




INDEX OF SHEETS

SEE SHEET ILI FOR INDEX OF SHEETS

BRIDGES TO BE CONSTRUCTED				
BRIDGE NO.	ROAD NO.	LENGTH	STA. TO STA.	LOCATION
1	S-58	196.0'	20+10.94 TO 22+06.94	RICHLAND CO. KOON ROAD OVERPASS
2	S-80	212.0'	36+69.68 TO 38+81.68	RICHLAND CO. SHADY GROVE ROAD OVERPASS
3	US 176	246.0'	31+38.89 TO 33+84.89	RICHLAND CO. BROAD RIVER ROAD OVERPASS
4	S-234	172.0'	56+96.42 TO 58+68.42	RICHLAND CO. MT. VERNON CHURCH ROAD OVERPASS
5	S-405	176.0'	122+83.99 TO 124+59.99	RICHLAND CO. OLD HILTON ROAD OVERPASS
6	OMITTED			
7	S-49	250.0'	81+11.75 TO 83+61.75	LEXINGTON CO. PEAK STREET OVERPASS
8	S-39	190.83'	19+04.18 TO 20+95.02	NEWBERRY CO. HOLY TRINITY CHURCH ROAD OVERPASS
9	S-167	180.0'	51+50.62 TO 53+30.62	NEWBERRY CO. PARR ROAD OVERPASS
10	SC 202	176.0'	92+75.16 TO 94+51.16	NEWBERRY CO. POMARIA STREET OVERPASS
BRIDGE PLANS BOUND UNDER SEPARATE COVER				

PROPOSED PLANS  
FOR NEWBERRY, LEXINGTON  
AND RICHLAND COUNTIES  
PROJECT ID  
INTERSTATE 26  
FROM NEAR MILE MARKER 85  
TO NEAR MILE MARKER 101

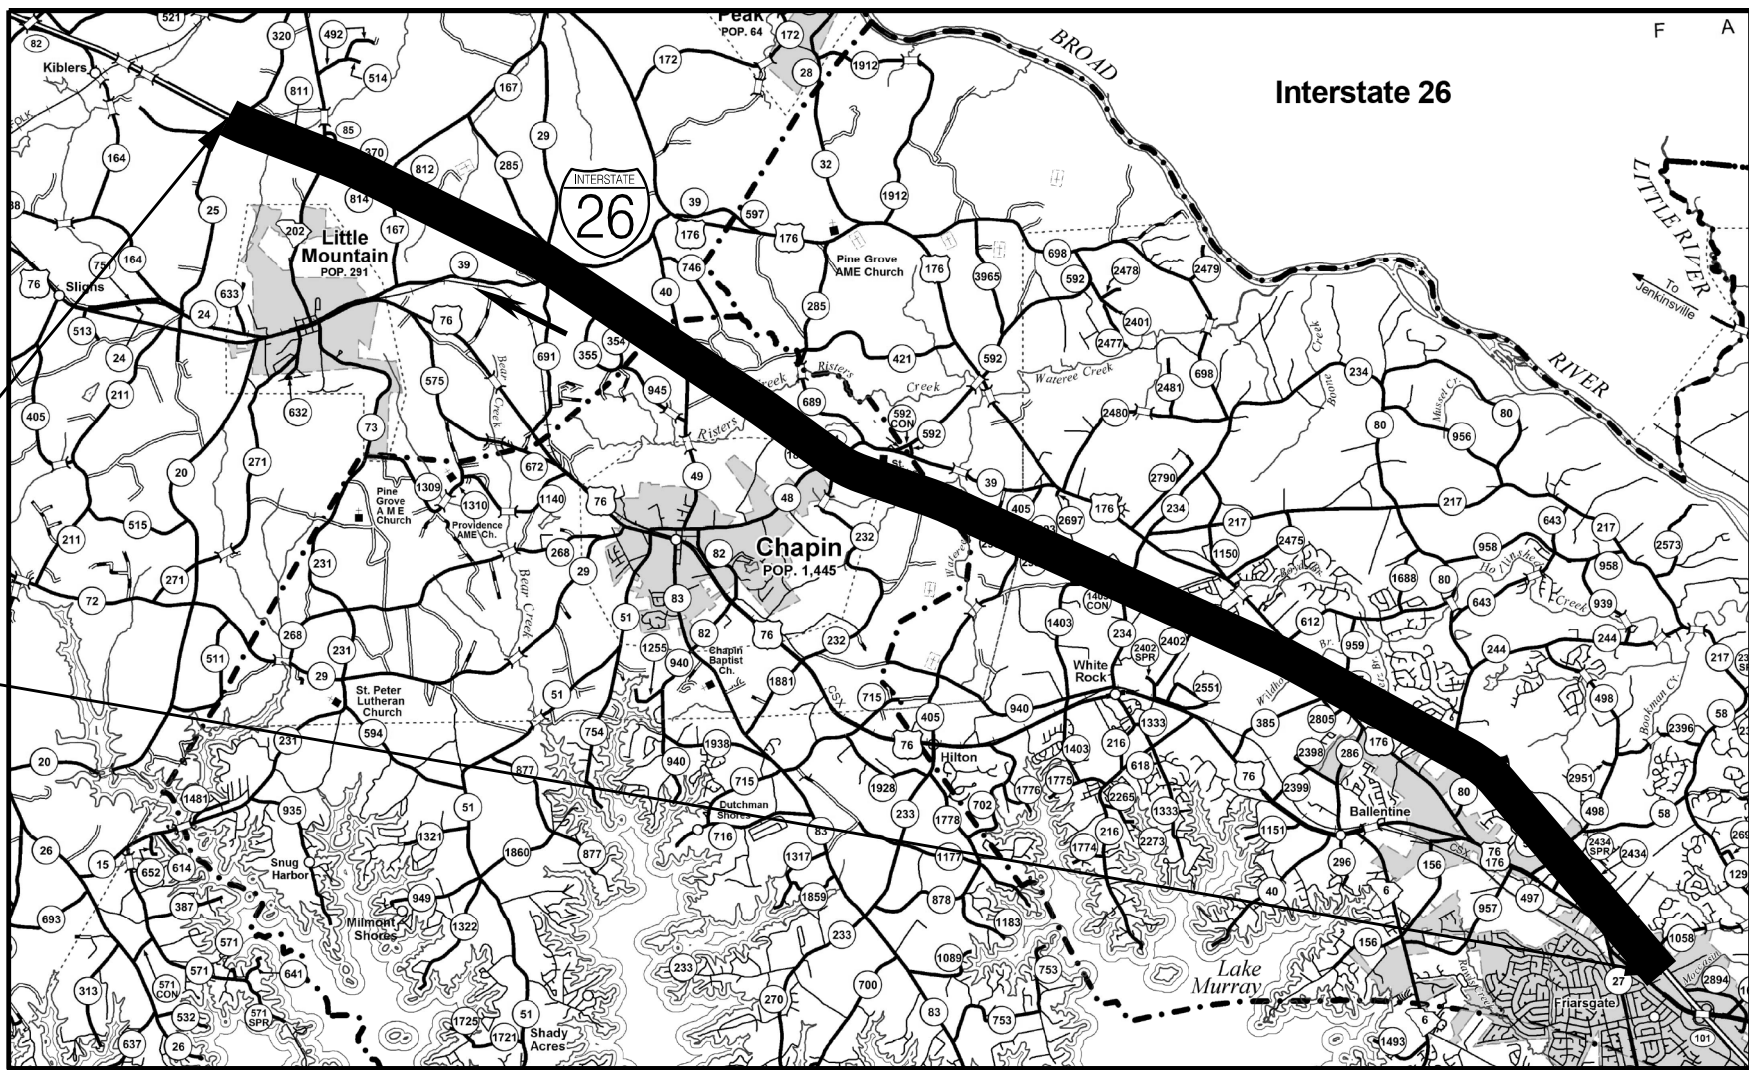

PROJECT ID INTERSTATE 26  
STA. 610+00.00 TO STA. 1477+00.00

ENVIRONMENTAL PERMIT INFORMATION			
USACE PERMIT	<input checked="" type="checkbox"/> YES	<input type="checkbox"/> NO	
NEPA DOCUMENT	<input checked="" type="checkbox"/> YES	<input type="checkbox"/> NO	
401 CERTIFICATION	<input checked="" type="checkbox"/> YES	<input type="checkbox"/> NO	
OCRM CAP	<input type="checkbox"/> YES	<input checked="" type="checkbox"/> NO	
NAVIGABLE WATERS	<input type="checkbox"/> SC	<input type="checkbox"/> USCG	<input type="checkbox"/> USACE <input checked="" type="checkbox"/> N/A

3 DAYS BEFORE DIGGING IN  
SOUTH CAROLINA  
  
**CALL 811**  
  
SOUTH CAROLINA 811 (SC811)  
WWW.SC811.COM  
ALL UTILITIES MAY NOT BE A MEMBER OF SC811

RAILROAD INVOLVEMENT?  
YES **(NO)**

I-26 TRAFFIC DATA	
2015 ADT	52,300
2040 ADT	104,600
TRUCKS	23 %

	I-26		OVERPASSES		SIDE ROADS		RAMPS		TOTAL
NET LENGTH OF ROADWAY	16,420	MILES	6,179	MILES	11,691	MILES	3,487	MILES	37,777 MILES
NET LENGTH OF BRIDGES	-	MILES	0,341	MILES	-	MILES	-	MILES	0,341 MILES
NET LENGTH OF PROJECT	16,420	MILES	6,520	MILES	11,691	MILES	3,487	MILES	38,118 MILES
LENGTH OF EXCEPTIONS	-	MILES	-	MILES	-	MILES	-	MILES	- MILES
GROSS LENGTH OF PROJECT	16,420	MILES	6,520	MILES	11,691	MILES	3,487	MILES	38,118 MILES

EQUALITIES IN STATIONING  
NONE

NOTE: EXCEPT AS MAY OTHERWISE BE SPECIFIED ON THE PLANS OR IN THE SPECIAL PROVISIONS, ALL MATERIALS AND WORKMANSHIP ON THIS PROJECT SHALL CONFORM TO THE SOUTH CAROLINA DEPARTMENT OF TRANSPORTATION STANDARD SPECIFICATIONS FOR HIGHWAY CONSTRUCTION (2007 EDITION) AND THE STANDARD DRAWINGS FOR ROAD CONSTRUCTION IN EFFECT AT THE TIME OF LETTING.

CONSULTING ENGINEERING FIRM

CECS

CIVIL ENGINEERING  
CONSULTING SERVICES, INC.  
2000 PARK STREET  
SUITE 601  
COLUMBIA, SC 29201

SCDOT REVIEW	RIGHT-OF-WAY		CONSTRUCTION	
	INITIAL	DATE	INITIAL	DATE
PRECONSTRUCTION SUPPORT - ROAD				
PRECONSTRUCTION SUPPORT - STRUCTURES				
RPG - DESIGN MANAGER				
RPG - PROGRAM MANAGER				

THE INITIALS ABOVE DO NOT RELIEVE THE ENGINEER OF RECORD OF THE RESPONSIBILITY TO DESIGN THIS PROJECT IN ACCORDANCE WITH ALL APPLICABLE CRITERIA.

For Right Of Way Acquisition:

\_\_\_\_\_  
Consultant Engineer of Record

\_\_\_\_\_  
Date

\_\_\_\_\_  
Regional Production Engineer

\_\_\_\_\_  
Date

ENGINEER OF RECORD

FOR CONSTRUCTION : \_\_\_\_\_  
DATE

SHEET NO.	TOTAL SHEETS
1	1,211

Hydraulic Design Reference for these plans in the:

2009

Edition of SCDOT'S "Requirements for  
Hydraulic Design Studies"

Design Reference for these plans is the:

2001

AASHTO "A Policy on Geometric Design of  
Highways and Streets"

UNLESS OTHERWISE NOTED ON TYPICAL SECTION

NPDES PERMIT INFORMATION

Disturbed Area = \_\_\_\_\_ Acre(s)  
Project Area = \_\_\_\_\_ Acre(s)

Approximate Location of Roadway is  
Begin  
Latitude 34°6'25" N  
Longitude 81°10'58" W  
  
End  
Latitude 34°13'31" N  
Longitude 81°25'32" W

Hydraulic and NPDES Design provided by:  

CECS

CIVIL ENGINEERING  
CONSULTING SERVICES, INC.

Designs may be obtained from the  
SCDOT Regional Production Group

FED. RD. DIV. NO.	STATE	COUNTY	PROJECT ID	ROUTE NO.	SHEET NO.
3	S.C.		P029208	I-26	ILI

INDEX OF SHEETS

SHEET NO.	DESCRIPTION	SHEET SUBTOTALS
I	TITLE SHEET	I
ILI	INDEX / LAYOUT SHEET	I
3-3D	TYPICAL SECTIONS	5
4-4N	RIGHT OF WAY DATA SHEETS	15
5B-5I	REFERENCE DATA SHEETS	8
6-II2	PLAN SHEETS	108
II3-256	PROFILE SHEETS	144
XI-X929	CROSS SECTIONS	929
		1,211

\$\$\$\$\$BOTH\$\$\$\$\$Filer\$\$\$\$\$

REVISIONS		DESCRIPTION	BY	CHECKED	REVISIONS		DESCRIPTION	BY	CHECKED	DRAWN BY : DATE :  REVIEWED BY : DATE :  APPROVED BY : DATE :	A.W.F. 08/14/17  P.H.R. 12/12/17  B.A.H. 12/31/17	<div><div>C</div><div>E</div><div>C</div><div>S</div></div> <div>CIVIL ENGINEERING CONSULTING SERVICES, INC.</div>		PRELIMINARY PLANS NOT FOR CONSTRUCTION	SOUTH CAROLINA DEPARTMENT OF TRANSPORTATION		<div><div>SCDOT</div><div>South Carolina Department of Transportation</div></div>	
NO.	DATE				NO.	DATE									INTERSTATE 26 WIDENING			
															INDEX / LAYOUT SHEET			



RURAL/URBAN ARTERIAL – FREEWAY

LEGEND

1

2

3

4

5

6

PORTLAND CEMENT CONCRETE PAVEMENT 13" UNIFORM

HOT MIX ASPHALT SURFACE COURSE 200 PSY

HOT MIX ASPHALT INTERMEDIATE COURSE 200 PSY

HOT MIX ASPHALT BASE COURSE 450 PSY

HOT MIX ASPHALT xxxxx

RIGID BARRIER TL5 - 56SS REIN. CONC. BARRIER - SEE NOTE BELOW

NOTE: WHEN THE ELEVATIONS OF EASTBOUND AND WESTBOUND INSIDE SHOULDERS ADJACENT TO THE MEDIAN BARRIER ARE GREATER THAN 18", THE CONTRACTOR SHALL USE A DESIGN WALL.



South Carolina Department of Transportation

TYPICAL SECTION OF IMPROVEMENT  
SOUTH CAROLINA DEPARTMENT OF TRANSPORTATION  
COLUMBIA, S.C.

1

FED. RD. DIV. NO.	STATE	COUNTY	PROJECT ID	ROUTE NO.	SHEET NO.
3	S.C.	NEWBERRY RICHLAND LEXINGTON	P029208	I-26	3


\* MILLED-IN RUMBLE STRIPS (TYPICAL).

- USE 6:1 SLOPE (0' - 5')  
4:1 SLOPE (5' - 10')  
2:1 SLOPE (10' - OVER)

• ADD 3.5' WHERE GUARDRAIL IS ERECTED EXCEPT IN AREAS WITH ADDITIONAL LENGTH POSTS

▲ GRIND AND TEXTURE CONCRETE PAVEMENT

OMITTED

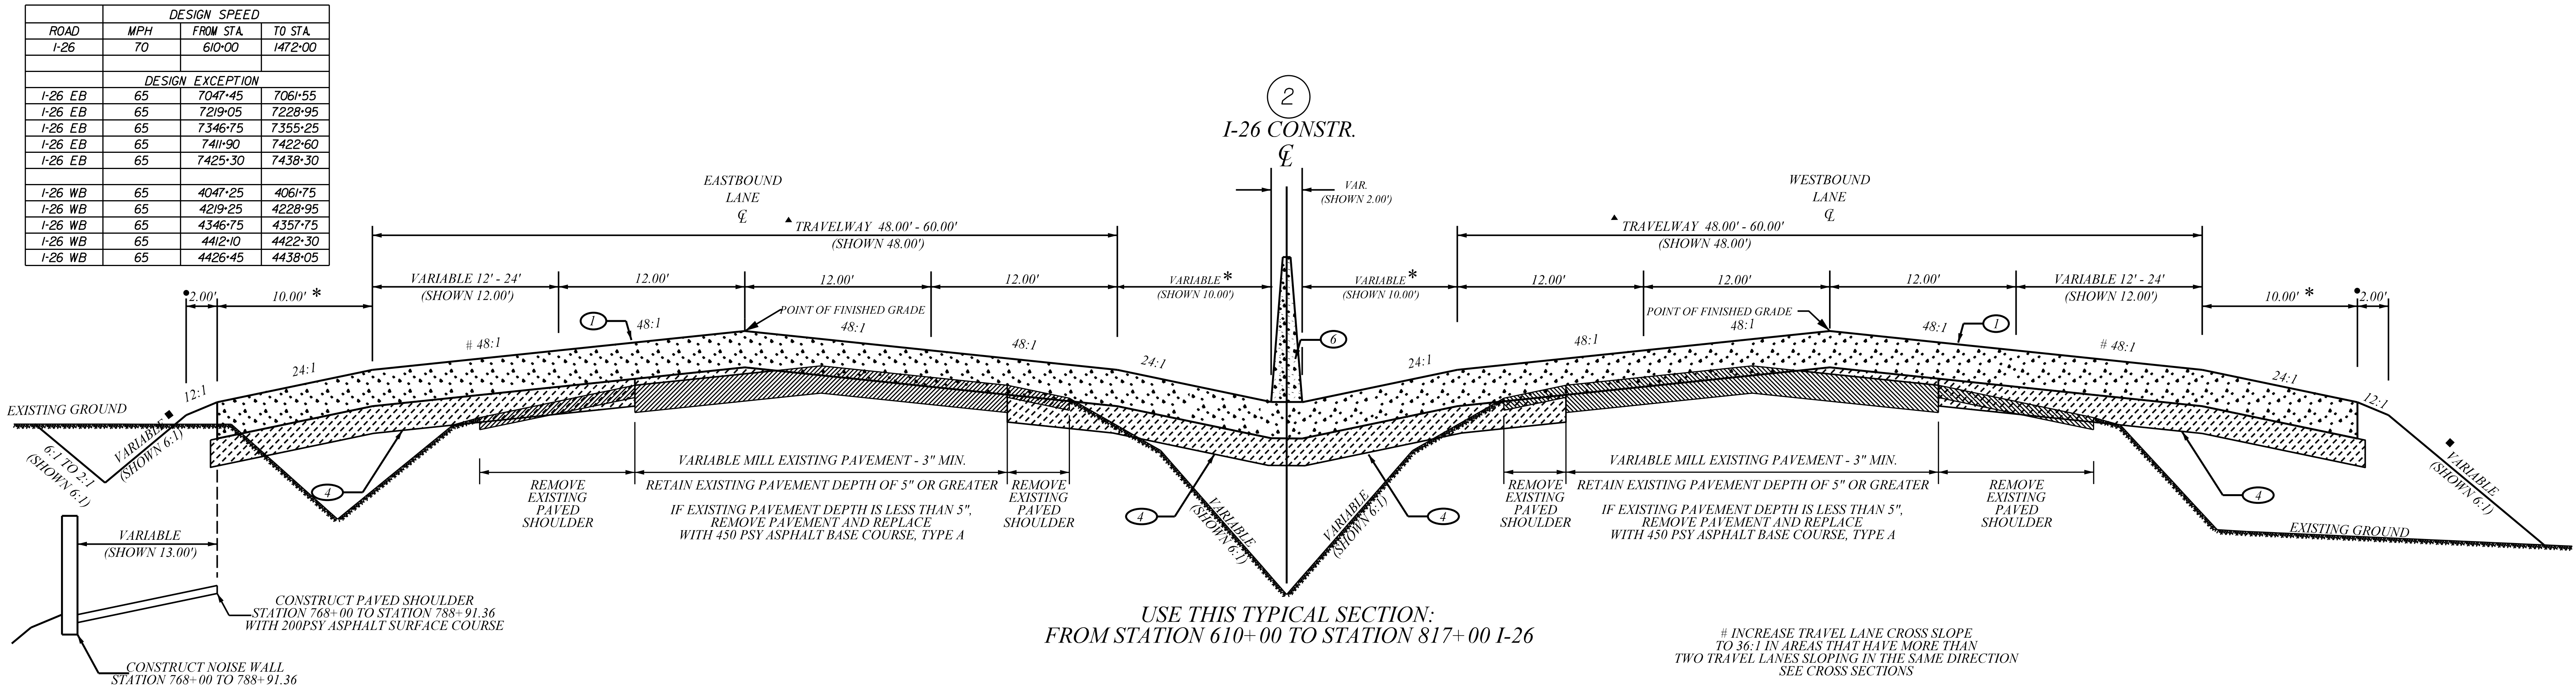


SCDOT is not responsible for the accuracy of the information provided in this document.

REVISIONS					REVISIONS				
NO.	DATE	DESCRIPTION	BY	CHECKED	NO.	DATE	DESCRIPTION	BY	CHECKED

DRAWN BY : A.W.F.  
DATE : 08/14/17

REVIEWED BY : P.H.R.  
DATE : 12/12/17

APPROVED BY : B.A.H.  
DATE : 12/31/17

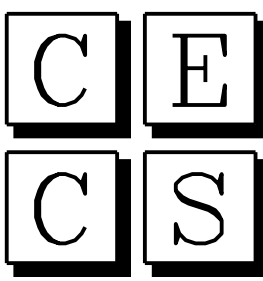

CIVIL ENGINEERING  
CONSULTING SERVICES, INC.

NOT TO SCALE  
ALL STATIONS APPROXIMATE

PRELIMINARY PLANS  
NOT FOR CONSTRUCTION

SOUTH CAROLINA DEPARTMENT OF TRANSPORTATION	SCDOT
INTERSTATE 26 WIDENING	
TYPICAL SECTION	

**RURAL/URBAN ARTERIAL – FREEWAY**

South Carolina Department of Transportation

**TYPICAL SECTION OF IMPROVEMENT  
SOUTH CAROLINA DEPARTMENT OF TRANSPORTATION  
COLUMBIA, S.C.**

LEGEND		
①		PORTLAND CEMENT CONCRETE PAVEMENT 13" UNIFORM
②		HOT MIX ASPHALT SURFACE COURSE 200 PSY
③		HOT MIX ASPHALT INTERMEDIATE COURSE 200 PSY
④		HOT MIX ASPHALT BASE COURSE 450 PSY
⑤		OMITTED
⑥		RIGID BARRIER TLS - 56SS REIN. CONC. BARRIER - SEE NOTE BELOW
⑦		CABLE BARRIER


*NOTE: WHEN THE ELEVATIONS OF EASTBOUND AND WESTBOUND INSIDE SHOULDERS ADJACENT TO THE MEDIAN BARRIER ARE GREATER THAN 18", THE CONTRACTOR SHALL USE A DESIGN WALL.*

\* *MILLED-IN RUMBLE STRIPS  
(TYPICAL).*


- *USE 6:1 SLOPE (0' - 5')*
- 4:1 SLOPE (5' - 10')*
- 2:1 SLOPE (10' - OVER)*

- ADD 3.5' WHERE GUARDRAIL IS ERECTED EXCEPT IN AREAS WITH ADDITIONAL LENGTH POSTS

▲ *GRIND AND TEXTURE CONCRETE PAVEMENT*

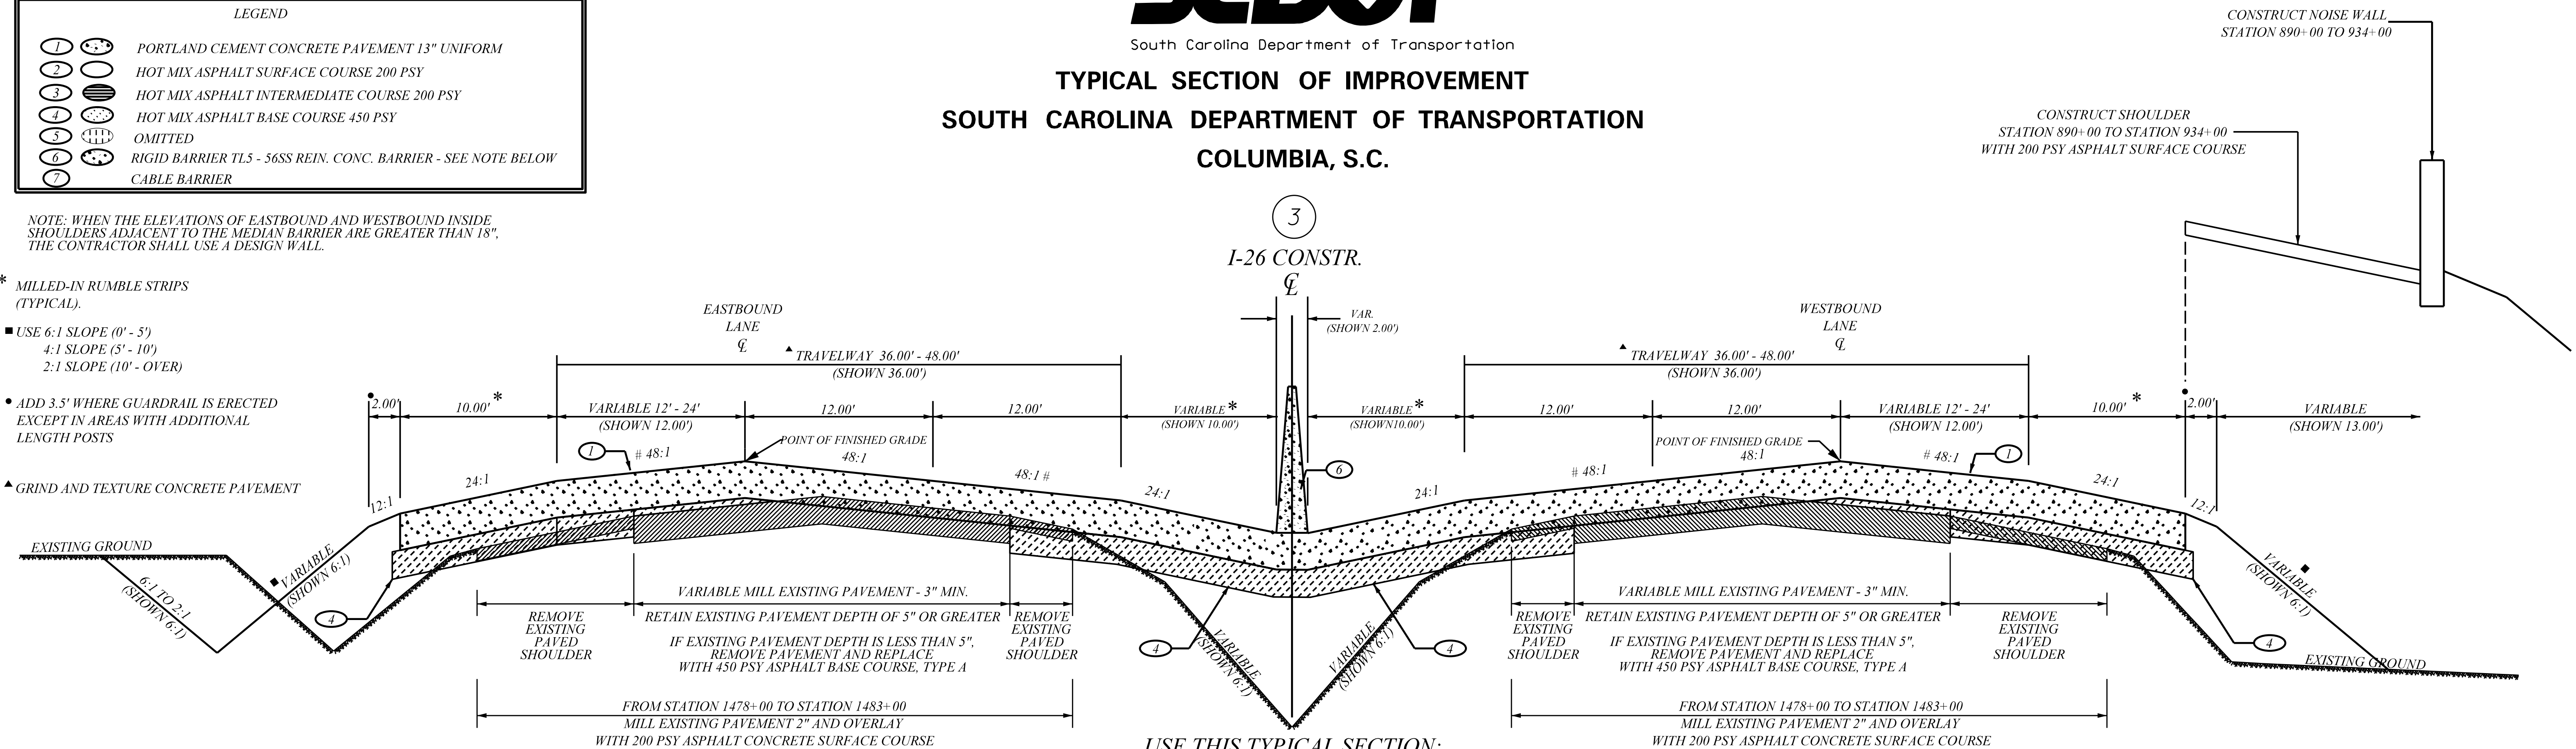


USE THIS TYPICAL SECTION:  
FROM STATION 817+00 TO STATION 1053+54 I-26  
FROM STATION 1099+50 TO STATION 1459+50 I-26

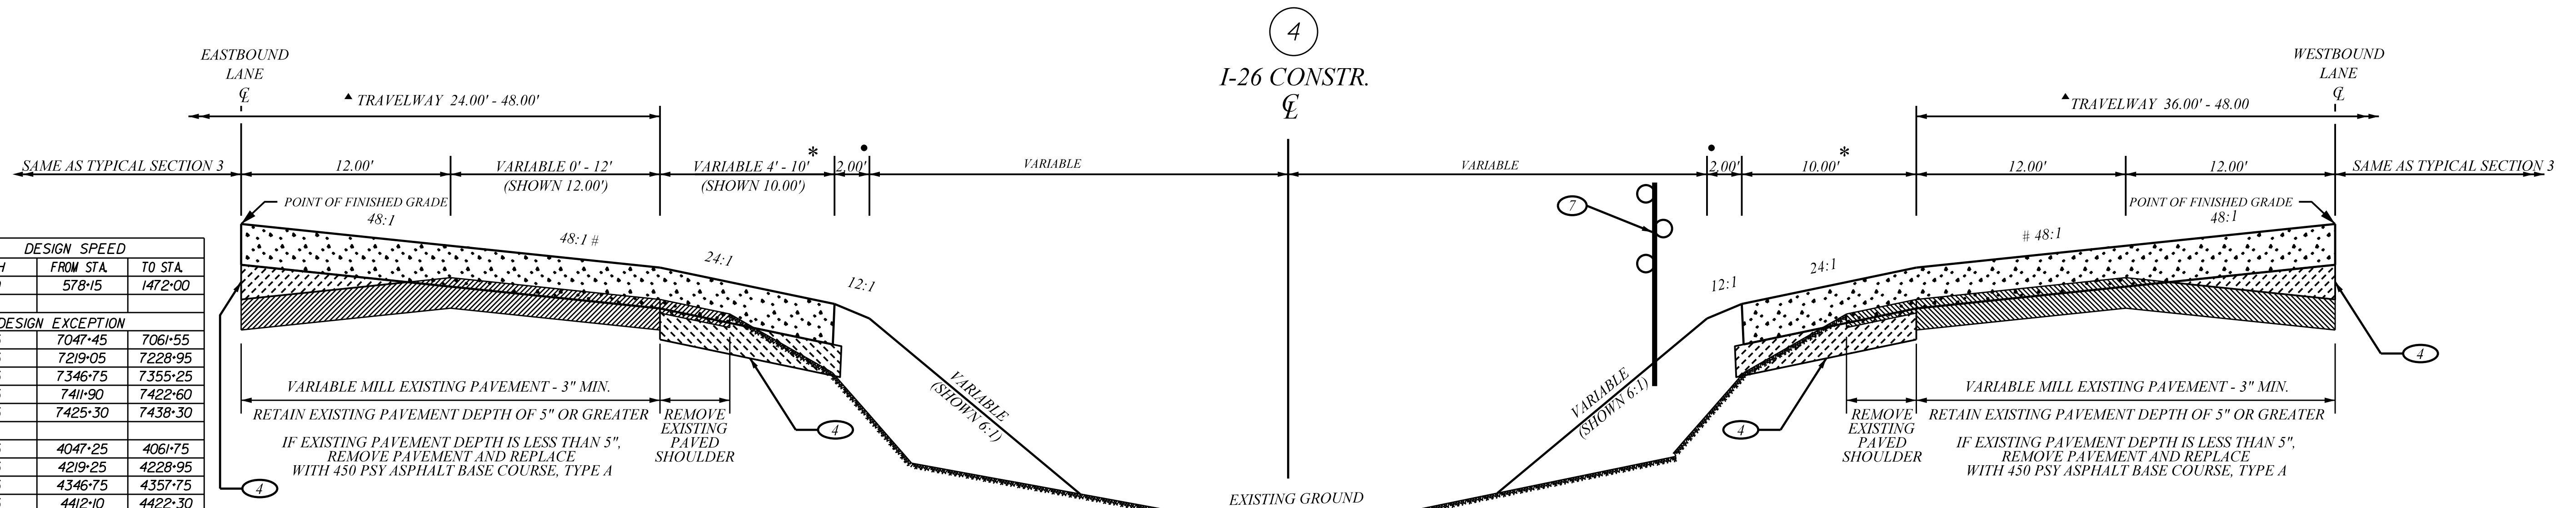

**USE THIS TYPICAL SECTION:**  
**FROM STATION 1053+54 TO STATION 1099+50 I-26**  
**FROM STATION 1459+50 TO STATION 1479+00 I-26**

# INCREASE TRAVEL LANE CROSS SLOPE  
TO 36:1 IN AREAS THAT HAVE MORE THAN  
TWO TRAVEL LANES SLOPING IN THE SAME DIRECTION  
SEE CROSS SECTIONS

	DESIGN SPEED		
ROAD	MPH	FROM STA	TO STA
I-26	70	578+5	1472-00
	DESIGN EXCEPTION		
I-26 EB	65	7047+45	7061+55
I-26 EB	65	7219-05	7228-95
I-26 EB	65	7346+75	7355+25
I-26 EB	65	7411-90	7422-60
I-26 EB	65	7425+30	7438-30
I-26 WB	65	4047+25	4061+75
I-26 WB	65	4219+25	4228-95
I-26 WB	65	4346+75	4357+75
I-26 WB	65	4412+10	4422+30
I-26 WB	65	4426+45	4438-05




REVISIONS		DESCRIPTION	BY	CHECKED	REVISIONS		DESCRIPTION	BY	CHECKED	<div>DRAWN BY : A.W.F. DATE : 08/14/17</div> <div>REVIEWED BY : P.H.R. DATE : 12/12/17</div> <div>APPROVED BY : B.A.H. DATE : 12/31/17</div>	<div><div>C</div><div>E</div><div>C</div><div>S</div><div>CIVIL ENGINEERING CONSULTING SERVICES, INC.</div></div>	NOT TO SCALE ALL STATIONS APPROXIMATE	PRELIMINARY PLANS NOT FOR CONSTRUCTION	SOUTH CAROLINA DEPARTMENT OF TRANSPORTATION	
NO.	DATE				NO.	DATE								<div></div>	
						INTERSTATE 26 WIDENING									
						TYPICAL SECTION									



South Carolina Department of Transportation

TYPICAL SECTION OF IMPROVEMENT  
SOUTH CAROLINA DEPARTMENT OF TRANSPORTATION  
COLUMBIA, S.C.

- \* MILLED-IN RUMBLE STRIPS (TYPICAL).
- USE 6:1 SLOPE (0' - 5')  
4:1 SLOPE (5' - 10')  
2:1 SLOPE (10' - OVER)
- ADD 3.5' WHERE GUARDRAIL IS ERECTED EXCEPT IN AREAS WITH ADDITIONAL LENGTH POSTS
- ▲ GRIND AND TEXTURE CONCRETE PAVEMENT

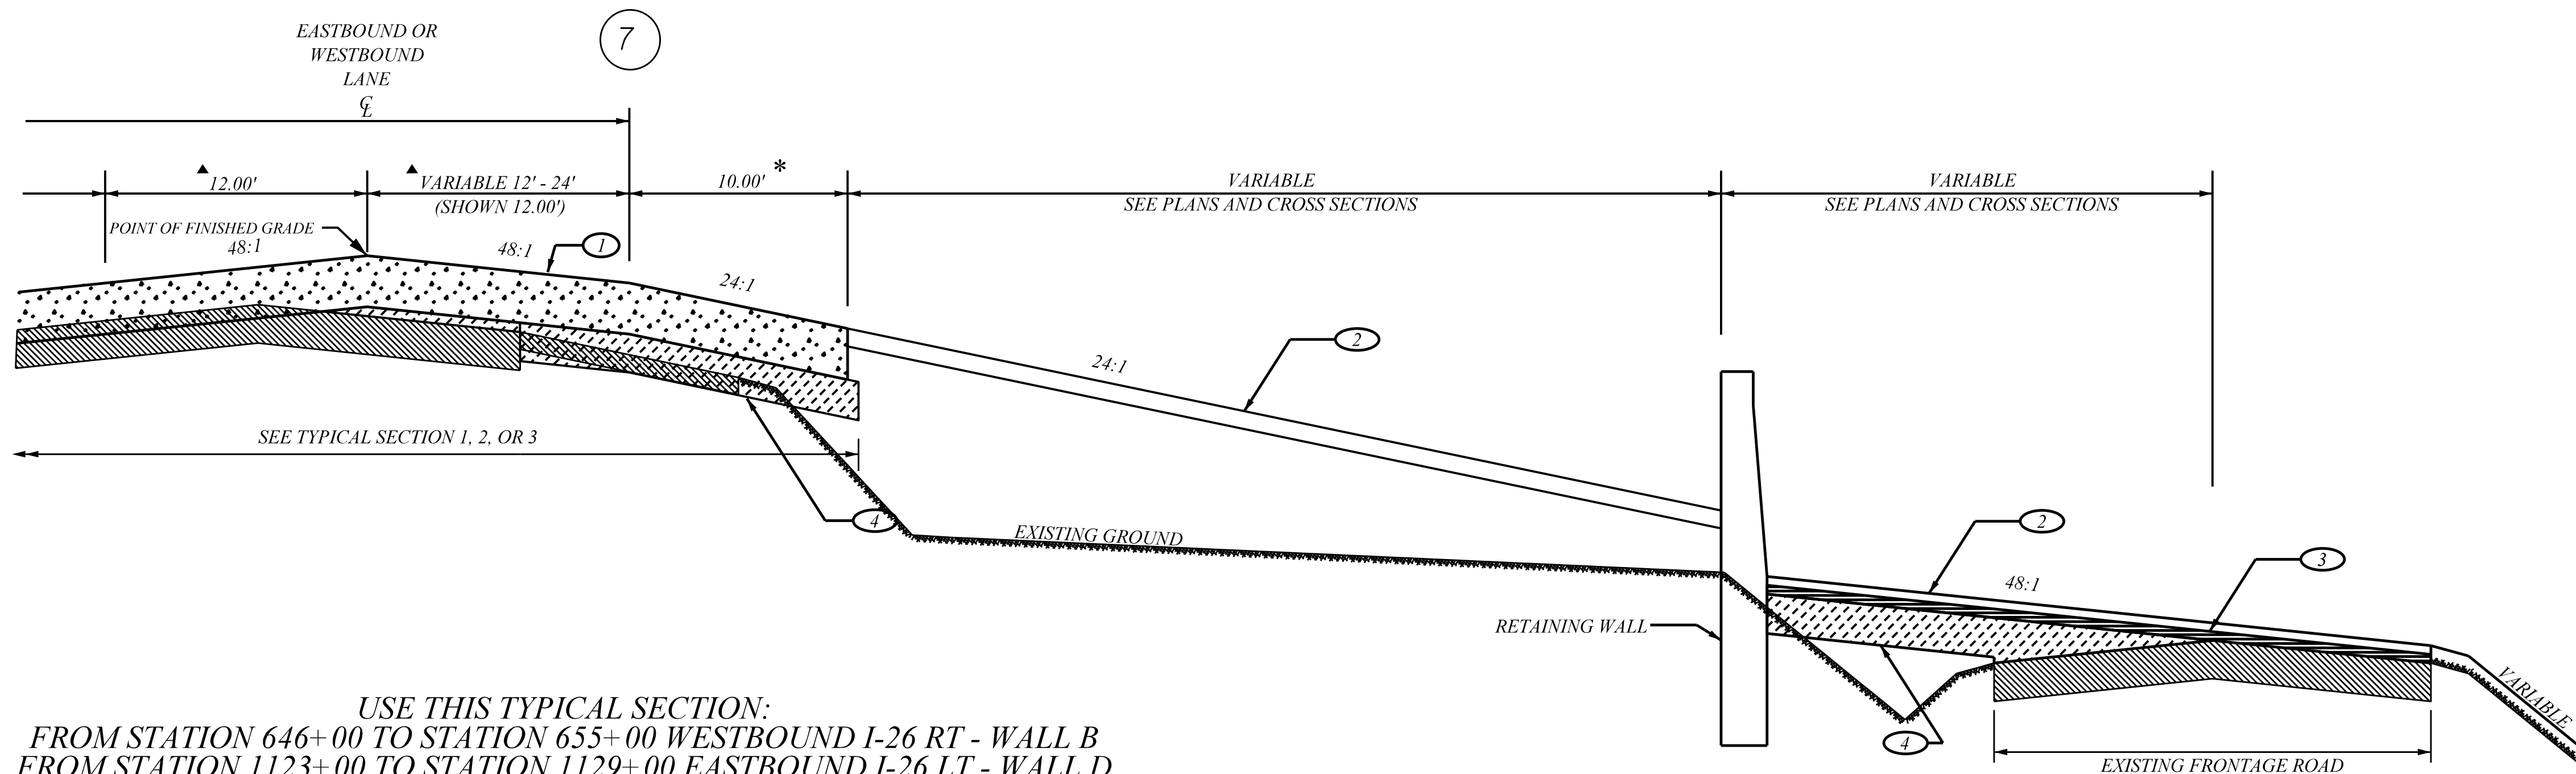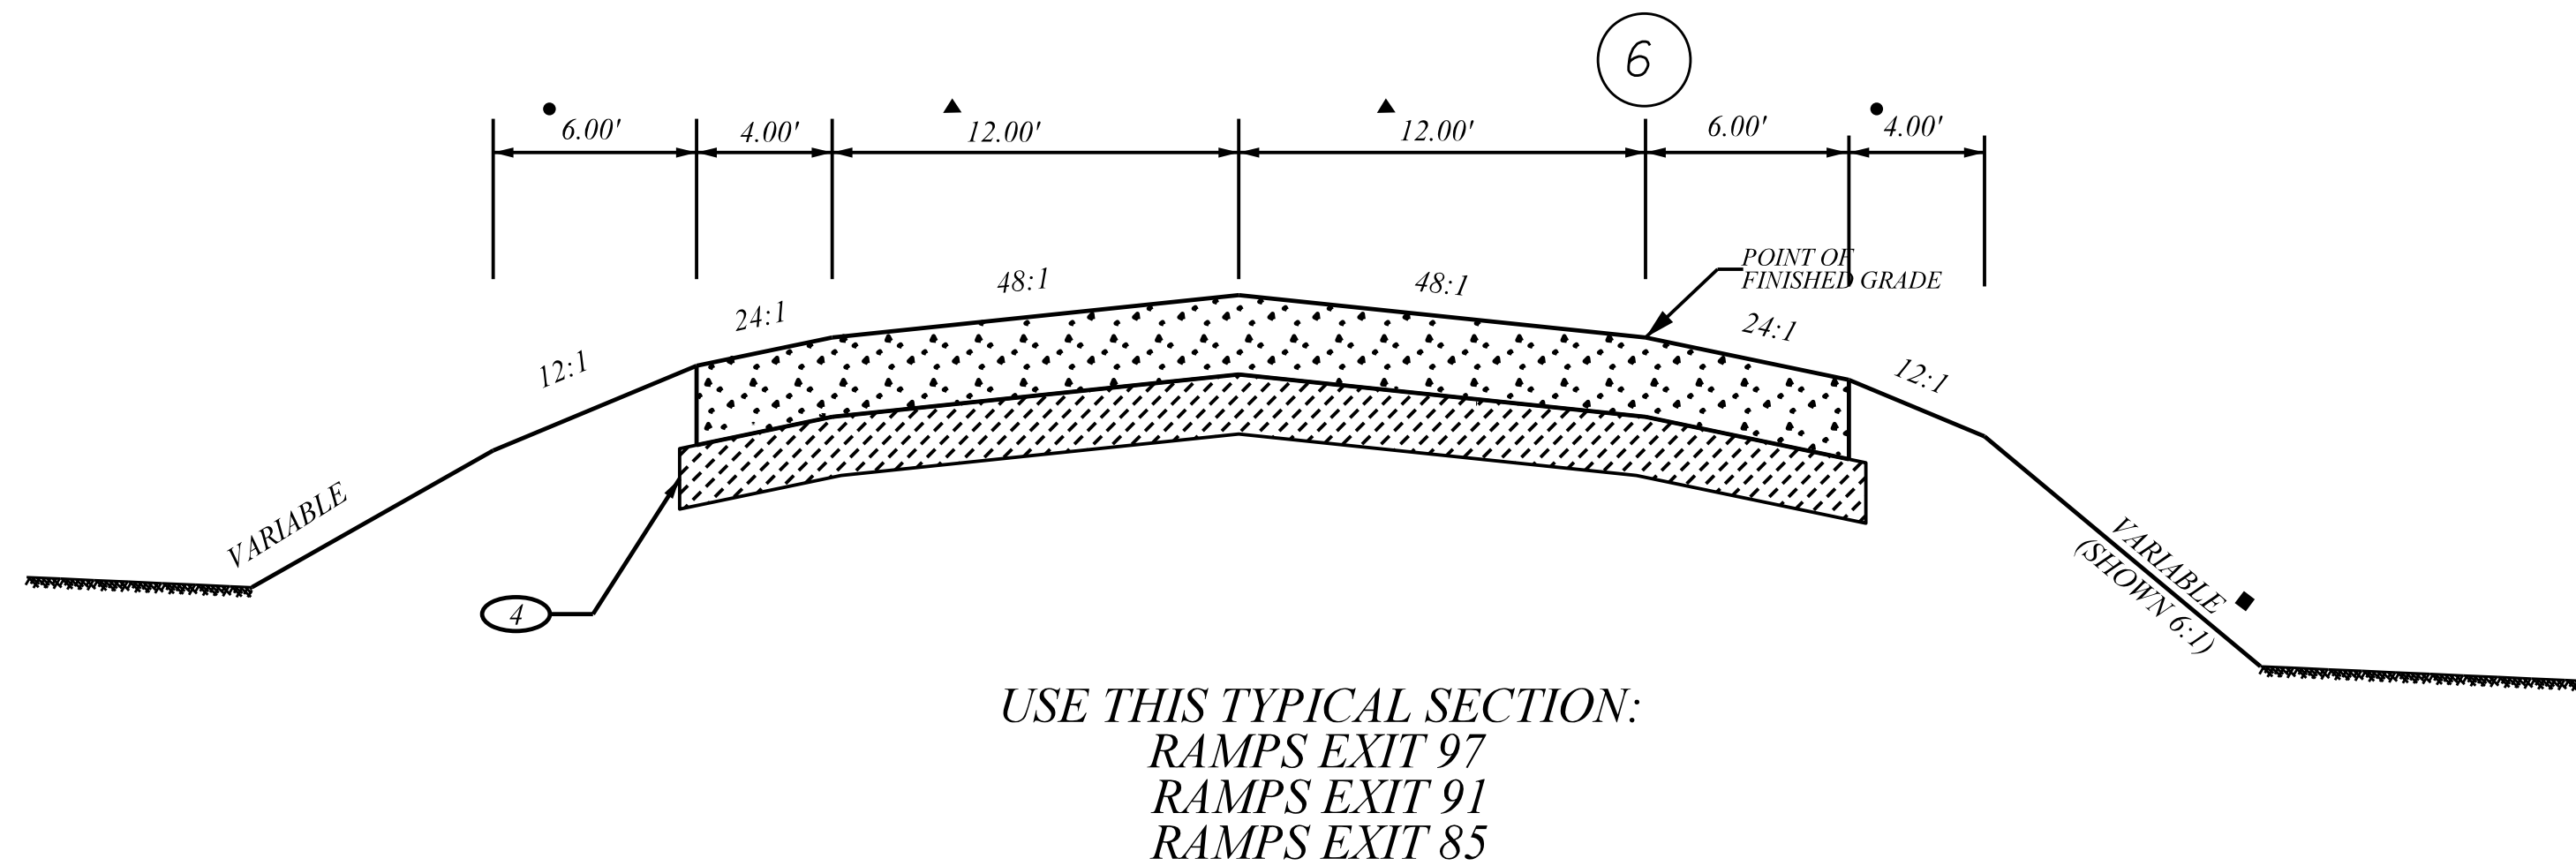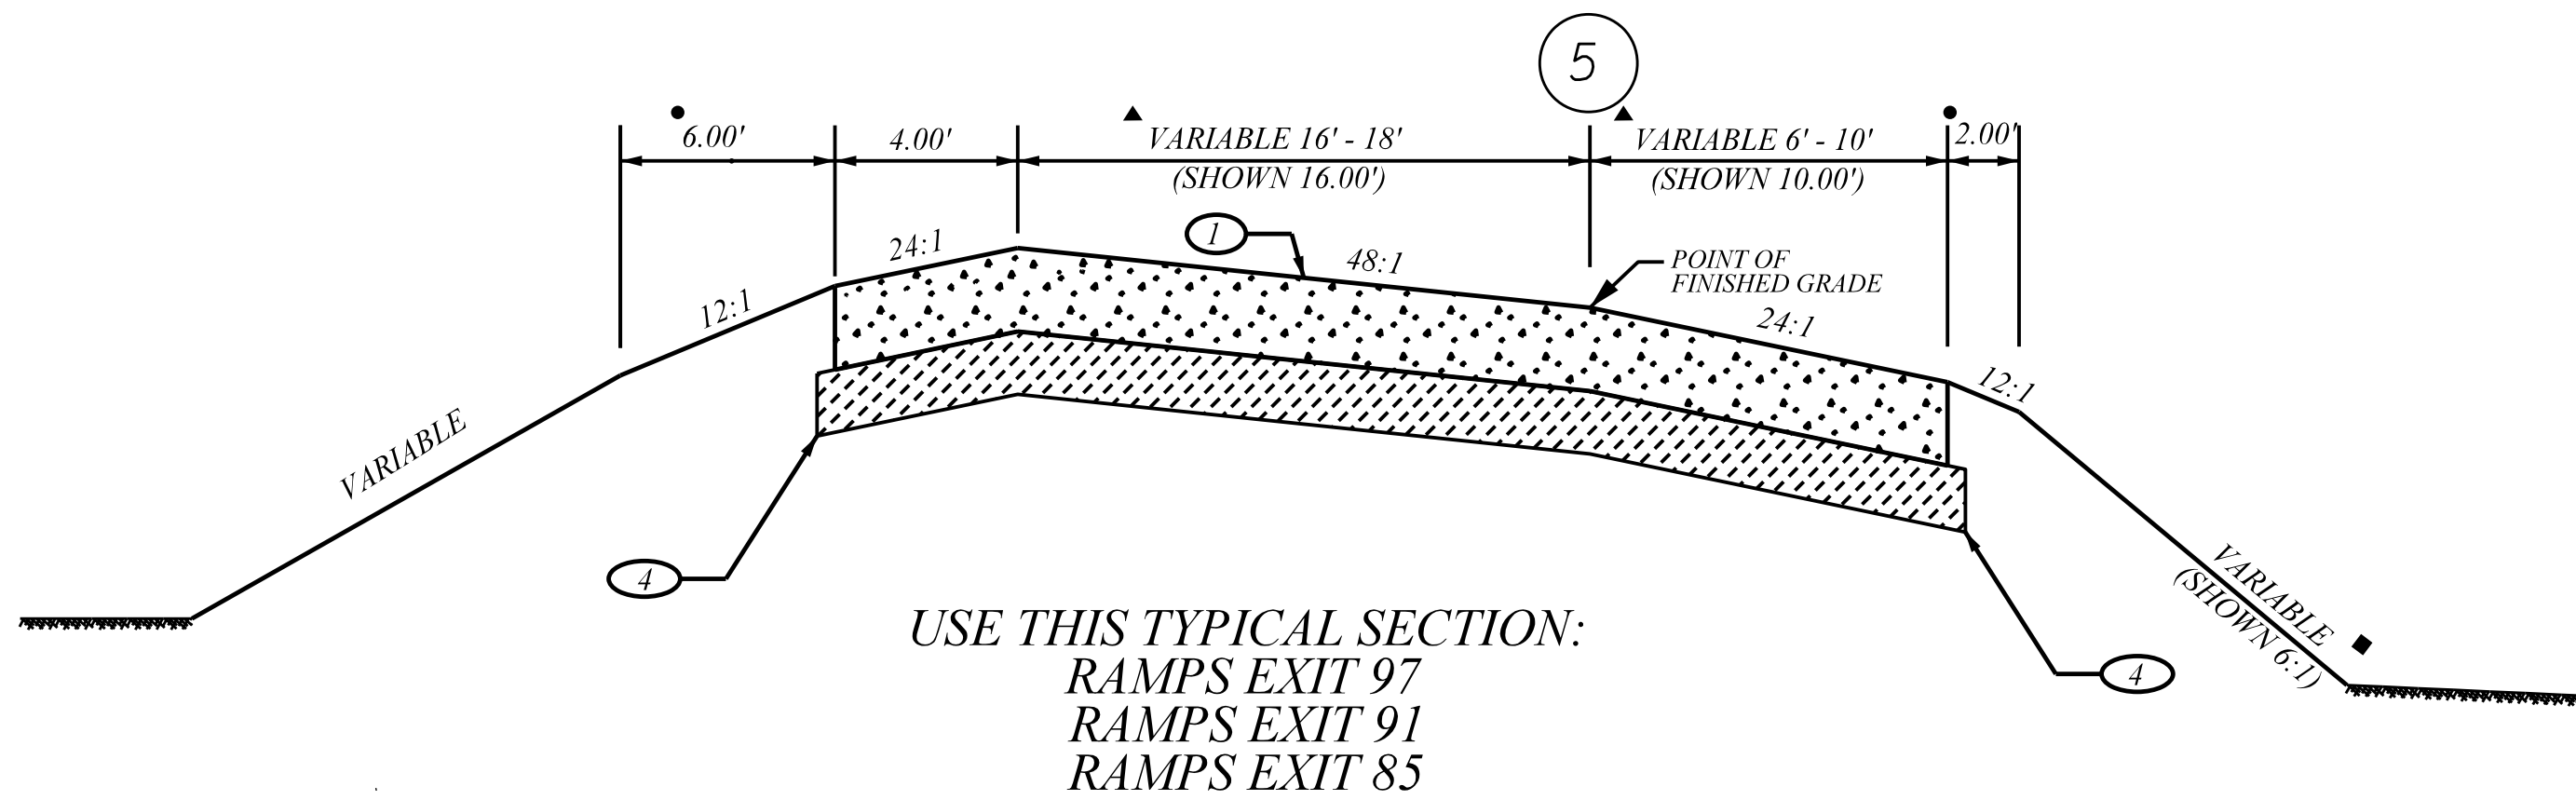


RURAL/URBAN ARTERIAL - FREEWAY

LEGEND	
1	PORTLAND CEMENT CONCRETE PAVEMENT 13" UNIFORM
2	HOT MIX ASPHALT SURFACE COURSE 200 PSY
3	HOT MIX ASPHALT INTERMEDIATE COURSE 200 PSY
4	HOT MIX ASPHALT BASE COURSE 450 PSY
5	OMITTED
6	RIGID BARRIER TL5 - 56SS REIN. CONC. BARRIER

USE THIS TYPICAL SECTION:  
FROM STATION 646+00 TO STATION 655+00 WESTBOUND I-26 RT - WALL B  
FROM STATION 1123+00 TO STATION 1129+00 EASTBOUND I-26 LT - WALL D  
FROM STATION 1358+00 TO STATION 1364+00 WESTBOUND I-26 RT - WALL E

REVISIONS					REVISIONS				
NO.	DATE	DESCRIPTION	BY	CHECKED	NO.	DATE	DESCRIPTION	BY	CHECKED

DRAWN BY : A.W.F.  
DATE : 08/14/17  
REVIEWED BY : P.H.R.  
DATE : 12/12/17  
APPROVED BY : B.A.H.  
DATE : 12/31/17

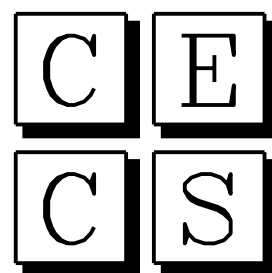

CIVIL ENGINEERING  
CONSULTING SERVICES, INC.

NOT TO SCALE  
ALL STATIONS APPROXIMATE


PRELIMINARY PLANS  
NOT FOR CONSTRUCTION



South Carolina Department of Transportation

TYPICAL SECTION OF IMPROVEMENT  
SOUTH CAROLINA DEPARTMENT OF TRANSPORTATION  
COLUMBIA, S.C.


8

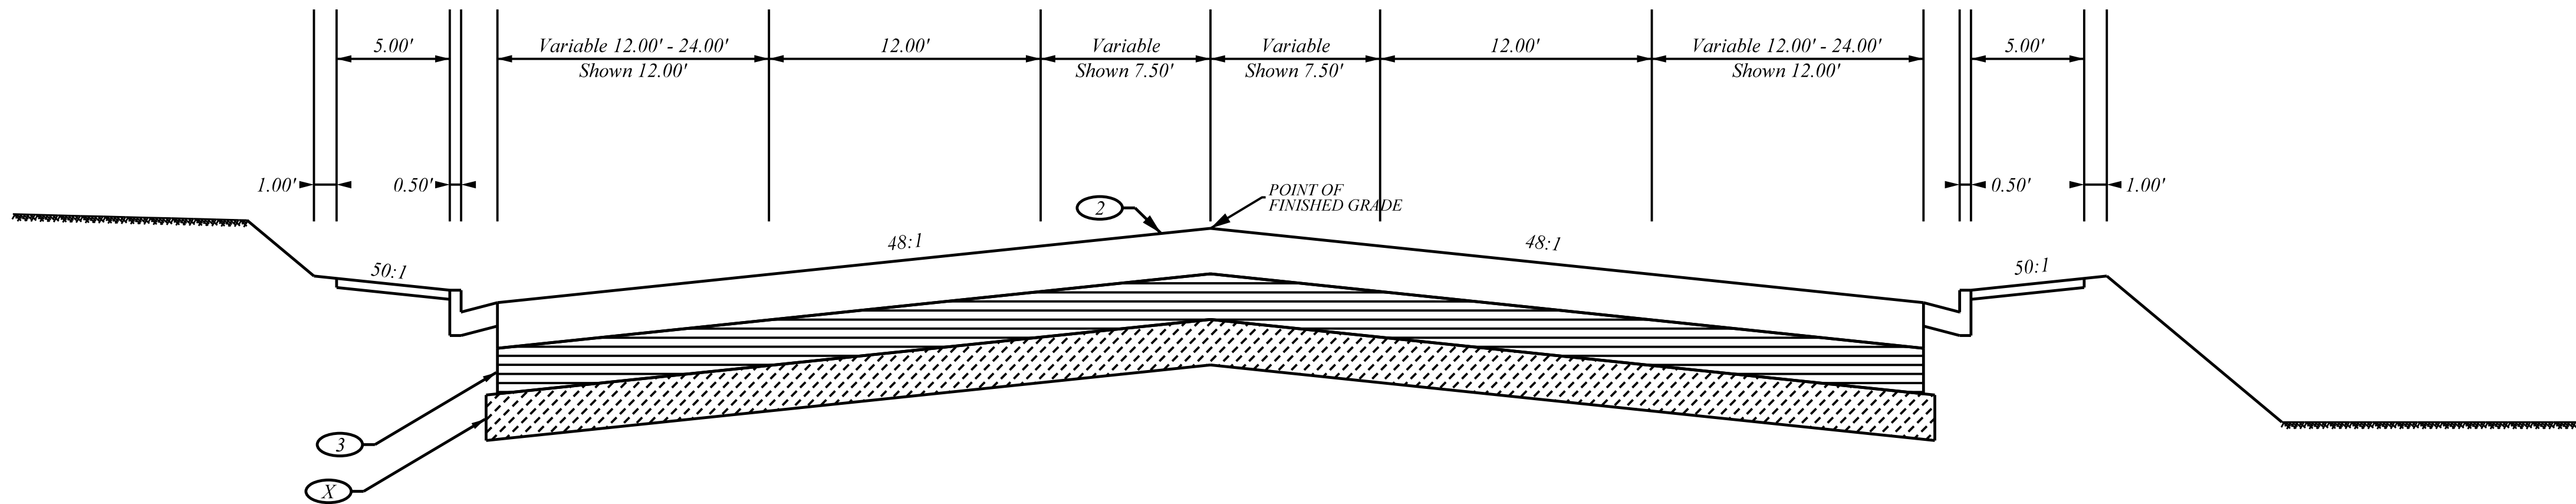

USE THIS TYPICAL SECTION:  
U.S. ROUTE 176

See RFP for pavement overlay requirements of existing pavements.

9

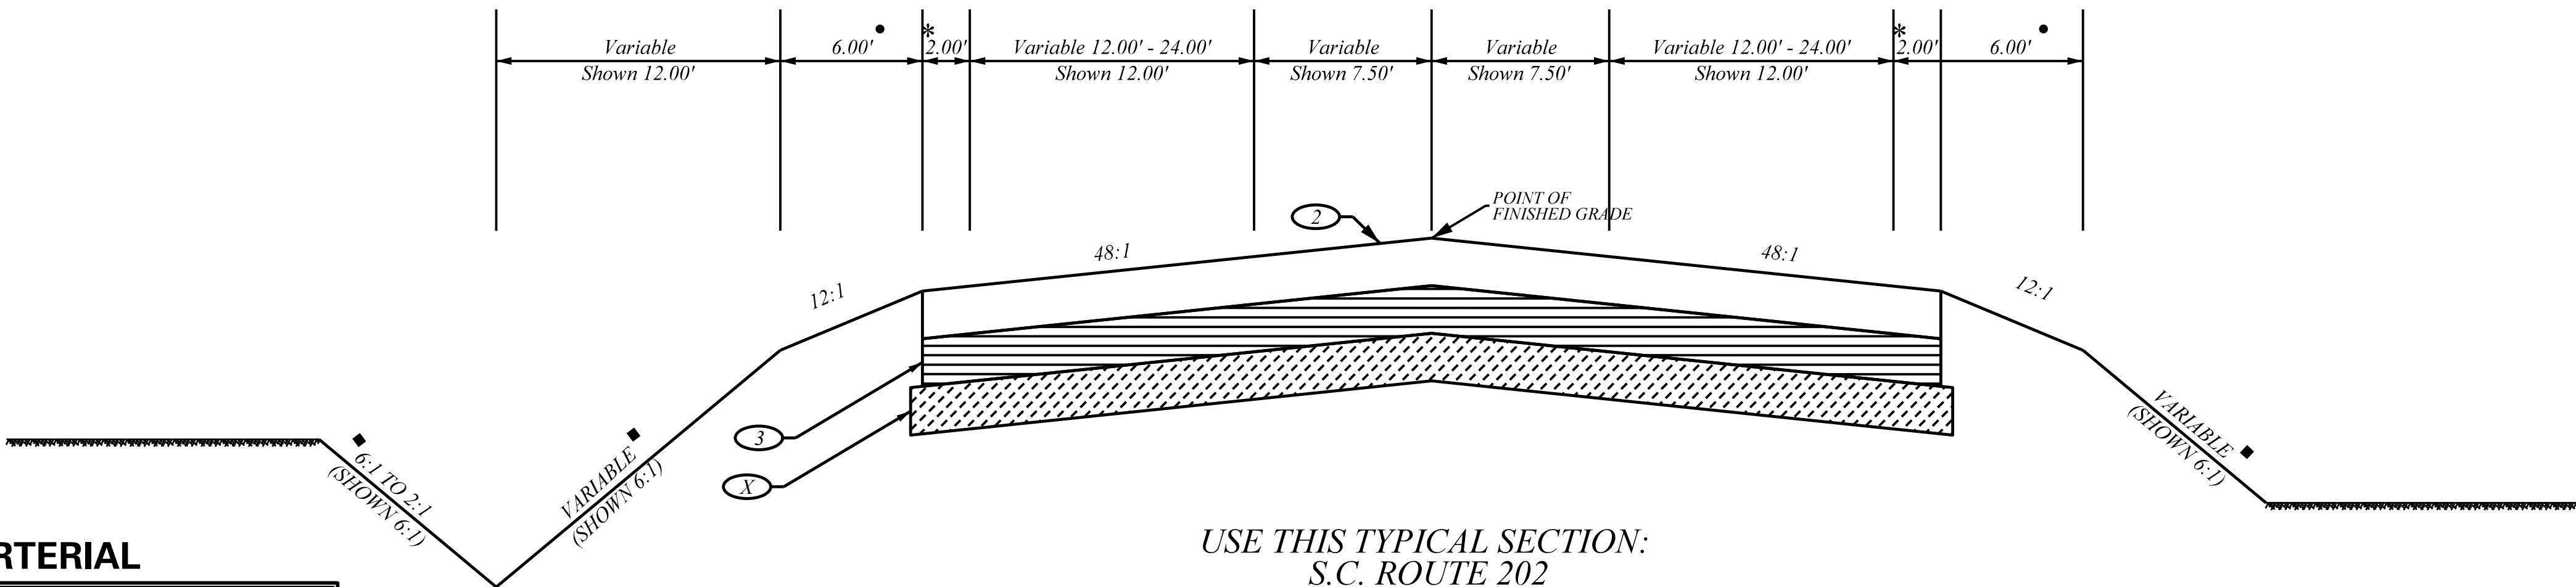

USE THIS TYPICAL SECTION:  
S.C. ROUTE 202

See RFP for pavement overlay requirements of existing pavements.

RURALURBAN ARTERIAL

LEGEND

- 1 PORTLAND CEMENT CONCRETE PAVEMENT 13" UNIFORM
- 2 HOT MIX ASPHALT SURFACE COURSE 200 PSY
- 3 HOT MIX ASPHALT INTERMEDIATE COURSE 200 PSY
- 4 HOT MIX ASPHALT BASE COURSE 450 PSY
- 5 HOT MIX ASPHALT xxxxx
- 6 RIGID BARRIER TL5 - 56SS REIN. CONC. BARRIER
- X TBD

ROAD	DESIGN SPEED		
	MPH	FROM STA.	TO STA.
U.S. RTE 176	45	6+96.89	75+40.82
S.C. RTE 202	45	73+99.97	120+00.00

\* MILLED-IN RUMBLE STRIPS  
(TYPICAL).


- USE 6:1 SLOPE (0' - 5')
- 4:1 SLOPE (5' - 10')
- 2:1 SLOPE (10' - OVER)

• ADD 3.5' WHERE GUARDRAIL IS ERECTED  
EXCEPT IN AREAS WITH ADDITIONAL  
LENGTH POSTS

SCDOT 10/2017

REVISIONS		DESCRIPTION	BY	CHECKED	REVISIONS		DESCRIPTION	BY	CHECKED
NO.	DATE				NO.	DATE			

DRAWN BY : A.W.F.  
DATE : 08/14/17  
  
REVIEWED BY : P.H.R.  
DATE : 12/12/17  
  
APPROVED BY : B.A.H.  
DATE : 12/31/17

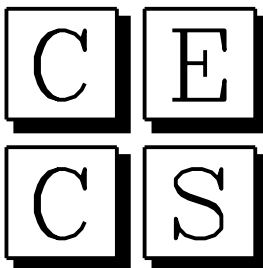

CIVIL ENGINEERING  
CONSULTING SERVICES, INC.

NOT TO SCALE

PRELIMINARY PLANS  
NOT FOR CONSTRUCTION

SOUTH CAROLINA DEPARTMENT  
OF TRANSPORTATION



INTERSTATE 26 WIDENING

TYPICAL SECTION





FED. RD. DIV. NO.	STATE	COUNTY	PROJECT ID	ROUTE NO.	SHEET NO.
3	S.C.	NEWBERRY RICHLAND LEXINGTON	P029208	1-26	4

# RIGHT-OF-WAY DATA SHEET

TRACT NO.	PROPERTY OWNER	TAX MAP REFERENCE			A OBTAIN			B REMAINDER		DATE ACQUIRED	TYPE OF INSTRUMENT	OUTFALL DITCH PERMISSION (YES)	SLOPE PERMISSION (YES)	DRAINAGE STRUCTURE PERMISSION (YES)	EROSION CONTROL PERMISSION (YES)	ENTRANCE CONSTRUCTION PERMISSION (YES)	REMARKS
			TOTAL TRACT ACRES	OUTFALL DITCH ACRES	LEFT	RIGHT	TOTAL	LEFT ACRES	RIGHT ACRES								
1	LOWMAN EULA M LIFE ESTATE	R04000-07-04	25.150		( - )	( - )	( - )	-	-								
2	ST.PETER BAPTIST	R04007-02-07	4.190		( - )	( - )	( - )	-	-								
3	BOLOS JOANNE & CHRISTOPHER GEDDINGS	R04007-02-11	1.000		( - )	( - )	( - )	-	-								
4	LEXINGTON COUNTY SCHL DIS 5	R04006-01-05	3.290		( - )	( - )	( - )	-	-								
5	TURTLE TRAIL DEVELOPMENT LLC	R04007-01-05	1.150		( - )	( - )	( - )	-	-								
6	EICHELBERGER ALBERT ETAL & AMY EICHELBERGER	R04007-01-04	8.670		( - )	( - )	( - )	-	-								
7	GALLMAN JOHN E	R04007-01-10	2.310		( - )	( - )	( - )	-	-								
8	QUATTLEBAUM MARVIE ANN	R04007-01-02	1.230		( - )	( - )	( - )	-	-								
9	DOWDY EVELYN E	R04007-01-01	1.340		( - )	( - )	( - )	-	-								
10	BETHELEHEM EVANGELICAL/LUTHERN CHURCH	R04000-02-08	9.710		( - )	( - )	( - )	-	-								
11	DAVIS SHIRVY S SR	R04000-02-05	2.170		( - )	( - )	( - )	-	-								
12	DAVIS MELVIN & BENNIE R	R04100-07-34A	29.590		( - )	( - )	( - )	-	-								
13	DAVIS JAMES & SHARON BOWMAN	R04000-02-04	2.000		( - )	( - )	( - )	-	-								
14	BELLSOUTH TELECOMMUNICATIONS/INC	R04000-02-15	3.000		( - )	( - )	( - )	-	-								
15	JAMES E CASSELL JR LLC	R04000-02-16	5.300		( - )	( - )	( - )	-	-								
16	DUNBAR FAMILY LTD PRNTRSHP	R04000-02-02	10.100		( - )	( - )	( - )	-	-								
17	MCLEOD INVESTMENTS LLC	R04101-01-08	0.840		( - )	( - )	( - )	-	-								
18		R04101-01-07	1.410		( - )	( - )	( - )	-	-								
19	LUTHERAN HOMES OF SOUTH CAROLINA INC	R04101-01-06	1.930		( - )	( - )	( - )	-	-								
20	COOGLER STANLEY MARION	R04100-05-01	15.850		( - )	( - )	( - )	-	-								
21	BALLENTINE PAULINE K	R03300-05-01	9.980		( - )	( - )	( - )	-	-								
22	BRIAN W. & AMANDA TUREBEVILLE	R03300-05-07	2.710		( - )	( - )	( - )	-	-								
23	BALLENTINE CHARLES W & ANN	R03300-06-01	3.610		( - )	( - )	( - )	-	-								
24	COOGLER STANLEY M & DOROTHY L DERRICK CO TRUST MARGARET COOGLER	R03300-06-09	15.770		( - )	( - )	( - )	-	-								
25	KOON DONALD L	R03300-03-07	37.190		( - )	( - )	( - )	-	-								
26	BALLENTINE PROPERTIES LLC	R03300-03-06	20.860		( - )	( - )	( - )	-	-								
27	BARR INVESTORS LP	R03300-03-37	61.720		( - )	( - )	( - )	-	-								
28	LINDLER SARA B	R03400-03-06	5.350		( - )	( - )	( - )	-	-								
29	NOWELL BETHANY C & /WILLIAM E HAXTON	R03400-03-05	4.010		( - )	( - )	( - )	-	-								
30	WANG KE DONG & HUI/JTWRS	R03400-03-04	4.060		( - )	( - )	( - )	-	-								
31	FINCH MAMLEY R & SHANNON /SURVIVORSHIP	R03400-03-03	3.850		( - )	( - )	( - )	-	-								
32	CASE ELAINE S & VIVIAN A CASE	R03400-03-02	4.850		( - )	( - )	( - )	-	-								
33	KOON ELSIE B	R03400-03-01	7.000		( - )	( - )	( - )	-	-								

NOTES:

TOTAL OBTAIN INCLUDES HIGHLAND, MARSH AND OUTFALL DITCHES.

OBTAINS WILL BE SHOWN IN SQUARE FEET AND ACRES. ACRES WILL BE SHOWN IN PARENTHESES UNDER SQUARE FEET. IN RURAL AREAS OBTAINS MAY BE SHOWN IN ACRES ONLY. OUTFALL DITCHES WILL BE SHOWN IN ACRES ONLY.


B SHOW REMAINDER IN SQUARE FEET WHEN LESS THAN 0.25 ACRE.

[illegible]

**NOTES:**

**A** TOTAL OBTAIN INCLUDES HIGHLAND, MARSH AND OUTFALL DITCHES.  
OBTAINS WILL BE SHOWN IN SQUARE FEET AND ACRES. ACRES WILL BE SHOWN IN PARENTHESES UNDER SQUARE FEET. IN RURAL AREAS OBTAINS MAY BE SHOWN IN ACRES ONLY. OUTFALL DITCHES WILL BE SHOWN IN ACRES ONLY.

**B** SHOW REMAINDER IN SQUARE FEET WHEN LESS THAN 0.25 ACRE.



CIVIL ENGINEERING  
CONSULTING SERVICES, INC.

RIGHT-OF-WAY DATA SHEET

TRACT NO.	PROPERTY OWNER	TAX MAP REFERENCE			A OBTAIN			B REMAINDER		DATE ACQUIRED	TYPE OF INSTRUMENT	OUTFALL DITCH PERMISSION (YES)	SLOPE PERMISSION (YES)	DRAINAGE STRUCTURE PERMISSION (YES)	EROSION CONTROL PERMISSION (YES)	ENTRANCE CONSTRUCTION PERMISSION (YES)	REMARKS
			TOTAL TRACT ACRES	OUTFALL DITCH ACRES	LEFT	RIGHT	TOTAL	LEFT ACRES	RIGHT ACRES								
67	SCHOOL DISTRICT FIVE LEXINGTONRICHLAND COUNTIES	R01600-08-02	22.120		( - )	( - )	( - )	-	-								
68	LEVER LAWSON E	R01600-08-20	1.000		( - )	( - )	( - )	-	-								
69	FREYJA COOL LIVING TRUST CAROLINE HOFFMAN DILWORTH CHRISTANNE HOFFMAN COFFEY	R01600-08-01	15.740		( - )	( - )	( - )	-	-								
70	DERRICK HOYT W & EARLINE A /LIFE ESTATE	R01600-07-02	24.270		( - )	( - )	( - )	-	-								
71	DERRICK HOYT W & EARLINE A /LIFE ESTATE	R01600-07-01	9.440		( - )	( - )	( - )	-	-								
72	GOODLETT BARBARA ANN	R01600-10-09	1.000		( - )	( - )	( - )	-	-								
73	MARTIN ELIZABETH TERRY TRUST	R01600-10-24	5.000		( - )	( - )	( - )	-	-								
74	MCREA JAMES & /ELIZABETH TERRY MARTIN	R01600-10-08	33.250		( - )	( - )	( - )	-	-								
75	COLE DAVID HAROLD & /CHARLES JAYROE COLE	R01600-10-07	7.660		( - )	( - )	( - )	-	-								
76	MARTIN ENGINEERING INC	R01600-03-04	2.830		( - )	( - )	( - )	-	-								
77	CROUCH STEPHEN T	R01600-03-06	1.270		( - )	( - )	( - )	-	-								
78	RAWLINGS JAMES W & BILLIE JO H /JTWRS	R01600-03-05	1.420		( - )	( - )	( - )	-	-								
79	WINGO RONALD A	R01600-03-01	14.500		( - )	( - )	( - )	-	-								
80	RITCHIE MICHAEL DEAN	R01600-02-05	24.760		( - )	( - )	( - )	-	-								
81	RITCHIE MICHAEL D	R01600-02-23	4.700		( - )	( - )	( - )	-	-								
82	RILEY CAREY A	R01600-02-22	13.040		( - )	( - )	( - )	-	-								
83	OWENS DONALD R	R01600-02-07	4.890		( - )	( - )	( - )	-	-								
84	UNKNOWN	R01600-02-26	-		( - )	( - )	( - )	-	-								
85	ADDISON WILLIAM L & BETH ANN	R01600-02-04	13.080		( - )	( - )	( - )	-	-								
86	BALDWIN PATRICIA AKA /TRISHA A THOMPSON(BALDWIN)	R01600-02-20	1.000		( - )	( - )	( - )	-	-								
87	MARTIN RUBY LEE	R01600-02-15	1.520		( - )	( - )	( - )	-	-								
88	MARTIN RUBY LEE	R01600-02-03	3.000		( - )	( - )	( - )	-	-								
89	DRENNAN SHARON M	R01600-02-02	2.000		( - )	( - )	( - )	-	-								
90	JORDAN DAVID DEWAYNE & /PATRICIA C - SURVIVORSHIP	R01600-02-01	2.720		( - )	( - )	( - )	-	-								
91	LEVER DAVID L	R01700-09-03	3.560		( - )	( - )	( - )	-	-								
92	DERRICK JERRY W	R01700-09-02	22.900		( - )	( - )	( - )	-	-								
93	BROWN E H JR	R01700-09-01	17.140		( - )	( - )	( - )	-	-								
94	HARRIS JOHN W III	R01700-09-05	10.270		( - )	( - )	( - )	-	-								
95	ALLEN ADAM B & ALISON B /JTWRS	R01700-09-04	7.530		( - )	( - )	( - )	-	-								
96	NORTH RICHLAND LLC	R00700-03-01	78.150		( - )	( - )	( - )	-	-								
97	TOWN OF CHAPIN	000800-01-011	3.400		( - )	( - )	( - )	-	-								
98	LINDLER CHAD S & CAROLINE H	000800-01-007	103.610		( - )	( - )	( - )	-	-								
99	LINDLER JAMES RICHARD	000700-03-003	78.990		( - )	( - )	( - )	-	-								

NOTES:

<sup>A</sup> TOTAL OBTAIN INCLUDES HIGHLAND, MARSH AND OUTFALL DITCHES. OBTAINS WILL BE SHOWN IN SQUARE FEET AND ACRES. ACRES WILL BE SHOWN IN PARENTHESES UNDER SQUARE FEET. IN RURAL AREAS OBTAINS MAY BE SHOWN IN ACRES ONLY. OUTFALL DITCHES WILL BE SHOWN IN ACRES ONLY.

<sup>B</sup> SHOW REMAINDER IN SQUARE FEET WHEN LESS THAN 0.25 ACRE.

REVISIONS		DESCRIPTION	BY	CHECKED	REVISIONS		DESCRIPTION	BY	CHECKED	DRAWN BY : DATE :  REVIEWED BY : DATE :  APPROVED BY : DATE :  A.W.F. 08/14/17  P.H.R. 12/12/17  B.A.H. 12/31/17	<div>C</div> <div>E</div> <div>C</div> <div>S</div> <div>CIVIL ENGINEERING CONSULTING SERVICES, INC.</div>		PRELIMINARY PLANS NOT FOR CONSTRUCTION	SOUTH CAROLINA DEPARTMENT OF TRANSPORTATION		<div>SCDOT</div> <div>South Carolina Department of Transportation</div>	
NO.	DATE				NO.	DATE								INTERSTATE 26 WIDENING			
														RIGHT OF WAY DATA SHEET			



FED. RD. DIV. NO.	STATE	COUNTY	PROJECT ID	ROUTE NO.	SHEET NO.
3	S.C.	NEWBERRY RICHLAND LEXINGTON	P029208	1-26	4C

# RIGHT-OF-WAY DATA SHEET

TRACT NO.	PROPERTY OWNER	TAX MAP REFERENCE	A OBTAIN		A OBTAIN			B REMAINDER		DATE ACQUIRED	TYPE OF INSTRUMENT	OUTFALL DITCH PERMISSION (YES)	SLOPE PERMISSION (YES)	DRAINAGE STRUCTURE PERMISSION (YES)	EROSION CONTROL PERMISSION (YES)	ENTRANCE CONSTRUCTION PERMISSION (YES)	REMARKS
			TOTAL TRACT ACRES	OUTFALL DITCH ACRES	LEFT	RIGHT	TOTAL	LEFT ACRES	RIGHT ACRES								
100	LINDLER DANIEL ONEIL SR & FLORIEDE R	000700-02-002	24.390		( _ )	( _ )	( _ )	-	-								
101	COLCREEK DGK LLC	000700-02-078	2.500		( _ )	( _ )	( _ )	-	-								
102	ANDERSON OIL CO	000700-03-066	3.910		( _ )	( _ )	( _ )	-	-								
103	GOLDEN ARCH LTD PARTNERSHIP	000300-04-049	1.200		( _ )	( _ )	( _ )	-	-								
104	CP CHAPIN LLC	000300-04-013	1.850		( _ )	( _ )	( _ )	-	-								
105	CP CHAPIN LLC	00300-04-013_A	1.850		( _ )	( _ )	( _ )	-	-								
106	RUBIN FAMILY PROPERTIES LLC	000300-04-011	95.050		( _ )	( _ )	( _ )	-	-								
107	COUNTY OF LEXINGTON	000300-04-051	218.000		( _ )	( _ )	( _ )	-	-								
108	HALTIWANGER DON H	000300-04-006	4.130		( _ )	( _ )	( _ )	-	-								
109	HALTIWANGER BRENT L & APRIL	000300-04-007	1.230		( _ )	( _ )	( _ )	-	-								
110	SHEALY DANNY R	000300-04-048	45.800		( _ )	( _ )	( _ )	-	-								
111	HALTIWANGER CHERYL E ETALS	000300-01-005	109.000		( _ )	( _ )	( _ )	-	-								
112	DODD DAQVID ALLEN & MELINIE W	000300-04-001	31.040		( _ )	( _ )	( _ )	-	-								
113	FULMER DENNIS K	000300-04-047	2.000		( _ )	( _ )	( _ )	-	-								
114	WATTS JAMES E & BETTY	000300-04-019	2.840		( _ )	( _ )	( _ )	-	-								
115	BURNES JUDY COMALANDER (NOW ELLIS)	000300-03-043	3.160		( _ )	( _ )	( _ )	-	-								
116	BURNES JUDY COMALANDER (NOW ELLIS)	000300-03-042	9.940		( _ )	( _ )	( _ )	-	-								
117	LINDLER JAMES MICHAEL & LINDLER ANDREA	740-40	50.000		( _ )	( _ )	( _ )	-	-								
118	SHEALY ANN D LIFE ESTATE	740-15	17.800		( _ )	( _ )	( _ )	-	-								
119	SHEALY ALICE LOUISE	740-1-1	43.840		( _ )	( _ )	( _ )	-	-								
120	CHAPMAN MARVIN L	739-17	7.000		( _ )	( _ )	( _ )	-	-								
121	MONTS KENNETH CALVIN & MONTS PAMELA JANE	739-15	15.000		( _ )	( _ )	( _ )	-	-								
122	MONTS BETTY S	739-6	8.740		( _ )	( _ )	( _ )	-	-								
123	ETHEREDGE CAROLYN CHAPMAN	737-11	14.000		( _ )	( _ )	( _ )	-	-								
124	LINTZ KEVIN JAMES	739-47	7.000		( _ )	( _ )	( _ )	-	-								
125	MOORE JAMES W	739-16	11.950		( _ )	( _ )	( _ )	-	-								
126	GUNDLER DAVID A SR & GUNDLER FAYE M	739-14	19.000		( _ )	( _ )	( _ )	-	-								
127	CHAPMAN SHIRBY A	737-1	3.220		( _ )	( _ )	( _ )	-	-								
128	SHEALY CHARLIE B & SHEALY ANN S JNT SURV	737-34	6.090		( _ )	( _ )	( _ )	-	-								
129	SHEALY ANN SITES ETAL	737-5	39.270		( _ )	( _ )	( _ )	-	-								
130	DERRICK ROXIE K	696-26	224.000		( _ )	( _ )	( _ )	-	-								
131	DERRICK BETTIE C	696-9	130.000		( _ )	( _ )	( _ )	-	-								
132	PRINCE GRADY E & PHIFER SUSAN	696-22	56.330		( _ )	( _ )	( _ )	-	-								

NOTES:

A TOTAL OBTAIN INCLUDES HIGHLAND, MARSH AND OUTFALL DITCHES.

OBTAINS WILL BE SHOWN IN SQUARE FEET AND ACRES. ACRES WILL BE SHOWN IN PARENTHESES UNDER SQUARE FEET. IN RURAL AREAS OBTAINS MAY BE SHOWN IN ACRES ONLY. OUTFALL DITCHES WILL BE SHOWN IN ACRES ONLY.

B SHOW REMAINDER IN SQUARE FEET WHEN  
LESS THAN 0.25 ACRE.

[illegible]

NOTES:

B SHOW REMAINDER IN SQUARE FEET WHEN  
LESS THAN 0.25 ACRE.

```
$$$$  
$pd+$$$$engine$$$$$  
$d+$
```









FED. RD. DIV. NO.	STATE	COUNTY	PROJECT ID	ROUTE NO.	SHEET NO.
3	S.C.	NEWBERRY RICHLAND LEXINGTON	P029208	1-26	4H

# RIGHT-OF-WAY DATA SHEET

TRACT NO.	PROPERTY OWNER	TAX MAP REFERENCE	A		A			B		DATE ACQUIRED	TYPE OF INSTRUMENT	OUTFALL DITCH PERMISSION (YES)	SLOPE PERMISSION (YES)	DRAINAGE STRUCTURE PERMISSION (YES)	EROSION CONTROL PERMISSION (YES)	ENTRANCE CONSTRUCTION PERMISSION (YES)	REMARKS
			TOTAL TRACT ACRES	OUTFALL DITCH ACRES	LEFT	RIGHT	TOTAL	LEFT ACRES	RIGHT ACRES								
265	EAST J KEN JR	R04000-04-66	4.290	5.000	( - )	( - )	( - )	-	-								
266	431 WESTERN LANE LLC	R04000-04-74	2.380		( - )	( - )	( - )	-	-								
267	CROUCH ROGER E	R04000-04-84	0.020		( - )	( - )	( - )	-	-								
268	IRMO WESTERN LANE LLC	R04000-04-05	14.730		( - )	( - )	( - )	-	-								
269	WESTERN LANE HOLDINGS LLC	R04000-04-68	6.430		( - )	( - )	( - )	-	-								
270	WESTERN LANE HOLDINGS LLC	R04000-04-83	2.780		( - )	( - )	( - )	-	-								
271	JEFFERS REAL ESTATE HOLDINGS /LLC	R04000-04-58	3.180		( - )	( - )	( - )	-	-								
272	LOWMAN ROOF E LIFE EST & /EULA M LIFE EST	R04000-05-28	7.350		( - )	( - )	( - )	-	-								
273	MONTS JOYCE L	R04000-05-19	2.300		( - )	( - )	( - )	-	-								
274	COOGLER SAMUEL D & PATRICIA W	R03300-04-03	2.500		( - )	( - )	( - )	-	-								
275	COOGLER SAM D	R04100-01-05	4.940		( - )	( - )	( - )	-	-								
276	COOGLER SAM D	R04100-01-04	12.900		( - )	( - )	( - )	-	-								
277	COOGER JAMES L & EILEEN	R04100-01-14	4.980		( - )	( - )	( - )	-	-								
278	COOGLER JAMES LUCIUS	R04100-01-16	2.150		( - )	( - )	( - )	-	-								
279	COOGLER JAMES LUCIUS	R04100-01-17	1.000		( - )	( - )	( - )	-	-								
280	TRILLIUM SC LLC	R04100-01-09	23.000		( - )	( - )	( - )	-	-								
281	MARTINSTEWART S	R04100-01-10	2.900		( - )	( - )	( - )	-	-								
282	HODGES WILLIAM MARSHALL & MARQURITE A	R04100-01-18	0.240		( - )	( - )	( - )	-	-								
283	COOGLER JOSEPH J JR	R04100-02-31	1.700		( - )	( - )	( - )	-	-								
284	COOGLER JOSEPH J	R04100-02-30	14.640		( - )	( - )	( - )	-	-								
285	COOGLER JOSEPH J	R04100-02-32	1.110		( - )	( - )	( - )	-	-								
286	COOGLER CHRISTOPHER DAVID	R04100-02-33	4.890		( - )	( - )	( - )	-	-								
287	PEDERSEN FANNY C & PETER M	R04100-02-28	2.120		( - )	( - )	( - )	-	-								
288	PEDERSEN FANNY L COOGLER	R04100-02-27	2.880		( - )	( - )	( - )	-	-								
289	MUNGO HOMES INC	R04103-01-01	0.300		( - )	( - )	( - )	-	-								
290	IVY GREEN HOMEOWNERS'	R04103-02-07	1.950		( - )	( - )	( - )	-	-								
291	COOGLER SARAH W	R04100-07-02	11.990		( - )	( - )	( - )	-	-								
292	MCLAUGHLIN WALTER L JR	R03300-06-08	0.440		( - )	( - )	( - )	-	-								
293	CALVIN KOON TRUST	R03300-06-10	0.450		( - )	( - )	( - )	-	-								
294	LINDLER CHARLENE G	R03400-04-12	2.100		( - )	( - )	( - )	-	-								
295	KOON PAUL HUGH HOLLY DEBRUHL	R03400-04-11	3.070		( - )	( - )	( - )	-	-								
296	KOON FURMAN	R03400-04-10	4.890		( - )	( - )	( - )	-	-								
297	LINDLER RUTH B TRUSTEE & CARROLL M LINDER	R03400-01-07	6.500		( - )	( - )	( - )	-	-								

NOTES:

A. TOTAL OBTAIN INCLUDES HIGHLAND, MARSH AND OUTFALL DITCHES.  
OBTAINS WILL BE SHOWN IN SQUARE FEET AND ACRES. ACRES WILL BE SHOWN IN PARENTHESES UNDER SQUARE FEET. IN RURAL AREAS OBTAINS MAY BE SHOWN IN ACRES ONLY. OUTFALL DITCHES WILL BE SHOWN IN ACRES ONLY.

B  
SHOW REMAINDER IN SQUARE FEET WHEN  
LESS THAN 0.25 ACRE.

REVISIONS		DESCRIPTION	BY	CHECKED	REVISIONS		DESCRIPTION	BY	CHECKED
NO.	DATE				NO.	DATE			

DRAWN BY : A.W.F.  
 DATE : 08/14/17

REVIEWED BY : P.H.R.  
 DATE : 12/12/17

APPROVED BY : B.A.H.  
 DATE : 12/31/17



CIVIL ENGINEERING  
CONSULTING SERVICES, INC.

PRELIMINARY PLANS  
NOT FOR CONSTRUCTION

SOUTH CAROLINA DEPARTMENT  
 OF TRANSPORTATION

INTERSTATE 26 WIDENING

RIGHT OF WAY DATA SHEET

RIGHT-OF-WAY DATA SHEET

TRACT NO.	PROPERTY OWNER	TAX MAP REFERENCE			A OBTAIN			B REMAINDER		DATE ACQUIRED	TYPE OF INSTRUMENT	OUTFALL DITCH PERMISSION (YES)	SLOPE PERMISSION (YES)	DRAINAGE STRUCTURE PERMISSION (YES)	EROSION CONTROL PERMISSION (YES)	ENTRANCE CONSTRUCTION PERMISSION (YES)	REMARKS
			TOTAL TRACT ACRES	OUTFALL DITCH ACRES	LEFT	RIGHT	TOTAL	LEFT ACRES	RIGHT ACRES								
265	EAST J KEN JR	R04000-04-66	4.290	5.000	( - )	( - )	( - )	-	-								
266	431 WESTERN LANE LLC	R04000-04-74	2.380		( - )	( - )	( - )	-	-								
267	CROUCH ROGER E	R04000-04-84	0.020		( - )	( - )	( - )	-	-								
268	IRMO WESTERN LANE LLC	R04000-04-05	14.730		( - )	( - )	( - )	-	-								
269	WESTERN LANE HOLDINGS LLC	R04000-04-68	6.430		( - )	( - )	( - )	-	-								
270	WESTERN LANE HOLDINGS LLC	R04000-04-83	2.780		( - )	( - )	( - )	-	-								
271	JEFFERS REAL ESTATE HOLDINGS LLC	R04000-04-58	3.180		( - )	( - )	( - )	-	-								
272	LOWMAN ROOF E LIFE EST & /EULA M LIFE EST	R04000-05-28	7.350		( - )	( - )	( - )	-	-								
273	MONT S JOYCE L	R04000-05-19	2.300		( - )	( - )	( - )	-	-								
274	COOGLER SAMUEL D & PATRICIA W	R03300-04-03	2.500		( - )	( - )	( - )	-	-								
275	COOGLER SAM D	R04100-01-05	4.940		( - )	( - )	( - )	-	-								
276	COOGLER SAM D	R04100-01-04	12.900		( - )	( - )	( - )	-	-								
277	COOGER JAMES L & EILEEN	R04100-01-14	4.980		( - )	( - )	( - )	-	-								
278	COOGLER JAMES LUCIUS	R04100-01-16	2.150		( - )	( - )	( - )	-	-								
279	COOGLER JAMES LUCIUS	R04100-01-17	1.000		( - )	( - )	( - )	-	-								
280	TRILLIUM SC LLC	R04100-01-09	23.000		( - )	( - )	( - )	-	-								
281	MARTINSTEWART S	R04100-01-10	2.900		( - )	( - )	( - )	-	-								
282	HODGES WILLIAM MARSHALL & MAROURITE A	R04100-01-18	0.240		( - )	( - )	( - )	-	-								
283	COOGLER JOSEPH J JR	R04100-02-31	1.700		( - )	( - )	( - )	-	-								
284	COOGLER JOSEPH J	R04100-02-30	14.640		( - )	( - )	( - )	-	-								
285	COOGLER JOSEPH J	R04100-02-32	1.110		( - )	( - )	( - )	-	-								
286	COOGLER CHRISTOPHER DAVID	R04100-02-33	4.890		( - )	( - )	( - )	-	-								
287	PEDERSEN FANNY C & PETER M	R04100-02-28	2.120		( - )	( - )	( - )	-	-								
288	PEDERSEN FANNY L COOGLER	R04100-02-27	2.880		( - )	( - )	( - )	-	-								
289	MUNGO HOMES INC	R04103-01-01	0.300		( - )	( - )	( - )	-	-								
290	IVY GREEN HOMEOWNERS'	R04103-02-07	1.950		( - )	( - )	( - )	-	-								
291	COOGLER SARAH W	R04100-07-02	11.990		( - )	( - )	( - )	-	-								
292	MCLAUGHLIN WALTER L JR	R03300-06-08	0.440		( - )	( - )	( - )	-	-								
293	CALVIN KOON TRUST	R03300-06-10	0.450		( - )	( - )	( - )	-	-								
294	LINDLER CHARLENE G	R03400-04-12	2.100		( - )	( - )	( - )	-	-								
295	KOON PAUL HUGH HOLLY DEBRUHL	R03400-04-11	3.070		( - )	( - )	( - )	-	-								
296	KOON FURMAN	R03400-04-10	4.890		( - )	( - )	( - )	-	-								
297	LINDLER RUTH B TRUSTEE & CARROLL M LINDER	R03400-01-07	6.500		( - )	( - )	( - )	-	-								

NOTES:

A TOTAL OBTAIN INCLUDES HIGHLAND, MARSH AND OUTFALL DITCHES. OBTAINS WILL BE SHOWN IN SQUARE FEET AND ACRES. ACRES WILL BE SHOWN IN PARENTHESES UNDER SQUARE FEET. IN RURAL AREAS OBTAINS MAY BE SHOWN IN ACRES ONLY. OUTFALL DITCHES WILL BE SHOWN IN ACRES ONLY.

B SHOW REMAINDER IN SQUARE FEET WHEN LESS THAN 0.25 ACRE.

REVISIONS		DESCRIPTION	BY	CHECKED	REVISIONS		DESCRIPTION	BY	CHECKED	DRAWN BY : DATE :  REVIEWED BY : DATE :  APPROVED BY : DATE :  A.W.F. 08/14/17  P.H.R. 12/12/17  B.A.H. 12/31/17	<div>C E C S</div> <div>CIVIL ENGINEERING CONSULTING SERVICES, INC.</div>		PRELIMINARY PLANS NOT FOR CONSTRUCTION	SOUTH CAROLINA DEPARTMENT OF TRANSPORTATION		<div>SCDOT</div> <div>South Carolina Department of Transportation</div>	
NO.	DATE				NO.	DATE								INTERSTATE 26 WIDENING			
														RIGHT OF WAY DATA SHEET			

FED. RD. DIV. NO.	STATE	COUNTY	PROJECT ID	ROUTE NO.	SHEET NO.
3	S.C.	NEWBERRY RICHLAND LEXINGTON	P029208	1-26	4J

# RIGHT-OF-WAY DATA SHEET

TRACT NO.	PROPERTY OWNER	TAX MAP REFERENCE	A		A OBTAIN			B REMAINDER		DATE ACQUIRED	TYPE OF INSTRUMENT	OUTFALL DITCH PERMISSION (YES)	SLOPE PERMISSION (YES)	DRAINAGE STRUCTURE PERMISSION (YES)	EROSION CONTROL PERMISSION (YES)	ENTRANCE CONSTRUCTION PERMISSION (YES)	REMARKS
			TOTAL TRACT ACRES	OUTFALL DITCH ACRES	LEFT	RIGHT	TOTAL	LEFT ACRES	RIGHT ACRES								
331	SMOAK JO ANN ETAL	R02600-06-14	2.120		( - )	( - )	( - )	-	-								
332	CRIPPS ROBERT E KWIK WAY	R02600-06-13	3.000		( - )	( - )	( - )	-	-								
333	K R PARTNERSHIP ETAL & KAHN DEVELOPMENT CO	R02600-06-11	16.000		( - )	( - )	( - )	-	-								
334	JOHNSON STEPHEN L JOHNNY T JOHNSON	R02500-03-01	1.150		( - )	( - )	( - )	-	-								
335	MILLER MEREDITH ELANE	R02500-04-04	7.460		( - )	( - )	( - )	-	-								
336	MILLER MEREDITH ELANE	R02500-04-05	0.780		( - )	( - )	( - )	-	-								
337	LEXINGTON COUNTY HEALTH SERVICE	R02500-05-06	1.680		( - )	( - )	( - )	-	-								
338	GEORGE BRYAN GOLF INC	R01600-10-39	7.480		( - )	( - )	( - )	-	-								
339	BRYAN GEORGE E & VALERIE R	R01600-10-38	2.450		( - )	( - )	( - )	-	-								
340	GOODLETT DAVID WAYNE	R01600-10-31	9.160		( - )	( - )	( - )	-	-								
341	GOODLETT BARBARA ANN	R01600-10-09	1.000		( - )	( - )	( - )	-	-								
342	GOODLET BARBARA A	R01600-10-10	4.880		( - )	( - )	( - )	-	-								
343	MCNEELY CHARLES E SR & JANET B	R01600-10-30	3.000		( - )	( - )	( - )	-	-								
344	EDENFIELD DAVID YOUNG	R01600-10-33	1.740		( - )	( - )	( - )	-	-								
345	EDENFIELD CHARLES D	R06100-10-28	6.860		( - )	( - )	( - )	-	-								
346	HUTTO AMELIA	R01612-01-06	1.350		( - )	( - )	( - )	-	-								
347	MID SOUTH EQUIPMENT RENTALS LLC	R01612-01-07	0.500		( - )	( - )	( - )	-	-								
348	POLK G DAVID	R01612-01-08	0.510		( - )	( - )	( - )	-	-								
349	SCHOOL DISTRICT FIVE OF LEXINGTON	R01700-07-15	119.480		( - )	( - )	( - )	-	-								
350	UNKNOWN	R01700-07-04	4.010		( - )	( - )	( - )	-	-								
351	CANTOR REBECCA A & GORDON M	R01700-04-36	16.650		( - )	( - )	( - )	-	-								
352	ROWELL TERRY D	R01700-06-03	46.080		( - )	( - )	( - )	-	-								
353	MEETZE HERBERT CECIL LIFE	R01600-05-01	10.000		( - )	( - )	( - )	-	-								
354	LORICK JAMES C & HOPE E	R01600-01-11	1.490		( - )	( - )	( - )	-	-								
355	STONE BARRY W	R01600-01-04	8.760		( - )	( - )	( - )	-	-								
356	LINDER JESSEE LEE JR &	R01600-01-03	5.400		( - )	( - )	( - )	-	-								
357	HARRIS JOHN W III	R01600-01-02	5.140		( - )	( - )	( - )	-	-								
358	HARRIS JOHN W III	R01600-01-01	14.110		( - )	( - )	( - )	-	-								
359	BROWN E H JR	R01700-09-01	17.140		( - )	( - )	( - )	-	-								
360	TROUTMAN CATHY RAE & ROGER K SURVIVORSHIP	R01700-10-26	7.620		( - )	( - )	( - )	-	-								
361	TROUTMAN CATHY RAE & ROGER K SURVIVORSHIP	R01700-10-22	-		( - )	( - )	( - )	-	-								
362	PALMER CHERYL D & JAMES S	R01700-10-25	3.180		( - )	( - )	( - )	-	-								
363	QUICK BRENDA L	R01700-10-19	4.250		( - )	( - )	( - )	-	-								

NOTES:

A. TOTAL OBTAIN INCLUDES HIGHLAND, MARSH AND OUTFALL DITCHES.  
OBTAINS WILL BE SHOWN IN SQUARE FEET AND ACRES. ACRES WILL BE SHOWN IN PARENTHESES UNDER SQUARE FEET. IN RURAL AREAS OBTAINS MAY BE SHOWN IN ACRES ONLY. OUTFALL DITCHES WILL BE SHOWN IN ACRES ONLY.

B  
SHOW REMAINDER IN SQUARE FEET WHEN  
LESS THAN 0.25 ACRE.

REVISIONS		DESCRIPTION	BY	CHECKED	REVISIONS		DESCRIPTION	BY	CHECKED	DRAWN BY : DATE :  REVIEWED BY : DATE :  APPROVED BY : DATE :	<div><div>C</div><div>E</div><div>C</div><div>S</div><div>CIVIL ENGINEERING CONSULTING SERVICES, INC.</div></div>		PRELIMINARY PLANS NOT FOR CONSTRUCTION	SOUTH CAROLINA DEPARTMENT OF TRANSPORTATION			
NO.	DATE				NO.	DATE								<div><div>SCDOT</div><div>South Carolina Department of Transportation</div></div>			
														INTERSTATE 26 WIDENING			
														RIGHT OF WAY DATA SHEET			



FED. RD. DIV. NO.	STATE	COUNTY	PROJECT ID	ROUTE NO.	SHEET NO.
3	S.C.	NEWBERRY RICHLAND LEXINGTON	P029208	1-26	4K

# RIGHT-OF-WAY DATA SHEET

TRACT NO.	PROPERTY OWNER	TAX MAP REFERENCE			A OBTAIN			B REMAINDER		DATE ACQUIRED	TYPE OF INSTRUMENT	OUTFALL DITCH PERMISSION (YES)	SLOPE PERMISSION (YES)	DRAINAGE STRUCTURE PERMISSION (YES)	EROSION CONTROL PERMISSION (YES)	ENTRANCE CONSTRUCTION PERMISSION (YES)	REMARKS
			TOTAL TRACT ACRES	OUTFALL DITCH ACRES	LEFT	RIGHT	TOTAL	LEFT ACRES	RIGHT ACRES								
298	ASHFORD HOMEOWNER ASSOC. INC HALCYON RES LLC	R03407-03-27	0.830		( - )	( - )	( - )	-	-								
299	BOUKNIGHT CHARLIE R	R03400-02-31	5.130		( - )	( - )	( - )	-	-								
300	LINDLER RUTH B TRUSTEE	R03400-02-49	36.100		( - )	( - )	( - )	-	-								
301	FORT STANLEY O	R03400-02-27	0.820		( - )	( - )	( - )	-	-								
302	DRAFTS JOSEPH MARTIN	R03400-03-07	15.000		( - )	( - )	( - )	-	-								
303	BALLENTINE CROSSING LLC	R02500-07-33	20.430		( - )	( - )	( - )	-	-								
304	S C ELECTRIC & GAS & SC PUBLIC SERVICE AUTH.	R02500-07-29	6.060		( - )	( - )	( - )	-	-								
305	PEAK HOLDINGS LLC & WALTER TAYLOR CO	R02500-07-32	0.380		( - )	( - )	( - )	-	-								
306	PEAK HOLDINGS LLC	R02500-07-05	-		( - )	( - )	( - )	-	-								
307	BOB BRANDISTATIONS INC	R02500-07-34	2.660		( - )	( - )	( - )	-	-								
308	PLEX INDOOR SPORTS LLC	R02500-07-25	0.290		( - )	( - )	( - )	-	-								
309	PLEX INDOOR SPORTS LLC	R02500-07-26	7.290		( - )	( - )	( - )	-	-								
310	PEAK EXIT STORAGE LLC	R02500-07-20	3.750		( - )	( - )	( - )	-	-								
311	COLONIAL FUEL AND LUBICANT SERVICE INC	R02500-07-24	1.000		( - )	( - )	( - )	-	-								
312	REAMER JOHN H	R02500-07-30	2.000		( - )	( - )	( - )	-	-								
313	HUFF HENRY B JR	R02500-07-23	2.000		( - )	( - )	( - )	-	-								
314	ELEAZER FAMILY LMTD PRTNSHP ,ETAL	R02500-07-04	25.000		( - )	( - )	( - )	-	-								
315	ELEAZER FAMILY LMTD PRTNSHP ,ETAL	R02500-07-03	50.000		( - )	( - )	( - )	-	-								
316	ELEAZER CHARLES R & FRANCES F SURVIVORSHIP	R02500-01-31	8.900		( - )	( - )	( - )	-	-								
317	ON THE RUN # 1 LLC	R02500-10-01	1.210		( - )	( - )	( - )	-	-								
318	BROAD RIVER LAND INVEST. LLC & DURBAN MANAGE. LLC	R02600-07-12	1.100		( - )	( - )	( - )	-	-								
319	BROAD RIVER LAND INVEST. LLC & DURBAN MANAGE. LLC	R02600-07-11	0.750		( - )	( - )	( - )	-	-								
320	BROAD RIVER LAND INVEST. LLC & DURBAN MANAGE. LLC	R02600-07-08	0.580		( - )	( - )	( - )	-	-								
321	STURKE KINLEY M & LAJUANA S	R02600-07-02	0.680		( - )	( - )	( - )	-	-								
322	PEAK EXIT STORAGE LLC	R02600-07-05	2.000		( - )	( - )	( - )	-	-								
323	68 USC LLC	R02600-04-44	1.500		( - )	( - )	( - )	-	-								
324	RICHLAND COUNTY DIRECTOR OF PUBLIC WORKS	R02600-04-42	0.010		( - )	( - )	( - )	-	-								
325	RIVER SPRINGS CHURCH	R02600-04-51	15.600		( - )	( - )	( - )	-	-								
326	BOTON GROUP LLC	R02600-04-14	2.470		( - )	( - )	( - )	-	-								
327	MORRIS JOSEPH W	R02600-06-17	3.810		( - )	( - )	( - )	-	-								
328	MORRIS JAMES C	R02600-06-18	3.590		( - )	( - )	( - )	-	-								
329	MORRIS TIMOTHY PRESTON	R02600-06-16	3.730		( - )	( - )	( - )	-	-								
330	WEBER CONSTRUCTION COMPANY INC	R02600-06-33	3.500		( - )	( - )	( - )	-	-								

**NOTES:**

**A** TOTAL OBTAIN INCLUDES HIGHLAND, MARSH AND OUTFALL DITCHES.

OBTAINS WILL BE SHOWN IN SQUARE FEET AND ACRES. ACRES WILL BE SHOWN IN PARENTHESES UNDER SQUARE FEET. IN RURAL AREAS OBTAINS MAY BE SHOWN IN ACRES ONLY. OUTFALL DITCHES WILL BE SHOWN IN ACRES ONLY.

**B** SHOW REMAINDER IN SQUARE FEET WHEN LESS THAN 0.25 ACRE.

[illegible]

FED. RD. DIV. NO.	STATE	COUNTY	PROJECT ID	ROUTE NO.	SHEET NO.
3	S.C.	NEWBERRY RICHLAND LEXINGTON	P029208	1-26	4L

# RIGHT-OF-WAY DATA SHEET

TRACT NO.	PROPERTY OWNER	TAX MAP REFERENCE	A		A			B		DATE ACQUIRED	TYPE OF INSTRUMENT	OUTFALL DITCH PERMISSION (YES)	SLOPE PERMISSION (YES)	DRAINAGE STRUCTURE PERMISSION (YES)	EROSION CONTROL PERMISSION (YES)	ENTRANCE CONSTRUCTION PERMISSION (YES)	REMARKS
			TOTAL TRACT ACRES	OUTFALL DITCH ACRES	LEFT	RIGHT	TOTAL	LEFT ACRES	RIGHT ACRES								
364	QUICK JEREMY T	R01700-08-17	0.670		( - )	( - )	( - )	-	-								
365	ALEXANDER ROBIN M	R01700-08-22	0.770		( - )	( - )	( - )	-	-								
366	DUPAGE PHILLIP & MARGARETT JENEEN DUPAGE	R01700-08-23	0.780		( - )	( - )	( - )	-	-								
367	PARKER BENJAMIN KEITH	R01700-08-24	0.780		( - )	( - )	( - )	-	-								
368	MCCRADY SMYTH F JR & FATIMA L/SURVIVORSHIP	R01700-08-16	5.250		( - )	( - )	( - )	-	-								
369	EARGLE JEANETTE W	R01700-08-05	1.000		( - )	( - )	( - )	-	-								
370	EARGLE JAMES D	R01700-08-15	7.160		( - )	( - )	( - )	-	-								
371	PARKER KIRK W	R01600-02-09	2.000		( - )	( - )	( - )	-	-								
372	NUFINISH INC	R01600-02-14	1.250		( - )	( - )	( - )	-	-								
373	BBCS PROPERTIES LLC	R01600-02-27	1.030		( - )	( - )	( - )	-	-								
374	WALTERS RICHARD A & BRENDA B	R01600-02-25	5.000		( - )	( - )	( - )	-	-								
375	DYE HOWARD M III & SANDRA M	R01600-02-08	3.000		( - )	( - )	( - )	-	-								
376	EARGLE JEANETTE W	R01600-02-16	3.430		( - )	( - )	( - )	-	-								
377	SENN DONNIE R & ANN P	R01600-02-06	9.760		( - )	( - )	( - )	-	-								
378	LEXINGTON COUNTY HEALTH SERVICES DIST	000700-01-011	5.000		( - )	( - )	( - )	-	-								
379	RUBIN FAMILY PROPERTIES LLC	000300-04-050	0.590		( - )	( - )	( - )	-	-								
380	COLE, FRED A TRUSTEE	000300-01-056	6.380		( - )	( - )	( - )	-	-								
381	COLE, FRED A TRUSTEE	000300-01-057	5.690		( - )	( - )	( - )	-	-								
382	COLE, FRED A TRUSTEE	000300-01-058	4.010		( - )	( - )	( - )	-	-								
383	F & D ELECTRIC OF SC LLC	000300-01-059	3.890		( - )	( - )	( - )	-	-								
384	SHEALY WAYNE ERROL	000300-01-051	54.350		( - )	( - )	( - )	-	-								
385	DOUGLAS DANIEL J & WILDER ROBERT E JR	000300-01-055	0.650		( - )	( - )	( - )	-	-								
386	DILLE MELISSA D & JACK E ETAL	000300-01-015	4.580		( - )	( - )	( - )	-	-								
387	AMICK DERRIEL LIONELL & LYNN F	000300-01-036	5.520		( - )	( - )	( - )	-	-								
388	AMICK DERRIEL LIONELL & LYNN F	000300-01-035	7.680		( - )	( - )	( - )	-	-								
389	DOUGLAS DANIEL J & WILDER ROBERT E	000300-01-038	3.100		( - )	( - )	( - )	-	-								
390	DAVID JO AMICK	000300-01-039	3.700		( - )	( - )	( - )	-	-								
391	RE-STATION INC	000700-03-073	1.320		( - )	( - )	( - )	-	-								
392	MEEHAN VIRGINIA F	000700-03-186	2.510		( - )	( - )	( - )	-	-								
393	ARC BJCNSC001 LLC	000700-03-204	1.040		( - )	( - )	( - )	-	-								
394	COLE, HELEN R & FRED A CO TRUSTEES	000700-03-185	2.950		( - )	( - )	( - )	-	-								
395	STROKE JOHN J	000700-03-002	38.950		( - )	( - )	( - )	-	-								
396	STROKE JOHN J	000700-03-001	2.000		( - )	( - )	( - )	-	-								

NOTES:

TOTAL OBTAIN INCLUDES HIGHLAND, MARSH AND OUTFALL DITCHES.

OBTAINS WILL BE SHOWN IN SQUARE FEET AND ACRES. ACRES WILL BE SHOWN IN PARENTHESES UNDER SQUARE FEET. IN RURAL AREAS OBTAINS MAY BE SHOWN IN ACRES ONLY. OUTFALL DITCHES WILL BE SHOWN IN ACRES ONLY.

B  
SHOW REMAINDER IN SQUARE FEET WHEN  
LESS THAN 0.25 ACRE.

REVISIONS		DESCRIPTION	BY	CHECKED	REVISIONS		DESCRIPTION	BY	CHECKED
NO.	DATE				NO.	DATE			

DRAWN BY : A.W.F.  
 DATE : 08/14/17

REVIEWED BY : P.H.R.  
 DATE : 12/12/17

APPROVED BY : B.A.H.  
 DATE : 12/31/17



CIVIL ENGINEERING  
CONSULTING SERVICES, INC.

PRELIMINARY PLANS  
NOT FOR CONSTRUCTION

SOUTH CAROLINA DEPARTMENT  
 OF TRANSPORTATION

INTERSTATE 26 WIDENING

RIGHT OF WAY DATA SHEET

RIGHT-OF-WAY DATA SHEET

TRACT NO.	PROPERTY OWNER	TAX MAP REFERENCE			A OBTAIN			B REMAINDER		DATE ACQUIRED	TYPE OF INSTRUMENT	OUTFALL DITCH PERMISSION (YES)	SLOPE PERMISSION (YES)	DRAINAGE STRUCTURE PERMISSION (YES)	EROSION CONTROL PERMISSION (YES)	ENTRANCE CONSTRUCTION PERMISSION (YES)	REMARKS
			TOTAL TRACT ACRES	OUTFALL DITCH ACRES	LEFT	RIGHT	TOTAL	LEFT ACRES	RIGHT ACRES								
397	SHEALY FRANCES S	000700-03-056	2.010		( - )	( - )	( - )	-	-								
398	GRAHAM BONNIE S	000300-03-008	18.200		( - )	( - )	( - )	-	-								
399	WILKES KEITH R & STEPHANIE G	000300-03-007	2.000		( - )	( - )	( - )	-	-								
400	DERRICK JERALD E & NELL	000300-03-006	3.000		( - )	( - )	( - )	-	-								
401	AMICK HELEN A	000300-03-005	4.000		( - )	( - )	( - )	-	-								
402	HALTIWANGER CARROLL W	000300-03-034	13.140		( - )	( - )	( - )	-	-								
403	COMALANDER GREGORY LANE & LISA C	000300-03-041	4.000		( - )	( - )	( - )	-	-								
404	COMALANDER CAROLYN M	000300-03-002	1.000		( - )	( - )	( - )	-	-								
405	COMLANDER KENNETH B & ANNIE D	000300-02-003	2.500		( - )	( - )	( - )	-	-								
406	COMALANDER PATSY MAE BALLENTINE	000300-02-004	2.030		( - )	( - )	( - )	-	-								
407	AMOS LOWRIE B	740-32	7.980		( - )	( - )	( - )	-	-								
408	WICKER DONALD C	740-10-1	6.380		( - )	( - )	( - )	-	-								
409	CO FERNANDO ALVEREZ TADEO	740-29	2.230		( - )	( - )	( - )	-	-								
410	BARTSCH ALBERT C	740-20	11.000		( - )	( - )	( - )	-	-								
411	MCPAHAN JUDITH A	740-48	1.000		( - )	( - )	( - )	-	-								
412	COMALANDER GREGORY LANE & LISA C	000300-01-041	4.920		( - )	( - )	( - )	-	-								
413	COMALANDER EARLINE W LIFE ESTATE	000300-01-066	17.830		( - )	( - )	( - )	-	-								
414	COMALANNDER EARLINE W LIFE ESTATE	000300-01-002	6.370		( - )	( - )	( - )	-	-								
415	BRANDON DONALD J & SHIRLEY L	000300-04-002	15.200		( - )	( - )	( - )	-	-								
416	CARTIN STEVEN B	000300-04-031	2.100		( - )	( - )	( - )	-	-								
417	COGDILL GARY ALAN JR & KRISTINE L	000300-04-003	1.550		( - )	( - )	( - )	-	-								
418	COGDILL KRISTINE L	000300-04-033	1.270		( - )	( - )	( - )	-	-								
419	CLINE MICKEY H ETAL	739-4	4.000		( - )	( - )	( - )	-	-								
420	HOLLIS WAYNE R & ANDREA L	739-6-1	5.720		( - )	( - )	( - )	-	-								
421	TURNER JUDY S	737-12	55.000		( - )	( - )	( - )	-	-								
422	SHEALY JAMES M	738-16	40.000		( - )	( - )	( - )	-	-								
423	UNKNOWN	738-60	-		( - )	( - )	( - )	-	-								
424	SMOAK CAROL M	738-41	12.000		( - )	( - )	( - )	-	-								
425	BOLLAND ALLISSA MICHELLE & PHILLIP L	738-40	4.000		( - )	( - )	( - )	-	-								
426	METTS ROBERT EFFICE	739-48	3.000		( - )	( - )	( - )	-	-								
427	CO CYNTHIA H CATO	739-59	3.000		( - )	( - )	( - )	-	-								
428	JOINT SURVIVORSHIP	739-58	3.240		( - )	( - )	( - )	-	-								
429	BAMR LLC	739-38	51.000		( - )	( - )	( - )	-	-								

NOTES:

A TOTAL OBTAIN INCLUDES HIGHLAND, MARSH AND OUTFALL DITCHES. OBTAINS WILL BE SHOWN IN SQUARE FEET AND ACRES. ACRES WILL BE SHOWN IN PARENTHESES UNDER SQUARE FEET. IN RURAL AREAS OBTAINS MAY BE SHOWN IN ACRES ONLY. OUTFALL DITCHES WILL BE SHOWN IN ACRES ONLY.

B SHOW REMAINDER IN SQUARE FEET WHEN LESS THAN 0.25 ACRE.

REVISIONS		DESCRIPTION	BY	CHECKED	REVISIONS		DESCRIPTION	BY	CHECKED	DRAWN BY : DATE :  REVIEWED BY : DATE :  APPROVED BY : DATE :  A.W.F. 08/14/17  P.H.R. 12/12/17  B.A.H. 12/31/17	<div>C E</div> <div>C S</div> <div>CIVIL ENGINEERING CONSULTING SERVICES, INC.</div>		PRELIMINARY PLANS NOT FOR CONSTRUCTION	SOUTH CAROLINA DEPARTMENT OF TRANSPORTATION		<div>SCDOT</div> <div>South Carolina Department of Transportation</div>	
NO.	DATE				NO.	DATE								INTERSTATE 26 WIDENING			
														RIGHT OF WAY DATA SHEET			

RIGHT-OF-WAY DATA SHEET

TRACT NO.	PROPERTY OWNER	TAX MAP REFERENCE			A OBTAIN			B REMAINDER		DATE ACQUIRED	TYPE OF INSTRUMENT	OUTFALL DITCH PERMISSION (YES)	SLOPE PERMISSION (YES)	DRAINAGE STRUCTURE PERMISSION (YES)	EROSION CONTROL PERMISSION (YES)	ENTRANCE CONSTRUCTION PERMISSION (YES)	REMARKS
			TOTAL TRACT ACRES	OUTFALL DITCH ACRES	LEFT	RIGHT	TOTAL	LEFT ACRES	RIGHT ACRES								
430	THOMAS FRANCES PETRIE	696-21	50.000		( - )	( - )	( - )	-	-								
431	EPTING DANIEL C	696-7	96.000		( - )	( - )	( - )	-	-								
432	MCLEOD WALTON J	696-21	3.000		( - )	( - )	( - )	-	-								
433	CORLEY ARTHUR G III	695-40	1.000		( - )	( - )	( - )	-	-								
434	BODIE BRENDA B LIFE ESTATE	696-3	1.000		( - )	( - )	( - )	-	-								
435	JONELL S ABRAHAM	695-4	15.830		( - )	( - )	( - )	-	-								
436	KINARD JAMES O	693-9	70.920		( - )	( - )	( - )	-	-								
437	KINARD CHERYL W & JAMES O JR	693-40	5.000		( - )	( - )	( - )	-	-								
438	SHEALY DONNA H	693-30	6.000		( - )	( - )	( - )	-	-								
439	HARRIS KEITH S	694-5	66.000		( - )	( - )	( - )	-	-								
440	HARRIS A S & SON INC	695-21	1.000		( - )	( - )	( - )	-	-								
441	HOLSTEIN PROPERTIES OF CHAPIN LLC	695-28	23.750		( - )	( - )	( - )	-	-								
442	BOUKNIGHT SARA B & JOHNNIE L	R03300-05-02	1.500		( - )	( - )	( - )	-	-								
443	COOK NARVIS H	695-35	1.000		( - )	( - )	( - )	-	-								
444	BOWERS NINA A	695-34	1.000		( - )	( - )	( - )	-	-								
445	WHITMORE BARBARA J & ROBERT JR JOINT SURVIVORSHIP	695-32	0.750		( - )	( - )	( - )	-	-								
446	UNKNOWN	738-61	12.000		( - )	( - )	( - )	-	-								
447	RAUCH EDWARD MITCHELL	739-5	3.590		( - )	( - )	( - )	-	-								
448	ETHEREDGE DAVID	739-37	2.120		( - )	( - )	( - )	-	-								
449	BRANNON JESSICA F	739-36	3.530		( - )	( - )	( - )	-	-								
450	JOINT SURVIVORSHIP	739-60	3.330		( - )	( - )	( - )	-	-								
451	METTS JOHNNIE EMLON	739-8	47.600		( - )	( - )	( - )	-	-								
			-		( - )	( - )	( - )	-	-								
			-		( - )	( - )	( - )	-	-								
NOTES:

- A TOTAL OBTAIN INCLUDES HIGHLAND, MARSH AND OUTFALL DITCHES. OBTAINS WILL BE SHOWN IN SQUARE FEET AND ACRES. ACRES WILL BE SHOWN IN PARENTHESES UNDER SQUARE FEET. IN RURAL AREAS OBTAINS MAY BE SHOWN IN ACRES ONLY. OUTFALL DITCHES WILL BE SHOWN IN ACRES ONLY.
- B SHOW REMAINDER IN SQUARE FEET WHEN LESS THAN 0.25 ACRE.

REVISIONS		DESCRIPTION	BY	CHECKED	REVISIONS		DESCRIPTION	BY	CHECKED	DRAWN BY : DATE :  REVIEWED BY : DATE :  APPROVED BY : DATE :  A.W.F. 08/14/17  P.H.R. 12/12/17  B.A.H. 12/31/17	<div>C</div> <div>E</div> <div>C</div> <div>S</div> <div>CIVIL ENGINEERING CONSULTING SERVICES, INC.</div>		PRELIMINARY PLANS NOT FOR CONSTRUCTION	SOUTH CAROLINA DEPARTMENT OF TRANSPORTATION		<div>SCDOT</div> <div>South Carolina Department of Transportation</div>	
NO.	DATE				NO.	DATE								INTERSTATE 26 WIDENING			
														RIGHT OF WAY DATA SHEET			





```

$$$$$path$$$$$filename$$$$$
$$$$$date$$$$$

```

\$\$\$\$\$ProjectName\$\$\$\$\$  
\$\$\$\$\$\$\$\$\$\$

<\* 1 DESCRIBE CHAIN S80

Chain S80 contains:  
900 CUR S80-1 CUR S80-2 901

Beginning chain S80 description

Point 900 N 836,808.71 E 1,934,614.19 Sta 23+96.81

Course from 900 to PC S80-1 N 31° 55' 28.79" W Dist 508.54

Curve Data			
*-----*			
Curve S80-1			
P.I. Station	32+35.02 N	837,520.14 E	1,934,170.94
Delta	= 38° 05' 32.29" (RT)		
Degree	= 6° 00' 00.01"	DS = 50 MPH	
Tangent	= 329.67	eMAX. = 0.06 TABLE	
Length	= 634.87	e = 0.060 ft/ft	
Radius	= 954.93	PC - LG% = 0.50%	
External	= 55.30	PT - LG% = 0.50%	
Long Chord	= 623.24		
Mid. Ord.	= 52.28		
P.C. Station	29+05.35 N	837,240.34 E	1,934,345.27
P.T. Station	35+40.23 N	837,847.90 E	1,934,206.36
C.C.	N	837,745.31 E	1,935,155.76
Back	= N 31° 55' 28.79" W		
Ahead	= N 6° 10' 03.49" E		
Chord Bear	= N 12° 52' 42.65" W		

Course from PT S80-1 to PC S80-2 N 6° 10' 03.49" E Dist 549.18

Curve Data			
*-----*			
Curve S80-2			
P.I. Station	42+26.53 N	838,530.24 E	1,934,280.10
Delta	= 5° 28' 51.70" (RT)		
Degree	= 2° 00' 00.00"	DS = 50 MPH	
Tangent	= 137.13	eMAX. = 0.06 TABLE	
Length	= 274.05	e = 0.035 ft/ft	
Radius	= 2,864.79	PC - LG% = 0.62%	
External	= 3.28	PT - LG% = 0.62%	
Long Chord	= 273.95		
Mid. Ord.	= 3.28		
P.C. Station	40+89.40 N	838,393.90 E	1,934,265.36
P.T. Station	43+63.45 N	838,664.54 E	1,934,307.78
C.C.	N	838,086.11 E	1,937,113.57
Back	= N 6° 10' 03.49" E		
Ahead	= N 11° 38' 55.19" E		
Chord Bear	= N 8° 54' 29.34" E		

Course from PT S80-2 to 901 N 11° 38' 55.19" E Dist 899.12

Point 901 N 839,545.15 E 1,934,489.33 Sta 52+62.58

Ending chain S80 description

<\* 2 DESCRIBE CHAIN S2897

Chain S2897 contains:  
920 CUR S2897-1 921

Beginning chain S2897 description

Point 920 N 838,322.90 E 1,934,257.69 Sta 10+00.00

Course from 920 to PC S2897-1 S 83° 49' 56.51" E Dist 51.98

Curve Data			
*-----*			
Curve S2897-1			
P.I. Station	10+83.23 N	838,313.96 E	1,934,340.44
Delta	= 45° 13' 59.46" (RT)		
Degree	= 76° 23' 39.74"	DS = 45 MPH	
Tangent	= 31.24	eMAX. = 0.04 TABLE	
Length	= 59.21	e = 0.040 ft/ft	
Radius	= 75.00	PC - LG% = 0.66%	
External	= 6.25	PT - LG% = 0.66%	
Long Chord	= 57.68		
Mid. Ord.	= 5.77		
P.C. Station	10+51.98 N	838,317.32 E	1,934,309.37
P.T. Station	11+11.19 N	838,289.54 E	1,934,359.93
C.C.	N	838,242.75 E	1,934,301.31
Back	= S 83° 49' 56.51" E		
Ahead	= S 38° 35' 57.04" E		
Chord Bear	= S 61° 12' 56.77" E		

Course from PT S2897-1 to 921 S 38° 35' 57.04" E Dist 164.00

Point 921 N 838,161.37 E 1,934,462.24 Sta 12+75.19

=====

<\* 1 DESCRIBE CHAIN S2896

Chain S2896 contains:  
910 CUR S2896-1 906

Beginning chain S2896 description

Point 910 N 837,559.00 E 1,933,068.09 Sta 8+11.24

Course from 910 to PC S2896-1 N 61° 16' 28.63" E Dist 307.63

Curve Data			
*-----*			
Curve S2896-1			
P.I. Station	13+44.74 N	837,815.41 E	1,933,535.93
Delta	= 35° 46' 00.34" (RT)		
Degree	= 8° 11' 06.40"	DS = 35 MPH	
Tangent	= 225.87	eMAX. = 0.04 TABLE	
Length	= 436.97	e = 0.036 ft/ft	
Radius	= 700.00	PC - LG% = 0.50%	
External	= 35.54	PT - LG% = 0.50%	
Long Chord	= 429.91		
Mid. Ord.	= 33.82		
P.C. Station	11+18.87 N	837,706.85 E	1,933,337.86
P.T. Station	15+55.84 N	837,787.72 E	1,933,760.10
C.C.	N	837,093.00 E	1,933,674.29
Back	= N 61° 16' 28.63" E		
Ahead	= S 82° 57' 31.04" E		
Chord Bear	= N 79° 09' 28.80" E		

Course from PT S2896-1 to 906 S 82° 57' 31.04" E Dist 444.16

Point 906 N 837,733.27 E 1,934,200.91 Sta 20+00.00

Ending chain S2896 description

<\* 14 DESCRIBE CHAIN US176

Chain US176 contains:  
800 CUR US1761 CUR US1762 CUR US1763 801

Beginning chain US176 description

Point 800 N 839,203.71 E 1,929,579.46 Sta 5+00.00

Course from 800 to PC US1761 N 42° 18' 44.72" W Dist 1,524.01

Curve Data			
*-----*			
Curve US1761			
P.I. Station	23+80.21 N	840,594.10 E	1,928,313.75
Delta	= 26° 43' 01.86" (RT)		
Degree	= 3° 49' 10.99"	DS = 45 MPH	
Tangent	= 356.20	eMAX. = 0.06 TABLE	
Length	= 699.45	e = 0.046 ft/ft	
Radius	= 1,500.00	PC - LG% = 0.50%	
External	= 41.71	PT - LG% = 0.50%	
Long Chord	= 693.13		
Mid. Ord.	= 40.59		
P.C. Station	20+24.01 N	840,330.69 E	1,928,553.54
P.T. Station	27+23.46 N	840,937.19 E	1,928,217.99
C.C.	N	841,340.45 E	1,929,662.76
Back	= N 42° 18' 44.72" W		
Ahead	= N 15° 35' 42.87" W		
Chord Bear	= N 28° 57' 13.79" W		

Course from PT US1761 to PC US1762 N 15° 35' 42.87" W Dist 961.00

Curve Data			
*-----*			
Curve US1762			
P.I. Station	47+43.50 N	842,882.86 E	1,927,674.92
Delta	= 58° 16' 10.13" (LT)		
Degree	= 3° 00' 56.04"	DS = 45 MPH	
Tangent	= 1,059.04	eMAX. = 0.06 TABLE	
Length	= 1,932.29	e = 0.040 ft/ft	
Radius	= 1,900.00	PC - LG% = 0.50%	
External	= 275.21	PT - LG% = 0.50%	
Long Chord	= 1,850.09		
Mid. Ord.	= 240.39		
P.C. Station	36+84.46 N	841,862.81 E	1,927,959.63
P.T. Station	56+16.75 N	843,177.17 E	1,926,657.60
C.C.	N	841,352.02 E	1,926,129.58
Back	= N 15° 35' 42.87" W		
Ahead	= N 73° 51' 52.99" W		
Chord Bear	= N 44° 43' 47.93" W		

Course from PT US1762 to PC US1763 N 73° 51' 52.99" W Dist 412.06

Curve Data			
*-----*			
Curve US1763			
P.I. Station	65+94.37 N	843,448.86 E	1,925,718.49
Delta	= 31° 34' 45.90" (RT)		
Degree	= 2° 51' 53.24"	DS = 45 MPH	
Tangent	= 565.55	eMAX. = 0.06 TABLE	
Length	= 1,102.33	e = 0.038 ft/ft	
Radius	= 2,000.00	PC - LG% = 0.50%	
External	= 78.43	PT - LG% = 0.50%	
Long Chord	= 1,088.43		
Mid. Ord.	= 75.47		
P.C. Station	60+28.81 N	843,291.69 E	1,926,261.77
P.T. Station	71+31.14 N	843,867.26 E	1,925,337.98
C.C.	N	845,212.90 E	1,926,817.58
Back	= N 73° 51' 52.99" W		
Ahead	= N 42° 17' 07.09" W		
Chord Bear	= N 58° 04' 30.04" W		

Course from PT US1763 to 801 N 42° 17' 07.09" W Dist 1,330.00

Point 801 N 844,851.20 E 1,924,443.12 Sta 84+61.14

Ending chain US176 description

<\* 2 DESCRIBE CHAIN S385

Chain S385 contains:  
850 CUR S385-3 CUR S385-4 851

Beginning chain S385 description

Point 850 N 840,100.84 E 1,925,955.58 Sta 10+58.55

Course from 850 to PC S385-3 N 67° 59' 39.78" E Dist 445.60

Curve Data			
*-----*			
Curve S385-3			
P.I. Station	18+21.51 N	840,386.72 E	1,926,662.96
Delta	= 51° 21' 38.19" (RT)		
Degree	= 8° 40' 52.24"	DS = 45 MPH	
Tangent	= 317.36	eMAX. = 0.06 TABLE	
Length	= 591.63	e = 0.060 ft/ft	
Radius	= 660.00	PC - LG% = 0.50%	
External	= 72.34	PT - LG% = 0.50%	
Long Chord	= 572.02		
Mid. Ord.	= 65.19		
P.C. Station	15+04.15 N	840,267.81 E	1,926,368.73
P.T. Station	20+95.79 N	840,231.15 E	1,926,939.57
C.C.	N	839,655.89 E	1,926,616.03
Back	= N 67° 59' 39.78" E		
Ahead	= S 60° 38' 42.03" E		
Chord Bear	= S 86° 19' 31.13" E		

Course from PT S385-3 to PC S385-4 S 60° 38' 42.03" E Dist 642.20

Curve Data			
*-----*			
Curve S385-4			
P.I. Station	31+50.26 N	839,714.23 E	1,927,858.65
Delta	= 63° 59' 00.20" (LT)		
Degree	= 8° 40' 52.24"	DS = 45 MPH	
Tangent	= 412.28	eMAX. = 0.06 TABLE	
Length	= 737.04	e = 0.060 ft/ft	
Radius	= 660.00	PC - LG% = 0.50%	
External	= 118.19	PT - LG% = 0.50%	
Long Chord	= 699.33		
Mid. Ord.	= 100.24		
P.C. Station	27+37.98 N	839,916.33 E	1,927,499.31
P.T. Station	34+75.02 N	839,948.50 E	1,928,197.90
C.C.	N	840,491.59 E	1,927,822.85
Back	= S 60° 38' 42.03" E		
Ahead	= N 55° 22' 17.77" E		
Chord Bear	= N 87° 21' 47.87" E		

Course from PT S385-4 to 851 N 55° 22' 17.77" E Dist 524.98

Point 851 N 840,246.83 E 1,928,629.88 Sta 40+00.00

Ending chain S385 description

\* 1 Describe Chain S2805

Chain S2805 contains:  
660 CUR S28051 661

Beginning chain S2805 description

Point 660 N 840,261.6749 E 1,926,877.9998 Sta 10+00.00

Course from 660 to PC S28051 N 23° 47' 11.821" E Dist 109.1067

Curve Data			
*-----*			
Curve S28051			
P.I. Station	12+81.59 N	840,519.3430 E	1,926,991.5731
Delta	= 44° 10' 42.153" (RT)		
Degree	= 13° 28' 52.896"	DS = 35 MPH	
Tangent	= 172.4812	eMAX. = 0.04 TABLE	
Length	= 327.6997	e = 0.040 ft/ft	
Radius	= 425.0000	PC - LG% = 0.66%	
External	= 33.6663	PT - LG% = 0.66%	
Long Chord	= 319.6420		
Mid. Ord.	= 31.1952		
P.C. Station	11+09.11 N	840,361.5134 E	1,926,922.0060
P.T. Station	14+36.81 N	840,584.0533 E	1,927,151.4554
C.C.	N	840,190.0975 E	1,927,310.9039
Back	= N 23° 47' 11.821" E		
Ahead	= N 67° 57' 53.974" E		
Chord Bear	= N 45° 52' 32.897" E		

Course from PT S28051 to 661 N 67° 57' 53.974" E Dist 101.9599

Point 661 N 840,622.3059 E 1,927,245.9676 Sta 15+38.77

Ending chain S2805 description

\* 1 Describe Chain S2805CONN

Chain S2805CONN contains:  
865 CUR S2805CONN1 866

Beginning chain S2805CONN description

Point 865 N 839,845.4989 E 1,927,957.6400 Sta 20+00.00

Course from 865 to PC S2805CONN1 N 11° 47' 02.588" W Dist 65.1481

Curve Data			
*-----*			
Curve S2805CONN1			
P.I. Station	21+50.09 N	839,992.4208 E	1,927,926.9891
Delta	= 22° 36' 12.663" (LT)		
Degree	= 13° 28' 52.896"	DS = 35 MPH	
Tangent	= 84.9369	eMAX. = 0.04 TABLE	
Length	= 167.6650	e = 0.040 ft/ft	
Radius	= 425.0000	PC - LG% = 0.66%	
External	= 8.4043	PT - LG% = 0.66%	
Long Chord	= 166.5798		
Mid. Ord.	= 8.2413		
P.C. Station	20+65.15 N	839,909.2740 E	1,927,944.3352
P.T. Station	22+32.81 N	840,062.5139 E	1,927,879.0177
C.C.	N	839,822.4790 E	1,927,528.2924
Back	= N 11° 47' 02.588" W		
Ahead	= N 34° 23' 15.261" W		
Chord Bear	= N 23° 05' 08.920" W		

Course from PT S2805CONN1 to 866 N 34° 23' 15.251" W Dist 145.7432

Point 866 N 840,182.7864 E 1,927,796.7037 Sta 23+78.56

Ending chain S2805CONN description

\* 1 Describe Chain S2898

Chain S2898 contains:  
875 CUR S28981 876

Beginning chain S2898 description

Point 875 N 841,268.9682 E 1,928,940.3423 Sta 10+00.00

Course from 875 to PC S28981 N 44° 15' 08.262" W Dist 301.8818

Curve Data			
*-----*			
Curve S28981			





#####  
#####  
#####

<\* 1 DESCRIBE CHAIN S234

Chain S234 contains:  
700 CUR S2341 CUR S2342 CUR S2343 701

Beginning chain S234 description

Point 700 N 844,885.26 E 1,917,265.22 Sta 41+48.21

Course from 700 to PC S2341 N 6° 25' 02.08" W Dist 530.14

Curve Data				
*-----*				
Curve S2341				
P.I. Station	50+64.50 N	845,795.81 E	1,917,162.81	
Delta	= 28° 52' 21.52" (RT)			
Degree	= 3° 49' 10.99"	DS = 50 MPH		
Tangent	= 386.15	eMAX. = 0.06 TABLE		
Length	= 755.88	e = 0.051 ft/ft		
Radius	= 1,500.00	PC - LG% = 0.50%		
External	= 48.91	PT - LG% = 0.50%		
Long Chord	= 747.91			
Mid. Ord.	= 47.36			
P.C. Station	46+78.35 N	845,412.08 E	1,917,205.97	
P.T. Station	54+34.23 N	846,152.68 E	1,917,310.31	
C.C.	N	845,579.73 E	1,918,696.57	
Back	= N 6° 25' 02.08" W			
Ahead	= N 22° 27' 19.44" E			
Chord Bear	= N 8° 01' 08.68" E			

Course from PT S2341 to PC S2342 N 22° 27' 19.44" E Dist 1,033.72

Curve Data				
*-----*				
Curve S2342				
P.I. Station	68+05.73 N	847,420.19 E	1,917,834.17	
Delta	= 15° 23' 22.44" (LT)			
Degree	= 2° 17' 30.59"	DS = 50 MPH		
Tangent	= 337.78	eMAX. = 0.06 TABLE		
Length	= 671.50	e = 0.038 ft/ft		
Radius	= 2,500.00	PC - LG% = 0.50%		
External	= 22.72	PT - LG% = 0.50%		
Long Chord	= 669.48			
Mid. Ord.	= 22.51			
P.C. Station	64+03.95 N	847,108.02 E	1,917,705.15	
P.T. Station	71+39.45 N	847,755.40 E	1,917,875.72	
C.C.	N	848,062.93 E	1,915,394.71	
Back	= N 22° 27' 19.44" E			
Ahead	= N 7° 03' 57.00" E			
Chord Bear	= N 14° 45' 38.22" E			

Course from PT S2342 to PC S2343 N 7° 03' 57.00" E Dist 263.84

Curve Data				
*-----*				
Curve S2343				
P.I. Station	76+47.38 N	848,259.48 E	1,917,938.20	
Delta	= 24° 02' 59.99" (RT)			
Degree	= 4° 59' 59.99"	DS = 50 MPH		
Tangent	= 244.10	eMAX. = 0.06 TABLE		
Length	= 481.00	e = 0.051 ft/ft		
Radius	= 1,145.92	PC - LG% = 0.50%		
External	= 25.71	PT - LG% = 0.50%		
Long Chord	= 477.48			
Mid. Ord.	= 25.15			
P.C. Station	74+03.29 N	848,017.24 E	1,917,908.17	
P.T. Station	78+84.29 N	848,468.46 E	1,918,064.34	
C.C.	N	847,876.28 E	1,919,045.39	
Back	= N 7° 03' 57.00" E			
Ahead	= N 31° 06' 56.99" E			
Chord Bear	= N 19° 05' 27.00" E			

Course from PT S2343 to 701 N 31° 06' 56.99" E Dist 405.83

Point 701 N 848,815.89 E 1,918,274.06 Sta 82+90.12

Ending chain S234 description

\* 1 Describe Chain S2698

Chain S2698 contains:  
710 CUR S26981 711

Beginning chain S2698 description

Point 710 N 847,232.3543 E 1,917,169.8220 Sta 4+57.49

Course from 710 to PC S26981 S 64° 54' 08.267" E Dist 198.1353

Curve Data				
*-----*				
Curve S26981				
P.I. Station	7+47.88 N	847,109.1835 E	1,917,432.7910	
Delta	= 2° 38' 32.295" (LT)			
Degree	= 1° 25' 56.620"	DS = 35 MPH		
Tangent	= 92.2502	eMAX. = 0.06 TABLE		
Length	= 184.4676	e = 0.021 ft/ft		
Radius	= 4,000.0000	PC - LG% = 0.50%		
External	= 1.0636	PT - LG% = 0.50%		
Long Chord	= 184.4513			
Mid. Ord.	= 1.0633			
P.C. Station	6+55.63 N	847,148.3126 E	1,917,349.2505	
P.T. Station	8+40.10 N	847,073.9472 E	1,917,518.0464	
C.C.	N	850,770.6558 E	1,919,045.9030	
Back	= S 64° 54' 08.267" E			
Ahead	= S 67° 32' 40.562" E			
Chord Bear	= S 66° 13' 24.414" E			

Course from PT S26981 to 711 S 67° 32' 40.562" E Dist 159.9028

Point 711 N 847,012.8701 E 1,917,665.8250 Sta 10+00.00

Ending chain S2698 description

<\* 28 DESCRIBE CHAIN S1403

Chain S1403 contains:  
730 CUR S1403-1 CUR S1403-2 731

Beginning chain S1403 description

Point 730 N 846,830.22 E 1,916,361.70 Sta 8+38.31

Course from 730 to PC S1403-1 S 64° 56' 48.06" E Dist 165.61

Curve Data				
*-----*				
Curve S1403-1				
P.I. Station	11+71.81 N	846,689.00 E	1,916,663.83	
Delta	= 19° 20' 40.93" (RT)			
Degree	= 5° 43' 46.48"	DS = 35 MPH		
Tangent	= 167.89	eMAX. = 0.06 TABLE		
Length	= 332.68	e = 0.043 ft/ft		
Radius	= 1,000.00	PC - LG% = 0.58%		
External	= 14.00	PT - LG% = 0.58%		
Long Chord	= 331.15			
Mid. Ord.	= 13.80			
P.C. Station	10+03.92 N	846,760.10 E	1,916,511.73	
P.T. Station	13+36.60 N	846,572.13 E	1,916,784.36	
C.C.	N	845,854.18 E	1,916,088.27	
Back	= S 64° 56' 48.06" E			
Ahead	= S 45° 53' 07.32" E			
Chord Bear	= S 55° 24' 57.69" E			

Course from PT S1403-1 to PC S1403-2 S 45° 53' 07.32" E Dist 115.90

Curve Data				
*-----*				
Curve S1403-2				
P.I. Station	16+43.80 N	846,358.29 E	1,917,004.92	
Delta	= 21° 39' 33.24" (LT)			
Degree	= 5° 43' 46.48"	DS = 35 MPH		
Tangent	= 191.30	eMAX. = 0.06 TABLE		
Length	= 378.02	e = 0.043 ft/ft		
Radius	= 1,000.00	PC - LG% = 0.58%		
External	= 18.13	PT - LG% = 0.58%		
Long Chord	= 375.78			
Mid. Ord.	= 17.81			
P.C. Station	14+52.51 N	846,491.45 E	1,916,867.58	
P.T. Station	18+30.53 N	846,285.22 E	1,917,181.71	
C.C.	N	847,209.40 E	1,917,563.67	
Back	= S 45° 53' 07.32" E			
Ahead	= S 67° 32' 40.56" E			
Chord Bear	= S 56° 42' 53.94" E			

Course from PT S1403-2 to 731 S 67° 32' 40.56" E Dist 169.47

Point 731 N 846,220.49 E 1,917,338.33 Sta 20+00.00

Ending chain S1403 description

<\* 29 DESCRIBE CHAIN S2900

Chain S2900 contains:  
740 CUR S29001 CUR S29002 741

Beginning chain S2900 description

Point 740 N 846,220.49 E 1,917,338.33 Sta 10+00.00

Course from 740 to PC S29001 S 67° 32' 40.56" E Dist 101.14

Curve Data				
*-----*				
Curve S29001				
P.I. Station	11+59.59 N	846,159.53 E	1,917,485.82	
Delta	= 35° 04' 03.85" (LT)			
Degree	= 30° 58' 14.49"	DS = 50 MPH		
Tangent	= 58.45	eMAX. = 0.06 TABLE		
Length	= 113.23	e = 0.050 ft/ft		
Radius	= 185.00	PC - LG% = 0.50%		
External	= 9.01	PT - LG% = 0.50%		
Long Chord	= 111.47			
Mid. Ord.	= 8.60			
P.C. Station	11+01.14 N	846,181.86 E	1,917,431.80	
P.T. Station	12+14.37 N	846,172.29 E	1,917,542.86	
C.C.	N	846,352.83 E	1,917,502.46	
Back	= S 67° 32' 40.56" E			
Ahead	= N 77° 23' 15.59" E			
Chord Bear	= S 85° 04' 42.49" E			

Course from PT S29001 to PC S29002 N 77° 23' 15.59" E Dist 136.51

Curve Data				
*-----*				
Curve S29002				
P.I. Station	14+14.71 N	846,216.04 E	1,917,738.37	
Delta	= 38° 04' 28.16" (RT)			
Degree	= 30° 58' 14.49"	DS = 50 MPH		
Tangent	= 63.84	eMAX. = 0.06 TABLE		
Length	= 122.94	e = 0.050 ft/ft		
Radius	= 185.00	PC - LG% = 0.50%		
External	= 10.70	PT - LG% = 0.50%		
Long Chord	= 120.69			
Mid. Ord.	= 10.12			
P.C. Station	13+50.88 N	846,202.10 E	1,917,676.08	
P.T. Station	14+73.81 N	846,188.60 E	1,917,796.01	
C.C.	N	846,021.57 E	1,917,716.47	
Back	= N 77° 23' 15.59" E			
Ahead	= S 64° 32' 16.25" E			
Chord Bear	= S 83° 34' 30.33" E			

Course from PT S29002 to 741 S 64° 32' 16.25" E Dist 133.68

Point 741 N 846,131.12 E 1,917,916.71 Sta 16+07.50

Ending chain S2900 description

Beginning chain S2899 description

Point 720 N 847,012.87 E 1,917,665.82 Sta 10+00.00

Course from 720 to PC S28991 S 67° 32' 40.56" E Dist 150.00

Curve Data				
*-----*				
Curve S28991				
P.I. Station	13+09.32 N	846,894.72 E	1,917,951.69	
Delta	= 35° 20' 53.93" (RT)			
Degree	= 11° 27' 32.96"	DS = 35 MPH		
Tangent	= 159.32	eMAX. = 0.06 TABLE		
Length	= 308.47	e = 0.057 ft/ft		
Radius	= 500.00	PC - LG% = 0.50%		
External	= 24.77	PT - LG% = 0.50%		
Long Chord	= 303.60			
Mid. Ord.	= 23.60			
P.C. Station	11+50.00 N	846,955.58 E	1,917,804.45	
P.T. Station	14+58.47 N	846,759.90 E	1,918,036.58	
C.C.	N	846,493.49 E	1,917,613.47	
Back	= S 67° 32' 40.56" E			
Ahead	= S 32° 11' 46.63" E			
Chord Bear	= S 49° 52' 13.59" E			

Course from PT S28991 to PC S28992 S 32° 11' 46.63" E Dist 539.73

Curve Data				
*-----*				
Curve S28992				
P.I. Station	21+48.02 N	846,176.38 E	1,918,403.99	
Delta	= 33° 21' 36.16" (LT)			
Degree	= 11° 27' 32.96"	DS = 35 MPH		
Tangent	= 149.82	eMAX. = 0.06 TABLE		
Length	= 291.12	e = 0.057 ft/ft		
Radius	= 500.00	PC - LG% = 0.50%		
External	= 21.96	PT - LG% = 0.50%		
Long Chord	= 287.03			
Mid. Ord.	= 17.04			
P.C. Station	19+98.21 N	846,303.16 E	1,918,324.16	
P.T. Station	22+89.33 N	846,114.39 E	1,918,540.38	
C.C.	N	846,569.57 E	1,918,747.28	
Back	= S 32° 11' 46.63" E			
Ahead	= S 67° 32' 40.56" E			
Chord Bear	= S 48° 52' 34.71" E			

Course from PT S28992 to 721 S 65° 12' 11.00" E Dist 240.55

Point 721 N 846,013.50 E 1,918,758.76 Sta 25+29.88

Ending chain S2899 description

<\* 2 DESCRIBE CHAIN S2902

Chain S2902 contains:  
620 CUR S2902-1 621 622

Beginning chain S2902 description

Point 620 N 848,744.39 E 1,911,773.65 Sta 10+00.00

Course from 620 to PC S2902-1 S 78° 23' 04.74" E Dist 335.04

Curve Data				
*-----*				
Curve S2902-1				
P.I. Station	16+70.71 N	848,609.35 E	1,912,430.62	
Delta =	12° 46' 05.86" (RT)			
Degree =	1° 54' 35.49"	DS = 35 MPH		
Tangent =	335.66	eMAX. = 0.06 TABLE		
Length =	668.55	e = 0.021 ft/ft		
Radius =	3,000.00	PC - LG% = 0.50%		
External =	18.72	PT - LG% = 0.50%		
Long Chord =	667.16			
Mid. Ord. =	18.69			
P.C. Station	13+35.04 N	848,676.93 E	1,912,101.83	
P.T. Station	20+03.59 N	848,470.77 E	1,912,736.34	
Back Sight	N 4° 07' 00.00" E	845,738.37 E	1,911,497.81	
C.C. = S 78° 23' 04.74" E				
Ahead = S 65° 36' 58.88" E				
Chord Bear = S 72° 00' 01.81" E				












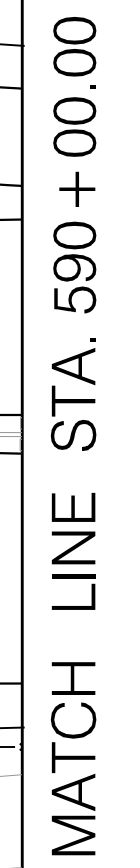


[illegible]


DRAWN BY : A.W.F.  
DATE : 08/14/17

REVIEWED BY : P.H.R.  
DATE : 12/12/17


APPROVED BY : B.A.H.  
DATE : 12/31/17



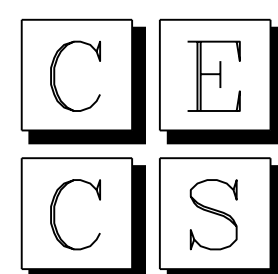


CIVIL ENGINEERING  
CONSULTING SERVICES, INC.

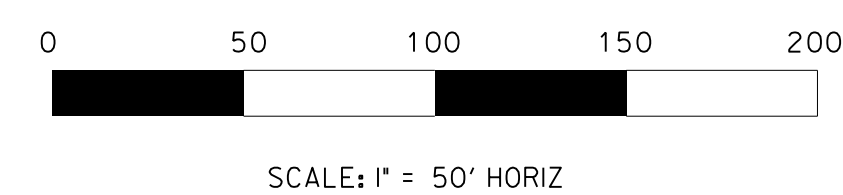

PRELIMINARY PLANS  
NOT FOR CONSTRUCTION

SOUTH CAROLINA DEPARTMENT OF TRANSPORTATION	 South Carolina Department of Transportation
INTERSTATE 26 WIDENING	
PLAN SHEET STA. 578+15.00 TO STA. 590+00.00	

  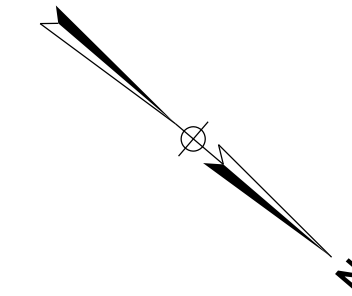


ALIGNMENT CONTROL CAN BE FOUND  
ON REFERENCE DATA SHEETS 5B - 5I

[illegible]


DRAWN BY : A.W.F.  
DATE : 08/14/17

REVIEWED BY : P.H.R.  
DATE : 12/12/17

APPROVED BY : B.A.H.  
DATE : 12/31/17

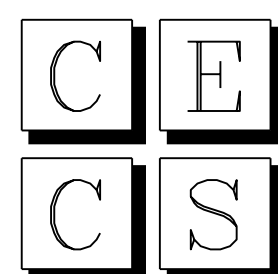

CIVIL ENGINEERING  
CONSULTING SERVICES, INC.

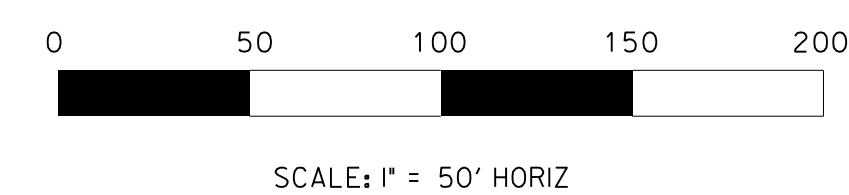

PRELIMINARY PLANS  
NOT FOR CONSTRUCTION

SOUTH CAROLINA DEPARTMENT  
OF TRANSPORTATION


INTERSTATE 26 WIDENING

PLAN SHEET  
STA. 590+00.00 TO STA. 605+00.00



\$\$\$\$\$path\$\$\$\$\$filename\$\$\$\$\$

FED. RD. DIV. NO.	STATE	COUNTY	PROJECT ID	ROUTE NO.	SHEET NO.
3	S.C.	NEWBERRY RICKLAND LEXINGTON	P029208	I-26	8

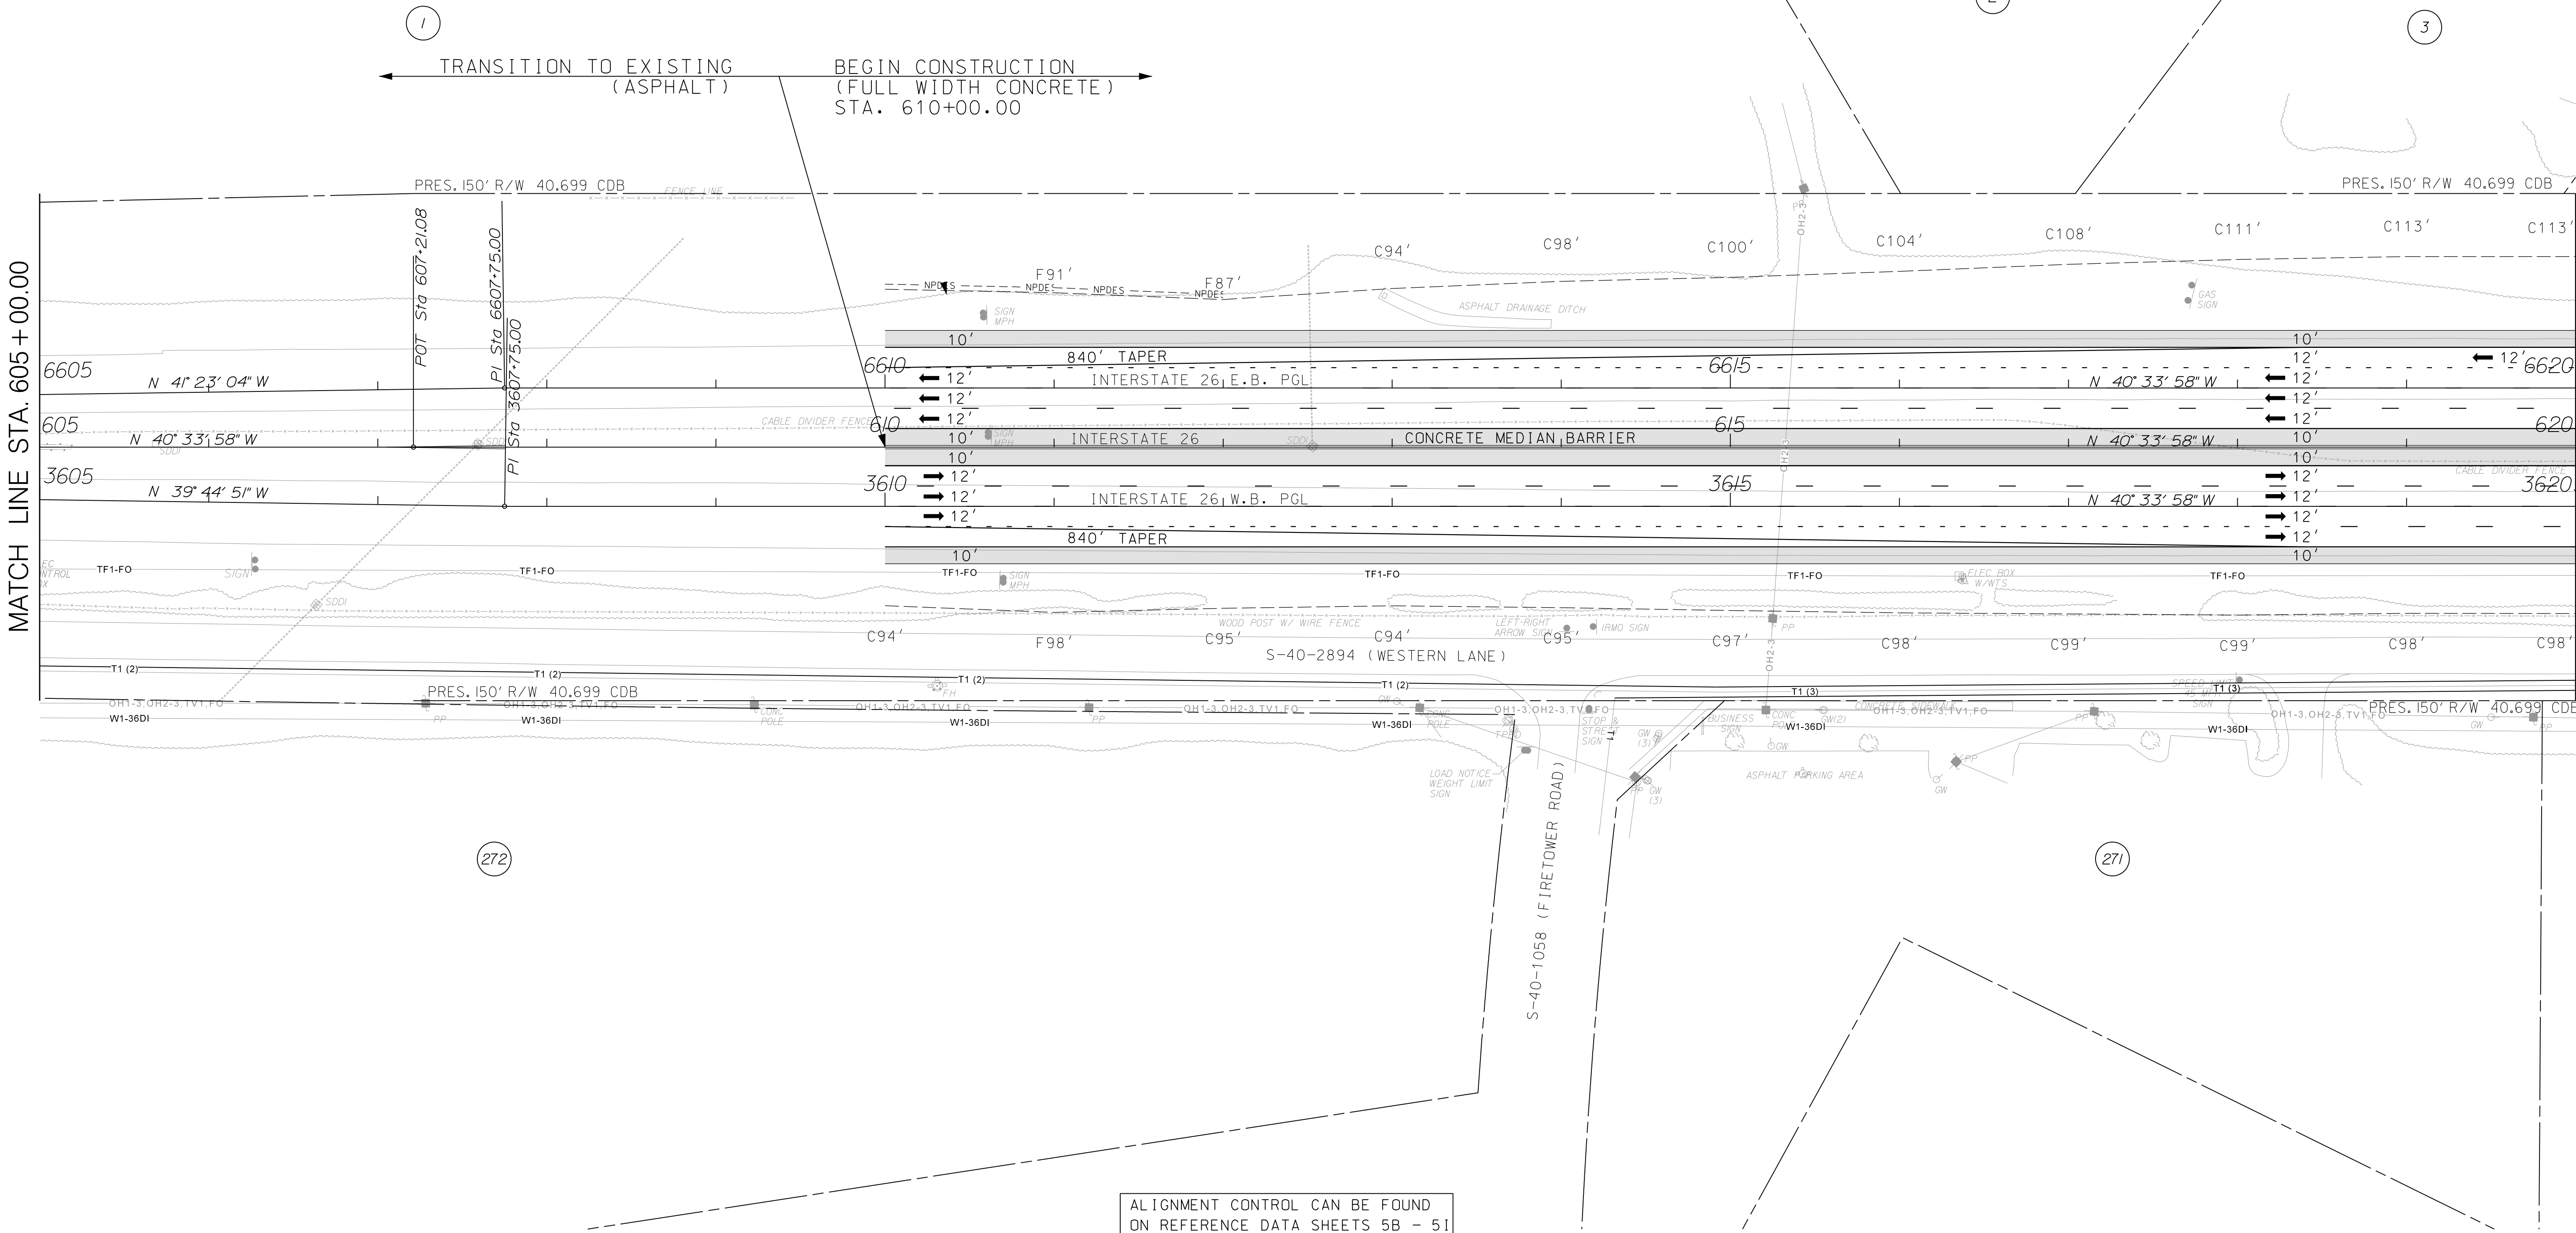


ALIGNMENT CONTROL CAN BE FOUND  
ON REFERENCE DATA SHEETS 5B - 5I


\$\$\$\$\$Spotting\$\$\$\$\$File name\$\$\$\$\$

REVISIONS		DESCRIPTION	BY	CHECKED	REVISIONS		DESCRIPTION	BY	CHECKED
NO.	DATE				NO.	DATE			


DRAWN BY : A.W.F.  
DATE : 08/14/17  
  
REVIEWED BY : P.H.R.  
DATE : 12/12/17  
  
APPROVED BY : B.A.H.  
DATE : 12/31/17

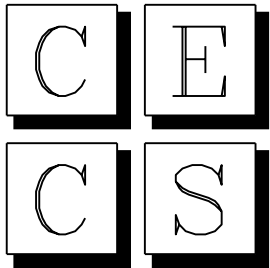

CIVIL ENGINEERING  
CONSULTING SERVICES, INC.

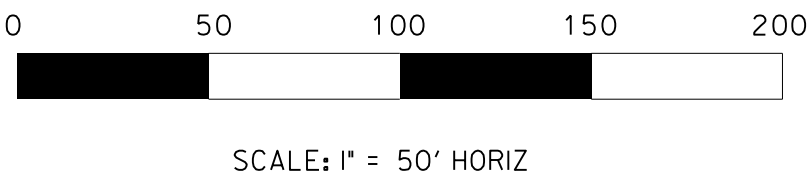

PRELIMINARY PLANS  
NOT FOR CONSTRUCTION

SOUTH CAROLINA DEPARTMENT OF TRANSPORTATION		 <small>South Carolina Department of Transportation</small>
INTERSTATE 26 WIDENING		
PLAN SHEET STA. 605+00.00 TO STA. 620+00.00		




REVISIONS		DESCRIPTION	BY	CHECKED	REVISIONS		DESCRIPTION	BY	CHECKED	<div>DRAWN BY : A.W.F. DATE : 08/14/17</div> <div>REVIEWED BY : P.H.R. DATE : 12/12/17</div> <div>APPROVED BY : B.A.H. DATE : 12/31/17</div> <div><div><div>C</div><div>E</div><div>C</div><div>S</div></div><div>CIVIL ENGINEERING CONSULTING SERVICES, INC.</div></div> <div><div>050100200</div><div>SCALE: 1" = 50' HORIZ</div></div> <div>PRELIMINARY PLANS NOT FOR CONSTRUCTION</div>	SOUTH CAROLINA DEPARTMENT OF TRANSPORTATION		<div>SCDOT</div> <div>South Carolina Department of Transportation</div>
NO.	DATE				NO.	DATE					INTERSTATE 26 WIDENING		
						PLAN SHEET STA. 620+00.00 TO STA. 635+00.00							




FED. RD. DIV. NO.	STATE	COUNTY	PROJECT ID	ROUTE NO.	SHEET NO.
3	S.C.	NEWBERRY RICKLAND LEXINGTON	P029208	I-26	10

INTERSTATE 26

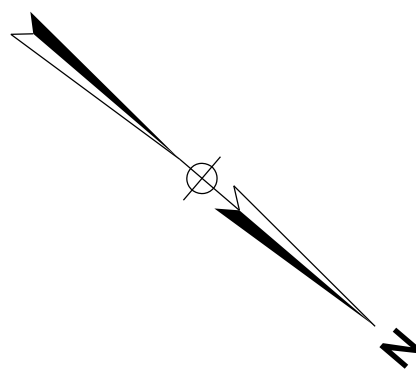

MATCH LINE STA. 635 + 00.00

MATCH LINE STA. 650 + 00.00

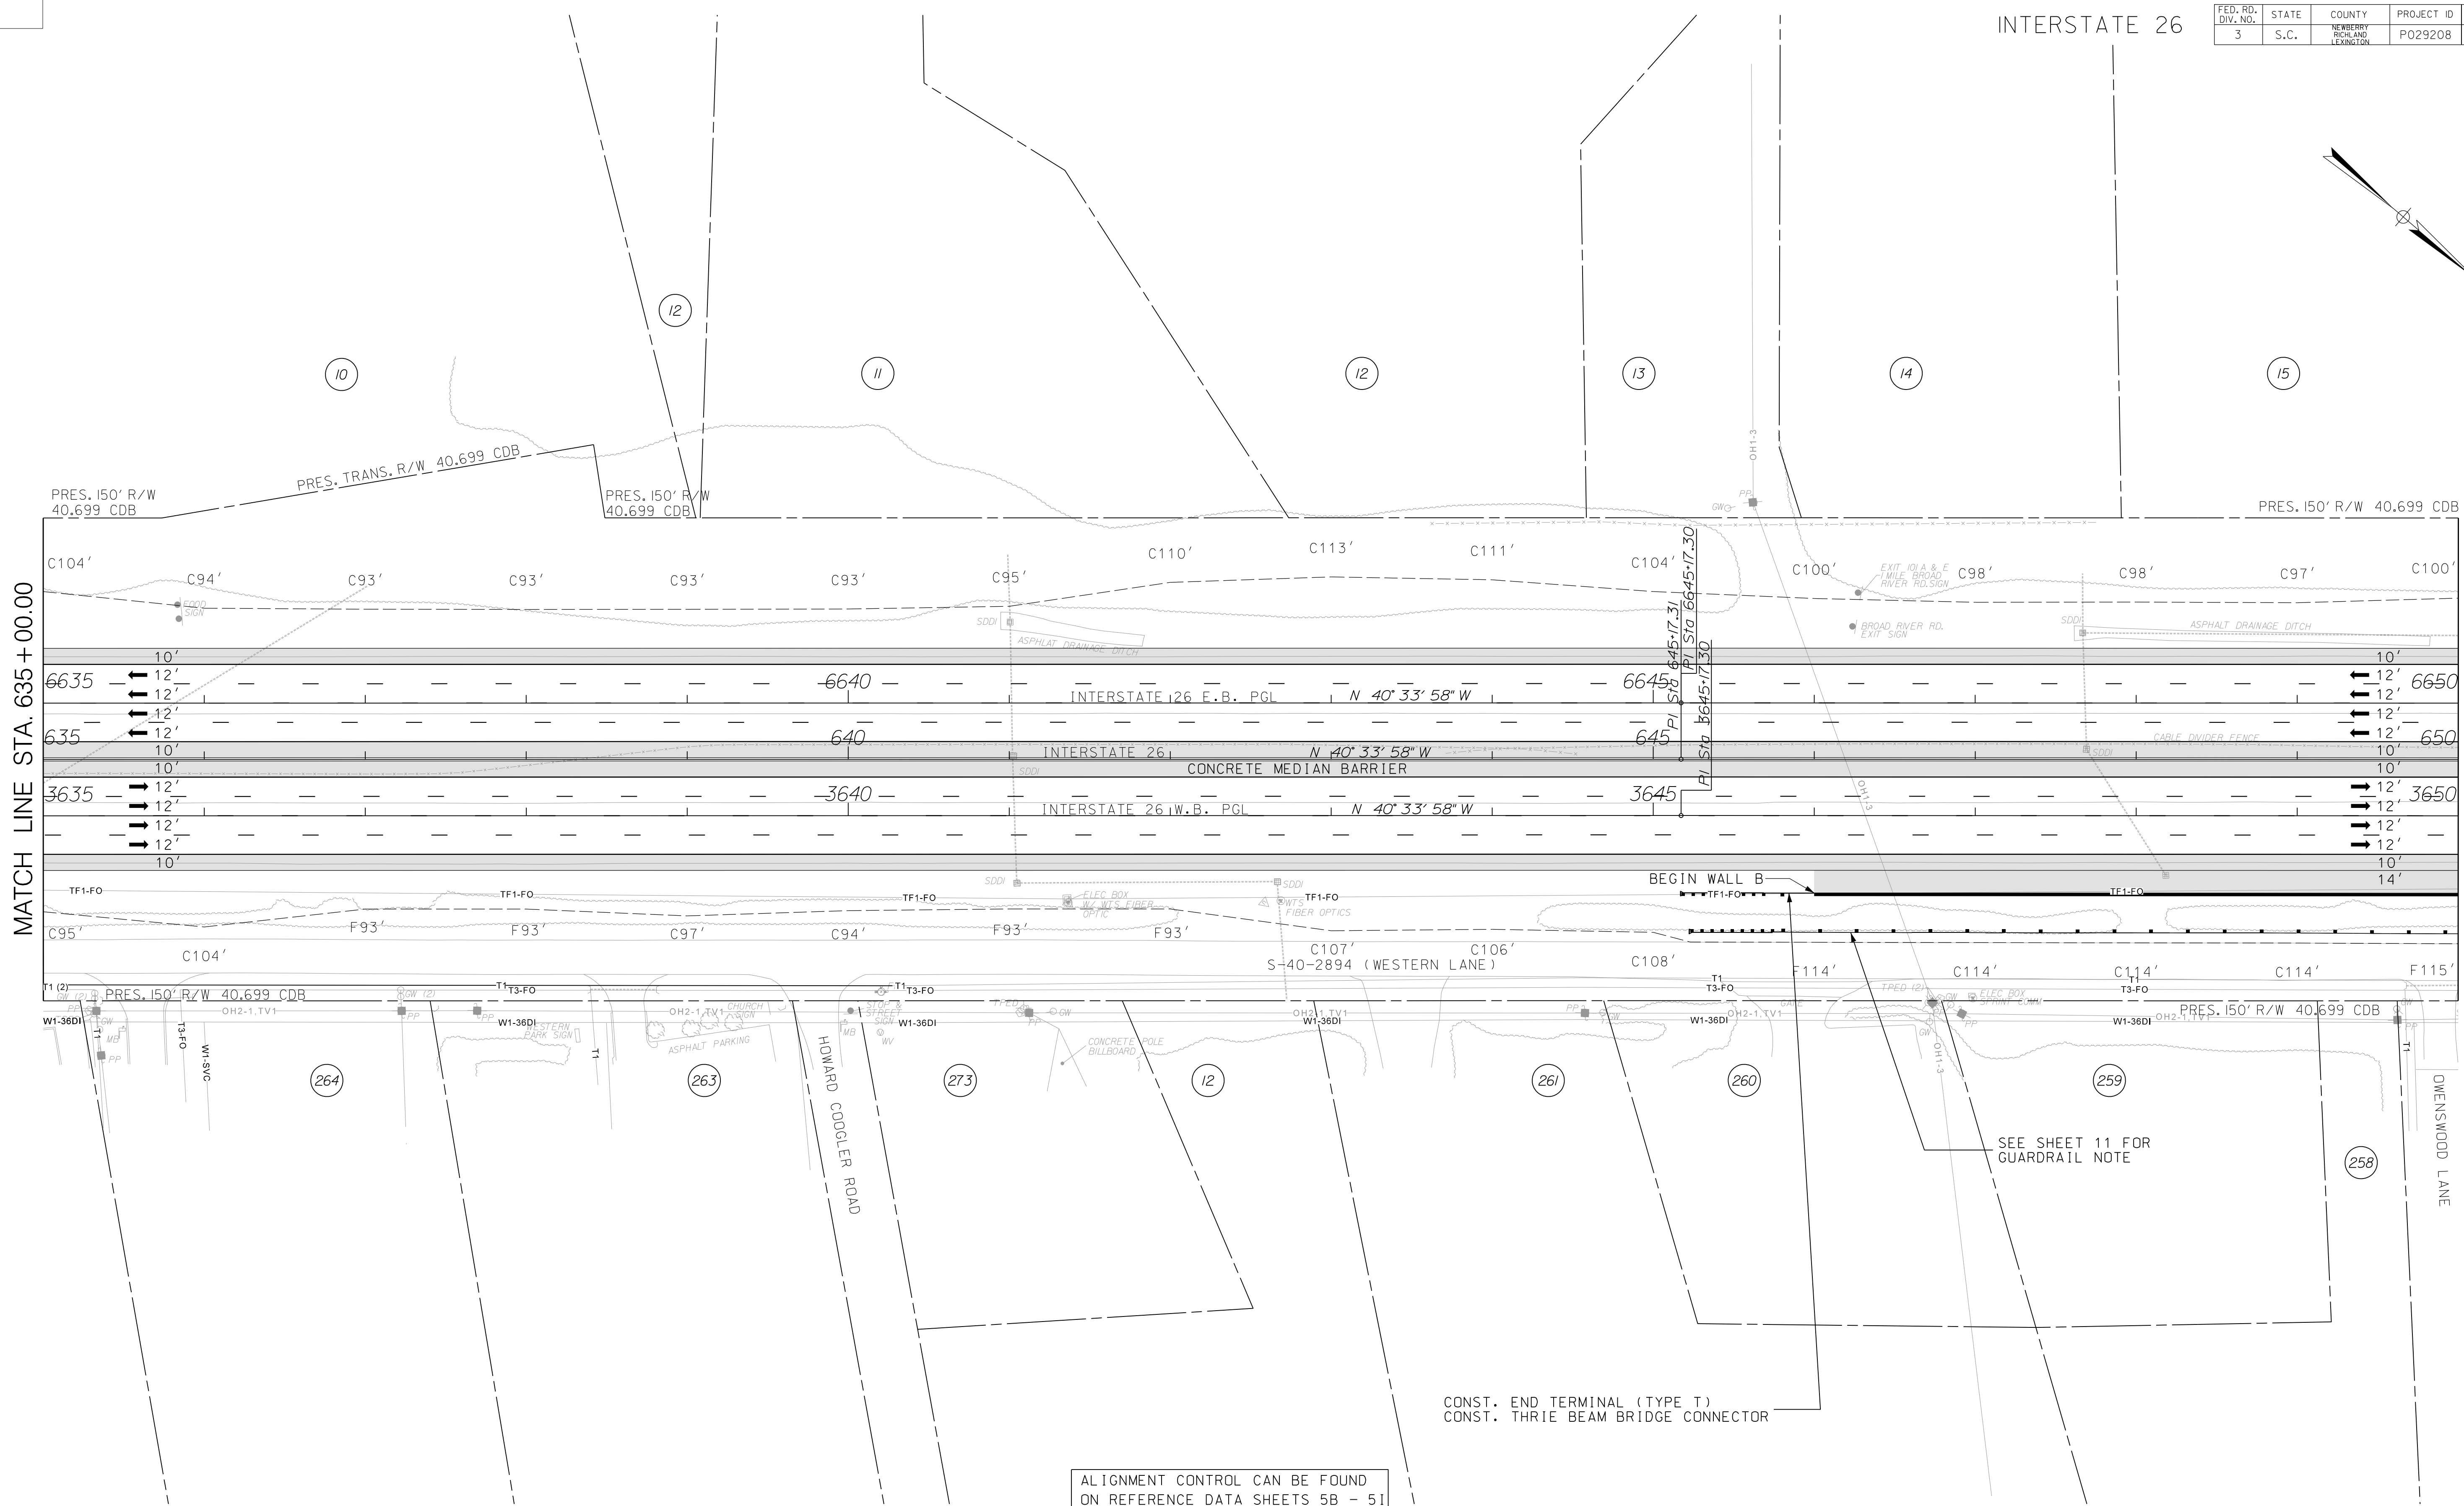

ALIGNMENT CONTROL CAN BE FOUND  
ON REFERENCE DATA SHEETS 5B - 5I


CONST. END TERMINAL (TYPE T)  
CONST. THRIE BEAM BRIDGE CONNECTOR

SEE SHEET 11 FOR  
GUARDRAIL NOTE


\$\$\$\$\$SCDOT\$\$\$\$\$

REVISIONS		DESCRIPTION	BY	CHECKED	REVISIONS		DESCRIPTION	BY	CHECKED
NO.	DATE				NO.	DATE			


DRAWN BY : A.W.F.  
DATE : 08/14/17  
  
REVIEWED BY : P.H.R.  
DATE : 12/12/17  
  
APPROVED BY : B.A.H.  
DATE : 12/31/17

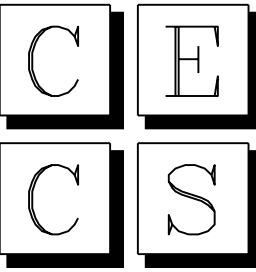


CIVIL ENGINEERING  
CONSULTING SERVICES, INC.

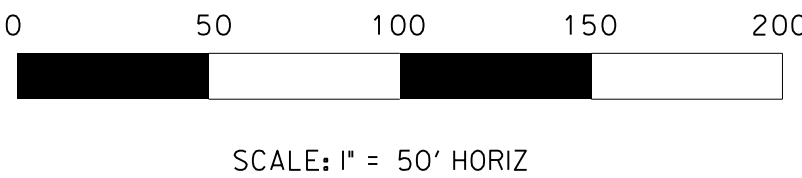

PRELIMINARY PLANS  
NOT FOR CONSTRUCTION

SOUTH CAROLINA DEPARTMENT OF TRANSPORTATION		 <small>South Carolina Department of Transportation</small>
INTERSTATE 26 WIDENING		
PLAN SHEET STA. 635+00.00 TO STA. 650+00.00		

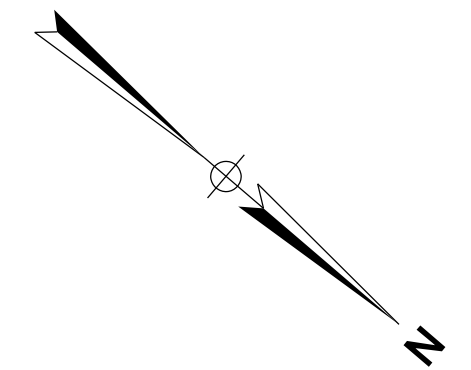

MATCH LINE STA. 650 + 00.00

MATCH LINE STA. 665 + 00.00

PRES. 150' R/W 40.699 CDB

C102' C101' C108' C107' C111' C115' C108' C102' C111' C115' C113'

Plan view of the proposed road layout. The drawing shows a horizontal road section with stationing markers from 0+00 to 0+102. Key features include:
 

- Centerline and shoulder lines.
- Two 'ASPHALT DRAINAGE DITCH' features, labeled C93' and C94'.
- A 'SIGN' marker located near station 0+00.
- Various dashed and solid lines representing the road's geometry and boundaries.

**SIDE** ← 12' → INTERSTATE 26 E.B. PGL → 12'

650 ← 12' 655 ← 12' 660 ← 12' 665

N. 40° 33' 68" W.

INTERSTATE 26

[illegible][illegible][illegible]

C97-SVC C115' S-40-2894 (WESTERN LANE) F94' F97' F94' F101' F94' C98' C105' C107'

Figure 1: Schematic representation of the 1000 Genomes Project. The top part shows a map of the world with sampling locations. The bottom part shows a genomic track with various annotations including T1, T2, T3, T99, T100.

PRES. 150' R/W 40.699 CDB

W1-36DI

W1-36DI

W1-36DI

W1-36DI

PRES. 150' R/W 40.699 CDB

W1-36DI

CHAINLINK FENCE

OH1-BVC

257

METAL POLE  
BILLBOARD SIGN

258

METAL POLE BILLBOARD

STUDY AREA

ERECT 1000 1 STEEL BEAM GUARDRAIL \_\_\_\_\_  
CONST. 2 END TERMINAL (TYPE T) \_\_\_\_\_

MILE MARKER 100

\_\_\_\_\_

\_\_\_\_\_

\_\_\_\_\_

ALIGNMENT CONTROL CAN BE FOUND

UN REFERENCE DATA SHEETS 5B - 51

DESCRIPTION	BY	CHECKED	REVISIONS		DESCRIPTION	BY	CHECKED
			NO.	DATE			
DRAWN BY : A.W.F. DATE : 08/14/17							
SOUTH CAROLINA DEPARTMENT OF TRANSPORTATION							

										REVIEWED BY : P.H.R.	 <b>CIVIL ENGINEERING</b>		PRELIMINARY PLANS	INTERSTATE 26 WIDENING
--	--	--	--	--	--	--	--	--	--	----------------------	---	---------------------------------------------------------------------------------------	-------------------	------------------------

DATE : 12/12/17  
 DRAWN BY :  
 CHECKED BY :  
 SCALE: 1" = 50' HORIZ  
 CONSULTING SERVICES, INC.  
 NOT FOR CONSTRUCTION

										APPROVED BY :  DATE : 12/31/17		SCALE = 50' HORIZ  PLAN SHEET STA. 650+00.00 TO STA. 66
--	--	--	--	--	--	--	--	--	--	---	---	------------------------------------------------------------------


ALIGNMENT CONTROL CAN BE FOUND  
ON REFERENCE DATA SHEETS 5B - 5I

[illegible]


DRAWN BY : A.W.F.  
DATE : 08/14/17

REVIEWED BY : P.H.R.  
DATE : 12/12/17

APPROVED BY : B.A.H.  
DATE : 12/31/17

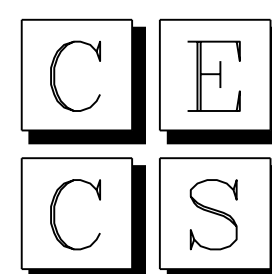

CIVIL ENGINEERING  
CONSULTING SERVICES, INC.

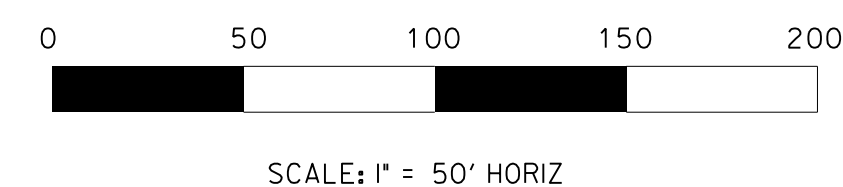

PRELIMINARY PLANS  
NOT FOR CONSTRUCTION

SOUTH CAROLINA DEPARTMENT  
OF TRANSPORTATION

INTERSTATE 26 WIDENING

PLAN SHEET  
STA. 650+00.00 TO STA. 665+00.00



```
$$$$$$path$$$$$filename$$$$$
```


FED. RD. DIV. NO.	STATE	COUNTY	PROJECT ID	ROUTE NO.	SHEET NO.
3	S.C.	NEWBERRY RICKLAND LEXINGTON	P029208	I-26	12

INTERSTATE 26

SEE SHEET 68 FOR  
S-40-497  
(JAMES BALLENTINE ROAD)

MATCH LINE STA. 665 + 00.00

MATCH LINE STA. 680 + 00.00

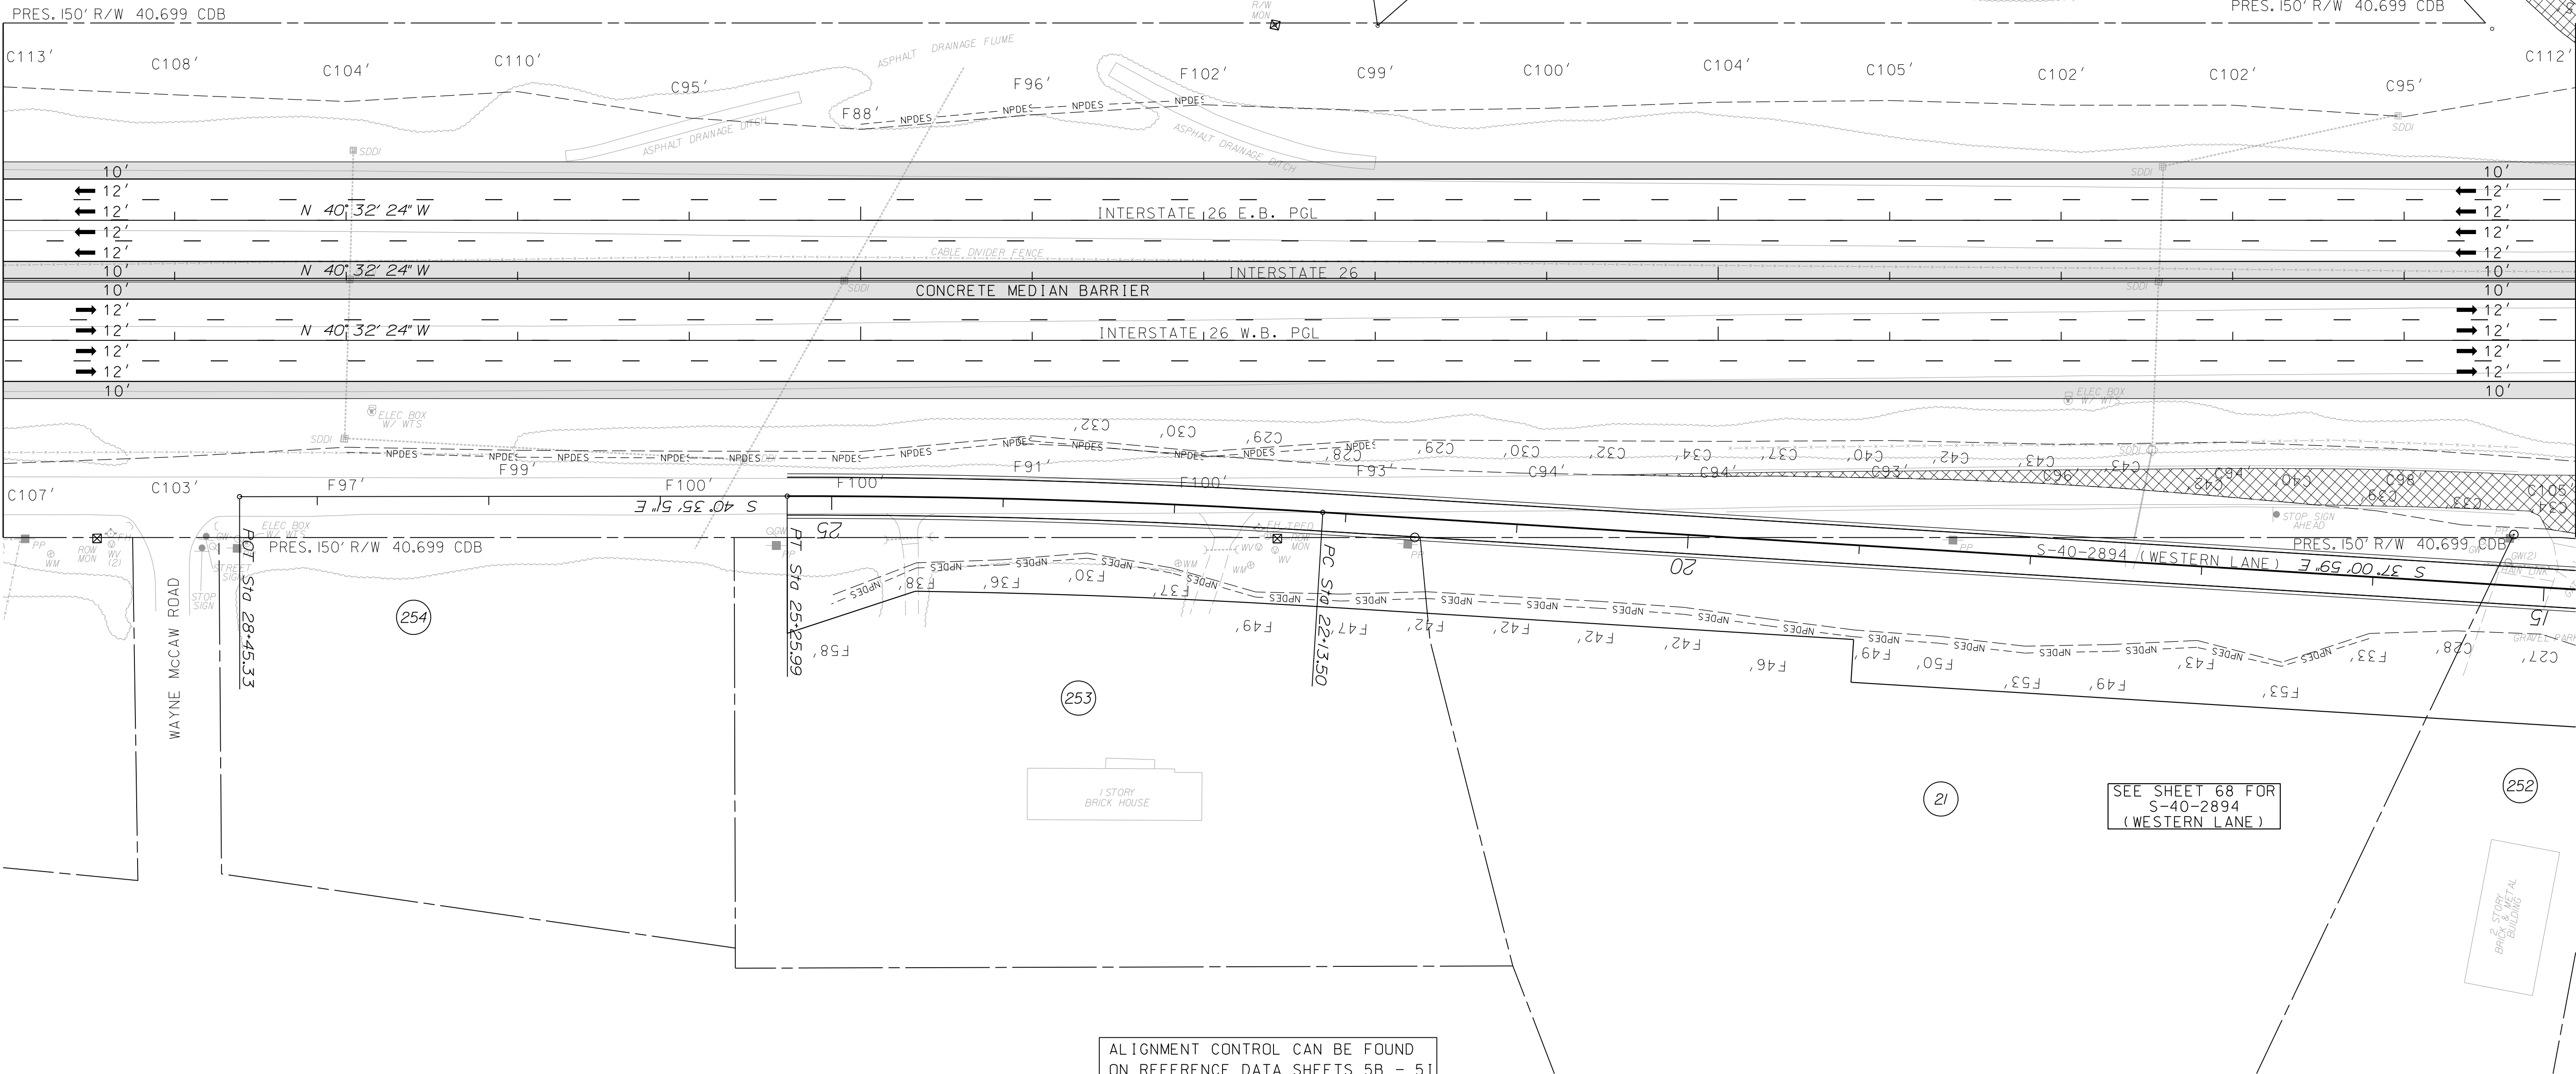


ALIGNMENT CONTROL CAN BE FOUND  
ON REFERENCE DATA SHEETS 5B - 5I


\$\$\$\$\$South Carolina Department of Transportation\$\$\$\$\$

REVISIONS		DESCRIPTION	BY	CHECKED	REVISIONS		DESCRIPTION	BY	CHECKED
NO.	DATE				NO.	DATE			

DRAWN BY : A.W.F.  
DATE : 08/14/17  
  
REVIEWED BY : P.H.R.  
DATE : 12/12/17  
  
APPROVED BY : B.A.H.  
DATE : 12/31/17

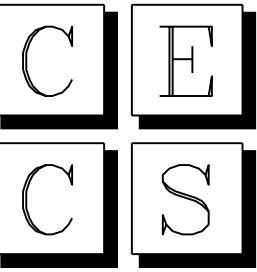

CIVIL ENGINEERING  
CONSULTING SERVICES, INC.

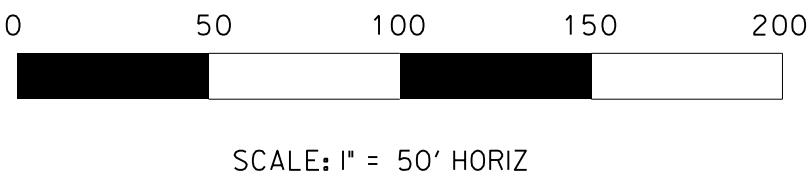


PRELIMINARY PLANS  
NOT FOR CONSTRUCTION

SOUTH CAROLINA DEPARTMENT  
OF TRANSPORTATION



INTERSTATE 26 WIDENING


PLAN SHEET  
STA. 665+00.00 TO STA. 680+00.00

 [illegible]


DRAWN BY : A.W.F.  
DATE : 08/14/17

REVIEWED BY : P.H.R.  
DATE : 12/12/17


APPROVED BY : B.A.H.  
DATE : 12/31/17

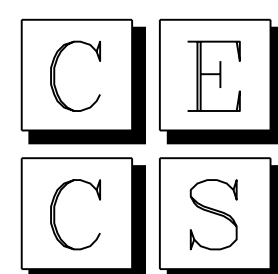

CIVIL ENGINEERING  
CONSULTING SERVICES, INC.

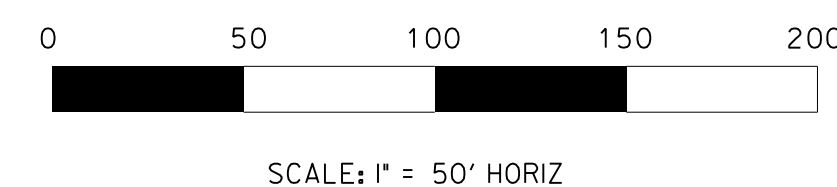


PRELIMINARY PLANS  
NOT FOR CONSTRUCTION

SOUTH CAROLINA DEPARTMENT OF TRANSPORTATION	 South Carolina Department of Transportation
INTERSTATE 26 WIDENING	
PLAN SHEET STA. 680+00.00 TO STA. 695+00.00	



FED. RD. DIV. NO.	STATE	COUNTY	PROJECT ID	ROUTE NO.	SHEET NO.
3	S.C.	NEWBERRY RICHLAND LEXINGTON	P029208	I-26	14

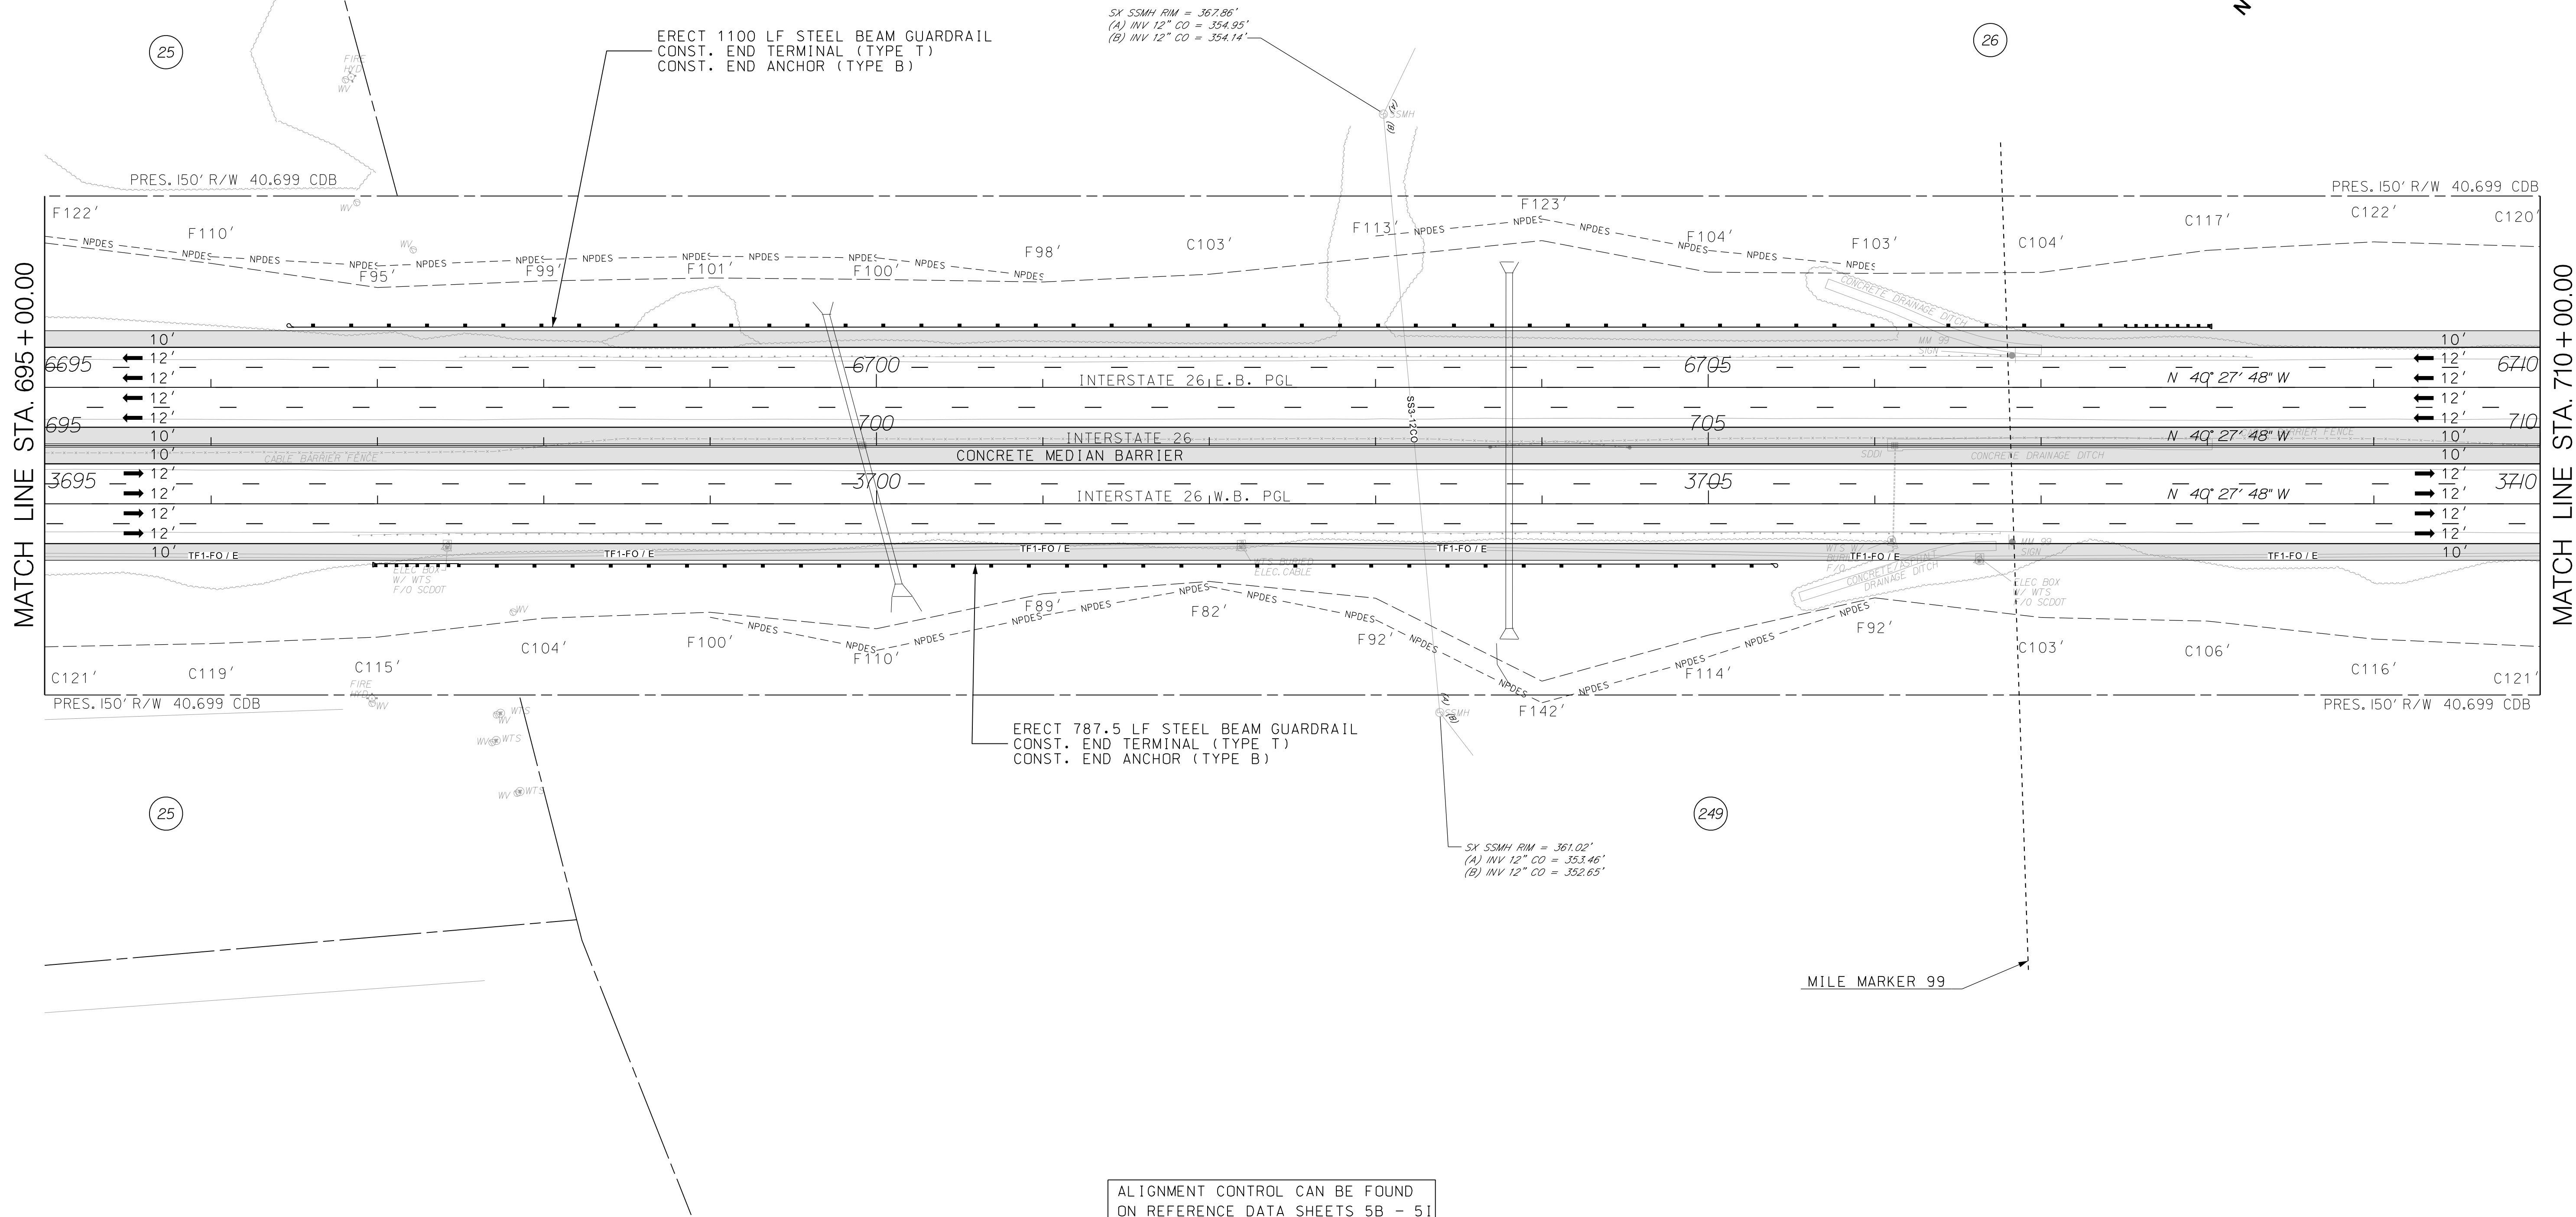


ALIGNMENT CONTROL CAN BE FOUND  
ON REFERENCE DATA SHEETS 5B - 5I


\$\$\$\$\$Scdot\$\$\$\$\$FileName\$\$\$\$\$

REVISIONS		DESCRIPTION	BY	CHECKED	REVISIONS		DESCRIPTION	BY	CHECKED
NO.	DATE				NO.	DATE			

DRAWN BY : A.W.F.  
DATE : 08/14/17  
  
REVIEWED BY : P.H.R.  
DATE : 12/12/17  
  
APPROVED BY : B.A.H.  
DATE : 12/31/17

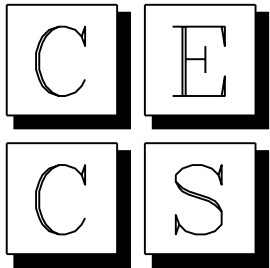

CIVIL ENGINEERING  
CONSULTING SERVICES, INC.

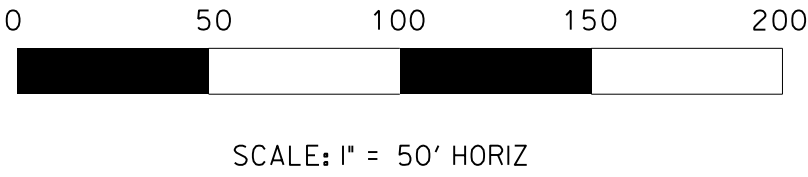


PRELIMINARY PLANS  
NOT FOR CONSTRUCTION

SOUTH CAROLINA DEPARTMENT OF TRANSPORTATION		
INTERSTATE 26 WIDENING		
PLAN SHEET STA. 695+00.00 TO STA. 710+00.00		

FED. RD. DIV. NO.	STATE	COUNTY	PROJECT ID	ROUTE NO.	SHEET NO.
3	S.C.	NEWBERRY RICKLAND LEXINGTON	P029208	I-26	15

MATCH LINE STA. 710 + 00.00


MATCH LINE STA. 725 + 00.00

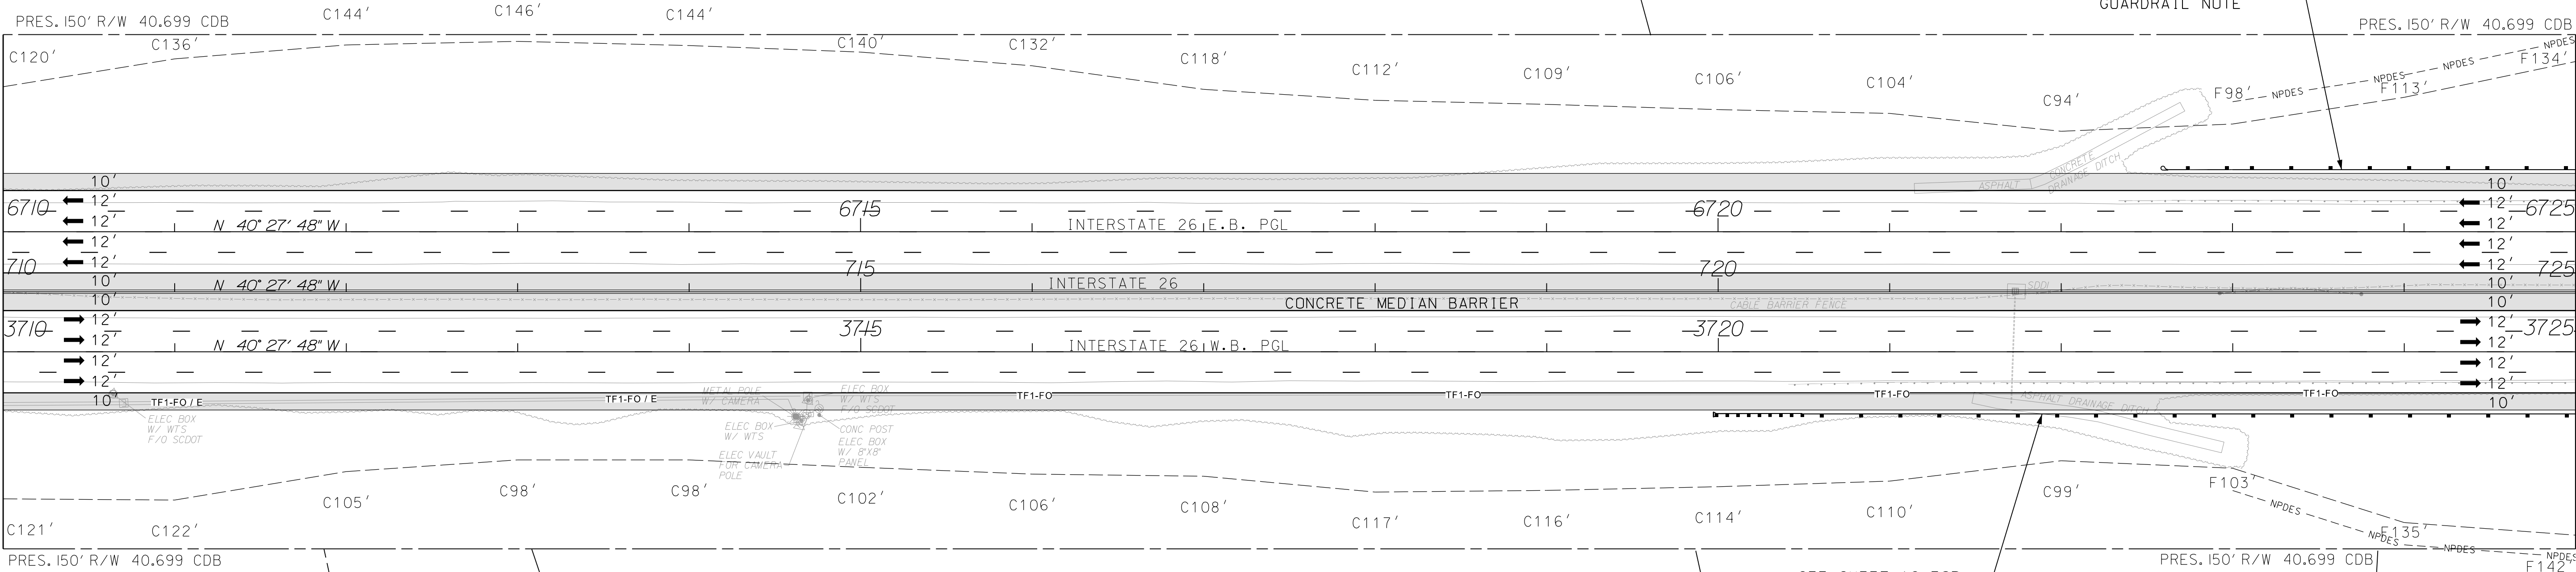


ALIGNMENT CONTROL CAN BE FOUND  
ON REFERENCE DATA SHEETS 5B - 5I

REVISIONS		DESCRIPTION	BY	CHECKED	REVISIONS		DESCRIPTION	BY	CHECKED
NO.	DATE				NO.	DATE			


DRAWN BY : A.W.F.  
DATE : 08/14/17  
  
REVIEWED BY : P.H.R.  
DATE : 12/12/17  
  
APPROVED BY : B.A.H.  
DATE : 12/31/17

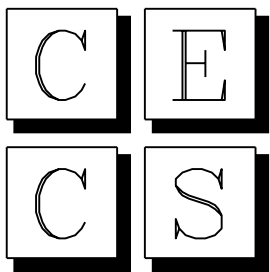

CIVIL ENGINEERING  
CONSULTING SERVICES, INC.

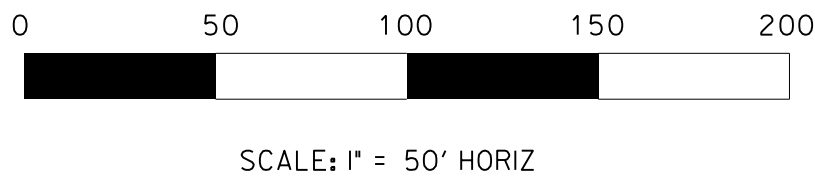


PRELIMINARY PLANS  
NOT FOR CONSTRUCTION

SOUTH CAROLINA DEPARTMENT OF TRANSPORTATION	
INTERSTATE 26 WIDENING	
PLAN SHEET STA. 710+00.00 TO STA. 725+00.00	




FED. RD. DIV. NO.	STATE	COUNTY	PROJECT ID	ROUTE NO.	SHEET NO.
3	S.C.	NEWBERRY RICKLAND LEXINGTON	P029208	I-26	16

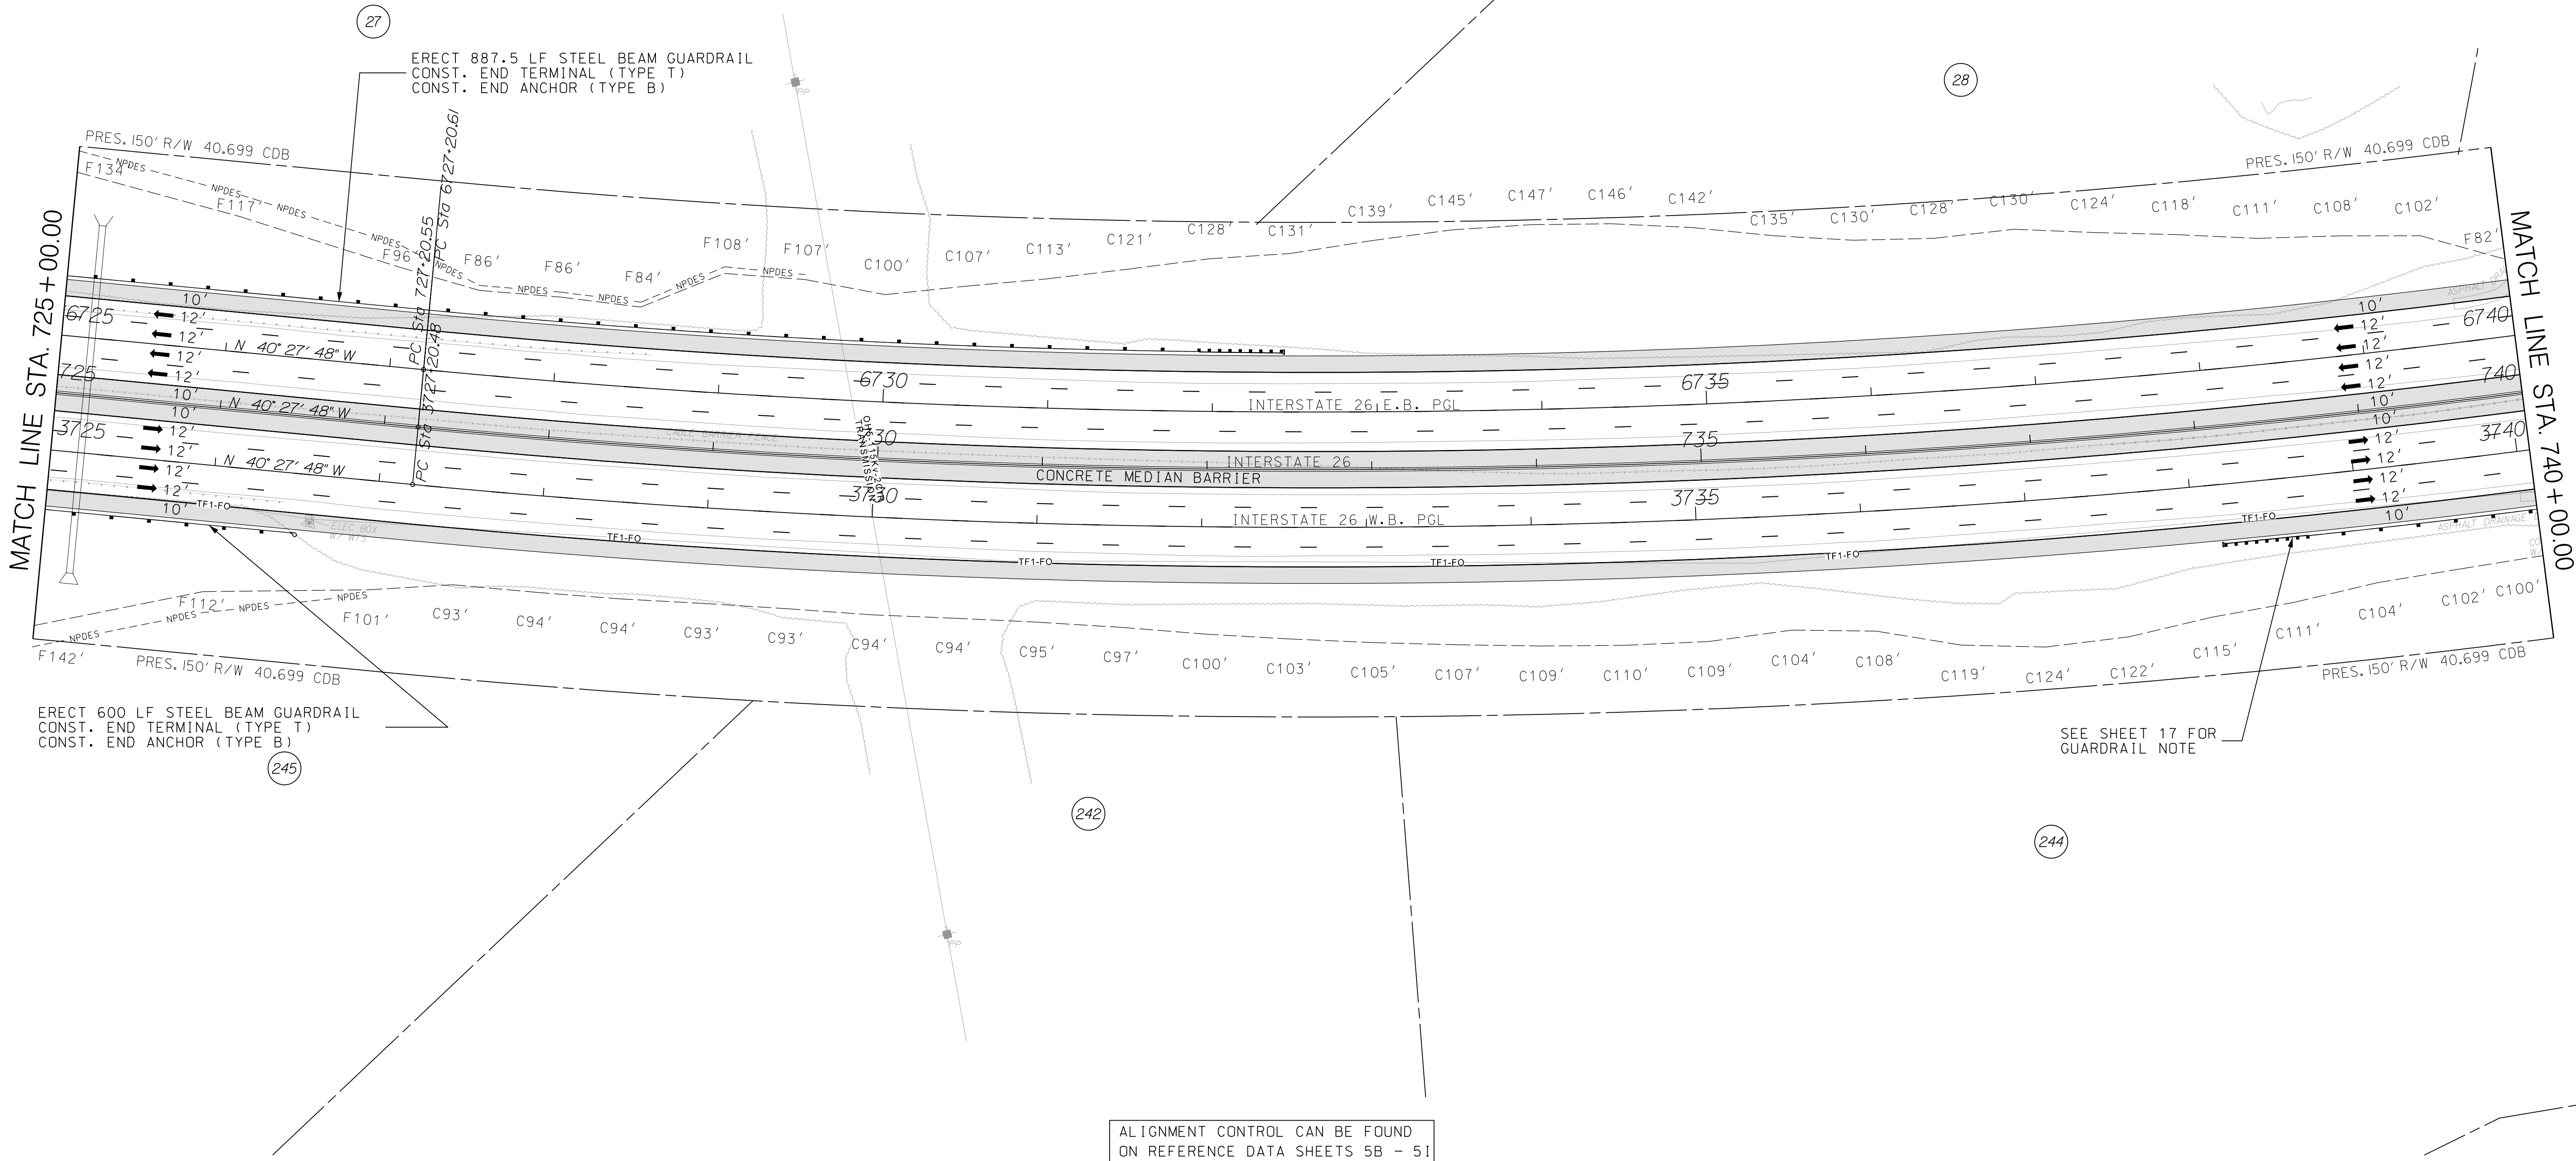


ALIGNMENT CONTROL CAN BE FOUND  
ON REFERENCE DATA SHEETS 5B - 5I

REVISIONS		DESCRIPTION	BY	CHECKED	REVISIONS		DESCRIPTION	BY	CHECKED
NO.	DATE				NO.	DATE			

DRAWN BY : A.W.F.  
DATE : 08/14/17  
  
REVIEWED BY : P.H.R.  
DATE : 12/12/17  
  
APPROVED BY : B.A.H.  
DATE : 12/31/17

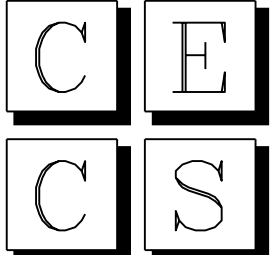

CIVIL ENGINEERING  
CONSULTING SERVICES, INC.

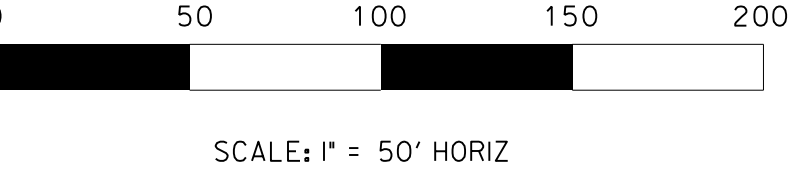

PRELIMINARY PLANS  
NOT FOR CONSTRUCTION


SOUTH CAROLINA DEPARTMENT  
OF TRANSPORTATION

INTERSTATE 26 WIDENING

PLAN SHEET  
STA. 725+00.00 TO STA. 740+00.00

FED. RD. DIV. NO.	STATE	COUNTY	PROJECT ID	ROUTE NO.	SHEET NO.
3	S.C.	NEWBERRY RICKLAND LEXINGTON	P029208	I-26	17

ERECT 475 LF STEEL BEAM GUARDRAIL  
CONST. END TERMINAL (TYPE T)  
CONST. END ANCHOR (TYPE B)

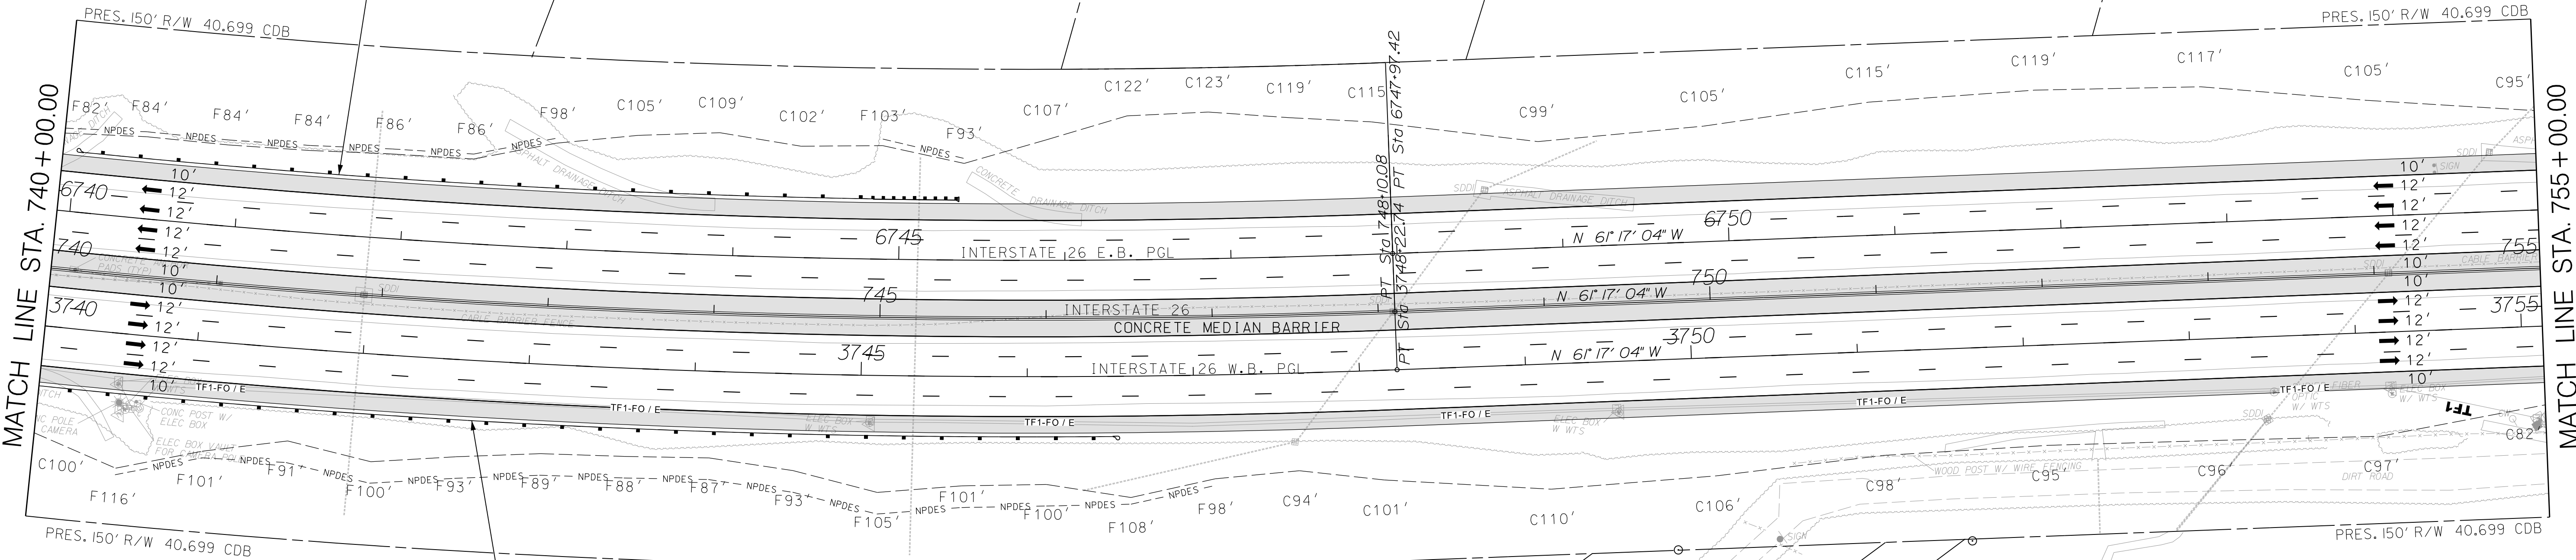


ERECT 787.5 LF STEEL BEAM GUARDRAIL  
CONST. END TERMINAL (TYPE T)  
CONST. END ANCHOR (TYPE B)


ALIGNMENT CONTROL CAN BE FOUND  
ON REFERENCE DATA SHEETS 5B - 5I

REVISIONS		DESCRIPTION	BY	CHECKED	REVISIONS		DESCRIPTION	BY	CHECKED
NO.	DATE				NO.	DATE			


DRAWN BY : A.W.F.  
DATE : 08/14/17  
  
REVIEWED BY : P.H.R.  
DATE : 12/12/17  
  
APPROVED BY : B.A.H.  
DATE : 12/31/17

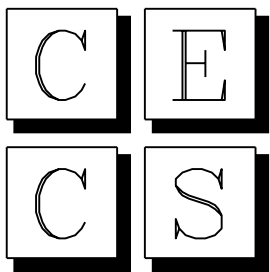


CIVIL ENGINEERING  
CONSULTING SERVICES, INC.

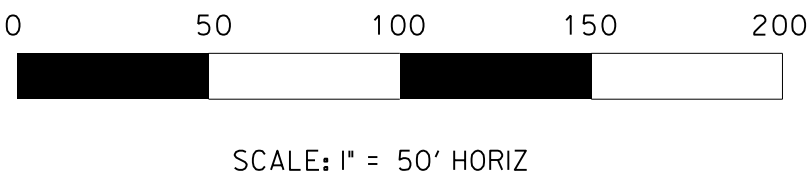

PRELIMINARY PLANS  
NOT FOR CONSTRUCTION

SOUTH CAROLINA DEPARTMENT OF TRANSPORTATION		 South Carolina Department of Transportation
INTERSTATE 26 WIDENING		
PLAN SHEET STA. 740+00.00 TO STA. 755+00.00		


FED. RD. DIV. NO.	STATE	COUNTY	PROJECT ID	ROUTE NO.	SHEET NO.
3	S.C.	NEWBERRY RICKLAND LEXINGTON	P029208	I-26	18

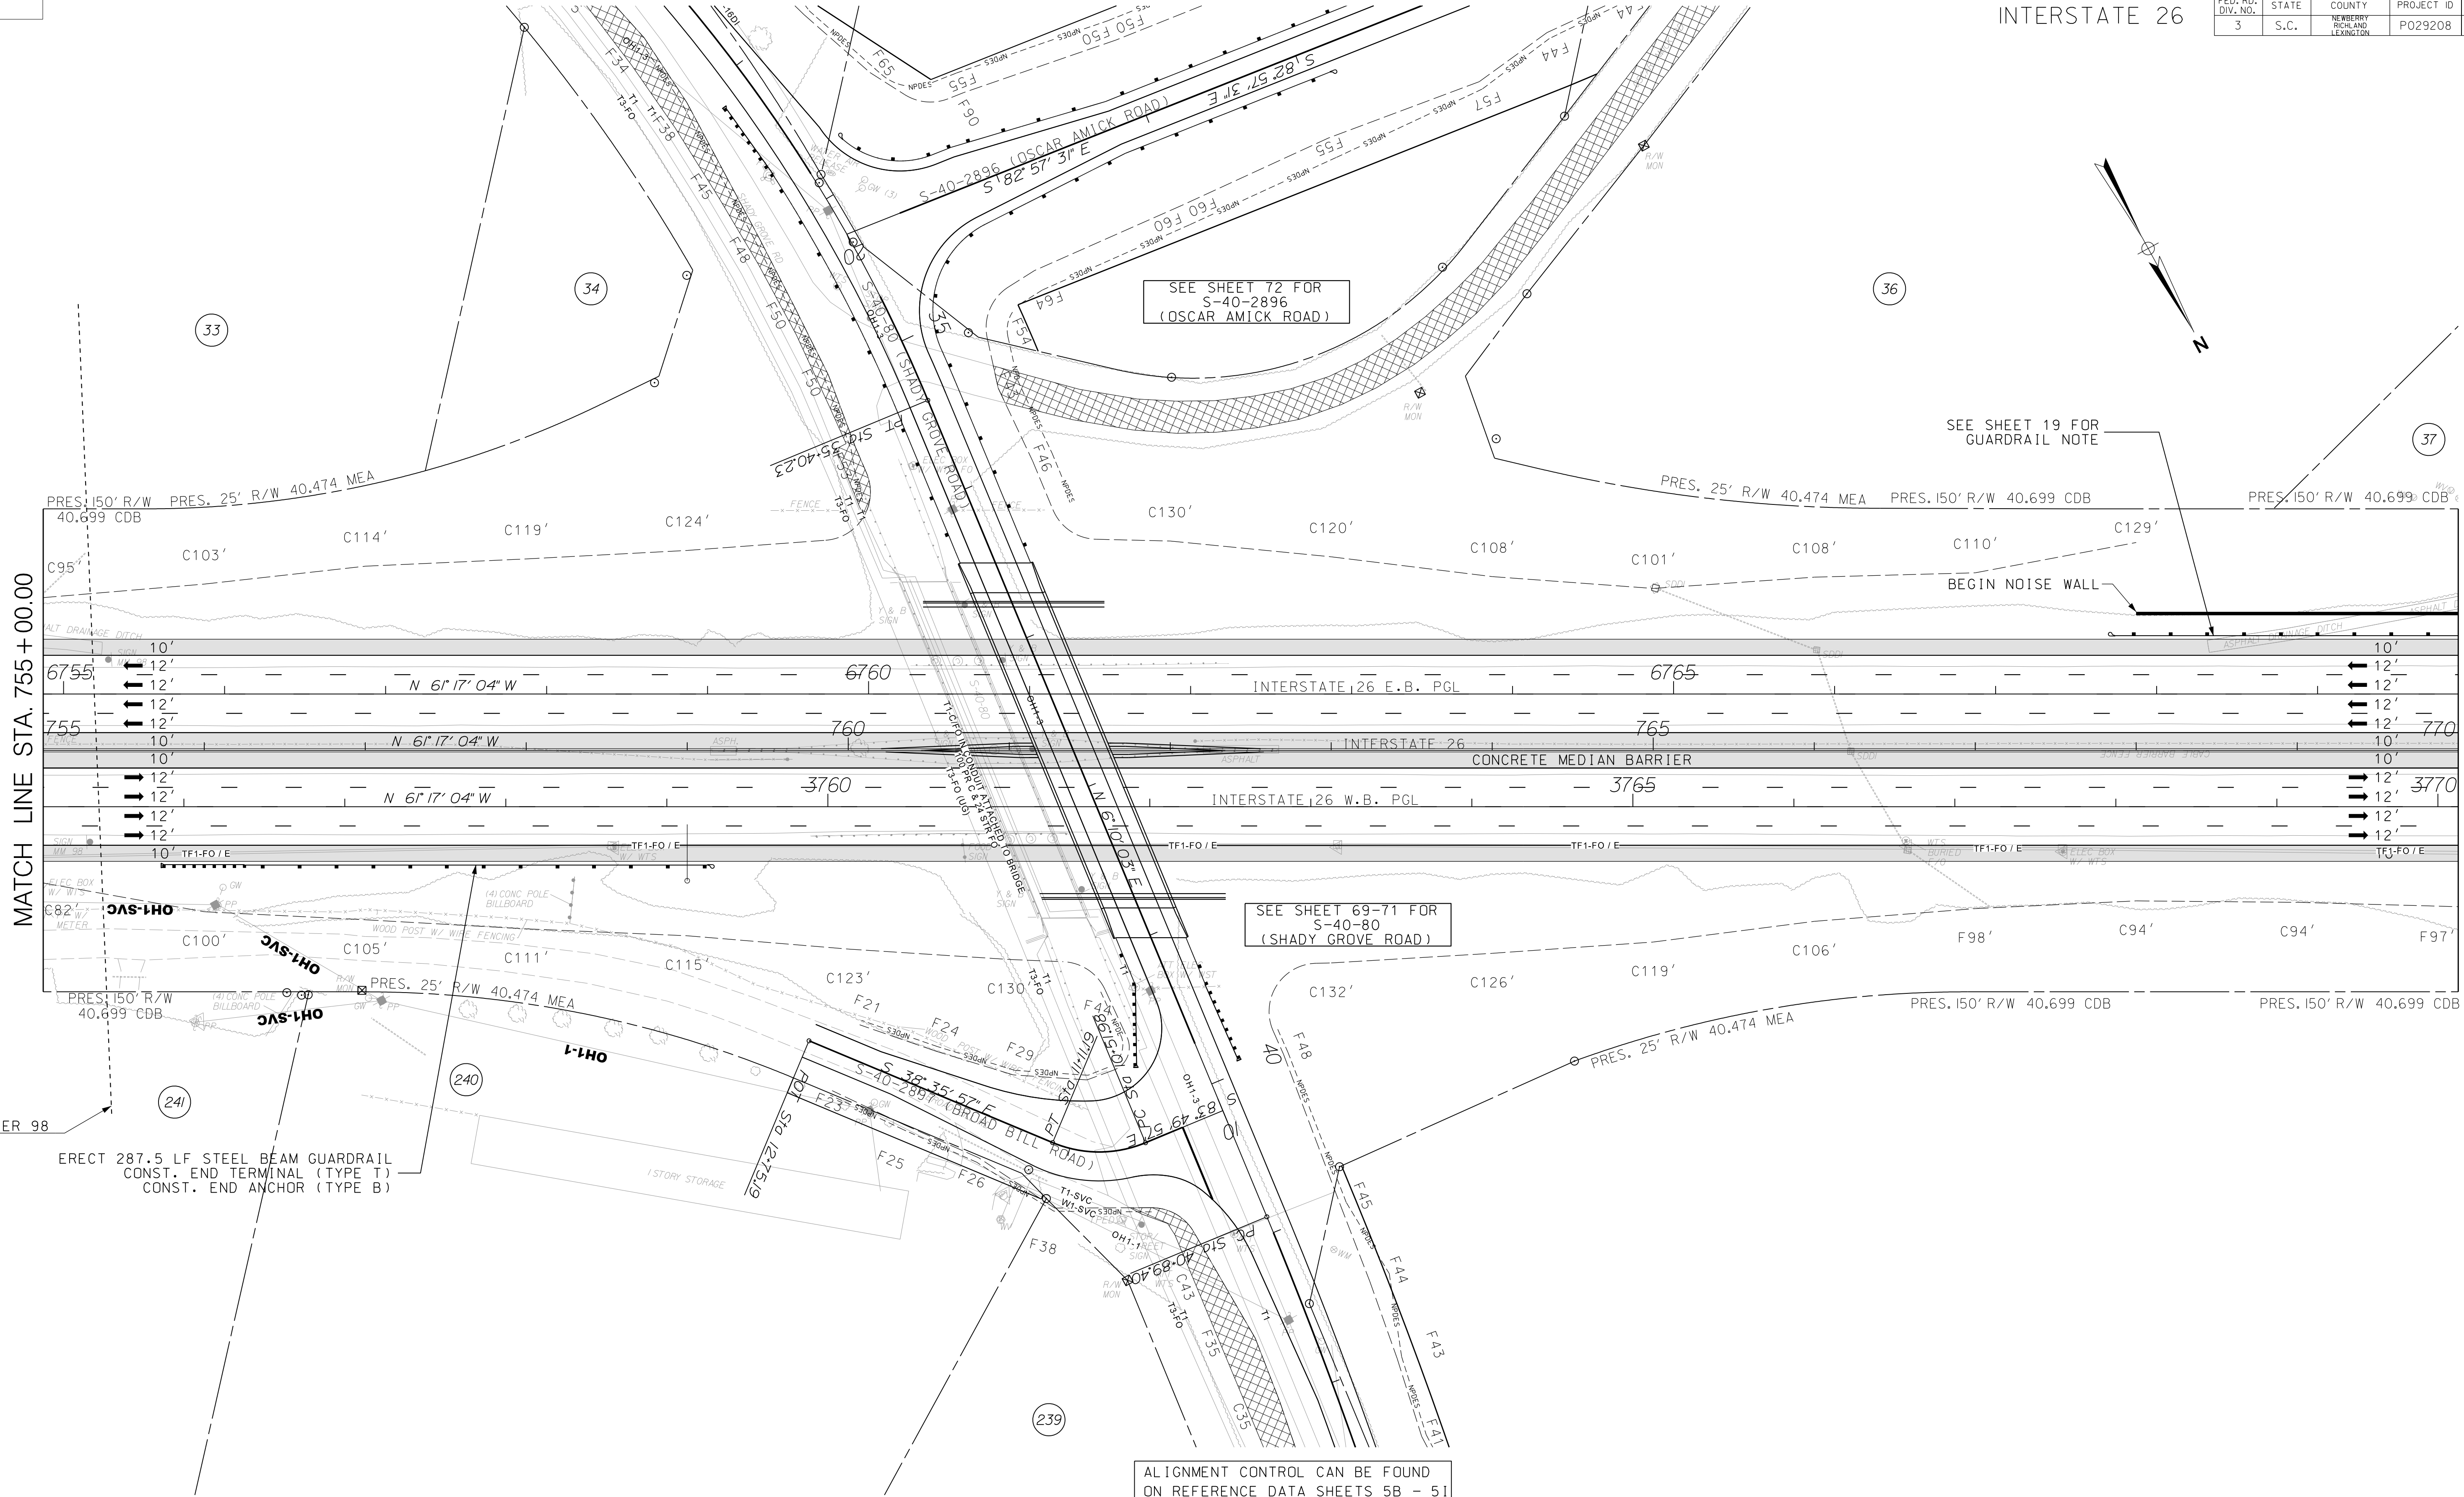


\$\$\$\$\$Spotting\$\$\$\$\$File name\$\$\$\$\$

REVISIONS		DESCRIPTION	BY	CHECKED	REVISIONS		DESCRIPTION	BY	CHECKED
NO.	DATE				NO.	DATE			

DRAWN BY : A.W.F.  
DATE : 08/14/17  
  
REVIEWED BY : P.H.R.  
DATE : 12/12/17  
  
APPROVED BY : B.A.H.  
DATE : 12/31/17

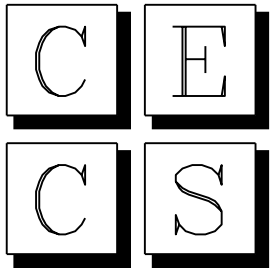

CIVIL ENGINEERING  
CONSULTING SERVICES, INC.

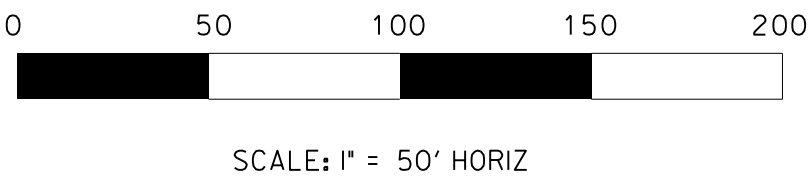


PRELIMINARY PLANS  
NOT FOR CONSTRUCTION

SOUTH CAROLINA DEPARTMENT OF TRANSPORTATION		
INTERSTATE 26 WIDENING		
PLAN SHEET STA. 755+00.00 TO STA. 770+00.00		

FED. RD. DIV. NO.	STATE	COUNTY	PROJECT ID	ROUTE NO.	SHEET NO.
3	S.C.	NEWBERRY RICHLAND LIXINGTON	P029208	1-26	19

INTERSTATE 26

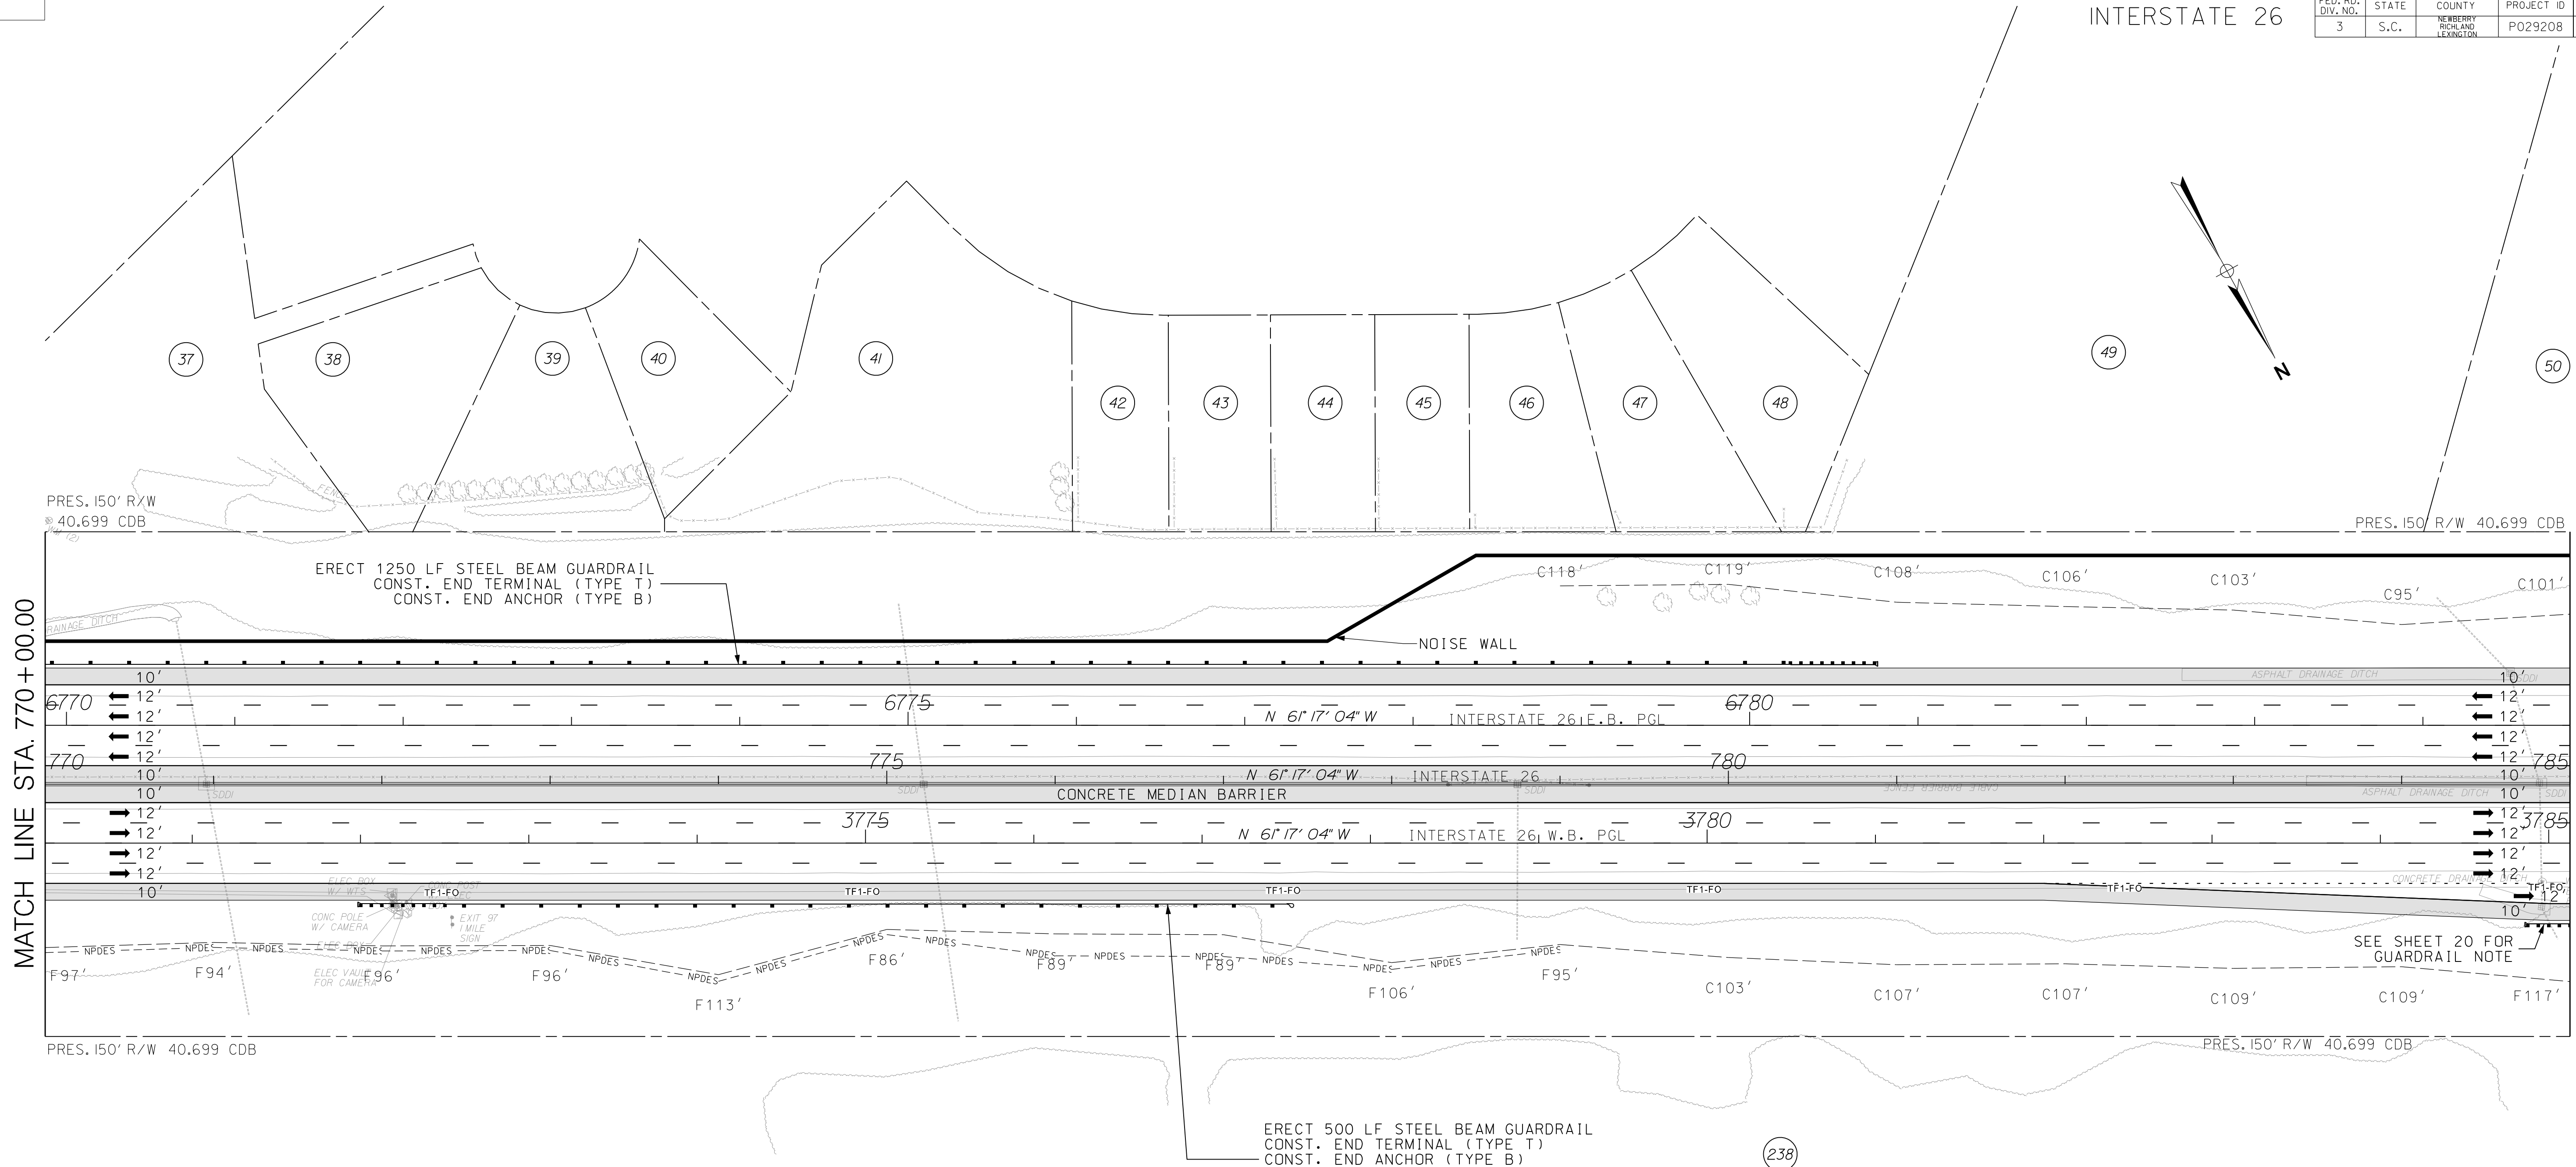



ALIGNMENT CONTROL CAN BE FOUND  
ON REFERENCE DATA SHEETS 5B - 5I

[illegible]

DRAWN BY : A.W.F.  
DATE : 08/14/17

REVIEWED BY : P.H.R.  
DATE : 12/12/17

APPROVED BY : B.A.H.  
DATE : 12/31/17

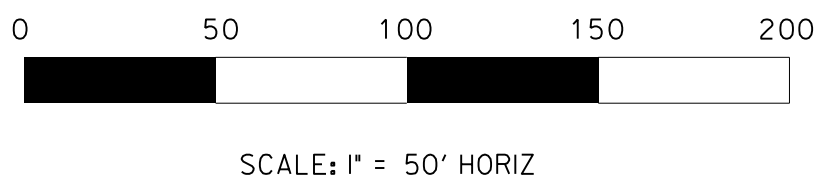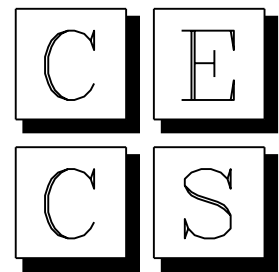

PRELIMINARY PLANS  
NOT FOR CONSTRUCTION

**SOUTH CAROLINA DEPARTMENT  
OF TRANSPORTATION**

---

**INTERSTATE 26 WIDENING**

---

**PLAN SHEET**  
**STA. 770+00.00 TO STA. 785+00.00**




FED. RD. DIV. NO.	STATE	COUNTY	PROJECT ID	ROUTE NO.	SHEET NO.
3	S.C.	NEWBERRY RICKLAND LEXINGTON	P029208	I-26	20

INTERSTATE 26

MATCH LINE STA. 785 + 00.00


MATCH LINE STA. 800 + 00.00

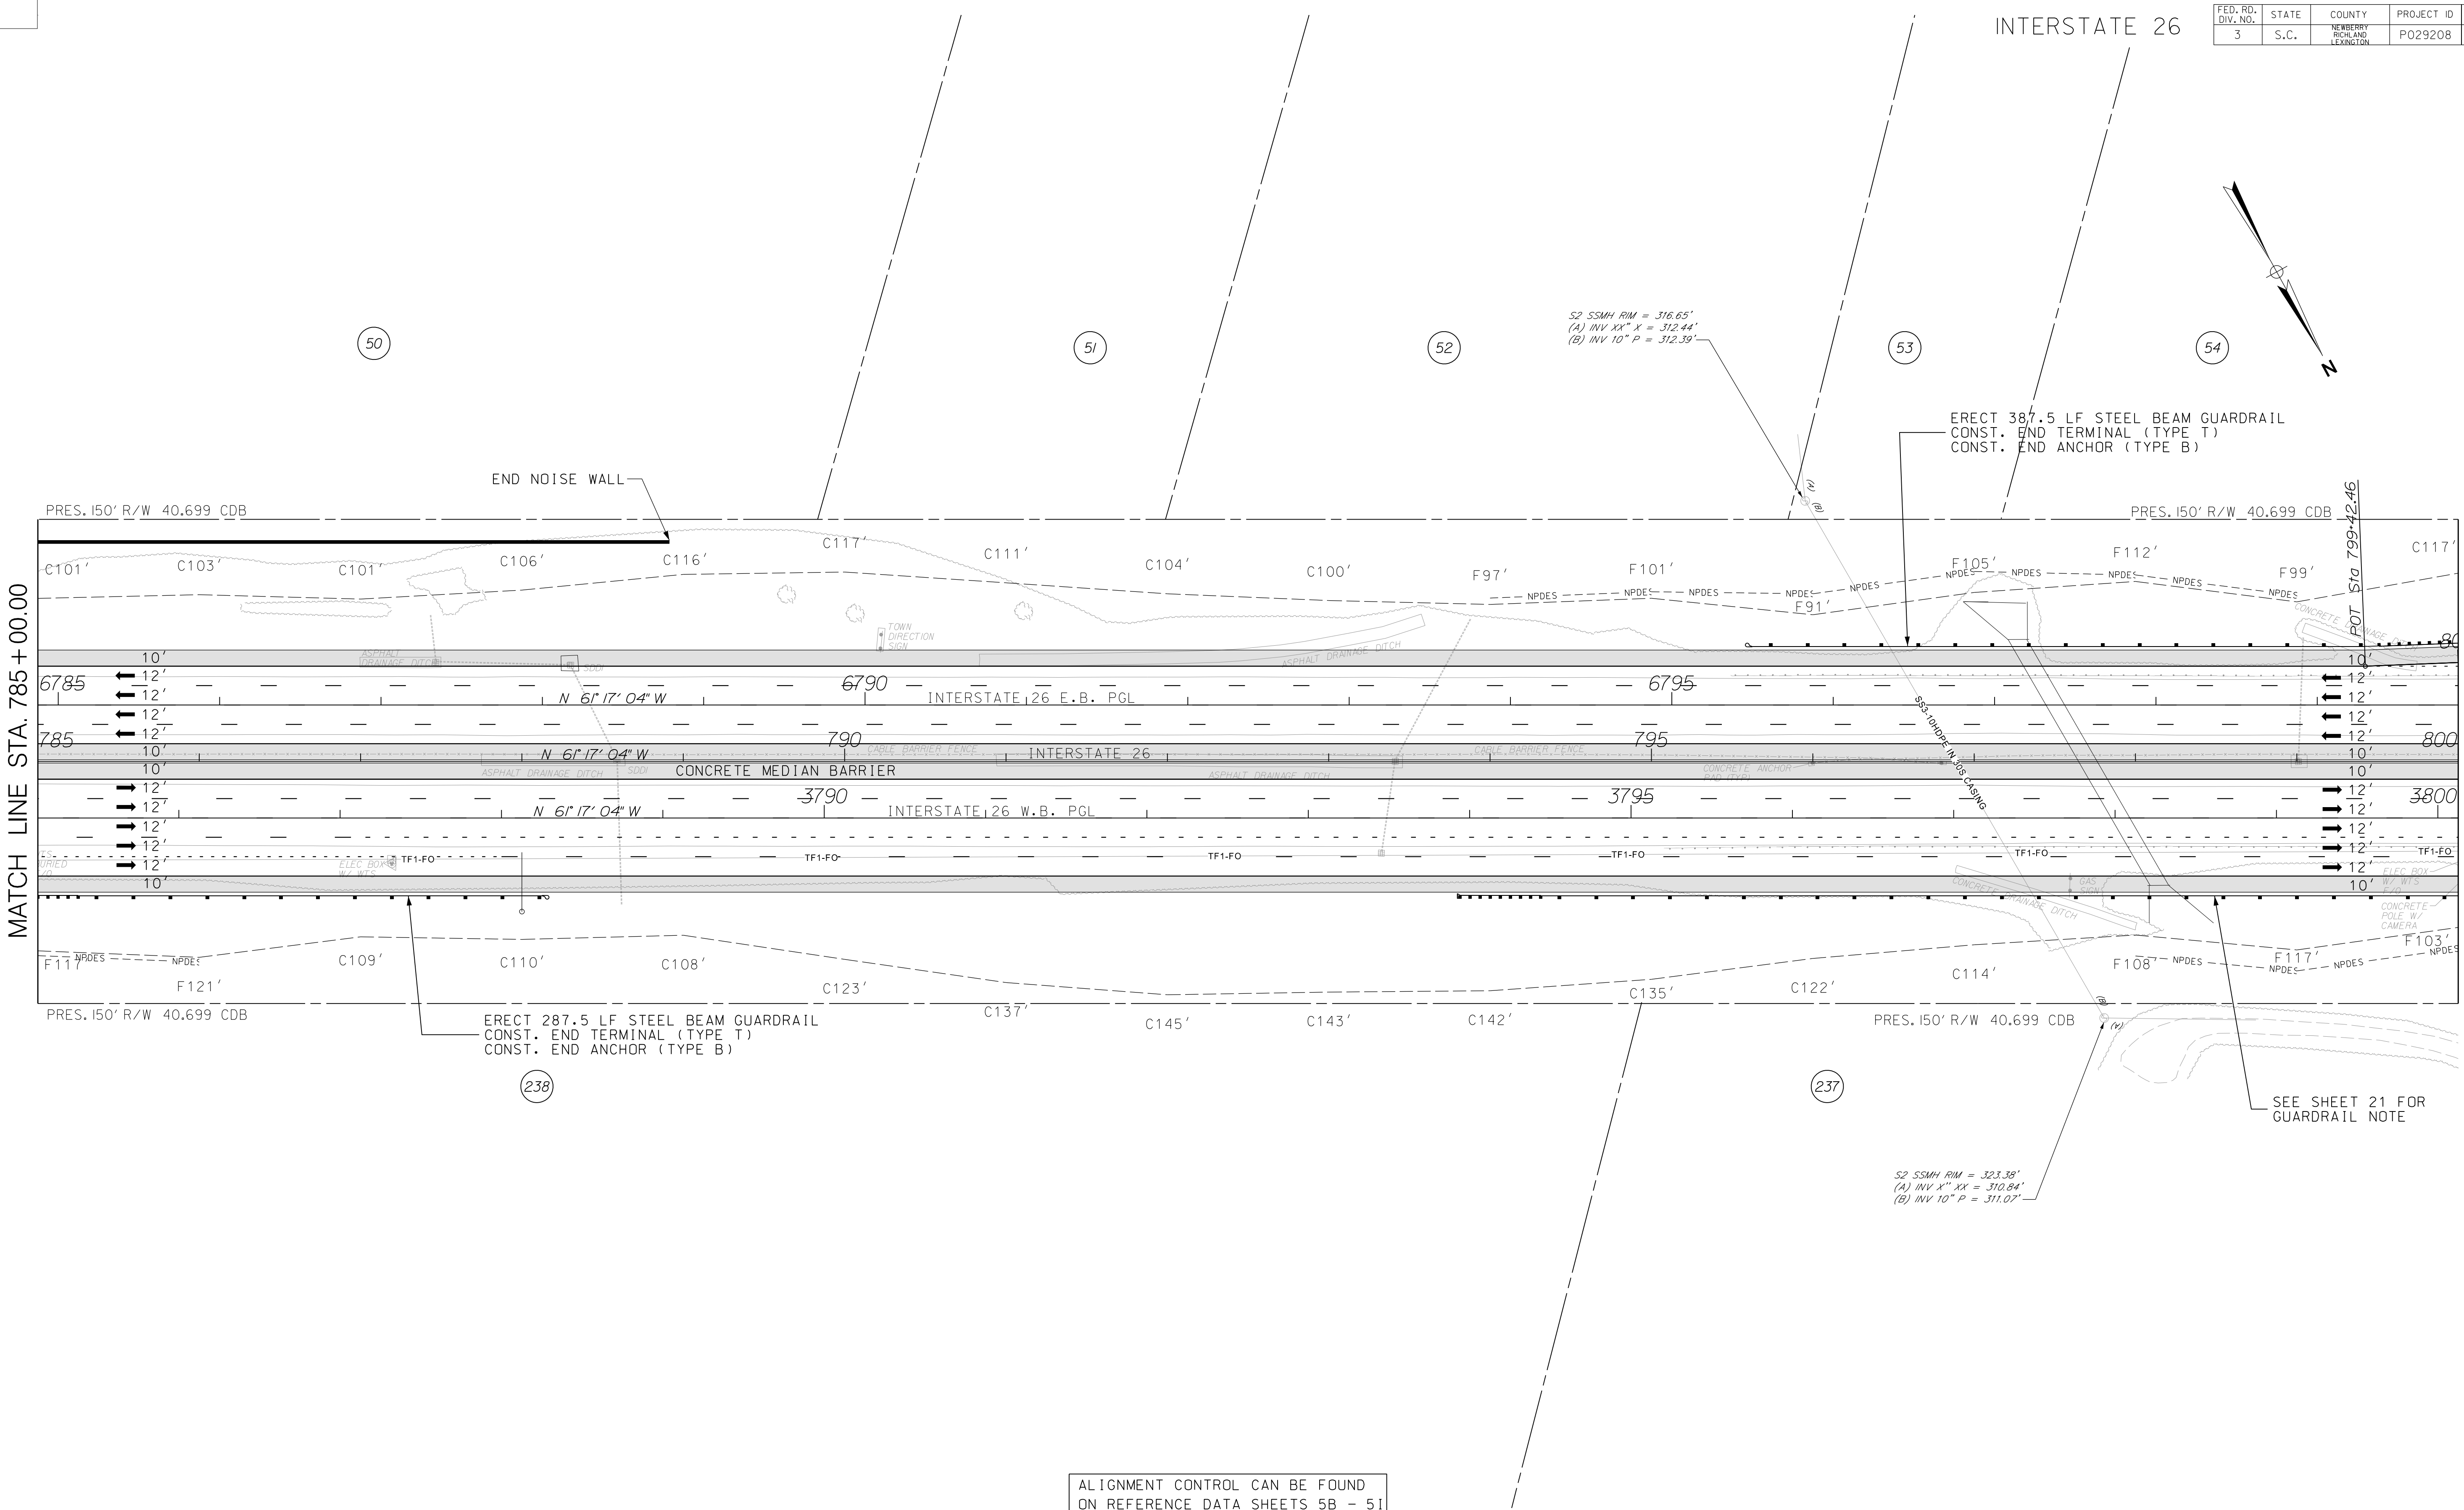


ALIGNMENT CONTROL CAN BE FOUND  
ON REFERENCE DATA SHEETS 5B - 5I

REVISIONS		DESCRIPTION	BY	CHECKED	REVISIONS		DESCRIPTION	BY	CHECKED
NO.	DATE				NO.	DATE			


DRAWN BY : A.W.F.  
DATE : 08/14/17  
REVIEWED BY : P.H.R.  
DATE : 12/12/17  
APPROVED BY : B.A.H.  
DATE : 12/31/17

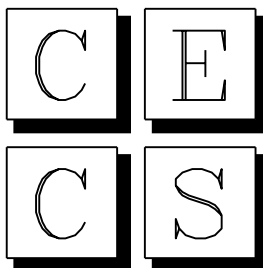


CIVIL ENGINEERING  
CONSULTING SERVICES, INC.

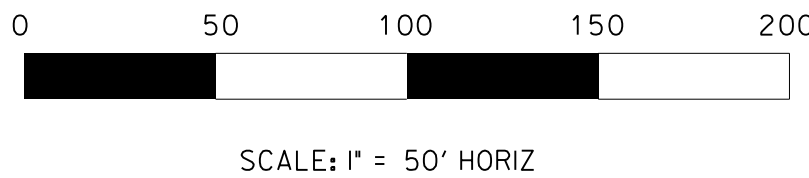

PRELIMINARY PLANS  
NOT FOR CONSTRUCTION

SOUTH CAROLINA DEPARTMENT OF TRANSPORTATION		
INTERSTATE 26 WIDENING		
PLAN SHEET STA. 785+00.00 TO STA. 800+00.00		


FED. RD. DIV. NO.	STATE	COUNTY	PROJECT ID	ROUTE NO.	SHEET NO.
3	S.C.	NEWBERRY RICKLAND LEXINGTON	P029208	I-26	21

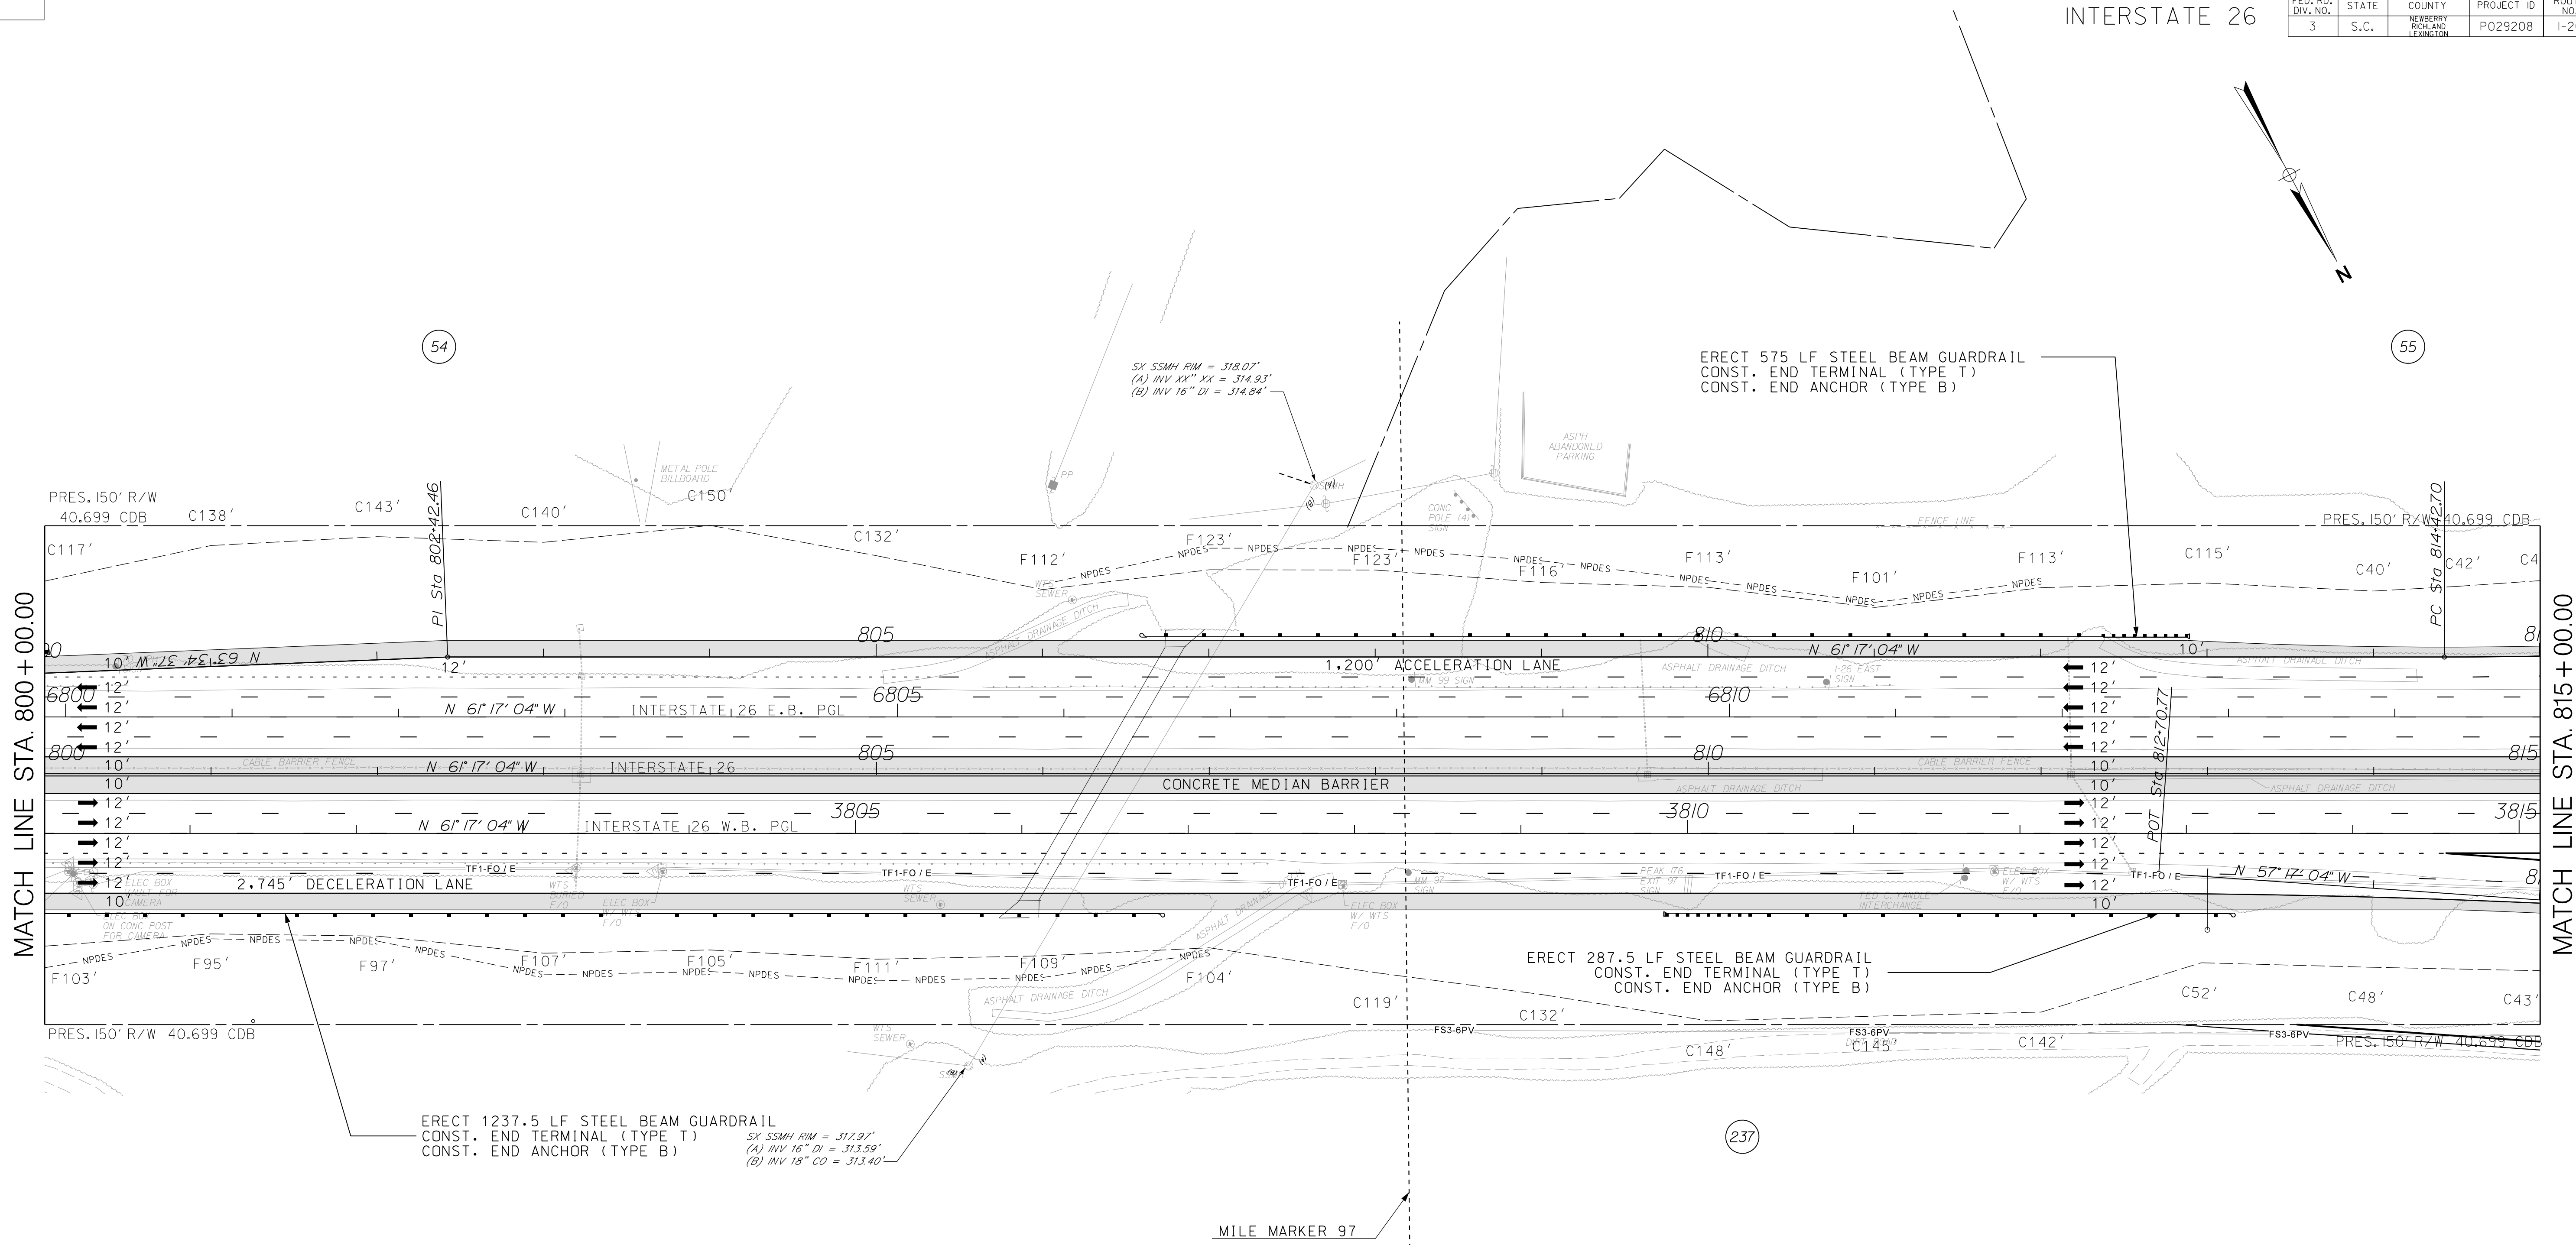


ALIGNMENT CONTROL CAN BE FOUND  
ON REFERENCE DATA SHEETS 5B - 5I

REVISIONS		DESCRIPTION	BY	CHECKED	REVISIONS		DESCRIPTION	BY	CHECKED
NO.	DATE				NO.	DATE			


DRAWN BY : A.W.F.  
DATE : 08/14/17  
REVIEWED BY : P.H.R.  
DATE : 12/12/17  
APPROVED BY : B.A.H.  
DATE : 12/31/17

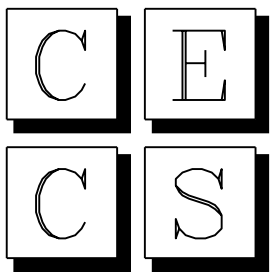

CIVIL ENGINEERING  
CONSULTING SERVICES, INC.

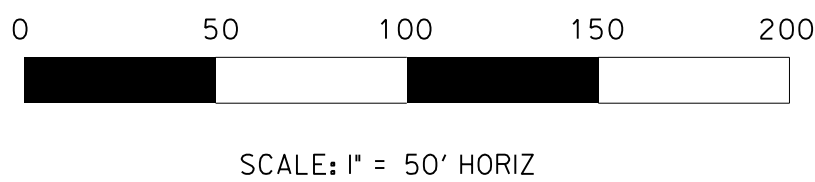


PRELIMINARY PLANS  
NOT FOR CONSTRUCTION

SOUTH CAROLINA DEPARTMENT OF TRANSPORTATION		 <small>South Carolina Department of Transportation</small>
INTERSTATE 26 WIDENING		
PLAN SHEET STA. 800+00.00 TO STA. 815+00.00		



--	--

 


DRAWN BY : A.W.F.  
DATE : 08/14/17

REVIEWED BY : P.H.R.  
DATE : 12/12/17

APPROVED BY : B.A.H.  
DATE : 12/31/17



SOUTH CAROLINA DEPARTMENT  
OF TRANSPORTATION




INTERSTATE 26 WIDENING

---

PLAN SHEET  
STA. 815+00.00 TO STA. 830+00.00

FED. RD. DIV. NO.	STATE	COUNTY	PROJECT ID	ROUTE NO.	SHEET NO.
3	S.C.	NEWBERRY RICKLAND LEXINGTON	P029208	I-26	23

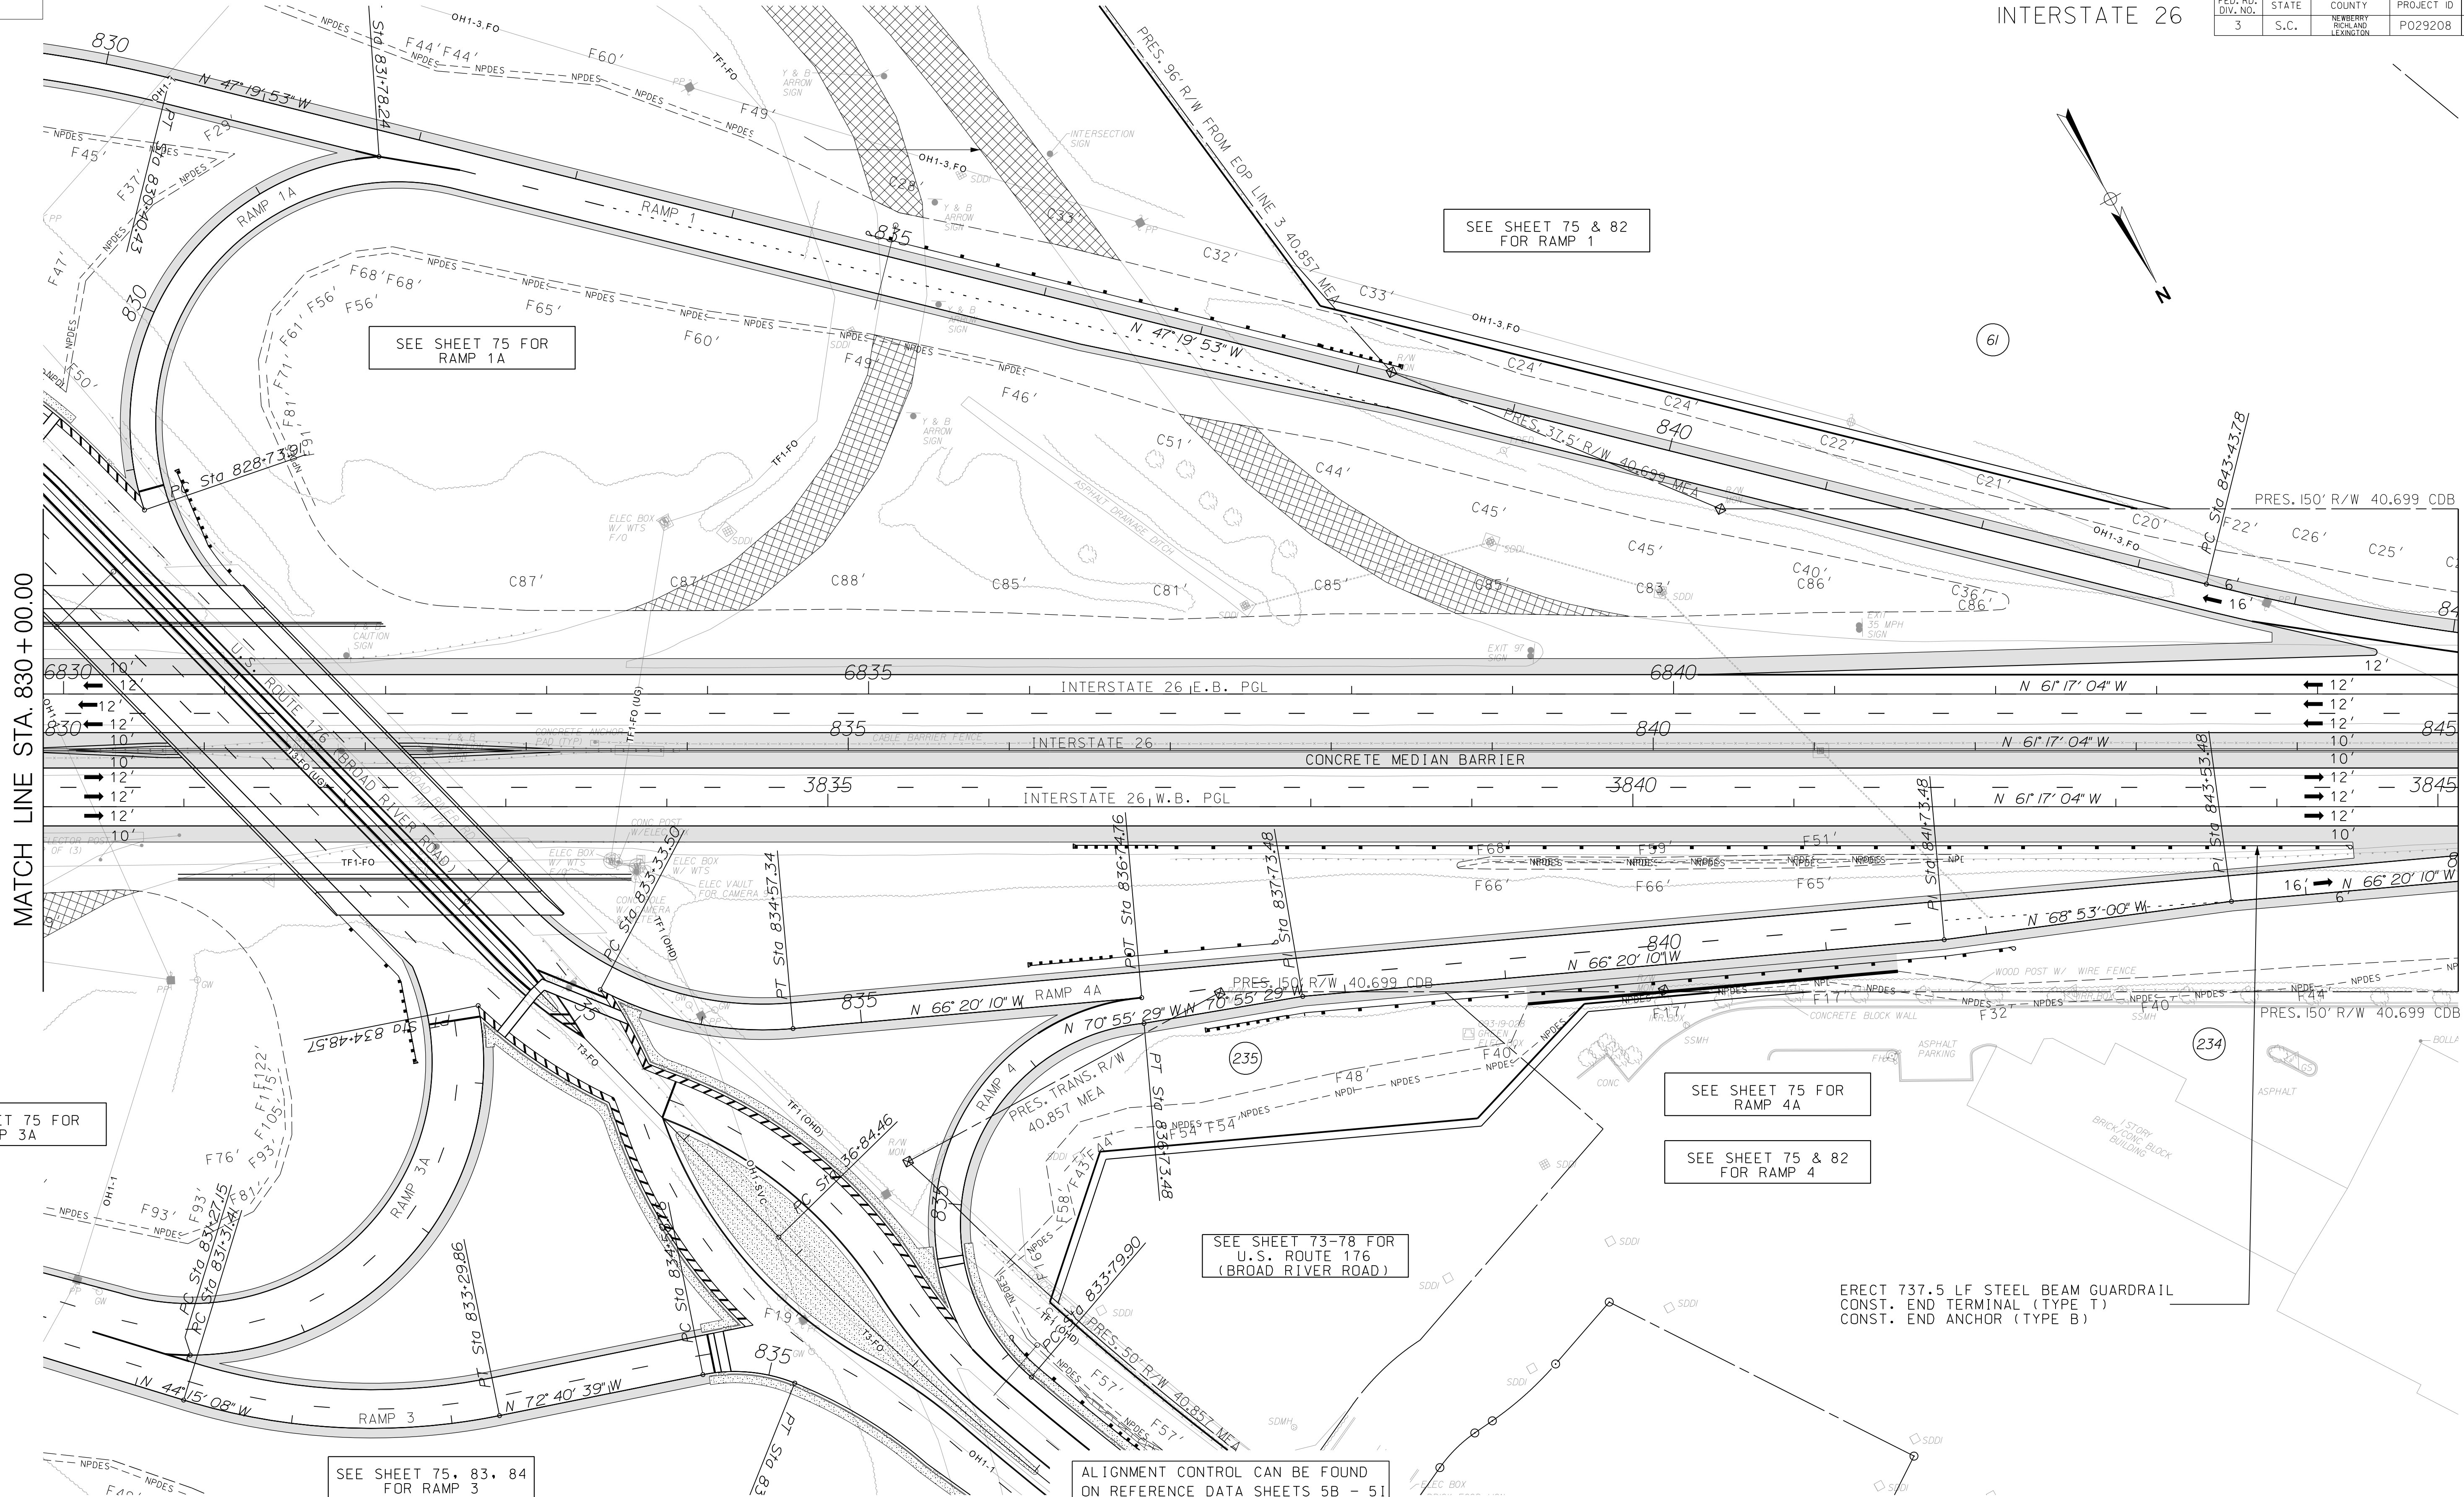

SEE SHEET 75 FOR RAMP 3A

SEE SHEET 75, 83, 84 FOR RAMP 3

SEE SHEET 75 & 82 FOR RAMP 1

SEE SHEET 75 FOR RAMP 4A

SEE SHEET 75 & 82 FOR RAMP 4

SEE SHEET 73-78 FOR U.S. ROUTE 176 (BROAD RIVER ROAD)


ERECT 737.5 LF STEEL BEAM GUARDRAIL CONST. END TERMINAL (TYPE T) CONST. END ANCHOR (TYPE B)

ALIGNMENT CONTROL CAN BE FOUND ON REFERENCE DATA SHEETS 5B - 5I

REVISIONS				REVISIONS			
NO.	DATE	DESCRIPTION	BY	CHECKED	NO.	DATE	DESCRIPTION

DRAWN BY : A.W.F.  
DATE : 08/14/17  
  
REVIEWED BY : P.H.R.  
DATE : 12/12/17  
  
APPROVED BY : B.A.H.  
DATE : 12/31/17

CIVIL ENGINEERING CONSULTING SERVICES, INC.

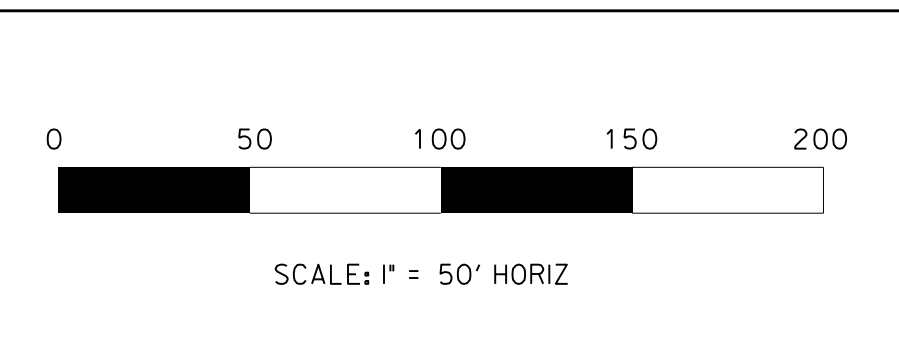

PRELIMINARY PLANS  
NOT FOR CONSTRUCTION


SOUTH CAROLINA DEPARTMENT OF TRANSPORTATION

INTERSTATE 26 WIDENING

PLAN SHEET  
STA. 830+00.00 TO STA. 845+00.00



FED. RD. DIV. NO.	STATE	COUNTY	PROJECT ID	ROUTE NO.	SHEET NO.
3	S.C.	NEWBERRY RICHLAND LEXINGTON	P029208	I-26	24

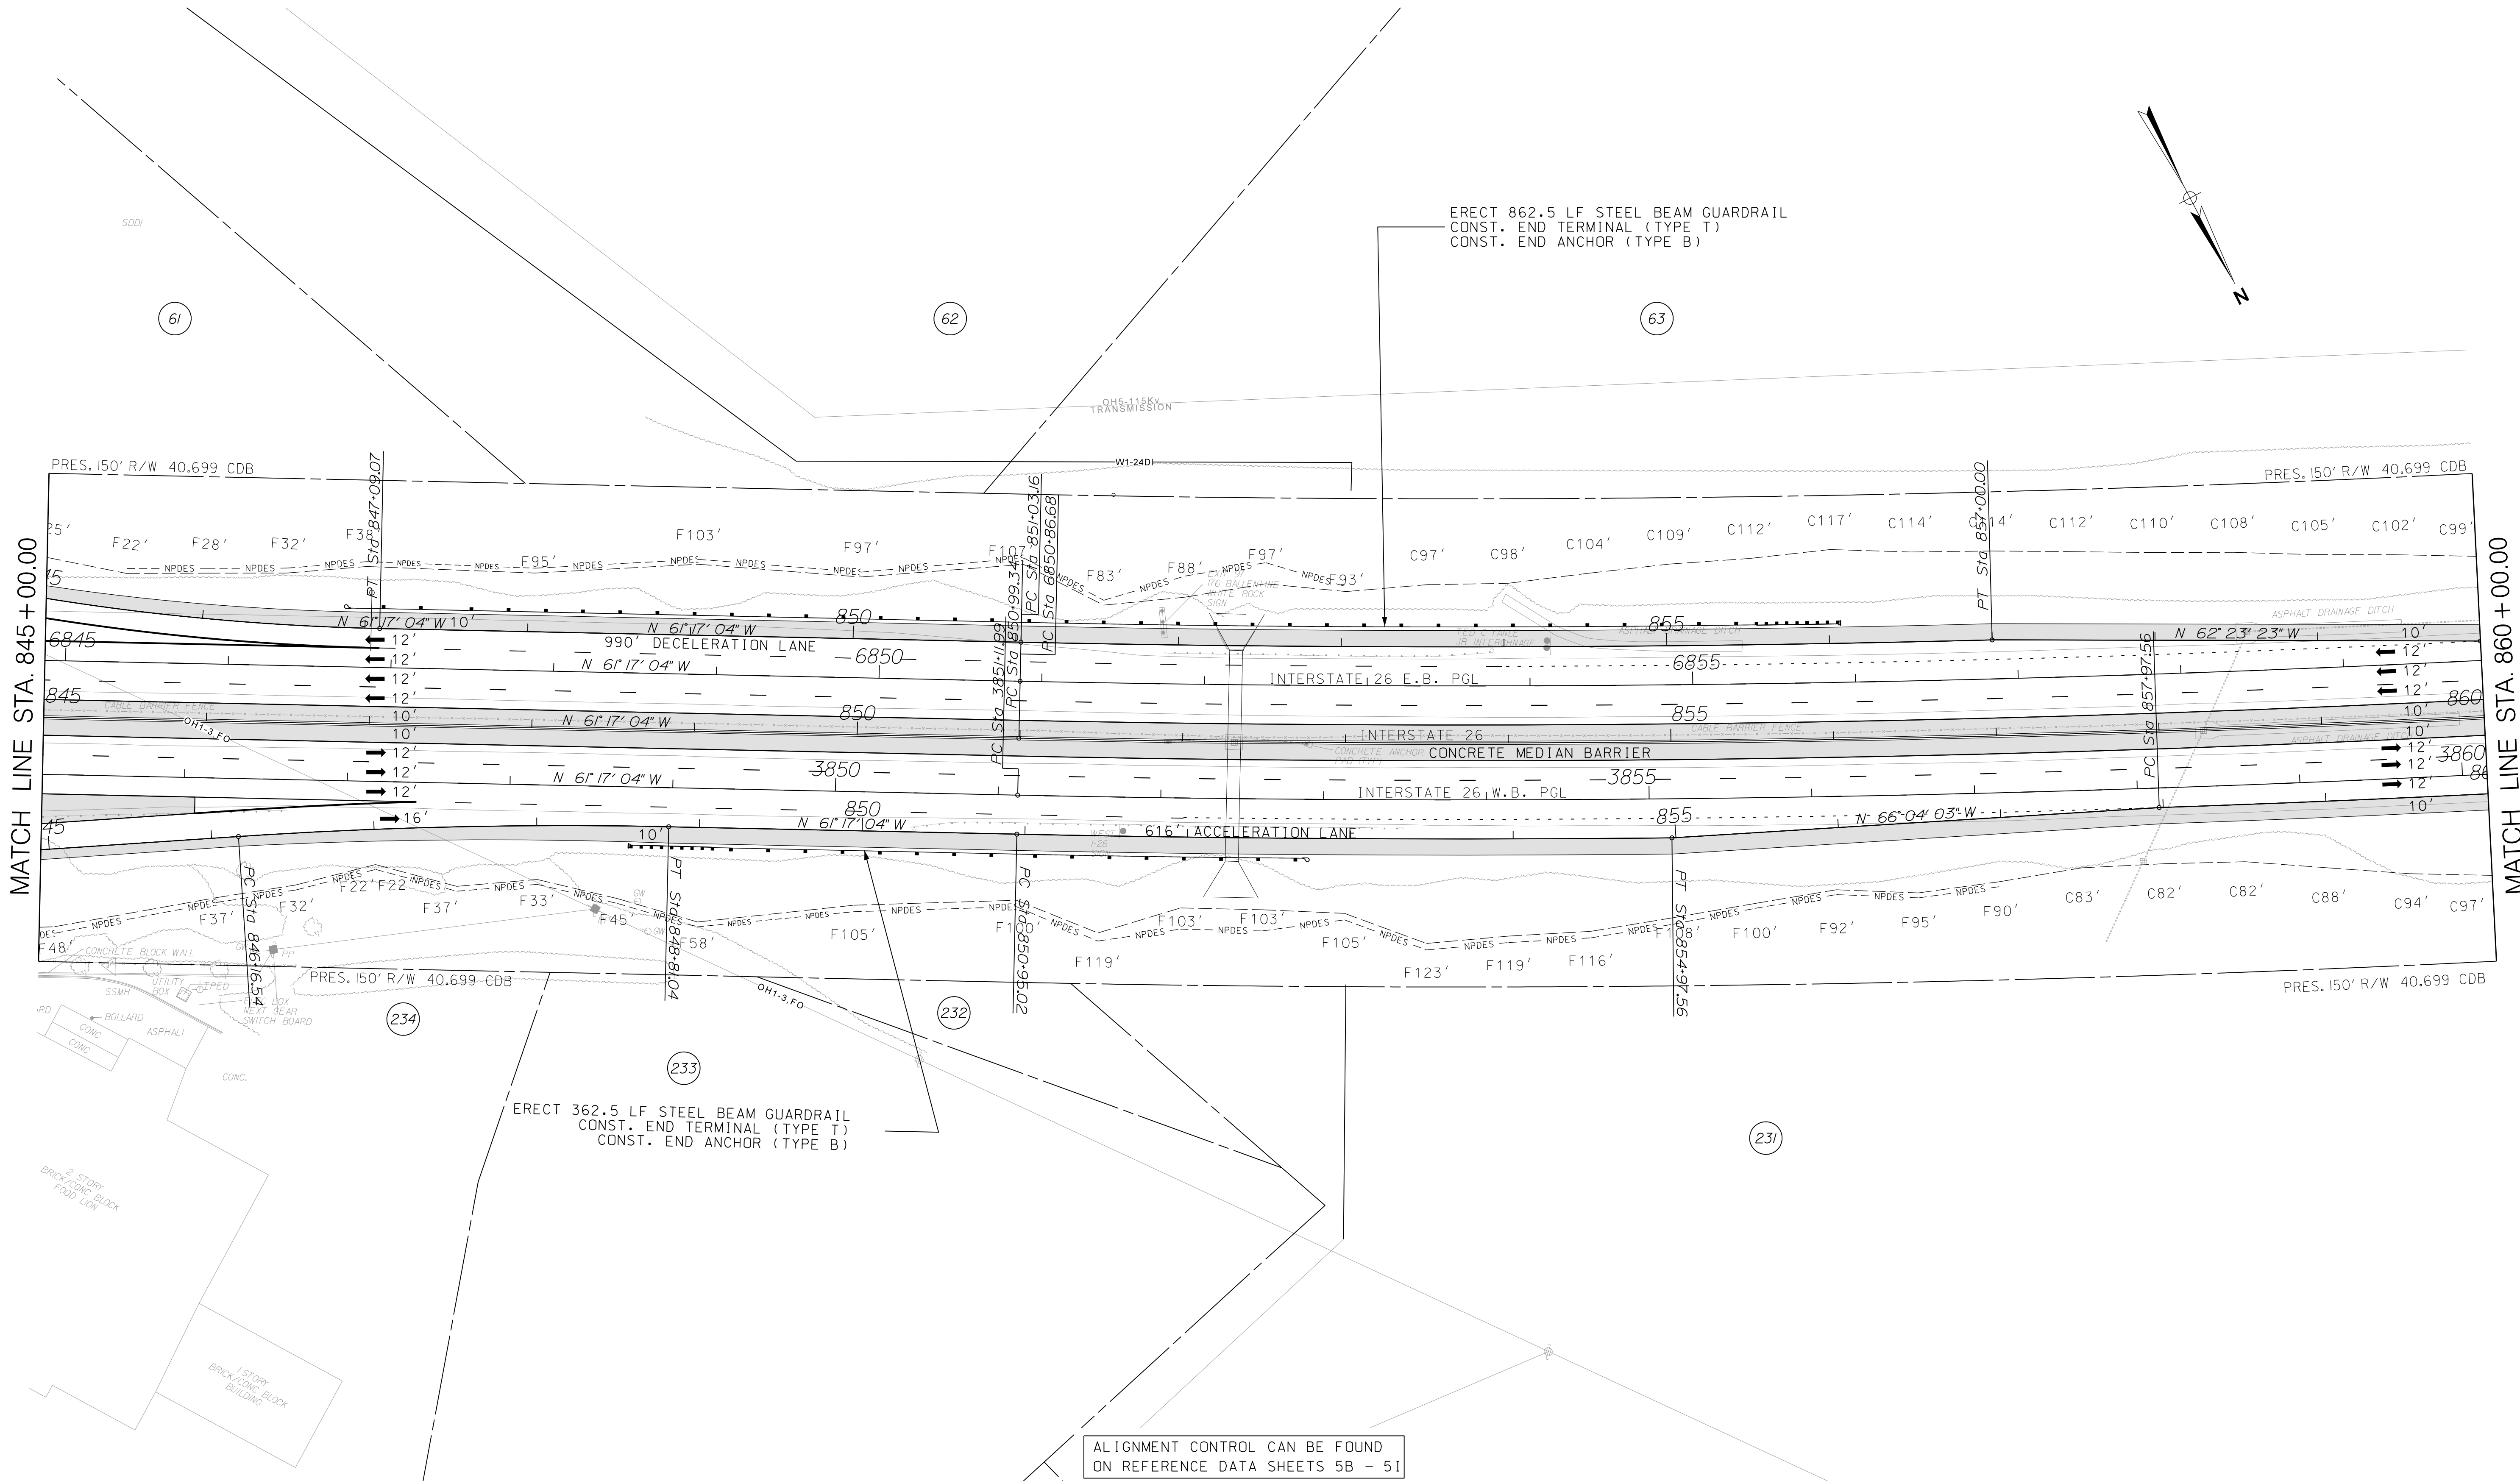


\$\$\$\$\$Spotting\$\$\$\$\$File name\$\$\$\$\$

REVISIONS					REVISIONS				
NO.	DATE	DESCRIPTION	BY	CHECKED	NO.	DATE	DESCRIPTION	BY	CHECKED


DRAWN BY : A.W.F.  
DATE : 08/14/17

REVIEWED BY : P.H.R.  
DATE : 12/12/17

APPROVED BY : B.A.H.  
DATE : 12/31/17

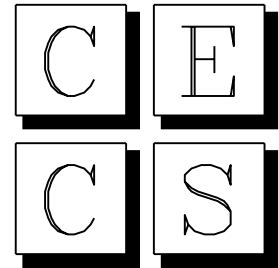


CIVIL ENGINEERING  
CONSULTING SERVICES, INC.

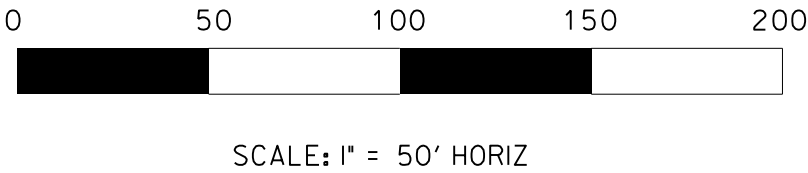

PRELIMINARY PLANS  
NOT FOR CONSTRUCTION



SOUTH CAROLINA DEPARTMENT  
OF TRANSPORTATION



INTERSTATE 26 WIDENING

PLAN SHEET  
STA. 845+00.00 TO STA. 860+00.00


FED. RD. DIV. NO.	STATE	COUNTY	PROJECT ID	ROUTE NO.	SHEET NO.
3	S.C.	NEWBERRY RICKLAND LEXINGTON	P029208	I-26	25

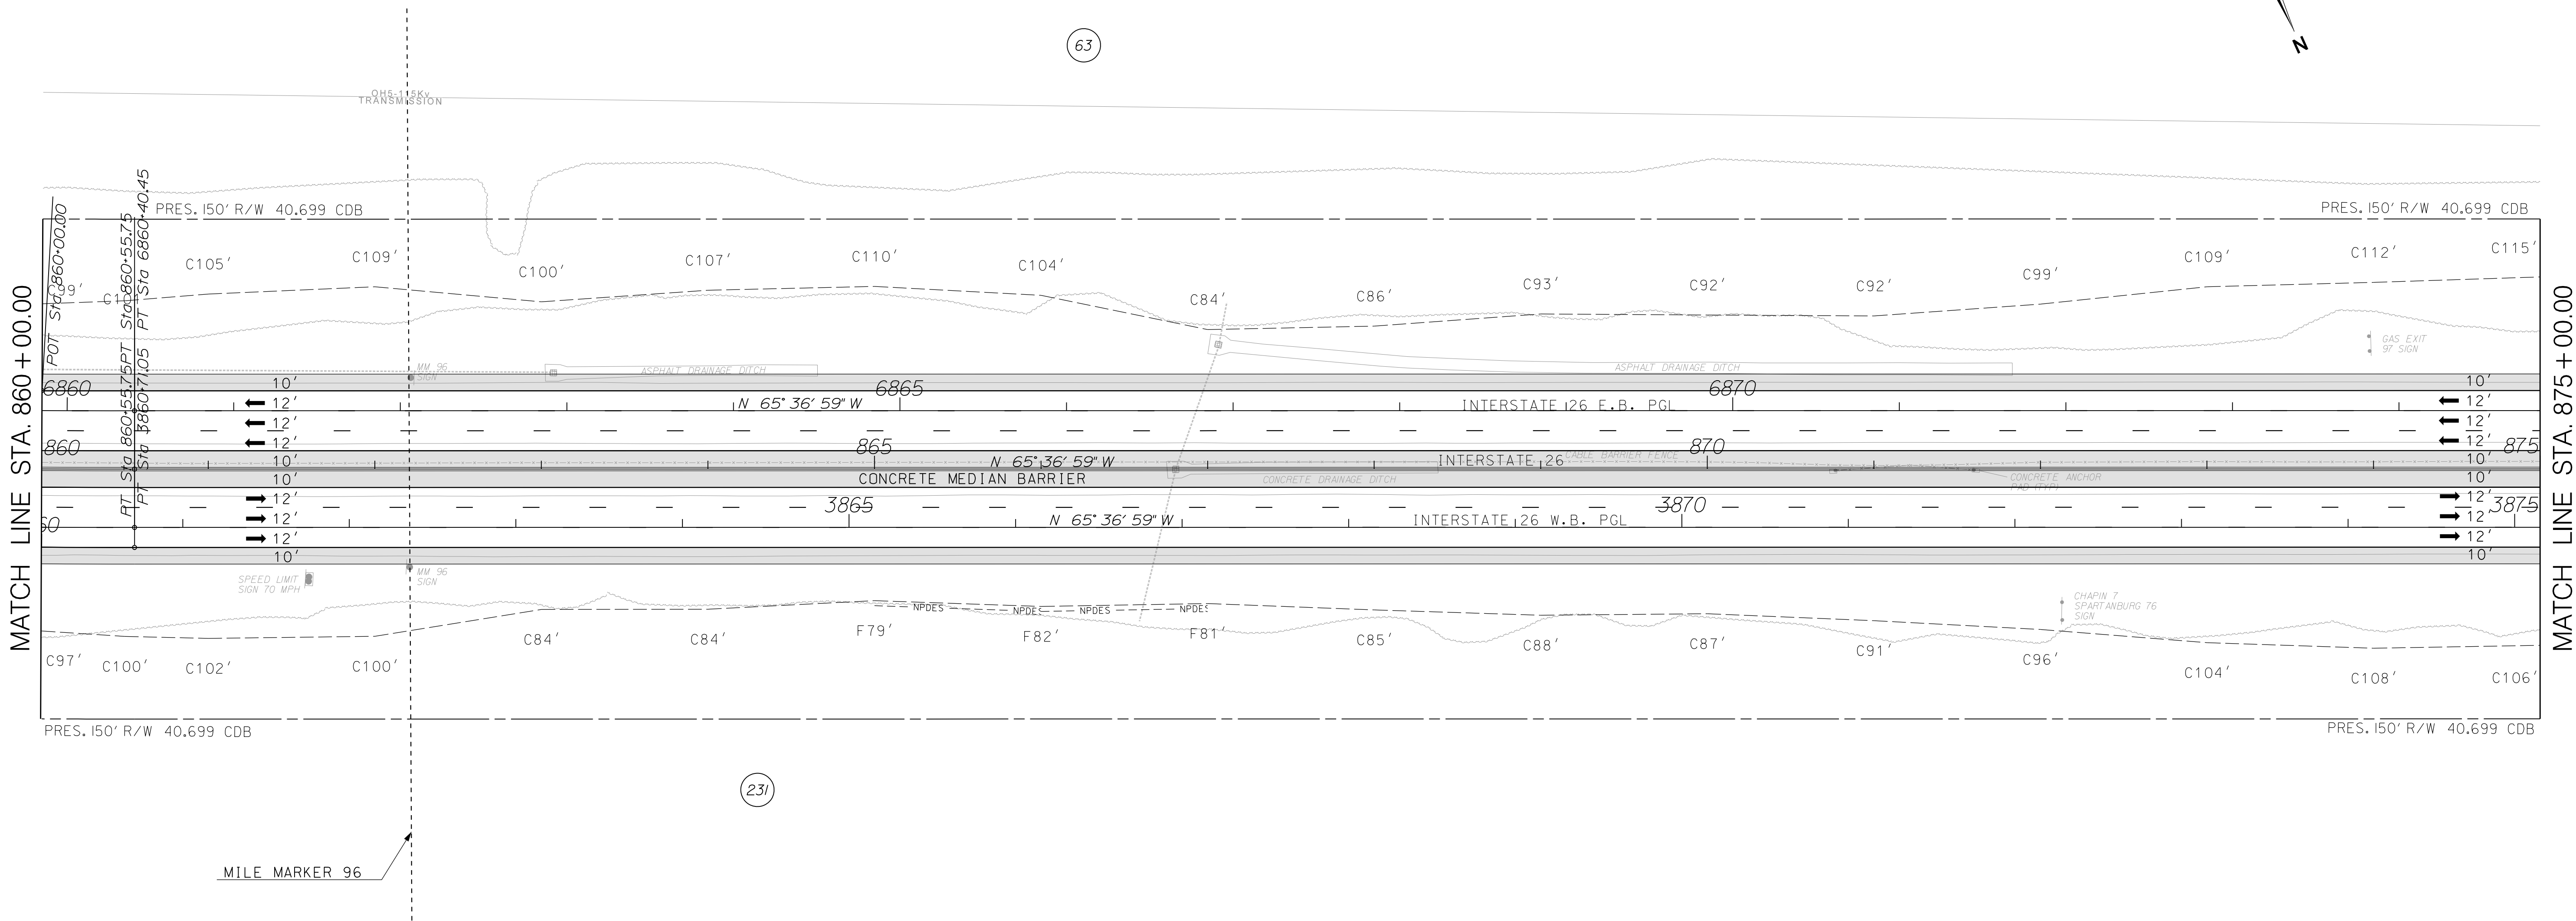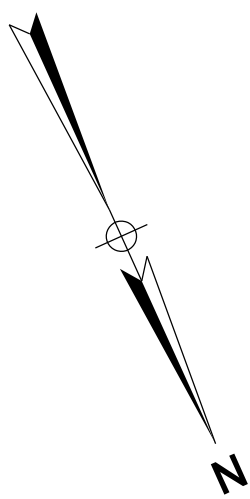


ALIGNMENT CONTROL CAN BE FOUND  
ON REFERENCE DATA SHEETS 5B - 5I

REVISIONS		DESCRIPTION	BY	CHECKED	REVISIONS		DESCRIPTION	BY	CHECKED
NO.	DATE				NO.	DATE			

DRAWN BY : A.W.F.  
DATE : 08/14/17  
  
REVIEWED BY : P.H.R.  
DATE : 12/12/17  
  
APPROVED BY : B.A.H.  
DATE : 12/31/17

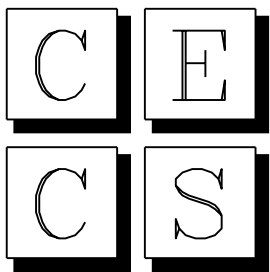

CIVIL ENGINEERING  
CONSULTING SERVICES, INC.

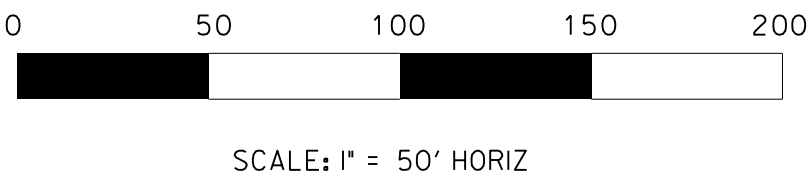

PRELIMINARY PLANS  
NOT FOR CONSTRUCTION


SOUTH CAROLINA DEPARTMENT OF TRANSPORTATION		
INTERSTATE 26 WIDENING		
PLAN SHEET STA. 860+00.00 TO STA. 875+00.00		



FED. RD. DIV. NO.	STATE	COUNTY	PROJECT ID	ROUTE NO.	SHEET NO.
3	S.C.	NEWBERRY RICHLAND LEXINGTON	P029208	I-26	26

MATCH LINE STA. 875 + 00.00

MATCH LINE STA. 890 + 00.00

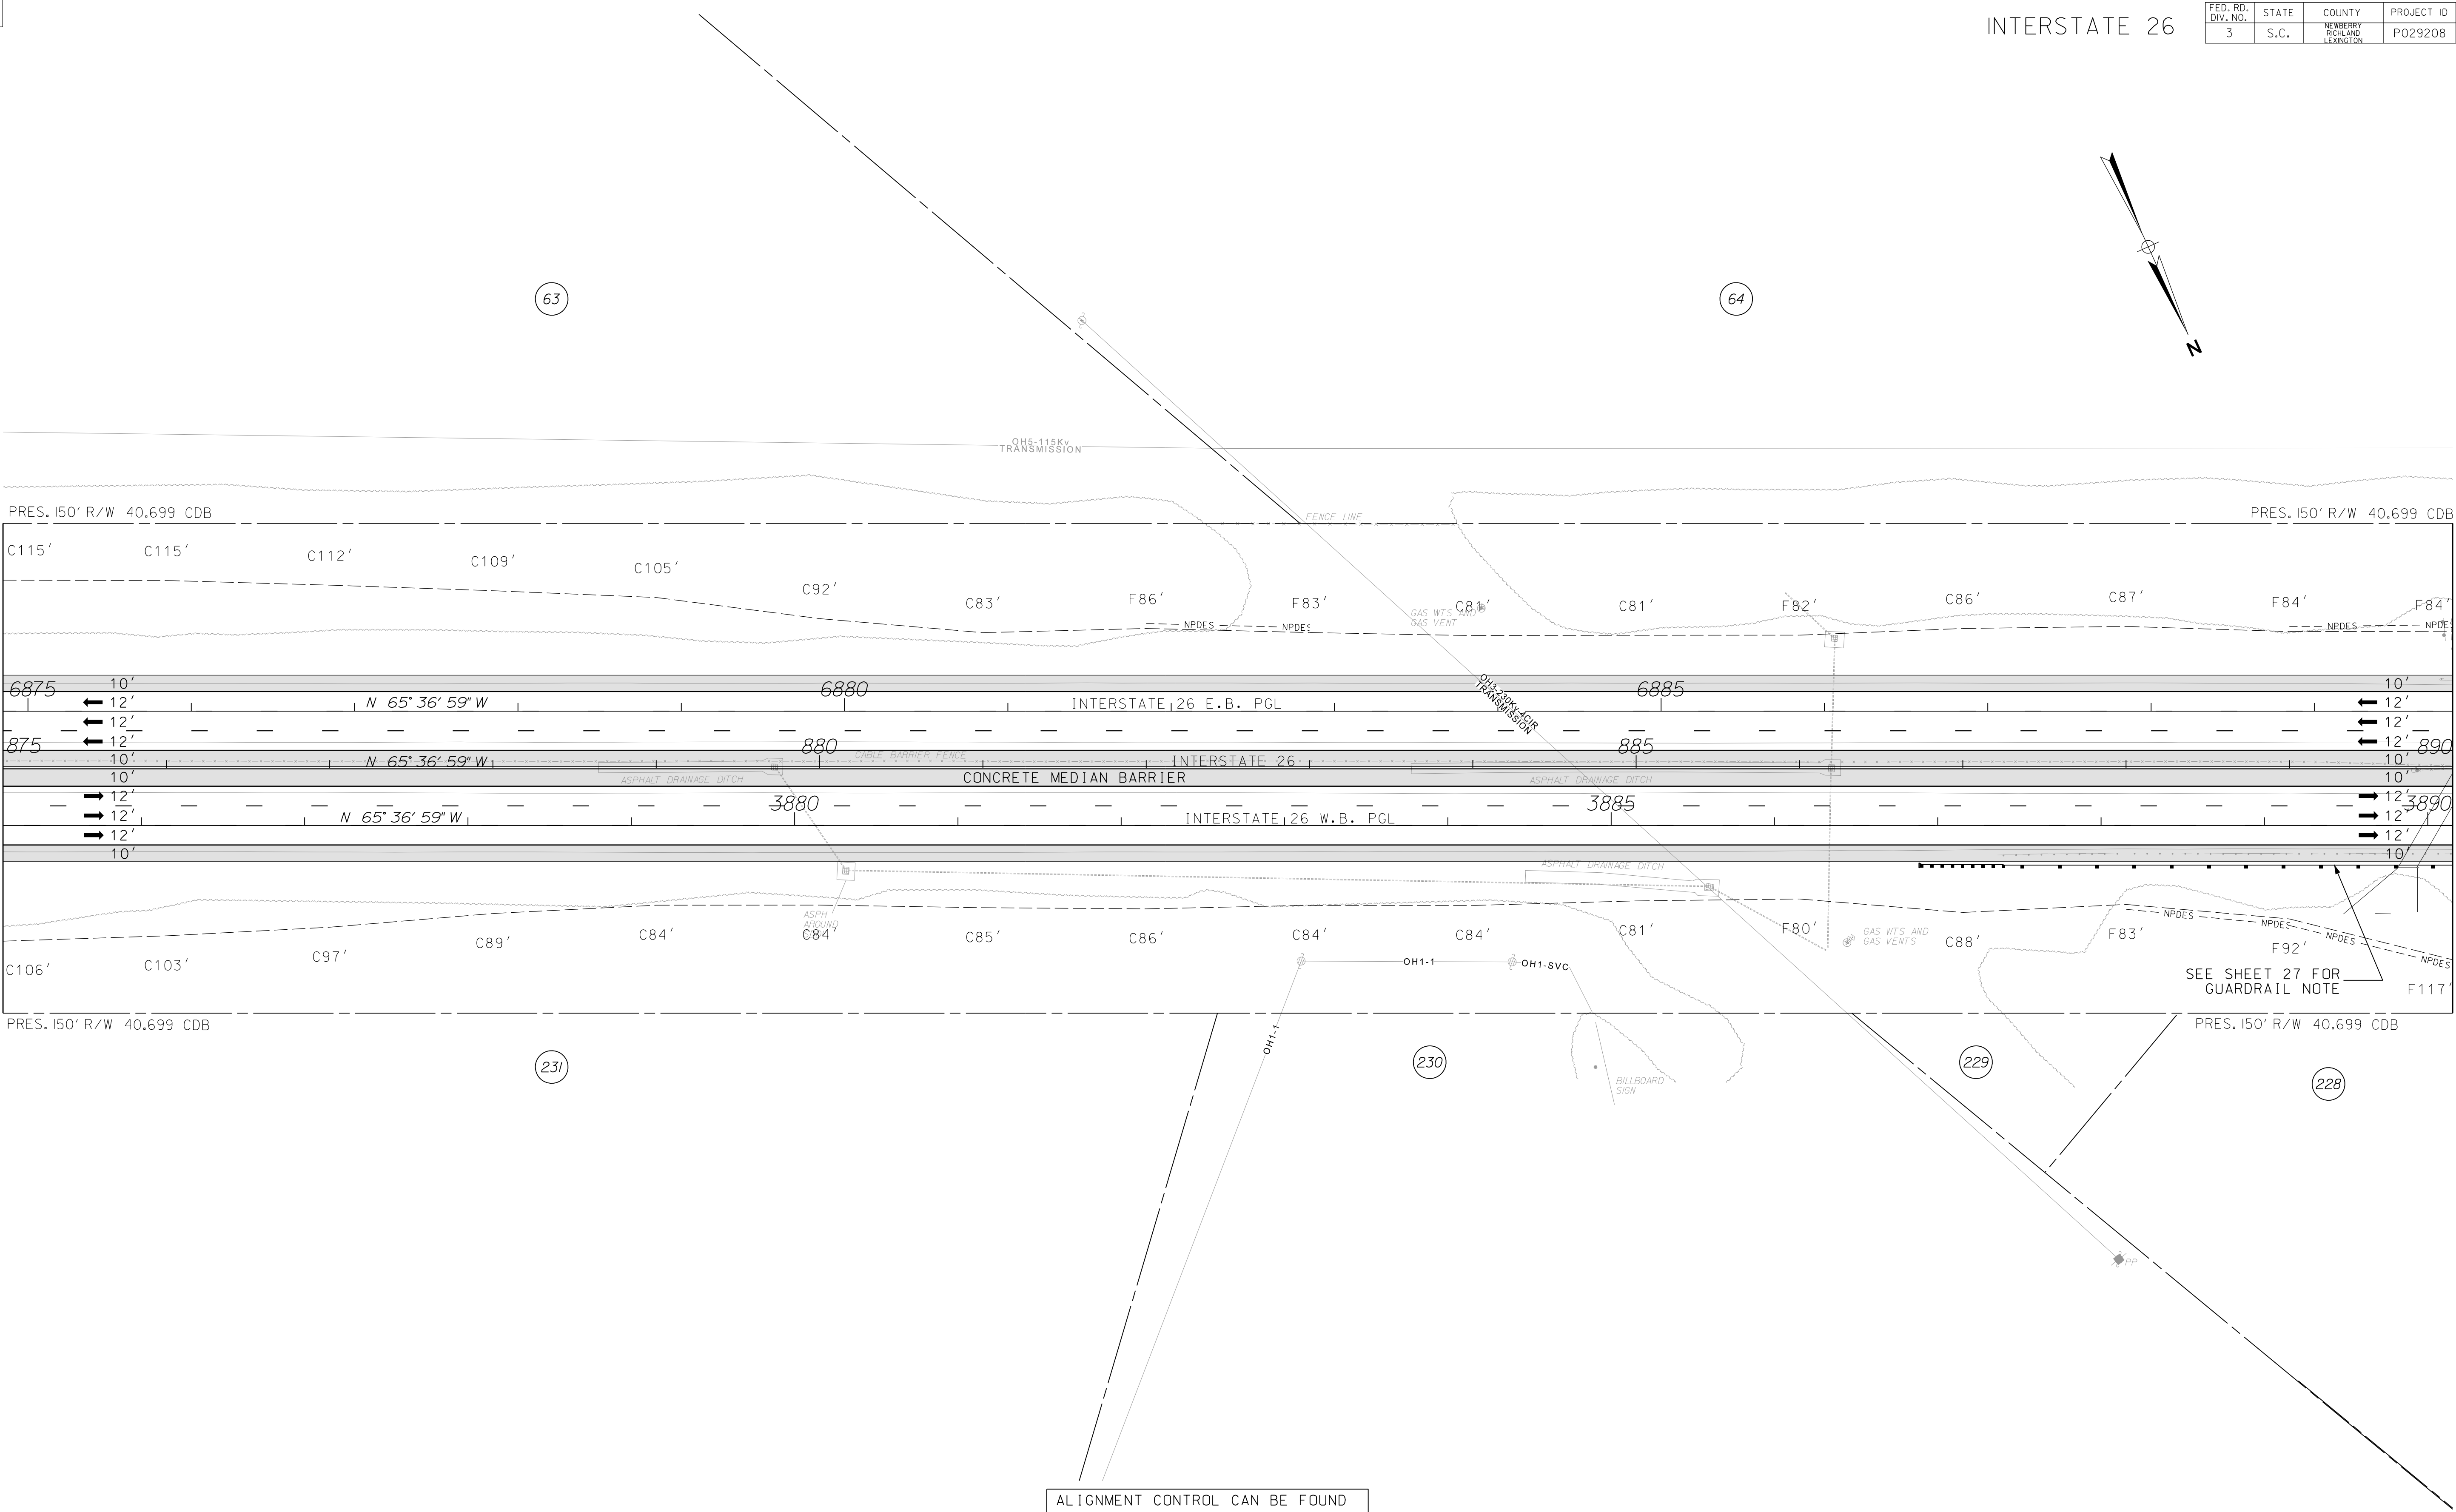


ALIGNMENT CONTROL CAN BE FOUND  
ON REFERENCE DATA SHEETS 5B - 5I


\$\$\$\$\$D:\projects\interstate26\plan\interstate26.pld\$\$\$\$\$

REVISIONS		DESCRIPTION	BY	CHECKED	REVISIONS		DESCRIPTION	BY	CHECKED
NO.	DATE				NO.	DATE			

DRAWN BY : A.W.F.  
DATE : 08/14/17  
  
REVIEWED BY : P.H.R.  
DATE : 12/12/17  
  
APPROVED BY : B.A.H.  
DATE : 12/31/17

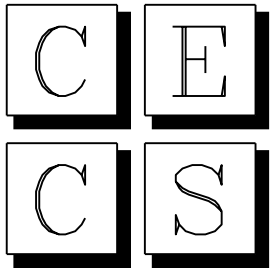


CIVIL ENGINEERING  
CONSULTING SERVICES, INC.

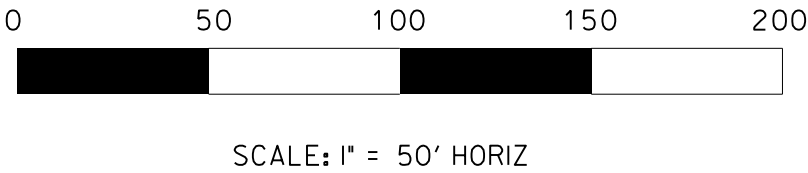

PRELIMINARY PLANS  
NOT FOR CONSTRUCTION


SOUTH CAROLINA DEPARTMENT  
OF TRANSPORTATION



INTERSTATE 26 WIDENING

PLAN SHEET  
STA. 875+00.00 TO STA. 890+00.00

FED. RD. DIV. NO.	STATE	COUNTY	PROJECT ID	ROUTE NO.	SHEET NO.
3	S.C.	NEWBERRY RICKLAND LEXINGTON	P029208	I-26	27

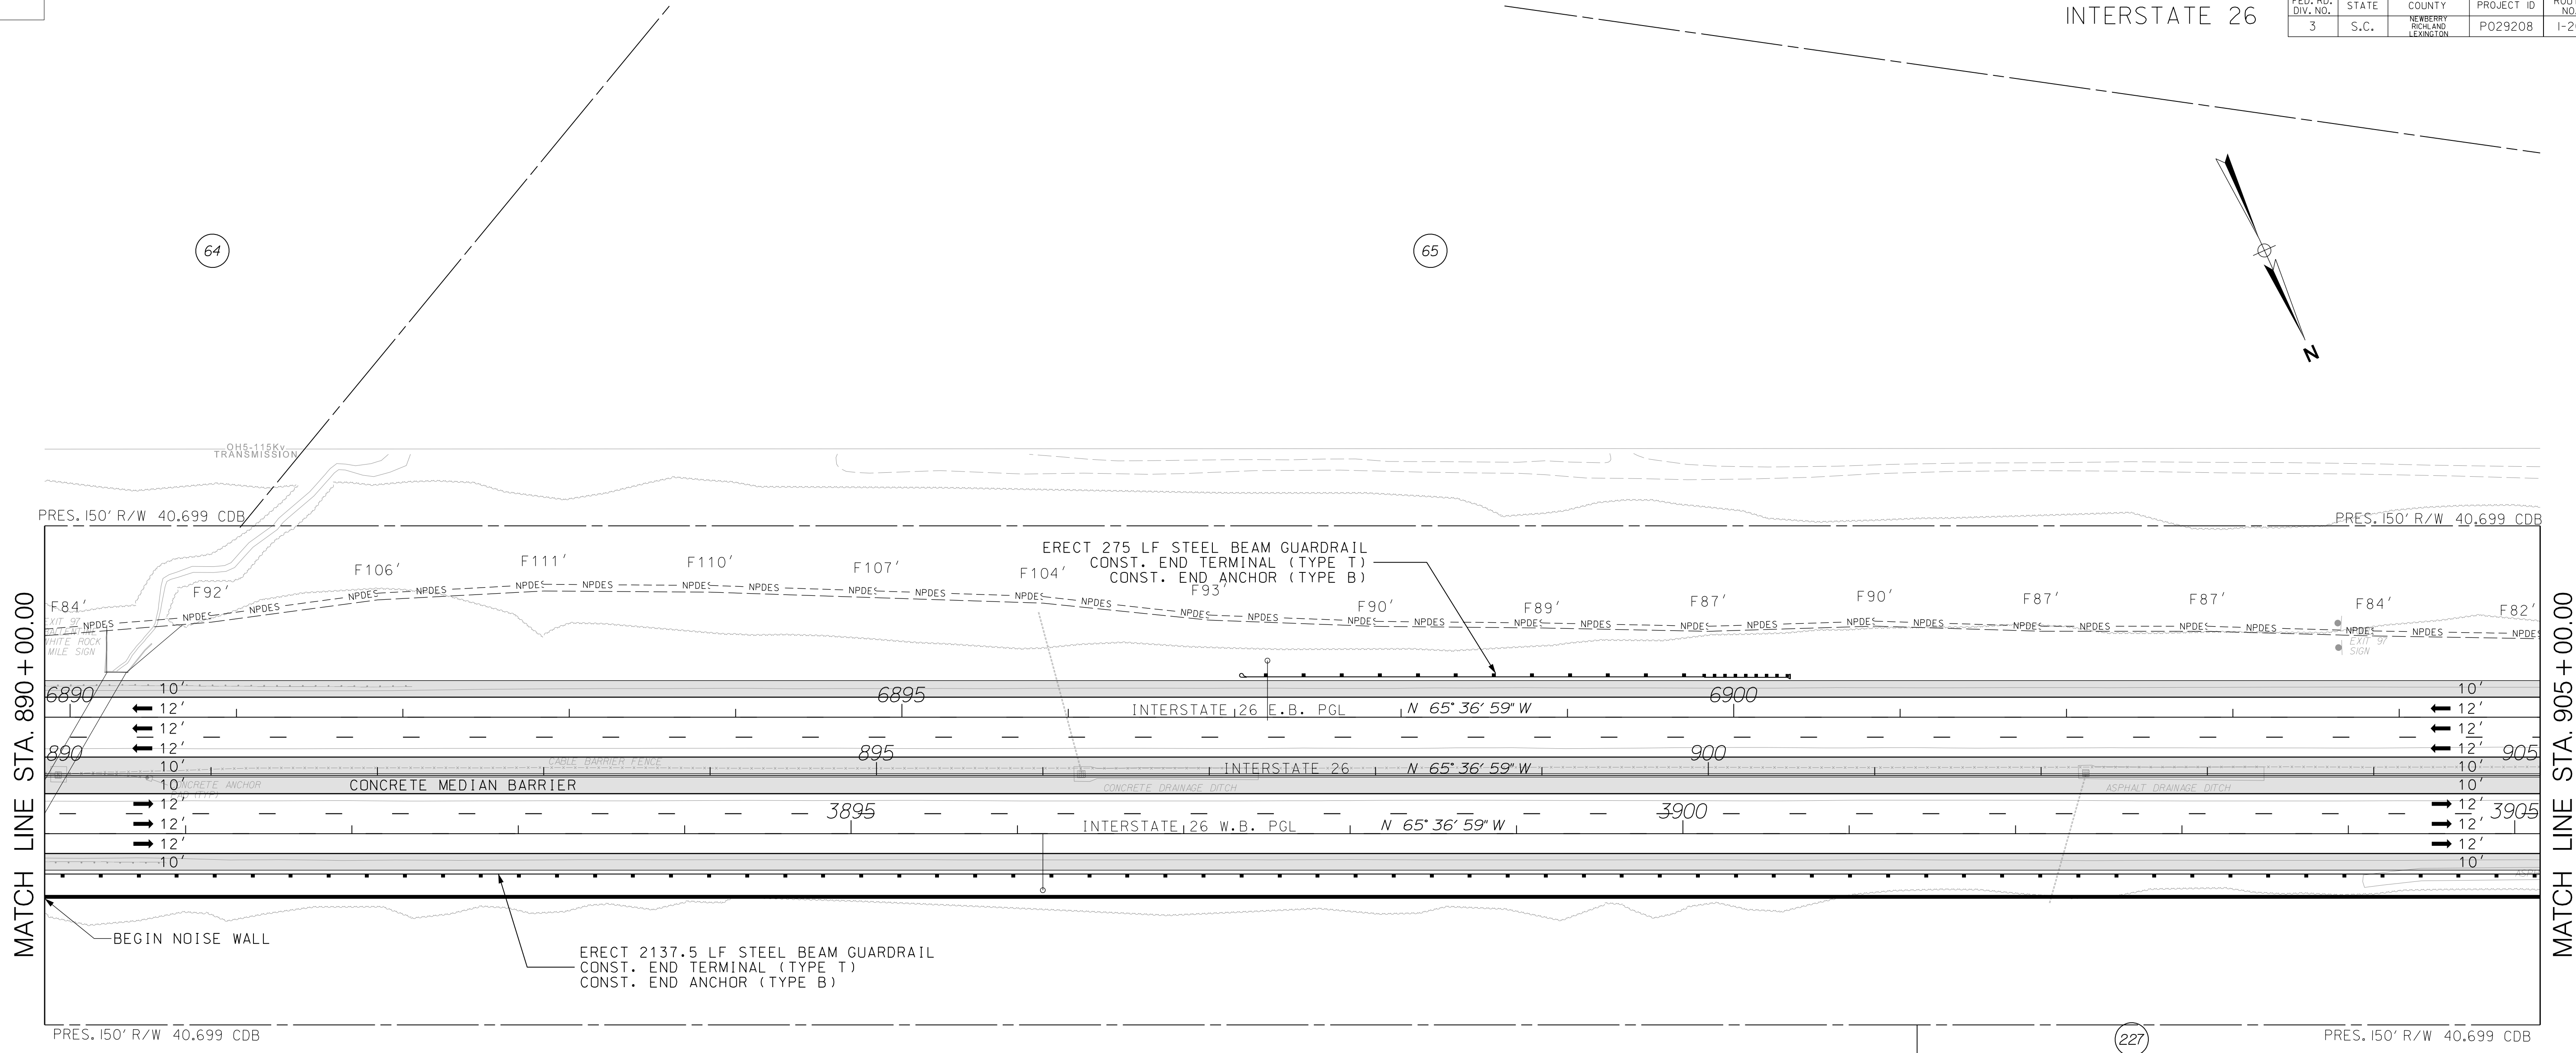


MATCH LINE STA. 890 + 00.00

MATCH LINE STA. 905 + 00.00


ALIGNMENT CONTROL CAN BE FOUND  
ON REFERENCE DATA SHEETS 5B - 5I

REVISIONS		DESCRIPTION	BY	CHECKED	REVISIONS		DESCRIPTION	BY	CHECKED
NO.	DATE				NO.	DATE			

DRAWN BY : A.W.F.  
DATE : 08/14/17  
  
REVIEWED BY : P.H.R.  
DATE : 12/12/17  
  
APPROVED BY : B.A.H.  
DATE : 12/31/17

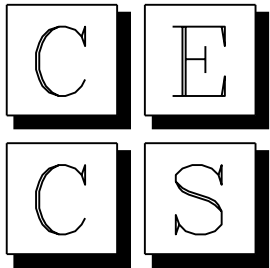


CIVIL ENGINEERING  
CONSULTING SERVICES, INC.

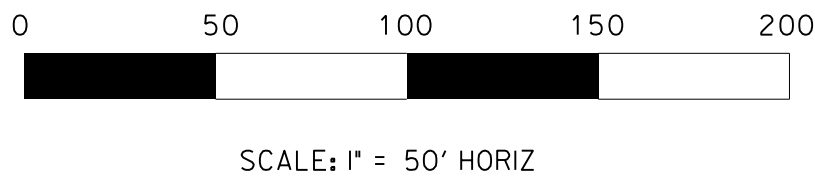

PRELIMINARY PLANS  
NOT FOR CONSTRUCTION

SOUTH CAROLINA DEPARTMENT  
OF TRANSPORTATION




INTERSTATE 26 WIDENING

PLAN SHEET  
STA. 890+00.00 TO STA. 905+00.00



FED. RD. DIV. NO.	STATE	COUNTY	PROJECT ID	ROUTE NO.	SHEET NO.
3	S.C.	NEWBERRY RICKLAND LEXINGTON	P029208	I-26	29

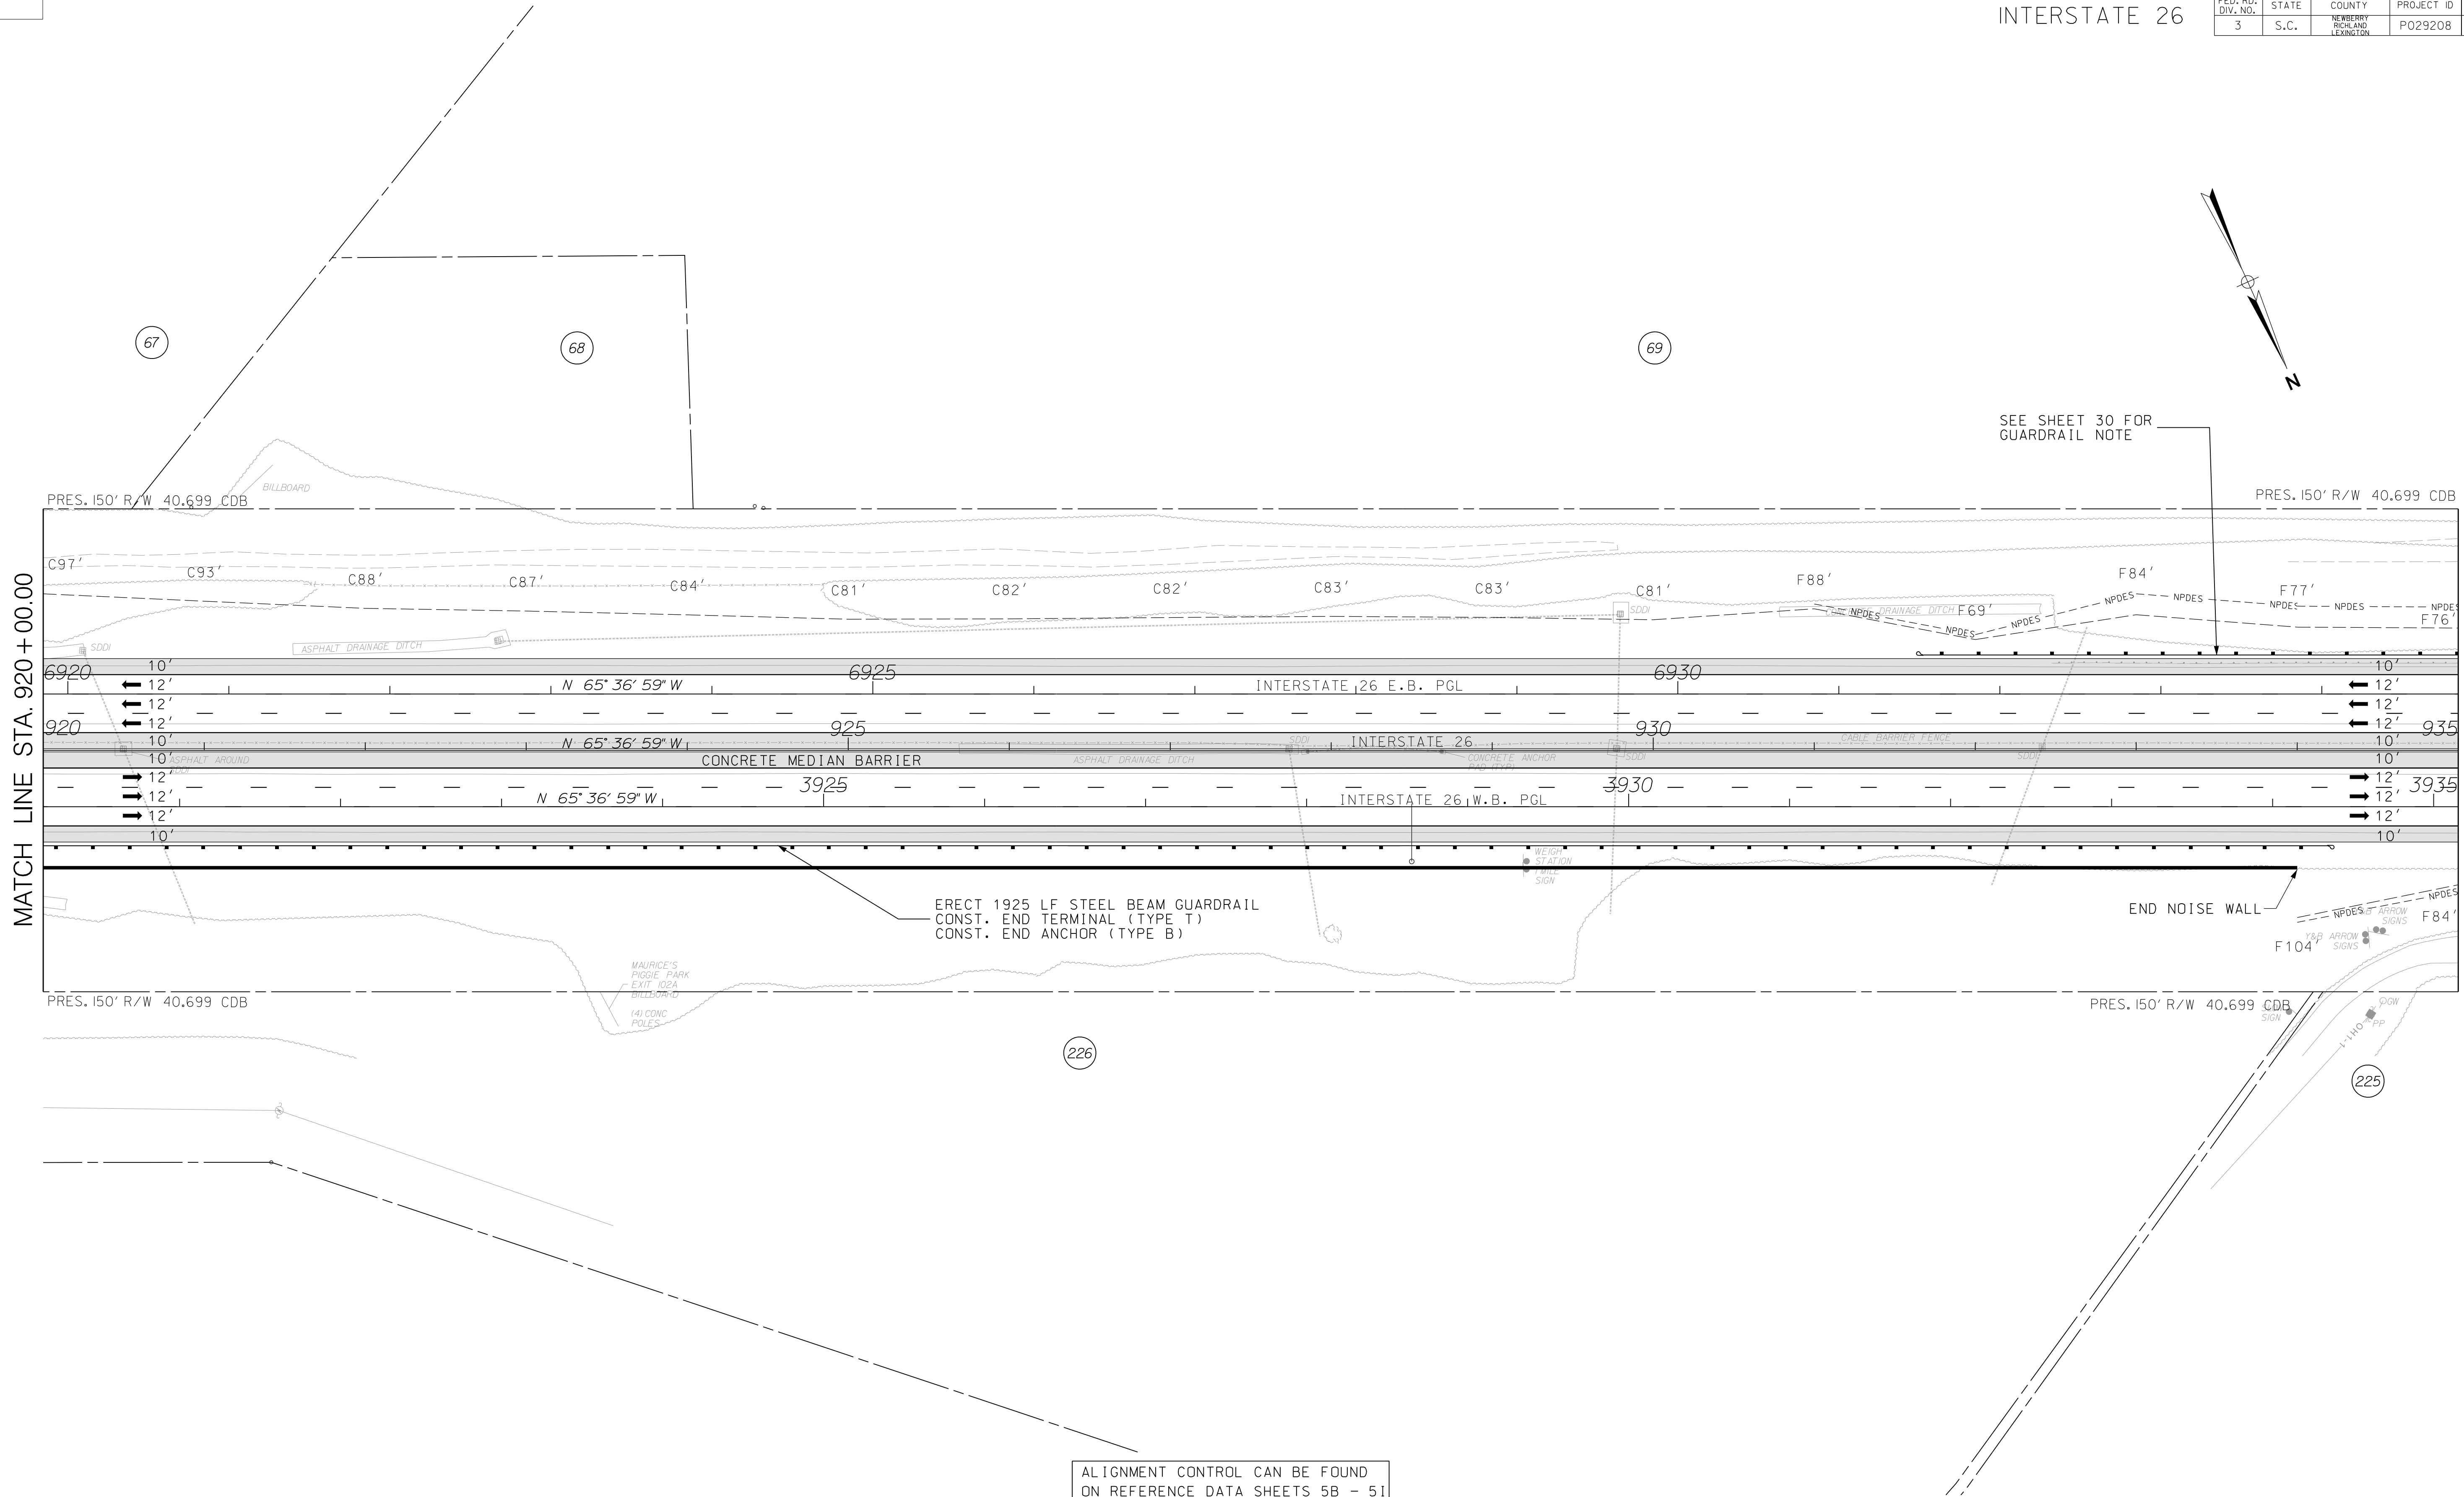


ALIGNMENT CONTROL CAN BE FOUND  
ON REFERENCE DATA SHEETS 5B - 5I


\$\$\$\$\$Scdot\$\$\$\$\$FileName\$\$\$\$\$

REVISIONS		DESCRIPTION	BY	CHECKED	REVISIONS		DESCRIPTION	BY	CHECKED
NO.	DATE				NO.	DATE			


DRAWN BY : A.W.F.  
DATE : 08/14/17  
  
REVIEWED BY : P.H.R.  
DATE : 12/12/17  
  
APPROVED BY : B.A.H.  
DATE : 12/31/17

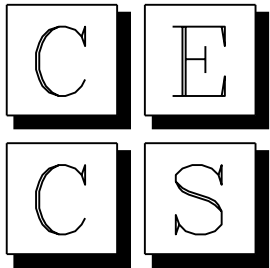

CIVIL ENGINEERING  
CONSULTING SERVICES, INC.

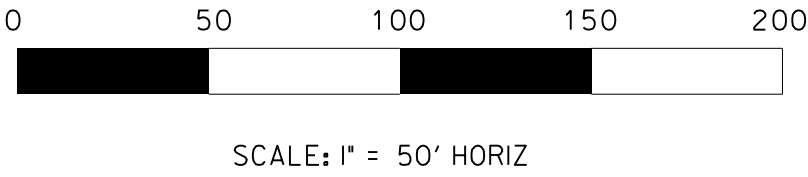

PRELIMINARY PLANS  
NOT FOR CONSTRUCTION

SOUTH CAROLINA DEPARTMENT OF TRANSPORTATION		
INTERSTATE 26 WIDENING		
PLAN SHEET STA. 920+00.00 TO STA. 935+00.00		



FED. RD. DIV. NO.	STATE	COUNTY	PROJECT ID	ROUTE NO.	SHEET NO.
3	S.C.	NEWBERRY RICHLAND LEXINGTON	P029208	I-26	30

INTERSTATE 26

SEE SHEET 88 FOR  
S-40-2900  
(STONE HILL ROAD)

SEE SHEET 88 FOR  
S-40-2899  
(BOOKIE RICHARDSON ROAD)

SEE SHEET 85-87 FOR  
S-40-234  
(MOUNT VERNON CHURCH ROAD)

ALIGNMENT CONTROL CAN BE FOUND  
ON REFERENCE DATA SHEETS 5B - 5I

ERECT 862.5 LF STEEL BEAM GUARDRAIL  
CONST. END TERMINAL (TYPE T)  
CONST. END ANCHOR (TYPE B)

MATCH LINE STA. 935 + 00.00


MATCH LINE STA. 950 + 00.00

REVISIONS		DESCRIPTION	BY	CHECKED	REVISIONS		DESCRIPTION	BY	CHECKED
NO.	DATE				NO.	DATE			


DRAWN BY : A.W.F.  
DATE : 08/14/17

REVIEWED BY : P.H.R.  
DATE : 12/12/17

APPROVED BY : B.A.H.  
DATE : 12/31/17

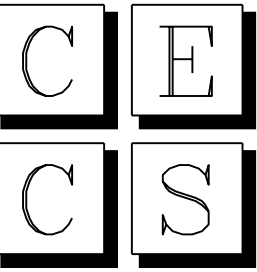

CIVIL ENGINEERING  
CONSULTING SERVICES, INC.

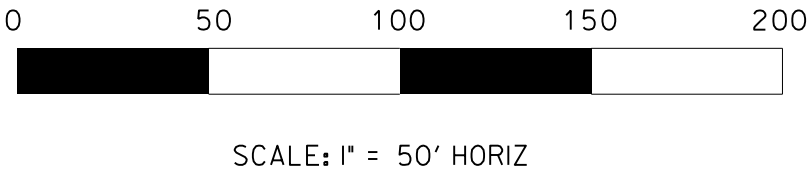

PRELIMINARY PLANS  
NOT FOR CONSTRUCTION

SOUTH CAROLINA DEPARTMENT  
OF TRANSPORTATION




INTERSTATE 26 WIDENING

PLAN SHEET  
STA. 935+00.00 TO STA. 950+00.00

FED. RD. DIV. NO.	STATE	COUNTY	PROJECT ID	ROUTE NO.	SHEET NO.
3	S.C.	NEWBERRY RICHLAND LEXINGTON	P029208	I-26	31

MATCH LINE STA. 950 + 00.00


MATCH LINE STA. 965 + 00.00

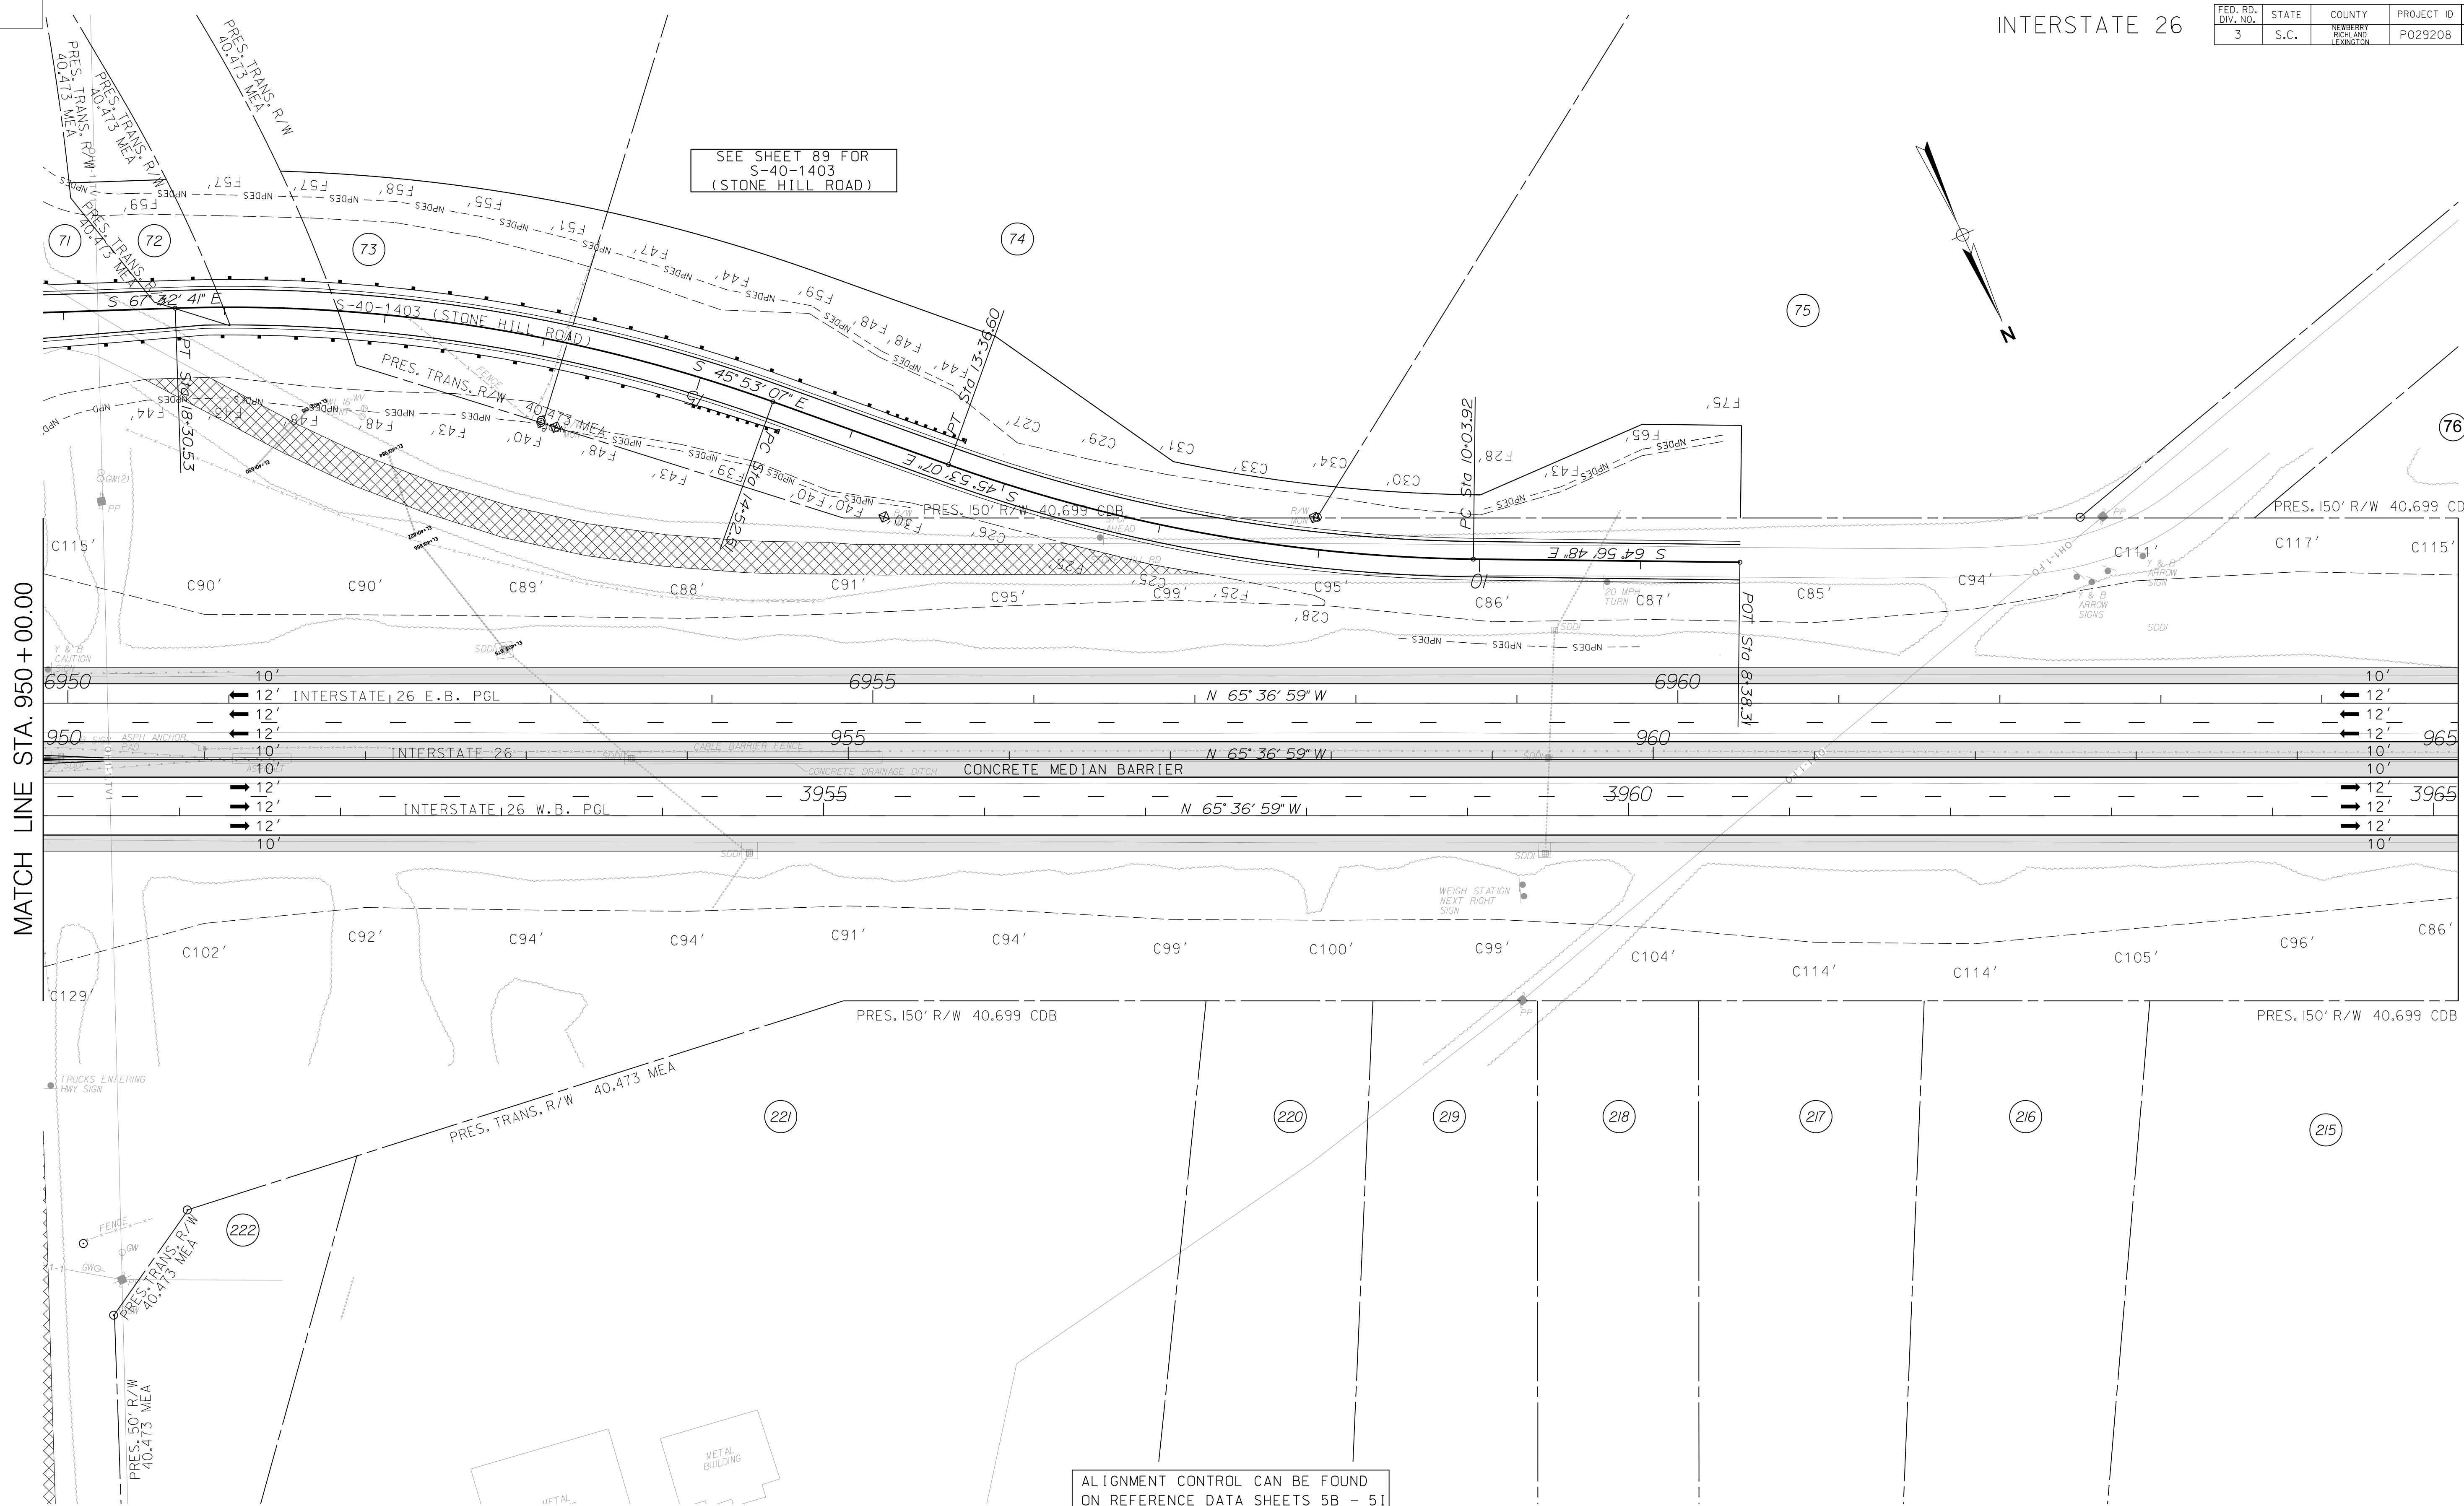


\$\$\$\$\$Spotting\$\$\$\$\$Filename\$\$\$\$\$

REVISIONS		DESCRIPTION	BY	CHECKED	REVISIONS		DESCRIPTION	BY	CHECKED
NO.	DATE				NO.	DATE			


DRAWN BY : A.W.F.  
DATE : 08/14/17  
  
REVIEWED BY : P.H.R.  
DATE : 12/12/17  
  
APPROVED BY : B.A.H.  
DATE : 12/31/17

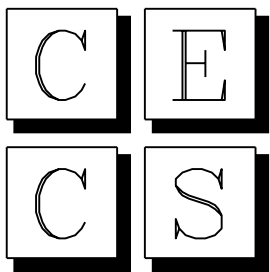


CIVIL ENGINEERING  
CONSULTING SERVICES, INC.

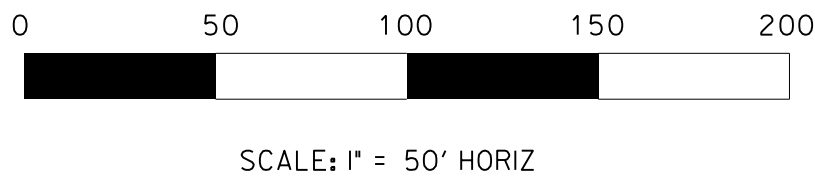

PRELIMINARY PLANS  
NOT FOR CONSTRUCTION

SOUTH CAROLINA DEPARTMENT OF TRANSPORTATION		 <small>South Carolina Department of Transportation</small>
INTERSTATE 26 WIDENING		
PLAN SHEET STA. 950+00.00 TO STA. 965+00.00		

FED. RD. DIV. NO.	STATE	COUNTY	PROJECT ID	ROUTE NO.	SHEET NO.
3	S.C.	NEWBERRY RICKLAND LEXINGTON	P029208	I-26	32

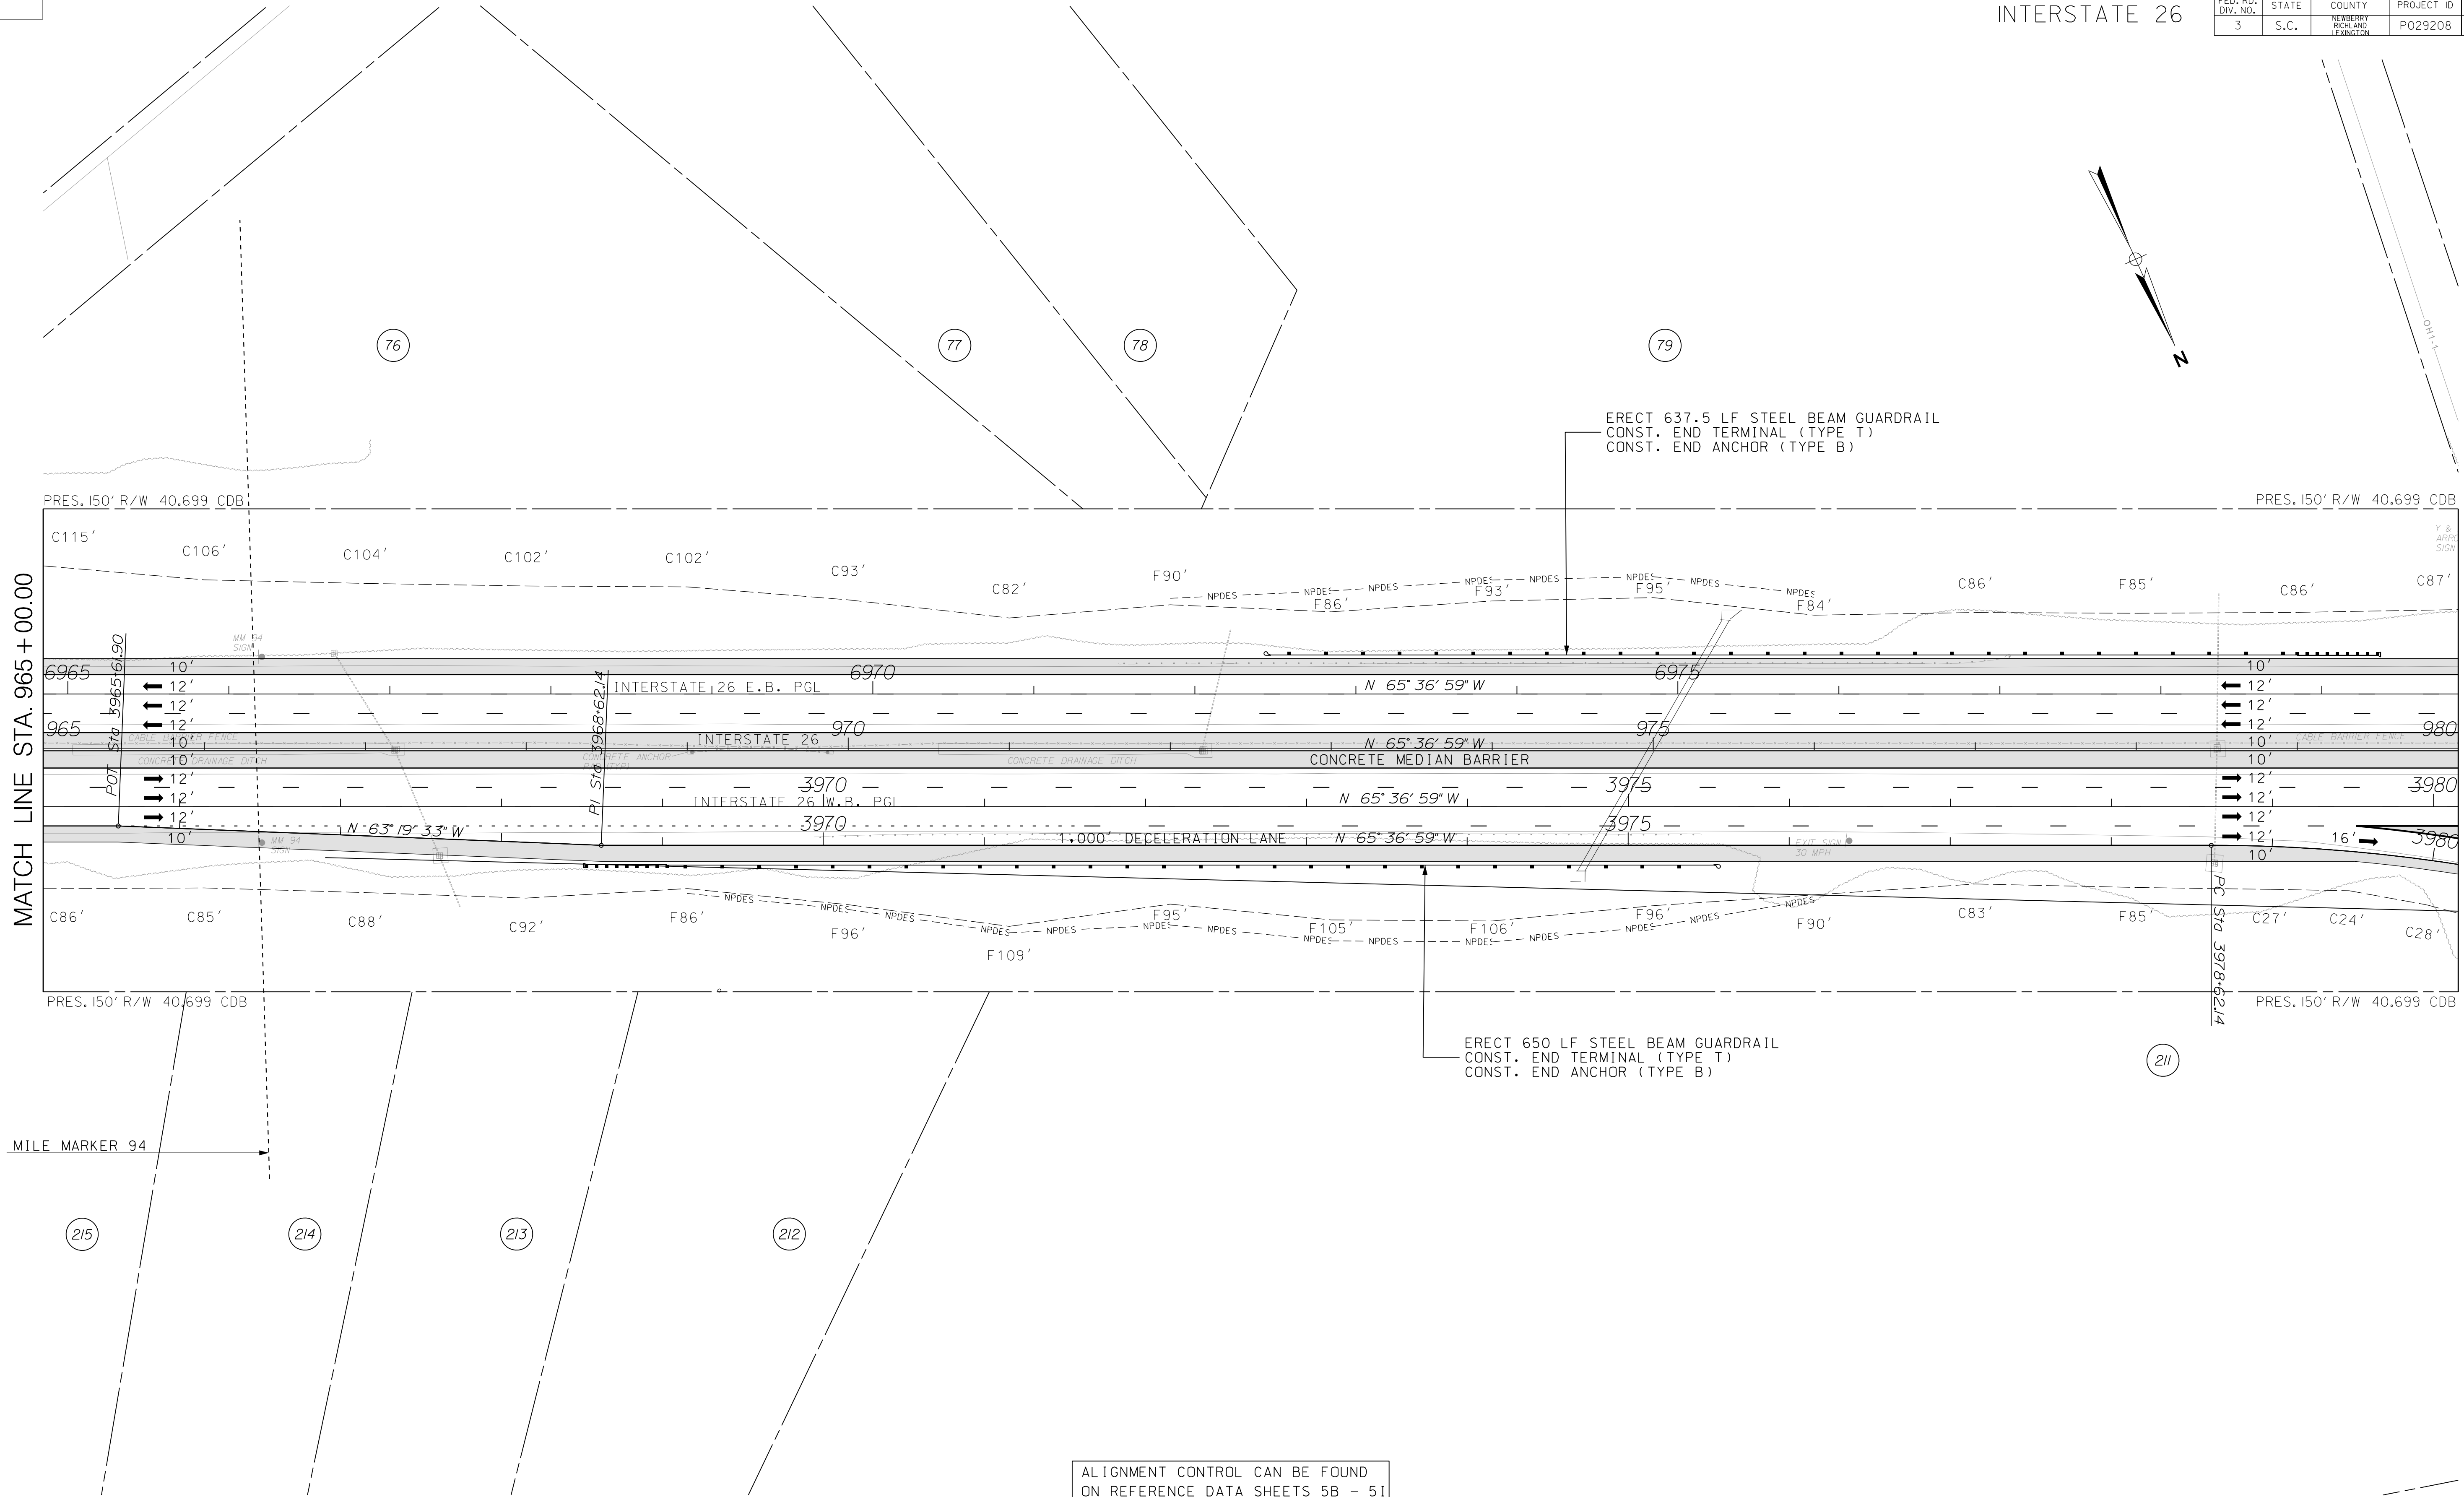


MILE MARKER 94

ALIGNMENT CONTROL CAN BE FOUND  
ON REFERENCE DATA SHEETS 5B - 5I


\$\$\$\$\$Spotting\$\$\$\$\$Filername\$\$\$\$\$

REVISIONS		DESCRIPTION	BY	CHECKED	REVISIONS		DESCRIPTION	BY	CHECKED
NO.	DATE				NO.	DATE			

DRAWN BY : A.W.F.  
DATE : 08/14/17  
  
REVIEWED BY : P.H.R.  
DATE : 12/12/17  
  
APPROVED BY : B.A.H.  
DATE : 12/31/17

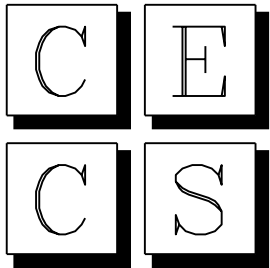


CIVIL ENGINEERING  
CONSULTING SERVICES, INC.

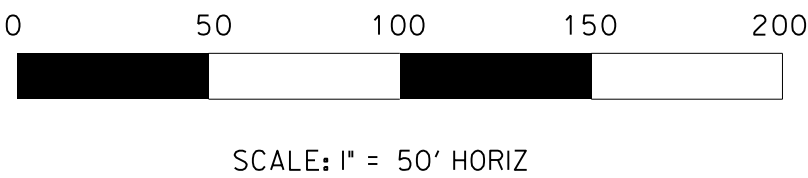

PRELIMINARY PLANS  
NOT FOR CONSTRUCTION


SOUTH CAROLINA DEPARTMENT  
OF TRANSPORTATION



INTERSTATE 26 WIDENING

PLAN SHEET  
STA. 965+00.00 TO STA. 980+00.00

FED. RD. DIV. NO.	STATE	COUNTY	PROJECT ID	ROUTE NO.	SHEET NO.
3	S.C.	NEWBERRY RICHLAND LEXINGTON	P029208	I-26	33

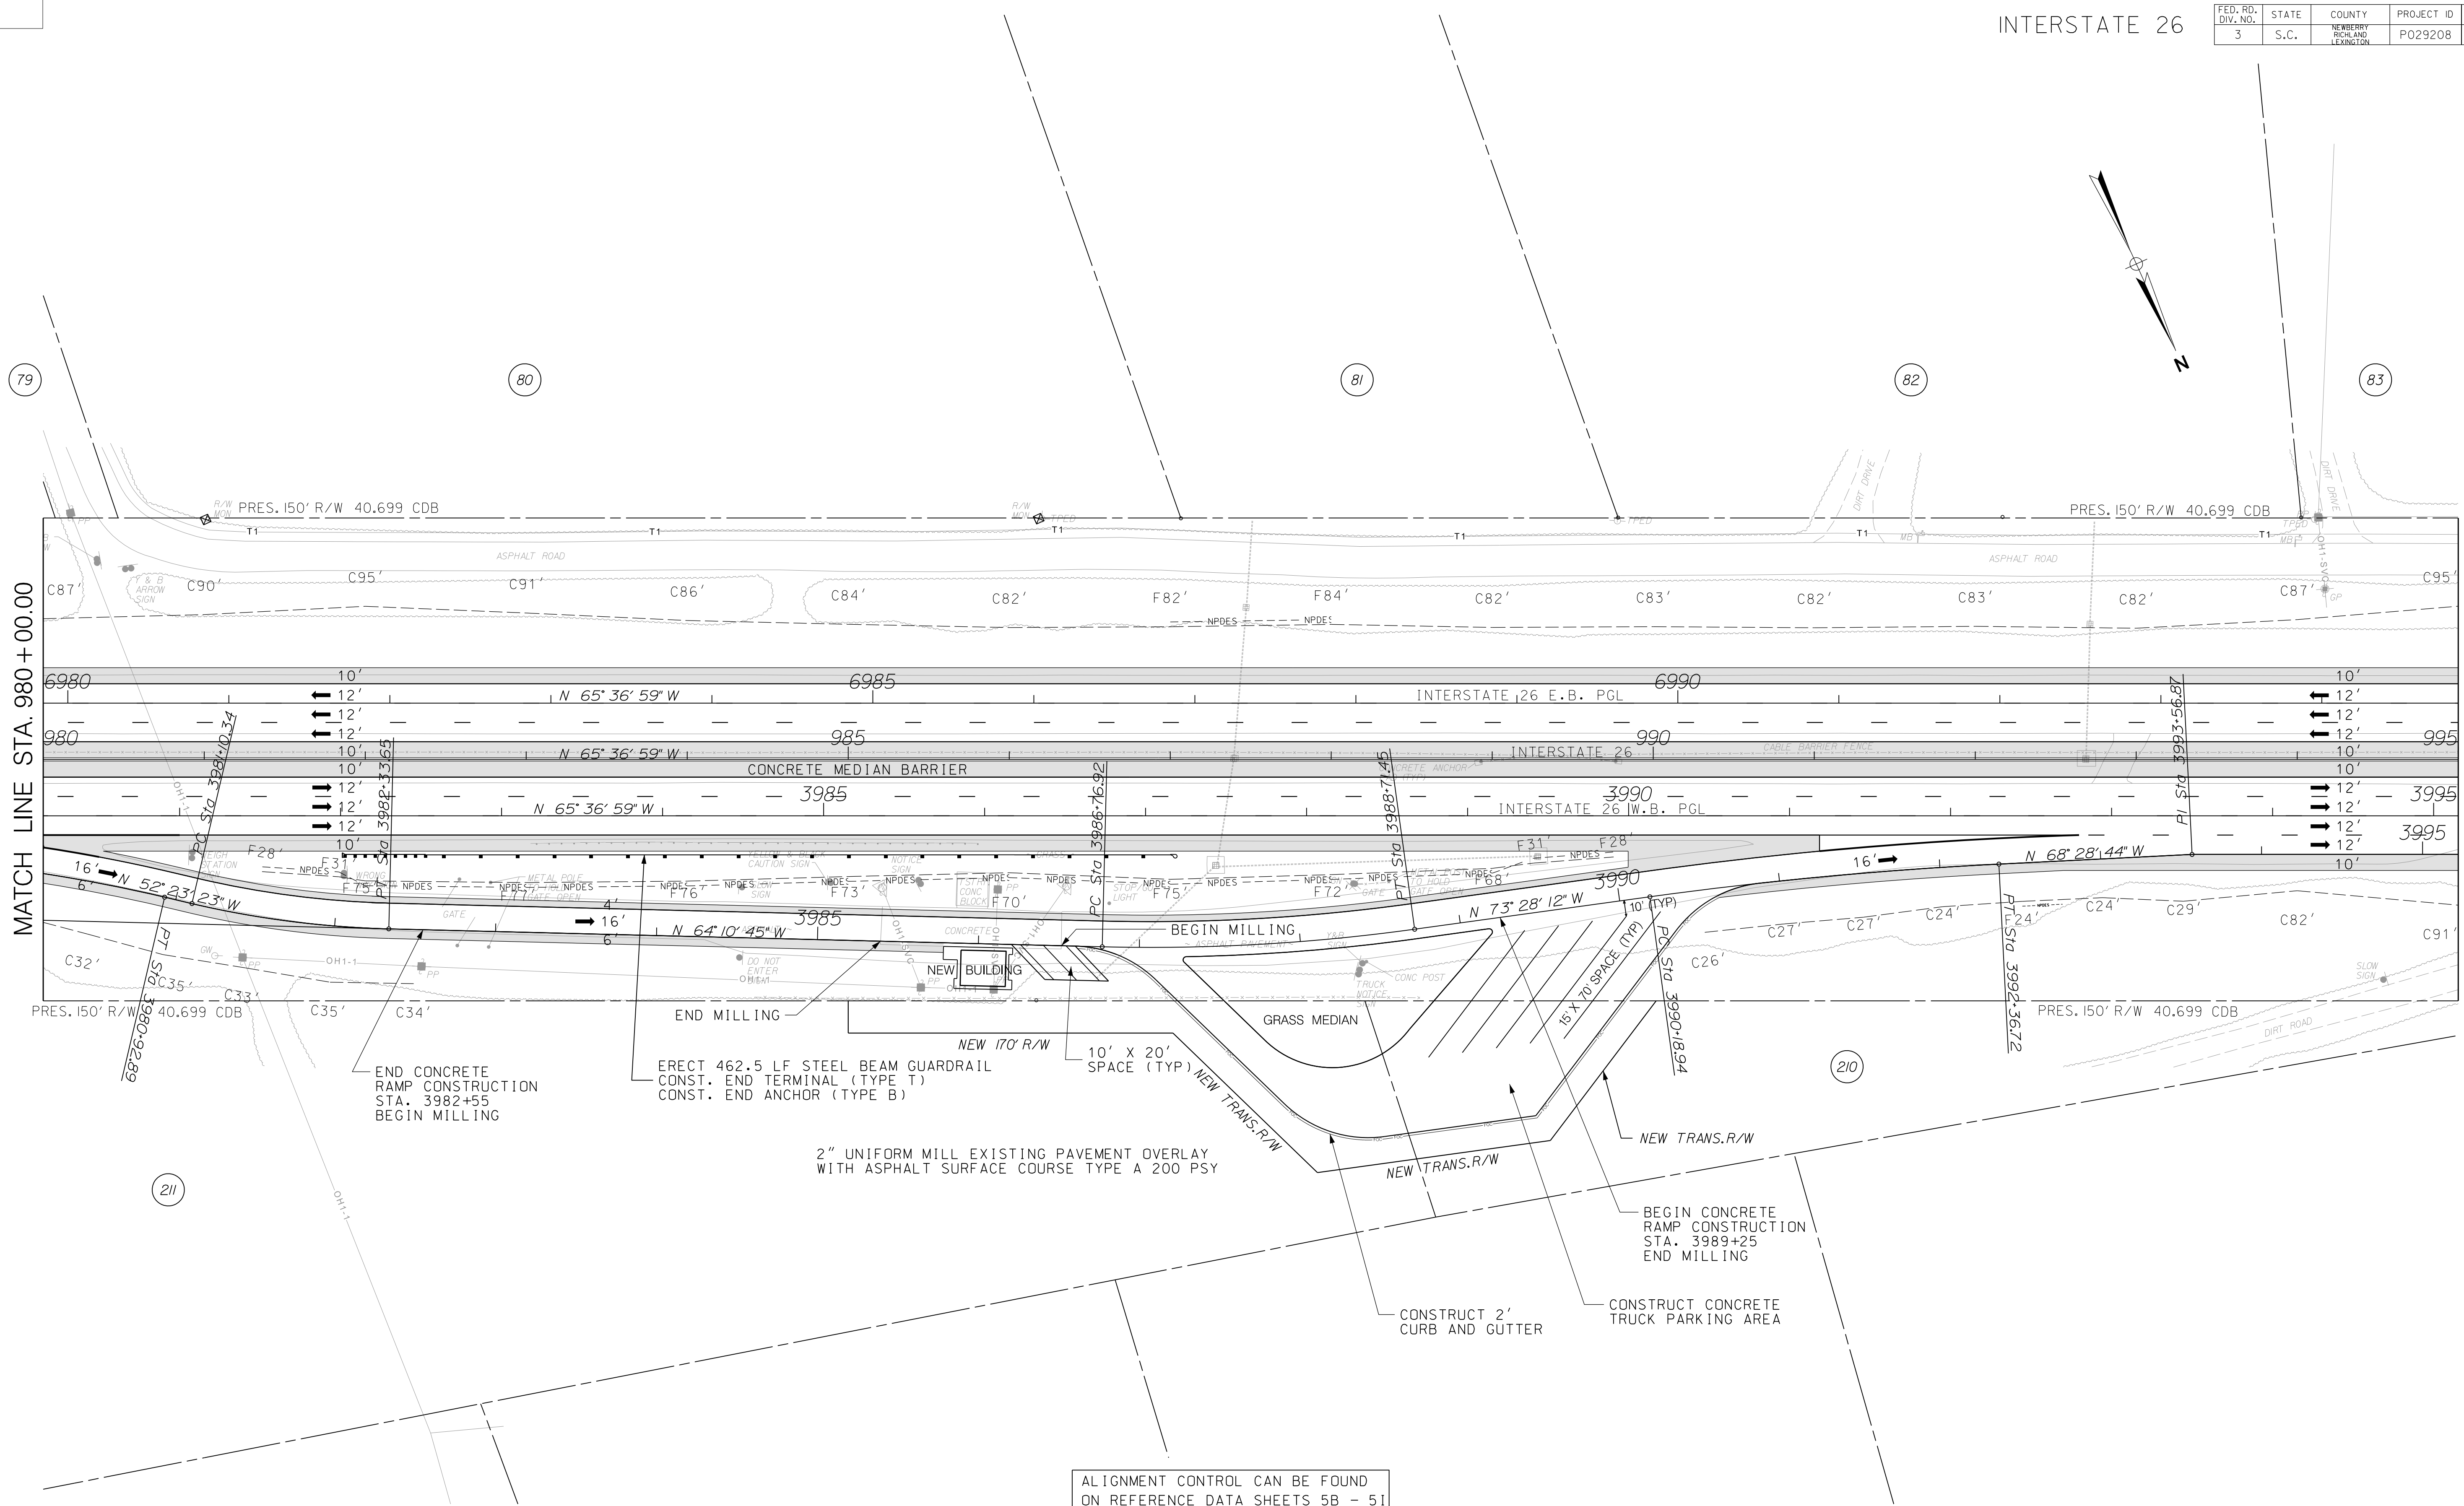


MATCH LINE STA. 980 + 00.00

MATCH LINE STA. 995 + 00.00


ALIGNMENT CONTROL CAN BE FOUND  
ON REFERENCE DATA SHEETS 5B - 5I

REVISIONS		DESCRIPTION	BY	CHECKED	REVISIONS		DESCRIPTION	BY	CHECKED
NO.	DATE				NO.	DATE			


DRAWN BY : A.W.F.  
DATE : 08/14/17  
  
REVIEWED BY : P.H.R.  
DATE : 12/12/17  
  
APPROVED BY : B.A.H.  
DATE : 12/31/17

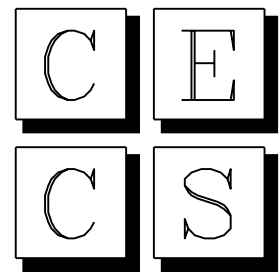

CIVIL ENGINEERING  
CONSULTING SERVICES, INC.

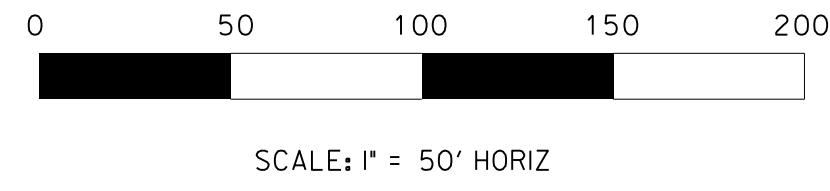

PRELIMINARY PLANS  
NOT FOR CONSTRUCTION

SOUTH CAROLINA DEPARTMENT OF TRANSPORTATION		 <small>South Carolina Department of Transportation</small>
INTERSTATE 26 WIDENING		
PLAN SHEET STA. 980+00.00 TO STA. 995+00.00		



FED. RD. DIV. NO.	STATE	COUNTY	PROJECT ID	ROUTE NO.	SHEET NO.
3	S.C.	NEWBERRY RICHLAND LEXINGTON	P029208	1-26	34

INTERSTATE 26

SEE SHEET 92 FOR  
S-40-2902  
(THREE DOG ROAD)

SEE SHEET 92 FOR  
S-40-2903  
(MOUNT OLIVET CHURCH ROAD)


ALIGNMENT CONTROL CAN BE FOUND  
ON REFERENCE DATA SHEETS 5B - 5I

[illegible]


DRAWN BY : A.W.F.  
DATE : 08/14/17

REVIEWED BY : P.H.R.  
DATE : 12/12/17

APPROVED BY : B.A.H.  
DATE : 12/31/17

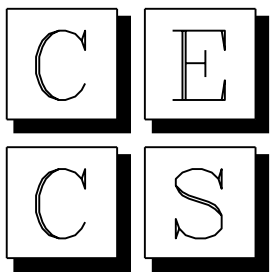

CIVIL ENGINEERING  
CONSULTING SERVICES, INC.

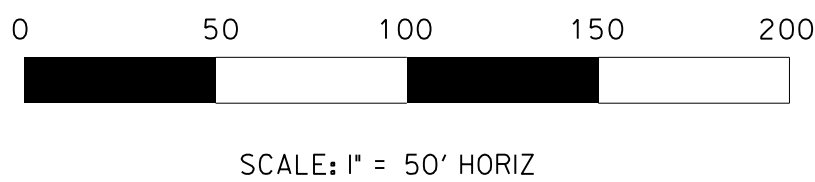


PRELIMINARY PLANS  
NOT FOR CONSTRUCTION

SOUTH CAROLINA DEPARTMENT  
OF TRANSPORTATION



INTERSTATE 26 WIDENING

PLAN SHEET  
STA. 995+00.00 TO STA. 1010+00.00

 


DRAWN BY : A.W.F.  
DATE : 08/14/17

REVIEWED BY : P.H.R.  
DATE : 12/12/17

APPROVED BY : B.A.H.  
DATE : 12/31/17

C	E
C	S

SCALE: 1" = 50' HORIZ

SOUTH CAROLINA DEPARTMENT OF TRANSPORTATION	 <small>South Carolina Department of Transportation</small>
INTERSTATE 26 WIDENING	
PLAN SHEET STA. 1010+00.00 TO STA. 1025+00.00	

FED. RD. DIV. NO.	STATE	COUNTY	PROJECT ID	ROUTE NO.	SHEET NO.
3	S.C.	NEWBERRY RICKLAND LEXINGTON	P029208	I-26	36


MATCH LINE STA. 1025+00.00

MATCH LINE STA. 1040+00.00


ALIGNMENT CONTROL CAN BE FOUND  
ON REFERENCE DATA SHEETS 5B - 5I

REVISIONS		DESCRIPTION	BY	CHECKED	REVISIONS		DESCRIPTION	BY	CHECKED
NO.	DATE				NO.	DATE			

DRAWN BY : A.W.F.  
DATE : 08/14/17  
  
REVIEWED BY : P.H.R.  
DATE : 12/12/17  
  
APPROVED BY : B.A.H.  
DATE : 12/31/17

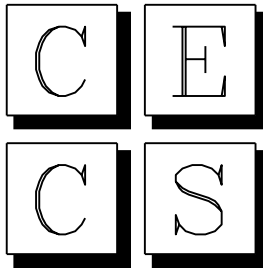


CIVIL ENGINEERING  
CONSULTING SERVICES, INC.

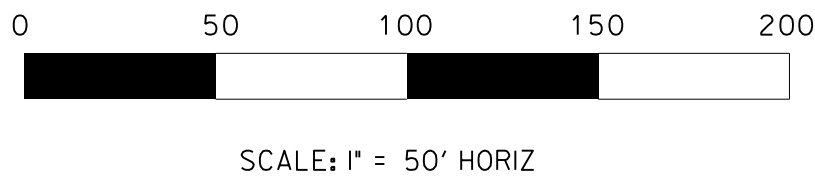

PRELIMINARY PLANS  
NOT FOR CONSTRUCTION


SOUTH CAROLINA DEPARTMENT  
OF TRANSPORTATION



INTERSTATE 26 WIDENING


PLAN SHEET  
STA. 1025+00.00 TO STA. 1040+00.00

FED. RD. DIV. NO.	STATE	COUNTY	PROJECT ID	ROUTE NO.	SHEET NO.
3	S.C.	NEWBERRY RICKLAND LEXINGTON	P029208	I-26	37

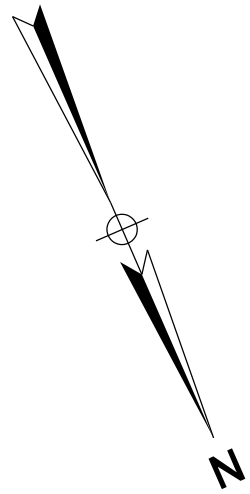

96

MATCH LINE STA. 1040+00.00

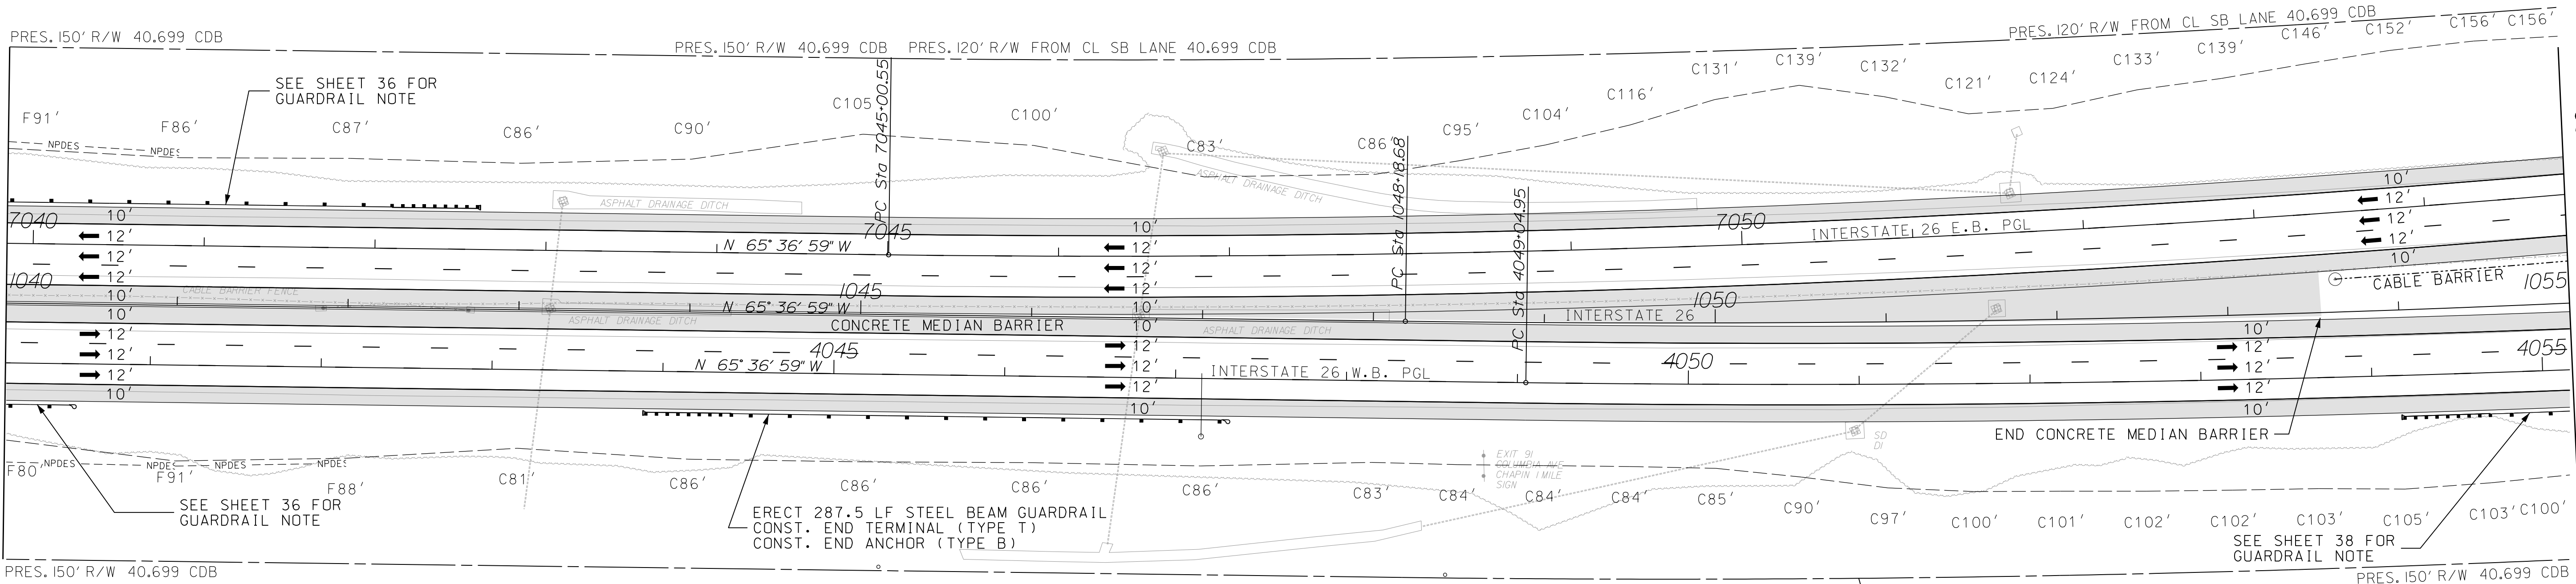

MATCH LINE STA. 1055+00.00

200


199

ALIGNMENT CONTROL CAN BE FOUND  
ON REFERENCE DATA SHEETS 5B - 5I


\$\$\$\$\$Scoping\$\$\$\$\$Filername\$\$\$\$\$

REVISIONS		DESCRIPTION	BY	CHECKED	REVISIONS		DESCRIPTION	BY	CHECKED
NO.	DATE				NO.	DATE			

DRAWN BY : A.W.F.  
DATE : 08/14/17  
  
REVIEWED BY : P.H.R.  
DATE : 12/12/17  
  
APPROVED BY : B.A.H.  
DATE : 12/31/17

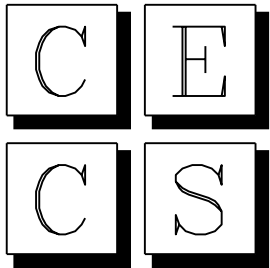


CIVIL ENGINEERING  
CONSULTING SERVICES, INC.

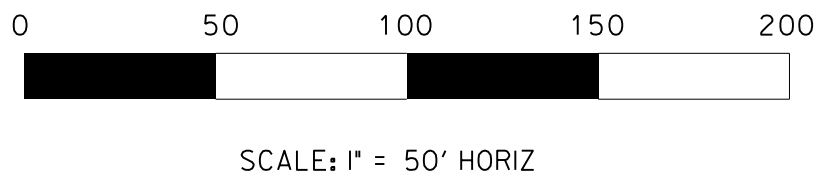

PRELIMINARY PLANS  
NOT FOR CONSTRUCTION

SOUTH CAROLINA DEPARTMENT OF TRANSPORTATION	
INTERSTATE 26 WIDENING	
PLAN SHEET STA. 1040+00.00 TO STA. 1055+00.00	

 

INTERSTATE 26

199

MATCH LINE STA. 1070+00.00

LEXINGTON COUNTY  
RICHLAND COUNTY

DRAWN BY : A.W.F.  
DATE : 08/14/17

REVIEWED BY : P.H.R.  
DATE : 12/12/17

APPROVED BY : B.A.H.  
DATE : 12/31/17





South Carolina Department of Transportation

INTERSTATE 26 WIDENING

PLAN SHEET  
STA. 1055+00.00 TO STA. 1070+00.00

FED. RD. DIV. NO.	STATE	COUNTY	PROJECT ID	ROUTE NO.	SHEET NO.
3	S.C.	NEWBERRY RICKLAND LEXINGTON	P029208	I-26	39

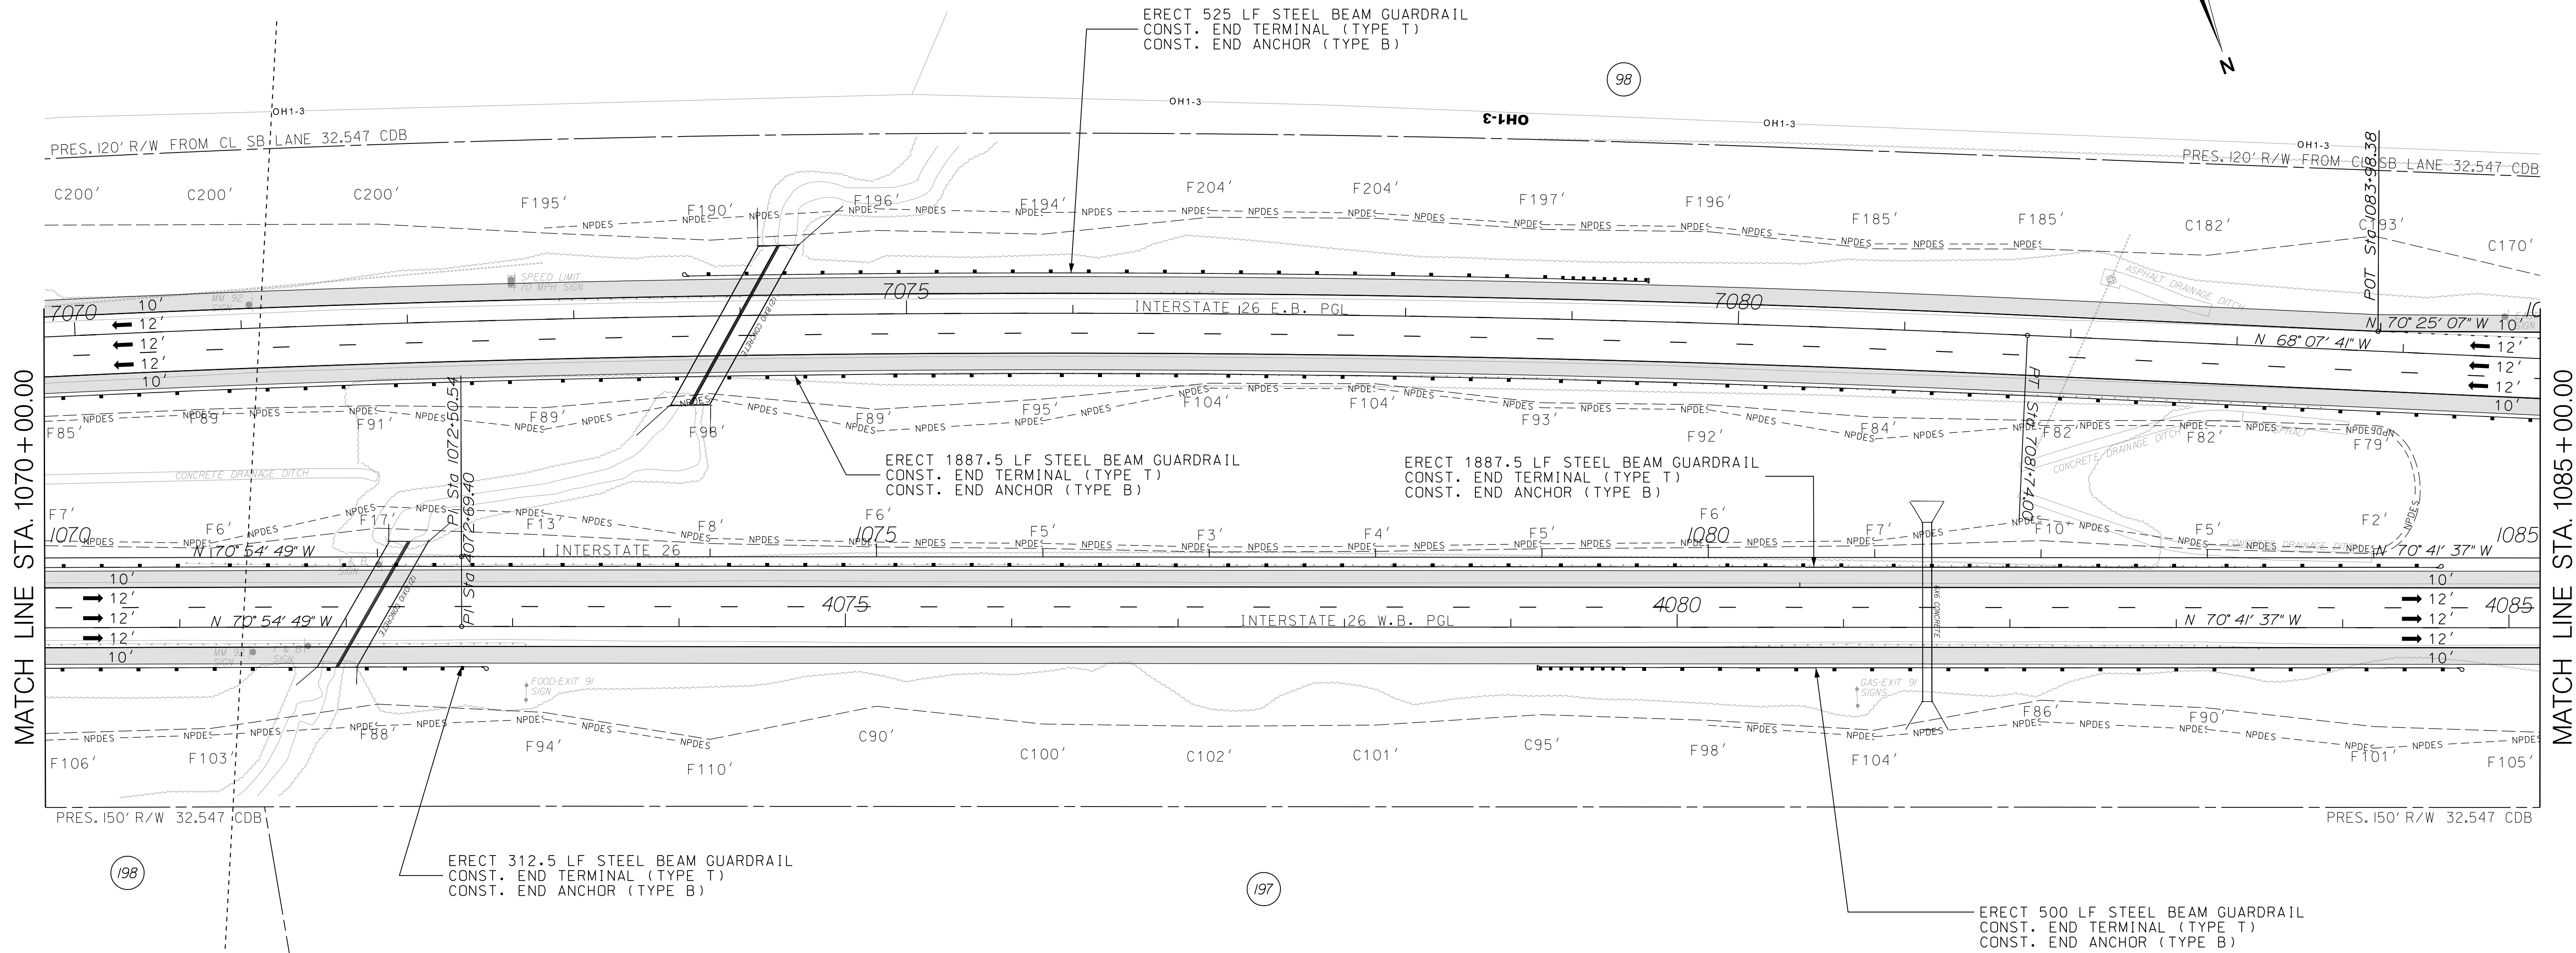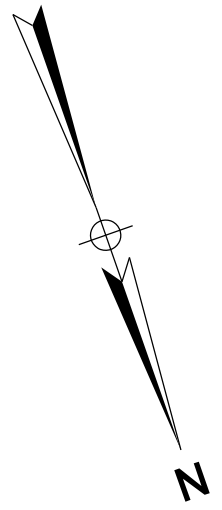


MILE MARKER 92


ALIGNMENT CONTROL CAN BE FOUND  
ON REFERENCE DATA SHEETS 5B - 5I

REVISIONS		DESCRIPTION	BY	CHECKED	REVISIONS		DESCRIPTION	BY	CHECKED
NO.	DATE				NO.	DATE			


DRAWN BY : A.W.F.  
DATE : 08/14/17  
  
REVIEWED BY : P.H.R.  
DATE : 12/12/17  
  
APPROVED BY : B.A.H.  
DATE : 12/31/17

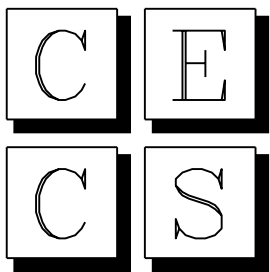


CIVIL ENGINEERING  
CONSULTING SERVICES, INC.

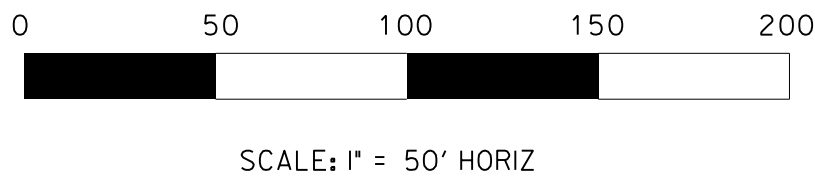

PRELIMINARY PLANS  
NOT FOR CONSTRUCTION

SOUTH CAROLINA DEPARTMENT OF TRANSPORTATION		 <small>South Carolina Department of Transportation</small>
INTERSTATE 26 WIDENING		
PLAN SHEET STA. 1070+00.00 TO STA. 1085+00.00		

FED. RD. DIV. NO.	STATE	COUNTY	PROJECT ID	ROUTE NO.	SHEET NO.
3	S.C.	NEWBERRY RICKLAND LEXINGTON	P029208	I-26	40

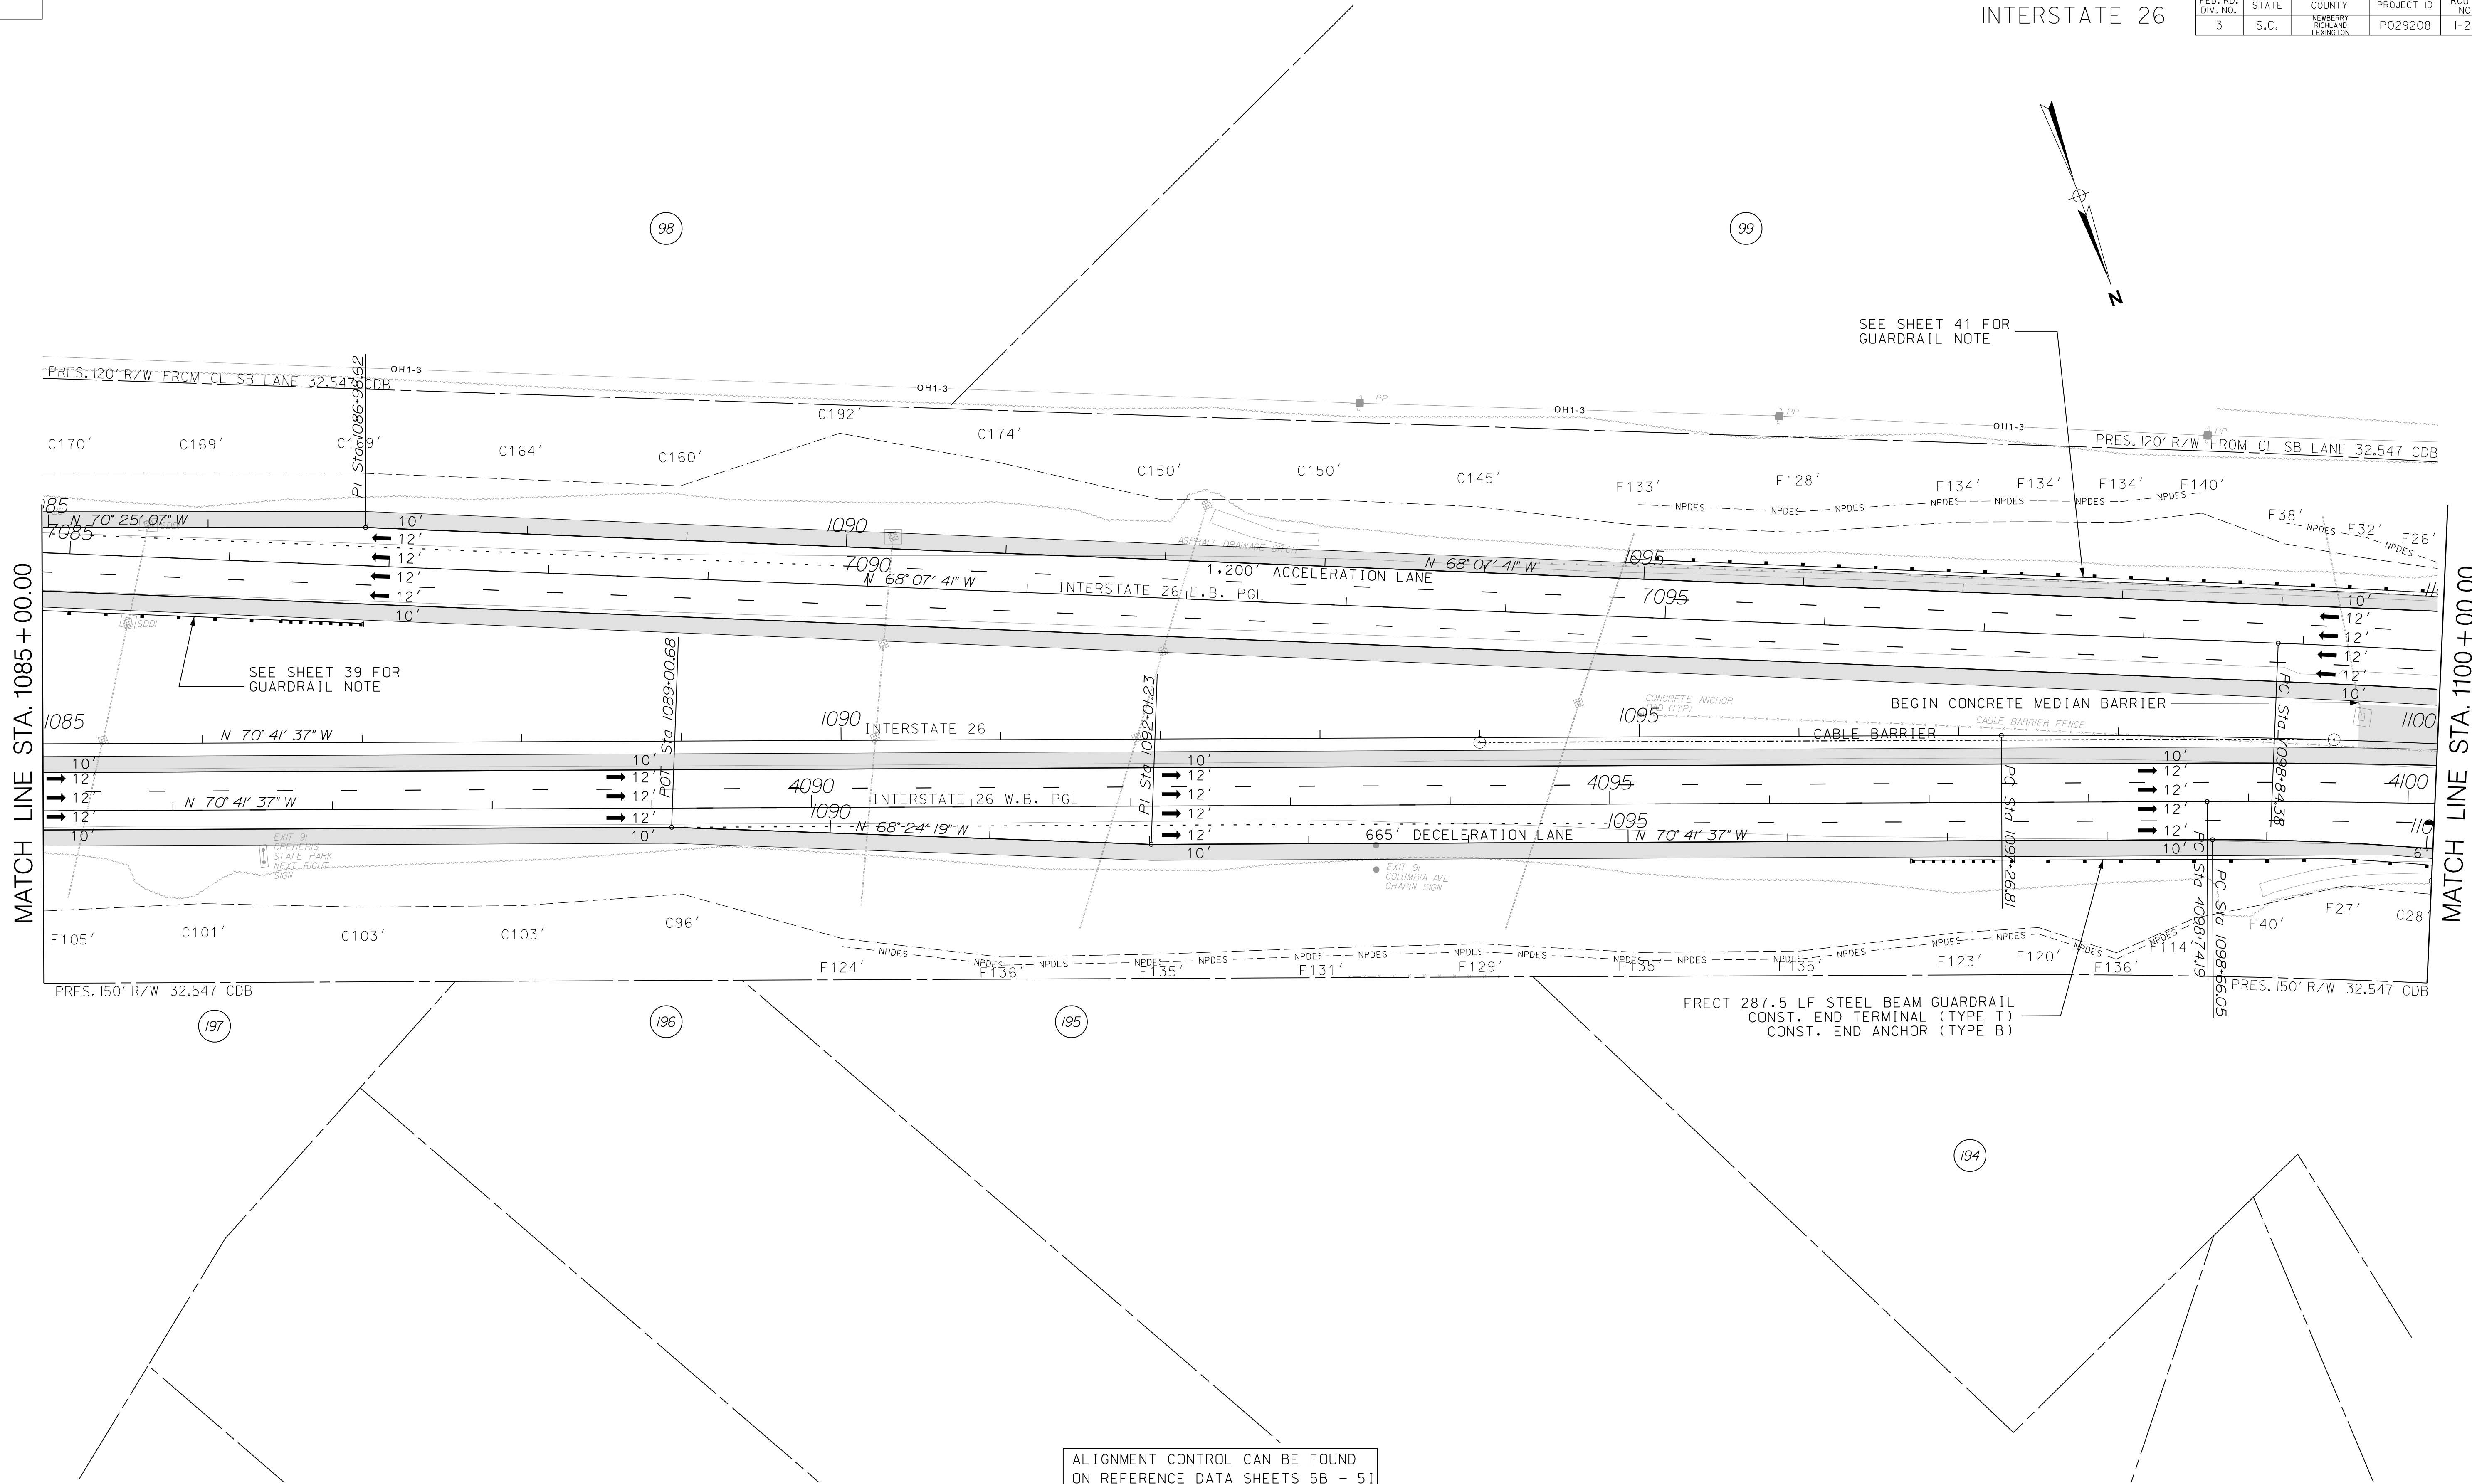


ALIGNMENT CONTROL CAN BE FOUND  
ON REFERENCE DATA SHEETS 5B - 5I


\$\$\$\$\$Scoping\$\$\$\$\$File name\$\$\$\$\$

REVISIONS		DESCRIPTION	BY	CHECKED	REVISIONS		DESCRIPTION	BY	CHECKED
NO.	DATE				NO.	DATE			

DRAWN BY : A.W.F.  
DATE : 08/14/17  
  
REVIEWED BY : P.H.R.  
DATE : 12/12/17  
  
APPROVED BY : B.A.H.  
DATE : 12/31/17

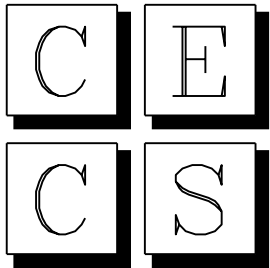


CIVIL ENGINEERING  
CONSULTING SERVICES, INC.

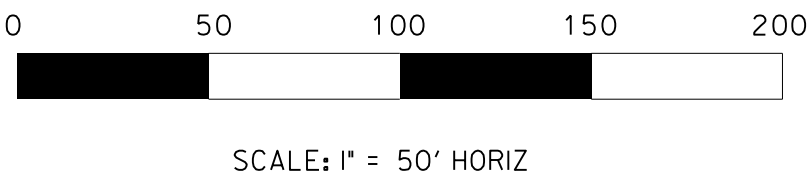

PRELIMINARY PLANS  
NOT FOR CONSTRUCTION

SOUTH CAROLINA DEPARTMENT  
OF TRANSPORTATION



INTERSTATE 26 WIDENING

PLAN SHEET  
STA. 1085+00.00 TO STA. 1100+00.00

FED. RD. DIV. NO.	STATE	COUNTY	PROJECT ID	ROUTE NO.	SHEET NO.
3	S.C.	NEWBERRY RICKLAND LEXINGTON	P029208	I-26	41

INTERSTATE 26

MATCH LINE STA. 1100 + 00.00

MATCH LINE STA. 1115 + 00.00

ERECT 1150 LF STEEL BEAM GUARDRAIL  
CONST. END TERMINAL (TYPE T)  
CONST. END ANCHOR (TYPE B)

ERECT 200 LF STEEL BEAM GUARDRAIL  
CONST. END TERMINAL (TYPE T)  
CONST. END ANCHOR (TYPE B)


ERECT 137.5 LF STEEL BEAM GUARDRAIL  
CONST. END TERMINAL (TYPE T)  
CONST. END ANCHOR (TYPE B)

ALIGNMENT CONTROL CAN BE FOUND  
ON REFERENCE DATA SHEETS 5B - 5I


\$\$\$\$\$SOUTH CAROLINA DEPARTMENT OF TRANSPORTATION\$\$\$\$\$

REVISIONS		DESCRIPTION	BY	CHECKED	REVISIONS		DESCRIPTION	BY	CHECKED
NO.	DATE				NO.	DATE			

DRAWN BY : A.W.F.  
DATE : 08/14/17  
  
REVIEWED BY : P.H.R.  
DATE : 12/12/17  
  
APPROVED BY : B.A.H.  
DATE : 12/31/17

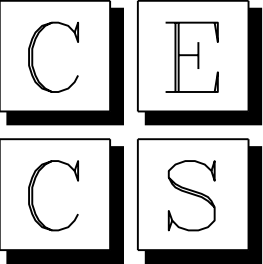

CIVIL ENGINEERING  
CONSULTING SERVICES, INC.

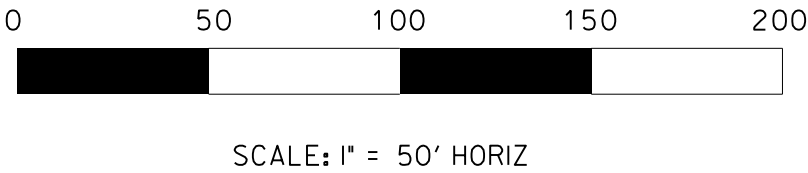

PRELIMINARY PLANS  
NOT FOR CONSTRUCTION

SOUTH CAROLINA DEPARTMENT OF TRANSPORTATION	
INTERSTATE 26 WIDENING	
PLAN SHEET STA. 1100+00.00 TO STA. 1115+00.00	




[illegible]


DRAWN BY : A.W.F.  
DATE : 08/14/17

REVIEWED BY : P.H.R.  
DATE : 12/12/17

APPROVED BY : B.A.H.  
DATE : 12/31/17

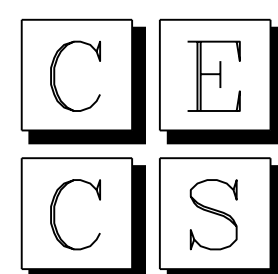

CIVIL ENGINEERING  
CONSULTING SERVICES, INC.

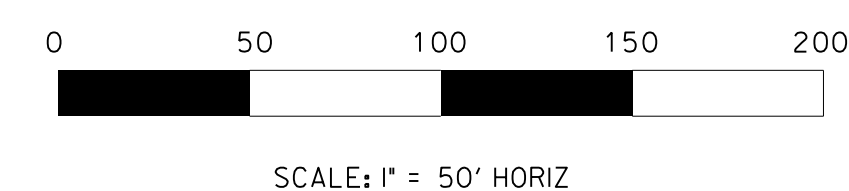

PRELIMINARY PLANS  
NOT FOR CONSTRUCTION

SOUTH CAROLINA DEPARTMENT  
OF TRANSPORTATION

INTERSTATE 26 WIDENING

PLAN SHEET  
STA. 1115+00.00 TO STA. 1130+00.00





C	E
C	S

0 50 100 150 200

SCALE: 1" = 50' HORIZ

SOUTH CAROLINA DEPARTMENT  
OF TRANSPORTATION

PLAN SHEET  
STA. 1130+00.00 TO STA. 1145+00.00

[illegible]

FED. RD. DIV. NO.	STATE	COUNTY	PROJECT ID	ROUTE NO.	SHEET NO.
3	S.C.	NEWBERRY RICKLAND LEXINGTON	P029208	I-26	44

MATCH LINE STA. 1145+00.00


MATCH LINE STA. 1160+00.00

ERECT 637.5 LF STEEL BEAM GUARDRAIL  
CONST. END TERMINAL (TYPE T)  
CONST. END ANCHOR (TYPE B)


ALIGNMENT CONTROL CAN BE FOUND  
ON REFERENCE DATA SHEETS 5B - 5I

REVISIONS		DESCRIPTION	BY	CHECKED	REVISIONS		DESCRIPTION	BY	CHECKED
NO.	DATE				NO.	DATE			

DRAWN BY : A.W.F.  
DATE : 08/14/17  
  
REVIEWED BY : P.H.R.  
DATE : 12/12/17  
  
APPROVED BY : B.A.H.  
DATE : 12/31/17

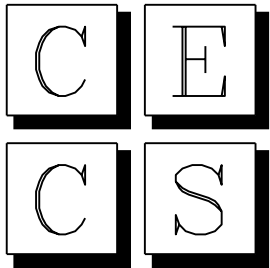

CIVIL ENGINEERING  
CONSULTING SERVICES, INC.

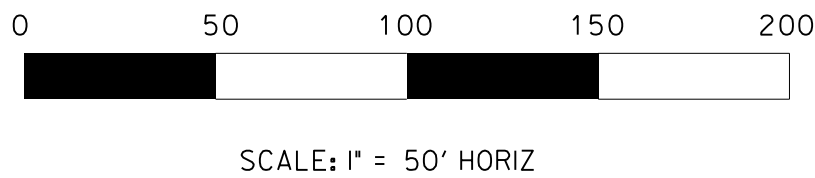

PRELIMINARY PLANS  
NOT FOR CONSTRUCTION


SOUTH CAROLINA DEPARTMENT  
OF TRANSPORTATION



INTERSTATE 26 WIDENING

PLAN SHEET  
STA. 1145+00.00 TO STA. 1160+00.00

FED. RD. DIV. NO.	STATE	COUNTY	PROJECT ID	ROUTE NO.	SHEET NO.
3	S.C.	NEWBERRY RICHLAND LEXINGTON	P029208	I-26	45

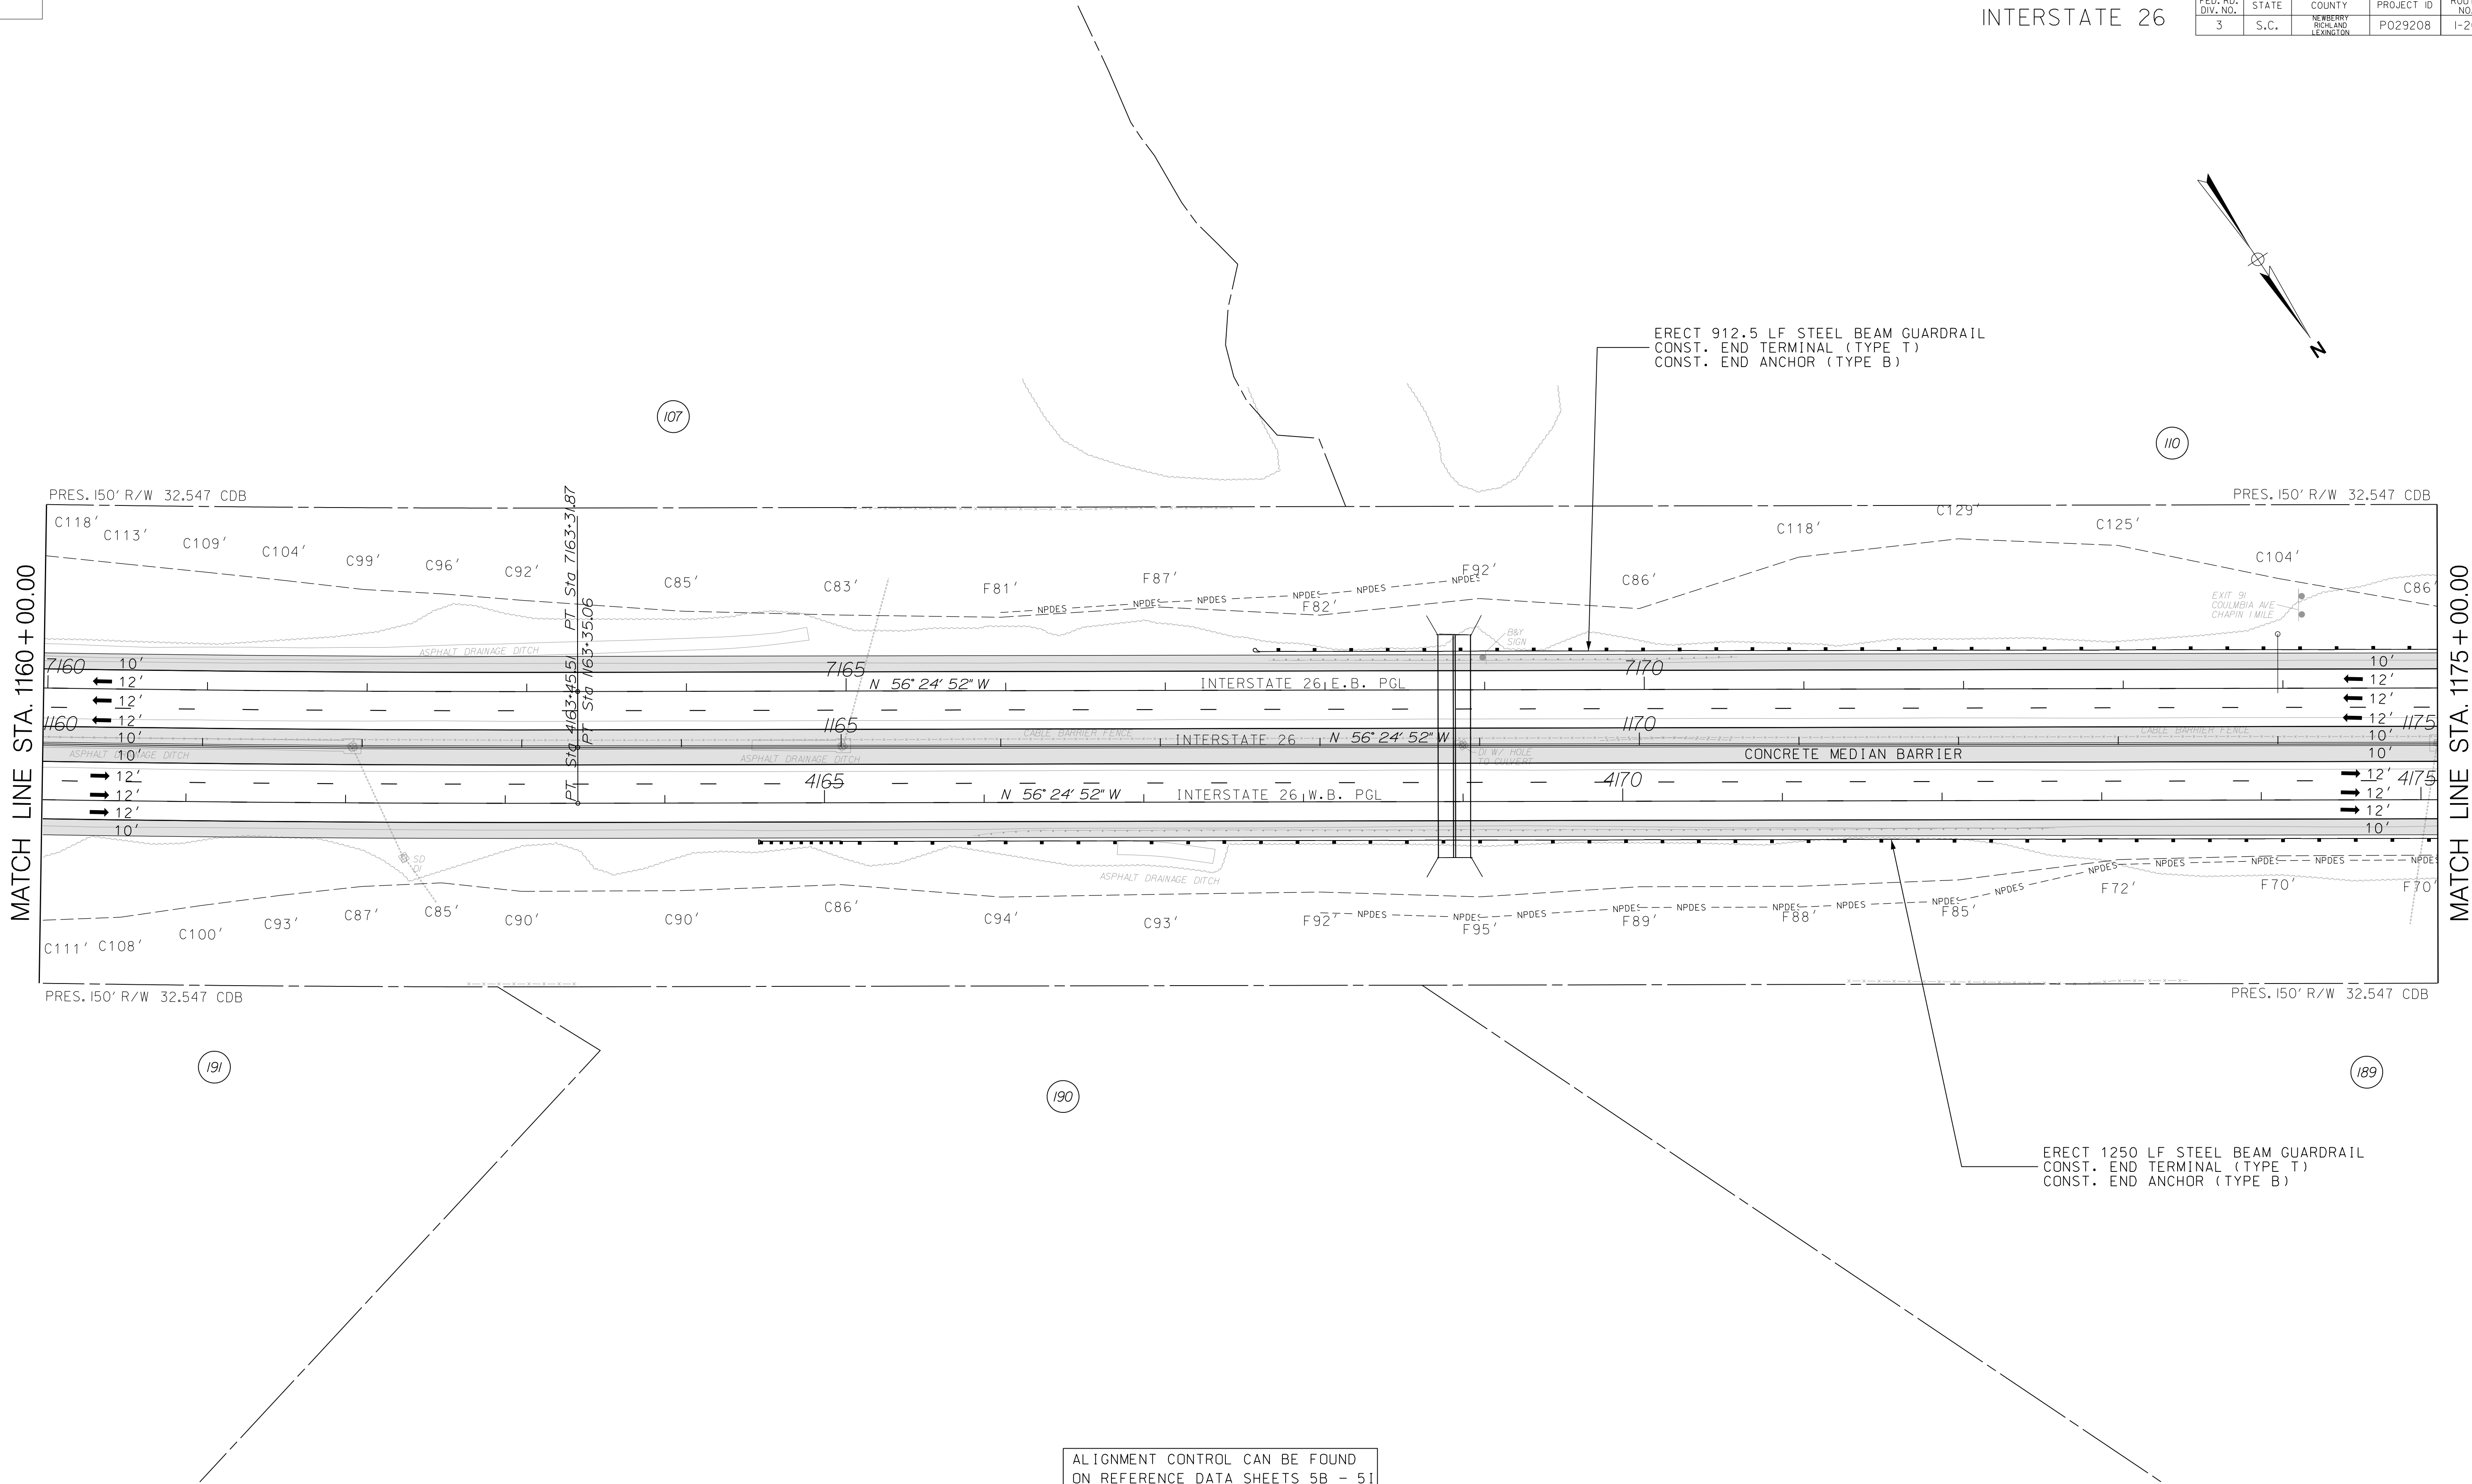


ALIGNMENT CONTROL CAN BE FOUND  
ON REFERENCE DATA SHEETS 5B - 5I


SCDOT 12/31/17

REVISIONS		DESCRIPTION	BY	CHECKED	REVISIONS		DESCRIPTION	BY	CHECKED
NO.	DATE				NO.	DATE			


DRAWN BY : A.W.F.  
DATE : 08/14/17  
  
REVIEWED BY : P.H.R.  
DATE : 12/12/17  
  
APPROVED BY : B.A.H.  
DATE : 12/31/17

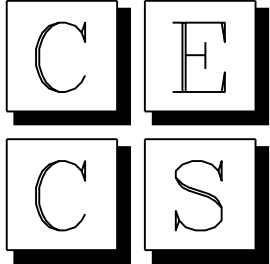

CIVIL ENGINEERING  
CONSULTING SERVICES, INC.

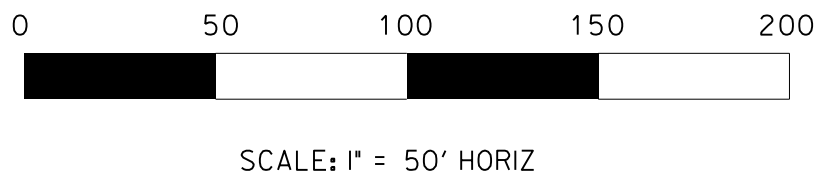


PRELIMINARY PLANS  
NOT FOR CONSTRUCTION

SOUTH CAROLINA DEPARTMENT OF TRANSPORTATION		 South Carolina Department of Transportation
INTERSTATE 26 WIDENING		
PLAN SHEET STA. 1160+00.00 TO STA. 1175+00.00		




FED. RD. DIV. NO.	STATE	COUNTY	PROJECT ID	ROUTE NO.	SHEET NO.
3	S.C.	NEWBERRY RICKLAND LEXINGTON	P029208	I-26	46

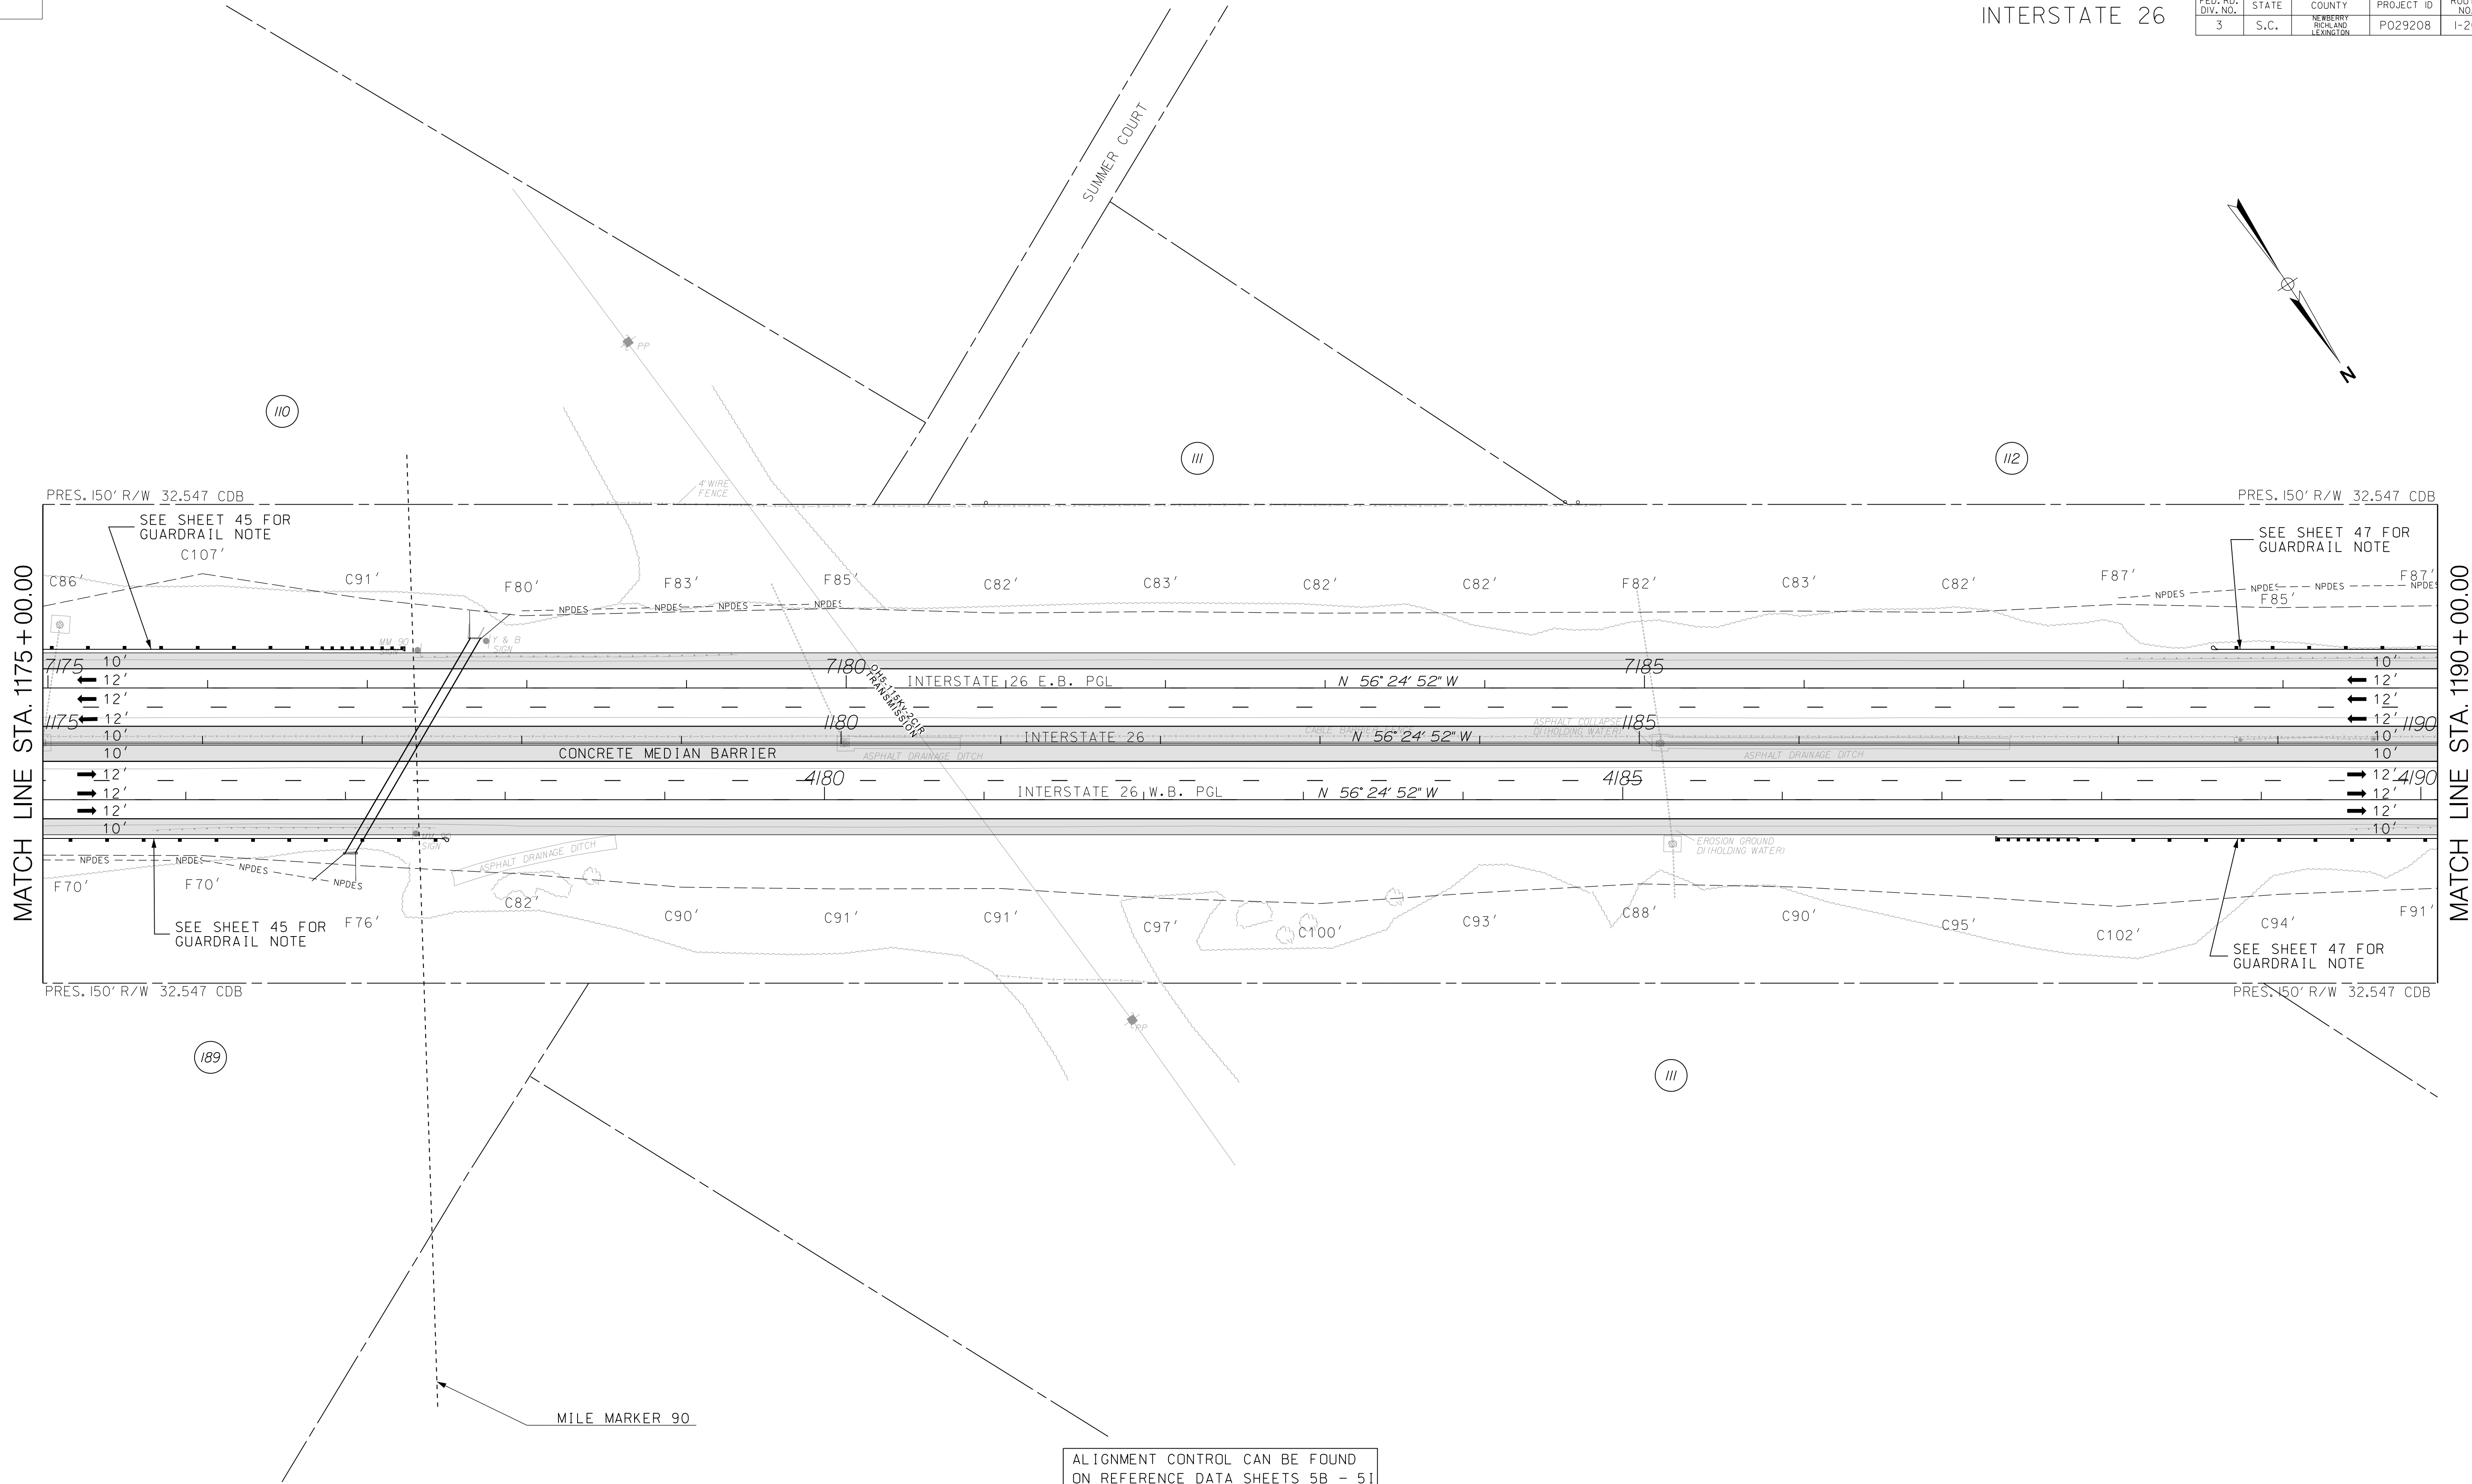


\$\$\$\$\$Scdot\$\$\$\$\$FileName\$\$\$\$\$

REVISIONS		DESCRIPTION	BY	CHECKED	REVISIONS		DESCRIPTION	BY	CHECKED
NO.	DATE				NO.	DATE			


DRAWN BY : A.W.F.  
DATE : 08/14/17  
  
REVIEWED BY : P.H.R.  
DATE : 12/12/17  
  
APPROVED BY : B.A.H.  
DATE : 12/31/17

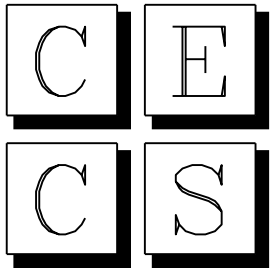


CIVIL ENGINEERING  
CONSULTING SERVICES, INC.

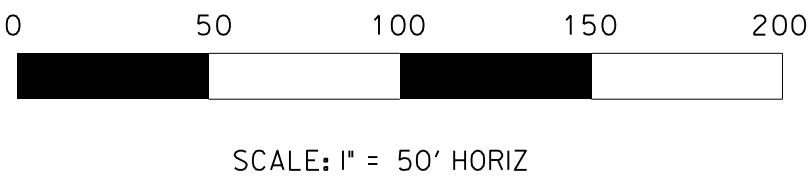

PRELIMINARY PLANS  
NOT FOR CONSTRUCTION


SOUTH CAROLINA DEPARTMENT OF TRANSPORTATION		
INTERSTATE 26 WIDENING		
PLAN SHEET STA. 1175+00.00 TO STA. 1190+00.00		

FED. RD. DIV. NO.	STATE	COUNTY	PROJECT ID	ROUTE NO.	SHEET NO.
3	S.C.	NEWBERRY RICKLAND LEXINGTON	P029208	I-26	47

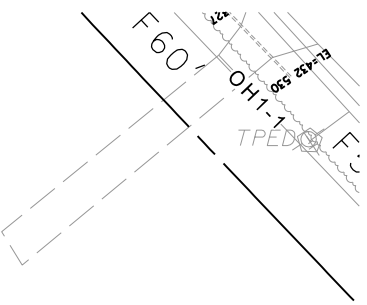

MATCH LINE STA. 1190+00.00


MATCH LINE STA. 1205+00.00

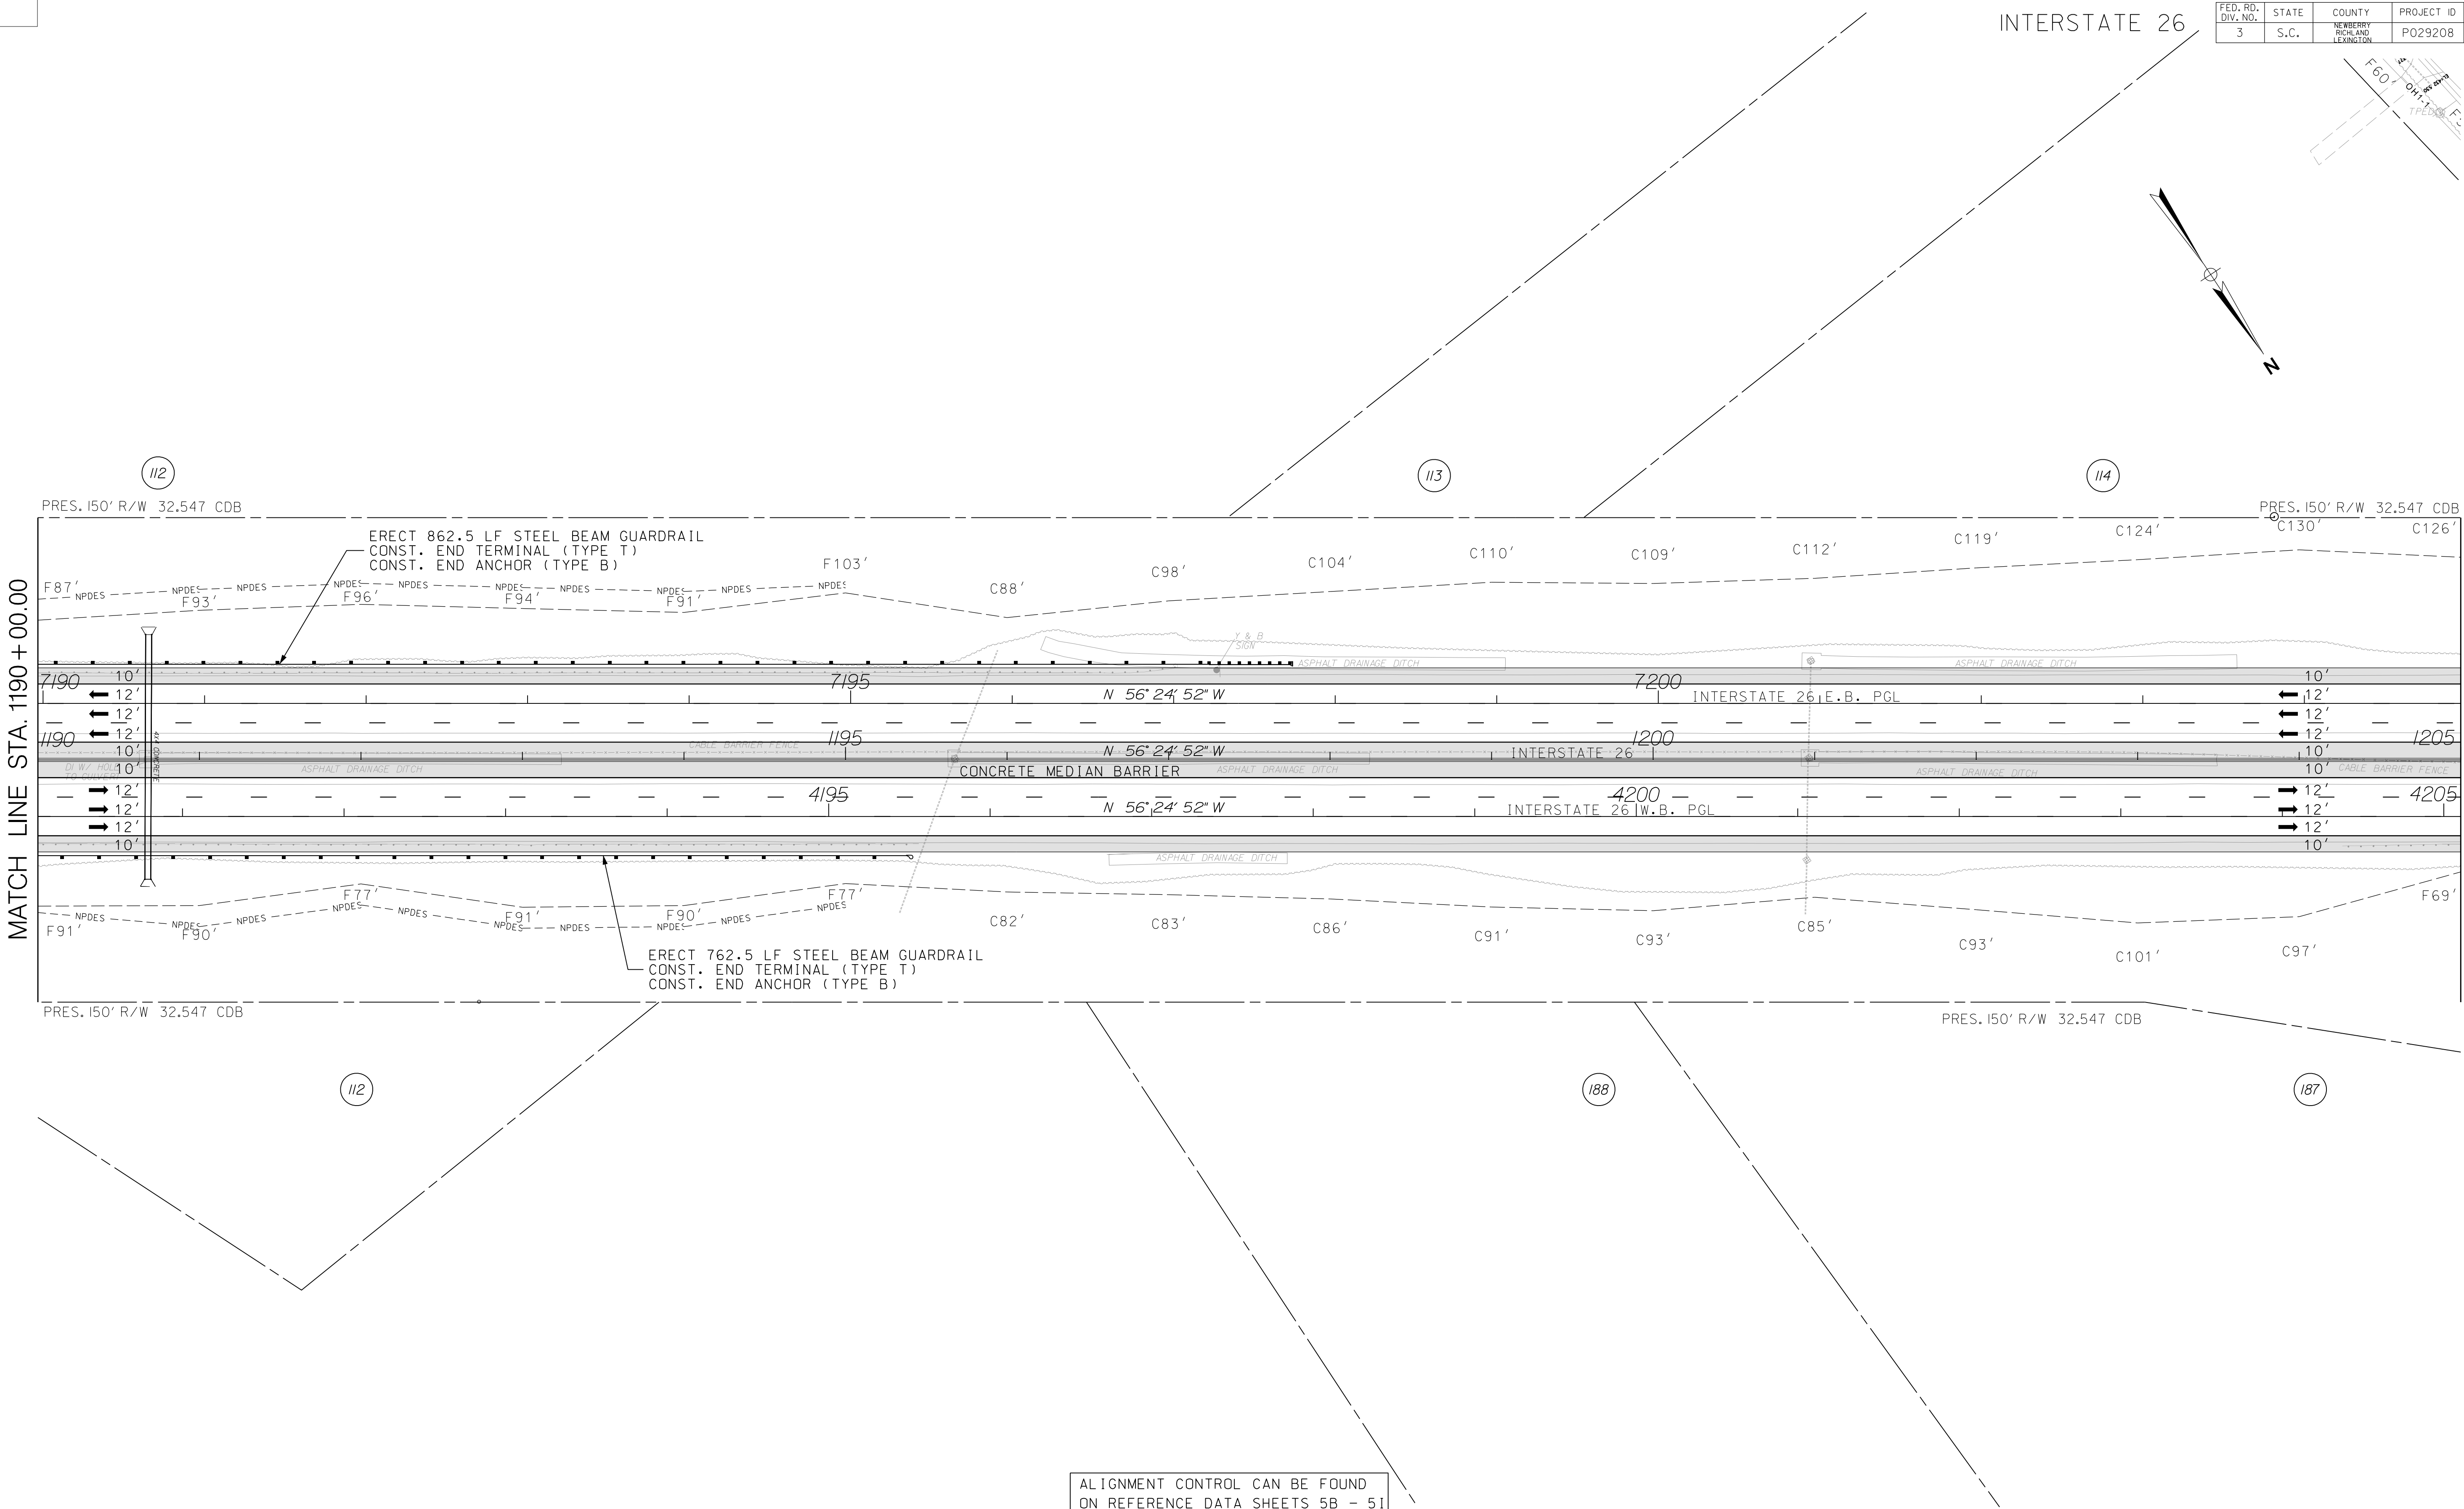


ALIGNMENT CONTROL CAN BE FOUND  
ON REFERENCE DATA SHEETS 5B - 5I

REVISIONS		DESCRIPTION	BY	CHECKED	REVISIONS		DESCRIPTION	BY	CHECKED
NO.	DATE				NO.	DATE			

DRAWN BY : A.W.F.  
DATE : 08/14/17  
REVIEWED BY : P.H.R.  
DATE : 12/12/17  
APPROVED BY : B.A.H.  
DATE : 12/31/17

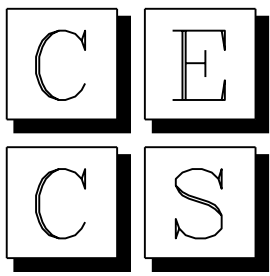

CIVIL ENGINEERING  
CONSULTING SERVICES, INC.

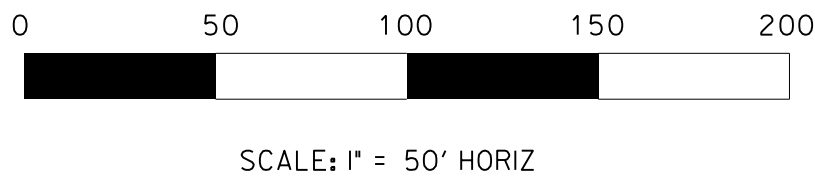

PRELIMINARY PLANS  
NOT FOR CONSTRUCTION

SOUTH CAROLINA DEPARTMENT OF TRANSPORTATION		
INTERSTATE 26 WIDENING		
PLAN SHEET STA. 1190+00.00 TO STA. 1205+00.00		

FED. RD. DIV. NO.	STATE	COUNTY	PROJECT ID	ROUTE NO.	SHEET NO.
3	S.C.	NEWBERRY RICHLAND LEXINGTON	P029208	I-26	48


MATCH LINE STA. 1205+00.00

MATCH LINE STA. 1220+00.00


ALIGNMENT CONTROL CAN BE FOUND  
ON REFERENCE DATA SHEETS 5B - 5I

REVISIONS					REVISIONS				
NO.	DATE	DESCRIPTION	BY	CHECKED	NO.	DATE	DESCRIPTION	BY	CHECKED

DRAWN BY : A.W.F.  
DATE : 08/14/17  
  
REVIEWED BY : P.H.R.  
DATE : 12/12/17  
  
APPROVED BY : B.A.H.  
DATE : 12/31/17

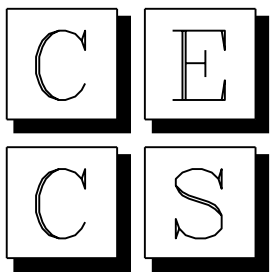


CIVIL ENGINEERING  
CONSULTING SERVICES, INC.

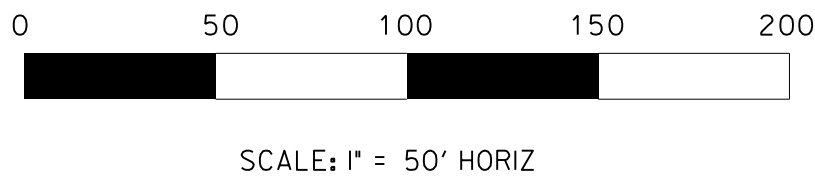

PRELIMINARY PLANS  
NOT FOR CONSTRUCTION

SOUTH CAROLINA DEPARTMENT OF TRANSPORTATION	
INTERSTATE 26 WIDENING	
PLAN SHEET STA. 1205+00.00 TO STA. 1220+00.00	


FED. RD. DIV. NO.	STATE	COUNTY	PROJECT ID	ROUTE NO.	SHEET NO.
3	S.C.	NEWBERRY RICKLAND LEXINGTON	P029208	I-26	49

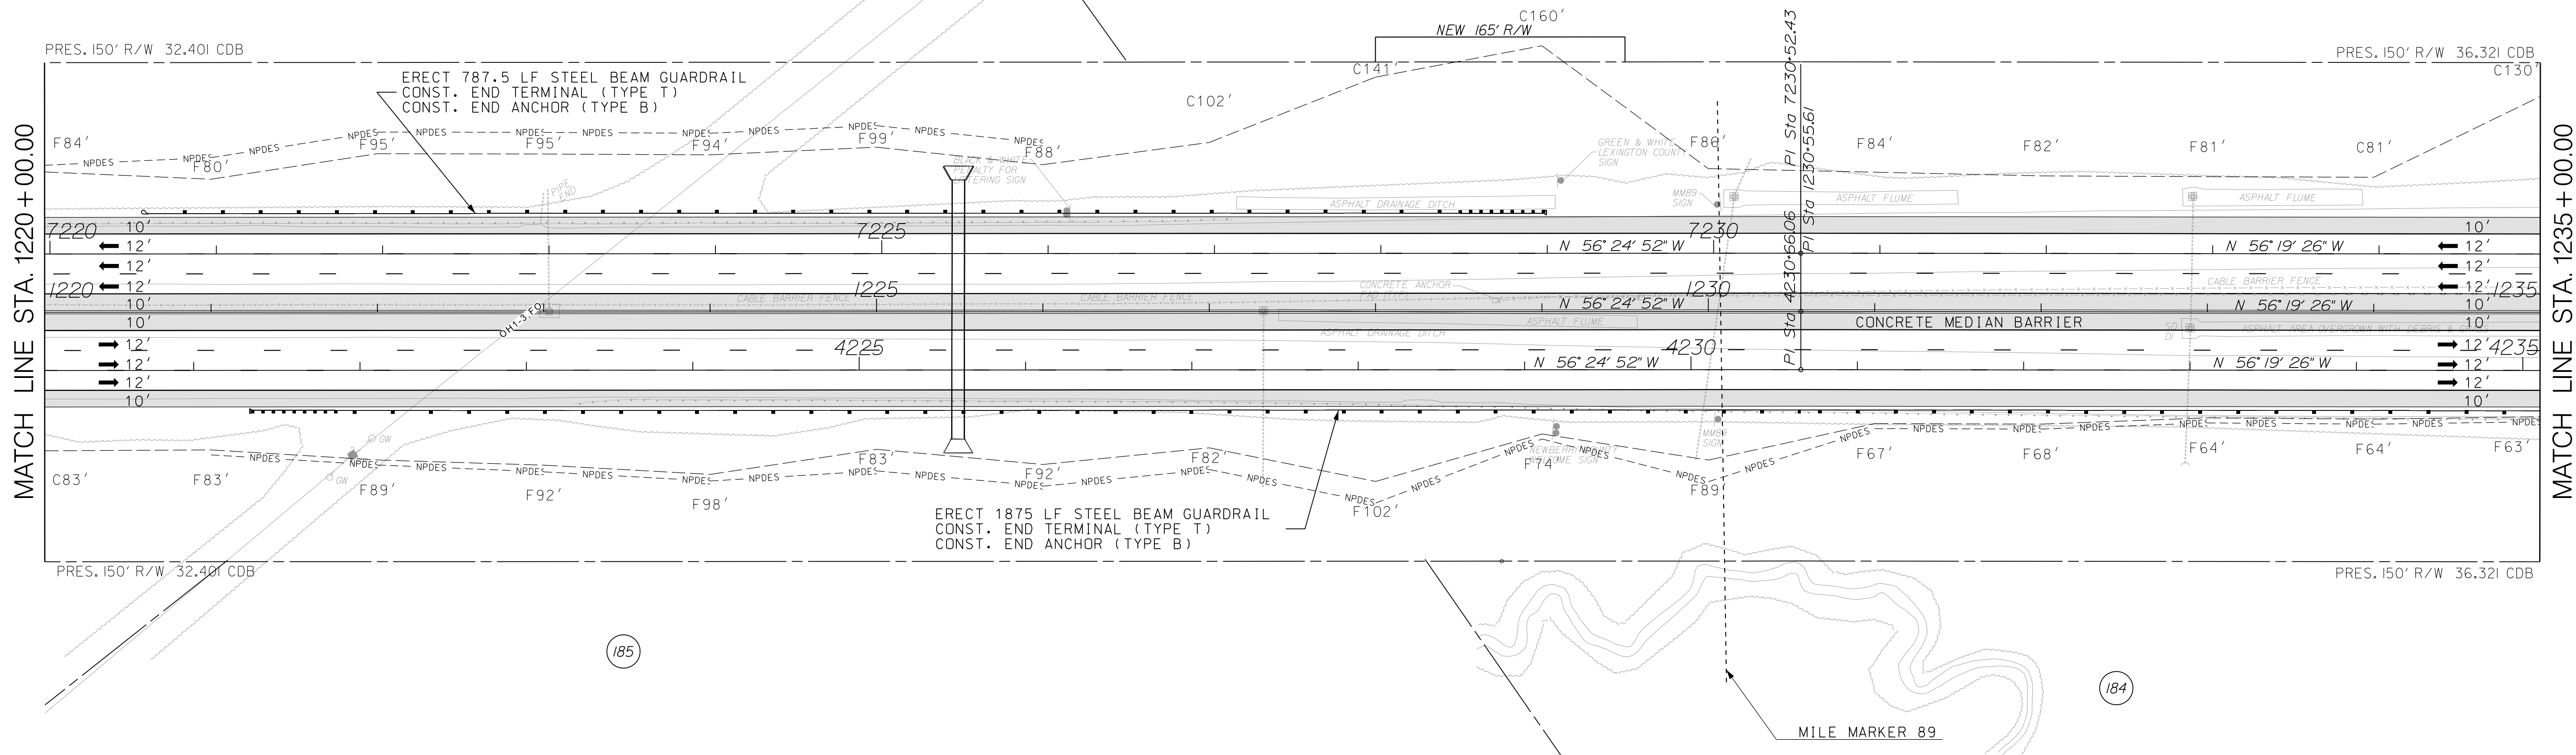


ALIGNMENT CONTROL CAN BE FOUND  
ON REFERENCE DATA SHEETS 5B - 5I

REVISIONS		DESCRIPTION	BY	CHECKED	REVISIONS		DESCRIPTION	BY	CHECKED
NO.	DATE				NO.	DATE			

DRAWN BY : A.W.F.  
DATE : 08/14/17  
  
REVIEWED BY : P.H.R.  
DATE : 12/12/17  
  
APPROVED BY : B.A.H.  
DATE : 12/31/17

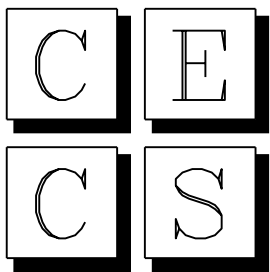

CIVIL ENGINEERING  
CONSULTING SERVICES, INC.

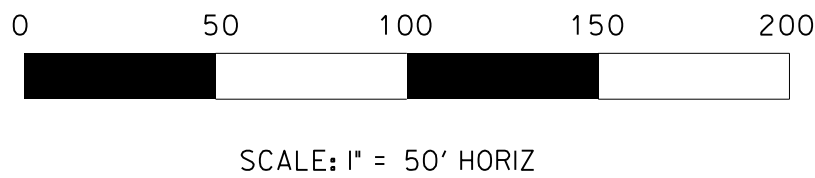

PRELIMINARY PLANS  
NOT FOR CONSTRUCTION

SOUTH CAROLINA DEPARTMENT OF TRANSPORTATION		
INTERSTATE 26 WIDENING		
PLAN SHEET STA. 1220+00.00 TO STA. 1235+00.00		




INTERSTATE 26

FED. RD. DIV. NO.	STATE	COUNTY	PROJECT ID	ROUTE NO.	SHEET NO.
3	S.C.	NEWBERRY RICHLAND LEXINGTON	P029208	I-26	50

MATCH LINE STA. 1235 + 00.00


MATCH LINE STA. 1250 + 00.00

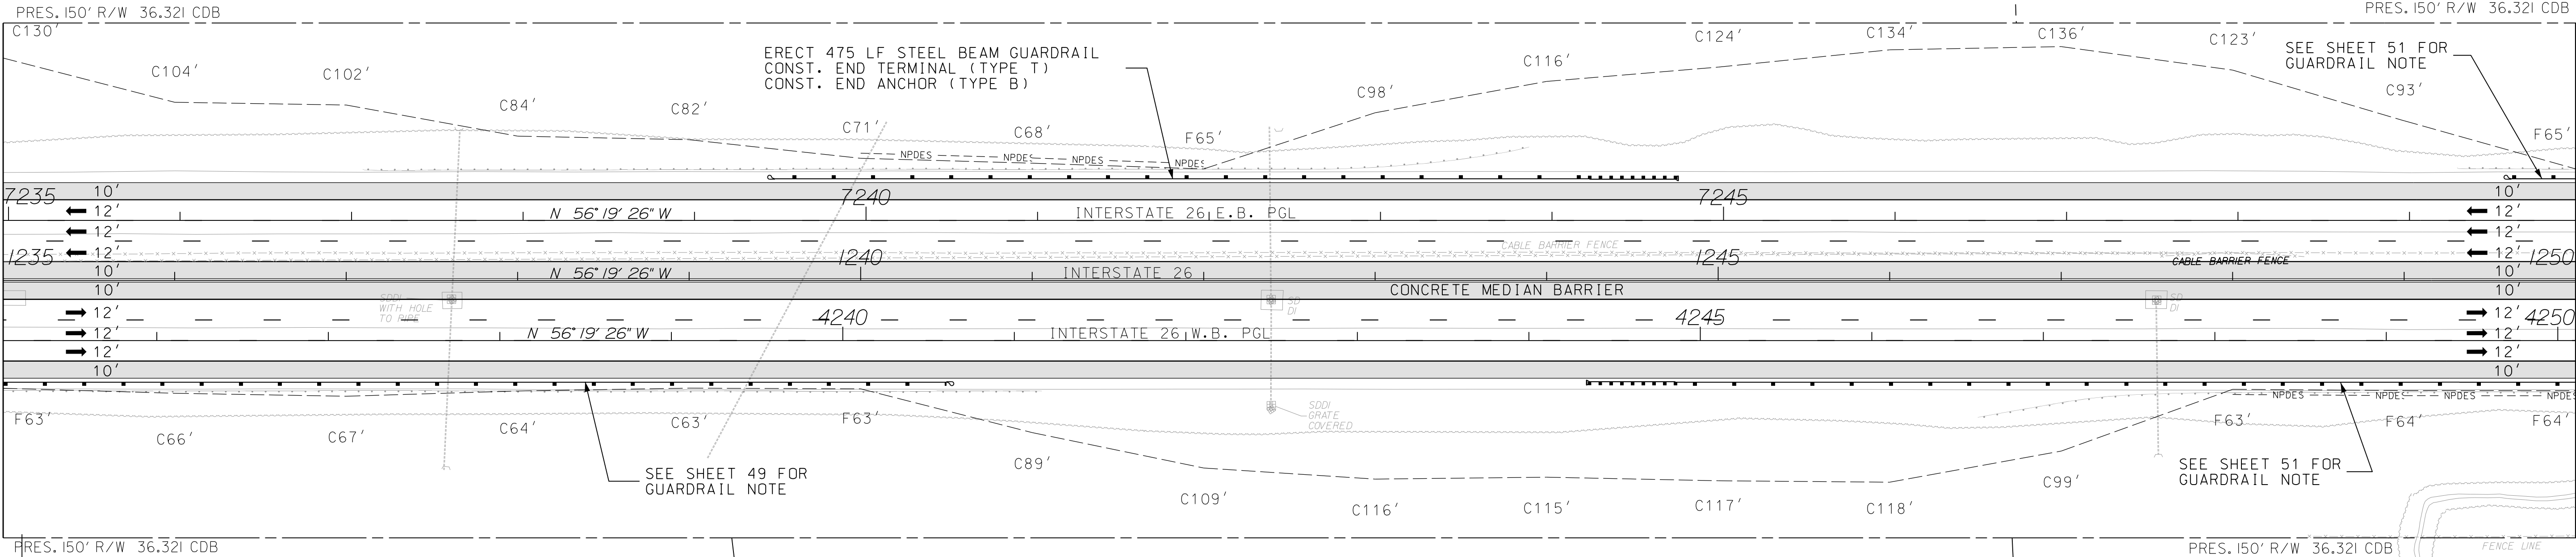


ALIGNMENT CONTROL CAN BE FOUND  
ON REFERENCE DATA SHEETS 5B - 5I

REVISIONS		DESCRIPTION	BY	CHECKED	REVISIONS		DESCRIPTION	BY	CHECKED
NO.	DATE				NO.	DATE			


DRAWN BY : A.W.F.  
DATE : 08/14/17  
  
REVIEWED BY : P.H.R.  
DATE : 12/12/17  
  
APPROVED BY : B.A.H.  
DATE : 12/31/17


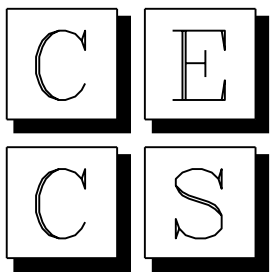


CIVIL ENGINEERING  
CONSULTING SERVICES, INC.

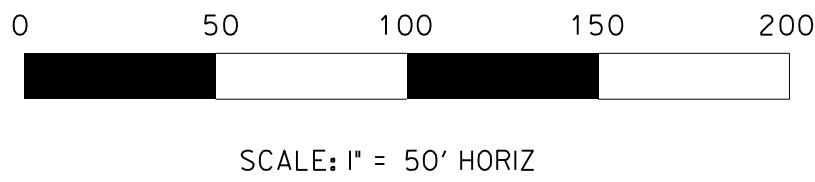

PRELIMINARY PLANS  
NOT FOR CONSTRUCTION

SOUTH CAROLINA DEPARTMENT OF TRANSPORTATION		
INTERSTATE 26 WIDENING		
PLAN SHEET STA. 1235+00.00 TO STA. 1250+00.00		

 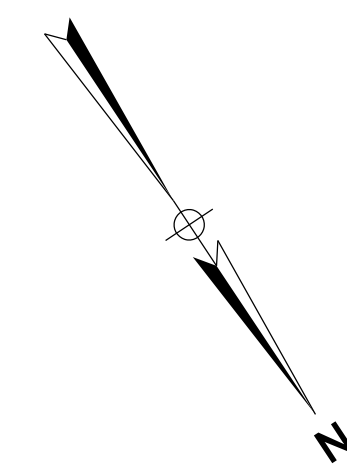

	STATION	DATE	TIME	REMARKS
MATCH LINE	STA. 1265 + 00.00			

118

119

(18)

(18)

ERECT 1762.5 LF STEEL BEAM GUARDRAIL  
— CONST. END TERMINAL (TYPE T)  
CONST. END ANCHOR (TYPE B)


ALIGNMENT CONTROL CAN BE FOUND  
ON REFERENCE DATA SHEETS 5B - 5I

[illegible]


DRAWN BY : A.W.F.  
DATE : 08/14/17

REVIEWED BY : P.H.R.  
DATE : 12/12/17

APPROVED BY : B.A.H.  
DATE : 12/31/17

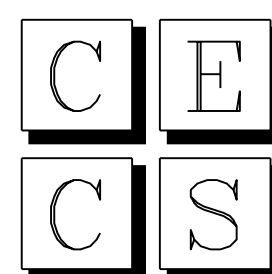

CIVIL ENGINEERING  
CONSULTING SERVICES, INC.

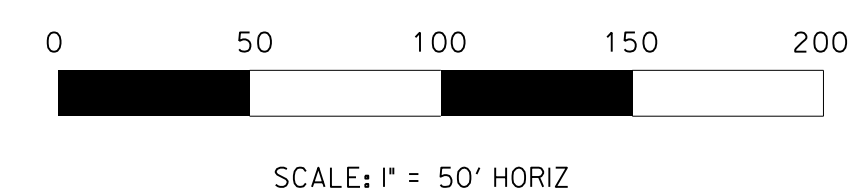

PRELIMINARY PLANS  
NOT FOR CONSTRUCTION

SOUTH CAROLINA DEPARTMENT  
OF TRANSPORTATION

INTERSTATE 26 WIDENING

PLAN SHEET  
STA. 1250+00.00 TO STA. 1265+00.00



```
$$$$path$$$$filename$$$$$
```

FED. RD. DIV. NO.	STATE	COUNTY	PROJECT ID	ROUTE NO.	SHEET NO.
3	S.C.	NEWBERRY RICKLAND LEXINGTON	P029208	I-26	52


INTERSTATE 26

SEE SHEET 101 FOR  
S-36-354  
(BEAGLE RUN ROAD)

N

MATCH LINE STA. 1265+00.00

MATCH LINE STA. 1280+00.00

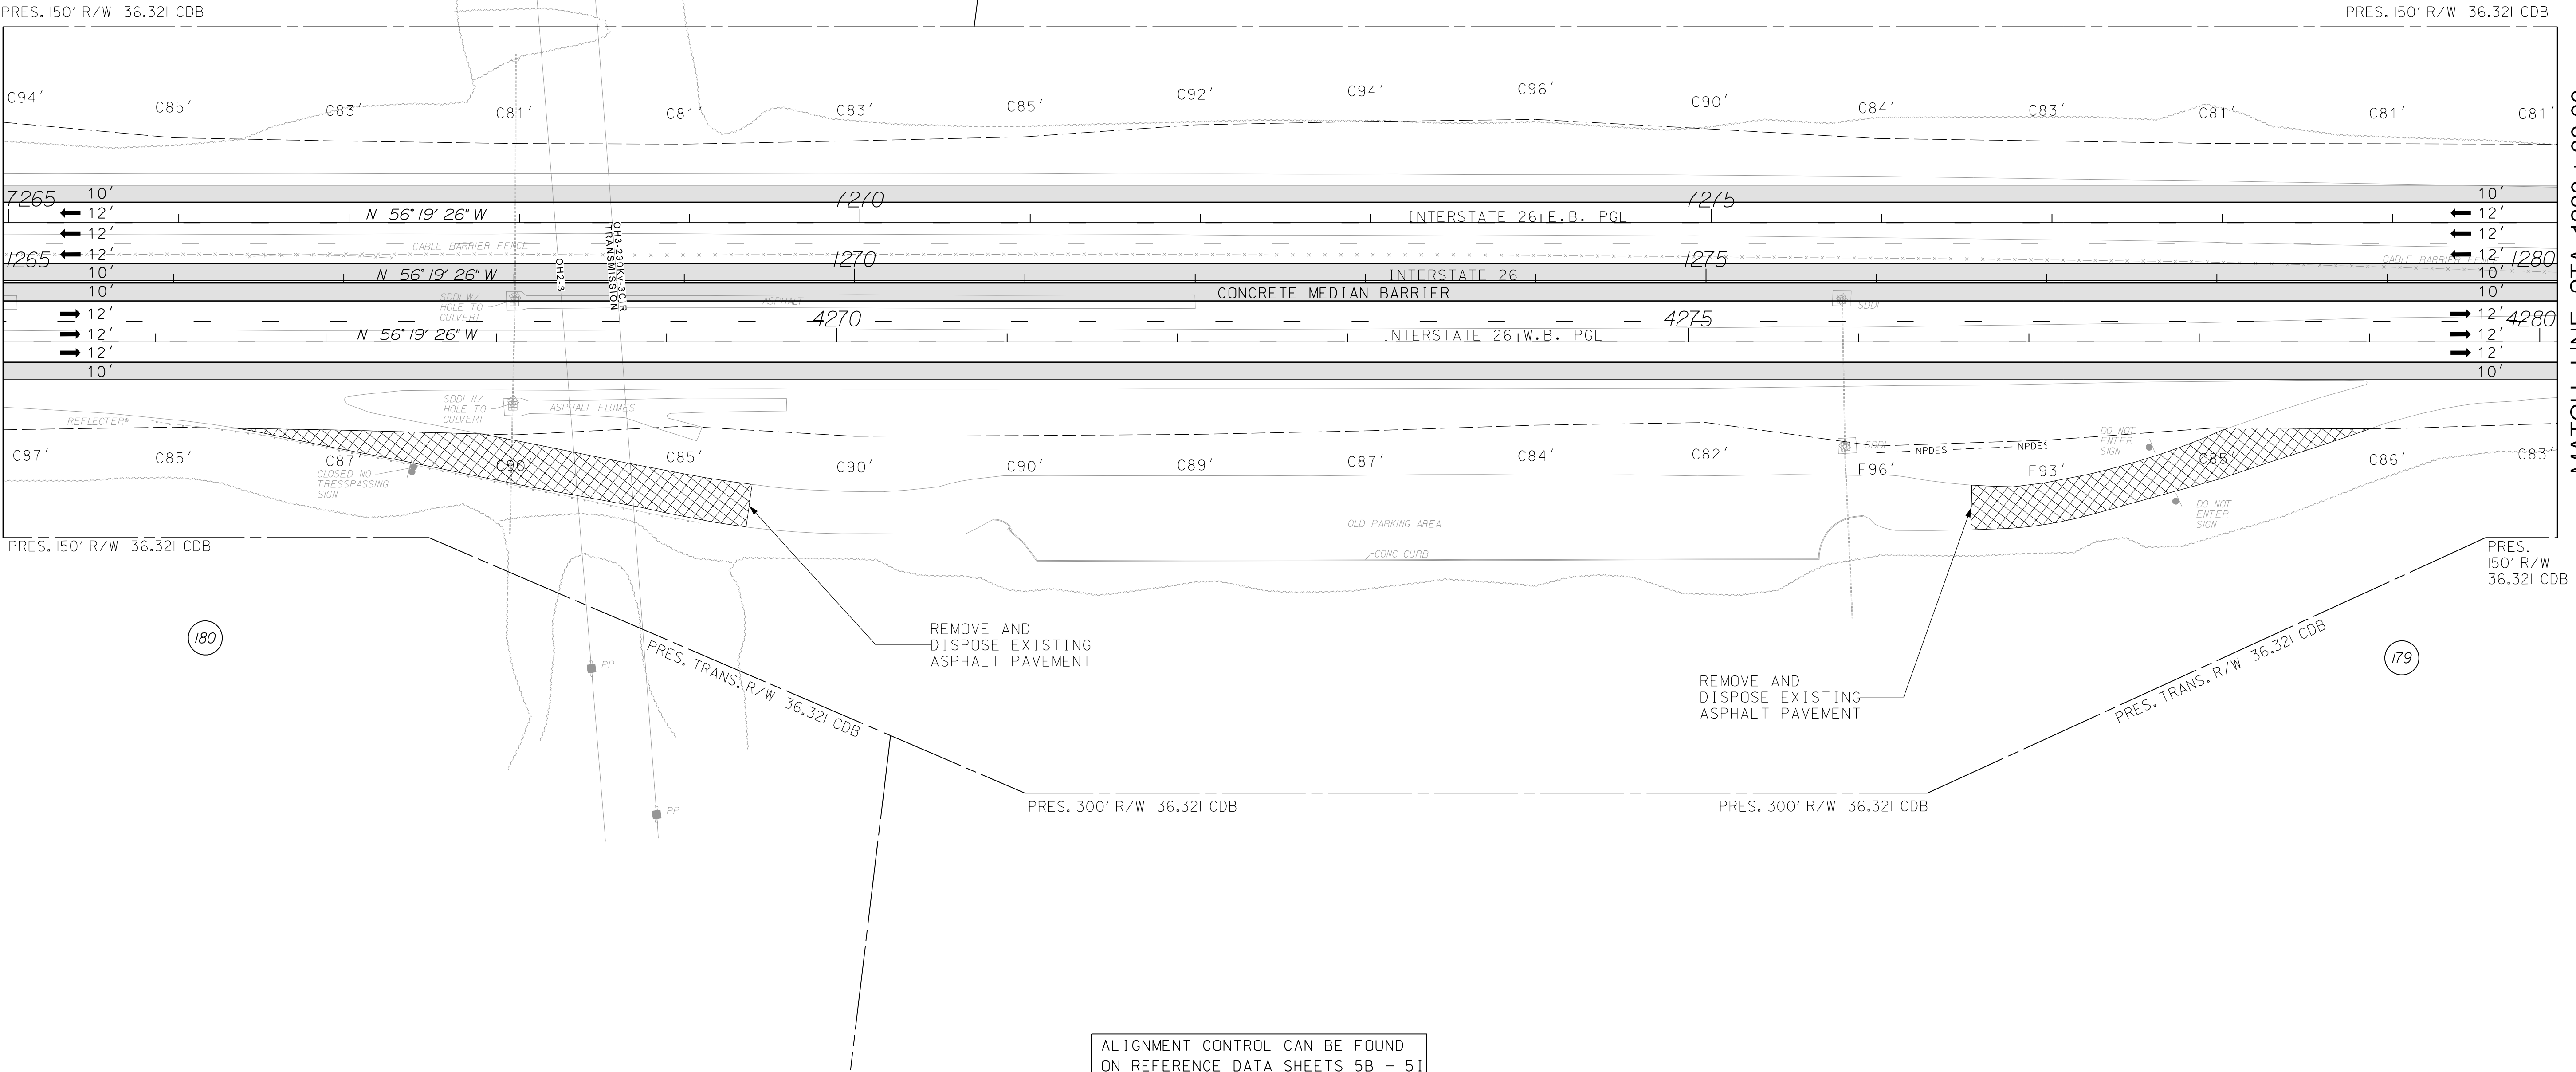


ALIGNMENT CONTROL CAN BE FOUND  
ON REFERENCE DATA SHEETS 5B - 5I


\$\$\$\$\$Spotting\$\$\$\$\$Filername\$\$\$\$\$

REVISIONS		DESCRIPTION	BY	CHECKED	REVISIONS		DESCRIPTION	BY	CHECKED
NO.	DATE				NO.	DATE			


DRAWN BY : A.W.F.  
DATE : 08/14/17  
REVIEWED BY : P.H.R.  
DATE : 12/12/17  
APPROVED BY : B.A.H.  
DATE : 12/31/17

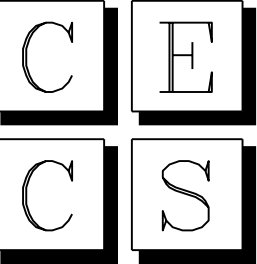

CIVIL ENGINEERING  
CONSULTING SERVICES, INC.

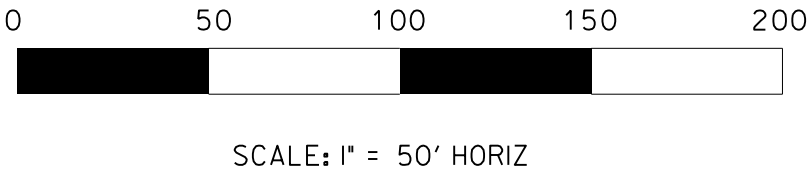


PRELIMINARY PLANS  
NOT FOR CONSTRUCTION

SOUTH CAROLINA DEPARTMENT OF TRANSPORTATION		
INTERSTATE 26 WIDENING		
PLAN SHEET STA. 1265+00.00 TO STA. 1280+00.00		

FED. RD. DIV. NO.	STATE	COUNTY	PROJECT ID	ROUTE NO.	SHEET NO.
3	S.C.	NEWBERRY RICKLAND LEXINGTON	P029208	I-26	53

MATCH LINE STA. 1280+00.00

MATCH LINE STA. 1295+00.00

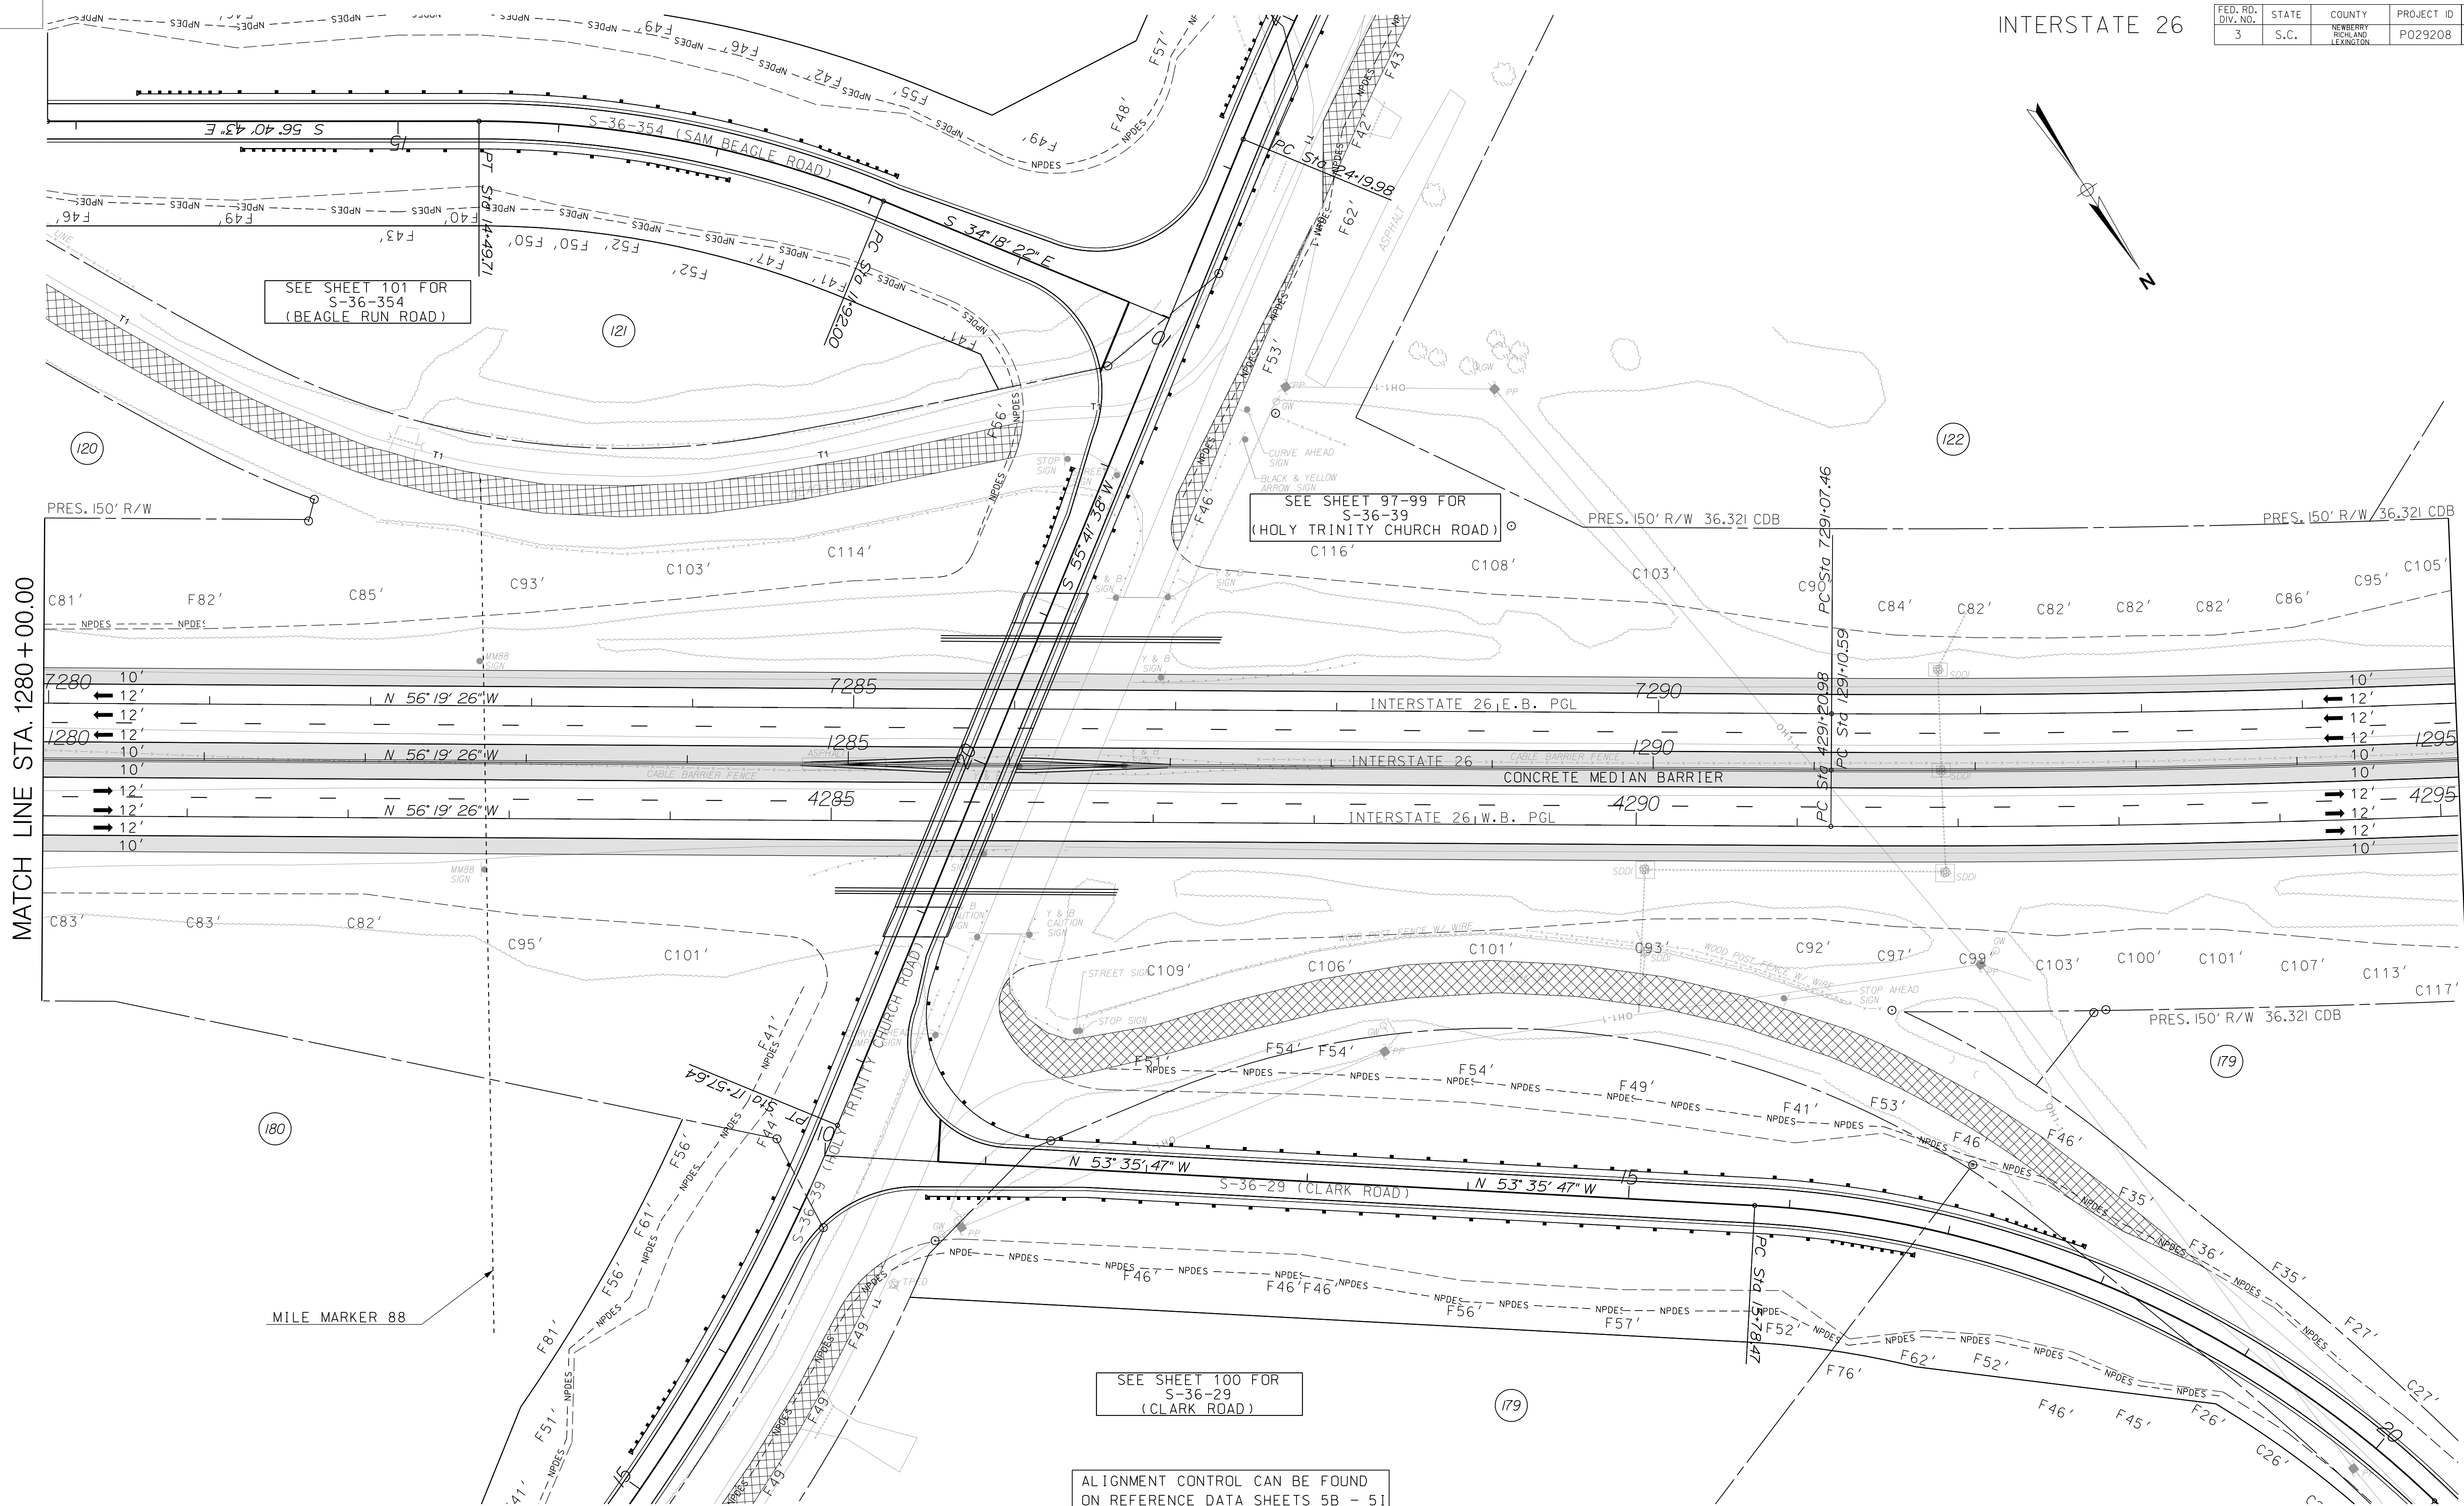

SEE SHEET 101 FOR  
S-36-354  
(BEAGLE RUN ROAD)

SEE SHEET 97-99 FOR  
S-36-39  
(HOLY TRINITY CHURCH ROAD)


SEE SHEET 100 FOR  
S-36-29  
(CLARK ROAD)

ALIGNMENT CONTROL CAN BE FOUND  
ON REFERENCE DATA SHEETS 5B - 5I


#####filname#####

REVISIONS		DESCRIPTION	BY	CHECKED	REVISIONS		DESCRIPTION	BY	CHECKED
NO.	DATE				NO.	DATE			


DRAWN BY : A.W.F.  
DATE : 08/14/17  
  
REVIEWED BY : P.H.R.  
DATE : 12/12/17  
  
APPROVED BY : B.A.H.  
DATE : 12/31/17

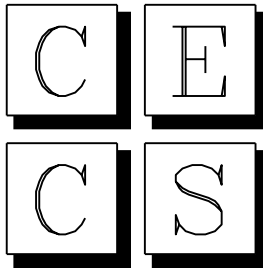

CIVIL ENGINEERING  
CONSULTING SERVICES, INC.

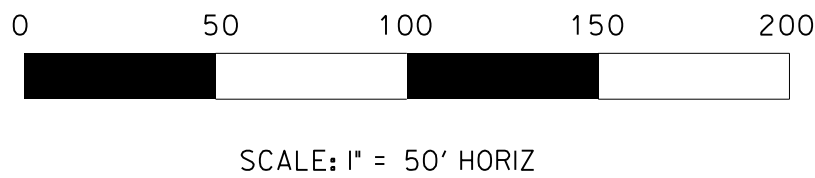

PRELIMINARY PLANS  
NOT FOR CONSTRUCTION


SOUTH CAROLINA DEPARTMENT OF TRANSPORTATION		 South Carolina Department of Transportation
INTERSTATE 26 WIDENING		
PLAN SHEET STA. 1280+00.00 TO STA. 1295+00.00		



FED. RD. DIV. NO.	STATE	COUNTY	PROJECT ID	ROUTE NO.	SHEET NO.
3	S.C.	NEWBERRY RICHLAND LEXINGTON	P029208	I-26	54

MATCH LINE STA. 1295+00.00

MATCH LINE STA. 1310+00.00

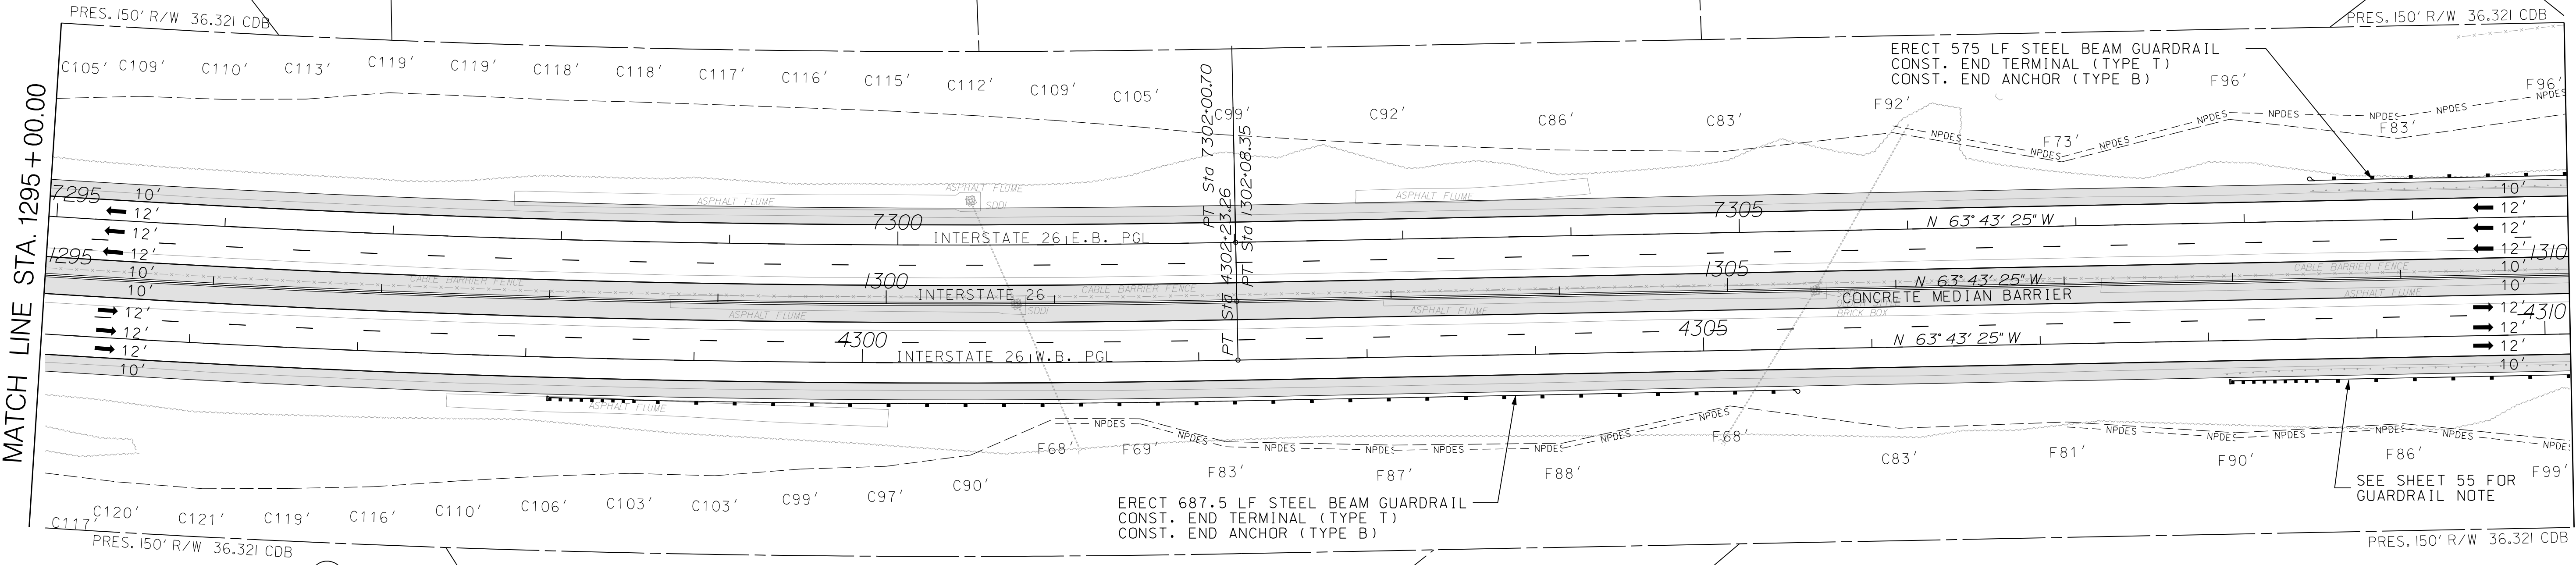


ALIGNMENT CONTROL CAN BE FOUND  
ON REFERENCE DATA SHEETS 5B - 5I


\$\$\$\$\$Scdot\$\$\$\$\$FileName\$\$\$\$\$

REVISIONS		DESCRIPTION	BY	CHECKED	REVISIONS		DESCRIPTION	BY	CHECKED
NO.	DATE				NO.	DATE			

DRAWN BY : A.W.F.  
DATE : 08/14/17  
  
REVIEWED BY : P.H.R.  
DATE : 12/12/17  
  
APPROVED BY : B.A.H.  
DATE : 12/31/17

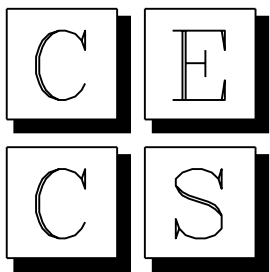

CIVIL ENGINEERING  
CONSULTING SERVICES, INC.


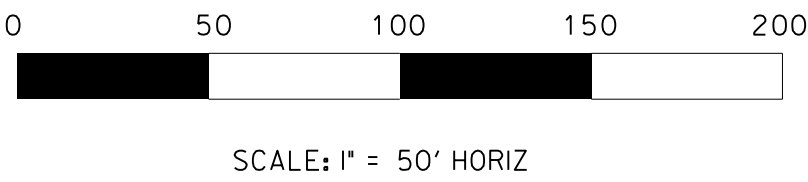


PRELIMINARY PLANS  
NOT FOR CONSTRUCTION

SOUTH CAROLINA DEPARTMENT OF TRANSPORTATION		
INTERSTATE 26 WIDENING		
PLAN SHEET STA. 1295+00.00 TO STA. 1310+00.00		

FED. RD. DIV. NO.	STATE	COUNTY	PROJECT ID	ROUTE NO.	SHEET NO.
3	S.C.	NEWBERRY RICKLAND LEXINGTON	P029208	I-26	55


INTERSTATE 26

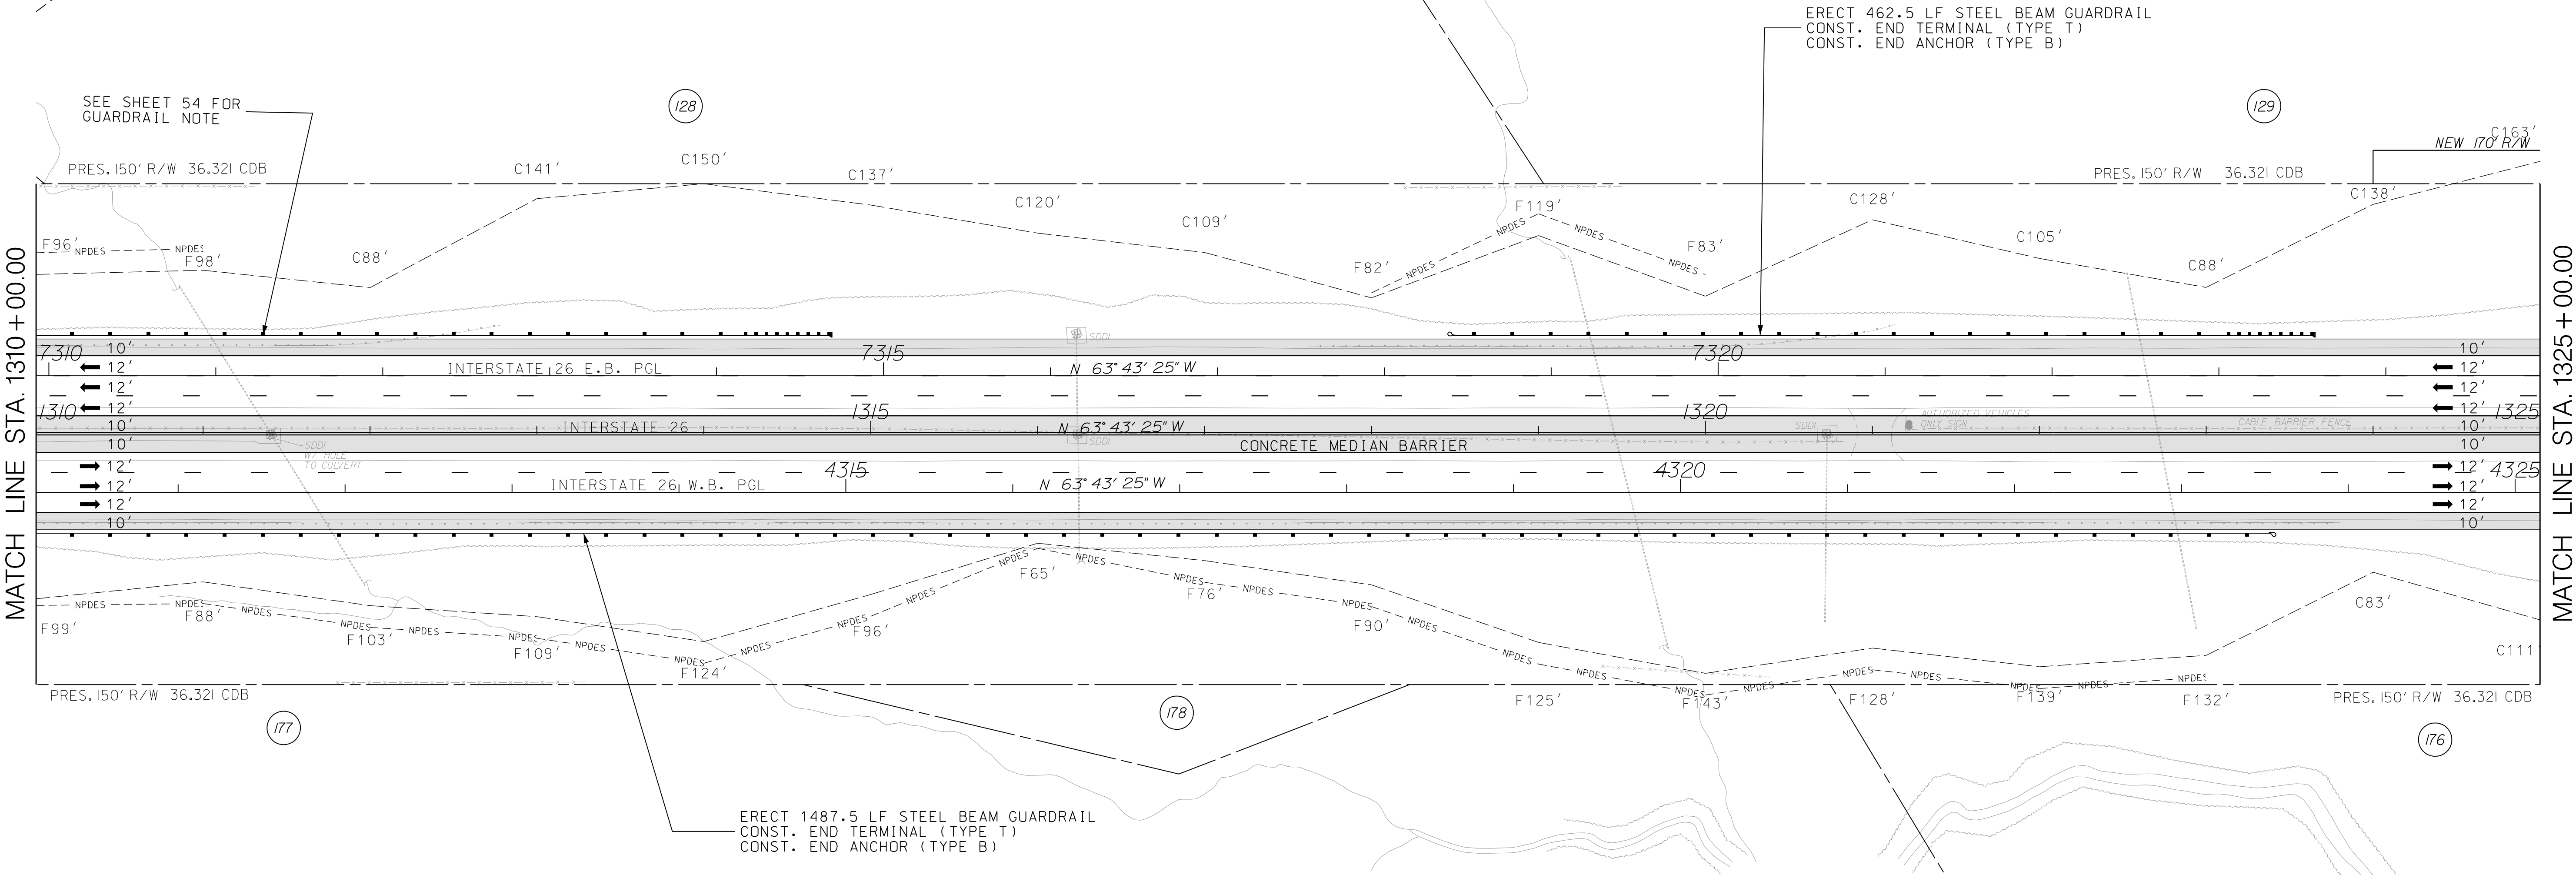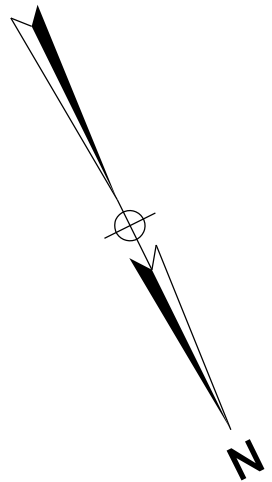


ALIGNMENT CONTROL CAN BE FOUND  
ON REFERENCE DATA SHEETS 5B - 5I

REVISIONS		DESCRIPTION	BY	CHECKED	REVISIONS		DESCRIPTION	BY	CHECKED
NO.	DATE				NO.	DATE			

DRAWN BY : A.W.F.  
DATE : 08/14/17  
  
REVIEWED BY : P.H.R.  
DATE : 12/12/17  
  
APPROVED BY : B.A.H.  
DATE : 12/31/17

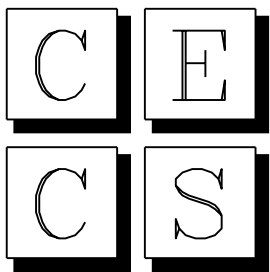

CIVIL ENGINEERING  
CONSULTING SERVICES, INC.

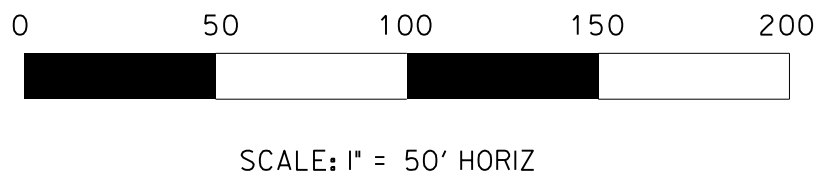


PRELIMINARY PLANS  
NOT FOR CONSTRUCTION

SOUTH CAROLINA DEPARTMENT OF TRANSPORTATION		
INTERSTATE 26 WIDENING		
PLAN SHEET STA. 1310+00.00 TO STA. 1325+00.00		

FED. RD. DIV. NO.	STATE	COUNTY	PROJECT ID	ROUTE NO.	SHEET NO.
3	S.C.	NEWBERRY RICKLAND LEXINGTON	P029208	I-26	56

MATCH LINE STA. 1325+00.00

MATCH LINE STA. 1340+00.00

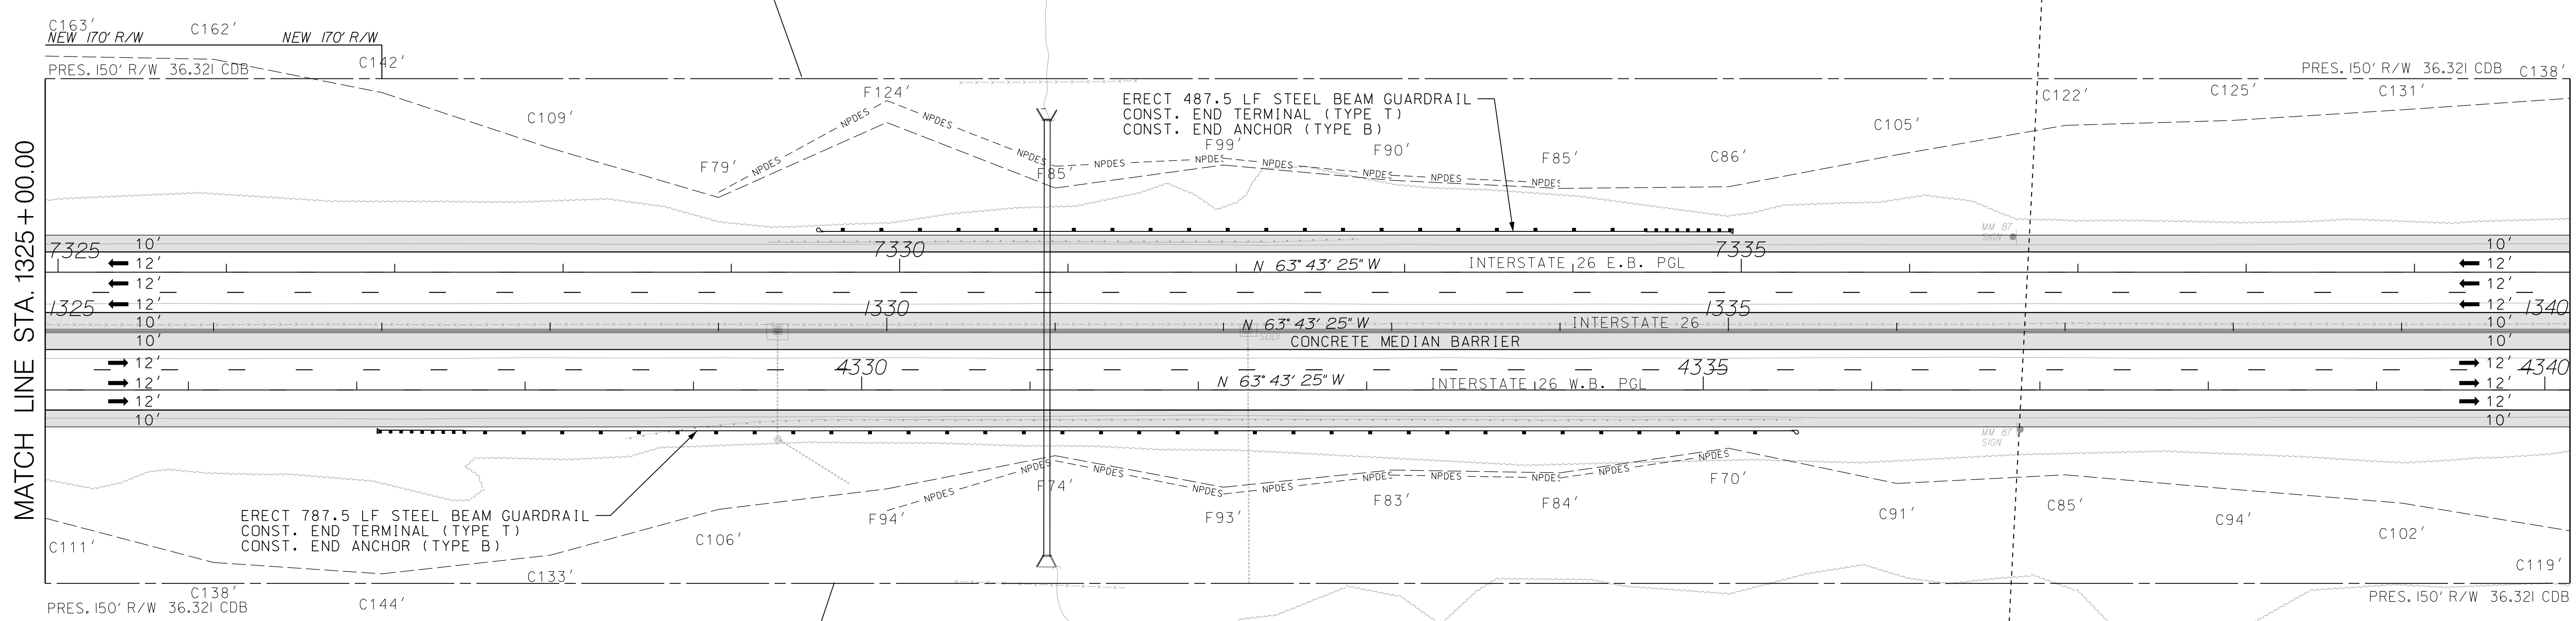


ALIGNMENT CONTROL CAN BE FOUND  
ON REFERENCE DATA SHEETS 5B - 5I


\$\$\$\$\$Scdot\$\$\$\$\$FileName\$\$\$\$\$

REVISIONS		DESCRIPTION	BY	CHECKED	REVISIONS		DESCRIPTION	BY	CHECKED
NO.	DATE				NO.	DATE			


DRAWN BY : A.W.F.  
DATE : 08/14/17  
  
REVIEWED BY : P.H.R.  
DATE : 12/12/17  
  
APPROVED BY : B.A.H.  
DATE : 12/31/17

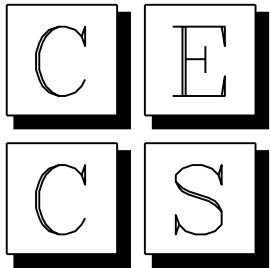


CIVIL ENGINEERING  
CONSULTING SERVICES, INC.

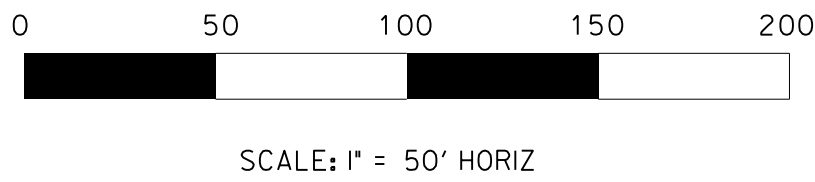

PRELIMINARY PLANS  
NOT FOR CONSTRUCTION

SOUTH CAROLINA DEPARTMENT OF TRANSPORTATION		
INTERSTATE 26 WIDENING		
PLAN SHEET STA. 1325+00.00 TO STA. 1340+00.00		


FED. RD. DIV. NO.	STATE	COUNTY	PROJECT ID	ROUTE NO.	SHEET NO.
3	S.C.	NEWBERRY RICKLAND LEXINGTON	P029208	I-26	57

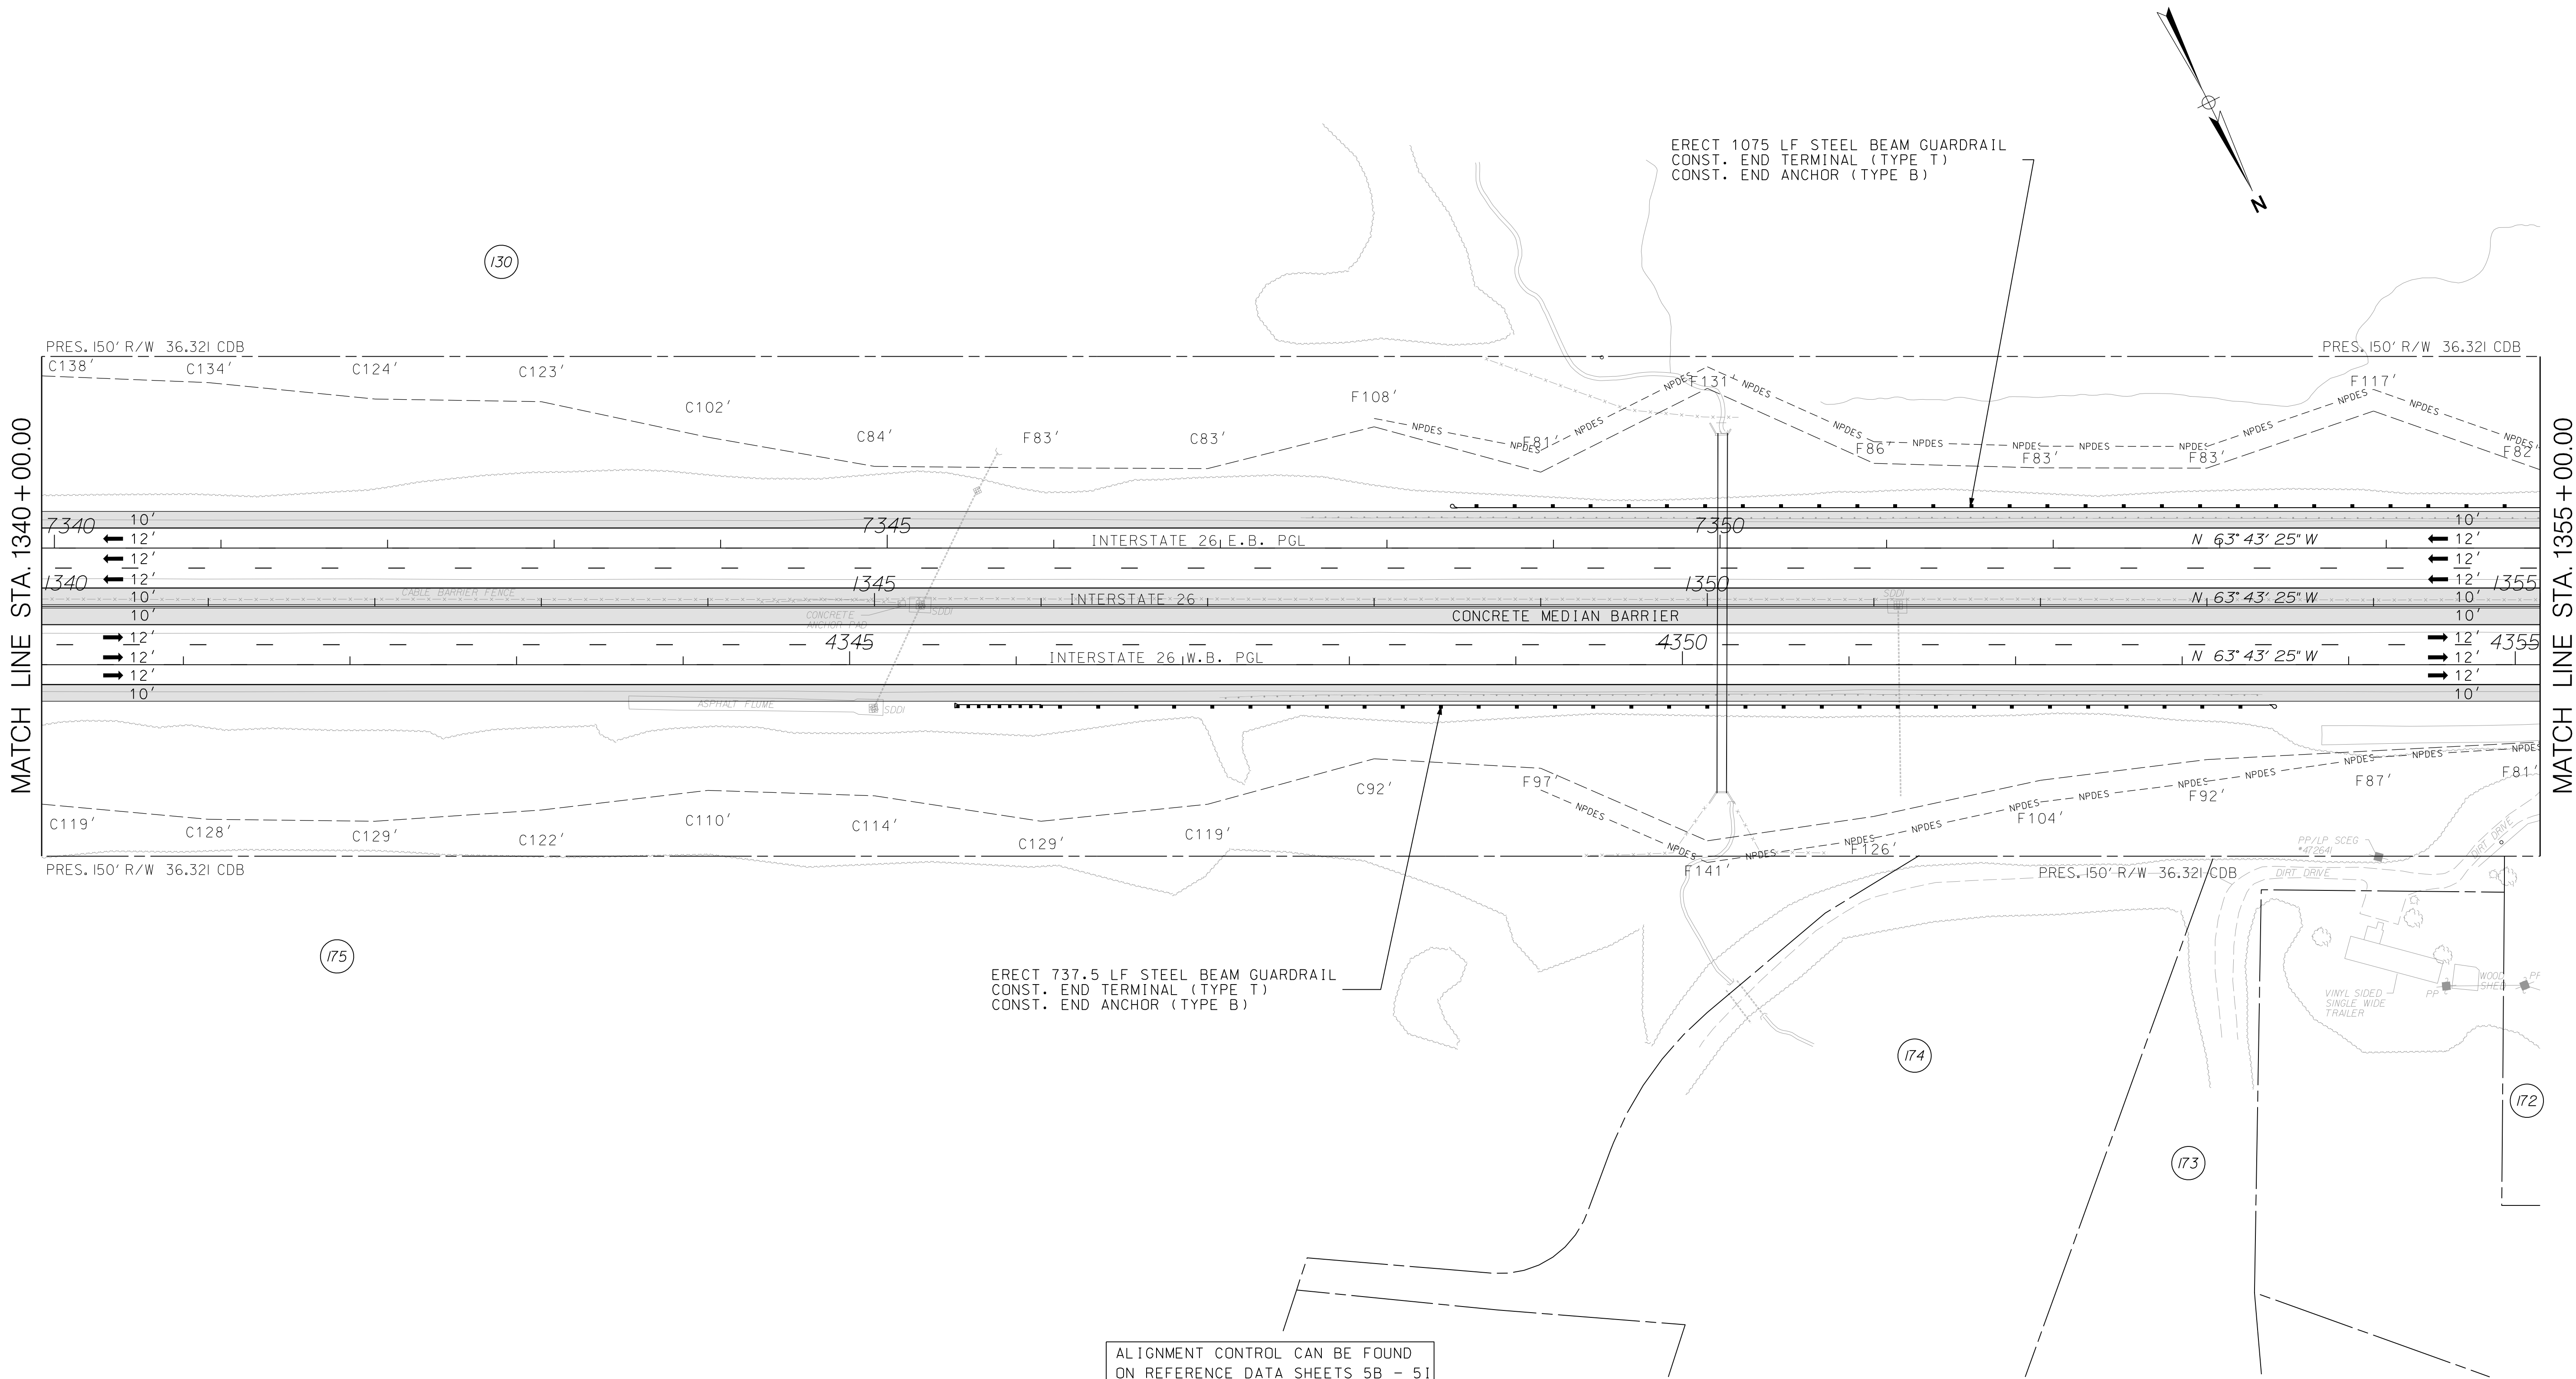


\$\$\$\$\$Scanned with CamScanner\$\$\$\$\$

REVISIONS		DESCRIPTION	BY	CHECKED	REVISIONS		DESCRIPTION	BY	CHECKED
NO.	DATE				NO.	DATE			

DRAWN BY : A.W.F.  
DATE : 08/14/17  
  
REVIEWED BY : P.H.R.  
DATE : 12/12/17  
  
APPROVED BY : B.A.H.  
DATE : 12/31/17

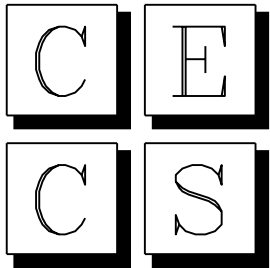


CIVIL ENGINEERING  
CONSULTING SERVICES, INC.

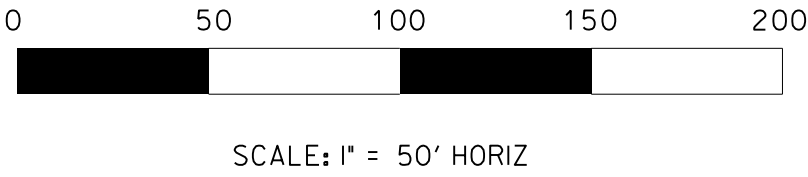

PRELIMINARY PLANS  
NOT FOR CONSTRUCTION

SOUTH CAROLINA DEPARTMENT  
OF TRANSPORTATION



INTERSTATE 26 WIDENING

PLAN SHEET  
STA. 1340+00.00 TO STA. 1355+00.00




[illegible]


DRAWN BY : A.W.F.  
DATE : 08/14/17

REVIEWED BY : P.H.R.  
DATE : 12/12/17


APPROVED BY : B.A.H.  
DATE : 12/31/17

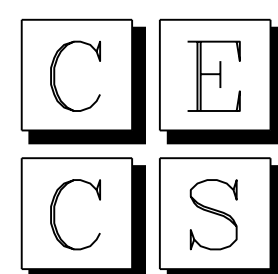


CIVIL ENGINEERING  
CONSULTING SERVICES, INC.

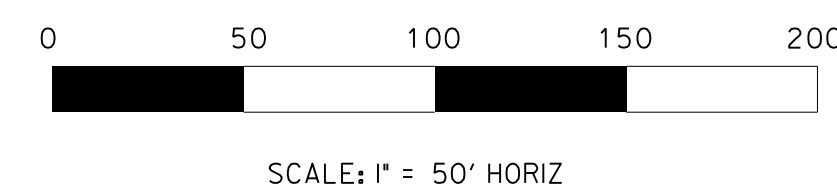

PRELIMINARY PLANS  
NOT FOR CONSTRUCTION

SOUTH CAROLINA DEPARTMENT OF TRANSPORTATION	 <small>South Carolina Department of Transportation</small>
INTERSTATE 26 WIDENING	
PLAN SHEET STA. 1355+00.00 TO STA. 1370+00.00	

#####filname#####

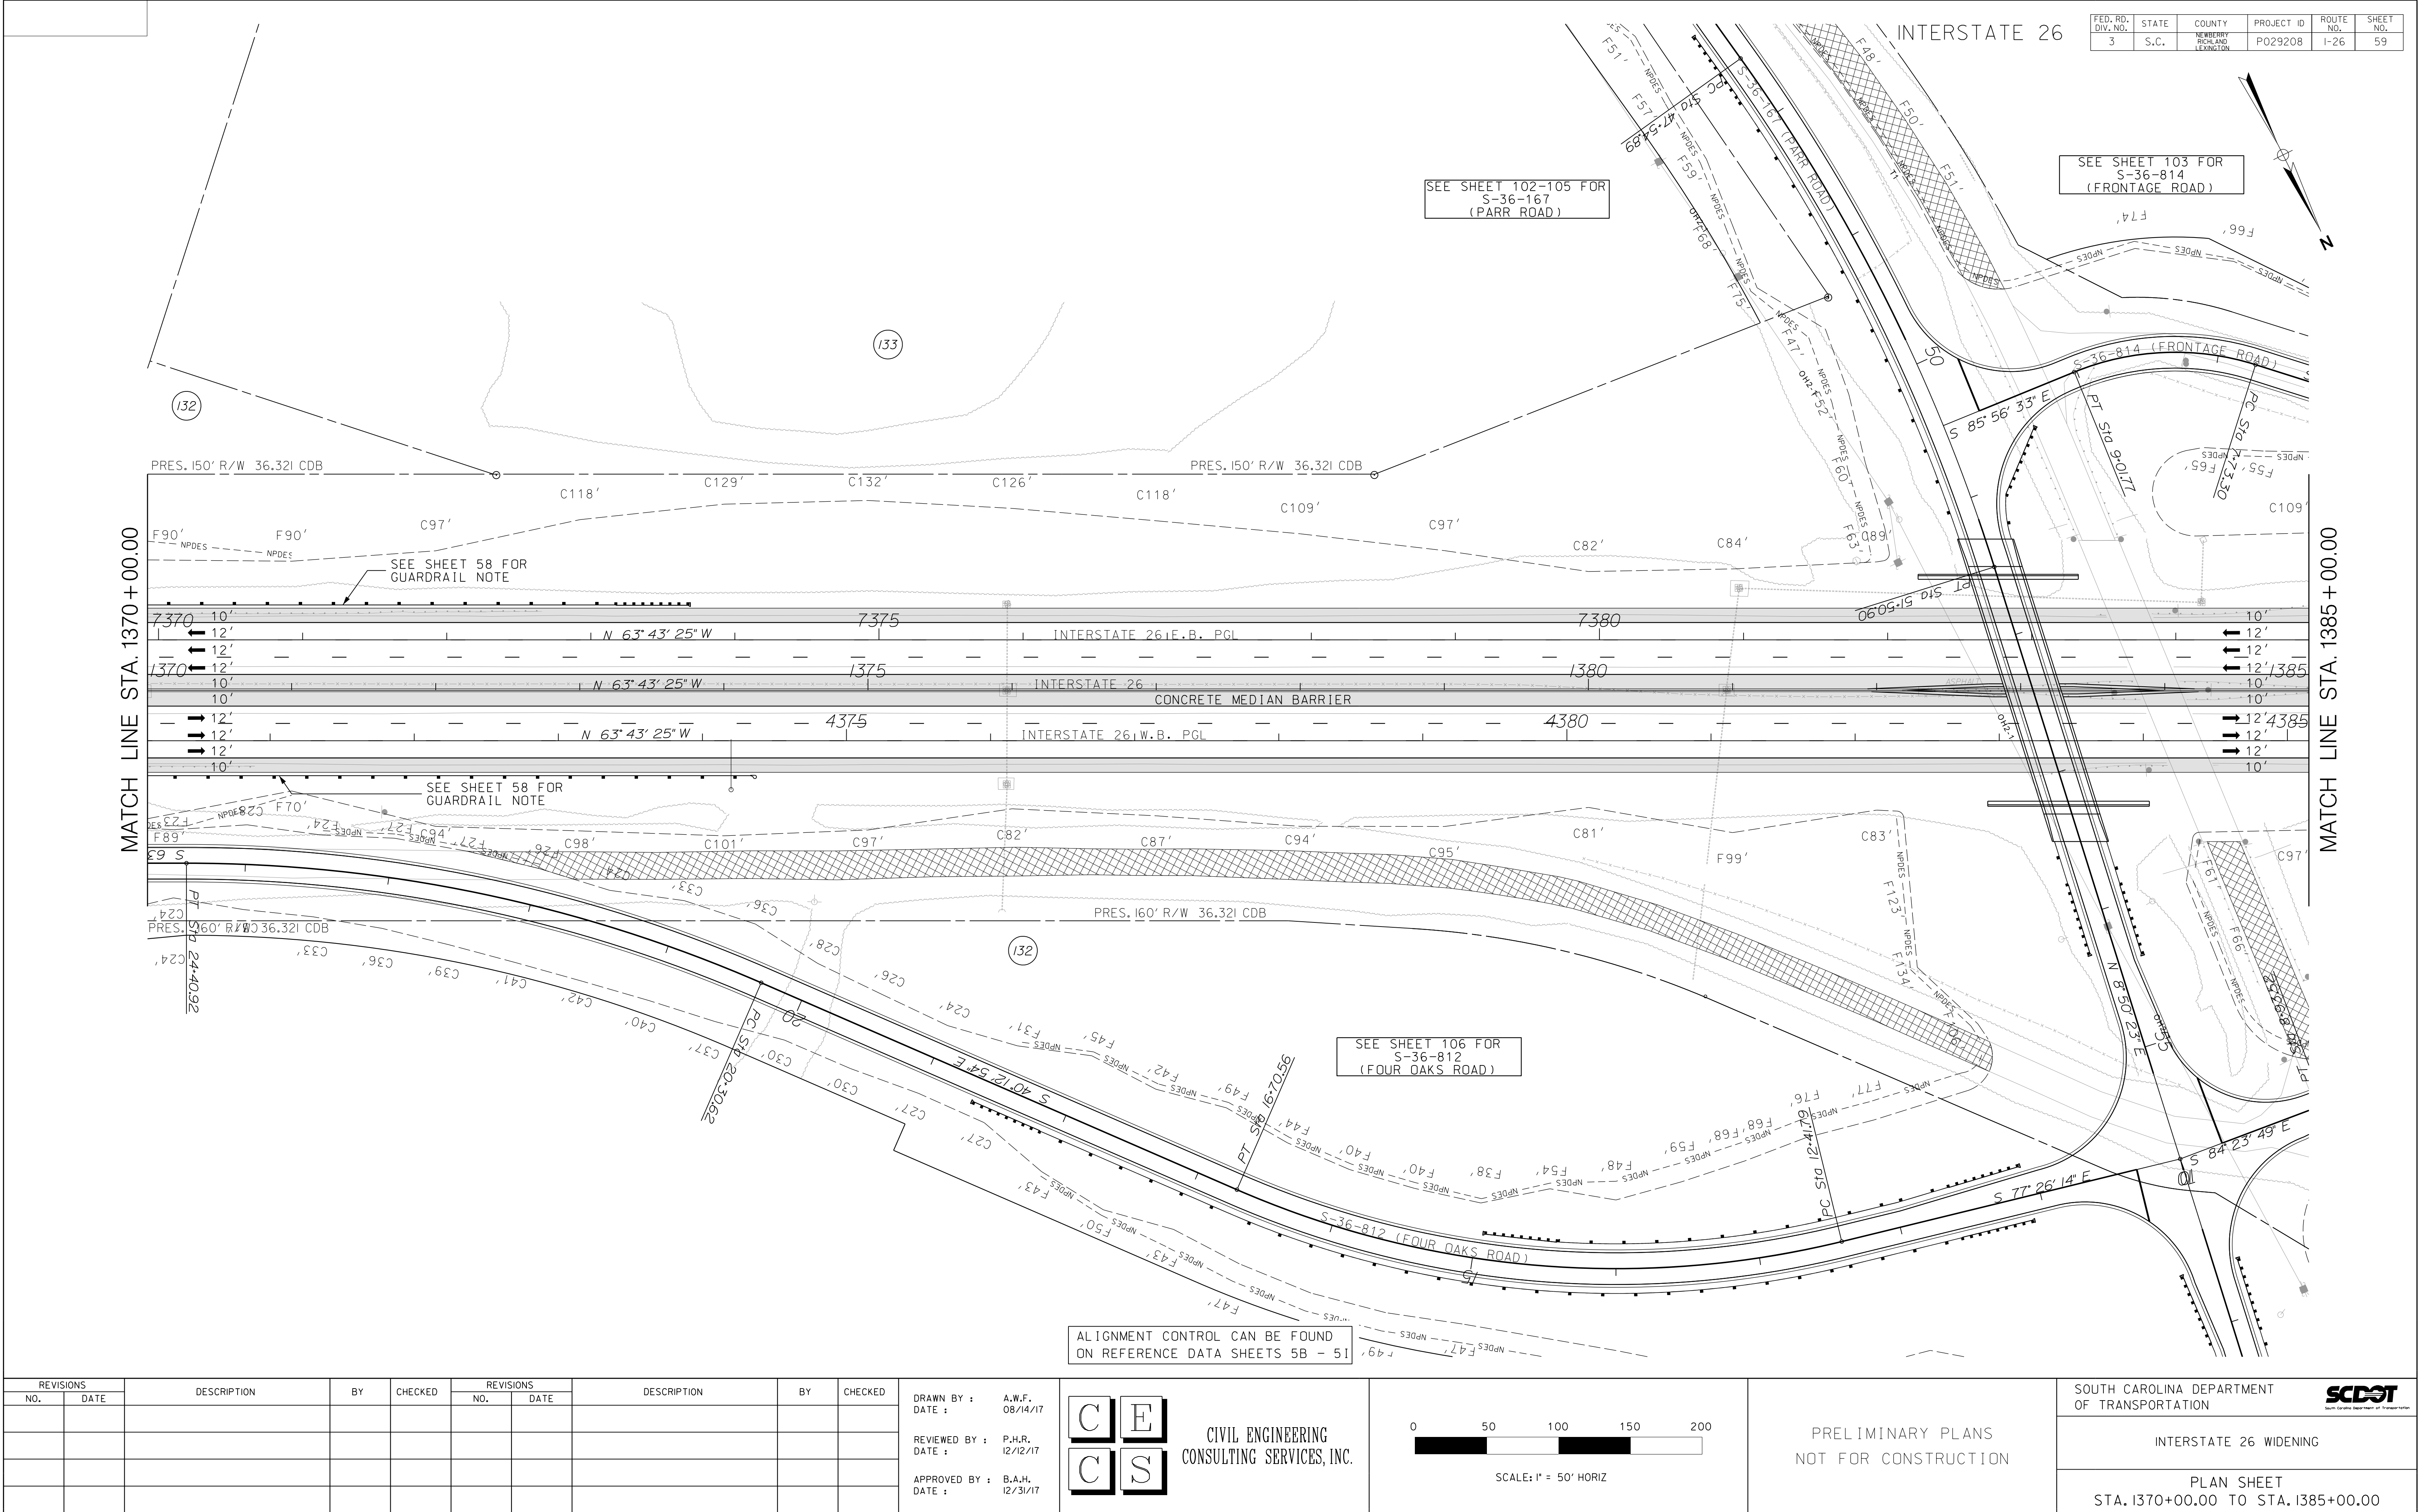


FED. RD. DIV. NO.	STATE	COUNTY	PROJECT ID	ROUTE NO.	SHEET NO.
3	S.C.	NEWBERRY RICKLAND LEXINGTON	P029208	I-26	59

REVISIONS		DESCRIPTION	BY	CHECKED	REVISIONS		DESCRIPTION	BY	CHECKED
NO.	DATE				NO.	DATE			


DRAWN BY : A.W.F.  
DATE : 08/14/17


REVIEWED BY : P.H.R.  
DATE : 12/12/17

APPROVED BY : B.A.H.  
DATE : 12/31/17

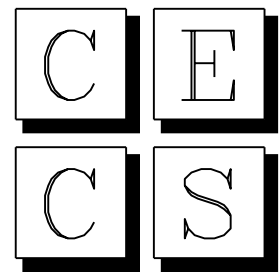


CIVIL ENGINEERING  
CONSULTING SERVICES, INC.

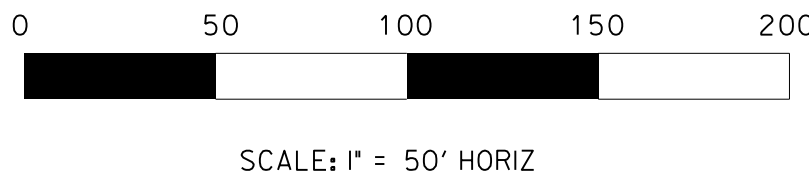

SOUTH CAROLINA DEPARTMENT OF TRANSPORTATION		 <small>South Carolina Department of Transportation</small>
INTERSTATE 26 WIDENING		
<hr/>		
PLAN SHEET STA. 1370+00.00 TO STA. 1385+00.00		




FED. RD. DIV. NO.	STATE	COUNTY	PROJECT ID	ROUTE NO.	SHEET NO.
3	S.C.	NEWBERRY RICKLAND LEXINGTON	P029208	I-26	60

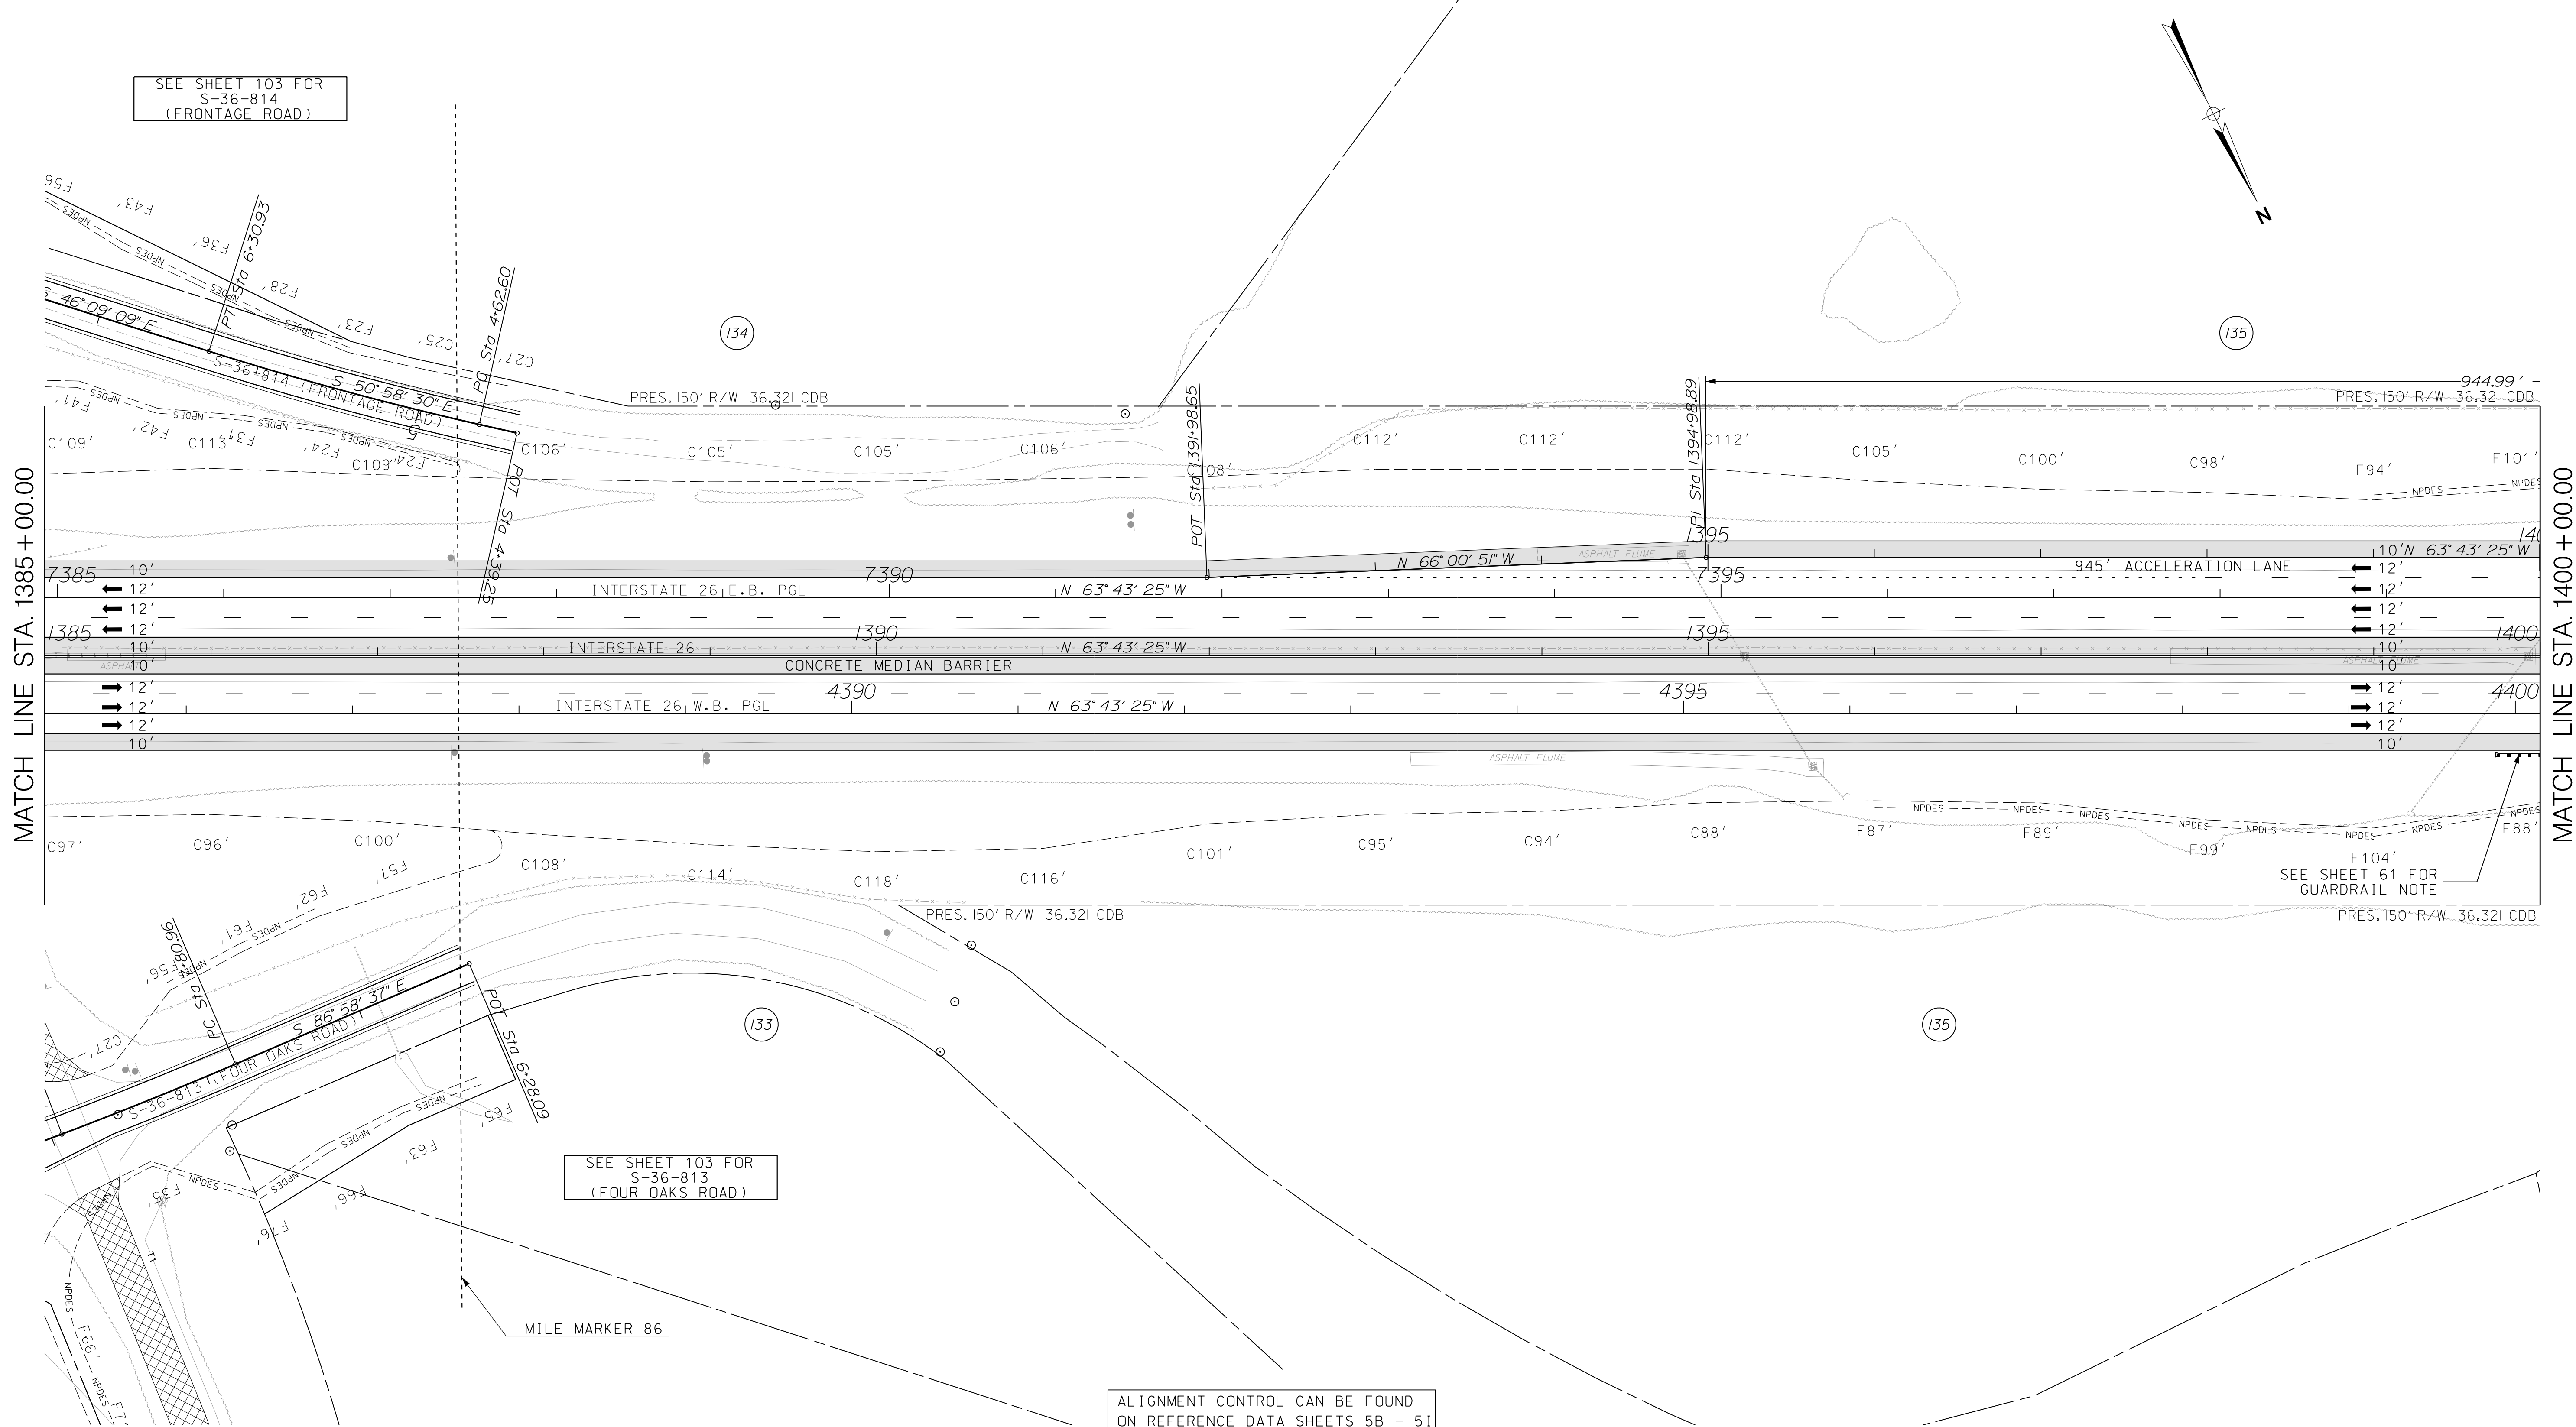


\$\$\$\$\$Spotting\$\$\$\$\$Filername\$\$\$\$\$

REVISIONS		DESCRIPTION	BY	CHECKED	REVISIONS		DESCRIPTION	BY	CHECKED
NO.	DATE				NO.	DATE			


DRAWN BY : A.W.F.  
DATE : 08/14/17  
  
REVIEWED BY : P.H.R.  
DATE : 12/12/17  
  
APPROVED BY : B.A.H.  
DATE : 12/31/17

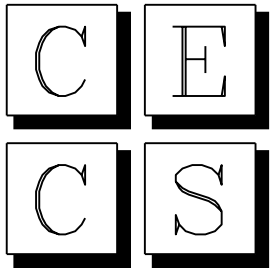

CIVIL ENGINEERING  
CONSULTING SERVICES, INC.

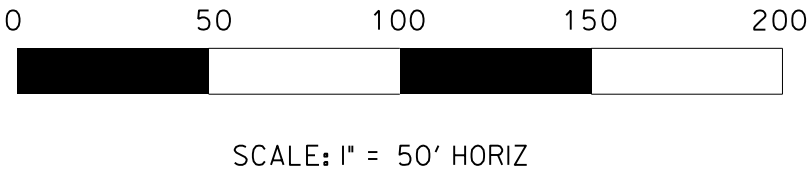


PRELIMINARY PLANS  
NOT FOR CONSTRUCTION

SOUTH CAROLINA DEPARTMENT OF TRANSPORTATION		
INTERSTATE 26 WIDENING		
PLAN SHEET STA. 1385+00.00 TO STA. 1400+00.00		



FED. RD. DIV. NO.	STATE	COUNTY	PROJECT ID	ROUTE NO.	SHEET NO.
3	S.C.	NEWBERRY RICKLAND LEXINGTON	P029208	I-26	61

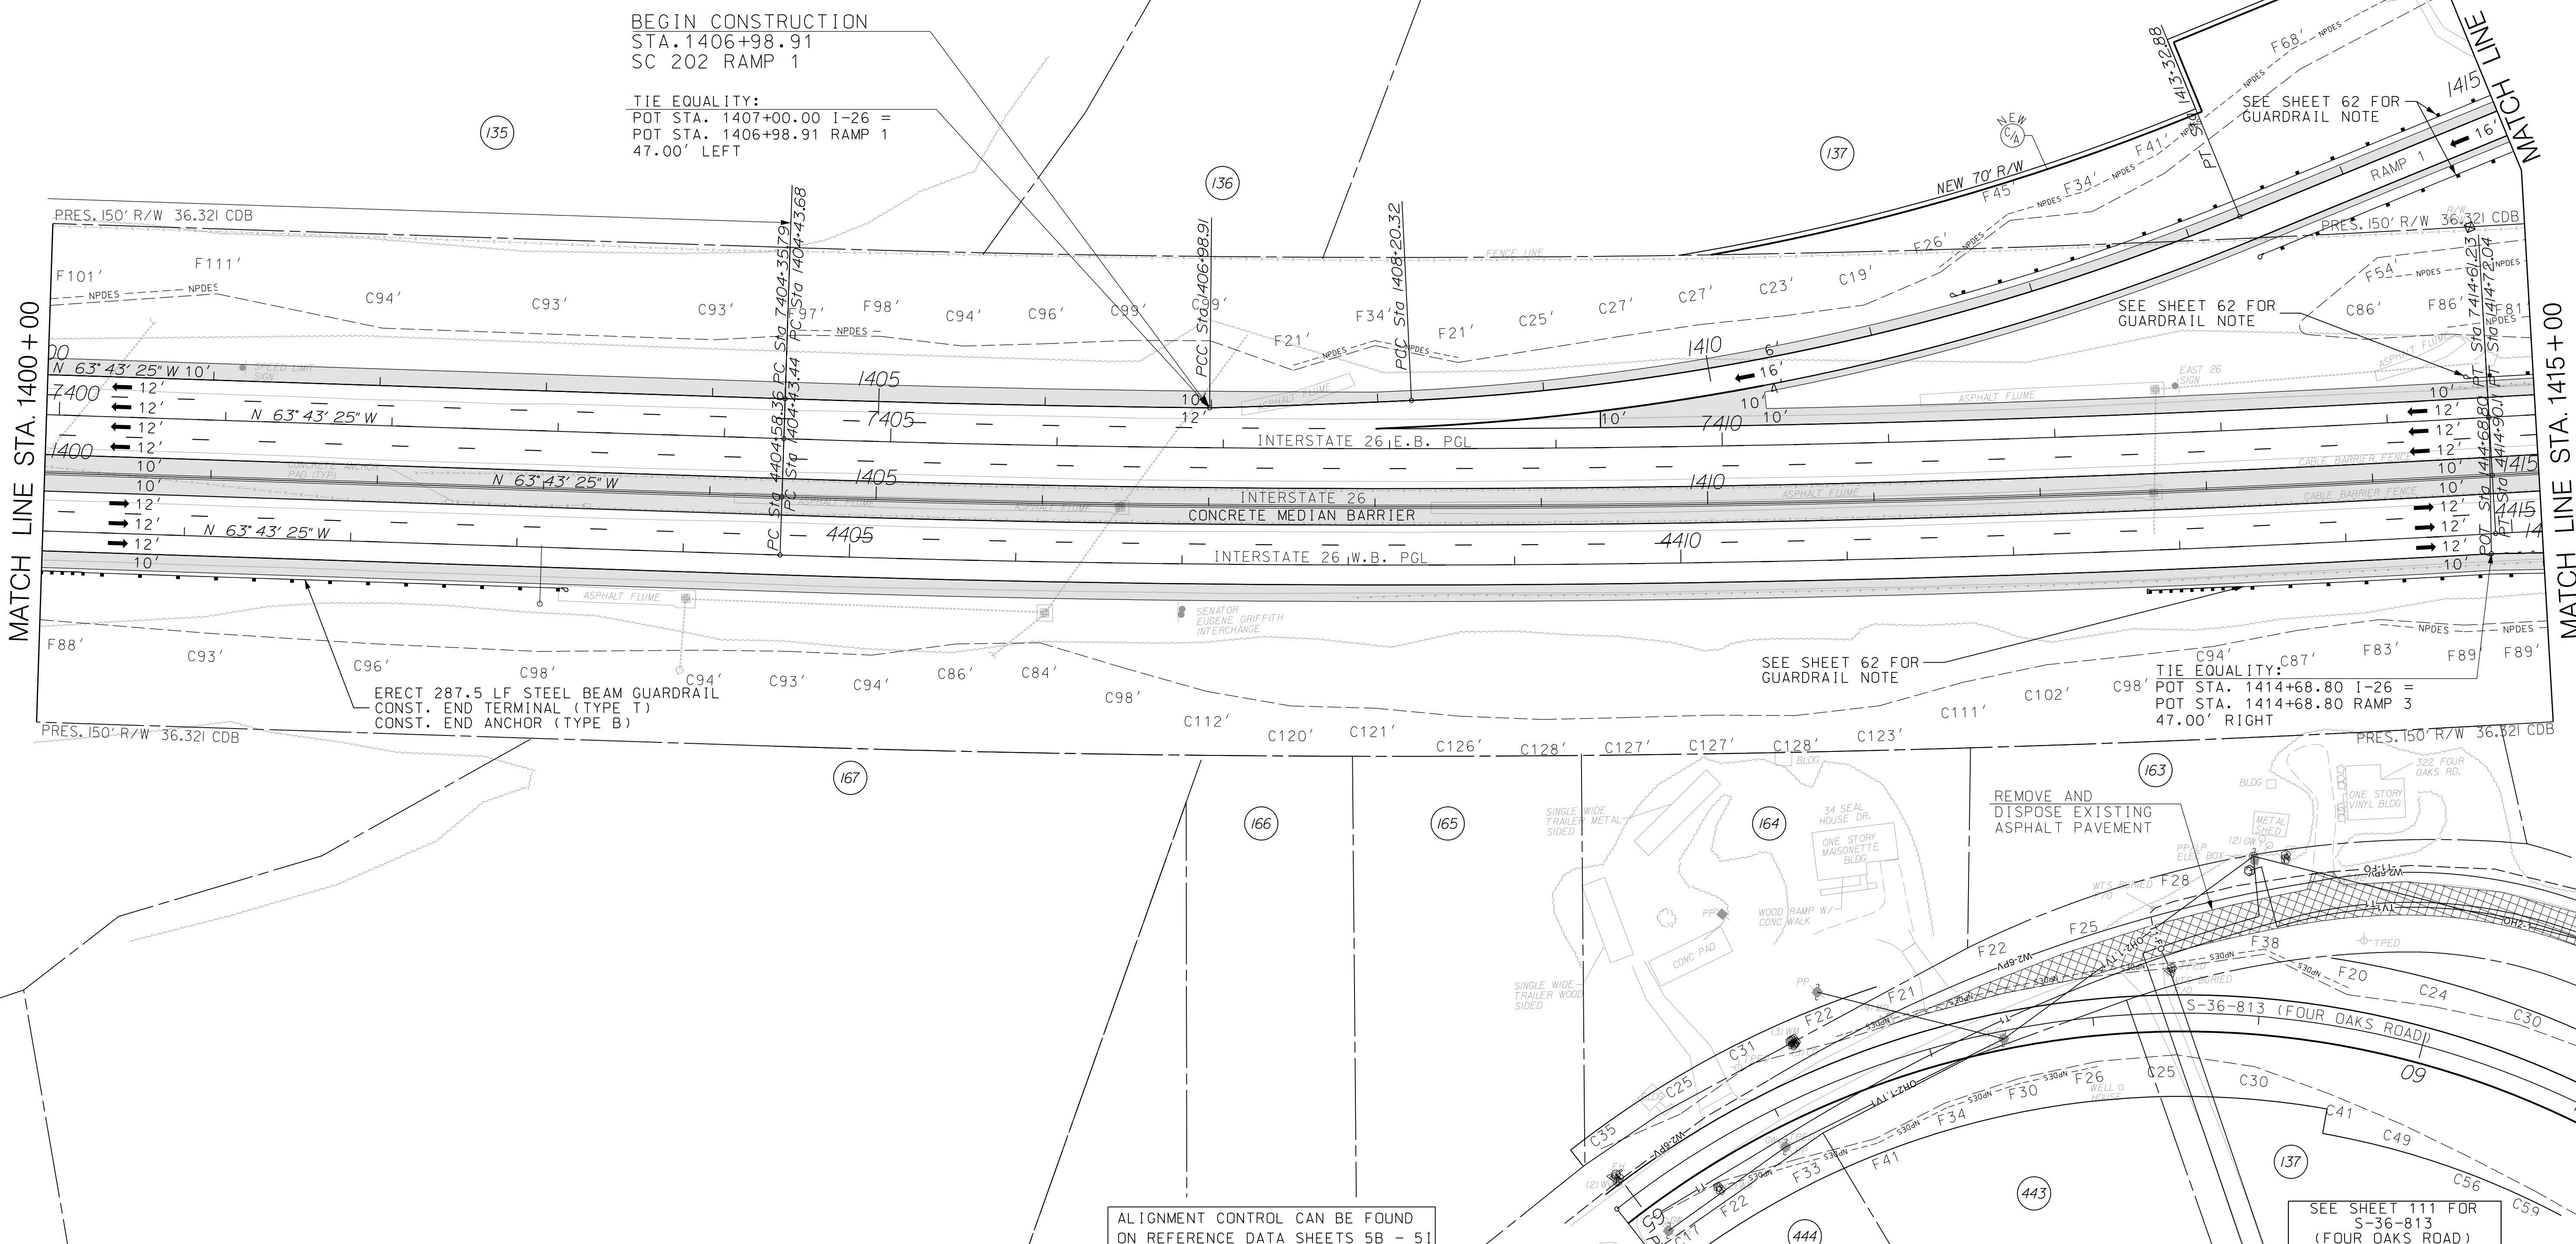


ALIGNMENT CONTROL CAN BE FOUND ON REFERENCE DATA SHEETS 5B - 5I


=====filname=====

REVISIONS				REVISIONS			
NO.	DATE	DESCRIPTION	BY	CHECKED	NO.	DATE	DESCRIPTION

DRAWN BY : A.W.F.  
DATE : 08/14/17  
  
REVIEWED BY : P.H.R.  
DATE : 12/12/17  
  
APPROVED BY : B.A.H.  
DATE : 12/31/17

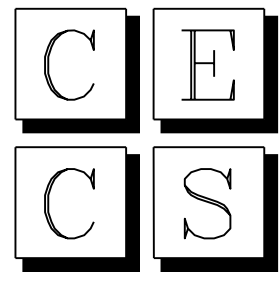

CIVIL ENGINEERING CONSULTING SERVICES, INC.

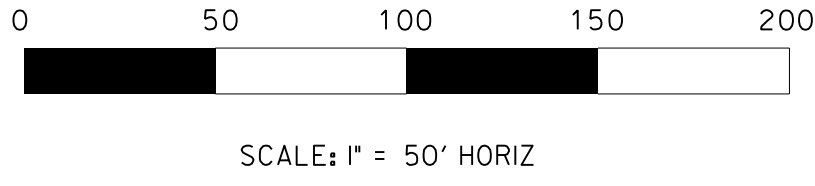

PRELIMINARY PLANS  
NOT FOR CONSTRUCTION

SOUTH CAROLINA DEPARTMENT OF TRANSPORTATION		
INTERSTATE 26 WIDENING		
PLAN SHEET STA. 1400+00.00 TO STA. 1415+00.00		



INTERSTATE 26

DRAWN BY : A.W.F.  
DATE : 08/14/17

REVIEWED BY : P.H.R.  
DATE : 12/12/17

APPROVED BY : B.A.H.  
DATE : 12/31/17



SOUTH CAROLINA DEPARTMENT  
OF TRANSPORTATION

---



INTERSTATE 26 WIDENING

---

PLAN SHEET

STA. 1415+00.00 TO STA. 1430+00.00

FED. RD. DIV. NO.	STATE	COUNTY	PROJECT ID	ROUTE NO.	SHEET NO.
3	S.C.	NEWBERRY RICHLAND LEXINGTON	P029208	I-26	63

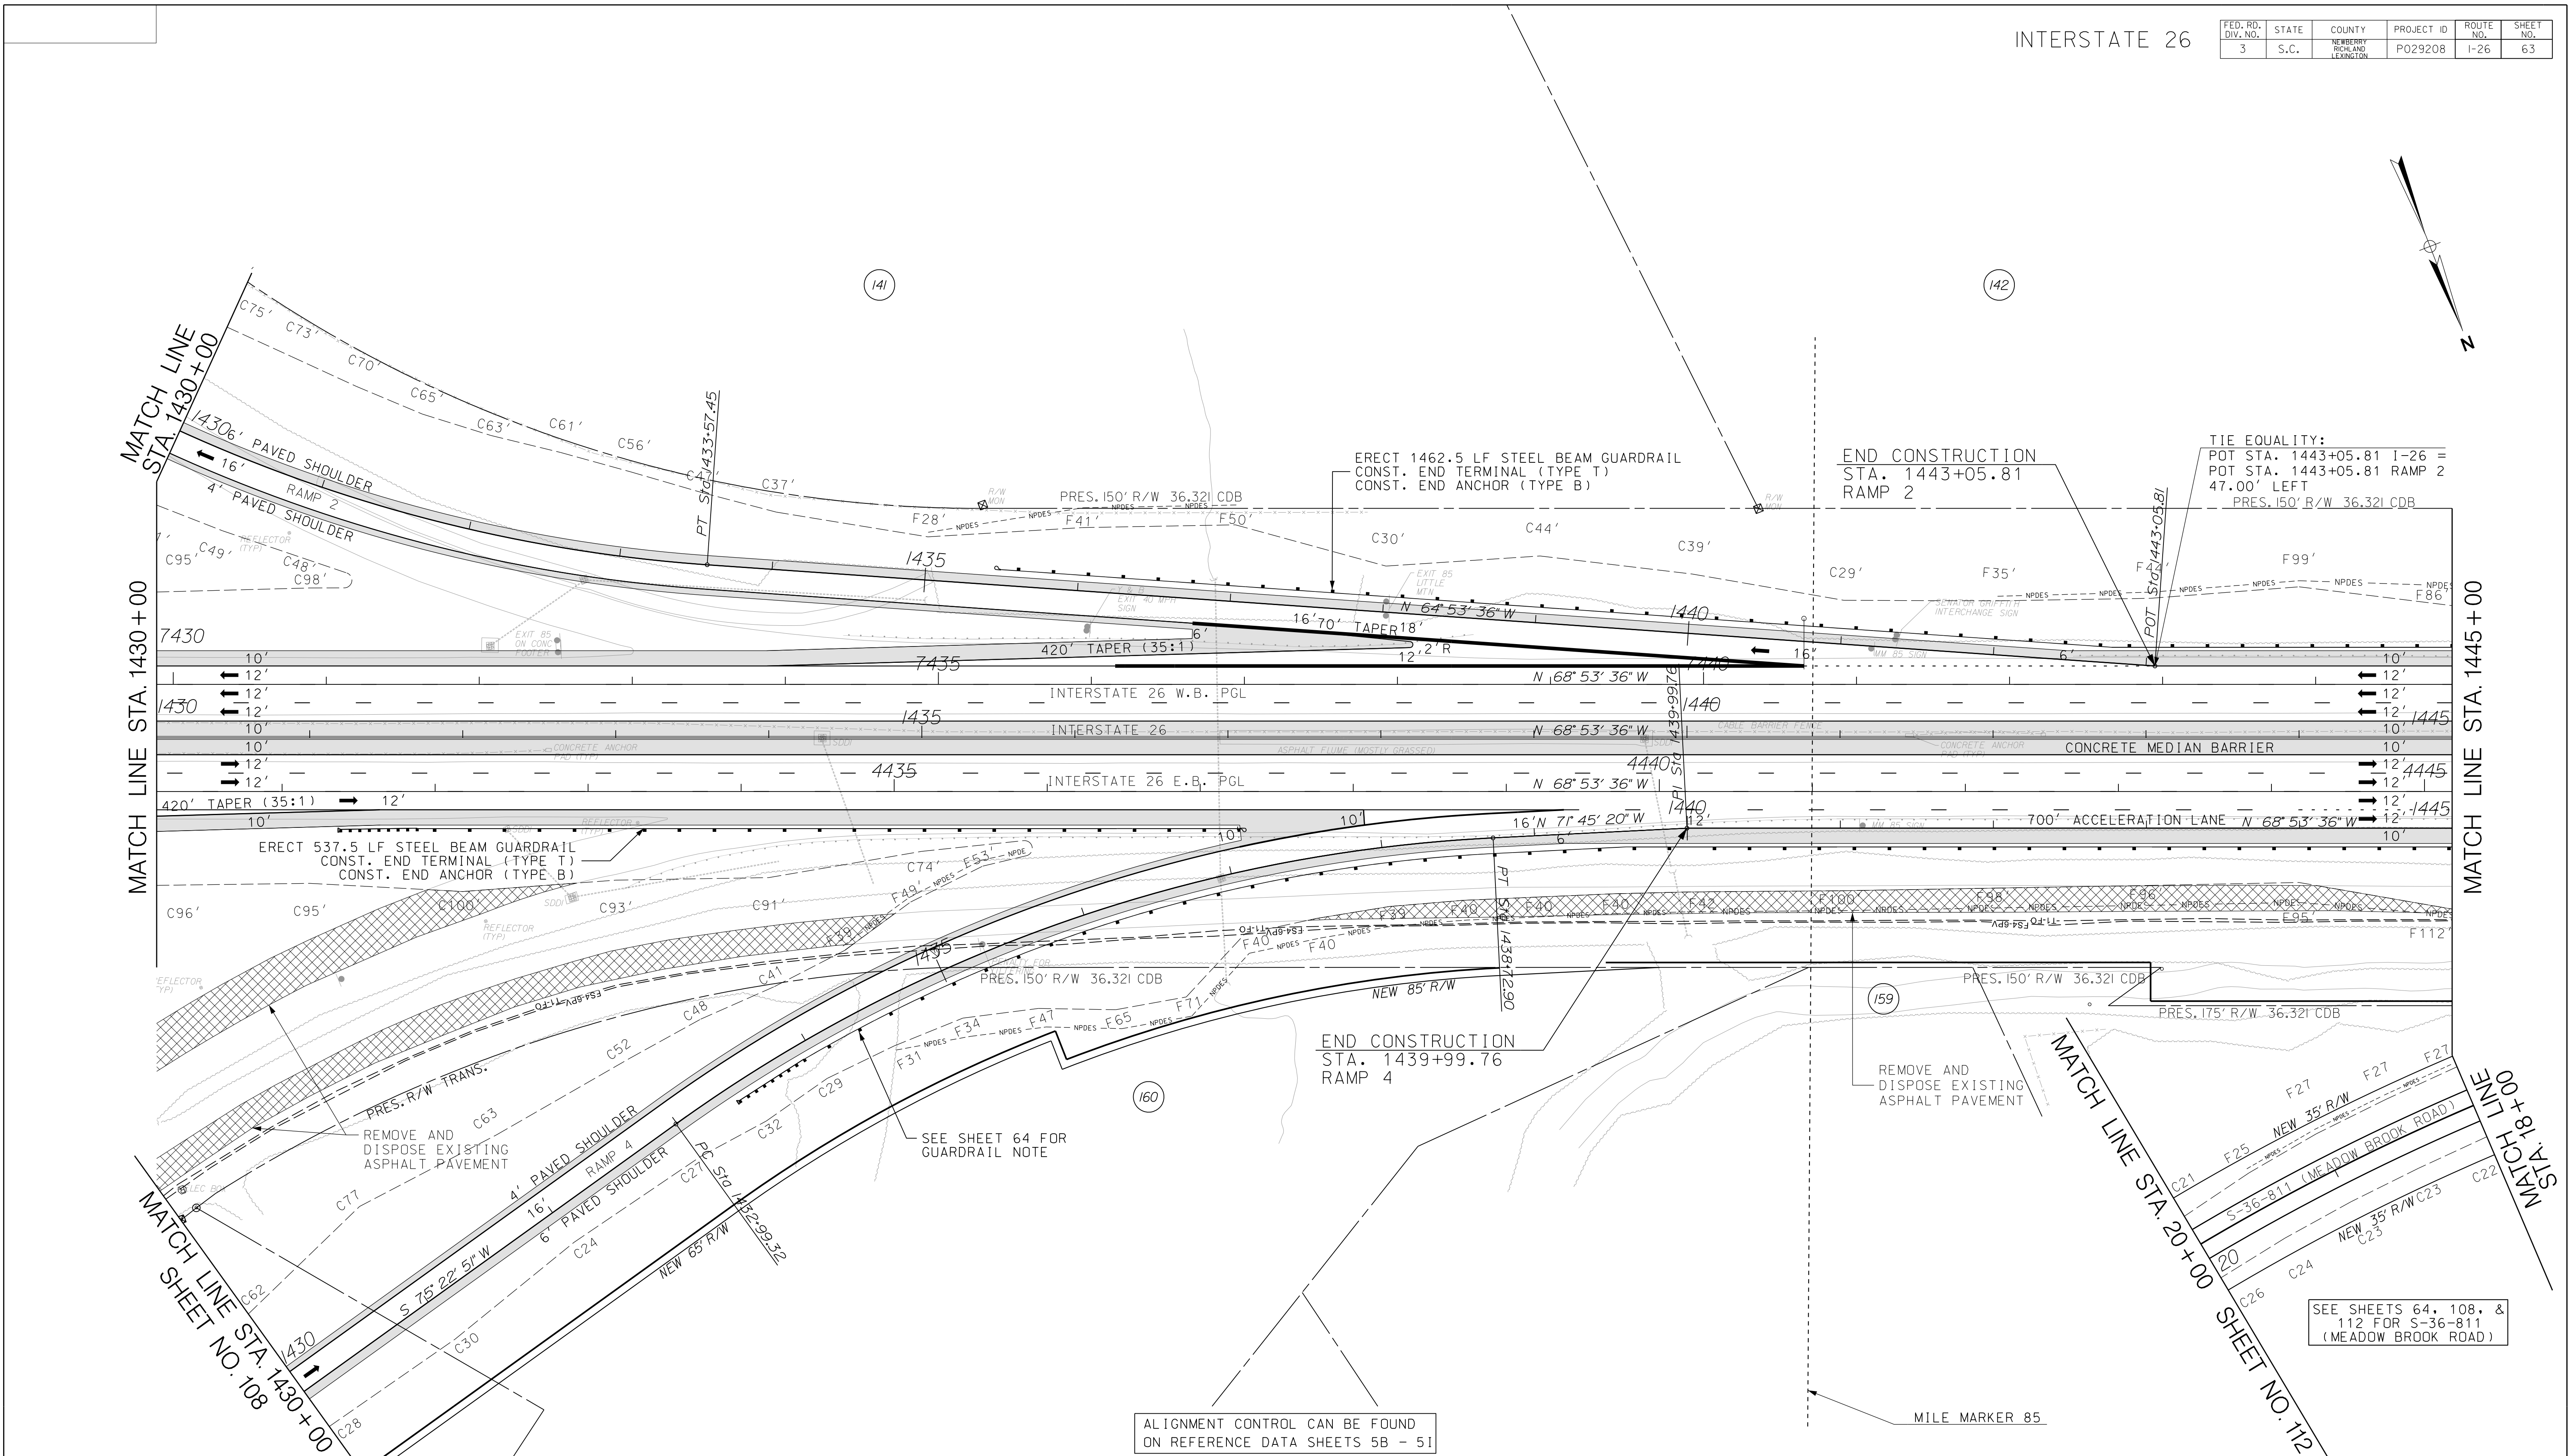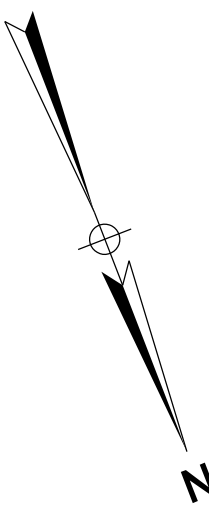


REVISIONS		DESCRIPTION	BY	CHECKED	REVISIONS		DESCRIPTION	BY	CHECKED
NO.	DATE				NO.	DATE			


DRAWN BY : A.W.F.  
DATE : 08/14/17

REVIEWED BY : P.H.R.  
DATE : 12/12/17

APPROVED BY : B.A.H.  
DATE : 12/31/17

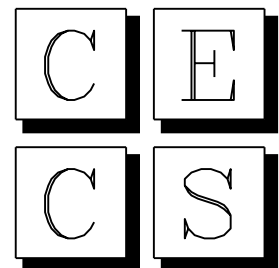

CIVIL ENGINEERING  
CONSULTING SERVICES, INC.

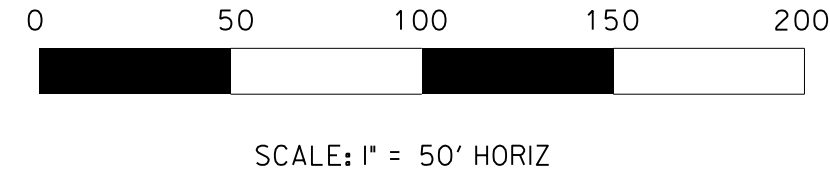



PRELIMINARY PLANS  
NOT FOR CONSTRUCTION

SOUTH CAROLINA DEPARTMENT OF TRANSPORTATION		
INTERSTATE 26 WIDENING		
PLAN SHEET STA. 1430+00.00 TO STA. 1445+00.00		



FED. RD. DIV. NO.	STATE	COUNTY	PROJECT ID	ROUTE NO.	SHEET NO.
3	S.C.	NEWBERRY RICKLAND LEXINGTON	P029208	I-26	64

INTERSTATE 26

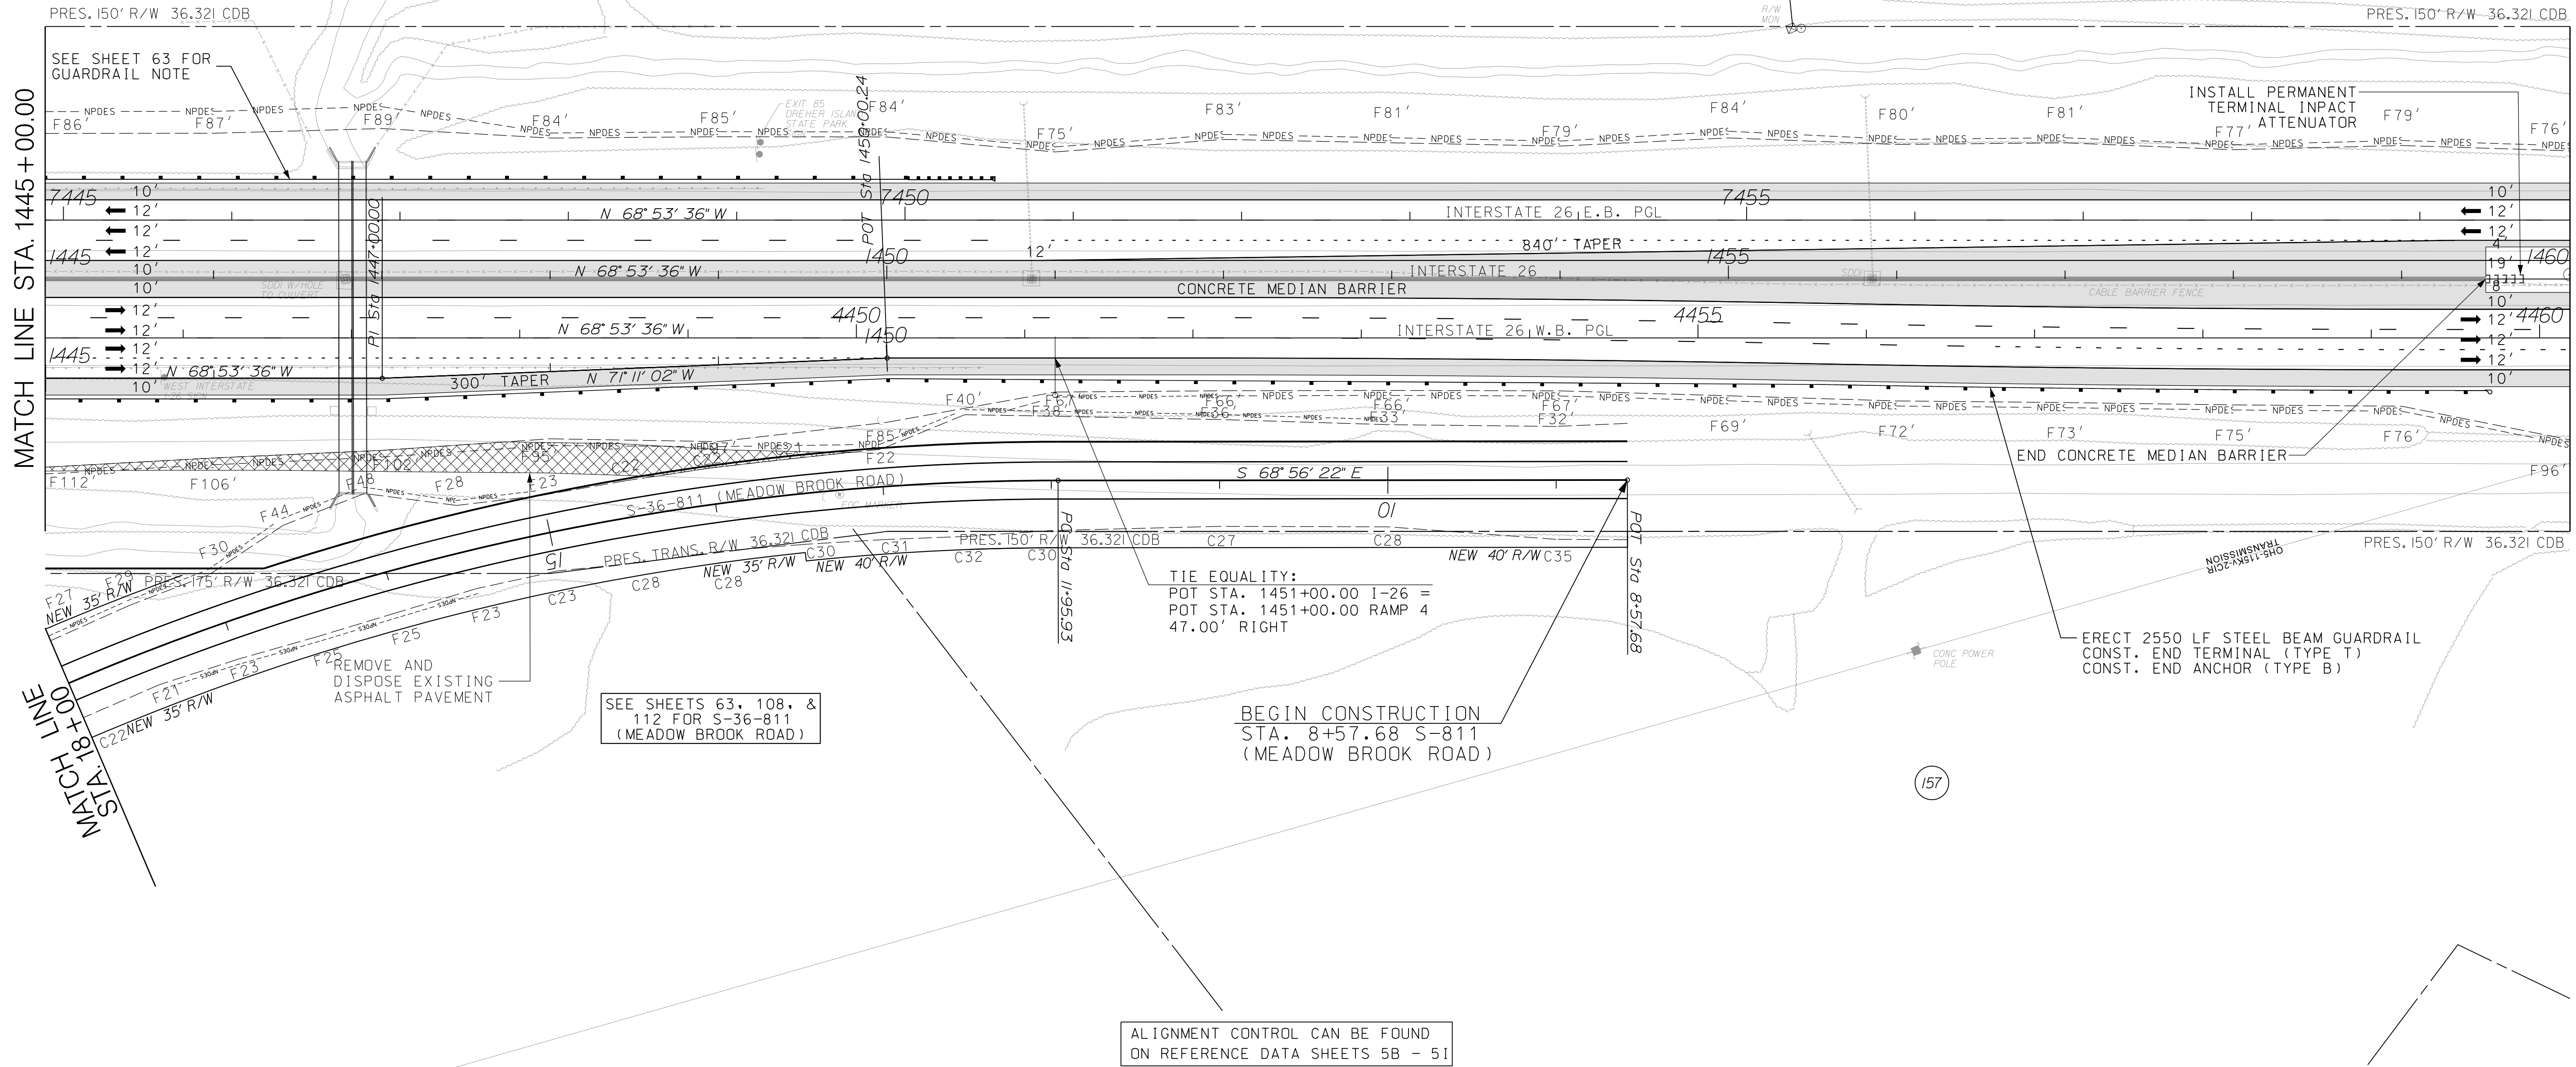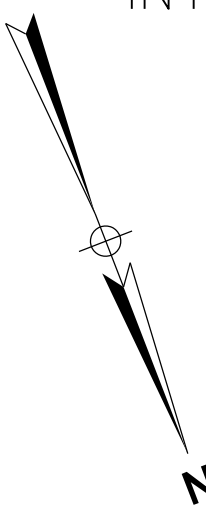

MATCH LINE STA. 1445+00.00


MATCH LINE STA. 1460+00.00

IF MATCH LINE STA. 1445+00.00


SCDOT 10/2017

REVISIONS				REVISIONS			
NO.	DATE	DESCRIPTION	BY	NO.	DATE	DESCRIPTION	BY

DRAWN BY : A.W.F.  
DATE : 08/14/17  
  
REVIEWED BY : P.H.R.  
DATE : 12/12/17  
  
APPROVED BY : B.A.H.  
DATE : 12/31/17

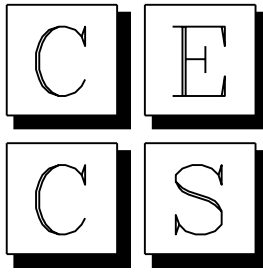


CIVIL ENGINEERING  
CONSULTING SERVICES, INC.

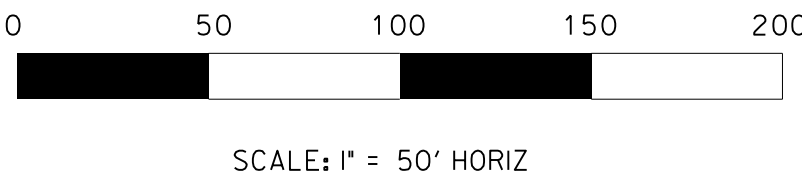

PRELIMINARY PLANS  
NOT FOR CONSTRUCTION


SOUTH CAROLINA DEPARTMENT OF TRANSPORTATION		
INTERSTATE 26 WIDENING		
PLAN SHEET STA. 1445+00.00 TO STA. 1460+00.00		

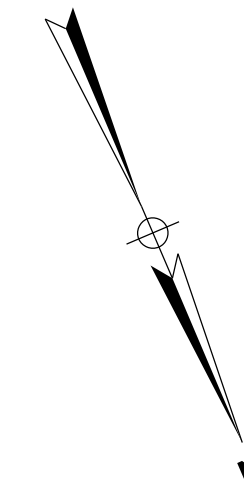

C	E
C	S

0 50 100 150 200


SCALE: 1" = 50' HORIZ

SOUTH CAROLINA DEPARTMENT OF TRANSPORTATION	 <small>South Carolina Department of Transportation</small>
INTERSTATE 26 WIDENING	
PLAN SHEET STA. 1460+00.00 TO STA. 1475+00.00	

[illegible]



FED. RD. DIV. NO.	STATE	COUNTY	PROJECT ID	ROUTE NO.	SHEET NO.
3	S.C.	NEWBERRY RICHLAND LEXINGTON	P029208	I-26	65A

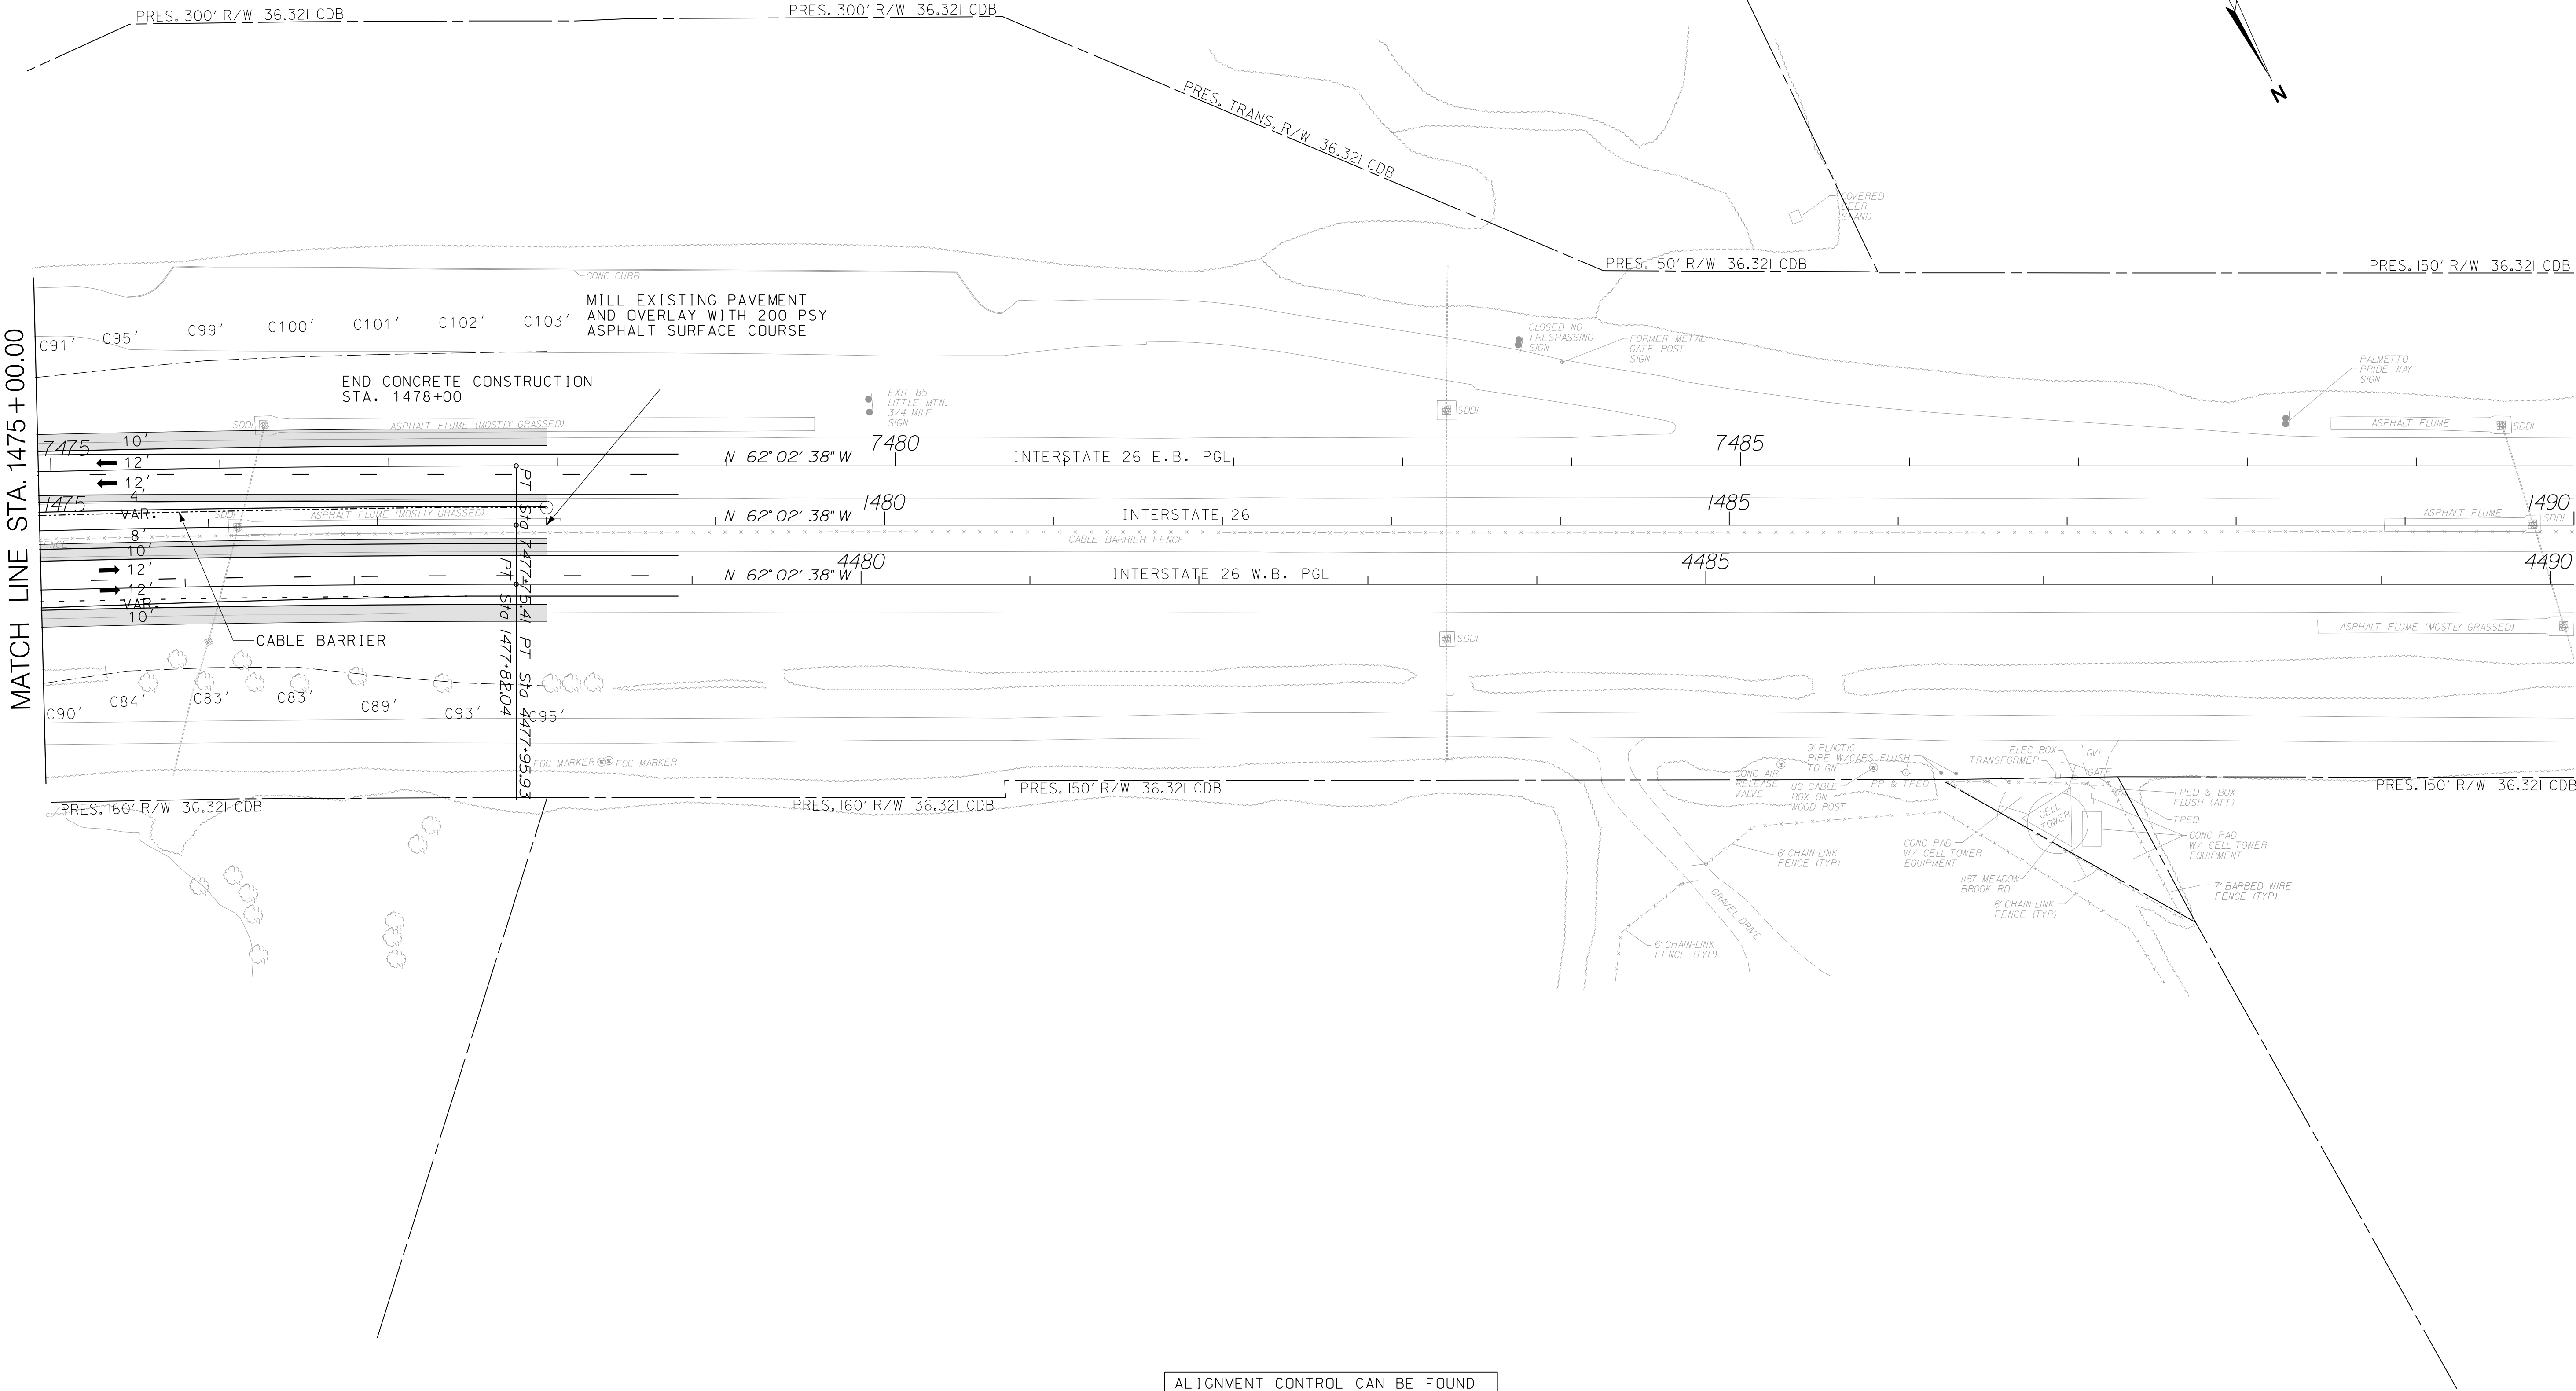


ALIGNMENT CONTROL CAN BE FOUND ON REFERENCE DATA SHEETS 5B - 51


\$\$\$\$\$Scdot\$\$\$\$\$FileName\$\$\$\$\$

REVISIONS		DESCRIPTION	BY	CHECKED	REVISIONS		DESCRIPTION	BY	CHECKED
NO.	DATE				NO.	DATE			

DRAWN BY : A.W.F.  
DATE : 08/14/17  
  
REVIEWED BY : P.H.R.  
DATE : 12/12/17  
  
APPROVED BY : B.A.H.  
DATE : 12/31/17

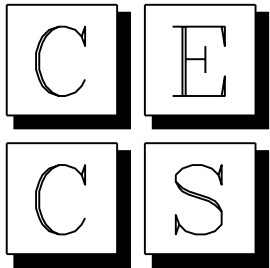


CIVIL ENGINEERING CONSULTING SERVICES, INC.

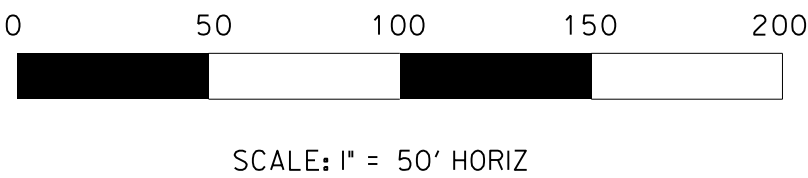

PRELIMINARY PLANS  
NOT FOR CONSTRUCTION


SOUTH CAROLINA DEPARTMENT OF TRANSPORTATION	
INTERSTATE 26 WIDENING	
PLAN SHEET STA. 1475+00.00 TO STA. 1478+00.00	

 

DRAWN BY : A.W.F.  
DATE : 08/14/17

REVIEWED BY : P.H.R.  
DATE : 12/12/17

APPROVED BY : B.A.H.  
DATE : 12/31/17


SOUTH CAROLINA DEPARTMENT OF TRANSPORTATION	
INTERSTATE 26 WIDENING	
PLAN SHEET STA. 11+50.00 TO STA. 24+00.00	

[illegible]


DRAWN BY : A.W.F.  
DATE : 08/14/17

REVIEWED BY : P.H.R.  
DATE : 12/12/17

APPROVED BY : B.A.H.  
DATE : 12/31/17

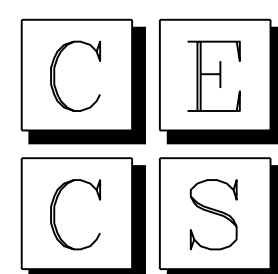

CIVIL ENGINEERING  
CONSULTING SERVICES, INC.

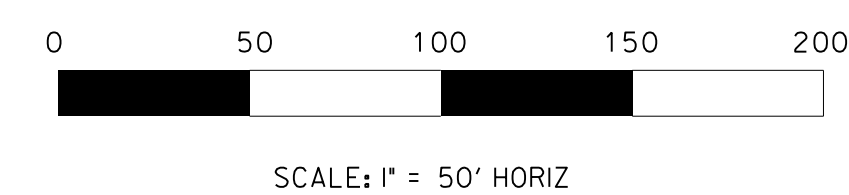

PRELIMINARY PLANS  
NOT FOR CONSTRUCTION

SOUTH CAROLINA DEPARTMENT  
OF TRANSPORTATION

**SCDOT**  
South Carolina Department of Transportation


INTERSTATE 26 WIDENING

PLAN SHEET  
STA. 24+00.00 TO STA. 32+00.00



```
$$$$$$path$$$$$filename$$$$$
```

FED. RD. DIV. NO.	STATE	COUNTY	PROJECT ID	ROUTE NO.	SHEET NO.
3	S.C.	NEWBERRY RICKLAND LEXINGTON	P029208	I-26	68

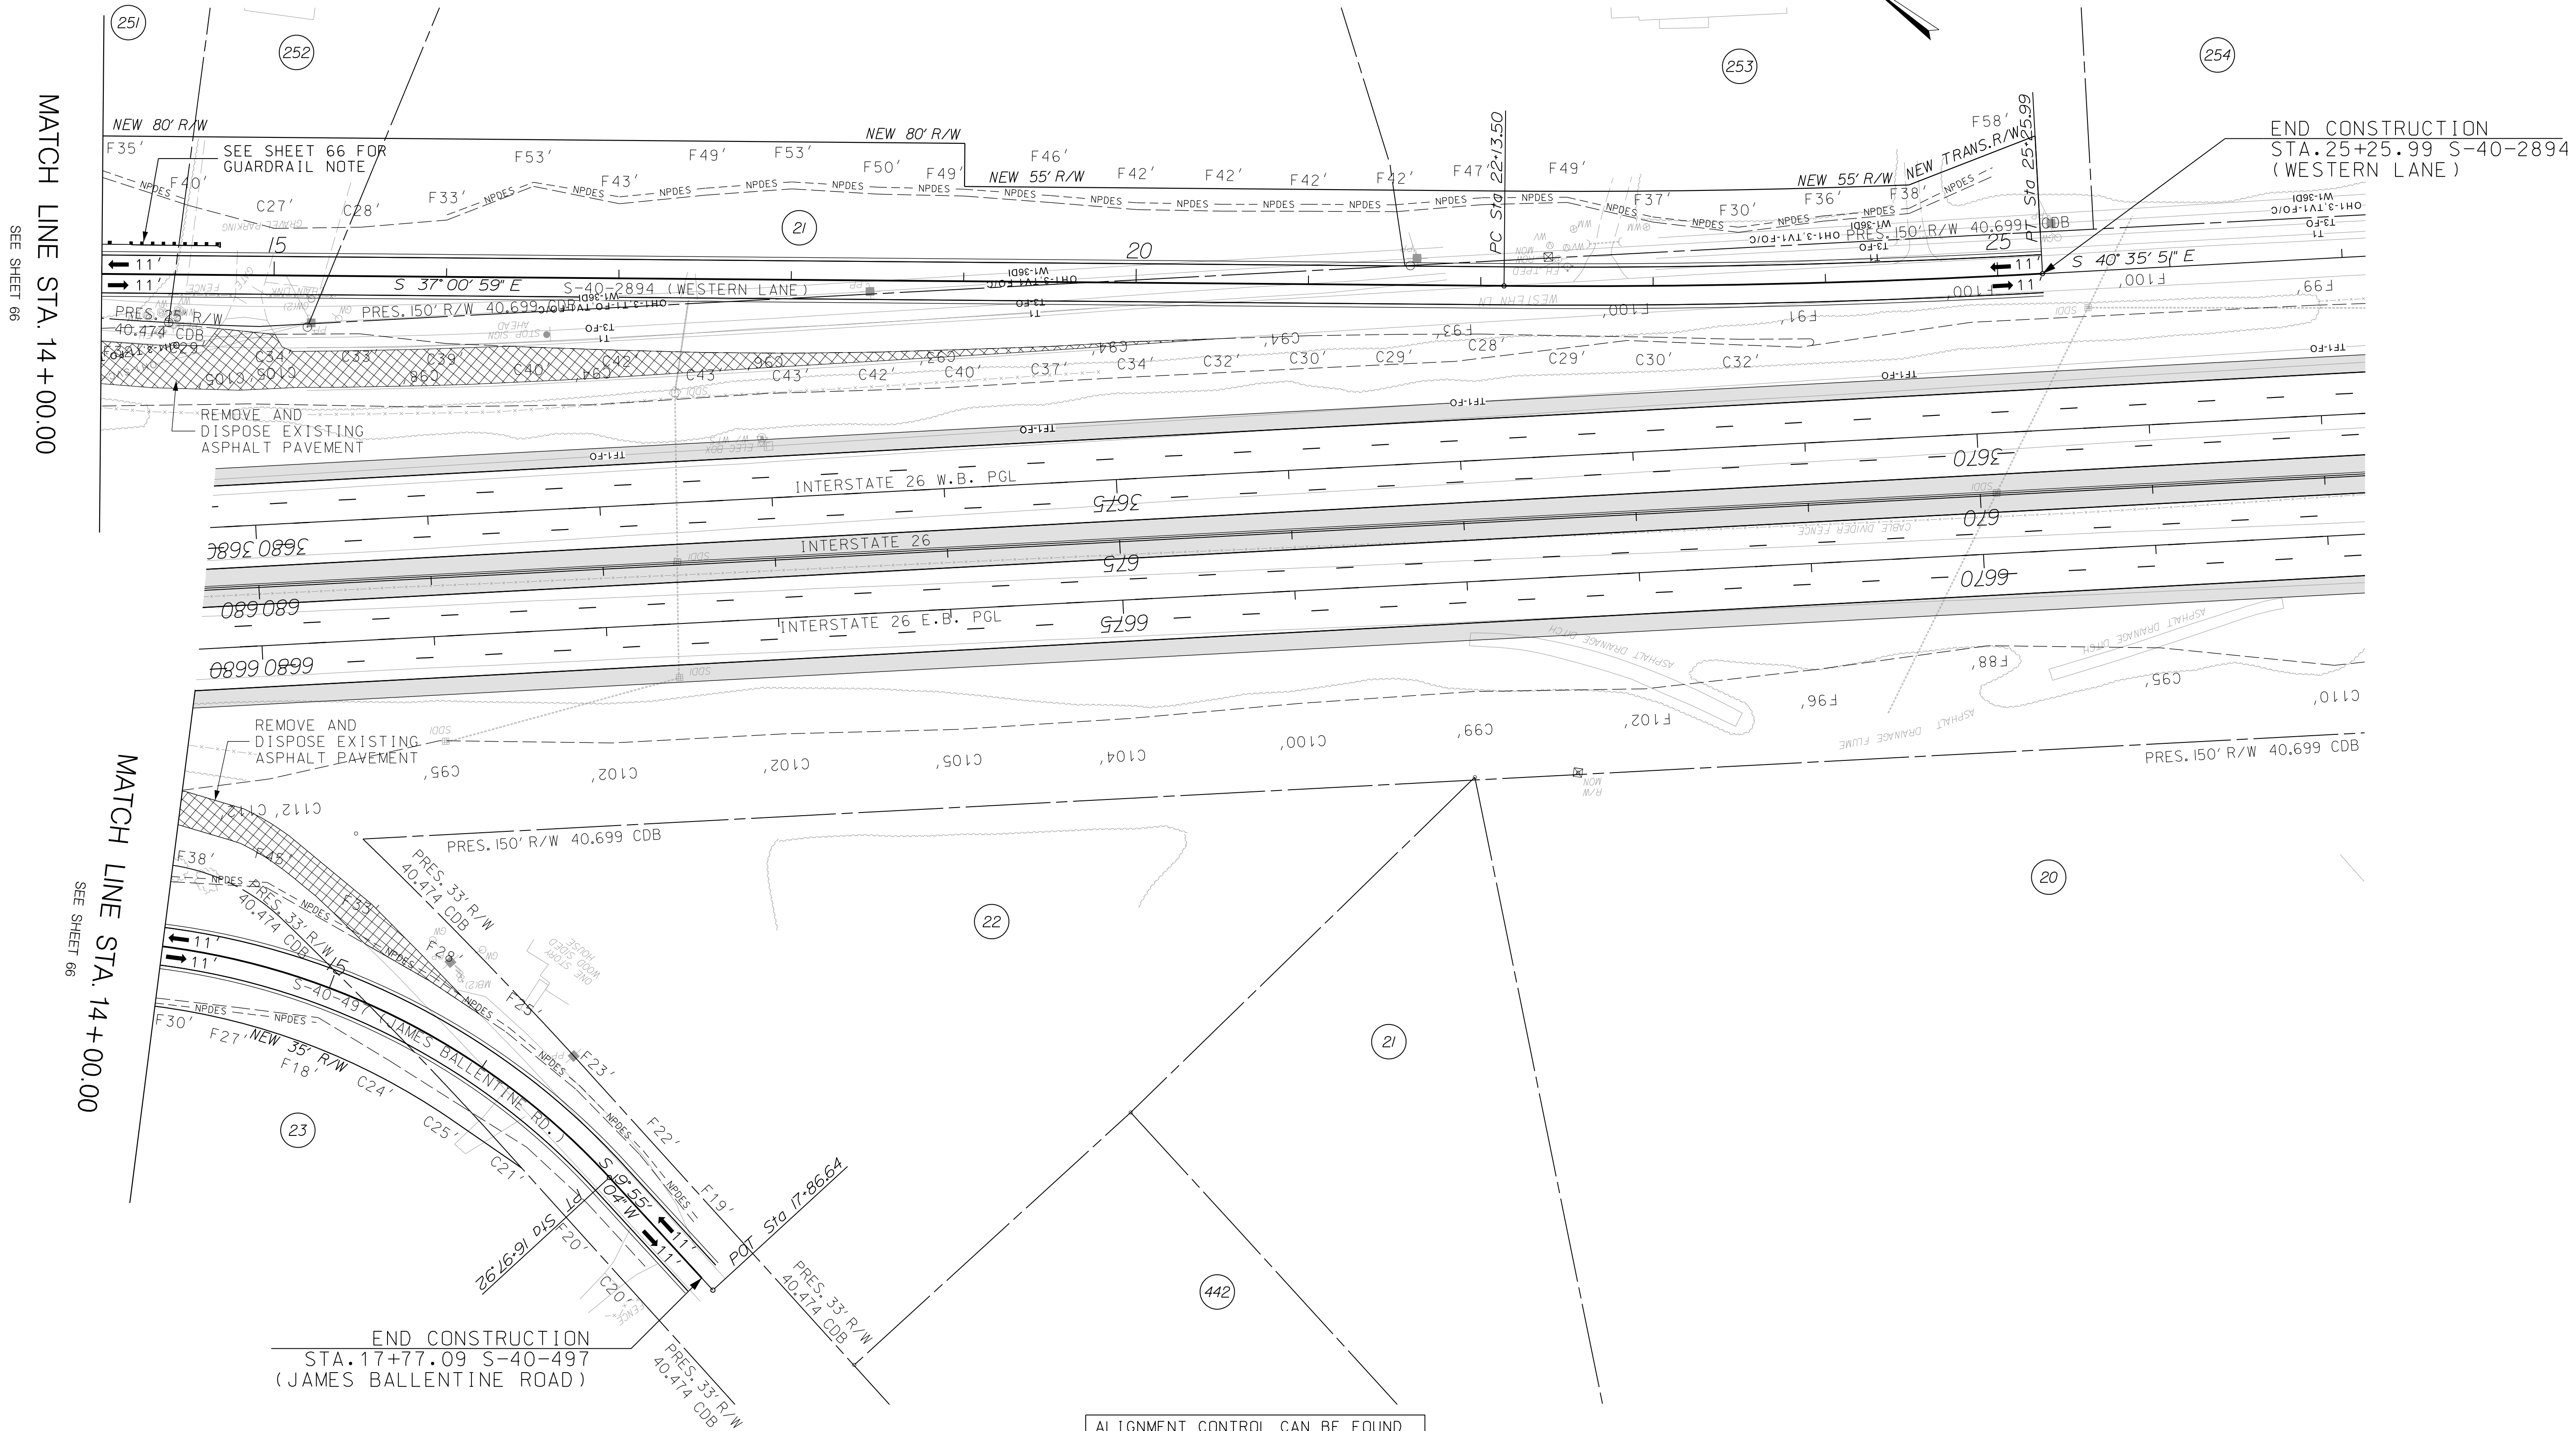


ALIGNMENT CONTROL CAN BE FOUND  
ON REFERENCE DATA SHEETS 5B - 5I


=====fillname=====

REVISIONS				REVISIONS			
NO.	DATE	DESCRIPTION	BY	CHECKED	NO.	DATE	DESCRIPTION


DRAWN BY : A.W.F.  
DATE : 08/14/17  
  
REVIEWED BY : P.H.R.  
DATE : 12/12/17  
  
APPROVED BY : B.A.H.  
DATE : 12/31/17

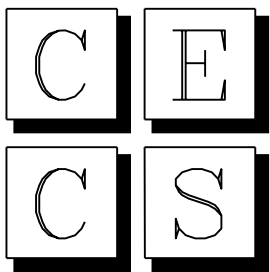

CIVIL ENGINEERING  
CONSULTING SERVICES, INC.


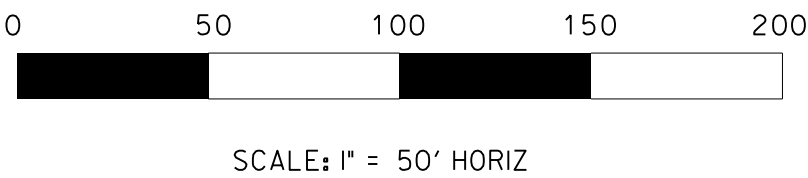


PRELIMINARY PLANS  
NOT FOR CONSTRUCTION

SOUTH CAROLINA DEPARTMENT OF TRANSPORTATION		 <small>South Carolina Department of Transportation</small>
INTERSTATE 26 WIDENING		
PLAN SHEET STA. 14+00.00 TO STA. 25+25.99		



FED. RD. DIV. NO.	STATE	COUNTY	PROJECT ID	ROUTE NO.	SHEET NO.
3	S.C.	NEWBERRY RICHLAND LEXINGTON	P029208	I-26	69

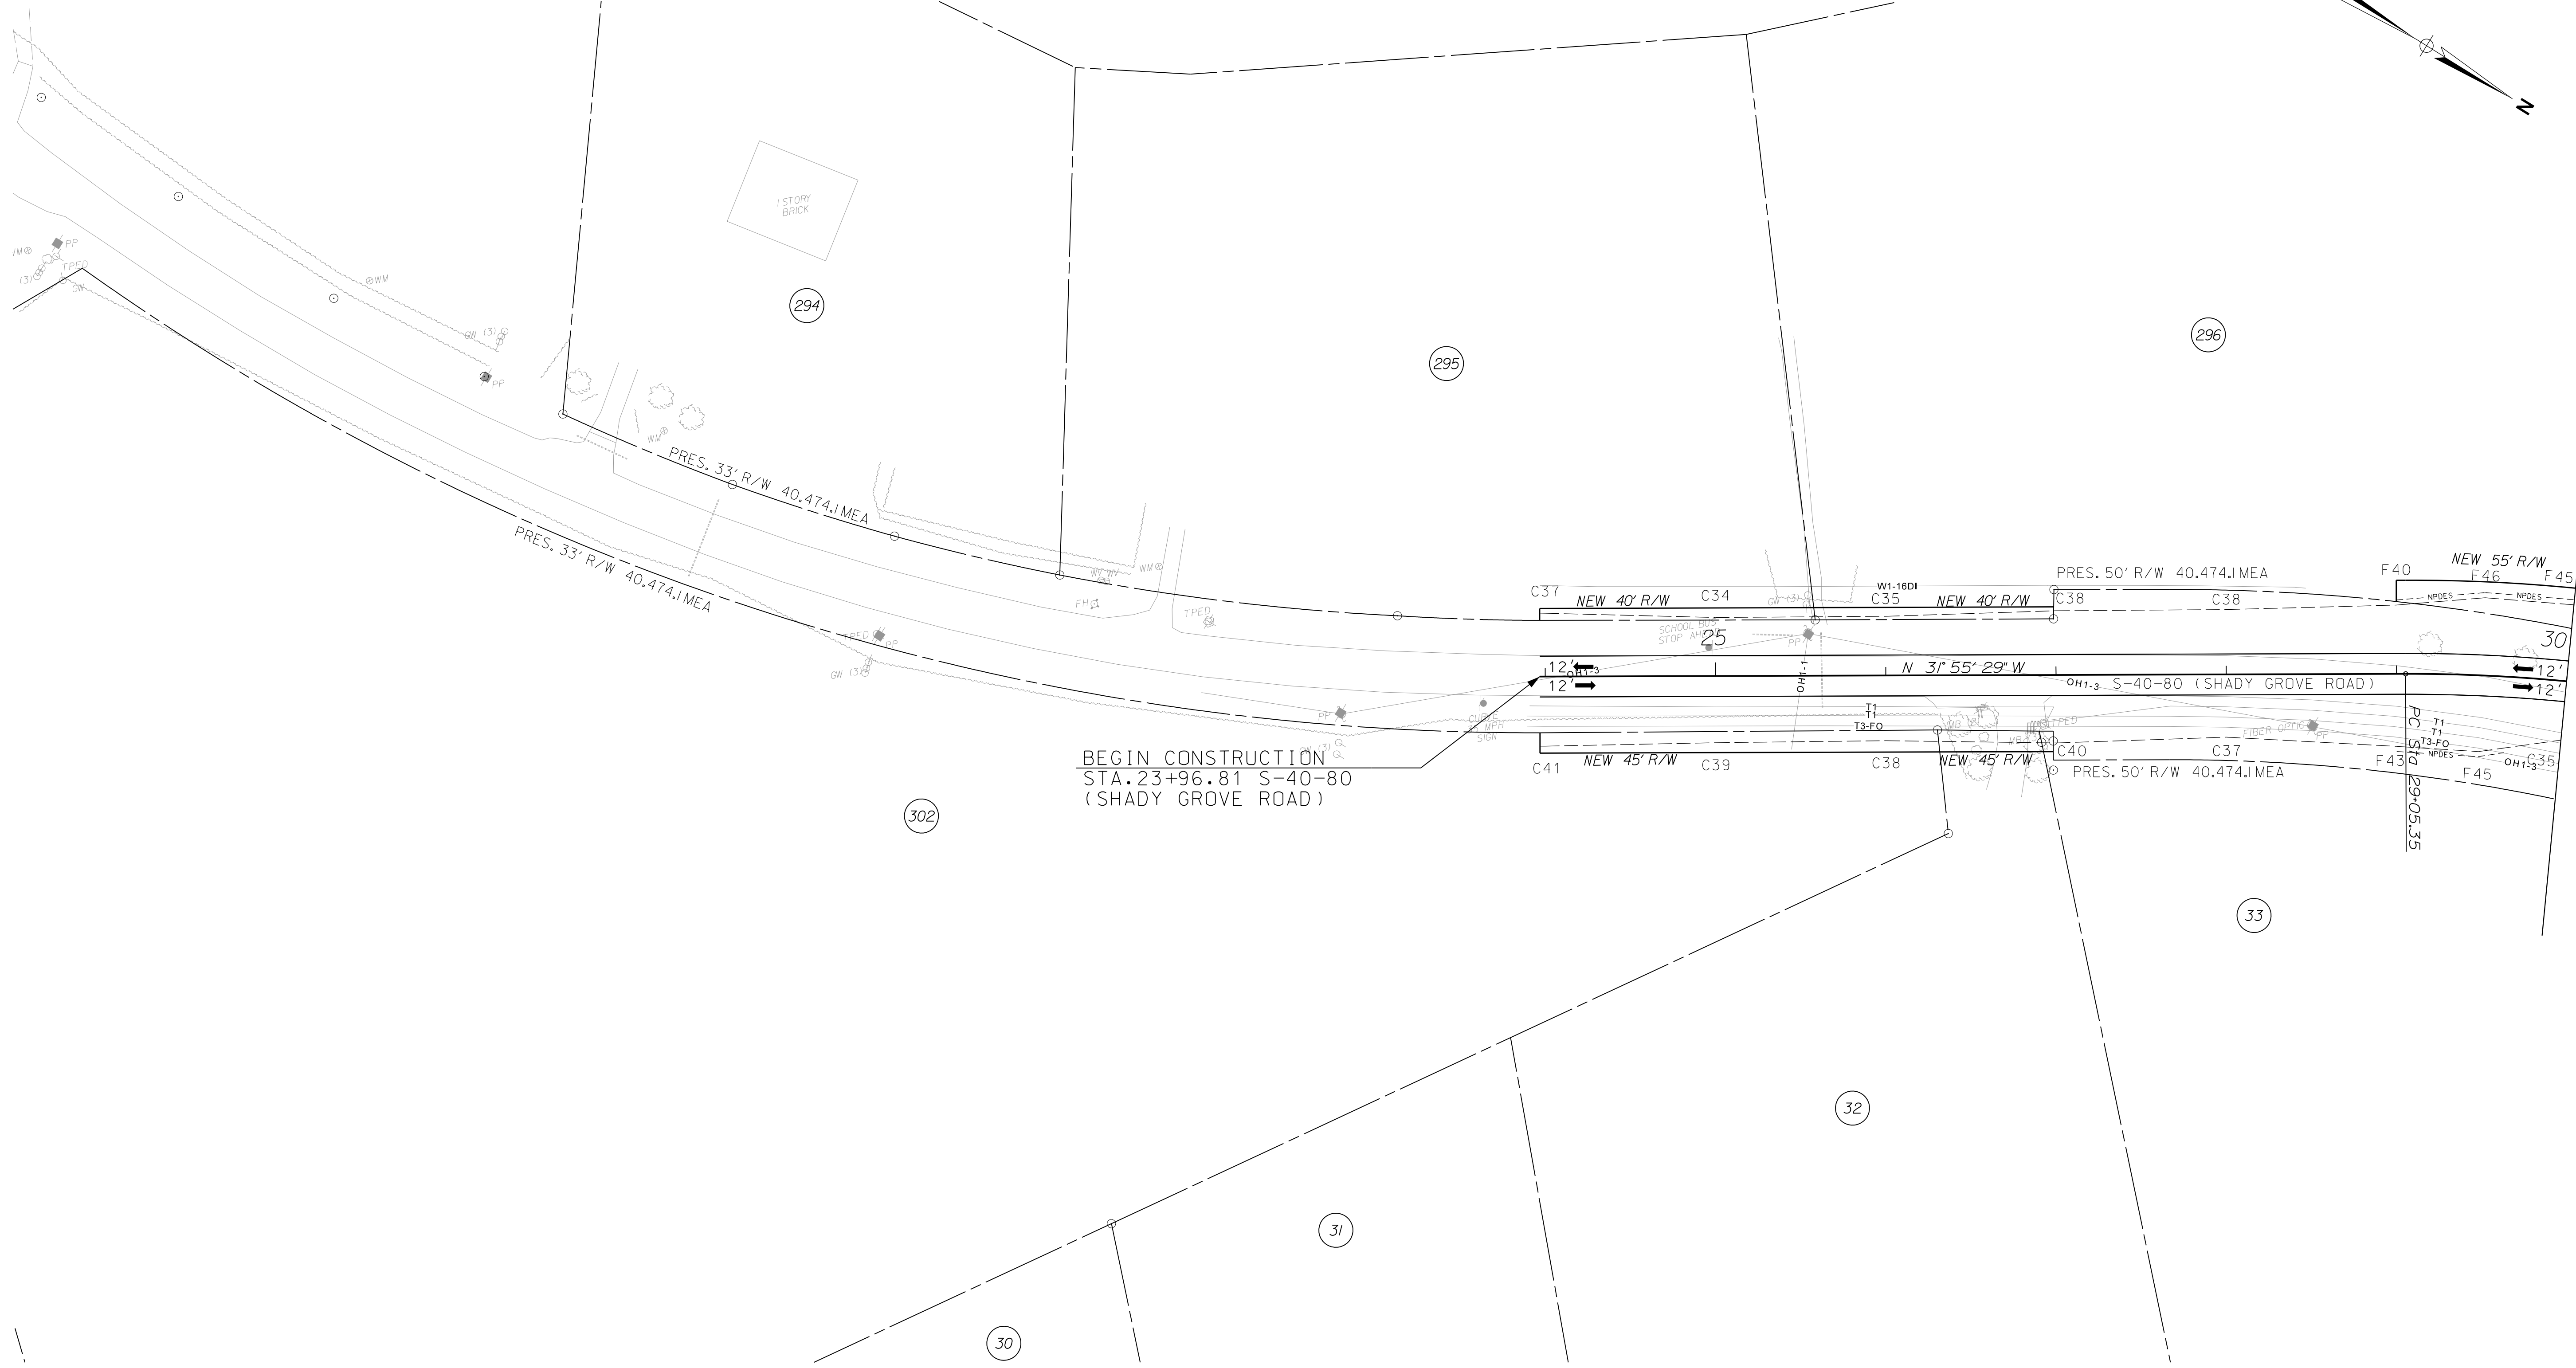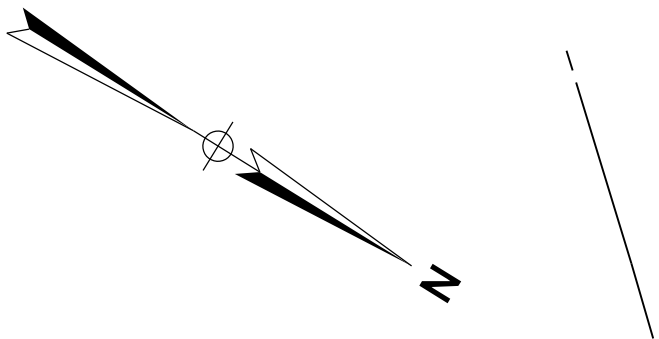

BEGIN CONSTRUCTION  
STA. 23+96.81 S-40-80  
(SHADY GROVE ROAD)


MATCH LINE STA. 30+00.00  
SEE SHEET 70

ALIGNMENT CONTROL CAN BE FOUND  
ON REFERENCE DATA SHEETS 5B - 5I


\$\$\$\$\$Spotting\$\$\$\$\$File name\$\$\$\$\$

REVISIONS		DESCRIPTION	BY	CHECKED	REVISIONS		DESCRIPTION	BY	CHECKED
NO.	DATE				NO.	DATE			

DRAWN BY : A.W.F.  
DATE : 08/14/17  
  
REVIEWED BY : P.H.R.  
DATE : 12/12/17  
  
APPROVED BY : B.A.H.  
DATE : 12/31/17

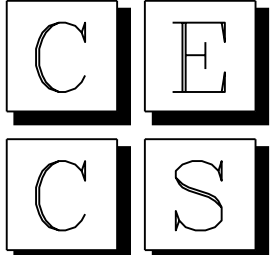


CIVIL ENGINEERING  
CONSULTING SERVICES, INC.

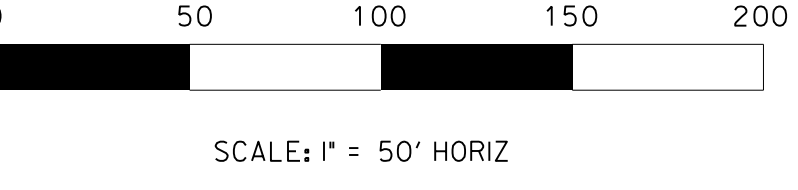

PRELIMINARY PLANS  
NOT FOR CONSTRUCTION



SOUTH CAROLINA DEPARTMENT  
OF TRANSPORTATION



INTERSTATE 26 WIDENING

PLAN SHEET  
STA. 23+96.81 TO STA. 30+00.00

FED. RD. DIV. NO.	STATE	COUNTY	PROJECT ID	ROUTE NO.	SHEET NO.
3	S.C.	NEWBERRY RICHLAND LEXINGTON	P029208	I-26	70

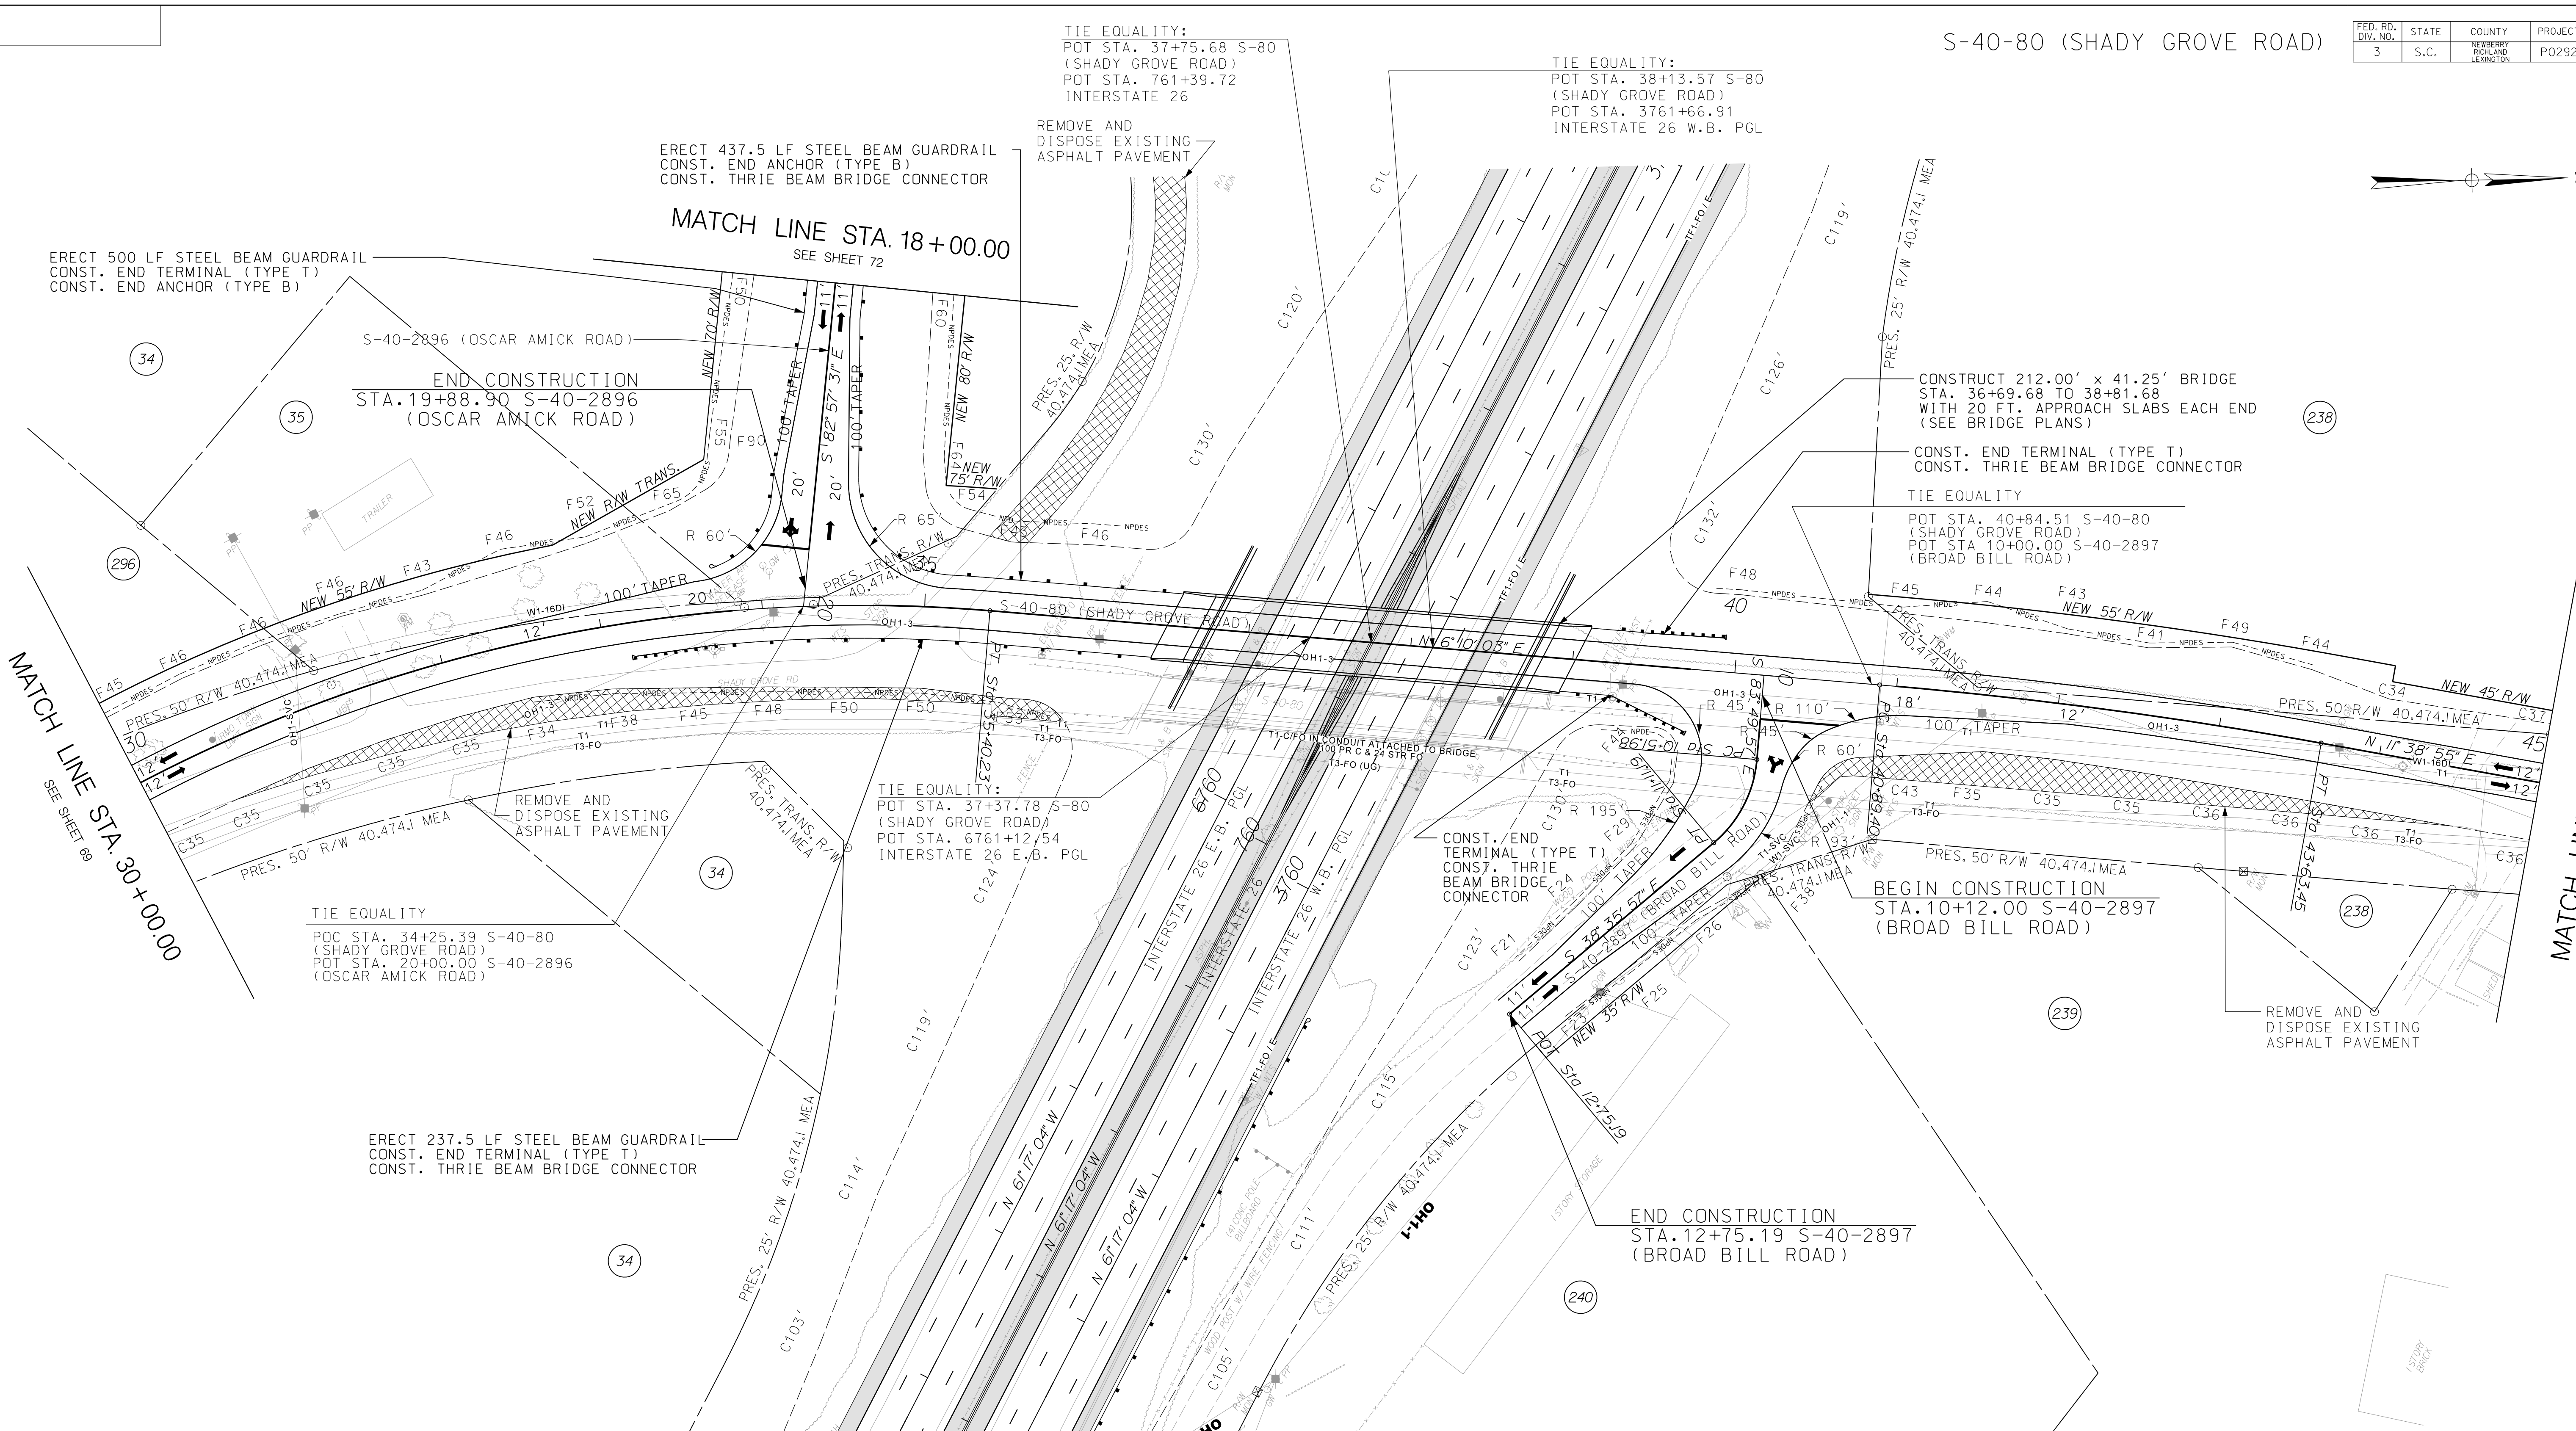 


ALIGNMENT CONTROL CAN BE FOUND  
ON REFERENCE DATA SHEETS 5B - 5I

REVISIONS		DESCRIPTION	BY	CHECKED	REVISIONS		DESCRIPTION	BY	CHECKED
NO.	DATE				NO.	DATE			


DRAWN BY : A.W.F.  
DATE : 08/14/17

REVIEWED BY : P.H.R.  
DATE : 12/12/17

APPROVED BY : B.A.H.  
DATE : 12/31/17

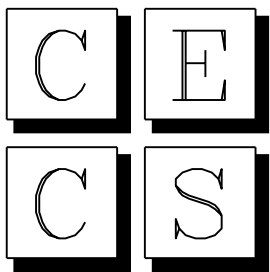

CIVIL ENGINEERING  
CONSULTING SERVICES, INC.

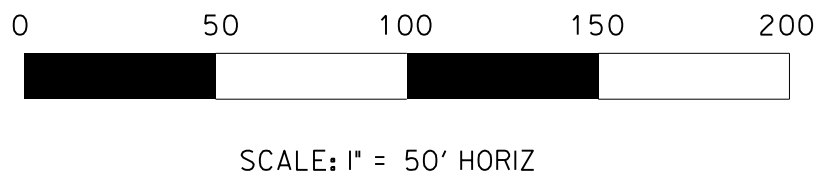


PRELIMINARY PLANS  
NOT FOR CONSTRUCTION

SOUTH CAROLINA DEPARTMENT  
OF TRANSPORTATION



INTERSTATE 26 WIDENING

PLAN SHEET  
STA. 30+00.00 TO STA. 45+00.00

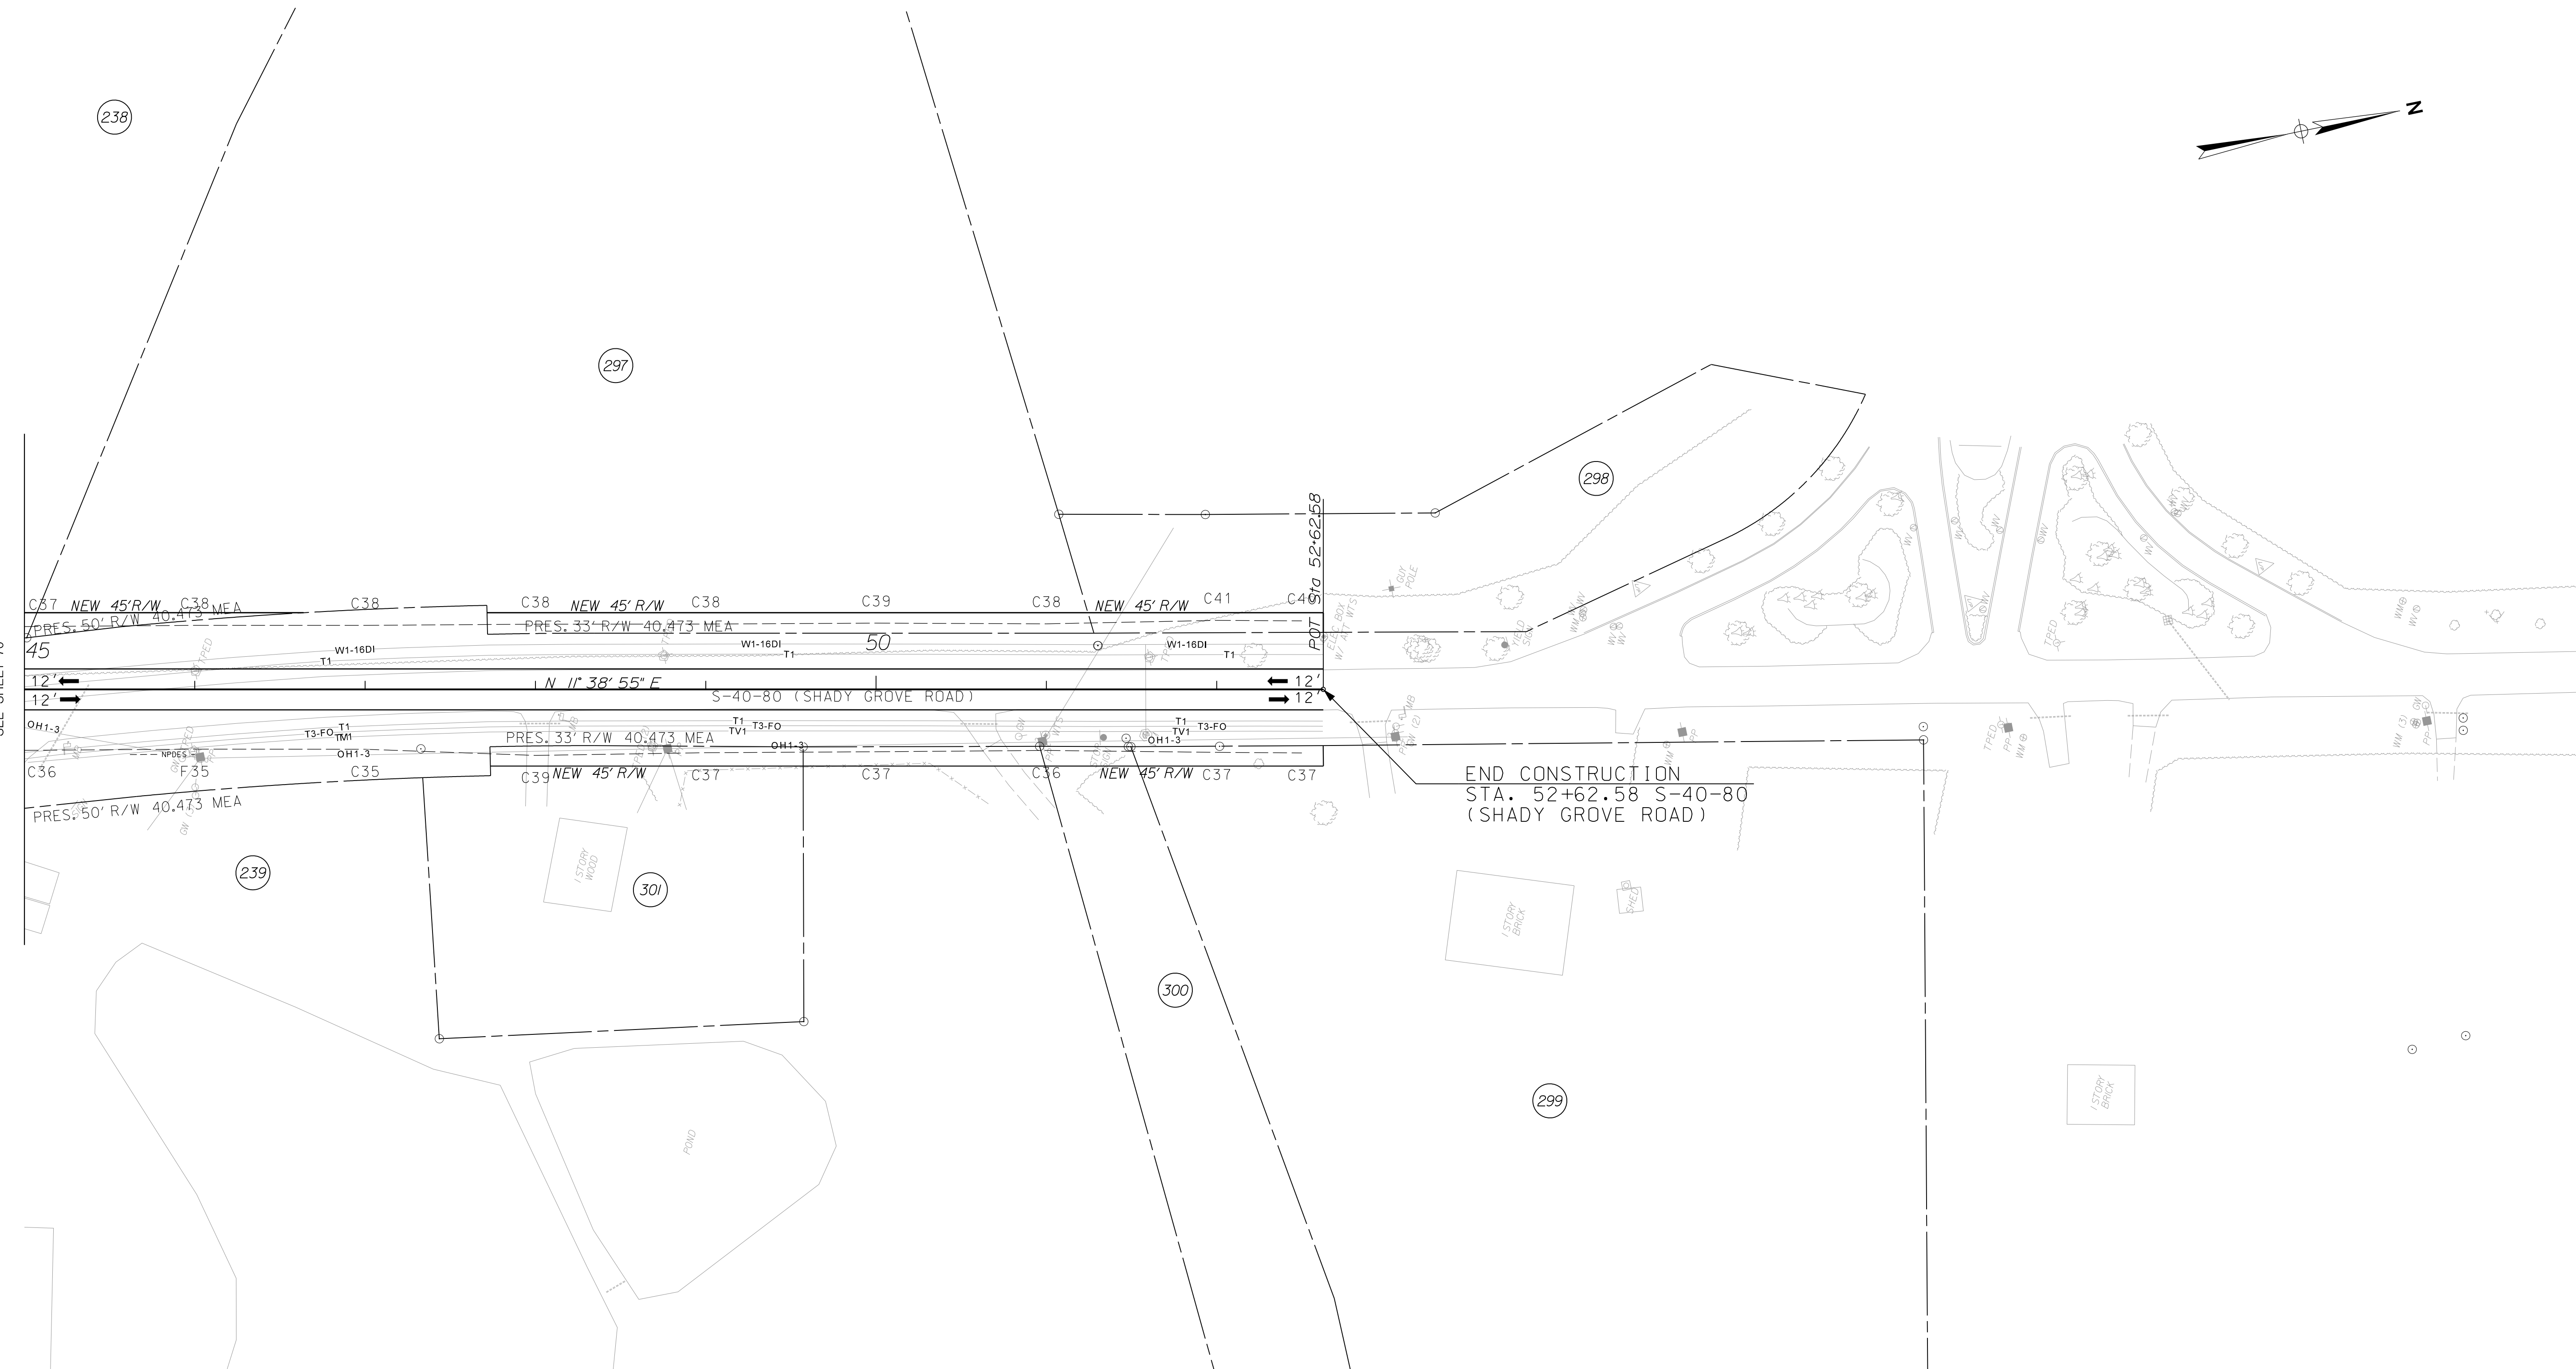


SEE SHEET 70

END CONSTRUCTION  
STA. 52+62.58 S-40-80  
(SHADY GROVE ROAD)

C	E
C	S

CIVIL ENGINEERING  
CONSULTING SERVICES, INC.

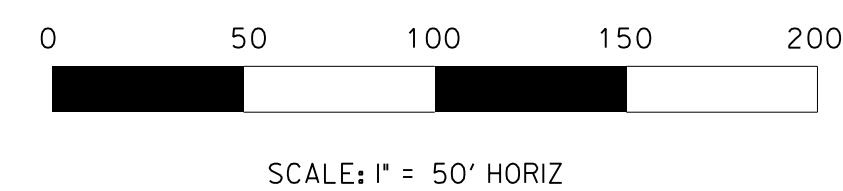

PRELIMINARY PLANS  
NOT FOR CONSTRUCTION

[illegible]

DRAWN BY : A.W.F.  
DATE : 08/14/17

REVIEWED BY : P.H.R.  
DATE : 12/12/17


APPROVED BY : B.A.H.  
DATE : 12/31/17

[illegible]


DRAWN BY : A.W.F.  
DATE : 08/14/17

REVIEWED BY : P.H.R.  
DATE : 12/12/17

APPROVED BY : B.A.H.  
DATE : 12/31/17

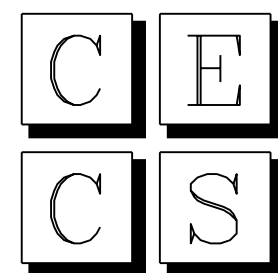

CIVIL ENGINEERING  
CONSULTING SERVICES, INC.

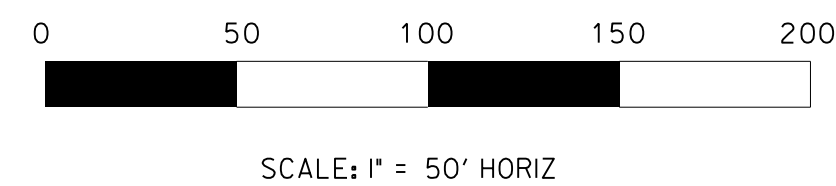

PRELIMINARY PLANS  
NOT FOR CONSTRUCTION

SOUTH CAROLINA DEPARTMENT  
OF TRANSPORTATION

INTERSTATE 26 WIDENING

PLAN SHEET  
STA. 9+46.24 TO STA. 18+00.00



FED. RD. DIV. NO.	STATE	COUNTY	PROJECT ID	ROUTE NO.	SHEET NO.
3	S.C.	NEWBERRY RICKLAND LEXINGTON	P029208	I-26	73

BEGIN CONSTRUCTION  
STA. 6+96.89 U.S. ROUTE 176  
(BROAD RIVER ROAD)

U.S. ROUTE 176 (BROAD RIVER ROAD)

PRES. 37.5' R/W 40.857 MEA

NEW TRANS. R/W

NEW TRANS. R/W

MATCH LINE STA. 10+00.00


SEE SHEET 74

ALIGNMENT CONTROL CAN BE FOUND  
ON REFERENCE DATA SHEETS 5B - 5I


\$\$\$\$\$Scanned with CamScanner\$\$\$\$\$

REVISIONS		DESCRIPTION	BY	CHECKED	REVISIONS		DESCRIPTION	BY	CHECKED
NO.	DATE				NO.	DATE			

DRAWN BY : A.W.F.  
DATE : 08/14/17  
  
REVIEWED BY : P.H.R.  
DATE : 12/12/17  
  
APPROVED BY : B.A.H.  
DATE : 12/31/17

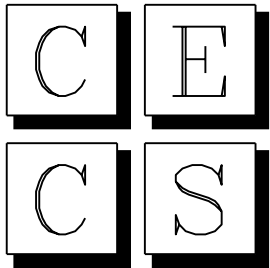

CIVIL ENGINEERING  
CONSULTING SERVICES, INC.

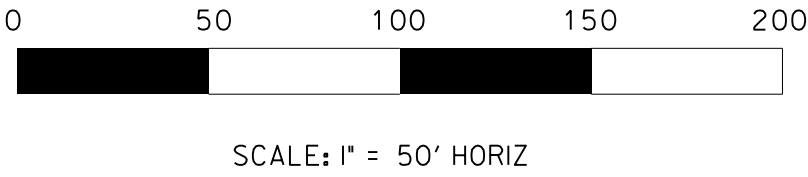

PRELIMINARY PLANS  
NOT FOR CONSTRUCTION


SOUTH CAROLINA DEPARTMENT OF TRANSPORTATION		
INTERSTATE 26 WIDENING		
PLAN SHEET STA. 6+96.89 TO STA. 10+00.00		

[illegible]


DRAWN BY : A.W.F.  
DATE : 08/14/17

REVIEWED BY : P.H.R.  
DATE : 12/12/17

APPROVED BY : B.A.H.  
DATE : 12/31/17

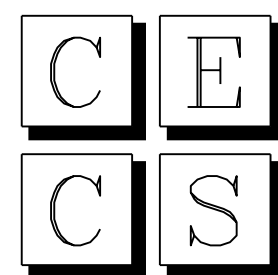

CIVIL ENGINEERING  
CONSULTING SERVICES, INC.

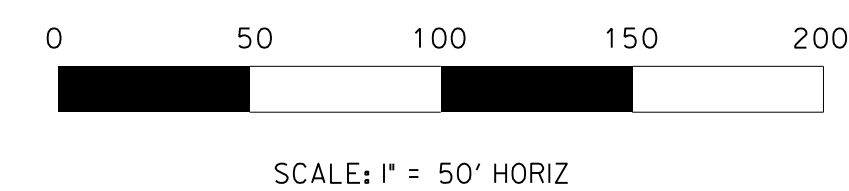

PRELIMINARY PLANS  
NOT FOR CONSTRUCTION

SOUTH CAROLINA DEPARTMENT  
OF TRANSPORTATION


INTERSTATE 26 WIDENING

PLAN SHEET  
STA. 10+00.00 TO STA. 25+00.00





FED. RD. DIV. NO.	STATE	COUNTY	PROJECT ID	ROUTE NO.	SHEET NO.
3	S.C.	NEWBERRY RICKLAND LEXINGTON	P029208	I-26	75

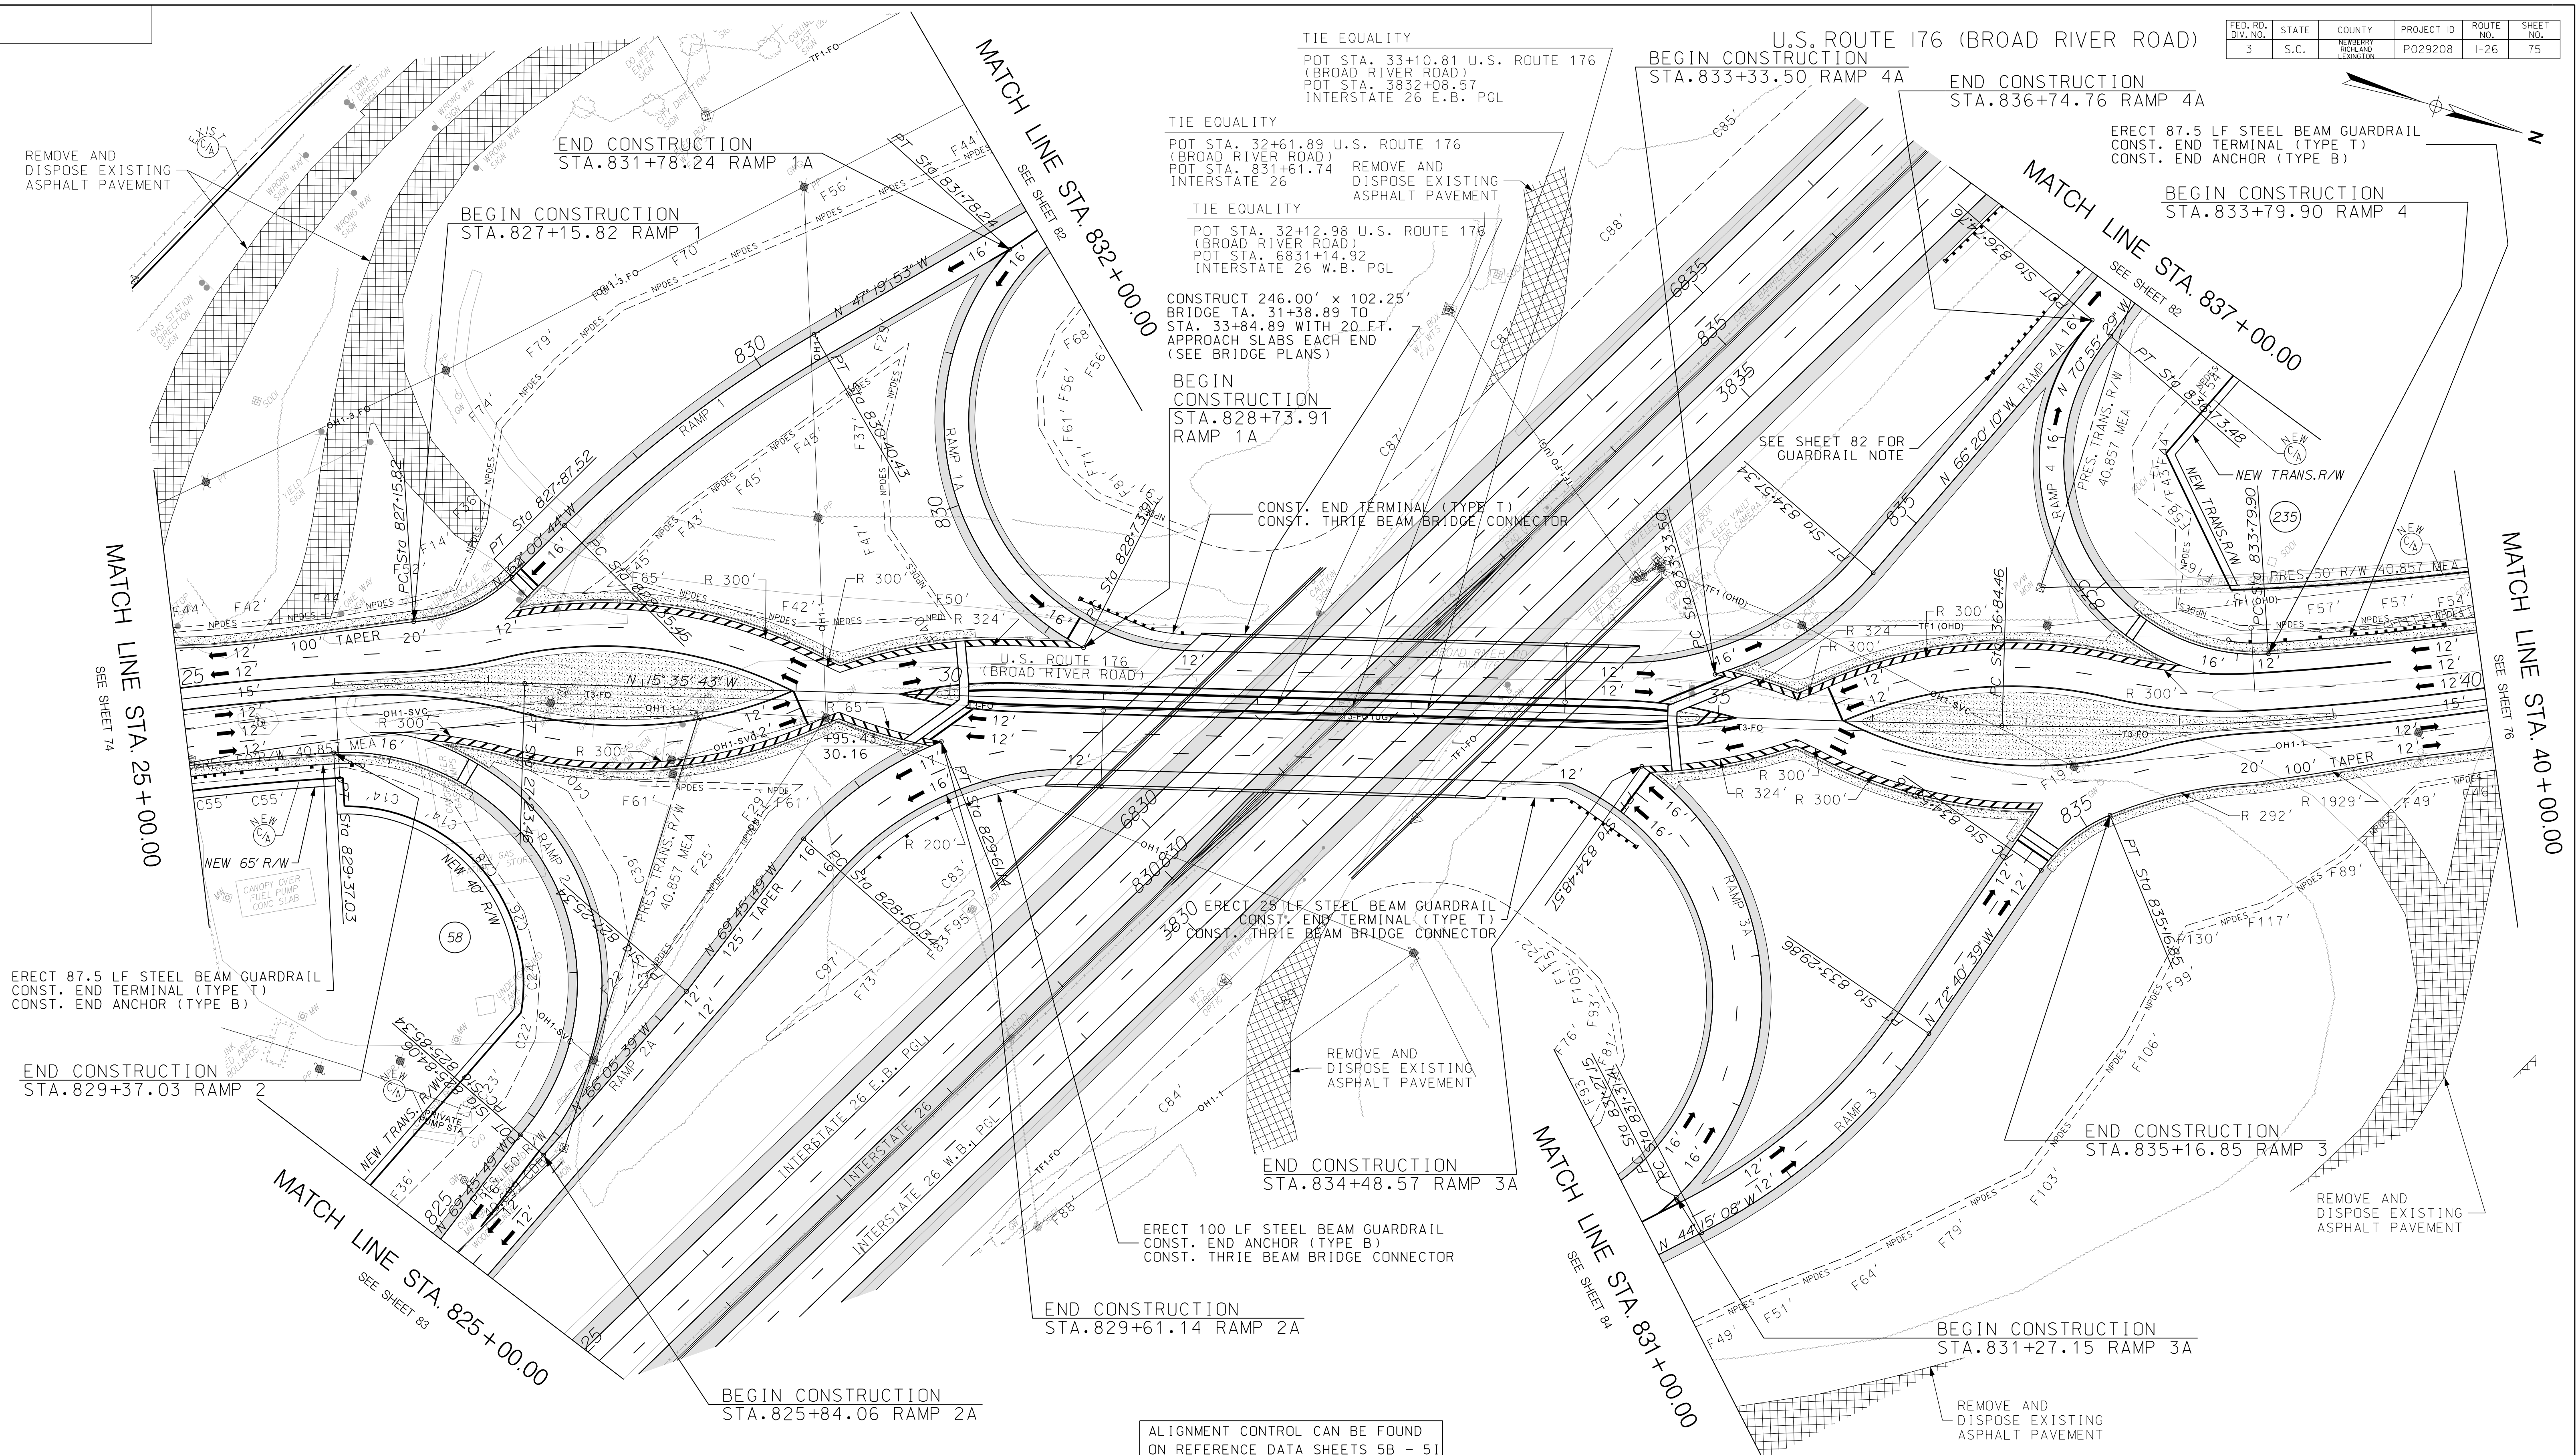

REVISIONS				REVISIONS			
NO.	DATE	DESCRIPTION	BY	CHECKED	NO.	DATE	DESCRIPTION

DRAWN BY : A.W.F.  
DATE : 08/14/17

REVIEWED BY : P.H.R.  
DATE : 12/12/17

APPROVED BY : B.A.H.  
DATE : 12/31/17


C

E

C

S

CIVIL ENGINEERING  
CONSULTING SERVICES, INC.

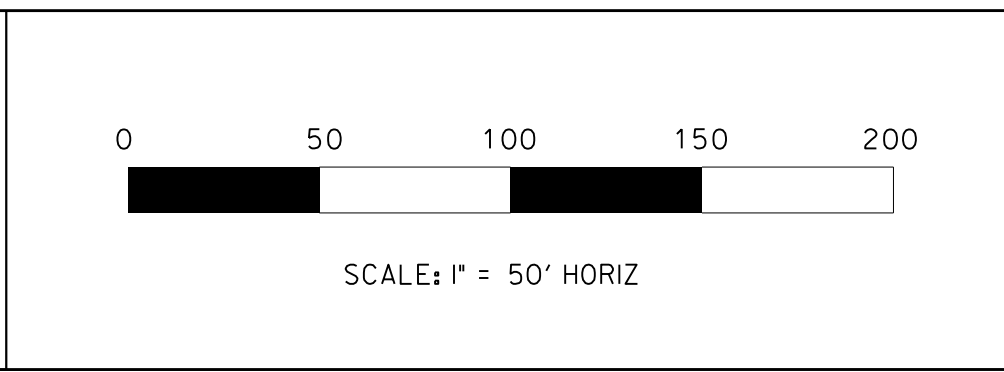


PRELIMINARY PLANS  
NOT FOR CONSTRUCTION

#####fillname#####




FED. RD. DIV. NO.	STATE	COUNTY	PROJECT ID	ROUTE NO.	SHEET NO.
3	S.C.	NEWBERRY RICKLAND LEXINGTON	P029208	I-26	76

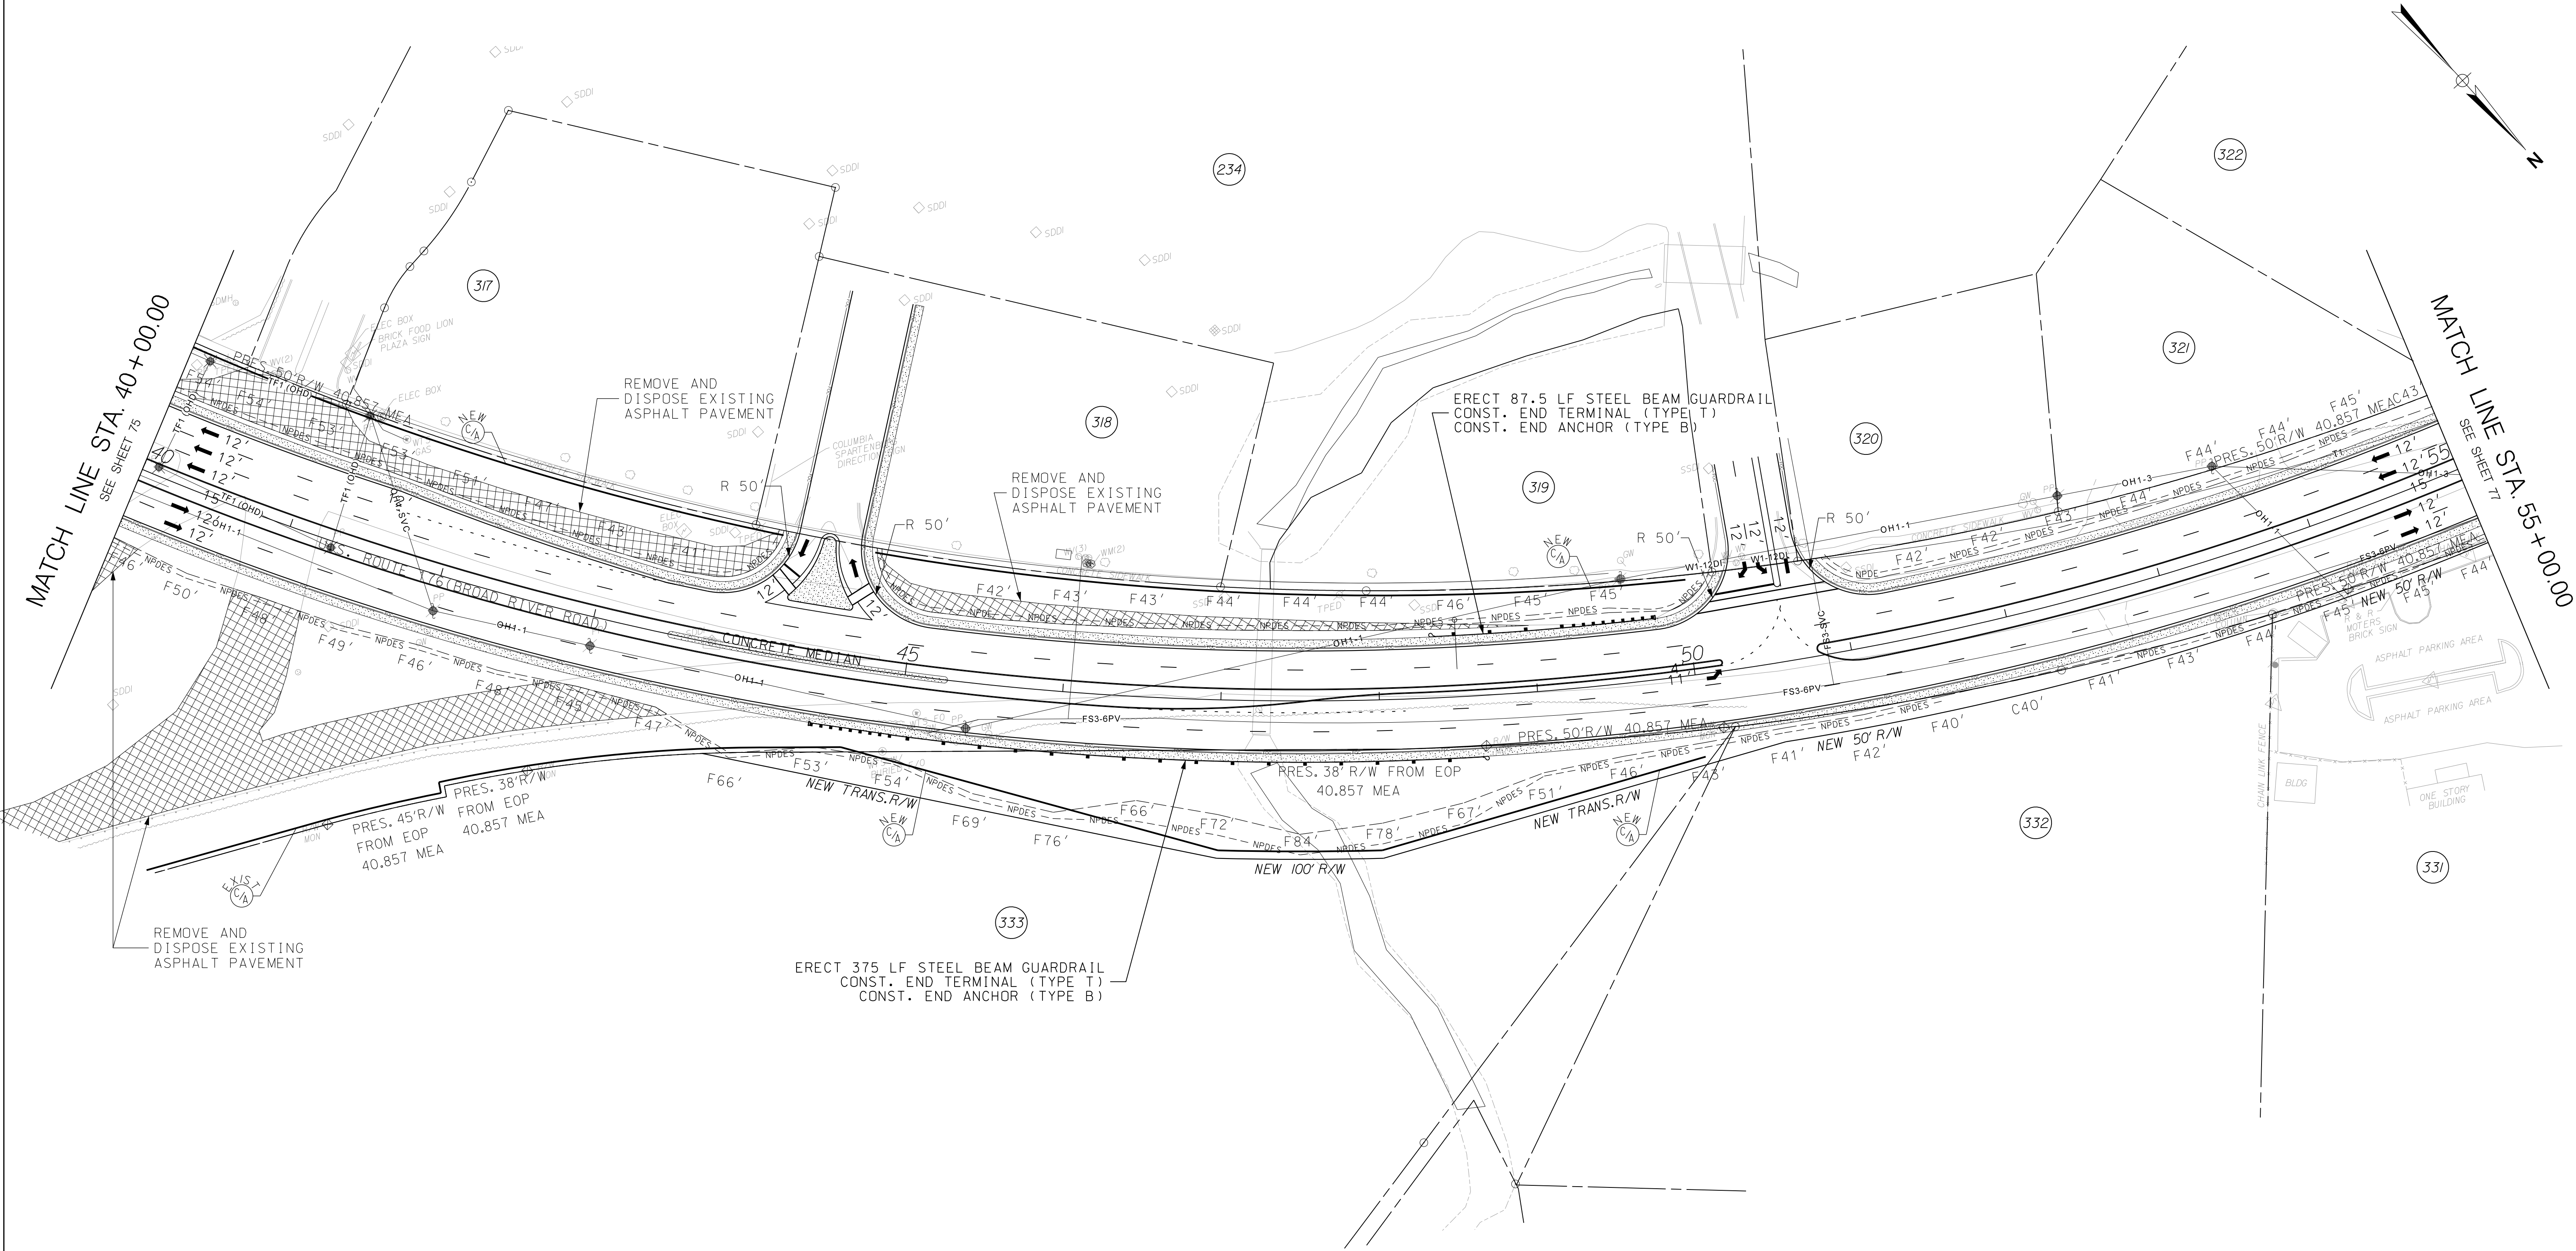


ALIGNMENT CONTROL CAN BE FOUND  
ON REFERENCE DATA SHEETS 5B - 5I

REVISIONS		DESCRIPTION	BY	CHECKED	REVISIONS		DESCRIPTION	BY	CHECKED
NO.	DATE				NO.	DATE			

DRAWN BY : A.W.F.  
DATE : 08/14/17  
  
REVIEWED BY : P.H.R.  
DATE : 12/12/17  
  
APPROVED BY : B.A.H.  
DATE : 12/31/17

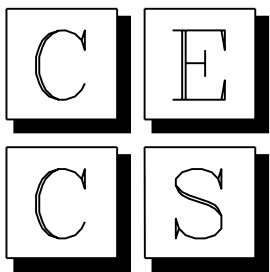


CIVIL ENGINEERING  
CONSULTING SERVICES, INC.

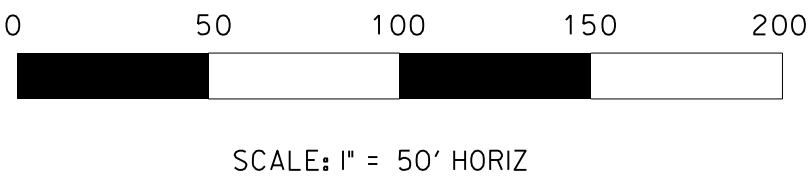

PRELIMINARY PLANS  
NOT FOR CONSTRUCTION

SOUTH CAROLINA DEPARTMENT  
OF TRANSPORTATION




INTERSTATE 26 WIDENING

PLAN SHEET  
STA. 40+00.00 TO STA. 55+00.00



FED. RD. DIV. NO.	STATE	COUNTY	PROJECT ID	ROUTE NO.	SHEET NO.
3	S.C.	NEWBERRY RICKLAND LEXINGTON	P029208	I-26	77

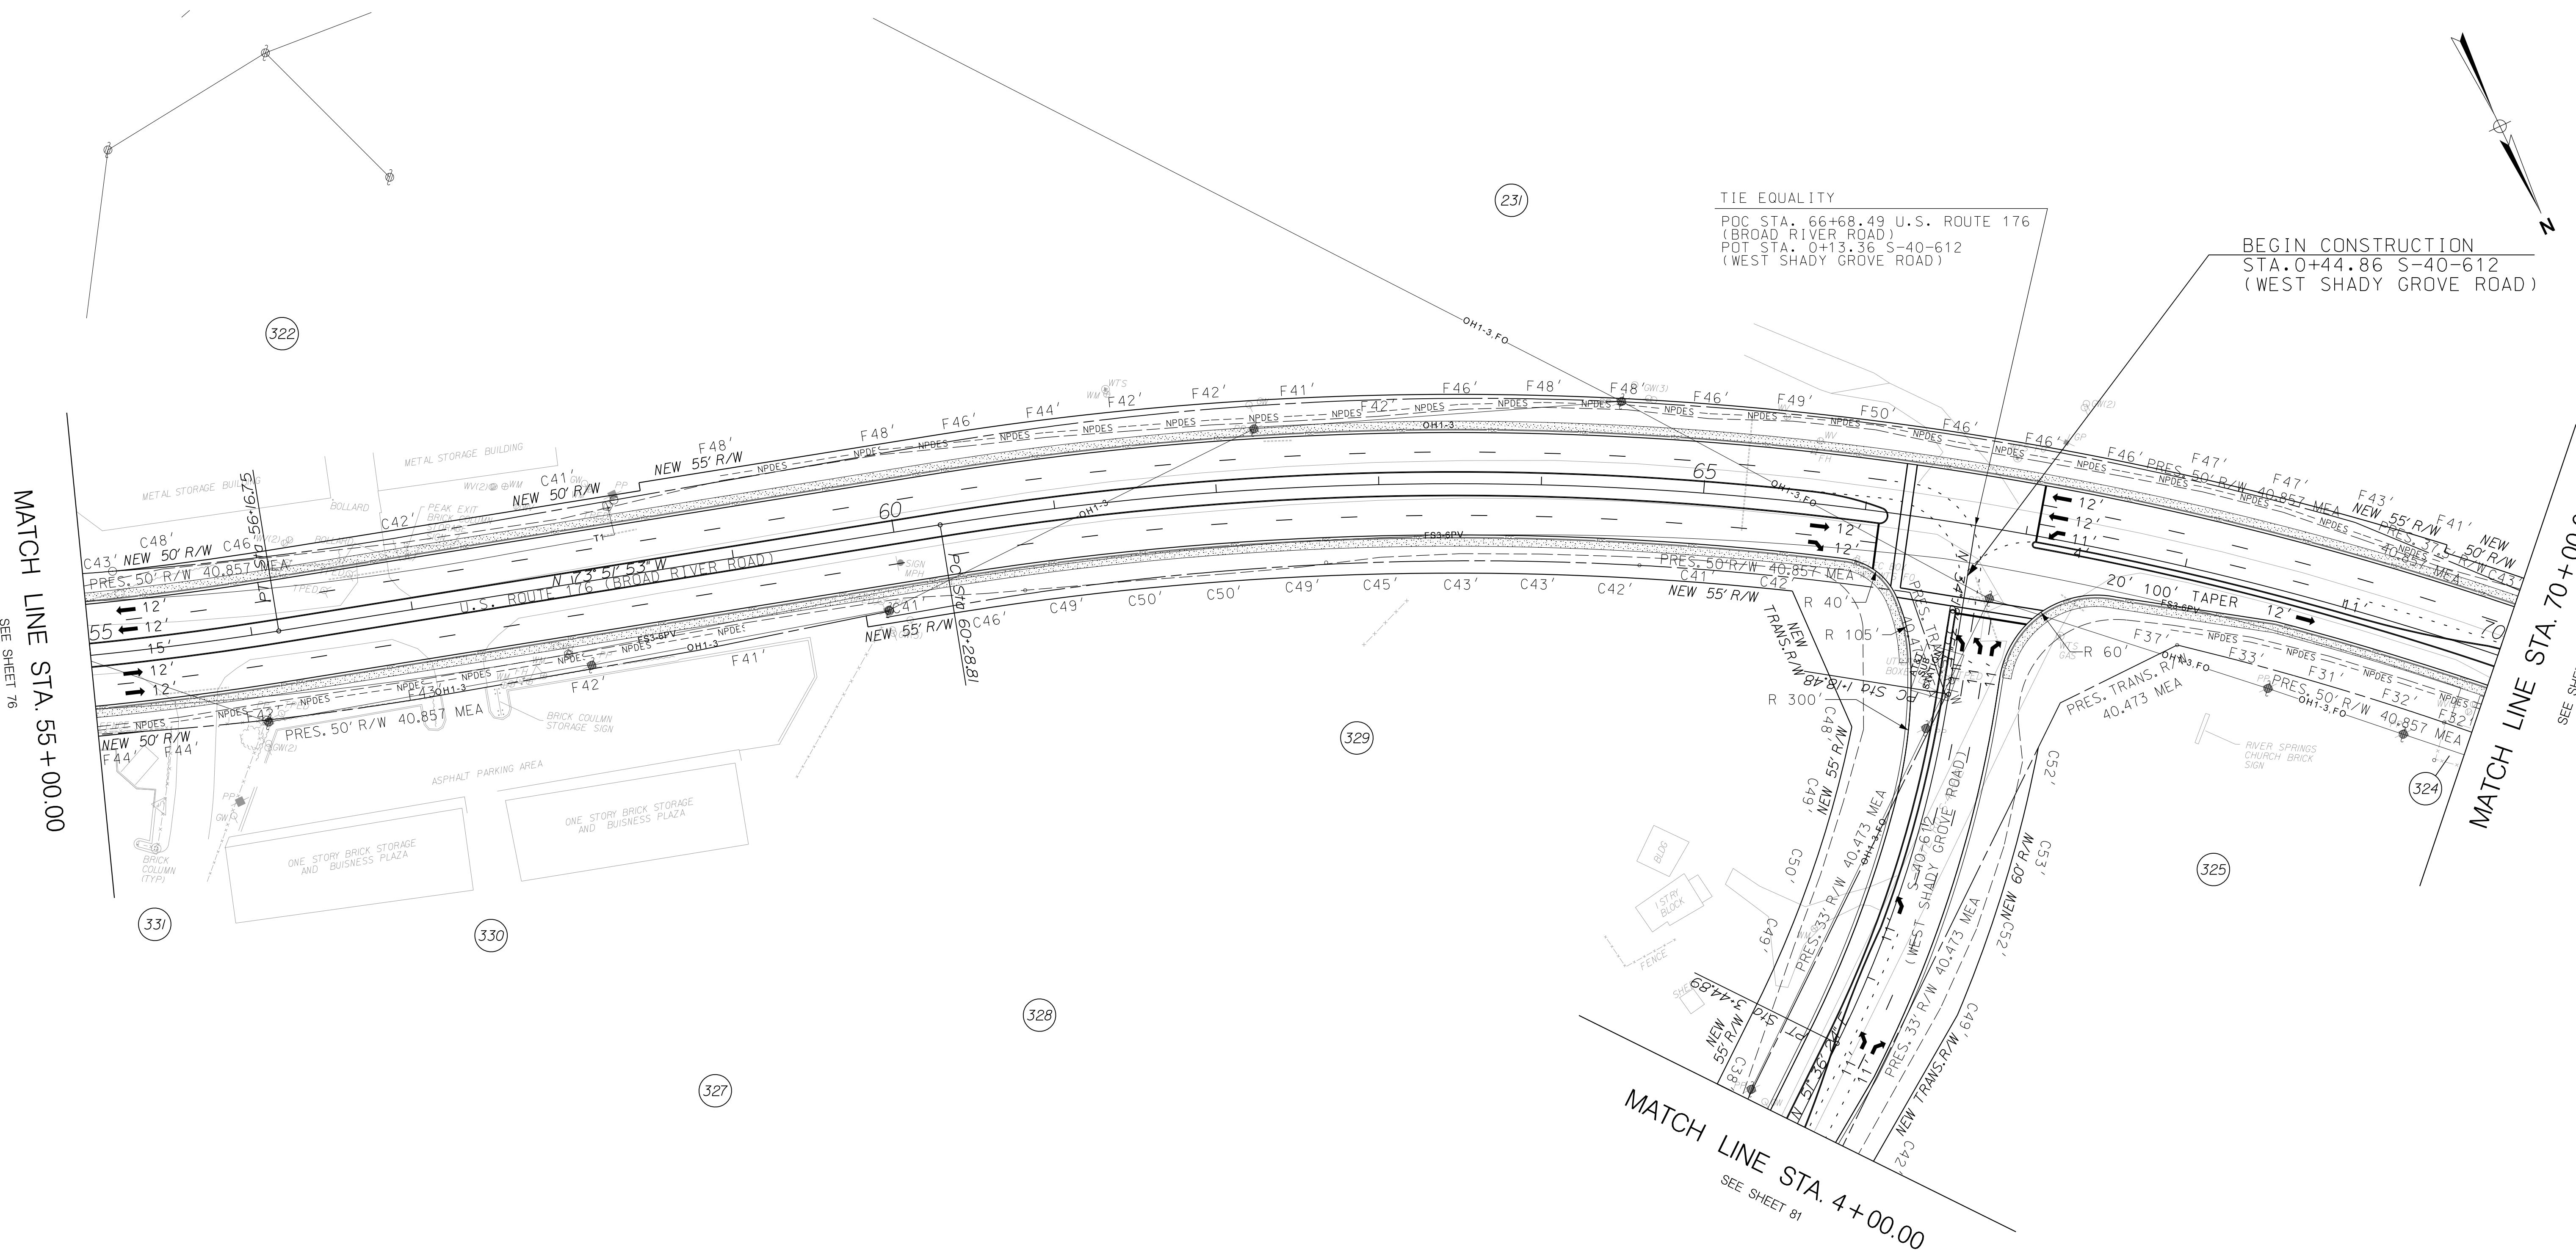


ALIGNMENT CONTROL CAN BE FOUND  
ON REFERENCE DATA SHEETS 5B - 5I

REVISIONS		DESCRIPTION	BY	CHECKED	REVISIONS		DESCRIPTION	BY	CHECKED
NO.	DATE				NO.	DATE			


DRAWN BY : A.W.F.  
DATE : 08/14/17

REVIEWED BY : P.H.R.  
DATE : 12/12/17


APPROVED BY : B.A.H.  
DATE : 12/31/17

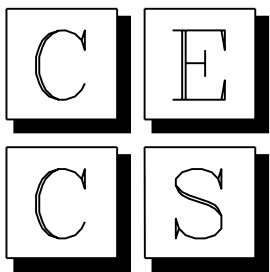

CIVIL ENGINEERING  
CONSULTING SERVICES, INC.

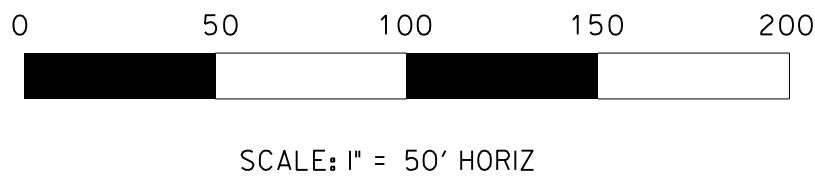


PRELIMINARY PLANS  
NOT FOR CONSTRUCTION

SOUTH CAROLINA DEPARTMENT OF TRANSPORTATION		 <small>SOUTH CAROLINA DEPARTMENT OF TRANSPORTATION</small>
INTERSTATE 26 WIDENING		
<hr/>		
PLAN SHEET STA. 55+00.00 TO STA. 70+00.00		

FED. RD. DIV. NO.	STATE	COUNTY	PROJECT ID	ROUTE NO.	SHEET NO.
3	S.C.	NEWBERRY RICKLAND LEXINGTON	P029208	I-26	78


MATCH LINE STA. 70+00.00  
SEE SHEET 77

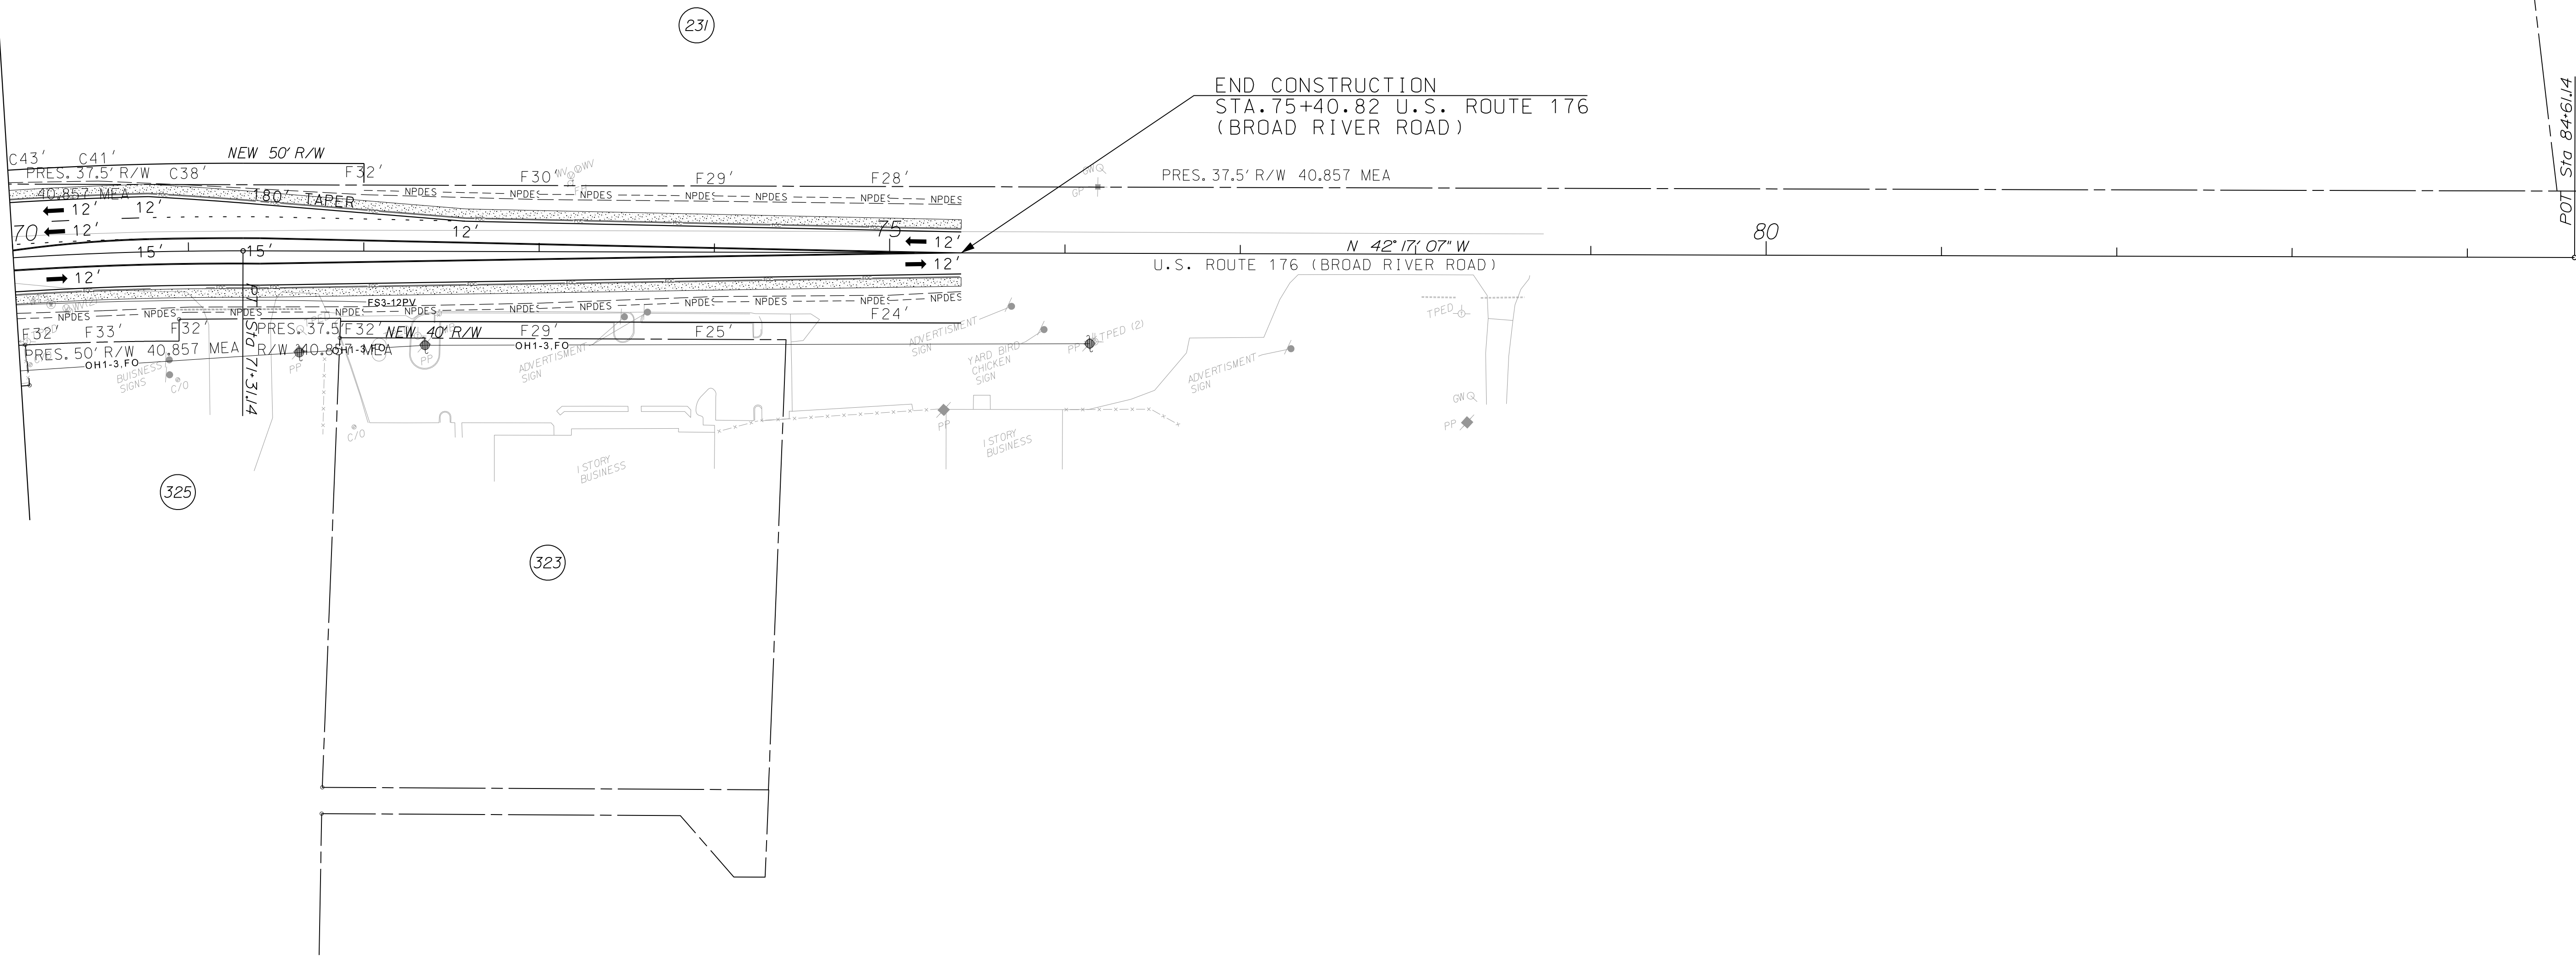


ALIGNMENT CONTROL CAN BE FOUND  
ON REFERENCE DATA SHEETS 5B - 5I

REVISIONS		DESCRIPTION	BY	CHECKED	REVISIONS		DESCRIPTION	BY	CHECKED
NO.	DATE				NO.	DATE			

DRAWN BY : A.W.F.  
DATE : 08/14/17  
  
REVIEWED BY : P.H.R.  
DATE : 12/12/17  
  
APPROVED BY : B.A.H.  
DATE : 12/31/17

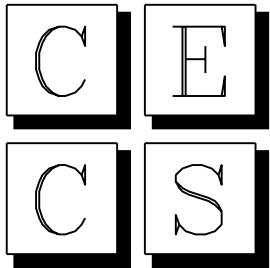


CIVIL ENGINEERING  
CONSULTING SERVICES, INC.

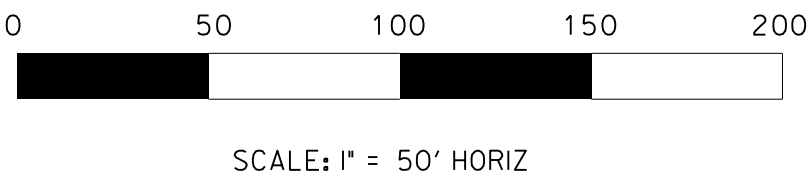

PRELIMINARY PLANS  
NOT FOR CONSTRUCTION


FED. RD. DIV. NO.	STATE	COUNTY	PROJECT ID	ROUTE NO.	SHEET NO.
3	S.C.	NEWBERRY RICHLAND LEXINGTON	P029208	I-26	79

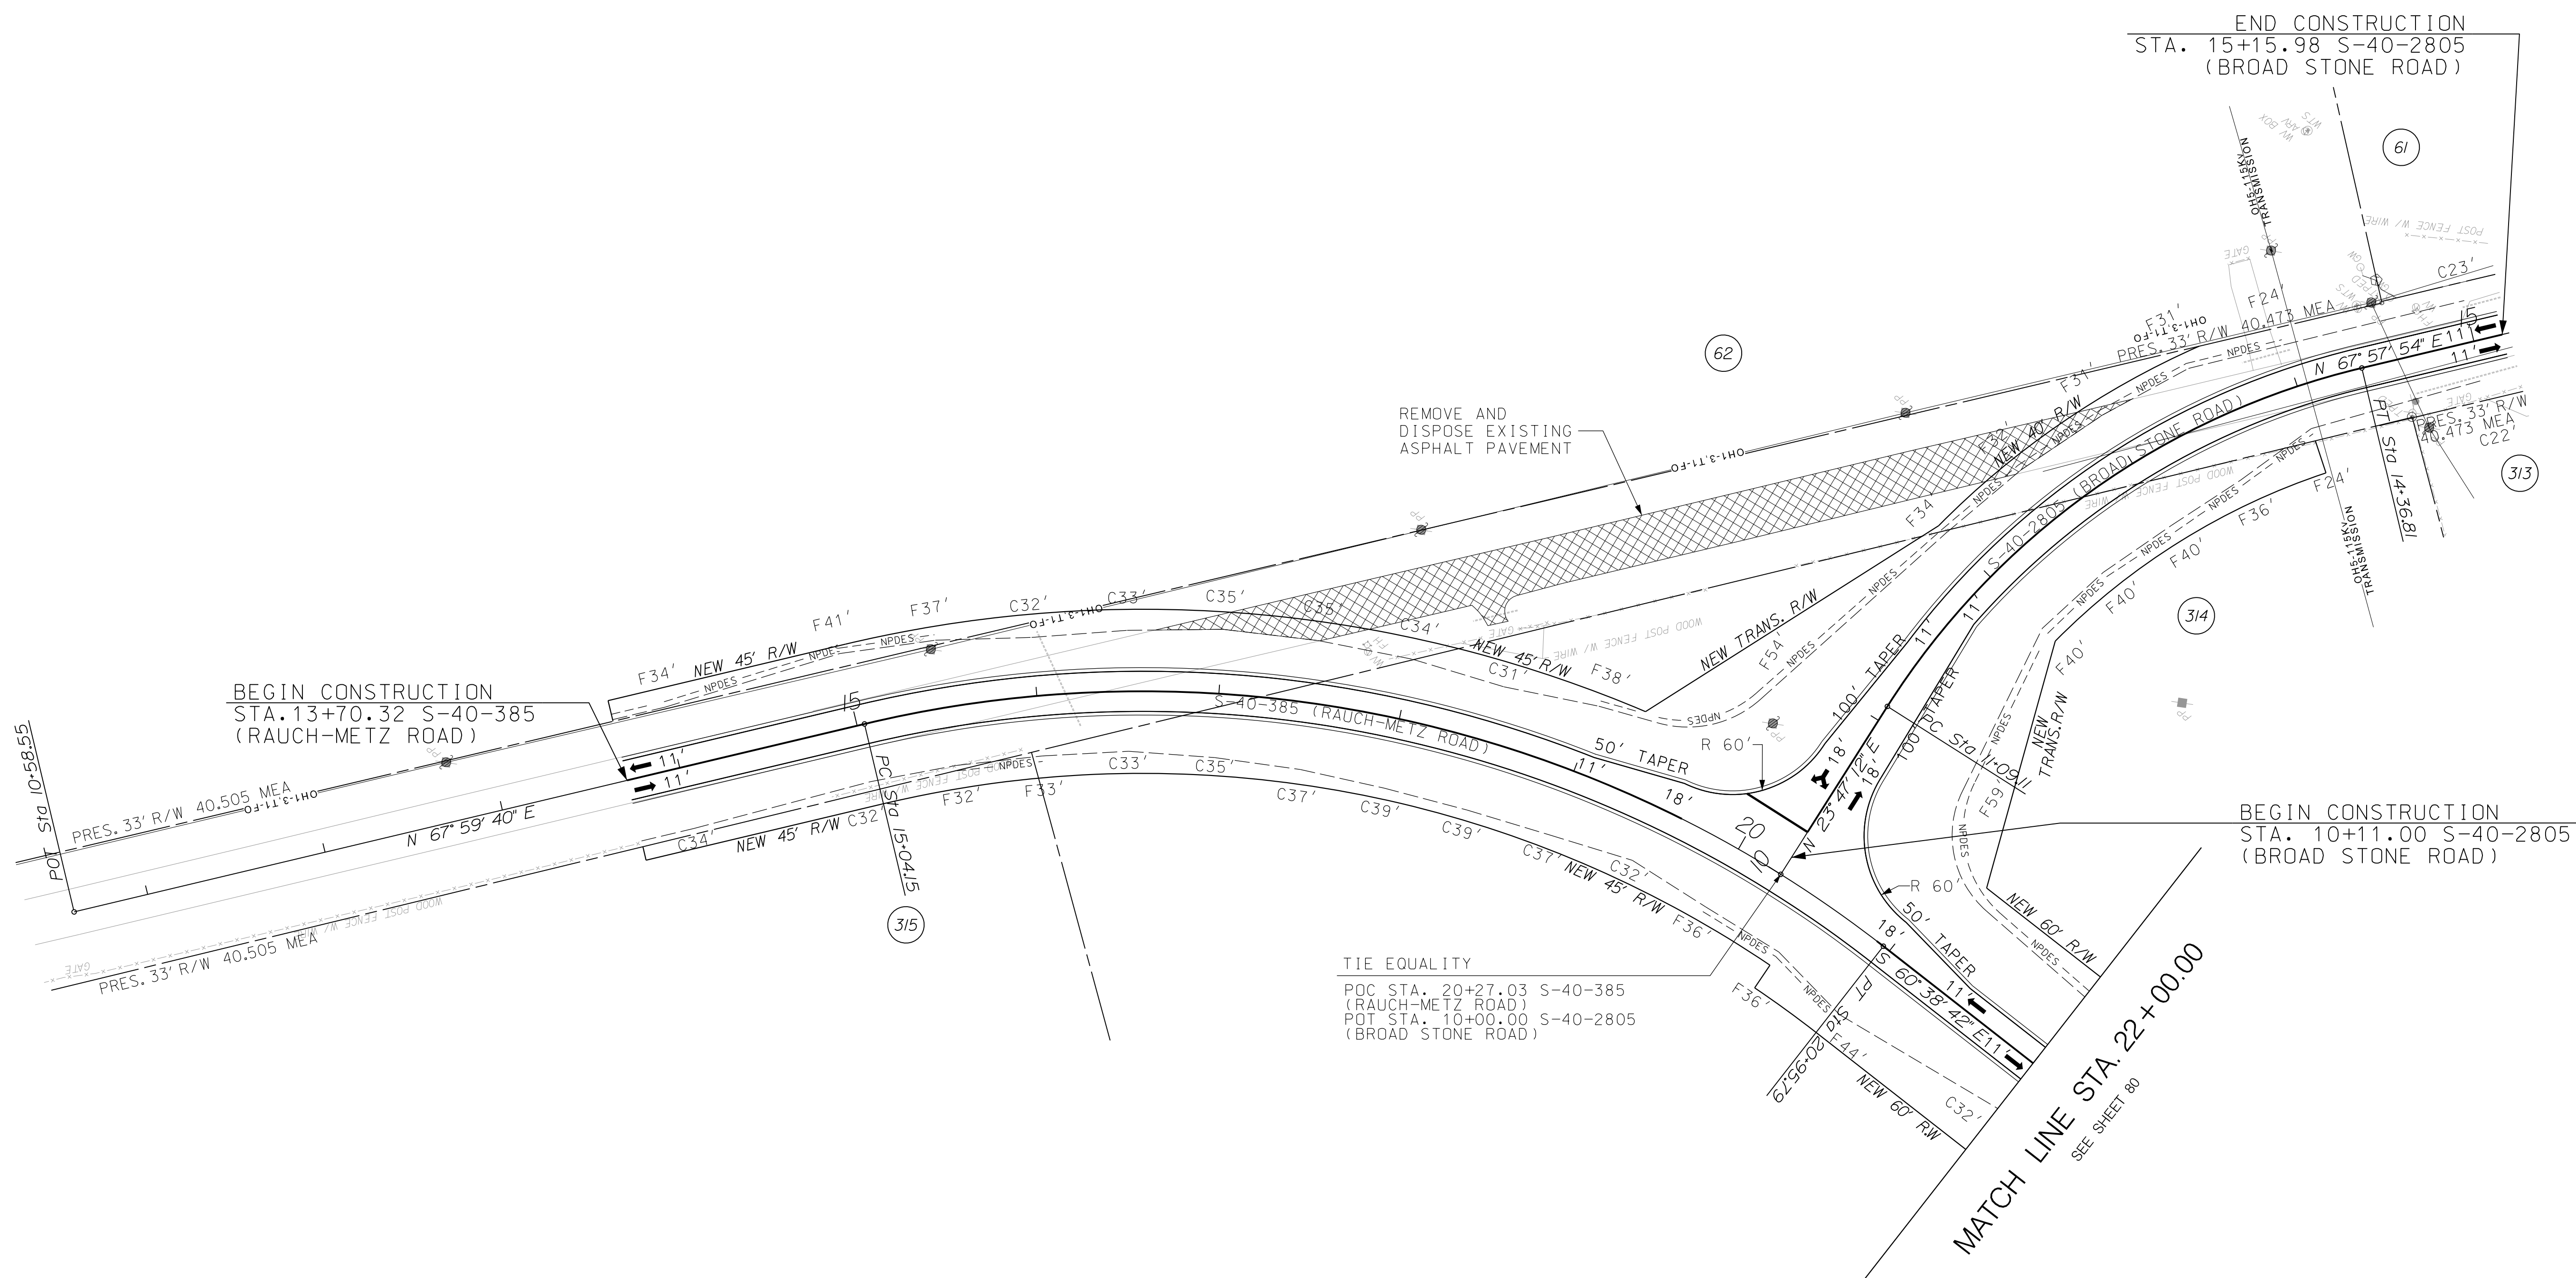


ALIGNMENT CONTROL CAN BE FOUND  
ON REFERENCE DATA SHEETS 5B - 51

REVISIONS		DESCRIPTION	BY	CHECKED	REVISIONS		DESCRIPTION	BY	CHECKED
NO.	DATE				NO.	DATE			

DRAWN BY : A.W.F.  
DATE : 08/14/17  
  
REVIEWED BY : P.H.R.  
DATE : 12/12/17  
  
APPROVED BY : B.A.H.  
DATE : 12/31/17

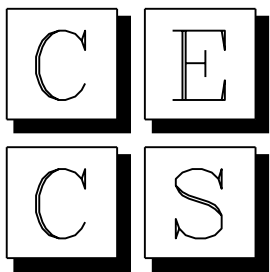

CIVIL ENGINEERING  
CONSULTING SERVICES, INC.

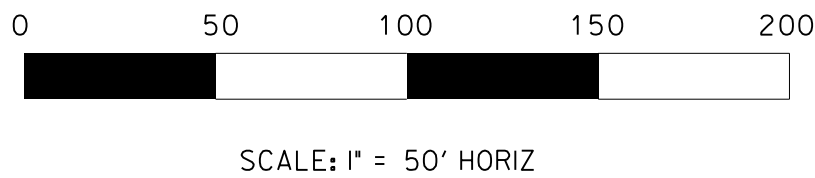

PRELIMINARY PLANS  
NOT FOR CONSTRUCTION


SOUTH CAROLINA DEPARTMENT  
OF TRANSPORTATION



INTERSTATE 26 WIDENING

PLAN SHEET  
STA. 13+70.32 TO STA. 22+00.00


FED. RD. DIV. NO.	STATE	COUNTY	PROJECT ID	ROUTE NO.	SHEET NO.
3	S.C.	NEWBERRY RICHLAND LEXINGTON	P029208	I-26	80

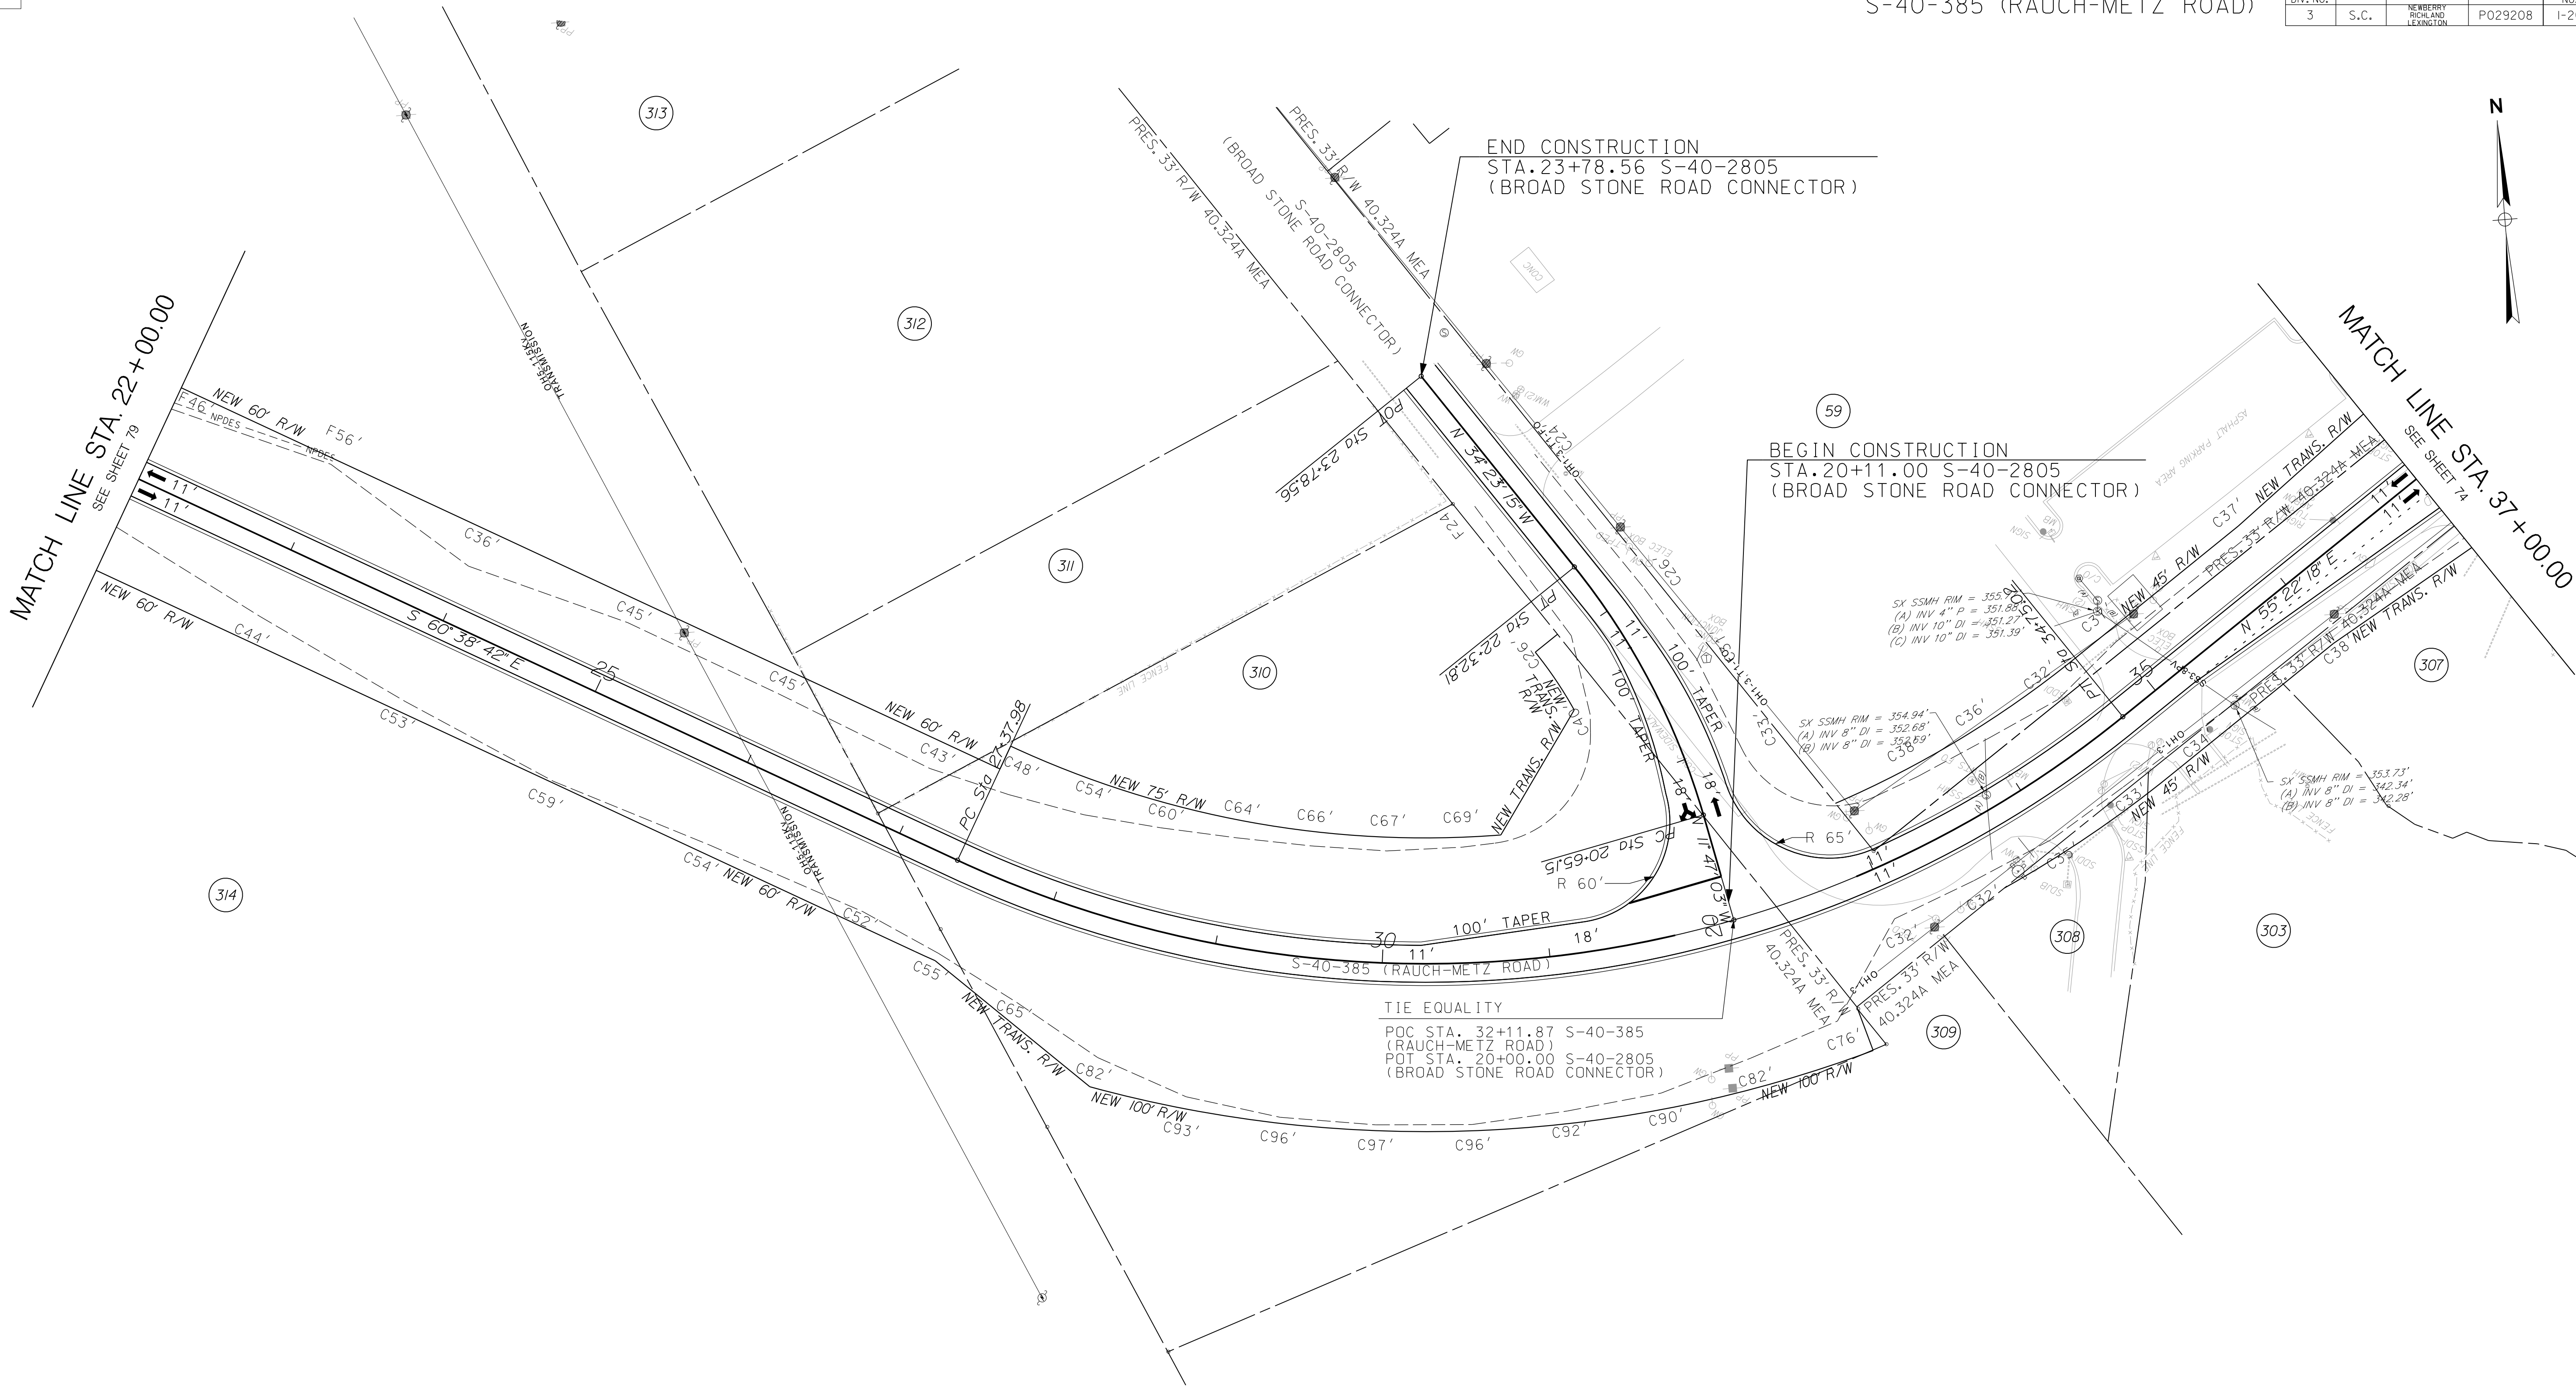


ALIGNMENT CONTROL CAN BE FOUND  
ON REFERENCE DATA SHEETS 5B - 5I

REVISIONS		DESCRIPTION	BY	CHECKED	REVISIONS		DESCRIPTION	BY	CHECKED
NO.	DATE				NO.	DATE			

DRAWN BY : A.W.F.  
DATE : 08/14/17  
  
REVIEWED BY : P.H.R.  
DATE : 12/12/17  
  
APPROVED BY : B.A.H.  
DATE : 12/31/17

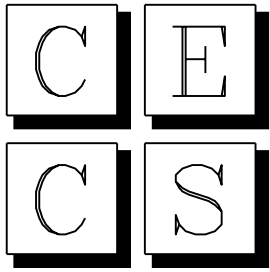

CIVIL ENGINEERING  
CONSULTING SERVICES, INC.

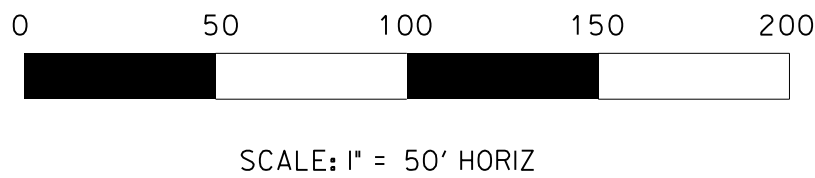


PRELIMINARY PLANS  
NOT FOR CONSTRUCTION


SOUTH CAROLINA DEPARTMENT OF TRANSPORTATION		
INTERSTATE 26 WIDENING		
PLAN SHEET STA. 22+00.00 TO STA. 37+00.00		



FED. RD. DIV. NO.	STATE	COUNTY	PROJECT ID	ROUTE NO.	SHEET NO.
3	S.C.	NEWBERRY RICHLAND LEXINGTON	P029208	I-26	81

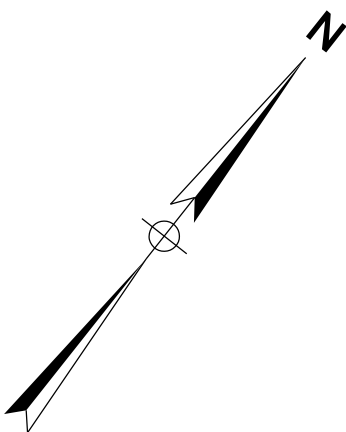

MATCH LINE STA. 4 + 00.00  
SEE SHEET 77

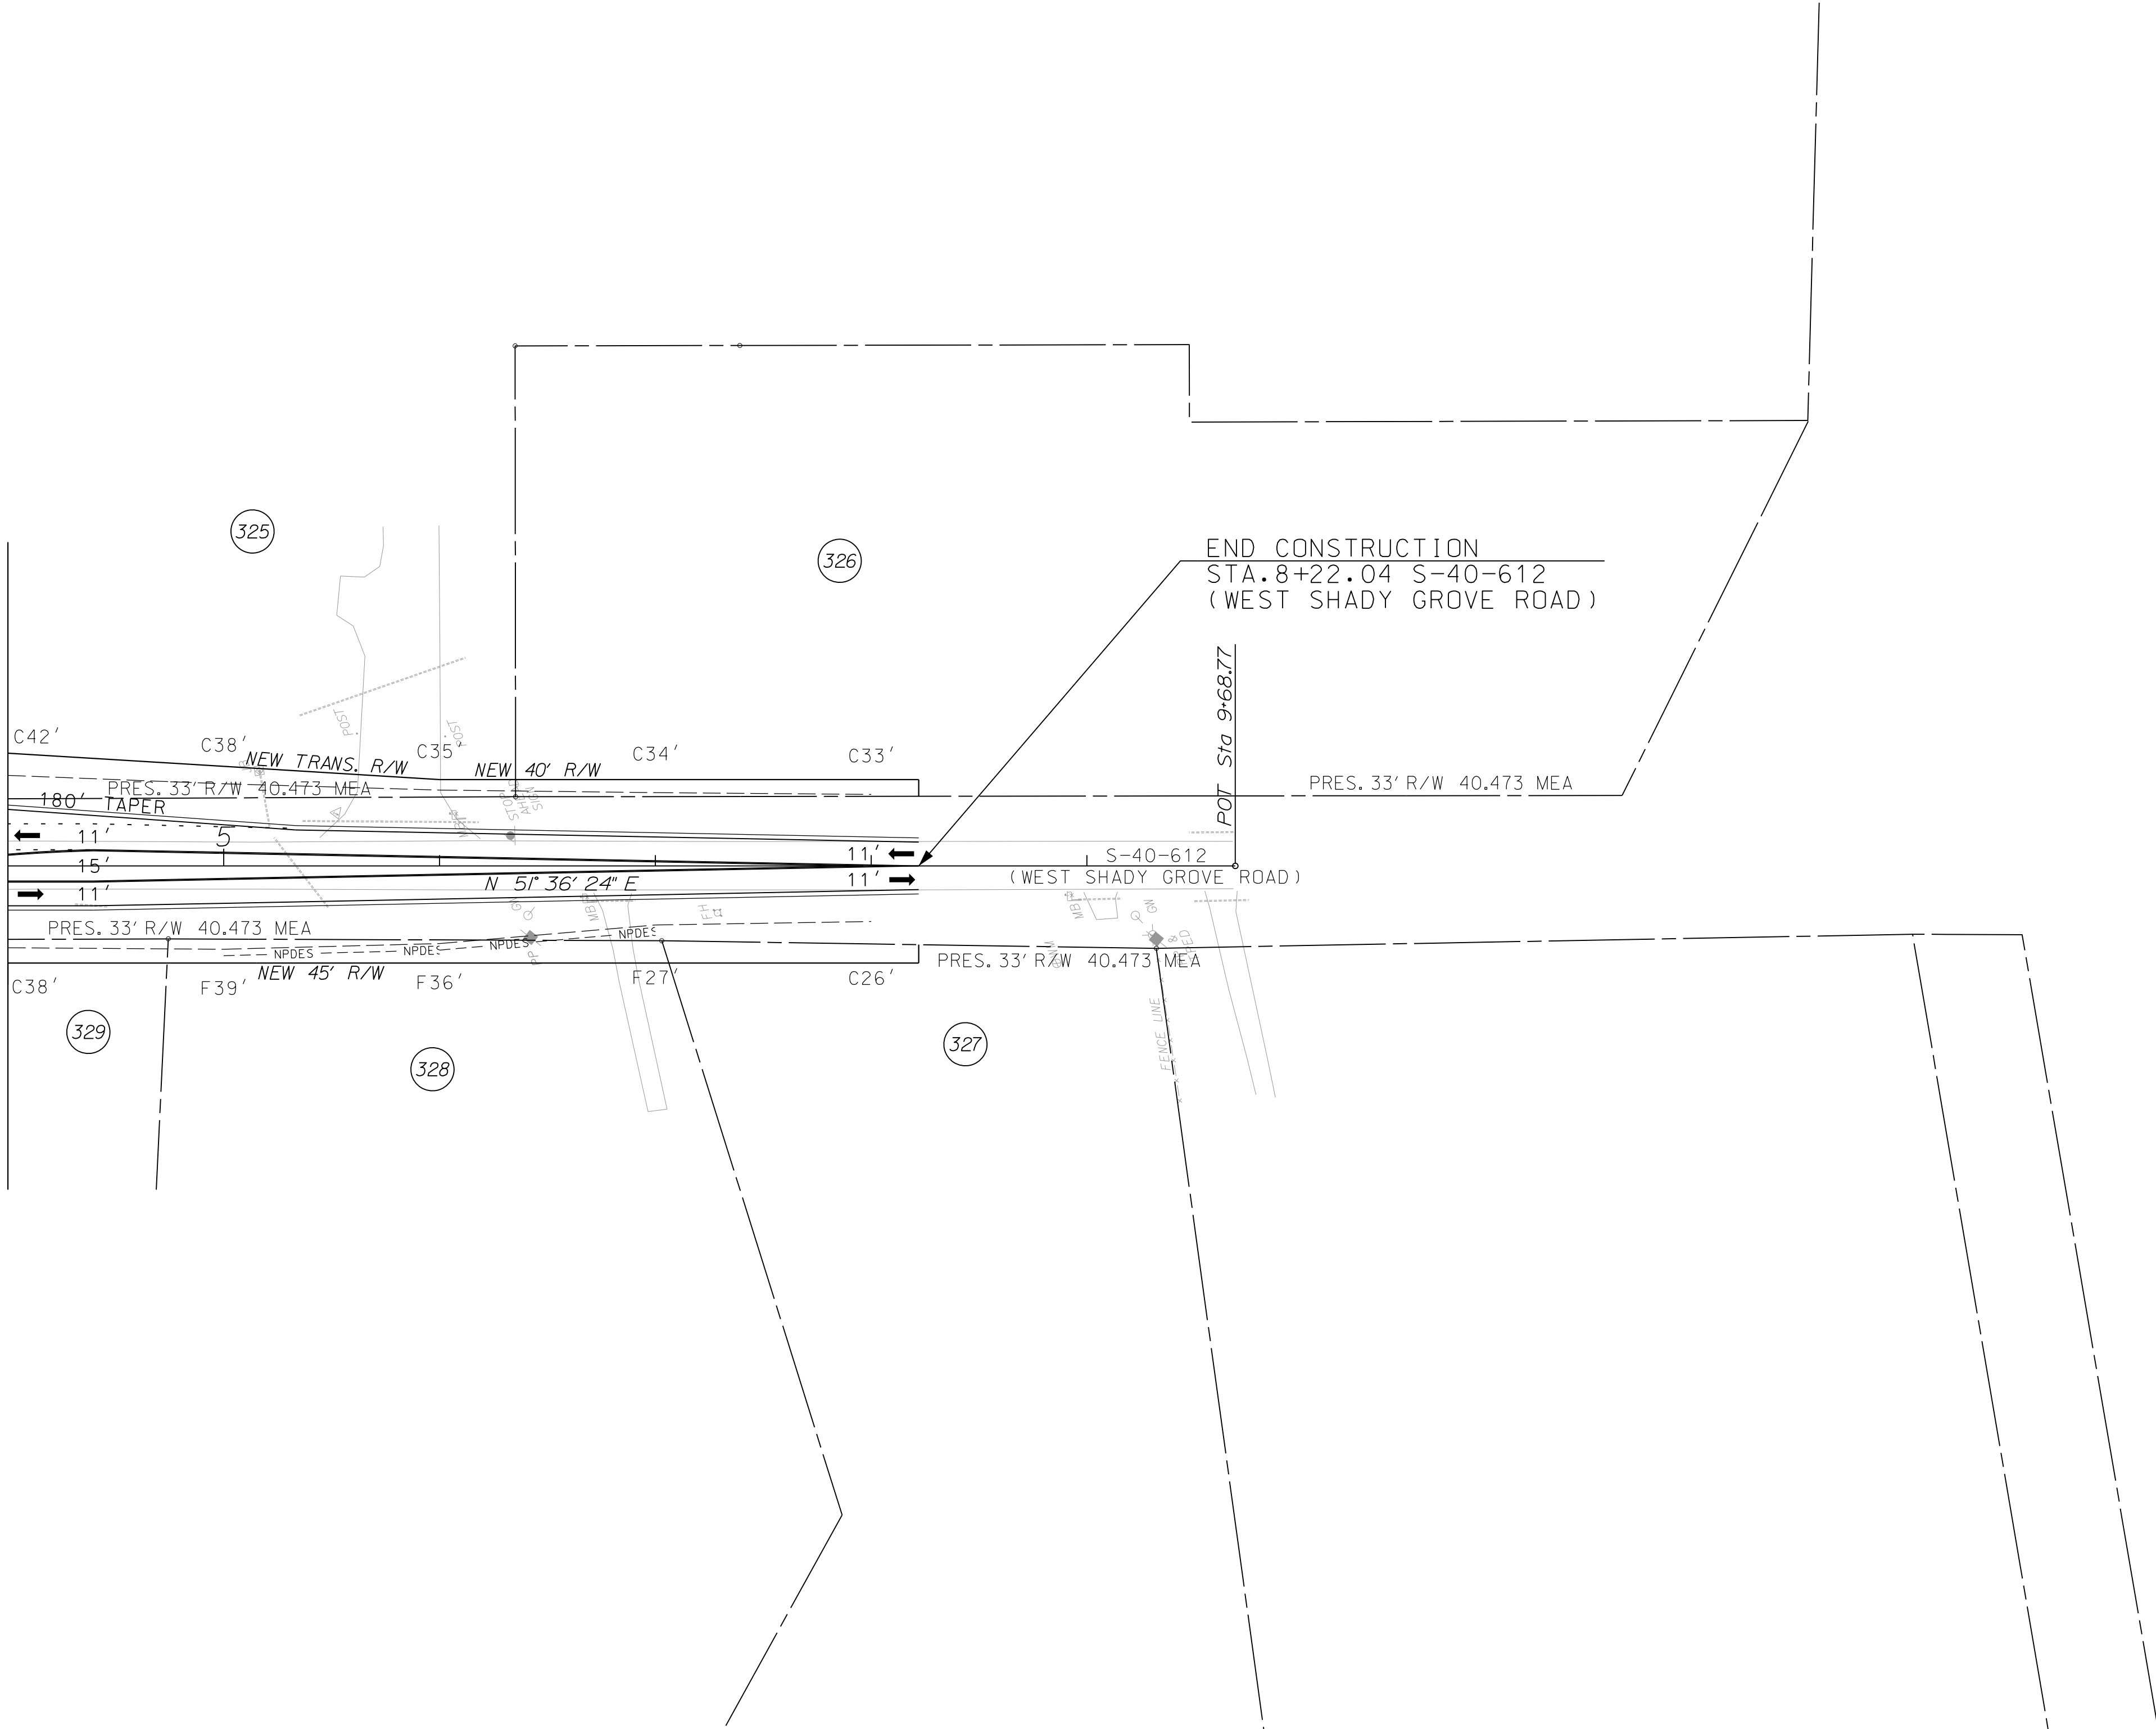


ALIGNMENT CONTROL CAN BE FOUND  
ON REFERENCE DATA SHEETS 5B - 51


\$\$\$\$\$Scdot\p1\ssss\filer\name\$\$\$\$\$  
\$\$\$\$\$0016\$\$\$\$\$

REVISIONS		DESCRIPTION	BY	CHECKED	REVISIONS		DESCRIPTION	BY	CHECKED
NO.	DATE				NO.	DATE			


DRAWN BY : A.W.F.  
DATE : 08/14/17  
  
REVIEWED BY : P.H.R.  
DATE : 12/12/17  
  
APPROVED BY : B.A.H.  
DATE : 12/31/17

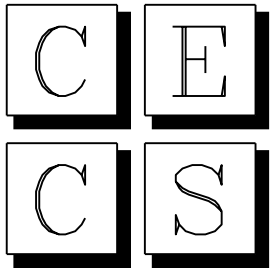


CIVIL ENGINEERING  
CONSULTING SERVICES, INC.

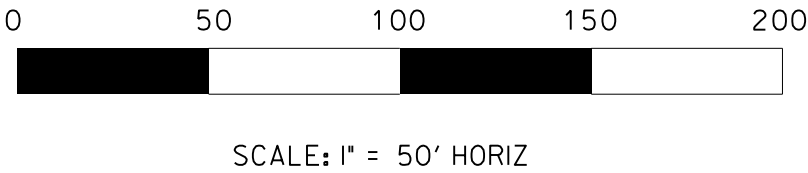

PRELIMINARY PLANS  
NOT FOR CONSTRUCTION

SOUTH CAROLINA DEPARTMENT OF TRANSPORTATION	
INTERSTATE 26 WIDENING	
PLAN SHEET STA. 4+00.00 TO STA. 8+22.04	

FED. RD. DIV. NO.	STATE	COUNTY	PROJECT ID	ROUTE NO.	SHEET NO.
3	S.C.	NEWBERRY RICKLAND LEXINGTON	P029208	I-26	82

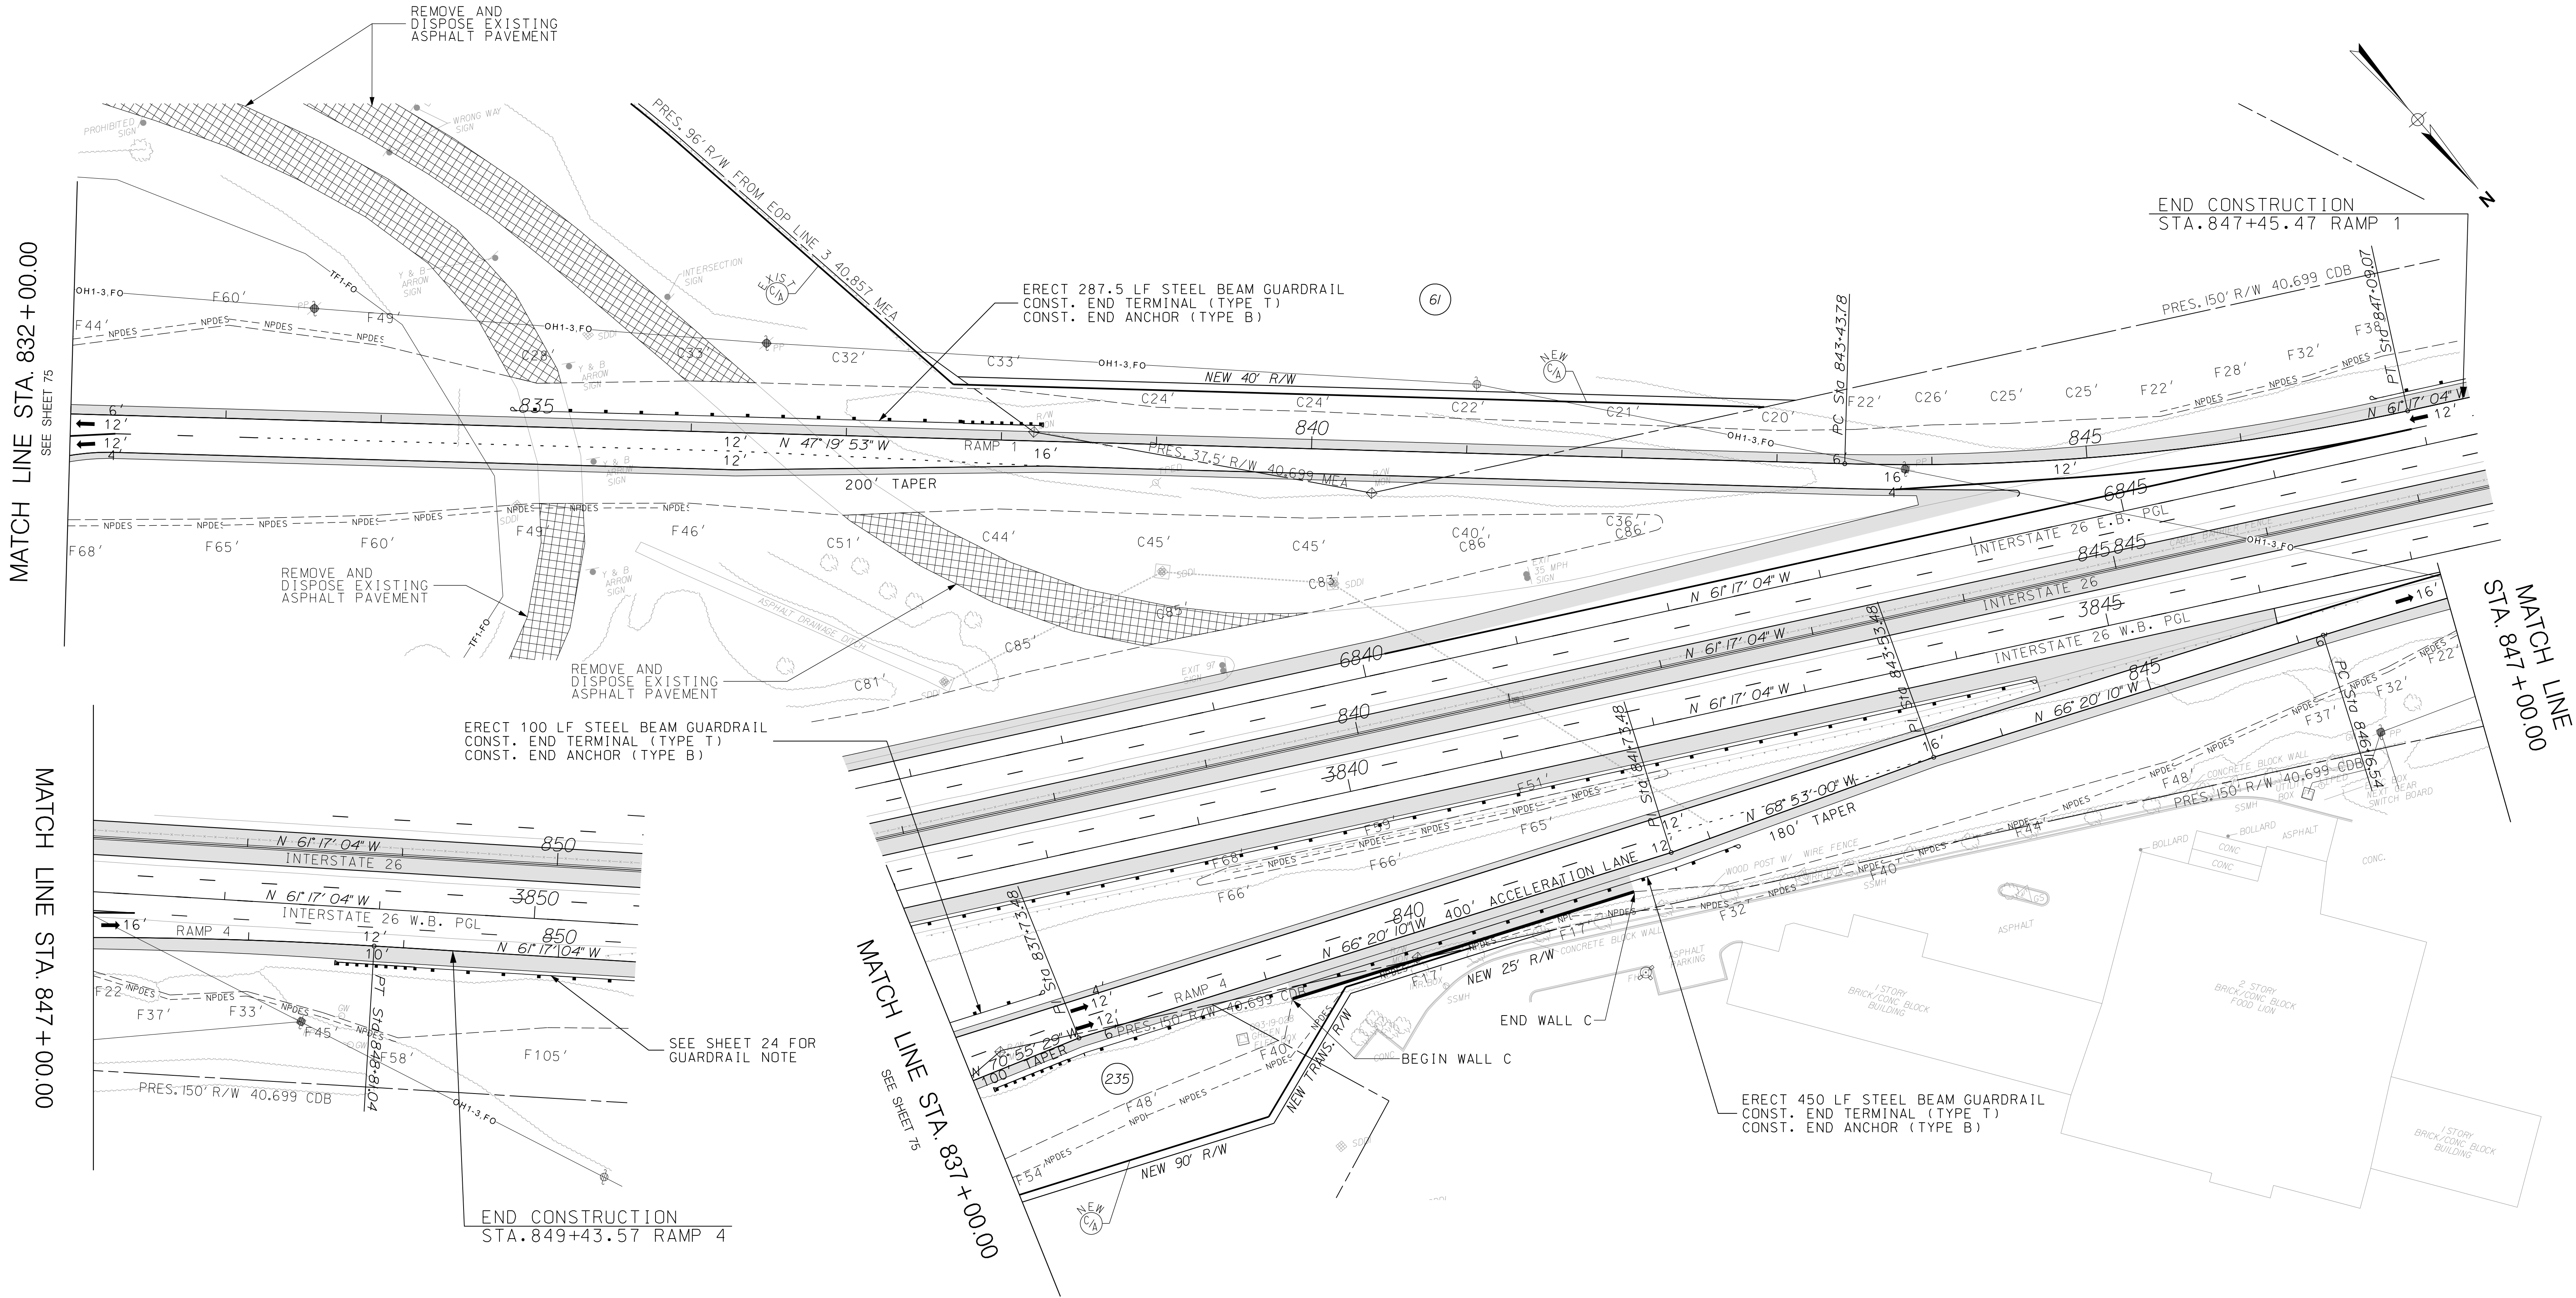


ALIGNMENT CONTROL CAN BE FOUND  
ON REFERENCE DATA SHEETS 5B - 5I

REVISIONS				REVISIONS			
NO.	DATE	DESCRIPTION	BY	CHECKED	NO.	DATE	DESCRIPTION


DRAWN BY : A.W.F.  
DATE : 08/14/17

REVIEWED BY : P.H.R.  
DATE : 12/12/17


APPROVED BY : B.A.H.  
DATE : 12/31/17

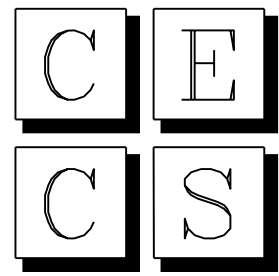


CIVIL ENGINEERING  
CONSULTING SERVICES, INC.

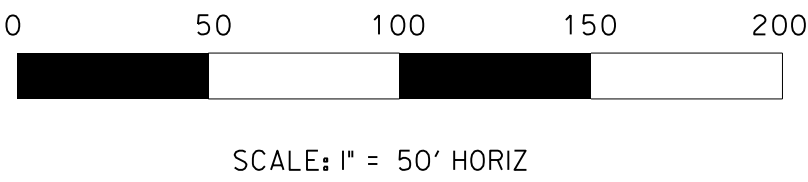

PRELIMINARY PLANS  
NOT FOR CONSTRUCTION

SOUTH CAROLINA DEPARTMENT OF TRANSPORTATION		 <small>South Carolina Department of Transportation</small>
INTERSTATE 26 WIDENING		
PLAN SHEET STA. 832+00.00 TO STA. 847+45.47		


FED. RD. DIV. NO.	STATE	COUNTY	PROJECT ID	ROUTE NO.	SHEET NO.
3	S.C.	NEWBERRY RICKLAND LEXINGTON	P029208	I-26	83

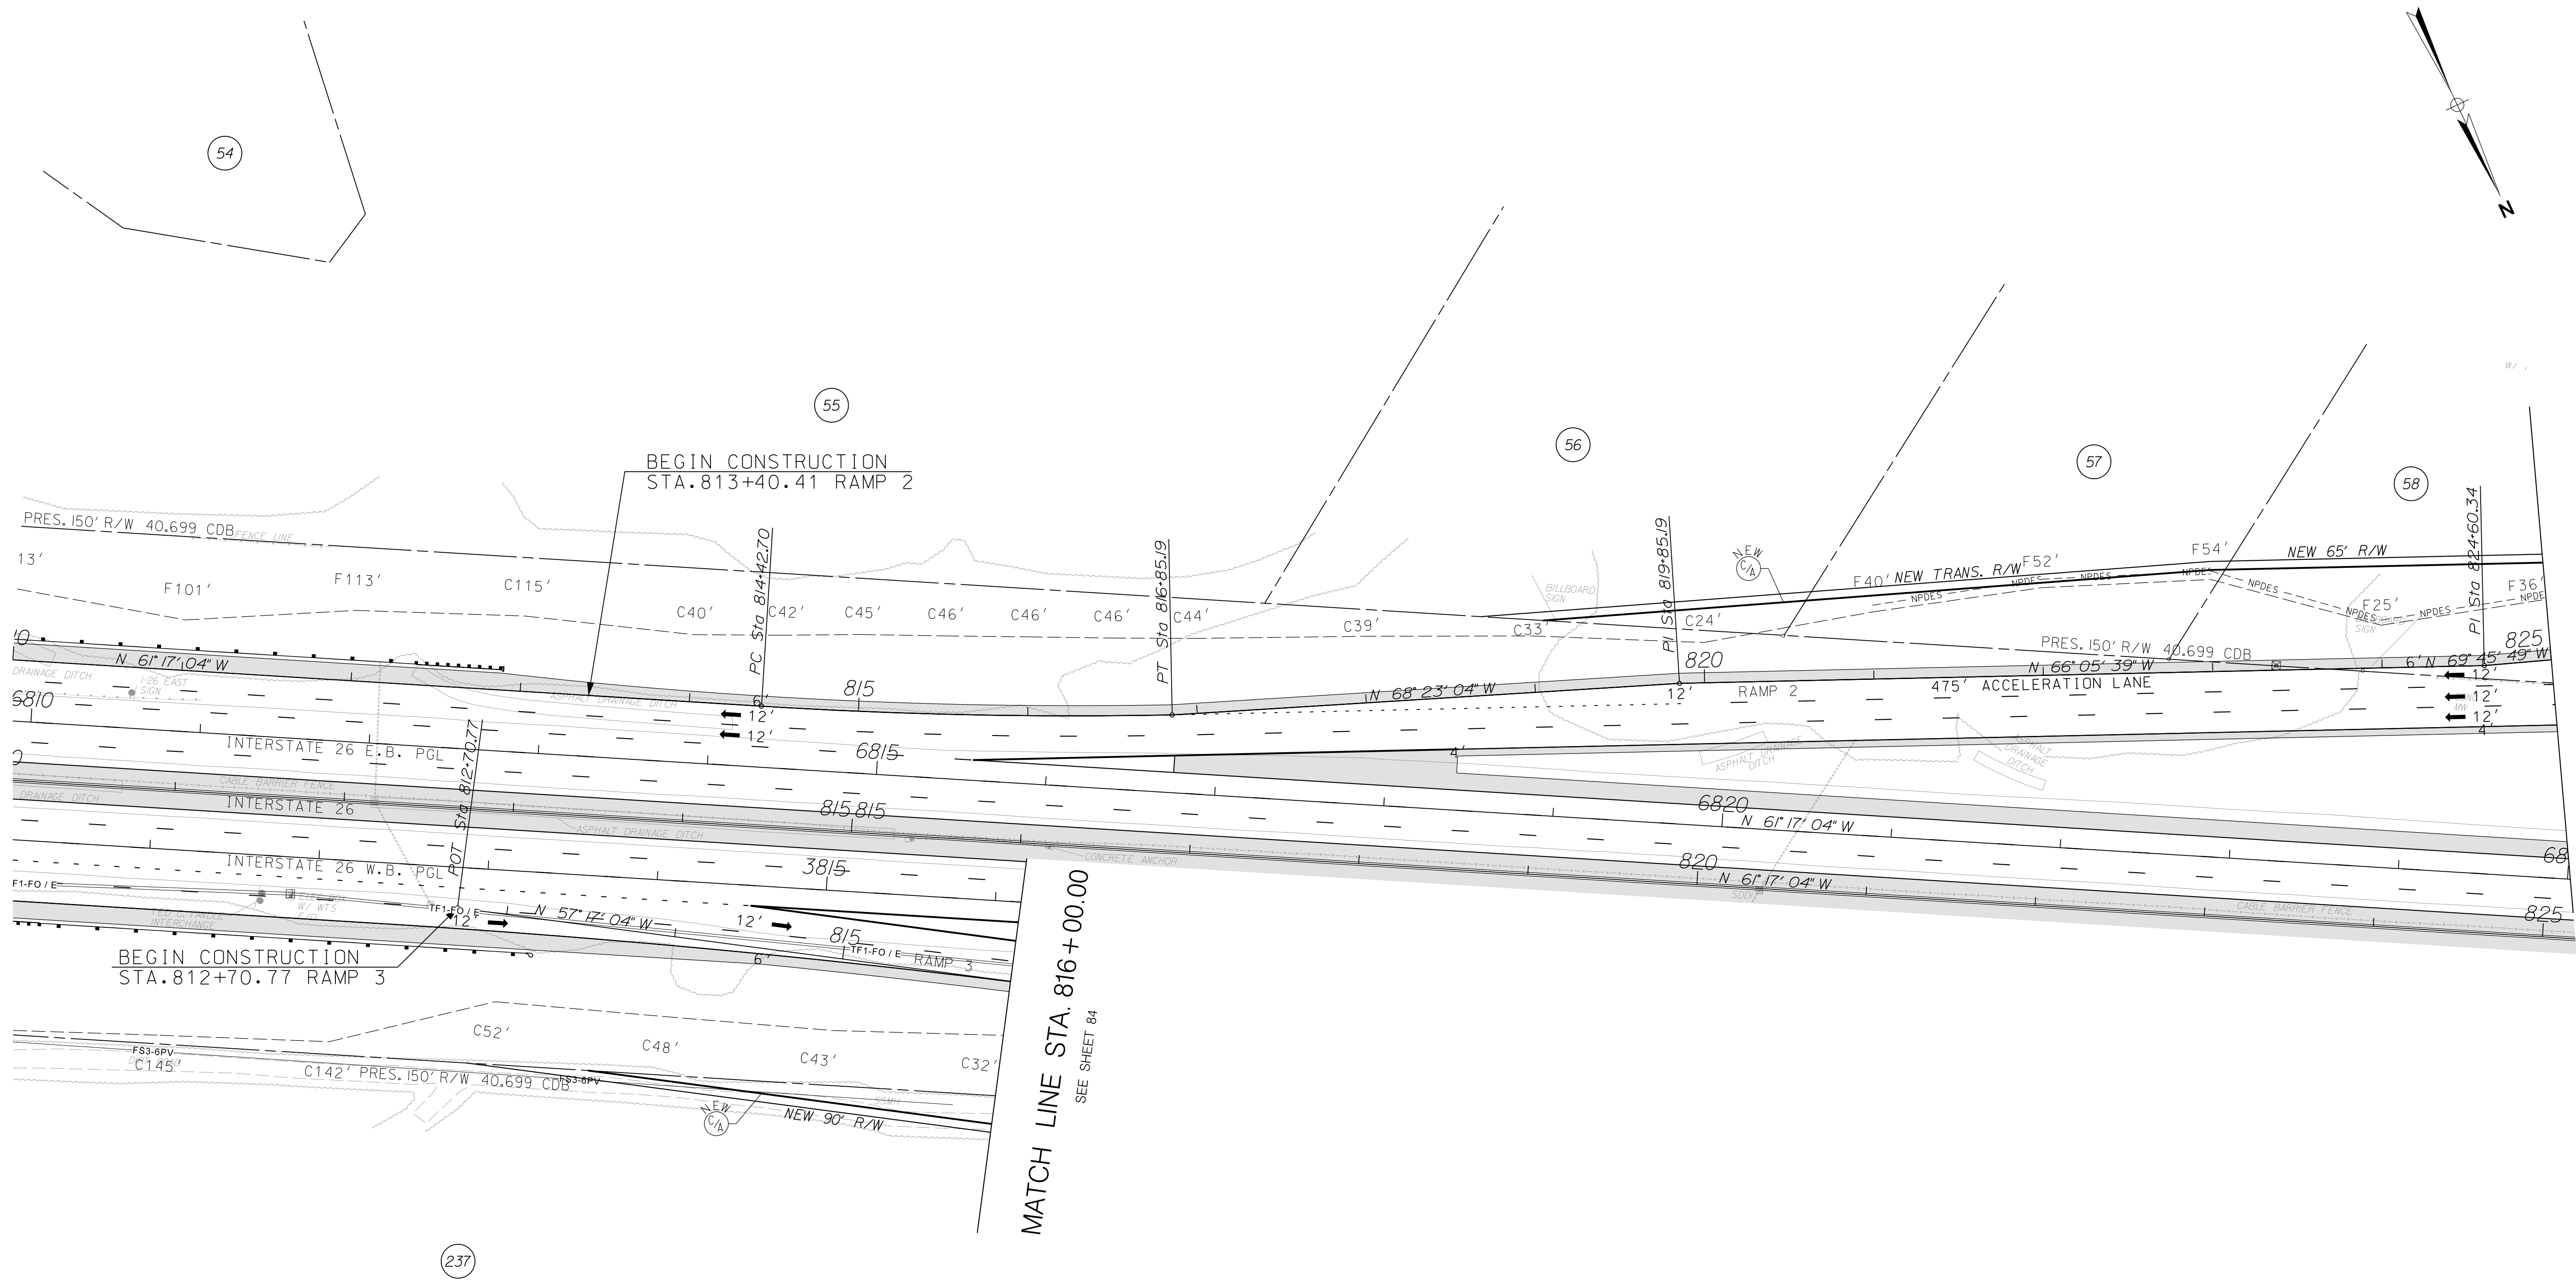


ALIGNMENT CONTROL CAN BE FOUND  
ON REFERENCE DATA SHEETS 5B - 5I

REVISIONS		DESCRIPTION	BY	CHECKED	REVISIONS		DESCRIPTION	BY	CHECKED
NO.	DATE				NO.	DATE			

DRAWN BY : A.W.F.  
DATE : 08/14/17  
  
REVIEWED BY : P.H.R.  
DATE : 12/12/17  
  
APPROVED BY : B.A.H.  
DATE : 12/31/17

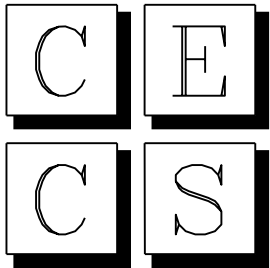

CIVIL ENGINEERING  
CONSULTING SERVICES, INC.

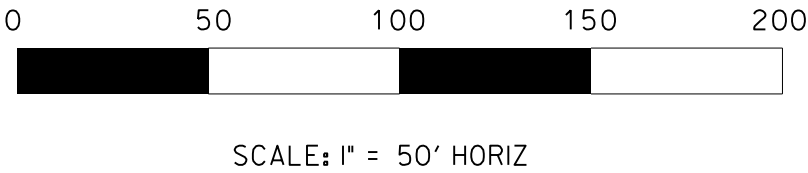

PRELIMINARY PLANS  
NOT FOR CONSTRUCTION


SOUTH CAROLINA DEPARTMENT OF TRANSPORTATION		
INTERSTATE 26 WIDENING		
PLAN SHEET STA. 813+40.41 TO STA. 825+00.00		

[illegible]


DRAWN BY : A.W.F.  
DATE : 08/14/17

REVIEWED BY : P.H.R.  
DATE : 12/12/17

APPROVED BY : B.A.H.  
DATE : 12/31/17

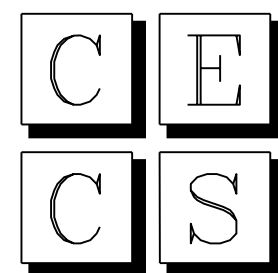

CIVIL ENGINEERING  
CONSULTING SERVICES, INC.

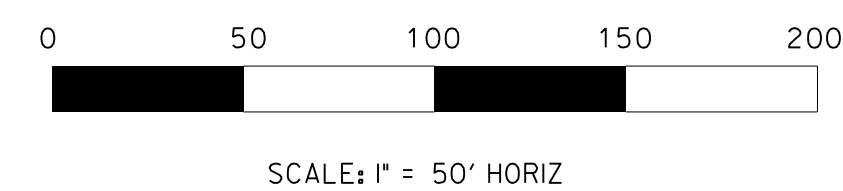

PRELIMINARY PLANS  
NOT FOR CONSTRUCTION



SOUTH CAROLINA DEPARTMENT  
OF TRANSPORTATION

INTERSTATE 26 WIDENING

PLAN SHEET  
STA. 816+00.00 TO STA. 831+00.00




FED. RD. DIV. NO.	STATE	COUNTY	PROJECT ID	ROUTE NO.	SHEET NO.
3	S.C.	NEWBERRY RICHLAND LEXINGTON	P029208	I-26	85

 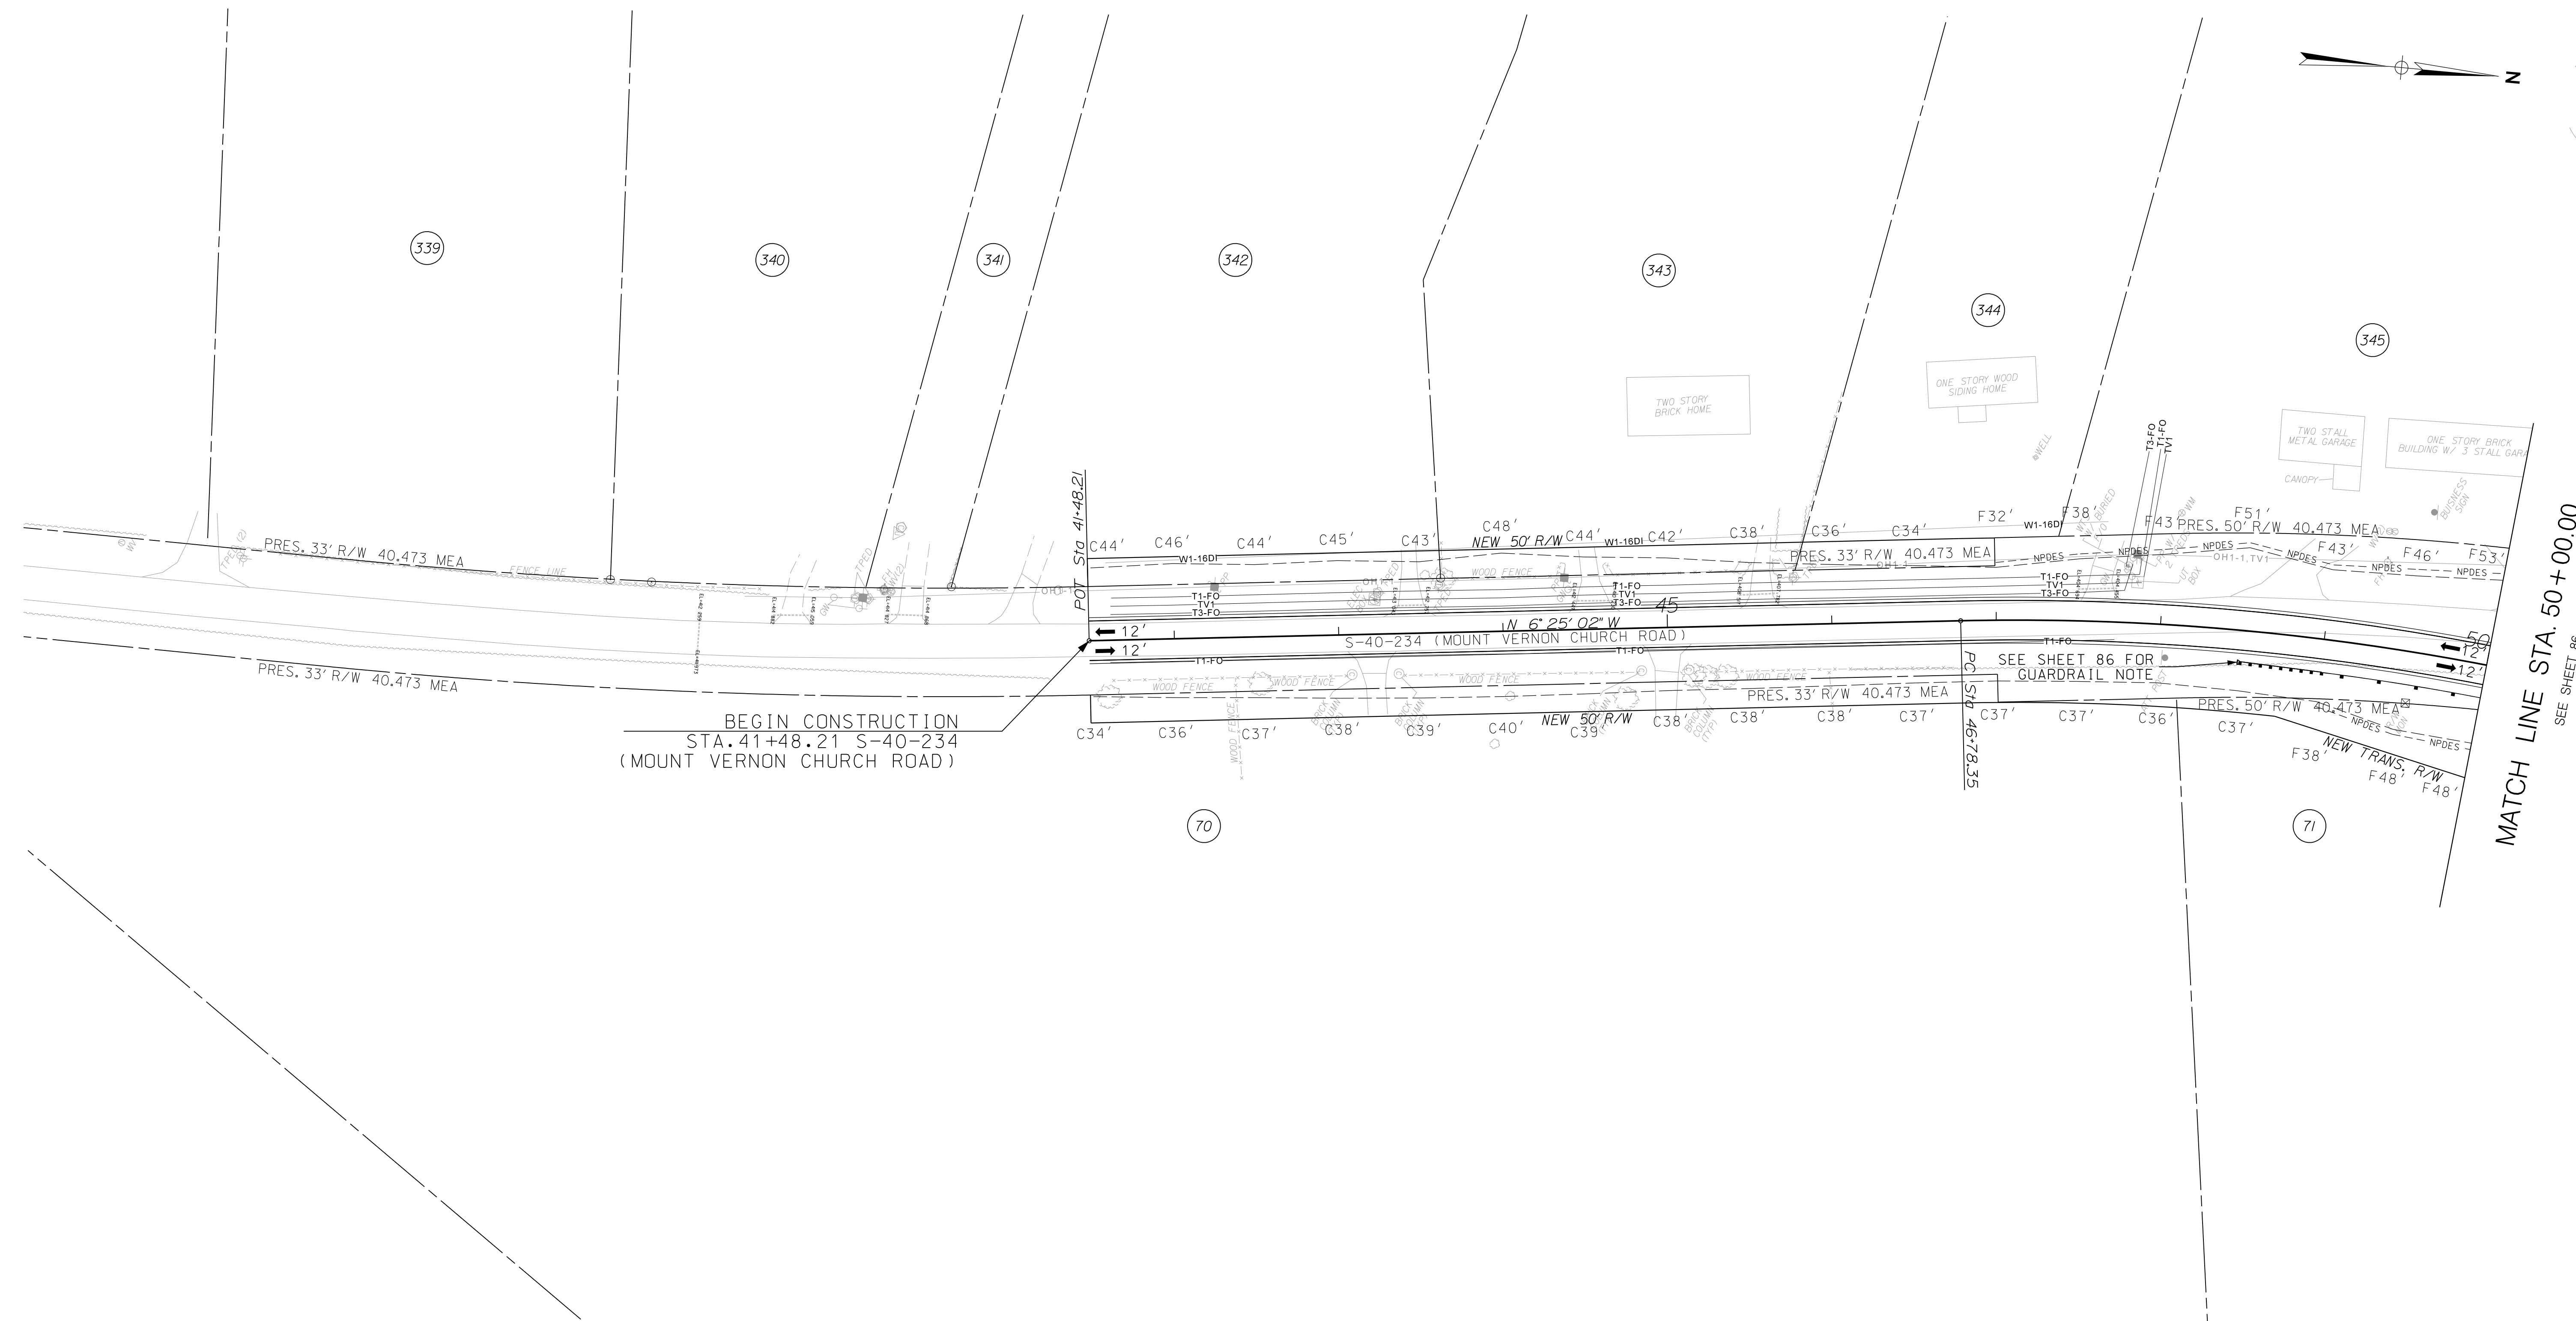


ALIGNMENT CONTROL CAN BE FOUND  
ON REFERENCE DATA SHEETS 5B - 5I

REVISIONS		DESCRIPTION	BY	CHECKED	REVISIONS		DESCRIPTION	BY	CHECKED
NO.	DATE				NO.	DATE			

DRAWN BY : A.W.F.  
DATE : 08/14/17  
  
REVIEWED BY : P.H.R.  
DATE : 12/12/17  
  
APPROVED BY : B.A.H.  
DATE : 12/31/17

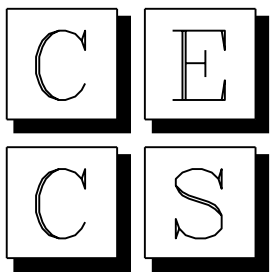

CIVIL ENGINEERING  
CONSULTING SERVICES, INC.

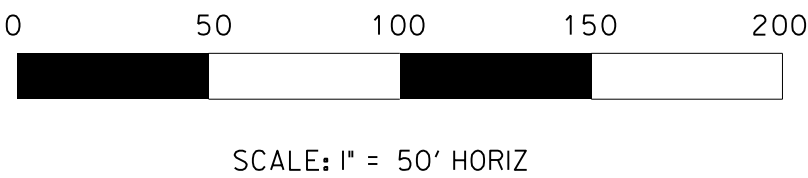

PRELIMINARY PLANS  
NOT FOR CONSTRUCTION



SOUTH CAROLINA DEPARTMENT  
OF TRANSPORTATION



INTERSTATE 26 WIDENING

PLAN SHEET  
STA. 41+48.21 TO STA. 50+00.00

FED. RD. DIV. NO.	STATE	COUNTY	PROJECT ID	ROUTE NO.	SHEET NO.
3	S.C.	NEWBERRY LEXINGTON	P029208	I-26	86

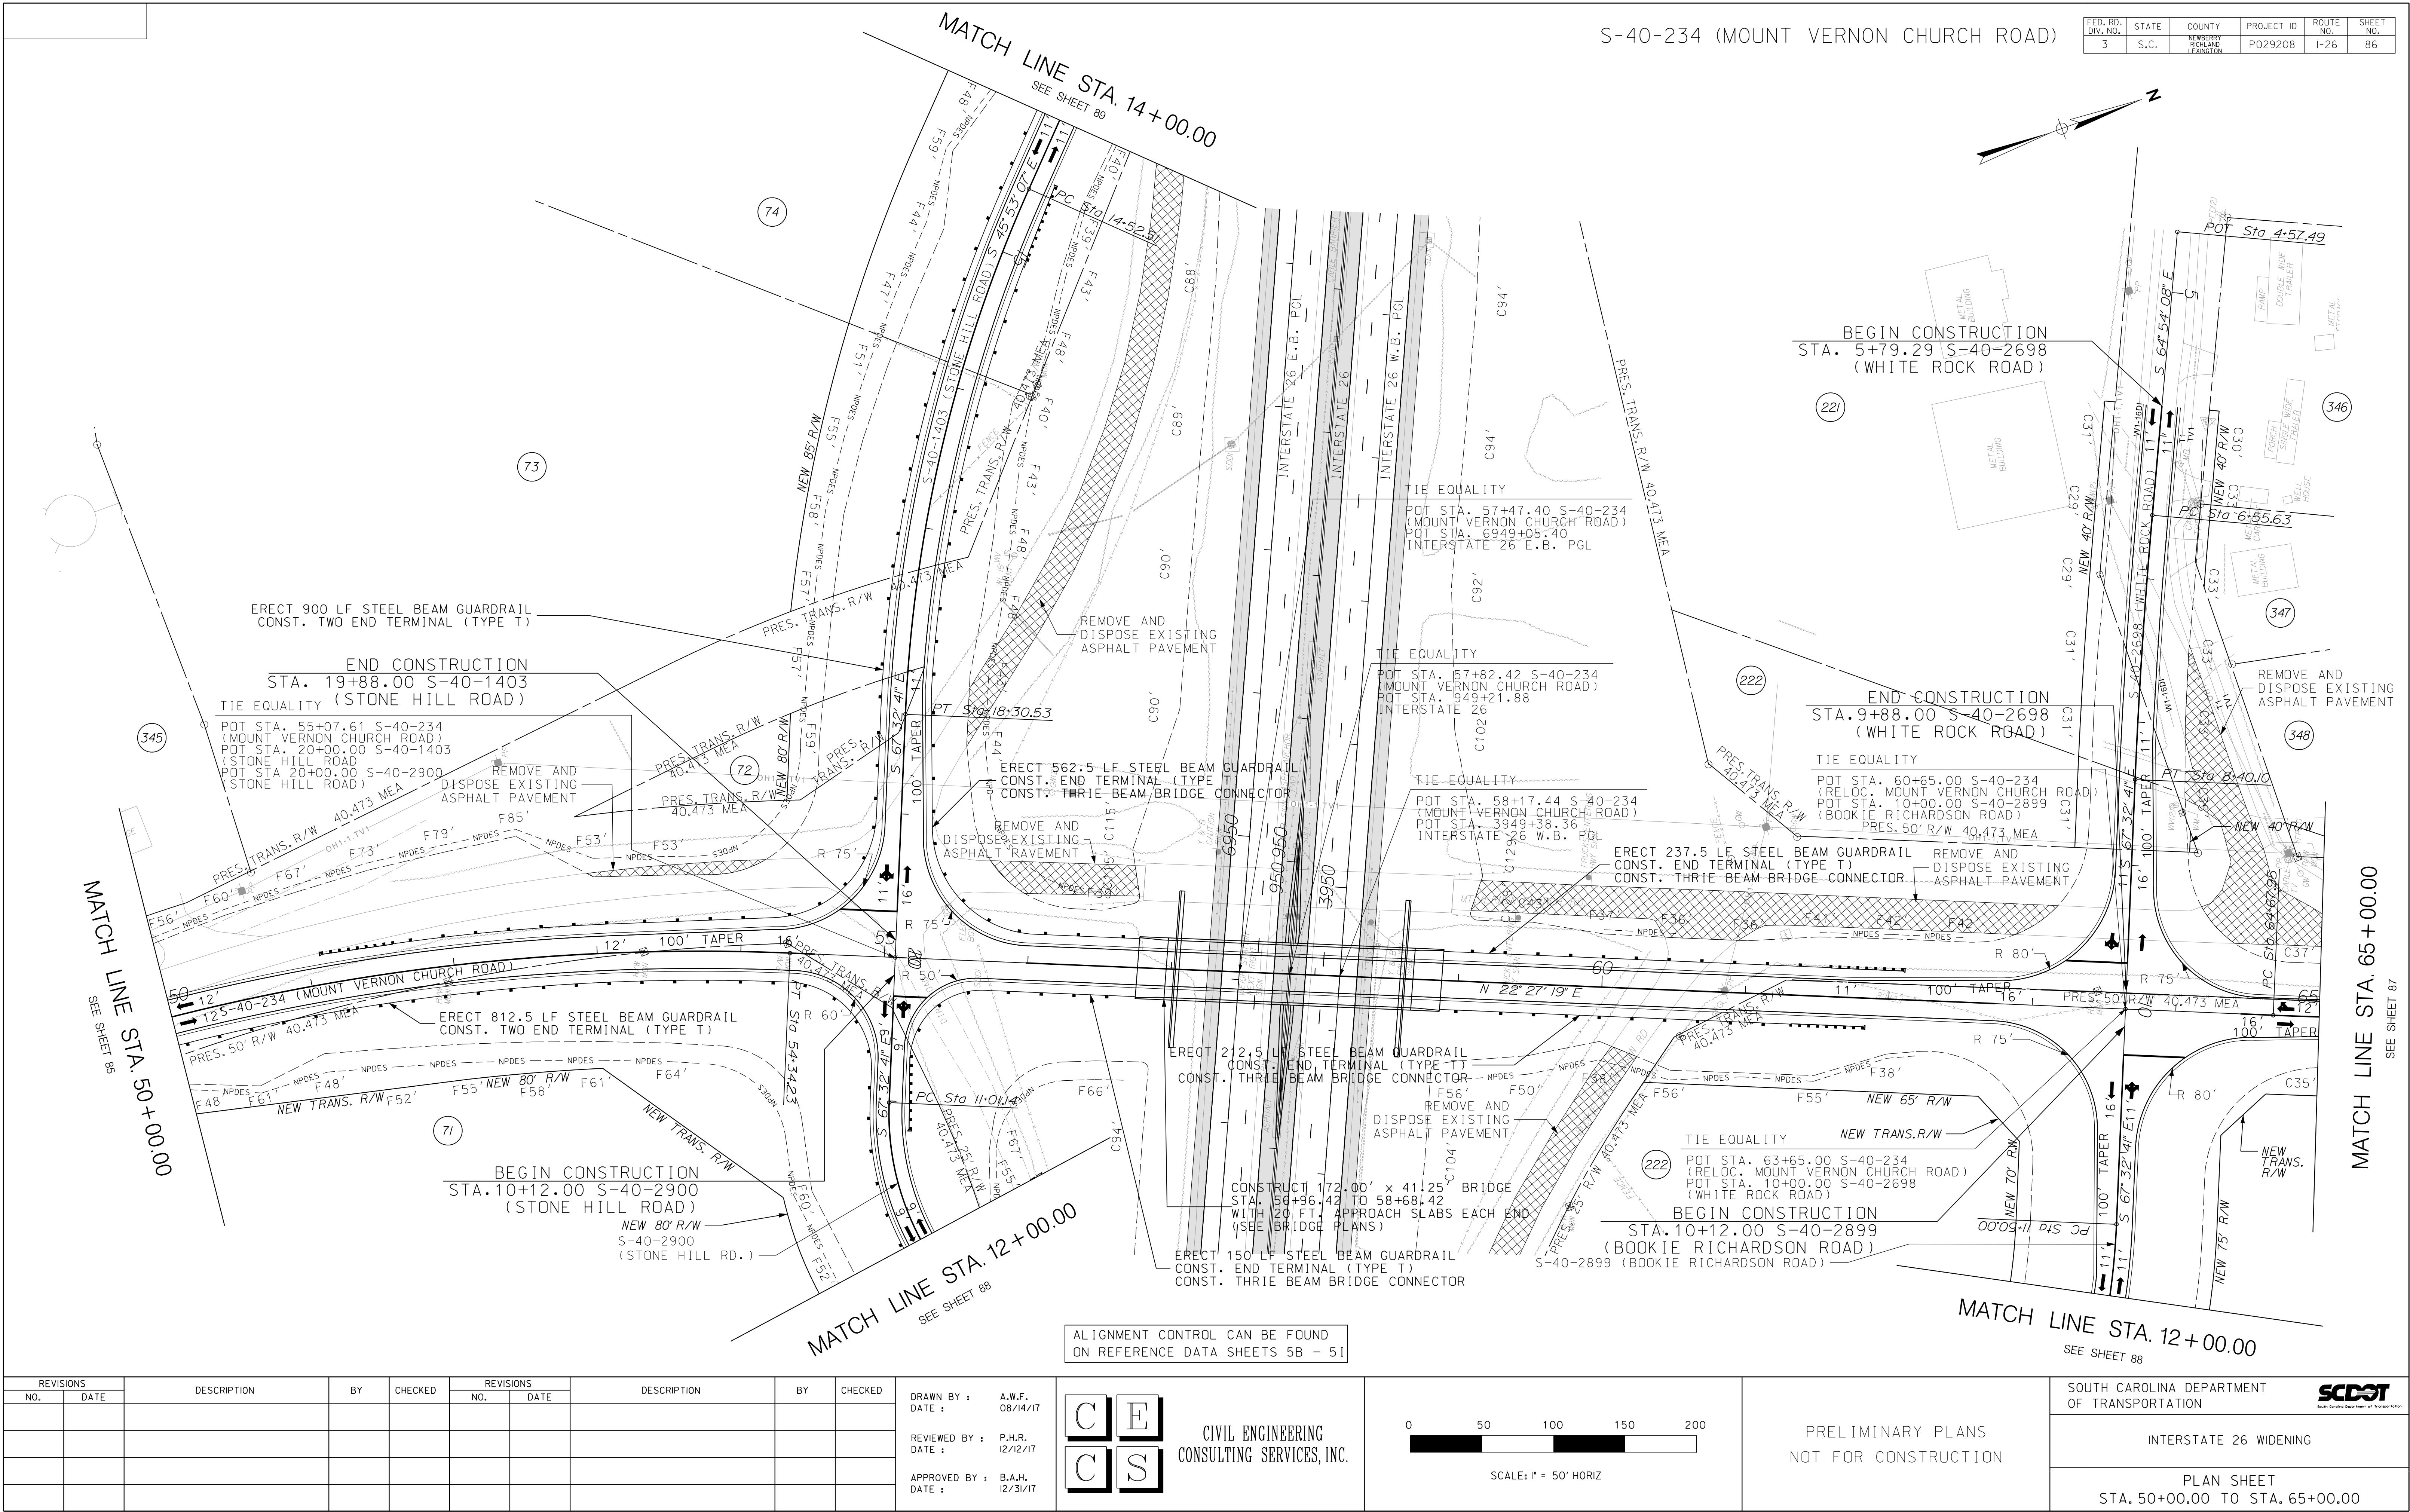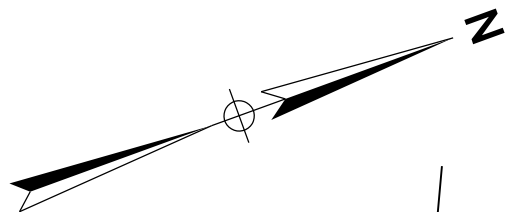


ALIGNMENT CONTROL CAN BE FOUND  
ON REFERENCE DATA SHEETS 5B - 5I

REVISIONS				REVISIONS			
NO.	DATE	DESCRIPTION	BY	NO.	DATE	DESCRIPTION	BY


DRAWN BY : A.W.F.  
DATE : 08/14/17

REVIEWED BY : P.H.R.  
DATE : 12/12/17

APPROVED BY : B.A.H.  
DATE : 12/31/17

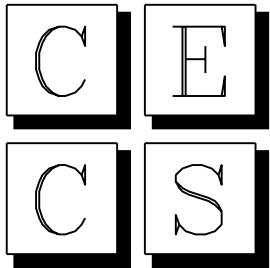


CIVIL ENGINEERING  
CONSULTING SERVICES, INC.

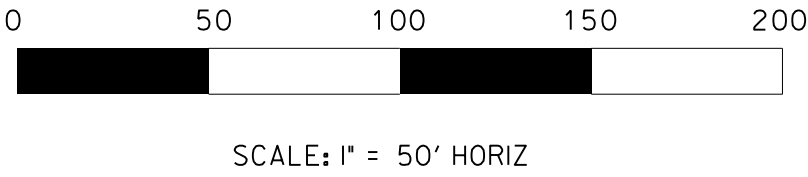

PRELIMINARY PLANS  
NOT FOR CONSTRUCTION

SOUTH CAROLINA DEPARTMENT OF TRANSPORTATION		
INTERSTATE 26 WIDENING		
PLAN SHEET STA. 50+00.00 TO STA. 65+00.00		

FED. RD. DIV. NO.	STATE	COUNTY	PROJECT ID	ROUTE NO.	SHEET NO.
3	S.C.	NEWBERRY RICHLAND LEXINGTON	P029208	1-26	87

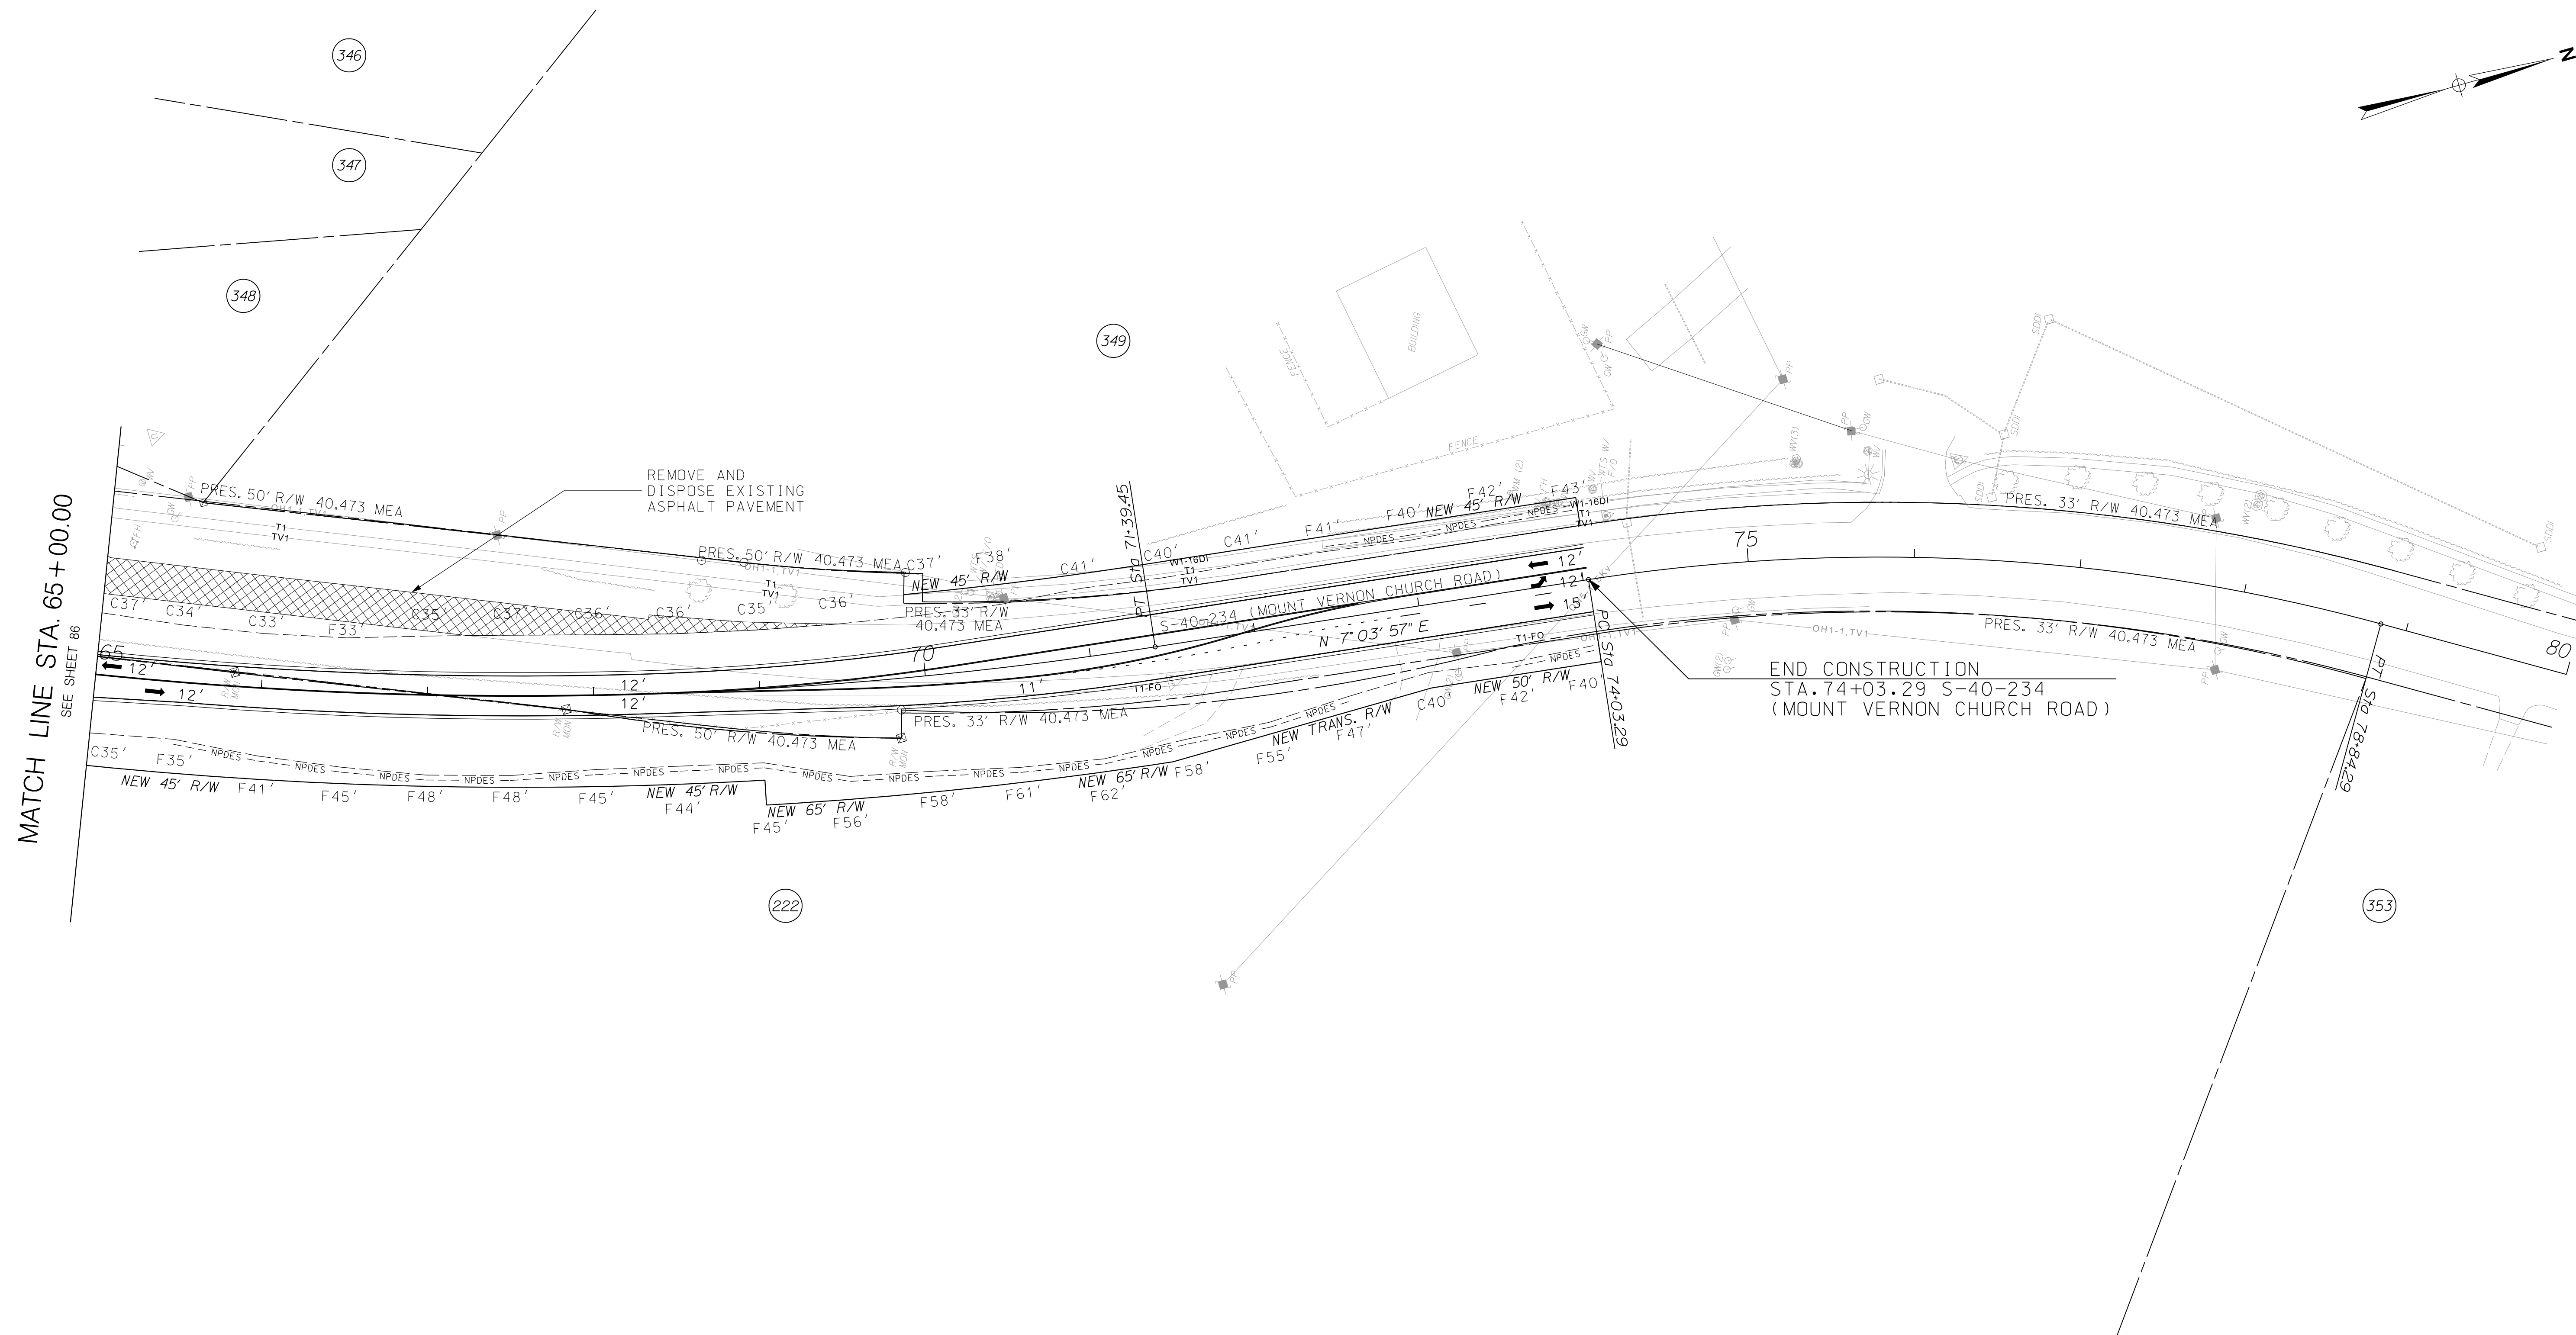


ALIGNMENT CONTROL CAN BE FOUND  
ON REFERENCE DATA SHEETS 5B - 5I

[illegible]


DRAWN BY : A.W.F.  
DATE : 08/14/17

REVIEWED BY : P.H.R.  
DATE : 12/12/17


APPROVED BY : B.A.H.  
DATE : 12/31/17

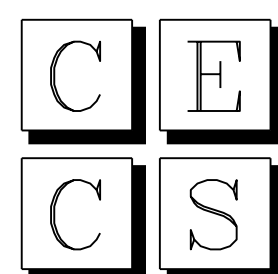



CIVIL ENGINEERING  
CONSULTING SERVICES, INC.

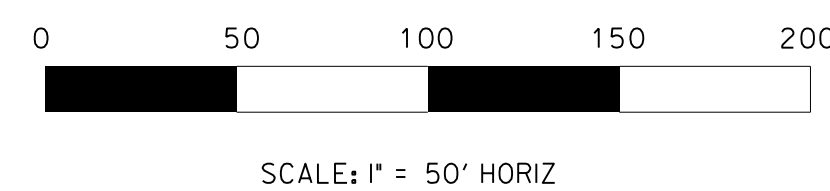

PRELIMINARY PLANS  
NOT FOR CONSTRUCTION

SOUTH CAROLINA DEPARTMENT OF TRANSPORTATION		
INTERSTATE 26 WIDENING		
PLAN SHEET STA. 65+00.00 TO STA. 74+03.29		



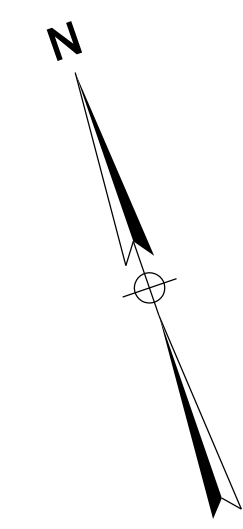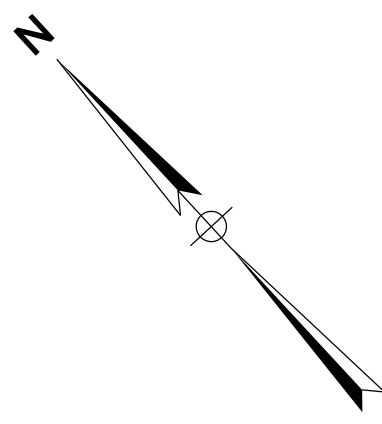


70

[illegible]


C	E
C	S

SCALE: 1" = 50' HORIZ

SOUTH CAROLINA DEPARTMENT OF TRANSPORTATION	 <small>South Carolina Department of Transportation</small>
INTERSTATE 26 WIDENING	
PLAN SHEET STA. 12+00.00 TO STA. 24+50.00	

```
$$$$$$path$$$$$filename$$$$$
```



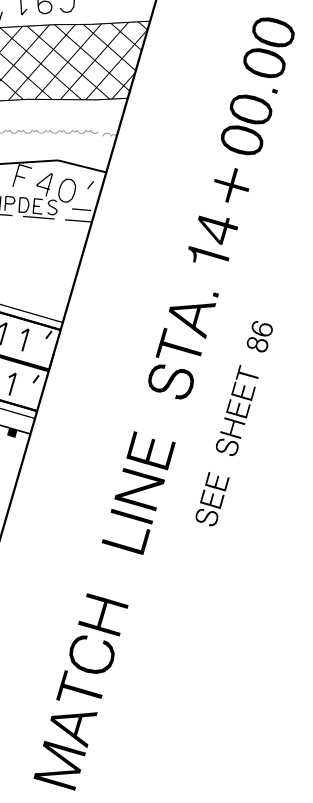

C	E
C	S

0 50 100 150 200

SCALE: 1" = 50' HORIZ

SOUTH CAROLINA DEPARTMENT  
OF TRANSPORTATION


PLAN SHEET  
STA. 8+38.31 TO STA. 14+00.00

[illegible]


DRAWN BY : A.W.F.  
DATE : 08/14/17

REVIEWED BY : P.H.R.  
DATE : 12/12/17

APPROVED BY : B.A.H.  
DATE : 12/31/17

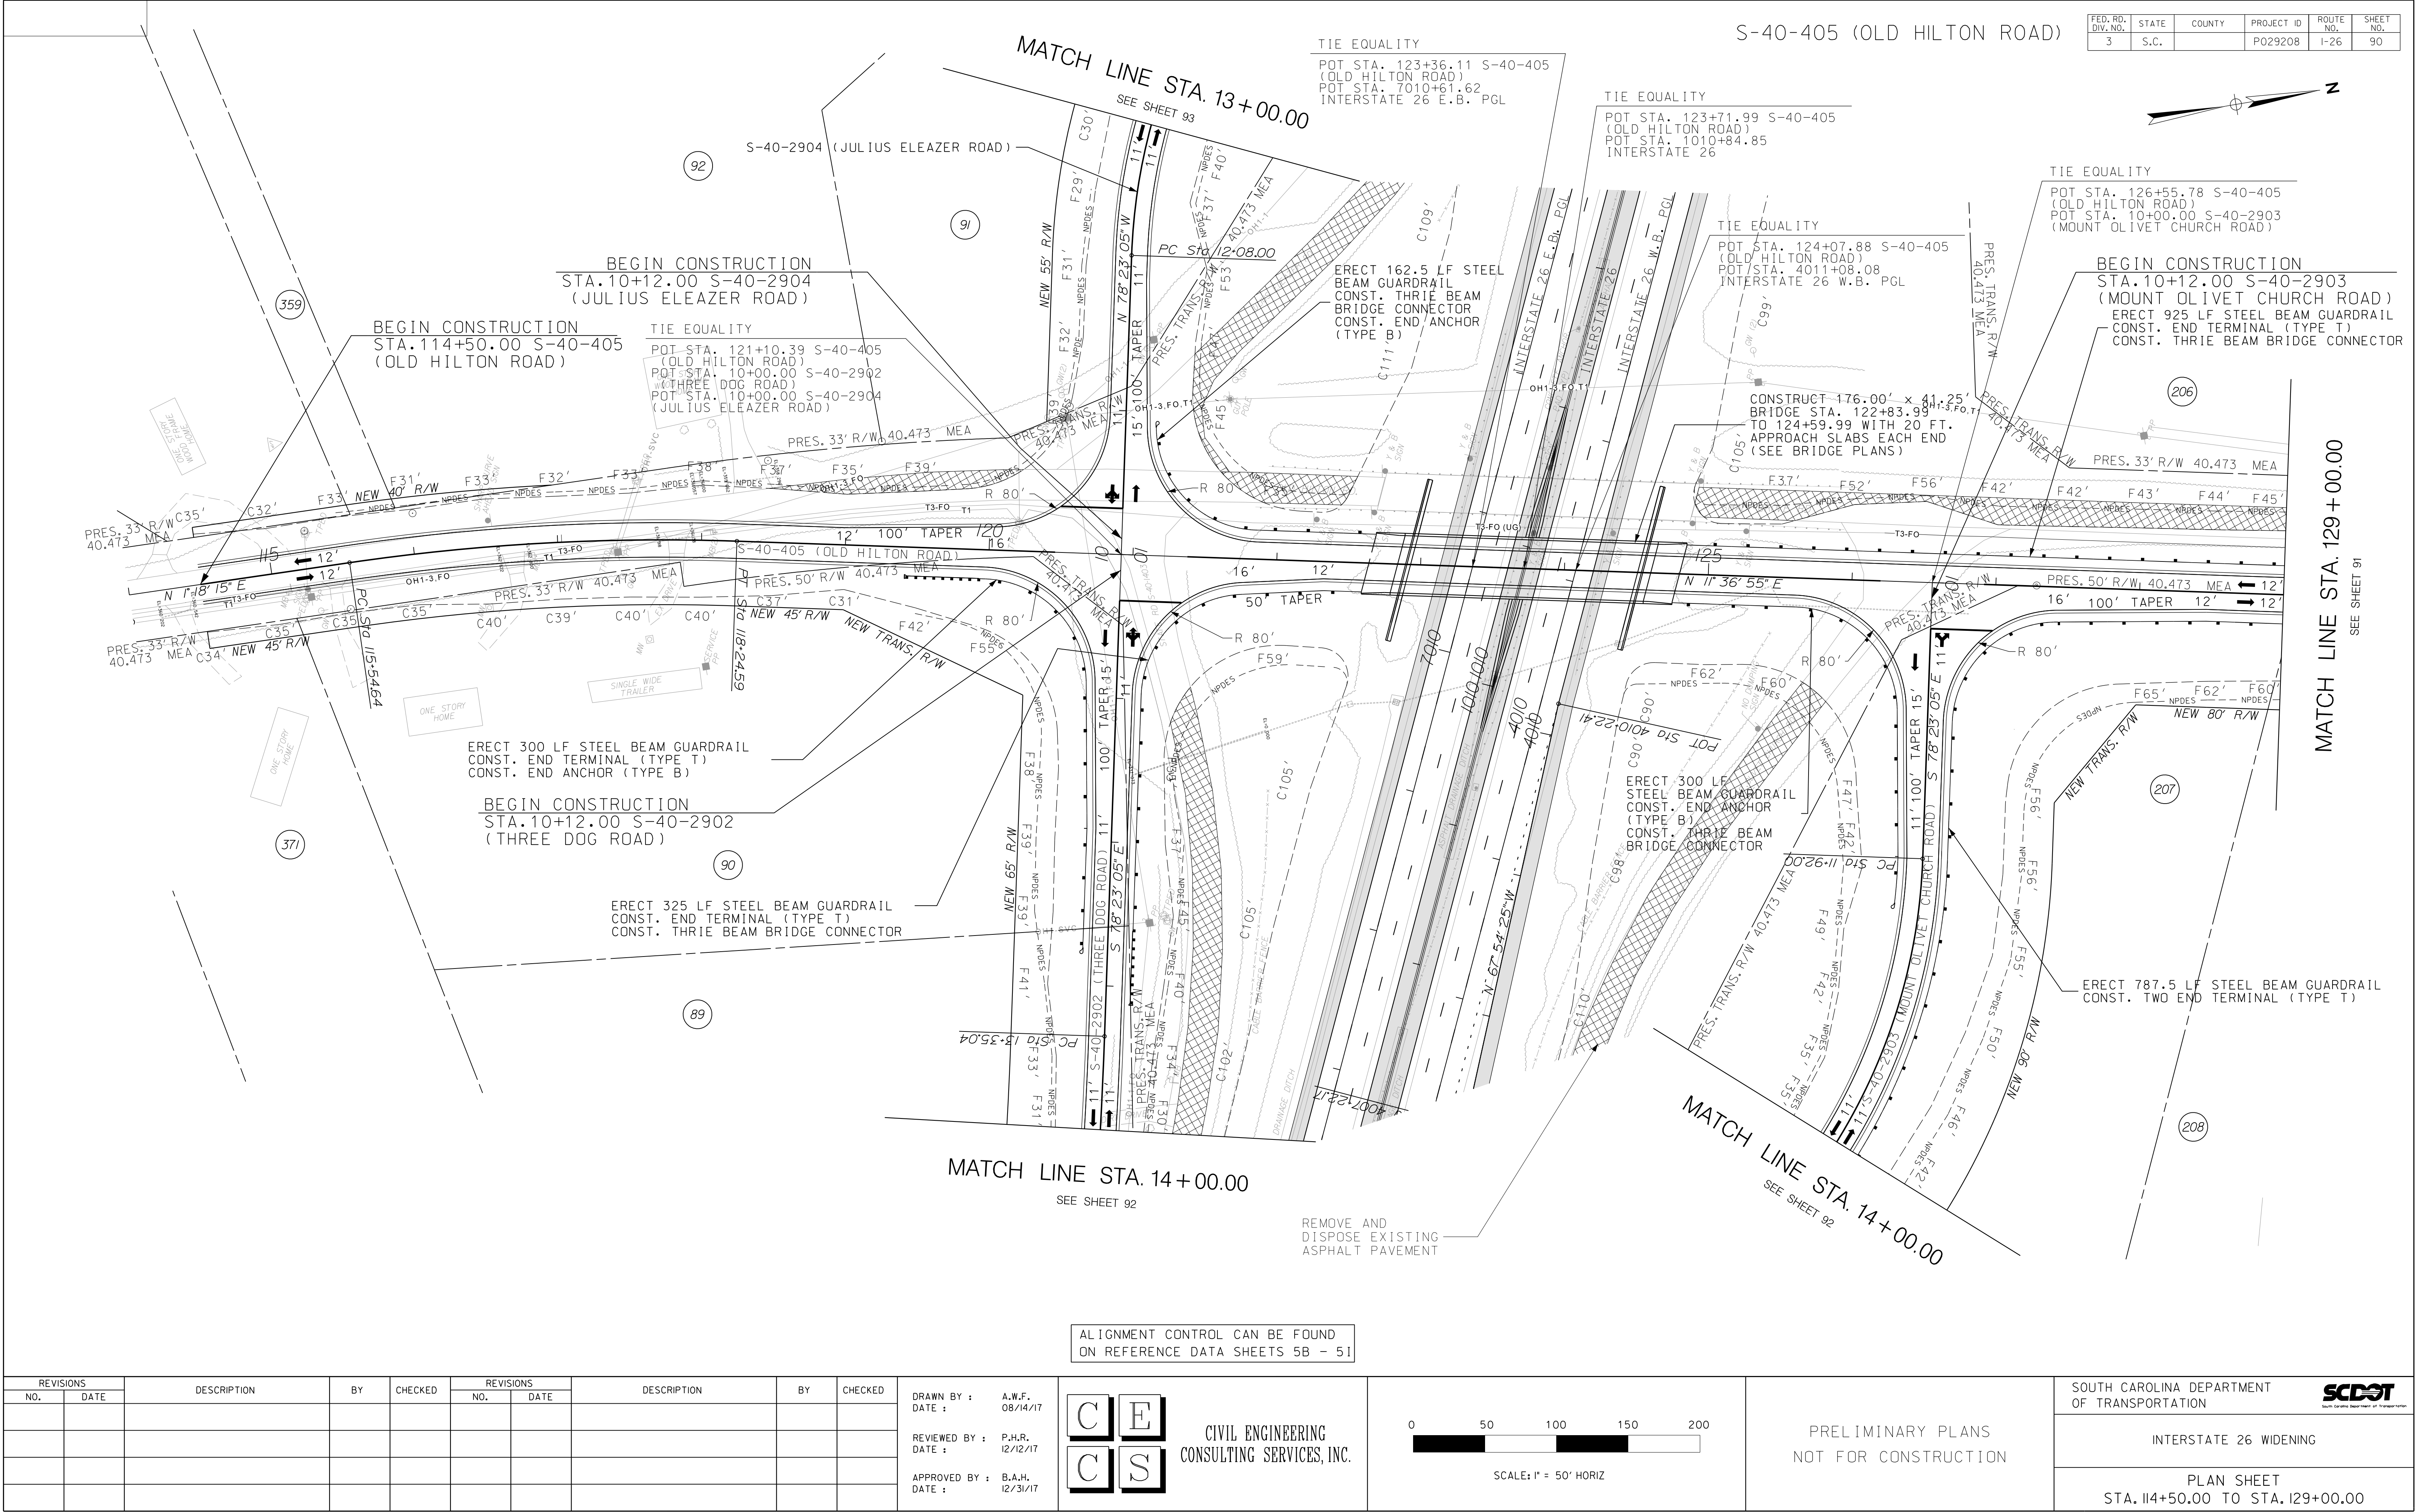

FED. RD. DIV. NO.	STATE	COUNTY	PROJECT ID	ROUTE NO.	SHEET NO.
3	S.C.		P029208	I-26	90

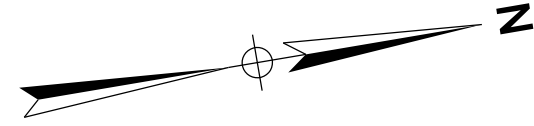

MATCH LINE STA. 129 + 00.00  
SEE SHEET 91


ALIGNMENT CONTROL CAN BE FOUND  
ON REFERENCE DATA SHEETS 5B - 51

REVISIONS		DESCRIPTION	BY	CHECKED	REVISIONS		DESCRIPTION	BY	CHECKED
NO.	DATE				NO.	DATE			


DRAWN BY : A.W.F.  
DATE : 08/14/17

REVIEWED BY : P.H.R.  
DATE : 12/12/17


APPROVED BY : B.A.H.  
DATE : 12/31/17

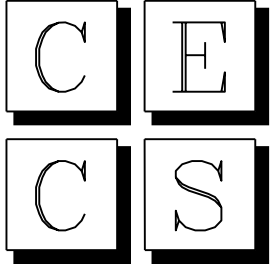

CIVIL ENGINEERING  
CONSULTING SERVICES, INC.

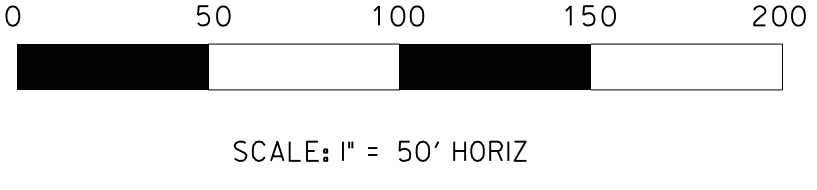

PRELIMINARY PLANS  
NOT FOR CONSTRUCTION


SOUTH CAROLINA DEPARTMENT OF TRANSPORTATION		 South Carolina Department of Transportation
INTERSTATE 26 WIDENING		
PLAN SHEET STA. 114+50.00 TO STA. 129+00.00		

[illegible]


DRAWN BY : A.W.F.  
DATE : 08/14/17

REVIEWED BY : P.H.R.  
DATE : 12/12/17

APPROVED BY : B.A.H.  
DATE : 12/31/17

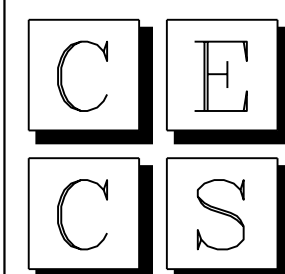

CIVIL ENGINEERING  
CONSULTING SERVICES, INC.

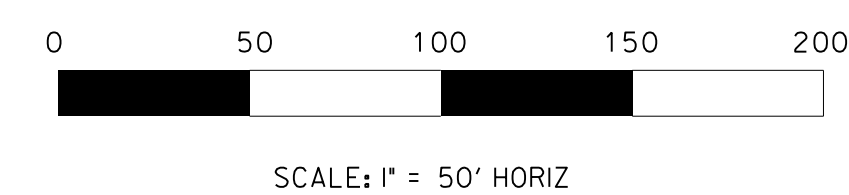

PRELIMINARY PLANS  
NOT FOR CONSTRUCTION

SOUTH CAROLINA DEPARTMENT  
OF TRANSPORTATION

INTERSTATE 26 WIDENING


PLAN SHEET  
STA. 129+00.00 TO STA. 140+00.00



```
$$$$$$path$$$$$$filename$$$$$$$
```




FED. RD. DIV. NO.	STATE	COUNTY	PROJECT ID	ROUTE NO.	SHEET NO.
3	S.C.	NEWBERRY RICKLAND LEXINGTON	P029208	I-26	92

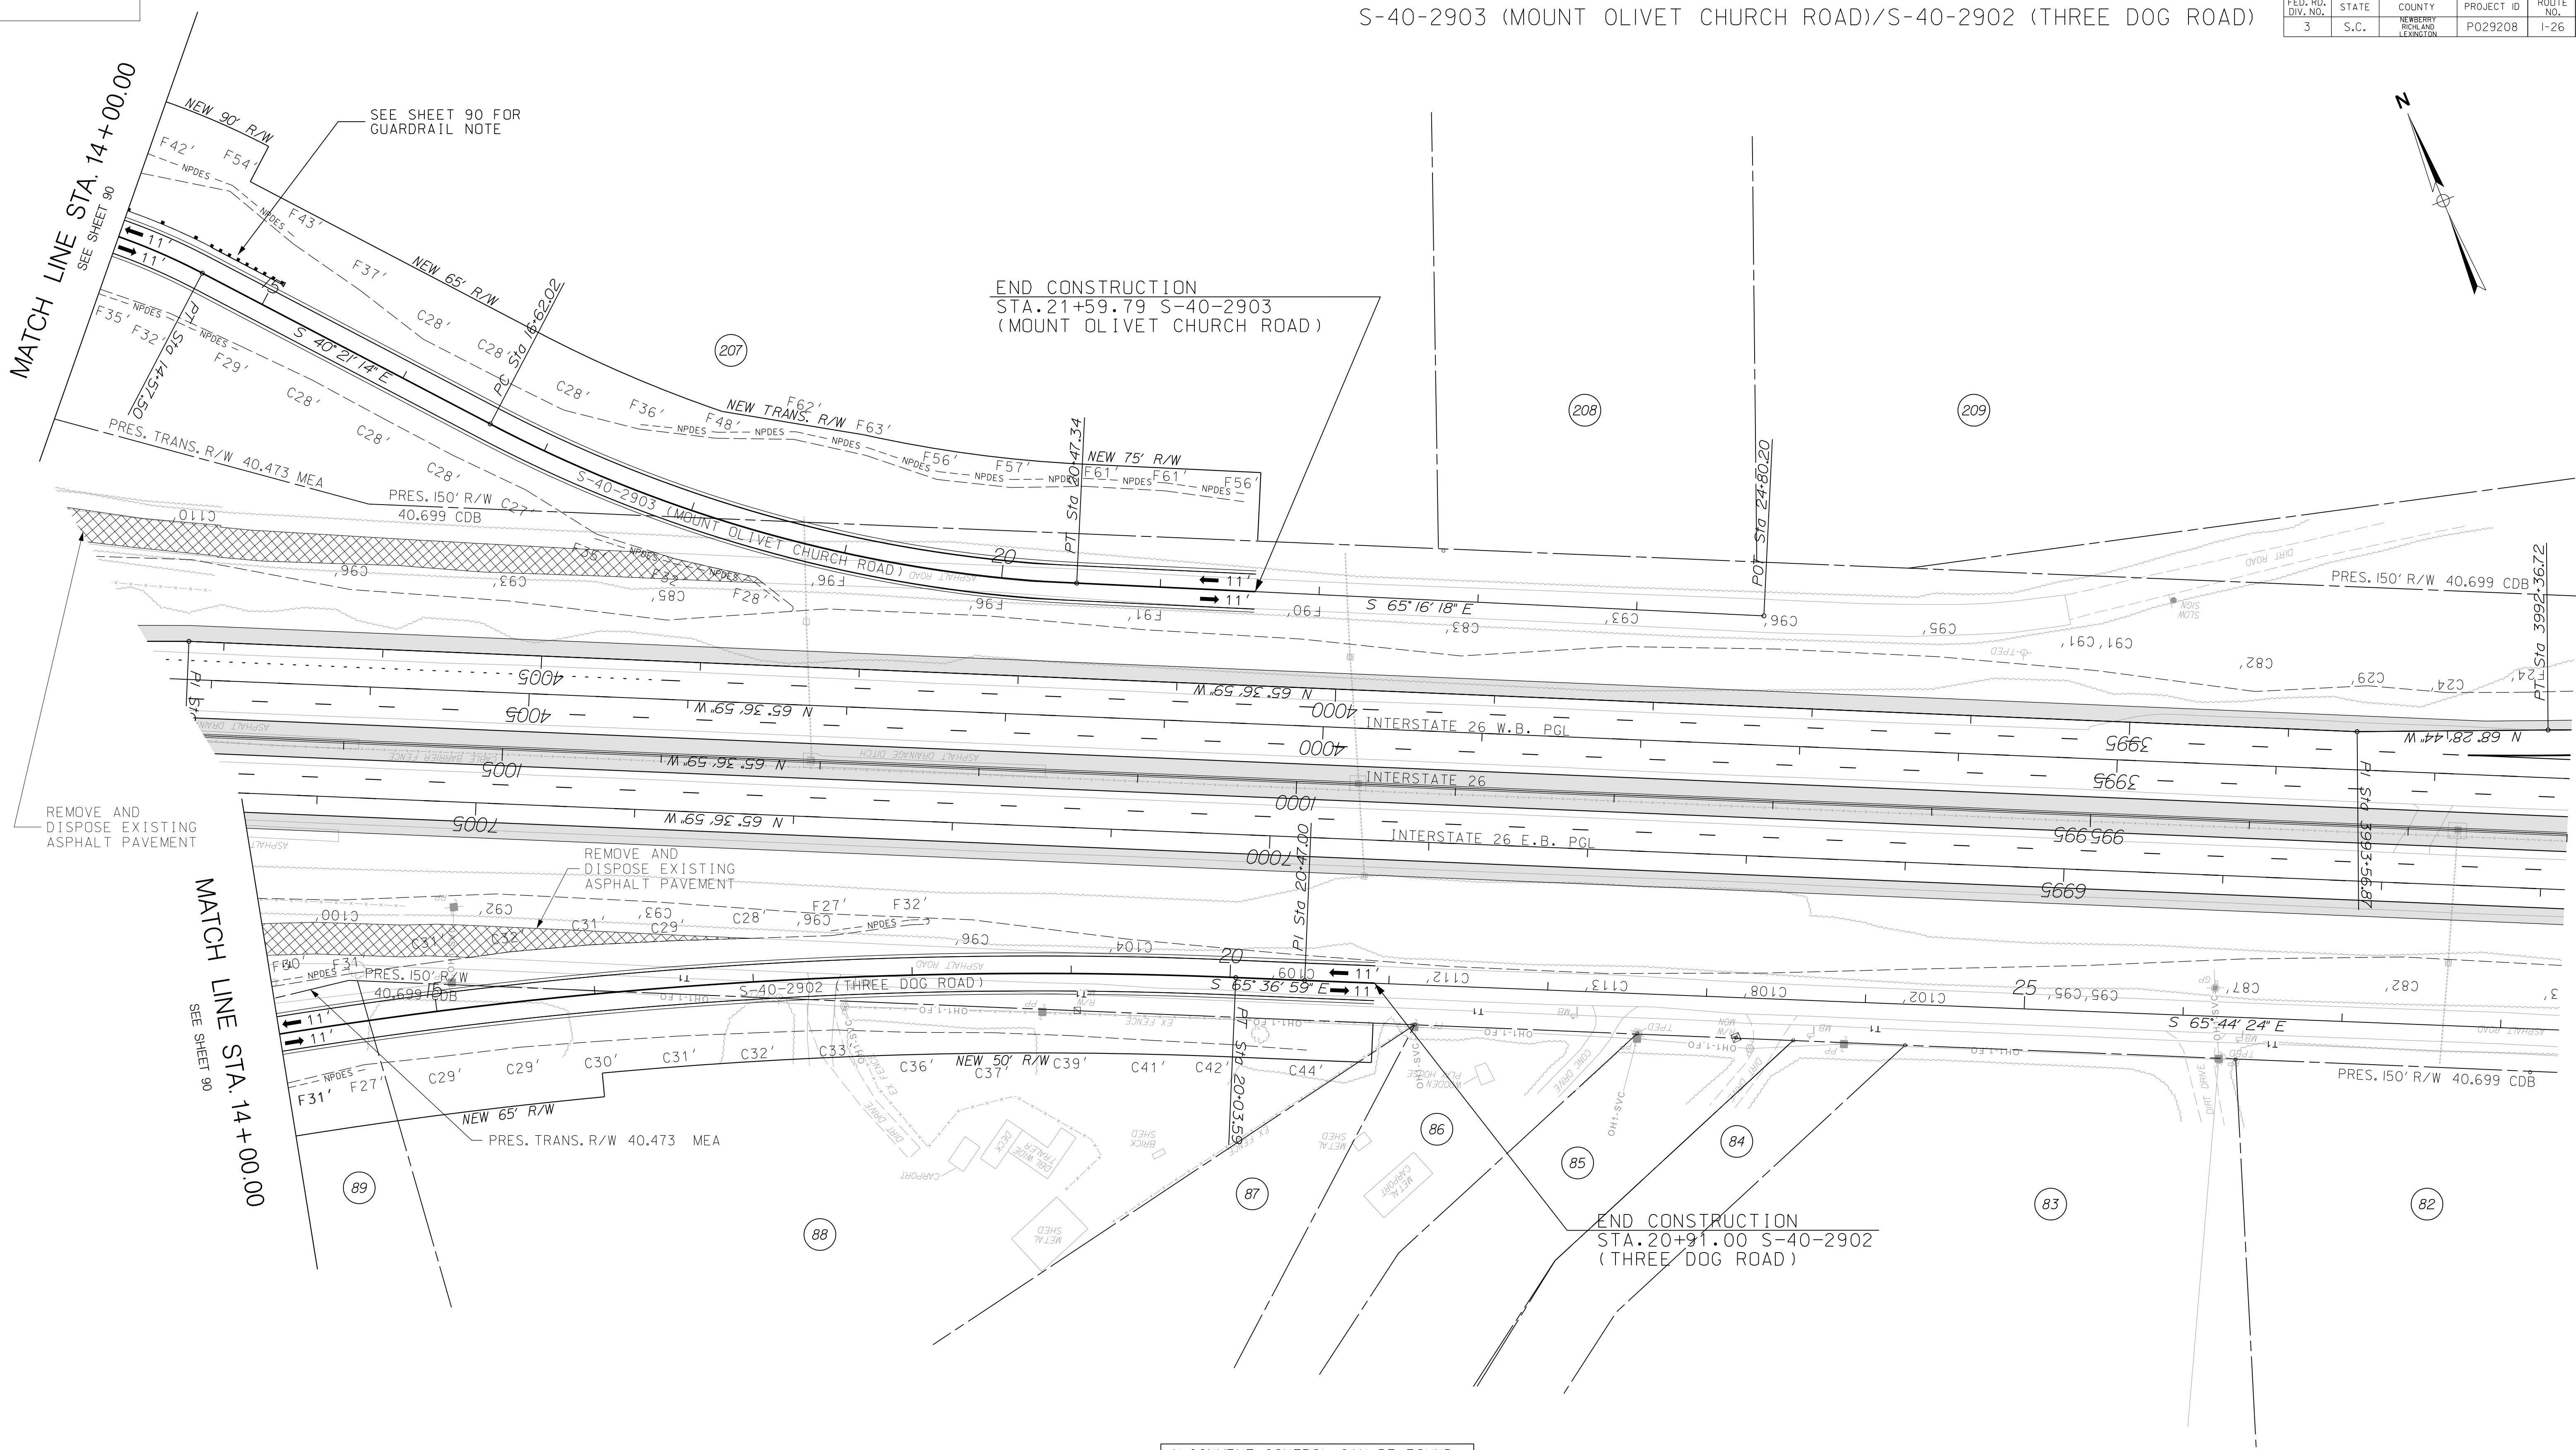


ALIGNMENT CONTROL CAN BE FOUND  
ON REFERENCE DATA SHEETS 5B - 5I

REVISIONS				REVISIONS			
NO.	DATE	DESCRIPTION	BY	NO.	DATE	DESCRIPTION	BY


DRAWN BY : A.W.F.  
DATE : 08/14/17  
  
REVIEWED BY : P.H.R.  
DATE : 12/12/17  
  
APPROVED BY : B.A.H.  
DATE : 12/31/17

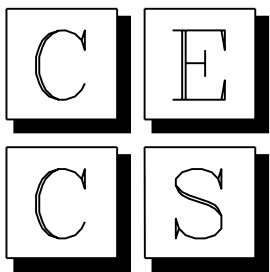


CIVIL ENGINEERING  
CONSULTING SERVICES, INC.

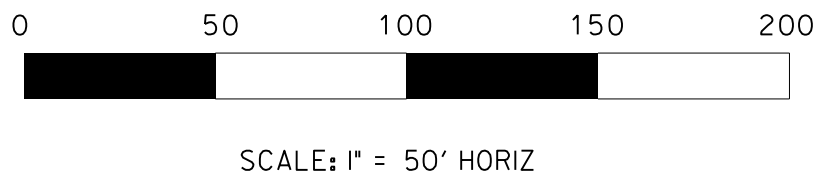

PRELIMINARY PLANS  
NOT FOR CONSTRUCTION

SOUTH CAROLINA DEPARTMENT OF TRANSPORTATION		 South Carolina Department of Transportation
INTERSTATE 26 WIDENING		
PLAN SHEET STA. 14+00.00 TO STA. 21+59.79		




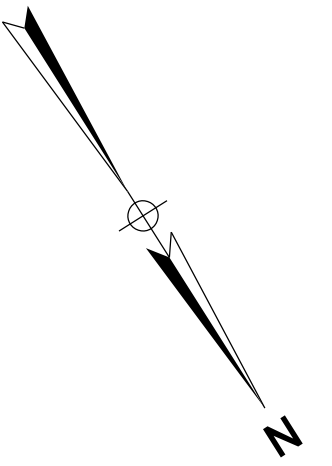

92

MATCH LINE STA. 13+00.00  
SEE SHEET 90

REMOVE AND  
DISPOSE EXISTING  
ASPHALT PAVEMENT

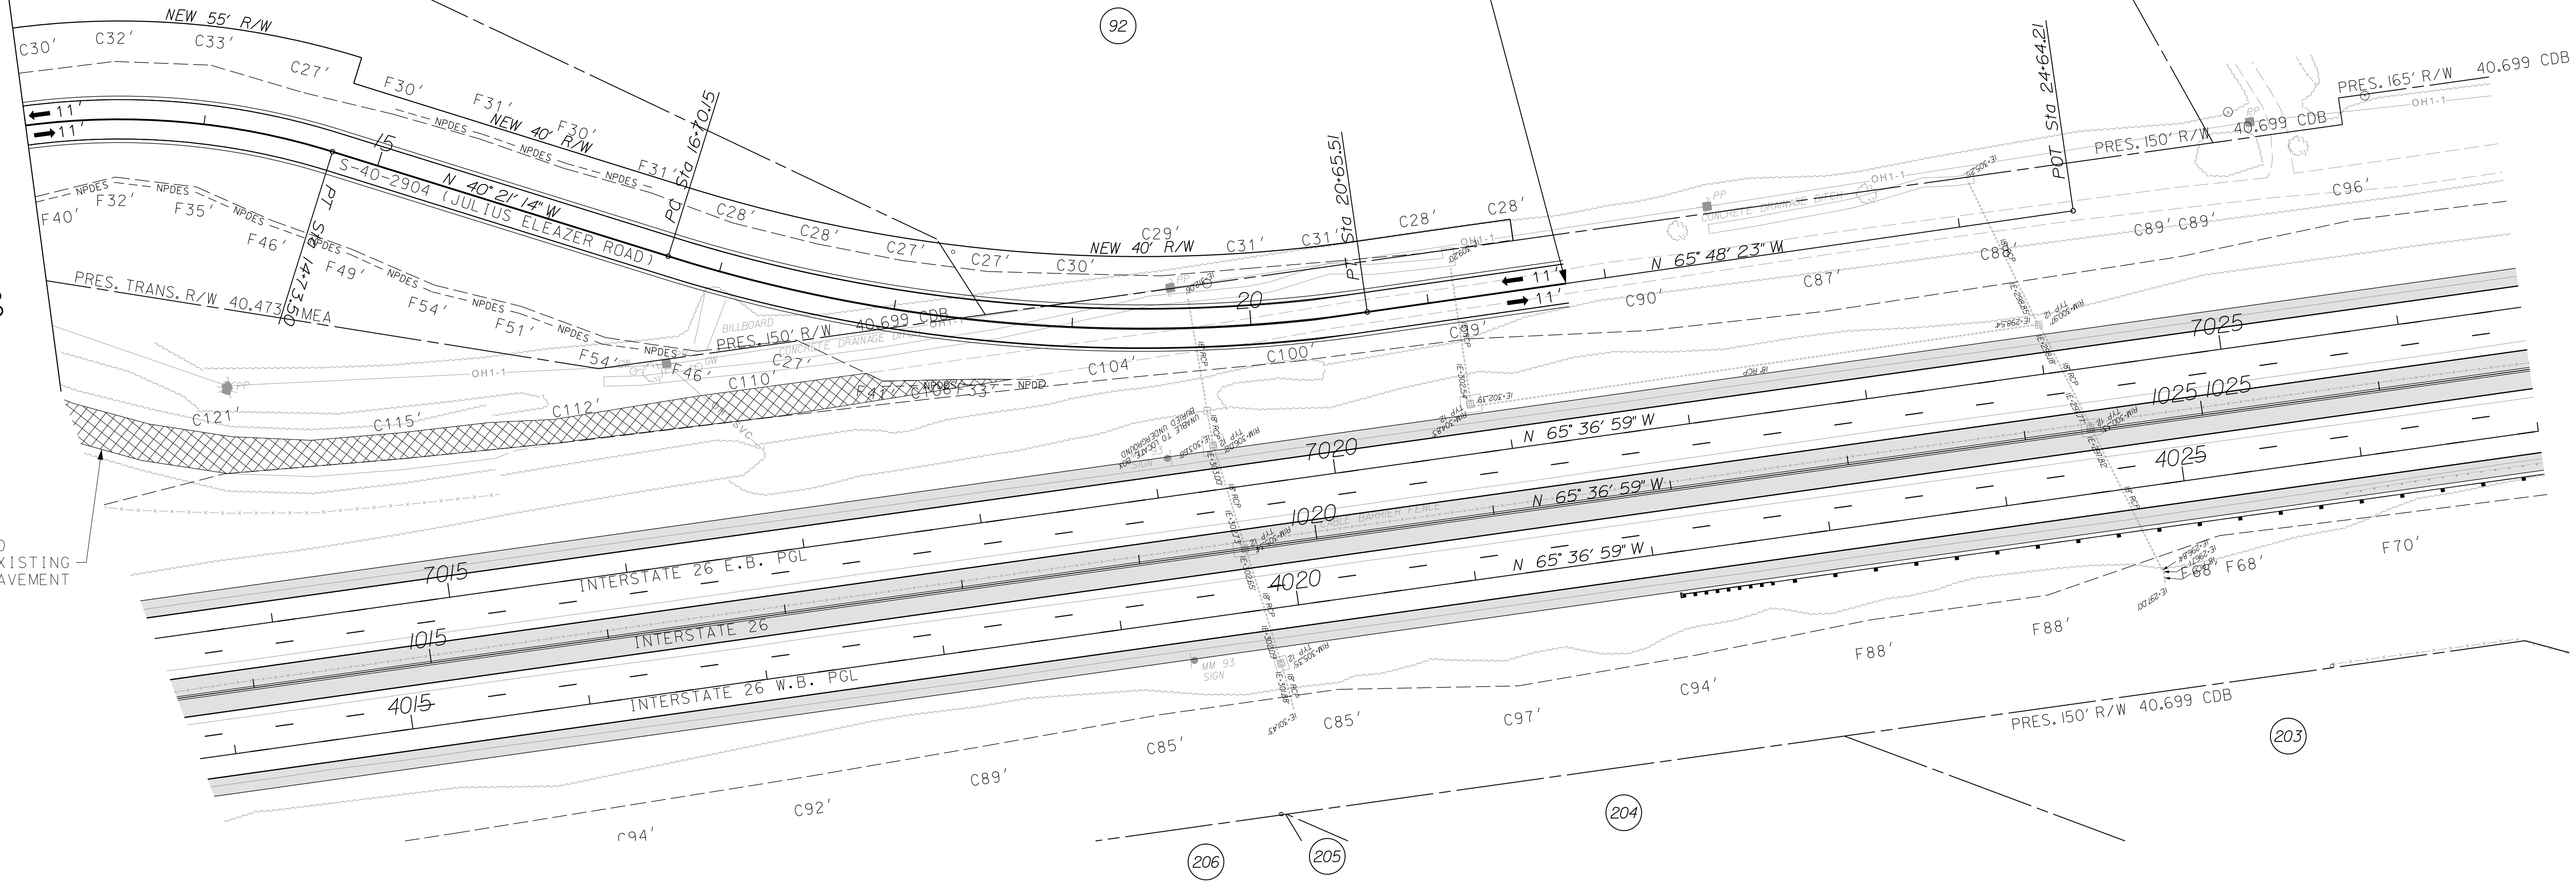


ALIGNMENT CONTROL CAN BE FOUND  
ON REFERENCE DATA SHEETS 5B - 5I

[illegible]


DRAWN BY : A.W.F.  
DATE : 08/14/17

REVIEWED BY : P.H.R.  
DATE : 12/12/17

APPROVED BY : B.A.H.  
DATE : 12/31/17

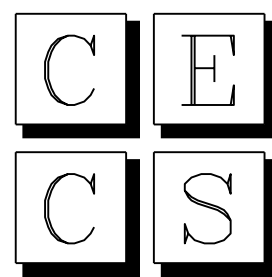

CIVIL ENGINEERING  
CONSULTING SERVICES, INC.

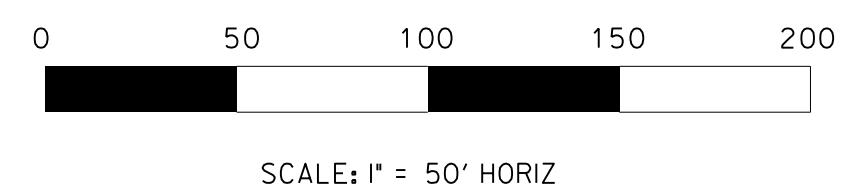

PRELIMINARY PLANS  
NOT FOR CONSTRUCTION

SOUTH CAROLINA DEPARTMENT  
OF TRANSPORTATION



South Carolina Department of Transportation

INTERSTATE 26 WIDENING



PLAN SHEET  
STA. 13+00.00 TO STA. 21+77.78

```

$$$$$path$$$$$filename$$$$$
e e d o c t

```

FED. RD. DIV. NO.	STATE	COUNTY	PROJECT ID	ROUTE NO.	SHEET NO.
3	S.C.	NEWBERRY RICKLAND LEXINGTON	P029208	I-26	94

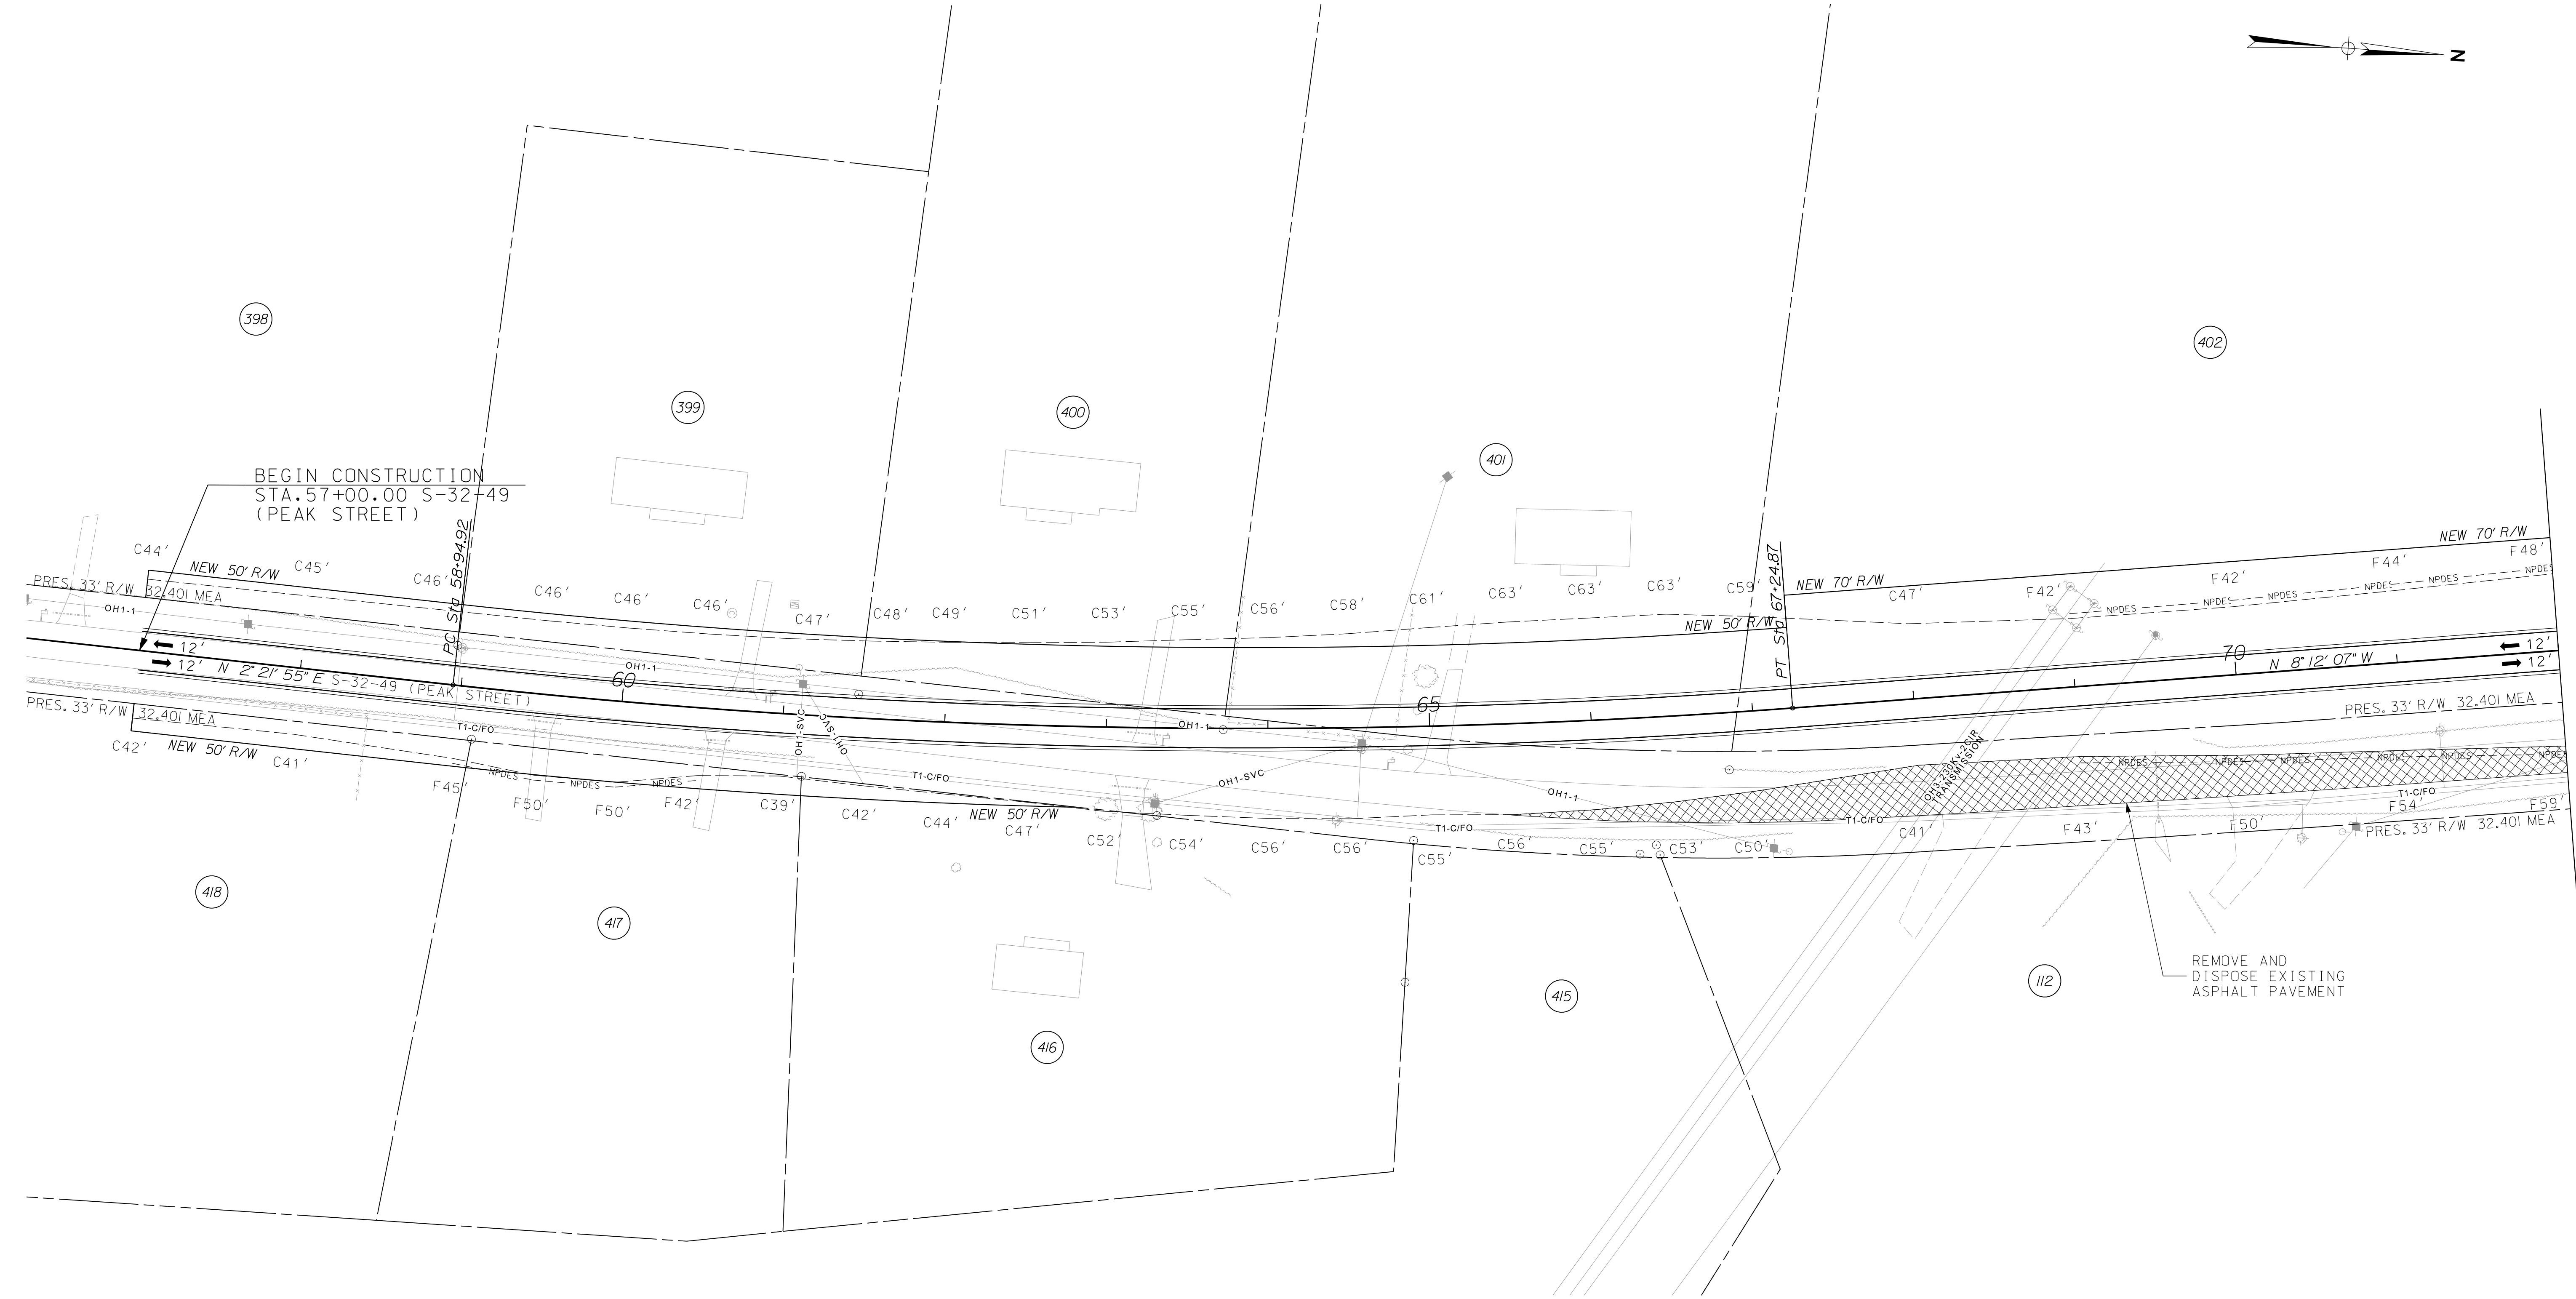 


ALIGNMENT CONTROL CAN BE FOUND  
ON REFERENCE DATA SHEETS 5B - 51


\$\$\$\$\$Spotting\$\$\$\$\$File name\$\$\$\$\$

REVISIONS		DESCRIPTION	BY	CHECKED	REVISIONS		DESCRIPTION	BY	CHECKED
NO.	DATE				NO.	DATE			

DRAWN BY : A.W.F.  
DATE : 08/14/17  
  
REVIEWED BY : P.H.R.  
DATE : 12/12/17  
  
APPROVED BY : B.A.H.  
DATE : 12/31/17

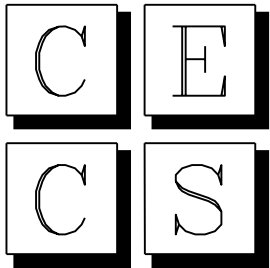


CIVIL ENGINEERING  
CONSULTING SERVICES, INC.

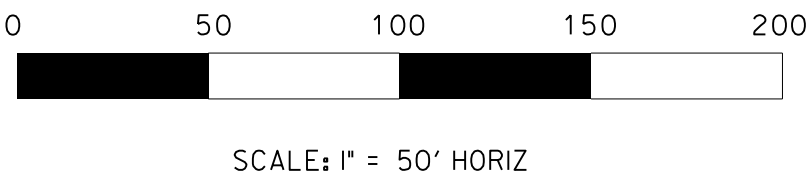


PRELIMINARY PLANS  
NOT FOR CONSTRUCTION

SOUTH CAROLINA DEPARTMENT OF TRANSPORTATION		
INTERSTATE 26 WIDENING		
PLAN SHEET STA. 57+00.00 TO STA. 72+00.00		

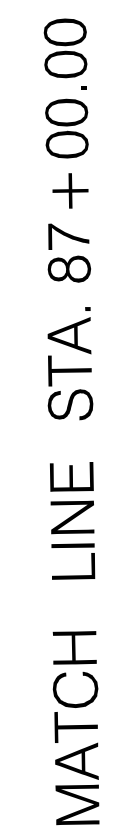[illegible]

C	E
C	S

CIVIL ENGINEERING  
CONSULTING SERVICES, INC.

 


PRELIMINARY PLANS  
NOT FOR CONSTRUCTION

SOUTH CAROLINA DEPARTMENT  
OF TRANSPORTATION

INTERSTATE 26 WIDENING

PLAN SHEET  
STA. 72+00.00 TO STA. 87+00.00

FED. RD. DIV. NO.	STATE	COUNTY	PROJECT ID	ROUTE NO.	SHEET NO.
3	S.C.	NEWBERRY RICHLAND LEXINGTON	P029208	I-26	96

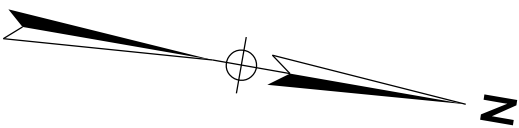


184

END CONSTRUCTION  
STA. 100+00.00 S-32-49  
(PEAK STREET)

APPROXIMATE LEXINGTON COUNTY LINE

APPROXIMATE NEWBERRY COUNTY LINE

MATCH LINE STA. 87+00.00  
SEE SHEET 95

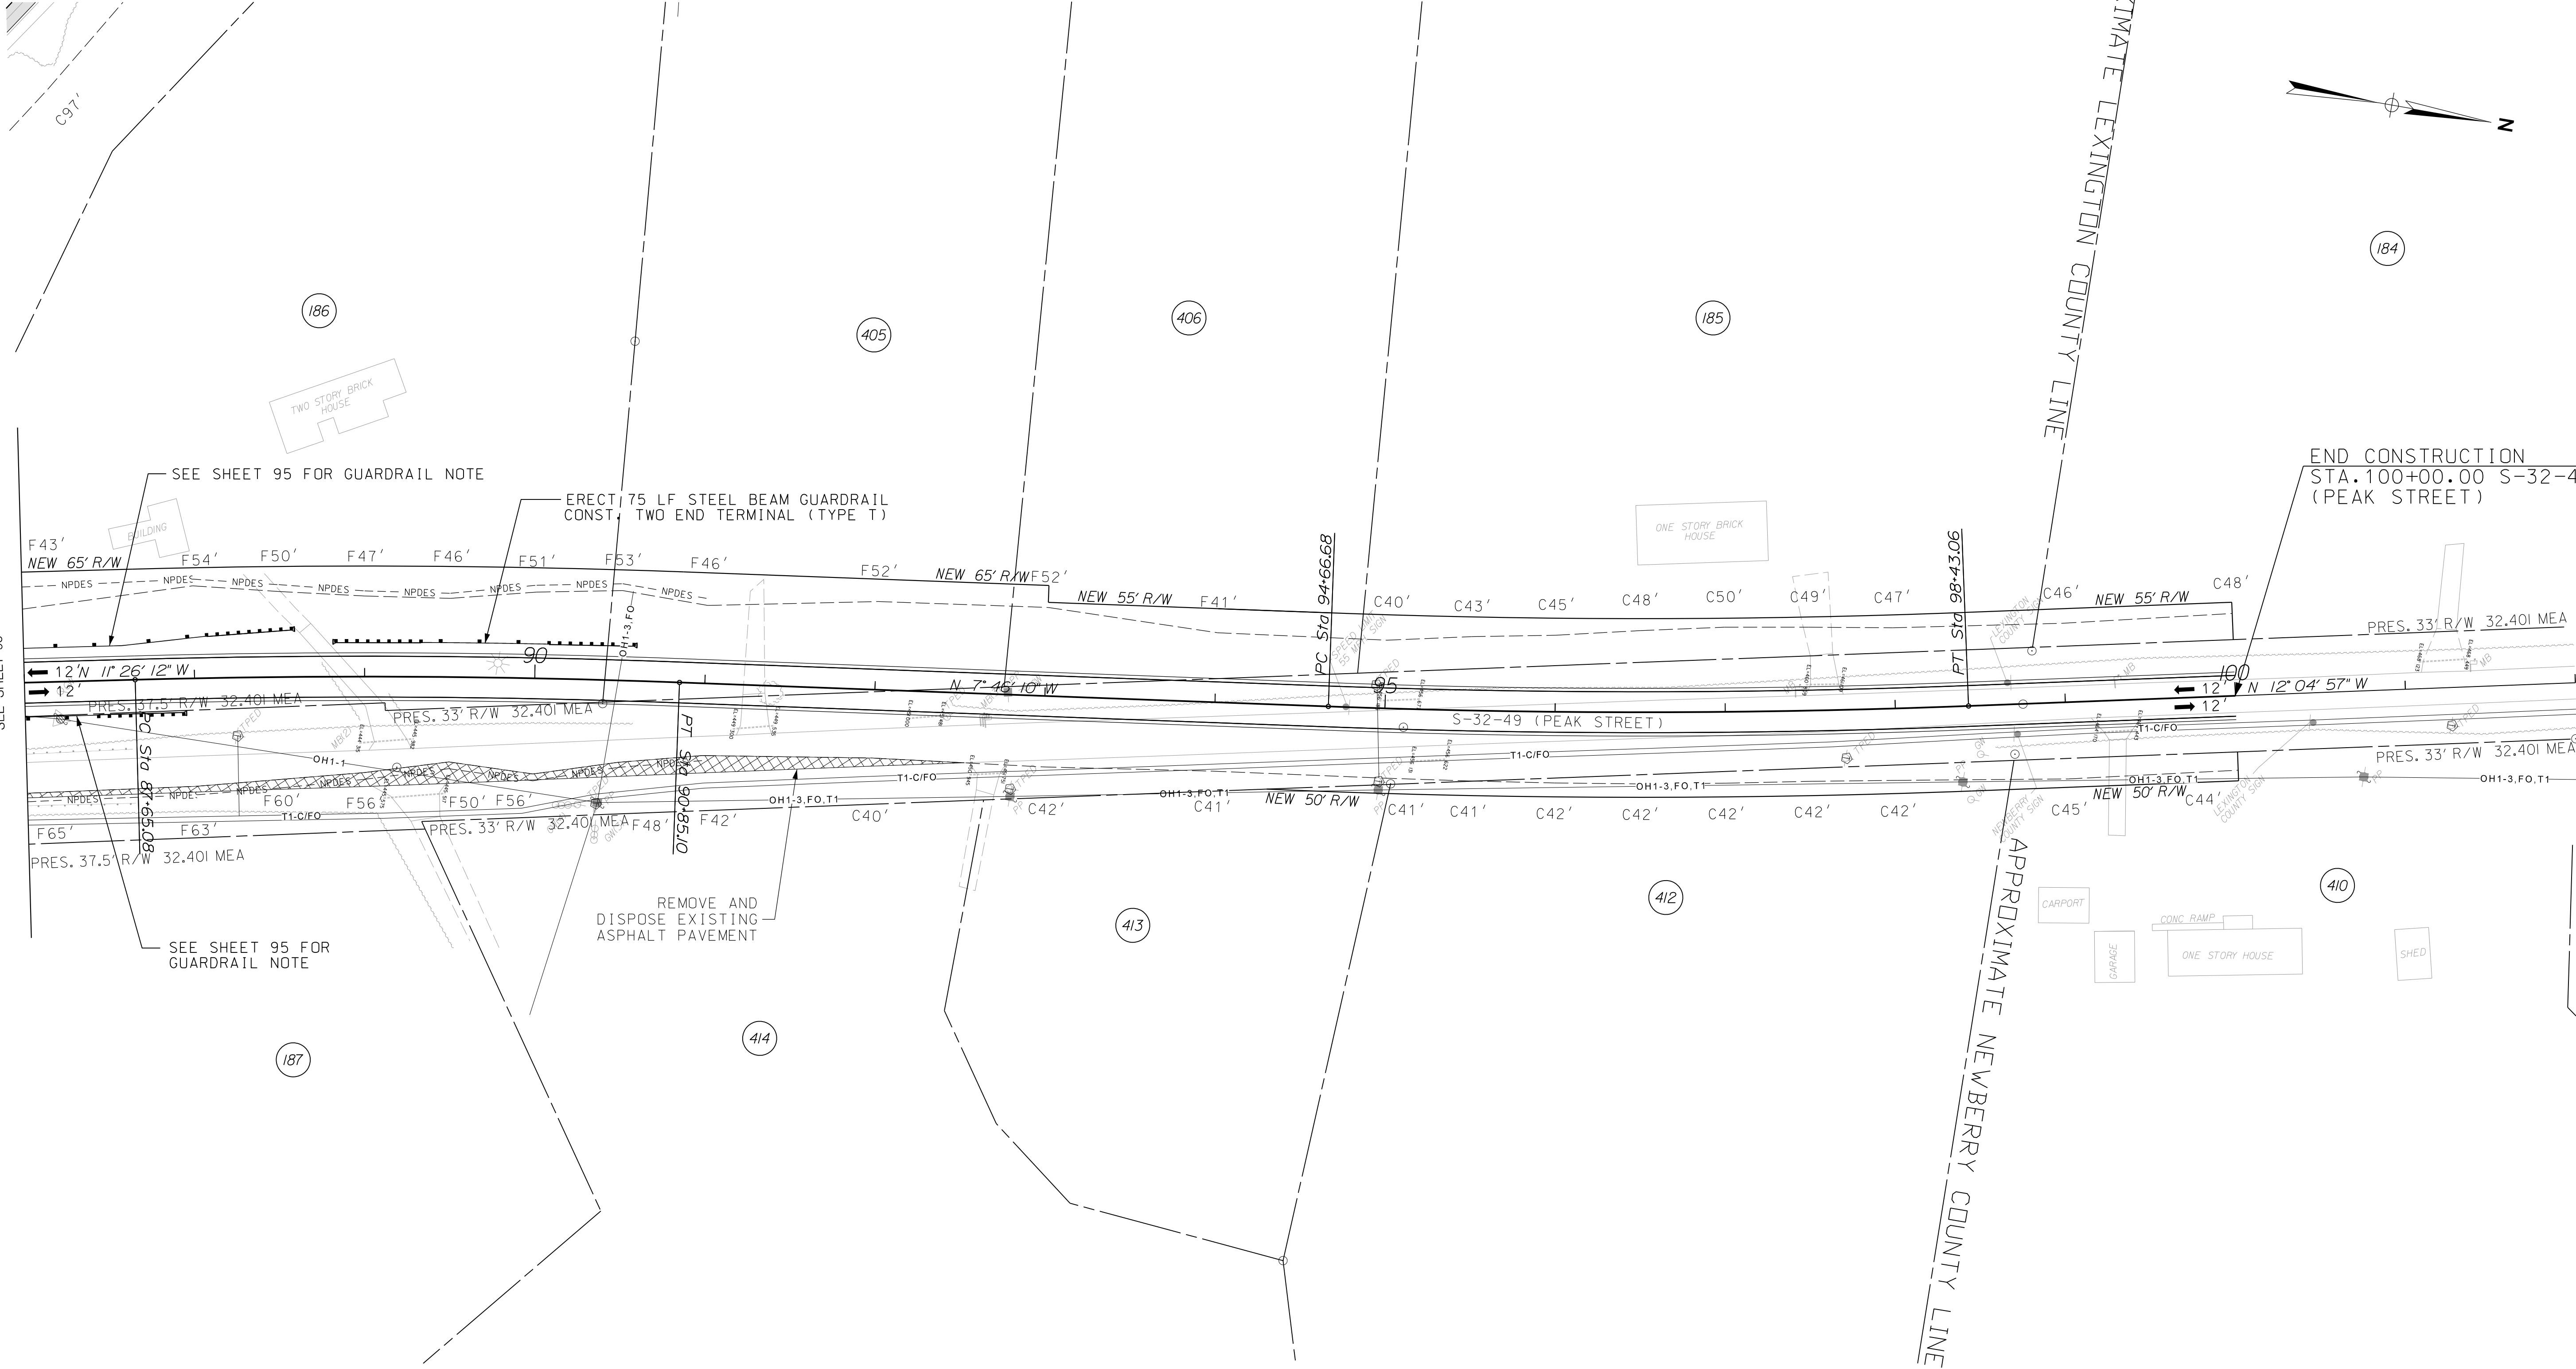


ALIGNMENT CONTROL CAN BE FOUND  
ON REFERENCE DATA SHEETS 5B - 5I


\$\$\$\$\$Spotting\$\$\$\$\$File name\$\$\$\$\$

REVISIONS		DESCRIPTION	BY	CHECKED	REVISIONS		DESCRIPTION	BY	CHECKED
NO.	DATE				NO.	DATE			

DRAWN BY : A.W.F.  
DATE : 08/14/17  
  
REVIEWED BY : P.H.R.  
DATE : 12/12/17  
  
APPROVED BY : B.A.H.  
DATE : 12/31/17

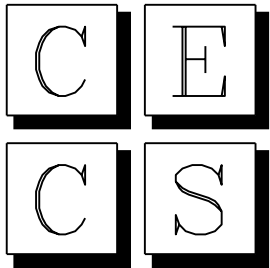

CIVIL ENGINEERING  
CONSULTING SERVICES, INC.

 

SCALE: 1" = 50' HORIZ

PRELIMINARY PLANS  
NOT FOR CONSTRUCTION

SOUTH CAROLINA DEPARTMENT  
OF TRANSPORTATION



INTERSTATE 26 WIDENING

PLAN SHEET  
STA. 87+00.00 TO STA. 100+00.00



FED. RD. DIV. NO.	STATE	COUNTY	PROJECT ID	ROUTE NO.	SHEET NO.
3	S.C.	NEWBERRY RICHLAND LEXINGTON	P029208	I-26	97



BEGIN CONSTRUCTION  
STA. 5+00.00 S-36-39  
(HOLY TRINITY CHURCH ROAD)

MATCH LINE STA. 11+00.00  
SEE SHEET 98

ALIGNMENT CONTROL CAN BE FOUND  
ON REFERENCE DATA SHEETS 5B - 5I


\$\$\$\$\$Scanned with CamScanner\$\$\$\$\$

REVISIONS		DESCRIPTION	BY	CHECKED	REVISIONS		DESCRIPTION	BY	CHECKED
NO.	DATE				NO.	DATE			


DRAWN BY : A.W.F.  
DATE : 08/14/17

REVIEWED BY : P.H.R.  
DATE : 12/12/17

APPROVED BY : B.A.H.  
DATE : 12/31/17

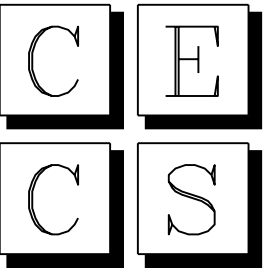


CIVIL ENGINEERING  
CONSULTING SERVICES, INC.

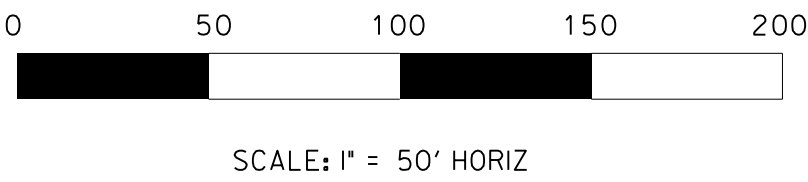

PRELIMINARY PLANS  
NOT FOR CONSTRUCTION


SOUTH CAROLINA DEPARTMENT  
OF TRANSPORTATION



INTERSTATE 26 WIDENING

PLAN SHEET  
STA. 5+00.00 TO STA. 11+00.00

FED. RD. DIV. NO.	STATE	COUNTY	PROJECT ID	ROUTE NO.	SHEET NO.
3	S.C.	NEWBERRY RICHLAND LEXINGTON	P029208	I-26	98

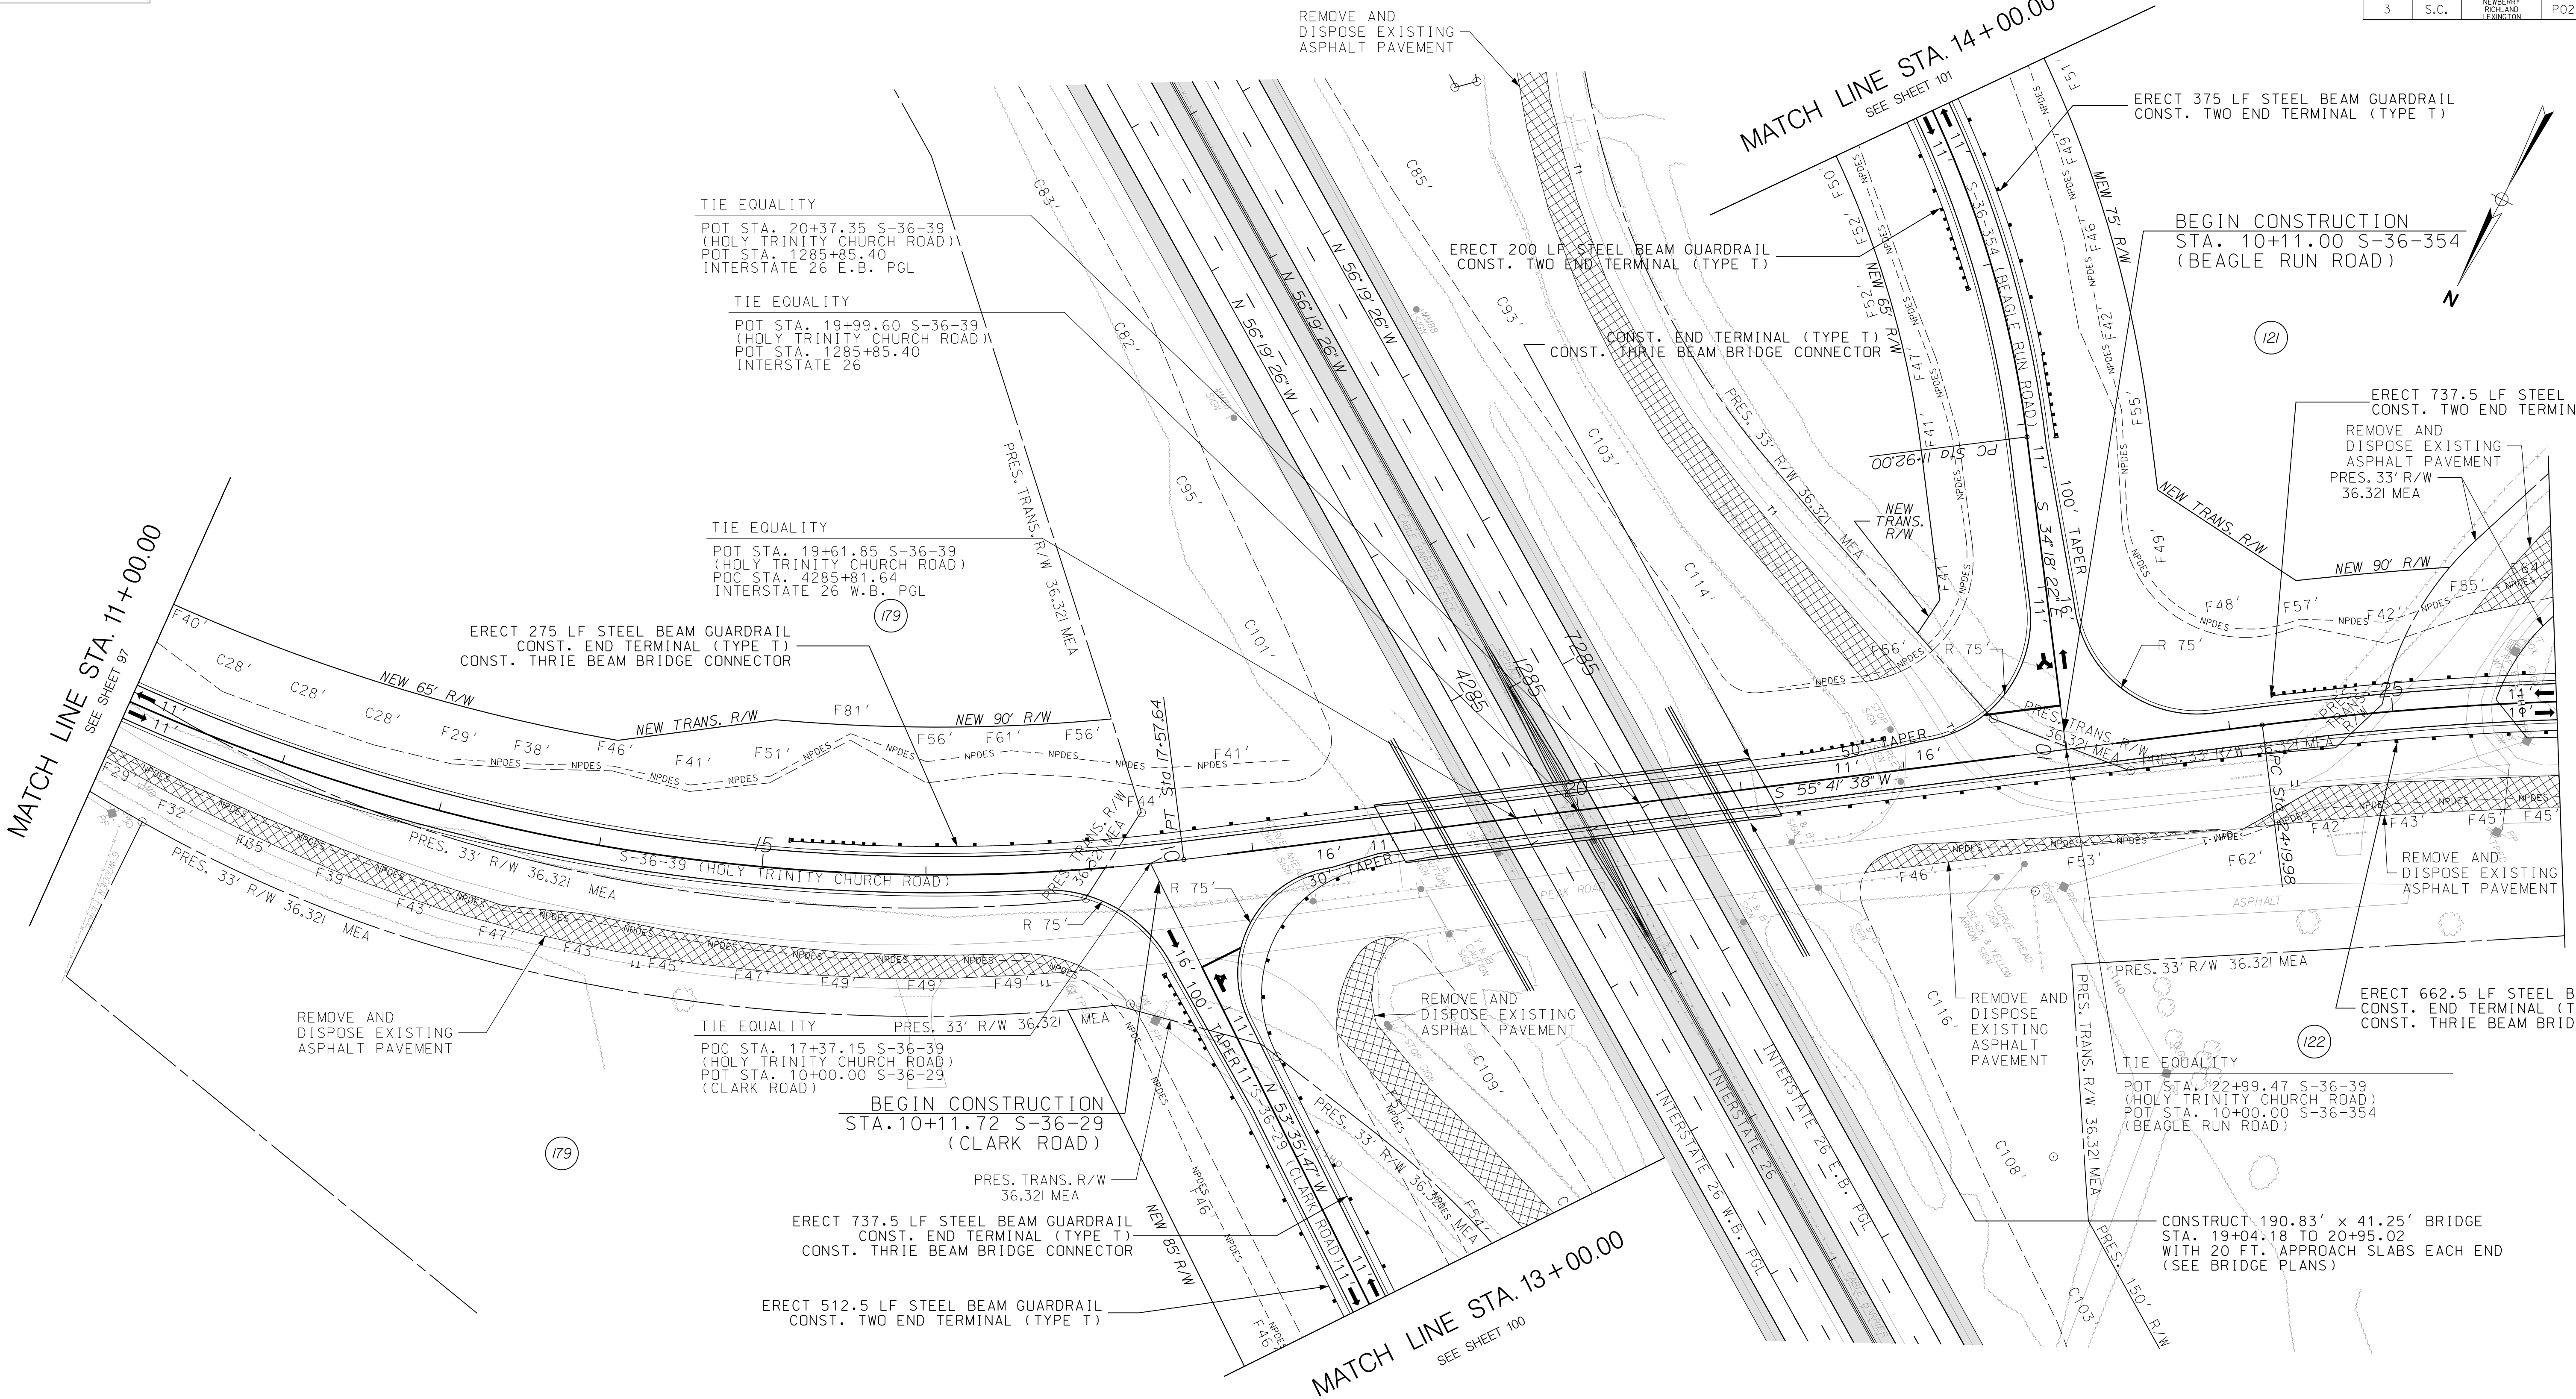


ALIGNMENT CONTROL CAN BE FOUND  
ON REFERENCE DATA SHEETS 5B - 5I


\$\$\$\$\$Scd0tms\$\$\$\$\$File:msc\$\$\$\$\$

REVISIONS		DESCRIPTION	BY	CHECKED	REVISIONS		DESCRIPTION	BY	CHECKED
NO.	DATE				NO.	DATE			

DRAWN BY : A.W.F.  
DATE : 08/14/17  
  
REVIEWED BY : P.H.R.  
DATE : 12/12/17  
  
APPROVED BY : B.A.H.  
DATE : 12/31/17

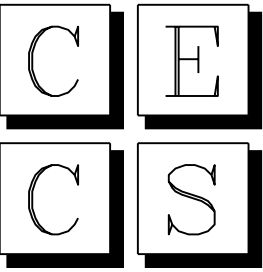

CIVIL ENGINEERING  
CONSULTING SERVICES, INC.

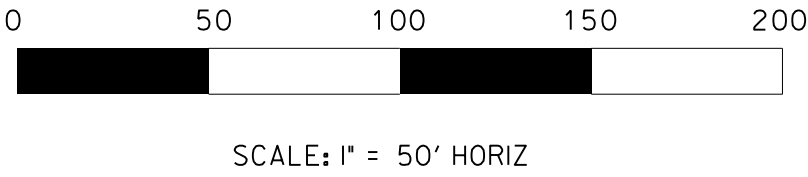

PRELIMINARY PLANS  
NOT FOR CONSTRUCTION


SOUTH CAROLINA DEPARTMENT  
OF TRANSPORTATION



INTERSTATE 26 WIDENING

PLAN SHEET  
STA. 11+00.00 TO STA. 26+00.00

FED. RD. DIV. NO.	STATE	COUNTY	PROJECT ID	ROUTE NO.	SHEET NO.
3	S.C.	NEWBERRY RICHLAND LEXINGTON	P029208	I-26	99

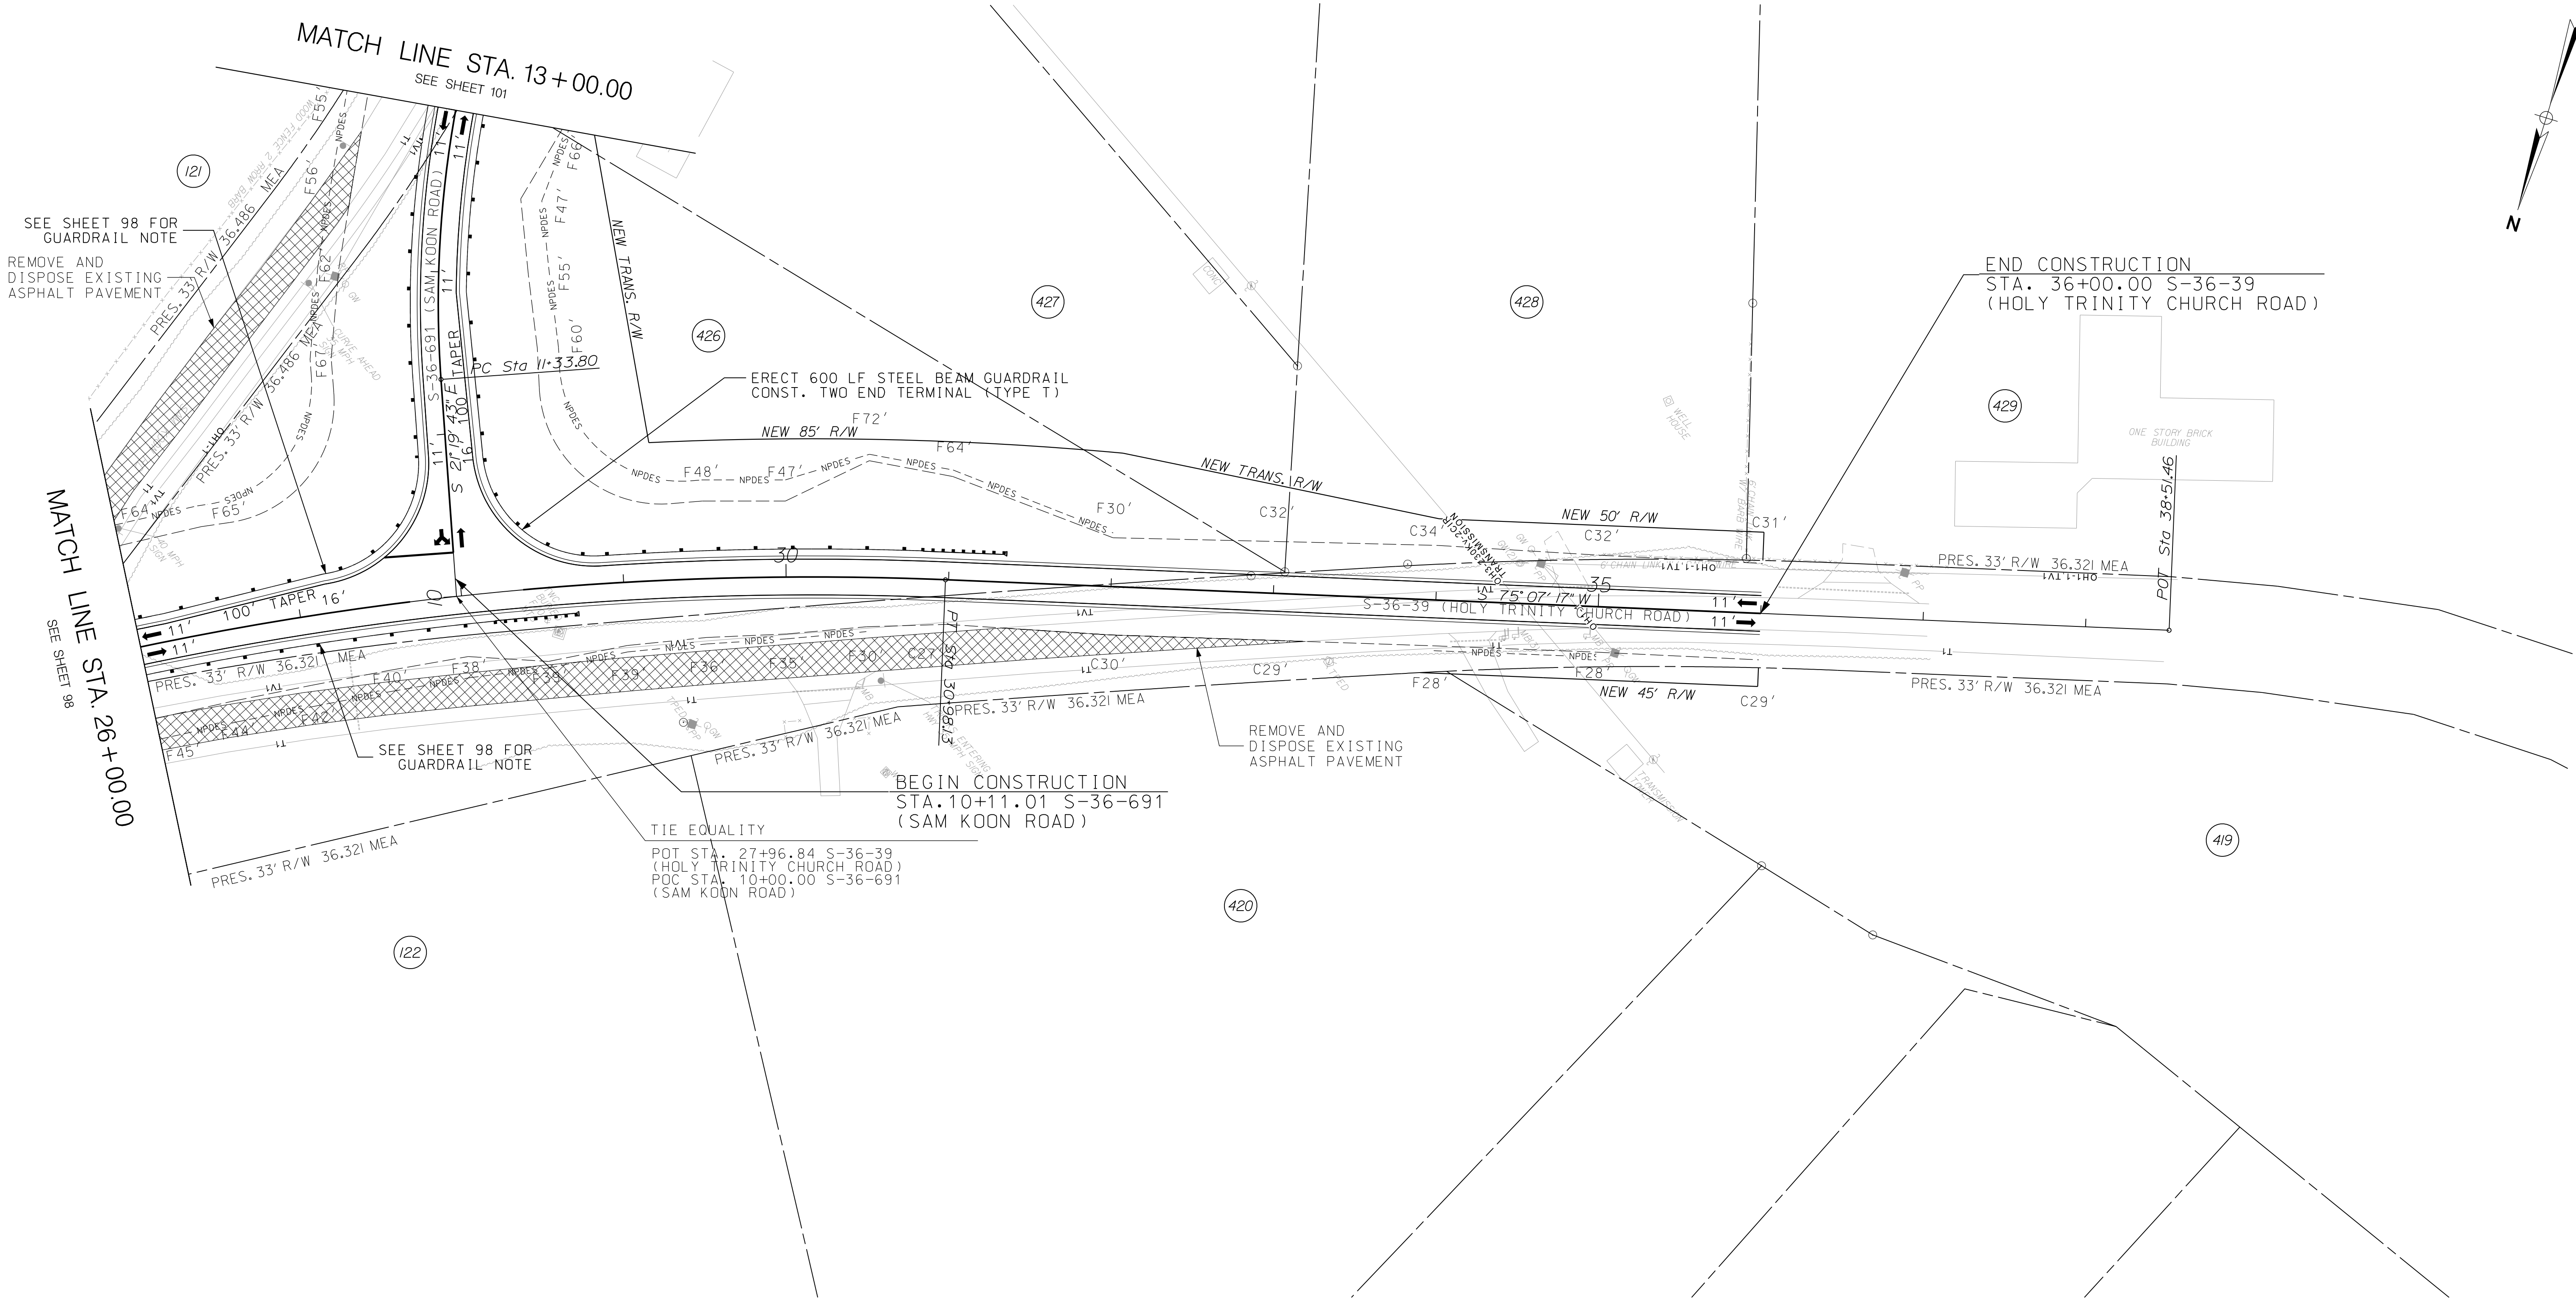


ALIGNMENT CONTROL CAN BE FOUND  
ON REFERENCE DATA SHEETS 5B - 5I


\$\$\$\$\$Scdot\$\$\$\$\$FileName\$\$\$\$\$

REVISIONS		DESCRIPTION	BY	CHECKED	REVISIONS		DESCRIPTION	BY	CHECKED
NO.	DATE				NO.	DATE			

DRAWN BY : A.W.F.  
DATE : 08/14/17  
  
REVIEWED BY : P.H.R.  
DATE : 12/12/17  
  
APPROVED BY : B.A.H.  
DATE : 12/31/17

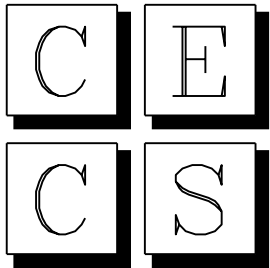


CIVIL ENGINEERING  
CONSULTING SERVICES, INC.

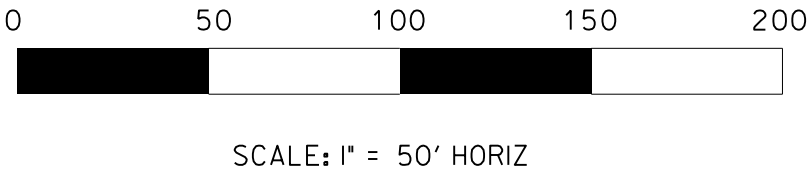

PRELIMINARY PLANS  
NOT FOR CONSTRUCTION

SOUTH CAROLINA DEPARTMENT OF TRANSPORTATION		
INTERSTATE 26 WIDENING		
PLAN SHEET STA. 26+00.00 TO STA. 36+00.00		



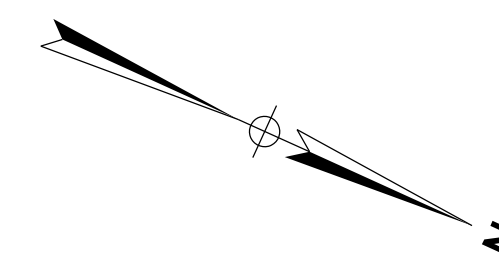

C	E
C	S

0 50 100 150 200

SCALE: 1" = 50' HORIZ

SOUTH CAROLINA DEPARTMENT  
OF TRANSPORTATION

PLAN SHEET  
STA. 13+00.00 TO STA. 20+74.10

[illegible]


DRAWN BY : A.W.F.  
DATE : 08/14/17

REVIEWED BY : P.H.R.  
DATE : 12/12/17

APPROVED BY : B.A.H.  
DATE : 12/31/17




FED. RD. DIV. NO.	STATE	COUNTY	PROJECT ID	ROUTE NO.	SHEET NO.
3	S.C.	NEWBERRY RICHLAND LEXINGTON	P029208	I-26	101

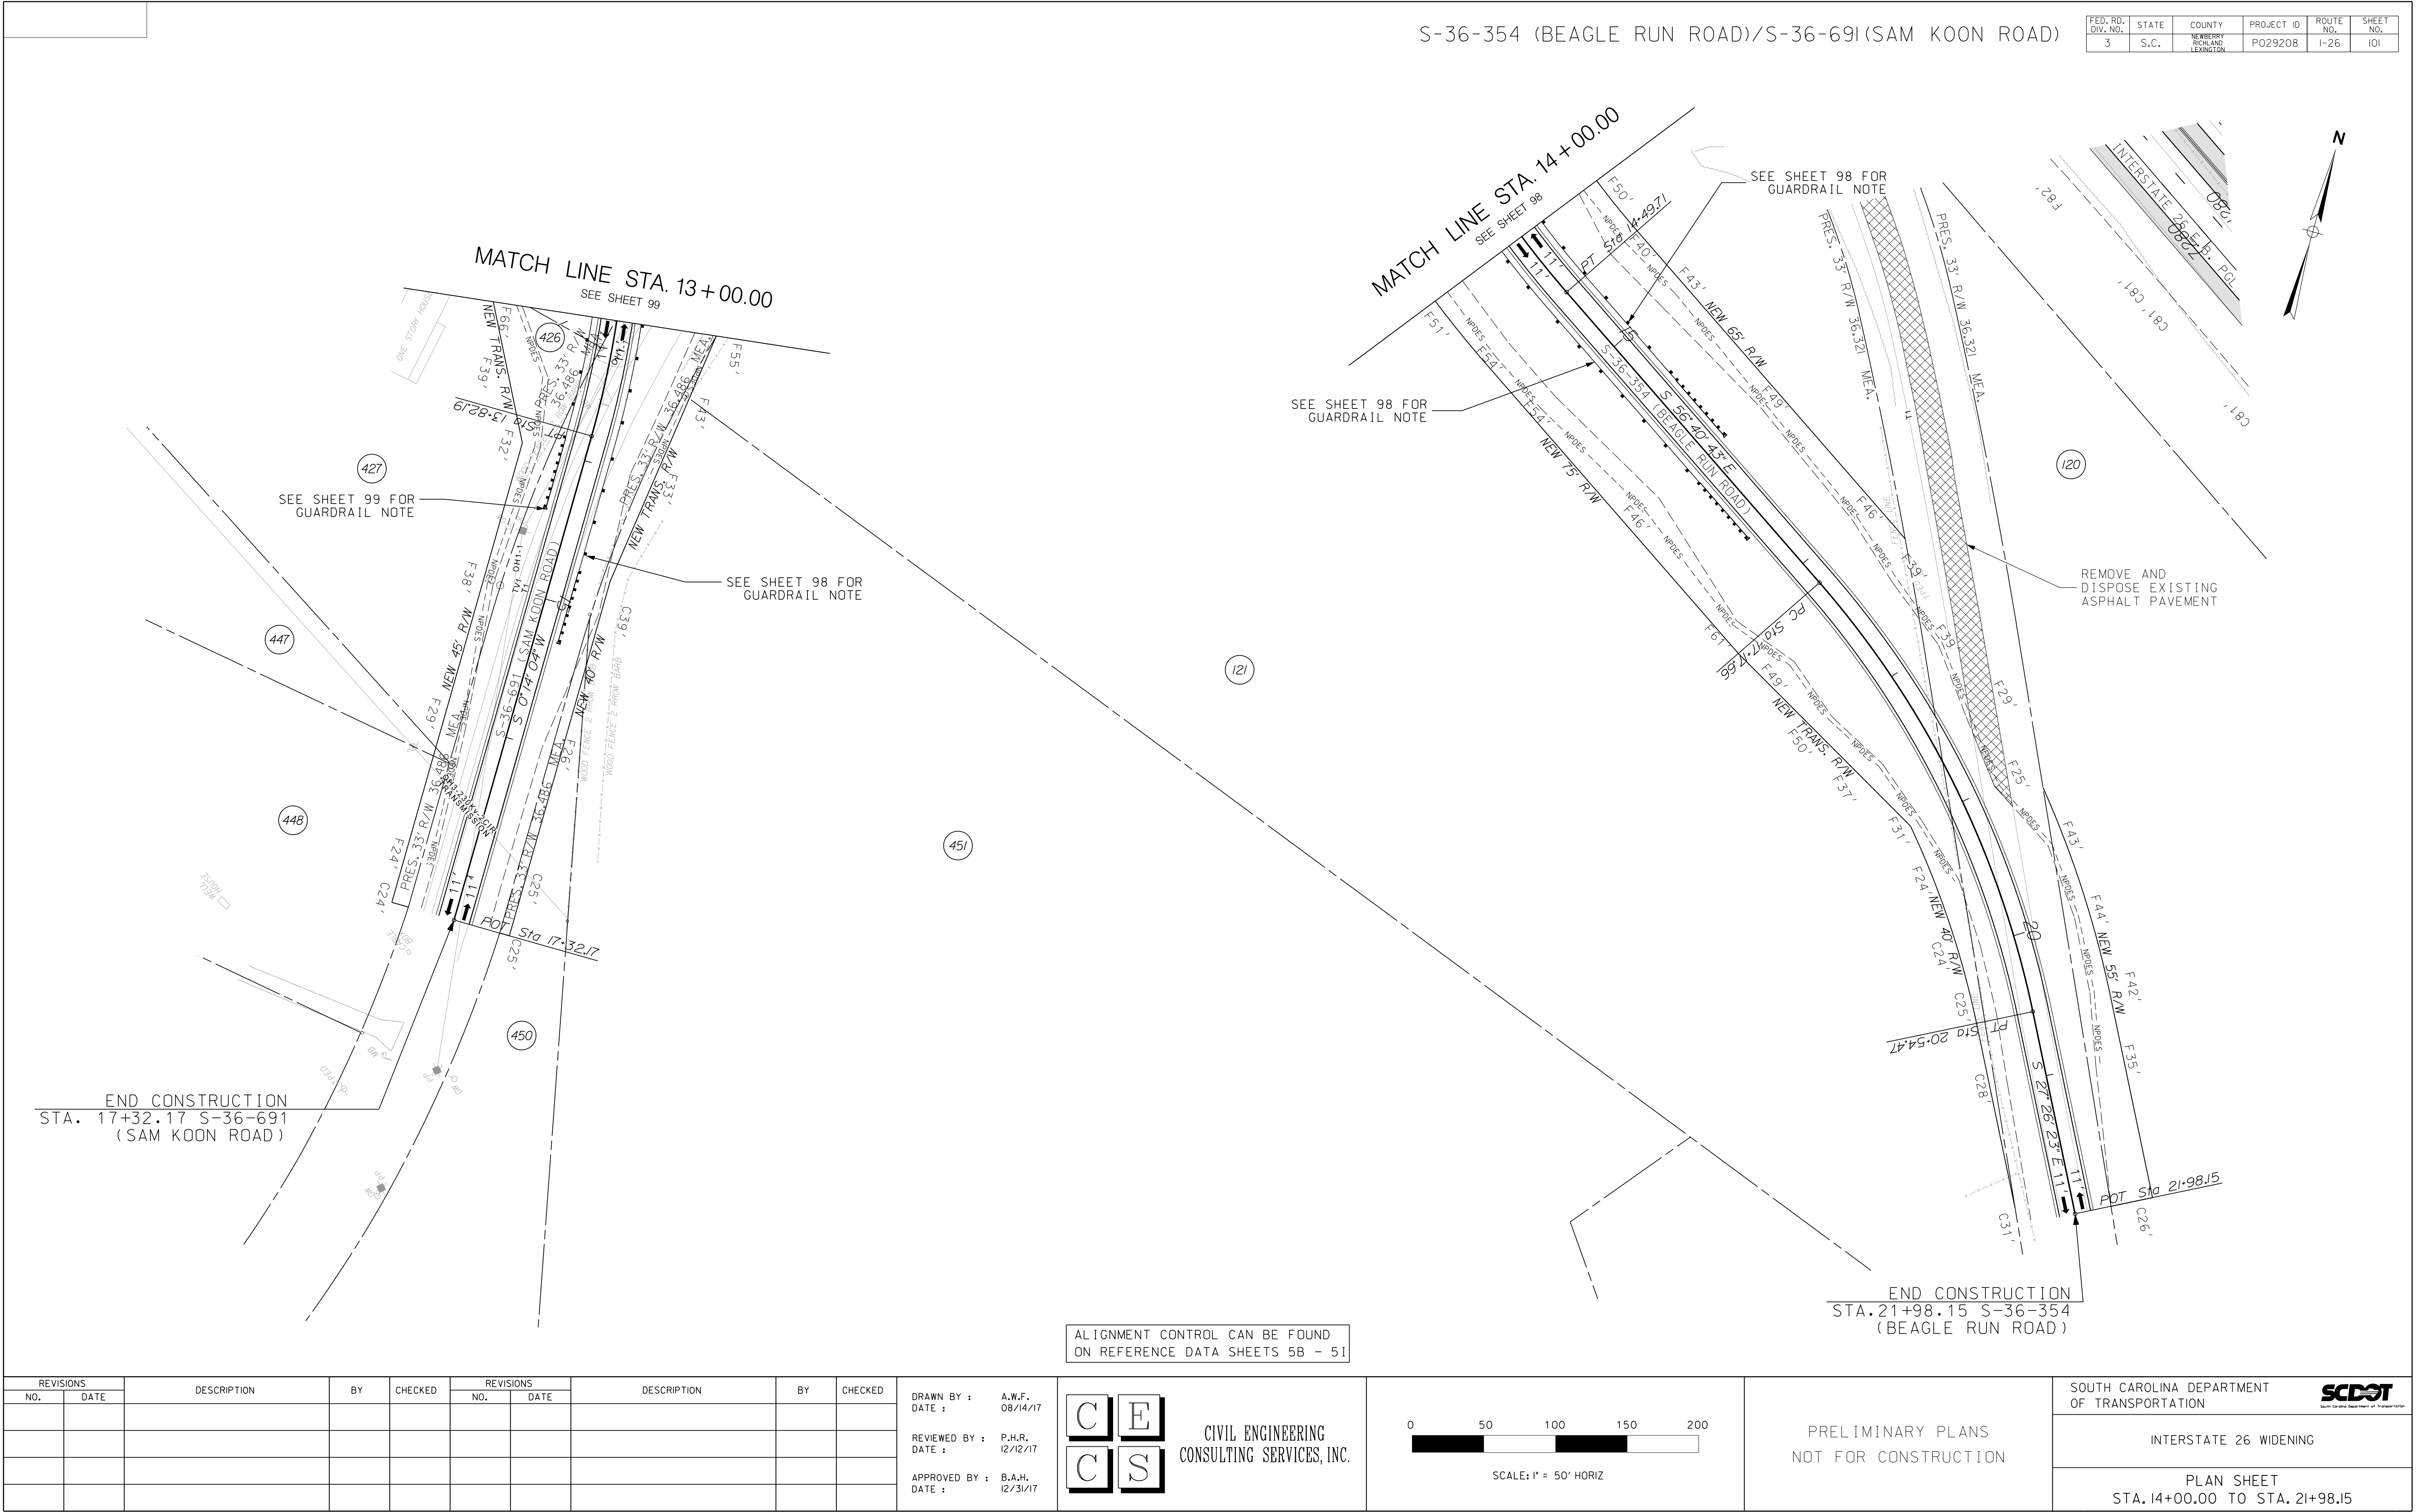


ALIGNMENT CONTROL CAN BE FOUND  
ON REFERENCE DATA SHEETS 5B - 5I

REVISIONS		DESCRIPTION	BY	CHECKED	REVISIONS		DESCRIPTION	BY	CHECKED
NO.	DATE				NO.	DATE			


DRAWN BY : A.W.F.  
DATE : 08/14/17  
  
REVIEWED BY : P.H.R.  
DATE : 12/12/17  
  
APPROVED BY : B.A.H.  
DATE : 12/31/17

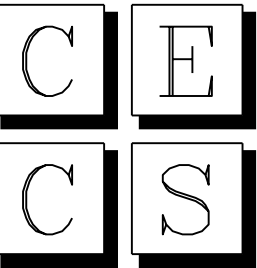

CIVIL ENGINEERING  
CONSULTING SERVICES, INC.

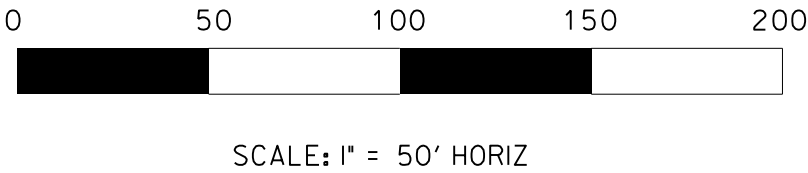

PRELIMINARY PLANS  
NOT FOR CONSTRUCTION

SOUTH CAROLINA DEPARTMENT OF TRANSPORTATION		
INTERSTATE 26 WIDENING		
PLAN SHEET STA. 14+00.00 TO STA. 21+98.15		

FED. RD. DIV. NO.	STATE	COUNTY	PROJECT ID	ROUTE NO.	SHEET NO.
3	S.C.	NEWBERRY RICHLAND LEXINGTON	P029208	I-26	I02

BEGIN CONSTRUCTION  
STA. 36+00.00 S-36-167  
(PARR ROAD)

MATCH LINE STA. 45+00.00  
SEE SHEET 103

ALIGNMENT CONTROL CAN BE FOUND  
ON REFERENCE DATA SHEETS 5B - 5I


\$\$\$\$\$Scanned with CamScanner\$\$\$\$\$

REVISIONS		DESCRIPTION	BY	CHECKED	REVISIONS		DESCRIPTION	BY	CHECKED
NO.	DATE				NO.	DATE			


DRAWN BY : A.W.F.  
DATE : 08/14/17

REVIEWED BY : P.H.R.  
DATE : 12/12/17

APPROVED BY : B.A.H.  
DATE : 12/31/17

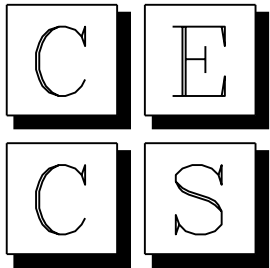


CIVIL ENGINEERING  
CONSULTING SERVICES, INC.

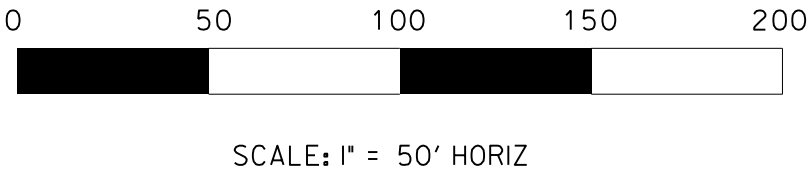

PRELIMINARY PLANS  
NOT FOR CONSTRUCTION

SOUTH CAROLINA DEPARTMENT OF TRANSPORTATION	
INTERSTATE 26 WIDENING	
PLAN SHEET STA. 36+00.00 TO STA. 45+00.00	

 



DRAWN BY : A.W.F.  
DATE : 08/14/17

REVIEWED BY : P.H.R.  
DATE : 12/12/17



APPROVED BY : B.A.H.  
DATE : 12/31/17

CIVIL ENGINEERING  
CONSULTING SERVICES, INC.

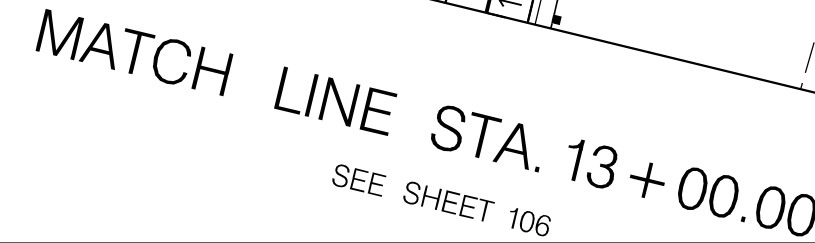

SOUTH CAROLINA DEPARTMENT OF TRANSPORTATION		 <small>SOUTH CAROLINA DEPARTMENT OF TRANSPORTATION</small>
INTERSTATE 26 WIDENING		
PLAN SHEET STA. 45+00.00 TO STA. 60+00.00		



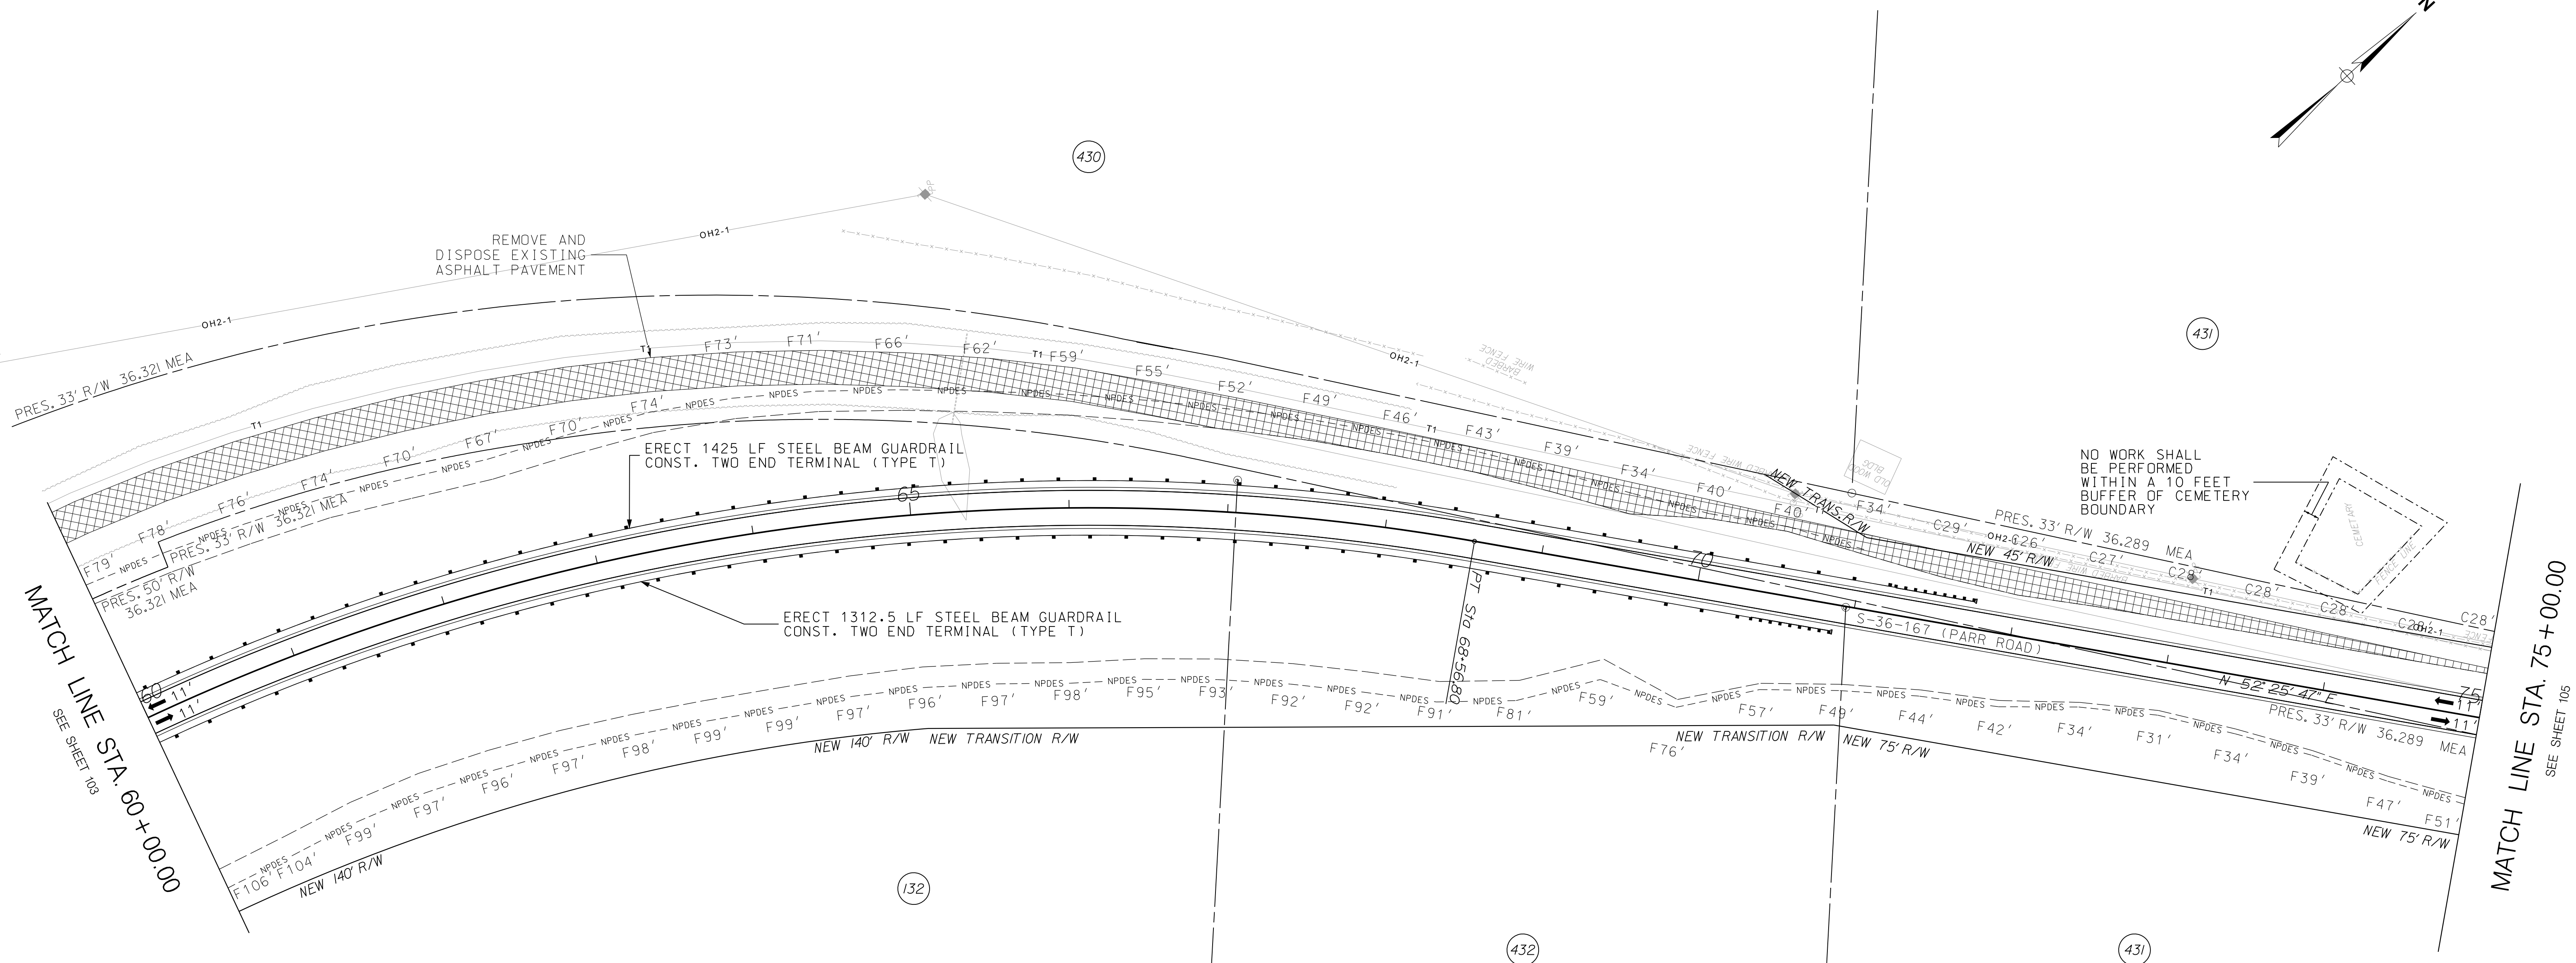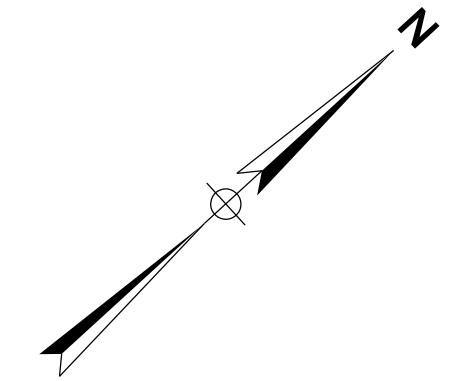


ALIGNMENT CONTROL CAN BE FOUND  
ON REFERENCE DATA SHEETS 5B - 5I

[illegible]


DRAWN BY : A.W.F.  
DATE : 08/14/17

REVIEWED BY : P.H.R.  
DATE : 12/12/17

APPROVED BY : B.A.H.  
DATE : 12/31/17

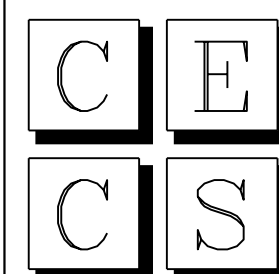

CIVIL ENGINEERING  
CONSULTING SERVICES, INC.

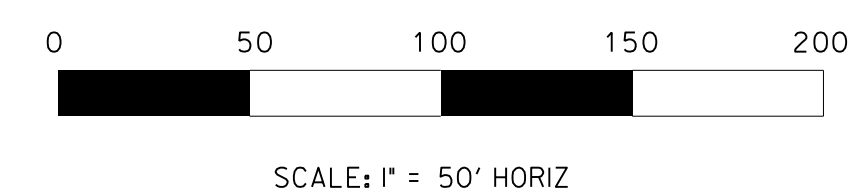

PRELIMINARY PLANS  
NOT FOR CONSTRUCTION

SOUTH CAROLINA DEPARTMENT  
OF TRANSPORTATION

INTERSTATE 26 WIDENING

PLAN SHEET  
STA. 60+00.00 TO STA. 75+00.00




```

$$$$$path$$$$$filename$$$$$
e67c4c4f

```




FED. RD. DIV. NO.	STATE	COUNTY	PROJECT ID	ROUTE NO.	SHEET NO.
3	S.C.	NEWBERRY RICHLAND LEXINGTON	P029208	I-26	105

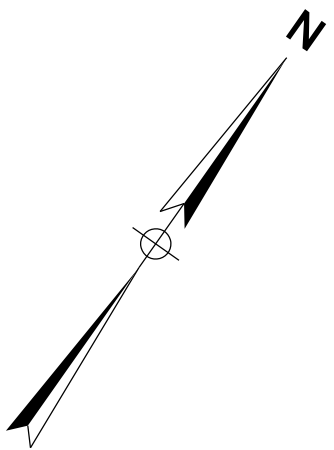

MATCH LINE STA. 75+00.00  
SEE SHEET 104

REMOVE AND  
DISPOSE EXISTING  
ASPHALT PAVEMENT

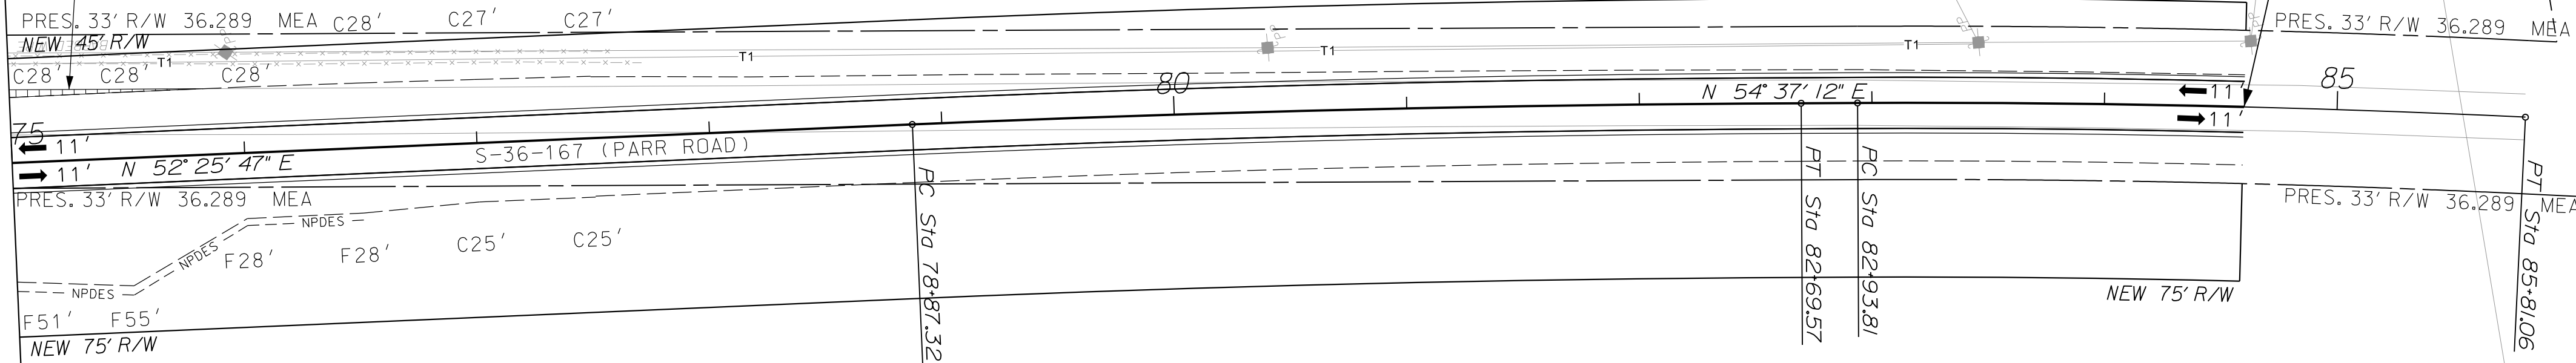

END CONSTRUCTION  
STA. 84+60.00 S-36-167  
(PARR ROAD)


METAL BLDG

ALIGNMENT CONTROL CAN BE FOUND  
ON REFERENCE DATA SHEETS 5B - 5I


\$\$\$\$\$Scdot\$\$\$\$\$FileName\$\$\$\$\$

REVISIONS		DESCRIPTION	BY	CHECKED	REVISIONS		DESCRIPTION	BY	CHECKED
NO.	DATE				NO.	DATE			

DRAWN BY : A.W.F.  
DATE : 08/14/17  
  
REVIEWED BY : P.H.R.  
DATE : 12/12/17  
  
APPROVED BY : B.A.H.  
DATE : 12/31/17

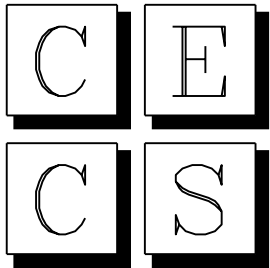


CIVIL ENGINEERING  
CONSULTING SERVICES, INC.

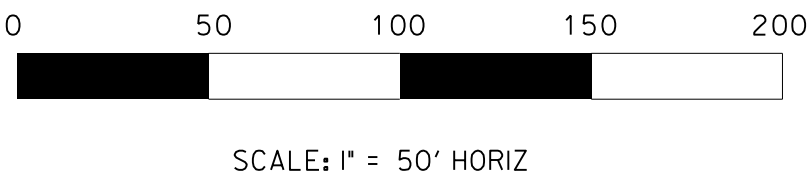

PRELIMINARY PLANS  
NOT FOR CONSTRUCTION

SOUTH CAROLINA DEPARTMENT OF TRANSPORTATION	
INTERSTATE 26 WIDENING	
PLAN SHEET STA. 75+00.00 TO STA. 84+60.00	


FED. RD. DIV. NO.	STATE	COUNTY	PROJECT ID	ROUTE NO.	SHEET NO.
3	S.C.	NEWBERRY RICHLAND LEXINGTON	P029208	I-26	106

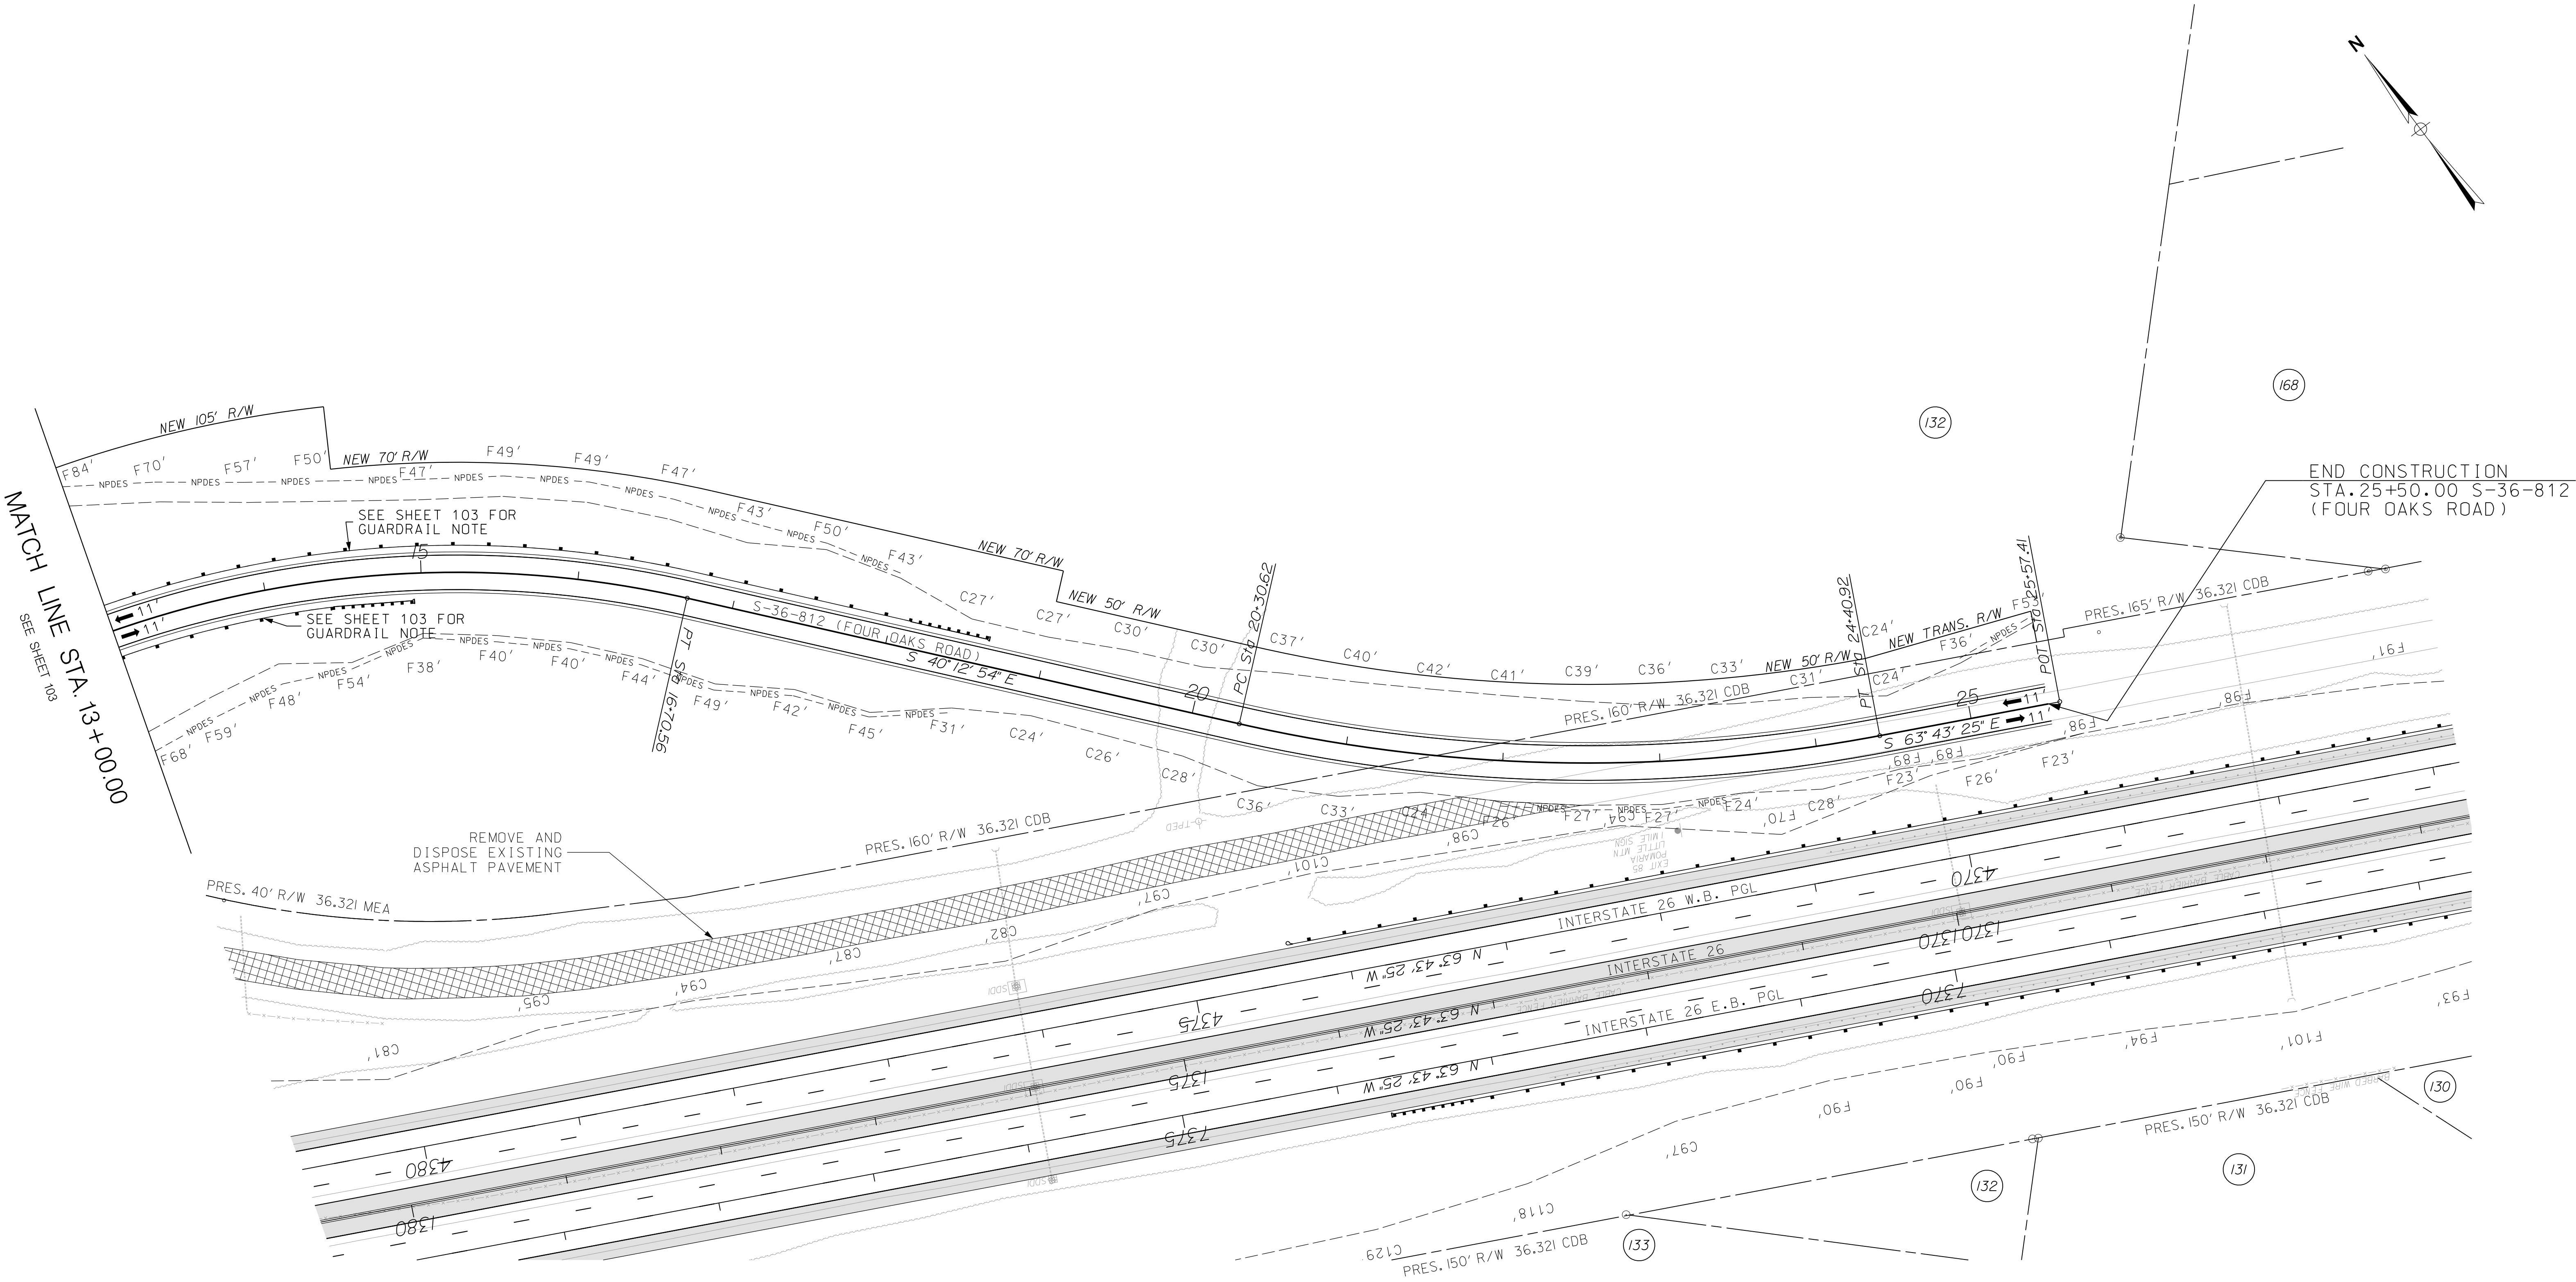


ALIGNMENT CONTROL CAN BE FOUND  
ON REFERENCE DATA SHEETS 5B - 5I

REVISIONS		DESCRIPTION	BY	CHECKED	REVISIONS		DESCRIPTION	BY	CHECKED
NO.	DATE				NO.	DATE			


DRAWN BY : A.W.F.  
DATE : 08/14/17  
  
REVIEWED BY : P.H.R.  
DATE : 12/12/17  
  
APPROVED BY : B.A.H.  
DATE : 12/31/17

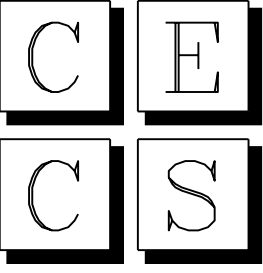

CIVIL ENGINEERING  
CONSULTING SERVICES, INC.

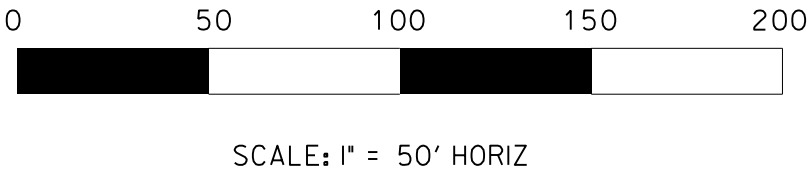


PRELIMINARY PLANS  
NOT FOR CONSTRUCTION

SOUTH CAROLINA DEPARTMENT OF TRANSPORTATION		 South Carolina Department of Transportation
INTERSTATE 26 WIDENING		
PLAN SHEET STA. 13+00.00 TO STA. 25+50.00		


FED. RD. DIV. NO.	STATE	COUNTY	PROJECT ID	ROUTE NO.	SHEET NO.
3	S.C.	NEWBERRY RICHLAND LEXINGTON	P029208	I-26	107

S.C. ROUTE 202

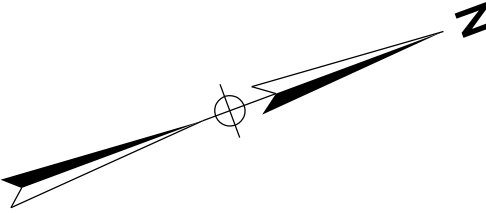

ERECT 212.5 LF STEEL BEAM GUARDRAIL  
CONST. END TERMINAL (TYPE T)  
CONST. END ANCHOR (TYPE B)

REMOVE AND  
DISPOSE EXISTING  
ASPHALT PAVEMENT

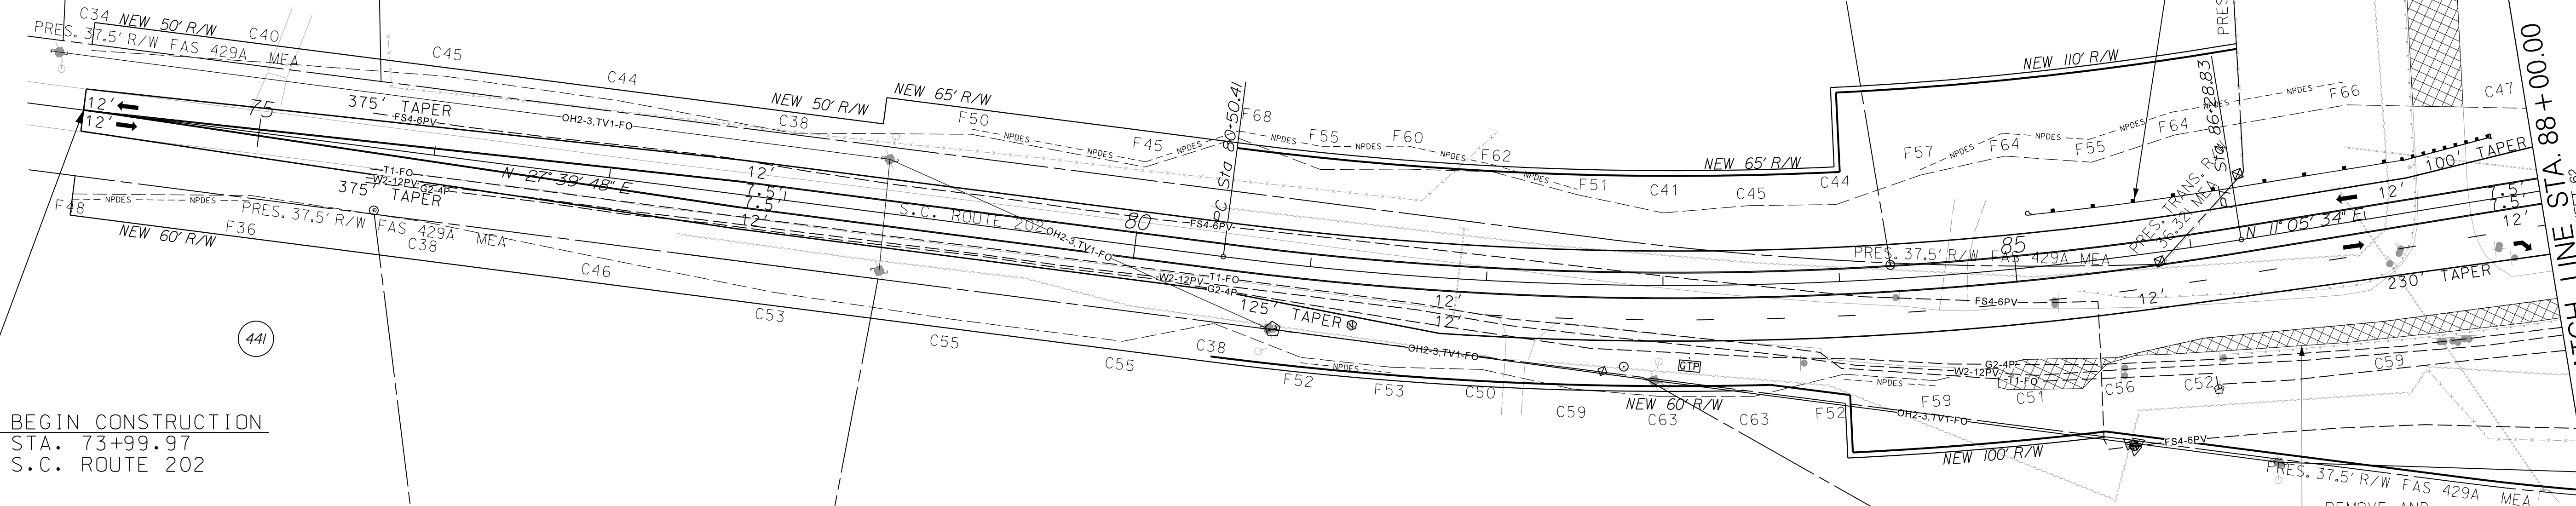

BEGIN CONSTRUCTION  
STA. 73+99.97  
S.C. ROUTE 202


REMOVE AND  
DISPOSE EXISTING  
ASPHALT PAVEMENT

ALIGNMENT CONTROL CAN BE FOUND  
ON REFERENCE DATA SHEETS 5B - 5I


\$\$\$\$\$Scdot\$\$\$\$\$FileName\$\$\$\$\$

REVISIONS		DESCRIPTION	BY	CHECKED	REVISIONS		DESCRIPTION	BY	CHECKED
NO.	DATE				NO.	DATE			

DRAWN BY : A.W.F.  
DATE : 08/14/17  
  
REVIEWED BY : P.H.R.  
DATE : 12/12/17  
  
APPROVED BY : B.A.H.  
DATE : 12/31/17

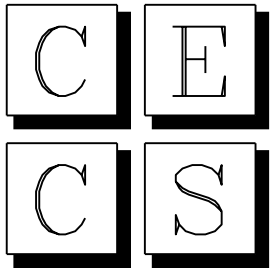

CIVIL ENGINEERING  
CONSULTING SERVICES, INC.

 

SCALE: 1" = 50' HORIZ

PRELIMINARY PLANS  
NOT FOR CONSTRUCTION


SOUTH CAROLINA DEPARTMENT  
OF TRANSPORTATION



INTERSTATE 26 WIDENING

PLAN SHEET  
STA. 73+99.97 TO STA. 88+00.00

FED. RD. DIV. NO.	STATE	COUNTY	PROJECT ID	ROUTE NO.	SHEET NO.
3	S.C.	NEWBERRY RICHLAND LEXINGTON	P029208	I-26	108

 

S.C. ROUTE 202

MATCH LINE STA. 33+00.00  
SEE SHEET 112

MATCH LINE STA. 1430+00.00  
SEE SHEET 63

MATCH LINE STA. 1430+00.00  
SEE SHEET 62

REMOVE AND DISPOSE EXISTING ASPHALT PAVEMENT

REMOVE AND DISPOSE EXISTING ASPHALT PAVEMENT

END CONSTRUCTION STA. 1436+26.28 RAMP 3

MATCH LINE STA. 97+00.00  
SEE SHEET 62

REMOVE AND DISPOSE EXISTING ASPHALT PAVEMENT

ERECT 412.5 LF STEEL BEAM GUARDRAIL CONST. END TERMINAL (TYPE T) CONST. END ANCHOR (TYPE B)  
TIE EQUALITY:  
POC STA. 100+72.83 S.C. ROUTE 202  
POT STA. 1436+46.29 RAMP 3

TIE EQUALITY:  
POC STA. 101+09.24 S.C. ROUTE 202  
POT STA. 1422+54.15 RAMP 4  
ALIGNMENT CONTROL CAN BE FOUND ON REFERENCE DATA SHEETS 5B - 51

TIE EQUALITY:  
POT STA. 108+72.65 S.C. ROUTE 202  
POT STA. 40+00.00 S-36-811 (MEADOW BROOK ROAD)  
POT STA. 40+00.00 S-36-813 (FOUR OAKS ROAD)

BEGIN CONSTRUCTION STA. 1422+73.66 RAMP 4

END CONSTRUCTION STA. 39+80.50 S-36-811 (MEADOW BROOK ROAD)

MATCH LINE STA. 110+00.00  
SEE SHEET 109

MATCH LINE STA. 42+00.00  
SEE SHEET 110


BEGIN CONSTRUCTION STA. 40+19.50 S-36-813 (FOUR OAKS ROAD)

REMOVE AND DISPOSE EXISTING ASPHALT PAVEMENT


\$\$\$\$\$D:\p029208\ssssss\filenam\$\$\$\$\$  
\$\$\$\$\$00108\$\$\$\$\$

REVISIONS				REVISIONS			
NO.	DATE	DESCRIPTION	BY	CHECKED	NO.	DATE	DESCRIPTION

DRAWN BY : A.W.F.  
DATE : 08/14/17  
REVIEWED BY : P.H.R.  
DATE : 12/12/17  
APPROVED BY : B.A.H.  
DATE : 12/31/17

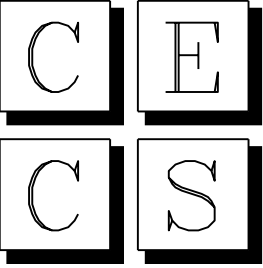


CIVIL ENGINEERING CONSULTING SERVICES, INC.

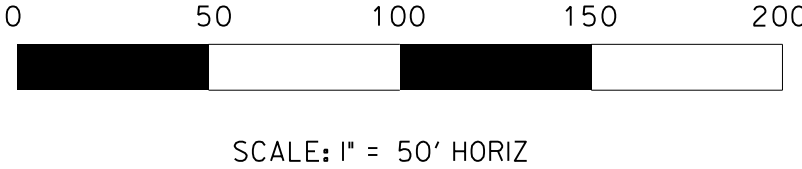

PRELIMINARY PLANS  
NOT FOR CONSTRUCTION

SOUTH CAROLINA DEPARTMENT OF TRANSPORTATION		
INTERSTATE 26 WIDENING		
PLAN SHEET STA. 97+00.00 TO STA. 110+00.00		



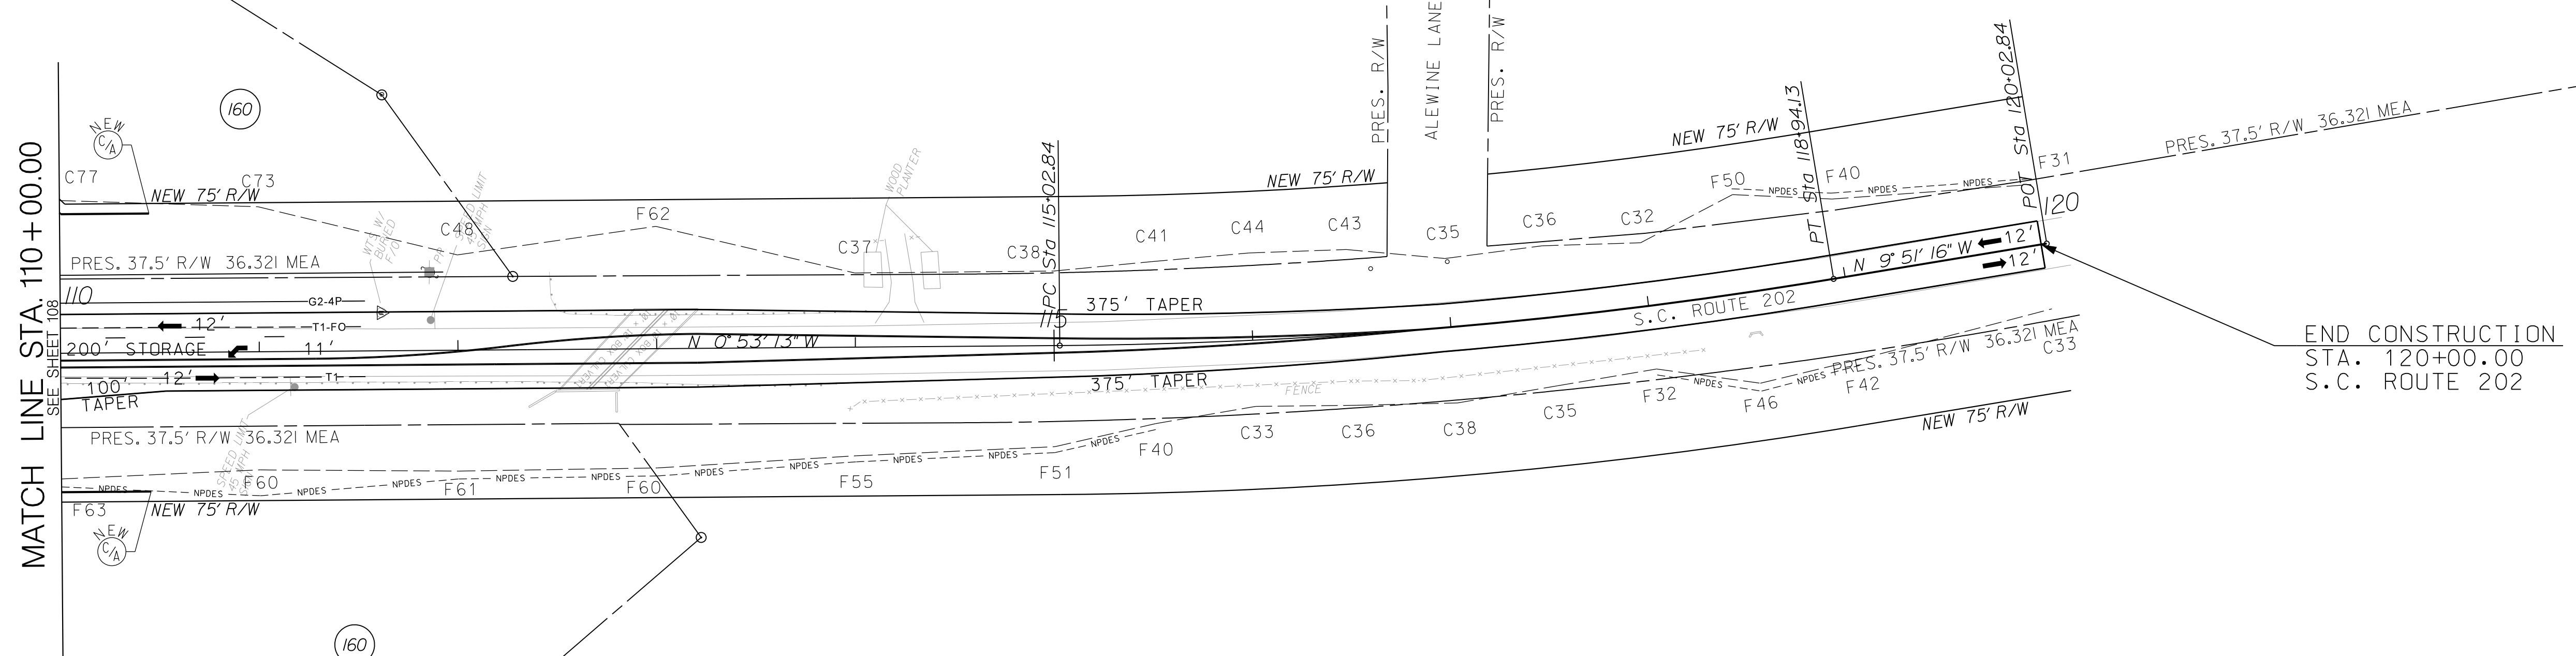

MATCH LINE STA. 110+00.00  
SEE SHEET 108

C	E
C	S

SOUTH CAROLINA DEPARTMENT  
OF TRANSPORTATION

PLAN SHEET  
STA. 110+00.00 TO STA. 120+00.00


[illegible]

DRAWN BY : A.W.F.  
DATE : 08/14/17

REVIEWED BY : P.H.R.  
DATE : 12/12/17

APPROVED BY : B.A.H.  
DATE : 12/31/17

FED. RD. DIV. NO.	STATE	COUNTY	PROJECT ID	ROUTE NO.	SHEET NO.
3	S.C.	NEWBERRY RICHLAND LEXINGTON	P029208	I-26	110

 

ERECT 200 LF STEEL BEAM GUARDRAIL  
CONST. END TERMINAL (TYPE T)  
CONST. END ANCHOR (TYPE B)

ERECT 137.5 LF STEEL BEAM GUARDRAIL  
CONST. END TERMINAL (TYPE T)  
CONST. END ANCHOR (TYPE B)

REMOVE AND  
DISPOSE EXISTING  
ASPHALT PAVEMENT


MATCH LINE STA. 42+00.00  
SEE SHEET 108

MATCH LINE STA. 55+00.00  
SEE SHEET 111


ALIGNMENT CONTROL CAN BE FOUND  
ON REFERENCE DATA SHEETS 5B - 5I

REVISIONS		DESCRIPTION	BY	CHECKED	REVISIONS		DESCRIPTION	BY	CHECKED
NO.	DATE				NO.	DATE			

DRAWN BY : A.W.F.  
DATE : 08/14/17  
  
REVIEWED BY : P.H.R.  
DATE : 12/12/17  
  
APPROVED BY : B.A.H.  
DATE : 12/31/17

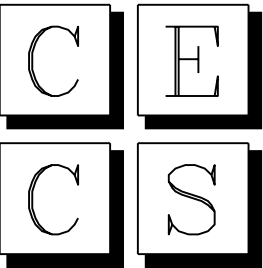

CIVIL ENGINEERING  
CONSULTING SERVICES, INC.

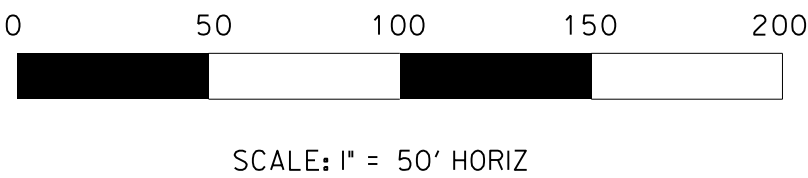

PRELIMINARY PLANS  
NOT FOR CONSTRUCTION



SOUTH CAROLINA DEPARTMENT  
OF TRANSPORTATION



INTERSTATE 26 WIDENING

PLAN SHEET  
STA. 42+00.00 TO STA. 55+00.00

FED. RD. DIV. NO.	STATE	COUNTY	PROJECT ID	ROUTE NO.	SHEET NO.
3	S.C.	NEWBERRY RICHLAND LEXINGTON	P029208	I-26	III

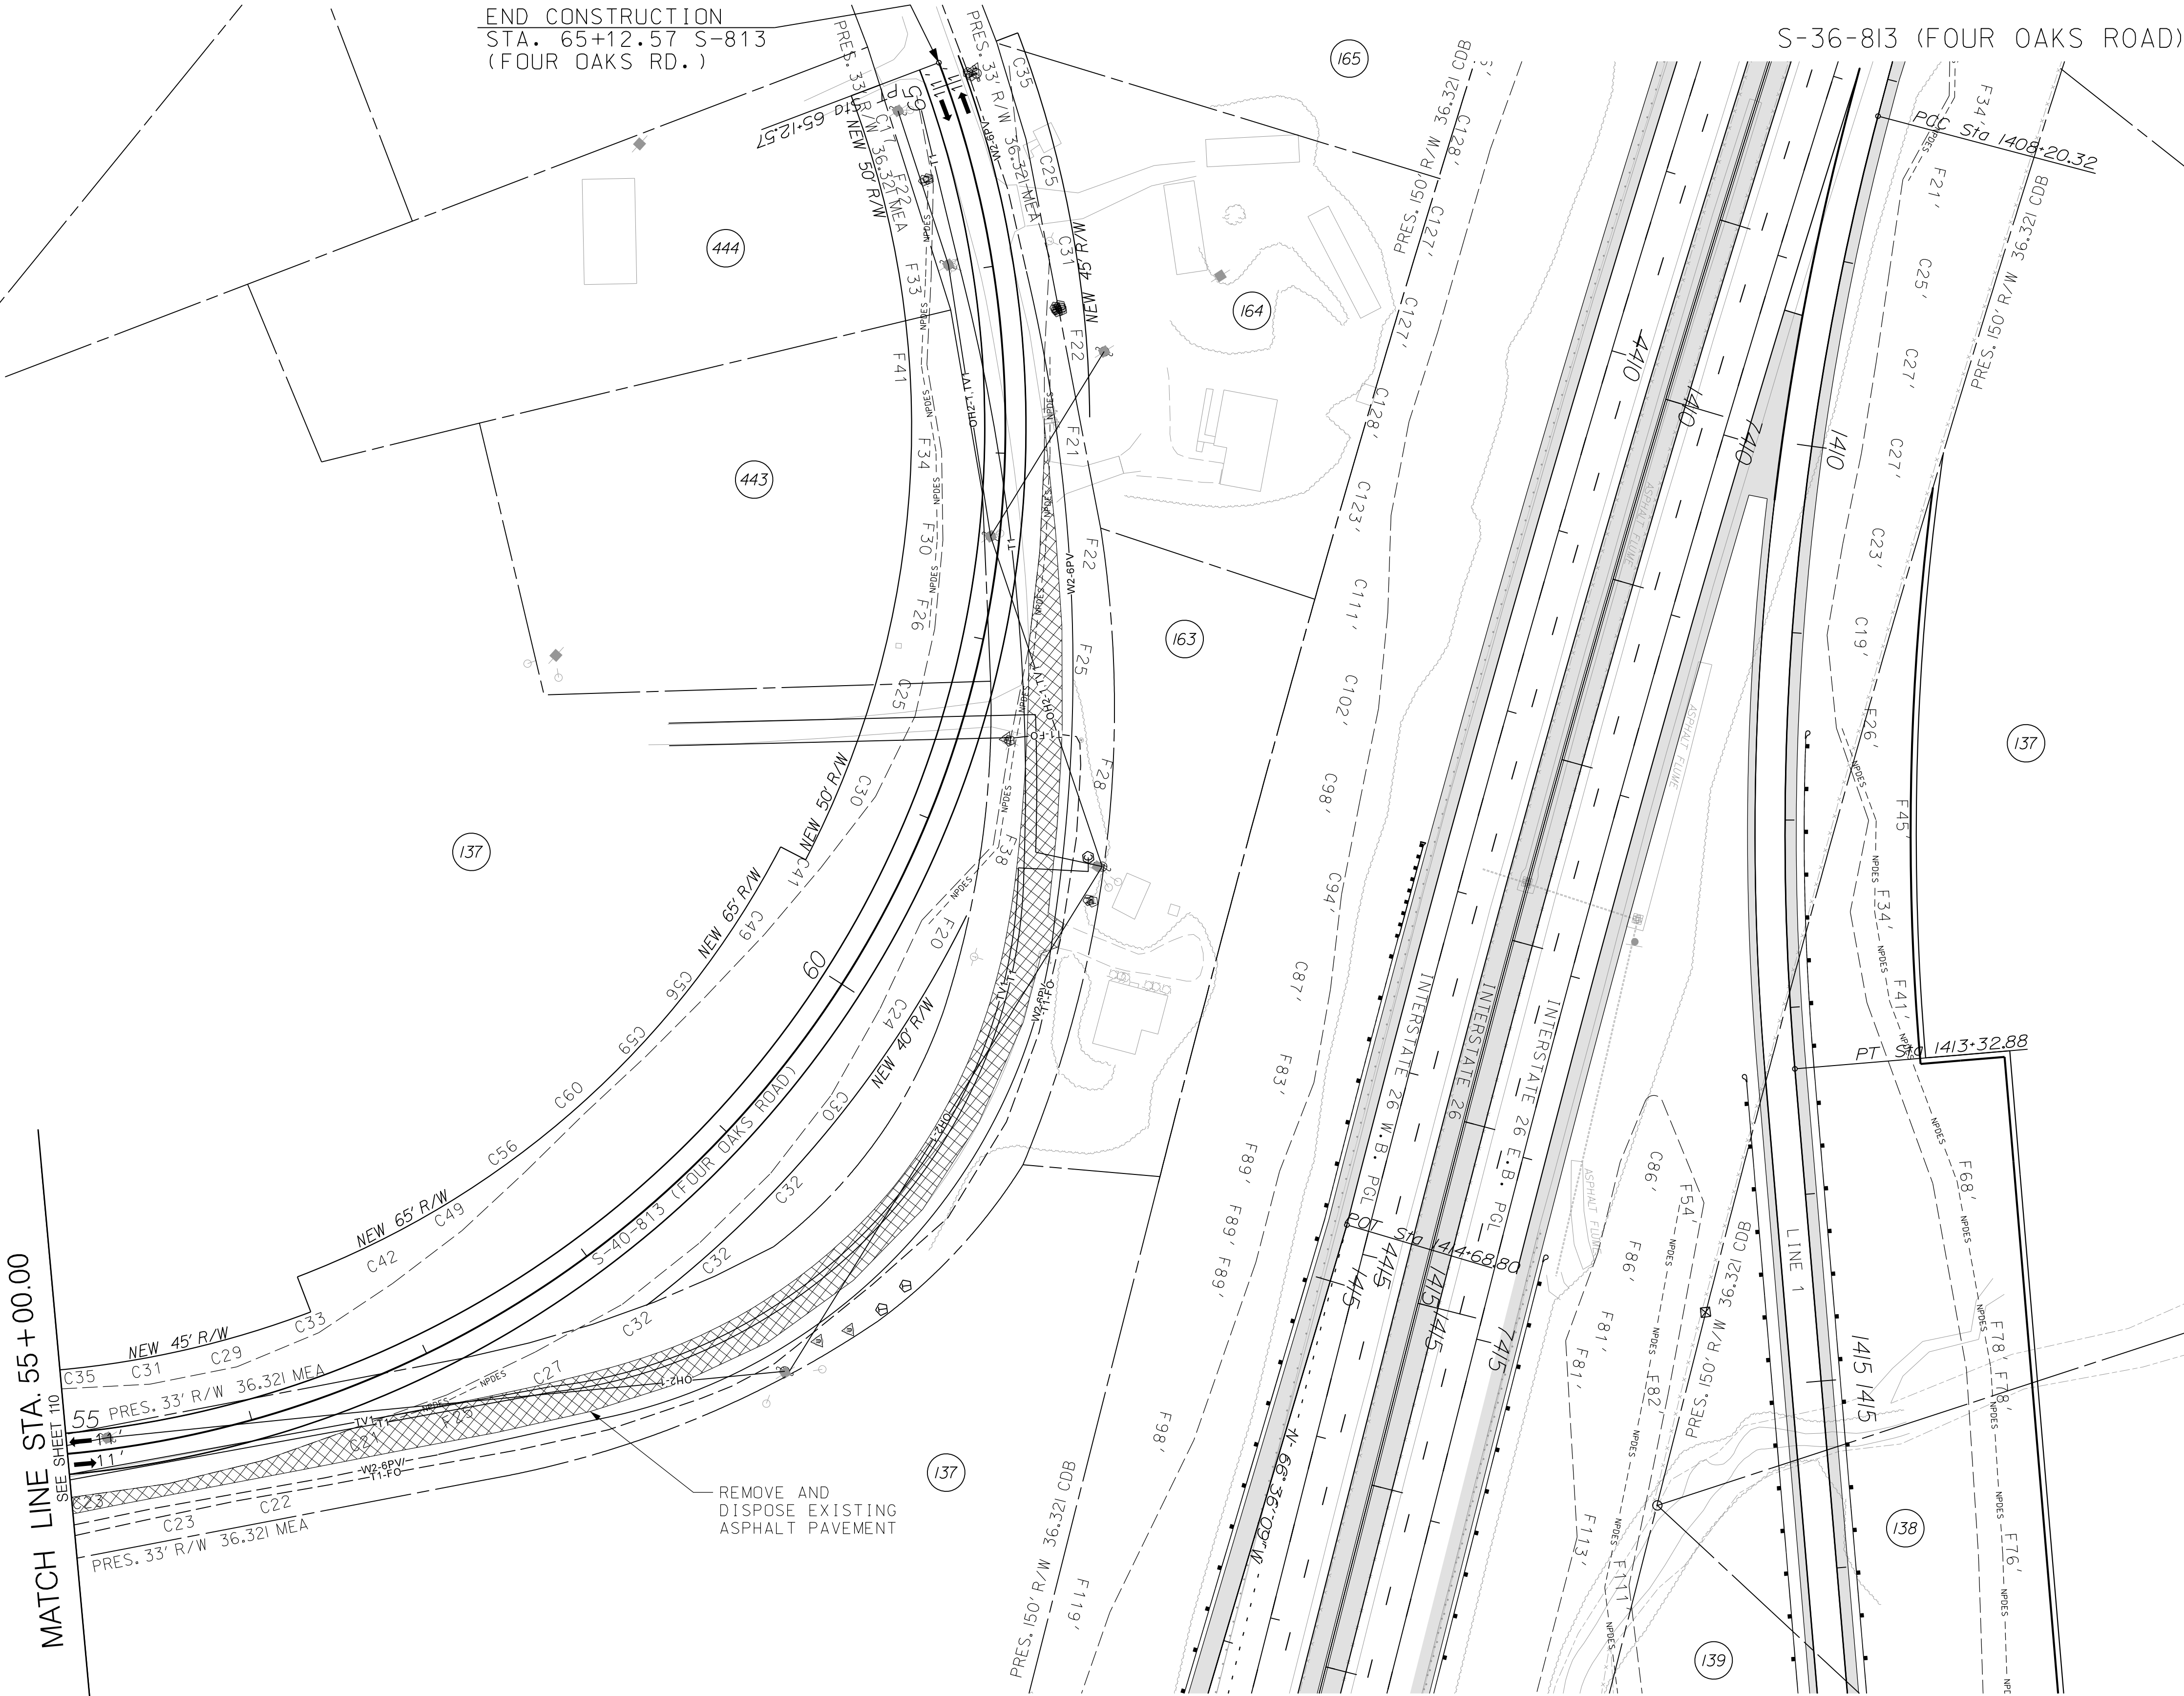 


ALIGNMENT CONTROL CAN BE FOUND  
ON REFERENCE DATA SHEETS 5B - 5I


\$\$\$\$\$South Carolina Department of Transportation\$\$\$\$\$

REVISIONS		DESCRIPTION	BY	CHECKED	REVISIONS		DESCRIPTION	BY	CHECKED
NO.	DATE				NO.	DATE			

DRAWN BY : A.W.F.  
DATE : 08/14/17  
  
REVIEWED BY : P.H.R.  
DATE : 12/12/17  
  
APPROVED BY : B.A.H.  
DATE : 12/31/17

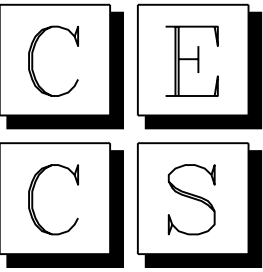

CIVIL ENGINEERING  
CONSULTING SERVICES, INC.

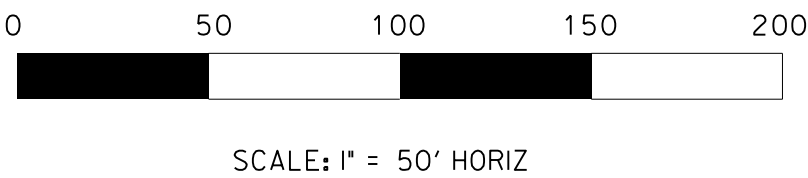

PRELIMINARY PLANS  
NOT FOR CONSTRUCTION

SOUTH CAROLINA DEPARTMENT  
OF TRANSPORTATION



INTERSTATE 26 WIDENING

PLAN SHEET  
STA. 55+00.00 TO STA. 65+12.57

