





LEGEND

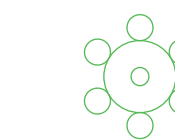


HIGH MAST LIGHT POLE WITH SIX (6) LED LUMINAIRES (760 WATTS, 4000K CCT, AND 70 CRI). DESIGNED WITH TYPE IV SHORT DISTRIBUTION AND 180 DEGREE HOUSE SIDE SHIELDS. LUMINAIRE LUMENS PER LUMINAIRE 81,224. POLE HEIGHT 120 FEET.

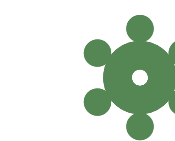


HIGH MAST LIGHT POLE WITH SIX (6) LED LUMINAIRES (760 WATTS, 4000K CCT, AND 70 CRI). DESIGNED WITH TYPE VS SHORT DISTRIBUTION. LUMINAIRE LUMENS PER LUMINAIRE 94,376. POLE HEIGHT 120 FEET.

 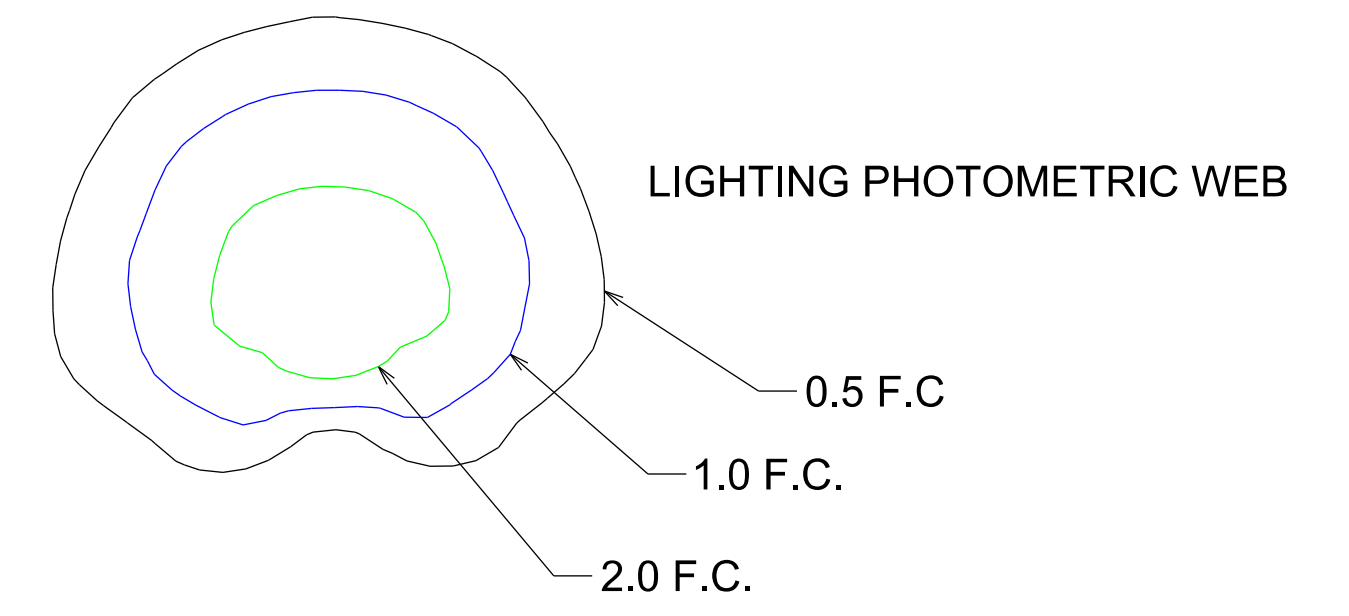

- NOTES:
 1) LUMINAIRES AND WATTAGES USED FOR THIS CONCEPTUAL PLAN ARE GENERIC AND DO NOT NECESSARILY REFLECT THE LUMINAIRES THAT WILL BE USED FOR FINAL DESIGN.
 2) POLE LOCATIONS ARE CONCEPTUAL. FINAL POLE LOCATIONS WILL BE DETERMINED DURING FINAL DESIGN BASED ON RFP CRITERIA AND FINALIZED ROADWAY GEOMETRY

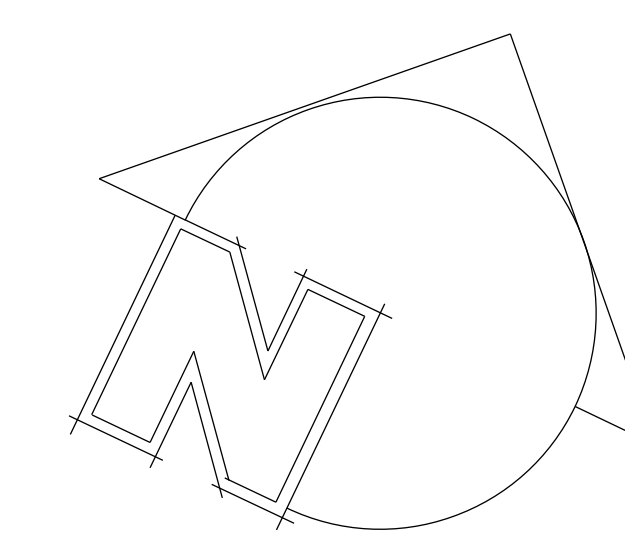

SCALE : 1"=200'

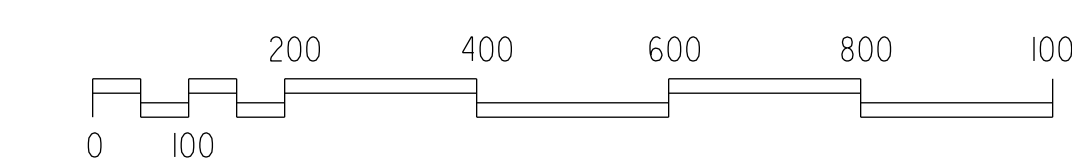

JULY 15, 2020

CONCEPTUAL
 LIGHTING PLAN
 PHASE 2