



South Carolina  
Department of Transportation

# Request for Proposals for Industry Review #23



CAROLINA  
**CROSSROADS**

Carolina Crossroads Phase 3 –

I-20/26/126 System

Interchanges

Design-Build Project

Project ID P039720

Richland & Lexington Counties

November 1, 2022

December 1, 2022

January 18, 2023

# **Carolina Crossroads Phase 3 – I-20/26/126 System Interchanges**

**Richland & Lexington Counties, South Carolina**

**A Design-Build Project**

**Project ID P039720**

## **REQUEST FOR PROPOSALS (RFP) INDEX**

### **Request for Proposals Instructions**

### **Agreement and Exhibits**

### **Technical Provisions**

TP-100	General Provisions
TP-110	Project Management
TP-111	Third-Party Agreements
TP-120	Safety
TP-130	Public Involvement
TP-140	Utilities
TP-150	Railroad
TP-160	Environmental
TP-200	Roadway
TP-400	Pavement
TP-600	Maintenance of Traffic
TP-625	Pavement Markings
TP-650	Signing
TP-675	Traffic Signals
TP-680	Traffic Operations
TP-685	Work Zone Intelligent Transportation Systems (WZITS)
TP-690	Lighting
TP-700	Structures
TP-711	Geotechnical
TP-714	Hydraulics
TP-809	Right-of-Way
TP-900	Sustainability
TP-1000	Special Provisions and Contract Requirements

### **Technical Provisions Attachments**

**REQUEST FOR PROPOSALS  
INSTRUCTIONS**

# TABLE OF CONTENTS

- 1. PURPOSE OF REQUEST FOR PROPOSALS .....1**
- 2. PROJECT OVERVIEW.....1**
  - 2.1 PROJECT DESCRIPTION ..... 1
  - 2.2 PROJECT GOALS ..... 1
  - 2.3 PROJECT INFORMATION ..... 2
  - 2.4 SCDOT POINT OF CONTACT..... 2
  - 2.5 RFP COMMITTAL ..... 3
  - 2.6 NEPA DOCUMENT/PERMIT ..... 3
  - 2.7 INTERCHANGE MODIFICATION REPORT ..... 3
  - 2.8 SCHEDULE ..... 4
  - 2.9 PROGRAMMED PROJECT FUNDING ..... 4
- 3. GENERAL INSTRUCTIONS.....4**
  - 3.1 DESIGN-BUILD SELECTION METHOD ..... 4
  - 3.2 RFP FOR INDUSTRY REVIEW ..... 5
  - 3.3 NON-CONFIDENTIAL QUESTIONS, CLARIFICATIONS, AND OPEN-FORUM MEETING ..... 5
  - 3.4 FINAL RFP..... 6
  - 3.5 CONFIDENTIAL RISK REGISTER AND CONCEPTUAL ATC MEETINGS ..... 6
  - 3.6 ADDITIONAL NON-CONFIDENTIAL QUESTIONS, CLARIFICATIONS AND OPEN-FORUM MEETINGS..... 7
  - 3.7 CONFIDENTIAL QUESTIONS..... 7
  - 3.8 PRELIMINARY ALTERNATIVE TECHNICAL CONCEPTS ..... 8
  - 3.9 FORMAL ALTERNATIVE TECHNICAL CONCEPTS ..... 11
  - 3.10 PROPOSED INTERCHANGE MODIFICATION REPORT REVISIONS VIA ATC..... 16
  - 3.11 ALTERNATIVE TECHNICAL CONCEPTS FOR PAVEMENTS..... 21
  - 3.12 CONFIDENTIALITY ..... 23
  - 3.13 STIPENDS ..... 23
  - 3.14 CHANGES IN PROPOSER’S ORGANIZATION; KEY INDIVIDUALS..... 24
  - 3.15 ORGANIZATIONAL CONFLICTS OF INTEREST; PROHIBITED COMMUNICATIONS; RESTRICTED PERSONS ..... 25
- 4. PROPOSAL DEVELOPMENT AND SUBMITTAL.....25**
  - 4.1 TECHNICAL PROPOSAL..... 25
  - 4.2 COST PROPOSAL..... 32
  - 4.3 PROPOSAL SUBMITTAL ..... 33
  - 4.4 CONFIDENTIALITY OF PROPOSALS ..... 34
  - 4.5 NON-COLLUSION AND EQUAL EMPLOYMENT OPPORTUNITY CERTIFICATION ..... 34
- 5. EVALUATION OF PROPOSALS.....35**
  - 5.1 EVALUATION COMMITTEE ..... 35
  - 5.2 PROPOSAL REVIEW ..... 35
  - 5.3 TECHNICAL PROPOSAL EVALUATION ..... 35
  - 5.4 PRESENTATIONS ..... 37
  - 5.5 CLARIFICATIONS ..... 38
  - 5.6 COMMUNICATIONS..... 38



5.7 TECHNICAL AND COST PROPOSAL ANALYSIS .....	39
5.8 WEIGHTED CRITERIA DETERMINATION .....	39
5.9 DISCUSSIONS .....	41
5.10 BEST AND FINAL OFFER .....	41
5.11 PROTEST.....	42
<b>6. SELECTION OF CONTRACTOR.....</b>	<b>43</b>
<b>7. GENERAL INFORMATION.....</b>	<b>44</b>
7.1 RESERVED RIGHTS .....	44
7.2 OTHER GENERAL TERMS:.....	45
<b>8. MILESTONE SCHEDULE .....</b>	<b>47</b>
<b>9. COST PROPOSAL BID FORM.....</b>	<b>50</b>
<b>10. NON-COLLUSION CERTIFICATION.....</b>	<b>51</b>
<b>11. EQUAL EMPLOYMENT OPPORTUNITY CERTIFICATION .....</b>	<b>52</b>
<b>12. STIPEND ACKNOWLEDGEMENT FORM .....</b>	<b>53</b>
<b>13. STIPEND AGREEMENT .....</b>	<b>54</b>
<b>14. BID BOND FORM.....</b>	<b>57</b>

## 1. PURPOSE OF REQUEST FOR PROPOSALS

The purpose of this Request for Proposals (RFP) is to select a Proposer to perform the Project services and to design and construct the Project, as further described in this RFP. SCDOT desires that this Project be designed and constructed in a very efficient and timely manner. The proposed Project services are hereinafter referred to as the “Project”. “Proposer,” as used here, includes a firm or firms, consortia, partnerships, limited liability company, sole proprietorship, joint ventures, and other legal entities that has been short-listed and provided the opportunity by South Carolina Department of Transportation (SCDOT) to submit a Proposal in response to this RFP. Partnerships, corporations, limited liability companies (LLC), joint ventures, or other joint entities are collectively referred to herein as joint ventures. The Proposer shall become the Contractor if awarded the Contract.

It is not the intention of SCDOT to receive complete detailed Project analysis and design prior to the selection of a Proposer and the later execution of the Contract. Rather, the response to this RFP shall provide sufficient information to be evaluated by SCDOT to determine if the Proposal is in accordance with the specified process and criteria. The Proposal shall be specific enough on assumptions used in its preparation so as to provide the basis for finalizing the Contract.

## 2. PROJECT OVERVIEW

### 2.1 Project Description

The Project consists of all work necessary to complete the design and reconstruction of new interchanges at I-20 with I-26, I-26 with I-126, St. Andrews Road (S-36) with I-26, and Bush River Road (S-273) with I-20 and associated interstate widening and ramp construction in Richland and Lexington Counties. Work will include design and construction of interstate widening, interchange ramps, collector-distributor roads, crossing routes, frontage roads, side roads, highway bridges, riverine bridges, railroad bridges, retaining walls, noise barrier wall, and related roadway appurtenances. The Project also includes coordination, design, and relocation of wet and dry utilities.

SCDOT intends to enter into a contract for services as detailed in the Agreement and Agreement Exhibits. The Proposer shall be responsible for meeting all Project requirements, specifications, and other applicable criteria as set forth in the “Agreement, Technical Provisions and Technical Provisions Attachments”. Technical Provisions Attachments are located on the SCDOT Design-Build website at <https://www.scdot.org/business/carolina-crossroads-phase3.aspx>.

### 2.2 Project Goals

It is the intent of SCDOT to achieve the following goals and objectives for this project.

- Improve corridor mobility and enhance traffic operations by reducing traffic congestion while accommodating future traffic needs
- Improve freight mobility within the corridor

- Improve travel times and vehicular safety within the corridor
- Improve system linkages (bicycle, pedestrian, and transit mobility)
- Reducing or eliminating vehicular weaving segments, lengthening of merge sections, separating system-to-system traffic flows and improving interchange ramp termini geometry
- Minimization of environmental impacts, including impacts to Waters of the US
- Minimization of impacts to the traveling public during construction
- Completion of the project on original contract schedule and budget
- Use of quality construction methods to produce durable structures with enhanced service life.

### 2.3 Project Information

Project Information, containing electronic files applicable to the Project, is posted on the SCDOT Design-Build website. The Project Information Package will include information describing the work performed or obtained by SCDOT prior to entering into the Contract. The Project Information Package may contain additional information not provided at the RFQ stage. The Project Information Package, which is posted on the SCDOT Design-Build website, is for information only and is not part of the Contract. SCDOT makes no representations or warranties regarding the reliability or accuracy of the information contained therein and Proposers assume the risk in using this information. Any available existing roadway plans can be obtained from the SCDOT Design-Build website at <https://www.scdot.org/business/design-build.aspx>. Any available existing bridge plans will be provided to the short-listed Proposers via upload to a secured ProjectWise folder.

Proposers are encouraged to review all available information in the Project Information Package, visit the Project site, and make any additional subsurface explorations or soil tests that the Proposer may desire for purposes of preparing the Proposal. Any information contained in Project Information Package is for information only, is not part of the contract and SCDOT makes no representation or warranties regarding such information. The Proposer shall obtain any permits or permissions required prior to any additional subsurface exploration. The Proposer shall obtain permission from any landowner prior to entering private property. The Proposer shall obtain encroachment permits for any investigations within the right of way.

### 2.4 SCDOT Point of Contact

Mr. Nick Pizzuti is the Primary point of contact (POC) and addressee for receiving all communications about the Project with copies to Mr. Brian Gambrell, Alternate #1 POC, and Mr. Brian Klauk, Alternate #2 POC. The Alternate POCs have been identified in the event of the unavailability of the Primary POC but are not intended to be substitutes for the Primary POC. No contact is allowed with any SCDOT personnel concerning this Project except for questions of an administrative nature or as expressly permitted under this RFP, in either case that shall be submitted in writing to the attention of the Primary

SCDOT POC (email is acceptable) with a copy to the Alternate POCs. This restriction is in effect until the earliest of Contract award, termination of this procurement, or such other time as identified by SCDOT to the short-listed Proposers in writing. Any Proposer engaging in prohibited communications may be disqualified at the sole discretion of SCDOT. Written inquiries from the Proposer’s POC (as identified in the Proposer’s SOQ) shall be sent to:

Mail Delivery: Mr. Nick Pizzuti  
Mr. Brian Gambrell; Mr. Brian Klauk  
Office of Professional Services Contracting  
South Carolina Department of Transportation  
955 Park Street, Room 128  
Columbia, South Carolina 29202-0191

E-mail: PizzutiNC@scdot.org  
GambrellBC@scdot.org; KlaukBD@scdot.org

## 2.5 RFP Committal

The submittal of a Proposal in response to this RFP shall constitute the Proposer’s agreement to enter into the Contract with SCDOT for the completion of the Project under the terms set forth in the Agreement, Agreement Exhibits, the Technical Provisions and Technical Provisions Attachments. The Technical Provisions Attachments are located on the SCDOT Design-Build website as “Technical Provisions Attachments”.

## 2.6 NEPA Document/Permit

A combined Final Environmental Impact Statement (FEIS) / Record of Decision (ROD) was approved for Carolina Crossroads Project by the Federal Highway Administration (FHWA) on May 2, 2019. The FEIS/ROD has been re-evaluated as the project has advanced through the construction and right-of-way acquisition. The Proposer shall be responsible for complying with the NEPA determinations and all environmental commitments.

## 2.7

### 2.87 Interchange Modification Report

The Interchange Modification Report (IMR) for the Project was approved by FHWA on June 4, 2019 and is provided in the Technical Provisions Attachments. A single approved IMR, in accordance with FHWA, will be provided for the System-to-System Interchanges (I-20 and I-26), (I-26 and I-126) and their adjacent interchanges including I-20 and Bush River Road, I-20 and Broad River Road, I-26 and Bush River, I-126 and Colonial Life Blvd., I-26 and St. Andrews, and I-26 and Piney Grove Road. The IMR documents will be provided on the SCDOT Design-Build website in advance of the Final RFP. The traffic analysis documented in the IMR was completed with the Transmodeler

4.0 (Build 6275) software. The IMR analysis has been updated to include changes made since the approval of the IMR, and the updated results have been accepted by SCDOT and will be documented and accepted by SCDOT in the Final RFP. The electronic files associated with the IMR analysis will also be provided on the SCDOT Design-Build website in advance of the Final RFP. If a Proposer's design, through an approved ATC only, deviates from the design documented in the Final RFP, the proposer is fully responsible for justifying these changes and obtaining SCDOT/FHWA approval. If a revision to the IMR is required based on the design deviation, then the original IMR software version 4.0, build 6275 shall be used in the justification.

## **2.98 Schedule**

Contract time requirements are included in Agreement Article 7. The last allowable date for Substantial Completion of the Project shall be NTP1 plus 1,825 calendar days.

## **2.109 Programmed Project Funding**

SCDOT has programmed a total of \$1,056,100,000 for the Project including SCDOT's internal costs.

## **3. GENERAL INSTRUCTIONS**

### **3.1 Design-Build Selection Method**

For this Project, SCDOT chose the two-phased selection method. Phase 1, which identified a short-list of qualified Proposers, is complete.

In Phase 2, SCDOT invites each of the short-listed Proposers to submit their Proposals for completion of the Project. After evaluation of the Proposals, SCDOT plans to award and execute the Contract with a single Contractor. A general overview of Phase 2 includes, but is not limited to, the following steps:

1. SCDOT releases RFP for Industry Review
2. SCDOT accepts Non-confidential Questions and conducts Open-Forum Meeting with Proposers to clarify/revise RFP
3. SCDOT releases Final RFP
4. Proposers submit Preliminary Alternative Technical Concepts (ATC), Traffic Analysis Memorandum and Confidential Questions
5. SCDOT conducts Confidential One-on-One Meetings with Proposers to discuss Preliminary ATCs, confidential questions and hold Traffic Analysis Memorandum presentations
6. SCDOT accepts Non-confidential Questions and conducts Open-Forum Meetings with all Proposers, if necessary

7. Proposers submit Formal ATCs and any additional Confidential Questions
8. SCDOT conducts Confidential One-on-One Meetings with Proposers to discuss Formal ATCs, Traffic Analysis Concepts, and additional Confidential Questions, if necessary
9. SCDOT accepts Non-confidential Questions and conducts Open-Forum Meetings with all Proposers, if necessary
10. SCDOT approves/disapproves Formal ATCs
11. Proposers submit Proposals
12. SCDOT evaluates Proposals
13. SCDOT conducts Bid Opening, recommends, and selects a Contractor

These steps will follow the Milestone Schedule in Section 8. SCDOT reserves the right to make changes to the above steps and Milestone Schedule as appropriate to meet the needs of the procurement process. The following paragraphs provide information detailing various steps of the procurement.

### **3.2 RFP for Industry Review**

The intent of distributing the RFP for Industry Review to the short-listed Proposers is to identify and resolve conflicts, errors, mistakes, and/or ambiguities in the RFP, as well as review risk and commercial terms to ensure maximum competition, competitive pricing, and ultimately Project completion.

### **3.3 Non-Confidential Questions, Clarifications, and Open-Forum Meeting**

Once the RFP for Industry Review is issued, the Proposers may submit non-confidential questions and/or comments relating to the RFP. An Open-Forum Meeting with all Proposers present will be held on the date provided in the Milestone Schedule to discuss and edit the RFP for Industry Review. Non-confidential questions will be accepted via electronic upload to ProjectWise on the dates provided in the Milestone Schedule. Proposers shall submit their questions or comments using the Questions Submittal Form which can be downloaded from the SCDOT Design-Build website under the SCDOT Design-Build Standard Forms Section. Responses posed during the Open-Forum Meeting will not be attributed to the submitting Proposer.

All Question Submittal Forms shall be named in accordance with the Design-Build File Naming Conventions from the SCDOT Design-Build website under the Design-Build Resources Section.

<https://www.scdot.org/business/design-build.aspx>

SCDOT reserves the right to accept or reject non-confidential questions received after the milestone deadline. SCDOT will review all questions and/or requests for clarification and, in its sole discretion, may incorporate the responses in the Final RFP. Prior to the Open-Forum Meeting, SCDOT will post on the SCDOT Design-Build website written responses to the questions and request for clarifications received, without attribution to the submitting Proposer. Any new questions or requests for clarification asked during the Open-Forum Meeting shall be submitted to SCDOT in writing within 24 hours of the meeting. SCDOT's written responses to Proposers' questions and request for clarifications are for general information only, are non-binding, do not constitute legal or other advice, are subject to change with succeeding questions, answers, or addendums, do not amend or form part of the Final RFP, and SCDOT is under no obligation to address responses in revisions to the Final RFP documents.

### **3.4 Final RFP**

After completion of the Questions, Clarifications, and Open-Forum Meeting stage, SCDOT may incorporate the Proposers' comments into the RFP, and a Final RFP will be issued. Items that are revised, inserted, or deleted will be highlighted in the Final RFP. In addition to releasing a highlighted version of the Final RFP, SCDOT will also concurrently release a clean version of the Final RFP where all revisions, insertions, and deletions are not highlighted. It is this clean version of the Final RFP that will be utilized if any future Addendums are required.

### **3.5 Confidential Risk Register and Conceptual ATC Meetings**

SCDOT will offer a Confidential Risk Register and Conceptual/IMR ATC Meetings at the request of the Proposers. Proposers shall request a meeting in writing (email is acceptable) addressed to the SCDOT POC with a copy to the alternate POC by the time specified in the milestone schedule for Proposers to request Confidential Meeting to Discuss Risk Register, ATCs and IMR ATCs. SCDOT will reserve ~~one hour~~ **two hours** of meeting time on the date specified in the Milestone Schedule for each Proposer that requests a meeting, and SCDOT will give time of day preference in the order that requests are received. The purpose of this meeting is to provide an opportunity to confidentially discuss items that the proposer and SCDOT consider high risk and discuss potential mitigation and/or risk sharing strategies in advance of the release of the Final RFP. In addition, Proposers may share conceptual ATC ideas with SCDOT prior to investment of time and resources preparing Preliminary ATCs (See Section 3.7 for discussion on ATCs). SCDOT may answer questions at the meeting orally. Oral responses are for information only and are not binding. Nothing discussed at this meeting shall change the requirements in the RFP; however, risks that are identified and determined by SCDOT to be non-confidential, may result in revisions to the RFP requirements. Proposers may bring additional information to the confidential meeting to support their preliminary ATC or explain a potential risk item; however, no materials can be left with the SCDOT.



### **3.6 Additional Non-confidential Questions, Clarifications and Open-Forum Meetings**

Once the Final RFP is issued, SCDOT will allow Proposers to submit additional non-confidential questions or comments to point out mistakes or ambiguities in the RFP. SCDOT will review all non-confidential questions and/or requests for clarification and, in its sole discretion, may incorporate the responses in the RFP through an Addendum.

SCDOT will respond in writing to the non-confidential questions and requests for clarifications received. The written responses will be posted to the SCDOT Design-Build website within 15 business days of the deadline for submittal of non-confidential questions in the Milestone Schedule. If responses are provided, SCDOT may hold an Open-Forum Meeting where all Proposers will be invited to attend. This meeting may be conducted via conference call or other electronic means. A Proposers' failure to attend this meeting will not relieve the Proposer of the responsibility for estimating properly the difficulty and cost of successfully performing the work, or for proceeding to successfully perform the work without additional expense to SCDOT. SCDOT's written responses to Proposers' questions and requests for clarifications are for general information only, are non-binding, do not constitute legal or other advice, are subject to change with succeeding questions, answers, or addendums, do not amend or form part of the Final RFP, and SCDOT is under no obligation to address responses in revisions to the Final RFP documents.

Non-confidential questions will be accepted via electronic upload to ProjectWise on the dates provided in the Milestone Schedule. Written questions submitted outside of these dates may not be accepted. If deemed necessary by SCDOT, Open-Forum Meetings will be held within 15 business days of the non-confidential questions Milestone Schedule deadline. Any new questions or requests for clarification asked during the Open-Forum Meeting shall be submitted to SCDOT in writing within 24 hours of the meeting. Proposers must use the Question Submittal Form that is provided on the SCDOT Design-Build website under the SCDOT Design-Build Standard Forms Section.

<https://www.scdot.org/business/design-build.aspx>.

### **3.7 Confidential Questions**

Once the Final RFP is issued, SCDOT will allow Proposers to submit confidential questions to provide the Proposer an opportunity to confidentially discuss the contents of its Proposal with SCDOT personnel. Confidential questions will be accepted via electronic upload to ProjectWise on the dates identified in the Milestone Schedule. Written questions submitted outside of these dates may not be accepted.

SCDOT will determine, in its sole discretion, if confidential questions submitted are considered confidential. If submitted confidential questions are determined to be of non-confidential nature or identify an error or omission in the RFP, SCDOT, if it deems appropriate, in its sole discretion, may incorporate them in the RFP through an Addendum. If submitted confidential questions are determined to be of non-confidential



nature or if non-confidential questions are asked during any confidential meeting, SCDOT will not respond and the Proposer may resubmit in accordance with Section 3.5.

SCDOT will provide written responses to the submitted confidential questions prior to the Confidential Preliminary ATC Meeting and/or any Confidential One-on-One Formal ATC Meetings. SCDOT's written responses to Proposers' questions are for general information only, are non-binding, do not constitute legal or other advice, are subject to change with succeeding questions, answers, or addendums, do not amend or form part of the Final RFP, and SCDOT is under no obligation to address responses in revisions to the Final RFP documents. Written responses to confidential questions raised during the meeting may be provided if deemed necessary; however, such questions and responses will be identified and narrowly tailored. No oral discussions during the Confidential Preliminary ATC Meeting and/or any Confidential One-on-One Formal ATC Meetings shall be binding on SCDOT.

Confidential questions received on the dates prior to the Confidential Preliminary ATC Meetings with Proposers may be discussed at that meeting. For confidential questions received on the allowable date(s) after the Confidential Preliminary ATC Meeting, written responses will be provided prior to a Confidential One-on-One Questions Meeting/conference call which may be held within 10 business days following receipt of the confidential questions or as determined necessary by the SCDOT POC. Proposers must use the Question Submittal Form that is provided on the SCDOT Design-Build website under the SCDOT Design-Build Standard Forms page.

<https://www.scdot.org/business/design-build.aspx>.

The intent of SCDOT is to maintain confidentiality of the one-on-one meetings. However, SCDOT reserves the right to disclose to all Proposers any issues raised during the one-on-on meetings, except to the extent that SCDOT determines, in its sole discretion, such disclosure would reveal confidential or proprietary information.

### **3.8 Preliminary Alternative Technical Concepts**

An ATC is a confidential request by a Proposer to modify a contract requirement, specifically for that Proposer, prior to the Proposal due date. Requests for contract modifications that may qualify as ATC's may include, but not be limited to, changes in design criteria, changes in alignments or location of facilities, changes to review and submittal processes, change in material or structure types, change in interchange type, etc. The ATC process provides an opportunity for Proposals to promote innovation, reduce project costs, reduce project duration, find the best solutions, and to maintain flexibility in the procurement process. ATCs are evaluated by SCDOT within the deadline set forth in the Milestone Schedule. In order to be approved, an ATC must be deemed, in SCDOT's sole discretion, to provide a Project that is equal or better in quality or effect on an overall basis than the Project would be without the proposed ATC. Concepts that simply delete or reduce scope, **modify the Basic Configuration**, require or are premised upon an addition of a separate SCDOT project (or expand the Project's scope), lower performance requirements, or lower standards, are not eligible for

consideration as ATCs. **Changes to the Basic Configuration may be allowed by SCDOT through an approved ATC(s).** Additionally, an ATC will not be considered for any design change that ultimately requires additional relocations within any documented environmental justice communities (from the FEIS/ROD and documented re-evaluations) outside of those relocated by SCDOT per the Schematic Design. SCDOT reserves the right, in its sole discretion, to reject any ATC. No ATC shall be included in the Proposal unless approved by SCDOT in writing prior to the SCDOT's Final Determination for Formal ATCs date on the Milestone Schedule.

As the environmental determination has been made for this Project, the following shall be used during the development of proposals and ATCs:

- a. Concepts which violate environmental commitments require submittal and approval of an ATC to be eligible for implementation.
- b. Proposer's Schematic Design contained within the Schematic Right of Way for the Project and that do not increase the environmental impacts are permissible without the submission of an ATC, provided all other RFP (including Contractual) requirements are met;
- c. Proposer's Schematic Design contained within the Schematic Right of Way for the Project but increase the environmental impacts require submittal and approval of an ATC to be eligible for implementation;
- d. Proposer's Schematic Design that requires right-of-way outside of the Schematic Right-of-Way will require submittal and approval of an ATC to be eligible for implementation.

As the Interchange Modification Report (IMR) has been approved by SCDOT and FHWA for this Project:

- a. Any design that modifies an interchange configuration, requires the submittal and approval of an ATC to be eligible for implementation.
- b. Changes to interstate access (with or without a change in interchange type) compared to the design in the IMR requires the submittal and approval of an ATC to be eligible for implementation.
- c. IMR ATCs will include additional meetings with SCDOT and require additional information to be submitted as described in this Section 3.8 as well as Sections 3.9 and 3.10.

### 3.8.1 Submittal of Preliminary ATCs

Preliminary concepts are intended to be an informal inquiry by the Proposer to explore a concept and a quick method by SCDOT to review and comment on

potential development of ATCs prior to investment of time and resources by the Proposer. Preliminary concepts shall present a description, deviations, and a range of costs (savings, additional costs), as further described in Section 3.9.1. Other items identified in Section 3.9.1 can be provided but are not required. The amount of information provided shall be constrained to the boxes provided in the Preliminary ATC Submittal Form, which may be downloaded from the SCDOT Design-Build website under the SCDOT Design-Build “Standard Forms” page. Each Preliminary ATC must be one concept. No multi-options concepts are allowed, i.e. each option is a Preliminary ATC. SCDOT will allow one single tabloid sized attachment (11” x 17”) for detailed drawings or sketches. Submission of preliminary concepts does not change or extend the submission deadline of Formal ATCs. IMR PATCs will require additional information to be submitted; see Section 3.10.4.

Proposers shall be limited to **three** package(s) of preliminary concepts and the total number of preliminary concepts is not limited. The proposer shall rank their Preliminary ATCs in order of importance or priority on the Preliminary ATC Submittal Form.

All Preliminary ATCs shall be submitted electronically by uploading to the 01 ATC folder in ProjectWise. Each Preliminary ATC Submittal Form and supporting information shall be combined in one PDF file per ATC that will be uploaded to ProjectWise. **Each IMR PATC shall be submitted as an individual zip file per PATC.** When uploading to ProjectWise, the Proposer shall enter appropriate attributes for each document in the ProjectWise Client upload wizard. The web version of ProjectWise does not support ATC attribute uploads. The document will not upload without entering the required attribute information.

<https://www.scdot.org/business/design-build.aspx>.

The Proposer shall submit Preliminary ATCs for review in accordance with the Milestone Schedule.

### 3.8.2 Confidential Preliminary ATC Meeting

SCDOT will offer Confidential Preliminary ATC Meetings and Traffic and Interchange Meetings at the request of the Proposers. Proposers shall request a meeting in writing (email is acceptable) addressed to the SCDOT POC with a copy to the alternate POC by the time specified in the Milestones Schedule. SCDOT will reserve two hours of meeting time for each Proposer that requests a meeting, and SCDOT will give time of day preference in the order that requests are received. The purpose of this meeting is to provide an opportunity to confidentially discuss the preliminary ATCs and questions. Prior to the meeting, SCDOT will provide a tentative response on each Preliminary ATC. SCDOT will identify those preliminary ATCs that require additional information, which will have priority in the meeting. SCDOT may answer questions at the meeting orally. Oral responses are for information only and are not binding. Nothing

discussed at this meeting shall change the requirements in the RFP. Proposers may bring additional information to the confidential meeting to support their preliminary ATC.

### 3.8.3 Responses to Preliminary ATCs

SCDOT will provide a response to the Proposer in accordance with the Milestone Schedule. SCDOT responses will be “Favorable,” “Not Favorable,” “Addendum,” or “Not an ATC.” If additional clarification is needed after the Preliminary ATC Meeting, Proposers are responsible for sending the clarification as soon as possible so that SCDOT has an opportunity to assess the concepts before providing a response in accordance with the Milestone Schedule. A favorable response by SCDOT in no way guarantees that the concept will become an approved Formal ATC. The favorable response may be subject to conditions and comments may be provided by SCDOT for IMR PATCs.

## 3.9 Formal Alternative Technical Concepts

### 3.9.1 Submittal of Formal ATCs

Each Formal ATC submittal shall include the following.

- **Sequential number:** Each ATC shall be numbered sequentially identifying the submitting Proposer. No multi-option submissions are allowed. (i.e., each option is itself an ATC)
- **Description:** A detailed description and schematic drawings of the configuration of the ATC or other appropriate descriptive information (including, if appropriate, specifications, construction tolerances, special provisions, proposed bridge types, product details, and a traffic operational analysis). Drawings shall clearly indicate what is specifically proposed for this project. Samples/Examples from other projects may be used but specific commitments shall be identified for this project (i.e. member sizes, material requirements, etc. Specification and special provisions shall be supplied if the ATC covers materials, products, etc. not commonly used by SCDOT and not covered in the RFP package or references. Traffic Analysis shall provide adequate information to clearly demonstrate the impacts of the Proposal on the Project and shall contain summaries where appropriate to aid in review.
- **Usage:** Locations where and an explanation of how the ATC would be used on the Project.
- **Deviations:** Clearly identify the sections and page numbers in the RFP which is deviated and requires submission of an ATC. Include an explanation of the nature of the proposed deviation and a request for approval of such deviations or a determination that the ATC is consistent with the requirements of the RFP. If consistent with the

RFP, please provide the sections and page numbers in the RFP which address the concept.

- **Justification:** Justify use of the ATC and why the deviations from the requirements of the RFP should be allowed.
- **Schedule:** Proposed changes to the Project schedule if applicable. If early delivery is proposed, Proposer shall clearly define any proposed liquidated damages or effect to the Contract if the early date is not met.
- **Impacts:** Identify potential impacts on vehicular traffic, safety, community, utilities, right of way, and the environment.
- **History:** A detailed description of other projects where the ATC has been used under comparable circumstances, the success of such usage, and names and telephone numbers of project owners that can confirm such statements.
- **Risks:** A description of added risks to SCDOT and other persons/entity associated with implementing the ATC.
- **Costs:** An estimate of the impact of the ATC on the Proposal Price and the ATC implementation costs to SCDOT, FHWA, Contractor, or other person during construction, maintenance and operations.
- **Quality:** A description of how the ATC is equal or better in quality and performance than the requirements of the RFP.
- **Operations & Maintenance:** Any changes in operation or maintenance requirements associated with the ATC.

The technical response to each item outlined above shall be provided in the Formal ATC Submittal Form, which can be downloaded from the SCDOT Design-Build website under the SCDOT Design-Build Standard Forms section. Text submissions shall be limited to the form and shall not be provided as attachments. Only drawing details, plan sheets, charts, tables, graphs, specifications, special provisions, manufacturer data sheets, and supporting reports/analyses can be provided as an attachment to the Formal ATC Submittal Form. See Section 3.10.8 for specific requirements for IMR ATCs. **Traffic analysis in accordance with TP 680 shall be included for maintenance of traffic plans that reduce capacity during lane closure prohibitions, include extended lane closures or extended ramp closures.**

A maximum number of **6240** **Traffic analysis** Formal ATCs may be submitted to SCDOT by the Proposer for consideration. For IMR FATCs see section 3.10 for additional information.

**All** Formal ATCs shall be submitted electronically by uploading to the 01 ATC folder in ProjectWise. Each Formal ATC Submittal Form and supporting information shall be combined in one PDF file per ATC that will be uploaded to ProjectWise. **Each IMR FATC shall be submitted as an individual zip file per FATC.** When uploading to ProjectWise, the Proposer shall enter appropriate attributes for each document in the ProjectWise Client upload wizard. The

Proposer shall not modify or populate the following fields within the wizard: Substage, Authorization Year, Implemented in Technical Proposal, Implemented in Project, or Successful Proposer. The web version of ProjectWise does not support ATC attribute uploads. The document will not upload without entering the required attribute information.

<https://www.scdot.org/business/design-build.aspx>.

The Proposer shall submit Formal ATCs in accordance with the Milestone schedule. **The Proposer may submit up to three packages of FATCs.** All information being exchanged between Proposers and SCDOT shall occur **only** **only** the specific **dates-time** shown **in the Milestone Schedule**, unless otherwise directed by the SCDOT POC.

### 3.9.2 Review of Formal ATCs

Review of formal ATCs shall be in accordance with the information and Milestone Schedule provided herein.

- a. Initial Review: Upon completion of the initial review, SCDOT will make a final determination in accordance with Section 3.9.3, request more information, or provide a conditional response.
- b. More Information Needed: SCDOT may submit written questions to the Proposer as outlined in the Milestone Schedule, and/or request a one-on-one meeting in order to better understand the details of the formal ATC. In addition, for questions related to minor clarifications, SCDOT may submit written questions to the Proposer anytime during the initial review or any subsequent review. Proposers will then have the opportunity to resubmit according to the Milestone Schedule.
- c. One-on-One Meetings: Confidential One-on-One Formal ATC meeting(s) may be scheduled to fully understand the details of any formal ATCs. These meetings will be restricted to those persons involved in the review of the formal ATC and limited to discussions of the Proposer's formal ATC approach and any outstanding confidential questions. The purpose of this meeting is to discuss proposed changes, answer questions, and other relevant issues. Oral responses are for information only and are not binding. Nothing stated at any formal ATC meeting(s) will modify the RFP or Contract Documents. SCDOT reserves the right to disclose to all Proposers any issues raised during the ATC meeting(s) in an addendum. However, SCDOT will not disclose any information pertaining to an individual Proposer's ATCs or other technical concepts to other Proposers. See Section 3.10 for information regarding traffic and interchange meetings for IMR ATCs.
- d. Conditional Response by SCDOT: If the SCDOT states a formal ATC is not approved in its present form, it may be reconsidered for approval upon

satisfaction, in SCDOT's sole discretion, of certain identified conditions that must be met or certain clarifications or modifications that must be made by Proposer. The Proposer shall not have the right to incorporate this formal ATC into the Proposal unless and until the formal ATC has been resubmitted in accordance with the Milestone Schedule, with the conditions, clarification and modifications satisfied, and SCDOT has made a final determination.

- e. No Response from SCDOT: If the Proposer does not receive correspondence from SCDOT in accordance with the Milestone Schedule, the formal ATC is deemed rejected by SCDOT, unless written notification to extend this period is given by SCDOT.

### 3.9.3 Final Determination of SCDOT

SCDOT will make one of the following written determinations with respect to each properly submitted ATC:

- a. The ATC is approved.
- b. The ATC is not approved.
- c. The submittal does not qualify as an ATC but appears eligible to be included in the Proposal without an ATC (i.e., the concept appears to conform to the RFP and to be consistent with other contract requirements).
- d. The ATC is deemed to take advantage of an error or omission in the RFP, or other documents incorporated into the contract by reference, the ATC will not be considered, and the RFP will be revised to correct the error or omission.
- e. More than one formal ATC has been received on the same topic and SCDOT has elected to exercise its right to issue an addendum to the RFP to include that topic.

Once an ATC has been approved, only the entire ATC is eligible for inclusion into the Proposal. The inclusion of partial ATCs into a Proposal is not allowed, unless the individual ATCs have received separate approval by SCDOT.

Each Proposer, by submittal of its Proposal, acknowledges that the opportunity to submit ATCs was offered to all Proposers, and waives any right to object to SCDOT's determinations regarding acceptability of ATCs.

### 3.9.4 Incorporation into Proposal

A Proposer has the option to include any or all approved ATCs in its Proposal. If SCDOT responded to an ATC by identifying conditions for approval, Proposer may not incorporate such ATC into the Proposal unless all conditions have been met. Copies of SCDOT's ATC approvals, which shall include the ATC Summary Form for each incorporated ATC, shall be included in the Technical Proposal

appendices. Proposals with or without ATCs will be evaluated against the same technical evaluation factors set forth in the Evaluation of Proposals section, and the inclusion of an ATC, including an ATC that provides added value or innovation, may or may not receive a higher technical rating. SCDOT approval of an ATC shall not be considered a guaranty that the Proposal incorporating the ATC will be selected. SCDOT's rejection of an ATC will not entitle the Proposer to an extension of the Proposal submission deadline on the Milestone Schedule or claim for additional costs or delays, including development costs, loss of anticipated profits, or increased material or labor costs. The Total Cost to Complete shown in the Cost Proposal shall reflect any incorporated approved ATCs. Except for incorporating approved ATCs, the Proposal may not otherwise contain exceptions to or deviations from the requirements of the RFP.

### 3.9.5 Value Engineering

Any ATC approved for incorporation, but that is not incorporated into the Proposal will not be considered a pre-approved value engineering change.

### 3.9.6 Abandonment of ATC by Proposer

If the approved ATC is abandoned by the Proposer, is unable to obtain required approvals, is otherwise proved to be infeasible, or fails to be constructed for any reason, the successful Proposer is obligated and required to complete the Project utilizing the original RFP requirements at the awarded cost and shall be responsible for any redesign costs.

Furthermore, if implementation of an ATC will require approval by a third party (including any governmental entity or other permitting authority), and if any such required third-party approval is not subsequently granted, then the Proposer must comply with the requirements of the RFP.

### 3.9.7 SCDOT's use of Concepts Contained in an ATC

SCDOT expressly reserves the right to adopt and use any ATC, approved or disapproved, by the successful Proposer on this contract or other contracts administered by SCDOT. By submitting a Proposal, all unsuccessful Proposers acknowledge that upon acceptance of the designated stipend, all approved or disapproved ATCs may be included in this contract or other contracts administered by SCDOT and shall become the property of SCDOT without restriction on use. Prior to contract execution, limited negotiations may be conducted as necessary to incorporate the ideas and concepts from unsuccessful Proposers, provided a stipend is accepted by the unsuccessful Proposer. After execution of the Contract, all ATCs from Proposers who have accepted a stipend will be subject to FOIA.

### 3.9.8 Uniform Proposer Obligations Relating to ATCs



The successful Proposer, in addition to performing all other requirements of the Contract Documents, shall:

- a. Obtain and pay the cost of obtaining all required approvals including approvals required to implement any approved ATC(s) incorporated into the Contract Documents;
- b. Obtain and pay the cost of obtaining any third-party approvals required to implement any approved ATC(s) incorporated into the Contract Documents;
- c. Unless otherwise noted in the Contract, be responsible for all costs and/or delays of any nature associated with the implementation of any approved ATC incorporated into the Contract Documents; and
- d. Be solely responsible for reviewing the RFP and determining if the ATC deviates from the revised requirements if SCDOT revises the RFP after a formal ATC has been approved. The Proposer must submit a request for approval of all additional variances required within five (5) business days of receipt of the RFP addendum.

### **3.10 Proposed Interchange Modification Report Revisions via ATC**

An Interchange Modification Report (IMR) for the project has been submitted by SCDOT and approved by FHWA. It is SCDOT's intent that design changes that require an IMR revision will be submitted through the ATC process defined in Sections 3.8 and 3.9 with additional requirements as stated in this Section 3.10. **It is SCDOT's intent that all Proposers will obtain an affirmative determination of safety, operations, and engineering acceptability from FHWA by SCDOT's Final Determination for Formal ATCs date as shown in the Milestone Schedule.** Upon award, the Contractor will be required to coordinate with SCDOT to obtain approval of a revised IMR (and NEPA re-evaluation, ~~if necessary~~) from FHWA. Approval of an ATC does not relieve Proposers from meeting the requirements of the RFP.

#### **3.10.1 First Confidential Traffic and Interchange Concept Meeting**

SCDOT will offer Confidential Traffic and Interchange Concept Meetings at the request of the Proposers. SCDOT will reserve two hours of meeting time for each Proposer. The purpose of this meeting is that the Proposer can present and discuss the traffic design and operations of conceptual interchange designs. SCDOT Traffic Engineers will be available to discuss the traffic design aspects including possible analysis requirements, operational concerns, and traffic design guidance. This dialogue is completely advisory and non-binding and does not supplant or replace any current or future design requirements. SCDOT responses are for general information only, are non-binding, do not constitute legal or other advice, and do not amend or form part of the Final RFP. Nothing discussed at this meeting shall change the requirements of the Final RFP.

Proposers shall request a meeting in writing (email is acceptable) addressed to the SCDOT POC with a copy to the alternate POC by the time specified in the Milestones Schedule. SCDOT will give time of day preference in the order that requests are received.

### 3.10.2 Second Confidential Traffic and Interchange Concept Meeting

SCDOT will offer Confidential Traffic and Interchange Concept Meetings at the request of the Proposers. SCDOT will reserve two hours of meeting time for each Proposer. The purpose of this meeting is that Proposers can present and discuss the traffic design and operations of conceptual interchange designs. These designs may be different or revised from Traffic Meeting (Section 3.10.1). SCDOT Traffic Engineers will be available to discuss the traffic design aspects and continue dialogues from the previous meeting. Traffic Analysis requirements, operational concerns, and traffic design guidance will be provided. This dialogue is completely advisory and non-binding and does not supplant or replace any current or future design requirements. The purpose of this meeting is to provide the Proposers an opportunity to discuss with SCDOT confidential questions related to traffic operations and potential interchange concepts prior to submittal of the Preliminary Traffic Analysis results. SCDOT responses to questions raised at this meeting are for information only, are non-binding, do not constitute legal or other advice, and do not amend or form part of the Final RFP. Nothing discussed at this meeting shall change the requirements of the Final RFP.

Proposers shall request this meeting in writing (email is acceptable) addressed to the SCDOT POC with a copy to the alternate POC by the time specified in the Milestones Schedule. Together with the meeting request, the Proposer may also provide portions of their Traffic Analysis Results and supporting modeling files for discussion purposes only during the meeting. Supporting files will be accepted via electronic upload to ProjectWise in advance of the meeting. SCDOT will give time of day preference in the order that requests are received.

### 3.10.3 Third Confidential Traffic and Interchange Concept Meeting

SCDOT will offer Confidential Traffic and Interchange Concept Meetings at the request of the Proposers. This meeting will be a workshop format. SCDOT will reserve three hours of meeting time for each Proposer. The purpose of this workshop is to provide Proposers a forum to present and discuss the traffic design and operations on conceptual interchange design in a workshop setting. SCDOT Traffic Engineers will interact with the Proposers and provide feedback, concerns, and guidance on the traffic aspects of the conceptual designs. Guidance will be given on thresholds, criteria and requirement of the designs. Teams will be able to discuss IMR ATC development. The workshop is advisory and collaborative and does not supplant or replace any current or future design requirement as set forth in the RFP.

SCDOT responses to questions raised at this meeting are for information only, are non-binding, do not constitute legal or other advice, and do not amend or form part of the Final RFP. Nothing discussed at this meeting shall change the requirements of the Final RFP.

Proposers shall request a meeting in writing (email is acceptable) addressed to the SCDOT POC with a copy to the alternate POC by the time specified in the Milestones Schedule. Together with the meeting request, the Proposer may also provide portions of their Traffic Analysis Results and supporting modeling files for discussion purposes only during the meeting. Supporting files will be accepted via electronic upload to ProjectWise in advance of the meeting. SCDOT will give time of day preference in the order that requests are received.

#### 3.10.4 Fourth Confidential Traffic and Interchange Concept Meeting

SCDOT will conduct confidential meetings to allow the Proposers an opportunity to present and discuss the traffic design and operations of their conceptual interchange designs and to present and explain any aspect of their proposed IMR PATC(s). SCDOT will reserve three hours of meeting time for each Proposer between 8:00 AM – 11:00 AM and 1:00 PM – 4:00 PM. Proposers are encouraged to demonstrate their traffic analysis or simulation results during the meeting. Proposers should bring in their own computer if specialized software is required for their demonstrations. SCDOT will provide up to two large monitors with HDMI cables suitable for display to SCDOT and Proposer's attendees.

SCDOT responses to questions raised at this meeting are for information only, are non-binding, do not constitute legal or other advice, and do not amend or form part of the Final RFP. Nothing discussed at this meeting shall change the requirements of the Final RFP.

Proposers shall request a meeting in writing (email is acceptable) addressed to the SCDOT POC with a copy to the alternate POC by the time specified in the Milestones Schedule. Together with the meeting request, the Proposer may also provide portions of their Traffic Analysis Results and supporting modeling files for discussion purposes only during the meeting. Supporting files will be accepted via electronic upload to ProjectWise in advance of the meeting. SCDOT will give time of day preference in the order that requests are received.

#### 3.10.4.3.10.5 Submittal of Preliminary Interchange Concepts and Traffic Analysis Results

All IMR PATCs shall include Traffic Analysis Results including narrative. The preliminary Traffic Analysis Results will focus on providing updated traffic results that match the IMR measures of effectiveness and level of detail. SCDOT intends to review and comment on potential interchange concepts and traffic results as part of the ATC process. Proposers will be allowed to present up to **fourteen** concepts in this submittal. Each PATC shall contain a full traffic analysis and results for the entire network including all interchanges that were evaluated

in the approved IMR. Each PATC shall contain roll plots for each concept (at 1"=200' on 36" width x 8'), as well as tabular data summarizing the concepts' performance, with associated narrative if changes are made from the Schematic Design.

The Proposer shall submit their IMR PATC and supporting modeling files for review in accordance with the process outlined in Section 3.8.1. The upload to ProjectWise for IMR ~~FP~~PATCs shall include a single zip folder with each file name.

#### **3.10.53.10.6** ~~Fourth~~**Fifth** Confidential Traffic and Interchange Concept Meeting and Presentation

SCDOT will conduct confidential meetings to allow the Proposers an opportunity to present and explain any aspect of their IMR PATC(s). SCDOT will reserve one day for each Proposer with a total of six hours of meeting time for each Proposer, split between 8:00 AM – 11:00 AM and 1:00 PM – 4:00 PM. Proposers are encouraged to demonstrate their traffic analysis or simulation results during the meeting. Proposers should bring in their own computer if specialized software is required for their demonstrations. SCDOT will provide up to two large monitors with HDMI cables suitable for display to SCDOT and Proposer's attendees.

Proposers shall request a meeting in writing (email is acceptable) addressed to the SCDOT POC with a copy to the alternate POC by the time specified in the Milestones Schedule. SCDOT will give time of day preference in the order that requests are received.

#### **3.10.63.10.7** SCDOT Responses to IMR Preliminary ATCs

Following the ~~fourth~~**fifth** Confidential Meeting, SCDOT will provide written responses to each IMR PATC to the Proposer in accordance with the Milestone Schedule. SCDOT responses for each IMR PATC, at a minimum, will be "Favorable" or "Not Favorable." In addition, written comments from SCDOT may be provided if deemed necessary during discussions at the meeting; however, such questions and answers will be identified and limited. If additional clarification is needed after the ~~fourth~~**fifth** Confidential Interchange Concept Meeting, Proposers are responsible for sending the clarification as soon as possible so that SCDOT has an opportunity to assess the concepts before providing a response in accordance with the Milestone Schedule. SCDOT responses in no way guarantee that a concept will be Approved by FHWA.

#### **3.10.73.10.8** ~~Fifth~~**Sixth** Confidential Traffic and Interchange Concept Meeting

Following the SCDOT's responses to IMR PATCs, Proposers or SCDOT may request an additional confidential meeting/conference call to further discuss issues related to the interchange concept(s) the Proposer plans to advance to the

Formal ATC stage. Proposers shall request a meeting in writing (email is acceptable) addressed to the SCDOT POC with a copy to the alternate POC by the time specified in the Milestones Schedule. ~~SCDOT will reserve a total of two hours of meeting time for each Proposer from the available time slots of either 8:00 AM – 10:00 AM and 10:00 AM – 12:00 PM on the date specified in the Milestone Schedule. SCDOT will provide a date and time for the meeting.~~ SCDOT may request additional confidential meetings.

SCDOT may answer questions at the meeting verbally. SCDOT responses are for information only, are non-binding, do not constitute legal or other advice, and do not amend or form part of the Final RFP. Nothing discussed at this meeting shall change the requirements of the Final RFP.

If a Proposer has performed additional analysis since the submittal of their IMR PATCs that may address SCDOT comments or be beneficial to the Proposer's FATC development, Proposers are encouraged to be prepared to present this information during the meeting.

#### **3.10.83.10.9** Submittal of IMR Formal Alternative Technical Concepts (FATCs)

Each Proposer may submit up to two IMR FATCs. These FATCs shall contain a full traffic analysis and results and full narrative for the entire network including all interchanges that were evaluated in the previously approved IMR.

The Proposer shall submit their IMR FATC and supporting modeling files for review in accordance with the process outlined in Section 3.9.1. The upload to ProjectWise for IMR FATCs shall include a single zip folder with each file name.

#### **3.10.93.10.10** Review of IMR Formal Alternative Technical Concepts (FATCs)

Review of Proposer IMR FATCs shall be in accordance with the information and Milestone Schedule provided herein.

- a. Confidential One on One Meetings: A Confidential One-on-One meeting will be held in conjunction with the Formal ATC process as outlined in Section 3.9.2. A portion of this meeting may be devoted to discussion of IMR FATCs.

SCDOT may request additional One-on-One IMR meetings to better understand the details of any IMR FATC.

#### **3.10.103.10.11** IMR Formal Alternative Technical Concepts (FATCs) Final Determination of SCDOT

SCDOT will make written determinations with respect to each properly submitted IMR FATC in accordance with Section 3.9.3.

### 3.11 Alternative Technical Concepts for Pavements and Detours

#### 3.11.1 Alternative Technical Concepts for Pavements

Pavement design ATCs may be submitted for consideration; however, no reduction in structure shall be allowed such that any submitted HMA pavement designs ATCs need to demonstrate equivalent bottom-up fatigue life, mechanistically, as compared to the options included in the RFP for the given route. Additionally, other factors including constructability, life cycle costs, and maintenance requirements will be considered in the approval process.

The below criteria in addition to SCDOT Pavement Design Guide and requirements for the ATC process are as follows:

- Acceptable pavement materials are given in the SCDOT Pavement Design Guide Coefficient of Relative Strength for Flexible Pavement Components, included in this exhibit, or are subject to approval in the ATC process. <http://www.scdot.org/business/pdf/materials-research/PavementDesignGuide2008.pdf>
- Design of pavements or pavement system components not covered in the SCDOT Pavement Design Guide are subject to approval through the ATC process. Provide specifications for materials or processes not covered in current SCDOT specifications.
- Indicate pavement thickness in rate (psy) for HMA courses and inches for all other material types on typical sections. Utilize 110 psy/in for HMA thickness.
- Utilize 25 or 50 psy increments for HMA rates.
- Follow Asphalt Mix Design Guidelines found on SCDOT website for type and rate. [http://www.scdot.org/business/pdf/materials-research/Guidelines\\_Aspphalt\\_Mix\\_Selection.pdf](http://www.scdot.org/business/pdf/materials-research/Guidelines_Aspphalt_Mix_Selection.pdf)
- Soil-Cement, Section 301 Cement Modified Subbase. The Proposer shall confirm suitability of soils for modification and provide mix design with a minimum strength, during production, of 300 psi for approval. Ensure the full width of the lane/pavement area is mixed.
- Proposer is responsible for mix design of lime modified subbase, include specifications for mix design and final acceptance. Identify criteria for design and method of acceptance.
- Proposer is responsible for mix design of Cement Modified Recycled Base (CMRB). CMRB layers shall not be less than 8 inches or more than 12 inches. CMRB shall be covered with no less than 175 psy of asphalt surface course. Synthetic CMRB may be created by mixing a minimum of 50% of the thickness

with graded aggregate base course (GABC) or recycled asphalt pavement (RAP). The Proposer shall confirm suitability of materials for modification. The design strength shall be between 450 and 600 psi.

- Roller Compacted Concrete (RCC) layer thickness shall be from 8 to 10 inches in thickness.

HMA pavement design considered for ATC must indicate perpetual design theory or demonstrate equivalent bottom-up fatigue life, mechanistically, as compared to the options included in the RFP.

### 3.11.2 Alternative Technical Concepts for Detours

Traffic detour ATCs may be submitted for consideration. Detours may use existing roads, construction of additional facilities, or a combination of both when approved as defined in TP Section 600.3.3. The Contractor shall obtain written approval from SCDOT and/or other local governments to utilize all roads within the detour. Detours shall be fully coordinated with local law enforcement and emergency services providers.

#### 3.11.2.1 Detour Plan

If the detour only utilizes existing roadways that do not require geometric or pavement modifications, the detour plan shall define the detour route and accompanying detour signs. Detours requiring new construction roadways, pavement overlays, or pavement widening shall include the alignment geometry and design details in the detour plan. Conduct, maintain and install all roadway detours and the detour signing in accordance with SCDOT requirements, the SCDOT Standard Drawings and the MUTCD, latest edition.

#### 3.11.2.2 Detour Analysis

The Contractor shall conduct detour traffic analyses for any proposed detour and shall include a capacity analysis and queue analysis for signalized intersections along proposed detours. Analysis of the proposed detours because of a ramp closure may include a detour analysis in a memo format that addresses the following details when applicable for the proposed route:

- A. Justification for detour
- B. Structure and geometry capable of accommodating detour traffic
- C. Intersection sight distance
- D. Load restricted bridges
- E. Adequate travel lane widths to accommodate the detoured traffic
- F. Adequate pavement surface and pavement markings.
- G. School access and traffic
- H. Emergency service access
- I. Areas of reduced speed limits



- J. Intersection geometry and traffic control at intersections
- K. Existing traffic volumes and operational performance along the route
- L. Needed improvements to the detour routes
- M. Impacts to multi-modal users.

Additional analysis for a detour route may also include a traffic study to identify the traffic impacts of the detour or the detour route viability.

### 3.11.2.3 Detour Improvement

Based on the detour analysis of the proposed route, improvements along the route may be required. Improvements could include but are not limited to:

- A. Pavement widening
- B. Pavement overlays
- C. Intersection improvements including turn lane additions
- D. Signal improvements including revised phasing or timing adjustments
- E. Other traffic control improvements including signing and pavement markings
- F. Multi-modal accommodations
- G. Access management.

## 3.12 Confidentiality

Subject to the provisions of these instructions and applicable public disclosure laws applicable to the SCDOT, all Preliminary ATCs and Formal ATC submittals, and related communications will remain confidential until the earlier of execution of the Contract or cancellation of this procurement, provided, however, that, prior to execution of the Contract, Preliminary ATCs and Formal ATC submittals of unsuccessful Proposers that have agreed to and executed a stipend agreement will be subject to disclosure to the selected Proposer in accordance with this Section.

## 3.13 Stipends

By submitting a Proposal in response to the RFP, the Proposer acknowledges the following:

1. It is the intent of SCDOT to award a stipend of \$ 3,630,000.00 to each responsible Proposer that submits a responsive Technical Proposal and Cost Proposal subject to the terms of the Stipend Agreement set forth in Section 13 of the RFP Instructions. Shortlisting of Proposers is evidence of Proposer's responsibility.
2. If Proposer elects to receive a stipend, the Stipend Acknowledgement form and Stipend Agreement shall be signed by Proposer and submitted as part of the unsealed Technical Proposal. The Stipend Agreement will not count against the specified page limit.



If Proposer accepts a stipend, all information obtained by SCDOT under this RFP from or on behalf of such Proposer will become the property of SCDOT without restriction or limitation on its use, including Alternative Technical Concepts (ATCs). If Proposer accepts a stipend, SCDOT shall have unrestricted authority to publish, disclose, distribute, or otherwise use in whole or in part any reports, data, or other materials prepared under this RFP. SCDOT shall retain ownership of all plans, specifications, and related documents. If a Proposer elects not to accept the stipend, SCDOT has no responsibility or obligation to return the materials to the Proposer.

### **3.14 Changes in Proposer's Organization; Key Individuals**

In order for a Proposer to remain qualified to submit a Proposal, unless otherwise approved in writing by SCDOT, the Proposer's organization as identified in the SOQ must remain intact for the duration of the procurement (i.e., until execution of the Contract). If a Proposer wishes to make changes in the Key Individuals identified in its SOQ including, without limitation, additions, deletions, reorganizations, changes in equity ownership interests and/or role changes in or of any of the foregoing, the Proposer shall submit to SCDOT a written request for its approval of the change as soon as possible but in no event later than 10 days prior to submission of the Technical Proposal as set forth in the Milestone Schedule. Any such request shall be addressed to SCDOT POC, accompanied by the information specified for such individual persons in the RFQ.

If a request is made to allow deletion of any member of its team (person or entity) identified in its RFP, the Proposer shall submit such information as may be required by SCDOT to demonstrate that the changed team or key individual meets the RFQ and RFP criteria including being equal or better. The Proposer shall submit its request by uploading the completed submittal online through ProjectWise in .pdf format through the accounts created in connection with submission of the SOQ. SCDOT is under no obligation to approve such requests and may approve or disapprove in writing a portion of the request or the entire request at its sole discretion.

Except as provided herein and in the Contract, a Proposer may not make any changes to its team (including additions, deletions, reorganizations, changes in equity ownership interests and/or role changes) after the deadline noted above. Between such deadline and execution of the Contract, SCDOT, in its sole discretion, will consider requests by Proposers to make changes in the Proposers' organization based only on unusual circumstances beyond the Proposer's control.

In no event shall the Technical and Cost Proposal Due Dates be extended or shall SCDOT incur any liability for any disapproval of a change in Proposer's organization (including specifically any change with respect to Key Individuals).

The Key Individual positions with respect to which approval must be obtained, including the responsibilities, requirements and restrictions (including those relating to individuals filling of multiple Key Individual roles) of those individuals, are the Key Individual positions listed in the RFQ.

### 3.15 Organizational Conflicts of Interest; Prohibited Communications; Restricted Persons

The Proposer, and all members of Proposer's team (including all Key Individuals) are bound by the organizational conflict of interest, prohibited communications, restricted persons/entities, and related provisions under the RFQ. For any conflicts of interest identified since the submittal of the Proposer's SOQ, Proposers shall submit the required Disclosure of Potential Conflict of Interest Certification (found at <https://www.scdot.org/business/design-build.aspx>). For avoidance of doubt, any change in Proposer's organization requires submission of such certification and a determination by SCDOT

## 4. PROPOSAL DEVELOPMENT AND SUBMITTAL

Proposals must be submitted separately in two parts, a Technical Proposal and a Cost Proposal. Required forms, confidentiality list, conceptual plans, and approved Formal ATCs used in preparing the Proposer's Cost Proposal shall also be incorporated in the Technical Proposal as Appendices. If a Proposer does not, at a minimum, submit a Technical Proposal Narrative and Technical Proposal Conceptual Plans, the submittal will be considered non-responsive and will not be reviewed/evaluated. Any concepts that conflict with the RFP discovered during the evaluations or after award of the Project, and which are not approved as an ATC, shall not control over the RFP and shall be resolved at no expense to SCDOT (i.e. time or cost). The determination of whether a concept conflicts with the RFP and the resolution of that conflict shall be at the sole discretion of the SCDOT.

### 4.1 Technical Proposal

The Technical Proposal Narrative shall contain no more than 3025 pages, excluding the required appendices. Charts, tables, and schedules used to explain or expand on the Technical Proposal are to be included within the page limit and shall not be inserted into the appendices. No additional information shall be accepted, including, but not limited to, links to external websites, video clips, or simulations/visualizations embedded within the Narrative.

The Technical Proposal Narrative shall be in English on single sided 8.5"x11" letter sized paper, with minimum twelve-point Times New Roman font and double line spacing for text. Any Conceptual Plans shall be provided in black and white on single sided 11"x17" paper unless otherwise noted herein.

The Technical Proposal Appendices shall only include:

#### Appendix A – Conceptual Plans

- A.1 – Roadway Plans
- A.2 – Maintenance of Traffic Plans and/or Documents
- A.3 – Bridge Plans
- A.4 – CPM Schedule

Appendix B – Required Forms, and Confidential and Proprietary Information Page List

Appendix C – Approved Formal ATCs being incorporated into the Proposer’s Cost Proposal

In the Technical Proposal Narrative, Proposers shall include a discussion on its Project Delivery and Approach or the proposal will be considered non-responsive. The Proposer may choose to include a discussion on Innovation and Added Value; however, the decision to not discuss Innovation and Added Value will not result in a non-responsive proposal. The Technical Proposal Narrative shall be developed in the following sequence:

1. Describe the Project Delivery & Approach by discussing/providing the following.
  - a. Identify the proposed schedule for implementing the Project. Include the sequence of construction. Describe methods that will allow a reduction in the overall construction schedule for the project.
  - b. Describe Team’s approach for maintaining traffic on interstate and crossing-route mainlines while avoiding and minimizing impacts to the traveling public.
  - c. Describe the proposed design submittal process and include in the CPM schedule in Appendices all anticipated deliverables in sequence that will allow SCDOT to conduct efficient and complete reviews. Include discussion of how the design review process is related to any proposed project phasing.
  - d. Describe how the design of this Project ties to Phases 4 and 5 of Carolina Crossroads Schematic Design. Discuss any changes needed to Phases 4 and/or 5 due to the Proposer’s design.
  - e. Describe the proposed approach to quality control and understanding of the Quality Assurance Program. Discuss the roles of the Proposer and SCDOT for all aspects of design and construction of the project. Discuss compliance with required standards, testing laboratories, mix designs and material certifications processes. Discuss staffing levels required to meet the sampling, testing, and inspection requirements of the Quality Assurance Program.
  - f. Discuss the strategies the Proposer’s team will implement to mitigate or eliminate what the Proposer’s team deems to be the top three risks on the Project. Describe the role that the Proposer expects SCDOT or other agencies to have in addressing these Project risks.
  
2. Describe the Proposer’s Innovation and Added Value to the Project that clearly provides additional benefit to SCDOT or the public. In order to receive Quality Credit Points, the Proposer shall respond to the items below within the Quality Credit Matrix. The quality credit points assigned will be based on commitments beyond the minimum requirements of the RFP which are summarized in the Quality Credit Matrix. The required Quality Credit Matrix may be downloaded from the SCDOT Design-Build Website under the SCDOT Design-Build Standard Forms Section at

<https://www.scdot.org/business/design-build.aspx>. An innovative feature of a Proposal means proposing practices that are not standard or customary to the industry, nonetheless safely, efficiently, and effectively accomplish the same goal. Innovation may include the Proposer's means and methods, roadway alignments, approach to Project, etc. If the Proposer wishes SCDOT to consider items, including Formal ATCs previously authorized for inclusion in the Proposal, to be innovative or to provide additional quality, these items shall be included in the Quality Credit Matrix. However, SCDOT reserves the right to assign points for all items deemed innovative and favorable to SCDOT or the public that have not been identified in this section. In addition, the Proposer should consider, but not be limited to, the following items, which SCDOT considers as potential Innovation and Added Value to the Project.

- a. Minimizing and avoiding impacts to traffic during all construction and demolition activities including, but not limited to, the following:
  - Traffic shifts
  - Temporary lane, ramp and/or crossing route closures
  - Construction stages
  - Median access points along I-20, I-26 and I-126 mainlines and frequency of ingress/egress from mainlines to the medians
- b. Improve safety within the Project and implement an effective project safety program
- c. Overall safety and operations of the interchanges proposed when compared to the Schematic Design, including but not limited to;

Safety Considerations:

- Weaving Segments
  - Eliminate weaving segments
  - Relocate weaves from interstate mainlines to CD road(s)
  - Lengthen weaving segments
  - Provide Geometry that allows for improved speeds at entrances and/or exits
- Design Criteria
  - Providing designs above minimum criteria, including but not limited to:
    - Stopping sight distance
    - Decision sight distance
    - Minimum radii
    - Design Speed
    - Reducing steep grades on interstate mainlines.
- Roadside Safety
  - Elimination or Removal of fixed objects within the clearzone
  - Minimize use of non-traversable slopes within the clearzone

- Driver expectancy improvements in coordination of route continuity, basic number of lanes, lane balance, effective use of signs, pavement markings, and roadway geometry

Operational Considerations:

- Improvements to the length for weaving or elimination of the weave segment for traffic entering I-126WB from Colonial Life Boulevard (Colonial Life Boulevard Ramp A) from I-126 WB traffic exiting onto I-20 CD
  - Improvements to the length for weaving or elimination of the weave segment for traffic entering from St. Andrews Road from I-26 EB traffic exiting onto the exit to I-126 EB
  - Improvements to the length for weaving or elimination of the weave segment for traffic entering from I-20 WB to I-26 EB ramp from traffic entering from I-20 EB to I-26 EB
  - Improve Decision Sight Distance from what is provided in the schematic design
  - Improvements to the length of weaving or elimination of the weave segment for traffic entering from St Andrews Road to I-20 WB from traffic exiting I-26 EB to travel to I-20 EB
- d. Early opening of the grade separation of I-26 WB to St. Andrews Road traffic from I-20 WB and I-20 EB to I-26 WB traffic.
- e. Early opening of reconstructed movement from I-26 EB to I-20 EB.
- f. Early opening of grade separation of traffic from I-20 WB to Bush River Road traffic from I-26 WB and I-26 EB to I-20 WB traffic.
- ~~g. Eliminate the design exceptions that are listed in Technical Provision (TP) 200 – Roadway.~~
- hg. Avoid or minimize impacts to third parties. Discuss any railroad and/or in-contract utilities that are avoided or that have reduced impacts.
- ih. Use of spill-through abutments for all overpasses to reduce cost of future roadway widenings.

In the Technical Proposal Appendices, Proposers shall provide the following items:

3. Appendix A.1: Provide Conceptual Roadway Plans. The intent scoring Proposer's conceptual roadway plans is for SCDOT to understand that the proposer clearly demonstrates its understanding of requirements of the RFP and the Team's approach to meet those requirements. The quality of the plans will be reviewed and scored for

compliance with RFP requirements, including Formal ATC's authorized for inclusion in the proposal, if any, rather than plan development/preparation conformance. The following shall be provided.

- a. Typical sections for all roadways shall include as a minimum (11"x17" plan sheets):
  - Design speed
  - Functional classification
  - Lane configuration and widths
  - Shoulder and median widths
  - Cross slopes
  - Point of grade
  - Notes and details as necessary
- b. Plan and profile for the entire project limits including interchange layout (11"x17" plan sheets).

Plan view shall include as a minimum:

- Geometric layout with reference data
- Superelevation data
- Taper lengths
- Deceleration/acceleration lengths
- Construction limits
- Control of Access Limits (mainline and interchange)
- Existing and proposed Right of Way
- Lane alignment
- Clear zone limits
- Horizontal clearance at obstructions (any critical locations)
- Roadside barriers (location and type)
- Bridge and box culverts
- Limits of retaining walls
- Noise Barrier Walls
- Indicate any design exceptions approved in the RFP
- Material Staging and Laydown Areas

Profile view shall indicate:

- Grades & elevations
- Vertical curvature (PI station & elevation, length & K value, stopping site distance design speed met)
- Bridge clearance envelopes
- Lower Saluda River Path

- c. Cross sections only where necessary to indicate a significant difference from the conceptual plans in the Project Information Package. These should be limited to only those showing a significant change and may be segmented for only the areas where changes occur (11"x17" plan sheets).
  - d. Special emphasis details (where needed to clearly demonstrate understanding and approach – tying to adjacent Carolina Crossroads Program Phases).
4. Appendix A.2: Provide Conceptual Maintenance of Traffic Plans. The plans shall depict the number of construction stages and a staging narrative within those plans to include duration of each stage. The plans may be color coded and can be provided on roll plots at 1" = 200' on 36" width x 8' length sheets for the entire projects limits including interchanges, as applicable. Plan scale and detail for critical areas shall be appropriate for demonstrating transitions, directional flow, and all items below.
- a. Plan for areas deemed critical by the design team for staging concerns. These areas may require cross sections for more detail.
  - b. Plan for access to the median work zone (ingress and egress).
  - c. Plan for maintaining ramp traffic.
  - d. Plan for maintaining positive temporary drainage during stages.
  - e. Plan for placing girders over the interstate.
  - f. Plan for demolition of bridges over interstate mainlines.
  - g. Plan for conceptual overhead signage needs along mainlines as necessary for traffic stages.
  - h. Narrative for notifying the traveling public of upcoming stages.
5. Appendix A.3: Provide Conceptual Bridge Plans which shall consist of the following:
- a. Plan and profile of bridge showing horizontal and vertical clearances and expansion joint locations and types of joint materials.
  - b. Superstructure cross sections and substructure elevations showing pertinent structural elements, dimensions, and types of bearings.
  - c. Construction staging plan for bridge work including dimensions of temporary roadway widths both on the bridges and, where applicable, on the roadway beneath the bridges.
  - d. Bridge construction access plan showing areas used to access the bridge work and showing proposed equipment and material handling locations and staging.
  - e. Retaining wall envelopes at the bridge ends showing top of wall, ground lines, and bottom of wall (required only where retaining walls are proposed).
6. Appendix A.4: CPM Schedule, include the following items at a minimum:
- a. Design phases/deliverables submittals/submittal review period/RFC submittal
  - b. Start and finish milestones for all segments, sections, or phases
  - c. Details of traffic control plans
  - d. Traffic shifts

- e. Utility windows
- f. Right-of-Way acquisitions/right-of-entry
- g. Special contract requirements
- h. Known or expected risks
- i. Other activities or relationships that are critical to the Proposer's project design or construction

7. Appendix B: Required Forms and Confidential and Proprietary Information include.

- a. Stipend Acknowledgment form
- b. Stipend Agreement
- c. EEO Certificate
- d. Non-Collusion Certificate
- e. Notice of Receipt of Addendum
- f. Updated Organization Chart and Notarized Statement of Availability of Key Individuals

- The Proposer shall provide a copy of the table reflected in Exhibit 5-1 of the Agreement, updated to reflect the names of each individual associated with the identified Key Personnel positions.
- If SCDOT has approved the replacement of Key Individuals since short-listing, provide an updated organizational chart from the Proposer's Statement of Qualifications incorporating the approved changes by the SCDOT.
- The Proposer shall include a written statement from each direct employer, cosigned by Proposer's Project Manager, with respect to each Key Individual indicating that each such Key Individual identified on the original organizational chart submitted with the SOQ or the updated organizational chart reflecting SCDOT approvals will be available, barring any unforeseen circumstances, at the earliest of the times and durations identified in the RFQ and RFP, until expiration of the Warranty Period, or such earlier date as the Contract is terminated or SCDOT releases, in writing, such Key Individual from this requirement.

g. Key Personnel Liquidated Damages (see Exhibit 5-2 of the Agreement); Proposer's shall provide a copy of the table reflected in Exhibit 5-2, updated with the Proposer's proposed liquidated damage values associated with each identified Key Personnel position. A liquidated damage value of zero dollars may be considered non-responsive.

g-h. Confidential and Proprietary Information Page List (See Section 4.4)

h-i. Prequalification certificate for Proposer (lead contracting entity) identified in the organization chart. If the Proposer is a Joint Venture, prequalification certificates for each individual member and/or partner, as well as for the Joint Venture.

i-j. A copy of the joint venture organizational agreement, if not already submitted with the SOQ. Regardless if previously submitted, if a joint venture, consortium,



limited liability company, or corporation, Proposer shall demonstrate clearly the joint and several liability to SCDOT of its joint venture, consortium, or limited liability company members or corporation's shareholders, which may be evidenced in organizational documents or by separate certificate signed by Proposer and Proposer's members or shareholders.

**j.k.** Quality Credit Matrix.

8. Appendix C: Copies of approved Formal ATCs being incorporated into the Proposer's Cost Proposal.

The Technical Proposal Narrative and Conceptual Plans submitted as a part of the Technical Proposal will be considered a commitment and shall become part of the Contract. If awarded the Project, the Proposer commits to deliver this Project as set forth in their Technical Proposal and further agrees to correct all non-conforming aspects, omitted items, and deficiencies at no additional cost to SCDOT. After award, if subsequent revisions to the Technical Proposal are desired by the Proposer, even if within the parameters of the RFP requirements, SCDOT approval will be required. SCDOT reserves the right to utilize the Contract Change Request process to approve any desired revision.

## 4.2 Cost Proposal

The Cost Proposal shall include the completed Cost Proposal Bid Form and Bid Bond Form provided at the end of this document. The Cost Proposal Bid Form and Bid Bond shall be sealed in a separate envelope and delivered as part of the Cost Proposal per the Milestone Schedule.

### 4.2.1 Bid Bond

Bid Bonds must be issued by an Eligible Bid Bond Surety (as defined below) registered and authorized to do business in the State of South Carolina. Any person signing a bid bond as an attorney-in-fact shall include with the bid bond evidence of authority to bind the surety. An original, or a photocopy or facsimile of an original, power of attorney is sufficient evidence of such authority. Electronic, mechanically-applied and printed signatures, seals and dates on the power of attorney shall be considered original signatures, seals and dates, without regard to the order in which they were affixed. Proposers shall ensure that the bid bond/proposal is written by a corporate surety company licensed for surety authority by the Chief Insurance Commissioner of the South Carolina Department of Insurance and has a rating of "A" or better assigned by A.M. Best Company on its most recent Best's Key Rating Guide (collectively such qualifications constituting an "Eligible Bid Bond Surety"); otherwise, the bond will not be accepted. Proposers shall ensure that the bid bond/proposal guaranty is fully executed and indicates the name of the Proposer, the name of the surety, the project for which the bond is issued, the penal amount of the bond, and that the bond guaranties and names the South Carolina Department of Transportation as the obligee. Proposal guarantees must be included in the Proposer's response to

the RFP on the required form and submitted as part of the sealed Cost Proposal. Failure to furnish a bid bond in the proper form and amount with the response to the RFP may be cause for rejection of the Proposal. Bid bonds shall be payable to SCDOT, shall be for at least five percent (5%) of the total amount of the Cost Proposal, and shall serve as a guarantee deposit that the offer will be carried out to Contract execution.

Failure to execute the Contract, or failure to meet and submit insurance and bond requirements within 20 days of receipt of the Contract, shall result in its bid security being forfeited, and the Notice of Award and Contract will be rescinded and awarded to another Proposer. Withdrawal or attempted withdrawal of a Proposal after the receipt of the Cost Proposal may also result in forfeiture of bid security.

A Proposal submitted without the Bid Bond Form may be deemed non-responsive.

### 4.3 Proposal Submittal

Proposals must be submitted separately in two parts, a Technical Proposal and a Cost Proposal. Proposers are required to upload the Technical Proposal, signed forms, and appendices, online through ProjectWise in fully-searchable PDF format. Two completed submittals per team will be accepted, one original and one redacted (if the Proposer elects to waive payment of the Stipend), and shall be uploaded by either the lead contracting entity or lead design firm. The original proposal documents that are uploaded to ProjectWise shall be named in accordance with the Design-Build File Naming Conventions. If the Proposer elects to waive payment of the Stipend, redacted Proposal documents shall be uploaded to ProjectWise using the format outlined in the Design-Build File Naming Conventions. The naming conventions requirements can be found at <https://www.scdot.org/business/design-build.aspx>. Proposers are advised of the time required to set up new account. All requests for new accounts must be received 72 hours prior to the Proposal deadline indicated in the Milestone Schedule. More information is available at <https://www.scdot.org/business/design-build-projectwise.aspx>.

Proposers are to physically deliver ONE sealed, printed copy of the Cost Proposal. Deliver to:

Mr. Nick Pizzuti  
Office of Professional Services Contracting  
South Carolina Department of Transportation  
955 Park Street, Room 128  
Columbia, South Carolina 29202-0191

Proposers are responsible for affecting delivery by the date in the Milestone Schedule. Late submissions will be rejected without opening. SCDOT accepts no responsibility for misdirected or lost Proposals.

#### 4.4 Confidentiality of Proposals

Proposers shall specifically mark as “Confidential” any elements of their respective Technical Proposal and Cost Proposal, as well as any pre-proposal exchanges of information, that they consider to contain confidential or proprietary information, and the release of which would constitute an unreasonable invasion of privacy. All markings must be conspicuous; use color, bold, underlining, or some other method in order to conspicuously distinguish the mark from the other text. Do not mark the entire Proposal as confidential or proprietary. **In the Technical Proposal appendix, Proposer shall include a list of page numbers that contain confidential and/or proprietary information. Failure to include this list in the Technical Proposal appendix waives the confidentiality protection and subjects the information to disclosure in accordance with the law.** In determining whether to release documents, the SCDOT will rely on the Proposer’s marking of each page or portions of pages of documents, as required by these instructions, as being either “Confidential” or “Trade Secret”. Proposer shall be prepared upon request to provide justification of why such materials shall not be disclosed under the South Carolina Freedom of Information Act, Section 30-4-10, et seq., South Carolina Code of Laws (1976) as amended. Proposals will be kept confidential and will not be disclosed, except as may be required by law. Blanket designations of confidentiality (i.e. that do not identify the specific information believed to be confidential) may be disregarded.

The Proposer must submit one complete copy of its Proposal from which it concealed such “Confidential” information, i.e. the redacted copy. Even in the absence of “Confidential” information, the Proposer must submit a redacted copy of its Proposal. The redacted copy should (i) reflect the same pagination as the original, (ii) show the empty space from which information was redacted, and (iii) be submitted electronically. Except for the information concealed, the redacted copy must be identical to its original Proposal, and the SCDOT POC must be able to view, search, copy and print the redacted copy without a password.

#### 4.5 Non-collusion and Equal Employment Opportunity Certification

Proposers shall certify that they have not participated in any collusion or otherwise taken any action in restraint of free competitive bidding in connection with the submission of this Proposal on this Project. A Proposal submitted without the non-collusion certification may be deemed non-responsive. The non-collusion certification form provided as part of this document shall be submitted as part of the Technical Proposal and will not count against the specified page limit. Each joint venture team member shall submit a separate non-collusion certification.

Proposers shall complete the Equal Employment Opportunity (EEO) Performance Certification form provided as part of this document. A Proposal submitted without the EEO certification may be deemed non-responsive. The EEO certification form shall be submitted as part of the Technical Proposal and will not count against the specified page limit. Each joint venture team member shall submit a separate EEO certification.

## **5. EVALUATION OF PROPOSALS**

### **5.1 Evaluation Committee**

An Evaluation Committee (“Committee”) will be appointed by SCDOT to review the Proposals. The voting committee members will be comprised of SCDOT employees. The committee may consult with SCDOT employees, Project stakeholders, and/or outside consultants having expertise in the various disciplines required by the Project, including FHWA.

### **5.2 Proposal Review**

The Committee will review the Technical Proposals and determine responsiveness based on the Proposal Development criteria in Section 4. Cost Proposals will be accepted from those Proposers deemed to have responsive Technical Proposals. Proposers that submit a non-responsive Technical Proposal will be sent a letter with an explanation as to the reasons for determining non-responsiveness. All original copies of the non-responsive Technical Proposal(s) will be retained by SCDOT. Reasons for determining a Technical and/or Cost Proposal to be non-responsive may result from, but are not limited to, the following: failure to provide all information requested in the Proposal (including specifically correct completion of the Cost Proposal Bid Form), failure to conform to the material requirements of the RFP, conflict of interests, conditional Proposals. Technical and/or Cost Proposals which impose conditions that modify material requirements of the RFP may be rejected as non-responsive. Proposers will not be given an opportunity to correct any material finding of non-responsiveness. SCDOT reserves the right, in its sole discretion, to disregard, seek clarification on, or waive any minor informality, irregularity, nonconformity, discrepancy, omission, or apparent clerical mistake that, in each case, is unrelated to the substantive content of the Proposal.

### **5.3 Technical Proposal Evaluation**

#### **Technical Score**

All Technical Proposals will be evaluated and scored on a scale of 0 to 100 points prior to opening the Cost Proposals. A Technical Proposal Narrative outlining the Proposer’s Project Approach and Delivery which meets the minimum expectations of SCDOT as described in the RFP will be scored at 20 points. Conceptual Plans providing a quality design through sound engineering principles and practices will be scored at 80 points. Sound engineering principles and practices are those design concepts consistent with the RFP criteria and industry standards that are reliable, safe, and work efficiently as determined by SCDOT. Points will be deducted from the Project Approach and Delivery Technical Narrative and Conceptual Plans for aspects that do not conform to the RFP requirements, have omitted items, and contain deficiencies. At SCDOT’s discretion, points will also be deducted for aspects of a Proposal that lack sound engineering judgement, as determined by SCDOT, in accomplishing the scope of work, incorporate minimal design values in areas where higher values are more commensurate with the design context, or provide unsuitable quality. A Proposer will be deemed non-responsive

if the evaluation of their Technical Proposal results in a score less than 70. The following criteria will be used in determining the Technical Score.

Project Delivery and Approach	20 points
Conceptual Roadway Plans	30 points
Conceptual MOT Plans	20 points
Conceptual Bridge Plans	30 points
Required Forms	<u>Pass/Fail</u>
<b>Total Available</b>	<b>100 points</b>

Each member of the Committee will examine each Proposal in detail to measure its contents against the evaluation factors and assign a score to each factor. The Committee will then meet and formulate its collective conclusions. The Committee must discuss significant variations in evaluator’s scores or assessments of technical merit and resolve discrepancies or fully explain them. The Committee will assign the final score for each Technical Proposal by consensus.

The Proposer may be deemed non-responsive if all fully-completed required forms are not included in the Technical Proposal Appendices. SCDOT may, but is not required, to seek omitted required forms prior to evaluation. If the Proposer does not provide the omitted forms in the time allotted by SCDOT, the Proposer shall be deemed non-responsive.

**Quality Credit Score**

The Proposer’s Innovation and Added Value shown in the Technical Proposal that, in the opinion of SCDOT, provide additional benefits and added value to the Project beyond that specified in the RFP requirements will be awarded Quality Credits up to 100 points.

SCDOT intends to award up to 100 Quality Credit points for the Proposer’s Innovation and Added Value (see Section 4.1) per the table below. Up to 50 points may be awarded for Innovation and Added Value introduced by the Proposer that is not specified in Section 4.1. The remaining 50 points may be awarded for the Proposer’s Innovation and Added Value associated with those items considered in Section 4.1 and identified below. The Proposer must include their Innovation and Added value for the Project in the Quality Credit Matrix in order to be awarded quality credit points.

For items not specified in Section 4.1		Up to 50 points
For items considered as potential Innovation and Added Value:		Up to 50 points (the maximum available sum of the items below)
a	Minimizing and avoiding impacts to traffic during all construction and demolition activities	Up to 2 points
b	Improve safety within the Project and implement an effective project safety program	Up to 1 points

c	Overall safety and operations of the interchanges proposed when compared to the Schematic Design	Up to 27 points
d	Early opening of the grade separation of I-26 WB to St. Andrews Road traffic from I-20 WB and I-20 EB to I-26 WB traffic	Up to 5 points
e	Early opening of reconstructed movement from I-26 EB to I-20 EB	Up to 5 points
f	Early opening of grade separation of I-20 WB to Bush River Road traffic from I-26 WB and I-26 EB to I-20 WB traffic	Up to 3 points
g	<del>Eliminate the design exceptions that are listed in Technical Provision 200 – Roadway</del>	<del>Up to 3 points</del>
hg	Avoid or minimize impacts to third parties. Discuss any railroad and/or in-contract utilities that are avoided or that have reduced impacts	Up to 2 points
ih	Use of spill-through abutments for all overpasses to reduce cost of future roadway widenings	Up to 5 points
	Total	Up to 100 points

#### 5.4 Presentations

Proposers who have submitted Technical Proposals in accordance with the requirements of the RFP will be invited by the Committee to make a presentation on the date identified in the Milestone Schedule. The Committee may prepare Clarification and/or Communication questions and these questions may be sent to the Proposers by the SCDOT POC prior to the presentation. The purpose is to highlight the key elements of its Proposal and to provide an opportunity to orally answer questions through an open dialogue. Proposers will be permitted to ask questions during the presentation. The presentation will be scheduled for 1 hour 20 minutes. SCDOT will terminate the presentation promptly at the end of the allotted time. The format for the Proposer's presentations is:

Introduction of Key Individuals (Proposer)  
 Highlight of Key Elements (maximum of 20 minutes) (Proposer)  
 Clarification and Communication Q&A, Open Dialogue (SCDOT and Proposer)  
 Wrap-up (Proposer)

The Proposer's attendees may consist of the Proposer's POC, Key Individuals, and other personnel shown on the Proposer's organization chart. However, the number of attendees shall not exceed 12 individuals.

The presentation will not constitute Discussions or negotiations. The Technical Proposal submitted electronically to the SCDOT will be made available to the Proposer via a computer with large monitors suitable for display to the Committee and the Proposer's attendees. The Proposers will be able to navigate through their Proposal and plans via the SCDOT provided computer access.

The Proposers shall not bring additional information, including additional copies of the proposal, additional plan sheets, design calculations or handouts to the presentation and shall limit their presentation to the material provided as a part of their Technical Proposal, and any questions posed by SCDOT.

## **5.5 Clarifications**

SCDOT, at its sole discretion, shall have the right to seek clarifications from any Proposer to fully understand information contained in its response to the RFP. Clarifications mean a written exchange of information which takes place after the receipt of Proposals when award without Discussions is contemplated. For this Project, proposals are intended to be evaluated and award made without Discussion unless Discussions are determined to be necessary by the SCDOT POC. Therefore, Proposer's initial offer should contain the Proposer's best terms from a cost and technical standpoint. At its discretion, SCDOT may elect to hold Discussions, despite conducting clarifications, when circumstances dictate. Clarifications do not have to be sought with any specific number of Proposers and do not have to address specific issues. The purpose of clarifications is to address minor or clerical revisions in a Proposal. Examples include, but are not limited to, transposing numbers, incomplete sentences, and contradictions. The SCDOT POC may submit written questions to any Proposer to clarify a specific section of the Proposal and the Proposer shall respond in writing. SCDOT will acknowledge in writing receipt of the response. Responses will be used by the Evaluation Committee in scoring the Proposal. Clarifications will be incorporated into the Contract and will not alter the Contract requirements. The SCDOT POC shall have exclusive discretion regarding whether clarification is needed. Clarification can be used by the SCDOT POC at any point in the procurement process. Responses to any request for clarification that would serve to expand or modify the original Proposal, or to impermissibly add, detail, or additional content, will be disregarded.

## **5.6 Communications**

SCDOT, at its sole discretion, shall have the right to seek communications from any Proposer to fully understand information contained in their responses to the RFP. Communications do not have to be held with any specific number of Proposers and do not have to address specific issues. Communications are written exchanges, between SCDOT and Proposers, after receipt of Proposals. The purpose of Communications is to:

- enhance the Evaluation Committee's understanding of Proposals; allow reasonable interpretation of the Proposal; or facilitate the evaluation process;
- address ambiguities in the Proposal or other concerns (e.g., perceived deficiencies, weaknesses, errors, omissions, or mistakes).

Communications shall not be used to cure Proposal deficiencies or material omissions, materially alter the technical or cost elements of the Proposal, and/or otherwise revise the Proposal. The SCDOT POC may submit written questions to any Proposer to seek

Communication exchanges on perceived deficiencies, weaknesses, errors, omissions, mistakes, or lack of sound engineering judgement in the Proposal. The Communication process can include an oral exchange. However, the Proposer shall respond in writing to conclude the Communication process. The written responses shall become part of the Contract documents.

SCDOT reserves the right to conduct Discussions if clarifications, presentation or communication exchanges reveal the need to amend the RFP.

## **5.7 Technical and Cost Proposal Analysis**

Upon delivery of the Proposer's Cost Proposal at the time and date outlined in the Milestone Schedule, the Technical Score and the Quality Credit Score will be provided confidentially in a sealed envelope to each Proposer. After distribution of the scores, SCDOT will convene a closed session meeting; at which time, the Cost Proposals of Proposers with responsive Technical Proposals will be opened so that the analysis may be conducted.

The Total Cost to Complete and the other weighted criteria factors listed under the Technical Proposal Evaluation Section for each respective Proposer will be entered into the weighted criteria formula to determine a total weighted criteria score. Each Total Cost to Complete will be compared against the confidential SCDOT Engineer's Estimate. SCDOT will analyze the Proposals to determine if an award is justified. Upon completion of the analysis, the closed session will be adjourned and a public announcement will be made at the time and date outlined in the Milestone Schedule.

If upon analysis, there are no apparent concerns with the Proposals, the total weighted criteria score and the Cost Proposal information along with the Technical Score and Quality Credit Score for each Proposer will be read aloud during the public announcement. SCDOT intends to award the Contract to the Proposer with the highest Weighted Criteria Score. However, the Project may be cancelled after opening, but prior to the issuance of an award, when such action is determined in writing pursuant to the Design-Build Procurement Manual to be in the best interest of the SCDOT. If the RFP is cancelled, Cost Proposals may be returned to the Proposers and a new solicitation may be conducted for the Project.

If upon analysis, there are concerns with the Proposals, the Cost Proposal information, Technical Scores and Quality Credit Scores will not be read aloud and the Proposers will be advised whether SCDOT will hold discussions or cancel the procurement.

## **5.8 Weighted Criteria Determination**

Award of the Contract, if made, will be made to the responsible and qualified Proposer whose submittals generate the highest Weighted Criteria Score. To determine the Weighted Criteria Score, the Proposer's Total Cost to Complete will have a weight of 45, the Proposer's Technical Score will have a weight of 40 and the Proposer's Quality Credit Score will have a weight of 15 for a Total Weight of 100.



The Proposer submitting the lowest Total Cost to Complete will be awarded the maximum number of points, 45. The next-lowest Total Cost to Complete will be awarded points based on the product of: (a) the ratio of the lowest Total Cost to Complete divided by the next-lowest Total Cost to Complete; and (b) 45 points (i.e., the points awarded for the lowest Total Cost to Complete), with such product rounded to the nearest one hundredth of a point. The process will continue for each of the remaining Proposer's Total Cost to Complete, with points being awarded based on the product of: (a) the ratio of the lowest Total Cost to Complete divided by the respective Proposer's Total Cost to Complete; and (b) 45 points (i.e., the points awarded for the lowest Total Cost to Complete), with such product rounded to the nearest one hundredth of a point.

The Technical Score and Quality Credit Score for each Proposer is converted to a percentage and multiplied by the point value assigned to each category, with such product rounded to the nearest one hundredth of a point.

The following formula will be used to determine the Weighted Criteria Scores.

$$\text{Weighted Criteria Score} = \left( \frac{A_{low}}{A_n} \times x_A \right) + \left( \frac{D}{100} \times x_D \right) + \left( \frac{E}{100} \times x_E \right)$$

low the lowest value from the Proposals being scored

n the Proposal that is being scored

x weight expressed as point values define above in this section

A Total Cost to Complete all work to be performed under the Contract

D Technical Score

E Quality Credit Score

### Example for Determining the Weighted Criteria Score

Proposal	Total Cost to Complete (A)	Weighted Cost Score (x=45)	Quality Credit Score (E)	Weighted Quality Credit Score (x=15)	Technical Score (D)	Weighted Technical Score (x=40)	Total Weighted Criteria Score
A	\$30,000,000	45	56	8.40	70.00	28.00	81.4
B	\$35,000,000	38.57	N/A	N/A	65.00	26.00	N/A
C	\$38,000,000	35.53	64	9.60	85.00	34.00	79.13
D	\$31,000,000	43.55	72	10.80	100.00	40.00	94.35

Proposal	Total Cost to Complete (A)	Weighted Cost Score (x=80)	Quality Credit Score (E)	Weighted Quality Credit Score (x=20)	Technical Score (D)	Weighted Technical Score (x=10)	Total Weighted Criteria Score
A	\$30,000,000	80.00	56	11.20	70.00	7.00	94.60

B	\$35,000,000	68.57	N/A	N/A	65.00	6.50	N/A
C	\$38,000,000	63.16	64	12.80	85.00	8.50	79.81
D	\$31,000,000	77.42	72	14.40	100.00	10.00	95.42

*Note: In this example, Proposal B was determined to be non-responsive and Proposal D was determined to be the highest Weighted Criteria Score.*

In the event that two or more Proposers are determined to have the same Total Weighted Criteria Score, the award, if made, will be made to the Proposer with the highest weighted score for the criterion with the highest weight.

## 5.9 Discussions

If necessary, after the Technical and Cost Proposal analyses, SCDOT may hold confidential Discussions with each responsive Proposer relating to aspects of its respective Proposal. “Discussions” are written or oral exchanges with the intent of allowing the Proposers to revise their Proposals. However, after Discussions are concluded, SCDOT reserves the right to proceed with award without revisions to the Proposals.

Discussions are tailored to each Proposer’s Proposal. The Discussion process is intended to assure that Proposers fully understand the requirements of the RFP and that the evaluation team fully understands each qualified Proposer’s Technical Proposal and the Proposer’s ability to perform as needed. Discussions involve only a limited exchange of information. Discussions are not negotiations. The SCDOT POC may discuss with each Proposer deficiencies, significant weaknesses, and other aspects of a Proposal that could be altered or explained in its Proposal. However, the SCDOT POC is not required to discuss every area where the Proposal could be improved. The scope and extent of Discussions are a matter of the SCDOT POC’s judgment. If SCDOT determines that Discussions are necessary, SCDOT will forward a written invitation to the responsive Proposers.

SCDOT reserves the right to hold multiple Discussions at any length of time with all of Proposers. All Discussions shall be controlled by the SCDOT POC. Proposers shall not communicate with any other SCDOT employees regarding these Discussions except at the appropriate Discussion meetings.

At the conclusion of Discussions, SCDOT may either, 1) issue a Request for Best and Final Offers or 2) cancel the procurement.

## 5.10 Best and Final Offer

At the conclusion of Discussions, if SCDOT determines that Proposal revisions are warranted, SCDOT may issue a Request for Best and Final Offer (BAFO). Regardless of the length or number of Discussions, there will be only one request for a BAFO. If necessary, SCDOT may also issue an addendum to revise the RFP to allow revisions to clarify and document understandings reached during Discussions. The Request for BAFO will include instructions for preparing and submitting the BAFO and will include

a new Milestone Schedule. Proposers submitting a BAFO will not be requested to re-submit any documents which are unchanged from their initial Proposals. Proposers should provide necessary changes to individual paragraphs, as briefly as possible, together with a table of contents, which clarifies where within the initial Proposal the additional information or changed documents would be placed. Proposal revisions shall include a BAFO Acknowledgement Form that acknowledges receiving all RFP amendments, if applicable. If only Cost Proposal revisions are requested, Proposers will revise and resubmit the Cost Proposal, and SCDOT will analyze the Cost Proposals as outlined in Section 5.6. If Technical Proposal revisions are warranted, Proposers will revise and resubmit, and the procurement process will return to Section 5. A new bid bond shall be submitted only if the final Proposal revisions to the Proposer's Cost Proposal are greater than its initial Cost Proposal.

## **5.11 Protest**

### **5.11.1 Grounds for Protest**

**Protest of Contents of Solicitation (Invitation For Bids or RFPs or other solicitation documents, whichever is applicable, or any amendment to it, if the amendment is at issue):** Any Proposer who is aggrieved in connection with a solicitation document shall file a written protest to SCDOT's Chief Procurement Officer (CPO), PO Box 191, Columbia, SC 29202, within five business days of the date of posting of the solicitation, RFQ, RFP, or other solicitation document or any addendums to it on the SCDOT design-build website.

**Protest of Short-listing:** Any Protester who is aggrieved in connection with the selection of short-listed Proposers shall file a written protest with the CPO within five business days of the date the short-list is posted on SCDOT design-build website. Any matter that could have been raised pursuant to the Protest of Contents of Solicitation, section above, may not be raised as a protest of the selection of the short-list. The number of Proposers short-listed is not grounds for a protest.

**Protest of Award:** Any Protester who is aggrieved in connection with the award of the Contract shall file a written protest with the CPO within five business days of the date the Notice of Award is posted on SCDOT design-build website. Any matter that could have been raised pursuant to the protest of contents of solicitation or short-listing, section above, may not be raised as a protest of award.

**Exclusive remedy:** The rights and remedies granted in this section to Proposers, either actual or prospective, are to the exclusion of all other rights and remedies of Proposers against the SCDOT.

**Failure to file a timely protest:** If protestant fails to request a protest within the five business days, the short-list and award shall be final.

### **5.11.2 SCDOT Procedures for Protest**

**Protest:** A protest must be in writing, filed with the CPO, and set forth the grounds of the protest and the relief requested with enough specificity to give notice of the issues to be decided. The protest must be received by the CPO within the time provided.

**Burden of Proof:** The protestant bears the burden of proving the validity of the protest or claim against the SCDOT.

**Duty and Authority to Attempt to Settle Protests:** Before commencement of an administrative review, the CPO, or a designee of the CPO, may attempt to settle by mutual agreement a protest of an aggrieved Protestant, actual or prospective, concerning the solicitation, short-listing, or award of the Contract. Any settlement reached by mutual agreement shall be approved by the CPO.

**Administrative Review and Decision:** If, after reasonable attempt, a protest cannot be settled by mutual agreement, the CPO, or a designee, shall promptly conduct an administrative review. The CPO shall commence the administrative review no later than five business days after a reasonable settlement attempt and shall issue a decision in writing within five business days of completion of the review. The decision must state the reasons for the action taken. The decision shall include findings of fact and conclusions of law, separately stated. A copy of the decision along with a statement of appeal rights set forth below must be mailed or otherwise furnished immediately to the protestant.

**Finality of Decision and Appeal:** The SCDOT's decision pursuant to the above paragraph is final and conclusive. A person adversely affected by the final decision can appeal to circuit court and hereby waives a trial by jury regarding any protest arising out of this procurement and any such trial will be a non-jury trial before the South Carolina Circuit Court in Richland County.

**Stay of Award:** The Contract award is stayed until issuance of a final decision by the SCDOT. Once a final decision is issued, the filing of a petition to appeal that decision does not stay enforcement of SCDOT's decision to award the Contract.

All Freedom of Information (FOIA) requests will be sent to the FOIA Officer in the SCDOT Office of Chief Counsel.

## **6. SELECTION OF CONTRACTOR**

The Chair of the Committee will present a report regarding the review of the Proposals along with the Technical and Cost Proposal Analysis results to SCDOT Director of Construction's Office and recommend selection of the Proposer with the highest Weighted Criteria Score. Prior to Contract execution, the Director of Construction's Office may conduct limited negotiations on any issues regarding scope, schedule, financing, inclusion of ATCs, inclusion of any concepts submitted by another Proposer (provided a stipend is accepted by the unsuccessful Proposer), or any information provided by the selected Proposer. If, however, no limited negotiations are initiated, then in submitting its Proposal, the recommended Proposer

agrees to execute and deliver the Contract in the form as existed, as in the Final RFP (or last addendum, if applicable). The Director of Construction's Office will prepare a Secretary of Transportation Record of Approval Form requesting authorization to award and execute a Contract. Upon approval by the SCDOT Secretary of Transportation, SCDOT will offer a Contract to the selected Proposer. However, if the selected Proposer refuses to execute and deliver the Contract (absent limited negotiations-driven revisions) or if the revised Contract terms are not accepted by the selected Proposer or if the selected Proposer is unable to fulfill the Contract requirements, then Proposer agrees that this constitutes a withdrawal and SCDOT may offer a contract to the Proposer with the next highest Weighted Criteria Score and SCDOT may elect to call upon Proposer's bid bond/proposal guaranty pursuant to the terms thereof.

## **7. GENERAL INFORMATION**

### **7.1 Reserved Rights**

SCDOT reserves the right to terminate the evaluation of one or more of the Proposals if it is determined to be in the best interest of the state to do so.

SCDOT reserves the right, at its sole discretion, to either cancel this solicitation or to re-advertise in another public solicitation when it is in the best interest of the state to do so.

SCDOT reserves the right to reject any and all Proposals, or parts thereof, and/or to discontinue Contract execution with any party at any time prior to final Contract execution.

Except as to stipends under, and subject to the terms and conditions of executed stipend agreement, SCDOT assumes no liability and will not reimburse costs incurred by firms, whether selected or not, in developing Proposals or in Contract execution.

SCDOT reserves the right to request or obtain additional information about any and all Proposals. SCDOT may also issue addendums to the RFP, which will be posted on the Design-Build website and emailed to all Proposers' Points of Contact.

SCDOT reserves the right to modify all dates indicated or projected in this RFP.

SCDOT reserves the right to appoint subcommittees, composed as it sees fit, and to engage outside experts and consultants, in each case to assist the Committee in evaluation of Proposals

SCDOT reserves the right to make independent calculations with respect to numbers and calculations submitted in a Proposal for purposes of evaluation.

SCDOT reserves the right to require confirmation of information furnished by a Proposer, and to require additional information from a Proposer.

SCDOT reserves the right to seek or obtain information from any source that, in SCDOT's view, has the potential to improve SCDOT's understanding and evaluation of Proposals.

SCDOT reserves the right to disqualify any Proposer from the solicitation for violating any rules or requirements hereof, specified in this RFP or under applicable law.

SCDOT reserves the right to add to the short-list any Proposer that submitted an SOQ, in order to replace a short-listed Proposer that withdraws or is disqualified from further participation in this solicitation.

SCDOT reserves the right to disclose information submitted or afforded to SCDOT under this RFP or pursuant to applicable law.

SCDOT reserves the right to exercise any other right reserved or afforded to SCDOT under this RFP and applicable law.

SCDOT reserves the right to exercise its discretion in relation to the matters that are the subject of this RFP as it considers necessary or expedient in light of all circumstances prevailing at the time that SCDOT considers to be relevant.

SCDOT reserves the right to revise or amend the RFP (or any processes hereunder), specifications and/or drawings, including changes to the date the Proposal is due. Such changes, if any, will be announced by an addendum(s) to this RFP. All information relating to this RFP, including pertinent changes/addendums and other applicable information will be posted on SCDOT's Design-Build website <https://www.scdot.org/business/design-build.aspx>. If changes are made to the RFP within 10 days of the due date, the dates identified in the Milestone Schedule may be adjusted accordingly. Proposers are advised to check this site frequently to ensure they have the latest information.

## **7.2 Other General Terms:**

Receipt of an addendum by the Proposer must be acknowledged in the space provided on the Addendum Notice to Proposer Transmittal Form posted on the SCDOT Design-Build website for this Project. Proposers shall submit the signed Notice with its Technical Proposal response to this RFP. Failure to acknowledge an addendum may result in rejection of the Proposal. Explanations or instructions given in a form other than an addendum or ATC response letter shall not be binding.

After award, if an unsuccessful Proposer would like to schedule a debriefing, Proposer shall submit a request within three business days from the date the award notification is posted on the SCDOT Design-Build website for this Project. Only written requests (emails are acceptable) for a debriefing will be scheduled. Failure to request a debriefing within the three business day period waives the opportunity for a debriefing.

Proposer shall be held responsible for the validity of all information supplied in its Proposal, including that provided by potential subcontractors. Should SCDOT subsequently learn that the facts and conditions were not as stated, the Proposal may be rejected or contract terminated for default if after award, in addition to any other remedy available under the contract or by law.

Proposer, by submitting a Proposal, represents that it has read and understands the RFP, its exhibits, attachments and addendums, and that its Proposal is made in compliance with the criteria of the RFP. Proposers are expected to examine the RFP, its exhibits, attachments and addendums thoroughly and should request an explanation of any ambiguities, discrepancies, errors, omissions, or conflicting statements therein. Failure to do so will be at the Proposer's risk. Proposer is responsible for any patent ambiguity in the RFP, its exhibits, attachments and addendums that Proposer does not bring to SCDOT's attention.

Proposal Acceptance Period - By submitting a Proposal, Proposer agrees to hold the Proposal offer available for acceptance a minimum of 90 calendar days after the submission of its Cost Proposal. If a BAFO is requested, Proposer agrees to hold the BAFO available for acceptance a minimum of 90 calendar days after the submission of its BAFO Cost Proposal.

Submission of a Proposer's bid is not considered complete until both the Technical and Cost Proposals are received by SCDOT.

If a Proposer withdraws any time during the procurement, the stipend shall be forfeited and, if the Proposer is the selected Proposer, following evaluation, SCDOT may call upon the bid bond/proposal security pursuant to the terms thereof.

This RFP does not commit SCDOT to enter into the Contract or proceed with the solicitation. SCDOT and the State of South Carolina assume no obligations, responsibilities or liabilities, fiscal or otherwise, to reimburse all or part of the costs incurred or alleged to have been incurred by parties considering a response to or responding to this RFP. All such costs shall be borne solely by each responding Proposers.

In no event will SCDOT be bound by, or liable for, any obligations with respect to the Project until such time (if at all) as the Contract has been executed by SCDOT and, then, only to the extent provided in the Contract.

A business day is hereby defined as a day in which SCDOT Headquarters is open for business.

ET is the current Eastern Time as observed in the Eastern Time Zone for this Project.

## 8. MILESTONE SCHEDULE

Milestone Schedule	Date/Time
Provide RFP for Industry Review #1	Tuesday, November 01, 2022
Deadline to Request Confidential Meeting to Discuss Risks, ATCs, and IMR ATCs	Monday, November 07, 2022 by 2:00pm ET
Confidential Risk Register and Conceptual ATC Meetings with Proposers	Tuesday, November 08, 2022
First Confidential Traffic and Interchange Concept Meetings with Proposers	Wednesday, November 09, 2022
Deadline for Proposers to submit Non-Confidential Questions on the RFP for Industry Review #1	Tuesday, November 15, 2022 by 7:30am ET
Provide RFP for Industry Review #2	Thursday, December 01, 2022
Deadline to Request Confidential Meeting to Discuss Risks, ATCs, and IMR ATCs	Friday, December 02, 2022 by 2:00pm ET
Second Confidential Traffic and Interchange Concept Meetings with Proposers	Wednesday, December 07, 2022
Confidential Risk Register and Conceptual ATC Meetings with Proposers	Thursday, December 08, 2022
Deadline to Request Confidential Meeting to Discuss Risks, ATCs, and IMR ATCs	Friday, December 30, 2022 by 2:00pm ET
Deadline for Proposers to submit Non-Confidential Questions on the RFP for Industry Review #2	Wednesday, January 04, 2023 by 7:30am ET
Third Confidential Traffic and Interchange Concept Meetings with Proposers	Thursday, January 05, 2023 through Friday, January 06, 2023
Confidential Risk Register and Conceptual ATC Meetings with Proposers	Monday, January 09, 2023
Provide RFP for Industry Review #3	Wednesday, January 18, 2023
Open-Forum Meeting with Proposers for RFP for Industry Review #2 Non-Confidential Questions/Clarifications	Tuesday, January 24, 2023 at <del>10:00am ET</del> at 8:00am ET
Fourth Confidential Traffic and Interchange Concept Meetings with Proposers	Tuesday, February 07, 2023
Issue Final RFP	Wednesday, February 15, 2023
Deadline to Submit Preliminary ATC Package and Confidential Questions	Thursday, February 23, 2023 by 7:30am ET
Deadline to Request Confidential Meeting to Discuss Interchange Concepts and IMR Requirements	Friday, March 03, 2023 by 2:00pm ET



Confidential Preliminary ATC and Confidential Questions One-on-One Meetings with Proposers	Wednesday, March 08, 2023
<del>Fourth</del> <sup>Fifth</sup> Confidential Traffic and Interchange Meetings w/ Proposers and Presentations	Thursday, March 09, 2023 <del>through</del> and Friday, March 10, 2023
Deadline to Request Confidential Meeting to Discuss Traffic Interchange Concepts and IMR Requirements	Thursday, March 16, 2023 by 2:00pm ET
Submittal of Non-Confidential Questions	Tuesday, March 21, 2023 by 2:00pm ET
SCDOT Responds to Preliminary ATCs and Confidential Questions	Tuesday, March 21, 2023
<del>Fifth</del> <sup>Sixth</sup> Confidential Traffic and Interchange Concept Meeting with Proposers	Wednesday, March 22, 2023
Open-Forum Meeting to Respond to Non-Confidential Questions	Tuesday, April 04, 2023
Submittal of Formal ATCs for Initial Review and Submittal of Confidential Questions	Wednesday, April 05, 2023 by 7:30am ET
SCDOT Responds to Formal ATCs with final determination, asks questions/requests information, or provides conditional responses	Wednesday, May 03, 2023
Submittal of Non-Confidential Questions	Wednesday, May 03, 2023 by 2:00pm ET
Deadline to Request Confidential Meeting to Discuss Traffic Interchange ATCs and IMR Requirements	Friday, May 05, 2023 by 2:00pm ET
Confidential Formal ATC and Traffic and Interchange One-on-One Meetings	Thursday, May 11, 2023
Resubmittal of Formal ATCs in its final form (no revisions allowed after this submittal, unless requested by SCDOT)	Wednesday, May 17, 2023 by 2:00pm ET
Open Forum Meeting to Respond to Non-Confidential and Confidential Questions	Thursday, May 18, 2023
SCDOT's Final Determination for Formal ATCs	Friday, June 02, 2023
Submittal of Non-Confidential and Confidential Questions	Friday, June 23, 2023 by 7:30am ET
Open Forum Meeting to Respond to Non-Confidential and Confidential Questions	Tuesday, July 11, 2023
Submittal of Non-Confidential and Confidential Questions	Tuesday, August 01, 2023 by 7:30am ET
Open Forum Meeting to Respond to Non-Confidential and Confidential Questions	Tuesday, August 15, 2023
Submittal of Non-Confidential and Confidential Questions	Friday, September 01, 2023 by 7:30am ET
Open Forum Meeting to Respond to Non-Confidential and Confidential Questions	Thursday, September 14, 2023

Submittal of Technical Proposals	Monday, October 02, 2023 by 2:00pm ET
Technical Proposal Presentations	Monday, November 06, 2023 through Tuesday, November 07, 2023
Submittal of Cost Proposals	Wednesday, December 06, 2023 from 9:00am to 10:00am ET
Public Announcement of the Technical and Cost Proposal Analysis (with team representatives present)	Thursday, December 07, 2023 at 1:00pm ET

9. COST PROPOSAL BID FORM

**Carolina Crossroads Phase 3 – I-20/26/126 System  
Interchanges  
Richland & Lexington Counties**

CONTRACTOR: \_\_\_\_\_

ADDRESS: \_\_\_\_\_

Provide full Project scope as described in ~~Attachment A~~ the Contract Documents.

TOTAL COST TO COMPLETE (A) = \_\_\_\_\_

Construction Time (Calendar Days) (b) = \_\_\_\_\_

**No conditional or qualified Bids will be accepted, nor Bids with reservations, assumptions, or that are premised upon changes to the terms of the Contract, and all such Bids will be rejected.**

\_\_\_\_\_  
Signature

\_\_\_\_\_  
Date

\_\_\_\_\_  
Printed Name

**10. NON-COLLUSION CERTIFICATION**

**NON-COLLUSION CERTIFICATION**

**Project ID: P039720**

IN ACCORDANCE WITH THE PROVISIONS OF S.C. CODE ANN. §§ 39-3-10 ET. SEQ., 39-5-10 ET. SEQ., 15 U.S.C. §45; 23 C.F.R. §635.112(F); AND 28 U.S.C. §1746, I HEREBY ACKNOWLEDGE THAT I AM AN OFFICER OF THE PROPOSER FIRM AND, UNDER PENALTY OF PERJURY UNDER THE LAWS OF THE UNITED STATES AND SOUTH CAROLINA, DECLARE, BY MY CERTIFICATION BELOW, THAT THE FOLLOWING IS TRUE AND CORRECT, AND FURTHER, THAT THIS JOINT-VENTURE, FIRM, PARTNERSHIP, ASSOCIATION OR CORPORATION, OR ANY OTHER LEGAL ENTITY HAS NOT, EITHER DIRECTLY OR INDIRECTLY, ENTERED INTO ANY AGREEMENT, PARTICIPATED IN ANY COLLUSION, OR OTHERWISE TAKEN ANY ACTION IN RESTRAINT OF FREE COMPETITIVE BIDDING IN CONNECTION WITH THE SUBMISSION OF A BID PROPOSAL ON THE ABOVE REFERENCED PROJECT.

BY CHECKING THIS BOX  , I CERTIFY THAT I HAVE READ, UNDERSTAND, ACCEPT, AND ACKNOWLEDGE ALL OF THE ABOVE STATEMENTS.

Executed on \_\_\_\_\_  
(Date)

Signed: \_\_\_\_\_  
(Officer/Proposer)

\_\_\_\_\_  
(Title)

\_\_\_\_\_  
(Address)

\_\_\_\_\_

# 11. EQUAL EMPLOYMENT OPPORTUNITY CERTIFICATION

## (COMPLETE THIS SECTION FOR FEDERAL PROJECTS ONLY) EQUAL EMPLOYMENT OPPORTUNITY PERFORMANCE

Select the Certification that applies to the PROPOSER:

Certification (1)  or Certification (2)

Select the appropriate responses in the applicable Certification:

Certification (1): Pursuant to 41 C.F.R. §60-1.7(b)(1), Previous Equal Employment Opportunity Performance Certification, as the Prospective Prime Contractor, I HEREBY CERTIFY THAT I:

(a) **(HAVE / HAVE NOT)** developed and filed an Affirmative Action Program pursuant to 41C.F.R. §60-2 and/or 60-4;

(b) **(HAVE / HAVE NOT)** participated in a previous contract or subcontract subject to the equal opportunity clause;

(c) **(HAVE / HAVE NOT)** filed with the Joint Reporting Committee, the Director of Office of Federal Contract Compliance, or the Equal Employment Opportunity Commission, all reports due under the applicable filing requirements,

OR

Certification (2): I, HEREBY CERTIFY that as the Prospective Prime Contractor submitting this Proposal, **(CLAIM / DO NOT CLAIM)** exemption from the submission of the Standard Form 100 (EEO-1) due to the fact that it employs a total of less than fifty (50) employees under C.F.R. §60-1.7, or qualifies for an exempted status under 41 C.F.R. §60-1.5.

I FURTHER CERTIFY that the above Certification will be made part of any Subcontract Agreement, or other agreement involved with this project.

Executed on \_\_\_\_\_, 20\_\_\_\_ .

Signed: \_\_\_\_\_

(Officer/PROPOSER)

Title: \_\_\_\_\_

Company: \_\_\_\_\_

Address: \_\_\_\_\_

Note: The above certification is required by the Equal Employment Opportunity Regulations of the Secretary of Labor (41 CFR 60-1.7(b)(1)), and must be submitted by PROPOSERS only in connection with contracts which are subject to the equal opportunity clause. Contracts that are exempt from the equal opportunity clause are set forth in 41 CFR 60-1.5. (Generally, only contracts of \$10,000 or under are exempt.)

Currently, Standard Form 100 (EEO-1) is the only report required by Executive Orders or their implementing regulations.

Proposers, Primary Members, or proposed Subcontractors (any tier) and Consultants who have participated in a previous contract subject to the Executive Orders and have not filed the required reports shall note that 41 CFR 60-1.7(b)(1) prevents the award of contracts and subcontracts unless such contractor submits a report covering the delinquent period or such other period specified by the Federal Highway Administration or by the Director, Office of Federal Contract Compliance, U.S. Department of Labor.

**12. STIPEND ACKNOWLEDGEMENT FORM**

**Stipend Acknowledgement Form**

**Carolina Crossroads Phase 3 – I-20/26/126 System  
Interchanges  
Richland & Lexington Counties**

Proposer: \_\_\_\_\_

ADDRESS: \_\_\_\_\_

The undersigned Proposer, hereby:

Waives the stipend for this Project.

Accepts the stipend for this Project.

By accepting the stipend for this Project, Proposer agrees:

- 1) to execute and include the Stipend Agreement in Article XIII of the RFP with its RFP response;
- 2) to submit an invoice with FEIN number for the stipend amount to the SCDOT POC after SCDOT’s posting of the Notice of Award on SCDOT’s Design-Build Website.;
- 3) to transfer all rights to its Work Product used to develop the Proposal as of the date of this acknowledgement. “Work Product” ” means all submittals, including ATCs, ideas, innovations, solutions, methods, processes, design concepts, materials, electronic files, marked up drawings, cross sections, quantity lists and intellectual property, made by Proposer during the RFP process, including the Proposal, exchange of information during the pre-Proposal and post-Proposal period.

SCDOT will pay the stipend to each eligible unsuccessful Proposer, who has signed a Stipend Agreement, within ninety (90) days after execution of the Contract or the decision to not award a contract.

\_\_\_\_\_  
Date

\_\_\_\_\_  
Proposer

\_\_\_\_\_  
Print Name

## 13. STIPEND AGREEMENT

**STIPEND AGREEMENT**  
**Project ID: P039720**  
**Carolina Crossroads Phase 3 – I-20/26/126 System Interchanges**  
**Richland & Lexington Counties**

**THIS STIPEND AGREEMENT** (the “Agreement”) is made and entered into as of the \_\_\_ day of \_\_\_\_\_, 20\_\_, by and between the SOUTH CAROLINA DEPARTMENT OF TRANSPORTATION (hereinafter “SCDOT”), and \_\_\_\_\_ (“Proposer”), with reference to the following facts:

SCDOT issued a Request for Proposal (“RFP”) for design and construction of the above-referenced Design-Build Project (“Project”), pursuant to procurement authority granted in Section 57-5-1625 of the S.C. Code of Laws, 1976, as amended. The RFP provided for payment of stipends as provided herein. Capitalized terms used, but not defined, have the meanings ascribed in the RFP.

**NOW, THEREFORE**, Proposer hereby agrees as follows:

### 1. Work Product.

**1.1** Proposer shall prepare and submit a responsible and responsive Technical Proposal and Cost Proposal that conforms in all material respects to the requirements and provisions of the RFP, as determined by SCDOT, and are timely received by SCDOT in accordance with the RFP Milestone Schedule.

**1.2** By signing this Stipend Agreement, Proposer agrees to transfer full and complete ownership to SCDOT of all Work Product. The Work Product (as defined below) shall become the property of SCDOT without restriction or limitation on its use, without further compensation or consideration, and can be used in connection with this Project or any future projects by SCDOT. Neither Proposer nor any of its team members shall copyright any of the material developed under this Agreement.

**1.3** The term “Work Product” shall mean the Proposal and all material, electronic files, marked up drawings, cross sections, quantity lists, submittals, alternative technical concepts (ATC), ideas, innovations, solutions, methods, processes, design concepts, Trade Secrets or confidential information, and intellectual property, made by or produced for Proposer in the development and submission of the Technical and Cost Proposal, including exchanges of information during the pre-Proposal and post-Proposal period.

### 2. Compensation and Payment.

**2.1** A stipend to Proposer for the Work Product described herein shall be \$ 3,630,000 and is payable to Proposer that was determined to be responsible and (1) submitted a responsive Technical Proposal and responsive Cost Proposal to the RFP which is not selected for award of this Project, or (2) was awarded the Contract but the Contract was terminated by SCDOT for convenience after the Submittal of Proposal Due Date (See Final RFP Milestone schedule) but prior to the Notice to Proceed #1. Responsibility of Proposers and responsiveness of the Technical Proposal and Cost Proposal will be determined by SCDOT as a condition of payment.

**2.2** SCDOT will pay the stipend to Proposer as follows, subject (as applicable) to the following conditions:

- (a) Proposer has submitted this signed Stipend Agreement, unchanged with its response to the RFP.
- (b) After posting of the Notice of Award on SCDOT’s Design-Build Website, Proposer has submitted to SCDOT an invoice, with FEIN Number, for the Stipend amount.
- (c) After execution of the Contract or the decision not to award a contract, SCDOT will pay the invoice for the stipend amount to the unsuccessful Proposer meeting the criteria of Section 2.1 within 90 calendar days of receipt of the invoice from Proposer.
- (d) If the procurement is suspended or cancelled prior to the Proposal Due Date (see FINAL RFP Milestone schedule), no stipend will be paid to Proposer.
- (e) After the submittal of Proposals, but prior to award, if the procurement is cancelled, all Proposers that provide a responsive Technical Proposal and Cost Proposal to the final RFP and submitted a signed Stipend Agreement with their RFP shall receive the stipend
- (f) In the event of a Best and Final Offer, only one stipend will be paid to each Proposer that executed a Stipend Agreement and met the other criteria and conditions herein.
- (g) No stipends will be paid for submitting RFQ responses.
- (h) No stipends will be paid to a Proposer who withdraws at any time from this procurement.

**2.3** Acceptance by the Proposer of payment of the stipend amount from SCDOT shall constitute a waiver by Proposer of any and all right, equitable or otherwise, to bring any claim in connection with this procurement, procurement process, award of the Contract, or cancellation of this procurement.

**2.4** The Proposer awarded the contract shall be not eligible to receive a stipend.

**2.5** If Proposer elects to waive payment of the stipend, SCDOT will not use the ideas or information contained in that Proposer's Proposal for this Project. However, the Proposer's Proposal will be subject to the South Carolina Freedom of Information Act.

### **3. Indemnities.**

**3.1** Subject to the limitations contained in Section 3.2, Proposer shall indemnify, protect and hold harmless SCDOT and its directors, officers, employees and contractors from, and Proposer shall defend at its own expense, all claims, costs, expenses, liabilities, demands, or suits at law or equity arising, in whole or in part, from the negligence or willful misconduct of Proposer or any of its agents, officers, employees, representatives or subcontractors or breach of any of Proposer's obligations under this Agreement.

**3.2** This indemnity shall not apply with respect to any claims, demands or suits arising from use of the Work Product by SCDOT.

### **4. Compliance With Laws.**

**4.1** Proposer shall comply with all federal, state, and local laws, ordinances, rules, and regulations applicable to the work performed or paid for under this Agreement and covenants and agrees that it and its employees shall be bound by the standards of conduct provided in applicable laws, ordinances, rules, and regulations as they relate to work performed under this Agreement. Proposer agrees to incorporate the provisions of this paragraph in any subcontract into which it might enter with reference to the work performed pursuant to this Agreement.

**4.2** The Proposer agrees (a) not to discriminate in any manner against an employee or applicant for employment because of race, color, religion, creed, age, sex, marital status, national origin, ancestry or disability of a qualified individual with a disability; (b) to include a provision similar to that contained in subsection (a) in any subcontract; and (c) to post and to cause subcontractors to post in conspicuous places available to employees and applicants for employment, notices setting forth the substance of this clause.

### **5. Assignment.**

Proposer shall not assign this Agreement without SCDOT's prior written consent. Any assignment of this Agreement without such consent shall be null and void.

### **6. Miscellaneous.**

**6.1** Proposer and SCDOT agree that Proposer, its team members, and their respective employees are not agents of SCDOT as a result of this Agreement.

**6.2** This Agreement, together with the RFP, as amended from time to time, the provisions of which are incorporated herein by reference, embodies the entire agreement of the parties. There are no promises, terms, conditions, or obligations other than those contained herein or in the RFP, and this Agreement shall supersede all previous communications, representation, or agreements, either oral or written, between the parties hereto.

**6.3** It is understood and agreed by the parties hereto that if any part, term, or provision of this Agreement is by the courts held to be illegal or in conflict with any law of the State of South Carolina, the validity of the remaining portions or provisions shall not be affected, and the rights and obligations of the parties shall be construed and enforced as if the Agreement did not contain the particular part, term, or provisions to be invalid.

**6.4** This Agreement shall be governed by and construed in accordance with the laws of the State of South Carolina.



**IN WITNESS WHEREOF**, the parties have executed this Agreement as of the date first written above.

Witness:

\_\_\_\_\_

SOUTH CAROLINA DEPARTMENT  
OF TRANSPORTATION

By: \_\_\_\_\_  
Chris Gaskins

Design-Build Engineer

Recommended:

\_\_\_\_\_  
Brad Reynolds  
Design-Build Program Manager

Proposer

\_\_\_\_\_  
Name of Proposer

Witness:

\_\_\_\_\_

By: \_\_\_\_\_

\_\_\_\_\_

Its: \_\_\_\_\_

# 14. BID BOND FORM

Note: This Bid Bond form is the only means of bid security that will be accepted by the S. C. Department of Transportation.

South Carolina Department of Transportation	Date Bond Executed
<b>BID BOND</b>	
Principal	
Surety	
Amount of Bond 5% OF Total Cost to Complete as shown on the Cost Proposal Bid form	Date of Bid
Project	

KNOW ALL MEN BY THESE PRESENTS, That we, the PRINCIPAL, hereinafter “PROPOSER” and SURETY above named are held and firmly bound unto the South Carolina Department of Transportation, hereinafter called the Department, in the sum of the amount stated above, for the payment of which sum well and truly to be made, we bind ourselves, our heirs, executors, administrators, and successors, jointly and severally, firmly by these presents.

The condition of this obligation is such as to operate as a guarantee that the PROPOSER will fully and promptly execute a contract and cause to be executed bonds acceptable to the Department, all as set forth in Request for Proposal (RFP) for the Project identified above and PROPOSER’s Response to RFP, should the same be accepted, and that not longer than twenty (20) days after the receipt by the PROPOSER of Contract forms from the Department, Proposer will execute the form of Contract included in the RFP on the basis of the terms and conditions set forth in the RFP and PROPOSER’S Response to RFP together with and accompanied by a Performance and Indemnity bond conforming to bond forms located on the Design-Build website under “Standard Forms”, in the total amount of said Contract’s Contract Price (as defined therein), and a Payment bond conforming to the bond forms located on the Design-Build website under “Standard Forms”, in the amount of 100% of such Contract Price, and that failure to perform shall be just and adequate cause for the annulment of the awards; and it is fully understood that in the event of the annulment of the award, the amount of this guarantee shall immediately be at the disposal of the Department, not as penalty, but as an agreed liquidated damage and as difficult to determine, agreed between the parties are reasonable under the circumstances existing as of the Proposal Due Date (as defined in the RFP) to compensate the Department for losses its will incur as a result of Proposer’s failure to enter into the Contract. Should each and all of the foregoing conditions be fulfilled and Performance and Indemnity and Payment bonds, as set forth in the Proposal, be executed, bonds being satisfactory to the Department, this obligation shall be null and void; otherwise to remain in full force and effect.

IN WITNESS THEREOF, the above-burden parties have executed this instrument under their several seals on the date indicated above, the name and corporate seal of each corporate party being hereto affixed and these presents duly signed by its undersigned representative, pursuant to authority of its governing body.

In Presence of: Witness (2 Required)	INDIVIDUAL OR PARTNERSHIP PROPOSER	
1. _____	_____ (Seal)	
2. _____	_____ (Seal)	
Attest _____ Secretary Witness (2 Required)	Corporate Principal	
1. _____	Business Address _____	
2. _____	By _____	Affix Corporate Seal
	Title _____	
Witness (2 Required)	Corporate Surety	
1. _____	Business Address _____	
2. _____	By _____	Affix Corporate Seal
	Title _____	

Note: All signatures and other information must be furnished.

**AGREEMENT**

**FOR THE DESIGN & CONSTRUCTION**

**of**

**CAROLINA CROSSROADS PHASE 3 – I-20/26/126 SYSTEM  
INTERCHANGES (P039720)**

**RICHLAND and LEXINGTON COUNTIES, SOUTH CAROLINA**

*A DESIGN-BUILD PROJECT*

**BY AND BETWEEN**

**SOUTH CAROLINA DEPARTMENT OF TRANSPORTATION**

and

**[insert legal name of Contract]**

**Dated as of: [\_\_\_\_\_], 20[\_\_\_]**

**TABLE OF CONTENTS**

	<b>Page</b>
Article 1. DEFINITIONS; CONTRACT DOCUMENTS; INTERPRETATION OF CONTRACT DOCUMENTS.....	2
1.1    Definitions .....	2
1.2    Contract Documents; Order of Precedence.....	2
1.3    Construction and Interpretation of Contract Documents.....	3
1.4    Referenced Manuals, Publications, Standards, Policies and Specifications .....	6
1.5    Errors, Omissions, and Misdescriptions .....	6
1.6    Project Information Package .....	7
1.7    Professional Services Licensing Requirements.....	8
1.8    Federal Requirements .....	8
1.9    Incorporation of ATCs .....	8
1.10   SCDOT Monetary Obligations.....	8
1.11   Standards Relating to SCDOT Discretion .....	9
Article 2. TERM; GENERAL OBLIGATIONS OF CONTRACTOR; REPRESENTATIONS AND WARRANTIES .....	10
2.1    Term .....	10
2.2    General Obligations of Contractor .....	10
2.3    Representations, Warranties and Covenants of Contractor.....	11
2.4    Survival of Representations and Warranties .....	13
Article 3. MANAGEMENT SYSTEMS AND OVERSIGHT .....	14
3.1    Submittal, Review and Approval Terms and Procedures.....	14
3.2    Role of Construction Management and Owner Verification Firm (OVF) and SCDOT Consultants .....	18
3.3    Role of and Cooperation with FHWA.....	19
3.4    Project Management Plan.....	19
3.5    Traffic Management .....	19
3.6    Oversight, Inspection and Testing.....	20
3.7    Rights of Cooperation and Access .....	21
3.8    Testing and Test Results .....	21

3.9 Interpretive Engineering Decisions..... 22

3.10 Meetings ..... 22

3.11 Software Compatibility ..... 23

Article 4. PROJECT PLANNING, GOVERNMENTAL APPROVALS; ENVIRONMENTAL COMPLIANCE; PUBLIC INFORMATION ..... 24

4.1 Planning and Engineering Activities ..... 24

4.2 Site Conditions..... 24

4.3 Governmental Approvals..... 24

4.4 Environmental Compliance ..... 27

4.5 Community Outreach and Public Information ..... 28

Article 5. RIGHT OF WAY ACQUISITION; ACCESS TO PROJECT RIGHT OF WAY; UTILITY ADJUSTMENTS; RELATED TRANSPORTATION FACILITIES ..... 29

5.1 SCDOT’s Right-of-Way Service Responsibilities..... 29

5.2 Contractor Responsibilities ..... 29

5.3 SCDOT Right-of-Way Costs: ..... 30

5.4 Contractor’s Right-of-Way Costs:..... 31

5.5 Access to Parcels: ..... 32

5.6 Schedule Delays: ..... 32

5.7 ROW Activity Plan..... 33

5.8 Costs of SCDOT Additional Properties..... 33

5.9 **Reserved** ..... 35

5.10 **Reserved** ..... 35

5.11 **Reserved** ..... 35

5.12 **Reserved** ..... 35

5.13 Water Wells ..... 35

5.14 Access to Project ROW; Delays..... 35

5.15 Access to Project ROW..... 35

5.16 Utility Adjustments ..... 36

5.17 Integration with Related Transportation Facilities ..... 44

Article 6. DESIGN AND CONSTRUCTION ..... 46

6.1 General Obligations of Contractor ..... 46

6.2	Performance, Design and Construction Standards; Deviations .....	46
6.3	Changes in Basic Configuration .....	47
6.4	Design Requirements; Responsibility for Design.....	48
6.5	Cooperation with Other Contractors.....	49
6.6	Partial Acceptance; Substantial Completion; Punch List; Final Completion.....	50
6.7	Nonconforming and Defective Work.....	55
6.8	Hazardous Materials Management .....	55
6.9	Title.....	58
6.10	Site Security.....	58
6.11	Risk of Loss or Damage.....	58
6.12	Reserved .....	59
6.13	Clayton Act Assignment.....	59
6.14	UAS Requirements .....	59
Article 7. TIME; NOTICES TO PROCEED; PROJECT SCHEDULE AND PROGRESS .....		61
7.1	Time of Essence .....	61
7.2	Notices to Proceed.....	61
7.3	Issuance of NTP 1 .....	61
7.4	Issuance of NTP 2 .....	62
7.5	Conditions to Design Work Review and Payment .....	63
7.6	Conditions to Commencement of Construction .....	63
7.7	ReservedPhase 1 Interface Hold-off Area .....	66
7.8	ReservedPhase 2 Interface Hold-off Area .....	66
7.9	Completion Deadlines.....	66
7.10	Scheduling of Design, Construction and Payment.....	66
7.11	Recovery Schedule.....	67
Article 8. ADDITIONAL CONTRACTOR OBLIGATIONS.....		68
8.1	Security.....	68
8.2	Traffic Management.....	68
8.3	Contractor Inspection, Testing and Reporting .....	69
8.4	Safety Compliance; Emergency Repair Work .....	69

Article 9. SUBCONTRACTING AND LABOR PRACTICES ..... 71

    9.1 Non-Discrimination; Equal Employment Opportunity ..... 71

    9.2 DBE Requirements and Small Business Opportunity ..... 71

    9.3 On-the-Job Training ..... 72

    9.4 Subcontracts ..... 72

    9.5 Additional Requirements for Independent Quality Firm Subcontract(s) ..... 76

    9.6 Responsibility for Contractor-Related Entities ..... 76

    9.7 Key Personnel ..... 76

    9.8 Subcontracts with Affiliates ..... 79

    9.9 Labor Standards ..... 79

    9.10 Ethical Standards ..... 80

    9.11 Prevailing Wages ..... 81

    9.12 Uniforms ..... 81

Article 10. PERFORMANCE AND PAYMENT BONDS; GUARANTEES ..... 82

    10.1 Provision of Bonds ..... 82

    10.2 No Relief of Liability ..... 83

    10.3 Guaranty ..... 83

Article 11. INSURANCE; CLAIMS AGAINST THIRD PARTIES ..... 85

    11.1 General Insurance Requirements ..... 85

    11.2 Prosecution of Claims ..... 91

    11.3 Risk of Loss or Damage to Project; Use of Insurance Proceeds ..... 92

    11.4 Claims against Third Parties ..... 94

    11.5 SCDOT’s Right to Remedy Contractor Breach Regarding Insurance ..... 94

    11.6 Disclaimer ..... 94

Article 12. WARRANTIES ..... 95

    12.1 Warranties ..... 95

    12.2 Applicability of Warranties to Re-Done Work ..... 96

    12.3 Subcontractor Warranties ..... 96

    12.4 Effect of SCDOT or Third-Party Activities on Warranties ..... 97

    12.5 No Limitation of Liability or Remedies ..... 97

12.6 Damages for Breach of Warranty ..... 97

Article 13. PAYMENT FOR SERVICES ..... 98

13.1 Contract Price ..... 98

13.2 Invoicing and Payment for the Contract Price ..... 100

13.3 Limitations, Deductions and Exclusions ..... 103

13.4 Final Payment..... 106

13.5 Prompt Payment to Subcontractors ..... 107

Article 14. RELIEF EVENTS ..... 109

14.1 Relief Event Claim Process..... 109

14.2 Payment for Extra Work Costs and Delay Costs ..... 115

14.3 Insurance and Claim Deductibles..... 117

14.4 Other Deductibles; Special Provisions ..... 117

14.5 Insurance Adjustments..... 122

14.6 Effect of Relief Events on Completion Deadlines, Performance, and Contractor Default..... 122

14.7 Exclusive Relief; Release of Claims ..... 122

14.8 Prevention and Mitigation..... 123

14.9 Limitations..... 124

14.10 Burden of Proof..... 124

Article 15. SCDOT-DIRECTED CHANGES; CONTRACTOR CHANGES; FORCE ACCOUNT DIRECTIVE LETTERS ..... 125

15.1 SCDOT-Directed Changes..... 125

15.2 Contractor Changes ..... 127

15.3 Force Account Directive Letters ..... 128

Article 16. RAILROAD ..... 129

16.1 Railroad Coordination ..... 129

16.2 Right of Entry ..... 129

16.3 Railroad Costs, Railroad Design Reviews ..... 129

16.4 Relief for Certain Railroad Costs, Delays ..... 130

16.5 Progress Payments Reduction..... 130

16.6 Separate Utility Agreement ..... 131



Article 17. SUSPENSION..... 132

    17.1 Suspensions for Convenience..... 132

    17.2 Suspensions for Cause..... 132

    17.3 Responsibilities of Contractor during Suspension Periods ..... 133

Article 18. DEFAULT; REMEDIES ..... 135

    18.1 Default of Contractor..... 135

    18.2 SCDOT Remedies for Contractor Default ..... 138

    18.3 Default Event Due Solely to Contractor’s Failure to Achieve Completion  
    Deadlines..... 141

    18.4 Immediate SCDOT Entry to Cure Wrongful Use or Closure ..... 142

    18.5 SCDOT Step-in Rights..... 142

    18.6 DBE and OJT Special Remedies ..... 144

    18.7 Right to Stop Work for Failure by SCDOT to Make Undisputed Payment..... 145

Article 19. LIQUIDATED DAMAGES, LANE CLOSURE PENALTIES AND LIMITATION  
OF LIABILITY ..... 146

    19.1 Liquidated Damages Respecting Delays..... 146

    19.2 Lane Closure Penalties..... 147

    19.3 Liquidated Damages Respecting DBEs and OJT..... 147

    19.4 Liquidated Damages for Unavailability of Key Personnel ..... 148

    19.5 Liquidated Damages Respecting Subcontractor Payroll Reporting ..... 148

    19.6 Payment; Satisfaction; Waiver; Non-Exclusive Remedy..... 149

    19.7 Limitation on Contractor’s Liability..... 149

    19.8 Limitation on Consequential Damages..... 150

Article 20. INDEMNIFICATION ..... 151

    20.1 Indemnity by Contractor..... 151

    20.2 Defense and Indemnification Procedures..... 153

Article 21. PARTNERING AND DISPUTE RESOLUTION PROCEDURES ..... 156

    21.1 Partnering ..... 156

    21.2 Dispute Resolution Procedures..... 158

Article 22. RECORDS AND AUDITS; OWNERSHIP OF DOCUMENTS AND INTELLECTUAL PROPERTY..... 161

- 22.1 Escrow Proposal Documents ..... 161
- 22.2 Financial Reporting Requirements ..... 162
- 22.3 Subcontract Pricing Documents ..... 164
- 22.4 Maintenance and Inspection of Records ..... 164
- 22.5 Audits..... 165
- 22.6 South Carolina Freedom of Information Act ..... 167
- 22.7 Intellectual Property ..... 168

Article 23. EARLY TERMINATION OF AGREEMENT; TRANSITION AT END OF TERM..... 171

- 23.1 Termination for Convenience ..... 171
- 23.2 Termination for Convenience Compensation Amount ..... 171
- 23.3 Payment ..... 172
- 23.4 Subcontracts..... 173
- 23.5 Termination Based on Delayed Issuance of NTPs ..... 173
- 23.6 Termination by Court Ruling ..... 173
- 23.7 Termination Based on Statutory Grounds ..... 174
- 23.8 Responsibilities after Notice of Termination ..... 174
- 23.9 No Consequential Damages ..... 176
- 23.10 No Waiver; Release ..... 176
- 23.11 Dispute Resolution..... 177
- 23.12 Allowability of Costs ..... 177

Article 24. MISCELLANEOUS PROVISIONS ..... 178

- 24.1 Amendments..... 178
- 24.2 Waiver ..... 178
- 24.3 Independent Contractor ..... 178
- 24.4 Successors and Assigns; Change of Control ..... 179
- 24.5 Change of Organization or Name..... 180
- 24.6 Designation of Representatives; Cooperation with Representatives ..... 180
- 24.7 Survival..... 181
- 24.8 Limitation on Third Party Beneficiaries ..... 181

24.9	No Personal Liability of SCDOT Employees; Limitation on State’s Liability .....	181
24.10	Governing Law.....	181
24.11	Notices and Communications .....	182
24.12	Taxes	183
24.13	Interest on Amounts Due and Owing.....	183
24.14	Integration of Contract Documents.....	184
24.15	Severability .....	184
24.16	Headings .....	184
24.17	Entire Agreement.....	184
24.18	Counterparts .....	184

**LIST OF EXHIBITS**

- Exhibit 1 Abbreviations and Defined Terms
- Exhibit 2 Contractor's Proposal Commitments and Clarifications
  - Exhibit 2-1 Contractor's Schematic Design Including Alternative Technical Concepts
  - Exhibit 2-2 Preliminary Project Baseline Schedule
  - Exhibit 2-3 Proposal Commitments
  - Exhibit 2-4 Cost Proposal Bid Form
  - Exhibit 2-5 Schedule of Values
  - Exhibit 2-6 Certification of Contractor
  - Exhibit 2-7 Certification of Department
  - Exhibit 2-8 Drug-Free Workplace Certification
  - Exhibit 2-9 Commissioner Employee Interest Certification
- Exhibit 3 Federal Requirements
- Exhibit 4 Subcontractor/Hauler Request Form
- Exhibit 5 ~~Key Subcontractors Identified in Proposal and~~ Key Personnel
  - Exhibit 5-1 Key ~~Personnel Positions~~ ~~Subcontractors Identified in Proposal~~
  - Exhibit 5-2 Key Personnel ~~Liquidated Damages~~
- Exhibit 6 Forms of Performance and Payment Bonds
  - Exhibit 6-1 Form of Performance and Indemnity Bond
  - Exhibit 6-2 Form of Payment Bond
- Exhibit 7 Insurance Requirements
- Exhibit 8 Contract Change Request Form
- Exhibit 9 Initial Designation of Authorized Representatives

1 **DESIGN-BUILD AGREEMENT**  
2 **[ ] PROJECT**

3 This Design-Build Agreement (“Agreement”) is entered into and effective as of  
4 [ ] 20[ ], by and between the South Carolina Department of Transportation  
5 (“SCDOT”), an agency of the State of South Carolina (“the State”), and [ ] **[NTD –**  
6 **INSERT CONTRACTOR’S LEGAL NAME], a [NTD – INSERT CONTRACTOR’S LEGAL**  
7 **FORM]** (“Contractor”) (“SCDOT” and “Contractor,” collectively “Parties”).

8 **RECITALS**

- 9 A. The State of South Carolina wishes to improve the safety and operation of the state  
10 highway system;
- 11 B. SCDOT, as a servant of the people of the State of South Carolina, wishes to see the  
12 Project completed.
- 13 C. SCDOT wishes to enter into an agreement with a private sector design-build contractor to  
14 develop, design, and construct the [ ] **[project name]**, which consists generally  
15 in [ ] **[general project description]** (the “Project”).
- 16 D. SCDOT has identified this Project as one that needs an expeditious and streamlined  
17 process that integrates designers and builders into one contract.
- 18 E. SCDOT, working with the Federal Highway Administration (“FHWA”), will utilize an  
19 innovative process to allow commencement and completion of the Project in a timely and  
20 cost-effective manner with a Design-Build collaborative approach.
- 21 F. Pursuant to S.C. Code Ann. § 57-5-1625 (the “Statute”), SCDOT is awarding this Project  
22 using a Design-Build procedure.
- 23 G. Contractor wishes to enter into an agreement with SCDOT to design and construct the  
24 Project.
- 25 H. It is the intent of the Parties that this Agreement and the other Contract Documents  
26 (defined in [Section 1.2.1](#)) collectively constitute a “design-build contract that provides for  
27 the design, right-of-way acquisitions, permitting, and construction of a project by a single  
28 entity”, as contemplated under the Statute [and [ ]], and are entered into in  
29 accordance with the provisions of the RFP.

30 NOW, THEREFORE, in consideration of the sums to be paid by SCDOT to Contractor,  
31 the Work to be performed by Contractor, the foregoing premises, covenants, and agreements set  
32 forth herein, and other consideration, the receipt and sufficiency being hereby acknowledged by  
33 the Parties, the Parties hereby agree as follows:

1 **Article 1.**  
2 **DEFINITIONS; CONTRACT DOCUMENTS; INTERPRETATION OF CONTRACT**  
3 **DOCUMENTS**

4 **1.1 Definitions**

5 Definitions for the terms used in this Agreement and the other Contract Documents are  
6 contained in [Exhibit 1](#).

7 **1.2 Contract Documents; Order of Precedence**

8 **1.2.1** The term "Contract Documents" shall mean the documents listed in this [Section](#)  
9 [1.2](#). Each of the Contract Documents is an essential part of the agreement between the Parties,  
10 and a requirement occurring in one is as binding as though occurring in all. The Contract  
11 Documents are intended to be complementary and to describe and provide for a complete  
12 agreement ~~subject to~~ ~~through~~ [Section 1.2.4](#). The order of precedence, from highest to lowest  
13 as set forth below, shall control if there exists any conflict among the Contract Documents:

14 (a) Change Orders and Agreement amendments (excluding amendments to  
15 the Technical Provisions which are separately addressed in subparagraphs (d) and (e), below),  
16 and all exhibits and attachments thereto;

17 (b) The Agreement (including all exhibits and the executed originals of exhibits  
18 that are contracts, except [Exhibit 2](#));

19 (c) Contractor's Proposal Commitments and ATCs (as set forth in [Exhibit 2](#));

20 (d) Technical Provisions amendments, and all exhibits and attachments to  
21 such amendments;

22 (e) Technical Provisions, and all exhibits and attachments to the Technical  
23 Provisions (except Technical Provision 1000);

24 (f) SCDOT Special Provisions (as set forth in Technical Provision 1000);

25 (g) SCDOT Supplemental Technical Specifications;

26 ~~(h) SCDOT Standard Drawings;~~

27 ~~(h)~~ Special provisions in publications and manuals to the extent incorporated  
28 by reference into the Technical Provisions;

29 ~~(i)~~ Publications and manuals to the extent incorporated by reference into the  
30 Technical Provisions;

31 ~~(j)~~ RFC Documents to be developed in accordance with the Contract  
32 Documents, provided that: (a) specifications contained therein shall have precedence over plans;  
33 (b) no conflict shall be deemed to exist between the RFC Documents and the other Contract  
34 Documents with respect to requirements of the RFC Documents that SCDOT determines are  
35 more beneficial than the requirements of the other Contract Documents; and (c) any other  
36 Deviations contained in the RFC Documents shall have priority over conflicting requirements of  
37 other Contract Documents only to the extent that the conflicts are specifically identified to SCDOT  
38 by Contractor and SCDOT approves such Deviations in writing in its discretion;

1 (j)(k) SCDOT Standard Drawings;

2 (k)(l) SCDOT Supplemental Specifications; and

3 (l)(m) SCDOT Standard Specifications

4 Notwithstanding the order of precedence among Contract Documents set forth in Section  
5 1.2.1, in the event and to the extent that Exhibit 2-3 expressly specifies that it is intended to  
6 supersede specific provisions in the Contract Documents, including approved Deviations  
7 expressly listed in Exhibit 2-3, Exhibit 2-3 shall control over specific provisions of the Contract  
8 Documents. Moreover, if a Contract Document contains differing provisions on the same subject  
9 matter than another Contract Document, the provisions that establish the higher quality, manner  
10 or method of performing the Work or use more stringent standards in SCDOT's judgment shall  
11 prevail.

12 In the event of a conflict among any standards, criteria, requirements, conditions,  
13 procedures, specifications or other provisions applicable to the Project established by reference  
14 to a described manual or publication within a Contract Document or set of Contract Documents,  
15 the standard, criterion, requirement, condition, procedure, specification or other provision offering  
16 higher quality or better performance in SCDOT's judgment will apply. Any such conflict shall be  
17 resolved through the procedure set forth in Section 3.9.1.

## 18 1.2.2 Proposal

19 Contractor shall fully perform all of the obligations as set forth in the Proposal, including  
20 Contractor's Schematic Design, in compliance with the Contract Documents. This performance  
21 obligation extends to all statements, offers, terms, concepts or designs in the Proposal including  
22 those that can reasonably be interpreted as offers to provide higher quality items or more  
23 advantageous terms to SCDOT than otherwise required by the other Contract Documents.

## 24 1.2.3 Project Management Plan

25 In the event of any conflict, ambiguity or inconsistency between the Project Management  
26 Plan and any of the Contract Documents, the Contract Documents shall prevail.

## 27 1.2.4 Obligations Regarding Reporting of Conflicts, Ambiguities, 28 Inconsistencies

29 A Party that becomes aware of any conflict, ambiguities, omissions, or inconsistencies  
30 within the Contract Documents shall notify the other party in writing of the conflict within five  
31 Business Days. SCDOT will issue a written determination resolving the conflict within 15  
32 Business Days after SCDOT receives notice or becomes aware of any such conflict.

## 33 1.3 Construction and Interpretation of Contract Documents

### 34 1.3.1 Interpretation

35 The language in all parts of the Contract Documents shall be construed simply, as a whole  
36 and in accordance with its plain, ordinary and popular meaning and not strictly for or against any  
37 Party. The Parties acknowledge and agree that the Contract Documents are the product of an  
38 extensive series of thorough, arm's length exchange of ideas, questions, answers, information  
39 and drafts during the Proposal preparation process, that each Party has been given the  
40 opportunity to independently review the Contract Documents with legal counsel, and that each  
41 Party has the requisite experience and sophistication to negotiate, understand, interpret and

1 agree to the particular language of the provisions of the Contract Documents. Accordingly, it is  
2 the Parties' intent that any interpretation or construction of any perceived conflict, ambiguity, or  
3 inconsistency in, between, or among the Contract Documents, whether by Dispute resolution or  
4 otherwise, shall not be against the Party preparing it, and instead shall be by other rules of  
5 interpretation and construction. SCDOT's final answers to the questions posed by any party  
6 during the Proposal preparation process are not part of the Contract Documents and shall not be  
7 relevant in interpreting the Contract Documents.

### 8 **1.3.2 Number and Gender**

9 In this Agreement, terms defined in the singular have the corresponding plural meaning  
10 when used in the plural and vice versa, and words in one gender include all genders.

### 11 **1.3.3 Headings**

12 The division of this Agreement into parts, articles, sections and other subdivisions is for  
13 convenience of reference only and shall not affect the construction or interpretation of this  
14 Agreement. The headings in this Agreement are not intended to be full or precise descriptions of  
15 the text to which they refer and shall not be considered part of this Agreement.

### 16 **1.3.4 References to this Agreement**

17 The words "herein", "hereby", "hereof", "hereto" and "hereunder" and words of similar  
18 import refer to this Agreement as a whole and not to any portion of it. The words "Article",  
19 "Section", "paragraph", "sentence", "clause" and "Exhibit" mean and refer to the specified article,  
20 section, paragraph, sentence, clause or exhibit of, or to, this Agreement. A reference to a  
21 subsection or clause "above" or "below" refers to the denoted subsection or clause within the  
22 Section in which the reference appears.

### 23 **1.3.5 References to Agreements and Other Documents**

24 Unless specified otherwise, a reference to an agreement or other document is a reference  
25 to such agreement or other document (including any schedules or exhibits thereto) as it may be  
26 amended, modified or supplemented from time to time in accordance with its terms to the extent  
27 any such original documents, amendments, modifications and supplements are consistent with  
28 the Contract Documents. If there is a conflict, then the order of priority as set forth in Section 1.2  
29 *et seq.* shall control.

### 30 **1.3.6 References to Any Person**

31 A reference in this Agreement to any Person at any time refers to such Person's permitted  
32 successors and assigns.

### 33 **1.3.7 Meaning of Terms**

34 In this Agreement, words shall be given their plain, ordinary, and popular meaning unless  
35 specifically defined in Definitions in Exhibit 1.

#### 36 **1.3.7.1 Words of inclusion**

37 The words "include," "including," and "includes" means "including without  
38 limitations" and shall not be considered to set forth an exhaustive list. This agreement specifically  
39 rejects the South Carolina doctrine "*expressio unius est exclusio alterius*" or "*inclusio unius est*  
40 *exclusio alterius.*"



1 1.3.7.2 Words of mandatory action versus permissive action

2 The words “shall” and “must” are words that mean the action is mandatory  
3 action unless used in conjunction with “not.” The words “may” or “might” mean the action is  
4 permissive and discretionary unless used in conjunction with “not.” The use of “not” in either  
5 circumstance means the action is forbidden and not discretionary.

6 **1.3.8 Meaning of Discretion**

7 In this Agreement, except as otherwise stated herein, the word “discretion” with respect to  
8 any Person or Party means the sole and absolute individual choice or good judgment of such  
9 Person or Party exercised reasonably and in accordance with the implied warranty of good faith  
10 and fair dealing. “Discretion” does not include any choice or judgment that violates any relevant  
11 professional standard of care.

12 **1.3.9 Computation of Periods**

13 If a specified date to perform any act or give any notice in the Contract Documents  
14 (including the last date “within” a specified time period) falls on a non-Business Day, such act or  
15 notice may be timely performed on the next succeeding Business Day; provided, however, that  
16 non-Business Day deadlines contained in the Contract Documents for actions to be taken in the  
17 event of an Emergency or other circumstances, where it is clear that performance is intended to  
18 occur on a non-Business Day, shall not be extended to the next succeeding Business Day.

19 **1.3.10 Meaning of Promptly**

20 In this Agreement, the word “promptly” means as soon as reasonably practicable  
21 considering then-prevailing circumstances. The Parties agree “promptly” means within two  
22 Business Days absent unusual circumstances.

23 **1.3.11 Trade Meanings**

24 Unless otherwise defined herein, words or abbreviations that have well-known trade  
25 meanings are used herein accordance with those meanings.

26 **1.3.12 Dimensions**

27 On plans, working drawings, and standard plans, calculated dimensions shall prevail over  
28 scaled dimensions.

29 **1.3.13 Laws**

30 Unless specified otherwise, a reference to a Law is considered to be a reference to a  
31 Federal or South Carolina statute and/or regulation: (a) such Law as it may be amended, modified,  
32 supplemented or interpreted by the courts from time to time; (b) all regulations and rules pertaining  
33 to or promulgated pursuant to such Law; (c) the successor to the Law resulting from recodification  
34 or similar reorganizing of Laws; and (d) all future Laws pertaining to the same or similar subject  
35 matter.

36 **1.3.14 Time Zones**

37 Unless specified otherwise, references in the Agreement to time or hours shall be to  
38 prevailing Eastern Time.

1 **1.4 Referenced Manuals, Publications, Standards, Policies and Specifications**

2 **1.4.1** References in the Technical Provisions to manuals or other publications  
3 governing the Work shall mean the most recent edition or revision thereof and amendments and  
4 supplements thereto in effect on the ~~Setting Date~~Final RFP release date, unless otherwise  
5 expressly provided.

6 **1.4.2** In interpreting standards, policies and specifications referenced in the  
7 Technical Provisions, the following apply:

- 8 (a) References to the “project owner” shall mean SCDOT; and  
9 (b) References to “plan(s)” shall mean the RFC Documents.

10 **1.5 Errors, Omissions, and Misdescriptions**

11 **1.5.1** Contractor acknowledges that prior to the Effective Date it has had the  
12 opportunity to identify any Errors, omissions, and potentially unsafe provisions in the Technical  
13 Provisions and other Contract Documents, and the opportunity and duty to notify SCDOT of such  
14 fact and of the changes to the provisions that Contractor believed were the minimum necessary  
15 to render the provisions correct and safe. Contractor shall take no advantage of or benefit from  
16 any Error or omission in the Contract Documents that Contractor knew of or, through the exercise  
17 of reasonable care, ~~should~~could know of prior to the Effective Date.

18 **1.5.2** If it is necessary to adopt changes to the Technical Provisions after the  
19 Effective Date to make the provisions correct and safe, such changes shall not be grounds for  
20 any adjustment to the Contract Price, Completion Deadlines or other Claim; provided, however,  
21 that adoption of such a change shall be treated as an SCDOT-Directed Change if: (a) Contractor  
22 neither knew nor had reason to know prior to the Effective Date that the provision was erroneous  
23 or created a potentially unsafe condition; or (b) Contractor knew of and reported to SCDOT the  
24 erroneous or potentially unsafe provision prior to the Effective Date, and SCDOT did not adopt  
25 necessary changes. If Contractor commences or continues any Work affected by such a change  
26 after the need for the change was discovered or suspected or should have been discovered or  
27 suspected through the exercise of reasonable care, Contractor shall bear any additional costs  
28 associated with redoing the Work already performed.

29 **1.5.3** Contractor shall promptly notify SCDOT if Contractor identifies any Errors in  
30 the Contract Documents and obtain specific instructions from SCDOT regarding any such Error  
31 before proceeding with the affected Work.

32 **1.5.4** If Contractor determines that the Contract Documents do not detail or describe  
33 sufficiently the Work or any matter relative thereto, Contractor shall request further explanation  
34 from SCDOT and shall comply with any explanation thereafter provided by SCDOT. The fact that  
35 the Contract Documents omit or misdescribe any details of any Work that are necessary to carry  
36 out the intent of the Contract Documents shall not relieve Contractor from performing such omitted  
37 Work (no matter how extensive) or misdescribed details of the Work. Instead, Contractor shall  
38 be deemed to have known or have had reason to know of such omission or misdescription prior  
39 to the Effective Date, and shall perform such Work as if the details were fully and correctly set  
40 forth and described in the Contract Documents without entitlement to a Change Order, except as  
41 specifically allowed under [Section 14](#).

1           **1.5.5**       Errors in the Schematic Design that require a Necessary Schematic ROW  
2 Change are governed by [Section 6.4.3](#) and [Section 14.4.1](#).

3           **1.5.6**       Inconsistent or conflicting provisions of the Contract Documents shall not be  
4 treated as erroneous provisions under this [Section 1.5](#), but instead shall be governed by Section  
5 1.2.

6           **1.6     Project Information Package**

7           **1.6.1**       SCDOT has provided the Project Information Package to Contractor.

8           **1.6.2**       Except as provided in [Section 1.6.3](#), Contractor acknowledges and agrees that:

9                   (a)     The Project Information Package is provided for informational purposes  
10 only;

11                   (b)     The Project Information Package is not mandatory or binding on Contractor  
12 or SCDOT;

13                   (c)     Contractor is not entitled to rely on the Project Information Package as  
14 presenting any design, engineering, or construction solutions or other direction, means or  
15 methods for complying with the requirements of the Contract Documents, Governmental  
16 Approvals or Law;

17                   (d)     SCDOT will not be liable—and Contractor specifically waives—for any  
18 causes of action, claims or Losses suffered by any Contractor-Related Entity by reason of any  
19 use of information contained in, or any action or forbearance in reliance on, the Project Information  
20 Package;

21                   (e)     SCDOT has not verified the information in the Project Information Package,  
22 and does not represent or warrant that the information contained in the Project Information  
23 Package is accurate, comprehensive, complete, free from Error or omission or that such  
24 information is in conformity with the requirements of the Contract Documents, NEPA Approval,  
25 other Governmental Approvals or Laws;

26                   (f)     Without limiting clause (e) above, SCDOT makes no representations or  
27 warranties as to any surveys, data, reports or other information provided by SCDOT or other  
28 Persons concerning surface conditions and subsurface conditions, including information relating  
29 to Utilities, Hazardous Materials, contaminated groundwater, archeological, paleontological,  
30 cultural and historic resources, unexploded ordnance, seismic conditions, and Threatened or  
31 Endangered Species, affecting the Work, the Site or surrounding locations;

32                   (g)     Contractor shall have no right to additional compensation or Completion  
33 Deadline adjustment based on any Error in the Project Information Package;

34                   (h)     Contractor can conduct and is obligated hereunder to conduct a reasonable  
35 investigation to verify or supplement the Project Information Package;

36                   (i)     Contractor represents it has conducted its own Reasonable Investigation  
37 to verify or supplement the Project Information Package or specifically waives the right to conduct  
38 a Reasonable Investigation into the accuracy of the Project Information Package, and

39                   (j)     If and to the extent Contractor or anyone on Contractor's behalf in any way  
40 uses information in the Project Information Package, such use is made on the basis that such use

1 is entirely at Contractor's own risk and at its own discretion and that Contractor, not SCDOT, is  
2 responsible for such information.

3       **1.6.3** Section 1.6.2 shall not adversely affect the specific relief available to  
4 Contractor under Article 14 for Relief Events under clauses (h), (j), (k), (l) and (p) of the definition  
5 of Relief Event.

## 6 **1.7 Professional Services Licensing Requirements**

7 SCDOT does not intend to contract for, pay for, or receive any Professional Services that  
8 are in violation of any professional licensing or registration laws. Contractor acknowledges by  
9 execution of this Agreement that SCDOT has no such intent to violate any laws regarding  
10 professional licensing or registration. It is the intent of the Parties that Contractor is fully  
11 responsible for furnishing the Professional Services of the Project through itself or through  
12 Subcontracts with licensed/registered Professional Service firm(s) as provided herein. Any  
13 reference to Contractor's responsibilities or obligations to "perform" the Professional Services  
14 portions of the Work shall mean that Contractor shall "furnish" the Professional Services for the  
15 Project as described in this Section 1.7. The terms and provisions of this Section 1.7 shall control  
16 and supersede every other provision of all Contract Documents.

## 17 **1.8 Federal Requirements**

18 Contractor shall comply with and require its Subcontractors to comply with all Federal  
19 Requirements, including those requirements set forth in Technical Provision 1000. In the event  
20 of any conflict between any applicable Federal Requirements and the other requirements of the  
21 Contract Documents, the Federal Requirements as the supreme law of the land shall prevail, shall  
22 take precedence and be in force over and against any such conflicting provisions to the extent  
23 necessary to eliminate the conflict with the Contract Documents with the non-conflicting portions  
24 of the Contract Documents remaining in full force and effect.

## 25 **1.9 Incorporation of ATCs**

26       **1.9.1** If the Contract Documents incorporate any ATCs and either: (a) Contractor  
27 does not comply with one or more SCDOT conditions for pre-approval for the ATC or (b)  
28 Contractor does not obtain the required third-party approval for the ATC, then Contractor shall  
29 comply with the requirements in the Contract Documents that would have applied in the absence  
30 of such ATC, including acquiring Contractor-Designated ROW necessary to comply with the  
31 Contract Documents, and such compliance shall be without any increase in the Contract Price,  
32 extension of the Completion Deadlines or any other Change Order.

33       **1.9.2** ATCs contained in proposals submitted by unsuccessful proposers maybe  
34 presented to Contractor as a Request for Change Proposal in accordance with Section 15.1.2 or  
35 Force Account Directive Letter in accordance with Section 15.3.

## 36 **1.10 SCDOT Monetary Obligations**

37 SCDOT represents that it has sufficient funds through appropriations, taxes, fees, loans,  
38 grants and other funding sources to satisfy all monetary obligations to pay for the Work as required  
39 by the Contract Documents. SCDOT will obtain any necessary additional funding through  
40 whatever source it deems appropriate if the cost exceeds the funds already designated to pay for

1 the Work.1.10 The Contract Documents do not create a debt for the State of South Carolina  
2 under the South Carolina Constitution.

3 **1.11 Standards Relating to SCDOT Discretion**

4 **1.11.1 Reasonableness Standard.** In all cases, where approvals, consents,  
5 determinations, acceptance, decisions, or other action are required to be provided or made by  
6 SCDOT under the Contract Documents, including with respect to Submittals, such approvals,  
7 consents, determinations, acceptance, decisions, or other action shall not be withheld  
8 unreasonably except in cases where a different standard is specified in the Contract Documents.

9 **1.11.2 Good Faith Discretion Standard.** If the approvals, consents, determinations,  
10 acceptance, decisions, or other action is subject to the good faith discretion of SCDOT, then its  
11 approvals, consents, determinations, acceptance, decisions, or other action shall be binding,  
12 unless it is finally determined through the Dispute Resolution Procedures that SCDOT action was  
13 arbitrary or capricious. The use of the word "discretion" with any qualifier except the qualifier of  
14 "sole" is intended to mean the exercise of good faith discretion subject to the Dispute Resolution  
15 Procedures.

16 **1.11.3 Sole Discretion Standard.** In cases where sole discretion is specified, the  
17 decision shall not be subject to the Dispute Resolution Procedures or other legal challenge. No  
18 use of the word discretion herein shall be construed to be the exercise of sole discretion absent  
19 the "sole" qualifier.

20 **1.11.4 Failure to Act.** In all cases where SCDOT approvals, consents, determinations,  
21 acceptance, decisions, or other actions are required (regardless as to whether subject to the  
22 reasonableness, good faith, or sole discretion standards) and SCDOT fails to act, such failure to  
23 act shall constitute a disapproval, lack of consent, rejection, or the equivalent.

1 **Article 2.**  
2 **TERM; GENERAL OBLIGATIONS OF CONTRACTOR; REPRESENTATIONS AND**  
3 **WARRANTIES**

4 **2.1 Term**

5 This Agreement shall take effect on the Effective Date and shall remain in effect until the  
6 earlier to occur of: (a) expiration of the Warranty Term; or (b) the date that this Agreement is  
7 earlier terminated as provided herein (the "Term").

8 **2.2 General Obligations of Contractor**

9 **2.2.1 Design & Construction (D&C) Work**

10 As more fully described in the Contract Documents, Contractor shall perform the D&C  
11 Work. The D&C Work shall include, but it is not limited to, the following: the development, design,  
12 alteration, repairing, maintenance, modification and construction of the Project or any roadway,  
13 bridge, tunnel or other structure or improvement to real property, or demolition or excavation  
14 including the furnishing of surveying, architectural, engineering or landscape design, planning or  
15 management services, labor or materials, in connection with such work connected therewith  
16 conforming to the Basic Configuration and otherwise complying with the requirements of the  
17 Contract Documents, except as otherwise approved by SCDOT in its discretion. All materials,  
18 services and efforts necessary to achieve Substantial Completion and Final Completion of the  
19 Project on or before the applicable Completion Deadline shall be solely Contractor's responsibility,  
20 except as otherwise specifically provided in the Contract Documents. Contractor shall plan,  
21 schedule, and execute all aspects of the D&C Work and shall coordinate its activities with all  
22 Persons who are directly impacted by the D&C Work. Subject to the terms of [Article 14](#), the cost  
23 of all D&C Work, including such materials, services and efforts as are necessary for the D&C  
24 Work, are included in the Contract Price.

25 **2.2.2 Maintenance Services**

26 Contractor shall perform all maintenance (referred herein as "Maintenance Services")  
27 within all of right of way acquired for the Project **throughout the Term** for all elements existing and  
28 Work within the Site. Contractor shall commence Maintenance Services beginning with the  
29 issuance of NTP **24** and concluding with the issuance of Notice of Final Completion. The  
30 Maintenance Services shall comply with corresponding requirements set forth in the Contract  
31 Documents, except as otherwise approved by SCDOT in its discretion. Subject to the terms of  
32 [Article 14](#), the cost of all Maintenance Services, including all materials, services and efforts  
33 necessary to perform the Maintenance Services, are included in the Contract Price.

34 **2.2.3 The Work Generally**

35 Contractor shall comply, and cause all Subcontractors to comply, with applicable Laws,  
36 applicable Safety Standards, and shall perform, and cause all Subcontractors to perform, the  
37 Work in accordance with **the requirements contained in the Contract Documents and** Good  
38 Industry Practice.



1 **2.3 Representations, Warranties and Covenants of Contractor**

2 Contractor makes the following representations, warranties and covenants:

3 **2.3.1** Contractor and its Subcontractors shall possess and maintain during all  
4 periods necessary for the performance of the Work all requisite professional ability, knowledge,  
5 skill, experience, training, or education, authority, licenses, registrations, and capacity to perform  
6 the Work in accordance with the requirements contained in the Contract Documents **and Good**  
7 **Industry Practice**.

8 **2.3.2** Contractor has made a Reasonable Investigation and has evaluated all of the  
9 possible constraints affecting design and construction of the Project as of the Effective Date.  
10 Contractor has specifically evaluated the limits of the Project ROW and the NEPA Approval. After  
11 this Reasonable Investigation, Contractor believes that the Project can be designed and built  
12 within the Project ROW excepting the Contractor-Designated ROW proposed by Contractor  
13 during the ATC process. Contractor has evaluated the feasibility of performing the D&C Work  
14 within the Completion Deadlines and for the Contract Price, accounting for constraints affecting  
15 the Project, and has reasonable grounds for believing and does believe that such performance  
16 (including achievement of Substantial Completion and Final Completion by the applicable  
17 Completion Deadlines for the Contract Price) is feasible and practicable, subject to Contractor's  
18 right to seek relief for Necessary Schematic ROW Changes under [Article 14](#).

19 **2.3.3** Contractor conducted a Reasonable Investigation prior to the Proposal Due  
20 Date and in accordance with Good Industry Practice and as a result of such Reasonable  
21 Investigation is familiar with and accepts the physical requirements of the Work, subject to  
22 Contractor's right to seek relief under [Article 14](#).

23 **2.3.4** Contractor has familiarized itself with the requirements of any and all applicable  
24 Laws and the conditions of any required Governmental Approvals prior to entering into this  
25 Agreement. As of the Effective Date, Contractor has no reason to believe that any Governmental  
26 Approval required to be obtained by Contractor will not be granted in due course and thereafter  
27 remain in effect to enable the Work to proceed in accordance with the Contract Documents.

28 **2.3.5** All Work furnished by Contractor shall be performed by or under the  
29 supervision pursuant to S.C. Code Ann. § 40-11-270(E) of Persons who hold all necessary and  
30 valid licenses to perform the Work in the State, by personnel who are careful, skilled, experienced  
31 and competent in their respective trades or professions, who are professionally qualified to  
32 perform the Work in accordance with the Contract Documents and who shall assume professional  
33 responsibility for the accuracy and completeness of the Design Documents, Construction  
34 Documents and other documents prepared or checked by them.

35 **2.3.6** As of the Effective Date, Contractor is a [NTD – *INSERT CONTRACTOR'S*  
36 *FORM OF LEGAL ENTITY*] duly organized and validly existing under the laws of the [NTD –  
37 *INSERT CONTRACTOR'S STATE OF ORGANIZATION*]. Contractor is also properly registered  
38 to do business within the State with all requisite power and all required licenses to carry on its  
39 present and proposed obligations under the Contract Documents and has full power, right and  
40 authority to execute and deliver the Contract Documents and the Key Subcontracts to which  
41 Contractor is (or will be) a party and to perform each and all obligations of Contractor provided for  
42 herein and therein.

43 **2.3.7** Contractor is duly qualified to do business, and is in good standing, in the State  
44 as of the Effective Date, and will remain in good standing throughout the Term and for as long

1 thereafter as any obligations remain outstanding under the Contract Documents. The failure of  
2 Contractor to maintain good standing is a material term of this Contract and constitutes a material  
3 breach thereof.

4 **2.3.8** At any time a Guaranty is required to be in place pursuant to the Contract  
5 Documents, the applicable Guarantor is duly organized, validly existing and in good standing  
6 under the laws of the state of its organization, is duly qualified to do business in and is in good  
7 standing in the State, and shall remain in good standing with sufficient reserves for as long as any  
8 obligations guaranteed by such Guarantor remain outstanding under the Contract Documents  
9 and each such Guarantor has all requisite power and all required licenses to carry on its present  
10 and proposed obligations under the Contract Documents.

11 **2.3.9** At any time a Guaranty is required to be in place pursuant to the Contract  
12 Documents, all required approvals have been obtained with respect to the execution, delivery and  
13 performance of such Guaranty, and performance of such Guaranty will not result in a breach of  
14 or a default under the applicable Guarantor's organizational documents or any indenture or loan  
15 or credit agreement or other material agreement or instrument to which the applicable Guarantor  
16 is a party or by which its properties and assets may be bound or affected.

17 **2.3.10** Each Guaranty has been duly authorized by all necessary corporate action,  
18 has been duly executed and delivered by each Guarantor, and constitutes the legal, valid and  
19 binding obligation of such Guarantor, enforceable in accordance with its term, subject only to  
20 applicable bankruptcy, insolvency and similar laws affecting the enforceability of the rights of  
21 creditors generally and the general principles of equity.

22 **2.3.11** The execution, delivery and performance of the Contract Documents and the  
23 Key Subcontracts to which Contractor is (or will be) a party have been (or will be) duly authorized  
24 by all necessary corporate action of Contractor; each person executing the Contract Documents  
25 and the Key Subcontracts on behalf of Contractor has been (or at the time of execution will be)  
26 duly authorized to execute and deliver each such document on behalf of Contractor; and the  
27 Contract Documents and the Key Subcontracts have been (or will be) duly executed and delivered  
28 by Contractor.

29 **2.3.12** Neither the execution and delivery by Contractor of the Contract Documents or  
30 the Key Subcontracts to which Contractor is (or will be) a party, nor the consummation of the  
31 transactions contemplated hereby or thereby, is (or at the time of execution will be) in conflict with  
32 or has resulted or will result in a default under or a violation of the governing instruments or  
33 organizational documents of Contractor or a breach or default under any indenture or loan or  
34 credit agreement or other material agreement or instrument to which Contractor is a party or by  
35 which its properties and assets may be bound or affected.

36 **2.3.13** Each of the Contract Documents and the Key Subcontracts to which Contractor  
37 is (or will be) a party constitutes (or at the time of execution and delivery will constitute) the legal,  
38 valid and binding obligation of Contractor, enforceable against Contractor, in accordance with its  
39 terms, subject only to applicable bankruptcy, insolvency and similar laws affecting the  
40 enforceability of the rights of creditors generally and to general principles of equity.

41 **2.3.14** As of the Effective Date, there is no action, suit, proceeding, investigation or  
42 litigation pending and served on Contractor which challenges Contractor's authority to execute,  
43 deliver or perform, or the validity or enforceability of the Contract Documents or the Key  
44 Subcontracts to which Contractor is a party, or which challenges the authority of any of  
45 Contractor's officials that are executing the Contract Documents or the Key Subcontracts; and



1 Contractor has disclosed to SCDOT prior to the Effective Date any pending and un-served or  
2 threatened action, suit, proceeding, investigation or litigation with respect to such matters of which  
3 Contractor is aware.

4 **2.3.15** As of the Proposal Due Date, Contractor has disclosed to SCDOT in writing all  
5 organizational conflicts of interest of Contractor and its Subcontractors of which Contractor was  
6 aware; and between the Proposal Due Date and the Effective Date, Contractor has not obtained  
7 knowledge of any additional organizational conflict of interest, and there have been no  
8 organizational changes to Contractor, or its Subcontractors identified in its Proposal which have  
9 not been approved in writing by SCDOT. For this purpose, an organizational conflict of interest  
10 has the same meaning as set forth in the RFP.

11 **2.3.16** ~~Reserved To the extent the Lead Subcontractor or the Lead Engineering Firm~~  
12 ~~is not Contractor, Contractor represents and warrants, as of the effective date of the relevant~~  
13 ~~Subcontract, as follows:~~

14 (a) ~~Each of the Lead Subcontractor and the Lead Engineering Firm is duly~~  
15 ~~organized, validly existing and in good standing under the laws of the state of its organization and~~  
16 ~~is duly qualified to do business, and is in good standing, in the State;~~

17 (b) ~~The ownership interests of each of them that is a single purpose entity~~  
18 ~~formed for the Project (including options, warrants and other rights to acquire ownership~~  
19 ~~interests), is owned by the Persons whom Contractor has set forth in a written certification~~  
20 ~~delivered to SCDOT prior to the Effective Date;~~

21 (c) ~~Each of them has the power and authority to take all actions, to execute~~  
22 ~~and deliver all other documents as are required to be done, observed or performed by it in~~  
23 ~~connection with its engagement by Contractor;~~

24 (d) ~~Each of them has (i) obtained and will maintain all necessary or required~~  
25 ~~registrations, permits, licenses and approvals required under applicable Law and (ii) expertise,~~  
26 ~~qualifications, experience, competence, skills and know-how to perform the D&C Work and~~  
27 ~~Maintenance Services, as applicable, in accordance with the Contract Documents;~~

28 (e) ~~Each of them will comply with all health, safety and environmental Laws in~~  
29 ~~the performance of any work activities for, or on behalf of, Contractor for the benefit of SCDOT;~~  
30 ~~and~~

31 (f) ~~None of them is in breach of any applicable Law that would have a material~~  
32 ~~adverse effect on any aspect of the Work.~~

#### 33 **2.4 Survival of Representations and Warranties**

34 The representations and warranties of Contractor contained herein shall survive expiration  
35 or earlier termination of this Agreement.

**Article 3.**  
**MANAGEMENT SYSTEMS AND OVERSIGHT**

**3.1 Submittal, Review and Approval Terms and Procedures**

**3.1.1 General**

This Section 3.1 sets forth uniform terms and procedures that shall govern all Submittals to SCDOT pursuant to the Contract Documents or the Project Management Plan and component plans thereunder. In the event of any irreconcilable conflict between the provisions of this Section 3.1 and any other provisions of the Contract Documents or the Project Management Plan and component plans thereunder concerning submission, review and approval procedures, this Section 3.1 shall exclusively govern and control, except to the extent that the conflicting provision expressly states otherwise.

**3.1.2 Time Periods**

3.1.2.1 Except as otherwise provided in this Section 3.1.2 or in Section 7.5, whenever SCDOT is entitled to review, comment on, review and comment on, or to affirmatively approve or accept, a Submittal, SCDOT will have a period of 15 Business Days to act after the date SCDOT receives an accurate and complete Submittal in conformity with the Contract Documents, and all necessary or requested information and documentation concerning the subject matter. SCDOT's review period for Contractor's resubmission of a previously submitted or complete Submittal shall be 10 Business Days. If SCDOT determines that a Submittal is not complete, SCDOT will notify Contractor of such determination within 15 Business Days of receipt of such Submittal. The Parties shall agree in good faith upon any necessary extensions of the review-comment-and-approval period to accommodate particularly complex or comprehensive Submittals.

3.1.2.2 If any other provision of the Contract Documents expressly provides a longer or shorter period for SCDOT to act, such period shall control over the time periods set forth in Section 3.1.2.1. If the time period for SCDOT to act should end on a day when SCDOT is closed, the time period shall automatically be extended to the next day when SCDOT is open.

3.1.2.3 If at any given time SCDOT is in receipt of more than (a) 2060 concurrent Submittals in the aggregate (or other number of aggregate concurrent Submittals mutually agreed in writing by SCDOT and Contractor), or (b) the maximum number of concurrent Submittals of any particular type set forth in any other provision of the Contract Documents, SCDOT may extend the applicable period for it to act to that period in which SCDOT can reasonably accommodate the Submittals under the circumstances, or such other period of extension set forth in any other provision of the Contract Documents, and no such extension shall constitute an SCDOT-Caused Delay, SCDOT-Directed Change, Relief Event or other basis for any Claim. Whenever SCDOT is in receipt of excess concurrent Submittals, Contractor may establish by written notice to SCDOT an order of priority for processing such Submittals; and SCDOT will attempt to comply with such order of priority.

3.1.2.4 All time periods for SCDOT to act shall be extended by the period of any delay caused by any Relief Event (for this purpose modified, where applicable, to refer to Contractor acts or omissions rather than SCDOT's) or caused by delay, act, omission, breach, fault or negligence of any Contractor-Related Entity.

1                   3.1.2.5     SCDOT will reasonably endeavor to accommodate a written  
2 request from Contractor for expedited action on a specific Submittal, within the practical limitations  
3 on availability of SCDOT personnel appropriate for acting on the types of Submittal in question;  
4 provided Contractor sets forth in its request specific, abnormal circumstances, not caused by a  
5 Contractor-Related Entity, demonstrating the need for expedited action. This provision shall not  
6 apply, however, during any time described in [Section 3.1.2.4](#).

7                   **3.1.3            SCDOT Discretionary Approvals**

8                   3.1.3.1     If the Submittal is one where the Contract Documents indicate **prior**  
9 approval or consent or acceptance is required from SCDOT in its discretion, then SCDOT's lack  
10 of approval, determination, decision or other action within the applicable time period described in  
11 [Section 3.1.2](#) shall be deemed disapproval. If approval is subject to the **sole** discretion of SCDOT,  
12 then SCDOT's decision shall be final, binding and not subject to dispute resolution and such  
13 decision shall not constitute an SCDOT-Caused Delay, SCDOT-Directed Change, Relief Event  
14 or other basis for any Claim.

15                  **3.1.4            Other SCDOT Approvals**

16                  3.1.4.1     Whenever the Contract Documents indicate that a Submittal or  
17 other matter is subject to SCDOT's approval or consent, but the approval or consent is one not  
18 governed by [Section 3.1.3](#) concerning discretionary approvals, then then SCDOT's lack of  
19 approval, determination, decision or other action within the applicable time period shall be  
20 deemed disapproval.

21                  **3.1.5            SCDOT Review and Comment**

22                  Whenever the Contract Documents indicate that a Submittal or other matter is subject to  
23 SCDOT's review, comment, review and comment, disapproval or similar action not entailing a  
24 prior approval and SCDOT delivers no comments, exceptions, objections, rejections or  
25 disapprovals within the applicable time period under [Section 3.1.2](#), then Contractor may proceed  
26 thereafter at its election and risk, without prejudice to SCDOT's rights to later object or disapprove  
27 in accordance with [Section 3.1.7.1](#). No such failure or delay by SCDOT in delivering comments,  
28 exceptions, objections, rejections or disapprovals within the applicable time period under [Section](#)  
29 [3.1.2](#) shall constitute an SCDOT-Caused Delay, SCDOT-Directed Change, Relief Event or other  
30 basis for any Claim. When used in the Contract Documents, the phrase "completion of the review  
31 and comment process", "comments addressed", "respond to the comments", "comments (are)  
32 (have been) resolved" or similar terminology means either (a) SCDOT has reviewed, provided  
33 comments, exceptions, objections, rejections or disapprovals, and all the same have been fully  
34 resolved, or (b) the applicable time period has passed without SCDOT providing any comments,  
35 exceptions, objections, rejections or disapprovals.

36                  **3.1.6            Submittals Not Subject to Prior Review, Comment or Approval**

37                  Whenever the Contract Documents indicate that Contractor is to deliver a Submittal to  
38 SCDOT but express no requirement for SCDOT review, comment, disapproval, prior approval or  
39 other SCDOT action, then Contractor is under no obligation to provide SCDOT any period of time  
40 to review the Submittal or obtain approval of it before proceeding with further Work, and SCDOT  
41 will have the right, but is not obligated, to at any time review, comment on, take exception to,  
42 object to, reject or disapprove the Submittal in accordance with [Section 3.1.7.1](#). No failure or  
43 delay by SCDOT in delivering comments, exceptions, objections, rejections or disapprovals with  
44 respect to the Submittal shall constitute an SCDOT-Caused Delay, SCDOT-Directed Change,  
45 Relief Event or other basis for any Claim.

1           **3.1.7       Resolution of SCDOT Comments and Objections**

2                   3.1.7.1     If the Submittal is not governed by [Section 3.1.3](#), then SCDOT's  
3 exception, objection, rejection or disapproval shall be deemed reasonable, valid and binding if  
4 based on, but are not limited to, any of the following grounds or other grounds set forth elsewhere  
5 in the Contract Documents:

6                   (a)       The Submittal or subject provision thereof fails to comply, or is inconsistent,  
7 with any applicable covenant, condition, requirement, standard, term or provision of the Contract  
8 Documents or Project Management Plan or component plans thereunder;

9                   (b)       The Submittal or subject provision thereof is not to a standard equal to or  
10 better than Good Industry Practice;

11                   (c)       The Submittal contains a defect that could constitute a breach of any  
12 applicable standard of care;

13                   (d)       Contractor has not provided the content or information required or  
14 reasonably requested in respect of the Submittal or subject provisions thereof, in which case  
15 Contractor shall have the subsequent opportunity to resubmit the Submittal with the required  
16 content or information;

17                   (e)       Adoption of the Submittal or subject provision thereof, or of any proposed  
18 course of action thereunder, would result in a conflict with or violation of any Law or Governmental  
19 Approval; or

20                   (f)       In the case of a Submittal that is to be delivered to a Governmental Entity  
21 as a proposed Governmental Approval, or in order to obtain, modify, amend, supplement, renew,  
22 extend, waive or carry out a Governmental Approval, it proposes commitments, requirements,  
23 actions, terms or conditions that are (i) inconsistent with the Contract Documents, the Project  
24 Management Plan (or component plans thereunder), applicable Law, the requirements of Good  
25 Industry Practice, or SCDOT practices for design-build contracting, or (ii) not usual and customary  
26 arrangements that SCDOT offers or accepts for addressing similar circumstances affecting its  
27 projects (except if usual and customary for SCDOT regarding its projects delivered via public-  
28 private contracting).

29                   (g)       Other grounds set forth elsewhere in the Contract Documents.

30                   3.1.7.2     Contractor shall respond in writing to all SCDOT comments,  
31 exceptions, disapprovals and objections to a Submittal and, except as provided below, make  
32 modifications to the Submittal as necessary to fully reflect and resolve all such comments,  
33 exceptions, disapprovals and objections, in accordance with the review processes set forth in this  
34 [Section 3.1](#) and Section 110.5.65 in the Technical Provisions. However, if the Submittal is not  
35 governed by [Section 3.1.3](#), the foregoing shall in no way be deemed to obligate Contractor to  
36 incorporate any comments or resolve exceptions, disapprovals or objections that: (a) are not on  
37 any of the grounds set forth in [Section 3.1.7.1](#) (and not on any other grounds set forth elsewhere  
38 in the Contract Documents); (b) are otherwise not reasonable with respect to subject matter or  
39 length; and (c) would result in a delay to the Critical Path on the Project Schedule, in Extra Work  
40 Costs or in Delay Costs, except pursuant to an SCDOT-Directed Change. If Contractor does not  
41 accommodate or otherwise resolve any comment, exception, disapproval or objection, Contractor  
42 shall deliver to SCDOT within a reasonable time period, not to exceed 30 days after receipt of  
43 SCDOT's comments, exceptions, disapprovals or objections, a written explanation why  
44 modifications based on such comment, exception, disapproval or objection are not required. The

1 explanation shall include the facts, analyses and reasons that support the conclusion. This written  
2 explanation shall be submitted as a separate notice outside of the Submittal.

3 3.1.7.3 Contractor is not obligated by the foregoing to incorporate any  
4 comments or resolve exceptions, disapprovals and objections that would render the Submittal  
5 erroneous, defective or less than Good Industry Practice.

6 3.1.7.4 SCDOT may deliver to Contractor a written notice stating the date  
7 by which Contractor was to have addressed SCDOT's comments if Contractor fails to notify  
8 SCDOT within the time period set forth in Section 3.1.7.2. The failure to address SCDOT's  
9 comments within **fivefifteen** Business Days after receipt of this additional written notice shall  
10 constitute Contractor's agreement to make all changes necessary to accommodate and resolve  
11 the comment or objection and full acceptance of all responsibility for such changes without right  
12 to an SCDOT-Caused Delay, Change Order, Relief Event or other Claim, including any Claim that  
13 SCDOT assumes design or other liability.

14 3.1.7.5 The Parties shall attempt in good faith to informally resolve the  
15 Dispute if SCDOT is not satisfied with Contractor's explanations provided pursuant to Section  
16 3.1.7.2, Section 3.1.7.3, and Section 3.1.7.4. The Dispute shall be resolved according to the  
17 Dispute Resolution Procedures if the Parties are unable to informally resolve the Dispute and the  
18 Submittal is not one governed by Section 3.1.3.1.

19 **3.1.8 Limitations on Contractor's Right to Rely**

20 3.1.8.1 SCDOT does not waive, either by omission or action, any legal or  
21 equitable right under the Contract Documents, at Law, in equity by or through any review,  
22 comment, objection, rejection, approval, disapproval, acceptance, concurrence, certifications  
23 (including certificates of Substantial Completion and Final Completion), or Oversight by or on  
24 behalf of SCDOT. SCDOT is entitled to complete and accurate Submittals; to remedies for  
25 unapproved Deviations, Nonconforming Work and Contractor Defaults; and to identify and require  
26 additional Work which must be done to bring the Work and Project into compliance with  
27 requirements of the Contract Documents, regardless of whether previous review, comment,  
28 objection, rejection, approval, disapproval, acceptance, concurrence, certification or Oversight  
29 were conducted or given by SCDOT. Contractor shall have an independent duty and obligation  
30 to fulfill the requirements of the Contract Documents regardless of any such activity or failure to  
31 conduct any such activity by SCDOT.

32 Contractor agrees and acknowledges that any such activity or failure to conduct any such activity  
33 by SCDOT:

- 34 (a) Is solely for the benefit and protection of SCDOT;
- 35 (b) Does not relieve Contractor of its responsibility for the selection and the  
36 competent performance of all Contractor-Related Entities;
- 37 (c) Does not create or impose upon SCDOT any duty, standard of care or  
38 obligation toward Contractor to cause it to fulfill the requirements of the Contract Documents or  
39 toward any other Person, all of which are hereby expressly disclaimed.;
- 40 (d) Shall not be deemed or construed as any kind of warranty, express or  
41 implied, by SCDOT;
- 42 (e) May not be relied upon by Contractor or used as evidence in determining  
43 whether Contractor has fulfilled the requirements of the Contract Documents;



1 (f) Shall not be deemed or construed as any assumption of risk by SCDOT as  
2 to design, construction, operations, maintenance, performance or quality of Work or materials;  
3 and

4 (g) May not be asserted by Contractor against SCDOT as a defense, legal or  
5 equitable, to, or as a waiver of or relief from Contractor's obligation to fulfill the requirements of  
6 the Contract Documents.

7 3.1.8.2 Contractor shall not be relieved or entitled to reduction of its  
8 obligations to perform the Work in accordance with the Contract Documents, or any of its other  
9 liabilities and obligations, including its indemnity obligations, as the result of any activity identified  
10 in [Section 3.1.8.1](#) or failure to conduct any such activity by SCDOT. Such activity by SCDOT will  
11 not relieve Contractor from liability for, and responsibility to cure and correct any unapproved  
12 Deviations, Nonconforming Work or Contractor Defaults.

13 3.1.8.3 To the maximum extent permitted by Law, Contractor hereby  
14 releases and discharges SCDOT from any and all duty and obligation to cause Contractor's Work,  
15 Submittals or the Project to satisfy the standards and requirements of the Contract Documents.

16 3.1.8.4 Notwithstanding the provisions of [Section 3.1.8.1](#), [Section 3.1.8.2](#),  
17 and [Section 3.1.8.3](#):

18 (a) Contractor shall be entitled to rely on written approvals and acceptances  
19 from SCDOT (i) for the limited purpose of establishing that the approval or acceptance occurred,  
20 or (ii) that are within its discretion, but only to the extent that Contractor is prejudiced by a  
21 subsequent decision of SCDOT to rescind such approval or acceptance;

22 (b) Contractor shall be entitled to rely on specific written Deviations SCDOT  
23 approves under [Section 6.2.4](#);

24 (c) Contractor shall be entitled to rely on the certificates of Substantial  
25 Completion and Final Completion from SCDOT for the limited purpose of establishing that  
26 Substantial Completion and Final Completion, as applicable, have occurred, and the respective  
27 dates thereof, nevertheless without prejudice to any rights and remedies available to SCDOT  
28 respecting unapproved Deviations, Nonconforming Work and Contractor Defaults;

29 (d) SCDOT is not relieved from any liability arising out of a knowing and  
30 intentional material misrepresentation under any written statement SCDOT delivers to Contractor;  
31 and

32 (e) SCDOT is not relieved from performance of its express responsibilities  
33 under the Contract Documents in accordance with all standards applicable thereto.

### 34 **3.2 Role of Construction Management and Owner Verification Firm (OVF) and SCDOT** 35 **Consultants**

36 The Construction Management and Owner Verification Firm (hereinafter "OVF")  
37 Consultant will assist SCDOT in the management and oversight of the Project and the Contract  
38 Documents. Further, SCDOT may retain other consultants to provide services to SCDOT relating  
39 to the Project. Contractor shall cooperate with the OVF Consultant and other SCDOT Consultants  
40 in the exercise of their respective duties and responsibilities in connection with the Project.

1 **3.3 Role of and Cooperation with FHWA**

2 Contractor acknowledges and agrees that FHWA will have certain approval rights with  
3 respect to the Project (including rights to approve the Project design and certain Change Orders),  
4 as well as the right to provide certain oversight and technical services with respect to the Project.  
5 Contractor shall cooperate with FHWA in the reasonable exercise of FHWA's duties and  
6 responsibilities in connection with the Project.

7 **3.4 Project Management Plan**

8 **3.4.1** Contractor is responsible for all quality assurance and quality control activities  
9 necessary to manage the Work. Contractor shall undertake all aspects of quality assurance and  
10 quality control for the Project and Work in accordance with SCDOT-approved Project  
11 Management Plan, Good Industry Practice and applicable Law.

12 **3.4.2** Contractor shall develop the Project Management Plan and its component  
13 parts, plans and other documentation in accordance with the requirements set forth in Section  
14 110.2 of the Technical Provisions and Good Industry Practice.

15 **3.4.3** Contractor shall submit to SCDOT, in accordance with the procedures  
16 described in [Section 3.1](#), each component part, plan and other documentation of the Project  
17 Management Plan and any proposed changes or additions to or revisions of any such component  
18 part, plan or other documentation. The same shall be subject to SCDOT's approval, review and  
19 comment, or other disposition. For components of the Project Management Plan subject to  
20 SCDOT's reasonable approval (if any), it is deemed reasonable for SCDOT to disapprove or  
21 require changes to comply or be consistent with Good Industry Practice, applicable provisions of  
22 the Contract Documents, FHWA oversight requirements, Governmental Approvals or applicable  
23 Law.

24 **3.4.4** Contractor shall not commence or permit the commencement of any aspect of  
25 the Work before the relevant component parts, plans and other documentation of the Project  
26 Management Plan applicable to such Work have been submitted to and approved by SCDOT in  
27 accordance with the procedures described in [Section 3.1](#). The applicable schedule for submitting  
28 each component part, plan and other documentation of the Project Management Plan is set forth  
29 in the corresponding section of the Technical Provisions describing the requirements for each  
30 such component part, plan and other documentation.

31 **3.4.5** If any part, plan or other documentation of the Project Management Plan refers  
32 to, relies on or incorporates any manual, plan, procedure or like document that is not expressly  
33 specified in the Technical Provisions (i.e., directed by SCDOT), then all such referenced or  
34 incorporated materials shall be submitted to SCDOT for approval at the time that the relevant  
35 part, plan or other documentation of the Project Management Plan or change, addition or revision  
36 to the Project Management Plan is submitted to SCDOT.

37 ~~**3.4.6** Reserved.~~

38 ~~**3.4.7**~~ **3.4.6** Contractor shall cause each of its Subcontractors at every level to comply with  
39 the applicable requirements of the approved Project Management Plan.

40 **3.5 Traffic Management**

41 **3.5.1 Transportation Management Plan**

1 Contractor shall be responsible for the management of traffic on the Project or impacted  
2 by the Work in accordance with applicable Technical Provisions, Laws, Governmental Approvals  
3 and the Transportation Management Plan. Contractor shall prepare the Transportation  
4 Management Plan in accordance with Section 600 of the Technical Provisions. Throughout the  
5 Term, Contractor shall carry out all Construction Work and Maintenance Services in accordance  
6 with the Transportation Management Plan or, if required pursuant to Section 8.4.1, updates  
7 thereto. In accordance with Section 7.4, preparation of the initial Transportation Management  
8 Plan and resolution of all SCDOT comments thereon shall be a condition precedent to issuance  
9 of NTP 2.

### 10 **3.5.2 SCDOT's Rights**

11 Notwithstanding the foregoing, SCDOT and other relevant federal, state, and local  
12 agencies pursuant to Article 8 will have at all times, and without obligation or liability to Contractor,  
13 the right to provide traffic management and operations on the Project, including via dynamic  
14 message signs or other means, traveler and driver information, and other public information (e.g.,  
15 Amber alerts).

### 16 **3.6 Oversight, Inspection and Testing**

17 **3.6.1** SCDOT has the right to conduct Oversight to: (a) comply with FHWA or other  
18 applicable federal agency requirements; and (b) to verify Contractor's compliance with the  
19 Contract Documents and Project Management Plan. SCDOT may designate any Person or  
20 Persons, including its consultants and independent auditors, to carry out any Oversight on  
21 SCDOT's behalf. Contractor shall fully cooperate with SCDOT, its consultants and its independent  
22 auditors including providing all documents requested, making available employees for interviews,  
23 and providing responses to any queries for information. SCDOT will conduct Oversight in  
24 accordance with Contractor's safety procedures and manuals, and in a manner that does not  
25 unreasonably interfere with normal Project construction activity or normal Project operation and  
26 maintenance activity.

#### 27 **3.6.2** SCDOT's Oversight rights shall include the following:

28 (a) Monitoring and auditing Contractor, Contractor-Related Entities and their  
29 Books and Records, **except for documents designated as confidential and privileged**, as more  
30 particularly set forth in Section 22.5;

31 (b) Conducting periodic reviews of Project documentation and files;

32 (c) Conducting material tests, according to SCDOT's test methods, to verify  
33 Contractor's compliance with all testing frequencies and requirements, including performance and  
34 acceptance testing, set forth in the Contract Documents and the approved Project Management  
35 Plan, the accuracy of the tests, inspections and audits performed by or on behalf of Contractor  
36 pursuant to the approved Professional Services Quality Management Plan and approved  
37 Construction Quality Management Plan, and compliance of materials incorporated into the Project  
38 with the applicable requirements, conditions and standards of the Contract Documents,  
39 Governmental Approvals, the Project Management Plan and Law;

40 (d) Reviewing and commenting on Submittals;

41 (e) Reviewing and confirming compliance with DBE and EEO/OJT goals;



1 (f) Participating in meetings described in [Section 3.10](#) to discuss design  
2 progress, construction progress, Contractor's quality control and quality acceptance processes,  
3 audit activities, and other Project Management Plan issues;

4 (g) Accompanying Contractor on inspections, conducting its own inspections,  
5 assessing and scoring Contractor's records of inspections, Maintenance Services and Project  
6 conditions;

7 (h) Attending and witnessing Contractor's other tests and inspections,  
8 including system start-up and acceptance tests and inspections;

9 (i) Reviewing Contractor's certification of Record Drawings and surveys and  
10 As-Built Schedules; and

11 (j) Investigating and confirming Contractor's compliance with the Safety  
12 Management Plan.

13 **3.6.3** SCDOT ~~has will have~~ the right to conduct formal reviews of every Design  
14 Document and Construction Document. SCDOT will have the right to conduct reviews of Design  
15 Documents and other Submittals [in accordance with Section 110.5.5 of the Technical Provisions].  
16 However, no review by or on behalf of SCDOT shall constitute acceptance by SCDOT of materials  
17 or Work or waiver of any legal or equitable right under the Contract Documents, at Law, or in  
18 equity. Whether or not reviews are conducted, Contractor always shall have an independent duty  
19 and obligation to fulfill the requirements of the Contract Documents.

20 **3.6.4** Contractor shall not interfere with, any review, inspection or oversight of  
21 Submittals or of Work that the FHWA, SCDOT or any regulatory agency with jurisdiction may  
22 desire to conduct pursuant to their agreements with SCDOT and applicable Law. Nothing in the  
23 Contract Documents shall be construed or interpreted to mean that Contractor may refuse,  
24 decline or interfere with any such review, inspection or oversight of Submittals or of the Work by  
25 FHWA, SCDOT, or any other regulatory agency with jurisdiction to conduct the same. Any  
26 questions regarding the jurisdiction of any other regulatory agency to conduct a review, oversight  
27 or inspection shall be determined by SCDOT within its **reasonable** discretion. ~~The determination  
28 by SCDOT shall be final and binding on the Contractor.~~

### 29 **3.7 Rights of Cooperation and Access**

30 **3.7.1** Contractor shall coordinate and cooperate, and require its Subcontractors to  
31 coordinate and cooperate, with SCDOT, its Authorized Representative and its designees to  
32 facilitate SCDOT Oversight activities. Contractor shall cause its representatives to be available  
33 at all reasonable times for consultation with SCDOT and its designees.

34 **3.7.2** Without limiting the foregoing, SCDOT, its Authorized Representative and its  
35 designees shall have the right to, and Contractor shall afford them: (a) safe and unrestricted  
36 access to the Project at all times, (b) safe access during normal business hours to Contractor's  
37 Project offices and operations buildings and those of its Subcontractors, and (c) unrestricted  
38 access to data respecting the Project design, Project ROW acquisition, Project construction, and  
39 other Work, and the Utility Adjustment Work.

### 40 **3.8 Testing and Test Results**

41 SCDOT, its Authorized Representative and its designees shall have the right to attend  
42 and witness any tests and verifications to be conducted pursuant to the Technical Provisions and

1 applicable, component plans of the Project Management Plan. Contractor shall provide to  
2 SCDOT all test results and reports (which may be provided in electronic format in accordance  
3 with the Technical Provisions) in accordance with approved Construction Quality Management  
4 Plan.

### 5 **3.9 Interpretive Engineering Decisions**

6 **3.9.1** Contractor may apply in writing to SCDOT for approvals of an interpretive  
7 engineering decision concerning the meaning, scope, interpretation and application of the  
8 Technical Provisions (an "Interpretive Engineering Decision"). If, however, meaning, scope,  
9 interpretation or application of the Technical Provisions is uncertain because of irreconcilable  
10 conflict, ambiguity or inconsistency among the Contract Documents or provisions within other  
11 Contract Documents, then this Section 3.9 shall not apply and, instead, the provisions of Section  
12 1.2 shall apply. SCDOT may issue a written approval of Contractor's proposed Interpretive  
13 Engineering Decision (if any), may issue its own Interpretive Engineering Decision or may  
14 disapprove any Interpretive Engineering Decision Contractor proposes. No document, including  
15 any field directive, shall be valid, effective or enforceable as an Interpretive Engineering Decision  
16 unless expressly identified as an "Interpretive Engineering Decision" and signed by SCDOT or  
17 SCDOT's consultant for the Project.

18 **3.9.2** Within ten Business Days after Contractor applies for an Interpretive  
19 Engineering Decision, or such other time period as SCDOT and Contractor may agree to at the  
20 time of such application, SCDOT will provide its written determination including explanation of any  
21 disapproval of such application or any differing interpretation. If SCDOT does not respond within  
22 such time period, the request shall be deemed disapproved. If Contractor disputes SCDOT's  
23 disposition of the application, such Dispute shall be subject to resolution in accordance with the  
24 Dispute Resolution Procedures.

25 **3.9.3** Accepted Interpretive Engineering Decisions shall constitute provisions of the  
26 Technical Provisions and shall not constitute an SCDOT-Directed Change or entitle Contractor to  
27 any additional compensation, time or deadline extension or other Claim or relief. Subsequent  
28 SCDOT written orders and directives that are signed by SCDOT or SCDOT's consultants for the  
29 Project, and contrary to the Interpretive Engineering Decision shall constitute an SCDOT-Directed  
30 Change.

### 31 **3.10 Meetings**

32 **3.10.1** Contractor shall conduct or participate in various Project meetings with SCDOT  
33 in accordance with Section 100.5.3 of the Technical Provisions. In addition, each Party shall  
34 conduct or participate in any other meeting set forth in other sections of the Technical Provisions  
35 or other Contract Document. At SCDOT's request, Contractor shall require **the Lead**  
36 **Subcontractor**, other Subcontractors and engineers of record to attend any such meetings.

37 **3.10.2** Contractor shall conduct monthly DBE/OJT meetings with SCDOT during the  
38 design and construction.

39 **3.10.3** Further, SCDOT and Contractor, through their respective Authorized  
40 Representatives, shall meet from time to time at the other Party's request to discuss and resolve  
41 matters relating to the Design Work, Construction Work, Maintenance Services, other  
42 Professional Services, or the Project.

1           **3.10.4**     For all meetings that SCDOT will or has the option to attend, Contractor shall  
2 schedule such meetings on dates and at times and place reasonably convenient to both Parties.  
3 Except in the case of urgency, Contractor shall provide SCDOT with written notice and a meeting  
4 agenda in advance of each meeting, as set forth in Section 100.5.3 of the Technical Provisions.

5           **3.10.5**     Contractor acknowledges and agrees that FHWA will have certain approval  
6 rights with respect to the Project, including the right to provide certain oversight and technical  
7 services with respect to the Work. Contractor shall cooperate with FHWA in the reasonable  
8 exercise of FHWA's duties and responsibilities in connection with the Project and shall provide  
9 such assistance and information as may be required by SCDOT to comply with FHWA reporting  
10 requirements. SCDOT will have the right to include representatives of FHWA or other  
11 Governmental Entities in any SCDOT meetings with Contractor or Subcontractors. Such  
12 representatives shall have the right to fully participate in such meetings and to raise questions,  
13 concerns and opinions without restriction; provided, however, that such representatives shall not  
14 have the right to direct or control such meetings, and Contractor shall take direction (if any) only  
15 from SCDOT regarding performance of the Work.

### 16 **3.11 Software Compatibility**

17           **3.11.1**     Unless otherwise specifically stated in the Contract Documents, Contractor is  
18 responsible for assuring that all software it uses for any aspect of the Project is compatible with  
19 software used by SCDOT. Prior to using any software or version of software not then in use by  
20 SCDOT, Contractor must obtain approval from SCDOT. In addition, Contractor shall provide to  
21 SCDOT staff, at Contractor's cost, working electronic copies of the software, any necessary  
22 licenses for SCDOT's use of the software required under [Section 22.7.3.1](#), and any training  
23 reasonably necessary to assure that SCDOT is able to implement compatible usage of all  
24 software utilized by Contractor.

25           **3.11.2**     Contractor shall submit all documents, correspondence and Submittals to  
26 SCDOT through a SCDOT-maintained document storage or FTP internet site for the Project.

1 **Article 4.**

2 **PROJECT PLANNING, GOVERNMENTAL APPROVALS; ENVIRONMENTAL COMPLIANCE;**  
3 **PUBLIC INFORMATION**

4 **4.1 Planning and Engineering Activities**

5 **4.1.1** Contractor, through the appropriately qualified and licensed design  
6 professionals identified in the Project Management Plan, shall perform or cause to be performed  
7 all Professional Services necessary to develop the Project and the Utility Adjustments included in  
8 the Design Work and the Construction Work in accordance with the Contract Documents and  
9 Good Industry Practice.

10 **4.1.2** Before commencing any Work on a particular portion or aspect of the Project,  
11 Contractor shall verify all governing dimensions of the Site and shall examine all Related  
12 Transportation Facilities and adjoining work (including Adjacent Work) that may have an impact  
13 on such Work. Contractor shall ensure that any Design Documents and Construction Documents  
14 furnished as part of the Work accurately depict all governing and adjoining dimensions.

15 **4.2 Site Conditions**

16 **4.2.1** Contractor shall bear the risk of any incorrect or incomplete review,  
17 examination and investigation by Contractor of the Site and surrounding locations (even if  
18 Contractor conducted a Reasonable Investigation), and of any incorrect or incomplete information  
19 resulting from preliminary engineering activities conducted by Contractor, SCDOT or any other  
20 Person.

21 **4.2.2** Contractor shall bear the risk of changes in surface topography, variations in  
22 subsurface moisture content, subsurface conditions, and variations in groundwater levels.

23 **4.2.3** The provisions of this Section 4.2 do not apply to, and shall not adversely  
24 affect, the specific relief available to Contractor under Article 14 for Relief Events under clauses  
25 **(g)**, (h), **(j)**, (k), ~~(l)~~, (m), **(p)**, and (q) of the definition of Relief Event.

26 **4.3 Governmental Approvals**

27 **4.3.1** SCDOT obtained NEPA Approval for the Project based on the Schematic  
28 Design. Contractor acknowledges it received and is familiar with the NEPA Approval and  
29 supporting documentation as contained in the Technical Provision Attachments.

30 **4.3.2** Contractor hereby assumes responsibility for, and shall obtain/maintain:

31 (a) All Environmental Approvals, other than the NEPA Approval, required in  
32 connection with Contractor's Schematic Design or Final Design, the Project, the Project ROW,  
33 the Work or any Relief Event;

34 (b) All reevaluations, amendments and supplements of the NEPA Approval  
35 required in connection with Contractor's Schematic Design or Final Design, the Project, the  
36 Project ROW, the Work or a Relief Event; and

37 (c) All other Governmental Approvals required in connection with Contractor's  
38 Schematic Design or Final Design, the Project, the Project ROW or the Work.

1           **4.3.3**       SCDOT shall deliver to Contractor within three business days of receipt true  
2 and complete copies of all new or amended Governmental Approvals, including reevaluations,  
3 amendments and supplements of the NEPA Approval.

4           **4.3.4**       Contractor shall submit all necessary supporting environmental studies,  
5 analyses and data to SCDOT to assist SCDOT in obtaining Governmental Approval.

6           **4.3.5**       Contractor shall be fully responsible to SCDOT for all necessary actions, and  
7 Contractor shall bear all risk of delay and all risk of increased cost, required due to, resulting from  
8 or arising out of: (1) any differences between Contractor's Final Design for any portion of the  
9 Project and the Schematic Design or Contractor's Schematic Design, including differences due  
10 to any alternative technical concepts approved by SCDOT and included in Contractor's Schematic  
11 Design, but excluding any differences due to an SCDOT-Directed Change; or (2) differences  
12 between the construction means and methods (including temporary works) Contractor chooses  
13 for any portion of the Project and those set forth, referred to or contemplated in the NEPA  
14 Approval, excluding any differences due to an SCDOT-Directed Change. Such Contractor actions  
15 and risks shall include:

16                   (a)     Any associated with change in the Project location due to Contractor's  
17 design;

18                   (b)     Conducting all necessary environmental studies and re-evaluations and  
19 preparing all necessary environmental documents in compliance with applicable Environmental  
20 Laws;

21                   (c)     Obtaining, maintaining, and complying with all necessary new  
22 Governmental Approvals;

23                   (d)     Obtaining, maintaining, and complying with all necessary modifications,  
24 renewals and extensions of the NEPA Approval or other existing Governmental Approvals; and

25                   (e)     All risk and cost of litigation.

26           **4.3.6**       In the event Contractor is unable after making a good faith effort to obtain any  
27 of the items described in [Section 4.3.5\(c\)](#) or [Section 4.3.5\(d\)](#), then Contractor shall be obligated  
28 to design and construct the Project based on the Schematic Design (with changes as necessary  
29 to comply with the Technical Provisions and Applicable Standards) and the construction means  
30 and methods (including temporary works) set forth, referred to or contemplated in the NEPA  
31 Approval, or such other design, means and methods for which Contractor is able to obtain  
32 necessary Governmental Approvals and that comply with the Contract Documents. None of the  
33 foregoing circumstances described in this [Section 4.3.6](#) shall: (a) constitute an SCDOT-Caused  
34 Delay or SCDOT-Directed Change, Relief Event or other basis for any Claim; or (b) result in any  
35 representation or warranty by SCDOT as to the feasibility, accuracy or completeness of, or  
36 absence of errors in, the Schematic Design.

37           **4.3.7**       If Contractor pursues Contractor-Designated ROW, Temporary Construction  
38 Easements outside the Project ROW, Additional Areas, Replacement Utility Property Interests, or  
39 any other modification of or Deviation from any Governmental Approvals, including the NEPA  
40 Approval, Contractor shall first comply with, and obtain any consent or waiver required pursuant  
41 to, then-existing agreements between SCDOT and other Governmental Entities.

42           **4.3.8**       At Contractor's request and subject to [Section 4.3.9](#), SCDOT will reasonably  
43 assist and cooperate with Contractor in obtaining the Governmental Approvals (including any

1 modifications, renewals and extensions of existing Governmental Approvals) that Contractor is  
2 required to obtain under the Contract Documents. Such assistance and cooperation shall include:

3 (a) Joining in conferences and meetings with applicable Governmental  
4 Entities;

5 (b) Sharing data, information and documents available to SCDOT that are  
6 relevant to the application for the Governmental Approvals and are not deemed confidential;

7 (c) Coordinating and working with elected and other public officials, as  
8 necessary and allowable;

9 (d) Assisting with evaluation and definition of solutions;

10 (e) If necessary, acting as the lead agency and directly coordinating with  
11 applicable Governmental Entities; and

12 (f) Otherwise partnering to facilitate issuance of such Governmental  
13 Approvals.

14 **4.3.9 SCDOT's obligation to assist and cooperate under [Section 4.3.8](#) shall not**  
15 **require SCDOT to:**

16 (a) Take a position which it believes to be inconsistent with the Contract  
17 Documents, the Project Management Plan (and component plans thereunder), applicable Law,  
18 Governmental Approval(s), the requirements of Good Industry Practice or SCDOT, or State,  
19 practices for public-private partnership contracting;

20 (b) Take a position that is not usual and customary for SCDOT to take in  
21 addressing similar circumstances affecting its own projects (except if usual and customary for  
22 SCDOT regarding its projects delivered via public-private partnership contracting); or

23 (c) Refrain from concurring with a position taken by a Governmental Entity if  
24 SCDOT believes that position to be correct.

25 **4.3.10 Litigation involving Environmental Approvals is subject to the provisions**  
26 **in [Section 4.3.10.1](#), [Section 4.3.10.2](#), and [Section 4.3.10.3](#).**

27 4.3.10.1 In the event any pending Environmental Approval is denied, then  
28 (a) the Parties shall promptly confer to analyze the circumstances and determine what further  
29 action to take, and (b) either Party may elect to appeal such denial and to bring legal action  
30 challenging the denial. If either Party elects, or both Parties elect, to appeal and bring legal action,  
31 then the Parties shall reasonably assist and cooperate with one another, each at its own expense,  
32 in the conduct of such appeal and legal action. The Parties may mutually choose, but are not  
33 obligated, to be jointly represented by legal counsel or to enter into a joint prosecution agreement  
34 in such appeal and legal action.

35 4.3.10.2 In the event any administrative proceeding, litigation or other legal  
36 action is or has been brought by a third party challenging the issuance of an Environmental  
37 Approval for the Project, excluding the NEPA Approval, the Parties shall actively assist and  
38 cooperate with one another, each at its own expense, to defend their interests and the subject  
39 Environmental Approval and to settle such administrative proceeding, litigation or other legal  
40 action. The Parties may mutually choose, but are not obligated, to be jointly represented by legal  
41 counsel or to enter into a joint defense agreement in such administrative proceeding, litigation or  
42 other legal action.



1                   4.3.10.3 In the event a third party brings or has brought any administrative  
2 proceeding, litigation or other legal action challenging the issuance of the NEPA Approval,  
3 Contractor shall, at the request of SCDOT, reasonably and actively assist and cooperate with  
4 SCDOT to defend SCDOT's interest and the NEPA Approval. Contractor's assistance and  
5 cooperation shall be at SCDOT's expense unless the administrative proceeding, litigation or other  
6 legal action is based, in whole or in part, on Contractor's design, but only to the extent Contractor's  
7 design differs from the Schematic Design.

8                   **4.3.11** Certain Governmental Entities may require that Governmental Approvals  
9 issued by such Governmental Entities be applied for or issued in SCDOT's name, or that SCDOT  
10 directly coordinate with such Governmental Entities in connection with obtaining the  
11 Governmental Approvals. In such event, [Section 4.3.8](#) and [Section 4.3.9](#) shall apply, and  
12 Contractor at its expense shall provide all necessary support and efforts to apply for and obtain  
13 the Governmental Approvals. Such support shall include conducting necessary field  
14 investigations, preparing mitigation analyses and studies and plans, preparing surveys, and  
15 preparing any required reports, applications and other documents in form approved by SCDOT.  
16 Such support also may include joint coordination and joint discussions and attendance at  
17 meetings with the applicable Governmental Entity.

18                   **4.3.12** Contractor shall be solely responsible for compliance with all applicable Laws  
19 in relation to Additional Areas and for obtaining any Environmental Approval or other  
20 Governmental Approval required in connection with Additional Areas.

#### 21 **4.4 Environmental Compliance**

22                   **4.4.1** Except as provided otherwise in [Section 4.4.2](#), SCDOT delegates to  
23 Contractor, and Contractor accepts, all SCDOT obligations, commitments and responsibilities  
24 under all Environmental Approvals. Except as provided otherwise in [Section 4.4.2](#), throughout  
25 the Term and the course of the Work, Contractor shall at its sole cost and expense:

- 26                   (a) Comply with all Environmental Laws;
- 27                   (b) Comply with all conditions and requirements imposed by all Environmental  
28 Approvals;
- 29                   (c) Perform all commitments and mitigation measures set forth in all  
30 Environmental Approvals; and
- 31                   (d) Undertake all actions required by, or necessary to maintain in full force and  
32 effect, all Environmental Approvals.

33                   **4.4.2** SCDOT retains sole responsibility for payment and performance of the  
34 environmental obligations, commitments and responsibilities expressly identified as not delegated  
35 to Contractor in the Project Environmental Commitment Requirements.

36                   **4.4.3** Contractor shall perform or cause to be performed all environmental mitigation  
37 measures required under the Contract Documents.

38                   **4.4.4** Contractor shall comply with the provisions, requirements and obligations  
39 regarding environmental compliance set forth in Section 160 of the Technical Provisions.

40                   **4.4.5** Contractor expressly acknowledges that the Project Environmental  
41 Commitment Requirements may not contain an exhaustive or accurate list of all environmental  
42 obligations, commitments and responsibilities that apply to the Project. SCDOT does not warrant

1 or represent the completeness or accuracy of the Project Environmental Commitment  
2 Requirements, which is made available to Contractor as a convenience to assist Contractor in  
3 preparing the Environmental Management Plan. Contractor is solely responsible for the  
4 completeness and accuracy of the Environmental Management Plan, including the correction of  
5 any errors or omissions in Section 160.4 of the Technical Provisions. Neither incompleteness nor  
6 inaccuracy of the Project Environmental Commitment Requirements shall alter or limit the scope  
7 of Contractor's environmental compliance obligations as set forth in the Contract Documents or  
8 shall entitle Contractor to any Claim or relief.

9 **4.5 Community Outreach and Public Information**

10 Contractor's obligations regarding public outreach, stakeholder communications and  
11 construction relations are set forth in Section 130 of the Technical Provisions.



1 **Article 5.**  
2 **RIGHT OF WAY ACQUISITION; ACCESS TO PROJECT RIGHT OF WAY; UTILITY**  
3 **ADJUSTMENTS; RELATED TRANSPORTATION FACILITIES**

4 **5.1 SCDOT's Right-of-Way Service Responsibilities**

5 **5.1.1** SCDOT shall perform ROW Services with respect to the following property:

6 (a) Parcels identified on SCDOT ROW Plans as set forth in the Technical  
7 Provision Attachments, (Right of Way Plans);

8 (b) Contractor-Designated ROW; and

9 (c) Additional ROW.

10 **5.1.2** SCDOT will provide Contractor with SCDOT approved right-of-way  
11 certifications, for all parcels acquired for the design of the Project.

12 **5.1.3** SCDOT will provide Contractor with a ROW Certification, included in the  
13 Technical Provision Attachments, which will identify Hold-off Parcels and provide a date the  
14 Contractor will have access to the parcel post award.

15 **5.1.4** Cost associated with securing Contractor-Designated ROW and Additional  
16 ROW shall be submitted to Contractor by SCDOT via Contract Change Request and deducted  
17 from Contractor's Contract Price through a Change Order in accordance with Article 15. SCDOT  
18 must adhere to the FHWA guidelines for acquisition of Contractor-Designated ROW and  
19 Additional ROW.

20 **5.2 Contractor Responsibilities**

21 **5.2.1** Contractor shall be responsible for the following:

22 (a) Acquisition of any Additional Areas needed as part of the construction  
23 project such as a Contractor's temporary work area (i.e. laydown yard) and Rights of Entry.  
24 Acquisition of any Additional Areas shall be the sole responsibility of Contractor, and any  
25 agreement for purchase or lease shall be secured in writing in the name of the Contractor.  
26 Contractor shall provide SCDOT the location and documentation for these Additional Areas when  
27 purchased or leased. Contractor shall furnish SCDOT a copy of any agreements for the use of  
28 Additional Areas in conjunction with the construction of the Project. Any necessary permit  
29 modifications are the responsibility of the Contractor.

30 (b) ROW Activity Plan. Within 45 days after the execution of the Contract,  
31 Contractor shall submit a ROW Activity Plan to SCDOT and it shall include the following:

32 i. Establish a clear zone adjacent to properties in which  
33 construction equipment shall not be operated or parked,

34 ii. Establish a clear zone for construction to minimize undue  
35 impacts or hardships,

36 iii. Establish a method of protecting equipment and property  
37 from vandalism or unauthorized use,

1                   iv.       Provide reasonable and safe access to neighboring  
2 residences or businesses until such time as the Work is complete, and

3                   v.       Respect for the property rights of landowners of adjacent  
4 properties.

5                   (c)       Cooperation in all respects with SCDOT and shall cause all personnel to  
6 be available to and assist SCDOT in connection with the eminent domain proceedings, including  
7 testifying as an expert witness for the duration of the Project. After completion of the Project,  
8 Contractor shall continue to provide such cooperation and assistance of personnel as and when  
9 requested by SCDOT. For purposes hereof, "personnel" means expert witnesses, surveyors, land  
10 planners and other consultants utilized by Contractor in connection with the Project,

11                   (d)       Observation and/or implementation, as applicable, of all commitments in  
12 the Right of Way instruments included in the Technical Provision Attachments, and

13                   (e)       Observation and/or implementation, as applicable, of any commitments in  
14 the Right of Way instruments secured by SCDOT (excluding Contractor-Designated ROW and  
15 Additional ROW) after submittal of the Cost Proposal shall be performed under a Contract Change  
16 Request.

17                   (f)       For each request for Additional ROW, Contractor shall include an  
18 identification of the parcel(s)/rights(s), right of way plan sheets and a justification for its need  
19 related to the Project.

20 **5.3     SCDOT Right-of-Way Costs:**

21       **5.3.1**       SCDOT shall be responsible for the following costs:

22                   (a)       100% of the costs of ROW Services necessary to secure the right of way  
23 identified on the SCDOT ROW Plans set forth in the Technical Provision Attachments,

24                   (b)       100% of the costs for Just Compensation, Eligible Relocation Assistance  
25 Payments, and Premium ROW Acquisition costs to secure the parcels identified on the SCDOT  
26 ROW Plans set forth in the Technical Provision Attachments;

27                   (c)       100% of the costs of all commitments in the ROW Instruments secured by  
28 SCDOT after the date of the last Addendum (excluding Contractor-Designated ROW and  
29 Additional ROW);

30                   (d)       50% of the Premium ROW for Contractor-Designated ROW;

31                   (e)       100% of closing costs associated with parcel purchases, in accordance  
32 with the Uniform Act and SCDOT policies;

33                   (f)       100% of the combined cost of all ROW Services, Just Compensation, and  
34 Premium ROW Acquisition costs for ROW from CSX (f.k.a. C.N. & L. RR Co.).

35                   (g)       50% of the combined costs of all ROW services for Additional ROW from  
36 Hold-off parcels that SCDOT is actively negotiating; and

37                   (h)       50% of the combined Premium ROW for Additional ROW from Hold-off  
38 parcels that SCDOT is actively negotiating.

1 **5.4 Contractor's Right-of-Way Costs:**

2 **5.4.1** Contractor shall be responsible for the following ROW costs:

3 (a) 100% of the combined costs of Moving and Demolition Items as listed in  
4 the ROW Technical Provisions Attachments

5 (b) Costs of Contractor-Designated ROW:

6 i. 100% of ROW Services costs performed by SCDOT;

7 ii. 100% of the cost of condemnation proceedings incurred by  
8 SCDOT including expert witness fees, and all fees and expenses for exhibits, transcripts, photos  
9 and other documents and materials production, other than attorneys' direct fees;

10 iii. 100% of Just Compensation;

11 iv. 50% of Premium ROW Cost;

12 v. 100% of costs for Permitting and re-evaluation or  
13 modification of permits, if necessary;

14 vi. 100% of costs for all Governmental Approvals for the  
15 acquisition of Contractor-Designated ROW;

16 vii. 100% of costs for all Eligible Relocation Assistance  
17 Payments as determined by SCDOT;

18 viii. 100% of demolition and clearance costs; and

19 ix. 100% of the costs of all commitments in the ROW  
20 instruments included in the Technical Provision Attachments.

21 (c) Costs of Additional ROW:

22 (i) 100% costs for ROW Services performed by SCDOT;

23 (ii) 100% of the cost of condemnation proceedings incurred by  
24 SCDOT including expert witness fees, and all fees and expenses for exhibits, transcripts, photos  
25 and other documents and materials production, other than attorneys' direct fees;

26 (iii) 100% of Just Compensation;

27 (iv) 100% of the costs for Premium ROW;

28 (v) 100% of the costs for permitting and re-evaluation or  
29 modification of permits, if necessary;

30 (vi) 100% of demolition and clearance costs;

31 (vii) 100% of the costs of Additional Areas and associated costs;  
32 and

33 (viii) 100% of the costs for all commitments in ROW instruments.

34 **5.4.2** If Additional ROW is from a parcel where SCDOT is actively negotiating a Hold-  
35 off Parcel, Contractor agrees to share in the cost of the acquisition and relocation assistance as  
36 follows:

1 (a) Contractor shall be responsible for 100% of the cost of the updated  
2 appraisal and Just Compensation of that portion of the property attributable to the Additional  
3 ROW;

4 (b) Contractor shall be responsible for 100% of the cost of any increase in  
5 Eligible Relocation Assistance Payment attributable to the Additional ROW;

6 (c) Contractor shall be responsible for 50% of the combined cost of all ROW  
7 Services; and

8 (d) Contractor shall be responsible for 50% of the combined Premium ROW  
9 Acquisition Costs.

10 (e) Contractor shall be responsible for 50% of the Premium ROW Acquisition  
11 Cost for the rights of way which may be identified on the Hold-off Parcel list, but the acquisition  
12 has been completed by signed settlement document, easement or deed prior to the request for  
13 Additional ROW.

14 (f) 100% of the costs for all Governmental Approvals for the acquisition of  
15 Additional ROW; and

16 (g) 100% of the costs for Eligible Relocation Assistance Payments as  
17 determined by SCDOT.

18 (d) — 100% of the costs of Additional Areas and associated costs; and —

19 (h) — 100% of the costs for all commitments in ROW instruments. —

20 **5.5 Access to Parcels:**

21 **5.5.1** Contractor shall not enter any parcel prior to Contractor's receipt of the SCDOT  
22 right of way certification for that parcel. Only in exceptional circumstances will a certification be  
23 approved by SCDOT based on a right of entry. Certification may be on a tract-by-tract basis.

24 **5.5.2** If Contractor enters any property in connection with the Project without having  
25 obtained the SCDOT right of way certification, in addition to all other rights and remedies provided  
26 by law or equity or available under the Contract or otherwise, Contractor shall be responsible for  
27 its costs and all costs incurred by SCDOT as a result thereof. The Contractor shall not be entitled  
28 to an extension of time in such cases where the Contractor's entry onto such property causes,  
29 results in, or contributes to a delay by SCDOT in acquiring said property or parcel, or any other  
30 property or parcel owned by the same owner.

31 **5.6 Schedule Delays:**

32 **5.6.1** SCDOT makes no guarantees or warranties when the delivery date will be for  
33 SCDOT to acquire and certify the Contractor-Designated ROW or Additional ROW. However,  
34 SCDOT will provide durations on a per tract basis for the time needed to acquire Contractor-  
35 Designated ROW during the ATC process. Contractor is responsible for allocating sufficient time  
36 and arranging its CPM schedule to avoid impacts caused by access to Contractor-Designated  
37 ROW and Additional ROW.

38 5.6.1.1 SCDOT shall provide to Contractor a schedule regarding the  
39 estimated availability of the Contractor-Designated ROW or Additional ROW.

1           **5.6.2**        Contractor shall not be entitled to schedule impacts, delays or extension of  
2 time to the Project caused by its acquisition of Additional Areas.

3           **5.6.3**        SCDOT may notify Contractor of a revised projected date for delivery of access  
4 to the extent that SCDOT has not provided access to Project ROW or is unable to provide access  
5 to the Project ROW on or prior to the date set forth on the ROW Certification in the Technical  
6 Provision Attachments. Relief will be given for SCDOT's failure to provide access to any parcel  
7 within the Project ROW as established in the most recently approved Project Schedule which is  
8 based on the durations given in the Technical Provisions and the approved Alternative Technical  
9 Concepts. During the ATC Process, SCDOT will provide contractors with estimated durations of  
10 Contractor-Designated ROW Parcels.

11            Upon such notice or, in the absence of such notice, upon the failure to provide access on  
12 the date specified on the ROW Certification, Contractor shall:

13                    (a)        take immediate action to minimize any cost and time impact and shall work  
14 around such parcel until access can be provided, including rescheduling and re-sequencing the  
15 work to minimize or avoid any delay to the Project; and

16                    (b)        provide SCDOT written notice, within fifteen **calendar business** days after  
17 receipt of such notice from the SCDOT or upon SCDOT's failure to meet the date specified on  
18 the Right of Way Certification whether the lack of access will result in a delay to Substantial  
19 Completion of the Project. Contractor's failure to provide such notice shall bar the Contractor from  
20 asserting a delay or seeking delay damages for lack of access to the parcel.

## 21 **5.7      ROW Activity Plan**

22           **5.7.1**        Upon issuance of NTP 1, Contractor shall prepare and submit to SCDOT for  
23 approval in SCDOT's discretion a ROW Activity Plan. The ROW Activity Plan shall be based upon  
24 the Preliminary ROW Activity Plan that Contractor submitted with the Proposal, subject to any  
25 changes SCDOT may require.

26           **5.7.2**        **SCDOT shall approve or deny the ROW Activity Plan within fifteen business**  
27 **days.** SCDOT's approval of the final ROW Activity Plan shall be conditions precedent to  
28 Contractor's commencing any contact with property owners, displacees or any other Person  
29 having a compensable interest.

30           **5.7.3**        The ROW Activity Plan shall meet the requirements set forth in Section 809.4.1  
31 of the Technical Provisions. After SCDOT approves the ROW Activity Plan, Contractor shall  
32 update it, and deliver the update to SCDOT in accordance with the applicable timelines set forth  
33 in Section 809.5 of the Technical Provisions.

## 34 **5.8      Costs of SCDOT Additional Properties**

35           **5.8.1**        SCDOT will pay just compensation and relocation assistance for any real  
36 property that is an SCDOT Additional Property and solely with respect to SCDOT Additional  
37 Properties required due to an SCDOT-Directed Change or a Force Majeure Event, any other  
38 reasonable costs and expenses incurred by Contractor to perform ROW Services for such real  
39 property, subject to the limitations in Article 14.

40 **5.9            5.8.1.1**       Contractor shall not be entitled to any adjustment in the Contract  
41 Price on account of such costs and expenses.

1 **5.10 5.8.1.2** Property outside of the Schematic ROW that is acquired for  
2 drainage easements shall be treated as Contractor-Designated ROW except as required as a  
3 direct result of an SCDOT-Directed Change or a Necessary Schematic ROW Change.

4 **5.11 5.8.1.3** Contractor shall pay the invoices within ~~thirtyten~~ days after delivery  
5 by SCDOT for any costs and expenses incurred by SCDOT on behalf of the Contractor.  
6 Alternatively, SCDOT may deduct the amount of such costs and expenses from any sums owed  
7 by SCDOT to Contractor pursuant to this Agreement.

8 **5.12 5.8.2** Contractor shall be responsible for and shall pay directly all costs and  
9 expenses of ROW Services, and all other costs and expenses, in connection with acquiring,  
10 renting, using, maintaining, insuring, rehabilitating and disposing of Additional Areas that  
11 Contractor determines necessary or desirable for its convenience in constructing the Project.  
12 Contractor shall not be entitled to any adjustment in the Contract Price on account of such costs  
13 and expenses.

14 **5.12.1 5.8.3** Contractor shall not be entitled to any increase in the Contract Price or any  
15 Completion Deadline adjustment as a result of: (a) Site conditions associated with any Contractor-  
16 Designated ROW, Additional ROW, or Additional Areas (including those relating to Hazardous  
17 Materials, Differing Site Conditions or Utilities); ~~and (b) any delay, inability or cost associated with~~  
18 ~~the acquisition of any Contractor Designated ROW, including Contractor Designated ROW~~  
19 ~~required to implement any ATCs, Additional ROW, or Additional Areas; and (c) any delay, inability~~  
20 ~~or cost associated with the acquisition of any Contractor-Designated ROW, including Contractor-~~  
21 ~~Designated ROW required to implement any ATCs, to the extent caused by Contractor.~~

22 **5.12.2 5.8.4** If at any time, Contractor or any Contractor-Related Entity directly or indirectly  
23 (a) acquires or has previously acquired any interest in real property likely to be parcels of the  
24 Project ROW or the remainders of any such parcels, (b) loans or has previously loaned money to  
25 any interest holder in any real property likely to be a Project ROW parcel and accepts as security  
26 for such loan the parcel, or the remainder of any such parcel that is not a whole acquisition, or (c)  
27 purchases or has previously purchased from an existing mortgagee the mortgage instrument that  
28 secures an existing loan against real property likely to be a Project ROW parcel, or the remainder  
29 of any such parcel, Contractor shall promptly disclose the same to SCDOT. If Contractor, or any  
30 subsidiary or parent company of Contractor, acquires a real property interest, whether title or  
31 mortgage, in parcels of the Project ROW, the real property interest acquired or a release of  
32 mortgage as the case may be, shall be conveyed to the State of South Carolina without the  
33 necessity of eminent domain and without payment to Contractor or the subsidiary or parent  
34 company of Contractor. Contractor shall not acquire or permit the acquisition by Contractor or  
35 any Contractor-Related Entity of any real property interest in a Project ROW parcel, whether in  
36 fee title or mortgage, for the purpose of avoiding compliance with the Laws, practices, guidelines,  
37 procedures and methods described in SCDOT's Right of Way Acquisition Manual.

38 **5.12.3 5.8.5** Subject to Section 5.6.3, the Contract Price is inclusive of all of Contractor's  
39 costs of performing ROW Services. ~~If SCDOT incurs any such costs and expenses on~~  
40 ~~Contractor's behalf, SCDOT may submit invoices for such costs and expenses to Contractor, in~~  
41 ~~which case Contractor shall pay the invoices within ten days after delivery to Contractor.~~  
42 ~~Alternatively, SCDOT may deduct the amount of such costs and expenses from any sums owed~~  
43 ~~by SCDOT to Contractor pursuant to this Agreement.~~

44 **5.12.4 5.8.6** If a parcel acquired by SCDOT includes both (a) property for which SCDOT is  
45 responsible for paying the price of acquisition (e.g., SCDOT Additional Properties), and (b)  
46 property for which Contractor is responsible for paying the price of acquisition (e.g., Contractor-



1 Designated ROW), then Contractor shall reimburse SCDOT a *pro rata* share of the parcel's total  
2 purchase price, severance damages, relocation costs, Hazardous Materials management costs,  
3 and related fees and costs based on the ratio of the physical area of the property referenced in  
4 clause (b) above to the physical area of the entire acquired parcel.

5 **5.9 Reserved**

6 **5.10 Reserved**

7 **5.11 Reserved**

8 **5.12 Reserved**

9 **5.13 Water Wells**

10 **5.13.1 General**

11 Water wells held for public use are Utilities under the Contract Documents and are subject  
12 to the provisions therefor. Water wells held for private use are real property subject to the Uniform  
13 Act and real property acquisition provisions of the Contract Documents, and SCDOT has the  
14 power to condemn such water wells that may need closure or abandonment in order to build the  
15 Project.

16 **5.14 Access to Project ROW; Delays**

17 **5.14.1 Physical Possession of Project ROW; Transfer of Title to Improvements**

18 5.14.1.1 SCDOT will notify Contractor of the availability of Project ROW  
19 within ten (10) Business Days after SCDOT obtains possession of such Project ROW. For clarity,  
20 SCDOT obtains possession of a ROW parcel, upon purchase or thirty days after the  
21 condemnation if no challenge action is filed by property owner, or in accordance with S.C. Code  
22 Section 28-2-90. Contractor shall be responsible for being informed of and complying with any  
23 access restrictions that may be set forth in any documents granting possession of any Project  
24 ROW.

25 5.14.1.2 Upon obtaining knowledge of any anticipated delay in the dates for  
26 acquisition of any Project ROW, the Party obtaining knowledge shall promptly notify the other  
27 Party in writing. In such event, Contractor shall immediately determine whether the delay impacts  
28 the Critical Path and, if so, to what extent it might be possible to avoid such delay through re-  
29 sequencing, reallocation or other alternative construction methods or otherwise (which, in the  
30 case of a Relief Event, shall be subject to Section 14.8.3). Contractor shall promptly meet with  
31 SCDOT to determine the best course of action and prepare a written report setting forth its  
32 recommendations, which recommendations shall be subject to SCDOT's written approval.

33 5.14.1.3 Contractor is entitled to retain any salvage value from its demolition  
34 of improvements if SCDOT has not made prior arrangements for disposal of same.

35 **5.15 Access to Project ROW**

36 **5.15.1** To the extent that Contractor has not been provided with access to portions of  
37 the Project ROW on or prior to the date set forth on the Project Schedule, Contractor shall work  
38 around such Project ROW with the goals of minimizing delay to the completion of the Project.

1 Except for delays caused by the types of events described in clause (d) of the definition of  
2 “SCDOT-Caused Delay” Contractor shall not be entitled to any increase in the Contract Price or  
3 Completion Deadline adjustment for delays caused by the failure or inability of SCDOT to provide  
4 Project ROW.

5 **5.15.2** Where Contractor makes a written request for access or temporary right of  
6 entry agreement for any Project ROW for which access has not yet been acquired, Contractor  
7 may, with SCDOT’s prior written consent, which may be withheld or withdrawn at any time, in  
8 SCDOT’s good faith discretion, and subject to the provisions of Section 5.9.1, **Contractor will**  
9 **assist SCDOT with all negotiatenegotiations** with **all** property owners or occupants for early  
10 access or temporary use of land, provided that any such negotiations shall comply in all respects  
11 with applicable Law, including the Uniform Act. Contractor’s negotiations with property owners or  
12 occupants for temporary right of entry agreements shall occur only under such terms and  
13 conditions as are stipulated by SCDOT, **in its good faith discretion**. SCDOT will not be bound by  
14 the terms and conditions agreed upon by Contractor and any property owner or occupant until  
15 such time as SCDOT has expressly so indicated in writing (and, then, only to the extent expressly  
16 set forth therein).

17 **5.16 Utility Adjustments**

18 **5.16.1 Contractor’s Responsibility**

19 5.16.1.1 Contractor shall coordinate and cause to be completed all Utility  
20 Adjustments necessary for the timely delivery of the Project, in accordance with the Contract  
21 Documents. Contractor shall cause to be completed, in accordance with the Project Schedule,  
22 all Utility Adjustments necessary to accommodate delivery of the Project, as located under the  
23 Final Design. All Utility Adjustment Work performed by Contractor, or a Utility Company shall  
24 comply with the Contract Documents. Contractor shall coordinate, monitor and otherwise  
25 undertake the necessary efforts to cause Utility Companies performing Utility Adjustment Work to  
26 perform such work timely, in coordination with the Work, and in compliance with the standards of  
27 design and construction and other applicable requirements specified in the Contract Documents.  
28 However, regardless of the arrangements made with the Utility Companies and except as  
29 otherwise provided in Article 14, Contractor shall continue to be the responsible party to SCDOT  
30 for timely performance of all Utility Adjustment Work so that upon completion of the Construction  
31 Work, all Utilities that might impact the Project are compatible with the Project.

32 5.16.1.2 Except with respect to Contractor’s rights to claim a Relief Event for  
33 Utility Company Delays pursuant to Section 14.4.4, or for Inaccurate Utility Information pursuant  
34 to Section 14.4.5, Contractor shall not be entitled to submit a claim for Extra Work Costs, Delay  
35 Costs, Completion Deadline adjustment or other relief related to the Utility Adjustment Work,  
36 inaccuracy of the Utility Information or Utilities located within or outside the Project ROW or  
37 otherwise impacted by, or having an impact on, the Project or the Work.

38 **5.16.2 Utility Memoranda of Agreement; Utility Agreements**

39 5.16.2.1 Prior to the Effective Date, SCDOT conducted coordination  
40 meetings with Utility Companies. Based on these coordination meetings, SCDOT documented  
41 discussion items to serve as the bases for separate Utility Memoranda of Agreement between  
42 SCDOT and the Utility Companies. The corresponding documented discussion items and Utility  
43 Memoranda of Agreement, if any, are included in the Project Information Package. Contractor is  
44 hereby delegated, and hereby accepts and assumes, the responsibilities and obligations of  
45 SCDOT set forth in documented discussion items and Utility Memoranda of Agreement, if any.



1 Contractor shall comply with, be bound by and timely perform all such responsibilities and  
2 obligations except to the extent specifically changed by a Utility Agreement between Contractor  
3 and the applicable Utility Company.

4 5.16.2.2 For all Utility Adjustments, Contractor is responsible for preparing,  
5 negotiating and entering instruction-specific, construction-detailed Utility Agreements with all  
6 Utility Companies, regardless of whether the Utility Companies are identified in the Technical  
7 Provisions or Project Information Package. Contractor shall use the information in the  
8 documented discussion items and terms in the Utility Memorandum of Agreement, described in  
9 Section 5.10.2.1, as a basis for negotiating a Utility Agreement with each Utility Company affected  
10 by the Project. The general procedures and framework for preparing the Utility Agreements and  
11 processing utility issues within the Project area shall follow the standard practices of the  
12 respective Utility Companies for such Utility Agreements. Contractor shall prepare and provide  
13 all written or plan information concerning the Project necessary to negotiate Utility Agreements.  
14 Contractor shall cause each Utility Agreement it negotiates and executes to name SCDOT as an  
15 intended third-party beneficiary of Contractor's rights and interests thereunder.

16 5.16.2.3 Each Utility Agreement shall set forth all required terms and  
17 conditions for the subject Utility Adjustment Work, including:

18 (a) A clear description and specification of the scope of Utility Adjustment Work  
19 Contractor is to perform, and the scope the Utility Company is to perform;

20 (b) The applicable Utility conflict map;

21 (c) A schedule for the Utility Adjustment Work, or procedures for preparing and  
22 implementing such schedule;

23 (d) The applicable Utility Adjustment Standards and any terms and conditions  
24 regarding any Change in Utility Adjustment Standards;

25 (e) If necessary, requirements and location for any Replacement Utility  
26 Property Interest;

27 (f) Provisions for payments, payment terms, controlling specifications, and  
28 work description;

29 (g) Any Utility permits that may then exist with respect to the construction and  
30 relocation of the subject Utility;

31 (h) Specific procedures for resolving scheduling, design, construction and  
32 payment issues arising due to errors or omissions in information the Utility Company provides to  
33 Contractor;

34 (i) Terms and provisions regarding Utility Improvements, if any;

35 (j) Requirements for the Utility Company to provide cost records as set forth  
36 in Section 5.10.4.7; and

37 (k) The terms described in Section 5.10.2.4, Section 5.10.5.1, and Section  
38 5.10.6.

39 5.16.2.4 SCDOT agrees to cooperate, at its own cost, as reasonably  
40 requested by Contractor in pursuing Utility Agreements, including attendance at negotiation  
41 sessions and review of Utility Agreements. Contractor shall keep SCDOT informed of the status

1 of any such negotiations and shall deliver to SCDOT, within ten days after execution, a true and  
2 complete copy of each Utility Agreement entered by Contractor. Except as provided in Section  
3 5.10.2.5 or Section 5.10.2.6, SCDOT will not be a party to such Utility Agreements, and Contractor  
4 shall cause each Utility Agreement to expressly provide that SCDOT will have no liability under  
5 the Utility Agreement unless and until SCDOT receives a written assignment of the Contractor's  
6 interests in the Utility Agreement and assumes in writing Contractor's obligations thereunder;  
7 provided, however, that Contractor shall cause the Utility Agreements to designate SCDOT as an  
8 intended third-party beneficiary thereof and to permit assignment of Contractor's right, title and  
9 interest thereunder to SCDOT without necessity for Utility Company consent. Contractor shall  
10 not enter into any agreement with a Utility Company that purports to bind SCDOT in any way,  
11 unless SCDOT has executed such agreement as a party thereto (SCDOT's signature indicating  
12 approval or review of an agreement between Contractor and a Utility Company, or its status as a  
13 third-party beneficiary, shall not satisfy this requirement).

14           5.16.2.5 If a Utility Company has proper Prior Rights Documentation in  
15 connection with a Utility Adjustment, then SCDOT, together with Contractor and the Utility  
16 Company, will be a party to the corresponding Utility Agreement. In such a case, SCDOT will be  
17 a signatory to the Utility Agreement for the sole purpose of indicating its consent thereto and  
18 agreeing to the terms and conditions in the Utility Agreement respecting the Utility Company's  
19 prior rights. If a Utility Company does not have proper Prior Rights Documentation in connection  
20 with a Utility Adjustment, then SCDOT will choose whether to be a party to the corresponding  
21 Utility Agreement, provided that it will be a party, together with Contractor and the Utility Company,  
22 if the Utility Company refuses to execute a Utility Agreement only with Contractor. In such case,  
23 SCDOT will be a signatory to the Utility Agreement for the sole purpose of indicating its consent  
24 thereto and agreeing to the terms and conditions in the Utility Agreement respecting any  
25 encroachment permit the Utility Company will need from SCDOT.

26           5.16.2.6 If Contractor has prepared and negotiated an instruction-specific,  
27 construction-detailed Utility Agreement with a Utility Company and such Utility Company refuses  
28 to enter into the Utility Agreement with Contractor but is willing to enter into the Utility Agreement  
29 with SCDOT, SCDOT may in its discretion enter into the Utility Agreement directly with the Utility  
30 Company and delegate its obligations to Contractor, in which case Contractor shall accept such  
31 delegation and assume such obligations.

32           5.16.2.7 Contractor shall be solely responsible for the terms and conditions  
33 of all Utility Agreements into which it enters or for which it assumes obligations. Contractor shall  
34 comply with and timely perform all obligations imposed on Contractor by any Utility Agreement to  
35 which it is a party or which it assumes.

36           5.16.2.8 Contractor shall ensure that the Utility Adjustment Work is  
37 completed in accordance with the Contract Documents, regardless of the nature or provisions of  
38 the Utility Agreements and regardless of whether Contractor or its Subcontractors, or the Utility  
39 Company or its contractors, performs the Utility Adjustment Work.

40           5.16.2.9 If a conflict occurs between the terms of a Utility Agreement and  
41 those of the Contract Documents, the terms that establish the higher quality, manner or method  
42 of performing Utility Adjustment Work, establish better Good Industry Practice, or use more  
43 stringent standards shall prevail between Contractor and SCDOT. If the foregoing criteria are not  
44 relevant to the terms at issue, then the Contract Documents shall prevail, unless expressly  
45 provided otherwise in the Contract Documents.

46           **5.16.3 Requirements**

1 Each Utility Adjustment (whether performed by Contractor or by the Utility Company) shall  
2 comply with the Utility Adjustment Standards, including applicable Changes in Utility Adjustment  
3 Standards. Contractor is solely responsible for negotiating any terms and conditions of its Utility  
4 Agreements that might limit a Utility Company's Changes in Utility Adjustment Standards, if an  
5 applicable Utility Memorandum of Agreement does not provide such limits. In addition, all Utility  
6 Adjustment Work shall comply with all applicable Laws, the applicable Utility Agreement(s), and  
7 all other relevant requirements specified in the Technical Provisions.

8 **5.16.4 Utility Adjustment Risk**

9 5.16.4.1 Contractor's right to Claims in connection with the Utility Adjustment  
10 Work is limited to the relief this Agreement provides for Utility Company Delays and Inaccurate  
11 Utility Information, and subject to further limitations pursuant to Section 14.4.4 and Section 14.4.5.

12 5.16.4.2 Contractor shall: (a) perform at its own cost (subject to payments  
13 out of the Contract Price) the Utility Adjustment Work itself, if permitted by the Utility Company  
14 (except that any assistance provided by any Contractor-Related Entity to the Utility Company in  
15 acquiring Replacement Utility Property Interests shall be provided outside of the Work); or (b)  
16 reimburse (out of the Contract Price or otherwise) the Utility Company for its Utility Adjustment  
17 Work within the time and in the manner required by the applicable Utility Agreement. However,  
18 Contractor has no obligation to reimburse a Utility Company for Utility Adjustment costs for any  
19 Service Line Adjustment for which the affected property owner has been compensated in  
20 connection with Project ROW acquisition. Contractor is solely responsible for collecting directly  
21 from the Utility Company any reimbursement due to Contractor for Utility Improvement costs or  
22 other costs incurred by Contractor for which the Utility Company is responsible under applicable  
23 Law.

24 5.16.4.3 For each Utility Adjustment, the eligibility of Utility Company costs  
25 (both indirect and direct) for reimbursement by Contractor, as well as the determination of any  
26 Utility Improvement or other costs due to Contractor, shall be established in accordance with  
27 applicable Law and the applicable Utility Agreement(s).

28 5.16.4.4 For each Utility Adjustment, Contractor shall compensate the Utility  
29 Company for each Existing Utility Property Interest relinquished, to the extent SCDOT would be  
30 required to do so by applicable Law or to the extent required by the applicable Utility Agreement  
31 and provided that SCDOT has approved the Utility Company's claim. Contractor is advised that  
32 in some cases reimbursement of the Utility Company's acquisition costs for a Replacement Utility  
33 Property Interest will satisfy this requirement.

34 5.16.4.5 SCDOT may declare a Contractor Default under clause (h) of  
35 Section 18.1.1 if Contractor breaches any covenant in this Section 5.16.4 respecting  
36 reimbursement of Utility Company costs.

37 5.16.4.6 If for any reason Contractor is unable to collect any amounts due to  
38 Contractor from any Utility Company, then: (a) SCDOT will have no liability for such amounts; (b)  
39 Contractor shall have no right to collect such amounts from SCDOT or to offset such amounts  
40 against amounts otherwise owing from Contractor to SCDOT; and (c) Contractor shall have no  
41 right to stop Work or to exercise any other remedies against SCDOT on account of such failure  
42 to pay.

43 5.16.4.7 If any local Governmental Entity is participating in any portion of  
44 Utility Adjustment costs, Contractor shall coordinate with SCDOT and such local Governmental  
45 Entity regarding accounting for and approval of those costs.

1                   5.16.4.8 Contractor shall maintain a complete set of records for the costs of  
2 each Utility Adjustment (whether incurred by Contractor or by the Utility Company), in a format  
3 compatible with the estimate attached to the applicable Utility Agreement and in sufficient detail  
4 for analysis. Contractor shall obtain from the Utility Company a complete set of records of the  
5 Utility Company's costs incurred for such Utility Adjustment Work. For both Utility Company costs  
6 and Contractor costs, the totals for each cost category shall be shown in such manner as to permit  
7 comparison with the categories stated on the estimate. Contractor also shall indicate in these  
8 records the source of funds used for each Utility Adjustment. All records with respect to Utility  
9 Adjustment Work shall comply with the record keeping and audit requirements of the Contract  
10 Documents and applicable Law, including 23 CFR Part 645, Subpart A.

11                   **5.16.5 FHWA Utility Requirements**

12                   5.16.5.1 SCDOT is under the information and belief that:

13                   (a) The Project will be subject to 23 CFR Part 645 Subpart A (including its  
14 requirements as to plans, specifications, estimates, charges, tracking of costs, credits, billings,  
15 records retention, and audit) and FHWA's associated policies;

16                   (b) Utility Agreements for Utilities shall incorporate by reference 23 CFR Part  
17 645 Subparts A and B and assign the obligations arising thereunder;

18                   (c) Contractor shall comply (and shall require the Utility Companies to comply)  
19 with 23 CFR Part 645 Subparts A and B as necessary for any Utility Adjustment costs to be eligible  
20 for reimbursement from any federal financing or funding;

21                   (d) Each Utility Agreement shall include the requirement for the Utility  
22 Company to meet the Buy America requirements (as specified in 23 USC 313, 23 CFR § 635.410  
23 and Attachment 9 to ~~Exhibit 4~~ **Exhibit 3** (Federal Requirements), except to the extent such  
24 requirements establish an exemption for the particular Utility Adjustment. Each such Utility  
25 Agreement shall require a definitive statement to be provided by Contractor, the Utility Company  
26 or contractor performing any relocation work, about the origin of all products permanently  
27 incorporated into the Project, covered under the Buy America requirements.

28                   5.16.5.2 Contractor acknowledges, however, that:

29                   (a) It is not anticipated that Contractor will be eligible for FHWA reimbursement  
30 of any Utility Adjustment outlays; and

31                   (b) Contractor will not have any share in any reimbursement from FHWA or  
32 other federal financing or funding that SCDOT may receive on account of Utility Adjustments.

33                   **5.16.6 Utility Enhancements**

34                   5.16.6.1 Contractor shall address any requests by Utility Companies that  
35 Contractor design or construct Utility Improvements or Utility Company Projects (collectively,  
36 "Utility Enhancements"). Any Utility Improvement performed as part of a Utility Adjustment,  
37 whether by Contractor or by the Utility Company, shall be subject to the same standards and  
38 requirements as if it were a necessary Utility Adjustment, and shall be addressed in the  
39 appropriate Utility Agreement. Contractor shall perform any work on a Utility Company Project  
40 only by separate contract outside of the Work, and such work shall be subject to Section 5.10.9.  
41 Under no circumstances shall Contractor proceed with any Utility Enhancement that is  
42 incompatible with the Project in its final configuration or is not in compliance with applicable Law,  
43 the Governmental Approvals or the Contract Documents, including the Completion Deadlines.

1 Under no circumstances will Contractor be entitled to any additional compensation or Completion  
2 Deadline adjustment hereunder as the result of any Utility Enhancement, whether performed by  
3 Contractor or by the Utility Company. Contractor may, but is not obligated to, design and construct  
4 Utility Enhancements. Contractor shall be responsible for and liable to SCDOT for any  
5 deficiencies relating to any Utility Enhancements.

6 **5.16.7 Failure of Utility Companies to Cooperate**

7 5.16.7.1 Contractor shall use diligent efforts to obtain the cooperation of  
8 each Utility Company as necessary for Utility Adjustments. Contractor shall notify SCDOT  
9 immediately if:

10 (a) Contractor is unable (or anticipates that it will be unable), after diligent  
11 efforts, to reach agreement with a Utility Company on a necessary Utility Agreement within a  
12 reasonable time;

13 (b) Contractor reasonably believes for any other reason that any Utility  
14 Company will not undertake or permit a Utility Adjustment in a manner consistent with the timely  
15 completion of the Project or in accordance with Law, the Governmental Approvals or the Contract  
16 Documents;

17 (c) Contractor becomes aware that any Utility Company is not cooperating in  
18 a timely manner to provide agreed-upon or necessary work or approvals; or

19 (d) Any other dispute arises between Contractor and a Utility Company with  
20 respect to the Project, despite Contractor's diligent efforts to obtain such Utility Company's  
21 cooperation or otherwise resolve such dispute.

22 (e) This notice may include a request that SCDOT assist in resolving the  
23 dispute or in otherwise obtaining the Utility Company's timely cooperation. Contractor shall  
24 provide SCDOT with such information as SCDOT requests regarding the Utility Company's failure  
25 to cooperate and the effect of any resulting delay on the Project Schedule. After delivering to  
26 SCDOT any notice or request for assistance, Contractor shall continue to use diligent efforts to  
27 pursue the Utility Company's cooperation.

28 5.16.7.2 If Contractor requests SCDOT's assistance pursuant to Section  
29 5.10.7.1, then, subject to Section 5.10.7.3, the following provisions shall apply:

- 30 (a) Contractor shall provide evidence reasonably satisfactory to SCDOT that:
- 31 (i) the subject Utility Adjustment is necessary;
- 32 (ii) the time for completion of the Utility Adjustment in the  
33 Project Schedule was, in its inception, a reasonable amount of time for completion of such work;
- 34 (iii) Contractor has made diligent efforts to obtain the Utility  
35 Company's cooperation; and
- 36 (iv) the Utility Company is not cooperating (the foregoing  
37 clauses (a)(i) through (iv) are referred to herein as the "conditions to assistance").

38 (b) Following SCDOT's receipt of satisfactory evidence, SCDOT will take such  
39 reasonable steps as Contractor may request to assist Contractor in obtaining the cooperation of  
40 the Utility Company or resolving the dispute; provided, however, that SCDOT will have no  
41 obligation to prosecute eminent domain or other legal proceedings, or to exercise any other

1 remedy available to it under applicable Law or existing contract, unless SCDOT elects to do so in  
2 its discretion.

3 (c) If SCDOT holds contractual or property rights that might be used to enforce  
4 the Utility Company's obligation to cooperate, and if SCDOT elects in its discretion not to exercise  
5 those rights, and if such rights are assignable, then SCDOT will assign those rights to Contractor  
6 upon Contractor's request; provided, however, that such assignment shall be without any  
7 representation or warranty as to the enforceability of such rights.

8 (d) Any assistance SCDOT provides shall not relieve Contractor of its sole  
9 responsibility for satisfactory compliance with its obligations respecting Utility Adjustment Work  
10 and timely completion thereof, except as otherwise expressly set forth herein.

11 5.16.7.3 If SCDOT objects in writing to a request for assistance made  
12 pursuant to Section 5.10.7.1 based on Contractor's failure to satisfy one or both of the conditions  
13 to assistance described in Section 5.10.7.2(a)(i) and Section 5.10.7.2(a)(ii), then Contractor shall  
14 take such action as is appropriate to satisfy the condition(s) and shall then have the right to submit  
15 another request for assistance on the same subject matter. If SCDOT objects in writing to a  
16 request for assistance made pursuant to Section 5.10.7.1 based on Contractor's failure to satisfy  
17 at least one of the conditions to assistance described in Section 5.10.7.2(a)(iii) and Section  
18 5.10.7.2(a)(iv), then Contractor shall take such action as Contractor deems advisable during the  
19 next ten days to obtain the Utility Company's cooperation and shall then have the right to submit  
20 another request for assistance on the same subject matter. Notwithstanding the foregoing, no  
21 resubmittal will be accepted unless all SCDOT's objections have been addressed in accordance  
22 with the preceding two sentences. This process shall be followed until Contractor succeeds in  
23 obtaining the Utility Company's cooperation or in otherwise resolving the dispute or until SCDOT  
24 determines, based on evidence Contractor presents, that the conditions to assistance have been  
25 satisfied. Contractor shall have the right to submit the question of the reasonableness of  
26 SCDOT's determination for resolution according to the Dispute Resolution Procedures.

27 5.16.7.4 In certain cases where a Utility Company is not cooperating with  
28 Contractor or SCDOT, SCDOT may, in its discretion and where applicable Law authorizes  
29 SCDOT to take unilateral action, issue a Force Account Directive Letter directing Contractor to  
30 proceed with a Utility Adjustment without a Utility Agreement or other written consent by the Utility  
31 Company. If SCDOT directs Contractor to perform work pursuant to this Section 5.16.7.4, then  
32 Contractor, without cost to SCDOT, shall proceed with such work as if Contractor has entered  
33 into a Utility Agreement providing for Contractor to perform such work, and shall perform such  
34 work in accordance with applicable Utility Adjustment Standards and the requirements of the  
35 Contract Documents otherwise applicable to Contractor's performance of Utility Adjustment Work.

## 36 **5.16.8 Security for Utility Adjustment Costs; Insurance**

37 5.16.8.1 Contractor shall satisfy all requirements in the Utility Memoranda of  
38 Understanding and Utility Agreements to provide security for reimbursement of Utility Adjustment  
39 costs to which the Utility Company is entitled, in form, type and amount and on terms provided by  
40 the Utility Memoranda of Understanding and Utility Agreements.

41 5.16.8.2 Contractor shall satisfy all requirements in Utility Memoranda of  
42 Understanding and Utility Agreements to provide liability insurance for the protection of the Utility  
43 Company.

## 44 **5.16.9 Applications for Utility Permits**

1           5.16.9.1 It is anticipated that Utility Companies will apply to SCDOT for utility  
2 permits and other agreements and approvals to install new Utilities that would cross or  
3 longitudinally occupy the Project ROW, or to modify, upgrade, relocate or expand existing Utilities  
4 within the Project ROW for reasons other than to accommodate the Project. The provisions of  
5 Section 5.10.9.2 through Section 5.10.9.5, inclusive, shall apply to all such Utility Company  
6 applications. No work or services required of Contractor, and no accommodation of new Utilities  
7 or of modifications, upgrades, relocations or expansions of existing Utilities, pursuant hereto, shall  
8 entitle Contractor to additional compensation, Completion Deadline adjustment or other Claim  
9 hereunder.

10           5.16.9.2 For all Utility Company applications described in Section 5.10.9.1  
11 and pending as of or submitted after the Effective Date, Contractor shall: (a) furnish to the  
12 applicants the most recent pertinent Project design information or Record Drawings, as  
13 applicable; (b) assist the applicants with information regarding the location of other proposed and  
14 existing Utilities; and (c) use commercially reasonable efforts to coordinate work schedules with  
15 the applicants so that the applicants' activities do not interfere with the Project Schedule.  
16 Contractor shall keep records of its costs related to new Utilities separate from other costs.

17           5.16.9.3 Contractor shall assist SCDOT in deciding whether to approve a  
18 permit or other agreement or approval applied for by a Utility Company. Within ten Business Days  
19 after receiving an application for a utility permit or other agreement or approval, Contractor shall  
20 analyze the application and provide to SCDOT a recommendation (together with supporting  
21 analysis) as to whether it should be approved, denied, or approved subject to conditions.  
22 Contractor shall limit the grounds for its recommendation of denial or conditions to approval to the  
23 grounds (as SCDOT communicates to Contractor from time to time) on which SCDOT is legally  
24 entitled to deny or condition approval of the application.

25           5.16.9.4 SCDOT will impose conditions in any approved permit or other  
26 agreement or approval to the extent permitted by Law: (a) prohibiting the Utility Company from  
27 interfering with Contractor's schedule for D&C Work or Contractor's performance of the D&C  
28 Work; (b) requiring the Utility Company to compensate Contractor for the adverse impact to  
29 Contractor of any prohibited interference; (c) requiring the Utility Company and its contractors to  
30 cooperate and coordinate with Contractor and its Subcontractors; and (d) requiring the Utility  
31 Company to adhere to Contractor's on-site safety standards and procedures whenever the Utility  
32 Company or its subcontractors are in any active work zone of Contractor or its Subcontractors.

33           5.16.9.5 If Contractor and SCDOT disagree on the response to a utility  
34 application, such disagreement shall be resolved according to the Dispute Resolution Procedures;  
35 provided, however, that if Contractor recommends against issuance of the permit or other  
36 agreement or approval and SCDOT determines issuance is appropriate or required, then:

37           (a) SCDOT's determination shall control unless issuance is arbitrary and  
38 capricious and not required by Law;

39           (b) SCDOT may elect to issue the utility permit or other agreement or approval  
40 in advance of resolution of the Dispute, but if it is finally determined that such issuance was  
41 arbitrary and capricious and not required by Law, such issuance shall be deemed an SCDOT-  
42 Directed Change (and therefore a potential Relief Event); and

43           (c) If SCDOT elects to delay issuance of a utility permit or other agreement or  
44 approval pending final resolution of the Dispute, Contractor's indemnity under Section 21.1.1(j)  
45 shall be deemed to apply with respect to any applicant claim of wrongful delay or denial.

1           **5.16.10 Assignment of Rights against Utility Companies**

2           In the event of bona fide claims on behalf of Contractor for wrongful actions or inactions  
3 of a Utility Company within the Project ROW, SCDOT agrees that, upon receipt of a written  
4 request from Contractor, SCDOT in its reasonable discretion will assign to Contractor SCDOT's  
5 rights of recovery, as such may exist, under any existing agreement between SCDOT and a Utility  
6 Company, including any utility permits, utility relocation agreements, or other agreements.

7           **5.16.11 Utility Services**

8                     5.16.11.1 Contractor shall provide all Utility service facilities (both on-Site and  
9 off-Site) required to carry out the D&C Work. The service facilities include those needed for  
10 power, gas, communications, water, sewage and drainage. Except for incremental additional  
11 costs directly attributable to a Relief Event, Contractor is responsible for all costs of such other  
12 Utility service facilities and Utility services, including costs of design and construction (both on-  
13 Site and off-Site), Governmental Approvals, connection fees, testing, inspection, and certification,  
14 and Utility service/usage fees and charges.

15                     5.16.11.2 Reserved.

16           **5.17 Integration with Related Transportation Facilities**

17           **5.17.1** Contractor shall locate, configure, design and maintain the termini,  
18 interchanges, ramps, intersections, crossings, entrances and exits of the Project so that the  
19 Project will be compatible and integrated with the location, configuration, design, operation and  
20 maintenance of, and provide a smooth, safe and orderly transition of traffic to and from, Related  
21 Transportation Facilities. The design for the Project shall include and provide for such  
22 compatibility, integration and transition. The design and construction of the Project shall comply  
23 with all provisions of the Contract Documents and Project Management Plan relating to  
24 compatibility, integration and transition with or at Related Transportation Facilities, including those  
25 concerning signage, signaling and communications with users.

26           **5.17.2** Without limiting the foregoing, Contractor shall cooperate and coordinate with  
27 SCDOT and any third party that owns, manages, operates or maintains Related Transportation  
28 Facilities about the construction, maintenance and repair programs and schedules for the Project  
29 and the Related Transportation Facilities, in order to minimize disruption to the operation of the  
30 Project and the Related Transportation Facilities.

31           **5.17.3** To assist Contractor, SCDOT will provide to Contractor during normal working  
32 hours, reasonable access to plans, surveys, drawings, record drawings, specifications, reports  
33 and other documents and information in the possession of SCDOT or its contractors and  
34 consultants pertaining to Related Transportation Facilities. Contractor, at its expense, shall have  
35 the right to make copies of the same. Contractor shall conduct such other inspections,  
36 investigations, document searches, surveys and other work as may be necessary to identify the  
37 Related Transportation Facilities and achieve such compatibility, integration and transition.

38           **5.17.4** At Contractor's request from time to time, SCDOT will provide reasonable  
39 assistance to Contractor in obtaining cooperation and coordination from third parties that own,  
40 manage, operate or maintain Related Transportation Facilities and in enforcing rights, remedies  
41 and warranties that Contractor may have against any such third parties. Such assistance may  
42 include SCDOT's participation in meetings and discussions. In no event shall SCDOT be required  
43 to bring any legal action or proceeding against any such third party. At Contractor's request,



1 SCDOT and Contractor shall work jointly to establish a scope of work and budget for SCDOT's  
2 Recoverable Costs in connection with providing such cooperation to Contractor. Subject to any  
3 agreed scope of work and budget, Contractor shall reimburse SCDOT for all costs, including  
4 SCDOT's Recoverable Costs, it incurs in connection with rendering such assistance within ten  
5 days after written request therefor.

6 **5.17.5** SCDOT and other Governmental Entities shall always have, without obligation  
7 or liability to Contractor, the right to conduct traffic management activities on their respective  
8 Related Transportation Facilities and all other facilities of the State, regional or local transportation  
9 network in the area of the Project in accordance with their respective standard traffic management  
10 practices and procedures in effect from time to time.

**Article 6.**  
**DESIGN AND CONSTRUCTION**

**6.1 General Obligations of Contractor**

Contractor, in addition to performing all other requirements of the Contract Documents, shall:

**6.1.1** Furnish all design and other services, provide all materials, equipment and labor and undertake all efforts necessary or appropriate (excluding only those materials, services and efforts that the Contract Documents expressly specify will be undertaken by SCDOT or other Persons) to design and construct the Project, and maintain the Project during construction, in accordance with the requirements of the Contract Documents so as to achieve Substantial Completion and Final Completion by the applicable Completion Deadlines.

**6.1.2** At all times provide an SCDOT-approved Project Manager who: (a) will have full responsibility for the prosecution of the Work; (b) will act as agent and be a single point of contact in all matters on behalf of Contractor; (c) will be present (or its approved designee will be present) at the Site at all times that D&C Work is performed, and (d) will be available to timely respond to SCDOT or SCDOT's Authorized Representatives.

**6.1.3** Comply with, and require that all Subcontractors comply with, all requirements of all Laws applicable to the D&C Work, including but not limited to: Environmental Laws, Labor Laws, Civil Rights Laws, and the Americans with Disabilities Act of 1990 (42 U.S.C. § 12101 et seq.), as amended.

**6.1.4** Cooperate with SCDOT, all SCDOT hired Consultants, and Governmental Entities with jurisdiction in all matters relating to the Work, including their review, inspection and oversight of the design and construction of the Project and the design and construction of the Utility Adjustments.

**6.1.5** Use commercially reasonable efforts to mitigate delay to design and construction of the Project and mitigate damages due to delay in all circumstances, to the extent possible, including by re-sequencing, reallocating, or redeploying Contractor's and its Subcontractors' forces to other work, as appropriate.

**6.1.6** Obtain and pay the cost of obtaining all Governmental Approvals that are required in connection with the Project and not previously obtained by SCDOT.

**6.1.7** Ensure labor harmony on the Site during the Term, including taking appropriate steps to prevent strikes, walkouts, work stoppages, work slowdowns, work curtailments, cessations or interruptions of production due to labor disputes or other labor-related matters.

**6.1.8** Perform the D&C Work, Maintenance Services, and Professional Services in a manner that gives prime importance to the safety of the public, convenience of the traveling public, and a safe work environment for all maintenance workers.

**6.2 Performance, Design and Construction Standards; Deviations**

**6.2.1** Contractor shall furnish all aspects of the Design Work and all Design Documents, without limiting the Warranty itself, in accordance with Good Industry Practice in such a manner that the Project is constructible as designed. and Contractor shall construct the Project and Utility Adjustments included in the Construction Work as designed, free from Defects, and in

1 accordance with: (a) Good Industry Practice; (b) the requirements, terms and conditions set forth  
2 in the Contract Documents; (c) the Project Schedule; (d) all Laws; (e) the requirements, terms  
3 and conditions set forth in all Governmental Approvals; (f) SCDOT-approved Project Management  
4 Plan and all component plans prepared or to be prepared thereunder; (g) the Safety Management  
5 Plan; and (h) all other applicable safety, environmental and other requirements, taking into  
6 account the Project ROW limits and other constraints affecting the Project.

7 **6.2.2** Contractor also shall construct the Project and Utility Adjustments in  
8 accordance with (a) the RFC Documents, and (b) the Construction Documents, in each case  
9 considering the Project ROW limits and other constraints affecting the Project.

10 **6.2.3** The Project design and construction shall be subject to certification pursuant  
11 to the procedure contained in SCDOT-approved Quality Management Plan.

12 **6.2.4** Contractor may apply for SCDOT approval of Deviations from applicable  
13 Technical Provisions regarding the design or construction of the Project. The Deviation approval  
14 process shall be as follows:

15 (a) All applications for Deviations shall be in writing. Where Contractor applies  
16 for a Deviation as part of the submittal of a component plan of the Project Management Plan,  
17 Contractor shall specifically identify and label the proposed Deviation.

18 (b) SCDOT will consider but has no obligation to approve, any such application  
19 for a Deviation. Contractor shall bear the burden of persuading SCDOT that the Deviation sought  
20 constitutes sound and safe engineering consistent with Good Industry Practice and achieves  
21 SCDOT's applicable safety standards and criteria.

22 (c) No Deviation shall be deemed approved or be effective unless and until  
23 stated in writing signed by SCDOT's Authorized Representative. SCDOT's affirmative approval  
24 of a component plan of the Project Management Plan shall constitute: (i) approval of the  
25 Deviations expressly identified and labeled as Deviations therein, unless SCDOT takes exception  
26 to any such Deviation, and (ii) disapproval of any Deviations not expressly identified and labeled  
27 as Deviations therein.

28 (d) SCDOT's lack of issuance of an approval for any Deviation within ten  
29 Business Days after Contractor applies therefore shall be deemed a disapproval of such  
30 application.

31 (e) SCDOT's denial or disapproval of a requested Deviation shall be final and  
32 not subject to the Dispute Resolution Procedures.

33 **6.2.5** Except as set forth in [Section 1.5](#) or [6.2.4](#), any changes to the Technical  
34 Provisions that materially affect the Design Work or Construction Work prior to the Substantial  
35 Completion Date shall be subject to the Change Order process in accordance with [Article 15](#).

### 36 **6.3 Changes in Basic Configuration**

37 **6.3.1** Contractor shall not make any change in the Basic Configuration of the Project,  
38 except as approved by SCDOT in its discretion and authorized by a Change Order in accordance  
39 with [Article 15](#). A Change Order is required regardless of the reason underlying the change and  
40 regardless of whether the change increases, decreases or has no effect on Contractor's costs.

41 **6.3.2** No Change Order shall be required for any non-material changes in the Basic  
42 Configuration that SCDOT approves in writing as part of the design review process, unless

1 Contractor claims that it is entitled to Extra Work Costs in connection with a proposed change in  
2 accordance with [Section 14.4.1](#), or unless the proposed change constitutes a Change Request  
3 under [Section 15.2.5](#). Contractor acknowledges and agrees that constraints set forth in the NEPA  
4 Approval, Technical Provisions and other Contract Documents, as well as site conditions and the  
5 Schematic Design, will impact Contractor's ability to make non-material changes in the Basic  
6 Configuration.

7 **6.3.3** If a Change Request results in a material change in the Basic Configuration,  
8 any cost savings that result from such Change Request shall be shared in accordance with  
9 [Section 15.2.5](#).

## 10 **6.4 Design Requirements; Responsibility for Design**

### 11 **6.4.1 Design Implementation and Submittals**

12 6.4.1.1 Contractor, through the appropriately qualified and licensed design  
13 professionals identified in [Exhibit 2](#) and Contractor's Project Management Plan shall prepare  
14 designs, plans and specifications in accordance with the Contract Documents. Contractor shall  
15 cause the engineers of record, as applicable, for the Project to sign and seal all RFC Documents.

16 6.4.1.2 Contractor shall deliver to SCDOT accurate and complete  
17 duplicates of all interim, revised and final Design Documents (including the RFC Documents),  
18 Plans and Construction Documents within seven days after Contractor completes preparation  
19 thereof. Contractor shall construct the Project in accordance with the RFC Documents and the  
20 Construction Documents. The RFC Documents may be changed only with prior approval of  
21 SCDOT. Contractor may modify the Construction Documents without prior approval of SCDOT  
22 but must deliver the modifications to SCDOT in advance of performance of the applicable D&C  
23 Work.

### 24 **6.4.2 Contractor Responsibility for Design**

25 Contractor agrees that it has full responsibility for the design of the Project and that  
26 Contractor will furnish the design of the Project, although aspects of the Schematic Design have  
27 been provided to Contractor as a preliminary basis for Contractor's design. Contractor specifically  
28 acknowledges and agrees that:

29 (a) Contractor is not entitled to rely on: (i) the Schematic Design except as  
30 specified otherwise in [Section 6.4.3](#); (ii) the other Project Information Package; or (iii) any other  
31 documents or information provided by SCDOT, except to the extent specifically permitted in the  
32 Contract Documents;

33 (b) Contractor is responsible for correcting any Errors in the Schematic Design  
34 through the design or construction process;

35 (c) Contractor shall not be entitled to any increase in the Contract Price or  
36 extension of a Completion Deadline for Errors in the Schematic Design, except only for the right  
37 to a Change Order with respect to Necessary Schematic ROW Changes as set forth in [Section](#)  
38 [14.4.1](#), and subject to the requirements and limitations of [Section 14](#);

39 (d) Contractor's warranties and indemnities hereunder cover Errors in the  
40 Project even though they may arise from or be related to Errors in the Schematic Design; and

41 (e) Contractor is responsible for verifying all calculations and quantity takeoffs  
42 contained in the RFP Documents or otherwise provided by SCDOT.

1           **6.4.3       Changes to Schematic Design and Schematic ROW**

2                   6.4.3.1     Contractor agrees the requirements and constraints set forth in the  
3 Contract Documents and in the Governmental Approvals, as well as Site conditions, will impact  
4 Contractor’s ability to revise the concepts contained in the Schematic Design. Contractor,  
5 however, may modify the Schematic Design without SCDOT’s prior written approval if the  
6 proposed modification:

- 7                   (a)     Meets the requirements of the Technical Provisions;
- 8                   (b)     Requires no revision, modification or amendment to the NEPA Approval;
- 9                   (c)     Does not constitute a Design Exception or Design Variance; and
- 10                  (d)     Does not deviate from the design concepts included in the Proposal.

11                  6.4.3.2     Contractor may rely on the Schematic ROW limits, as shown on the  
12 Schematic Design, and that it is feasible to design and develop the Project within said Schematic  
13 ROW limits. Accordingly, Contractor shall have the right to certain relief due to Necessary  
14 Schematic ROW Changes, to the extent provided in [Section 14.4.1](#); provided, however that  
15 Contractor acknowledges that “feasible to design and develop the Project” is not intended to mean  
16 or be limited to Contractor’s design approach set forth in its Proposal or Contractor’s preferred  
17 design approach.

18                  6.4.3.3     Contractor acknowledges that the Schematic Design is preliminary  
19 and subject to refinement through the Final Design process, and that Contractor is not entitled to  
20 additional compensation or Completion Deadline adjustment in connection with changes in the  
21 Schematic Design, except as provided for Necessary Schematic ROW Changes to the extent  
22 allowed under [Section 14.4.1](#).

23           **6.5       Cooperation with Other Contractors**

24                   **6.5.1       Contractor Duty of Cooperation**

25                   6.5.1.1     Contractor acknowledges that SCDOT has awarded or plans to  
26 award contracts for construction and other work at or near the Site, and that other projects at or  
27 near the Site may be in various stages of design and construction.

28                   6.5.1.2     Contractor shall, and shall cause the Contractor-Related Entities to,  
29 cooperate and coordinate the Work with other contractors, whether the contractors work for  
30 SCDOT or other Persons, whose projects or work may affect the Project or the Work. Contractor  
31 shall schedule and sequence the Work as reasonably necessary to accommodate the projects  
32 and work of such contractors. Further, Contractor shall conduct its Work and perform its  
33 obligations under the Contract Documents without interfering with or hindering the progress or  
34 completion of the projects or work being performed by other contractors.

35                   6.5.1.3     SCDOT agrees to include in its contracts with other contractors'  
36 provisions like this [Section 6.5.1](#), imposing a similar duty of cooperation among contractors.

37                   **6.5.2       Interference by Other Contractors**

38                   If, however, Contractor asserts that any of SCDOT’s other contractors have caused  
39 damage to the Work or have hindered or interfered with the progress or completion of the Work,  
40 then Contractor’s sole remedy shall be to seek recourse against such other contractors.

1           **6.5.3       Coordination with Utility Companies and Adjacent Property Owners**

2           Contractor shall coordinate with Utility Companies and owners of property adjoining the  
3 Project, and with their respective contractors, as more particularly described in the Contract  
4 Documents.

5           **6.6       Partial Acceptance; Substantial Completion; Punch List; Final Completion**

6           **6.6.1       Partial Acceptance**

7                   6.6.1.1       SCDOT will issue a written Certificate of Partial Acceptance on the  
8 date that all the following conditions precedent to Partial Acceptance have been met:

9                   (a)       All major safety features are installed and functional, such major safety  
10 features to include shoulders, guard rails, striping and delineations, concrete traffic barriers,  
11 bridge railings, cable safety systems, metal beam guard fences, safety end treatments, terminal  
12 anchor sections and crash attenuators;

13                   (b)       The Punch List (under Section 6.6.3) has been prepared and agreed  
14 between the Parties

15                   (c)       ~~Reserved;~~

16                   (d)(c)       All required signs and signals are installed and functional;

17                   (e)(d)       The need for temporary traffic controls or for lane closures at any time has  
18 ceased (except for any then-required for Maintenance Services, so long as Contractor has  
19 complied with the notice requirements set forth in [Section 6.6.2.1](#)) and such need for controls or  
20 lane closures is not due to any act or failure to act by any Contractor-Related Entity, and except  
21 for temporary lane closures during hours of low traffic volume in accordance with and as permitted  
22 by the Transportation Management Plan solely in order to complete Punch List items);

23                   (f)(e)       All lanes of traffic (including ramps, interchanges, overpasses,  
24 underpasses, other crossings and frontage roads) set forth in the Design Documents are in their  
25 final configuration and traffic can move unimpeded through the Project at the normal, posted  
26 speed;

27                   (g)       ~~Reserved;~~

28                   (h)       ~~Reserved;~~

29                   (i)(f)       Contractor has otherwise completed the D&C Work in accordance with the  
30 Contract Documents and Design Documents, such that the Project is in a condition that it can be  
31 used for safe vehicular travel in all lanes at the normal, posted speed and at all points of entry  
32 and exit, subject only to Punch List items and other items of work that do not affect the ability to  
33 safely open for such normal use by the traveling public;

34                   (j)       ~~Reserved;~~

35                   (k)(g)       All commitments related to the Work as required pursuant to all  
36 Governmental Approvals, including NEPA Approvals, have been completed in accordance  
37 therewith and the Contract Documents;

38                   (l)(h)       No Partial Acceptance acts as a release or reduction in the amount of the  
39 bond amounts or insurance coverage;



1 (b)(i) All other Submittals required under the contract Documents to be submitted  
2 to SCDOT prior to Substantial Completion have been so submitted, and accepted by SCDOT;  
3 and

4 (m)(j) All required reports to all Governmental Entities have been completed,  
5 submitted, and approved.

6 6.6.1.2 The procedures for notification of Partial Acceptance are as follows:

7 (a) Contractor shall provide SCDOT with not less than 60 days' prior  
8 notification of the date Contractor determines it will satisfy all conditions to Partial Acceptance  
9 (other than issuance by SCDOT of a Certificate of Partial Acceptance). During such 60-day  
10 period, Contractor and SCDOT will meet and confer and exchange information on a regular  
11 cooperative basis with the goal being SCDOT's orderly, timely inspection and review of the Project  
12 and the RFC Documents and Construction Documents, and SCDOT's issuance of a Certificate  
13 of Partial Acceptance.

14 (b) During such 60-day period, SCDOT will conduct an inspection of the  
15 Project and its components, a review of the applicable RFC Documents and Construction  
16 Documents and such other investigation as may be necessary to evaluate whether Partial  
17 Acceptance is achieved.

18 (c) Contractor shall provide SCDOT a second notification when Contractor  
19 determines it has met all conditions to Partial Acceptance, other than issuance by SCDOT of a  
20 Certificate of Partial Acceptance. Within five days after expiration of the 60-day period and  
21 SCDOT's receipt of the second notification, SCDOT will either: (A) issue the Certificate of Partial  
22 Acceptance; or (B) notify Contractor, setting forth, as applicable, why the Project has not reached  
23 Partial Acceptance. If SCDOT and Contractor cannot agree as to the date of Partial Acceptance,  
24 such Dispute shall be resolved according to the Dispute Resolution Procedures.

## 25 6.6.2 Substantial Completion

26 6.6.2.1 SCDOT will issue a written Certificate of Substantial Completion on  
27 the date that all the following conditions precedent to Substantial Completion have been met:

28 (a) All major safety features are installed and functional, such major safety  
29 features to include shoulders, guard rails, striping and delineations, concrete traffic barriers,  
30 bridge railings, cable safety systems, metal beam guard fences, safety end treatments, terminal  
31 anchor sections and crash attenuators;

32 (b) All required illumination is installed and functional;

33 (c) All required signs and signals are installed and functional;

34 (d) The need for temporary traffic controls or for lane closures at any time has  
35 ceased (except for any then-required for Maintenance Services, so long as Contractor has  
36 complied with the notice requirements set forth in Section 6.6.2.1 and such need for controls or  
37 lane closures is not due to any act or failure to act by any Contractor-Related Entity, and except  
38 for temporary lane closures during hours of low traffic volume in accordance with and as permitted  
39 by the Transportation Management Plan solely in order to complete Punch List items);

40 (e) All lanes of traffic (including ramps, interchanges, overpasses,  
41 underpasses, other crossings and frontage roads) set forth in the Design Documents are in their

1 final configuration and traffic can move unimpeded through the Project at the normal, posted  
2 speed;

3 (f) Reserved;

4 (g) Reserved;

5 (h) Contractor has otherwise completed the D&C Work in accordance with the  
6 Contract Documents and Design Documents, such that the Project is in a condition that it can be  
7 used for safe vehicular travel in all lanes at the normal, posted speed and at all points of entry  
8 and exit, subject only to Punch List items and other items of work that do not affect the ability to  
9 safely open for such normal use by the traveling public;

10 (i) Reserved;

11 (j) All commitments related to the Work as required pursuant to all  
12 Governmental Approvals, including NEPA Approvals, have been completed in accordance  
13 therewith and the Contract Documents;

14 (k) The Punch List (under Section 6.6.3) has been prepared and agreed  
15 between the Parties

16 (l) All other Submittals required under the contract Documents to be submitted  
17 to SCDOT prior to Substantial Completion have been so submitted, and accepted by SCDOT;  
18 and

19 (m) All required reports to all Governmental Entities have been completed,  
20 submitted, and approved.

21 6.6.2.2 The procedures for notification of Substantial Completion are as  
22 follows:

23 (a) Contractor shall provide SCDOT with not less than 60 days' prior  
24 notification of the date Contractor determines it will satisfy all conditions to Substantial Completion  
25 (other than issuance by SCDOT of a Certificate of Substantial Completion). During such 60-day  
26 period, Contractor and SCDOT will meet and confer and exchange information on a regular  
27 cooperative basis with the goal being SCDOT's orderly, timely inspection and review of the Project  
28 and the RFC Documents and Construction Documents, and SCDOT's issuance of a Certificate  
29 of Substantial Completion.

30 (b) During such 60-day period, SCDOT will conduct an inspection of the  
31 Project and its components, a review of the applicable RFC Documents and Construction  
32 Documents and such other investigation as may be necessary to evaluate whether Substantial  
33 Completion is achieved.

34 (c) Contractor shall provide SCDOT a second notification when Contractor  
35 determines it has met all conditions to Substantial Completion, other than issuance by SCDOT of  
36 a Certificate of Substantial Completion. Within five days after expiration of the 60-day period and  
37 SCDOT's receipt of the second notification, SCDOT will either: (A) issue the Certificate of  
38 Substantial Completion; or (B) notify Contractor, setting forth, as applicable, why the Project has  
39 not reached Substantial Completion. If SCDOT and Contractor cannot agree as to the date of  
40 Substantial Completion, such Dispute shall be resolved according to the Dispute Resolution  
41 Procedures.

42 **6.6.3 Punch List**



1 The Project Management Plan shall establish procedures and schedules for preparing a  
2 Punch List and completing Punch List work. Such procedures and schedules shall conform to  
3 the following provisions.

4 6.6.3.1 The schedule for preparation of the Punch List either shall be  
5 consistent and coordinated with the inspections regarding **Partial Acceptance**, Substantial  
6 Completion or shall follow such inspections.

7 6.6.3.2 Contractor shall prepare and maintain the Punch List. Contractor  
8 shall deliver to SCDOT not less than five days' prior notice stating the date when Contractor will  
9 commence Punch List field inspections and Punch List preparation. SCDOT **will may, but is not**  
10 **obligated to,** participate **and assist** in the development of the Punch List. Each Party shall have  
11 the right to add items to the Punch List, but neither shall remove any item added by the other  
12 Party without such other Party's express permission. If Contractor objects to the addition of an  
13 item by SCDOT, the item shall be noted as included under protest, and if the Parties thereafter  
14 are unable to reconcile the protest, the Dispute shall be resolved according to the Dispute  
15 Resolution Procedures. Contractor shall deliver to SCDOT a true and complete copy of the Punch  
16 List, and each modification thereto, as soon as it is prepared.

17 6.6.3.3 Contractor shall immediately commence work on the Punch List  
18 items and diligently prosecute such work to completion, consistent with the Contract Documents,  
19 within the time period to be set forth in the Project Management Plan and in any case by the Final  
20 Completion Deadline.

21 **6.6.4 Final Completion**

22 6.6.4.1 Promptly after achieving Substantial Completion, Contractor shall:

- 23 (a) Perform all remaining Work, including completion of all Punch List items;  
24 (b) Settle and/or resolve all Contractor related ROW issues such remediation  
25 of Additional Areas, make final payments to any property owner, etc.; and  
26 (c) Complete all Maintenance to preexisting and newly constructed Elements  
27 within the Project;  
28 (d) Perform all other tasks necessary to put the Project into use as part of the  
29 State Highway System as directed by SCDOT; and  
30 (e) Submit and receive SCDOT's Concurrence and Approval of Final Pay  
31 Application and As-Built CPM schedule.

32 6.6.4.2 SCDOT will issue a Certificate of Final Completion at such time as  
33 all of the following conditions have been satisfied in respect of the Project:

- 34 (a) SCDOT has issued a Certificate of Substantial Completion for the Project;  
35 (b) All Punch List items shall have been completed and delivered to the  
36 reasonable satisfaction of SCDOT;  
37 (c) SCDOT has received and approved the "As-Built Schedule";  
38 (d) SCDOT has received a complete set of the Record Drawings, and a  
39 complete, indexed set of all Proprietary Intellectual Property pursuant to Section 22.7.1.2;

1 (e) All Utility Adjustment Work and other work that Contractor is obligated to  
2 perform for or on behalf of third parties with respect to the Project has been accepted by such  
3 third parties, and Contractor has paid for all work by third parties that Contractor is obligated to  
4 pay for, other than disputed amounts and amounts owed to Utility Companies that have not yet  
5 been invoiced to Contractor, despite Contractor's diligent efforts to obtain invoices therefore;

6 (f) All component parts, plans and documentation of the Project Management  
7 Plan required to be prepared, submitted and approved prior to Final Completion have been so  
8 prepared, submitted and approved;

9 (g) All Submittals required by the Project Management Plan or Contract  
10 Documents to be submitted to and approved by SCDOT prior to Final Completion have been  
11 submitted to and approved by SCDOT, in the form and content required by the Project  
12 Management Plan or Contract Documents;

13 (h) All personnel, supplies, equipment, waste materials, rubbish and  
14 temporary facilities of each Contractor-Related Entity shall have been removed from the Project  
15 ROW, Contractor has restored and repaired all damage or injury arising from such removal to the  
16 satisfaction of SCDOT, and the Site is in good working order and condition;

17 (i) Contractor has delivered to SCDOT a certification representing that there  
18 are no outstanding claims (for purposes of this certification, the term "claim" shall include all facts  
19 which may give rise to a claim) of Contractor or claims or stop notices of any Subcontractor,  
20 Supplier, laborer, Utility Company or other Persons with respect to the D&C Work, other than:

21 (i) any previously submitted unresolved claims of Contractor  
22 and any claims or stop notices of a Subcontractor, Supplier, laborer, Utility Company or other  
23 Persons being contested by Contractor (in which event the certification shall include a list of all  
24 such matters with such detail as is requested by SCDOT and, with respect to all claims or stop  
25 notices of a Subcontractor, Supplier, laborer, Utility Company and other Person, shall include a  
26 representation by Contractor that it is diligently and in good faith contesting such matters by  
27 appropriate legal proceedings which shall operate to prevent the enforcement or collection of the  
28 same); and

29 (ii) amounts owed to Utility Companies that have not yet been  
30 invoiced to Contractor, despite Contractor's diligent efforts to obtain invoices therefore;

31 (j) Contractor has paid in full all Liquidated Damages that are then due and  
32 owing to SCDOT pursuant to this Agreement and are not in Dispute, and has provided to SCDOT  
33 reasonable security for the full amount of Liquidated Damages that may then be the subject of an  
34 unresolved Dispute;

35 (k) There exists no uncured Contractor Defaults other than those that would  
36 be cured by the achievement of Final Completion;

37 (l) SCDOT has received from Contractor and accepted all of Contractor's DBE  
38 Quarterly Reports including Contractor's Final DBE Quarterly report and, if applicable, Good Faith  
39 Effort documentation;

40 (m) SCDOT has received from Contractor and accepted all of the Contractor's  
41 Monthly Training Status Reports for all trainees and, if applicable, Good Faith Effort  
42 documentation; Trainee Termination Forms; and

1 (n) All of Contractor's other obligations under the Contract Documents (other  
2 than obligations which by their nature are required to be performed after Final Completion) shall  
3 have been satisfied in full or waived by SCDOT.

4 6.6.4.3 Contractor shall provide SCDOT with 30 days' notice of the date  
5 when Contractor expects to achieve all conditions to Final Completion other than issuance by  
6 SCDOT of a Certificate of Final Completion. During the 30-day period following receipt of such  
7 notification, Contractor and SCDOT will meet and confer and exchange information on a regular  
8 cooperative basis with the goal being the orderly, timely inspection and review of the Project and  
9 the Record Drawings, and SCDOT's issuance of a Certificate of Final Completion.

10 6.6.4.4 During such 30-day period, SCDOT will conduct an inspection of  
11 the Punch List items, a review of the Record Drawings and such other investigation as may be  
12 necessary to evaluate whether the conditions to Final Completion are satisfied.

13 6.6.4.5 Within five days after expiration of such 30-day period, SCDOT will  
14 either: (i) issue a Certificate of Final Completion for the Project; or (ii) notify Contractor setting  
15 forth, as applicable, why Final Completion has not been achieved. If SCDOT and Contractor  
16 cannot agree as to the date of Final Completion, such Dispute shall be resolved according to the  
17 Dispute Resolution Procedures.

## 18 **6.7 Nonconforming and Defective Work**

19 **6.7.1** SCDOT has the right to direct Contractor at Contractor's sole cost and without  
20 Claim of any kind against SCDOT to rectify any Nonconforming Work that SCDOT or its agents  
21 may discover so that it complies with the Contract Documents.

22 **6.7.2** If SCDOT elects to accept Nonconforming Work, SCDOT may recover from  
23 Contractor 100% of the cost savings, if any associated with Contractor's failure to perform the  
24 Work in accordance with requirements of the Contract Documents (in addition to any other  
25 adjustment of the Contract Price or Monthly Disbursement), plus the net present value of 100%  
26 of any increase in costs SCDOT will incur during the term of this Agreement to operate and  
27 maintain the Project that is attributable to the Nonconforming Work. In determining Contractor's  
28 cost savings, the Parties shall consider all avoided costs of Contractor, including avoided design,  
29 material, equipment, labor, construction, testing, commissioning, acceptance and overhead costs  
30 and avoided costs due to time savings. Contractor shall bear the burden of proving such increased  
31 costs. SCDOT will have the right to deduct such cost savings from any sums owed by SCDOT to  
32 Contractor pursuant to this Agreement.

33 **6.7.3** Subject to [Section 19.7](#) and [Section 19.8](#), nothing contained in the Contract  
34 Documents shall in any way limit the right of SCDOT to assert claims for damages resulting from  
35 patent or latent defects in the Work for the period of limitations prescribed by applicable Law, and  
36 the foregoing shall be in addition to any other rights or remedies SCDOT may have hereunder or  
37 under Law.

## 38 **6.8 Hazardous Materials Management**

39 **6.8.1** Without limiting SCDOT's role or responsibilities set forth in [Section 6.8.6](#),  
40 [Section 6.8.7](#) and [Section 14.4.8](#), and except as provided otherwise below, Contractor shall  
41 undertake Hazardous Materials Management of all Hazardous Materials and Recognized  
42 Environmental Conditions, including contaminated groundwater, in accordance with applicable

1 Law, Governmental Approvals, the Hazardous Waste Management Plan, and all applicable  
2 provisions of the Contract Documents.

3 **6.8.2** Contractor shall have the following duties to avoid or mitigate adverse financial  
4 and schedule impacts of Hazardous Materials and Recognized Environmental Conditions.

5 6.8.2.1 Without cost to SCDOT, Contractor shall adopt, using Good  
6 Industry Practice, design and construction techniques for the Project that, to the maximum extent  
7 possible, avoid the need for Hazardous Materials Management.

8 6.8.2.2 If, having met its obligation under [Section 6.8.2.1](#), Contractor is  
9 unable to avoid Hazardous Materials or Recognized Environmental Conditions, Contractor shall  
10 use Good Industry Practice, including design modifications and construction techniques, to  
11 minimize costs of Hazardous Materials Management, including minimization of SCDOT's long-  
12 term costs for Hazardous Materials Management.

13 6.8.2.3 Where Hazardous Materials Management is unavoidable or is  
14 required by applicable Law, Contractor shall utilize appropriately trained Subcontractors or  
15 personnel to conduct the Hazardous Materials Management activities.

16 **6.8.3** Contractor shall promptly notify SCDOT in writing and advise SCDOT of any  
17 obligation to notify State or federal agencies under applicable Law if during the course of the  
18 Work, Contractor encounters Hazardous Materials or Recognized Environmental Conditions in  
19 connection with the Project, the Site or Work, in an amount, type, quality or location that would  
20 require reporting or notification to any Governmental Entity or other Person or taking any  
21 preventive or remedial action, in each case under applicable Law, Governmental Approvals, the  
22 Hazardous Materials Management Plan or any applicable provision of the Contract Documents.  
23 SCDOT will promptly notify Contractor in writing if during the Term SCDOT discovers Hazardous  
24 Materials or Recognized Environmental Conditions in connection with the Project, the Site or the  
25 Work.

26 **6.8.4** The right of SCDOT to step in to carry out the Hazardous Materials  
27 Management obligations of Contractor are as set forth in [Section 6.8.4.1](#) and [Section 6.8.4.2](#),  
28 below.

29 6.8.4.1 SCDOT may provide Contractor with written notice that SCDOT  
30 will undertake the Hazardous Materials Management itself if, within a reasonable time after  
31 discovery of Hazardous Materials or Recognized Environmental Conditions, taking into  
32 consideration the nature and extent of the contamination, the type and extent of action required  
33 and the potential impact upon Contractor's schedule to perform the Work, Contractor has not  
34 undertaken the Hazardous Materials Management required of it under [Section 6.8.1](#). SCDOT  
35 thereafter may undertake the Hazardous Materials Management actions in compliance with a  
36 remediation plan prepared by SCDOT and approved by applicable Governmental Entities and in  
37 compliance with applicable Laws. Without limiting SCDOT's role or responsibilities set forth in  
38 [Section 6.8.6](#), Contractor shall reimburse to SCDOT on a current basis within **tenthirty** days of  
39 request therefore, the reasonable costs, including SCDOT's Recoverable Costs, that SCDOT  
40 incurs in carrying out such Hazardous Materials Management actions. SCDOT will have no  
41 liability or responsibility to Contractor arising out of SCDOT's Hazardous Materials Management  
42 actions and such actions shall in no event constitute the basis of a Relief Event or other Claim.

43 6.8.4.2 Notwithstanding the foregoing, if Contractor notifies SCDOT that  
44 Contractor desires to preserve claims against other potentially responsible parties, then SCDOT  
45 will undertake all commercially reasonable efforts to preserve such claims consistent with either

1 the National Oil and Hazardous Substances Pollution Contingency Plan, 40 CFR § 300, or  
2 comparable State regulations and standards; and a reasonable period of time for Contractor to  
3 perform the Hazardous Materials Management actions shall include a sufficient period for  
4 Contractor to comply with the National Oil and Hazardous Substances Pollution Contingency Plan  
5 or such comparable State regulations and standards.

6 **6.8.5** Refer to [Section 14.4.4](#) regarding Contractor's rights to compensation and  
7 Completion Deadline adjustment with respect to Hazardous Materials.

8 **6.8.6** Off-site disposal of Hazardous Materials is subject to the provisions of [Section](#)  
9 [6.8.6.1](#) through [Section 6.8.6.3](#), inclusive, below.

10 6.8.6.1 Except as provided otherwise in [Section 6.8.7](#), as between  
11 Contractor and SCDOT, SCDOT will be considered the sole generator and arranger under 40  
12 CFR Part 262 and will sign manifests for the off-site disposal of Hazardous Materials other than  
13 for: (a) Contractor Release of Hazardous Materials; (b) Hazardous Materials that migrate from  
14 points of origin located outside the boundaries of the Project ROW where the source of such  
15 Hazardous Materials is a Contractor-Related Entity in the course of performing Work; and (c)  
16 Hazardous Materials that Contractor handles and disposes of in violation of any applicable  
17 provision of the Contract Documents, of Governmental Approvals or of Law. Notwithstanding the  
18 foregoing, SCDOT may elect, by written notice to Contractor, to have another responsible party  
19 (instead of SCDOT, and other than a Contractor-Related Entity) assume generator and arranger  
20 status and liability, or sign manifests, for which SCDOT is otherwise responsible under this  
21 [Section 6.8.6.1](#).

22 6.8.6.2 Notwithstanding any contrary provision of the Contract Documents,  
23 Contractor shall not be entitled to any compensation from SCDOT for any SCDOT-Caused Delay  
24 arising out of or relating to any Dispute over whether Hazardous Materials are Known or  
25 Suspected Hazardous Materials.

26 6.8.6.3 To the extent permitted by applicable Law, as between SCDOT and  
27 Contractor, SCDOT will take and assume sole responsibility and liability for third party claims,  
28 causes of action and Losses arising out of or resulting from the off-site disposal of Hazardous  
29 Materials for which SCDOT is the generator pursuant to this [Section 6.8.6](#), specifically excluding  
30 liability for any actual and threatened Contractor Release of Hazardous Materials and liability for  
31 off-site disposal that SCDOT elects to have a responsible party assume as provided in [Section](#)  
32 [6.8.6.1](#). It is the intent of the Parties that Contractor have no exposure to any such third party  
33 claims, causes of action and Losses.

34 **6.8.7** Contractor shall not be required to engage in Hazardous Materials  
35 Management with respect to Release of Hazardous Materials onto the Project or Project ROW at  
36 any time during the Term by a Person other a Contractor-Related Entity in the course of  
37 performing Work (a "third party"), where such Release is from a vehicle operating or located within  
38 the Project ROW or from such vehicle's cargo.

39 **6.8.8** SCDOT has exclusive decision-making authority regarding selection of the  
40 destination facility to which Hazardous Materials will be transported whenever it acts as generator  
41 or arranger. The foregoing shall not preclude or limit any rights or remedies that SCDOT may  
42 have against Contractor-Related Entities (other than Contractor), Governmental Entities or other  
43 third parties, including prior owners, lessees, licensees and occupants of any parcel of land that  
44 is or becomes part of the Project ROW.

1           **6.8.9**       As between Contractor and SCDOT, Contractor shall be considered the sole  
2 generator and arranger and shall sign manifests for: (a) each Contractor Release of Hazardous  
3 Materials and (b) Hazardous Materials that migrate from points of origin located outside the  
4 boundaries of the Project ROW where the source of such Hazardous Materials is a Contractor-  
5 Related Entity in the course of performing Work. The foregoing shall not preclude or limit any  
6 rights or remedies that Contractor may have against any Governmental Entity or any other third  
7 parties, including existing or prior owners, lessees, licensees and occupants of any parcel of land  
8 that is or becomes part of the Project ROW, excluding, however, the State, SCDOT and their  
9 respective agents. To the extent permitted by applicable Law, Contractor shall indemnify, save,  
10 protect and defend SCDOT from claims, demands, causes of action and Losses arising out of or  
11 resulting from the off-site disposal of such Hazardous Materials for which Contractor is considered  
12 the generator or arranger pursuant to this [Section 6.8](#). The foregoing indemnity shall survive the  
13 expiration or termination of this Agreement.

14           **6.8.10**     In the event of good-faith and bona fide claims on behalf of Contractor related  
15 to Releases of Hazardous Materials by a third party who is not a Contractor-Related Entity,  
16 SCDOT agrees that, upon receipt of a written request from Contractor, SCDOT in its reasonable  
17 discretion will assign and subrogate its rights of recovery to Contractor, as such may exist.

## 18 **6.9 Title**

19           Contractor warrants that it owns, or will own, and has, or will have, good and marketable  
20 title to all materials, equipment, tools and supplies furnished, or to be furnished, by it and its  
21 Subcontractors that become part of the Project or are purchased for SCDOT for the operation,  
22 maintenance or repair thereof, free and clear of all Liens. Title to all such materials, equipment,  
23 tools and supplies which are delivered to the Site shall pass to SCDOT, free and clear of all Liens,  
24 upon the sooner of: (a) incorporation into the Project, or (b) payment by SCDOT to Contractor of  
25 invoiced amounts pertaining thereto. Notwithstanding any such passage of title, Contractor shall  
26 retain sole care, custody and control of such materials, equipment, tools and supplies and shall  
27 exercise due care with respect thereto until Substantial Completion or, with respect to such  
28 materials, equipment, tools and supplies which are necessary for Contractor to satisfy its  
29 obligations under the Agreement, until such obligations are satisfied or until Contractor is  
30 terminated pursuant to Article 18 or [Article 23](#).

## 31 **6.10 Site Security**

32           Commencing upon issuance of NTP 2, Contractor shall provide appropriate security for  
33 the Site, and shall take all reasonable precautions and provide protection to prevent damage,  
34 injury, or loss to the D&C Work and materials and equipment to be incorporated therein, as well  
35 as all other property at or on the Site, whether owned by Contractor, SCDOT, or any other Person.  
36 Contractor shall comply with SCDOT's security requirements and protocols.

## 37 **6.11 Risk of Loss or Damage**

38           Commencing upon issuance of NTP 2, Contractor shall be responsible for maintenance  
39 of the D&C Work and the Site; provided, however, that Contractor's maintenance responsibility  
40 for portions the D&C Work owned by third parties shall extend until the control of and maintenance  
41 responsibility for such portions are officially transferred to the respective third parties.



1 **6.12 Reserved**

2 **6.13 Clayton Act Assignment**

3 Contractor shall assign to SCDOT all right, title and interest in and to all claims and causes  
4 of action it may have under Section 4 of the Clayton Act (15 U.S.C. Sec. 15), arising from  
5 purchases of goods, services or materials pursuant to the Contract Documents or any  
6 Subcontract. This assignment shall become automatically effective when SCDOT tenders Final  
7 Payment to Contractor, without further documentation or acknowledgment by the Parties.

8 **6.14 UAS Requirements**

9 **6.14.1 Authorization to Use UASs for the Project.** Contractor may use a drone,  
10 classified as a Small Unmanned Aircraft System (“UAS”) as defined in 14 C.F.R., Part 107 in  
11 performing the Work, subject to the terms and conditions set forth in this Section 6.14. For  
12 avoidance of doubt, nothing in this Section 6.14 authorizes, nor shall be deemed or construed to  
13 authorize, any Contractor-Related Entity to use a UAS under any existing FAA Section 6, 14 CFR  
14 Part 107 “Operational Waiver” or other FAA authorization relating to use of UASs.

15 **6.14.2 UAS Use and Flight Planning.**

16 6.14.2.1 Contractor shall submit UAS use plans for the Project to SCDOT as  
17 a condition to the first instance of UAS operations within the airspace of the Project Limits.  
18 Contractor shall obtain SCDOT’s prior, written authorization to deviate from the UAS use plan  
19 submitted. Acceptance of the UAS use plan, as may be thereafter amended, authorizes UAS  
20 operations within the airspace of the Site, subject to the restrictions (if any) as may apply to a  
21 parcel due to FAA regulations, 14 CFR Part 107. SCDOT’s shall provide a written response to  
22 UAS usage plans within 5 business days of receipt. SCDOT’s acceptance of Contractor’s UAS  
23 usage plan constitutes written notice and authorization of UAS usage pursuant to the relevant  
24 FAA regulations.

25 6.14.2.2 Contractor shall file all flight and related plans with the FAA prior to  
26 any UAS operations if required by relevant regulations. All flight activities shall be conducted in  
27 compliance with FAA guidance and requirements on UAS operations.

28 6.14.2.3 Except as and when authorized by SCDOT under Section 6.14.2.1,  
29 prior to each use of any UAS, and to the extent authorized under a submitted UAS use plan and  
30 FAA flight plan:

31 (a) Contractor shall provide written notice to all real property owners except  
32 SCDOT over which the UAS is to operate in connection with the Work.

33 (b) Contractor shall also obtain written authorization from the owner of all  
34 parcels except SCDOT over which the UAS will transit while in flight prior to each use of any UAS.

35 (c) Contractor shall coordinate directly with any other contractors or other  
36 Persons with encroachment or other permits/permissions to be on the Site.

37 (d) Contractor shall carry insurance covering the use of all UASs with coverage  
38 limits as specified by SCDOT within the Project.

39 **6.14.3 Compliance with Law; Governmental Approvals; Other Third-Party**  
40 **Approvals.** Contractor shall comply with all applicable Laws relating to ownership, use, and

1 operation of UASs. Contractor shall obtain, maintain, and comply with all such additional  
2 Governmental Approvals that are required for UAS operations by or on behalf of Contractor.

3 **6.14.4 UAS Risks, Liabilities, Culpability.** As between Contractor and SCDOT,  
4 Contractor bears all risks and shall indemnify SCDOT relating to UAS operations, including  
5 specifically any civil liabilities or culpabilities in tort and criminal liabilities that may result (e.g.,  
6 battery, trespass).

7 **6.14.5 UAS Safety.** Contractor shall conduct a preflight inspection, to include specific  
8 aircraft and control station systems checks, to ensure the UAS is in a condition for safe operation  
9 pursuant to 14 CFR Part 107. Contractor shall comply with all clearances given and as may be  
10 conditioned or restricted in the airspace. Notwithstanding the foregoing, and only to extent not  
11 expressly directed otherwise by the FAA air traffic controllers during any UAS operations,  
12 Contractor shall not, nor shall Contractor permit, UAS operations (a) higher than 400 feet, (b)  
13 within 25 feet of pedestrians, moving vehicles, or public infrastructure, (c) at or within specific No  
14 Drone Zone locations, and (d) as otherwise restricted under the Technical Provisions.

15 **6.14.6 Damage or Loss of a UAS.** Contractor shall report any potential or actual loss  
16 of any UAS promptly to SCDOT and to such other Governmental Entities as may be required  
17 under applicable Law. To the extent possible, Contractor shall comply with any requirements  
18 resulting from report, including recovery of the damaged UAS.

19 **6.14.7 UAS-involved Damages.** In addition to other requirements under applicable  
20 Law and pursuant to insurance requirements, Contractor shall report to the FAA (with a copy of  
21 such report delivered concurrently to SCDOT) within 10 days of any operation of a UAS that  
22 results in at least serious injury, loss of consciousness, or property damage of at least \$500.

23 **6.14.8 Intellectual Property and Books and Records Matters.** All information,  
24 materials (including electronic materials), and other work product (including maps, computations,  
25 computer discs, printouts, flight logs, and other data prepared by, or for or any Contractor-Related  
26 Entity under the terms of this Agreement arising out of, relating to, or resulting from the use of the  
27 UAS are Books and Records and any Intellectual Property disclosed or embodied within is Owner  
28 Intellectual Property and not Proprietary Intellectual Property. In addition to SCDOT's audit rights  
29 hereunder, Contractor shall also make available to the FAA, upon request, the UAS itself for  
30 inspection or testing, as well as maintain and provide to the FAA any related Books and Records.



1 **Article 7.**

2 **TIME; NOTICES TO PROCEED; PROJECT SCHEDULE AND PROGRESS**

3 **7.1 Time of Essence**

4 **7.1.1** As a material consideration for entering into this Agreement, Contractor hereby  
5 commits, and SCDOT is relying upon Contractor's commitment, to design and construct the  
6 Project ~~1825 days from the issuance of NTP 1 to achieve Substantial Completion in accordance~~  
7 ~~with the time periods set forth in this Agreement.~~ Except where this Agreement expressly provides  
8 for an extension of time, the time limitations set forth in the Contract Documents for Contractor's  
9 performance of its covenants, conditions and obligations are of the essence, and Contractor  
10 waives any right at law or in equity to tender or complete performance beyond the applicable time  
11 period, or to require SCDOT to accept such performance.

12 **7.1.2** Without limiting Section 3.1.8, Contractor's obligations under Section 7.1, and,  
13 with respect to any claim for additional time or costs in performance of the work under this  
14 Agreement, any acceptance by SCDOT of any Project-related schedule shall not, and shall not  
15 be construed to, bind SCDOT to any improper logic, improper activity durations, or errors in the  
16 expression of the Critical Path or otherwise be used as a defense by or on behalf of Contractor in  
17 any Dispute hereunder. Without limiting Contractor's other obligations under the Contract  
18 Documents, Contractor shall correct any improper logic, improper activity durations, or errors in  
19 its next schedule Submittal.

20 **7.1.3** For avoidance of doubt, only the most recently SCDOT approved Project  
21 Baseline Schedule (and no other schedule Submittal) is relevant to measuring the duration of any  
22 delay hereunder; provided, however, that such other schedule Submittals may be relevant to  
23 determinations as to whether (a) Contractor mitigated any such delay, and (b) a portion of the  
24 Work identified on the Project Baseline Schedule was completed.

25 **7.2 Notices to Proceed**

26 Authorization allowing Contractor to proceed with Work shall be provided through  
27 SCDOT's issuance of NTPs. ~~Contractor acknowledges and agrees that SCDOT has no obligation~~  
28 ~~to issue an NTP under this Agreement, and further agrees that unless and until SCDOT issues~~  
29 ~~NTP 1, SCDOT will have no liability to Contractor under this Agreement for any delay or failure in~~  
30 ~~the issuance of a NTP~~ except as provided otherwise in Section 23.5.1. Contractor further  
31 acknowledges and agrees that SCDOT's liability under this Agreement ~~for the delay or failure in~~  
32 ~~the issuance of a NTP~~ shall be limited to payment owing for Work authorized under NTPs actually  
33 issued.

34 **7.3 Issuance of NTP 1**

35 ~~SCDOT anticipates issuing NTP 1 concurrently with execution and delivery of this~~  
36 ~~Agreement. SCDOT will issue NTP 1 no later than 45 days from the effective date of the~~  
37 ~~Agreement.~~ Issuance of NTP 1 authorizes Contractor to do only the following:

38 (a) Prepare or continue preparing any or all component parts, plans and  
39 documentation of the Project Management Plan relevant to the D&C Work, including: (i) a Quality  
40 Management Plan (e.g., for general requirements, Professional Services and Construction Work  
41 components); and (ii) a Community and Public Relations Support Plan;

1 (b) Prepare the ROW Activity Plan, Environmental Management Plan, Safety  
2 Management Plan and Transportation Management Plan;

3 (c) Prepare the detailed, resource and cost loaded Project Baseline Schedule;

4 (d) Prepare the Submittal Schedule;

5 (e) All insurance policies required under Article 11 have been obtained and are  
6 in full force and effect, and Contractor has delivered to SCDOT written binding verifications of  
7 coverage from the relevant issuers of such insurance policies;

8 (f) Enter the Project ROW owned or in the possession of SCDOT in order to  
9 conduct surveys and site investigations, including geotechnical, Hazardous Materials and Utilities  
10 investigations, provided that Contractor shall not conduct any ground-disturbing activities within  
11 or outside other areas of the Schematic ROW until SCDOT has completed its and has received  
12 and approved, as provided in the Technical Provisions, the Environmental Management Plan,  
13 Community and Public Support Plan, Safety Management Plan, Site Documentation, Storm Water  
14 Pollution Prevention Plan, and Invasive Species Control Plan;

15 (g) Commence ROW Services for Additional Areas;

16 (h) Commence negotiating Utility Agreements with Utility Companies;

17 (i) At Contractor's option, commence Design Work, provided that SCDOT will  
18 not pay for or commence review of Design Documents until Contractor satisfies all conditions  
19 precedent set forth in Section 7.5, and

20 (j) All other tasks as are necessary to complete items (a)-(i) above.

## 21 **7.4 Issuance of NTP 2**

22 **7.4.1** SCDOT anticipates issuing NTP 2 when all of the following conditions have  
23 been satisfied:

24 (a) A Partnering Meeting has been conducted as set forth in Article 21;

25 (b) If applicable under this Agreement, the Guarantees in favor of SCDOT  
26 required under Section 10.3 have been executed, obtained and delivered to SCDOT and are in  
27 full force and effect;

28 (c) Contractor has developed and delivered to SCDOT and SCDOT has  
29 approved, in accordance with Section 3.4, the component parts, plans and documentation of the  
30 Project Management Plan designated "Required Prior to NTP 2" in Section 110.2 of the Technical  
31 Provisions;

32 (d) SCDOT has approved the ROW Activity Plan;

33 (e) Contractor has delivered to SCDOT the Transportation Management Plan  
34 and all SCDOT comments thereon have been resolved;

35 (f) SCDOT has approved the Site Documentation;

36 (g) SCDOT has approved the detailed, resource and cost loaded Project  
37 Baseline Schedule;

38 (h) SCDOT has approved the Submittal Schedule;

1 (i) SCDOT has approved the Basis of Design Report;

2 (j) All representations and warranties of Contractor set forth in [Section 2.3](#)  
3 shall be and remain true and correct in all material respects;

4 (k) There exists no uncured Contractor Default for which Contractor has  
5 received written notice from SCDOT; and

6 (l) Contractor has satisfied any other requirements or conditions for  
7 commencing Design Work or any other Work authorized by NTP 2 set forth in the Technical  
8 Provisions.

9 **7.4.2** Subject to the conditions set forth in [Section 7.7](#), issuance of NTP 2 authorizes  
10 Contractor to perform D&C Work not authorized under [Section 7.3](#) (i.e., issuance of NTP 1), and  
11 related activities pertaining to the Project.

## 12 **7.5 Conditions to Design Work Review and Payment**

13 **7.5.1** Notwithstanding any contrary provision of [Section 3.1.2](#), SCDOT will have no  
14 obligation to commence its review of, or pay Contractor for, any Design Work until all of the  
15 following conditions precedent have been satisfied:

16 (a) SCDOT has issued NTP 1;

17 (b) SCDOT has received and approved, as provided in the Technical  
18 Provisions, the Quality Management Plan, and the Basis of Design Report; and

19 (c) Contractor, and its Subcontractors performing Design Work, have obtained  
20 the insurance coverage required under [Exhibit 12 Article 11](#) for Design Work, and Contractor has  
21 provided, and caused such Subcontractors to provide, to SCDOT evidence that the required  
22 insurance is in effect (and where required, SCDOT has approved such insurance).

23 **7.5.2** SCDOT may reject without review any Design Document submitted to SCDOT  
24 before the date such conditions precedent are satisfied. All time periods available to SCDOT for  
25 review or approval of any Design Document submitted to SCDOT before such date shall begin to  
26 run on such date and shall be subject to [Section 3.1.2.3](#).

## 27 **7.6 Conditions to Commencement of Construction**

### 28 **7.6.1 Construction Work Generally**

29 Except to the extent authorized under [Section 7.6.4](#) or otherwise expressly permitted in  
30 writing by SCDOT, Contractor shall not commence or permit or suffer commencement of  
31 construction of the Project or applicable portion thereof until SCDOT issues NTP 2 and all of the  
32 following conditions have been satisfied:

33 (a) All Governmental Approvals necessary to begin Construction Work in the  
34 applicable portion of the Project have been obtained, and Contractor has furnished to SCDOT  
35 fully executed copies of such Governmental Approvals;

36 (b) SCDOT has (i) obtained an order for immediate possession, (ii) closed the  
37 acquisition of the parcel, or (iii) otherwise obtained permanent right of entry through settlement,  
38 negotiation, the condemnation process or otherwise for Project ROW necessary to commence  
39 construction of the applicable portion of the Project;

1 (c) Contractor has satisfied for the applicable portion of the Project all  
2 applicable pre-construction requirements contained in the Environmental Approvals and other  
3 Governmental Approvals;

4 (d) Contractor has caused to be developed and delivered to SCDOT and  
5 SCDOT has approved, in accordance with Section 3.4, the component parts, plans and  
6 documentation of the Project Management Plan designated as "Required Prior to NTP 2" in  
7 Section 110.2 of the Technical Provisions;

8 (e) Contractor has delivered to SCDOT all Submittals relating to the applicable  
9 Construction Work required by the Project Management Plan or Contract Documents, in the form  
10 and content required by the Project Management Plan or Contract Documents;

11 (f) Contractor has adopted written policies establishing ethical standards of  
12 conduct for all Contractor-Related Entities, including Contractor's supervisory and management  
13 personnel in dealing with (i) SCDOT and the SCDOT's Consultants and (ii) employment relations,  
14 in accordance with Section 9.10;

15 (g) Contractor, and its Subcontractors performing Construction Work, have  
16 obtained the insurance coverage required under **Exhibit 12 Article 11** for Construction Work, and  
17 Contractor has provided, and caused such Subcontractors to provide, to SCDOT evidence that  
18 the required insurance is in effect (and where required, SCDOT has approved such insurance);  
19 and

20 (h) Contractor has provided to SCDOT at least ten days advance written  
21 notification of the date Contractor determines that it will satisfy all of the conditions set forth in this  
22 Section 7.6.1.

## 23 **7.6.2 ITS Improvements**

24 The Contractor is not responsible for the maintenance or construction of permanent ITS  
25 elements. The Contractor is also not responsible for the Work Zone Intelligent Transportation  
26 System (WZITS) development or installation on this project. ITS and WZITS will be the  
27 responsibility of SCDOT.

28 7.6.2.1 SCDOT will sever the fiber connection at the location indicated in  
29 the map labled "ITS FOC Sever Locations" located in the TPA of the RFP. The Contractor shall  
30 not impact the fiber line or ITS equipment outside of those locations. The Contractor is not  
31 responsible for the maintenance or construction of permanent SCDOT ITS elements. There is an  
32 existing Department of Administration (DOA) fiber trunk line within the project limits. The  
33 Contractor shall treat this fiber trunk line as a Utility until it is relocated and coordinate with the  
34 SCDOT and the DOA to ensure this relocated trunk line will not be impacted by construction.

35 7.6.2.2 The ITS work includes the removal and disposal of existing ITS  
36 elements impacted by the project construction. The SCDOT will remove the existing ITS cameras  
37 and cabinets prior to the Contractor commencing work. The Contractor shall remove and dispose  
38 of the existing ITS infrastructure that is impacted by construction, including but not limited to poles,  
39 foundations, service boxes, concrete pads, conduit, and cabling. The Contractor shall remove,  
40 salvage, and deliver the existing Dynamic Message Signs (DMS) to the SCDOT Intelligent  
41 Transportation System Maintenance Facility; 1408 Shop Road, Columbia, SC, 29201. Refer to  
42 the ITS Special Provision, Section EE.

1                   7.6.2.3     There is an existing ITS HUB located in the gore area bordered by  
2 WB I-26 Exit Ramp to Bush River Road, EB I-126, and WB I-26 Exit Ramp to EB I-126. The  
3 Contractor shall coordinate with SCDOT during the design phase if it is anticipated that any  
4 construction activities will impact the HUB. In the event that the existing HUB is impacted, SCDOT  
5 will remove the interior equipment, building, and emergency generator. The Contractor would be  
6 responsible to remove and dispose of the remaining infrastructure, including but not limited to  
7 foundations, service boxes, concrete pads, conduit, cabling, and fences.

8                   7.6.2.4     The Contractor shall coordinate with SCDOT prior to any MOT  
9 shifts or construction activities that modify the lane configuration to allow the WZITS devices to  
10 be relocated and recalibrated by others. The Contractor shall notify SCDOT at least 36 hours prior  
11 to any shifts so the SCDOT On-Call Contractor can relocate and recalibrate the WZITS devices.  
12 The Contractor shall not relocate or recalibrate any WZITS devices unless explicitly directed to  
13 by SCDOT.

14                   7.6.2.5     ITS downtime will be strictly enforced. Should the fiber connection  
15 go offline or be reduced to negatively affect state operations as a result of the Work, liquidated  
16 damages will be assessed per incident at a rate of \$10,000 (Ten Thousand Dollars) in addition to  
17 a rate of \$10,000 (Ten Thousand Dollars) for each ¼ hour interval the system is offline (or any  
18 portion thereof).

19                   7.6.2.6     If any WZITS devices are damaged due to the Work, the Contractor  
20 shall immediately notify SCDOT. The Contractor shall be responsible for either the repair of the  
21 device to make it fully operational or the replacement of the device. The Contractor shall  
22 coordinate with SCDOT, who will have the final determination on what constitutes fully operational  
23 and what device models are acceptable for the replacement device.

### 24                   **7.6.3       Utility Adjustments**

25                   Contractor shall not commence or permit or suffer commencement of construction of a  
26 Utility Adjustment included in the Construction Work until SCDOT issues NTP 2, all of the  
27 conditions set forth in [Section 7.6.1](#) that are applicable to the Utility Adjustment (reading such  
28 provisions as if they referred to the Utility Adjustment) have been satisfied, and the following  
29 additional requirements have been satisfied:

30                   (a)       Except as otherwise provided in [Section 5.16.7.4](#), the Utility Adjustment is  
31 covered by an executed Utility Agreement;

32                   (b)       Contractor has submitted to SCDOT the Submittals described in Sections  
33 110.5.2 and 140.5 of the Technical Provisions with respect to the Utility Adjustment; and

34                   (c)       Contractor has obtained SCDOT review and approval of any other matters  
35 respecting the Utility Adjustment that are required under any applicable federal requirements.

### 36                   **7.6.4       Advance Construction Activities**

37                   To reduce and minimize the impacts to the traveling public, SCDOT may, in its sole  
38 discretion, authorize Contractor to perform Advance Construction Activities prior to NTP 2. In the  
39 event SCDOT authorizes Contractor to perform Advance Construction Activities, Contractor shall  
40 satisfy and comply with the conditions and requirements imposed by SCDOT, which may include  
41 certain conditions and requirements identified in [Sections 7.6.1](#) and [7.6.3](#) and shall have provided  
42 performance and payment bonds in accordance with [Sections 10.1.1](#) and [10.2.2](#), prior to  
43 commencing such activities.

1 **7.7 ReservedPhase 1 Interface Hold-off Area**

2 Contractor shall not commence or permit or suffer commencement of Construction Work within  
3 the Phase 1 Interface Hold Off Area until April 13, 2025, unless authorized by SCDOT in  
4 accordance with Section 7.6.4.

5 **7.8 ReservedPhase 2 Interface Hold-off Area**

6 Contractor shall not commence or permit or suffer commencement of Construction Work within  
7 the Phase 2 Interface Hold-off Area until August 2, 2025, unless authorized by SCDOT in  
8 accordance with Section 7.6.4.

9 **7.9 Completion Deadlines**

10 **7.9.1 Substantial Completion Deadline**

11 Contractor shall achieve Substantial Completion of the Project not later than the  
12 Substantial Completion Deadline **of 1825 days after the issuance of NTP 1**.

13 **7.9.2 Final Completion Deadline**

14 Contractor shall achieve Final Completion of the Project not later than the Final  
15 Completion Deadline.

16 **7.9.3 No Completion Deadline Adjustment**

17 7.9.3.1 SCDOT is not obligated to adjust a Completion Deadline for any  
18 reason except as otherwise specifically provided in Article 15. Contractor shall not be relieved of  
19 its obligation to comply with the Project Schedule, to achieve Substantial Completion, and to  
20 achieve Final Completion of the Project by the applicable Completion Deadlines for any reason  
21 except as otherwise specifically provided in Article 15.

22 **7.10 Scheduling of Design, Construction and Payment**

23 **7.10.1 Project Schedule**

24 The Work shall be undertaken and completed in accordance with the Project Schedule as  
25 described in Section 110.6 of the Technical Provisions. The Project Schedule shall be used by  
26 the Parties for planning and monitoring the progress of the Work and as the basis for determining  
27 the amount of monthly progress payments to be made to Contractor.

28 **7.10.2 Float**

29 All Float contained in the Project Schedule, as shown in the initial Project Baseline  
30 Schedule or as generated thereafter, shall be a shared, jointly owned Project resource available  
31 to either Party or both Parties as needed to absorb delay caused by Relief Events or any other  
32 event, achieve schedule milestones, interim completion dates and Completion Deadlines. All  
33 Float and corresponding Controlling Work Items shall be shown as such in the Project Schedule  
34 on each affected schedule path. SCDOT will have the right to examine the identification of (or  
35 failure to identify) Float and Controlling Work Items on the Project Schedule in determining  
36 whether to approve the Project Schedule. Once identified, Contractor shall monitor, account for  
37 and maintain Float in accordance with critical path methodology.



1           **7.10.3     Progress Payment Scheduling**

2           The Project Schedule shall provide for payment of the Contract Price to be made solely  
3 on the basis of progress by Contractor and agreed by SCDOT, subject to the cap on cumulative  
4 ~~payments of the Contract Price equal to the then applicable Maximum Allowable Cumulative~~  
5 ~~Draw].~~

6           **7.11     Recovery Schedule**

7           **7.11.1**     If at any time, the Work on any Critical Path item is delayed for a period that  
8 exceeds 30 days ~~without an excusable delay~~ as compared to the latest accepted Project Schedule  
9 (including delays for which Contractor may be entitled to a Completion Deadline adjustment under  
10 [Article 14](#)), then Contractor shall prepare and submit to SCDOT for review and approval a  
11 Recovery Schedule.

12           **7.11.2**     All costs incurred by Contractor in preparing, implementing and achieving the  
13 Recovery Schedule shall be borne by Contractor and shall not result in a change to the Contract  
14 Price.

15           **7.11.3**     If Contractor fails to provide an acceptable Recovery Schedule within ~~10~~**15**  
16 business days of SCDOT's request, then, in addition to any other rights and remedies in favor of  
17 SCDOT arising out of such failure, SCDOT will have the right to withhold ~~10~~**5**% of progress  
18 payments until such time as Contractor has prepared and SCDOT has approved such Recovery  
19 Schedule. Any failure or delay in the submittal or approval of a Recovery Schedule shall not result  
20 in any Completion Deadline adjustment under the Contract Documents.

**Article 8.**  
**ADDITIONAL CONTRACTOR OBLIGATIONS**

**8.1 Security**

**8.1.1 Policing**

(a) Contractor acknowledges that all relevant law enforcement agencies, with jurisdiction over the Project ROW including but not limited to the South Carolina Department of Public Safety, the South Carolina Highway Patrol, the South Carolina State Transport Police, the State Law Enforcement Division (SLED), the City of Columbia, the City of West Columbia, [\_\_\_\_], the County of Lexington [\_\_\_\_], and the County of Richland [\_\_\_\_] are empowered to enforce all applicable Laws and to enter the Project and Project ROW at any and all times to carry out their law enforcement duties. No provision of this Agreement is intended to surrender, waive or limit any police powers of all relevant law enforcement agencies with jurisdiction over the Project ROW, including but not limited to the South Carolina Department of Public Safety, the South Carolina Highway Patrol, the South Carolina State Transport Police, the State Law Enforcement Division (SLED), the City of Columbia, the City of West Columbia, the County of Lexington, and the County of Richland the City of [\_\_\_\_], the County of [\_\_\_\_], and [\_\_\_\_] or any other Governmental Entity, and all such police powers are hereby expressly reserved.

(b) SCDOT and third parties with responsibility for traffic regulation and enforcement shall have the right to install, operate, maintain and replace cameras or other equipment on the Project that relate to traffic regulation or enforcement. Contractor shall coordinate and cooperate, and require its Subcontractors to coordinate and cooperate, with any such installation, maintenance and replacement activities.

**8.1.2 Security and Incident and Emergency Response**

(a) Contractor is responsible for the safety and security of the Project, Contractor-Related Entity personnel and the public during all construction activities under the control of any Contractor-Related Entity.

(b) Contractor shall comply with all applicable Laws and all rules, directives and guidance of the U.S. Department of Homeland Security, South Carolina Department of Public Safety, South Carolina Department of Health and Environmental Control, and all comparable county agencies. Contractor shall coordinate and cooperate with all Governmental Entities providing security, first responder and other public emergency response services.

(c) Contractor shall perform and comply with the provisions of Section 120.2.1 of the Technical Provisions concerning Incident and Emergency response, safety and security.

**8.2 Traffic Management**

**8.2.1 Traffic Control**

Contractor shall prepare and submit to SCDOT for its review, comment and approval the individual traffic control plans for such Work 30 days before the start of any Work requiring full or partial Lane Closures. Contractor shall prepare the individual traffic control plans in accordance with the requirements set forth in Section 600.5 of the Technical Provisions [and the applicable requirements of the Transportation Management Plan]. Resolution of SCDOT's comments on an



1 individual traffic control plan and SCDOT's approval of the timing of the corresponding full or  
2 partial Lane Closures are conditions precedent to commencement of the corresponding Work.  
3 Contractor shall implement the traffic control plans to promote safe and efficient operation of the  
4 Project. Contractor shall perform its traffic control and operations in accordance with the Contract  
5 Documents. Contractor is responsible for coordination of traffic control of and will give priority to  
6 all adjacent projects. SCDOT will resolve all conflicts in scheduling with adjacent projects. SCDOT  
7 will assign priority as necessary. Contractor is not entitled to relief from delays resulting from this  
8 coordination.

## 9 **8.2.2 Traffic Operation Restrictions**

10 8.2.2.1 Contractor shall keep the number of Lane Closures to a minimum  
11 and shall keep each Lane Closure to the shortest time necessary for safe and efficient operations.  
12 The requirements for and restrictions on Lane Closures are set forth in Section 600.3 of the  
13 Technical Provisions. If Contractor violates such requirements and restrictions, Contractor shall  
14 be subject to Liquidated Damages in accordance with [Section 19.2](#).

15 8.2.2.2 Contractor shall take all actions necessary to open the roadway as  
16 soon as possible and shall repair any damage to the affected Elements should an Emergency  
17 occur during Contractor's performance of construction activities, including vehicle accidents and  
18 structural failures.

19 8.2.2.3 SCDOT may deny a Lane Closure for any reason, including but not  
20 limited to, an Emergency, evacuation, a special event or any other public activities.

21 8.2.2.4 SCDOT will have at all times, without obligation or liability to  
22 Contractor, the right to: (a) issue Force Account Directive Letters to Contractor regarding traffic  
23 management and control (with which Contractor shall comply), or directly assume traffic  
24 management and control of the Project during any period that SCDOT's project director  
25 determines such action will be in the public interest as a result of an Emergency or natural  
26 disaster; and (b) provide on the Project, via message signs or other means consistent with Good  
27 Industry Practice, traveler and driver information, and other public information (e.g., Amber alerts).

## 28 **8.3 Contractor Inspection, Testing and Reporting**

29 8.3.1 Contractor shall carry out inspections of the Project in accordance with the  
30 Technical Provisions and the Project Management Plan. Contractor shall use the results of  
31 inspections to maintain preexisting and new asset condition and service levels during the  
32 performance of the Work.

33 8.3.2 Contractor shall submit all reports relating to the Work, in the form, with the  
34 content and within the time required under the Contract Documents.

## 35 **8.4 Safety Compliance; Emergency Repair Work**

### 36 **8.4.1 Safety Compliance**

37 8.4.1.1 SCDOT may, as needed, issue Safety Compliance Orders to  
38 Contractor with respect to the Project to correct a specific safety condition or risk involving the  
39 Project that SCDOT has reasonably determined exists through investigation or analysis.

40 8.4.1.2 SCDOT will inform Contractor at the earliest practicable time of any  
41 circumstance or information relating to the Project that in SCDOT's reasonable judgment is likely

1 to result in a Safety Compliance Order. Except in the case of Emergency, SCDOT will consult  
2 with Contractor prior to issuing a Safety Compliance Order concerning the risk to public or worker  
3 safety, alternative compliance measures, cost impacts, and the availability of Contractor  
4 resources to fund the Safety Compliance work.

5 8.4.1.3 SCDOT may issue Safety Compliance Orders to Contractor at any  
6 time from and after the Effective Date subject to conducting such prior consultation unless  
7 excused in the case of Emergency.

8 8.4.1.4 Contractor shall implement each Safety Compliance Order as soon  
9 as reasonably possible following its issuance. Contractor shall diligently prosecute the work  
10 necessary to achieve such Safety Compliance until completion. In no event shall Contractor be  
11 entitled to claim that any Force Majeure Event relieves Contractor from compliance with any  
12 Safety Compliance Order except where Contractor's compliance with such Safety Compliance  
13 Order is delayed due to an ongoing Force Majeure Event and only so long as such Force Majeure  
14 Event is continuing.

15 **8.4.2 Emergency Repair Work**

16 8.4.2.1 ~~Contractor~~SCDOT shall be responsible for procuring and  
17 overseeing temporary and permanent repair work in response to an Emergency for the Project  
18 from and after issuance of NTP 21. ~~Contractor shall solicit competitive bids for such work if FHWA  
19 or FEMA regulations, policies or procedures require competitive bidding in order to obtain  
20 reimbursement for eligible costs. SCDOT will provide oversight relating to such Emergency-  
21 related repair work in accordance with the Contract Documents.~~

22 ~~8.4.2.2 Contractor shall ensure that such repair work is performed in  
23 accordance with the Contract Documents and State and federal Law applicable to such  
24 Emergency-related repair work, including the requirements of the FHWA Emergency Relief  
25 Manual as most recently published by the FHWA (<http://www.fhwa.dot.gov/reports/erny>). Further,  
26 Contractor shall maintain estimates, cost records and supporting documentation in accordance  
27 with such Laws, and in a form and content to enable SCDOT to seek reimbursement for eligible  
28 costs from FHWA or FEMA, if applicable.~~

**Article 9.**  
**SUBCONTRACTING AND LABOR PRACTICES**

**9.1 Non-Discrimination; Equal Employment Opportunity**

**9.1.1** Contractor shall not, and shall cause the Subcontractors to not, discriminate on the basis of race, religion, sex, sexual orientation, gender identity, color, national origin, age or disability in the performance of the Work under the Contract Documents.

**9.1.2** Contractor shall comply with Form FHWA-1273. Form FHWA-1273 is incorporated as part of the Contract Documents by reference herein and is physically included in Section 1000 of the Technical Provisions.

**9.1.3** Contractor shall include and comply with the SCDOT DBE Supplemental Specification and follow its directions in regards to DBE inclusions in every Subcontract with a Subcontractor that may further subcontract any portion of its Work, so that such provisions will be binding upon each Subcontractor.

**9.1.4** Contractor shall include and comply with the SCDOT Training Special Provision (TSP) in every Subcontract to implement the On-the-Job (OJT) program.

**9.2 DBE Requirements and Small Business Opportunity**

**9.2.1** The DBE Goals for the Project, which Contractor commits to achieve or use Good Faith Efforts to achieve, are calculated and shall be credited in relation to the portion of the total Contract Price, allocated to the components of the Work as listed below, in this Section 9.2.1.

9.2.1.1 The DBE Goal for the Project is 12.1% as allocated as follows:

(a) Professional Services DBE Goal – [ 0.2 ]% of the total Contract Price allocated to Professional Services

(b) Construction DBE Goal – [ 11.9 ]% of the total Contract Price allocated to Construction Work or other services.

9.2.1.2 The Contractor shall provide their DBE Utilization **Commitments** Plan within 30 days of contract execution.

9.2.1.3 The Contractor shall provide their DBE committals upon submittal of **Contractor's** Notice of Intent (NOI) for construction activities.

9.2.1.4 SCDOT will have the right to audit all documentation and compliance regarding DBE participation in the Project. Contractor must fully cooperate with SCDOT's DBE auditing requests.

**9.2.2** For purposes of Section 9.2.1.1 and Section 9.2.1.1(b), the Contract Price shall be allocated between Professional Services and Construction Work according to the allocations in SCDOT-approved Project Baseline Schedule; and the sum of such allocations shall equal the total Contract Price.

**9.2.3** SCDOT strongly encourages Contractor to use additional DBEs above the DBE Goals in an effort to help SCDOT meet its overall DBE goals and help SCDOT meet the maximum feasible portion of its DBE goals through race neutral means as outlined in 49 CFR Part 26.

1           **9.2.4**       SCDOT's DBE Special Provisions, applicable to the Project, are set forth in  
2 ~~Exhibit 7~~ **Section 1000 of the Technical Provisions**. Contractor shall comply with all applicable  
3 requirements set forth in SCDOT's DBE Special Provisions and Supplemental Specifications and  
4 49 CFR 26.

5           **9.2.5**       Any conflict in the language between the Contract and SCDOT's DBE Special  
6 Provisions and Supplemental Specifications shall be resolved in favor of the SCDOT's DBE  
7 Special Provisions.

8           **9.2.6**       Contractor shall not cancel or terminate any Subcontract with a DBE firm  
9 except in accordance with all requirements and provisions applicable to cancellation or  
10 termination of Subcontracts with DBE firms set forth in SCDOT's DBE ~~Special Provisions in~~  
11 ~~Exhibit 7~~ **Supplemental Specifications**.

### 12 **9.3 On-the-Job Training**

13           **9.3.1**       SCDOT's Training Special Provision (TSP) applicable to the Project, is set forth  
14 in Section 1000 of the Technical Provisions. The purpose of SCDOT's Training Provision is to  
15 ensure that inexperienced and untrained workers have a substantial opportunity to participate in  
16 the performance of the Construction Work through apprenticeships, training and similar measures  
17 to maintain and grow a diverse, skilled work force. Contractor shall perform and comply with all  
18 requirements set forth in the OJT Special Provisions and the provisions in Contractor's approved  
19 OJT Utilization Plan. Contractor and all subcontractors shall abide by SCDOT's TSP which is  
20 incorporated by reference herein.

21           **9.3.2**       SCDOT has established goals for OJT participation in the Construction Work  
22 ("OJT Goals"). The OJT Goals for the Project, which Contractor commits to achieve or use Good  
23 Faith Efforts to achieve, are:

- 24                   (a)       Minimum of 63,440 OJT Trainee hours on the Project;
- 25                   (b)       Minimum of 68 Roadway OJT Trainees must each complete at least 520  
26 hours on the Project in the same trade or work classification; and
- 27                   (c)       [Minimum of 27 Bridge OJT Trainees must each complete at least 1,040  
28 hours on the Project in the same trade or work classification].

### 29 **9.4 Subcontracts**

30           **9.4.1**       Contractor shall retain or cause to be retained only Subcontractors that are  
31 licensed, qualified, experienced and capable in the performance of the portion of the Work  
32 assigned. Contractor shall assure that each Subcontractor has at the time of execution of the  
33 corresponding Subcontract and maintains at all times during performance of the assigned Work,  
34 all licenses required by applicable Laws. ~~Contractor shall retain, employ and utilize the firms and~~  
35 ~~organizations specifically listed in the Project Management Plan to fill the corresponding Lead~~  
36 ~~Subcontractor positions listed therein. For Lead Subcontractors not known as of the Effective~~  
37 ~~Date, Contractor's selection thereof shall be subject to SCDOT's prior approval.~~

38                   9.4.1.1     For each Subcontract (regardless of tier), Contractor shall submit to  
39 SCDOT a completed Subcontractor/Hauler Approval Form, as applicable, not later than seven  
40 days before the Subcontractor commences work. The Subcontractor/Hauler Request Form is  
41 provided in Exhibits 5-1 and 5-2.

1                   9.4.1.2 For each Subcontractor (regardless of tier) that performs  
2 Construction Work, Contractor shall submit to SCDOT written notice of the Subcontractor's start  
3 date not later than 48 hours before the Subcontractor commences work or, for those  
4 Subcontractors identified in the Proposal and starting on or within 48 hours of the Effective Date,  
5 not later than 48 hours after the start date.

6                   **9.4.2** The retention of Subcontractors by Contractor will not relieve Contractor of its  
7 responsibility hereunder or for the quality of the Work or materials provided by it. Contractor shall  
8 supervise and be fully responsible to SCDOT for the acts, omissions, negligence, intentional  
9 misconduct, or breach of applicable Law, contract or Governmental Approval by any Contractor-  
10 Related Entity or by any member or employee of Contractor or any Contractor-Related Entity, as  
11 though Contractor directly employed all such individuals. No Subcontract entered into by  
12 Contractor will impose any obligation or liability upon SCDOT to any such Subcontractor or any  
13 of its employees. Nothing in this Agreement will create any contractual relationship between  
14 SCDOT and any Subcontractor of Contractor.

15                   **9.4.3** ~~ReservedThe following additional requirements shall apply to Key~~  
16 ~~Subcontractors:~~

17                   ~~(a) Contractor shall not terminate a Key Subcontract or permit or suffer any~~  
18 ~~substitution or replacement of a Key Subcontractor (as applicable) without the prior written~~  
19 ~~approval of SCDOT.~~

20                   ~~(b) Contract may request to terminate and replace a Key Subcontractor:~~

21                   ~~(i) Is no longer in business, is unable to fulfill its legal, financial,~~  
22 ~~or business obligations, or can no longer meet the terms of the teaming agreement with~~  
23 ~~Contractor;~~

24                   ~~(ii) Fails to provide a sufficient number of qualified personnel to~~  
25 ~~fulfill the duties identified during the Proposal stage;~~

26                   ~~(iii) Fails to timely cure a material default under the applicable~~  
27 ~~Key Subcontract; or Solely for any Key Subcontractor for which a teaming agreement instead of a~~  
28 ~~Subcontract was provided as of the Effective Date, such Key Subcontractor fails to negotiate in~~  
29 ~~good faith in a timely manner in accordance with provisions established in such teaming~~  
30 ~~agreement.~~

31                   ~~(c) If Contractor makes changes to a Key Subcontract in violation of~~  
32 ~~Section 9.4.3(a), Contractor shall pay to SCDOT 100% of any cost savings resulting from the~~  
33 ~~change.~~

34                   **9.4.4** Each Subcontract shall:

35                   (a) Set forth a standard of professional responsibility or a standard for  
36 commercial practice equal to the requirements of the Contract Documents and Good Industry  
37 Practice for work of similar scope and scale and shall set forth effective procedures for claims and  
38 change orders.

39                   (b) Require the Subcontractor to carry out its scope of work in accordance with  
40 the Contract Documents, the Governmental Approvals and applicable Law, including the  
41 applicable requirements of the DBE Performance Plan.

42                   (c) Include Form FHWA-1273.

1 (d) Incorporate the general wage decisions applicable to the Project and set  
2 forth in Attachment 4 to Exhibit 4 Section 1000 of the Technical Provisions (Federal Prevailing  
3 Wage Rates).

4 (e) Without cost to Contractor or SCDOT, expressly permit assignment to  
5 SCDOT or its successor, assign or designee of all Contractor's rights under the Subcontract,  
6 contingent only upon delivery of request from SCDOT following termination of this Agreement,  
7 allowing SCDOT or its successor, assign or designee to assume the benefit of Contractor's rights  
8 with liability only for those remaining obligations of Contractor accruing after the date of  
9 assumption, such assignment to include the benefit of all Subcontractor warranties, indemnities,  
10 guarantees and professional responsibility.

11 (f) Expressly state that any acceptance of assignment of the Subcontract to  
12 SCDOT or its successor, assign or designee shall not operate to make the assignee responsible  
13 or liable for any breach of the Subcontract by Contractor or for any amounts due and owing under  
14 the Subcontract for work or services rendered prior to assumption (but without restriction on the  
15 Subcontractor's rights to suspend work or demobilize due to Contractor's breach).

16 (g) Not be assignable by the Subcontractor to any Person other than SCDOT  
17 (or its assignee) without Contractor's and SCDOT's prior consent.

18 (h) Expressly include requirements that the Subcontractor will: (i) maintain  
19 usual and customary Books and Records for the type and scope of business operations in which  
20 it is engaged (e.g., constructor, equipment Supplier, designer, service provider); (ii) permit audit  
21 thereof with respect to the Project or Work by each of Contractor and SCDOT pursuant to Section  
22 22.5; (iii) provide progress reports to Contractor appropriate for the type of work it is performing  
23 sufficient to enable Contractor to provide the reports it is required to furnish SCDOT under this  
24 Agreement; and the failure to comply with (i)-(iii) constitutes a material breach of its subcontract  
25 with Contractor.

26 (i) Include the right of Contractor or SCDOT to terminate the Subcontract in  
27 whole or in part upon any Termination for Convenience of this Agreement without liability of  
28 Contractor or SCDOT for the Subcontractor's lost profits or business opportunity, except, if  
29 applicable, the lost profit under Section (c).

30 (j) Expressly require the Subcontractor to participate in meetings between  
31 Contractor and SCDOT, upon SCDOT's request, concerning matters pertaining to such  
32 Subcontract or its work, provided that all direction to such Subcontractor shall be provided by  
33 Contractor, and provided further that nothing in this clause (k) shall limit the authority of SCDOT  
34 to give such direction or take such action which, in its sole opinion, is necessary to remove an  
35 immediate and present threat to the safety of life or property.

36 (k) Include an agreement by the Subcontractor to give evidence in any dispute  
37 resolution proceeding pursuant to Article 21, if such participation is requested by either SCDOT  
38 or Contractor.

39 (l) Expressly include a provision prohibiting cross-contract offset between the  
40 parties thereto, meaning that if a Subcontractor is performing work on multiple contracts for the  
41 other party to the Subcontract or the other party's affiliates, the other party or its affiliate shall not  
42 withhold payment from the Subcontractor on its Subcontract because of disputes or claims on  
43 another contract.

44 (m) Expressly include Section 9.1.1;



1 (n) Expressly include in every Subcontract (including purchase orders and in  
2 every Subcontract of any Contractor-Related Entity for the Work), provisions to effectuate the  
3 DBE requirements and shall require that they be included in all Subcontracts at lower tiers, so  
4 that such provisions will be binding upon each Subcontractor. All Subcontracts of any tier,  
5 including those with Suppliers and DBE firms, shall include the DBE Special Provisions and  
6 require compliance with 49 CFR Part 26. The foregoing shall not apply to Subcontracts at any  
7 tier with SCDOT or Governmental Entities.

8 (o) Expressly include in every Subcontract for Construction Work (including  
9 purchase orders and in every Subcontract of any Contractor-Related Entity for Construction  
10 Work), provisions to effectuate the OJT requirements, and shall require that they be included in  
11 all Subcontracts at lower tiers, so that such provisions will be binding upon each such  
12 Subcontractor. All Subcontracts for Construction Work of any tier, including those with Suppliers  
13 and DBE firms, shall include the DBE Special Provisions, and the OJT Special Provisions  
14 and require compliance with the provisions of Form FHWA-1273, 23 USC § 140(a) and 23 CFR  
15 §230.111. The foregoing shall not apply to Subcontracts at any tier with SCDOT or Governmental  
16 Entities.

17 (p) Expressly require the Subcontractor to make payments to sub-  
18 Subcontractors, and be liable for interest payments to sub-Subcontractors, in the same manner  
19 as set forth in Section 13.5.1 and Section 13.5.2, respectively.

20 (q) Contain no waiver of the prompt payment protections for the Subcontractor  
21 provided under Section 13.5.

22 (r) Expressly provide that all claims and charges of the Subcontractor and its  
23 subcontractors at any time shall not attach to any interest of SCDOT in the Project or the Project  
24 ROW.

25 (s) ~~Reserved. Key Subcontracts must include a covenant, expressly stated to  
26 survive termination of the Key Subcontract, to promptly execute and deliver to SCDOT a new  
27 contract between the Key Subcontractor and SCDOT on the same terms and conditions as the  
28 Key Subcontract, in the event: (i) the Key Subcontract is rejected by Contractor in bankruptcy or  
29 otherwise wrongfully terminated by Contractor; and (ii) SCDOT delivers request for such new  
30 contract following termination or expiration of this Agreement.~~

31 (t) Be consistent in all other respects with the terms and conditions of the  
32 Contract Documents to the extent such terms and conditions are applicable to the scope of work  
33 of such Subcontractors, and include all provisions required by this Agreement.

34 (u) Expressly include a provision to indemnify SCDOT consistent with Article  
35 21.1 of the Contract Documents.

36 (v) Expressly adopt by reference SCDOT Standard Specification,  
37 Supplemental Specifications, DBE Special Provision, and other relevant Special Provisions as  
38 may be necessary for the completion of the Work.

39 **9.4.5** Contractor shall not amend any Subcontract with respect to any of the  
40 foregoing matters without the prior consent of SCDOT.

41 **9.4.6** Contractor shall not enter into any Subcontracts with any Person then debarred  
42 or suspended from submitting bids by any agency of the State.

1 **9.5 Additional Requirements for Independent Quality Firm Subcontract(s)**

2 **9.5.1** Contractor shall directly subcontract all Independent Quality Firm (“IQF”)  
3 services to one or more IQF Subcontractors.

4 **9.5.2** At no time during the Term shall any IQF Subcontractor be an Affiliate of  
5 Contractor, unless so authorized in writing by SCDOT.

6 **9.5.3** Contractor shall not terminate any Subcontract with an IQF Subcontractor or  
7 permit or suffer any substitution or replacement of any IQF Subcontractor, unless so authorized  
8 in writing by SCDOT.

9 **9.6 Responsibility for Contractor-Related Entities**

10 Contractor shall supervise and be responsible for the acts, omissions, negligence,  
11 intentional misconduct, or breach of applicable Law, contract or Governmental Approval by any  
12 Contractor-Related Entity, as though Contractor directly employed all such Persons.

13 **9.7 Key Personnel**

14 **9.7.1 Availability of Key Personnel**

15 9.7.1.1 Contractor acknowledges and agrees that SCDOT’s award of this  
16 Agreement to Contractor was based, in large part, on the qualifications and experience of the Key  
17 Personnel and Contractor’s commitment that such Key Personnel are available to undertake and  
18 perform the Work.

19 9.7.1.2 Except as provided in [Section 9.7.4.1](#), (a) Contractor represents,  
20 warrants and covenants that all Key Personnel are available for and will perform the roles  
21 identified for them in the Proposal, and (b) Contractor shall not replace or permit replacement of  
22 any individual filling a Key Personnel position without SCDOT’s prior written approval.

23 9.7.1.3 Contractor shall cause the individuals filling Key Personnel  
24 positions to maintain active involvement in the prosecution and performance of the Work sufficient  
25 for satisfactory performance of the tasks to be performed by such Key Personnel.

26 9.7.1.4 Contractor shall provide phone, e-mail addresses and mobile  
27 telephone numbers for all Key Personnel. SCDOT requires the ability to contact all Key Personnel  
28 24 hours per day, seven days per week.

29 **9.7.2 Liquidated Damages for Unavailability of Key Personnel**

30 9.7.2.1 Contractor and SCDOT agree the Work and the Project will suffer  
31 significant and substantial Losses due to the unavailability of that individual if an individual filling  
32 a Key Personnel position is not available to perform the role identified for that individual in the  
33 Proposal or does not maintain active involvement in the prosecution and performance of the Work.

34 9.7.2.2 Contractor also acknowledges it is impossible to determine the  
35 actual Losses that would accrue to SCDOT in the event of such unavailability of Key Personnel.  
36 Accordingly, and subject to [9.7.3.1](#), if at any time an individual filling a Key Personnel position is  
37 not available to perform the role identified for that individual in the Proposal, or not actively  
38 involved in the prosecution and performance of the Work (regardless of whether the individual is



1 replaced by another individual approved by SCDOT), Contractor shall pay SCDOT Liquidated  
 2 Damages in the stipulated amount set forth in Exhibit 5-2 ~~this 9.7.2.2.~~

3

Key Personnel Position	Liquidated Damages
Project Manager	\$[X]
Assistant Project Manager	\$[X]
Construction Manager	\$[X]
Lead Design Engineer	\$[X]
Traffic Engineer	\$[X]
Independent Quality Manager	\$[X]
Safety Manager	\$[X]

4

5 9.7.2.3 Contractor stipulates that the amounts listed in Exhibit 5-2 ~~Section~~  
 6 ~~9.7.2.2~~ are intended as a predetermined and reasonable measure of compensation for actual  
 7 damages that might be sustained by reason of its nonperformance in regards the availability of  
 8 Key Personnel. Contractor further understands and agrees that any Liquidated Damages payable  
 9 under Exhibit 5-2 ~~Section 9.7.2.2~~ are not a penalty and that such sums are reasonable under the  
 10 circumstances existing as of the Effective Date.

11 9.7.2.4 Contractor also acknowledges the availability and participation of  
 12 its Key Personnel was an essential and material requirement of the RFQ and of the Contract  
 13 Documents, and that SCDOT relied upon these representations by Contractor in scoring the  
 14 various Proposals.

15 9.7.2.5 SCDOT will have the right to deduct Liquidated Damages owing  
 16 from Contractor to SCDOT under Exhibit 5-2 ~~Section 9.7.2.2~~ from amounts owing from SCDOT to  
 17 Contractor under the Agreement, or to collect such Liquidated Damages from any letter of credit,  
 18 bond or Guaranty furnished under this Agreement.

19 **9.7.3 Limitations on Liquidated Damages for Unavailability of Key Personnel**

20 9.7.3.1 Contractor shall not be liable for Liquidated Damages under Exhibit  
 21 5-2 ~~Section 9.7.2.2~~ under the following conditions:

22 (a) Contractor removes or replaces an individual filling a Key Personnel  
 23 position at SCDOT's direction;

24 (b) An individual filling a Key Personnel position is unavailable because of  
 25 death, retirement, injury or termination of employment with the applicable Contractor-Related

1 Entity (except where the individual moves to an affiliated company); provided, however, that in  
2 each such case, Contractor shall promptly propose to SCDOT a replacement individual for the  
3 Key Personnel position, which individual shall be subject to SCDOT's approval; or

4 (c) An individual filling a Key Personnel position is unavailable because of  
5 SCDOT's failure to issue NTP 1 within 210 days of the Proposal Due Date for a reason other than  
6 the acts, omissions, negligence, intentional misconduct, or breach of applicable Law, contract or  
7 Governmental Approval of any Contractor-Related Entity.

8 9.7.3.2 If SCDOT does not issue NTP 1 within 180 days after the Proposal  
9 Due Date, through no act, omission, negligence, intentional misconduct, or breach of applicable  
10 Law, contract or Governmental Approval of any Contractor-Related Entity, then Contractor shall  
11 have 30 days after issuance of NTP 1 to identify replacements (if any) in Key Personnel without  
12 incurring Liquidated Damages under **Exhibit 5-2 Section 9.7.2.2**. Upon SCDOT's approval of the  
13 replacement individual(s), such individual(s) shall be considered Key Personnel under this  
14 Agreement, including for purposes of **Exhibit 5-2 Section 9.7.2.2** relative to Liquidated Damages.

#### 15 **9.7.4 Failure to Timely Replace Key Personnel**

16 SCDOT may withhold a percentage of progress payments or Monthly Disbursements (as  
17 applicable) owing to Contractor if Contractor does not fill vacated Key Personnel positions within  
18 certain deadlines after the positions are vacated, regardless of why vacated, as specified in  
19 Section 9.7.4.1 and Section 9.7.4.2.

20 9.7.4.1 SCDOT may withhold 5% of progress payments owing to  
21 Contractor if at any time the position of Project Manager, Construction Manager, Lead Design  
22 Engineer or Independent Quality Manager is vacated and remains unfilled for:

23 (a) 60 days after the position is vacated because of the individual's death,  
24 retirement, injury or termination of employment by the applicable Contractor-Related Entity  
25 (except where the individual moves to an affiliated company); or

26 (b) 30 days after the position is vacated for any other reason (including where  
27 the individual moves to an affiliated company).

28 9.7.4.2 SCDOT may withhold 2% of progress payments or Monthly  
29 Disbursements owing to Contractor if at any time any Key Personnel position not listed in Section  
30 9.7.4.1 is vacated and remains unfilled for:

31 (a) 60 days after the position is vacated because of the individual's death,  
32 retirement, injury or termination of employment by the applicable Contractor-Related Entity  
33 (except where the individual moves to an affiliated company); or

34 (b) 30 days after the position is vacated for any other reason (including where  
35 the individual moves to an affiliated company).

36 9.7.4.3 SCDOT's right to withhold progress payments or Monthly  
37 Disbursements under Section 9.7.4.1 and Section 9.7.4.2 will end when the Key Personnel  
38 position is filled with an SCDOT-approved replacement. Contractor may include such withheld  
39 amounts in the next month's Pay Request after Contractor fills the position with an SCDOT-  
40 approved replacement.

1 **9.8 Subcontracts with Affiliates**

2 **9.8.1** Contractor shall have the right to have Work and services performed by  
3 Affiliates only under the following terms and conditions (in addition to all other general  
4 requirements for Subcontracts set forth in this Agreement):

5 (a) Contractor shall execute a written Subcontract with the Affiliate;

6 (b) The Subcontract shall comply with all applicable provisions of this Section  
7 9, be consistent with Good Industry Practice, and be in form and substance substantially similar  
8 to Subcontracts then being used by Contractor or Affiliates for similar Work or services with  
9 unaffiliated Subcontractors;

10 (c) The Subcontract shall set forth the scope of Work and services and all the  
11 pricing, terms and conditions respecting the scope of Work and services;

12 (d) The pricing, scheduling and other terms and conditions of the Subcontract  
13 shall be no less favorable to Contractor than those that Contractor could reasonably obtain in an  
14 arms' length, competitive transaction with an unaffiliated Subcontractor. Contractor shall bear the  
15 burden of proving that the same are no less favorable to Contractor;

16 (e) No Affiliate shall be engaged to perform any Work or services which any  
17 Contract Documents or the Project Management Plan or any component part, plan or other  
18 documentation thereunder indicates are to be performed by an independent or unaffiliated party  
19 (such as IQF services). No Affiliate shall be engaged to perform any Work or services which  
20 would be inconsistent with Good Industry Practice; and

21 (f) Contractor warranties and guarantees all Work or services performed by  
22 Affiliate; and

23 (g) Affiliate shall name SCDOT as an additional named primary insured to all  
24 insurance policies purchased pursuant to Exhibit 12 Article 11.

25 **9.8.2** Before entering into a written Subcontract with an Affiliate or any supplement  
26 or amendment thereto, Contractor shall submit a true and complete copy of the proposed  
27 Subcontract to SCDOT for review and comment. SCDOT will have 30 days after receipt to deliver  
28 its comments to Contractor.

29 **9.8.3** Contractor shall make no payments to Affiliates for work or services in advance  
30 of provision of such work or services, except for reasonable mobilization payments or other  
31 payments consistent with arm's length, competitive transactions of similar scope.

32 **9.9 Labor Standards**

33 **9.9.1** In the performance of its obligations under the Contract Documents, Contractor  
34 at all times shall comply, and require by Subcontract that all Subcontractors and Suppliers comply,  
35 with all applicable federal and State labor, occupational safety and health standards, rules,  
36 regulations and federal and State orders.

37 **9.9.2** All individuals performing Work shall have the skill and experience and any  
38 licenses required to perform the Work assigned to them.

39 **9.9.3** If any individual employed by Contractor or any Subcontractor is not performing  
40 the Work in a proper, safe and skillful manner, then Contractor shall, or shall cause such

1 Subcontractor to, remove such individual and such individual shall not be re-employed on the  
2 Work. If, after notice and reasonable opportunity to cure, such individual is not removed or if  
3 Contractor fails to ensure that skilled and experienced personnel are furnished for the proper  
4 performance of the Work, then SCDOT may suspend the affected portion of the Work by delivery  
5 of notice of such suspension to Contractor. Such suspension shall be considered a suspension  
6 for cause and shall in no way relieve Contractor of any obligation contained in the Contract  
7 Documents or entitle Contractor to any additional compensation or Completion Deadline  
8 adjustment hereunder.

9 **9.10 Ethical Standards**

10 **9.10.1** Within 90 days after the Effective Date, Contractor shall adopt written policies  
11 establishing ethical standards of conduct applicable to all Contractor-Related Entities, including  
12 Contractor's supervisory and management personnel, in dealing with: (a) SCDOT and the CEI  
13 Consultant; and (b) employment relations. Such policy shall be subject to review and comment  
14 by SCDOT prior to adoption. Such policy shall include standards of ethical conduct concerning  
15 the following:

16 (a) Restrictions on gifts and contributions to, and lobbying of, SCDOT, the  
17 South Carolina State Transportation Board, all SCDOT consultants and any of their respective  
18 commissioners, directors, officers and employees consistent with S.C. Code Ann. § 8-13-10, et.  
19 seq., S.C. Code Ann. § 57-1-40; and SCDOT Departmental Directives 6 and 45 (and all  
20 amendments or revisions thereto);

21 (b) Protection of employees from unethical practices in selection, use, hiring,  
22 compensation or other terms and conditions of employment, or in firing, promotion and termination  
23 of employees;

24 (c) Protection of employees from retaliatory actions (including discharge,  
25 demotion, suspension, threat, harassment, pay reduction or other discrimination in the terms and  
26 conditions of employment) in response to reporting of illegal (including the making of a false  
27 claim), unethical or unsafe actions or failures to act by any Contractor-Related Entity;

28 (d) Restrictions on directors, members, officers or supervisory or management  
29 personnel of any Contractor-Related Entity engaging in any transaction or activity, including  
30 receiving or offering a financial incentive, benefit, loan or other financial interest, that is, or to a  
31 reasonable person appears to be, in conflict with or incompatible with the proper discharge of  
32 duties or independence of judgment or action in the performance of duties, or adverse to the  
33 interests of the Project or employees;

34 (e) Restrictions on use of office or job position for a purpose that is, or would  
35 to a reasonable person appear to be, primarily for the private benefit of a director, member, officer  
36 or supervisory or management person, rather than primarily for the benefit of Contractor or the  
37 Project, or primarily to achieve a private gain or an exemption from duty or responsibility for a  
38 director, member, officer or supervisory or management person; and

39 (f) Restrictions on directors, members, officers or employees of any  
40 Contractor-Related Entity performing any of the Work if the performance of such services would  
41 be prohibited under SCDOT's published conflict of interest rules and policies applicable to the  
42 Project or would be prohibited under applicable Laws.

1           **9.10.2** Contractor shall cause its directors, members, officers and supervisory and  
2 management personnel, and include contract provisions requiring those of all other Contractor-  
3 Related Entities, to adhere to and enforce the adopted policy on ethical standards of conduct.  
4 Contractor shall establish reasonable systems and procedures to promote and monitor  
5 compliance with the policy.

6           **9.11 Prevailing Wages**

7           **9.11.1** Contractor shall pay or cause to be paid to all applicable workers employed by  
8 it or its Subcontractors to perform the Work not less than the prevailing rates of wages, as  
9 provided in the statutes and regulations applicable to public work contracts, including the Davis-  
10 Bacon Act, and as provided in Attachment 4 to Exhibit 4 Section 1000 of the Technical Provisions  
11 (“prevailing wages”). Contractor shall comply and cause its Subcontractors to comply with all  
12 Laws pertaining to prevailing wages. For the purpose of applying such Laws, the Project shall be  
13 treated as a public work paid for in whole or in part with public funds (regardless of whether public  
14 funds are used to pay for the Project). The foregoing shall not apply to Subcontracts at any tier  
15 with SCDOT or Governmental Entities.

16           **9.11.2** It is Contractor’s sole responsibility to determine the wage rates required to be  
17 paid. In the event rates of wages and benefits change while this Agreement is in effect, Contractor  
18 shall bear the cost of such changes and shall have no Claim against SCDOT on account of such  
19 changes. Without limiting the foregoing, no Claim will be allowed which is based upon  
20 Contractor’s lack of knowledge or a misunderstanding of any such requirements or Contractor’s  
21 failure to include in the Contract Price adequate increases in such wages over the duration of this  
22 Agreement.

23           **9.11.3** Contractor shall comply and cause its Subcontractors to comply with all Laws  
24 regarding notice and posting of intent to pay prevailing wages, of prevailing wage requirements  
25 and of prevailing wage rates.

26           **9.12 Uniforms**

27           Any uniforms, badges, logos and other identification worn by personnel of Contractor-  
28 Related Entities shall bear colors, lettering, design or other features to assure clear differentiation  
29 from those of the employees, consultants, agents of SCDOT and SCDOT’s sub-consultants.

**Article 10.**  
**PERFORMANCE AND PAYMENT BONDS; GUARANTEES**

**10.1 Provision of Bonds**

Contractor has provided or shall provide to SCDOT both performance and payment bonds securing Contractor's obligations prior to Final Completion and thereafter during the Warranty Term, and Contractor shall maintain such bonds in full force and effect as described in this [Section 10.1](#).

These bonds shall be in accordance with the requirements of S.C. Code Ann. §57-5-1660, (1976 as amended) and S.C. Code Ann. §29-6-250 (2000). An "Eligible Surety" is defined as a surety company licensed for surety authority within the State of South Carolina by the Chief Insurance Commissioner of the South Carolina Department of Insurance with an "A" minimum rating of performance as provided in the most current publication of "A.M. Best Key Rating Guide, Property Liability" and is listed on the current U.S. Department of the Treasury Bureau of Fiscal Service list of approved bonding companies (found here: <https://www.fiscal.treasury.gov/surety-bonds/list-certified-companies.html>) as approved for an amount equal to or greater than the amount for which it obligates itself in the Bond. If surety qualifies by virtue of its Best's listing, the amount of the Bond may not exceed ten percent of policyholders' surplus as shown in the latest A.M. Best's Key Rating Guide and signed by the surety's agency or attorney-in-fact.

Contractor shall use the Performance and Payment Bond Forms (Surety Bond Forms) which may be downloaded from the SCDOT Design-Build website under the SCDOT Design-Build "Standard Forms" page.

**10.1.1 Performance Bond**

10.1.1.1 On (or before) the Effective Date, Contractor delivered or shall deliver to SCDOT the Performance Bond from an Eligible Surety or sureties in the amount of the Contract Price .

10.1.1.2 SCDOT will provide a release of the Performance Bond provided that (and upon such date thereafter that) all of the following have occurred:

- (a) Final Completion has occurred;
- (b) there exists no Contractor Default;
- (c) no event has occurred that with the giving of notice or passage of time, or both, would constitute a Contractor Default; and
- (d) Contractor has delivered to SCDOT a Warranty Bond bonding performance of Contractor's Warranty obligations. The Warranty Bond must be (i) in form and substance acceptable to SCDOT, (ii) in the face amount of \$10,000,000.00 and (iii) issued by a Surety meeting the requirements set forth in Section 10.1.3. The Warranty Bond shall remain in effect for the duration of the Warranty Term and thereafter until satisfaction of any amount due SCDOT as set forth in Section 12.1.3 and the end of any warranty period for re-done work as set forth in Section 12.2.

**10.1.2 Payment Bond**

1                   10.1.2.1 On or before the Effective Date, Contractor delivered or shall deliver  
2 to SCDOT the Payment Bond from an Eligible Surety or sureties in the amount of the Contract  
3 Price.

4                   10.1.2.2 SCDOT will provide a release of the Payment Bond upon:

5                   (a) Receipt of (i) evidence satisfactory to SCDOT that all Persons eligible to  
6 file a claim against the Payment Bond have been fully paid, and (ii) unconditional releases of  
7 claims and stop notices from all Subcontractors who filed preliminary notices of a claims against  
8 the Payment Bond (or evidence satisfactory to SCDOT that any such claims and stop notices  
9 have been separately bonded around); and

10                   (b) Expiration of the statutory period for Subcontractors to file a claim against  
11 the Payment Bond, if no claims have been filed.

12                   **10.1.3** Each Performance Bond and Payment Bond required hereunder, and any  
13 Warranty Bond, shall be issued by a Surety that is: (a) licensed and authorized to do business in  
14 the State; (b) listed on the “Department of the Treasury’s Listing of Approved Surety’s  
15 (Department Circular 570)” (found at [www.fiscal.treasury.gov/fsreports/ref/suretybnd/c570.htm](http://www.fiscal.treasury.gov/fsreports/ref/suretybnd/c570.htm));  
16 and (c) rated “A” or higher by at least two nationally-recognized rating agencies (Fitch Ratings,  
17 Moody’s Investor Service and Standard & Poor’s) or rated at least A minus (“A-”) or better and  
18 Class VIII or better according to A.M. Best and Company’s Financial Strength Rating and  
19 Financial Size Category, or as otherwise approved by SCDOT in its discretion. If any bond  
20 previously provided becomes ineffective, or if the Surety that provided the bond no longer meets  
21 the foregoing requirements, Contractor shall provide a replacement bond in the same form and,  
22 if applicable, with the same multiple obligee rider, issued by a surety meeting the foregoing  
23 requirements, or other assurance satisfactory to SCDOT in its discretion.

24                   **10.1.4** If the Contract Price is increased in connection with a Change Order, SCDOT  
25 may, in its discretion, require a corresponding and proportionate increase in the amount of each  
26 Performance Bond and Payment Bond, or alternative security.

27 **10.2 No Relief of Liability**

28                   Notwithstanding any other provision set forth in the Contract Documents, performance by  
29 a Surety or Guarantor of any of the obligations of Contractor that meets the requirements of the  
30 Agreement shall not relieve Contractor of any of its other obligations hereunder, including the  
31 payment of Liquidated Damages.

32 **10.3 Guaranty**

33                   **10.3.1** [ ] are the Guarantors guaranteeing  
34 Contractor’s obligations under the Contract Documents as set forth in Section 10.3.2 as of the  
35 Effective Date and have provided a guaranty in accordance with the form attached as Exhibit 11.

36                   **10.3.2** If Contractor is required to provide a Guaranty, guaranteeing its obligations  
37 under the Contract Documents, then the Guaranty shall be in the form set forth in Exhibit 11 and  
38 shall guarantee Contractor’s obligations with respect to the D&C Work under the Contract  
39 Documents.

40                   **10.3.3** Contractor shall report to SCDOT, on a quarterly basis during the Term, the  
41 Tangible Net-Worth of Contractor and each Guarantor. The report shall state the Tangible Net

1 Worth and be certified as true and complete by the chief financial officer of the entity reporting.  
2 The entity may mark the report “confidential.”

3 **10.3.4** If at any time during the course of this Agreement the total combined Tangible  
4 Net Worth of Contractor and the Guarantors, is less than \$200,000,000.00, Contractor shall  
5 provide one or more guarantees so that the combined Tangible Net Worth of Contractor and the  
6 applicable Guarantors is at least \$200,000,000.00.

7 **10.3.5** If this Agreement is executed by a Contractor that is a joint venture and each  
8 joint venture member has agreed to be held jointly and severally liable for any and all of the duties  
9 and obligations of Contractor under the Contract Documents, then the Tangible Net Worth of each  
10 joint venture member will be counted toward the Tangible Net Worth requirement.

11 **10.3.6** Each Guaranty shall be in the applicable form attached as Exhibit 11 together  
12 with appropriate evidence of authorization, execution, delivery and validity thereof, and shall  
13 guarantee the Guaranteed Obligations. SCDOT may require opinions from the Guarantor’s legal  
14 counsel, in form and substance acceptable to SCDOT, on due authorization, execution, delivery,  
15 validity and enforceability of the Guaranty.

16 **10.3.7** Contractor may replace an existing Guaranty with a new Guaranty upon prior  
17 approval by SCDOT. Any new Guaranty shall be provided in the applicable form attached as  
18 Exhibit 11 together with appropriate evidence of authorization, execution, delivery and validity  
19 thereof, and with legal opinions as required by SCDOT, and shall guarantee the Guaranteed  
20 Obligations. The Guaranty being replaced shall remain in effect until the approved replacement  
21 Guaranty becomes effective.



1 **Article 11.**  
2 **INSURANCE; CLAIMS AGAINST THIRD PARTIES**

3 Contractor shall procure and keep in effect, or cause to be procured and kept in effect, the  
4 insurance policies in accordance with the requirements in this Article 11 and Exhibit 12 Exhibit 7.

5 **11.1 General Insurance Requirements**

6 **11.1.1 SCDOT as Additional Primary Named Insured**

7 Every insurance policy required for this Project shall name SCDOT as an additional  
8 primary named insured.

9 **11.1.2 Qualified Insurers**

10 Each of the insurance policies required herein from insurance companies that maintain an  
11 A.M. Best rating of not less than A-VII with coverage forms acceptable to SCDOT. The insurance  
12 described below shall be maintained uninterrupted for the duration of the Project, including  
13 warranty periods and as otherwise specified below, and shall protect Contractor from claims that  
14 may arise out of or result from Contractor's operations under the Contract, whether such  
15 operations be performed by Contractor or by any subcontractor or by anyone directly or indirectly  
16 employed by any of them or by anyone for whose acts any of them may be liable.

17 **11.1.3 Premiums and Deductibles**

18 Contractor shall timely pay, or cause to be paid, the premiums for all insurance required  
19 under this Agreement. Subject to Section 11.3, Article 14, and Article 15, Contractor shall be  
20 responsible for and SCDOT will have no liability for any deductibles and loss amounts in excess  
21 of the coverage provided.

22 Any deductible shall be shown on any evidence of insurance provided to SCDOT.

23 **11.1.4 Reserved**

24 **11.1.5 Primary Coverage**

25 Each insurance policy shall provide that the coverage is primary and noncontributory  
26 coverage with respect to any other insurance available to SCDOT and the other Indemnified  
27 Parties, except for coverage that by its nature cannot be written as primary. For each property  
28 policy, such policy shall provide that the coverage thereof is primary and noncontributory with  
29 respect to all insureds as their interest may appear. Any insurance beyond that specified in this  
30 Agreement that is maintained by an insured or any such additional insured shall be excess of  
31 such insurance and shall not contribute with it.

32 **11.1.6 Project-Specific Insurance**

33 Except as expressly provided otherwise in Exhibit 12, all insurance policies required  
34 hereunder shall be purchased specifically and exclusively for the Project and extend to all aspects  
35 of the Work, with coverage limits devoted solely to the Project. Insurance coverages under  
36 corporate insurance programs with dedicated Project-specific limits and identified allocation of  
37 premiums to the Project are acceptable, provided that they otherwise meet all requirements  
38 described in this Section 11.1 and Exhibit 12.

39 **11.1.7 Verification of Coverage**

1           11.1.7.1 At each time Contractor is required to initially obtain or cause to be  
2 obtained each insurance policy, in no case later than commencement of the applicable Work, and  
3 thereafter not later than 15 days prior to the expiration date of each insurance policy, Contractor  
4 shall deliver to SCDOT a certificate of insurance. Each required certificate must meet the  
5 requirements of SCDOT and, to the extent permitted under applicable Laws, state the identity of  
6 all carriers, named insureds and additional insureds required under the Contract Documents,  
7 state the type and limits of coverage, deductibles and cancellation provisions of the policy, include  
8 as attachments all additional insured and waiver of subrogation endorsements required under the  
9 Contract Documents, and be signed by an authorized representative of the insurance company  
10 shown on the certificate or its agent or broker.

11           11.1.7.2 Each required certificate of insurance evidencing coverage must be  
12 signed by a representative or agent of the insurance company shown on the evidence with proof  
13 that the signer is an authorized representative or agent of such insurance company and is  
14 authorized to bind it to the coverage, limits and termination provisions shown on the evidence.  
15 Contractor shall include a signed letter affirming to SCDOT all insurances represented in the  
16 certificate of insurance fully comply with all provisions of this [Article 11](#) and [Exhibit 12](#). Contractor  
17 shall maintain such evidence until the fifth anniversary of the expiration of the last Warranty Term,  
18 at which time Contractor shall forward to SCDOT all collected evidence of insurance relating to  
19 the Project, or copies thereof.

20           11.1.7.3 Within 30 days, Contractor shall deliver to SCDOT: (i) a complete  
21 certified copy of each such insurance policy or modification, or renewal or replacement insurance  
22 policy and all endorsements thereto and (ii) satisfactory evidence of payment of the premium.

23           11.1.7.4 SCDOT may also require that Contractor deliver (or cause its  
24 Subcontractors that are obligated to place insurance coverages under the Contract Documents  
25 to deliver) certificates of insurance meeting the requirements listed in [Section 11.1.7.1](#).  
26 Contractor shall also permit, and cause each such Subcontractor to permit, SCDOT to inspect  
27 any insurance policies that have not been delivered to SCDOT.

28           11.1.7.5 If Contractor has not provided (or caused to be provided to) SCDOT  
29 with the foregoing proof of coverage and payment within five days after SCDOT delivers to  
30 Contractor written request therefor or notice of a Contractor Default under [Section 18.1.1](#) and  
31 demand for the foregoing proof of coverage, SCDOT may, in addition to any other available  
32 remedy, without obligation or liability and without further inquiry as to whether such insurance is  
33 actually in force: (a) obtain such an insurance policy; and Contractor shall reimburse SCDOT for  
34 the cost thereof upon demand, to include an administrative charge equal to 10% of the cost, and  
35 (b) suspend all or any portion of Work for cause and close the Project until SCDOT receives from  
36 Contractor such proofs of coverage in compliance with this [Section 11.1](#) (or until SCDOT obtains  
37 an insurance policy, if it elects to do so).

### 38           **11.1.8 Review of Coverage**

39           SCDOT may review the coverage, form, and amount of insurance required under [Exhibit](#)  
40 [12 at any time](#), and may require Contractor to make changes in such insurance reasonably  
41 sufficient in coverage, form, and amount to provide adequate protection against the kind and  
42 extent of risk that exists at that time. SCDOT may change the insurance coverages, terms and  
43 limits required under [Exhibit 12](#) by Notice to Contractor, whereupon Contractor shall, within 60  
44 days after dispatch of such Notice date, procure the additional or modified insurance. Upon such  
45 change, any additional cost from such change shall be paid by SCDOT and any reduction in cost  
46 shall reduce the Contract Price pursuant to a Change Order.

1           **11.1.9     Subcontractor Insurance Requirements**

2                   11.1.9.1   Contractor shall cause each Subcontractor to provide insurance  
3 that complies with the requirements for Contractor-provided insurance in Exhibit 12 in  
4 circumstances where Subcontractor acts or omissions are not covered by Contractor-provided  
5 insurance, including but not limited to automobile liability.

6                   11.1.9.2   Except as otherwise specified in Exhibit 12, Contractor, **with**  
7 **SCDOT's approval**, has the responsibility for determining the limits of coverage required to be  
8 obtained by Subcontractors, which determination shall be made in accordance with reasonable  
9 and prudent business practices.

10                  11.1.9.3   Contractor shall cause each such Subcontractor to include SCDOT,  
11 the State of South Carolina and their elected or appointed officers, officials, employees,  
12 volunteers and agents as additional primary named insureds under such Subcontractor's general  
13 liability and excess liability insurance policies.

14                  11.1.9.4   If requested by SCDOT, Contractor shall promptly provide  
15 certificates of insurance evidencing coverage for each Subcontractor.

16                  11.1.9.5   Each Subcontract shall provide that SCDOT and Contractor may  
17 each contact the Subcontractors directly in order to verify the above coverage. Contractor's  
18 determination of such insurance shall not be interpreted as relieving Contractor or its insurer of  
19 any liability otherwise imposed on Contractor or its insurers under this the Contract Documents.

20                  11.1.9.6   If any Subcontractor fails to procure and keep in effect the  
21 insurance required of it under Exhibit 12 and SCDOT asserts the same as a Contractor Default  
22 hereunder, Contractor may, within the applicable cure period, cure such Contractor Default by: (i)  
23 causing such Subcontractor to obtain the requisite insurance and providing to SCDOT proof of (i)  
24 insurance; (ii) procuring the requisite insurance for such Subcontractor and providing to SCDOT  
25 proof of insurance; or (iii) terminating the Subcontractor and removing its personnel from the Site.

26           **11.1.10    Policies with Insureds in Addition to Contractor**

27           All insurance policies that are required to insure Persons (whether as named or additional  
28 insureds) in addition to Contractor shall be endorsed to comply with the following provisions:

29                   (a)     The insurance policy shall be written or endorsed so that no acts or  
30 omissions of an insured shall vitiate coverage of the other insureds. Without limiting the foregoing,  
31 any failure on the part of a named insured to comply with reporting provisions or other conditions  
32 of the insurance policies, any breach of warranty, any action or inaction of a named insured or  
33 others, or any change in ownership of all or any portion of the Project shall not affect coverage  
34 provided to the other named insureds or additional insureds (and their respective members,  
35 directors, officers, employees, agents and, if applicable, SCDOT Consultants).

36                   (b)     The insurance shall apply separately to each named insured and additional  
37 insured against which a claim is made or suit is brought, except with respect to the limits of the  
38 insurer's liability.

39                   (c)     All endorsements adding SCDOT and the other additional primary named  
40 insureds as required by the Contract Documents to the required insurance policies shall contain  
41 no limitations, conditions, restrictions or exceptions to coverage in addition to those that apply  
42 under the insurance policy generally, and shall state that the interests and protections of each  
43 such additional insured shall not be affected by any misrepresentation, act or omission of a named

1 insured or any breach by a named insured of any provision in the policy that would otherwise  
2 result in forfeiture or reduction of coverage.

3 (d) Otherwise, the insured status for insureds under any insurance policy shall  
4 be as specified in Exhibit 12.

5 **11.1.11 Additional Insurance Terms and Conditions**

6 11.1.11.1 Each insurance policy shall be endorsed to state that coverage  
7 cannot be canceled, voided, suspended, adversely modified, non-renewed, or reduced in  
8 coverage or in limits (including for non-payment of premium) except after 30 days' prior notice (or  
9 ten days in the case of cancellation for non-payment of premium) by registered or certified mail,  
10 return receipt requested, has been given to, at a minimum, SCDOT, and Contractor and the Lead  
11 Subcontractor; provided, however, that (a) no such notice from the insurer shall be required for  
12 reduction in limits due to claims payments, and (b) Contractor may obtain as comparable an  
13 endorsement as possible if it establishes unavailability of this endorsement as set forth in Section  
14 11.1.15. Such endorsement shall not include any limitation of liability of the insurer for failure to  
15 provide such notice.

16 11.1.11.2 Each insurance policy shall provide coverage on an "occurrence"  
17 basis and not a "claims made" basis (with the exception of professional liability), and no policy  
18 issued on an occurrence basis shall have any sunset clause requiring reporting within a specified  
19 period of time, except as specified for pollution liability policies.

20 11.1.11.3 All Primary and Project-Specific insurance policies shall provide  
21 coverage for all suits, actions, demands, costs, expenses, actual attorneys' fees, losses, liabilities  
22 (in law or in equity) or claims of any character, kind or description brought for or on account of  
23 any injuries or damages received or sustained by any person, persons, or property, in whole or in  
24 part, arising out of, relating to, resulting from or are in any manner connected with the performance  
25 of the Work or the Work itself, Contractor's operations, or Work supervised by the Contractor or  
26 any subcontractor or sub-subcontractor on the Project; or because of or in consequence of any  
27 neglect in safeguarding the Work; or through use of unacceptable materials or workmanship in  
28 constructing the Work; or because of any act or omission, neglect, or misconduct of the Contractor  
29 or any subcontractor or sub-subcontractor; or because of any claims or amounts recovered from  
30 any infringements of patent, trademark or copyright; or for failing to pay, when and as due, all bills  
31 and other legitimate charges, including lawful claims for labor performed or materials, equipment,  
32 and supplies furnished for use in and about the construction of the Work under the Contract.

33 ~~11.1.11.4 All Primary and Project-Specific insurance policies shall separate~~  
34 ~~costs of defense from all indemnity limits. No Primary and Project-Specific insurance policy shall~~  
35 ~~include a burning, wasting, defending within limits, declining, eroding, shrinking or diminishing~~  
36 ~~limits provision.~~

37 **11.1.12 Waivers of Subrogation**

38 SCDOT waives all rights against the Contractor-Related Entities, and Contractor waives  
39 all rights against the Indemnified Parties, for any claims, including third-party claims, to the extent  
40 covered by insurance obtained pursuant to this Article 11, except such rights as the Parties may  
41 have to the proceeds of such insurance. For the avoidance of doubt, such mutual waivers shall  
42 not apply to claims denied by the insurer, or otherwise not covered by insurance obtained  
43 pursuant to this Section 11.1.12. Contractor shall require all Subcontractors to provide similar  
44 waivers in writing each in favor of all other Persons enumerated above. Subject to Section  
45 11.1.15, each policy, including workers' compensation if permitted under the applicable worker's

1 compensation insurance laws, shall include a waiver of any right of subrogation against the  
2 Indemnified Parties or the insurer's consent to the insured's waiver of recovery in advance of loss  
3 (or "before loss"). However, no waiver of subrogation rights under any policy providing  
4 professional liability coverage to the insureds shall be required of any party. These waivers of  
5 subrogation requirements must be included in all Subcontracts.

6 **11.1.13 No Recourse**

7 There shall be no recourse against SCDOT for payment of premiums or other amounts  
8 with respect to the insurance required to be provided by Contractor hereunder, except to the  
9 extent of SCDOT's obligation to pay the Contract Price or to the extent such costs are recoverable  
10 under [Section 11.1.5](#), [Article 14](#), or [Article 15](#).

11 **11.1.14 Support of Indemnifications**

12 The insurance coverage provided, or caused to be provided, hereunder by Contractor is  
13 not intended to limit Contractor's indemnification obligations under the Contract Documents.

14 **11.1.15 Inadequacy or Unavailability of Required Coverages**

15 11.1.15.1 SCDOT makes no representation that the limits of liability specified  
16 for any insurance policy to be carried pursuant to this Agreement or approved variances therefrom  
17 are adequate to protect Contractor against its undertakings under the Contract Documents, to  
18 SCDOT, or any other Person. No such limits of liability or approved variances therefrom shall  
19 preclude SCDOT from taking any actions as are available to it under the Contract Documents or  
20 otherwise at Law. Nothing contained within this Agreement prohibits or prevents Contractor or  
21 Subcontractors from obtaining additional insurance coverage at their own expense. Any additional  
22 insurance obtained which covers any risk associated with the Project shall name SCDOT as an  
23 additional primary named insured.

24 11.1.15.2 If Contractor demonstrates to SCDOT's satisfaction that it has used  
25 diligent efforts in the global insurance and reinsurance markets to maintain the insurance  
26 coverages Contractor is required to provide hereunder, and if, despite such diligent efforts and  
27 through no fault of Contractor, any of such coverages (or any of the required terms of such  
28 coverages, including insurance policy limits) become unavailable, or unavailable at commercially  
29 reasonable rates, during the Term, SCDOT will consider granting Contractor an interim written  
30 variance from such requirements under which Contractor shall obtain and maintain or cause to  
31 be obtained and maintained alternative insurance packages and programs that provide risk  
32 coverage as comparable to that contemplated in this [Article 11](#) as is commercially reasonable  
33 under then-existing insurance market conditions. For purposes of this [Section 11.1.15](#),  
34 commercially reasonable rates are rates equal to or less than 200% of the benchmark for the  
35 insurance policy at issue as described in [Section 11.1](#). If the required insurance coverage is  
36 available in the market, SCDOT's decision to approve or disapprove a variance from the  
37 requirements of this [Article 11](#) shall be final and not subject to the Dispute Resolution Procedures.  
38 For the avoidance of doubt, no increase in insurance premiums attributable to conditions of the  
39 Project, or to claims or loss experience of any Contractor-Related Entity or Affiliate, whether under  
40 an insurance policy required by this [Article 11](#) or [Exhibit 12](#) or in connection with any unrelated  
41 work or activity of Contractor-Related Entities or Affiliate, shall be considered in determining  
42 whether required insurance is commercially unavailable.

43 11.1.15.3 Contractor shall not be entitled to any extension of the Completion  
44 Deadlines resulting from the unavailability of coverage and the requirement to provide acceptable  
45 alternatives.



1 11.1.15.4 SCDOT will be entitled to a reduction in the Contract Price if it  
2 agrees to accept alternative policies providing less than equivalent coverage **Contractor** with the  
3 amount to be determined by extrapolation using the insurance quotes included in the EPDs (or  
4 based on other evidence of insurance premiums as of the Proposal Due Date if the EPDs do not  
5 provide adequate information)

6 11.1.15.5 Contractor shall not be entitled to any increase in the Contract Price  
7 for increased costs resulting from the unavailability of coverage and the requirement to provide  
8 reasonably acceptable alternatives.

9 **11.1.16 Defense Costs**

10 **No Primary and Project-Specific insurance policy shall include a burning, wasting,**  
11 **defending-within-limits, declining, eroding, shrinking or diminishing limits provision. All Primary**  
12 **and Project-Specific insurance policies shall separate costs of defense from all indemnity limits.**  
13 No defense costs shall be included within or erode the limits of coverage of any of the insurance  
14 policies, **except that (a) litigation and mediation defense costs may be included within the limits**  
15 **of coverage of professional and pollution liability policies, (b) investigation and expert defense**  
16 **costs may also be included within the limits of coverage of professional liability policies, and other**  
17 **defense costs may be included within the limits of coverage of professional and pollution liability**  
18 **policies with SCDOT's prior written approval.**

19 **11.1.17 Contesting Denial of Coverage**

20 If any insurance carrier under an insurance policy denies coverage with respect to any  
21 claims reported to such carrier, upon Contractor's request, SCDOT and, to the extent necessary,  
22 the other Indemnified Parties shall cooperate in good faith to establish whether and to what extent  
23 to contest, and how to fund the cost of contesting, the denial of coverage; provided, however, that  
24 if the reported claim is a matter covered by an indemnity in favor of an Indemnified Party, then  
25 Contractor shall bear all costs of contesting the denial of coverage.

26 **11.1.18 Umbrella and Excess Policies**

27 Contractor shall have the right to satisfy the requisite insurance coverage amounts for  
28 liability insurance through a combination of primary policies and umbrella or excess policies.  
29 Umbrella and excess policies shall follow form of underlying policies and shall comply with all  
30 insurance requirements, terms and provisions set forth in this Agreement for the applicable type  
31 of coverage.

32 **11.1.19 Additional Insurance Policies**

33 If Contractor carries insurance coverage in addition to that required under this Agreement,  
34 then Contractor shall include SCDOT and its members, directors, officers, employees, agents and  
35 SCDOT Consultants as additional insureds thereunder, if and to the extent they have an insurable  
36 interest, unless SCDOT grants an exception in writing. The additional insured endorsements shall  
37 be as described in [Section \(c\)](#); and Contractor shall provide to SCDOT the proofs of coverage  
38 and copy of the policy described in [Section 11.1.7](#). The provisions of [Section 11.1.7](#), [Section](#)  
39 [11.1.10](#), [Section 11.1.12](#), [Section 11.1.13](#), [Section 11.1.17](#), and [Section 11.2](#) shall apply to all  
40 such policies of insurance coverage.

41 **11.1.20 Special Provisions for Builder's Risk Insurance**

42 11.1.20.1 SCDOT may elect, in its discretion, to place builder's risk insurance  
43 instead of Contractor, where it determines the coverage can be obtained at lower premium than

1 the premium Contractor would pay. Contractor shall share with SCDOT the premiums Contractor  
2 expects to pay to assist SCDOT in deciding whether to place the builder's risk insurance.

3 11.1.20.2 If SCDOT places the builder's risk insurance, then:

4 (a) SCDOT will meet all the policy requirements for the builder's risk insurance  
5 set forth in Exhibit 12;

6 (b) The policy must include the same limits, submits, terms, conditions and  
7 deductibles as the Contractor quoted policy;

8 (b)(c) SCDOT will be the first named insured. Contractor shall also be a named  
9 insured on the policy. If Contractor elects to include other Subcontractors as named insureds,  
10 then SCDOT will include them as named insureds as their respective interests appear;

11 (e)(d) SCDOT will promptly provide to Contractor the verifications of coverage  
12 described in Section 11.1.7.1 and Section 11.1.7.3;

13 (d)(e) SCDOT will pay directly all required insurance premiums;

14 (e)(f) SCDOT will receive a credit against the Contract Price equal to the amount  
15 of the insurance premium that Contractor would have paid if it placed the builder's risk insurance;

16 (f)(g) Contractor will continue to have primary responsibility for prosecution of  
17 claims under the builder's risk policy as provided in Section 11.2; and

18 (g)(h) All other provisions of this Article 11 and Exhibit 12 pertaining to the  
19 builder's risk insurance shall continue to apply without change.

## 20 11.2 Prosecution of Claims

21 11.2.1 SCDOT shall submit Claims and tenders of defense and indemnity under  
22 applicable insurance policies to Contractor and all relevant insurance companies providing  
23 coverage to Contractor. Contractor shall report and process all potential claims by SCDOT or  
24 Contractor against the insurance policies. Contractor agrees to report timely to the insurer(s)  
25 under such policies any and all matters that may give rise to an Claim by Contractor or SCDOT,  
26 and to promptly and diligently pursue such Insurance Claims in accordance with the Claims  
27 procedures specified in such policies, whether for defense or indemnity or both. Contractor shall  
28 enforce all legal rights against the insurer under the applicable insurance policies and  
29 Governmental Rules in order to collect thereon, including pursuing necessary litigation and  
30 enforcement of judgments.

31 11.2.2 Contractor shall immediately provide to SCDOT Notice, and thereafter keep  
32 SCDOT fully informed, of any incident, occurrence, claim, or other matter of which Contractor  
33 becomes aware that involves or could conceivably involve SCDOT or the State of South Carolina  
34 as a defendant. Contractor shall cooperate with SCDOT and the State of South Carolina and  
35 shall require its liability insurers to agree in writing to work with SCDOT or the State of South  
36 Carolina to assure compliance with all requirements the South Carolina Tort Claims Act regarding  
37 form of and timely response to claims.

38 11.2.3 SCDOT shall provide to Contractor Notice of incidents, potential Claims  
39 against SCDOT or the State of South Carolina and matters of which SCDOT is aware and that  
40 may give rise to an insurance claim, or to a right of defense and indemnification under Section  
41 18. Delivery of any such Notice will constitute a tender of defense of the Claim to Contractor and

1 the insurer under any applicable insurance policies, subject to the rights of SCDOT or the State  
2 of South Carolina to control their own defense to the extent provided in Section 18.2 or by  
3 Governmental Rules. SCDOT shall cooperate with Contractor as necessary for Contractor to  
4 fulfill its duties under this Agreement, including providing Contractor a copy of all written materials  
5 SCDOT receives asserting a claim against SCDOT or the State of South Carolina that is subject  
6 to defense by an insurer under an insurance policy or by Contractor under Section 18.2.

7 **11.2.4** Contractor shall promptly secure alternative coverage that complies with the  
8 insurance requirements in Exhibit 12 to avoid any lapse in insurance coverage if an insurer  
9 providing any of the insurance policies required under this Exhibit 12 becomes the subject of  
10 bankruptcy proceedings, becomes insolvent, or is the subject of an order or directive given by any  
11 Governmental Entity, including the State, limiting the insurer's business activities.

### 12 **11.3 Risk of Loss or Damage to Project; Use of Insurance Proceeds**

13 **11.3.1** Throughout the Term, Contractor shall rebuild, repair, restore or replace all  
14 loss, damage or destruction to the Project, or to materials, equipment, supplies and maintenance  
15 equipment purchased for permanent installation in, or for use during construction or maintenance  
16 of, the Project, whether within or outside the Project ROW, regardless of who has title thereto  
17 under the Contract Documents and regardless of the cause of the loss, damage or destruction;  
18 provided, however, that, upon acceptance by a third party, Contractor shall not be responsible for  
19 rebuilding, repairing, restoring or replacing Project-related property that will be maintained by such  
20 third party, unless such property is damaged due to negligent or willful acts of a Contractor-  
21 Related Entity.

22 **11.3.2** Contractor shall ensure that SCDOT (a) is named as loss payee under all  
23 builder's risk insurance policies as required by this Agreement and (b) will have the exclusive right  
24 to receive claims payments from the insurers under such policies (including any policies SCDOT  
25 obtains pursuant to [Section 11.1.20](#)). SCDOT will hold all insurance proceeds it receives as loss  
26 payee or otherwise for any insured loss under such policies in a separate insurance proceeds  
27 account for the purposes of, and to be applied in accordance with, this [Section 11.3](#).

28 **11.3.3** If the loss, damage or destruction to the Project is from a risk or event covered  
29 by a builder's risk policy required by this Agreement or by deemed self-insurance under [Section](#)  
30 [11.2.4](#) and the loss, damage or destruction is not attributable to a Relief Event, then:

31 (a) SCDOT will arrange for available insurance proceeds to reimburse  
32 Contractor for Extra Work Costs and Delay Costs of the repair or replacement Work to the Project  
33 performed by Contractor, to the extent that SCDOT has not previously paid for such Extra Work  
34 Costs and Delay Costs; provided, however, that release of such insurance proceeds to Contractor  
35 shall not be a condition precedent to Contractor's obligation to perform such repair or replacement  
36 Work or indicate that such repair or replacement Work has been approved and accepted by  
37 SCDOT. SCDOT will reimburse Contractor on a monthly basis, in accordance with [Article 13](#), as  
38 Contractor completes the applicable repair or replacement Work, provided that Contractor  
39 submits the documentation, as applicable, required under [Section 13.2](#);

40 (b) If there are any insurance proceeds available after paying such Extra Work  
41 Costs and Delay Costs, SCDOT will next apply such available insurance proceeds to reimburse  
42 Contractor for its costs to repair or replace the items of property described in [Section 11.3.7](#); and



1 (c) Contractor shall bear the Extra Work Costs and Delay Costs of repair or  
2 replacement Work not covered by available insurance proceeds, including the amount of  
3 deductibles or self-insured retentions and any costs in excess of insurance coverage limits.

4 **11.3.4** If the loss, damage or destruction to the Project is from a risk or event covered  
5 by a builder's risk policy required by this Agreement and the loss, damage or destruction is caused  
6 by a Relief Event, then:

7 (a) SCDOT will reimburse Contractor for Extra Work Costs and Delay Costs of  
8 the repair or replacement Work to the Project performed by Contractor and owing pursuant to the  
9 terms and conditions of this Agreement and the applicable Change Order, regardless of the  
10 amount of insurance proceeds or the timing of claims payments by the insurers, subject, however,  
11 to (i) any Claim Deductibles and (ii) SCDOT's right to set off such reimbursements by any deemed  
12 self-insurance that Contractor fails to pay to SCDOT;

13 (b) If there are any insurance proceeds available after paying or reimbursing  
14 SCDOT for such Extra Work Costs and Delay Costs (excluding any Claim Deductible), SCDOT  
15 will next apply such available insurance proceeds to reimburse Contractor for its costs to repair  
16 or replace the items of property described in Section 11.3.7, subject, however, to SCDOT's right  
17 to set off such reimbursements by any deemed self-insurance that Contractor fails to pay to  
18 SCDOT; and

19 (c) SCDOT will bear the Extra Work Costs and Delay Costs of the repair or  
20 replacement work to the Project not covered by available insurance proceeds including the  
21 amount of deductibles or self-insured retentions and any costs in excess of insurance coverage  
22 limits.

23 **11.3.5** If the loss, damage or destruction to the Project is from a risk or event that this  
24 Agreement does not require to be covered by a builder's risk policy and the loss, damage or  
25 destruction is not attributable to a Relief Event, then Contractor shall bear all schedule risk and  
26 all Extra Work Costs and Delay Costs for the repair or replacement Work to the Project, subject,  
27 however, to Contractor's rights under [Section 11.4](#).

28 **11.3.6** If the loss, damage or destruction to the Project is from a risk or event that this  
29 Agreement does not require to be covered by a builder's risk policy and the loss, damage or  
30 destruction is attributable to a Relief Event, then:

31 (a) Contractor shall bear the Extra Work Costs and Delay Costs for the repair  
32 or replacement Work to the Project up to any applicable Claim Deductible **of any other insurance**  
33 **coverage if any;**

34 (b) Subject to the terms and conditions of Article 14, SCDOT will bear all further  
35 Extra Work Costs and Delay Costs for the repair or replacement Work to the Project; and

36 (c) Contractor shall bear all the costs described in Section 11.3.7.

37 **11.3.7** Except to the extent there are available insurance proceeds as provided in  
38 [Section \(b\)](#) or (b), Contractor shall bear all costs, including Extra Work Costs and Delay Costs, to  
39 repair or replace, and shall not be entitled to any compensation for delay due to, any loss, damage  
40 or destruction caused by a Relief Event or other event (except SCDOT's gross negligence,  
41 recklessness or willful misconduct) to:

1 (a) Any tools, machinery, equipment facilities, protective fencing, job trailers,  
2 scaffolding or other items of any Contractor-Related Entity used in the performance of the Work  
3 but not intended for permanent installation into the Project;

4 (b) Any machinery, equipment, facilities, materials, inventory, supplies and  
5 other property of any Contractor-Related Entity outside the Project ROW; or

6 (c) Any machinery, equipment, facilities, materials, inventory, supplies and  
7 other property of any Contractor-Related Entity while in transit to the Site.

8 **11.3.8** Contractor's rights, if any, to Completion Deadline adjustment in the event of  
9 loss, damage or destruction to the Project shall be limited to situations where the loss, damage  
10 or destruction is caused by a Relief Event and shall be subject to the applicable provisions of  
11 [Article 14](#).

## 12 **11.4 Claims against Third Parties**

13 **11.4.1** In connection with Contractor's performance of its obligations under the  
14 Contract Documents, including repair of damage to the Project caused by collision (e.g., motor  
15 vehicle, aircraft or railroad train), vandalism or other acts of destruction or damage by third parties,  
16 Contractor shall have the right, in its reasonable discretion, to lawfully pursue claims against such  
17 third parties for damage caused to the Project.

18 **11.4.2** If SCDOT receives payment pursuant to a third-party claim regarding damage  
19 to the Project caused by the third party, SCDOT will hold and use such funds in the same manner  
20 as provided for holding and using insurance proceeds under [Section 11.3](#).

## 21 **11.5 SCDOT's Right to Remedy Contractor Breach Regarding Insurance**

22 If Contractor or any Subcontractor fails to provide insurance as required herein, SCDOT  
23 may elect to either purchase such insurance or to suspend Contractor's right to proceed with the  
24 Work until proper evidence of insurance is provided. SCDOT's costs in respect thereof, at  
25 SCDOT's option, shall be deducted from amounts payable to Contractor or reimbursed by  
26 Contractor upon demand from SCDOT. Nothing herein shall preclude SCDOT from exercising  
27 its rights and remedies under [Article 18](#) as a result of the failure of Contractor or any Subcontractor  
28 to satisfy its insurance obligations herein. The suspension of time for failing to purchase insurance  
29 shall not be used as a basis for an extension of time.

## 30 **11.6 Disclaimer**

31 Contractor and each Subcontractor have the duty to make sure that their insurance  
32 programs fit their particular needs while complying with the requirements contained within the  
33 Contract Documents. It is Contractor and each Subcontractor have the responsibility to arrange  
34 for and secure any insurance coverage that they deem advisable, whether or not specified herein,  
35 and to at least fulfill their defense and indemnity obligations as specified under this Agreement.  
36 SCDOT makes no representation or warranty that the coverage, limits of liability, or other terms  
37 specified for the insurance policies required under the Contract Documents are adequate to  
38 protect Contractor against its undertakings under this Agreement or its liability to any third party,  
39 nor shall the existence of any such terms preclude SCDOT from taking any actions as are  
40 available to SCDOT under this Agreement or otherwise at law.

**Article 12.**  
**WARRANTIES**

**12.1 Warranties**

**12.1.1 Warranty**

12.1.1.1 In addition to any other express warranties provided elsewhere in the Contract Documents, Contractor warrants that:

(a) The Work shall be (i) free of Defects, (ii) free of deviations, changes, modifications, alterations or exceptions from applicable Technical Provisions that have not been approved, in writing, by SCDOT; and (iii) fit for use for the purposes, objectives, functions, uses, and requirements set forth in or reasonably inferred from the Contract Documents;

(b) All materials and equipment furnished under the Contract Documents shall be (i) of good quality and new when installed; are available to ensure compliance with the requirements of the Contract Documents, under normal conditions and reasonably anticipated abnormal conditions, and (ii) fit for the purposes, objectives, functions, uses, and requirements set forth in or reasonably inferred from the Contract Documents; and

(c) All D&C Work shall otherwise meet all of the requirements of the Contract Documents hereinafter referred to collectively as “the Warranty;”

(d) All implied warranties are in effect and not disclaimed.

**12.1.2 Warranty Term**

Subject to extension under [Section 12.2](#), the Warranty will commence upon Final Completion and shall remain in effect until three years after Final Completion (“Warranty Term”). SCDOT and Contractor shall conduct a walkthrough of the Project prior to expiration of the Warranty Term and shall produce a punch list of those items requiring corrective work.

**12.1.3 Warranty Work**

Within seven days after Contractor receives notice from SCDOT specifying a failure of any of the Work to satisfy the Warranties, or of the failure of any Subcontractor representation, warranty, guarantee or obligation pertaining to the Work that Contractor is responsible to enforce, Contractor and SCDOT will mutually agree when and how Contractor shall remedy such failure; provided, however, that in case of an emergency requiring immediate curative action or a situation which poses a significant safety risk, Contractor shall implement such action as it deems necessary and shall notify SCDOT of the urgency of a decision. Contractor and SCDOT will promptly meet in order to agree on a remedy. If Contractor does not use its best efforts to proceed to effectuate such remedy within the agreed time, or should Contractor and SCDOT fail to reach such an agreement within such seven-day period (or immediately in the case of emergency conditions), SCDOT may elect to perform or have performed by third parties the necessary remedy, and the costs thereof shall be borne by Contractor. Reimbursement therefor shall be payable to SCDOT within ten days after Contractor’s receipt of an invoice therefor. Alternatively, SCDOT may deduct the amount of such costs and expenses from any sums owed by SCDOT to Contractor pursuant to this Agreement. SCDOT may agree to accept Nonconforming Work in accordance with [Section 6.7.2](#).

**12.1.4 Permits and Costs**

1 Contractor shall be responsible for obtaining any required encroachment permits and  
2 required consents from any other Persons in connection with the performance of Work addressed  
3 under this [Section 12.1](#). Contractor shall bear all costs of such Work, including additional testing  
4 and inspections, and shall reimburse SCDOT or pay SCDOT's expenses made necessary  
5 thereby, including any costs incurred by SCDOT for independent quality assurance or quality  
6 control with respect to such Work. Contractor shall pay such amounts to SCDOT within ten days  
7 after Contractor's receipt of invoices therefore (including, subject to the limitations in [Section 19.7](#)  
8 and [Section 19.8](#), any Liquidated Damages arising from or relating to such Work). Alternatively,  
9 SCDOT may deduct the amount of such costs and expenses from any sums owed by SCDOT to  
10 Contractor pursuant to this Agreement.

## 11 **12.2 Applicability of Warranties to Re-Done Work**

12 The Warranties shall apply to all Work that is re-done, repaired, corrected or replaced  
13 pursuant to the terms of this Agreement. Following acceptance by SCDOT of re-done, repaired,  
14 corrected or replaced Work, the Warranties as to each re-done, repaired, corrected or replaced  
15 portion of the Work shall extend beyond the original Warranty Term in order that each portion of  
16 the re-done, repaired, corrected or replaced Work shall have at least three years after the  
17 commencement of the applicable Warranty Term.

## 18 **12.3 Subcontractor Warranties**

### 19 **12.3.1 Warranty Requirements**

20 12.3.1.1 Without in any way derogating the Warranties and Contractor's own  
21 representations and warranties and other obligations with respect to all of the Work, Contractor  
22 shall obtain from all Subcontractors for the D&C Work, for periods at least coterminous with the  
23 Warranties, appropriate representations, warranties, guarantees and obligations with respect to  
24 design, materials, workmanship, equipment, tools and supplies furnished by such Subcontractors  
25 to effectuate the provisions in this [Article 12](#).

26 12.3.1.2 Contractor shall cause Subcontractor warranties to be extended to  
27 SCDOT; provided, however, that the foregoing requirement shall not apply to standard, pre-  
28 specified manufacturer warranties of mass-marketed materials, products (including software  
29 products), equipment or supplies where the warranty cannot be extended to SCDOT using  
30 commercially reasonable efforts. SCDOT agrees to forebear from exercising remedies under any  
31 such warranty so long as Contractor is diligently pursuing remedies thereunder.

32 12.3.1.3 All representations, warranties, guarantees and obligations of  
33 Subcontractors shall be written so as to survive all SCDOT inspections, tests and approvals.  
34 Contractor hereby assigns to SCDOT all of Contractor's rights and interests in all extended  
35 warranties for periods exceeding the applicable Warranty Term which are received by Contractor  
36 from any of its Subcontractors. Contractor shall be responsible for correcting any defect if a  
37 Subcontractor warranty would be voided by reason of Contractor's negligence or failure to comply  
38 with the Contract Documents in incorporating material or equipment into the Work.

### 39 **12.3.2 Enforcement**

40 Upon receipt from SCDOT of notice of a failure of any of the Work to satisfy any  
41 Subcontractor warranty, representation, guarantee or obligation, Contractor shall enforce or  
42 perform any such representation, warranty, guarantee or obligation, in addition to Contractor's  
43 other obligations hereunder. SCDOT's rights under this [Section 12.3.2](#) shall commence at the

1 time such representation, warranty, guarantee or obligation is furnished and shall continue until  
2 the expiration of the Warranty Term (including extensions thereof under [Section 12.2](#)). Contractor  
3 shall be required to replace or repair defective equipment, material or workmanship furnished by  
4 Subcontractors at Contractor's expense until the expiration of the Warranty. Contractor's  
5 expenses associated with these repairs include, but are not limited to, all equipment, materials,  
6 demolition, hauling, disposal, labor (including re-engineering and redesign,) and shipping  
7 (including charges for expedited delivery.) This provision does not limit Contractor's remedies for  
8 indemnity, contribution, or any other cause of action it may have against Subcontractor.

#### 9 **12.4 Effect of SCDOT or Third-Party Activities on Warranties**

10 Contractor acknowledges and agrees that SCDOT and third parties may perform certain  
11 operations or maintenance work on or adjacent to the Project during the period in which the  
12 Warranties are in effect and agrees that the Warranties shall apply notwithstanding such activities;  
13 provided, however, that SCDOT or Contractor do not hereby waive any rights, claims or remedies  
14 to which it may be entitled as a result of such activities.

#### 15 **12.5 No Limitation of Liability or Remedies**

16 Subject to [Section 19.7](#) and [Section 19.8](#), the Warranties and Subcontractor warranties:

17 (a) Are in addition to all rights and remedies available under the Contract  
18 Documents or applicable Law or in equity;

19 (b) Shall not limit Contractor's liability or responsibility imposed by the Contract  
20 Documents or applicable Law or in equity with respect to the Work, including liability for design  
21 defects, construction defects, strict liability, breach, negligence, intentional misconduct or fraud;  
22 and

23 (c) Do not constitute a contractual or other limitation or repose period on any  
24 claims, rights or remedies available to SCDOT for patent or latent errors, defects or deficiencies  
25 in design, construction or other Work of Contractor, which claims, rights and remedies are subject  
26 only to applicable statutes of limitation and statutes of repose.

#### 27 **12.6 Damages for Breach of Warranty**

28 Contractor shall be liable for actual damages resulting from any breach of Warranty or any  
29 defect in the Work, including the cost of performance of such obligations by others subject to  
30 [Section 19.7](#) and [Section 19.8](#) and in addition to SCDOT's other rights and remedies hereunder  
31 at law or in equity.

**Article 13.**  
**PAYMENT FOR SERVICES**

**13.1 Contract Price**

**13.1.1 Amount**

As full compensation for the D&C Work and all related obligations to be performed by Contractor under the Contract Documents, SCDOT will pay to Contractor the lump sum "Contract Price." The Contract Price as used herein shall mean the lump sum amount of \$[ ]***[INSERT CONTRACT PRICE FROM PROPOSAL]***, subject to adjustment from time to time to account for adjustments in Change Orders. The Contract Price shall be increased or decreased only by a Change Order issued in accordance with [Article 14](#) or [Article 15](#). The Contract Price shall be paid in accordance with [Section 13.2](#) and [Section 13.4](#).

**13.1.2 Items Included in Contract Price**

13.1.2.1 Contractor acknowledges and agrees that, subject only to Contractor's rights under [Article 14](#), the Contract Price includes but it is not limited to, the following deliverables:

(a) All designs, equipment, materials, labor, insurance and bond premiums, home office, jobsite and other overhead, profit and services relating to Contractor's performance of its obligations under the Contract Documents (including all D&C Work, equipment, materials, labor and services provided by Subcontractors and intellectual property rights necessary to perform the D&C Work);

(b) Performance of each and every portion of the D&C Work including, but not limited to:

- (i) Contract Deliverable Matrix;
- (ii) All deliverables as specified in the Technical Provisions;
- (iii) CPM Schedule as specified in Section 110 of the Technical Provisions;
- (iv) Design Review Submittal Schedule including Gantt Chart of Submittals;
- (v) Schedule of Values, as specified in (Exhibit 2-5);
- (vi) Project Management Plan (including all component parts) as specified in Section 110 of the Technical Provisions;
- (vii) Reserved;
- (viii) Contractor's Erosion Control Plan;
- (ix) SCDHEC Notice of Intent (NOI) for Stormwater Discharges Covered under SC NPDES Construction General Permit (SCR160000) & Storm Water Pollutant Prevention Plan and signed Contractor Certification Form (SCDHEC 0437);
- (x) Wetland and Stream Mitigation;



- 1 (xi) Crane Operator Documents;
- 2 (xii) Community and Public Relations Support Plan, as specified  
3 in Section 130 of the Technical Provisions;
- 4 (xiii) EEO, DBE, and OJT Requirements as specified in Article 9  
5 and Section 1000 of the Technical Provisions;
- 6 (xiv) Right-of-Way documents, as specified in (Article 5) and  
7 Section 809 of the Technical Provisions;
- 8 (xv) Escrow Proposal Documents;
- 9 (xvi) Contractor's Materials Certification;
- 10 (xvii) Railroad Coordination Document & Insurance Documents  
11 as required by Articles 11 and 16, **Exhibit 7** and Section 150 of the Technical Provisions;
- 12 (xviii) Hazardous material surveys for structures not already  
13 surveyed, SCDHEC Notice of Demolition for Construction Manager for Alternative Delivery;
- 14 (xix) Utility Coordination Reports, including Utility Agreements,  
15 and Supporting Documentation;
- 16 (xx) Shop Plans and Working Drawings;
- 17 (xxi) As-Built Plans;
- 18 (xxii) Sustainability Action Plan;
- 19 (xxiii) Environmental Compliance Plan;
- 20 (c) Hazardous Waste Management Plan
- 21 (d) The cost of obtaining all Governmental Approvals (except as specified in  
22 [Section 6.1](#)) related to the D&C Work and incurred prior to the Substantial Completion Date;
- 23 (e) All costs of compliance with and maintenance of the Governmental  
24 Approvals and compliance with Laws related to the D&C Work, except to the extent compliance  
25 with or maintenance of Governmental Approvals is the responsibility of Utility Companies;
- 26 (f) Payment of any Taxes, other fees or royalties imposed with respect to the  
27 D&C Work and any equipment, materials, labor or services included therein;
- 28 (g) Compensation for all risks and contingencies assigned to Contractor under  
29 the Contract Documents; and
- 30 (h) Any and all other fees (including financing fees and interest), overhead,  
31 profit, insurance and surety bond premiums, labor and material costs, installations, delivery,  
32 warehouse and handling charges, Taxes and other assessments);
- 33 provided, however, that all of the costs set forth in clauses (a) through (h) above are included in  
34 the Contract Price solely to the extent such costs relate to the D&C Work and are incurred by  
35 Contractor prior to Final Completion.

1 **13.2 Invoicing and Payment for the Contract Price**

2 The following process shall apply to invoicing and payment of (a) the Contract Price, and,  
3 as applicable, (b) Extra Work Costs and Delays Costs reimbursable to Contractor for repair or  
4 replacement Work under Section (a):

5 **13.2.1 NTP 1 Work**

6 13.2.1.1 Contractor acknowledges and agrees that the amount of funds  
7 available to pay for Work prior to issuance of NTP 2 is limited to the total amount set forth under  
8 “NTP Work Effort” in ~~Exhibit 2-4~~Exhibit 2-5 plus Contractor’s costs of bonds and insurance prior  
9 to NTP 2. Accordingly, SCDOT has no obligation to make any payments to Contractor in excess  
10 of such amount until such time (if any) as NTP 2 is issued.

11 13.2.1.2 Any Design Work that Contractor performs prior to satisfaction of  
12 the conditions precedent set forth in Section 7.5 shall be at Contractor’s risk, as SCDOT will not  
13 pay for or review any Design Work prior to satisfaction of such conditions precedent.

14 13.2.1.3 Subject to Section 13.2.1.1 and Section 13.2.1.2, SCDOT will pay  
15 Contractor for work authorized by NTP 1 up to but not exceeding each of the respective amounts  
16 set forth under “NTP Work Effort” in ~~Exhibit 2-4~~Exhibit 2-5. SCDOT will pay such amounts not  
17 more often than monthly, based on approved Pay Requests, as follows:

18 (a) For NTP1 mobilization, in two equal installments with the first two Pay  
19 Requests after NTP1, as set forth in Section 13.3.6.1(a) and Section 13.3.6.1(b);

20 (b) For each item that is a Submittal, other than Design Documents, in the next  
21 Pay Request after SCDOT approves the Submittal;

22 (c) For Design Work, monthly according to a Pay Request for progress made  
23 and the approved Schedule of Values for pre-NTP 2 Design Work;

24 (d) For the premiums for bonds and insurance associated with NTP 1 Work, in  
25 accordance with Section 13.3.6.2; and

26 (e) For all other items, monthly according to actual documented costs incurred  
27 and included in a Pay Request, with any balance of the bid item total remaining at issuance of  
28 NTP 2 payable in the next Pay Request thereafter.

29 13.2.1.4 Invoices for work authorized by NTP 1 shall comply with the  
30 provisions of Section 13.2. Invoices for premiums for bonds and insurance for NTP 1 Work shall  
31 comply with the provisions of Section 13.3.4.

32 **13.2.2 Draft Pay Request Package for D&C Work and Progress Meeting**

33 13.2.2.1 On or about the 15th day of each month following the issuance of  
34 NTP 1 and continuing through the Pay Request for the Final Payment, Contractor shall deliver to  
35 SCDOT a draft Pay Request for the prior monthly period, in the form required by SCDOT, together  
36 with drafts of all materials, reports, schedules, certifications and other submittals for that month  
37 listed in Section 13.2.3.2.

38 13.2.2.2 Contractor’s and SCDOT’s Authorized Representatives shall  
39 ascertain the progress of the Work and verify the quantities for any unit priced Work and submit  
40 a report of the same to the SCDOT RCE.



1                   13.2.2.3 Each Progress Meeting shall be attended by Contractor, any  
2 Subcontractors as may be necessary, SCDOT and SCDOT's consultants. The Authorized  
3 Representative for both Contractor and SCDOT shall review the draft Pay Request reflecting the  
4 value of Work completed as of the date of the Progress Meeting to determine and calculate the  
5 value of Work completed as follows:

- 6                   (a) As provided in Section 13.2.1.3 for NTP 1 Work;
- 7                   (b) Based on quantities and unit prices for unit priced Work;
- 8                   (c) Based on time and materials for Force Account Work; and
- 9                   (d) For all other Work, based on the percentage completion of Project  
10 Schedule activities and the values distributed to such activities in the Progress Schedule.

11                   13.2.2.4 Authorized Representatives for Contractor and SCDOT shall sign  
12 the draft Pay Request, indicating the portions of it that have been approved and setting forth the  
13 proposed total payment amount, which shall be the approved value of the Work then completed  
14 less progress payments previously made.

15                   **13.2.3 Delivery of Pay Request for Payment of Contract Price**

16                   13.2.3.1 Contractor shall submit to SCDOT within seven days after each  
17 Progress Meeting an electronically filed Pay Request for the Work performed under the Contract  
18 Documents during the immediately preceding month, in a form acceptable to SCDOT and meeting  
19 all the requirements specified herein, except as otherwise approved by SCDOT. Each Pay  
20 Request shall be based upon and use the amounts set forth in the approved draft Pay Request  
21 and may not include any amounts not approved by SCDOT in the Progress Meeting reviewing  
22 such draft Pay Request.

23                   13.2.3.2 Contents of Pay Request

- 24                   (a) Each Pay Request must contain the following items:
  - 25                           (i) Pay Request cover sheet;
  - 26                           (ii) An approved Monthly Progress Schedule;
  - 27                           (iii) An updated Schedule Narrative;
  - 28                           (iv) Certification by Contractor that all D&C Work that is the  
29 subject of the Pay Request fully complies with the requirements of the Contract Documents  
30 subject to any exceptions identified in the certification;
  - 31                           (v) Monthly report of personnel hours with wage rates to show  
32 compliance with all applicable federal and state wage-hour laws and regulations;
  - 33                           (vi) Pay Request data sheet(s) and supporting documents, as  
34 required by SCDOT to support and substantiate the amount requested (based on invoices,  
35 receipts and other evidence to establish the number of units delivered for unit priced Work; based  
36 on [Section 1.2](#) of [Exhibit 14](#) for Force Account Work; based on actual costs as evidenced by  
37 invoices for items to be paid from any allowance]; and based on the Project Schedule for all other  
38 D&C Work);
  - 39                           (vii) [\_\_\_\_\_] [**periodic DBE-related reporting**] in a format  
40 reasonably satisfactory to SCDOT;

1 (viii) [\_\_\_\_\_][*periodic OJT-related reporting*] in a format  
2 reasonably satisfactory to SCDOT; and

3 (ix) If the Pay Request includes Utility Work, a summary  
4 narrative of the Utility Work performed during the applicable month; and

5 (x) Such other items as SCDOT reasonably requests.

6 (b) In addition to the requirements set forth in [Section 13.2.3.2\(a\)](#), no Pay  
7 Request shall be considered complete unless it:

8 (i) Sets forth in detail the amounts paid to Subcontractors  
9 (including Suppliers and Subcontractors at lower tiers) from the payments made by SCDOT to  
10 Contractor with respect to the Pay Request submitted two months prior with certifications of  
11 compliance with Prompt Pay clause;

12 (ii) Includes ~~affidavits of payment and unconditional waivers of~~  
13 ~~claims in form satisfactory to SCDOT executed by Contractor and each Subcontractor with~~  
14 ~~respect to all amounts paid in connection with the Pay Request submitted two months prior with~~  
15 certifications of compliance with Prompt Pay clause; and

16 (iii) Sets forth separately and in detail the total amount due from  
17 Utility Companies for: (A) Utility Improvements; and (B) any other Work for which the Utility  
18 Company has cost responsibility.

19 13.2.3.3 Contractor acknowledges that SCDOT will obtain funding for  
20 portions of the Work from various sources and agrees to segregate billings for all such Work in a  
21 format reasonably requested by SCDOT and with detail and information as reasonably requested  
22 by SCDOT.

#### 23 **13.2.4 Pay Request Cover Sheet Contents**

24 The Pay Request cover sheet shall include the following: (a) Project number and title; (b)  
25 Request number (numbered consecutively starting with "1"); (c) Total amount earned to date for  
26 the Project; and (d) Authorized signature, title of signer, and date of signature.

#### 27 **13.2.5 Certification by Professional Services Quality Manager and Construction** 28 **Quality Acceptance Firm**

29 Each Pay Request shall include a certificate signed by the Professional Services Quality  
30 Manager and the Construction Independent Quality Manager, as appropriate, in a form  
31 acceptable to SCDOT, certifying that:

32 (a) Except as specifically noted in the certification, all Work that is the subject  
33 of the Pay Request, including that of Professional Services firms, Subcontractors, and Suppliers,  
34 has been checked or inspected by the Professional Services Quality Manager, with respect to  
35 Professional Services, and the Construction Independent Quality Manager, with respect to the  
36 Construction Work;

37 (b) Except as specifically noted in the certification, all Work that is the subject  
38 of the Pay Request conforms to the requirements of the Contract Documents;

39 (c) The Professional Services Quality Program and the Construction Quality  
40 Program and all of the measures and procedures provided therein are functioning properly and  
41 are being followed;

1 (d) The Professional Services percentages and construction percentages  
2 indicated are accurate and correct; and

3 (e) All quantities for which payment is requested on a unit price basis are  
4 accurate.

### 5 **13.2.6 Payment by SCDOT**

6 13.2.6.1 Within ten Business Days after SCDOT receives the Pay Request  
7 (including all materials and reports required under [Section 13.2.3.2](#)) and the related Pay Request  
8 Certificate, SCDOT will review the Pay Request and all attachments thereto for consistency with  
9 the draft Pay Request package prepared at the most recent Progress Meeting and conformity  
10 with all requirements of the Contract Documents and shall notify Contractor of the amount  
11 approved for payment and specify the reason for disapproval of any remaining invoiced amounts.  
12 Contractor may include such disapproved amounts in the next month's Pay Request after  
13 correction of the deficiencies noted by SCDOT (all such disapproved amounts shall be deemed  
14 in Dispute unless otherwise agreed).

15 13.2.6.2 No later than 15 Business Day after receipt of the Pay Request,  
16 SCDOT will pay Contractor the amount of the Pay Request approved for payment less any  
17 amounts that SCDOT is otherwise entitled to withhold or deduct.

18 13.2.6.3 For Work authorized by NTP 1, SCDOT will not have any obligation  
19 to pay Contractor any amount: that (a) is inconsistent with [Section 13.2.1.3](#); or (b) was not  
20 approved during the Progress Meeting reviewing the draft invoice for such month.

21 13.2.6.4 For Work authorized by NTP 2, in no event shall SCDOT have any  
22 obligation to pay Contractor any amount that: (a) would result in payment for any activity in excess  
23 of the value of the activity times the completion percentage of such activity (for non-unit priced  
24 Work); (b) was not approved during the Progress Meeting reviewing the draft invoice for such  
25 month; or (c) would result in aggregate payments hereunder in excess of ~~(i)~~ the overall  
26 completion percentage for the Project multiplied by the Contract Price (for non-unit priced Work)  
27 ~~;~~ or (ii) the Maximum Allowable Cumulative Draw for the month in which the Payment Request is  
28 received].

## 29 **13.3 Limitations, Deductions and Exclusions**

### 30 **13.3.1 Deductions and Withholdings**

31 13.3.1.1 SCDOT may deduct from each payment of the Contract Price,  
32 including the Final Payment, any of the following applicable to the D&C Work or accruing prior to  
33 Final Completion:

34 (a) Any SCDOT or third-party Losses for which Contractor is responsible  
35 hereunder and which are not covered by insurance proceeds, except in the case where the  
36 underlying claim against Contractor is still the subject of a legitimate Dispute;

37 (b) Any uncured Contractor default;

38 (c) Reasonable evidence that the Work will not be Substantially Complete  
39 within the Construction Time as adjusted and that the unpaid balance of the Contract Price will  
40 not be adequate to cover Liquidated Damages for the actual unexcused delay;

1 (d) Any fines or other charges to SCDOT due to Contractor's failure to comply  
2 with permit requirements or other regulations;

3 (e) Any Liquidated Damages that have accrued as of the date of the  
4 application for payment or for D&C Work that are anticipated to accrue based on the Substantial  
5 Completion and Final Completion dates shown in the current Project Schedule;

6 (f) Any sums expended by or owing to SCDOT as a result of Contractor's  
7 failure to maintain the Record Drawings;

8 (g) Notice of cancellation of insurance;

9 (h) Violation of Design QC Plan or CQMP;

10 (i) Any sums expended by SCDOT in performing any of Contractor's  
11 obligations under the Contract Documents which Contractor has failed to perform; and

12 (j) Any other sums that SCDOT is entitled to recover or withhold from  
13 Contractor under the terms of this Agreement, including any carry-over deductions (including for  
14 Liquidated Damages) or other adjustments from prior months not yet paid by Contractor.

15 13.3.1.2 SCDOT may deduct from payments of the Contract Price, including  
16 the Final Payment, the costs to acquire any parcel or partial parcel, or to acquire any Temporary  
17 Construction Easement on any parcel or partial parcel, identified in [Exhibit 2-3](#), or identified  
18 pursuant to [Section 5.8](#), for which Contractor receives credit for avoiding but ultimately cannot  
19 avoid in completing the D&C Work. In such a case, the amount deducted shall cover the costs to  
20 acquire the parcel or partial parcel or Temporary Construction Easement, as applicable, up to the  
21 amount of the credit received by Contractor plus, in the case of those identified in [Exhibit 2-3](#),  
22 50% of any additional costs in excess of the credit. Such costs to acquire shall include: (a) the  
23 acquisition or condemnation price; (b) severance damages; (c) relocation costs; and (d)  
24 demolition costs, if part of the prior credit received by Contractor. Contractor shall not be entitled  
25 to any Completion Deadline adjustment for failure to avoid parcels or partial parcels identified in  
26 [Exhibit 2-3](#) or identified pursuant to [Section 5.8](#). The provisions of this [Section 13.3.1.2](#) do not  
27 apply, however, where the parcel or partial parcel or Temporary Construction Easement thereon  
28 is required as SCDOT Additional Property.

29 13.3.1.3 The failure by SCDOT to deduct any of the sums set forth in [Section](#)  
30 [13.3.1.1](#) or [Section 13.3.1.2](#) from a payment shall not constitute a waiver of SCDOT's right to  
31 such sums.

### 32 **13.3.2 Unincorporated Materials; Long Lead Items**

33 13.3.2.1 SCDOT will not pay Contractor for materials not yet incorporated in  
34 the Work unless all of the following conditions are met:

35 (a) Material shall be: (i) delivered to the Site; (ii) delivered to Contractor and  
36 promptly stored by Contractor in bonded storage at a location approved by SCDOT in its  
37 discretion; or (iii) stored at a Supplier's fabrication site, which must be a bonded commercial  
38 location approved by SCDOT, in its discretion. Contractor shall submit certified bills for such  
39 materials with the Pay Request, as a condition to payment for such materials. SCDOT will allow  
40 only such portion of the amount represented by these bills as, in its discretion, is consistent with  
41 the reasonable cost of such materials. If such materials are stored at any site not approved by  
42 SCDOT, Contractor shall accept responsibility for and pay all personal and property Taxes that

1 may be levied against SCDOT by any state or subdivision thereof on account of such storage of  
2 such material.

3 (b) All such materials that meet the requirements of the Contract Documents  
4 shall be and become the property of SCDOT. Contractor at its own cost shall promptly execute,  
5 acknowledge and deliver to SCDOT proper bills of sale or other instruments in writing in a form  
6 acceptable to SCDOT conveying and assuring to SCDOT title to such material included in any  
7 Pay Request, free and clear of all Liens. Contractor, at its own cost, shall conspicuously mark  
8 such material as the property of SCDOT, shall not permit such materials to become commingled  
9 with non-SCDOT-owned property or with materials that do not conform with the Contract  
10 Documents, and shall take such other steps, if any, as SCDOT may require or regard as  
11 necessary to vest title to such material in SCDOT free and clear of Liens.

12 13.3.2.2 For the avoidance of doubt, SCDOT will not pay Contractor for long  
13 lead items ordered for the Project unless such items meet the requirements set forth in [Section](#)  
14 [13.3.2.1](#).

### 15 13.3.3 Mobilization Payments; Bond and Insurance Premiums

16 13.3.3.1 Contractor shall be entitled to payment for mobilization in an  
17 amount equal to the lesser of (1) the bid item price for mobilization set forth in [Exhibit 2-4.1](#) or (2)  
18 10% of the Contract Price. [This amount shall be fixed (i.e., not adjusted by any Claim or Change  
19 Order), and shall be paid in installments as follows:

20 (a) The first payment for mobilization shall be in an amount not to exceed 10%  
21 of the total payment for mobilization, payable as part of the first Pay Request following NTP 1.

22 (b) The second payment for mobilization shall be in an amount not to exceed  
23 10% of the total payment for mobilization, payable as part of the second Pay Request following  
24 NTP 1.

25 (c) The third payment for mobilization shall be in an amount not to exceed 30%  
26 of the total payment for mobilization, payable as part of the first Pay Request following NTP 2.

27 (d) The fourth payment for mobilization shall be in an amount not to exceed  
28 25% of the total payment for mobilization, payable as part of the first draft request after 5% of the  
29 Contract Price is earned on items other than mobilization.

30 (e) The fifth payment for mobilization shall be in the remaining amount of the  
31 total payment for mobilization, payable as part of the first draft request after 10% of the Contract  
32 Price is earned on items other than mobilization.]

33 13.3.3.2 SCDOT will pay Contractor as part of the first Pay Request following  
34 NTP 1 the portion of the Contract Price allocable to bond and insurance premiums, as set forth in  
35 the Proposal, to reimburse Contractor for bond and insurance premiums actually paid, without  
36 markup.

### 37 13.3.4 Equipment

38 SCDOT will not pay for direct costs of equipment. Costs of equipment, whether new, used  
39 or rented, and to the extent not included in the mobilization payments under [Section 13.3.3](#), shall  
40 be allocated to and paid for as part of the activities with which the equipment is associated, in a  
41 manner which is consistent with the requirements of [Exhibit 14](#).

1 **13.4 Final Payment**

2 Final Payment for all D&C Work will be made as follows.

3 **13.4.1 Application for Final Payment**

4 13.4.1.1 On or about the date of Final Completion, Contractor shall prepare  
5 and submit a proposed Application for Final Payment to SCDOT showing the proposed total  
6 amount due Contractor as of the date of Final Completion, including the retainage described in  
7 [Section 13.5](#) and any amounts owing from Change Orders.

8 13.4.1.2 In addition to meeting all other requirements for Pay Requests  
9 hereunder, the Application for Final Payment shall propose a schedule of payments that do not  
10 exceed the Maximum Cumulative Allowable Draw.

11 13.4.1.3 The Application for Final Payment shall list all outstanding Relief  
12 Event Notices and Relief Requests, stating the amount at issue associated with each such Relief  
13 Event Notice and Relief Request.

14 13.4.1.4 The Application for Final Payment shall also be accompanied by:

15 (a) Evidence regarding the status of all existing or threatened claims and stop  
16 notices of Subcontractors, Suppliers, laborers, Utility Companies and or other third parties against  
17 Contractor, SCDOT or the Project;

18 (b) Consent of any Guarantors and Surety to the proposed payment schedule;

19 (c) Such other documentation as SCDOT may reasonably require; and

20 (d) The release described in [Section 13.4.4](#), executed by Contractor.

21 13.4.1.5 Prior applications and payments shall be subject to correction in the  
22 Application for Final Payment. Relief Event Notices and Relief Requests filed concurrently with  
23 the Application for Final Payment must be otherwise timely and meet all requirements under  
24 [Article 14](#).

25 **13.4.2** SCDOT's obligation to make payment to Contractor based on the Application  
26 for Final Payment is conditioned on SCDOT's receipt of an executed release meeting the  
27 requirements of [Section 13.4.4](#) and otherwise satisfactory in form and content to SCDOT. The  
28 payment amount will be reduced by any amounts deductible under [Section 13.3.1](#).

29 **13.4.3** SCDOT may withhold from the Final Payment such amount as SCDOT deems  
30 necessary to cover any amounts owing or which may become owing to SCDOT by Contractor,  
31 including costs to complete or remediate uncompleted Work or Nonconforming Work.

32 **13.4.4** The executed release from Contractor shall be from all Claims of Contractor  
33 arising from the D&C Work and shall release and waive any Claims against the Indemnified  
34 Parties, excluding only those matters identified in any Relief Event Notices and Relief Requests  
35 that have been timely delivered and are listed as outstanding in the Application for Final Payment.  
36 The release shall be accompanied by an affidavit from Contractor certifying that:

37 (a) All D&C Work has been performed in strict accordance with the  
38 requirements of the Contract Documents;



1 (b) Contractor has resolved all claims made by Subcontractors, Suppliers,  
2 Utility Companies, laborers, or other third parties against Contractor, SCDOT or the Project  
3 (except those listed by Contractor in accordance with [Section \(a\)](#));

4 (c) Contractor has no reason to believe that any Person has a claim against  
5 Contractor or SCDOT;

6 (d) No Person has communicated to the Contractor regarding an unsettled or  
7 potential claim resulting from the Project; and

8 (e) All guarantees, Warranties, the Payment Bond, and the Performance Bond  
9 (or, if applicable, Warranty Bond), and the Warranty Bond are in full force and effect.

10 **13.4.5** Prior Relief Requests that are not in Dispute shall be subject to correction in  
11 the Final Application for Payment.

12 **13.4.6** SCDOT will review Contractor's proposed Application for Final Payment, and  
13 within 20 Business Days after receipt will deliver to Contractor any changes or corrections,  
14 including deductions and withholding described in [Section 13.3.1](#). Any changes or corrections  
15 made pursuant to this [Section 13.4.6](#) will be reflected in an updated payment schedule showing  
16 the net amount owed to Contractor by applicable period.

17 **13.4.7** SCDOT will fulfill its payment obligations in respect of the D&C Work under this  
18 Agreement by paying the amounts identified in [Section 13.4.6](#), in accordance with the schedule  
19 described in [Section 13.4.6](#).

## 20 **13.5 Prompt Payment to Subcontractors**

21 **13.5.1** Upon receipt of payment from SCDOT, Contractor shall pay each  
22 Subcontractor with which it holds a direct Subcontract and shall cause ~~the Leadeach~~  
23 Subcontractor to pay each of its Subcontractors, within seven days after Contractor receives  
24 payment from SCDOT, out of the amount paid to Contractor on account of such Subcontractor's  
25 portion of the Work, the amount to which such Subcontractor is entitled, less any retainage  
26 provided for in the Subcontract. Contractor shall pay retainage, if any, on a Subcontractor's Work  
27 within seven days after satisfactory completion of all of the Subcontractor's Work. In the case of  
28 a second or third tier subcontractor, the seven-day time period begins to run when the first-tier  
29 subcontractor receives payment from the Contractor or when the second-tier subcontractor  
30 receives payment from the first-tier subcontractor and so forth if there are subcontractors of a  
31 lower tier. For the purpose of this [Section 13.5.1](#), satisfactory completion shall have been  
32 accomplished when:

33 (a) The Subcontractor has fulfilled the Subcontract requirements and the  
34 requirements under the Contract Documents for the subcontracted Work, including the  
35 submission of all submittals required by the Subcontract and Contract Documents; and

36 (b) The Work done by the Subcontractor has been inspected and approved by  
37 Contractor and the final quantities of the Subcontractor's Work have been determined and agreed  
38 upon.

39 **13.5.2** If Contractor fails to pay a Subcontractor within the time periods set forth in  
40 [Section 13.5.1](#), Contractor shall pay the Subcontractor interest on the unpaid balance, beginning  
41 on the eighth day or tenth day, as applicable, at a rate of 1% per month or fraction of a month.

1           **13.5.3**     Contractor invoices submitted to SCDOT constitutes a representation by the  
2 Contractor that the work of the Subcontractors included in the invoice was satisfactorily  
3 performed.

4           **13.5.4**     Except for retainage as set forth below, Contractor may withhold payments to  
5 a Subcontractor only if the Subcontractor's work is deficient, incomplete or otherwise not in  
6 compliance with the terms of the Contract Documents applicable to the Subcontractor's work. If  
7 any Subcontractor is not paid promptly, Contractor shall provide to the Subcontractor and to  
8 SCDOT via the comment section of SCDOT's DBE System a written explanation of the reasons  
9 and when payment can be expected. Contractor shall provide such explanation within seven  
10 days after the time the Subcontractor was otherwise entitled to payment.

11           **13.5.5**     The Contractor and Subcontractors may withhold as retainage up to five (5%)  
12 percent of a subcontractor's payment until satisfactory completion as defined by Section 13.5.1  
13 of all work items of the subcontract. Retainage must be released to the subcontractor within seven  
14 (7) calendar days from the date the Contractor or Subcontractor receives payment from SCDOT  
15 for the last work item of the subcontract or within seven (7) days from SCDOT's acceptance of  
16 the last work item of the subcontract, whichever is the latest to occur. However, upon  
17 documentation of good cause provided by the contractor and written concurrence by the  
18 Construction Alternative Delivery Engineer, the Contractor may continue to withhold the 5%  
19 retainage.

20           **13.5.6**     If there is a dispute with a Subcontractor regarding prompt payment or  
21 withholding thereof, Contractor shall immediately provide to SCDOT written verifiable explanation  
22 of the matter in dispute and update SCDOT monthly on the status of the dispute until it is resolved.  
23 Contractor shall implement and use, and cause **the Leadeach** Subcontractor to implement and  
24 use, the dispute resolution process in the applicable Subcontract to resolve payment disputes as  
25 quickly as possible.

26           **13.5.7**     SCDOT reserves the right to request and receive documents from Contractor,  
27 all Subcontractors of any tier, and Suppliers in order to determine whether prompt payment  
28 requirements were met.



1 **Article 14.**  
2 **RELIEF EVENTS**

3 This [Article 14](#) sets forth the requirements for obtaining monetary and schedule relief  
4 under the Contract Documents due to Relief Events. Contractor hereby acknowledges and agrees  
5 that the Contract Price provides for full compensation for performance of all the Work, and the  
6 Completion Deadlines provide reasonable and adequate time to perform the Work required within  
7 the Completion Deadlines, subject only to those exceptions specified within [Article 14](#). The  
8 compensation amounts, Completion Deadline adjustment and performance relief specified within  
9 [Article 14](#) shall represent the sole and exclusive right against SCDOT, the State and their  
10 respective successors, assigns, agencies, divisions, officeholders, officers, directors,  
11 commissioners, agents, representatives, consultants and employees to compensation, damages,  
12 deadline extension and performance relief for the adverse financial and schedule effects of any  
13 event affecting the Work, the Project or Contractor. No award of compensation or damages shall  
14 be duplicative. Contractor unconditionally and irrevocably waives the right to any claim against  
15 SCDOT, the State and their respective successors, assigns, agencies, divisions, officeholders,  
16 officers, directors, commissioners, agents, representatives, consultants and employees for any  
17 monetary compensation, Completion Deadline adjustment or other relief except to the extent  
18 specifically provided in this Article 14.

19 The foregoing waiver encompasses all theories of liability, whether at law or in equity,  
20 whether in contract or tort, including but not limited to: negligence, strict liability, equity, *quantum*  
21 *meruit* or otherwise, and encompasses all theories to extinguish contractual obligations, including  
22 impracticability, mutual or unilateral mistake, and frustration of purpose. Notwithstanding anything  
23 to the contrary herein, no liability of Contractor that arose before the occurrence of the Relief  
24 Event giving rise to a claim under this Article 14 shall be excused as a result of the occurrence.  
25 Nothing in the Technical Provisions shall have the intent or effect or shall be construed to create  
26 any right of Contractor to any claim for additional monetary compensation, Completion Deadline  
27 adjustment or other relief, any provision in the Technical Provisions to the contrary  
28 notwithstanding. The provisions of this paragraph shall not affect Contractor's remedies under  
29 the Contract Documents in the event of an SCDOT Default or upon termination of this Agreement  
30 prior to the stated expiration of the Term.

31 **14.1 Relief Event Claim Process**

32 **14.1.1 General Provisions**

33 14.1.1.1 This [Section 14.1](#) applies to all Relief Events except Relief Events  
34 that are an SCDOT-Directed Change. The process for SCDOT-Directed Changes shall be  
35 through a Change Order or Force Account Directive Letter pursuant to [Section 15.1](#) and [Section](#)  
36 [15.3](#), respectively.

37 14.1.1.2 SCDOT acknowledges that Contractor may enter into Subcontracts  
38 pursuant to which additional costs directly attributable to the occurrence of a Relief Event, or the  
39 Relief Event's impact on schedule or performance of the Work, may be borne by a Subcontractor  
40 subject to the right to claim relief from Contractor to the extent Contractor obtains relief from  
41 SCDOT under this Agreement. For purposes of evaluating the merits of any Relief Event Notice,  
42 Relief Request or Claim against SCDOT for such Relief Event, such costs or impact on schedule  
43 or performance of Work, will be deemed to be directly incurred by Contractor.

1                   14.1.1.3 A Force Majeure Event shall not constitute breach of the Agreement  
2 if and to the extent such delays or failures of performance result in a delay to the critical path  
3 identified in the current accepted Project Schedule. Any expense attributable to such occurrence  
4 of a Force Majeure Event shall not entitle Contractor to an adjustment in the Contract Price except  
5 under the circumstance that a Force Majeure Event causes a substantial price escalation of  
6 **materials, commodities, or supplies.**

7                   (a) If the occurrence of one or more Force Majeure Events causes a  
8 substantial price escalation of materials, commodities, or supplies necessary for the completion  
9 of the Project, SCDOT will evaluate the cause of the price escalation, its duration, its impact on  
10 the project, the availability of alternative materials or designs, and other related to factors to  
11 determine within its sole discretion, whether to make an adjustment to the Contract Price for the  
12 affected materials, commodities or supplies. Whether a price increase of an affected material,  
13 commodity or supply is "substantial" is also within SCDOT's sole discretion. The duration of delay  
14 to the schedule directly caused by a Force Majeure Event shall be added to the Contract Time on  
15 a day-for-day basis.

16                   (b) Contractor shall bear the burden of proving that a Force Majeure Event  
17 exists, that it impacts the critical path of the project, and that Contractor could not have reasonably  
18 worked around the condition, including by resequencing, relocating, or redeploying its forces to  
19 other portions of the Project or other activities unrelated to its work, so as to avoid additional delay  
20 or cost.

21                   **14.1.2 Relief Event Notice**

22                   14.1.2.1 If Contractor determines that a Relief Event has ~~occurred or is~~  
23 **imminent**, Contractor shall submit a written Relief Event Notice to SCDOT within ~~ten (10)~~  
24 **(7)** business days of the occurrence or initiation of the Relief Event. Contractor must submit a  
25 timely Relief Event Notice even if the cause is widely known, and Contractor agrees that the Relief  
26 Event Notice is a condition precedent to receiving relief pursuant to this provision. SCDOT will  
27 acknowledge in writing receipt of each Relief Event Notice within seven (7) business days.

28                   14.1.2.2 The Relief Event Notice shall include, to the maximum extent ~~of~~  
29 information then available:

30                   (a) A description of the Relief Event and its date of occurrence or inception in  
31 reasonable detail;

32                   (b) Contractor's preliminary good faith estimate of the anticipated end date of  
33 the Relief Event in reasonable detail if known or knowable;

34                   (c) Contractor's preliminary good faith estimate of the anticipated adverse and  
35 beneficial effects (including cost impacts) of the Relief Event and the basis for such estimate;

36                   (d) Contractor's preliminary good faith estimate of the Critical Path impact  
37 directly attributable to the Relief Event and the basis for such estimate;

38                   (e) Contractor's initial analysis of any adverse effect of the Relief Event on its  
39 ability to perform its obligations under this Agreement;

40                   (f) The actions Contractor has taken prior to the Relief Event Notice to  
41 prevent, and proposes to take thereafter to mitigate, the cost, delay, and other consequences of  
42 the Relief Event; and

1 (g) The type and amount of insurance that may be applicable and amounts  
2 that have been or are anticipated to be collected under such insurance.

3 14.1.2.3 The nature and scope of the potential claim stated in the Relief  
4 Event Notice shall remain consistent (except for reductions) for the remainder of the Relief Event  
5 Claim process and, if applicable, during any subsequent Dispute Resolution Procedures. A  
6 Relief Event Notice may be supplemented after submission if warranted by new information that  
7 are except with respect to consequences of including, but not limited to, a Relief Event that: (a)  
8 are of a different nature or scope; (b) first arise or occur after Contractor delivers the Relief Event  
9 Notice to SCDOT; and (c) could not have been anticipated through the exercise of reasonable  
10 diligence and Good Industry Practice prior to delivering the Relief Event Notice to SCDOT. If any  
11 such new consequences arise or occur prior to submission of the Relief Request, Contractor shall  
12 report them to SCDOT by a supplemental Relief Event Notice. The Contractor shall seasonably  
13 update the Relief Event Notice as new and/or additional information becomes available.

14 14.1.2.4 Contractor shall submit the Relief Event Notice on a standardized  
15 form approved by SCDOT.

16 14.1.2.5 Contractor shall assign an exclusive identification number for each  
17 Relief Event Notice, determined by chronological sequencing with a numbering format as to be  
18 determined by the Contractor. The exclusive identification number shall be used on each of the  
19 following corresponding documents: (a) Relief Request; (b) supplemental Notices and  
20 submissions pertaining to the Relief Event Notice; and (c) final documentation of the Relief Event  
21 claim. Contractor shall thereafter use the same numbering format for any subsequent Relief Event  
22 notice.

23 14.1.2.6 If a single Relief Event is a continuing cause of delay, only one  
24 Relief Event Notice shall be necessary.

### 25 14.1.3 Relief Request

26 14.1.3.1 Contractor shall, within a further 30 days after the date of the  
27 submission of the initial Relief Event Notice, submit to SCDOT a Relief Request that provides  
28 Contractor's complete reasoning for additional compensation for Extra Work Costs or Delay  
29 Costs, Completion Deadline adjustments and other requested relief relating to the Relief Event.  
30 SCDOT will acknowledge receipt of each Relief Request in writing within seven (7) days of receipt.  
31 The Relief Request shall include the following information, to the maximum extent then available:

32 (a) Full details of the Relief Event, including its nature, the date of its  
33 occurrence, its duration (to the extent that the Relief Event and the effects thereof have ceased,  
34 or estimated duration to the extent that the Relief Event and the effects thereof have not ceased),  
35 affected locations, and items of Work affected;

36 (b) Identification of all pertinent documents and the substance of any oral  
37 communications between SCDOT and Contractor, if any, relating to the Relief Event and the  
38 name of the person or persons making such material oral communications;

39 (c) Identification of the specific provisions of the Contract Documents that  
40 Contractor claims entitles Contractor to the relief sought, and a statement that explains the  
41 reasons why the provisions entitle Contractor to that relief;

42 (d) Where Contractor makes a request for a Completion Deadline adjustment,  
43 a Time Impact Analysis of the Project Schedule that identifies Controlling Work Items and the

1 Critical Path (with activity durations, predecessor and successor activities and resources,  
2 including total Float), and illustrates the effect of schedule changes or disruptions on the  
3 Completion Deadlines;

4 (e) A detailed, itemized estimate of all amounts claimed for Extra Work Costs  
5 and Delay Costs to the extent such amounts are eligible for compensation under this Article 14  
6 for the Relief Event in question. All such amounts shall be broken down in terms of the eligible  
7 direct costs for labor (including hourly wage rates, fringe benefits rates and burden), materials,  
8 equipment, third party fees and charges, extra insurance and performance and payment security  
9 (e.g., bonds and letters of credit), as applicable, and other direct costs, including expenses and  
10 profit, and any other cost category or categories SCDOT may specify;

11 (f) The effect of the Relief Event on Contractor's ability to perform any of its  
12 obligations under this Agreement, including details of the relevant obligations, the effect on each  
13 such obligation, and the likely duration of that effect;

14 (g) An explanation of the measures that Contractor has previously taken to  
15 prevent, and proposes to undertake to mitigate, the costs, delay and other consequences of the  
16 Relief Event; and

17 (h) The type and amount of insurance that may be applicable and amounts  
18 that have been or are anticipated to be collected under such insurance.

19 14.1.3.2 Contractor shall submit the Relief Request on a standardized form  
20 approved by SCDOT.

21 14.1.3.3 If, following issuance of any Relief Request, Contractor receives or  
22 becomes aware of any further information or estimates relating to the Relief Event and its impact  
23 on cost, schedule, Lane Closures or performance of Work, including information on new  
24 consequences as described in [Section 14.1.2.3](#), Contractor shall submit such further information  
25 to SCDOT as soon as possible. SCDOT may request from Contractor any further information  
26 that SCDOT may reasonably require, and Contractor shall supply the same within a reasonable  
27 period after such request.

28 14.1.3.4 Contractor shall provide updates every 30 days after the  
29 submission of the initial Relief Request in the event of a continuing Relief Event.

30 ~~14.1.3.4~~ 14.1.3.5 Neither the fact that Contractor submits to SCDOT a Relief  
31 Request, nor the fact that SCDOT keeps account of the costs of labor, materials, or equipment or  
32 time, shall in any way be construed as establishing the validity of the Relief Request or the Claims  
33 therein or method of computing any compensation or extension of Completion Deadlines.

#### 34 **14.1.4 SCDOT Evaluation and Response to Relief Request; Negotiations**

35 14.1.4.1 SCDOT will evaluate the information presented in the Relief  
36 Request and provide a written response to Contractor within 45 days after its receipt. If Contractor  
37 complies with the notice and information requirements in [Section 14.1.2](#) and [Section 14.1.3](#), but  
38 SCDOT does not provide Contractor a written response within such 45-day period, then, except  
39 as provided otherwise in [Section 14.1.7](#), Contractor shall have the right to assert a Claim against  
40 SCDOT for the relevant Relief Event and have such Claim determined according to the Dispute  
41 Resolution Procedures.

42 14.1.4.2 If Contractor timely complies with the notice and information  
43 requirements in [Section 14.1.2](#) and [Section 14.1.2.3](#) and SCDOT provides a written response

1 within such 45-day period indicating that there are any matters in Dispute regarding the Relief  
2 Request, then the Parties shall commence good faith negotiations to determine the matters in  
3 Dispute.

4 14.1.4.3 If SCDOT or Contractor determines after engaging in good faith  
5 negotiations that continuation of such negotiations is not likely to resolve the matters in Dispute,  
6 then, except as provided otherwise in [Section 14.1.7](#), Contractor may initiate the Dispute  
7 Resolution Procedures.

#### 8 **14.1.5 Final Documentation of Relief Event Claim**

9 14.1.5.1 Within 30 days of the completion of work related to a Relief Event  
10 that is the subject of a Relief Request, Contractor shall submit to SCDOT the full and final  
11 documentation of the Relief Event claim. Pertinent information, references, arguments, and data  
12 to support the Relief Event claim shall be included in the full and final documentation, including  
13 updated analyses, descriptions, actual amounts and impacts, specific dates for Completion  
14 Deadline adjustments, and other documentation covering the same scope of information as  
15 required for the Relief Request.

16 14.1.5.2 Without limiting the foregoing, if Contractor claims compensation  
17 under [Section 14.2](#), and except to the extent that said compensation is the subject of a previous  
18 written agreement by the Parties to be paid as a negotiated fixed price, Contractor shall provide  
19 an itemized accounting of the actual direct costs broken down in terms of labor (including burden),  
20 materials, equipment, third party fees (e.g., permit fees, plan check fees and charges) and other  
21 direct costs and indirect costs, field office overhead and profit, and any other cost category  
22 reasonably requested by SCDOT. The labor, materials, and equipment cost categories shall  
23 account for the following items:

24 (a) Labor. A listing of individuals, classifications, regular hours and overtime  
25 hours worked, dates worked, and other pertinent information related to the requested payment of  
26 labor costs.

27 (b) Materials. Invoices, purchase orders, location of materials either stored or  
28 incorporated into the Project, dates materials were transported to the Site or incorporated into the  
29 Project, and other pertinent information related to the requested payment of material costs.

30 (c) A Contractor or Subcontractor making a claim for a price adjustment due  
31 to a Force Majeure Event must provide additional information showing the original quoted price,  
32 the current market price, and evidence showing the cause and relationship between the Force  
33 Majeure Event and the difference in price.

34 (d) Equipment. Listing of detailed description (make, model, and serial  
35 number), hours of use, dates of use, and equipment rates. Equipment rates shall be determined  
36 pursuant to [Exhibit 14](#) as of the first date when the affected work related to the Relief Event claim  
37 was performed.

38 (e) Contractor shall submit the full and final documentation of the Relief Event  
39 claim on a standardized form approved by SCDOT and shall certify the Relief Event claim to be  
40 accurate, truthful, and complete. Information submitted after the full and final documentation  
41 submittal will not be considered. No full and final documentation of Relief Event claim will be  
42 considered that does not have the same nature, scope (except for reductions) and circumstances,  
43 and basis of the Relief Event claim, as those specified in the Relief Event Notice and any  
44 supplements submitted in accordance with [Section 14.1.2.3](#) and in the Relief Request.



1           **14.1.6     SCDOT Response to Final Documentation; Change Order**

2           14.1.6.1   SCDOT’s failure to respond to a full and final documentation of a  
3 Relief Event claim arising out of a Relief Event within 45 days after receipt shall constitute  
4 SCDOT’s rejection of the Relief Event claim, which shall thereafter constitute a Claim subject to  
5 the Dispute Resolution Procedures.

6           14.1.6.2   If SCDOT finds the Relief Event claim or any part thereof to be valid,  
7 or if the Relief Event claim or any part thereof is deemed to be valid as a result of completion of  
8 the Dispute Resolution Procedures, SCDOT will:

9           (a)     Deliver to Contractor notice authorizing such partial or whole Relief Event  
10 claim;

11           (b)     Pay such Relief Event claim to the extent deemed valid as to Extra Work  
12 Costs and Delay Costs, by one of the methods set forth in Section 14.2.2 or an amount determined  
13 to be reasonable if a price escalation due to a Force Majeure Event; and

14           (c)     Grant a commensurate Completion Deadline adjustment, if applicable, as  
15 provided in the Contract Documents.

16           (d)     The Parties shall thereafter promptly execute a Change Order documenting  
17 the Relief Event claim or part thereof that SCDOT finds to be valid or that is upheld through the  
18 Dispute Resolution Procedures.

19           **14.1.7     Waiver**

20           Time is of the essence in Contractor’s delivery of its written Relief Event Notice,  
21 supplemental Relief Event Notice and Relief Request. Accordingly:

22           14.1.7.1   If for any reason Contractor fails to deliver such written Relief Event  
23 Notice or supplement thereto in substantial compliance with all applicable requirements:

24           (a)     Within 45 days following the date (for purposes of this Section 14.1.7, the  
25 “starting date”) on which Contractor first became aware (or should have been aware, using all  
26 reasonable due diligence) of the Relief Event (or, in the case of a supplement, the new  
27 consequences described in Section 14.1.2.3), Contractor shall be deemed to have irrevocably  
28 and forever waived and released the portion of any Claim or right to relief for adverse effect  
29 attributable to the Relief Event accruing after such 45-day deadline and until the date Contractor  
30 submits the written Relief Event Notice or supplement thereto; and

31           (b)     Within 90 days following the starting date, Contractor shall be deemed to  
32 have irrevocably and forever waived and released any and all Claim or right to relief for any  
33 adverse effect attributable to such Relief Event.

34           14.1.7.2   If for any reason Contractor fails to deliver such written Relief  
35 Request in substantial compliance with all applicable requirements in Section 14.1.3 within 45  
36 days after the date of the Relief Event Notice, Contractor shall be deemed to have irrevocably  
37 and forever waived and released any and all Claim or right to relief (including extension of the  
38 Term) for any adverse effect attributable to such Relief Event.

39           **14.1.8     Open Book Basis**

40           Contractor shall share with SCDOT all data, documents and information, and shall conduct  
41 all discussions and negotiations, pertaining to a claimed Relief Event on an Open Book Basis.

1 Contractor shall designate all materials it considers confidential and trade secrets by stamping or  
2 watermarking those documents prior to submission.

## 3 **14.2 Payment for Extra Work Costs and Delay Costs**

4 **14.2.1** Except as provided otherwise in this Agreement, SCDOT will compensate  
5 Contractor for Extra Work Costs and Delay Costs directly attributable to occurrence of a Relief  
6 Event.

7 **14.2.2** SCDOT will compensate Contractor for amounts due for Extra Work Costs and  
8 Delay Costs: (a) to the extent permitted by Law, as a lump sum payment; (b) as progress  
9 payments invoiced as Work is completed; or (c) through any combination of the above, as  
10 determined by SCDOT in its discretion but subject to [Section 14.2.5](#). Subject to [Section 14.3](#),  
11 SCDOT will pay for any Extra Work Costs and Delay Costs resulting from SCDOT-Directed  
12 Changes as progress payments invoiced as Work is completed.

13 **14.2.3** SCDOT will compensate Contractor as follows:

14 (a) Critical Path not affected: Allowable Contract Price Adjustment = Direct  
15 Costs + (10% x Direct Costs)

16 (b) Critical Path affected: Allowable Contract Price Adjustment = Direct Costs  
17 + Extended Job Site Overhead + (10% x (Direct Costs + Extended Job Site Overhead))

18 (c) Extended Job Site Overhead costs are set forth in Section 1000 of the  
19 Technical Provisions

20 **14.2.4** SCDOT will provide Contractor with a notice of the method chosen for paying  
21 Contractor for the amounts of Extra Work Costs and Delay Costs owed.

22 **14.2.5** Following receipt of complete and conforming Claim documentation pursuant  
23 to [Section 14.1.1](#) and [Section 14.1.2](#), if SCDOT chooses to compensate Extra Work Costs or  
24 Delay Costs, as applicable, owed under this [Section 14.2](#):

25 (a) As a lump sum payment other than a negotiated fixed price, then payment  
26 of all undisputed amounts will be due and owing not later than 21 calendar days after SCDOT's  
27 receipt of all pertinent data, documents and information on an Open Book Basis with respect to  
28 such Extra Work Costs or Delay Costs, as applicable;

29 (b) As a lump sum payment that is a negotiated fixed price, then payment(s)  
30 of all undisputed amounts will be due and owing not later than not later than 21 calendar days  
31 after SCDOT receives from Contractor all documentation required pursuant to the negotiated fixed  
32 price terms in order to receive scheduled payments under the negotiated fixed price terms with  
33 respect to such Extra Work Costs or Delay Costs, as applicable; and

34 (c) As progress payments invoiced as Work is completed, then payment of all  
35 undisputed amounts shall be due and owing not later than not later than 21 calendar days after  
36 each date SCDOT receives from Contractor an invoice, not more often than monthly, of such  
37 Extra Work Costs or Delay Costs incurred, as applicable, for such Work during the previous  
38 month, which invoice shall be itemized as set forth in [Section 14.1.5](#) and by the components of  
39 Extra Work Costs or Delay Costs, as applicable, allowable under [Exhibit 14](#).

40 **14.2.6** Subject to the provisions of [Section 14.2.2](#), if any portion of the Extra Work  
41 Costs and Delay Costs consist of costs of design or construction to be performed, or other future



1 capital expenditures, then SCDOT will have no obligation to make advance payments and shall  
2 have the right to pay such portion in monthly progress payments according to SCDOT's standard  
3 practices and procedures for paying its contractors and applicable Laws.

4 **14.2.7** If SCDOT elects to make monthly or other periodic payments, at any later time  
5 it may choose to complete compensation through a lump sum payment of the present value of  
6 the remaining Extra Work Costs and Delay Costs.

7 **14.2.8** For the purpose of any discounting of future cost impacts, the Parties shall use  
8 as the discount rate the then-applicable yield on U.S. Treasury bonds having a tenor closest in  
9 length to the then-remaining length of the Term plus 100 basis points.

10 **14.2.9** Extra Work Costs and Delay Costs attributable to a Relief Event shall:

11 14.2.9.1 Exclude:

12 (a) Third-party entertainment costs, lobbying and political activity costs, costs  
13 of alcoholic beverages, costs for first class travel in excess of prevailing economy travel costs,  
14 and costs of club memberships, in each case to the extent that such costs would not be  
15 reimbursed to an employee of SCDOT in the regular course of business; and

16 (b) Unallowable costs under the following provisions of the federal Contract  
17 Cost Principles, 48 CFR §§ 31.205: 31.205-8 (contributions or donations), 31.205-13 (employee  
18 morale, health, welfare, food service, and dormitory costs and credits), 31.205-14 (entertainment  
19 costs), 31.205-15 (fines, penalties, and mischarging costs), 31.205-27 (organization costs),  
20 31.205-34 (recruitment costs), 31.205-35 (relocation costs), 31.205-43 (trade, business, technical  
21 and professional activity costs), 31.205-44 (training and education costs), and 31.205-47 (costs  
22 related to legal and other proceedings).

23 14.2.9.2 Exclude amounts paid or to be paid to Affiliates in excess of the  
24 pricing Contractor could reasonably obtain in an arms' length, competitive transaction with an  
25 unaffiliated Subcontractor;

26 14.2.9.3 Exclude those costs incurred in investigating, analyzing, asserting,  
27 pursuing or enforcing any Claim or Dispute, including legal, accounting, financial advisory, and  
28 technical advisory fees and expenses, and including such costs in connection with preparing  
29 Relief Event Notices, Relief Requests, and final documentation of Claims in respect of Relief  
30 Events;

31 14.2.9.4 Consider any savings in costs or time resulting from the Relief  
32 Event;

33 14.2.9.5 Be subject to Contractor's obligation to prevent and to mitigate cost  
34 increases and augment cost decreases in accordance with Section 14.8; and

35 14.2.9.6 Exclude any amounts covered by applicable insurance required in  
36 Exhibit 12, as more particularly provided in Section 14.5.

37 **14.2.10** SCDOT, at its election, may offset any amounts owing to Contractor in respect  
38 of Relief Events against any amounts due and owing to SCDOT from Contractor pursuant to this  
39 Agreement, such offset rights being in addition to SCDOT's offset rights under Section 18.2.3.

1 **14.3 Insurance and Claim Deductibles**

2 **14.3.1** No insurance policy, apart from any insurance policy providing coverage for a  
3 Relief Event, shall have a deductible that exceeds \$250,000 without SCDOT's written consent.

4 **14.3.2** No insurance policy providing coverage for a Relief Event shall have a  
5 deductible for each separate occurrence of a Relief Event greater than (a) the first \$50,000 of  
6 Extra Work Costs, subject to adjustment as provided in Article 14 of the Agreement; and (b) the  
7 amount equal to the Delay Costs for the first ten days of delay to the Critical Path due to the Relief  
8 Event, subject to an aggregate cap of 100 days.

9 14.3.2.1 The deductible limitation in the preceding paragraph for a Claim  
10 arising out of a Relief Event shall not apply to a Claim seeking recovery for:

11 (a) An SCDOT-Directed Change; and

12 (b) A Relief Event set forth in clauses (a), (c), (d), (e), (i) (but only as to SCDOT  
13 Releases of Hazardous Materials), (o) or (q) of the definition of Relief Event.

14 **14.4 Other Deductibles; Special Provisions**

15 Contractor's rights and remedies respecting certain Relief Events and Losses are subject  
16 to the provisions of this [Section 14.4](#). The provisions of this [Section 14.4](#) supersede any contrary  
17 provisions of this Agreement.

18 **14.4.1 Necessary Schematic ROW Changes**

19 14.4.1.1 A Necessary Schematic ROW Change shall arise only where  
20 SCDOT determines within its good faith business judgment that it is not physically possible,  
21 including through commercially reasonable design modifications, for Contractor to deliver the  
22 Basic Configuration within the Schematic ROW.

23 14.4.1.2 With respect to a Necessary Schematic ROW Change:

24 (a) Contractor shall be entitled to Delay Costs and Completion Deadline  
25 adjustment only if (i) Contractor notifies SCDOT, by Relief Event Notice, of the Necessary  
26 Schematic ROW Change, including a reasonable identification of the subject property, within 360  
27 days after NTP 1, (ii) SCDOT is unable to deliver access to the necessary additional ROW for  
28 demolition and clearing within 180 days after approving the corresponding Condemnation  
29 Package, and (iii) the delay affects the Critical Path. The percentage of Delay Costs and  
30 Completion Deadline adjustment to which Contractor shall be entitled, however, shall vary based  
31 on when Contractor delivers to the appropriate Relief Event Notice, as follows:

32 (i) 100% if Contractor notifies SCDOT within 120 days,  
33 inclusive, of NTP 1;

34 (ii) 75% if Contractor notifies SCDOT within 240 days,  
35 inclusive, of NTP 1;

36 (iii) 50% if Contractor notifies SCDOT within 360 days,  
37 inclusive, of NTP 1; and

38 (iv) no compensation for Delay Costs and no Completion  
39 Deadline adjustment if Contractor notifies SCDOT on or after the 361st day after NTP 2.

1 (b) Contractor shall bear Extra Work Costs for ROW Services and any re-  
2 design and construction costs for the necessary Additional ROW, net of any savings in design  
3 and construction costs; and SCDOT will bear Extra Work Costs for environmental approvals,  
4 demolition and clearing, Utility Adjustments, Hazardous Materials Management and purchase  
5 price, severance damages, relocation assistance and title insurance for the necessary Additional  
6 ROW.

7 **14.4.2 Project ROW Acquisition**

8 If a Relief Event occurs under clause (e) of the definition of Relief Event (concerning  
9 SCDOT-Caused Delay) where SCDOT-Caused Delay is under clause (d) of such definition  
10 (concerning a time period to make available to Contractor parcels being acquired) and such Relief  
11 Event concerns Contractor-Designated ROW, then Contractor shall have no Claim to  
12 compensation, Completion Deadline adjustment or Change Order on account of, and Contractor  
13 shall have the sole risk arising out of:

14 (a) The refusal of any Governmental Entity that owns or controls Contractor-  
15 Designated ROW to grant necessary rights of access, entry, and use to SCDOT after SCDOT  
16 makes diligent efforts to negotiate acquisition of such Contractor-Designated ROW; or

17 (b) The holding by the court in any condemnation action for the taking of  
18 Contractor-Designated ROW to the effect that: (i) SCDOT's power of eminent domain does not  
19 extend to such Contractor-Designated ROW; or (ii) the proposed condemnation does not satisfy  
20 legal requirements for necessity of the taking.

21 **14.4.3 Utility Company Delay**

22 14.4.3.1 Contractor shall not be entitled to any Claim for Extra Work Costs  
23 relating to Utility Company Delay, except for Extra Work Costs allowable under [Section 14.8.3](#) to  
24 mitigate Delay Costs.

25 14.4.3.2 Contractor is responsible for the amount equal to the Delay Costs  
26 for the first 60 days of delay to the Critical Path due to each separate occurrence of a Utility  
27 Company Delay, subject to an aggregate cap of 180 days.

28 14.4.3.3 Contractor shall not be entitled to any Claim for Delay Costs relating  
29 to a Utility Company Delay described in clause (c) of the definition of Utility Company Delay unless  
30 the applicable Utility Agreement precludes an adequate damages remedy to Contractor for Utility  
31 Company delays.

32 14.4.3.4 Contractor shall be entitled to Completion Deadline adjustment for  
33 delay to the Critical Path that is directly attributable to Utility Company Delay.

34 **14.4.4 Inaccurate Utility Information**

35 The following limitations apply to the Relief Event set forth in clause (h) of the definition  
36 thereof (concerning Inaccurate Utility Information)

37 14.4.4.1 Contractor's compensation for Extra Work Costs shall be limited to  
38 the aggregate Extra Work Costs of the Utility Work that Contractor would not have incurred if the  
39 Utility Information had been reasonably accurate.

40 14.4.4.2 Contractor shall not be entitled to any Claim for Delay Costs.

1                   14.4.4.3 Contractor shall be entitled to a Completion Deadline adjustment  
2 for delay to the Critical Path that is directly attributable to Inaccurate Utility Information.

3                   **14.4.5 Hazardous Materials**

4                   14.4.5.1 This [Section 14.4.5](#) supersedes any Relief Event other than those  
5 under clauses (i) and (j) of the definition of Relief Event that might otherwise be triggered by the  
6 presence, existence or Release of Hazardous Materials.

7                   14.4.5.2 If there occurs any Relief Event under clause (i) or (j) of the  
8 definition of Relief Event, and if Contractor timely satisfies the terms and conditions for asserting  
9 a Relief Event set forth in [Section 14.1](#), then SCDOT will pay the applicable Extra Work Costs  
10 directly attributable to the handling, containment, storage, treatment, transport, removal,  
11 remediation and disposal of such Hazardous Materials, subject to each of the following:

12                   (a) Such Extra Work Costs shall be limited as set forth in Section 14.4.5.3 and  
13 shall be subject to adjustment as provided in Section 14.5.

14                   (b) If (i) the Hazardous Materials are contained in soils or other solid materials  
15 or objects that may be returned to trenches or other areas of excavation within or adjacent to the  
16 Project ROW pursuant to regulations, policies or approvals of applicable Governmental Entities,  
17 and (ii) the excavation of such contaminated soils or other solid materials or objects is undertaken  
18 for any purpose or reason other than the fact of contamination, then the Extra Work Costs shall  
19 be limited to the reasonable out-of-pocket costs of handling such contaminated soils, materials  
20 and objects in excess of the out-of-pocket costs Contractor would incur to handle the same if they  
21 were not contaminated.

22                   (c) If the Hazardous Materials are contained in soils or other solid materials or  
23 objects that are removed from the Site for any purpose or reason other than the fact of  
24 contamination, then the Extra Work Costs for which SCDOT is liable shall be limited to the  
25 incremental increase in out-of-pocket cost to excavate, handle, contain, haul, transport, remove,  
26 remediate and dispose of the soils or other solid materials or objects over the out-of-pocket cost  
27 to excavate, handle, contain, haul, transport, remove, remediate and dispose of such soils or  
28 other solid materials or objects if they did not contain Hazardous Materials.

29                   (d) If avoidance or remediation of such Hazardous Materials is capable of  
30 being accomplished under applicable Laws and Governmental Approvals through measures less  
31 costly than excavation, removal and off-site disposal of contaminated soil and groundwater, or  
32 less costly than return to trenches and other areas of excavation, then SCDOT will only be liable  
33 for the least costly alternative. Such alternate, less costly measures may include (i) design  
34 modifications and construction techniques to avoid such Hazardous Materials or reduce the  
35 quantities to be excavated, handled, contained, hauled, transported, removed, remediated and  
36 disposed of off-site, and (ii) on-site containment and institutional controls. If, however, Contractor  
37 demonstrates that the total cost of alternate measures, including Delay Costs to be borne by  
38 Contractor, will exceed the total cost of excavation, removal and off-site disposal or return to  
39 trenches and other areas of excavation, including Delay Costs to be borne by Contractor, then  
40 Contractor shall not be obligated to implement the alternate measure. Contractor shall respond  
41 to all reasonable requests by SCDOT for supporting information regarding such cost comparison.

42                   (e) The Extra Work Costs available under this [Section 14.4.5.2](#) are subject to  
43 the Claim Deductible, except with respect to SCDOT Releases of Hazardous Materials.

1                   14.4.5.3 None of the following liabilities, costs, expenses and Losses shall  
2 be chargeable against or reimbursable by SCDOT:

3                   (a) Liabilities, costs, expenses and Losses to the extent attributable to  
4 Contractor Releases of Hazardous Materials;

5                   (b) Extra Work Costs arising out of Releases of Hazardous Materials from  
6 vehicles operating within the Project ROW, unless operated by SCDOT;

7                   (c) Liabilities, costs, expenses and Losses that could be avoided by the  
8 exercise of Good Industry Practice to mitigate and reduce cost, including exercise of Contractor's  
9 duties to avoid and mitigate set forth in [Section 6.8.2](#);

10                  (d) Costs and expenses to investigate and characterize Hazardous Materials  
11 (including phase 1 and phase 2 environmental site assessments), except with respect to  
12 Hazardous Materials of an unexpected and extraordinary quantity or toxicity;

13                  (e) Administrative and overhead expenses and profit of Contractor or its  
14 Subcontractors arising out of or relating to Hazardous Materials, except for that of the  
15 Subcontractor directly performing investigation, characterization and remediation of the  
16 Hazardous Materials;

17                  (f) Contractor Releases of Hazardous Materials;

18                  (g) Liabilities, costs, expenses and Losses incurred attributable to acts or  
19 omissions of any Contractor-Related Entity that exacerbates release of, or costs to excavate,  
20 handle, contain, haul, transport, remove, remediate or dispose of Hazardous Materials or SCDOT  
21 Releases of Hazardous Materials;

22                  (h) Liabilities, costs, expenses and Losses incurred if SCDOT is not afforded  
23 the opportunity to inspect sites containing Hazardous Materials or SCDOT Releases of  
24 Hazardous Materials before Contractor takes any action which would inhibit SCDOT's ability to  
25 ascertain, based on a site inspection, the nature and extent of the Hazardous Materials, except  
26 for Contractor's Emergency actions necessary to stabilize and contain a sudden release or  
27 otherwise required by Law to immediately address the Emergency;

28                  (i) Liabilities, costs, expenses and Losses with respect to Hazardous  
29 Materials in, on or under Contractor-Designated ROW, Replacement Utility Property Interests  
30 (except if [Section 14.5.2](#) applies) or Additional Areas; and

31                  (j) Liabilities, costs, expenses and Losses with respect to Hazardous  
32 Materials in, on or under locations Contractor is required to avoid pursuant to the Technical  
33 Provisions.

34                   14.4.5.4 Extra Work Costs for off-site disposal of soils contaminated with  
35 Hazardous Materials for which SCDOT is liable under this [Section 14.4.5](#) shall be determined by  
36 applying the same unit price (per ton or cubic yard) that applies to Contractor under the  
37 **Lead** Subcontract with respect to off-site disposal of Hazardous Materials of similar character for  
38 which Contractor is not compensated by SCDOT. If no such unit price is stated in the **Lead**  
39 Subcontract, then the unit price shall not exceed the unit price SCDOT could obtain through  
40 competitive low bid from a qualified contractor for such work.

41                   **14.4.6 Differing Site Conditions**

1 Contractor's entitlement to Extra Work Costs, Delay Costs and Completion Deadline  
2 adjustment for Differing Site Conditions shall be subject to the following conditions:

3 (a) During progress of the D&C Work, if Differing Site Conditions are  
4 encountered, Contractor shall immediately notify SCDOT thereof telephonically or in person, to  
5 be followed immediately by notification. Contractor shall be responsible for determining the  
6 appropriate action to be undertaken, subject to concurrence by SCDOT. If any Governmental  
7 Approvals specify a procedure to be followed, then Contractor shall follow the procedure set forth  
8 in the Governmental Approvals.

9 (b) Contractor shall bear the burden of proving that a Differing Site Condition  
10 exists and that Contractor could not reasonably have worked around the Differing Site Condition  
11 so as to avoid additional cost or delay.

12 (c) Each Relief Event Notice and Relief Request relating to a Differing Site  
13 Condition shall include a statement setting forth all relevant assumptions made by Contractor with  
14 respect to the condition of the affected area, justifying the basis for such assumptions, explaining  
15 exactly how the existing conditions differ from those assumptions, and stating the efforts  
16 Contractor undertook to find alternative design or construction solutions to eliminate or minimize  
17 the problem and the associated costs.

18 (d) Unless Contractor proves that a Differing Site Condition exists in an  
19 affected area, Contractor shall not be entitled to additional compensation or Completion Deadline  
20 adjustment in connection with work stoppages in the affected area during the period of time  
21 Contractor investigates conditions in the affected area.

22 (e) Contractor shall not be entitled to any Extra Work Costs, Delay Costs or  
23 Completion Deadline adjustment for Differing Site Conditions in, on or under Contractor-  
24 Designated ROW, Replacement Utility Property Interests (except if Section 14.4 applies) or  
25 Additional Areas.

#### 26 **14.4.7 Change in Law**

27 14.4.7.1 New or revised State statutes adopted after the Setting Date that  
28 change, add to or replace applicable standards, criteria, requirements, conditions, procedures  
29 and specifications, including Safety Standards relating to the D&C Work, as well as revisions to  
30 the Technical Provisions to conform to such new or revised State statutes, shall be treated as a  
31 Change in Law (clause (n) of the definition of Relief Event) rather than an SCDOT-Directed  
32 Change to Technical Provisions; provided, however, that changes in Utility Standards caused by  
33 new or revised State statutes shall constitute neither a Change in Law nor an SCDOT-Directed  
34 Change.

#### 35 **14.4.8 Change in Utility Adjustment Standards**

36 Contractor shall not be entitled to any Claim for Delay Costs due to a Change in Utility  
37 Adjustment Standards.

#### 38 **14.4.9 Revised IMR Review Delay**

39 14.4.9.1 Contractor shall not be entitled to any Claim for Extra Work Costs  
40 relating to revised IMR Review Delay, except for Extra Work Costs allowable under Section 14.8.3  
41 to mitigate Delay Costs.

1                   14.4.9.2 Contractor shall be entitled to Completion Deadline adjustment for  
2 delay to the Critical Path that is directly attributable to revised IMR Review Delay.

3                   14.4.9.3 FHWA retains final approval authority of the revised IMR after  
4 affirmative determination of safety, operational, and engineering acceptability. Any delay caused  
5 by pursuing final approval by FHWA or disapproval of the revised IMR shall not entitle Contractor  
6 to an increase in the Contract Price, adjustment of a Completion Deadline or any other Claim, or  
7 otherwise constitute a Relief Event.

## 8 **14.5 Insurance Adjustments**

9                   **14.5.1** Application of insurance proceeds in the event of any loss, damage or  
10 destruction to the Project is governed by [Section 11.3](#).

11                   **14.5.2** In all other circumstances, each Claim seeking the recovery of compensation  
12 for Extra Work Costs and Delay Costs, as applicable, shall be net of all insurance available to  
13 Contractor, or deemed to be self-insured by Contractor under [Section 11.2.4](#), with respect to the  
14 Relief Event giving rise to the Extra Work Costs or Delay Costs. The amount of such insurance  
15 or deemed self-insurance shall be netted out before determining the amount of Extra Work Costs  
16 and Delay Costs to be charged against the Claim Deductible.

## 17 **14.6 Effect of Relief Events on Completion Deadlines, Performance, and Contractor** 18 **Default**

19                   **14.6.1** Subject to satisfaction of any conditions or requirements set forth in the  
20 Contract Documents, including in [Section 14.4](#), Contractor shall be entitled to extension of  
21 applicable Completion Deadlines by the period that the end of the Critical Path extends beyond  
22 the original Completion Deadline due to any Relief Event Delay that (a) is not concurrent with any  
23 other delay which is not caused by a Relief Event and (b) Contractor cannot reasonably avoid  
24 through mitigation as required under [Section 14.8](#).

25                   **14.6.2** Contractor shall not be excused from timely payment of monetary obligations  
26 under this Agreement due to the occurrence of a Relief Event. Contractor shall not be excused  
27 from compliance with the Contract Documents or applicable Laws due to the occurrence of a  
28 Relief Event, except temporary inability to comply due solely and directly to the Relief Event.

29                   **14.6.3** Contractor shall be entitled to rely upon the occurrence of a Relief Event as a  
30 defense against a Contractor Default where the occurrence of the Relief Event causes such  
31 Contractor Default.

## 32 **14.7 Exclusive Relief; Release of Claims**

33                   The relief provided through agreement or pursuant to Dispute Resolution Procedures for  
34 a Relief Event shall represent the sole right to compensation, damages, and other relief from the  
35 adverse effects of a Relief Event. As a condition precedent to SCDOT's obligation to pay any  
36 compensation amount or grant or abide by such relief, Contractor shall execute a full,  
37 unconditional, irrevocable waiver and release, in form reasonably acceptable to SCDOT, of any  
38 other Claims, Losses or rights to relief associated with such Relief Event that is not the subject of  
39 a Dispute.



1 **14.8 Prevention and Mitigation**

2 **14.8.1** Contractor shall be entitled to the relief and protection provided under this  
3 Section 14 only if the occurrence of a Relief Event and the effects of such occurrence:

4 (a) Are beyond the reasonable control of Contractor-Related Entities;

5 (b) Are not due to any act, omission, negligence, recklessness, willful  
6 misconduct, fault, breach of contract, or breach of the requirements of the Contract Documents,  
7 or violation of Law or a Governmental Approval of or by any of the Contractor-Related Entities;  
8 and

9 (c) Could not have been avoided by the exercise of caution, due diligence or  
10 reasonable efforts by Contractor-Related Entities.

11 **14.8.2** Contractor shall take all steps reasonably necessary to mitigate the  
12 consequences of any Relief Event, including all steps that would generally be taken in accordance  
13 with Good Industry Practice.

14 **14.8.3 Re-sequencing and Re-scheduling of Work**

15 14.8.3.1 Without limiting [Section 14.8.2](#), Contractor shall not be entitled to  
16 submit a claim for Extra Work Costs, Delay Costs, Completion Deadline adjustment or other relief  
17 for impacts that could have been avoided through re-sequencing and re-scheduling of the Work  
18 or other work-around measures the cost of which is justified by equal or greater savings in Extra  
19 Work Costs and Delay Costs.

20 14.8.3.2 Whenever a Relief Event occurs and Contractor submits an original  
21 or supplemental Relief Event Notice for Extra Work Costs or Delay Costs, Contractor shall  
22 concurrently submit to SCDOT an analysis of potential re-sequencing, rescheduling and other  
23 work-around measures and a comparison of the estimated costs thereof to the estimated savings  
24 in the Extra Work Costs or Delay Costs that would result.

25 14.8.3.3 Contractor shall cooperate with SCDOT thereafter to identify the  
26 resequencing, re-scheduling and other work around measures that will maximize mitigation of  
27 costs to SCDOT considering the cost of potential re-sequencing, re-scheduling and other work-  
28 around measures.

29 14.8.3.4 SCDOT will compensate Contractor for the reasonable costs of re-  
30 sequencing, re-scheduling and other work-around measures authorized in writing by SCDOT  
31 pursuant to this provision, in the same manner it compensates for Extra Work Costs and Delay  
32 Costs under Section 14.2.

33 **14.8.4** Without limiting [Section 14.8.3](#), if any claim is asserted or administrative  
34 proceeding, litigation or other legal action is brought against Contractor by any third party (other  
35 than a Contractor-Related Entity) seeking relief that would or could entitle Contractor to Extra  
36 Work Costs, Delay Costs or Completion Deadline adjustment if determined adversely to  
37 Contractor, then Contractor, at its expense, shall defend against such claim, administrative  
38 proceeding, litigation or other legal action diligently and professionally, shall not interfere with or  
39 resist SCDOT's intervention in the claim negotiations or administrative proceeding, litigation or  
40 other legal action, and shall actively assist and cooperate with SCDOT in its defense against the  
41 claim, administrative proceeding, litigation or other legal action. At the request of either Party,  
42 both Parties shall enter, or cause their respective legal counsel to enter, a joint defense agreement

1 setting forth terms for their joint cooperation and defense. The Parties also may mutually choose,  
2 but are not obligated, to be jointly represented by legal counsel in such administrative proceeding,  
3 litigation or other legal action.

4 **14.8.5** For further mitigation obligations of Contractor respecting Hazardous Materials  
5 and Recognized Environmental Conditions, refer to [Section 6.8.2](#).

## 6 **14.9 Limitations**

### 7 **14.9.1 Acceleration Costs**

8 14.9.1.1 Acceleration costs shall be compensable hereunder only with  
9 express written direction by SCDOT to Contractor to accelerate its efforts and evidenced by a  
10 Change Order issued by SCDOT.

11 14.9.1.2 Acceleration costs are those fully documented increased costs  
12 reasonably incurred by Contractor (i.e., costs over and above what Contractor would otherwise  
13 have incurred) that are directly attributable to increasing the performance level of the Work in an  
14 attempt to complete necessary activities of the Work earlier than otherwise anticipated, such as  
15 for additional equipment, additional crews, overtime and shift premiums, increased supervision,  
16 and any unexpected movement of materials, equipment, or crews necessary for resequencing in  
17 connection with acceleration efforts. Acceleration costs shall not include any costs for disruption  
18 damages as described below.

### 19 **14.9.2 No Disruption Damages**

20 Disruption damages, whether from a single event or continual, multiple or repetitive  
21 events, are not allowed or recoverable under this Agreement. Disruption damages include costs  
22 of (i) rearranging Contractor's Work plan not associated with an extension of any Completion  
23 Deadline, and (ii) loss of efficiency, momentum or productivity.

## 24 **14.10 Burden of Proof**

25 Notwithstanding anything to the contrary in this [Article 14](#), Contractor bears the burden of  
26 proving both the occurrence of a Relief Event and the resulting direct and adverse impacts on  
27 Contractor.

**Article 15.**

**SCDOT-DIRECTED CHANGES; CONTRACTOR CHANGES; FORCE ACCOUNT DIRECTIVE LETTERS**

**15.1 SCDOT-Directed Changes**

**15.1.1 SCDOT's Right to Issue Change Order**

15.1.1.1 SCDOT may for any reason, at any time and from time to time, without notice to any Surety, authorize or require, pursuant to a Change Order, changes in the Work (including reductions in the scope of the Work) or in terms and conditions of the Technical Provisions (including changes in the standards applicable to the Work).

15.1.1.2 SCDOT also shall have the right to issue a Change Order for any other event that the Contract Documents expressly state shall be treated as an SCDOT-Directed Change.

15.1.1.3 Such alterations and changes shall be documented through issuance of an SCDOT-Directed Change or Force Account Directive Letter. No document, including any field directive, shall be valid, effective or enforceable as a Change Order unless expressly identified as a "Change Order" and signed by SCDOT Construction Alternative Delivery Engineer or by other SCDOT individual identified in a written notice from SCDOT's Construction Alternative Delivery Engineer to Contractor as having authority to execute Change Orders.

**15.1.2 Request for Change Proposal**

15.1.2.1 If SCDOT desires to issue an SCDOT-Directed Change or to evaluate whether to initiate such a change, then SCDOT may, **in** its discretion, issue a Request for Change Proposal to Contractor. The Request for Change Proposal shall set forth the nature, extent and details of the proposed SCDOT-Directed Change.

15.1.2.2 Within five Business Days after Contractor receives a Request for Change Proposal, or such longer period to which the Parties may mutually agree, SCDOT and Contractor shall consult to define the proposed scope of the change. Within five Business Days after the initial consultation, or such longer period to which the Parties may mutually agree, SCDOT and Contractor shall consult concerning the estimated financial, schedule and other impacts.

**15.1.3 Response to Request for Change Proposal**

As soon as possible through the exercise of diligent efforts, and in any event within 60 days, following SCDOT's delivery to Contractor of the Request for Change Proposal, Contractor shall provide SCDOT with a detailed assessment of the cost, schedule, and other impacts of the proposed SCDOT-Directed Change, including the following:

(a) Contractor's detailed estimate of the impacts on costs of carrying out the proposed SCDOT-Directed Change, including any Extra Work Costs or Delay Costs;

(b) If the Change Notice is issued prior to the Final Completion Date, the effect of the proposed SCDOT-Directed Change on the Project Schedule, including achievement of the Completion Deadlines, taking into consideration Contractor's duty to mitigate any delay; and

(c) Any other relevant information related to carrying out the proposed SCDOT-Directed Change.

1           **15.1.4      Negotiation and Directed Changes**

2                   15.1.4.1   Following SCDOT’s receipt of Contractor’s detailed assessment  
3 and of such further assessment by SCDOT and its consultants of the cost, schedule and other  
4 impacts of the proposed SCDOT-Directed Change, SCDOT and Contractor shall exercise good  
5 faith efforts to negotiate a mutually acceptable Change Order, including: (a) if applicable,  
6 adjustment of the Completion Deadlines; and (b) either (i) if applicable, any Extra Work Costs or  
7 Delay Costs to which Contractor is entitled, and the timing and method for payment of any Extra  
8 Work Costs or Delay Costs (in accordance with [Section 14.2.5](#)) or (ii) if applicable, any net cost  
9 savings and schedule savings to which SCDOT is entitled under [Section 15.1.6](#) and the timing  
10 and method for realizing such cost savings.

11                   15.1.4.2   If SCDOT and Contractor are unable to reach agreement on a  
12 Change Order, SCDOT may, in its discretion, resolve the Dispute according to the Dispute  
13 Resolution Procedures without issuing a Force Account Directive Letter, or deliver to Contractor  
14 a Force Account Directive Letter pursuant to [Section 15.3.1](#) directing Contractor to proceed with  
15 the performance of the Work in question notwithstanding such disagreement. Upon receipt of  
16 such Force Account Directive Letter, pending final resolution of the relevant Change Order  
17 according to the Dispute Resolution Procedures: (a) Contractor shall implement and perform the  
18 Work in question as directed by SCDOT; and (b) SCDOT will make interim payment(s) to  
19 Contractor on a monthly progress payment basis for the reasonable documented Extra Work  
20 Costs and Delay Costs in question, subject to subsequent adjustment through the Dispute  
21 Resolution Procedures.

22           **15.1.5      Payment and Schedule Adjustment**

23                   SCDOT will be responsible for payment of the Extra Work Costs or Delay Costs agreed  
24 upon or determined through the Dispute Resolution Procedures (through one of the payment  
25 mechanisms set forth in [Section 14.2.5](#)), and the Project Schedule and Completion Deadlines  
26 shall be adjusted as agreed upon or determined through the Dispute Resolution Procedures, and  
27 in accordance with [Section 14.6](#), to reflect the effects of the Change Order.

28           **15.1.6      Reductive SCDOT-Directed Changes**

29                   15.1.6.1   In addition to a Request for Change Proposal, SCDOT may deliver  
30 to Contractor a written notice that, in SCDOT’s opinion, SCDOT-Directed Change will reduce  
31 Contractor costs, or save time. In such event, SCDOT may prepare an analysis and a detailed  
32 assessment of the advantageous cost and schedule impacts of the proposed SCDOT-Directed  
33 Change, either independently of or in reply to Contractor’s written response, including the  
34 following:

35                   (a)       SCDOT’s detailed estimate of the advantageous impacts on costs of  
36 carrying out the proposed SCDOT-Directed Change;

37                   (b)       If the written notice is issued prior to the Final Completion Date, the effect  
38 of the proposed SCDOT-Directed Change on shortening the Project Schedule and Completion  
39 Deadlines; and

40                   (c)       Any other relevant information related to carrying out the proposed  
41 SCDOT-Directed Change.

42                   15.1.6.2   Contractor and SCDOT thereafter shall cooperate in good faith to  
43 mutually determine the estimated net cost savings and time savings, if any, attributable to the

1 Request for Change Proposal. Any Dispute regarding such savings shall be resolved according  
2 to the Dispute Resolution Procedures.

3 15.1.6.3 SCDOT will be entitled to 100% of the estimated net cost savings,  
4 if any, attributable to any reductive SCDOT-Directed Change. Such net cost savings shall include  
5 the net reduction, if any, in labor, material, equipment and overhead costs associated with  
6 SCDOT-Directed Change. Contractor shall pay such savings to SCDOT: (a) as periodic  
7 payments over the Term; (b) as an adjustment to the Monthly Disbursement over the Term; (c)  
8 through a reduction in the Term; or (d) through any combination of the above, as selected by  
9 SCDOT. SCDOT also may take such reduction in labor, material, equipment and overhead costs  
10 as a credit against SCDOT's liability for Extra Work Costs and Delay Costs during the Term. If  
11 SCDOT selects periodic payments over the Term, such payments shall be due and owing to  
12 SCDOT monthly on the last day of each month.

13 15.1.6.4 SCDOT will be entitled to 100% of the effect of the proposed  
14 SCDOT-Directed Change on shortening the Project Schedule and Completion Deadlines.

## 15 15.2 Contractor Changes

16 15.2.1 By submittal of a written Change Request using a form approved by SCDOT,  
17 Contractor may request SCDOT to approve:

- 18 (a) Modifications to the Technical Provisions;
- 19 (b) Modifications to Contractor's Proposal commitments as set forth in Exhibit  
20 2; or
- 21 (c) Adjustments to the Project ROW or Temporary Construction Easements  
22 not already indicated in Contractor's Schematic Design.

23 The Contract Change Request shall set forth Contractor's detailed estimate of net impacts  
24 (positive and negative) on costs and schedule attributable to the requested change, consistent  
25 with applicable provisions of this Agreement.

26 15.2.2 SCDOT, in its discretion (and, if it so elects, after receiving a comprehensive  
27 report, at no cost to SCDOT, from an independent engineer regarding the proposed Contract  
28 Change Request), may accept or reject any Contract Change Request proposed by Contractor.  
29 If SCDOT accepts such Contract Change Request, Contractor shall execute a Change Order and  
30 shall implement such change in accordance with the Change Order, applicable Technical  
31 Provisions, the Project Management Plan, Good Industry Practice and all applicable Laws. No  
32 acceptance shall be deemed to take effect unless documented in a written Change Order signed  
33 by SCDOT's Authorized Representative or by his/her designee appointed in writing. No such  
34 Change Order shall constitute an SCDOT-Directed Change regardless of its title, designation or  
35 wording.

36 15.2.3 Contractor shall solely bear the risk of any increase in the costs of the D&C  
37 Work or other costs, and for any additional risks, resulting from a Contract Change Request  
38 accepted by SCDOT. Contractor shall not be entitled to any extension of the Project Schedule  
39 and Completion Deadlines for delays or other impacts resulting from a Contract Change Request  
40 accepted by SCDOT.

41 15.2.4 ~~Reserved Without limiting the foregoing, Contractor shall compensate SCDOT~~  
42 ~~for any incremental increase in SCDOT's overhead, administrative and out-of-pocket costs~~

1 ~~resulting from a Contract Change Request accepted by SCDOT. Contractor shall make payment~~  
2 ~~in the amount and at the time or times agreed upon in the Change Order or determined through~~  
3 ~~the Dispute Resolution Procedures.~~

4 ~~**15.2.5** Reserved~~To the extent a Change Request accepted by SCDOT results in a  
5 ~~net cost savings to Contractor, SCDOT will be entitled to 50% of such savings that the analysis~~  
6 ~~indicates will occur in the first five years after approval of the Change Request, and 100% of such~~  
7 ~~savings that the analysis indicates will occur thereafter. SCDOT will obtain its share of the savings~~  
8 ~~in the manner described in Section 15.1.6.3.~~

9 **15.2.6** Contractor may implement and permit a Utility Company to implement, without  
10 a Change Request or Change Order, changes to a Utility Adjustment design that do not vary from  
11 the Technical Provisions.

12 **15.2.7** No Change Request shall be required to implement any change to the Work  
13 that is not a Deviation and is not specifically regulated or addressed by the Contract Documents  
14 or applicable Law.

15 **15.2.8** Certain minor changes without significant cost savings may be approved in  
16 writing by SCDOT as Deviations, as described in Section 6.2.4 and Section 8.1.2.6, and in such  
17 event shall not require a Change Order. Any other change in the requirements of the Contract  
18 Documents shall require a Change Order.

### 19 **15.3 Force Account Directive Letters**

20 **15.3.1** SCDOT may at any time issue a Force Account Directive Letter to Contractor  
21 regarding any matter for which a Change Order can be issued or in the event of any Dispute  
22 regarding the scope of the Work or whether Contractor has performed in accordance with the  
23 requirements of the Contract Documents. No document, including any field directive, shall be  
24 valid, effective or enforceable as a Directive Letter unless expressly identified as a "Force Account  
25 Directive Letter" and signed by SCDOT project director.

26 **15.3.2** The Force Account Directive Letter will describe the Work in question and, if  
27 the Force Account Directive Letter concerns a matter for which a Change Order can or will be  
28 issued, will provide for, as applicable, payment of Extra Work Costs and Delay Costs, if any, or  
29 reductions in compensation, if any, and schedule adjustment, if any, directly attributable to such  
30 matters.

31 **15.3.3** Contractor shall proceed immediately as directed in the Force Account  
32 Directive Letter, pending the execution of a formal Change Order (or, if the Force Account  
33 Directive Letter states that the Work is within Contractor's original scope of Work or is necessary  
34 to comply with the requirements of the Contract Documents, Contractor shall proceed with the  
35 Work as directed but shall have the right to assert a Claim that an SCDOT-Directed Change has  
36 occurred).

37 **15.3.4** The fact that a Force Account Directive Letter was issued by SCDOT will not  
38 be considered evidence that in fact an SCDOT-Directed Change occurred. The determination  
39 whether an SCDOT-Directed Change in fact occurred shall be based on an analysis of the original  
40 requirements of the Contract Documents and a determination as to whether the Force Account  
41 Directive Letter in fact constituted a change in those requirements.



**Article 16.**  
**RAILROAD**

**16.1 Railroad Coordination**

**16.1.1** Contractor shall be responsible for all coordination, monitoring, and otherwise undertake the necessary efforts to coordinate the Work with any affected Railroad, including but not limited to, review of Submittals, holding and attending meetings, correspondence, and entering into necessary agreements rights of entry as may be necessary to perform the Work.

**16.1.2** Contractor shall include SCDOT in all correspondence as pertains to Railroad coordination. All such correspondence shall include the Railroad file number and Railroad milepost information and such other Project- and Railroad-specific information SCDOT may reasonably require.

**16.1.3** Except as otherwise expressly set forth herein, Contractor shall bear the burden of Railroad coordination without entitlement to any Extra Work Costs, Delay Costs or extension to the Completion Deadlines. For avoidance of doubt, this includes specifically observing, and conducting the Work, so as to comply with the Railroad's public procurement manual/guidelines, as may be updated from time to time, as well as those other requirements set forth in Section 150 of the Technical Provisions; provided, however, that Contractor may seek revisions to, or deviations from, such Railroad requirements with the Railroad's and SCDOT's approval.

**16.2 Right of Entry**

Contractor shall apply for and obtain approval from the Railroad for all required right of entry agreements necessary for the Project, including but not limited to, rights of entry to conduct surveys and borings. Contractor shall apply for right of entry 120 days prior to commencing work where a right of entry is required.

**16.3 Railroad Costs, Railroad Design Reviews**

**16.3.1** Contractor shall be responsible for the cost of Railroad coordination and any other cost for services provided by the Railroad or the Railroad's Agent that exceeds the Preliminary Engineering and Construction Force Account Estimates provided in Technical Provision Attachments, or as modified by an approved ATC. This includes all expenses such as Railroad flagging operations and Railroad design reviews. Contractor shall also be responsible for all costs associated with designing and constructing the Project on or within Railroad Property or right of way.

**16.3.2** SCDOT will be responsible for Railroad cost of the prevailing industry flagging rate plus overhead for the flagging expenses and associated flagging condition, including any inflation or rate increases, up to those durations outlined in Attachment B, or as modified by an approved ATC, and Contractor, within the Contract Price, shall be responsible to the Railroad for costs at such rates, with such markups, for durations at or beyond those outlined in Section 150 of the Technical Provisions.

**16.3.3** Contractor shall establish design review time frames and package Submittals consistent with the earlier of those required hereunder or as may be requested by the Railroad in order to mitigate the costs for Railroad review. [SCDOT will be responsible for all costs associated



1 with Railroad design review of the Contractor's design plans, including any inflation or rate  
2 increases, up to those durations outlined in Section 150 of the Technical Provisions [or as  
3 modified by an approved ATC].

#### 4 **16.4 Relief for Certain Railroad Costs, Delays**

5 **16.4.1** Contractor shall have no right to make a claim under this clause and shall bear  
6 either or both of any additional costs or delays to the then-current Project Baseline Schedule,  
7 arising out of, relating to, or resulting from any breach of this Agreement or of the provisions of  
8 the Railroad Agreements assigned or delegated to Contractor, any negligence, recklessness,  
9 willful misconduct, fraud, or violation of any applicable law, governmental approval or permit by  
10 or on behalf of Contractor. Contractor shall bear the burden of proving that any delay to the Project  
11 Baseline Schedule could not have reasonably been mitigated or avoided.

12 **16.4.2** So long as Contractor has met its burden of proof described above, then,  
13 subject to the conditions below, Contractor shall be entitled to a Contract Change Request that  
14 provides for, in each case without double counting for Concurrent Delays for which Contractor  
15 would otherwise be entitled to relief:

16 16.4.2.1 Additional time, on a day-by-day basis, to achieve Substantial  
17 Completion for each day of delay to the Project Baseline Schedule which results in an identifiable  
18 and measurable delay of an activity on the critical path under the then-current Project Baseline  
19 Schedule, after consumption of all then-available float.

20 16.4.2.2 Actual, direct, and documented costs incurred solely and directly  
21 attributable following notification of delays to the critical path reflected on the most recent agreed  
22 Project Baseline Schedule in excess of 90 days of delay. The 90 days may comprise consecutive  
23 impact periods. After 90 days the Contractor and SCDOT shall share impact costs on an equal  
24 basis for 91-180 days. After 180 days SCDOT will be responsible for cost of delays to the critical  
25 path reflected on the most recent agreed Project Baseline Schedule.

26 **16.4.3** Contractor's entitlement to a change order above is subject to the following  
27 additional limitations:

28 16.4.3.1 Contractor shall not be entitled to any disruption damages in  
29 connection with any additional costs claimed with respect to any Railroad-related delay;

30 16.4.3.2 Contractor shall not be entitled to any punitive, indirect, special,  
31 incidental, or consequential damages in connection with any additional costs claimed above;

32 16.4.3.3 Delay costs shall be limited to those as listed in Section 105.16.5 of  
33 the SCDOT standard specifications 2007 as revised; and

34 16.4.3.4 Contractor shall not be entitled to an extension of time or additional  
35 costs if the delay arising out of, relating to, or resulting from Railroad participation in the Project  
36 is concurrent with any other unrelated delay to an activity on the critical path under the then-  
37 current Project Baseline Schedule for which Contractor is responsible under this Agreement.

#### 38 **16.5 Progress Payments Reduction**

39 Once the Railroad Agreements are executed, SCDOT shall review and administer the invoices  
40 for costs received from the Railroad. The approved Railroad invoiced amount that exceeds the  
41 Preliminary Engineering and Construction Force Account Estimates provided in Attachment B, or

1 as modified by an approved ATC, will be deducted from Progress Payments due and owing to  
2 the Contractor.

3 **16.6 Separate Utility Agreement**

4 Contractor is advised that all Utility Adjustments required within Railroad right of way or property  
5 will require separate agreements between the affected Utility Owner and the Railroad. Contractor  
6 shall notify the Utility Owner that it needs to obtain a Railroad encroachment permit. Contractor  
7 shall be responsible for all coordination necessary for the Utility Owner to obtain permits for Utility  
8 Adjustments within Railroad property.

1 **Article 17.**  
2 **SUSPENSION**

3 **17.1 Suspensions for Convenience**

4 **17.1.1** SCDOT may, at any time and for any reason order Contractor to suspend all  
5 or any part of the Work required under the Contract Documents for the period of time that SCDOT  
6 deems appropriate for the convenience of SCDOT by issuing a suspension order. Contractor  
7 shall promptly comply with any such suspension order issued by SCDOT. Contractor shall  
8 promptly recommence the Work upon receipt of notice from SCDOT directing Contractor to  
9 resume work.

10 **17.1.2** Any such suspension for convenience shall be considered an SCDOT-  
11 Directed Change. Contract Price adjustments and Completion Deadline adjustments shall be  
12 available to Contractor for such SCDOT-Directed Changes, subject to Contractor's compliance  
13 with the terms and conditions set forth in Article 14.

14 **17.2 Suspensions for Cause**

15 **17.2.1** SCDOT has the right and authority to suspend for cause any affected portion  
16 of the Work by order to Contractor, regardless of whether a Default Event has been declared or  
17 any cure period (other than any cure period provided below in this [Section 17.2.1](#)) has not yet  
18 lapsed:

19 (a) The existence of conditions unsafe for workers, other Project personnel or  
20 the general public, including but not limited to a failure to comply with any provision of the Safety  
21 Management Plan;

22 (b) The failure to comply with any Law or Governmental Approval (including  
23 failure to implement protective measures for endangered and threatened species, failure to  
24 handle, preserve and protect archeological, paleontological or historic resources, or failure to  
25 handle Hazardous Materials, in accordance with applicable Laws and Governmental Approvals,  
26 including the NEPA Approval);

27 (c) Performance of Construction Work prior to NTP 2;

28 (d) The discovery of Nonconforming Work or of any activity that is proceeding  
29 or about to proceed that would constitute or cause Nonconforming Work, where the  
30 Nonconforming Work or activity is not substantially cured within 15 **business** days after SCDOT  
31 delivers written notice thereof to Contractor, unless Contractor demonstrates to SCDOT's  
32 reasonable satisfaction that full and complete cure of the Nonconforming Work, and verification  
33 of such cure, will remain practicable despite continuation of Work without suspension;

34 (e) Contractor's failure to pay in full when due sums owing any Subcontractor  
35 for services, materials or equipment, except only for retainage provided in the relevant  
36 Subcontract and amounts in dispute;

37 (f) Failure to carry out and comply with Force Account Directive Letters, where  
38 such failure is not substantially cured within 15 **business** days after SCDOT delivers written notice  
39 thereof to Contractor;

1 (g) Failure to replace or remove personnel as set forth in Section 9.7 and  
2 Section 9.9.3, as applicable, where such failure is not substantially cured within 30 days after  
3 SCDOT delivers written notice thereof to Contractor;

4 (h) Failure to provide proof of required insurance coverage as set forth in  
5 Section 11.1.7 (which suspension is also available in the case of such failure following a written  
6 request rather than notice of a Contractor Default, as set forth in Section 11.1.7);

7 (i) Other failure to perform the Work in compliance with, or other breach of,  
8 the Contract Documents, where such failure is not substantially cured within 15 **business** days  
9 after SCDOT delivers notice thereof to Contractor;

10 (j) Failure to deliver or maintain the Payment Bond, Performance Bond, or  
11 Warranty Bond, and any other bonds or other security required hereunder;

12 (k) Failure to comply with any provision of the Quality Management Plan,  
13 where such failure is not substantially cured within 15 **business** days after SCDOT delivers written  
14 notice thereof to Contractor; or

15 (l) If at any time SCDOT gives Contractor notice of SCDOT's determination  
16 that Contractor is in violation of any of its DBE or OJT commitments and obligations, that  
17 Contractor's DBE or OJT utilization and Good Faith Efforts to meet the DBE Goals or OJT Goals  
18 are inconsistent with Contractor's DBE or OJT commitments and obligations, or that Contractor  
19 is failing to undertake Good Faith Efforts with respect to either the DBE Goals or OJT Goals, and  
20 the matter is not cured or the determination is not reversed upon any administrative  
21 reconsideration pursuant to Section 9.2.6.

22 **17.2.2** Contractor shall promptly comply with any such suspension order even if  
23 Contractor disputes the grounds for suspension. SCDOT will lift the suspension order after  
24 Contractor fully cures and corrects the applicable breach or failure to perform or all other reasons  
25 for the suspension order cease to apply. Contractor shall promptly recommence the Work upon  
26 receipt of notice from SCDOT directing Contractor to resume work. SCDOT will have no liability  
27 to Contractor, and Contractor shall have no right to additional compensation or Completion  
28 Deadline adjustment in connection with any suspension of Work properly founded on any of the  
29 grounds set forth in [Section 17.2.1](#). If SCDOT orders suspension of Work on one of the foregoing  
30 grounds but it is finally determined under the Dispute Resolution Procedures that such grounds  
31 did not exist, the suspension shall be treated as a suspension for SCDOT's convenience under  
32 [Section 17.1](#).

### 33 **17.3 Responsibilities of Contractor during Suspension Periods**

34 **17.3.1** During periods in which Work is suspended, Contractor shall make passable,  
35 place in a maintainable condition and shall open to traffic such portions of the Project and  
36 temporary roadways as may be agreed upon between SCDOT and Contractor for temporary  
37 accommodation of traffic during the anticipated period of suspension.

38 **17.3.2** Without limiting the generality of the foregoing, Contractor shall specifically  
39 provide for drainage, protect any known or suspected Hazardous Materials or known or suspected  
40 archaeological, paleontological, biological, or cultural resources (including taking affirmative steps  
41 to protect the site from vandalism and unauthorized investigations), protect the Site from  
42 accidental damage, and shall erect necessary temporary structures, signs or other facilities  
43 required to maintain the Project.

1           **17.3.3**     Contractor shall also maintain all Insurance Policies, P&P Bonds, the Warranty  
2 Bond (if placed), guaranties, letters of credit and other security for payment or performance placed  
3 or required to be in placed under this Agreement and to comply with all applicable Governmental  
4 Approvals and applicable Laws. Contractor shall, unless otherwise directed by SCDOT, continue  
5 to be responsible for traffic control, erosion control, and maintenance of the roadway in  
6 accordance with this Agreement.

7           **17.3.4**     Additionally, Contractor shall continue other Work that has been or can be  
8 performed at the Site or offsite during the period that Work is suspended.

**Article 18.**  
**DEFAULT; REMEDIES**

**18.1 Default of Contractor**

**18.1.1 Events and Conditions Constituting Default**

Contractor shall be in material breach under this Agreement upon the occurrence of any one or more of the following events or conditions (each a "Contractor Default"):

(a) Contractor (i) fails to begin Work authorized by NTP 1 or NTP 2 within 30 days following issuance of NTP 1 or NTP 2, or (ii) fails to satisfy all conditions to commencement of the Construction Work and commence the Construction Work with diligence and continuity.

(b) Contractor fails to achieve Substantial Completion or Final Completion by the applicable Completion Deadline, as the same may be extended pursuant to this Agreement.

(c) Contractor fails to perform the Work in accordance with the Contract Documents, including conforming to applicable standards set forth therein in design.

(d) Contractor refuses to remove, replace, or correct rejected materials, nonconforming or unacceptable Work.

(e) Contractor suspends, ceases, stops or Abandons the Work or fails to continuously and diligently prosecute the Work unless the work stoppage is (i) due to termination by SCDOT, or (ii) due to and during the continuance of a Force Majeure Event or suspension by SCDOT, or (iii) due to and during the continuance of any work stoppage under Section 18.7). If the suspension is due to reasons (i)-(iii), Contractor shall be in default if fails to resume performance or prosecute the Work within 15 days after the cessation of the same as determined in SCDOT

(f) Contractor fails to comply with applicable Governmental Approvals and Laws, including the Federal Requirements.

(g) Contractor (or any of Contractor's Subcontractors that are so required) fails to obtain, provide and maintain any insurance, bonds, guarantees or other performance security as and when required under this Agreement for the benefit of relevant parties, or fails to comply with any requirement of this Agreement pertaining to the amount, terms or coverage of the same;

(h) Contractor makes or attempts to make or suffers a voluntary or involuntary assignment or transfer of all or any portion of this Agreement in violation of Section 24.4.

(i) Contractor fails, absent a valid dispute, to make payment when due for labor, equipment, materials or property in accordance with its agreements with Subcontractors, Suppliers and Utility Companies and in accordance with applicable Laws or fails to make payment to SCDOT when due of any amounts owing to SCDOT under this Agreement.

(j) Contractor materially fails to timely observe or perform or cause to be observed or performed any other material covenant, agreement, obligation, term or condition required to be observed or performed by Contractor under the Contract Documents.

(k) Any representation or warranty in the Contract Documents made by Contractor or any Guarantor, or any certificate, schedule, report, instrument or other document

1 delivered by or on behalf of Contractor to SCDOT pursuant to the Contract Documents is false or  
2 materially misleading or inaccurate when made or omits material information when made.

3 (l) Contractor commences a voluntary case seeking liquidation,  
4 reorganization or other relief with respect to itself or its debts under any U.S. or foreign bankruptcy,  
5 insolvency or other similar Law now or hereafter in effect, seeks the appointment of a trustee,  
6 receiver, liquidator, custodian or other similar official of it or any substantial part of its assets;  
7 becomes insolvent, or generally does not pay its debts as they become due; admits in writing its  
8 inability to pay its debts; makes an assignment for the benefit of creditors; or takes any action to  
9 authorize any of the foregoing.

10 (m) An involuntary case is commenced against Contractor seeking liquidation,  
11 reorganization, dissolution, winding up, a composition or arrangement with creditors, a  
12 readjustment of debts or other relief with respect to Contractor or Contractor's debts under any  
13 U.S. or foreign bankruptcy, insolvency or other similar Law now or hereafter in effect; seeking  
14 the appointment of a trustee, receiver, liquidator, custodian or other similar official of Contractor  
15 or any substantial part of Contractor's assets; seeking the issuance of a writ of attachment,  
16 execution, or similar process; or seeking like relief, and such involuntary case shall not be  
17 contested by Contractor in good faith or shall remain undismissed and unstayed for a period of  
18 60 days.

19 (n) In any voluntary or involuntary case seeking liquidation, reorganization or  
20 other relief with respect to Contractor or its debts under any U.S. or foreign bankruptcy,  
21 insolvency or other similar Law now or hereafter in effect, this Agreement or any of the other  
22 Contract Documents is rejected, including a rejection pursuant to 11 USC § 365 or any successor  
23 statute.

24 (o) Any Guarantor revokes or attempts to revoke its obligations under its  
25 guarantee or otherwise takes the position that such instrument is no longer in full force and effect.

26 (p) Any final judgment is issued holding Contractor or any Guarantor liable for  
27 any acts or omissions reflecting a lack of business integrity or business honesty, including, but  
28 not limited to, acts or omissions involving fraud, deceit, embezzlement, theft, forgery, bribery,  
29 falsification or destruction of records, bid rigging, price fixing, making false statements, receiving  
30 stolen property, anti-trust violations, making false claims, making an unlawful payment or gratuity,  
31 obstruction of justice, violation of ethical standards or conspiracy to commit any of the above.

32 (q) Any final judgment to remain unsatisfied for a period that, in SCDOT's  
33 judgment, poses a material adverse effect on Contractor's ability to perform the scope of the  
34 Work, and, in particular, to pay for its obligations to SCDOT, subcontractors, and suppliers in  
35 connection therewith.

36 (r) Conviction of any crime reflecting a lack of business integrity or business  
37 honesty, including but not limited to, crimes involving fraud, deceit, embezzlement, theft, forgery,  
38 bribery, falsification or destruction of records, bid rigging, price fixing, making false statement,  
39 receiving stolen property, anti-trust violations, making false claims, making any unlawful payment  
40 or gratuity, obstruction of justice, violation of ethical standards or conspiracy to commit any of the  
41 above.

42 (s) Any final administrative decisions by any governmental agency responsible  
43 for supervising or regulating public contracts, standards of ethical conduct or licensure for any  
44 acts or omissions involving fraud, deceit, embezzlement, theft, forgery, bribery, falsification or  
45 destruction of records, bid rigging, price fixing, making false statements, receiving stolen property,



1 anti-trust violations, making false claims, making an unlawful payment or gratuity, obstruction of  
2 justice, violation of ethical standards or conspiracy to commit any of the above.

3 (t) Contractor fails to resume performance that has been suspended or  
4 stopped, within the time specified in the originating notification after receipt of notice from SCDOT  
5 to do so or (if applicable) after cessation of the event preventing performance.

6 (u) Any disqualification, suspension or debarment (distinguished from  
7 ineligibility due to lack of financial qualifications), or there goes into effect an agreement for  
8 voluntary exclusion, from bidding, proposing or contracting with any federal or State department  
9 or agency of (a) Contractor, (b) any affiliate of Contractor (as "affiliate" is defined in 29 CFR § 105  
10 or successor regulation of similar import), or (c) any Equity Member, or (d) any Key Subcontractor  
11 whose work is not completed.

12 (v) There occurs a Material Breach of the Contract Documents.

13 (w) There occurs any closure of the Project or any portion thereof, or any Lane  
14 Closure, except as expressly permitted otherwise or expressly excused under this Agreement,  
15 the Technical Provisions and SCDOT-approved Traffic Management Plan.

16 (x) Contractor fails to comply with SCDOT's written suspension of Work order  
17 issued in accordance with Section 17.2.1 within the time reasonably allowed in such order.

18 (y) There occurs any use of the Project or Airspace or any portion thereof in  
19 violation of this Agreement, the Technical Provisions, Governmental Approvals or Laws (except  
20 violations of Law by Persons other than Contractor-Related Entities).

21 (z) There occurs a change in any Key Personnel that is not otherwise  
22 permitted under Section 9.7.3.1.

### 23 **18.1.2 Notice and Opportunity to Cure**

24 For the purpose of SCDOT's exercise of other remedies, and subject to remedies that this  
25 Article 18 expressly states may be exercised before lapse of a cure period, Contractor shall have  
26 the following cure periods with respect to the following Contractor Defaults:

27 (a) Respecting a Contractor Default under clause (t) of Section 19.1.1, a period  
28 of five days after SCDOT delivers to Contractor written notice of the Contractor Default;

29 (b) Respecting a Contractor Default under clauses (a), (d), (f) through (h), (p)  
30 and (s) of Section 18.1.1, a period of 15 days after SCDOT delivers to Contractor notice of the  
31 Contractor Default; provided, however, that with respect to a Contractor Default under clause (f)  
32 of Section 18.1.1, (i) SCDOT will have the right, but not the obligation, to effect cure, at  
33 Contractor's expense, if such Contractor Default under clause (f) of Section 18.1.1 continues  
34 beyond five days after such notice is delivered, and (ii) Contractor may effect a temporary cure of  
35 failure to deliver replacement Warranty Bonds, and obtain an additional 120 days to effect full  
36 cure, by providing interim security as and when provided in Section 10.2.6.2;

37 (c) Respecting a Contractor Default under clauses (c), (e), (i), (j), (q), (u) and  
38 (v) of Section 18.1.1, a period of 30 days after SCDOT delivers to Contractor notice of the  
39 Contractor Default; provided, however, that: (i) if the Contractor Default is of such a nature that  
40 the cure cannot with diligence be completed within such time period and Contractor has  
41 commenced meaningful steps to cure immediately after receiving the default notice, Contractor  
42 shall have such additional period of time, up to a maximum cure period of 60 days, as is

1 reasonably necessary to diligently effect cure; and (ii) as to clause (i), cure will be regarded as  
2 complete when the adverse effects of the breach are cured;

3 (d) Respecting a Contractor Default under clauses (b), (k), (l), (m), (n), (o) and  
4 (r) of Section 18.1.1, no cure period, and there shall be no right to notice of a Contractor Default  
5 under clauses (b), (k), (l), (m), (n), (o) and (r) of Section 18.1.1; and

### 6 **18.1.3 Declaration of Default Event**

7 If any event or condition described in [Section 18.1.1](#) is not subject to cure or is not cured  
8 within the period (if any) specified in [Section 18.1.2](#), SCDOT may declare that a "Default Event"  
9 has occurred. The declaration of a Default Event shall be in writing and given to Contractor and  
10 the Surety.

## 11 **18.2 SCDOT Remedies for Contractor Default**

### 12 **18.2.1 Termination for Default**

13 18.2.1.1 Subject to [Section 18.3](#), in the event of any Contractor Default that  
14 is or becomes a Default Event, SCDOT may terminate this Agreement or a portion thereof for  
15 default, including Contractor's rights of entry upon and control of the Project. Such termination  
16 shall be effective upon delivering notice of termination or any other date specified in such notice,  
17 which notice may be included in the declaration of the Default Event. If this Agreement or a portion  
18 thereof is so terminated for a Default Event, SCDOT will have the following rights without further  
19 notice and without waiving or releasing Contractor from any obligations and Contractor shall have  
20 the following obligations (as applicable):

21 (a) SCDOT may deduct from any amounts (including interest thereon as  
22 permitted under this Agreement) payable by SCDOT to Contractor such amounts payable by  
23 Contractor to SCDOT, including reimbursements owing, Liquidated Damages, amounts SCDOT  
24 deems advisable to cover any existing or threatened claims and stop notices of Subcontractors,  
25 laborers or other Persons, amounts of any Losses that have accrued, the cost to complete or  
26 remediate uncompleted Work or Nonconforming Work, interest owing SCDOT under this  
27 Agreement, or other damages or amounts that SCDOT has determined are or may be payable to  
28 SCDOT under the Contract Documents.

29 (b) SCDOT will have the right, but not the obligation, to pay such amount or  
30 perform such act as may then be required from Contractor under the Contract Documents or  
31 Subcontracts.

32 (c) SCDOT may appropriate any or all materials, supplies and equipment on  
33 the Site as may be suitable and acceptable and may direct the Surety to complete this Agreement  
34 or may enter into an agreement for the completion of this Agreement according to the terms and  
35 provisions hereof with another contractor or the Surety, or use such other methods as may be  
36 required for the completion of the Work and the requirements of the Contract Documents,  
37 including completion of the Work by SCDOT.

38 (d) If SCDOT exercises any right to perform any obligations of Contractor, in  
39 the exercise of such right SCDOT may, but is not obligated to, among other things: (1) perform or  
40 attempt to perform, or cause to be performed, such Work; (2) spend such sums as SCDOT deems  
41 necessary and reasonable to employ and pay such architects, engineers, consultants and  
42 contractors and obtain materials and equipment as may be required for the purpose of completing  
43 such Work; (3) execute all applications, certificates and other documents as may be required for

1 completing the Work; (4) modify or terminate any contractual arrangements; (5) take any and all  
2 other actions that it may in its discretion consider necessary to complete the Work; and (6)  
3 prosecute and defend any action or proceeding incident to the Work.

4           18.2.1.2 Contractor and each Guarantor shall be jointly and severally liable  
5 to SCDOT for all costs reasonably incurred by SCDOT or any Person acting on SCDOT's behalf  
6 in completing the Work or having the Work completed by another Person (including any re-  
7 procurement costs, throw away costs for unused portions of the completed Work, and increased  
8 financing costs). SCDOT will be entitled to withhold all or any portion of further payments to  
9 Contractor until such time as SCDOT is able to determine (a) how much, if any, remains payable  
10 to Contractor and (b) the amount payable by Contractor to SCDOT in connection with SCDOT's  
11 damages and Claims against Contractor-Related Entities or as otherwise required by the Contract  
12 Documents. Promptly following the date set forth in the preceding sentence, the total cost of all  
13 completed Work shall be determined, and SCDOT will notify Contractor and each Guarantor of  
14 the amount, if any, that Contractor and each Guarantor shall pay SCDOT or SCDOT will pay  
15 Contractor or its Surety with respect thereto. SCDOT's Recoverable Costs will be deducted from  
16 any moneys due, or which may become due Contractor or its Surety. If such expense exceeds  
17 the sum which would have been payable to Contractor under this Agreement, then Contractor  
18 and each Guarantor shall be liable and shall pay to SCDOT the amount of such excess.

19           18.2.1.3 In lieu of the provisions of this [Section 18.2.1](#) for terminating this  
20 Agreement for default and completing the Work, SCDOT may, in its discretion, pay Contractor for  
21 the parts already done according to the provisions of the Contract Documents and Contractor  
22 may treat the parts remaining undone as if they had never been included or contemplated by this  
23 Agreement. No Claim under this [Section 18.2.1.3](#) will be allowed for prospective profits on, or  
24 any other compensation relating to, Work uncompleted by Contractor.

25           18.2.1.4 If this Agreement is terminated for grounds which are later  
26 determined not to justify a termination for default, such termination shall be deemed to constitute  
27 a Termination for Convenience pursuant to [Section 23](#).

## 28           **18.2.2 Contractor Defaults Related to Safety**

29           Notwithstanding anything to the contrary in this Agreement, if in the good faith judgment  
30 of SCDOT a Contractor Default results in an Emergency or danger to persons or property, and if  
31 Contractor is not then diligently taking all necessary steps to rectify or deal with such Emergency  
32 or danger, SCDOT may, without notice and without awaiting lapse of the period to cure any  
33 breach, and in addition and without prejudice to its other remedies, (but is not obligated to): (a)  
34 immediately take such action as may be reasonably necessary to rectify the Emergency or  
35 danger, in which event Contractor shall pay to SCDOT on demand the cost of such action,  
36 including SCDOT's Recoverable Costs; or (b) suspend the Work or close or cause to be closed  
37 any and all portions of the Project affected by the Emergency or danger. So long as SCDOT  
38 undertakes such action in good faith, even if under a mistaken belief in the occurrence of such  
39 failure or existence of an Emergency or danger as a result thereof, such action shall not be  
40 deemed unlawful or a breach of this Agreement, shall not expose SCDOT to any liability to  
41 Contractor and shall not entitle Contractor to any other remedy, it being acknowledged that  
42 SCDOT has a high priority, paramount public interest in protecting public and worker safety at the  
43 Project and adjacent and connecting areas. SCDOT's good faith determination of the existence  
44 of such a failure, Emergency or danger shall be deemed conclusive in the absence of clear and  
45 convincing evidence to the contrary. Immediately following rectification of such Emergency or  
46 danger, as determined by SCDOT, acting reasonably, SCDOT will allow the Work to continue or  
47 such portions of the Project to reopen, as the case may be.

1           **18.2.3     Damages; Offset**

2                   18.2.3.1   Subject to **Article 19 Section 3**, SCDOT will be entitled to recover  
3 any and all damages available at Law (subject to the duty at Law to mitigate damages) on account  
4 of the occurrence of a Contractor Default. Contractor shall owe any such damages that accrue  
5 after the occurrence of the Contractor Default and the delivery of notice thereof, if any, required  
6 by this Agreement regardless of whether the Contractor Default is subsequently cured or ripens  
7 into a Default Event.

8                   18.2.3.2   Contractor, Sureties and Guarantors shall not be relieved of liability  
9 for continuing Liquidated Damages on account of a Contractor Default nor by SCDOT's  
10 declaration of a Default Event, or by actions taken by SCDOT under this Section 18.2.

11                   18.2.3.3   SCDOT's remedies with respect to Nonconforming Work shall  
12 include the right to accept such Work and receive payment as provided in Section 6.7 in lieu of  
13 the remedies specified in this Section 18.2.

14                   18.2.3.4   Where this Agreement is not terminated, damages include: (a)  
15 costs SCDOT incurs to complete the Design Work and Construction Work in excess of the  
16 Contract Price and amounts due under Change Orders, not previously paid to Contractor; (b)  
17 compensation and reimbursements due but unpaid to SCDOT under the Contract Documents; (c)  
18 costs to remedy any defective part of the Work; and (d) costs to rectify any breach or failure to  
19 perform by Contractor or to bring the condition of the Project to that required by the Contract  
20 Documents.

21                   18.2.3.5   If the amount of damages owing SCDOT is not liquidated or known  
22 with certainty at the time a payment is due from SCDOT to Contractor, SCDOT may deduct and  
23 offset up to 105% of the amount it reasonably estimates will be due, subject to SCDOT's obligation  
24 to adjust such deduction or offset when the amount of damages owing SCDOT is liquidated or  
25 becomes known with certainty.

26           **18.2.4     Performance Security**

27           Upon the occurrence of a Default Event and without waiving or releasing Contractor from  
28 any obligations, SCDOT will be entitled to make demand upon and enforce any bond, and make  
29 demand upon, draw on and enforce and collect any letter of credit, guaranty or other performance  
30 security available to SCDOT under this Agreement with respect to the Default Event in question.  
31 Where access to a bond, letter of credit or other performance security is to satisfy damages owing,  
32 SCDOT will be entitled to make demand, draw, enforce and collect, regardless of whether the  
33 Default Event is subsequently cured. SCDOT will apply the proceeds of any such action to the  
34 satisfaction of Contractor's obligations under this Agreement, including payment of amounts due  
35 SCDOT. The foregoing does not limit or affect SCDOT's right to give notice to or make demand  
36 upon and enforce any bond, and make demand upon, draw on and enforce and collect any letter  
37 of credit, guaranty or other performance security, immediately after SCDOT is entitled to do so  
38 under the bond, letter of credit, guaranty or other performance security.

39           **18.2.5     Other Rights and Remedies; Cumulative Remedies**

40           Subject to Section 19.8 and Section 19.8, SCDOT will also be entitled to exercise any  
41 other rights and remedies available under this Agreement, or available at law or in equity, and  
42 each right and remedy of SCDOT hereunder shall be cumulative and shall be in addition to every  
43 other right or remedy provided herein or now or hereafter existing at law or in equity or by statute  
44 or otherwise, and the exercise or beginning of the exercise by SCDOT of any one or more of any

1 of such rights or remedies shall not preclude the simultaneous or later exercise by SCDOT of any  
2 or all other such rights or remedies.

3 **18.2.6 Warning Notices**

4 18.2.6.1 Warning Notice Events

5 Without prejudice to any other right or remedy available to SCDOT, SCDOT may, but in  
6 no case shall be required to, deliver a Notice (a "Warning Notice") to Contractor stating explicitly  
7 that it is a "Warning Notice" and stating in reasonable detail the matter or matters giving rise to  
8 the Warning Notice and, if applicable, amounts due from Contractor, and reminding Contractor of  
9 the implications of such Warning Notice, whenever there occurs a Contractor Default.

10 18.2.6.2 Effect of Warning Notice on Contractor Cure Period

11 (a) Any Notice of a Contractor Default issued under Section 18.1.2 may, if it  
12 concerns a matter under Section 18.2.6.1, also be issued as a Warning Notice. In such case, the  
13 cure period available to Contractor, if any, shall be as set forth in Section 18.1.2.

14 (b) If SCDOT issues a Warning Notice for any Contractor Default after it issues  
15 a notice of such Contractor Default, then the cure period available to Contractor, if any, for such  
16 Contractor Default before SCDOT may seek to appoint a receiver for Contractor, remove  
17 Contractor or terminate this Agreement on account of such Contractor Default shall be extended  
18 by the time period between the date the notice of such Contractor Default was issued and the  
19 date the Warning Notice is issued. No later issuance of a Warning Notice shall extend the time  
20 when SCDOT may exercise any other remedy respecting such Contractor Default.

21 18.2.6.3 Other Effects of Warning Notice

22 (a) The issuance of a Warning Notice shall entitle SCDOT to increase the level  
23 of Oversight.

24 (b) The issuance of a Warning Notice may trigger a Material Breach.

25 **18.3 Default Event Due Solely to Contractor's Failure to Achieve Completion Deadlines**

26 **18.3.1** If a Default Event consists solely of Contractor's failure to achieve Substantial  
27 Completion or Final Completion by the applicable Completion Deadline, then SCDOT agrees not  
28 to exercise rights and remedies respecting the delay except its right to Liquidated Damages so  
29 long as: (a) SCDOT-approved Project Schedule demonstrates that Contractor is capable of  
30 meeting such Completion Deadline within 180 days of the Substantial Completion Deadline or 90  
31 days of the Final Completion Deadline, as applicable; and (b) Contractor diligently performs the  
32 Work in accordance with said schedule. Nothing in this [Section 18.3](#) shall prejudice any other  
33 rights or remedies that SCDOT may have due to any other Default Event during such 180-day  
34 period or 90-day period, as applicable.

35 **18.3.2** If Substantial Completion or Final Completion of the Project has not occurred  
36 within 180 days or 90 days, respectively, of the applicable Completion Deadline, SCDOT will have  
37 the right to: (a) terminate this Agreement; (b) continue to assess Liquidated Damages subject  
38 only to the limitations set forth in [Section 19.1](#); or (c) exercise any other right or remedy under this  
39 Agreement, at law or in equity.



1 **18.4 Immediate SCDOT Entry to Cure Wrongful Use or Closure**

2 **18.4.1** Without prior notice and without awaiting lapse of the period to cure, if any  
3 Contractor Default occurs under clause (s) or (u) of [Section 18.1.1](#), SCDOT may enter and take  
4 control of the relevant portion of the Project to reopen and continue traffic operations for the  
5 benefit of the public and restore the permitted uses, until such time as such Contractor Default is  
6 cured or SCDOT terminates this Agreement.

7 **18.4.2** Contractor shall pay to SCDOT on demand SCDOT's Recoverable Costs in  
8 connection with such action.

9 **18.4.3** So long as SCDOT undertakes such action in good faith, even if under a  
10 mistaken belief in the occurrence of such a Contractor Default, such action shall not be deemed  
11 unlawful or a breach of this Agreement, shall not expose SCDOT to any liability to Contractor and  
12 shall not entitle Contractor to any other remedy except if SCDOT's action constitutes gross  
13 negligence, recklessness or willful misconduct. Contractor acknowledges that SCDOT has a high  
14 priority, paramount public interest in maintaining continuous public access to the Project and  
15 maintaining the authorized uses of the Project. SCDOT's good faith determination that such  
16 action is needed shall be deemed conclusive in the absence of clear and convincing evidence to  
17 the contrary.

18 **18.4.4** Immediately following rectification of such Contractor Default, as determined  
19 by SCDOT, acting reasonably, SCDOT will relinquish control of the relevant portion of the Project  
20 back to Contractor.

21 **18.4.5** Notwithstanding the foregoing, SCDOT will rely solely on Liquidated Damages  
22 under Section 19.2 (as applicable) for an unpermitted Lane Closure occurring and lasting not  
23 more than one hour after the expiration of the time period for a permitted Lane Closure.

24 **18.5 SCDOT Step-in Rights**

25 **18.5.1** SCDOT may exercise its step-in rights on the terms and conditions set forth in  
26 this [Section 18.5](#):

27 (a) If a Contractor Default has occurred;

28 (b) If the cure period, if any, available to Contractor under Section 18.1.2, or  
29 any shorter period specified in Section 18.1.2, has expired without full and complete cure by  
30 Contractor; and

31 (c) Without necessity for declaration of a Default Event.

32 **18.5.2** SCDOT will have the right, but not the obligation, to pay and perform all or any  
33 portion of Contractor's obligations and the Work that are the subject of such Contractor Default,  
34 as well as any other then-existing Contractor Defaults or failures to perform for which Contractor  
35 received prior written notice from SCDOT but has not commenced or does not continue diligent  
36 efforts to cure. Exercise of such cure rights shall not waive or release Contractor from any  
37 obligations.

38 **18.5.3** SCDOT may, to the extent reasonably required for or incident to curing the  
39 Contractor Default or such other Contractor Defaults or failures to perform:

40 (a) Perform or attempt to perform, or caused to be performed, such Work;

1 (b) Employ security guards and other safeguards to protect the Project;

2 (c) Spend such sums as SCDOT deems reasonably necessary to employ and  
3 pay such architects, engineers, consultants and contractors and obtain materials and equipment  
4 as may be required to perform such Work, without obligation or liability to Contractor or any  
5 Subcontractors for loss of opportunity to perform the same Work or supply the same materials  
6 and equipment;

7 (d) In accordance with Section 18.2.4, draw on and use proceeds from the  
8 Payment Bond and Performance Bond and any other available security to the extent such  
9 instruments provide recourse to pay such sums;

10 (e) Execute all applications, certificates and other documents as may be  
11 required;

12 (f) Make decisions respecting, assume control over and continue Work as  
13 may be reasonably required;

14 (g) Modify or terminate any contractual arrangements in SCDOT's good faith  
15 discretion, without liability for termination fees, costs or other charges;

16 (h) Meet with, coordinate with, direct and instruct contractors and suppliers,  
17 process invoices and applications for payment from contractors and suppliers, pay contractors  
18 and suppliers, and resolve claims of contractors, subcontractors and suppliers, and for this  
19 purpose Contractor irrevocably appoints SCDOT as its attorney-in-fact with full power and  
20 authority to act for and bind Contractor in its place and stead;

21 (i) Take all other actions it may in its discretion consider necessary to effect  
22 cure and perform the Work; and

23 (j) Prosecute and defend any action or proceeding incident to the Work.

24 **18.5.4** Contractor shall reimburse SCDOT, within 30 days of receiving an invoice, for  
25 SCDOT's Recoverable Costs in connection with the performance of any act or Work authorized  
26 by this Section 18.5. In lieu of reimbursement, SCDOT may elect, in its discretion, to deduct such  
27 amounts from any amounts payable to Contractor under this Agreement.

28 **18.5.5** Neither SCDOT nor any of its Authorized Representatives, contractors,  
29 subcontractors, vendor and employees shall be liable to Contractor in any manner for any  
30 inconvenience or disturbance arising out of its entry onto the Project, Project ROW or Additional  
31 Areas in order to perform under this Section 18.5, unless caused by the gross negligence,  
32 recklessness, intentional misconduct or bad faith of such Person. If any Person exercises any  
33 right to pay or perform under this Section 18.5, it nevertheless shall have no liability to Contractor  
34 for the sufficiency or adequacy of any such payment or performance, or for the manner or quality  
35 of design, construction, operation or maintenance, unless caused by the gross negligence,  
36 recklessness, intentional misconduct or bad faith of such Person.

37 **18.5.6** SCDOT's rights under this Section 18.5 are subject to the right of any Surety  
38 under payment and performance bonds to assume performance and completion of all bonded  
39 work.

40 **18.5.7** In the event SCDOT takes action described in this Section 18.5 and it is later  
41 finally determined that SCDOT lacked the right to do so because there did not occur a Contractor  
42 Default and expiration, without full and complete cure, of the cure period, if any, available to



1 Contractor, then SCDOT's action shall be treated as a Force Account Directive Letter for an  
2 SCDOT-Directed Change.

3 **18.6 DBE and OJT Special Remedies**

4 **18.6.1** Notwithstanding any contrary provision in any other Section of this [Article 18](#),  
5 if SCDOT determines at any time that Contractor is in violation of any of its DBE or OJT  
6 commitments and obligations, that Contractor's DBE or OJT utilization and Good Faith Efforts to  
7 meet the DBE Goals or OJT Goals are inconsistent with Contractor's DBE or OJT commitments  
8 and obligations, or that Contractor is failing to undertake Good Faith Efforts with respect to either  
9 the DBE Goals or OJT Goals, then:

10 (a) SCDOT may require Contractor to submit in writing corrective action  
11 documentation for SCDOT's approval, which SCDOT may require to include a revised plan for  
12 achieving the DBE Goals or OJT Goals if the violation jeopardizes achievement, and Contractor  
13 shall diligently undertake the approved corrective action;

14 (b) If Contractor does not submit such documentation within ten Business  
15 Days of request, if the proposed corrective action is disapproved as inadequate, or if Contractor  
16 fails to diligently carry out the approved corrective action, then SCDOT will have the right to  
17 withhold (i) in the case of DBE, 1% of progress payments or 1% of monthly Monthly  
18 Disbursements, as applicable, until cure, and (ii) in the case of OJT, \$10,000 for each of the first  
19 two progress payments thereafter, and \$50,000 for each subsequent progress payment  
20 thereafter, until cure. Contractor may include such withheld amounts in the next month's Pay  
21 Request after Contractor effects cure;

22 (c) Except as provided in Section 18.6.2, Section 18.6.3, Section 18.6.4 and  
23 Section 19.3, before exercising other remedies, SCDOT will provide Contractor an opportunity for  
24 administrative reconsideration, by an official who did not take part in the original determination.  
25 Contractor shall have the right to provide written documentation to such official to support its case  
26 no later than ten Business Days after SCDOT gives written notice of its determination and, upon  
27 request, to meet in person with such official at a date and time the official sets to present its case.  
28 SCDOT will then consider the findings and opinions of such official and issue a written decision  
29 on reconsideration to Contractor within 30 days after receiving Contractor's written documentation  
30 and conclusion of any meeting with such official. SCDOT's decision is not administratively  
31 appealable to the USDOT; and

32 (d) If as a result of such administrative process SCDOT does not reverse its  
33 determination, then SCDOT may issue a notice of Contractor Default, withhold (or continue to  
34 withhold) progress payments or Monthly Disbursements, as applicable, issue an order to suspend  
35 Work and, if Contractor's failure continues without cure within the applicable cure period,  
36 terminate this Agreement for an Event of Default. In addition, if SCDOT does not reverse its  
37 determination, and if the Default Event is egregious, then SCDOT may elect to pursue  
38 proceedings to disqualify or debar Contractor **and the Leader** Subcontractor from future bidding  
39 as non-responsible, as well as any Subcontractor or Supplier that has violated or participated in  
40 violation of DBE or OJT requirements.

41 **18.6.2** If Contractor fails to (a) timely deliver to SCDOT in complete form any DBE  
42 Quartely Reports and (b) correctly complete and submit any other required reports, forms and  
43 documentation required by the DBE Special Provisions, provided in Section 1000 of the Technical  
44 Provisions, within the applicable time specified therein, and Contractor does not cure such failure  
45 within ten Business Days after SCDOT delivers to Contractor notice of such failure, then SCDOT

1 will have the right to withhold 1% of progress payments thereafter or 1% of Monthly  
2 Disbursements thereafter, as applicable, until cure. Contractor may include such withhold  
3 amounts in the next month's Pay Request after Contractor effects cure.

4 **18.6.3** If Contractor fails to correctly complete and submit any required OJT-related  
5 reports, forms and documentation required by the OJT Special Provisions, provided in Section  
6 1000 of the Technical Provisions, within the applicable time specified therein, and Contractor does  
7 not cure such failure within ten Business Days after SCDOT delivers to Contractor notice of such  
8 failure, then SCDOT will have the right to withhold \$10,000 for each of the first two progress  
9 payments thereafter, and \$50,000 for each subsequent progress payment thereafter, until cure.  
10 Contractor may include such withheld amounts in the next month's Pay Request after Contractor  
11 effects cure.

12 **18.6.4** If at any time during the course of the Construction Work the use of OJT  
13 Trainees is not in conformance with the schedule or supplemental schedule as submitted and  
14 approved pursuant to the OJT Special Provisions, then SCDOT will have the right to withhold  
15 \$10,000 for each of the first two progress payments thereafter, and \$50,000 for each subsequent  
16 progress payment thereafter until Contractor conforms to the schedule or supplemental schedule.  
17 Conformance with the schedule or supplemental schedule will be considered acceptable when  
18 the OJT Trainee utilization to date is at least 90% of that shown on the schedule or supplemental  
19 schedule, for the Construction work performed to date.

## 20 **18.7 Right to Stop Work for Failure by SCDOT to Make Undisputed Payment**

21 Contractor shall have the right to stop Work if SCDOT fails to make an undisputed  
22 payment due hereunder (including failure due to non-appropriation) within 15 Business Days after  
23 SCDOT's receipt of notice of nonpayment from Contractor. Any such work stoppage shall be  
24 considered a suspension for convenience under [Section 17.1](#) and shall be considered an SCDOT-  
25 Directed Change. Contractor shall not have the right to terminate this Agreement for default as  
26 the result of any failure by SCDOT to make an undisputed payment due hereunder; provided,  
27 however, that if such nonpayment continues for more than 90 days after SCDOT's receipt of such  
28 notice, upon notice from Contractor to SCDOT, the nonpayment may be deemed a Termination  
29 for Convenience pursuant to [Section 23](#). Upon such termination, the Parties' rights and  
30 obligations shall be as set forth in [Section 23](#).

**Article 19.**  
**LIQUIDATED DAMAGES, LANE CLOSURE PENALTIES**  
**AND LIMITATION OF LIABILITY**

**19.1 Liquidated Damages Respecting Delays**

Contractor shall be liable for and pay to SCDOT Liquidated Damages with respect to any failure to achieve Substantial Completion or Final Completion of the Project by the applicable Completion Deadline, as the same may be extended pursuant to this Agreement. The amounts of such Liquidated Damages are as follows, respectively:

(a) \$60,000.00 for each day that Substantial Completion is delayed beyond the Substantial Completion Deadline;

(b) \$30,000.00 for each day that Partial Acceptance is delayed beyond the Partial Acceptance Deadline; and

(c) \$15,000.00 for each day that Final Completion is delayed beyond the Final Completion Deadline.

**19.1.1** The Liquidated Damages described in this [Section 19.1](#) shall commence on the applicable Completion Deadline, as the same may be extended pursuant to this Agreement, and shall continue to accrue until the date of the applicable Substantial Completion or Final Completion, completion of the Work described in [Section 6.6.4](#), or until termination of this Agreement. Such Liquidated Damages shall constitute SCDOT's sole right to damages for such delay.

**19.1.2 Contractor agrees and acknowledges that:**

(a) If Contractor fails to achieve Substantial Completion or Final Completion of the Project by the applicable Completion Deadline, SCDOT will incur substantial damages;

(b) As of the Effective Date, the amounts of Liquidated Damages under this Section 20.1 represent good faith estimates and evaluations by the Parties as to the actual potential damages that SCDOT would incur as a result of late Substantial Completion or late Final Completion of the Project, as applicable, and do not constitute a penalty;

(c) Such actual potential damages include loss of use, enjoyment and benefit of the Project and connecting SCDOT transportation facilities by the general public, injury to the credibility and reputation of SCDOT's transportation improvement program with policy makers and with the general public who depend on and expect availability of service of the Project by the Substantial Completion Deadline, and additional costs of administering this Agreement (including engineering, legal, accounting, overhead and other administrative costs);

(d) The Parties have agreed to Liquidated Damages in order to fix and limit Contractor's costs and to avoid later Disputes over what amounts of damages are properly chargeable to Contractor;

(e) Such sums are reasonable in light of the anticipated or actual harm caused by delayed Substantial Completion or delayed Final Completion of the Project, the difficulties of the proof of loss, and the inconvenience or infeasibility of otherwise obtaining an adequate remedy; and

(f) Liquidated Damages are not intended to, and do not, liquidate Contractor's liability under the indemnification provisions of Section 20.1, even though third party claims against Indemnified Parties may arise out of the same event, breach or failure that gives rise to the Liquidated Damages.

**19.2 Lane Closure Penalties**

**19.2.1** For any full or partial Lane Closure that occurs and is not allowed under Section 600 of the Technical Provisions, Contractor shall be liable for and pay to SCDOT the following amounts for every [15] minute interval, or portion thereof, that the unpermitted Lane Closure persists "Lane Closure Penalties: The Contractor is advised that the Lane Closure Restrictions outlined in Technical Provision 600 will be strictly enforced. Should lane closures remain in place or not be completely removed by the time specified in Technical Provision 600, a penalty will be assessed at the rate of \$1500.00 (fifteen hundred Dollars) for each 1/4 hour interval (or any portion thereof) for each lane closed. Should lane closures remain in place or not be completely removed for a period of longer than one hour beyond the time specified by the criteria in Technical Provision 600 the penalty will increase to \$3000.00 (three thousand Dollars) for each 1/4 hour interval (or any portion thereof) for each lane closed. The penalty also applies to any ramp closures specified in Technical Provision 600.

Type of Lane Closure								
	Three Lanes Open		Two Lanes Open		One Lane Open		All Lanes Open	
Direction	EB	WB	EB	WB	EB	WB	EB	WB
Amount	\$xx	\$xx	\$xx	\$xx	\$xx	\$xx	\$xx	\$xx

**19.2.2** Contractor acknowledges and agrees that the Lane Closure Penalties described in this Section 19.2 are reasonable in order to compensate SCDOT for damages SCDOT will incur by reason of the diminished use by the traveling public of the affected lanes. Such Lane Closure Penalties include loss of use, enjoyment and benefit of the Project, and connection to SCDOT transportation facilities, by the general public, injury to the credibility and reputation of SCDOT with policy makers and with the general public who depend on and expect availability of service, and additional costs of administering this Agreement (including engineering, legal, accounting, overhead and other administrative costs). Contractor further acknowledges that these damages are incapable of accurate measurement because of, among other things, the unique nature of the Project and the unavailability of a substitute for it.

**19.2.3** Assessment of such Lane Closure Penalties shall not preclude SCDOT's exercise of its right to remove an unpermitted Lane Closure at Contractor's expense under Section 18.4.

**19.3 Liquidated Damages Respecting DBEs and OJT**

**19.3.1 DBEs**

**19.3.1.1** A Contractor shall be liable for and pay to SCDOT Liquidated Damages in an amount equal to 1.5 times the unpaid portion of the Subcontract amount of the wrongfully replaced Committed DBE if Contractor replaces or substitutes, or allows or suffers replacement or substitution, for a Committed DBE without SCDOT's prior, written approval.

1 19.3.1.2

2 19.3.1.3 If, following Substantial Completion, SCDOT determines that  
3 Contractor has not met the DBE Goals for Professional Services and Construction and did not  
4 exercise Good Faith Efforts to meet such DBE Goals, then Contractor shall be liable for and pay  
5 to SCDOT Liquidated Damages in an amount equal to the total contract value that would have  
6 had to be paid to DBEs performing Commercially Useful Functions in order to meet each of the  
7 DBE Goals, minus the total contract value of Work actually performed by DBEs and credited  
8 toward each of the DBE Goals.

9 19.3.1.4 Contractor acknowledges and agrees that the Liquidated Damages  
10 respecting DBEs described in this [Section 19.3.1](#) are reasonable in order to compensate SCDOT  
11 for damages SCDOT will incur by reason of the violations or failures described in this [Section](#)  
12 [19.3.1](#). Such damages include jeopardy to attaining SCDOT's overall DBE goals, injury to the  
13 credibility and reputation of SCDOT's DBE program, potential loss of federal funding equal to or  
14 exceeding the value of Work denied to DBEs, imposition of other costly measures and  
15 requirements by the FHWA, and additional costs of administering this Agreement and enforcing  
16 Contractor's compliance with its DBE obligations. Further, the severity of such damages is  
17 expected to vary with the portion of the Subcontract amount denied to the Committed DBE or the  
18 portion of the DBE Goal not attained. Contractor further acknowledges that these damages are  
19 incapable of accurate measurement because of, among other things, their imprecise nature.

20 **19.3.2 OJT**

21 19.3.2.1 If, following Substantial Completion, SCDOT determines that  
22 Contractor has not met the OJT Goals and did not exercise Good Faith Efforts to meet the OJT  
23 Goals, then Contractor shall be liable for and pay to SCDOT Liquidated Damages in the amount  
24 that SCDOT is then holding pursuant to [Section 18.6.4](#).

25 19.3.2.2 Contractor acknowledges and agrees that the Liquidated Damages  
26 respecting OJT described in this [Section 19.3.2](#) are reasonable in order to compensate SCDOT  
27 for damages it will incur by reason of the violations or failures described in this [Section 19.3.2](#).  
28 Such damages include jeopardy to attaining SCDOT's overall OJT goals, injury to the credibility  
29 and reputation of SCDOT's OJT program, potential loss of federal funding equal to or exceeding  
30 the value of Work denied to OJT Trainees, imposition of other costly measures and requirements  
31 by the FHWA, and additional costs of administering this Agreement and enforcing Contractor's  
32 compliance with its OJT obligations. Further, the severity of such damages is expected to vary  
33 with the portion of the employment work denied to OJT Trainees. Contractor further  
34 acknowledges that these damages are incapable of accurate measurement because of, among  
35 other things, their imprecise nature.

36 **19.4 Liquidated Damages for Unavailability of Key Personnel**

37 Contractor shall be subject to Liquidated Damages for unavailability of Key Personnel to  
38 work on the Project, as set forth in [Exhibit 5 Section 9.4.2](#).

39 **19.5 Liquidated Damages Respecting Subcontractor Payroll Reporting**

40 **19.5.1** Contractor shall be subject to Liquidated Damages if Contractor does not  
41 comply with certain requirements respecting Subcontractor payroll reporting, as set forth in  
42 [Section 9.4](#).



1           **19.5.2** Contractor acknowledges that SCDOT requires timely receipt of the  
2 Subcontractor payrolls described in Section 9.4 in order for SCDOT to comply with applicable  
3 federal and State labor laws. Contractor further acknowledges that the Liquidated Damages  
4 described in Article 19 are reasonable in order to compensate SCDOT for damages it will incur if  
5 SCDOT fails to comply with these laws. Such damages include potential loss of federal funding,  
6 the imposition of other sanctions by the US Department of Labor or FHWA, and additional costs  
7 of administering this Agreement and enforcing Contractors compliance with applicable  
8 requirements herein. Contractor further acknowledges that these damages are incapable of  
9 accurate measurement because of, among other things, their imprecise nature.

10 **19.6 Payment; Satisfaction; Waiver; Non-Exclusive Remedy**

11           **19.6.1** SCDOT will deduct and offset Liquidated Damages from any amounts owing  
12 to Contractor. SCDOT also shall have the right to draw on any bond, certificate of deposit, letter  
13 of credit or other security provided by Contractor pursuant to this Agreement to satisfy Liquidated  
14 Damages not paid when due.

15           **19.6.2** Permitting or requiring Contractor to continue and finish the Work or any part  
16 thereof after a Completion Deadline, as applicable, shall not act as a waiver of SCDOT's right to  
17 receive Liquidated Damages hereunder or any rights or remedies otherwise available to SCDOT.

18           **19.6.3** Subject to Section 18.3, SCDOT's right to, and imposition of, Liquidated  
19 Damages are in addition, and without prejudice, to any other rights and remedies available to  
20 SCDOT under this Agreement, at law or in equity respecting the breach, failure to perform or  
21 Contractor Default that is the basis for Liquidated Damages or any other breach, failure to perform  
22 or Contractor Default, except for recovery of the monetary damage that the Liquidated Damages  
23 are intended to compensate.

24 **19.7 Limitation on Contractor's Liability**

25           **19.7.1** Notwithstanding any other provision of the Contract Documents, to the extent  
26 permitted by applicable Law, SCDOT will not seek indemnification and defense under Section 20  
27 or to recover damages from Contractor resulting from breach of this Agreement with respect to  
28 the D&C Work (whether arising in contract, negligence or other tort, or any other theory of law) in  
29 excess of the sum of:

30                   19.7.1.1 Costs reasonably incurred by SCDOT, or any Person acting on  
31 SCDOT's behalf, to complete or correct the D&C Work, or have the D&C Work completed or  
32 corrected by another Person, in excess of the sum otherwise payable to Contractor under this  
33 Agreement for the D&C Work, including the cost of the work required or arising under the D&C  
34 Warranties; Amounts paid by or on behalf of Contractor with respect to the D&C Work that are  
35 covered by insurance proceeds, including any amounts Contractor is deemed to self-insure  
36 pursuant to [Section 11.2.4](#);

37                   19.7.1.2 Losses incurred by any Indemnified Party relating to or arising out  
38 of Contractor's indemnities set forth in Section 20.1 or elsewhere in the Contract Documents,  
39 related to the D&C Work;

40                   19.7.1.3 Losses arising out of fraud, criminal conduct, intentional misconduct  
41 (which does not include any intentional Default Event), recklessness, bad faith or gross  
42 negligence on the part of any Contractor-Related Entity;

1                    19.7.1.4 Losses arising out of Contractor Releases of Hazardous Materials;  
2 and

3                    19.7.1.5 An amount equal to \$[ ] (which amount shall  
4 specifically include any Liquidated Damages paid with respect to the D&C Work pursuant to this  
5 Section 20).

6                    **19.7.2** Any claims by third-party owners of facilities or improvements within the D&C  
7 Work shall not reduce or erode the amounts described in Section 20.10.1.1.

8 **19.8 Limitation on Consequential Damages**

9                    **19.8.1** Notwithstanding any other provision of the Contract Documents and except as  
10 set forth in this Section 19.8.1 and in Section 19.8.2, to the extent permitted by applicable Law,  
11 neither Party shall be liable to the other for punitive damages or indirect or incidental  
12 consequential damages, whether arising out of breach of this Agreement, tort (including  
13 negligence) or any other theory of liability, and each Party hereby releases the other party from  
14 any such liability.

15                    **19.8.2** The foregoing limitations on Contractor's liability for consequential damages  
16 shall not apply to or limit any right of recovery SCDOT may have respecting the following:

17                    (a) Losses (including defense costs) to the extent (i) covered by the proceeds  
18 of insurance required to be carried pursuant to Section 11, and (ii) covered by the proceeds of  
19 insurance actually carried by or insuring any Contractor-Related Entity under policies solely with  
20 respect to the Project and the Work, regardless of whether required to be carried pursuant to  
21 Section 11, or (iii) Contractor is deemed to have self-insured the Loss pursuant to Section 11.2.4;

22                    (b) Losses arising out of fraud, criminal conduct, intentional misconduct (which  
23 does not include any intentional Default Event), recklessness, bad faith or gross negligence on  
24 the part of any Contractor-Related Entity;

25                    (c) Contractor's indemnities set forth in Section 20.1 or elsewhere in the  
26 Contract Documents;

27                    (d) Contractor's obligation to pay Liquidated Damages in accordance with  
28 Section 19 or any other provision of the Contract Documents;

29                    (e) Breach of this Agreement;

30                    (f) Losses arising out of Contractor Releases of Hazardous Materials; and

31                    (g) Amounts Contractor may owe or be obligated to reimburse to SCDOT  
32 under the express provisions of the Contract Documents, including, subject to any agreed scope  
33 of work and budget, SCDOT's Recoverable Costs.



**Article 20.**  
**INDEMNIFICATION**

**20.1 Indemnity by Contractor**

**20.1.1** Subject to [Section 20.1.2](#), Contractor shall defend, release, protect, indemnify and hold harmless the Indemnified Parties from and against any and all Claims, causes of action, suits, judgments, investigations, legal or administrative proceedings, demands and Losses, in each case if asserted or incurred by or awarded to any third party, arising out of, relating to or resulting from:

(a) The breach or alleged breach of any of the Contract Documents by any Contractor-Related Entity;

(b) The failure or alleged failure by any Contractor-Related Entity to comply with the Governmental Approvals, any applicable environmental laws or other Laws (including laws regarding Hazardous Materials Management);

(c) Any alleged patent or copyright infringement or other allegedly improper appropriation or use of trade secrets, patents, proprietary information, know-how, copyright rights or inventions in performance of the Work, or arising out of any use in connection with the Project of methods, processes, designs, information, or other items furnished or communicated to SCDOT or another Indemnified Party pursuant to this Agreement; provided, however, that this indemnity shall not apply to any infringement to the extent resulting from SCDOT's failure to comply with specific written instructions regarding use provided to SCDOT by Contractor;

(d) The actual or alleged culpable act, error, omission, negligence, breach or misconduct of any Contractor-Related Entity in or associated with performance of the Work;

(e) Any and all claims by any governmental or taxing authority claiming Taxes based on gross receipts, purchases or sales, or the use of any property or income of any Contractor-Related Entity with respect to any payment for the Work made to or earned by any Contractor-Related Entity;

(f) for the failure or alleged failure by any Contractor-Related Entity to pay sums due for the work or services of Subcontractors, laborers, or Suppliers, provided that SCDOT has paid all undisputed amounts owing to Contractor with respect to such Work;

(g) Any actual or threatened Contractor Release of Hazardous Materials;

(h) The Claim or assertion by any other SCDOT contractor or developer: (i) that any Contractor-Related Entity failed to cooperate reasonably with such other SCDOT contractor or developer, so as to cause inconvenience, disruption, delay or loss, except where the Contractor-Related Entity was not in any manner engaged in performance of the Work or (ii) that any Contractor-Related Entity interfered with or hindered the progress or completion of work being performed by such other SCDOT contractor or Contractor, so as to cause inconvenience, disruption, delay or loss, to the extent such claim arises out of the actual or alleged culpable act, error, omission, negligence, breach or misconduct of any Contractor-Related Entity;

(i) Contractor's performance of, or failure to perform, the obligations under any Utility Agreement, or any dispute between Contractor and a Utility Company arising out of Utility Adjustments;

1 (j) Any Contractor-Related Entity's breach of or failure to perform an obligation  
2 that SCDOT owes to a third person, including Governmental Entities, under Law or under any  
3 agreement between SCDOT and a third person, where SCDOT has delegated performance of  
4 the obligation to Contractor under the Contract Documents or (ii) the acts or omissions of any  
5 Contractor-Related Entity which render SCDOT unable to perform or abide by an obligation that  
6 SCDOT owes to a third person, including Governmental Entities, under any agreement between  
7 SCDOT and a third person, where the agreement was expressly disclosed or known to  
8 Contractor;

9 (k) Any **Insurance** Claim asserted by any third party, such as an adjoining  
10 property owners, the traveling public, and residents near the Project, arising out of, relating to,  
11 resulting from or are in any manner connected with the performance of the Work or the Work  
12 itself, Contractor's operations, or Work supervised by the Contractor or any subcontractor or sub-  
13 subcontractor on the Project; or because of or in consequence of any neglect in safeguarding the  
14 Work; or through use of unacceptable materials or workmanship in constructing the Work; or  
15 because of any act or omission, neglect, or misconduct of the Contractor or any subcontractor or  
16 sub-subcontractor;

17 (l) The fraud, bad faith, arbitrary or capricious acts, or violation of Law by any  
18 Contractor-Related Entity in or associated with the performance of the Work;

19 (m) Inverse condemnation, trespass, nuisance or similar taking of or harm to  
20 real property by reason of: (i) the failure of any Contractor-Related Entity to comply with Good  
21 Industry Practices, requirements of the Contract Documents, the Project Management Plan or  
22 Governmental Approvals respecting control and mitigation of construction activities and  
23 construction impacts, (ii) the intentional misconduct or negligence of any Contractor-Related  
24 Entity, or (iii) the actual physical entry onto or encroachment upon another's property by any  
25 Contractor-Related Entity; and

26 (n) Errors, inconsistencies or other defects in the design, construction or  
27 maintenance of the Project or of Utility Adjustments included in the Work.

28 **20.1.2** Subject to the releases and disclaimers herein, including all the provisions set  
29 forth in [Section 3.1.8](#) of this Agreement, Contractor's indemnity obligation shall not extend to any  
30 third-party Loss to the extent caused by:

31 (a) The negligence, reckless or intentional misconduct, bad faith or fraud of  
32 such Indemnified Party,

33 (b) SCDOT's material breach of any of its material obligations under the  
34 Contract Documents;

35 (c) An Indemnified Party's material violation of any Laws or Governmental  
36 Approvals; or

37 (d) An unsafe requirement inherent in prescriptive design or prescriptive  
38 construction specifications of the Technical Provisions, but only where prior to occurrence of the  
39 third-party Loss: (i) Contractor complied with such specifications and did not actually know, or  
40 would not have known, while exercising reasonable diligence, that the requirement created a  
41 potentially unsafe condition or (ii) Contractor knew of and reported to SCDOT the potentially  
42 unsafe requirement.

1           **20.1.3**     In claims by an employee of Contractor, a Subcontractor, anyone directly or  
2 indirectly employed by them or anyone for whose acts they may be liable, the indemnification  
3 obligation under this Section 20.1 shall not be limited by a limitation on the amount or type of  
4 damages, compensation or benefits payable by or for Contractor or a Subcontractor under  
5 workers' compensation, disability benefit or other employee benefits laws.

6           **20.1.4**     For purposes of this Section 20.1, "third party" means any person or entity other  
7 than an Indemnified Party and Contractor, except that a "third party" includes any Indemnified  
8 Party's employee, agent or contractor who asserts a claim against an Indemnified Party which is  
9 within the scope of the indemnities, and which is not covered by the Indemnified Party's worker's  
10 compensation program.

11           **20.1.5**     Contractor hereby acknowledges and agrees that it is Contractor's obligation  
12 to perform the Work in accordance with the Contract Documents and that the Indemnified Parties  
13 are fully entitled to rely on Contractor's performance of such obligation. Contractor further agrees  
14 that any certificate, review or approval by SCDOT or others hereunder shall not relieve Contractor  
15 of any of its obligations under the Contract Documents or in any way diminish its liability for  
16 performance of such obligations or its obligations under this Section Article 20.

17           **20.1.6**     The indemnity set forth in Section 20.1.1(g) is intended to operate as an  
18 agreement pursuant to Section 107(e) of the Comprehensive Environmental Response,  
19 Compensation and Liability Act, 42 U.S.C. Section 9607(e) to insure, protect, hold harmless and  
20 indemnify the Indemnified Parties.

21           **20.1.7**     The obligations under this Article 20 shall not be construed to negate, abridge,  
22 or reduce other rights or obligations that would otherwise exist in favor of an Indemnified Party  
23 hereunder.

## 24 **20.2 Defense and Indemnification Procedures**

25           **20.2.1**     If SCDOT receives notice of a claim or otherwise has actual knowledge of a  
26 claim that it believes is within the scope of the indemnities under Section 20.1, and if SCDOT  
27 gives notice thereof pursuant to Section 11.2, then SCDOT will have the right to conduct its own  
28 defense unless either an Insurer accepts defense of the claim within the time required by law or  
29 Contractor accepts the tender of the claim in accordance with Section 20.2.3.

30           **20.2.2**     Subject to Section 20.2.6, if the Insurer under any applicable insurance policy  
31 accepts the tender of defense, SCDOT and Contractor shall cooperate in the defense as required  
32 by the insurance policy. If no insurer under potentially applicable insurance policies provides  
33 defense, then Section 20.2.3 shall apply.

34           **20.2.3**     If the defense is tendered to Contractor, then within 15 days after receipt of the  
35 tender Contractor shall notify the Indemnified Party whether Contractor has tendered the matter  
36 to an Insurer. If Contractor does not tender the matter to an Insurer, then within such 15 days, or  
37 if the insurer has rejected the tender, then within five days after such rejection, Contractor shall  
38 deliver a notice to the Indemnified Party stating one of the following:

39                   (a)     Contractor accepts the tender of defense and confirms that the claim is  
40 subject to full indemnification hereunder without any "reservation of rights" to deny or disclaim full  
41 indemnification thereafter;

42                   (b)     Contractor accepts the tender of defense but with a "reservation of rights"  
43 in whole or in part; or

1 (c) Contractor rejects the tender of defense based on a determination that it is  
2 not required to indemnify against the claim under the terms of this Agreement.

3 **20.2.4** If Contractor accepts the tender of defense under [Section 20.2.3\(a\)](#), Contractor  
4 shall have the right to select legal counsel for the Indemnified Party, subject to reasonable  
5 approval by the Indemnified Party, and Contractor shall otherwise control the defense of such  
6 claim, including settlement, and bear the fees and costs of defending and settling such claim.  
7 During such defense:

8 (a) Contractor shall fully and regularly inform the Indemnified Party of the  
9 progress of the defense and of any settlement discussions; and

10 (b) The Indemnified Party shall fully cooperate in said defense, provide to  
11 Contractor all materials and access to personnel it requests as necessary for defense, preparation  
12 and trial and which or who are under the control of or reasonably available to the Indemnified  
13 Party, and maintain the confidentiality of all communications between it and Contractor  
14 concerning such defense.

15 **20.2.5** If Contractor responds to the tender of defense as specified in Section  
16 20.2.3(b) or 20.2.3(c), the Indemnified Party shall be entitled to select its own legal counsel and  
17 otherwise control the defense of such claim, including settlement.

18 **20.2.6** Notwithstanding Section 20.2.3(a) or 20.2.3(b), the Indemnified Party may  
19 assume its own defense by delivering to Contractor notice of such election and the reasons  
20 therefor, if the Indemnified Party, at the time it gives notice of the claim or at any time thereafter,  
21 reasonably determines that:

22 (a) A conflict exists between it and Contractor which prevents or potentially  
23 prevents Contractor from presenting a full and effective defense;

24 (b) Contractor is otherwise not providing an effective defense in connection  
25 with the claim; or

26 (c) Contractor lacks the financial capacity to satisfy potential liability or to  
27 provide an effective defense.

28 **20.2.7** If the Indemnified Party is entitled and elects to conduct its own defense  
29 pursuant hereto of a claim for which it is entitled to indemnification, Contractor shall reimburse on  
30 a current basis all reasonable costs and expenses the Indemnified Party incurs in investigating  
31 and defending, except to the extent the Indemnified Party conducts its own defense as a result of  
32 Contractor's denial of such defense pursuant [Section 20.2.3\(c\)](#). In the event the Indemnified  
33 Party is entitled to and elects to conduct its own defense, then:

34 (a) In the case of a defense conducted under Section 20.2.3(a), it shall have  
35 the right to settle or compromise the claim with Contractor's prior consent, which shall not be  
36 unreasonably withheld or delayed;

37 (b) In the case of a defense conducted under Section 20.2.3(b), it shall have  
38 the right to settle or compromise the claim with Contractor's prior consent, which shall not be  
39 unreasonably withheld or delayed, or with approval of the court or arbitrator following reasonable  
40 notice to Contractor and opportunity to be heard and without prejudice to the Indemnified Party's  
41 rights to be indemnified by Contractor; and

1 (c) In the case of a defense conducted under Section 20.2.3(c), it shall have  
2 the right to settle or compromise the claim without Contractor's prior consent and without prejudice  
3 to its rights to be indemnified by Contractor. If a dispute resolver determines that Contractor  
4 wrongfully denied the defense of the Indemnified Party, the Indemnified Party shall be entitled to  
5 reimbursement of the costs of defense, including reimbursement of reasonable attorneys' fees  
6 and other litigation and defense costs, and indemnification of costs to settle or compromise the  
7 claim, in addition to interest at the rate calculated in accordance with Section 24.13 payable on  
8 such defense and settlement amounts from the date such costs and expenses are incurred by  
9 the Indemnified Party.

10 **20.2.8** The Parties acknowledge that while [Section 20.1](#) contemplates that Contractor  
11 will have responsibility for certain claims and liabilities arising out of its obligations to indemnify,  
12 circumstances may arise in which there may be shared liability of the Parties with respect to such  
13 claims and liabilities. In such case, where either Party believes a claim or liability may entail  
14 shared responsibility and that principles of comparative negligence and indemnity are applicable,  
15 it shall confer with the other Party on management of the claim or liability in question. If the Parties  
16 cannot agree on an approach to representation in the matter in question, each shall arrange to  
17 represent itself and to bear its own costs in connection therewith pending the outcome of such  
18 matter. Within 30 days subsequent to the final, non-appealable resolution of the matter in  
19 question, whether by arbitration or by judicial proceedings, the Parties shall adjust the costs of  
20 defense, including reimbursement of reasonable attorneys' fees and other litigation and defense  
21 costs, in accordance with the indemnification arrangements of [Section 20.2](#), and consistent with  
22 the outcome of such proceedings concerning the respective liabilities of the Parties on the third  
23 party claim.

24 **20.2.9** In determining responsibilities and obligations for defending suits pursuant to  
25 this [Section 20.2](#), specific consideration shall be given to the following factors: (a) the party  
26 performing the activity in question; (b) the location of the activity and incident; (c) contractual  
27 arrangements then governing the performance of the activity; and (d) allegations of respective  
28 fault contained in the claim.

1 **Article 21.**  
2 **PARTNERING AND DISPUTE RESOLUTION PROCEDURES**

3 **21.1 Partnering**

4 **21.1.1 General Provisions**

5 21.1.1.1 For the mutual benefit of the Parties, SCDOT and Contractor shall  
6 establish a partnering relationship to effectively complete the Project. The purpose of the  
7 partnering relationship is to establish and maintain effective communication between the Parties  
8 to cooperatively identify and resolve critical Project-related issues. Neither the partnering  
9 relationship itself, nor discussions between the Parties addressed at the initial partnering  
10 workshop, refresher partnering meetings or the construction closeout partnering meeting  
11 (collectively “Partnering Meetings”), shall modify the terms and conditions of this Agreement.

12 21.1.1.2 In implementing and managing the partnering relationship required  
13 under this [Section 21.1](#), SCDOT and Contractor shall:

- 14 (a) Use early and regular communication with parties involved;  
15 (b) Establish and maintain a relationship of shared trust, equity and  
16 commitment;  
17 (c) Identify, quantify, and support attainment of mutual goals;  
18 (d) Develop strategies for using risk-management tools and concepts;  
19 (e) Implement timely communication and decision making;  
20 (f) Resolve potential problems at the lowest level of responsible management  
21 to avoid negative impacts and Disputes;  
22 (g) Develop a plan for periodic joint evaluation based on mutually agreed  
23 goals;  
24 (h) Hold Partnering Meetings, as set forth in Section 21.1.2, to preserve the  
25 partnering relationship and its benefits for the duration of the Term; and  
26 (i) Establish periodic joint evaluations of the partnering process and  
27 attainment of mutual goals.

28 **21.1.2 Partnering Meeting Schedule; Participants**

29 21.1.2.1 The Parties shall jointly select, before the initial partnering  
30 workshop, a third-party facilitator to facilitate Partnering Meetings.

31 21.1.2.2 The Parties shall schedule and conduct Partnering Meetings as  
32 follows:

- 33 (a) The initial partnering workshop prior to NTP 2;  
34 (b) Refresher partnering meetings annually thereafter, or as mutually agreed  
35 by the Parties; and  
36 (c) The construction closeout meeting no later than 60 days after the  
37 Substantial Completion Date.

1                   21.1.2.3 The Parties shall conduct Partnering Meetings at SCDOT's offices  
2 or at such other locations as the Parties mutually agree.

3                   21.1.2.4 Key Personnel and executives from both Parties must attend  
4 Partnering Meetings.

5                   **21.1.3 Partnering Team; Partnering Charter**

6                   21.1.3.1 SCDOT and Contractor shall establish a partnering team for the  
7 Project, which team shall consist of Project-level contributors and decision-makers from SCDOT,  
8 Contractor, and, if applicable, stakeholder organizations. Each Party must identify its respective  
9 members of the partnering team prior to the initial partnering workshop; all members of the  
10 partnering team must attend the initial partnering workshop.

11                   21.1.3.2 The partnering team shall create during the initial partnering  
12 workshop a partnering charter that includes:

13                   (a) Mutual goals (e.g., core goals that may also include Project-specific goals  
14 and individual goals that are jointly supported by both Parties);

15                   (b) A partnering team commitment statement signed by every member of the  
16 partnering team; and

17                   (c) A plan for both Parties to jointly maintain the partnering relationship for the  
18 duration of the Term.

19                   21.1.3.3 The members of the partnering team shall:

20                   (a) Identify the appropriate persons in each Party's organization who shall fill  
21 the roles of reviewers for the Issues Resolution Ladder described in [Section 21.2.1](#);

22                   (b) Identify the scope of documentation required for review of a Dispute at each  
23 level of the Issue Resolution Ladder described in [Section 21.2.1](#);

24                   (c) Participate in a semi-annual partnering evaluation survey to measure the  
25 progress of mutual goals and key short-term issues as they arise in connection with the Project;

26                   (d) Jointly review the results of the partnering evaluation survey, on a semi-  
27 annual basis; and

28                   (e) Document lessons learned regarding the Project's D&C Work after  
29 Substantial Completion.

30                   21.1.3.4 While the provisions of this [Section 21.1](#) are not part of the Dispute  
31 Resolution Procedures contemplated under this Agreement, the Parties shall exhaust the use of  
32 the partnering relationship when addressing potential Disputes and prior to proceeding to the  
33 Disputes Resolution Procedures set forth in [Section 21.2](#).

34                   **21.1.4 Confidentiality**

35                   Subject to the requirements of the Public Records Law, any statements made or materials  
36 prepared during or relating to partnering meetings, including any statements made or documents  
37 prepared by the facilitator, shall be kept in confidence and used only for the purpose of facilitating  
38 resolution of potential Disputes via the partnering process, and shall not be utilized or revealed to  
39 others, except to officials and agents of the Parties who are authorized to act on the subject



1 matter. However, the Parties understand that such documents may be subsequently discoverable  
 2 and admissible in mediation, arbitration or court proceedings.

3 **21.1.5 Cost Responsibility**

4 21.1.5.1 The costs of the facilitator, the site and food for Partnering Meetings  
 5 shall be shared equally by SCDOT and Contractor. All other costs associated with the partnering  
 6 process shall be borne separately by the Party that incurs the costs.

7 21.1.5.2 SCDOT and Contractor will each pay 50% of the full costs of the  
 8 Partnering Meetings include the costs for the facilitator, the site and food.

9 **21.2 Dispute Resolution Procedures**

10 The Parties agree that:

11 (a) Any Dispute arising out of, relating to, or in connection with this Agreement  
 12 not resolved by partnering, per [Section 21.1](#), shall be resolved pursuant to the multi-step Dispute  
 13 Resolution Procedures described in this [Section 21.2](#);

14 (b) The Party bringing a Dispute shall bear the burden of proving the same;

15 (c) Resolutions of Disputes pursuant to this [Section 21.2](#) shall be final, binding,  
 16 conclusive and enforceable as set forth in this [Section 21.2](#); and

17 (d) The Issue Resolution Ladder and mediation processes are administrative  
 18 procedures and remedies, and failure of Contractor to comply with either such process in all  
 19 material respects as to any Dispute or Claim shall constitute a failure to diligently pursue and  
 20 exhaust such administrative procedures and remedies and shall operate as a bar against the  
 21 Dispute or Claim.

22 **21.2.1 Issue Resolution Ladder**

23 As a condition to the right to bring a Dispute to mediation, arbitration or litigation, the Party  
 24 bringing the Dispute shall first attempt to informally resolve the Dispute directly with other Party  
 25 using the Issue Resolution Ladder. The Issue Resolution Ladder is the process for elevating  
 26 Disputes from the Project’s field level to various levels of review, up to the Parties’ executive  
 27 management, if necessary, with defined time limits for each level of review. The goal of the Issue  
 28 Resolution Ladder is to resolve each Dispute as close to the field level as possible while  
 29 recognizing the requirement to elevate the Dispute to the next level of review before the Dispute  
 30 impacts cost or schedule.

31 21.2.1.1 Issue Resolution Ladder Process

32 (a) The Issue Resolution Ladder shall consist of six levels of review and  
 33 corresponding time limits to review, as follows:

Level of Review	Contractor Reviewer	SCDOT Reviewer	Time Limit
6	Executive Officer	Director of Construction/Director of Alternative Delivery	10 Business Days
5	Project Director	District Construction Engineer	5 Business days
4	Project Director	Project Manager (SCDOT)	72 hours
3	Project Manager	Project Manager (CEI)	24 hours

2	Construction Manager	Senior Inspector by Discipline	5 hours
1	Discipline Superintendent	Inspector by Discipline	1 hour

1 (b) The partnering team as set forth in Section 21.1.3 shall identify the  
 2 individuals from SCDOT's and Contractor's respective organizations filling the roles of reviewers  
 3 in the Issue Resolution Ladder, and the documentation required for each level of review in the  
 4 Issue Resolution Ladder.

5 (c) If reviewers at any level of the Issue Resolution Ladder cannot resolve a  
 6 Dispute within the time limits set forth in this Section 21.2.1.1, the reviewers shall elevate the  
 7 Dispute to the next level of review in the Issues Resolution Ladder.

8 **21.2.2 Issue Resolution Ladder Outcome**

9 (a) If SCDOT and Contractor succeed in resolving a Dispute using the Issue  
 10 Resolution Ladder, the Parties shall memorialize the resolution in writing, including execution of  
 11 any Change Order as appropriate, and promptly perform their respective obligations in  
 12 accordance therewith.

13 (b) If the Parties do not resolve the Dispute using the Issues Resolution Ladder  
 14 within the applicable time periods set forth in Section 21.2.1, then either Party shall have **1530**  
 15 days from the conclusion of the Issues Resolution Ladder to bring the Dispute to mandatory  
 16 mediation, as described in Section 21.2.

17 **21.2.3 State Court Litigation; Jurisdiction and Venue**

18 21.2.3.1 Only upon completion of the requirements of [Section 21.2.1](#) [and  
 19 [Section 21.2.2](#)], either Party shall have the right to initiate litigation proceedings for the unresolved  
 20 Dispute. Any such litigation proceeding shall be de novo.

21 21.2.3.2 All litigation between the parties concerning any Disputes shall be  
 22 filed, heard and decided nonjury in the Richland County Court of Common Pleas which shall have  
 23 exclusive jurisdiction and venue.

24 **21.2.4 Continuation of Work and Payments During Dispute**

25 Failure by SCDOT to pay any amount in Dispute shall not alleviate, diminish or modify in  
 26 any respect Contractor's obligation to perform under the Contract Documents, including  
 27 Contractor's obligation to achieve the Completion Deadlines and perform all Work in accordance  
 28 with the Contract Documents. At all times during the Dispute Resolution Procedures, Contractor  
 29 and all Subcontractors shall continue with the performance of the Work and their obligations,  
 30 including any disputed Work or obligations, diligently and without delay or slow down, in  
 31 accordance with the Contract Documents, except to the extent enjoined by order of a court or  
 32 otherwise specified or directed by SCDOT. Contractor acknowledges that it shall be solely  
 33 responsible for the results of any delaying actions or inactions that Contractor or any Contractor-  
 34 Related Entity takes during the pendency of resolution of a Dispute relating to the Work even if  
 35 Contractor's position in connection with the Dispute ultimately prevails. In addition, during the  
 36 pendency of resolution of a Dispute relating to the Work, the Parties shall continue to comply with  
 37 all provisions of the Contract Documents, the Project Management Plan, the Governmental  
 38 Approvals and applicable Law.

1                   21.2.4.1 During the course of any and all Dispute Resolution Procedures,  
2 SCDOT will continue to pay to Contractor when due all undisputed amounts owing under this  
3 Agreement.

4                   21.2.4.2 Any Claim or Dispute regarding such payment shall be resolved  
5 pursuant to Section 21.2. Contractor shall proceed as directed by SCDOT pending resolution of  
6 the Claim or Dispute. Upon resolution of any such Claim or Dispute, each Party shall promptly  
7 pay to the other any amount owing.

8                   **21.2.5 Attorney Fees**

9                   Each Party shall bear its own attorneys' fees and expenses incurred in connection with  
10 any Dispute Resolution Procedures, litigation, or any other dispute resolution process regardless  
11 of the outcome. Each Party specifically waives the right to any statutory or rule-based award of  
12 attorneys' fees and expenses except for any such fees and costs levied pursuant to Rule 11 and  
13 Rule 37 of the South Carolina Rules of Civil Procedure.

1 **Article 22.**

2 **RECORDS AND AUDITS; OWNERSHIP OF DOCUMENTS AND INTELLECTUAL**  
3 **PROPERTY**

4 **22.1 Escrow Proposal Documents**

5 **22.1.1 Contents of EPDs**

6 The "Detailed Pricing Documents," or "EPDs," shall consist of all cost, unit pricing, price  
7 quote and other documentary information used in preparation of the Contract Price. The EPDs  
8 shall, inter alia, clearly detail how each cost or price included in the Proposal has been determined  
9 and shall show cost or price elements in sufficient detail as is adequate to enable SCDOT to  
10 understand how Contractor calculated the Contract Price. The EPDs provided in connection with  
11 quotations and Change Orders shall, inter alia, clearly detail how the total cost or price and  
12 individual components of that cost or price were determined. The EPDs shall itemize the estimated  
13 costs or price of performing the Work separated into usual and customary items and cost or price  
14 categories to present a detailed estimate of costs and price, such as direct labor, repair labor,  
15 equipment ownership and operation, expendable materials, permanent materials, supplies,  
16 Subcontract costs, plant and equipment, insurance, bonds, letters of credit, indirect costs,  
17 contingencies, mark-up, overhead and profit. The EPDs shall itemize the estimated annual costs  
18 of insurance premiums for each coverage required to be provided by Contractor under Section  
19 11. The EPDs shall include all assumptions made in determining the scope of the Work and  
20 calculating the Contract Price, detailed quantity takeoffs, price reductions and discounts, rates of  
21 production and progress calculations, and quotes from Subcontractors used by Contractor to  
22 arrive at the Contract Price, and any adjustments to the Contract Price under this Agreement.

23 **22.1.2 Manner and Duration for Retaining Escrow Proposal Documents**

24 22.1.2.1 Prior to execution of this Agreement, Contractor delivered to  
25 SCDOT one copy of all the EPDs, together with a detailed index and catalogue of the EPDs.  
26 Upon execution of this Agreement, the EPDs and index and catalogue shall be held in locked  
27 fireproof cabinet(s) supplied by Contractor and located in SCDOT's project office with the key held  
28 only by Contractor. Further, concurrently with execution of each Subcontract or with approval of  
29 each Change Order or amendment to any Contract Document, the Parties shall add to the cabinet  
30 one copy of all documentary information respecting the pricing by the Subcontractor or used in  
31 preparation of the Change Order or amendment and shall update the index and catalogue.

32 22.1.2.2 The EPDs and index and catalogue pertaining to the Work shall be  
33 held in such cabinet or otherwise maintained until all of the following have occurred:

- 34 (a) 180 days have elapsed from the earlier of Project Final Completion or  
35 termination of this Agreement;
- 36 (b) All Warranty Terms have expired pursuant to this Agreement;
- 37 (c) All Claims or Disputes regarding the D&C Work have been settled; and
- 38 (d) The Final Payment has been made and accepted.

39 **22.1.3 Availability for Review**

40 The EPDs shall be available during business hours for joint review by Contractor and  
41 SCDOT, or by Contractor, SCDOT and any dispute resolver, in accordance with [Article 21](#), in

1 connection with approval of the Project Schedule, negotiation of Change Orders, and resolution  
2 of Claims or Disputes under the Contract Documents, and also as described in [Section 22.1.7](#).  
3 SCDOT will be entitled to review all or any part of the EPDs in order to satisfy itself regarding the  
4 applicability of the individual documents to the matter at issue.

#### 5 **22.1.4 Proprietary Information**

6 The EPDs are, and shall always remain, the property of Contractor and shall be  
7 considered to be in Contractor's possession, subject to SCDOT's right to review the EPDs as  
8 provided in this [Section 22.1](#). Contractor will have and control the keys to the filing cabinet  
9 containing the EPDs. SCDOT acknowledges that Contractor may consider that the EPDs  
10 constitute trade secrets or proprietary information. SCDOT will have the right to copy the EPDs  
11 for the purposes set forth in this [Section 22.1](#), provided that the Parties execute a mutually  
12 agreeable confidentiality agreement with respect to EPDs that constitute trade secrets or  
13 proprietary information, which confidentiality agreement shall explicitly acknowledge that it is  
14 subject to applicable Law (including the South Carolina Public Records Act).

#### 15 **22.1.5 Representation**

16 Contractor represents and warrants that the EPDs constitute all documentary information  
17 used in the preparation of its Contract Price. Contractor agrees that no other price proposal  
18 preparation information will be considered in resolving Disputes or Claims. Contractor further  
19 agrees that the EPDs are not part of the Contract Documents and that nothing in the EPDs shall  
20 change or modify any Contract Document.

#### 21 **22.1.6 Form of EPDs**

22 Except as otherwise provided in the RFP, Contractor shall submit the EPDs in such format  
23 as is used by Contractor in connection with its Proposal. Contractor represents and warrants that  
24 the EPDs provided with the Proposal were personally examined by an authorized officer of  
25 Contractor prior to delivery, and that the EPDs meet the requirements of [Section 22.1.4](#).  
26 Contractor further represents and warrants that all EPDs provided were or will be personally  
27 examined prior to delivery by an authorized officer of Contractor, and that they shall meet the  
28 requirements of [Section 22.1.4](#).

#### 29 **22.1.7 Review by SCDOT to Confirm Completeness**

30 SCDOT may at any time conduct a review of the EPDs to determine whether they are  
31 complete. If SCDOT determines that any data is missing from a EPD, Contractor shall provide  
32 such data within three Business Days after delivery of SCDOT's request for such data. At that  
33 time of its submission to SCDOT, such data will be date stamped, labeled to identify it as  
34 supplementary EPD information and added to the EPDs. Contractor shall have no right to add  
35 documents to the EPDs except upon SCDOT's request. The EPDs associated with any Change  
36 Order or Contract Price adjustment under this Agreement shall be reviewed, organized and  
37 indexed in the same manner as the original EPDs.

### 38 **22.2 Financial Reporting Requirements**

39 **22.2.1** Contractor shall deliver to SCDOT financial and narrative reports, statements,  
40 certifications, budgets and information upon request by SCDOT.

41 **22.2.2** Contractor shall furnish, or cause to be furnished, to SCDOT such financial  
42 information and statements as SCDOT may reasonably request from time to time for any purpose

1 related to the Project, the Work or the Contract Documents. In addition, Contractor shall deliver  
2 to SCDOT the following financial statements for each Guarantor, at the times specified below:

3 (a) Within 60 days after the end of each fiscal quarter, duplicate copies of the  
4 balance sheet and a consolidated statement of earnings of the Guarantor and its consolidated  
5 subsidiaries for such quarter and for the period from the beginning of the then current fiscal year  
6 to the end of such quarter, setting forth in comparative form the figures for the corresponding  
7 periods during the previous fiscal year, all in reasonable detail and certified by the chief financial  
8 officer of the Guarantor as complete and correct, subject to changes resulting from year-end  
9 adjustments;

10 (b) Within 120 days after the end of each fiscal year, duplicate copies of the  
11 financial statements (which shall include a balance sheet and a consolidated statement of  
12 financial condition of the Guarantor and its consolidated subsidiaries at the end of such year, and  
13 statements of earnings, changes in financial position of the Guarantor and its consolidated  
14 subsidiaries for such year, and all related notes to the financial statements, setting forth in each  
15 case in comparative form the figures for the previous fiscal year), all in reasonable detail and  
16 accompanied by an opinion thereon of an independent public accountant of recognized national  
17 standing selected by the Guarantor, which opinion shall state that such financial statements have  
18 been prepared in accordance with GAAP consistently applied, and that the examination of such  
19 accountants in connection with such financial statements has been made in accordance with  
20 generally accepted auditing standards, and accordingly, included such tests of the accounting  
21 records and such other auditing procedures as were considered necessary in the circumstances.  
22 If financial statements are prepared in accordance with principles other than GAAP, Contractor  
23 shall concurrently deliver a letter from the certified public accountant of the applicable entity  
24 discussing the areas of the financial statements that would be affected by a conversion to GAAP;  
25 and

26 (c) Upon request of SCDOT for particular fiscal quarters, copies of all other  
27 financial statements and information reported by the Guarantor to its shareholders generally and  
28 of all reports filed by the Guarantor with the Securities Exchange Commission under Section 13,  
29 Section 14, or Section 15(d) of the Exchange Act, to be provided to SCDOT as soon as practicable  
30 after furnishing such information to the Guarantor's shareholders or filing such reports with the  
31 Securities and Exchange Commission, as applicable.

32 **22.2.3** Contractor shall cooperate and provide, and shall cause the Subcontractors to  
33 cooperate and provide, such information as determined necessary or desirable by SCDOT in  
34 connection with any Project financing. Without limiting the generality of the foregoing, Contractor  
35 shall provide such information SCDOT determines is necessary or desirable for inclusion in  
36 SCDOT's securities disclosure documents and in order to comply with Securities and Exchange  
37 Commission Rule 15c2-12 regarding certain periodic information and notice of material events.  
38 Contractor shall provide customary representations and warranties to SCDOT and the capital  
39 markets as to the correctness, completeness and accuracy of any information furnished.

40 **22.2.4** Contractor shall cooperate and provide, and shall cause the Subcontractors to  
41 cooperate and provide, such information as is necessary or requested by SCDOT to assist or  
42 facilitate the submission by SCDOT of any documentation, reports or analysis required by the  
43 State, FHWA or any other Governmental Entity with jurisdiction over the Project.

44 **22.2.5** All reports and information delivered by Contractor under Section 22.2.3 and  
45 Section 22.2.4 shall also be delivered electronically, to the extent electronic files exist, and be  
46 suitable for posting on the web.

1 **22.3 Subcontract Pricing Documents**

2 ~~Contractor shall require each Key Subcontractor to submit to Contractor a copy of all~~  
3 ~~documentary information used in determining its Subcontract price (including the price for~~  
4 ~~Subcontract work included in any Change Order), immediately prior to executing the Subcontract~~  
5 ~~and each Subcontract change order, to be held in the same manner as the EPDs and which shall~~  
6 ~~be accessible by SCDOT, Contractor and Dispute resolvers, on terms substantially similar to~~  
7 ~~those contained herein. Each Key Subcontract shall include a representation and warranty from~~  
8 ~~the Subcontractor, for the benefit of Contractor and SCDOT, stating that its submission in the~~  
9 ~~EPDs, constitutes all the documentary information used in establishing its Subcontract price, and~~  
10 ~~agreeing to provide a sworn certification in favor of Contractor and SCDOT together with each~~  
11 ~~supplemental set of EPDs, stating that the information contained therein is complete, accurate~~  
12 ~~and current. Each Subcontract that is not subject to the foregoing requirement shall include a~~  
13 ~~provision requiring the Subcontractor to preserve all documentary information used in establishing~~  
14 ~~its Subcontract price and to provide such documentation to Contractor or SCDOT in connection~~  
15 ~~with any Claim made by such Subcontractor.~~

16 **22.4 Maintenance and Inspection of Records**

17 **22.4.1** Except for EPDs (which shall be maintained as set forth in [Section 22.1](#)),  
18 Contractor shall keep and maintain in a secure, fire proof location in Richland County, South  
19 Carolina, or in another location SCDOT approves in its discretion, accurate and complete Books  
20 and Records, including copies of all original documents delivered to SCDOT. Contractor shall  
21 keep and maintain such Books and Records in accordance with applicable provisions of the  
22 Contract Documents, and of the Project Management Plan, and in accordance with Good Industry  
23 Practice. Contractor shall notify SCDOT where the Books and Records are kept.

24 **22.4.2** Contractor shall make all its Books and Records available for inspection by  
25 SCDOT and SCDOT's Representatives at Contractor's principal offices in South Carolina, or at  
26 SCDOT's project office for EPDs, at all times during normal business hours, without charge.  
27 Contractor shall provide copies thereof to SCDOT, or make available for review to SCDOT, as  
28 and when expressly required by the Contract Documents, or, for those not expressly required,  
29 upon request and at no expense to SCDOT. SCDOT may conduct any such inspection upon 48  
30 hours' prior notice, or unannounced and without prior notice where there is good faith suspicion  
31 of fraud. The right of inspection includes the right to make extracts, make copies and take notes.  
32 The provisions of this [Section 22.4.2](#) are subject to the following:

33 (a) They shall remain in full force and effect regardless of whether a Claim or  
34 Dispute exists or whether either Party or both of the Parties have invoked the Dispute Resolution  
35 Procedures; and

36 (b) Contractor reserves the right to assert exemptions from disclosure for  
37 information that would be exempt under applicable State Law from discovery or introduction into  
38 evidence in legal actions, including information protected by the attorney-client or other legal  
39 privilege based upon an opinion of counsel reasonably satisfactory to SCDOT.

40 **22.4.3** Contractor shall retain Books and Records for a minimum of five years after  
41 the Final Completion date or after the date generated, whichever is later; provided, however, that  
42 if the Contract Documents specify any different time period for retention of particular records, such  
43 time period shall control. Any provision of the Contract Documents establishing a stated period



1 for retention of Books and Records means the period of time, as stated, after the date the Book  
2 or Record is generated, unless specifically provided otherwise.

3 **22.4.4** Notwithstanding the foregoing, Contractor shall retain and make available all  
4 Books and Records which relate to Claims and Disputes being processed or the subject of the  
5 Dispute Resolution Procedures for a period of not less than one year after the date the Dispute is  
6 finally resolved (or for any longer period required under any other applicable provision of the  
7 Contract Documents). Throughout the course of any Work that is in Dispute and the subject of  
8 the Dispute Resolution Procedures, Contractor shall keep separate and complete Books and  
9 Records that provide a clear distinction between the incurred direct costs of disputed Work and  
10 that of undisputed Work, and shall permit SCDOT access to these Books and Records on an  
11 Open Book Basis.

12 **22.4.5** Refer to Attachment 1 to Exhibit 4 for federal requirements applicable to  
13 maintenance and inspection of Books and Records, with which Contractor shall comply.

## 14 **22.5 Audits**

15 **22.5.1** SCDOT has the right to review and audit Contractor, its Subcontractors and  
16 their respective Books and Records, **except for documents designated as confidential or**  
17 **privileged,** as and when SCDOT deems necessary for purposes of verifying compliance with the  
18 Contract Documents and applicable Law. Without limiting the foregoing, SCDOT will have the  
19 right to audit Contractor's Project Management Plan and compliance therewith, including the right  
20 to inspect Work or activities and to verify the accuracy and adequacy of the Project Management  
21 Plan and its component parts, plans and other documentation. SCDOT may conduct any such  
22 audit of Books and Records upon 48 hours' prior notice, or unannounced and without prior notice  
23 where there is good faith suspicion of fraud.

24 **22.5.2** All Claims or Disputes filed against SCDOT will be subject to audit at any time  
25 following the filing of the Claim or Dispute. The audit may be performed by employees of SCDOT  
26 or by an auditor under contract with SCDOT **after 20 days' notice to Contractor, any**  
27 **Subcontractors or their respective agents.** No notice is required before commencing any audit (i)  
28 within 60 days after Final Completion; (ii) within 60 days after termination of this Agreement; **or**  
29 **where there is good faith suspicion of fraud or other criminal activity. Thereafter, SCDOT will**  
30 **provide 20 days' notice to Contractor, any Subcontractors or their respective agents before**  
31 **commencing an audit.** Contractor, Subcontractors or their agents shall provide and cause  
32 Contractor-Related Entities to provide adequate facilities, acceptable to SCDOT, for the audit  
33 during normal business hours. Contractor shall cooperate and cause Contractor-Related Entities  
34 to cooperate with the auditors. At a minimum, the auditors shall have available to them the  
35 following documents:

- 36 (a) Daily time sheets and supervisor's daily reports;
- 37 (b) Union agreements;
- 38 (c) Insurance, welfare, and benefits records;
- 39 (d) Payroll registers;
- 40 (e) Earnings records;
- 41 (f) Payroll tax forms;
- 42 (g) Material invoices and requisitions;

- 1 (h) Material cost distribution work sheet;
- 2 (i) Equipment records (list of company equipment, rates, etc.);
- 3 (j) Subcontractors' (including Suppliers) invoices;
- 4 (k) Subcontractors' and agents' payment certificates;
- 5 (l) Canceled checks (payroll, Subcontractors and Suppliers);
- 6 (m) Job cost report;
- 7 (n) Job payroll ledger;
- 8 (o) General ledger;
- 9 (p) Cash disbursements journal;
- 10 (q) Project Schedules;
- 11 (r) All documents that relate to each and every Claim or Dispute, together with
- 12 all documents that support the amount of damages as to each Claim or Dispute; and
- 13 (s) Work sheets used to prepare the Claim or Dispute establishing the cost
- 14 components for items of the Claim or Dispute, including labor, benefits and insurance, materials,
- 15 equipment, subcontractors, all documents that establish the time periods, individuals involved,
- 16 the hours for the individuals, and the rates for the individuals.

17 **22.5.3** Failure of any Contractor-Related Entity to maintain and retain sufficient  
18 records to allow the auditors to verify all or a portion of the Claim or Dispute, to permit the auditor  
19 access to the Books and Records of any Contractor-Related Entity, or to otherwise fully comply  
20 with the provisions of this [Section 22.5](#) shall constitute a waiver of the Claim or Dispute and shall  
21 bar any recovery or relief thereunder.

22 **22.5.4** FHWA's rights to review and audit Contractor, its Subcontractors and their  
23 respective Books and Records are set forth in [Exhibit 4 Form FHWA-1273 as provided in Section](#)  
24 [1000 of the Technical Provisions](#).

25 **22.5.5** Contractor represents and warrants the completeness and accuracy of all  
26 information it or its agents provides in connection with SCDOT audits and shall cause all  
27 Subcontractors other than SCDOT and Governmental Entities acting as Subcontractors to  
28 warrant the completeness and accuracy of all information such Subcontractors or their agents  
29 provides in connection with SCDOT audits.

30 **22.5.6** SCDOT's rights of audit include the right to observe the business operations of  
31 Contractor and its Subcontractors to confirm the accuracy of Books and Records.

32 **22.5.7** Contractor's internal and third-party quality and compliance auditing  
33 responsibilities shall be set forth in the Project Management Plan.

34 **22.5.8** Nothing in the Contract Documents shall in any way limit the constitutional and  
35 statutory powers, duties and rights of elected State officials, including the independent rights of  
36 the State Auditor General, in carrying out his or her legal authority. Contractor understands and  
37 acknowledges that:

1 (a) The State Auditor General may conduct an audit or investigation of any  
2 Person receiving funds from the State directly under this Agreement or indirectly through a  
3 Subcontract;

4 (b) Acceptance of funds directly under this Agreement or indirectly through a  
5 Subcontract acts as acceptance of the authority of the State Auditor General, under the direction  
6 of the Joint Legislative Audit Committee, to conduct an audit or investigation in connection with  
7 those funds; and

8 (c) A Person that is the subject of an audit or investigation must provide the  
9 State Auditor General with access to any information the State Auditor General considers relevant  
10 to the investigation or audit.

## 11 **22.6 South Carolina Freedom of Information Act**

12 **22.6.1** Contractor acknowledges and agrees that all records, documents, drawings,  
13 plans, specifications and other materials in SCDOT's possession, including materials submitted  
14 by Contractor, are subject to the provisions of the South Carolina Freedom of Information Act,  
15 S.C. Code Ann. § 30-4-10, *et. seq* ("FOIA".) To the extent that this Agreement involves the  
16 exchange or creation of "public information," as such term is defined by FOIA, that SCDOT  
17 collects, assembles, or maintains or has a right of access to, and is not otherwise excepted from  
18 disclosure under the FOIA, Contractor is required, at no additional charge to the State, to make  
19 any such information available in .pdf format, which is accessible by the public.

20 **22.6.2** If Contractor believes information or materials submitted to SCDOT constitute  
21 trade secrets, proprietary information or other information that is excepted from disclosure under  
22 FOIA, Contractor shall be solely responsible for specifically and conspicuously designating that  
23 information by placing "CONFIDENTIAL" in the center header of each such page affected, as it  
24 determines to be appropriate. Any specific proprietary information, trade secrets or confidential  
25 commercial and financial information shall be clearly identified as such and shall be accompanied  
26 by a concise statement of reasons supporting the claim.

27 **22.6.3** If SCDOT receives a request for public disclosure of materials marked  
28 "CONFIDENTIAL," SCDOT will use reasonable efforts to notify Contractor of the request and give  
29 Contractor an opportunity to assert, in writing and at its sole expense, a claimed exception under  
30 FOIA or other applicable Law within the time period specified in the notice issued by SCDOT and  
31 allowed under FOIA. Under no circumstances, however, will SCDOT be responsible or liable to  
32 Contractor or any other Person for the disclosure of any such labeled materials, whether the  
33 disclosure is required by Law, or court order, or occurs through inadvertence, mistake or  
34 negligence on the part of SCDOT or its officers, employees, contractors or consultants.

35 **22.6.4** In the event of any proceeding or litigation concerning the disclosure of any  
36 material submitted by Contractor to SCDOT, SCDOT's sole involvement will be as a stakeholder  
37 retaining the material until otherwise ordered by a court or such other authority having jurisdiction  
38 with respect thereto, and Contractor shall be fully responsible for otherwise prosecuting or  
39 defending any action concerning the materials at its sole cost and risk; provided, however, that  
40 SCDOT reserves the right, in its discretion, to intervene or participate in the litigation in such  
41 manner as it deems necessary or desirable. Except in the case of SCDOT's voluntary intervention  
42 or participation in litigation, Contractor shall pay and reimburse SCDOT within 30 days after  
43 receipt of demand and reasonable supporting documentation for all costs and fees, including  
44 attorneys' fees and costs, SCDOT incurs in connection with any litigation, proceeding or request  
45 for disclosure.

1           **22.6.5**        Nothing contained in this Section 22.6 shall modify or amend requirements and  
2 obligations imposed on SCDOT by FOIA or other applicable Law, and the provisions of FOIA or  
3 other Laws shall control in the event of a conflict between the procedures described above and  
4 the applicable Law. Contractor is advised to contact legal counsel concerning such Law and its  
5 application to Contractor.

## 6   **22.7    Intellectual Property**

### 7           **22.7.1    Proprietary Intellectual Property**

8            22.7.1.1 Contractor acknowledges and agrees that all Proprietary  
9 Intellectual Property, in any medium, is specially ordered or commissioned by SCDOT, including  
10 works made for hire in accordance with Section 101 of the Copyright Act of the United States.  
11 Contractor hereby assigns to SCDOT all rights, title and interest in and to the Proprietary  
12 Intellectual Property including any and all software, work product and designs.

13           22.7.1.2 As a condition of Final Completion, Contractor shall deliver to  
14 SCDOT all work product, documents, results and related materials created in the development of  
15 Proprietary Intellectual Property as well as an indexed collection of such materials. Without  
16 limiting the generality of the foregoing, delivery of such materials shall include Design Documents  
17 and Construction Documents.

18           22.7.1.3 SCDOT hereby grants to Contractor a limited license to use, exploit,  
19 manufacture, distribute, copy, adapt and display the Proprietary Intellectual Property solely in  
20 connection with and limited to (a) incorporation into the Project Intellectual Property, (b) the Work  
21 for this Project, and (c) all other services performed by or on behalf of SCDOT to complete the  
22 Work, or comply with Contractor's obligations under this Agreement. No Intellectual Property  
23 rights of SCDOT are being licensed to Contractor except as otherwise expressly provided in this  
24 Section.

### 25           **22.7.2    Contractor Intellectual Property**

26           22.7.2.1 Subject to Section 22.7.5, Contractor hereby grants to SCDOT an  
27 irrevocable, perpetual, fully paid-up right and license to use, exploit, manufacture, distribute, copy,  
28 adapt and display the Contractor Intellectual Property, including any enhancements thereof.

29           22.7.2.2 Contractor shall identify and disclose all Contractor Intellectual  
30 Property contained or included in the Project Intellectual Property, including (when reasonably  
31 available) full and specific information detailing Intellectual Property claimed, date of authorship,  
32 creation or invention, date of application(s), application number(s) and registering entit(ies), date  
33 of registration(s), registration number(s) and registering entit(ies), if any, and owner including  
34 person or entity name and address.

35           22.7.2.3 Contractor shall deliver to SCDOT all Contractor Intellectual  
36 Property contained or included in the Project Intellectual Property promptly upon request.

### 37           **22.7.3    Third Party Intellectual Property**

38           22.7.3.1 Whenever using any design, device, material, software or process  
39 protectable or protected as Third Party Intellectual Property, Contractor shall obtain the right and  
40 license for such use. Without limiting the foregoing, and subject to [Section 22.7.5](#), Contractor shall  
41 secure nonexclusive, transferable, irrevocable, unconditional, royalty-free licenses in the name of  
42 SCDOT to use, reproduce, modify, adapt and disclose Third Party Intellectual Property and shall

1 pay any and all royalties and license fees required to be paid for any Intellectual Property  
2 incorporated into the Project Intellectual Property. All Third Party Intellectual Property licenses  
3 are subject to SCDOT's review and approval. The foregoing requirement shall not apply,  
4 however, to mass-marketed software products (sometimes referred to as "shrink wrap software")  
5 owned by such a Person where such a license cannot be extended to SCDOT using commercially  
6 reasonable efforts.

7           22.7.3.2 Contractor shall identify and disclose all Third Party Intellectual  
8 Property contained or included in the Project Intellectual Property including (when reasonably  
9 available) full and specific information detailing Intellectual Property claimed, date of authorship,  
10 creation or invention, date of application(s), application number(s) and registering entit(ies), date  
11 of registration(s), registration number(s) and registering entit(ies), if any, and owner including  
12 person or entity name and address.

13           **22.7.4 Inclusion in Contract Price**

14 Contractor acknowledges and agrees that the Contract Price includes all royalties and  
15 costs arising from Project Intellectual Property or in any way involved in the Work. Any items for  
16 royalties and costs arising from Project Intellectual Property to be incurred after the execution of  
17 this Contract shall be the responsibility of the Contractor unless the charge is incurred because  
18 of a SCDOT directed change.

19           **22.7.5 Licensing Limitations**

20 Licenses granted under [Section 22.7.2](#) and [Section 22.7.3](#) shall be limited as follows:

21           22.7.5.1 The right to transfer the license is limited to any Governmental  
22 Entity that succeeds to the power and authority of SCDOT generally or with respect to the Project,  
23 and any Governmental Entity having power and authority over any city or county road where the  
24 Proprietary Intellectual Property of Contractor is installed, deployed or operated.

25           22.7.5.2 The right to sublicense is limited to State, regional and local  
26 Governmental Entities that own or operate a State Highway or other road (tolled or not tolled)  
27 where the Proprietary Intellectual Property of Contractor is installed, deployed or operated, and  
28 to the concessionaires, developers, contractors, subcontractors, employees, attorneys,  
29 consultants and agents that are retained by or on behalf of SCDOT or any such State, regional  
30 or local Governmental Entity in connection with the Project, another State Highway, or other road  
31 (tolled or untolled) where the Proprietary Intellectual Property of Contractor is installed, deployed  
32 or operated.

33           22.7.5.3 SCDOT will:

34           (a) Not disclose any Contractor Intellectual Property or Third-Party Intellectual  
35 Property to any Person other than authorized transferees and sublicensees who agree to be  
36 bound by any confidentiality obligations of SCDOT relating thereto;

37           (b) Enter into a commercially reasonable confidentiality agreement if  
38 requested by Contractor with respect to the licensed Contractor Intellectual Property or Third-  
39 Party Intellectual Property; and

40           (c) Include, or where applicable require such State or regional Governmental  
41 Entity to include, in the contract with the sublicensee its covenant to employ sound business  
42 practices no less diligent than those used for its own confidential information, and no less diligent  
43 than required by commercially reasonable standards of confidentiality, to protect all Contractor

1 Intellectual Property or Third Party Intellectual Property and other materials provided under the  
2 sublicense against disclosure to third parties not in receipt of a sublicense, and to use the  
3 sublicense only for the permitted purposes.

4 **22.7.6 Limitation on SCDOT Liability**

5 Notwithstanding any contrary provision of this Agreement, in no event shall SCDOT or any  
6 of its directors, officers, employees, consultants or agents be liable to Contractor, any Affiliate or  
7 any Subcontractor for any damages, including loss of profit, arising out of breach of the duty of  
8 confidentiality set forth in [Section 22.7.5](#) if such breach is not the result of gross negligence or  
9 intentional misconduct. Contractor hereby irrevocably waives all claims to any such damages.

**Article 23.**

**EARLY TERMINATION OF AGREEMENT; TRANSITION AT END OF TERM**

**23.1 Termination for Convenience**

**23.1.1** SCDOT may, at any time, terminate this Agreement and the performance of the Work by Contractor, in whole or in part, if SCDOT determines, in its discretion, that a termination is in SCDOT's best interest ("Termination for Convenience"). SCDOT will terminate by delivering to Contractor a Notice of Termination for Convenience or Notice of Partial Termination for Convenience specifying the extent of termination and its effective date. Termination (or partial termination) of this Agreement under this Section Article 23 shall not relieve Contractor or any Surety or Guarantor of its obligation for any claims arising prior to termination.

**23.1.2** If SCDOT terminates this Agreement on grounds or in circumstances beyond SCDOT's termination rights specifically set forth in this Agreement, such termination shall be deemed a Termination for Convenience for the purpose of determining the amount of Termination Compensation due (but not for any other purpose).

**23.2 Termination for Convenience Compensation Amount**

**23.2.1** If SCDOT exercises its right of Termination for Convenience, it shall owe Termination Compensation to Contractor in an amount equal to the sum of the following:

(a) Payments due but not yet paid in accordance with Article 13 for all Work performed up to the date of termination, including work in progress since the last Pay Request; plus:

(b) Contractor's actual reasonable out-of-pocket cost, without profit, and including equipment costs only to the extent permitted by Section 1.2.3 of Exhibit 14 for demobilization, and work done to secure the applicable portion of the Project for termination, including reasonable overhead; plus

(c) Reserved

(d) The cost of settling and paying claims arising out of the termination of Work under Subcontracts and Utility Agreements, exclusive of the amounts paid or payable on account of supplies or materials delivered or services furnished by the Subcontractor prior to the effective date of the Notice of Termination for Convenience or Notice of Partial Termination for Convenience of Work under this Agreement, which amounts shall be included in the cost on account of which payment is made under clause (c) above; plus

(e) The reasonable out-of-pocket cost incurred (including reasonable overhead) to preserve and protect property; plus

(f) The reasonable out-of-pocket cost incurred to prepare and carry out the transition plan under Section 24.9.1; plus

(g) Any other reasonable out-of-pocket cost (including overhead) incurred incidental to termination of Work under this Agreement, including the reasonable cost to Contractor of handling material returned to the Supplier, delivered to SCDOT or otherwise disposed of as directed by SCDOT, and including a reasonable allowance for Contractor's administrative costs in determining the amount payable due to termination of this Agreement, but excluding any costs and expenses incurred in connection with any Disputes; minus



1 (h) The cost of property, materials, supplies, equipment and other things to be  
2 retained by Contractor, the agreed price for, or proceeds from, the sale of such items not  
3 otherwise delivered to SCDOT, and other appropriate deductions allowed under this Agreement,  
4 including those deductions that would be permitted in connection with the Final Payment; minus

5 (i) All unliquidated advance or other payments made to or on behalf of  
6 Contractor applicable to the terminated portion of the Work or Agreement; minus

7 (j) The cost of repairing any Nonconforming Work (or, in SCDOT's discretion,  
8 the amount of the reimbursement to which SCDOT is entitled under Section 6.7); minus

9 (k) The amount of any other claim which SCDOT may have against any  
10 Contractor-Related Entity in connection with this Agreement; minus

11 (l) Any other amounts due or payable by Contractor to SCDOT pursuant to  
12 this Agreement; minus

13 (m) Amounts that SCDOT reasonably deems advisable to retain to cover any  
14 existing or threatened claims and stop notices relating to the Project, including claims by Utility  
15 Companies, or to cover Warranty work, provided that SCDOT will promptly pay to Contractor any  
16 such retained amounts remaining after the need for the retention ends.

17 **23.2.2** Contractor acknowledges and agrees that it shall not be entitled to any  
18 compensation in excess of the value of the Work performed (determined as provided in [Section](#)  
19 [23.2.1](#)) plus its settlement costs, and that, except to the extent provided in Section 23.2.1(a) and  
20 [Section 23.2.1\(c\)](#), items such as lost or anticipated profits, unabsorbed overhead and opportunity  
21 costs shall not be recoverable by it upon termination of this Agreement. If any refund is payable  
22 with respect to insurance or bond premiums, letter of credit fees, deposits or other items which  
23 were previously passed through to SCDOT by Contractor, such refund shall be paid directly to  
24 SCDOT or otherwise credited to SCDOT. Except for normal spoilage, and except to the extent  
25 that SCDOT will have otherwise expressly assumed the risk of loss, there will be excluded from  
26 the amounts payable to Contractor under [Section 23.2.1](#), the fair value, as determined by SCDOT,  
27 of equipment, machinery, materials, supplies and property which is destroyed, lost, stolen, or  
28 damaged so as to become undeliverable to SCDOT, or sold pursuant to [Section 23.21](#).  
29 Information contained in the EPDs may be a factor in determining the value of the Work  
30 terminated.

31 **23.2.3** Upon determination of the amount of the termination payment, the Parties shall  
32 amend this Agreement to reflect the agreed termination payment, SCDOT will pay Contractor the  
33 amount due, and, in the case of a Partial Termination for Convenience, the Contract Price shall  
34 be reduced to reflect the reduced scope of Work.

35 **23.2.4** If a termination hereunder is partial, Contractor may file a proposal with SCDOT  
36 for an equitable adjustment of the Contract Price for the continued portion of this Agreement. Any  
37 proposal by Contractor for an equitable adjustment under this Section 23.2.3 shall be requested  
38 within 90 days from the effective date of the partial termination unless extended in writing by  
39 SCDOT. The amount of any such adjustment as may be agreed upon shall be set forth in a  
40 Change Order.

### 41 **23.3 Payment**

42 SCDOT may from time to time, under such terms and conditions as it may prescribe and,  
43 in its discretion, make partial payments for costs incurred by Contractor in connection with the

1 terminated portion of this Agreement, whenever in the opinion of SCDOT the aggregate of such  
2 payments shall be within the amount to which Contractor will be entitled hereunder. If the total of  
3 such payments is in excess of the amount finally determined to be due under this [Article 23](#), such  
4 excess shall be payable by Contractor to SCDOT upon demand.

#### 5 **23.4 Subcontracts**

6 **23.4.1** Provisions shall be included in each Subcontract (at all tiers) regarding  
7 terminations for convenience, allowing such termination rights and obligations to be passed  
8 through to the Subcontractors and establishing terms and conditions relating thereto, including  
9 procedures for determining the amount payable to the Subcontractor upon a termination,  
10 consistent with this Article 23.

11 **23.4.2** Each Subcontract shall provide that, in the event of a termination for  
12 convenience by SCDOT, the Subcontractor will not be entitled to any anticipatory or unearned  
13 profit on Work terminated or partly terminated, except as provided in Section 21.2.1(c), or to any  
14 payment which constitutes consequential damages on account of the termination or partial  
15 termination.

#### 16 **23.5 Termination Based on Delayed Issuance of NTPs**

17 **23.5.1** If NTP 1 has not been issued within 120 days after the Effective Date and this  
18 delay is not caused in whole or in part by an act, omission, negligence, intentional misconduct, or  
19 breach of applicable Law, contract or Governmental Approval of any Contractor-Related Entity,  
20 Contractor, as its sole remedy, shall have the right to terminate this Agreement, which right shall  
21 be exercised by delivery of notice of termination to SCDOT. In such event, SCDOT's sole liability  
22 to Contractor is to pay Contractor [\$ ( [ ] )]/[ the same payment for work product as provided  
23 to unsuccessful Proposers pursuant to the Section [ ] of the ITP; provided, however, that all  
24 other conditions for such payment are met].

25 **23.5.2** If NTP 2 has not been issued within 120 days after satisfaction of all conditions  
26 precedent to issuance of NTP 2, Contractor, as its sole remedy, may conditionally elect to  
27 terminate this Agreement by providing SCDOT with notice of such conditional election. If  
28 Contractor delivers a notice of its conditional election to terminate, SCDOT will have the choice  
29 of either accepting such notice of termination or continuing this Agreement in effect by delivering  
30 to Contractor notice of SCDOT's choice not later than 30 days after receipt of Contractor's notice.  
31 If SCDOT does not deliver notice of its choice within such 30-day period, then it will be deemed  
32 to have accepted Contractor's election to terminate the Agreement. In such event, the termination  
33 shall be deemed a termination for convenience and handled in accordance with this [Section 23.1](#).  
34 If SCDOT delivers timely notice choosing to continue this Agreement in effect, then [ ].

#### 35 **23.6 Termination by Court Ruling**

36 **23.6.1** This Agreement and the other Contract Documents are subject to Termination  
37 by Court Ruling.

38 **23.6.2** Termination by Court Ruling becomes effective, and automatically terminates  
39 this Agreement, upon issuance of the final, non-appealable court order by a court of competent  
40 jurisdiction; provided, however, that where Section 24.15 applies, Termination by Court Ruling  
41 becomes effective only after the Parties determine they are unable to negotiate revisions to the  
42 Contract Documents to affect their original intent.

1           **23.6.3**     If both Parties agree in writing, they may elect to partially terminate this  
2 Agreement due to such court order and to continue the remainder of this Agreement in effect, to  
3 the extent it is possible to do so without violating the court order.

4           **23.6.4**     If Termination by Court Ruling occurs, then SCDOT will owe termination  
5 compensation to Contractor equal to that owing upon a Termination for Convenience or Partial  
6 Termination for Convenience, as applicable, except the amount set forth in Section 23.2.1(c).

## 7 **23.7 Termination Based on Statutory Grounds**

8           **23.7.1**     SCDOT may terminate this Agreement, without obligation or penalty, if  
9 Contractor or any member of the Contractor's team violates the State Ethics Act, S.C. Code Ann.  
10 § 8-13-100, et. seq. regarding unlawful offering of employment to a procurement officer or  
11 procurement employee.

## 12 **23.8 Responsibilities after Notice of Termination**

13           **23.8.1**     Within three days after either Party delivers to the other Party a notice of  
14 termination of this Agreement, Contractor and SCDOT shall meet and confer for the purpose of  
15 developing an interim transition plan for the orderly transition of the terminated Work,  
16 demobilization and transfer of the Project and its maintenance to SCDOT. The Parties shall use  
17 diligent efforts to complete preparation of the interim transition plan within 15 days after the date  
18 Contractor receives such notice of termination. The Parties shall use diligent efforts to complete  
19 a final transition plan within 30 days after such date. The transition plan shall be in form and  
20 substance acceptable to SCDOT in its good faith discretion and shall include and be consistent  
21 with the provisions and procedures set forth in Section 23.8.2.

22           **23.8.2**     After either Party delivers to the other Party a notice of termination of this  
23 Agreement, and except as otherwise directed by SCDOT, Contractor shall timely comply with the  
24 following obligations independent of, and without regard to, the timing for preparing or  
25 implementing the transition plan or for determining, adjusting, settling and paying any amounts  
26 due Contractor under this Agreement:

27                       23.8.2.1 Stop the Work as specified in the notice;

28                       23.8.2.2 Notify all affected Subcontractors and Suppliers that this  
29 Agreement is being terminated and that their Subcontracts (including orders for materials,  
30 services or facilities) are not to be further performed unless otherwise authorized in writing by  
31 SCDOT;

32                       23.8.2.3 Enter into no further Subcontracts (including orders for materials,  
33 services or facilities), except as necessary to complete the continued portion of the Work;

34                       23.8.2.4 Unless instructed otherwise by SCDOT, terminate all Subcontracts  
35 and Utility Agreements to the extent they relate to the Work terminated;

36                       23.8.2.5 To the extent directed by SCDOT, execute and deliver to SCDOT  
37 written rs, in form and substance acceptable to SCDOT, acting reasonably, of all of Contractor's  
38 right, title, and interest in and to: (a) Subcontracts and Utility Agreements that relate to the  
39 terminated Work, provided SCDOT assumes in writing all of Contractor's obligations thereunder  
40 that arise after the effective date of the termination; and (b) all assignable warranties, claims and  
41 causes of action held by Contractor against Subcontractors and other third parties in connection  
42 with the terminated Work, to the extent such Work is adversely affected by any Subcontractor or

1 other third party breach of warranty, contract or other legal obligation; provided, however, that  
2 Contractor may retain claims against Subcontractors for which SCDOT has been fully  
3 compensated;

4           23.8.2.6 Subject to the prior approval of SCDOT, settle all outstanding  
5 liabilities and claims arising from termination of Subcontracts and Utility Agreements that are  
6 required to be terminated hereunder;

7           23.8.2.7 Within 30 days after notice of termination is delivered, provide  
8 SCDOT with a true and complete list of all materials, goods, machinery, equipment, parts,  
9 supplies and other property in inventory or storage (whether held by Contractor or any person or  
10 entity on behalf of or for the account of Contractor) for use in or respecting the terminated Work,  
11 or on order or previously completed but not yet delivered from Suppliers for use in or respecting  
12 such Work. In addition, if requested by SCDOT, Contractor shall promptly transfer title and deliver  
13 to SCDOT or SCDOT's Authorized Representative, through bills of sale or other documents of  
14 title, as directed by SCDOT, all such materials, goods, machinery, equipment, parts, supplies and  
15 other property, provided SCDOT assumes in writing all of Contractor's obligations under any  
16 contracts relating to the foregoing that arise after the effective date of termination;

17           23.8.2.8 On or about the effective date of termination, execute and deliver  
18 to SCDOT the following, together with an executed bill of sale or other written instrument, in form  
19 and substance acceptable to SCDOT, acting reasonably, assigning and transferring to SCDOT  
20 all of Contractor's right, title and interest in and to the following:

21           (a) All completed or partially completed drawings (including plans, elevations,  
22 sections, details and diagrams), specifications, designs, design documents, Record Drawings,  
23 surveys, and other documents and information pertaining to the design or construction of the  
24 terminated Work;

25           (b) All samples, borings, boring logs, geotechnical data and similar data and  
26 information relating to the terminated Work;

27           (c) All books, records, reports, test reports, studies and other documents of a  
28 similar nature relating to the terminated Work; and

29           (d) All other work product used or owned by Contractor or any Affiliate relating  
30 to the terminated Work;

31           23.8.2.9 In the case of a partial termination, complete performance in  
32 accordance with the Contract Documents of all Work not terminated, except to the extent  
33 performance of the remaining Work is rendered impossible due to the scope of the partial  
34 termination;

35           23.8.2.10 For the period of time specified by SCDOT in the notice of  
36 termination or until SCDOT takes over the Work, take all action that may be necessary, or that  
37 SCDOT may direct, for the safety, protection and preservation of:

38           (a) The public, including public and private vehicular movement;

39           (b) The Work; and

40           (c) Equipment, machinery, materials and property related to the Project that is  
41 in the possession of Contractor and in which SCDOT has or may acquire an interest.

1                   23.8.2.11 As authorized by SCDOT in writing, use its best efforts to sell, at  
2 reasonable prices, any property of the types referred to in Section 23.8.2.10; provided, however,  
3 that Contractor: (a) is not required to extend credit to any purchaser; and (b) may acquire the  
4 property under the conditions prescribed and at prices approved by SCDOT. The proceeds of  
5 any transfer or disposition will be applied to reduce any payments to be made by SCDOT under  
6 the Contract Documents or paid in any other manner directed by SCDOT;

7                   23.8.2.12 Immediately safely demobilize and secure construction, staging, lay  
8 down and storage areas for the Project and Utility Adjustments included in the Work in a manner  
9 satisfactory to SCDOT, and remove all debris and waste materials, except as otherwise approved  
10 by SCDOT in writing;

11                   23.8.2.13 Assist SCDOT in such manner as SCDOT may require prior to and  
12 for a reasonable period following the effective date of termination to ensure the orderly transition  
13 of the terminated Work and its management to SCDOT, and shall, if appropriate and if requested  
14 by SCDOT, take all steps as may be necessary to enforce the provisions of Subcontracts  
15 pertaining to the surrender of the terminated Work;

16                   23.8.2.14 Deliver to SCDOT all Books and Records and the then-current  
17 Electronic Document Management System, except for information in Books and Records exempt  
18 under applicable State Law from discovery or introduction into evidence in legal actions, including  
19 information protected by the attorney-client or other legal privilege based upon an opinion of  
20 counsel reasonably satisfactory to SCDOT;

21                   23.8.2.15 Carry out such other directions as SCDOT may give for the  
22 termination of the Work; and

23                   23.8.2.16 Take such other actions as are necessary or appropriate to mitigate  
24 further cost.

25 **23.9 No Consequential Damages**

26                   Except as provided in [Section 23.2.1\(c\)](#), under no circumstances shall Contractor be  
27 entitled to anticipatory or unearned profits or consequential or other damages as a result of any  
28 termination under this [Article 23](#). The payment to Contractor determined in accordance with this  
29 [Article 23](#) constitutes Contractor's exclusive remedy for a termination hereunder.

30 **23.10 No Waiver; Release**

31                   **23.10.1** Notwithstanding anything contained in this Agreement to the contrary, a  
32 termination under this Article 23 shall not waive any right or claim to damages which SCDOT may  
33 have and SCDOT may pursue any cause of action which it may have at Law, in equity or under  
34 the Contract Documents.

35                   **23.10.2** Subject to Section 23.11, SCDOT's payment to Contractor of the amounts  
36 required under this Article 23 shall constitute full and final satisfaction of, and upon payment  
37 SCDOT will be forever released and discharged from, any and all Claims, causes of action, suits,  
38 demands and Losses, known or unknown, suspected or unsuspected, that Contractor may have  
39 against SCDOT arising out of or relating to the terminated Work. Upon such payment, Contractor  
40 shall execute and deliver to SCDOT all such releases and discharges as SCDOT may reasonably  
41 require to confirm the foregoing, but no such release and discharge shall be necessary to give  
42 effect to the foregoing satisfaction and release.

1 **23.11 Dispute Resolution**

2 The failure of the Parties to agree on amounts due under this [Article 23](#) shall be a Dispute  
3 to be resolved in accordance with [Article 21](#).

4 **23.12 Allowability of Costs**

5 All costs claimed by Contractor under this [Article 23](#) must be allowable, allocable and  
6 reasonable in accordance with the cost principles and procedures of 48 CFR Part 31.

**Article 24.**  
**MISCELLANEOUS PROVISIONS**

**24.1 Amendments**

The Contract Documents may be amended only by a written instrument duly executed by the Parties or their respective successors or assigns, except to the extent expressly provided otherwise in this Agreement.

**24.2 Waiver**

**24.2.1** No waiver of any term, covenant or condition of the Contract Documents shall be valid unless in writing and signed by the obligee Party.

**24.2.2** The exercise by a Party of any right or remedy provided under the Contract Documents shall not waive or preclude any other or further exercise thereof or the exercise of any other right or remedy. No waiver by any Party of any right or remedy under the Contract Documents shall be deemed to be a waiver of any other or subsequent right or remedy under the Contract Documents. The consent by one Party to any act by the other Party requiring such consent shall not be deemed to render unnecessary the obtaining of consent to any subsequent act for which consent is required, regardless of whether similar to the act for which consent is given.

**24.2.3** Except as provided otherwise in the Contract Documents, no act, delay or omission done, suffered or permitted by one Party or its agents shall be deemed to waive, exhaust or impair any right, remedy or power of such Party hereunder, or to relieve the other Party from the full performance of its obligations under the Contract Documents.

**24.2.4** Either Party's waiver of any breach or failure to enforce any of the terms, covenants, conditions or other provisions of the Contract Documents at any time shall not in any way limit or waive that Party's right thereafter to enforce or compel strict compliance with every term, covenant, condition or other provision, any course of dealing or custom of the trade notwithstanding. Furthermore, if the Parties make and implement any interpretation of the Contract Documents without documenting such interpretation by an instrument signed by both Parties, such interpretation and implementation thereof will not be binding in the event of any future Claims or Disputes.

**24.3 Independent Contractor**

**24.3.1** Contractor is an independent contractor, and nothing contained in the Contract Documents shall be construed as constituting any relationship with SCDOT other than that of Project developer and independent contractor.

**24.3.2** Nothing in the Contract Documents is intended or shall be construed to create any partnership, joint venture or similar relationship between SCDOT and Contractor; and in no event shall either Party take a position in any tax return or other writing of any kind that a partnership, joint venture or similar relationship exists. While the term "public-private partnership" may be used on occasion to refer to contractual relationships of the type hereby created, the Parties do not thereby express any intention to form or hold themselves out as a de jure or de facto partnership, joint venture or similar relationship, to share net profits or net losses, or to give



1 SCDOT control or joint control over Contractor's financial decisions or discretionary actions  
2 concerning the Project and the Work.

3 **24.3.3** In no event shall the relationship between SCDOT and Contractor be  
4 construed as creating any relationship whatsoever between SCDOT and Contractor's employees.  
5 Neither Contractor nor any of its employees is or shall be deemed to be an employee of SCDOT.  
6 Except as otherwise specified in the Contract Documents, Contractor has sole authority and  
7 responsibility to employ, discharge and otherwise control its employees and has complete and  
8 sole responsibility as a principal for its agents, for all Subcontractors and for all other Persons that  
9 Contractor or any Subcontractor hires to perform or assist in performing the Work.

10 **24.4 Successors and Assigns; Change of Control**

11 **24.4.1** The Contract Documents shall be binding upon and inure to the benefit of  
12 SCDOT and Contractor and their permitted successors, assigns and legal representatives.

13 **24.4.2** SCDOT may transfer and assign all or any portion of its rights, title and  
14 interests in and to the Contract Documents, including rights with respect to the Payment Bond,  
15 the Performance Bond, the Warranty Bond, Guarantees, letters of credit and other security for  
16 payment or performance:

17 (a) Without Contractor's consent, to any other public agency or public entity as  
18 permitted by Law, provided that the successor or assignee has assumed all of SCDOT's  
19 obligations, duties and liabilities under the Contract Document then in effect;

20 (b) Without Contractor's consent, to any other Person that succeeds to the  
21 governmental powers and authority of SCDOT; provided, however, that such successor(s) has  
22 assumed all of SCDOT's obligations, duties and liabilities under the Contract Documents then in  
23 effect; and

24 (c) To any other Person with the prior approval of Contractor.

25 **24.4.3** The Warranties and all rights of SCDOT under Section 12, as well as all other  
26 rights and claims of SCDOT, insofar as they relate to Elements that will be owned by Persons  
27 other than SCDOT (such as Utility Companies), shall be assignable to such Persons.

28 **24.4.4** In the event of SCDOT's assignment of all of its rights, title and interests in the  
29 Contract Documents as permitted hereunder, Contractor shall have no further recourse to SCDOT  
30 under the Contract Documents or otherwise except as specifically provided by other contractual  
31 agreement or by statute.

32 **24.4.5** Contractor shall not voluntarily or involuntarily sell, assign, convey, transfer,  
33 pledge, mortgage or otherwise encumber Contractor's interest in and to the Contract Documents  
34 or any portion thereof without SCDOT's prior approval, except to any entity that is under the same  
35 ultimate management control as Contractor. Contractor shall not grant any right of entry, license  
36 or other special occupancy of the Project to any other Person that is not in the ordinary course of  
37 Contractor performing the Work, without SCDOT's prior approval. Any sale, assignment,  
38 conveyance, transfer, pledge, mortgage, encumbrance, grant of right of entry, license or other  
39 special occupancy in violation of this provision shall be null and void ab initio and SCDOT, at its  
40 option, may declare any such attempted action to be a material Contractor Default and Default  
41 Event.

1           **24.4.6** Contractor shall not voluntarily or involuntarily cause, permit or suffer any  
2 Change of Control during the Term without SCDOT's prior approval. If there occurs any voluntary  
3 or involuntary Change of Control without SCDOT's prior approval, SCDOT, at its option, may  
4 declare it to be a material Contractor Default and Default Event.

5           **24.4.7** Where SCDOT's prior approval is required for a proposed sale, assignment,  
6 conveyance, transfer, pledge, mortgage, encumbrance, sublease or grant of right of entry, license  
7 or other special occupancy, or for any proposed Change of Control during the Term, SCDOT may  
8 withhold or condition its approval in its discretion. Any such decision of SCDOT to withhold  
9 consent shall be final, binding and not subject to the Dispute Resolution Procedures.

10           **24.4.8** Assignments and transfers of Contractor's interest in or to the Contract  
11 Documents permitted under this Section 24.4 or otherwise approved by SCDOT will be effective  
12 only upon SCDOT's receipt of notice of the assignment or transfer and a written recordable  
13 instrument executed by the transferee, in form and substance acceptable to SCDOT, in which the  
14 transferee, without condition or reservation, assumes all of Contractor's obligations, duties and  
15 liabilities under this Agreement and the other Contract Documents then in effect and agrees to  
16 perform and observe all provisions thereof applicable to Contractor. Each transferee shall take  
17 Contractor's interest in or to the Contract Documents subject to, and shall be bound by, the Project  
18 Management Plan, the Key Subcontracts, the Utility Agreements, all agreements between the  
19 transferor and railroads, the Governmental Approvals, and all agreements between the transferor  
20 and Governmental Entities with jurisdiction over the Project or the Work, except to the extent  
21 otherwise approved by SCDOT in its good faith discretion.

## 22 **24.5 Change of Organization or Name**

23           **24.5.1** Contractor shall not change the legal form of its organization in a manner that  
24 adversely affects SCDOT's rights, protections and remedies under the Contract Documents  
25 without the prior approval of SCDOT, which consent may be granted or withheld in SCDOT's  
26 discretion.

27           **24.5.2** In the event either Party changes its name, such Party agrees to promptly  
28 furnish the other Party with notice of change of name and appropriate supporting documentation.

## 29 **24.6 Designation of Representatives; Cooperation with Representatives**

30           **24.6.1** SCDOT and Contractor shall each designate an individual or individuals with  
31 the authority to make decisions and bind the Parties on matters relating to the Contract  
32 Documents (for each Party, its respective "Authorized Representative"). Exhibit 17 hereto  
33 provides the Parties' initial Authorized Representative designations. Either Party may change its  
34 initial Authorized Representative designation by a subsequent writing delivered to the other Party  
35 in accordance with Section 24.11.

36           **24.6.2** Contractor's Authorized Representative(s) shall have onsite field and office  
37 authority to represent and act on behalf of Contractor. Such Authorized Representative(s) shall  
38 be present at the jobsite at all times while Work is actually in progress.

39           **24.6.3** The Parties may also designate technical representatives who shall be  
40 authorized to investigate and report on matters relating to the design and construction of the  
41 Project and negotiate on behalf of each of the Parties, but who do not have authority to bind  
42 SCDOT or Contractor.

1           **24.6.4** Contractor shall cooperate with SCDOT and all representatives of SCDOT  
2 designated as described above.

3           **24.7 Survival**

4           Contractor's representations and warranties, the provisions regarding invoicing and  
5 payment under [Article 13](#), the express rights and obligations of the Parties following termination  
6 of this Agreement under [Article 18](#) and [Article 23](#), the indemnifications and releases contained in  
7 [Article 20](#), the dispute resolution provisions contained in [Article 21](#), and all other provisions that  
8 by their inherent character should survive termination of this Agreement or completion of the  
9 Work, shall survive the termination of this Agreement or completion of the Work. The provisions  
10 of [Article 21](#) shall continue to apply after expiration or earlier termination of this Agreement to all  
11 Claims and Disputes between the Parties arising out of the Contract Documents.

12           **24.8 Limitation on Third Party Beneficiaries**

13           It is not intended by any of the provisions of the Contract Documents to create any third-  
14 party beneficiary hereunder or to authorize anyone not a Party hereto to maintain a suit for  
15 personal injury or property damage pursuant to the terms or provisions hereof, except to the extent  
16 that specific provisions (such as the Warranty and indemnity provisions) identify third parties and  
17 state that they are entitled to benefits hereunder. Except as otherwise provided in this [Section](#)  
18 [24.8](#), the duties, obligations and responsibilities of the Parties to the Contract Documents with  
19 respect to third parties shall remain as imposed by Law. The Contract Documents shall not be  
20 construed to create a contractual relationship of any kind between SCDOT and a Subcontractor  
21 or any Person other than Contractor.

22           **24.9 No Personal Liability of SCDOT Employees; Limitation on State's Liability**

23           **24.9.1** SCDOT's Authorized Representatives are acting solely as agents and  
24 representatives of SCDOT when carrying out the provisions of or exercising the power or authority  
25 granted to them under the Contract Documents. They shall not be liable to any Contractor-  
26 Related Entity either personally or as employees of SCDOT for actions in their ordinary course of  
27 employment.

28           **24.9.2** Each of the Parties agrees to provide to the other Party's Authorized  
29 Representative notice of any claim received by the Party from any third party relating in any way  
30 to the matters addressed in the Contract Documents.

31           **24.9.3** In no event shall SCDOT be liable for injury, damage, or death sustained by  
32 reason of a defect or want of repair on or within the Site during the Term, nor shall SCDOT be  
33 liable for any injury, damage or death caused by the actions, omissions, negligence, intentional  
34 misconduct, or breach of applicable Law or contract by any Contractor-Related Entity.

35           **24.10 Governing Law**

36           The Contract Documents shall be governed by and construed in accordance with the Laws  
37 of the State for contracts made and to be performed in the State.

1 **24.11 Notices and Communications**

2 **24.11.1** Notices under the Contract Documents shall be in writing and: (a) delivered  
3 personally; (b) sent by certified mail, return receipt requested; (c) sent by a recognized overnight  
4 mail or courier service, with delivery receipt requested; or (d) sent by facsimile or email  
5 communication followed by a hard copy and with receipt confirmed by telephone, to the addresses  
6 set forth in Section 24.11.2 and Section 24.11.3, as applicable (or to such other address as may  
7 from time to time be specified in writing by such Person).

8 **24.11.2** All notices, correspondence and other communications to Contractor shall be  
9 delivered to the following address or as otherwise directed by Contractor's Authorized  
10 Representative:

11 \_\_\_\_\_  
12 \_\_\_\_\_  
13 \_\_\_\_\_  
14 Telephone:  
15 Mobile:  
16 Facsimile:  
17 E-mail:

18 With a copy to:

19 \_\_\_\_\_  
20 \_\_\_\_\_  
21 \_\_\_\_\_  
22 Telephone:  
23 Mobile:  
24 Facsimile:  
25 E-mail:

26 In addition, copies of all notices to proceed and suspension, termination and default notices shall  
27 be delivered to the following Persons:

28 \_\_\_\_\_  
29 \_\_\_\_\_  
30 \_\_\_\_\_  
31 Telephone:  
32 Mobile:  
33 Facsimile:  
34 E-mail:

35 **24.11.3** All notices, correspondence and other communications to SCDOT will be  
36 marked as regarding the "[ ] Project" and shall be delivered to the following address  
37 or as otherwise directed by SCDOT's Authorized Representative:

1 South Carolina Department of Transportation  
2 Attention: [\_\_\_\_\_]   
3 [notice address]   
4 Telephone: [\_\_\_\_\_] **[NTD –INSERT TELEPHONE NUMBER**  
5 **PRIOR TO EXECUTION]**   
6 E-mail: [\_\_\_\_\_] **[NTD –INSERT EMAIL ADDRESS PRIOR**  
7 **TO EXECUTION]**

8 In addition, copies of all notices regarding Disputes, suspension, termination and default notices  
9 shall be delivered to the following:

10 Office of the Chief Counsel  
11 South Carolina Department of Transportation  
12 Attention: [\_\_\_\_\_]   
13 [notice address]   
14 Telephone: [\_\_\_\_\_] **[NTD –INSERT TELEPHONE NUMBER**  
15 **PRIOR TO EXECUTION]**   
16 E-mail: [\_\_\_\_\_] **[NTD –INSERT EMAIL ADDRESS PRIOR**  
17 **TO EXECUTION]**

18 **24.11.4** Notices shall be deemed received when actually received in the office of the  
19 addressee (or by the addressee if personally delivered) or when delivery is refused, as shown on  
20 the receipt of the U.S. Postal Service, private carrier or other Person making the delivery. Notices  
21 delivered by email communication shall be deemed received when actual receipt at the email  
22 address of the addressee is confirmed. Notwithstanding the foregoing, notices sent by facsimile  
23 after 4:00 p.m. Eastern Standard Time and all other notices received after 5:00 p.m. shall be  
24 deemed received on the first Business Day following delivery (that is, in order for a fax to be  
25 deemed received on the same day, at least the first page of the fax must have been received  
26 before 4:00 p.m.). Any technical or other communications pertaining to the Work shall be  
27 conducted by Contractor’s Authorized Representative and technical representatives designated  
28 by SCDOT.

29 **24.12 Taxes**

30 Contractor shall pay, prior to delinquency, all applicable Taxes. Contractor shall have no  
31 right to an adjustment to the Contract Price or any other Claim due to its misinterpretation of Laws  
32 respecting Taxes or incorrect assumptions regarding applicability of Taxes.

33 **24.13 Interest on Amounts Due and Owing**

34 **24.13.1** Pursuant to S.C. Code Ann. § 34-31-20, no prejudgment interest shall be due  
35 either Party for any unliquidated amount.

36 **24.13.2** SCDOT will not owe interest on any sum SCDOT withholds from payments to  
37 Contractor pursuant to this Agreement, except for the period, if any, from the date the withheld  
38 amount becomes due and owing to Contractor until paid.

39 **24.13.3** A Party’s right to receive interest is without prejudice to any other rights and  
40 remedies the Party may have under this Agreement.

1 **24.14 Integration of Contract Documents**

2 SCDOT and Contractor agree and expressly intend that, subject to [Section 24.15](#), this  
3 Agreement and other Contract Documents constitute a single, non-severable, integrated  
4 agreement whose terms are interdependent and non-divisible.

5 **24.15 Severability**

6 **24.15.1** If any clause, provision, section or part of the Contract Documents is ruled  
7 invalid by a court having proper jurisdiction, then the Parties shall:

8 (a) Promptly meet and negotiate a substitute for such clause, provision,  
9 section or part, which shall, to the greatest extent legally permissible, effect the original intent of  
10 the Parties, including an equitable adjustment to the Contract Price to account for any change in  
11 the Work resulting from such invalidated portion; and

12 (b) If necessary or desirable, apply to the court or other decision maker (as  
13 applicable) which declared such invalidity for an interpretation of the invalidated portion to guide  
14 the negotiations.

15 **24.15.2** The invalidity or unenforceability of any such clause, provision, section or part  
16 shall not affect the validity or enforceability of the balance of the Contract Documents, which shall  
17 be construed and enforced as if the Contract Documents did not contain such invalid or  
18 unenforceable clause, provision, section or part.

19 **24.16 Headings**

20 The captions of the articles, sections and subsections herein are inserted solely for  
21 convenience and under no circumstances are they or any of them to be treated or construed as  
22 part of this Agreement.

23 **24.17 Entire Agreement**

24 The Contract Documents contain the entire understanding of the Parties with respect to  
25 the subject matter hereof and supersede all prior agreements, understandings, statements,  
26 representations and negotiations between the Parties with respect to its subject matter.

27 **24.18 Counterparts**

28 This instrument may be executed in two or more counterparts, each of which shall be  
29 deemed an original, but all of which together shall constitute one and the same instrument. The  
30 delivery of an executed counterpart of this instrument by electronic (email) delivery in portable  
31 document format (“\*.pdf”) will be deemed to be valid delivery thereof. The Parties shall each  
32 deliver original, executed counterparts to the other no later than 30 days following the Effective  
33 Date.

34

1 IN WITNESS WHEREOF, this Agreement has been executed as of the date first set forth  
2 above.

CONTRACTOR:

SOUTH CAROLINA DEPARTMENT OF  
TRANSPORTATION

[\_\_\_\_\_]

By: [\_\_\_\_\_]

By: [\_\_\_\_\_]

By

By

Name:

Name:

Title:

Title:

By: [\_\_\_\_\_]

By

Name:

Title:

By: [\_\_\_\_\_]

By

Name:

Title:

3





**EXHIBITS TO**

**AGREEMENT**

**FOR THE DESIGN & CONSTRUCTION**

**of**

**CAROLINA CROSSROADS PHASE 3 – I-20/26/126 SYSTEM  
INTERCHANGES (P039720)**

**RICHLAND and LEXINGTON COUNTIES, SOUTH CAROLINA**

*A DESIGN-BUILD PROJECT*

**BY AND BETWEEN**

**SOUTH CAROLINA DEPARTMENT OF TRANSPORTATION**

**and**

**[insert legal name of Design-builder]**

**Dated as of: [ \_\_\_\_\_ ], 20[ \_\_\_\_ ]**

1 EXHIBIT 1

2 ABBREVIATIONS AND DEFINED TERMS

3 Unless otherwise specified, wherever the abbreviations or defined terms included in this  
4 Exhibit 1 are used in the Agreement or the Technical Provisions, they shall have the meanings  
5 set forth below.

<b>AASHTO</b>	American Association of State Highway and Transportation Officials
<b>AB</b>	As Built
<b>ADA</b>	Americans with Disabilities Act, 42 U.S.C. § 12101, et seq.
<b>AGC</b>	Associated General Contractors of America
<b>ANSI</b>	American National Standards Institute
<b>AREMA</b>	American Railway Engineering and Maintenance of Way Association
<b>ASTM</b>	American Society of Testing and Materials
<b>ATC</b>	Alternative Technical Concept
<b>AWS</b>	American Welding Society
<b>BMP</b>	Best Management Practice
<b>CADD</b>	Computer Aided Drafting and Design
<b>CAR</b>	Corrective Action Report
<b>CCR</b>	Contract Change Request
<b>CFR</b>	Code of Federal Regulations
<b>CIP</b>	Cast in Place
<b>CLOMR</b>	Conditional Letter of Map Revision
<b>CMRB</b>	Cement Modified Recycled Base
<b>CPI</b>	Consumer Price Index
<b>CPM</b>	Critical Path Method
<b>CQMP</b>	Construction Quality Management Plan
<b>CR</b>	Contract Requests
<b>CSL</b>	Cross-Hole Sonic Logging
<b>CWA</b>	Clean Water Act
<b>D&amp;C</b>	Design and Construction
<b>DBE</b>	Disadvantaged Business Enterprise
<b>DCN</b>	Design Change Notification
<b>DDI</b>	Diverging Diamond Interchange
<b>DEIS</b>	Draft Environmental Impact Statement
<b>DPDs</b>	Detailed Pricing Documents
<b>DR</b>	Design Requirements
<b>DTM</b>	Digital Terrain Model
<b>DQMP</b>	Design Quality Management Plan
<b>EOR</b>	Engineer of Record
<b>EPDs</b>	Escrow Proposal Documents
<b>ESA</b>	Environmental Site Assessment
<b>ESAL</b>	Equivalent Single-Axle Load
<b>FCN</b>	Field Change Notification
<b>FEIS</b>	Final Environmental Impact Statement
<b>FEMA</b>	Federal Emergency Management Agency
<b>FHWA</b>	U.S. Department of Transportation, Federal Highway Administration
<b>GAAP</b>	Generally Accepted Accounting Principles

<b>GABC</b>	Graded Aggregate Base Course
<b>GP</b>	General Permit
<b>GPS</b>	Global Positioning System
<b>HDPE</b>	High Density Polyethylene
<b>HEC</b>	Hydraulic Engineering Circular
<b>HMA</b>	Hot Mix Asphalt
<b>HWMP</b>	Hazardous Waste Management Plan
<b>IA</b>	Independent Assurance
<b>ID</b>	Identification
<b>IMR</b>	Interchange Modification Report
<b>IMSA</b>	International Municipal Signal Association
<b>IP</b>	Individual Permit
<b>IQF</b>	Independent Quality Firm
<b>ISO</b>	International Standards Organization or International Organization for Standardization
<b>ITS</b>	Intelligent Transportation System
<b>LOMR</b>	Letter of Map Revision
<b>LOS</b>	Level of Service
<b>LRFD</b>	AASHTO's Load and Resistance Factor Design
<b>MASH</b>	Manual for Assessing Safety Hardware
<b>MOA</b>	Memorandum of Agreement
<b>MOE</b>	Measures of Effectiveness
<b>MOT</b>	Maintenance of Traffic
<b>MP</b>	Milepost
<b>MS4</b>	Municipal Separate Storm Sewer System
<b>MSE</b>	Mechanically Stabilized Earth
<b>MUTCD</b>	Manual of Uniform Traffic Control Devices
<b>NAVD</b>	North American Vertical Datum
<b>NCHRP</b>	National Cooperative Highway Research Program
<b>NCR</b>	Non-Conforming Report
<b>NEC</b>	National Electrical Code
<b>NEMA</b>	National Electrical Manufacturers Association
<b>NEPA</b>	National Environmental Policy Act
<b>NOI</b>	Notice of Intent
<b>NOT</b>	Notice of Termination
<b>NPDES</b>	National Pollution Discharge Elimination System
<b>NTP</b>	Notice to Proceed
<b>OCRM</b>	Ocean Coastal Resource Management
<b>OGFC</b>	Open Graded Friction Course
<b>OH</b>	Overhead
<b>OJT</b>	On-the-Job Training
<b>OSHA</b>	Occupational Safety and Health Administration
<b>OV</b>	Owner Verification
<b>OVF</b>	Owner Verification Firm
<b>PCMS</b>	Portable Changeable Message Signs
<b>PRM</b>	Permittee Responsible Mitigation
<b>PIP</b>	Project Information Package
<b>POC</b>	Point of Contact
<b>PPE</b>	Personal Protective Equipment

<b>PWDM</b>	ProjectWise Deliverables Management
<b>PSQMP</b>	Professional Services Quality Management Plan
<b>QA</b>	Quality Assurance
<b>QAP</b>	Quality Assurance Program
<b>QC</b>	Quality Control
<b>QCM</b>	Quality Control Manager
<b>QMP</b>	Quality Management Plan
<b>RCP</b>	Reinforced Concrete Pipe
<b>RDM</b>	Roadway Design Manual (SCDOT)
<b>RFC</b>	Release for Construction
<b>RFI</b>	Request for Information
<b>RFP</b>	Request for Proposals
<b>RFQ</b>	Request for Qualifications
<b>ROD</b>	Record of Decision
<b>ROW</b>	Right-of-way
<b>SC</b>	South Carolina (or South Carolina Highway (e.g., SC X))
<b>SCDHEC</b>	South Carolina Department of Health and Environmental Control
<b>SCDNR</b>	South Carolina Department of Natural Resources
<b>SCDOA</b>	South Carolina Department of Administration
<b>SCDOT</b>	South Carolina Department of Transportation
<b>SHPO</b>	State Historic Preservation Office
<b>SMA</b>	Stone Matrix Asphalt
<b>SP</b>	Special Provision
<b>SPUI</b>	Single-Point Urban Interchange
<b>STRATA</b>	Sampling, Testing, Reporting and Technician Analysis
<b>SUE</b>	Subsurface Utility Engineering
<b>SWPPP</b>	Stormwater Pollution Prevention Plan
<b>TP</b>	Technical Provision
<b>TPA</b>	Technical Provisions Attachments
<b>TCE</b>	Temporary Construction Easement
<b>TCP</b>	Traffic Control Plan
<b>TL</b>	Test Level
<b>TMC</b>	Traffic Management Center
<b>TMP</b>	Transportation Management Plan
<b>UA</b>	Utility Agreement
<b>USA</b>	United States of America
<b>USACE</b>	United States Army Corps of Engineers
<b>USFWS</b>	United States Fish and Wildlife Service
<b>VMS</b>	Variable Message Sign
<b>WBS</b>	Work Breakdown Structure
<b>WMA</b>	Warm Mix Asphalt
<b>WZITS</b>	Work Zone Intelligent Transportation System
<b>WZTC</b>	Work Zone Traffic Control
	<b>COMMON DIRECTIONAL &amp; MEASUREMENT ABBREVIATIONS</b>
<b>A</b>	Ampere
<b>Ac</b>	Acre

<b>AC</b>	Alternating Current
<b>Btu</b>	British thermal unit
<b>°C</b>	Degrees Celsius
<b>CD</b>	candela (luminosity)
<b>CL</b>	Center Line
<b>CLR</b>	Clearance
<b>CM</b>	centimeter
<b>CMU</b>	Cement Masonry Unit
<b>CTR</b>	Center
<b>DC</b>	Direct Current
<b>DN</b>	Diameter Nominal
<b>EB</b>	Eastbound
<b>Eq</b>	Equal
<b>°F</b>	Degrees Fahrenheit
<b>FL</b>	Fluid
<b>Fps</b>	feet per second
<b>Ft</b>	Foot or feet
<b>Ft<sup>3</sup>/s</b>	cubic feet per second
<b>G</b>	gram or grams
<b>Gal</b>	Gallon or gallons
<b>H:V</b>	Horizontal: Vertical
<b>Ha</b>	Hectare
<b>HOZ</b>	Horizontal
<b>HP</b>	Horsepower
<b>Hz</b>	Hertz
<b>In</b>	Inch
<b>J</b>	Joule
<b>°K</b>	Degrees Kelvin
<b>Kg</b>	Kilograms
<b>kHz</b>	Kilohertz
<b>Km</b>	Kilometer or kilometers
<b>Km<sup>2</sup></b>	Square kilometer or kilometers
<b>Kph</b>	Kilometers per hour
<b>Ksi</b>	Kips per Square Inch
<b>KWh</b>	Kilowatt Hour
<b>L</b>	Liters
<b>Lb</b>	Pound
<b>Lx</b>	Lux
<b>M</b>	Meter or meters
<b>M<sup>2</sup></b>	Square meter
<b>Mcd</b>	Millicandelas
<b>Mg</b>	Milligram
<b>MHz</b>	Megahertz
<b>Mi</b>	Mile or miles
<b>MI</b>	Milliliter or milliliters
<b>MIN</b>	Minimum
<b>MM</b>	Millimeters
<b>MP</b>	Mile Point
<b>Mol</b>	Mole

<b>Mph</b>	Miles per hour
<b>N</b>	Newton
<b>NB</b>	Northbound
<b>NTS</b>	Not to Scale
<b>Ω</b>	Ohm
<b>Oz</b>	Ounce
<b>pH</b>	Hydrogen Ion Active (negative log of)
<b>Ppm</b>	Parts per million
<b>Ppt</b>	Parts per thousand
<b>Psf</b>	Pounds per square foot
<b>Psi</b>	Pounds per square inch
<b>Qt</b>	Quart
<b>R or RAD</b>	Radius or radial
<b>RH</b>	Right Hand
<b>S</b>	Time Second
<b>SB</b>	Southbound
<b>SQ</b>	Square
<b>Sq ft/ft<sup>2</sup></b>	Square foot/square foot
<b>Sq in/in<sup>2</sup></b>	Square inch/square inch
<b>Sq mi/mi<sup>2</sup></b>	Square mile/square mile
<b>Sq yd/yd<sup>2</sup></b>	Square yard/square yard
<b>STA</b>	Station
<b>SY</b>	Square Yard
<b>T</b>	Ton
<b>V</b>	Volt
<b>W</b>	Watt
<b>WB</b>	Westbound
<b>Y</b>	Year
<b>Yd</b>	Yard

1  
2 **“Abandonment”** (and variations on the term) means that Contractor abandons all or a material  
3 part of the Project, which abandonment shall have occurred if either (a)(i) Contractor does not  
4 commence to perform the Work in a material way, as determined in SCDOT’s good faith  
5 discretion, or (ii) no significant Work (taking into account the Project Schedule, if applicable, and  
6 any Relief Event) on the Project or a material part thereof is performed for a continuous period of  
7 more than 30 days, (b) Contractor or any Subcontractor demonstrates through statements, acts,  
8 or omissions an intent not to continue (for any reason other than a Compensation Event or Relief  
9 Event) to design and construct any or all of the Project, (c) Contractor or any Subcontractor  
10 demonstrates through statements, acts, or omissions a right or an entitlement to suspend or  
11 terminate all or any part of the Work (i) that it does not have under this Agreement, (ii) during the  
12 pendency of, and without final determination under, any Dispute Resolution Procedures, or (iii)  
13 not in good faith.

14 **“Additional Areas”** means additional real property rights or interests, in each case that are not  
15 intended for use as part of the permanent right of way that is desired by Contractor for, but not  
16 limited to, construction staging, laydown yards, access, or borrow pits, or other similar temporary  
17 uses.

18 **“Additional Right of Way”** means additional property outside of the Schematic ROW identified  
19 after Contract execution that is not a Necessary Schematic ROW Change or Contractor-



1 Designated Right of Way and is determined necessary for completing the design and construction  
2 of the Project, and which SCDOT has agreed to acquire.

3 **“Adjacent Work”** means any project, work, improvement or development to be planned,  
4 designed or constructed that could or does impact the Project and/or is adjacent to the Project.  
5 Examples of Adjacent Work include proposed subdivisions, other roads constructed by  
6 Governmental Entities, site grading and drainage, and other development improvement plans and  
7 Utility projects.

8 **“Advanced Construction Activities”** means Construction Work that SCDOT authorizes  
9 Contractor to perform prior to NTP 2.

10 **“Affiliate”** means:

11 (a) Any owner, shareholder, member, equity member, partner or joint venture  
12 member of Contractor;

13 (b) Any Person that directly or indirectly through one or more intermediaries’  
14 controls, or is controlled by, or is under common control with, Contractor or any of its shareholders,  
15 members, partners or joint venture members; and

16 (c) Any Person for which 10 percent or more of the equity interest in such  
17 Person is held directly or indirectly, beneficially or of record by (i) Contractor, (ii) any of the  
18 shareholders, members, partners or joint venture members of Contractor, or (iii) any Affiliate of  
19 Contractor under clause (b) of this definition.

20 For purposes of this definition the term “control” has the broadest possible meaning including, but  
21 not limited to, the possession, directly or indirectly, of the power to cause the direction of the  
22 management of a Person, whether through voting securities, by contract, family relationship or  
23 otherwise.

24 **“Affiliated”** means having the status of an Affiliate.

25 **“Agreement”** shall mean this Design-Build Agreement, including all exhibits attached hereto, as  
26 such Agreement or any such exhibits may be amended, supplemented, restated or otherwise  
27 modified, from time to time, in accordance with the terms hereof. “Agreement” also includes all  
28 Standard Specifications and Supplemental Technical Specifications promulgated by SCDOT and  
29 are incorporated by reference into this Design-Build Agreement.

30 **“Airspace”** means any and all real property, including the surface of the ground and submerged  
31 lands, within the vertical column extending above and below the surface boundaries or water  
32 surface, as applicable, of the Project ROW and not necessary or required for the Project or for  
33 developing, permitting, designing, constructing, installing, equipping, maintaining, repairing,  
34 reconstructing, restoring, rehabilitating, renewing, or replacing the Project or Contractor’s timely  
35 fulfillment of its obligations under the Contract Documents.

36 **“Alternative Technical Concept”** pursuant to 23 CFR 636.209(b) are suggested changes  
37 submitted by proposing teams to SCDOT’s supplied basic configurations, project scope, design  
38 or construction criteria. These proposed changes must provide a solution that is equal or better  
39 to the requirements in the Request for Proposal.

- 1 **“Appraisal”** pursuant to 61 U.S.C. § 4601(13) and S.C. Code Ann. § 28-2-30(2) means a written  
2 statement independently and impartially prepared by an appraiser qualified by knowledge, skill,  
3 experience, training, or education to express an opinion as to the value of the compensation. This  
4 writing must set forth an opinion of defined value of an adequately described property as of a  
5 specific date, supported by the presentation and analysis of relevant market information. An  
6 appraisal includes the assessment of general and specific benefits to the owner as offsets against  
7 any damages to the property.
- 8 **“As-Built Plans”** means construction drawings and related documentation revised to show  
9 significant changes made during the construction process; usually based on marked-up RFC  
10 Documents furnished by Contractor; also known as record drawings, and more fully described in  
11 Section 110.5.11.4 of the Technical Provisions.
- 12 **“As-Built Schedule”** means the final schedule for the Project, reflecting the actual scope, actual  
13 completion dates, actual duration of the specified activities, and start dates.
- 14 **“Assistant Project Manager”** has the meaning set forth in Section 110.7.2.2 of the Technical  
15 Provisions. The Assistant Project Manager is one of the Key Personnel listed in Exhibit 5-19-2 of  
16 the Agreement.
- 17 **“Authorized Representative”** means an individual or individuals acting as an agent or agents  
18 with the authority to make decisions and bind the Parties on matters relating to the Contract  
19 Documents as set forth in Section 25.6.1 of the Agreement.
- 20 **“Basic Configuration”** means the fundamental parameters of the scope of the Project that must  
21 be included in the Proposal by a Contractor in a response to the RFP for the Project **including**  
22 **approved ATCs**. The Basic Configuration of this Project is set forth in Section 100.3 of the  
23 Technical Provisions.
- 24 **“Basis of Design Report”** means a report that documents the principles, assumptions, rationale,  
25 criteria, and considerations used for calculations and decisions required during design of the  
26 Project. This report satisfies the requirements of Section 100.5.6 of the Technical Provisions.
- 27 **“Best Management Practices”** has the meaning set forth in Section 1.3 of the Storm Water  
28 Management for Construction Activities: Developing Pollution Prevention Plans and Best  
29 Management Practices manual (EPA Document 832 R 92-005) which is: measures or practices  
30 used to reduce the amount of pollution entering surface waters, air, land or ground waters. Best  
31 Management Practices may take the form of a process, activity, or physical structure. Acceptable  
32 Best Management Practices are set forth in additional sections of Storm Water Management for  
33 Construction Activities: Developing Pollution Prevention Plans and Best Management Practices  
34 manual and are incorporated by reference herein.
- 35 **“Business Day”** means any day except Saturdays, Sundays, and all official Holidays observed  
36 by SCDOT, and any days as may be determined by the Governor of South Carolina or the South  
37 Carolina Emergency Management Division to close the offices of SCDOT within Richland County  
38 because of inclement weather, declared emergency, or closure for any other reason. The use of  
39 “day” without the qualifier “business” shall mean calendar day.
- 40 **“Buy America”** means the Buy America requirements set forth in 23 CFR 635.410.

1 **“Certificate of Final Completion”** means the certificate issued by SCDOT indicating that the  
2 Project has achieved the conditions for Final Completion set forth in Article 6.6.4 of the  
3 Agreement.

4 **“Certificate of Partial Acceptance”** means the certificate issued by SCDOT indicating that the  
5 Project has achieved the conditions for Partial Acceptance set forth in Article 6.6.1 of the  
6 Agreement.

7 **“Certificate of Substantial Completion”** means the certificate issued by SCDOT indicating that  
8 the Project has achieved the conditions for Substantial Completion set forth in Article 6.6.2 of the  
9 Agreement.

10 **“Change in Law”** means:

11 (a) The adoption of any Law of the State after the Setting Date; or

12 (b) Any change in the Law of the State, or in the interpretation or application  
13 thereof by any Governmental Entity of the State, after the Setting Date, in each case that is  
14 materially inconsistent with Laws of the State in effect on the Setting Date.

15 The term “Change in Law” excludes:

16 (a) Any new or change in Federal, **South Carolina** or local Law;

17 (b) Any change in, or new, Law of the State that also constitutes or causes a  
18 change in, or new, Utility Adjustment Standards;

19 (c) Any change in, or new, Law passed or adopted but not yet effective as of  
20 the Setting Date; and

21 (d) Any change in, or new, Law of the State relating to Contractor's general  
22 business operations, including licensing and registration fees, income taxes, gross receipts taxes,  
23 property taxes, sales and use taxes, social security, Medicare, unemployment and other payroll-  
24 related taxes.

25 **“Change of Control”** means any assignment, sale, financing, grant of security interest, transfer  
26 of interest or other transaction of any type or description, including by or through voting securities,  
27 asset transfer, contract, merger, acquisition, succession, dissolution, liquidation or otherwise, that  
28 results, directly or indirectly, in a change in possession of the power to direct or control or cause  
29 the direction or control of the management of Contractor or a material aspect of its business. A  
30 Change of Control of a shareholder, member, partner or joint venture member of Contractor may  
31 constitute a Change of Control of Contractor if such shareholder, member, partner or joint venture  
32 member possesses the power to direct, control, or cause the direction or control of the  
33 management of Contractor.

34 Notwithstanding the foregoing, the following shall not constitute a Change of Control:

35 (a) A change in possession of the power to direct or control the management  
36 of Contractor or a material aspect of its business due solely to a bona fide transaction involving  
37 beneficial interests in the ultimate parent organization of a shareholder, member, partner or joint  
38 venture member of Contractor, (but not if the shareholder, member, partner or joint venture  
39 member is the ultimate parent organization), unless the transferee in such transaction is at the  
40 time of the transaction suspended or debarred or subject to a proceeding to suspend or debar  
41 from bidding, proposing or contracting with any federal or State department or agency;

1 (b) An upstream reorganization or transfer of direct or indirect interests in  
2 Contractor so long as there occurs no change in the entity with ultimate power to direct or control  
3 or cause the direction or control of the management of Contractor;

4 (c) A transfer of interests between managed funds that are under common  
5 ownership or control other than a change in the management or control of a fund that manages  
6 or controls Contractor;

7 (d) The exercise of minority veto or voting rights (whether provided by  
8 applicable Law, by Contractor's organizational documents or by related member or shareholder  
9 agreements or similar agreements) over major business decisions of Contractor, provided that if  
10 such minority veto or voting rights are provided by shareholder or similar agreements, SCDOT  
11 has received copies of such agreements.

12 **"Change Order"** means a written order issued by SCDOT to Contractor directing changes in the  
13 Work within the provisions of the Contract Documents or in the terms and conditions of the  
14 Contract Documents in accordance with Articles 14 or 15 of the Agreement, and establishing, if  
15 appropriate, an adjustment to the Contract Price or a Completion Deadline.

16 **"Claim"** means:

17 (a) a demand by Contractor, which is or potentially could be disputed by  
18 SCDOT, for a time extension under the Contract Documents or payment of money or damages  
19 from SCDOT to Contractor; or

20 (b) a demand by SCDOT, which is or potentially could be disputed by  
21 Contractor, for payment of money or damages from Contractor to SCDOT.

22 **"Community and Public Relations Support Plan"** has the meaning set forth in Section 130 of  
23 the Technical Provisions.

24 **"Completion Deadline"** means either or both of the Substantial Completion Deadline and Final  
25 Completion Deadline, as the context requires.

26 **"Condemnation Package"** means the documents and information for the condemnation of  
27 parcels for the Project ROW as required by the South Carolina Eminent Domain Procedure Act,  
28 S.C. Code Ann. § 28-2-10, *et. seq.*, and as required by the SCDOT Acquisition Manual.

29 **"Construction Documents"** means all documents necessary to construct the Project and/or the  
30 Utility Adjustments in accordance with the Contract Documents including, but not limited to shop  
31 drawings, working drawings, erection plans, fabrication plans, material and hardware  
32 descriptions, specifications, construction quality control reports, and construction quality  
33 assurance reports.

34 **"Construction Manager"** has the meaning set forth in Section 110.7.2.5 of the Technical  
35 Provisions. The Construction Manager is one of the Key Personnel listed in Exhibit 5-19-2 of the  
36 Agreement.

37 **"Construction Quality Management Plan"** (CQMP) means the plan that establishes the  
38 Contractor's policies, procedures, and staffing to manage construction quality in accordance with  
39 the "Quality Assurance Program for the Carolina Crossroads Program" as described in  
40 Section 110.4.2.3 of the Technical Provisions and provided as Technical Provision Attachment  
41 110-1.

1 **“Construction Work”** means all Work to build or construct, make, form, manufacture, furnish,  
2 install, supply, deliver or equip the Project and/or the Utility Adjustments with all Elements to  
3 satisfy Contractor’s responsibilities under the Contract Documents. Construction Work includes  
4 landscaping.

5 **“Contract Change Request”** means a written notice issued by Contractor to SCDOT under  
6 Article 15.7.2 of the Agreement, advising SCDOT that Contractor seeks a Change Order.

7 **“Contract Documents”** set forth in has the meaning as set forth in Section 1.2.1 of the  
8 Agreement.  
9

10 **“Contract Price”** means the lump sum price for D&C Work set forth in Article 13.1.1 of the  
11 Agreement, as it may be modified from time to time in accordance with the express provisions of  
12 the Agreement.

13 **“Contractor”** when capitalized specifically means the prime contractor, regardless of corporate  
14 or business form, undertaking the execution of the Work under the terms of this Agreement and  
15 acting directly or through his, her, their, or its agents, employees or subcontractors.  
16 [\_\_\_\_\_] [insert name of Contractor], a[n] [\_\_\_\_\_] [insert entity type], together with its  
17 successors and permitted assigns. When not capitalized, contractor means any  
18 person/entity/association of entities regardless of corporate or business form undertaking the  
19 execution of a specific scope of work as assigned by the Contractor, SCDOT, or any entity  
20 subordinate thereto.

21 **“Contractor Default”** has the meaning set forth in Article 18.1 of the Agreement.

22 **“Contractor-Designated ROW”** means any interest (permanent or temporary) in real property  
23 located outside of the Schematic ROW that is specifically identified by Contractor in an SCDOT  
24 approved Alternative Technical Concept (ATC).

25 **“Contractor Intellectual Property”** means all Intellectual Property developed by Contractor or  
26 its Affiliates or Subcontractors either (a) prior to the Effective Date, or (b) independently of the  
27 Contract Documents.

28 **“Contractor-Related Entity”** means any and all partnerships, corporations, or other legal entities  
29 that can provide appropriately licensed contracting, architectural, and engineering services as  
30 needed for the completion of the Work. This definition includes all constituent parts of the  
31 Contractor whether superior, inferior, or equal such as all parent companies, subsidiaries whether  
32 wholly or jointly owned, joint ventures, allied companies, or any other such entity whether owned  
33 in whole or in part that will be performing any portion—regardless of how small the percentage—  
34 of the Work including, but not limited to:

- 35 (a) Contractor regardless of business or corporate form;
- 36 (b) Contractor’s shareholders;
- 37 (c) Contractor’s partners,
- 38 (d) Contractor’s joint venturers;
- 39 (e) Contractor’s members;
- 40 (f) Affiliates;

- 1 (g) Subcontractors (including Suppliers);
- 2 (h) Persons performing any of the Work;
- 3 (i) Persons for whom Contractor may be legally or contractually responsible;
- 4 and/or
- 5 (j) the employees, agents, officers, directors, shareholders, representatives,
- 6 consultants, successors, assigns, designees, and invitees of any of the foregoing.

7 **“Contractor Release of Hazardous Materials”** means:

- 8 (a) Release(s) of Hazardous Material, or the exacerbation of any such
- 9 release(s), attributable to the culpable actions, culpable omissions, negligence, intentional
- 10 misconduct, or breach of applicable Law or contract by any Contractor-Related Entity;
- 11 (b) Release(s) of Hazardous Materials arranged to be brought onto the Site or
- 12 elsewhere by any Contractor-Related Entity, regardless of cause; or
- 13 (c) Use, containment, storage, management, handling, transport and disposal
- 14 of any Hazardous Materials by any Contractor-Related Entity in violation of the requirements of
- 15 the Contract Documents or any applicable Law or Governmental Approval.

16 **“Contractor’s Schematic Design”** means Contractor’s conceptual design for the Project set

17 forth in Exhibit 2-1 to the Agreement.

18 **“Controlling Work Item”** means a work activity in which any delay in its completion will result in

19 a delay in a Completion Deadline.

20 **“Critical Path”** means each critical path on the Project Schedule, which ends on the Substantial

21 Completion Deadline or the Final Completion Deadline, as applicable (i.e., the term shall apply

22 only following consumption of all available Float in the schedule for Substantial Completion or

23 Final Completion, as applicable). The lower-case term “critical path” means the activities and

24 durations associated with the longest chain(s) of logically connected activities through the Project

25 Schedule with the least amount of positive slack or the greatest amount of negative slack.

26 **“D&C Period”** means the period of the Term from the Effective Date up to the Final Completion

27 Date.

28 **“D&C Work”** means all (a) Design Work and Construction Work, including all efforts necessary

29 or appropriate to achieve Final Completion in accordance with the Technical Provisions, and (b)

30 Maintenance during construction in accordance with the Technical Provisions.

31 **“Day”** or **“day”** without any qualification means one calendar day.

32 **“DBE”** or **Disadvantaged Business Enterprise** has the meaning set forth in 49 CFR

33 Section 26.5.

34 **“DBE Goals”** means the commitment to achieve, or use Good Faith Efforts to achieve, a

35 percentage of the total Contract Price to be performed by DBEs. The DBE Goals for this Project

36 are further defined as set forth in Article 9.2 of the Agreement.

37 **“DBE Utilization Commitment Plan”** means the contractor’s plan for DBE commitments as

38 defined by the SCDOT DBE Supplemental Specifications.

1 **“Damage Claim”** means any claim without regard to form or method of notice asserted by any  
2 third party against SCDOT, Contractor, subcontractors, and/or agents of the same for injury or  
3 damages of any kind **whichthat** occurs within the Project Limits. This includes, but is not limited  
4 to, damages arising from tort, workers compensation, and/or negligence. It does not include  
5 claims arising from the breach of contract.

6 **“Defect”** means an imperfection, error, flaw or abnormality in the design, construction,  
7 installation, damage or wear, affecting the condition, use, functionality or operation of any Element  
8 of the Project, which has caused or have the potential to cause one or more of the following:

9 (a) a hazard, nuisance or other risk to public or worker health or safety,  
10 including the health and safety of those traveling on the Project;

11 (b) a structural deterioration of the affected Element or any other part of the  
12 Project regardless if the defects shortens or alters the useful life of the affected Element or any  
13 other part of the Project;

14 (c) damage to a third party’s property or equipment;

15 (d) damage to the Environment; or

16 (e) failure of the affected Element or any other part of the Project to meet a  
17 requirement of the Contract Documents.

18 **“Delay”** means any event, action, force, or factor that extends the Contractor’s time of  
19 performance. This definition is intended for all such events, actions, forces, or factors, whether  
20 they be styled "delay," "disruption," "interference," "impedance," "hindrance," or otherwise.

21 **“Delay Costs”** means Contractor’s additional costs that result to Controlling Work Items from a  
22 Relief Event Delay, which are limited to (a) direct costs for the actual idle labor and equipment,  
23 (b) the indirect costs and expenses thereof excluding cost of funds (whether debt or equity),  
24 damages and penalties, and (c) profit thereon, all as calculated pursuant to Exhibit 14 of the  
25 Agreement; provided that for delays to non-Controlling Work Items incident to a Relief Event  
26 Delay, the term Delay Costs does not include any indirect costs, expenses or profit thereon;  
27 provided, further, that, in the event of a Relief Event Delay resulting from concurrent SCDOT-  
28 Caused Delay(s) and delays for which Contractor is responsible under the Contract Documents,  
29 Contractor shall not be entitled to Delay Costs to the extent the Contractor is responsible for the  
30 delay. Delay Costs do not include any costs that Contractor can or could reasonably mitigate.

31 **“Design Change Notification”** (DCN) has the meaning set forth in Section 1000 of the Technical  
32 Provisions.

33 **“Design Documents”** means all drawings (including plans, profiles, cross-sections, notes,  
34 elevations, sections, details and diagrams), specifications, reports, studies, calculations,  
35 computer and electronic files, records and submittals necessary for, or related to, the design of  
36 the Project and/or the Utility Adjustments in accordance with the Contract Documents, the  
37 Governmental Approvals and applicable Law.

38 **“Design Exception”** is a documented decision to design the Work or segment of the Work to  
39 criteria that do not meet values or ranges established for that portion of the Work as prescribed  
40 by SCDOT.



1 **“Design Work”** means all Work of design, engineering or architecture for the Project, Project  
2 ROW acquisition or Utility Adjustments.

3 **“Deviation”** means:

4 (a) any proposed or actual change, deviation, modification, alteration or  
5 exception from the Technical Provisions; or

6 (b) a change in the Work or other requirements of the Contract Documents  
7 issued under Article 6 of the Agreement. Such Deviations include “Design Exceptions” and  
8 “Design Variances.”

9 **“Differing Site Conditions”** consistent with 23 CFR 635.109 means:

10 (a) concealed, subsurface or latent physical conditions encountered at the  
11 Project site which materially differ from those physical conditions reasonably assumed to exist at  
12 the site such as geotechnical or geological deviations from what is normally assumed to exist; or

13 (b) subsurface or surface physical conditions of an unusual nature, differing  
14 materially from those ordinarily encountered in the area and generally recognized as inherent in  
15 the type of work provided for in the Agreement such as:

16 (i) The discovery at the site of any archaeological,  
17 paleontological, biological or cultural resource; provided that the existence of such resource was  
18 not disclosed by SCDOT to the Contractor;

19 (ii) The discovery at the site of any species listed as threatened  
20 or endangered under the Federal or State Endangered Species Act, except for those species  
21 disclosed as threatened or endangered by SCDOT to the Contractor;

22 (iii) The discovery at the site of any unusual manmade object or  
23 manmade condition not normally found in subsurface material; or

24 (iv) The discovery at, near or on the site of any unexpected  
25 artesian condition as determined by SCDOT.

26 The term Differing Site Conditions specifically excludes:

27 (a) All such subsurface, latent or surface conditions which

28 (i) were known to Contractor prior to the Setting Date, or

29 (ii) could have been reasonably anticipated as potentially  
30 present by an experienced civil works contractor based on the information contained in the Project  
31 Information Package, or

32 (iii) would have become known to Contractor by undertaking  
33 Reasonable Investigation;

34 (b) changes in surface topography;

35 (c) variations in subsurface moisture content and variations in the water table;

36 (d) Utility facilities;

37 (e) Hazardous Materials, including contaminated groundwater;

1 (f) acquisition of real property for drainage purposes; and

2 (g) any conditions which constitute or are caused by a Force Majeure Event.

3 **“Dispute”** means any dispute, Claim, disagreement or controversy between SCDOT and  
4 Contractor concerning their respective rights and obligations under the Contract Documents,  
5 including concerning any alleged breach or failure to perform and remedies.

6 **“Dispute Resolution Procedures”** means collectively, the procedures established under Article  
7 21.2 of the Agreement.

8 **“Document” or “Books and Records”** has the broadest meaning and includes, but is not limited  
9 to, all of forms of written and/or recorded information relating to the Project, Project ROW, Utility  
10 Adjustments or Work. The term "document" includes all written, printed, typed, recorded,  
11 transcribed, punched, taped or graphic matter of every type and description, however and by  
12 whomever prepared, produced, reproduced, disseminated or made, in the actual or constructive  
13 possession, custody or control of any of the Contractor, including but not limited to, all writings,  
14 letters, minutes, bulletins, correspondence, electronic mail messages, telegrams, telexes,  
15 memoranda, notes, instructions, literature, work assignments, notebooks, diaries, calendars,  
16 records, agreements, contracts, notations of telephone or personal conversations or conferences,  
17 messages, interoffice or intra-office communications, microfilm, circulars, pamphlets, studies  
18 notices, summaries, reports, books, checks, credit card vouchers, statements of account,  
19 receipts, invoices, graphs, photographs, drafts, data sheets, data compilations computer data  
20 sheets, computer data compilations, work sheets, statistics, speeches or other writings, tape  
21 recordings, phonograph records, data compilations from which information can be obtained or  
22 can be translated through detection devices into reasonably usable form, or any other tangible  
23 thing which records information in any way. The term "document" shall include the original and  
24 any copies which differ in any manner whatsoever from the original (whether different from the  
25 original because of notes made on such copy or otherwise) and any drafts thereof.

26 For purposes of this definition, a document is within the possession or control of the Contractor if  
27 it is within the possession or control of any of Contractor’s investigators, Contractor’s independent  
28 accountants, directors, trustees, or any person acting on behalf of or in concert with Contractor  
29 or with any of these persons, or otherwise under their possession or control.

30 The definition of document also includes:

31 (a) All design and construction documents, and maintenance documents  
32 (including drawings, specifications, submittals, subcontracts, sub-consultant agreements,  
33 purchase orders, invoices, schedules, meeting minutes, budgets, forecasts, change orders, Utility  
34 Adjustment documents and files);

35 (b) Income statements, balance sheets, statements of cash flow and changes  
36 in financial position, details regarding expenses and capital expenditures;

37 (c) All budgets, certificates, claims, contract agreements, correspondence,  
38 data (including test data), documents, expert analyses, facts, files, information, investigations,  
39 materials, notices, plans, projections, proposals, records, reports, requests, samples, schedules,  
40 settlements, statements, studies, surveys, tests, test results, traffic information (including volume  
41 counts, classification counts, origin and destination data, speed and travel time information and  
42 vehicle jurisdiction data) that is analyzed, categorized, characterized, created, collected,

1 generated, maintained, processed, produced, prepared, provided, recorded, stored or used by  
2 Contractor or any of its Representatives in connection with the Project; and

3 (d) With respect to all of the above, any information that is stored electronically  
4 or on computer-related media, including in the Electronic Document Management System.

5 The definition of “document and records” includes privileged and confidential documents such as  
6 trade secret information, trial preparation materials, and materials covered by the attorney-client  
7 privilege and the work product doctrine. Privileged and confidential documents may be so  
8 designated and segregated from general inspection and review with notice to the SCDOT setting  
9 forth the basis for the designation.

10 “**Effective Date**” means the date the Agreement is signed (either ink or electronically) by both  
11 SCDOT and Contractor.

12 “**Electronic Document Management System**” means the secure data management system  
13 provided by Contractor containing all of the data Contractor is required to submit to SCDOT in  
14 connection with the Work and compatible with data systems, standards and procedures employed  
15 by SCDOT, as more particularly described in Section 110.3.3 of the Technical Provisions.

16 “**Element**” means a discrete portion of the Project (e.g., a sign) that is to be designed,  
17 constructed, installed, modified, etc.

18 “**Eligible Relocation Assistance Payments**” means payments approved by SCDOT pursuant  
19 to SCDOT Relocation Assistance Manual.

20 “**Eligible Surety**” is defined as a surety company licensed for surety authority within the State of  
21 South Carolina by the Chief Insurance Commissioner of the South Carolina Department of  
22 Insurance with an “A” minimum rating of performance as provided in the most current publication  
23 of “A.M. Best Key Rating Guide, Property Liability” and is listed on the current U.S. Department  
24 of the Treasury Bureau of Fiscal Service list of approved bonding companies (found here:  
25 <https://www.fiscal.treasury.gov/surety-bonds/list-certified-companies.html>) as approved for an  
26 amount equal to or greater than the amount for which it obligates itself in the Bond. If surety  
27 qualifies by virtue of its Best’s listing, the amount of the Bond may not exceed ten percent of  
28 policyholders’ surplus as shown in the latest A.M. Best’s Key Rating Guide and signed by the  
29 surety’s agency or attorney-in-fact.

30 “**Emergency**” means any unplanned event originating from within or adjacent to the Project ROW  
31 that: (a) presents an immediate or imminent threat to the long-term integrity of any part of the  
32 infrastructure of the Project, to the Environment, to property adjacent to the Project or to the safety  
33 of the public including, but not limited to, workers of the Contractor, subcontractors, suppliers,  
34 material suppliers, and delivery persons; (b) has caused serious injury to persons, or significant  
35 damage to property or the Environment, within or adjacent to the Project; or (c) is recognized by  
36 the South Carolina Department of Public Safety as an emergency.

37 “**Environment**” means air, soils, submerged lands (or “wetlands”), surface waters, groundwater,  
38 land, stream sediments, surface or subsurface strata, biological resources, including endangered,  
39 threatened and sensitive species, natural systems (including ecosystems), and cultural, historic,  
40 archaeological and paleontological resources.

1 **“Environmental Approvals”** means all Governmental Approvals arising from or required by any  
2 Environmental Law in connection with development of the Project, including but not limited to;

- 3 (a) the NEPA Approval;
- 4 (b) other approvals and permits required under NEPA;
- 5 (c) any revision, modification, supplement or amendment of the foregoing  
6 approvals and permits.

7 **“Environmental Law”** means any Law or regulation applicable to the Project or the Work  
8 requiring consideration of environmental impacts or addressing, regulating, relating to, or  
9 imposing liability, actions or standards of conduct that pertains to (1) the Environment, Hazardous  
10 Materials, pollution, contamination of any type whatsoever, health, or safety, and any lawful  
11 requirements and standards that pertain to the Environment, Hazardous Materials, pollution,  
12 contamination of any type whatsoever, health, and safety, or (2) otherwise the protection of public  
13 health, public welfare, public safety, in any case, set forth in any Laws, or other criteria and  
14 guidelines promulgated pursuant to such Laws, or Governmental Approvals applicable to the  
15 Project or the Work, as such have been or are amended, modified, or supplemented from time to  
16 time (including any present and future amendments thereto and reauthorizations thereof)  
17 including those relating to:

- 18 (a) The manufacture, processing, use, distribution, existence, treatment,  
19 storage, disposal, generation, and transportation of Hazardous Materials;
- 20 (b) Air, soil, surface and subsurface strata, stream sediments, surface water,  
21 and groundwater;
- 22 (c) Releases of Hazardous Materials;
- 23 (d) Protection of nonhuman life (including wildlife, Threatened or Endangered  
24 Species, sensitive species), wetlands, water courses and water bodies, historical, archaeological,  
25 and paleontological resources, and natural resources;
- 26 (e) The operation and closure of underground storage tanks;
- 27 (f) The safety of employees and other persons; and
- 28 (g) Notification, documentation, and record keeping requirements relating to  
29 the foregoing.

30 Without limiting the above, the term “Environmental Laws” shall also include the following:

- 31 (i) The National Environmental Policy Act (42 U.S.C. §§ 4321  
32 *et seq.*), as amended;
- 33 (ii) The South Carolina Pollution Control Act, *inter alia*: S.C.  
34 Code Ann. §§ 48-1-10 to -350 (2008 & Supp. 2014); S.C. Code Ann. Regs. 61-68.as amended;
- 35 (iii) CERCLA, as amended;
- 36 (iv) The Solid Waste Disposal Act, as amended by the Resource  
37 Conservation and Recovery Act (42 U.S.C. §§ 6901 *et seq.*);
- 38 (v) The Emergency Planning and Community Right to Know Act  
39 of 1986 (42 U.S.C. §§ 11001 *et seq.*), as amended;

- 1 (vi) The Clean Air Act (42 U.S.C. §§ 7401 et seq.), as amended;
- 2 (vii) The Federal Water Pollution Control Act, as amended by the  
3 Clean Water Act (33 U.S.C. §§ 1251 et seq.);
- 4 (viii) The Resource Conservation and Recovery Act (42 U.S.C.  
5 §§ 6901 et seq.), as amended;
- 6 (ix) The Toxic Substances Control Act (15 U.S.C. §§ 2601 et  
7 seq.), as amended;
- 8 (x) The Hazardous Materials Transportation Act (49 U.S.C.  
9 §§ 1801 et seq.), as amended, and the Hazardous Materials Transportation Uniform Safety Act  
10 of 1990;
- 11 (xi) The Oil Pollution Act (33 U.S.C. §§ 2701 et. seq.), as  
12 amended;
- 13 (xii) The Federal Insecticide, Fungicide and Rodenticide Act (7  
14 U.S.C. §§ 136 et seq.), as amended;
- 15 (xiii) The Federal Safe Drinking Water Act (42 U.S.C. §§ 300 et  
16 seq.), as amended;
- 17 (xiv) The Federal Radon and Indoor Air Quality Research Act (42  
18 U.S.C. §§ 7401 et seq.), as amended;
- 19 (xv) The Occupational Safety and Health Act (29 U.S.C. §§ 651  
20 et seq.), as amended;
- 21 (xvi) The Endangered Species Act (16 U.S.C. §§ 1531 et seq.),  
22 as amended;
- 23 (xvii) The Fish and Wildlife Coordination Act (16 U.S.C. §§ 661 et  
24 seq.), as amended;
- 25 (xviii) The National Historic Preservation Act (16 U.S.C. §§ 470 et  
26 seq.), as amended;
- 27 (xix) The Coastal Zone Management Act (33 U.S.C. §§ 1451 et  
28 seq.), as amended;
- 29 (xx) The Bald Eagle and Golden Eagle Protection Act (16 U.S.C.  
30 §§ 688 et seq.), as amended;
- 31 (xxi) The Migratory Bird Treaty Act (16 U.S.C. §§ 703 et seq.), as  
32 amended;
- 33 (xxii) The Surface Mining Control and Reclamation Act, 30 U.S.C.  
34 § 1201 et seq.), as amended;
- 35 (xxiii) Section 4(f) of the U.S. Department of Transportation Act,  
36 49 U.S.C. § 303(c), as amended;
- 37 (xxiv) S.C. Code Ann. §§ 48-1-10 -- 48-1-350 (South Carolina  
38 Pollution Control Act; S.C. Code Ann. §§ 48-14-10 – 48-14-170 (Stormwater Management and

1 Sediment Reduction Act); S.C. Code Ann. §§ 48-18-10 – 48-18-80 (Erosion and Sediment  
2 Reduction Act of 1983);

3 (xxv) All regulations promulgated in accordance with the statutes  
4 above.

5 **“Environmental Compliance Plan”** means the Contractor’s plan for performing all  
6 environmental mitigation measures set forth in the Environmental Approvals, and for complying  
7 with all other conditions and requirements of the Environmental Approvals, as more particularly  
8 described in Section 160.4.1.1 of the Technical Provisions.

9 **“Equity Member”** means: (a) each Person or entity with a direct equity interest in Contractor  
10 (whether as a member, partner, joint venture member or otherwise); and (b) each entity with an  
11 indirect interest in Contractor through one or more intermediaries. Notwithstanding the foregoing,  
12 if Contractor is a publicly traded company, shareholders with less than a 10% interest in  
13 Contractor shall not be considered Equity Members.

14 **“Error”** means an unintentional absence, omission, inconsistency, inaccuracy, deficiency or  
15 other mistake in clerical, calculation, computer malfunction and programming, and printing. Error  
16 does not include an error of legal judgment with respect to a person's obligations under this  
17 Agreement or other Contract Documents.

18 **“Escrow Proposal Documents”** means all detailed pricing documents showing cost, unit pricing,  
19 price quote and other documentary information used in preparation of the Contract Price.

20 **“Event of Default”** has the meaning set forth in Article 18.6 of the Agreement.

21 **“Existing Utility Property Interest”** means any right, title or interest in real property (e.g., a fee  
22 or an easement) claimed by a Utility Company as the source of its right to maintain an existing  
23 Utility in such real property, which is compensable in eminent domain.

24 **“Extra Work”** means any additional work, altered work or deleted work which is directly  
25 attributable to occurrence of a Relief Event and absent the Relief Event would not be required by  
26 the Contract Documents. The term “Extra Work” does not include Relief Event Delay.

27 **“Extra Work Costs”** means the incremental increase in Contractor’s cost of labor, material,  
28 equipment and other direct and indirect costs directly attributable to Extra Work. Such Extra Work  
29 Costs shall be calculated in accordance with Section 14.2 (Extra Work  
30 Costs and Delay Costs Specifications) to the Agreement.

31 **“Federal Requirements”** means the provisions required to be part of construction contracts  
32 funded wholly or in part with federal-aid funding or other federal funds or credit, including the  
33 provisions set forth in Exhibit 34 to the Agreement.

34 **“Field Change Notification”** (FCN) has the meaning set forth in Section 1000 of the Technical  
35 Provisions.

36 **“Final Completion”** means, for Project, the occurrence of all of the events and satisfaction of all  
37 of the conditions set forth in Article 6.6.4 of the Agreement, as and when confirmed by SCDOT’s  
38 issuance of a Certificate of Final Completion.

1 **“Final Completion Deadline”** means the deadline for Final Completion, which shall be not later  
2 than 180 days after the Substantial Completion Date, unless adjusted by Change Order pursuant  
3 to the Agreement.

4 **“Final Design”** means, depending on the context: (a) the RFC Documents; (b) the design  
5 concepts set forth in the RFC Documents; or (c) the process of development of the RFC  
6 Documents.

7 **“Final Payment”** means payment by SCDOT of the final installment of the Contract Price.

8 **“Float”** means the amount of time that any given activity or logically connected sequence of  
9 activities shown on the Project Schedule may be delayed before it will affect the Substantial  
10 Completion Deadline or Final Completion Deadline, as applicable. Such Float is generally  
11 identified as the difference between the early start date and late start date, or early completion  
12 date and late completion date, for activities shown on the Project Schedule.

13 **“Force Account Directive Letter”** a written order from SCDOT directing a Change prior to  
14 agreement with CONTRACTOR on adjustment, if any, to the Contract Price or Contract Time. If  
15 a price for the work cannot be agreed upon or a time constraint requires expedited work,  
16 CONTRACTOR shall perform the work under Force Account Procedures as outlined in Section  
17 15.3 if the Agreement.

18 **“Force Account Work”** means Extra Work Costs determined on a force account basis, in  
19 accordance with Section 1.2 of Exhibit 14 of the Agreement.

20 **“Force Majeure Event”** means a delay or failure of performance, in each case, that materially  
21 and adversely affect performance of the Contractor hereunder,

22 A Force Majeure Event is defined as or are caused by:

23 (h)(a) Acts of God or the public enemy;

24 (i)(b) A change in law or regulation after the effective date directly and  
25 substantially affecting performance of the Project;

26 (j)(c) Acts of war (including civil and revolutionary); invasion, armed conflict,  
27 violent act of foreign enemy, military or armed blockade, military or armed takeover of the Project  
28 or the Site;

29 (k)(d) Declaration or order from either the President of the United States and/or  
30 the Governor of the State of South Carolina that mandates or requires the evacuation of the  
31 project area;

32 (l)(e) Acts of rebellion, terrorism, riot, insurrection, civil commotion or sabotage  
33 that causes direct physical damage to, or otherwise directly causes interruption to construction or  
34 direct losses during maintenance of, the Project;

35 (m)(f) Earthquakes, including all foreshocks and aftershocks, where such  
36 earthquakes include ground shaking, liquefaction, settlement, or ground movements that directly  
37 impact, and cause damage to, temporary or permanent works of the Project;



1 (e)(g) Hurricanes and tornados caused by natural events that causes direct  
2 physical damage to, or otherwise directly causes interruption to construction or direct losses  
3 during maintenance of, the Project;

4 (e)(h) Extreme weather events, ice storms, snow, fires, floods, or landslides  
5 caused by natural events, sinkholes caused by natural events, in each case directly impacting the  
6 physical improvements of the Project or Design Builder's performance of the scope of the work  
7 provided that the damage caused by an event as set forth herein were not reasonably foreseeable  
8 and preventable by Design Builder's exercise of ordinary care, exercise of caution, due diligence  
9 or reasonable efforts, to abate, prevent, or otherwise mitigate the risk of such event;

10 (e)(i) Explosions, nuclear explosion, including radioactive contamination that  
11 triggers Design Builder's obligations pertaining to hazardous materials hereunder and, in each  
12 case directly impacting the physical improvements of the Project or performance of the Design  
13 Builder's scope of work,

14 (e)(j) An extraordinary accident caused by a third party directly impacting the  
15 physical improvements of the Project or performance of the Design Builder's scope of work  
16 provided that the damage caused by said extraordinary accident as set forth herein were not  
17 reasonably foreseeable and preventable by Contractor's exercise of ordinary care to abate,  
18 prevent, or otherwise mitigate the risk of such event;

19 (e)(k) Unavailability or shortage of materials caused directly or indirectly by any  
20 other Force Majeure Event whether it occurs within South Carolina or whether it occurs in the  
21 area where the materials are produced, manufactured, and/or mined;

22 (e)(l) Embargos directly affecting materials required to perform the Contractor's  
23 scope of the work as reflected in the then-current project schedule;

24 (e)(m) Quarantine or suspension by the President of the United States or the  
25 Governor of South Carolina, or other authority acting on behalf of or with the authority of the same,  
26 or declared epidemic or pandemic, in each case, directly affecting the Contractor's performance  
27 of the scope of the work;

28 (e)(n) Declared state of emergency by the President of the United States or the  
29 Governor of the State of South Carolina or regional authority having jurisdiction over the Project  
30 or the Contractor's performance of the scope of the work;

31 (e)(o) Strikes (national or regional) or other concerted acts of workman not arising  
32 out of or relating to Contractor or any person or entity for which Contractor is responsible;

33 (e)(p) Vehicle collisions or other accidental collisions which causes significant  
34 damage to items within the project limits such as the roadway, a bridge structure, noise wall,  
35 retaining wall or overhead sign structure of the Project.

36 Each of the foregoing a "Force Majeure Event," except, in each case, to the extent that any of the  
37 foregoing events or consequences of such events arose out of (A) any breach of contract by  
38 Contractor or any person or entity for whom Contractor is legally responsible including by not  
39 limited to subcontractors and material suppliers, (B) any act or omission by Contractor or any  
40 such person or entity, (C) any negligence, recklessness, willful misconduct, fraud, or violation of  
41 laws by Contractor or any such person or entity; or could reasonably have been avoided by  
42 Contractor or any such person or entity by the exercise of caution, due diligence or reasonable  
43 efforts, or otherwise.

1 **“Generally Accepted Accounting Principles”** means such accepted accounting practice as, in  
2 the opinion of the accountant, conforms at the time to a body of generally accepted accounting  
3 principles in the United States.

4 **“Good Faith Efforts”** means (a) with respect to DBE, the efforts to meet the DBE Goals required  
5 under 49 CFR Part 26, Appendix A, and (b) with respect to OJT, the effort to meet the OJT Goals  
6 required under 23 CFR 230.409(g)(4).

7 **“Good Industry Practice”** means the degree of skill, care, knowledge, prudence, foresight and  
8 judgment usually possessed and exercised by members of a skilled profession. Good Industry  
9 Practice also includes such skill and care that would reasonably and ordinarily be expected from  
10 time to time from a skilled and experienced designer, engineer, constructor, or other contractor  
11 (i) performing high quality work such as the Work, (ii) that seeks in good faith to comply with its  
12 contractual obligations (i.e., with respect to the Project, complying with the Contract Documents)  
13 and all applicable Laws and Governmental Approvals, (iii) that (A) with respect to design or  
14 engineering matters, uses the skill, care, diligence, and professional standards ordinarily used by  
15 similarly-situated design or engineering professionals, or (B) with respect to construction matters,  
16 uses the skill, care, diligence, and professional standards used by similarly-situated professional  
17 construction companies, and in either case, seeking to comply with professional standards in their  
18 respective disciplines that are accepted as the standards of the industry in the State, (iv) that  
19 seeks to perform such high quality work in a manner commensurate with standards of safety,  
20 performance, dependability, efficiency, and economy as would other skilled and experienced  
21 designers, engineers, constructors, or other contractors, as applicable, engaged in the same type  
22 of undertaking (A) in the United States, (B) under similar circumstances and conditions (including  
23 environmental conditions), and (C) as are generally considered prudent practices in the exercise  
24 of reasonable judgment and in light of facts then-known when a relevant decision was made or  
25 action was taken. Good Industry Practice is not intended to be the optimum practices, methods,  
26 etc., to the exclusion of all others, but rather a spectrum of possible, but reasonable, practices,  
27 methods, etc., having due regard for, among other things, contractual and legal obligations as  
28 well as manufacturers’ requirements and warranties.

29 **“Governmental Approval”** means any permit, license, consent, concession, grant, franchise,  
30 authorization, waiver, certification, exemption, filing, lease, registration or ruling, variance or other  
31 approval, guidance, protocol, agreement, mitigation agreement, or memoranda of  
32 agreement/understanding, and any amendment or modification of any of them, required by or  
33 with, or provided by, Governmental Entities, including State, local, or federal regulatory agencies,  
34 agents, or employees, which authorize or pertain to the Work or the Project, but excluding any  
35 such approvals given by or required from any Governmental Entity in its capacity as a Utility  
36 Company. Governmental Approvals include Environmental Approvals.

37 **“Governmental Entity”** means any federal, state, local or foreign government and any political  
38 subdivision or any governmental, quasi-governmental, judicial, public or statutory instrumentality,  
39 administrative agency, authority, body or entity other than SCDOT.

40 **“Governmental Rules”** or **“Law”** means: (a) any law, statute, code, regulation, ordinance, rule  
41 or common law; (b) any binding judgment (other than regarding a Claim or Dispute); (c) any  
42 binding judicial or administrative order or decree (other than regarding a Claim or Dispute); (d)  
43 any written directive, guideline, policy requirement or other governmental restriction (including  
44 those resulting from the initiative or referendum process, but excluding those by SCDOT within  
45 the scope of its administration of the Contract Documents); or (e) any similar form of decision of  
46 or determination by, or any written interpretation or administration of any of the foregoing by, any

1 Governmental Entity, in each case which is applicable to or has an impact on the Project or the  
2 Work, whether taking effect before or after the Effective Date, including Environmental Laws.  
3 “Laws”, however, excludes Governmental Approvals

4 **“Guaranteed Obligations”** has the meaning set forth in the Guaranty.

5 **“Guarantor”** means each of the entities that provided a guaranty in the form of Exhibit 11-1 of  
6 the Agreement of the obligations of Contractor under the Contract Documents.

7 **“Guaranty”** means each guaranty executed by a Guarantor guaranteeing the obligations of  
8 Contractor under the Contract Documents.

9 **“Hazardous Materials”** means any element, chemical, compound, material or substance,  
10 whether solid, liquid or gaseous, which at any time is defined, listed, classified or otherwise  
11 regulated in any way under any Environmental Laws, or any other such substances or conditions  
12 (including mold and other mycotoxins or fungi) which may create any unsafe or hazardous  
13 condition or pose any threat to human health and safety. The term “Hazardous Materials” includes  
14 the following:

15 (a) Hazardous wastes, hazardous material, hazardous substances, hazardous  
16 constituents, and toxic substances or related materials, whether solid, liquid, or gas, including  
17 substances defined as or included in the definition of “hazardous substance”, “hazardous waste”,  
18 “hazardous material”, “extremely hazardous waste”, “acutely hazardous waste”, “radioactive  
19 waste”, “radioactive materials”, “bio-hazardous waste”, “pollutant”, “toxic pollutant”, “contaminant”,  
20 “restricted hazardous waste”, “infectious waste”, “toxic substance”, “toxic waste”, “toxic material”,  
21 or any other term or expression intended to define, list or classify substances by reason of  
22 properties harmful to health, safety or the indoor or outdoor environment (including harmful  
23 properties such as ignitability, corrosivity, reactivity, carcinogenicity, toxicity, reproductive toxicity,  
24 “TCLP” toxicity” or “EP toxicity” or words of similar import under any applicable Environmental  
25 Laws);

26 (b) any petroleum, including crude oil and any fraction thereof, and including  
27 any refined petroleum product or any additive thereto or fraction thereof or other petroleum  
28 derived substance; and any waste oil or waste petroleum byproduct or fraction thereof or additive  
29 thereto;

30 (c) any drilling fluids, produced waters and other wastes associated with the  
31 exploration, development or production of crude oil, natural gas or geothermal resources;

32 (d) any flammable substances or explosives;

33 (e) any radioactive materials;

34 (f) any asbestos or asbestos-containing materials;

35 (g) any lead and lead-based paint;

36 (h) any radon or radon gas;

37 (i) any methane gas or similar gaseous materials;

38 (j) any urea formaldehyde foam insulation;

39 (k) electrical equipment which contains any oil or dielectric fluid containing  
40 regulated levels of polychlorinated biphenyls;

1 (l) pesticides;  
2 (m) any other chemical, material or substance, exposure to which is prohibited,  
3 limited or regulated by any Governmental Entity or which may or could pose a hazard to the health  
4 and safety of the owners, operators, users or any Persons in the vicinity of the Project or to the  
5 indoor or outdoor environment; and

6 (n) soil, or surface water or ground water, contaminated with Hazardous  
7 Materials as defined above.

8 **“Hazardous Materials Management”** means procedures, practices and activities to address and  
9 comply with Environmental Laws and Environmental Approvals with respect to Hazardous  
10 Materials encountered, impacted, caused by or occurring in connection with the Work, as well as  
11 investigation and remediation of such Hazardous Materials. Hazardous Materials Management  
12 may include sampling, stock-piling, storage, backfilling in place, asphalt batching, recycling,  
13 treatment, clean-up, remediation, transportation and/or off-site disposal of Hazardous Materials,  
14 whichever is the most cost-effective approach authorized under applicable Law.

15 **“Hazardous Waste Management Plan (HWMP)”** means the plan prepared by Contractor for the  
16 safe handling, storage, treatment and/or disposal of Hazardous Materials both within and outside  
17 the Project ROW, as more particularly described in Section 160.4.1.2 of the Technical Provisions.

18 **“Hold-off Parcels”** means those parcels on the Schematic Right of Way Plans where Right of  
19 Way Services have not been completed prior to award of the Contract.

20 **“Holidays”** means those days defined as legal holidays in S.C. Code Ann. § 53-5-10, *et. seq.*  
21 **“Incident”** means a localized disruption to the free flow of traffic on or safety of users of the  
22 Project that is beyond the control of Contractor-Related Entities and does not result from actions  
23 or omissions of Contractor-Related Entities.

24 **“Inaccurate Utility Information”** means with respect to the description or identification of a Utility  
25 provided in the Utility information as set forth in the Technical Provisions Attachments:

26 (a) With the exception of those underground utilities that were subject to a  
27 Utility Adjustment under an SCDOT encroachment permit after the completion of Level B SUE  
28 and Level C SUE, an underground utility (excluding appurtenances and service lines) that  
29 conflicts with the Project shall be considered a material inaccuracy if the utility is not identified at  
30 all in the Utility information.

31 (b) The Utility information as set forth in the Technical Provisions Attachments  
32 regarding horizontal and vertical positions of all underground Utilities is an estimate only, shall  
33 not be considered materially inaccurate, and shall not be relied upon.

34 (c) The Utility information as set forth in the Technical Provisions Attachments  
35 regarding the size of an underground utility shall be considered materially inaccurate if one of the  
36 following applies, with regard to any difference (whether larger or smaller) between the utility’s  
37 actual inside diameter, excluding appurtenances (the “actual size”) and the inside diameter  
38 indicated for such utility in the Utility information (the “stated size”):

39 (i) The utility’s stated size is 12” or less, and the utility’s actual  
40 size is 24” or more,

1 (ii) The utility's stated size is greater than 12" but less than or  
2 equal to 36", and the utility's actual size differs from the stated size by more than 50% of the  
3 stated size,

4 (iii) The utility's stated size is greater than 36" but less than or  
5 equal to 72", and the utility's actual size differs from the stated size by more than 25% of the  
6 stated size, or

7 (iv) The utility's stated size is greater than 72", and the utility's  
8 actual size differs from the stated size by more than 15% of the stated size.

9 **"In-Contract Utility Adjustment Work"** means Utility Adjustment Work that is performed by the  
10 Contractor for a Utility Company that has chosen to have Utility Adjustments, Protection in Place,  
11 or other disposition of the Utility Company's utility facility with respect to the Project be performed  
12 by the Contractor.

13 **"Indemnified Parties"** SCDOT, the State of South Carolina, their respective successors,  
14 assigns, officeholders, officers, directors, agents, representatives, consultants and employees.

15 **"Independent Quality Firm"** (IQF) means the Contractor's independent firm responsible for  
16 performing independent quality assurance material testing, inspection, and audits of the  
17 Construction Quality Management Plan as more particularly described in Section 110.4.2.3 of the  
18 Technical Provisions.

19 **"Independent Quality Manager"** (IQM) means the employee of the Independent Quality Firm  
20 responsible for management of the quality acceptance portion of the Construction Quality  
21 Management Plan as more particularly described in Section 110.7.2.6 of the Technical Provisions.  
22 The Independent Quality Manager is one of the Key Personnel listed in Exhibit 5-19-2 of the  
23 Agreement.

24 **"Intellectual Property"** means all current and future legal and/or equitable rights and interests  
25 in know-how, patents (including applications), copyrights (including moral rights), trademarks  
26 (registered and unregistered), service marks, trade secrets, designs (registered and  
27 unregistered), utility models, circuit layouts, plant varieties, business and domain names,  
28 inventions, solutions embodied in technology, and other intellectual activity, and applications of  
29 or for any of the foregoing, subsisting in or relating to the Project, Project design data or Project  
30 traffic data. Intellectual Property includes traffic management algorithms, and software used in  
31 connection with the Project (including software used for management of traffic on the Project),  
32 and software source code. Intellectual Property is distinguished from physical embodiments and  
33 other documentation that disclose Intellectual Property.

34 **"Intelligent Transportation System"** means the system to monitor traffic flow, detect traffic and  
35 traffic operational conditions and communicate relevant traffic information to users of the Project,  
36 as more particularly described in Section 685 of the Technical Provisions.

37 **"Interpretive Engineering Decision"** has the meaning set forth in Article 3.9.1 of the Agreement.

38 **"Issue Resolution Ladder"** has the meaning set forth in Article 21.2.1 of the Agreement.

39 **"Just Compensation"** means the SCDOT approved value, based on appraisals prepared by an  
40 appraiser from the Approved SCDOT Appraiser List of parcels impacted by the Project. In  
41 determining Just Compensation, only the value of the property to be acquired or taken, any

1 diminution in the value of the landowner's remaining property, and any benefits to be derived from  
2 the proposed Project including the value of any property or rights relinquished or reverting to the  
3 landowner as a part or result thereof shall be considered.

4 **“Key Personnel”** means those individuals appointed by Contractor and approved by SCDOT,  
5 from time to time, to fill the “Key Personnel” positions identified in Section 110.7.2 of the Technical  
6 Provisions. The specific individuals appointed by Contractor and approved by SCDOT to initially  
7 fill certain of the Key Personnel positions are identified in Exhibit 5-19-2 to the Agreement.

8 **“Key Professional Services Firm”** means:

9 (a) ~~the Independent Quality Firm, and~~

10 (b) ~~each firm, other than the Lead Designer, that will provide Acquisition~~  
11 ~~Services or Design Work valued at \$[10],000,000.00 or more.~~

12 **“Key Subcontract”** means any one of the following Subcontracts for Work Contractor causes  
13 to be performed:

14 (a) ~~any Subcontract between a Contractor Related Entity and the Lead~~  
15 ~~Designer in respect of the Project;~~

16 (b) ~~the Lead Subcontract;~~

17 (c) ~~all Subcontracts with a single Subcontractor, other than the Lead~~  
18 ~~Subcontractor, that will be responsible for 20% or more of the Construction Work; and~~(e) ~~all~~  
19 ~~Subcontracts with a Key Professional Services Firm in respect of the Project.~~

20 The term “Key Subcontracts” shall mean all such Subcontracts in the aggregate or more than one  
21 of such Subcontracts.

22 **“Key Subcontractor”** means any of the Subcontractors under a Key Subcontract.

23 **“Known Cultural Resource Sites”** means those specific locations within the Project area  
24 identified in the NEPA Approval that were found to contain cultural resources in class I and class  
25 III surveys conducted prior to issuance of the NEPA Approval.

26 **“Known or Suspected Hazardous Materials”** means:

27 (a) Hazardous Materials and Recognized Environmental Conditions that are  
28 known or reasonably suspected to exist as of the Setting Date based on information or analysis  
29 contained or referenced in the Project Information Package as of the Setting Date; provided,  
30 however, that, with respect to any parcel, neither knowledge nor reasonable suspicion of  
31 Hazardous Materials or Recognized Environmental Conditions shall be based solely on  
32 information or analysis contained or referenced in a Phase 1 Environmental Site Assessment  
33 Report unless the Project Information Package also contain a Phase 2 Environmental Site  
34 Assessment Report for the same parcel as of the Setting Date;

35 (b) aerially deposited lead and all soils containing aerially deposited lead,  
36 wherever located in or on the Site, regardless of whether indicated or not indicated in the NEPA  
37 Approvals, Project Information Package or any other source;

38 (c) Hazardous Materials that are part of any materials, or are contained in any  
39 materials, incorporated into roadway and street structures, improvements and fixtures of any kind,

1 including landscaping, that exist in, on or under the Schematic ROW as of the Setting Date,  
2 regardless of whether indicated or not indicated in the NEPA Approval, Project Information  
3 Package or any other source; and

4 (d) asbestos located in any building remaining in the Project ROW at the time  
5 the corresponding parcel is turned over to Contractor.

6 **“Lane Closure”** means that any traffic lane, ramp and/or crossroad is closed or blocked, or that  
7 the use thereof is otherwise restricted for any duration.

8 **“Law”** see **“Governmental Rules.”**

9

10 **“Lead Design Engineer”** has the meaning set forth in Section 110.7.2.3 of the Technical  
11 Provisions. The Lead Design Engineer is one of the Key Personnel listed in Exhibit 5-19-2 of the  
12 Agreement.

13 ~~**“Lead Subcontract”** means that certain agreement, if any, between Contractor and the Lead  
14 Subcontractor of even date herewith for the performance of all of Contractor’s obligations set forth  
15 in the Agreement during the D&C Period, including the D&C Work. Generally, the Lead  
16 Subcontract pertains to performance of Construction Work.~~

17 ~~**“Lead Subcontractor”** means the Subcontractor with which Contractor enters into contract  
18 under the Lead Subcontract.~~

19 **“Lien”** means any pledge, lien, security interest, mortgage, deed of trust or other charge or  
20 encumbrance of any kind, or any other type of preferential arrangement (including any agreement  
21 to give any of the foregoing, any conditional sale or other title retention agreement, any lease in  
22 the nature of a security instrument and the filing of or agreement to file any financing statement  
23 under the Uniform Commercial Code of any jurisdiction).

24 **“Liquidated Damages”** are contractually agreed damages that must be paid as damages for  
25 failure to perform under the Agreement.

26 **“Loss”** or **“Losses”** means any loss, damage, injury, liability, obligation, cost, response cost,  
27 expense (including attorneys’, accountants’ and expert witnesses’ fees and expenses (including  
28 those incurred in connection with the enforcement of any indemnity or other provision of the  
29 Agreement)), fee, charge, judgment, penalty, fine or third-party claims. Losses include injury to or  
30 death of persons, damage or loss of property, and harm or damage to natural resources.

31 **“Maintenance Services”** means all management, administration, maintenance, repair,  
32 preservation, modification, reconstruction, rehabilitation, restoration, renewal, and replacement,  
33 in each case, to be performed by or on behalf of Contractor in connection with the Project during  
34 the Term.

35 **“Material Breach”** means any breach of this Agreement that deprives the injured Party of the  
36 benefit it reasonably expected. A Material Breach does not include a breach that occurs as a  
37 direct result of the occurrence of a Compensation Event or a Relief Event that (i) continues for  
38 more than 30 consecutive days, or (ii) occurs more than three times in any rolling six-month  
39 period, measured to the day, after SCDOT gave a Warning Notice.

40 **“Monthly Progress Schedule”** means the schedule consistent with the Completion Deadlines,  
41 submitted by Contractor as a condition of NTP 2, setting forth the approved schedule of Work on



1 a monthly basis against which any subsequent schedule amendments are tracked, as more  
2 particularly described in Section 110.6.10 of the Technical Provisions.

3 **“Necessary Schematic ROW Change”** means real property (which term is inclusive of all  
4 permanent estates and interests in real property), improvements and fixtures located outside the  
5 Schematic ROW that must be permanently acquired in order for Contractor to deliver the Basic  
6 Configuration and satisfy the requirements of the Contract Documents. A Necessary Schematic  
7 ROW Change arises only where indicated in Article 14 of the Agreement.

8 **“NEPA Approval”** shall mean the I-20/26/126 Corridor Improvement Project combined Final  
9 Environmental Impact Statement and Record of Decision, issued by the Federal Highway  
10 Administration on May 2, 2019, including approvals of all subsequent re-evaluations.

11 **“No Prior Rights Agreements”** means the circumstances where a Utility Company is obligated  
12 under South Carolina law to perform a Utility Adjustment or Protection in Place with respect to the  
13 Utility Owner’s facility that has real property rights junior to SCDOT’s senior real property rights  
14 with respect to the utility facility’s location, the costs for which are borne by the Utility Company.  
15 Accordingly, Contractor has no claim, or basis for claim, for additional time or compensation  
16 arising out of or relating to delays or additional costs incurred relating to No Prior Rights  
17 Arrangement Utilities. No Prior Rights Arrangements are circumstances under which there is no  
18 Utility Agreement. No Prior Rights Arrangements include encroachment permits.

19 **“Nonconforming Work”** means Work that does not conform to the requirements of the Contract  
20 Documents, the Governmental Approvals, applicable Law or the Design Documents.

21 **“Notice”** means a writing issued by any Party delivered via email and/or by U.S. Mail to a Party’s  
22 Authorized Representative which informs the Party of an event, information, a direction to do or  
23 not do some act, etc.

24 **“Notice of Partial Termination for Convenience”** means written notice issued by SCDOT to  
25 Contractor terminating part of the Work of Contractor for convenience under Article 23 of the  
26 Agreement.

27 **“Notice of Termination for Convenience”** means written notice issued by SCDOT to Contractor  
28 terminating the Work of Contractor for convenience under Article 23 of the Agreement.

29 **“NTP 1”** means a written notice issued by SCDOT to Contractor authorizing Contractor to  
30 proceed with the portion of the Work described in Article 7.3 of the Agreement.

31 **“NTP 2”** means a written notice issued by SCDOT to Contractor authorizing Contractor to  
32 proceed with the portion of the Work described in Article 7.4 of the Agreement.

33 **“OJT Goals”** means goals for on-the-job training so that inexperienced and untrained workers  
34 have a substantial opportunity to participate in the performance of the Construction Work through  
35 apprenticeships, training and similar measures to maintain and grow a diverse, skilled work force  
36 as set forth in Article 9.3 of the Agreement.

37 **“OJT Special Provisions”** means SCDOT’s provisions regarding on-the-job training for the  
38 Project set forth in Section 1000 of the Technical Provisions.

39 **“OJT Trainee”** has the meaning as set forth in the SCDOT On-the-Job Training Manual.

1 **“OJT Utilization Plan”** means Contractor’s SCDOT-approved plan for meeting the OJT Goals,  
2 described in Article 9.3 of the Agreement.

3 **“Open Book Basis”** means providing SCDOT all underlying assumptions and data, documents  
4 and information associated with pricing or compensation (whether of Contractor or SCDOT) or  
5 adjustments thereto, including assumptions as to costs of the Work, Extra Work Costs, Delay  
6 Costs, schedule, composition of equipment spreads, equipment rates (including rental rates),  
7 labor rates and benefits, productivity, estimating factors, design and productivity allowance,  
8 contingency and indirect costs, risk pricing, discount rates, interest rates, inflation and deflation  
9 rates, insurance rates, bonding rates, letter of credit fees, overhead, profit and other items  
10 reasonably required by SCDOT to satisfy itself as to the validity or reasonableness of the amount.

11 **“Oversight”** means monitoring, inspecting, sampling, measuring, spot checking, attending,  
12 observing, testing, investigating and conducting any other oversight respecting any part or aspect  
13 of the Project or the Work, including all the activities described in Article 3 of the Agreement.

14 **“Owner Verification Firm” (OVF)** means the entity, as well as its personnel, contracted by and  
15 acting on behalf of SCDOT in providing oversight by means of inspecting, sampling and testing  
16 to verify that the Work is constructed in compliance with the Contract Documents.

17 **“Partial Acceptance”** means the occurrence of all of the events and satisfaction of all of the  
18 conditions set forth in Section 6.6 of the Agreement, as and when confirmed by SCDOT’s  
19 issuance of a Certificate of Partial Acceptance (form for acceptance of state maintenance – Form  
20 100.03) for the Project.

21 **“Partial Acceptance Date”** means the date on which Partial Acceptance for the Project occurs.

22 **“Partial Acceptance Deadline”** means the deadline for Partial Acceptance set forth in the  
23 Preliminary Project Baseline Schedule at Exhibit 2-2 of the Agreement, as such deadline may be  
24 adjusted by Change Order pursuant to the Agreement.

25 **“Partial Termination for Convenience”** means a partial termination of the Agreement made  
26 pursuant to Article 23 of the Agreement.

27 **“Partnering Meetings”** has the meaning set forth in Article 22 of the Agreement.

28 **“Party”** means Contractor or SCDOT, as the context may require, and Parties means Contractor  
29 and SCDOT, collectively.

30 **“Payment Bond”** means the bond required in accordance with Article 10.1.2 of the Agreement.

31 **“Pay Request”** means a draw request and certificate described in Article 13 of the Agreement.

32 **“Performance Bond”** means the bond required in accordance with Section 10.1.1 of the  
33 Agreement.

34 **“Permitted Closure”** means:

35 (a) a Lane Closure due to an SCDOT-Directed Change, provided Contractor  
36 is using commercially reasonable efforts to: (i) mitigate the impact of such SCDOT-Directed

1 Change; (ii) reopen the affected segment to traffic; and (iii) minimize the impact of Contractor's  
2 activities and the Closure to traffic flow;

3 (b) a Lane Closure specified, caused or ordered by, and continuing only for so  
4 long as required by, SCDOT or any Governmental Entity, or a Utility Company performing work  
5 under a permit issued by SCDOT, except to the extent such Lane Closure is the result of the  
6 negligence, willful misconduct, or breach of applicable Law or contract, by Contractor or any  
7 Contractor-Related Entity; or

8 (c) a Lane Closure required due to a Relief Event.

9 **"Person"** means any individual, jural entity, corporation, joint venture, limited liability company,  
10 company, voluntary association, partnership, limited partnership, trust, unincorporated  
11 organization, unincorporated association, or Governmental Entity.

12 **"Phase 1 Interface Hold-off Area"** means the section of the Project shown in the file titled "TPA  
13 100-2 Additional Information for the Basic Configuration of the Technical Provision Attachments.

14 **"Phase 2 Interface Hold-off Area"** means the section of the Project shown in the file titled "TPA  
15 100-3 Additional Information for the Basic Configuration" of the Technical Provision Attachments.

16 **"Plans"** means the design drawings prepared specifically for the Project that show the location,  
17 character, dimensions, and details of the Work to be performed and prepared in accordance with  
18 Good Industry Practice and the Contract Documents. Contractor to ensure that all non-SCDOT  
19 standard drawings/details are detailed on the Plans. All Plans must include all proposed and  
20 actual changes to the Schematic ROW.

21 **"Preliminary Project Baseline Schedule"** means the time-scaled, Critical Path network that  
22 depicts Project sections, Project milestones, and subordinate activities and their respective  
23 durations, sequencing, and interrelationships that represent Contractor's Work plan for designing,  
24 constructing, and completing the Project, attached as Exhibit 2-2 to the Agreement.

25 **"Premium Right of Way Acquisition Costs"** means the amount of a negotiated settlement or  
26 Jury Award that exceeds Just Compensation set in the approved SCDOT Appraisal for  
27 negotiations.

28 **"Prior Rights Documentation"** means documents showing that the Utility Company's facility  
29 predates the acquisition of the property for street or highway purposes, or that it occupies an  
30 easement or other compensable land right. Such documents provide verification that the Utility  
31 Company is entitled to compensation for the cost of Adjustments required to accommodate the  
32 Project.

33 **"Professional Engineer"** means a person who has been granted registration in one or more  
34 branches of engineering by the South Carolina Department of Labor Licensing & Regulation (LLR)  
35 and is authorized to practice professionally in the State of South Carolina.

36 **"Professional Services"** means those services defined under Engineering and Design Related  
37 Services set forth in the SCDOT Manual for Procurement, Management and Administration of  
38 Engineering and Design Related Services, dated May 1, 2018.

39 **"Professional Services Quality Management Plan"** has the meaning set forth in  
40 Section 110.4.2.2 of the Technical Provisions.

1 **“Professional Services Quality Manager”** means the individual filling the position with the  
2 responsibility to cause the methods and procedures contained in SCDOT-approved Professional  
3 Services Quality Management Plan to be implemented and followed by Contractor’s Professional  
4 Services staff in the performance of the Work, as more particularly described in Section 110.4.2.2  
5 of the Technical Provisions.

6 **“Project”** means all of the transportation facilities and all related structures, improvements and  
7 systems to be developed, designed, constructed, and delivered, or any of the foregoing, pursuant  
8 to the terms of the Contract Documents, as more particularly described in Section 100 of the  
9 Technical Provisions.

10 **“Project Baseline Schedule”** means the CPM schedule consistent with the Completion  
11 Deadlines, submitted by Contractor as a condition of NTP 1 and NTP2, setting forth the approved  
12 schedule of Work against which any subsequent schedule amendments are tracked, as more  
13 particularly described in Section 110.6.9 of the Technical Provisions.

14 **“Project Information Package”** means the collection of information, data, documents and other  
15 materials that SCDOT has provided to Contractor for general or reference information only.

16 **“Project Intellectual Property”** means all Proprietary Intellectual Property, Contractor  
17 Intellectual Property and Third-Party Intellectual Property incorporated into the Project.

18 **“Project Limits”** means the area within the existing rights of way and Project ROW necessary  
19 for the design and construction of the Project.

20 **“Project Management Plan”** means the document containing SCDOT-approved component  
21 parts, plans and documentation described in Section 110.2 of the Technical Provisions.

22 **“Project Manager”** has the meaning set forth in Section 110.7.2.1 of the Technical Provisions.  
23 The Project Manager is one of the Key Personnel listed in Exhibit 5-19-2 of the Agreement.

24 **“Project ROW”** or **“Project Right-of-Way”** means, except as provided below, any real property  
25 (which term is inclusive of all estates, easements, leases, and other interests in real property,  
26 permanent or temporary) located:

27 (a) within the lines delineating the outside boundaries of the Project set forth  
28 in the Schematic ROW, as such boundaries may be adjusted from time to time in accordance with  
29 the Contract Documents (including adjustments for SCDOT Additional Properties, Contractor-  
30 Designated ROW, Additional Right of Way and avoided parcels or partial parcels, in whole or in  
31 part); or

32 (b) outside such lines and required for performance of the Work or  
33 construction, operation or maintenance of the Project, including Temporary Construction  
34 Easements outside such lines during their terms, and easements and other property interests for  
35 the Project and other components and features required for roadway function or environmental  
36 compliance.

37 The term Project ROW or Project Right-of-Way specifically includes all air space, surface rights  
38 and subsurface rights within the boundaries of the Project ROW or Project Right of Way. The term

1 specifically excludes real property for Additional Areas outside the boundaries set forth in the  
2 Schematic ROW; and Replacement Utility Property Interests.

3 **“Project Schedule”** means one or more, as applicable, of the SCDOT approved logic-based  
4 critical path schedules (the Project Baseline Schedule, the Monthly Progress Schedule and the  
5 Recovery Schedule) developed and maintained by the Contractor for all D&C Work leading up to  
6 and including Final Completion, and for tracking the performance of such D&C Work, as the same  
7 may be revised and updated from time to time in accordance with, and meeting the requirement  
8 of, Section 110.6 of the Technical Provisions.

9 **“Proposal”** means Contractor’s original Proposal submitted in response to the RFP, including  
10 any clarifications.

11 **“Proposal Due Date”** means the deadline for submission of the Proposal to SCDOT under the  
12 RFP.

13 **“Proposer”** means each entity that was shortlisted based on SCDOT’s evaluation of submissions  
14 in response to the Request for Qualifications for the Project issued on [REDACTED] September  
15 15, 2022, as amended.

16 **“Proprietary Intellectual Property”** means all Intellectual Property created, authored and/or  
17 invented under or for the purposes of a Proposal, the Contract Documents and/or the Project.

18 **“Protection in Place”** means any action taken to avoid damaging a Utility which does not involve  
19 removing or relocating that Utility, including staking the location of a Utility, exposing the Utility,  
20 avoidance of a Utility’s location by construction equipment, installing steel plating or concrete  
21 slabs, encasement in concrete, temporarily de-energizing power lines, and installing physical  
22 barriers. The term includes both temporary measures and permanent installations meeting the  
23 foregoing definition.

24 **“Public Records Act”** means the South Carolina Public Records Act, S.C. Code Ann. § 30-1-  
25 10, *et. seq.* and South Carolina Freedom of Information Act, S.C. Code Ann. § 30-4-10, *et. seq.*

26 **“Punch List”** means the itemized list of the Work that remains to be completed after Substantial  
27 Completion has been achieved and before Final Completion, the existence, correction and  
28 completion of which will have no material or adverse effect on the normal and safe use and  
29 operation of the Project.

30 **“Quality Assurance Program”** QAP means SCDOT’s Quality Assurance Program for the  
31 Carolina Crossroads Program.

32 **“Quality Control Manager’ (QCM)”** has the meaning as set forth in the Quality Assurance  
33 Program (QAP).

34 **“Quality Management Plan”** means, collectively, the Professional Services Quality  
35 Management Plan and the Construction Quality Management Plan included in the Project  
36 Management Plan and more fully described in Section 110.4.2 of the Technical Provisions.

1 **“Reasonable Investigation”** means the full, fair and reasonable conduct of the following  
2 activities by appropriately qualified, licensed professionals prior to the Setting Date:

3 (a) Review and analysis of all Contract Documents, Requests for Proposals,  
4 and all addendum thereto;

5 (b) Review and analysis of all Technical Provisions;

6 (c) Visit and visual, non-intrusive inspection of the Site and surrounding  
7 locations, except areas to which access rights have not been made available by the Setting Date;

8 (d) Review and analysis of Project Information Package (including the  
9 documents identified in the definition of Known or Suspected Hazardous Materials), and of other  
10 available public and private records;

11 (e) Review and analysis of the NEPA Approval;

12 (f) Reasonable inquiry with Utility Companies, including requests for and  
13 review of Utility plans provided by Utility Companies;

14 (g) Reasonable inquiry with Railroads;

15 (h) Reasonable inquiry with Governmental Entities that issue Environmental  
16 Approvals for the Project or the Work; and

17 (i) Review and analysis of Laws applicable to the Project or the Work as of  
18 the Setting Date.

19 **“Recognized Environmental Condition”** has the meaning set forth in ASTM E-1527-05.

20 **“Recovery Schedule”** means the schedule Contractor is required to provide under Article 7.9 of  
21 the Agreement and more fully described in, and meeting the requirements of, Section 110.6.13 of  
22 the Technical Provisions.

23 **“Related Transportation Facility”** means all existing and future highways, streets and roads,  
24 including upgrades and expansions thereof, that are or will be adjacent to, connecting with or  
25 crossing under or over the Project.

26 **“Release of Hazardous Materials”** means any spill, leak, emission, release, discharge, injection,  
27 escape, leaching, dumping or disposal of Hazardous Materials into the soil, air, water,  
28 groundwater or environment, including any exacerbation of an existing release or condition of  
29 Hazardous Materials contamination.

30 **“Relief Event”** means any of the following events, subject to the requirements, limitations,  
31 deductibles and the duty to prevent and to mitigate consequences that are set forth in the  
32 Agreement for such events:.

33 (a) SCDOT’s failure to perform or observe any of its material covenants or  
34 obligations under the Contract Documents, including unreasonable failure to issue a certificate of  
35 Substantial Completion or Final Completion after Contractor fully satisfies all applicable conditions  
36 and requirements for obtaining such a certificate (except where such failure is within another  
37 defined Relief Event);

38 (b) SCDOT-Directed Change;

- 1 (c) Safety Compliance Orders;
- 2 (d) SCDOT-Caused Delay;
- 3 (e) Force Majeure Event;
- 4 (f) Utility Company Delay;
- 5 (g) Inaccurate Utility Information that directly affects the Construction Work,  
6 including Construction Work on SCDOT Additional Properties, subject to the following exclusions:
- 7 (i) Excluding Construction Work on any Contractor-Designated  
8 ROW;
- 9 (ii) Excluding Inaccurate Utility Information with respect to  
10 Service Lines; and
- 11 (iii) (Excluding where the existence of a Utility in the correct  
12 location and/or size, or of a Utility Company's Prior Rights Documentation, as applicable, was  
13 known to Contractor as of the Setting Date, or would have become known to Contractor as of the  
14 Setting Date by undertaking a Reasonable Investigation with Utility Companies prior to the Setting  
15 Date, including by requesting and reviewing Utility plans provided by Utility Companies;
- 16 (h) Discovery at, near or on the Project ROW, excluding Contractor-  
17 Designated ROW and Replacement Utility Property Interests, of any Hazardous Materials  
18 (including SCDOT Release(s) of Hazardous Material), excluding Contractor Releases of  
19 Hazardous Materials and Known or Suspected Hazardous Materials;
- 20 (i) Any sudden spill of Hazardous Material by a third party who is not acting in  
21 the capacity of a Contractor-Related Entity, which (i) occurs after the Setting Date, (ii) is required  
22 to be reported to a Governmental Entity, and (iii) renders use of the roadway or construction area  
23 unsafe or potentially unsafe absent assessment, containment and/or remediation;
- 24 (j) Discovery on or under the Project ROW, excluding Contractor-Designated  
25 ROW and Replacement Utility Property Interests, of any archaeological, paleontological or  
26 cultural resources, excluding any such resources at the Known Cultural Resource Sites;
- 27 (k) Differing Site Conditions;
- 28 (l) Discovery at, near or on the Project ROW, excluding Contractor-  
29 Designated ROW and Replacement Utility Property Interests, of any Threatened or Endangered  
30 Species (regardless of whether the species is listed as threatened or endangered as of the Setting  
31 Date), excluding any such presence of the American Bald Eagle or other species known to  
32 Contractor prior to the Setting Date or that would become known to Contractor by undertaking  
33 Reasonable Investigation;
- 34 (m) Change in Law or Change in Utility Adjustment Standards, except a  
35 Change in Utility Adjustment Standards that is consistent with the terms and limitations, if any, on  
36 changes in Utility Adjustment Standards set forth in any Utility Agreement to which Contractor is  
37 a party;
- 38 (n) Issuance of a temporary restraining order, preliminary injunction or other  
39 form of interlocutory relief by a court of competent jurisdiction that prohibits prosecution of any  
40 portion of the Work, except if based on the wrongful act or omission of any Contractor-Related  
41 Entity;



1 (o) Issuance of a rule, order or directive from the U.S. Department of  
2 Homeland Security or comparable State agency regarding specific security threats to the Project  
3 or the region in which the Project is located or which the Project serves, to the extent such rule,  
4 order or directive requires specific changes in Contractor's normal design, construction or  
5 maintenance procedures in order to comply; or

6 (p) Any Necessary Schematic ROW Change;

7 (q) A failure to obtain an affirmative determination by FHWA of safety,  
8 operational, and engineering acceptability within a 45 Business Day review period after SCDOT  
9 has reviewed and approved in its discretion the revised IMR in accordance with TP Section 680.  
10 The 45 Business Day review period will begin the next Business Day after receipt of the SCDOT  
11 approved revised IMR from Contractor.

12 **"Relief Event Claim"** means a claim for monetary and schedule relief because of the occurrence  
13 of a Relief Event Delay as set forth in Article 14 of the Agreement.

14 **"Relief Event Delay"** means a delay to a Controlling Work Item, after consumption of all Float  
15 available pursuant to Section 7.3.2 of the Agreement, as a direct result of a Relief Event that could  
16 not be avoided by Contractor; provided, however, that such delay excludes delay due to loss,  
17 damage or destruction described in Section 14.6.1 of the Agreement.

18 **"Relief Event Notice"** means the Notice required to be provided by Contractor under Section  
19 14.1.2 of the Agreement. The Notice shall include, to the maximum extent the information then  
20 available.

21 (a) A description of the Relief Event and its date of occurrence or inception in  
22 reasonable detail;

23 (b) Contractor's preliminary good faith estimate of the anticipated end date of  
24 the Relief Event in reasonable detail if known or knowable;

25 (c) Contractor's preliminary good faith estimate of the anticipated adverse  
26 and beneficial effects (including cost impacts) of the Relief Event and the basis for such estimate;

27 (d) Contractor's preliminary good faith estimate of the Critical Path impact  
28 directly attributable to the Relief Event and the basis for such estimate;

29 (e) Contractor's initial analysis of any adverse effect of the Relief Event on its  
30 ability to perform its obligations under this Agreement;

31 (f) The actions Contractor has taken prior to the Relief Event Notice to  
32 prevent, and proposes to take thereafter to mitigate, the cost, delay, and other consequences of  
33 the Relief Event; and

34 (g) The type and amount of insurance that may be applicable and amounts  
35 that have been or are anticipated to be collected under such insurance.

36  
37 **"Relief Request"** has the meaning set forth in Section 14.1.3 of the Agreement which shall  
38 include the following information, to the maximum extent then available:

39 (a) Full details of the Relief Event, including its nature, the date of its  
40 occurrence, its duration (to the extent that the Relief Event and the effects thereof have ceased,

1 or estimated duration to the extent that the Relief Event and the effects thereof have not ceased),  
2 affected locations, and items of Work affected;

3 (b) Identification of all pertinent documents and the substance of any oral  
4 communications between SCDOT and Contractor, if any, relating to the Relief Event and the  
5 name of the person or persons making such material oral communications;

6 (c) Identification of the specific provisions of the Contract Documents that  
7 Contractor claims entitles Contractor to the relief sought, and a statement that explains the  
8 reasons why the provisions entitle Contractor to that relief;

9 (d) Where Contractor makes a request for a Completion Deadline adjustment,  
10 a Time Impact Analysis of the Project Schedule that identifies Controlling Work Items and the  
11 Critical Path (with activity durations, predecessor and successor activities and resources,  
12 including total Float), and illustrates the effect of schedule changes or disruptions on the  
13 Completion Deadlines;

14 (e) A detailed, itemized estimate of all amounts claimed for Extra Work Costs  
15 and Delay Costs to the extent such amounts are eligible for compensation under this [Article 14](#)  
16 for the Relief Event in question. All such amounts shall be broken down in terms of the eligible  
17 direct costs for labor (including hourly wage rates, fringe benefits rates and burden), materials,  
18 equipment, third party fees and charges, extra insurance and performance and payment security  
19 (e.g., bonds and letters of credit), as applicable, and other direct costs, including expenses and  
20 profit, and any other cost category or categories SCDOT may specify;

21 (f) The effect of the Relief Event on Contractor's ability to perform any of its  
22 obligations under this Agreement, including details of the relevant obligations, the effect on each  
23 such obligation, and the likely duration of that effect;

24 (g) An explanation of the measures that Contractor has previously taken to  
25 prevent, and proposes to undertake to mitigate, the costs, delay and other consequences of the  
26 Relief Event; and

27 (h) The type and amount of insurance that may be applicable and amounts  
28 that have been or are anticipated to be collected under such insurance.

29 **“Replacement Utility Property Interest”** means any permanent right, title or interest in real  
30 property outside of the Project ROW (e.g., a fee or an easement) which is acquired for a Utility  
31 being reinstalled in a new location as a part of the Utility Adjustment Work. The term specifically  
32 excludes any statutory right of occupancy or permit granted by a Governmental Entity for  
33 occupancy of its real property by a Utility.

34 **“Representative”** means, with respect to any Person, any director, officer, employee, official,  
35 lender (or any agent or trustee acting on its behalf), partner, member, owner, agent, lawyer,  
36 accountant, auditor, professional advisor, consultant, engineer, Subcontractor, other person from  
37 whom such Person is, at law, responsible or another representative of such Person and any  
38 professional advisor, consultant or engineer designated by such Person as its “representative.”

39 **“Request for Change Proposal”** means a written notice issued by SCDOT to Contractor under  
40 [Section 15.1.2](#) of the Agreement, advising Contractor that SCDOT may issue an SCDOT-Directed  
41 Change or wishes to evaluate whether to initiate such a change pursuant to [Article 15](#) of the  
42 Agreement.

1 **“Request for Information”** has the meaning set forth in Section ~~110.5.11~~110.5.10.2 of the  
2 Technical Provisions.

3 **“Request for Proposals”** has the meaning as set forth in Recital E of the Agreement.

4 **“Request for Qualifications”** has the meaning as set forth in Recital C of the Agreement.

5 **“Retained Parcels”** means the Project ROW, excluding the Contractor-Designated ROW and  
6 Additional ROW.

7 **“RFC Documents”** means the complete final construction drawings (including plans, profiles,  
8 cross-sections, notes, elevations, sections, details and diagrams), specifications, reports, studies,  
9 calculations, electronic files, records, and submittals necessary or related to the construction of  
10 the Project and any Utility Adjustments, and satisfying the requirements presented in  
11 Section ~~110.5.10.8~~110.5.9.7 of the Technical Provisions.

12 **“RFP Documents”** means all of the information and materials supplied to Contractor in  
13 connection with the issuance of the RFQ, the RFP, the Contract Documents, and the Project  
14 Information Package and any addenda issued in connection therewith.

15 **“Right of Way,” “right-of-way,” R/W and “ROW”** means interest that includes an easement  
16 (temporary or permanent) or fee simple title to real property acquired by SCDOT by way of gift,  
17 purchase, or condemnation for the construction, maintenance, operation and improvement of the  
18 Work.

19 The term specifically excludes property made accessible to SCDOT and its contractors and  
20 Contractors through “right(s) of entry,” permits, licenses and “permissions,” Replacement Utility  
21 Property Interests and Contractor’s temporary work areas.

22 **“ROW Activity Plan”** means the Contractor’s plan for utilizing all ROW for the Project, as set  
23 forth in Section 809.4.1 of the Technical Provisions.

24 **“ROW Services”** means all acquisition services, including appraisal services, as set forth in the  
25 SCDOT Appraisal Manual, negotiation services, as set forth in the SCDOT Acquisition Manual  
26 and all relocation assistance services as set forth in the SCDOT Relocation Assistance Manual.

27 **“ROW Submittal”** shall mean any ROW Exhibit, Legal Descriptions, Appraisals, Acquisition  
28 Package, Condemnation Package, and all other Submittals relating to single ROW parcel  
29 submitted to SCDOT for review and approval, including submittals of any plans prepared and  
30 delivered for the acquisition of rights of way.

31 **“Safety Compliance”** means any and all improvements, repair, reconstruction, rehabilitation,  
32 restoration, renewal, replacement and changes in configuration or procedures respecting the  
33 Project to correct a specific safety condition or risk of the Project that SCDOT has reasonably  
34 determined to exist by investigation or analysis.

35 **“Safety Compliance Order”** means an order or directive from SCDOT to Contractor to  
36 implement Safety Compliance.

37 **“Safety Management Plan”** has the meaning set forth in Section 120.2.1 of the Technical  
38 Provisions.

1 **“Safety Manager”** has the meaning set forth in Section 110.7.2.7 of the Technical Provisions.  
2 The Safety Manager is one of the Key Personnel listed in Exhibit 5-19-2 of the Agreement.

3 **“Safety Standards”** means those provisions of the Technical Provisions that SCDOT indicates  
4 that it considers to be important measures to protect public safety, worker safety or the safety of  
5 property. As a matter of clarification, provisions of the Technical Provisions primarily directed at  
6 durability of materials or equipment, where the durability is primarily a matter of life cycle cost  
7 rather than protecting public or worker safety, are not Safety Standards.

8 **“SCDOT”** means the South Carolina Department of Transportation, an agency of the State of  
9 South Carolina.

10 **“SCDOT Additional Property”** means any real property (which term is inclusive of all permanent  
11 estates and interests in real property, and Temporary Construction Easements), improvements  
12 and fixtures located outside of the Schematic ROW and outside of the Contractor-Designated  
13 ROW and Additional Right of Way that must be acquired due only to an SCDOT-Directed Change  
14 or a Necessary Schematic ROW Change, subject to SCDOT’s reasonable determination that the  
15 property is necessary, including any air space, surface rights and subsurface rights within such  
16 additional real property area that SCDOT directs Contractor to acquire for the Project. The term  
17 specifically excludes: (i) Replacement Utility Property Interests; and (ii) any temporary easements  
18 or other real property interests that Contractor may deem necessary or advisable to acquire, at  
19 its own cost and expense, for Contractor’s Temporary Work Areas.

20 **“SCDOT-Caused Delay”** means any of the following events, to the extent they result in a delay  
21 or interruption in performance of any material Contractor obligation under the Agreement, and  
22 provided such events are beyond Contractor’s control and are not due to any act, omission,  
23 negligence, recklessness, willful misconduct or breach or violation of contract, the requirements  
24 of the Contract Documents or Law by any Contractor-Related Entity, and further provided that  
25 such events (or the effects of such events) could not have been avoided by the exercise of  
26 caution, due diligence or reasonable efforts by Contractor:

27 (a) Failure of SCDOT to issue NTP 1 within five days after the anticipated  
28 issuance date set forth in Section 7.1.2 of the Agreement;

29 (b) Failure of SCDOT to issue NTP 2 within ten Business Days after the  
30 anticipated issuance date set forth in Section 7.1.4 of the Agreement;

31 (c) SCDOT-Directed Change;

32 (d) Failure or inability of SCDOT to make available for construction to  
33 Contractor any Project ROW by the respective time set forth for each Parcel in the Project ROW  
34 as set forth in Section 14.4.2 of the Agreement or in approved Alternative Technical Concepts  
35 provided that “make available for construction” means that:

36 (i) SCDOT has (A) obtained an order for immediate  
37 possession, (B) closed the acquisition of the parcel or (C) otherwise obtained permanent right of  
38 entry through settlement, negotiation, the condemnation process or otherwise, which in each case  
39 may be subject to covenants, conditions, restrictions and limitations with which Contractor must  
40 comply; and

41 (ii) SCDOT has completed relocation, demolition and  
42 clearance, except Utility Adjustments;

1 (e) Failure of SCDOT to provide responses to proposed schedules, plans,  
2 Design Documents, Acquisition Packages, Condemnation Packages, and other Submittals and  
3 matters submitted to SCDOT after the Effective Date for which response is required under the  
4 Contract Documents as an express prerequisite to Contractor's right to proceed or act, within the  
5 time periods (if any) indicated in the Contract Documents, or if no time period is indicated, within  
6 a reasonable time, taking into consideration (i) the nature, importance and complexity of the  
7 Submittal or matter, (ii) the number of Submittals or such other items which are then pending for  
8 SCDOT's response, (iii) the completeness and accuracy of the Submittal or such other item, and  
9 (iv) Contractor's performance and history of Nonconforming Work under the Contract Documents,  
10 following delivery of written notice from Contractor requesting such action in accordance with the  
11 terms and requirements of the Contract Documents;

12 (f) Suspension of Work ordered by SCDOT pursuant to Article 17 of the  
13 Agreement, provided that:

14 (i) Any suspension of Work arising from Force Majeure Events,  
15 litigation, or security threat, rule, order or directive shall not be considered an SCDOT-Caused  
16 Delay (although it may qualify as a Relief Event under clause (f), (o) or (p), respectively, of the  
17 definition of "Relief Event"), despite the fact that SCDOT may specifically direct Contractor to  
18 suspend the Work; and

19 (ii) Any suspension of Work arising from presence or Release  
20 of Hazardous Materials, SCDOT's performance of data recovery respecting archeological,  
21 paleontological, historical or cultural resources, or SCDOT's actions related to endangered or  
22 threatened species shall not be considered an SCDOT-Caused Delay (although it may qualify as  
23 a Relief Event under clause (i), (k), or (m), respectively, of the definition of "Relief Event"), despite  
24 the fact that SCDOT may specifically direct Contractor to suspend the Work;

25 (g) Failure of SCDOT to complete testing and data recovery of cultural  
26 resources at the Known Cultural Sites; and

27 (h) Any other event that the Contract Documents expressly state is an  
28 "SCDOT-Caused Delay".

29 Any proper suspension of Work pursuant to Article 17 of the Agreement shall not be considered  
30 an SCDOT-Caused Delay.

31 "**SCDOT Consultant**" means any firm or person under contract to SCDOT to perform services  
32 for or on the behalf of SCDOT.

33 "**SCDOT-Directed Change**" means:

34 (a) changes in the scope of the Work or terms and conditions of the Contract  
35 Documents (including changes in the standards applicable to the Work) that SCDOT has directed  
36 Contractor to perform as described in Article 15 of the Agreement; and

37 (b) suspensions of the Work that SCDOT orders under Article 17 of the  
38 Agreement, for more than the permitted period of time as set forth in Section 17.1 of the  
39 Agreement.

40 "**SCDOT's Recoverable Costs**" means:

41 (a) The costs of any assistance, action, activity or Work undertaken by SCDOT  
42 and for which Contractor is liable, or is to reimburse SCDOT, under the terms of the Contract

- 1 Documents, including the charges of third-party contractors and reasonably allocated wages,  
2 salaries, compensation and overhead of SCDOT staff and employees performing such action,  
3 activity or Work; plus
- 4 (b) Third-party costs SCDOT incurs to publicly procure any such third-party  
5 contractors; plus
- 6 (c) Reasonable fees and costs of attorneys financial advisors, engineers,  
7 architects, insurance brokers and advisors, investigators, traffic and revenue consultants, risk  
8 management consultants, other consultants, and expert witnesses, as well as court costs and  
9 other litigation costs, in connection with any such assistance, action, activity or Work, including in  
10 connection with defending claims by and resolving disputes with third party contractors; plus
- 11 (d) Interest on all the foregoing sums at a floating rate equal to the LIBOR in  
12 effect from time to time plus 200 basis points, commencing on the date due under the applicable  
13 terms of the Contract Documents and continuing until paid.
- 14 **“SCDOT Standard Specifications”** means the most recent edition of the South Carolina  
15 Department of Transportation Standard Specifications for Highway Construction in effect on the  
16 **Setting Date**Final RFP release date, including all revisions thereto.
- 17 **“Schedule Narrative”** has the meaning set forth in Section 110.6 of the Technical Provisions.
- 18 **“Schematic Design”** means the strip map that SCDOT prepared depicting SCDOT’s conceptual  
19 design for the Project, as included in the Project Information Package.
- 20 **“Schematic ROW”** means the ROW within the boundary lines indicated in the Schematic ROW  
21 Plans that SCDOT prepared for the Project, as included in the Technical Provisions Attachments.
- 22 **“Section 404 Permit”** means the individual permit for the Project issued by the U.S. Army Corps  
23 of Engineers under Section 404 of the Clean Water Act (33 U.S.C. §1344) for the placement of  
24 dredged and fill material into waters of the United States, including any permit modifications.
- 25 **“Service Line”** means a utility line other than a main utility line, including any meter, that connects  
26 or may be connected to a main utility line and services or is available to service individuals,  
27 businesses and other entities. A Service Line is that portion of a utility line that extends from the  
28 tap of the main utility line, including such tap, through and including any meter, to a consumer’s  
29 or potential consumer’s residence(s), business(es) or other improvement(s), facility(ies),  
30 equipment and/or the like, whether existing, planned or potential / possible. Additionally, any and  
31 all utility lines that connect to a Service Line, including any and all meters, but excluding main  
32 utility lines, are Service Lines.
- 33 **“Setting Date”** means the date that is [10] business days before the due date of Technical  
34 Proposals.
- 35 **“Shoulder Closure”** means the roadway section directly adjacent to a traffic lane, is closed or  
36 blocked, or that the use thereof is otherwise restricted for any duration.
- 37 **“Site”** means Project ROW where Work for the Project is to be performed and any Additional  
38 Areas.
- 39 **“Site Documentation”** has the meaning set forth in Section 100.5.7 of the Technical Provisions.



1    **“State”** means the State of South Carolina.

2    **“State Highway System”** or “South Carolina Highway” means a highway designated as part of  
3 the state highway system under S.C. Code Ann. § 57-5-10, *et. seq.*

4    **“Subcontract”** means any agreement by Contractor with any other Person, Subcontractor or  
5 Supplier to perform any part of the Work or provide any materials, equipment or supplies for any  
6 part of the Work, or any such agreement at a lower tier, between a Subcontractor and its lower  
7 tier Subcontractor or a Supplier and its lower tier Supplier, at all tiers.

8    **“Subcontractor”** means any Person with whom Contractor has entered into any Subcontract to  
9 perform any part of the Work or provide any materials, equipment or supplies for the Project on  
10 behalf of Contractor and any other Person with whom any Subcontractor has further  
11 subcontracted any part of the Work, at all tiers.

12    **“Submittal”** means any individual document, individual work product item or other written or  
13 electronic end-product or item required under the Contract Documents to be delivered or  
14 submitted to SCDOT, and as identified in the Submittal Schedule. “Submittal” does not include  
15 notices, correspondence or invoices for payment. When used in its lower-case spelling, the term  
16 “submittal” shall have its plain language meaning.

17    **“Submittal Schedule”** has the meaning set forth in Section 110.5.9 of the Technical Provisions.

18    **“Substantial Completion”** means the occurrence of all of the events and satisfaction of all of  
19 the conditions set forth in Section 6.6.2 of the Agreement, as and when confirmed by SCDOT’s  
20 issuance of a Certificate of Substantial Completion for the Project.

21    **“Substantial Completion Date”** means the date on which Substantial Completion for the Project  
22 occurs.

23    **“Substantial Completion Deadline”** means the achievement of Substantial Completion of all  
24 D&C Work within 1825 days after the issuance of NTP 1 deadline for Substantial Completion set  
25 forth in accordance with the Preliminary Project Baseline Schedule at Exhibit 2-2 of the  
26 Agreement, as such deadline may be adjusted by Change Order pursuant to the Agreement.

27    **“Supplier”** means any Person not performing work at or on the Site that supplies machinery,  
28 equipment, materials, hardware, software, systems or any other appurtenance to the Project to  
29 Contractor or to any Subcontractor in connection with the performance of the Work. Persons who  
30 merely transport, pick up, deliver or carry materials, personnel, parts or equipment or any other  
31 similar items or persons to or from the Site shall not be deemed to be performing Work at the Site.

32    **“Surety”** means each properly licensed surety company, insurance company or other Person  
33 approved by SCDOT, which has issued any performance bond, payment bond other bond  
34 required to be issued under the Agreement, including the D&C Performance Bond and the D&C  
35 Payment Bond.

36    **“Tangible Net Worth”** means the difference between (the sum of paid-in capital stock plus  
37 preferred stock plus retained earnings) less (the sum of treasury stock plus minority interest plus  
38 intangible assets e.g., goodwill, patents, licenses), all determined in accordance with Generally  
39 Accepted Accounting Principles and as interpreted by the Securities and Exchange Commission  
40 in connection with financial statements filed pursuant to the Securities Exchange Act of 1934.



1 **“Taxes”** means federal, State, local or foreign income, margin, gross receipts, sales, use, excise,  
2 transfer, consumer, license, payroll, employment, severance, stamp, business, occupation,  
3 premium, windfall profits, environmental (including taxes under Section 59A of the Internal  
4 Revenue Code), customs, permit, capital stock, franchise, profits, withholding, social security (or  
5 similar), unemployment, disability, real property, personal property, registration, value added,  
6 alternative or add-on minimum, estimated or other taxes, levies, imposts, duties, fees or charges  
7 imposed, levied, collected, withheld, or assessed at any time, whether direct or indirect, relating  
8 to, or incurred in connection with, the Project, the performance of the Work, or act, business,  
9 status or transaction of Contractor, including any interest, penalty, or addition thereto, and  
10 including utility rates or rents, in all cases whether disputed or undisputed.

11 **“Technical Provisions”** means the project-specific technical provisions entitled “Technical  
12 Provisions For The Design & Construction of Carolina Crossroads Phase 3 – I-20/26-126 System  
13 Interchanges (P039720) for [ ] Design-Build Agreement.”

14 **“Temporary Construction Easement”** means temporary easements or other temporary  
15 property interests granting exclusive rights of use to SCDOT, and which SCDOT makes available  
16 to Contractor, for the limited purposes of carrying out Construction Work or providing detour  
17 routes during the course of the Construction Work. Temporary Construction Easements are  
18 distinguished from Contractor’s Temporary Work Areas by the fact that a Temporary Construction  
19 Easement is utilized either to directly carry out the activity of constructing the physical facilities  
20 making up the Project or to divert traffic to enable such construction activity.

21 **“Term”** has the meaning set forth in Section 2.1 of the Agreement.

22 **“Termination by Court Ruling”** means any of the following:

23 (a) issuance of a final, non-appealable order by a court of competent  
24 jurisdiction to the effect that the Agreement is void and/or unenforceable or impossible to perform  
25 in its entirety, except where void, unenforceable or impossible to perform by reason of  
26 Contractor’s acts, omissions, negligence, willful misconduct, fraud or breach of warranty or  
27 representation;

28 (b) issuance of a final, non-appealable order by a court of competent  
29 jurisdiction that causes impossibility of performance of a fundamental obligation by Contractor or  
30 SCDOT under the Contract Documents or impossibility of exercising a fundamental right of  
31 Contractor or SCDOT under the Contract Documents, and such impossibility cannot be avoided  
32 or cured through severability and reformation of the Contract Documents as provided in Section  
33 23.6 of the Agreement; or

34 (c) issuance of a final, non-appealable order by a court of competent  
35 jurisdiction:

36 (i) permanently enjoining or prohibiting performance or  
37 completion of the Construction Work for a material portion of the Project, except where such  
38 injunction or prohibition is attributable to Contractor’s acts, omissions, negligence, willful  
39 misconduct, fraud, breach of an obligation under the Contract Documents or violation of Law or  
40 an applicable Governmental Approval, or

41 (ii) requiring SCDOT, either individually or in concert with  
42 FHWA, to undertake additional or supplemental evaluations, studies or other work under NEPA

1 that, in SCDOT’s sole discretion, is impracticable considering the purpose and intent of the  
2 Agreement or the Project.

3 **“Termination for Convenience”** means a termination of the Agreement made pursuant to  
4 Section 23.1 of the Agreement.

5 **“Third-Party Agreement”** means any agreement listed in Section 111 of the Technical  
6 Provisions.

7 **“Third Party Intellectual Property”** means any Intellectual Property owned by any Person  
8 unrelated to Contractor or its Affiliates or Subcontractors and which is incorporated into the  
9 Project.

10 **“Third Party Release of Hazardous Material”** means any spill of Hazardous Material by a third  
11 party who is not acting in a capacity of a Contractor-Related Entity.

12 **“Threatened or Endangered Species”** means any species listed by the USFWS as threatened  
13 or endangered pursuant to the Endangered Species Act, as amended, 16 U.S.C. §§ 1531, *et seq.*  
14 or any species listed as threatened or endangered pursuant to the State endangered species act.

15 **“Time Impact Analysis”** has the meaning set forth in Section 110.6.16 of the Technical  
16 Provisions].

17 **“Traffic Engineer”** has the meaning set forth in Section 110.7.2.4 of the Technical Provisions.  
18 The Traffic Engineer is one of the Key Personnel listed in Exhibit 5-19-2 of the Agreement.

19 **“Transportation Management Plan”** means the plan prepared by Contractor for the  
20 management of traffic during construction, as more particularly described in 23 CFR 630 Subpart  
21 J [and Section 600 of the Technical Provisions].

22 **“Uniform Act”** means the Federal Uniform Relocation Assistance and Real Property Acquisition  
23 Policies Act, 42 USC Section 4601 *et seq.*, P.L. 91-646, as amended.

24 **“Utility”** or **“utility”** means a public, private, cooperative, municipal and/or government line,  
25 facility or system used for the carriage, transmission and/or distribution of cable television, electric  
26 power, heat, telephone, telegraph, water, gas, oil, petroleum products, steam, chemicals,  
27 hydrocarbons, telecommunications, sewage, storm water not connected with the drainage of the  
28 Project, and similar substances that directly or indirectly serve the public. The term “Utility” or  
29 “utility” specifically excludes:

30 (a) storm water facilities providing drainage for the Project ROW;  
31 (b) streetlights and traffic signals;  
32 (c) ITS facilities; and  
33 (d) water wells held for private use. The necessary appurtenances to each  
34 utility facility shall be considered part of such utility.

35 Any Service Line up to and including the meter, connecting directly to a utility shall be considered  
36 an appurtenance to that utility, regardless of the ownership of such Service Line.

1 **“Utility Adjustment”** means each relocation (temporary or permanent), abandonment,  
2 Protection in Place, removal (of previously abandoned Utilities as well as of newly abandoned  
3 Utilities), replacement, reinstallation, and/or modification of existing Utilities necessary to  
4 accommodate construction, operation, maintenance and/or use of the Project; provided, however,  
5 that the term “Utility Adjustment” shall not refer to any of the work associated with facilities owned  
6 by any railroad. For any Utility crossing the Project ROW, the Utility Adjustment Work for each  
7 crossing of the Project ROW by that Utility shall be considered a separate Utility Adjustment. For  
8 any Utility installed longitudinally within the Project ROW, the Utility Adjustment Work for each  
9 continuous segment of that Utility located within the Project ROW shall be considered a separate  
10 Utility Adjustment.

11 **“Utility Adjustment Standards”** means the standard specifications, standards of practice, and  
12 construction methods that a Utility Company customarily applies to facilities (comparable to those  
13 being Adjusted on account of the Project) constructed by the Utility Company (or for the Utility  
14 Company by its contractors), at its own expense. Unless the context or applicable Utility  
15 Agreement requires otherwise, references in the Contract Documents to a Utility Company’s  
16 “applicable Utility Adjustment Standards” refer to those that are in effect as of the Setting Date.

17 **“Utility Adjustment Work”** means all efforts and costs necessary to accomplish the required  
18 Utility Adjustments, including all coordination, design, design review, permitting, construction,  
19 inspection, maintenance of records, relinquishment of Existing Utility Property Interests,  
20 preparation of Utility Assemblies, and acquisition of Replacement Utility Property Interests,  
21 whether provided by Contractor or by the Utility Companies. The term also includes any  
22 reimbursement of Utility Companies which is Contractor’s responsibility pursuant to Section  
23 5.16.4 of the Agreement. Any Utility Adjustment Work furnished or performed by Contractor is  
24 part of the Work; any Utility Adjustment Work furnished or performed by a Utility Company is not  
25 part of the Work.

26 **“Utility Agreement”** means an agreement between Contractor ~~or the Lead Subcontractor~~ and a  
27 Utility Company that establishes the rights and obligations of Contractor ~~or the Lead~~  
28 ~~Subcontractor~~ and the Utility Company with respect to one or more Utility Adjustments. In the  
29 case of an agreement with a Utility Company that holds prior rights, SCDOT may also be a party  
30 to the agreement. Such an agreement may be general or comprehensive or may address only  
31 certain aspects of a Utility Adjustment.

32 **“Utility Company”** means the owner or operator of any Utility (including both privately held and  
33 publicly held entities, cooperative utilities, and municipalities and other governmental agencies).

34 **“Utility Company Delay”** means delay to the Critical Path caused by:

35 (a) A Utility Company’s failure to provide material information necessary for  
36 Contractor to present to the Utility Company a proposed design package for the applicable Utility  
37 Adjustment and proposed Utility Agreement for negotiation within 60 days after (i) SCDOT  
38 receives satisfactory evidence that Contractor satisfied the “conditions to assistance” set forth in  
39 Section 5.16.7.2 of the Agreement, and (ii) SCDOT receives Contractor’s request for SCDOT’s  
40 assistance as described in Section 5.16.7.1 of the Agreement;

41 (b) A Utility Company’s failure to negotiate and execute a Utility Agreement  
42 that SCDOT has approved as containing commercially reasonable material terms, schedule and  
43 conditions within 60 days after:

1 (i) Contractor presents to the Utility Company a proposed  
2 Utility Agreement that includes such material terms, schedule and conditions and a complete  
3 design package for the Utility Agreement;

4 (ii) SCDOT receives Contractor's request for SCDOT's  
5 assistance as described in Section 5.16.7.1 of the Agreement; and

6 (iii) SCDOT receives satisfactory evidence that Contractor  
7 satisfied the "conditions to assistance" set forth in Section 5.16.7.2 of the Agreement.

8 (c) A Utility Company's failure to timely perform its obligations under the  
9 applicable, executed Utility Agreement, provided that the schedule in the applicable Utility  
10 Agreement sets forth reasonable timelines for the Utility Company to perform its obligations, as  
11 determined by SCDOT in its good faith discretion; or

12 (d) Failure of a Utility Company to reasonably cooperate specifically because  
13 it disputes SCDOT's determination that it lacks proper Prior Rights Documentation, provided that  
14 Contractor makes reasonable efforts to resolve the dispute and proceeds with Utility Adjustment  
15 Work pending its resolution.

16 Notwithstanding the foregoing, any delay by a Utility Company caused by, among other things,  
17 the failure of any Contractor-Related Entity to locate or design the Project or carry out the Work  
18 in accordance with the Contract Documents, the Adjustment Standards, the applicable Utility  
19 Agreement, the NEPA Approval, other Governmental Approval or applicable Law shall not be  
20 considered Utility Company Delay.

21 **"Utility Company Project"** means the design and construction by or at the direction of a Utility  
22 Owner (or by Contractor pursuant to Section 5.16.6 of the Agreement) of a new Utility other than  
23 as part of a Utility Adjustment. Utility Improvements are not Utility Owner Projects. Utility Owner  
24 Projects shall be entirely the financial obligation of the Utility Owner.

25 **"Utility Improvement"** has, with respect to a given Utility being adjusted, the meaning (if any)  
26 set forth in the applicable Utility Agreement. In all other cases, "Utility Improvement" means any  
27 upgrading of a Utility or related facilities in the course of a Utility Adjustment that is not attributable  
28 to the construction of the Project, and is made solely for the benefit of and at the election of the  
29 Utility Company, including an increase in the capacity, capability, efficiency or function of an  
30 Adjusted Utility over that which was provided by the existing Utility; provided, however, that the  
31 following shall not be considered Utility Improvements:

32 (a) any upgrading which is required by the Project;

33 (b) replacement devices or materials that are of equivalent standards although  
34 not identical;

35 (c) replacement of devices or materials no longer regularly manufactured with  
36 an equivalent or next higher grade or size;

37 (d) any upgrading required by applicable Law;

38 (e) replacement devices or materials that are used for reasons of economy  
39 (e.g., non-stocked items may be uneconomical to purchase);

40 (f) any upgrading required by the Utility Company's written "standards"  
41 [meeting the requirements described in Section 140 of the Technical Provisions]; or

1 (g) any discretionary decision by a Utility Company that is contemplated within  
2 a particular standard described in clause (f) above.

3 For fiber optic Utilities, extension of a Utility Adjustment to the nearest splice boxes shall not be  
4 considered a Utility Improvement if required by the Utility Company in order to maintain its written  
5 telephony standards.

6 **“Utility Information”** means the information regarding Utilities included in the Project Information  
7 Package, together with any other information SCDOT provided to Contractor prior to the Setting  
8 Date with regard to identification of Utilities. The Utility Information includes:

- 9 (a) survey information regarding existing utilities;
- 10 (b) utility maps included as an overlay on the survey;
- 11 (c) as-built plans for existing Utilities;
- 12 (d) encroachment permit log
- 13 (e) Prior Rights Documentation; and
- 14 (f) other information as to the existence or nature of any rights or interests of  
15 any Utility Company relating to use or occupancy of real property. In the event of any conflict  
16 within the various components of the Utility Information, the more accurate information will prevail.

17 **“Utility Memorandum of Agreement”** or **“Utility MOA”** means each memorandum of  
18 cooperation, memorandum of agreement, including all supplemental and attached documents, or  
19 other document entered between, or mutually accepted by, SCDOT and a Utility Company  
20 pertaining to Utility Adjustments.

21 **“Warranty”** means the warranty of the D&C Work provided by Contractor pursuant to Section  
22 12.1.1 of the Agreement.

23 **“Warranty Bond”** has the meaning set forth in Section 10.1.1 of the Agreement.

24 **“Warranty Term”** has the meaning set forth in Section 12.1.2 of the Agreement.

25 **“Work”** means all of the work required under the Contract Documents, including all  
26 administrative, design, engineering, real property acquisition and occupant relocation, support  
27 services, Utility Adjustment Work to be furnished or provided by Contractor, reimbursement of  
28 Utility Companies for Utility Adjustment Work furnished or provided by such Utility Owners or their  
29 contractors and consultants, procurement, professional, manufacturing, supply, installation,  
30 construction, supervision, management, testing, verification, labor, materials, equipment,  
31 maintenance, documentation and other duties and services to be furnished and provided by  
32 Contractor as required by the Contract Documents, including all efforts necessary or appropriate  
33 to achieve Project Final Completion, except for those efforts which such Contract Documents  
34 expressly specify will be performed by Persons other than the Contractor-Related Entities. For  
35 the avoidance of doubt, Work includes all D&C Work, Maintenance Services, and Professional  
36 Services applicable to the Project.

37 **[END OF EXHIBIT 1]**

## EXHIBIT 2

### CONTRACTOR'S PROPOSAL COMMITMENTS AND CLARIFICATIONS

Exhibit 2-1	Contractor's Schematic Design including Alternative Technical Concepts
Exhibit 2-2	Preliminary Project Baseline Schedule
Exhibit 2-3	Proposal Commitments
Exhibit 2-4	Cost Proposal Bid Form
Exhibit 2-5	Schedule of Values
Exhibit 2-6	Certification of Contractor
Exhibit 2-7	Certification of Department
Exhibit 2-8	Drug-Free Workplace Certification
Exhibit 2-9	Commissioner Employee Interest Certification

**EXHIBIT 2-1**

**CONTRACTOR'S SCHEMATIC DESIGN INCLUDING ALTERNATIVE TECHNICAL CONCEPTS**

*Contractor's Schematic Design and Alternative Technical Concepts, submitted by the selected PROPOSER and approved by SCDOT, will be included with the completed agreement.*

Contractors' Schematic Design
Contractor's Schematic ROW
Contractor's Alternative Technical Concepts



**EXHIBIT 2-2**

**PRELIMINARY PROJECT BASELINE SCHEDULE**

*Contractor's Preliminary Project Baseline Schedule, submitted by the selected PROPOSER and approved by SCDOT, will be included with the completed agreement.*



**EXHIBIT 2-4**

**COST PROPOSAL BID FORM**

*Contractor's Cost Proposal Bid Form, submitted by the selected PROPOSER and approved by SCDOT, will be included with the completed agreement.*

**EXHIBIT 2-5**

**SCHEDULE OF VALUES**

*Contractor's Schedule of Values, submitted by the selected PROPOSER and approved by SCDOT, will be included with the completed agreement.*

**EXHIBIT 2-6**

**CERTIFICATION OF CONTRACTOR**

*Certification of Contractor, submitted by the selected PROPOSER and approved by SCDOT, will be included with the completed agreement.*

## CERTIFICATION OF CONTRACTOR

I hereby certify that I am the duly authorized representative of CONTRACTOR and that neither I nor the above CONTRACTOR I here represent has:

employed or retained for a commission, percentage, brokerage, contingent fee, or other consideration, any firm or person (other than a bona fide employee working solely for me or the above CONTRACTOR) to solicit or secure this Contract ;

agreed, as an express or implied condition for obtaining this Contract , to employ or retain the services of any firm or person in connection with carrying out the Contract , or

paid, or agreed to pay, to any firm, organization or person (other than a bona fide employee working solely for me or the above CONTRACTOR) any fee, contribution, donation, or consideration of any kind for, or in connection with, procuring or carrying out the Contract except as here expressly stated (if any);

either directly or indirectly, entered into any agreement, participated in any collusion, or otherwise taken any action, in restraint of free competitive bidding in connection with the submitted proposal.

By execution of this Agreement, CONTRACTOR certifies CONTRACTOR and all CONTRACTOR's consultants, sub-consultants, contractors, employees and agents will comply with South Carolina's Ethics, Government Accountability, and Campaign Reform Act of 1991, as amended. The following statutes require special attention: (a) Offering, giving, soliciting, or receiving anything of value to influence action of public employee - §8-13-790, 8-13-705, 8-13-720; (b) Recovery of kickbacks - §8-13-790, (c) Offering, soliciting or recovering money for advice or assistance of public official - §8-13-720, (d) Use or disclosure of confidential information - §8-13-725, (e) Persons hired to assist in the preparation of specifications or evaluation of bids - §8-13-1150, (f) Solicitation of state employees - §8-13-755, 8-13-760 and §8-13-725, (g) False Claims Act -§16-13-240. The State may rescind any contract and recover all amounts expended as a result of any action taken in violation of this provision.

I acknowledge that this certificate is to be furnished to SCDOT , the Federal Highway Administration, and the U. S. Department of Transportation, and is subject to applicable State and Federal laws, both criminal and civil.

I acknowledge that giving false, misleading, or incomplete information on this certification may subject me to prosecution under Section 16-9-10 of the South Carolina Code of Laws.

CONTRACTOR

\_\_\_\_\_  
*Name of Contractor*

By: \_\_\_\_\_

Date: \_\_\_\_\_

Its: \_\_\_\_\_

**EXHIBIT 2-7**

**CERTIFICATION OF DEPARTMENT**

*Certification of Department will be included with the completed agreement.*



**CERTIFICATION OF DEPARTMENT**

I hereby certify that I am the Director of Construction for the South Carolina Department of Transportation (SCDOT) of the State of South Carolina and that the above CONTRACTOR or its representative has not been required, directly or indirectly, as an express or implied condition in connection with obtaining or carrying out this agreement to:

- A. employ or retain, or agree to employ or retain, any firm or person, or**
- B. pay, or agree to pay, to any firm, person, or organization, any fee, contributions, donations, or consideration of any kind, except as here expressly stated (if any).**

I acknowledge that this certificate is to be furnished to the Federal Highway Administration, and U. S. Department of Transportation, and is subject to applicable State and Federal laws, both criminal and civil.

SOUTH CAROLINA DEPARTMENT OF  
TRANSPORTATION

BY: \_\_\_\_\_

TITLE: DIRECTOR OF CONSTRUCTION

Date: \_\_\_\_\_

**EXHIBIT 2-8**

**DRUG-FREE WORKPLACE CERTIFICATION**

*Drug-Free Workplace Certification, submitted by the selected PROPOSER and approved by SCDOT, will be included with the completed agreement.*

## DRUG-FREE WORKPLACE CERTIFICATION

In accordance with Section 44-107-30, South Carolina Code of Laws (1976), as amended, and as a condition precedent to the execution of this agreement, the undersigned, who is an authorized representative of the CONTRACTOR certifies on behalf of the CONTRACTOR that the PROPOSER will provide a drug-free workplace by:

- (1) publishing a statement notifying employees that the unlawful manufacture, distribution, dispensations, possession, or use of a controlled substance is prohibited in the CONTRACTOR's workplace and specifying the actions that will be taken against employees for violations of the prohibition;
- (2) establishing a drug-free awareness program to inform employees about:
  - (a) the dangers of drug abuse in a workplace;
  - (b) the person's policy of maintaining a drug-free workplace;
  - (c) any available drug counseling, rehabilitation, and employee assistance programs; and
  - (d) the penalties that may be imposed upon employees for drug violations;
- (3) making it a requirement that each employee to be engaged in the performance of the agreement be given a copy of the statement required by item (1);
- (4) notifying the employee in the statement required by item (1) that, as a condition of employment of this agreement, the employee will:
  - (a) abide by the terms of the statement; and
  - (b) notify the employer of any criminal drug statute conviction for a violation occurring in the workplace no later than five days after the conviction;
- (5) notifying the South Carolina Department of Transportation within ten days after receiving notice under item (4)(b) from an employee or otherwise receiving actual notice of the conviction;
- (6) imposing a sanction on, or requiring the satisfactory participation in a drug abuse assistance or rehabilitation program by, any employee convicted as required in Section 44-107-50; and
- (7) making a good faith effort to continue to maintain a drug-free workplace through implementation of items (1), (2), (3), (4), (5), and (6)

By execution of this Agreement CONTRACTOR certifies CONTRACTOR and all CONTRACTOR's consultants, sub-consultants, contractors, employees and agents will comply with all applicable provisions of the Drug-Free Workplace Act, Title 44, Chapter 107 of the South Carolina Code of Laws, as amended.

CONTRACTOR: \_\_\_\_\_  
(Signature)

**EXHIBIT 2-9**

**COMMISSIONER EMPLOYEE INTEREST CERTIFICATION**

*Commissioner Employee Interest Certification, submitted by the selected PROPOSER and approved by SCDOT, will be included with the completed agreement.*

**COMMISSIONER EMPLOYEE INTEREST CERTIFICATION**

As a condition precedent to the execution of this Agreement, the undersigned, who is an authorized representative of the CONTRACTOR/CONSULTANT certifies on behalf of the CONTRACTOR/CONSULTANT, that during the procurement and award of this Agreement, and as an ongoing obligation under this Agreement until the end of the contract period, CONTRACTOR/CONSULTANT represents and agrees to comply with the following provisions:

1. In accordance Section 23 of Act 40 of 2017 (now codified as Section 57-1-350(G) of the Code of Laws of South Carolina 1976, as amended):
  - a) No member of the SCDOT Commission has an interest, direct or indirect, in the proposal or bid submitted to SCDOT for this Project, during the member’s term of appointment and for one year after the termination of the appointment.
  - b) No member of the SCDOT Commission will have an interest, direct or indirect, in any contract, franchise, privilege, or other benefit granted or awarded by the Department relating in any way to this Project (through subcontractors, consultants, vendor, or suppliers) during the member’s term of appointment and for one year after the termination of the appointment.
2. In accordance with SCDOT Departmental Directive 45(a) regarding Post-employment Restrictions on Qualification-Based Procurements dated August 13, 2015 and amended June 2, 2017:

No current or former employee, who served in a management level position or above, may work on or invoice for services performed on this Project within 365 days after their last day of employment with SCDOT. For the purposes of this bright line rule, "management level position" is defined as any SCDOT Pay Band 7 and above position, which includes, but is not limited to, Directors, Assistant Directors, District Engineering Administrators, District-level Engineers, Program Managers, Assistant Program Managers and Resident-level Engineers.

CONTRACTOR/CONSULTANT hereby certifies that it and all of its consultants, sub-consultants, contractors, vendors, suppliers, employees and agents will comply with the above provisions.

CONTRACTOR/CONSULTANT

By: \_\_\_\_\_  
(Signature)

Print Name: \_\_\_\_\_

Date: \_\_\_\_\_

Its: \_\_\_\_\_

**EXHIBIT 3**  
**FEDERAL REQUIREMENTS**

*Federal Requirements are included in Section 1000 of the Technical Provisions within the Contract Documents.*

**EXHIBIT 4**  
**SUBCONTRACTOR / HAULER REQUEST FORM**

# SUBCONTRACTOR/ HAULER APPROVAL REQUEST



FILE NUMBER	COUNTY	PRIME CONTRACTING FIRM
<input type="text"/>	<input type="text"/>	<input type="text"/>

E-mail to: [subrequest@scdot.org](mailto:subrequest@scdot.org)

Subcontractor requests submitted by e-mail to [subrequest@scdot.org](mailto:subrequest@scdot.org) (copy the RCE on the e-mail) will automatically be considered verbally approved to begin work upon contractor coordination of work with the RCE. Payment for subcontracted work will not be made until the subcontractor approval request is signed by the Director of Alternate Delivery.

Please adhere to the following naming convention when submitting requests electronically: File number and date with no punctuation. For example: File number 01.263BR1 submitted on December 7, 2014 would be: 01263BR112072014.pdf

Approved subcontracts will be submitted via e-mail reply.

Or Mail to: Director of Alternate Delivery, South Carolina Department of Transportation, 955 Park Street, Columbia, SC 29201

### Federal Aid Projects:

1. Include completed Sub(2) or Sub(3) form with detailed items, scope of work and lower tier information if applicable.
2. FHWA 1273 Certification Statement is attached verifying the inclusion of FHWA 1273 verbiage in all subcontracts, and EEO verbiage in all subcontractors greater than \$10,000.00. FHWA 1273 Certification Statement not required for design services.
3. Copies of subcontract agreements/hauler agreements for all DBE/WBE requests have been included with this submittal for committed DBE/WBE firms.

### State Funded Projects:

1. Include completed Sub(2) or Sub(3) form with detailed items, scope of work and lower tier information if applicable.

I certify that all of the above documents have been included as part of this submittal or as applicable.

\_\_\_\_\_  
Signature

\_\_\_\_\_  
Date

\_\_\_\_\_  
Title

APPROVED BY SOUTH CAROLINA DEPARTMENT OF TRANSPORTATION

\_\_\_\_\_  
Signature

\_\_\_\_\_  
Date

Alternate Delivery  
Construction Manager  
Title

DISTRIBUTION: Contractor  
Resident Construction Engineer  
DBE Program Manager  
EEO Program Coordinator



EXHIBIT 5

**KEY SUBCONTRACTORS AND KEY PERSONNEL**

Exhibit 5-1	<del>Key Subcontractors</del> Key Personnel Positions
Exhibit 5-2	Key Personnel <del>Liquidated Damages</del>

EXHIBIT 5-1

KEY PERSONNEL POSITIONS SUBCONTRACTORS

Key Personnel Position	Firm	Individual's Name	Capacity
Project Manager			
Assistant Project Manager(s)			
Construction Manager			
Lead Design Engineer			
Traffic Engineer			
Independent Quality Manager			
Safety Manager			

EXHIBIT 5-2

KEY PERSONNEL LIQUIDATED DAMAGES

Key Personnel Position	Individual's Name Liquidated Damages (\$/day)
Project Manager	\$ _____
Assistant Project Manager(s)	\$ _____
Construction Manager	\$ _____
Lead Design Engineer	\$ _____
Traffic Engineer	\$ _____
Independent Quality Manager	\$ _____
Safety Manager	\$ _____

**EXHIBIT 6**

**FORMS OF PERFORMANCE AND PAYMENT BONDS**

Exhibit 6-1	Form of Performance and Indemnity Bond
Exhibit 6-2	Form of Payment Bond

September 3, 2020

**FORM OF PERFORMANCE AND INDEMNITY BOND**

Bond No. \_\_\_\_\_

for

\_\_\_\_\_ PROJECT

\_\_\_\_\_ Project Number

**KNOW ALL WHO SHALL SEE THESE PRESENTS:**

**THAT WHEREAS**, the South Carolina Department of Transportation, an agency of the State of South Carolina (the “Obligee”) has awarded to \_\_\_\_\_ *[Contractor’s legal name]* (the “Principal”), that certain Agreement for the design and construction of the \_\_\_\_\_ *[name of project]* Project in \_\_\_\_\_ *[insert county/ies]*, South Carolina, dated as of \_\_\_\_\_ *[date]* (the “Agreement”) to design and build the \_\_\_\_\_ *[insert name of project]* (the “Project”);

**AND WHEREAS**, the Principal is a[n] \_\_\_\_\_ *[entity type]*, duly formed and validly existing under the laws of the \_\_\_\_\_ *[jurisdiction]*, and is duly authorized and in good standing to do business in the State of South Carolina;

**AND WHEREAS**, it is one of the conditions of the Agreement that these presents shall be executed;

**NOW THEREFORE**, we the undersigned Principal and \_\_\_\_\_ (the “Surety” or “Co-Sureties”) are firmly bound and held unto the Obligee, in the penal sum of \_\_\_\_\_ Dollars (\$\_\_\_\_\_) *[insert 100% Contract Price amount]*, good and lawful money of the United States of America, for the payment whereof, well and truly to be paid to the Obligee, we bind ourselves, our heirs, successors, executors, administrators, and assigns, jointly and severally, firmly by these presents.

**THE CONDITION OF THE FOREGOING OBLIGATION IS SUCH THAT:**

1. If the Principal shall in all things stand to and abide by and well and truly keep, perform and complete all covenants, conditions, agreements, obligations and work under the Agreement, including any and all amendments, supplements, and alterations made to the Agreement as therein provided, on the Principal’s part to be kept and performed at the time and in the manner therein specified, if the Principal shall indemnify, defend, and hold harmless the Obligee, its commissioners, directors, officers, employees, representatives, consultants, and agents, as therein stipulated, and if the Principal shall reimburse upon demand of the Obligee any sums paid the Principal which exceed the final payment determined to be due upon final completion and acceptance of the Project, then these presents shall become null and void; otherwise they shall remain in full force and effect.

2. The Surety (or Co-Sureties) agree(s) that no change, extension of time, alterations, additions, omissions or other modifications of the terms of the Agreement, or in the work to be

September 3, 2020

performed with respect to the Project, or in the specifications or plans, or any change or modification of any terms of payment or extension of time for any payment pertaining or relating to the Agreement, or any conditions precedent or subsequent in this bond attempting to limit the right of recovery of claimants otherwise entitled to recover under this bond, or any fraud practiced by any other person other than the claimant seeking to recover this bond, shall in any way affect its obligations on this bond, and it does hereby waive notice of such changes, extension of time, alterations, additions, omissions or other modifications.

3. The Surety (or Co-Sureties) agree(s) that payments made to contractors and suppliers to satisfy claims on the payment bond do not reduce the Surety's legal obligations under this bond. Payments made to contractors or suppliers under any agreement where the Surety has arranged for completion of the work to satisfy this bond will not be considered payment bond claims.

4. Whenever the Principal shall be, and is declared by the Obligee to be, in breach or default under the Agreement, provided that the Obligee is not then in material default thereunder, the Surety (or Co-Sureties) shall promptly, and in each case with Obligee's prior written consent:

(a) remedy such breach or default; or

(b) complete the work covered by this bond in accordance with the terms and conditions of the Agreement then in effect; provided, however that completion of such work shall not be effected by the Principal or any affiliate of the Principal, for and on behalf of the Surety, without the Obligee's express prior consent, granted in its sole discretion; or

(c) select a contractor or contractors to complete all work covered by this Bond in accordance with the terms and conditions of the Agreement then in effect, using a contractor or contractors with qualifications that meet or exceed those in the procurement documents that had awarded the Agreement to the Principal and as are approved by the Obligee (provided, however, that the Surety may not select the Principal or any affiliate of the Principal to complete the work for and on behalf of the Surety without the Obligee's express prior written consent, granted in its sole discretion), arrange for a contract meeting the requirements of the Agreement between such contractor or contractors and the Obligee, and make available as work progresses (even though there should be a breach or default (or a succession thereof) under such contract or contracts of completion arranged under this paragraph) sufficient funds to pay the cost of completion less the unpaid balance of the contract price; but not exceeding, including other costs and damages for which Surety (or Co-Sureties) is (are) liable hereunder, the penal sum; or

(d) waive its right to remedy such breach or default, perform and complete, arrange for performance and completion, or obtain a new contractor or contractor (under the foregoing clauses (a) to (c)), and with reasonable promptness under the circumstances, in no case to exceed 60 days after dispatch of notice of such declaration by the Obligee of breach or default under the Agreement, determine the amount for which it may be liable to the Obligee and, as soon as practicable thereafter, make payment to the Obligee in full.

5. If the Surety (or Co-Sureties) do(es) not proceed as provided in the foregoing Section 4 with reasonable promptness (not to exceed such 60 day period), then the Surety shall be in default

September 3, 2020

on this bond seven days after receipt of an additional written notice from the Obligee to the Surety demanding that the Surety perform its obligations under this bond, and the Obligee shall be entitled to enforce any remedy available to the Obligee at law or in equity.

6. If the Surety (or Co-Sureties) elect(s), and Obligee consents, to act under Section 4(a), Section 4(b), or Section 4(c), then the responsibilities of the Surety to the Obligee shall not be greater than those of the Principal under the Agreement, and the responsibilities of the Obligee to the Surety shall not be greater than those of the Obligee under the Agreement. Subject to the commitment by the Obligee to pay the balance of the contract price, the Surety is obligated, without duplication, for:

- (a) the responsibilities of the Principal for correction of defective work and completion of the Project under the terms, and subject to the conditions, of the Agreement then in effect;
- (b) additional legal, design professional, delay costs, disruption costs, and other additional costs resulting from the Principal's breach or default, and resulting from the actions or failures to act of the Surety under Section 4; and
- (c) damages claimed by, and due and owing to the Obligee under, the terms of the Agreement, including liquidated damages, if any.

For purposes of the foregoing, the "balance of the contract price" is the total amount payable by the Obligee to the Principal, if any, after all adjustments have been made (e.g., allowance to the Principal for insurance proceeds or settlements or other claims for damages), in each case, to which the Principal is entitled, collectively reduced by all payments made to or on behalf of the Principal under the Agreement.

7. ***Use in case of multiple or co-sureties***] The Co-Sureties agree to empower a single representative with authority to act on behalf of all of the Co-Sureties with respect to this bond, so that the Obligee and claimants will have no obligation to deal with multiple sureties hereunder. All correspondence from the Obligee or claimants to the Co-Sureties and all claims under this bond shall be sent to such designated representative. The designated representative may be changed only by delivery of written notice (by personal delivery or by certified mail, return receipt requested) to the Obligee designating a single new representative, signed by all of the Co-Sureties. The initial representative shall be [\_\_\_\_\_], and correspondence to be directed at the following address(es): [\_\_\_\_\_].

8. This bond shall be governed by, and construed under, the laws of the State of South Carolina. Any dispute brought by the Surety (or Co-Sureties), the Principal, or the Obligee directly relating to the rights and obligations of any of the foregoing persons or entity under this bond shall be filed, heard, and decided non-jury in the Circuit Court for Richland County, South Carolina, which shall have exclusive jurisdiction and venue.

*[remainder of page intentionally blank]*

September 3, 2020

IN WITNESS WHEREOF, we have hereunto set our hands and seals on this at \_\_\_\_\_ on this \_\_\_\_\_ day of \_\_\_\_\_, A.D., 20\_\_.

**Principal (full legal name):** \_\_\_\_\_

\_\_\_\_\_

Address: \_\_\_\_\_

\_\_\_\_\_

By: \_\_\_\_\_

Contact Name: \_\_\_\_\_

Phone: (     ) \_\_\_\_\_

**Surety (full legal name):** \_\_\_\_\_

Address: \_\_\_\_\_

By: \_\_\_\_\_

Contact Name: \_\_\_\_\_

Phone: (     ) \_\_\_\_\_

[Note: If more than one surety, then add appropriate number of lines to signature block.]

[Note: The bond shall be signed by authorized persons. Where such persons are signing in a representative capacity (e.g., an attorney-in-fact), but is not a member of the firm, partnership, or joint venture, or an officer of the legal entity involved, evidence of authority must be furnished.]



September 3, 2020

**FORM OF PAYMENT BOND**

Bond No. \_\_\_\_\_

for

\_\_\_\_\_ ] **PROJECT**

\_\_\_\_\_ **Project Number**

**THAT WHEREAS**, the South Carolina Department of Transportation, an agency of the State of South Carolina (the “Obligee”) has awarded to [\_\_\_\_\_] *[Contractor’s legal name]* (the “Principal”), that certain Agreement for the design and construction of the [\_\_\_\_\_] *[name of project]* Project in [\_\_\_\_\_] *[insert county/ies]*, South Carolina, dated as of [\_\_\_\_\_] *[date]* (the “Agreement”) to design and build the [\_\_\_\_\_] *[insert name of project]* (the “Project”);

**AND WHEREAS**, the Principal is a[n] [\_\_\_\_\_] *[entity type]*, duly formed and validly existing under the laws of the [\_\_\_\_\_] *[jurisdiction]*, and is duly authorized and in good standing to do business in the State of South Carolina;

**AND WHEREAS**, it is one of the conditions of the Agreement that these presents shall be executed;

**NOW THEREFORE**, we the undersigned Principal and [\_\_\_\_\_] (the “Surety” or “Co-Sureties”) are firmly bound and held unto the Obligee, in the penal sum of [\_\_\_\_\_] Dollars (\$[\_\_\_\_\_] *[insert 100% Contract Price amount]*), good and lawful money of the United States of America, for the payment whereof, well and truly to be paid to the Obligee, we bind ourselves, our heirs, successors, executors, administrators, and assigns, jointly and severally, firmly by these presents.

**THE CONDITION OF THE FOREGOING OBLIGATION IS SUCH THAT:**

1. If the Principal shall comply with all requirements of law and pay, as they become due, all just claims for labor performed and materials, equipment, and supplies furnished upon or for the work under the Agreement, whether said labor be performed and said materials, equipment, and supplies be furnished under the original Agreement, any subcontract or other agreement, or any and all duly authorized modifications thereto, then these presents shall become null and void; otherwise they shall remain in full force and effect.

2. The Surety’s (or Co-Sureties’) obligation to the Obligee under this bond shall arise after the Obligee has notified the Principal and the Surety (or Co-Sureties) of claims, demands, liens, or suits against the Obligee or purported to be against the Obligee’s property, by any person or entity seeking payment for labor, materials, equipment, or supplies furnished for use in the performance of the Agreement and tendered defense of such claims, demands, liens, or suits to the Principal and the Surety. Upon such notice, the Surety (or Co-Sureties) shall promptly, and at the Surety’s (or Co-Sureties’) sole cost and expense, defend, indemnify, and hold harmless the Obligee

September 3, 2020

against the tendered claim, demand, lien, or suit, in each case, in an amount not to exceed the penal sum of this bond.

3. The Surety (or Co-Sureties) agree(s) that no change, extension of time, alterations, additions, omissions or other modifications of the terms of the Agreement, or in the work to be performed with respect to the Project, or in the specifications or plans, or any change or modification of any terms of payment or extension of time for any payment pertaining or relating to the Agreement, or any conditions precedent or subsequent in this bond attempting to limit the right of recovery of claimants otherwise entitled to recover under this bond, or any fraud practiced by any other person other than the claimant seeking to recover this bond, shall in any way affect its obligations on this bond, and it does hereby waive notice of such changes, extension of time, alterations, additions, omissions or other modifications.

4. If the Surety (or Co-Sureties) do(es) not proceed as provided in the foregoing Section 2 with reasonable promptness, then the Surety shall be in default on this bond seven days after receipt of an additional written notice from the Obligee to the Surety demanding that the Surety perform its obligations under this bond, and the Obligee shall be entitled to enforce any remedy available to the Obligee at law or in equity.

5. Amounts owed by the Obligee to the Principal under the Agreement shall be used for the performance of the Agreement and to satisfy claims, if any, under the performance bond. The Surety (or Co-Sureties) agree(s) that amounts expended and/or payments made under the performance bond do not reduce the Surety's legal obligations under this bond. Payments made to contractors or suppliers under any agreement where any surety or sureties has/have arranged for completion of the work to satisfy this bond will not be considered payment bond claims.

6. *Use in case of multiple or co-sureties*] The Co-Sureties agree to empower a single representative with authority to act on behalf of all of the Co-Sureties with respect to this bond, so that the Obligee and claimants will have no obligation to deal with multiple sureties hereunder. All correspondence from the Obligee or claimants to the Co-Sureties and all claims under this bond shall be sent to such designated representative. The designated representative may be changed only by delivery of written notice (by personal delivery or by certified mail, return receipt requested) to the Obligee designating a single new representative, signed by all of the Co-Sureties. The initial representative shall be [\_\_\_\_\_], and correspondence to be directed at the following address(es): [\_\_\_\_\_].

[7.] This bond shall be governed by, and construed under, the laws of the State of South Carolina. Any dispute brought by the Surety (or Co-Sureties), the Principal, or the Obligee directly relating to the rights and obligations of any of the foregoing persons or entity under this bond shall be filed, heard, and decided non-jury in the Circuit Court for Richland County, South Carolina, which shall have exclusive jurisdiction and venue.

*[remainder of page intentionally blank]*

September 3, 2020

IN WITNESS WHEREOF, we have hereunto set our hands and seals on this at \_\_\_\_\_  
\_\_\_\_\_ on this \_\_\_\_\_ day of \_\_\_\_\_, A.D., 20\_\_.

**Principal (full legal name):** \_\_\_\_\_

\_\_\_\_\_

Address: \_\_\_\_\_

\_\_\_\_\_

By: \_\_\_\_\_

Contact Name: \_\_\_\_\_

Phone: (     ) \_\_\_\_\_

**Surety (full legal name):** \_\_\_\_\_

Address: \_\_\_\_\_

By: \_\_\_\_\_

Contact Name: \_\_\_\_\_

Phone: (     ) \_\_\_\_\_

[Note: If more than one surety, then add appropriate number of lines to signature block.]

[Note: The bond shall be signed by authorized persons. Where such persons are signing in a representative capacity (e.g., an attorney-in-fact), but is not a member of the firm, partnership, or joint venture, or an officer of the legal entity involved, evidence of authority must be furnished.]

**EXHIBIT 7**

**INSURANCE COVERAGE REQUIREMENTS**

*Contractor's Insurance Coverage Requirements, submitted by the selected PROPOSER and approved by SCDOT, will be included with the completed agreement.*

**EXHIBIT 8**  
**CONTRACT CHANGE REQUEST FORM**



South Carolina  
Department of Transportation



Post Office Box 191  
Columbia, South Carolina 29202-0191

Phone: (803) 737-2314  
TTY: (803) 737-3870

AN EQUAL OPPORTUNITY  
AFFIRMATIVE ACTION EMPLOYER

CR No.: \_\_\_\_\_

Additional Comments

Details:

Comments By: \_\_\_\_\_

Date: \_\_\_\_\_

Entity/Role: \_\_\_\_\_

Signature:

**EXHIBIT 9**

**INITIAL DESIGNATION OF AUTHORIZED REPRESENTATIVES**

*SCDOT and Contractor's Authorized Representatives will be included with the completed agreement.*

**SCDOT Authorized Representative(s)**

**Contractor's Authorized Representative(s)**



**TECHNICAL PROVISIONS**

**FOR THE DESIGN & CONSTRUCTION**

**of**

**CAROLINA CROSSROADS PHASE 3 – I-20/26/126 SYSTEM  
INTERCHANGES (P039720)**

**RICHLAND and LEXINGTON COUNTIES, SOUTH CAROLINA**

*A DESIGN-BUILD PROJECT*

**BY AND BETWEEN**

**SOUTH CAROLINA DEPARTMENT OF TRANSPORTATION**

and

**[insert legal name of Design-builder]**

**Dated as of: [\_\_\_\_\_], 20[\_\_\_]**

1 **100. GENERAL**  
2

3 Contractor shall perform all Work in accordance with TP Section 100.

4 **100.1 Carolina Crossroads Program Overview**  
5

6 Located in the heart of South Carolina, the Carolina Crossroads I-20/26/126 Corridor  
7 Improvement Project (Carolina Crossroads Program) is the number one interstate  
8 priority for South Carolina. The primary purpose of the proposed Carolina Crossroads  
9 Program is to implement a transportation solution(s) that would improve mobility and  
10 enhance traffic operations by reducing existing traffic congestion within the I-  
11 20/26/126 corridor while accommodating future traffic needs.

12 The secondary purposes of the proposed Carolina Crossroads Program are to enhance  
13 safety throughout the corridor, improve freight mobility, and improve system linkages,  
14 while minimizing community and environmental impacts.

15 The Carolina Crossroads Program is a corridor improvement which includes widening  
16 of I-20, I-26, and I-126 and interchange improvements at the following interchanges:

- 17 A. I-20/I-26 System Interchange
- 18 B. I-26/I-126 System Interchange
- 19 C. I-20/Sunset Boulevard (EB directional entrance ramp only)
- 20 D. I-20/Bush River Road
- 21 E. I-20/Broad River Road
- 22 F. I-26/Broad River Road
- 23 G. I-26/Lake Murray Boulevard
- 24 H. I-26/Harbison Boulevard
- 25 I. I-26/Piney Grove Road
- 26 J. I-26/St. Andrews Road
- 27 K. I-26/Bush River Road
- 28 L. I-26/Sunset Boulevard (EB exit ramp only)
- 29 M. I-126/Colonial Life Boulevard

30  
31 These improvements are all covered by a single Final Environmental Impact Statement  
32 (FEIS)/Record of Decision (ROD) with subsequent re-evaluations, a single USACE  
33 Section 401/404 permit with subsequent modifications, and two Interchange  
34 Modification Reports.

35 The Carolina Crossroads Program has been divided into multiple phases as generally  
36 shown in Figure 100-1 for design and construction as separate projects. It is critical to  
37 the success of the Carolina Crossroads Program that work undertaken in each phase is  
38 compatible with adjacent phases and the commitments made in the FEIS/ROD.



**Figure 100-1: Carolina Crossroads Program Phasing Map**

**100.2 Prior Work**

SCDOT has undertaken certain planning and preliminary concept work concerning the Project development, which is included in the Project Information Package (PIP) and the Technical Provision Attachments (TPA).

**100.3 Basic Configuration**

The Basic Configuration includes the following roadway and bridge features:

- A. Reconstruction of the I-20/I-26 system interchange to include a new I-26 bridge(s) over I-20;
- B. Complete the reconstruction of the I-26/I-126 system interchange to include a new I-126 WB to I-26 EB ramp bridge;
- C. New I-20 bridge(s) over the Saluda River;
- D. New I-20 bridge(s) over CSX Railroad;
- E. New I-26 bridge(s) over CSX Railroad;
- F. New I-26 bridge(s) over the Saluda River;
- G. A full access interchange at I-26 and St. Andrews Road;
- H. A full access interchange at I-20 and Bush River Road;
- I. Widening of I-20 as necessary to provide all interchange auxiliary lanes and a minimum of three continuous through lanes in each direction from the westernmost limit of construction to the Phase 2 tie point. In addition, provide a single

1 westbound auxiliary lane from the Phase 2 tie point to west of the exit to Bush  
2 River Road (Exit 63).

3 J. Widening of I-26 as necessary to provide the following minimum number of travel  
4 lanes and any additional interchange auxiliary lanes as necessary:

5  
6 1. Eastbound

7 a) From the Phase 4/5 tie point, provide four continuous through lanes to  
8 the exit to US 378 (Exit 110). The outermost lane may end onto the  
9 exit ramp to Exit 110 with three through lanes continuing past the exit  
10 to tie to existing conditions.

11 b) Provide two auxiliary lanes beginning at the Phase 4/5 tie point  
12 eastward (six total lanes at the tie point), extending until a sufficient  
13 amount of system-to-system traffic has exited I-26. These auxiliary  
14 lanes are exclusively to facilitate appropriate traffic movements within  
15 the I-26/I-20 interchange and/or I-26/I-126 interchange; develop lanes  
16 for service road exits independently as additional auxiliary lanes.

17 2. Westbound

18 a) From the US-378 bridge over I-26 (exit 110), provide three continuous  
19 through lanes to the Phase 4/5 tie point.

20 b) Provide two continuous auxiliary lanes from the entry of traffic from  
21 US 378 and the Phase 1 tie point.

22 c) Provide a minimum of one additional continuous through lane  
23 between the entry of traffic from I-126 WB and the Phase 4/5 tie  
24 point.

25 d) Provide a minimum of one continuous auxiliary lane between the entry  
26 of traffic from I-20 to the Phase 4/5 tie point for a total of five lanes at  
27 that point.

28  
29 K. Widening of I-126 as necessary to provide all interchange auxiliary lanes and the  
30 following minimum number of travel lanes:

31  
32 **3.1.** Eastbound

33 a) Beginning at the convergence of all ramps from I-26 and I-20, provide  
34 a minimum of four continuous through lanes to the Phase 1 tie point.

35 **4.2.** Westbound

36 a) From the Phase 1 tie point, provide a minimum of three continuous  
37 through lanes to enter I-26 WB.

38 b) From the Phase 1 tie point, provide a minimum of one auxiliary lane to  
39 access I-20.

40  
41 L. Grade separation of I-26 WB to I-20 traffic from I-126 WB to I-26 WB traffic;

42 M. Grade separation of I-26 WB to St. Andrews Road traffic from I-20 to I-26 WB  
43 traffic;

44 N. Grade separation of I-20 WB to Bush River Road (S-32-273) traffic from I-26 to I-  
45 20 WB traffic;

- 1 O. Separation of weaving sections from freeway segments as described in the approved
- 2 IMR dated May 2019;
- 3 P. Reconstruction of frontage roads and side roads as needed to maintain connectivity
- 4 and accommodate the interchange reconstruction and interstate widening;
- 5 Q. The location of tie points to adjacent projects;
- 6 R. Rehabilitation of any retained service road overpasses in accordance with TP
- 7 Section 700.
- 8 **S. Noise Barrier O**
- 9

10 All work incidental to the Basic Configuration shall be considered part of the Project

11 and shall be per the Contract Documents. See TP Attachment 100-2 for the location of

12 certain elements listed above.

## 13 **100.4 Standards**

### 14 **100.4.1 Applicable Standards**

15 Contractor shall manage, design, and construct the Project in accordance with

16 the Contract Documents, Good Industry Practice, all applicable Laws, and

17 SCDOT standards, manuals, guidelines, and procedures. The standards,

18 manuals, and guidelines listed in TP Attachment 100-1 is not a comprehensive

19 list; other publications may be applicable to complete the Project in accordance

20 with Good Industry Practice. Requirements for any portion of the Work are not

21 limited to any individual section of the Technical Provisions and may be

22 addressed within more than one section. Contractor shall review and comply

23 with all requirements related to the Work as described in all sections of the

24 Technical Provisions.

25 References to standards, manuals, guidelines, and procedures shall mean the

26 most recent editions adopted by SCDOT in effect on the **Setting Date** Final RFP

27 **release date**, unless expressly provided otherwise. Standards, manuals,

28 guidelines, and procedures, as well as statutes, regulations, and other standards

29 or requirements may be modified, replaced, or supplemented pursuant to

30 Agreement Section 6.2.4 or other applicable provisions of the Contract

31 Documents.

32 In the event of any conflict, ambiguity, or inconsistency among the Technical

33 Provisions or the Standards referenced herein, the following order of precedence

34 shall apply:

- 35 A. A term in the Technical Provisions that addresses a manner of performing
- 36 Work specifically for the Project shall prevail over a general term that is
- 37 not specific to the Project and appears in a Standard;
- 38 B. A term in a Standard referenced in any of TP Section 110 through TP
- 39 Section 1000 shall prevail over a term in the Standards identified in this
- 40 TP Section 100.4.1;
- 41
- 42

- 1 C. Among the Standards referenced in a particular TP Section, a term in a  
2 Standard referenced in a subsection of that TP Section that addresses a  
3 specific type, aspect, or manner of performing the Work shall prevail over  
4 a term in a Standard referenced in the “Standards” table in TP Attachment  
5 100-1;
- 6 D. Subject to the foregoing, when a specific part, article, section, or provision  
7 of a Standard is referenced, the terms of the referenced part, article,  
8 section, or provision shall prevail over a general reference to a Standard as  
9 a whole; and
- 10 E. Subject to the foregoing, a provision in a Standard that establishes a  
11 higher-quality manner or method of performing the Work, establishes  
12 improved Good Industry Practice, or uses more stringent standards shall  
13 prevail.

#### 14 100.4.2 Interpretation of Standards

15 The following rules of interpretation apply to all Standards identified in  
16 TP Section 100.4.1 and the “Standards” table in TP Attachment 100-1:

- 17 A. **Contractor exercises engineering judgment as to conditional terms,**  
18 **subject to SCDOT review and comment.** Where a standard includes  
19 conditional provisions that imply design discretion, including provisions  
20 qualified by language such as “may be justified,” “may be based,” “may  
21 be used”, or provisions conditioned by “designer’s discretion,”  
22 “engineering judgment or experience,” or similar, Contractor shall  
23 exercise its professional or engineering judgment, subject to SCDOT’s  
24 review and comment. All language granting discretion with respect to  
25 acceptances means “subject to SCDOT’s review and comment.”
- 26 B. **Elements requiring “consideration.”** Where a standard requires an  
27 individual or group to “consider” a design input or take a design input  
28 “into consideration,” Contractor shall evaluate the factor subject to  
29 consideration in calculations or in a memorandum and include the  
30 calculations or memorandum in the associated Submittal.
- 31 C. **Words related to “required” mean “required.”** When a standard refers  
32 to an action as “necessary,” or “needed,” Contractor shall construe the  
33 action as required.
- 34 D. **Other design-bid-build-specific provisions.** Except as listed in TP 1000,  
35 Special Provisions Section 109, Contractor shall disregard references  
36 related to pay items or quantities, measurement for payment, method of  
37 measurement, basis of payment, extra work, adjustment of unit prices,  
38 time extensions, or similar phrases.

#### 39 100.5 General Project Requirements

40 Contractor shall:

- 1 A. Manage, plan, execute, and control all aspects of the Work;
- 2 B. Coordinate its activities with the Governmental Entities and other Persons that are
- 3 directly or indirectly impacted by the Work; and
- 4 C. Document and report all Work in accordance with Good Industry Practice,
- 5 applicable Governmental Entities' requirements, and the Contract Documents.
- 6

7 Except as otherwise set forth in the Contract Documents, all Project elements must be  
8 new. Except as otherwise set forth in the Contract Documents, Contractor shall pay for  
9 all utility consumption services to manage, design, and construct the Project. Contractor  
10 shall be responsible for all temporary facilities, including obtaining approval from  
11 SCDOT and all applicable Persons.

#### 12 100.5.1 Salvageable Materials

13

14 All salvage materials belong to Contractor, except as required in this  
15 TP Section 100.5.1. Contractor shall salvage SCDOT-Owned Salvageable  
16 Materials without damage. Contractor shall stockpile the SCDOT-Owned  
17 Salvageable Materials until ready for Contractor's transportation to a location  
18 specified by SCDOT. SCDOT-Owned Salvageable Materials include the  
19 following:

- 20 A. Dynamic Message Signs (DMS)
- 21 B. Traffic Signal Cabinets
- 22

23 Contractor shall coordinate with each Utility Company to determine if there are  
24 any materials that the Utility Company wants to salvage related to Utility  
25 Adjustment Work. Contractor shall stockpile Utility Company owned  
26 Salvageable Materials until ready for Contractor's transportation to location  
27 specified by Utility Company.

#### 28 100.5.2 SCDOT-Furnished Materials

29

30 The following is a list of SCDOT-Furnished Materials:

- 31 A. Network Devices for Signals
- 32

33 Contractor is responsible for scheduling and payment of equipment transport  
34 and handling to and from the SCDOT location. Contractor shall prepare a  
35 SCDOT-Furnished Materials Request that includes the quantity and name of the  
36 SCDOT-Furnished Materials. Contractor shall submit the SCDOT-Furnished  
37 Materials Request to SCDOT in accordance with TP Table 100-3. SCDOT will  
38 make the SCDOT-Furnished Materials available for pickup at a location  
39 specified by SCDOT, within 180 days of receipt of the SCDOT-Furnished  
40 Materials Request.

## Technical Provision 100 - General

1 Contractor is responsible for scheduling, inspection, payment of equipment  
2 transport and handling to and from the SCDOT location, and storage of the  
3 SCDOT-Furnished Material. Contractor is responsible for all SCDOT-  
4 Furnished Material that has been picked up by Contractor. SCDOT-Furnished  
5 Material not used in the Work remains the property of SCDOT.

### 6 100.5.3 Meetings

7  
8 Contractor shall arrange and conduct Project meetings with SCDOT and other  
9 parties as agreed upon by the Parties or otherwise in accordance with the  
10 Contract, as reflected in **this TP Section 100.5.3**. The meetings identified in  
11 TP Table 100-1 are not intended to be an all-inclusive listing of meetings  
12 identified in this TP Section 100.5.3 and are not intended to be an all-inclusive  
13 listing of meetings in the Contract Documents.

#### 14 **TP Table 100-1: Meetings**

Description	Frequency	TP Section
Project kickoff meeting	Once	100.5.3.2
Executive management meetings	Monthly	100.5.3.3
Project management meetings	Weekly	100.5.3.4
Pre-design coordination meetings	Once per discipline	100.5.3.5
Technical work group meetings	As determined by Contractor or SCDOT	100.5.3.6
Pre-activity meetings	Prior to any Construction Work and once per activity	100.5.3.7
Quality meetings	Weekly	100.5.3.8
Materials meetings	Weekly	100.5.3.9

#### 15 100.5.3.1 General Procedures

16  
17  
18 Contractor shall schedule all meetings, develop all meeting agendas,  
19 develop and distribute Final Meeting Notes, attend all meetings, and  
20 provide all meeting facilities and materials for all meetings required by  
21 the Contract Documents or as otherwise requested by SCDOT in  
22 accordance with this TP Section 100.5.3. Project meetings must conform  
23 to the following:

- 24 A. Contractor shall invite SCDOT and other attendees, as determined  
25 by SCDOT, to all Project related meetings. Contractor attendees  
26 must have all required authority to commit Contractor to decisions  
27 agreed upon at the Project meeting;



- B. Project meetings must be held at a mutually agreed upon location. Virtual (e.g. phone, video conference, etc.) meetings may be provided for Project meetings if agreed to by SCDOT;
- C. Except in the case of urgency, as determined by SCDOT, Contractor shall submit written Meeting Notice, Agendas, and Meeting Materials to SCDOT and any other attendee in accordance with TP Table 100-3; and
- D. Contractor shall lead and facilitate meetings, and prepare Draft Meeting Notes that must include:
  - 1. A complete list of attendees (including their affiliations, telephone numbers, and email addresses).
  - 2. Documentation of the issues discussed and any associated responses or decisions for the issues.
  - 3. Description of remaining open issues and action items (including the person(s) responsible for follow-up and target date for resolution).

Contractor shall submit the Draft Meeting Notes to SCDOT in accordance with TP Table 100-3. Contractor shall incorporate SCDOT's and any other attendee's comments and prepare Final Meeting Notes. Contractor shall submit Final Meeting Notes to SCDOT and any other attendee in accordance with TP Table 100-3.

Contractor shall prepare a Project Meeting Schedule that identifies the major and regularly scheduled meetings for the Project for the upcoming month. Contractor shall submit the Project Meeting Schedule to SCDOT in accordance with TP Table 100-3.

#### 100.5.3.2 Project Kick-off Meeting

No more than 10 Business Days after issuance of NTP 1, Contractor shall schedule and the Parties will attend a Project kick-off meeting with SCDOT to discuss the Project, exchange information, and discuss additional topics relevant to the Project, as identified by SCDOT or Contractor.

#### 100.5.3.3 Executive Management Meetings

Contractor shall participate in management meetings and meetings held at the request of SCDOT to review and discuss the status of the Project. In the meetings, the Parties will address the causes, responsible party, impacts, and potential solutions to all issues identified with the intent of finding the most effective solutions to problems. Contractor shall make the Project Executive, Project Manager, Quality Manager, Safety

1 Manager, and other appropriate personnel available to participate in the  
2 management meetings.

3 100.5.3.4 Project Management Meetings

4  
5 Contractor shall participate in progress meetings to review and discuss  
6 the progress of the design and construction of the Project. In the  
7 meetings, the Parties will discuss the planned design and construction  
8 Work for the week and discuss planned design and construction Work  
9 for the next three weeks. Contractor shall make the Project Manager,  
10 Lead Design Engineer, Construction Manager, and other appropriate  
11 personnel available to participate in the progress meetings.

12 100.5.3.5 Pre-Design Coordination Meetings

13  
14 Contractor shall schedule a pre-design coordination meeting, per  
15 discipline, with SCDOT to familiarize the designers and SCDOT review  
16 personnel with design concepts, issues, status, and review procedures;  
17 Contractor will attend such meetings. Contractor shall conduct the first  
18 pre-design coordination meeting no later than 10 Business Days prior to  
19 any Design Work associated with NTP 1, unless superseded by  
20 additional or more stringent meeting requirements, i.e. the number of  
21 Business Days, in other TPs.

22 100.5.3.6 Technical Work Group Meetings

23  
24 Contractor may arrange and conduct technical work group meetings  
25 with SCDOT to identify and resolve issues and concerns raised by  
26 Contractor or SCDOT. The purpose of these technical work group  
27 meetings is to acquaint personnel with the details and features of the  
28 Work and to facilitate completion of the Project.

29 Technical working group meetings may include Project visits at either  
30 Party's request. At a minimum, the personnel assigned to perform the  
31 relevant type of Work involved shall attend. Contractor shall invite  
32 SCDOT and other relevant Governmental Entity staff as identified by  
33 Contractor. Technical work group meetings do not replace the review  
34 process described in TP Section 110.3.3.

35 100.5.3.7 Pre-Activity Meetings

36  
37 Unless otherwise authorized in writing by SCDOT, Contractor shall  
38 schedule a preconstruction meeting with SCDOT prior to any  
39 Construction Work, any new construction activity identified in the  
40 Project Schedule, and with any new personnel, at least 10 Business Days  
41 prior to beginning construction.

1 Contractor shall establish the level of detail to be required for measuring  
2 progress with regard to construction prior to the preconstruction  
3 meeting. At the preconstruction meeting, Contractor shall discuss such  
4 details, the Safety Management Plan, and the Comprehensive  
5 Environmental Protection Plan. Contractor shall also discuss its  
6 construction schedule.

7 100.5.3.8 Quality Meetings  
8

9 Contractor will arrange and conduct weekly Quality Meetings with  
10 SCDOT to review and discuss: Contractor's compliance with the  
11 Contractor's Construction Quality Management Plan (CQMP); instances  
12 and status of non-conformances; and resolution of quality issues raised  
13 by Contractor or SCDOT relative to workmanship and/or materials  
14 incorporated into the Work. Contractor and SCDOT will discuss and  
15 address instances of non-conforming work or materials, causes,  
16 responsible party, impacts, and potential solutions to bring items of  
17 Work into compliance and prevent future occurrences. Contractor and  
18 SCDOT will review and coordinate pre-activity meetings, weekly  
19 erosion and traffic control inspections, and any other regularly scheduled  
20 quality inspections.

21 100.5.3.9 Materials Meetings  
22

23 Contractor will arrange and conduct weekly Materials Meetings to  
24 review and discuss Contractor's compliance with the Contractor's  
25 Construction Quality Management Plan (CQMP) for quality acceptance  
26 testing. Contractor and SCDOT will jointly review materials testing  
27 frequencies, individual test results, submission and accuracy of materials  
28 test data, materials testing documentation, and status of materials  
29 validation. Contractor shall discuss the upcoming construction schedule,  
30 planned activities and scheduled materials sampling and testing.

31 100.5.4 Coordination of the Work  
32

33 Contractor shall coordinate the Design Work and Construction Work with all  
34 development planning, design, and nearby construction projects that may impact  
35 the Work. Contractor shall monitor and coordinate Work with such projects,  
36 whether performed by SCDOT or another Governmental Entity, community  
37 groups, landowners, Governmental Entities' consultants or contractors, resource  
38 agencies, environmental groups, or any other Person. Contractor shall be aware  
39 of the impact all such work may have on the Project and shall account for all  
40 such impacts in the Design Documents and Construction Documents.

41 Contractor shall identify and examine features of any work for each project that  
42 may impact the Project, and Contractor shall demonstrate full compatibility in

1 horizontal and vertical alignment and other pertinent technical data between the  
 2 Work and the work of such project(s). The Design Documents must resolve any  
 3 inconsistencies or design conflicts between the Design Work and the work of  
 4 such project(s).

5 A list of known SCDOT projects that are either under construction or planned to  
 6 be under construction during the D&C Period that are adjacent to, or within five  
 7 miles of, the Project limits is shown in TP Table 100-2.

8 **TP Table 100-2: Known SCDOT Projects**

Project ID	Project Name
P029208	Interstate 26 Widening MM 85-101 Design-Build Project
P039718	Carolina Crossroads Phase 1 – Colonial Life Blvd. at I-126 Interchange Design – Build Project
P039719	Carolina Crossroads Phase 2 – Broad River Rd. at I-20 Interchange Design-Build Project
P039721	Carolina Crossroads Phase 4 – Harbison Blvd. at I-26 Interchange and I-26 Frontage Roads Relocation west of the Phases 4 and 5 Tie Point
P039722	Carolina Crossroads Phase 5 – I-26 Widening west of the Phases 4 and 5 Tie Point

9 100.5.5 Early Works Scope

10  
 11 [Intentionally left blank.]

12 100.5.6 Basis of Design Report

13  
 14 Contractor shall prepare a Basis of Design Report for the Project that includes  
 15 the following:

- 16 A. Cover sheet
- 17 B. Table of contents
- 18 C. A summary of the specific methodologies, manuals, and references that  
 19 Contractor proposes to use for the analysis and design of the Project for  
 20 each technical discipline outlined in the Technical Provisions.
- 21 D. A summary of all anticipated software and the applications for each  
 22 proposed software for the design and analysis of the Work.
- 23 E. A summary of specific methodologies, manuals, guidelines, procedures, or  
 24 references that Contractor proposes to use to construct the Project,  
 25 including any change to recommended practices set forth in such  
 26 publications.
- 27 F. All other items required by the Contract Documents.

28  
 29 Contractor shall submit the Basis of Design Report to SCDOT in accordance  
 30 with TP Table 100-3. Contractor shall amend and prepare an updated Basis of  
 31 Design Report, to identify new methodologies, manuals, guidelines, procedures,

1 and references that are added or revised for the Project. Contractor shall submit  
2 the Updated Basis of Design Report to SCDOT in accordance with  
3 TP Table 100-3. Contractor shall not submit any Submittal that is not consistent  
4 with the Basis of Design Report or Updated Basis of Design Report.

5 100.5.7 Preservation of the Site  
6

7 Contractor shall be responsible for the preservation of all public and private  
8 property and shall protect from disturbance or damage all land monuments and  
9 property marks. Contractor shall not move land monuments and property marks  
10 until directed by SCDOT. Contractor shall repair any damage to public or  
11 private property, including existing fences, pole lines, signs, buildings and  
12 structures that are to remain in place after Service Commencement, caused by  
13 any Contractor-Related Entity.

14 100.5.7.1 Existing Conditions Site Documentation  
15

16 Contractor shall prepare the Existing Conditions Site Documentation  
17 that identifies and documents the existing conditions within the Site,  
18 including photographing the whole Project. Contractor shall investigate  
19 and photograph existing Elements in the Project ROW that are planned  
20 to remain in place to determine its condition, size, material, location, and  
21 other pertinent information. Contractor shall record the northing and  
22 easting for each photograph with GPS accuracy (or better), and  
23 Contractor shall assign a unique number to each photograph. The  
24 Existing Conditions Site Documentation must include adjacent  
25 roadways, detours, drainage facilities (including pump stations,  
26 channels, flowing waterways, fences, walls, houses, buildings, wells,  
27 sensitive habitats, landscape, and irrigation systems), and areas where  
28 activities will be performed by Contractor or Subcontractors. Contractor  
29 shall include in the Existing Conditions Site Documentation all facilities  
30 and Utilities that may be impacted by the Work, including downstream  
31 drainage facilities, adjacent roadway conditions, and sensitive habitats.  
32 The photographs must show details of the condition of all properties and  
33 structures, pavement conditions of crossroads, and proposed and  
34 potential haul routes. Contractor shall schedule field meetings with  
35 SCDOT to observe and participate in the Existing Conditions Site  
36 Documentation. Contractor shall submit the Existing Conditions Site  
37 Documentation to SCDOT in accordance with TP Table 100-3.

38 100.5.7.2 Construction Site Documentation  
39

40 At commencement of construction and every month during the D&C  
41 Period, Contractor shall photograph construction activities covering the  
42 following:

- A. All structures and properties that may be impacted by the Work.
- B. The Work reflecting the activities underway during the month.
- C. Any accidents, conditions, and complaints.

Contractor shall record the northing and easting for each photograph with GPS accuracy (or better) and shall assign a unique number to each photograph. Contractor shall prepare the Construction Site Documentation so that it includes digitally produced photographs. Contractor shall organize all such photographs in accordance with activity and date. Contractor shall obtain all necessary permission from property owners to enter their property for any Construction Site Documentation of private property. Contractor shall submit the Construction Site Documentation to SCDOT in accordance with TP Table 100-3.

#### 100.5.7.3 Final Construction Site Documentation

Contractor shall prepare Final Construction Site Documentation complying with TP Section 100.5.7.2. Contractor shall submit the Final Construction Site Documentation to SCDOT in accordance with TP Table 100-3. Contractor shall repair all damage not documented as pre-existing in the Existing Conditions Site Documentation in accordance with the Contract Documents.

#### 100.5.8 Maintenance During Construction

Contractor shall be responsible for keeping the roads within the Project limits safe for the traveling public. Maintenance responsibilities include but are not limited to patching potholes, repairing damaged guardrail and end treatments, vegetation management and keeping roadways drained at all times. Once an item is identified as maintenance responsibility of the Contractor by the Independent Quality Manager (IQM) or SCDOT, the Contractor shall submit a Maintenance Work Plan in writing to resolve the maintenance item within 24 hours. Any item identified as a safety hazard shall be repaired within 24 hours of being notified by the IQM or SCDOT.

### 100.6 Submittals

TP Table 100-3 reflects a list of Submittals identified in TP Section 100 and is not intended to be an all-inclusive listing of Submittals. Contractor shall determine and submit all Submittals as required by the Contract Documents, Governmental Approvals, and the Governmental Entities. At a minimum and unless otherwise specified in the Contract Documents, Contractor shall submit the following to SCDOT in the formats described in TP Section 110.5:

1 **TP Table 100-3: Submittal Summary**

Submittals	Level of Review*	Number of Copies	Submittal Schedule	TP Section Reference
		Electronic		
SCDOT-Furnished Materials Request	2	1	Shall be submitted with RFC plans associated with the SCDOT-Furnished Materials	100.5.2
Meeting Notice, Agendas, and Meeting Materials (weekly or more frequently)	2	1	No less than one Business Day prior to the associated meeting	100.5.3.1
Meeting Notice, Agendas, and Meeting Materials (less frequent than weekly)	2	1	No less than five Business Days prior to the associated meeting	100.5.3.1
Draft Meeting Notes	2	1	Not later than 48 hours after the meeting	100.5.3.1
Final Meeting Notes	3	1	Not later than 48 hours after receipt of SCDOT’s comments	100.5.3.1
Project Meeting Schedule (weekly or more frequently)	3	1	Not later than one Business Day prior to the meeting day	100.5.3.1
Project Meeting Schedule (less frequent than weekly)	3	1	Not later than five Business Days prior to the beginning of each calendar month	100.5.3.1
Basis of Design Report	1	1	Prior to issuance of NTP 2	100.5.6
Updated Basis of Design Report	1	1	Not later than 10 Business Days after the occurrence of the change or direction triggering the need for the update	100.5.6
Existing Conditions Site Documentation	2	1	Prior to construction	100.5.7.1
Construction Site Documentation	2	1	Not later than 48 hours after SCDOT’s request	100.5.7.2
Final Site Documentation	2	1	Prior to Substantial Completion	100.5.7.3
Maintenance Work Plan	2	1	Within 24 hours of SCDOT or IQM notification	100.5.8

2 \*Levels of Review

- 3 1. SCDOT Discretionary Approval (Section 3.1.3 of the Agreement)
- 4 2. SCDOT Review and Comment (Section 3.1.5 of the Agreement)
- 5 3. Submittals not Subject to Prior Review, Comment or Approval (Section 3.1.6 of the Agreement)

**End Section**



1 **110. PROJECT MANAGEMENT**

2 **110.1 General Requirements**

3 Contractor shall manage the Project in accordance with TP Section 110. Contractor shall  
 4 provide all project management Work to support design and construction of the Project.  
 5 The project management Work generally includes:

- 6 A. Project Management;
- 7 B. Document Management;
- 8 C. Quality Management;
- 9 D. Submittal Management;
- 10 E. Schedule Management; and
- 11 F. Human Resources Management.

12  
 13 **110.2 Project Management Plan**

14 Contractor shall establish and maintain an organization that effectively manages all  
 15 elements of the Work. Contractor shall define and guide the Project management effort  
 16 through the Project Management Plan (PMP), which is a collection of several  
 17 management plan elements. The PMP is an umbrella document that describes  
 18 Contractor’s managerial approach, strategy, and quality procedures to design and  
 19 construct the Project and achieve all requirements of the Contract Documents. PMP  
 20 elements are specified throughout the Technical Provisions. An acceptable structure of  
 21 the PMP is outlined in TP Table 110-1.

22 **TP Table 110-1: Project Management Plan Components**

PMP Chapter	Chapter Title	TP Section Reference
1	Project Administration	110.2.1
2	Document Management Plan	110.3.2
3	Quality Management Plan	110.4.2
3A	Quality Management Plan – General Requirements	110.4.2.1
3B	Professional Services Quality Management Plan	110.4.2.2
3C	Construction Quality Management Plan	110.4.2.3
4	Safety Management Plan	120.2.1
5	Community and Public Relations Support Plan	130.2.3
6	Environmental Management Plan	160.4.1

23

1 Contractor shall prepare PMP Chapters of the PMP in accordance with the Technical  
2 Provisions. Contractor shall submit the PMP to SCDOT in accordance with TP Table  
3 110-6. Contractor may submit PMP Chapters individually **such that these are standalone**  
4 **documents, provided the PMP refers to these documents as appropriate,** or **Contractor**  
5 **may submit the PMP** as a whole. Contractor shall ensure that all plans and components  
6 of the PMP remain valid and updated throughout the Term. Contractor shall propose  
7 updates to the PMP when the following occur:

- 8 A. Changes to the Key Personnel identified in TP Section 110.7.2, Quality  
9 Management Plan, Safety Management Plan, or Project administration policies and  
10 procedures;  
11 B. Revisions to the PMP that are required by other sections of the Technical Provisions;  
12 or  
13 C. As reasonably requested by SCDOT for compliance with the Contract Documents.  
14

15 Contractor shall submit the updated PMP to SCDOT in accordance with TP Table 110-6.

16 SCDOT may audit and monitor the activities described in the PMP to assess Contractor  
17 performance. All commitments and requirements contained in the PMP must be  
18 verifiable.

#### 19 110.2.1 Project Administration

20 Contractor shall prepare a PMP Project Administration Chapter that discusses the  
21 following:

- 22 A. **Organization:** An organization diagram indicating the Contractor's team  
23 structure to include Subcontractors, their roles, and their relationship to each  
24 other.  
25 B. **Personnel:** Names, contact details, titles, and job roles of Key Personnel and  
26 other personnel. Include resumes for all Key Personnel identified in  
27 TP Section 110.7.2. Names of the personnel responsible in charge for each  
28 item, element, or phase of the Work. The personnel responsible for Design  
29 Work shall possess the necessary registrations in the State of South Carolina  
30 and shall be personally responsible for directly supervising the Work and will  
31 stamp, sign, and date the Design Work product for a given item, element, or  
32 phase of the Work as applicable. The personnel responsible for Quality  
33 Acceptance (QA) shall possess the necessary registrations in the State of  
34 South Carolina and shall be personally responsible for directly supervising  
35 QA of the Work.  
36 C. **Subcontractors:** Discuss Contractor's Subcontractor approval process.  
37 D. **Schedule:** Discuss schedule development and management procedures.  
38 E. **PMP Updates:** Procedures for preparation of amendments and submission of  
39 amendments to any part of the PMP.

1 F. **Audit:** Procedures to facilitate a semi-annual review and audit by SCDOT  
2 and the Independent Quality Firm (IQF) of the Contractor’s own activities  
3 under the PMP and of each Subcontractor’s activities and management  
4 procedures.

5 Contractor shall submit the PMP Project Administration Chapter to SCDOT in  
6 accordance with TP Table 110-6.

### 7 **110.3 Document Management**

#### 8 110.3.1 General Requirements

9 Contractor shall manage documents for the Project in accordance with this  
10 TP Section 110.3. Contractor shall provide all document management Work to  
11 support design and construction of the Project.

#### 12 110.3.2 Document Management Plan

13 As part of the PMP, Contractor shall prepare a Document Management Plan that:

- 14 A. Describes Contractor’s document control system to store and record all  
15 documents, correspondence, design inputs, drawings, progress reports,  
16 technical reports, specifications, Submittals, calculations, test results, test  
17 reports, inspection reports, Nonconforming Work Reports, administrative  
18 documents, independent quality documents, and other documents generated  
19 under the Contract Documents, including all hardcopy and electronic  
20 records.
- 21 B. Identifies how records are to be maintained and kept throughout the Term.
- 22 C. Describes the methods by which all documents Contractor issues or receives  
23 are to be logged, tracked, retrieved, and approved.
- 24 D. Identifies how all documents are to be tracked using a unique document  
25 control number in accordance with TP Section 110.5.4.
- 26 E. Describes how Contractor intends to submit all Submittals and other  
27 documentation required by the Contract Documents to SCDOT’s project  
28 management information system in accordance with TP Section 110.3.3.
- 29 F. Describes how Contractor intends to transfer all Project data to SCDOT at the  
30 end of the D&C Period and at the end of the Term.

31 Contractor shall submit the Document Management Plan to SCDOT in  
32 accordance with TP Table 110-6.

#### 33 110.3.3 Electronic Document Management System for the Project

34 Bentley ProjectWise Explorer and ProjectWise Deliverables Management  
35 (PWDM) through Bentley CONNECT Services will be used as the Electronic  
36 Document Management System (EDMS) for the Carolina Crossroads program.

1 Unless otherwise stated in this Agreement, the Contractor including the Lead  
2 Design Engineer, Construction Manager, and Independent Quality Firm  
3 personnel, will interact with the EDMS via the Bentley CONNECT Services web  
4 portal. Contractor shall obtain and bear the cost of its own licensing with Bentley.  
5 Upon execution of the contract, Contractor shall provide documentation of  
6 Bentley licensing to SCDOT. Upon receipt of licensing documentation, SCDOT,  
7 or its designee, will grant Contractor access to the SCDOT Carolina Crossroads  
8 ProjectWise project. Contractor is responsible for ensuring that any  
9 subcontractors and subcontractors of any tier having access to SCDOT data are  
10 required to employ good cyber threat preventative measures. Contractor shall use  
11 the National Institute of Standards and Technology’s Risk Management  
12 Framework as its cybersecurity framework or other comparable frameworks and  
13 standards for cyber security protection. Contractor shall provide SCDOT, upon  
14 request, third party certifications to verifying implementation of any industry  
15 recognized cyber security framework during the Project. Other comparable cyber  
16 security frameworks include: NIST RMF; NIST CSF; ISO IES 27001/ISO 27002;  
17 SOC 2; IASME Governance; CIS Controls version 7; COBIT 5; FedRAMP;  
18 HIPAA; GDPR; FISMA; NERC CIP; HITRUST CSF.

#### 19 **110.4 Quality Management**

##### 20 110.4.1 General Requirements

21 Contractor shall perform all Work in accordance with this TP Section 110.4.  
22 Contractor shall provide all quality management Work to support design and  
23 construction of the Project.

##### 24 110.4.2 Quality Management Plan

25 Contractor shall prepare a comprehensive Quality Management Plan (QMP) for  
26 the Project that consists of the following:

- 27 A. Volume 1: Quality Management Plan (QMP) – General Requirements;
- 28 B. Volume 2: Professional Services Quality Management Plan (PSQMP); and
- 29 C. Volume 3: Construction Quality Management Plan (CQMP).

30 Contractor shall prepare, implement, and maintain the QMP throughout the Term.  
31 The QMP must describe the system, policies, and procedures Contractor will  
32 employ to ensure and document that the Work complies with the Contract  
33 Documents. The QMP must promote consistent operation, process ownership,  
34 and thorough documentation and must allow for efficient review, comment,  
35 approval, and audit by SCDOT and the IQF, as applicable.

36 The QMP must address all Work to be performed by Contractor and  
37 Subcontractors of all tiers, and must contain detailed procedures for Contractor’s  
38 quality assurance, quality acceptance (QA) and quality control (QC) activities.

1 Contractor’s quality process must address planned and systematic testing,  
2 inspection, verifications, and audits undertaken by the IQF for construction Work  
3 and by Contractor’s quality staff for Professional Services. Contractor shall  
4 conduct all quality activities, performance confirmation, and coordination among  
5 disciplines, in accordance with the QMP and the requirements of the Contract  
6 Documents.

7 110.4.2.1 Quality Management Plan – General Requirements

8 As part of the QMP, Contractor shall prepare the QMP-General  
9 Requirements according to this TP Section 110.4.2.1. This volume must  
10 include procedures for interdisciplinary quality reviews and coordination.  
11 Contractor shall submit the QMP-General Requirements to SCDOT in  
12 accordance with TP Table 110-6.

13 110.4.2.1.1 Quality Management Organization

14 Contractor shall document and regularly maintain the QMP so that  
15 it contains current versions of the following information:

- 16 A. An organizational chart that identifies all quality management  
17 personnel, their roles, authorities, and line reporting  
18 relationships;
- 19 B. Description of the roles and responsibilities of all quality  
20 management personnel and those who have the authority to stop  
21 Work for quality-related issues;
- 22 C. Resumes for all Key Personnel and project critical quality  
23 management personnel, including required licenses and  
24 certifications held.
- 25 D. Procedures for ensuring independence of quality staff and  
26 procedures for assuring their authority to effect changes in the  
27 event of Contractor’s failure to comply with the Contract  
28 Documents; and
- 29 E. Identification of quality assurance subcontractors, including  
30 information on each subcontractor’s role, capability to provide  
31 the specific services required for the Work, certifications held,  
32 and location of offices and laboratories for services and products  
33 provided both on and off the Project site.

34 110.4.2.1.2 Quality Policy

35 The QMP must contain a complete description of the quality policies  
36 and objectives that Contractor will implement throughout its  
37 organization, including the IQF. The policy must demonstrate  
38 Contractor’s commitment to implement and continually improve the  
39 quality management system for the Work. Contractor’s Quality

1 Manager, Professional Services Quality Manager (PSQM), and  
2 Construction Quality Control Manager (QCM) must have the  
3 authority to stop Work for quality-related issues.

4 110.4.2.1.3 Quality Reporting and Audits

5 The QMP must contain the procedures to prepare records that  
6 demonstrate compliance with the requirements of this  
7 TP Section 110.4.2.1 and the approved QMP (Quality Records).  
8 Contractor shall prepare Quality Records that include all  
9 documentation and other supporting material documenting quality  
10 program activities, submittals, and compliance, in any medium or  
11 format. Contractor shall promptly load all Quality Records to the  
12 EDMS and such Quality Records will then be accessible at all times  
13 for inspection, review, and verification by SCDOT. Contractor shall  
14 submit the Quality Records to SCDOT in accordance with  
15 TP Table 110-6.

16 The QMP must contain the procedures for quality audits for the  
17 Project. Contractor shall prepare results of internal audits that  
18 include the quality program audit findings and documentation  
19 specified in the respective volumes of the QMP. Contractor shall  
20 submit the results of internal audits to SCDOT in accordance with  
21 TP Table 110-6. Contractor shall notify SCDOT within 48 hours  
22 after becoming aware of Nonconforming Work. Contractor shall  
23 prepare a Non-Conforming Report (NCR) for each incident of  
24 Nonconforming Work. The Nonconforming Work Report must  
25 document the issue and resolution, and the Nonconforming Work  
26 Report must include an action plan to prevent similar future  
27 incidences. Contractor shall submit Nonconforming Work Report to  
28 SCDOT in accordance with TP Table 110-6.

29 The QMP must contain the procedures for annual quality audits for  
30 the Project. Each year, beginning at the end of the first calendar year  
31 after NTP1 and until the first anniversary of the Service  
32 Commencement Date, the IQF must prepare an Annual Audit  
33 Report that audits:

- 34 A. Contractor’s design and construction control process, with  
35 particular regard to compliance with the QA/QC requirements  
36 of the PMP, and  
37 B. Professional Services and construction safety control processes  
38 in place, Professional Services and construction safety control  
39 plans in place, and recordkeeping for compliance with the  
40 Contract Documents.

1 Contractor shall submit the Annual Audit Report to SCDOT in  
2 accordance with TP Table 110-6.

3 110.4.2.2 Professional Services Quality Management Plan

4 As part of the QMP, Contractor shall prepare a Professional Services  
5 Quality Management Plan (PSQMP) that describes Contractor’s policies,  
6 procedures, and staffing to manage quality for Professional Services  
7 Work in accordance with the requirements of this TP Section 110.4.2.2.  
8 Contractor shall submit the PSQMP to SCDOT in accordance with  
9 TP Table 110-6. Contractor shall not provide any design deliverables  
10 until the PSQMP is approved by SCDOT.

11 110.4.2.2.1 PSQMP General Requirements

12 The PSQMP must describe and include the following general  
13 requirements:

- 14 A. The scope, Contractor management support, and internal  
15 process for implementing and managing change to the PSQMP.
- 16 B. The structure, responsibilities, and hierarchy of the design  
17 quality organization.
- 18 C. Define the quality control and quality review procedures for  
19 Professional Services Work products and define the procedures  
20 to assure that work products will be organized by discipline  
21 (such as structural, civil, utilities). These procedures must  
22 specify measures to ensure that appropriate quality requirements  
23 are specified and included in the Professional Services Work  
24 product and to control deviations from such requirements.
- 25 D. Specific quality control and quality review procedures,  
26 including all required forms and checklists, must be specified for  
27 preparing and verifying all Professional Services Work products  
28 to ensure that they are independently checked and back-checked  
29 in accordance with Good Industry Practice and the requirements  
30 of the Contract Documents.
- 31 E. Define the details of the design check process and discuss how,  
32 in addition to final Design Documents, the process also applies  
33 to calculations and other material intended to support the final  
34 design. Contractor shall clearly identify the designer and  
35 checker on the face of all Design Documents. The PSQMP must  
36 also include specific procedures for verifying the Professional  
37 Services work product and identify any computer programs and  
38 methods being used for such purposes.
- 39 F. Discuss how design standardization and coordination will be  
40 achieved throughout the entire Project across multiple buildable  
41 units. The procedures for coordinating Professional Services

1 Work performed by different individuals or firms working in the  
2 same area, in adjacent areas, or on related disciplines or tasks to  
3 ensure that conflicts, omissions or misalignments do not occur  
4 between drawings or between the drawings and the  
5 specifications or other applicable Submittals. This must also  
6 include the coordination of the review, approval, release,  
7 distribution and revision of documents involving such parties.

8 G. The procedures to:

- 9 1. Ensure that Contractor personnel are familiar with all the  
10 provisions of the Contract Documents concerning their  
11 respective responsibilities;  
12 2. Provide for the education, training and certification, as  
13 appropriate, of personnel performing activities affecting or  
14 assessing the quality of the Work to assure that such  
15 personnel achieve and maintain reasonable proficiency; and  
16 3. Ensure that the Work is performed according to the PSQMP,  
17 Good Industry Practice in the State of South Carolina, and  
18 the Contract Documents.

19 H. Procedures to establish complying with documentation  
20 requirements; the filing of design criteria, reports and notes,  
21 calculations, plans, specifications, schematics, and supporting  
22 materials needed during the design; and the specific  
23 responsibilities of personnel to satisfy these requirements. All  
24 Design Documents must be maintained, organized and indexed  
25 by Contractor and copies made available to SCDOT upon  
26 request.

27 I. Procedures and schedules for the Professional Services Quality  
28 Manager to perform audits of the quality control procedures  
29 under the PSQMP.

30 J. Discuss how Contractor's Professional Services quality  
31 organization will assure that constructability and maintenance  
32 considerations are incorporated into design reviews.

33 K. Discuss the requirements of the RFC process, including how  
34 document history will be reflected, and how documents will be  
35 distributed and tracked.

- 36 1. Define internal procedures to assure that all documents  
37 ultimately released for construction have been subject to the  
38 appropriate checks and balances, regardless of their source  
39 or medium.  
40 2. Define the potential RFC Submittal sources and media and  
41 define how the process may change as portions of the Project  
42 transition from design to construction.



1 3. Define how RFC Submittal status will be tracked and how  
2 documents will be made available for use by all Project  
3 parties.

4 L. Define how the design process will assure that any RFC  
5 Submittals clearly and completely define the acceptance criteria  
6 that will be utilized by IQF and Owner Verification (OV) forces  
7 during construction.

8 M. Discuss Contractor’s post-design services process, staff,  
9 authority, scope, documentation, and product review process,  
10 including Shop Drawings and Working Drawings and Design  
11 Changes. Define the interface between design and construction  
12 personnel and related processes. Identify the role of the design  
13 team during construction.

14 N. Discuss the responsibilities, activities, and source of information  
15 associated with the as-built process.

16 O. The IQF independent Professional Services quality  
17 requirements.

18 110.4.2.3 Construction Quality Management Plan

19 As part of the QMP, Contractor shall prepare a Construction Quality  
20 Management Plan (CQMP) in accordance with the “Quality Assurance  
21 Program for the Carolina Crossroads Program” (QAP) as provided as  
22 provided as TP Attachment 110-1. In general, The CQMP will describe  
23 the Contractor’s policies, procedures, and staffing to manage quality for  
24 Construction Work in accordance with TP Attachment 110-1 and the  
25 Contract Documents. Contractor shall define processes and procedures  
26 for construction Quality Control (QC) and Quality Acceptance (QA) to  
27 achieve compliance with the Contract Documents. Contractor shall  
28 provide an IQF to perform QA activities, including materials testing and  
29 comprehensive product inspection.

30 Contractor shall perform Construction Work in accordance with the RFC  
31 Submittal and other documents that have been formally released for  
32 construction as provided in TP Section 110.5.10. The CQMP must  
33 contain systematic, auditable, and detailed procedures for both the  
34 Contractor’s construction QC and IQF’s QA activities. The IQF’s  
35 activities must also accommodate SCDOT’s OV activities.

36 Contractor shall ensure that personnel with appropriate training and  
37 qualifications for each appropriate item of Work perform inspections,  
38 reviews, and testing using appropriate equipment that is accurately  
39 calibrated and maintained in good operating condition.

1 Contractor’s QC program should be sufficient in scope to preempt and  
2 avoid repeated discoveries of Nonconforming Work by the IQF or  
3 SCDOT. Repeated discoveries of Nonconforming Work or issuance of  
4 Nonconforming Work Reports by any party, or, in the reasonable opinion  
5 of SCDOT, excessive use of engineering judgment to accept failing  
6 material or workmanship will be considered a breakdown of the QC  
7 program and will be cause for investigation and corrective action prior to  
8 recommencement of Work in the areas affected. Corrective action may  
9 include the addition of new QC procedures, revision to existing QC  
10 procedures, re-training of QC personnel, removal and replacement of QC  
11 personnel, or other such actions that will restore the effectiveness of the  
12 QC program. Contractor’s QC is not a part of the acceptance program in  
13 the QAP.

14 Contractor shall submit the CQMP to SCDOT in accordance with TP  
15 Attachment 110-1, the Contract Documents, and TP Table 110-6.

## 16 **110.5 Submittal Management**

### 17 110.5.1 General Requirements

18 Contractor shall perform all Work in accordance with this TP Section 110.5. All  
19 Submittals must be in English, use imperial units, and use dimensions in **U.S.**  
20 **SurveyInternational** Feet. All Design Documents and Construction Documents  
21 must be stamped, signed and dated by the engineer responsible in charge for that  
22 item, Element, or phase of the Work as required by Law and must be certified by  
23 the IQF in accordance with the QMP.

24 Contractor shall be responsible for obtaining all required permits and approvals  
25 from the applicable Governmental Entities. Contractor shall coordinate with other  
26 Governmental Entities to determine those entities’ submittal review  
27 requirements.

28 Contractor shall provide Submittal packages via the EDMS in accordance with  
29 the Contract Documents and the PMP. Submittal packages must include  
30 administrative documents (PMP, other plans and documents), Design  
31 Documents, and Construction Documents. Contractor shall concurrently submit  
32 with Submittal packages all supporting information necessary for SCDOT and  
33 the Governmental Entities to conduct a review and to ensure that the design is  
34 progressing appropriately.

35 A complete submittal package shall be limited to one stage (ex.  
36 Preliminary/ROW/Final/Release for Construction (RFC)) of one buildable unit  
37 as defined in TP Section 110.5.2 and include all design deliverables specified in  
38 TP Section 110.5.

1 All documents of a submittal package must be uploaded to the EDMS by  
2 11:59PM for the review period to begin the next business day.

3 Contractor shall provide submittal packages as defined in TP Section 110.5.3 and  
4 TP Section 110.5.4. Prior to commencement of permanent construction activities  
5 on any defined segment or bridge structure, SCDOT will have the right, but not  
6 the obligation, to review and comment upon all submittal packages pertaining to  
7 said segment or structure. SCDOT reserves the right to provide comments on the  
8 design or plans at any time when an issue is identified that is not compliant with  
9 the Project Design Criteria, the RFP or is an error or omission.

## 10 110.5.2 Buildable Units

11 A buildable unit is not limited to a geographic area or segment of the Project but  
12 may also be defined by types of Work or construction stages which may require  
13 or permit similar, nearby Work to be divided into separate buildable units. ~~For~~  
14 ~~Preliminary Design Submittals~~, Contractor may break the Project Work into  
15 multiple buildable units which can be progressed through design and construction  
16 with minimal or known effect on each other and/or which can be dealt with  
17 sequentially such that sufficient data is available for design and review of each  
18 buildable unit. In order that the design and construction of one buildable unit may  
19 proceed without significant approved information from an associated buildable  
20 unit, Contractor may develop and propose assumptions which will allow for the  
21 first buildable unit to proceed through design and/or construction. Contractor  
22 shall include these assumptions in their associated intermediate design submittals  
23 for review and comment, but their accuracy and effort upon the final design are  
24 the sole responsibility of Contractor. Should errors in these assumptions result in  
25 additional Work, remedial Work, or other changes to assure an acceptable design  
26 or should they result in the need to remove Work and substitute additional Work,  
27 Contractor shall be responsible for all such costs, including removal of  
28 unacceptable materials from the Site, modification, additional Work, repairs, etc.  
29 as necessary to produce an acceptable result.

### 30 110.5.2.1 Buildable Units Map

31 Contractor shall prepare a buildable units map that identifies how  
32 Contractor intends to divide the Project into design units for the intent of  
33 submitting design Submittal packages to SCDOT. SCDOT will not accept  
34 or review a single design package for the entire Project, with the exception  
35 of the Conformed RFC Submittal. Contractor may, with prior acceptance  
36 by SCDOT, modify the buildable units map as the design effort  
37 progresses. Contractor shall submit the Buildable Units Map to SCDOT  
38 in accordance with TP Table 110-6.

## 39 110.5.3 Submittal Packages

Technical Provision 110 – Project Management

This section describes the makeup of design submittal packages or other design related submittals subject to Design Review and permanent record retention by SCDOT. All submittals shall be in accordance with Departmental guides, including but not limited to, the Road Design Reference Material for Consultant Prepared Plans, as amended herein, and shall include all checklists, indexes and electronic files in the specified format and folder structure.

Acceptable packaging of deliverables, **which may apply to Buildable Units in accordance with TP Section 110.5.2**, is outlined in TP Table 110-2. Each deliverable or deliverable package shall be submitted in a separate transmittal through the SCDOT’s EDMS. Requirements for deliverables noted as a “Package” are outlined in this TP Section 110.5.3.

**TP Table 110-2: Acceptable Submittals**

Design Submittal Stage	Deliverable(s)	Technical Discipline(s)
Preliminary	Roadway Package(s)	Roadway, Hydrology/Hydraulic, Geotechnical, Traffic Engineering
Preliminary	Bridge Package(s)	Structural, Hydrology/Hydraulic*, Geotechnical Engineering
Preliminary	30% Utility Plan(s)	Utility
Preliminary	Traffic Performance Analysis Report	Traffic Engineering
Preliminary	Revised Interchange Modification Report (IMR)	Traffic Engineering
Right of Way	Roadway Package(s)	Roadway, Hydrology/Hydraulic, Traffic Engineering
Right of Way	Conceptual Work Zone Traffic Control Plans	Traffic Engineering
Right of Way	Traffic Signal and Communications Plans	Traffic Engineering
Right of Way	60% Utility Plan(s)	Utility
Final	Roadway Package(s)	Roadway, Structural*, Hydrology/Hydraulic, Geotechnical, Traffic Engineering
Final	Work Zone Traffic Control Plans	Traffic Engineering
Final	Bridge Package(s)**	Structural, Hydrology/Hydraulic*, Geotechnical Engineering
Final	Bridge Load Rating Documentation Package(s)	Structural Engineering
Final	100% Utility Plans	Utility

Design Submittal Stage	Deliverable(s)	Technical Discipline(s)
RFC	Roadway Package(s)	Roadway, Structural*, Hydrology/Hydraulic, Geotechnical, Traffic Engineering
RFC	Work Zone Traffic Control Plans	Traffic Engineering
RFC	Bridge Package(s)**	Structural, Hydrology/Hydraulic*, Geotechnical Engineering
RFC	Utility Plan(s)	Utility

1 \*If applicable

2 \*\*Component Plan submittals are permitted

3 A. Preliminary Roadway Packages shall include:

- 4 1. Preliminary Roadway Plans
- 5 2. Conceptual Signing Plans
- 6 3. Conceptual Lighting Plans with Photometric Analysis
- 7 4. Preliminary Roadway Drainage Design Report
- 8 5. Preliminary Roadway Geotechnical Report
- 9 ~~6. Native Design Files including Computer Aided Drafting Files~~
- 10 ~~7~~ 6. KMZ File
- 11 ~~8~~ 7. KML File
- 12 ~~9~~ 8. Preliminary Design Calculations

13 B. Preliminary Bridge Packages shall include:

- 14 1. Preliminary Bridge Plans
- 15 2. Preliminary Seismic Design Summary Report
- 16 3. Preliminary Bridge Hydraulic Design Report
- 17 4. Preliminary Bridge Geotechnical Report
- 18 ~~5. Native Design Files including Computer Aided Drafting Files~~

19 C. Right of Way Roadway Packages shall include:

- 20 1. Right of Way Plans
- 21 2. Right of Way Hydraulic Reports
- 22 3. Right of Way Signing Plans
- 23 4. Lighting Plans with Photometric Analysis
- 24 ~~5. Native Design Files including Computer Aided Drafting Files~~
- 25 ~~6~~ 5. KMZ File
- 26 ~~7~~ 6. KML File

27 D. Final Roadway Packages shall include:

Technical Provision 110 – Project Management

- 1 1. Final Roadway Plans
- 2 2. Final Signing Plans
- 3 3. Final Lighting Plans with Photometric Analysis
- 4 4. Final Roadway Drainage Design Report
- 5 5. Final Roadway Geotechnical Report
- 6 ~~6. Native Design Files including Computer Aided Drafting Files~~
- 7 6. KMZ File
- 8 7. KML File
- 9 8. Final Design Calculations

10 E. Final Bridge Packages Shall include:

- 11 1. Final Bridge Plans
- 12 2. Final Seismic Design Summary Report
- 13 3. Final Bridge Hydraulic Design Report
- 14 4. Final Bridge Geotechnical Report
- 15 ~~5. Native Design Files including Computer Aided Drafting Files~~
- 16 5. Final Design Calculations

17 F. RFC Roadway Packages shall include:

- 18 1. RFC Roadway Plans
- 19 2. RFC Roadway Drainage Report
- 20 3. RFC Roadway Geotechnical Report
- 21 4. RFC Design Calculations
- 22 5. Native Design Files including Computer Aided Drafting Files
- 23 6. KMZ File
- 24 7. KML File
- 25 8. RFC Design Calculations
- 26 9. FEMA “No-Rise” Certifications

27 G. RFC Bridge Package shall include:

- 28 1. RFC Bridge Plans
- 29 2. RFC Seismic Design Summary Report
- 30 3. RFC Bridge Hydraulic Design Report
- 31 4. RFC Bridge Geotechnical Report
- 32 5. RFC Design Calculations
- 33 6. Native Design Files including Computer Aided Drafting Files
- 34 7. RFC Design Calculations

35 For additional design deliverable requirements, see other Technical Provisions.

110.5.4 Submittal Package Requirements

The following requirements apply to submittal packages.

- A. Incomplete submittal of required contents of the preliminary, right of way, or final submittal packages will not be allowed and cause for rejection of the packages, unless noted otherwise in TP Section 110.5.
- B. Include the following stamp in the upper right corner of all Road Plan Sheets “Right of Way secured under Project ID P027662”. Cross Section Sheets do not need to contain this note.
- C. Perform a thorough QC review of the submittal packages prior to submitting them to SCDOT, per requirements of PSQMP in TP Section 110.4.2.2.1.
- D. Digital or inked signatures are allowable for RFC documents. However, only one method of signature, digital or inked, is allowed per Project ID. Documents other than RFC documents of a submittal package shall not contain digital signatures.
- E. All pdf documents of a submittal package shall be flattened before being uploaded to PWDm.
- F. Plans shall be submitted electronically as a landscape 22”x36” pdf file.
- G. Reports shall be submitted electronically as a portrait 8.5”x11” pdf file. Larger sheets may be included for charts, diagrams, etc.
- H. Contractor shall submit calculations and/or design files, including computer aided drafting files for review at any time upon request from SCDOT or its representative, in addition to requirements to submit these files as stated in TP Section 110.5.3.
- I. Submittal packaging requirements apply separately to each buildable unit, as defined in TP Section 110.5.2, for each design submittal stage.
- J. For all Design stages, Work Zone Traffic Control Plans shall be transmitted no later than the same business day as their corresponding Roadway Package.
- K. The initial Bridge Load Rating documentation package submittal shall be transmitted on the same business day as its corresponding Final Bridge Package.
- L. All comments for a utility submittal package shall be resolved prior to submittal of the subsequent stage Roadway Package **for the same Buildable Unit**. For example, the Right of Way Roadway package shall not be submitted prior to all comments being resolved for the 30% Utility package **for the same Buildable Unit**. Utility submittal packages shall be coordinated with Roadway Packages and Bridge Packages for consistency **of content**.
- M. Bridge component Plan Submittals are permitted for foundations, substructure, and superstructures. Each component shall be considered one (1) buildable unit, and requirements for buildable units shall apply to bridge component Plan Submittals. If substructure Plans are submitted in advance of superstructure Plans, any elements connecting substructure to superstructure, such as anchor bolts and reinforcing extending above the top of bent cap, must clearly be shown with fully developed details and

1 dimensions. Once both superstructure and substructure plans are released for  
 2 construction, they must be combined into one final RFC Plan set. Partial  
 3 submittals of individual elements within a bridge component (e.g. End Bent  
 4 1, Pier 3, I-girder details) are not permitted. Bridge component Plan  
 5 Submittals, if utilized, are required to conform to Good Industry Practice for  
 6 completeness for each submittal. At the time of submittal, the design,  
 7 drawings, details, and calculations shall be complete for the specified  
 8 component and submitted per the requirements in TP Section 110.5.

9 **110.5.5 Submittal Format**

10 Submittal packages, and the files included in each package, shall follow the  
 11 requirements of the SCDOT Design-Build File Naming Conventions. Submittal  
 12 package descriptions in the EDMS shall contain the submittal number and a  
 13 description of the submittal (i.e. Submittal 001 – Final Roadway Package, SD-  
 14 001 – Bearing Pads).

15 Contractor shall submit all Submittal documents in electronic format as specified  
 16 in TP Table 110-3 unless otherwise specified in the Contract Documents.

17 **TP Table 110-3: Submittal Format**

Submittal Stage/Submittal	Electronic	
	Native <sup>3</sup>	PDF
Administrative Documents (e.g., PMP, Project Schedule)	X	X
Specifications, Technical Reports, Calculations, Modeling, Input and Output Files	X	X
Preliminary Design Submittal	X	X
Right of Way Design Submittal	X	X
Final Design Submittal	X	X
RFC Submittal	X	X
Conformed RFC Submittal	X	X
Shop Drawings and Working Drawings <sup>1</sup>		X
Contract Request (CR) Documents, i.e. RFIs, CCRs, DCNs, FCNs		X
As-Built Plans	X	X
Other Governmental Entity Submittals <sup>2</sup>		X

18 Note:

- 19 1. Contractor may submit in either Letter or 11x17 format.



## Technical Provision 110 – Project Management

- 1 2. Contractor shall determine the additional format requirements required by the applicable Governmental
- 2 Entity.
- 3 3. Native files include design files.

### 4 110.5.5.1 Electronic Format

5 Contractor shall use SCDOT-provided electronic forms and processes,  
6 where applicable. Contractor shall submit, as identified in the Contract  
7 Documents, electronic Submittals compatible with existing SCDOT  
8 program systems and software. Systems and software currently being  
9 used by SCDOT include, but not limited to, the following:

- 10 A. Microsoft Windows 7
- 11 B. Microsoft Office (Word, Excel, Outlook, and Media Player)
- 12 C. Oracle Primavera P6

13 Contractor shall submit electronic files to SCDOT electronically through  
14 SCDOT's EDMS. Contractor shall include with all electronic Submittals  
15 a transmittal letter that is electronically signed by Contractor. Contractor  
16 shall submit full size plans in optical character recognition PDF format  
17 for the Preliminary Design Submittal, Right of Way Design Submittal,  
18 Final Design Submittal, RFC Submittal, Conformed RFC Submittal, and  
19 As-Built Plans Submittal.

### 20 110.5.6 Submittal Review Process

#### 21 110.5.6.1 SCDOT Submittal Review Process

22 Contractor shall not be relieved of its responsibility for the satisfactory  
23 completion of the Work in accordance with the Contract Documents by  
24 SCDOT's participation in design reviews. SCDOT may require  
25 resubmittal of any Design Documents and Construction Documents in  
26 accordance with this TP Section 110.5.6. SCDOT will have the right to  
27 refuse and reject any Submittal that does not comply with the Contract  
28 Documents, including quality requirements. SCDOT will provide a  
29 written notice that includes the basis for SCDOT rejection for any  
30 submittal package that does not conform to the requirements of the  
31 Contract Documents or is incomplete. If any Submittal is rejected,  
32 Contractor shall notify all recipients to remove all copies from circulation.  
33 Rejected submittal packages will be considered a new submittal package  
34 and reviewed as described below. Contractor may not assert that  
35 SCDOT's rejection of any nonconforming or incomplete submittal  
36 packages entitle Contractor to any relief hereunder. Contractor shall  
37 redistribute the replacement Submittal to SCDOT and any other  
38 appropriate Governmental Entity.

1 SCDOT reserves the right to utilize Bluebeam Studio or SCDOT's  
2 **Comment Matrix Spreadsheet** to facilitate design reviews between  
3 SCDOT and the Contractor. The initial review period for each submittal  
4 package shall be 15 business days following the date SCDOT receives an  
5 accurate and complete submittal in conformity with the Contract.  
6 SCDOT review comments will be sent to the Contractor, who shall  
7 respond to each initial review comment within five business days.  
8 SCDOT will then status (provide disposition of) Contractor's responses  
9 and will provide additional comments, if any, within five business days.  
10 If any open comments remain after the initial 15-day review and  
11 subsequent five-day review and comment periods, there will be no time  
12 constraint for the Contractor to respond.

13 For all subsequent iterations of Contractor submittals **which include**  
14 **revised or updated documents**, SCDOT will status Contractor's unclosed  
15 responses and will provide additional comments, if any, within 10  
16 business days.

17 Comments on the Submittals received from parties other than SCDOT are  
18 not required to follow the above-described SCDOT comment format.

19 If durations other than 15 days are required per other TPs, those durations  
20 shall govern over durations in this TP Section 110.5.6.1.

21 Contractor shall compile all Submittal review comments generated  
22 outside of a Bluebeam Studio Session on a comment resolution form. The  
23 comment resolution form must contain the date for each comment from  
24 SCDOT, response, and disposition, and must associate each entry with the  
25 relevant version of the Submittal. The comment resolution form is a living  
26 document in which Contractor shall incorporate all comments and  
27 resulting resolutions for the Submittal package for the duration of the  
28 Submittal. Contractor shall include previous Submittal comments, if  
29 applicable, and comment resolution forms with each subsequent  
30 Submittal identified with an alphanumeric tracking number  
31 corresponding to the package submission in accordance with  
32 TP Section 110.5.6. With the subsequent Submittal, Contractor shall  
33 prepare Review Comment Responses that include responses to all review  
34 comments. Contractor shall submit the Review Comment Responses to  
35 SCDOT in accordance with TP Table 110-6.

36 Contractor shall schedule a Comment Resolution Meeting (CRM) to  
37 address unresolved comments. Contractor may request SCDOT to waive  
38 a CRM. SCDOT may waive a CRM at its discretion. The purpose of the  
39 CRM is to discuss Contractor's responses to review comments, determine  
40 which of the review comments Contractor shall incorporate into the

1 Work, and discuss and resolve the pending comments. More than one  
2 CRM per Submittal may be necessary to discuss all review comments  
3 provided to Contractor. Contractor shall attend every CRM and prepare  
4 CRM notes that summarize the discussion at the CRM and for each review  
5 comment discussion. Contractor shall submit the CRM Notes to SCDOT  
6 in accordance with TP Table 110-6. The Project Manager, Lead Design  
7 Engineer, and all Contractor staff requested by SCDOT shall attend the  
8 CRM. The Parties will use the Project’s partnering process in Agreement  
9 Article 22 to address unresolved comments.

10 Contractor shall not submit a subsequent stage submittal until all  
11 comments are resolved in the previous stage submittal. Contractor shall  
12 revise design deliverables and upload utilizing SCDOT’s EDMS for  
13 verification to allow SCDOT to close review comments. Verification  
14 design deliverables are not required for preliminary stage submittal  
15 packages. Verification design deliverables are required to close SCDOT  
16 comments in order to approve ROW and authorize RFC stage submittal  
17 packages. Contractor shall resubmit the Final Design submittal as many  
18 times as necessary to obtain approval of the Final Design Documents. No  
19 additional compensation or time extension is allowed for any  
20 resubmittals.

21 Contractor shall clearly identify and describe any changes made to a  
22 verification design deliverable that are unrelated to SCDOT review  
23 comments. Changes made that are not related to SCDOT review  
24 comment(s) can be described in the narrative portion of the transmittal.

25 A complete verification package shall include revised contents for design  
26 deliverables with open SCDOT review comments and be submitted along  
27 with Contractor responses. After comments are closed and before RFC  
28 submittal packages are uploaded utilizing SCDOT’s EDMS, any changes  
29 made to design deliverables may, at the sole discretion of SCDOT, require  
30 a new submittal package be provided and require adjustment to the  
31 Contractor’s Design Review Submittal Schedule.

32 110.5.6.1.1 Over-the-Shoulder Reviews

33 Over-the-shoulder reviews are informal examinations by SCDOT of  
34 Design Documents during the Project design process and are not  
35 considered formal reviews as specified in TP Section 110.5.9. Over  
36 the shoulder reviews are mainly intended to assess whether the  
37 requirements and design criteria of the Contract Documents are  
38 being followed and whether PSQMP activities are being undertaken  
39 in accordance with the QMP.

1 The intent of these reviews is to check for concept, level of detail,  
2 design criteria, and patent flaws. Comments made by SCDOT are  
3 considered nonbinding. These reviews are not intended to routinely  
4 include detailed calculation or drawing reviews, although SCDOT  
5 will have the right to perform detailed reviews of any item at any  
6 time. If mutually agreed upon between the Parties for specific  
7 review items, the over-the-shoulder review may consist of an  
8 exchange of electronic files between Contractor’s designer and  
9 SCDOT.

10 Contractor shall schedule any over-the-shoulder reviews with  
11 SCDOT during the course of the development of each design  
12 package. The over the shoulder reviews are not critical activity  
13 points that restrict the progress of design. They are simply reviews  
14 of the design as it progresses and opportunities for SCDOT to  
15 provide comments and feedback on the design.

16 Contractor shall schedule Maintenance of Traffic (MOT) specific  
17 over-the-shoulder reviews with SCDOT once a month from issuance  
18 of NTP 1 until all MOT related plans have been released for  
19 construction. The meeting schedule and frequency may be adjusted  
20 as directed by SCDOT. The MOT over-the-shoulder reviews shall  
21 cover at a minimum:

- 22 A. Transportation Management Plan (TMP) and its  
23 implementation; and
- 24 B. Contractor’s MOT plans, specifications, and details.

25 If over the shoulder reviews are performed, SCDOT will conduct  
26 them, as appropriate, in either Contractor’s office or at SCDOT’s  
27 offices. Over-the-shoulder reviews shall be conducted in the  
28 presence of Contractor’s personnel with the intent to minimize  
29 disruption of ongoing Design Work. Formal assembly and submittal  
30 of drawings or other documents shall not be required. The review  
31 shall be of progress prints, computer images, draft documents,  
32 working calculations, draft specifications or reports, or other Design  
33 Documents.

34 SCDOT has no obligation to conduct over-the-shoulder reviews.

#### 35 110.5.6.2 All Other Submittal Review Process

36 Contractor shall be responsible for obtaining all required permits and  
37 approvals from the applicable Governmental Entities. Contractor shall  
38 coordinate with other Governmental Entities to determine those entities’  
39 requirements and Submittal review requirements. Prior to submitting

1 concurrent copies of such submittals to SCDOT, Contractor shall notify  
 2 SCDOT of any additional Governmental Entities’ requirements.  
 3 Contractor shall be responsible for all costs and schedule impacts for all  
 4 Governmental Entities’ requirements. Contractor shall submit a copy of  
 5 all Governmental Entity Correspondence and Submittals that Contractor  
 6 submits to or receives from the Governmental Entities, to SCDOT in  
 7 accordance with TP Table 110-6.

8 **110.5.6.3 Submittal Review Periods**

9 After SCDOT receives a complete and comprehensive Submittal, SCDOT  
 10 will review the Submittal for compliance with the Contract Documents  
 11 for the review periods reflected in TP Table 110-4. Review times are  
 12 applicable only for the submission of complete and comprehensive  
 13 documents that are deemed acceptable by SCDOT for review. SCDOT’s  
 14 review periods will begin the next Business Day after receipt from  
 15 Contractor.

16 Subject to any right to relief Contractor has under the Contract  
 17 Documents, SCDOT will not guarantee any specific review period for the  
 18 Governmental Entities. The review period for each review to be  
 19 performed by a Governmental Entity is established by the Governmental  
 20 Entity, at its discretion, after a Submittal package has been provided to  
 21 the Governmental Entity.

22 **TP Table 110-4: Submittal Review Periods**

Category	Submittal To	Review Period (Business Days)
<b>Professional Services</b>		
A	SCDOT (Initial Review)	15 <sup>1</sup>
B	SCDOT (Verification Review)	10 <sup>1</sup>
C	SCDOT (Design Exception	20
D	SCDOT (Change of Access)	20
E	Other Governmental Entities	Varies <sup>2</sup>
F	Other Public Entities	Varies <sup>2</sup>
<b>Construction</b>		
G	Change Request (CR) Documents, e.g. RFIs, CCRs, DCNs, FCNs	10
H	Shop Drawings	15 <sup>3</sup>

Category	Submittal To	Review Period (Business Days)
I	Working Drawings	30
J	Other Construction Reviews	10
K	As-Built Plans	20

Notes:

1. If other durations are stated in other TPs, those durations shall govern over durations in this table.
2. Contractor shall coordinate with other Entities to determine the entities' Submittal requirements.
3. As amended by TP Attachment 110-2 and TP Attachment 110-3.

A maximum of 10 Submittals can be submitted per week per technical discipline. Technical disciplines for the purpose of maximum review Submittals include:

- A. Land Surveying;
- B. Geotechnical/Earthwork;
- C. Pavement;
- D. Environmental;
- E. Public Involvement;
- F. Utilities;
- G. Railroad;
- H. Roadway;
- I. Hydraulics;
- J. Aesthetics and Landscaping;
- K. Structural;
- L. Traffic;
- M. Lighting

Contractor acknowledges and agrees that no more than 10 Submittals per technical discipline may be pending for review by SCDOT at any given time. Contractor may request authorization from SCDOT for the right to make Submittals in excess of the stipulated maximum number stated in this TP Section 110.5.6.3. SCDOT will have the right to withhold authorization if SCDOT deems the request unreasonable or if SCDOT personnel cannot accommodate the additional reviews.

110.5.7 Submittal List

Contractor shall prepare Submittals list that lists all anticipated Submittals for the Project. The Submittals List must include the document control number in accordance with TP Section 110.5.4 and title of each submission, the Submittal type, the Submittal stage (where applicable), a brief description of each submission, and a schedule showing when each submission is scheduled to be

1 made, and the actual Submittal date. Contractor shall submit the Submittals List  
2 to SCDOT in accordance with TP Table 110-6.

3 On the first business day of every month, Contractor shall update the Submittal  
4 List to include any new Submittal anticipated. Contractor shall submit the  
5 Updated Submittals List to SCDOT in accordance with TP Table 110-6.

#### 6 110.5.8 Submittal Schedule

7 Contractor shall prepare a Submittal Schedule for the development, scheduling,  
8 and characterization of Contractor’s design plan. The intent of the Submittal  
9 Schedule is to enable SCDOT to adequately plan its review resources. The  
10 Submittal Schedule must identify all design Submittal packages up to and  
11 including RFC Submittal for each Buildable Unit. The Submittal Schedule must  
12 identify individual Submittal packages for each bridge and group of wall  
13 structures. Contractor shall incorporate the review periods for each Submittal  
14 package to be submitted as identified in the Submittal Schedule in the Project  
15 Schedule. Contractor shall submit the Submittal Schedule to SCDOT in  
16 accordance with TP Table 110-6.

17 On the first business day of every month, Contractor shall update the Submittal  
18 Schedule to include any new Submittal anticipated, the anticipated Submittal and  
19 return dates, and actual Submittal and return dates. The Submittal Schedule must  
20 also indicate the disposition of the Submittal (e.g. accepted, return and resubmit,  
21 etc.). Contractor shall submit the updated Submittal Schedule to SCDOT in  
22 accordance with TP Table 110-6.

#### 23 110.5.9 Design Requirements

24 Design Documents must be prepared by or under the supervision of a Registered  
25 Professional Engineer of the applicable discipline. The Registered Professional  
26 Engineer in charge must stamp, sign, and date all RFC Submittals and Conformed  
27 Submittals.

28 Except as otherwise specified in the Contract Documents or approved by SCDOT,  
29 Contractor shall develop formal Submittals of Design Documents following the  
30 steps described in this TP Section 110.5.9. The primary design Submittal  
31 package stages are:

- 32 A. Preliminary Design Submittal;
- 33 B. Right of Way Design Submittal;
- 34 C. Final Design Submittal;
- 35 D. RFC Submittal; and
- 36 E. Conformed RFC Submittal.

#### 37 110.5.9.1 Plans

1 Contractor shall prepare plans, which must include design drawings  
2 specific for the Project that show the location, character, dimensions, and  
3 details of the Work to be performed. Such plans shall be prepared in  
4 accordance with the requirements of the SCDOT Roadway CADD  
5 Manual, the applicable Governmental Entity, Good Industry Practice, the  
6 Contract Documents, and TP Attachment 100-1. Plans must include all  
7 sheets required to check the design and to construct the Project.

8 Contractor shall ensure that all non-SCDOT standard drawings and details  
9 are detailed on plans. Plans must include all existing topographical  
10 features, natural and man-made, surface and subsurface facilities for the  
11 area included in the Project ROW and an area of at least 100 feet in width  
12 adjacent to the Project ROW, and all proposed and actual changes to the  
13 Planned Project ROW. If Contractor’s design requires changes to the  
14 Planned Project ROW, the Submittal package must clearly indicate the  
15 Project ROW changes proposed, and the Submittal package must include  
16 a narrative detailing the need for the change.

17 110.5.9.2 Specifications

18 Contractor shall prepare specifications for any part of the Work that is not  
19 covered by the standards and specifications referenced in the Contract  
20 Documents. Contractor prepared specifications must include, but not be  
21 limited to, descriptions of Work, material requirements, methods of  
22 construction, and inspection and testing requirements.

23 110.5.9.3 Calculations

24 Contractor shall prepare calculations for Project elements including, but  
25 not limited to, structural elements, final geometry, geotechnical design,  
26 pavement, hydraulics, hydrology, and storm water management.  
27 Contractor shall prepare calculations necessary to support the design  
28 complying with the Contract Documents. Calculations shall be in a  
29 format for ease of navigation, such as electronic separators and internal  
30 links.

31 At the request of SCDOT or its representative, in addition to the  
32 requirements of TP Section 110.5.3, Contractor shall submit calculations  
33 and/or design files, including computer aided drafting files, for review  
34 with a submittal package.

35 110.5.9.4 Preliminary Design Submittal

36 When the design for a given Element or design unit meets the criteria for  
37 a Preliminary, or approximately 30 percent, Design Submittal set forth by  
38 SCDOT or the applicable Governmental Entity, Contractor shall prepare



1 a Preliminary Design Submittal. The purpose of this submission is to  
2 supplement or augment Contractor’s Schematic Design included in the  
3 Proposal. The Preliminary Design Submittal must include plans,  
4 specifications, and other pertinent data needed to verify the design, as  
5 applicable with each Preliminary Design Submittal. Contractor shall  
6 submit the Preliminary Design Submittal to SCDOT in accordance with  
7 TP Table 110-6.

8 110.5.9.5 Right of Way Design Submittal

9 When the design for a given Element or area meets the criteria for a Right  
10 of Way, or approximately 60 percent, Design Submittal set forth by  
11 SCDOT or the applicable Governmental Entity, Contractor shall prepare  
12 a Right of Way Design Submittal. Each Right of Way Design Submittal  
13 must include plans, specifications, and other pertinent data. The Right of  
14 Way Design Submittal must also include a comment resolution form,  
15 where comments and responses are not contained within Bluebeam  
16 Studio, showing how the Right of Way Design Submittal addresses the  
17 review comments generated during the previous Submittal review.  
18 Contractor shall submit the Right of Way Design Submittal to SCDOT in  
19 accordance with TP Table 110-6.

20 110.5.9.6 Final Design Submittal

21 When the design for a given Element or area meets the criteria for a Final,  
22 or approximately 95 percent, Design Submittal set forth by SCDOT or the  
23 applicable Governmental Entity, Contractor shall prepare a Final Design  
24 Submittal. Each Final Design Submittal must include plans,  
25 specifications, technical memorandums, reports, studies, calculations, and  
26 other pertinent data. The Final Design Submittal must also include a  
27 comment resolution form, where comments and responses are not  
28 contained within Bluebeam Studio, showing how the Final Design  
29 Submittal addresses the review comments generated during the previous  
30 Submittal reviews. Contractor shall submit the Final Design Submittal to  
31 SCDOT in accordance with TP Table 110-6.

32 110.5.9.7 RFC Submittal

33 When the design for an Element or area is 100% complete and all previous  
34 comments have been closed in accordance with TP Section 110.5.6.1,  
35 Contractor shall prepare a RFC Submittal. The RFC Submittal must  
36 include plans, specifications, technical memorandums, reports, studies,  
37 calculations, and other pertinent data, as applicable with the RFC  
38 Submittal. The RFC Submittal must also include a comment resolution  
39 form, where comments and responses are not contained within Bluebeam  
40 Studio, showing how the RFC Submittal has addressed the review

1 comments generated during the previous submittal reviews. The engineer  
2 of record (by discipline) shall sign and seal the RFC Submittal. Contractor  
3 shall submit the RFC Submittal to SCDOT in accordance with TP Table  
4 110-6.

5 SCDOT’s review of any RFC package does not constitute approval of  
6 subsequent construction and does not relieve Contractor of its  
7 responsibility to comply with the requirements of the Contract  
8 Documents. Contractor shall ensure construction complies with the  
9 requirements of the Contract Documents, Laws, and Governmental  
10 Approvals. Contractor shall bear the risk of any required modifications to  
11 the component construction due to subsequent Design Changes resulting  
12 from further design development.

13 110.5.9.8 Conformed RFC Submittal

14 Upon completion of all Design Work, Contractor shall combine the RFC  
15 packages for the entire Project into one Conformed RFC Submittal. The  
16 purpose of the Conformed RFC Submittal is to create a single package of  
17 the design plans for the entire Project in order to assist with SCDOT  
18 record-keeping purposes. Contractor shall organize the RFC Submittals  
19 for individual Work items, components, Elements, or phases such that the  
20 Conformed RFC Submittal is assembled in a manner similar to the  
21 standard construction documents typically provided to SCDOT for  
22 conventional project bidding. Contractor shall submit the Conformed  
23 RFC Submittal to SCDOT in accordance with TP Table 110-6. SCDOT,  
24 at its discretion, may require resubmittal of the Conformed RFC Submittal  
25 or other design Submittals.

26 110.5.10 Construction Requirements

27 110.5.10.1 Shop Plans and Working Drawings

28 Contractor shall prepare and submit all Shop Plans and Working  
29 Drawings necessary to construct the Project in accordance with TP  
30 Attachment 110-2 and TP Attachment 110-3. Contractor shall submit  
31 Shop Plans and Working Drawings via SCDOT’s EDMS, and must  
32 include drawings, calculations, and certifications, must describe the  
33 methods of construction proposed, and must adequately define and  
34 control the Work. The Lead Design Engineer or Engineer of Record must  
35 review and certify Shop Plans and Working Drawings.

36 Contractor shall submit shop plans, as defined by the Standard  
37 Specifications for Highway Construction, to the Contractor’s designer for  
38 review and approval. Route all approved shop plans to SCDOT for review  
39 and distribution. Provide shop plan submittals that meet the criteria of

1 Subsection 725.1.1 of the Standard Specifications for Highway  
2 Construction. After reviewing the plans, SCDOT will either accept the  
3 plans or provide comments. If comments are provided, the Contractor’s  
4 designer shall review the comments prior to resubmitting to the SCDOT  
5 for further review. The Contractor’s designer shall stamp the shop plans  
6 “approved” prior to submittal to SCDOT. SCDOT will stamp the plans as  
7 “accepted” and return to the contractor for distribution. Do not commence  
8 fabrication and construction/erection until after SCDOT accepts the plans.  
9 The responsible engineer, registered as a Professional Engineer in the  
10 State of South Carolina, shall seal, sign, and date all design calculations  
11 and shop plans.

12 Submit working drawings and design calculations, as defined by the  
13 Standard Specifications for Highway Construction, to the Contractor’s  
14 designer for review and approval. Route all approved working drawings  
15 and design calculations to the SCDOT for review and acceptance. Provide  
16 working drawings and design calculation submittals that meet the criteria  
17 of Subsection 725.1.2 of the Standard Specifications for Highway  
18 Construction. SCDOT will review the drawings and calculations and  
19 either provide acceptance of the drawings as prepared or provide  
20 comments. If comments are provided, the Contractor’s designer shall  
21 review the comments prior to resubmittal to SCDOT for further review.  
22 The Contractor’s designer shall stamp the working drawings and design  
23 calculations “approved” prior to submittal to SCDOT. SCDOT will stamp  
24 the plans as “accepted” and return the drawings and calculations to the  
25 Contractor for distribution. Do not commence construction/erection until  
26 after SCDOT accepts the drawings and calculations. The responsible  
27 engineer, registered as a Professional Engineer in the State of South  
28 Carolina, shall seal, sign, and date all design calculations and working  
29 drawings. SCDOT will review the working drawings and design  
30 calculations only to verify that the specifications have been addressed.

31 110.5.10.2 Request for Information

32 Design issues may arise in ongoing Work reflected in RFC packages.  
33 Contractor may utilize the RFI process as a communication tool between  
34 design and construction. RFIs may be initiated by Contractor or SCDOT.  
35 Contractor-initiated RFIs must reflect the general nature, location, and  
36 description of the issue; Contractor’s proposed mitigation with supporting  
37 documentation of the issue; and the CQCM’s approval of such mitigation.  
38 SCDOT will provide Contractor an RFI for issues identified by SCDOT.  
39 SCDOT will submit SCDOT-initiated RFIs to Contractor for  
40 incorporation into the RFI process.

1 When an issue or change arises, including those identified by SCDOT-  
2 initiated RFIs, Contractor shall submit the RFIs to SCDOT in accordance  
3 with TP Table 110-6. Contractor shall provide an independent and unique  
4 numbering system for Contractor-initiated RFIs, different from SCDOT-  
5 initiated RFIs or those of any other Governmental Entity. Contractor shall  
6 prepare a Response to SCDOT-initiated RFIs. Contractor shall submit the  
7 Response to SCDOT-initiated RFIs to SCDOT in accordance with TP  
8 Table 110-6.

9 110.5.10.3 Design Changes

10 During Construction Work, adjustments to the design may be required to  
11 fit field conditions. The engineer of record for the design at the time of  
12 the Design Change must provide approval for any Design Change that  
13 occurs during construction, or Design Changes that occur to Design  
14 Documents, unless otherwise specifically authorized in writing by  
15 SCDOT. Design Changes must undergo the same QMP checks, reviews,  
16 and certifications. Design Changes must include plan sheets,  
17 specifications, technical memorandums, reports, studies, calculations, and  
18 other pertinent data, as applicable per the Submittal content required by  
19 the level of the Submittal.

20 Design Change documentation must include confirmation of the  
21 following:

- 22 A. The Design Change has been designed in accordance with the  
23 requirements of the Contract Documents, applicable Laws, and  
24 Governmental Approvals;
- 25 B. The Design Change has been checked in accordance with Contractor's  
26 PSQMP;
- 27 C. The Design Change has been prepared consistently with other  
28 Elements of the original design;
- 29 D. The Design Change complies with the design certification  
30 requirements as set forth in the QMP; and
- 31 E. SCDOT comments are resolved.

32 Contractor shall submit the Design Changes to SCDOT in accordance  
33 with TP Table 110-6. Contractor shall request and schedule interim and  
34 final design reviews for all Design Changes made during construction or  
35 to the final Design Documents. Contractor shall document all changes  
36 made through the Design Change process in the As-Built Plans in  
37 accordance with TP Section 110.5.10.4.

38 110.5.10.4 As-Built Plans

1 Contractor shall prepare As-Built Plans for the Project in accordance with  
2 the SCDOT As-Built Manual. The Lead Design Engineer or engineer of  
3 record shall professionally endorse (sign and seal) the As-Built Plans, and  
4 shall certify the As-Built Plans comply with the QMP. Contractor shall  
5 submit the As-Built Plans to SCDOT in accordance with TP Table 110-6.  
6 Contractor shall:

- 7 A. Provide a copy of the As-Built Plans in accordance with the Manual  
8 of Instruction for the Preparation of As-built Plans.
- 9 B. Provide a final copy of all electronic data as noted in As-built Manual  
10 Section 3.4.1 and 3.4.2 which captures all changes to electronic data  
11 since the final plans submittal.
- 12 C. A complete as-built set of signing plans, including SignCAD copies  
13 of all layouts, shall be submitted to the SCDOT as directed by the  
14 Director of Traffic Engineering at the conclusion of the project.
- 15 D. Provide As-Built “red-lined” signal plans to the District Signal Shop  
16 after the signal work is completed.
- 17 E. Provide as-built load rating(s), updated as needed, with As-Built Plans  
18 if there have been any changes to the bridge(s) that affect the load  
19 rating. If no changes are made that affect the load rating(s), provide a  
20 certification signed by the engineer of record stating the original load  
21 rating(s) remain accurate for the bridge(s).

## 22 **110.6 Schedule Management**

### 23 **110.6.1 General Requirements**

24 Prepare for acceptance a Project Schedule. Show in the schedule the proposed  
25 sequence to perform the work and dates contemplated for starting and completing  
26 all schedule activities. The scheduling of the entire project is required and shall  
27 encompass the entire contract period. The scheduling of Design and Construction  
28 is the responsibility of the Contractor. Contractor management personnel must  
29 actively participate in its development. Designers, Subcontractors, and suppliers  
30 working on the project must also contribute to developing and maintaining an  
31 accurate Project Schedule.

32 Provide a schedule that is a forward planning as well as a project monitoring tool.  
33 Use the Critical Path Method (CPM) of network calculation to generate all Project  
34 Schedules. Prepare each Project Schedule using the Precedence Diagram Method  
35 (PDM).

36 The Project Schedule shall be used as a quantitative basis for:

- 37 A. Monitoring and evaluating the Contractor’s progress in completing contracted  
38 work
- 39 B. Evaluating requests for additional contract time

- 1 C. Budgeting for construction partial payment estimates, and
- 2 D. Managing SCDOT engineering and inspection personnel

3 The Contractor’s CPM construction schedule shall represent a reasonable plan  
4 for completion of the Work and be developed consistent with the contract  
5 milestones and the contract maintenance of traffic plan. Critical path activities  
6 shall be identified for the duration of the project.

7 110.6.2 Administrative Requirements

8 110.6.2.1 Software Requirements

9 Contractor shall prepare the Project Schedule using Oracle’s Primavera  
10 P6. Contractor shall coordinate with the Department’s District Scheduler  
11 to provide an exported schedule importable into the Primavera version  
12 used by the Department.

13 110.6.2.2 Primavera P6 Settings and Schedule Configurations

14 The following settings are mandatory and required in all schedule  
15 submissions to SCDOT:

- 16 A. Project Planned Start is the date of NTP 1; time set to beginning of the
- 17 day
- 18 B. Project Must Finish By date at the Project level shall be set to the
- 19 current Final Completion Date; time set to the end of the day
- 20 C. Set Schedule Option for defining progressed activities to "Retained
- 21 Logic"; the use of Progress Override or Actual Dates calculation
- 22 method is not allowed
- 23 D. Calculate Start-to-Start lag from: Early Start
- 24 E. Set Schedule Option for defining Critical Activities to "Longest Path"
- 25 F. Compute Total Float as: Finish Float = Late Finish – Early Finish
- 26 G. Calendar for scheduling Relationship Lag: Predecessor Activity
- 27 Calendar
- 28 H. Calculations | Activities: Link Budget and At Completion for not
- 29 started activities
- 30 I. Calculations | Activities: Reset Remaining Duration and Units to
- 31 Original
- 32 J. Calculations | Resource Assignments: When updating Actual Units or
- 33 Cost: Subtract Actual from At Completion
- 34 K. Calculations | Resource Assignments: Uncheck “Recalculate Actual
- 35 Units and Cost when duration % complete changes”
- 36 L. Calculations | Resource Assignments: Link actual to date and actual
- 37 this period units and costs
- 38 M. Activity % Complete Types must be set to Physical % Complete
- 39 N. Activity Codes must be Project Level, not Global or EPS level

- O. Activity Code descriptions (names) must include the Contract ID number. This does not apply to Code Values
- P. Calendars must be Project Level, not Global or Resource level
- Q. Resource Dependent Type activities are not allowed
- R. Suspend Dates - The use of suspended dates is prohibited. If the activity is disrupted, break out into additional activities and explain in the Narrative.
- S. The use of Expected Finish Dates is not allowed.

#### 110.6.2.3 Scheduler

The Project Schedules must be prepared and managed by a scheduler with a minimum of 5-years' experience preparing and managing a construction schedule on projects of similar size and complexity.

#### 110.6.3 Schedule Development

The Parties will use the Project Schedule for planning and monitoring the progress of the Work to verify Pay Requests in accordance with Agreement Article 7. The Project Schedule serves as the foundation for the Monthly Progress Schedule. Contractor shall coordinate with Governmental Entities when developing and maintaining the Project Schedule and shall make provisions for adjacent projects and Governmental Entities comments. Contractor shall ensure that the Project Schedule reflects the following information:

- A. Activity Identification. Activities must be assigned consistent descriptions, identification codes, and Project Level Activity Codes assignments that can be used for sorting. Activity Code dictionaries used for filtering, grouping, and sorting are: (a) subject to SCDOT's prior consent, (b) must group activities using meaningful schemes (definition and assignment) defined by Contractor and SCDOT, and (c) must include, at a minimum, a lead Responsibility designation for each activity. Use format: "Responsibility – [contract ID number]". Values for the Activity Code "Responsibility" shall include all organizations responsible for completing any activity in the schedule. If subcontractors or vendors are unknown at the time of the Baseline development, use a generic reference such as "Electrical Sub", etc. Assign the primary responsible party to each activity in the schedule. The use of Global Activity Codes is not permitted.

Provide a unique activity description for each activity. Indicate in each activity description its associated scope and location of work (such as type of work, discipline, bridge number, station to station locations, side of highway, pipe number, etc.). Also include a verb in the activity description to indicate the action undertaken (such as install, place, fabricate, etc.). Each activity name must contain only one type of work (scope, discipline, or trade) and

1 only one responsible party (contractor, owner, subcontractor, etc). Do not use  
2 duplicate activity descriptions.

3 Where sufficient detail has not been provided in the Schedule to facilitate  
4 quantitative progress of work and reliable forecast of inspection and cost, the  
5 Department will request additional activities be added. The Department will  
6 not be responsible for delays which may be caused by the Contractor’s failure  
7 to include all required contract work in the schedule, apply appropriate logic  
8 and durations, or abide by the accepted schedule.

9 Cost Allocation. Allocate Price and commodity quantities throughout the  
10 Project activities in the Project Schedule. Accurately reflect Contractor’s cost  
11 allocation for each Project activity. All Work must be represented by cost  
12 resource-loaded Project activities. Contractor shall not artificially inflate,  
13 imbalance, or front-load line items in the Project Schedules. The price of each  
14 Project activity must be all-inclusive and include all direct and indirect costs,  
15 overhead, risks, and profit.

16 Milestones. Contractor shall separately identify each Project milestone,  
17 conforming to the scheduling requirements set forth in the Contract  
18 Documents. At a minimum, the following milestones shall be included in the  
19 Schedule:

- 20 1. NTP 1
- 21 2. NTP 2
- 22 3. Interim Contractual Completion Dates
- 23 4. All Proposal Commitments
- 24 5. Start and Finish of Traffic Control Phases
- 25 6. On-site construction crew mobilization
- 26 7. Start of paving
- 27 8. Start of construction of each element within 100’ of Railroad Right of  
28 way
- 29 9. Substantial Completion
- 30 10. Final Completion

31 B. Activity Information. Contractor shall divide the Work into activities with  
32 appropriate logic ties to show Contractor’s overall approach to the planning,  
33 scheduling, and execution of the Work. Contractor shall base duration and  
34 logical relationships of the Project activities on the actual duration and  
35 relationships anticipated. Each activity must have an original duration not  
36 exceeding 20 Business Days. Where necessary to meet the original duration  
37 max limit of 20 Business Days, subdivide activities appropriately. Activities  
38 such as Design Submittal preparation and reviews, permitting efforts, long-  
39 lead material or equipment fabrication and delivery, and cure periods may  
40 contain original durations that exceed 20 Business Days on condition that



1 sufficient justification is provided. All durations are subject to the acceptance  
2 of SCDOT.

- 3 C. WBS. Include a well-defined Work Breakdown Structure (WBS) that clearly  
4 communicates Project organization and approach to Work. WBS for the  
5 Construction activities shall be consistent with the phasing and staging shown  
6 in the Contract documents. Each activity must be assigned to an appropriate  
7 WBS. Provide the preliminary WBS to the Department for review and  
8 acceptance prior to the Baseline Schedule submittal.
- 9 D. Constraints. Contractor shall not use calendar dates or constraints to logically  
10 begin or complete any Project activity unless calendar dates are shown in the  
11 Technical Provisions or other relevant Contract Documents. The use of Zero  
12 Float Constraints such as Start On or Finish On constraints are not allowed.  
13 The Project Schedule must not contain unspecified milestones, constraints,  
14 Float suppression techniques, or use of Project activity durations, logic ties,  
15 and/or sequences deemed unreasonable in whole or in part by SCDOT.
- 16 E. Design and Permit Activities. Include design and permit activities with the  
17 necessary conferences and follow-up actions and design package submission  
18 dates. Include the design schedule in the Project Schedule, showing the  
19 sequence of events involved in carrying out the project design tasks within  
20 the specific contract period. Provide at a detailed level of scheduling  
21 sufficient to identify all major design tasks, including those that control the  
22 flow of work. Also include review and correction periods associated with  
23 each item. Submittal review activities must be separate and not included in  
24 the durations of the submittal preparation activities.
- 25 F. Procurement Activities. Include activities associated with the required  
26 construction submittals and their approvals, procurement, fabrication,  
27 including delivery of long lead materials, equipment, fabricated assemblies,  
28 and supplies. Long lead procurement activities are those with an anticipated  
29 procurement sequence of over 60 Calendar Days. Provide sufficient detail in  
30 the Submittal activities if packages are planned or anticipated to be submitted  
31 in multiple packages.
- 32 G. SCDOT Activities. Include SCDOT and other agency activities that could  
33 impact progress. These activities include, but are not limited to approvals,  
34 acceptance, design reviews, environmental permit approvals by State  
35 regulators, inspections, ROW acquisitions, and Notice/s to Proceed for  
36 phasing requirements, etc. Provide justification if schedule shows a  
37 Departmental activity on the critical path.
- 38 H. Structures Activities. Include activities to represent all Bridges, box culverts,  
39 retaining walls, sign structures, etc.
- 40 I. Specialty Activities. Include activities to represent all Lighting,  
41 Signalization, ITS, roadway signs, guardrail, pavement markings, handrails,  
42 landscaping, etc.
- 43 J. MOT Activities. Include Maintenance of Traffic (MOT) activities, including  
44 Start and Finish milestones of any Stages, Phases or other specific events that

1 are included in the Traffic Control Plans. Include activities to represent major  
2 traffic shifts into or out of major phases.

3 K. Utility Installation and Relocations. Include utility work noted in the contract  
4 documents, discovered during field review, and included in the Design plans.  
5 Where utility durations are unknown, the Contractor shall provide a  
6 reasonable estimate of duration. Utility durations are subject to concurrence  
7 by the utility provided and SCDOT. Include the Utility Facility Number  
8 within the Activity Description.

9 L. Physical Access Activities. Incorporate physical access and availability  
10 restraints, where applicable, as schedule activities and assign appropriate  
11 logic to the affected proposed work. These can be configured as milestones at  
12 Contractor’s option.

13 M. Progress and Data Dates. The initial baseline Construction Schedule shall  
14 have a Data Date equal to the NTP1 Date (time set to the beginning of the  
15 day) and not include any work progress.

16 Monthly schedule updates shall have a Data Date set to the most recent  
17 estimate period end date (time set to the end of the day). Contractor shall  
18 show actual progress and not calculated progress in the Monthly Progress  
19 Schedule Updates. Contractor shall incorporate minor logic changes and  
20 other Work changes into the Monthly Project Schedule Update. Each  
21 Monthly Project Schedule Update Submittal must clearly and individually  
22 define the progression of the Work within the applicable timeframe by using  
23 separate Project activities.

24 N. Resources & Cost Accounts. Contractor shall resource-load the Project  
25 Schedule with crew, material, and revenue resources. Cost Accounts shall be  
26 assigned to each revenue resource assigned to any activity.

27 1. All Resource codes shall begin with the Contract ID Number. Submit the  
28 Resource Code Dictionary to SCDOT for acceptance prior to the  
29 submittal of the Project Baseline Schedule.

30 2. All Design related activities shall include revenue resource which depicts  
31 the SCDOT’s cost for each activity. The total Budgeted Cost shall equal  
32 the Contract Amount.

33 3. Do not load costs into Design Review activities.

34 4. All construction activities shall include crew (labor) and material  
35 resources as well as the revenue resource loading.

36 5. Material resource quantities shall be assigned based on the quantity  
37 associated with the construction activity, or estimated effort in-place  
38 quantity.

39 6. A list of all crew and material resources used in the schedule shall be  
40 provided in the Narrative once determined. Typical crew composition  
41 detailing number and skill (trade) of labor shall also be provided for each

- 1 of the crew resources. Crew composition may be provided as an  
2 attachment to the Narrative.
  - 3 7. Typical crew composition may be based on averages and may vary in the  
4 field.
  - 5 8. All Resources shall be grouped in a Project Resource structure  
6 (dictionary). This structure shall begin with the Project’s specific contract  
7 ID followed by the Project Name. Individual Resources shall be shown as  
8 a sublevel to the main Resource level and shall include an appropriate  
9 Description.
  - 10 9. The Max Units/Time for each crew (labor) resource must represent the  
11 maximum hours per day allowable based on the number of planned crews  
12 of that type.
  - 13 10. Each revenue resource in each activity shall be assigned an appropriate  
14 Cost Account. Cost Account names shall be grouped in a Project Cost  
15 Account structure (dictionary). The structure’s highest level shall begin  
16 with the Project’s specific Contract ID and Project Name. Individual cost  
17 account names shall be shown as a sublevel to the primary level and  
18 include individual cost account names that begin with the Project’s  
19 specific Contract ID followed by the individual Schedule of Values Bid  
20 Item Number. Assign an appropriate description to each Cost Account  
21 that aligns with the Schedule of Values. The total budgeted cost for each  
22 Cost Account shall be equal to the bid total for that bid item in the  
23 Contract.
  - 24 11. Update crew resource loading as necessary in the Monthly Progress  
25 Schedule once RFC Plans are issued.
- 26 O. Calendars. Clearly define calendars.
- 27 1. All calendars assigned to the Project Schedule activities must be  
28 configured as Project Level calendars. Do not use global calendars or a  
29 calendar which inherits holidays or exceptions from a global calendar.
  - 30 2. Include calendars that adequately represent non-workdays associated with  
31 limitations (such as paving, utilities, landscape, etc.).
  - 32 3. Include Department Holidays as non-workdays.
  - 33 4. Account for expected Weather impacts. Weather and seasonal conditions  
34 shall be appropriately accounted for in the Project Schedule within  
35 project-level custom calendars, incorporating NOAA historical weather  
36 information using a minimum average of 10 years for the project area.  
37 Use custom calendars to show weather, seasonal conditions, or seasonal  
38 shutdowns. Expected weather impacts shall not be accounted for in both  
39 seasonal calendars and activity durations. Excessive non-work periods for  
40 weather days are considered float suppression and is not allowed.
  - 41 5. Include a seven-day calendar to be utilized for cure, settlement, and other  
42 activities as appropriate.

- 1                   6. Assign calendars appropriately and consistently among similar activity
- 2                   types.
- 3                   7. Calendar configurations and assignments, as shown in the Project
- 4                   Baseline Schedule, shall not be changed without prior justification by
- 5                   Contractor and approval by SCDOT.
  
- 6                   P. Open Ended Logic. Only two open ended activities are allowed: the first
- 7                   schedule activity "NTP 1" may have no predecessor logic, and the last
- 8                   schedule activity -"Final Completion" may have no successor logic. All other
- 9                   activities must be tied into the logic network appropriately. Each activity must
- 10                  contain a finish type of successor except for Start Milestones.
- 11                  Q. Prohibited Logic Relationships: Start-to-Finish logic ties and the use of leads
- 12                  (negative lags) are prohibited. Do not use lag in lieu of an activity or a portion
- 13                  of an activity's duration. All lags are subject to SCDOT acceptance.
- 14                  R. Once the CPM Baseline Schedule has been accepted, activities shall not be
- 15                  deleted from the schedule. If scope or an activity no longer applies, close the
- 16                  activity using the following process:
  - 17                   1. Apply actual start and finish dates (if applicable)
  - 18                   2. Remove activity's successor logic
  - 19                   3. Add a Finish-to-Start successor relating this activity the Substantial
  - 20                   Completion Milestone
  - 21                   4. Finalize any cost loading (redistribute budgets where necessary)
  - 22                   5. Add note on activity explaining reason for closing the activity and add the
  - 23                   word "DELETED" to the beginning of the activity description
  - 24                   6. Position the activity in a WBS element titled "Deleted Activities"
  - 25                   7. Include an explanation in the narrative for this action and describe if this
  - 26                   change altered the Critical Path in any way

27                  110.6.4 Float

- 28                  A. Float available in the schedule may not be considered for the exclusive use of
- 29                  either SCDOT or the Contractor including activity and/or project Float. Float
- 30                  may be used by either party on a first-come-first-served basis. Activity Total
- 31                  Float is the number of Workdays that an activity can be delayed without
- 32                  causing a delay to the "Final Completion" finish milestone. Project Total
- 33                  Float is the number of Workdays between the projected early finish and the
- 34                  contract completion date.
- 35                  B. Contractor shall not utilize (1) Float suppression techniques in the Schedule,
- 36                  or (2) inclusion of activities or constraints in a path or chain leading to a
- 37                  Project milestone which are unrelated to the Work as stated and specified in
- 38                  the Contract Documents, or (3) activity durations or sequences deemed by
- 39                  SCDOT to be unreasonable in whole or in part.
- 40                  C. Preferential sequencing (i.e., whereby activities that could be performed
- 41                  concurrently and are established in the Project Schedule as sequential simply

1 to consume Float) and/or indicating artificial activity durations (i.e., inflating  
2 activities in the schedule to consume Float and influence the Critical Path) are  
3 unacceptable. Sequestering of Float is cause for rejection of Contractor's  
4 schedule Submittal. In the event that Float sequestering is identified,  
5 Contractor shall revise the schedule appropriately.

6 D. SCDOT will consider extensions of time for performance of the Work  
7 required under the Agreement only to the extent that the equitable time  
8 adjustment for activities affected by any condition or event which entitles  
9 Contractor to a time extension exceed the Total Float along the path of the  
10 activities affected at the time notice to proceed was issued for the condition  
11 or event.

12 E. If Contractor is delayed in performing the Work, Contractor shall absorb any  
13 related delay, disruption, interference, hindrance, extension, or acceleration  
14 costs, however caused, except as otherwise provided in Article 14 of the  
15 Agreement. Both SCDOT and the Contractor may use available positive  
16 Float, if any, to absorb Project delays. Contractor shall include a description  
17 of the cause of delay, the projected amount of Float to be used, and the revised  
18 Monthly Progress Schedule showing the use of the Float in the Monthly  
19 Progress Report. Contractor shall work cooperatively with SCDOT, other  
20 contractors, and third parties to identify and implement, to the maximum  
21 extent possible, no-cost measures to recover all schedule delays, regardless of  
22 the cause of the delays. One example of such measures is no-cost re-  
23 sequencing of Work activities.

24 110.6.5 Early Completion Schedule and the Right to Finish Early

25 An Early Completion Schedule is a Project Schedule that indicates all scope of  
26 the required contract work will be completed before the contractually required  
27 completion date.

28 A. No Project Schedule indicating an Early Completion will be accepted without  
29 being fully resource-loaded (including crew sizes and manhours) and SCDOT  
30 agreeing that the schedule is reasonable and achievable. The acceptance of  
31 an Early Completion Schedule is at the sole discretion of the Department.

32 B. SCDOT is under no obligation to accelerate work items it is responsible for  
33 to ensure that the early completion is met nor is it responsible to modify  
34 incremental funding (if applicable) for the project to meet the Contractor's  
35 accelerated work. The Department will not be liable in any way for  
36 Contractor's failure to complete the project prior to the specified Contract  
37 Completion Date. In the absence of a contract change order adjusting the  
38 Contract Completion Date to the earlier anticipated completion date, any  
39 positive float developed between an Early Completion Date and the Contract  
40 Completion Date will be considered a shared commodity, not for the  
41 exclusive use or benefit of either party.

- C. No extended overhead will be paid for delay prior to the original Contract Completion Date for an Early Completion Project Schedule. Any additional cost, including extended overhead incurred between Contractor’s scheduled Early Completion date and the allowable Contract Completion date shall be the responsibility of the Contractor. Where the Contractor elects to not utilize all available contract time in the baseline schedule submission, future delays against the time not used will not entitle Contractor to any additional time or compensation.
- D. Any schedule showing an early completion date must show the time between the scheduled completion date(s) and the applicable Contractual Completion Deadline(s) as Float.

110.6.6 Schedule Submission Process

110.6.6.1 Schedule Submission Process Administrative Requirements

Contractor shall use the schedule submittal process outlined in this Section 110.06.6 of the Technical Provisions for the preparation and submittal of all Project Schedules provided by Contractor to SCDOT for review and comment, unless otherwise specified in the Contract Documents. For each Project Schedule Submittal, Contractor shall provide the following:

- A. Electronic version of the schedule in both native XER (including activity data, logic, and coding) and PDF formats. When submitting schedules to SCDOT, the Contractor shall assign file names to each schedule file (Baseline and Updates) according to the convention in TP Table 110-5 (dates are YYMMDD):

**TP Table 110-5: Schedule File Naming**

Type of Schedule Submitted:	Baseline	Update	As-Built	Revised Baseline	Recovery Schedule
File Name Convention:	[Contract ID]b[Data Date]	[Contract ID]u[Data Date]	[Contract ID]ab[Data Date]	[Contract ID]rb[Data Date]	[Contract ID]rc[Data Date]
File Name Example:	3282571b210531	3282571u210531	3282571ab210531	3282571rb210531	3282571rc210531

- B. Schedule Narrative in accordance with Section 110.6.7 of the TPs.
- C. Look-Ahead Schedule in accordance with Section 110.6.12 of the TPs.
- D. Recovery Schedule, as needed, in accordance with Section 110.6.13 of the TPs.

1 E. Schedule Delay Analysis, as needed, in accordance with Section  
2 110.6.14 of the TPs.

3 110.6.6.2 Schedule Submission Review Process

4 The Project Schedule Submittal must progress with the following steps:

- 5 A. Contractor shall submit Project Schedules for review and acceptance  
6 by SCDOT.
- 7 B. SCDOT will review the schedule submittal and will endeavor to return  
8 it with or without comments within 20 Business Days for baselines  
9 and 10 Business Days for updates, not including Holidays.
- 10 C. Contractor shall address all SCDOT comments and revise the Project  
11 Schedule, as necessary.
- 12 D. Contractor shall provide a revised schedule within 10 Business Days,  
13 as necessary.

14 110.6.6.3 SCDOT’s Review and Comment on a Project Schedule

15 SCDOT’s review of and comment on a Project Schedule does not do the  
16 following:

- 17 A. Imply approval of any particular construction methods or relieve  
18 Contractor of its responsibility to provide sufficient materials,  
19 equipment, and labor to complete the Project in accordance with the  
20 Contract Documents and Project Schedule.
- 21 B. Attest to the validity of assumptions, activities, relationships,  
22 sequences, resource allocations, production rates, or any other aspect  
23 of the Project Schedule.
- 24 C. Imply Contractor is entitled to any Supplemental Agreement  
25 extending the Completion Deadline or adjusting the Price.
- 26 D. Relieve Contractor from compliance with the requirements of the  
27 Contract Documents or result in the approval of any variation from  
28 the Contract Documents.
- 29 E. The Department’s review and acceptance of the Schedule and  
30 progress updates does not preclude a later review of any previously  
31 submitted Schedule. If upon later review the Department discovers  
32 an issue of non-compliance with the Specifications or a discrepancy  
33 in the Schedule, the Department reserves the right to request a revised  
34 schedule per these Specifications.

35 Failure to include any element of Work required by the Contract  
36 Documents in the Project Schedule does not release or relieve Contractor  
37 from responsibility to perform such Work.

110.6.7 Schedule Narrative

At each Project Schedule Submittal, Contractor shall prepare and submit a stand-alone Schedule Narrative with sufficient detail to explain the basis of the submitted Project Schedule to SCDOT. The Schedule Narrative must describe the activities, including how the activities interrelate. Contractor shall ensure that the Schedule Narrative includes the following information:

- A. Title page stating the contract number, project number, project name, Contractor name, date of submittal, Schedule File Project ID, schedule version (BL01, UP01, etc.), and the current Data Date.
- B. Provide a summary which includes the current contract completion date, the current contract amount, the sum of actual earnings as of the current Data Date, the current scheduled Early Finish date as shown in the CPM, and the current Total Float value.
- C. Include an Earned Value Analysis summary with the following metrics:
  - D. The Planned Value (PV) in accordance with the accepted Baseline Schedule
  - E. Earned Value (EV) which must not include EV of any “deleted” activities
  - F. Schedule Performance Index (SPI) [Earned Value / Planned Value]
  - G. Schedule Variance (SV) [Earned Value - Planned Value]
  - H. Schedule Variance Index (SVI) (Earned Value - Planned Value) / Planned Value
  - I. Briefly describe how the schedule is organized.
  - J. Identify schedule settings used such as the scheduling methodology, Earned Value calculation settings, and the Project / Activity default settings.
  - K. Provide full descriptions of all abbreviations or acronyms used in the narrative and schedule files.
  - L. Describe the use of intelligent Activity ID numbers.
  - M. Provide the justification for any activity with a duration exceeding 20 Business Days.
  - N. Provide a comprehensive list of and justification for any constraints used.
  - O. Describe calendars used in the Schedule, assignment methodology, and details of the typical work and non-work exceptions per calendar such as holidays, winter shut-downs, and weekends.
  - P. Include Contractor’s approach used to apply relationships between activities, including a list of activity relationships with lags and the justification for the use of each lag (e.g., all ties are based on physical relationships between Work activities [such as “rebar must be placed before concrete is placed”] or relationships are used to show limited resources [such as “bridge two follows bridge one” because Contractor is utilizing only one bridge crew]);
  - Q. Include as applicable:
    - 1. Contractor’s site management plan (e.g., lay down, staging, traffic, and parking)
    - 2. The use of construction equipment and resources



- 1
  - 2
  - 3
  - 4
  - 5
  - 6
  - 7
  - 8
  - 9
  - 10
  - 11
  - 12
  - 13
  - 14
  - 15
  - 16
  - 17
  - 18
  - 19
  - 20
  - 21
  - 22
  - 23
  - 24
  - 25
  - 26
  - 27
  - 28
  - 29
  - 30
  - 31
  - 32
  - 33
  - 34
  - 35
  - 36
  - 37
  - 38
  - 39
  - 40
  - 41
  - 42
- 3. Estimated planned daily production rates, per scope of work, per crew
  - 4. Basis and assumptions for schedule development, activity durations and logic
  - 5. Compliance with winter weather requirements
  - 6. Any shifts, non-Business Days, and seasonal calendars applied to the activities
  - 7. The philosophy supporting the approach to the Work outlined in the submitted Project Schedule
  - 8. The reasons for the sequencing of Work, including a description of any limited resources, potential conflicts, and other salient items that may affect the schedule and how they may be resolved
  - 9. Description of changes in resources to be used on remaining Work
- R. Include the objectives for the next 30 days.
- S. Describe each critical path. Provide a comparison of early dates and late dates.
- T. For all Schedule Update Submittals, the Schedule Narrative must indicate if the project is on schedule, ahead of schedule, or behind schedule and recap progress and days gained or lost versus the previous Progress Schedule, problems and delays that have been experienced to date, the party responsible for the problems or delays, and Contractor’s plan to resolve the problems or bring the delayed activities back on schedule, potential problems that may be encountered during the next period and the proposed solutions (identify all potential problems and explain what action SCDOT needs to take and the date by which the action needs to be taken to avoid the problem).
- U. Describe changes in resources to be used on remaining Work.
- V. Each Schedule Update Narrative must describe if the Critical Path has changed and the factors that caused the change.
- W. Each Schedule Update Narrative must itemize and explain the reasons for making all non-progress changes to the schedule from the previous update, including any associated impacts of such changes to the critical path and/or overall status of the project. These non-progress changes include, but are not limited to:
1. Added activities
  2. Adjustments to activity Original Durations
  3. Changes in logic between activities
  4. Changes to constraints
  5. Changes to the project calendars, including activity assignments
  6. Changes to activity budgets
  7. Changes to activity descriptions
  8. Major changes to the WBS structure
  9. Changes in previously reported Actual Starts and Finish dates
- X. Describe any challenges that may arise associated with Critical Path activities.

- 1 Y. Include a Milestone matrix comparing the contractual milestones and
- 2 commitments with the Baseline Schedule milestones, and subsequent
- 3 Monthly Progress Schedule Update milestones.
- 4 Z. Address all previous schedule review comments.

5 110.6.8 Schedule Deliverable Requirements

6 Contractor shall prepare and maintain the Project Schedule, which consists of the  
7 following:

- 8 A. Project Baseline Schedule
- 9 B. Monthly Progress Schedule
- 10 C. Recovery Schedule (as needed)

11 Contractor shall also prepare and maintain the following schedules:

- 12 D. Look-Ahead Schedule
- 13 E. As-Built Schedule

14 110.6.9 Project Baseline Schedule

15 Prior to issuance of NTP 2, Contractor shall submit a Project Baseline Schedule  
16 to SCDOT for acceptance in SCDOT’s good faith discretion. Contractor shall  
17 use the Preliminary Project Baseline Schedule submitted with the Proposal as a  
18 foundation to prepare the Project Baseline Schedule. The Project Baseline  
19 Schedule must clearly define the prosecution of the Work from issuance of NTP  
20 1 to Final Completion by using the separate critical path method (CPM) activities  
21 including but not limited to: design; Project ROW activities, environmental  
22 commitments, and mitigation activities; construction; testing; permitting;  
23 Submittal preparation, reviews, resubmissions, and concurrence; material and  
24 equipment deliveries; interfaces with other contractors; required Utility  
25 Relocations; Final inspection; Punch List; milestones, Substantial Completion;  
26 and Final Completion. Contractor shall detail CPM activities and logic ties in the  
27 Project Baseline Schedule as necessary to show Contractor’s Work sequencing  
28 and separately define all requisite SCDOT tasks. For each activity in the Project  
29 Baseline Schedule, Contractor shall indicate the duration, in days, required to  
30 perform the activity and the anticipated beginning and completion date of each  
31 activity. The Project Baseline Schedule must indicate the sequence of performing  
32 each activity and the logical dependencies and interrelationships among the  
33 activities.

34 The Project Baseline Schedule must include a listing of all Submittals as called  
35 out in the Contract Documents. This includes Design and Construction  
36 Submittals. Submittal review activities must be separate and not included in the  
37 duration of the submittal preparation activities. Resubmittal and additional

1 review activities must be added to the schedule as required during the monthly  
2 updates when multiple iterations are required. The Submittal Schedule within the  
3 Project Baseline Schedule must reflect the sequence and approach the Contractor  
4 intends on following during the Design and Construction Submittal process.  
5 Submittal Packages (Design or Construction) shall not be combined in the Project  
6 Baseline Schedule. Each Submittal Package must be followed by an appropriate  
7 Review activity with the appropriate review period as specified within the  
8 Contract Documents. The Design Submittal iteration sequence for a single Design  
9 Submittal package shall include:

- 10 A. Prepare & Submit [specified package]
- 11 B. Initial review [specified package]
- 12 C. Respond to Comments [specified package]
- 13 D. Status Comments [specified package]
- 14 E. Submit Responses [specified package]
- 15 F. Update Statuses / Closeout Comments [specified package]

16 The added activities to represent additional submittal iterations of any package  
17 must include the iteration number within the activity ID and activity description.  
18 Actualized dates for each step in each sequence (activity) must be accurate.

19 Contractor shall use the Project Baseline Schedule to coordinate all activities on  
20 the Project, including those with other entities, such as Subcontractors, vendors  
21 and suppliers, Utility Companies, Governmental Entities, and SCDOT.

22 Contractor shall also use the Project Baseline Schedule as the basis for Monthly  
23 Progress Schedule Submittals. The completion/acceptance of the Project  
24 Baseline Schedule is a condition to commencement of any Design & Construction  
25 Work.

26 A Revised Project Baseline will only be considered when significant changes in  
27 contract scope, changes in SCDOT priorities, delays beyond the control of the  
28 Contractor occur, or issuance of major RFC plans. If a baseline revision is  
29 needed, the Contractor shall provide a request, in writing, to SCDOT.

#### 30 110.6.10 Monthly Progress Schedule

31 Within 10 Business Days of the pay estimate period end date / Data Date,  
32 Contractor shall submit the Monthly Progress Schedule to SCDOT for  
33 acceptance in SCDOT's good faith discretion. Contractor shall prepare a Monthly  
34 Progress Schedule that updates the Project Baseline Schedule during the Design  
35 and Construction Period, commencing after issuance of NTP 2, until the closing  
36 for final payment for the Work associated with NTP 2. The Monthly Progress  
37 Schedule must reflect progress up through the closing date, forecast finish for in-  
38 progress activities, and re-forecast early dates for activities planned in the next  
39 update period. The Monthly Progress Schedules must include the following:

- 1 A. Actual start and finish dates for completed activities
- 2 B. Actual start dates, percentage complete, and remaining duration for activities
- 3 in progress
- 4 C. All proposed activities, logic, and restraint date revisions required to:
  - 5 1. Implement changes in the Work
  - 6 2. Detail all impacts on preexisting activities, sequences, and restraint dates
  - 7 3. Reflect Contractor’s current approach for completion of remaining Work
  - 8 4. Incorporate any delays that have been negotiated between SCDOT and
  - 9 Contractor
  - 10 5. Include any approved Change Orders
- 11 D. Planned start and finish dates for future activities
- 12 E. Progress for the current invoice submittal for Project activities
- 13 F. Application of Actual units and costs for each completed or in-progress
- 14 activity

15 Do not apply Actual Start dates to activities that have not substantially started to  
16 a point where progress (% complete) can be increased. All activities that reflect  
17 100% complete must also have an accurate Actual Finish Date applied. Punch list  
18 work on any activity shall not preclude application of an actual finish date. Do  
19 not apply Actual units or cost greater than zero (0) for any not-started activity.

20 If Work is performed out of sequence, Contractor shall implement logic changes  
21 to allow the out-of-logic sequence Work to proceed in the network. Contractor  
22 shall document and justify these changes, which must be highlighted or identified,  
23 in any Monthly Progress Schedule, Updated Narrative, and corresponding  
24 Monthly Progress Report. All significant changes in the sequence of construction  
25 that deviates from the accepted Baseline Schedule must first be approved by  
26 SCDOT and submitted as a Schedule Revision.

27 Once the Monthly Progress Schedule is accepted by SCDOT, Contractor shall  
28 use the Monthly Progress Schedule as the basis for the next Monthly Progress  
29 Schedule. All changes made in schedule updates or revisions must be documented  
30 in the Narrative along with reasons for the change. All changes are subject to  
31 acceptance by SCDOT. SCDOT has no obligation to approve payment of an  
32 invoice until SCDOT receives an acceptable Monthly Progress Schedule and all  
33 other conditions for acceptance have been satisfied.

34 110.6.10.1 Contract Schedule Performance Evaluation

- 35 A. The contractor shall update actual completed quantities and physical
- 36 percent complete (% of work complete for the activity) for all
- 37 activities impacted during the most recent estimate period. Budgeted
- 38 cost of work performed (Earned Value EV) and budgeted cost of work

- 1 planned (Planned Value PV) from the accepted Baseline schedule are  
2 used to determine project performance using Schedule Variance Index  
3 (SVI) where  $SVI = (EV - PV) / PV$ . The Planned Value shall be based  
4 on cumulative expected earnings according to the Early calendar of  
5 the accepted Baseline schedule.
- 6 **B.** Where the SVI at the end of any reporting period is greater than or  
7 equal to -0.10, SCDOT shall continue to monitor payouts, completion  
8 of Critical Path activities, and the forecasted completion of Project  
9 Milestones. If at any time, SCDOT believes progress reported is in  
10 error or the forecast for completion of Project Milestones is not  
11 reasonably presented and realistic, SCDOT reserves the right to  
12 initiate the Issue Resolution Ladder Process per Agreement Section  
13 22.2.1.1.
- 14 **C.** Where the SVI at the end of any reporting period is less than -0.10  
15 (which is considered to be falling behind schedule):
- 16 1. First occurrence: See Schedule Narrative requirements for  
17 applicable action.  
18 2. Second occurrence:
- 19 a) See Schedule Narrative requirements for applicable action.  
20 b) Initiate Issue Resolution Ladder Process per Agreement  
21 Section 22.2.1.1.
- 22 **D.** Where any schedule update submittal reflects the Project Completion  
23 date is beyond the current Contract Completion Date, or the planned  
24 completion of any contractual milestone or commitment date exceeds  
25 the Contract or commitment by 1 – 29 calendar days:
- 26 1. First occurrence: See Schedule Narrative requirements for  
27 applicable action.  
28 2. Second occurrence:
- 29 a) See Schedule Narrative requirements for applicable action.  
30 b) Initiate Issue Resolution Ladder Process per Agreement  
31 Section 22.2.1.1.
- 32 **E.** Where any schedule update submittal reflects the Project Completion  
33 date is beyond the current Contract Completion Date, or the planned  
34 completion of other contractual milestone or commitment date  
35 exceeds the Contract or commitment by 30 calendar days or more:
- 36 1. First occurrence: Follow Recovery Schedule requirements per  
37 Article 7.9 of the Agreement and TP Section 110.6.13.  
38 2. Second Consecutive Occurrence:

- a) Follow Recovery Schedule requirements per Article 7.9 of the Agreement and TP Section 110.6.13.
- b) Initiate Issue Resolution Ladder Process per Agreement Section 22.2.1.1.

110.6.11 Monthly Progress Report

Contractor shall provide additional, separate, filtered reports of the Project activities and Work elements based on the Monthly Progress Schedule with the Monthly Progress Report, including the following:

- A. Description of coordination with Utility Companies and accomplishing Utility Work
- B. Bar chart schedule sorted by elements, indicating the physical status of all activities as of date of the update
- C. Graphical report, which compares Contractor’s progress to planned progress by elements
- D. Design Document Submittals for the forthcoming period
- E. Tabular report listing all activities with 20 workdays or less Float
- F. 60-day look ahead report specifically identifying all of SCDOT and Governmental Approvals required
- G. Critical items graphical report for each Critical Path sorted by activity early start date
- H. Monthly cash flow and expenditure curves by WBS
- I. Discussion of actions/corrections to be taken to achieve Project Baseline Schedule milestones
- J. Reporting of Noncompliance Events from the previous month
- K. Bar Chart including activities that should have started or finished but failed to do so in the previous reporting period
- L. Tabular report listing: Activity ID, Activity Name, Responsible Party, Longest Path, Original Duration, Remaining Duration, Actual Duration, At Completion Duration, Physical % Complete, Start, Finish, Late Start, Late Finish, Free Float, Total Float, BL Project Start, BL Project Finish, Variance – BL Project Finish Date, Calendar
- M. Tabular report listing: Activity ID, Activity Name, Original Duration, Remaining Duration, Phys % Complete, Start, Finish, Budgeted Total Cost, Planned Value Cost, Earned Value Cost, Actual Total Cost, Remaining Total Cost, Schedule Performance Index, Schedule Variance, Schedule Variance Index
- N. Notebook Entry Report in PDF format for any Project level, WBS level, or Activity level entries

All changes made in the schedule updates or revisions are subject to acceptance by SCDOT.

1 Contractor shall submit the Monthly Progress Report to SCDOT together with  
2 the Monthly Schedule Update. Ensure the applicable reports provided align with,  
3 and are generated from, the same native XER file submitted in the Monthly  
4 Schedule Update package.

5 The Contractor shall present the most current schedule at progress meetings to  
6 discuss any issues and upcoming events. When requested by SCDOT, the  
7 Contractor shall attend meetings to specifically discuss issues about the schedule.

#### 8 110.6.12 Baseline Schedule Revision

9 A Revised Baseline schedule will be considered when significant changes in  
10 contract scope, changes in SCDOT priorities, or delays beyond the control of the  
11 Contractor occur. A Revised Baseline schedule will also be considered when  
12 significant or major RFC plans have been issued.

13 If a Baseline change is needed, the Contractor shall provide a request, in writing,  
14 to SCDOT with the following information:

- 15 A. An electronic copy of the proposed revised baseline schedule Narrative  
16 which also include rationale warranting a new revised baseline.

17  
18 The Revised Baseline shall be prepared and submitted in accordance with  
19 scheduling and narrative requirements contained with this TP. A decision for  
20 acceptance of a revised baseline will be made by the SCDOT within 20 business  
21 days of receipt.

#### 22 110.6.13 Recovery Schedule

23 Unless otherwise directed in writing by SCDOT, if SCDOT’s review of the  
24 Monthly Progress Schedule indicates a late completion of the Work or should  
25 Critical Path items shown on the Monthly Progress Schedule Submittal slip by 30  
26 or more calendar days beyond any milestone, regardless of assumed causation,  
27 Contractor shall prepare a Recovery Schedule which displays how Contractor  
28 intends to reschedule those activities to regain compliance with the milestones  
29 and the Agreement. All costs incurred by Contractor in preparing, implementing,  
30 and achieving the Recovery Schedule shall be borne by Contractor and shall not  
31 result in a change to the Contract Price. Whenever a Recovery Schedule is  
32 required, Contractor shall provide the following information:

- 33 A. Transmittal letter
- 34 B. Time-scaled network diagram
- 35 C. Electronic copy of the P6 XER file used for the proposed Recovery Schedule,  
36 and
- 37 D. Narrative describing any proposed changes to the Project Schedule, in detail,  
38 with justification for the changes, including the following:

- 1 1. Changes to activity original durations
- 2 2. Changes to activity relationships and/or schedule logic
- 3 3. Cause of schedule slippage and actions taken to recover the schedule
- 4 within the shortest reasonable time (e.g., hiring of additional labor, use of
- 5 additional construction equipment, and expediting of deliveries)
- 6 4. Identification of activities that have been added, deleted, or modified,
- 7 and/or
- 8 5. Changes to the Project Schedule’s Critical Path.
- 9 6. The Recovery Schedule shall be prepared and submitted in accordance
- 10 with the scheduling requirements contained with this TP.

11 Within 10 Business Days of receipt of SCDOT’s written direction or when any  
12 Critical Path item slips by 30 Calendar Days or more, Contractor shall submit the  
13 Recovery Schedule to SCDOT for acceptance in SCDOT’s good faith discretion.  
14 Contractor shall not be required to prepare a Recovery Schedule if Contractor  
15 requests and demonstrates, in writing, entitlement to an extension of the Design  
16 and/or Construction Period, due to Relief Event Delay(s), and SCDOT concurs  
17 schedule recovery is not required at that time.

18 SCDOT will provide comments or acceptance within 10 Business Days of receipt  
19 of the Recovery Schedule. Within 5 Business Days after any rejection by SCDOT  
20 of the Recovery Schedule, Contractor shall resubmit a Revised Recovery  
21 Schedule incorporating SCDOT’s comments. When SCDOT accepts  
22 Contractor’s Recovery Schedule, Contractor shall, within 5 Business Days after  
23 SCDOT’s acceptance, incorporate such schedule in the Updated Project  
24 Schedule, deliver the same to SCDOT, and proceed in accordance with the  
25 accepted Recovery Schedule.

#### 26 110.6.14 Look-Ahead Schedule

27 The Look-Ahead Schedule is a computer-generated bar chart that indicates the  
28 previous week’s Work and the Work planned for the next 3 weeks. No later than  
29 12:00 pm each Monday, Contractor shall submit the weekly Look-Ahead  
30 Schedule to SCDOT. Contractor shall base the Look-Ahead Schedule on the  
31 Project Schedule and provide a greater breakdown of the Project Schedule  
32 activities, including but not limited to Design Submittals, Utilities, Construction,  
33 and major traffic shifts. The Look-Ahead Schedule must clearly note and explain  
34 any deviations from the current accepted Project Schedule. Contractor shall  
35 reference the Project Schedule activity identification number for each item in the  
36 Look-Ahead Schedule and define subsequent specific daily operations for all  
37 Work activities reflected during the 4-week period. The Look-Ahead schedule  
38 must also include references to the current Progress Schedule Critical Path  
39 Activities and provide annotation or an indicator for any activities to be  
40 performed during night-time operations. The Contractor shall review and discuss  
41 the look-ahead schedule at each Weekly Project Meeting.



1 110.6.15 As-Built Schedule

2 Within 20 Business Days prior to scheduled Final Completion, Contractor shall  
3 submit the As-Built Schedule to SCDOT. Contractor shall prepare an As-Built  
4 Schedule that includes actual start dates, actual finish dates, and as-built logic  
5 which reflects the actual sequence of work performed for all activities. The As-  
6 Built Schedule, once accepted, serves as the final update of the Project Schedule.  
7 Contractor shall include a written certification with the As-Built Schedule  
8 Submittal signed by the Project Manager and an officer of Contractor in  
9 accordance with the following:

10 “To the best of my knowledge, the enclosed final update of the Project Schedule  
11 reflects the actual start and completion dates, as well as the actual as-built logic  
12 of the activities for the Project contained herein.”

13 Submittal of the final update of the Project Schedule and the Project Manager’s  
14 certification is a condition to Final Completion in accordance with Agreement  
15 Article 6.6.3.

16 110.6.16 Evaluation of Delays

17 The Contractor shall evaluate delays and calculate the appropriate time extension  
18 due based on the following:

- 19 A. The Contractor shall base all evaluations of delay and all calculations of the  
20 appropriate time extensions due on the schedules submitted to and accepted  
21 by the Department. The Contractor shall not use schedules that did not exist  
22 on the project or create schedules after the delay has occurred to demonstrate  
23 entitlement to a time extension.
- 24 B. The Contractor shall base evaluations and calculations related to the  
25 determination of extensions of time on the Critical Path as established by the  
26 schedules submitted to and accepted by the Department. The Contractor is  
27 not entitled to a time extension for delays that do not delay the Critical Path.  
28 The Contractor is not entitled to a time extension for any delay or part of a  
29 delay that does not absorb all available positive Total Float on the Critical  
30 Path activities affected. The Critical Path is defined as the longest path  
31 through a project schedule.
- 32 C. The evaluations and calculations required to establish entitlement to a time  
33 extension will vary depending on the nature and timing of the delay and  
34 whether the Contract Time is measured in working days, calendar days, or  
35 based on a fixed completion date.
- 36 D. The schedules relevant to the evaluation and calculation of time extensions  
37 are the most current schedules submitted to and accepted by the Department.  
38 For example, if the Department determines that Extra Work is required and  
39 the Supplemental Agreement adding this work will be dated June 2, then the  
40 determination of the time extension due the Contractor will be based on the

- 1 last schedule submitted and accepted by the Department prior to June 2 of the  
2 same year.
- 3 E. The Contractor’s evaluations and calculations to document an appropriate  
4 time extension shall be performed as follows:
- 5 F. For delays that have not yet occurred or been absorbed into the Project, the  
6 Contractor shall use the method known in the construction industry as the  
7 Prospective Time Impact Analysis (TIA) to identify and measure critical  
8 delays. The Contractor shall not use this method to evaluate delays that have  
9 already occurred (retrospective). In general terms, the Contractor shall  
10 perform a TIA as follows:
- 11 1. Develop a “mini” schedule depicting the changed work (hereby referred  
12 to as a fragnet).
  - 13 2. Identify the current Progress Schedule as described in paragraph (4),  
14 above. Record the scheduled completion date in this schedule.
  - 15 3. Insert the fragnet into the current Progress Schedule by properly linking  
16 the fragnet with the existing activities in the current Progress Schedule.
  - 17 4. Recalculate the current Progress Schedule with the fragnet inserted and  
18 record its scheduled completion date.
  - 19 5. The difference in the scheduled completion dates (or other Milestone  
20 dates) between the current Progress Schedule and the Progress Schedule  
21 calculated with a properly inserted and properly composed fragnet is the  
22 delay attributable to the changed work. The time extension due, if any,  
23 will be based on this delay.
- 24 G. The Contractor shall use a Contemporaneous Analysis when evaluating  
25 delays that have already occurred. In general terms, the Contractor shall  
26 perform a Contemporaneous Analysis as follows:
- 27 1. Identify the accepted Progress Schedule that is immediately before the  
28 start of the delay being evaluated.
  - 29 2. Identify each Progress Schedule in effect during the delay and prepare and  
30 submit for approval a Progress Schedule with a Data Date immediately  
31 following the conclusion of the delay.
  - 32 3. Identify the critical path each day from immediately before the start of the  
33 delay to the Accepted Progress Schedule immediately following the  
34 delay.
  - 35 4. Determine whether the delay falls on the critical path.
  - 36 5. If the delay does not fall on the critical path, then no project delay  
37 occurred, and no time extension is due.
  - 38 6. If the delay falls on the critical path, then determine the number of days  
39 the critical path is delayed. The time extension due, if any, will be based  
40 on this delay to the scheduled completion date.

1 Concurrent Delays are two separate and independent delays that both delay the  
2 critical path at the same time. Concurrent Delays can occur when a Contractor  
3 caused delay is concurrent with an SCDOT-caused delay, when a delay that is the  
4 responsibility of neither the Contractor nor SCDOT is concurrent with an  
5 SCDOT-caused delay, or when a Contractor caused delay is concurrent with a  
6 delay that is the responsibility of neither the Contractor nor SCDOT. In each of  
7 these scenarios, the Contractor is entitled to an extension of Contract Time but is  
8 not entitled to recover additional time-related costs for the period of concurrency.

9 **110.6.17 Submittals**

10 If SCDOT determines any schedule submission is deficient, it will be returned to  
11 the Contractor. A corrected submittal shall be provided within 10 Business Days  
12 from the SCDOT's transmittal date unless otherwise specified elsewhere in this  
13 TP. Unless otherwise indicated, Contractor shall submit all Submittals in  
14 electronic format. At a minimum and unless otherwise specified in the Contract  
15 Documents, Contractor shall submit all schedule related submittals in TP Table  
16 110-6 to SCDOT in the formats described in TP Section 110.5.

17 **110.7 Human Resource Management**

18 **110.7.1 General Requirements**

19 Contractor shall ensure that all personnel performing the Work satisfy the  
20 applicable requirements in accordance with TP Section 110.7.2. Contractor  
21 acknowledges and agrees that:

- 22 A. All personnel performing Work on the Project must have the experience, skill,  
23 and knowledge to safely and efficiently perform the Work assigned to them;  
24 B. All personnel performing Work on the Project must also have appropriate  
25 required professional licenses and certifications; and  
26 C. Such licenses and certifications must be acquired prior to the individual  
27 starting Work on the Project and must be kept active throughout the Term.

28 110.7.2 provides a brief job description and requirements of Key Personnel  
29 assigned to the Project..

30 **110.7.2 Key Personnel**

31 Contractor shall designate the Key Personnel for the Project as follows:

- 32 A. Project Manager  
33 B. Assistant Project Manager(s)  
34 C. Lead Design Engineer  
35 D. Traffic Engineer  
36 E. Construction Manager;

- 1 F. Independent Quality Manager (IQM) / Independent QC; and
- 2 G. Safety Manager

3 Replacement and/or staffing of all Key Personnel positions must follow the  
4 processes described in this TP Section 110.7.2.

#### 5 110.7.2.1 Project Manager

6 The Project Manager shall be the primary person in charge of and responsible for  
7 delivery of the Project in accordance with the contract requirements. The Project  
8 Manager should have full authority to make final decisions on behalf of the  
9 Proposer and have responsibility for communicating these decisions directly to  
10 SCDOT, with exception to activities associated with the Quality Acceptance. The  
11 SOQ must identify the Project Manager and the employing firm and, confirm the  
12 Project Manager has full authority, or clearly define what authority the Project  
13 Manager has to finalize decisions, the role of the executive level in those  
14 decisions, and the role and responsibility of the Project Manager relative to the  
15 member firms. The Project Manager shall be available to be on-site during all  
16 construction activities, attend and lead weekly status meetings during the design  
17 and construction phases, and be available at the request of the SCDOT. For the  
18 duration of this procurement the Project Manager will be considered unavailable  
19 for other SCDOT Design-Build procurements. If the Proposer is successful, the  
20 Project Manager shall be dedicated solely to managing the Project; have no other  
21 assigned Project responsibilities and not be utilized on any other projects, except  
22 other phases of Carolina Crossroads.

23 The Project Manager’s relevant experience includes the following:

- 24 A. A minimum of 15 years of progressive experience that demonstrates growth  
25 in responsibility and expertise in the management of highway transportation  
26 projects;
- 27 B. The Project Manager must provide qualitative or quantitative proof that  
28 demonstrates experience in the management of projects with similar:
  - 29 1. Scope – project requirements, tasks, goals and deliverables;
  - 30 2. Magnitude – workload, contract size, and resources needed to  
31 successfully complete the project;
  - 32 3. Complexity – time constraints, sequencing, site accessibility,  
33 environmental concerns, engineering, uncertainty and risk.

#### 34 110.7.2.2 Assistant Project Manager(s)

35 The Assistant Project Manager(s) shall be the primary persons in charge of and  
36 responsible for delivery of the assigned Project segments in accordance with the  
37 Contract Documents. The Assistant Project Manager(s) shall have full authority

1 to make final decisions on behalf of the Proposer and have responsibility for  
2 communicating these decisions directly to SCDOT for their assigned Project  
3 segments, with exception to activities associated with the Quality Acceptance.  
4 The Assistant Project Manager(s) shall be the primary contact for  
5 communications with SCDOT for their assigned segments and shall attend and  
6 lead all segment-related meetings. For the duration of the contract, the Assistant  
7 Project Manager shall be dedicated solely to managing the Project segment(s);  
8 have no other assigned Project responsibilities and not be utilized on any other  
9 projects, except other phases of Carolina Crossroads. If the Proposer is successful,  
10 the Assistant Project Manager(s) shall be dedicated solely to managing the Project  
11 at the time of contract execution; have no other assigned Project responsibilities  
12 and not be utilized on any other project, except other phases of Carolina  
13 Crossroads. The Assistant Project Manager(s) shall be available to be on-site  
14 during all construction activities, attend weekly status meetings during the design  
15 and construction phases, and be available at the request of the SCDOT.

16 The Assistant Project Manager’s relevant experience and qualifications includes  
17 the following:

- 18 A. Minimum of 10 years of experience that demonstrates growth in  
19 responsibility and expertise in the management of highway transportation  
20 projects;
- 21 B. Provide qualitative or quantitative proof that demonstrates experience in the  
22 management of projects with similar:
- 23 1. Scope – project requirements, tasks, goals and deliverables;
  - 24 2. Magnitude – workload, contract size, and resources needed to  
25 successfully complete the project;
  - 26 3. Complexity – time constraints, sequencing, site accessibility,  
27 environmental concerns, engineering, uncertainty and risk.

### 28 110.7.2.3 Lead Design Engineer

29 The Lead Design Engineer shall be in charge of and responsible for all aspects of  
30 the design of the Project, subject to oversight of the Project Manager. For the  
31 duration of the design phase, the Lead Design Engineer shall be assigned to the  
32 Project full-time during the design phase, be readily available to attend meetings  
33 and address design questions when construction activities are being performed  
34 and be readily available by phone and be on-site to perform their responsibilities  
35 throughout the Project duration. The Lead Design Engineer shall be a full time  
36 employee of the lead design firm. The Lead Design Engineer’s relevant  
37 experience and qualifications includes the following:

- 1 A. Minimum of 15 years of experience that demonstrates growth in  
2 responsibility and expertise in the management of highway transportation  
3 projects;
- 4 B. Provide qualitative or quantitative proof that demonstrates experience in the  
5 management of projects with similar:
  - 6 1. Scope – project requirements, tasks, goals and deliverables;
  - 7 2. Magnitude – workload, contract size, and resources needed to  
8 successfully complete the project;
  - 9 3. Complexity – time constraints, sequencing, site accessibility,  
10 environmental concerns, engineering, uncertainty and risk.

11 110.7.2.4 Traffic Engineer

12 The Traffic Engineer’s relevant experience and qualifications includes the  
13 following:

- 14 A. Minimum of 10 years of progressive experience in traffic design to include  
15 operational and capacity analysis, traffic signals, signing and marking, and  
16 maintenance of traffic;
- 17 B. Be a registered professional engineer;
- 18 C. Have experience in preparing Interchange Modification Reports and  
19 conducting operational analyses through both Highway Capacity Manual  
20 (HCM) methodologies and simulation software;
- 21 D. Have experience using TransModeler to conduct traffic microsimulation of  
22 complex road networks that contain freeway/uninterrupted flow facilities,  
23 collector-distributor linkages, interchange ramp termini with signalized  
24 traffic control, innovative interchange designs, and signalized arterials;
- 25 E. Have experience developing, coordinating, and obtaining approval of  
26 System-to-System Interchange Modification reports from State and Federal  
27 agencies; and
- 28 F. Have experience in the traffic design of projects of similar scope, magnitude,  
29 and complexity.

30 110.7.2.5 Construction Manager

31 The Construction Manager shall be responsible for all aspects of the construction  
32 of the Project, subject to oversight of the Project Manager. For the duration of  
33 construction, The Construction Manager shall be assigned to the Project full time  
34 and be readily available by phone and be on-site to perform their responsibilities  
35 throughout the Project duration. For the duration of construction, the  
36 Construction Manager shall attend weekly status

37 The Construction Manager’s relevant experience and qualifications includes the  
38 following:

- 1 A. 15 years of experience that demonstrates growth in responsibility and
- 2 expertise in the management of highway transportation projects;
- 3 B. Provide qualitative or quantitative proof that demonstrates experience in the
- 4 management of the construction phase of projects with similar:
- 5 C. Scope – project requirements, tasks, goals and deliverables;
- 6 D. Magnitude – workload, contract size, and resources needed to successfully
- 7 complete the project;
- 8 E. Complexity – time constraints, sequencing, site accessibility, environmental
- 9 concerns, engineering, uncertainty and risk.

#### 10 110.7.2.6 Independent Quality Manager (IQM)

11 The IQM shall be responsible for ensuring that all workmanship and materials are  
12 in compliance with the contract requirements and for carrying out the IQF  
13 responsibilities of the Quality Acceptance (QA) portion of the Quality Assurance  
14 Program (QAP) for the Carolina Crossroads Project. The QAP is available in TP  
15 Attachment 110-1. The IQM shall coordinate with the SCDOT Construction  
16 Manager for Carolina Crossroads or their designee for all owner verification  
17 testing and inspection activities and Independent Assurance Program compliance.  
18 The IQM shall report jointly to the Proposer’s Project executive committee  
19 (construction joint venture or construction company if only one prime contractor)  
20 and SCDOT and will not report to any person or party directly responsible for  
21 design or construction production. For the duration of construction, the IQM shall  
22 be dedicated solely to Project QA, shall have no other assigned Project  
23 responsibilities, and shall not be utilized on any other projects. The IQM shall be  
24 on-site during Project construction and shall have the authority to stop  
25 construction work. IQM shall be available for weekly status meetings during the  
26 construction phase, and at the request of the SCDOT.

27 The IQM’s relevant experience and qualifications includes the following:

- 28 A. Minimum of 15 years of progressive experience and expertise in the Quality
- 29 Acceptance (QA) of highway transportation projects and must include at least
- 30 one project of similar magnitude and complexity as the Project;
- 31 B. Be a licensed professional engineer in the state of South Carolina; and
- 32 C. Be an employee of the Proposer’s Independent Quality Firm (IQF).

#### 33 110.7.2.7 Safety Manager

34 The Safety Manager is responsible for implementing the Safety Management  
35 Plan and all safety-related activities, including training and enforcement of safety  
36 operations. The Safety Manager shall report directly to the Project Manager. The  
37 Safety Manager must be assigned to the Project full time whenever construction  
38 activities are being performed. The Safety Manager must be available by phone

Technical Provision 110 – Project Management

1 and be on-site to perform their responsibilities throughout the Project duration.  
 2 The Safety Manager must have the authority to stop Work.

3 The Safety Manager’s relevant experience and qualifications includes the  
 4 following:

- 5 A. 15 years on highway infrastructure projects;
- 6 B. 5 years coordinating safety programs on similar projects; and
- 7 C. 10 years working in roadway work zone and OSHA regulations.

8 **110.8 Submittals**

9 TP Table 110-6 reflects a list of Submittals identified in TP Section 110 and is not  
 10 intended to be an all-inclusive listing of Submittals. Contractor shall determine and  
 11 submit all Submittals as required by the Contract Documents, Governmental Approvals,  
 12 and the Governmental Entities. At a minimum and unless otherwise specified in the  
 13 Contract Documents, Contractor shall submit the following to SCDOT in the formats  
 14 described in TP Section 110.5:

15 **TP Table 110-6: Submittal Summary**

Submittals	Level of Review*	Number of Copies	Submittal Schedule	TP Section Reference
		Electronic		
PMP	2	1	Per each chapter per the Technical Provisions or as a whole at the schedule for the earliest submittal for any PMP chapter	110.2
Updated PMP	2	1	Not later than 10 Business Days after the occurrence of the change or direction triggering the need for the revisions to the PMP	110.2
PMP Project Administration Chapter	2	1	Prior to issuance of NTP 2	110.2.1
Document Management Plan	2	1	Prior to issuance of NTP 2	110.3.2
QMP-General Requirements	2	1	Prior to issuance of NTP 2	110.4.2.1
Quality Records	3	1	In accordance with requirements of <u>TP Attachment 110-1</u>	110.4.2.1.3
Results of Internal Audits	2	1	Not later than 5 Business Days after its completion	110.4.2.1.3
Non-Conforming Report (NCR)	2	1	Not later than 48 hours after discovery of the nonconforming work.	110.4.2.1.3



Technical Provision 110 – Project Management

Submittals	Level of Review*	Number of Copies	Submittal Schedule	TP Section Reference
		Electronic		
Annual Audit Report	2	1	Not later than 30 days after the end of each applicable calendar year	110.4.2.1.3
PSQMP	2	1	Prior to issuance of NTP2	110.4.2.2
CQMP	2	1	Prior to issuance of NTP2	110.4.2.3
Monthly Independent Quality Firm Certification	2	1	Within 10 Business Days of the Pay Estimate Cutoff Date	110.4
Review Comment Responses	2	1	Concurrent with the subsequent Submittal	110.5.6.1
CRM Notes	2	1	Not later than 5 Business Days after the CRM	110.5.6.1
Copies of all Governmental Entity Correspondence and Submittals that Contractor submits or receives from Governmental Entities	2	1	Not later than 48 hours after submission or receipt	110.5.6.2
Buildable Units Map	2	1	Prior to issuance of NTP2	110.5.2.1
Submittals List	2	1	Prior to issuance of NTP2	110.5.7
Updated Submittals List	3	1	On the first Business Day of each month	110.5.7
Submittal Schedule	2	1	Prior to issuance of NTP2	110.5.8
Updated Submittal Schedule	3	1	On the first Business Day of each month	110.5.8
Preliminary Design Submittal	2	1	When the design for a given element or segment is approximately 30% complete	110.5.9.4
Right of Way Design Submittal	2	1	When the design for a given element or area is approximately 60% complete	110.5.9.5
Final Design Submittal	2	1	When the design for a given element or area is approximately 95% complete	110.5.9.6
RFC Submittal	3	1	When the design for a given element or buildable unit is 100% complete and all previous comments have been addressed and appropriately incorporated	110.5.9.7

Technical Provision 110 – Project Management

Submittals	Level of Review*	Number of Copies	Submittal Schedule	TP Section Reference
		Electronic		
Conformed RFC Submittal	3	1	Not later than 20 Business Days after the submittal of final RFC Submittal by Contractor	110.5.9.8
Shop Drawings and Working Drawings	2	1	Per <a href="#">TP Attachment 110-2</a> and <a href="#">TP Attachment 110-3</a>	110.5.10.1
RFIs	2	1	Not later than 15 Business Day prior to implementation of the associated RFI Work	110.5.10.2
SCDOT-initiated RFIs	2	1	Not later than 5 Business Days after receipt of the SCDOT-initiated RFI	110.5.10.2
Design Changes	2	1	Varies	110.5.10.3
As-Built Plans	2	1	As a condition of Final Completion in accordance with <a href="#">Agreement Section 6.6.3</a>	110.5.10.4
Schedule Narrative	2	1	Concurrent with each Project Schedule Submittal	110.6.7
Project Baseline Schedule	2	1	Prior to issuance of NTP2	110.6.9
Monthly Progress Schedule	2	1	Within 10 Business Days of the Pay Estimate Cutoff Date	110.6.10
Baseline Schedule Revision	2	1	Upon approved request, when significant changes in contract scope, changes in SCDOT priorities, delays beyond the control of the Contractor occur, or issuance of significant RFC plans.	110.6.12
Recovery Schedule	2	1	Within 10 Business Days of receipt of SCDOT written direction or when any Critical Path item slips by 30 Calendar Days or more	110.6.13
Revised Recovery Schedule	2	1	Not later than 5 Business Days after rejection by SCDOT of the Recovery Schedule	110.6.13
Updated Project Schedule	2	1	Not later than 5 Business Days after SCDOT's acceptance of a Recovery Schedule	110.6.13
As-Built Schedule	2	1	Within 20 Business Days prior to Final Completion	110.6.15

Technical Provision 110 – Project Management

Submittals	Level of Review*	Number of Copies	Submittal Schedule	TP Section Reference
		Electronic		
Look-Ahead Schedule	2	1	No later than 12:00 pm on Monday of each week.	110.6.14
Monthly Progress Report	2	1	Concurrent with each Project Schedule Submittal	110.6.11
Prospective Time Impact Analysis	2	1	With each Relief Request or SCDOT Request for Proposal when applicable (prospective delay analysis). Prior to delay occurring.	110.6.16
Contemporaneous Period (Windows) Analysis	2	1	With each Relief Request when applicable (retrospective delay analysis). After delay has been absorbed.	110.6.16

- 1 \*Levels of Review
- 2 1. SCDOT Discretionary Approval (Section 3.1.3 of the Agreement)
- 3 2. SCDOT Review and Comment (Section 3.1.5 of the Agreement)
- 4 3. Submittals not Subject to Prior Review, Comment or Approval (Section 3.1.6 of the Agreement)

5 **End Section**

1 **111. THIRD-PARTY AGREEMENTS**

2 **111.1 General Requirements**

3 Contractor shall perform all Third-Party Agreement Work in accordance with  
4 TP Section 111. Contractor shall provide all Third-Party Agreement Work to support  
5 design and construction of the Project. **The Third-Party Agreement Work generally**  
6 **includes:**

- 7 A. **[XXXX]**;
- 8 B. **[XXXX]**; and
- 9 C. **[XXXX]**;

10  
11 **111.2 Administrative Requirements**

12 The Third-Party Agreements are listed in TP Table 111-1. **TP Attachment 111-1 lists SCDOT's**  
13 **responsibility for each Third-Party Agreement.** Contractor shall perform all SCDOT obligations  
14 under or pursuant to the Third-Party Agreements **unless stated otherwise in this TP, except to the**  
15 **extent that TP Attachment 111-1 states that such obligation is retained by SCDOT.**

16  
17 **TP Table 111-1: Third-Party Agreements**

TP Attachment	Governmental Entity	Description	Status
<b>111-1-1</b>	<b>City of Columbia</b>	<b>City of Columbia Municipal Agreement</b>	
<b>111-21-2</b>	<b>City of West Columbia</b>	<b>City of West Columbia Municipal Agreement</b>	
<b>111-31-3</b>	<b>CSX Railroad</b>	<b>CSX Railroad Agreement</b>	

18 **End Section**

1 **120. SAFETY**

2 **120.1 General Requirements**

3 Contractor shall perform all Work in accordance with TP Section 120. Contractor shall  
4 provide all safety Work to support design and construction of the Project.

5 Contractor shall have sole responsibility for the safety on the Site during the Term.  
6 Contractor shall require and undertake all reasonable efforts to ensure that all Contractor  
7 employees, Subcontractors, and personnel comply with the Safety Management Plan,  
8 applicable Laws, and associated provisions of Contractor’s injury and illness prevention  
9 program.

10 Contractor shall comply with OSHA Regulations, including 29 CFR Part 1926, and  
11 29 CFR Part 1910, as well as all applicable standards of the U.S. Environmental  
12 Protection Agency (EPA), and the U.S. Mine Safety and Health Administration (MSHA).  
13 Contractor shall maintain a copy of the specified OSHA Standards on the Site at all times.

14 **120.2 Administrative Requirements**

15 **120.2.1 Safety Management Plan**

16 As part of the PMP, Contractor shall develop, implement, and maintain a  
17 comprehensive Safety Management Plan that describes the policies, plans,  
18 training programs, reporting, Incident response plans, and enforcement for the  
19 safety of personnel involved in the Project and the general public affected by the  
20 Project during the Term. Contractor shall take full account of the unique attributes  
21 of this Project in preparing the Safety Management Plan, including the urban  
22 environment, geography and ecological environment, weather conditions, the  
23 heavy traffic conditions, and the size and scope of the Project. The Safety  
24 Management Plan must be Project-specific and must include Work to be  
25 performed by Subcontractors.

26 The Safety Management Plan must:

- 27 A. Be compliant with all Federal, State, and local Laws governing safety and
- 28 health;
- 29 B. Be consistent with the Project insurance requirements;
- 30 C. Be consistent with railroad safety requirements;
- 31 D. Clearly establish the safety organization described in the Technical
- 32 Provisions;
- 33 E. Describe the process of conducting safety orientation for all personnel;
- 34 F. Describe Contractor’s alcohol and drug-free workplace policy;
- 35 G. Describe personnel training requirements;
- 36 H. Describe safety inspection procedures;
- 37 I. Describe procedures and policies for working in active traffic locations;
- 38 J. Describe Incident reporting procedures, including near-miss Incidents;

- 1 K. Describe Contractor’s hazard communication program;
- 2 L. Describe Contractor’s management and auditing of the Safety Management
- 3 Plan;s
- 4 M. Describe personal protective equipment (PPE) requirements and policy;
- 5 N. Describe safety procedures for personnel working around and handling
- 6 Hazardous Materials.
- 7 O. Describe the availability of first-aid, medical, and emergency equipment and
- 8 services at the Site, including arrangements for emergency transportation;
- 9 P. Describe security procedures to prevent theft, vandalism, and other losses at
- 10 the Site;
- 11 Q. Describe the process for submittal of OSHA *Forms for Recording Work-*
- 12 *Related Injuries and Illnesses* to SCDOT;
- 13 R. Describe procedures in the event of an Emergency or if an evacuation is
- 14 required that complies with the Contract Documents;
- 15 S. Include anticipated construction activities and specific safety measures /
- 16 training for methods of construction. (i.e. trenching/shoring, aerial work
- 17 (harnesses), chain saws, work over water, welding, ladders, etc.); and
- 18 T. Include all other requirements for the safety of personnel working on the
- 19 Project and of the general public affected by the Project.

20 The Safety Management Plan must clearly state policies that establish the  
21 obligations of all personnel in adhering to the Safety Management Plan. The  
22 Safety Management Plan must include goals that establish and communicate  
23 safety, security, and health, including defined objectives for meeting the goals.  
24 The Safety Management Plan must include requirements for evaluating the  
25 effectiveness of policies and measuring success in meeting the goals and  
26 objectives of the Safety Management Plan. An environment and means for  
27 continuous evaluation and improvement must be established to achieve the Safety  
28 Management Plan goals and to identify deficiencies so that the goals and  
29 objectives can be revised as needed to improve the safety and health of Project  
30 personnel and of the general public affected by the Project.

31 Contractor shall submit the Safety Management Plan to SCDOT in accordance  
32 with TP Table 120-1.

### 33 120.2.1.1 Safety Organization

34 The Safety Management Plan must clearly establish the specific chain of  
35 command and specify the lines of authority, responsibility, and  
36 communication with regard to safety compliance activities. The Safety  
37 Management Plan must identify full-time dedicated safety professionals  
38 or managers covering all production shifts. The Safety Management Plan  
39 must delineate administrative responsibilities for implementing the  
40 Project safety program. The Safety Management Plan must describe the  
41 process of including representatives from Contractor and all  
42 Subcontractors, as well as SCDOT personnel working on the Project. The

1 Safety Management Plan must specify which on-site personnel have the  
2 authority to stop on-site activities when unanticipated and uncontrolled  
3 hazards are recognized, and it must specify those personnel with the  
4 authority to restart site activities after the previously unrecognized  
5 hazards have been controlled. The Project Manager is accountable for  
6 health and safety performance. The Safety Management Plan must define  
7 the specific safety responsibilities of each level of supervision.

8 120.2.1.2 Process of Personnel Safety Orientation

9 The Safety Management Plan must describe the safety orientation  
10 process, including the following:

- 11 A. The extent and nature of the Project;
- 12 B. Any hazard that can typically be expected during the course of Work  
13 that are specific to the job assignment;
- 14 C. Required Work practices, job conduct, and injury-reporting  
15 procedures; and
- 16 D. Acquainting personnel with special Work and safety requirements at  
17 the Site.

18 120.2.1.3 Personnel Training Requirements

19 Contractor shall establish a safety training program that includes  
20 requirements for general and Project-specific training to ensure that all  
21 personnel understand and are aware of the hazards to which they may be  
22 exposed and are aware of the proper methods for avoiding such hazards.  
23 The safety training program must include methods to identify, develop,  
24 and provide supervisory training programs to ensure supervisors  
25 understand the key role they play in job site safety and to enable them to  
26 carry out their safety and health responsibilities effectively; to analyze the  
27 Work under their supervision to anticipate and identify potential hazards;  
28 and to maintain physical protection in their Work areas, including by  
29 establishing policies that ensure each individual has the equipment  
30 necessary to complete assigned tasks safely. The safety training program  
31 must include procedures to prepare for Emergencies and to conduct  
32 training and Emergency drills. All levels of staff shall be trained prior to  
33 working or entering the Project Site.

34 Contractor shall conduct, at a minimum, weekly safety meetings that are  
35 relevant to the specific types of Work at the Site, which comply with  
36 applicable Laws. Contractor shall prepare documentation of meeting  
37 content and personnel attendance.

38 120.2.1.4 Personal Protective Equipment Requirements and Policy

1 The Safety Management Plan must define specific personal protective  
2 equipment (PPE) requirements for all personnel for each task, including  
3 fall protection, confined space, and water work. All PPE must comply  
4 with OSHA and ANSI/ISEA standards. Contractor shall provide a  
5 consistent type of PPE, including vests, hard hats, safety glasses with side  
6 shields, and work boots, specific for the job being performed to be worn  
7 by all personnel.

8 During Construction Work, proper PPE will be required within the Project  
9 Site. Contractor shall require all persons within the Project limits to wear  
10 hard hats and high-visibility vests, at a minimum. Contractor shall ensure  
11 that all vendors and visitors wear hard hats and other required PPE, while  
12 on the Site. Contractor shall ensure that anyone not complying with these  
13 requirements does not enter the Site or is required to leave the Site.  
14 Contractor shall document all such Incidents. Contractor's job hazard  
15 analysis must include all required PPE for the specific task.

16 120.2.1.5 Occupational Safety and Health

17 Contractor shall comply at all times with applicable Federal, State, and  
18 local Laws governing safety and health, including the Federal  
19 Construction Safety Act (Public Law 91-54), 29 CFR Part 1926,  
20 Occupational Safety and Health Regulations for Construction, and the  
21 Occupational Safety and Health Act (Public Law 91-596), 29 CFR Part  
22 1910 Occupational Safety and Health Standards for General Industry, and  
23 subsequent publications updating these regulations. Contractor shall take  
24 any other needed action or proceed as directed to protect the life, health,  
25 and general occupational welfare of personnel employed on the Project,  
26 to provide confined-space training on the proper use of the testing  
27 equipment and all safety procedures to ensure a safe operation to  
28 Contractor personnel and SCDOT personnel required to access the area  
29 for inspection purposes and to provide all safety and testing equipment  
30 required by 29 CFR Part 1910.146, to both SCDOT personnel and  
31 Contractor personnel, to ensure the safety of all workers and inspectors  
32 during construction operations and inspection operations of any confined  
33 spaces. Contractor shall also provide proof of training, such as a course  
34 sign-in sheet or certificate of training. Contractor shall provide  
35 appropriate rescue services, personnel, and equipment as required by 29  
36 CFR Part 1910.146(k). If, in SCDOT's opinion, persons on a Project Site  
37 are exposed to extraordinary conditions, which could or do constitute a  
38 hazard, then Contractor shall modify such equipment, devices, and job  
39 procedures to ensure protection against the hazard or to reduce the risk.  
40 Contractor shall give special emphasis to providing safeguards for any  
41 specially or unusually hazardous operations and health hazards.  
42 Contractor shall provide initial indoctrination and continuing instructions  
43 for all personnel to enable them to perform work in a safe manner.



1 Contractor shall include in the instruction Project safety practices, manner  
2 of reporting accidents, availability of medical facilities, and explanation  
3 of individual responsibility for accident-free operations.

4 120.2.1.6 Alcohol and Drug Free Workplace Policy

5 Contractor shall provide a policy for promoting a safe, alcohol- and drug-  
6 free workplace. The policy must be consistent, fair, manageable, and  
7 subject to audit. The policy must provide for disciplinary action or  
8 termination for an employee reporting for work under the influence of  
9 alcohol or a prohibited substance or possession of a prohibited substance.  
10 It must include the policy at the Site and any pre-job Site and post-Incident  
11 drug testing to satisfy Project insurance requirements.

12 120.2.1.7 Hazard Prevention

13 The Safety Management Plan must include:

- 14 A. Methods and procedures to identify and detail all hazards that may be  
15 encountered by personnel while performing the Work.
- 16 B. Practices and procedures to address prevention of identified hazards.
- 17 C. A communications protocol to ensure all personnel are aware of  
18 hazards in all areas and how to deal with them appropriately.
- 19 D. Means to evaluate all anticipated and unanticipated activities, and to  
20 address potential hazards related to these activities.

21 Contractor shall provide the means to ensure personnel understand and  
22 comply with safe work practices and procedures through training, positive  
23 reinforcement, correction of unsafe performance, and if necessary,  
24 enforcement through a clearly communicated disciplinary system  
25 established within the Safety Management Plan.

26 Contractor shall handle Hazardous Materials in accordance with  
27 Agreement Section 6.8 and the applicable requirements of these  
28 Technical Provisions.

29 120.2.1.8 Safety Inspection Procedures

30 The Safety Management Plan must describe safety inspection procedures  
31 of Work areas, materials, and equipment to ensure compliance with the  
32 safety management program. Contractor shall schedule, conduct, and  
33 document safety inspections in all Work areas to identify and reduce  
34 physical and environmental hazards that could contribute to injuries or  
35 illnesses.

36 120.2.1.9 Emergency Procedures

1 Contractor shall prepare, implement, manage, and as required, update an  
2 Emergency Management and Disaster Recovery Plan (EMDRP) that  
3 specifies the procedures for potential Emergencies, Incidents, and Force  
4 Majeure Events, notification requirements, and training, and shall identify  
5 those individuals responsible for implementing the plan if the plan is  
6 activated. The potential for an Emergency exists at all construction areas  
7 and operational areas. The EMDRP must identify the various response  
8 activities necessary to minimize the dangers and confusion associated  
9 with an Emergency. The EMDRP must describe Contractor’s plan for  
10 responding to Emergencies and other situations that may disturb the Work  
11 or damage the Project including:

- 12 A. Emergencies, including fire, explosions, natural disasters, and civil  
13 disruptions;
- 14 B. Severe weather;
- 15 C. Power failures that may affect traffic signals and lighting;
- 16 D. Vehicular accidents that may damage facilities or interfere with traffic  
17 flow; and
- 18 E. Hazardous Materials spills, including flammable liquids.

19 The EMDRP must describe how Contractor will coordinate with local law  
20 enforcement agencies and emergency personnel to respond to  
21 Emergencies. The EMDRP must describe how Contractor will notify the  
22 public about an Emergency. The EMDRP must be included as part of the  
23 Safety Management Plan.

#### 24 120.2.1.10 Incident Response Procedures

25 The Safety Management Plan must include processes to investigate and  
26 report accidents and Incidents and to retain safety records. Contractor  
27 shall develop a list of Project-specific requirements for documentation  
28 and reporting. The Safety Management Plan must include procedures to:

- 29 A. Maintain communication and the exchange of information between  
30 Contractor, SCDOT, and other involved agencies;
- 31 B. Coordinate support through interaction with local, State, and federal  
32 governmental entities, as well as other entities, for safe and efficient  
33 construction;
- 34 C. Coordinate with Emergency response, traffic control, security, and  
35 operational issues affecting construction of the Project and associated  
36 system feeders and exits; and
- 37 D. Update Participating Agencies regarding status of construction of the  
38 Project, and associated system feeders and exits, to assure safe and  
39 timely response to Emergency events, including off-site and on-site  
40 traffic routing changes (evacuations), and changes to job site access,  
41 fire suppression system modifications and in-service availability of

1 standpipes or fire suppression water supply, if applicable, and changes  
2 in the Work that may create a greater likelihood of occurrence of a  
3 particular type of Emergency.

4 Contractor shall include the reporting of near-miss Incidents. Contractor  
5 shall provide verbal notification and a report to SCDOT of all Incidents  
6 to the extent Contractor is aware of the same arising out of or in  
7 connection with the performance of the Work, whether on or adjacent to  
8 the Site, which cause death, material personal injury, or material property  
9 damage. Contractor shall promptly, verbally notify SCDOT from time of  
10 occurrence of an Incident (or Contractor's discovery of the occurrence  
11 thereof) causing public injury, and include the date and time, the location,  
12 a brief description, the extent of material property damage, and the extent  
13 of injuries. When such Incidents take place, Contractor shall promptly  
14 initiate an investigation and notify SCDOT and other individuals as  
15 required by the Contract Documents.

16 Contractor shall continuously maintain an Emergency contact telephone  
17 number with a responsible Person in charge empowered to take any  
18 necessary actions on behalf of Contractor, beginning with the Service  
19 Commencement date until the end of Term.

20 120.2.1.11 Job Hazard Analysis and Communications

21 Contractor shall provide policy and procedures for job hazard analysis and  
22 how that analysis is communicated to forepersons and workers as the  
23 day's work and tasks are outlined. All personnel involved with the task  
24 shall discuss the hazards anticipated, equipment needed to work safely,  
25 and PPE to be worn. The communications may include on-site gatherings  
26 where the task is to be performed. Contractor shall give personnel an  
27 opportunity to provide input regarding task steps, hazards identified, and  
28 appropriate control measures, without fear of reprisal. Contractor shall  
29 document all job hazard analysis training. Contractor shall keep readily  
30 available at the Project Office and field offices an updated summary of  
31 Work related incidents, which may include, at a minimum, a board  
32 promoting the number of consecutive incident-free days.

33 120.2.1.12 Materials Safety Procedures and Communication Policy

34 Contractor shall ensure that the Safety Management Plan describes safety  
35 procedures and communication policy for Contractor's employees and  
36 personnel working around and handling Hazardous Materials and  
37 complies with the requirements in Agreement Section 6.8.

38 Contractor shall provide all personnel with information and training  
39 regarding any Hazardous Materials to which they may be exposed.  
40 Additionally, Contractor shall ensure that Hazardous Materials are not

1 delivered, stored, or used at the Site unless they are properly labeled,  
2 tagged, or marked and the Safety Data Sheets (SDSs) are readily  
3 available.

4 120.2.1.13 Managing and Auditing of Safety Management

5 The Safety Management Plan must describe the audit process for safety  
6 management. The Safety Management Plan must describe frequency and  
7 scope of audit, how it is to be conducted, how the results are to be  
8 communicated, and how findings and corrective actions are to be tracked.

9 120.2.1.13.1 Safety Performance Analysis

10 Contractor shall complete a detailed analysis of safety performance  
11 in accordance with the AASHTO *Highway Safety Manual*.  
12 Contractor shall conduct the safety performance analysis to  
13 document that Contractor and its Subcontractors are performing  
14 Work in a safe way and in compliance with the Safety Management  
15 Plan and applicable Laws. The analysis must define and measure  
16 specific proactive program provisions designed to prevent Incidents,  
17 such as personnel training and orientations, toolbox meetings, audits  
18 and inspections, immediately dangerous to life and health  
19 interventions. Contractor shall document the measures to verify  
20 proactive efforts relative to safety performance results. Contractor  
21 shall prepare a Safety Performance Analysis Report that includes the  
22 analysis and results as described in this TP Section 120.2.1.13.1.  
23 Contractor shall submit the Safety Performance Analysis Report to  
24 SCDOT in accordance with TP Table 120-1. If the safety  
25 performance analysis reveals an error or deficiency, Contractor shall  
26 take immediate measures to correct the observed error or deficiency.

27 120.2.1.13.2 Safety Results and Statistics

28 Contractor shall prepare a Monthly Safety Report detailing the  
29 specific types of injuries, Incident rates, and corrective actions taken  
30 to prevent reoccurrence of similar Incidents for Contractor and all  
31 Subcontractors. Contractor shall evaluate individual supervisor  
32 safety performance. Contractor shall submit the Monthly Safety  
33 Report to SCDOT in accordance with TP Table 120-1.

34 120.2.1.13.3 Periodic Updates to Safety Management Plan

35 Contractor shall update the Safety Management Plan yearly to  
36 incorporate corrective action recommendations and other minor  
37 clarifications. At a minimum, every year or as Work scope changes  
38 the workplace environment, a major regulation change requirement  
39 occurs, or at the request of SCDOT, Contractor shall review and

## Technical Provision 120 - Safety

1 update the Safety Management Plan for compliance with  
2 regulations, policies, and procedures.

### 3 120.2.2 Noncompliance with Safety Program

4 If any conditions or activities may present an imminent danger that could result  
5 in serious injury, death, or extensive property damage, Contractor shall stop the  
6 affected portion of the Work immediately and shall not recommence until the  
7 practices or conditions are corrected to the satisfaction of SCDOT. Contractor  
8 shall discipline and, in those cases that Contractor finds appropriate, dismiss  
9 employees who violate established safety rules and regulations. This includes  
10 immediate termination for serious violations, repeated violations, or the refusal  
11 to follow health and safety rules. Contractor shall be solely responsible for all  
12 cost or schedule impacts, in the event the Project or any portion thereof is stopped  
13 or shut down by any Governmental Entity because of an unsafe condition.

### 14 120.3 Submittals

15 TP Table 120-1 reflects a list of Submittals identified in TP Section 120 and is not  
16 intended to be an all-inclusive listing of Submittals. Contractor shall determine and  
17 submit all Submittals as required by the Contract Documents, Governmental Approvals,  
18 and the Governmental Entities. At a minimum and unless otherwise specified in the  
19 Contract Documents, Contractor shall submit the following to SCDOT in the formats  
20 described in TP Section 110.5:

21 **TP Table 120-1: Submittal Summary**

Submittals	Level of Review*	Number of Copies	Submittal Schedule	TP Section Reference
		Electronic		
Safety Management Plan	2	1	Prior to issuance of NTP 2	120.2.1
Safety Performance Analysis Report	2	1	Each quarter by the 15th of the month after the quarter ends	120.2.1.13.1
Monthly Safety Report	2	1	Not later than 5 Business Days after the end of the month	120.2.1.13.2

22 \*Levels of Review

- 23 1. SCDOT Discretionary Approval (Section 3.1.3 of the Agreement)  
24 2. SCDOT Review and Comment (Section 3.1.5 of the Agreement)  
25 3. Submittals not Subject to Prior Review, Comment or Approval (Section 3.1.6 of the Agreement)

26 **End Section**

1 **130. PUBLIC INVOLVEMENT**

2 **130.1 General Requirements**

3 Contractor shall perform all public involvement Work in accordance with TP Section  
4 130. Contractor shall conduct public involvement activities to support design and  
5 construction of the Project. The public involvement work generally includes:

- 6 A. Development and implementation of a Community and Public Relations Support  
7 Plan.

8 **130.2 Administrative Requirements**

9 130.2.1 Standards

10 Contractor shall perform all public involvement Work in accordance with the  
11 standards, manuals, and guidelines listed in TP Attachment 100-1.

12 130.2.2 Roles and Responsibilities

13 SCDOT will be the Public Involvement lead on this project and will be  
14 responsible for directing the public relations and communications efforts. Unless  
15 noted otherwise in this RFP, SCDOT’s responsibilities include:

- 16 A. Develop and manage a comprehensive Communications Plan.  
17 B. Develop and maintain project brand and other identifying materials including  
18 logo and templates to be used in outreach efforts during project. The Project  
19 logo will also be used on all official materials. The Project logo shall not be  
20 used by the Contractor on any promotional materials without SCDOT  
21 approval.  
22 C. Develop, maintain, and update project website.  
23 D. Solicit and administer advertisements and media announcements.  
24 E. Review and distribute all communications materials.  
25 F. Manage and maintain 24-hour project hotline.  
26 G. Manage and maintain a dedicated project e-mail account.  
27 H. Develop and maintain a stakeholder database.  
28 I. Log, respond to, and document stakeholder and public comments and  
29 complaints, contacts and inquiries.  
30 J. Manage and maintain project social media.  
31 K. Manage and plan Public Information Meetings.

32

33 130.2.3 Community and Public Relations Support Plan

34 The Contractor shall develop a Community and Public Relations Support Plan.  
35 This plan will identify the process by which the Contractor will provide SCDOT  
36 with relevant and timely construction-related information for public distribution.

1 This plan will also identify the process by which the Contractor will assist  
2 SCDOT with promoting public awareness of the project while efficiently and  
3 accurately communicating the project’s benefits and impacts. The Contractor’s  
4 Community and Public Relations Support Plan shall include full details and  
5 descriptions for how the Contractor will fulfill the following responsibilities to  
6 assist SCDOT with public relations and communications efforts.

7 130.2.3.1 Point of Contact

8 The Contractor shall designate a communications point of contact to be  
9 available 24/7/365 to support the identification of community relations  
10 issues and rapid resolution of conflicts as well as provide content support  
11 for press releases and public notifications.

12 130.2.3.2 Activity Reports

13 The Contractor shall provide activity reports to notify SCDOT of  
14 construction activities as listed below. The Contractor shall provide a  
15 written activity report to SCDOT on a monthly and weekly basis to assist  
16 the program with community awareness of major construction activity  
17 that may impact the traveling public and/or stakeholders who live in, work  
18 in or represent communities and neighborhoods within the project  
19 footprint.

20 Major construction activities may include but are not limited to: start of  
21 construction, major traffic shifts, lane closures, road closures, ramp  
22 closures, detours, earthwork activities, night work, utility interruptions,  
23 general construction progress updates, travel impacts for holiday traffic  
24 and special events as defined in subsection 601.1.3 of SCDOT’s Standard  
25 Specifications, and project completion.

26 Construction activity reports shall use visuals to clearly explain concepts  
27 and provide accurate and current information. Visuals must be of high  
28 enough quality for utilization on the project website and social media  
29 platforms.

30 130.2.3.3 Project Coordination Meeting

31 The Contractor shall hold an initial project coordination meeting with  
32 SCDOT prior to start of construction to discuss construction impacts to  
33 the public, protocols for disseminating construction information to  
34 SCDOT and proposed timelines for a Construction Phase Public  
35 Information Meeting. This information will be used by the Contractor to  
36 create its Community and Public Relations Support Plan and by SCDOT  
37 to create its Construction Phase Communications Plan.

38 130.2.3.4 Construction Phase Public Information Meeting

1 The Contractor shall collaborate with SCDOT to hold a public  
2 information meeting and shall attend and provide displays and other  
3 project design material as requested. These materials may include  
4 renderings of the geometric design layout and maintenance of traffic  
5 typical sections, design CAD files, and design roll-plots to aid in SCDOT's  
6 planning and development of meeting materials in advance of and for the  
7 public meeting. This meeting shall take place within 90 days of the start  
8 of major construction. During the Construction Phase Public Information  
9 Meeting, the Contractor will introduce the stakeholders to the project,  
10 describe anticipated phasing and planned closures, discuss methods that  
11 will be used to communicate traffic issues and lane and/or ramp closures,  
12 discuss the project website, and answer questions about the project.

13 130.2.3.5 Community Meetings and Events

14 The Contractor shall attend, present at, and provide displays for public  
15 meetings and events as requested. SCDOT shall manage and plan logistics  
16 for public meetings and events. In support of these events, the Contractor  
17 shall be prepared to make the following commitments:

18 The Contractor's personnel shall be prepared to present information  
19 related to project progress and to entertain comments, address concerns  
20 and answer questions. Events may include, but are not limited to,  
21 neighborhood celebrations and fairs, public/business organization/agency  
22 events and homeowners' association meetings.

23 The Contractor shall not represent the project at any event without the  
24 prior approval from SCDOT. Should the Contractor wish to participate in  
25 a public or community event, the Contractor shall submit a written request  
26 that includes an event plan, a description of the event and activities,  
27 staffing, anticipated audiences/stakeholder groups in attendance,  
28 materials/quantities, and displays to be used at least 45 days in advance  
29 of the event.

30 Following each event, the Contractor shall be prepared to assist in drafting  
31 a summary report and provide event attendee numbers, attendee  
32 comments, event logistical details, and high-resolution photographs and  
33 notes on interaction with event participants. All images submitted shall be  
34 of sufficient resolution to be utilized on the project website and on social  
35 media platforms.

36 130.2.3.6 SCDOT Meetings

37 On a weekly basis, the Contractor shall meet with the SCDOT project  
38 communications team. The Contractor shall draft and submit to SCDOT  
39 relevant agenda items for SCDOT's meeting agenda for review 24 hours  
40 prior to the meeting.



1 Meeting information shall include a two-week look ahead of construction  
2 status and traffic impacts. The Contractor shall be prepared to discuss key  
3 stakeholder issues and action items. The Contractor shall ensure that all  
4 subjects of community relations and public impact from construction  
5 operations are on the agenda. These items may include, but are not limited to,  
6 traffic control phasing, graphic illustrations, and project pictures, etc.,  
7 are included on the agenda of each construction progress meeting.

8 The Contractor shall include supporting graphics for all information  
9 presented so that SCDOT may review, approved and/or request changes  
10 at that time.

#### 11 130.2.3.7 Public Alert Drafts

12 The Contractor shall use templates designed by SCDOT to draft  
13 construction alerts, advertisements and media announcements for  
14 moderate and low-impact construction activity. Announcements  
15 regarding high-impact construction activity shall be drafted by SCDOT  
16 with input from the Contractor. Construction impact status shall be  
17 determined by SCDOT. Announcement templates will be made available  
18 via ProjectWise Deliverables Management. The Contractor shall provide  
19 drafts of templates no less than ten working days prior to the start of the  
20 impact to allow enough time for approvals and distribution by SCDOT.

21 When unplanned conditions occur with less than ten days' notice, the  
22 Contractor shall deliver electronic alerts to SCDOT within an hour of the  
23 occurrence.

#### 24 130.2.3.8 Public and Stakeholder Engagement

25 SCDOT shall build and maintain a stakeholder database and stakeholder  
26 management tool. The Contractor will be provided access to the  
27 stakeholder management database for reference and shall submit  
28 requested additions or changes to the database on a weekly basis.

29 The Contractor shall forward to SCDOT any general stakeholder inquiries  
30 and recommended responses to the inquiry within 24 hours of receipt.  
31 SCDOT will review responses and respond to the inquiry directly with  
32 the Contractor copied.

33 The Contractor shall forward to SCDOT any inquiries from elected  
34 officials or key stakeholders identified in the database and recommended  
35 responses to the inquiry within two hours.

36 The Contractor shall not distribute any information to the public or  
37 stakeholders, respond to inquiries from the public or stakeholders, or  
38 schedule public or stakeholder events or meetings without prior approval  
39 of SCDOT.

1           130.2.3.9 Communications Material

2                           The Contractor shall provide information for SCDOTs use in direct  
3                           mailers, flyers, and other promotional materials when requested.

4           130.2.3.10 Media Relations

5                           SCDOT is responsible for interfacing with the media. The Contractor  
6                           shall direct all questions from the media to SCDOT. The Contractor shall  
7                           provide project details and visuals for media releases and advisories to  
8                           SCDOT when requested.

9                           The Contractor shall coordinate with SCDOT to determine a location at  
10                           or near the site designated for media. This location shall be at a safe-  
11                           enough distance for media to take photographs or video of project work  
12                           without the need to engage with the Contractor’s personnel or interrupt  
13                           project work. Should the media arrive at the designated media location  
14                           unannounced, the Contractor’s personnel shall not engage with them and  
15                           shall immediately notify SCDOT by phone and/or text messaging. If the  
16                           media arrives at any other location at or near the project site, they should  
17                           first be courteously escorted to the designated media location and then  
18                           SCDOT shall be notified of their presence by phone and/or text  
19                           messaging.

20                           The Contractor shall establish procedures and processes to facilitate  
21                           media tours of the site. The Contractor shall not allow media on the site  
22                           unless accompanied by SCDOT. Media tour facilitation may include  
23                           providing water, personal protective equipment (PPE), safety escorts,  
24                           lighting and safe locations for media during live shots or on-site  
25                           interviews.

26                           The Contractor shall not speak to the media about the project without prior  
27                           authorization from SCDOT. Unauthorized communication by Contractor  
28                           staff with any member of the media or elected officials may require the  
29                           Contractor to replace its employee with an alternate staff member  
30                           possessing equivalent experience.

31           130.2.3.11 Crisis Communications

32                           The Contractor’s Public Relations and Communications Support Plan  
33                           shall include the Contractor’s rapid response protocols for a crisis that  
34                           affects the project, which includes emergencies, accidents and incidents  
35                           within the project ROW, a sudden, catastrophic event that materially  
36                           impairs the ability to use the freeway, materially and adversely impacts  
37                           construction activities, requires lane closures of an unusual or more  
38                           frequent nature than normal; requires a full shutdown of the roadways  
39                           within the project limits; or otherwise creates a health or safety hazard.

1 The plan shall identify an individual and an alternate who must be  
2 available and can be contacted 24/7/365 when an emergency is identified.  
3 The Contractor shall make emergency and alternate telephone numbers  
4 available to the Project team. The crisis communications plan must  
5 include the following commitments:

- 6 A. The Contractor’s process for integrating its crisis communications  
7 protocols into the crisis communications plan to be outlined in the  
8 comprehensive Communication Plan that SCDOT will provide to the  
9 Contractor.
- 10 B. Within thirty minutes of becoming informed of the crisis, the  
11 Contractor will notify SCDOT via phone call, text messaging, and  
12 email of any emergency affecting the project, that occurred within the  
13 project right-of-way, or required unexpected roadway closures.
- 14 C. The crisis communications plan must include the Contractor’s plan to  
15 support SCDOTs dissemination of information on an expedited basis  
16 to motorists, to the media and through social media to make the public  
17 aware of the crisis within 90 minutes of the event.
- 18 D. The Contractor shall prepare a written report documenting the incident  
19 and submit it to the designated person(s) identified in SCDOTs crisis  
20 communications plan within 24 hours of the incident. The report shall  
21 document the time, location, participants and cause of the incident, as  
22 well as the Contractor’s action (or intended action) to resolve the  
23 incident.

24 130.2.3.12 Special Events

25 Subsection 601.1.3 of SCDOTs Standard Specifications identifies special  
26 events as events generating excessive traffic as determined by SCDOT.  
27 The Contractor shall maintain an up-to-date list of special events  
28 occurring in the Midlands region with a specific focus on events occurring  
29 within the local jurisdictions and coordinate closures to accommodate the  
30 event traffic. Coordination shall include contacting event manager(s) to  
31 provide specific project information relevant to event planning and  
32 execution, including potential alternate routes and parking. The  
33 Contractor shall document this exchange of information in the stakeholder  
34 communication management system.

35 130.2.3.13 511 Notification

36 The Contractor’s shall provide SCDOT and SCDOTs Traffic  
37 Management Center with a contact list of the Contractor’s communication  
38 staff and their roles. A designated Contractor representative will be  
39 responsible for contacting 511 to inform the operators of construction  
40 activities scheduled each day. Calls will be placed prior to construction  
41 activities starting, during construction (should changes occur due to early  
42 completion, weather, an incident at the site, etc.) and when the activities

1 have been completed and traffic is no longer affected. When sending the  
 2 information to 511, the Contractor representative will also send the  
 3 updates to the project team via email. If changes occur and 511 is not  
 4 notified but receives information that is not consistent with the report, the  
 5 operator will contact the first person listed on the contact list to verify the  
 6 alert. 511 information website and contact information will be included  
 7 on social media accounts, the Carolina Crossroads website, in press  
 8 releases and in all distributed public information materials.

9 130.2.3.14 Photography / Videography

10 Contractor shall photograph and collect video of construction activities as  
 11 needed to convey the state of the project in materials disseminated to the  
 12 stakeholders. Photos and videos must be of adequate quality to be printed  
 13 electronically and streamed. Examples of activities to photograph and  
 14 video include signage installation, major earthwork, bridge construction,  
 15 paving, and other milestones. At a minimum, the Contractor shall provide  
 16 twenty-five (25) photos and five (5) minute-long videos each month that  
 17 can be utilized on the project website and social media platforms.

18 130.2.3.15 Environmental Justice

19 The Community and Public Relations Support Plan shall incorporate the  
 20 Contractor’s methodology for compliance with Title VI, the Americans  
 21 with Disabilities Act (ADA), limited English proficiency and other  
 22 federal regulations for environmental justice populations. The  
 23 Community and Public Relations Support Plan shall also identify the  
 24 Contractor’s protocols for considering the needs of traditionally  
 25 underserved communities including, but not limited to, low-income  
 26 households, minority households, Native Americans and ADA  
 27 populations.

28 **130.3 Deliverables**

29 TP Table 130-1 reflects a list of Deliverables identified in TP Section 130 and is not  
 30 intended to be an all-inclusive listing of Deliverables. Design-Builder shall determine  
 31 and submit all Deliverables as required by the Contract Documents, Governmental  
 32 Approvals, and the Government Entities. At a minimum and unless otherwise specified  
 33 in the Contract Documents, Contractor shall submit the following to SCDOT in the  
 34 formats described in TP Section 110.5:

35 **TP Table 130-1: Deliverable Summary**

Deliverables	Level of Review*	Number of Copies	Deliverable Schedule	TP Section Reference
		Electronic		
Community and Public Relations Support Plan	2	1	Prior to issuance of NTP 2	130.2.3



1 **140. UTILITIES**

2 **140.1 General Requirements**

3 Contractor shall perform all Utility Adjustment Work in accordance with  
4 TP Section 140. Contractor shall provide all Utility Adjustment Work to support design  
5 and construction of the Project.

6 Any descriptions of conflicts or relocations in TP Section 140 are based on conflicts and  
7 associated relocations resulting from the Schematic Design. The Contractor shall refine  
8 In-Contract Utility Adjustment Work based on conflicts resulting from the Contractor's  
9 Schematic Design.

10 The Utility Adjustment Work generally includes:

- 11 A. Utility Adjustment Work performed by Utility Company; and
- 12 B. In-Contract Utility Adjustment Work performed by the Contractor.

13 **140.2 Administrative Requirements**

14 140.2.1 Standards

15 Contractor shall perform all Utility Adjustment Work in accordance with the  
16 standards, manuals, and guidelines listed in TP Attachment 100-1, and with the  
17 applicable Utility Company's standards provided in TP Attachment 140-1  
18 through TP Attachment 140-10.

19 140.2.2 Communication with Utility Companies

20 Contractor shall be responsible for coordinating, documenting, monitoring,  
21 scheduling, and providing all efforts to know and understand the Project  
22 construction and demolition activities with all Utility Companies that may be  
23 affected by the Project, including but not limited to, sending plans, meetings,  
24 correspondence, phone calls, as may be necessary for the construction of the  
25 Project. This includes coordination with Utility Companies that will perform their  
26 own Utility Adjustment Work and coordination with Utility Companies that have  
27 chosen the Contractor to perform In-Contract Utility Adjustment Work.

28 140.2.3 SCDOT-Provided Utility Information

29 SCDOT has performed preliminary utility coordination efforts for the Carolina  
30 Crossroads Program. This effort included underground and above ground utility  
31 mapping and Subsurface Utility Engineering (SUE) in accordance with American  
32 Society of Civil Engineering (ASCE) Standard Guideline for the Collection and  
33 Depiction of Existing Subsurface Utility Data (CI/ASCE 38-02). Level B and C  
34 SUE, as of November 15, 2018, is provided in TP Attachment 140-11 and TP  
35 Attachment 140-12.

1 Utilities have been designated along the Schematic Design; however, the  
2 designation may not include all Utilities within the Schematic ROW. It is the  
3 Contractor's responsibility to verify any new Utility installed since Level B and  
4 C SUE was obtained and to verify all utilities **outside limits provided within the**  
5 **limits of D&C Work.** Level B SUE was performed for directed buried  
6 conventional telecommunication lines 100-pair or larger, conventional  
7 telecommunication and CATV line in conduit, all fiber optic utility mains, all gas  
8 mains, all water mains, all force main sanitary sewer lines and underground  
9 transmission utilities. Level C SUE was performed for direct buried conventional  
10 telecommunication lines less than 100-pair and direct buried coaxial CATV lines.  
11 Sanitary gravity sewer lines are depicted at Quality Level 'C' (QL-C) from  
12 manhole to manhole. Services to residents and business are not included.

13 A general project information meeting was held with all Utility Companies to  
14 inform the Utility Companies of the Project, the Schematic Design, project  
15 schedule, potential conflicts and associated Utility Adjustments. Additional  
16 meetings were held with Utility Companies to discuss their facilities in greater  
17 detail, review prior rights claims, anticipated conflicts and associated Utility  
18 Adjustments, and any design, coordination or construction requirements.

19 Contractor shall ensure that all Utility Work performed by or on behalf of  
20 Contractor complies with the requirements of this Contract. Contractor is  
21 responsible for complying with the Utility Company requirements provided in TP  
22 Attachment 140-1 through TP Attachment 140-10.

#### 23 140.2.4 Procedures

24 Contractor shall meet with the SCDOT's Office of Alternative Delivery and  
25 Utilities Office within 30 days after issuance of NTP 1. Intent of the meeting will  
26 be to review utility coordination procedures and establish points of contact and  
27 communication protocol.

28 Contractor shall initiate coordination with all Utility Companies performing their  
29 own Utility Adjustment Work and provide the Utility Companies with design  
30 plans for their use in developing relocation sketches as soon as the plans have  
31 reached a level of completeness adequate to allow the Utility Companies to fully  
32 understand the Project impacts. If a party other than the Utility Company prepares  
33 relocation sketches, there shall be a concurrence box on the plans where the  
34 Utility Company accepts the relocation sketches as shown.

35 Contractor shall hold utility coordination meetings on a bi-weekly basis or more  
36 often as needed, with SCDOT and the Utility Companies to communicate with  
37 the Utility Companies, Contractor's staff, and others to ensure that conflicts are  
38 being resolved throughout the duration of the design of the Project.

#### 39 140.2.5 Prior Rights Determination

1 Utilities that have prior rights are those that occupy a parcel by fee simple title,  
2 easement or other legal means as evidenced by Utility Company provided Prior  
3 Rights Documentation that clearly shows the Utility Company's rights or title  
4 predates SCDOT's right-of-way acquisition. SCDOT will certify any prior rights  
5 claims. ~~Prior rights certifications available as of the Setting Date.~~ SCDOT will  
6 provide any certified prior rights information collected as of the Setting Date.  
7 Utility company specific certified prior rights information, if applicable, will be  
8 provided as part of TPA 140-1 through TPA 140-10. Contractor is responsible for  
9 collecting and reviewing Prior Rights Documents for all other Utilities and will  
10 make a recommendation to SCDOT on prior rights certifications.

11 Contractor shall certify to SCDOT that all Utilities have been identified and that  
12 those Utility Companies with prior rights or other claims related to relocation or  
13 coordination with the Project have been relocated or their claims otherwise  
14 satisfied or will be satisfied by Contractor.

### 15 140.3 Design Requirements

16 Contractor shall minimize impacts to all Utilities. Utility Adjustments within the Project  
17 ROW must comply with the requirements of the SCDOT Utilities Accommodations  
18 Manual, "A Policy for Accommodating Utilities on Highway Rights-of-Way", except as  
19 modified in the Contract Documents.

#### 20 140.3.1 Utility Identification

21 Contractor shall verify that all Utilities within the Project ROW have been  
22 designated. Utility contact information, quick reference table, base CAD file(s),  
23 utility sheets, encroachment permits, and an encroachment permit log can be  
24 found in the Project Information Package.

##### 25 140.3.1.1 Utility Companies

26 Contractor shall identify and verify the location of all Utilities within the  
27 Project limits or otherwise affected by the Work. Utility Companies or  
28 agencies known to have facilities within the Project limits include the  
29 following:

- 30 A. AT&T – telecommunications and fiber optic cable;
- 31 B. City of Columbia – water and sewer;
- 32 C. Charter Spectrum – fiber optic cable;
- 33 D. Crown Castle and Conterra Cellular Tower – fiber optic cable;
- 34 E. Department of Administration – telecommunications and fiber optic  
35 cable;
- 36 F. Dixie Pipeline – gas;
- 37 G. Dominion Energy Gas Distribution – gas;
- 38 H. Dominion Energy Power Distribution – power;



- I. LUMEN (CenturyLink, Level 3 Communications) - telecommunications and fiber optic cable;
- J. South Carolina Water Utilities (including Palmetto Utilities and Synergy Utilities) - sewer;
- K. SEGRA (Spirit Communications) - telecommunications and fiber optic cable;
- L. SCDOT – ITS and signals; and
- M. MCI Metro (Verizon) – telecommunications and fiber optic cable.

140.3.1.2 Investigations

Contractor shall be responsible for all conflict avoidance measures, including all temporary relocation costs, if applicable, and eliminating any conflicts among all Utilities within the Project’s right of way. This includes performing such design work, additional Subsurface Utility Engineering (SUE) (including quality Level A), surveying and coordinating to avoid conflicts, including specifically where Utilities from different Utility Companies are co-located or closely located. Contractor shall ensure that each relocated Utility does not present a current or future conflict with the Project or other Utility Adjustments. The resolution of any conflicts between Utility Companies and the construction of the Project shall be the responsibility of the Contractor.

Contractor shall conduct a reasonable investigation of the Project work site prior to commencement of any construction work in any particular area to facilitate proper identification of all utility facilities in that area and include in its design work all such utility facilities so as to minimize disruption to Utilities and Utility Companies’ normal operations, to avoid conflicts between or among Utilities and the completed Project where possible, and to minimize conflicts where conflicts cannot be avoided. If there is a dispute between the Contractor and SCDOT as to whether a Utility Adjustment is required, SCDOT shall have the final determination.

Contractor at all times shall coordinate and cooperate, and require its subcontractors, consultants, and suppliers to coordinate and cooperate with SCDOT, Utility Companies, adjacent property owners, and any third parties (whether retained by or on behalf of SCDOT) performing with, on or around the Project’s right of way.

140.3.2 Utility Conflict Matrix

Contractor shall prepare a database of utility conflicts with individual utility conflict numbers that facilitates tracking and reporting of Utility Relocation Work including location, size, Prior Rights and cost associated with the Utilities.

140.3.3 Utility Adjustment Plans

1 Contractor is responsible for and shall incorporate all Utility Information and  
2 Utility Adjustment Work into the ~~design documents~~ **Utility Adjustment Plans**.  
3 Contractor shall be aware of the boundaries of the Project Study Area (PSA) and  
4 the impacts documented in the combined Final Environmental Impact Statement  
5 (FEIS) / Record of Decision (ROD) approved for the Carolina Crossroads  
6 Program by the Federal Highway Administration (FHWA) on May 2, 2019, and  
7 US Army Corps of Engineers (USACE) Section 404 Individual Permit (TP  
8 Attachment 160-2 and TP Attachment 160-5) and shall avoid or minimize  
9 impacts to the most practicable extent. In cases where impacts cannot be avoided,  
10 or if the Contractor elects to construct the Project in a manner that is not consistent  
11 with the assumptions in the SCDOT prepared environmental documents,  
12 Contractor shall be responsible for performing a NEPA Re-Evaluation and any  
13 necessary permit modifications; see Agreement Article 4 and TP Section 160 for  
14 additional information.

15 Prior to permit application, Contractor shall obtain Utility Company approval of  
16 Utility Adjustment design plans prepared by Contractor. Contractor shall apply  
17 for and receive all necessary permits, including Construction Permit Application  
18 for Water / Wastewater Facilities through SC DHEC, for the Utility Adjustment  
19 Work. See TP Section 160 and Agreement Article 4 for information on USACE  
20 Section 404 Individual Permit already obtained by SCDOT and for additional  
21 USACE Section 404 permits, mitigation, and coordination required for Utility  
22 Adjustment Work.

#### 23 140.3.3.1 Plans Prepared by Contractor

24 Contractor shall submit Utility Adjustment Plans to SCDOT for review,  
25 and SCDOT shall provide the Utility Adjustment Plans to the Utility  
26 Company for their review. Following Utility Company's review of the  
27 plans, Contractor shall resolve comments prior to submittal of Released  
28 for Construction (RFC) plans.

29 Contractor shall submit 30-percent, 60-percent, and 100-percent Utility  
30 Adjustment Plans to SCDOT for design review in accordance with TP  
31 Section 140, and TP Section 110. Plans for Utility Adjustment Work shall  
32 be independent plans under separate cover from roadway plans, but utility  
33 design shall be fully coordinated with the roadway design. The roadway  
34 design, including drainage systems and all structures, shall be shown in  
35 Utility Adjustment Plans.

#### 36 140.3.3.2 Plans Prepared by the Utility Company

37 Contractor shall be responsible for collecting and submitting to SCDOT  
38 the following from each Utility Company whose utility facilities are  
39 located, whether by Utility Adjustment, or otherwise, within the Project  
40 right-of-way:

- 1 A. Relocation Sketches including letters of “no cost” where the Utility
- 2 Company does not have Prior Rights;
- 3 B. Utility Agreements between SCDOT and Utility Companies including
- 4 documentation of Prior Rights, cost estimate and relocation plans
- 5 where the Utility Company has Prior Right; and/or
- 6 C. Letters of “no conflict” where the Utility Company’s facilities will not
- 7 be adversely affected by the Project. Include location sketches on
- 8 SCDOT plans confirming and certifying that utility facilities do not
- 9 present a conflict.
- 10 D. Encroachment Permits for all Utilities encroaching into the Project
- 11 ROW.

12 Contractor shall assemble the information required under the Utility  
13 Agreements and such other agreements between SCDOT and the Utility  
14 Company as part of the RFC document package.

#### 15 **140.4 Construction Requirements**

##### 16 140.4.1 Utility Service Maintenance

17 Utility Company shall maintain existing facilities in place at its expense until new  
18 facilities that are acceptable to Utility Company have been constructed, tie-ins  
19 and switch-overs have been completed, and existing facilities are ready to be  
20 removed. Contractor shall furnish the necessary equipment and furnishings  
21 required by the Utility Company. This includes any and all necessary special  
22 trench, conduit and backfill, and fence enclosures or gates required by each Utility  
23 Company. Contractor shall be responsible for installation and maintenance of all  
24 temporary facilities and maintains ownership of temporary facilities, while Utility  
25 Company retains responsibility for operation of any temporary supporting  
26 systems facilities which support the operation of the Contractor’s temporary  
27 facilities.

##### 28 140.4.2 Existing Utility Protection

29 Contractor shall determine if utilities require Utility Adjustment(s) in accordance  
30 with SCDOT Utilities Accommodations Manual, “A Policy for Accommodating  
31 Utilities on Highway Rights-of-Way”, except as modified in TP Section 140.

##### 32 140.4.3 Abandonment and Removal

33 Contractor shall determine if existing utilities require abandonment or removal  
34 and shall abandon / remove existing utilities in accordance with SCDOT Utilities  
35 Accommodations Manual, “A Policy for Accommodating Utilities on Highway  
36 Rights-of-Way”, except as modified in TP Section 140.

##### 37 140.4.4 In-Contract Utility Adjustment Work by Contractor

1 Contractor is responsible for all Utility Adjustment Work, including all costs,  
2 utility coordination, permitting, design and construction necessary for In-  
3 Contract Utility Adjustment Work. Contractor shall be responsible for all costs  
4 and schedule impacts and delays due to failure to adhere to Utility Company  
5 design criteria and specifications.

6 All Utility Adjustment Work shall be performed by a Contractor-Related Entity  
7 approved by the applicable Utility Company.

8 Utility Adjustment Work shall be designed by a designer approved by Utility  
9 Company and licensed and qualified to perform the Utility Adjustment Work.  
10 The Utility Adjustment Work shall be constructed by a contractor approved by  
11 Utility Company and licensed and qualified to perform the Utility Adjustment  
12 Work. List of Utility Companies' approved designers and contractors along with  
13 procedures for becoming an approved and qualified designer and contractor, if  
14 available, are included in TP Attachment 140-1 through TP Attachment 140-10.

15 All work performed by Contractor shall be performed within SCDOT Rights-of-  
16 Way, or within Utility Company's existing easements, as coordinated with and  
17 approved by SCDOT. Contractor may access the service connection locations and  
18 tie points outside of SCDOT's right-of-way where Utility Company has right-of-  
19 entry to complete the Utility Adjustment Work.

20 If a joint use duct bank is used to consolidate telecommunications relocations,  
21 Contractor may design and construct the joint use duct bank using information in  
22 the TP Attachments or ~~appropriate industry accepted standards for design and~~  
23 ~~construction~~ in accordance with SCDOT Utilities Accommodations Manual, "A  
24 Policy for Accommodating Utilities on Highway Rights-of-Way". For all  
25 conduits installed, it is required to install and affix a pull cord to each end, of  
26 appropriate excess length, for current and future fiber optic cable installation.

27 Contractor shall name the Utility Companies as an additional insured on all  
28 policies covering Contractor's work on this Project as required in Agreement  
29 Article 11. Contractor will provide copies to the Utility Companies. Contractor  
30 shall be responsible for the Utility Adjustment Work until it is accepted by Utility  
31 Company and shall warranty Utility Adjustment Work in accordance with the  
32 Agreement.

33 In-Contract Utility Adjustment Work performed by Contractor for this Project  
34 shall include Utility Adjustments and other activities associated with avoidance  
35 or mitigation of existing facilities for the following Utility Companies:

- 36 • ***AT&T***  
37 Based on the Schematic Design, the proposed In-Contract Utility Adjustment  
38 Work may include utility adjustments as described in TP Attachment 140-1.  
39

1 Additional In-Contract Utility Adjustment Work may be required based on  
2 the Contractor’s design impacting existing AT&T facilities. Contractor shall  
3 make certain all Utility Adjustment Work is in compliance with this Contract,  
4 all applicable SCDOT policies, including SCDOT’s Utilities  
5 Accommodations Manual – “A Policy for Accommodating Utilities on  
6 Highway Rights of Way”, and Utility Company design criteria, requirements  
7 and specifications.  
8

9 Utility Adjustment Work to existing AT&T facilities beyond these areas shall  
10 be carried out through a Utility Agreement in accordance with Agreement  
11 Article 5. Contractor shall carry out construction of the conduit, 4-ft sweeps  
12 and associated appurtenances.  
13

14 • ***City of Columbia – Water & Sewer***

15 Based on the Schematic Design, the proposed In-Contract Utility Adjustment  
16 Work may include utility adjustments as described in TP Attachment 140-2.  
17

18 Additional In-Contract Utility Adjustment Work may be required based on  
19 the Contractor’s design impacting existing COC facilities. Contractor shall  
20 make certain all Utility Adjustment Work is in compliance with this Contract,  
21 all applicable SCDOT policies, including SCDOT’s Utilities  
22 Accommodations Manual – “A Policy for Accommodating Utilities on  
23 Highway Rights of Way”, and Utility Company design criteria, requirements  
24 and specifications.  
25

26 Utility Adjustment Work to existing COC facilities beyond the project limits  
27 shall be carried out through a Utility Agreement in accordance with  
28 Agreement Article 5.  
29

30 • ***Dominion Energy Gas Distribution***

31 Based on the Schematic Design, the proposed In-Contract Utility Adjustment  
32 Work may include utility adjustments as described in TP Attachment 140-3.  
33

34 Additional In-Contract Utility Adjustment Work may be required based on  
35 the Contractor’s design impacting existing Dominion Energy Gas  
36 Distribution (DEGD) facilities. Contractor shall make certain all Utility  
37 Adjustment Work is in compliance with this Contract, all applicable SCDOT  
38 policies, including SCDOT’s Utilities Accommodations Manual – “A Policy  
39 for Accommodating Utilities on Highway Rights of Way”, and Utility  
40 Company design criteria, requirements and specifications.  
41

42 Utility Adjustment Work to existing DEGD facilities beyond the project  
43 limits shall be carried out through a Utility Agreement in accordance with  
44 Agreement Article 5.  
45

46 • ***Enterprise Products Partners L.P. (also known as Dixie Gas Pipeline)***

1 Based on the Schematic Design, the proposed In-Contract Utility Adjustment  
2 Work may include utility adjustments as described in TP Attachment 140-4.

3  
4 Additional In-Contract Utility Adjustment Work may be required based on  
5 the Contractor's design impacting existing Enterprise Products Partners L.P.  
6 (EPP) facilities. Contractor shall make certain all Utility Adjustment Work is  
7 in compliance with this Contract, all applicable SCDOT policies, including  
8 SCDOT's Utilities Accommodations Manual – A Policy for Accommodating  
9 Utilities on Highway Rights of Way, and Utility Company design criteria,  
10 requirements and specifications.

11  
12 Utility Adjustment Work to existing DEGD facilities beyond the project  
13 limits shall be carried out through a Utility Agreement in accordance with  
14 Article 5 of the Agreement.

15 • ***LUMEN (formerly known as CenturyLink, formerly known as Level 3***  
16 ***Communications)***

17 Based on the Schematic Design, the proposed In-Contract Utility Adjustment  
18 Work may include utility adjustments as described in TP Attachment 140-5.

19  
20 Additional In-Contract Utility Adjustment Work may be required based on  
21 the Contractor's design impacting existing LUMEN's (LUM) Utilities.  
22 Contractor shall make certain all Utility Adjustment Work is in compliance  
23 with this Contract, all applicable SCDOT policies, including SCDOT's  
24 Utilities Accommodations Manual – "A Policy for Accommodating Utilities  
25 on Highway Rights of Way", and Utility Company design criteria,  
26 requirements and specifications. Impacted LUM utility facilities are to be  
27 consolidated into two (2) 4-inch conduits, associated appurtenances and bore  
28 crossings, including one (1) 2-inch conduit for multiple lateral connections.  
29 All lateral crossings shall be a continuous conduit from hand hole box to hand  
30 hole box.

31  
32 Utility Adjustment Work to existing LUM facilities beyond the project limits  
33 shall be carried out through a Utility Agreement in accordance with  
34 Agreement Article 5. Contractor shall carry out construction of the conduit,  
35 4-ft sweeps and associated appurtenances.

36  
37 • ***MCI (Verizon Enterprise Solutions)***

38 Based on the Schematic Design, the proposed In-Contract Utility Adjustment  
39 Work may include utility adjustments as described in TP Attachment 140-6.

40  
41 Additional In-Contract Utility Adjustment Work may be required based on  
42 the Contractor's design impacting existing MCI's (MCI) Utilities. Contractor  
43 shall make certain all Utility Adjustment Work is in compliance with this  
44 Contract, all applicable SCDOT policies, including SCDOT's Utilities  
45 Accommodations Manual – "A Policy for Accommodating Utilities on  
46 Highway Rights of Way", and Utility Company design criteria, requirements

1 and specifications. Impacted MCI utility facilities are to be consolidated into  
2 two (2) 4.25-inch 6-way conduits, associated appurtenances and bore  
3 crossings. Additional coordination will be required with SEG regarding  
4 adjustments due to MCI leasing one of SEG's conduits (i.e. detail locationsee  
5 TP Attachment 140-6 for specific locations.)  
6

7 Utility Adjustment Work to existing MCI facilities beyond the project limits  
8 shall be carried out through a Utility Agreement in accordance with Article 5  
9 of the Agreement. Contractor shall carry out construction of the conduit, 4-ft  
10 sweeps and associated appurtenances.  
11

12 • ***SEGRA (formerly known as Spirit Communications)***

13 Based on the Schematic Design, the proposed In-Contract Utility Adjustment  
14 Work may include utility adjustments as described in TP Attachment 140-7.  
15

16 Additional In-Contract Utility Adjustment Work may be required based on  
17 the Contractor's design impacting existing SEGRA's (SEG) Utilities.  
18 Contractor shall make certain all Utility Adjustment Work is in compliance  
19 with this Contract, all applicable SCDOT policies, including SCDOT's  
20 Utilities Accommodations Manual – "A Policy for Accommodating Utilities  
21 on Highway Rights of Way", and Utility Company design criteria,  
22 requirements and specifications. Impacted SEG utility facilities are to be  
23 consolidated into three (3) 1.25-inch HDPE conduits, associated  
24 appurtenances and bore crossings. Additional coordination will be required  
25 with MCI regarding adjustments due to MCI leasing one of SEG's conduits  
26 (i.e. detail locationsee TP Attachment 140-7 for specific locations).  
27

28 Utility Adjustment Work to existing SEG facilities beyond the project limits  
29 shall be carried out through a Utility Agreement in accordance with  
30 Agreement Article 5. Contractor shall carry out construction of the conduit,  
31 4-ft sweeps and associated appurtenances.  
32

33 • ***South Carolina Department of Administration***

34 Based on the Schematic Design, the proposed In-Contract Utility Adjustment  
35 Work may include utility adjustments as described in TP Attachment 140-8.  
36

37 Additional In-Contract Utility Adjustment Work may be required based on  
38 the Contractor's design impacting existing South Carolina Department of  
39 Administration's (SCDOA) Utilities. Contractor shall make certain all Utility  
40 Adjustment Work is in compliance with this Contract, all applicable SCDOT  
41 policies, including SCDOT's Utilities Accommodations Manual – "A Policy  
42 for Accommodating Utilities on Highway Rights of Way", and Utility  
43 Company design criteria, requirements and specifications.  
44

45 Utility Adjustment Work to existing SCDOA facilities beyond the project  
46 limits shall be carried out through a Utility Agreement in accordance with

1 **Article 5 of the Agreement Article 5. Contractor shall carry out construction**  
2 **of the conduit, 4-ft sweeps and associated appurtenances.**

- 3  
4 • ***Spectrum Southeast, LLC (formerly known as Charter Communications,***  
5 ***also inclusive of DukeNet facilities)***

6 Based on the Schematic Design, the proposed In-Contract Utility Adjustment  
7 Work may include utility adjustments as described in TP Attachment 140-9.

8  
9 Additional In-Contract Utility Adjustment Work may be required based on  
10 the Contractor’s design impacting existing Spectrum Southeast’s (SS)  
11 Utilities. Contractor shall make certain all Utility Adjustment Work is in  
12 compliance with this Contract, all applicable SCDOT policies, including  
13 SCDOT’s Utilities Accommodations Manual – “A Policy for  
14 Accommodating Utilities on Highway Rights of Way”, and Utility Company  
15 design criteria, requirements and specifications. Impacted SS utility facilities  
16 are to be consolidated into two (2) 4-inch conduits, associated appurtenances  
17 and bore crossings, including one (1) 2-inch conduit for multiple lateral  
18 connections.

19  
20 Utility Adjustment Work to existing SS facilities beyond the project limits  
21 shall be carried out through a Utility Agreement in accordance with  
22 **Agreement Article 5. Contractor shall carry out construction of the conduit,**  
23 **4-ft sweeps and associated appurtenances.**

- 24  
25 • ***South Carolina Water Utilities (formerly known as Palmetto Utilities /***  
26 ***Synergy)***

27 Based on the Schematic Design, the proposed In-Contract Utility Adjustment  
28 Work may include utility adjustments as described in TP Attachment 140-10.

29  
30 Additional In-Contract Utility Adjustment Work may be required based on  
31 the Contractor’s design impacting existing SCWU Utilities. Contractor shall  
32 make certain all Utility Adjustment Work is in compliance with this Contract,  
33 all applicable SCDOT policies, including SCDOT’s Utilities  
34 Accommodations Manual – “A Policy for Accommodating Utilities on  
35 Highway Rights of Way”, and Utility Company design criteria, requirements  
36 and specifications.

37  
38 Utility Adjustment Work to existing SCWU facilities beyond the project  
39 limits shall be carried out through a Utility Agreement in accordance with  
40 Article 5 of the Agreement.

41 140.4.4.1 Inspection

42 Contractor shall coordinate with Utility Companies concerning schedule  
43 for Utility Adjustment Work and to allow access for observation and  
44 inspection. Contractor shall coordinate the construction schedule and



1 provide three business days' notice for days in which the Contractor plans  
2 to perform Utility Adjustment Work, and Contractor shall invite Utility  
3 Companies to attend all utility meetings. Contractor shall provide Utility  
4 Company access to the site when Utility Adjustment Work is underway,  
5 allowing unimpeded access to their facilities in case of emergencies and  
6 for operational maintenance issues.

7 Contractor shall coordinate sequencing of Utility Adjustment Work,  
8 including relocation, testing, and placing into service to make certain all  
9 test and approvals are in place prior to new segments go into service. At  
10 no time during construction shall the existing segments that are being  
11 relocated / adjusted be taken out of service until the new segments are  
12 placed into service. This is necessary to avoid interruption of service to  
13 customers along the Project route and within the project limits.

14 140.4.4.2 Approval

15 Contractor shall coordinate with Utility Companies to obtain approval and  
16 acceptance of Utility Adjustment Work as defined below:

- 17 A. **Substantial Utility Adjustment Work Completion** – shall mean the  
18 date on which any portion of the Utility Adjustment Work is  
19 installed, inspected, and placed into service in accordance with  
20 Utility Company's plans and specifications. Contractor to coordinate  
21 and notify Utility Company when Utility Adjustment Work has been  
22 installed, inspected, and placed into service.
- 23 B. **Final Utility Adjustment Work Acceptance** – shall mean the date  
24 beyond Substantial Utility Adjustment Work Completion on which  
25 any portion of the Utility Adjustment Work has been placed into  
26 service; switch-over of services has been completed, or all work  
27 necessary to enable Utility Adjustment Work to be used by consumer  
28 enabling the original Utility to be demolished; old facilities have been  
29 disconnected and demolished; Contractor shall submit record  
30 drawings for approval by Utility Company. Contractor shall certify  
31 construction and receive a permit to operate from SCDHEC.
- 32 C. **Acceptance of Utility Adjustment Work** – shall mean Utility  
33 Company's taking control of the finished Utility Adjustment Work, or  
34 any portion thereof, in its final form after Utility Company confirms  
35 that all design criteria and requirements have been met and Utility  
36 Company has acknowledged Final Acceptance.
- 37 D. **Taking Control** – shall mean utilizing the relocated Utility to provide  
38 service to its customers and abandoning existing Utility.

39 140.4.5 Utility Adjustment Work by Utility Company

1 For those Utilities that have Prior Rights and elect not to be In-Contract but  
2 perform their own Utility Adjustments, such Utility Work will be covered by an  
3 executed Utility Agreement.

4 For those Utilities where the Contractor determines that the SCDOT has prior  
5 rights, Contractor may exercise these rights. If the Utility Company disputes that  
6 SCDOT has senior real property rights in such portion of the Project's right of  
7 way, then Contractor shall promptly notify SCDOT in writing, and SCDOT shall  
8 be responsible for addressing the dispute. As between Contractor and SCDOT,  
9 SCDOT shall have final determination of the Utility Company's real property  
10 rights and specifically who, as between SCDOT and the Utility Company, which  
11 entity has Prior Rights.

12 Contractor shall coordinate, monitor and otherwise undertake the necessary  
13 efforts to cause Utility Companies performing their own Utility Adjustments to  
14 perform such work timely, in coordination with the Contractor's work under this  
15 contract, and in compliance with the standards of design and construction and  
16 other applicable requirements specified in the Agreement.

17 Contractor may not authorize a Utility Company to begin its Utility Adjustments  
18 until authorized in writing by SCDOT. Any early authorization by Contractor  
19 shall be at the Contractor's risk. Contractor shall provide timely design  
20 information reasonably required by Utility Companies who are performing their  
21 own Utility Adjustments under Utility Agreements and No Prior Rights  
22 Agreements.

23 **140.4.6 Utility Record Drawings**

24 At the time that the Contractor notifies SCDOT that Contractor has reached final  
25 completion, Contractor shall certify to SCDOT that all utilities have been  
26 identified and that those utilities with Prior Rights or other claims related to  
27 relocation or coordination with the Project have been relocated or their claims  
28 otherwise satisfied by Contractor. Contractor shall accurately show the final  
29 location of all utilities on the as-built drawings for the project, including as-builts  
30 for encroachment permit closeout **of Utility Adjustment Work.**

31 **140.5 Deliverables**

32 TP Table 140-1 reflects a list of Deliverables identified in TP Section 140 and is not  
33 intended to be an all-inclusive listing of Deliverables. Contractor shall determine and  
34 submit all Deliverables as required by the Contract Documents, Governmental  
35 Approvals, the Governmental Entities, and Utility Companies.

36 At a minimum and unless otherwise specified in the Contract Documents, Contractor  
37 shall submit the following to SCDOT in the formats described in TP Section 110.5:

1 **TP Table 140-1: Deliverable Summary**

Deliverables	Level of Review*	Number of Copies	Deliverable Schedule	TP Section Reference
		Electronic		
30% Utility Adjustment Plans	2	1	Per Approved CPM Schedule	140.3.3.1
60% Utility Adjustment Plans	2	1	Per Approved CPM Schedule	140.3.3.1
100% Utility Adjustment Plans	2	1	Per Approved CPM Schedule	140.3.3.1
RFC Utility Adjustment Plans	3	1	Per Approved CPM Schedule	140.3.3.1

2 \*Levels of Review

- 3 1. SCDOT Discretionary Approval (Section 3.1.3 of the Agreement)
- 4 2. SCDOT Review and Comment (Section 3.1.5 of the Agreement)
- 5 3. Submittals not Subject to Prior Review, Comment or Approval (Section 3.1.6 of the Agreement)

6 **End of Section**

1 **150. RAILROAD**

2 **150.1 General Requirements**

3 The Project interfaces with the railroad corridor owned and operated by CSX  
4 Transportation (CSX or the Railroad). The Contractor shall perform all railroad Work  
5 in accordance with TP Section 150. The Contractor shall provide all railroad Work to  
6 support design and construction of the Project.

7 **150.2 Administrative Requirements**

8 150.2.1 Standards

9 Contractor shall perform all railroad Work in accordance with the standards,  
10 manuals, and guidelines listed in TP Attachment 100-1.

11 150.2.2 Meetings

12 The Contractor shall schedule and attend a mandatory meeting with SCDOT's  
13 Railroad Projects Office and Construction Engineer for the Office of Alternative  
14 Delivery within 30 days after NTP 1. This meeting will clarify and define the  
15 Contractor's continuance of railroad coordination throughout the Project's D&C  
16 Period. More specific communication protocols, consistent with TP Section 150,  
17 with respect to Contractor's interaction and interface with the Railroad through  
18 SCDOT will also be established.

19 **150.3 Design Requirements**

20 Railroad right of way varies; see the Schematic Right of Way Plans in TP Attachment  
21 809-1. The design shall accommodate access roads, utilities, drainage, and two (2) future  
22 tracks, one either side of the existing mainline, with 15-ft track centers. Assume both  
23 future tracks will be constructed. Assume top-of-rail elevations of future tracks will  
24 match that of the existing mainline rails. The required minimum vertical clearance will  
25 be required over all three tracks within six (6) feet on either side of each track centerline.  
26 Provide no less than 6 inches of additional vertical clearance above the minimum in order  
27 to allow for potential future track sag removal by CSX.

28 The structure shall span the entire Railroad right of way. MSE walls will not be permitted  
29 in the Railroad right of way. The required minimum horizontal clearance between any  
30 permanent structure, including utilities, and the Railroad right of way shall be 5 feet.

31 **150.4 Construction Requirements**

32 The Contractor shall deliver any Railroad related Project Document to SCDOT for  
33 review and comment prior to distribution to the Railroad. All SCDOT comments must  
34 be addressed, and the comments closed by SCDOT, prior to distribution to the Railroad.

## Technical Provision 150 - Railroad

1 All Railroad related Documents shall include the Railroad file number and Railroad  
2 milepost information.

### 3 150.4.1 Compliance with Requirements

4 The Contractor shall not commence Work on Railroad property or within fifty  
5 (50) feet of any railroad property or affect any railroad bridge, trestle, track,  
6 roadbed, tunnel, underpass or crossing, unless and until the Contractor complies  
7 with the timeframe in TP Section 150.4.3, or upon SCDOT issuance of NTP 2,  
8 and satisfies the following conditions:

- 9 A. Contractor's Agreement has been signed. For purposes of this Section, the  
10 "Contractor's Agreement" refers to the Schedule I form that is provided on  
11 the SCDOT Design-Build website under the SCDOT Design-Build Standard  
12 Forms Section;
- 13 B. Contractor has provided Railroad with proof of insurance required by the  
14 Contractor's Agreement satisfactory to Railroad. Contractor must use the  
15 Insurance Approval Request form that is provided on the SCDOT Design-  
16 Build website under the SCDOT Design-Build Standard Forms Section; and
- 17 C. Contractor has complied with the notice requirements set forth in the  
18 Railroad's Public Project Manual on the Railroad's website.

19 All design and construction activities within 50 feet of nearest CSX right of way,  
20 adjacent to, over or under any railroad centerline on the site shall comply with all  
21 terms and conditions identified in the Railroad's Public Project Manual. All  
22 construction Work involving blasting shall comply with, at a minimum, all terms  
23 and conditions identified in the Railroad's Public Project Manual.

### 24 150.4.2 Insurance Requirements

25 Contractor shall comply with the insurance requirements specified in the  
26 Railroad's Public Project Manual as set forth on the Railroad's website, on or  
27 before the commencement of such portions of the work as to involve or  
28 reasonably could be construed to involve the Railroad.

### 29 150.4.3 Right of Way

30 Contractor shall anticipate the need for SCDOT and the Railroad to enter into a  
31 real property agreement pertaining to any permanent improvements of the Project  
32 that encroach on Railroad's property. Contractor shall not access the Railroad  
33 property for construction until 915 months after SCDOT approves the  
34 Contractor's Project Right-of-Way plans. All real property transactions for this  
35 Project shall occur in one settlement; therefore, the Contractor Project Right-of-  
36 Way plan submittal shall include all of CSX's crossings within the submittal.

**150.5 Deliverables**

TP Table 150-1 reflects a list of Deliverables identified in TP Section 150 and is not intended to be an all-inclusive listing of Deliverables. The Contractor shall determine and submit all Deliverables as required by the Contract Documents, Governmental Approvals, and the Governmental Entities. At a minimum and unless otherwise specified in the Contract Documents, The Contractor shall submit the following to SCDOT in the formats described in TP Section 110-5:

**TP Table 150-1: Deliverable Summary**

Deliverables	Level of Review*	Number of Copies	Deliverable Schedule	TP Section Reference
		Electronic		
Railroad Right-of-Entry Agreement(s)	2	1	Per approved CPM Schedule	150.4
Railroad Submittal Package(s)	2	1	Per approved CPM Schedule	150.4
Final Railroad Submittal Package(s)	2	1	Per approved CPM Schedule	150.4

\*Levels of Review

1. SCDOT Discretionary Approval (Section 3.1.3 of the Agreement)
2. SCDOT Review and Comment (Section 3.1.5 of the Agreement)
3. Submittals not Subject to Prior Review, Comment or Approval (Section 3.1.6 of the Agreement)

**End Section**

1 **160 ENVIRONMENTAL**

2 **160.1 General Requirements**

3 Contractor shall perform all environmental work in accordance with TP Section 160.  
 4 Contractor shall provide all environmental work to support design and construction of  
 5 the Project.

6 The Contractor shall avoid impacts to the environment to the most practicable extent. In  
 7 cases where impacts cannot be avoided, the Contractor shall minimize impacts to the  
 8 environment to the most practicable extent.

9 **160.2 Administrative Requirements**

10 160.2.1 Standards

11 Contractor shall perform all environmental work in accordance with the  
 12 standards, manuals, and guidelines listed in TP Attachment 100-1.

13 **160.3 Governmental Approvals**

14 Contractor shall be responsible for obtaining all Governmental Approvals required to  
 15 complete all Work unless otherwise specified in the Agreement. This includes all permits  
 16 associated with the In-Contract Utility Adjustment Work. The Contractor shall maintain  
 17 and comply with all permits obtained by SCDOT and Contractor necessary for  
 18 completion of this Project. Governmental Approvals previously acquired by SCDOT  
 19 shall be provided to the Contractor. Contractor shall complete any Governmental  
 20 Approvals needed to perform the work. The Contractor shall comply with all local, state,  
 21 and federal permitting requirements.

22 160.3.1 SCDOT-Provided Approvals

23 **TP Table 160-1: SCDOT-Provided Approvals**

TP Attachment	Governmental Entity	SCDOT-Provided Approval	Status	Availability Date
160-1	FHWA	Carolina Crossroads I-20/26/126 Corridor Improvement Project Final Environmental Impact Statement / Record of Decision (FEIS/ROD) and subsequent re-evaluations (8/2/2020; 10/30/2020; 12/8/2020; 5/23/2022; 9/14/2022)	Executed	May 2, 2019
160-6	SCDHEC	401 Water Quality Certification	Executed	September 3, 2020

TP Attachment	Governmental Entity	SCDOT-Provided Approval	Status	Availability Date
160-5	Department of the Army	Department of Army Permit SAC-2015-01080 and subsequent Modification(s) (4/25/2022; 8/4/2022)	Executed	September 22, 2020

1  
2 Contractor shall implement and adhere to all commitments and requirements  
3 included in, or required for compliance with, all Governmental Approvals. The  
4 FEIS/ROD lists the commitments and requirements.  
5

6 Contractor acknowledges that SCDOT-provided approvals are based on the  
7 Schematic Design. SCDOT-provided approvals may either be completed  
8 Governmental Approvals, or require completion, re-evaluation, amendment,  
9 modification, or supplement as the work progresses or in order to accommodate  
10 actions not identified in or permitted by those approvals. Changes to the design  
11 shown on the Schematic Design or incorporation of additional Contractor-  
12 Designated ROW into the Project may require new Governmental Approvals.  
13 Contractor shall be responsible for determining whether an additional  
14 environmental study, re-evaluation, amendment, or modification is necessary to  
15 address potential impacts resulting from such changes in the Schematic Design or  
16 incorporation of additional Contractor-Designated ROW into the Project.  
17 Utility Adjustments and other activities outside the Schematic ROW and/or  
18 outside of the identified impact area covered by SCDOT’s USACE Section 404  
19 Permit will require a separate USACE Section 404 permit.  
20

21 If Contractor seeks an additional environmental study, re-evaluation, amendment,  
22 or modification, Contractor shall be solely responsible for pursuing and  
23 undertaking any such study, re-evaluation, amendment, or modification, including  
24 any delay or cost associated therewith. Contractor shall submit the Governmental  
25 Approval Package to SCDOT in accordance with TP Table 160-2. Contractor  
26 shall be responsible for ensuring that all agency coordination shall be coordinated  
27 through the SCDOT Environmental Services Office (ESO).  
28

29 **160.3.2 All Other Governmental Approvals**

30 **160.3.2.1 Governmental Approvals Applied for or Issued in SCDOT’s Name**

31 Contractor shall provide assistance for Governmental Approvals that must  
32 be formally submitted or issued in SCDOT’s name as it relates to  
33 environmental resources. In cases that require SCDOT to act as the  
34 coordinating party for Governmental Approvals, Contractor shall provide  
35 all required data to support, secure, or comply with the conditions of such  
36 Governmental Approvals. SCDOT shall cooperate in this effort and  
37 perform the functions that the permitting process dictates must be



1 performed by SCDOT. The Contractor shall submit permit applications  
2 to SCDOT, and SCDOT will submit the permit application to the  
3 appropriate Governmental Entity indicating that Contractor is acting as an  
4 agent for SCDOT. SCDOT has undertaken certain preliminary work,  
5 including applications, exhibits, and correspondence concerning such  
6 Governmental Approvals, which are included in the TP Attachments and  
7 the Project Information Package.

8 160.3.2.1.1 US Army Corps of Engineers Section 404 Individual Permit (IP)

9 The Contractor shall be responsible for permit modification  
10 preparation, acquisition, and compliance. Contractor's proposed  
11 design shall reflect stream and wetland impacts equal to or less than  
12 those presented in the SCDOT's USACE Section 404 Individual  
13 Permit, dated September 22, 2020, and modified April 25, 2022, and  
14 August 4, 2022. If Contractor cannot obtain equal or less impacts  
15 or proposes impacts differing from the approved IP/Mod, Contractor  
16 shall be responsible for submitting all permit modifications to the  
17 USACE for approval. All modification requests shall be coordinated  
18 through the SCDOT ESO. If no changes to wetland or stream  
19 impacts are proposed, the Contractor shall provide Hydrologic and  
20 Hydraulic evaluation information to the USACE for review and  
21 approval prior to beginning construction of the Project, as required  
22 by Special Condition J in the permit. The Contractor shall follow the  
23 modification process outlined as follows:

- 24 A. The Contractor shall completely update the Impacts and  
25 Mitigation Spreadsheet (Spreadsheet) based on Contractor's  
26 projected impacts resulting from its design. The Spreadsheet is  
27 part of the SCDOT's USACE Section 404 Individual Permit,  
28 dated September 22, 2020, and modified April 25, 2022, and  
29 August 4, 2022, and an editable copy of the Spreadsheet is  
30 provided in TP Attachment 160-9. Contractor is responsible for  
31 showing all individual feature impacts on the Spreadsheet.  
32 Impacts shall not exceed maximum credits for stream and  
33 wetlands identified in Phase 3 credits available.
- 34 B. In the Spreadsheet, increases in impacts shall be depicted using  
35 red text while reductions shall be depicted using green text. It is  
36 anticipated that totals shall decrease from the originally  
37 calculated impacts.
- 38 C. The Contractor shall provide the required hydraulic and  
39 hydrologic (H&H) data and information as described in TP  
40 Attachment 160-7, permit condition "j".
- 41 D. The Contractor shall update permit drawings according to its  
42 projected impacts as a result of its design. The Contractor shall  
43 depict design and impact changes in red on all applicable permit

1 drawings sheets. Additionally, the Contractor shall include an  
2 updated revision date on all drawing sheets even if no changes  
3 in impacts occurred on those sheets. These requirements shall  
4 apply to the current modifications request. Previous revisions  
5 shall be in black.

6 E. The Contractor shall provide SCDOT with a schedule for the IP  
7 modification preparation, delivery, and anticipated need by date.  
8 The schedule shall include timeframes for internal reviews,  
9 comment responses as well as agency reviews and comment  
10 responses. Because this is a modification of the approved IP, the  
11 Contractor shall take into account appropriate review  
12 timeframes in its schedule. SCDOT will review and submit  
13 comments or approval to the Contractor within two weeks of all  
14 Contractor submittals pertaining to the IP. It is anticipated that  
15 there will be at least two pre-application meetings with USACE  
16 prior to permit modification submittal. The meetings should  
17 cover items A-C listed above. The ESO will coordinate with the  
18 USACE on all submittals, meetings, and provide updates on  
19 behalf of the Contractor. All coordination with USACE should  
20 be initiated by SCDOT.

21 F. The IP modification submittal shall include a status report of the  
22 construction and monitoring of the Permittee Responsible  
23 Mitigation (PRM) sites which is being carried out by SCDOT.  
24 A summary of actions ongoing and completed shall be provided  
25 by the ESO to the Contractor for inclusion in the modification  
26 submittal package.

27 **160.4 Environmental Management Program**

28 Contractor shall develop, operate, and maintain a comprehensive Environmental  
29 Management Program for the Work that complies with all applicable Law (including  
30 Environmental Law), Project commitments, and Governmental Approvals issued  
31 thereunder, whether obtained by SCDOT, a Utility Company, or Contractor. The  
32 Environmental Management Program must obligate Contractor to, and Contractor shall:

- 33 A. Protect the environment and document the measures taken during the performance  
34 of the work to avoid and minimize impacts on the environment from the design,  
35 construction, and maintenance activities of the Project;
- 36 B. Effectively demonstrate in detail Contractor's knowledge of all applicable  
37 environmental Governmental Approvals, environmental issues, and environmental  
38 commitments and any applicable environmental Laws;
- 39 C. Provide concise, consistent environmental monitoring and reporting activities  
40 throughout the Term, applicable to the environmental activities being performed;
- 41 D. Describe the processes that are followed during the course of the work to comply  
42 with those environmental Governmental Approvals, environmental issues,

1 environmental commitments, and Law, as well as the documentation required to  
2 verify and validate environmental compliance;

- 3 E. Describe the documentation required to verify and validate compliance of the  
4 Environmental Management Program with all applicable Environmental Laws,  
5 environmental Governmental Approvals, and Contract Documents;
- 6 F. Establish a goal of zero environmental violations during the performance of all  
7 work, and provide detailed processes for rectifying such violations in an appropriate  
8 and timely way;
- 9 G. Provide design certifications with every Design Submittal indicating that an  
10 environmental review of the design package has been completed and that the design  
11 does not change any conditions of the approved IP/Mod or commitments of any  
12 National Environmental Policy Act (NEPA) Approval, project permit, or  
13 environmental commitment; and
- 14 H. Provide qualified staff for each of the environmental disciplines.

15  
16 160.4.1 Environmental Management Plan

17 Contractor shall prepare an Environmental Management Plan (EMP) that  
18 describes Contractor's approach to implementing the environmental  
19 commitments. The EMP must include, at a minimum, the following elements:

- 20 A. Environmental Compliance Plan
- 21 B. Documentation confirming that Contractor has provided each Subcontractor,  
22 including its agents associated with the design, construction, and maintenance  
23 of the Project with a copy of all permits issued by Governmental Entities for  
24 the Project;
- 25 C. Schedule of EMP activities;
- 26 D. Hazardous Waste Management Plan
- 27 E. Sedimentation and erosion control plan per TP Section 714.3.4;
- 28 F. Sustainability Action Plan per TP Section 900.2.3.

29 Prior to issuance of NTP 2, Contractor shall submit the EMP to SCDOT for  
30 approval. Contractor shall not perform any Construction Work prior to SCDOT's  
31 approval of the EMP. Contractor shall review, revise, and update the EMP  
32 annually to reflect the Project's current state and to incorporate any changes  
33 attributable to revisions of State or Federal guidelines. Contractor shall prepare  
34 interim EMP revisions, in the form of addenda, if revisions to the EMP are needed  
35 before the annual update.

36 160.4.1.1 Environmental Compliance Plan

37 As part of the EMP, the Contractor shall provide an Environmental  
38 Compliance Plan (ECP) for the Project. The plan shall be submitted to  
39 and approved by SCDOT prior to any construction activity. The plan shall  
40 identify specific measures that the Contractor will implement to ensure

## Technical Provision 160 - Environmental

1 compliance with all environmental documents, permits, and  
2 environmental commitments. The plan shall also designate specific  
3 personnel that are charged with carrying out monitoring and compliance  
4 activities included in the Environmental Compliance Plan. A template is  
5 provided in the Project Information Package. The ECP must include the  
6 following:

- 7 A. General Project information/Summary
- 8 B. Environmental Compliance Plan & Purpose
- 9 C. Contractor Environmental Project Team
- 10 D. Personnel Training/Certifications
- 11 E. SCDOT Environmental Team
- 12 F. Communications Matrix
- 13 G. Environmental Partnering Meeting
- 14 H. List of Environmental Commitments
- 15 I. Project Approvals
- 16 J. Inspection Reports & Procedures (weekly and monthly)
- 17 K. SCDHEC/NPDES Permit

- 18 1. Stormwater Pollution Prevention Plan (SWPPP)
- 19 2. Land Disturbance/ Sediment and Erosion Control Permitting
- 20 3. Borrow Pits
- 21 4. Erosion Control Priority timeframes and Escalation Policy

- 22
- 23 L. Navigation Permits
- 24 M. USACE Permit

- 25 1. Permit Commitments
- 26 2. Special Conditions
- 27

- 28 N. Cultural Resources

- 29 1. Late Discovery of Archaeological/Historic remains on Federal
- 30 Aid Projects
- 31

- 32 O. Federally Protected Species

- 33 1. Migratory Bird Treaty Act
- 34

- 35 P. Noise Impacts
- 36 Q. Other Commitments
- 37 R. Procedures for Staking, Silt Fencing and Clearing in Wetlands &
- 38 Stream
- 39 S. Demolition Plan

- 40 1. Asbestos Control Management Plan

- 1                                   2.    Lead-based Paint Control Management Plan
- 2                                   3.    SCDHEC Authorization
- 3                                   4.    Construction sequencing if over Jurisdictional Area
- 4
- 5                                   T.    Dust Control Plan
- 6                                   U.    Spill Prevention Control and Countermeasures (SPCC) Plan
- 7                                   V.    Hazardous Waste
- 8                                   W.    Solid Waste
- 9                                   X.    Open Burning
- 10                                  Y.    Utility Coordination
- 11                                  Z.    Jack & Bore Pit Plan

12                   160.4.1.2   Hazardous Waste Management Plan

13                                   As part of the EMP, Contractor shall prepare a Hazardous Waste  
14                                   Management Plan (HWMP) for the management and disposal of  
15                                   Hazardous Waste, whether encountered at or brought onto the Project Site  
16                                   by Contractor, encountered, or brought onto the Project site by a third  
17                                   party, or otherwise, during the Project duration.

18                                   The HWMP must include procedures compliant with all applicable  
19                                   Environmental Law and must include:

- 20                                  A.    For all chemicals to be used on the Project, Contractor shall keep and  
21    update Safety Data Sheets (SDS), per Occupational Safety and Health  
22    Administration (OSHA) requirements, for the Project duration.
- 23                                  B.    Designated individuals responsible for implementation of the plan.
- 24                                  C.    Procedures for identifying and documenting potential contaminated  
25    sites that might impact Project development other than those provided  
26    in the Project Information Package.
- 27                                  D.    Procedures and Plans for mitigation of known and unknown  
28    Hazardous Waste, contaminated or otherwise regulated waste sites  
29    anticipated to impact construction.
- 30                                  E.    Procedures for mitigation of contamination caused as a result of the  
31    Work.
- 32                                  F.    Procedures for developing a detailed Spill Response Plan. The Spill  
33    Response Plan must include specific measures for mobilizing  
34    resources to contain and mitigate spills, including resources to contain  
35    and mitigate spills into the “waters of the U.S.” and/or “waters of the  
36    State.” Contractor shall review and update the Spill Response Plan at  
37    least annually to incorporate advances in technology.
- 38                                  G.    Procedures for training personnel to responding to and mitigating  
39    Incidents involving Hazardous Waste, contamination, or regulated  
40    waste.
- 41                                  H.    Provisions for appropriate management and disposal of all waste  
42    generated on the Project for the Project duration.

- I. Procedures for preparing an Investigative Work Plan (IWP) and Site Investigative Report (SIR) in the event that Hazardous Waste, contamination, or regulated waste are discovered during the duration of the Project.
- J. Identification and contact information for designated responsible individuals.

The HWMP must include provisions for making all on-Site workers aware of the potential Hazardous Waste and regulated waste to which they may be exposed, limiting Contractor's and other Site workers' exposure to Hazardous Waste and regulated waste, and providing all necessary personal protection equipment to protect workers from exposure. The HWMP must require Contractor to provide any non-Contractor personnel who visit the Project with the appropriate personal protection equipment.

The HWMP must require that all personnel of Contractor and its Subcontractors handling Hazardous Waste be trained and certified at least to the minimum requirements established under the current guidelines of OSHA 1910.120 (HAZWOPER Training).

The HWMP must also include procedures for ensuring that all applicable certifications, licenses, authorizations, and Governmental Approvals for personnel of Contractor that manage and dispose Hazardous Waste and regulated waste are current and valid through the duration of the Work.

Contractor shall prepare Hazardous Waste and regulated waste Documentation for all activities that require management and disposal of regulated materials, as well as any activities that require Governmental approvals and/or reporting, including but not limited to:

- A. Licenses and certifications of Contractors.
- B. Inspection Logs
- C. Testing and sampling reports.
- D. Chains of custody of abated materials.
- E. Written logs and manifests for transportation of regulated and waste materials
- F. Required Governmental items: waste approvals, report submittals, notices, and/or coordination.
- G. Landfill documentation and receipts.

Contractor shall submit the Hazardous Waste Documentation to SCDOT in accordance with TP Table 160-2 for review and approval.

#### 160.4.1.3 Invasive Species Control Plan

As part of the EMP, the Contractor shall provide an Invasive Species Control Plan (ISCP) for the Project. The plan shall be submitted to and

1 approved by SCDOT prior to any construction activity. The plan shall  
2 identify specific measures that the Contractor will implement to prevent  
3 the introduction of invasive species to new areas and provide for their  
4 control. The Contractor shall comply with the intent of Executive Order  
5 13112.

## 6 **160.5 Environmental Requirements**

### 7 160.5.1 Preconstruction / Partnering Conference(s)

8 Contractor shall conduct one (or more, if appropriate) pre-construction/  
9 partnering conference(s) prior to any construction activity to discuss  
10 environmental, permitting and sustainability issues, which conference shall  
11 include all subcontractors and, to the extent feasible, representatives from  
12 USACE, the SCDHEC Water Quality Division, FHWA, Contractor, and SCDOT.

### 13 160.5.2 Environmental Commitments

14 The Contractor shall comply with the Environmental Commitments applicable to  
15 the Project as set forth in the combined Final Environmental Impact Statement /  
16 Record of Decision (FEIS/ROD) dated May 2, 2019, and all supplemental  
17 Environmental Commitments applicable to the Project resulting from subsequent  
18 NEPA Re-evaluations.

19 See TP Attachment 160-4 for the list of Environmental Commitments and  
20 instructions outlining requirements and responsibilities for SCDOT and the  
21 Contractor regarding fulfilling the Environmental Commitments for the Project.  
22 The Contractor is responsible for the Environmental Commitments as noted in  
23 requirements listed under the heading of “Contractor Responsibility” in TP  
24 Attachment 160-4.

### 25 160.5.3 Permit Conditions

26 The Contractor shall comply with the Permit Conditions applicable to the Project  
27 as set forth in approved USACE Individual Permit dated September 22, 2020, and  
28 all supplemental Permit Conditions applicable to the Project in subsequent permit  
29 modification(s).

30 See TP Attachment 160-7 for a list of 404 Permit Conditions / 401 Water Quality  
31 Certification and instructions outlining requirements and responsibilities for  
32 SCDOT and the Contractor regarding fulfilling the Permit Conditions for the  
33 Project. The Contractor is responsible for the Permit Conditions as noted in the  
34 requirements listed under the heading of “Contractor Responsibility” in TP  
35 Attachment 160-7.

### 36 160.5.4 Hazardous Materials

1 Contractor shall manage Hazardous Materials in accordance with Agreement  
2 Section 6.8. If suspected hazardous materials are encountered during  
3 construction-related activity, Contractor shall cease all further disturbances and  
4 activities at that location and notify SCDOT to make arrangements for  
5 assessment, treatment, and disposal of those materials. Contractor shall comply  
6 with the protocols outlined in the EMP in the event of the discovery and substance  
7 disturbance of any materials containing lead-based paint and asbestos.

#### 8 160.5.5 Compensatory Mitigation

9 SCDOT is responsible for compensatory mitigation up to but not exceeding the  
10 mitigation credits identified for the Project as set forth in the USACE Section 404  
11 Individual Permit, specifically those set forth in the Impacts and Mitigation  
12 Spreadsheet. The total number of stream and wetland credits for the Project is set  
13 forth in the Impacts and Mitigation Spreadsheet included in the USACE Section  
14 404 IP and separately listed under the Environmental Compliance section in TP  
15 Attachment 160-7. The Impacts and Mitigation Spreadsheet shall be completed  
16 as detailed in TP Section 160.3.2.1.1. Contractor is responsible for all  
17 compensatory mitigation requirements in excess of the aforementioned  
18 mitigation credits.

19 Contractor is also responsible for compensatory mitigation associated with the  
20 wet utilities to be relocated by the Contractor. Compensatory mitigation for  
21 wetland/stream impacts beyond the identified impact area covered by SCDOT's  
22 USACE 404 Permit for wet Utility Adjustments may be available through an  
23 approved mitigation bank or PRM as defined in the EPA's 2008 Mitigation Rule.  
24 If the impacts associated with the wet utilities to be relocated by the Contractor  
25 do not exceed those impacts per each jurisdictional feature identified in the  
26 approved permit of the Project, no additional mitigation will be required.

#### 27 160.6 Design Requirements

28 Contractor shall perform all environmental Work in accordance with TP Section 160.  
29 Contractor shall provide all environmental Work to support design of the Project.

#### 30 160.7 Construction Requirements

31 The Contractor shall avoid impacts to the environment to the most practicable extent. In  
32 cases where impacts cannot be avoided, the Contractor shall minimize impacts to the  
33 environment to the most practicable extent.

34 The Contractor shall coordinate all permitting through SCDOT's ESO.

35 The Contractor shall provide a summary report documenting how all commitments that  
36 fall within its responsibility have been satisfied.



## Technical Provision 160 - Environmental

1 The Contractor shall stake out and delineate the jurisdictional area using temporary  
2 barrier fence as set forth in Supplemental Specification and in accordance with the  
3 preliminary jurisdictional determination issued by USACE.

4 The Contractor shall install a double row of silt fence along construction limits adjacent  
5 to jurisdictional features not authorized for impacts in accordance with approved USACE  
6 permit.

### 7 160.7.1 Saluda River Scenic Easement

8 The Contractor shall comply with the terms of the Saluda River Scenic Easement  
9 dated May 15, 1996. This easement exists on Tracts 442, 444, 445, 523, and 573  
10 identified within this Contract and other unnumbered parcels not pertinent to this  
11 Contract (see TP Attachment 160-14). In this Easement, South Carolina Electric  
12 & Gas Company (now Dominion Energy South Carolina) memorialized certain  
13 restrictions on the subject parcels with the intent of setting limitations on  
14 development. The South Carolina Department of Natural Resources (SCDNR) is  
15 responsible for administering compliance with this Easement. After SCDOT's  
16 coordination with SCDNR, SCDNR confirmed that the use of the parcels as  
17 shown on the Schematic Design is compliant with the terms of the Easement.

18 A temporary bulkhead / landing may be used for construction purposes within the  
19 scenic easement; provided, however, an appropriate restoration plan is developed  
20 by Contractor, submitted to SCDOT's ESO for coordination and review, and  
21 approved by the SCDNR and Dominion Energy. In reviewing and approving the  
22 details of such a plan, SCDNR and Dominion Energy would be weighing  
23 restoration of natural conditions for a stable bank while considering opportunities  
24 for enhancing recreational components.

### 25 160.8 Deliverables

26 TP Table 160-2 reflects a list of Deliverables identified in TP Section 160 and is not  
27 intended to be an all-inclusive listing of Deliverables. Contractor shall determine and  
28 submit all Deliverables as required by the Contract Documents, Governmental  
29 Approvals, and any applicable Government Entities. At a minimum and unless otherwise  
30 specified in the Contract Documents, Contractor shall submit the following to SCDOT  
31 in the formats described in TP Section 110.5:

#### 32 **TP Table 160-2: Deliverable Summary**

Deliverables	Level of Review*	Number of Copies	Deliverable Schedule	TP Section Reference
		Electronic		
Environmental Management Plan (EMP)	2	1	As part of the Project Management Plan	160.4.1

Technical Provision 160 - Environmental

Deliverables	Level of Review*	Number of Copies	Deliverable Schedule	TP Section Reference
		Electronic		
Governmental Approval Package (in SCDOT's name)	2	1	Prior to the time of submittal to the Governmental Entity having jurisdiction.	160.3.2.1
Governmental Approval (in Contractor's name)	3	1	At the time of submittal to the Governmental Entity having jurisdiction.	N/A
Hazardous Materials Testing Submittals	2	1	As needed	160.8.1

1 \*Levels of Review

- 2 1. SCDOT Discretionary Approval (Section 3.1.3 of the Agreement)
- 3 2. SCDOT Review and Comment (Section 3.1.5 of the Agreement)
- 4 3. Submittals not subject to Prior Review, Comment or Approval (Section 3.1.6 of Agreement)

5 160.8.1 Hazardous Materials Testing Submittals

6 The Contractor shall submit to SCDOT:

- 7 A. Results of any hazardous materials' analytical testing of sampled or excavated
- 8 subsurface materials as outlined in the Agreement.
- 9 B. Manifests of all hazardous materials requiring disposal.

10 **End of Section**

1 **200. ROADWAY**

2 **200.1 General**

3 Prepare the roadway geometric design for the project using the design standards and  
 4 criteria that are most appropriate based on design speed, functional classification, design  
 5 traffic volumes, right-of-way, and aesthetics. The design elements shall include, but not  
 6 be limited to, the horizontal and vertical alignments, cross sectional elements, roadside  
 7 safety, intersections and interchanges.

8 **200.2 Administrative Requirements**

9 200.2.1 Standards

10 Contractor shall perform all roadway Work in accordance with the standards,  
 11 manuals, and guidelines listed in TP Attachment 100-1.

12 **200.3 Design Requirements**

13 200.3.1 Criteria

14 Classify the terrain as rolling on all routes within the scope of work.

15 200.3.1.1 Functional classification and Design Speed

16 The functional classification and design speed for each roadway are as  
 17 follows:

18 **TP Table 200-1: Interstate Design Speed**

Road Number	Functional Classification	Design Speed
Interstate 26	Urban Arterial – Freeways	60 mph
Interstate 20	Urban Arterial – Freeways	60 mph
Interstate 126	Urban Arterial - Freeways	60 mph

19

20 **TP Table 200-2: Collector-Distributor (C-D) Roadway Design Speed**

Road Number	Functional Classification	Design Speed
Service Interchange	Urban Arterial – Freeways	50 mph
System Interchange	Urban Arterial – Freeways	50 mph
Combined Interchanges C-D Roadways*	Urban Arterial – Freeways	50 mph

## Technical Provision 200 - Roadway

\* **Combined Interchange** C-D Roadways are **C-D** Roadways that **exit an Interstate and re-enter the same Interstate and** carry multiple system to system movements or both system movement(s) and service movement(s) in the same direction.

### TP Table 200-3: Ramp Design Speed

Movement/Ramp Type	Functional Classification	Design Speed
I-126 WB to I-26 EB I-26WB to I-20	Urban Arterial - Freeways	50 mph
System Ramps (Individual Movement)	Urban Arterial – Freeways	45 mph
System Loop Ramp (Individual Movement)	Urban Arterial – Freeways	30 mph
Combined Ramps*	Urban Arterial- Freeways	45 mph
Service Interchange Ramps	Urban Arterial – Freeways	40 mph
Service Loop Ramps (new)	Urban Arterial – Freeways	30 mph

\* Combined Ramps are ramps that carry multiple system to system movements or both system movement(s) and service movement(s) in the same direction.

### TP Table 200-4: Local Road Design Speed

Road Number	Local Name	Functional Classification	Design Speed
S-36/S-42	St. Andrews Road	Urban Minor Arterial	45 mph
S-273/S-31	Bush River Road	Urban Minor Arterial	45 mph
S-1842/S-2893	Fernandina Road	Urban Major Collector	40 mph
S-1791	Jamil Road	Urban Major Collector	40 mph
S-173	Tram Road	Urban Major Collector	35 mph
S-173	Beatty Road	Urban Major Collector	30 mph
L-5627	King George Way	Urban Local – Group 1	20 mph
L-4513	Paisley Lane	Urban Local – Group 1	20 mph
S-1079	Evelyn Drive	Urban Local – Group 4	35 mph
S-2893/S-1841	Burning Tree Drive	Urban Local – Group 4	45 mph
S-2892	Browning Road	Urban Local – Group 4	45 mph
S-1382	Burnett Drive	Urban Local – Group 4	35 mph
S-1551	Berryhill Road	Urban Local – Group 4	40 mph
S-2905	Gale Drive	Urban Local – Group 1	20 mph
L-5919	Jamil Road	Urban Local – Group 1	30 mph
S-1302	Woodland Hills Road	Urban Local – Group 4	30 mph
L-2504	Woodland Hill Road West	Urban Local – Group 3	30 mph

## Technical Provision 200 - Roadway

Road Number	Local Name	Functional Classification	Design Speed
L-1631	Woodland Hill Road East	Urban Local – Group 3	30 mph
S-2016	Kay Street/Chartwell Road	Urban Local – Group 4	30mph
S-2714	Greenore Drive	Urban Local – Group 3	30 mph
L-4735	Center Point Road	Urban Local – Group 3	30 mph
S-492	Zimalcrest Drive	Urban Local – Group 4	30 mph
L-4429	Fairway Lane	Urban Local – Group 3	30 mph
L-7047	Executive Center Drive	Urban Local – Group 4	35 mph
L-4388	East Meadow Court	Urban Local – Group 3	20 mph
L-3159	Outlet Point Boulevard	Urban Local - Group 4	30 mph
S-1241	Rockland Road	Urban Local – Group 4	35 mph
L-6619	Crews Drive	Urban Local – Group 3	30 mph
S-1384	Fairhaven Drive	Urban Local – Group 2	20 mph
S-1383	Luster Lane	Urban Local – Group 2	20 mph
S-1276	Morninghill Drive	Urban Local – Group 2	35 mph

### 200.3.1.2 Travel Lane, Shoulder & Median Criteria

With the exception of specific criteria in this section, develop travel lane, shoulder, and median widths in compliance with the SCDOT Roadway Design Manual (RDM).

#### A. Interstate 26

1. Shoulders 12 feet paved / 2 feet earth shoulder (outside)
2. Shoulders 12 feet minimum. Pave entire inside shoulder. (inside) Minimum 10 feet paved with concrete median barrier at bridge pier or overhead sign support locations.

#### B. Interstate 126

1. Shoulders 10 feet paved / 2 feet earth shoulder (outside)

## Technical Provision 200 - Roadway

2. Shoulders (inside) 10 feet minimum. Pave entire inside shoulder. Minimum 10 feet paved with concrete median barrier at bridge pier or overhead sign support locations.

### 1 C. Interstate 20

1. Shoulders (outside) 12 feet paved / 2 feet earth shoulder
2. Shoulders (inside) 12 feet minimum. Pave entire inside shoulder. Minimum 10 feet paved with concrete median barrier at bridge pier or overhead sign support locations.

### 2 D. Combined Ramps

1. Shoulders (outside) Minimum 10 feet' paved/2 feet earth shoulder or minimum 10 feet paved along barrier.
2. Shoulders (inside) Minimum 10' paved/2' earth shoulder or minimum 10' paved along barrier. Pave entire inside shoulder along barrier where a barrier is provided.

### 3 E. St. Andrews Road (S-36/S-42)

1. Shoulders (outside) 2 feet curb & gutter and 6.0 feet (minimum) shelf. Provide 5.0 feet wide (minimum) sidewalk in both directions
2. Median 15 feet minimum paved. Construct concrete divisional/channelizing island within interchange area between Woodland Hills Road intersection and Burning Tree Drive/Fernandina Road intersection. Concrete divisional/channelizing island shall match the full median width.
3. Bike Lanes 4 feet

### 4 F. Bush River Road (S-273) at I-20 Interchange

1. Shoulders (outside) 2 feet curb & gutter and 6.0 feet (minimum) shelf. Provide 5.0 feet wide (minimum) sidewalk in both directions

2. Median 15 feet minimum paved. Construct concrete divisional/channelizing island within interchange area between Berryhill Road intersection to Rockland Road intersection. The existing concrete divisional/channelizing island between the intersection of Outlet Point Mall Intersection and Berryhill Road intersection shall be retained or reconstructed if impacted.

1 G. Bush River Road (S-273/S-31) at I-26 Interchange

1. Shoulders (outside) 2 feet curb & gutter and 6.0 feet (minimum) shelf. Provide 5.0 feet wide (minimum) sidewalk in both directions
2. Median 15 feet minimum paved. Construct concrete divisional/channelizing island within interchange area between Existing I-26 EB offramp (prior to Carolina Crossroads Phase 1 (P039718) work) to Morning Hill Drive. Construct concrete divisional/channelizing island to reinforce right-in-right-out driveway at the unsignalized driveway for Tract 530 on Bush River Road while maintaining full access to Bush River Road for Tracts 541 and 542.

2 At the tie-in locations for all roadways other than I-26 northwest of St  
3 Andrews Road, and ramps and combined ramps northwest of St. Andrew  
4 Road., unless specified otherwise in the Basic Configuration, tie to  
5 existing conditions in accordance with the SCDOT RDM. At the tie-in  
6 locations for I-26 northwest of St. Andrews Road, and ramps and  
7 combined ramps northwest of St. Andrews Road, block off all temporary  
8 ties with full width design meeting design criteria contained within this  
9 document.

10 All concrete divisional/channelizing islands shall match the full median  
11 width.

12 All dead-end roads will be completed with cul-de-sacs. All freeway lane  
13 drops shall occur from the right side (outside) and shall conform to the  
14 recommended guidelines in the SCDOT RDM.

15 In transitioning from existing interstate lane configurations approaching  
16 multi-lane exits, develop additional lanes along the interstate mainline  
17 using a 300-foot taper length and a minimum of 1,500 feet between  
18 consecutive tapers for additional lanes. If the transition for developing  
19 additional lanes along the interstate mainline ties to existing within 1,500

1 feet of the beginning/end of an existing taper for a lane drop or ramp lane,  
2 create an auxiliary lane connecting the new lane to the existing lane.

3 All crossroad tie-in locations shall not degrade the existing conditions.

4 200.3.1.3 Horizontal Alignments

5 Develop horizontal curves and superelevation in compliance with the  
6 SCDOT RDM and the SCDOT Standard Drawings.

7 If the alignment needs to be shifted to accommodate appropriate inside  
8 shoulder width due to a bridge pier, overhead sign support, horizontal  
9 sight distance, or tying to the existing shoulder width on I-26, I-126, or I-  
10 20, then use horizontal curves to develop the transitions based on a 70  
11 mph design speed. Horizontal sight distance shall be based on the design  
12 speed of the alignment.

13 For horizontal sight distance, use grade adjusted SSD values along  
14 interstates, collector distributors, and ramps where the downgrades are 3  
15 percent or greater.

16 If modifications to frontage and side roads result in tying into existing  
17 roads within a horizontal curve, transition superelevation to existing  
18 superelevation in accordance with the SCDOT RDM.

19 200.3.1.4 Vertical Curves, Grades, and Clearances

20 Develop vertical curves, grades, and clearances in compliance with the  
21 SCDOT RDM.

22 Interstate 26, Interstate 126, and Interstate 20

23 Maximum 4% for Urban Arterial – Freeways

24 Minimum 0.3%

25 Grades 1 percent steeper than the maximum will be allowed on I-26, I-  
26 126, and I-20.

27 Spline grades are only acceptable on ramps and only within the limits of  
28 the gore area.

29 Loop ramps that service system-to-system movements constructed on a a  
30 down-grade in the direction of travel are not allowed to exit from an  
31 alignment that has a downgrade in the direction of travel.

32 Final vertical clearances for overpassing structures shall be as specified  
33 in the SCDOT RDM except for structures overpassing Railroads and



## Technical Provision 200 - Roadway

- 1 Existing Overpassing Bridges to be retained. Structures overpassing  
2 railroad tracks shall provide a minimum of 23'-6" of vertical clearance.  
3 See TP Section 150.3 for additional railroad clearance requirements.  
4 Existing Overpassing Bridges to be retained must provide a minimum  
5 vertical clearance of 17'0" over the traveled way, shoulder, and any  
6 anticipated future widening.
- 7           200.3.1.5 Side Slopes
- 8                   Develop side slopes in compliance with the SCDOT RDM.
- 9                   Fill slopes or ditch slopes steeper than 2H:1V are not allowed.
- 10           200.3.1.6 Cross Slopes
- 11                   Develop cross slopes in compliance with the SCDOT RDM.
- 12           200.3.1.7 Clear Zones
- 13                   Use the SCDOT RDM and the AASHTO Roadside Design Guide, 2011,  
14 4th Edition. When determining clear zone, use the upper range from the  
15 chart and include the horizontal adjustment factors.
- 16                   SCDOT does not typically use a 3H:1V fill slope. See the AASHTO  
17 Roadside Design Guide, 2011, 4th Edition for clear zone calculations  
18 where a 3H:1V fill slope is used. Use 3H:1V fill slopes only where fill  
19 heights are required to match existing conditions and clear zone can be  
20 obtained within the Project limits.
- 21                   For those areas where no guardrail currently exists and no additional lanes  
22 or adjacent ramps are proposed, design fill and cut slopes to obtain clear  
23 zones and to avoid the need for protection. Where achieving the clear  
24 zone requirements would result in new right-of-way, wetland impacts, or  
25 impacts to immovable obstructions, protect substandard areas.
- 26           200.3.1.8 Sight Distance
- 27                   Develop sight distance in compliance with the SCDOT RDM.
- 28                   The requirements of SCDOT RDM Section 4.3 pertaining to decision  
29 sight distance (DSD) Avoidance Maneuver E shall apply to all freeway  
30 and ramp exits/entrance gores and freeway lane drops with object height  
31 of 0.0 feet considered as the pavement marking at the gore for an exit and  
32 the beginning of taper for a lane drop.
- 33                   If necessary, adjust the alignment of the roadway, concrete median and  
34 roadside barrier, and or expand the shoulders along the inside of curved

## Technical Provision 200 - Roadway

1 travelways, to provide the required stopping sight distance throughout the  
2 entire length of the horizontal curves.

### 3 200.3.1.9 Ramps

4 Develop ramps in accordance with the SCDOT RDM.

5 All ramps providing freeway access, including the I-26 ramps to and from  
6 I-126, shall exit and enter from the right.

7 Full cloverleaf interchanges will not be allowed for use at system-to-  
8 system interchanges.

9 Ramp terminals for “T” intersections shall be aligned perpendicular to the  
10 crossroad. Right turn lanes at the ramp terminal onto the crossroad shall  
11 flow adjacent to the other ramp lanes and be controlled by the traffic  
12 signal.

13 Ramp horizontal and vertical alignments must accommodate intersection  
14 sight distance for all movements at ramp terminal intersections.

15 Slip ramps shall not be used to provide direct access to or from facilities  
16 with no control of access or partial control of access. Splitting/merging  
17 interchange ramps together is acceptable.

### 18 200.3.1.10 Intersections

19 Develop intersections in compliance with the SCDOT RDM.

20 Multilane roundabouts are not allowed as an intersection type.

### 21 200.3.1.11 Pedestrian & Bicycle Facilities

22 Develop pedestrian and bicycle facilities in compliance with the  
23 *AASHTO Guide for the Planning, Design, and Operation of Pedestrian*  
24 *Facilities 2<sup>nd</sup> Edition*, SCDOT Americans with Disabilities Act Transition  
25 Plan, December 2014 with updates, *AASHTO Guide for the Development*  
26 *of Bicycle Facilities* edition 2012, and the SCDOT RDM.

27 Maintain/relocate transit stops in coordination with SCDOT and  
28 CMRTA/COMET.

29 At a minimum, the following pedestrian and bicycle facilities shall be  
30 accommodated on this project:

31 A. S-36/S-42 (St Andrews Road):  
32

1. Provide sidewalks on both sides of roadway and bridge. Tie to existing sidewalk at project limits.
2. Provide roadway and bridge width to accommodate **future** 4-foot bike lanes in both directions from the St Andrews Road intersection with Burning Tree Drive or the I-26 WB off-ramp/on-ramp, whichever is furthest from I-26, to the St Andrews Road intersection with the I-26 EB off-ramp/on-ramp or Woodlands Hills Road, whichever is the furthest from I-26. Ensure bike lanes end appropriately at ends of project limits, in accordance with the MUTCD. Provide pavement markings as needed to delineate lanes as well as align lanes at termini.

B. S-273/S-31 (Bush River Road) at I-26 Interchange:

Provide sidewalks on both sides of roadway and bridge. Tie to existing sidewalk at project limits. Sidewalk on the south side of Bush River Road shall be provided between the I-26 EB off-ramp intersection with Bush River Road and Latonea Drive at a minimum.

C. S-273 (Bush River Road) at I-20 Interchange:

Provide sidewalks on both sides of roadway and bridge. Tie to existing sidewalk at project limits.

D. Shared Use Path adjacent to Saluda River:

Design shall account for a future shared use path between the toe of slope and riverbank under the north end of all new bridges over the Saluda River. Provide a minimum 25 foot clear width with 17 foot vertical clearance for the future construction of a 12 foot wide shared use path. The shared use path will have a design speed of 18 mph.

200.3.1.12 Roadside Barriers

Develop roadside barriers in compliance with SCDOT Standard Drawings and the AASHTO Roadside Design Guide, 2011, 4th Edition.

- A. Guardrail: Use additional length guardrail posts with compressed shoulder break only where Right-of-way or environmental impacts dictate that standard guardrail shoulder break cannot be built. Compressed shoulder cannot be used at end terminals or behind curb. Clearly depict areas where extra length posts and compressed shoulder break are proposed in all plans and provide documentation demonstrating the need for its use. This documentation shall include clear indication of the impacts avoided and the benefits of the avoidance, as well as any potential savings to the project schedule. Discuss any impacts to maintenance of the steepened slopes.

- 1 B. Cable Median Barrier: Cable median barrier is not allowed.
- 2 C. Concrete Median Barrier: Provide concrete median barrier along
- 3 Interstate 26, Interstate 126, and Interstate 20 where proposed medians
- 4 are less than 36 feet wide. Pave entire width to the face of barrier.
- 5 D. Provide custom design where required in accordance with the
- 6 Structures TP.
- 7 E. Concrete Roadside Barrier: Concrete Roadside Barrier treatment is
- 8 required in the following conditions:
  - 9 1. Where the clear zone of an interstate lane, auxiliary lane, collector-
  - 10 distributor lane or interstate ramp lane overlaps with the clear zone
  - 11 of an adjacent roadway.
  - 12 2. Where physical separation is required between the interstate
  - 13 mainline lanes and adjacent ramp or combined ramp lanes to
  - 14 control access to/from the mainline. The layout of the roadside
  - 15 barrier shall be such as to preclude unwanted movements between
  - 16 the mainline lanes and the adjacent ramp or combined ramp.
  - 17 3. To provide protection where retaining walls, large pipe/culvert
  - 18 headwalls, or similar linear hazard over 10 feet in length
  - 19 (measured parallel to the roadway centerline) which cause an
  - 20 abrupt/near vertical change in roadside grading greater than 3 feet
  - 21 are located either within the clear zone or within 30 feet of the
  - 22 edge of a travel lane of any roadway.

23 For determination of the need for barrier protection per the conditions  
24 above, the clear zone shall be the full distance as defined in TP Section  
25 200.3.1.7 regardless of presence of other protection such as guardrail.

26 Design and detail Concrete Roadside Barrier as required in TP Section  
27 700.

28 Placement of the concrete barrier walls and retaining walls must  
29 accommodate lanes required in the Basic Configuration and adjacent  
30 phases of the Carolina Crossroads Program. In addition, barriers along I-  
31 20 EB and I-20 WB shall be placed to accommodate a future fourth  
32 through lane, along with full shoulder widths. For all barriers adjacent to  
33 travel lanes, construct the traffic face of the barrier to an elevation that  
34 will accommodate the future widening and adjacent phases of the  
35 Carolina Crossroads Program.

#### 36 200.3.1.13 Design Exceptions

37 There are no design exceptions proposed at this time.

#### 38 200.3.2 Criteria (Transition Areas)

## Technical Provision 200 - Roadway

1 This TP Section 200.3.2 applies only to portions of the Project which achieve the  
2 transition from the Basic Configuration to existing conditions. Design all  
3 roadways in accordance with TP Section 200.3.1 unless otherwise noted in this  
4 section.

### 5 200.3.2.1 Interstate 26

6 Provide lane tapers and/or temporary alignments meeting SCDOT RDM  
7 requirements to tie from the Basic Configuration to existing conditions.  
8 Curved alignments for interim travel patterns at tie points to future phases  
9 of the Carolina Crossroads Program within the paving limits of the Basic  
10 Configuration shall be designed using superelevation required for the  
11 adjacent phases of the Carolina Crossroads Program.

#### 12 A. I-26 west of St. Andrews Road

13 Begin widening of I-26 at the full width cross section required by the  
14 Basic Configuration at the tie point shown in the TPA 100-2. Create  
15 an interim transition from the Basic Configuration to the existing 3-  
16 lane section at the tie point using pavement markings.

#### 17 B. I-26 EB east of the Saluda River

18 Mill the existing pavement 2" uniform and resurface with 200psy  
19 SMA (9.5mm) from the end of the Basic Configuration to  
20 approximately I-26 EB Sta 420+00 so as to eradicate pavement  
21 markings associated with temporary ties to adjacent Carolina  
22 Crossroads Program phases and provide a new pavement surface on  
23 which to place the final pavement markings.

#### 24 C. I-26 WB east of the Saluda River

25 Mill the existing pavement 2" uniform and resurface with 200psy  
26 SMA (9.5mm) from the end of the Basic Configuration to  
27 approximately I-26 WB Sta 449+00 so as to eradicate pavement  
28 markings associated with temporary ties to adjacent Carolina  
29 Crossroads Program phases and provide a new pavement surface on  
30 which to place the final pavement markings.

### 31 200.3.2.2 Interstate 126

#### 32 A. I-126 EB

33 Mill the existing pavement 2" uniform and resurface with 200psy  
34 SMA (9.5mm) from the end of the Basic Configuration to  
35 approximately I-126 EB Sta 31+00 so as to eradicate pavement  
36 markings associated with temporary ties to adjacent Carolina

## Technical Provision 200 - Roadway

1 Crossroads Program phases and provide a new pavement surface on  
2 which to place the final pavement markings.

### 3 B. I-126 WB

4 Mill the existing pavement 2” uniform and resurface with 200psy  
5 SMA (9.5mm) from the end of the Basic Configuration to  
6 approximately I-126 WB Sta 42+00 so as to eradicate pavement  
7 markings associated with temporary ties to adjacent Carolina  
8 Crossroads Program phases and provide a new pavement surface on  
9 which to place the final pavement markings.

10 The Temporary Tie-In of Ramp A to I-126 WB shall be reconstructed  
11 to tie into the Basic Configuration and shall meet the criteria provided  
12 in the SCDOT RDM Chapter 10.

### 13 200.3.2.3 Interstate 20

#### 14 A. I-20 EB east of Broad River Road

15 Mill the existing pavement 2” uniform and resurface with 200psy  
16 SMA (9.5mm) from the end of Phase 3 construction to approximately  
17 I-20 EB Sta 233+00 so as to eradicate pavement markings associated  
18 with temporary ties to adjacent Carolina Crossroads Program phases  
19 and provide a new pavement surface on which to place the final  
20 pavement markings.

#### 21 B. I-20 WB east of Broad River Road

22 Mill the existing pavement 2” uniform and resurface with 200psy  
23 SMA (9.5mm) from the end of Phase 3 construction to approximately  
24 I-20 WB Sta 244+00 so as to eradicate pavement markings associated  
25 with temporary ties to adjacent Carolina Crossroads Program phases  
26 and provide a new pavement surface on which to place the final  
27 pavement markings.

### 28 200.3.2.4 I-126 WB to I-26 EB Ramp at Colonial Life Boulevard to I-26 EB Ramp 29 Merge

30 The Interim Tie-In of I-126 WB to I-26 EB ramp at Colonial Life  
31 Boulevard to I-26 EB ramp merge shall be reconstructed to meet the  
32 criteria provided in the SCDOT RDM Chapter 10.

### 33 200.3.2.5 Fernandina Road

34 Relocate Fernandina Road within the limits of the Basic Configuration.  
35 Develop an interim connection between the relocated Fernandina Road

1 and existing conditions in compliance with the SCDOT RDM and the  
2 criteria provided within TP Section 200.

3 200.3.2.6 Jamil Road

4 Relocate Jamil Road within the limits of the Basic Configuration.  
5 Develop an interim connection between the relocated Jamil Road and  
6 existing conditions in compliance with the SCDOT RDM and the criteria  
7 provided within TP Section 200.

8 **200.4 Right-of-Way and Control of Access**

9 Right-of-Way plans have been issued for the Carolina Crossroads Program under cover  
10 Project ID P027662. The Contractor shall incorporate right-of-way information into the  
11 Project plans for record retention by SCDOT.

12 Right-of-Way plans shall be submitted for this Project, regardless of the need for the  
13 Contractor to acquire Contractor-Designated Right-of-Way or Additional Right-of-Way.  
14 As part of the submittal of the Right-of-Way plans, a memo shall be prepared and  
15 submitted discussing any discrepancies discovered relative to pre-project Present R/W so  
16 that those can clearly be identified and resolved during the R/W plan review.

17 All Roadway Plans shall include select information used to establish the right-of-way  
18 acquired for this Project. Present R/W shall be shown in compliance with SCDOT  
19 requirements including offset distance as well as the Station and Offset of Present R/W  
20 breaks. New R/W shall only be identified as “New R/W” with no offset distance  
21 provided as well as no Station and Offset information provided at R/W breaks. See TP  
22 Attachment 809-1 for plans and the Project Information Package for electronic design  
23 files.

24 As noted in TP Section 110.5.4, Roadway Plans shall contain a note stating “Right-of-  
25 Way secured under Project ID P027662”.

26 See TP Section 700.3.2.4 for right-of-way requirements adjacent to retaining walls.

27 Design each new or revised exit or entrance ramp to provide spacing between the ramp  
28 termini and adjacent driveways, side streets, or cross streets that is equal to or greater  
29 than the spacing depicted in the Project Right-of-Way Plans for each unique location. In  
30 addition, maintain or exceed the spacing shown in the Project Right-of-Way Plans layout  
31 between adjacent driveways, side streets, and cross streets and the beginning/end of the  
32 taper for auxiliary lanes extending from the ramp intersection at each location. Spacing  
33 less than what is shown in the Project Right-of-Way Plans will require prior approval  
34 from SCDOT.

35 Unless shown to be denied by changes in Controlled Access in the Project Right-of-Way  
36 Plans or otherwise altered by requirements of this section, maintain all existing property  
37 accesses, including those not addressed in the Project Right-of-Way Plans, and do not  
38 revise control of access limits without SCDOT approval.

## Technical Provision 200 - Roadway

1 Maintain fully controlled access along interstate and all interchange ramps up to the ramp  
2 terminals and along crossing roads as depicted in the schematic design. Access at all  
3 intersecting side roads and driveways within the area of the new concrete islands required  
4 by TP Section 200 is to be converted to right-in/right-out or closed based on the  
5 information identified in the schematic design.

6 Where roadside barrier is placed along the controlled access line, place controlled access  
7 fencing atop the roadside barrier.

8 New Controlled Access fencing is required for the entire project limits in accordance  
9 with TP Section 200.5.4.

### 10 **200.5 Construction Requirements**

#### 11 200.5.1 Traffic Lane, Shoulder & Median Criteria

12 Where tie-in locations are within 1,000 feet of other proposed roadway re-  
13 alignment, intersection improvements, or other work along the same road,  
14 resurface the existing roadway **between the tie-in and other proposed**  
15 **improvements** to create uniform rideability and appearance.

#### 16 200.5.2 Clear Zones

17 Where existing fill and cut slopes are presently protected by guardrail and no rigid  
18 barrier is proposed, replace damaged guardrail and install new guardrail at  
19 locations that do not meet current MASH standard. Also, clear and grind in  
20 accordance with SCDOT Engineering Directive 29 (ED-29).

#### 21 200.5.3 Roadside Barriers

22 Include the following items in the work:

23 A. Guardrail: Ensure that all new MASH guardrail and end treatments are listed  
24 on the Qualified Products Policies & Listings.

25 Provide non-mow strip under guardrail in accordance with the requirements  
26 found in TP 1000, Special Provisions Section 805. When guardrail is adjacent  
27 to noise barrier, extend non-mow strip pavement under guardrail to the face  
28 of the noise barrier. Non-mow strip mats are prohibited adjacent to noise  
29 barriers.

30  
31 B. Concrete Median Barrier: Replace all existing concrete barriers throughout  
32 the Project limits except for concrete barriers which were previously  
33 constructed as part of prior Carolina Crossroad Program phases which may  
34 be retained. When concrete median barrier is constructed, pave the inside  
35 shoulder to the barrier. At project boundaries where tying to existing barrier,  
36 transition from single slope shaped barrier to the existing jersey face barrier



1 or 9 degree single sloped barrier in accordance with SCDOT Standard  
2 Drawings.

3  
4 C. Concrete Roadside Barrier: If Concrete Roadside Barrier is required beyond  
5 the required paved shoulder width, then the area from the edge of paved  
6 shoulder to barrier shall be paved. See TP Section 400 for paving criteria of  
7 this area.

#### 8 200.5.4 Controlled Access Fencing

9 Fencing may be installed offset from the right of way to provide space for utility  
10 maintenance. In no case shall ground mounted fence be located within the clear  
11 zone of the roadway. Fencing shall be in accordance with Standard Drawing  
12 series 806. Use Chain Link Fence 72” throughout the project corridor for ground  
13 mounted applications. At locations where the existing fencing is properly located  
14 72” fencing, the fence may remain if approved by the SCDOT. Reference TP  
15 Section 150 for requirements that will need to be followed in areas near the CSX  
16 Railroad property.

17 Where fencing is required to be placed between the interstate or ramp and  
18 frontage road where barrier wall is located, use 48” Chain Link Fence on top of  
19 barrier.

20 When Controlled Access fencing is located atop roadside barriers or barrier walls,  
21 mount fence posts in galvanized pipe sleeves with bottom caps (or an approved  
22 equivalent) embedded at a depth of a minimum of six inches. Once the fence  
23 posts are installed into the sleeve, an epoxy or non-shrink, non-corrosive grout  
24 (or an approved equivalent) shall be placed around the fence post at the top of the  
25 sleeve to ensure no water will enter between the post and the sleeve. Fence post  
26 anchors mounted atop barrier wall are not allowed unless approved by SCDOT.

27 Controlled Access fencing shall be maintained at all times.

#### 28 200.6 Deliverables

29 TP Table 200-5 reflects a list of Deliverables identified in TP Section 200 and is not  
30 intended to be an all-inclusive listing of Deliverables. Contractor shall determine and  
31 submit all Deliverables as required by the Contract Documents, Governmental  
32 Approvals, and the Governmental Entities. At a minimum and unless otherwise specified  
33 in the Contract Documents, Contractor shall submit the following to SCDOT in the  
34 formats described in TP Section 110.5:

#### 35 TP Table 200-5: Deliverable Summary

Technical Provision 200 - Roadway

Deliverables	Level of Review*	Number of Copies	Deliverable Schedule	TP Section Reference
		Electronic		
Preliminary Roadway Plans	2	1	Per approved CPM Schedule	200.6.1
Right of Way Plans	2	1	Per approved CPM Schedule	200.6.2
Final Roadway Plans	2	1	Per approved CPM Schedule	200.6.3
RFC Roadway Plans	3	1	Per approved CPM Schedule	N/A

\*Levels of Review

1. SCDOT Discretionary Approval (Section 3.1.3 of the Agreement)
2. SCDOT Review and Comment (Section 3.1.5 of the Agreement)
3. Submittals not Subject to Prior Review, Comment or Approval (Section 3.1.6 of the Agreement)

200.6.1 Preliminary Roadway Plans

The plans shall include, but not be limited to, the following:

- A. Title sheet
- B. Roadway typical section
- C. Roadway plan and profile
- D. Cross sections
- E. Existing right-of-way
- F. Roadway structure layout limits
- G. Noise barrier wall alignment

200.6.2 Right of Way Plans

The plans shall include, but not be limited to, the following:

## Technical Provision 200 - Roadway

- 1 A. Title sheet
- 2 B. Roadway typical section
- 3 C. Special paving details such as jointing, dowelling, tie bar placement, etc.
- 4 D. Strip map, including property closures from P027662 plans as information
- 5 only
- 6 E. Right of way data from P027662 plans as 'information only' sheet
- 7 F. Roadway plan and profile
- 8 G. Cross sections (include sediments basins, dams and crosslines)
- 9 H. Clearing limits on plan view and cross sections
- 10 I. Drainage features
- 11 J. Existing right of way
- 12 K. Proposed right of way
- 13 L. Roadway structures layout limits
- 14 M. Noise barrier wall alignment

### 15 200.6.3 Final Roadway Plans

16 The plans shall include, but not be limited to, the following:

- 17 A. Title sheet
- 18 B. Roadway typical section
- 19 C. Special paving details such as jointing, dowelling, tie bar placement, etc.
- 20 D. Right-of-way data sheet from P027662 plans as 'information only'
- 21 E. Strip map including property closures from P027662 plans as information
- 22 only
- 23 F. Roadway plan and profile
- 24 G. Cross sections
- 25 H. Clearing limits on plan view and cross sections
- 26 I. Drainage design (include drainage tables behind each drainage sheet)
- 27 J. Existing right-of-way
- 28 K. Proposed right-of-way
- 29 L. Summary of estimated quantities
- 30 M. Sediment and erosion control design
- 31 N. Proposed barrier locations
- 32 O. Permanent signing plans
- 33 P. Permanent pavement markings plans
- 34 ~~Q. Work zone traffic control plans~~
- 35 R.Q. Traffic signal and communications plans
- 36 S.R. Permanent lighting plans and lighting design analysis report
- 37 T.S. Roadway structures plan

38 Electronic files submittals: Information herein is an abbreviated list of electronic  
39 deliverables taken from the Road Design Reference Material for Consultant  
40 Prepared Plans. Submit Checklists, Indexes and files in accordance with the  
41 format and attachments specified in the document.

- 1 A. CADD electronic files index with the detailed descriptions of the contents of  
2 each file must be provided in a “readme” file. The index should also include  
3 detailed descriptions and names of horizontal and vertical alignments and  
4 profiles utilized by the GEOPAK **or OpenRoads Designer** software on the  
5 project. A copy of the file folder structure is shown in Road Design Reference  
6 Material for Consultant Prepared Plans.
- 7 B. All surveyed mapping, control points, benchmarks, GPS setup, 2D or 3D  
8 contours, spot points, survey notes, DTM, breaklines, TIN files, aerial photos  
9 and all other CADD files and data used in developing surveys for the project.  
10 Also, the survey points should be provided in ASCII file format (Point  
11 number, N, E, Z, and Descriptions). Contact information for the survey  
12 company should be provided. All electronic survey files are to be placed in a  
13 separate folder.
- 14 C. All **Microstation resource files used by the project’s workspace. Especially**  
15 **any** MicroStation files **including all files** that would supplement the ability to  
16 view files correctly such as reference files, **plot configuration files, pen tables,**  
17 **font libraries, custom linestyle libraries,** and cell libraries.
- 18 D. All **.gpk or 3D .dgn** files and any other Geopak files **or OpenRoads Designer**  
19 **models**, such as input and criteria files that are needed to facilitate the review  
20 of plans should be submitted.
- 21 E. If other Civil Engineering software packages were utilized for project  
22 development, all binary or ASCII files that are software dependent for that  
23 package shall be submitted.
- 24 F. All electronic files that pertain to the construction stake out. Files will be in  
25 SMI format and will include all horizontal controls, vertical controls and  
26 templates. SMI data will be provided in a separate folder.
- 27 G. Copies of all handwritten or electronic calculations or notes (non-CADD) that  
28 will facilitate verification and review of the plans.
- 29 H. On each printed sheet in the plans, the electronic folder name, filename, and  
30 date must be shown.
- 31 I. Provide plot setting to include levels used, symbology, line weights and pen  
32 tables in order to reproduce all plans sheets
- 33 J. All roadway structures’ design criteria with calculations will be provided in a  
34 separate folder.
- 35 K. Pavement Design will be provided in a separate folder with soil support data,  
36 traffic volumes, and ESAL
- 37 L. Electronic files for specifications and special provisions in Adobe PDF or  
38 Microsoft Word format
- 39 M. Approved Design Exceptions to AASHTO and/or SCDOT design standards  
40 developed during design.

#### 41 200.6.4 Additional Electronic Files

42 All Preliminary, Right of Way, and Final Roadway Packages shall include a KMZ  
43 File and KML File. The following elements shall be included on individual  
44 layers, matching the layers of SCDOT’s plan preparation guidelines, in the KMZ  
45 File:

## Technical Provision 200 - Roadway

- 1 A. Linework for all roadway and structure design elements
- 2 B. Alignment information
- 3 C. Construction limits
- 4 D. Drainage systems
- 5 E. NPDES limits and BMPS
- 6 F. Present R/W and property linework
- 7 G. Tract numbers
- 8 H. Proposed R/W
- 9 I. Lighting fixture locations
- 10 J. Overhead sign locations identifying cantilever or sign bridge

### 11 200.6.5 Roadway Calculations

12 All Preliminary and Final Roadway Packages shall include exhibits and  
13 calculations as necessary to demonstrate compliance with applicable design  
14 standards. The exhibits and calculations shall include, but not be limited to, the  
15 following:

- 16 A. Turning Templates for design vehicle at intersections and other critical  
17 locations
- 18 B. Sight Distance
  - 19 a. Stopping
    - 20 i. for Obstructions
  - 21 b. Decision
  - 22 c. Intersections
- 23 C. Superelevation
- 24 D. Vertical Clearance
- 25 E. Roadside Guardrail/Barrier Length of Need

26 **End of Section**

1 **400. PAVEMENT**

2 **400.1 General**

3 TP Section 400 includes requirements for design and construction of pavements.

4 Hot Mix Asphalt (HMA) riding surface is required for all roadways in accordance with  
5 the pavement designs in TP Section 400. Pavement designs in TP Section 400 include  
6 application rates for various HMA and non-HMA pavement components. HMA  
7 pavement components including Stone Matrix Asphalt (SMA), Surface Courses,  
8 Intermediate Courses, and Base Courses are listed in pounds per square yard (PSY).  
9 Non-HMA base courses including Graded Aggregate Base Course (GABC), Cement  
10 Modified Reclaimed Base (CMRB) and Cold Central Plant Recycled Material (CCPRM)  
11 are listed in inches of thickness.

12 **400.2 Administrative Requirements**

13 400.2.1 Standards

14 Contractor shall perform all pavement Work in accordance with the standards,  
15 manuals, and guidelines listed in TP Attachment 100-1.

16 **400.3 Design Requirements**

17 SCDOT has performed existing pavement evaluations and has developed designs for new  
18 pavements and pavement rehabilitation for this project. Pavement design options for use  
19 on various roadways are included herein. The Contractor shall select from the options  
20 given for interstate mainline, shoulders and ramps, system-to-system routes, system-to-  
21 service routes, and non-interstate routes.

22 Shoulder pavement designs shall match the new pavement design for the associated  
23 roadway section.

24 Do not vary pavement design transversely for new location pavement, including  
25 widening.

26 Include appropriate notes and details on the roadway typical section sheets for subgrade  
27 stabilization technique(s) which will be used on the project as necessary.

28 400.3.1 Interstate Widening, New Location, and Reconstruction HMA Pavement

29 Select pavement designs from the options below. This includes interstate-to-  
30 interstate connections. Use these pavement designs on interstate travel lanes,  
31 interstate shoulders, and ramps connecting interstate to interstate.

32 If a system-to-system or interstate-to-interstate ramp utilizes a new alignment that  
33 carries traffic over an existing shoulder, then reconstruct these areas using an  
34 interstate pavement design listed below.

Technical Provision – 400 Pavement

1 Pavement design for service ramps shall be selected from the options given for  
 2 the crossing route to which the ramp provides access. For ramps where both  
 3 system-to-system and system-to-service traffic is combined, use the interstate  
 4 pavement structure until beyond the gore nose of the service ramp, at which point  
 5 the service ramp pavement design can be used to the crossing route.

6 **Table 400-1: Interstate Route Pavement Options**

Layer Type	Option 1i	Option 2i	Option 3i
SMA (9.5mm)	200	200	200
Intermediate B	200	200	200
Intermediate A	300	300	300
Base A, Intermediate A or B	400	1000	1100
GABC		8	
CMRB	12		

7  
8  
9

400.3.2 Widening, New Location, and Reconstruction of Non-Interstate Routes

10 If new alignment or reconstruction is required for non-interstate routes, select  
 11 from the options provided below for each route’s assigned pavement group. If a  
 12 design is not provided for a particular roadway affected by the project, it is the  
 13 responsibility of the Contractor to submit a proposed design for approval.

14 **Table 400-2: Non-Interstate Route Pavement Options**

Road Number	Road Name	Pavement Group
S-1241	Rockland Road	A
S-1276	Morninghill Drive	A
S-173	Tram Road	B
S-173	Beatty Road	B
S-1551	Berryhill Road	B
S-1842	Fernandina Road	B
S-2893	Fernandina Road	C
S-1791	Jamil Road	C
S-2892	Browning Road	C
S-2893	Burning Tree Drive	C
S-1841	Burning Tree Drive	C
S-273	Bush River Road	C

Technical Provision – 400 Pavement

Road Number	Road Name	Pavement Group
S-42	St. Andrews Road	C
S-36	St. Andrews Road	C
S-31	Bush River Road	D
L-5627	King George Way	A
L-4513	Paisley Lane	A
S-1079	Evelyn Drive	A
S-1382	Burnett Drive	B
S-2905	Gale Drive	A
L-5919	Jamil Road	A
S-1302	Woodland Hills Road	A
L-2504	Woodland Hills Road West	A
L-1631	Woodland Hills Road East	A
S-2016	Kay Street	B
S-2016	Chartwell Road	A
S-2714	Greenore Drive	A
L-4735	Center Point Road	A
S-492	Zimalcrest Drive	B
L-4429	Fairway Lane	A
L-7047	Executive Center Drive	A
L-4388	East Meadow Court	A
L-3159	Outlet Point Boulevard	A
S-1241	Rockland Road	A
L-6619	Crews Drive	A
S-1384	Fairhaven Drive	A
S-1383	Luster Lane	A

1  
2

**Table 400-3: Pavement Group A Options**

Layer Type	Option 1A	Option 2A	Option 3A
Surface D or C	200	175	175
Intermediate C	200		



Technical Provision – 400 Pavement

Layer Type	Option 1A	Option 2A	Option 3A
Base A or B	625		
CCPR <sup>1</sup>			9
CMRB		12	

1. HMA Base A may be substituted for CCPR at a rate of 110 psy per inch of CCPR

2 **Table 400-4: Pavement Group B Options**

Layer Type	Option 1B	Option 2B	Option 3B
Surface B	175	200	200
Intermediate B	200	300	200
Base A			375
GABC			10
CCPR <sup>1</sup>	9		
CMRB		12	

3. HMA Base A may be substituted for CCPR at a rate of 110 psy per inch of CCPR

4 **Table 400-5: Pavement Group C Options**

Layer Type	Option 1C	Option 2C	Option 3C
Surface B	200	200	200
Intermediate B			200
Intermediate A	225	350	
Base A			425
GABC			10
CCPR <sup>1</sup>	9		
CMRB		12	

5. HMA Base A may be substituted for CCPR at a rate of 110 psy per inch of CCPR

6 **Table 400-6: Pavement Group D Options**

Layer Type	Option 1D	Option 2D	Option 3D
Surface A	200	200	200
Intermediate B		200	
Intermediate A	325		275
Base A		300	450

GABC			10	1
CCPR <sup>1</sup>	9			2
				3
CMRB		12		4
				5
				6

1. HMA Base A may be substituted for CCPR at a rate of 110 psy per inch of CCPR

### 400.3.3 Pavement beyond Outside Roadway Shoulders

Areas between the outside edge of roadway shoulder and concrete roadside barrier are to be paved with a minimum of 8 inches of HMA. Place no less than 8 inches of dense graded HMA, including 200 psy Surface Type C as a wearing course. If the slopes beyond the shoulder are steeper than 6H:1V then place 4-inch thick concrete slope protection meeting the requirements of TP Section 700.3.1.25.

The reduced pavement structures above are only applicable to areas between the roadway shoulders and barriers constructed with an additional offset for future accommodations. Gore areas or other localized areas of irregular pavement resulting from the roadway geometric requirements are to be designed in accordance with TP Section 400.3.1 or TP Section 400.3.2 as applicable.

### 400.3.4 Pavement Rehabilitation

Where applicable, develop work zone traffic control design and roadway profiles to accommodate the rehabilitation procedures and requirements identified in TP Section 400.4.2 and TP Section 400.4.3.

### 400.3.5 Temporary Pavement Design

Temporary pavement is pavement outside of the existing travel lanes that is utilized to carry traffic for any period of time during construction of the project.

Design of temporary pavement is required and is the responsibility of the Contractor. Perform temporary pavement design in accordance with the SCDOT Pavement Design Guide. Pavement design shall be developed in consideration of the performance requirements in TP Section 400.4.4, traffic conditions, and duration of use. The minimum duration of use for design of temporary pavement shall be one year regardless of anticipated duration.

Any existing pavement information provided in the Project Information Package shall not be relied on for design and is given for information only. If existing shoulders are incorporated into the temporary pavement design, the existing conditions should be evaluated carefully.

1 Temporary pavement may be removed after use or incorporated into the final  
2 pavement by adding additional paving material to meet the final pavement design  
3 criteria for New Location and Reconstruction HMA Pavement.

4 All temporary pavement designs or utilization of existing shoulders as temporary  
5 pavement must be approved during the design process prior to use on the project.

#### 6 7 **400.4 Construction Requirements**

##### 8 **400.4.1 General Construction Requirements**

9 It is the Contractor’s responsibility to confirm suitability of soils for placing  
10 pavement layers directly on subgrade. Contractor shall modify or remove and  
11 replace in situ soils as necessary.

12 Contractor is responsible for mix design of Cement Modified Recycled Base  
13 (CMRB). Synthetic CMRB may be created by mixing a minimum of 50% of the  
14 thickness with graded aggregate base course (GABC) or recycled asphalt  
15 pavement (RAP). The Contractor shall confirm suitability of materials for  
16 modification. The design strength of CMRB shall be between 450 and 600 psi.

17 All CMRB shall be Method B curing. Perform CMRB using a minimum of 2  
18 passes with the reclaimer. This can include a pulverization and a mixing pass or  
19 two passes with cement. Additional passes may be needed to meet the  
20 requirements of the specification. SCDOT may utilize coring at its discretion for  
21 dispute resolution of compliance with Contract requirements for CMRB material.  
22 If testing during production fails or the quality of material is uncertain to the  
23 SCDOT, acceptance may be based upon extraction of an intact core. The  
24 thickness of the intact core shall equal or exceed the design thickness of the  
25 CMRB.

26 Cold Central Plant Recycled Material (CCPRM), applied at a rate of 3 – 5 inches  
27 per lift, may be utilized as a substitute for HMA base up to 9 inches on non-  
28 interstate. See TP 1000, Special Provisions Section 413 for CCPRM  
29 requirements. It must be covered with a minimum of 150 psy of dense graded  
30 HMA on non-interstate routes. Eradication of temporary or mis-placed  
31 permanent markings shall not be allowed on the final pavement surface. In  
32 addition, eradication of pavement markings placed during Phase 1 or 2 shall not  
33 be allowed, unless approved by the SCDOT. Prior to placing the final permanent  
34 pavement markings, all asphalt areas requiring revised pavement markings shall  
35 be milled and/or resurfaced with the required mixture type for interstate  
36 pavements or non-interstate pavements.

37 Construction joints for pavement shall be placed at the center of the lane or at  
38 lane lines for the final design configuration. Avoid placing construction joints in  
39 wheel paths during temporary alignments.

1 Utilize surface planing for any areas intended to carry traffic on the milled/planed  
2 surface.

3 Intermediate B Special may only be placed in a confined condition and is limited  
4 to a maximum lift thickness of 550 psy.

5 When performing cross slope correction or build-up, Surface Type E is limited to  
6 a maximum thickness of 1.5 inches; use intermediate Type B for thickness greater  
7 than 1.5 inches.

8 Milled-in rumble strips shall be used on all shoulders, both inside and outside, in  
9 accordance with Engineering Directive 53 (ED-53), SCDOT Standard Drawings,  
10 and specifications for the entire project.

11 Cross-slope verification in accordance with TP 1000, Special Provisions Section  
12 105 is required for interstate pavement.

13 Supplemental Technical Specification SC-M-403 for Rideability for Asphalt  
14 Mixtures (07/21) will apply with the exception that TP Table 400-7 below will  
15 be used for final rideability price adjustments on single lift SMA segments.  
16 Interstate Segments with SMA consisting of multiple lifts are required to meet  
17 Table 1 of SC-M-403.

18 **TP Table 400-7: Schedule for Adjusted Payment – Single Lift SMA on Interstate**  
19 **and Limited Access Segments**

Segment IRI (inches/mile)	Price Adjustment - Asphalt Final Riding Course
Less than 39	107%
39-43	105%
44-75	100%
76-80	95%
81-85	90%
86-90	85%
91-100	80%
Greater than 100	For each additional increment of 5 inches per mile of roughness above 100 inches per mile, reduce payment by an additional 10% from 80% if the DCE determines the material may remain in place.

20  
21 Where surface planing is utilized, the test section and rideability requirements in  
22 TP 1000, Special Provisions Section 401 shall not be required where HMA  
23 Intermediate or multiple lifts of Surface are being placed as subsequent lifts.

1           400.4.2 Interstate Pavement Rehabilitation

2           The pavement rehabilitation requirements in this section relate to existing travel  
3           lanes and inside shoulders only. Unless specifically noted otherwise, outside  
4           shoulders are to be reconstructed using a pavement design from TP Section  
5           400.3.1.

6           400.4.2.1 I-26 and I-126

7           Final condition shall not reduce the total existing asphalt thickness.

- 8           A. Mill 3 inches of existing pavement Do not allow traffic on milled  
9           surface.
- 10          B. Replace the milled asphalt with 330 psy Intermediate B Special.
- 11          C. Perform cross-slope correction or buildup as necessary. Milling for  
12          cross slope correction shall not exceed 1 inch. Perform overlay for  
13          cross-slope correction, revised cross slope, or grade change as  
14          necessary. Use Surface Type E or Intermediate Type B depending on  
15          thickness required.
- 16          D. Overlay with 200 psy SMA (9.5mm).

17          400.4.2.2 I-20

18          Perform rehabilitation for travel lanes as follows. Final condition shall  
19          not reduce the total existing asphalt thickness.

- 20          A. Retain existing pavement in existing travel lanes, allowing milling up  
21          to 1 inch for cross-slope correction or buildup as necessary. Do not  
22          allow traffic on the milled surface.
- 23          B. Perform cross-slope correction or buildup as necessary. Milling for  
24          cross slope correction shall not exceed 1 inch. Perform overlay for  
25          cross-slope correction, revised cross slope, or grade change as  
26          necessary. Use Surface Type E or Intermediate Type B depending on  
27          thickness required.
- 28          C. Overlay with 200 psy SMA (9.5mm).

29  
30          400.4.3 Non-Interstate Pavement Rehabilitation

31          Perform the required rehabilitation treatment within the project limits for each  
32          route given below. If service ramps utilize a new alignment that carries traffic  
33          over an existing shoulder area, then reconstruct these shoulder areas using the  
34          appropriate interstate or crossing route design as outlined in TP Section 400.3.2.  
35          Rehabilitation design required for any routes not listed below is the responsibility  
36          of the Contractor. Submit designs for approval.

- 37          A. **Fernandina Road (S-1842)** – Reconstruct using options from Group B TP  
38          Section 400.3.2. If selecting CMRB, do not allow traffic on chip seal surface

1 for more than 7 days. If selecting CMRB, consider alternative curing or  
2 staging to reduce risk of traffic on temporary surface.

- 3 B. **Fernandina Road (S-1925)** – Mill and replace surface with 200 psy Surface  
4 Type B. Full depth patch as necessary.
- 5 C. **Fernandina Road (S-2893)** – Mill and replace surface with 200 psy Surface  
6 Type B. Full depth patch as necessary.
- 7 D. **Jamil Road (S-1791)** – Reconstruct using options from Group C TP Section  
8 400.3.2. If selecting CMRB, do not allow traffic on chip seal surface for more  
9 than 7 days. If selecting CMRB, consider alternative curing or staging to  
10 reduce risk of traffic on temporary surface. Substitute Intermediate B or  
11 Surface B for Intermediate A as necessary to maintain drop off requirements.
- 12 E. **Bush River Road (S-273)** – Full depth patch as necessary. Mill 2 inches  
13 uniform. Mill 2 inches uniform and replace with 200 psy Intermediate B in  
14 the same operation. Place 200 psy Surface A matching existing elevation.
- 15 F. **St. Andrews Road (S-42)** – Full depth patch as necessary. Mill 2 inches  
16 uniform. Mill 2 inches uniform and replace with 200 psy Intermediate B in  
17 the same operation. Place 200 psy Surface A matching existing elevation.
- 18 G. **St. Andrews Road (S-36)** – Full depth patch as necessary. Mill 2 inches  
19 uniform. Mill 2 inches uniform and replace with 200 psy Intermediate B in  
20 the same operation. Place 200 psy Surface A matching existing elevation.
- 21 H. **Bush River Road (S-31)** – Full depth patch as necessary. Mill 2 inches  
22 uniform. Mill 2 inches uniform and replace with 200 psy Intermediate B in  
23 the same operation. Place 200 psy Surface A matching existing elevation.
- 24 I. **Other Roadways** – Tie in with milled joint utilizing the design surface for  
25 that roadway.

#### 26 400.4.4 Temporary Pavements

27 Temporary pavement must provide a satisfactory rideability to the public prior to  
28 opening to traffic and during construction. Satisfactory rideability is defined as  
29 any 0.1 mile segment having roughness not to exceed 170 inches per mile when  
30 tested in accordance with SC-T-125. In addition to rideability, rutting shall not  
31 exceed ¼” when the wheel paths are measured with a 4-foot straightedge.

32 When existing interstate shoulders are used as temporary pavement, do not  
33 eliminate the potential of access to the original alignment for a minimum of 2  
34 weeks after shifting traffic to the existing shoulders, regardless of whether the  
35 shoulders have been strengthened for carrying temporary traffic.

36 If temporary pavement is to be incorporated in the final pavement structure, the  
37 pavement material’s properties shall be verified in accordance with the Standard  
38 Specifications regardless of the width of pavement being placed. Prior to  
39 incorporating into the final pavement structure, it must be free of cracks and  
40 distortion prior to overlay. If the pavement has visible wear or deterioration, then  
41 take remedial action to improve or repair the pavement to the requirements of the  
42 Contract prior to overlaying or incorporation as final structure.

**400.5 Pavement Safety and Patching**

If potholes appear in the pavement, the Contractor shall take action to temporarily fill all potholes for safety. Once a pothole is identified by the Independent Quality Manager (IQM) or SCDOT as a safety hazard and notification is made to the Contractor, the potholes(s) must be temporarily filled within 24 hours. Liquidated damages will be assessed in accordance with Agreement Article 20 when potholes are not temporarily filled within 24 hours of notification. Temporarily filling of potholes shall be considered incidental and is not subject to additional payment.

Include full depth asphalt patching in accordance with the Special Provision in TP 1000, Special Provisions Section 401. Patch interstate and non-interstate routes as directed by the IQM or SCDOT and/or as outlined below.

At least once per month, all temporarily filled potholes and any other areas required by the IQM or SCDOT to be patched shall be full-depth patched, varying in depth as necessary but shall be no less than four (4) inches.

Any full depth patching required on temporary pavements is not to be debited from the amount of patching included in the Contractor’s bid or paid for separately as outlined in TP 1000, Special Provisions Section 401.

**400.6 Deliverables**

TP Table 400-8 reflects a list of Deliverables identified in TP Section 400 and is not intended to be an all-inclusive listing of Deliverables. The Contractor shall determine and submit all deliverables as required by the Contract Documents, Governmental Approvals, and the Governmental Entities. At a minimum and unless otherwise specified in the Contract Documents, the Contractor shall submit the following to SCDOT in the formats described in TP Section 110.5:

**TP Table 400-8: Deliverable Summary**

Deliverables	Level of Review*	Number of Copies	Deliverable Schedule	TP Section Reference
		Electronic		
Temporary Pavement Design Memoranda	2	1	Per Approved CPM Schedule	400.3.5

\*Levels of Review

1. SCDOT Discretionary Approval (Section 3.1.3 of the Agreement)
2. SCDOT Review and Comment (Section 3.1.5 of the Agreement)
3. Submittals not Subject to Prior Review, Comment or Approval (Section 3.1.6 of the Agreement)

**End Section**

1 **600. MAINTENANCE OF TRAFFIC**

2 **600.1 General Requirements**

3 Contractor shall perform all maintenance of traffic (MOT) Work in accordance with  
4 TP Section 600. Contractor shall provide all MOT Work to support design and  
5 construction of the Project. In accordance with the document, *Rule on Work Zone Safety*  
6 *and Mobility: Implementation, Maintenance, and Safety Guidelines*, this project has been  
7 classified as “SIGNIFICANT” and all components of the Transportation Management  
8 Plan prepared by the Contractor are required and shall be implemented. The MOT Work  
9 generally includes:

- 10 A. Development of Transportation Management Plan (TMP) to include Temporary
- 11 Traffic Control Plans, Traffic Operations Plan and Public Involvement Plan;
- 12 B. Conceptual Work Zone Traffic Control Plans; and
- 13 C. Final Work Zone Traffic Control Plans

14 The Public Involvement Plan component of the TMP shall be developed in support of  
15 the Community and Public Relations Support Plan as described in TP Section 130.2.3.

16 **600.2 Administrative Requirements**

17 **600.2.1 Standards**

18 Contractor shall perform all MOT Work in accordance with the standards,  
19 manuals, and guidelines listed in TP Attachment 100-1. The Contractor shall  
20 maintain the travel patterns as directed by the traffic control plans and shall  
21 execute construction schedules expeditiously.

22 The Contractor shall execute the item of traffic control as required by the  
23 Standard Specifications, the Standard Drawings for Road Construction, the  
24 Special Provisions, all Supplemental Specifications, the SCDOT Procedures and  
25 Guidelines for Work Zone Traffic Control Design, the MUTCD, the Plans, and  
26 the Engineer. The SCDOT work zone mobility requirements found within the  
27 *Rule on Work Zone Safety and Mobility: Implementation, Maintenance, and*  
28 *Safety Guidelines* (Policy) shall apply to this Project.

29 The typical traffic control standard drawings of the “Standard Drawings For Road  
30 Construction”, although compliant with the MUTCD, shall take precedence over  
31 the MUTCD. The traffic control standard drawings of the “Standard Drawings  
32 For Road Construction” shall apply to all projects let to contract.

33 **600.3 Design Requirements**

34 **600.3.1 Temporary Signing**



1 Install the permanent construction signs as shown on the typical traffic control  
2 standard drawings designated for permanent construction signing. Signs not  
3 illustrated on the typical traffic control standard drawings designated for  
4 permanent construction signs shall be considered temporary.

5 The Contractor shall ensure proper signing (including but not limited to guide  
6 signs and overhead (OH) signing) is in place at all times during construction, as  
7 required by the MUTCD. All signing shall be shown on the Traffic Control Plans.  
8 Signing to be reviewed and approved by SCDOT.

9 Existing OH and shoulder mounted guide signs shall not be replaced with the use  
10 of changeable message signs. Shoulder mounted signs may be utilized to  
11 temporarily replace OH signs except for exit only applications. Temporary  
12 shoulder mounted signs shall not reuse OH signs with down arrows or lane per  
13 arrows in the legend.

14 Install and maintain any necessary detour signing as specified by the typical  
15 traffic control standard drawings designated for detour signing, Part VI of the  
16 MUTCD, TP Section 600, and the Engineer.

17 Install and utilize changeable message signs in all lane closures installed on high  
18 volume high-speed multilane roadways. Use of changeable message signs in lane  
19 closures installed on low-volume, low-speed multilane roadways is optional  
20 unless otherwise directed by the plans and the Engineer. Install and use a  
21 changeable message sign within a lane closure setup as directed by the Standard  
22 Drawings for Road Construction. When a lane closure is not present for any time  
23 to exceed 24 hours, remove the changeable message sign from the roadway.  
24 Place the sign in a predetermined area on the project site, as approved by the  
25 Engineer, where the sign is not visible to passing motorists. Utilize  
26 preprogrammed messages in accordance with the Standard Drawings for Road  
27 Construction when using the changeable message sign as part of the traffic control  
28 setup for lane closures. Only those messages pertinent to the requirements of the  
29 traffic control situation and the traffic conditions are permitted for display on a  
30 changeable message sign at all times. At no time will the messages displayed on  
31 a changeable message sign duplicate the legends on the permanent construction  
32 signs.

33 600.3.2 Temporary Traffic Control Barrier Wall

34 Temporary concrete barrier wall shall be anchored on a bridge deck when there  
35 are 8 feet or less of bridge deck area between the face of the barrier wall nearest  
36 the edge of the bridge deck and the edge of the bridge deck. Anchorage of  
37 temporary concrete barrier walls on a bridge deck shall be as specified in the  
38 SCDOT Standard Drawings.

39 Roadside installation of freestanding temporary concrete barrier wall shall  
40 provide a clear distance behind the wall in accordance with SCDOT Standard

1 ~~drawing 605-105-00 note 14 and shall provide no less than~~ at least 4' of clear  
2 distance between the face of the barrier wall and any above ground hazard or  
3 drop-off hazard.

#### 4 600.3.3 Ramp Closures

5 The existing lane widths for all loop ramps shall be maintained during  
6 construction. Other ramps should maintain their existing lane widths if possible;  
7 however, widths can be reduced to 12 feet as a result of constructability or staging  
8 concerns. Sufficient lane width shall be provided for the appropriate design  
9 vehicle during construction.

10 Nighttime short term full closure of individual ramps is allowed in accordance  
11 with the lane closure prohibitions in TP Section 600.3.6 and with approval from  
12 SCDOT. Simultaneous closure of multiple I-20 Exit 64 and I-26 Exit 107 ramps  
13 shall not be allowed. ~~Once frontage roads tied to the existing ramps are severed,~~  
14 ~~they shall not be reconnected.~~

15 Entrance and exit ramps and loops shall always remain open during construction  
16 except for 54-hour weekend closures when the ramp tie-ins are required for  
17 staging with approval from SCDOT. Weekend ramp closures shall be approved  
18 by SCDOT at least 2 weeks before implementation. Closure requests by the  
19 contractor shall include the temporary traffic control plan, detour, and detailed  
20 schedule for the closure. Weekend ramp closures shall be in accordance with  
21 Holiday and special event restrictions as defined in Supplemental Specification  
22 601.1.3.

#### 23 ~~600.3.4 Detours~~

24 ~~Traffic detours may be implemented using existing roads, construction of~~  
25 ~~additional facilities, or a combination of both when approved as defined in TP~~  
26 ~~Section 600.3.3. The Contractor shall obtain written approval from SCDOT~~  
27 ~~and/or other local governments to utilize all roads within the detour. Detours shall~~  
28 ~~be fully coordinated with local law enforcement and emergency services~~  
29 ~~providers.~~

#### 30 ~~600.3.4.1 Detour Plan~~

31 ~~If the detour only utilizes existing roadways that do not require geometric~~  
32 ~~or pavement modifications, the detour plan shall define the detour route~~  
33 ~~and accompanying detour signs. Detours requiring new construction~~  
34 ~~roadways, pavement overlays, or pavement widening shall include the~~  
35 ~~alignment geometry and design details in the detour plan. Conduct,~~  
36 ~~maintain and install all roadway detours and the detour signing in~~  
37 ~~accordance with SCDOT requirements, the SCDOT Standard Drawings~~  
38 ~~and the MUTCD, latest edition.~~

1 **600.3.4.2 — Detour Analysis**

2 Analysis of the proposed detours because of a ramp closure may include  
3 a detour analysis in a memo format that addresses the following details  
4 when applicable for the proposed route:

- 5 A. Justification for detour
- 6 B. Structure and geometry capable of accommodating detour traffic
- 7 C. Intersection sight distance
- 8 D. Load restricted bridges
- 9 E. Adequate travel lane widths to accommodate the detoured traffic
- 10 F. Adequate pavement surface and pavement markings.
- 11 G. School access and traffic
- 12 H. Emergency service access
- 13 I. Areas of reduced speed limits
- 14 J. Intersection geometry and traffic control at intersections
- 15 K. Existing traffic volumes and operational performance along the route
- 16 L. Needed improvements to the detour routes
- 17 M. Impacts to multi-modal users

18  
19 Additional analysis for a detour route may also include a traffic study to  
20 identify the traffic impacts of the detour or the detour route viability.

21 **600.3.4.3 — Detour Improvement**

22 Based on the detour analysis of the proposed route, improvements along  
23 the route may be required. Improvements could include but are not  
24 limited to:

- 25 A. Pavement widening
- 26 B. Pavement overlays
- 27 C. Intersection improvements including turn lane additions
- 28 D. Signal improvements including revised phasing or timing  
29 adjustments
- 30 E. Other traffic control improvements including signing and pavement  
31 markings
- 32 F. Multi-modal accommodations
- 33 G. Access management

34 **600.3.5600.3.4 Primary and Secondary Routes (Lane Closures)**

35 On primary and secondary routes, SCDOT prohibits lane closures during any time  
36 of the day that traffic volumes exceed 800 vehicles per hour per direction.  
37 Maintain all lane closure restrictions as directed by the plans, TP Section 600,  
38 and the Engineer. On Bush River Road (S-32-273 & S-40-31) and St. Andrews  
39 Road (S-32-36 & S-40-42), any closures are prohibited Monday through Friday  
40 from 7:00 am to 9:00 am and 4:00 pm to 6:00 pm.

**600.3.6600.3.5** Interstate Routes (Single and Dual Lane Closures)

Maintain the existing number of I-20, I-26, and I-126 mainline lanes of traffic in each direction during the times of the lane closure restrictions. Maintain the existing number of travel lanes for all on-ramps and off-ramps during the times of the lane closure restrictions unless otherwise approved by the Department. All ramps must remain open to traffic and maintain free-flow operation (no yield control) unless otherwise approved by the Department. On Interstates 20 and 26, the Department prohibits single and dual lane closures during the hours listed in TP Table 600-1 through TP Table 600-4.

**TP Table 600-1: I-20 Milepost 60 to Milepost 64**

Hourly Lane Closure Prohibitions (Single)		Hourly Lane Closure Prohibitions (Dual)	
Eastbound	Westbound	Eastbound	Westbound
MON: 6A-6P	MON-THU: 11A-7P	MON-THU: 6A-9P	MON: 6A-9P
TUE-THU: 6A-7P			TUE-THU: 6A-10P
FRI: 6A-7P	FRI: 10A-8P	FRI: 6A-10P	FRI: 6A-11P
SAT: 9A-5P	SAT: 11A-6P	SAT: 7A-9P	SAT: 7A-10P
SUN: 12P (noon)-5P	SUN: 12P (noon)-7P	SUN: 8A-9P	SUN: 9A-10P

**TP Table 600-2: I-20 Milepost 64 to Milepost 65 (Prior to Phase 2 Completion)**

Hourly Lane Closure Prohibitions (Single)		Hourly Lane Closure Prohibitions (Dual)	
Eastbound	Westbound	Eastbound	Westbound
MON-WED: 6A-8P	MON-THU: 6A-8P	MON-THU: 5A-11P	MON-THU: 5A-11P
THU: 6A-9P			
FRI: 6A-9P	FRI: 6A-9P	FRI: 5A-12A (midnight)	FRI: 5A-12A (midnight)
SAT: 8A-9P	SAT: 8A-8P	SAT: 6A-12A (midnight)	SAT: 6A-12A (midnight)
SUN: 10A-8P	SUN: 10A-8P	SUN: 7A-11P	SUN: 7A-11P

**TP Table 600-3: I-26 Milepost 101 to Milepost 108 (I-126 split)**

Hourly Lane Closure Prohibitions (Single)		Hourly Lane Closure Prohibitions (Dual)	
Eastbound	Westbound	Eastbound	Westbound
MON-THU: 6A-7P	MON-THU: 7A-8P	MON-TUE: 5A-9P	MON-WED: 6A-10P
		WED-THU: 5A-10P	THU: 6A-11P
FRI: 6A-8P	FRI: 7A-8P	FRI: 5A-11P	FRI: 5A-11P

Hourly Lane Closure Prohibitions (Single)		Hourly Lane Closure Prohibitions (Dual)	
Eastbound	Westbound	Eastbound	Westbound
SAT: 8A-7P	SAT: 8A-7P	SAT: 6A-11P	SAT: 7A-11P
SUN: 9A-7P	SUN: 10A-8P	SUN: 8A-10P	SUN: 8A-10P

**TP Table 600-4: I-26 Milepost 108 (I-126 split) to Milepost 116**

Hourly Lane Closure Prohibitions (Single)		Hourly Lane Closure Prohibitions (Dual)	
Eastbound	Westbound	Eastbound	Westbound
MON-THU: 6A-7P	MON-THU: 7A-7P	MON-THU: 5A-10P	MON-THU: 6A-10P
FRI: 6A-8P	FRI: 7A-8P	FRI: 5A-11P	FRI: 6A-11P
SAT: 9A-7P	SAT: 9A-7P	SAT: 6A-11P	SAT: 7A-10P
SUN: 10A-7P	SUN: 10A-7P	SUN: 8A-10P	SUN: 8A-10P

On Interstate 126 and its ramps, the Department prohibits single and dual lane closures during the hours listed in Table 600-5 from a lane closure break point at station 60+00 for the westbound direction and station 30+00 for the eastbound direction.

**TP Table 600-5: I-126 from I-26 to Colonial Life Blvd (3-Lane Section)**

Hourly Lane Closure Prohibitions (Single)		Hourly Lane Closure Prohibitions (Dual)	
Eastbound	Westbound	Eastbound	Westbound
MON: 7A-10A; 12P (noon)-2P; 5P-6P	MON-THU: 12P (noon)-7P	MON: 6A-8P	MON-WED: 6A-10P
TUE-THU: 7A-3P, 5P-6P		TUE-THU: 6A-8P	THU: 7A-9P
FRI: 7A-2P; 4P-6P	FRI: 11A-7P	FRI: 6A-9P	FRI: 7A-9P
SAT: ---	SAT: ---	SAT: 9A-8P	SAT: 9A-8P
SUN: ---	SUN: ---	SUN: 9A-7P	SUN: 11A-8P

The hourly lane closure prohibitions will apply to the existing interstate conditions. When additional interstate through lanes are opened, they may then have a long term closure with approval by SCDOT. Considerations for impacts to new upstream and downstream configurations related to the opened lane must be demonstrated and auxiliary lanes will not apply.

**600.3.7600.3.6** Temporal Modifications of Lane Closure Prohibitions

1 The hourly lane closure prohibitions in TP Section 600.3.6 may be modified  
2 based on traffic data collected from the project site that demonstrates traffic  
3 volumes at the specific date of a proposed lane closure supports a lane closure.  
4 Utilizing the SCDOT Traffic Monitoring Program data from Station IDs 86, 95,  
5 125, 126, or other data sources approved by SCDOT, the Contractor can  
6 demonstrate via a traffic technical memo that vehicle volumes on the interstate  
7 do not exceed 1,200 vehicles per hour per lane per direction during the proposed  
8 time adjustment in accordance with SCDOT Engineering Directive 32 (ED-32).  
9 New traffic patterns and volume adjustments as a result of construction staging  
10 and lane opening progressions must be considered during these demonstrations.  
11 Other acceptable traffic volume data sources may include spot counts during  
12 construction at the relevant stage.

13 The intention of these modifications in prohibitions is to accommodate the  
14 seasonal variations of traffic demand. Lane closure prohibition modifications  
15 shall not be implemented during holidays as defined in Supplemental  
16 Specification 601.1.3.

17 **600.3.8600.3.7** Traffic Splits

18 Through traffic traveling in the same-direction mainline lanes shall not be split  
19 and rejoined on I-26, I-20 or I-126 including but not limited to: separation by any  
20 type of barrier, bridge piers, existing or proposed median. The existing I-126 WB  
21 Exit 107 traffic pattern should be maintained to prevent requiring exiting traffic  
22 from weaving across I-26 WB lanes.

23 **600.3.9600.3.8** Signals

24 Contractor shall perform all temporary signal work in accordance with TP Section  
25 675.

26 **600.3.10600.3.9** Detours

27 No closures and detours will be allowed **except as specified in Section 600.3.3**.

28 **600.4 Construction Requirements**

29 **600.4.1 Work Zone Signing**

30 Install “Grooved Pavement” signs (W8-15-48) supplemented with the  
31 “Motorcycle” plaque (W8-15P-30) in advance of milled or surface planed  
32 pavement surfaces. On primary routes, install these signs no further than 500 feet  
33 in advance of the beginning of the pavement condition. On interstate routes,  
34 install these signs no less than 500 feet in advance of the beginning of the  
35 pavement condition. Install two sign assemblies at each sign location, one on  
36 each side of the roadway, on multilane roadways when the pavement condition is

1 present. Install these signs immediately upon creation of this pavement condition  
2 and maintain these signs until this pavement condition is eliminated.

3 Install “Steel Plate Ahead” signs (W8-24-48) in advance of an area of roadway  
4 where temporary steel plates are present. Install these signs no further than 300  
5 feet in advance of locations where steel plates are present. On multilane  
6 roadways, comply with the same guidelines as applied to all other advanced  
7 warning signs and install two sign assemblies at each sign location, one on each  
8 side of the roadway, when roadway conditions warrant. Install these signs  
9 immediately upon installation of a temporary steel plate and maintain the signs  
10 until the temporary steel plates are removed. Steel plates are not allowed on  
11 interstates without approval from the Independent Quality Manager (IQM).

12 All signs mounted on portable sign supports shall have a minimum mounting  
13 height of 5 feet from the bottom of the sign to the ground. All signs mounted on  
14 ground mounted u-channel posts or square steel tube posts shall have a minimum  
15 mounting height of 7 feet from the bottom of the sign to the grade elevation of  
16 the near edge of the adjacent travel lane or sidewalk when a sidewalk is present.

17 On multilane primary routes, avoid placement of signs on portable signs supports  
18 within paved median areas utilized for two-way left turns unless otherwise  
19 directed by the IQM.

20 When mounting signs on ground mounted u-section or square steel tube posts,  
21 utilize either a sign support / ground support post combination with an approved  
22 breakaway assembly or a single direct driven post for each individual sign support  
23 of a sign assembly installation. Do not combine a sign support / ground support  
24 post combination and a direct driven post on the same sign assembly installation  
25 that contains two or more sign supports. Regarding sign support / ground support  
26 post combination installations, ensure that post lengths, stub heights and  
27 breakaway assemblies comply with the manufacturer’s requirements and  
28 specifications. Use approved breakaway assemblies found on the Approved  
29 Products List for Traffic Control Devices in Work Zones.

30 When covering signs with opaque materials, SCDOT prohibits attaching a  
31 covering material to the face of the sign with tape or a similar product or any  
32 method that will leave a residue on the retroreflective sheeting. Residue from  
33 tape or similar products, as well as many methods utilized to remove such residue,  
34 damages the effective reflectivity of the sign. Therefore, contact of tape or a  
35 similar product with the retroreflective sheeting will require replacement of the  
36 sign.

37 Overlays are prohibited on all rigid construction signs. The legends and borders  
38 on all rigid construction signs shall be either reverse-screened or direct applied.

39 Supplement and delineate the shoulder edges of travel lanes through work zones  
40 with traffic control devices to provide motorists with a clear and positive travel

1 path. Utilize portable plastic drums unless otherwise directed by SCDOT.  
2 Vertical panels may be used where specified by the plans and directed by the  
3 RCE. The installation of traffic control devices is required in all areas where  
4 those areas immediately adjacent to a travel lane open to traffic have been altered  
5 in any manner by work activities, including but not limited to activities such as  
6 grading, milling, etc. Install the traffic control devices immediately upon  
7 initiating any alterations to the areas immediately adjacent to or within 15 feet of  
8 the near edge line of the adjacent travel lane. When sufficient space is available,  
9 place the traffic control devices no closer than 3 feet from the near edge of the  
10 traffic control device to the near edge line on the adjacent travel lane. When  
11 sufficient space is unavailable, place the traffic control device at the maximum  
12 distance from the near edge of the adjacent travel lane available.

13 The presence of temporary signs, portable sign supports, traffic control devices,  
14 trailer mounted equipment, truck mounted equipment, vehicles and vehicles with  
15 trailers relative to the installation or removal of a closure, and personnel are  
16 prohibited within the 15- to 30-foot clear zone based upon the roadway speed  
17 limit during the prohibitive hours for lane closures specified by this TP Section  
18 600.

19 On multilane primary and secondary routes, a reduced regulatory speed limit of  
20 35 MPH shall be in effect during lane closures. Erect temporary regulatory  
21 “Speed Limit” signs (R2-1-48-35) and “Speed Reduction 35 MPH” signs (W3-5-  
22 48-35) on temporary supports according to the typical traffic control standard  
23 drawings. Cover the existing regulatory speed limit signs when reduced speed  
24 limits are in place. Immediately remove or cover the “Speed Limit” signs (R2-1-  
25 48-35) and the “Speed Reduction 35 MPH” signs (W3-5-48-35) upon the removal  
26 of the lane closures.

27 On interstate routes, a reduced regulatory speed limit of 45 MPH shall be in effect  
28 during lane closures. Erect temporary regulatory “Speed Limit” signs (R2-1-48-  
29 45) and “Speed Reduction 45 MPH” signs (W3-5-48-45) on temporary supports  
30 according to the typical traffic control standard drawings. Cover the existing  
31 regulatory speed limit signs when reduced speed limits are in place. Immediately  
32 remove or cover the “Speed Limit” signs (R2-1-48-45) and the “Speed Reduction  
33 45 MPH” signs (W3-5-48-45) upon the removal of the lane closures.

34 On interstate routes, the presence of temporary signs, portable sign supports,  
35 traffic control devices, trailer mounted equipment, truck mounted equipment,  
36 vehicles and vehicles with trailers relative to the installation or removal of a  
37 closure, and personnel are prohibited within the 30-foot clear zone during the  
38 prohibitive hours for lane closures specified by TP Section 600.

39 Truck mounted changeable message signs shall be required during all interstate  
40 lane closures. The Contractor shall provide, install, and maintain these signs in  
41 accordance with all requirements of the Standard Specifications for Highway



1 Construction (latest edition) and the typical traffic control standard drawings  
2 designated for interstate lane closures.

3 The truck mounted changeable message signs are in addition to the requirements  
4 for trailer mounted changeable message signs. Truck mounted changeable  
5 message signs and trailer mounted changeable message signs are not  
6 interchangeable.

7 During operation of changeable message signs, place the changeable message  
8 sign on the shoulder of the roadway no closer than 6 feet between the sign and  
9 the near edge of the adjacent travel lane. When the sign location is within 30' of  
10 the near edge of a travel lane open to traffic, supplement the sign location with  
11 no less than 5 portable plastic drums placed between the sign and the adjacent  
12 travel lane for delineation of the sign location. Install and maintain the drums no  
13 closer than 3 feet from the near edge of the adjacent travel lane. This requirement  
14 for delineation of the sign location shall apply during all times the sign location  
15 is within 30 feet of the near edge of a travel lane open to traffic, including times  
16 of operation and non-operation. Oversized cones are prohibited as a substitute  
17 for the portable plastic drums during this application.

18 Temporary "Exit" signs (M1025-00) shall be located within each temporary gore  
19 during lane closures on multilane roadways. Mount these signs a minimum of 7  
20 feet from the pavement surface to the bottom of the sign in accordance with the  
21 requirements of the MUTCD.

22 600.4.2 Lane Closures

23 The Contractor may conduct various work activities in the same direction at  
24 various locations concurrently if approved by the Department. Various work  
25 activities in the same direction requiring simultaneous closures in the same travel  
26 lane or shoulder shall be separated by no less than 2 miles from the end of the  
27 first closure that a motorist will encounter to the beginning of the taper of the  
28 second closure. Also, various work activities in the same direction requiring  
29 simultaneous right and left lane closures or shoulder closures shall be separated  
30 by no less than 4 miles from the end of the first closure that a motorist will  
31 encounter to the beginning of the taper of the second closure.

32 The lane closure restrictions stated below are project specific. For all other  
33 restrictions, see supplemental specification, "Lane Closure Restriction", dated  
34 July 1, 2019.

35 The CONTRACTOR shall install all lane closures as directed by the Standard  
36 Specifications for Highway Construction (latest edition), the Standard Drawings  
37 For Road Construction, TP Section 600, the MUTCD, and the Engineer. The  
38 CONTRACTOR shall close the travel lanes of interstate routes as directed by the  
39 typical traffic control standard drawings designated for lane closures on interstate

1 routes and primary and secondary routes as directed by the typical traffic control  
2 drawings designated for primary and secondary routes.

3 SCDOT reserves the right to suspend a lane closure if any resulting traffic  
4 backups are deemed, in SCDOT's reasonable judgment, excessive by the  
5 Engineer or his or her designee. No such suspension shall entitle CONTRACTOR  
6 to any extension of time or additional compensation.

7 Installation and maintenance of a lane closure is PROHIBITED when the  
8 Contractor is not actively engaged in work activities specific to the location of  
9 the lane closure unless otherwise specified and approved by the Engineer. The  
10 length of the lane closure shall not exceed the length of roadway anticipated to be  
11 subjected to the proposed work activities within the work shift time frame or the  
12 maximum lane closure length specified unless otherwise approved by the  
13 Engineer. Also, the maximum lane closure length specified does not warrant  
14 installation of the specified lane closure length when the length of the lane closure  
15 necessary for conducting the work activity is less. The length and duration of  
16 each lane closure, within the specified parameters, shall require approval by the  
17 Engineer prior to installation. The length and duration of each lane closure may  
18 be reduced by the Engineer if the work zone impacts generated by a lane closure  
19 are deemed excessive or unnecessary.

20 The Contractor shall discontinue and remove a lane closure when the work  
21 activities requiring the presence of the lane closure are completed or are  
22 discontinued or disrupted for any period of time to exceed 60 minutes unless the  
23 presence of unacceptable grade elevation differences greater than 1" in milled  
24 areas or greater than 2" in all other areas are present, unless otherwise directed by  
25 the Engineer.

26 600.4.3 Shoulder Closures

27 600.4.3.1 Primary and Secondary Routes

28 On primary and secondary routes, the Department prohibits the  
29 Contractor from conducting work within 15 feet of the near edge of the  
30 adjacent travel lane on an outside shoulder or a median area under a  
31 shoulder closure during any time of the day that traffic volumes exceed  
32 800 vehicles per hour per direction. The routes and times should be in  
33 accordance with TP Section 600.3.6. The hourly restrictions for lane  
34 closures shall also apply to work activities conducted under a shoulder  
35 closure within 15 feet of the near edge of an adjacent travel lane or a  
36 median area. The Department reserves the right to suspend work  
37 conducted under a shoulder closure if any traffic backups develop and are  
38 deemed excessive by the Engineer. Maintain all shoulder closure  
39 restrictions as directed by the plans, TP Section 600, and the Engineer.

1 On primary and secondary roadways, the Department prohibits the  
2 Contractor from conducting work within 1 foot or less of the near edge of  
3 an adjacent travel lane under a shoulder closure. All work that may  
4 require the presence of personnel, tools, equipment, materials, vehicles,  
5 etc., within 1 foot of the near edge of an adjacent travel lane shall be  
6 conducted under a lane closure.

7 600.4.3.2 Interstate Routes

8 On Interstates 20, 26, and 126 the Department prohibits the Contractor  
9 from conducting work within 15 feet of the near edge of the adjacent  
10 travel lane during the same lane closure restriction times in accordance  
11 with TP Section 600.3.6.

12 The hourly restrictions for lane closures shall also apply to work activities  
13 conducted under a shoulder closure within 15 feet of the near edge of an  
14 adjacent travel lane or a median area. The Department reserves the right  
15 to suspend work conducted under a shoulder closure if any traffic backups  
16 develop and are deemed excessive by the Engineer. Maintain all shoulder  
17 closure restrictions as directed by the plans, TP Section 600, and the  
18 Engineer.

19 On interstate highways, the Department prohibits the Contractor from  
20 conducting work within the limits of a paved shoulder or within 10 feet  
21 of the near edge of an adjacent travel lane under a shoulder closure. All  
22 work that may require the presence of personnel, tools, equipment,  
23 materials, vehicles, etc., within the limits of a paved shoulder or within 10  
24 feet of the near edge of an adjacent travel lane shall be conducted under a  
25 lane closure.

26 The Contractor shall install all shoulder closures as directed by the typical  
27 traffic control standard drawings designated for shoulder closures, and the  
28 Engineer. Substitution of the portable plastic drums with oversized cones  
29 during nighttime shoulder closures is PROHIBITED.

30 600.4.4 Mobile Operations

31 A mobile operation moves continuously at all times at speeds of 3 mph or greater  
32 without any stops. The minimal traffic flow impacts generated by these  
33 operations involve brief traffic flow speed reductions and travel path diversions.  
34 Conduct work operations that cannot be performed at speeds of 3 mph or greater  
35 under standard stationary lane closures.

36 The Department prohibits the Contractor from conducting mobile operations  
37 during the hours when lane closures are prohibited. The hourly restrictions for  
38 lane closures shall also apply to work activities conducted under mobile  
39 operations. The Department reserves the right to suspend work conducted under

1 mobile operations if any traffic backups develop and are deemed excessive by the  
2 Engineer. Maintain all mobile operation restrictions as directed by the plans, TP  
3 Section 600, and the Engineer.

4 The distance intervals between the vehicles, as indicated in the Standard  
5 Drawings for Road Construction, may require adjustments to compensate for  
6 sight distance obstructions created by hills and curves and any other conditions  
7 that may obstruct the sight distance between the vehicles. However, adjustments  
8 to the distance intervals between the vehicles should be maintained within the  
9 range of variable distance intervals indicated in the standard drawings unless  
10 otherwise directed by the Engineer.

11 Maintain two-way radio communication between all vehicles in the vehicle train  
12 operating in a mobile operation.

13 Supplement the work vehicles and the shadow vehicles with amber colored  
14 flashing dome lights. The vehicles may also be supplemented with advanced  
15 warning arrow panels and truck mounted attenuators as directed in the Standard  
16 Drawings for Road Construction and the Standard Specifications.

17 The Contractor shall install, operate and maintain all advanced warning arrow  
18 panels, truck mounted attenuators and truck mounted changeable message signs  
19 as required by TP Section 600, the manufacturer's specifications, the Standard  
20 Drawings for Road Construction, the Standard Specifications, the plans, and the  
21 Engineer.

22 600.4.5 Flagging

23 During construction on the ramps, the Contractor shall conduct flagging  
24 operations. The flagging operations shall either stop traffic or direct the traffic  
25 around the work area. Installation and operation of these flagging operations shall  
26 be according to TP Section 600 and the MUTCD.

27 During nighttime flagging operations, flaggers shall wear a safety vest and safety  
28 pants that comply with the requirements of ANSI / ISEA 107 standard  
29 performance for Class 3 risk exposure, latest revision, and a fluorescent hard hat.  
30 The safety vest and the safety pants shall be retro reflectorized, and the color of  
31 the background material of the safety vest and safety pants shall be fluorescent  
32 orange-red or fluorescent yellow-green.

33 During nighttime flagging operations, the Contractor shall illuminate each flagger  
34 station with any combination of portable lights, standard electric lights, existing  
35 street lights, etc., that will provide a minimum illumination level of 108 Lx or 10  
36 fc.

37 During nighttime flagging operations, supplement the array of advanced warning  
38 signs with a changeable message sign for each approach. These changeable

1 message signs are not required during daytime flagging operations. Install the  
2 changeable message signs 500 feet in advance of the advanced warning sign  
3 arrays. Messages shall be “Flagger Ahead” and “Prepare To Stop”.

#### 4 600.4.6 Paving, Surface Planing, and Milling

5 During surface planing and milling operations, grade elevation differences  
6 greater than 1 inch in areas with pavements composed of hot mixed asphalt  
7 (HMA) base courses, intermediate courses, or surface courses and Portland  
8 cement concrete are prohibited unless otherwise directed by SCDOT. However,  
9 during surface planing and milling operations for removal of Open-Graded  
10 Friction courses ONLY, a grade elevation difference of 1½ inches between  
11 adjacent travel lanes opened to traffic may exist unless otherwise directed by  
12 SCDOT.

13 During the milling and surface planing operations, the length of roadway with an  
14 acceptable grade elevation difference less than or equal to 1 inch adjacent to a  
15 single travel lane or between multiple travel lanes open to traffic is restricted to a  
16 maximum distance of 4 miles.

17 During surface planing and milling operations, the length of roadway with a  
18 milled surface open to traffic is restricted to 4 miles. This restriction does not  
19 apply to concrete diamond grinding operations.

20 The Contractor shall have no more than 72 hours to begin elimination of any  
21 grade elevation differences between or adjacent to the travel lanes of I-20, I-26,  
22 or I-126. The 72-hour time period shall begin upon creation of the grade elevation  
23 difference. This restriction shall apply to all acceptable grade elevation  
24 differences less than or equal to 1” in milled areas or less than or equal to 2” in  
25 paved areas.

26 Grade elevation differences shall not exceed 2 inches between and/or adjacent to  
27 travel lanes open to traffic during paving operations unless otherwise directed by  
28 the Department. Consider grade elevation differences of 2 inches or less created  
29 by paving operations between and/or adjacent to travel lanes open to traffic  
30 acceptable and subject to all restrictions regarding acceptable grade elevation  
31 differences.

#### 32 600.4.7 Blasting

33 The Contractor will be required to obtain approval from SCDOT prior to blasting.  
34 The MUTCD shall be the basis for the traffic control requirements, and SCDOT  
35 will work with the Contractor to determine the appropriate traffic control  
36 measures required to perform blasting operations in a safe and effective manner  
37 at specific locations.

**600.5 Deliverables**

TP Table 600-6 reflects a list of Deliverables identified in TP Section 600 and is not intended to be an all-inclusive listing of Deliverables. Contractor shall determine and submit all Deliverables as required by the Contract Documents, Governmental Approvals, and the Governmental Entities. At a minimum and unless otherwise specified in the Contract Documents, Contractor shall submit the following to SCDOT in the formats described in TP Section 110.5:

**TP Table 600-6: Deliverable Summary**

Deliverables	Level of Review*	Number of Copies	Deliverable Schedule	TP Section Reference
		Electronic		
Transportation Management Plan	2	1	Prior to issuance of NTP 2	600.5.1
Conceptual Work Zone Traffic Control <b>Roll Plots</b>	2	1	With ROW Roadway Package	600.5.2
Final Work Zone Traffic Control Plans	2	1	With Final Roadway Package	600.5.3
RFC Work Zone Traffic Control Plans	3	1	With RFC Roadway Package	N/A

\*Levels of Review

1. SCDOT Discretionary Approval (Section 3.1.3 of the Agreement)
2. SCDOT Review and Comment (Section 3.1.5 of the Agreement)
3. Submittals not Subject to Prior Review, Comment or Approval (Section 3.1.6 of the Agreement)

**600.5.1 Transportation Management Plan**

The Contractor shall submit a Transportation Management Plan in accordance with the document *Rule on Work Zone Safety and Mobility: Implementation, Maintenance, and Safety Guidelines*. All components of the Transportation Management Plan prepared by the CONTRACTOR are required and shall be submitted for review by the Department and must be approved before any construction activities can begin.

**600.5.2 Conceptual Work Zone Traffic Control Plans**

The Contractor shall submit Conceptual Work Zone Traffic Control Plans with the Right of Way (ROW) Roadway Package Submittal. The Contractor shall submit a KMZ File with the concept work zone traffic control roll plots, which shows alignment information in a separate layer for all MOT stages. **Roll plots shall be 36"x 96" and no more than 1"=200' scale.**

The plans shall include, but not be limited to, the following:

- 1 A. Staging Narrative
- 2 B. Concept Staging Plans with an accurate depiction of site conditions for each
- 3 stage to include:
- 4 1. Areas of work for the stage clearly defined with the active travel way
- 5 also clearly defined.
- 6 2. Proposed features constructed in previous stages shown with existing
- 7 features that have not been removed or replaced.
- 8 3. Proposed features not yet constructed and existing features removed or
- 9 replaced shall not be shown.
- 10 C. Widening/Rehabilitation Typical Sections for each Stage of Construction
- 11 and any critical points.
- 12 D. Show areas where additional ROW is warranted for the purposes of staging.
- 13 E. Plan details and narrative for areas deemed critical by the design team for
- 14 staging concerns and as deemed necessary for proper construction and
- 15 implementation of the TTC. Plan details for these areas will require typical
- 16 sections or cross sections for each stage of construction. Critical areas
- 17 include but are not limited to locations with:
- 18 1. Temporary walls/shoring
- 19 2. Widening/rehabilitation
- 20 3. Pavement buildup
- 21 4. Longitudinal pavement elevation differences
- 22 5. Traffic shifts and transitions including between existing, temporary or
- 23 proposed pavements
- 24 6. Removal, replacement, or construction of structures such as walls,
- 25 culverts, or bridges.

26 600.5.3 Final Work Zone Traffic Control Plans

27 The Contractor shall submit Work Zone Traffic Control Plans ~~and Staging~~  
28 ~~Simulations~~ with the Final Roadway Package Submittal. The plans shall be in  
29 accordance with the SCDOT Procedures and Guidelines for Work Zone Traffic  
30 Control Design and all other applicable design references listed in TP Attachment  
31 100-1. ~~The Contractor may submit Draft Staging Simulations prior to the Final~~  
32 ~~Staging Simulation for review.~~ The Contractor shall submit a KMZ File with the  
33 final work zone traffic control plans, which shows alignment information in a  
34 separate layer for all MOT stages.

35 Final Work Zone Traffic Control Plans shall include items listed in the Concept  
36 Work Zone Traffic Control Roll Plots as defined in TP Section 600.5.2 and shall  
37 include, but not be limited to, the following:

- 38 A. Plan for access to the median work zone (ingress and egress) to include
- 39 acceleration and deceleration lanes.
- 40 B. Types and locations of traffic control devices and signs used at each phase
- 41 of traffic relocation if different from the normal practices contained in the
- 42 Manual of Uniform Traffic Control Devices (MUTCD) or SCDOT Standard

- 1 Drawings. This is to include permanent and temporary construction signing,  
2 traffic cones, and barrels.
- 3 C. Horizontal and Vertical alignments for temporary travel lanes to include  
4 superelevation details, lane widths, taper lengths, pavement surface type,  
5 and other geometry necessary to define alignments. This includes when the  
6 travel lanes leave the existing roadway bed or direction on new alignment.  
7 (transition area) and returns (termination area).
- 8 D. Plan for maintaining ramp traffic.
- 9 E. Plan for maintaining existing pedestrian access including details showing  
10 pedestrian route, related signing, pedestrian ramps, and other required  
11 features.
- 12 F. Plan for maintaining positive temporary drainage during stages, to include:  
13 1. Temporary ditches, pipes, and inlets  
14 2. Clearly identified existing and final proposed structures utilized in each  
15 stage including connections  
16 3. Details to show drainage from median work areas across travel ways and  
17 where longitudinal pavement grade changes occur with construction of  
18 temporary and permanent cross line structures clearly identified.
- 19 G. Plan for placing girders over the interstate.
- 20 H. Plan for demolishing existing bridges over the interstate.
- 21 I. Temporary pavement designs including proposed uses and duration of use.
- 22 J. Plan for notifying the traveling public of upcoming stages.

23 **End of Section**



1 **625. PAVEMENT MARKINGS**

2 **625.1 General Requirements**

3 Contractor shall perform all pavement markings Work in accordance with  
4 TP Section 625. Contractor shall provide all pavement marking Work to support design  
5 and construction of the Project. The Contractor shall coordinate development of the  
6 pavement marking plans with the signing and signal design plans to ensure accuracy and  
7 consistency of the pavement marking plans. The Contractor shall provide detailed RFC  
8 permanent marking plans for the entire length of the project including all interstate  
9 mainline, CD routes, ramps and crossing routes.

10 In addition to development of the permanent pavement marking plans, the Contractor  
11 shall furnish and install all permanent pavement markings.

12 **625.2 Administrative Requirements**

13 625.2.1 Standards

14 Contractor shall perform all pavement markings work in accordance with the  
15 standards, manuals, and guidelines listed in TP Attachment 100-1.

16 625.2.2 Coordination with SCDOT – Traffic Engineering

17 The Contractor shall contact the Director of Traffic Engineering within 30 days  
18 of the issuance of NTP 1 to review overall pavement marking requirements of the  
19 contract.

20 An example set of interstate pavement marking plans is provided in the Project  
21 Information Package (PIP) as a guide in the preparation of the final pavement  
22 marking plans.

23 **625.3 Design Requirements**

24 625.3.1 RFC Plans

25 All mainline, CD route, ramp edge lines, and lane lines shall be to interstate  
26 standards as detailed in the Standard Drawings. Interstate, CD roadway, and  
27 ramp lane lines and edge lines shall be 6 inches in width. Exit and entrance gore  
28 markings, as well as mainline lane drop markings, shall be 12 inches in width.  
29 All other crossing route/service road lane lines and edge lines shall be 4 inches in  
30 width with the exception of 8” channelization/crosswalk markings.

31 The final roadway surface material will determine which type of permanent  
32 marking material is to be applied. The Contractor shall use either polyurea or  
33 preformed tape (T-1) markings on concrete surfaces for the applications noted in  
34 TP Section 625.4. Thermoplastic markings shall be used on all asphalt surfaces.

1 The Contractor shall include raised pavement markers on all roads within the  
2 project limits, the interstate mainline, CD routes, ramps and crossing routes.

3 In addition to the requirements of the Standard Drawings, clear/red bi-directional  
4 markers shall be required on all lane lines of the interstate mainline, CD routes  
5 and ramps.

6 Route shield pavement markings should be considered where high traffic  
7 volumes and complex lanes assignments are expected. Areas for consideration  
8 include lane drops, double lane exits with option lanes, weaving segments, or  
9 unusual geometries.

## 10 **625.4 Construction Requirements**

### 11 **625.4.1 Thermoplastic Pavement Markings (Asphalt Surfaces)**

12 All thermoplastic markings installed on the interstate mainline or any crossing  
13 routes shall meet the requirements of Section 627 of the Standard Specifications.

### 14 **625.4.2 Polyurea Pavement Markings (Concrete Surfaces)**

15 All polyurea markings installed on the interstate mainline, crossing routes, or any  
16 bridge decks on this project shall be a liquid, multi-component system that  
17 includes highly reflective elements as recommended by the manufacturer of the  
18 polyurea binder. The Contractor may use 3M Stamark Liquid Pavement Marking  
19 Series 5000, Epoplex Glomarc 90, or an SCDOT approved equivalent.

20 The polyurea pavement marking lines shall have a minimum dry thickness of 20  
21 mils when placed on concrete and asphalt pavements. The pavement marking  
22 material and highly reflective elements shall be applied in a simultaneous  
23 operation.

24 The Contractor shall apply the polyurea resin, mixed at the proper ratio according  
25 to the manufacturer's recommendations, to the pavement surfaces within the  
26 proper application temperatures as determined by the material manufacturer.  
27 Highly reflective elements shall be injected into the molten (liquid) polyurea  
28 pavement markings in accordance with the manufacturer's recommendations  
29 using a dispenser approved by the manufacturers of both the polyurea materials  
30 and the highly reflective elements.

31 Upon curing, the markings shall be uniformly reflectorized and have the ability  
32 to resist deformation caused by traffic throughout the entire length of the line.

33 If requested by SCDOT, the manufacturer of the selected polyurea material shall  
34 provide a technical representative, or a manufacturer's certified representative, to  
35 assure proper application technique by the contractor during the initial installation  
36 of the product.

1 All materials will be accepted based on manufacturer’s certifications.

2 Do not use polyurea pavement markings for interim condition pavement  
3 markings on bridge decks. Use preformed tape in accordance with TP Section  
4 625.4.3.

5 625.4.3 Preformed Patterned Tape (T-1) Pavement Markings (Options for Concrete  
6 Bridge Decks)

7 The Contractor may choose to apply preformed patterned tape markings to  
8 concrete bridge decks on this project. If this option is selected, the markings shall  
9 be preformed patterned tape with a raised diamond pattern covered with ceramic  
10 elements having a refractive index of 1.9 or greater. All preformed tape markings  
11 installed on the bridge decks on this project shall be installed with a truck  
12 mounted application system or other motorized applicator approved by the  
13 manufacturer.

14 The Contractor shall provide to SCDOT the manufacturer’s normal warranty  
15 which shall guarantee the tape materials for a period of 72 months from the date  
16 of installation from failure to retain the minimum reflectance values provided by  
17 the manufacturer and from failure due to loss of material adhesion or complete  
18 wear through. If failure occurs, the manufacturer will provide the replacement  
19 materials to restore the markings to their original effectiveness.

20 625.4.4 Installation of Surface Mounted Raised Pavement Markers

21 The Contractor shall install surface mounted raised pavement markers in  
22 accordance with Section 630 of the Standard Specifications for Highway  
23 Construction.

24 625.4.5 Removal of Existing or Conflicting Markings

25 The Contractor shall remove any markings applied incorrectly or any existing  
26 markings applied during Phases 1 and 2 that conflict with the final Phase 3  
27 marking plan in accordance with TP Section 400.4.1. In addition to the basic  
28 requirements of Section 631 of the SCDOT Standard Specifications, removal of  
29 existing lines shall be accomplished using Hog Technologies Stripe Hog water  
30 blasting pavement marking removal equipment or an equivalent system approved  
31 by SCDOT. Complete removal of the existing lines is required on all pavement  
32 surfaces. The slurry created by the removal process shall be collected and  
33 disposed of properly.

34 The removal equipment shall be truck mounted. A truck mounted unit is defined  
35 as a self-propelled vehicle with six or more wheels and an enclosed cab housing  
36 a driver. The equipment shall have a minimum operating pressure of 40,000 psi  
37 and be capable of removing markings up to 22 inches wide. In addition, water

1 blasting operations and removal of the slurry material produced shall be  
 2 accomplished simultaneously by the same truck.

3 The Contractor shall ensure that the existing concrete pavement surface is not  
 4 visibly damaged with only light discoloration of the pavement surface remaining  
 5 after completion of removal operations. In addition, any flexible joints on the  
 6 bridge decks should be covered during the removal process to prevent damage.  
 7 See TP Section 400.4.1 for additional pavement marking removal details.

8 **625.5 Deliverables**

9 TP Table 625-1 reflects a list of Deliverables identified in TP Section 625 and is not  
 10 intended to be an all-inclusive listing of Deliverables. Contractor shall determine and  
 11 submit all Deliverables as required by the Contract Documents, Governmental  
 12 Approvals, and the Governmental Entities. At a minimum and unless otherwise specified  
 13 in the Contract Documents, Contractor shall submit the following to SCDOT in the  
 14 formats described in TP Section 110.5:

15 **TP Table 625-1: Deliverable Summary**

Deliverables	Level of Review*	Number of Copies	Deliverable Schedule	TP Section Reference
		Electronic		
Final Pavement Marking Plans	2	1	With Final Roadway Package	625.5.1

16 \*Levels of Review

- 17 1. SCDOT Discretionary Approval (Section 3.1.3 of the Agreement)  
 18 2. SCDOT Review and Comment (Section 3.1.5 of the Agreement)  
 19 3. Submittals not Subject to Prior Review, Comment or Approval (Section 3.1.6 of the Agreement)

20 **625.5.1 Final Pavement Marking Plans**

21 Final pavement marking plans shall include details necessary for construction.  
 22 Plans shall, in addition to satisfying requirements of TP Section 625.3, include  
 23 but not be limited to:

- 24 A. Callouts for all pavement markings to include color, width, type, and material  
 25 B. Pavement marking begin and end points  
 26 C. Existing roadway, sidewalks, curb and pavement markings at tie-ins with the  
 27 proposed work  
 28 D. Physical gore locations including paved shoulders to detail gore pavement  
 29 markings  
 30 E. Proposed roadway elements including curbs, bridges, sidewalks, and sign  
 31 structures  
 32 F. Proposed and existing lane widths

33 Traffic flow arrows should not be included in the pavement marking plans.

**End of Section**

1 **650. SIGNING**

2 **650.1 General Requirements**

3 Contractor shall perform all signing Work in accordance with TP Section 650. Contractor  
4 shall provide all permanent and temporary signing Work to support design and  
5 construction of the Project. The Contractor shall coordinate development of the signing  
6 plans with pavement marking, lighting, roadway, maintenance of traffic (MOT) and  
7 signal design plans to ensure accurate sign design as well as accurate placement of signs.  
8 Development of these signing plans will include:

- 9 A. Conceptual Signing Plan based the Contractor’s Schematic Design
- 10 B. Temporary signing plans and sign designs for each stage of MOT to be included  
11 as part of the MOT plans
- 12 C. ROW Signing Plans – Structure locations for ROW verification
- 13 D. Final and RFC Signing Plans and Sign Designs

14  
15 In addition to development of signing plans and sign designs for the Project that are  
16 consistent and compatible with the plan for adjacent CCR Program Phases, signing work  
17 on this project consists of fabricating, furnishing, and erecting new ground mounted and  
18 overhead mounted signs, breakaway posts, overhead sign structures, sign lighting, and  
19 delineators. Also included is the removal and relocation of the signs, delineators,  
20 overhead structures and supports to be replaced or that are impacted. Impacts to signing  
21 include relocating, removing, or causing to be non-compliant.

22 **650.2 Administrative Requirements**

23 650.2.1 Standards

24 Contractor shall perform all signing Work in accordance with the standards,  
25 manuals, and guidelines listed in TP Attachment 100-1.

26 650.2.2 Conceptual Signing Plan Coordination with SCDOT - Traffic Engineering

27 A conceptual signing plan (concept plan) based on the Schematic Design is  
28 included in TP Attachment 650-1. This concept plan shows the proposed sign  
29 locations and sign layouts for overhead signs as well as signs mounted on I-beam  
30 breakaway posts along the interstate mainline, CD roads, ramps, and crossing  
31 routes. Notes are provided on the concept plan for each sign location that detail  
32 the sign size, sign identification numbers, and a brief description of work to be  
33 accomplished.

34 The concept plan does not show the location of flat sheet signs (intermediate  
35 reference location signs (mile markers), warning signs, regulatory signs, etc.)

1 along the interstate mainline, ramps and crossing routes. These signs shall be  
2 included in the Contractor's Signing Plans.

3 Prior to submittal of the conceptual signing plan, the Contractor shall contact the  
4 Director of Traffic Engineering within 30 days of the issuance of NTP 1 to review  
5 the Contractor's Conceptual Roadway Plans and discuss the overall signing  
6 requirements of the contract.

7 The Contractor shall then submit a conceptual signing plan based on the proposed  
8 design for review by SCDOT – Traffic Engineering. The plan should have the  
9 same level of detail contained in the conceptual signing plan contained in TP  
10 Attachment 650-1.

11 Layouts for all new and existing signs shown in the RFP concept plan are  
12 provided in TP Attachment 650-1. Layouts/designs of the new signs are not final  
13 and are subject to change based upon the final roadway design. All sign designs  
14 are subject to review and modification by SCDOT as part of the plan development  
15 process.

16 An example set of interstate signing plans is provided in the Project Information  
17 Package (PIP) as a guide in the preparation of the final signing plans.

### 18 **650.3 Design Requirements**

#### 19 **650.3.1 Plans**

20 The Contractor shall develop plans utilizing the conceptual signing plan reviewed  
21 and approved by SCDOT – Traffic Engineering. All signs not erected as part of  
22 Phases 1 and 2 shall be replaced except for Logo signs which will typically be  
23 retained and relocated. Logo signs, unless damaged or otherwise noted, shall be  
24 relocated to new supports upon coordination with SCDOT – Traffic Engineering.

#### 25 **650.3.2 Basic Plan Sheet Information**

26 The Contractor shall include the following information/plan format in the plans:

- 27 A. All OH, Q, D, regulatory, warning, mile marker, bridge clearance and
- 28 crossing route information signs on interstate mainline and crossing routes
- 29 B. Delineator installations along interstate entrance and exit ramps
- 30 C. OH sign lighting system information including proposed meter (power
- 31 supply) locations
- 32 D. Use SCDOT nomenclature for signs as shown in STD 650-105-00.
- 33 E. Number Q and OH signs separately (example : Q-1 will be the first Q Sign,
- 34 OH-1 will be the first overhead sign) and in order with increasing numbers
- 35 that increase with the station.

## Technical Provision 650 - Signing

- 1 F. For OH, Q and D signs, show the station location and the sign number of the  
2 sign and include instructions for each existing structure as retain, relocate,  
3 refurbish, or remove.  
4

### 5 650.3.3 Sign Design

6 Basic requirements for sign design include:

- 7 A. All signs shall be designed using SignCAD software – South Carolina  
8 Standards.  
9 B. OH, Q and gore signs shall be designed using E modified and E fonts.  
10 C. D Signs shall be designed using 8” D font.  
11

### 12 650.3.4 Sign Design Layout Sheets

13 Basic requirements for the sign design layout sheets include:

- 14 A. Group signs on design sheets by sign type (OH, Q, gore, and D).  
15 B. Order signs on design sheets by sign number.  
16

### 17 650.3.5 Overhead Sign Cross Section Sheets

18 Basic requirements for the overhead sign cross section sheets include:

- 19 A. Label each OH sign with sequential numbers and stationing for its  
20 placement.  
21 B. Note design speed.  
22 C. Provide 1-foot minimum glare screen between top of OH walkway and  
23 bottom of sign.  
24 D. Provide a minimum distance of 1 foot between overhead signs.  
25 E. Walkway to be continuous along signs and to extend 5 feet minimum from  
26 EOP over outside shoulder.  
27 F. Dimension vertical clearance from the bottom of walkway or bottom point  
28 of structure to high point of roadway.  
29 G. Dimension length of vertical supports along centerline from bottom of  
30 walkway to top of barrier or ground.  
31 H. Dimension horizontal location of signs to structure and location of travel  
32 lanes to down arrows.  
33 I. Dimension total width of structure.  
34 J. Signs shown in the cross sections shall be shown to scale.  
35 K. Label all existing structures as existing, retain, refurbish, remove or other  
36 explanation.  
37

### 38 650.3.6 Overhead Sign Lighting



1 Overhead sign lighting shall be included on all overhead signs on this project.  
2 The Contractor will be responsible for:

- 3 A. Designing and installing the complete electrical and sign lighting systems.
- 4 B. Coordinating with the sign light manufacturer to produce photometric  
5 analyses for the overhead assembly of signs to determine the number of sign  
6 lights required as well as the appropriate spacing.
- 7 C. Including sign light spacing information as part of the signing plans on the  
8 overhead sign dimensional drawings as well as photometric analyses to  
9 support the spacing.
- 10 D. Coordinating power supply with local utilities to provide connection from  
11 the nearest power supply lines to the lighting system which shall include all  
12 necessary conduit, power poles, conductors, etc., for connection to the meter  
13 base and from the meter base to the lighting system service panel.
- 14 E. Submitting as-built electrical plans that show locations of power supply and  
15 conduit location. A schematic of the lighting control equipment and cabinet  
16 shall also be provided.
- 17 F. All work involving overhead sign lighting will be in accordance with  
18 SCDOT's Supplemental Specification entitled Sign Lighting Systems dated  
19 September 25, 1998, located in TP Attachment 650-2, of which Section 4  
20 entitled "Materials - Sign Lighting Luminaires" is revised as follows:

- 21
- 22
- 23 1. LED sign lighting luminaires will be required on the project. The  
24 Contractor will be required to consult with fixture manufacturer to  
25 determine the number and appropriate wattage of fixtures (lumen output)  
26 that are necessary to properly illuminate the overhead signs. Sign  
27 luminaires shall be Holophane SignVue LED II model  
28 SVLED2SVLPK1XX50KPLMGYSDP (6000 lumens) or  
29 SVLED2SVLPK2XX50KPLMGYSDP (9000 lumens – for larger/taller  
30 signs), or approved equal. "XX" in the model number represents the  
31 voltage type. The Multivolt (MVOLT) option is typically selected. Any  
32 fixtures other than those specified should be approved by the Director of  
33 Traffic Engineering prior to submitting project proposals.
- 34 2. Walkways shall be included in the design of all new overhead structures  
35 as noted in the Standard Specifications. Unistrut channels shall be  
36 installed on the walkway supports to support the new LED sign lights and  
37 shall be spaced to accommodate the hole pattern on the base of the fixtures  
38 cast aluminum housing. Placement (distance from the sign face) of the  
39 unistruts will be verified by the Contractor by contacting the lighting  
40 fixture manufacturer.
- 41 3. Photometric analyses of all sign assemblies shall be submitted to the  
Engineer for review and approval.

1           650.3.7 Roadside Barrier

2                   Roadside barrier shall be detailed for all overhead uprights located within the  
3                   clear zone on either side of the travel way. For guardrail installations that protect  
4                   sign uprights, MASH requirements shall be followed. The center of the upright  
5                   should be located approximately 9 feet behind the face of guardrail.

6           650.3.8 Soil Borings

7                   The Contractor will be responsible for obtaining soil borings to be used for  
8                   foundation designs for all new overhead sign structures.

9           650.3.9 Temporary Signing

10                   Temporary signing overlays will be allowed on existing overhead and ground  
11                   mounted guide signs if the messages and/or arrangement of arrows provide  
12                   motorists proper direction and maintain conformance to the MUTCD. The  
13                   overlays should be of the proper font and copy size if possible and should be  
14                   constructed on flat sheet aluminum panels that will be fastened to the existing  
15                   extruded panel signs. The existing sign layouts are provided in TP Attachment  
16                   650-1 or are available from SCDOT – Traffic Engineering.

17                   Provisions for temporary signing during maintenance of traffic (MOT) shall be  
18                   included in MOT Plans. See TP Section 600. The Contractor will not be required  
19                   to submit a separate set of temporary signing plans.

20                   The Contractor shall maintain existing overhead guide signs until new  
21                   construction necessitates their removal, at which point existing or modified exit  
22                   direction signs or advanced mileage signs shall be relocated to the shoulder of the  
23                   roadway. The Contractor shall place the signs at their existing location or other  
24                   location approved as part of the MOT plan. Pull thru overhead signs with lane  
25                   assignment arrows will be removed and shall not be relocated to the shoulder.

26                   Overhead guide signs relocated to the shoulder shall be mounted with a minimum  
27                   height of 10' measured as the elevation difference from the bottom of the sign  
28                   and the edge of the nearest mainline travel lane (white edge line). The Contractor  
29                   shall mount the signs on wood utility poles or other posts approved by SCDOT,  
30                   and the signs should be protected by guardrail or temporary barrier wall. Steel  
31                   angle iron the same length as the height of the signs should be attached to each  
32                   side of the utility poles to facilitate installation of the extruded panel signs using  
33                   existing post clips.

34                   36" signs shall be used for detour route signing.

35                   Guide and route signs shall be maintained on arterials throughout construction.

1 Changeable Message Signs (CMS) shall not replace the shoulder mounted detour  
2 signing assemblies. If CMSs are utilized for turn information, a CMS shall be  
3 located at least 50 feet before the intersection.

4 650.3.10 Mile Markers

5 Intermediate Reference Location Signs (Mile Markers) shall be installed on new  
6 median barrier wall within the project limits at two tenths (0.2) of a mile interval  
7 on I-20, I-26 & I-126. The signs are to be installed in both directions back-to-  
8 back.

9 Intermediate Reference Location Signs will be mounted to the median barrier  
10 wall using Indexable Concrete Barrier Mount (ICBM) manufactured by  
11 Xcessories Squared or an approved equal on 2-inch 12-gauge square tube posts.  
12 Mounting bolts shall be expansion or resin anchors specified by the manufacturer.

13 650.3.11 Delineators

14 Install flexible delineators on both sides of the concrete median barrier wall at a  
15 spacing of two hundred (200) feet. The mounting height of the delineators is  
16 thirty-four (34) inches. See SCDOT Standard Drawing 656-110-00 for detail of  
17 delineator and mounting method.

18 Install ground mounted delineators along interstate and ramps as per SCDOT  
19 Standard Drawing 650-110-03. Flexible delineators on ramps on bridges shall be  
20 installed on the same side of the ramp and at the same spacing as the ground  
21 mounted delineators on either side of the bridge.

22 650.3.12 Logo Signs

23 All I-beam posts for LOGO signs will be designed to support full size LOGO  
24 panels. Full size mainline panels are 15' X 10' and full-size ramp panels are 8.5'  
25 X 6.5'. In some cases where horizontal shoulder space is limited, such as where  
26 sound walls are to be installed, tall versions (9.5' X 13.5') may be used. New  
27 LOGO signing shall be located along the outside shoulder areas. If LOGO signs  
28 mounted on I-beam posts cannot be accommodated along the outside shoulder,  
29 coordinate with SCDOT regarding permanent removal of LOGO signs. Include  
30 in the Conceptual Signing Plans any existing LOGO signs which cannot be  
31 accommodated or become obsolete based on the proposed design.

32 650.3.13 Existing Structures & Foundations

33 Any sign structures and/or foundations which are retained shall be verified by the  
34 Contractor to be structurally adequate or replaced if proposed signs are larger than  
35 those shown in the Conceptual Signing Plans. Verification will follow the Traffic  
36 Shop Drawing Review Process included in TP Attachment 110-3.

650.3.14 As-Built Plans

In addition to RFC plans, a complete set of as-built signing plans shall be submitted to the Director of Traffic Engineering at the conclusion of the project.

**650.4 Construction Requirements**

650.4.1 Bridge Clearance and Crossing Route Information Signing

The Contractor will be required to erect bridge vertical clearance and crossing route number flat sheet signs on the new and existing bridges in both directions of travel. The signs shall be fabricated in accordance with the SCDOT sign numbers shown in TP Table 650-1. The Contractor shall determine the actual minimum vertical clearance in each direction after all interstate mainline or crossing route surfacing is completed.

**TP Table 650-1: SCDOT Sign Numbers**

SCDOT Sign Number	Sign Description	Crossing Route Type
W12-2P-78	Vertical Clearance	All
OHB M1-1-48	Crossing Route Information	Interstate – 2 or 3 digit
OHB M1-4-48	Crossing Route Information	US Route – 2 digit
OHB M1-4-60	Crossing Route Information	US Route – 3 digit
OHB M1-5-48	Crossing Route Information	SC Route – 2 digit
OHB M1-5-60	Crossing Route Information	SC Route – 3 digit
OHB M1-6-78	Crossing Route Information	Secondary Route – 2 digit
OHB M1-6-84	Crossing Route Information	Secondary Route – 3 digit

Detailed layouts for the signs in the table above will be provided by SCDOT’s Director of Traffic Engineering office post-award. Written requests for detailed layouts shall be addressed to the Owner Verification Firm.

The vertical clearance sign shall be centered over the centerline of the interstate or crossing route travel way. The crossing route number sign shall be placed to the left of the vertical clearance sign with a minimum spacing of 8 feet between the right of the route number sign and the left of the clearance sign.

The flat sheet panels may be mounted on the outside beam on each side of the bridge using 3-M Very High Bond Tape in accordance with the tape

1 manufacturer's recommendations, or other method, such as direct bolting, as  
2 approved by the Engineer.

### 3 650.4.2 Overhead Sign Damage

4 In the event an existing overhead structure is hit and damaged, the Contractor will  
5 be required to mobilize immediately and provide a professional evaluation and  
6 assessment of the structure damage. An engineering firm that specializes or has  
7 experience in this type of structural inspection and evaluation shall conduct a  
8 detailed on-site evaluation of the structure. If the major structural components or  
9 foundations exhibit obvious and significant/critical damage, the sign structure  
10 should be removed immediately. The damaged structure shall be placed at a  
11 location either protected by guardrail or beyond the clear zone as approved by  
12 SCDOT.

13 If the structure appears to be structurally sound and the damage appears to be  
14 limited to the sign hangers and/or walkway and lighting systems, the Contractor  
15 shall conduct a structural evaluation and provide the results of the evaluation  
16 within 24 hours of notification, which should include verification that the  
17 structure is sound and can remain in service or if it should be removed as soon as  
18 possible. The results shall be stamped by a professional engineer registered in the  
19 state of South Carolina

20 If the inspector determines that the structure can remain in service, the evaluation  
21 should include recommendations of components that need to be replaced. The  
22 Contractor will be responsible for pursuing all repairs within an agreed upon  
23 schedule with SCDOT. The Contractor shall also provide all traffic control  
24 necessary for the proper inspection of the structure and any necessary repairs.

### 25 650.4.3 Maintenance of Ground Mounted LOGO and Guide Signs

26 The Contractor will be responsible for maintaining all existing LOGO and guide  
27 signs during construction. This includes repairing or replacing existing signs  
28 and/or posts damaged within project limits prior to construction activity or sign  
29 relocation.

30 Existing mainline and ramp directional and information signs mounted on I-beam  
31 breakaway posts may have to be relocated due to the construction. Where  
32 relocation is necessary, the mainline signs should be mounted temporarily on 4"  
33 X 6" wood posts using the method detailed on Standard Drawing 652-120-00.  
34 Ramp information signs (LOGO) should be mounted temporarily on 4" X 4"  
35 wood posts. No separate payment will be made for these relocations.

36 Most LOGO signs are to be maintained throughout construction. SCDOT will  
37 conduct an inspection/evaluation of LOGO signs prior to and at the conclusion of  
38 construction to determine if any damage occurred during execution of the

1 contract. The Contractor shall be responsible for replacing damaged signs  
2 discovered by SCDOT.

3 The exceptions are the lodging, gas and food LOGO signs on I-26 in the  
4 eastbound direction for Exit 106 (St. Andrews Road) and the food/lodging  
5 combination LOGO sign on I-26 in the westbound direction for Exit 104 (Piney  
6 Grove Road) which will be permanently removed as part of the project. LOGO  
7 signs at these locations should be maintained as long as possible until construction  
8 activity necessitates their removal.

9 The Contractor should notify SCDOT 60 days prior to the removal date so that  
10 SCDOT can properly notify participating businesses of the removal. SCDOT will  
11 remove the blue background panels and company LOGO shields during the 60  
12 day period. The Contractor will be responsible for removing and disposing of the  
13 I-beam posts and stubs once the signs are removed.

14 650.4.4 Vertical Clearances

15 Vertical clearances for existing sign structures shall be field verified and  
16 modifications made as necessary to provide appropriate vertical clearance.

17 650.4.5 Bar Codes

18 The Contractor is advised that all signs have a unique barcode sticker attached to  
19 the back of each sign, and each sign assembly has a unique barcode sticker  
20 attached to one post of the assembly. The Contractor will be required to record  
21 the barcode number for each sign and the associated assembly that is removed,  
22 replaced, or relocated. These numbers and the date that the sign and assembly  
23 were removed, replaced, or relocated shall be recorded on the Sign Barcode form  
24 provided in the Project Information Package. This form shall be submitted to the  
25 Owner Verification Firm. SCDOT will place the new barcodes on signs.

26 650.4.6 Refurbishment of Existing Overhead Structures

27 The Contractor shall refurbish any overhead structures that were not erected as  
28 part of Phases 1 and 2 and are to be retained as part of Phase 3. The Contractor  
29 shall perform the refurbishment in accordance with Section 657.4.4 of the  
30 SCDOT Standard Specifications for Highway Construction.

31 650.4.7 Fabrication of Overhead Structures

32 The Contractor shall **not** pursue design or fabrication of any overhead sign  
33 structure until RFC plans have been reviewed and approved by SCDOT – Traffic  
34 Engineering.

35

**650.5 Deliverables**

TP Table 650-2 reflects a list of Deliverables identified in TP Section 650 and is not intended to be an all-inclusive listing of Deliverables. The Contractor shall determine and submit all deliverables as required by the Contract Documents, Governmental Approvals, and the Governmental Entities. At a minimum and unless otherwise specified in the Contract Documents, the Contractor shall submit the following to SCDOT in the formats described in TP Section 110.5:

**TP Table 650-1: Deliverable Summary**

Deliverables	Level of Review*	Number of Copies	Deliverable Schedule	TP Section Reference
		Electronic		
Conceptual Signing Plan	2	1	With Preliminary Roadway Package	650.5.1
Right of Way Signing Plans	2	1	With ROW Roadway Package	650.5.2
Final Signing Plans	2	1	With Final Roadway Package	650.5.3
RFC Signing Plans	3	1	With RFC Roadway Package	N/A
As-Built Signing Plans	2	1	At the conclusion of the Project	650.5.4

\*Levels of Review

1. SCDOT Discretionary Approval (Section 3.1.3 of the Agreement)
2. SCDOT Review and Comment (Section 3.1.5 of the Agreement)
3. Submittals not Subject to Prior Review, Comment or Approval (Section 3.1.6 of the Agreement)

**650.5.1 Conceptual Signing Plan**

The plans, in addition to satisfying requirements of TP Section 650.3, shall:

- A. Include SCDOT Typical Signing border sheet.
- B. Be overlaid with the proposed roadway plan with stationing, lane lines, paved shoulders, guardrail, and bridge, culvert and other overhead structures clearly indicated.
- C. Be commensurate with the Interchange Modification Report.
- D. Include, at minimum, a level of detail consistent with the conceptual signing plans included in TP Attachment 650-1, including signs necessary for future phases.
- E. Include all necessary information to clearly demonstrate the signing requirements for the Project.

**650.5.2 Right of Way Signing Plans**

1 The plans, in addition to satisfying requirements of TP Section 650.3, shall:

- 2 A. Include SCDOT Typical Signing border sheet.
- 3 B. Be overlaid with the proposed roadway plan with stationing, lane lines,  
4 paved shoulders, guardrail, and bridge, culvert and other overhead structures  
5 clearly indicated.
- 6 C. Be commensurate with Interchange Modification Report.
- 7 D. Include, at minimum, a level of detail consistent with the conceptual signing  
8 plans included in TP Attachment 650-1 including signs necessary for future  
9 phases.
- 10 E. Indicate that all signs and sign structures are within SCDOT right of way.
- 11 F. Include all necessary information to clearly demonstrate the signing  
12 requirements for the Project.

#### 14 650.5.3 Final Signing Plans

15 The Contractor shall submit a complete set of comprehensive signing plans  
16 developed in accordance with the design requirements of TP Section 650.3. In  
17 addition, the plans shall:

- 18 A. include SCDOT Typical Signing border sheet.
- 19 B. Be overlaid with the proposed roadway plan with stationing, lane lines,  
20 paved shoulders, guardrail, and bridge, culvert and other overhead structures  
21 clearly indicated.
- 22 C. Be commensurate with Interchange Modification Report.
- 23 D. Include, at minimum, a level of detail consistent with the concept signing  
24 plans included in TP Attachment 650-1, including signs necessary for future  
25 phases.
- 26 E. Indicate that all signs and sign structures are within SCDOT right of way.
- 27 F. Include all necessary information to clearly demonstrate the signing  
28 requirements for the Project.

#### 30 650.5.4 As-Built Signing Plans

31 At the conclusion of the project, the Contractor shall submit a complete as-built  
32 set of signing plans, including electronic SignCAD copies of all layouts to the  
33 SCDOT – Traffic Engineering office.

34 **Section End**



1 **675. TRAFFIC SIGNALS**

2 **675.1 General Requirements**

3 Contractor shall perform all signal Work in accordance with TP Section 675. Contractor  
4 shall provide all signal Work to support design and construction of the Project. The signal  
5 Work generally includes:

- 6 A. Design of all modifications to existing signals or proposed new signals, including  
7 communications plans, timing plans and coordination plans, to deliver a complete  
8 and functional system that meets the requirements specified in TP Section 675 and  
9 TP Section 680 for Traffic Operations;
- 10 B. Design of any modifications to existing signals or proposed temporary signals,  
11 including communications plans, timing and coordination plans, for control of  
12 traffic during construction in accordance with TP Section 675, TP Section 680 for  
13 Traffic Operations, and TP Section 600 for Work Zone Traffic Control; and
- 14 C. Repair and maintain signal related equipment and signal systems upon request by  
15 SCDOT for the duration of construction on Bush River Road, St. Andrews Road,  
16 and approved detour routes, in accordance with TP Section 675 and TP Section  
17 600 for Work Zone Traffic Control.

18 **675.2 Administrative Requirements**

19 675.2.1 Standards

20 Contractor shall perform all signal Work in accordance with the standards,  
21 manuals, and guidelines listed in TP Attachment 100-1.

22 **675.3 Design Requirements**

23 The Contractor shall perform all Work necessary to design and construct new permanent  
24 traffic signal systems at new signals and existing signalized intersections impacted by the  
25 Contractor’s Schematic Design.

26 The Contractor may incorporate other signals into the Project; however, all signals  
27 requiring modifications as a result of the Contractor’s Schematic Design shall be fully  
28 reconstructed. The Contractor is not responsible for reconstructing existing signals on a  
29 coordinated system if the only modification to the intersection is related to coordination,  
30 signal phasing, or signal timing. Coordinated signal systems in the vicinity of the project  
31 are defined in TP Section 675.3.12.

32 Should the Contractor’s Schematic Design impact an existing traffic signal which is part  
33 of a coordinated signal system, or add a new traffic signal to a coordinated corridor, the  
34 Contractor shall be responsible for retiming of the complete coordinated signal system,  
35 as defined in TP Section 675.3.12.

36 675.3.1 Traffic Signal Warrants

1 The Contractor shall provide signal warrant analyses justifying the removal of  
2 any existing signal. The Contractor shall provide signal warrant analyses  
3 justifying the addition of proposed signals within the Project limits. Signal  
4 warrant analyses shall follow provisions found in TP Section 680. The analyses  
5 shall be submitted to SCDOT for review with the Revised Traffic Study or Signal  
6 Technical Memo.

7 675.3.2 Software

8 The Contractor shall refer to *SCDOT Traffic Signal Material Specifications* and  
9 any other relevant standards from TP Attachment 100-1 for information regarding  
10 controller software requirements. The Contractor shall coordinate software  
11 installation with SCDOT.

12 675.3.3 Foundations

13 The Contractor shall refer to *SCDOT Traffic Signal Material Specifications*,  
14 SCDOT Standard Drawings, and any other relevant standards from TP  
15 Attachment 100-1, regarding the design of steel strain pole foundations.

16 675.3.4 Signal Poles

17 The Contractor shall incorporate steel strain poles and span wire in standard box  
18 configurations at all new permanent signals, in accordance with *SCDOT Traffic*  
19 *Signal Design Guidelines*, SCDOT Standard Drawings, *Traffic Signal Materials*  
20 *Specifications* and any other relevant standards from TP Attachment 100-1.  
21 Temporary signal poles may be steel or wooden.

22 675.3.5 Signal Heads

23 The Contractor shall conform to requirements found within the *SCDOT Traffic*  
24 *Signal Design Guidelines*, *SCDOT Traffic Signal Material Specifications*,  
25 *SCDOT Traffic Signal Supplemental Technical Specifications*, SCDOT Standard  
26 Drawings, *the Manual on Uniform Traffic Control Devices (MUTCD)*, and any  
27 other relevant standards from TP Attachment 100-1.

28 675.3.6 Controller Cabinet and Traffic Signal Controller Equipment

29 The Contractor shall incorporate SCDOT standard base-mounted 332A cabinets  
30 at all new permanent signals. If right-of-way and space are limited, the Contractor  
31 may use a 336S cabinet installed on a signal support pole with prior approval  
32 from SCDOT. Signal cabinet placement and orientation shall conform to the  
33 *SCDOT Traffic Signal Design Guidelines* and other applicable drawings,  
34 specifications, or standards found in TP Attachment 100-1.

35 The Contractor shall refer to *SCDOT Traffic Signal Material Specifications*,  
36 *SCDOT Traffic Signal Supplemental Technical Specifications*, and any other

## Technical Provision 675 – Traffic Signals

1 relevant standard from TP Attachment 100-1 for information regarding signal  
2 controller specifications.

### 3 675.3.7 Battery Backup System

4 The Contractor shall incorporate a battery backup system at all reconstructed  
5 locations. The Contractor shall conform to requirements found in the *SCDOT*  
6 *Traffic Signal Supplemental Technical Specifications* and any other relevant  
7 standards from TP Attachment 100-1 for information regarding the design and  
8 installation of battery backup systems.

### 9 675.3.8 Vehicle Detection

10 The Contractor shall install vehicle detection for all approaches to new signals or  
11 at existing signals where construction disturbs existing detection loops. The  
12 method of vehicle detection shall be inductance loop for permanent signals.  
13 Reference *Traffic Signal Supplemental Specification 688.2: Temporary*  
14 *Adjustment of Traffic Signal Equipment and Timings*.

15 The Contractor shall conform to *SCDOT Traffic Signal Design Guidelines*,  
16 *SCDOT Standard Drawings*, *Traffic Signal Materials Specifications* and any  
17 other relevant standards from TP Attachment 100-1 regarding vehicle detection  
18 specifications and installation requirements.

### 19 675.3.9 Splice Boxes

20 The Contractor shall incorporate splice boxes to accommodate conduit  
21 connections for electrical wiring in accordance with *SCDOT Traffic Signal*  
22 *Design Guidelines*, *SCDOT Standard Drawings*, *Traffic Signal Materials*  
23 *Specifications* and any other relevant standards from TP Attachment 100-1. At a  
24 minimum, boxes should be located at the signal cabinet, at each support pole, and  
25 at 150-foot intervals along conduit runs.

### 26 675.3.10 Electrical Wiring

27 The Contractor shall conform to *SCDOT Traffic Signal Supplemental Technical*  
28 *Specifications*, *SCDOT Traffic Signal Material Specifications* and other relevant  
29 standards in TP Attachment 100-1 regarding electrical wiring and cabling.

### 30 675.3.11 Conduit

31 The Contractor shall conform to *SCDOT Traffic Signal Supplemental Technical*  
32 *Specifications*, *SCDOT Traffic Signal Material Specifications*, *SCDOT Standard*  
33 *Drawings*, and other relevant standards in TP Attachment 100-1 for underground  
34 conduit run and riser material and sizing.

### 35 675.3.12 Traffic Signal Timing

Technical Provision 675 – Traffic Signals

The Contractor shall develop traffic signal timings at all existing and proposed traffic signals, including temporary signals, within the Project limits. Traffic signal timing elements include:

- A. Signal clearance timings, including signal distance diagrams and calculations
- B. Coordination plans for St. Andrews Road and Bush River Road. Signals within each system and respective coordination plans are provided in TP Table 675-1.

**TP Table 675-1: Signals Within Bush River Road and St. Andrews Road Systems**

System	Existing Signal Cross Streets	Timing Plans (Contractor to Verify)
Bush River Rd. (S-32-273/S-40-31)	Outlet Pointe Blvd (S-32-3159) Berryhill Dr/Frontage Rd (S-32-1551) I-20 WB I-20 EB Independence Ave. (S-32-7478) Zimalcrest Drn/Bush River Village (S-32-1241) I-26 EB off-ramp/Lexington Green Condos Morninghill Drn (S-40-1276) Arrowood Rd. (S-40-287) Colonial Life Blvd./Dutch Square Center (S-40-2963)	Plan 1 weekdays from 7-9 AM Plan 2 weekdays from 9 AM – 4 PM Plan 3 weekdays from 4-6:30 PM Plan 4 weekdays from 6:30 to 10 PM Plan 5 Saturday/weekend from 8:30 AM to 8 PM.
St. Andrews Rd. (S-32-36/S-40-42)	Sidney Rd. (S-32-173) Ashland Rd. (S-32-946) Jamil Rd. (S-32-1791) I-26 EB off-ramp/Woodland Hills Rd. (S-32-1302) Fernandina Rd./Burning Tree Dr. (S-40-2893) Chartwell Rd./Kay St. (S-40-2016)	Plan 1 weekdays from 7-9 AM Plan 2 weekdays from 5-7 PM Free operation all other times and on Saturday/weekend

The Contractor is responsible for verifying that the table above is consistent with the most recent timing plans for both systems. The most recent timing plans for both systems shall supersede the table above, if different.

**675.4 Construction Requirements**

**675.4.1 General**

The Contractor shall construct all components of a traffic signal system necessary to provide a complete and functional system that meets the requirements specified in TP Section 675.

1 The Contractor shall conform to the *SCDOT Standard Specifications for Highway*  
2 *Construction, Traffic Signals Supplemental Technical Specifications* and other  
3 relevant standards listed in TP Attachment 100-1 regarding activities leading up  
4 to construction, during construction, and through testing, integration, inspection,  
5 and final acceptance. The Contractor shall use only equipment found on  
6 SCDOT’s Qualified Products List (QPL), as referenced in TP Attachment 100-1.

7 **675.4.2 Operations and Maintenance**

8 The Contractor shall be responsible for the maintenance and operations of all  
9 existing and newly installed signals, from the commencement of any signal  
10 construction activities until the final acceptance of the project, as defined in  
11 *SCDOT Traffic Signals Supplemental Technical Specifications*. The Contractor  
12 shall be responsible for developing, testing, implementing, and maintaining  
13 coordinated signal timings at all existing, temporary, or newly installed  
14 permanent signals throughout the duration of the Project. Changes to existing  
15 phasing or other operation of a signalized intersection shall only be made with  
16 approval from SCDOT.

17 The Contractor shall follow *SCDOT Traffic Signals Supplemental Technical*  
18 *Specification 688.2* regarding the adjustment and installation of temporary traffic  
19 signal equipment.

20 At the issuing of NTP 2, the Contractor shall request SCDOT concurrence and  
21 the Contractor shall assume responsibility for maintenance of all traffic signals  
22 within the Project. This request shall be in writing to the District Traffic Engineer  
23 and shall have a written response. In the absence of the request, any activity of  
24 the Contractor which affects the operation of any traffic signal within the Project  
25 shall be deemed evidence of the Contractor’s assumption of responsibility for the  
26 maintenance of all traffic signals within the Project.

27 Full continuity of operation shall be maintained by the Contractor and temporary  
28 signal devices shall be in place prior to construction activities that will affect  
29 signal operation.

30 All traffic signals within the scope of the project will be considered high priority  
31 intersections and are subject to the requirements for re-establishing detection as  
32 specified in the *Traffic Signal Supplemental Specification 688.2* Section 1.1.2,  
33 Table 1.

34 The Contractor shall not turn off traffic signals (permanent or temporary) for any  
35 reason without the express permission of SCDOT. Signals shall not be arbitrarily  
36 turned off for the convenience of the Contractor. When SCDOT gives permission  
37 to briefly turn off a signal, complete intersection control using a flagger and/or  
38 Police to direct traffic shall be facilitated by the Contractor.

1 The Contractor shall coordinate installation and removal of temporary detection  
2 equipment with SCDOT’s designated signal inspectors.

3 The Contractor shall maintain continuously operational interconnection and  
4 coordination between adjacent signals along the Bush River Road and St.  
5 Andrews Road within the Project limits. See TP Section 675.3.12 referencing the  
6 coordinated signal system extents. Malfunction of or interruption to signal  
7 coordination, interconnection, or normal signal operations, whether through  
8 damage occurring during construction or any other reason, shall be the  
9 responsibility of the Contractor to restore, as outlined in *SCDOT Traffic Signal*  
10 *Supplemental Specification 675* Section 1.1.3.

11 The Contractor shall perform all QA and QC testing for temporary and permanent  
12 signal systems in accordance with *SCDOT Traffic Signal Supplemental*  
13 *Specifications, Traffic Signal Material Specifications* and any other standards  
14 listed in TP Attachment 100-1. The Contractor shall include signal system QA  
15 and QC efforts in the project schedule. The Contractor shall submit all testing  
16 procedures, pass/fail requirements, and equipment documentation to SCDOT for  
17 Review and Comment and resolve all comments a minimum of 14 calendar days  
18 prior to any testing. The Contractor shall submit test reports to SCDOT upon  
19 completion of each test.

20 The Contractor will notify SCDOT when all signal requirements have been met  
21 in accordance with the Contract, including training, documentation, testing, and  
22 field installations.

#### 23 675.4.3 Emergency Maintenance

24 The Contractor shall conform to the *SCDOT Traffic Signals Supplemental*  
25 *Technical Specifications 675.0* Section 1.1.3 regarding Emergency Service.

26 The Contractor shall notify the SCDOT Owner Verification Firm immediately in  
27 the event that a situation related to public safety is observed, such as a dark or  
28 flashing signal indication, improper signal timing, misaligned signal heads,  
29 exposed wires, or knocked-down equipment. The Contractor shall be responsible  
30 for performing emergency repairs and services as required to ensure continuity of  
31 operation of the traffic signals and associated equipment. The Contractor shall  
32 provide at least one (1) local qualified signal technician, subject to on-call at all  
33 times, to provide emergency services as required. The Contractor shall be on-site  
34 of the malfunctioning signal or equipment within 4 hours of the observed  
35 malfunction, or of notification by SCDOT, whichever comes first.

#### 36 675.4.4 Field Implementation of Permanent Signal Timing Plans

37 Proposed timing plans for permanent signals, as defined in TP Section 675.5, will  
38 be loaded and tested in the SCDOT signal shop by the District Traffic office or  
39 local government signal maintainer with the Contractor. Upon successful testing

1 of a timing plan, the Contractor and SCDOT shall implement the timings in the  
 2 field. The Contractor will observe each signal in the field and will participate in  
 3 fine tuning of each time-of-day coordination plan. The Contractor will make  
 4 recommendations for adjustments that will be made at the controller by SCDOT  
 5 staff.

6 The Contractor shall assume full responsibility for testing and implementing  
 7 traffic signal timing plans at proposed temporary signals and existing signals that  
 8 are otherwise modified due to lane/ramp closures, detours, or other construction  
 9 staging reasons.

10 **675.4.5 Permits**

11 Traffic signal permits are requested through SCDOT. The Contractor is  
 12 responsible for providing supporting signal permit information, including signal  
 13 warrant data and calculations, as defined in TP Section 675.3.1.

14 **675.4.6 Material Requirements**

15 SCDOT will furnish signal communications equipment as described in “SCDOT  
 16 IT Services PIF-Signals” referenced in TP Attachment 100-1. Any equipment  
 17 provided by the SCDOT IT Services group shall be paid for by SCDOT. The  
 18 Contractor shall make all SCDOT IT Services requests a minimum of 120 days  
 19 in advance of the expected need for the equipment or service to ensure adequate  
 20 time for equipment delivery and integration. SCDOT requests as much advanced  
 21 notice as possible.

22 All other materials shall be furnished by the Contractor and shall meet *SCDOT*  
 23 *Standard Specifications, Material Specifications, Supplemental specifications*, or  
 24 other relevant standards in TP Attachment 100-1.

25 **675.5 Deliverables**

26 TP Table 675-2 reflects a list of Deliverables identified in TP Section 675 and is not  
 27 intended to be an all-inclusive listing of Deliverables. Contractor shall determine and  
 28 submit all Deliverables as required by the Contract Documents, Governmental  
 29 Approvals, and the Governmental Entities. At a minimum and unless otherwise specified  
 30 in the Contract Documents, Contractor shall submit the following to SCDOT in the  
 31 formats described in TP Section 110.5:

32 **TP Table 675-2: Deliverable Summary**

Deliverables	Level of Review*	Number of Copies	Deliverable Schedule	TP Section Reference
		Electronic		
Preliminary Signal Plans for Permanent Signals	2	1	With ROW Roadway Package	675.5.1

Deliverables	Level of Review*	Number of Copies	Deliverable Schedule	TP Section Reference
		Electronic		
Temporary Construction Signal Plans and Signal Timings	2	1	With Final Work Zone Traffic Control Plans	675.5.2
Traffic Signal Timing and Coordination Report	2	1	With Final Roadway Package	675.5.3
Final Signal Plans for Permanent Signals	2	1	With Final Roadway Package	675.5.4
Released for Construction Documents	3	1	With RFC Roadway Package	675.5.5
Coordinated Traffic Signal System Deliverables	2	1	At Completion of Field Implementation	675.5.6

\*Levels of Review

1. SCDOT Discretionary Approval (Section 3.1.3 of the Agreement)
2. SCDOT Review and Comment (Section 3.1.5 of the Agreement)
3. Submittals not Subject to Prior Review, Comment or Approval (Section 3.1.6 of the Agreement)

675.5.1 Preliminary Signal Plans for Permanent Signals

Preliminary Signal Plans shall be prepared for all permanent signals defined in the Design Requirements above, as well as any proposed new signals or other signals modified outside of the Design Requirements, as called for in the Contractor’s proposed design.

~~Preliminary Signal Plans shall be prepared for all temporary construction signals and any existing signals proposed for modification due to construction staging.~~

The Contractor shall submit signal warrant calculations in accordance with TP Section 680 for all proposed new permanent traffic signals.

Traffic signal design plans shall be prepared at a scale of 1” = 40’ using SCDOT’s standard traffic signal plan border and cell libraries. The signal plans will include placement of signal equipment, such as signal poles and pedestals, span wire; controllers and cabinets; vehicular and pedestrian signal heads; vehicle detection; pull boxes/splice boxes and conduits; signs; pedestrian features, such as pushbuttons, ramps, and crosswalks, all proposed pavement markings; and other information required for the signal design. The plans shall include Signal Equipment, NEMA Phasing, Phase in Operation, Signal Timings and Loop Detector Installation Charts and Tables.



1 The Contractor shall submit supporting traffic signal clearance calculations and  
2 diagrams for each permanent signal plan. Clearance intervals shall be reviewed  
3 and approved by SCDOT prior to the development of Coordinated Timing Plans.

#### 4 675.5.2 Temporary Construction Signal Plans and Signal Timings

5 **Preliminary and Final** Temporary Signal Plans shall be prepared for all temporary  
6 construction signals and any existing signals proposed for modification due to  
7 construction staging.

8 Temporary construction signal plans shall be prepared at a scale of 1" = 40' using  
9 SCDOT's standard traffic signal plan border and cell libraries. The signal plans  
10 will include placement of signal equipment, such as signal poles and pedestals,  
11 span wire; controllers and cabinets; vehicular and pedestrian signal heads; vehicle  
12 detection; pull boxes/splice boxes and conduits; signs; pedestrian features, such  
13 as pushbuttons, ramps, and crosswalks, all proposed temporary pavement  
14 markings; and other information required for the signal design. The plans shall  
15 include Signal Equipment, NEMA Phasing, Phase in Operation, Signal Timings  
16 and Loop Detector Installation Charts and Tables.

17 The Contractor shall submit supporting traffic signal clearance calculations and  
18 diagrams for each temporary construction signal. Clearance intervals shall be  
19 reviewed and approved by SCDOT prior to the development of Coordinated  
20 Timing Plans.

#### 21 Temporary Construction Signal Timings

22 The Contractor shall submit temporary construction signal timings in a report for  
23 locations where temporary signal plans are developed. The report shall include  
24 the following:

- 25 A. Individual time-of-day plans at any temporary construction signals and any  
26 existing signals proposed for modification due to construction staging
- 27 B. Recommended times-of-day for each plan's time periods
- 28 C. Recommended days-of-week for each plan's time periods
- 29 D. Proposed cycle lengths for each plan
- 30 E. Time-space diagrams reflecting corridor cycle lengths, offsets, and bandwidths
- 31 F. Synchro-based HCM 6<sup>th</sup> Edition, or comparable Capacity Analysis Method  
32 output reports
- 33 G. SimTraffic intersection queue reports, reflecting the average and 95<sup>th</sup>  
34 Percentile queue lengths
- 35 H. A defined process for conducting plan testing
- 36 I. Computer files exported for use in ATMS.now

37 The Contractor shall use the latest version of Synchro/SimTraffic software, by  
38 Trafficware, to develop coordinated time-of-day plans. The Contractor shall use  
39 the current version of SCDOT's default settings, and shall use calculated

1 clearance intervals in Synchro/SimTraffic analyses. The Contractor may collect  
2 turning movement volume data at each location where time-of-day plans will be  
3 developed. The Contractor shall coordinate with SCDOT for requirements. The  
4 Contractor shall show all supporting volume diagrams if a proposed detour and/or  
5 closure requires a reassignment of traffic volumes from No-Build conditions.

6 The Contractor shall assume full responsibility for traffic control throughout the  
7 duration of the project, including plan testing and implementation, commencing  
8 at NTP 2 and ending with SCDOT Final Acceptance.

### 9 675.5.3 Traffic Signal Coordinated Timing Report

10 The Contractor shall submit Coordinated Timing Plans, in the form of a Traffic  
11 Signal Coordinated Timing Report. The report shall include the following:

- 12 A. Individual time-of-day plans per signal, as defined in TP Section 675.3.12.
- 13 B. Proposed cycle lengths for each plan (to provide for incorporation into existing  
14 timing plans along St. Andrews Road and Bush River Road)
- 15 C. Proposed clearance intervals (previously approved)
- 16 D. Recommended times-of-day for each plan's time periods
- 17 E. Recommended days-of-week for each plan's time periods
- 18 F. Time-space diagrams reflecting corridor cycle lengths, offsets, and bandwidths
- 19 G. Synchro-based HCM 6<sup>th</sup> Edition, or comparable Capacity Analysis Method  
20 output reports
- 21 H. SimTraffic intersection queue reports, reflecting the average and 95<sup>th</sup>  
22 Percentile queue lengths
- 23 I. A defined process for conducting plan testing
- 24 J. Computer files exported for use in ATMS.now

25 The Contractor shall use the latest version of Synchro/SimTraffic software, by  
26 Trafficware, to develop coordinated time-of-day plans. The Contractor shall use  
27 the current version of SCDOT's default settings, except where calculated  
28 clearance intervals have been approved. The Contractor shall collect turning  
29 movement volume data at each location where time-of-day plans will be  
30 developed. Data will be collected in 15-minute intervals, from 7AM to 10PM on  
31 one weekday (Tuesday-Thursday), and 7AM to 7PM on one Saturday. The  
32 Contractor shall show all supporting volume diagrams if the proposed Project  
33 design requires a reassignment of traffic volumes from No-Build conditions.

34 The Contractor shall provide all Synchro files at the initial submittal of the Traffic  
35 Signal Coordinated Timing Report. Upon completion of the review process, the  
36 Contractor shall submit a revised set of Synchro files. At the completion of the  
37 field implementation outlined in TP Section 675.4.4, the Contractor shall submit  
38 a final set of Synchro files reflecting changes made in the field implementation  
39 process.

### 40 675.5.4 Final Signal Plans for Permanent Signals

## Technical Provision 675 – Traffic Signals

1 Final signal plans shall include items previously included in the Preliminary  
2 Signal Plans, resolved comments from Preliminary Signal Plan review, and signal  
3 interconnect plans.

### 4 ~~675.5.5 Released for Construction Documents~~

5 ~~The Contractor shall develop a set of plans for construction including all elements~~  
6 ~~from Preliminary and Final Signal Plans, all resolved comments from the Final~~  
7 ~~Signal Plan design review, and any additional elements deemed necessary after~~  
8 ~~submittal of the Final Signal Plans.~~

### 9 ~~675.5.6~~675.5.5 Field Implementation Documentation

10 The Contractor shall develop and submit the following documentation pertaining  
11 to the each signal system post implementation:

- 12 A. Implemented and fine-tuned TOD schedule
- 13 B. Implemented and fine-tuned signal timing plans (Final Synchro plans)
- 14 C. Databases for each plan
- 15 D. Synchro files for each plan

16 **End of Section**

**680. TRAFFIC OPERATIONS**

**680.1 General Requirements**

An Interchange Modification Report (IMR), *I-20/I-26/I-126 System Interchange Modification Report, May 2019*, has been approved for the two existing system interchanges of I-20 and I-26 (Exit 64/Exit 107) and I-26 and I-126 (Exit 108) as well as for the existing service interchanges listed in TP Table 680-1:

**TP Table 680-1: Summary of Service Interchanges within the I-20/I-26/I-126 System Interchange Modification Report**

Interchange	Status
I-26 at St. Andrews Road (S-32-36/S-40-42) (Exit 106)	Within the Basic Configuration, Phase 3
I-26 at Sunset Boulevard (US 378) (Exit 110)	Adjacent interchange, for impact evaluation only
I-20 at Bush River Road (S-32-273) (Exit 63)	Within the Basic Configuration, Phase 3
I-126 at Colonial Life Boulevard (S-40-2963)	Design and Construction within Project (Phase 1) to be completed by others
I-26 at Bush River Road (S-32-273/S-40-31) (Exit 108)	Removal of interchange within Project (Phase 1) to be completed by others
I-20 at Broad River Road (US 176) (Exit 65)	Design and Construction within Project (Phase 2) to be completed by others
I-26 at Piney Grove Road (S-32-671/ S-40-1280) (Exit 104)	Adjacent interchange, for impact evaluation only
I-20 at Sunset Boulevard (US 378) (Exit 61)	Adjacent interchange, for impact evaluation only
I-126 at Greystone Boulevard (S-40-3020)	Adjacent interchange, for impact evaluation only

The Contractor will be responsible for providing traffic operational analyses for the Project relating to the following:

**A. Any modifications to the Schematic Design**

1. Any proposed modifications to existing traffic signals
2. Any proposed new traffic signals or revised traffic control at intersections
3. Any modifications to freeway segments, ramp termini, combined ramps, etc.

**B. See TP Section 600.80.3 for traffic operational analysis details.**

In the event that the Contractor’s proposed design modifies the Schematic Design, including at any service interchanges or arterial traffic signals, the Contractor shall prepare a traffic analysis report which shall be the basis of a revised IMR that reflects the Contractor’s design. For definitions of Basic Configuration and Schematic Design, see Agreement Exhibit 1.

Technical Provision 680 – Traffic Operations

The Contractor’s proposed design shall not induce detrimental operational impacts, relative to conditions reported in the IMR, at any adjacent service interchanges listed in the above table with the status “Adjacent interchange, for impact evaluation only”.

The Contractor’s proposed design shall not induce detrimental operational impacts, relative to the Phase 1 or Phase 2 Build conditions, at any service interchange listed in the table above with the status “Design and Construction within Project (Phase 1)” or “Design and Construction within Project (Phase 2)”.

The Contractor is responsible for preparing a revision to the approved IMR if the Contractor’s Schematic Design no longer meets the criteria for the approved IMR as determined by SCDOT. SCDOT will assist the Contractor with the scope and analysis requirements for the IMR.

SCDOT approves the results of the previously completed Carolina Crossroads Project Traffic Study and IMR but not the actual data files themselves. The raw traffic data files are provided on the project website, and use of the files requires the same software package version/build (Transmodeler version 4.0/Build 6275) to generate comparable results. Also, simulations should use the same set of random number seeds provided in the RFP documentation. Attempting to adjust the results of the approved IMR using only the data files is not acceptable. The Contractor is required to perform an independent analysis and document the methodology and results in the required deliverables of the RFP.

The Contractor should use the following software for Traffic Operations and Analysis tasks as referenced in TP Table 680-2.

**TP Table 680-2: Traffic Operations Analysis Software Requirements**

Analysis Type	Required Software
Proposed Design Update to Schematic Design Density/speed/volume of freeway segments, merge/diverge and weaves Traffic signal Level of Service and Delay	TransModeler
MOT Staging Analyses Density/speed/volume of freeway segments, merge/diverge and weaves Freeway and ramp queue lengths Detour Analyses, including intersection/signal capacity	TransModeler for any interstate, Ramp analysis, or detours utilizing the interstate. Synchro/SimTraffic may be used for analysis on service roads and areas <b>Detour Analyses</b> not within Schematic Design model limits. Detours along service roads only may be analyzed with Synchro/SimTraffic.
Temporary Construction Signal and Permanent Signal Design	Synchro/SimTraffic

HCM Capacity analysis for intersection design HCM Capacity analysis for surface street detour routes Signal timing and coordinated plan development Design queue lengths	
Unsignalized Intersection Design: Two-way Stop Control, All-way Stop Control, Roundabout Traffic Control HCM Capacity analysis for intersection design Design queue lengths	Synchro/SimTraffic/SIDRA (roundabouts)

**680.2 Administrative Requirements**

680.2.1 Standards

Contractor shall perform all traffic analysis work in accordance with the standards, manuals, and guidelines listed in TP Attachment 100-1.

**680.3 Performance Requirements**

If the Contractor proposes modifying any element of the Schematic Design, an accompanying traffic analysis shall be conducted to review the proposed configuration’s operational performance, as determined by the Performance Criteria in TP Section 680.3.1.

The Contractor shall conduct traffic analysis for MOT staging when requesting permanent/temporary lane closure, ramp closures, and moving/revising access points. Each stage of construction shall be modeled, and operational results shall be summarized. The Contractor shall conduct detour traffic analyses for any proposed detour, and shall include a capacity analysis and queue analysis for signalized intersections along proposed detours.

To support intersection design, the Contractor shall conduct traffic analyses to determine intersection geometry, intersection control, lane configurations, signal phasing, and signal timing plans for all surface street intersections modified by the Contractor’s proposed design.

Analysis shall be provided for AM and PM time periods, in the year 2040. Analysis methodologies shall conform to standards found in TP Attachment 100-1.

680.3.1 Performance Criteria

The Design-Builder shall document proposed changes to the following Measures of Effectiveness (MOE) for various circumstances and roadway characteristics:

- A. Basic Freeway Segments, Ramps Merge/Diverge Segments, Weaving Segments and Combined Ramp Segments

- 1. Uninterrupted Flow Density, Level of Service (LOS)

Technical Provision 680 – Traffic Operations

1  
2  
3  
4  
5  
6  
7  
8  
9  
10  
11  
12  
13  
14  
15  
16  
17  
18  
19  
20  
21  
22  
23  
24  
25  
26  
27  
28  
29  
30  
31  
32  
33  
34  
35  
36

- 2. Freeway speeds
- 3. Link Volume (vehicles per hour)

B. Signalized Arterial Roads

- 1. Signalized and unsignalized delay (seconds per vehicle) for:
  - a. Each Intersection
  - b. Each Approach
  - c. Each Movement
- 2. Volume-to-capacity (v/c) ratios for:
  - a. Each Intersection
  - b. Each Approach
  - c. Each Movement
- 3. 95<sup>th</sup> Percentile queue lengths for each lane
- 4. Denied Entry

C. General Network Performance

- 1. Vehicle Miles Traveled
- 2. Vehicle Hours Traveled
- 3. Total Completed Trips
- 4. Total Denied Entry
- 5. ~~Unmet Demand~~
- 6. Travel time (between predefined locations)
- 7. Relative LOS Grade Distributions (i.e., number of basic freeway sections at each LOS)

In the event that a performance criterion is undefined for the Schematic Design, criteria minimums shall be:

- A. Level of service D for freeway and intersection capacity analyses
- B. A minimum speed for each road classification in accordance with TP Table 680-3:

**TP Table 680-3: Target Minimum Operating Speed for Analysis**

Road Classification	Freeway Mainline	Combined Ramps	Minor Arterial
Peak Period Speed	48 mph	40 mph	32 mph

- C. v/c ratio less than or equal to 0.85
- D. 95<sup>th</sup> percentile queue length does not exceed available storage space plus design-speed taper lengths at signalized intersections OR

- E. 95<sup>th</sup> percentile queue length does not exceed available storage, per lane, on freeway or collector-distributor off-ramps or diverges OR
- F. 95<sup>th</sup> percentile queue length does not exceed available storage, per lane, on freeway or collector-distributor on-ramps or merges

For traffic operations during construction, the Contractor shall refer to TP Section 600.

**680.4 Deliverables**

TP Table 680-4 reflects a list of Deliverables identified in TP Section 680 and is not intended to be an all-inclusive listing of Deliverables. Contractor shall determine and submit all Deliverables as required by the Contract Documents, Governmental Approvals, and the Governmental Entities. At a minimum and unless otherwise specified in the Contract Documents, Contractor shall submit the following to SCDOT in the formats described in TP Section 110.5.

**TP Table 680-4: Deliverable Summary**

Deliverables	Level of Review*	Number of Copies	Deliverable Schedule	TP Section Reference
		Electronic		
Traffic Performance Analysis Report	2	1	With Preliminary Roadway Package Prior to NTP2	680.4.1
Revised Interchange Modification Report (IMR)	2	1	With Preliminary Roadway Package Prior to NTP2	680.4.2

\*Levels of Review

1. SCDOT Discretionary Approval (Section 3.1.3 of the Agreement)
2. SCDOT Review and Comment (Section 3.1.5 of the Agreement)
3. Submittals not Subject to Prior Review, Comment or Approval (Section 3.1.6 of the Agreement)

**680.4.1 Traffic Performance Analysis Report**

If the Contractor’s proposed design modifies the Schematic Design, the Contractor shall prepare and submit a traffic performance analysis report which includes any proposed alternate interchange, intersection configuration, freeway segment, collector-distributor segment, ramp merge/diverge, arterial segment or intersection, relative to the Schematic Design. The following items shall be provided in all traffic performance analysis reports submitted:

- A. Design drawings showing the proposed configuration
- B. Synchro/SimTraffic and TransModeler input and output files (electronically)
- C. Analysis summary tables of the performance criteria, compared to the Schematic Design



1 The Traffic Performance Analysis Report shall be appended to the **RRPA** IMR  
2 and shall be used to gain SCDOT and FHWA approval of the revised IMR, if  
3 needed. The Contractor shall be responsible for responding to comments and any  
4 associated updates/revisions necessary to obtain SCDOT and FHWA approval of  
5 the revised IMR. Review and approval by SCDOT shall occur prior to FHWA  
6 review. If changes are made to the design by the Contractor after submittal of a  
7 revised IMR to FHWA, then the Contractor will be responsible for updating the  
8 Traffic Performance Analysis Report and re-submitting for SCDOT and FHWA  
9 review and approval.

10 **680.4.2 Revised Interchange Modification Report (IMR)**

11 The Contractor shall revise the approved IMR based on the Contractor’s  
12 Schematic Design. The Contractor shall use the Traffic Performance Analysis  
13 Report to revise the IMR traffic results and shall append the Traffic Performance  
14 Analysis to the revised IMR. The Contractor shall submit a draft IMR to SCDOT  
15 for review and comment. SCDOT shall have 30 calendar days to review the draft  
16 IMR. The Contractor shall address all SCDOT comments and submit a final IMR  
17 to SCDOT. SCDOT shall have 30 calendar days to review subsequent revisions  
18 to the IMR. SCDOT will submit the Final IMR to FHWA for approval under its  
19 process. The Contractor shall assist SCDOT with any responses or revisions due  
20 to the FHWA review and approval.

21 **End of Section**

1 **685. INTELLIGENT TRANSPORTATION SYSTEM (ITS/WZITS)**

2 **685.1 General Requirements**

3  
4 Contractor shall perform all Intelligent Transportation System (ITS) Work in  
5 accordance with TP Section 685.

6 The Contractor is not responsible for the maintenance or construction of the permanent  
7 ITS components; however, the Contractor shall be responsible for the removal and  
8 disposal of existing ITS infrastructure.

9 The Work Zone Intelligent Transportation System (WZITS) for this project is not the  
10 responsibility of the Contractor; however, the Contractor shall be responsible for  
11 coordinating with SCDOT for the relocation and recalibration of the WZITS devices  
12 during construction. WZITS will be conducted by SCDOT On-Call Services.

13 **685.2 Administrative Requirements**

14  
15 685.2.1 Standards

16 Contractor shall perform all ITS Work in accordance with the standards,  
17 manuals, and guidelines listed in TP Attachment 100-1.

18 **685.3 Design Requirements**

19  
20 685.3.1 Permanent Intelligent Transportation System (ITS)

21  
22 SCDOT will sever the fiber connection at the locations indicated in the map  
23 labeled ITS FOC Sever Locations located in TP Attachment 685-1. The  
24 Contractor shall not impact the fiber line or ITS equipment outside of the  
25 locations in the map. The Contractor is not responsible for the maintenance or  
26 construction of permanent ITS elements. There is an existing Department of  
27 Administration (DOA) fiber trunk line within the project limits. The Contractor  
28 shall treat this fiber trunk line as a Utility. **until it is relocated and e**Coordinate  
29 with SCDOT and the DOA to ensure this relocated trunk line will not be  
30 impacted by construction.

31 The ITS work includes the removal and disposal of existing ITS elements  
32 impacted by the project construction. The SCDOT will remove the existing ITS  
33 cameras and cabinets prior to the Contractor commencing work. The  
34 Contractor shall remove and dispose of the **remaining** existing ITS  
35 infrastructure that is impacted by construction, including but not limited to  
36 poles, foundations, service boxes, concrete pads, conduit, and cabling. The  
37 Contractor shall remove, salvage, and deliver the existing Dynamic Message  
38 Signs (DMS) to the SCDOT Intelligent Transportation System Maintenance  
39 Facility; 1408 Shop Road, Columbia, SC, 29201. A standalone Permanent ITS

1           submittal is not required; however, all ITS devices and poles that are to be  
2           removed shall be shown and called out on the Roadway plans.

3           There is an existing ITS HUB located in the gore area bordered by WB I-26  
4           Exit Ramp to Bush River Road, EB I-126, and WB I-26 Exit Ramp to EB I-126.  
5           The Contractor shall coordinate with SCDOT during the design phase if it is  
6           anticipated that any construction activities will impact the HUB. In the event  
7           that the existing HUB is impacted, SCDOT will remove the interior equipment,  
8           building, and emergency generator. The Contractor would be responsible to  
9           remove and dispose of the remaining infrastructure, including but not limited to  
10          foundations, service boxes, concrete pads, conduit, cabling, and fences.

### 11          685.3.2 Work Zone Intelligent Transportation System (WZITS)

12  
13          The Work Zone Intelligent Transportation System (WZITS) for this project is  
14          not the responsibility of the Contractor. WZITS will be conducted by SCDOT  
15          On-Call Services.

16          SCDOT On-Call Services will install and calibrate the initial WZITS devices  
17          prior to the Contractor commencing any construction activities. The Contractor  
18          shall coordinate with SCDOT the relocation or adjustment of any WZITS  
19          devices. SCDOT On-Call Services will place the WZITS devices based on the  
20          approved Maintenance of Traffic (MOT) plans provided by the Contractor.

## 21          685.4 Construction Requirements

### 22 23          685.4.1 On-Site Adjustment of WZITS Devices

24  
25          The Contractor shall coordinate with SCDOT prior to any MOT shifts or  
26          construction activities that modify the lane configuration to allow the WZITS  
27          devices to be relocated and recalibrated by others. The Contractor shall notify  
28          SCDOT at least 36 hours prior to any shifts so the SCDOT On-Call Contractor  
29          can relocate and recalibrate the WZITS devices. The Contractor shall not  
30          relocate or recalibrate any WZITS devices unless explicitly directed to by  
31          SCDOT.

### 32          685.4.2 Penalties and Liquidated Damages

33  
34          ITS and DOA fiber downtime will be strictly enforced. Should the fiber  
35          connection go offline or be reduced to negatively affect state operations as a  
36          result of the Work, liquidated damages will be assessed per incident at a rate of  
37          \$10,000 (Ten Thousand Dollars) in addition to a rate of \$10,000 (Ten Thousand  
38          Dollars) for each ¼ hour interval the system is offline (or any portion thereof).

39          If any WZITS devices are damaged due to the Work, the Contractor shall  
40          immediately notify SCDOT. The Contractor shall be responsible for either the  
41          repair of the device to make it fully operational or the replacement of the device.

Technical Provision 685 – Intelligent Transportation System (ITS/WZITS)

1                   The Contractor shall coordinate with SCDOT, who will have the final  
2                   determination on what constitutes fully operational and what device models are  
3                   acceptable for the replacement device.

4                   **685.5 Deliverables**

5  
6                   No Deliverables are anticipated for ITS or WZITS however, all permanent ITS devices  
7                   and poles that are to be removed shall be shown and called out on the Roadway plans.

8                   **End of Section**  
9

1 **690. LIGHTING**

2 **690.1 General Requirements**

3 Contractor shall perform all lighting in accordance with TP Section 690. Contractor shall  
4 provide all lighting work to support design and construction of the Project.

5 The lighting work on this project consists of designing, fabricating, furnishing, and  
6 installing new Light Emitting Diode (LED) roadway lighting and operating electrical  
7 systems for the Carolina Crossroads Phase 3 project, which includes the I-26 and I-126  
8 interstate mainlines from the intersection of Laurelhurst Avenue (OS) at Fernandina  
9 Road (S-1842) west of the St Andrews Rd. interchange extending to the lighting coverage  
10 of Phase 1, ensuring full illumination of the interstate and ramps. Work also includes the  
11 I-20 interstate mainline from east of the US-378 interchange to the Phase 3 / Phase 2  
12 project limits, ensuring full illumination of I-20 and all ramps. The limits also include  
13 lighting along Bush River Rd. (S-31) from the far side of the Zimalcrest Dr. (S-1241)  
14 intersection to the far side of the Morninghill Dr. (S-1276) intersection, lighting along  
15 Bush River Rd. (S-273) from the far side of the Outlet Pointe Blvd. (OS) intersection to  
16 the far side of the ~~Rockland Rd. (S-1241)Independence Blvd. (OS)~~ intersection, and  
17 lighting along St. Andrews Rd. (S-36) from the far side of the Jamil Rd. (S-1791)  
18 intersection to the far side of the ~~Fernandina Rd./Burning Tree Dr. (S-2893)Kay~~  
19 ~~St./Chartwell Rd. (S-2016)~~ intersection, including all sidewalks adjacent to the roadway.

20 In addition to installation of the lighting systems, the Contractor will also be responsible  
21 for the following:

- 22 A. Designing all electrical systems ~~that are required for roadway lighting within the~~  
23 ~~Carolina Crossroads Phase 3 project limits~~
- 24 B. Developing a Lighting Design Analysis Report (LDAR)
- 25 C. Coordinating power supply with local utilities
- 26 D. Developing as-built electrical plans and system operational manuals
- 27 E. Providing field demonstration and instruction on-system operation and maintenance

28 The proposed lighting system shall be designed to be compatible with the adjacent  
29 Carolina Crossroads phases.

30 **690.2 Administrative Requirements**

31 **690.2.1 Standards**

32 Contractor shall perform all lighting Work in accordance with the standards,  
33 manuals, and guidelines listed in TP Attachment 100-1.

34 In addition to the standards, manuals, and guidelines listed in TP Attachment 100-  
35 1, a Conceptual Lighting Plan for Phase 3 is included in the Project Information  
36 Package (PIP) of the RFP which shows proposed light locations and types.  
37 Additional luminaires and light poles beyond what are depicted in the conceptual

1 lighting plan may be required to properly light the project area as defined in the  
2 RFP.

### 3 **690.3 Design Requirements**

4 The Contractor shall provide all components to the lighting system to be fully functional  
5 upon completion of the project. The components shall include, but not be limited to, high  
6 mast poles, breakaway poles, lamps, ballasts, foundations, lowering rings, splice boxes,  
7 control cabinets, breakers, photocells, and wiring.

8 The lighting system shall be Continuous Freeway Lighting as defined in the SCDOT  
9 Supplemental Specifications for Roadway Lighting for this project.

10 The lighting system for the project shall consist primarily of high mast poles (100' or  
11 120') equipped with lowering rings for system maintenance, supplemented with standard  
12 (35') brush spun aluminum poles only utilized in areas such as ramp terminal ends or  
13 other perimeter locations as indicated by a photometric analysis or when high mast poles  
14 are impossible or impractical to install.

15 In addition to the design and installation of the lighting systems, the Contractor shall also  
16 furnish SCDOT with **2 lowering devices (winches) two spare lowering winches** approved  
17 by the manufacturer of the high mast poles and lowering systems.

18 180-degree House Side Shields (HSS) shall be utilized on the high mast and standard  
19 luminaires where possible to minimize light spillback to residential, commercial, and  
20 environmental areas.

21 **N**o light poles shall be installed over the railroad right-of way. The Contractor shall  
22 coordinate all light poles adjacent to the railroad with CSX.

23 Minor shifts (less than 10 feet) in pole locations may be permitted during construction,  
24 after final approval of the lighting plans, to accommodate design features that are subject  
25 to field changes. Shifts greater than 10' shall require approval from SCDOT along with  
26 a revised photometric analysis.

27 The pole setback for standard poles will vary based on the speed and cross section design  
28 of the roadway. Standard 35' light poles located within the right of-way or within the  
29 clear zone of the roadway shall be equipped with breakaway supports designed so that  
30 no fixed part of the support extends further than three inches above ground level. When  
31 used, the breakaway capability of the support shall incorporate the use of breakaway  
32 electrical connectors so that no live electrical wires exist after impact by a vehicle.

33 All high mast poles located within the clear zone shall be protected by guardrail or barrier  
34 wall. **High mast poles may be installed between two barrier walls, provided there is**  
35 **sufficient room to lower the high mast ring and perform routine maintenance. The**  
36 **minimum distance between the two barrier walls shall be the high mast ring diameter**  
37 **plus eight feet.**

Technical Provision 690 - Lighting

1 The Contractor shall ensure the aboveground and underground lighting infrastructure is  
2 not in conflict with other components, including but not limited to roadway, drainage,  
3 bridges, signing, ITS, utilities, signalization, or environmental. Light poles, cabinets,  
4 service boxes, and other aboveground components shall not be installed in swales, ditches  
5 or areas prone to flooding.

6 All components shall be located to allow for access for maintenance vehicles and crews.  
7 The Contractor shall coordinate with SCDOT to determine maintenance access  
8 requirements.

9 The electrical service and control centers shall be designed as required by the SCDOT  
10 Supplemental Specifications for Roadway Lighting.

11 The Contractor will be responsible for obtaining boring data to properly design high mast  
12 foundations.

13 Underdeck lighting shall be utilized at bridge overpasses as needed per the photometric  
14 analysis. Underdeck luminaires shall be wall-mounted assemblies mounted on the bridge  
15 pier or cap as indicated in the SCDOT Supplemental Specifications for Roadway  
16 Lighting.

17 Daytime lighting shall be utilized for any underpasses greater than 250' in length. The  
18 daytime lighting shall be designed in accordance with the AASHTO Roadway Lighting  
19 Design Guide.

20 The Contractor shall develop As-Built drawings as specified in the SCDOT  
21 Supplemental Specifications for Roadway Lighting.

22 690.3.1 Photometric Analysis

23 The locations for the light poles shall be based on a photometric analysis of the  
24 roadway design approved for construction. The lighting system shall interface  
25 with the Phase 1 and Phase 2 final lighting design, and Phases 4 & 5 proposed  
26 lighting design to create one continuous lighting system meeting all required  
27 lighting criteria and uniformity levels. The Contractor shall coordinate with the  
28 Phase 1, Phase 2, and Phases 4 & 5 Contractors and/or design firms throughout  
29 design and construction to ensure the lighting design meets all criteria.

30 The Contractor shall use the illuminance calculation method described in the  
31 AASHTO Roadway Lighting Design Guide for lighting system design. The  
32 roadway classifications are shown in TP Table 690-1.

33 **TP Table 690-1: Roadway and Area Classifications for Lighting Analysis**

Roadway Name	Roadway Classification	Area Classification
Interstate 26	Interstate	All

Roadway Name	Roadway Classification	Area Classification
Interstate 20	Interstate	All
Interstate 126	Interstate	All
Bush River Road	Minor Arterial	Intermediate
St. Andrews Road	Minor Arterial	Intermediate

1  
2  
The design shall include a light loss factor (LLF) of 0.9 for LED luminaires. The photometric analysis shall use a 6' X 6' grid, as indicated in Section 1.7 of the SCDOT Supplemental Specifications for Roadway Lighting for all road areas.

The veiling luminance ratio shall be calculated for all tangent sections of roadway greater than 472' in length.

The Contractor shall limit light trespass for areas outside of the Right-of-Way. For areas adjacent to ~~schools, hotels, churches, hospitals, or~~ multifamily residential areas, the maximum illuminance shall not exceed the criteria for lighting zone LZ2 as described in the AASHTO Roadway Lighting Design Guide. For areas adjacent to commercial property, ~~churches, schools, hotels, and hospitals~~ the maximum illuminance shall not exceed the criteria for lighting zone LZ3. For areas adjacent to single family residential areas, natural areas, and for the standard light poles installed on bridges over the Saluda River, the maximum illuminance shall not exceed the criteria lighting zone LZ1. Light trespass shall be calculated as separate analysis zones in the lighting software and included in the Lighting Design Analysis Report.

The Contractor shall account for the three-dimensional aspects of the roadway with respect to the positioning of the illumination assemblies (i.e., roadways, ramps, overpasses, bridges, etc., are typically at varying vertical and horizontal distances from the luminaires being used to light the roadways).

**690.3.2 Lighting Design Analysis Report**

The Contractor shall develop an Initial and Final Lighting Design Analysis Report (LDAR) as specified in TP Section 690.5 that provides all necessary engineering data to support the Contractor's roadway lighting design. The LDAR shall be updated as the design advances and submitted with each lighting submittal.

**690.4 Construction Requirements**

Any disturbed soil resulting from foundation installation, pull box installation or open trenching shall be backfilled, compacted and/or leveled in accordance with the SCDOT



Technical Provision 690 - Lighting

Supplemental Specifications for Roadway Lighting. Disturbed soil shall be seeded in accordance with Section 810 of the Standard Specifications. In addition, prior to leveling and seeding around foundation installations, the Contractor shall remove all forms and dispose of all excess or waste materials, including concrete, at an offsite location. This site will be approved by the SCDOT. No dumping will occur on the highway right-of-way or adjacent lands.

The Contractor shall provide SCDOT with operational manuals for all elements of the systems as well as as-built electrical plans as specified in TP Section 690.5.

**690.5 Deliverables**

TP Table 690-2 reflects a list of Deliverables identified in TP Section 690 and is not intended to be an all-inclusive listing of Deliverables. The Contractor shall determine and submit all Deliverables as required by the Contract Documents, Governmental Approvals, and the Governmental Entities. At a minimum and unless otherwise specified in the Contract Documents, the Contractor shall submit the following to SCDOT in the formats described in TP Section 110.5:

**TP Table 690-2: Deliverable Summary**

Deliverables	Level of Review*	Number of Copies	Deliverable Schedule	TP Section Reference
		Electronic		
Conceptual Lighting submittal	2	1	With Preliminary Roadway Package	690.5.1
ROW Lighting submittal	2	1	With ROW Roadway Package	690.5.2
Final Lighting submittal	2	1	With Final Roadway Package	690.5.3
RFC Lighting submittal	3	1	With RFC Roadway Package	N/A
Operational Manuals and As-Built Documents	2	1	Upon acceptance of the completed project	690.5.4

\*Levels of Review

1. SCDOT Discretionary Approval (Section 3.1.3 of the Agreement)
2. SCDOT Review and Comment (Section 3.1.5 of the Agreement)
3. Submittals not Subject to Prior Review, Comment or Approval (Section 3.1.6 of the Agreement)

**690.5.1 Conceptual Lighting Submittal**

The Conceptual Lighting submittal shall include, but not be limited to the following:

## Technical Provision 690 - Lighting

- 1                   A. Initial Lighting 200 scale Roll Plot(s) showing the following:
- 2                   1. Photometric Criteria
- 3                   2. Legend
- 4                   3. Light pole locations
- 5                   4. Photometric Calculation Points
- 6                   5. Photometric Summary Table showing the analysis zone IDs, average
- 7                   illuminance, Max and Min illuminance, uniformity ratios, and veiling
- 8                   luminance (as needed) for each zone.

- 9                   B. Initial Lighting Design Analysis Report including the following:
- 10                  1. Photometric Summary output from the Lighting Software used for the
- 11                  analysis
- 12                  2. Luminaire cutsheets used for the analysis

### 13                  690.5.2 ROW Lighting Submittal

14                  The ROW Lighting submittal package shall include, but not be limited to the

15                  following:

- 16                  A. Lighting Plans including:
- 17                  1. General Notes and Legend
- 18                  2. Lighting plan sheets showing the proposed roadway, guardrail, walls,
- 19                  bridges, drainage structures, alignment, and signing
- 20                  3. Applicable lighting details such as service boxes, electrical service,
- 21                  control centers, transformers, wiring diagrams, pole mounting, foundation
- 22                  details, high mast lowering device, high mast ring, underdeck lighting,
- 23                  and panelboard schedules.

- 24                  B. Lighting Design Analysis Report including the following;
- 25                  1. Photometric Summary output from the Lighting Software used for the
- 26                  analysis
- 27                  2. Luminaire cutsheets used for the analysis
- 28                  3. Revised photometric roll plot if different from the Conceptual Lighting
- 29                  Plan submittal
- 30                  4. Voltage drop calculations
- 31                  5. FAA coordination (as needed)
- 32                  6. Utility coordination (as needed)

### 33                  690.5.3 Final Lighting Submittal

34                  The Final Lighting submittal package shall include, but not be limited to the

35                  following:

## Technical Provision 690 - Lighting

- 1 A. Final Lighting Plans including:
- 2 1. General Notes and Legend
- 3 2. Lighting plan sheets showing the proposed roadway, guardrail, walls,
- 4 bridges, drainage structures, alignment, and signing
- 5 3. Applicable lighting details such as service boxes, electrical service,
- 6 control centers, transformers, wiring diagrams, pole mounting, foundation
- 7 details, high mast lowering device, high mast ring, underdeck lighting,
- 8 and panelboard schedules.
- 9 B. Final Lighting Design Analysis Report including the following;
- 10 1. Photometric Summary output from the Lighting Software used for the
- 11 analysis
- 12 2. Luminaire cutsheets used for the analysis
- 13 3. Revised photometric roll plot if different from the previous submittals
- 14 4. Voltage drop calculations
- 15 5. FAA coordination (as needed)
- 16 6. Utility coordination (as needed)

### 17 690.5.4 Operational Manuals and As-Built Documents

18 Upon acceptance of the completed project, SCDOT will assume maintenance and

19 operational responsibilities for the lighting systems. The Contractor shall provide

20 SCDOT with operational manuals for all elements of the lighting and electrical

21 systems as well as As-Built plans. Field instruction and demonstration of such

22 items as, but not limited to, the high mast lowering devices will also be included

23 as part of the contract. As-Built drawings shall be developed as specified in the

24 SCDOT Supplemental Specifications for Roadway Lighting.

25 **End of Section**

1 **700. STRUCTURES**

2 **700.1 General**

3 Prepare the structures design for the project using the design standards and criteria that  
4 are most appropriate for the construction of new grade separations for ramps, interstate  
5 routes, waterways, railroads and other roadways as required for the Project, the  
6 construction of retaining walls, concrete median barriers and bridge pier protection, and  
7 the replacement of existing bridges as denoted in the Basic Configuration.

8 Design criteria for noise barrier walls, box culverts, and box culvert extensions are  
9 provided as supplemental design criteria in Technical Provisions Attachments.

10 **700.2 Administrative Requirements**

11 700.2.1 Standards

12 Contractor shall perform all structural work in accordance with the standards,  
13 manuals, and guidelines listed in TP Attachment 100-1.

14 **700.3 Design Requirements**

15 700.3.1 Criteria for New Highway Bridges

16 700.3.1.1 Bridge Design

17 Design all new bridges in accordance with the requirements of the  
18 AASHTO LRFD Bridge Design Specifications, 8th edition with interims.  
19 Use the HL-93 design live loading and all vehicles as required by SCDOT  
20 Load Rating Guidance Document and Load Rating Technical Notes.

21 700.3.1.2 Seismic Design and Detailing

22 In accordance with the SCDOT Seismic Design Specifications (SDS) for  
23 Highway Bridges, the Bridge Operational Classification (OC) for new  
24 bridges **on Interstates or their Rampscarrying mainline interstate or**  
25 **interstate-to-interstate ramp traffic** is “I” and for all other new bridges is  
26 “II”. Except SDC A and single span bridges, submit Seismic Design  
27 Summary Reports according to the requirements shown in TP Section 700  
28 along with bridge structure plan submittals.

29 Seismic Design Specifications Section 3.11 is revised to eliminate the  
30 specific requirement to perform detailed seismic analysis and design  
31 using the acceleration coefficient given in the FEE for each intermediate  
32 construction stage of the bridge. However, the final bridge configuration  
33 shall be designed to meet the seismic design requirements for permanent  
34 structures.

1 See TP Attachment 700-2 for Revisions to the SCDOT Seismic Design  
2 Specifications.

3 700.3.1.3 Corrosion Protection

4 Provide galvanized rebar in all new bridge decks and their concrete  
5 appurtenances, including barriers, on this project. See “Galvanized  
6 Reinforcing Bars” special provision in TP 1000, Special Provisions  
7 Section 703. Galvanizing is not required on steel studs, beam stirrups, or  
8 diaphragm reinforcement extended into decks. Galvanized rebar is not  
9 required in approach slabs or their associated barriers.

10 700.3.1.4 Dimensions

11 Detail the new bridges with bridge roadway widths that are equal to or  
12 greater than the approach roadway widths (traveled way plus median and  
13 shoulders) that are specified in the Roadway Technical Provision.

14 For bridges carrying ramp traffic or crossing over interstate-to-interstate  
15 ramp traffic, provide sufficient bridge width and/or opening beneath to  
16 accommodate a minimum of two lanes and full shoulders for future  
17 widening of ramp.

18 For bridges carrying I-20 traffic or crossing over I-20 traffic, provide  
19 sufficient bridge width and/or opening beneath to accommodate a  
20 minimum of four mainline lanes (in addition to any auxiliary, ramp, or  
21 collector-distributor lanes) in each direction, along with all associated  
22 shoulders and medians.

23 See TP Section 700.3.1.6 for horizontal clearance requirements where  
24 width is provided for future accommodations.

25 700.3.1.5 Vertical Clearances

26 Provide vertical clearance in accordance with the SCDOT Bridge Design  
27 Manual (BDM) or other requirements in TP Section 700, TP Section 150,  
28 and TP Section 200. Consider the horizontal and vertical geometry as  
29 well as cross slope effects associated with the additional lane  
30 requirements in TP Section 700.3.1.4 in computation of vertical  
31 clearances for bridges. See TP Section 714 for freeboard requirements for  
32 bridges over the Saluda River.

33 700.3.1.6 Horizontal Clearances/Pier and Abutment Protection

34 Locate all abutments and piers, and associated protection barrier to  
35 provide horizontal clearances under the new bridges over interstates and  
36 interstate ramps that are sufficient to accommodate roadway widths that

1 are equal to or greater than the roadway widths (traveled way plus median  
2 and shoulders) specified in TP Section 200 and the additional future  
3 accommodations required by TP Section 700.3.1.4.

4 Horizontal clearance provided under bridges for future accommodations  
5 are to be free of any and all obstructions including but not limited to  
6 physical obstacles and unrecoverable/non-traversable slopes.

7 Provide barrier protection for interior bents and abutments located within  
8 the roadway clear zone. Use Rigid Barrier Pier Protection details for  
9 interior bents from SCDOT Standard Drawings and abutment protection  
10 in accordance with the detail entitled “Rigid Barrier Adjacent to Wall” in  
11 TP Attachment 700-1.

12 See TP Section 150 for horizontal clearance requirements along railroad  
13 tracks.

14 700.3.1.7 Capacity for Staged Removal of Existing Bridge

15 If a portion of an existing structure is to be removed while traffic is  
16 maintained on the bridge, ensure the structural capacity will be adequate  
17 to accommodate all loads remaining on the bridge based on the loads for  
18 which the bridge was originally designed.

19 700.3.1.8 Superstructures

20 For this project, Section 12.3.3 of the BDM does not apply. Allowable  
21 superstructure types are outlined in Sections 12.3.2.1, 12.3.2.2, 12.3.2.3,  
22 and 12.3.2.4 of the BDM.

23 For prestressed concrete girder superstructures, use prestressed concrete  
24 girders that are “I” shaped. Design prestressed concrete girders so that  
25 the algebraic sum of the beam camber at prestress transfer due to prestress  
26 force, the beam dead load deflections due to non-composite dead load,  
27 and superimposed dead load deflections due to applied superimposed  
28 dead loads results in a positive (upward) camber. Include the dead load  
29 from the future wearing surface in the determination of camber.

30 For steel welded plate girder superstructures, use structural steel girders  
31 that are “I” shaped. For steel welded plate girder and steel rolled beam  
32 superstructures, use structural steel that conforms to the requirements of  
33 AASHTO M 270 and paint the steel in accordance with Section 710 of  
34 the Standard Specifications. The use of uncoated weathering steel is not  
35 permitted.

1 For prestressed concrete bulb-tee beams, Florida I-beams, and structural  
2 steel plate girders used on this project, BDM Section 12.2.5.3 is amended  
3 to increase the maximum girder spacing to 12.0 feet.

4 The bridge Engineer of Record (EOR) is responsible for performing a  
5 stability analysis for prestressed concrete beams to ensure the design  
6 accounts for stresses and deformations induced during handling,  
7 transportation and erection. Perform the stability analysis in accordance  
8 with the Recommended Practice for Lateral Stability of Precast,  
9 Prestressed Concrete Bridge Girders (CB-02-16), including errata dated  
10 March 2020, published by the Precast Concrete Institute (PCI), as well as  
11 the User Manual for Calculating Lateral Stability of Precast, Prestressed  
12 Concrete Bridge Girders (PCI publication CB-04-20). Input assumptions  
13 used in the analysis for handling and hauling shall be shown on the beam  
14 sheets in the final bridge plans. Verify assumptions for the hauling  
15 vehicle with the proposed precast fabricator for the project.

16 BDM Section 15.5.3.3, item 5, is amended to permit debonding of strands  
17 in the bottom row of prestressed concrete beams in accordance with  
18 AASHTO LRFD Bridge Design Specifications requirements. Exterior  
19 strands in each horizontal row shall be bonded.

20 At each support of prestressed concrete girders, steel welded plate girders,  
21 and steel rolled beam superstructures, connect all beams and girders to the  
22 substructure using anchor bolts. The only exception to this is for integral  
23 interior bent caps where bearings are not required and where these girders  
24 will be stabilized using other appropriate means.

25 Detail all construction stages for girder bridges to consist of a minimum  
26 of two lines of girders.

27 Bridge decks are to be continuous over the girders from side to side and  
28 end to end; “exposed” girders without deck between are not permitted.

29 Floorless culverts are classified as "Other Structure Types" (Section  
30 12.3.3 of the BDM) and are not permitted for this project.

31 Grade separation structures with earth and/or pavement above the bridge  
32 deck will be allowed on this project provided that the superstructure is  
33 either a girder/deck with girders oriented in the direction of vehicular  
34 travel on the bridge or flat slab configuration as per the allowable  
35 superstructure types described in TP Section 700.3.1.8. Components of  
36 any buried structure shall meet the requirements of Section 12 in the  
37 AASHTO LRFD Bridge Design Specifications and all applicable  
38 requirements of this TP Section 700. Refined analyses shall be performed  
39 for such structures.

1                   700.3.1.9 Concrete Strength

2                   In prestressed concrete piles and beams, concrete design strengths are not  
3                   allowed to exceed 8,000 and 10,000 psi maximum, respectively. Utilize  
4                   Class 4000 concrete in all cast-in-place concrete bridge components  
5                   except as noted in Section 15.2.1 of the BDM. All precast bridge  
6                   components with concrete shall have a minimum compressive strength of  
7                   5000 psi.

8                   For bridge deck and flat slab pours, optimize the Class 4000 mix design  
9                   to minimize shrinkage cracking. The use of high-early-strength mix  
10                  designs are prohibited. The maximum cement content for the mix design  
11                  is 705 pounds per cubic yard.

12                  700.3.1.10 Lightweight Concrete

13                  Lightweight Concrete is only permitted in cast-in-place decks and barrier  
14                  parapets. Use lightweight concrete that conforms to the requirements of  
15                  TP 1000, Special Provisions Section 701. When calculating dead loads,  
16                  include a minimum allowance of 7 pounds per cubic foot for reinforcing  
17                  steel.

18                  700.3.1.11 Post-Tensioning

19                  Longitudinal, bonded post-tensioning will be permitted for bent caps  
20                  only. External post-tensioning will not be permitted. Post-tensioning will  
21                  not be permitted to be placed or extended above the top of any girder.

22                  Design and detail post-tensioned bent caps in accordance with the  
23                  requirements of the AASHTO LRFD Bridge Design Specifications, 8th  
24                  edition. Design parameters including, but not limited to, anchor set,  
25                  friction coefficient, and wobble coefficient shall be actual values provided  
26                  by the post-tensioning supplier for the specific post-tensioning  
27                  components to be used on the project. Evidence of this coordination shall  
28                  be included in the design calculations.

29                  The minimum center-to-center vertical spacing between ducts shall be the  
30                  outer duct diameter plus 1.5 times the maximum aggregate size, or outer  
31                  duct diameter plus 2 inches, whichever is greater. The minimum center-  
32                  to-center horizontal spacing between ducts shall be the outer duct  
33                  diameter plus 3 inches. Design and detail post-tensioned bent caps to  
34                  meet or exceed these minimum requirements.

35                  The EOR shall develop project-specific special provisions in accordance  
36                  with supplemental design criteria in TP Attachment 700-6. Special  
37                  provisions shall be submitted with the Final Bridge Submittal Package for  
38                  bridges with post-tensioned caps. The final Special Provision shall be



1 signed and sealed by the EOR for the bridge plans which the post-  
2 tensioning is to be used and provided with the RFC Plan Submittal.

3 700.3.1.12 Bridge Decks

4 For girder and beam spans, detail bridge decks with reinforced cast-in-  
5 place concrete.

6 Make the connection of the reinforcing of decks between stages by lap-  
7 splice or mechanical splice.

8 Asphalt overlays are not permitted on bridge decks.

9 Longitudinal expansion joints are not permitted.

10 If excess deck area (area in addition to the travel-way plus median and  
11 shoulder widths specified in TP Section 200 exists, locate a SCDOT  
12 MASH barrier at the edge of deck.

13 700.3.1.13 Highway Light Pole Support

14 For light poles located on the bridge, design and detail supporting  
15 structures as an extension of bridge deck, outside of the bridge railing.  
16 Provide two (2) 2". diameter conduits inside the sidewalk/path and  
17 provide pull boxes for these conduits at each light pole and facilitate  
18 wiring from each bridge corner. Provide additional conduits from the pull  
19 boxes through the deck extension to daylight at the base of the light pole.  
20 Use embedded or bolt-through anchor bolts for attaching the light post  
21 base plate. Adhesively bonded anchors are not an acceptable substitute  
22 for the embedded or bolt-through anchor bolts that are required.

23 700.3.1.14 Overhead Sign Attachment to Bridges

24 For overhead signs attached to bridges, design the bridge for the sign loads  
25 and state the loading assumptions on the bridge load rating summary  
26 form. Signs cannot decrease vertical clearance. No field welding to steel  
27 girders or field drilling to precast beams is allowed. Attachment to cast-  
28 in-place concrete elements shall be made with inserts or in accordance  
29 with SCDOT Bridge Design Memo DM0408 for Adhesively Bonded  
30 Anchors and Dowels. Attachment hardware shall be galvanized or  
31 stainless steel.

32 700.3.1.15 Barriers, Railing Walls, and Sidewalks

33 Provide bridge barrier in accordance with the SCDOT Bridge Design  
34 Memo DM0119 and the SCDOT Bridge Drawings and Details for MASH  
35 Barrier.

1 Provide two (2) conduits in each barrier as shown in the SCDOT Bridge  
2 Drawings and Details. If roadway lighting is required to be located on the  
3 bridge, detail lighting conduit, pull boxes, and junction boxes that are  
4 independent from the conduits and associated pull boxes detailed in the  
5 SCDOT Bridge Drawings and Details.

6 For concrete median barrier on interstate mainline bridges, provide TL-5  
7 56-inch high single-slope rigid barrier in accordance with Section 805 of  
8 the SCDOT Standard Drawings. Design the connection of the median  
9 barrier to the bridge deck such that the barrier weight itself and length  
10 between barrier expansion joints can resist sliding and overturning,  
11 without transferring moment from collision force to the bridge deck and  
12 supporting girders.

#### 13 700.3.1.16 Bridge Deck Drainage

14 BDM Subsection 18.2.2 does not apply to this project. Allowable water  
15 spread requirements of BDM Figure 18.2-1 shall dictate the minimum  
16 number of drainage inlets on the bridge in the final condition. Refer to  
17 TP Section 714 for temporary drainage requirements and for requirements  
18 relating to bypass flow at superelevation rollover locations and bridge  
19 ends.

20 Provide deck drainage as required in conformance with Drawing Nos.  
21 700-05 and 705-05-01. Use a minimum drain diameter of six inches in  
22 diameter (or equivalent cross sectional area).

23 If necessary, design grated inlets in a manner that allows integration into  
24 the bridge deck design and does not interfere with structural continuity.  
25 Grated inlets larger than the 6-inch diameter standard grated inlet  
26 specified in Standard Drawing No. 700-05.01 may be used as needed to  
27 meet spread requirements.

28 If a closed drainage system is required, the bridge drainage shall be  
29 designed in accordance with SCDOT requirements. Scuppers shall be  
30 connected to under deck collector pipes which outfall to protected slopes,  
31 riprap pads, or connect to adjacent roadway drainage facilities. Provide  
32 accessible cleanouts for collector pipes.

33 Downspouts and collector pipes shall be fiberglass and shall be colored  
34 (not painted) to match the finished bridge color (Federal Color Standard  
35 No. 26622). No drains or discharge pipes shall be allowed inside of  
36 structural elements other than the bridge deck. Collector pipes are not to  
37 extend below the bottom of the girders except for downspout locations.

38 At finger joint locations, detail drainage troughs with downspouts and  
39 collector pipes to capture all runoff into the joint. Expansion joint

1 drainage shall not discharge freely out from the side of the bridge deck  
 2 and downspouts shall discharge beneath the bridge at least five feet down  
 3 from the bottom bent cap.

4 For bridge decks with future accommodations required by TP Section  
 5 700.3.1.4, provide deck drains to satisfy the spread requirements based on  
 6 the future conditions. For bridges crossing roadways with allowances for  
 7 future conditions, locate drains so they do not discharge onto current or  
 8 future roadway or shoulders. Bridge deck drains shall not be allowed to  
 9 discharge directly into railroad right-of-way. Scupper placement over  
 10 Waters of the U.S. shall be coordinated with permitting requirements.

11 700.3.1.17 Pile Size Types

12 Minimum pile sizes and acceptable pile types are listed in TP Table 700-  
 13 1. No other pile types are permitted. Where the geotechnical report  
 14 indicates corrosion is a concern, use the entire perimeter of the steel  
 15 section in contact with soil/water when determining sacrificial thicknesses  
 16 for the design life of the member.

17 **TP Table 700-1: Pile Sizes**

PILE TYPE	MINIMUM SIZE
Steel H-Piles	HP12x53
Steel Pipe Piles	16" Diam. (min. wall thickness equal to ½")
Solid Prestressed Concrete Piles	18" Square
Prestressed Concrete Pile Points	W8x58

18 700.3.1.18 Steel Pipe Pile Connection Details

19 The pile connection detail described in Item 2 of Section 19.2.6.3 of the  
 20 BDM does not apply for this project. Terminate steel pipe piles at the  
 21 bottom of the end bent cap and footing. Detail the connection of the piles  
 22 to the cap and footing using a reinforced concrete infill, with the  
 23 reinforcing extending into the cap or footing. The minimum clearance of  
 24 the reinforcement shall satisfy the requirement of SCDOT Bridge Design  
 25 Memo DM0107.

26 700.3.1.19 Drilled Shafts

27 SCDOT Bridge Design Memo DM0111 contains a requirement to detail  
 28 the portion of shaft below the construction casing with a diameter that is  
 29 six inches smaller than the diameter of the casing. This six-inch reduction  
 30 requirement does not apply to this project. For this project, detail the  
 31 portion of the shaft below the bottom of the construction casing, whether

1 in soil or rock, with a diameter that is at least two inches smaller than the  
2 outer diameter of the casing.

3 When the design for the upper portion of a drilled shaft requires a column  
4 reinforcement cage to be inserted into a larger diameter drilled shaft  
5 reinforcement cage, provide a construction joint in the shaft just below  
6 the bottom of the column cage.

7 If a drilled shaft is extended above ground, above the scour line, or  
8 through liquefiable soil, structurally design the shaft as a column and  
9 detail the longitudinal reinforcing steel with a maximum spacing of 8  
10 inches center-to-center.

11 For single drilled shafts which support straddle bent columns, increase the  
12 strength and service loadings for foundation design by an additional 20%.

13 700.3.1.20 Crosshole Sonic Logging (CSL) Testing

14 Design and detail drilled shafts to include access tubes in all drilled shafts  
15 in accordance with the SCDOT Standard Specifications.

16 700.3.1.21 Substructures

17 Design Interior Bents at roadway grade separation bridges using cast-in-  
18 place reinforced concrete bent caps and columns supported on cast-in-  
19 place reinforced concrete drilled shafts, pile footings, or spread footings.  
20 Bottom of spread footings and deep foundations are required to extend  
21 below any compacted fill.

22 Set the tops of footings in accordance with Section 19.5.5 of the BDM.  
23 In cases where there is pavement above the footing, locate the top of  
24 footing a minimum of two feet below the bottom of the base course.

25 For bridges crossing the Saluda River, design Interior Single and Multi-  
26 column Bents using cast-in-place reinforced concrete bent caps and  
27 columns supported on cast-in-place reinforced concrete drilled shafts.

28 At creek crossings, interior pile bents may be used. Design Interior Pile  
29 Bents using cast-in-place reinforced concrete bent caps and a single row  
30 of vertical prestressed concrete piles (with or without prestressed concrete  
31 pile points). For protection of the pile, ensure concrete portions of piles  
32 with points extend a minimum of 2 feet below final ground line or  
33 predicted scour line, whichever is deeper. Do not use Interior Pile Bents  
34 to support spans with an average length that exceeds 70 feet, considering  
35 adjacent spans.

1 Design end abutments as either vertical abutments or spill through  
2 abutments with a 2:1 maximum slope. Vertical abutments include the end  
3 bents supporting the bridge spans along with the associated wall structures  
4 retaining the embankment of the bridge approaches. Design vertical  
5 abutments and vertical abutment wing walls using cast-in-place  
6 reinforced concrete or MSE walls. Vertical abutment wing walls refer to  
7 the part of the wall structure extending beyond the end of the end bent cap  
8 retaining the embankment of the bridge approaches, not the bridge wings  
9 connected to the end bent cap. For bridges crossing a highway, design and  
10 detail the vertical abutment and vertical abutment wing walls parallel to  
11 the adjacent travel lane passing beneath the bridge. For stream crossings,  
12 vertical abutment walls and vertical abutment wing walls are not allowed  
13 within the limits of the 500-year water level. For spill-through abutments,  
14 set the elevation of the berm so that the top of the berm (compacted fill)  
15 is no greater than 5 feet below the superstructure.

16 To minimize the use of short sections of embankment between back-to-  
17 back bridges, provide a minimum distance of 200 feet between adjacent  
18 ends of back-to-back bridges. Distance between bridge ends is to be  
19 measured along the roadway alignment.

20 At MSE walls, use bridge ends consisting of cast-in-place reinforced  
21 concrete caps supported with piles or cast-in-place reinforced concrete  
22 drilled shafts that are set back behind the MSE wall faces as shown in  
23 SCDOT Geotechnical Drawings and Details.

24 The following applies to bent cap cantilevers for end bents and interior  
25 pile bents:

- 26 A. For a cap supported by prestressed concrete piles, provide a minimum  
27 of the equivalent of 2 pile widths of distance from the centerline of the  
28 exterior pile to the end of the cap.
- 29 B. Do not detail the intersection of the centerlines of bent and exterior  
30 beam/girder on the bent cap cantilever.
- 31 C. Provide a distance from the centerline of exterior pile to the edge of a  
32 slab superstructure, measured along the bent cap centerline, that is less  
33 than or equal to 30 percent of the average pile spacing of the bent.

34 The following applies to multi-column interior bents, except for “Straddle  
35 Bents” as described in TP Section 700.3.1.22:

- 36 A. The column spacing shall not exceed 25 feet center-to-center of  
37 columns, except where a maximum spacing of 20 feet is required  
38 based on Bridge Design Memo DM0213.
- 39 B. Provide a cantilever distance from the center of exterior column to the  
40 end of the bent cap that is less than or equal to 35 percent of the  
41 average column spacing of the bent.

1 For single-column bents, if the clear distance to an existing or identified  
2 future railroad track is less than 25 feet, the column shall meet the  
3 requirements of Heavy Construction in accordance with BDM Section  
4 22.2.3.5.

5 700.3.1.22 Straddle Bents

6 A straddle bent is an interior bent where vehicular or rail traffic crosses  
7 beneath the bent cap between two supports/columns of the same bent.  
8 Each individual support/column for straddle bents shall meet the  
9 requirements of Heavy Construction in accordance with BDM Section  
10 22.2.3.5 and therefore will be considered as a single column/pier wall in  
11 accordance with Bridge Design Memo DM0213 with regard to protection,  
12 size, and collision loading.

13 Where straddle bents are utilized over vehicular or rail traffic, provide a  
14 minimum of one foot of additional vertical clearance above requirements  
15 outlined in the BDM.

16 AASHTO load modifiers referenced in AASHTO LRFD Bridge Design  
17 Specifications, Section 1.3.2 are applicable to straddle bents. Use load  
18 modifier values taken as 1.05 for ductility, redundancy and operational  
19 classification (apply all three) in the design of straddle bents.

20 Do not use fracture critical straddle bent caps.

21 700.3.1.23 Approach Slabs

22 Where bridge ends are located near intersections or ramp merge/diverge  
23 locations, adjust approach slab and/or barrier geometry as necessary to  
24 accommodate attachment and appropriate clearances for guardrail or  
25 other roadway components required for roadside safety.

26 For bridge ends near intersections where approach slabs extend into the  
27 crossing roadway, extend the approach slab length beyond the required  
28 20 feet as necessary so that the joint at the end of the approach slab lines  
29 up with the edge of a lane.

30 No reduction of minimum approach slab length outlined in the BDM,  
31 SDS, or Geotechnical Design Manual (GDM) is permitted.

32 Design the approach slab to span the uncompacted aggregate underdrain,  
33 particularly in locations where severe skews and/or deep structure depths  
34 are present. Provide approach slab lengths such that five feet of slab are  
35 bearing on compacted subgrade material allowing the approach slab  
36 loading to be effectively distributed to the soil prior to termination of the  
37 approach slab.

1           700.3.1.24 Integral Bent Caps

2                           Detail integral bent caps to use cast-in-place concrete.

3           700.3.1.25 Slope Protection

4                           Provide concrete slope protection for the end fills under new bridges over  
5 interstate routes, ramps, or other roadways. If a bridge has a vertical  
6 abutment wall, provide concrete slope protection in the area under the  
7 bridge between the wall and the paved shoulder. Also provide concrete  
8 slope protection in the area on top of the abutment wall extending from  
9 the paved ditch on top of the wall up to the end of the bridge wing wall.  
10 Detail concrete slope protection with a minimum thickness of 4 inches  
11 and in accordance with Drawing No. 804-01 and in accordance with the  
12 requirements of Section 804 of the Standard Specifications for Highway  
13 Construction.

14                           For bridges crossing streams and rivers, protect the end fills with riprap  
15 in accordance with Standard Drawing No. 804-105-00.

16           700.3.1.26 Bearing Assemblies

17                           Pot bearings may be used where required due to large loads and/or  
18 geometric constraints. See TP 1000, Special Provisions Section 709.

19           700.3.1.27 Bridge Plans

20                           As required by the BDM, include in the bridge plans Reinforcing Steel  
21 Schedules and Quantities Tables for each bridge component (end bents,  
22 interior bents, spans, etc.). When these components are required to be  
23 constructed in stages, break the Reinforcing Steel Schedules and  
24 Quantities Tables down by stage. Immediately following the title sheet,  
25 provide a quantities sheet that includes a tabulation of estimated quantities  
26 and a summary of estimated quantities.

27           700.3.2 Criteria for Retaining Walls

28                   700.3.2.1 Mechanically Stabilized Earth (MSE) Walls

29                           Design and construct MSE walls in conformance with Supplemental  
30 Technical Specification SC-M-713 and SCDOT Geotechnical Drawings  
31 and Details, Drawing Nos. 713-01 and 713-02. If MSE wall is adjacent  
32 to an underground drainage feature (drainage structure, pipe, culvert, etc)  
33 the leveling pads of the MSE wall must be located to facilitate future  
34 maintenance of the drainage feature. The leveling pad elevation and  
35 offset distance from the feature shall provide sufficient slope stability for  
36 open trench working condition during future maintenance operations.

1 For all MSE walls on this project, construct wall facing using precast  
2 concrete panels with a deep fractured fin finish in accordance with  
3 Standard Drawing 701-950-01.

4 Design wall heights and lengths to provide adequate cover for roadway  
5 and bridge drainage inlets and pipes in the roadway approaches. In  
6 addition, design wall heights and lengths to provide adequate slope  
7 transitions to maintain stable shoulders and slopes and design clearances  
8 and templates in accordance with the design criteria.

9 In cases where retained fill slopes towards the fill face at the top of wall  
10 and no other features are present to intercept runoff, provide a concrete  
11 paved drainage ditch along the top of the wall as shown on the SCDOT  
12 Geotechnical Drawings and Details. Size the drainage ditch and provide  
13 drainage inlets and piping as necessary to prevent water from overtopping  
14 the wall during the design storm.

15 700.3.2.2 Reinforced Concrete Walls

16 Design cast-in-place concrete cantilever walls in accordance with SCDOT  
17 Geotechnical Design Manual. All exposed wall face other than integral  
18 traffic barrier (or area concealed by independent traffic barrier) and a two  
19 foot strip along the top to mimic MSE wall coping shall have a deep  
20 fractured fin finish in accordance with Standard Drawing 701-950-01.

21 Provide a concrete paved drainage ditch along the top of the wall if the  
22 retained soil slopes towards the back of the wall. Provide drainage inlets  
23 as necessary to prevent water from overtopping the wall during the design  
24 storm.

25 Spread footings are permitted for concrete retaining walls that are not  
26 directly supporting bridges. Step the retaining wall footings when there is  
27 a change in grade.

28 700.3.2.3 Other Wall Types

29 Other acceptable wall types include Prefabricated Modular Walls,  
30 Tangent Pile/Secant Pile walls, Anchored walls, Sheet Pile walls having  
31 reinforced concrete coping, Soldier Pile and Lagging walls, and Soil-  
32 Nailed walls.

33 Prior to commencing any designs of other wall types as specified herein  
34 submit to SCDOT the wall type selected, design methodology, design  
35 criteria, and material and construction specifications for review. In the  
36 design criteria, include wall geometry and location, resistance factors, soil  
37 properties, and material properties of the wall. If the walls support bridge  
38 embankments, also submit conceptual bridge plans in accordance with



1 Section 3.2 of the BDM. Submit shop plans and any calculations for other  
2 wall types in accordance with TP Attachment 110-2.

3 Provide a concrete paved drainage ditch along the top of the wall if the  
4 retained soil slopes towards the back of the wall. Provide drainage inlets  
5 as necessary to prevent water from overtopping the wall during the design  
6 storm.

7 Wall face shall be concrete (precast panels or cast-in-place concrete) and  
8 all exposed faces other than integral traffic barrier (or area concealed by  
9 independent traffic barrier) and a two-foot strip along the top to mimic  
10 MSE wall coping shall have a deep fractured fin finish in accordance with  
11 Standard Drawing 701-950-01.

12 700.3.2.4 Requirements for Horizontal Layout of Walls

13 Locate walls adjacent to ramp or interstate travel lanes to accommodate  
14 appropriate barrier treatment and allow for future additional lanes and  
15 horizontal clearance as described in TP Section 700.3.1.4 and TP Section  
16 700.3.1.6.

17 For walls adjacent to railroad tracks that do not support bridge abutments,  
18 provide a minimum of 18 feet horizontal clearance to an existing or  
19 identified future track. Where walls are located in between 18 feet and 25  
20 feet horizontally from an existing or identified future track, the facing  
21 shall meet the requirements of heavy construction. For fill walls, locate  
22 wall and/or proposed new right-of-way line to provide a minimum  
23 horizontal distance of 1.2 times the wall height between the fill face of the  
24 wall and the right-of-way line. An exception to this 1.2-times-the-height  
25 criteria will be made on this project for walls in close proximity to CSX  
26 railroad right-of-way. For fill walls on this project in close proximity to  
27 CSX railroad right-of-way, provide the lesser of 1.2 times the wall height  
28 or a minimum of 15 feet from the wall face to the right-of-way line as well  
29 as 25 feet horizontally from an existing or identified future railroad track.

30 For cut walls, locate wall and/or proposed new right-of-way line to  
31 provide the lesser of 15 feet or 1.2 times the wall height between the  
32 exposed face of wall and the right-of-way line.

33 In addition to the wall location criteria above, locate walls and/or  
34 proposed new right-of-way line such that all retaining wall footings, MSE  
35 wall reinforcing, and wall anchorages are within right-of-way.

36 Entirely remove any abandoned utilities or abandoned drainage structures  
37 at locations where they are in conflict with proposed retaining wall limits,  
38 including leveling pads and the reinforced zone of MSE walls and  
39 anchored walls.

1                   700.3.2.5   Barrier Treatment

2                                   See TP Section 200 for conditions where barrier treatment on or adjacent  
3                                   to retaining walls is required.

4                                   See TP Section 200.3.3 for design and detailing requirements.

5                   700.3.3   Criteria for Concrete Barriers

6                   700.3.3.1   Concrete Median Barrier

7                                   Construct concrete median barrier according to SCDOT Standard  
8                                   Drawings except as modified in TP Section 700. Utilize 56” minimum  
9                                   height Test Level 5 median barrier with exception of when there is an  
10                                  elevation difference between the two sides greater than 18 inches, the  
11                                  higher side can be 46” minimum or Test Level 4.

12                                 Condition A – Concrete Median Barrier with grade separations of 18  
13                                 inches or less: Use details from the SCDOT Standard Drawings.

14                                 Condition B – Concrete Median Barrier with grade separations between  
15                                 18 inches and 36 inches require a complete design. Calculate and detail  
16                                 the minimum expansion joint spacing required for stability analysis to  
17                                 resist the overturning of the Test Level 4 impact force at the increased  
18                                 moment arm generated by the grade separation.

19                                 Condition C – Concrete Median Barrier with grade separations 36 inches  
20                                 and greater: In addition to the design requirements of Condition B, design  
21                                 the cantilever wall barrier in accordance with SCDOT Geotechnical  
22                                 Design Manual requirements at the Extreme Event I limit state.

23                                 For Conditions B and C, when evaluating the stability of the barrier, use  
24                                 a transverse force of 10 kips. For Conditions B and C, design and detail  
25                                 the barrier to provide a minimum height, measured from top of higher  
26                                 pavement surface to top of barrier, of 46 inches. Use a 10:1 taper to  
27                                 transition between Condition A barriers and Conditions B and C barriers.

28                   700.3.3.2   Concrete Roadside Barrier

29                                 For cast-in-place concrete gravity and semi-gravity retaining walls  
30                                 serving as roadside barriers, the analysis/design methodologies and  
31                                 conditions outlined for Conditions B and C in TP Section 700.3.3.1 shall  
32                                 apply.

33                                 Except for barriers incorporated into cast-in-place concrete gravity and  
34                                 semi-gravity retaining walls, barriers must be detailed independently of  
35                                 the adjacent wall or obstruction and must be supported by a moment slab.

1 An exception to this is that at the low side of a wall only, the detail entitled  
2 “Rigid Barrier Adjacent to Wall” in TP Attachment 700-1, may be used  
3 in lieu of the barrier supported by moment slab.

4 When required, provide barriers supported by moment slabs that are  
5 designed in accordance with the AASHTO LRFD Bridge Design  
6 Specifications or SCDOT Standard Drawings for rigid barrier with  
7 moment slab (805-840 series). Where moment slabs are required along  
8 the top of MSE walls or other earth retaining structures, detail the moment  
9 slabs independently of MSE walls as shown on Drawing No. 713-01d of  
10 the SCDOT Geotechnical Drawings and Details. Extend moment slab as  
11 necessary to avoid conflicts with buried wall termination detail and  
12 approaching guardrail posts.

13 Detail moment slabs adjacent to other obstacles/obstructions  
14 independently with the details of the moment slab and barrier complying  
15 with Drawing No. 713-01d of the SCDOT Geotechnical Drawings and  
16 Details.

17 Detail barriers and railings on moment slabs in accordance with section  
18 entitled “Barriers, Railing Walls, and Sidewalks.”

19 Do not detail concrete roadside barriers with moment slabs in locations  
20 where the moment slab would block maintenance access to roadside  
21 drainage structures.

22 In all concrete roadside barriers on top of retaining walls, provide two (2)  
23 conduits in each barrier as shown in the SCDOT Bridge Drawings and  
24 Details.

#### 25 700.3.4 Bridge Load Rating

26 Perform load capacity ratings in accordance with the SCDOT Load Rating  
27 Guidance Document (LRGD), Load Rating Technical Notes, and the Manual for  
28 Bridge Evaluation, latest edition.

29 Request a new bridge Asset ID at Preliminary Plan submittal as directed in the  
30 LRGD.

31 In the event the load rating indicates the bridge would require load posting (any  
32 LRFR load rating factors <1), redesign the bridge and update the load rating until  
33 the required capacity is achieved. No new bridge will be accepted by SCDOT  
34 which indicates the need for load posting.

35 Submit load rating documentation in accordance with Chapter 20 of the LRGD  
36 and Technical Note 09 for review with final bridge plans. Update the load rating  
37 and submit final load rating documentation and software files with the as-built

1 plans. All load ratings shall be signed and sealed by a South Carolina registered  
2 professional engineer.

3 700.3.5 Bridge Inspection

4 In the event the designer determines the need to design a bridge that contains  
5 fracture critical or complex components as defined in the SCDOT Bridge  
6 Inspection Guidance Document (BIGD), develop and submit bridge specific  
7 inspection procedures meeting the requirements of the BIGD.

8 **700.4 Construction Requirements**

9 700.4.1 General Construction Requirements

10 700.4.1.1 Removal and Disposal of Existing Bridges

11 Remove and dispose of the existing bridges that are either replaced or  
12 taken out of service in accordance with the Standard Specifications for  
13 Highway Construction, TP Section 150, any other requirements of this  
14 contract, and all applicable laws and regulations.

15 700.4.1.2 Final Finish of Exposed Concrete Surfaces

16 Apply final surface finish to the following designated bridge areas:

- 17 A. Entire surface of all barrier rails, parapet walls, approach slab curbs,  
18 concrete utility supports, and wing walls; outside vertical edge of  
19 bridge deck slabs and sidewalks  
20 B. Outside face of exterior prestressed girders  
21 C. Entire surface of all substructure units, except top of bent caps and  
22 piers

23 700.4.1.3 Grooved Surface Finish

24 Apply a transverse Grooved Surface Finish to all bridge deck riding  
25 surfaces (permanent and temporary lanes and shoulders) in accordance  
26 with Subsection 702.4.16 of the Standard Specifications for Highway  
27 Construction.

28 700.4.1.4 Stay-in-Place Bridge Deck Forms

29 The Contractor may use permanent stay-in-place bridge deck forms for  
30 concrete deck slabs between new beams and girders. Fabricate permanent  
31 stay-in-place bridge deck forms and supports from steel conforming to  
32 ASTM A 446/A 653, Grades 40 or 50, and having a coating class of G165  
33 in accordance with ASTM A 525. Do not use fillers in the flutes of the  
34 stay-in-place forms. Fill form flutes with concrete as the deck slab is  
35 placed. Do not use permanent stay-in-place steel bridge deck forms in

1 bays in which longitudinal deck construction joints are located and in bays  
2 between stages.

3 700.4.1.5 Drilled Shafts

4 Prior to casting the upper portion of the shaft, remove all drilling fluids  
5 and unsound concrete and roughen the surface of the construction joint.  
6 Arrange for CSL testing to be performed prior to placement of the column  
7 reinforcement cage. Install the column reinforcement cage in the upper  
8 portion of the shaft prior to drilled shaft concrete placement in the splice  
9 region. Acceptance of drilled shafts will be based on separate SCDOT-  
10 conducted CSL testing.

11 Drilled shafts that have a diameter of 6 feet or greater and a length of 5  
12 feet or greater are considered to be mass concrete elements as per  
13 Supplemental Specification, Section 702.4.2.5 dated January 1, 2022.

14 700.4.1.6 Concrete Median Barrier

15 Construct concrete median barrier according to SCDOT Standard  
16 Drawings except as modified in TP Section 700. For slip-formed  
17 elements, utilize a concrete slip forming mix design that achieves 4000  
18 psi minimum 28-day compressive strength verified by test cylinders with  
19 reinforcing and shape shown in the Standard Drawings. For all cast-in-  
20 place barriers, including bridge pier protection, utilize Class 4000  
21 concrete with the reinforcing and dimensions shown in the Standard  
22 Drawings.

23 Expansion joints are only required between each continuous concrete  
24 pour and at the interface with other structures such as Zone of Intrusion  
25 barriers, custom retaining wall barriers, or foundations for lights or signs.  
26 Use an expansion joint width of 2.5 inches that is filled with sponge  
27 rubber expansion joint material (QPL 81) below the top of pavement and  
28 open gap above the top of pavement. Use only saw cut contraction joints.  
29 Install contraction joints early enough to control shrinkage cracking and  
30 to minimize damage due to saw cutting.

31 700.4.2 Bridge Rehabilitation Requirements

32 Bridge rehabilitation requirements for existing bridges are summarized in TP  
33 Attachment 700-8 with specific requirements and assumptions for the various  
34 rehabilitation items.

35 **700.5 Deliverables**

36 TP Table 700-2 reflects a list of Deliverables identified in TP Section 700 and is not  
37 intended to be an all-inclusive listing of Deliverables. Contractor shall determine and

Technical Provision 700 - Structures

1 submit all Deliverables as required by the Contract Documents, Governmental  
 2 Approvals, and the Governmental Entities. At a minimum and unless otherwise specified  
 3 in the Contract Documents, Contractor shall submit the following to SCDOT in the  
 4 formats described in TP Section 110.5:

5 **TP Table 700-2: Deliverable Summary**

	Level of Review*	Number of Copies	Deliverable Schedule	TP Section Reference
		Electronic		
Preliminary Bridge Plans	2	1	Per approved CPM Schedule	700.5.1.1
Final Bridge Plans	2	1	Per approved CPM Schedule	700.5.2.1
RFC Bridge Plans	3	1	Per approved CPM Schedule	N/A
Preliminary Seismic Design Summary Report	2	1	Submitted with Preliminary Bridge Package	700.5.1.2
Final Seismic Design Summary Report	2	1	Submitted with Final Bridge Package	700.5.2.2
RFC Seismic Design Summary Report	3	1	Submitted with RFC Bridge Package	N/A
Final Design Calculations	2	1	Submitted with Final Bridge Package	110.5.10.4
RFC Design Calculations	3	1	Submitted with RFC Bridge Package	N/A
Bridge Load Rating Documentation (Unsigned)	2	1	Submitted with Final Bridge Package	700.5.2.3
Bridge Load Rating Documentation (Signed)	2	1	Submitted with RFC Bridge Package	700.5.2.3
As-Built Load Rating (Signed)	3	1	Submitted with As-Built Plans	700.5.3

- 6 \*Levels of Review  
 7 1. SCDOT Discretionary Approval (Section 3.1.3 of the Agreement)  
 8 2. SCDOT Review and Comment (Section 3.1.5 of the Agreement)  
 9 3. Submittals not Subject to Prior Review, Comment or Approval (Section 3.1.6 of the Agreement)

10 700.5.1 Preliminary Submittal Packages

11 700.5.1.1 Preliminary Bridge Plans

1 The plans shall include, but not be limited to all items described in  
2 Chapters 3 of the BDM.

3 700.5.1.2 Preliminary Seismic Design Summary Report

4 The report shall include, but not be limited to all items described in Bridge  
5 Memo DM0122.

6 700.5.2 Final Submittal Packages

7 700.5.2.1 Final Bridge Plans

8 The plans shall include, but not be limited to all items described in TP  
9 Section 700.3.1.27 and Chapters 3 and 6 of the BDM. Partial submittal of  
10 the required contents of the final set of plans will not be allowed for this  
11 project. However, the Contractor may divide the bridge into components  
12 in accordance with TP Section 110.5, with each segment having a stand-  
13 alone final set of plans which accounts for interaction of adjacent  
14 segments.

15 Electronic files submittals:

- 16 A. All MicroStation resource files used by the project's workspace.  
17 Especially any MicroStation files ~~including all files~~ that would  
18 supplement the ability to view and print files correctly such as  
19 reference files, plot configuration files, pen tables, font libraries,  
20 custom linestyle libraries, and cell libraries.  
21 B. Copies of all handwritten or electronic calculations or notes (non-  
22 CADD) that will facilitate verification and review of the plans.  
23 C. Electronic files for specifications and special provisions in Adobe  
24 PDF or Microsoft Word format.

25 Additionally, submit all Approved Design Exceptions to AASHTO and/or  
26 SCDOT design standards developed during design

27 700.5.2.2 Final Seismic Design Summary

28 The report shall include, but not be limited to all items described in Bridge  
29 Memo DM0122.

30 700.5.2.3 Bridge Load Rating Documentation

31 See Chapter 20 of the LRGD and Load Rating Technical Notes for load  
32 rating deliverables.

33 700.5.3 As-Built Load Rating

## Technical Provision 700 - Structures

1 Provide as-built load rating(s), updated as needed, with as-built plans if there have  
2 been any changes to the bridge(s) that affect the load rating. If no changes are  
3 made that affect the load rating(s), provide a certification signed by the EOR  
4 stating the original load rating(s) remain accurate for the bridge(s).

5 **Section End**



1 **711. GEOTECHNICAL**

2 **711.1 General Requirements**

3 Contractor shall perform all geotechnical work in accordance with TP Section 711.  
4 Contractor shall provide all geotechnical work to support design and construction of the  
5 Project. The geotechnical work generally includes:

- 6 A. Bridge Foundations
- 7 B. Earth Retaining Structures
- 8 C. Embankments
- 9 D. Cut Excavations
- 10 E. Culverts & Pipes
- 11 F. Sound Barrier Walls
- 12 G. Miscellaneous Structures

13 **711.2 Administrative Requirements**

14 711.2.1 Standards

15 Contractor shall perform all geotechnical Work in accordance with the standards,  
16 manuals, and guidelines listed in TP Attachment 100-1.

17 711.2.2 Existing Geotechnical Information

18 A Geotechnical Subsurface Data Report (GSDR) and field testing data files for  
19 Phase 3 have been provided electronically in TP Attachment 711-1.

20 All geotechnical testing shall comply with the requirements of the SCDOT 2022  
21 Geotechnical Design Manual (GDM). Geotechnical design shall comply with the  
22 requirements stated below and the TP 1000 Special Provisions. Geotechnical  
23 information provided in the TP Attachments as part of this RFP may be used in  
24 the design of the Project at the Contractor’s discretion. If the Contractor elects to  
25 use the geotechnical information in the TP Attachments, the Contractor shall  
26 verify that the information provided is applicable to the Contractor’s specific  
27 design. The Contractor shall verify that geotechnical information provided meets  
28 the requirements for a geotechnical investigation for the Project as required by  
29 the GDM. If the requirements of the GDM are not met, then the Contractor shall  
30 provide additional geotechnical investigation to meet the geotechnical  
31 requirements for the Project.

32 If the Contractor intends to change the geologic boundaries shown on the boring  
33 logs provided with the RFP, the Contractor shall provide sufficient justification  
34 for the proposed revision(s) prior to any preliminary geotechnical report  
35 submittal. Based on the information presented, the SCDOT and/or Owner  
36 Verification Firm (OVF) may or may not approve the requested changes.

1           711.2.3 Software Requirements

2                   Field test logging used for the project shall comply with the requirements in the  
3                   GDM, Chapter 6. All geotechnical analysis and design software used for the  
4                   project shall comply with the requirements in the GDM, Chapter 26.

5           711.2.4 Equipment Requirements

6                   All geotechnical testing equipment used for the project shall comply with the  
7                   requirements in the GDM, Chapter 5.

8           711.2.5 Laboratory Testing Requirements

9                   Soil and rock laboratory testing shall comply with the requirements of the GDM,  
10                  Chapter 5.

11       **711.3 Design Requirements**

12           711.3.1 Geotechnical Subsurface Investigation Plan

13                   A detailed subsurface investigation plan shall be prepared prior to the  
14                   commencement of any field operations. The subsurface investigation plan shall  
15                   comply with the requirements of the GDM, Chapter 4.

16                   If a supplemental boring cannot be located within 30 feet of the design element  
17                   for which it will be used, the Contractor shall prepare justification for not being  
18                   able to obtain the boring at the intended location in the subsurface investigation  
19                   plan. Any borings located outside the 30-foot limit are subject to the SCDOT's  
20                   review and acceptance. Justification shall include discussion on the anticipated  
21                   subsurface conditions, the proposed foundation locations, and the impacts on the  
22                   design from the test location being moved, at a minimum.

23           711.3.2 Subsurface Investigation

24                   Perform subsurface investigations in accordance with the GDM, Chapter 4.

25           711.3.3 Geotechnical Analysis and Design

26                   Design the proposed geotechnical and structural elements in accordance with the  
27                   GDM.

28                   The Contractor shall be responsible for the load testing of all foundations used on  
29                   this project, if required by design. Refer to TP Section 711.4 for more  
30                   information relative to load testing of foundations.

31           711.3.3.1 Earthwork

1 For borrow material requirements, refer to the 2007 SCDOT Standard  
2 Specifications, Section 203. For this project, all borrow material is  
3 governed by the Group A requirements.

4 711.3.3.2 Driven Pile Foundations

5 Design driven pile foundations in accordance with the GDM.

6 The Contractor shall provide a Pile Installation Plan that shall include the  
7 pile index testing program in addition to the requirements of the Standard  
8 Specifications. The pile index testing program, if index piles are used,  
9 shall at a minimum include the Bent and Pile number of each pile to be  
10 tested as well as the number of index piles to be tested. The number of  
11 index piles shall conform to the GDM. The Geotechnical Engineer of  
12 Record (GEOR) and Engineer of Record (EOR) shall provide written  
13 documentation that a QC review of the Contractor's Pile Installation Plan  
14 was performed prior to submitting to the OVF for QA review. After  
15 performing QA review, OVF will submit the Pile Installation Plan to  
16 SCDOT for final acceptance.

17 711.3.3.3 Drilled Foundations

18 Design drilled shaft and drilled pile foundations in accordance with the  
19 GDM.

20 The Contractor shall provide a Drilled Foundation Installation Plan  
21 (DFIP) in accordance with the requirements of the Standard  
22 Specifications. The GEOR and EOR shall provide written documentation  
23 that a QC review of the Contractor's DFIP was performed prior to  
24 submitting to the OVF for QA review. After performing QA review, OVF  
25 will submit the DFIP to SCDOT for final acceptance.

26 711.3.3.4 Drainage Structures

27 Design box culvert and pipe culvert foundations in accordance with TP  
28 Attachment 700-4.

29 711.3.3.5 Embankments

30 Design roadway embankments and bridge embankments in accordance  
31 with the GDM.

32 Reinforced Soil Slopes (RSS) and reinforced embankments with slopes  
33 steeper than 2H:1V are not allowed.

34 711.3.3.6 Earth Retaining Structures

1 Design earth retaining structures (ERS) in accordance with the GDM.  
2 ERSs located near waterways shall include the effects of scour in the ERS  
3 design.

4 For MSE walls with panel type facings, the maximum allowed MSE wall  
5 height is forty (40) feet. The MSE wall height is measured from the top  
6 of the wall to the top of the leveling pad. MSE walls with modular block  
7 type facings are not allowed.

8 Complex MSE walls, as depicted in FHWA-NHI-10-024, are not allowed.  
9 **The complex MSE wall prohibition does not apply to temporary or MOT**  
10 **structures.**

11 All ERS shop drawing submittals shall be reviewed and approved by the  
12 Lead Design Engineer and GEOR for the Project prior to submitting to  
13 the OVF.

14 Where required by design and construction, all temporary and permanent  
15 shoring submittals shall be reviewed and approved by the Lead Design  
16 Engineer and GEOR for the Project prior to submitting to the OVF.

17 711.3.3.7 Miscellaneous Structures

18 Miscellaneous overhead structure foundations such as lighting and  
19 signage shall be designed in accordance with AASHTO Standard  
20 Specifications for Structural Supports for Highway Signs, Luminaires,  
21 and Traffic Signals, effective as of the **Setting Date**Final RFP release date.

22 711.3.3.8 Sound Barrier Walls

23 Sound barrier wall foundations may consist of either shallow or deep  
24 foundations. Design the sound barrier wall foundations in accordance  
25 with TP Attachment 700-3.

26 711.3.3.9 Seismic

27 Seismic design of the bridge structures, earth retaining structures, and  
28 bridge embankments shall be required in accordance with the GDM and  
29 the SCDOT Seismic Design Specifications for Highway Bridges.

30 Three-Point Acceleration Design Response Spectrum (ADRS) curves  
31 have been generated for the Project and are provided as TP Attachment  
32 711-2. The ADRS curves shall be used in the design of each bridge  
33 structure and bridge embankment on the project.

**TP Table 711-1: ADRS Curve Data**

Design EQ	PGA	S <sub>DS</sub>	S <sub>D1</sub>
FEE	0.20	0.36	0.10
SEE	0.39	0.82	0.28

The range of natural period of the soil profiles on the project have been calculated at different locations within the limits of the CCR Program, based on the shear wave velocity and soil thickness measurements made at those locations. The locations correspond to boring locations provided in the boring location plan in the GBLR. The Structural Engineer of Record (SEOR) shall calculate the fundamental period range of interest of each seismically designed structure and compare the earthquake period, soil column period, and structure period. If these three fundamental periods coincide, the SEOR shall demonstrate that structural design has accounted for this greatest potential of damage as referenced in LRFD Seismic Analysis and Design of Transportation Geotechnical Features and Structural Foundations, FHWA-NHI-11-032, GEC No. 3.

**TP Table 711-2: Soil Column Natural Period**

Subsurface Shear Wave Velocity Measurement Location	Natural Period of Soil Column (sec)
DH-2	0.13 – 0.26
DH-3	0.22 – 0.44
DH-4	0.06 – 0.10
DH-5	0.07 – 0.12
DH-6	0.08 – 0.13

**711.3.4 Ground Improvement**

Design the specific ground improvement in accordance with the GDM and the project specific requirements.

**711.3.5 Geotechnical Engineering Reports**

Provide geotechnical reports in accordance with the GDM.

In addition to the minimum requirements of the GDM, the final bridge geotechnical engineering reports shall contain:

- 1           A. A detailed subsurface profile on plan sheets or a roll plot that shows, at a  
2           minimum, all test logs used for foundation and bridge embankment design,  
3           interpreted stratigraphy between the test locations, existing and proposed  
4           roadway profiles, and existing and proposed bridge foundations.
- 5           B. Results from settlement and slope stability analyses of the bridge  
6           embankments, to include ERS's, at the beginning and end of the proposed  
7           bridge at both the side slopes and front slopes. The side slope stability  
8           analyses shall contain analysis of both the left and right-side slopes.

9           In addition to the minimum requirements of the GDM, the final roadway  
10          geotechnical engineering reports shall contain:

- 11          A. A detailed subsurface profile that shows, at a minimum, all test logs used for  
12          ERS and embankment design, interpreted stratigraphy between the test  
13          locations, if practical, and existing and proposed roadway profiles.

#### 14   **711.4 Construction Requirements**

15          All load testing reports for foundations shall bear the legible seal, signature, and date of  
16          the testing firm's engineer registered as a Professional Engineer in the State of South  
17          Carolina. The Contractor's EOR and GEOR shall review and approve, in writing, all  
18          load test reports prior to submitting the reports to SCDOT for review and acceptance or  
19          comment. Comments made by SCDOT shall be reviewed and rectified by the  
20          Contractor's designer prior to the results of the load testing being used in design.

##### 21    711.4.1 Earthwork

22          At a minimum, the roadway plans shall indicate a USCS and AASHTO soil  
23          classification by which to compare to the material placed during construction.  
24          Contractor shall visually confirm the material collected from the borrow source  
25          generally meets the soil classification provided on the plans.

##### 26    711.4.2 Deep Foundations

###### 27      711.4.2.1 Driven Pile Foundations

28                 If Pile Driving Analyzer (PDA) testing is required for driven piles by the  
29                 GEOR's design, the Contractor's PDA testing shall be performed by a  
30                 PDA certified operator with a Certificate of Proficiency from Pile  
31                 Dynamics, Inc. of Advanced or higher. The PDA certification shall have  
32                 been renewed within 4 years of the date of pile installation. In addition to  
33                 the PDA testing, Case Pile Wave Analysis Program (CAPWAP) analysis  
34                 shall also be performed.

35                 The GEOR shall review the PDA testing data and reports and develop  
36                 driving criteria for the production piles. Following installation of the  
37                 production piles, the GEOR shall perform a QC review of all production

1 pile driving logs, PDA testing reports, and RFC plans to verify that all  
2 criteria have been met. If all criteria have not been met, the Contractor  
3 shall perform additional work as necessary to ensure all criteria have been  
4 met. The EOR shall submit an As-Installed Driven Pile Foundation  
5 Package for each structural element supported on driven pile foundations  
6 that includes all PDA testing reports and production pile driving logs with  
7 a certification statement that all criteria have been met.

8 The As-Installed Driven Pile Foundation Package shall be submitted to  
9 the OVF for QA review. After performing QA review, OVF will submit  
10 the As-Installed Driven Pile Foundation Package to SCDOT final  
11 acceptance. As-Installed Driven Pile Foundation Packages submitted with  
12 any deficiencies in criteria that have not been specifically addressed will  
13 be rejected. This process shall also be followed when PDA testing is not  
14 required by the GEOR's design.

#### 15 711.4.2.2 Drilled Shaft Foundations

16 Following installation of the drilled shafts, the GEOR shall perform a QC  
17 review of all production drilled shaft logs, CSL and TIP test reports, and  
18 RFC plans to verify that all criteria have been met. If all criteria have not  
19 been met, the Contractor shall perform additional work as necessary to  
20 ensure all criteria have been met. The EOR shall submit an As-Installed  
21 Drilled Shaft Foundation Package for each structural element supported  
22 on drilled shaft foundations that includes all testing reports and production  
23 drilled shaft logs with a certification statement that all criteria have been  
24 met.

25 The As-Installed Drilled Shaft Foundation Package shall be submitted to  
26 the OVF for QA review. After performing QA review, OVF will submit  
27 the As-Installed Drilled Shaft Foundation Package to SCDOT for final  
28 acceptance. As-Installed Drilled Shaft Foundation Packages submitted  
29 with any deficiencies in criteria that have not been specifically addressed  
30 will be rejected.

#### 31 711.4.3 Earth Retaining Structures

32 Prepare Earth Retaining Structure (ERS) subgrades and construct ERSs in  
33 accordance with the GDM and the SCDOT Standard Specifications. If deep  
34 foundations are necessary for support of the ERS, refer to TP Section 711.3.3.

#### 35 711.4.4 Drainage Structures

36 Prepare box culvert and pipe culvert subgrades and construct these elements in  
37 accordance with the GDM, the SCDOT Pipe Specification SC-M-714 (01/21),  
38 the SCDOT Standard Drawings, and the SCDOT Standard Specifications. If deep

1 foundations are necessary for support of the drainage structures, refer to TP  
2 Section 711.3.3.

3 **711.4.5 Dewatering and Groundwater Control**

4 If groundwater is encountered during foundation, earth retaining structure, or  
5 embankment excavations, the need for dewatering may exist. The water level  
6 shall be maintained below required excavations to help maintain bottom of  
7 excavation stability. The Contractor shall consider the effects of long-term  
8 dewatering on nearby structures within the radius of influence of the dewatering  
9 operations and develop an appropriate monitoring program. A dewatering plan  
10 shall be developed and submitted to the OVF for review prior to construction.  
11 Prior to submitting the dewatering plan to the OVF, the plan shall be reviewed by  
12 the EOR and GEOR, and sufficient documentation of this review shall be  
13 provided. The Dewatering Plan shall be signed and sealed by a licensed  
14 Professional Engineer in the state of South Carolina.

15 **711.4.6 Geotechnical Instrumentation**

16 Prior to construction, the Contractor shall develop, implement, and maintain a  
17 Geotechnical Instrumentation Plan, if required by design to meet the performance  
18 limits. All geotechnical instruments shall be installed and monitored by the  
19 Contractor. Any instruments damaged during construction and requiring removal  
20 and/or recalibration shall be replaced and/or recalibrated by the Contractor at no  
21 cost to SCDOT. For each recommended instrument type, the Contractor shall  
22 show locations, installation procedures and requirements, zones of influence,  
23 critical or limiting readings, frequency of readings, threshold settlement or other  
24 movement criteria, and procedures to modify construction methods should  
25 threshold criteria established in the design be exceeded. The Contractor shall  
26 install geotechnical instrumentation, where necessary, to monitor such  
27 parameters for structures and embankments within the zone of influence of  
28 construction.

29 Any Geotechnical Instrumentation Plan submittal shall be reviewed and approved  
30 by the Lead Design Engineer and GEOR for the Project prior to submitting to the  
31 OVF.

32 **711.5 Deliverables**

33 TP Table 711-3 reflects a list of Deliverables identified in TP Section 711 and is not  
34 intended to be an all-inclusive listing of Deliverables. Contractor shall determine and  
35 submit all Deliverables as required by the Contract Documents, Governmental  
36 Approvals, and the Governmental Entities. At a minimum and unless otherwise specified  
37 in the Contract Documents, Contractor shall submit the following to SCDOT in the  
38 formats described in TP Section 110.5:



1 **TP Table 711-3: Deliverable Summary**

Deliverables	Level of Review*	Number of Copies	Deliverable Schedule	TP Section Reference
		Electronic		
Preliminary Roadway Geotechnical Report	2	1	Submitted with Preliminary Roadway Package	711.5.1.1
Preliminary Bridge Geotechnical Report	2	1	Submitted with Preliminary Bridge Package	711.5.1.1
Final Roadway Geotechnical Report	2	1	Submitted with Final Roadway Package	711.5.2.1
RFC Final Roadway Geotechnical Report	3	1	Submitted with RFC Roadway Package	N/A
Final Bridge Geotechnical Report	2	1	Submitted with Final Bridge Package	711.5.2.1
RFC Final Bridge Geotechnical Report	3	1	Submitted with RFC Bridge Package	N/A
Geotechnical Instrumentation Plan	2	1	Submitted prior to installation of the instrumentation	711.4.6
Construction Dewatering Plan	2	1	Submitted prior to installation of dewatering equipment	711.4.5
Geotechnical Subsurface Investigation Plan	2	1	Submitted prior to start of field investigation	711.3.1
Foundation Installation Plan	2	1	Per SCDOT requirements	711.1.1
Foundation Testing Submittals	2	1	Per SCDOT requirements	711.5.4
Temporary Shoring Shop Drawings	2	1	Per SCDOT requirements	N/A
MSE Wall Shop Drawings	2	1	Per SCDOT requirements	N/A

2 \*Levels of Review

- 3 1. SCDOT Discretionary Approval (Section 3.1.3 of the Agreement)
- 4 2. SCDOT Review and Comment (Section 3.1.5 of the Agreement)
- 5 3. Submittals not Subject to Prior Review, Comment or Approval (Section 3.1.6 of the Agreement)

6 711.5.1 Preliminary Submittal Packages

7 711.5.1.1 Preliminary Roadway & Bridge Geotechnical Reports

8 The geotechnical reports shall include, but not be limited to, the

9 following:

- 1 A. All items described in Chapter 21 of the SCDOT Geotechnical Design
- 2 Manual and the latest design memorandums.

3 711.5.2 Final Submittal Packages

4 711.5.2.1 Final Road & Bridge Geotechnical Reports

5 The geotechnical reports shall include, but not be limited to, the

6 following:

- 7 A. All items described in Chapter 21 of the GDM and the latest design
- 8 memorandums
- 9 B. Design details and plan notes along with data that are consistent with
- 10 that shown in the final bridge and road plans
- 11 C. Contractor's designer shall prepare the required geotechnical bridge
- 12 and roadway plan sheets that clearly detail any geotechnical
- 13 requirements outlined in the reports

14 All soil test boring logs and laboratory testing results shall be provided

15 electronically in both a .PDF file and as a gINT® file. In addition, all

16 CPT and DMT data shall be provided electronically as both a .PDF file

17 and as an Excel® (2010) spreadsheet following the order provided in

18 Sections 6.2.2 and 6.2.3 of the GDM, respectively. As indicated in

19 Section 6.4.1, the results of shear wave velocity (Vs) testing shall be

20 presented as a graph in .PDF and Excel® (2010) spreadsheet formats

21 including the data table.

22 711.5.3 Foundation Testing Submittals

23 Submit to SCDOT an electronic copy of all applicable foundation testing reports

24 for all bridge and roadway structures to include but not limited to Shaft Load Test

25 and Pile Driving Analyzer test reports.

26 **End of Section**

1 **714. HYDRAULICS**

2 **714.1 General Requirements**

3 Contractor shall perform all roadway drainage, stormwater, and hydraulic design Work  
4 in accordance with TP Section 714. Contractor shall provide all roadway drainage,  
5 stormwater, and hydraulic design Work to support design and construction of the Project.  
6 The drainage and hydraulics Work generally include:

- 7 A. General Roadway Drainage Design;
- 8 B. Cross-line Pipes and Non-Bridge Sized Culverts;
- 9 C. Ditch Capacity and Stability Analysis;
- 10 D. Storm Sewer Systems (Temporary & Permanent);
- 11 E. Sediment and Erosion Control Design;
- 12 F. Land Disturbance Permitting;
- 13 G. Stormwater Quality Design and Post-Construction Water Quality Treatment;
- 14 H. Best Management Practices;
- 15 I. Bridge-Sized Culvert and Bridge Hydraulic Studies; and
- 16 J. Scour Analysis.

17  
18 **714.2 Administrative Requirements**

19 714.2.1 Standards

20 Contractor shall perform all roadway drainage, stormwater, and hydraulic design  
21 Work in accordance with the standards, manuals, and guidelines listed in TP  
22 Attachment 100-1. The Contractor is responsible for reviewing the design aids  
23 available at [www.scdot.org](http://www.scdot.org); however, the use of the design aids shall not preclude  
24 conformance to applicable design criteria as noted in TP Attachment 100-1.

25 The Contractor shall also responsible for reviewing comply with all approved  
26 Hydraulic Design Bulletins, Roadway Design Bulletins, Preconstruction  
27 Memorandums, Preconstruction Advisory Memorandums, Supplemental  
28 Specifications, and Supplemental Technical Specifications available at the  
29 Setting Date in effect as of the Final RFP release date.

30 Land Disturbance Permitting within SCDOT Right-of-Way shall be performed in  
31 accordance with the current NPDES General Permit for Stormwater Discharges  
32 from South Carolina Department of Transportation Construction Activities. Each  
33 Land Disturbance Permit application shall include at a minimum the requirements  
34 in the Stormwater Pollution Prevention Plan Checklist for SCDOT Construction  
35 Activities. For Land Disturbance Permitting outside of SCDOT Right-of-Way,  
36 the Contractor shall coordinate with SCDHEC, Lexington County, Richland  
37 County, and the City of Columbia regarding the application and submittal  
38 requirements.

1     **714.3 Design Requirements**

2             Contractor shall perform all roadway drainage, stormwater, and hydraulic design Work  
3             in general conformance with the standards listed in TP Section 714 and industry  
4             standards for SCDOT projects. Specific design criteria is noted below for Roadway  
5             Drainage Elements, Floodplains and Floodways, and Sediment and Erosion Control  
6             Design, and Land Disturbance Permitting.

7             714.3.1 Roadway Drainage Design

8                 714.3.1.1 General

9                     Replace 15-inch pipe with minimum 18-inch pipe at all locations where design  
10                    warrants retaining pipes except for driveways and yard drain connections that  
11                    meet design standards.

12                    If pipes need to be abandoned, remove the abandoned pipe or fill with flowable  
13                    fill. Note pipe locations that are to be filled with flowable fill on drainage plan  
14                    sheets.

15                    All new pipes under rigid or flexible pavement shall not encroach into the bottom  
16                    of the pavement structure and should follow the minimum cover requirements of  
17                    SCDOT’s Standard Drawings for Road Construction. Reinforced Concrete Pipe  
18                    shall be utilized on all interstate mainlines and ramps where installations are  
19                    required under the roadway pavement, shoulders, and median areas. The roadway  
20                    pavement is defined as all project paved areas, including but not limited to, travel  
21                    lanes, roadway shoulders, and gutters.

22                    Pipes determined to be extended at the existing slope and same orientation,  
23                    material, and size shall be extended with pipe collars constructed in accordance  
24                    with SCDOT standard drawings. The Contractor may also remove the existing  
25                    pipe to the nearest joint and extend the pipe based on the requirements of the  
26                    SCDOT standard drawings and pipe specifications as long as the joint between  
27                    the existing and new pipe satisfies all SCDOT requirements. If the extension  
28                    includes a change in pipe size, orientation, material, slope, etc. the Contractor  
29                    shall use a manhole or catch basin for the pipe connection.

30                    Provide drainage conveyance structures to intercept offsite runoff prior to  
31                    reaching the toe behind constructed walls. Design the structures to convey the  
32                    10-year storm event unless the drainage area dictates a larger design storm in  
33                    accordance with SCDOT standards.

34                    At locations where fill height is greater than or equal to ten feet, provide a  
35                    minimum five-foot buffer between the toe of fill and the nearest top of bank of  
36                    any proposed sideline ditch or swale except in locations where this buffer requires  
37                    additional right-of-way or creates impacts to utilities. A detail is included in TP  
38                    Attachment 714-1.

1 Perform open channel designs, to include ditch capacity and stability analyses on  
2 the median, gores, sideline, and outfall ditches within the limits of the project.  
3 When existing ditches are filled in due to new slopes, design and construct means  
4 to convey the runoff to an outfall. Provide additional information and analyses  
5 for those locations where structures are upsized to verify post conditions will not  
6 create nor contribute to adverse downstream impacts. Minimize discharge  
7 velocities to non-erosive rates for outfalls to natural drainage ditches and  
8 waterways.

9 Gutter spread calculations shall be performed for areas of concentrated flow along  
10 curbs, paved gutters, and barriers. Gutter spread calculations shall be based on  
11 the applicable SCDOT design storm and account for bypass flow based on the  
12 selected inlet type. Gutter spread calculations shall verify the spread is within the  
13 allowable limits for the specific roadway studied.

14 The Contractor shall address the potential for hydroplaning within the project  
15 area. Specific points of interest include sag areas, cross-slope transition, ramp  
16 tie-ins, and areas with more than four lanes or 48-ft of pavement sloped in the  
17 same direction. The Contractor may utilize the Florida Department of  
18 Transportation Hydroplaning Prediction program to evaluate the potential for  
19 hydroplaning in critical areas of the project. The results of the evaluation shall be  
20 included in the preliminary and final drainage reports. If the results indicate there  
21 is the potential for hydroplaning, the Contractor shall address the design as  
22 needed to reduce the hydroplaning potential to a degree acceptable to the SCDOT.

23 The Contractor shall coordinate with CSX Railroad when proposed construction  
24 activities will affect the drainage facilities within or across the CSX right-of-way.  
25 Post-development discharges and volumes shall be equal to or less than pre-  
26 development discharges and volumes for all locations draining to or on CSX  
27 right-of-way.

28 Provide a 6-inch asphaltic concrete curb and flume on the low sides of the  
29 roadway where fill slopes are greater than 10 feet in height and are steeper than  
30 3:1. Use curb detail (5) and placement detail (2) from Standard Drawing 803-105-  
31 00. Use flume details from Standard Drawings. Hand shape radius for curb at  
32 flumes. Space flumes a maximum of 100 feet as needed, to accommodate  
33 drainage for the facility. Provide riprap and geotextile for erosion control under  
34 riprap at the toe of the flume. At bridge ends, utilize Standard Drawing 805-325-  
35 XX.

36 Underground detention is not allowed.

#### 37 714.3.1.2 Pre- versus Post-Construction Studies

38 Evaluate the pre- and post-developed hydrologic and hydraulic conditions  
39 for roadway drainage. Ensure offsite areas that affect the hydraulic

1 systems and outfalls of this Project are accounted for and are assigned  
 2 appropriate impervious cover factors depending on hydrologic method.

3 Investigate post-development impacts at all right-of-way outfall locations  
 4 to ensure post-development discharges will not create adverse  
 5 downstream impacts nor contribute to existing adverse downstream  
 6 impacts.

7 In addition to the typical requirements for outfall analysis described in the  
 8 Requirements for Hydraulic Design Studies, the contractor shall note the  
 9 design criteria in TP Table 714-1.

10 **TP Table 714-1: Pre- vs Post-Development Design Flow Requirements**

Alignment	Station	Receiving Waterbody	Design Criteria
RD. S-1241	12+75	Tributary to Stoop Creek	No increase in post-development design flows compared to pre-development design flows for all storm events. (See Note 1)
I-20 R1	78+50	Tributary to Saluda River	No increase in post-development design flows compared to pre-development design flows for all storm events. (See Note 2)
BushRiverRampG	5121+50	Tributary to Saluda River	No increase in post-development design flows compared to pre-development design flows for all storm events. (See Note 3)
RD. S-31	78+00	Tributary to Saluda River	No increase in post-development design flows compared to pre-development design flows for all storm events. (See Note 4)
RD. S-1551	9316+75	Stoop Creek	No increase in post-development design flows compared to pre-development design flows for all storm events.
RD. S-1842	9286+50	Stoop Creek	No increase in post-development design flows compared to pre-development design flows for all storm events.
RD. S-1842	9277+45	Tributary to Stoop Creek	No increase in post-development design flows compared to pre-development design flows for all storm events.

11  
 12 Note 1: The Contractor shall utilize Tracts 552 and 553 for the  
 13 construction of a stormwater basin to satisfy the design criteria provided  
 14 in TP Table 714-1. The stormwater basin shall be designed to detain the  
 15 flow and store the water volume that results from the loss of capacity to  
 16 the existing basin on Tracts 622 and 623. The Contractor shall base the  
 17 stormwater design for the pre-development conditions on land use as of  
 18 the Setting Date. The Contractor may route runoff from the project area

1 into the proposed stormwater basin on Tract 552 and 553 if the criteria  
2 listed in TP Table 714-1 is satisfied. The stormwater basin shall mitigate  
3 design flows to the existing 30” pipe to ensure the 30” pipe will perform  
4 in accordance with SCDOT standards. The Contractor shall add riprap  
5 protection to the downstream channel and 30” pipe outfall based on  
6 SCDOT design criteria.

7 Note 2: The Contractor shall satisfy the design criteria listed in TP Table  
8 714-1 or evaluate and mitigate impacts to downstream channels and  
9 structures, including but not limited to:

- 10 A. 4 – 48" pipes located immediately downstream of the outfall.  
11 B. 48” pipe crossing at Merry Wood Road.

12 Note 3: The Contractor shall satisfy the design criteria listed in TP Table  
13 714-1 or evaluate and mitigate impacts to downstream channels and  
14 structures, including but not limited to:

- 15 A. Paved ditch and 60” pipe closed drainage located immediately  
16 downstream of the outfall.

17 Note 4: The Contractor shall satisfy the design criteria listed in TP Table  
18 714-1 or evaluate and mitigate impacts to downstream channels and  
19 structures, including but not limited to:

- 20 A. Closed drainage system located on Tract 526 downstream of the  
21 outfall.  
22 B. Summarize the pre- and post-developed outfall conditions in the  
23 drainage design report.

24 714.3.1.3 Crossline Drainage Structures

25 A crossline drainage structure / system includes a single box culvert or  
26 pipe as well as multiple / culverts / pipes; in series designed to provide  
27 conveyance of stormwater flow through the project area. Perform  
28 hydraulic analyses, to include headwater and tail-water effects, on all  
29 crossline and median drainage structures / systems for the appropriate  
30 design storm event. Additionally include analyses for the overtopping  
31 event and pipes or culverts located in sags. Pipes or culverts crossing  
32 multiple alignments shall be designed to the criteria of the highest  
33 roadway classification crossed by the pipe or culvert.

34 Any undersized crossline pipes in the project area shall be replaced or  
35 supplemented with an additional crossline for its entire length. Use HY-8  
36 for culverts and GEOPAK Drainage or **OpenFlows StormCAD** or  
37 **CivilStorm** when a crossline is part of a storm sewer system. When using

1 GEOPAK Drainage, cross-lines shall be designed for the appropriate  
2 design storm event.

3 New box culverts shall be of continuous size and shape for the length of  
4 the box culvert.

5 The maximum allowable deflection without a radius for box culverts  
6 proposed, retained, or extended is 15 degrees measured along the  
7 centerline of the box culvert. Use a minimum radius of 30 feet for  
8 deflection angles greater than 15 degrees for box culvert extensions. The  
9 use of drainage structures for altering the culvert alignment, size, or shape  
10 is not allowed. For existing box culverts previously extended with pipes,  
11 the existing pipes shall be removed, and the box culvert extended with a  
12 box culvert of similar size, shape, and material in accordance with this  
13 design criteria. Existing alignment transitions along existing box culverts  
14 may be retained if the box culvert satisfies the hydraulic design  
15 requirements of the project and TP Section 714.

16 Pipe crosslines may be extended using appropriate drainage structures in  
17 accordance with the project design criteria. The size of the crossline  
18 drainage pipe shall not be reduced through the drainage system. In  
19 locations in which drainage structures are required to alter the alignment  
20 of the crossline, avoid abrupt changes to flow direction, i.e., 90-degree  
21 bends. When drainage structures are used to alter the alignment, the  
22 crossline system shall be analyzed to show the hydraulic grade lines meet  
23 the hydraulic design requirements of the highest roadway classification  
24 for the crossline. The analysis software selected for analysis of each  
25 crossline drainage system shall be sufficient to accurately incorporate the  
26 existing and proposed geometry and account for all losses (bends,  
27 transitions, etc.) within the system.

#### 28 714.3.1.4 Catch Basin Layout / Storm System Design

29 Design new and analyze existing closed-drainage systems with GEOPAK  
30 drainage software. Use Type-25 catch basin along new median barriers  
31 and along barriers separating travel lanes. Place inlets at staggered  
32 stations when a grade separation exceeds eighteen (18) inches or  
33 cantilever walls are used. Do not include upstream systems in the designs  
34 but do account for the upstream drainage areas at the first inlet that the  
35 upstream drainage system ties into. When tying into existing systems  
36 flowing off the project limits, at a minimum, include one downstream pipe  
37 link of the existing system in the design to verify pipe capacity. Design  
38 drainage systems to accommodate stormwater runoff from adjacent  
39 phases of the Carolina Crossroads Program and the future fourth through  
40 lane on I-20, and ensure that inlets and longitudinal pipes are not



1 constructed under future lanes. Provide inlets along barriers or retaining  
2 walls to meet spread requirements for future widening conditions.

3 When retaining Type-5 and Type-6 catch basins, convert to Type-17  
4 (719-017-RX). When retaining Type-7 catch basins, convert to Type-18  
5 (719-018-RX). When conversions are not practical, replace them with  
6 new structures. Replace all damaged Type-9 catch basins with Drop Inlet  
7 Type-112 (719-112-XX) within controlled access locations only. Replace  
8 all damaged Type-9 catch basins with Type-9 Ditch Installation (719-009-  
9 03) where practical. Replace all other damaged Type-9 catch basins using  
10 Type-9 Top Slabs with Integral Throat walls only (719-009-01). Repair  
11 or replace damaged inlets such as Drop Inlet (D.I.) 24x24, Type-12 and  
12 Type-112. Include notes on drainage plan sheets indicating retention,  
13 removal, replacement, conversion, or adjustment of existing structures  
14 within project limits. All drainage structures shall be immediately  
15 accessible to the final surface grade by either a manhole or grate access.  
16 Blind junctions are prohibited in new storm sewer systems. Avoid placing  
17 drainage structures under pavement and adjacent to pavement where  
18 excavation for maintenance of the structure would impact the pavement  
19 structure in roadway sections without curb and gutter. Avoid placing  
20 drainage structures in locations where access can only be obtained with a  
21 lane closure. In addition to the drainage structures covered in the Standard  
22 Drawings, avoid placing drainage structures in locations where access can  
23 only be obtained with a lane closure where two different pipe sizes and  
24 shapes are connected, such as with collars, headwalls, and bulkheads.

25 At a minimum, allow less than 0.2 cfs bypass flow at the superelevation  
26 rollover point (0% cross slope) in the 10-year event.

#### 27 714.3.1.5 Pipe Inspection

28 The Pipe Inspection Summary is included in TP Attachment 714-4. The  
29 Contractor shall Implement the alternatives as directed in the column  
30 Recommendations for Pipe in the Video Pipe Inspection Summary. Pipes  
31 within the project limits may be replaced in lieu of repaired. Verify the  
32 hydraulic capacity of the pipes. When analyses do not demonstrate  
33 compliance with the Hydraulic Design Requirements and other Criteria,  
34 replace the pipes or make other improvements to the system to achieve  
35 compliance. Analyses shall reflect the “n” value for the liner material and  
36 any reduction in diameter. Add notes to the plan sheets for the chosen  
37 alternatives when existing pipes are retained.

38 The Contractor is responsible for all costs associated with drainage  
39 structure repair / remediation listed in TP Attachment 714-4. The  
40 Contractor shall submit shop drawings detailing the drainage structure  
41 repair to the SCDOT for review and approval.

1 The Contractor shall perform field and video inspections on retained  
2 drainage structures that have not been inspected in accordance with the  
3 SCDOT’s Pipe and Culvert Inventory and Inspection Guidelines (2011),  
4 with the following exceptions:

- 5 A. Inspect retained pipes 18-inches and greater in diameter using a pipe  
6 camera system (no laser).
- 7 B. Inspect retained box culverts via direct measure techniques utilizing a  
8 video camera to document condition, jointing, and obstructions.
- 9 C. Perform a condition assessment to evaluate inlets, outlets, joints,  
10 cracks, spalling, slope, sediment, debris, efflorescence, and rust  
11 staining. Additionally, note all drop inlet structural deficiencies and  
12 outfalls in need of regrading for positive drainage or armoring.
- 13 D. If the drainage structure / pipe cannot be accessed without significant  
14 MOT operations, the field and video inspections may be performed in  
15 the initial stages of construction (prior to the installation of new  
16 drainage structures and grading) in the vicinity of the drainage  
17 structure / pipe.

18 The Contractor shall prepare an inspection report and summary table for  
19 recommended alternatives. Acceptable remedial alternatives are replace,  
20 retain and seal, retain and clean, retain and clean and line, or a  
21 combination of these. Label one table column ‘Recommendations for  
22 Pipe’ as depicted in TP Attachment 714-4 and list the chosen alternatives.  
23 Additionally, include a summary of the inlets with structural deficiencies  
24 and outfalls that are in need of repair to promote positive drainage. A  
25 South Carolina Registered Professional Engineer shall sign the report.  
26 The report shall be reviewed and approved by SCDOT before the  
27 submittal of plans that incorporate the remedial alternative proposed. The  
28 review of the report shall follow the same process and timeline as  
29 described in TP Section 110.5.

30 For drainage structures inspected after the initiation of construction  
31 activities, the contractor shall submit the inspection report and  
32 remediation recommendations 30 days prior to performing installation of  
33 new drainage structures, performing repairs, and grading in the vicinity of  
34 the drainage structure inspected. Design revisions required based on the  
35 inspections and necessary remediation measures shall be documented in  
36 a revision to the RFC plans and will be subject to the Design Change  
37 Notification process described in TP 1000, Special Provisions Section  
38 104. These design revisions shall not be addressed solely during the as-  
39 built plan process unless approved by the SCDOT.

40 SCDOT will take the necessary measures to ensure the deficiencies are  
41 remediated or rendered harmless. Such measures will include self-

1 performing, retaining a qualified firm, or negotiating a construction  
2 change order with the Contractor.

3 714.3.1.6 Temporary Drainage Structures

4 Provide drainage design for each phase of traffic control. Temporary  
5 drainage facilities include all culverts, drainage systems, catch basins,  
6 ditches, and bridges required to provide proper drainage for existing and  
7 new roadways, temporary roads, and detours. The selection of a design  
8 storm and design frequency for temporary drainage facilities shall be  
9 based on Appendix 17A of the AASHTO Drainage Manual. In addition,  
10 design temporary storm drainage systems, as may be required, except at  
11 any bridge rehabilitation, bridge widening or bridge replacement  
12 locations, using a rainfall intensity of 2 inches/hour and restrict spread to  
13 the shoulder width on interstate routes. Design temporary drainage  
14 systems at bridge rehabilitation, bridge widening or bridge replacement  
15 locations for the 10-year storm event, minimizing the spread to that of  
16 existing conditions. Minimize ponding at flood sensitive locations and  
17 the low side of barrier walls. Provide a drainage plan that demonstrates  
18 how positive drainage will occur at traffic control staging transition  
19 points. Include drainage sheets within each phase of the traffic control  
20 plans to show locations of temporary drainage networks, outfall locations,  
21 and temporary drainage details.

22 The following operations shall be addressed in the Traffic Control Plans  
23 and Traffic Management Plan:

- 24 A. Any drainage structures requiring open cut of existing roadways  
25 within the current traffic pattern at the time of installation.
- 26 B. Existing, proposed, or temporary sag locations along the roadway  
27 profile where drainage may collect within the project limits. The  
28 methods used to provide positive drainage for these areas shall be  
29 addressed.
- 30 C. Areas of revised grade along the roadway cross sections which may  
31 result in temporary low areas which collects stormwater.
- 32 D. In addition to temporary roadway drainage design, the Contractor  
33 shall also provide a narrative plan within the construction plans for  
34 any box culvert or pipe construction in which flow must be maintained  
35 during installation.

36 714.3.1.7 Design Coordination – Adjacent Carolina Crossroads Program Phases

37 The Contractor shall note the limits of the Project and tie-ins with adjacent  
38 Carolina Crossroads Program phases. The Contractor is required to  
39 perform all necessary coordination to ensure the proposed design satisfies  
40 the Project design criteria within the Project limits and does not negatively  
41 impact the performance of roadway drainage systems in the adjacent

1 Carolina Crossroads Program phases. The Contractor shall design the  
2 Project to meet the following performance requirements:

- 3 A. Phase 1 and Phase 2 of the Carolina Crossroads Program were  
4 designed assuming drainage areas within the Project area reflect a  
5 20% increase in impervious area. The Contractor is required to fully  
6 evaluate all downstream roadway drainage systems in Phases 1 and 2  
7 to ensure the Phase 1 and Phase 2 roadway drainage systems will meet  
8 the SCDOT design criteria for the completion of the Project. If the  
9 Contractor determines the Phase 1 or Phase 2 roadway drainage  
10 system will not satisfy SCDOT design criteria, the Contractor is  
11 required to notify SCDOT immediately and design the Phase 3  
12 roadway drainage system to have no increase in post-development  
13 design flows compared to pre-development design flows at the  
14 connection point to the Phase 1 or Phase 2 roadway drainage system.  
15 ~~notify SCDOT immediately and also reduce stormwater flows as~~  
16 ~~needed to ensure the downstream drainage system will meet SCDOT~~  
17 ~~design criteria.~~  
18 B. In locations along barrier walls or curb and gutter drainage systems,  
19 bypass flow from Project areas to any location off of the Project shall  
20 be limited to 0.2 cfs. This requirement includes median drainage  
21 systems, curb and gutter drainage systems, and any locations adjacent  
22 to a barrier wall.

23 714.3.1.8 Bridge End Drainage

24 Bridge end drainage may consist of a single or series of standard concrete  
25 flume(s), catch basin(s), or other SCDOT approved methods employed  
26 individually or in combination to limit bypass gutter flow onto an erodible  
27 surface to 0.20 cubic feet per second. Include calculations showing  
28 discharge at each bridge inlet, each end collector, and bypass flow at each  
29 end collector in the Preliminary Stormwater Management Design Report.  
30 Do not provide end collectors at locations where the gutter-line is located  
31 on the high side of superelevation.

32 714.3.1.9 Water Quality Design

33 Determine the classification of the receiving waterbodies and note  
34 downstream impairments based on available data from SCDHEC. Follow  
35 the SCDOT Stormwater Quality Manual (SWQM) when outfalls  
36 discharge to 303(d) listed, TMDL, and other sensitive waters. Exhaust all  
37 options prior to implementing structural controls. Contact the SCDOT  
38 Stormwater Manager for assistance in identifying options beyond those  
39 listed in the SWQM.

40 714.3.1.10 South Carolina Unit Hydrograph Method

1 The South Carolina Unit Hydrograph (SC UH) Method Applications  
2 Manual, which is included in TP Attachment 714-5, can be used for  
3 drainage areas from 100 to 640 acres and for smaller drainage areas when  
4 routing is necessary.

5 If a watershed is broken up into sub watersheds, each sub watershed  
6 should be subdivided based on ASCE Article entitled “Effects of  
7 Watershed Subdivision on Peak Discharge in Rainfall-Runoff Modeling  
8 in the WinTR-20 Model” which is included in TP Attachment 714-5.  
9 Subdivision of a watershed should only be considered if the difference in  
10 curve numbers between sub watersheds is greater than 5.

11 The time of concentration should be determined by using methods in the  
12 NRCS’s National Engineer Handbook (NEH) Part 630: Hydrology  
13 Chapter 15. The recommended method is the NRCS Velocity Method.  
14 NEH Chapter 15 Equation 15-9 should be used to calculate the length of  
15 sheet flow.

16 The Watershed Lag Method may be used when applicable in areas of the  
17 sandhills with high infiltration sands without noticeable channels and in  
18 areas with rocky outcroppings or pavements that prevent the formation of  
19 channels with flow lengths of 1000 ft. or greater.

20 When using the SC UH Method, the minimum time of concentration shall  
21 be 6 minutes. Curve numbers should be weighted using the Runoff-  
22 Weighted method.

23 Determine Peak Rate Factors using methods in the SC UH Applications  
24 Manual for both pre-construction and post construction conditions.

25 When using the SC UH Method, precipitation data used for design  
26 applications should be based on NOAA’s Atlas-14.

27 Application of the SC UH Method spreadsheet can be found in TP  
28 Attachment 714-6.

### 29 714.3.2 Bridge Hydraulics

30 Perform hydraulic studies for new and existing bridge structures located along  
31 the Saluda River using an approved 2D modeling software. Include backwater  
32 effects from any downstream controls. Refer to the appropriate modeling  
33 guidance and software reference manuals for proper model development and  
34 calibration.

35 For bridges and bridge-sized culverts that are to be constructed, replaced,  
36 widened, or extended over water crossings, not including the Saluda River, model  
37 the natural, existing, and proposed conditions using the 1-D model HEC-RAS.

1 Include backwater effects from any downstream controls. Refer to the HEC-RAS  
2 Reference Manual v4.1 or latest edition for guidance on setting up cross sections  
3 and other inputs within the model(s). In addition to the four cross sections  
4 described within the Manual, include additional cross sections, a minimum of 500  
5 feet upstream and downstream, as necessary to achieve a downstream limit where  
6 a change in starting water surface elevation will not affect the computed high-  
7 water depth at the bridge and the upstream limit extends to the limit of backwater  
8 from the bridge caused by the bridge. The hydraulic model can be executed  
9 starting at normal depth; then subsequent runs can be started three feet below and  
10 above normal depth to see if the model converges before the location of the  
11 proposed bridge.

12 For the Saluda River, use the USGS gage at Riverbanks Zoo as the minimum  
13 downstream limit.

14 Summarize the inputs and results. Include, at a minimum, natural, existing,  
15 proposed, and FEMA conditions, freeboard, and backwater.

16 The Contractor shall perform the scour analysis for the 100-year and 500-year  
17 storms in accordance with SCDOT Requirements, SCDOT HDB 2019-3, USGS  
18 Scour Envelope Curves, and the latest FHWA's HEC-18 and HEC-20 editions.  
19 Abutment Scour shall be calculated using the HEC-18 NCHRP 24-20 approach  
20 when using the HEC\_18 scour method to compare with the USGS Envelope  
21 Curves. Plot the 100-year and 500-year total scour lines on the bridge plan and  
22 profile sheet.

23 The modeling efforts for all crossings shall demonstrate no adverse impacts to the  
24 upstream and downstream properties outside of the SCDOT right-of-way as a  
25 result of project construction. When adverse impacts are unavoidable, the  
26 impacted area shall be shown on the plans and acquired as Additional Right of  
27 Way.

28 For the new bridges over the Saluda River, the I-26 Mainline and I-126 to I-26  
29 East Flyover bridge lengths may not be decreased and the conveyance opening  
30 may not be reduced, compared with the existing I-26 Mainline and I-126 to I-26  
31 East Flyover bridge length and conveyance opening. Piers shall not be placed  
32 within the center/thalweg of the channel. For the I-26 mainline bridge, piers shall  
33 be aligned with the new I-26 WB Ramp to I-126 bridge piers and set at the same  
34 skew. The skew and alignment for the new I-126WB to I-26EB Flyover bridge  
35 piers may vary from the new I-26 Mainline bridge as long as bridge hydraulic  
36 design criteria referenced in TP Section 714 have been satisfied.

37 In determining the minimum low chord for the new bridges over the Saluda River,  
38 in addition to designing the bridge with a minimum freeboard over the design  
39 storm event per the Hydraulic Design Requirements, the low chord shall remain  
40 above the water surface elevation produced by a 67,000 cfs discharge at the bridge

1 crossing without pressure flow. Use the latest high-water marks for the Saluda  
2 River recorded by the USGS.

3 The Contractor shall evaluate and mitigate for scour by using HEC-14 for bridge-  
4 sized culvert structures.

5 The Contractor shall design and construct all bridges consistent with final models  
6 that do not demonstrate any adverse impacts and otherwise meet the constraints  
7 and performance requirements in this TP Section 714.3.2 and other applicable  
8 requirements of the Contract. Refer to the Abutment and Pier Setback detail  
9 included in TP Attachment 714-3.

10 714.3.3 Floodplains and Floodways

11 This project falls within FEMA Flood Insurance Rate Maps (FIRMs):

- 12 A. 45079C0236L for Richland County dated December 21, 2017.
- 13 B. 45063C0161J and 45063C0163J for Lexington County dated July 5, 2018.

14 The project will cross the Special Flood Hazard Area associated with the Saluda  
15 River. At the I-26 and I-20 bridge crossings, the Contractor shall verify the design  
16 will maintain or lower the effective / published base flood elevations along the  
17 Saluda River. The Contractor shall design the project to provide necessary  
18 freeboard requirements as defined in this TP Section 714. The Contractor shall  
19 design the project to maintain or increase the bridge length and conveyance  
20 opening. If necessary, the Contractor shall coordinate with the Lexington and  
21 Richland County Floodplain Administrators to request floodplain management  
22 compliance.

23 The project will cross the Special Flood Hazard Area associated with Stoop  
24 Creek. The contractor is required to design all hydraulic structures associated with  
25 Stoop Creek in accordance with the SCDOT Requirements for Hydraulic Design  
26 Studies and the requirements noted in this TP Section 714. If necessary, the  
27 Contractor shall coordinate with the Lexington and Richland County Floodplain  
28 Administrators to request floodplain management compliance.

29 The project will cross the Special Flood Hazard Area associated with Senn  
30 Branch. For project components (fill, drainage structures, etc.) within the Special  
31 Flood Hazard Area, the Contractor shall perform the design of the project  
32 components based on the project design criteria. If necessary, the Contractor shall  
33 coordinate with the Lexington County Floodplain Administrators to request  
34 floodplain management compliance.

35 714.3.4 Sediment and Erosion Control Design

36 Develop a plan to meet the requirements of SCDOT's NPDES Construction  
37 Permit SCR160000 for erosion and sedimentation control during construction for

1 the entire project length. Include inlet structure filters, sediment dams, sediment  
2 basins, silt fence, and other best management practices as needed.

3 SCDOT has developed Construction Plans for Clearing and Grubbing of the  
4 Project area based on SCDOT's Schematic Design. The Construction Plans have  
5 been submitted with Supporting Documentation to SCDHEC to obtain the Land  
6 Disturbance Permit coverage for Clearing and Grubbing only. Refer to TP Section  
7 714.4 for construction requirements associated with the use of the SCDOT  
8 developed Construction Plans for the Clearing and Grubbing of the Project.

9 The Contractor shall prepare plans to address erosion and sediment control during  
10 major grading activities as well as final conditions (grading complete). The  
11 erosion and sediment control plan shall note erosion control best management  
12 practices which shall be removed or relocated during construction and shall  
13 provide a detailed sequence of construction activities for all areas of the project.

#### 14 714.3.5 Land Disturbance Permitting

15 Prepare the Land Disturbance Permit package(s), to include the Stormwater  
16 Pollution Prevention Plan (SWPPP) checklist found in TP Attachment 714-2, and  
17 perform the coordination with SCDHEC to obtain the permit. The SCDOT  
18 reviews, signs, and submits the package to SCDHEC.

19 The Contractor shall coordinate a meeting with the SCDOT's Office of  
20 Alternative Delivery's Construction Manager for this Project, Environmental  
21 Coordinator, and the Hydraulic Support Office Stormwater Manager to discuss  
22 project segmentation (if applicable) and schedule for Land Disturbance  
23 Permitting.

### 24 714.4 Construction Requirements

25 The Contractor shall note specific requirements for permitting, shop drawing submittals,  
26 inspection, etc., noted in TP 1000 Special Provisions and Contract Requirements.  
27 Construction requirements include, but are not limited to, the following:

- 28 A. AASHTO Classification A-2-4 soils are allowed for bedding / backfill material for  
29 permanent pipe culverts. AASHTO Classification A-2-5 soils are not allowed for  
30 bedding / backfill material for permanent pipe culverts.
- 31 B. Reinforced Concrete Pipe shall be utilized on all interstate mainlines and ramps  
32 where installations are required under the roadway pavement, shoulders, and median  
33 areas. The roadway limits are defined to be all project paved project areas, including  
34 but not limited to, travel lanes, roadway shoulders, and gutter structures.
- 35 C. Trenchless pipe installation shall be performed in accordance with TP Section 160  
36 and TP 1000, Special Provisions Section 704.
- 37 D. All exposed ends of drainage structures shall require culvert / pipe end treatment and  
38 protection unless otherwise shown on environmental permit exhibits. Pipe end



1 treatment shall be performed in accordance with TP 1000, Special Provisions Section  
 2 704.

3 The Contractor may utilize the SCDOT developed Clearing and Grubbing Plans and  
 4 associated Clearing and Grubbing Land Disturbance Permit to perform Clearing and  
 5 Grubbing as shown in the plans approved by SCDHEC. The Contractor shall assume all  
 6 liability for work performed for the Clearing and Grubbing Phase. Work associated with  
 7 the Clearing and Grubbing shall be limited to the work approved by the Land Disturbance  
 8 Permit. The Contractor is responsible for verification of existing conditions and all design  
 9 / permitting revisions caused by changes to the existing conditions. The contractor is  
 10 responsible for maintaining erosion control measures. The Contractor may utilize areas  
 11 within the Clearing and Grubbing permit limits for early utility relocations and other  
 12 construction activities which do not include grading or changes to flow patterns or land  
 13 uses.

14 Grubbing activities within Jurisdictional Waters of the U.S. are not permitted under the  
 15 “Conditional USACE Permit”. The Project permit modification authorization as well as  
 16 all necessary supporting hydrologic and hydraulic information must be submitted to  
 17 USACE and approved by USACE prior to any proposed impacts to Waters of the U.S.  
 18 including grubbing activities.

19 **714.5 Deliverables**

20 TP Table 714-2 reflects a list of Deliverables identified in TP Section 714 and is not  
 21 intended to be an all-inclusive listing of Deliverables. Contractor shall determine and  
 22 submit all Deliverables as required by the Contract Documents, Governmental  
 23 Approvals, and the Governmental Entities. At a minimum and unless otherwise specified  
 24 in the Contract Documents, Contractor shall submit the following to SCDOT in the  
 25 formats described in TP Section 110.5:

26 **TP Table 714-2: Deliverable Summary**

Deliverables	Level of Review*	Number of Copies	Deliverable Schedule	TP Section Reference
		Electronic		
Preliminary Roadway Drainage Design Report	2	1	Submitted with Preliminary Roadway Package	714.5.1
Preliminary Bridge Hydraulic Report	2	1	Submitted with Preliminary Bridge Package	714.5.1
Right of Way Hydraulic Reports	2	1	Submitted with ROW Roadway Package	714.5.2

Technical Provision 714 - Hydraulics

Deliverables	Level of Review*	Number of Copies	Deliverable Schedule	TP Section Reference
		Electronic		
Final Roadway Drainage Design Report	2	1	Submitted with Final Roadway Package	714.5.3
Final Bridge Hydraulic Design Report	2	1	Submitted with Final Bridge Package	714.5.3
RFC Roadway Drainage Design Report	3	1	Submitted with RFC Roadway Package	N/A
RFC Bridge Hydraulic Design Report	3	1	Submitted with RFC Bridge Package	N/A
Land Disturbance Permit Package	2	1	Prior to submittal to Governmental Entity	714.3.5

- 1 \*Levels of Review
- 2 1. SCDOT Discretionary Approval (Section 3.1.3 of the Agreement)
- 3 2. SCDOT Review and Comment (Section 3.1.5 of the Agreement)
- 4 3. Submittals not Subject to Prior Review, Comment or Approval (Section 3.1.6 of the Agreement)

5 714.5.1 Preliminary Hydraulic Reports

6 714.5.1.1 Preliminary Roadway Drainage Report

7 Preliminary Roadway Drainage Design Reports shall include, but not be limited to, the following:

8

- 9 A. Pre/post outfall summaries
- 10 B. HW/D summaries for crosslines
- 11 C. Open channel designs
- 12 D. Address permitting requirements
- 13 E. Field Investigation and Pipe Inspection Report

14 714.5.1.2 Preliminary Bridge Hydraulic Report

15 Preliminary Bridge Hydraulic Design Reports shall include, but not be limited to, the following:

16

- 17 A. Preliminary Hydraulic Model Design and Supporting Documentation
- 18 including Hydrology Data Sheets, the Hydraulic Design and Risk Assessment
- 19 Form, FEMA Compliance Report and the NEPA Bridge Replacement
- 20 Scoping Trip Risk Assessment Forms (for each applicable location)

## Technical Provision 714 - Hydraulics

- 1 B. Modeling files and survey data
- 2 C. Address permitting requirements (for each applicable location)
- 3 NPDES permitting: If permitting is going to be phased, address how submittals
- 4 will be phased and anticipated submittal schedules.

### 5 714.5.2 Right of Way Hydraulic Reports

6 Roadway Drainage Design Reports shall include, but not be limited to, the  
7 following:

- 8 A. Updates to the preliminary roadway drainage designs
- 9 B. Gutter spread calculations and bridge deck drainage calculations
- 10 C. Geopak drainage or OpenFlows StormCAD or CivilStorm summaries
- 11 D. Storm sewer system profiles for the design storm and the 50-yr event at sag
- 12 locations
- 13 E. Outlet pipe protection (rip-rap) designs
- 14 F. Sediment and erosion control designs
- 15 G. Water quality and post construction designs
- 16 H. Detention designs and supporting documentation

17 NPDES package shall be provided for review in preparation for submittal to  
18 SCDHEC/OCRM.

### 19 714.5.3 Final Hydraulic Report

#### 20 714.5.3.1 Final Roadway Drainage Report

21 Final Roadway Drainage Design Reports shall include, but not be limited to, the  
22 following:

- 23 A. Updates to the Right-of-Way hydraulic drainage designs

#### 24 714.5.3.2 Final Bridge Hydraulic Report

25 Final Bridge Hydraulic Design Reports shall include, but not be limited to, the  
26 following:

- 27 A. Final Hydraulic Model Design and Supporting Documentation including all
- 28 updated forms
- 29 B. Final Modeling files
- 30 C. Scour Study: Additionally plot the 100- and 500-year lines for the bridge
- 31 triple profile (for each applicable location)
- 32 D. Address CLOMR (Conditional Letter of Map Revision) / LOMR (Letter of
- 33 Map Revision) and/or “No Impact” Certifications (for each applicable
- 34 location)

## Technical Provision 714 - Hydraulics

1 E. Include the hydrology data for bridges, culverts and pipes greater than 48  
2 inches on the bridge plans.

3 Complete NPDES package.

4 714.5.4 Land Disturbance Permit Package

5 The appropriate level of design and review shall be completed prior to any Land  
6 Disturbance Permit Package submittal.

7 **End of Section**

1 **809. RIGHT OF WAY**

2 **809.1 General Requirements**

3 Contractor shall perform all right of way Work in accordance with TP Section 809.  
4 Contractor shall provide all right of way Work to support design and construction of the  
5 Project.

6 **809.2 Administrative Requirements**

7 809.2.1 Standards

8 Contractor shall perform all right of way Work in accordance with the standards,  
9 manuals, and guidelines listed in TP Attachment 100-1.

10 **809.3 Design Requirements**

11 809.3.1 Right of Way Plan Updates

12 Rights of way for this Project will be acquired by SCDOT under the project  
13 number P027662 in accordance with Agreement Article 5. Right of way  
14 linework, certifications, and Hold-off Parcels can be found in the TP  
15 Attachments.

16 Contractor shall use the existing and new right of way lines shown in P027662  
17 as the basis for right of way lines in Contractor prepared Plans. Contractor-  
18 Designated Right of Way and Additional Right of Way shall be coordinated per  
19 Article 5 of the Agreement and the following process:

20 A. Contractor submits Right of Way Design Submittal, per TP Section  
21 110.5.9.5, for review.

22 B. Once SCDOT determines that all comments affecting the Project Right of  
23 Way are closed in the Right of Way Design Submittal, SCDOT will send a  
24 request to the Contractor to transmit Right of Way files through the Electronic  
25 Document Management System. The Contractor shall provide the following  
26 information within three (3) business days of SCDOT’s request:

- 27 1. Alignment file(s) in DGN format.
- 28 2. New Right of Way lines in DGN format.
- 29 3. Plan view/Edge of Pavement/design file(s) in DGN format.
- 30 4. Profile file(s) in DGN format.
- 31 5. Cross Section file(s) in DGN format with GPK cells.
- 32 6. GPK file containing alignments and profiles.
- 33 7. Updated Topo file in DGN format to include any supplemental survey  
34 data that was collected by the CONTRACTOR.

## Technical Provision 809 – Right of Way

- 1                   8. Updated existing property and existing right of way files in DGN format
- 2                   to include supplemental survey data that was collected by the
- 3                   CONTRACTOR.
- 4                   9. Drainage file(s) in DGN format.
- 5                   10. Construction Limits and NPDES Limits file(s) in DGN format.
- 6                   11. Typical Sections in DGN format.
- 7                   12. Bridge Linework.
  
- 8                   C. SCDOT will update right of way linework for P027662 plans, as well as
- 9                   produce ROW Exhibits.
- 10                  D. SCDOT will transmit right of way linework and ROW Exhibits to the
- 11                  Contractor for review and concurrence. Contractor will have five (5) business
- 12                  days to review and provide comments on the files.
- 13                  E. After Contractor has reviewed and accepted right of way linework, SCDOT
- 14                  will begin the right of way acquisition process.

### 15           **809.4 Construction Requirements**

#### 16           809.4.1 Right of Way Activity Plan

17                   Contractor shall prepare and submit the Right of Way (ROW) Activity Plan prior  
18                   to NTP 2. Contractor shall submit the ROW Activity Plan to the SCDOT's OVF  
19                   and it shall include the following:

- 20                  A. Establish a clear zone adjacent to properties in which construction equipment
- 21                  shall not be operated or parked;
- 22                  B. Establish a clear zone for construction to minimize undue impacts or
- 23                  hardships;
- 24                  C. Establish a method of protecting equipment and property from vandalism or
- 25                  unauthorized use;
- 26                  D. Provide reasonable and safe access to neighboring residences or businesses
- 27                  until such time as the Work is complete; and
- 28                  E. Respect for the property rights of landowners of adjacent properties.

### 29           **809.5 Deliverables**

30                   TP Table 809-1 reflects a list of Deliverables identified in TP Section 809 and is not  
31                   intended to be an all-inclusive listing of Deliverables. Contractor shall determine and  
32                   submit all Deliverables as required by the Contract Documents, Governmental  
33                   Approvals, and the Governmental Entities. At a minimum and unless otherwise specified  
34                   in the Contract Documents, Contractor shall submit the following to SCDOT in the  
35                   formats described in TP Section 110.5:

1 **TP Table 809-1: Deliverable Summary**

Deliverables	Level of Review*	Number of Copies	Deliverable Schedule	TP Section Reference
		Electronic		
Right of Way Activity Plan	2	1	Prior to NTP 2	809.4.1
Right of Way CAD Files	3	1	Within 3 business days of SCDOT request.	809.3.1

2 \*Levels of Review

- 3 1. SCDOT Discretionary Approval (Section 3.1.3 of the Agreement)
- 4 2. SCDOT Review and Comment (Section 3.1.5 of the Agreement)
- 5 3. Submittals not Subject to Prior Review, Comment or Approval (Section 3.1.6 of the Agreement)

6 **End of Section**

1 **900. SUSTAINABILITY**

2 **900.1 General Requirements**

3 SCDOT is pursuing ENVISION V3 verification and INVEST PROGRAM certification  
4 for the Project. SCDOT has identified the Envision V3 credits for the Project in TP  
5 Attachment 900-1. The Contractor shall incorporate the requirements to obtain these  
6 credits and provide documentation for credits, as required in the Envision Guidance  
7 Manual, related to the Contractor’s scope of work. If the Contractor is not able to meet  
8 the criteria and documentation requirements to obtain the credits, Contractor shall submit  
9 a Contract Change Request in order to obtain approval from SCDOT to modify the  
10 Contract requirements.

11 Contractor shall perform all sustainability Work in accordance with TP Section 900.  
12 Contractor shall provide all sustainability Work to support design and construction of the  
13 Project.

14 **900.2 Administrative Requirements**

15 **900.2.1 Standards**

16 Contractor shall perform all sustainability Work in accordance with the standards,  
17 manuals, and guidelines listed in TP Attachment 100-1.

18 **900.2.2 Sustainability Kick-Off Meeting**

19 Contractor shall attend a Sustainability Kick-Off Meeting specific to the Project’s  
20 sustainability, INVEST and Envision V3 goals and credit requirements.

21 The Sustainability Kick-Off Meeting will be included in the first Project  
22 partnering meetings scheduled by SCDOT after award of the contract.

23 Contractor shall bring a revised version of the Sustainability Action Plan located  
24 in TP Attachment 900-1 to the Sustainability Kick-Off Meeting to be reviewed  
25 and discussed. Contractor’s revisions shall reflect the name of the Contractor’s  
26 responsible person, due date Contractor shall provide documentation, and  
27 additional documentation needed to achieve credits.

28 Documentation necessary to meet Envision V3 credit requirements shall be  
29 confirmed during the Kick-Off Meeting and shall be made part of the Final  
30 Sustainability Action Plan.

31 **900.2.3 Sustainability Action Plan**

32 As a component of the Environmental Management Plan, referenced in TP  
33 Section 160.4.1, the final Sustainability Action Plan shall provide a description  
34 of activities related to accomplishing Project Envision V3 requirements,



1 including construction practices and necessary documentation for Envision V3  
2 credits that involve Contractor actions.

3 The Sustainability Action Plan shall also include the following:

- 4 A. Name of Contractor's sustainability point of contact, individual(s) responsible  
5 for Envision V3 and INVEST coordination with SCDOT and providing  
6 required documentation (Contractor Team).  
7 B. The sustainability point of contact should be familiar with third-party rating  
8 systems and implementation of sustainable design. An ENV SP or  
9 sustainability professional is preferred.  
10 C. Contractor team comments.

11 Some Envision V3 credits are inherent in the Contractor's design and require no  
12 further submittal or documentation. For these credits, the Contractor team shall  
13 notify the SCDOT in advance of selection of any specified material or use of any  
14 permissible construction methods. Some Envision credits involve material  
15 selection and are identified within the appropriate technical specifications.

16 All work necessary to achieve and document Envision V3 credits, as identified in  
17 final Sustainability Action Plan, shall be Contract requirements and shall be  
18 incorporated in the Contractor's design of the Project in compliance with the  
19 Envision Guidance Manual.

#### 20 900.2.4 Waste Management Plan

21 The Waste Management Plan shall document the Contractor's waste goals for the  
22 Project, including any goals needed for Envision V3 credits. This plan shall also  
23 describe how the Contractor plans to prevent waste, as well as how the Contractor  
24 plans to communicate and educate this plan with personnel working at the Site  
25 and any Subcontractors.

26 The Waste Management Plan shall also include the following:

- 27 A. Designated point of contact for implementation and management of the Waste  
28 Management Plan for the Contractor.  
29 B. Designated point of contact for implementation and management of the Waste  
30 Management Plan for the Subcontractors.  
31 C. Procedures documenting how the Contractor will handle waste on Site, and  
32 document materials hauled off Site for recycling/waste purposes.  
33 D. Evaluation of description of the Project's goals.  
34 E. Breakdown of the material type, disposal method/location, handling  
35 procedure, and the percent to be recycled for the materials on the project.  
36 F. Recycled Materials Summary Form, which is to be updated throughout the  
37 Project.

1     **900.3 Design Requirements**

2             Contractor shall perform all sustainability Work in accordance with TP Section 900.  
3             Contractor shall provide all sustainability Work to support design of the Project.

4     **900.4 Construction Requirements**

5             900.4.1 Envision Program Management and Coordination

6             Contractor shall:

- 7             A. Carefully review the contract for Envision V3 requirements, coordinate work  
8                 of trades, subcontractors, and suppliers; instruct workers related to Envision  
9                 issues; and oversee Project Envision V3 implementation.
- 10            B. Assemble and retain electronic records to document meeting Envision V3  
11                 requirements.
- 12            C. Make records available for review by SCDOT or FHWA.
- 13            D. Provide related plans, reports and documentation according to specified  
14                 requirements and schedule.
- 15            E. Provide input to SCDOT as SCDOT prepares the Envision V3 verification  
16                 application for submission to Institute for Sustainable Infrastructure (ISI).
- 17            F. Contractor shall respond to questions and requests from SCDOT and/or  
18                 SCDOT’s Representative regarding Envision V3 credits for which the  
19                 Contractor provides documentation or that depend on product selection or  
20                 product qualities, until ISI has authenticated the Project's Envision V3  
21                 verification application.

22            900.4.2 Meetings

23             Contractor shall include the Envision V3 update as a topic in the construction  
24             progress meeting agendas.

25            900.4.3 Completion of Documentation

26             Contractor shall be responsible for providing required documentation for  
27             Envision V3 credits to SCDOT for submittal to ISI for Envision V3 verification  
28             at or after 95% design completion and at or after 95% construction completion.

29             After SCDOT has submitted the application to ISI for verification, the Contractor  
30             shall be responsible for responding to all comments received by SCDOT from ISI  
31             within the required timeframe.

32             Contractor shall keep SCDOT and SCDOT’s Representative apprised of progress  
33             during each step of the documentation completion process.

1 **900.5 Deliverables**

2 TP Table 900-1 reflects a list of Deliverables identified in TP Section 900 and is not  
 3 intended to be an all-inclusive listing of Deliverables. Contractor shall determine and  
 4 submit all Deliverables as required by the Contract Documents, Governmental  
 5 Approvals, and the Governmental Entities. At a minimum and unless otherwise specified  
 6 in the Contract Documents, Contractor shall submit the following to SCDOT in the  
 7 formats described in TP Section 110.5:

8 **TP Table 900-1: Deliverable Summary**

Deliverables	Level of Review*	Number of Copies	Deliverable Schedule	TP Section Reference
		Electronic		
Sustainability Action Plan	2	1	As part of the Environmental Management Plan	900.2.3
Waste Management Plan	2	1	Within 45 days after NTP1	900.2.4

9 \*Levels of Review

- 10 1. SCDOT Discretionary Approval (Section 3.1.3 of the Agreement)  
 11 2. SCDOT Review and Comment (Section 3.1.5 of the Agreement)  
 12 3. Submittals not Subject to Prior Review, Comment or Approval (Section 3.1.6 of the Agreement)

13 **End Section**

**TP 1000**

**SPECIAL PROVISIONS AND CONTRACT  
REQUIREMENTS**

## Table of Contents

<b>SPECIAL PROVISIONS .....</b>	<b>4</b>
(1) SECTION 101: CAROLINA CROSSROADS MANAGEMENT ROLES: .....	4
(2) SECTION 101: STANDARD DRAWINGS: .....	5
(3) SECTION 102: UNIQUE ENTITY ID (SAM) REQUIREMENT FOR ALL PROJECTS .....	6
(4) SECTION 102: IMMINENT STANDARD DRAWINGS .....	6
(5) SECTION 102: STANDARD DRAWING ERRATA:.....	6
(6) SECTION 103: BONDS AND INSURANCE: .....	9
(7) SECTION 104: CONTRACT CHANGES: .....	9
(8) SECTION 105: SCDOT COMPUTER USAGE POLICY .....	12
(9) SECTION 105: CROSS SLOPE VERIFICATION:.....	13
(10) SECTION 105: EXTENDED JOB SITE OVERHEAD: .....	14
(11) SECTION 105: BRIDGE INSPECTION ACCESS .....	15
(12) SECTION 106: SOURCE OF PRODUCTION OF IRON AND STEEL PRODUCTS:.....	15
(13) SECTION 106: SOURCE OF TELECOMMUNICATION AND VIDEO SURVEILLANCE EQUIPMENT .....	15
(14) SECTION 106: SOURCE OF SUPPLY AND QUALITY OF MATERIALS: .....	15
(15) SECTION 106: PLANT/FABRICATOR INSPECTION: .....	16
(16) SECTION 106: QUALIFIED PRODUCT LISTINGS: .....	16
(17) SECTION 106: SOUTH CAROLINA MINING ACT:.....	16
(18) SECTION 107: PROJECT BULLETIN BOARDS:.....	16
(19) SECTION 107: FAIR LABOR STANDARDS ACT OF 1938, AS AMENDED: .....	17
(20) SECTION 107: CARGO PREFERENCE ACT REQUIREMENTS: .....	17
(21) SECTION 107: CONTRACT PROVISION TO REQUIRE CERTIFICATION AND COMPLIANCE CONCERNING ILLEGAL ALIENS:.....	17
(22) SECTION 107: IRAN DIVESTMENT ACT: .....	18
(23) SECTION 107: APPLICATION OF DAVIS-BACON AND RELATED ACTS TO INDEPENDENT TRUCK DRIVERS AND MISCELLANEOUS CONSTRUCTION ACTIVITIES: .....	18
(24) SECTION 107: REQUIREMENTS FOR FEDERAL AID CONTRACTS WHICH AFFECT SUBCONTRACTORS, DBE HAULERS, MATERIAL SUPPLIERS AND VENDORS:.....	19
(25) SECTION 107: DISADVANTAGE BUSINESS ENTERPRISE (DBE) CAROLINA CROSSROADS SPECIAL REQUIREMENTS .....	19
(26) SECTION 107: LATE DISCOVERY OF ARCHAEOLOGICAL/HISTORICAL REMAINS ON FEDERAL AID PROJECTS AND APPROVAL OF DESIGNATED BORROW PITS:.....	20
(27) SECTION 107: SPECIFIC EQUAL EMPLOYMENT OPPORTUNITY RESPONSIBILITIES TRAINING SPECIAL PROVISIONS: .....	20
(28) SECTION 107: SCDOT TRADEMARK RIGHTS .....	23
(29) SECTION 108: PARTNERING: .....	25
(30) SECTION 108: EVALUATION OF DELAYS .....	25
(31) SECTION 109: FUEL ADJUSTMENT INDEXES: .....	26
(32) SECTION 109: REFERENCES TO UNIT PRICING:.....	27
(33) SECTION 202: REMOVAL OF EXISTING GUARDRAIL:.....	27
(34) SECTION 202: RECLAIMING EXISTING ROADWAY: .....	27
(35) SECTION 202: STAGED REMOVAL OF EXISTING BRIDGES: .....	28
(36) SECTION 203: BORROW EXCAVATION: .....	28
(37) SECTION 203: BORROW EXCAVATION (FOR SHOULDERS): .....	29
(38) SECTION 203: BORROW PITS:.....	29
(39) SECTION 204: TEMPORARY SHORING WALL: .....	30
(40) SECTION 205: HIGH-STRENGTH GEOTEXTILE FOR EMBANKMENT REINFORCEMENT: .....	30
(41) SECTION 205: VIBRATING WIRE DATA COLLECTION CENTERS: .....	38
(42) SECTION 205: VIBRO COMPACTION:.....	40

**TP 1000 – SPECIAL PROVISIONS AND CONTRACT REQUIREMENTS**

(43) SECTION 205: DEEP SOIL MIXING (DSM): .....43

(44) SECTION 205: GROUND MODIFICATION – COMPACTION GROUTING COLUMNS: .....66

(45) SECTION 305: MAINTENANCE STONE: .....72

(46) SECTION 401: ASPHALT BINDER ADJUSTMENT INDEX: .....72

(47) SECTION 401: DRESSING OF SHOULDERS: .....73

(48) SECTION 401: SURFACE PLANING OF ASPHALT PAVEMENT: .....73

(49) SECTION 401: HOT MIX ASPHALT (HMA) QUALITY ACCEPTANCE: .....75

(50) SECTION 401: FULL DEPTH ASPHALT PAVEMENT PATCHING: .....75

(51) SECTION 403: RIDEABILITY FOR ASPHALT MIXTURES .....76

(52) SECTION 403: WARM MIX ASPHALT – ASPHALT INTERMEDIATE COURSE TYPE B (SPECIAL): .....76

(53) SECTION 410: STONE MATRIX ASPHALT MIXTURES .....76

(54) SECTION 413: COLD CENTRAL PLANT RECYCLED MATERIAL: .....80

(55) SECTION 501: ROLLER COMPACTED CONCRETE: .....92

(56) SECTION 501: NONWOVEN GEOTEXTILE INTERLAYER FABRIC: .....99

(57) SECTION 503: PORTLAND CEMENT CONCRETE PAVEMENT UNIT COST: .....101

(58) DIVISION 600: MANUAL ON UNIFORM TRAFFIC CONTROL DEVICES: .....102

(59) DIVISION 600: EVALUATION OF RETROREFLECTIVITY: .....102

(60) DIVISION 600: MAINTENANCE AND CONTROL OF TRAFFIC .....103

(61) SECTION 605: PERMANENT CONSTRUCTION SIGNS: .....111

(62) SECTION 610: WORK ZONE TRAFFIC CONTROL PROCEDURES: .....111

(63) SECTION 653: RETROREFLECTIVE SIGN POST PANELS: .....111

(64) DIVISION 700: ANTI-GRAFFITI COATING: .....112

(65) SECTION 700: NOISE BARRIER WALLS: .....114

(66) SECTION 701: SAND LIGHTWEIGHT CONCRETE: .....116

(67) SECTION 701: NON-CONFORMING CONCRETE: .....118

(69) SECTION 703: GALVANIZED REINFORCED BARS: .....120

(70) SECTION 709: POT BEARINGS: .....122

(71) SECTION 709: THERMAL SPRAYED COATINGS (METALLIZATION) .....125

(72) SECTION 710: ENVIRONMENTAL AND WORKER PROTECTION: .....126

(73) SECTION 710: FIELD PAINTING OF STRUCTURAL STEEL (ALUMINUM EPOXY MASTIC PAINT SYSTEM): .....130

(74) SECTION 711: PILE AND DRIVING EQUIPMENT DATA FORM: .....133

(75) SECTION 711: GALVANIZED STEEL H PILING AND SWAY BRACES: .....133

(76) SECTION 712: DRILLED SHAFT FORMS: .....134

(77) SECTION 713: MECHANICALLY STABILIZED EARTH (MSE) WALLS: .....134

(78) **RESERVED** .....135

(79) SECTION 714: SMOOTH WALL PIPE: .....135

(80) SECTION 714: PIPE END TREATMENTS (2/5/2010): .....137

(81) SECTION 714: TRENCHLESS PIPE INSTALLATION .....140

(82) SECTION 719: CAST IN PLACE CONCRETE PIPE COLLAR: .....144

(83) SECTION 724: ELASTOMERIC BEARINGS: .....144

(84) SECTION 727: CROSSHOLE SONIC LOGGING OF DRILLED SHAFT FOUNDATIONS: .....144

(85) SECTION 805: TL3 TYPE T TANGENT END TERMINALS: .....144

(86) SECTION 805: RESETTING GUARDRAIL: .....145

(87) SECTION 805: NON-MOW STRIP UNDER GUARDRAIL: .....145

(88) SECTION 806: REPAIR EXISTING CONTROL OF ACCESS FENCE: .....147

(89) SECTION 806: TEMPORARY BARRIER FENCE FOR ENVIRONMENTAL BOUNDARY: .....148

(90) SECTION 809: RIGHT OF WAY PLAT: .....148

(91) SECTION 815: ANIONIC POLYACRYLAMIDE FOR EROSION CONTROL: .....148

(92) SECTION 815: EROSION CONTROL MEASURES: .....150

**REQUIRED CONTRACT PROVISIONS FEDERAL-AID CONSTRUCTION CONTRACTS..... 153**

**STANDARD FEDERAL EQUAL EMPLOYMENT OPPORTUNITY CONSTRUCTION CONTRACT SPECIFICATIONS ..... 165**

GENERAL DECISION NUMBER SC35 ..... 168

**SPECIAL PROVISIONS**

**(1) SECTION 101: CAROLINA CROSSROADS MANAGEMENT ROLES:**

In recognition of the specially established contract management structure for the Carolina Crossroads Project. The roles of the SCDOT Officials shown in the table below where mentioned in the contract documents are re-assigned to the appropriate Carolina Crossroads Official shown.

The Quality Assurance Program (QAP) is comprised of two major components. The acceptance program includes Quality Acceptance (QA) performed by the Contractor's Independent Quality Firm (IQF) and Owner Verification (OV) performed by SCDOT or SCDOT's Owner Verification Firm (OVF). The QAP allows the use of IQF's QA as part of the acceptance program when QA results are verified by OV results performed by SCDOT or SCDOT's OVF. The independent assurance program consists of Independent Assurance (IA) performed by SCDOT to verify equipment and personnel performing testing as part of the acceptance program. Contractor-performed Quality Control (QC) cannot be used as part of the acceptance program and is not subject to the IA program. The OV, IA and referee functions will only be performed by an SCDOT group or an entity contracted directly by SCDOT. There are six functions identified in the QAP and shown below.

- Contractor Production
- Contractor Quality Control (QC)
- IQF Quality Acceptance (QA)
- SCDOT Owner Verification (OV)
- SCDOT Independent Assurance (IA)
- SCDOT Referee

The role of the SCDOT Resident Construction Engineer (RCE) is now split between the Contractor's (IQF) and SCDOT's (OVF). References to the SCDOT RCE involving QA of workmanship and materials as defined in the QAP for Carolina Crossroads will be the responsibility of the Contractor's Independent Quality Manager (IQM). References to the SCDOT RCE involving contractual decisions that do not obligate SCDOT to time or money will be the responsibility of the SCDOT's OVF – Resident Engineer (OV-RE). Should there be a disagreement as to the re-assignment of responsibilities of the SCDOT RCE, SCDOT Construction Manager for Mega Projects (CMMP) will make the final determination.

FUNCTION	TRADITIONAL CONTACT PERSON	CONTACT PERSON FOR CCR PHASES
SCDOT QAP Referee		SCDOT's Materials & Research Group or an independent third-party testing laboratory as appointed by SCDOT's Office of Materials and Research
SCDOT IA	SCDOT Office of Materials and Research	SCDOT Office of Materials and Research
QC	Contractor	Contractor



**TP 1000 – SPECIAL PROVISIONS AND CONTRACT REQUIREMENTS**

Contractor QA Testing and Inspecting	RCE	Contractor's IQM
SCDOT matters relating to SCDOT OV	RCE	SCDOT OVF CM/OVTI OV-RE
SCDOT Matters relating to engineering judgment decisions as outlined in the QAP on behalf of the SCDOT Construction Manager for Mega Projects to resolve minor contract disputes that don't require additional contract time or additional payment	District Construction Engineer (DCE)	SCDOT Owner OVF CM/OVTI Program Engineer OV-PE
Matters typically addressed by SCDOT District Engineering Administrator (DEA)	DEA	SCDOT Construction Manager for Carolina Crossroads (CCRCM)
Matters typically requiring submittal to or acceptance by SCDOT Bridge Construction Engineer (BCE)	BCE	CCRCM
Matters typically addressed by the SCDOT Director of Construction (DOC)	DOC	SCDOT Construction Alternative Delivery Engineer (CADE)
References to the term "(the) Engineer"	SCDOT State Highway Engineer or duly authorized representative	SCDOT State Highway Engineer, CCRCM or SCDOT/OVF authorized representative

**(2) SECTION 101: STANDARD DRAWINGS:**

The Bidders are hereby advised that this project shall be constructed using the Current Standard Drawings with all updates effective at the time of this letting. For this design-build project, the time of the letting is the most recent Standard Highway Letting that occurred on or before the Final RFP release date. The Standard Drawings are available for download at <https://www.scdot.org/business/standard-drawings.aspx>. All drawings that are updated are labeled with their effective letting date in red.

All references in the plans, standard specifications, supplemental specifications, supplemental technical specifications or special provisions to drawings under the previous numbering system (prior to 2007) are hereby updated to the new drawing numbers. Refer to sheets 000-205-01

through 000-205-07 to find new drawing numbers when looking for references to older drawing numbers. “Old sheet numbers” are also visible on the website when using the full set of drawings “current” search and are sortable by clicking the header over the appropriate column on the results page. Be aware that some older drawings now span over multiple pages due to detailing changes.

**(3) SECTION 102: UNIQUE ENTITY ID (SAM) REQUIREMENT FOR ALL PROJECTS**

The Bidders are advised that the Prime Contractor must register and maintain a current registration in the System for Award Management (<http://sam.gov>) at all times during this project. Upon registration, the Contractor will be assigned a SAM Unique Entity ID.

The Bidders are also advised that prior to the award of this contract, they MUST be registered, active, and have no active exclusions in the System for Award Management.

**(4) SECTION 102: IMMINENT STANDARD DRAWINGS**

On the Standard Drawings search page, enter status of Imminent with other fields blank to see a list of upcoming Standard Drawings and their corresponding effective let date. Imminent drawings may be used at any time they are available if approved by the Resident. Follow procedure shown in imminent drawings when noted in this section.

Imminent Drawings will be made available as soon as they are signed.

**(5) SECTION 102: STANDARD DRAWING ERRATA:**

The Bidders are hereby advised that the following note changes apply to the published Standard Drawings.

On sheet **000-205-05**, add the following information under the columns below:

OLD DRAWING NAME	NEW DRAWING NAME
720-905-01 to 720-905-05	720-901-01 to 720-993-32

On sheet **605-005-05 (ver 1-1-2013)**, replace entire text of General Note #4 with the following text:

4. The square footage of sign panels attached to 2½” x 2½” 12-gauge sign support secured to a 3” x 3” 7-gauge breakaway anchor shall not exceed 20 square feet.

On sheet **610-005-00 (ver 5-1-18)** added the following definition to Note 1 of Flagging Operations section:

SIDE ROAD FLAGGER – This flagger is stationed on an intersecting side road and controls the side road traffic entering into the roadway where the work activity area is located.

On sheet **610-005-20 (ver 5-1-18)** added Note 5:

5. When the work proceeds through a “STOP sign controlled” “SIDE ROAD” intersection continue the work operations through the intersection to a specific location point within the “DEPARTURE LANE” no less than 300 FT to 500 FT beyond the limits of the intersection to allow the work train and all portions of the lane closure to clear the intersection.

On sheet **610-005-20 (ver 5-1-18)**

Added dimension “300'-500'” for the work activity area after the intersection.

On sheet **610-005-30 (ver 5-1-18)** added Note 5:

5. When the work proceeds through a “STOP SIGN CONTROLLED” intersection continue the work operations through the intersection to a specific location point within the “DEPARTURE LANE” no

less than 300 FT to 500 FT beyond the limits of the intersection to allow the work train and all portions of the lane closure to clear the intersection.

On sheet 610-005-40 (ver 5-1-18) added Note 5:

5. When the work proceeds through a “TRAFFIC SIGNAL CONTROLLED” intersection continue the work operations through the intersection to a specific location point within the “DEPARTURE LANE” no less than 300 FT to 500 FT beyond the limits of the intersection to allow the work train and all portions of the lane closure to clear the intersection.

On sheet 610-005-50 (ver 5-1-18) added Note 5:

5. When the work proceeds through a “TRAFFIC SIGNAL CONTROLLED” intersection continue the work operations through the intersection to a specific location point within the “DEPARTURE LANE” no less than 300 FT to 500 FT beyond the limits of the intersection to allow the work train and all portions of the lane closure to clear the intersection.

On sheet 610-005-60 (ver 5-1-18) Title block changed:

Title block now reads “Flagging Operations – Work Zones Beginning @ Intersections with Two-Lane Two-Way Roadways – Departure Lane.”

On sheet 610-005-70 (ver 5-1-18) Title block changed:

Title block now reads “Flagging Operations – Work Zones Terminating @ Intersections with Two-Lane Two-Way Roadways – Approach Lane.”

On sheet 610-005-80 (ver 5-1-18) Note 6 revised:

6. Dependent upon the location of the work zone in the “Departure Lane” or the “Approach Lane” of the two-lane two-way road, when the work zone progresses to a location that requires conversion from this flagging operation traffic control setup to a standard flagging operation traffic control setup or vice versa, comply with the requirements of Standard Drawing No. 610-005-60 or Standard Drawing No. 610-005-70 as necessary regarding these conversions.

On sheet 610-005-90 (ver 5-1-18) Note 6 revised:

6. Dependent upon the location of the work zone in the “Departure Lane” or the “Approach Lane” of the two-lane two-way road, when the work zone progresses to a location that requires conversion from this flagging operation traffic control setup to a standard flagging operation traffic control setup or vice versa, comply with the requirements of Standard Drawing No. 610-005-60 or Standard Drawing No. 610-005-70 as necessary regarding these conversions.

In Section 714-000 – Pipe Culverts (Permanent) (ver January 2011)

Delete and replace all references to P1 Biaxial Geogrid with B4 Geogrid on all Drawings within this Section of the Standard Drawings.

On sheet 720-305-00 (ver May 2008), delete the entire note directly above main detail:

On sheet 720-405-00 (ver May 2009) Detail 2 replace dimension 2'-6" maximum with:

2'-6" minimum

On sheet 720-901-01 (ver Feb 2015) replace note 5.04 with:

5.04. When a mid-block crossing is required, consider mid-block staggered crossing (720-955-41) to encourage eye contact between the pedestrian and the oncoming traffic. Always angle the stagger so that the pedestrian travels through the refuge facing the oncoming traffic.

On sheet 722-305-00 (ver May 2010) Detail 4 replace note “French Drain see note 21” with:

French Drain see note 4.5.

On sheet 722-305-00 (ver May 2010) table 722-305A, 4<sup>th</sup> column, change the following:

Delete (SF)

Replace text “up to 36” with “up to 3’X3’ “

Replace text “larger than 36” with “larger than 3’X3’ ”

On sheet 722-305-00 (ver May 2010) change general note 3.3 2nd sentence & Detail 4:

Place Class 2 Type C Geotextile for Erosion Control under riprap as specified in SCDOT Standard Specification.

On sheet 804-105-00 (ver May 2008) Title Block replace text “Rirap (Bridge End)” with:

Riprap (Bridge End)

On sheet 804-105-00 (ver May 2008) Change Note 2: Geotextile Pay Item to:

8048210 Geotextile for Erosion Control under riprap (Class 2) Type C.... SY

On sheet 804-205-00 (ver May 2009) Change Note 2: Geotextile Pay Item to:

8048210 Geotextile for Erosion Control under riprap (Class 2) Type C.... SY

On sheet 804-305-01 (ver Jul 2017) Change Note 4: Geotextile Pay Item to:

8048210 Geotextile for Erosion Control under riprap (Class 2) Type C.... SY

On sheet 804-305-02 (ver Jul 2017) Change Section A: Geotextile Note to:

Geotextile for Erosion Control under riprap (Class 2) Type C

On sheet 804-310-00 (ver Jul 2017) Change Note 3: Geotextile Pay Item to:

8048210 Geotextile for Erosion Control under riprap (Class 2) Type C.... SY

On sheet 805-001-01 Jan 2019 version, replace note 25.06 with:

25.06 FOR PROJECTS THAT SPECIFY PREMASH DEVICES (W-BEAM, TYPE T, TBBC, TYPE B, ETC.) INSTALL W-BEAM RAIL HEIGHT AT 29” +/- 1” (PREVIOUSLY NOTED AS 27.75” +3”/-0”).

On sheet 805-220-00 (ver Jul 2018) replace note 5:

FOR SITES WITH BRIDGES, BOLT GUARDRAIL TO BRIDGE PARAPET AS REQUIRED IN STIFFNESS TRANSITION, AND HOLD FACE OF GUARDRAIL POSITION (TYPICALLY 5'-3" FROM FACE OF CURB) THROUGH STIFFNESS TRANSITION. Make any necessary adjustments to face of guardrail within the LONGITUDINAL BARRIER. INSTALL END TREATMENT so that impact head is beyond the back of sidewalk.

On website, drawings between 805-500-00 and 805-779-99 are reserved as PREMASH standards. Do not value engineer or otherwise substitute PREMASH devices in any location where it has been determined that MASH devices fit and are specified. If MASH devices do not fit site condition, install PREMASH only upon approval by the Resident Engineer. Note that during MASH

implementation, some PREMASH details may be published with old drawing numbering and a cover sheet that addresses drawing and pay item changes.

On sheets 805-860-xx (05, 10, 15, 20, 24, 30) (ver Jan 2016):

All references to toe drain details are revised to refer to drawing 805-875-10 (correct all notes pointing to drawings 805-895-00 or other incorrect drawing numbers).

**(6) SECTION 103: BONDS AND INSURANCE:**

Bonds and Insurance consists of all Bonds and Insurance required of the contractor. A maximum allowable amount of 2.0% of the total contract amount will be paid on the first pay estimate after work begins. If there is a remaining amount of the lump sum price for Bonds and Insurance after payments are made according to the limit above, then the remaining amount will be paid on the final estimate.

If special insurance is required by the contract provisions, such as railroad or coastal insurance, no maximum limit will apply to this bid item.

Item No.	Pay Item	Unit
1032010	BONDS AND INSURANCE	LS

**(7) SECTION 104: CONTRACT CHANGES:**

**A. PURPOSE**

The purpose of this document is to establish the responsibilities and procedures for processing Requests for Information (RFI), Design Change Notifications (DCN), Field Change Notifications (FCN), and Contract Change Requests (CCR) after the execution of the contract for SCDOT design-build projects. These actions require review and either acceptance or approval prior to implementation. The timely review and response to Contractor/SCDOT submittals by the appropriate project officials is imperative to maximize the benefits of design-build contracting and reduce project delays.

For Carolina Crossroads, SCDOT RCE indicated below will be defined as the OV-RE. Additionally, the Contractor shall include in the CQMP for SCDOT approval, procedures for submittal and review of CR's to include format of submittal forms, which are developed in general accordance with the following CR procedures.

**B. DEFINITIONS**

The following are the four different types of Contract Requests (CR).

**Request for Information (RFI):** A written request, typically by the Contractor to SCDOT, requesting clarifications or interpretations of the contract, plans, and specifications, including input required to resolve discrepancies. An RFI can also be used to obtain concurrence for construction means and methods that differ from traditional practice. In addition, SCDOT may initiate an RFI to the Contractor requesting clarification of means and methods.

**Design Change Notification (DCN):** A written notification by the Contractor that states changes within the contract requirements are needed to the design after the plans have been released for construction. These changes to the design will be subject to the same level of quality assurance and quality control reviews as the original design, including SCDOT and Contractor review, respectively.

**Field Change Notification (FCN):** A written notification by the Contractor to SCDOT to construct the project differently than shown in the Released for Construction (RFC) plans, but still within the contract requirements and SCDOT accepted practices. FCNs typically capture minor changes that do not require review and approval from the Engineer of Record (EOR) but will be noted on the as-built plans.

**Contract Change Request (CCR):** A written request to change contract requirements or deviate from SCDOT accepted practices. CCRs shall document all changes to contract time and price. CCRs, if approved, will be processed individually or in groups via a Change Order in SiteManager.

**C. PROCEDURES**

1. General

- a. Utilize SCDOT CR Form for all RFIs, DCNs, FCNs, and CCRs.
- b. Contractor will submit a form to the SCDOT RCE via ProjectWise, or vice versa, for all RFIs, DCNs, FCNs, and CCRs. FHWA shall be copied on Projects of Division Interest (PoDI).
- c. A sequential project-specific numbering system should be used for each CR submittal (e.g. CR-001).
- d. The RCE shall track the review progress for all documents in real time in a single spreadsheet in ProjectWise. This spreadsheet shall include:
  - 1) The CR number
  - 2) The duration agreed to for review completion
  - 3) The status of each submittal in each update
  - 4) The party that is currently responsible for reviewing and responding
- e. Initial review times for each of these documents will be 10 business days, unless otherwise agreed upon by the RCE and the Contractor. Review times may be extended if SCDOT's initial comments are not addressed. The Contractor and RCE are responsible for ensuring all parties fully understand the magnitude of potential schedule impacts of each submittal.
- f. If an approved CCR impacts contract time or price, it should be documented expeditiously as a Change Order in AASHTOWare Project (AWP).
- g. If a CR requires revision, it shall supersede all previous submittals and therefore must include all necessary attachments. A new CR form shall be submitted with the original identification number and applicable revision number (e.g. CR-001-R1).

2. Requests for Information

An RFI may be initiated by the Contractor or SCDOT. RFIs that are internal to the Design-Build Team, i.e. Contractor, should not be tracked by SCDOT.

a. RFIs submitted by the Contractor to SCDOT:

- 1) All RFIs are to be submitted by the Contractor's Project Manager to the RCE using the CR Form. The form and supporting documentation shall be placed in a designated ProjectWise folder that the Contractor, RCE, DOC's Office, and Preconstruction may access. A Bluebeam session may be initiated by SCDOT if multiple reviewers are involved.
- 2) Upon receipt, discipline experts for the Contractor, EOR, or SCDOT may discuss details independently, but any conclusions and supporting information must be documented in a formal response by the RCE utilizing the original CR Form.

b. RFIs sent by SCDOT to the Contractor:

- 1) The RCE will develop the RFI in coordination with SCDOT staff as needed using a mutually agreed upon format and/or form. The RCE will provide all RFIs via a designated ProjectWise folder that the Contractor, RCE, DOC's office, and Preconstruction may access.
- 2) The Contractor will submit the response and supporting information to the RCE in this same ProjectWise folder.
- 3) The RCE will review the Contractor's response and determine whether a separate notification or request is needed.

3. Design Change Notification

- a. The Contractor shall notify the RCE of any design changes being considered on any documents or plans that have been released for construction by utilizing CR Form. The Contractor shall clearly identify all proposed changes on CR Form. Supporting the form should be all revised documents that clearly identify all proposed changes. The form and supporting documentation shall be placed in a designated ProjectWise folder that the Contractor, RCE, DOC's Office, and Preconstruction may access. A Bluebeam session may be initiated by SCDOT if multiple reviewers are involved.
- b. Once the DCN is reviewed and if all comments are resolved, the RCE will accept the DCN using CR Form and submit to the Contractor along with all necessary attachments. If any SCDOT comments cannot be resolved in accordance with the contract requirements, the DCN will be rejected, and SCDOT will provide an explanation for the rejection and comment on the favorability as a CCR.
- c. Digital and hard copies of revised plans that will become revised RFC plans shall be submitted by the Contractor following the procedures outlined in the contract and as agreed to for the original RFC plans. The Contractor shall provide revised Released for Construction (RFC) plans after SCDOT accepts the DCN.
- d. The Contractor is to ensure that all parties affected by any design changes and/or plan revisions receive revised RFC plans, i.e. utility companies, subcontractors, sub-consultants, railroad company representatives, etc.

4. Field Change Notification

- a. The Contractor shall notify the RCE of any FCN under consideration utilizing CR Form.
- b. The Contractor shall clearly identify all proposed changes on CR Form and attach all supporting documents and details needed for SCDOT to fully understand the proposed changes. A Bluebeam session may be initiated by SCDOT if multiple reviewers are involved.
- c. If the FCN does not require any design changes to the RFC plans, does not violate the contract requirements, and in the opinion of the RCE, complies with SCDOT accepted practices, the RCE will accept the FCN.
- d. If the FCN requires design changes to the RFC plans, the FCN will be rejected and SCDOT will provide an explanation for the rejection and the need to resubmit as a DCN.
- e. If the FCN violates the contract requirements, the FCN will be rejected and SCDOT will provide an explanation for the rejection and comment on the favorability as a CCR.
- f. If the FCN does not comply with SCDOT accepted practices, the FCN may be accepted or rejected. If rejected, SCDOT will provide an explanation for the rejection and comment on the favorability as a CCR.
- g. The Contractor shall document all SCDOT accepted FCNs as redlines in the as-built plans.

5. Contract Change Request

- a. CCRs sent by Contractor to the SCDOT:
  - 1) The Contractor shall submit a CCR to the RCE using Form XXX with sufficient description, information, calculations, justification, and any impacts to cost and time for SCDOT to make an informed decision. The Contractor shall provide the RCE with additional supporting documents or justification upon request.
  - 2) The RCE is to review the submittal and seek input from SCDOT discipline experts as needed. A Bluebeam session may be initiated by SCDOT if multiple reviewers are involved.
  - 3) Upon concurrence with SCDOT and FHWA staff, the RCE will approve or reject any CCR using CR Form.
  - 4) If the CCR is approved, including any changes to cost and time, a SiteManager Change Order will be issued to the Contractor for review and concurrence.

- 5) If the CCR is determined to be necessary to the project but cost and time cannot be agreed upon, SCDOT reserves the right to direct the Contractor to perform the work under Force Account Procedures in lieu of rejection. Upon completion of the changed work, a SiteManager Change Order will follow for contractor review and concurrence.

b. CCRs sent by SCDOT to the Contractor:

- 1) The RCE shall submit a CCR to the Contractor using Form XXX with sufficient description and information for the Contractor to respond.
- 2) The Contractor must respond with sufficient information, calculations, and justification for all cost and time changes.
- 3) The RCE is to review the response and seek input from SCDOT discipline experts as needed. A Bluebeam session may be initiated by SCDOT if multiple reviewers are involved.
- 4) Upon concurrence with SCDOT and FHWA staff, the RCE will approve or reject any cost or time changes associated with the CCR using CR Form.
- 5) If the CCR is approved, including any changes to cost and time, an AWP Change Order will be issued to the Contractor for review and concurrence.
- 6) If the CCR is determined to be necessary to the project but cost and time cannot be agreed upon, SCDOT reserves the right to direct the Contractor to perform the work under Force Account Procedures in lieu of rejection. Upon completion of the changed work, an AWP Change Order will follow for contractor review and concurrence.

**(8) SECTION 105: SCDOT COMPUTER USAGE POLICY**

The consultant and its designated employees, as well as any subcontractors and subconsultants of any tier, having access to SCDOT electronic data, is required to follow SCDOT's Acceptable Computer Usage Policy ([http://www.dot.state.sc.us/pdf/departmental\\_directives/updated/DD37.pdf](http://www.dot.state.sc.us/pdf/departmental_directives/updated/DD37.pdf)) which establishes guidelines for acceptable use and confidentiality of SCDOT's information for data entry into SCDOT'S computer system; provided that the section of the Policy pertaining to SCDOT's right to inspect any users email at any time is qualified to reserves unto SCDOT the right to inspect consultant, subcontractor or subconsultant emails that are SCDOT business related, including emails that are related to the services with which consultant is under contract.

The consultant and its designated employees, as well as any subcontractors and subconsultants of any tier, having access to SCDOT electronic data, is required to also follow SCDOT's IT Security Policy ([http://www.dot.state.sc.us/pdf/IT\\_Security\\_Policies\\_09042012.pdf](http://www.dot.state.sc.us/pdf/IT_Security_Policies_09042012.pdf)), which sets forth SCDOT IT Security Policy including Network Security Policy, Network Access and Authentication Policy, Physical Security Policy, Backup Policy, Incident Response Policy, Corporate Security Policies, VPN Site-to-Site Policy, Wireless Access Policy, Remote Access Policy, Confidential Data Policy, Guest Access Policy, Third Party Connection Policy, Outsourcing Policy, and Mobile Device Policy; the South Carolina Act 190 of 2008; the Financial and Identity Theft Protection Act; and the Personal Financial Security Act. Prior to access to the SCDOT network, each person designated by the consultant is required to sign an acknowledgment of the DD37 policy requirements.

The consultant's obligations with respect to the provisions of computer use and data confidentiality shall survive termination or expiration of the contract. Without limiting any rights SCDOT may have, and notwithstanding any other term of this contract, the consultant agrees that SCDOT may have no adequate remedy at law for a breach of the consultant's obligations under this clause and therefore SCDOT shall be entitled to pursue equitable remedies in the event of a breach.

Consultant is responsible for ensuring that it, as well as any subcontractors and subconsultants of any tier, having access to SCDOT electronic data, is required to manage and reduce risk by employing and using good cyber threat preventative measures. Consultant, subcontractors and subconsultants shall use the National Institute of Standards and Technology's Risk Management Framework (NIST RMF) as its cybersecurity framework or use other comparable frameworks and



standards for cyber security protection. consultant shall insert a NIST RMF or equivalent framework requirement provision in all subcontract for this Project which require or allow a subconsultant or subcontractor to have access to SCDOT data. consultant shall provide SCDOT, upon request, third party certifications to verify implementation of an industry recognized cyber security framework during the Project. Other comparable cyber security frameworks include: NIST RMF; NIST CSF; ISO IES 27001/ISO 27002; SOC 2; IASME Governance; CIS Controls version 7; COBIT 5; FedRAMP; HIPAA; GDPR; FISMA; NERC CIP; HITRUST CSF.

**(9) SECTION 105: CROSS SLOPE VERIFICATION:**

**D. DESCRIPTION**

The cross slopes of the roadway are to be constructed as described in the RFP and within the tolerances listed in this specification. It is the responsibility of the Contractor to ensure that the roadway cross slopes meet the requirements of the RFP and this specification.

**E. CALCULATING CROSS SLOPE**

The cross slope of a travel lane in the cross section view is the ratio or percent based on the change in horizontal compared to the change in vertical. Cross slope is calculated by subtracting the difference in elevation between the two edges of the travel lane and dividing this difference by the lane width. For example, a typical 48:1 Normal Crown (NC) pavement cross slope is calculated as -0.0208 ft/ft or -2.08% for a 12-foot lane.

**F. ACCEPTABLE TOLERANCES OF CROSS SLOPES:**

**Tolerance Level 1** for cross slopes shall be  $\pm 0.00174$  ft/ft of the design cross slopes.

**Tolerance Level 2** for cross slopes shall be  $\pm 0.00348$  ft/ft of the design cross slopes.

**G. FINAL PAVEMENT CROSS SLOPE VERIFICATION:**

Verify cross slopes along all interstate mainline lanes.

Calculate the pavement cross slopes after placing the final surface (prior to OGFC if specified). Verify that the correct cross slopes have been obtained. Elevation data is to be collected at the edge of each travel lane perpendicular to the roadway centerline at the following locations:

1. Even 100-foot stations in tangent sections and even 50-foot stations in curves
2. Begin and end of superelevation, flat cross slopes within superelevation transition, remove crown, begin and end of maximum superelevation, PC's, and PT's
3. Cross slopes on begin and end of bridges

Submit to the RCE a summary of the final pavement measurements. The data submitted for review shall include the following information for each travel lane:

Station	LETL Elevation	RETL Elevation	Lane Width	Calculated X-slope	Plan X-slope	Deviation	Tolerance Level
---------	----------------	----------------	------------	--------------------	--------------	-----------	-----------------

1. Station
2. Left Edge of Travel Lane Elevation (LETL) in ft
3. Right Edge of Travel Lane Elevation (RETL) in ft
4. Lane width in ft
5. Calculated cross slope in ft/ft
6. Plan cross slope in ft/ft
7. Deviation between calculated cross slope and plan cross slope
8. Tolerance Level (1, 2, or out of tolerance)

Areas outside of **Tolerance Level 1 and within Tolerance Level 2** will be subject to review by the RCE and the DCE. The DCE will either require corrective measures at the Contractor's expense or will provide a memo of acceptance with a pay reduction.

Areas outside of **Tolerance Level 2** will be subject to review by the DCE and the Director of Construction. The Director of Construction will either require corrective measures at the Contractor's expense or will provide a memo of acceptance with a pay reduction.

**H. PERFORMANCE ADJUSTMENTS:**

For Final Pavement Measurements within **Tolerance Level 1**, no pay adjustment will be made.

For Final Pavement Measurements outside of **Tolerance Level 1**, the DCE will either require corrective measures at the Contractor's expense or will provide a memo of acceptance with a pay reduction of \$200/100' for each travel lane over the length of the section. The section length(s) will be determined as follows:

The beginning of each section will be halfway between the first point outside Tolerance Level 1 and the previous (adjacent) point within full compliance. The end of each section will be halfway between the last point outside Tolerance Level 1 and the adjacent point which is within full compliance. The minimum section length will be 100 feet. This amount will be deducted from monies due for pavement mixes.

For Final Pavement Measurements outside of **Tolerance Level 2**, the DOC will either require corrective measures at the Contractor's expense or will provide a memo of acceptance with a pay reduction of \$300/100' for each travel lane over the length of the section. (This pay reduction will be in addition to the \$200 pay reduction for being outside of Tolerance Level 1.) The section length(s) will be determined as follows:

The beginning of each section will be halfway between the first point outside Tolerance Level 2 and the previous (adjacent) point within Tolerance Level 2. The end of each section will be halfway between the last point outside Tolerance Level 2 and the adjacent point which is within Tolerance Level 2. The minimum section length will be 100 feet. This amount will be deducted from monies due for HMA mixes.

**I. AS-BUILT PLAN SHEETS AND ELECTRONIC DELIVERABLES**

After any Performance Adjustments have been settled, provide final pavement cross sections on full size (22" x 36" or 22" x 34" for OpenRoads Designer) plans sheets and submit to the RCE for inclusion in the as-built plans. Include the final disposition of cross slopes outside of the specified tolerances (i.e. corrected survey data, memo of acceptance from DOC, etc).

The as-built construction plans should include the following:

1. Control points, horizontal alignment, and stationing used to construct the project
2. Superelevation with horizontal curve data
3. Cross sections as defined in the Final Pavement Cross Slope Verification section
4. Corresponding electronic files on CD-ROM or DVD to include all files used to develop the survey for the project, all files used to verify the cross slopes for the project, superelevation calculations, and any MicroStation CADD files that pertain to the cross sections
5. All MicroStation resource files used by the project's workspace. Especially any MicroStation files that would supplement the ability to view and print files correctly such as reference files, plot configuration files, pen tables, font libraries, custom linestyle libraries, and cell libraries.

**(10) SECTION 105: EXTENDED JOB SITE OVERHEAD:**

Delete Paragraph 1, item D of Subsection 105.16.5 of the Standard Specifications and replace it with the following:

D. Extended Job site Overhead as determined by the formula set forth below:

$$D = A \times C / B$$

Where: A = Original Contract Amount

B = Original Contract Time

C = 7%

D = Extended Jobsite Overhead rate per calendar day for compensable delays

**(11) SECTION 105: BRIDGE INSPECTION ACCESS**

**A. DESCRIPTION:**

The contractor shall cooperate with and allow SCDOT personnel or their designee's access to all existing bridges within the project limits to perform periodic bridge condition evaluations. The purpose is to ensure that SCDOT complies with National Bridge Inspection Standards (NBIS) requirements. These evaluations may include routine, underwater, fracture critical, or special inspections. The Department or their designee shall give two weeks' notice to the Contractor of planned inspections. The Contractor shall schedule construction activities to allow unimpeded access to such bridges during NBIS Inspections.

The contractor shall notify the RCE four weeks prior to opening any new, widened, stage constructed or rehabilitated bridge to traffic to allow an initial bridge condition evaluation, an inventory inspection and an inventory underwater inspection (if needed). The contractor shall perform all repairs necessary to correct deficiencies noted in the condition evaluation report. Bridges, to include temporary bridges, should not be opened to traffic prior to completion of the NBIS Inspection(s).

**(12) SECTION 106: SOURCE OF PRODUCTION OF IRON AND STEEL PRODUCTS:**

Delete Paragraph 1 of Subsection 106.11 of the Standard Specifications and replace it with the following:

"On this project where steel or iron materials are used, all manufacturing processes for iron and steel material, including tie wire for reinforcing steel, must occur in the United States in accordance with 23 CFR Section 635.410(b)(1)(ii). This requirement includes the application of coating for these materials. Coating includes all processes that protect or enhance the value of the material to which the coating is applied."

**(13) SECTION 106: SOURCE OF TELECOMMUNICATION AND VIDEO SURVEILLANCE EQUIPMENT**

In accordance with 2 CFR 200.216, Contractors, in the performance of this Contract, are prohibited from procuring or obtaining telecommunication or video surveillance equipment, services, or systems produced by:

- Huawei Technologies Company or ZTE Corporation (or any subsidiary or affiliate of such entities).
- Hytera Communications Corporation, Hangzhou Hikvision Digital Technology Company, or Dahua Technology Company (or any subsidiary or affiliate of such entities).

**(14) SECTION 106: SOURCE OF SUPPLY AND QUALITY OF MATERIALS:**

Delete Paragraph 3 of Subsection 106.1 of the Standard Specifications and replace it with the following:

“When materials, components, or elements that are not specifically covered in the Standard Specifications, Supplemental Specifications, Supplemental Technical Specifications, or Project Special Provisions are proposed to be incorporated into the work, submit to the RCE a specification covering the proposed material, component, or element for review and acceptance prior to incorporating it into the work. Ensure that such materials, components, or elements meet the requirements of the AASHTO specifications that were effective as of the date of the Final RFP. If the materials, components, or elements are not covered in the AASHTO specifications, ensure that they meet the requirements of the ASTM specifications that were effective as of the date of the Final RFP. Submission of a specification for a material, component, or element not covered in the Standard Specifications, Supplemental Specifications, Supplemental Technical Specifications, or Project Special Provisions does not guarantee approval for use on the Project.”

**(15) SECTION 106: PLANT/FABRICATOR INSPECTION:**

Subsection 106.4, **Plant Inspection**, of the Standard Specifications shall be amended with the following:

Change the subsection title to **Plant/Fabricator Inspection** and add the following sentence after the first sentence:

“Provide 14 calendar days written notice to the Materials and Research Engineer prior to beginning fabrication work for Department projects.”

**(16) SECTION 106: QUALIFIED PRODUCT LISTINGS:**

All references to “Approval Sheet” or “Approval Policy” are to be replaced with “Qualified Products Listings (QPL)” and “Qualified Products Policies (QPP)” respectively. This change includes all references in the SCDOT Standard Drawings, SCDOT Standard Specifications, SCDOT Supplemental Specifications, SCDOT Special Provisions, SCDOT Supplemental Technical Specifications, SCDOT Internet and Intranet websites, and all other documents produced by SCDOT.

**(17) SECTION 106: SOUTH CAROLINA MINING ACT:**

The South Carolina Mining Act Supplemental Specification dated March 20, 2003, is hereby modified as follows:

Paragraph 9 is hereby deleted and replaced with the following:

The deputy secretary for engineering, or his duly appointed representative, will make a final inspection of the reclaimed area and keep a permanent record of his approval thereof. A map or sketch providing the location and approximate acreage of each pit used on the project will be provided to the resident construction engineer for inclusion in the final plans.

The last paragraph is hereby deleted and replaced with the following:

The contractor shall comply with the provisions of the plan that are applicable to the project as determined by the engineer. Seeding or other work necessary to comply with the plan on pits furnished by the contractor shall be at the expense of the contractor. Seeding shall be in accordance with SC-M-810 (latest version) which can be found at [http://www.scdot.org/doing/road\\_SupTechSpec.aspx](http://www.scdot.org/doing/road_SupTechSpec.aspx).

**(18) SECTION 107: PROJECT BULLETIN BOARDS:**

In accordance with the Required Contact Provisions Federal-Aid Construction Contracts Section II, Item 3, Part d, add the following:

Single Location Projects – On projects in which work is performed at a single location (such as bridge replacement projects, two-lane to five-lane widening projects, etc.), mount the project

bulletin board in a permanent location within the project limits so that it is visible and accessible at all times.

Multiple Location Projects – On projects in which work is being performed or has the capability of being performed at multiple locations (such as resurfacing projects, pavement marking projects, etc.), display a portable bulletin board with at least one of the prime contractor’s work crews. If the prime contractor is not performing work, display the portable bulletin board with at least one of the subcontractor’s work crews. Display the portable bulletin board in a location and a manner that is acceptable to the RCE. Notify the RCE and all subcontractors as to the location of the portable bulletin board. On resurfacing projects, mount an additional project bulletin board in a permanent location at the asphalt plant supplying asphalt mix to the project so that it is visible and accessible at all times.

**(19) SECTION 107: FAIR LABOR STANDARDS ACT OF 1938, AS AMENDED:**

Attention is directed to this Federal Legislation, which has been enacted into law. The contractor will be responsible for carrying out all of the provisions of this legislation, which may affect this contract.

**(20) SECTION 107: CARGO PREFERENCE ACT REQUIREMENTS:**

A. Use of United States-flag vessels – General Provisions:

"(1) Pursuant to Pub. L. 664 (43 U.S.C. 1241(b)) at least 50 percent of any equipment, materials or commodities procured, contracted for or otherwise obtained with funds granted, guaranteed, loaned, or advanced by the U.S. Government under this agreement, and which may be transported by ocean vessel, shall be transported on privately owned United States-flag commercial vessels, if available.

"(2) Within 20 days following the date of loading for shipments originating within the United States or within 30 working days following the date of loading for shipments originating outside the United States, a legible copy of a rated, 'on-board' commercial ocean bill-of-lading in English for each shipment of cargo described in paragraph (A)(1) of this section shall be furnished to both the Contracting Officer (through the prime contractor in the case of subcontractor bills-of-lading) and to the Division of National Cargo, Office of Market Development, Maritime Administration, Washington, DC 20590."

B. Use of United States-flag vessels - The contractor agrees:

"(1) To utilize privately owned United States-flag commercial vessels to ship at least 50 percent of the gross tonnage (computed separately for dry bulk carriers, dry cargo liners, and tankers) involved, whenever shipping any equipment, material, or commodities pursuant to this contract, to the extent such vessels are available at fair and reasonable rates for United States-flag commercial vessels.

"(2) To furnish within 20 days following the date of loading for shipments originating within the United States or within 30 working days following the date of loading for shipments originating outside the United States. a legible copy of a rated, 'on-board' commercial ocean bill-of-lading in English for each shipment of cargo described in paragraph (B)(1) of this section to both the Contracting Officer (through the prime contractor in the case of subcontractor bills-of-lading) and to the Division of National Cargo, Office of Market Development, Maritime Administration, Washington, DC 20590.

"(3) To insert the substance of the provisions of this clause in all subcontracts issued pursuant to this contract."

**(21) SECTION 107: CONTRACT PROVISION TO REQUIRE CERTIFICATION AND COMPLIANCE CONCERNING ILLEGAL ALIENS:**

By submission of this bid, the bidder as the prime contractor does hereby agree:

- A. to certify its compliance with the requirements of Chapter 14 of Title 8 of the S.C. Code of Laws regarding Unauthorized Aliens and Public Employment;
- B. to provide SCDOT with any documents required to establish such compliance upon request; and
- C. to register and participate and require agreement from subcontractors and sub-subcontractors to register and participate in the federal work authorization program to verify the employment authorization of all new employees, or to employ only workers who supply the documents required pursuant to S.C. Code 8-14-20(B)(2).

**(22) SECTION 107: IRAN DIVESTMENT ACT:**

By submission of this bid/proposal, the bidder/proposer as the prime contractor/consultant/vendor does hereby certify his compliance to the following:

- A. CERTIFICATION: (a) The Iran Divestment Act List is a list published pursuant to Section 11-57-310 that identifies persons engaged in investment activities in Iran. ~~Currently, the list is available at the following URL:~~ <http://procurement.sc.gov/PS/PS-iran-divestment.phtm>. Section 11-57-310 requires the government to provide a person ninety days (90) written notice before he is included on the list. The following representation, which is required by Section 11-57-330(A), is a material inducement for the SCDOT to award a contract to you. (b) By signing your Offer, you certify that, as of the date you sign, you are not on the then-current version of the Iran Divestment Act List. (c) You must notify the SCDOT immediately if, at any time before posting of a final statement of award. You are added to the Iran Divestment Act List.
- B. ONGOING OBLIGATIONS: (a) You must notify SCDOT immediately if, at any time during the contract term, you are added to the Iran Divestment Act List. (b) Consistent with Section 11-57-330(B), you shall not contract with any person to perform a part of the Work, if, at the time you enter into the subcontract, that person is on the then-current version of the Iran Divestment Act List.
- C. OPTION TO RENEW RESTRICTION: Contractor acknowledges that, unless excused by Section 11-57-320, if the contractor is on the then-current Iran Divestment Act List as of the date of any contract renewal, the renewal will be void ab initio.

**(23) SECTION 107: APPLICATION OF DAVIS-BACON AND RELATED ACTS TO INDEPENDENT TRUCK DRIVERS AND MISCELLANEOUS CONSTRUCTION ACTIVITIES:**

June 13, 1990

- A. The Davis-Bacon and Related Acts apply when:
  1. A Contractor or Subcontractor hires a trucking firm or fleet of trucks to haul materials from a plant, pit, or quarry, which has been established specifically to serve (or nearly so) a particular project or projects covered by Davis-Bacon and Related Acts.
  2. A Contractor or Subcontractor hires a trucking firm or fleet of trucks to haul material from a non-commercial stockpile or non-commercial storage site outside the limits of the project to the project site.
  3. A Contractor or Subcontractor hires a trucking firm or fleet of trucks to haul excavated materials away from a Davis-Bacon covered project.
  4. A contractor or Subcontractor rents or leases equipment with an operator to perform work as called for under a Davis-Bacon construction contract.
  5. A common carrier is used for the transportation of materials from an exclusive material supply facility to fulfill the specific need of a construction contract.

The fleet owner is not considered a Subcontractor with regard to the 70% subcontracting limitations and would not have to be approved as a Subcontractor. However, payrolls must be submitted by truck fleet owner covering the truck drivers, and all requirements such as predetermined wages, overtime, etc., are applicable. Legitimate owner-operators (truck owner driving his own truck) must appear on the payroll by name and notation "truck Owner Operator" with no hours, etc. shown.

- B. The Davis-Bacon and Related Acts do not apply when:

1. A Contractor or Subcontractor hires a trucking firm or fleet of trucks to haul materials from a commercial plant, pit, or quarry which had previously been established for commercial use and regularly sell materials to the general public.
2. A Contractor or Subcontractor hires a trucking firm or fleet of trucks to haul materials from an established commercial plant, pit, or quarry to a stockpile outside the limits of the project.
3. Bona fide owner-operators of trucks, who are independent contractors, use their own equipment to haul materials to or from or on a Davis-Bacon covered project. (One man-One truck)

The fleet owner is not considered a Subcontractor with regard to the 70% subcontracting limitation and would not have to be approved as a Subcontractor.

**(24) SECTION 107: REQUIREMENTS FOR FEDERAL AID CONTRACTS WHICH AFFECT SUBCONTRACTORS, DBE HAULERS, MATERIAL SUPPLIERS AND VENDORS:**

March 1, 2010

- A. The contractor's attention is directed to the requirements of Section I.2 in Form FHWA 1273 that is included in your contract documents as the Supplemental Specification "Required Contract Provisions Federal-Aid Construction Contracts". Section I.2 requires that "the contractor shall insert in each subcontract all of the stipulations contained in the Required Contract Provisions". This requirement also applies to lower tier subcontractors or purchase orders. These provisions must be physically included in your subcontracts. A reference to the applicable specification will not suffice.
- B. The contractor's attention is directed to the requirements of the Supplemental Specification "Standard Federal Equal Employment Opportunity Construction Contract Specifications". Section 2 requires that the provisions of this specification must be physically included in each subcontract with a value of \$10,000 or greater.
- C. The contractor's attention is directed to the requirements of the Equal Employment Opportunity Performance certifications in the Proposal Form Certifications and Signatures section of the contract. Section 1 concerning Equal Employment Opportunity must be physically included in each subcontract.
- D. Prior to the issuance of formal approval, all DBE subcontracts must include a signed copy of the subcontract agreement between the Prime Contractor and the DBE Subcontractor.
- E. Prior to the issuance of formal approval, of any DBE haulers, the contractor must submit a signed copy of the hauling agreement.
- F. The contractor's attention is further directed that sections 1, 2, 3, 8, 9, and 11 of Form FHWA 1273, or Sections 1, 3, 8 and 10 of Form 1316 (for Appalachian contracts only) must be physically included in each purchase agreement with a value of \$10,000 or greater with a vendor or supplier, and in open-end contracts where individual purchases are less than \$10,000 but where the total purchases accumulate to \$100,000 or more per year.

**(25) SECTION 107: DISADVANTAGE BUSINESS ENTERPRISE (DBE) CAROLINA CROSSROADS SPECIAL REQUIREMENTS**

In addition to the DBE requirements shown in the contract documents, the PROPOSER shall implement the items listed below.

- A. The proposer is required to establish three one-week sessions for firms certified as DBEs to meet one-on-one in-person with the proposer beginning 30 days after project award. These sessions will afford DBE firms the ability to meet and offer their services for sub-contracting opportunities. This will be in lieu of the Department's DBE outreach sessions usually held within 30 days of when the short-listed firms are identified. It is recommended the proposer hold additional in-person sessions within 90 days prior to the beginning of construction.
- B. Proposer is required to identify an experienced point-of-contact responsible for administrative matters related to the DBE program. The Project Manager will be the point of contact to address issues related to DBE program compliance.

- C. Proposer will make key managers and field supervisors available for a one-time SCDOT provided training sessions concerning DBE program compliance. Newly hired managers and field supervisors shall attend a training session within 90 days of hire for this project.

The SCDOT Minority & Small Business Affairs DBE Mega Project Support, Technical Assistance and Compliance team is available to assist with the successful implementation and understanding DBE program requirements and meeting the project's DBE goal.

**(26) SECTION 107: LATE DISCOVERY OF ARCHAEOLOGICAL/HISTORICAL REMAINS ON FEDERAL AID PROJECTS AND APPROVAL OF DESIGNATED BORROW PITS:**

August 7, 1991

**A. LATE DISCOVERY OF ARCHAEOLOGICAL/HISTORICAL REMAINS ON FEDERAL AID PROJECTS**

1. Responsibilities:

The Contractor and subcontractors must notify their workers to watch for the presence of any prehistoric or historic remains, including but not limited to arrowheads, pottery, ceramics, flakes, bones, graves, gravestones, or brick concentrations. If any such cultural remains are encountered, the Resident Construction Engineer shall be immediately notified and all work in the vicinity of the discovered materials or site shall cease until the Department's Staff Archaeologist or the State Highway Engineer directs otherwise.

2. Applicability:

This provision covers all areas of ground disturbance resulting from this federal - aid contract, including but not limited to road construction, Department designated borrow pits, Contractor furnished borrow pits, and/or staging areas.

3. Cost Reimbursement and Time Delays:

Any extra work required by A(1) above within the project right of way or on Department designated borrow pits (see below) will be paid for in accordance with Subsection 104.05 of the Standard Specifications. Extra contract time may be provided under Subsection 108.06 of the Standard Specifications for archaeological work within the project right of way or on designated borrow pits.

NOTE: On Contractor furnished borrow pits the contractor is not entitled to any additional time or money for delay on impact resulting from A(1) above or for extra work required by A(1) above. Therefore, contractors may wish to retain professional archaeological services to better ensure that borrow pit areas are cleared of archaeological/historical remains prior to use on Federal aid projects.

**B. APPROVAL OF DESIGNATED BORROW PITS ON FEDERAL AID PROJECTS (PLANT SITES WHICH QUALIFY AS COMMERCIAL ARE NOT INCLUDED)**

In instances where the Department specifically designates the location of borrow pits on project plans or in contract specifications for use on a Federal aid project, an archaeological survey will be performed by Department archaeologists prior to award of contract.

This provision also applies to designated disposal sites, staging areas, haul roads, and job site field offices.

**(27) SECTION 107: SPECIFIC EQUAL EMPLOYMENT OPPORTUNITY RESPONSIBILITIES TRAINING SPECIAL PROVISIONS:**

August 20, 1975

Revised April 1, 2004



TP 1000 – SPECIAL PROVISIONS AND CONTRACT REQUIREMENTS
--

This Training Special Provision supersedes Subparagraph 7b of the Special Provision entitled “Specific Equal Employment Opportunity Responsibilities”, (Attachment 1), and is in implementation of 23 U.S.C. 140(a).

As part of the contractor’s equal employment opportunity affirmative action program, training shall be provided as follows:

The contractor shall provide on-the-job training aimed at developing full journeymen in the type of trade or job classification involved.

THE NUMBER OF TRAINEES TO BE TRAINED UNDER THE SPECIAL PROVISION WILL BE.

Road – 68 (at 520 hours each).

Bridge – 27 (at 1040 hours each).

In the event that a Contractor subcontracts a portion of the contract work, he shall determine how many, if any, of the trainees are to be trained by the subcontractor, provided however, that the Contractor shall retain the primary responsibility for meeting the training requirements imposed by this Special Provision. The Contractor shall also ensure that this training Special Provision is made applicable to such subcontract. Where feasible, 25 percent of apprentices or trainees in each occupation shall be in their first year of apprenticeship or training.

The number of trainees shall be distributed among the work classifications on the basis of the Contractor’s needs and the availability of journeymen in the various classifications within a reasonable area of recruitment. Prior to commencing construction, the Contractor shall submit to the State Highway Agency for approval the number of trainees to be trained in each selected classification and training program to be used. Furthermore, the Contractor shall specify the starting time for training in each of the classifications. The Contractor will be credited for each trainee employed by him on the contract work who is currently enrolled or becomes enrolled in an approved program.

Training and upgrading of minorities and women toward journeyman status is a primary objective of this Training Special Provision. Accordingly, the Contractor shall make every effort to enroll minority trainees and women (e.g., by conducting systematic and direct recruitment through public and private sources likely to yield minority and women (trainees)) to the extent that such persons are available within a reasonable area of recruitment. The contractor will be responsible for demonstrating the steps that he has taken in pursuance thereof, prior to a determination as to whether the Contractor is in compliance with this Training Special Provision. This training commitment is not intended, and shall not be used, to discriminate against any applicant for training, whether a member of a minority group or not.

No employee shall be employed as a trainee in any classification in which he has successfully completed a training course leading to journeyman status or in which he has been employed as a journeyman. The Contractor should satisfy this requirement by including appropriate questions in the employee application or by other suitable means. Regardless of the method used the Contractor’s records should document the findings in each case.

The minimum length and type of training for each classification will be as established in the training program selected by the Contractor and approved by the State Highway Agency and the Federal Highway Administration. The State Highway Agency and the Federal Highway Administration shall approve a program if it is reasonably calculated to meet the equal employment opportunity obligations of the Contractor and to qualify the average trainee for journeyman status in the classification concerned by the end of the training period. Furthermore, apprenticeship programs registered with the U.S. Department of Labor, Bureau of Apprenticeship and Training, or with a State apprenticeship agency recognized by the Bureau and training programs approved but not necessarily sponsored by the U.S. Department of Labor, Manpower Administration, Bureau of

Apprenticeship and Training shall also be considered acceptable provided it is being administered in a manner consistent with the equal employment obligations of Federal Aid highway construction contracts. Approval or acceptance of a training program shall be obtained from the State prior to commencing work on the classification covered by the program. It is the intention of these provisions that training is to be provided in the construction crafts rather than clerk-typists or secretarial-type positions. Training is permissible in lower-level management positions such as office engineers, estimators, timekeepers, etc., where the training is oriented toward construction applications. Training in the laborer classification may be permitted provided that significant and meaningful training is provided and approved by the division office. Some off-site training is permissible as long as the training is an integral part of an approved training program and does not comprise a significant part of the overall training.

Except as otherwise noted below, the cost for the training will be included in the contract price. There will be no reimbursement given by SCDOT for the hours of training that are provided on this project. However, a "Statement of Completed Training" will be required at the end of the project. The fact that the cost of the training must be included in the contract does not prohibit the contractor from receiving training program funds from other sources, if he so desires. Training hours may be counted if training is done off-site where the contractor does one or more of the following and the trainees are concurrently employed on a Federal Aid project: contributes to the cost of the training, provides the instruction to the trainee, or pays the trainee's wages during the off-site training period.

The training requirement will not be considered completed by the Contractor if either the failure to provide the required training, or the failure to hire the trainee as a journeyman, is caused by the Contractor and evidences a lack of good faith on the part of the Contractor in meeting the requirements of this Training Special Provision. It is normally expected that a trainee will begin his training on the project as soon as feasible after start of work the skill involved and remain on the project as long as training opportunities exist in his work classification or until he has completed his training program. It is not required that all trainees be on board for the entire length of the contract. A Contractor will have fulfilled his responsibilities under this Training Special Provision if he has provided acceptable training to the number of trainees specified. The number trained shall be determined on the basis of the total number enrolled on the contract for a significant period.

Trainees will be paid at least 60 percent of the appropriate minimum journeyman's rate specified in the contract for the first half of the training period, 75 percent for the third quarter of the training period, and 90 percent for the last quarter of the training period, unless apprentices or trainees in an approved existing program are enrolled as trainees on this project. In that case, the appropriate rates approved by the Departments of Labor or Transportation in connection with the existing program shall apply to all trainees being trained for the same classification who are covered by this Training Special Provision.

The Contractor shall furnish the trainee a copy of the program he will follow in providing the training. The Contractor shall provide each trainee with a certification showing the type and length of training satisfactorily completed.

The Contractor will provide for the maintenance of records and furnish periodic reports documenting his performance under this Training Special Provision, as required under the SCDOT approved training program.

Meeting the On-the-job Training Requirements or Making Good Faith Efforts to Meet the On-the-job Training Requirements. It is the Contractor's responsibility to meet the On-the-job Training Requirements stated in this section. Failure to meet the requirement or demonstrate good faith efforts, as determined by SCDOT, to meet the requirement may result in any one or more of the following sanctions:

- A. Withholding monthly progress payments;
- B. Declaring the Contractor in default pursuant to Section 108.10 of the Standard Specifications and terminating the contract;

- C. Disqualifying the Contractor from bidding pursuant to Regulation 63-306, Volume 25A, of the S. C. Code of Laws; and/or
- D. Requiring the Contractor to obtain On-the-job Training participation on future contracts to the extent the Contractor failed to meet or use good faith efforts to meet the On-the-job training contract requirement.

**(28) SECTION 107: SCDOT TRADEMARK RIGHTS**

**A. DESCRIPTION**

By execution of this Contract, CONTRACTOR agrees to comply with the following terms with respect to the CONTRACTOR's rights and obligations relating to the use of the SCDOT service/trademark mark(s) (U.S. Registration No(s). 5963731; 5963732; and 6017777).

SCDOT is the owner of the following marks (hereinafter called MARKS)



**SCDOT**

**SOUTH CAROLINA  
DEPARTMENT OF  
TRANSPORTATION**

Additionally, when any of the above-referenced trademarks are used on SCDOT or contractor websites, advertising, or the like, the following Attribution Statement should be placed at the bottom of the page (with the proper year):

*"© 2020 – All Rights Reserved – South Carolina Department of Transportation. The South Carolina Department of Transportation is the owner of US Trademark Registration Nos. 5,963,731; 5,963,732 and 6,017,777."*

*This language need not be used on internal documents, on the sides of trucks, or other places where it would be illegible or difficult for the public to read.*

**B. GRANT OF TRADEMARK LICENSE**

SCDOT grants to CONTRACTOR a nonexclusive, nontransferable license to use the MARKS in connection with the goods and services covered by the above-referenced service mark registrations for the MARKS, and CONTRACTOR accepts the license subject to the following terms and conditions.

**C. OWNERSHIP OF MARKS**

CONTRACTOR acknowledges the ownership of the SCDOT MARKS, agrees that it will do nothing inconsistent with such ownership and that all use of the MARKS by CONTRACTOR shall inure to the benefit of and be on behalf of SCDOT, and agrees to assist SCDOT in recording this Trademark License with appropriate government authorities, if necessary. CONTRACTOR agrees that nothing in this Trademark License shall give CONTRACTOR any right, title or interest in the MARKS other than the right to use the MARKS in accordance with this Trademark License and CONTRACTOR agrees that it will not attack the title of SCDOT to the MARKS or attack the validity of this Trademark License.

**D. QUALITY STANDARDS**

CONTRACTOR agrees that the nature and quality of all services rendered by CONTRACTOR in connection with the MARKS, all goods sold, or services provided by CONTRACTOR under the MARKS; and all related advertising, promotional and other related uses of the MARKS by CONTRACTOR shall conform to standards set by and be under the control of SCDOT.

**E. QUALITY MAINTENANCE**

CONTRACTOR agrees to cooperate with SCDOT in facilitating SCDOT's control of such nature and quality, to permit reasonable inspection of CONTRACTOR's operation, and to supply SCDOT with specimens of all uses of the MARKS upon request. CONTRACTOR shall comply with all applicable laws and regulations and obtain all appropriate government approvals pertaining to the sale, distribution and advertising of goods and services covered by this Trademark License.

**F. FORM OF USE**

CONTRACTOR agrees to use the MARKS only in the form and manner and with appropriate legends as prescribed from time to time by SCDOT, and not to use any other trademark or service mark in combination with the MARKS without prior written approval of SCDOT.

**G. INFRINGEMENT PROCEEDINGS**

CONTRACTOR agrees to notify SCDOT of any unauthorized use of the MARKS by others promptly as it comes to CONTRACTOR's attention. SCDOT shall have the sole right and discretion to bring infringement or unfair competition proceedings involving the MARKS.

**H. TERM**

This Trademark License shall continue in force and effect for the effective term of this Agreement.

**I. TERMINATION FOR CAUSE**

SCDOT shall have the right to terminate this Trademark License upon thirty (30) days written notice to CONTRACTOR in the event of any affirmative act of insolvency by CONTRACTOR, or upon the appointment of any receiver or trustee to take possession of the properties of CONTRACTOR or upon the winding-up, sale, consolidation, merger or any sequestration by governmental authority of CONTRACTOR, or upon breach of any of the provisions hereof by CONTRACTOR.

**J. EFFECT OF TERMINATION**

Upon termination of this Agreement, CONTRACTOR agrees to immediately discontinue all use of the MARK and any term confusingly similar thereto, and that all rights in the MARK and the good will connected therewith shall remain the property of SCDOT.

**(29) SECTION 108: PARTNERING:**

**A. COVENANT OF GOOD FAITH AND FAIR DEALING**

This Contract imposes an obligation of good faith and fair dealing in its performance and enforcement.

The CONTRACTOR and Department, with a positive commitment to honesty and integrity, agree to the following mutual duties:

1. Each will function within the laws and statutes applicable to their duties and responsibilities.
2. Each will avoid hindering the other's performance.
3. Each will proceed to fulfill its obligations diligently.
4. Each will cooperate in the common endeavor of the Contract.

**B. PARTNERING**

The Department encourages the foundation of cohesive partnering with the CONTRACTOR and its principle subcontractors and suppliers. This partnering is not a legal partnership as defined by South Carolina law. Partnering will be structured to draw on the strengths of each organization to identify and achieve reciprocal goals. The objectives are effective and efficient contract performance and completion within budget, on schedule, and in accordance with the Contract.

The establishment of a partnering charter will not change the legal relationship of the parties to the contract nor relieve either party from any of the terms of the Contract. Any cost associated with effectuating partnering will be agreed to by the Department and the CONTRACTOR and will be shared equally between them.

**(30) SECTION 108: EVALUATION OF DELAYS**

The Contractor shall evaluate delays and calculate the appropriate time extension due based on the following:

1. The Contractor shall base all evaluations of delay and all calculations of the appropriate time extensions due on the schedules submitted to and accepted by the Department. The Contractor shall not use schedules that did not exist on the project or create schedules after the delay has occurred to demonstrate entitlement to a time extension.
2. The Contractor shall base evaluations and calculations related to the determination of extensions of time on the Critical Path as established by the schedules submitted to and accepted by the Department. The Contractor is not entitled to a time extension for delays that do not delay the Critical Path. The Critical Path is defined as the longest path through a project schedule.
3. The evaluations and calculations required to establish entitlement to a time extension will vary depending on the nature and timing of the delay and whether the Contract Time is measured in working days, calendar days, or based on a fixed completion date.
4. The schedules relevant to the evaluation and calculation of time extensions are the most current schedules submitted to and accepted by the Department. For example, if the Department determines that Extra Work is required and the Supplemental Agreement adding this work will be dated June 2, then the determination of the time extension due the Contractor will be based on the last schedule submitted and accepted by the Department prior to June 2 of the same year.
5. The Contractor's evaluations and calculations to document an appropriate time extension shall be performed as follows:

6. The Contractor shall use the method known in the construction industry as the Time Impact Analysis (TIA) to identify and measure critical delays that have not yet occurred (prospective). The Contractor shall not use this method to evaluate delays that have already occurred (retrospective). In general terms, the Contractor shall perform a TIA as follows:
  - a. Develop a “mini” schedule depicting the changed work (hereby referred to as a fragnet).
  - b. Identify the current Progress Schedule as described in paragraph (4), above. Record the scheduled completion date in this schedule.
  - c. Insert the fragnet into the current Progress Schedule by properly linking the fragnet with the existing activities in the current Progress Schedule.
  - d. Recalculate the current Progress Schedule with the fragnet inserted and record its scheduled completion date.
  - e. The difference in the scheduled completion dates (or other Milestone dates) between the current Progress Schedule and the Progress Schedule calculated with a properly inserted and properly composed fragnet is the delay attributable to the changed work. The time extension due, if any, will be based on this delay.
  
7. The Contractor shall use a Contemporaneous Analysis when evaluating delays that have already occurred. In general terms, the Contractor shall perform a Contemporaneous Analysis as follows:
  - a. Identify the accepted Progress Schedule that is immediately before the start of the delay being evaluated.
  - b. Identify each Progress Schedule in effect during the delay and the Progress Schedule with a data date immediately following the conclusion of the delay.
  - c. Identify the critical path each day from immediately before the start of the delay to the Accepted Progress Schedule immediately following the delay.
  - d. Determine whether the delay falls on the critical path.
  - e. If the delay does not fall on the critical path, then no project delay occurred, and no time extension is due.
  - f. If the delay falls on the critical path, then determine the number of days the critical path is delayed. The time extension due, if any, will be based on this delay to the scheduled completion date

Concurrent Delays are two separate and independent delays that both delay the critical path at the same time. Concurrent Delays can occur when a CONTRACTOR caused delay is concurrent with an SCDOT-caused delay, when a delay that is the responsibility of neither the CONTRACTOR nor SCDOT is concurrent with an SCDOT-caused delay, or when a CONTRACTOR caused delay is concurrent with a delay that is the responsibility of neither the CONTRACTOR nor SCDOT. In each of these scenarios, the Contractor is entitled to an extension of Contract Time but is not entitled to recover additional time-related costs for the period of concurrency.

**(31) SECTION 109: FUEL ADJUSTMENT INDEXES:**

The Fuel Adjustment Indexes Supplemental Specification dated December 1, 2009, applies to this project. For this project the diesel fuel and unleaded gasoline indexes will be determined on the first calendar day of the month cost proposals are due. The indexes and price adjustment tables will be available on the internet at <https://www.scdot.org/business/constructionletting-monthlyindex.aspx>, or from the office of the Contracts’ Administrator.

The following items are hereby included in the table entitled “Items of Work Eligible for Fuel Adjustments” in the Supplemental Specification:

Smooth Wall Pipe (24" or less)	Gallons/LF	0.50	0.15
--------------------------------	------------	------	------

**TP 1000 – SPECIAL PROVISIONS AND CONTRACT REQUIREMENTS**

Smooth Wall Pipe (greater than 24")	Gallons/LF	0.75	0.15
Corrugated Wall Pipe (24" or less)	Gallons/LF	0.50	0.15
Corrugated Wall Pipe (greater than 24")	Gallons/LF	0.75	0.15

All items of work included in this project that are listed in the table below paragraph 4 of the supplemental specification will be subject to price adjustment.

The following Section of the Supplemental Specification is hereby modified:

Additional Provisions:

The Department will calculate and apply fuel adjustments to estimates based on index values set at the beginning of the estimate period.

Estimate period begins on the 1st of the month and ends on the last day of the month. The 1st of the month Index will be compared to the contract Base Index to determine index adjustments for the estimate period.

**(32) SECTION 109: REFERENCES TO UNIT PRICING:**

Except listed below, any references in the contract documents to unit price, measurement, and payment, are typical references for design-bid-build contracts and are not applicable to the extent they effect payment on Design-Build contracts. The Design-Build contractor’s schedule of values shall provide sufficient detail to compare work progress to the contractor’s schedule and determine appropriate periodic payments.

The following Special Provisions contain unit rate and payment information specifically applicable to this Design-Build contract:

SECTION 105: CROSS SLOPE VERIFICATION

SECTION 306: CEMENT MODIFIED RECYCLED BASE

SECTION 401: HOT MIX ASPHALT (HMA) QUALITY ASSURANCE

SECTION 401: HOT-MIX ASPHALT RIDEABILITY

SECTION 401: FULL DEPTH ASPHALT PAVEMENT PATCHING

SECTION 413: COLD CENTRAL PLANT RECYCLING MATERIALS

SECTION 501 ROLLER COMPACTED CONCRETE

SECTION 503: PORTLAND CEMENT CONCRETE PAVEMENT UNIT COST

SECTION 701: NON-CONFORMING CONCRETE

SECTION 806: REPAIR EXISTING CONTROL OF ACCESS FENCE

**(33) SECTION 202: REMOVAL OF EXISTING GUARDRAIL:**

Section 202.4.4.3 applies on this project.

**(34) SECTION 202: RECLAIMING EXISTING ROADWAY:**

**A. DESCRIPTION**

This work consists of the restoration of paved areas. These areas are typically shown as hatched areas on the plans when outside the construction limits.

**B. MATERIALS**

None

**C. CONSTRUCTION REQUIREMENTS**

1. Asphalt Pavement with Earth Base: Remove and dispose of areas of pavement shown as hatched areas on the plans. Grade the area to properly drain. Seed the area in accordance with Section 810.
2. Asphalt Pavement with Stone Base: Remove and dispose of areas of pavement and base shown as hatched areas on the plans. Grade the area to properly drain. Seed the area in accordance with Section 810.
3. Earth roadway or Bituminous Surfacing with Earth Base: Scarify existing areas of roadway. Grade the area to properly drain. Seed the area in accordance with Section 810.
4. Bituminous Surfacing with Stone Base: Remove and dispose of areas of pavement and base shown as hatched areas on the plans. Grade the area to properly drain. Seed the area in accordance with Section 810.

Suitable materials may be used for embankment construction on the project. In the event that removed materials are used for embankment construction a corresponding deduction in Unclassified Excavation will be made by the Resident Construction Engineer.

**D. MEASUREMENT**

Removed asphalt pavement greater than 2 inches in depth will be measured by the square yard. Removed bituminous surfacing with stone base will be measured by the cubic yard. Removed stone base will be measured by the cubic yard. Scarified areas will not be measured for payment.

**E. PAYMENT**

Removed asphalt pavement which is greater than 2 inches in depth will be paid at the unit price bid for Removal and Disposal of Existing Asphalt Pavement. Removed bituminous surfacing with stone base will be paid for at the unit price bid for Unclassified Excavation. Removed stone base will be paid for at the unit bid price for Unclassified Excavation. No payment will be made for scarifying earth roadway or bituminous surfacing with earth base. No separate or additional payment will be made for grading necessary to obtain proper drainage.

**(35) SECTION 202: STAGED REMOVAL OF EXISTING BRIDGES:**

For existing bridges that will be removed in stages, maintain stability of the existing structure at all times while traffic is on or passing under the bridge. At a minimum, replace all tie rods after removal of any slab sections and maintain bracing on the existing piles at all times while traffic is on or passing under the bridge.

**(36) SECTION 203: BORROW EXCAVATION:**

Delete paragraph 1 of Subsection 203.2.1.8 of the Standard Specifications and replace it with the following:

1. Borrow consists of material required for the construction of embankments or for other portions of the work where the elevation of the existing subgrade is less than the subgrade elevation required on the Plans or directed by the RCE. When sufficient material is available entirely within the right-of-way, the work is covered by the item Unclassified Excavation and the material shall meet the material requirements of Borrow Excavation in this subsection. When it is necessary to bring material from outside of the right-of-way, the work is covered by the item Borrow Excavation, and the material shall also meet the requirements for Borrow Excavation in this subsection. The material requirements of this subsection apply to all material used in the work regardless of its origin. The requirements of this subsection are not applicable to in situ subgrade material.



**(37) SECTION 203: BORROW EXCAVATION (FOR SHOULDERS):**

This work shall consist of satisfactory placement of all materials necessary to bring the shoulder grade to within 2 inches of the final pavement edge grade. The Contractor shall furnish all earth material necessary to eliminate any edge of final pavement to shoulder gradient differential that exceeds 2 inches. The quantities shown on the plans are the Engineering estimate of the number of units that will be necessary for this project, actual field measurements may cause these quantities to vary.

Selected materials shall be used for this operation. The selected material shall consist of a friable material such as topsoil, etc., containing grass roots and having the properties of being comparatively porous, capable of growing grass and of a stable nature in that when compacted it will resist erosion and be capable of supporting vehicles when relatively wet. When the area where material is to be placed, is greater than 4 feet in width, it shall be scarified and/or disked to a minimum depth of 3 inches prior to placing any material. Scarifying or disked is not required for areas less than 4 feet in width. Borrow shall be mixed with the existing scarified and/or disked shoulder material in such a manner as to provide a seed bed in accord with Section 810.15 of the Standard Specifications. The Contractor has the option of placing the borrow material (a) Prior to placing final surface course or (b) Following the placing of the finished surface course.

The method of measurement will be the volume in cubic yards, determined in accordance with Section 203 of the Standard Specifications. The Contractor, at his option, may elect to base the quantity measured on the loose volume at the point of delivery by scaling and counting the loads, with a deduction of 35 percent made for shrinkage. All cost for borrow material including obtaining, hauling, and placing shall be included in the unit price.

**(38) SECTION 203: BORROW PITS:**

**A. PERMITTING OF BORROW PITS**

Prior to using borrow material from commercial or other borrow pits located wholly or in part in wetland areas, the contractor shall submit written evidence that operations to obtain fill material from the borrow pit(s) have received all appropriate and necessary authorizations from federal, state, and/or local authorities.

Permitted Borrow Pits

If the appropriate federal, state, and local authorities have issued permits, the contractor shall provide to SCDOT copies of all permits issued for such borrow pit sites.

**B. BORROW PITS WITHOUT SECTION 404 PERMIT**

For borrow pit sites for which a Section 404 permit under the Clean Water Act has not been issued, the contractor shall provide SCDOT with copies of documentation provided by the contractor or its subcontractor(s) to the U.S. Army Corps of Engineers, which shall, at a minimum, clearly define the location of the borrow pits and any wetlands on the borrow pit site; describe the proposed activities and processes that will be used to prepare the site, obtain fill material from the site, and store material at the site; and request the U.S. Army Corps of Engineers to confirm in writing that no Section 404 permit is required for those operations. No operations shall take place at the borrow sites for at least thirty days from the date of the submission of confirmation request to the U.S. Army Corps of Engineers. After thirty-one days the contractor may begin work. The contractor shall also provide copies to SCDOT of any response(s) provided by the U.S. Army Corps of Engineers to its documentation.

**C. RESPONSIBILITY**

SCDOT has no obligation or duty to review, assess, evaluate, or act upon such documentation and maintains no authority or responsibility to alter, amend, reject, accept, or otherwise exercise any control over the contractor or subcontractor regarding compliance with Clean Water Act Section 404 and the implementing regulations for Section 404. Documentation submitted to SCDOT is for public information and coordination purposes only. The contractor is responsible for

all costs related to the selection, operation, and/or activities at any borrow pit site in wetlands including fines, additional mitigation, and impact delays related to failure to obtain any and all necessary federal, state, and local permits and approvals for borrow pits and operations. Nothing herein shall affect in any way SCDOT's right to accept or reject any fill material not meeting the required technical specifications.

**(39) SECTION 204: TEMPORARY SHORING WALL:**

Subsection 204.4.5.2 of the Standard Specifications is amended to include the addition of the following section:

“The retaining wall system shall be designed to limit deformations (vertical and lateral displacements) that would affect the stability or performance of any adjacent structures (MSE walls, Bridge foundations, Pavement Structure, Approach Slabs, Embankment (stage construction), etc.). Deformations that must be limited shall include, but not be limited to, vertical settlement, sliding, bulging, bowing, bending, and buckling. Design criteria for allowable deformations shall be dependent on the type of structure that will be influenced by any deformation of the temporary shoring wall. Regardless of the type of structure being retained, the deformation criteria shall not exceed 3 inches without acceptance from the RCE. An instrumentation plan for monitoring deformations of the temporary shoring and any adjacent structure shall be submitted along with the shop drawings. The instrumentation plan shall indicate the maximum allowable deformations of the temporary shoring and adjacent structures. Typical instrumentation used for monitoring deformations are survey targets, settlement monuments, crack gages, inclinometers, and tilt monitors. The monitoring locations shall be established in a manner that they can be monitored consistently and obtain repeatable measurements for the entire construction period. A monitoring schedule that the Contractor will use during construction will also be included with the instrumentation plan. The Contractor shall submit periodic monitoring reports to the RCE in accordance with the approved instrumentation plan. Any changes in frequency of monitoring or report submittal must be sent to the RCE for acceptance. If the initial instrumentation plan is found not to be documenting adequately the movements of the temporary shoring or adjacent structures, the Contractor will revise the instrumentation plan and resubmit the revised plan for review and acceptance. If the measured deformations exceed the maximum allowable deformations shown in the instrumentation plan, the Contractor will be required to stop work immediately, and at his own expense, correct the situation to the satisfaction of the Department prior to resumption of construction activities. Extended monitoring after construction may be required if adjacent structures have been affected by the construction. The extended monitoring of the adjacent structures shall continue until the structures have stabilized and the Department concurs with the results and conclusions of the monitoring report. All costs associated with developing the instrumentation plan, purchasing instrumentation, installing instrumentation, and monitoring of the instrumentation shall be included in the unit cost of the temporary shoring item.”

**(40) SECTION 205: HIGH-STRENGTH GEOTEXTILE FOR EMBANKMENT REINFORCEMENT:**

April 21, 2015

**A. DESCRIPTION**

This work shall consist of furnishing and installing construction geotextiles in accordance with the details shown in the plans, specifications, or as directed by the RCE.

**B. MATERIALS**

A geotextile is defined as any permeable polymeric textile used with foundation, soil, rock, earth, or any other geotechnical engineering related material, as an integral part of a civil engineering project, structure, or system. Use geotextiles and thread used in joining geotextiles manufactured from fibers consisting of long-chain polymers, composed of at least 95 percent by weight of polyolefins or polyesters. Use geotextiles with fibers formed into a stable network such that the fibers or yarns retain their dimensional stability relative to each other, including selvages (edges) during shipping, handling, placement, and in service. Use geotextile free from defects or tears.

1. **Minimum Average Roll Values:** All property values, with the exception of Apparent Opening Size (AOS), represent Minimum Average Roll Values (MARV) in the weakest principal direction. Provide geotextiles whose average test results from any roll sampled in a lot for conformance or quality assurance testing meets or exceeds minimum values provided in this Section.
2. **Apparent Opening Size:** Values for Apparent Opening Size (AOS) represent maximum average roll values. Acceptance will be based on ASTM D 4759.
3. **Reinforcement Geotextile:** Use reinforcement geotextile within existing and/or proposed fills for slope reinforcement.

Furnish geotextiles meeting the property requirements outlined in Table 1.

Table 1: High Strength Geotextile Properties (Design Requirements)<sup>1,2</sup>

Property	Test Method	Geotextile Property Requirements
Long-Term Design Strength, $T_{al}$ , MD		22,800 lb/ft
Long-Term Design Strength, $T_{al}$ , XD		2,280 lb/ft
Sewn Seam Breaking Strength <sup>3</sup>	ASTM D4884	900 lbs/ft
AOS	ASTM D4751	$\leq (1.0 \text{ to } 2.0)D_{85(\text{soil})}$
Permeability	ASTM D4491	$\geq 10k_{\text{soil}}$
Default Pullout Friction Factor, $F^*$	ASTM D6706	$0.6 \tan \Phi$
Default Alpha, $\alpha$	ASTM D6706	0.6
Ultraviolet Stability	ASTM D4355	$\geq 50\%$ after 500 hrs of exposure

- Notes:
1. The test procedures shall conform to the most recently approved ATSM geotextile test procedures.
  2. All numeric values represent Minimum Average Roll Value (MARV).
  3. Applies to factory or field sewn seams.

**4. Source Approval and Certification**

Prior to construction, the Contractor shall submit to the Resident Construction Engineer (RCE) a Certification Package prepared by the geotextile reinforcement manufacturer. The Contractor shall allow 21 calendar days from the day the submittals are received by the RCE for review and acceptance. Submit the following information regarding each geotextile proposed for use:

- a. Manufacturer's name and current address;
- b. Full product name/number, including roll number;
- c. Geosynthetic material (i.e. polymer type) and structure (including fiber/yarn type);
- d. Proposed geotextile use(s); and
- e. Certified test results for the properties outlined in Table 1 and below in Section 4.

The Certification shall state that the furnished geotextile soil reinforcement is in full compliance with the design requirements as stated in this specification and the design drawings and is fit for use in long-term critical soil reinforcement applications. In addition to the minimum required properties in Table 1, the submittal shall also certify the following values for each geotextile soil reinforcement used on the project:

- a. The ultimate tensile strength,  $T_{ULT}$ , (MARV) for geogrid soil reinforcements, MD/XD
- b. The tensile strength at 5% strain, MD
- c. The creep reduced tensile strength, MD
- d. The geotextile's pullout coefficients ( $F^*$ ,  $\alpha$ )

The Contractor's submittal package shall include, but not be limited to, actual test results for tension, creep, durability, construction damage, joint/seam strength, pullout and quality control. A person having the legal authority to bond the manufacturer shall attest to the certificate. Any tests required shall be performed at no additional cost to the Department. If in the opinion of the RCE, the required documentation is not provided for individual reduction factors (RF) or pullout coefficients ( $F^*$ ,  $\alpha$ ), default values for these design parameters shall be used in accordance with this specification.

**a. Ultimate Tensile Strength ( $T_{ult}$ ):**

The ultimate tensile strength,  $T_{ult}$ , shall be determined from wide width tensile tests (ASTM D 4595). Geotextile samples tested in accordance with ASTM D 4595 shall be with an 8-inch width specimen, or a 4-inch specimen width with correlation to an 8-inch width. Correlation methodology shall be submitted to, and is subject to acceptance by the RCE. All geotextile strength tests (ASTM D 4595 and ASTM D 6637) shall be conducted at a strain rate of 10% per minute based on actual gage length necessary to meet the testing sample dimension requirements. Laboratory test results documenting the ultimate tensile strength,  $T_{ult}$ , in the reinforcement direction shall be based on the minimum average roll values (MARV) for the product.

**b. Long-Term (Allowable) Design Tensile Strength ( $T_{al}$ ):**

The allowable tensile load per unit width of geotextile soil reinforcement,  $T_{al}$ , in accordance to the backfill type used shall be computed as follows:

$$T_{al} = \frac{T_{ult}}{RF}$$

**c. Reduction Factor (RF):**

The total reduction factor, RF, is the combined reduction factor for long-term degradation due to installation damage, creep, and durability. The total reduction factor, RF, shall be defined as follows:

$$RF = RF_{ID} \times RF_{CR} \times RF_D \geq 3.0$$

The individual reduction factors shall be documented in accordance with the site conditions, design calculations, and specifications. When sufficient documentation is not provided for individual reduction factors,  $RF_{ID}$ ,  $RF_{CR}$ , and  $RF_D$ , a reduction factor RF of 7.0 shall be used. The reinforcement manufacturer shall certify and document the individual reduction factors as follows:

**d. Installation Damage Reduction Factor ( $RF_{ID}$ ):**

The reduction factor for installation damage,  $RF_{ID}$ , shall be documented by field and laboratory test results and literature review, as described in ASTM D 5818 for the reinforced backfill specified or for more severe soils. Samples subjected to installation damage shall be tested for tensile strength and deformation characteristics in accordance with ASTM D 4595. Recommended values for reduction factors for installation damage ( $RF_{ID}$ ) for various soils shall also be documented. The minimum installation damage reduction factor,  $RF_{ID}$ , shall be 1.1, regardless of product specific test results.

**e. Creep Reduction Factor ( $RF_{CR}$ ):**

Laboratory test results documenting creep performance over a range of load levels, for a minimum duration of 10,000 hours based on tension creep test (ASTM D 5262) shall be required. Creep test samples shall be of sufficient width to be representative of overall product creep response (fiber creep testing will not be accepted).

The creep-limiting strength,  $T_i$ , shall be based on extrapolating the 10,000 hours (or longer duration) tension creep tests to a 75-year design life, unless a 100-year design life is specified in the plans. The creep extrapolation method shall be based on methods described in FHWA NHI-10-025, *"Design and Construction of Mechanically Stabilized Earth Walls and Reinforced Soil Slopes"* - Appendix "D". Laboratory test results and extrapolation methodology shall be documented.

The reduction factor for creep,  $RF_{CR}$ , is defined as the ratio of the average lot specific ultimate tensile strength,  $T_{ULTLOT}$ , to the creep-limiting strength,  $T_i$ . The average lot specific ultimate tensile strength,  $T_{ULTLOT}$ , for the lot of material used for creep testing,  $T_{ULTLOT}$ , shall be determined from wide width tensile test, ASTM D 4595.

**f. Durability Reduction Factor ( $RF_D$ ):**

The total reduction factor for durability,  $RF_D$ , shall be defined as the combined effects of chemical and biological degradation. Laboratory test results, extrapolation techniques, and a comprehensive literature review shall document the reduction factor for durability for all material components in accordance with FHWA NHI-09-087, *"Corrosion / Degradation of Soil Reinforcements for Mechanically Stabilized Earth Walls and Reinforced Soil Slopes"*. The minimum durability reduction factor,  $RF_D$ , shall be 1.1, regardless of product specific test results.

**g. Soil Reinforcement Pullout Coefficients ( $F^*$ ,  $\alpha$ ):**

The Certification Package shall document the pullout coefficients ( $F^*$ ,  $\alpha$ ) meet or exceed the required coefficients necessary to obtain the  $T_{al}$  provided above where,

$$F^* = \text{Minimum pullout friction factor} = C_i \tan \Phi,$$

$$C_i = \text{Soil interaction coefficient} \geq 0.6$$

$$\Phi = \text{Soil Angle of Internal Friction}$$

The pullout friction factor,  $F^*$ , and the scale effect correction factor,  $\alpha$ , shall be documented by laboratory testing from pullout tests. Pullout testing shall be conducted for site-specific materials or for materials representative of the reinforced backfill at confining pressures specified by the Engineer. When laboratory tests are used from representative soils, the representative soils shall be documented by providing the soil's angle of internal friction, gradation, and coefficient of uniformity ( $C_u = D_{60}/D_{10}$ ). Recommended pullout coefficients for various soil types shall also be documented. The pullout coefficients shall be determined by using the quick effective stress pullout tests ("Measuring Geosynthetic Pullout Resistance in Soil" per ASTM D 6706). The soil interaction coefficient,  $C_i$ , shall be documented when computing the pullout friction factor,  $F^*$ . When sufficient documentation is not provided for pullout coefficients,  $F^*$  and  $\alpha$ , and the coefficient of uniformity,  $C_u$ , is greater or equal to 4, the default values indicated in this specification can be used. If the coefficient of uniformity of the reinforced backfill is less than 4, laboratory pullout test shall be required to determine pullout friction factor,  $F^*$ , and the default scale effect factor,  $\alpha$ .

**5. Sample Approval.**

To confirm that the on-site geotextile meets the property values specified, random samples shall be submitted to the RCE for evaluation. The machine direction shall be marked clearly on each sample submitted for evaluation. The machine direction is defined as the direction perpendicular to the axis of the roll.

Cut a sample from the geotextile roll with the minimum dimensions of 4 feet by the full width of the roll beyond the first wrap. The geotextile samples shall be cut from the roll with scissors, sharp knife, or other suitable method that produces a smooth edge and does not cause geotextile ripping or tearing. Submit a manufacturer's certificate of compliance signed by an authorized manufacturer's official. The certificate must attest that the geotextile meets all the

Minimum Average Roll Value (MARV) requirements specified in Table 1 as evaluated under the manufacturer’s quality control program. Geotextiles supplied for construction of the project shall be certified in accordance with the following criteria. The tests described in the specification shall be conducted by the manufacturer or by an approved independent testing laboratory on samples taken from the same lot number as the material actually shipped to the project and at the specified frequency. The manufacturer or independent testing laboratory shall maintain the appropriate accreditations and must be preapproved by the Department. All rolls shall be marked with individual and distinct roll numbers. All roll numbers shall have traceable certified mill test reports from the given lot that they were manufactured. These test reports must be supplied to the Department prior to installation of any geotextile materials. After the sample and the required information have been submitted to the RCE, allow 30 calendar days for evaluation.

Product acceptance is determined by comparing the average test results of all specimens within a given sample to the Minimum Average Roll Values (MARV) listed in Table 1. Install geotextiles only after the material has been tested and/or evaluated and accepted. Replace all geotextiles installed prior to acceptance that do not meet specifications at Contractor’s expense.

a. Sewn Seam Approval

If the geotextile seams are to be sewn in the field, the Contractor shall provide a section of sewn seam that can be sampled by the RCE before the geotextile is installed. The sewn seam shall be in accordance with ASTM 6193.

The seam sewn for sampling shall be sewn using the same equipment and procedures as will be used to sew the production seams. The seam sewn for sampling must be at least 6 feet in length. If the seams are sewn in the factory, the Contractor shall provide samples of the factory seam at random from any of the rolls to be used. Regardless of whether the seam is to be sewn in the factory or the field, the manufacturer and/or Contractor shall certify that the strength meets the requirement set forth in Table 1. If seams are to be sewn in both the machine and cross-machine direction, provide samples of seams from both directions. The seam assembly description shall be submitted by the Contractor to the Engineer and will be included with the seam sample obtained for testing. This description shall include the seam type, stitch type, sewing thread type(s), and stitch density.

If sewn seams are used for seaming the geotextile, use thread that consists of high strength polypropylene or polyester. Do not use nylon thread. Use thread that is of contrasting color to that of the geotextile itself.

If the manufacturer can provide a  $T_{al}$  MD that is greater than the sum of the required  $T_{al}$  MD and sewn seam breaking strength (for each specified in the project plans), the sewn seams may be eliminated and a minimum overlap of 1 foot may be used.

**6. Identification, Shipment and Storage**

Conform to ASTM D 4873, *Standard Guide for Identification, Storage, and Handling of Geotextiles*. Clearly label each roll of geotextile shipped to the project with the name and address of the manufacturer, full product name/number, quantity, and roll number.

The RCE will reject materials that are mislabeled or misrepresented. Wrap each roll with a material that protects the geotextile, including ends of the roll, from damage due to shipment, water, sunlight, and contaminants. Maintain the protective wrapping during periods of shipment and storage. Do not damage the geotextile or wrapping when unloading or transferring from one location to another. Do not drag the rolls.

During storage, elevate geotextile rolls off the ground and adequately cover to protect them from the following:

- a. Site construction damage;
- b. Precipitation;
- c. Ultraviolet radiation including sunlight;
- d. Chemicals that are strong acids or strong bases;
- e. Flames including welding sparks, temperatures in excess of 140 °F (60 °C); and
- f. Mud, dirt, dust, debris and any other environmental condition that may damage the physical property values of the geotextile

**C. CONSTRUCTION REQUIREMENTS**

**1. General**

Prepare the surface on which the geotextile is to be placed so that no damage occurs to the geotextile. Do not drive or operate any construction equipment directly on the geotextile. Dispose of material with defects, rips, holes, flaws, deterioration, or other damage. Do not use defective material in the work. The manufacturer shall be present on site for a minimum of two days of geotextile installation such that the manufacturer observes any field-sewn seams.

**2. Installation Plan**

Within thirty (30) calendar days after award of the contract or no later than thirty (30) calendar days before beginning high-strength geotextile installation, the Contractor shall submit to the Department for review a high-strength geotextile installation plan that includes as a minimum the following information:

- a. The Contractor shall certify and provide proof to the Department of experience in the work described. The Contractor shall have successfully installed at least 500,000 square yards of any geotextile that has sewn seams during the last five years. In addition, the Contractor shall have successfully completed at least five projects within the last five years of similar size and complexity to that of the Project.

The Contractor’s experience shall be documented by providing a project summary that includes for each referenced project, the project start and completion dates, total quantity of geotextile installed (specifically indicate if high-strength geotextile installed), and a detailed description of the project, site conditions, and subsurface conditions. The project description shall include details of the geotextile materials, the equipment and technique used to install the geotextiles, the average and maximum area of geotextile installed, the client name and address, the name and telephone number of the representative of the consultant and owner for whom the work was performed and who can attest to the successful completion of the work, and any other information relevant to demonstrating the Contractor’s qualifications.

- b. Resume of supervisor documenting experience and qualifications in the installation of both normal and high-strength geotextile. The Contractor shall have a full-time supervisor who has been in responsible charge of supervising geotextile installation operations for at least five projects in the last five years. The supervisor shall be present at the work site at all times during installation operations. The acceptability of the supervisor, as well as any replacement for the supervisor, will be subject to the approval of the Department.
- c. Shop drawings showing the planned locations and elevations of all high-strength geotextiles. The installation sequence shall also be provided including any required staging. The shop drawings shall also show the location of the bridge abutment, and the limits of the final embankment and construction staging.
- d. Detailed description of proposed installation procedures
- e. Proposed methods and equipment for sewn seams

**3. Site Preparation**

Prepare the installation site by clearing, grubbing, and excavating or filling the area to the design grade. This includes removal of topsoil or vegetation. The RCE will identify soft spots and unsuitable areas during site preparation. This may include but not be limited to proof-rolling specific areas defined by the RCE. Excavate these areas and backfill with approved borrow or bridge lift material and compact as specified. The area to be covered by the geotextile shall be graded to a smooth, uniform condition free from ruts, potholes, and protruding objects such as rocks or sticks.

The Contractor may construct a working platform, up to 2 feet in thickness, in lieu of grading the existing ground surface. A working platform is required where stumps or other protruding objects which cannot be removed without excessively disturbing the subgrade are present. These areas shall be prepared in accordance with the 2007 Standard Specifications for Highway Construction. The stumps shall be covered with at least 6 inches of fill before placement of the first geotextile layer.

**4. Geotextile Placement**

The geotextile shall be spread immediately ahead of the covering operation. The geotextile shall be laid with the machine direction perpendicular or parallel to centerline as shown in Plans. All seams shall be sewn. Seams to connect the geotextile strips end to end will not be allowed. The geotextile shall not be left exposed to sunlight during installation for a total of more than 14 calendar days. The geotextile shall be laid smooth without excessive wrinkles. Under no circumstances shall the geotextile be dragged through mud or over sharp objects, which could damage the geotextile.

Small soil piles or the manufacturer’s recommended method shall be used as needed to hold the geotextile in place until the specified cover material is placed. Remove wrinkles and folds by pulling the geotextile taut as required.

Should the geotextile be torn or punctured or the sewn joints disturbed, as evidenced by visible geotextile damage, subgrade pumping, intrusion, or roadbed distortion, the backfill around the damaged or displaced area shall be removed and the damaged area repaired or replaced by the Contractor at no expense to the Department. The repair shall consist of a patch of the same type of geotextile placed over the damaged area. The patch shall be sewn at all edges.

If geotextile seams are to be sewn in the field or at the factory, the seams shall consist of two parallel rows of stitching, or shall consist of a J-seam, Type SSn-2. The two rows of stitching shall be 1 inch apart with a tolerance of plus or minus 0.5 inches and shall not cross, except for re-stitching. The stitching shall be a lock-type stitch. The minimum seam allowance, i.e., the minimum distance from the geotextile edge to the stitch line nearest to that edge, shall be 1.5 inches if a flat or prayer seam, Type SSa-2, is used. The minimum seam allowance for all other seam types shall be 1 inch. The seam, stitch type, and the equipment used to perform the stitching shall be as recommended by the manufacturer of the geotextile and as approved by the RCE.

The seams shall be sewn in such a manner that the seam can be inspected readily by the RCE or his representative. The seam strength will be tested and shall meet the requirements stated herein.

**5. Fill Placement.**

Embankment construction shall be kept symmetrical at all times to prevent localized bearing capacity failures beneath the embankment or lateral tipping or sliding of the embankment. Place fill over the geotextile by dumping onto previously placed material and pushing the material into place. Stockpiling of fill on the geotextile will not be allowed. Do not operate any construction equipment directly on the geosynthetic material under any circumstances.



Place the fill material in uniform layers so that there is a minimum lift thickness (loose) of 8 inches between the geosynthetic material and equipment tires or tracks at all times. The minimum thickness of the first lift is 8 inches. Do not allow construction equipment to turn on the first lift of material above the geosynthetic material. Do not blade the first lift placed over the geosynthetic material. If the subgrade is very soft with an undrained shear strength less than 500 psf, minimize pile heights to less than 3 feet and spread piles as soon as possible after dumping to minimize the potential for localized subgrade failure due to overloading of the subgrade.

Do not use sheepfoot or studded compaction equipment on the first lift placed over the geosynthetic material. Stop vibrator on compaction equipment if pumping occurs. Do not operate any construction equipment that results in rutting in excess of 3 inches on the first lift. If rutting exceeds 3 inches, decrease the construction equipment size and/or weight or increase the lift thickness. Use only rubber-tired rollers for compaction if any foundation failures occur when placing subsequent lifts. Compact all lifts to the moisture and density requirements for each embankment specified in the Standard Construction Specifications. Do not blade material down to remove ruts. Fill any ruts or depressions with additional material and compact to the specified density.

A sandy material that meets the requirements of an A-2 AASHTO soil classification shall be the only borrow excavation soil allowed for placement between the lowest elevation geotextile and the bottom of the pavement section. The embankment fill soils shall be compacted in accordance with the 2007 Standard Specifications for Highway Construction. Fill shall be placed in 12-inch maximum lift thicknesses where heavy compaction equipment is to be used and 6-inch maximum uncompacted lift thicknesses where hand-operated equipment is used.

The geotextile shall be pretensioned during installation using either Method 1 or Method 2 as described herein. The method selected will depend on whether or not a mudwave forms during placement of the first one or two lifts. If a mudwave forms as fill is pushed onto the first layer of geotextile, Method 1 shall be used. Method 1 shall continue to be used until the mudwave ceases to form as fill is placed and spread. Once mudwave formation ceased, Method 2 shall be used until the uppermost geotextile layer is covered with a minimum of 1 foot of compacted fill. These special construction methods are not needed for fill construction above this level. If a mudwave does not form as fill is pushed onto the first layer of geotextile, then Method 2 shall be used initially and until the uppermost geotextile layer is covered with at least 1 foot of compacted fill.

Method 1

After the working platform, if needed, has been constructed, the first layer of geotextile shall be laid as outlined in the project plans and the joints sewn together. The geotextile shall be stretched manually to ensure that no wrinkles are present in the geotextile. The fill shall be end-dumped and spread from the edge of the geotextile. The fill shall first be placed along the outside edges of the geotextile to form access roads. These access roads will serve three purposes: to lock the edges of the geotextile to form access roads, to contain the mudwave, and to provide access as needed to place fill in the center of the embankment. These access roads shall be approximately 16 feet wide. The access roads at the edges of the geotextile shall have a minimum height of 2 feet completed. Once the access roads are approximately 50 feet in length, fill shall be kept ahead of the filling operation, and the access roads shall be kept approximately 50 feet ahead of this filling operation. Keeping the mudwave ahead of this filling operation and keeping the edges of the geotextile from moving by use of the access roads will effectively pre-tension the geotextile. The geotextile shall be laid out no more than 20 feet ahead of the end of the access roads at any time to prevent overstressing of the geotextile seams.

Method 2

After the working platform, if needed, has been constructed, the first layer of geotextile shall be laid and sewn as in Method 1. The first lift of material shall be spread from the edge of the geotextile, keeping the center of the advancing fill lift ahead of the outside edges of the lift. The geotextile shall be manually pulled taut prior to fill placement. Embankment construction shall continue in this manner for subsequent lifts until the uppermost geotextile layer is completely covered with 1 foot of compacted fill.

**D. METHOD OF MEASUREMENT**

Measurement of geotextile is on a square yard basis and will be computed based on the total area of geotextile shown in the plans, exclusive of the area of geotextiles used in any overlaps, seams, and/or joints. This shall include all costs associated with installation of the geotextile. Overlaps and any geotextile waste are an incidental item.

**E. BASIS OF PAYMENT**

Payment at the contract unit price is full compensation for all resources necessary to complete the item of work under the contract. Payment for the completed and accepted quantities is made under the following:

Item No.	Pay Item	Unit
2037110	GEOTEX REINF.	SY

**(41) SECTION 205: VIBRATING WIRE DATA COLLECTION CENTERS:**

May 24, 2013

**A. DESCRIPTION**

This work includes furnishing all supervision, materials, equipment, and labor, and related services necessary for providing and maintaining a Vibrating Wire Data Collection Center (VW-DCC) at the locations indicated in the plans and in accordance with these specifications. This work consists of automating the data collection for vibrating wire rod extensometers (RE), total pressure cells (TPC), and piezometers (PZ) with a real-time system that is accessible via the internet in accordance with the Department’s Geotechnical Instrumentation Monitoring Plan for the entire duration of the project as determined necessary for evaluating the settlement and pressure instrumentation of the embankments being constructed.

**B. VIBRATING WIRE DATA COLLECTION CENTER**

The Vibrating Wire Data Collection Center (VW-DCC) is an automated centralized vibrating wire data collection center. The VW-DCC will be used to collect VWRE, TPC and PZ readings. Temperature readings shall also be collected when instrumentation contains thermistors. The automated collection of VW data shall be accomplished by using a data logging system that is sufficiently capable to monitor the VW sensors indicated in the plans and with the capability of adding four additional rod extensometers and six piezometers to the system. Sufficient ports shall be provided to also monitor temperature. The reserve instrumentation monitoring capacity can be either achieved by using a data logging system with sufficient ports or by having the capability to expand the system if needed. The Contractor shall maintain compatibility between the data logging system and the rod extensometers, total pressure cells, and piezometer instrumentation. In order to maintain compatibility of the systems and be able to get technical assistance from the manufacturer during installation and throughout the project, the VW-DCC system should be supplied / manufactured by the same company that is supplying the VWRE, TPC, and PZ instrumentation. In addition, the VW-DCC shall have the following features:

1. Data logging system with sufficient capacity to read and save instrumentation readings
2. The data logging system shall have the reserve capacity to add additional instrumentation if needed
3. Powered by on-site AC current

4. Battery power back-up with surge suppression
5. Telephone/cellular access for transmitting data through the internet
6. Dedicated server for storing and running viewing software
7. On-line instrumentation software for reviewing/downloading instrumentation data
8. Enclosure that protects the equipment from damage during construction, vandalism, and weather

Data collected via the VW-DCC shall be provided to the Department in the format outlined in the Geotechnical Instrumentation and Monitoring Plan.

**C. SUBMITTALS**

Within 30 calendar days before installing the VW-DCC, the Contractor shall submit to the Department for review the personnel qualification, installation plan, and monitoring plan. The submittals shall contain as a minimum the following information.

1. Qualifications:

The Contractor shall identify the geotechnical engineer that will be responsible for installing and maintaining the VW Data Collection Center. The same geotechnical engineer that is responsible for the vibrating wire REs, TPCs, and PZs will also be responsible for the VW-DCC. The geotechnical engineer's experience in providing automated data logging capabilities such as the VW-DCC in accordance with the plans and contract documents shall be documented by providing a project summary, of at least three projects, that includes for each project the project name, role in providing instrumentation services, type of data logging system, equipment used, duration of the project (i.e. dates), client name and address, name and phone number of representative of the consultant and owner for whom the work was performed and can attest to the successful completion of the work, and any other information relevant to demonstrating the geotechnical engineer's qualifications. In addition, the manufacturer/supplier shall also be on-site during the initial installation of the VW-DCC to ascertain that all instruments have been connected correctly. The manufacturer/supplier shall also be available for questions from either the geotechnical engineer responsible for maintaining the VW-DCC or from the Department concerning the data being collected.

2. Installation Plan:

- a. The installation plan shall include as a minimum the following information:
- b. The Contractor shall submit the Specification sheet for the proposed VW-DCC system for review and approval by the Engineer
- c. Submit locations where VW-DCC will be installed
- d. Proposed installation method
- e. Proposed method to protect VW-DCC during construction from construction equipment, vandalism, weather

3. Submittal Reviews:

Approval of the personnel qualification and installation plan by the Department shall not relieve the Contractor of its responsibility to successfully install the VW REs, TPCs, and PZs and monitor this instrumentation with VW-DCC in accordance with the plans and specifications. Approval by the Department of the VW-DCC installation plan shall be contingent upon satisfactory demonstration that the VW-DCC is meeting the objectives of the Department's Geotechnical Instrumentation Monitoring Plan. If, at any time, the Department or the Engineer considers that the VW-DCC does not produce satisfactory results, the Contractor shall alter the method and/or equipment as necessary to comply with the Special Provisions and Department's Instrumentation Plan. The Department will be the sole judge in determining the adequacy of the Contractor's VW-DCC.

**D. DELIVERY, STORAGE, AND HANDLING**

The Contractor shall check all materials and equipment upon delivery to ensure that the proper items are received and are not damaged. All materials shall be stored and maintained in a clean, uncontaminated condition throughout the course of the project. Upon receipt of the VW-DCC, the Contractor shall submit copies of the manufacture’s installation and instruction manual for review and approval by the Engineer and shall make available the data logging system for inspection by the Engineer.

**E. ABANDONMENT OF VW-DCC**

Once the Engineer has determined that VW-DCC systems have served their purpose and are no longer needed, the VW-DCC shall be abandoned by removing all equipment and signal wires a minimum of 2 feet of ground surface.

**F. METHOD OF MEASUREMENT**

The number of VW-DCC provided in the plans, will be paid for at the contract unit price bid for "Vibrating Wire Data Collection Center" which shall include, but not limited to, all labor, materials, and equipment necessary to install a vibrating wire data collection center along with data as outlined in the Geotechnical Instrumentation and Monitoring Plan. Payment will not be made for VW-DCC that malfunction or are rejected for their inability to perform, or do not meet the requirements in the plans and these specifications.

**G. BASIS OF PAYMENT**

The price and payment for this work shall be full compensation for furnishing the necessary data logging system, enclosure, protection from vandalism and construction equipment, data as outlined in the Geotechnical Instrumentation and Monitoring Plan, and incidental items based on the successful implementation of the VW-DCC system.

Payments shall be made under:

Item No.	Pay Item	Pay Unit
8990440	VW DATA COLLECTION CENTER	EA

**(42) SECTION 205: VIBRO COMPACTION:**

June 27, 2013

**A. DESCRIPTION**

This section presents administrative and procedural requirements for ground modification by Vibro-Compaction (VC). Vibro-compaction shall be implemented in and below the existing embankment fill material of both the beginning of bridge approach embankment and the end of bridge approach embankment. VC shall be provided as documented in the plans. The purpose of the vibro-compaction program is to densify the granular soils at the specified locations and depths to mitigate liquefaction potential.

The Contractor shall perform layouts and measurements for VC work. VC points may be surveyed in or located by measuring offsets from surveyed points (e.g., project stations) using a tape measure.

The Contractor shall notify the Engineer a minimum of 48 hours prior to commencement of the VC operations at each approach embankment location.

Any change in the predetermined VC program necessitated by a change in the field conditions shall be immediately reported and submitted to the Geotechnical Engineer. Upon completion of the work, the Contractor shall submit a drawing of as-built locations of vibro-compacted columns.

**B. REFERENCES**

The Geotechnical Engineer will coordinate all testing to determine compliance with the project design.

1. Applicable Standards: The most recent version of the following testing methods or standards shall be employed:
  - a. ASTM D1586 “Standard Test Method for Standard Penetration Test (SPT) and Split-Barrel Sampling of Soils”
  - b. ASTM D5778 “Standard Test Method for Electronic Friction Cone and Piezocone Penetration Testing of Soils” (CPT)
  - c. ASTM D6635 “Standard Test Method for Performing the Flat Plate Dilatometer” (DMT)
  
2. Reference Documents: Reference documents to be used by the Contractor shall include:
  - a. This specification
  - b. Attached plans
  - c. Project geotechnical report prepared by the Geotechnical Engineer.

Prior to commencing work, the contractor shall examine the site, drawings, records of existing utilities and other existing subsurface structures, and soil test boring logs made available in the original bid documents and those performed by the Geotechnical Engineer to help determine VC installation conditions.

**C. SUBMITTALS**

This section details all submittals required prior to field work, at completion of the test section, during production work, and after the work is completed.

1. Pre-Field Work Submittals: The following shall be submitted to the SCDOT by the Geotechnical Engineer prior to the start of the work. VC operations may not commence until approval by the SCDOT is granted.
  - a. A Work Plan prepared by the Contractor for the production work outlining the anticipated spacing, location and depth to achieve the project design criteria.
  - b. Drawing(s) for review, indicating the spacing, location, and depth of the VC probes to achieve the project design criteria.
  
2. Post Test Section and Pre-Production Work:
  - a. Results of the test section evaluation.
  - b. A revised work plan and VC layout should the test section results require a modification to the original work and production plans.
  
3. During Production Submittals: The following shall be submitted to the SCDOT by the Geotechnical Engineer during the work:
  - a. Any change in the predetermined VC program necessitated by a change in the field conditions.
  
4. Closeout Submittal: The following shall be submitted to the SCDOT by the Geotechnical Engineer within 14 days of the completion of the VC work.
  - a. As built drawings: Drawings documenting any significant changes to the shop drawing. If no changes are noted, then no as-built drawings are necessary following completion of the VC program.

**D. EQUIPMENT AND MATERIALS**

The Contractor shall supply equipment in good operating condition capable of performing the work specified herein. The Contractor shall use equipment capable of efficiently accomplishing the required soil densification. The probe shall have durable markings on one-foot intervals allowing a visual determination of the depth of penetration when in use. The probe shall be of sufficient length to extend a minimum depth of thirty (30) feet below existing grade.

The VC procedure is not intended to be a 'wet' operation. Water shall be used sparingly to mitigate clogging of the VC equipment.

Settlement resulting from the VC operations is anticipated. Any required fill placement in the resulting deformations required to meet the design grade(s) shall meet the requirements outlined in the *Special Provision 40 – Section 203: Borrow Excavation* provided in the bid documents.

Groundwater is anticipated to emerge to the ground surface during VC operations. The Contractor shall implement Best Management Practices (BMP's) to efficiently control surface groundwater runoff in accordance with the contract documents.

**E. CONSTRUCTION**

Production VC criteria shall be as follows:

1. Depth of treatment: The probe tip shall penetrate to the minimum elevation specified in the above referenced documents and submittals.
2. Locations/Spacing: The center-to-center probe spacing shall adhere to the requirements in the above referenced documents and submittals. Probes shall be performed within 12 inches of the planned location
3. Limits of work: The limits of the VC work are shown on the drawings described in the above referenced documents and submittals.

**F. QUALITY CONTROL**

The details of the quality control program are as follows:

1. Technical Oversight: All VC operations shall be performed under the inspection of the Geotechnical Engineer's representative.
2. Monitoring and Logging: Monitoring and logging of all VC operations for the test area and production work shall be done by the Contractor.
3. Test Section: The Geotechnical Engineer's representative shall monitor the performance of the test section and perform the testing indicated below:
  - a. A test section shall be performed before production work, as follows:
    - 1) The test section location shall be agreed upon by the Geotechnical Engineer and the Contractor within the treatment area. The test section will consist of a minimum of twelve (12) VC points in three (3) rows of four (4) points each. For preliminary design considerations, the vibro-densification program will utilize a five (5) foot triangular grid for the indicated treatment area(s).
    - 2) The method of installation, materials, equipment, and procedures shall be the same as those to be used for production work.
    - 3) Based on the results from the test section, modifications to the Work Plan may be implemented, as needed, to meet the project design. Any changes to the Work Plan will be submitted to the SCDOT following completion of the test program.
  - b. The Geotechnical Engineer shall coordinate the following tests of the test section after a minimum wait period of four (4) days from completion of the VC activities of the test program: One (1) CPT (or SPT) test performed at the center of a VC probe location, and one (1) CPT (or SPT) test performed at the midpoint of adjacent VC probe locations.
  - c. The primary method for determining the post-treatment soil strength parameters for production VC work will be from the phi angle correlations in Chapter 7 of the SCDOT Geotechnical Design Manual. These equations are based on either the blow counts as determined from the SPT test, the cone tip resistance as determined from the CPT test, or the horizontal stress index as determined from the DMT test.

- d. The production VC criteria will be based on a minimum applied relative energy for a given time rate. Following completion of the test program, the Geotechnical Engineer will establish criteria for the production VC work.
- 4. Daily Records: Monitoring and logging of VC operations for the test area and production work shall be performed by the Contractor. At a minimum, the following information shall be collected for each VC probe location:
  - a. Equipment details and specifications
  - b. Embankment location
  - c. Probe ID (i.e. A-27)
  - d. Start and finish time
  - e. Maximum recorded energy reading
  - f. Depth of treatment
  - g. Comments or unusual observations

A sample monitoring log for the VC work is provided with this specification.
- 5. Monitoring of Existing Structures: There are no structures within 500 feet of the planned VC work, and, therefore, a vibration monitoring program is not required for the VC work
- 6. The Contractor shall ensure that procedures and documentation conform to these specifications.

**G. METHOD OF MEASUREMENT**

The acceptance of the VC work shall be solely based on the results from the pre-treatment test program outlined in this specification. The Geotechnical Engineer shall provide to the SCDOT a signed and sealed statement that the soil improvement conforms to requirements of the project design.

**H. RESTRICTIONS**

The Contractor shall be responsible for obtaining the necessary State and municipal permits for the intended construction. The Contractor shall be responsible for the precise delineation of all above and below ground utilities and obstructions and shall accurately mark their layout at the site. The following shall also be listed within this section when applicable:

- 1. Environmental restrictions
- 2. Work boundaries
- 3. Hours and days available for construction

**(43) SECTION 205: DEEP SOIL MIXING (DSM):**

September 22, 2011

**A. DESCRIPTION**

This work shall consist of using deep soil mixing (DSM) construction techniques (also known as deep mixing methods, DMM) to improve weak subsurface soils by mixing a binder material with in-situ soil to produce a DSM column composed of a soil-binder mixture that has increased compressive strength and stiffness properties compared to the original in-situ soil properties. A column is defined as the extent that the existing ground is improved by insertion and removal of the mixing tool to the full improvement depth required in the plans. DSM column mixing methods allowed are described in subsection A.1 and DSM column spacing requirements are described in subsection A.2. The purpose for constructing DSM columns is to improve weak subsurface soils in order to stabilize and/or improve performance of existing ground prior to constructing bridge foundations, embankments, mechanically stabilized earth (MSE) walls, retaining walls, and other transportation structures or facilities as specified herein and shown on the plans and contract

documents. References listed in subsection A.3 may be used in these special provisions and will be used to evaluate this work.

The work covered by this specification includes furnishing all necessary plant, labor, equipment, geotechnical subsurface investigation, pre-production laboratory testing, test section(s), surcharges/berms constructed at the DSM improved locations (if shown in the plans or required to meet DSM column performance requirements), in-situ testing, sampling/coring, QA/QC testing, reporting, and other work described below. The Contractor shall be familiar with project geotechnical conditions and recognize that geotechnical data is available with geotechnical boring logs, laboratory testing results, and other pertinent information.

**1. DSM Mixing Methods:**

This special provision contains specifications for construction of DSM columns by either the wet or dry mechanical mixing method. The Contractor shall use the DSM mechanical mixing method specified in the plans unless other methods are approved in writing by the Engineer. DSM column mixing method for the wet and dry mixing methods are defined as follows:

- a. **Wet Method:** The wet method consists of mixing a binder in slurry form (i.e. cement grout) with existing soils using auger-type equipment (paddles, augers, and other rigid mixing tools), without use of externally directed high pressure jets, to form a DSM column consisting of a homogeneous mixture of cement grout and in-situ soils. The wet mixing method typically produces spoils in the range of 10 to 60 percent of the treated volume. A soil-cement column formed by the wet mixing method is abbreviated herein as DSM-SCC).
- b. **Dry Method:** The dry method consists of mixing dry binders (i.e. lime-cement or cement) into the in-situ soils. The dry binder is injected into the soil by using air pressure. The mixing tool blends the binder material with the in-situ soil and water to form a DSM column of a homogeneous mixture of binder materials and in-situ soils. The dry mixing method typically produces spoils less than 10 percent of the treated volume. A DSM column (lime-cement or cement) formed by the dry mixing method is abbreviated herein as DSM-LCC.

**2. DSM Column Spacing:**

The DSM columns shall be spaced and arranged as indicated on the plans or as otherwise directed by the Engineer. DSM columns can be constructed by using group column spacing or by using block column spacing as described below:

- a. **Group Column Spacing (GCS):** DSM group column spacing (GCS) consists of constructing a single column (no overlap with adjacent DSM columns) with a diameter of 20 to 36 inches or as required in the plans. The DSM columns group spacing is defined in the plans by specifying a pattern (i.e. triangular, grid, etc.) and center-to-center spacing between DSM columns.
- b. **Block Column Spacing (BCS):** DSM block columns spacing (BCS) consists of constructing an improved soil zone with DSM columns overlapping adjacent DSM columns. Since the improved soil zone is continuous, the size of the DSM column is not specified in the plans to accommodate variations in the Contractor’s equipment dimensions. As a result of Contractor equipment variations in size, any variations in the dimensions of the zone of ground improvement shown in the plans will require written approval by the Engineer. The center-to-center spacing shall be determined by the Contractor based on the DSM construction equipment in order to provide continuous overlapped DSM columns in accordance with the plans and specifications. Continuous column spacing may be achieved by the use of DSM equipment capable of constructing multiple columns simultaneously. The DSM column overlap distance between adjacent DSM columns shall be a minimum of 20 percent of the DSM column diameter or as approved by the Engineer. The DSM column center-to-center spacing between adjacent columns shall be defined as the DSM column diameter minus the column overlap distance.

**3. References:**



The evaluation of this work, including the DSM Installation Plan, test section(s), QC testing, and QA testing will be based on, but not limited to, the following references:

- a. Bruce, D.A. (2000). "An Introduction to the Deep Soil Mixing Methods as Used in Geotechnical Applications, Volume I," FHWA-RD-99-138.
- b. Bruce, D.A. (2000). "An Introduction to the Deep Soil Mixing Methods as Used in Geotechnical Applications, Volume II: Appendices," FHWA-RD-99-149.
- c. Bruce, D.A. (2001). "An Introduction to the Deep Mixing Methods as Used in Geotechnical Applications, Volume III: The Verification and Properties of treated Ground," FHWA-RD-99-167.
- d. Elias, V., Welsh, J., Warren, J., Lukas, R., Collin, J.G., and Berg, R.R., (2006). "Ground Improvement Methods," Volumes I and II, FHWA NHI-06-019 and FHWA NHI-06-020, US Dept. of Transportation, Federal Highway Administration.
- e. Filz, G. M., Hodges, D. E., Weatherby, D. E., and Marr, W. A. (2005). "Standardized Definitions and Laboratory Procedures for Soil-Cement Specimens Applicable to the Wet Method of Deep Mixing." *Innovations in Grouting and Soil Improvement*, Reston, Virginia, 13.
- f. Filz, G. M. and Stewart, M. E. (2005). "Design of Bridging Layers in Geosynthetic-Reinforced, Column-Supported Embankments." Virginia Transportation Research Council, Charlottesville, VA
- g. Jacobson, J. R., Filz, G. M., and Mitchell, J. K. (2003). "Factors Affecting Strength Gain in Lime-Cement Columns and Development of a Laboratory Testing Procedure," Report prepared for the Virginia Transportation Research Council, Virginia Polytechnic Institute and State University, Report No. 57565, FHWA/VTRC 03-CR16.
- h. Jacobson, J. R., Filz, G. M., and Mitchell, J. K. (2005). "Factors Affecting Strength of Lime-Cement Columns Based on a Laboratory Study of Three Organic Soils." Deep Mixing'05: International conference on deep mixing best practice and recent advances.
- i. Larsson, S. (2005a). "State of Practice Report – Execution, monitoring and quality control," Volume 2, Deep Mixing '05: International Conference on Deep Mixing Best Practice and Recent Advances.
- j. Larsson, S. (2005b). "On the use of CPT for quality assessment of lime-cement columns." Deep Mixing '05: International Conference on Deep Mixing Best Practice and Recent Advances.
- k. McGinn, A. J. and O'Rourke, T. D. (2003). "Performance of deep mixing methods at Fort Point Channel." Cornell University.

**B. MATERIALS**

**1. Wet Method (DSM-SCC):**

*Cement:* Portland cement shall be low alkali Type II conforming to Section 701.2.1 and ASTM C150. Slag cement shall conform to Section 701.2.3 and ASTM C 989. All cement shall be homogeneous in composition and properties and shall be manufactured using the same methods at one plant by one supplier. Tricalcium aluminate content shall not exceed 7 percent.

*Water:* Water shall conform to the requirements of Section 701.2.11.

*Admixtures:* Cement admixtures will not be allowed without written approval by the Engineer. Cement admixtures are ingredients that are used to permit efficient use of materials and proper workability of the binder material being mixed into the in-situ soils. The Contractor is required to submit any proposed admixtures and their intended effect when the binder mix design is submitted for approval by the Engineer.

*Cement Grout:* The cement grout shall be a stable homogeneous mixture of cement, admixtures (if approved), and water in proportions determined by the results of the test section and approved by the Engineer. The cement grout is mixed with the in-situ soils to form DSM-SCC columns.

*Soil-Cement Mixture:* The DSM column shall be composed of a stable and uniform soil-cement mixture of cement grout and in-situ soil that meets the project compressive strength and other requirements in the plans and these special provisions. The proposed ratios of concrete grout to in-situ soils and quantities of various components shall be determined by the results of the test section and approved by the Engineer.

**2. Dry Method (DSM-LCC):**

*Cement:* Portland cement shall be low alkali Type II conforming to Section 701.2.1 and ASTM C150. Slag cement shall conform to Section 701.2.3 and ASTM C 989. All cement shall be homogeneous in composition and properties and shall be manufactured using the same methods at one plant by one supplier. Tricalcium aluminate content shall not exceed 7 percent.

*Quick Lime:* Quick lime shall have at least 99 percent passing the #8 sieve (3.18 mm) and at least 90 percent passing a No. 12 Sieve (2.12 mm), an active CaO content greater than 80% and a floatability of 70.

*Premixed Lime-Cement:* If a premixed quick lime and cement is to be used, the manufacturer of the mixture must certify that the proportions of lime and cement provided are in accordance with the design requirements developed from the test section and approved by the Engineer.

*Admixtures:* Cement admixtures will not be allowed without written approval by the Engineer. Cement admixtures are ingredients that are used to permit efficient use of materials and proper workability of the binder material being mixed into the in-situ soils. The Contractor is required to submit any proposed admixtures and their intended effect when the binder mix design is submitted for approval by the Engineer.

*Binder:* The binder will be a stable homogeneous mixture of cement, lime (if applicable), and admixtures (if approved), in proportions determined by the results of the test section and approved by the Engineer. The binder material is delivered using air pressure and is mixed with the in-situ soils to form DSM-LCC columns.

*Soil-Binder Mixture:* The DSM column will be composed of a stable and uniform soil-binder mixture that meets the project design requirements and these special provisions. The proposed ratios of binder material to in-situ soils and quantities of various components shall be determined by the results of the test section and approved by the Engineer.

**C. SUBMITTALS**

A minimum of 45 calendar days prior to beginning the DSM work, the Contractor shall submit a DSM Construction Plan and Shop Plans/Working Drawings for review and approval by the Engineer. The DSM Construction Plan and Shop Plans/Working Drawings shall be prepared, signed, and sealed by an agent/representative of the DSM Contractor that is a professional engineer licensed in the State of South Carolina. The Contractor shall not commence DSM installation without the approval of all submittals by the Engineer. Approval by the Engineer will not relieve the Contractor of its responsibilities to provide materials and equipment necessary to install DSM columns in accordance with the plans and specifications. If, at any time, the Engineer considers that the Contractor's installation operation does not produce a satisfactory DSM column, the Contractor shall alter its method and/or equipment as necessary to comply with the plans and specifications at no additional cost to the Department.

The Contractor shall submit 8 sets of the DSM Construction Plan and 8 sets of Shop Plans/Working Drawings to the Preconstruction Support Engineer (PSE) for review in accordance

with the requirements provided herein. Send DSM Construction Plan and Shop Plans/Working Drawings for projects designed for the Department by a design consultant directly to the consultant. For DSM Construction Plan and Shop Plans/Working Drawings sent to the PSE, send a copy of the transmittal letter to the BCE, the OMR, and the RCE. For Shop Plans sent directly to a design consultant, send a copy of the transmittal letter to the PSE, the BCE, the OMR, and the RCE. Obtain the necessary mailing information at the Preconstruction Conference.

**1. DSM Construction Plan:**

The DSM Construction Plan shall document and provide, as a minimum, the following information:

a. *Qualifications:* Evidence of six years of accumulated experience over a period of 10 years and competence to construct the required DSM columns by the mixing method (i.e. wet or dry) required for the project shall be submitted. As a minimum, the Contractor shall submit a detailed description of three DSM projects completed using the required mixing method within the previous six years that demonstrate the Contractor's experience and competence. Jet grouting or penetration grouting projects will not be acceptable as representative of DSM construction techniques. Each DSM project submitted as proof of experience and competence shall have a minimum total treatment volume of not less than 20 percent of the DSM treatment volume for this project or 30,000 cubic yards of DSM treatment volume, whichever is greater, in high plasticity clay, sand, and silt. At least two of the submitted DSM projects using the required mixing method shall have average treatment depths greater than 60 feet. Each DSM project submitted shall have the following information:

- 1) Project name, location, and completion date
- 2) Current contact information (address, phone number, and email) of project owner, designer, geotechnical consultant, and contract manager
- 3) Surface and subsurface conditions, and strength (average, ranges, and means used to determine strength) of DSM columns installed
- 4) Minimum, maximum, and average rates of DSM installation
- 5) Project cost and duration of DSM installation
- 6) Average depths and ranges of depths of DSM columns installed. Provide total linear footage and volume (cubic yards) of DSM columns installed
- 7) Percent of project total based on QA/QC testing that met the project Acceptance Criteria and percent of project total based on QA/QC testing that required remediation techniques after initial DSM installation

The Contractor shall also submit a list of completed ground improvement projects where they performed DSM column construction techniques over the past six years that includes items "a" and "e" listed above, type of DSM mixing, and DSM quantity constructed (similar to item "f" above).

The Contractor's proposed DSM superintendent shall have a minimum of three years of accumulated experience with DSM construction equipment and construction management within the past six years. The DSM superintendent shall have been employed by the Contractor for the most recent three years. The proposed DSM superintendent shall have been superintendent for the Contractor on at least one of the three DSM projects submitted by the Contractor as evidence of their experience. Experience and training records shall be submitted for proposed DSM superintendent and operators of construction equipment. Any changes in DSM construction personnel shall require submittal of qualifications for approval.

The Independent Testing Laboratory shall have at least 5-years' experience as a materials testing laboratory, including the performance of testing comparable to that required herein. The person in charge of the testing work for the Independent Testing Firm shall be a Professional Civil Engineer, registered in the State of South Carolina. The Independent Testing Laboratory's supervisor and each field representative who will take samples in the

field shall have at least 5-years' experience in taking concrete samples in the field and performing compressive strength tests in accordance with AASHTO requirements and be accredited as required by SCDOT to obtain and form concrete test cylinders. The persons who will perform laboratory testing shall have at least 2-years' experience in performing the soil tests required herein.

- b. *Protection of Utilities:* Location of all subsurface utilities in the area and the plan to protect them in place if the utilities are not being relocated out of the affected area.
- c. *Construction Schedule:* A construction schedule for the DSM work identifying start dates and durations for all portions of the work, including equipment mobilization, equipment setup, test section(s) construction, production DSM construction at each location, and QC testing.
- d. *DSM Mixing Method:* Provide the type of mixing method (Wet or Dry) that will be used in accordance with the plan documents to construct the DSM columns in accordance with the plans and these specifications.
- e. *Equipment and Procedures:* A detailed description of the equipment (include catalog cut sheets of equipment dimensions) and procedures to be used during all facets of the project including, but not limited to the conduct of the following:
  - 1) Test section(s)
  - 2) Site preparation
  - 3) Stage construction of DSM test section(s) and production DSM (if required)
  - 4) Locating the DSM columns in the field
  - 5) DSM spoil containment, handling, and disposal
  - 6) Confirming method to check that the DSM are installed plumb
  - 7) Quality control program
  - 8) Monitoring quality control parameters
  - 9) Sample collecting for laboratory confirmation testing
- f. *DSM Test Section Subsurface Information and Location:* Submit the probe testing results used to pre-approve the location of the test section(s). Provide a minimum of two probe test at each test section in accordance with Section H.2 for review and approval by the Engineer of the proposed location of the test section(s). Pre-approval of the test section location(s) shall be required before commencing Pre-production field and laboratory testing (Section D). Probe testing shall be conducted to the production DSM depths plus 10 feet that the test section represents. Indicate on a plan drawing the location of the test section(s), dimensions and layout of the test section(s), number of DSM columns (include designation of each DSM column), and location of probe testing performed (Section H.2). This information should be included in this submittal even if submitted previously during pre-approval of DSM test section location(s).
- g. *Pre-Production DSM Binder Mix Design Report:* Final report of pre-production laboratory and field testing used to develop proposed wet or dry binder mix design for the construction of the test section(s). The pre-production laboratory and field testing shall conform to Section D of this special provision.
- h. *Cement and Cement Grout Mix Design (Wet Mixing Method, DSM-SCC):* Proposed cement and cement grout mix design when DSM columns are constructed using the wet mixing method (DSM-SCC). The design shall include the following:
  - 1) Cement type and Cement manufacturer's certificate of compliance.
  - 2) Cement grout water-cement ratio, by weight. Include details to fully describe and illustrate the methods for grout proportioning to achieve the design mix.
  - 3) Cement Factor (also known as Residual Cement Factor) which is the amount of cement, dry weight in pounds, that remains in the ground after mixing, per cubic yard of in-situ soil-cement.

These mix design parameters will be reviewed based on the pre-production field and laboratory testing results developed in accordance with Section D. The acceptance of the

proposed grout mix/soil/cement mix design shall be contingent on the test section(s) results meeting the acceptance criteria of Section K. The Contractor may propose to expand the size of the test section to demonstrate that somewhat different grout water/cement ratio and/or cement factor is workable in achieving the required soil-cement strength under actual in-situ conditions. Provide documentation of calibration of the mixing plant.

- i. *Binder Mix Design (Dry Mixing Method, DSM-LCC):* Proposed binder mix design(s) when DSM columns are constructed using the dry mixing method (DSM-LCC). Binder mix design shall include all materials, quantities, and dosages required to achieve the Acceptance Criteria (Section K). The design shall include the following:

- 1) Cement type and Cement manufacturer's certificate of compliance
- 2) Quick lime (if used) manufacturer's certificate of compliance
- 3) Pre-mixed lime-cement (if used) manufacturer's certificate of compliance
- 4) Binder mix dosage of each material in the binder mix per volume
- 5) Proportion of binder material to soil in the soil-binder mixture

These mix design parameters will be reviewed based on the pre-production field and laboratory testing results developed in accordance with section D. The acceptance of the proposed binder and soil/binder mix design shall be contingent on the test section(s) results meeting the acceptance criteria of section K. The Contractor may propose to expand the size of the test section to demonstrate that somewhat different binder mix design is workable in achieving the required soil-binder strength under actual in-situ conditions. Provide documentation of calibration of the mixing plant.

- j. *Independent Laboratory Testing:* Identification of all independent AASHTO certified materials laboratory testing facilities that will be used on the project and the type of laboratory testing that will be conducted at each laboratory. All laboratory testing shall be performed at a materials laboratory with current AASHTO certification for the type of test being conducted. A single independent AASHTO certified materials testing laboratory shall be used to conduct all of the compressive strength testing that will be performed on the project.

- k. *Calibrations:* Calibration tests for all metering equipment, including mixing systems, delivery systems, alignment systems, mixing tool rotational and vertical speed, injection pressure, rotation penetration/extraction rates, etc. that are applicable to the mixing method being used on the project.

- l. *Surcharges/Berms:* Details of any surcharges/berms being constructed as indicated in the plans or required to obtain DSM column performance in accordance with plans and specifications. Provide a description of materials used (soil type, Atterberg limits, moisture content, etc.), location, and removal schedule (if required). Surcharges that are required to obtain DSM column performance and are not shown in the plans shall be constructed after being approved by the Engineer and at no additional cost to the Department.

- m. *Runoff and Spoil Containment (Wet Mixing Method Only):* Details of all run-off and spoil containment structures will be required when DSM columns are constructed using the wet mixing method (DSM-SCC). These structures will be used to prevent the migration of either cement grout or soil-cement return spoils, disturbed in-situ soils, or other soil material beyond the immediate limits of the soil-cement mixing operation. Also provide description of processes and procedures to be used to collect and retain the soil-cement return and other spoil materials in such manner to allow the spoils to solidify for the necessary time to become a hardened material resembling a hard, dry cohesive material. The resulting hardened spoils shall be disposed of off-site, at no additional cost to the Department.

- n. *Daily Production Control Report and Installation Log:* Provide a sample report and installation log in paper and electronic format that will be used to record the construction of all production DSM columns for the required mixing method. The Daily Production Control Report/Log shall contain at least the following information:

- 1) Project Name

- 2) DSM column number and reference drawing number
- 3) Date
- 4) Name of DSM Superintendent and equipment operator
- 5) Start/Finish time of DSM column installation
- 6) Machine/Rig Number
- 7) Type of mixing tool and indicate if single or multiple columns formed per stroke
- 8) DSM column(s) diameter/size
- 9) DSM column(s) total length (include top and bottom elevations)
- 10) DSM column center-to-center spacing from adjacent DSM column
- 11) Verticality of mixing tool in two orthogonal planes for each DSM column
- 12) Binder mix design designation used
- 13) A description of obstructions, interruptions, DSM column construction out of tolerance or other difficulties encountered during installation of DSM column and how they were resolved
- 14) *Material Certifications*: Supplier's certifications of binder materials quality and other additives, if used

Wet Mixing Method (DSM-SCC) reports shall include the following:

- 1) Final current draw for the drilling equipment at the bottom 2 feet of penetration or final hydraulic pressure, if hydraulic motors are used to turn the mixing tools
- 2) Grout injection pressure and volume
- 3) Estimate of spoil volume
- 4) Target and actual cement factors and grout specific gravity measurements per DSM-SCC column
- 5) Date, time, plan location, and elevation and other details of all soil-cement wet grab samples and any other samples taken during work shift
- 6) The following information shall be logged using automated computer technology for each DSM-SCC installed at intervals no greater than 4 feet and presented in table and graphical forms:
  - a) Elevation in feet
  - b) Mixing tool rotation penetration and withdrawal speed in revolutions per minute vs. depth in feet
  - c) Mixing tool rotation penetration and withdrawal rates in feet per minute vs. depth in feet
  - d) Mixing tool withdrawal rate in mm/revolution vs. depth in feet
  - e) Grout injection rate in gallons per minute vs. depth in feet
  - f) Average quantity of grout injected in gallons per foot injected per vertical foot of DSM-SCC vs. depth in feet

Dry Mixing Method (DSM-LCC) reports shall include the following:

- 1) Installation air pressure at tip and top of the lime-cement column
- 2) Target and actual binder dosage mixed per DSM-LCC column
- 3) The following information shall be logged using automated computer technology for each DSM-LCC installed at intervals no greater than 4 feet and presented in table and graphical forms:
  - a) Elevation in feet
  - b) Mixing tool rotation penetration and withdrawal speed in revolutions per minute vs. depth in feet
  - c) Mixing tool rotation penetration and withdrawal rates in feet per minute vs. depth in feet
  - d) Mixing tool withdrawal rate in mm/revolution vs. depth in feet
  - e) Quantity of binder reagent (i.e. quick lime, cement, and admixtures) injected in kg/ft
  - f) Average binder reagent injected in kg per foot injected per vertical foot of DSM-LCC vs. depth in feet.

**2. Shop Plan/Working Drawing:**

The Shop Plan/Working Drawing shall contain the location and extent of all production DSM columns that will be constructed as indicated in the plans. Indicate DSM column spacing and overlap dimensions, including overall dimensions of ground improvement area. Provide the production DSM column numbering system/identification for each location where DSM columns will be constructed. Provide the sequence of DSM column construction that will be used to minimize the effects of ground movements on adjacent existing structures (i.e. MSE walls). The Shop Plan/Working Drawing shall be prepared, signed, and sealed by a professional engineer licensed in the State of South Carolina.

**D. PRE-PRODUCTION FIELD AND LABORATORY TESTING**

A pre-production field and laboratory testing program will be required to develop the proposed DSM wet or dry binder mix design prior to the construction of the test section(s). The field testing program consists of conducting a geotechnical subsurface investigation in accordance with subsection D.1 of this special provision. Soil samples obtained from the geotechnical subsurface investigation shall be used to develop and conduct the pre-production laboratory testing. The pre-production laboratory testing will be required to establish a “base line” of the degree of ground improvement that is possible under optimal construction circumstances for various DSM binder mixes for each distinct soil type that will be encountered during the conduct of the DSM ground improvement. It is recognized that the pre-production laboratory testing will be used as a general indicator of ground improvement that may be obtained in-situ because of substantial differences inherent between laboratory and in-situ mixing conditions. The Contractor shall take appropriate account of these differences, based on published documents and the Contractor’s experience, to develop a DSM binder mix design that can be used for constructing the test section(s) based on the results of the pre-production laboratory testing. A pre-production laboratory testing program shall be required for each test section. A DSM binder mix design shall be developed for each major soil type encountered throughout the depth of ground improvement. As a minimum, two binder mix designs for two types of soil shall be required per test section. The minimum pre-production laboratory testing requirements for wet and dry mixing methods are provided in subsections D.2 and D.3 of this special provision, respectively.

The Contractor shall submit the geotechnical subsurface investigation plan of the proposed field sampling and laboratory testing to the Engineer for review and approval a minimum of 14 calendar days prior to commencing the geotechnical subsurface investigation. The Contractor shall submit the results of the geotechnical subsurface investigation and the pre-production laboratory testing plan to the Engineer for review and approval a minimum of 14 calendar days prior to commencing the pre-production laboratory testing. The results of the pre-production field and laboratory testing along with the proposed DSM binder mix designs shall be included in the DSM Installation Plan submittal in accordance with section C.

**1. Geotechnical Subsurface Investigation:**

In-situ soils used for the pre-production laboratory testing shall be obtained from additional subsurface investigation conducted at or near the location of the approved test section(s) locations. The Contractor shall retain the services of a geotechnical consultant to drill several 3-inch continuously sampled soil borings to obtain sufficient material to perform the pre-production laboratory testing. The sampling shall be performed in such a manner that provides continuous, representative samples of the soil column. This can be effectively accomplished via Geo-probe sampling techniques, undisturbed sampling in fine-grained soils, split-spoon sampling, or any other sampling technique proposed by the Contractor and approved by the Engineer.

Contractor shall check for utility conflicts at boring locations with appropriate utility agencies, survey boring locations and survey locations tied to the project baseline alignment. The borings shall extend from the ground surface to the bottom elevation of the DSM columns shown in the plans to establish general soil and groundwater conditions in the vicinity of the work prior to construction of the test section(s). The geotechnical investigation shall be done

in conformance with the latest version of the SCDOT Geotechnical Design Manual (GDM). SCDOT practices including but not limited to boring logs and laboratory data reporting shall be used. The geotechnical consultant shall classify and record soil types within 7 days of obtaining the samples in the field. The Geotechnical consultant shall perform laboratory testing on representative samples of the entire soil profile that will be subject to ground improvement. As a minimum, test six representative samples of cohesive soils taken from different locations and four representative samples of cohesionless soils taken from different locations. The laboratory testing, as a minimum, will consist of the following:

- a. Cohesive and organic soils (i.e. peat) will be subject to laboratory tests that include, but not be limited to, moisture content, Atterberg limits, organic content, and unconfined compression tests.
- b. Cohesionless soils will be subject to laboratory tests that include, but not be limited to, grain size analysis, fraction passing #200 sieve, Atterberg Limits, and moisture content.

All soil samples to be used for the pre-production laboratory testing shall be stored in a manner that prevents any loss of moisture and in accordance with ASTM. Do not allow field samples of the clay to lose moisture between the time of removal from ground and pre-production laboratory mixing/testing.

**2. Pre-Production Laboratory Testing.**

Pre-Production laboratory testing will require the development of a DSM binder mix testing program for each type of soil where ground improvement will be performed to demonstrate that the required 28-day compressive strength indicated in the plans will be achieved. The soils obtained from the geotechnical subsurface investigation performed (Subsection D.1) will be used to perform the laboratory testing. All soil and mixed samples shall be kept out of sunlight at 70 degrees F and under fully humid conditions throughout storage and curing that prevents loss of sample moisture via evaporation.

DSM constructed using the wet mixing method (DSM-SCC) will require that the testing laboratory prepare the soil, mix the binder reagent (i.e. cement, etc.) and water to make grout, and then mix grout and soil together. The specimens shall be mixed using a minimum of four different DSM binder mixes to provide insight into the relationship of cement factor and grout water/cement ratio on the 28-day compressive strength of the soil-binder specimens. Binder materials and individual proportions of cement or admixtures (if used) used shall be documented for each specimen. The procedures outlined by Filz and Stewart (2005) may be used to provide guidance in developing a laboratory testing program.

DSM constructed using the dry mixing method (DSM-LCC) will require that the testing laboratory prepare the soil, binder reagent, and then mix the soil (at the same in-situ moisture) and binder reagent together. The specimens shall be mixed using a minimum of four different DSM binder mixes to provide insight into the relationship of binder proportions on the 28-day compressive strength of the soil-binder specimens. Binder materials and individual proportions of lime, cement, and admixtures (if used) used shall be documented for each specimen. The procedures outlined by Jacobson et.al (2003, 2005) may be used to provide guidance in developing a laboratory testing program.

All test specimens shall be prepared using the lab mixing energy level similar to energy levels used by the Contractor's field equipment. Test specimen cylinders shall be prepared according to procedures submitted to the Department and approved. Strength test three cylinders of soil-binder mixture at 3, 7, 14, 28, and 56 days following mixing. Strength testing shall be performed in accordance with subsection H.4.

**E. DELIVERY, STORAGE, AND HANDLING OF MATERIALS**

**1. DSM Wet Mixing Method (DSM-SCC):**



Portland cement shall be measured, handled, transported, and stored in bulk in accordance with the manufacturer's recommendations. Portland cement packaged in cloth or paper bags shall be sealed with plastic or rubber vapor barriers. The Portland cement shall be stored to prevent damage by moisture. Materials that become caked due to moisture absorption shall not be used. Bags of cement shall be stacked no more than ten bags high to avoid compaction. Cement containing lumps or foreign matter of a nature that may be deleterious to the grout mixing or delivery or injection operations shall not be used.

**2. DSM Dry Mixing Method (DSM-LCC):**

The quicklime and cement shall be stored in closed pressure tanks suitable to be used as pressure vessels, for all pressures required, including those used to load and unload the materials. Delivery trucks shall be loaded at the manufacturer's plant unless approval is given for an intermediate storage facility. Each truck shall have a certified record of the weight of each load of material. The material shall be transported to the project site and blown into the on-site storage tanks using a pneumatic system. The air evacuated from the storage tanks during the loading process shall be filtered before being discharged to the atmosphere. A sealed refilling machine shall be used to transport material from the storage tanks to the DSM column mixing machine. This machine shall be refilled using a pneumatic system and an air filter, as specified above.

**F. INSTALLATION EQUIPMENT**

The DSM column construction equipment and support equipment shall be equipped with mixing tools that are capable of thoroughly blending the in-situ soils and binder material into a homogeneous column of soil-binder to the depths and size required in the plans. The equipment shall be capable of advancing through previously installed and cured DSM columns as necessary for installing overlapping and end junction DSM columns. The DSM columns shall be constructed using computerized self-contained construction equipment.

**1. DSM- SCC Construction Equipment:**

The DSM-SCC construction equipment shall meet the following requirements:

- a. DSM-SCC shall be constructed using real-time computerized self-contained DSM-SCC construction equipment capable of monitoring, controlling, and recording installation data. The DSM-SCC construction equipment shall be equipped with electronic sensors, built into the soil mixing equipment, to perform the following:
  - 1) Determine vertical alignment of the leads in two directions: fore-aft and left-right. The verticality shall be measured using instrumentation that is capable of measure deviations from verticality to an equivalent of 1-inch in 100-feet.
  - 2) Monitor cement and water proportioning, grout mixing, and water-cement ratios.
  - 3) Monitor the mixing tool depth and penetration/withdrawal speed and mixing tool rotation speed.
  - 4) Monitor mixing tool withdrawal speed and mixing tool rotation speed.
  - 5) Monitor injection quantities and pressure with flow meter and other measuring equipment having precision accuracy not less than 99.5 percent.
  - 6) All output from the sensors shall be routed to a console that is visible to the operator and the Engineer during penetration and withdrawal.
  - 7) The sensors shall be calibrated at the beginning of the project and calibration data provided to the Engineer. The calibration shall be repeated at intervals not to exceed one month.
  - 8) All of these monitored functions shall be fully adjustable during operation of the equipment.
- b. The DSM-SCC construction equipment power source for driving the mixing tool shall be sufficient to maintain the required revolutions per minute (RPM) or injection pressure and penetration rate from a stopped position at the maximum depth required as determined from the test section(s) for group and/or block DSM column spacing. The Contractor shall

also consider the wide range of expected subsurface conditions, indicated by the available geotechnical information.

- c. The DSM-SCC construction equipment shall utilize sufficient mixing and injecting equipment to adequately produce a homogeneous distribution of cement grout throughout the mixed in-situ soils that meet the acceptable criteria. The mixing tools shall uniformly inject cement grout through hollow stem or other piping at locations that distribute the grout across the full diameter of the mixing tools and such that the full auger/mixing paddle assembly passes through the column of soil after the grout is introduced, on both the insertion and withdrawal strokes. Grout shall only be injected in direction within the diameter of the augers or mixing paddles. If grout injection jets are used, they shall not spray beyond the auger diameter.
- d. Continuous auger flights longer than 3 feet or with more than one full, uninterrupted revolution of auger are not allowed as part of the mixing tools. Auger flights and mixing paddles on a shaft shall all reach to the full column diameter and shall have discontinuous lengths and be so oriented as to thoroughly break up the in-situ soils and disperse and blend soils with injected cement grout to form a homogeneous soil-cement mixture.
- e. The auger mixing equipment shall form the required diameter and size of the DSM-SCC as submitted by the Contractor's approved submittals.
- f. Injection volume estimates shall be only made by precision inline flow meters. Counting or measuring grout pump strokes shall not be acceptable. Injection quantities must be measured in real time by direct measurements of volume and/or mass for each DSM column having injection capabilities, with flow meters and other measuring equipment having precision accuracy not less than 99.5%. Gages and flow meters and other measuring equipment shall be calibrated and certified as precise and accurate before the start of the equipment's work on the project, and then again every 4 months.
- g. The DSM-SCC construction equipment shall be adequately marked to allow the Engineer to confirm the penetration depth to within 6 inches during construction.
- h. The cement grout batching plant shall include all storage silos and sheds, pumps, scales, mixers, valves, gauges, and regulating devices required to continuously measure and mix cement grout in real time. Grout shall be mixed in a mixing plant, using a batch process, which combines dry materials and water in predetermined proportions. The plant mixer shall consist of grout mixer, grout agitator, grout pump, automatic batching scales, and a computer control unit. The mixing plant shall meet the following requirements:
  - 1) To accurately control grout mix proportions, the addition of water and cement shall be determined by weight using automatic batch scales in the mixing plant.
  - 2) Admixtures, if used, may be delivered to the mixing plant by calibrated auger provided the Contractor can demonstrate that the auger can deliver the material at the same accuracy as by weight.
  - 3) The mixing components shall be calibrated prior to beginning the work and monthly thereafter. The calibration data shall be provided to the Engineer.
  - 4) The mixing plant shall have tanks or silos with adequate storage for continuous production. The tanks shall be equipped with air filters.
- i. Positive displacement pumps shall be used to transfer the grout from the mixing plant to the mixing tool. If the DSM-SCC construction equipment has multiple shafts, and multiple mixing tools, the grout shall be delivered to each shaft by an individual positive displacement pump.
- j. All gauges, flow meters, metering equipment, and other measuring equipment shall be calibrated and certified as precise and accurate before starting DSM column construction (i.e. test section(s) or production DSM columns), and then again every 4 months or at least every 325,000 feet of DSM column installed, whichever is sooner. The calibrations and certifications shall be supplied to the Engineer.

**2. DSM- LCC Construction Equipment:**

The DSM-LCC construction equipment shall meet the following requirements:

- a. DSM-LCC shall be constructed using real-time computerized self-contained DSM-LCC construction equipment capable of monitoring, controlling, and recording installation data. The DSM-LCC construction equipment shall be equipped with electronic sensors, built into the soil mixing equipment, to perform the following:
  - 1) Determine vertical alignment of the leads in two directions: fore-aft and left-right. The verticality to an equivalent of 1-inch in 100-feet
  - 2) Monitor the mixing tool depth, penetration/withdrawal speed, mixing tool rotation speed, and injection pressure
  - 3) All output from the sensors shall be routed to a console that is visible to the operator and the Engineer during penetration and withdrawal
  - 4) The sensors shall be calibrated at the beginning of the project and calibration data provided to the Engineer. The calibration shall be repeated at intervals not to exceed one month
  - 5) An alternative display/monitoring system may be used subject to review and approval by the Engineer prior to use
  - 6) All of these monitored functions shall be fully adjustable during operation of the equipment
- b. The DSM-LCC construction equipment power source for driving the mixing tool shall be sufficient to maintain the required revolutions per minute (RPM) or injection pressure and penetration rate from a stopped position at the maximum depth required as determined from the test section. The Contractor shall also consider the wide range of expected subsurface conditions, indicated by the available geotechnical information.
- c. The DSM-LCC construction equipment shall be adequately marked to allow the Engineer to confirm the penetration depth to within 6 inches during construction.
- d. All gauges, flow meters, metering equipment, and other measuring equipment shall be calibrated and certified as precise and accurate before the starting DSM column construction (i.e. test section(s) or production DSM columns), and then again every 4 months or at least every 325,000 feet of DSM column installed, whichever is sooner. The calibrations and certifications shall be supplied to the Engineer.

**G. CONSTRUCTION REQUIREMENTS**

The Contractor shall furnish all materials, labor and equipment necessary to construct the DSM columns in accordance with the plans and specification. The DSM columns shall be constructed to the lines, grades, and cross sections indicated in the Plans. The completed DSM improved zone shall be a homogeneous mixture of binder material constructed in accordance with the method of mixing and column spacing indicated in the plans.

Production DSM shall be constructed using the same equipment and construction criteria (i.e. mix design, mixing parameters, etc.) established in the accepted test section construction (subsection I). DSM construction that is out of tolerance (subsection G.4) or is subject to unforeseen conditions (subsection G.5) shall be evaluated and corrected as approved by the Engineer with no additional cost or schedule impact to the Department.

**1. Site Preparation:**

The presence and location of buried pipes, sewers, and other utilities shall be identified and precautions taken to protect the utilities from damage during the construction of the DSM columns. The Contractor shall be responsible for any damage resulting from the construction of the DSM columns. The site shall be cleared and grubbed in accordance with the Contract documents. Limit grubbing to that needed to remove previous construction materials, trees, stumps, and large roots. Fill in holes left by construction materials, stumps and root extraction and grade to provide level working surface. Place bridge lift materials as required in the plans and contract documents.

Establish DSM column limits and locations by a licensed surveyor. Individual column locations shall be marked. Sufficient horizontal and vertical control shall be provided to establish that DSM columns are located accurately and reach the required plan depths.

**2. DSM-SCC Soil-Grout Mixing:**

Soil shall be broken up and blended with grout in place by the pugmill type action of the soil mixing equipment. The completed DSM-SCC shall be a uniform mixture of cement and the in-situ soils. The soil-grout mixture shall achieve an average unconfined compressive strength in 28 days as indicated in the plans. Soil mixing shall be performed with the following minimum requirements:

- a. *Grout Preparation:* The dry materials shall be fed to the mixers for agitation and shearing. The mixing ratio of the grout shall be controlled by measuring the weight of grout components using automatic batch scales in the mixing plant. Grout mixture shall be mixed for a minimum of three minutes, with a maximum holding time of two hours, calculated from the beginning of initial mixing. The specific gravity of the grout (determined in the test section) shall be tested at least once per shift per rig, using the methods outlined in ASTM D 4380, and shall not deviate more than three percent from the calculated specific gravity for the design cement ratio. Additional tests may be required by the Engineer. If the specific gravity or density is lower than the design mix, the Contractor shall add additional cement, remix, and/or recalibrate batch scales and retest the grout until the design density is achieved, at no additional cost to the Department.
- b. *Grout Injection:* The grout shall be pumped through and injected from the mixing tool. The grout injection rate per vertical foot of DSM-SCC shall be in accordance with the requirements of the design mix established during the test section. Injection rates falling below this requirement, shall require the DSM-SCC to be remixed and additional grout injected (at the design grout-soil ratio) to a depth at least three feet below the deficient zone, at no additional cost to the Department. The Contractor may sample using wet grab methods for his own purposes. The Department will not accept results from wet sampling for quality control purposes.
- c. *Rotation Speeds:* The mixing tool rotational speeds (measured in RPM) and penetration/withdrawal rates shall be in accordance with the parameters established during the test section(s). If these parameters are varied more than 15 percent from those determined during the test section(s), the DSM-SCC section shall be remixed while injecting grout at the design grout ratio to a depth at least three feet below the deficient zone, at no additional cost to the Department.
- d. *On-Board Computer:* The preset data in the on-board computer shall be verified for each column as correct and adjusted if necessary. The operator shall monitor and adjust as necessary during column installation the feeding of material, the grout injection rate, the mixing tool rates of rotation, and penetration/withdrawal rates of the mixing tool.
- e. *Changes in Grout Mix Design:* The Contractor may request that the established grout mix be modified during the production DSM-SCC installation. To verify acceptable results for the modified mix design, the Engineer may require additional testing or a new test section, at no additional cost to the Department.
- f. *Spoils:* During the course of soil-cement stabilization, return/spoil material shall not be dumped into or otherwise be allowed to enter the soil-cement column. The Contractor shall develop a spoil containment system that allows the channeling of the spoils to the temporary holding pit in such a direction and manner as to keep the spoils away from the site perimeter, and out of the traveled paths. Soil-cement return and spoil material shall be piped or channeled to holding ponds or other retention structures within the work area. The Contractor shall remove all excess grout and grout mixed soil generated from ground improvement activities from the construction site in accordance with the approved DSM Installation Plan.

The Contractor shall take all necessary precautions and implement measures to prevent any soil-cement return, other spoil material or stockpiled materials from entering storm drain structures, drainage courses, other utility lines, or from leaving the site via surface runoff. The Contractor shall prevent soil-cement return, fluid, ponded spoil material, or stockpiled solidified materials from migrating into any water body. In the event soil-cement return, spoil material or stockpiled materials enter storm drain structures, drainage courses, or other utilities, including, but not limited to, surface water bodies beyond site limits of soil-cement mixing operations, the Contractor shall collect and remove all of these materials, and perform all other required/necessary remediation that may be directed by the Engineer or responsible environmental agency, at no additional cost or schedule impact to the Department. The Contractor shall conduct all soil-cement operations to conform to sedimentation and turbidity control requirements of federal, state, and local agencies having jurisdiction over the work.

- g. *Delays:* The installation of each DSM-SCC column shall be continuous without interruption. If an interruption of more than two hour occurs, the DSM-SCC shall be remixed for the entire column height using fresh cement grout as though there had not been any cement grout installed, or the column may be abandoned, at no cost or schedule impact to the Department. The Contractor shall install additional columns if the interrupted columns cannot be acceptably remixed.
- h. *Instability:* Soil-cement column which exhibits partial or total instability at any time or collapses as a result of mechanical failure of any equipment; inadequacy of cement, water supplies, cement grout; improper drilling, injection or mixing procedures; or other cause, the Contractor shall halt DSM-SCC construction and backfill to ground surface with cement grout. After the backfill has attained sufficient strength to stabilize the ground, complete the required installation by re-drilling from ground surface, at no additional expense to the Department. The Engineer will evaluate the potential impacts of the instability and may require one or more additional re-drilled columns at overlapping or adjacent locations as determined by the Engineer, and at no additional expense to the Department.
- i. *Daily Quality Control Report:* The Contractor shall submit a Daily Quality Control Report for each day that DSM-SCC work is performed. The log shall contain as a minimum the information listed in Section C. The report shall be delivered to the Engineer by the end of the next working day following the report date.
- j. *Protective Covers:* Immediately after completing a soil-cement column, the Contractor shall install protective covers to prevent persons from falling or stepping into the unhardened soil-cement column.

**3. DSM-LCC Soil-Binder Mixing:**

Soil shall be broken up with the mixing tool. As the mixing tool is raised the binder material (i.e. lime-cement or cement) is injected using air pressure. The binder-soil mixture shall achieve an average unconfined compressive strength in 28 days as indicated in the plans. Soil mixing shall be performed with the following minimum requirements:

- a. *Binder Injection:* The binder (i.e. lime-cement or cement) volume flow rate per vertical foot of DSM-LCC shall be in accordance with the requirements of the design mix established during the test section. Injection rates falling 10 percent below this requirement, shall require the DSM-LCC to be remixed and additional binder injected (at the design rate) to a depth at least three feet below the deficient zone, at no additional cost to the Department.
- b. *Rotation Speeds:* The mixing tool rotational speeds (RPM) and the penetration/withdrawal rates shall be in accordance with the parameters established during the test section(s). If these parameters are varied by more than 15 percent from those determined during the test section(s), the DSM-LCC section shall be remixed using the design binder volume flow rate to a depth of at least three feet below the deficient zone, at no additional cost to the Department.

- c. *On-Board Computer:* The preset data in the on-board computer shall be verified for each column as correct and adjusted if necessary. The operator shall monitor and adjust as necessary during DSM column installation the feeding of material, the injection air pressure, and the rates of rotation and rise.
- d. *Changes in Binder Mix Design:* The Contractor may request that the established mixing parameters be modified during the production DSM-LCC installation. To verify acceptable results for the modified parameters, the Engineer may require additional testing or a new test section, at no additional cost to the Department.
- e. *Delays:* The installation of each DSM-LCC column shall be continuous without interruption. If an interruption of more than two hours occurs, the DSM-LCC shall be remixed for the entire column height using design binder rates as though there had not been any binder installed, or the column may be abandoned, at no cost or schedule impact to the Department. The Contractor shall install additional columns if the interrupted columns cannot be acceptably remixed.
- f. *Daily Quality Control Report:* The Contractor shall submit a Daily Quality Control Report for each day that DSM-LCC work is performed. The log shall contain as a minimum the information listed in Section C. The report shall be delivered to the Engineer by the end of the next working day following the report date.

**4. DSM Column Construction Tolerances:**

- a. *Horizontal Alignment:* The location of the DSM column shown in the Plans shall be accurately staked by a licensed surveyor before beginning installation. The horizontal alignment of DSM columns with group column spacing (GCS) shall be within 4 inches of the planned DSM top location. The horizontal alignment of DSM columns with block column spacing (BCS) shall be within 20 percent of the DSM column diameter, not to less than four inches, of the planned DSM top location in order to obtain sufficient DSM column overlap.
- b. *Vertical Alignment:* The equipment operator shall control vertical alignment of the equipment and constructed DSM column. Two measures of verticality shall be monitored, longitudinal and transverse to the DSM column alignment. The DSM column shall be installed at an inclination that deviates no more than 1:100 (horizontal to vertical).
- c. *DSM Column Lengths:* The tops of the DSM columns shall begin at the ground surface. The top of DSM column elevations shown in the plans are approximate. Natural soils above the water table, at the completion of DSM installation, shall have been treated to produce the full column design strengths up to within 3 feet of the ground surface. If the top of the DSM columns is being constructed within a surcharge or berm, the top of DSM column elevations shown in the plans shall be used.

The bottom of DSM columns shall extend to the line and grades shown in the plans. The DSM column bottom elevations indicated in the Plans provide the minimum required penetration of the DSM columns. The Engineer may require the Contractor to shorten or deepen the bottom of DSM columns indicated in the plans.

- d. *DSM-LCC Width:* When DSM columns are constructed using group column spacing (GCS) the DSM column diameter shown in the plans shall be the minimum required diameter. The diameter of DSM columns constructed using block column spacing (BCS) may vary to accommodate variations in the Contractor's equipment dimensions, provided that the plan area of ground improvement does not exceed the dimensions shown in the Plans more than six inches and is approved by the Engineer.

**5. Unforeseen Conditions and Corrective Remediation:**

Unforeseen conditions that result in deficient DSM column construction shall be remediated by the DSM Contractor at no additional cost to the Department. DSM column construction deficiencies and how they were addressed shall be noted in the DSM Daily Production Control Report and Installation Log. DSM column deficiencies that result from changes in rotation

speeds of mixing tools, rate of penetration/withdrawal of mixing tools, changes in the rate of grout/binder injection, delays, or changes in binder mix shall be corrected as indicated in subsections G.2 and G.3 for DSM-SCC mixing and DSM-LCC mixing, respectively.

If unforeseen conditions result in DSM column interruptions that do not meet the DSM construction requirements (subsections G.2 or G.3), the DSM column installation shall be re-drilled a minimum of 1 foot below the elevation of the interruption and the DSM column construction restarted.

When interruption of the installation process occurs because of unknown obstructions or a very dense layer above the planned tip elevation, the Contractor shall document the interruption on the DSM Daily Production Control Report and Installation Log and notify the Engineer in writing by the end of that day of such encounter and shall provide all pertinent information relating to DSM column identification, plan location coordinates, depth, and expected extent of the obstruction. The Contractor shall be prepared to penetrate very dense layers by first removing mixing tools from the excavation and then using auger drilling equipment or other approved methods to allow the installation of the DSM column. When unknown obstructions are encountered, the Contractor shall submit a proposal to the Engineer for review that delineates the Contractor's proposed means and methods to overcome the unknown obstruction, including equipment and labor time estimated for this operation. Such construction to remove an unanticipated obstruction shall only be performed with the written authorization of the Engineer. When the obstruction cannot be penetrated or removed, the DSM column shall be completed to the maximum depth penetrated. The need for an alternate design or remedial construction shall then be determined by the Engineer.

Deficient DSM columns due to out of tolerances (subsection G.4) or not in compliance with DSM construction acceptance (subsection G.6) will require that the DSM Contractor to submit proposed remedial measures to the Engineer for review and approval. Remedial plans shall show the location, depth, construction exceptions requested, and proposed method of remediating the deficient DSM ground improved areas. Remedial plans, if accepted, shall be at no cost or schedule impact to the Department.

**6. DSM Construction Acceptance:**

The QC reporting (logs), testing, and acceptance procedures for the DSM test section(s) and production DSM columns shall be the same. QC testing methods are described in Section H and Acceptance Criteria are provided in Section K.

**H. DSM TESTING METHODS**

QC testing of DSM columns consists of using field and laboratory testing techniques to evaluate the integrity, consistency, and strength of the DSM column for the entire full depth of soil improvement. QC testing methods that will be used include probe testing (subsection H.1), soil borings and undisturbed sampling with Shelby tubes (subsection H.2), and coring and sampling (subsection H.3). Samples obtained by undisturbed sampling with Shelby Tubes or coring shall have samples tested for compressive strength testing (subsection H.4). DSM testing shall be conducted in accordance with the SCDOT Geotechnical Design Manual, version 1.1 (2010), or later.

The results of the compressive testing shall be used to develop correlations for use with probe testing and therefore improve the reliability of the probe testing results. This will be accomplished by performing continuous undisturbed Shelby tube sampling and/or coring in one quadrant of the DSM column and probe testing in another quadrant of the same DSM column.

Any of the DSM testing methods presented may be used on production DSM columns to evaluate deficiencies based on construction records or field observations.

**1. Probe testing:**

- a. Probe testing shall be conducted using the seismic cone penetrometer test with pore pressure measurements (SCPTu). The SCPTu testing results (i.e. tip resistance, friction sleeve resistance, pore pressure, and shear wave velocity vs. depth of penetration) shall be provided graphically and in electronic file format to the Engineer.
- b. Probe testing shall be performed in the presence of the Engineer, unless otherwise directed. The Contractor shall notify the Engineer at least seven calendar days in advance and confirmed 2-days (48 hours) prior to beginning SCPTu operations.
- c. The SCPTu testing shall be conducted in accordance with the SCDOT Geotechnical Design Manual.
- d. Probe testing shall be performed after the soil-binder mixture has hardened sufficiently, but before it has cured to the extent to cause refusal to the SCPTu equipment.
- e. Unless directed otherwise by the Engineer, probe tests shall be performed along an essentially vertical alignment located within one of the quadrants of the DSM column and shall include inclinometer measurements that confirm the verticality of the SCPTu test data such that the entire probe test is determined to have been advanced within the DSM column. The SCPTu shall be taken at a distance of 2/5 the DSM column radius from the center of the DSM column.
- f. If seismic cone shear wave testing results are inconclusive, the SCPTu may be discontinued and cone penetrometer test with pore pressure measurements (CPTu) may be used with written approval from the Engineer.
- g. The CPT testing equipment shall be sized to allow full penetration and testing to the depth of the planned test DSM column plus 10 feet.
- h. If standard full-size CPT truck equipment (i.e. 20-30 ton reaction truck) is not capable of testing to the desired depths, the Contractor shall conduct SPT testing in accordance with the SCDOT Geotechnical Design Manual, at no additional cost to the Department. SPT shall be conducted on a maximum five-foot center interval to the depth of the planned test DSM column plus 10 feet.
- i. All probe test holes shall be filled with cement grout that will obtain 28-day strength equal to or greater than the DSM column compressive design strength required in the plans.

**2. Soil Borings and Undisturbed Sampling:**

- a. Soil borings and undisturbed Shelby tube sampling shall be performed in the presence of the Engineer, unless otherwise directed. The Contractor shall notify the Engineer at least seven calendar days in advance and confirmed 2-days (48 hours) prior to beginning soil boring operations.
- b. Soil borings and sampling shall be conducted in accordance with the SCDOT Geotechnical Design Manual.
- c. High quality undisturbed sampling shall be obtained after the soil-binder mixture has hardened sufficiently to a minimum compressive strength of 3 psi (430 psf) but not greater than 55 psi (7,900 psf).
- d. Unless directed otherwise by the Engineer, soil borings shall be obtained along an essentially vertical alignment located within one of the quadrants of the DSM column. The soil boring shall be taken at a distance of 2/5 the DSM column radius from the center of the DSM column.
- e. Sampling shall be conducted using a thin wall Shelby tube sampler and/or pitcher barrel sampler in accordance with the SCDOT Geotechnical Design Manual.
- f. Upon Shelby tube retrieval, the samples shall be logged visually without extraction of the samples from the Shelby tube and sealed to prevent loss of moisture during transport.



- g. Undisturbed samples shall be transported by the Contractor to the independent AASHTO certified materials testing laboratory where the samples will be extracted, stored, and tested.
- h. Upon extraction of the samples at the independent materials testing laboratory, the samples shall be logged and documented by taking pictures. The percent recovery per Shelby tube sampler based on the sampler penetration shall be documented. Samples shall be selected for testing and submitted to the Engineer for approval. Samples shall be stored and cured in accordance with ASTM D 1632 until the test date.
- i. All soil boring holes shall be filled with cement grout that will obtain 28-day strength equal to or greater than the DSM column compressive design strength required in the plans.

**3. Coring and Sampling:**

- a. Coring/sampling shall be performed in the presence of the Engineer, unless otherwise directed. The Contractor shall notify the Engineer at least seven calendar days in advance and confirmed 2-days (48 hours) prior to beginning coring/sampling operations.
- b. High quality continuous core sampling shall be obtained after the soil-binder mixture has hardened sufficiently to approximately a compressive strength of 42 psi (6,050 psf).
- c. Unless directed otherwise by the Engineer, core runs shall be obtained along an essentially vertical alignment located within one of the quadrants of the DSM column. The core run shall be taken at a distance of  $\frac{2}{5}$  the DSM column radius from the center of the DSM column.
- d. Coring shall be conducted using double or triple tube samplers to obtain samples of 2.5 inches in diameter or greater. Triple tube core barrel may be required by the Engineer, at no additional cost to the Department, if the sample quality of the double tube core barrel is not providing high quality samples suitable for compression strength testing.
- e. Each core run shall be at least four feet in length and contain at least four acceptable test specimens. Three samples per core run are required to perform compressive strength testing with one reserve sample.
- f. A minimum core run recovery of 85 percent for each 4-foot-long core run shall be achieved. During coring, the elevation of the bottom of the holes shall be measured after each core run in order that the core recovery for each run can be calculated. The core recovery and RQD for every core run shall be reported in the logs. Additional cores may be required, at no additional cost to the Department, if core run recovery is less than 85 percent.
- g. Upon retrieval, the samples shall be field logged and documented by taking pictures. Samples shall be selected for testing and submitted to the Engineer for approval.
- h. Following logging and test specimen selection, the entire full-depth sample, including the designated test specimens, shall be immediately sealed in plastic wrap to prevent drying, placed in suitable core boxes, and transported to the materials testing laboratory by the Contractor within 24 hours.
- i. All core holes shall be filled with cement grout that will obtain 28-day strength equal to or greater than the DSM column compressive design strength required in the plans.
- j. Cores shall be transported by the Contractor to the independent AASHTO certified materials testing laboratory where the samples will be stored and tested. Samples shall be stored and cured in accordance with ASTM D 1632 until the test date.

**4. Strength Testing of Samples:**

- a. All samples shall be kept out of sunlight at 70 degrees F and under fully humid conditions throughout storage and curing that prevents loss of sample moisture via evaporation.
- b. Samples suitable for strength testing shall have a height to diameter ratio of 2.0.

- c. Strength testing shall be performed by unconfined compression testing method per AASHTO specification T-208-96, but with strain rate not faster than 0.5% per minute, but not slower than 0.25%/minute, and with test equipment set up to record in both tabular and graphical form the axial stress and strain constant increments of axial strain no larger than every 0.05% axial strain. The Contractor will be permitted to perform UU Triaxial Compressive Tests, with approval of the Engineer, in lieu of performing unconfined compressive strength test, at no additional cost to the Department.
- d. Compressive strength testing results shall be transmitted to the Engineer for review within 24 hours of the compression test completion. The remaining portions of the full-depth samples that are not tested shall be retained by the Contractor, until completion and acceptance of the work, for possible inspection and confirmation testing by the Engineer.

**I. DSM TEST SECTION AND QC TESTING PROGRAM**

The QC testing program for each test section will be submitted to the Engineer within 5 days after test section DSM column installation and shall be based on the results of DSM pre-production laboratory testing, early probe testing (3 and 5 days after column installation), and review of samples obtained for strength testing. The approved compressive strength testing program (i.e. Plan location, sample depth, and elapsed time after construction to perform compressive testing) shall then be submitted to the Contractor's independent AASHTO certified laboratory testing firm.

Unless otherwise directed by the Engineer, a minimum of four Plan locations shall have QC testing, per test section. QC testing at each Plan location shall consist of full-depth continuous soil borings or corings per subsections H.2 and H.3, respectively. Soil boring or coring sampling shall be performed in one DSM column quadrant, while probe testing, per subsection H.1, shall be performed in another DSM column quadrant. A minimum of six samples at each QC testing Plan location shall be selected by the Contractor and approved by the Engineer for compressive strength testing. Compressive strength testing of cores (subsection H.4) and probe testing (Section H.1) at QC testing Plan locations shall be conducted at 7, 14, 28, and 56 days after test DSM column installation. The results of the compressive testing shall be used to develop correlations for use with probe testing and therefore improve the reliability of the probe testing results. A test DSM column compressive strength testing report shall be compiled by the independent testing company and submitted to the Contractor and the Engineer. The compressive strength testing report shall document the soil boring/core sampling and compressive strength testing conducted on the cores.

In addition to probe testing conducted at QC testing Plan locations, full depth probe testing shall be conducted at two separate plan locations within the test section in separate DSM column quadrants at 3, 7, 14 and 28 days after test DSM column installation. A probe testing report shall be compiled of all testing results in accordance with Section G.2.

The Contractor shall use the results of the test sections to establish the DSM production construction criteria. The DSM production construction criteria shall be developed to produce DSM columns that meet the Acceptance Criteria in Section K. DSM production construction criteria for DSM columns shall include as a minimum, the following criteria.

DSM-SCC Production Construction Criteria:

1. Grout mix design including ratios of all materials mixed to form the grout
2. Grout specific gravity
3. Grout injection rates
4. Type of equipment
5. Mixing tool penetration and withdrawal rates
6. Mixing tool rotation speed
7. Construction procedures and techniques

DSM-LCC Production Criteria:

1. Binder mix design including ratios of all materials (i.e. lime-cement or cement) mixed to form the soil-binder material
2. Lime-cement injection rates
3. Type of equipment
4. Mixing tool penetration and withdrawal rates
5. Mixing tool rotation speed
6. Construction procedures and techniques

The Contractor shall use the results of the test sections to establish the Production Quality Control (QC) testing program per Section J.

Construction of production DSM columns may begin only after written acceptance by the Engineer of the “DSM Production Construction Criteria” and the “Production Quality Control (QC) Testing Program.” If construction criteria, construction procedures, equipment, new mobilizations, or changes in personnel are made, following acceptance of the test sections, the Department reserves the right to require the Contractor to construct a new test section at no additional cost to the Department.

**J. PRODUCTION QC TESTING PROGRAM**

The Production QC Testing program shall be developed by the Contractor and approved by the Engineer. The Production QC Testing program will be required to include probe testing per subsection H.1 and strength testing of samples per subsection H.4. The following minimum requirements shall be used to developing the Production QC Testing Program:

DSM QC Testing Program Minimum Requirements:

1. The Production QC Testing Program goal is to establish continuity/integrity of the columns and to obtain a measure of their strength. This is accomplished by using the QC Testing to evaluate if the DSM ground improvement is meeting the Acceptance Criteria in Section K.
2. Provided that acceptable correlations can be developed between probe testing and compression strength testing, QC probe testing per subsection H.1 shall be performed at a minimum frequency of 5 percent of production columns (1:20) but not less than 1 QC probe test for every 200 cubic yards of DSM stabilized volume.
3. One Soil boring/Coring full depth of DSM columns plus 10 feet with a minimum of one strength test per 5 feet of penetration of stabilized soil (Section H) shall be obtained adjacent to probe testing (adjacent DSM quadrant) at a minimum frequency of 0.5 percent of production columns (1:200) but not less than 1 QC probe test for every 2,000 cubic yards of DSM stabilized volume.
4. If acceptable correlations cannot be developed between probe testing and compression strength testing, one Soil boring/Coring full depth of DSM columns plus 10 feet with a minimum of one strength test per 5 feet of penetration of stabilized soil (Section H) shall be obtained adjacent to probe testing (adjacent DSM quadrant) at a minimum frequency of 1.0 percent of production columns (1:100) but not less than 1 QC probe test for every 1,000 cubic yards of DSM stabilized volume.
5. The QC Testing program shall define the limits of the production DSM testing based on the number of rigs operating, anticipated production schedule, and the minimum QC testing criteria defined above.
6. The QC Testing program shall include provisions for revising QC testing frequency as a result of failing DSM Acceptance Criteria, changes in construction criteria, construction procedures,

equipment changes, new mobilizations, or changes in personnel that are made following acceptance of the test sections.

7. The Department reserves the right to require the Contractor to perform additional QC testing after review of the daily Quality Control Report/Log of the production DSM columns and/or review of QC Testing results. Although coring and conducting compressive strength testing of cores (Section G.1) is not intended to be a routine QC testing method, the Engineer reserves the right to use this QC testing method based on the results of the probe testing at any time.
8. The Contractor shall determine the time interval between DSM installation and QC testing. QC testing shall be performed on columns cured for a minimum of 3 days but no longer than 28 days, or as directed by the Engineer.
9. Only probe testing equipment and methods that have been calibrated during the test section shall be used for QC testing. If production DSM columns are being installed differently from the test section DSM column installation, a calibration of the probe testing with coring and compression testing shall be required unless approved otherwise by the Engineer.

**K. ACCEPTANCE CRITERIA**

Determination that the DSM columns meet the Acceptance Criteria (for DSM construction, DSM column continuity, and DSM compressive strength requirements) shall be evaluated solely by the Engineer based on a review of daily Quality Control Report/Log of the production DSM columns and QC testing results conducted by an independent testing company.

**1. DSM Construction Acceptance Criteria:**

DSM columns shall be considered acceptable when daily Quality Control Report/Log of the production DSM columns and any remediation reports indicate that the:

- a. Location of the top of the columns has been verified to be within design tolerances
- b. Penetration of the column has been verified as correct by the Engineer.
- c. Continuously recorded injection quantity of cement grout for DSM-SCC and binder (lime-cement or cement) for DSM-LCC columns has been verified to be within 10% of the design (preset) value established for the production DSM construction criteria based on the results of approved production DSM construction design criteria.

**2. Evaluation of DSM Column Continuity:**

Lumps of unimproved soils shall not amount to more than 15 percent of the total volume of any 4-foot section of continuous full-depth evaluation by either conducting continuous probe testing, soil borings, or coring. Any individual or aggregation of lumps of unimproved soil shall not be larger than 6 inches in greatest dimension. For evaluating the volume of unimproved lumps of soil, all of the unrecovered samples shall be assumed to be unimproved soil. In addition, within a sample, the sum length of unmixed or poorly mixed soil regions or lumps that extend entirely across or a portion thereof the diameter of the sample will be considered unimproved.

**3. Design Compressive Strength Acceptance:**

Unless directed otherwise by the Engineer, all DSM QC compressive strength test results shall indicate a minimum of 60 percent of the design compressive strength at 5 days or less. Failure to meet this criterion shall deem the DSM column to be in non-conformance of the DSM compressive strength acceptance criterion. The DSM column shall be retested (same DSM column, different quadrant) at 28 days where the average QC strength testing shall indicate 100 percent or more of the compressive design strength with no sample testing less than 85 percent of the compressive design strength. Failure to meet the 28-day QC strength testing criterion shall deem the DSM column to be in non-conformance of the DSM compressive strength acceptance criteria. The Contractor may elect to conduct additional QC strength testing in excess of 28 days, with approval of the Engineer, at no additional cost to the Department. Unless otherwise determined by the Engineer, the extent of the non-

conformance QC test area shall be considered to include all DSM constructed during all rig shifts that occurred after construction when passing tests were achieved. Non-conforming DSM QC test areas shall be remedied by the Contractor by conducting the following procedures.

The Contractor may conduct two or more additional QC probe tests (locations designated by the Contractor and approved by the Engineer) to better define the limits of the non-conformance and submit the results of those tests for review by the Engineer at no additional cost to the Department. If a minimum of 60 percent of the design strength has been achieved at 5 days or less, the Engineer shall evaluate the DSM construction documentation to determine which DSM columns are in conformance. If compressive strength criteria are achieved, with approval of the Engineer, all or a portion of the production DSM QC testing area may be approved provided that any deficient production DSM columns are remedied by one of the following two options. Failure to meet the required design strength of the additional DSM QC testing shall require that the DSM QC test area be remedied by one of the following options as approved by the Engineer.

- a. Provide 2 or more additional QC tests (locations designated by the Engineer) within the DSM QC test area which demonstrate that at 28 days, the average QC strength testing is 100 percent or more of the compressive design strength with no sample testing less than 85 percent of the compressive design strength.
- b. Re-drilling all or a portion of the nonconforming DSM QC test area and mixing additional cement grout for DSM-SCC columns or binder material (lime-cement or cement) for DSM-LCC, while raising the mixing tool. The Contractor shall submit a proposed plan for remixing or repair of failed sections for review and approval by the Engineer. Repair work of failed DSM columns shall be performed at no additional cost to the Department. Changing grout or binder quantities may require additional QC testing to calibrate QC probe testing. After reconstruction of the production DSM-LCC testing section, the affected DSM-LCC testing section will be subject to the compressive strength acceptance criteria as defined in this section.

**L. AS-BUILT PLANS**

Following completion of the production DSM column construction, the Contractor shall furnish to the Engineer a set of as-built plans detailing the locations of the DSM columns in terms of project coordinates, top and bottom elevations, QC compressive strength testing results, and any other dimensions of the DSM columns that are pertinent to the project.

**M. MEASUREMENT AND PAYMENT**

DSM constructed using group columns spacing (GCS) will be measured per linear foot of DSM column constructed and then accepted by the Engineer. DSM constructed using block column spacing (BCS) will be measured by the total neat-line ground improved volume (in cubic yards) accepted by the Engineer, where the neat-line is the rectangular plan area of the required ground improvement zone times the specified improvement depth. Material located outside of the tolerances specified will not be measured. Material used to remix an area found to be unacceptable to the Engineer will not be measured. The test section(s) will not be measured and is(are) considered incidental to the production DSM ground improvement.

Payment will be made at the unit contract price per linear feet for DSM constructed using group columns spacing (GCS) and per cubic yard for DSM constructed using block column spacing (BCS). Payment for DSM columns will be full pay to perform the work as specified including construction and testing of test sections, QC testing, construction and removal of surcharges and berms, handling and hauling of excavated spoils, and site cleanup.

Payment will be made under:

Item No.	Pay Item	Pay Unit
2051201	GROUND IMPROVEMENT (DEEP SOIL MIXING SOIL-CEMENT COLUMNS – BCS)	CY
2051202	GROUND IMPROVEMENT (DEEP SOIL MIXING SOIL-CEMENT COLUMNS - GCS)	LF
2051203	GROUND IMPROVEMENT (DEEP SOIL MIXING LIME-CEMENT COLUMNS- BCS)	CY
2051204	GROUND IMPROVEMENT (DEEP SOIL MIXING LIME-CEMENT COLUMNS- GCS)	LF

**(44) SECTION 205: GROUND MODIFICATION – COMPACTION GROUTING COLUMNS:**

June 28, 2013

**A. GENERAL**

**1. Scope:**

The work under this Section consists of furnishing all supervision, labor, material, equipment, and related services necessary to perform ground improvement by the compaction grout technique as indicated on the Contract Drawings and specified herein.

For this project, the purpose of the compaction grouting is to reinforce the loose sand layers below embankments. The compaction grouting will serve to reinforce loose sand in the event of liquefaction during an earthquake.

The work includes the delivery and placement of all concrete/grout material necessary for compaction grouting construction.

**2. Compaction Grout Column Construction**

The work is to be accomplished using specifically designed equipment for compaction grouting. The drill is to be advanced to the specified compaction grouting depth. Concrete/grout shall then be injected through the drill pipe as the pipe is being withdrawn, in such a way as to exert a positive lateral pressure on the soil surrounding the concrete/grout filled grout hole.

**3. Methods and Contractor Qualifications:**

The Specialty Contractor performing the compaction grouting installation shall be one who can provide a minimum 3-year experience record documenting 5 recent, successful projects completed with these general site conditions and improvement criteria. References asserting this documentation shall be submitted with the bid.

A detailed description of the proposed construction method (including equipment and personnel) and the qualifications of the proposed Specialty Subcontractor shall be submitted with the bid.

**4. References:**

American Society for Testing and Materials (ASTM) Standards

American Concrete Institute (ACI) Standards

Prior to commencing work, the Contractor shall examine the site, drawings, records or existing utilities and other existing subsurface structures, and soil boring logs made available by the Engineer to help determine compaction grouting installation conditions.

Any subsurface data provided by the Department is provided solely as general information for convenience of Contractor. It is expressly understood that the Department, Engineer, or the Engineer's consultants will not be responsible for interpretations or conclusions drawn there from by the Contractor. The Department and Engineer expressly encourage the Contractor to perform soil test borings or other subsurface explorations to determine whether the Contractor's proposed ground modification method is capable of installing the specified compaction grout columns. Additional test borings and other exploratory operations may be made by the Contractor at no additional cost to the Department.

**5. Submittals:**

The following data shall be submitted for the approval of the Engineer prior to beginning of work.

- a. A detailed written procedure to be followed in installing the compaction grout columns and confirming that the specified work requirements have been achieved. The written procedure shall include a detailed description of the specialized equipment to be used.
- b. Proposed compaction grout design mix and descriptions of materials to be used. These shall be in sufficient detail to indicate their compliance with the specifications and either 1.) Laboratory tests of trial mixes made with the proposed mix or 2.) Laboratory tests of the proposed mix used on previous projects.
- c. The Contractor shall be responsible for providing all lines and grades for compaction grouting, including locations of all utilities and surveying markers.
- d. The Contractor shall be responsible for all health and safety requirements including those associated with the handling and disposal of contaminated materials. The Contractor shall be responsible for providing written procedures including a Health and Safety Plan.

**6. Site Preparation:**

The Contractor shall ensure a firm base on which heavy equipment can be operated safely under its own power.

The Contractor shall accurately locate all compaction grout columns in accordance with approved drawings. Compaction grouting shall be adjusted, as approved by the Engineer, to avoid utilities, foundations, and all other underground construction.

The Contractor shall provide access and maintenance thereof, for the compaction grouting equipment, work force and delivery of materials to the work site.

**B. PRODUCTS**

**1. Materials:**

- a. Portland Cement: Portland Cement shall conform to current ASTM standards, designation C 150. The use of cement replacement materials will be permitted subject to the approval of the Engineer and provided that they can be shown to have beneficial effects on concrete impermeability, heat generation during setting and general durability. The mix proportions of use shall be approved. For onsite batching, all cement and cement replacement materials shall be stored in separate containers according to type in waterproof stores or silos.
- b. Mineral Admixture: Mineral admixture, if used, shall be flyash or natural pozzolan which possesses the property of combining with the lime liberated during the process of hydration of Portland Cement to form compounds containing cementitious properties. The material shall conform to ASTM C 618, Class C or Class F.
- c. Fluidifier: Fluidifier shall be a compound possessing characteristics which will increase the fluidity of the mixture, act as water reducing agent and retardant.

- d. Water: Water shall be potable, fresh, clean and free of sewage, oil, acid, alkali, salts or organic matter.
- e. Fine Aggregate: Sand shall meet the requirements of current ASTM standards, designation C 33.

**2. Grout Mixes:**

The concrete/grout mix shall consist of Portland cement, sand, and water, and may also contain a mineral admixture and approved fluidifier. The components shall be proportioned and mixed to produce a concrete capable of maintaining the solids in suspension, which may be pumped without difficulty. These materials shall be proportioned to produce a hardened concrete/grout which will achieve the design strength within 28 days. The design 28-day concrete strength for this project shall be 2500 psi.

All materials shall be accurately measured by volume or weight as they are fed to the mixer. Time of mixing shall be not less than one minute at the site. If agitated continuously, the concrete/grout may be held in the mixer or agitator for a period not exceeding two- and one-half hours at concrete temperatures below 70 degrees F and for a period not exceeding two hours at higher temperatures, not exceeding 100 degrees F. Concrete/grout shall not be placed when its temperature exceeds 100 degrees F.

Protect concrete/grout from physical damage or reduced strength which could be caused by frost, freezing actions or low temperatures or from damage during high temperatures in accordance with ACI 305/306.

The concrete/grout mix shall be tested by making a minimum of six 2-inch cubes for each day during which compaction grouting is performed. A set of six cubes shall consist of two cubes to be tested at seven days, and two cubes to be tested at 28 days and two cubes held in reserve. Test cubes shall be cured and tested in accordance with ASTM C 109. Test the flow of each batch of concrete mix.

**3. Concrete/Grout Testing:**

- a. Sampling: Concrete/grout for the columns shall be sampled in accordance with ACI standards.
- b. Workability: The workability of concrete/grout shall be determined by the slump test as described in ACI standards or by an alternative approved method.
- c. Cube Tests: For each mix design of concrete, six cubes shall be made from a single batch when required for 65 cy of concrete/grout or part thereof in each day's work. Testing shall be carried out by an independent and approved laboratory. Two cubes shall be tested at an age of 7 days, two at 28 days, and two cubes shall be held in reserve for further testing, if required. Alternatively, cubes may be tested in accordance with an approved accelerated testing regime. The Contractor shall submit certified copies of the results of all tests to the Engineer.
- d. Standard of Acceptance: The standard of acceptance of the concrete mix cubes shall be in accordance with ACI standards or as otherwise approved.
- e. Record of Tests: The contractor shall keep a detailed record of the results of all tests on concrete/grout and concrete materials. Each test shall be clearly identified with the columns to which it relates.

**4. Batching Concrete/Grout:**

- a. General: Facilities shall be provided for the Engineer to inspect the concrete/grout mixing plant or plants when requested. Unless otherwise specified the requirements in Clauses 2.5.2, 2.5.3, 2.5.4 shall be met.



- b. Accuracy of Weighing and Measuring Equipment: The weighing and water-dispensing mechanisms shall be maintained at all times to within the limits of accuracy described in ACI standards.
- c. Tolerance in Weights: The weights of the quantities of each size of aggregate and of cement shall be within 2% of the respective weights per batch after due allowance has been made for the presence of free water in the aggregates, which shall be determined by the Contractor by an approved method.
- d. Moisture Content of Aggregates: The moisture content of aggregates shall be measured immediately before mixing and as frequently thereafter as is necessary to maintain consistency of mix.

**5. Mixing Concrete/Grout**

- a. Type of Mixer: The mixer shall be of the batch type, specifically designed for concrete/grout mixing.
- b. Tolerance of Mixer Blades: The mixing blades of pan mixers shall be maintained within the tolerances specified by the manufacturers of the mixers, and the blades shall be replaced when it is no longer possible to maintain the tolerances by adjustment.
- c. Cleaning of Mixers: Mixers which have been out of use for more than 30 minutes shall be thoroughly cleaned between the mixing of different types of cement
- d. Minimum Temperature: The temperature of fresh concrete/grout shall not be allowed to fall below 37° F. No frozen material or materials containing ice shall be used. Newly cast columns are to be covered to protect them against freezing unless the final cut off level is at least 0.8 ft. below the final head level as cast. Where a column is cast in frozen ground, appropriate precautions shall be taken to protect any section of the column in contact with the frozen soil where this occurs below the cut off level.

**6. Transporting Concrete/Grout**

- a. Method of Transporting: The method of transporting concrete/grout shall be submitted for approval. Concrete/grout shall be transported in uncontaminated watertight containers in such a manner that loss of material and segregation are prevented.
- b. Pumping Concrete/Grout: Pumped concrete/grout complying with this Specification may be used. The methods employed in its use shall be subject to approval.

**7. Ready-mixed Concrete/Grout**

- a. Conditions of Use: Subject to approval, the Contractor may use ready-mixed concrete/grout in accordance with ACI standards. Approval shall be obtained for each proposed use of ready-mixed concrete/grout in different sections of the Works and for each different mix, which shall comply with this Specification.
- b. Mixing Plant: Unless otherwise agreed by the Engineer, truck mixer units and their mixing and discharge performance shall comply with the requirements of ACI standards.

**C. EXECUTION**

**1. General**

The Compaction grout column technology employs a drill stem for both penetration and maintaining borehole stability. The concrete/grout is pumped into the column from the base of the drill stem. All materials and work shall be in accordance with Sections A, B and C of this Specification.

**2. Layout**

The procedure for layout of columns and checking their positions shall be approved by the Engineer. The actual compaction grout columns shall be installed within 3 inches of the design

location shown on the Drawings, approved shop drawings or as otherwise directed by the Engineer.

**3. Diameter of Columns**

The diameter of a column shall be not less than 24-in.

**4. Equipment**

The contractor shall use a drill rig capable of penetrating all necessary soil layers or obstructions.

**5. Penetration**

- a. Penetration Near Recently Cast Columns: Columns shall not be advanced so close to other columns which have recently been cast and which contain workable or unset concrete/grout that a flow of concrete could be induced from or damage caused to any of the columns. A minimum distance of 8 ft (center-to-center) shall be kept between columns less than 24-hours old and on-going column installations.
- b. Removal of Drill Pipe from the Ground: Drill Pipe shall not be extracted from the ground during the penetration or construction of a column in such a way that an open unsupported void or inflow of water into the column section would result.
- c. Depth of Columns: Any failure of a column to reach the required depth, as given in the Specification or shown on the Drawings, shall be reported to the Engineer without delay and a full statement of the reasons given.

**6. Placing of Concrete/Grout**

- a. Mix Design and Workability: Where not otherwise stated in this Section, the concrete shall comply with Section B of this Specification. The design and workability of concrete to be used in the formation of a column shall produce a mix which is suitable for pumping. It shall have a target slump of 4 to 6 inches unless otherwise approved and a minimum cement content of 580 lbs/yd<sup>3</sup>. The fine aggregate shall be in accordance with ACI standards. This mix shall be designed so that segregation does not occur during the placing process, and bleeding of the mix shall be minimized.
- b. Equipment for Supply of Concrete/Grout to Columns: Concrete/Grout shall be supplied to the column through suitable tubing and hoses.
- c. Commencement of Concrete/Grout Supply to Each Column: The technique and equipment used to initiate and maintain the concrete flow shall be such that a column of the full specified cross-section is obtained from the maximum depth to the final cut off level.
- d. Rate of Supply of Concrete/Grout: The concrete/grout shall be supplied to the column at a sufficient rate during drill pipe withdrawal to ensure that a continuous monolithic shaft of the full specified cross-section is formed, free from debris or any segregated concrete/grout. The rate of withdrawal of the drill pipe and pressures of concrete/grout shall be measured and recorded throughout the phase of vibrator withdrawal for each column. The Contractor shall submit proposals for his method of monitoring construction for approval prior to the commencement of the Works.
- e. Completion of Columns: If the concrete/grout placing in any column cannot be completed in the normal manner, then the column shall be re-penetrated before concrete/grout has hardened and shall be completely replaced.
- f. Casting Level of Column Head: Concrete shall be cast to the commencing surface level or slightly above unless otherwise specified
- g. Disposal of Contaminated Material: The Contractor is responsible for disposal of all excavated soil, excess water, and spoil generated during installation of the compaction

grouting installation at no extra cost. Manifests necessary for waste disposal shall be executed by the Engineer.

**7. Cutting of Column Heads**

When cutting off and trimming columns to the specified cut off level, the Contractor shall take care to avoid shattering or otherwise damaging the rest of the column. Any laitance, or contaminated, cracked or defective concrete/grout shall be cut away and the column made good in an approved manner to provide a full and sound section up to the cut off level.

**8. Documentation:**

Any proposed change in the approved construction program, necessitated by a change in the subsurface conditions, shall be submitted in writing to the Engineer for approval.

A daily log shall be submitted to the Engineer by the Contractor to include hole number, start/finish time of treatment, depth of treatment, diameter of drill hole, description of soil penetrated, and volume of grout/concrete placed at depth in no more than 2-ft increments.

**D. CONSTRUCTION**

The compaction grout columns shall be constructed prior to bridge foundations. Positive site drainage shall be established prior to construction of compaction grouting. Contractor shall control all spoils generated during compaction grouting and prevent spoils from flowing offsite. Spoils generated by compaction grouting shall be disposed of properly and removed from the site by the Contractor. No additional compensation shall be made for handling spoil.

Compaction grouting columns shall be constructed to the lines and elevation shown on the plans, and in accordance with the Special Provisions.

Compaction grout columns shall extend from the existing ground surface to the elevations outlined in the plans. No payment will be made for compaction grout columns installed within areas that are later excavated. The contractor shall be responsible to construct compaction grout columns to the depths required and shall use the methods necessary to penetrate to the required depth, including but not limited to drilling through stiff and dense layers that may be present, as well as obstructions from existing construction.

The compaction grout columns shall be installed to the minimum required Area Replacement Ratio. The required minimum area replacement ratio ( $A_r$ ) achieved at any depth by the compaction grouting shall be that which is equivalent to the diameter of the grout columns at the center-to-center (c-c) spacing shown in the plans and on a triangular pattern. The area replacement ratio shall be defined by the following relationships:

$$A_r = \frac{\text{Column Area}}{\text{Tributary Area}} \times 100\%$$

Where: Column Area = Area of circle based on column diameter as defined below.

$$\text{Tributary Area} = 0.866 (\text{Column Spacing})^2 \text{ for triangular spacing.}$$

Acceptance of the constructed column will be based on the theoretical column diameter determined from the volume of concrete/grout installed.

The Contractor shall, at all times, protect structures, underground utilities and other construction from damage caused by grouting operations. Damaged material shall be replaced or repaired to the satisfaction of the Engineer at no additional cost to the Department.

**E. METHOD OF MEASUREMENT**

The bid item for compaction grouting shall include the delivery and placement of all concrete material necessary for compaction grout column construction. It shall also include disposal of all spoil (surface water, soil, etc.) in a manner acceptable to the Department of Health and Environmental Control and to the Engineer.

**F. BASIS OF PAYMENT**

The quantity of ground modification measured for payments shall be the actual length of the installed compaction grout columns acceptable to the Engineer. No payment will be made for ground modification beyond the limits required by the Contract Documents, unless such increases in the specified area are directed in writing by the Engineer.

The accepted quantity, measured as above, will be paid for at the contract unit price per linear foot for compaction grout columns constructed at the diameter specified in the plans, which price and payment shall be full compensation for furnishing, hauling, treating, compacting of materials, removal of spoils and for all labor, equipment, tools, maintenance, and incidentals necessary to complete this item of work.

Payment will be made under:

Item No.	Pay Item	Pay Unit
8990353	GROUND MODIFICATION–COMPACTION GROUTING COLUMNS	Linear ft

**(45) SECTION 305: MAINTENANCE STONE:**

Maintenance Stone used on this project shall conform to the gradation requirements of Section 305, or to the gradation specified for Aggregate No. CR-14 in the Standard Specifications.

**(46) SECTION 401: ASPHALT BINDER ADJUSTMENT INDEX:**

The Liquid Asphalt Binder Adjustment Index Supplemental Specification dated March 3, 2009, applies to this project. For this project the Basic Bituminous Material Index will be determined on the first calendar day of the month in which cost proposals are due. The index and adjustment table will be available on the internet at [http://www.scdot.org/doing/constructionLetting\\_MonthlyIndex.aspx](http://www.scdot.org/doing/constructionLetting_MonthlyIndex.aspx), or may be obtained from the office of the Contracts' Administrator.

The following is hereby included in the table entitled "Items of Work Eligible for A.C. Binder Adjustments" in the supplemental specification.

PREVENTATIVE MAINTENANCE SURFACE TREATMENT	SY	0.0026
ASPH. SURF. TREAT. (TRIPLE T-1)	SY	0.0024

All items of work included in this project that are listed in the table entitled "Items of Work Eligible for A.C. Binder Adjustments" below paragraph 4 of the supplemental specification will be subject to price adjustment.

The following Section of the Supplemental Specification is hereby modified:

**Additional Provisions:**

The Department will calculate and apply asphalt binder index adjustments to estimates based on index values set at the beginning of the estimate period.

Estimate period begins on the 1st of the month and ends on the last day of the month. The 1st of the month Index will be compared to the contract Base Index to determine index adjustments for the estimate period.

**(47) SECTION 401: DRESSING OF SHOULDERS:**

Prior to the placement of asphalt mixtures on existing roadways, the contractor will be required to remove all vegetation adjacent to the edge of pavement which impedes the placement of the asphalt mixture to the specified width. The contractor shall also remove and dispose of all excess asphalt which is disturbed during minor grading for widening, or during removal of debris or grass from existing surface during preparation of surface for new lift. After the asphalt mixture has been placed, the contractor shall blade the disturbed material to the extent that the shoulder is left in a neat and presentable condition. All excess material shall be removed from the project. No direct payment shall be made for this work; all costs are to be included in the price of other items of work.

**(48) SECTION 401: SURFACE PLANING OF ASPHALT PAVEMENT:**

**A. GENERAL**

**1. Description:**

This Special Provision replaces all references to Surface Planing of Asphalt Pavement in Subsection 401 of the Standard Specifications in their entirety. It does not replace or amend Subsection 611 of the Standard Specifications. It describes the material and construction requirements for the surfacing planing of existing asphaltic concrete pavement by micro-milling to remove wheel ruts and other surface irregularities, restore proper grade and/or transverse slope of pavement as indicated in the Plans or as instructed by the RCE. Ensure that the planed surface provides a texture suitable for use as a temporary riding surface or an overlay with OGFC with no further treatment or overlays. Do not use the planed surface as a temporary riding surface for more than ten days if no corrective action is required and no more than 21 days if corrective action is required unless otherwise instructed by the RCE.

**B. REFERENCED DOCUMENTS**

1. SCDOT Standard Specifications, Edition of 2007
2. SC-M-502, Rideability of PCC Pavement

**C. EQUIPMENT**

1. Provide power-driven, self-propelled micro-milling equipment that is the size and shape that allows traffic to pass safely through areas adjacent to the work. Also, use equipment with the following characteristics.
  - a. Ensure that the equipment is equipped with a cutting mandrel with carbide-tipped cutting teeth designed for micro-milling HMA and bituminous treated pavement to close tolerances.
  - b. Ensure that the equipment is equipped with grade and slope controls operating from a string line or ski and based on mechanical or sonic operation.
  - c. Ensure that the equipment is capable of removing pavement to an accuracy of 0.0625 inches.
  - d. Ensure that the equipment is furnished with a lighting system for night work, as necessary.
  - e. Ensure that the equipment is provided with conveyors capable of transferring the milled material from the roadway to a truck located to the side, rear, or front while minimizing airborne dust and debris.

**D. CONSTRUCTION REQUIREMENTS**

1. Follow the Plans to micro-mill the designated areas and depths, including bridge decks, shoulder, and ramps, as required. Ensure that the following requirements are met.
  - a. Prior to commencement of the Work, construct a test section that is 1156 feet in length with a uniformly textured surface and cross section on the road to be treated as approved by the RCE. Ensure that the final pavement surface has a transverse pattern of 0.2 inches

center to center of each strike area and the difference between the ridge and valley of the mat surface in the test section does not exceed 0.0625 inches.

- b. Milling depth may range up to 2 inches as necessary to fully remove existing OGFC surface, which has a typical nominal depth of one inch, as well as lesser depths on shoulders to provide a planar surface that allows appropriate drainage prior to placement of new OGFC. While milling depths over one inch are anticipated to ensure OGFC removal in low spots as well as to meet rideability requirements, milling depth should be minimized when possible to avoid excessive removal of the pavement structure while still removing all existing OGFC.
  - c. The Department will test the test section for rideability following Subsection 6 of SC-M-502 for diamond ground and textured existing concrete pavement, except that the maximum acceptable rideability is 90 inches per mile for each 0.1-mile segment. The first and last 50 feet of the test section will not be included in the two 0.1-mile segments. Provide the RCE with at least three business days of notice prior to need of rideability testing.
2. If any of the requirements of Section D.1 are not met, do no further work and provide a written plan of action to the RCE detailing what steps will be taken to improve operations. The RCE may require corrective action to the test section prior to acceptance or accept the test section as is. Once the plan has been approved by the RCE, construct a second test section at a different location from the first. If the second test section meets the requirements of Section D.1 and is approved by the RCE, continuous milling may commence. If the second test section fails to meet the requirements of Section D.1, continue to construct test 1156-foot sections until satisfactory results are achieved.
  3. Once continuous operations commence, continue to produce a uniform finished surface and maintain a constant cross slope between extremities in each lane.
  4. Provide positive drainage to prevent water accumulation on the micro-milled pavement as shown on the Plans or as directed by the RCE.
  5. Bevel back the longitudinal vertical edges greater than one inch that are produced by the removal process and left exposed to traffic. Bevel back at least 1.5 inches for each one inch of material removed. Use an attached mold board or other approved method.
  6. When removing material at ramp areas and ends of milled sections, the transverse edges may be temporarily tapered 10 feet to avoid creating a traffic hazard and to produce a smooth surface. However, ensure that a neat transverse joint is created prior to the placement of the OGFC; do not terminate OGFC by “pinching” the OGFC over a tapered area.
  7. Remove dust, residue, and loose milled material from the micro-milled surface. Do not allow traffic on the milled surface and do not place overlying layers on the milled surface until removal is complete.

**E. ACCEPTANCE**

1. Ensure that the micro-milling operation produces a uniform pavement texture that is true to line, grade, and cross section.
2. The Department will test and accept the milled surface for rideability as given in Subsections 6.2 through 6.4 of SC-M-502. The Adjusted Schedule of Payment given in Table 2 of Subsection 6 of SC-M-502 will apply to the contract unit price for the micro-milling as given in Subsection F of this special provision.
3. Micro-milled pavement surfaces are also subject to visual and straightedge inspections. Keep a 10-foot straightedge near the micro-milling operation to measure surface irregularities of the milled surface. Repair any areas exceeding 0.125 inches between the ridge and valley of the mat surface to the satisfaction of the RCE at no additional cost to the Department. Provide a written plan of action to the RCE for approval prior to performing any corrective action on the basis of rideability, grade, or surface texture.

**F. MEASUREMENT AND PAYMENT**

1. Measurement: The quantity measured for payment under this special provision is the number of square yards of micro-milled surface in place and accepted.
2. Basis of Payment: The quantity, as measured above, will be paid for at the contract unit price subject to the adjustments given herein, for which price and payment is full compensation for furnishing all materials, equipment, tools, labor, hauling, stockpiling, temporary asphalt, and any other incidentals necessary to satisfactorily complete the work. All reclaimed asphalt pavement (RAP) becomes the property of the Contractor unless otherwise specified. No adjustment in the unit price for this item or other items will be considered for variations in the amount of RAP actually recovered.

Payment includes all direct and indirect costs and expenses required to complete the work. Payment will be made under:

Item No.	Pay Item	Unit
4013099	SURFACE PLANE ASPHALT PAVEMENT, VARIABLE	Square Yard

**(49) SECTION 401: HOT MIX ASPHALT (HMA) QUALITY ACCEPTANCE:**

Reference is made to the Supplemental Technical Specification "Asphalt Mixture Quality Acceptance." For the purposes of applying this Supplemental Technical Specification, pay factor adjustments will be based on a unit price of \$95 per ton.

**(50) SECTION 401: FULL DEPTH ASPHALT PAVEMENT PATCHING:**

**G. DESCRIPTION:**

The Contractor shall patch existing asphalt pavement at locations directed by the Engineer. This work shall consist of the removal of deteriorated pavement and replacing with full depth asphalt plant mix patch.

**H. CONSTRUCTION PROCESS:**

The deteriorated pavement shall be removed to the width and length indicated by the RCE, with the face of the cut being straight and vertical. The pavement shall be removed to a depth of 6" inches as directed by the RCE. In the event unstable material is encountered at this point, then such additional material shall be removed as directed by the RCE.

The volume of material removed below the patch shall be backfilled with crushed stone and thoroughly compacted in 4-inch layers with vibratory compactors. Prior to placing the asphalt patch material in the hole, the sides of the existing asphalt pavement shall be thoroughly tacked. The patch material shall then be placed in layers not exceeding 3 inches with each layer being thoroughly compacted with a vibratory compactor and pneumatic roller. The patch material shall be an approved SCDOT Asphalt Concrete Binder Course Mix. Patches shall be opened and filled in the same day. Asphalt mixture shall not be applied when the existing surface is wet or frozen. The finished patch shall be smooth riding. The patches are to be no less than six feet by six feet in size and should be spaced at not less than 25 feet between patches.

The quantity of full depth asphalt pavement patching to be paid for will be the actual number of square yards of existing asphalt pavement which has been patched and accepted. The work includes cleaning, removing, and disposing of debris from the patching work, furnishing and placement of crushed stone and asphalt patching material, and all other materials, labor, equipment, tools, supplies, transportation, and incidentals necessary to fulfill the requirements of this item of work.

The Contractor's bid shall include 3,000 square yards of full depth asphalt pavement patching. If more than the estimated square yards of patching are required by SCDOT, the Contractor will be paid a unit price of \$5065 per square yard. If less than the estimated square yards of patching are required by SCDOT, the Contractor shall reimburse SCDOT at the same unit price for the quantity of full depth patching that was not needed.

**(51) SECTION 403: RIDEABILITY FOR ASPHALT MIXTURES**

Reference is made to the Supplemental Technical Specification SC-M-403 for “Rideability for Asphalt Mixtures (07/21) Hot-Mix Asphalt Rideability.” For the purposes of applying this Supplemental Technical Specification, pay factor adjustments will be based on a unit price of \$85 per ton.

Supplemental Technical Specification SC-M-403 for Rideability for Asphalt Mixtures (07/21) will apply with the exception that Table 1B below will be used for final rideability price adjustments on single lift SMA segments. Interstate Segments with SMA consisting of multiple lifts are required to meet Table 1 of SC-M-403.

<b>Table 1B. Schedule for Adjusted Payment - Single Lift SMA on Interstate and Limited Access Segments</b>	
<b>Segment IRI (inches/mile)</b>	<b>Price Adjustment - Asphalt Final Riding Course</b>
Less than 39	107%
39-43	105%
44-75	100%
76-80	95%
81-85	90%
86-90	85%
91-100	80%
Greater than 100	For each additional increment of 5 inches per mile of roughness above 100 inches per mile, reduce payment by an additional 10% from 80% if the DCE determines the material may remain in place.

**(52) SECTION 403: WARM MIX ASPHALT – ASPHALT INTERMEDIATE COURSE TYPE B (SPECIAL):**

WMA Intermediate B Special will utilize the same specifications for Intermediate B with several exceptions:

- A. The mix must use WMA Technology using a chemical process on QPL # 77 to utilize maximum reduction in temperature to improve constructability in the field placement operations.
- B. The mix will require the exact same requirements as stated in SC-M-402 with exception of target air voids. The air voids will be targeted at 2.5-3.0% on the mix design to increase binder content and improve field compaction and fatigue resistance.
- C. The placement rate will also be different than conventional mix in order to make necessary repairs to the milled pavement sections during one lane closure sequence.
- D. In place density will be measured and accepted by using the gauge in lieu of taking roadway cores. A test strip will be required on the shoulder of the roadway to set up a roller pattern and establish target density. Ensure in place density is acceptable by taking 6-inch roadway cores at the end of the test strip to verify maximum compaction effort is obtained. All other mix acceptance testing will follow SC-M-400 using the same mixture acceptance criteria as the Intermediate Course Type B.

Item No.	Pay Item	Unit
4112320 X	WMA INTERMEDIATE COURSE TYPE B “SPECIAL”	TON

**(53) SECTION 410: STONE MATRIX ASPHALT MIXTURES**

**A. DESCRIPTION**



Work specified in this section consists of mixing, placing and compacting a Stone Matrix Asphalt (SMA) mixture. SMA mixtures are required to be composed of crushed mineral aggregate, RAP (optional), mineral filler, fiber stabilizing additive, and polymer modified asphalt binder. The SMA courses are produced through an asphalt plant and constructed in accordance with applicable Special Provisions and Standard Specifications, except as noted herein.

**B. MATERIALS**

1. **Aggregates:** Crushed aggregate is required for all fine and coarse aggregates with the exception of RAP. The crushed coarse aggregate must have 2 or more freshly mechanically induced fractured faces on at least 90% (based on count) of the material retained on the 4.75 mm (No. 4) sieve in accordance to AASHTO T335. The crushed coarse aggregate and the parent aggregate of the crushed fine aggregate in the SMA courses must have a maximum abrasion loss of 45.0% and a maximum absorption of 1.5% when tested in accordance with AASHTO T 96 and T 85, respectively.
  - a. Ensure the coarse aggregate is sufficiently washed to produce a clean aggregate, free from lumps, disintegrated particles, vegetation or deleterious substances and adherent coatings which may be considered detrimental to the performance of the SMA. Crushed coarse aggregate must not have more than 1.5% passing the 75µm (No. 200) sieve. Limestone, slag, and crusher-run aggregates will not be permitted in the SMA courses.
  - b. Ensure all fine aggregate consist of a blend of 100% crushed manufactured sand and has a minimum fine aggregate angularity of 45.0% when tested in accordance with AASHTO T 304.
  - c. Fractionated RAP is permitted at a maximum aged binder percentage of 15.0% as compared to the optimum binder content of the mix design.
  
2. **Hydrated Lime:** Use hydrated lime that meets the requirements of AASHTO M 303, Type 1, and the product is listed on Qualified Product List 39. Hydrated lime is required to be blended with the damp aggregate at a rate of 1.0% by weight of dry aggregate. Blending of the hydrated lime is required according to subsection 401.4.11, Blending of Hydrated Lime, of the Standard Specifications.
  
3. **Polymer Modified Asphalt Binder:** Use an asphalt binder that meets the Supplemental Specification “Asphalt Binder and Additives” for Performance Grade 76-22 (PG 76-22).
  
4. **Stabilizing Fiber Additive:** Use a fiber that meets the properties described below.
  - a. **Cellulose Fibers:** Use cellulose fibers at a dosage rate between 0.2% and 0.4%, by weight of the total mix as approved by the Asphalt Materials Engineer. The actual amount may be adjusted outside of this range if deemed necessary by the AME to prevent excessive drain-down. Fiber properties will be as follows:

Fiber length (maximum):	6.35mm (0.25 inch)
Moisture Content	5.0% maximum (AASHTO T 255)
Sieve Analysis:	
Test Method: (AASHTO T 27)	
Passing 850µm (No. 20) sieve	80.0 – 95.0%
Passing 425µm (No. 40) sieve	45.0 – 85.0%
Passing 150µm (No. 100) sieve	5.0 – 40.0%

5. **Mineral Filler:** Use mineral filler that consist of crushed aggregate fines or fly ash. Ensure the filler is sufficiently dry to flow freely and be free from lumps.

**Table 1 - Mineral Filler Properties - Mineral Filler will be graded within the following limits**

Sieve Size	Percent Passing (AASHTO T 27)
600µm (No. 30)	100.0
300µm (No. 50)	95.0 – 100.0
75µm (No. 200)	55.0 – 100.0
20µm (No. 635)	30.0 (Maximum)

Ensure the Mineral Filler is free from organic impurities using AASHTO T 21 and have a plasticity index not greater than 4 using AASHTO T 90.

**C. COMPOSITION OF MIXTURE**

Combine the aggregates and hydrated lime in proportions so the composite gradation and the volumetric properties meet the following criteria during the mix design procedure in accordance with AASHTO T 312, "Preparation and Determining the Density of Hot-Mix Asphalt (HMA) Specimens by Means of the Gyratory Compactor."

**Table 2. Job Mix Formula and Design Limits**

Mixture Control Tolerances		Asphalt Mixture	9.5 mm SMA	12.5 mm SMA
		Grading Requirements	Percent Passing	
Gradation	See 401.2.3.3 for tolerance for Surface Courses	19.0mm (3/4") Sieve	100.0	100
		12.5mm (1/2") Sieve	95.0 – 100.0	85.0 – 90.0
		9.5mm (3/8") Sieve	75.0 – 90.0	60.0 – 80.0
		4.75mm (No. 4) Sieve	32.0 – 54.0	25.0 – 32.0
		2.36mm (No. 8) Sieve	17.0 – 30.0	18.0 – 24.0
		0.60 mm (No. 30) Sieve	12.0 – 20.0	12.0 – 20.0
		300µm (No. 100) Sieve	9.0 – 15.0	9.0 – 15.0
		75µm (No. 200) Sieve	8.00 – 13.00	8.00 – 12.00
<b>Design Requirements</b>				
Volumetrics	See SC-M-400 Surface Courses	Range for % AC	5.80 – 7.00	5.60 – 7.00
		Air Voids (%)	3.50 ± 0.50	3.50 ± 0.50
		VMA, %	16.5 min	16.5 min
		VFA, %	65.0 – 85.0	65.0 – 85.0
		Drain-down, % (SC-T-90)	< 0.3	< 0.3
		Tensile Strength Ratio (SC-T-70)	85% min	85% min
	AASHTO T 19 / R46	Voids in Coarse Aggregate Tests	VCA <sub>dc</sub> > VCA <sub>mix</sub> Volume of CA (Dry-Rodded Condition) vs. Volume of CA (Mixture)	
<b>Gyraton Level</b>			35	

**D. PLANT PRODUCTION**

1. **SMA Mixing Plant:** Provide an asphalt plant that can prepare the SMA mixture that conforms to SC-M-401 with the following additions:
  
2. **Handling and Addition of Mineral Filler:** Provide adequate dry storage for the mineral filler and ensure equipment can add the filler into the mixture so it is done uniformly in the desired percentage according to the job mix formula. Introduce mineral filler into a batch plant by adding it directly into the weigh hopper. Add mineral filler in a drum mix plant directly into the drum mixer. Providing appropriate equipment for accurately proportioning the relatively large amounts of mineral filler required for an SMA mixture.
  
3. **Fiber Addition:** Provide adequate dry storage for the cellulose fibers and ensure equipment is in place to proportion fiber into the mixture uniformly and in the desired percentage according to the job mix formula. Fibers may not be required if Warm Mix Asphalt Technology is utilized in the SMA mixture per SC-M-408 (WMA Additives only) to prevent drain-down.
  - a. Batch Plant - Add fiber through a separate inlet directly into the weigh hopper above the pugmill. The addition of fiber must be timed to occur during the hot aggregate charging of the hopper. Adequate dry mixing time will be required to ensure proper blending of the aggregate and the fiber stabilizer. Dry mixing time is typically increased by 5 to 15 seconds. Wet mixing time is typically increased by at least 5 seconds for the cellulose fibers to ensure adequate blending with the asphalt binder.
  
  - b. Drum Mix Plant - Add fiber into the drum mixer to ensure complete blending of the fiber into the mix. For this purpose, when adding loose fiber, a separate fiber feed system is required to uniformly introduce fiber into the drum at such a rate as not to limit the normal production of mix through the drum. Ensure that no fiber is returned into the baghouse or returned/wasted baghouse fines.
  
4. **Mix Storage:** If the SMA mixture is not to be hauled immediately to the project and placed, provide storage bins. All storage must be either surge bins to balance production capacity with hauling and placing capacity or silos that are heated and insulated to prevent temperature excessive loss. Extended storage of any SMA mixture will be permitted up to 4 hours maximum.

**E. CONSTRUCTION REQUIREMENTS**

Perform all work to Section 401 of the Standard Specifications and other applicable Special Provisions except as noted in this specification. Place the SMA course in a manner to prevent segregation, provide the required in-place compaction, and produce a smooth riding surface. Ensure when the HMA mixture is delivered to the paver, mix temperature is not less 300°F and no greater than 350°F. If the mixture is produced using Warm Mix Technology, ensure the WMA mixture is delivered to the paver with a mix temperature not less than 240°F and no greater than 300°F. Temperatures may be allowed to extend beyond these ranges if directed by the AME. RCE will monitor mix temperature on each load prior to dumping the SMA mixture into the spreader.

**F. ACCEPTANCE CRITERIA**

Acceptance of the SMA mixtures will be based on SC-M-400 – “Asphalt Mixture Quality Assurance” using the same criteria as the Surface Type A.

**G. METHOD OF MEASUREMENT AND BASIS OF PAYMENT**

This work will be measured and paid for as specified in Subsections 401.5 and 401.6 of the Standard Specification for Highway Construction.

**(54) SECTION 413: COLD CENTRAL PLANT RECYCLED MATERIAL:**

**413.1 DESCRIPTION**

These special provisions cover the requirements for Cold Central Plant Recycling Material (CCPRM). Cold Central Plant Recycling (CCPR) is a process in which recycled asphalt concrete pavement is processed and stabilized using foamed asphalt or emulsified asphalt at a plant and then placed using conventional asphalt paving equipment. **CCPRM will not be used as a final riding surface.**

**413.2 MATERIALS**

**413.2.1 STABILIZING AGENT (EMULSIFIED OR FOAMED PG BINDER)**

Use stabilizing agents that are either asphalt emulsion or PG 64-22 binder (must be listed on SCDOT Qualified Product List 37 or 38). Use emulsified asphalts that conform to the requirements of AASHTO M 208, M 140, or M 316 that is formulated for CCPRM use. Use PG 64-22 that meets the requirements of section 401.2.1.1 of the Standard Specifications. Emulsified Asphalt, used as a stabilizing agent, is not permitted when placement occurs during nighttime hours and will be opened to traffic the next morning.

**413.2.2 WATER**

Use water for mixing that meets the requirements of Section 701.2.11 of the Standard Specifications.

**413.2.3 OTHER ADDITIVES (HYDRATED LIME OR PORTLAND CEMENT)**

Use, if necessary, additional additives that meet the requirements in **TABLE 4**. In the case where an additional additive is used, show type and dosage as described in the Job Mix Formula submitted to the Department.

**413.2.3.1 HYDRATED LIME**

Use hydrated lime that conforms to the requirements of AASHTO M 303, Type 1 from suppliers listed on the most recent edition of SCDOT Qualified Product List 39.

**413.2.3.2 PORTLAND CEMENT**

Use Portland cement that conforms to the requirements of Subsection 701.2.1 with the allowable maximum alkali content ( $\text{Na}_2\text{O} + 0.658\text{K}_2\text{O}$ ) increased to 1.0%.

**413.2.4 ASPHALT TACK COAT**

Use an asphalt tack coat material that meets the requirements of Subsection 401.4.18 of the Standard Specifications.

**413.2.5 ASPHALT FOG SEAL**

Use an asphalt emulsion fog seal material or PG 64-22 binder from Qualified Product Listing No. 37 / 38.

**413.2.6 FINE AGGREGATE**

Use a fine aggregate for the Grit application that conforms to FA 10 or FA 13 and from suppliers listed on the most recent edition of SCDOT Qualified Products List 1.

**413.2.9 CRUSHED RECLAIMED ASPHALT PAVEMENT (RAP) MATERIAL**

Additional RAP material (other than that reclaimed from the project) may be used and, if added, must meet the requirements of Section 401.2.2.6 of the Specifications and **TABLE 1**.

**TABLE 1 – ADDITIONAL CRUSHED RAP**

Tests	Method	Limit
Deleterious Materials: Clay Lumps and Friable Particles in Aggregate	AASHTO T 112	0.2% maximum
Maximum Sieve Size, 1.5 inches (37mm)	AASHTO T 27	100% Passing

**413.2.10 ADDITIONAL AGGREGATE**

Add additional aggregate if deemed necessary so the results of the job mixture meet the gradation requirements in **TABLE 3**. If additional aggregate is needed ensure that it comes from materials listed on Qualified Product List 1 and/or 2 and also meet the requirements of **TABLE 2**.

**TABLE 2 – ADDITIONAL AGGREGATE**

Tests	Method	Limit
Los Angeles Abrasion Value	AASHTO T 96	55% maximum loss
Sand Equivalent	AASHTO T 176	45% minimum
Maximum Sieve Size, 1.5 inches (37mm)	AASHTO T 27	100% Passing
Water absorption	AASHTO T 85	3% maximum

**413.3 JOB MIX FORMULA**

Submit a job-mix formula (JMF) to the State Pavement Design Engineer for approval no less than 30 calendar days prior to the start of CCPRM operations. More than one JMF may be required to avoid any construction delays in case of materials changes. Ensure that the gradation of each JMF is within the bands shown in **TABLE 3**. Ensure that the contingency plan addresses actions to be taken if the gradation fails to meet these requirements. The RCE reserves the right to require appropriate measures be taken that may include stopping the work.

**TABLE 3 – JMF GRADATION RANGE**

Sieve Size	Gradation Band* (Percent Passing)	
	Lower	Upper
1.5"	-	100
¾", 3/8", No. 4, No. 8	Production targets set off of blended gradation	

**TP 1000 – SPECIAL PROVISIONS AND CONTRACT REQUIREMENTS**

No. 200	2	9
---------	---	---

\*Values based on AASHTO T 27 using washed, pulverized materials, prior to stabilization. For CCPRM using Foamed Asphalt, cement can be used as a portion of the material passing the No. 200 sieve.

Ensure that the following items are included on the JMF:

1. Target field density (nearest 0.1 lbs / #/ft<sup>3</sup>)
2. Target percent (nearest 0.1%) of the stabilizing agents to be added to the recycled mix
3. Target percent (nearest 0.1%) by weight of water (at room temperature) required
4. Expansion ratio, half-life characteristics, and temperature of asphalt binder at the time of dosage into foaming chamber (for mixtures using foamed asphalt). Minimum curing time/set time for the emulsified asphalt and temperature of emulsified asphalt at the time of dosage into the mixture (for mixtures using emulsified asphalt)
5. Target gradation for sieve sizes 1.5", ¾", 3/8", No.4 and No. 200 (including any aggregate to be added).

Note: If a change in source materials is made during construction, create and submit new JMFs to the RCE and ensure that they are approved prior to use on the project.

**TABLE 4 – CCPRMJMF REQUIREMENTS**

Item	Test Method	Criteria	Fabrication / Conditioning Procedure
<b><i>Emulsified Asphalt Stabilized Materials</i></b>			
1	Moisture Density Relations AASHTO T 180, Method D	Determined by Design; Used to Establish Target Field Density	—
2	Mixture Stability Test ASTM D 5581 (6 in. specimens) or 150mm specimens)  AASHTO T 245 (4 in. specimens)	2500 lbs. minimum (6 in. diameter specimen)  Or (150mm diameter)  1250 lbs. minimum (4 in. diameter specimen)	Produce three specimens at 75 blows per side (or 30 gyrations per AASHTO T 312) and cured at 140°F ± 5°F to constant mass, hold specimens at 104°F ± 5°F for 2 hours ± 5 min. in a forced draft oven immediately prior to testing.

**TABLE 4 – CCPRMJMF REQUIREMENTS**

Item	Test Method	Criteria	Fabrication / Conditioning Procedure
3	Retained Stability ASTM D5581 (6 in. specimens) or 150 mm specimens)  AASHTO T 245 (4 in. specimens)	Minimum 70% of results of item #2	Produce an additional three specimens and cure at 140°F ±5°F to constant mass. Vacuum saturate specimens to 55-65% moisture content, 77°F ±1.8°F water bath for 23 hours ±30 min and 104°F ±1.8°F water bath for an additional hour immediately prior to testing
4	Raveling Stability (ASTM D 7196)	Maximum 2%	Produce specimens using a gyratory compactor following AASHTO T 312 at 20 gyrations and cured at 50°F ±5°F for 4 hours ±5 min at 50% humidity.
5	Thermal Cracking (Indirect Tensile Test) AASHTO T 322	The critical cracking temperature must be less than or equal to the pavement temperature given for the project climate area and pavement depth by LTPPBind <sup>1</sup> .	See Notes 1 through 7 below.
<b><i>Foamed Asphalt Stabilized Materials</i></b>			
1	Moisture Density Relations AASHTO T 180, Method D	Determined by Design; Used to Establish Target Field Density	----

**TABLE 4 – CCPRMJMF REQUIREMENTS**

Item	Test Method	Criteria	Fabrication / Conditioning Procedure
2	Dry Indirect Tensile Strength  AASHTO T 283 Section 11	45 psi minimum	Produce three specimens using 75 blows per side (or 30 gyrations per AASHTO T 312) compacted at or below OMC and cured as follows: 4 inch diameter specimens, oven dry at 104°F ±5 °F for 72 hrs ± 30 min. and cool to ambient temperature for 24 hrs ± 30 min.; 6 inch or 150 mm diameter specimens, air dried for 24 hours ± 30min., then an additional 48 hours at 104°F ±5 °F in sealed plastic bag, cool to ambient temperature for 24 hrs ± 30 min.
3	Retained Indirect Tensile Strength  AASHTO T 283 Section 11	Minimum, 70% of the Dry ITS from Item 2	Produce an additional three specimens and cure according to Item 2, and then submerge in 77°F ± 1.8 °F water bath for 24 hours ± 30 min. prior to testing.
4	Expansion Ratio.  Wirtgen 2012 Cold Recycling Manual	10 times when Aggregate Temperature is 50°F to 77°F  8 times when Aggregate Temperature is greater than 77°F	-----
5	Half-Life  Wirtgen 2012 Cold Recycling Manual	6 second minimum	----



**TABLE 4 – CCPRMJMF REQUIREMENTS**

Item	Test Method	Criteria	Fabrication / Conditioning Procedure
------	-------------	----------	--------------------------------------

**JMF Notes:**

1. Choose the specification temperature using current FHWA LTPPBind software, using the weather station closest to the project. Ensure that the required temperature is the coldest temperature at the top of the recycled layer, using 98% reliability.
2. Compact samples to 6 in(150mm) diameter and at least 4.52 inches (115mm) in height, compacted to within 1% of design air voids at the design stabilizing agent content. Cure compacted samples at 140 ± 5 °F no less than 48 hours ± 30 mins. Before testing, check sample mass every two hours ± 5 mins until change in mass between successive checks does not exceed 0.05%. After curing, saw-cut two specimens from each compacted sample to 2 in. in height. Perform bulk density testing after saw-cutting.
3. Prepare three specimens at each of the three testing temperatures.
4. Select two testing temperatures that bracket the specification temperature. For example, if the specification temperature is -13°F, then two of the selected testing temperatures will be -4°F and -22°F. A temperature of 14°F or -40°F would be used as the third testing temperature.
5. Perform the tensile strength test on each specimen directly after the tensile creep test (at the same temperature as the creep test).
6. The critical cracking temperature is defined as the temperature at the intersection of the thermal stress curve (derived from the creep data) and the tensile strength line (the line connecting the average tensile strengths at the three testing temperatures).
7. Ensure that the critical cracking temperature predicted by the Indirect Tensile Test is less than or equal to the pavement temperature given for the project climate area and pavement depth by LTPPBind.

**413.4 QUALITY CONTROL PLAN**

Prepare a Quality Control Plan to ensure that operational techniques and activities provide a homogeneous and finished material of acceptable quality meeting the requirements of this special provision. Conform the plan to show sampling and testing that will be performed to control the processes and ensure material compliance within the requirements of this special provision. Provide the Quality Control Plan and the JMF that is intended to be used to accomplish the work to the State Pavement Design Engineer for review and approval no less than 30 calendar days prior to the start of CCPRM operations.

For each CCPRM project, a project specific Quality Control Plan is required, and must include the following (minimum) information:

1. A description of the Quality Control organization, including the number of full-time equivalent employees or Sub-Contractors with specific Quality Control responsibilities and an organizational chart showing lines of authority and reporting responsibilities.
2. A listing by discipline with the name, qualifications, duties, responsibilities and authorities for all persons proposed to be responsible for construction Quality Control.
3. A Quality Control Sampling, Testing and Analysis Plan with methods that include a description of how random locations for testing and sampling are determined.
4. Identification and description (and accreditation status) of the laboratories to be used for each type of testing.

5. Specific list of documentation for Quality Control activities.
6. Procedures to meet contract requirements and corrective action when QC criteria are not met.
7. Procedures to protect stabilized material from receiving excessive moisture from weather events (i.e. rain, fog, etc.) and corrective actions when criteria are not met.
8. Contingency Plan including: inclement weather, equipment breakdowns, materials shortages, deficient density of installed CCPRM, material doesn't break or cure in timely manner, as established by the JMF, gradation is outside of tolerances, and production modifications based on changes in ambient and/or material temperature

**413. 5 PLANT EQUIPMENT**

**413.5.1 CCPRM PLANT**

Use a plant that is capable of homogeneously incorporating all stabilizing agent(s) and materials up to the sizes shown in **TABLE 3**. Ensure that the plant is capable of delivering the amount of additive to within +/- 0.2% of the required amount by weight of the pulverized asphalt material, except that a capability of adding up to 5% water by weight of the pulverized bituminous material is mandatory. Use automated systems to regulate the application of stabilizing agent(s) and water that adjust automatically to the mass of the material being processed. When using foamed asphalt, outfit the plant with a test or inspection nozzle at one end of the spray bar that can produce a representative sample. Use a plant that is capable of maintaining the temperature of the liquid asphalt at a minimum of 300°F. Ensure that the plant is equipped with the means for the operator to verify that the stabilizing agent(s) and water are being evenly distributed and that the correct dosage rates of each are being applied. Ensure that the plant has the ability to print out stabilizing agent(s) and water quantities used during production. Ensure that the equipment is operated in accordance with the manufacturer's recommendations.

**413.5.2 PLANT SCALES**

Use scales that are approved in accordance with the requirements of SC-M-401.

**413.5.3 TRUCKS, TRUCK SCALES AND AUTOMATIC PRINTER SYSTEM**

Use truck scales and an automatic printer system that meets the requirements of SC-M-401.

**413.6 PLACEMENT OPERATIONS EQUIPMENT**

**413.6.1 ASPHALT PAVERS**

Use an asphalt paver that meets the requirements of Section 401.3.10 of the Standard Specifications. Place CCPRM at the specified depth set forth in the plans and ensure that the mix is spread uniformly without segregation.

**413.6.2 ROLLERS**

Use rollers that are self-propelled. Ensure that at least one pneumatic tire roller has a minimum gross operating weight of not less than 50,000 lbs. Ensure that at least one double steel-wheeled vibratory roller has a gross operating weight of not less than 24,000 lbs. and a width of 78 inches. Ensure that all rollers have properly working scrapers and water spraying systems.

**413.7 CONSTRUCTION**

**413.7.1 WEATHER RESTRICTIONS**

Ensure that recycling operations are performed when both the ambient temperature and material to be processed (measured in the shade and away from artificial heat) is a minimum 50°F. Do not perform any work when the weather forecast calls for freezing temperatures within 48 hours after placement of CCPRM on any portion of the project.

**413.7.2 PLACING AND FINISHING**

**413.7.2.1 TRIAL TEST SECTION**

At least one week, but not more than 30 days prior to the start of production, construct a 1,000-foot-long trial section, one-lane wide, at the designated thickness and designed optimal stabilizing agent(s) content provided in the approved JMF. Construct the trial section at a location approved by the RCE on the project using the same construction procedures and equipment intended for the entire project. Cease production after construction of the trial section until the trial section is evaluated and accepted by the RCE. The Trial Section will be considered a LOT and payment will follow the payment tables established in this special provision.

In the event the initial trial section fails to meet JMF on gradation, binder content, designated depth, and field density requirements, make necessary corrections and construct a second trial section on the project site. The RCE may require a Technical Representative present during mixing and placing operations for the second trial section. When a Technical Representative is required, they must remain present during mixing and placement of any additional trial sections until acceptance has been made by the RCE. Additionally, ensure that the Technical Representative is present for the next day of production to oversee the mixing and placing operation. If during the next production day, the materials meet the mixture and placement acceptance criteria, the Technical Representative will no longer be required on the project site. If additional trial sections beyond the first two are needed, construct the trial section at sites approved by the RCE.

Ensure that the Technical Representative meets the following criteria:

1. Have 2 years minimum experience with the CCPRM process
2. Have personally supervised a minimum of 5 successful CCPRM projects
3. Have personal experience in developing CCPRM mix designs
4. Have the experience to perform and supervise field process control testing
5. Submit a list of references, with current telephone numbers, of persons who are able to verify the experience required herein.

Consultants or manufacturer’s representatives may be used to satisfy the technical representative requirements listed herein.

The initial trial section will be paid for at the contract unit price for CCPRM, to include price adjustments. If needed, the Department will pay for up to one additional trial section of CCPRM at the contract unit price, to include price adjustments. The Department will pay for a maximum of two trial sections at the contract unit price. If more than two trial sections are needed, the Contractor will bear all costs associated with producing and placing the material at a site approved by the RCE.

**413.7.2.2 MATERIAL TESTING – QUALITY CONTROL**

**413.7.2.2.1 GRADATION AND BINDER CONTENT**

CCPRM acceptance for gradation and binder content will be based on a mean of the results of each day’s run - production. A lot will be considered to be acceptable for gradation if the mean of the test results obtained is within the tolerance allowed for the job-mix formula as specified in **TABLE 5**. If a lot does not conform to the acceptance requirements for gradation stop paving/production and take corrective measures to bring the gradation within tolerance of the approved JMF.

<b>TABLE 5</b>						
<b>Process Tolerance on Each Laboratory Sieve and Asphalt Content: Percent Plus and Minus</b>						
<b>No. Tests</b>	<b>1 1/2"</b>	<b>3/4"</b>	<b>3/8"</b>	<b>No. 4</b>	<b>No. 200</b>	
1	0.0	8.0	8.0	8.0	2.0	

**TP 1000 – SPECIAL PROVISIONS AND CONTRACT REQUIREMENTS**

2	0.0	5.7	5.7	5.7	1.4
3	0.0	4.4	4.4	4.4	1.1
4	0.0	4.0	4.0	4.0	1.0
5	0.0	3.6	3.6	3.6	0.9
6	0.0	3.3	3.3	3.3	0.8
7	0.0	3.0	3.0	3.0	0.8
8	0.0	2.8	2.8	2.8	0.7
9 or more	0.0	2.3	2.3	2.3	0.6

Establish, as part of the JMF, a target percent passing for the 1.5", ¾", 3/8", No. 4 and No. 200 sieves. Create the JMF(s) using either existing materials obtained directly from the project site (prior to the start of construction) or from an existing stockpile of RAP. Quality Acceptance testing will be conducted by obtaining a sample of the mixture from the truck prior to it leaving the plant. The sample frequency will use SC-T-101 at a rate of 1 sample per 1000 tons.

Determine the asphalt binder content using an asphalt ignition oven in accordance with SC-T-75. Ensure a mix correction factor is determined in accordance with SC-T-75 prior to production. Perform gradation on the extracted ignition sample using SC-T-102. Cure all extraction samples to constant weight in a 300-350°F oven until the weight loss in a 15-minute period does not exceed +/- 1.0 grams within consecutive 15-minute intervals. There will be no price adjustment for asphalt content.

**413.7.2.2.2 STABILIZING AGENT CONTENT**

Provide with each gradation sample a computer printout of the stabilizing agent content percentage/rate of the plant at the time of sampling. If the dosage rate is outside of 0.20 percentage points, stop paving/production and take corrective measures to bring the dosage rate within tolerance of the approved JMF. In addition, provide a daily summary of the stabilizing agent content percentage/rate to the RCE.

**413.7.2.2.3 MOISTURE CONTENT**

Report the percent moisture content for prior to performing the mix extraction using the following equation:

$$\% \text{ Moisture} = \frac{\text{Original Mass} - \text{Final Mass}}{\text{Final Mass}} \times 100$$

**413.7.2.2.4 MIXTURE STABILITY**

When emulsified asphalt is used as the stabilizing agent, acceptance for Mixture Stability will be based on results of samples taken at a frequency a minimum of once per day. If the results are less than the established job-mix target, a pay adjustment will be applied for the tonnage represented by the results in section 414.8.4 under Acceptance.

**413.7.2.2.5 DRY INDIRECT TENSILE STRENGTH**

When foamed asphalt is used as the stabilizing agent, acceptance for Dry Indirect Tensile Strength will be based on results of samples taken at a minimum of once per day. If the results are less than the established job-mix target, a pay adjustment will be applied for the tonnage represented by the results in section 414.8.4 under Acceptance.

**413.7.2.2.6 HALF-LIFE AND EXPANSION RATIO**

Verify and provide reports to the RCE confirming that each load of asphalt binder used for foaming meets the requirements of **TABLE 4**.

**413.7.2.2.7 FIELD COMPACTION**

Ensure compaction of the recycled mix is completed using rollers meeting the requirements of this specification. In addition, set the vibratory roller near the highest frequency and near the lowest amplitude setting without damaging the CCPRM. Ensure that final rolling eliminates pneumatic tire marks and to achieve density and is done using a double drum steel roller(s), either operating in a static, oscillating or vibratory mode. Use oscillating and vibratory mode only if it is shown to not damage the pavement. Complete finish rolling no more than one hour after paving is completed, unless otherwise approved by the RCE. Do not stop rollers and allow them to sit on the uncompacted material. Establish rolling patterns so that they begin or end on previously compacted material or the existing pavement. Perform rolling until the material reaches a density of 98 percent of the maximum target density from the JMF as measured via a nuclear density gauge following SC-T-30, SC-T-31, or SC-T-32.

Use a nuclear density gauge conforming to the requirements of SC-T-65 to determine mat density by the Direct Transmission method. Ensure that the nuclear density gauge has been calibrated within the previous 12 months. In addition, maintain documentation of such calibration service for the 12-month period from the date of the calibration service and furnish the same to the RCE if requested. Construct a control strip and establish a roller pattern in accordance with the requirements of SC-T-65. The control strip will be acceptable if the field proctor (AASHTO T 180, Method D) is at least 98 percent of the maximum target density from the approved JMF and the density of the compacted CCPRM course is not less than 98.0 percent of the maximum target density from the approved JMF. Construct an additional control strip when a change in the source of material is made, when a change in compaction equipment is made, when a significant change in the composition of the material occurs, a change in roadway conditions occurs, or when there is a failing test section.

**413.7.2.2.8 DEPTH CHECKS**

Perform depth checks at a minimum rate of twice per 5,000 linear feet after compaction by coring the newly CCPRM after compaction has been completed. Measure the depth by the height of the core in 3 separate, evenly spaced measured transversely across the mat and average 3 readings. Use SC-T-101 to determine the random locations. The RCE will take verification measurements of the same core. Acceptance of CCPRM course for depth will be based on the mean result of measurements of samples taken from each LOT of material placed. A LOT will be considered acceptable for depth if the mean result of the tests is within the tolerance of the plan depth for the number of tests taken as shown in **TABLE 7**.

**TABLE 7 – PROCESS TOLERANCE FOR DEPTH CHECKS**

Plan Depth, inches	Tolerance, inches (Plus or Minus)		
	2 tests	3 tests	4 tests
≤ 4	0.45	0.35	0.30
>4 ≤ 8	0.65	0.50	0.40
>8 ≤ 12	0.90	0.70	0.50
>12	1.00	0.80	0.60

If the mean depth of a LOT of material is in excess of the tolerance, the payment will not be made for that material in excess of the tolerance for the plan depth specified throughout the length and width of the LOT of material represented by the tests. For excessive depth CCPRM courses, the rate of deduction from the tonnage allowed for payment as CCPRM course will be calculated

based on the JMF weight per square yard per inch of depth in excess of the tolerance for plan depth and the number of tests taken as specified in **TABLE 7** or the RCE can require excessive material to be removed at no additional expense to the Department.

If the mean depth of a lot of material is deficient by more than the allowable tolerance for the plan depth specified, correction will be required, and payment will be made for the quantity of material that has been placed in the lot. For sections of CCPRM course that are deficient in depth beyond the tolerance, furnish and place material specified for the subsequent course or as approved by the RCE to bring the deficient CCPRM course depth within the tolerance of the specified plan depth. This additional material will be placed at no additional expense to the Department.

**413.7.2.2.9 FOGSEAL**

Ensure that after compaction of the recycled material has been completed, a fog seal is applied to the recycled surface at a uniform application rate of 0.04 gal/sy residual using an emulsified asphalt or PG 64-22 binder. A light application of fine aggregated used as grit may be applied to the fog seal to aide in the reduction of CCPRM pickup and raveling (if necessary). Ensure that after fog sealing no traffic, including construction equipment, drives on the completed recycled material for at least two hours. After two hours rolling traffic may be permitted on the recycled material. This time may be adjusted by the RCE to allow establishment of sufficient cure so traffic will not initiate raveling. After opening to traffic, maintain the surface of the recycled pavement in a condition suitable for the safe movement of traffic. Remove all loose particles that may develop on the pavement surface without damaging the surface. Within the limits of the Contract, maintain the CCPRM material in good condition until all work has been completed and accepted. This maintenance includes immediate repairs or defects that may occur including raveling or other surface imperfections. Perform this work without additional compensation and repeat as often as may be necessary to keep the area continuously intact. Replace faulty work for the full depth of the layer.

**413.7.2.2.10 VERIFICATION OF MOISTURE CONTENT**

Prior to placing the asphalt concrete surface courses, or other applicable surface treatment, allow the CCPRM material to cure until the moisture of the material is a maximum of 50 percent of the optimum water content or until approval of the RCE is received. Measure the moisture content using AASHTO T 329 on samples taken from two random locations and immediately placed in a sealed plastic bag, as determined by the RCE for each production day. Other methods and sampling rates may be used if supplied in the Quality Control Plan and approved by the RCE. Split samples may be taken at the direction of the RCE. Split samples may be part of the random locations or at additional locations determined by the RCE. Apply a tack coat, in accordance with Subsection 401.4.18, prior to any additional asphalt layers. Do not use **CCPRM as a final riding surface**.

**413.7.2.2.11 TESTING RECORDS**

Ensure that all testing information is readably available during the performance of the work and all records are collected by the RCE prior to the next LOT. Provide accurate reports meeting the requirements of AASHTO R 18.

**414.8 ACCEPTANCE**

**414.8.1 DAILY PRODUCTION - LOT**

For the purposes of acceptance, each day's production will be considered a LOT. When paving is less than 2,000 feet, it will be combined with the next day's production or added to the previous day's production if it is the last day to create a lot.

**414.8.2 MIX QUALITY ACCEPTANCE**

If key test results are less than the established JMF target, a pay adjustment will be applied for the tonnage represented by the results using the **TABLE 8** for mix stability and **TABLE 9** for Indirect Tensile Strength.

<b>TABLE 8 - Mix Quality – Stability (Foamed Asphalt)</b>	
<b>% of Job-Mix Target Stability</b>	<b>% of Payment</b>
Greater than 99.0	100
95.0 to 99.0	95
90.0 to 94.9	90
Less than 90.0*	90% pay and Cease Production

\*Immediately cease production and notify the RCE when results fall below 90.0% of the approved JMF target. Make any necessary corrective actions to the mix and provide verification to the RCE that it conforms to the approved JMF. Should the results fall below the minimum specified in **TABLE 4**, remove the material represented by the failing results and replace it at no cost to the Department. With approval of the RCE, subsequent paving operations can resume.

<b>TABLE 9 - Mix Quality – Indirect Tensile Strength (Emulsified Asphalt)</b>	
<b>% of Job-Mix Target Dry Indirect Tensile Strength</b>	<b>% of Payment</b>
Greater than 99.0	100
95.0 to 98.9	95
90.0 to 94.9	90
Less than 90.0*	90% and Cease Production

\* Immediately cease production and notify the RCE when results fall below 90.0% of the approved JMF target. Make any necessary corrective actions to the mix and provide verification to the RCE that it conforms to the approved JMF. Should the results fall below the minimum specified in **TABLE 4**, remove the material represented by the failing results and replace it at no cost to the Department. With approval of the RCE, subsequent paving operations can resume.

**414.8.3 Field Compaction**

Measure density by taking a nuclear density reading from two random test sites selected by the RCE within every 1000 feet. Ensure that readings are not located within 12 inches of the edge of any application width for CCPRM. Nuclear density test locations will be marked and labeled by the RCE in accordance with the requirements of SC-T-101.

The average of the density measurements taken for the LOT will be compared to the target nuclear density established by the approved JMF to determine the acceptability of the lot. Once the average density of the lot has been determined, do not provide additional compaction to raise the average. If two consecutive 1000-foot sections produce density results less than 98 percent of the target density, immediately notify the RCE and institute corrective action. By the end of the day's operations, furnish the test data developed during the day's recycling to the RCE. Verify results for every lot by performing a field proctor (AASHTO T 180, Method D). Ensure that the

field proctor is at least 98 percent of the target density from the approved JMF. A pay adjustment for the tonnage represented by the LOT will be applied using TABLE 10.

**TABLE 10 - PAYMENT SCHEDULE FOR LOT DENSITIES**

% of Target Control Strip Density	% of Payment
98.0 or greater	100
97.0 to less than 98.0	95
96.0 to less than 97.0	90
Less than 96.0	75

**414.8.4 LOT PAY FACTOR**

The RCE will compute the Lot Pay Factor (LPF) once payments are determined using the tables for mix quality and field density using the following formula. The LPF will be rounded to the nearest 0.1%.

$$LPF = 0.50 (PF \text{ mix quality}) + 0.50 (PF \text{ Density})$$

**414.9 MEASUREMENT**

Measurement and payment for the Cold Plant Recycling Material (CCPRM) will be paid by the ton of the completed sections and will be paid for at the Contract unit price per ton. This price will be full compensation for removal, hauling and processing of the existing pavement (if RAP from the same project is used) and/or existing RAP stockpile(s); for additional aggregate if needed; for preparing, hauling, placing and compacting of all materials; furnishing stabilizing agents (PG Binder or Emulsion), fog seal, aggregate used in grit application and additives (lime and cement); for all freight involved; for all manipulations, rolling and brooming; for testing and documentation; asphalt supplier services; and for all labor, tools, equipment and incidentals necessary to complete the work. Net weight information will be furnished with each load of material delivered in accordance with the requirements of Section 401 of the Specifications. Batch weights will not be permitted as a method of measurement unless the Contractor's plant is equipped in accordance with the requirements of Section 401 of the Specifications, in which case the cumulative weight of the batches will be used for payment. The unit price for calculating pay factor will be \$53.00 per ton.

**(55) SECTION 501: ROLLER COMPACTED CONCRETE:**

**A. GENERAL**

1. Description: Roller Compacted Concrete (RCC) consists of aggregate, Portland cement and possibly other supplementary cementitious materials (fly ash, slag), and water. RCC is proportioned, mixed, placed, compacted, and cured in accordance with these specifications. Ensure that the RCC conforms to the lines, grades, thickness, and typical cross section shown in the plans or otherwise established by the RCE. When used as base course, it will be covered with one or more lifts of asphalt as shown on the Plans. Otherwise, the RCC will provide the final riding surface.

**B. SUBMITTALS**

1. Proposed RCC mix design: At least 45 days prior to the beginning of placing of RCC in the roadway, submit a proposed mix design to the State Materials Engineer at the SCDOT Office of Materials and Research for review. If the mix design appears satisfactory to the SCDOT, prepare and test a trial batch mixture at the Contractor's facilities to verify that the design criteria for strength are met. Perform batch mixture preparation and testing in the presence of



representatives of the SCDOT Office of Materials and Research. Make no production until an approved mix design has been obtained.

**C. MATERIALS**

1. General: The RCE will approve all materials to be used for RCC construction based on laboratory tests or certifications of representative materials that will be used in the actual construction. All materials must conform to Section 700 of the *SCDOT Standard Specifications for Highway Construction*, unless otherwise modified herein.
2. Portland Cement, Fly Ash, and Water-Granulated Blast Furnace Slag: All cementitious material must conform to Section 501.2.1. Pozzolanic substitution for Portland cement shall be allowed as specified in Section 701.4.9. If the use of silica fume is desired, have the type and usage pre-approved by the SCDOT State Materials Engineer.
3. Aggregates: Obtain all aggregates to be used from qualified sources appearing on the SCDOT Qualified Products Listing for aggregates. Use no aggregate where the plasticity index of the aggregate exceeds 5. Aggregates may be obtained from a single source or borrow pit or may be a blend of fine and coarse aggregates. Use well-graded aggregate without gradation gaps and conforming to the following gradation:

Sieve Size	Percent Passing by Weight
1 inch	100
¾ inch	90-100
½ inch	70-100
3/8 inch	60-85
#4	40-60
#16	20-40
#100	6-18
#200	2-8

4. Water: Use only water conforming to Section 701.2.11 of the Standard Specifications.
5. Curing Compound: Where curing compounds are used, only those white-pigmented products shown in the current edition of SCDOT Qualified Products List 33 shall be used.

**D. DESIGN STRENGTH**

Use a mix design that demonstrates a compressive strength of 4000 psi within 28 days when specimens prepared according to ASTM C 1435 are tested according to AASHTO T 22. At least two sets of three cylinders will be produced, with one set being tested at 4 days and the other at 28 days. To determine the compressive strength for a set, two of the specimens will be tested. If the weaker of the two specimens is at least 90 percent of the strength of the stronger specimen, then the two values will be averaged to determine the overall compressive strength. If the weaker specimen has less than 90 percent of the strength of the stronger specimen, then the third specimen will be broken, and all three specimens will be averaged. If one individual result is much lower or much higher than the other two due to defects in the specimen, that value may be discarded at the State Materials Engineer’s discretion.

**E. EQUIPMENT**

1. General: Construct roller compacted concrete with any combination of equipment that will produce a completed pavement meeting the requirements for mixing, transporting, placing, compacting, finishing, and curing as provided in this specification.
2. Mixing Plant: Locate the mixing plant within a thirty-minute haul time from the point of RCC placement. Use only plants capable of producing an RCC pavement mixture in the proportions defined by the final approved mix design and within the specified tolerances. The capacity of the plant must be sufficient to produce a uniform mixture at a rate compatible with the placement equipment. If the plant is unable to produce material at a rate adequate to prevent unnecessary cold joints and frequent paver stoppages, the RCE may halt production until such time that a plant of appropriate capacity is used. Have the plant inspected and approved

by the SCDOT Office of Materials and Research prior to production of material under these specifications.

- a. **Pugmill Plant:** Use only pugmill plants of the central plant type with a twin-shaft pugmill mixer, capable of batch or continuous mixing, equipped with synchronized metering devices and feeders to maintain the correct proportions of aggregate, cement, pozzolan, and water. Other pugmill plant requirements are as follows:
  - 1) **Aggregate Storage:** If previously blended aggregate is furnished, storage may be in a stockpile from which it is fed directly to a conveyor feeding the mixer. If aggregate is furnished in two size groups, follow proper stockpiling techniques to ensure aggregate separation.
  - 2) **Aggregate Feed Rate:** Use aggregate bins with a feed rate controlled by a variable speed belt, or an operable gate calibrated to accurately deliver any specified quantity of material. If two aggregate size stockpile sources are used, the feed rate from each bin must be readily adjustable to change aggregate proportions, when required. Feed rate controls must maintain the established proportions of aggregate from each stockpile bin when the combined aggregate delivery is increased or decreased.
  - 3) **Plant Scales:** Plant scales, if utilized, for any weigh box or hopper must comply with Section 701.3.2.
  - 4) **Cement and Pozzolan Material Storage:** Supply separate and independent storage silos for Portland cement and pozzolan. At plants with two or more silos in which different types of cement or cementitious materials are stored, ensure that each silo has a sign at each fill inlet to reduce the potential for loading errors. Make the sign from a durable material, with minimum two-inch high by ¼-inch wide letters that are raised, indented, or cut. Ensure that the sign clearly identifies the material that is in the silo and may be easily read even when completely coated with dust. Flat signs with painted or applied letters are not acceptable.
  - 5) **Pre-blended Portland Cement and Pozzolan:** If using pre-blended Portland cement and pozzolan (such as fly ash or slag), employ blending equipment acceptable to the RCE and demonstrate, with a testing plan, the ability to successfully produce a uniform blended material meeting the mix design requirements. Perform testing on at least a daily basis to ensure both uniformity and proper quantities.
  - 6) **Cement and Pozzolan Feed Unit:** Provide a satisfactory means of dispensing Portland cement and pozzolan, volumetrically or by weight, to ensure a uniform and accurate quantity of cementitious material enters the mixer.
  - 7) **Water Control Unit:** Use a water control unit capable of measuring the required amount of water for the approved mix by weight or volume. Ensure that the unit is equipped with an accurate metering device. Vary the amount of water to be used only with the approval of the RCE.
  - 8) **Gob Hopper:** For continuous operating pugmills, provide a gob hopper attached to the end of the final discharge belt to temporarily hold the RCC discharge in order to allow the plant to operate continuously.
  
- b. **Rotary Drum Mixer:** Provide a rotary drum batch mixer capable of producing a homogeneous mixture, uniform in color, and having all coarse aggregate coated with mortar. Equip the mixer with batching equipment to meet the following requirements:
  - 1) **Weighing Equipment:** Measure the amounts of cement, pozzolan, and aggregate entering into each batch of RCC by direct weighing equipment. Use only weighing equipment that is readily adjustable in order to compensate for the moisture content of the aggregate or to change the proportionate batch weights. Include a visible dial or equally suitable device that will accurately register the scale load from zero to full capacity. The cement and pozzolan may be weighed separately or cumulatively in the same hopper on the same scale, provided the cement is weighed first.
  - 2) **Weigh Hoppers:** Use only bulk cement and pozzolan weigh hoppers that are equipped with vibrators to operate automatically and continuously while weighing hoppers are being dumped. Ensure that the weigh hopper has sufficient capacity to

hold not less than 10 percent in excess of the cementitious material required for one batch.

- 3) *Water Metering*: Measure the amount of water entering each batch of RCC by weight or volume. Use only equipment capable of measuring the water to within a tolerance of plus or minus one percent and equipped with an accurate gauge or dial measuring device. Vary the amount of water to be used only with the approval of the RCE. During batching, admit water to the mixer only through the water measuring device and then only at the time of charging.
  - 4) *Mixing Time*: Use only drum mixers equipped with an accurate clock or timing device, capable of being locked, for visibly indicating the time of mixing after all the materials, including the water, are in the mixer.
  - 5) *Recharging*: Discharge all material in the drum before recharging. Ensure that the volume of mixed material per batch does not exceed the manufacturer's rated capacity of the mixer.
3. **Paver**: Place RCC with a high-density asphalt-type paver subject to approval by the RCE. Use only pavers equipped with compacting devices capable of producing an RCC pavement with a minimum of 90 percent of the maximum density in accordance with AASHTO T 180, Method D prior to any additional compaction. Ensure that the paver is of suitable weight and stability to spread and finish the RCC material, without segregation, to the required thickness, smoothness, surface texture, cross-section, and grade.
  4. **Compactors**: Use self-propelled steel drum vibratory rollers having a minimum static weight of 10 tons for primary compaction. For final compaction, use either a steel drum roller, operated in a static mode, or a rubber-tired roller of equal or greater weight. Only use walk-behind vibratory rollers or plate tampers for compacting areas inaccessible to large rollers.
  5. **Haul Trucks**: Use trucks for hauling the RCC material from the plant to the paver with covers available to protect the material from inclement weather. To ensure adequate and continuous supply of RCC material to the paver, have a sufficient number of trucks. If the number of trucks is inadequate to prevent frequent starts and stops of the paver, cease production until additional trucks are obtained.
  6. **Water Trucks**: Keep at least one water truck, or other similar equipment, on-site and available for use throughout the paving and curing process. Equip such equipment with a spreader pipe containing fog spray nozzles capable of evenly applying a fine spray of water to the surface of the RCC without damaging the final surface.
  7. **Inspection of Equipment**: Before start-up, the Contractor's equipment will be carefully inspected. Should any of the equipment fail to operate properly, cease work until the deficiencies are corrected.
  8. **Access for Inspection and Calibration**: Provide the RCE or RCE's representative access at all times for any plant, equipment, or machinery to be used in order to check calibration, scales, controls, or operating adjustments.

**F. CONSTRUCTION REQUIREMENTS**

1. **Preparation of Subgrade**: Before the RCC processing begins, prepare the subgrade in accordance with Section 208 of the SCDOT Standard Specifications.
2. **Quality Control Test Specimens**: For each day's production, up to 1500 cubic yards of mix produced, prepare at least three sets of test specimens in accordance with ASTM C 1435 under the direct observation of the RCE or RCE's representative. A set of specimens consists of three cylinders. Make an additional three sets for each additional 1500 cubic yards or fraction thereof. Cure and transport the specimens to the Contractor's (or mix producer's) Office of Materials and Research-approved laboratory in accordance with ASTM C 31. Test two cylinders for compressive strength in accordance with ASTM C 39 at 3 days, 7 days, and 28 days under the direct observation of the RCE or RCE's representative. If the measured compressive strength between two cylinders varies by more than 10 percent of the stronger cylinder, test the third cylinder and average the results of the three cylinders. Otherwise, average the measured compressive strengths of the two cylinders tested at 28 days to

determine the compressive strength of the lot. Retain the compressive strength test results for inspection by the RCE.

If the compressive strength measured at 3 days indicates that the 28-day compressive strength will be less than 3500 psi, investigate the potential causes of the low strengths and report to the RCE within 24 hours. If the compressive strength measured at 3 days indicates 28-day compressive strengths less than 3200 psi, immediately stop production and notify the RCE. Do not resume production until the cause of the discrepancy has been determined to the satisfaction of the RCE. The RCE may adjust compressive strength targets at 3 days as production continues based on field experience.

3. **Mixing Process:** Use the same mixture for the entire project unless otherwise stated in the project documents. If, during production, the source of Portland cement, pozzolan, or aggregates is changed, then suspend production and submit a new mix design to the RCE for approval. Do not exceed the manufacturer's rated capacity for dry concrete mixtures in the mixing chamber. Keep the sides of the mixer and mixer blades free of hardened RCC or other buildups. Routinely check mixer blades for wear and replace if wear is sufficient to cause inadequate mixing.
  - a. **Mixing Time:** Use a mixing time adequate to ensure a thorough and complete mixing of all materials. Do not allow the mixing time, after all materials including water are in the mixer, to be less than 1½ minutes for one cubic yard and 20 seconds for each additional cubic yard.
  - b. **Mixture Ingredient Tolerances:** Ensure that the mixing plant receives the quantities of individual ingredients to within the following tolerances:

Material	Variation by Weight
Cementitious Material	±2.0%
Water	±3.0%
Aggregates	±4.0%

- c. **Plant Calibration:** Prior to commencement of RCC production, carry out a complete and comprehensive calibration of the plant in accordance with the manufacturer's recommended practice. Provide all scales, containers, and other items necessary to complete the calibration. After completion of the initial calibration, calibrate the plant periodically as directed by the RCE. Plants listed on SCDOT Qualified Product List 28 at the time of RCC production are exempt from this requirement, although the SCDOT reserves the right to require additional calibration if variation in mixture quantities are suspected.
  - d. **Daily Reports:** Supply daily plant records of production and quantities of materials used that day to the RCE. These records may be used as a check on plant calibration.
4. **Transportation:** Transport the RCC pavement material from the plant to the areas to be paved in dump trucks equipped with retractable protective covers for protection from rain or excessive evaporation. Ensure that the trucks are dumped clean with no buildup or hanging of RCC material in the corners. Have the dump trucks deposit the RCC material directly into the hopper of the paver or into a secondary material distribution system that deposits the material into the paver hopper. Dump truck delivery must be timed and scheduled so that RCC material is spread and compacted within the specified time limits.
5. **Placing:**
  - a. **Subbase Condition:** Prior to RCC placement, ensure that the surface of the subbase is clean and free of foreign material, ponded water, and frost. Ensure that the subbase is uniformly moist at the time of RCC placement. If sprinkling of water is required to remoisten certain areas, ensure that the method of sprinkling will not form mud or pools of freestanding water. Correct soft or yielding subbase areas prior to placement of RCC as specified in Section F.1 above.
  - b. **Weather Conditions:**

- 1) *Cold Weather Precautions:* Employ cold weather precautions as detailed in Section 501.4.6 of the Standard Specifications.
  - 2) *Hot Weather Precautions:* During periods of hot weather or windy conditions, take special precautions to minimize moisture loss due to evaporation. Cooling of aggregate stockpiles by shading or the use of a fine mist may be required. Protective covers may be required on dump trucks. Keep the surface of the newly placed RCC pavement continuously moist.
  - 3) *Rain Limitations:* Conduct no placement of RCC pavement during rain conditions sufficient to be detrimental to the finished product. Placement may continue during light rain or mists provided the surface of the RCC pavement is not eroded or damaged in any way. Use dump truck covers during these periods. The RCE may terminate paving at any time when, in the RCE's judgement, the rain is detrimental to the finished product.
- c. *Paver Requirements:* Place all RCC with an approved paver as specified in Section E.3 and also meet the following requirements:
- 1) *Filling the Paver:* Do not allow the quantity of RCC material in the paver to approach empty between loads. Maintain the material above the auger at all times during paving.  
  
 Stopping the Paver: Ensure that the paver proceeds in a steady, continuous operation with minimal starts and stops, except to begin a new lane. Maximum paver speed during laydown is 10 feet per minute. Higher paver speeds may be allowed at the discretion of the RCE if the higher speeds may be obtained without distress to the final product or cause additional starts and stops.
  - 2) *Surface Condition:* Ensure that the surface of the RCC pavement is smooth, uniform, and continuous without excessive tears, ridges, or aggregate segregation once it leaves the paver.
- d. *Inaccessible Areas:* Pave all areas inaccessible to either roller or paver with cast-in-place concrete meeting the compressive strength requirements of these specifications.
- e. *Adjacent Lane Pavement:* Place adjacent paving lanes within 60 minutes. If more than 60 minutes elapses between placement of adjacent lanes, the vertical joint must be considered a cold joint and prepared in accordance with Section F.7 below. At the discretion of the RCE, this time may be increased or decreased depending on ambient conditions of temperature, wind, and humidity. Multiple pavers may be used in tandem to reduce the occurrence of cold joints.
- f. *Hand Spreading:* Broadcasting or fanning the RCC material across areas being compacted is not permissible. Such additions of materials may only be done immediately behind the paver and before any compaction has taken place. Any segregated coarse aggregate shall be removed from the surface before rolling.
- g. *Segregation:* If segregation occurs in the RCC during paving operations, placement shall cease until the cause is determined and corrected to the satisfaction of the RCE. If the segregation is judged by the RCE to be severe, remove and replace the segregated area at no additional cost to the Department.
6. **Compaction:**
- a. *Time to Compaction Start:* Ensure that compaction begins with the placement process and is completed within 60 minutes of the start of the mixing at the plant. The time may be increased or decreased at the discretion of the RCE depending on ambient conditions of temperature and humidity. Do not permit delays in rolling unless approved by the RCE. Plan operations and supply sufficient equipment to ensure that these criteria are met.
  - b. *Rolling:* Determine the sequence and number of passes by vibratory and non-vibratory rollers to obtain the specified density and surface finish. Only operate rollers in the vibratory mode while in motion. Rubber-tire rollers may be used for final compaction. Use additional

rollers if specific density requirements are not obtained or if placing operations get ahead of the rolling operations.

- c. *Rolling Longitudinal and Transverse Joints:* Do not operate the roller within 2 feet of the edge of a freshly placed lane until the adjacent lane is placed. Then, roll both edges of the two lanes together within the allowable time. If a cold joint is planned, then roll the complete lane and follow cold joint procedures as specified in Section F.7 below.
- d. *Inaccessible Areas:* Compact areas inaccessible to large rollers using walk-behind rollers or hand tampers.
- e. *Density Requirements:* Field density tests will be performed in accordance with SC-T-33 as soon as possible, but no later than 30 minutes after the completion of the rolling. Only wet density is used for evaluation. The required minimum density is 98 percent of the maximum laboratory density obtained according to AASHTO T 180 (Method D). The in-place density and moisture content may be determined with a nuclear moisture-density gauge. The gauge will be calibrated for moisture content at the beginning of the work and at any time during the work. RCC properly placed and compacted, but not meeting the density requirements, shall be cored and tested at the Contractor's expense. If the tested area achieves 28-day design strength, it will be paid at the full unit price. If the tested area indicates strength less than 3500 psi but greater than 3150 psi, payment will be made as follows:

Compressive Strength (psi)	Price Reduction (Percent of Unit Bid Price)
3300-3499	5
3150-3299	15

If the cores indicate strengths less than 3150 psi at 28 days or longer, the Department will evaluate the results and may reject the affected area and require removal and replacement or elect to pay at a reduced rate.

7. Joints:

- a. *Fresh Vertical Joints:* A joint is considered a fresh joint when an adjacent RCC lane is placed within 60 minutes of placing the previous lane or as specified by the RCE based on ambient conditions. Fresh joints do not require special treatment.
- b. *Cold Vertical Joints:* Any planned or unplanned construction joints that do not qualify as fresh joints are considered cold joints. Prior to placing fresh RCC mixture against a compacted cold vertical joint, thoroughly clean the cold joint of loose or foreign material. Wet the vertical joint face and maintain it in a moist condition immediately prior to placement of the adjacent lane.
  - 1) *Sawing Cold Vertical Joints:* For uncompacted surfaces or slopes more than 15 degrees from the vertical, cut the joint vertically for the full depth. Within 2 hours of final compaction, the edge of a cold joint may be cut with approved mechanical equipment. For edges cut after 2 hours, sawcut to the full depth of the pavement. Demonstrate any modification or substitution of the sawcutting procedure to the RCE for approval prior to use. In no case allow cutting of the edge to cause raveling or tearing of the surface. Moisten the cut edge immediately prior to placement of the adjacent lane.
- c. *RCC Pavement Joints at Structures:* Line structures such as manholes, valves, or concrete curb and gutter with joint filler as defined in Section 501.2.6.1 of the Standard Specifications.
- d. *Control Joints:* Construct transverse contraction joints at regular intervals up to 20-feet in the RCC pavement to induce cracking at pre-selected locations unless otherwise indicated on the Plans or as directed by the RCE. At the option of the Contractor, soft-cut or green-cut saws may be utilized as soon as possible behind the rolling operation and set to manufacturer's recommendations. Conventional cut saws must be used as soon as the

sawing operation will not result in raveling or other damage to the RCC pavement, but not more than 18 hours after RCC placement. Cut all joints to 1/4 the depth of the RCC pavement to a single saw blade width.

8. Finishing:

Ensure that the finished surface of the RCC pavement, when tested with a 10-foot straightedge or crown surface template, does not vary from the straightedge or template by more than 1/4 inch at any one point and shall be within 5/8 inch of the specified finished grade. When surface irregularities are outside these tolerances, diamond-grind the surface to meet the tolerance at no additional cost to the SCDOT.

9. Curing:

Immediately after final rolling and compaction testing, keep the surface of the RCC pavement continuously moist until an approved curing compound, a suitable prime coat, or a layer of asphalt concrete is applied.

a. *Water Cure:* Apply water cure by water trucks equipped with fog spray nozzles, soaking hoses, sprinkling system, or other means such that a uniform moist condition on the surface of the RCC is ensured. Apply this moisture in a manner that will not erode or damage the surface of the finished RCC pavement.

b. *Curing Compound:* Do not use curing compounds when the RCC material is to be promptly covered with asphalt. Apply curing compound as indicated in Section 501.4.11 of the Standard Specifications, except that the minimum rate of curing compound application is 0.09 gallons per square yard (11 square yards per gallon) unless a higher rate is specified by the curing compound manufacturer.

10. Traffic: Protect the RCC from vehicular traffic during the curing period. Completed portions of the RCC pavement may be opened to automotive and light truck traffic as soon as the strength is sufficient to prevent damage to the RCC. The pavement may be opened to unrestricted traffic after 4 days. If the temperature drops below 40° F, then the period of time the temperature is below 40° F will be added to the minimum time to opening.

11. Maintenance: Maintain the RCC pavement in good condition until all work is completed and accepted. Perform such maintenance at no additional cost to the SCDOT.

12. Thickness: Provide and operate equipment capable of extracting a small (approximately 1 inch diameter or greater) core to determine the pavement thickness. Extract samples in the presence of the RCE or RCE's representative unless otherwise directed.

13. Thickness Tolerance - The thickness of the completed RCC is measured at staggered intervals not to exceed 250 feet in length for two-lane roads. Measure the core to the nearest 1/8 inch at three different, evenly spaced locations and record the average. Where the RCC is deficient by more than 1/2 inch, correct such areas by removal and replacement. Where the measured thickness is more than 1/2 inch thicker than shown on the Plans, it is considered as the specified thickness, plus 1/2 inch. The average job thickness is the average of the depth measurements determined as specified above. Should this average thickness be more than 1/4 inch below the specified thickness, an adjusted unit price is used in calculating payment. This adjusted contract unit price bears the same ratio to the contract unit price as the square of the average thickness bears to the square of the specified thickness. When the contract includes more than one road, each road is considered separately.

**G. UNIT PRICE**

1. A unit price of \$41.00/SY will be applied for the purpose of pay adjustment.

**(56) SECTION 501: NONWOVEN GEOTEXTILE INTERLAYER FABRIC:**

This Special Provision describes the construction and material requirements for installation of an interlayer fabric to be used between concrete pavement and cement stabilized aggregate base.

**A. REFERENCED DOCUMENTS**

**ASTM D 4355** Standard Test Method for Deterioration of Geotextiles by Exposure to Light, Moisture and Heat in a Xenon Arc Type Apparatus

**ASTM D 4491** Standard Test Methods for Water Permeability of Geotextiles by Permittivity

**ASTM D 4595** Standard Test Method for Tensile Properties of Geotextiles by the Wide-Width Strip Method

**ASTM D 4716** Standard Test Method for Determining the (In-plane) Flow Rate per Unit Width and Hydraulic Transmissivity of a Geosynthetic Using a Constant Head

**ASTM D 5199** Standard Test Method for Measuring the Nominal Thickness of Geosynthetics

**ASTM D 5261** Standard Test Method for Measuring Mass per Unit Area of Geotextiles

**B. GENERAL**

1. Provide and install a non-woven geotextile interlayer to be placed between concrete pavements and cement stabilized aggregate bases. The fabric is intended to provide limited drainage, separation between the base and pavement to retard the transmission of cracking, and relief of bedding stress due to movement of the concrete pavement on a stiff base. Attach the fabric firmly to the base to prevent movement during paving operations. Conduct paving operations to minimize fabric damage due to vehicle movements. Repair any damage prior to paving to ensure complete coverage of the base.

**C. MATERIAL REQUIREMENTS**

1. Geotextile requirements:
  - a. Fabric type: Provide a nonwoven needle-punched geotextile. Thermal treatment (calendaring or IR) is not acceptable.
  - b. Color: Ensure that the color is uniform and uses nominally the same color fibers throughout.
  - c. The following requirements must be met by 95% of samples. Minimum Average Roll Values (MARV) are also acceptable:
    - 1) Mass per unit area: Ensure that mass per unit area is greater than 450 grams per square meter (13.3 ounces per square yard) and less than or equal to 550 grams per square meter (16.2 ounces per square yard) when tested in accordance with ASTM D 5261.
    - 2) Thickness under load (pressure): Ensure that the thickness under load is greater than or equal to 3.0 mm at 2 kPa (0.12 inch at 0.29 psi), greater than 2.5 mm at 20 kPa (0.10 inch at 2.9 psi), and greater than 1.0 mm at 200 kPa (0.04 inch at 29 psi) when tested in accordance with ASTM D 5199.
    - 3) Wide-width tensile strength: Ensure the tensile strength is greater than 10 kN per meter (685 pounds per foot) when tested in accordance with ASTM D 4595.
    - 4) Maximum elongation: Ensure that the maximum elongation is less than or equal to 130 percent when tested in accordance with ASTM D 4595.
    - 5) Water permeability in normal direction under load (pressure): Ensure that the water permeability in the normal direction under load (pressure) is greater than or equal to  $1 \times 10^{-4}$  meters per second ( $3.3 \times 10^{-4}$  feet per second) when tested in accordance with modified ASTM D 4491 at 20 kPa (2.9 psi) or ASTM D 5493.
    - 6) In-plane water permeability: Ensure that the in-plane water permeability (transmissivity) under load (pressure) is greater than or equal to  $5 \times 10^{-4}$  meters per second ( $1.6 \times 10^{-3}$  feet per second) when tested in accordance with modified ASTM D 4716 at 20 kPa (2.9 psi) and is greater than or equal to  $2 \times 10^{-4}$  meters per second ( $6.6 \times 10^{-4}$  feet per second) when tested in accordance with modified ASTM D 4716 at 200 kPa (29 psi) or ASTM D 6574.



- 7) Weather resistance: Ensure that the retained strength after 500 hours of weathering is greater than or equal to 60 percent of the initial strength when tested in accordance with ASTM D 4355.
  - 8) Alkali resistance: Provide a manufacturer certification that the supplied material is composed of 96% or more polypropylene/polyethylene.
- d. Certification: Prior to incorporation in the work, provide the RCE with a manufacturer's certification stating that the material being used meets all requirements of this Special Provision for each batch or lot of material. Ensure that the provided certification references the batch number(s) supplied and is attested to by the notarized signature of an officer of the manufacturing company. Also provide the RCE with a copy of the manufacturer's independent test data showing results for all the properties given in this section obtained by the test methods provided. Test data does not have to be batch or lot-specific.
2. Anchor system requirements:
- a. Fasteners: Use hardened steel pin fasteners with a galvanized finish intended for insertion in concrete by a powered fastening tool. Select a diameter and length adequate to anchor the geotextile such that normal paving operations do not dislodge the pins and the base is not damaged by the insertion.
  - b. Discs: Provide thin, galvanized steel discs ranging from 2.0 to 2.8 inches in diameter with small stamped claws for holding the fabric and distributing the anchoring load.

**D. CONSTRUCTION**

- 1. Preparation of base: Repair any damaged or defective areas in the base to the satisfaction of the RCE. Thoroughly sweep the base immediately prior to fabric placement and ensure that the surface is free of loose debris.
- 2. Timing of placement: Place fabric no more than 3 days ahead of paving operations. If concrete is being placed by trucks directly in front of the paver, do not place fabric more than 650 feet ahead of the paver.
- 3. Placement: Roll the material onto the base, keeping the fabric tight with no wrinkles or folds. Roll out the sections of the fabric in a sequence that will facilitate good overlapping, prevent folding or tearing by construction traffic and minimize the potential that the material will be disturbed by the paver. Overlap sections of the fabric a minimum of 6 inches and a maximum of 10 inches. Ensure that no more than three layers overlap at any point. Extend the fabric a minimum of 12 inches beyond the edge of the concrete pavement.
- 4. Anchoring: Secure the fabric with fasteners punched through the steel discs into the base. Space the anchors as necessary to securely hold the fabric in position during paving operations. However, maintain a maximum anchor spacing of 6 feet under all circumstances.
- 5. Construction traffic: Keep all nonessential traffic off of the fabric. Ensure that operations are staged such that no vehicles make sharp turning motions on the fabric. Remove and replace damaged fabric using required placement overlaps and sufficient anchors.
- 6. Moisture: Lightly but completely dampen the fabric ahead of the paving operations to ensure that the fabric does not draw water from the concrete. If the fabric is wetted due to precipitation or other reasons to the point of standing water or that free water appears when the fabric is walked on, allow the fabric to dry to a moist condition before continuing paving operations.

**(57) SECTION 503: PORTLAND CEMENT CONCRETE PAVEMENT UNIT COST:**

The Contractor is obligated to comply with the 2007 Standard Specifications regarding compressive strength and thickness. This Special Provision establishes the Portland Cement Concrete unit cost for any payment adjustments associated with Supplemental Technical Specification SC-M-501, SC-M-502, SC-M-503, regarding compressive strength, rideability, and thickness. For purposes of applying any payment adjustments associated with these Supplemental Technical Specification, a unit price of \$45/SY will be used. SC-M-502DB no longer applies. SC-M-502 (04/16) will be applied to this contract unless noted otherwise in the Contract Documents.

**(58) DIVISION 600: MANUAL ON UNIFORM TRAFFIC CONTROL DEVICES:**

The Contractor is advised that all work involving design or installation of traffic control devices, including but not limited to signs, pavement markings, elements of work zone traffic control, signals, etc., shall be in compliance with the FHWA’s Manual on Uniform Traffic Control Devices (MUTCD), latest edition. The latest edition is defined as the edition that the Traffic Engineering Division of SCDOT recognizes as having been officially adopted (Engineering Directive, Memorandum 19) at the time the project is let, unless stated otherwise in the Special Provisions.

**(59) DIVISION 600: EVALUATION OF RETROREFLECTIVITY:**

Within 20 days of initial application, the Contractor shall arrange for an independent party to evaluate the retroreflectivity of the pavement markings using a mobile retroreflectometer utilizing 30-meter CEN geometry. All long lines on the interstate mainline, CD routes and ramps shall be measured in both directions. The independent party conducting the measurements shall furnish directly to the Department a report detailing the average of the readings over two-tenth of a mile segments for each type of long line (white edgeline, white lane lines, yellow edgelines) along the length of the project. Interstate mile markers may be used for beginning and ending points on the mainline and CD routes, with the first and last segments in each direction being less than two tenths of a mile in length. Each ramp shall be referenced individually with the white edge line reading to the point where the ramp taper joins the mainline edge line. The initial minimum retroreflectivity values shall be as follows:

Retroreflectivity (mcd/lux/m <sup>2</sup> )	
White	Yellow
450	350

A second evaluation shall take place within 20 days prior to the end of the 180-day observation period. The evaluation method shall be the same as described above. The 180-day minimum retroreflectivity values shall be as follows:

Retroreflectivity (mcd/lux/m <sup>2</sup> )	
White	Yellow
400	300

If the permanent markings are snowplowed during the 180-day observation period, the lines shall meet the following minimum retroreflectivity values at the time of the second evaluation:

Retroreflectivity (mcd/lux/m <sup>2</sup> )	
White	Yellow
250	200

Any markings failing to meet the initial minimum retroreflectivity requirements by more than 50 mcd/lux/m<sup>2</sup> shall be replaced immediately at the Contractor’s expense. Any markings failing to meet initial requirements by less than 50 mcd/lux/m<sup>2</sup> may be reevaluated at the time of the 180-day evaluation unless the defect causing the lower readings is obvious to the Engineer.

~~20 days of initial application, the Contractor shall arrange for an independent party to evaluate the retroreflectivity of the pavement markings using a mobile retroreflectometer utilizing 30-meter CEN geometry. All lines shall be measured in both directions. The independent party conducting the measurements shall furnish directly to the Department a report detailing the average of the readings over one mile segments for each type of long line (white edgeline, white lane lines, yellow edgelines) along the length of the project. Average measurements shall also be provided along each ramp. Interstate mile markers may be used for beginning and ending points, with the first and last segments in each direction being less than one mile in length. The initial minimum retroreflectivity values shall be as follows:~~

~~Retroreflectivity (mcd/lux/m<sup>2</sup>)~~

~~White ————— Yellow~~

~~450 ————— 350~~

~~A second evaluation shall take place within 20 days prior to the end of the 180 day observation period. The evaluation method shall be the same as described above. The 180 day minimum retroreflectivity values shall be as follows:~~

~~Retroreflectivity (mcd/lux/m<sup>2</sup>)~~

~~White ————— Yellow~~

~~400 ————— 300~~

~~All markings failing to meet the initial minimum retroreflectivity requirements by more than 50 mcd / lux / m<sup>2</sup> shall be replaced immediately at the Contractor's expense. All markings failing to meet initial requirements by less than 50 mcd / lux / m<sup>2</sup> may be reevaluated at the time of the 180 day evaluation unless the defect causing the lower readings is obvious to the Engineer.~~

**(60) DIVISION 600: MAINTENANCE AND CONTROL OF TRAFFIC**

**A. CONSTRUCTION (SUB-SECTION 601.4)**

1. Sub-section 601.4.2 Construction Vehicles (paragraph 2) -

When working within the rights-of-way of access-controlled roadways such as Interstate highways, the Contractor's vehicles may only change direction of travel at interchanges. These vehicles are prohibited from crossing the roadway from right side to the median or vice versa. Use a flagger to control the Contractor's vehicles when these vehicles attempt to enter the roadway from a closed lane or the median area. Ensure the flagger does not stop roadway traffic, cause roadway traffic to change lanes, or affect roadway traffic in any manner. The Contractor's vehicles may not disrupt the normal flow of roadway traffic or enter the travel lane of the roadway until a sufficient gap is present.

The Contractor shall have flaggers available to control all construction vehicles entering or crossing the travel lanes of secondary and primary routes. The RCE shall determine the necessity of these flaggers for control of these construction vehicles. The RCE shall consider sight distance, vertical and horizontal curves of the roadway, prevailing speeds of roadway traffic, frequency of construction vehicles entering or crossing the roadway and other site conditions that may impact the safety of the workers and motorists when determining the necessity of these flaggers. Ensure these flaggers do not stop roadway traffic, cause roadway traffic to change lanes or affect roadway traffic in any manner. The Contractor's vehicles may not disrupt the normal flow of roadway traffic or enter the travel lane of the roadway until a sufficient gap is present.

When working within the rights-of-way of access-controlled roadways with posted regulatory speed limits of 55 MPH or greater and average daily traffic volumes {ADT} of 10,000 vehicles per day or greater, i.e. Interstate highways, all construction and work vehicles possessing any one or more of the vehicular characteristics listed below are only permitted to enter and exit a right or left shoulder work area during the presence of active lane closures unless otherwise directed by the RCE. These vehicles are not permitted to enter or exit these work areas without the presence of active lane closures unless otherwise directed by the RCE. Shoulder closures are unacceptable and insufficient methods for control of traffic at ingress / egress areas for these vehicles. The restrictive vehicular characteristics include the following:

- Over six (6) tires
- Tandem rear axles

- A base curb weight greater than 8000 lbs.
  - A gross vehicular weight greater than 12000 lbs. unless performing duties as a shadow vehicle while supporting a truck mounted attenuator
  - A trailer in tow except under the following conditions:
    - Trailers transporting traffic control devices (including but not limited to standard and 42" oversized traffic cones, portable plastic drums, signs, portable sign supports, u-channel and square steel tube sign posts) relative to the installation of lane closures, shoulder closures or other traffic control operations approved by the RCE
    - Trailer mounted traffic control devices (including but not limited to advance warning arrow panels, changeable message signs, temporary traffic signals, highway advisory radios, work zone intelligent transportation systems and trailer towed truck mounted attenuators)
2. Sub-section 601.4.2 Construction Vehicles - Auxiliary Warning Lights for Vehicles and Equipment

Supplement all construction and/or construction-related vehicles and equipment that operate in a stationary or mobile work zone within or adjacent to a roadway within the highway rights-of-way with AMBER or YELLOW colored high intensity rotating or strobe type flashing auxiliary warning light devices. Utilize, install, operate and maintain a single or multiple lighting devices as necessary to provide visibility to approaching motorists.

All auxiliary warning light models shall meet *Society of Automotive Engineers (SAE) Class I* standards and SAE Standard J575 relative to *Tests for Motor Vehicle Lighting Devices and Components* and these specifications.

The amber/yellow color of the dome/lens of an auxiliary warning light device shall meet SAE Standard J578 for amber/yellow color specifications.

Auxiliary warning lights with parabolic reflectors that rotate shall rotate around a halogen lamp at a rate to produce approximately 175 flashes per minute. The parabolic reflector shall produce a minimum 80,000 candle power and a minimum 54,000 candela through an SAE Standard J846 approved amber dome.

Equip strobe type flashing auxiliary warning light devices with photosensitive circuit controls to adjust the lighting intensity in response to changes in ambient light conditions such as from day to night. These lights shall have a double-flash capability rated at approximately 80 double flashes per minute and produce a minimum 24 joules of flash energy at the highest power level setting.

Acceptable auxiliary warning light models shall provide sufficient light output to be clearly recognizable at a minimum distance of 1750 feet.

Mount all auxiliary warning light devices intended to function as the auxiliary warning light system or as an element thereof on vehicles and equipment at locations no less than 3 feet above the ground and in conspicuous locations to provide visibility to approaching motorists.

Auxiliary warning light devices and/or models that mount in the locations of the standard vehicle lighting system are unacceptable as the specified auxiliary warning light system due to restrictive simultaneous visibility capabilities from multiple sight angles. However, auxiliary warning light devices that mount in the standard vehicle lighting system locations are acceptable as supplements to the specified lighting devices mounted in locations that do meet the minimum height requirements and provide simultaneous visibility capabilities from multiple sight angles.

Standard vehicle hazard warning lights are only permitted as supplements to the specified auxiliary warning light devices.

3. General Requirements for Providing and Maintaining Traffic Control Devices in the Work Zone (Section 602) – Sub-section 602.4 Construction (paragraph 8) -

Mount flat sheet signs straight and level and with the face of the signs perpendicular to the surface of the roadway. This requirement applies to flat sheet signs whether they are portable or have the embedded supports. Mount advance construction signs 2 feet from the edge of a paved shoulder or the face of a curb, or if no paved shoulder exists, 6 feet to 12 feet from the edge of an adjacent travel lane to the nearest edge of the signs. The mounting height of single signs mounted on ground embedded sign supports is no less than 7 feet or no greater than 8 feet from the bottom edge of the sign to the grade elevation of the near edge of the adjacent travel lane or sidewalk when a sidewalk is present. Any secondary sign on the same assembly has a minimum mounting height of 6 feet from the ground to the bottom edge of the secondary sign. Ensure that signs mounted on portable sign supports, including advance construction signs, regulatory signs, warning signs, etc., have a minimum mounting height of 5 feet from the ground to the bottom edge of the sign. Provide special sign mounting assemblies, when necessary, in areas of double-layered guardrail, concrete median barrier, or bridge parapet walls.

**B. CATEGORY I TRAFFIC CONTROL DEVICES (SECTION 603) –**

1. Sub-section 603.2.2 Oversized Traffic Cones (paragraph 6) -

Reflectorize each oversized traffic cone with 4 retroreflective bands: 2 orange and 2 white retroreflective bands. Alternate the orange and white retroreflective bands, with the top band always being orange. Make each retroreflective band not less than 6 inches wide. Utilize Type III – Microprismatic retroreflective sheeting for retroreflectorization on all projects let to contract after May 1, 2010, unless otherwise specified. Separate each retroreflective band with not more than a 2-inch non-reflectorized area. Do not splice the retroreflective sheeting to create the 6-inch retroreflective bands. Apply the retroreflective sheeting directly to the cone surface. Do not apply the retroreflective sheeting over a pre-existing layer of retroreflective sheeting.

2. Sub-section 603.2.3 Portable Plastic Drums (paragraph 3) -

Reflectorize each drum with Type III – Microprismatic retroreflective sheeting: 2 orange and 2 white retroreflective bands, 6 inches wide on all projects let to contract after May 1, 2010, unless otherwise specified. Alternate the orange and white retroreflective bands with the top band always being orange. Ensure that any non-reflectorized area between the orange and white retroreflective bands does not exceed 2 inches. Do not splice the retroreflective sheeting to create the 6-inch retroreflective bands. Apply the retroreflective sheeting directly to the drum surface. Do not apply the retroreflective sheeting over a pre-existing layer of retroreflective sheeting.

**C. CATEGORY II TRAFFIC CONTROL DEVICES (SECTION 604) –**

1. Sub-section 604.2.1 Type I and Type II Barricades (paragraph 3) -

Reflectorize these barricades with Type VIII or IX Prismatic retroreflective sheeting on all projects let to contract after May 1, 2012, unless otherwise specified. Ensure that the retroreflective sheeting has alternate orange and white stripes sloping downward at a 45-degree angle in the direction of passing traffic. The stripes shall be 6 inches wide.

2. Sub-section 604.2.2 Type III Barricades (paragraph 3) -

Reflectorize these barricades with Type VIII or IX Prismatic retroreflective sheeting on all projects let to contract after May 1, 2012, unless otherwise specified. Ensure that the

retroreflective sheeting has alternate orange and white stripes sloping downward at a 45-degree angle. Apply the sloping orange and white stripes in accordance with the requirements of the Plans, SCDOT Standard Drawings and the MUTCD. The stripes shall be 6 inches wide.

**D. TEMPORARY CONCRETE BARRIER (SUB-SECTION 605.2.3.2) –**

1. Sub-section 605.2.3.2 Temporary Concrete Barrier (paragraph 6) -

Previously used temporary concrete barrier walls are subject to inspection and approval by the RCE before use. Ensure that previously used temporary concrete barrier walls are in good condition. Defects to a temporary concrete barrier wall that may disqualify a section of wall for use include gouges, cracks, chipped, or spalled areas. A defect that exposes reinforcing steel warrants immediate disqualification. A disqualification grade type defect shall consist of measurements in excess of 1 inch, entirely or partially within the boundaries of the end connection areas and the drainage slot areas as illustrated in the “Standard Drawings for Road Construction”, and/or in excess of 4 inches for all areas beyond the end connection areas. To warrant disqualification, these measurements shall exceed the specified dimensions in all three directions, width, height, and depth. A defect that exceeds the specified dimensions in only one or two of the three directions does not warrant disqualification.

Temporary concrete barrier walls with defects less than 6 inches in all three directions, width, height, and depth that do not expose reinforcing steel may be repaired in accordance with the following requirements. Repair is prohibited on temporary concrete barrier walls with defects 6 inches or greater in all three directions, width, height, and depth.

For repair of temporary concrete barrier walls with defects less than 6 inches in all three directions, width, height, and depth that do not expose reinforcing steel, repair the defect with a premanufactured patching material specifically fabricated for patching structural concrete. The strength of the patch must meet or exceed the design strength of the class 3000 concrete of the temporary concrete barrier wall. Perform the repair procedures in accordance with all requirements and instructions from the manufacturer of the patch material. Use a bonding compound between the patch material and the concrete unless specifically stated by the manufacturer that a bonding compound is not required. If the manufacturer states that application of a bonding compound is optional, SCDOT requires application of a bonding compound compatible with the patch material. If cracking occurs within the patched area, remove the patch material completely and repeat the repair process. The contractor shall submit documentation stating all repairs have been conducted in accordance with these requirements prior to installing any temporary concrete barrier walls with repairs. Utilization of temporary concrete barrier walls with repairs shall require approval by the RCE prior to installation.

The Contractor shall submit certification documents for the patch material utilized for repairs to the Engineer prior to placing temporary concrete barrier walls that have been repaired on the project site.

**\*\*\* (Effective on all projects let to contract after January 1, 2017) \*\*\***

2. Sub-section 605.2.3.2 Temporary Concrete Barrier (paragraph 5) -

In regard to projects let to contract after January 1, 2017, ALL *NCHRP Report 350* compliant temporary concrete barrier walls placed on a project site SHALL comply with the requirements for the recessed approval stamp as directed by the *SCDOT Standard Drawings*. Those *NCHRP Report 350* compliant temporary concrete barrier walls with the original recessed approval stamp that reads "SCDOT 350" will continue to be acceptable on projects let to contract after January 1, 2017. However, those temporary concrete barriers with the “SCDOT 350” identification plate attached to the side of the barrier walls with mechanical anchors previously grandfathered will no longer be acceptable on projects let to contract after January 1, 2017.

**E. CONSTRUCTION SIGNS (SUB-SECTION 605.4.1.1) –**

\*\*\* (Effective on all projects let to contract after January 1, 2016)\*\*\*

On all projects relative to interstate highways let to contract after January 1, 2016, all signs attached to portable sign supports on and/or adjacent to interstate highways shall be rigid. Fabricate each of these rigid signs from an approved aluminum laminate composite rigid sign substrate approved by the Department. Utilization of signs fabricated from roll-up fabric substrates attached to portable sign supports installed on and/or adjacent to interstate highways will no longer be acceptable on projects let to contract after January 1, 2016.

ONLY those portable sign supports specified and approved for support of rigid signs fabricated from approved aluminum laminated composite rigid sign substrates and included on the Approved Products List for Traffic Control Devices in Work Zones, latest edition, are acceptable. To facilitate location of acceptable portable sign supports, the listing of portable sign supports is now separated into two (2) sections; “Portable Sign Supports for Use with Roll-Up Signs ONLY” and “Portable Sign Supports for Use with Roll-Up Sign Substrates and Rigid Sign Substrates”.

The trade names of the approved aluminum laminate composite rigid sign substrates are “Acopan”, “Alpolic”, “Dibond” and “Reynolite”. These rigid sign substrates are restricted to thicknesses no greater than 2 millimeters.

Rigid signs fabricated from standard aluminum sign blanks or any other rigid material other than Acopan, Alpolic, Dibond or Reynolite are PROHIBITED for attachment to portable sign supports. However, rigid signs fabricated from standard 0.080- and 0.100-inch thick aluminum sign blanks will continue to be acceptable for mounting on ground mounted sign supports.

Signs fabricated from roll-up fabric substrates approved by the Department will continue to be acceptable for use on and/or adjacent to secondary and primary roadways unless otherwise directed by the Department.

The minimum mounting height of signs mounted on these portable sign supports shall continue to be 5 feet from the ground to the bottom edge of the sign except where a minimum 7 foot mounting height is required in accordance with the standard specifications, the standard drawings, these special provisions and the MUTCD, latest edition.

**F. TRUCK-MOUNTED ATTENUATOR (SUB-SECTION 605.4.2.2) –**

1. Sub-section 605.2.2.2.3.3 Color (paragraph 1) -

Use industrial grade enamel paint for cover of the metal aspects of the unit. Provide and attach supplemental striping to the rear face of the unit with a minimum Type III high intensity retroreflective sheeting unless otherwise directed by the Department. Utilize an alternating 4 to 8 inch black and 4 to 8 inch yellow 45-degree striping pattern that forms an inverted “V” at the center of the unit that slopes down and to the sides of the unit in both directions from the center.

2. Sub-section 605.4.2.2 Truck-Mounted Attenuators (paragraph 6) -

A direct truck mounted truck mounted attenuator is mounted and attached to brackets or similar devices connected to the frame of a truck with a minimum gross vehicular weight (GVW) of 15,000 pounds (actual weight) unless otherwise directed. A trailer towed truck mounted attenuator is towed from behind and attached via a standard pintle hook / hitch to the frame of a truck with a minimum gross vehicular weight (GVW) of 10,000 pounds (actual weight) unless otherwise directed.

Each truck utilized with a truck mounted attenuator shall comply with the manufacturer's requirements to ensure proper operation of the attenuator. The minimum gross vehicular weight (GVW) (actual weight) for each truck shall comply with these specifications unless otherwise directed within the "Remarks" column of the *Approved Products List For Traffic Control Devices in Work Zones* in regard to specific requirements for the device in question.

If the addition of supplemental weight to the vehicle as ballast is necessary, contain the material within a structure constructed of steel. Construct this steel structure to have a minimum of four sides and a bottom to contain the ballast material in its entirety. A top is optional. Bolt this structure to the frame of the truck. Utilize a sufficient number of fasteners for attachment of the steel structure to the frame of the truck to ensure the structure will not part from the frame of the truck during an impact upon the attached truck mounted attenuator. Utilize either dry loose sand or steel reinforced concrete for ballast material within the steel structure to achieve the necessary weight. The ballast material shall remain contained within the confines of the steel structure in its entirety and shall not protrude from the steel structure in any manner.

**G. TRAILER-MOUNTED CHANGEABLE MESSAGE SIGNS (SUB-SECTION 606.3.2) -**

1. Sub-section 606.3.2.7 Controller (paragraphs 1-4) -

The controller shall be an electronic unit housed in a weatherproof, rust resistant box with a keyed lock and a light for night operation. Provide the unit with a jack that allows direct communications between the on-board controller and a compatible personal computer. The unit shall have a LCD display screen that allows the operator to review messages prior to displaying the message on the sign.

The controller shall have the capability to store 199 factory preprogrammed messages and up to 199 additional messages created by the user in a manner that does not require a battery to recall the messages. Also, the controller shall allow the operator the capability to program the system to display multiple messages in sequence.

Provide the controller with a selector switch to allow the operator to control the brightness or intensity level of the light source of the sign panel. The selector switch shall include "bright," "dim" and "automatic" modes; inclusion of additional modes is permissible. When the selector switch is in the "automatic" mode, a photosensitive circuit shall control the brightness or intensity level of the light source in response to changes in ambient light such as from day to night and other various sources of ambient light.

Equip each sign with remote communications capabilities, such as utilization of cellular telephone or internet browser technology, to allow the operator to revise or modify the message selection from the office or other remote location. Also, provide protection to prohibit unauthorized access to the controller, (i.e. password protection).

2. Sub-section 606.5 Measurement (paragraph 2) -

Trailer-mounted changeable message signs are included in the lump sum item for Traffic Control in accordance with **Subsections 107.12** and **601.5** of the "2007 Standard Specifications for Highway Construction". No separate measurement will be made for trailer-mounted changeable message signs unless the contract includes a specific pay item for trailer-mounted changeable message signs.

The Contractor shall provide, install, operate, and maintain the trailer-mounted changeable message sign per traffic control set-up as directed by the Plans, the "Standard Drawings for Road Construction", these Special Provisions, the Specifications, and the Engineer.

3. Sub-section 606.6 Payment (paragraph 2) -



In addition to **Subsections 107.12** and **601.6**, the payment for Traffic Control is full compensation for providing, installing, removing, relocating, operating, and maintaining trailer-mounted advance warning arrow panels and trailer-mounted changeable message signs as specified or directed and includes providing the units' primary power source; repairing or replacing damaged or malfunctioning units within the specified time; providing traffic control necessary for installing, operating, and maintaining the units; and all other materials, labor, hardware, equipment, tools, supplies, transportation, incidentals, and any miscellaneous items necessary to fulfill the requirements of the pay item in accordance with the Plans, the Specifications, and other items of the Contract.

4. Sub-section 606.6 Payment (paragraph 3) -

Disregard this paragraph unless the Contract includes a specific pay item for trailer-mounted changeable message signs.

**H. TEMPORARY PAVEMENT MARKINGS (SUB-SECTION 609.4.1) –**

1. Sub-section 609.4.1.1.1 Application Requirements General (in addition to paragraph 3) -

On two-lane two-way roadways, apply and place temporary or permanent pavement markings, as specified hereupon, prior to the end of each day's work or shift or reopening a closed travel lane to traffic. These pavement markings shall include 4-inch wide solid lines on edge lines and solid center lines and 4-inch wide by 10 feet long broken lines with a 30-foot gap for broken center lines and lane lines unless otherwise specified. The center line pavement markings shall be either double yellow solid lines, yellow broken lines or an appropriate combination of a yellow solid line and yellow broken lines for passing / no passing zones. Placement of a singular yellow solid line for a center line pavement marking is unacceptable. The edge line pavement markings shall be a white solid line.

On multilane primary and secondary roadways, apply and place temporary or permanent pavement markings, as specified hereupon, to the travel lanes prior to reopening a closed travel lane to traffic. These pavement markings shall include 4-inch wide solid lines, utilized for edge lines and solid center lines, and 4-inch wide by 10 feet long broken lines with a 30-foot gap, utilized for lane lines and turn lanes, unless otherwise specified. The center line pavement markings shall be either double yellow solid lines or an appropriate combination of a yellow solid line and 4-inch wide by 10 feet long yellow broken lines for two-way left turn median areas. The right edge line pavement markings shall be a white solid line and the left edge line shall be a yellow solid line except in areas where the travel lanes separate to create a gore type situation and then the color schemes shall comply with SCDOT application practices for gore areas. The lane lines between travel lanes and turn lanes shall be 4-inch wide by 10 feet long white broken lines with a 30-foot gap.

However, on two-lane two-way and multilane primary and secondary roadways, application of a 4-inch wide solid line utilized for an edge line adjacent to an earth shoulder, white or yellow, may be delayed up to 72 hours after eradication of the original line when the length of eradicated line at a single location is no longer than 250 feet. In the event of multiple locations along the same line, each location must be separated from the adjacent location by no less than 250 feet with a cumulative total distance of eradicated line of no more than 1300 feet within any continuous 1 (one) mile length of roadway measured from a selected location. If the length of eradicated line exceeds 250 feet at any single location, the distance interval between multiple adjacent locations is less than 250 feet or a cumulative total distance of multiple locations of eradicated line exceeds 1300 feet within any continuous 1 (one) mile length of roadway measured from a selected location, replace the eradicated line(s) prior to reopening the adjacent travel lane to traffic.

On interstate roadways, apply and place temporary or permanent pavement markings, as specified hereupon, to the travel lanes prior to reopening a closed travel lane to traffic. These pavement markings shall include 6-inch wide solid lines, utilized for edge lines, and 6-inch wide by 10 feet long white broken lines with a 30-foot gap, utilized for lane lines between travel

lanes and auxiliary lanes, unless otherwise specified. The right edge line pavement markings shall be a white solid line and the left edge line shall be a yellow solid line except in areas where the travel lanes separate to create a gore type situation and then the color schemes shall comply with SCDOT application practices for gore areas.

Due to excessive wear resulting from high volume traffic and construction activities, replace and reapply all pavement markings on mainline lanes, on and off ramps, and on interchange crossing routes at time intervals not greater than 90 days and as directed by the RCE.

On all roadways, apply and place white stop bars and white triangle yield bars in all locations where previous stop bars and triangle yield bars have been eradicated by the work. Apply and place white stop bars and white triangle yield bars at intersections controlled by stop and yield signs within 72 hours of the eradication of the original pavement marking. Apply and place white stop bars at signalized intersections controlled by traffic control signals and at railroad crossings prior to reopening a closed travel lane to traffic.

Within the limits of existing turn lanes on all roadways, apply and place white arrows in all locations where previous arrows have been eradicated by the work unless otherwise directed by the RCE. Apply and place white arrows within 72 hours of the eradication of the original pavement markings. However, in regard to newly constructed turn lanes, apply and place white arrows the within turn lanes as directed by the RCE.

Within the limits of existing lane-drop sites on all roadways, apply and place white arrows in all locations where previous arrows have been eradicated by the work prior to the end of each day's work or shift or reopening the closed travel lane to traffic. In regard to newly constructed lane-drop sites, apply and place white arrows within the travel lane to be terminated prior to opening the travel lane to traffic and as directed by the RCE.

2. Sub-section 609.4.1.1.1 Application Requirements General (Revision to paragraph 8) -

On two-lane, two-way roadways, passing zones may be eliminated within the work zone through application of 4-inch double yellow centerline pavement markings if determined feasible and directed to do so by the Plans and/or the RCE. Apply no passing zone markings as specified by the Plans, the Specifications, the *MUTCD* and the RCE.

**I. FLAGGING OPERATIONS (SUB-SECTION 610.4.1) –**

1. Sub-section 610.4.1.1 Flagging Operations (paragraph 1) -

Use a flagging operation to control the flow of traffic when two opposing directions of traffic must share a common travel lane. A flagging operation may be necessary during a lane closure on a two-lane two-way roadway, an intermittent ramp closure or an intermittent encroachment of equipment onto a portion of the roadway. Utilize flagging operations to direct traffic around work activities and maintain continuous traffic flow at reduced speeds when determined to be appropriate by the RCE. As stated above, flagging operations shall direct traffic around the work activities and maintain continuous traffic flow; therefore, stopped traffic shall not be required to stop for time durations greater than those listed below unless otherwise directed by the RCE. Begin measurement of the time interval immediately upon the moment the Flagger rotates the Stop/Slow paddle to display the "Stop" condition to the approaching motorists.

<b>LENGTH OF CLOSURE</b>	<b>MAXIMUM TIME DURATION FOR STOPPED TRAFFIC</b>
--------------------------	--

<b>1 MILE or LESS</b>	5 Minutes
<b>1 to 2 MILES</b>	7 ½ Minutes

If the work activities require traffic to be stopped for periods greater than 5 to 7 ½ minutes as stated above, consider alternate work methods, conducting work activities during times of lowest traffic volumes such as during the hours of darkness or complete road closure with detour installation.

**J. PAVING AND RESURFACING (SUB-SECTION 611.4.1) –**

1. Sub-section 611.4.1.2 Requirements (paragraph 8) -

Whenever travel lanes with acceptable grade elevation differences are open to traffic, provide “Uneven Lanes” signs (W8-11-48) or “Uneven Pavement” signs (W8-11A-48). Reflectorize these signs with a fluorescent orange colored prismatic retroreflective sheeting unless otherwise specified. Install these signs adjacent to roadways with uneven pavement surfaces between travel lanes or between travel lanes and the adjacent paved shoulders. Install these signs at intervals no greater than 2600 feet.

**(61) SECTION 605: PERMANENT CONSTRUCTION SIGNS:**

Utility locations must be performed prior to the placement of Permanent Construction Signs. State Law requires that the location of each sign be marked with a white line in the roadway or a stake in the shoulder. The locator company will mark 25 feet on either side of the location. The responsibility for marking the sign locations prior to the contractor calling PUPS for utility locate lies with the party responsible for lines and grades on the project. If Construction Lines and Grades is a pay item, then the Prime Contractor is responsible for marking the sign location. If this is not included, it is the Department’s responsibility to mark the locations.

Prior to marking the sign location, care must be taken when marking the signs to ensure that there are no obstructions or other mitigating factors that will cause the sign to be moved outside of the 50-foot utility window. Any costs associated with staking out the sign locations are considered incidental to the cost of Permanent Construction Signs.

Requests for utility locates must be specific and isolated to the sign locations if no ground disturbing activities are occurring outside of the sign placement.

**(62) SECTION 610: WORK ZONE TRAFFIC CONTROL PROCEDURES:**

The first sentence of Section 610.3 of the 2007 Standard Specifications is hereby revised to:

“Ensure that background color of personal protective apparel is either fluorescent Yellow-Green or fluorescent Orange-Red and meets ANSI Standard 107-2004 National Standard for High Visibility Apparel Class 2 (or Class 3 as necessary) Performance Criteria, or latest edition.”

Note #12 of Standard Drawing 610-005-00 is hereby revised to:

“During nighttime flagging operations, flaggers shall wear a Safety Vest and Safety Pants meeting ANSI Standard 107-2004 National Standard for High Visibility Apparel Class 3 Performance Criteria, or Latest Edition, and a Hardhat. The color of the apparel background material shall be either fluorescent Yellow-Green or fluorescent Orange-Red.”

**(63) SECTION 653: RETROREFLECTIVE SIGN POST PANELS:**

Section 653 is hereby modified as follows:

**A. 653.2 MATERIALS**

Add the following paragraph:

Use retroreflective sign post panels constructed of a nonmetallic composite or 3mm aluminum composite material approved by the SCDOT covered with a 3-inch wide type III sheeting. Use sheeting that meets the requirements of Section 651.2.3. Use approved panels included on the Approved Products List For Traffic Control Devices in Work Zones.

**B. 653.4.2 ERECTION**

Add the following paragraph:

Mount the panel for the full length of the post from the sign to within 6 inches above the edge of the roadway. Mount panel only on post specified in the plans or special provisions. Secure the panel to the post with a minimum of 3 5/16-inch bolts and a lock washer and flat washer between post and nut, or tamper-resistant and rust-resistant screws. Use bolts, washers and nuts meeting the requirements of section 651.2.2. Provide the sheeting in the color that matches the background color of the sign except that the color for the “Yield” and “Do Not Enter” signs shall be red. Install panels to both posts, if there are two posts supporting the sign.

**C. 653.5 MEASUREMENT**

Replace with the following:

**653.5 Measurement**

The quantity for the pay item U-Section Post for Sign Support – (2 or 3)P, U-Section Post for Sign Bracing –2P or retroreflective sign post panel is the length of U-section post used for sign support or bracing or panel and is measured to the nearest 1/100 of a linear foot (LF) of the required post or panel, complete and accepted.

**D. 653.6 PAYMENT**

Replace with the following:

**653.6 Payment**

Payment for the accepted quantity for U-Section Post for Sign Support – (2or 3)P, U-Section Post for Sign Bracing –2P or Retroreflective Sign Post Panel, measured in accordance with Subsection 653.5, is determined using the contract unit bid price for the applicable pay item, and the payment includes all direct and indirect cost and expenses necessary to complete the work.

Payment is full compensation for fabricating and erecting U-section posts or braces or panels as specified or directed and includes providing mounting hardware; removing and disposing of existing signs supports, braces, and mounting hardware removed or replaced; replacing or relocating supports or braces shown on the Plans or directed by the RCE; and all other materials, labor, equipment, tools, supplies, transportation, and incidentals necessary to fulfill the requirements of the pay item in accordance with the Plans, the Specifications, and other terms of the Contract.

Pay items under this section include the following:

Item No.	Pay Item	Unit
6531205	U-SECTION POST FOR SIGN SUPPORTS – 2P	LF
6531210	U-SECTION POST FOR SIGN SUPPORTS – 3P	LF
6531215	U-SECTION POST FOR SIGN BRACING – 2P	LF
6531500	REFLECTIVE SIGN POST PANELS	LF

**(64) DIVISION 700: ANTI-GRAFFITI COATING:**

October 4, 2019

**A. GENERAL**

The anti-graffiti coating system shall be applied to locations as described in TP Section 700 and in accordance with this Specification. Anti-graffiti coatings intended for use under this Specification shall be of a composition capable of preventing the adhesion of and facilitating the removal of acrylic, polyurethane, and alkyd spray paint. Use a clear, non-sacrificial anti-graffiti coating for all applications.

**B. MATERIALS**

All anti-graffiti coatings must possess the physical and handling characteristics that are compatible with the requirements of this Specification. Anti-graffiti coating shall be manufactured by one of the approved manufacturers listed on the most recent Qualified Product List 7, titled "Qualified Spray-On/Brush-On Surface Coatings for Concrete Finish". Contractor shall ensure that the anti-graffiti coating is compatible with the selected applied Finish Coating, if applicable.

Anti-graffiti coatings shall contain less than 5.0 lb/gal volatile organic compounds (VOC) as defined by 40 CFR Part 59, Subpart D. The manufacturer shall supply the following additional information:

1. Technical data sheet that includes installation instructions and graffiti removal instructions by pressure washing with water.
2. Certification that non-sacrificial anti-graffiti coating shall not blister, crack, check, chalk, delaminate, or exhibit a color change of more than 8 dE94 (or dE76) CIELAB units for a period of one year after installation.

Additionally, submit a certification that the coating meets the following laboratory performance requirements:

<b>Additional Laboratory Performance and Tests</b>		
<b>Test</b>	<b>Method</b>	<b>Limits</b>
Graffiti Resistance	ASTM D 6578; Use identified marking materials; initial and re-cleanability; and after exposure initial and re-cleanability	Cleanability Level 8, 9, or 10.
Fluid Resistance	ASTM D 1308; Paint thinner, gasoline	No blistering, discoloration, softening, or adhesion loss

**C. APPLICATION**

Apply an anti-graffiti coating or coating system in accordance with manufacturer's product data sheet and as specified herein, when the ambient temperature is between 40° and 90°F, and the surface temperature is between 50° and 85°F and rising.

Ensure all concrete has cured a minimum of 30 days before applying anti-graffiti coating. Do not apply coating when precipitation is expected within 12 hours of the completion of application or the relative humidity exceeds that specified by the manufacturer.

**D. PROTECTION OF ADJACENT SURFACES**

Consider wind direction, velocity and geographic location as having a major impact on all cleaning and anti-graffiti coating operations. Use all necessary precautions to prevent cleaning and anti-graffiti coating materials from being dispersed outside the work site. If conditions are such that material is dispersed to areas where vehicles or other property may be damaged, suspend operations until conditions improve and work can continue without affecting adjacent property.

Protect all surfaces not intended to be coated, which are adjacent to, or in close proximity to the surfaces to be coated, during the application of anti-graffiti coating. Clean surfaces that are to be coated, as per the manufacturer's product data sheet.

**E. SURFACE PREPARATION**

Prior to applying any anti-graffiti coatings, prepare all surfaces to be coated in accordance with ASTM D 4261 or ASTM D 4258 and the manufacturer's product data sheet. When the anti-graffiti coating or coating system is to be applied over an existing coating, apply a test patch (minimum area of 4 square feet) in accordance with this Specification. Allow the test patch to cure a minimum of 7 days without any defects. No time extension will be granted as a result of this test requirement.

**F. BASE COAT**

Apply the base coat, if part of the system, as specified by the manufacturer. Unless otherwise specified by the manufacturer, ensure the cured base coat has a minimum dry film thickness of 4.0-8.0 mils.

**G. FINISH COAT**

When applicable, ensure the base coat surface is clean and cured to a dry hard state according to the manufacturer's instructions before applying the finish coat. Mix finish coat and apply in accordance with the manufacturer's instructions. Ensure the cured finish coat of the two-coat system has a minimum dry film thickness of 2.5-5.0 mils. Apply as many coats as necessary to provide a finish coat which is a uniform continuous film over the entire surface, free of pinholes, runs, sags, or any other deficiencies. Finish coat shall be considered "non-sacrificial".

**H. CORRECTION OF DEFICIENCIES**

Remove all applied anti-graffiti coatings identified by the Engineer as damaged, defective, or otherwise not meeting these Specifications, in accordance with the manufacturer's recommendations. Prepare the surface and reapply the coating in accordance with the manufacturer's recommendations and as specified herein, at no additional cost to the Department.

**I. REMOVAL OF GRAFFITI BEFORE ACCEPTANCE**

Remove all graffiti from areas receiving anti-graffiti coating, at no additional cost to the Department. Ensure all federal, state, and local environmental regulations are met when removing graffiti. Removal shall be in accordance with manufacturer's recommendations.

**(65) SECTION 700: NOISE BARRIER WALLS:**

July 26, 2018

Design, furnish, and construct noise barrier walls in accordance with the requirements of the Technical Provisions and this Specification.

**A. GENERAL**

Secure joints and connections in such a manner as to be structurally sufficient with no visible openings for sound transmission and as to not be a secondary source of sound transmission due to vibration.

Conform top of walls to the elevation shown and construct walls to conform to the horizontal alignments, corners and offsets shown in the plans. Provide all drainage related items in order to control the buildup of moisture from storm water runoff. Follow the design requirements for the type, gradation, and method of placement of backfill required. Exercise due caution in placing backfill at noise barrier wall foundation so as to maintain proper wall alignment.

**B. PRECAST CONCRETE PANELS**

Precast concrete panels shall conform to the following requirements:

1. Cast all precast panels in a precasting facility approved by the Materials and Research Engineer.
2. When required by the final design noise analysis or NEPA commitment, provide sound absorptive material integral with the panels on the interstate traffic face. Sound absorptive

material shall be approved by SCDOT prior to construction. For approval, provide certified laboratory test data documenting the acoustical, freeze thaw, fire rating, and salt scaling requirements listed below. Also provide documentation of a minimum of 10-year performance history of no deterioration or delaminating.

Acoustical:

ASTM C423 and ASTM E795 Minimum Noise Reduction Coefficient (NRC) = 0.80

Freeze Thaw:

ASTM C666 Procedure A or B

Maximum Mass Loss = 5% @ 300 Cycles

Fire Rating:

ASTM E84 Class A Flame Spread Rating

Salt Scaling:

ASTM C672 Visual Rating = 0 after 5 Cycles; 1 after 25 Cycles; and 2.5 after 50 Cycles

The certification shall state that the named product conforms to the Department's requirements and that representative samples thereof have been sampled and tested as specified.

The certification shall be accompanied with a certified copy of the test results.

The certification shall state that the panel manufacturer's structural concrete mix design and composite panel production process are compatible with the sound absorptive material to prevent the delamination at the structural concrete/absorptive material interface

The certification shall give the name and address of the manufacturer, the testing agency, and the date of tests, and shall set forth the means of identification which will permit field determination of the product delivered to the project as being the product covered by the certification.

3. Prior to construction of complete noise barrier, provide a full-scale sample representative of the panels to be used, and showing the architectural finish pattern on at least the median height of the noise barrier for approval by the RCE. Coordinate with the RCE if the sample panels will be reviewed on site or at the precast facility. After approval, Sample panels may be used in the permanent structure as long as they are fabricated with the same structural details as the permanent noise barrier.
4. Fabricate wall panels using a fractured fin finish (Standard Drawing 701-950-01) on the interstate side and a raked finish on the back side. On the interstate side of the top panel, provide a broom finish on the top two feet of the panel to provide the appearance of a concrete coping. Fabricate posts using smooth or brushed finish.
5. Acceptability of the panels will be determined from the compressive strength of cylinders made and cured in the same manner as the panels, and by inspection during the manufacturing process. The manufacturer of the panels shall furnish such facilities and assistance as may be required to carry out the sampling and daily testing in an expeditious and satisfactory manner.
6. Cast panels on a steel surface with steel side forms prepared so that there is no damage to panel finish. Do not strip forms until a minimum concrete strength of 2400 psi is attained. Vertical forms are required to provide the surface relief specified on each side of the panel.
7. Place concrete in each panel without interruption and consolidate by the use of vibrators supplemented by hand tamping and rodding so as to force the concrete into the corners of the forms and eliminate stone pockets, cleavage planes, and air bubbles.
8. Repair minor honeycombing and voids within 24 hours of the removal of forms.

9. Cure the panels as specified in SCDOT Standard Specification Subsection 702.4.4 for a sufficient length of time so that the concrete will develop the specified compressive strength. Do not use a curing period less than 72 hours under normal summer temperature conditions. In colder weather extend the curing period, as directed by the RCE, to provide equivalent curing. Protect the curing panels from freezing and evaporation from the time the concrete is placed until curing is complete. As an alternate to the wet cure method, steam cure the panels as specified in Section 704.
10. On each panel, include the date cast and the Inspector's approval stamp. Acceptance by the Inspector at the precast yard will not preclude rejection at the erection point if any damage or defects are discovered.
11. Erect the panels in accordance with plan details and dimensions.
12. After erection is complete and before final acceptance of the project, clean the Sound Barrier Wall to remove any dirt or stain in an environmentally safe procedure.
13. Panels will be subject to rejection due to failure to meet any of the requirements specified above. In addition, any of the following defects will be cause for rejection:
  - c. Defects that indicate imperfect mixing and casting.
  - d. Honeycomb or open texture.
  - e. Exposure of the reinforcement.
  - f. Failure to meet the specified concrete compressive strength at 28 days.
14. For items damaged during shipment or installation, repair/replace procedure shall be approved by the RCE.
15. Handle and ship panels in as close to vertical position as possible as directed by the manufacturer to prevent damage to the finish.

**C. TEST WALL**

Erect a portion of the wall as directed by the RCE (not less than 50 feet in length) which will be used for testing and acceptance. The RCE will use this portion of the wall to determine if the Contractor's methods and equipment are sufficient to produce a Sound Barrier Wall that meets the requirements of the contract documents including sound reduction performance, appearance, and texture. The Contractor may revise his methods and equipment as necessary in order to satisfactorily meet all contract requirements. If this portion of wall does not meet the requirements of the contract documents, remove and dispose of any rejected portions at no expense to the Department.

**D. TOLERANCES**

Limit vertical deviation from plumb for walls and posts to: ½ inch for wall heights less than 10 feet; 1 inch for wall heights 10 feet to 20 feet; and 1 ½ inches for wall heights greater than 20 feet.

Limit horizontal tolerance for walls to prevent panels from slipping out of the post joints.

Set posts within ½ inch of their intended location. For Sound Barrier Walls that are built on top of earth berms, construct the berms of earthwork fill material and compacted to ninety-five percent (95%) of the maximum density as determined by AASHTO T 99.

**(66) SECTION 701: SAND LIGHTWEIGHT CONCRETE:**

Use sand lightweight concrete, where specified in the plans, complying with the requirements of this Special Provision.

Sand lightweight concrete is composed of portland cement, fine aggregate, lightweight coarse aggregate, water, and admixtures. Provide sand lightweight concrete that complies with the



**TP 1000 – SPECIAL PROVISIONS AND CONTRACT REQUIREMENTS**

applicable requirements of Section 701 of the Standard Specifications and the additional requirements herein.

At least 35 days prior to the proposed use, submit for approval a mix design from a testing laboratory accredited by the AASHTO Accreditation Program. Provide a mix that obtains a 28-day design compressive strength equal to or greater than 4000 psi and satisfies the following design criteria:

TEST	TEST METHOD	REQUIREMENT
Max. Unit Weight, plastic, lbs/ft <sup>3</sup>	AASHTO T 121	120
Max. Unit Weight, dry, lbs/ft <sup>3</sup>	ASTM C567 using equilibrium (air dried) unit weight	115
Min. Relative Dynamic Modulus, (percent)	AASHTO T 161 Procedure A	80

When submitting the mix design, include the source of the aggregates, cement, and admixtures and the gradation, specific gravity, and fineness modulus (fine aggregate only) of the aggregates. Submit test results showing the mix design conforms to the criteria, including the 28-day compressive strength of a minimum of six cylinders. Provide a mix design that produces an average compressive strength sufficient to ensure that a minimum strength of 4000 psi is achieved in the field.

Produce an additional mix in accordance with AASHTO M 195 to determine the drying shrinkage. The maximum drying shrinkage for this mix is 0.07%.

For lightweight coarse aggregate, use expanded shale or slate that meets the requirements of AASHTO M 195. Provide lightweight coarse aggregate that meets the gradation table below.

GRADATION OF LIGHTWEIGHT CONCRETE AGGREGATE	
Sieve Size	Passing Square Opening Sieves (Percent by Weight)
1"	100
3/4"	90-100
3/8"	10-50
No. 4	0-15

Determine the soundness in accordance with AASHTO T 104. Loss of more than 10% of the lightweight aggregate in five cycles of the accelerated soundness test using sodium sulfate is not permitted.

Ensure the lightweight aggregate will have a wear of not more than 40% when tested in accordance with AASHTO T 96.

Ensure that lightweight aggregate has an absorbed moisture content equal to the 24 hours absorption as determined by AASHTO T 84 or T 85 when it is proportioned and incorporated into the mix. Consult with the lightweight aggregate supplier regarding minimum absorption required for proper performance of aggregate in concrete mixtures.

Have a representative from the manufacturer of the lightweight aggregate attend and participate in the Pre-pour Conference and also provide technical assistance in the production of the lightweight concrete at the batch plant and/or site for the first day of lightweight concrete mixing and placement operations.

Do not use AASHTO T 152 to determine the air content. Determine air content in accordance with AASHTO T 196.

Determine the plastic density (unit weight) of lightweight concrete in accordance with AASHTO T 121. Perform density tests for acceptance of lightweight concrete after final corrections for entrained air and slump have been made. When a density test is made and the results of the test exceed the specified maximum, perform a check test immediately from the same load of concrete. If the average of the 2 test results exceeds the specified maximum density, the load is rejected.

The quantity for Sand Lightweight Concrete is the volume of specified concrete within the neat lines of the structure as shown on the Plans or as revised by the RCE and is measured by the cubic yard (CY) of concrete, complete, and accepted. Deductions are made for the volume of embedded items, except for reinforcing steel; however, no deduction is made for edge chamfers of ¾ inch or smaller.

**(67) SECTION 701: NON-CONFORMING CONCRETE:**

For purposes of applying the reduced payment and below strength provisions of Subsection 701.2.12.4 of the Standard Specifications, a unit price of \$900 dollars per cubic yard will be used for normal weight concrete and a unit price of \$915 dollars per cubic yard will be used for sand lightweight concrete.

**(68) SECTION 702: MASS CONCRETE PLACEMENT**

Delete Subsection 702.4.3.5 of the Standard Specifications in its entirety and replace it with the following:

702.4.2.5 Mass Concrete Placement

Requirements for the use of mass concrete procedures are a function of equivalent cement content (ECC) of the concrete mix and the dimensions of the pour. ECC shall be determined on a per cubic yard basis with the following formula:

$$ECC = 1.0(PC) + 0.5(FAF) + 0.8(FAC) + 1.2(SF) + 1.0(SC)$$

Where:

PC = portland cement, FAF = Class F fly ash, FAC = Class C fly ash, SF = silica fume, and SC = slag cement. All units are in pounds per cubic yard.

SCDOT requires the use of mass concrete procedures as outlined below:

- For concrete mixes with an ECC < 650 pounds per cubic yard, use procedures for mass concrete placement for a pour that has dimensions of 5 feet or greater in 3 different directions. In the case of a circular cross-section, a mass concrete placement is defined as a pour that has a diameter of 6 feet or greater and a length of 5 feet or greater.
- For concrete mixes with an ECC ≥ 650 pounds per cubic yard, use procedures for mass concrete placement for a pour that has dimensions of 4 feet or greater in 3 different directions. In the case of a circular cross-section, a mass concrete placement is defined as a pour that has a diameter of 5 feet or greater and a length of 4 feet or greater.
- Mass concrete requirements do not apply to Foundation Seals (Class 4000S).

For all mass concrete pours, do not allow the maximum temperature during curing to exceed the temperatures listed below:

- For concrete mixes where the total cementitious materials consist of at least 25% Class F fly ash, 35% Class C fly ash, or 35% water granulated blast furnace slag by weight, the maximum temperature during curing shall not exceed 180°F.
- For all other concrete mixes, the maximum temperature during curing shall not exceed 160°F.

For all mass concrete pours, do not allow the mix temperature to exceed 80°F measured at discharge into the forms or shaft. With the exception of drilled shafts, maintain a temperature differential of 35°F or less between the interior and exterior of all mass pour elements during curing. Temperature differential management is not required for drilled shafts.

Before placing mass concrete, submit to the Construction Manager for Mega Projects for review and acceptance a Mass Concrete Placement Plan containing, but not limited to, the following:

- Concrete mix design to be used for the mass concrete pour,
- Analysis of the anticipated thermal developments within mass pour placements using the proposed materials and casting methods,
- Temperature Control Plan outlining specific measures to control the maximum temperature and differential within the limits noted above, and
- Details of the proposed monitoring system.

Submit for review by the OMR all special concrete mix designs, which are part of the Temperature Control Plan. Do not use High-early-strength (AASHTO M 85 Type III) cement or accelerating admixtures in mass concrete. As an additional measure to aid in temperature control of mass concrete elements, up to 35% of the minimum cement content may be replaced with fly ash.

Provide temperature monitoring devices to ensure the requirements of this specification are met. Temperature monitoring devices shall collect and record a minimum of one data point per hour. Redundancy shall be provided such that loss of a single monitoring device does not result in the inability to verify the requirements of this specification. Provide the Construction Manager for Mega Projects with a copy of each set of readings and a temperature chart for each mass pour element showing temperature readings vs. time. Temperature data shall be provided to the Construction Manager for Mega Projects on a daily basis through the conclusion of monitoring. The Construction Manager for Mega Projects, at their discretion, may suspend subsequent mass concrete placements for failure to comply with the reporting requirements herein.

An exclusion to the temperature monitoring requirements will be permitted for drilled shafts meeting all of the following conditions:

1. Shaft diameter less than 10 feet (thickness of casing, if present, may be excluded from measurement),
2. Total cementitious materials within concrete mix consists of at least 25% Class F fly ash by weight,
3. ECC of concrete mix is less than or equal to 575 pounds per cubic yard, and
4. Placement temperature of 80 °F or less.

For drilled shafts not meeting all of the conditions outlined above, place temperature monitoring devices on 10-foot maximum intervals from the mid-depth to the top of the shaft. Monitors should not be placed within one shaft diameter from the top of the shaft. For shafts less than 40 feet in length, a minimum of 2 elevations shall be monitored. For uncooled shafts, monitoring locations should be centrally located. Minor offsets may be permitted to allow for tremie access if permitted by the Construction Manager for Mega Projects. Where cooling tubes are utilized, monitoring locations shall be laterally placed at the estimated center of heat generation. Coordinate the placement of temperature monitoring devices with shaft reinforcing and CSL access tubes provided in accordance with Section 727 of the Standard Specifications. Do not provide additional access tubes around the perimeter of the reinforcing cage that will reduce reinforcing clearances. Do not use monitoring equipment cast into shafts that will interfere with CSL testing. Continue monitoring temperatures in drilled shafts for a minimum of 36 hours after the maximum temperature is measured.

For all other mass concrete placements, record temperature development between the location of maximum heat and the exterior of the element at points accepted by the Construction Manager for Mega Projects and closely monitor the mass pour maximum temperature and temperature differential. Generally, use one monitoring point in the center of the largest mass of concrete and a second point approximately 2 inches inside the face nearest to the first monitoring point. Continue monitoring temperature until the interior temperature is within 35°F of the lowest ambient temperature or a maximum of two weeks.

If the monitoring indicates that the proposed measures are not controlling the concrete temperatures as specified herein, provide to the Construction Manager for Mega Projects an engineering assessment of the short and long-term impacts associated with the non-conformance. All costs associated with inspection, testing, and evaluation of the non-conformance are the sole responsibility of the Contractor. Additionally, make the necessary revisions to the Temperature Control Plan and submit the revised plan for review. No additional mass concrete placements will be allowed until the required items have been provided and accepted by the Construction Manager for Mega Projects.

The Contractor assumes all risks connected with placing a mass pour of concrete. Construction Manager for Mega Projects review of the Contractor's Mass Concrete Placement Plan will in no way relieve the Contractor of the responsibility for obtaining satisfactory results. Should any mass concrete placed under this specification prove unsatisfactory in the judgement of the Department, make the necessary repairs or remove and replace the material at no expense to the Department.

Provide the control of temperatures in mass concrete pours in addition to any other requirements found on the Plans and/or in the Special Provisions that apply to the work in question. Include all costs associated with temperature controls for mass concrete placement in the unit cost of the concrete.

**(69) SECTION 703: GALVANIZED REINFORCED BARS:**

Refer to the latest Reinforcing Steel Supplemental Specification dated July 1, 2020. This special provision covers coating reinforcing bars and mechanical couplers with a hot dipped galvanized coating for use in structures.

There are two coating methods allowed by this specification:

- Hot dipped galvanization in accordance with ASTM A 767, Class I coating
- Continuous galvanization in accordance with ASTM A 1094

Delete Subsection 703.2.3.1 of the Standard Specifications and replace it with the following:

**703.2.3.1 USE, TESTING, PRODUCTION, AND BASIS OF ACCEPTANCE**

Use zinc-coated galvanized deformed steel reinforcing bars in structural concrete where required by the Contract Documents and to the limits shown in the Plans.

Hot dipped galvanized coating requirements:

Provide zinc-coated reinforcing steel in structures that is hot-dip galvanized in accordance with ASTM A 767, Class I Coating. Galvanize the steel bars after fabrication and after shop-bending of bent bars.

The coating applicator shall take the necessary precautions to prevent embrittlement by conforming to the requirements of ASTM A143 "Standard Practice for Safeguarding Against Embrittlement of Hot-Dip Galvanized Structural Steel Products and Procedures for Detecting Embrittlement". The test for embrittlement shall be conducted by the coating applicator or his representative according to the bend test described in AASHTO M 31 "Standard Specification for Deformed and Plain Billet-

Steel Bars for Concrete Reinforcement”. The coating applicator shall include one reinforcing bar test specimen at least 3 feet long for each lot for this testing. The test specimen shall have the same diameter as the lot members and shall be quenched and galvanized in the same manner and at the same time as the bars whose characteristics it is intended to represent. If the test specimen cracks or otherwise fails the bend test, the entire lot it represents shall be rejected. For test purposes, a lot is any one of the following:

- Reinforcing bars of the same diameter comprising a single order
- A number of reinforcing bars of the same diameter identified as a lot by the coating applicator, proving the bars are all being coated within a single production shift
- One thousand reinforcing bars of the same diameter. Notwithstanding the above two, no lot shall exceed one thousand bars.

The contractor shall coordinate the tagging and identification requirements for the project and for lot identification and shall provide a non-destructive metal tag system for bent reinforcing bars.

The coating applicator shall furnish a Certificate of Compliance with each shipment of coated bars delivered to the project. The Certificate of Compliance and embrittlement test results shall accompany the mill test report required by the Reinforcing Steel Supplemental Specifications. The Certificate of Compliance shall state the representative samples of the coated bars have been tested and that the test results conform to the requirements described herein.

Continuous galvanizing coating requirements:

Provide zinc-coated reinforcing steel in structures that is continuously hot-dipped in accordance with ASTM A 1094. The zinc coating shall be chromate treated. Furnish certification and test results at time of shipment.

Delete Subsection 703.2.3.2 of the Standard Specifications and replace it with the following:

703.2.3.2 REPAIR OF GALVANIZED REINFORCING STEEL

703.2.3.2.1 SHOP REPAIR

Reject zinc-coated reinforcing steel bars if the extent of damage exceeds 2% of the surface area of the bar in any 1-foot length. ~~that do not meet the requirements above and do not repair such reinforcing bars.~~

703.2.3.2.2 FIELD REPAIR

Field repair damaged areas of the rebar coating and replace bars exhibiting severely damaged coatings. Severe damage is defined as ~~more than five (5) ¼ x ¼ inch or larger areas in a 10-foot length~~ 2% of the surface area of the bar in any 1-foot length.

Follow ASTM A 780 standard practice for repair of damaged areas. Repair ends of bars cut in the field and damage resulting from installing mechanical splices, field-bending or straightening. Inspect bars for damage after placement and prior to placing concrete.

Zinc rich paint used for field repairs of galvanized coatings shall meet the following requirements:

- One application of the material shall provide a dry film thickness of 2 mils
- The dried film shall have a minimum zinc dust content of 94% by mass
- The paint shall be compatible with the galvanizing and inert in concrete
- The brand of material used shall be approved by the galvanizer.

Zinc rich paint shall be applied in accordance with manufacturer's instruction for use, using brush or by spray methods. Zinc paint shall be applied in such a quantity as to produce a minimum dry film thickness of 3 mils.

Refer to Subsection 703.2.3.3 of the Standard Specifications for handling, placing, and fastening. This Subsection remains unchanged.

Supplement Subsection 703.2.4.1 of the Supplemental Specifications, Mechanical Couplers for Reinforcing Steel, with the following:

When mechanical couplers are specified for use with galvanized reinforcing bars, provide couplers that are galvanized in accordance with AASHTO M232.

**(70) SECTION 709: POT BEARINGS:**

**GENERAL**

This item shall consist of furnishing, fabrication and installation of pot bearings in accordance with AASHTO LRFD Bridge Design Specifications, the Standard Specifications, the manufacturer's recommendations and details shown on plans and as specified herein.

Fixed pot bearings consist of a sole plate, anchor bolt assemblies, a disc of elastomeric in a steel cylinder with a snug fitting steel piston and masonry plate. Guided pot bearings consist of a sole plate, anchor bolt assemblies, a top steel plate with a polished stainless steel sheet facing, bearing on a fixed pot bearing with a layer of virgin TFE polytetrafluoroethylene material on its top, masonry plate, anchor bolt assembly which includes anchor bolts, nuts, washers, pipe sleeves, a closure plate, grout and various sizes of standard pipe and any other necessary material as detailed on the plans.

**MATERIALS**

All pot bearings shall be manufactured by the same manufacturer.

All steel in the pot bearings shall be AASHTO M270 Grade 50. The plates in the pot bearing assemblies, except for the areas with special facings shall be cleaned, coated, and sealed in accordance with Special Provision for "Thermal Sprayed Coatings (Metallization)". Metallization of the internal surfaces of the pot is permitted provided these surfaces are then polished to a surface smoother than 63 micro inches root mean square. Coat surfaces to a thickness of 6 mils minimum on all external parts. Repair surfaces that are abraded or damaged after the application of metallization in accordance with the Special Provision for "Thermal Sprayed Coatings (Metallization)".

Fill plate, when specified on the plans, shall be galvanized.

When the maximum plan dimension of the sheet is 12" or less, provide a stainless steel sheet in guided pot bearings that is at least 16 gage or 1/16". When the maximum plan dimension is greater than 12" provide a stainless steel sheet that is at least 11 gage or 1/8". Ensure that all stainless steel sheets are in conformance with ASTM A240/A167 Type 304 and polished to a minimum #8 mirror surface finish.

Blast clean the surface of the plate that will be attached to the stainless sheet to a near white condition in accordance with the Standard Specifications. Position and clamp the back of the stainless sheet that is to be in contact with the steel plate on the steel plate. Apply the stainless steel to the blast cleaned surface of the steel plate as soon as possible after blasting and before any visible oxidation of the blast cleaned surface occurs. Weld the stainless sheet continuously around its perimeter using a tungsten inert gas, wire-fed welder.

For the PTFE sheet, used as a mating surface for the stainless sheet, provide an unfilled virgin PTFE Sheet (Recessed) or a glass-fiber filled PTFE sheet, resulting from skiving billets formed under hydraulic pressure and heat. Provide resin that conforms to the requirements of ASTM D4894 or D4895.

To bond the PTFE and the piston, use heat cured high temperature epoxy capable of withstanding temperature of -320°F to 500°F.

Provide a neoprene elastomer with a durometer hardness of 50 that allows for a minimum rotation of 0.02 radians. Place a 1/64" thick unfilled PTFE disc on either side of the neoprene inside the bearing. Use other material if the Engineer approves. Use a brass sealing ring with the neoprene elastomer.

#### DESIGN

Pot bearings shall be designed by the manufacturer for the loads and movements shown on the contract drawings. However, use the anchor bolt size, length, spacing and masonry plate thickness as shown on the contract plans. The contractor shall adjust the bridge seat, cap and top of column elevations if the bearing assembly depth varies from the assumed depth shown on the contract plans. Plans for any adjustments shall be submitted to the Department for approval 30 days before constructing the columns.

Either combine, cast as a single piece, or weld together the sole plate and top plate/piston and the cylinder with the masonry plate.

In the design of the bearings, the following allowable bearing stresses shall be used:

On confined elastomeric:	3500 psi
On PTFE Sliding Surface	
Filled or unfilled PTFE (recessed):	3500 psi

The Contractor shall submit shop drawings in accordance of Standard Specifications Section 725 and one set of design calculations for the Engineer's approval. The shop drawings and design calculations shall be checked and sealed by a South Carolina Registered Professional Engineer.

#### SAMPLING AND TESTING

##### Sampling

The manufacturer shall select, at random, sample bearings from completed lots of bearings for testing by the manufacturer. The manufacturer shall provide certification that the completed bearings and their components have been tested and are in compliance with the requirements of this Special Provision. The results of the manufacturer's tests shall be furnished to the Research and Materials Engineer.

##### Testing

##### Proof Load Test

A test bearing shall be loaded to 150% of the bearing's rated design capacity and simultaneously subjected to a rotational range of 0.02 radians (1.146°) for a period of one hour.

The bearing will be visually examined both during the test and upon disassembly after the test. Any resultant visual defects, such-as extruded or deformed elastomer or PTFE, damaged seals or rings, or cracked steel, shall be cause for rejection of the lot.

During the test, the steel bearing plate and steel piston shall maintain continuous and uniform contact for the duration of the test. Any observed lift-off will be cause for rejection of the lot.

Sliding Coefficient of Friction

For all guided and fixed expansion type bearings, the sliding coefficient of friction shall be measured at the bearing's design capacity in accordance with the test method described below, and on the fifth and fiftieth cycles, at a sliding speed of 1 inch per minute.

The sliding coefficient of friction shall be calculated as the horizontal load required to maintain continuous sliding of one bearing, divided by the bearing's vertical design capacity.

The test results will be evaluated as follows:

The measured sliding coefficients of friction shall not exceed the lessor of the design value stated in the plans or 3 percent.

The bearings will be visually examined both during and after the test. Any resultant visual defects, such as bond failure, physical destruction, cold flow of PTFE to the point of debonding, or damaged components, shall be cause for rejection of the lot.

Bearings not damaged during testing may be used in the work.

The test method and equipment shall include the following requirements:

The test must be arranged so that the coefficient of friction on the first movement of the manufactured bearing can be determined.

The bearing surface shall be cleaned prior to testing.

The test shall be conducted at maximum working stress for the PTFE surface with the test load applied continuously for 12 hours prior to measuring friction.

The first movement static and dynamic coefficient of friction of the test bearing shall be determined at a sliding speed of less than 1 inch per minute and shall not exceed:

.04	unfilled	PTFE
.08	filled	PTFE

The bearing specimen shall then be subjected to 100 movements of at least 1 inch of relative movement and, if the test facility permits, the full design movement at a speed of less than 1 foot per minute. Following this test, the static and kinetic coefficient of friction shall be determined again and shall not exceed the values measured in (d). The bearing or specimen shall show no appreciable sign of bond failure or other defects.

Bearings represented by test specimens passing the above requirements will be approved for use in the structure subject to on-site inspection for visible defects.

INSTALLATION

Prior to shipment, seal the joint between the steel piston and the steel cylinder with a bead of caulk. Store pot bearings delivered to the bridge site under cover on a platform above the ground surface. Protect the bearings from injury at all times and, before placing the bearings, dry and clean all dirt, oil, grease or other foreign substances from the bearing. Do not disassemble the bearings during installation, except at the manufacturer's direction. Place the bearings in accordance with the recommendations of the manufacturer, Contract Drawings, and as directed by



the Engineer. If there is any discrepancy between the recommendations of the manufacturer, Special Provisions, and Contract Drawings, the Engineer is the sole judge in reconciling any such discrepancy.

Preformed bearing pads shall be provided under the masonry plates and shall conform to the following:

Preformed bearing pads shall be composed of multiple layers of 8 ounce per square yard cotton duck impregnated and bound with high quality natural rubber, or equally suitable materials approved by the Engineer, which have been compressed into pads of uniform thickness. The thickness of the preformed bearing pads shall be 3/16" with a tolerance of  $\pm 1/16$ ". Cotton duck shall meet the requirements of Military Specification MIL-C882-D for 8 ounce per square yard cotton army duck or equivalent. The number of pads shall be such as to produce the required thickness after compressing and vulcanizing. The finished pads shall withstand compressive loads perpendicular to the plane of the laminations of not less than 10,000 psi without detrimental extrusion or reduction in thickness.

The Contractor shall furnish certification stating the preformed bearing pads meet the requirements stated above.

No bearing shall be installed before it is approved by the Engineer.

**(71) SECTION 709: THERMAL SPRAYED COATINGS (METALLIZATION)**

**GENERAL**

A thermal sprayed coating and sealer shall be applied to metal surfaces as specified herein when called for on the plans or by other Special Provisions, or when otherwise approved by the Engineer. See the "Pot Bearings" Special Provision for bearing surfaces requiring metallization.

**MATERIALS**

Wire material shall be zinc, or 85/15 zinc/aluminum alloy as certified by the manufacturer. The size of wire material shall be in accordance with the manufacturer's recommendations for the Flame, or Arc Sprayed method. Powder material shall not be used. The SSPC-CS 23.00(I) Specification governs anything not addressed in this Special Provision.

The seal coating shall be a vinyl wash primer meeting the requirements of SSPC paint 27 or an approved equal.

**CONSTRUCTION**

Blast clean surfaces to be metallized with a grit or sand abrasive in accordance with Steel Structures Painting Council SSPC SP-10 to impart a surface profile of 2 - 4 mils. If flash rusting occurs prior to metallizing, blast clean the metal surface again. Grind flame cut edges to remove the carbonized surface prior to blasting. Bevel all flame cut edges to an approximate 1/16" chamfer. Coat the surfaces within 8 hours after blasting. Apply the thermal sprayed coating only when the surface temperature of the steel is at least 10°F above the dew point. Preheat if required.

Conduct a bend test in accordance with 6.5 of SSPC-CS 23.00(I) at the beginning of each work period or shift. Any debonding or delamination of the coating that exposes the substrate requires corrective action, additional testing, and the Engineer's approval before resuming the metallizing process.

Surfaces shall be metallized to a thickness called for on the plans or Special Provisions for the bridge component to which the coating is applied.

The seal coating shall be applied to metallized surfaces within 8 hours and in accordance with the manufacturer's recommendations.

The Contractor shall not weld items to the metallized surface unless specifically permitted by the Engineer.

Metallized surfaces that are damaged prior to shipment shall be cleaned and coated as described above. Metallized surfaces damaged after shipment shall be repaired. Excessive damage to metallized surfaces as determined by the Engineer shall be cause for rejection at no expense to the Department.

The Contractor shall provide the Engineer with certification for all materials and documentation which indicates that the applicator has performed successful thermal spray operations within the last 12 months.

**(72) SECTION 710: ENVIRONMENTAL AND WORKER PROTECTION:**

**A. DESCRIPTION**

This work covers the requirements for containment during surface preparation, waste handling and disposal, environmental protection, and covers requirements for worker health and safety for lead. Hazardous materials are present in lead containing paints on the existing bridge steel.

Refer to the latest Edition of the following Regulations and Requirements:

1. SCDOT Standard Specifications for Highway Construction (Edition of 2007).
2. South Carolina Department of Health and Environmental Control – Hereinafter denoted as SCDHEC.
3. Environmental Protection Agency – Hereinafter denoted as EPA.
4. South Carolina Occupational Safety and Health Administration – Hereinafter denoted as OSHA.
5. Steel Structures Painting Council – Hereinafter denoted as SSPC.

Comply with all applicable EPA, SCDHEC and OSHA regulations and guidelines. Any and all fines occurred by the SCDOT due to failure of the Contractor to follow the required regulations and/or guidelines either by negligence or other causes are the responsibility of the Contractor and said fines are withheld from any payments due the Contractor for performance of this work.

**B. CONTAINMENT AND VENTILATION SYSTEM**

1. Containment System

Provide a containment system meeting the requirements of Class 1, 2 or 3 of SSPC Guide 6, "Guide for Containing Surface Preparation Debris Generated During Paint Removal Operations". Use only impermeable containment materials.

Design the containment so that the floor of the containment and the walls of the containment extending at least half the height of the main girders is constructed of rigid materials as defined in Guide 6. Do not extend the containment more than one (1) foot below the bottom flange of the main girders.

Use heavy tarps or fiber-reinforced sheeting for containment or areas of containment where flexible materials are allowed. If an overlapping door tarp entryway is used, design it with multiple tarps (more than two).

No welding is allowed on any member of the bridge without prior approval of the RCE.

Repair any holes that develop in containment materials prior to the start of the next blasting shift. However, if holes are greater than 25 square inches, repair such holes immediately. Do not perform blasting operations unless all holes greater than 25 square inches are sealed, containment materials are completely sealed against all surfaces of all members and between containment material panels, and a tight seal is established around any duct entering or exiting containment.

Use auxiliary lighting within the containment where necessary to illuminate the active work surface to a minimum of 50 foot-candles. This is required for clear viewing of all blast cleaning, painting, and inspection operations.

Immediately alter or stop operations when, in the opinion of the Department’s authorized inspector, environmental protection is not being achieved.

**2. Ventilation System**

Include a dust collector in the ventilation system. Only use self-cleaning, cartridge-type dust collectors. Dust bags are not allowed. Clean the dust collector and filters before arrival to the project site and again prior to removal from the project site.

Provide dust collection equipment equipped with an easily accessible pressure gage which measures the pressure differential across the filters. Correct any pressure differentials outside the range of  $\pm$  10 percent of the stable pressure differential obtained once the filters are seasoned before the next blasting shift commences.

Calculate the air flow through containment by measuring the volume of air passing through the ducts leading to the dust collector and dividing by the cross-sectional area of containment perpendicular to the air flow. Perform measurement of the air velocity in the ducts needed to calculate the volume of air passing through the ducts in accordance with the procedure in American Conference of Governmental Industrial Hygienists Publication, “Industrial Ventilation – A Manual of Recommended Practice”.

Provide continuous operation of dust collection equipment during blasting and debris recovery operations. If the dust collector is not operational for any reason, immediately cease working.

Provide sufficient ventilation during painting operations such that flammable solvent concentrations are below the lower explosive limit. Measure and maintain acceptable concentrations of solvents and other hazardous materials during painting operations.

**3. Submittals**

Submit a written plan for the method employed for surface preparation, containment and ventilation no later than 30 days prior to beginning work. Include in the submittal all necessary drawings, load-bearing capacity calculations, and wind load calculations. Provide drawings and calculations stamped by a Registered Structural Engineer.

**C. WASTE**

**1. Storage**

Clean up all spent materials within containment regularly, and in no case less frequently than the end of each workday. Immediately clean up all spent materials released outside the enclosure.

Store all waste and spent materials at the bridge site in a manner that is secure and not subject to accidental spills or vandalism. Do not store wastes near traffic, water courses or drainage ditches. Obtain approval from the RCE for any location used for waste storage.

Store wastes in containers such as drums, roll-off boxes, or gondolas. Keep waste containers closed and properly covered at all times except during the actual addition or removal of spent materials. Do not co-mix wastes. Store surface preparation debris in containers separate from containers used to store dust collector debris. Label waste containers with a description of the contents and date of first accumulation. Store, label, and handle all wastes classified as hazardous waste in strict accordance with South Carolina Hazardous Waste Management Regulations.

Store all waste containers in a secure locked fenced area. Label the storage area as a hazardous waste storage area in accordance with any applicable SCDHEC regulations. Provide chain link fence material with minimum height no less than six (6) feet. Securely anchor fence posts to ground or pavement or if portable, in a manner to preclude entry. Obtain approval of the RCE prior to use of the fenced area for waste storage.

**2. Testing**

Sample and test all spent material and dust collected in accordance with EPA Method 1311, "Toxicity Characteristics Leaching Procedure (TCLP)". Take initial samples within thirty (30) days of initial waste generation. Perform the sampling with the RCE present. Send the samples to a qualified laboratory accompanied by a Chain of Custody form. Submit a copy of the laboratory results to the RCE within five (5) working days of their receipt.

Notify the RCE, in writing, of any wastes classified as hazardous waste. The Department has applied for and will furnish the contractor with the required EPA Identification Number. Include the EPA Identification Number on all correspondence, shipping invoices, disposal affidavits or forms, etc.

**3. Disposal**

Transport and dispose of all debris generated during the project. Use a transporter licensed in the State of South Carolina when shipping hazardous material to the treatment and disposal facility. Perform all transportation and disposal in accordance with all federal, state, and local regulations.

Dispose of the surface preparation debris and dust at a hazardous waste landfill, irrespective of the results of the TCLP test. Inform the disposal facility to dispose of the waste in the same manner as if it were lead-containing hazardous waste (EPA Designation D008). Alternate methods which reclaim the lead are permitted subject to the approval of the RCE.

Remove all wastes from the bridge site and dispose of them within 90 days of the date of accumulation. Do not handle or ship any waste without the RCE or the Department's authorized environmental representative present. Notify the Department in advance of all operations and comply with the submittals data below.

**4. Submittals**

Submit a written plan that addresses the handling and site-storage of lead-containing debris no later than 30 days prior to beginning work. Provide a plan that meets the requirements of 40 CFR Part 265.

Submit a copy of a certificate for every employee on the project indicating that the employee has been trained in compliance with 40 CFR Part 265.16.

Furnish the RCE or the Department's authorized representative the following information ten (10) working days prior to the shipping and/or treatment or disposal of the waste material.

Waste Material	Lead Contaminated Blast Debris
Disposal Facility	

Include: EPA ID Number, Address, Phone Number and Contact Person	
Transporter Include: EPA ID Number, Address, Phone Number and Contact Person	

Prepare all documentation necessary for the transportation and disposal of hazardous wastes. However, the only signature authority as generator on the Uniformed Hazardous Waste Manifest document is the RCE or the Department’s authorized environmental representative.

**D. ENVIRONMENTAL QUALITY**

1. Air Quality

Abide by all federal, state and local regulations pertaining to air quality. No air quality monitoring is required under this Special Provision. Perform any air monitoring required as the result of the Contractor’s operations at no cost to the Department.

2. Water Quality

Do not discharge or allow discharge of any materials into the waterway. Do not allow any scum to accumulate on the surface of the water. If scum does accumulate on the water, contain the scum with a floating boom downstream and upstream (if necessary) at the worksite. Place the boom in such a manner as to comply with U.S. Coast Guard requirements and limitations. Provide a boom that is clearly and visibly marked as a hazard to navigation during all periods of work. At the end of each working day, collect all the surface scum remaining on the water surface.

3. Reporting of Releases

Report all releases of lead into the environment which exceed regulator limits to the appropriate authorities.

4. Base-Line Monitoring

Obtain sufficient soil samples and water samples to adequately characterize the environment prior to any lead-removal activities. Analyze these samples for total lead content and submit a copy of the results to the RCE. Upon completion of this project take additional soil and water samples, analyze these samples for total lead content, and submit a copy of the results to the RCE. Should additional contamination in excess of the initial base line results be found, perform any clean-up deemed necessary by the Department or SCDHEC at no additional cost to the Department.

**E. WORKER HEALTH AND SAFETY FOR LEAD**

1. Requirements

OSHA requirements for protection of workers from lead shall be in accordance with the Interim Final Rule on Lead Exposure in Construction (29CFR 1926.62).

Submit the name of the competent person and a letter of authority to the RCE. This person shall be on-site whenever lead-containing materials are disturbed.

Use only laboratories that are proficient in the American Industrial Hygiene Association (AIHA) Lead Proficiency Aptitude Testing Program for personal monitor filter analysis to test filters from personal monitors.

Place a barrier around the project to demarcate the regulated work area. Use warning tape or other material as approved by the RCE for the barrier. Place the barrier at a location where

the lead concentration is below 0.03g/m<sup>3</sup> as a time-weighted average for an 8-hour day when measured in accordance with NIOSH Method 7082. Submit results from air monitoring tests to determine this requirement to the RCE.

Develop and follow a site-specific Worker Protection Program for Lead. Include the following in the Program:

Exposure Assessment – including method, worker classifications that require testing, protection of workers prior to receiving the results, and worker notification procedure.

Lead Compliance Program – as required in 29 CFR 1926.62(e).

Respiratory Protection Program – as required in 29 CFR 1926.62(f).

Medical Surveillance Program – including testing frequency, company policy at various action levels, and the company policy regarding employee removal and medical exams.

Supply a clean set of outer protective clothing on a daily basis to the SCDOT employees and representatives entering areas with airborne lead concentrations above the Permissible Exposure Limit. Clean or dispose of the protective clothing worn by SCDOT employees and representatives. Provide SCDOT employees or representatives with access to other personal hygiene facilities, including hand and face washing facilities, shower facilities, change areas, and eating areas.

**2. Submittals**

Submit a copy of the site-specific Worker Protection Program for Lead no later than two (2) weeks prior to beginning of work and within five (5) days of any modification.

Submit training records for each employee on the project site, indicating that the worker is trained as required in lead (29 CFR 1926.62 (1) (2) and respiratory protection (29 CFR 1910.134). Submit results of medical surveillance tests taken no later than thirty (30) calendar days prior to beginning work at the site and within two (2) weeks of that employee permanently leaving the site within five (5) calendar days of receipt of the results.

**F. CONTRACTOR CERTIFICATION**

Only use Contractors certified to Steel Structures Painting Council QP2, “Removal of Hazardous Paint” for coating removal on structures containing lead-based paints. Obtain a list of currently QP2 qualified contractors or verify a contractor’s QP2 certification status by contacting SSPC at (412) 481-2332 or by Fax (412) 281-9992.

**G. METHODS OF OPERATION**

Comply with all federal, state and local regulations when completing the work required by this Special Provision. This Special Provision is intended to set forth-minimum steps to avoid violating environmental laws. It remains the responsibility of the Contractor to determine whether more than these minimum steps may be required and then, at the sole expense of the Contractor, to perform all the work required by this Special Provision in whatever manner may be required to comply with all applicable laws. The Contractor is liable to the Department for any fines, costs, or remediation costs incurred by the Department as a result of the Contractor’s failure to be in compliance with this Special Provision and/or all federal, state, and local laws.

**(73) SECTION 710: FIELD PAINTING OF STRUCTURAL STEEL (ALUMINUM EPOXY MASTIC PAINT SYSTEM):**

**A. GENERAL**

Refer to the latest Edition of the following Regulations and Requirements:

**TP 1000 – SPECIAL PROVISIONS AND CONTRACT REQUIREMENTS**

1. A. SCDOT Standard Specifications for Highway Construction (Edition of 2007 w/ Addendums).
2. B. South Carolina Department of Health and Environmental Control – Hereinafter denoted as SCDHEC.
3. C. Environmental Protection Agency – Hereinafter denoted as EPA.
4. D. South Carolina Occupational Safety and Health Administration – Hereinafter denoted as OSHA.
5. E. Steel Structures Painting Council – Hereinafter denoted as SSPC.

Clean and paint designated portions of the structural steel of this bridge. Perform all work as outlined in these Special Provisions and the Project Plans.

Proceed in an orderly manner with the cleaning and painting operation. Therefore, once work starts in a particular span, complete all work (cleaning and painting) in that span before moving to another span area. This does not prohibit using multiple crews working in several different areas at the same time. However, once a crew begins working in a particular area, complete all work (cleaning and painting) in that area before moving the crew to another location.

On any overpass structures, remove the existing roadway clearance and/or highway route number signs prior to beginning the cleaning and painting operation. After cleaning and painting operations are complete, install new bridge signs furnished by the Department at no cost to the Contractor. Notify the RCE (15) working days prior to requiring the bridge signs for installation. Inventory any bridge signs necessary for removal and replacement on this project with the RCE prior to beginning work.

Comply with all applicable EPA, SCDHEC and OSHA regulations and guidelines. Any and all fines incurred by the SCDOT due to failure of the Contractor to follow the required regulations and/or guidelines either by negligence or other causes are the responsibility of the Contractor and said fines are withheld from any payments due the Contractor for performance of this work. Contractor must be SSPC QP2 Certified prior to bid submission.

**B. PAINTING OF STRUCTURAL STEEL**

1. Description of Paint System

Paint the Structural Steel of this bridge with the paint system as follows:

<u>Coat</u>	<u>Paint</u>	<u>Color</u>
Primer	Aluminum Epoxy Mastic	Tinted
Intermediate	Aluminum Epoxy Mastic	Tinted
*Finish	High Build Aliphatic Polyurethane	See Bridge Projects Specifics Below

\* The polyurethane finish coat will be applied to the outside steel girders.

<u>COLOR (Fed. Color Standard 595C)</u>	<u>STANDARD NO.</u>
To be Determined by the RCE	To be Determined by the RCE

2. Bridge Projects Specifics

See bridge plans for structural steel specifics.

3. Approved Sources and Certifications

Only use material from sources appearing on the Department’s approved Qualified Products List (QPL) 19 entitled “Qualified Bridge Paints for Structural Steel” available from the OMR in

the work. For each shipment, furnish a certification stating that the material furnished meets the South Carolina Department of Transportation specifications. Plainly mark each shipped container with the manufacturer's name or trademark, the lot number, component type, and a clear date indicating shelf life expiration date.

For QPL 19 entitled "Qualified Bridge Paints for Structural Steel" contact SCDOT Research and Materials Laboratory, P. O. Box 191, Columbia, S.C. 29202. Qualified Products Lists are also available on the SCDOT website.

4. Paint Coat Thickness Requirements

Check the dry film thickness of each coat after application and correct any deficient areas in accordance with Paint Manufacturer's recommendations prior to the application of subsequent coats unless specifically approved by the RCE.

5. Conditions for Painting

Do not open containers of paint until required for use. Use containers which have been recently opened and not premixed or blended together first. Do not use paint which has livered, gelled, or otherwise deteriorated during storage or is beyond the stated shelf life. Protect wet paint against damage from dust, sand or other detrimental foreign matter to the extent practicable. Take precautionary measures during the painting operation, to protect any surfaces not to be painted or which have already been painted.

6. Surface Preparation

Use the latest SSPC pictorials of surface preparation methods to determine the acceptability of the cleaning operations.

Clean all structural steel to the requirements of Steel Structures Painting Council - Surface Preparation SP 6 (Commercial Blast Clean). Provide an anchor profile in the range specified by the paint manufacturer for the Aluminum Epoxy Mastic Paint.

Verify the steel surface meets the requirements of SSPC SP 6 just prior to the application of the Aluminum Epoxy Mastic Primer Coat. Ensure all steel surfaces are dust free and apply the primer coat within twelve (12) hours after blast cleaning and before any rusting occurs.

Perform abrasive blasting with recyclable steel grip abrasive or other approved recyclable material. The use of silica sand as an abrasive blasting material is expressly prohibited on this project. Abrasive blasting materials intended for pretreatment of the lead base debris may be approved by the RCE prior to use. However, the intent for use as a pretreatment material is expressly prohibited. Handle all debris contained and collected on this project as hazardous and in accordance with the special provision entitled "Environmental and Worker Protection" regardless of test results. Ship all waste debris by a SCDHEC licensed transporter to a SCDHEC approved treatment and disposal and/or recycling facility.

Prior to the application of the Aluminum Epoxy Mastic Finish Coat, clean all steel surfaces of all dust and contaminants present on the primer coat using a low-pressure hydra wash (1500 psi max.) or in accordance with the paint manufacturer's instructions as approved by the RCE.

Provide a Class 1, 2 or 3 containment system as specified in the special provisions entitled "Environmental and Worker Protection".

The use of high-pressure Hydro Blast Cleaning may be approved by the RCE at the request of the Contractor, provided the following:

- a. The Contractor demonstrates the ability to contain all water and debris.



- b. Add a suitable rust retardant as recommended by the paint manufacturer during the blasting operation.
  - c. Immediately after the steel area has been hydro blasted, perform a low-pressure water wash containing a percent Chlor-Id Solution as recommended by the Chlor-Id manufacturer.
  - d. Coat all cleaned steel surfaces with the primer coat prior to flash rust occurring.
  - e. If rusting occurs, dry blast the steel surfaces to SSPC SP 6 prior to placing the primer coat.
  - f. The RCE reserves the right to disallow or to change as necessary if the required surface cleanliness as specified in SSPC SP 6 just prior to the application to the paint is not provided.
7. Application of Paint (Aluminum Epoxy Mastic)
- a. Perform any required touch-up of thin areas of the applied coat within 72 hours after application of paint.
  - b. Spray Application.
  - c. Spray application of paint will only be allowed within a Class 1, 2, or 3 containment system as specified in the special provision entitled “Environmental and Worker Protection”.
8. Field Inspection

Prior to commencing work, submit an access plan to the RCE for review and acceptance. In the access plan provide details of the means of access furnished allowing the Department’s inspectors and/or representative to quickly, easily, and safely inspect any non-accessible areas. Do not commence work until the access plan is accepted by the RCE.

The Department provides oral and written daily reports of the Contractor’s cleaning and painting operations to the Contractor’s representative. Correct all deficiencies noted in the daily report within seventy-two (72) hours and perform all remedial work in accordance with the applicable sections of these Special Provisions. The RCE has the option to extend the seventy-two (72) hour correction time due to special conditions. If not corrected within this specified time period, or the approved extension period the Engineer may delay payment for work performed in these effected areas. The daily reports also include areas of steelwork that have been cleaned and/or painted in accordance with these Special Provisions. Obtain approval from the Department's inspectors for all areas that have been cleaned, prior to the application of any paint. Re-clean and repaint any area painted prior to such approval.

**(74) SECTION 711: PILE AND DRIVING EQUIPMENT DATA FORM:**

Pile and Driving Equipment Data Form is located in the Standard Forms on the SCDOT Design-Build website at <http://www.scdot.org/business/design-build.aspx>.

**(75) SECTION 711: GALVANIZED STEEL H PILING AND SWAY BRACES:**

March 16, 1999

**A. GENERAL**

This Supplemental Specification covers the cleaning, hot dip shop galvanizing, field cleaning and field repair of galvanizing for new Steel H Bearing Piling and Steel Sway Bracing where required and detailed in the plans.

**B. SURFACE PREPARATION**

The coating applicator shall pre-clean the material to be galvanized in accordance with accepted methods to produce an acceptable surface for hot dip galvanizing.

**C. SHOP GALVANIZING**

Hot dip galvanizing of iron and structural steel shapes shall be produced utilizing lead free technology. Steel H Bearing Piling and Steel Sway Braces shall be hot dip galvanized in accordance with the latest ASTM A 123 Specification to provide a uniform minimum coating thickness of 3.5 mils (89 µm). Shop repair of coatings not meeting the above minimum thickness requirements will not be allowed.

Galvanizing practices and procedures shall protect against possible embrittlement of the steel as described in ASTM A143.

Inspection and testing of hot dip galvanized coatings shall be done under the requirements of ASTM A 123.

The coating applicator shall have available for inspection a quality assurance manual and shall submit an original and two copies of the coating applicator's notarized Certificate of Compliance that the hot dip galvanized coating meets or exceeds the specified requirements of ASTM A 123 as modified by this Specification.

Galvanized members shall be stored, protected, handled and loaded in accordance with industry standards to protect the coating.

**D. SHOP INSPECTION**

Inspection of galvanizing practices and procedures will be performed by the Department's Research and Materials Laboratory. As soon as the project has been awarded, the Contractor shall notify the Research and Materials Laboratory at (803) 737-6698, P. O. Box 191, Columbia, South Carolina 29202. The Contractor shall provide the name and address of the coating applicator so that the inspection arrangements can be made.

**E. FIELD REPAIR OF GALVANIZING**

Field repair of galvanized coatings may be used to repair damaged areas, weld areas at pile splices, weld areas at sway braces to piles or other areas of coating damage. All field repairs shall be made in accordance with ASTM A 780. The Engineer shall be the sole judge of damaged areas that require field repair of the galvanized coating.

When galvanized members are to be field welded the Contractor shall clean the area at the weld location for a distance sufficient to provide an area free of coating for the weld metal to be deposited. The Contractor's cleaning method shall be pre-approved by the Engineer and cleaned areas shall be inspected and approved prior to field welding.

**F. METHOD OF MEASUREMENT**

The galvanizing of Steel H Bearing Piling and Sway Braces will not be measured for payment. All cost for galvanizing shall be included in the price bid for the item galvanized.

**G. BASIS OF PAYMENT**

All costs for labor, materials, equipment, tools and other incidentals required to galvanize the Steel H Bearing Piling and Sway Braces shall be included in the price bid for those items. No separate payment will be made for galvanizing.

**(76) SECTION 712: DRILLED SHAFT FORMS:**

Drilled Shaft Forms are included on the Construction Extranet.

**(77) SECTION 713: MECHANICALLY STABILIZED EARTH (MSE) WALLS:**

Delete Subsection 7.8.3 of the Supplemental Technical Specification SC-M-713 Mechanically Stabilized Earth (MSE) Walls and replace it with the following:

Compact and densify stone backfill material with a minimum of 4 passes with a smooth heavy roller (approximately 15 tons). Compaction testing will not be required for stone backfill materials

meeting the requirements of Table 3. Do not use sheepfoot or grid-type rollers for compacting backfill within the reinforced backfill. Stone backfill meeting the requirements of Table 2 shall be compacted in accordance with Subsection 7.8.2.

(78) **RESERVED**

(79) **SECTION 714: SMOOTH WALL PIPE:**

**A. REFERENCE**

**SCDOT Supplemental Technical Specification SC-M-714**

**B. DESCRIPTION**

When bid items for smooth wall pipe are listed in the EBS file and/or proposal, the SCDOT will allow the use of reinforced concrete pipe, spiral ribbed aluminum pipe or high density polyethylene pipe in accordance with the specifications found in SC-M-714 (latest edition), the Standard Drawings, and this Special Provision. The plans may indicate reinforced concrete pipe only and are hereby superseded by this Special Provision.

**C. MATERIALS**

Smooth wall pipe is either Reinforced Concrete Pipe (RCP: 714-205-XX), Spiral Ribbed Aluminum Pipe (SRAP: 714-605-XX), or High Density Polyethylene pipe (HDPE: 714-705-XX) as described in SCDOT Supplemental Technical Specification SC-M-714 and in the SCDOT Standard Drawings. Use smooth wall pipe culvert from manufacturers listed on Qualified Product Lists 30, 68, or 69. No value engineering application is required in order to use alternate pipe.

For the following counties: Berkeley, Beaufort, Charleston, Colleton, Dorchester, Georgetown, Horry, and Jasper, provide pipe joints meeting AASHTO M 315 for RCP or passing the 13 psi pressure test as indicated on the QPL for SRAP or HDPE. Take care to properly lubricate and equalize pipe gaskets as indicated in the **SCDOT Standard Drawings** and **SC-M-714** to prevent gaskets from “rolling” during installation. For all other counties, provide pipe joints meeting AASHTO M 198, M 315, or passing the minimum 10 psi pressure test unless specific pipe joints are indicated in the plans or special provisions.

No other pipe type will be accepted as an alternate.

**D. CONSTRUCTION REQUIREMENTS**

Use only pipe that conforms to the minimum and maximum fill height limitations indicated on the appropriate standard drawing. Unless indicated otherwise in the plans, determine pipe fill height based on the following formula:

Fill Height = Elevation (top of curb or max grade above pipe) – Elevation (pipe crown)

For all locations where new pipe is being attached to an existing system, use one of the following options:

1. Any existing pipe may be extended using any acceptable alternate pipe type by using a drainage structure at the interface between the different pipe types. The drainage structure\* may consist of standard junction boxes, manholes, catch basins, drop inlets, or circular drainage structures detailed on **SCDOT Standard Drawings**. For larger diameter pipe, custom drainage structures may be required. Field cut existing pipe to remove damaged joint (if applicable) and install new drainage structure at the field cut interface. Always fully clean existing pipe and pipe joints before installing joint sealant or gaskets and attaching new pipe.
2. For locations where existing pipe properties cannot be directly matched, use a custom designed interface\* (concrete collar, proprietary mastic wrap, custom coupling band, etc.) appropriate to interface the existing pipe to the new pipe of the same type. Submit interface drawings and design for review by the Engineer of Record and the Design Standards Engineer. Always fully clean existing pipe and pipe joints before installing joint sealant or

gaskets and attaching new pipe. Replace existing pipe that has joint damage before connecting new pipe to the system.

3. Any existing pipe may be extended using new pipe with the same joint profile and wall properties of the existing pipe. Always fully clean existing pipe and pipe joints before installing joint sealant or gaskets and attaching new pipe. Verify\* the following parameters before ordering new pipe:
  - a. For RCP to RCP, confirm wall thickness, joint profile shape, and compatibility with existing manufacturer's pipe. Replace existing pipe that has joint damage before connecting new pipe to the system.
  - b. For SRAP to SRAP, replace existing pipe that has joint damage before connecting new pipe to the system.
  - c. For HDPE to HDPE, confirm the manufacturer of the existing pipe and the joint compatibility with the new pipe. Provide a new gasket when connecting to existing spigot end of HDPE pipe. Replace existing pipe that has joint damage before connecting new pipe to the system.
  - d. For CAAP to CAAP, confirm the type and size of end corrugations of the pipe. When existing pipe has full helical corrugations, provide new connecting pipe with one end fully helical and fully helical coupling band. When end corrugation size does not match the corrugation size shown on SCDOT Standard Drawings, provide a drainage structure (described above) at the interface. Replace existing pipe that has joint damage before connecting new pipe to the system. Do not install CAAP as smooth wall pipe; however, use these requirements when plans specify installing new CAAP.

The **RCE** will verify that connections between existing pipe and new installed pipe have been handled with one of the options listed above. Repair or replace all existing to new joint interfaces that do not meet the requirements above at no additional cost to **SCDOT**.

In all installations, provide the RCE with a complete pipe table indicating the following: Plan Pay Item, Plan Pipe Description, Plan Quantity, Installed Pipe (diameter, type, class/gage), Installed Quantity, and description of interface used to join new pipe to existing pipe for each occurrence.

In cases where 2 or more different pipe types are installed, provide a copy of the proposed installation layout on the drainage/plan sheets to the RCE indicating which pipe is installed at each location.

**E. MEASUREMENT**

Measure smooth wall pipe in accordance with methods specified in SC-M-714 for the pipe material installed.

\*No measurement will be made for drainage structure, designed interface, or field verification performed at each interface between existing pipe and new pipe unless drainage structure/interface is specified in the plans.

**F. PAYMENT**

Payment will be made for smooth wall pipe regardless of the type of material installed. Payment for smooth wall pipe is as specified in SC-M-714 for the pipe material installed.

\*Include all costs for work related to connecting new pipe to existing pipe in the unit bid price of the new pipe. This connection work includes: drainage structure at the interface, custom designed interface, field verification of existing pipe and compatibility with new pipe, new gaskets, new joint sealant, new coupling bands, removal, and disposal of damaged sections of existing pipe.

ITEM NO.	DESCRIPTION	UNIT
7143XXX	X" SMOOTH WALL PIPE	LF
7143XXX	X" x X" SMOOTH WALL PIPE CUL.TEE	EA
714XXX	X" x X" SMOOTH WALL PIPE CUL.WYE	EA
7144XXX	X" SMOOTH WALL PIPE X DEG BEND	EA
7144XXX	SMOOTH WALL PIPE INCR.- X" TO X"	EA

**(80) SECTION 714: PIPE END TREATMENTS (2/5/2010):**

**A. REFERENCE**

SCDOT Supplemental Technical Specification SC-M-714

**B. DESCRIPTION**

For exposed pipe culvert ends, provide an end treatment in accordance with this special provision.

**C. MATERIALS**

Rigid pipe culvert is Reinforced Concrete Pipe (RCP: 714-205-00). Flexible pipe culvert is either Spiral Ribbed Aluminum Pipe (SRAP: 714-610-00), High Density Polyethylene pipe (HDPE: 714-705-00), or Corrugated Aluminum Alloy Pipe (CAAP: 714-605-00).

Use minimum Class B riprap for pipe up to 84" diameter. Use minimum Class C riprap for pipe 84" diameter or larger.

Use minimum Class 4000 concrete (4000P for precast).

Use ASTM A-706 grade 60, low-alloy steel deformed rebar.

Use minimum AASHTO M-196 Alclad 3004-H32 alloy aluminum.

Use Type M Mortar Grout unless specified otherwise.

**D. CONSTRUCTION REQUIREMENTS**

Use one of the following end treatments as specified in the plans or special provisions:



For all exposed crossline pipe ends, when an end treatment is not specified in the plans, use **Pipe Riprap Protection** (804-3xx-xx). For flexible pipe larger than 24" diameter, install pipe straight headwall, pipe end structure, flared end section, or wingwall section in addition to riprap. For all exposed driveway pipe ends where no end treatment is specified in the plans, use **Pipe Riprap Protection** (804-3xx-xx) unless directed otherwise by the engineer.



Use **Beveling of Pipe End** (719-610-00) when specified in the plans or special provisions. Beveled ends may only be used on flexible pipe up to 24" diameter and on rigid pipe up to 60" diameter. When beveling of pipe ends is specified on flexible pipe larger than 24" diameter, install pipe straight headwall, pipe end structure, flared end section, or wingwall section. Use factory fabricated beveled ends for all pipe types unless approved by the Engineer.



Use **Pipe Straight Headwall** (719-605-00) when specified in the plans or special provisions. Use straight headwall only in locations where pipe exposed end does not face the direction of traffic.



Use **Pipe End Structure** (719-615-00) when specified in the plans or special provisions. Use pipe end structure in locations where pipe exposed end faces the direction of traffic. Pipe end structures may be used in other locations if approved by the RCE.





Use **Pipe Flared End Section** when specified in the plans or special provisions.



Use **Pipe Wingwall Section** when specified in the plans or special provisions.

Completely seal interface between pipe and end treatment with grout. If bricks or shims are used to place pipe, take care to remove all air pockets and voids when grouting.

For systems not designed in the SCDOT Standard Drawings, provide shop drawings, installation procedure and design calculations for review by RCE. Design must include provision to control erosion around the structure and prevent the separation of the end treatment from the pipe system. Design must provide for a proper seal at all construction joints including the interface between the pipe and the structure. Design must be self-supporting and not induce any additional loads on the pipe. Submit designs for consideration as new standard drawings to the Design Standards Engineer at the address listed in the SCDOT Standard Drawings book.

**E. MEASUREMENT**

Measure pipe in accordance with SC-M-714

Measure end treatments in accordance with Standard Specifications, Standard Drawings, or Special Provisions

**F. PAYMENT**

Beveling of pipe ends will be in addition to the standard pipe pay item. Payment for the item Beveling of Pipe Ends includes all labor required to factory (or field, if approved) fabricate a bevel on one end of pipe.

Pipe culvert and end treatments, measured as provided in **SC-M-714 Subsection x.4**, are paid for at the contract unit price for the respective items, which price and payment is compensation for furnishing all material, labor, equipment, tools including hauling and placing all pipe sections and materials, excavation of the entire standard trench, bedding, and pipe backfill as described in the measurement section (both structural and embankment backfill in this region), removal of existing pipe to be replaced, constructing pipe joints, removal of old end treatments, cleaning out pipe, disposal of surplus materials, all visual inspection, and all incidentals necessary to complete the work.

Add the following paragraph to SC-M-714 subsections x.5:

Payment for riprap and geotextile for erosion control under riprap as measured in subsection x.4 includes all direct and indirect costs and expenses necessary to complete the work.

**(81) SECTION 714: TRENCHLESS PIPE INSTALLATION**

**A. DESCRIPTION**

This work consists of installing a reinforced concrete carrier pipe inside a steel casing pipe in the locations designated in the plans or as specified by the Engineer. This procedure enables the installation of reinforced concrete pipes underground without the use of open-cut excavation.

The Contractor is responsible for the design, adequacy, methodology, and line and grade of the pipe jacking installation. The methods and details specified herein are intended to indicate the minimum acceptable standard of quality required for pipe installation.

**B. MATERIALS**

1. Casing Pipe

The Contractor shall install a steel pipe into place to serve as the casing pipe. The Contractor is responsible for the structural design, size, and wall thickness of the casing pipe based on site conditions, installation methodology, and performance requirements. Ensure that the casing pipe has at least a ½ inch uniform wall thickness. Do not use the steel casing pipe as the carrier pipe.

2. Carrier Pipe

Ensure the carrier pipe is a reinforced concrete pipe conforming to the current version of Supplemental Technical Specification SC-M-714. Ensure the carrier pipe meets the minimum requirements of a Class V reinforced concrete pipe and is of the size specified in the plans.

3. Grout

Provide a 3000 PSI grout mixture with sufficient water added to produce a flowable mixture that can be delivered at a sufficient pressure to fill any voids outside the casing pipe and to fill in the annular spaces between the casing and the carrier pipes. Furnish and operate suitable equipment for any required grouting operations depending on the condition of the application.

4. Lubrication Material

An accepted lubricant may be used during the pipe jacking installation to lower the friction developed on the surface of the pipe. Submit the lubricating systems and materials to the Engineer for review and acceptance before use. Ensure the lubricant is intended for use in this application.

**C. SUBMITTALS**

Submit Shop Drawings, Temporary Shoring Plans, Material Certifications, Design Calculations, and other information as specified for all materials in this Section in accordance with the requirement for Submittals in these specifications. Ensure Shop Drawings also include complete erection, installation, and adjustment instructions and recommendations. Ensure all submittals requiring structural design are signed and sealed by a Professional Engineer registered to practice engineering in the State of South Carolina.

Allow a minimum of 20 working days for the review of the submittal by the Engineer. Obtain acceptance of the submittal prior to ordering pipe materials and the start of any excavation or jacking operations. Additional review time may be needed for installation methods not covered in this special provision. Submit the following items for review and acceptance by the Engineer:



1. Manufacturers' data sheets and specifications describing in detail the jacking system to be used and similar projects on which this system has been successfully used.
2. Maximum anticipated jacking loads and supporting calculations signed and sealed by an engineer registered in the State of South Carolina.
3. Calculations for the design of the casing pipe signed and sealed by an engineer registered in the State of South Carolina.
4. Certification by the manufacturer that the pipe materials conform to the requirements of the Specifications and Plans.
5. Casing pipe dimensions to accommodate the carrier pipe size indicated on the plans.
6. Shaft dimensions, locations, surface construction, profile, depth, and method of excavation.
7. Description of method(s) to control and dispose of ground water, spoil, temporary shoring, and other materials encountered in the maintenance and construction of pits and shafts.
8. Layout and design of all shoring, bracing, and thrust block systems, including calculations, signed and sealed by an engineer registered in the State of South Carolina.
9. Description of grouting methods, manufacturer's data, mix designs, and specifications for grouting equipment.
10. A description of the grade and alignment control system
11. Description of lubrication system and materials to be employed during installation of the reinforced concrete pipe.
12. Layout plans and descriptions of the construction sequence.
13. A detailed plan for monitoring ground surface movement (settlement or heave) of all structures, roadways, parking lots, and any other areas of concern within 25 feet on both sides of all tunneling pipelines due to the tunneling operation. Ensure the plan addresses the method and frequency of survey measurements at a maximum spacing of 10 feet along the pipeline route.
14. Contingency plans for acceptance for the following potential conditions: damage to pipeline structural integrity; misalignment; ground surface movement; and change in method.
15. Method of support and guidance of the carrier pipe. Ensure the carrier pipe is installed at the line and grade indicated in the plans.
16. Method of ensuring worker safety for hand tunneling (if applicable) including but not limited to ventilation, air quality, and lighting.
17. Estimated total disturbed area and depth of pits and access roads.

**D. CONSTRUCTION**

1. Excavations

Ensure all excavations and pits are well sheeted and braced as necessary for safe and adequate access for workmen, inspections, and materials and are of a size suitable to equipment and material handling requirements. Delineate the perimeter of all pits with orange flagging, fencing or other safety devices to notify nearby workers and construction vehicles of the hazardous work area.

Ensure all of the Contractor's plans, specifications, and design computations for pit shoring are signed and sealed by a Professional Engineer registered in the State of South Carolina. Ensure all pits required for the installation of the pipe are located within SCDOT right-of-way and are completely isolated from the roadway traffic with precast concrete barriers installed when necessary in accordance with the Standard Drawings.

2. Dewatering

Perform all dewatering as required for the completion of the work. Dispose of all water removed by dewatering operations in accordance with applicable South Carolina Department of Health and Environmental Control regulations.

Ensure the dewatering system is of sufficient size and capacity as required to control groundwater or seepage to permit proper excavation and tunneling operations. Drawdown groundwater to at least the bottom of excavations at all times in order to maintain a dry and undisturbed condition.

Ensure control, by acceptable means, of all water regardless of source. Ensure the entire periphery of the excavation areas are ditched and diked to prevent water from entering the excavation where applicable. The Contractor is fully responsible for disposal of the water and providing all necessary means at no additional expense to the Owner. The Contractor is solely responsible for proper design, installation, operation, maintenance, and failure of any component of the system.

The Contractor is responsible for and will repair without cost to the Owner, any damage to work in place and the excavation, including damage to the bottom due to heave and including removal of material and pumping out of the excavated area. The Contractor is also responsible for damages to any other area or structure caused by his failure to maintain and operate the dewatering system proposed and installed.

Take all the steps necessary to become familiarized with the surface and subsurface site conditions. Obtain the data that is required to analyze the water and soil environment at the site to assure that the materials used for the dewatering systems will not erode, deteriorate, or clog to the extent that the dewatering systems will not perform properly during the period of dewatering.

If, in the course of construction, it may be necessary to block a ditch, pipe or other drainage facility, install temporary pipes, ditches or other drainage facilities to maintain adequate drainage, as accepted by the Engineer. Upon completion of the work, remove the temporary facilities and restore the permanent facilities.

### 3. Surface Settlement Monitoring

Before beginning the jacking operations, establish a settlement monitoring system that has been accepted by the Engineer.

If any settlement or construction damage occurs to pavements, structures, facilities, appurtenances and/or lands, discontinue jacking and submit a revised installation plan for review and acceptance prior to resuming work. Restoration to original conditions or better shall be undertaken and completed as directed by, and to the satisfaction of, the Engineer at the Contractor's expense.

### 4. Casing Pipe Installation

The Contractor is allowed to use any one of the following excavation methods for the pipe jacking operation:

- a. Boring
- b. Tunneling
- c. Microtunneling

Ensure the excavation method used for installing the jacked pipe is of such size and capacity that it will allow tunneling to proceed in a safe and expeditious manner. Ensure the installation

of the casing pipe and the tunnel excavation is done as rapidly as possible to prevent voids, cave-ins, or settlement, and avoid damage to any nearby structures.

Install a steel pipe, serving as the casing pipe, with jacks of sufficient capacity to shove the pipe through the resisting material into position true to required line and grade. Continuously monitor and control the pressure of delivery of any lubrication materials to prevent pipe buckling or ground heave. Ensure the lubrication material is used in accordance with the manufacturers' specifications. Check the vertical and horizontal alignment of the casing pipe by survey instrument at least once during each four feet of advance, or as directed by the Engineer.

Delays between jacking operations may result in soil settling around the jacked pipe, thus making it difficult and sometimes impossible to resume movement. If conditions arise making it impossible to further jack the pipes without damage, construct the balance of the pipe installation with methods accepted by the Engineer.

When jacking is complete, pressure-inject the accepted grout mixture into any voids created outside the casing pipe in excess of 3/4 inch. Ensure the pressure-injected grout completely fills the voids outside the limits of the excavation. Ensure grouting operation does not damage adjacent utilities or other properties. Inject the grout at a pressure that does not distort or imperil any portion of the work or existing installations or structures.

**5. Cradle Installation**

Following the completion of the casing pipe installation, furnish pipe cradles, spiders, or guides within the casing for the purposes of guiding and supporting the installation of the carrier pipe.

**6. Carrier Pipe Installation**

Install the reinforced concrete carrier pipe inside the casing pipe with adequately designed and spaced pipe alignment guides. Bell up the carrier pipe outside of the casing and push the carrier pipe through the casing. Install joint material in accordance with the current version of SC-M-714. Protect the concrete pipe from damage during delivery, staging and installation. Fill the annular space created between the casing and the carrier pipe with the accepted grout mixture.

**E. METHOD OF MEASUREMENT**

Make measurement on the basis of linear feet of carrier pipe supplied and installed, complete and accepted. Do not make any measurements for damaged or non-conforming sections that were removed and replaced

**F. BASIS OF PAYMENT**

The bid schedule provides a unit price for supply and installation of pipe. This price includes full compensation for designing, furnishing and installing the casing pipe, carrier pipe, pipe alignment guides, and for providing all materials, equipment, and labor for excavation, dewatering, jacking, tunneling, grouting, and shoring as required for the complete installation.

**No payment will be made until the carrier pipe is installed and all annular space grouted as specified above.**

For completing the work specified under this section, and as shown on the Drawings, the Engineer will pay the Contractor the Unit Price Bid for the Pay Item stipulated below:

Pay Item	Description	Pay Unit
71418XX	X" REINFORCED CONCRETE PIPE CLASS V (TRENCHLESS)	LF

**(82) SECTION 719: CAST IN PLACE CONCRETE PIPE COLLAR:**

**A. DESCRIPTION**

A cast in place concrete pipe collar is used to provide a permanent connection between two pipe culverts of the same diameter but different joint profiles. Pipe collars can be used between two pipes of the same material or different material. Use only pipe that conforms to SC-M-714, Permanent Pipe Culverts.

**B. MATERIAL**

Use minimum class 4000 concrete.

Use reinforcement steel conforming to ASTM A706 Grade 60.

See SCDOT Standard Drawings or Project Plans for other material requirements and design details.

**C. CONSTRUCTION REQUIREMENTS - GENERAL**

Follow SCDOT Standard Drawings 719-705-xx for minimum dimensions and details. Use geotextile wrap on joint to minimize concrete intrusion into the joint during the forming and curing process.

**D. MEASUREMENT**

Measure concrete pipe collars by each location where pipe diameter of different joint profiles is to be connected. Include in measurement all materials and work to complete the pipe collar as shown in the Standard Drawings or plans.

**E. PAYMENT**

Payment will be made for each location.

ITEM NO.	DESCRIPTION	UNIT
7197051	CONCRETE COLLAR FOR UP TO 12" PIPE	EA
7197052	CONCRETE COLLAR FOR UP TO 24" PIPE	EA
7197053	CONCRETE COLLAR FOR UP TO 36" PIPE	EA
7197054	CONCRETE COLLAR FOR UP TO 48" PIPE	EA
7197055	CONCRETE COLLAR FOR UP TO 60" PIPE	EA
7197056	CONCRETE COLLAR FOR UP TO 72" PIPE	EA

**(83) SECTION 724: ELASTOMERIC BEARINGS:**

724.4.4 Installation. Paragraph 4 was revised as follows:

Exercise caution where field weld or shop weld is made while elastomeric bearing pad is in contact with the metal. Do not expose the elastomer or elastomer bond to instantaneous temperatures greater than 400°F or any temperature limit set by the fabricator whichever is lower. Any damage to the elastomeric bearing due to welding is cause for rejection. Monitor temperature by use of heat crayons.

**(84) SECTION 727: CROSSHOLE SONIC LOGGING OF DRILLED SHAFT FOUNDATIONS:**

Crosshole Sonic Logging (CSL) Testing is required for all drilled shafts. SCDOT shall be responsible for all CSL Testing.

**(85) SECTION 805: TL3 TYPE T TANGENT END TERMINALS:**

Qualified Product List 49 provides minimum length of continuous w-beam from the impact head for each proprietary Test Level 3 product. All radius, kinks, and transition sections must occur outside of the pay limits of the Leading End Treatments shown on SCDOT Standard Drawings for MASH MT3 and PREMASH Type T TL3 devices. Use only PREMASH devices in locations where existing

guardrail installations are retained or adjusted. Where the design requires immediate transition from w-beam to thrie-beam at the end of the tangent end treatment pay limits, provide adequate space and guardrail shoulder break in advance of the impact head to conform or exceed the geometry shown on the corresponding standard drawings. Alternate PREMASH guardrail shoulder break (Standard Drawing 805-605-11 detail 2) may only be considered in locations where upgrading to standard guardrail shoulder break geometry does not fit within SCDOT Right-of-way.

**(86) SECTION 805: RESETTING GUARDRAIL:**

Existing steel beam guardrail that is determined to be in acceptable condition by the RCE, using the below criteria, may be reset in conformance with Section 805.4.3 of the 2007 SCDOT Standard Specifications, and adjusted to the current PREMASH Standard Drawings. The Contractor shall inspect all guardrail on the project and notify the RCE in writing of any guardrail that will be permanently reset. Provide this notice to the RCE a minimum of two weeks prior to permanently resetting any guardrail on the project. If existing wood posts are planned to be reset, all existing wood posts shall be replaced with steel posts.

Resetting Guardrail Acceptance Criteria:

- A. Any guardrail components that are bent, flattened, torn, deformed, exhibit signs of rust, or damaged in any way shall not be reset.
- B. Guardrail with obsolete components and guardrail systems that are not on the SCDOT Qualified Products List (QPL) shall not be reset.
- C. Section 805.4.3 disallows resetting guardrail posts. This shall only apply to existing wood posts.

**(87) SECTION 805: NON-MOW STRIP UNDER GUARDRAIL:**

May 7, 2018

Section 805 is expanded as follows:

**A. GENERAL**

Provide non-mow strip under guardrail as shown in the plans, in accordance with plan details, standard drawings 805-525-01 & 805-525-02, and these special provisions. Non-mow strips under guardrail shall only be placed where shown in the plans, specified in the RFP or as directed by the Engineer.

**B. CONSTRUCTION**

Place non-mow strips under guardrail where indicated on the plans, specified in the RFP or as directed by the Engineer. Refer to details provided in this special provision and standard drawings for typical limits of non-mow strip and requirements for leave out areas around guardrail posts.

Provide non-mow strip between the edge of pavement and the face of the guardrail when that distance is less than 20 feet.

Extend non-mow strip under guardrail to bridge end at locations where concrete approach slabs are used.

When at least one opening between parallel lines of guardrail is less than 20 feet wide, provide non-mow strip the entire area between the lines of guardrail.


When openings between parallel lines of guardrail are more than 20 feet wide, but obstructions such as bridge columns reduce the access between the guardrail and the obstruction to less than 20 feet and/or the distance between any two obstructions is less than 20 feet then provide non-mow strip for the area with any single point of access less than 20 feet wide.

TP 1000 – SPECIAL PROVISIONS AND CONTRACT REQUIREMENTS
--

When areas around obstructions have non-mow strips, no area should remain uncovered that will sustain plant life.

The top of non-mow strips shall be constructed to be flush with surrounding earth shoulders, slopes and finished pavement grade.

Damage to non-mow strips during subsequent construction, especially during driving of guardrail posts, should be minimized. Any damaged non-mow strip must be restored to its original line and grade to the satisfaction of the Engineer.

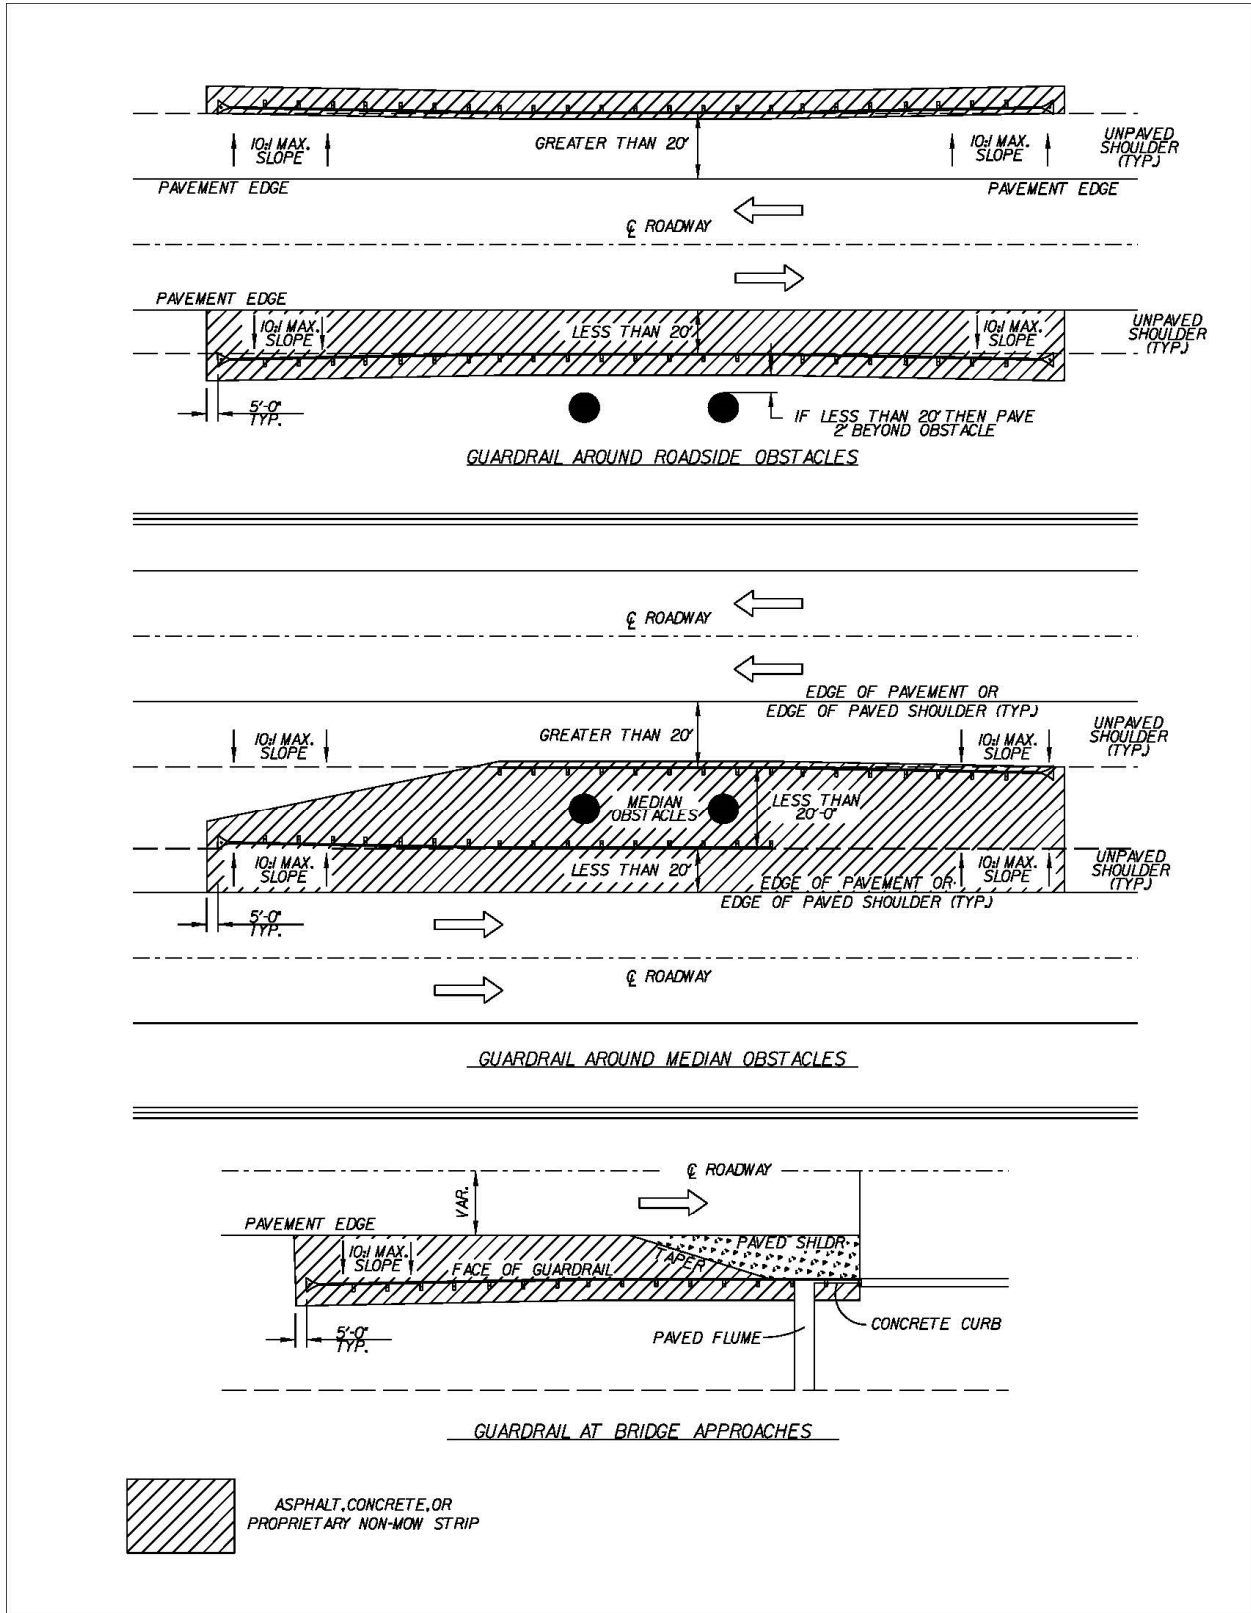

**(88) SECTION 806: REPAIR EXISTING CONTROL OF ACCESS FENCE:**

Repair, replace or reset any damaged control of access fencing or fence components within the project limits, as directed by the RCE. Remove and dispose of existing fences, trees, brush,

stumps, logs, weeds, or other debris that interfere with the construction of the fence. CONTRACTOR's bid shall include 1000 linear feet of Repair of Existing Control of Access Fence. Should the actual length of fence rehabilitation vary from this estimated value by more than 25%, a change order will be generated by the RCE to adjust the contract value based on the actual rehabilitated length of fence as measured by SCDOT inspectors, utilizing a unit price of **\$15.00/LF**, regardless of fence type. Ensure all waste materials and debris generated during this work is disposed of promptly and at appropriate waste facilities.

**(89) SECTION 806: TEMPORARY BARRIER FENCE FOR ENVIRONMENTAL BOUNDARY:**

See attached Supplemental Specification dated **May 1, 2013**.

The Contractor is hereby advised that all Jurisdictional Waters (i.e. streams & wetlands) that are adjacent to or within the construction limits shall be protected with a double row of Silt Fence or other means of double perimeter control as approved by RCE.

**(90) SECTION 809: RIGHT OF WAY PLAT:**

**A. DESCRIPTION**

The contractor by the "Substantial Work Complete" date shall prepare a right of way plat signed and sealed by a Professional Land Surveyor (PLS) licensed to practice in the state of South Carolina. The right of way plat shall be in accordance with the requirements of Section 49-460-A "General Property Survey" as outlined in the South Carolina "Standards of Practice Manual" for land surveyors. A copy of the plat will be recorded, by the contractor, in the Register Mesne Conveyance (RMC) office of the county or counties in which the project resides. The contractor will provide one copy of the plat on a full-sized plan sheet(s) (22" X 36") and submit to the resident construction engineer to be included in the as-built plans.

**B. MATERIALS: REBAR CAP R/W MARKER**

Materials used shall comply with those listed on SCDOT Standard Drawing No. 809-105-00.

**C. CONSTRUCTION REQUIREMENT**

The PLS shall set right of way markers along all new right of way lines as well as along any present right of way being retained by the Department at intervals listed on the SCDOT Standard Drawings. Right of way markers shall not be placed at points common to side property lines and/or corners. In the event that the plan reflects a break in the right of way along a side property line the right of way marker will not be set without the side property line being retraced and established by way of survey. The PLS shall prepare a plat documenting the location of all Right of Way Markers set and reflecting the as-built station and offset from the plan alignment. The plat shall show the entire project corridor as an enclosed strip or parcel of land to include the mainline and all side roads as defined on the project plan.

**D. MEASUREMENT AND BASIS OF PAYMENT**

The item Right of Way Plat is paid on a lump sum (LS) basis; and therefore, there is no specific measurement for this item. The unit price bid for Property Right of Way Plat shall include all costs for labor, materials, equipment, services of a PLS and any related fees or costs associated with producing a plat, recording the plat at the RMC office, and all required copies. Each marker placed in accordance with the Standard Drawings complete and accepted will be measured and paid at the unit price bid.

Bid Item Number	Description	Unit
8091010	RIGHT OF WAY MARKER (REBAR AND CAP)	EA
8091000	RIGHT OF WAY MARKER (REINFORCED CONCRETE)	EA
8091050	RIGHT OF WAY PLAT	LS

**(91) SECTION 815: ANIONIC POLYACRYLAMIDE FOR EROSION CONTROL:**

**A. DESCRIPTION**



This work consists of applying a product containing anionic polyacrylamide to disturbed land areas as a means of controlling erosion. The work also consists of the use of solid form anionic polyacrylamide as a means of sediment control.

**B. MATERIALS**

The product to be used is to be specific to the area to be treated. Product selection and application rate is to be determined by a testing laboratory acceptable to SCDOT. Preliminary site-specific assessment (soil and water testing) by a qualified manufacturer must be conducted to select media, additives, application rate, application method and maintenance procedure tailored to site-specific soil characteristics, topography, hydrology, and the type of erosion targeted. A copy of the test results is to be provided to the Engineer.

Anionic polyacrylamide, in pure form, shall have less than or equal to 0.05% acrylamide monomer by weight, as established by the Food and Drug Administration and the Environmental Protection Agency. The maximum application rate of polyacrylamide, in pure form, shall not exceed 200 pounds/acre/year, or 10 pounds/acre per single application event.

The polyacrylamide shall have a charge density of 10% to 55%, by weight. The polyacrylamide shall have a molecular weight of 6 to 24 Mg/mole.

The polyacrylamide and polyacrylamide mixtures shall be noncombustible.

**Cationic forms of polyacrylamide are not allowed for use due to their high level of toxicity.**

**Polyacrylamide shall be non-toxic. A toxicity report is required to be submitted to the Engineer.**

**C. CONSTRUCTION REQUIREMENTS**

Liquid and powder forms of polyacrylamide are to be either applied directly to the exposed soil surface or applied as a tackifier with temporary seeding to prevent detachment of soil particles during the establishment of vegetation.

In the solid form, the polymer is to be placed directly into the storm water runoff to enhance eroded particle settlement in a trapping device.

Polyacrylamide shall be mixed and/or applied in accordance with all Occupational Safety and Health Administration (OSHA) Material Safety Data Sheet (MSDS) requirements and the manufacturer's recommendations for the specified use conforming to all federal, state and local laws, rules and regulations. The Contractor is responsible for obtaining all required permits.

Emulsion batches shall be mixed following recommendations of a testing laboratory that determines the proper product and rate to meet site requirements.

Additives such as fertilizers, solubility promoters, or inhibitors, etc. to polyacrylamide shall be nontoxic.

Care is to be taken when using polyacrylamide adjacent to natural water bodies.

**D. METHOD OF MEASUREMENT**

The application of polyacrylamide for erosion control will be measured by the surface area treated at the recommended rate of application. Quantities are to be computed to the nearest MSY (Thousand Square Yards). Solid form anionic polyacrylamide is to be measured by weight in pounds, in place and accepted. The Contractor is required to provide, to the Engineer, invoices for all polyacrylamide products used on the project.

**E. BASIS OF PAYMENT**

The accepted quantity of “Anionic Polyacrylamide For Erosion Control” will be paid at the contract unit price, which price and payment shall be full compensation for all materials, labor, tools equipment, and incidentals necessary to complete the work herein described in a workmanlike and acceptable manner. Solid form anionic polyacrylamide is to be paid for by the pound. Bid Item Numbers and Descriptions are as follows:

Bid Item Number	Description	Unit
8152020	ANIONIC POLYACRYLAMIDE FOR EROSION CONTROL	MSY
8152025	SOLID FORM ANIONIC POLYACRYLAMIDE	LBS

**(92) SECTION 815: EROSION CONTROL MEASURES:**

In addition to the erosion control measures specified in the Plans, Standard Specifications, Supplemental Technical Specifications and the Special Provisions, the CONTRACTOR is advised that all land disturbing activities (clearing and grubbing, excavation, borrow and fill) are subject to the requirements set forth in the following permits and regulations:

- A. South Carolina Code of Regulations 63-380, Standard Plan for Erosion, Sediment, and Stormwater Runoff Control.
- B. Erosion and Sediment Reduction Act of 1983 (Title 48, Chapter 18 of the South Carolina Code of Laws of 1983, as amended). Section 70 of this code authorized the South Carolina Department of Health and Environmental Control (SCDHEC) to administer this regulation with respect to lands under the jurisdiction of the South Carolina Department of Transportation.
- C. National Pollutant Discharge Elimination System (NPDES) General Permit Number SCR160000, effective January 1, 2013: The Environmental Protection Agency, in accordance with the Federal Clean Water Act, has granted to the South Carolina Department of Health and Environmental Control (SCDHEC) the authority to administer the Federal NPDES permit program in the State of South Carolina.

In accordance with the NPDES General Permit, the Contractor must sign a Contractor Certification. The Contractor shall refer to the Construction Extranet for the certification form. By signing this form, the Contractor acknowledges that upon award and execution of the Contract, he/she accepts/ understands the terms and conditions of the *Storm Water Pollution Prevention Plan (SWPPP)* as required by the NPDES General Permit and may be legally accountable to SCDHEC for compliance with the terms and conditions of the *SWPPP*. In addition, the Contractor certifies that the NPDES certification statement status is made part of all its subcontracts.

The Contractor will complete and forward an updated SCDOT approved *Notice of Intent (NOI)* to the SCDOT Construction office to submit to SCDHEC. If the Coastal Zone Consistency (CZC) permit has not been approved, it shall be forwarded by the Contractor to SCDOT to submit to SCDHEC as part of *NOI* package. If SCDHEC does not send a letter within 10 business days of receipt of the *NOI*, authorizing coverage, denying coverage, or advising that a review of the *CECP* will take place, coverage will be automatically granted.

Prepare and submit a *Contractor's Erosion Control Plan (CECP)* to the RCE before the pre-construction conference. Ensure that the plan meets the requirements of the NPDES General Permit. The plan will be reviewed and approved by the Department before commencing any land disturbing activities.

At the pre-construction conference, with contactors performing land-disturbing activities present, the *CECP* will be explained and discussed so that the Contractor is made aware of their responsibilities in the *CECP*.

Once approved, fully implement the *CECP*. Coordinate the prompt installation of erosion control devices with construction activities to maintain compliance with the above regulations and NPDES General Permit.

Conduct an Erosion and Sediment Control Inspection by an appointed Certified Erosion Prevention and Sediment Control Inspector (CEPSCI) from the Contractor and the Department at least every 7 calendar days. Both parties will acknowledge participation in the inspection by signing the inspection report and include their inspector's CEPSCI number on the report. Correct deficiencies noted during these inspections within the assigned priority period. If deficiencies are not corrected within this timeframe, the RCE will stop all work (except erosion and sediment control measures) until the deficiencies are corrected.

Give special attention to critical areas within the project limits (i.e., running streams, water bodies, wetlands, etc.). In these areas, the RCE may direct the Contractor to undertake immediate corrective action, but in no case allow these deficiencies to remain unresolved more than 7 days or 48 hours in accordance with their assigned priority after being identified during the Erosion and Sediment Control Inspection.

Closely follow the grading operations with the seeding operations. Shape and prepare the slopes for seeding as the grading progresses. Unless the RCE grants prior written approval, limit the amount of surface area exposed by land disturbing activities to 750,000 square feet. Commence seeding operations within 7 days following completion of construction activities within an area.

Initiate stabilization measures within 7 days for an area where construction activities will be temporarily or permanently ceased for 14 days or longer.

Coordinate the installation of all other permanent erosion control items with the grading and seeding operations. These items include, but are not limited to, asphalt gutter and riprap. Construct gutter work before or promptly after the seeding is performed. Place riprap at the ends of pipe immediately after the pipe is laid and promptly install riprap ditch checks after ditch work has been performed.

Within existing right of way, clean and repair existing concrete paved ditches that will be retained. Within existing right of way, clean and repair existing asphalt paved ditches that are to be retained and overlay with 200 lbs/sy HMA Surface Course Type C or D. Stabilize new ditches in accordance with the *SCDOT Requirements for Hydraulic Design Studies* (May 26, 2009), the *SCDOT Water Quality Design Manual* (December 2014) and as needed for erosion control utilizing SCDHEC Best Management Practices (BMP's).

Failure to adequately comply with the provisions as detailed above or any other required erosion control measures will result in stoppage of all contract operations (except erosion and sediment control measures) until corrective action has been taken. Additional sanctions may be invoked by the SCDHEC in accordance with their authority.

Keep the following documents at the RCE's office from the start of construction until the site is finally stabilized:

- A. Copy of the *CECP*,
- B. Copies of Contractor Certification statements,
- C. Copy of the permit,
- D. Letter from DHEC authorizing permit coverage if provided by SCDHEC, and
- E. A marked-up set of site plans.

When uniform perennial vegetation achieves a cover density of 70%, submit a *Notice of Termination (NOT)* to SCDHEC to terminate coverage. Include a signed statement with the *NOT* certifying that all work on the site has been completed in accordance with the *SWPPP* and the NPDES General Permit for all sites one acre or greater.

Fines assessed on the Department by SCDHEC as the result of the CONTRACTOR's non-compliance or violation of said permit provisions will be paid by the Department and will subsequently be deducted from any monies due or that may become due to the CONTRACTOR.

TP 1000 – SPECIAL PROVISIONS AND CONTRACT REQUIREMENTS

In case no monies are due or available, the fines incurred will be charged against the CONTRACTOR's Surety.

**REQUIRED CONTRACT PROVISIONS FEDERAL-AID CONSTRUCTION CONTRACTS**

- I. General
- II. Nondiscrimination
- III. Non-segregated Facilities
- IV. Davis-Bacon and Related Act Provisions
- V. Contract Work Hours and Safety Standards Act Provisions
- VI. Subletting or Assigning the Contract
- VII. Safety: Accident Prevention
- VIII. False Statements Concerning Highway Projects
- IX. Implementation of Clean Air Act and Federal Water Pollution Control Act
- X. Certification Regarding Debarment, Suspension, Ineligibility and Voluntary Exclusion
- XI. Certification Regarding Use of Contract Funds for Lobbying
- XII. Use of United States-Flag Vessels:

performed on the contract by the contractor's own organization and with the assistance of workers under the contractor's immediate superintendence and to all work performed on the contract by piecework, station work, or by subcontract. 23 CFR 633.102(d).

3. A breach of any of the stipulations contained in these Required Contract Provisions may be sufficient grounds for withholding of progress payments, withholding of final payment, termination of the contract, suspension / debarment or any other action determined to be appropriate by the contracting agency and FHWA.

4. Selection of Labor: During the performance of this contract, the contractor shall not use convict labor for any purpose within the limits of a construction project on a Federal-aid highway unless it is labor performed by convicts who are on parole, supervised release, or probation. 23 U.S.C. 114(b). The term Federal-aid highway does not include roadways functionally classified as local roads or rural minor collectors. 23 U.S.C. 101(a).

**ATTACHMENTS**

A. Employment and Materials Preference for Appalachian Development Highway System or Appalachian Local Access Road Contracts (included in Appalachian contracts only)

**II. NONDISCRIMINATION**

(23 CFR 230.107(a); 23 CFR Part 230, Subpart A, Appendix A; EO 11246)

**I. GENERAL**

1. Form FHWA-1273 must be physically incorporated in each construction contract funded under title 23, United States Code, as required in 23 CFR 633.102(b) (excluding emergency contracts solely intended for debris removal). The contractor (or subcontractor) must insert this form in each subcontract and further require its inclusion in all lower tier subcontracts (excluding purchase orders, rental agreements and other agreements for supplies or services). 23 CFR 633.102(e).

The provisions of this section related to 23 CFR Part 230, Subpart A, Appendix A are applicable to all Federal-aid construction contracts and to all related construction subcontracts of \$10,000 or more. The provisions of 23 CFR Part 230 are not applicable to material supply, engineering, or architectural service contracts.

In addition, the contractor and all subcontractors must comply with the following policies: Executive Order 11246, 41 CFR Part 60, 29 CFR Parts 1625-1627, 23 U.S.C. 140, Section 504 of the Rehabilitation Act of 1973, as amended (29 U.S.C. 794), Title VI of the Civil Rights Act of 1964, as amended (42 U.S.C. 2000d et seq.), and related regulations including 49 CFR Parts 21, 26, and 27; and 23 CFR Parts 200, 230, and 633.

The applicable requirements of Form FHWA-1273 are incorporated by reference for work done under any purchase order, rental agreement or agreement for other services. The prime contractor shall be responsible for compliance by any subcontractor, lower-tier subcontractor or service provider. 23 CFR 633.102(e).

The contractor and all subcontractors must comply with: the requirements of the Equal Opportunity Clause in 41 CFR 60-1.4(b) and, for all construction contracts exceeding \$10,000, the Standard Federal Equal Employment Opportunity Construction Contract Specifications in 41 CFR 60-4.3.

Form FHWA-1273 must be included in all Federal-aid design-build contracts, in all subcontracts and in lower tier subcontracts (excluding subcontracts for design services, purchase orders, rental agreements and other agreements for supplies or services) in accordance with 23 CFR 633.102. The design-builder shall be responsible for compliance by any subcontractor, lower-tier subcontractor or service provider.

Note: The U.S. Department of Labor has exclusive authority to determine compliance with Executive Order 11246 and the policies of the Secretary of Labor including 41 CFR Part 60, and 29 CFR Parts 1625-1627. The contracting agency and the FHWA have the authority and the responsibility to ensure compliance with 23 U.S.C. 140, Section 504 of the Rehabilitation Act of 1973, as amended (29 U.S.C. 794), and Title VI of the Civil Rights Act of 1964, as amended (42 U.S.C. 2000d et seq.), and related regulations including 49 CFR Parts 21, 26, and 27; and 23 CFR Parts 200, 230, and 633.

Contracting agencies may reference Form FHWA-1273 in solicitation-for-bids or request-for-proposals documents, however, the Form FHWA-1273 must be physically incorporated (not referenced) in all contracts, subcontracts and lower-tier subcontracts (excluding purchase orders, rental agreements and other agreements for supplies or services related to a construction contract). 23 CFR 633.102(b).

The following provision is adopted from 23 CFR Part 230, Subpart A, Appendix A, with appropriate revisions to conform to the U.S. Department of Labor (US DOL) and FHWA requirements.

2. Subject to the applicability criteria noted in the following sections, these contract provisions shall apply to all work

**1. Equal Employment Opportunity:** Equal Employment Opportunity (EEO) requirements not to discriminate and to take affirmative action to assure equal opportunity as set forth under laws, executive orders, rules, regulations (see 28 CFR Part 35, 29 CFR Part 1630, 29 CFR Parts 1625-1627, 41 CFR Part 60 and 49 CFR Part 27) and orders of the Secretary of Labor as modified by the provisions prescribed herein, and imposed pursuant to 23 U.S.C. 140, shall constitute the EEO and specific affirmative action standards for the contractor's project activities under this contract. The provisions of the Americans with Disabilities Act of 1990 (42 U.S.C. 12101 et seq.) set forth under 28 CFR Part 35 and 29 CFR Part 1630 are incorporated by reference in this contract. In the execution of this contract, the contractor agrees to comply with the following minimum specific requirement activities of EEO:

a. The contractor will work with the contracting agency and the Federal Government to ensure that it has made every good faith effort to provide equal opportunity with respect to all of its terms and conditions of employment and in their review of activities under the contract. 23 CFR 230.409 (g)(4) & (5).

b. The contractor will accept as its operating policy the following statement:

"It is the policy of this Company to assure that applicants are employed, and that employees are treated during employment, without regard to their race, religion, sex, sexual orientation, gender identity, color, national origin, age or disability. Such action shall include: employment, upgrading, demotion, or transfer; recruitment or recruitment advertising; layoff or termination; rates of pay or other forms of compensation; and selection for training, including apprenticeship, pre-apprenticeship, and/or on-the-job training."

**2. EEO Officer:** The contractor will designate and make known to the contracting officers an EEO Officer who will have the responsibility for and must be capable of effectively administering and promoting an active EEO program and who must be assigned adequate authority and responsibility to do so.

**3. Dissemination of Policy:** All members of the contractor's staff who are authorized to hire, supervise, promote, and discharge employees, or who recommend such action or are substantially involved in such action, will be made fully cognizant of and will implement the contractor's EEO policy and contractual responsibilities to provide EEO in each grade and classification of employment. To ensure that the above agreement will be met, the following actions will be taken as a minimum:

a. Periodic meetings of supervisory and personnel office employees will be conducted before the start of work and then not less often than once every six months, at which time the contractor's EEO policy and its implementation will be reviewed and explained. The meetings will be conducted by the EEO Officer or other knowledgeable company official.

b. All new supervisory or personnel office employees will be given a thorough indoctrination by the EEO Officer, covering all major aspects of the contractor's EEO obligations within thirty days following their reporting for duty with the contractor.

c. All personnel who are engaged in direct recruitment for the project will be instructed by the EEO Officer in the contractor's procedures for locating and hiring minorities and women.

d. Notices and posters setting forth the contractor's EEO policy will be placed in areas readily accessible to employees, applicants for employment and potential employees.

e. The contractor's EEO policy and the procedures to implement such policy will be brought to the attention of

employees by means of meetings, employee handbooks, or other appropriate means.

**4. Recruitment:** When advertising for employees, the contractor will include in all advertisements for employees the notation: "An Equal Opportunity Employer." All such advertisements will be placed in publications having a large circulation among minorities and women in the area from which the project work force would normally be derived.

a. The contractor will, unless precluded by a valid bargaining agreement, conduct systematic and direct recruitment through public and private employee referral sources likely to yield qualified minorities and women. To meet this requirement, the contractor will identify sources of potential minority group employees and establish with such identified sources procedures whereby minority and women applicants may be referred to the contractor for employment consideration.

b. In the event the contractor has a valid bargaining agreement providing for exclusive hiring hall referrals, the contractor is expected to observe the provisions of that agreement to the extent that the system meets the contractor's compliance with EEO contract provisions. Where implementation of such an agreement has the effect of discriminating against minorities or women, or obligates the contractor to do the same, such implementation violates Federal nondiscrimination provisions.

c. The contractor will encourage its present employees to refer minorities and women as applicants for employment. Information and procedures with regard to referring such applicants will be discussed with employees.

**5. Personnel Actions:** Wages, working conditions, and employee benefits shall be established and administered, and personnel actions of every type, including hiring, upgrading, promotion, transfer, demotion, layoff, and termination, shall be taken without regard to race, color, religion, sex, sexual orientation, gender identity, national origin, age or disability. The following procedures shall be followed:

a. The contractor will conduct periodic inspections of project sites to ensure that working conditions and employee facilities do not indicate discriminatory treatment of project site personnel.

b. The contractor will periodically evaluate the spread of wages paid within each classification to determine any evidence of discriminatory wage practices.

c. The contractor will periodically review selected personnel actions in depth to determine whether there is evidence of discrimination. Where evidence is found, the contractor will promptly take corrective action. If the review indicates that the discrimination may extend beyond the actions reviewed, such corrective action shall include all affected persons.

d. The contractor will promptly investigate all complaints of alleged discrimination made to the contractor in connection with its obligations under this contract, will attempt to resolve such complaints, and will take appropriate corrective action within a reasonable time. If the investigation indicates that the discrimination may affect persons other than the complainant, such corrective action shall include such other persons. Upon completion of each investigation, the contractor will inform every complainant of all of their avenues of appeal.

**6. Training and Promotion:**

a. The contractor will assist in locating, qualifying, and increasing the skills of minorities and women who are applicants for employment or current employees. Such efforts

should be aimed at developing full journey level status employees in the type of trade or job classification involved.

b. Consistent with the contractor's work force requirements and as permissible under Federal and State regulations, the contractor shall make full use of training programs (i.e., apprenticeship and on-the-job training programs for the geographical area of contract performance). In the event a special provision for training is provided under this contract, this subparagraph will be superseded as indicated in the special provision. The contracting agency may reserve training positions for persons who receive welfare assistance in accordance with 23 U.S.C. 140(a).

c. The contractor will advise employees and applicants for employment of available training programs and entrance requirements for each.

d. The contractor will periodically review the training and promotion potential of employees who are minorities and women and will encourage eligible employees to apply for such training and promotion.

**7. Unions:** If the contractor relies in whole or in part upon unions as a source of employees, the contractor will use good faith efforts to obtain the cooperation of such unions to increase opportunities for minorities and women. 23 CFR 230.409. Actions by the contractor, either directly or through a contractor's association acting as agent, will include the procedures set forth below:

a. The contractor will use good faith efforts to develop, in cooperation with the unions, joint training programs aimed toward qualifying more minorities and women for membership in the unions and increasing the skills of minorities and women so that they may qualify for higher paying employment.

b. The contractor will use good faith efforts to incorporate an EEO clause into each union agreement to the end that such union will be contractually bound to refer applicants without regard to their race, color, religion, sex, sexual orientation, gender identity, national origin, age, or disability.

c. The contractor is to obtain information as to the referral practices and policies of the labor union except that to the extent such information is within the exclusive possession of the labor union and such labor union refuses to furnish such information to the contractor, the contractor shall so certify to the contracting agency and shall set forth what efforts have been made to obtain such information.

d. In the event the union is unable to provide the contractor with a reasonable flow of referrals within the time limit set forth in the collective bargaining agreement, the contractor will, through independent recruitment efforts, fill the employment vacancies without regard to race, color, religion, sex, sexual orientation, gender identity, national origin, age, or disability; making full efforts to obtain qualified and/or qualifiable minorities and women. The failure of a union to provide sufficient referrals (even though it is obligated to provide exclusive referrals under the terms of a collective bargaining agreement) does not relieve the contractor from the requirements of this paragraph. In the event the union referral practice prevents the contractor from meeting the obligations pursuant to Executive Order 11246, as amended, and these special provisions, such contractor shall immediately notify the contracting agency.

**8. Reasonable Accommodation for Applicants / Employees with Disabilities:** The contractor must be familiar with the requirements for and comply with the Americans with Disabilities Act and all rules and regulations established thereunder. Employers must provide reasonable accommodation in all

employment activities unless to do so would cause an undue hardship.

**9. Selection of Subcontractors, Procurement of Materials and Leasing of Equipment:** The contractor shall not discriminate on the grounds of race, color, religion, sex, sexual orientation, gender identity, national origin, age, or disability in the selection and retention of subcontractors, including procurement of materials and leases of equipment. The contractor shall take all necessary and reasonable steps to ensure nondiscrimination in the administration of this contract.

a. The contractor shall notify all potential subcontractors, suppliers, and lessors of their EEO obligations under this contract.

b. The contractor will use good faith efforts to ensure subcontractor compliance with their EEO obligations.

**10. Assurance Required by 49 CFR 26.13(b):**

a. The requirements of 49 CFR Part 26 and the State DOT's FHWA-approved Disadvantaged Business Enterprise (DBE) program are incorporated by reference.

b. The contractor, subrecipient or subcontractor shall not discriminate on the basis of race, color, national origin, or sex in the performance of this contract. The contractor shall carry out applicable requirements of 49 CFR part 26 in the award and administration of DOT-assisted contracts. Failure by the contractor to carry out these requirements is a material breach of this contract, which may result in the termination of this contract or such other remedy as the recipient deems appropriate, which may include, but is not limited to:

- (1) Withholding monthly progress payments;
- (2) Assessing sanctions;
- (3) Liquidated damages; and/or
- (4) Disqualifying the contractor from future bidding as non-responsible.

c. The Title VI and nondiscrimination provisions of U.S. DOT Order 1050.2A at Appendixes A and E are incorporated by reference. 49 CFR Part 21.

**11. Records and Reports:** The contractor shall keep such records as necessary to document compliance with the EEO requirements. Such records shall be retained for a period of three years following the date of the final payment to the contractor for all contract work and shall be available at reasonable times and places for inspection by authorized representatives of the contracting agency and the FHWA.

a. The records kept by the contractor shall document the following:

- (1) The number and work hours of minority and non-minority group members and women employed in each work classification on the project;
- (2) The progress and efforts being made in cooperation with unions, when applicable, to increase employment opportunities for minorities and women; and
- (3) The progress and efforts being made in locating, hiring, training, qualifying, and upgrading minorities and women.

b. The contractors and subcontractors will submit an annual report to the contracting agency each July for the duration of the project indicating the number of minority, women, and non-minority group employees currently engaged in each work classification required by the contract work. This information is to be reported on Form FHWA-1391. The staffing data should represent the project work force on board in all or any part of the last payroll period preceding the end of July. If on-the-job

training is being required by special provision, the contractor will be required to collect and report training data. The employment data should reflect the work force on board during all or any part of the last payroll period preceding the end of July.

**III. NONSEGREGATED FACILITIES**

This provision is applicable to all Federal-aid construction contracts and to all related construction subcontracts of more than \$10,000. 41 CFR 60-1.5.

As prescribed by 41 CFR 60-1.8, the contractor must ensure that facilities provided for employees are provided in such a manner that segregation on the basis of race, color, religion, sex, sexual orientation, gender identity, or national origin cannot result. The contractor may neither require such segregated use by written or oral policies nor tolerate such use by employee custom. The contractor's obligation extends further to ensure that its employees are not assigned to perform their services at any location under the contractor's control where the facilities are segregated. The term "facilities" includes waiting rooms, work areas, restaurants and other eating areas, time clocks, restrooms, washrooms, locker rooms and other storage or dressing areas, parking lots, drinking fountains, recreation or entertainment areas, transportation, and housing provided for employees. The contractor shall provide separate or single-user restrooms and necessary dressing or sleeping areas to assure privacy between sexes.

**IV. Davis-Bacon and Related Act Provisions**

This section is applicable to all Federal-aid construction projects exceeding \$2,000 and to all related subcontracts and lower-tier subcontracts (regardless of subcontract size), in accordance with 29 CFR 5.5. The requirements apply to all projects located within the right-of-way of a roadway that is functionally classified as Federal-aid highway. 23 U.S.C. 113. This excludes roadways functionally classified as local roads or rural minor collectors, which are exempt. 23 U.S.C. 101. Where applicable law requires that projects be treated as a project on a Federal-aid highway, the provisions of this subpart will apply regardless of the location of the project. Examples include: Surface Transportation Block Grant Program projects funded under 23 U.S.C. 133 [excluding recreational trails projects], the Nationally Significant Freight and Highway Projects funded under 23 U.S.C. 117, and National Highway Freight Program projects funded under 23 U.S.C. 167.

The following provisions are from the U.S. Department of Labor regulations in 29 CFR 5.5 "Contract provisions and related matters" with minor revisions to conform to the FHWA- 1273 format and FHWA program requirements.

**1. Minimum wages**

a. All laborers and mechanics employed or working upon the site of the work, will be paid unconditionally and not less often than once a week, and without subsequent deduction or rebate on any account (except such payroll deductions as are permitted by regulations issued by the Secretary of Labor under the Copeland Act (29 CFR part 3)), the full amount of wages and bona fide fringe benefits (or cash equivalents thereof) due at time of payment computed at rates not less than those contained in the wage determination of the Secretary of Labor which is attached hereto and made a part hereof, regardless of any contractual relationship which may be alleged to exist between the contractor and such laborers and mechanics.

Contributions made or costs reasonably anticipated for bona fide fringe benefits under section 1(b)(2) of the Davis-Bacon Act on behalf of laborers or mechanics are considered wages paid to such laborers or mechanics, subject to the provisions of paragraph 1.d. of this section; also, regular contributions made or costs incurred for more than a weekly period (but not less often than quarterly) under plans, funds, or programs which cover the particular weekly period, are deemed to be constructively made or incurred during such weekly period. Such laborers and mechanics shall be paid the appropriate wage rate and fringe benefits on the wage determination for the classification of work actually performed, without regard to skill, except as provided in 29 CFR 5.5(a)(4). Laborers or mechanics performing work in more than one classification may be compensated at the rate specified for each classification for the time actually worked therein: Provided, That the employer's payroll records accurately set forth the time spent in each classification in which work is performed. The wage determination (including any additional classification and wage rates conformed under paragraph 1.b. of this section) and the Davis-Bacon poster (WH-1321) shall be posted at all times by the contractor and its subcontractors at the site of the work in a prominent and accessible place where it can be easily seen by the workers.

b. (1) The contracting officer shall require that any class of laborers or mechanics, including helpers, which is not listed in the wage determination and which is to be employed under the contract shall be classified in conformance with the wage determination. The contracting officer shall approve an additional classification and wage rate and fringe benefits therefore only when the following criteria have been met:

- (i) The work to be performed by the classification requested is not performed by a classification in the wage determination; and
- (ii) The classification is utilized in the area by the construction industry; and
- (iii) The proposed wage rate, including any bona fide fringe benefits, bears a reasonable relationship to the wage rates contained in the wage determination.

(2) If the contractor and the laborers and mechanics to be employed in the classification (if known), or their representatives, and the contracting officer agree on the classification and wage rate (including the amount designated for fringe benefits where appropriate), a report of the action taken shall be sent by the contracting officer to the Administrator of the Wage and Hour Division, U.S. Department of Labor, Washington, DC 20210. The Administrator, or an authorized representative, will approve, modify, or disapprove every additional classification action within 30 days of receipt and so advise the contracting officer or will notify the contracting officer within the 30-day period that additional time is necessary.

(3) In the event the contractor, the laborers or mechanics to be employed in the classification or their representatives, and the contracting officer do not agree on the proposed classification and wage rate (including the amount designated for fringe benefits, where appropriate), the contracting officer shall refer the questions, including the views of all interested parties and



the recommendation of the contracting officer, to the Administrator for determination. The Administrator, or an authorized representative, will issue a determination within 30 days of receipt and so advise the contracting officer or will notify the contracting officer within the 30-day period that additional time is necessary.

(4) The wage rate (including fringe benefits where appropriate) determined pursuant to paragraphs 1.b.(2) or 1.b.(3) of this section, shall be paid to all workers performing work in the classification under this contract from the first day on which work is performed in the classification.

c. Whenever the minimum wage rate prescribed in the contract for a class of laborers or mechanics includes a fringe benefit which is not expressed as an hourly rate, the contractor shall either pay the benefit as stated in the wage determination or shall pay another bona fide fringe benefit or an hourly cash equivalent thereof.

d. If the contractor does not make payments to a trustee or other third person, the contractor may consider as part of the wages of any laborer or mechanic the amount of any costs reasonably anticipated in providing bona fide fringe benefits under a plan or program, Provided, That the Secretary of Labor has found, upon the written request of the contractor, that the applicable standards of the Davis-Bacon Act have been met. The Secretary of Labor may require the contractor to set aside in a separate account assets for the meeting of obligations under the plan or program.

**2. Withholding (29 CFR 5.5)**

The contracting agency shall upon its own action or upon written request of an authorized representative of the Department of Labor, withhold or cause to be withheld from the contractor under this contract, or any other Federal contract with the same prime contractor, or any other federally- assisted contract subject to Davis-Bacon prevailing wage requirements, which is held by the same prime contractor, so much of the accrued payments or advances as may be considered necessary to pay laborers and mechanics, including apprentices, trainees, and helpers, employed by the contractor or any subcontractor the full amount of wages required by the contract. In the event of failure to pay any laborer or mechanic, including any apprentice, trainee, or helper, employed or working on the site of the work, all or part of the wages required by the contract, the contracting agency may, after written notice to the contractor, take such action as may be necessary to cause the suspension of any further payment, advance, or guarantee of funds until such violations have ceased.

**3. Payrolls and basic records**

a. Payrolls and basic records relating thereto shall be maintained by the contractor during the course of the work and preserved for a period of three years thereafter for all laborers and mechanics working at the site of the work. Such records shall contain the name, address, and social security number of each such worker, his or her correct classification, hourly rates of wages paid (including rates of contributions or costs anticipated for bona fide fringe benefits or cash equivalents thereof of the types described in section 1(b)(2)(B) of the Davis-Bacon Act), daily and weekly number of hours worked, deductions made and actual wages paid. Whenever the Secretary of Labor has found under 29 CFR 5.5(a)(1)(iv) that the wages of any laborer or mechanic include the amount of any costs reasonably anticipated in providing benefits under a plan or program described in section 1(b)(2)(B) of the Davis-

Bacon Act, the contractor shall maintain records which show that the commitment to provide such benefits is enforceable, that the plan or program is financially responsible, and that the plan or program has been communicated in writing to the laborers or mechanics affected, and records which show the costs anticipated or the actual cost incurred in providing such benefits. Contractors employing apprentices or trainees under approved programs shall maintain written evidence of the registration of apprenticeship programs and certification of trainee programs, the registration of the apprentices and trainees, and the ratios and wage rates prescribed in the applicable programs.

b. (1) The contractor shall submit weekly for each week in which any contract work is performed a copy of all payrolls to the contracting agency. The payrolls submitted shall set out accurately and completely all of the information required to be maintained under 29 CFR 5.5(a)(3)(i), except that full social security numbers and home addresses shall not be included on weekly transmittals. Instead the payrolls shall only need to include an individually identifying number for each employee (e.g., the last four digits of the employee's social security number). The required weekly payroll information may be submitted in any form desired. Optional Form WH-347 is available for this purpose from the Wage and Hour Division Web site. The prime contractor is responsible for the submission of copies of payrolls by all subcontractors. Contractors and subcontractors shall maintain the full social security number and current address of each covered worker, and shall provide them upon request to the contracting agency for transmission to the State DOT, the FHWA or the Wage and Hour Division of the Department of Labor for purposes of an investigation or audit of compliance with prevailing wage requirements. It is not a violation of this section for a prime contractor to require a subcontractor to provide addresses and social security numbers to the prime contractor for its own records, without weekly submission to the contracting agency.

(2) Each payroll submitted shall be accompanied by a "Statement of Compliance," signed by the contractor or subcontractor or his or her agent who pays or supervises the payment of the persons employed under the contract and shall certify the following:

(i) That the payroll for the payroll period contains the information required to be provided under 29 CFR 5.5(a)(3)(ii), the appropriate information is being maintained under 29 CFR 5.5(a)(3)(i), and that such information is correct and complete;

(ii) That each laborer or mechanic (including each helper, apprentice, and trainee) employed on the contract during the payroll period has been paid the full weekly wages earned, without rebate, either directly or indirectly, and that no deductions have been made either directly or indirectly from the full wages earned, other than permissible deductions as set forth in 29 CFR part 3;

(iii) That each laborer or mechanic has been paid not less than the applicable wage rates and fringe benefits or cash equivalents for the classification of work performed, as specified in the applicable wage determination incorporated into the contract.

(3) The weekly submission of a properly executed certification set forth on the reverse side of Optional Form WH-347 shall satisfy the requirement for submission of the "Statement of Compliance" required by paragraph 3.b.(2) of this section.

(4) The falsification of any of the above certifications may subject the contractor or subcontractor to civil or criminal prosecution under 18 U.S.C. 1001 and 31 U.S.C. 231.

c. The contractor or subcontractor shall make the records required under paragraph 3.a. of this section available for inspection, copying, or transcription by authorized representatives of the contracting agency, the State DOT, the FHWA, or the Department of Labor, and shall permit such representatives to interview employees during working hours on the job. If the contractor or subcontractor fails to submit the required records or to make them available, the FHWA may, after written notice to the contractor, the contracting agency or the State DOT, take such action as may be necessary to cause the suspension of any further payment, advance, or guarantee of funds. Furthermore, failure to submit the required records upon request or to make such records available may be grounds for debarment action pursuant to 29 CFR 5.12.

**4. Apprentices and trainees (29 CFR 5.5)**

a. Apprentices (programs of the USDOL).  
 Apprentices will be permitted to work at less than the predetermined rate for the work they performed when they are employed pursuant to and individually registered in a bona fide apprenticeship program registered with the U.S. Department of Labor, Employment and Training Administration, Office of Apprenticeship Training, Employer and Labor Services, or with a State Apprenticeship Agency recognized by the Office, or if a person is employed in his or her first 90 days of probationary employment as an apprentice in such an apprenticeship program, who is not individually registered in the program, but who has been certified by the Office of Apprenticeship Training, Employer and Labor Services or a State Apprenticeship Agency (where appropriate) to be eligible for probationary employment as an apprentice.  
 The allowable ratio of apprentices to journeymen on the job site in any craft classification shall not be greater than the ratio permitted to the contractor as to the entire work force under the registered program. Any worker listed on a payroll at an apprentice wage rate, who is not registered or otherwise employed as stated above, shall be paid not less than the applicable wage rate on the wage determination for the classification of work actually performed. In addition, any apprentice performing work on the job site in excess of the ratio permitted under the registered program shall be paid not less than the applicable wage rate on the wage determination for the work actually performed. Where a contractor is performing construction on a project in a locality other than that in which its program is registered, the ratios and wage rates (expressed in percentages of the journeyman's hourly rate) specified in the contractor's or subcontractor's registered program shall be observed.  
 Every apprentice must be paid at not less than the rate specified in the registered program for the apprentice's level of progress, expressed as a percentage of the journeymen hourly rate specified in the applicable wage determination.  
 Apprentices shall be paid fringe benefits in accordance with the provisions of the apprenticeship program. If the apprenticeship program does not specify fringe benefits, apprentices must be paid the full amount of fringe benefits listed on the wage determination for the applicable classification. If the Administrator determines that a different practice prevails for the applicable apprentice classification, fringes shall be paid in accordance with that determination.  
 In the event the Office of Apprenticeship Training, Employer and Labor Services, or a State Apprenticeship Agency recognized by the Office, withdraws approval of an apprenticeship program, the contractor will no longer be permitted to utilize apprentices at less than the applicable

predetermined rate for the work performed until an acceptable program is approved.

b. Trainees (programs of the USDOL).  
 Except as provided in 29 CFR 5.16, trainees will not be permitted to work at less than the predetermined rate for the work performed unless they are employed pursuant to and individually registered in a program which has received prior approval, evidenced by formal certification by the U.S. Department of Labor, Employment and Training Administration. The ratio of trainees to journeymen on the job site shall not be greater than permitted under the plan approved by the Employment and Training Administration.  
 Every trainee must be paid at not less than the rate specified in the approved program for the trainee's level of progress, expressed as a percentage of the journeyman hourly rate specified in the applicable wage determination. Trainees shall be paid fringe benefits in accordance with the provisions of the trainee program. If the trainee program does not mention fringe benefits, trainees shall be paid the full amount of fringe benefits listed on the wage determination unless the Administrator of the Wage and Hour Division determines that there is an apprenticeship program associated with the

corresponding journeyman wage rate on the wage determination which provides for less than full fringe benefits for apprentices. Any employee listed on the payroll at a trainee rate who is not registered and participating in a training plan approved by the Employment and Training Administration shall be paid not less than the applicable wage rate on the wage determination for the classification of work actually performed. In addition, any trainee performing work on the job site in excess of the ratio permitted under the registered program shall be paid not less than the applicable wage rate on the wage determination for the work actually performed.

In the event the Employment and Training Administration withdraws approval of a training program, the contractor will no longer be permitted to utilize trainees at less than the applicable predetermined rate for the work performed until an acceptable program is approved.

c. Equal employment opportunity. The utilization of apprentices, trainees and journeymen under this part shall be in conformity with the equal employment opportunity requirements of Executive Order 11246, as amended, and 29 CFR part 30.

d. Apprentices and Trainees (programs of the U.S. DOT).

Apprentices and trainees working under apprenticeship and skill training programs which have been certified by the Secretary of Transportation as promoting EEO in connection with Federal-aid highway construction programs are not subject to the requirements of paragraph 4 of this Section IV. 23 CFR 230.111(e)(2). The straight time hourly wage rates for apprentices and trainees under such programs will be established by the particular programs. The ratio of apprentices and trainees to journeymen shall not be greater than permitted by the terms of the particular program.

**5. Compliance with Copeland Act requirements.** The contractor shall comply with the requirements of 29 CFR part 3, which are incorporated by reference in this contract as provided in 29 CFR 5.5.

**6. Subcontracts.** The contractor or subcontractor shall insert Form FHWA-1273 in any subcontracts and also require the subcontractors to include Form FHWA-1273 in any lower tier subcontracts. The prime contractor shall be responsible for the compliance by any subcontractor or lower tier subcontractor with all the contract clauses in 29 CFR 5.5.

**7. Contract termination: debarment.** A breach of the contract clauses in 29 CFR 5.5 may be grounds for termination of the contract, and for debarment as a contractor and a subcontractor as provided in 29 CFR 5.12.

**8. Compliance with Davis-Bacon and Related Act requirements.** All rulings and interpretations of the Davis- Bacon and Related Acts contained in 29 CFR parts 1, 3, and 5 are herein incorporated by reference in this contract as provided in 29 CFR 5.5.

**9. Disputes concerning labor standards.** As provided in 29 CFR 5.5, disputes arising out of the labor standards provisions of this contract shall not be subject to the general disputes clause of this contract. Such disputes shall be resolved in accordance with the procedures of the Department of Labor set forth in 29 CFR parts 5, 6, and 7. Disputes within the meaning of this clause include disputes between the contractor (or any of its subcontractors) and the contracting agency, the U.S. Department of Labor, or the employees or their representatives.

**10. Certification of eligibility. (29 CFR 5.5)**

- a. By entering into this contract, the contractor certifies that neither it (nor he or she) nor any person or firm who has an interest in the contractor's firm is a person or firm ineligible to be awarded Government contracts by virtue of section 3(a) of the Davis-Bacon Act or 29 CFR 5.12(a)(1).
- b. No part of this contract shall be subcontracted to any person or firm ineligible for award of a Government contract by virtue of section 3(a) of the Davis-Bacon Act or 29 CFR 5.12(a)(1).
- c. The penalty for making false statements is prescribed in the U.S. Criminal Code, 18 U.S.C. 1001.

**V. CONTRACT WORK HOURS AND SAFETY STANDARDS ACT**

Pursuant to 29 CFR 5.5(b), the following clauses apply to any Federal-aid construction contract in an amount in excess of \$100,000 and subject to the overtime provisions of the Contract Work Hours and Safety Standards Act. These clauses shall be inserted in addition to the clauses required by 29 CFR 5.5(a) or 29 CFR 4.6. As used in this paragraph, the terms laborers and mechanics include watchmen and guards.

**1. Overtime requirements.** No contractor or subcontractor contracting for any part of the contract work which may require or involve the employment of laborers or mechanics shall require or permit any such laborer or mechanic in any workweek in which he or she is employed on such work to work in excess of forty hours in such workweek unless such laborer or mechanic receives compensation at a rate not less than one and one-half times the basic rate of pay for all hours worked in excess of forty hours in such workweek. 29 CFR 5.5.

**2. Violation; liability for unpaid wages; liquidated damages.** In the event of any violation of the clause set forth in paragraph 1 of this section, the contractor and any subcontractor responsible therefor shall be liable for the unpaid wages. In addition, such contractor and subcontractor shall be liable to the United States (in the case of work done under contract for the District of Columbia or a territory, to such District or to such territory), for liquidated damages. Such liquidated damages shall be computed with respect to each individual laborer or mechanic, including watchmen and guards, employed in violation of the clause set forth in paragraph 1 of this section, in the sum

currently provided in 29 CFR 5.5(b)(2)\* for each calendar day on which such individual was required or permitted to work in excess of the standard workweek of forty hours without payment of the overtime wages required by the clause set forth in paragraph 1 of this section. 29 CFR 5.5.

\* \$27 as of January 23, 2019 (See 84 FR 213-01, 218) as may be adjusted annually by the Department of Labor; pursuant to the Federal Civil Penalties Inflation Adjustment Act of 1990).

**3. Withholding for unpaid wages and liquidated damages.** The FHWA or the contracting agency shall upon its own action or upon written request of an authorized representative of the Department of Labor withhold or cause to be withheld, from any moneys payable on account of work performed by the contractor or subcontractor under any such contract or any other Federal contract with the same prime contractor, or any other federally-assisted contract subject to the Contract Work Hours and Safety Standards Act, which is held by the same prime contractor, such sums as may be determined to be necessary to satisfy any liabilities of such contractor or subcontractor for unpaid wages and liquidated damages as provided in the clause set forth in paragraph 2 of this section. 29 CFR 5.5.

**4. Subcontracts.** The contractor or subcontractor shall insert in any subcontracts the clauses set forth in paragraphs 1 through 4 of this section and also a clause requiring the subcontractors to include these clauses in any lower tier subcontracts. The prime contractor shall be responsible for compliance by any subcontractor or lower tier subcontractor with the clauses set forth in paragraphs 1 through 4 of this section. 29 CFR 5.5.

**VI. SUBLETTING OR ASSIGNING THE CONTRACT**

This provision is applicable to all Federal-aid construction contracts on the National Highway System pursuant to 23 CFR 635.116.

1. The contractor shall perform with its own organization contract work amounting to not less than 30 percent (or a greater percentage if specified elsewhere in the contract) of the total original contract price, excluding any specialty items designated by the contracting agency. Specialty items may be performed by subcontract and the amount of any such specialty items performed may be deducted from the total original contract price before computing the amount of work required to be performed by the contractor's own organization (23 CFR 635.116).

a. The term "perform work with its own organization" in paragraph 1 of Section VI refers to workers employed or leased by the prime contractor, and equipment owned or rented by the prime contractor, with or without operators. Such term does not include employees or equipment of a subcontractor or lower tier subcontractor, agents of the prime contractor, or any other assignees. The term may include payments for the costs of hiring leased employees from an employee leasing firm meeting all relevant Federal and State regulatory requirements. Leased employees may only be included in this term if the prime contractor meets all of the following conditions: (based on longstanding interpretation)

- (1) the prime contractor maintains control over the supervision of the day-to-day activities of the leased employees;
- (2) the prime contractor remains responsible for the quality of the work of the leased employees;
- (3) the prime contractor retains all power to accept or exclude individual employees from work on the project; and

(4) the prime contractor remains ultimately responsible for the payment of predetermined minimum wages, the submission of payrolls, statements of compliance and all other Federal regulatory requirements.

b. "Specialty Items" shall be construed to be limited to work that requires highly specialized knowledge, abilities, or equipment not ordinarily available in the type of contracting organizations qualified and expected to bid or propose on the contract as a whole and in general are to be limited to minor components of the overall contract. 23 CFR 635.102.

2. Pursuant to 23 CFR 635.116(a), the contract amount upon which the requirements set forth in paragraph (1) of Section VI is computed includes the cost of material and manufactured products which are to be purchased or produced by the contractor under the contract provisions.

3. Pursuant to 23 CFR 635.116(c), the contractor shall furnish (a) a competent superintendent or supervisor who is employed by the firm, has full authority to direct performance of the work in accordance with the contract requirements, and is in charge of all construction operations (regardless of who performs the work) and (b) such other of its own organizational resources (supervision, management, and engineering services) as the contracting officer determines is necessary to assure the performance of the contract.

4. No portion of the contract shall be sublet, assigned or otherwise disposed of except with the written consent of the contracting officer, or authorized representative, and such consent when given shall not be construed to relieve the contractor of any responsibility for the fulfillment of the contract. Written consent will be given only after the contracting agency has assured that each subcontract is evidenced in writing and that it contains all pertinent provisions and requirements of the prime contract. (based on long-standing interpretation of 23 CFR 635.116).

5. The 30-percent self-performance requirement of paragraph (1) is not applicable to design-build contracts; however, contracting agencies may establish their own self-performance requirements. 23 CFR 635.116(d).

**VII. SAFETY: ACCIDENT PREVENTION**

This provision is applicable to all Federal-aid construction contracts and to all related subcontracts.

1. In the performance of this contract the contractor shall comply with all applicable Federal, State, and local laws governing safety, health, and sanitation (23 CFR Part 635). The contractor shall provide all safeguards, safety devices and protective equipment and take any other needed actions as it determines, or as the contracting officer may determine, to be reasonably necessary to protect the life and health of employees on the job and the safety of the public and to protect property in connection with the performance of the work covered by the contract. 23 CFR 635.108.

2. It is a condition of this contract, and shall be made a condition of each subcontract, which the contractor enters into pursuant to this contract, that the contractor and any subcontractor shall not permit any employee, in performance of the contract, to work in surroundings or under conditions which are unsanitary, hazardous or dangerous to his/her health or safety, as determined under construction safety and health standards (29 CFR Part 1926) promulgated by the Secretary of Labor, in accordance with Section 107 of the Contract Work Hours and Safety Standards Act (40 U.S.C. 3704). 29 CFR 1926.10.

3. Pursuant to 29 CFR 1926.3, it is a condition of this contract that the Secretary of Labor or authorized representative thereof, shall have right of entry to any site of contract performance to inspect or investigate the matter of compliance with the construction safety and health standards and to carry out the duties of the Secretary under Section 107 of the Contract Work Hours and Safety Standards Act (40 U.S.C. 3704).

**VIII. FALSE STATEMENTS CONCERNING HIGHWAY PROJECTS**

This provision is applicable to all Federal-aid construction contracts and to all related subcontracts.

In order to assure high quality and durable construction in conformity with approved plans and specifications and a high degree of reliability on statements and representations made by engineers, contractors, suppliers, and workers on Federal-aid highway projects, it is essential that all persons concerned with the project perform their functions as carefully, thoroughly, and honestly as possible. Willful falsification, distortion, or misrepresentation with respect to any facts related to the project is a violation of Federal law. To prevent any misunderstanding regarding the seriousness of these and similar acts, Form FHWA-1022 shall be posted on each Federal-aid highway project (23 CFR Part 635) in one or more places where it is readily available to all persons concerned with the project:

18 U.S.C. 1020 reads as follows:

"Whoever, being an officer, agent, or employee of the United States, or of any State or Territory, or whoever, whether a person, association, firm, or corporation, knowingly makes any false statement, false representation, or false report as to the character, quality, quantity, or cost of the material used or to be used, or the quantity or quality of the work performed or to be performed, or the cost thereof in connection with the submission of plans, maps, specifications, contracts, or costs of construction on any highway or related project submitted for approval to the Secretary of Transportation; or

Whoever knowingly makes any false statement, false representation, false report or false claim with respect to the character, quality, quantity, or cost of any work performed or to be performed, or materials furnished or to be furnished, in connection with the construction of any highway or related project approved by the Secretary of Transportation; or

Whoever knowingly makes any false statement or false representation as to material fact in any statement, certificate, or report submitted pursuant to provisions of the Federal-aid Roads Act approved July 11, 1916, (39 Stat. 355), as amended and supplemented;

Shall be fined under this title or imprisoned not more than 5 years or both."

**IX. IMPLEMENTATION OF CLEAN AIR ACT AND FEDERAL WATER POLLUTION CONTROL ACT**

(42 U.S.C. 7606; 2 CFR 200.88; EO 11738)

This provision is applicable to all Federal-aid construction contracts in excess of \$150,000 and to all related subcontracts. 48 CFR 2.101; 2 CFR 200.326.

By submission of this bid/proposal or the execution of this contract or subcontract, as appropriate, the bidder, proposer, Federal-aid construction contractor, subcontractor, supplier, or vendor agrees to comply with all applicable standards, orders

or regulations issued pursuant to the Clean Air Act (42 U.S.C. 7401-7671q) and the Federal Water Pollution Control Act, as amended (33 U.S.C. 1251-1387). Violations must be reported to the Federal Highway Administration and the Regional Office of the Environmental Protection Agency. 2 CFR Part 200, Appendix II.

The contractor agrees to include or cause to be included the requirements of this Section in every subcontract, and further agrees to take such action as the contracting agency may direct as a means of enforcing such requirements. 2 CFR 200.326.

**X. CERTIFICATION REGARDING DEBARMENT, SUSPENSION, INELIGIBILITY AND VOLUNTARY EXCLUSION**

This provision is applicable to all Federal-aid construction contracts, design-build contracts, subcontracts, lower-tier subcontracts, purchase orders, lease agreements, consultant contracts or any other covered transaction requiring FHWA approval or that is estimated to cost \$25,000 or more – as defined in 2 CFR Parts 180 and 1200. 2 CFR 180.220 and 1200.220.

**1. Instructions for Certification – First Tier Participants:**

- a. By signing and submitting this proposal, the prospective first tier participant is providing the certification set out below.
- b. The inability of a person to provide the certification set out below will not necessarily result in denial of participation in this covered transaction. The prospective first tier participant shall submit an explanation of why it cannot provide the certification set out below. The certification or explanation will be considered in connection with the department or agency's determination whether to enter into this transaction. However, failure of the prospective first tier participant to furnish a certification or an explanation shall disqualify such a person from participation in this transaction. 2 CFR 180.320.
- c. The certification in this clause is a material representation of fact upon which reliance was placed when the contracting agency determined to enter into this transaction. If it is later determined that the prospective participant knowingly rendered an erroneous certification, in addition to other remedies available to the Federal Government, the contracting agency may terminate this transaction for cause of default. 2 CFR 180.325.
- d. The prospective first tier participant shall provide immediate written notice to the contracting agency to whom this proposal is submitted if any time the prospective first tier participant learns that its certification was erroneous when submitted or has become erroneous by reason of changed circumstances. 2 CFR 180.345 and 180.350.
- e. The terms "covered transaction," "debarred," "suspended," "ineligible," "participant," "person," "principal," and "voluntarily excluded," as used in this clause, are defined in 2 CFR Parts 180, Subpart I, 180.900-180.1020, and 1200. "First Tier Covered Transactions" refers to any covered transaction between a recipient or subrecipient of Federal funds and a participant (such as the prime or general contract). "Lower Tier Covered Transactions" refers to any covered transaction under a First Tier Covered Transaction (such as subcontracts). "First Tier Participant" refers to the participant who has entered into a covered transaction with a recipient or subrecipient of Federal funds (such as the prime or general contractor). "Lower Tier Participant" refers any participant who has entered into a covered transaction with a First Tier Participant or other Lower Tier Participants (such as subcontractors and suppliers).

f. The prospective first tier participant agrees by submitting this proposal that, should the proposed covered transaction be entered into, it shall not knowingly enter into any lower tier covered transaction with a person who is debarred, suspended, declared ineligible, or voluntarily excluded from participation in this covered transaction, unless authorized by the department or agency entering into this transaction. 2 CFR 180.330.

g. The prospective first tier participant further agrees by submitting this proposal that it will include the clause titled "Certification Regarding Debarment, Suspension, Ineligibility and Voluntary Exclusion-Lower Tier Covered Transactions," provided by the department or contracting agency, entering into this covered transaction, without modification, in all lower tier covered transactions and in all solicitations for lower tier covered transactions exceeding the \$25,000 threshold. 2 CFR 180.220 and 180.300.

h. A participant in a covered transaction may rely upon a certification of a prospective participant in a lower tier covered transaction that is not debarred, suspended, ineligible, or voluntarily excluded from the covered transaction, unless it knows that the certification is erroneous. 2 CFR 180.300; 180.320, and 180.325. A participant is responsible for ensuring that its principals are not suspended, debarred, or otherwise ineligible to participate in covered transactions. 2 CFR 180.335. To verify the eligibility of its principals, as well as the eligibility of any lower tier prospective participants, each participant may, but is not required to, check the System for Award Management website (<https://www.sam.gov/>). 2 CFR 180.300, 180.320, and 180.325.

i. Nothing contained in the foregoing shall be construed to require the establishment of a system of records in order to render in good faith the certification required by this clause. The knowledge and information of the prospective participant is not required to exceed that which is normally possessed by a prudent person in the ordinary course of business dealings.

j. Except for transactions authorized under paragraph (f) of these instructions, if a participant in a covered transaction knowingly enters into a lower tier covered transaction with a person who is suspended, debarred, ineligible, or voluntarily excluded from participation in this transaction, in addition to other remedies available to the Federal Government, the department or agency may terminate this transaction for cause or default. 2 CFR 180.325.

\*\*\*\*\*

**2. Certification Regarding Debarment, Suspension, Ineligibility and Voluntary Exclusion – First Tier Participants:**

- a. The prospective first tier participant certifies to the best of its knowledge and belief, that it and its principals:
  - (1) Are not presently debarred, suspended, proposed for debarment, declared ineligible, or voluntarily excluded from participating in covered transactions by any Federal department or agency, 2 CFR 180.335;.
  - (2) Have not within a three-year period preceding this proposal been convicted of or had a civil judgment rendered against them for commission of fraud or a criminal offense in connection with obtaining, attempting to obtain, or performing a public (Federal, State, or local) transaction or contract under a public transaction; violation of Federal or State antitrust statutes or commission of embezzlement, theft, forgery, bribery, falsification or destruction of records, making false statements, or receiving stolen property, 2 CFR 180.800;

(3) Are not presently indicted for or otherwise criminally or civilly charged by a governmental entity (Federal, State or local) with commission of any of the offenses enumerated in paragraph (a)(2) of this certification, 2 CFR 180.700 and 180.800; and

(4) Have not within a three-year period preceding this application/proposal had one or more public transactions (Federal, State or local) terminated for cause or default. 2 CFR 180.335(d).

(5) Are not a corporation that has been convicted of a felony violation under any Federal law within the two-year period preceding this proposal (USDOT Order 4200.6 implementing appropriations act requirements); and

(6) Are not a corporation with any unpaid Federal tax liability that has been assessed, for which all judicial and administrative remedies have been exhausted, or have lapsed, and that is not being paid in a timely manner pursuant to an agreement with the authority responsible for collecting the tax liability (USDOT Order 4200.6 implementing appropriations act requirements).

b. Where the prospective participant is unable to certify to any of the statements in this certification, such prospective participant should attach an explanation to this proposal. 2 CFR 180.335 and 180.340.

**3. Instructions for Certification - Lower Tier Participants:**

(Applicable to all subcontracts, purchase orders, and other lower tier transactions requiring prior FHWA approval or estimated to cost \$25,000 or more - 2 CFR Parts 180 and 1200). 2 CFR 180.220 and 1200.220.

a. By signing and submitting this proposal, the prospective lower tier participant is providing the certification set out below.

b. The certification in this clause is a material representation of fact upon which reliance was placed when this transaction was entered into. If it is later determined that the prospective lower tier participant knowingly rendered an erroneous certification, in addition to other remedies available to the Federal Government, the department, or agency with which this transaction originated may pursue available remedies, including suspension and/or debarment.

c. The prospective lower tier participant shall provide immediate written notice to the person to which this proposal is submitted if at any time the prospective lower tier participant learns that its certification was erroneous by reason of changed circumstances. 2 CFR 180.365.

d. The terms "covered transaction," "debarred," "suspended," "ineligible," "participant," "person," "principal," and "voluntarily excluded," as used in this clause, are defined in 2 CFR Parts 180, Subpart I, 180.900 – 180.1020, and 1200. You may contact the person to which this proposal is submitted for assistance in obtaining a copy of those regulations. "First Tier Covered Transactions" refers to any covered transaction between a recipient or subrecipient of Federal funds and a participant (such as the prime or general contract). "Lower Tier Covered Transactions" refers to any covered transaction under a First Tier Covered Transaction (such as subcontracts). "First Tier Participant" refers to the participant who has entered into a covered transaction with a recipient or subrecipient of Federal funds (such as the prime or general contractor). "Lower Tier Participant" refers any participant who has entered into a covered transaction with a First Tier Participant or other Lower Tier Participants (such as subcontractors and suppliers).

e. The prospective lower tier participant agrees by submitting this proposal that, should the proposed covered transaction be entered into, it shall not knowingly enter into any lower tier covered transaction with a person who is debarred, suspended, declared ineligible, or voluntarily excluded from participation in this covered transaction, unless authorized by the department or agency with which this transaction originated. 2 CFR 1200.220 and 1200.332.

f. The prospective lower tier participant further agrees by submitting this proposal that it will include this clause titled "Certification Regarding Debarment, Suspension, Ineligibility and Voluntary Exclusion-Lower Tier Covered Transaction," without modification, in all lower tier covered transactions and in all solicitations for lower tier covered transactions exceeding the \$25,000 threshold. 2 CFR 180.220 and 1200.220.

g. A participant in a covered transaction may rely upon a certification of a prospective participant in a lower tier covered transaction that is not debarred, suspended, ineligible, or voluntarily excluded from the covered transaction, unless it knows that the certification is erroneous. A participant is responsible for ensuring that its principals are not suspended, debarred, or otherwise ineligible to participate in covered transactions. To verify the eligibility of its principals, as well as the eligibility of any lower tier prospective participants, each participant may, but is not required to, check the System for Award Management website (<https://www.sam.gov/>), which is compiled by the General Services Administration. 2 CFR 180.300, 180.320, 180.330, and 180.335.

h. Nothing contained in the foregoing shall be construed to require establishment of a system of records in order to render in good faith the certification required by this clause. The knowledge and information of participant is not required to exceed that which is normally possessed by a prudent person in the ordinary course of business dealings.

i. Except for transactions authorized under paragraph e of these instructions, if a participant in a covered transaction knowingly enters into a lower tier covered transaction with a person who is suspended, debarred, ineligible, or voluntarily excluded from participation in this transaction, in addition to other remedies available to the Federal Government, the department or agency with which this transaction originated may pursue available remedies, including suspension and/or debarment. 2 CFR 180.325.

\*\*\*\*\*

**Certification Regarding Debarment, Suspension, Ineligibility and Voluntary Exclusion--Lower Tier Participants:**

1. The prospective lower tier participant certifies, by submission of this proposal, that neither it nor its principals:

(a) is presently debarred, suspended, proposed for debarment, declared ineligible, or voluntarily excluded from participating in covered transactions by any Federal department or agency, 2 CFR 180.355;

(b) is a corporation that has been convicted of a felony violation under any Federal law within the two-year period preceding this proposal (USDOT Order 4200.6 implementing appropriations act requirements); and

(c) is a corporation with any unpaid Federal tax liability that has been assessed, for which all judicial and administrative remedies have been exhausted, or have lapsed, and that is not being paid in a timely manner pursuant to an agreement with the authority responsible for collecting the tax liability.

(USDOT Order 4200.6 implementing appropriations act requirements)

2. Where the prospective lower tier participant is unable to certify to any of the statements in this certification, such prospective participant should attach an explanation to this proposal.

\* \* \* \* \*

**XI. CERTIFICATION REGARDING USE OF CONTRACT FUNDS FOR LOBBYING**

This provision is applicable to all Federal-aid construction contracts and to all related subcontracts which exceed \$100,000. 49 CFR Part 20, App. A.

1. The prospective participant certifies, by signing and submitting this bid or proposal, to the best of his or her knowledge and belief, that:

a. No Federal appropriated funds have been paid or will be paid, by or on behalf of the undersigned, to any person for influencing or attempting to influence an officer or employee of any Federal agency, a Member of Congress, an officer or employee of Congress, or an employee of a Member of Congress in connection with the awarding of any Federal contract, the making of any Federal grant, the making of any Federal loan, the entering into of any cooperative agreement, and the extension, continuation, renewal, amendment, or modification of any Federal contract, grant, loan, or cooperative agreement.

b. If any funds other than Federal appropriated funds have been paid or will be paid to any person for influencing or attempting to influence an officer or employee of any Federal agency, a Member of Congress, an officer or employee of Congress, or an employee of a Member of Congress in connection with this Federal contract, grant, loan, or cooperative agreement, the undersigned shall complete and submit Standard Form-LLL, "Disclosure Form to Report Lobbying," in accordance with its instructions.

2. This certification is a material representation of fact upon which reliance was placed when this transaction was made or entered into. Submission of this certification is a prerequisite for making or entering into this transaction imposed by 31 U.S.C. 1352. Any person who fails to file the required certification shall be subject to a civil penalty of not less than \$10,000 and not more than \$100,000 for each such failure.

3. The prospective participant also agrees by submitting its bid or proposal that the participant shall require that the language of this certification be included in all lower tier subcontracts, which exceed \$100,000 and that all such recipients shall certify and disclose accordingly.

**XII. USE OF UNITED STATES-FLAG VESSELS:**

This provision is applicable to all Federal-aid construction contracts, design-build contracts, subcontracts, lower-tier subcontracts, purchase orders, lease agreements, or any other covered transaction. 46 CFR Part 381.

This requirement applies to material or equipment that is acquired for a specific Federal-aid highway project. 46 CFR 381.7. It is not applicable to goods or materials that come into inventories independent of an FHWA funded-contract.

When oceanic shipments (or shipments across the Great Lakes) are necessary for materials or equipment acquired for a specific Federal-aid construction project, the bidder, proposer, contractor, subcontractor, or vendor agrees:

1. To utilize privately owned United States-flag commercial vessels to ship at least 50 percent of the gross tonnage (computed separately for dry bulk carriers, dry cargo liners, and tankers) involved, whenever shipping any equipment, material, or commodities pursuant to this contract, to the extent such vessels are available at fair and reasonable rates for United States-flag commercial vessels. 46 CFR 381.7.

2. To furnish within 20 days following the date of loading for shipments originating within the United States or within 30 working days following the date of loading for shipments originating outside the United States, a legible copy of a rated, 'on-board' commercial ocean bill-of-lading in English for each shipment of cargo described in paragraph (b)(1) of this section to both the Contracting Officer (through the prime contractor in the case of subcontractor bills-of-lading) and to the Office of Cargo and Commercial Sealift (MAR-620), Maritime Administration, Washington, DC 20590. (MARAD requires copies of the ocean carrier's (master) bills of lading, certified onboard, dated, with rates and charges. These bills of lading may contain business sensitive information and therefore may be submitted directly to MARAD by the Ocean Transportation Intermediary on behalf of the contractor). 46 CFR 381.7.

**ATTACHMENT A - EMPLOYMENT AND MATERIALS PREFERENCE FOR APPALACHIAN DEVELOPMENT HIGHWAY SYSTEM OR APPALACHIAN LOCAL ACCESS ROAD CONTRACTS (23 CFR 633, Subpart B, Appendix B)**

This provision is applicable to all Federal-aid projects funded under the Appalachian Regional Development Act of 1965.

1. During the performance of this contract, the contractor undertaking to do work which is, or reasonably may be, done as on-site work, shall give preference to qualified persons who regularly reside in the labor area as designated by the DOL wherein the contract work is situated, or the subregion, or the Appalachian counties of the State wherein the contract work is situated, except:
  - a. To the extent that qualified persons regularly residing in the area are not available.
  - b. For the reasonable needs of the contractor to employ supervisory or specially experienced personnel necessary to assure an efficient execution of the contract work.
  - c. For the obligation of the contractor to offer employment to present or former employees as the result of a lawful collective bargaining contract, provided that the number of nonresident persons employed under this subparagraph (1c) shall not exceed 20 percent of the total number of employees employed by the contractor on the contract work, except as provided in subparagraph (4) below.
2. The contractor shall place a job order with the State Employment Service indicating (a) the classifications of the laborers, mechanics and other employees required to perform the contract work, (b) the number of employees required in each classification, (c) the date on which the participant estimates such employees will be required, and (d) any other pertinent information required by the State Employment Service to complete the job order form. The job order may be placed with the State Employment Service in writing or by telephone. If during the course of the contract work, the information submitted by the contractor in the original job order is substantially modified, the participant shall promptly notify the State Employment Service.
3. The contractor shall give full consideration to all qualified job applicants referred to him by the State Employment Service. The contractor is not required to grant employment to any job applicants who, in his opinion, are not qualified to perform the classification of work required.
4. If, within one week following the placing of a job order by the contractor with the State Employment Service, the State Employment Service is unable to refer any qualified job applicants to the contractor, or less than the number requested, the State Employment Service will forward a certificate to the contractor indicating the unavailability of applicants. Such certificate shall be made a part of the contractor's permanent project records. Upon receipt of this certificate, the contractor may employ persons who do not normally reside in the labor area to fill positions covered by the certificate, notwithstanding the provisions of subparagraph (1c) above.
5. The provisions of 23 CFR 633.207(e) allow the contracting agency to provide a contractual preference for the use of mineral resource materials native to the Appalachian region.
6. The contractor shall include the provisions of Sections 1 through 4 of this Attachment A in every subcontract for work which is, or reasonably may be, done as on-site work.



## STANDARD FEDERAL EQUAL EMPLOYMENT OPPORTUNITY CONSTRUCTION CONTRACT SPECIFICATIONS

**NOTICE OF REQUIREMENT FOR AFFIRMATIVE ACTION TO ENSURE EQUAL EMPLOYMENT OPPORTUNITY (EXECUTIVE ORDER 11246)**

1. The Offeror’s or Bidders attention is called to the “Equal Opportunity Clause” and the “Standard Federal Equal Employment Opportunity Construction Contract Specifications” set forth herein.
2. The goals and timetables for minority and female participation expressed in percentage terms for the Contractor’s aggregate work force in each trade on all construction work in the covered area are as follows:

Goals for Women Apply Nationwide

GOALS AND TIMETABLES

<i>Timetable</i>	<i>Goals (percent)</i>
From Apr. 1, 1976 until March 31, 1979-----	3.1
-	
From Apr. 1, 1979 until March 31, 1980-----	5.1
-	
From Apr. 1, 1980 until March 31, 1981-----	6.9
-	

Goals for Minority Participation

South Carolina

SMSA Counties:.....	16.0
Greenville, Pickens, Spartanburg	
Non-SMSA Counties:.....	17.8
Abbeville, Anderson, Cherokee, Greenwood, Laurens, Oconee, Union	
SMSA Counties:.....	23.4
Lexington, Richland	
Non-SMSA Counties.....	32.0
Calhoun, Clarendon, Fairfield, Kershaw, Lee, Newberry, Orangeburg, Saluda, Sumter	
Non-SMSA Counties:.....	33.0
Chesterfield, Darlington, Dillon, Florence, Georgetown, Horry, Marion, Marlboro, Williamsburg	
SMSA Counties:.....	30.0
Berkeley, Charleston, Dorchester	
Non-SMSA Counties.....	30.7
Colleton	
Non-SMSA Counties.....	29.8
Beaufort, Hampton, Jasper	
Non-SMSA Counties.....	15.7
Chester Lancaster York	
Non-SMSA Counties.....	32.8
Barnwell, Edgefield, McCormick, Allendale, Bamberg	
SMSA Counties:.....	27.2
Aiken	

These goals are applicable to all the Contractor’s construction work (whether or not it is Federal or federally assisted) performed in the covered area. If the Contractor performs construction work in a geographical area located outside of the covered area, it shall apply the goals established for such geographical areas where the work is actually performed. With regard to this second area, the Contractor is

also subject to the goals for both its federally involved and non-federally involved construction.

The Contractor’s compliance with the Executive Order and the regulations in 41 CFR Part 60-4 Shall be based on its implementation of the Equal Opportunity Clause, specific affirmative action obligations required by the specifications set forth in 41 CFR 60-4.3(a) and its efforts to meet the goals established for the geographical area where the contract resulting from this solicitation is to be performed. The hours of minority and female employment and training must be substantially uniform throughout the length of the contract, and in each trade, and the Contractor shall make a good faith effort to employ minorities and women evenly on each of its projects. The transfer of minority or female employees of trainees from Contractor to Contractor or from project to project for the sole purpose of meeting the Contractor’s goals shall be a violation of the contract, the Executive Order and the regulations in 41 CFR Part 60-4. Compliance with the goals will be measured against the total work hours performed.

3. The Contractor shall provide written notification to the Director of the Office of Federal Contract Compliance Programs within 10 working days of award of any construction subcontract in excess of \$10,000 at any tier for construction work under the contract resulting from this solicitation. The notification shall list the name, address and telephone number of the subcontractor, employer identification number, estimated dollar amount of the subcontract; estimated starting and completion dates of the subcontract; and the geographical area in which the contract is to be performed.
4. As used in this Notice and in the contract resulting from this solicitation, the “covered area” is (insert description of the geographical areas where the contract is to be performed giving the state, county, and city, if any). The “covered area is the SMSA County or Counties or Non-SMSA County or Counties in which the contract work is performed.

**STANDARD FEDERAL EQUAL EMPLOYMENT OPPORTUNITY CONSTRUCTION CONTRACT SPECIFICATIONS (EXECUTIVE ORDER 11246)**

1. As used in these specifications:
  - a. “Covered area” means the geographical area described in the solicitation from which this contract resulted;
  - b. “Director” means Director, Office of Federal Contract Compliance Programs, United States Department of Labor, or any person to whom the Director delegates authority;
  - c. “Employer identification number” means the Federal Social Security number used on the Employers Quarterly Federal Tax Return, U. S. Treasury Department Form 941.
  - d. “Minority” includes:
    - (i) Black (all persons having origins in any of the Black African racial groups not of Hispanic origin);
    - (ii) Hispanic (all persons of Mexican, Puerto Rican, Cuban, Central or South American or other Spanish Culture or origin regardless of race);
    - (iii) Asian or Pacific Islander (all persons having origins in any of the original peoples of the Far East, Southeast Asia, the Indian Subcontinent, or the Pacific Islands); and
    - (iv) American Indian or Alaskan Native (all persons having origins in any of the original peoples of North America and maintaining identifiable tribal affiliations through membership and participation or community identification).

2. Whenever the Contractor, or any Subcontractor at any tier, subcontracts a portion of the work involving any construction trade, it shall physically include in each subcontract in excess of \$10,000 the provisions of these specifications and the Notice which contains the applicable goals for minority and female participation and which is set forth in the solicitations from which this contract resulted.
3. If the Contractor is participating (pursuant to 41 CFR 60-4.5) in a Hometown Plan approved by the U. S. Department of Labor in the covered area either individually or through an association, its affirmative action obligations on all work in the Plan area (including goals and timetables) shall be in accordance with that Plan for those trades which have unions participating in the Plan. Contractors must be able to demonstrate their participation in and compliance with the provisions of any such Hometown Plan. Each Contractor or Subcontractor participating in an approved Plan is individually required to comply with its obligations under the EEO clause, and to make a good faith effort to achieve each goal under the Plan in each trade in which it has employees. The overall good faith performance by other Contractors or Subcontractors toward a goal in an approved Plan does not excuse any covered Contractor's or Subcontractor's failure to take good faith efforts to achieve the Plan goals and timetables.
4. The Contractor shall implement the specific affirmative action standards provided in paragraphs 7a through p of these specifications. The goals set forth in the solicitation from which this contract resulted are expressed as percentages of the total hours of employment and training of minority and female utilization the Contractor should reasonably be able to achieve in which it has employees in each construction trade in which it has employees in the covered area. Covered construction contractors performing construction work in geographical areas where they do not have a Federal or federally assisted construction contract shall apply the minority and female goals established for the geographical area where the work is being performed. Goals are published periodically in the Federal Register in notices form and such notices may be obtained from any Office of Federal Contract Compliance Programs office or from Federal procurement contracting officers. The Contractor is expected to make substantially uniform progress toward its goals in each craft during the period specified.
5. Neither the provisions of any collective bargaining agreement, nor the failure by a union with whom the Contractor has a collective bargaining agreement to refer either minorities or women shall excuse the Contractor's obligations under these specifications, Executive Order 11246, or the regulations promulgated pursuant thereto.
6. In order for the non-working training hours of apprentices and trainees to be counted in meeting the goals, such apprentices and trainees must be employed by the Contractor during the training period, and the Contractor must have made a commitment to employ the apprentices and trainees at the completion of their training, subject to the availability of employment opportunities. Trainees must be trained pursuant to training programs approved by the U. S. Department of Labor.
7. The Contractor shall take specific affirmative actions to ensure equal employment opportunity. The evaluation of the Contractor's compliance with these specifications shall be based upon its effort to achieve maximum results from its actions. The Contractor shall document these efforts fully, and shall implement affirmative action steps at least as extensive as the following:
  - a. Ensure and maintain a working environment free of harassment, intimidation, and coercion at all sites, and in all facilities at which the Contractor's employees are assigned to work. The Contractor where possible, will assign two or more women to each construction project. The Contractor shall specifically ensure that all foremen, superintendents and other on-site supervisory personnel are aware of and carry out the Contractor's obligation to maintain such a working environment, with specific attention to minority of female individuals working at such sites or in such facilities.
  - b. Establish and maintain a current list of minority and female recruitment sources, provide written notification to minority recruitment sources and to community organizations when the Contractor or its unions have employment opportunities available and maintain a record of the organization's responses.
  - c. Maintain a current file of the names, addresses and telephone numbers of each minority and female off-the-street applicant and minority or female referral from a union, a recruitment source or community organization and of what action was taken with respect to each individual. If such individual was sent to the union hiring hall for referral and was not referred back to the Contractor by the union or, if referred, not employed by the Contractor, this shall be documented in the file with the reason therefor, along with whatever additional actions the Contractor may taken.
  - d. Provide immediate written notification to the Director when union or unions with which the Contractor has a collective bargaining agreement has not referred to the Contractor a minority person or woman sent by the Contractor, or when the Contractor has other information that the union referral process has impeded the Contractor's efforts to meet his obligations.
  - e. Develop on-the-job training opportunities and/or participate in training programs for the area which expressly include minorities and women, including upgrading programs and apprenticeship and trainee programs relevant to the Contractor's employment needs, especially those programs funded by the Department of Labor. The Contractor shall provide notice of these programs to the sources compiled under 7b above.
  - f. Disseminate the Contractor's EEO policy to unions and training programs and requesting their cooperation in assisting the Contractor in meeting its EEO obligations; by including it in any policy manual and collective bargaining agreement; by publicizing it in the company newspaper, annual report, etc.; by specific review of the policy with all management personnel and with all minority and female employees at least once a year; and by posting the company EEO policy on bulletin boards accessible to all employees at each location where construction work is performed.
  - g. Review at least annually, the company's EEO policy and affirmative action obligations under these specifications with all employees having any responsibility for hiring, assignment, layoff, termination or other employment decisions including specific review of these items with on-site supervisory personnel such as Superintendents, General Foremen, etc., prior to the initialization of construction work at any job site. A written record shall be made and maintained identifying the time and place of these meetings, persons attending, subject matter discussed, and disposition of the subject matter.
  - h. Disseminate the Contractor's EEO policy externally by including it in any advertising in the news media, specifically including minority and female news media, and providing written notification to and discussing the Contractor's EEO policy with other Contractors and Subcontractors with whom the Contractor does or anticipates doing business.
  - i. Direct its recruitment efforts, both oral and written, to minority, female and community organizations, to schools with minority and female students and to minority and female recruitment and training organizations serving the Contractor's recruitment area and employment needs. Not later than one month prior to the date for the acceptance of applications for apprenticeship or other training by any recruitment source, the Contractor shall send written notification to organizations such as the above, describing

- the openings, screening procedures and tests to be used in the selection process.
- j. Encourage present minority and female employees to recruit other minority persons and women and where reasonable, provide after school, summer, and vacation employment to minority and female youth both on the site and in other areas of a Contractor's work force.
  - k. Validate all tests and other selection requirements where there is an obligation to do so under 41 CFR Part 60-3.
  - l. Conduct, at least annually, an inventory and evaluation at least of all minority and female personnel for promotional opportunities and encourage these employees to seek or to prepare for, through appropriate training, etc., such opportunities.
  - m. Ensure that all seniority practices, job classifications, work assignments and other personnel practices, do not have a discriminatory effect by continually monitoring all personnel and employment related activities to ensure that the EEO policy and the Contractor's obligations under these specifications are being carried out.
  - n. Ensure that all facilities and company activities are non-segregated except that separate or single-user toilet and necessary changing facilities shall be provided to assure privacy between the sexes.
  - o. Document and maintain a record of all solicitations of offers for subcontracts from minority and female construction contractors and suppliers, including circulation of solicitations to minority and female contractor associations and other business associations.
  - p. Conduct a review, at least annually of all supervisors' adherence to and performance under the Contractor's EEO policies and affirmative action obligations.
8. Contractors are encouraged to participate in voluntary associations which assist in fulfilling one or more of their affirmative action obligations (7a through p). The efforts of a contractor association joint contractor-union, contractor-community, or other similar group of which the Contractor is a member and participant, may be asserted as fulfilling any one or more of its obligations under 7a through p of these specifications provided that the contractor actively participates in the group, makes every effort to assure that the group has a positive impact on the employment of minorities and women in the industry, ensures that the concrete benefits of the program are reflected in the contractor's minority and female work force participation, makes a good faith effort to meet its individual goals and timetables, and can provide access to documentation which demonstrates the effectiveness of actions taken on behalf of the Contractor. The obligation to comply, however, is the Contractor's and failure of such a group to fulfill an obligation shall not be a defense for the Contractor's noncompliance.
  9. A single goal for minorities and a separate single goal for women have been established. The Contractor, however, is required to provide equal employment opportunity and take affirmative action for all minority groups, both male and female, and all women, both minority and non-minority. Consequently, the Contractor may be in violation of the Executive Order if a particular group is employed in a substantially disparate manner (for example, even though the Contractor may be in violation of the Executive Order if a specific minority group of women is underutilized).
  10. The Contractor shall not use the goals and timetables or affirmative action standards to discriminate against any person because of race, color, religion, sex, or national origin.
  11. The Contractor shall not enter into any Subcontract with any person or firm debarred from the Government contracts pursuant to the executive Order 11246.
  12. The Contractor shall carry out such sanctions and penalties for violation of these specifications and the Equal Opportunity Clause, including suspensions, termination and cancellation of the existing subcontracts as may be imposed or ordered pursuant to Executive Order 11246, as amended. and its implementing regulations, by the Office if the Federal Compliance Programs. Any Contractor who fails to carry out such sanctions and penalties shall be in violation of the specifications and Executive Order 11246, as amended.
  13. The Contractor, in fulfilling its obligations under these specifications, shall implement specific affirmative action steps, at least as extensive as those standards prescribed in paragraph 7 of these specifications, so as to achieve maximum results from its efforts to ensure equal employment opportunity. If the Contractor fails to comply with the requirements of the executive Order, the implementing regulations, or these specifications, the Director shall proceed in accordance with 41 CFR 60-4-8.
  14. The Contractor shall designate a responsible official to monitor all employment related activity to ensure that the company EEO policy is being carried out, to submit reports relating to the provisions hereof as may be required by the Government and to keep records. Records shall at least include for each employee the name, address, telephone numbers, construction trade, union affiliation if any employee identification number when assigned, social security number, race, sex status (e.g., Mechanic, apprentice, trainee, helper, or laborer), dates of changes in status, hours worked per week in the indicated trade, rate of pay, and location at which the work was performed. Records shall be maintained in an easily understandable and retrievable form; however, to the degree that the existing records satisfy this requirement, contractors shall not be required to maintain separate records.
  15. Nothing herein provided shall be construed as a limitation upon the application of other laws which establish different standards of compliance or upon the application of requirements for the hiring of local or other area residents (e.g. those under the Public Works Employment Act of 1977 and the Community Development Block Grant Program).

**GENERAL DECISION NUMBER SC35**

**General Decision Number: SC20220035 01/07/2022 SC35**

Superseded General Decision Number: SC20210035

State: South Carolina

Construction Type: Highway

Counties: Calhoun, Fairfield, Kershaw, Lexington, Richland and Saluda Counties in South Carolina.

HIGHWAY CONSTRUCTION PROJECTS (excluding tunnels, building structures in rest area projects & railroad construction; bascule, suspension & spandrel arch bridges designed for commercial navigation, bridges involving marine construction; and other major bridges).

Note: Contracts subject to the Davis-Bacon Act are generally required to pay at least the applicable minimum wage rate required under Executive Order 14026 or Executive Order 13658. Please note that these Executive Orders apply to covered contracts entered into by the federal government that are subject to the Davis-Bacon Act itself, but do not apply to contracts subject only to the Davis-Bacon Related Acts, including those set forth at 29 CFR 5.1(a)(2)-(60).

If the contract is entered into on or after January 30, 2022, or the contract is renewed or extended (e.g., an option is exercised) on or after January 30, 2022, Executive Order 14026 generally applies to the contract. The contractor must pay all covered workers at least \$15.00 per hour (or the applicable wage rate listed on this wage determination, if it is higher) for all hours spent performing on that contract in 2022.

If the contract was awarded on or between January 1, 2015 and January 29, 2022, and the contract is not renewed or extended on or after January 30, 2022, Executive Order 13658 generally applies to the contract. The contractor must pay all covered workers at least \$11.25 per hour (or the applicable wage rate listed on this wage determination, if it is higher) for all hours spent performing on that contract in 2022.

The applicable Executive Order minimum wage rate will be adjusted annually. If this contract is covered by one of the Executive Orders and a classification considered necessary for performance of work on the contract does not appear on this wage determination, the contractor must still submit a conformance request.

Additional information on contractor requirements and worker protections under the Executive Orders is available at [www.dol.gov/whd/govcontracts](http://www.dol.gov/whd/govcontracts).

TP 1000 – SPECIAL PROVISIONS AND CONTRACT REQUIREMENTS

Modification Number      Publication Date  
 0                                      01/07/2022

SUSC2011-033 09/15/2011

	Rates	Fringes
CARPENTER (Form Work Only)		
Fairfield, Kershaw,		
Richland, Saluda.....	\$ 15.04	
Lexington.....	\$ 14.50	
CEMENT MASON/CONCRETE FINISHER...\$ 13.65		
GUARDRAIL INSTALLER(Includes		
Guardrail/Post Driver Work).....\$ 12.49		
IRONWORKER, REINFORCING.....\$ 15.02		
LABORER		
Asphalt Includes Asphalt		
Distributor, Shoveler, and		
Spreader.....\$ 11.54		
Common or General		
Calhoun.....	\$ 10.09	
Fairfield.....	\$ 9.55	
Kershaw.....	\$ 9.88	
Lexington.....	\$ 9.78	
Richland.....	\$ 9.97	
Saluda.....	\$ 9.88	
Luteman.....	\$ 11.61	
Mason Tender-		
Cement/Concrete.....	\$ 10.40	
Pipelayer.....	\$ 14.46	
Traffic Control-Cone Setter		
Calhoun, Fairfield,		
Kershaw, Richland, Saluda..	\$ 10.87	
Lexington.....	\$ 11.26	
Traffic Control-Flagger.....	\$ 11.07	
POWER EQUIPMENT OPERATOR:		
Backhoe/Excavator/Trackhoe		
Calhoun, Fairfield,		
Kershaw, Richland, Saluda..	\$ 15.98	
Lexington.....	\$ 16.02	
Bulldozer.....	\$ 17.38	
Crane.....	\$ 18.93	
Grader/Blade		
Calhoun, Fairfield,		
Kershaw, Richland, Saluda..	\$ 18.44	
Lexington.....	\$ 18.54	
Hydroseeder.....	\$ 11.00	
Loader (Front End).....	\$ 17.22	
Mechanic.....	\$ 15.25	
Milling Machine.....	\$ 11.84	

**TP 1000 – SPECIAL PROVISIONS AND CONTRACT REQUIREMENTS**

Paver.....	\$ 13.93
Roller	
Calhoun, Fairfield,	
Kershaw, Richland, Saluda..	\$ 14.98
Lexington.....	\$ 15.10
Scraper.....	\$ 12.71
Screed.....	\$ 13.56
Tractor.....	\$ 13.28

TRUCK DRIVER

Dump Truck	
Calhoun, Fairfield,	
Kershaw, Richland, Saluda..	\$ 13.29
Lexington.....	\$ 13.22
Lowboy Truck.....	\$ 14.11

-----

WELDERS - Receive rate prescribed for craft performing operation to which welding is incidental.

=====

Note: Executive Order (EO) 13706, Establishing Paid Sick Leave for Federal Contractors applies to all contracts subject to the Davis-Bacon Act for which the contract is awarded (and any solicitation was issued) on or after January 1, 2017. If this contract is covered by the EO, the contractor must provide employees with 1 hour of paid sick leave for every 30 hours they work, up to 56 hours of paid sick leave each year. Employees must be permitted to use paid sick leave for their own illness, injury or other health-related needs, including preventive care; to assist a family member (or person who is like family to the employee) who is ill, injured, or has other health-related needs, including preventive care; or for reasons resulting from, or to assist a family member (or person who is like family to the employee) who is a victim of, domestic violence, sexual assault, or stalking. Additional information on contractor requirements and worker protections under the EO is available at [www.dol.gov/whd/govcontracts](http://www.dol.gov/whd/govcontracts).

Unlisted classifications needed for work not included within the scope of the classifications listed may be added after award only as provided in the labor standards contract clauses (29CFR 5.5 (a) (1) (ii)).

-----

The body of each wage determination lists the classification and wage rates that have been found to be prevailing for the cited type(s) of construction in the area covered by the wage determination. The classifications are listed in alphabetical order of "identifiers" that indicate whether the particular rate is a union rate (current union negotiated rate for local), a survey rate (weighted average rate) or a union average rate (weighted union average rate).

Union Rate Identifiers

A four-letter classification abbreviation identifier enclosed in dotted lines beginning with characters other than "SU" or "UAVG" denotes that the union classification and rate were prevailing for that classification in the survey. Example: PLUM0198-005 07/01/2014. PLUM is an abbreviation identifier of the union, which prevailed in the survey for this classification, which in this example would be Plumbers 0198 indicates the local union number or district council number where applicable, i.e., Plumbers Local 0198. The next number, 005 in the example, is an internal number used in processing the wage determination. 07/01/2014 is the effective date of the most current negotiated rate, which in this example is July 1, 2014.

Union prevailing wage rates are updated to reflect all rate changes in the collective bargaining agreement (CBA) governing this classification and rate.

Survey Rate Identifiers

Classifications listed under the "SU" identifier indicate that no one rate prevailed for this classification in the survey and the published rate is derived by computing a weighted average rate based on all the rates reported in the survey for that classification. As this weighted average rate includes all rates reported in the survey, it may include both union and non-union rates. Example: SULA2012-007 5/13/2014. SU indicates the rates are survey rates based on a weighted average calculation of rates and are not majority rates. LA indicates the State of Louisiana. 2012 is the year of survey on which these classifications and rates are based. The next number, 007 in the example, is an internal number used in producing the wage determination. 5/13/2014 indicates the survey completion date for the classifications and rates under that identifier.

Survey wage rates are not updated and remain in effect until a new survey is conducted.

Union Average Rate Identifiers

Classification(s) listed under the UAVG identifier indicate that no single majority rate prevailed for those classifications; however, 100% of the data reported for the classifications was union data. EXAMPLE: UAVG-OH-0010 08/29/2014. UAVG indicates that the rate is a weighted union average rate. OH indicates the state. The next number, 0010 in the example, is an internal number used in producing the wage determination. 08/29/2014 indicates the survey completion date for the classifications and rates under that identifier.

A UAVG rate will be updated once a year, usually in January of each year, to reflect a weighted average of the current negotiated/CBA rate of the union locals from which the rate is based.

-----

WAGE DETERMINATION APPEALS PROCESS

1.) Has there been an initial decision in the matter? This can be:

- \* an existing published wage determination
  - \* a survey underlying a wage determination
  - \* a Wage and Hour Division letter setting forth a position on a wage determination matter
  - \* a conformance (additional classification and rate) ruling
- On survey related matters, initial contact, including requests for summaries of surveys, should be with the Wage and Hour Division National Office Branch of Wage Surveys. If the response from this initial contact is not satisfactory, then the process described in 2.) and 3.) should be followed.

With regard to any other matter not yet ripe for the formal process described here, initial contact should be with the Branch of Construction Wage Determinations. Write to:

Branch of Construction Wage Determinations  
Wage and Hour Division  
U.S. Department of Labor  
200 Constitution Avenue, N.W.  
Washington, DC 20210

2.) If the answer to the question in 1.) is yes, then an interested party (those affected by the action) can request review and reconsideration from the Wage and Hour Administrator (See 29 CFR Part 1.8 and 29 CFR Part 7). Write to:

Wage and Hour Administrator  
U.S. Department of Labor  
200 Constitution Avenue, N.W.  
Washington, DC 20210

The request should be accompanied by a full statement of the interested party's position and by any information (wage payment data, project description, area practice material, etc.) that the requestor considers relevant to the issue.

3.) If the decision of the Administrator is not favorable, an interested party may appeal directly to the Administrative Review Board (formerly the Wage Appeals Board). Write to:

Administrative Review Board  
U.S. Department of Labor  
200 Constitution Avenue, N.W.  
Washington, DC 20210

4.) All decisions by the Administrative Review Board are final.

=====

END OF GENERAL DECISION