



- NOTES
- FILL AND CUT SLOPES VARY, SEE CROSS SECTIONS
  - ADD 3.75' WHERE GUARDRAIL IS ERECTED.

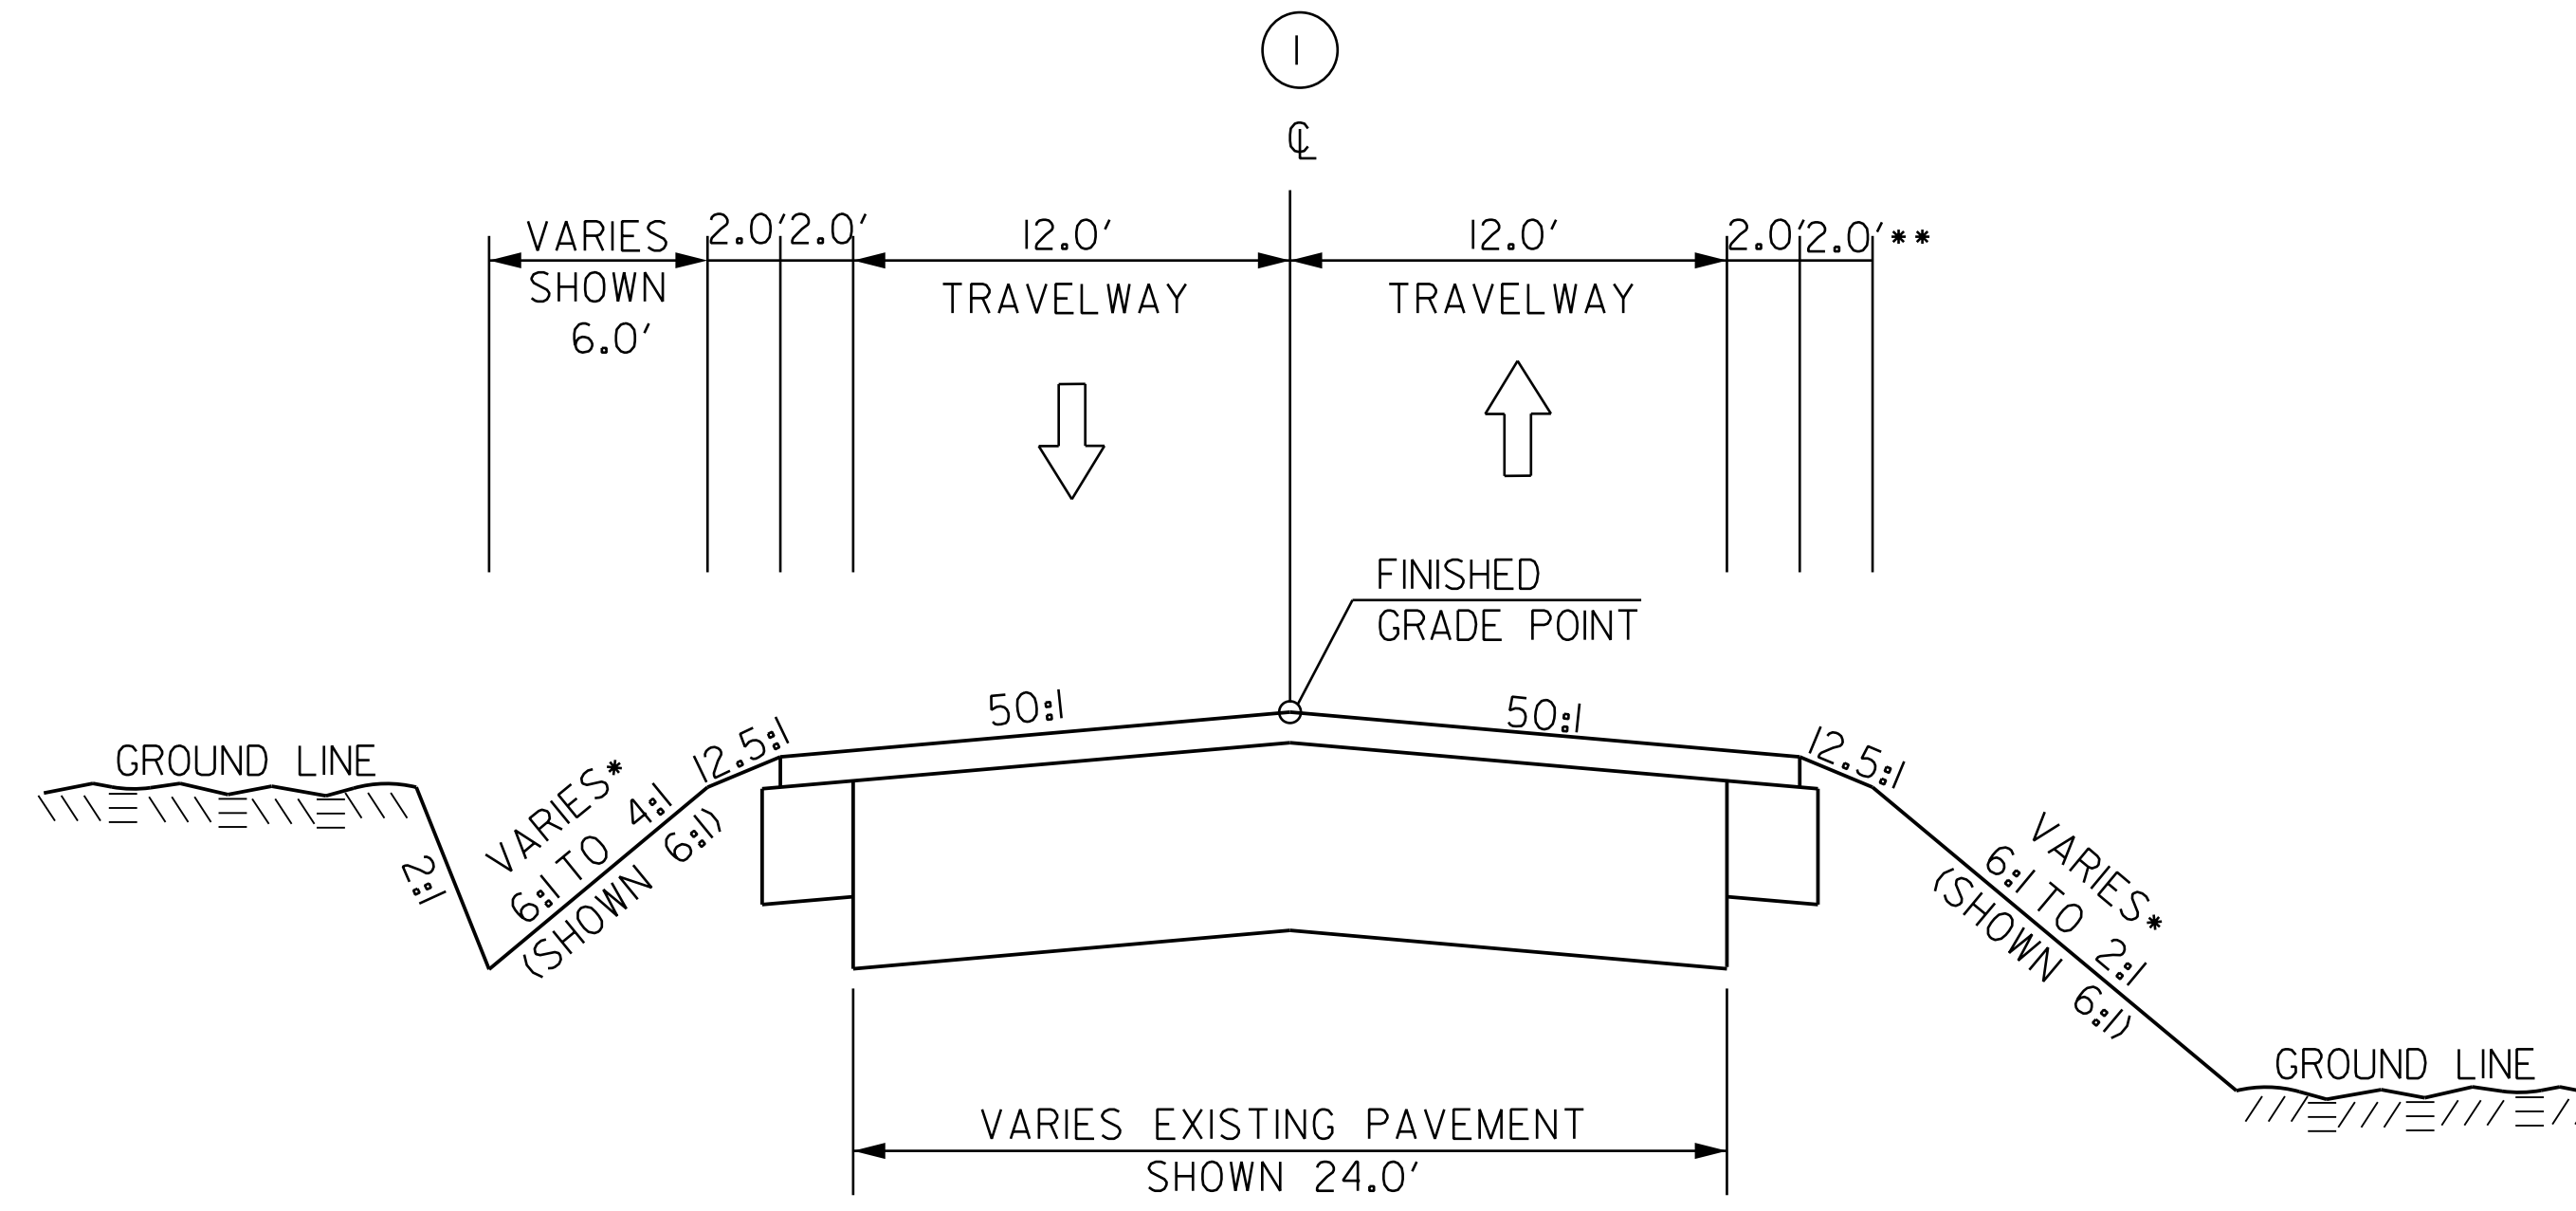

USE THIS SECTION ON:  
S-56  
NOT TO SCALE

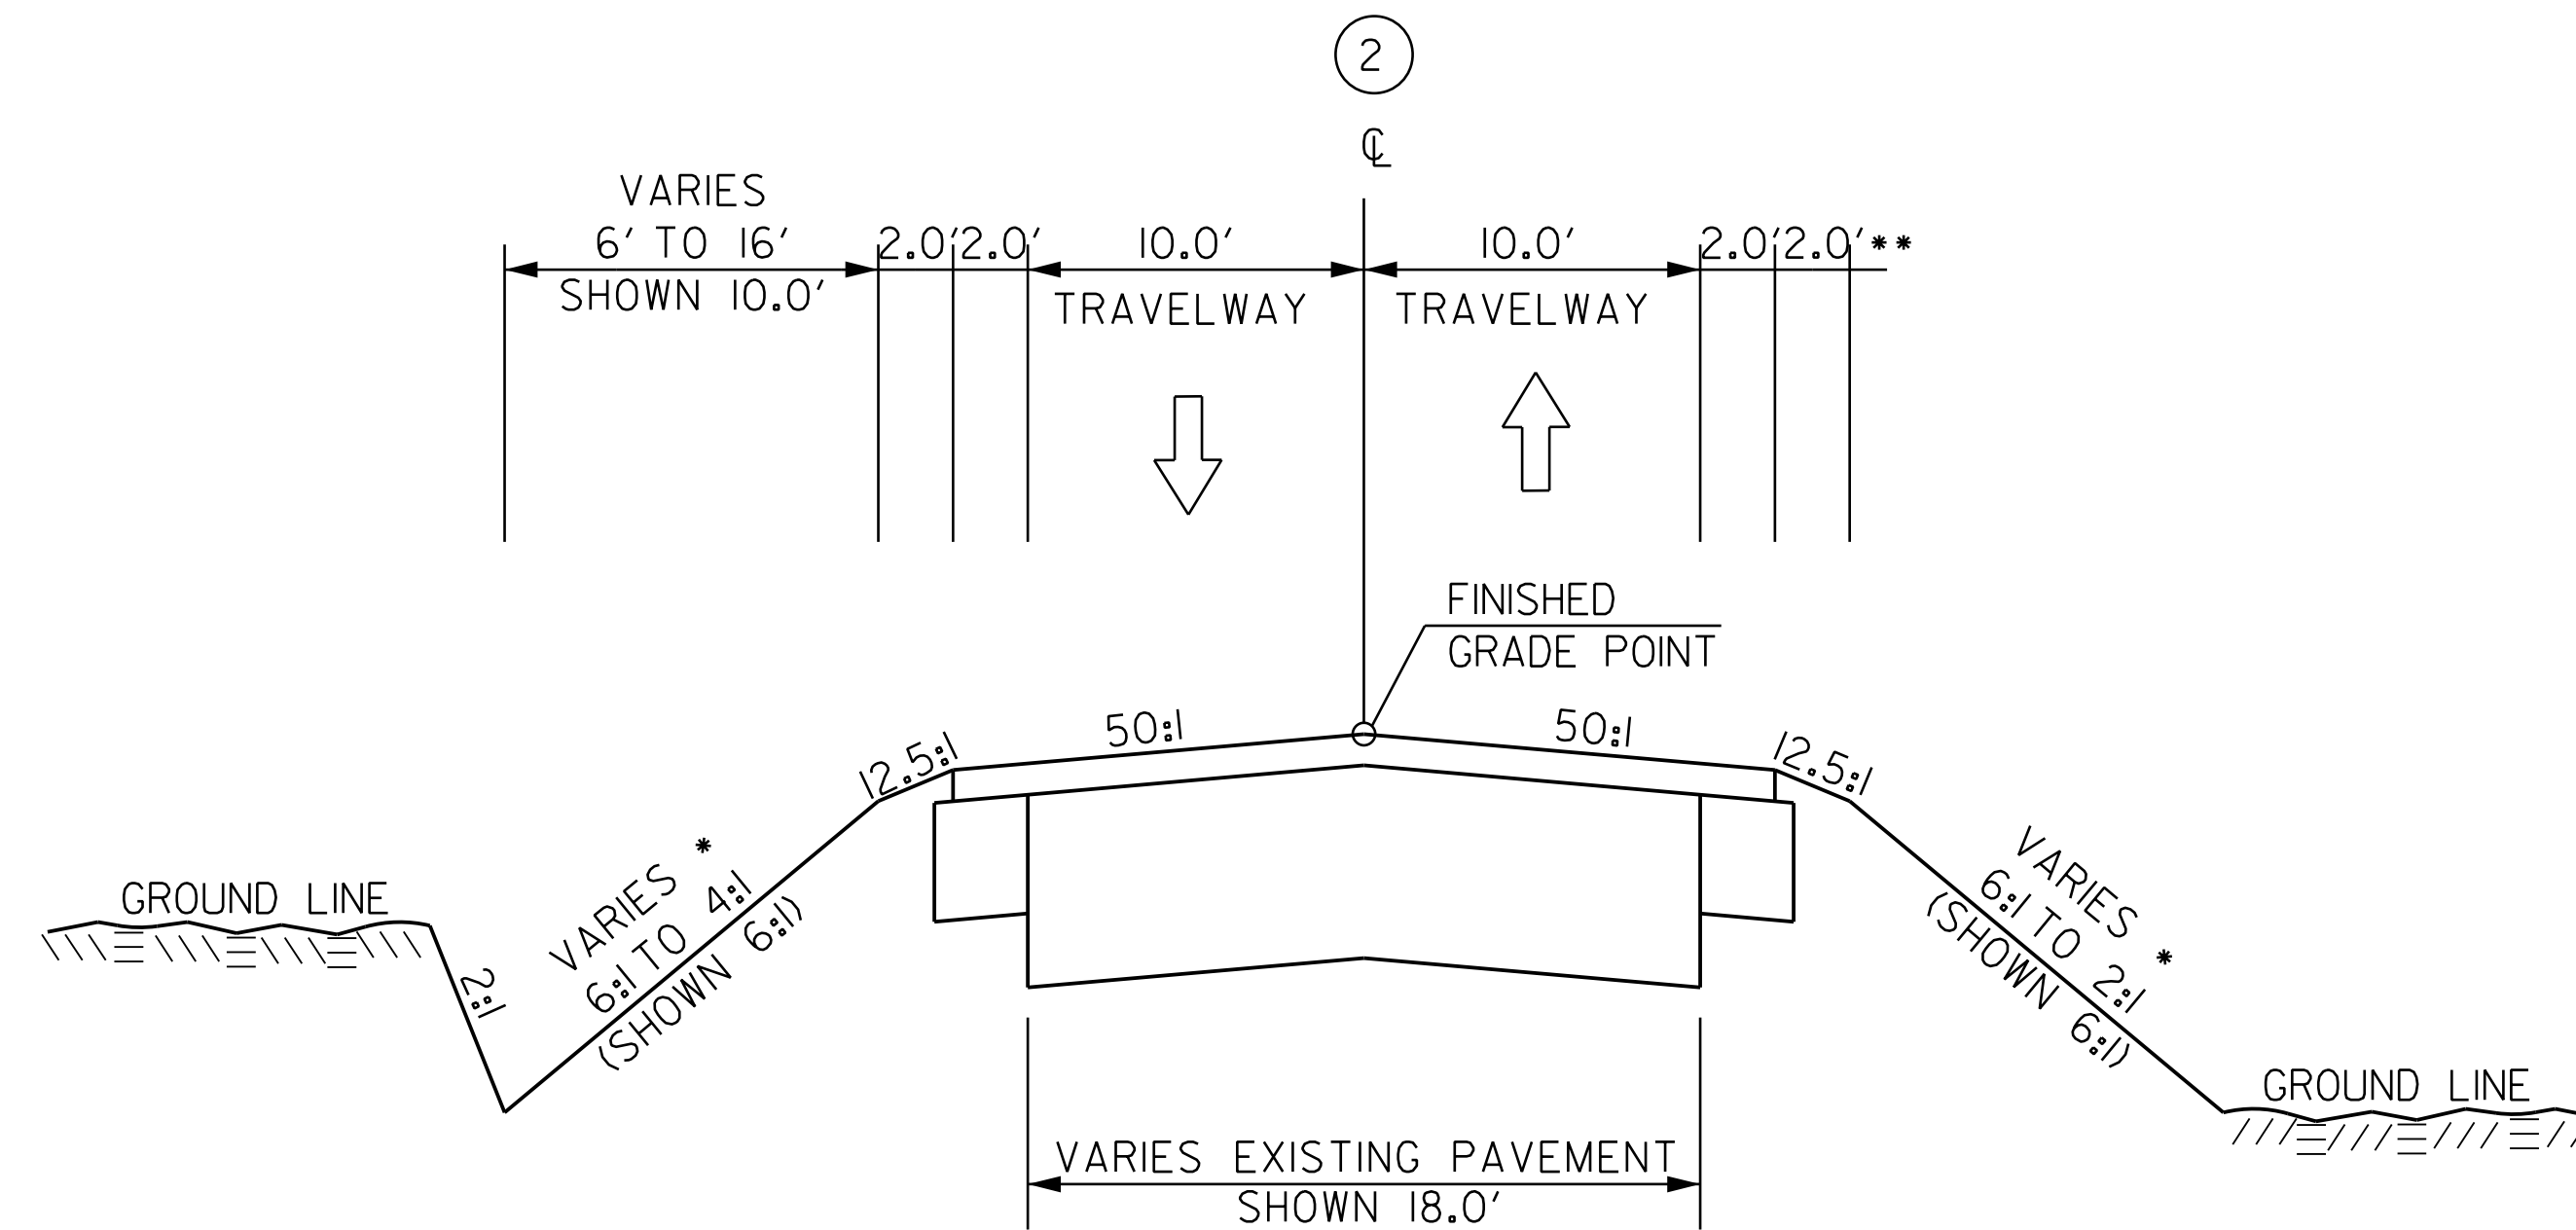

USE THIS SECTION ON:  
S-106  
S-226  
S-138  
S-86  
NOT TO SCALE

ROUTE	DESIGN SPEED	ROAD CLASSIFICATION
S-56	30mph	LOCAL ROAD (GROUP 4)
S-106	35mph	RURAL - MAJOR COLLECTOR
S-226	35mph	LOCAL ROAD (GROUP 4)
S-138	50mph	RURAL - MAJOR COLLECTOR
S-86	50mph	LOCAL ROAD (GROUP 4)

PAVEMENT DESIGN  
TO BE DETERMINED