


**TYPICAL SECTION OF IMPROVEMENT**  
**SOUTH CAROLINA DEPARTMENT OF TRANSPORTATION**  
**COLUMBIA, S.C.**

FEDERAL ROAD DISTRICT	STATE	COUNTY	PROJECT NO.	SHEET NO.
	SC.			3

TYPICAL SECTION


INSTALL 12" RUMBLE STRIPES ON EACH EDGELINE.  
 USE 6" THERMOPLASTIC PAVEMENT MARKINGS.  
 PROVIDE DELINEATORS ON ALL NEW AND EXISTING GUARDRAIL AT 25' INTERVALS.

INSTALL 12" RUMBLE STRIPES ON EACH EDGELINE.  
 USE 6" THERMOPLASTIC PAVEMENT MARKINGS.  
 PROVIDE DELINEATORS ON ALL NEW AND EXISTING GUARDRAIL AT 25' INTERVALS.

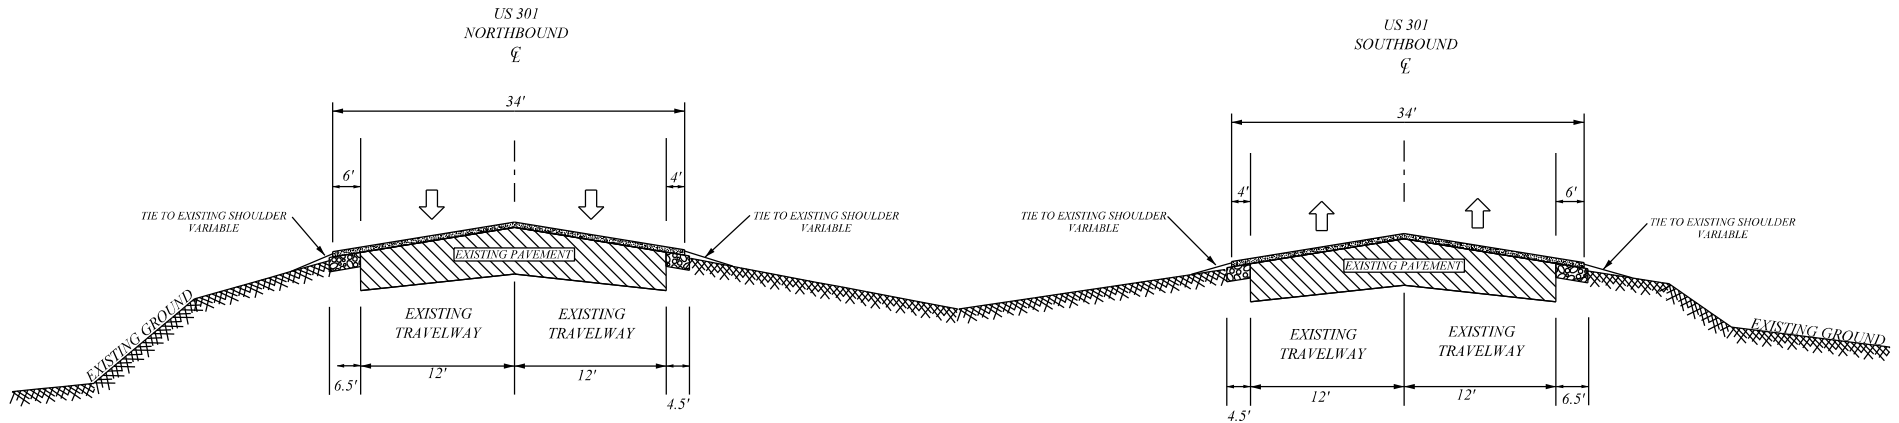

USE BETWEEN MP 27.8 AND MP 29.2  
 NORTHBOUND AND SOUTHBOUND

PAVEMENT LEGEND

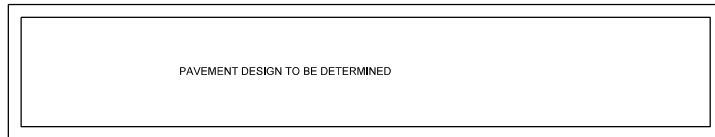

RTE.	DESIGN SPEED	
	FROM STA.	TO STA.
60	ALL	ALL
EXCEPTIONS TO DESIGN SPEED		

SOUTH CAROLINA  
 DEPARTMENT OF TRANSPORTATION  
 ROAD DESIGN COLUMBIA, S.C.

TYPICAL SECTION

SCALE: V=NTS SCALE: H=NTS RTE./RD.

\$\$\$\$\$DO NOT WRITE OR STAMP BELOW\$\$\$\$\$