



**TYPICAL SECTION OF IMPROVEMENT  
SOUTH CAROLINA DEPARTMENT OF TRANSPORTATION  
COLUMBIA, SC**

DESIGN REFERENCE FOR THESE PLANS IS THE:  
**2021**  
SCDOT ROADWAY DESIGN MANUAL

**I-95  
CONSTRUCTION**

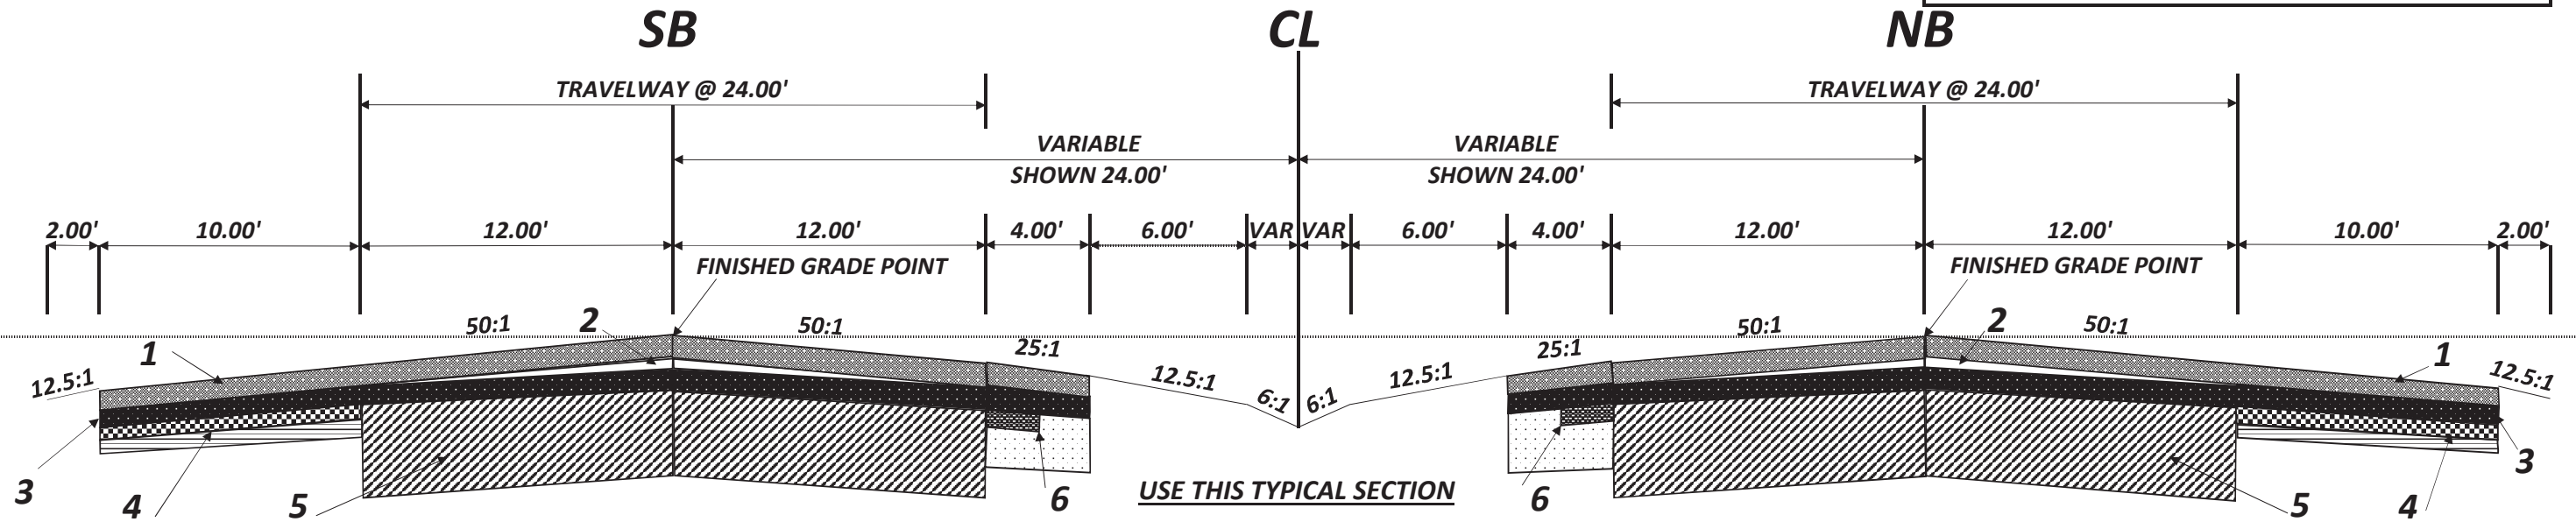

**USE THIS TYPICAL SECTION**  
FROM MM 84.19 TO I-26 OVERPASS PROFILE SOUTHBOUND AND 84.19 TO I-26 OVERPASS PROFILE NORTHBOUND

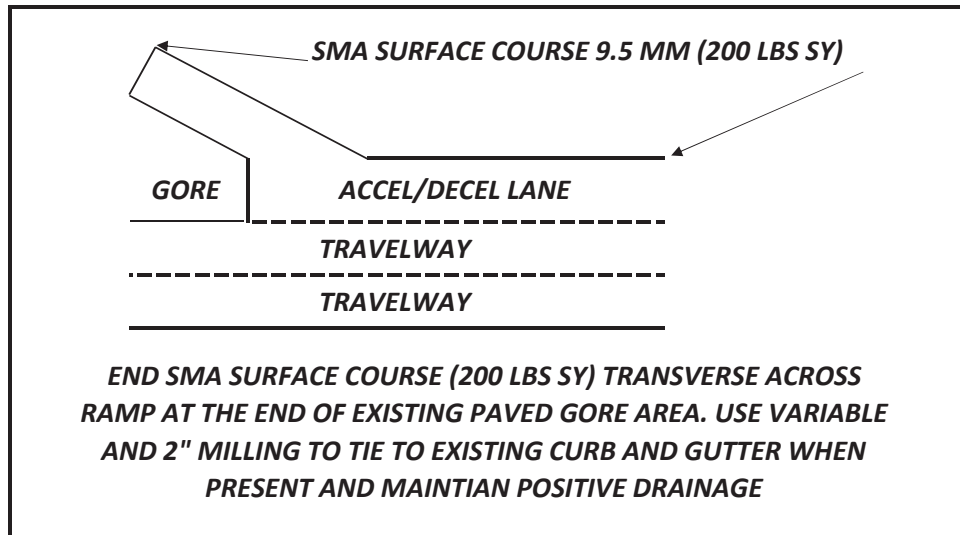

**PERFORM FULL DEPTH  
CONCRETE PATCH IN  
MAINLINE AS NECESSARY**

1		<b>SMA SURFACE COURSE 9.5 MM (200 LBS SY)</b>
2		<b>SURFACE COURSE TYPE E</b>
3		<b>INTERMEDIATE COURSE TYPE B (200 LBS SY)</b>
4		<b>REMOVE AND REPLACE EXISTING ASPHALT AND SUBGRADE WITH ITB SPECIAL (400 LBS SY)</b>
5		<b>RETAIN EXISTING CONCRETE</b>
6		<b>REMOVE AND REPLACE EXISTING ASPHALT AND SUBGRADE WITH SHOULDER WIDENING MIX (600 LBS SY)</b>