




South Carolina Department of Transportation

TYPICAL SECTION OF IMPROVEMENT
SOUTH CAROLINA DEPARTMENT OF TRANSPORTATION
COLUMBIA, S.C.

FED. RD. DIV. NO.	STATE	COUNTY	PROJECT ID	ROUTE NO.	SHEET NO.
3	S.C.	ORANGEBURG/DORCHESTER	P038677	I-26/ I-95	3

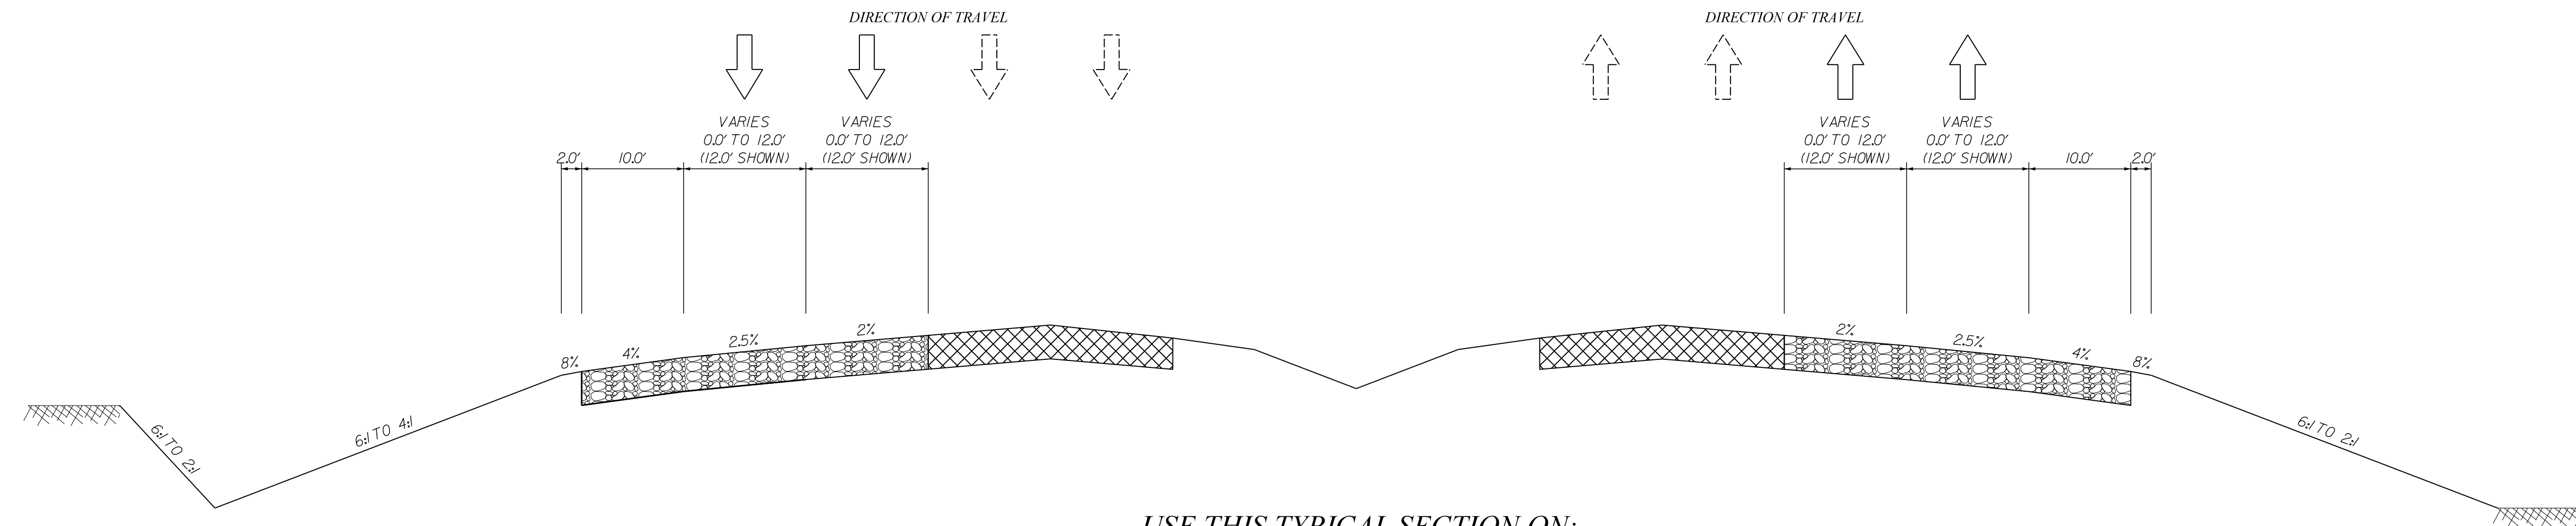

USE THIS TYPICAL SECTION ON:
 I-26 AND I-95
 ACCELERATION AND DECELERATION LANES

RURAL - FREEWAY

REVISIONS		DESCRIPTION	BY	CHECKED	REVISIONS		DESCRIPTION	BY	CHECKED	DRAWN BY : DATE :	REVIEWED BY : DATE :	APPROVED BY : DATE :		NOT TO SCALE	PRELIMINARY PLANS NOT FOR CONSTRUCTION	SOUTH CAROLINA DEPARTMENT OF TRANSPORTATION I-26 / I-95 INTERCHANGE IMPROVEMENTS DESIGN BUILD PREP	
NO.	DATE				NO.	DATE											


TYPICAL SECTION




South Carolina Department of Transportation

TYPICAL SECTION OF IMPROVEMENT
SOUTH CAROLINA DEPARTMENT OF TRANSPORTATION
COLUMBIA, S.C.

FED. RD. DIV. NO.	STATE	COUNTY	PROJECT ID	ROUTE NO.	SHEET NO.
3	S.C.	ORANGEBURG/DORCHESTER	P038677	I-26/I-95	3A

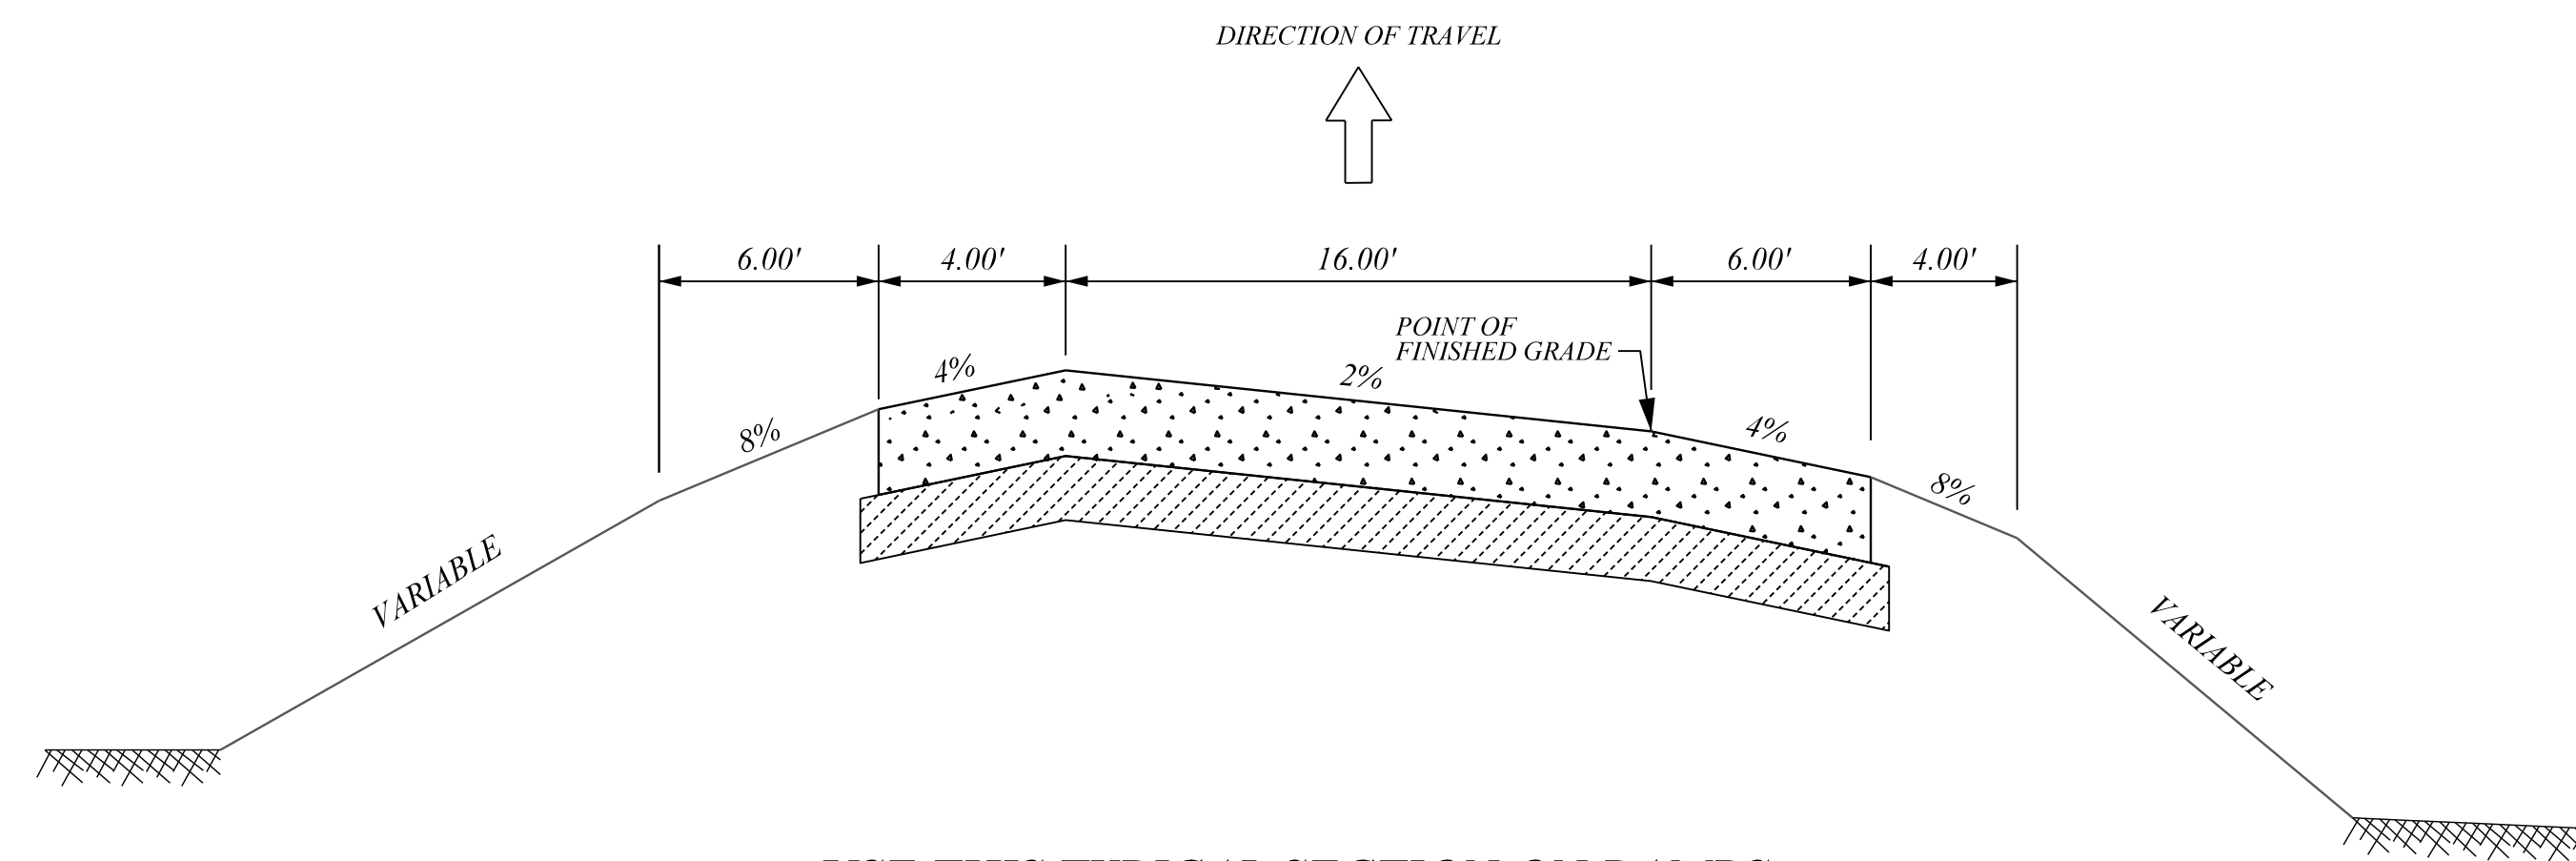

USE THIS TYPICAL SECTION ON RAMPS:
 I-26 WB TO I-95 NB
 I-26 WB TO I-95 SB
 I-26 EB TO I-95 NB
 I-95 SB TO I-26 EB
 I-95 SB TO I-26 WB
 I-95 NB TO I-26 EB

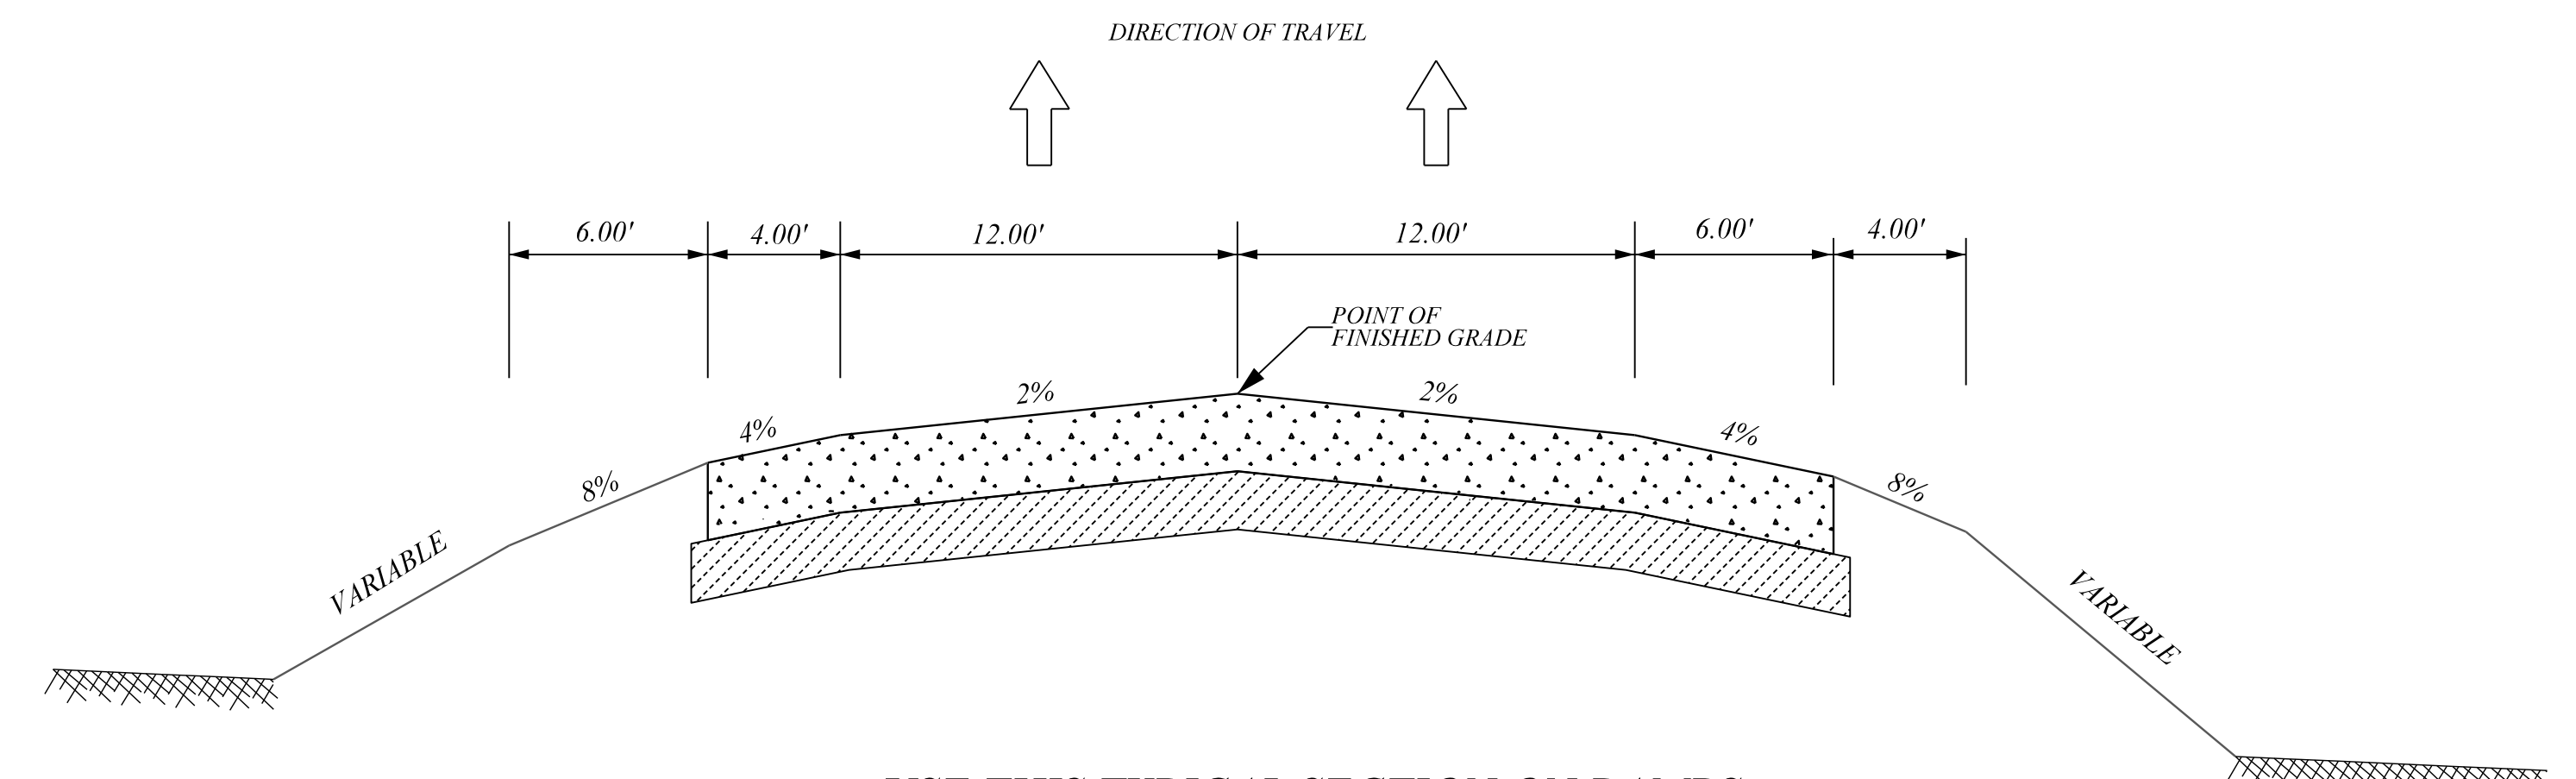


USE THIS TYPICAL SECTION ON RAMPS:
 I-26 EB TO I-95 SB
 I-95 NB TO I-26 WB

RURAL - FREEWAY

REVISIONS		DESCRIPTION	BY	CHECKED	REVISIONS		DESCRIPTION	BY	CHECKED
NO.	DATE				NO.	DATE			

DRAWN BY : B.A.H.
 DATE : 01/30/23
 REVIEWED BY : W.D.
 DATE : 01/30/23
 APPROVED BY : B.G.N.
 DATE : 01/31/23

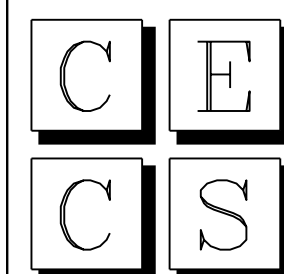

CIVIL ENGINEERING
 CONSULTING SERVICES, INC.

NOT TO SCALE

PRELIMINARY PLANS
 NOT FOR CONSTRUCTION

SOUTH CAROLINA DEPARTMENT OF TRANSPORTATION



I-26 / I-95 INTERCHANGE IMPROVEMENTS
 DESIGN BUILD PREP

TYPICAL SECTION