



**TYPICAL SECTION OF IMPROVEMENT  
SOUTH CAROLINA DEPARTMENT OF TRANSPORTATION  
COLUMBIA, S.C.**

FED. PROJ. NO.	STATE	COUNTY	PROJECT NO.	SECTION	SHEET NO.

NOTE:  
- ADD 3.75' TO SHOULDER WHERE GUARDRAIL IS USED.

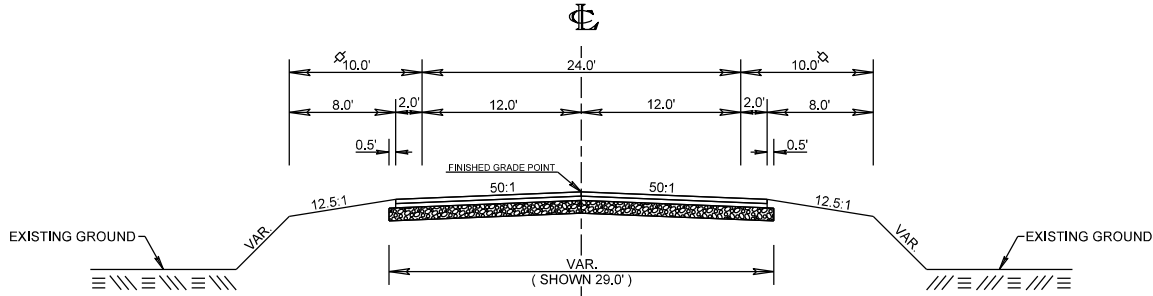

USE THIS SECTION ON SC 4  
NEW CONSTRUCTION (EXCLUDES BRIDGE SECTION)

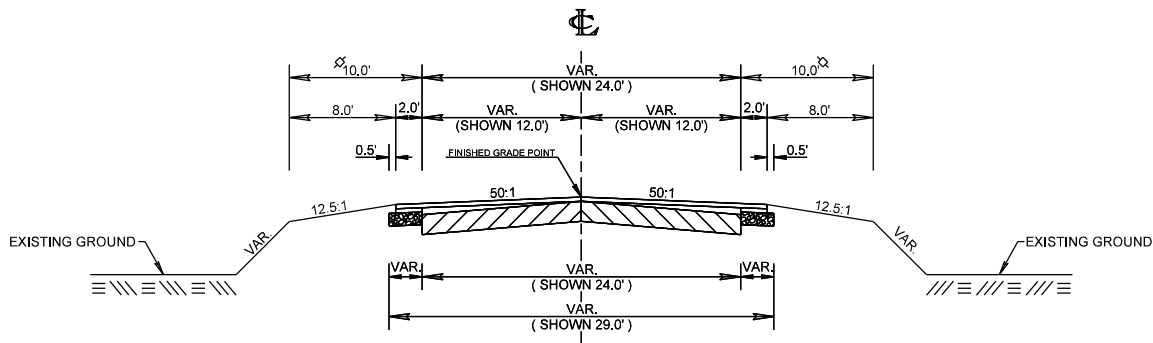

USE THIS SECTION ON SC 4  
BUILD-UP CONDITION (PROJECT TIE-INS)

\$\$\$\$\$  
\$\$\$\$\$  
\$\$\$\$\$

ROAD NO. SC4	CLASSIFICATION RURAL-MAJOR ARTERIAL	PAVEMENT DESIGN TO BE DETERMINED	RTE. SC 4 DESIGN SPEED		SOUTH CAROLINA DEPARTMENT OF TRANSPORTATION ROAD DESIGN COLUMBIA, S.C.
			MPH 60	FROM STA. TO STA. ALL ALL	
			EXCEPTIONS TO DESIGN SPEED		TYPICAL SECTION
			SCALE 1"=15' HORIZ. 1"=4' VERT.		RTE./RD. SC4