


USE THIS SECTION ON:
S-147

NOTES
* FILL AND CUT SLOPES VARY, SEE CROSS SECTIONS
** ADD 3.75' WHERE GUARDRAIL IS ERECTED.

ROUTE	DESIGN SPEED	ROAD CLASSIFICATION
S-147	30 mph	URBAN - MAJOR COLLECTOR
S-52	40 mph	RURAL - MAJOR COLLECTOR

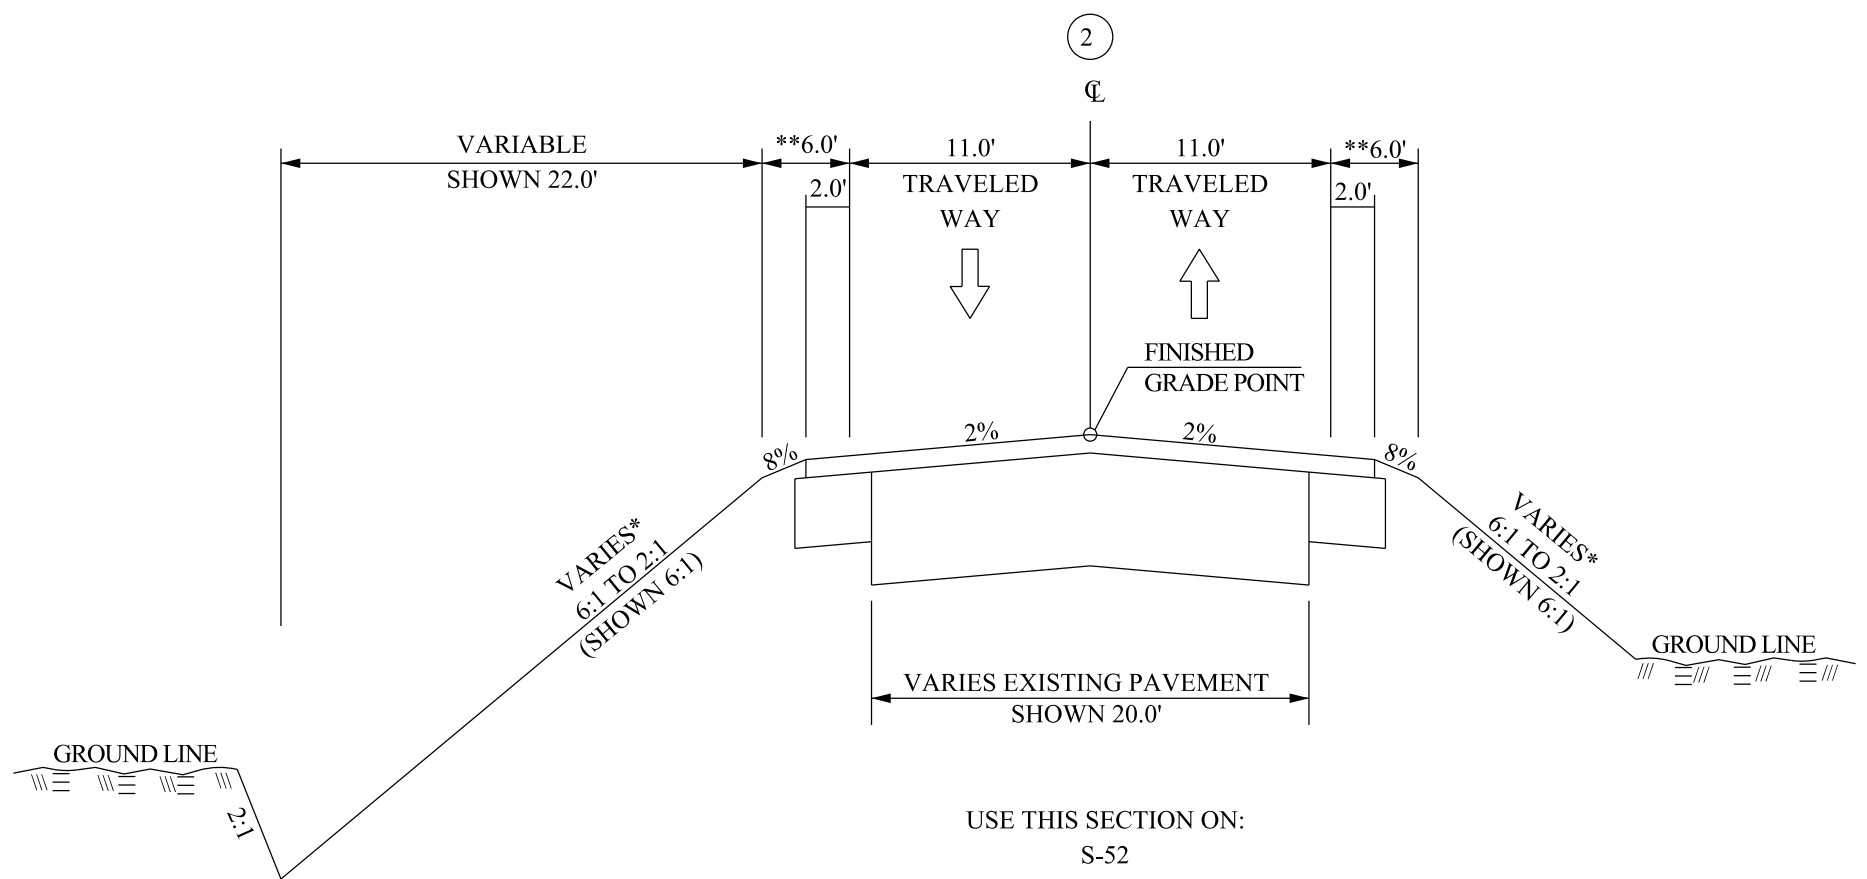

USE THIS SECTION ON:
S-52

NOTES
* FILL AND CUT SLOPES VARY, SEE CROSS SECTIONS
** ADD 3.75' WHERE GUARDRAIL IS ERECTED.

**PAVEMENT DESIGN
TO BE DETERMINED**