


USE THIS SECTION ON:
S-22

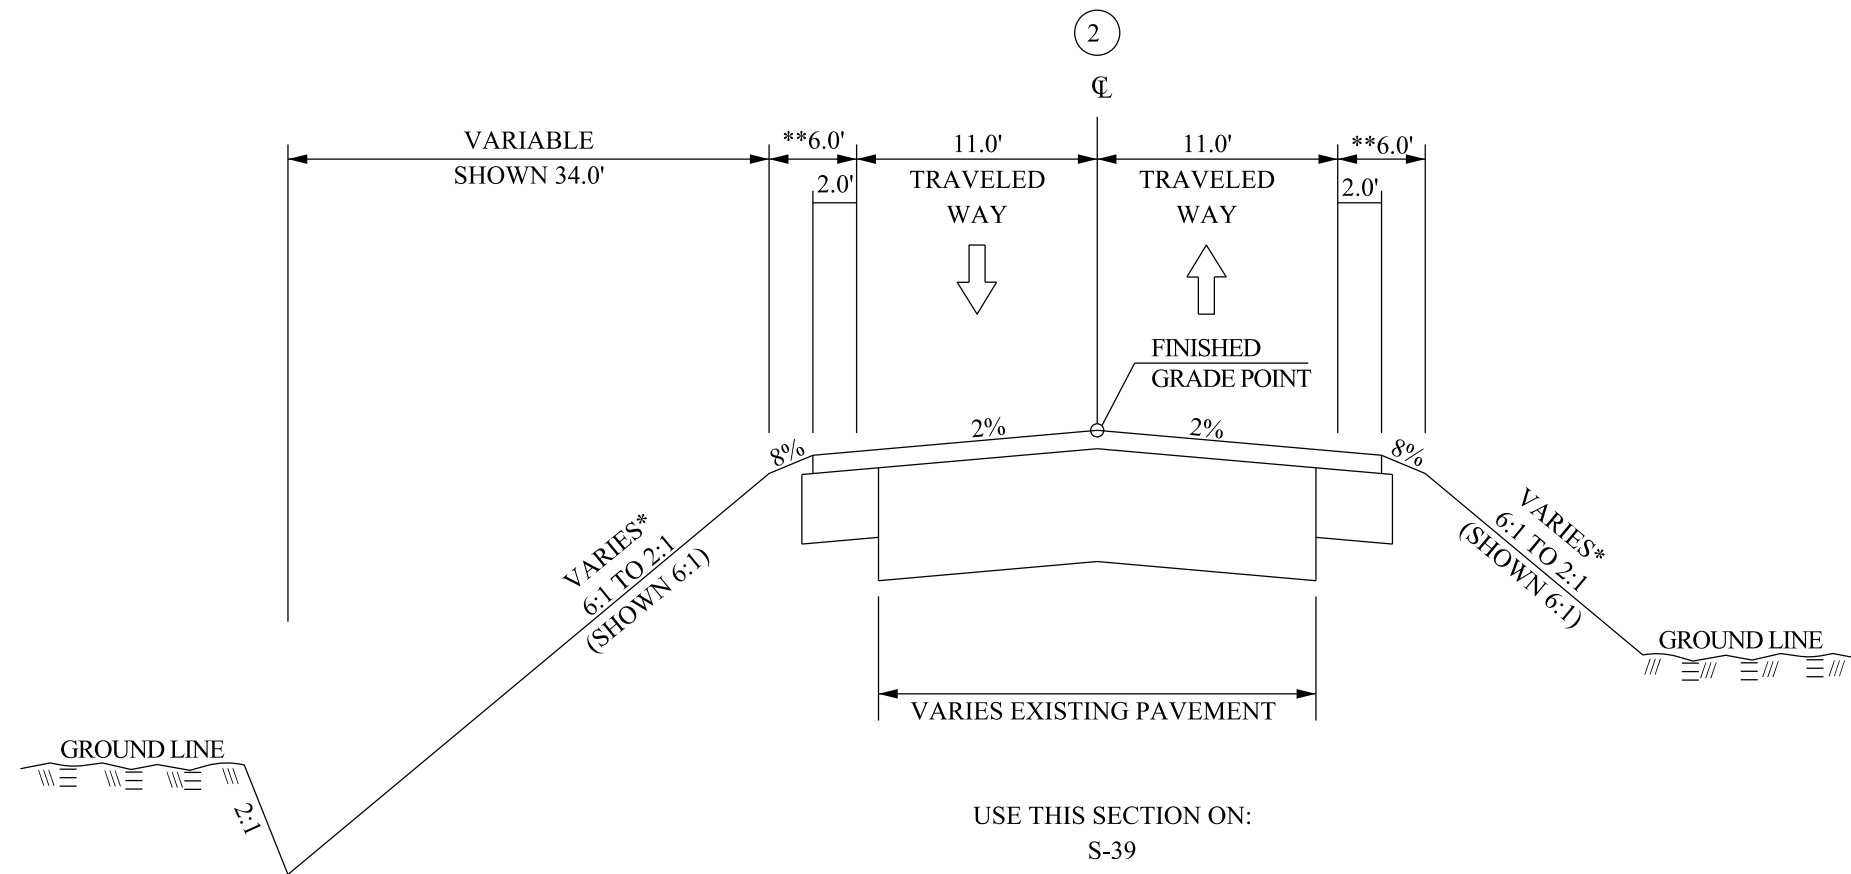

USE THIS SECTION ON:
S-39

NOTES
* FILL AND CUT SLOPES VARY, SEE CROSS SECTIONS
** ADD 3.75' WHERE GUARDRAIL IS ERECTED.

ROUTE	DESIGN SPEED	ROAD CLASSIFICATION
S-22	50 mph	RURAL - MAJOR COLLECTOR
S-39	60 mph	RURAL - MAJOR COLLECTOR


NOTES
* FILL AND CUT SLOPES VARY, SEE CROSS SECTIONS
** ADD 3.75' WHERE GUARDRAIL IS ERECTED.

**PAVEMENT DESIGN
TO BE DETERMINED**

NOTES
 * FILL AND CUT SLOPES VARY, SEE CROSS SECTIONS

** ADD 3.75' WHERE GUARDRAIL IS ERECTED.

ROUTE	DESIGN SPEED	ROAD CLASSIFICATION
S-191, S-634, S-1210, S-458	35 mph	RURAL LOCAL (GROUP 4)

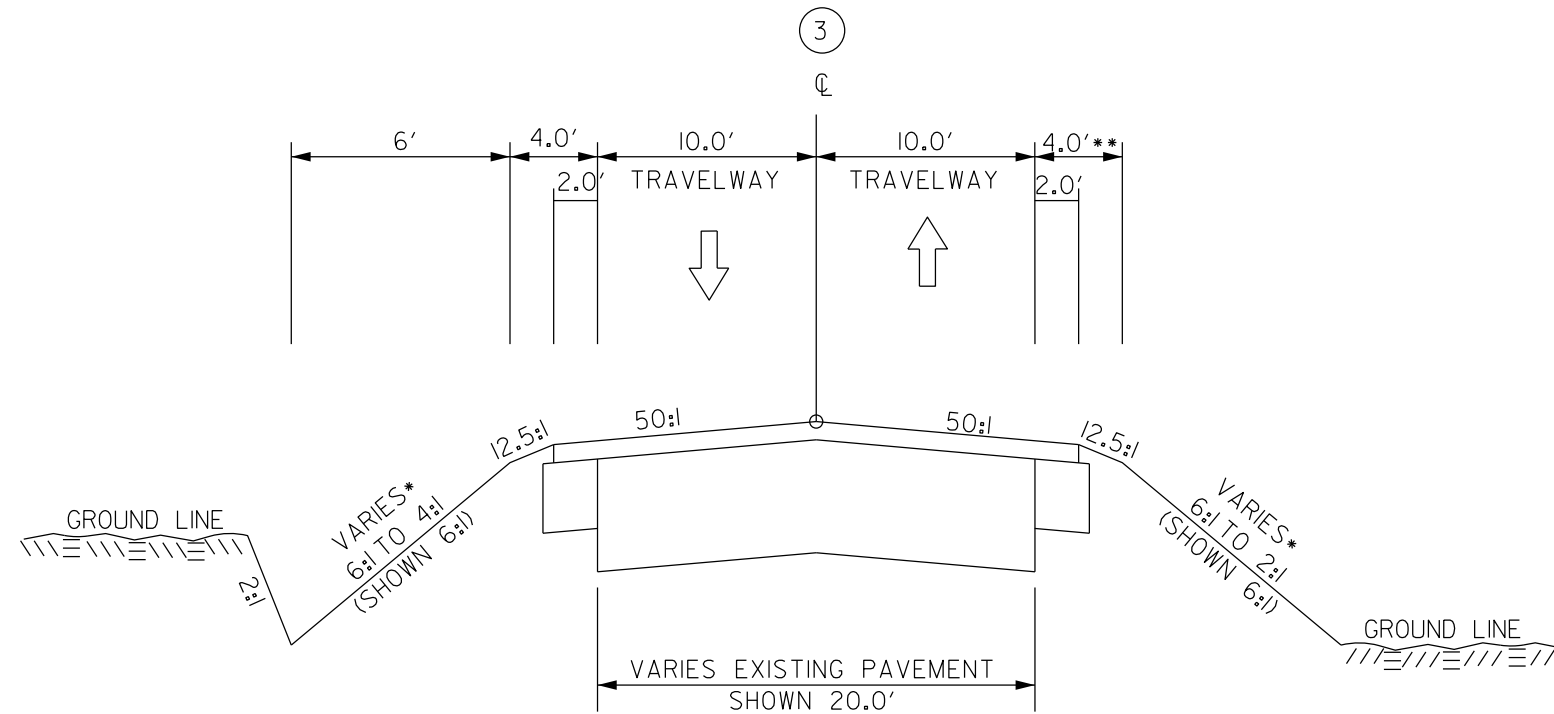

USE THIS SECTION ON:
 S-191, S-634, S-1210, S-458

**PAVEMENT DESIGN
 TO BE DETERMINED**