


NOTES
 * FILL AND CUT SLOPES VARY, SEE CROSS SECTIONS
 ** ADD 3.75' WHERE GUARDRAIL IS ERECTED.

ROUTE	DESIGN SPEED	ROAD CLASSIFICATION
S-115	35 mph	RURAL LOCAL - GROUP 4
S-166	40 mph	RURAL - MAJOR COLLECTOR
S-230	35 mph	RURAL LOCAL - GROUP 4
S-59	45 mph	RURAL LOCAL - GROUP 4

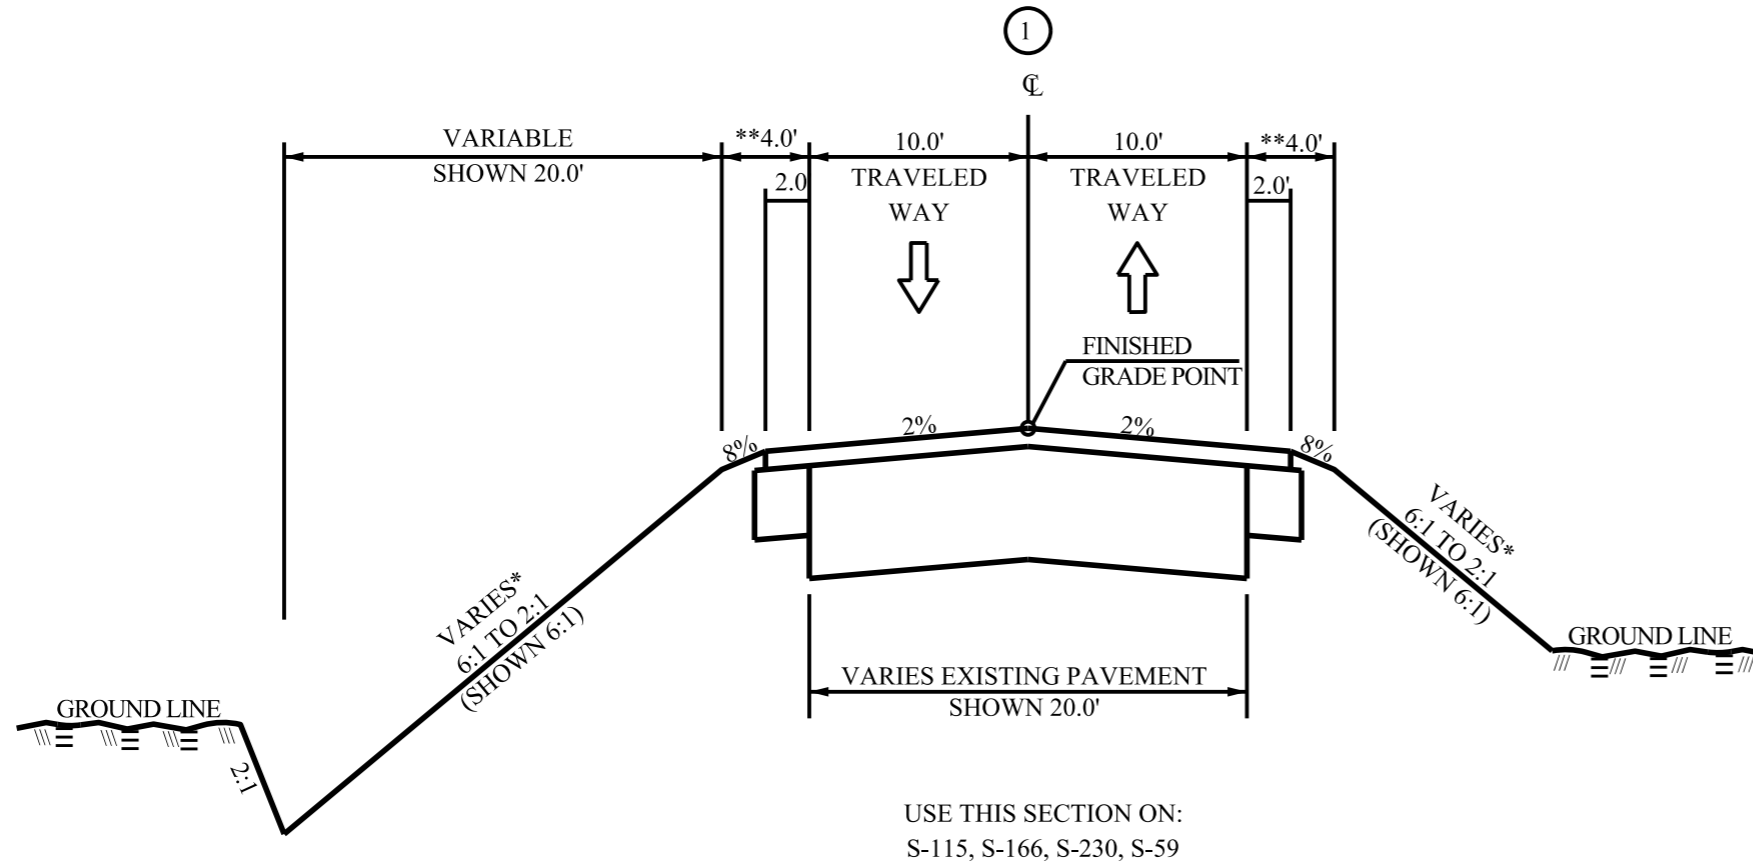

PAVEMENT DESIGN
 TO BE DETERMINED