


# DETAIL OF DITCH AT TOE OF FILL

(Not to scale)

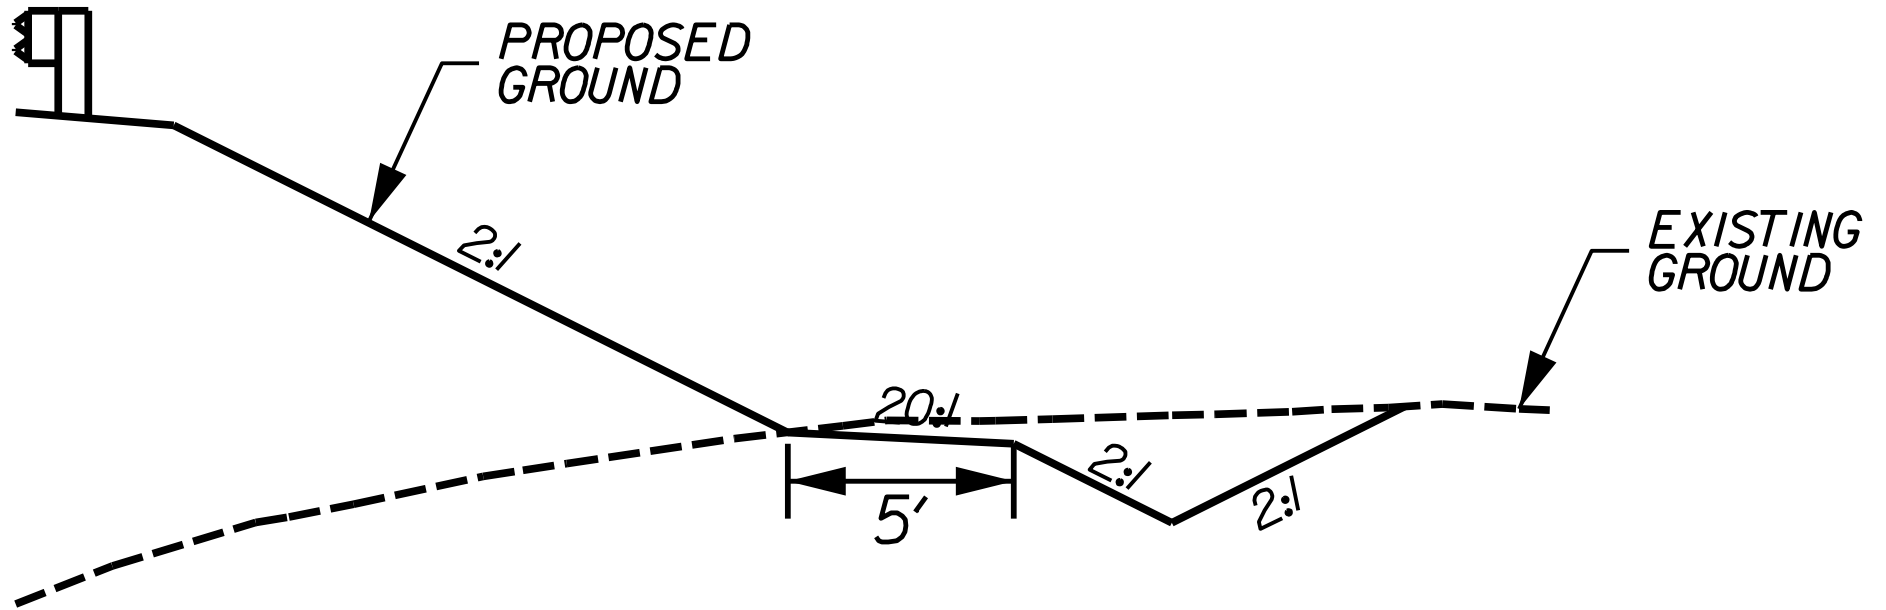

## Notes:

1. Provide actual dimensions and elevations in the construction plans.
2. Design ditches in accordance with the *Requirements for Hydraulic Design Studies*.