
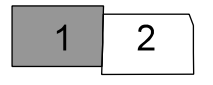


MATCHLINE SEE SHT. 2

LEGEND



- EXISTING SIGN
- MEDIAN BARRIER

CAROLINA CROSSROADS
CONCEPTUAL SIGNING ALONG I-20
PHASE 3E

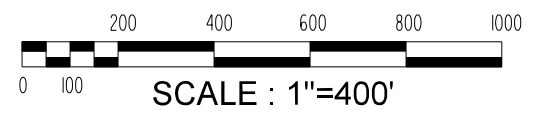

SHEET LAYOUT
I-20

MATCHLINE SEE SHT. 1

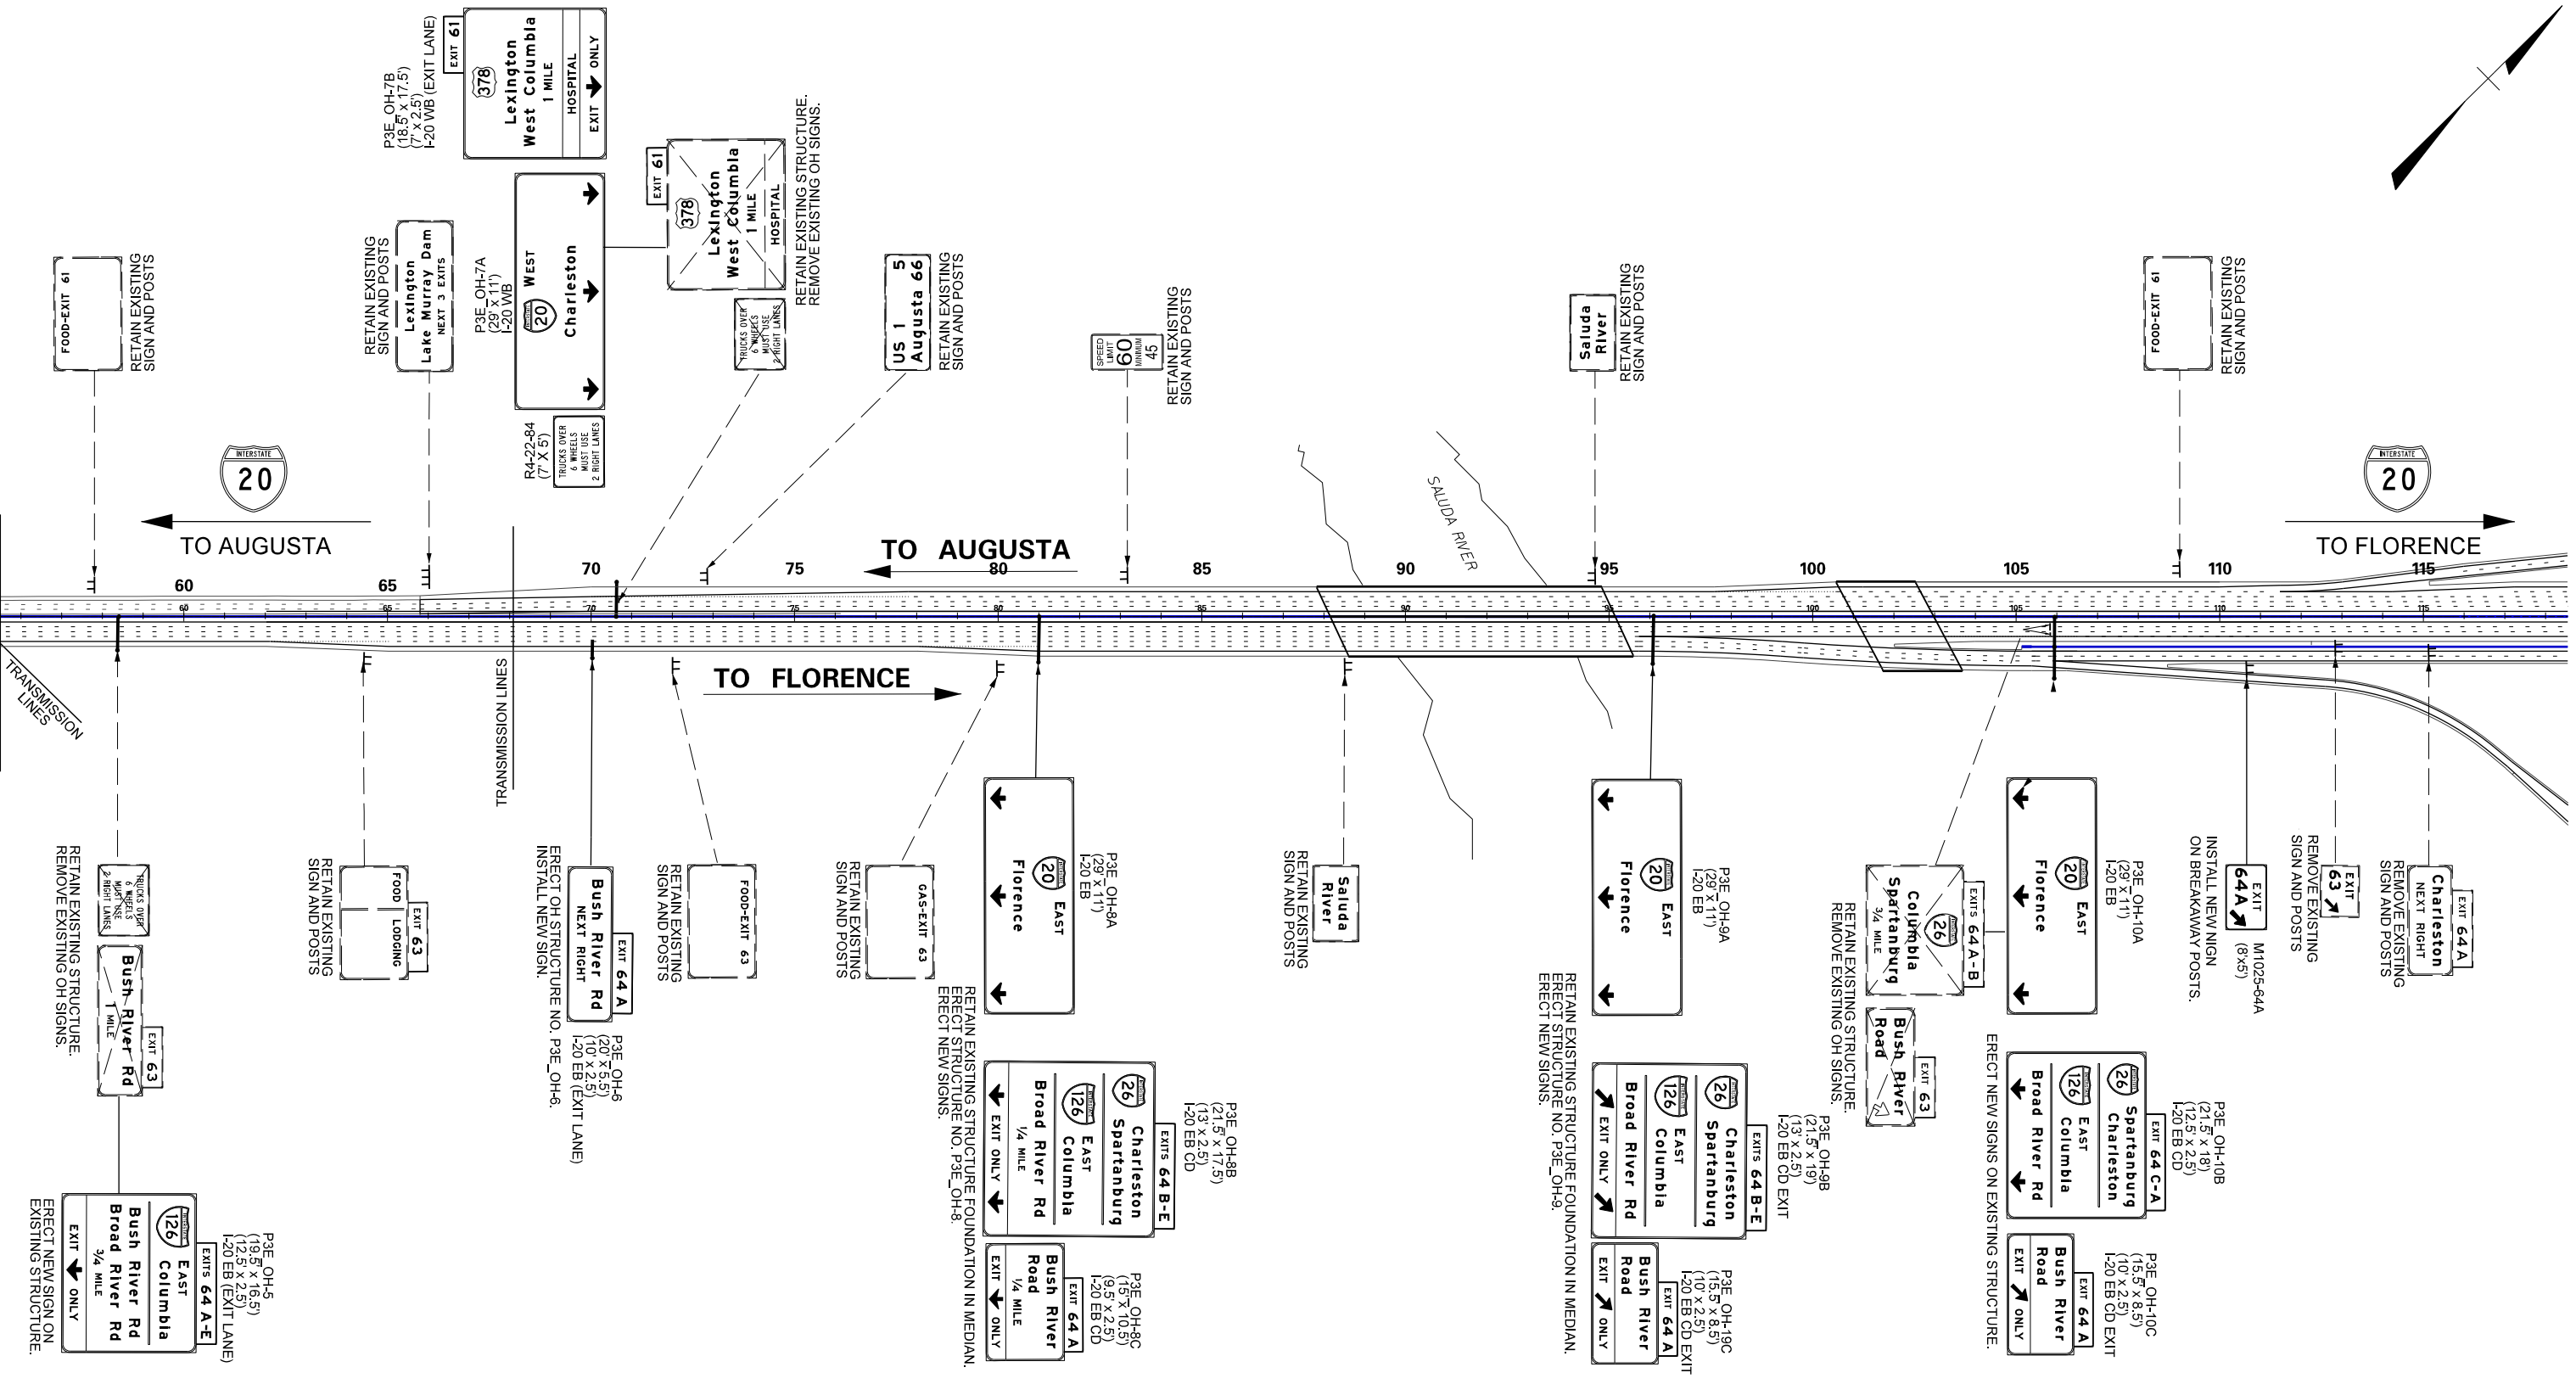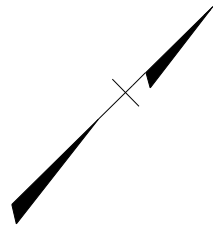

LEGEND

EXISTING SIGN

MEDIAN BARRIER

CAROLINA CROSSROADS CONCEPTUAL SIGNING ALONG I-20 PHASE 3E



1 2

SHEET LAYOUT
I-20