


FED. ROAD DIST. NO.	STATE	COUNTY	PROJECT ID	RTE. NO.	SHEET NO.
3	S.C.	LEXINGTON RICHLAND	XX.XXXX		

NOTES:

- *
 - < 5.0' USE 6:1 SLOPE
 - 5.0' - 10.0' USE 4:1 SLOPE
 - > 10.0' USE 2:1 SLOPE
 - WETLAND AREAS - 2:1 SLOPE
- ** ADD 3.75' WHERE GUARDRAIL IS USED

DESIGN VEHICLE USED FOR ACCESS ROADS:
PASSENGER CAR AND BOAT TRAILER
(P/B IN AASHTO 2018 US)

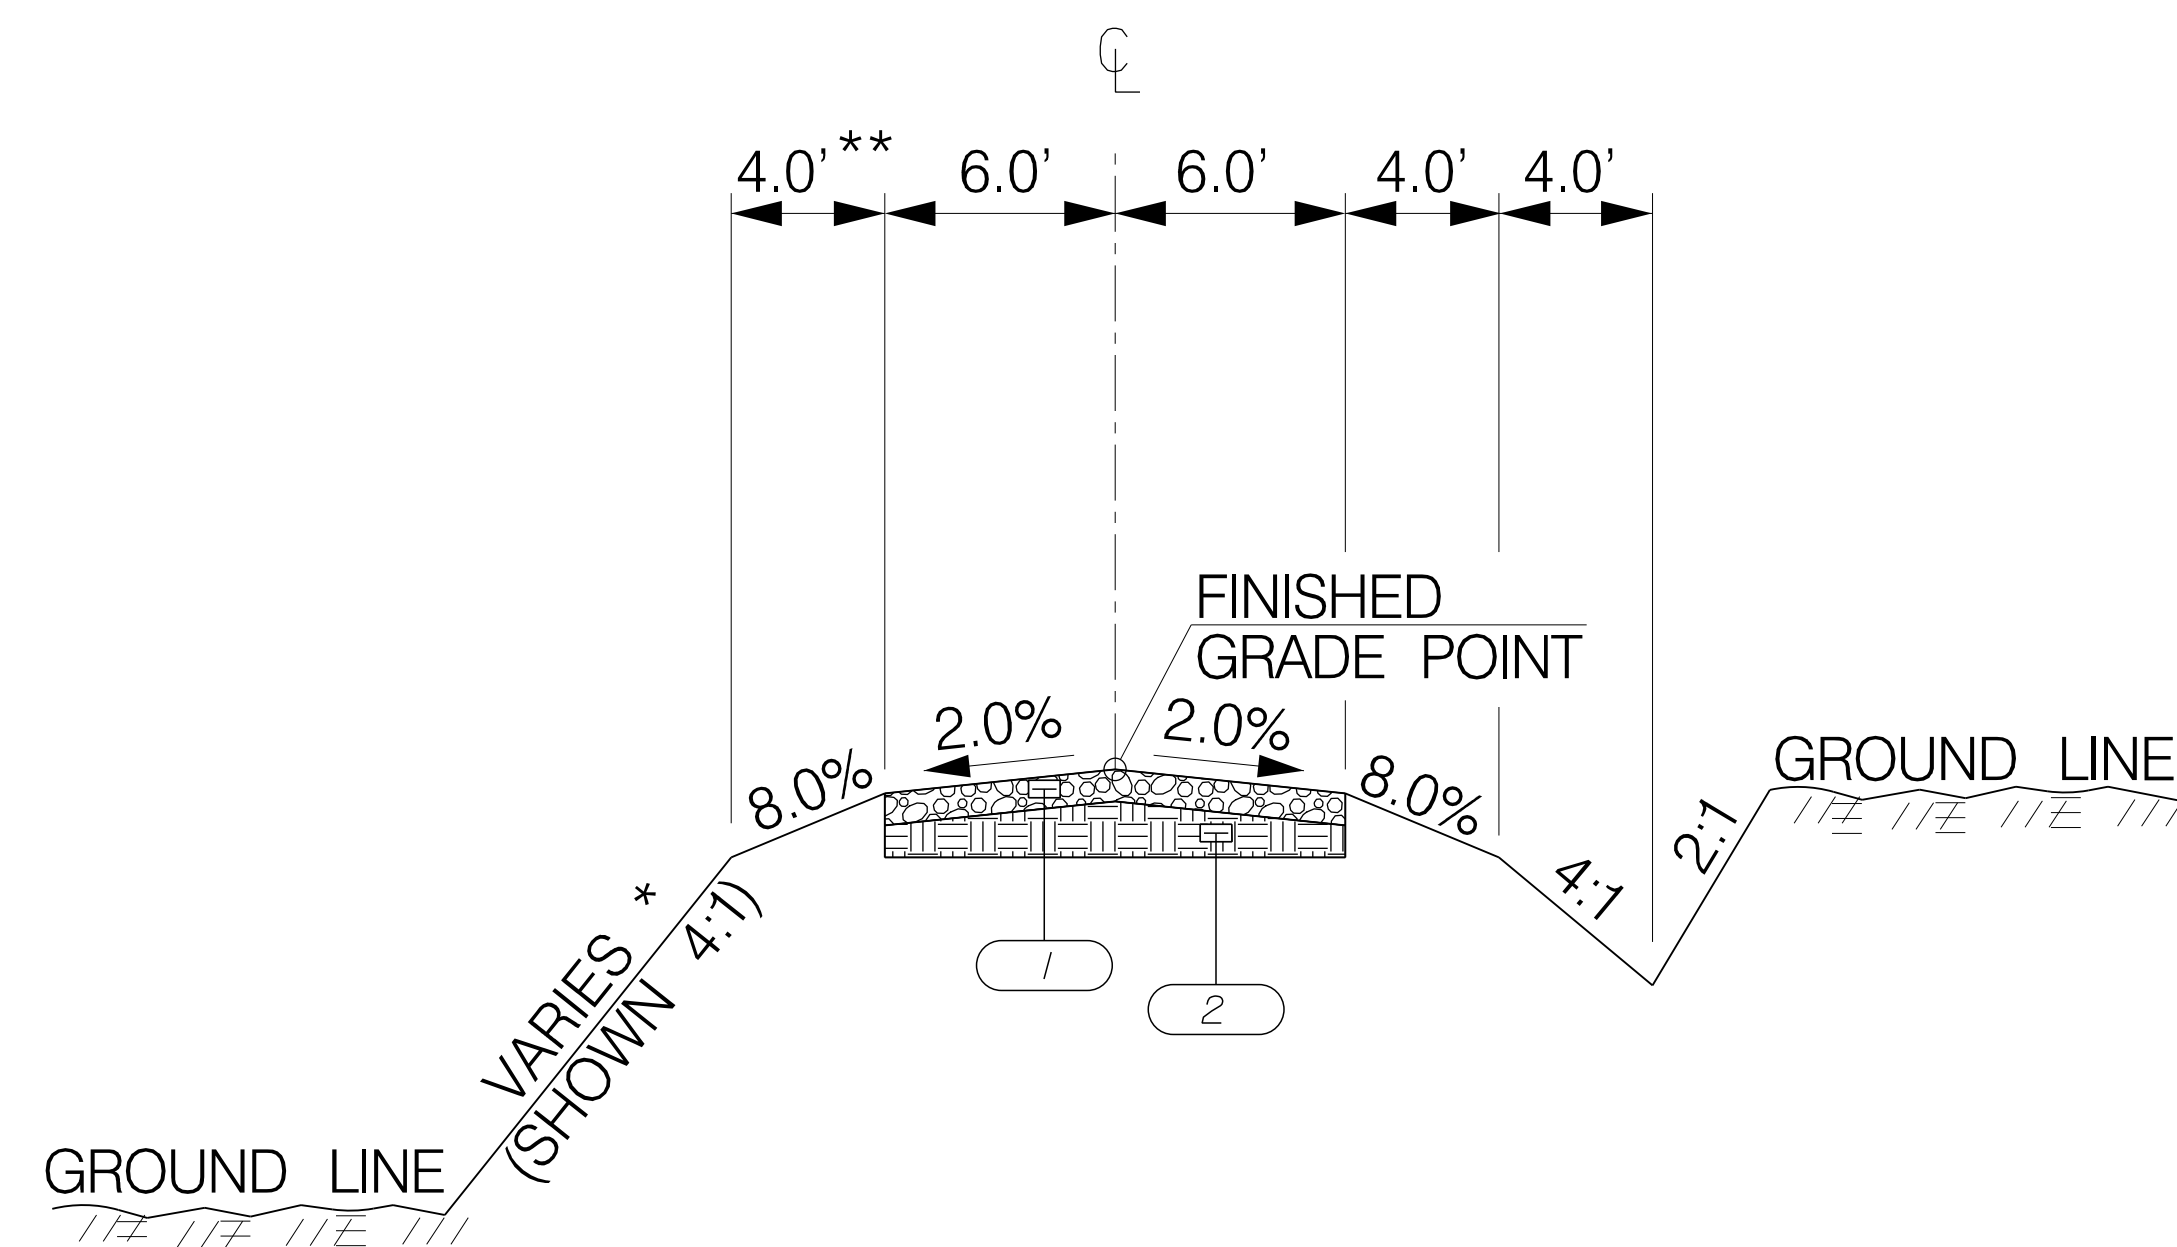

USE THIS SECTION ON:
ACCESS ROADS

1		6" GRADED AGGREGATE BASE COURSE
2		PROOF-ROLLED SUBGRADE

RTE.	DESIGN SPEED	
	MPH	FROM STA. TO STA.

PAVEMENT DESIGN
APPROVED BY
DATE

SOUTH CAROLINA DEPARTMENT OF TRANSPORTATION ROAD DESIGN COLUMBIA, S.C.		
CAROLINA CROSSROADS I-26/I-126/I-20		
TYPICAL SECTIONS		
SCALE:	RTE.	DWG. NO.