


FED. RD. DIV. NO.	STATE	COUNTY	PROJECT ID	ROUTE NO.	SHEET NO.
3	S.C.	RICHLAND LEXINGTON	P029208	US 176 & S-48	

TYPICAL SECTION OF IMPROVEMENT SOUTH CAROLINA DEPARTMENT OF TRANSPORTATION

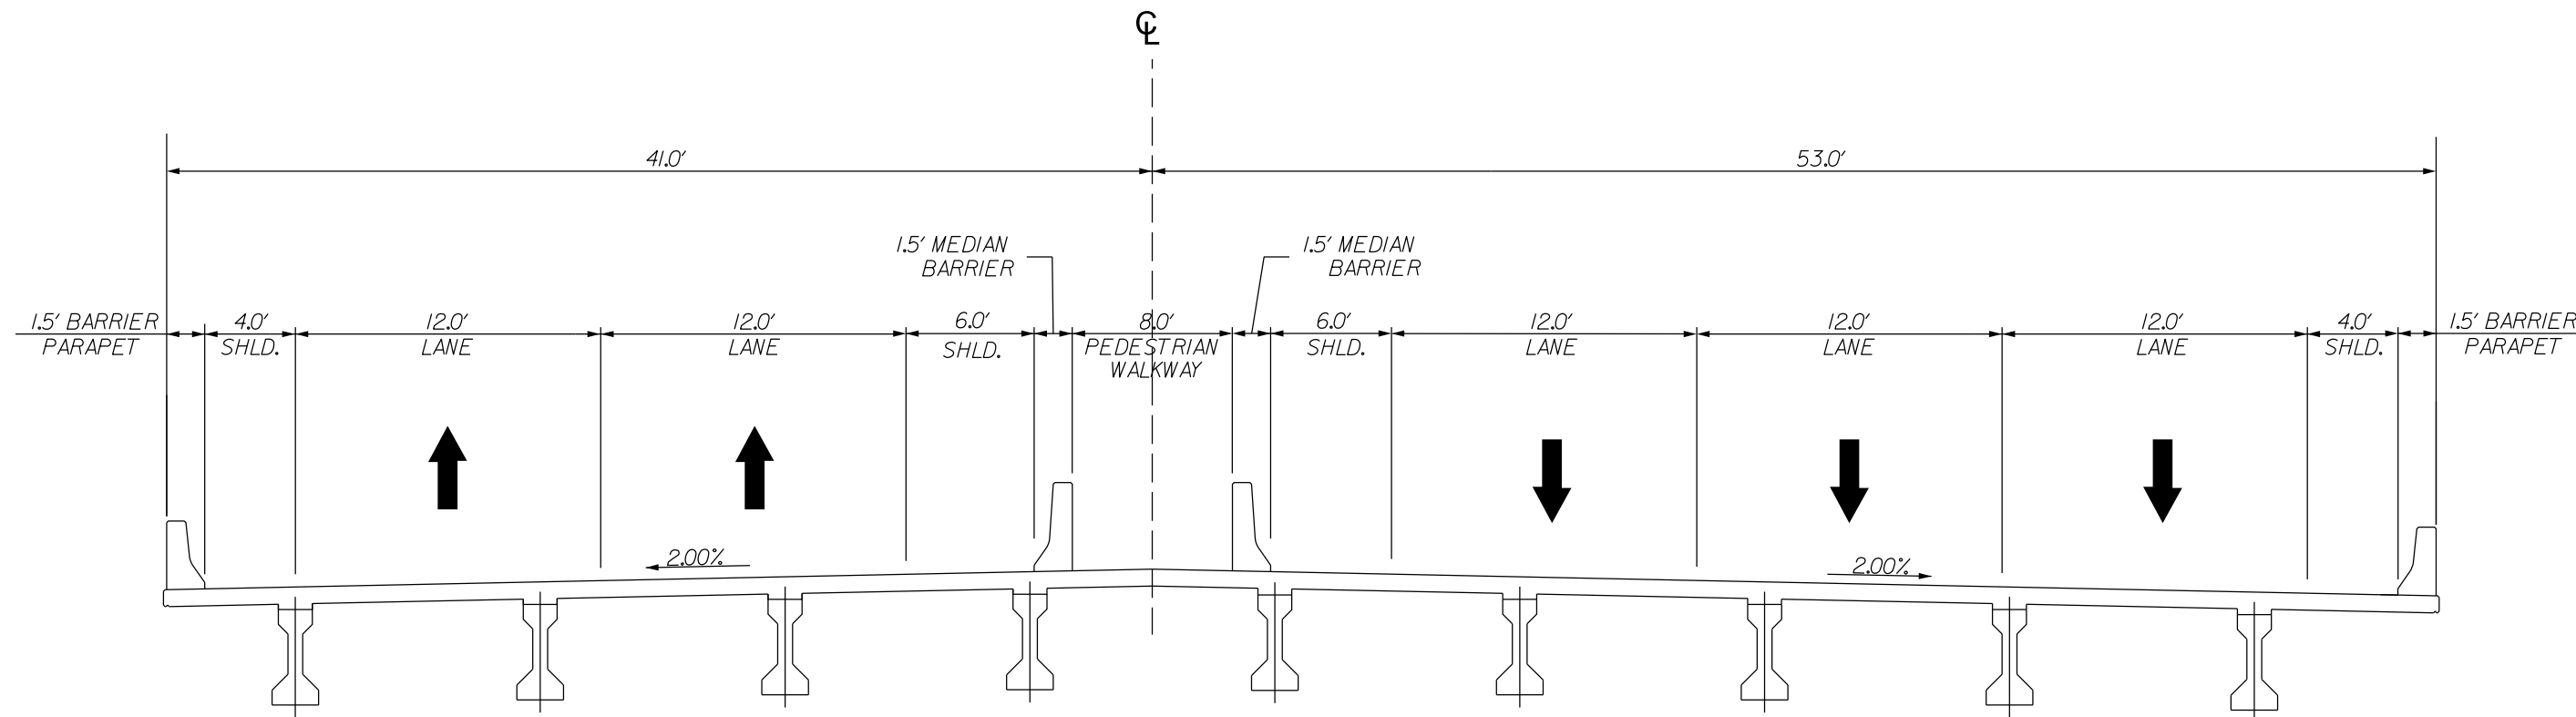

USE THIS GENERAL SECTION FOR BRIDGES OVER I-26 ON US 176 (BROAD RIVER ROAD) & S-48 (COLUMBIA AVE.)

RTE:	DESIGN SPEED		PAVEMENT DESIGN	SOUTH CAROLINA DEPARTMENT OF TRANSPORTATION
	MPH	FROM STA. TO STA.		
			APPROVED BY _____	TYPICAL SECTIONS
			DATE _____	
			DWG. _____ DATE _____	SCALE: 1" = NTS
			CKD. _____ DATE _____	
			FILE _____	
			\$FILES \$DATES \$TIMES	