



**NOTE:**  
 ONLY CRITICAL LINE SURVEYED BY SURVEYING AND MAPPING, LLC. ALL OTHER INFORMATION PROVIDED BY CLIENT. CRITICAL LINE SET BY ROBBINS & DEWITT AND HNTB.

**AREA:**  
 STUDY AREA 6.6 ACRES  
 CRITICAL AREA WITHIN STUDY AREA 4.4 ACRES

**OCRM CRITICAL LINE STATEMENT**



 DATE: 12/14/2023

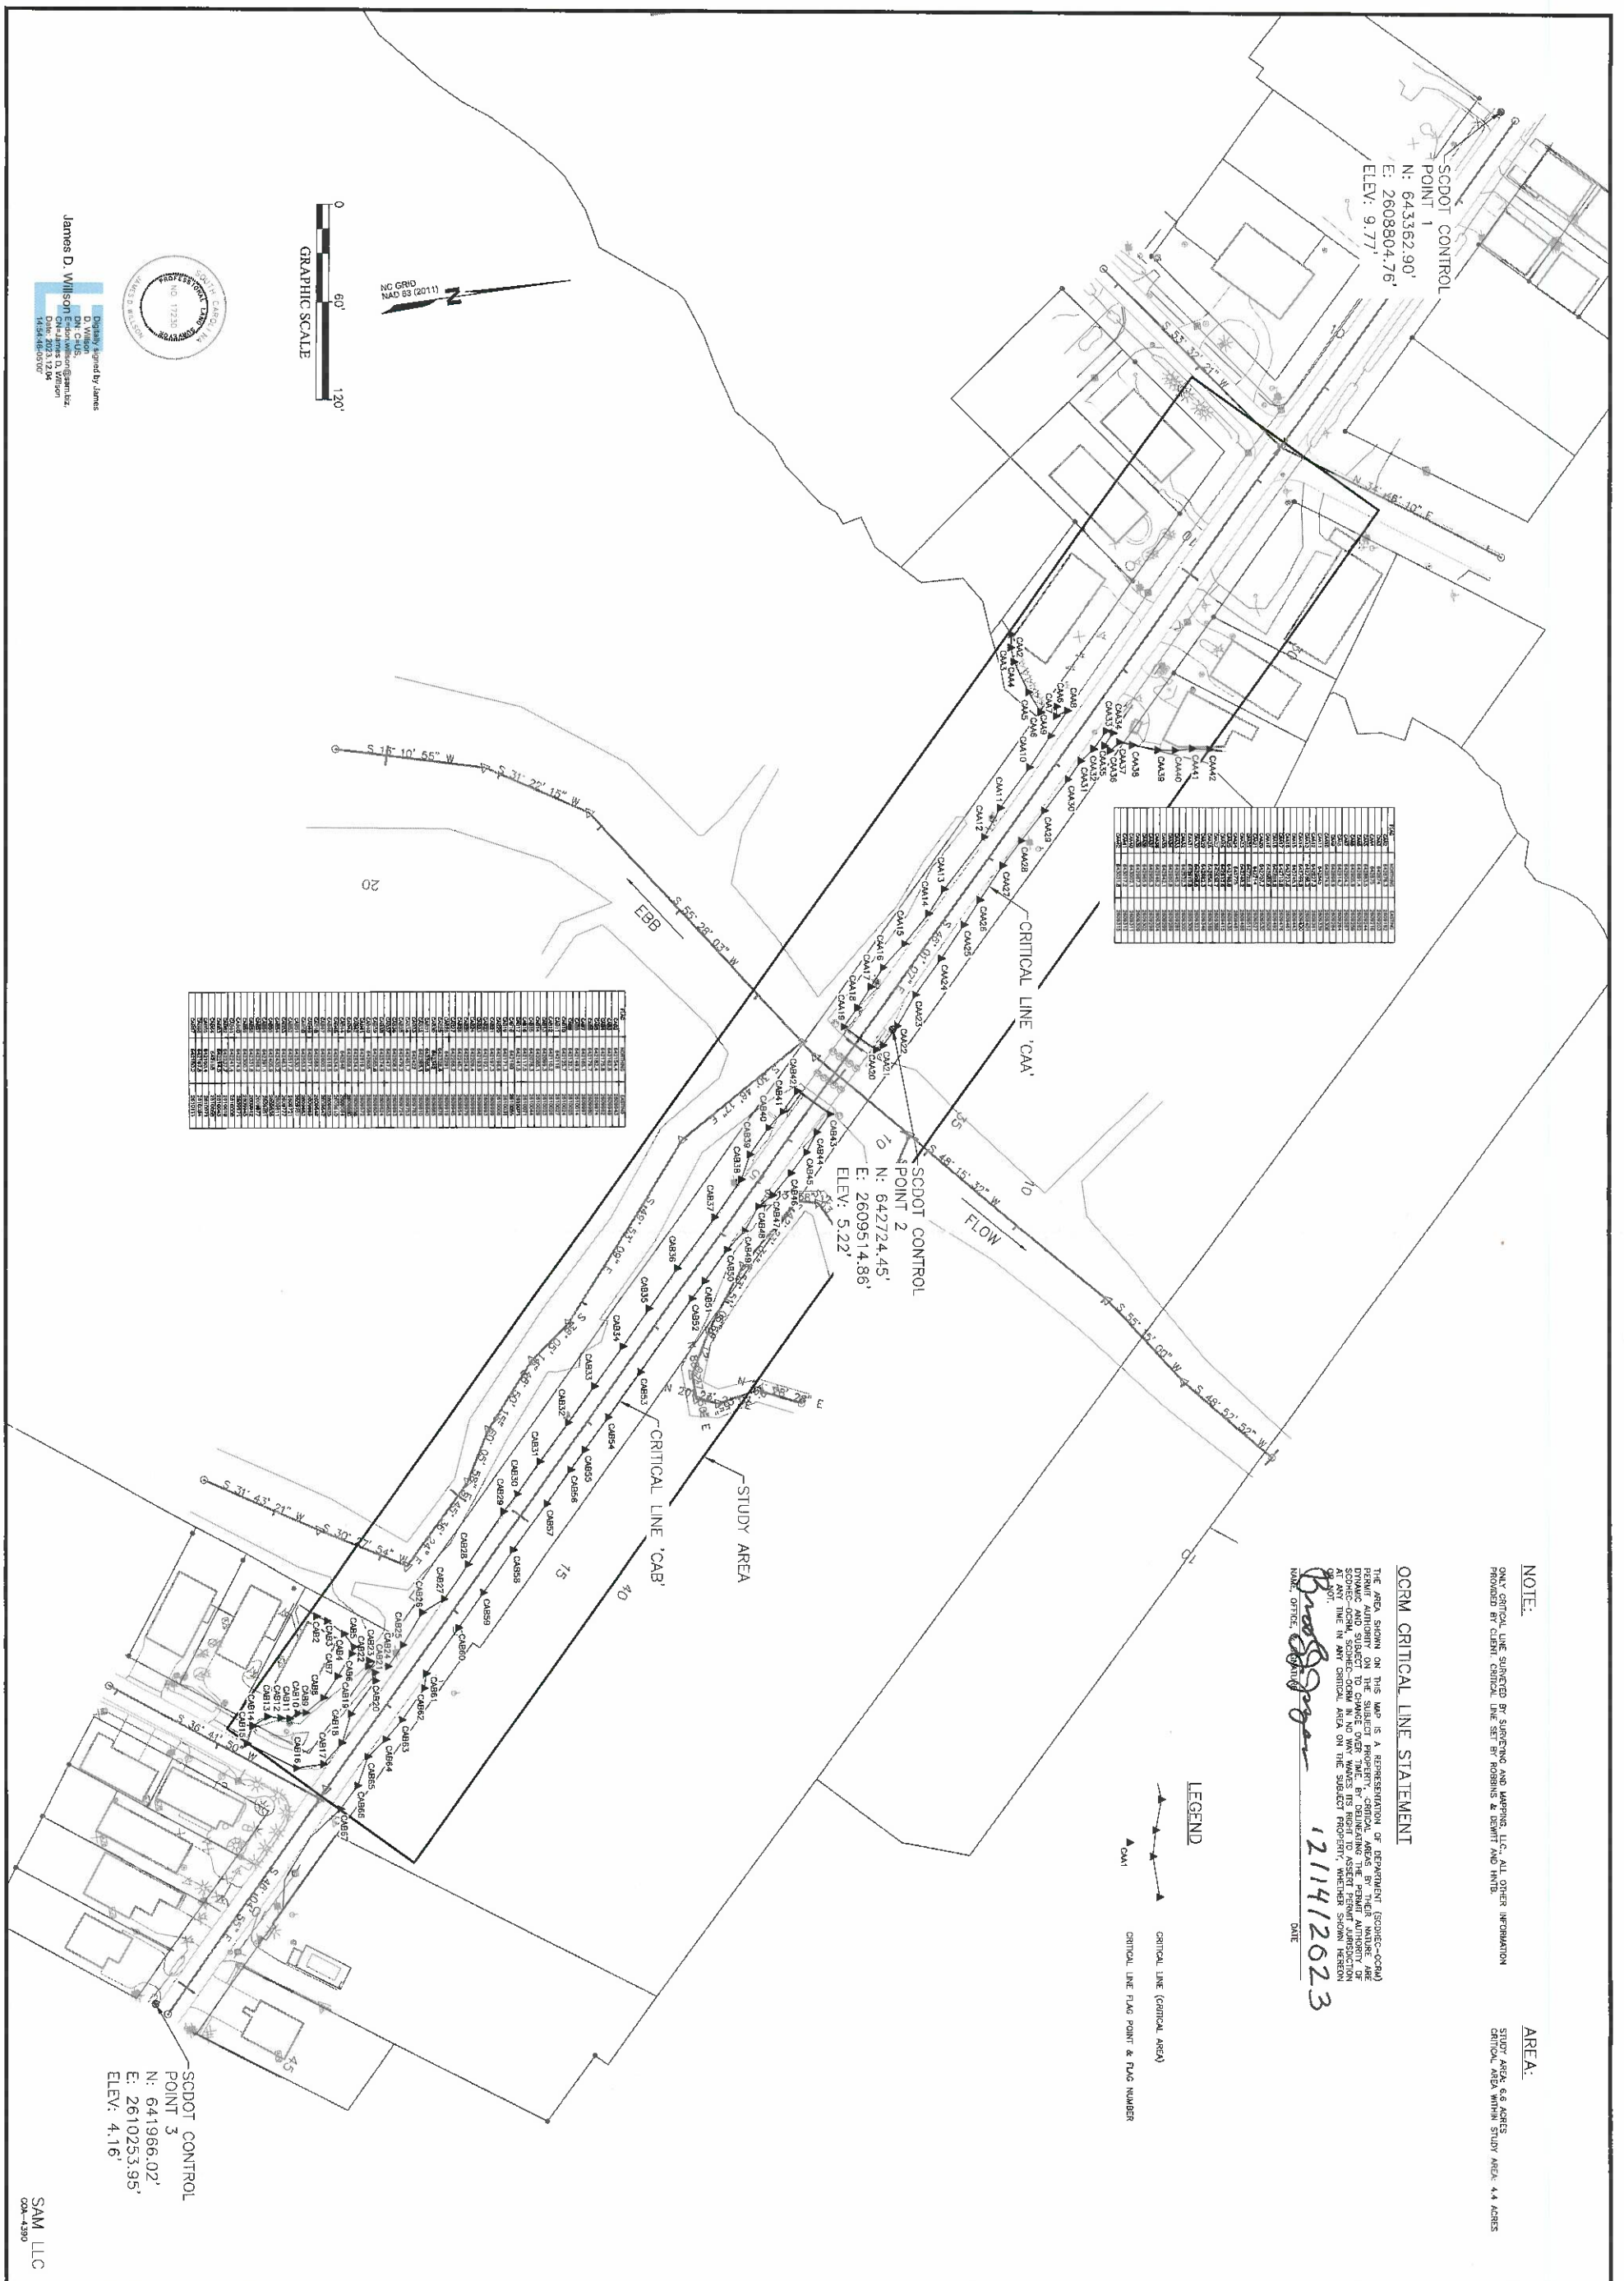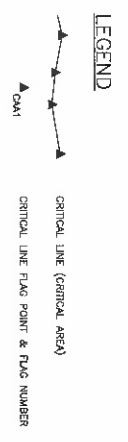

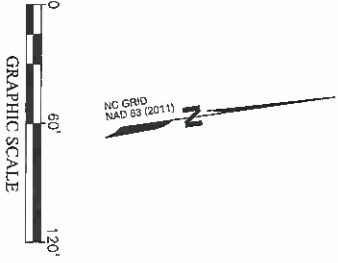

James D. Willson  
 D. Willson  

SCDOT CONTROL  
 POINT 3  
 N: 641966.02'  
 E: 2610253.95'  
 ELEV: 4.16'

SAM LLC  

<b>PROJECT:</b>	HNTB CORPORATION SCDOT - CRITICAL AREAS	<b>REVISION NO.:</b>	DATE:
<b>JOB NUMBER:</b>	1022075105		
<b>DATE:</b>	10/24/2023		
<b>SCALE:</b>	AS SHOWN		
<b>SURVEYOR:</b>	JAMES D. WILLSON		
<b>TECHNICIAN:</b>	VICTORIA REYNOLDS		
<b>DRAWING:</b>	CRITICAL AREA FLAGS.DWG.		
<b>TRACT TO:</b>			
<b>PARTYCHECK:</b>			
<b>FIELDBOOKS:</b>			

AN OCRM CRITICAL LINE MAP  
 OF CRITICAL AREAS LYING WITHIN, ALONG, & CROSSING  
 THROUGH SCDOT 'S-24-154'  
 SURVEYED FOR SCDOT, AND LOCATED IN THE TOWN OF  
 MURRELLS INLET, HORRY COUNTY, SOUTH CAROLINA

SHEET 1  
 OF 1



2641-116 Sumner Blvd.  
 Raleigh, NC 27616  
 Ofc: 919.878.7466  
 email: info@sam.biz