
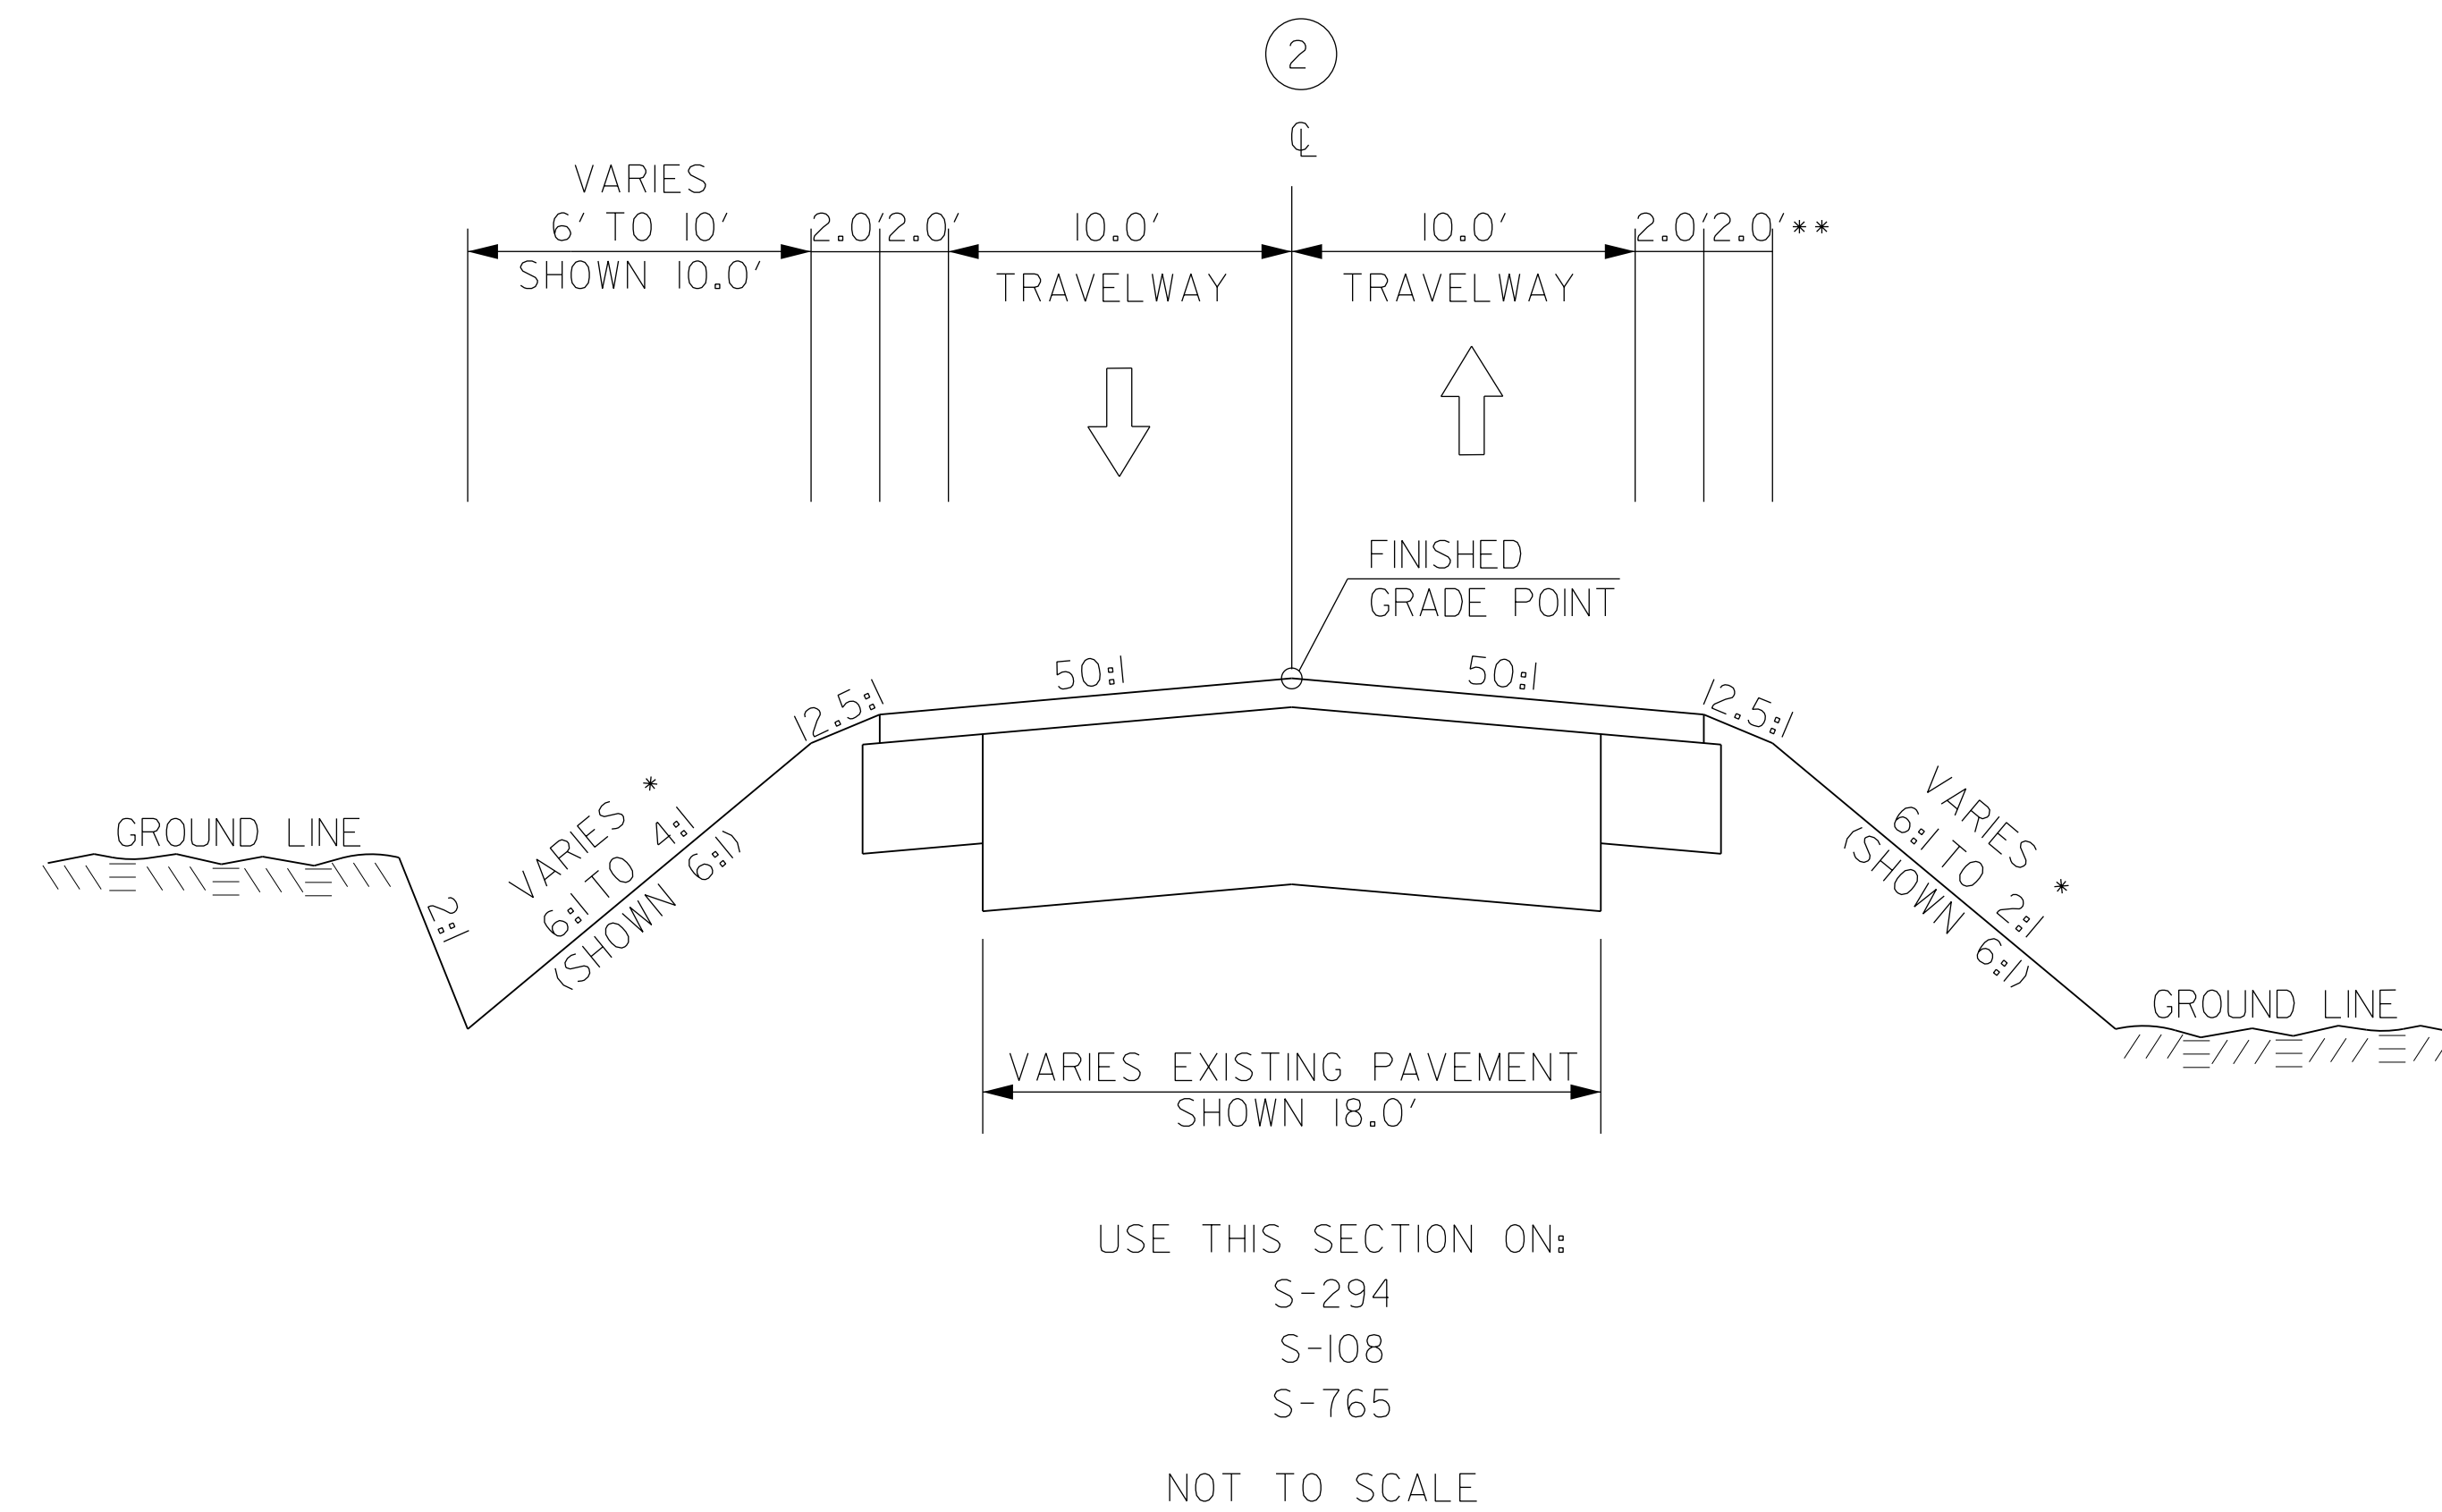


- NOTES
- FILL AND CUT SLOPES VARY, SEE CROSS SECTIONS
 - ADD 3.75' WHERE GUARDRAIL IS ERECTED.

ROUTE	DESIGN SPEED	ROAD CLASSIFICATION
S-53	45mph	RURAL - MAJOR COLLECTOR
S-294	35mph	RURAL - MAJOR COLLECTOR
S-108	45mph	RURAL LOCAL ROAD (GROUP 4)
S-765	40mph	RURAL LOCAL ROAD (GROUP 3)

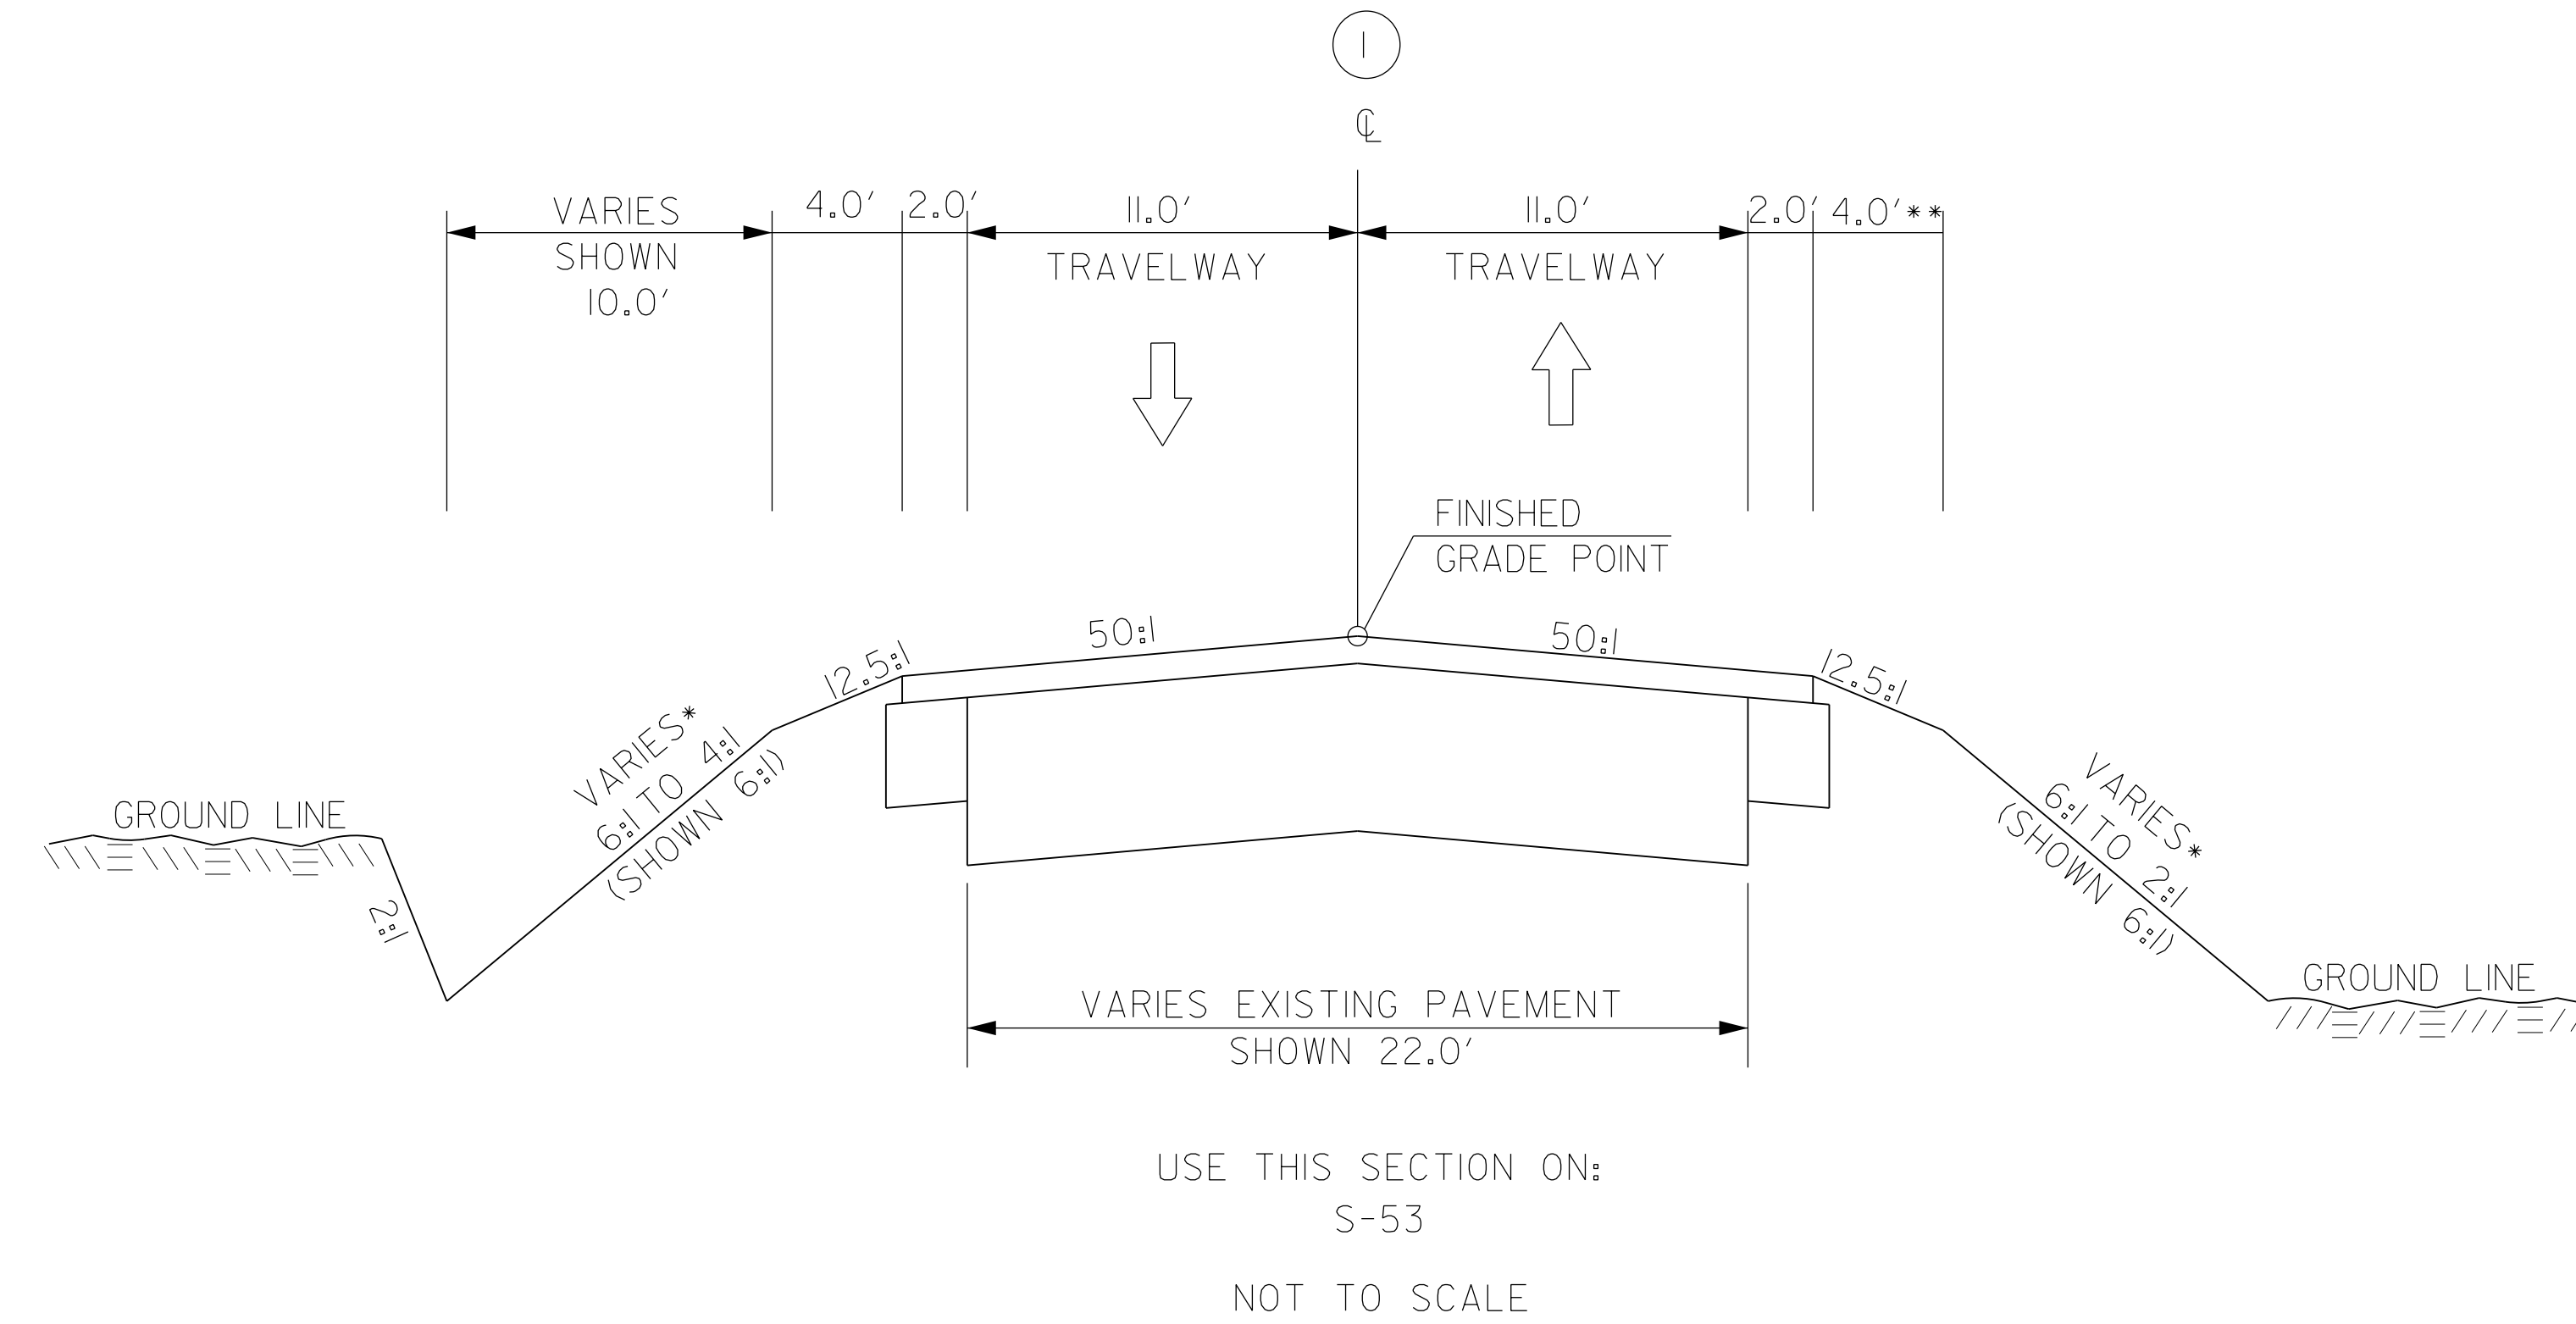

PAVEMENT DESIGN
TO BE DETERMINED