
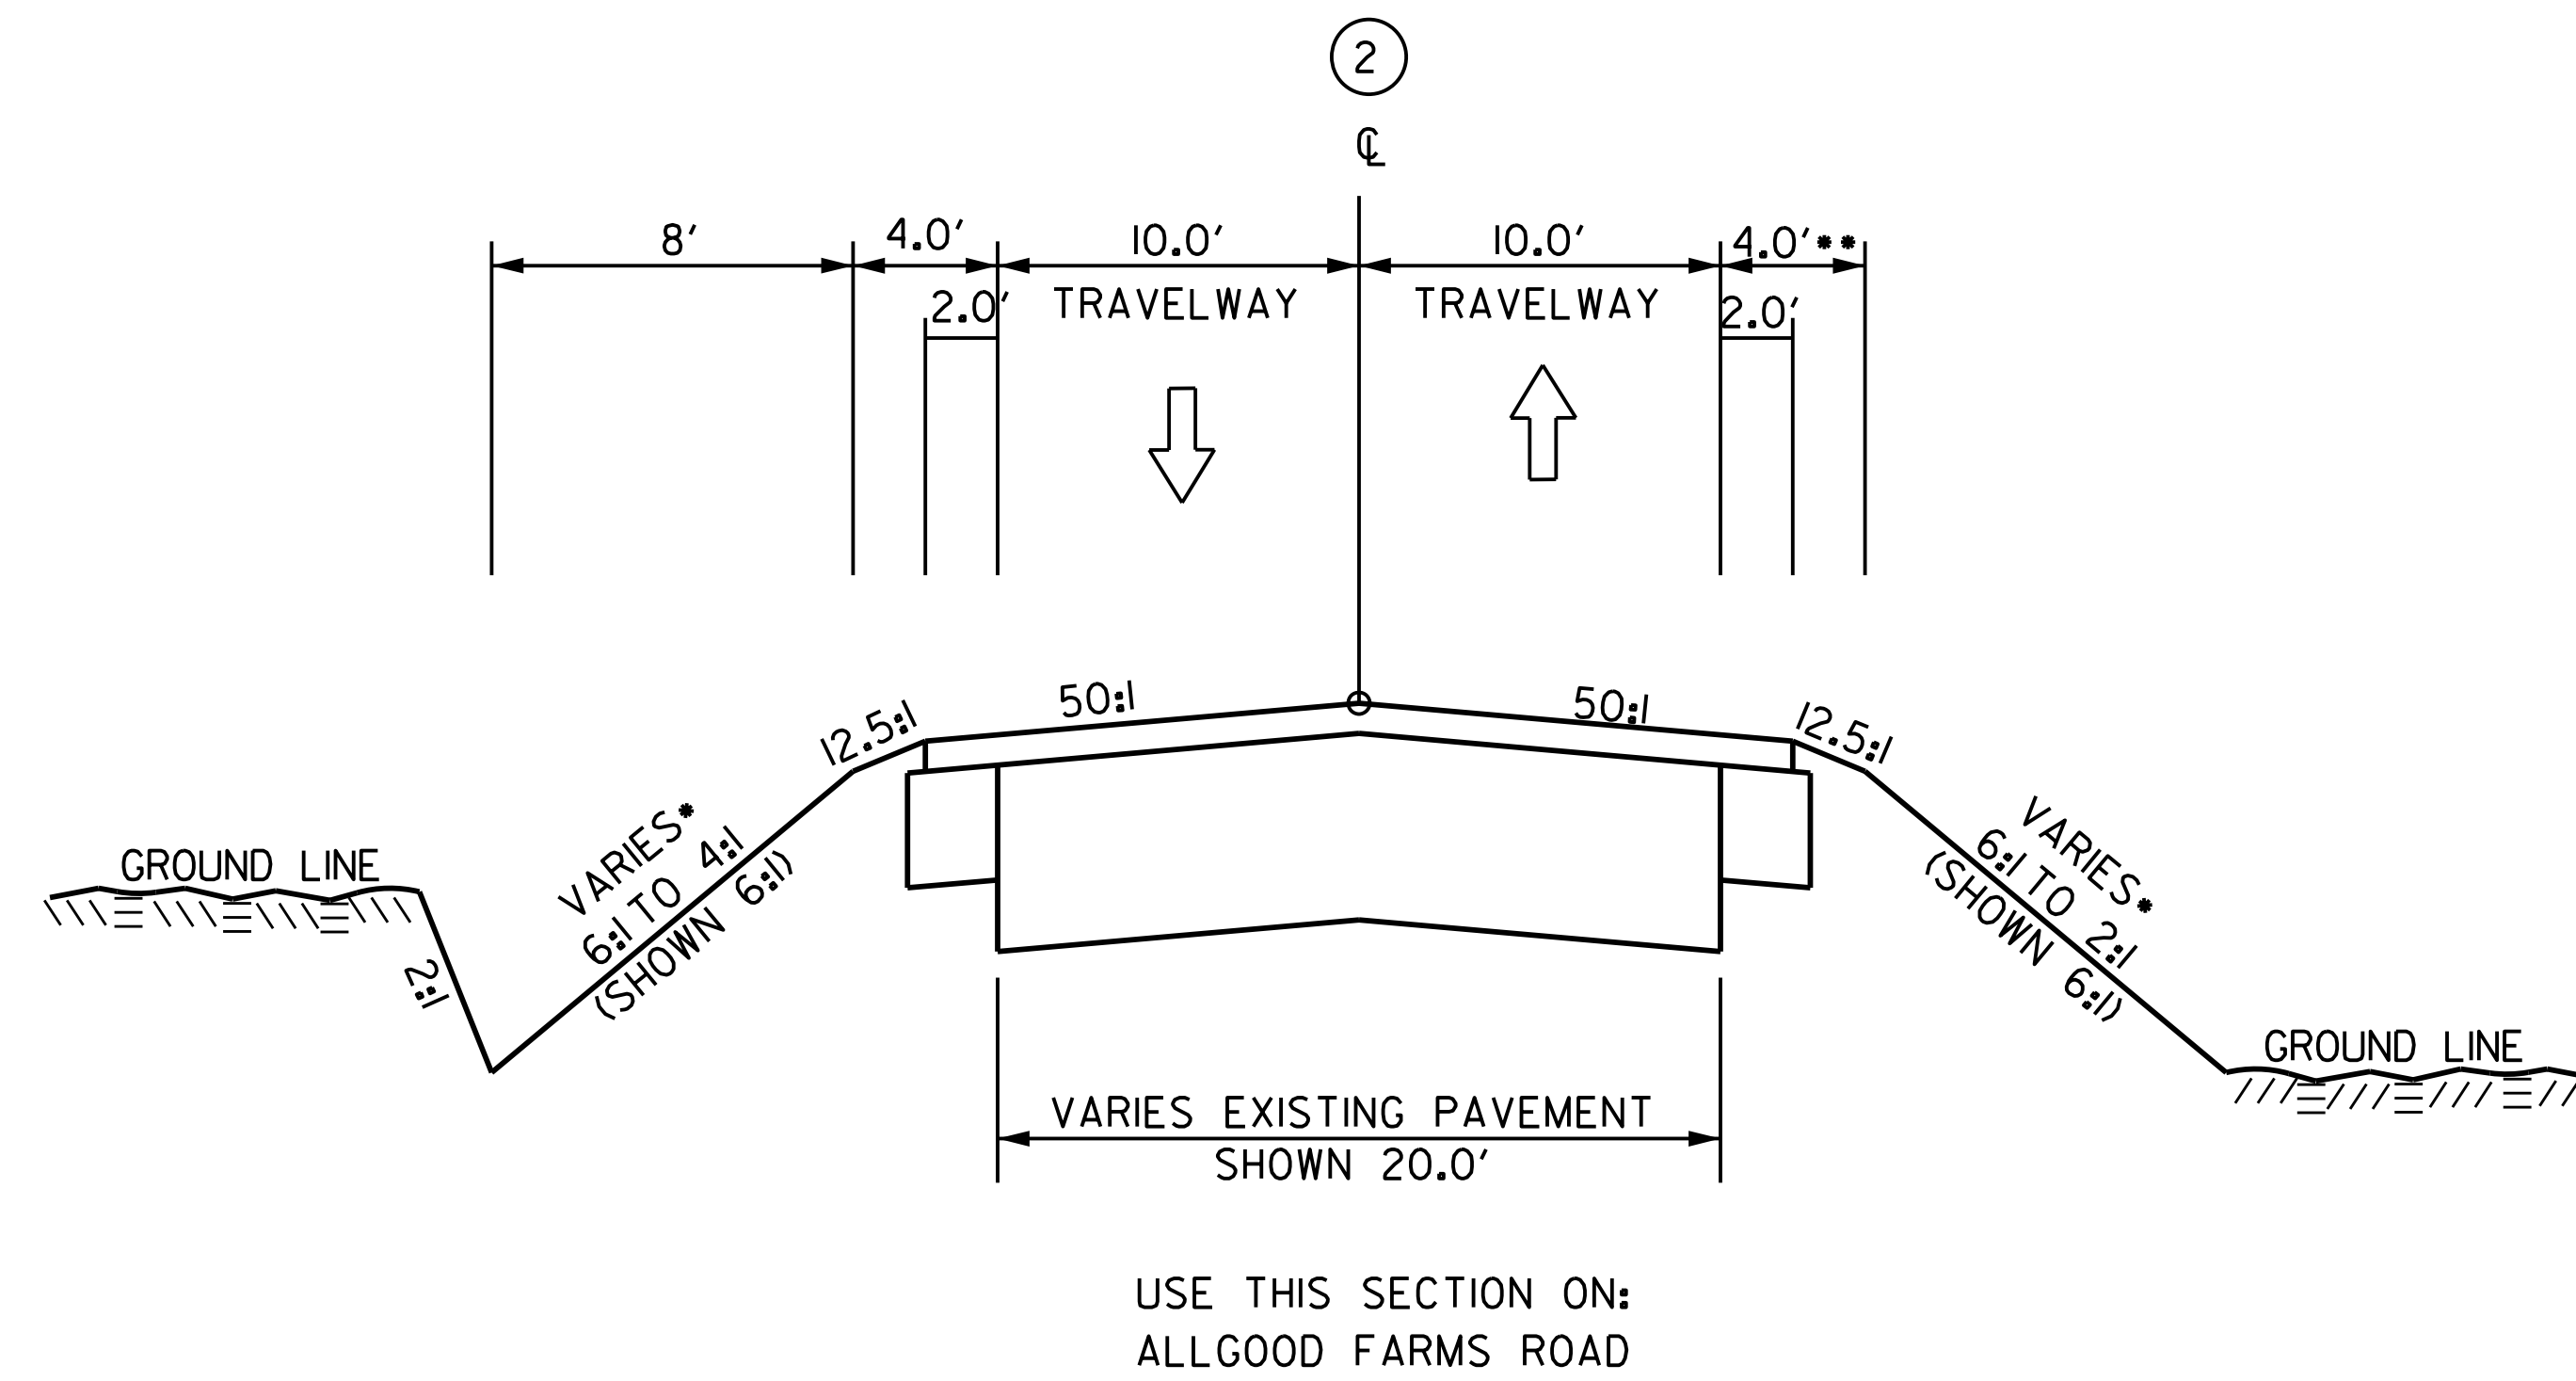


NOTES
 • FILL AND CUT SLOPES VARY, SEE CROSS SECTIONS
 •• ADD 3.75' WHERE GUARDRAIL IS ERECTED.



ROUTE	DESIGN SPEED	ROAD CLASSIFICATION
SC-183 OVER TWELVE MILE CREEK	50mph	RURAL - MINOR ARTERIAL
SC-183 OVER GREGORY CREEK	60mph	RURAL - MINOR ARTERIAL
SC-124 OVER GEORGES CREEK	50mph	URBAN - MINOR ARTERIAL
ALLGOOD FARMS ROAD	40mph	RURAL - LOCAL GROUP 3

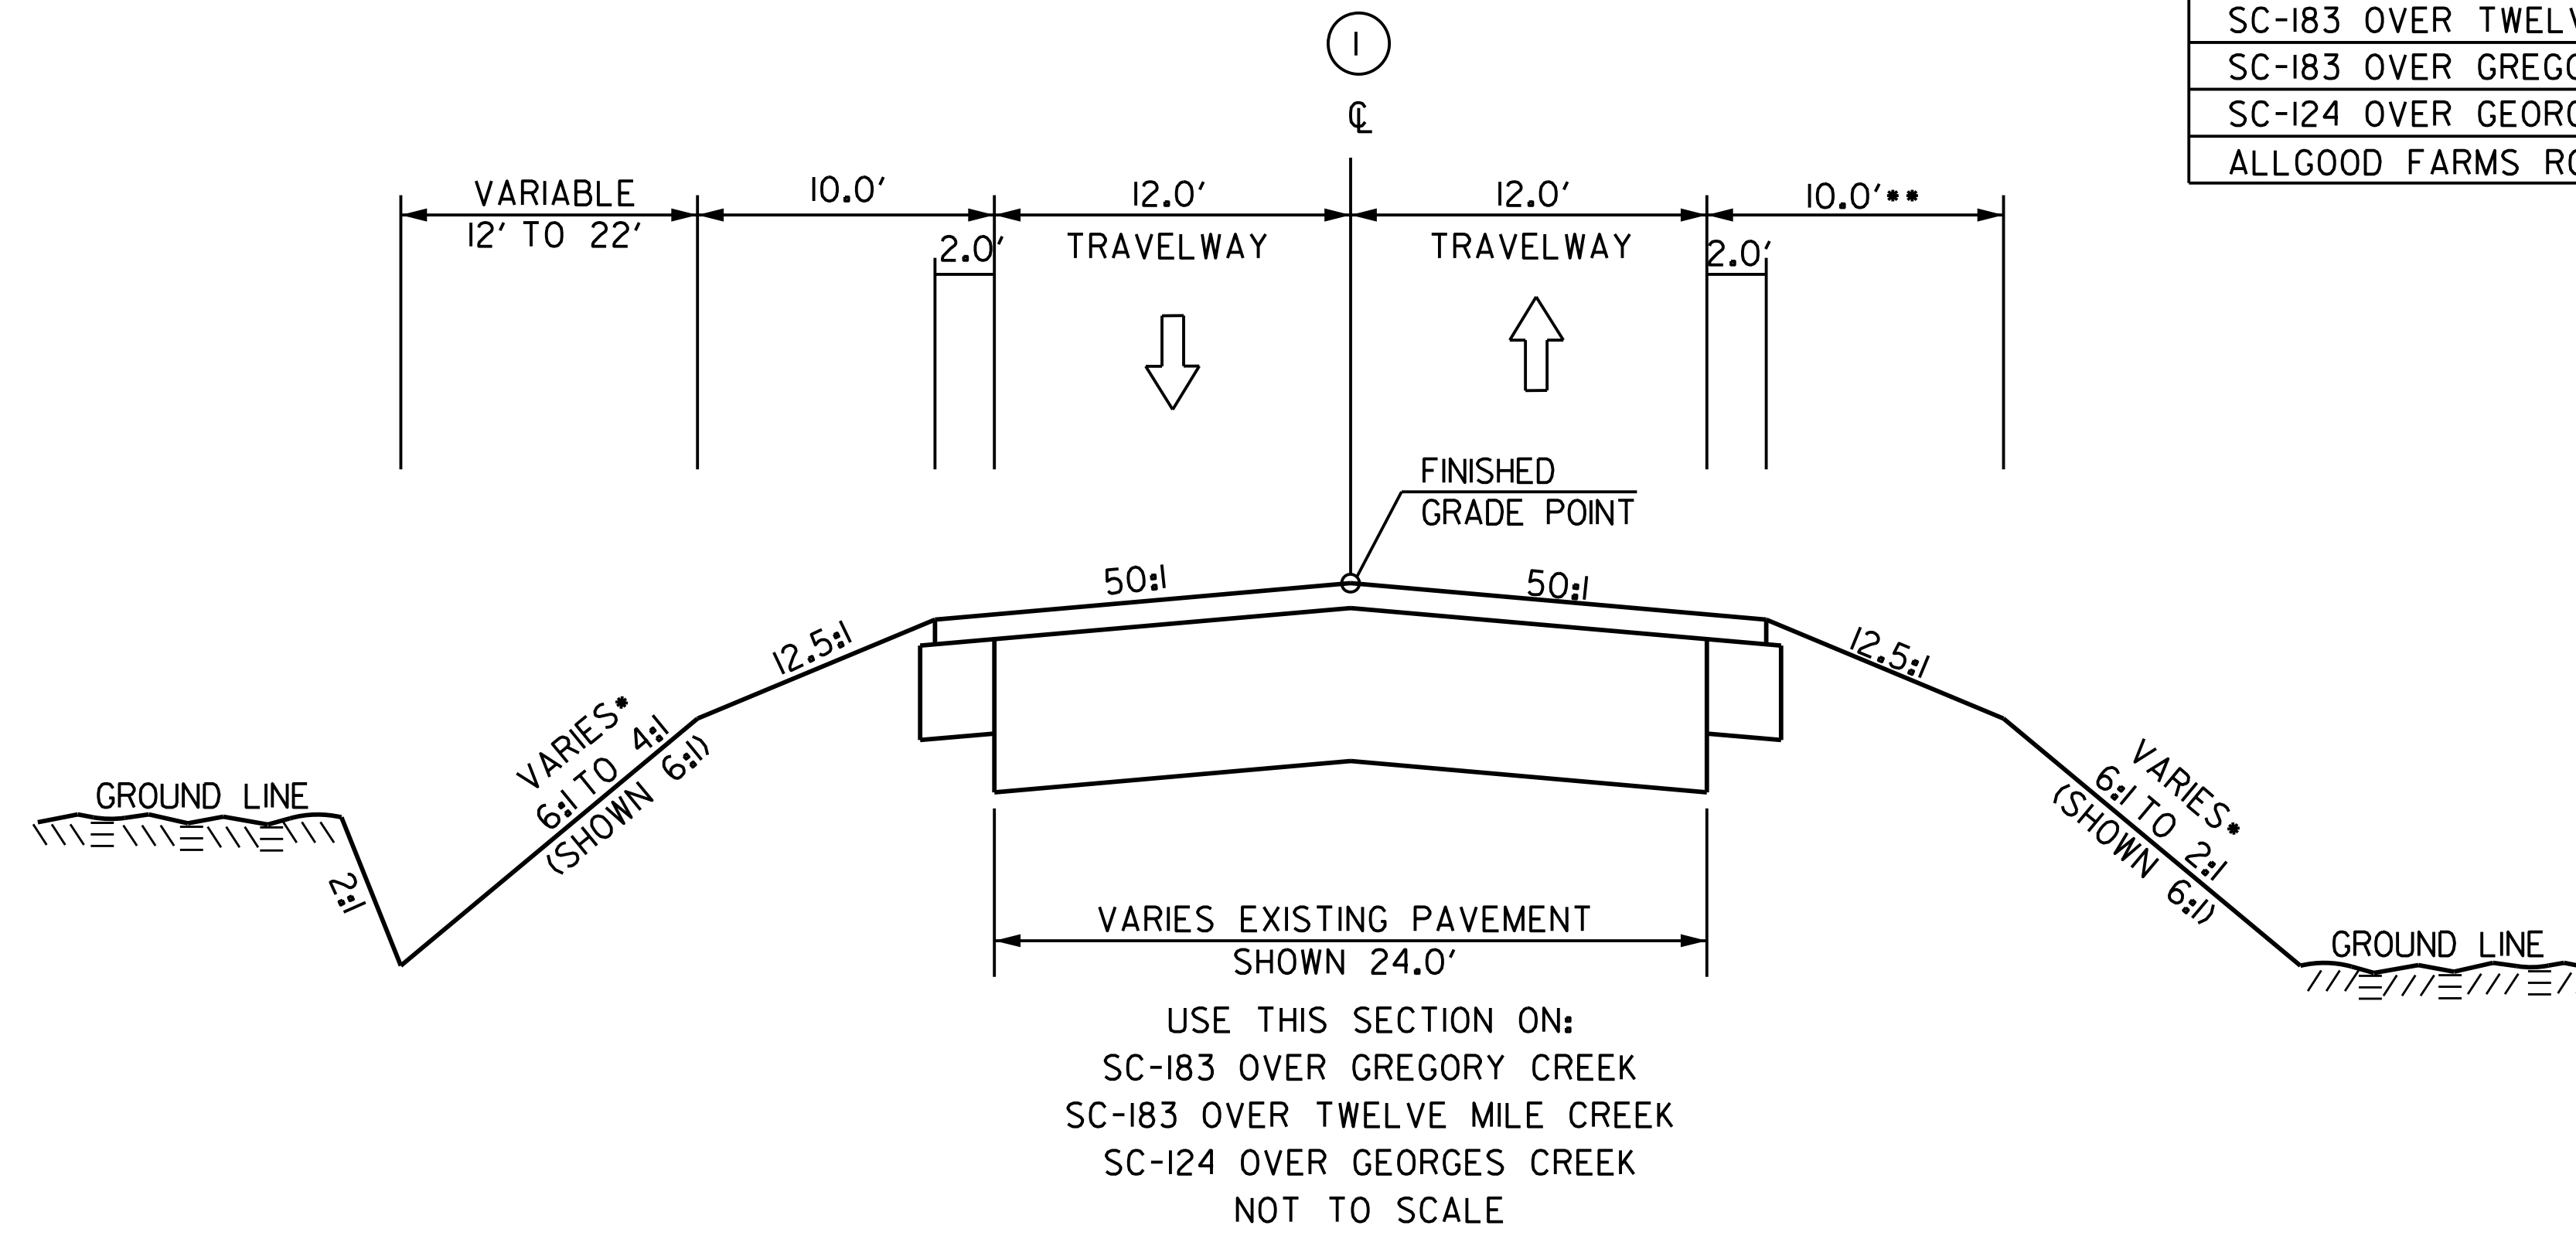

PAVEMENT DESIGN
 TO BE DETERMINED

- NOTES
 • FILL AND CUT SLOPES VARY, SEE CROSS SECTIONS
 •• ADD 3.75' WHERE GUARDRAIL IS ERECTED.

ROUTE	DESIGN SPEED	ROAD CLASSIFICATION
US-123 OVER GEORGES CREEK	55mph	URBAN - PRINCIPAL ARTERIAL

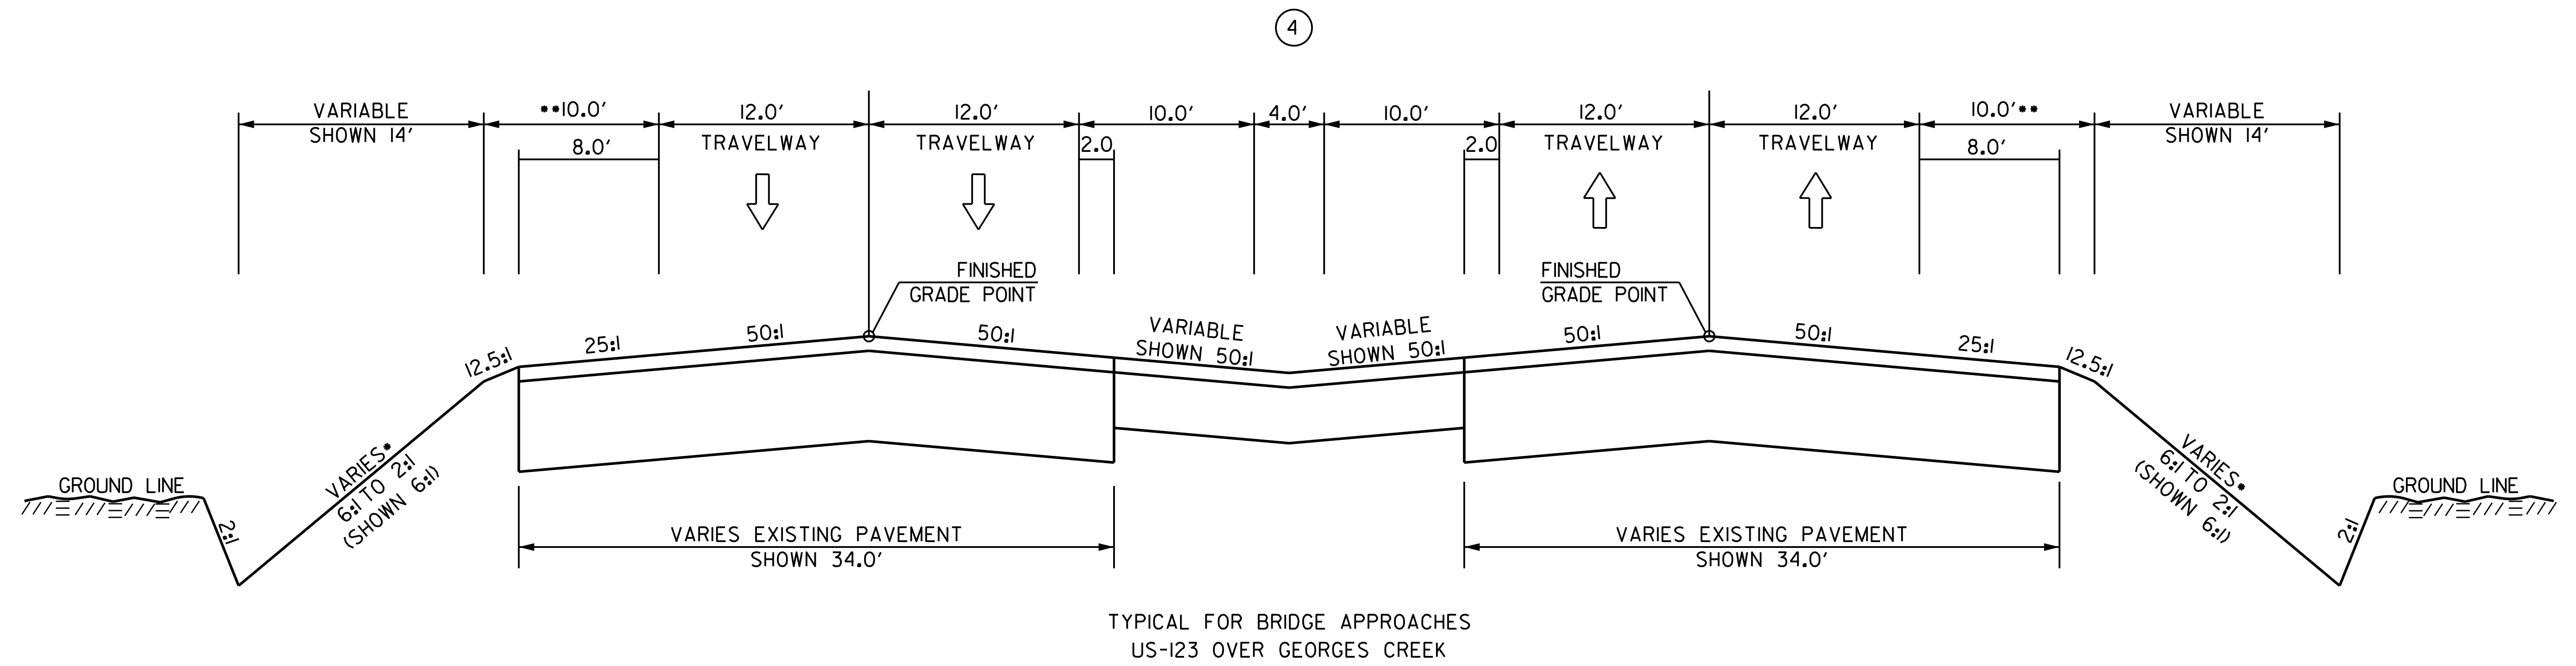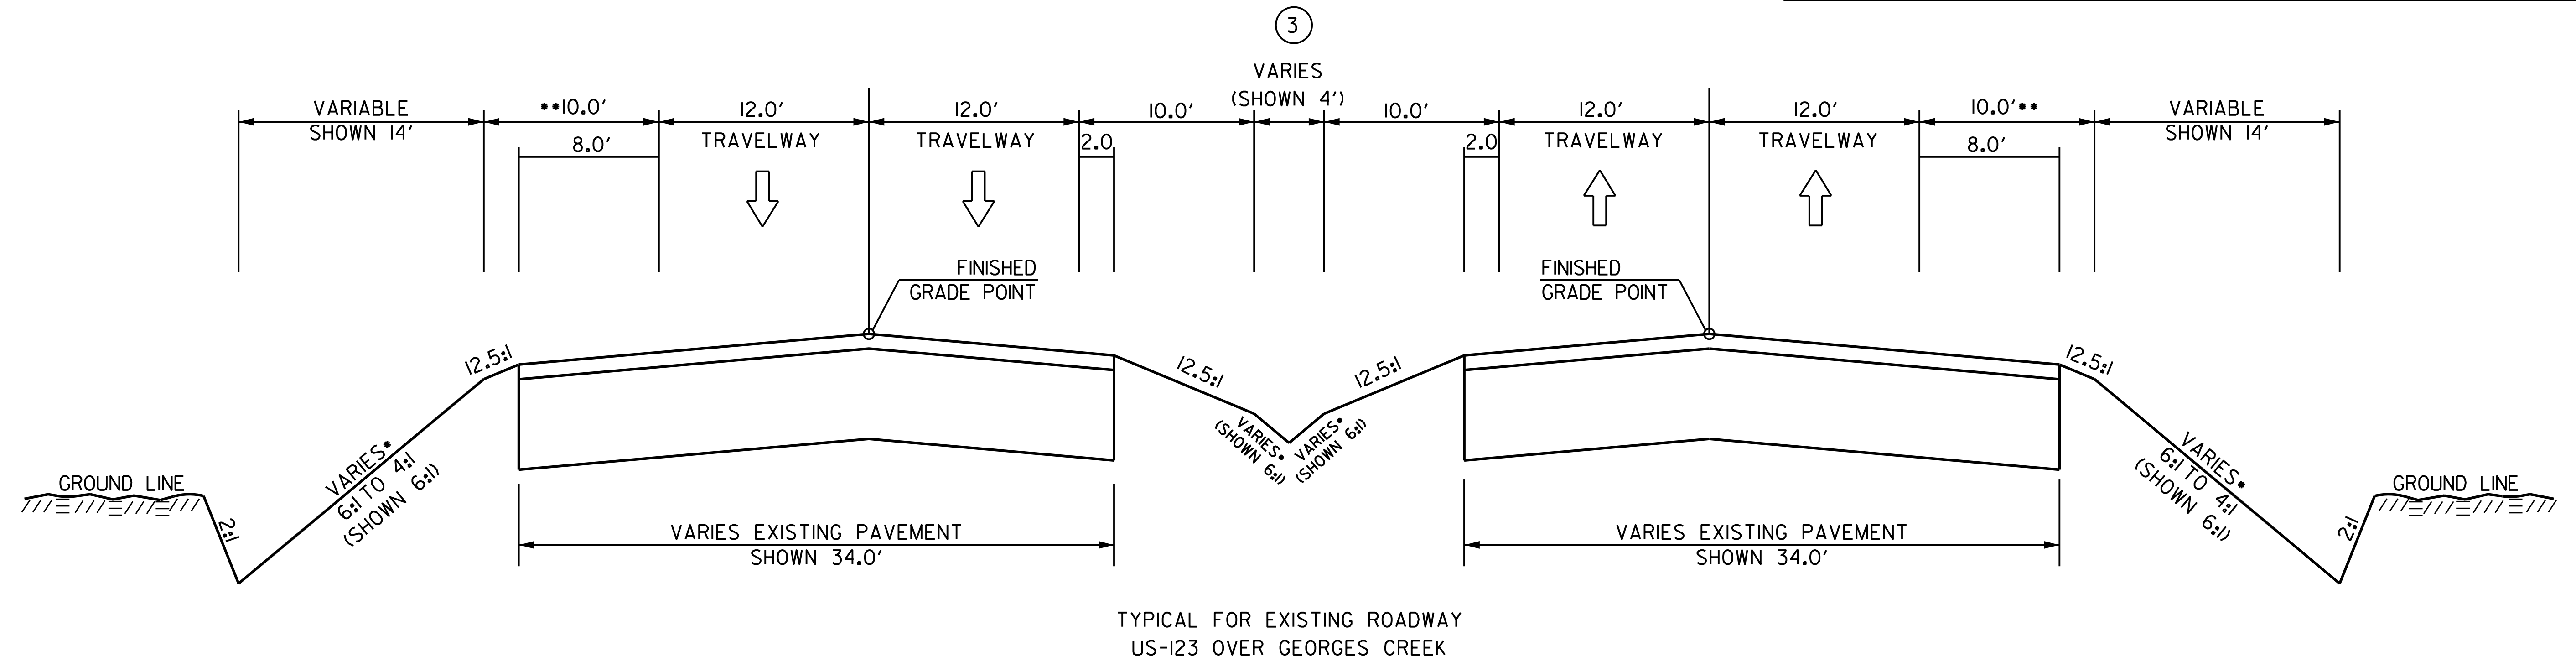

PAVEMENT DESIGN
TO BE DETERMINED