



FED. RD. DIV. NO.	STATE	COUNTY	PROJECT ID	ROUTE NO.	SHEET NO.
3	SC	GREENVILLE	P038111	I-85	X1

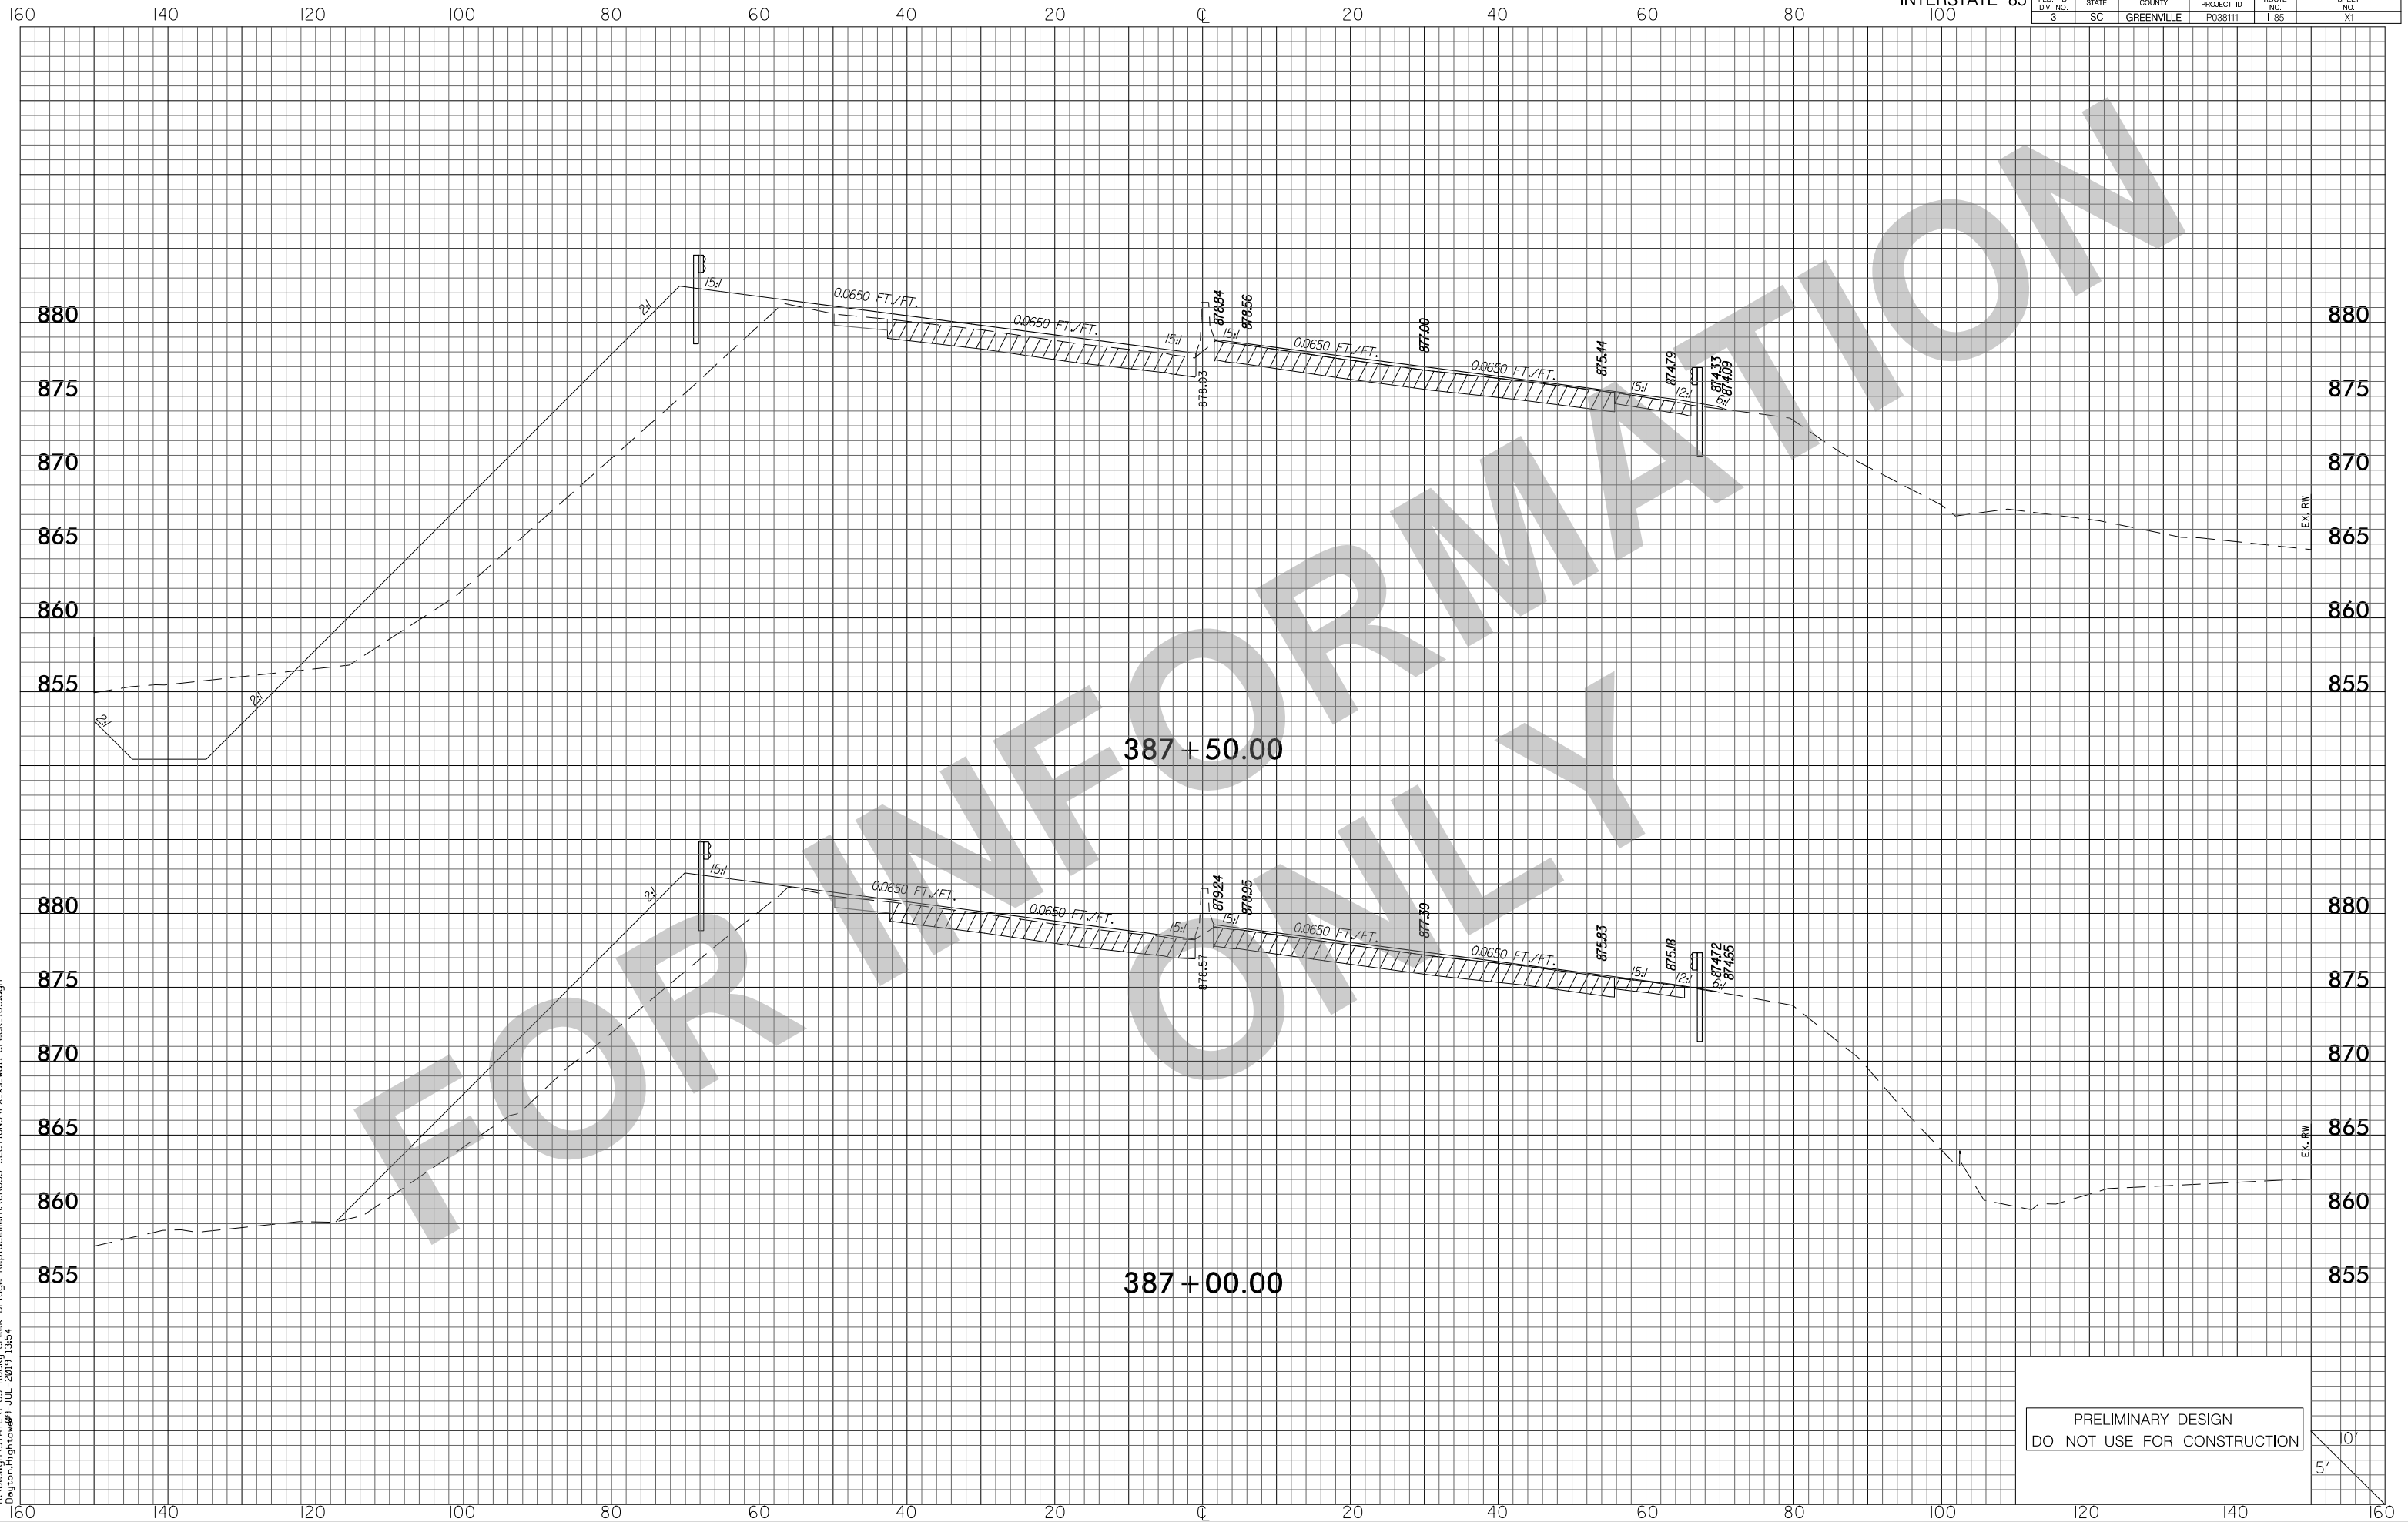

RA:\Design\STATE\I-85 Rocky Creek Bridge Replacement\CROSS SECTIONS\PX\_xs\_wal\_check\_185.dgn  
Dayton, High to 09-JUL-2019 13:54

PRELIMINARY DESIGN  
DO NOT USE FOR CONSTRUCTION

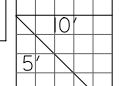


FED. RD. DIV. NO.	STATE	COUNTY	PROJECT ID	ROUTE NO.	SHEET NO.
3	SC	GREENVILLE	P038111	I-85	X2



RA:\Design\STATE\I-85 Rocky Creek Bridge Replacement\CROSS SECTIONS\PX\_xs\_wal\_check\_185.dgn  
Dayton, High to 09-JUL-2019 13:54

PRELIMINARY DESIGN  
DO NOT USE FOR CONSTRUCTION

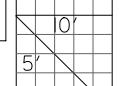







RA\Design\STATE\I-85 Rocky Creek Bridge Replacement\CROSS SECTIONS\PX\_xs\_wal\_check\_185.dgn  
Dayton, High to 09-JUL-2015 13:54

PRELIMINARY DESIGN  
DO NOT USE FOR CONSTRUCTION

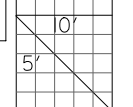


FED. RD. DIV. NO.	STATE	COUNTY	PROJECT ID	ROUTE NO.	SHEET NO.
3	SC	GREENVILLE	P038111	I-85	X5

RA\Design\STATE\I-85 Rocky Creek Bridge Replacement\CROSS SECTIONS\PX\_xs\_wal\_check\_185.dgn  
Dayton, High to #89-JUL-2015 13:54

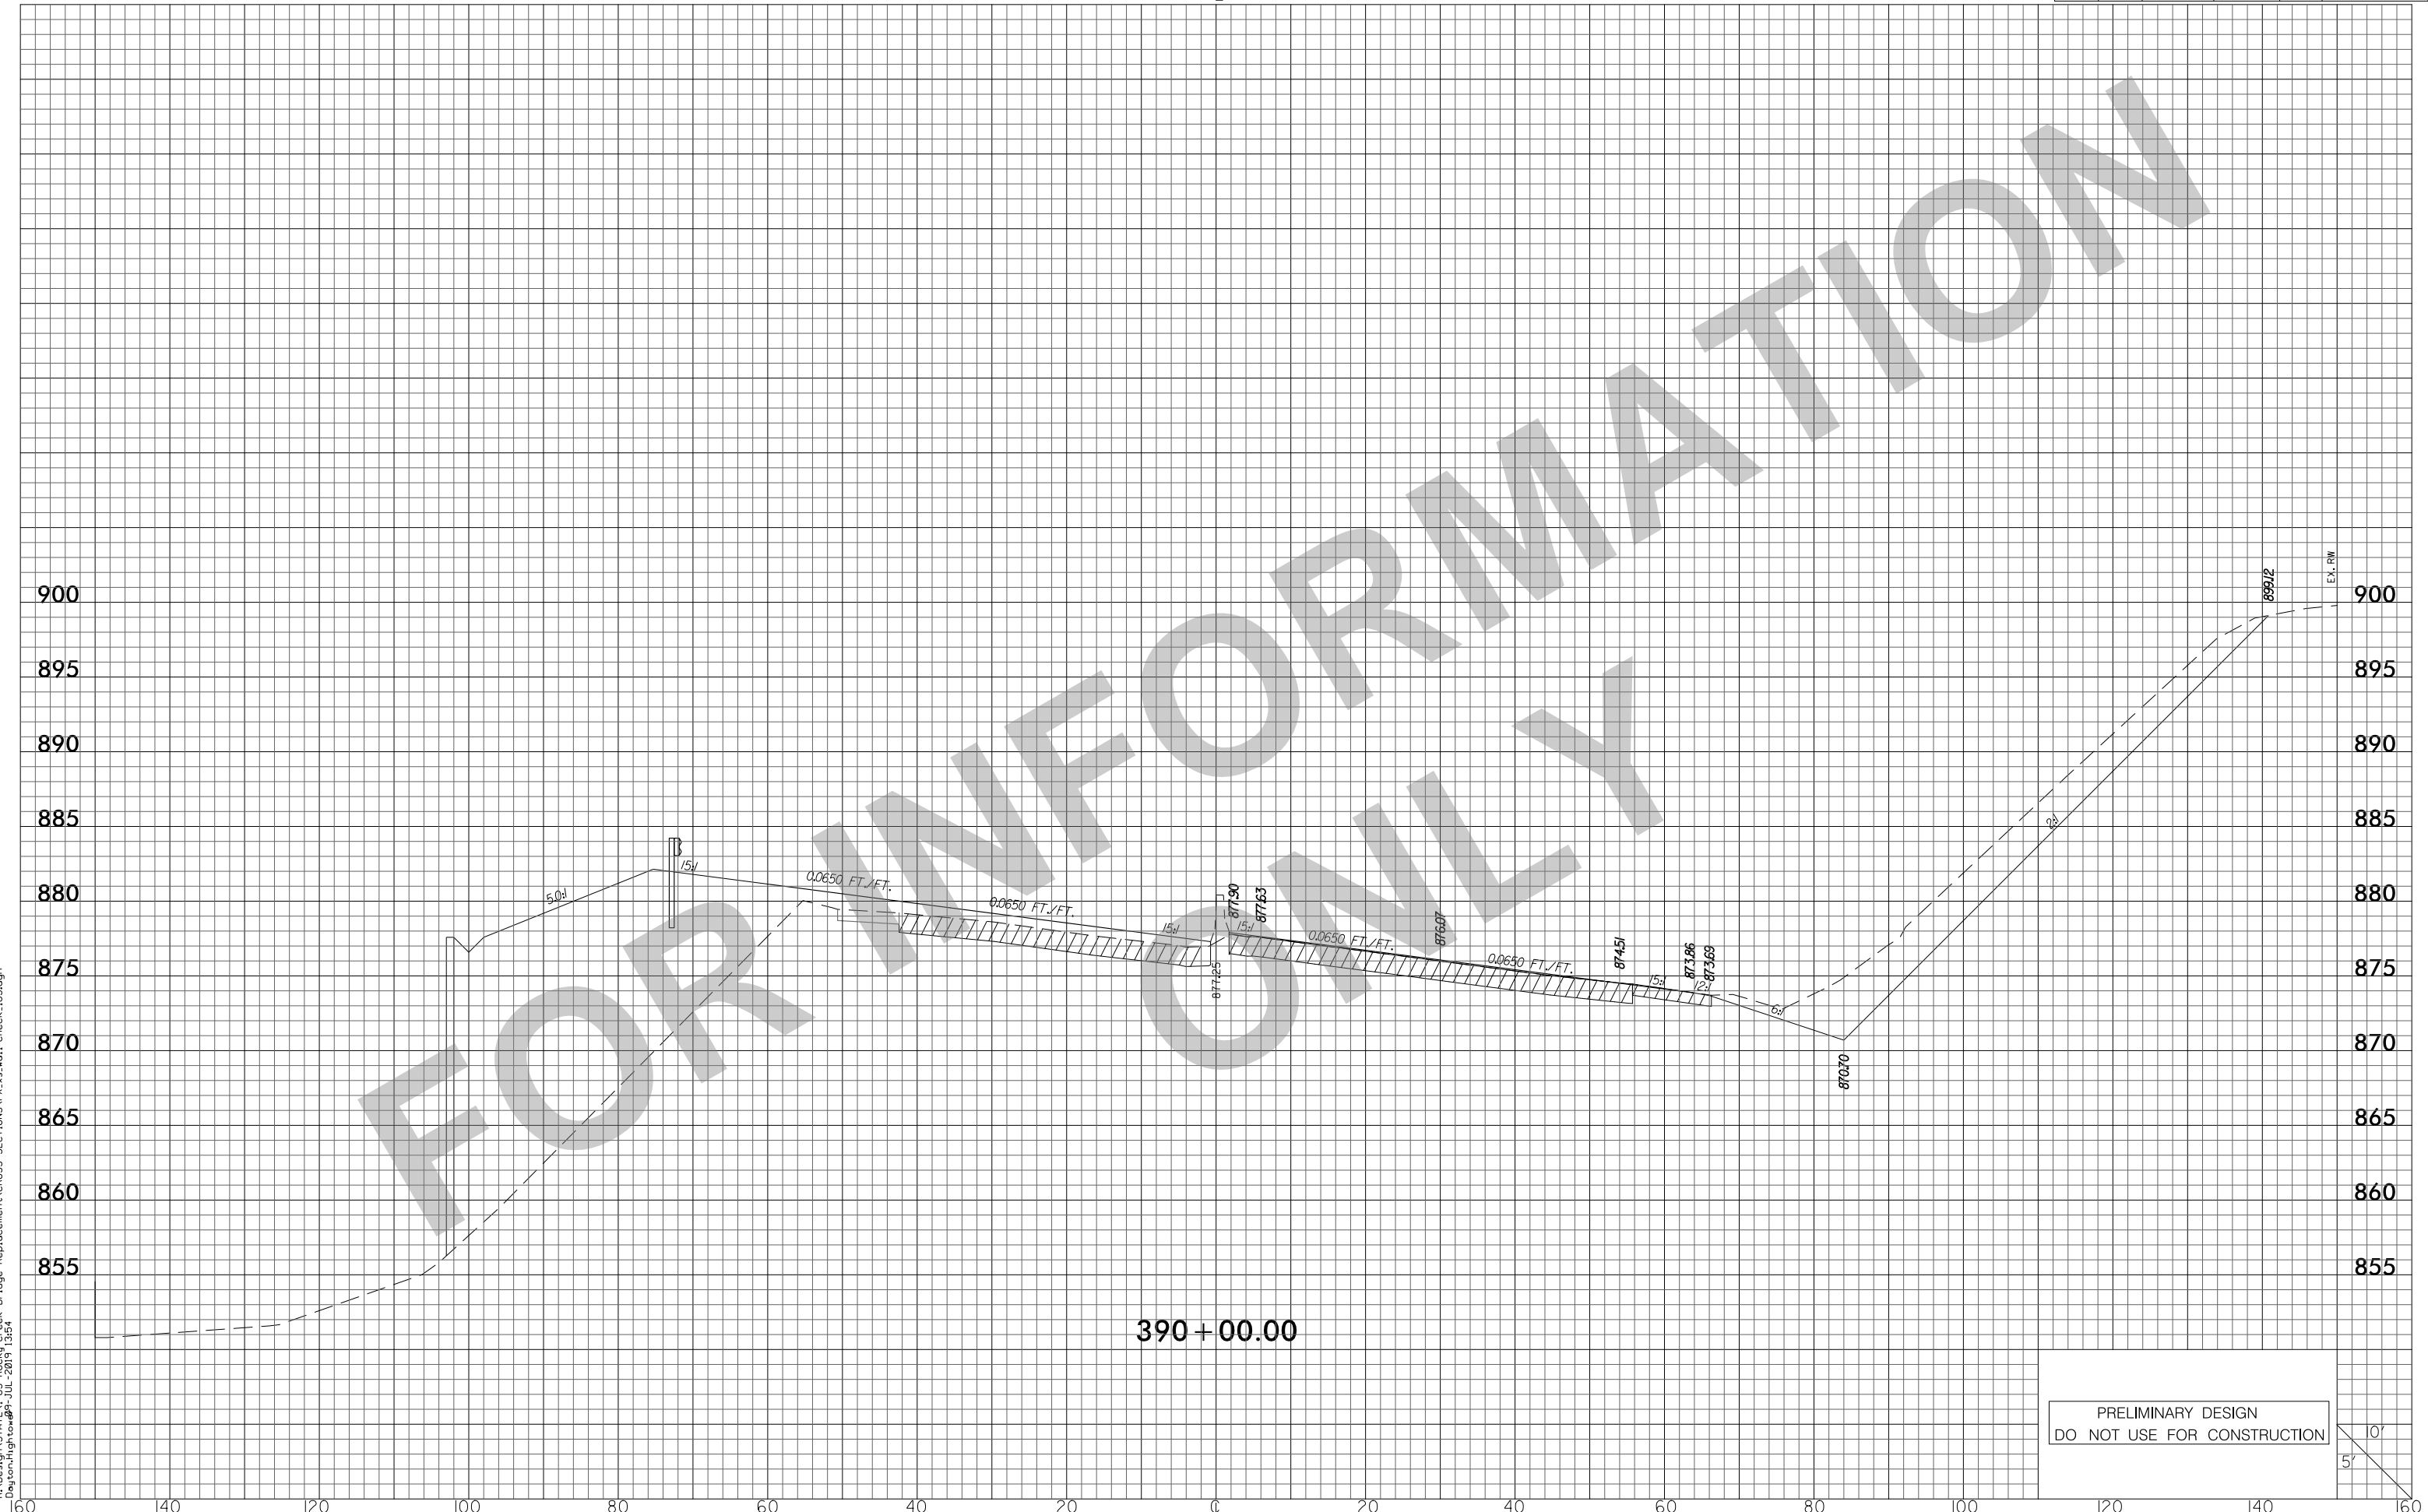


390 + 00.00

PRELIMINARY DESIGN  
DO NOT USE FOR CONSTRUCTION

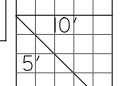


FED. RD. DIV. NO.	STATE	COUNTY	PROJECT ID	ROUTE NO.	SHEET NO.
3	SC	GREENVILLE	P038111	I-85	X6

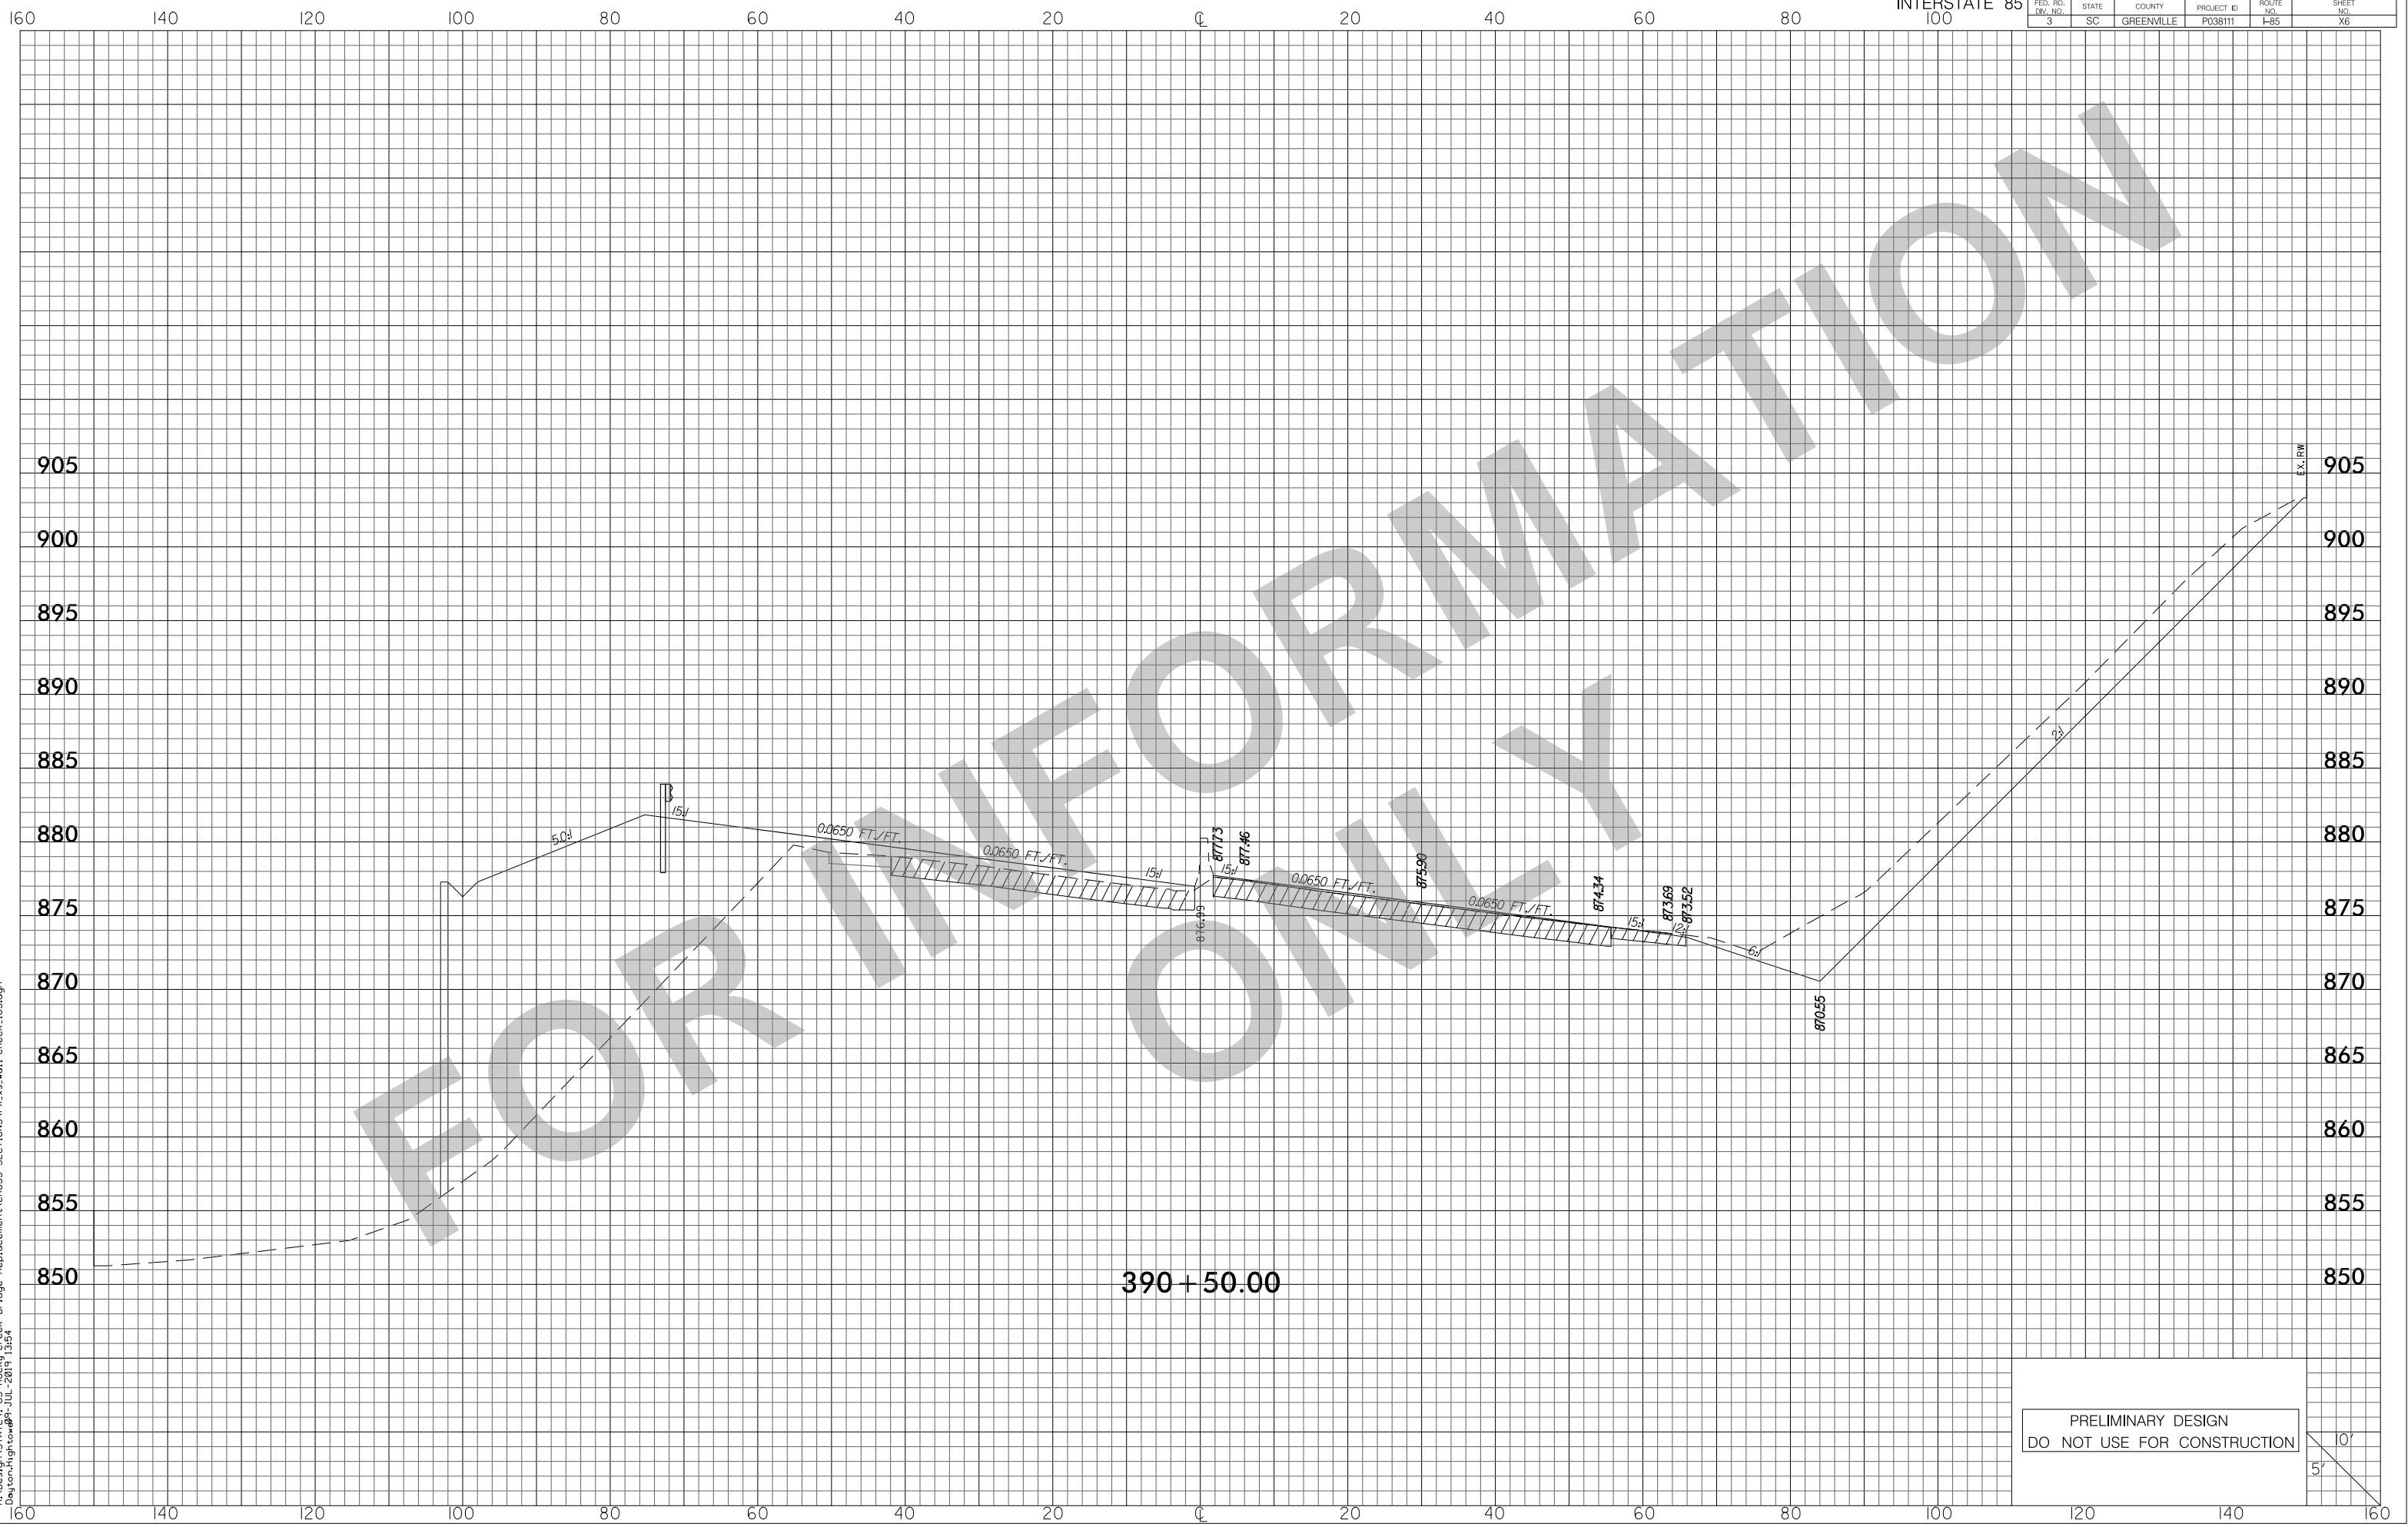

RA:\Design\STATE\I-85 Rocky Creek Bridge Replacement\CROSS SECTIONS\PX\_xs\_wal\_check\_186.dgn  
Dayton, High to 09-JUL-2015 13:54

PRELIMINARY DESIGN  
DO NOT USE FOR CONSTRUCTION

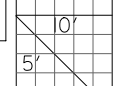


FED. RD. DIV. NO.	STATE	COUNTY	PROJECT ID	ROUTE NO.	SHEET NO.
3	SC	GREENVILLE	P038111	I-85	X7



RA\Design\STATE\I-85 Rocky Creek Bridge Replacement\CROSS SECTIONS\PX\_xs\_wal\_check\_185.dgn  
Dayton, High to #89-JUL-2015 13:54

391+00.00

PRELIMINARY DESIGN  
DO NOT USE FOR CONSTRUCTION

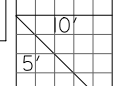

160

140

120

100

80

60

40

20

0

20

40

60

80

INTERSTATE 85  
100


FED. RD. DIV. NO.	STATE	COUNTY	PROJECT ID	ROUTE NO.	SHEET NO.
3	SC	GREENVILLE	P038111	I-85	X8

RA:\Design\STATE\I-85 Rocky Creek Bridge Replacement\CROSS SECTIONS\PX\_xs\_wal\_check\_185.dgn  
Dayton, High to #89-JUL-2015 13:54




391+50.00

PRELIMINARY DESIGN  
DO NOT USE FOR CONSTRUCTION

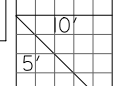




FED. RD. DIV. NO.	STATE	COUNTY	PROJECT ID	ROUTE NO.	SHEET NO.
3	SC	GREENVILLE	P038111	I-85	X9

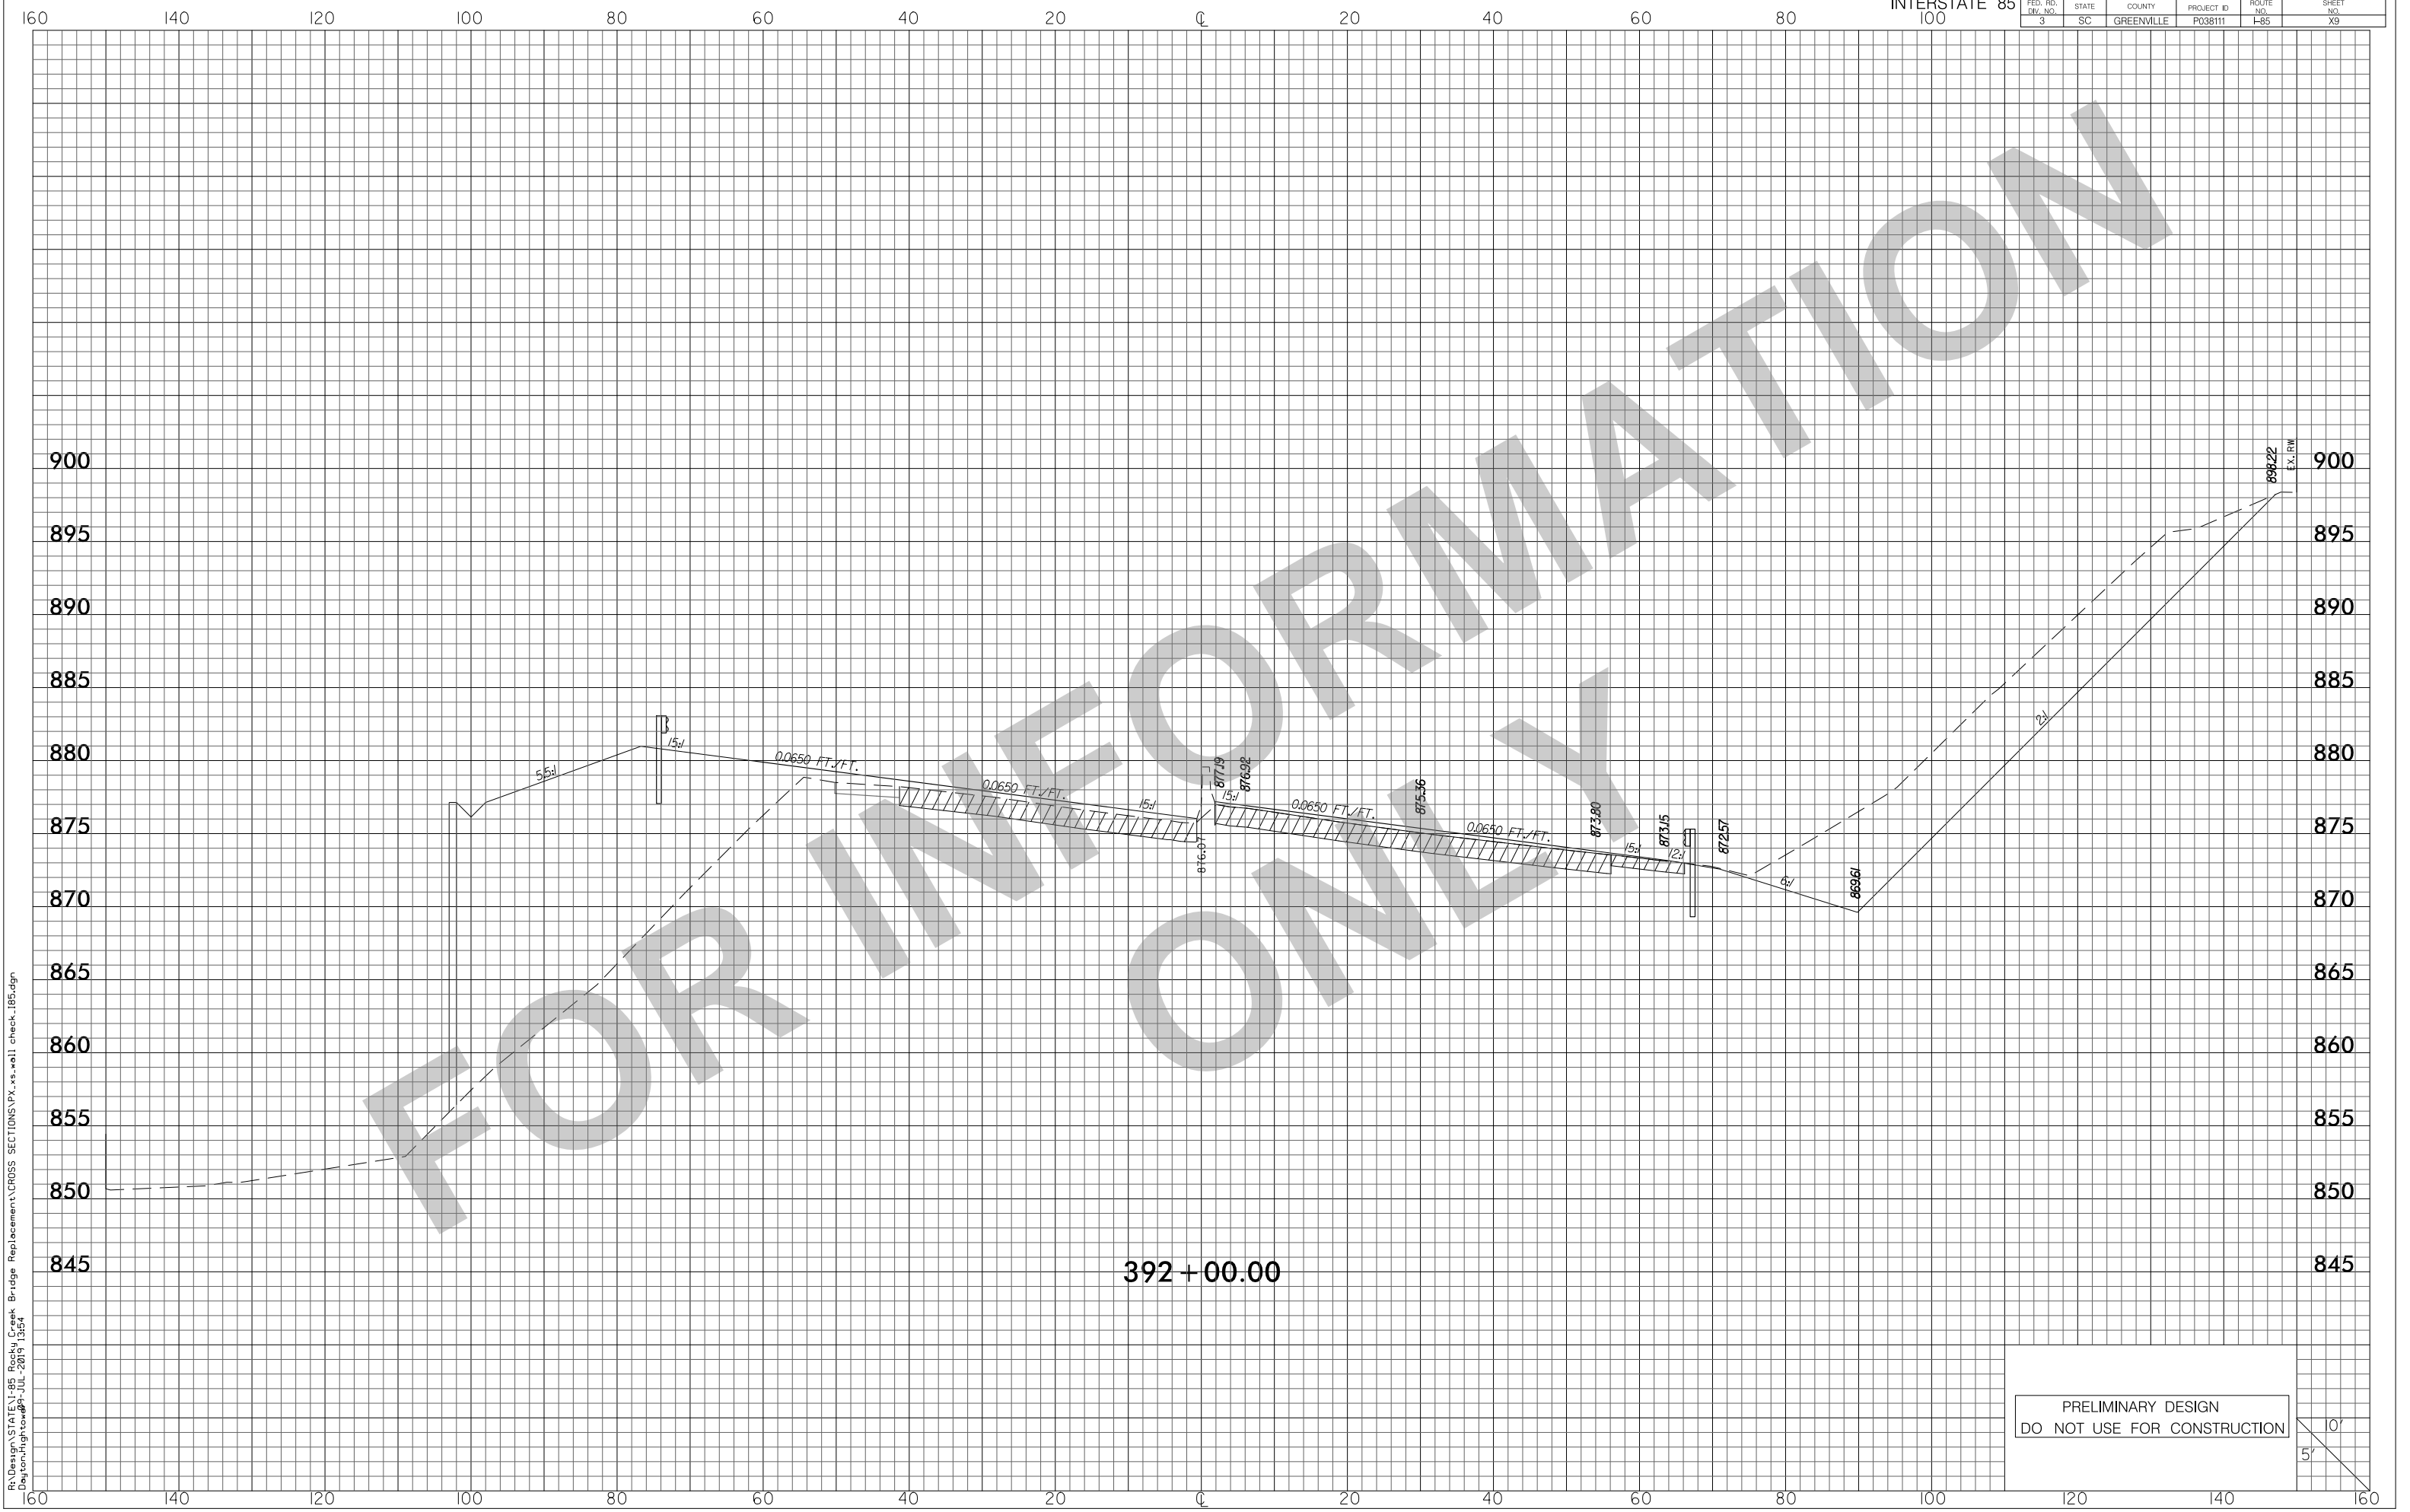


392+00.00

PRELIMINARY DESIGN  
DO NOT USE FOR CONSTRUCTION

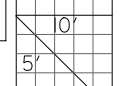


RA\Design\STATE\I-85 Rocky Creek Bridge Replacement\CROSS SECTIONS\PX\_xs\_wal\_check\_186.dgn  
Dayton, High to 09-JUL-2015 13:54

FED. RD. DIV. NO.	STATE	COUNTY	PROJECT ID	ROUTE NO.	SHEET NO.
3	SC	GREENVILLE	P038111	I-85	X10

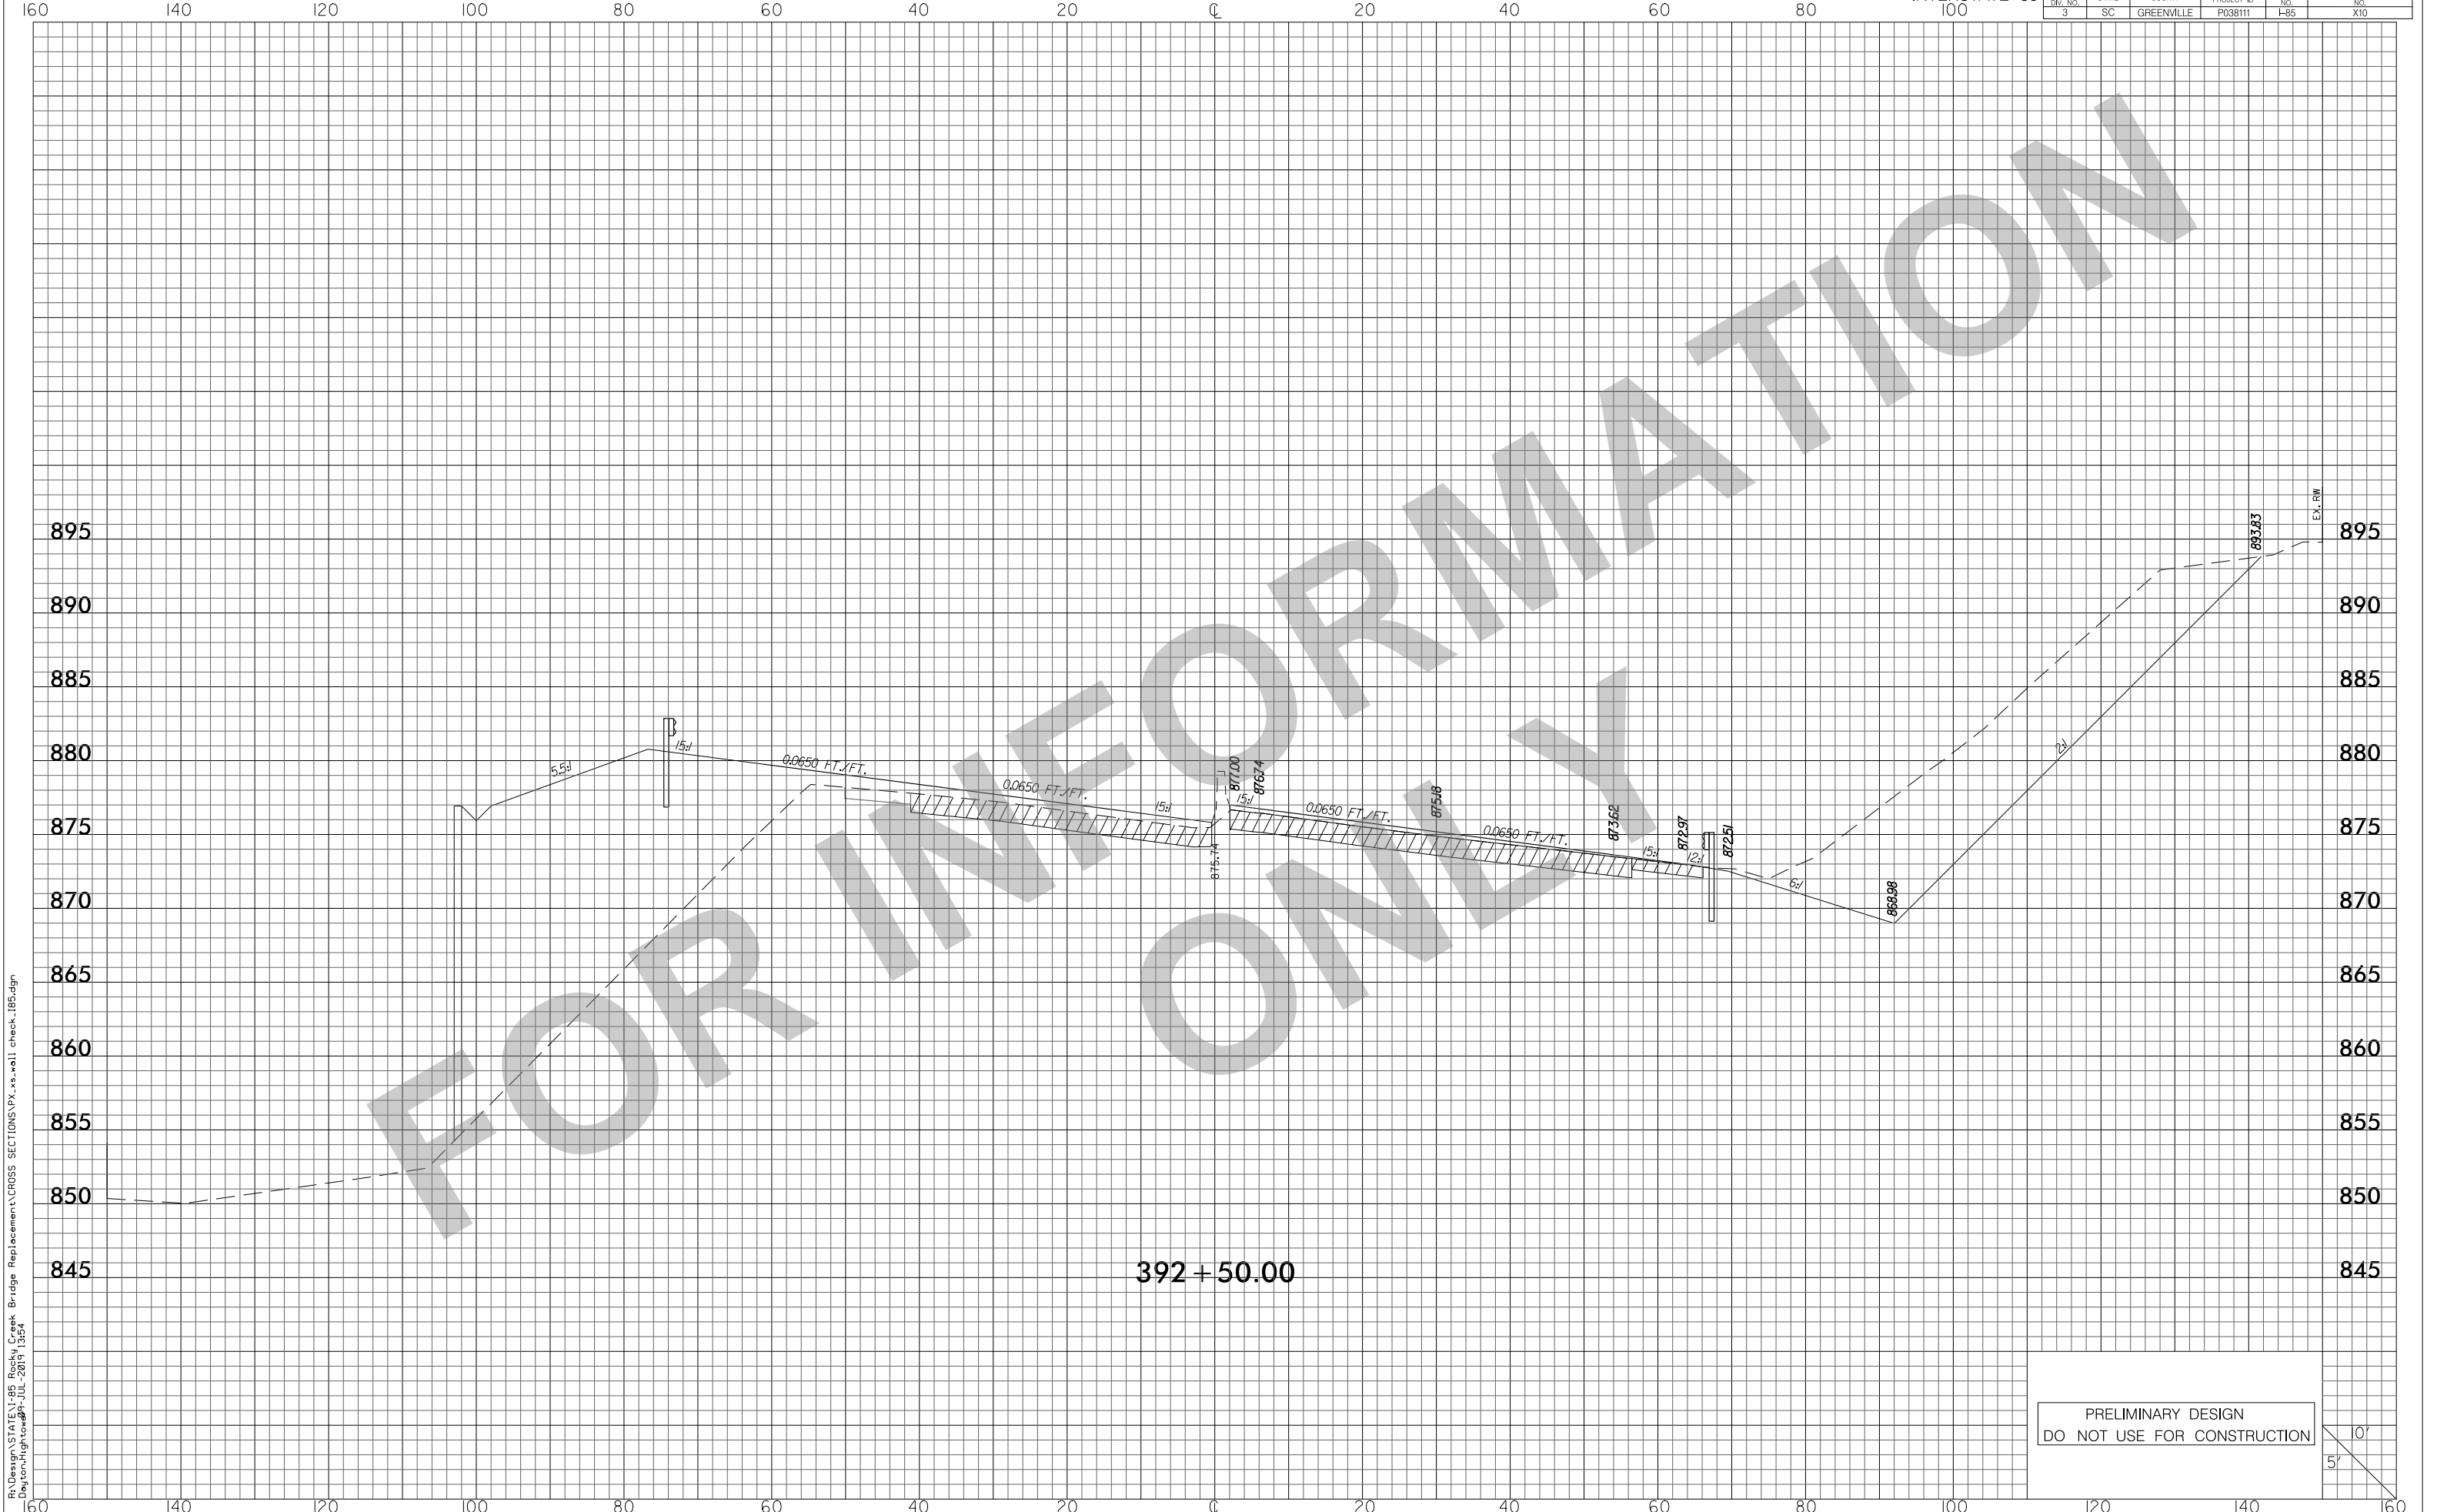


392 + 50.00

PRELIMINARY DESIGN  
DO NOT USE FOR CONSTRUCTION

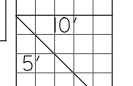


RA:\Design\STATE\I-85 Rocky Creek Bridge Replacement\CROSS SECTIONS\PX\_xs\_wal\_check\_185.dgn  
Dayton, High to 09-JUL-2015 13:54

FED. RD. DIV. NO.	STATE	COUNTY	PROJECT ID	ROUTE NO.	SHEET NO.
3	SC	GREENVILLE	P038111	I-85	X11

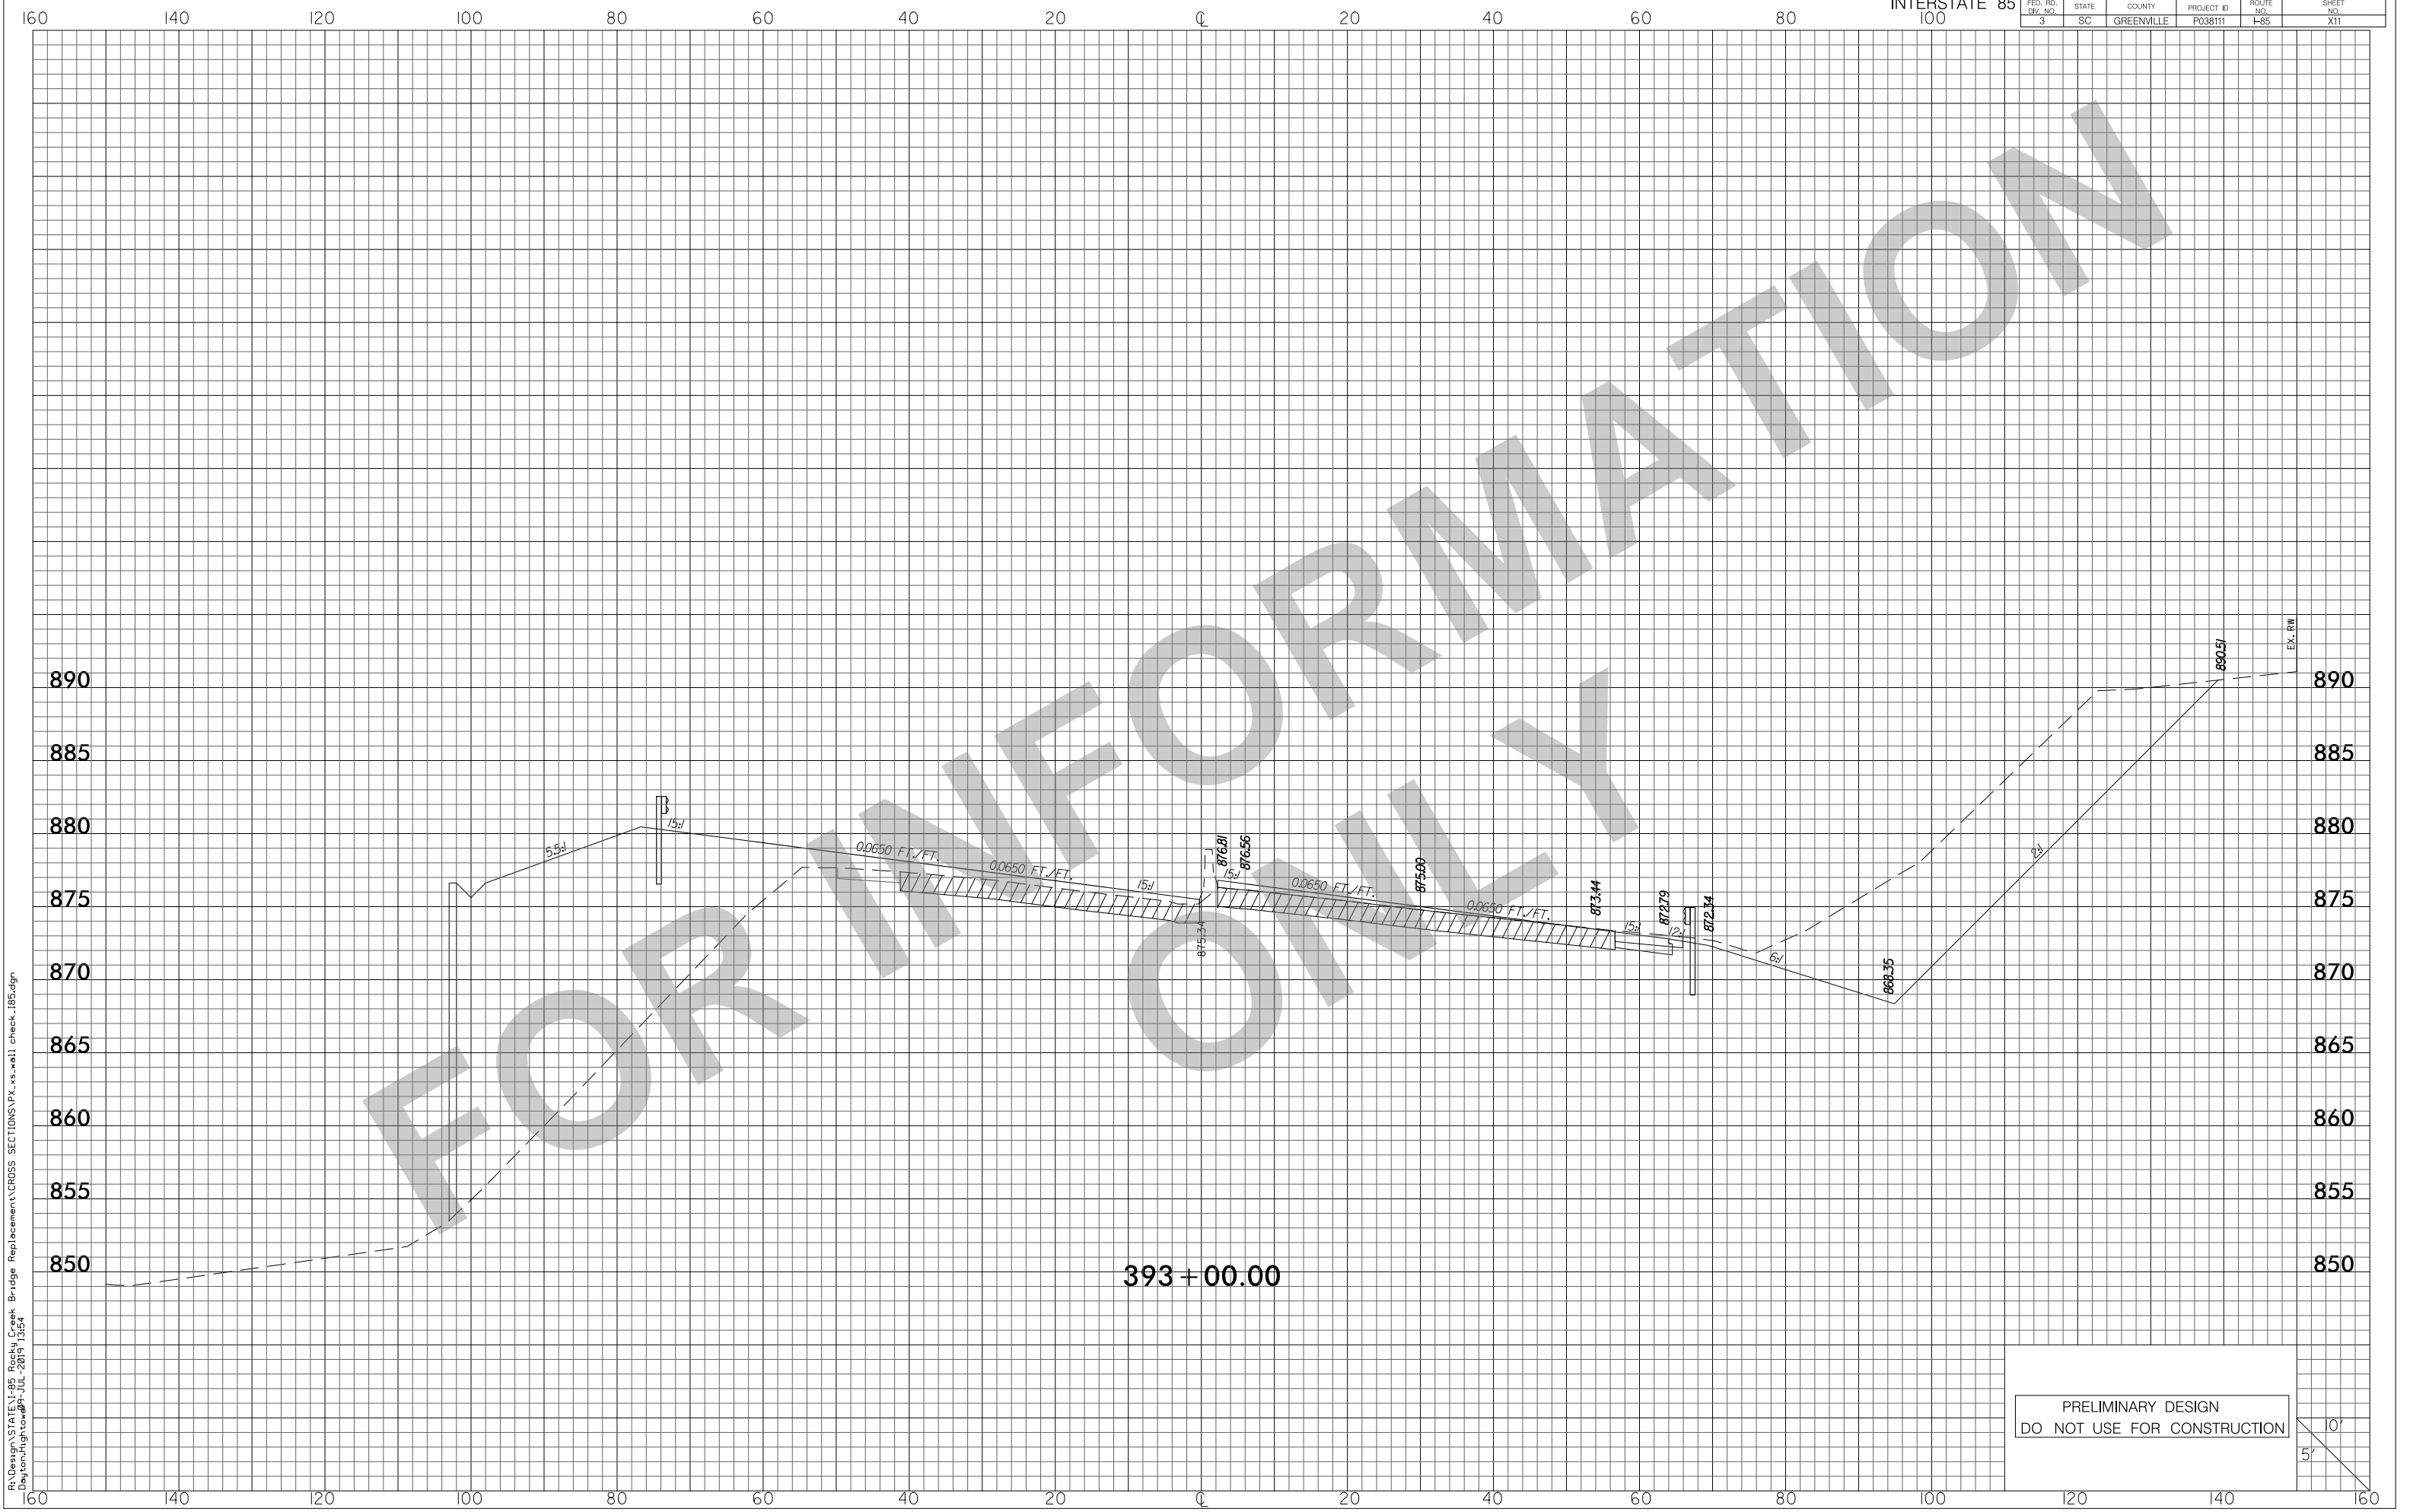


393+00.00

PRELIMINARY DESIGN  
DO NOT USE FOR CONSTRUCTION

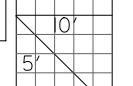


RA:\Design\STATE\I-85 Rocky Creek Bridge Replacement\CROSS SECTIONS\PX\_xs\_well\_check\_185.dgn  
Dayton, High to #09-JUL-2019 13:54

FED. RD. DIV. NO.	STATE	COUNTY	PROJECT ID	ROUTE NO.	SHEET NO.
3	SC	GREENVILLE	P038111	I-85	X12

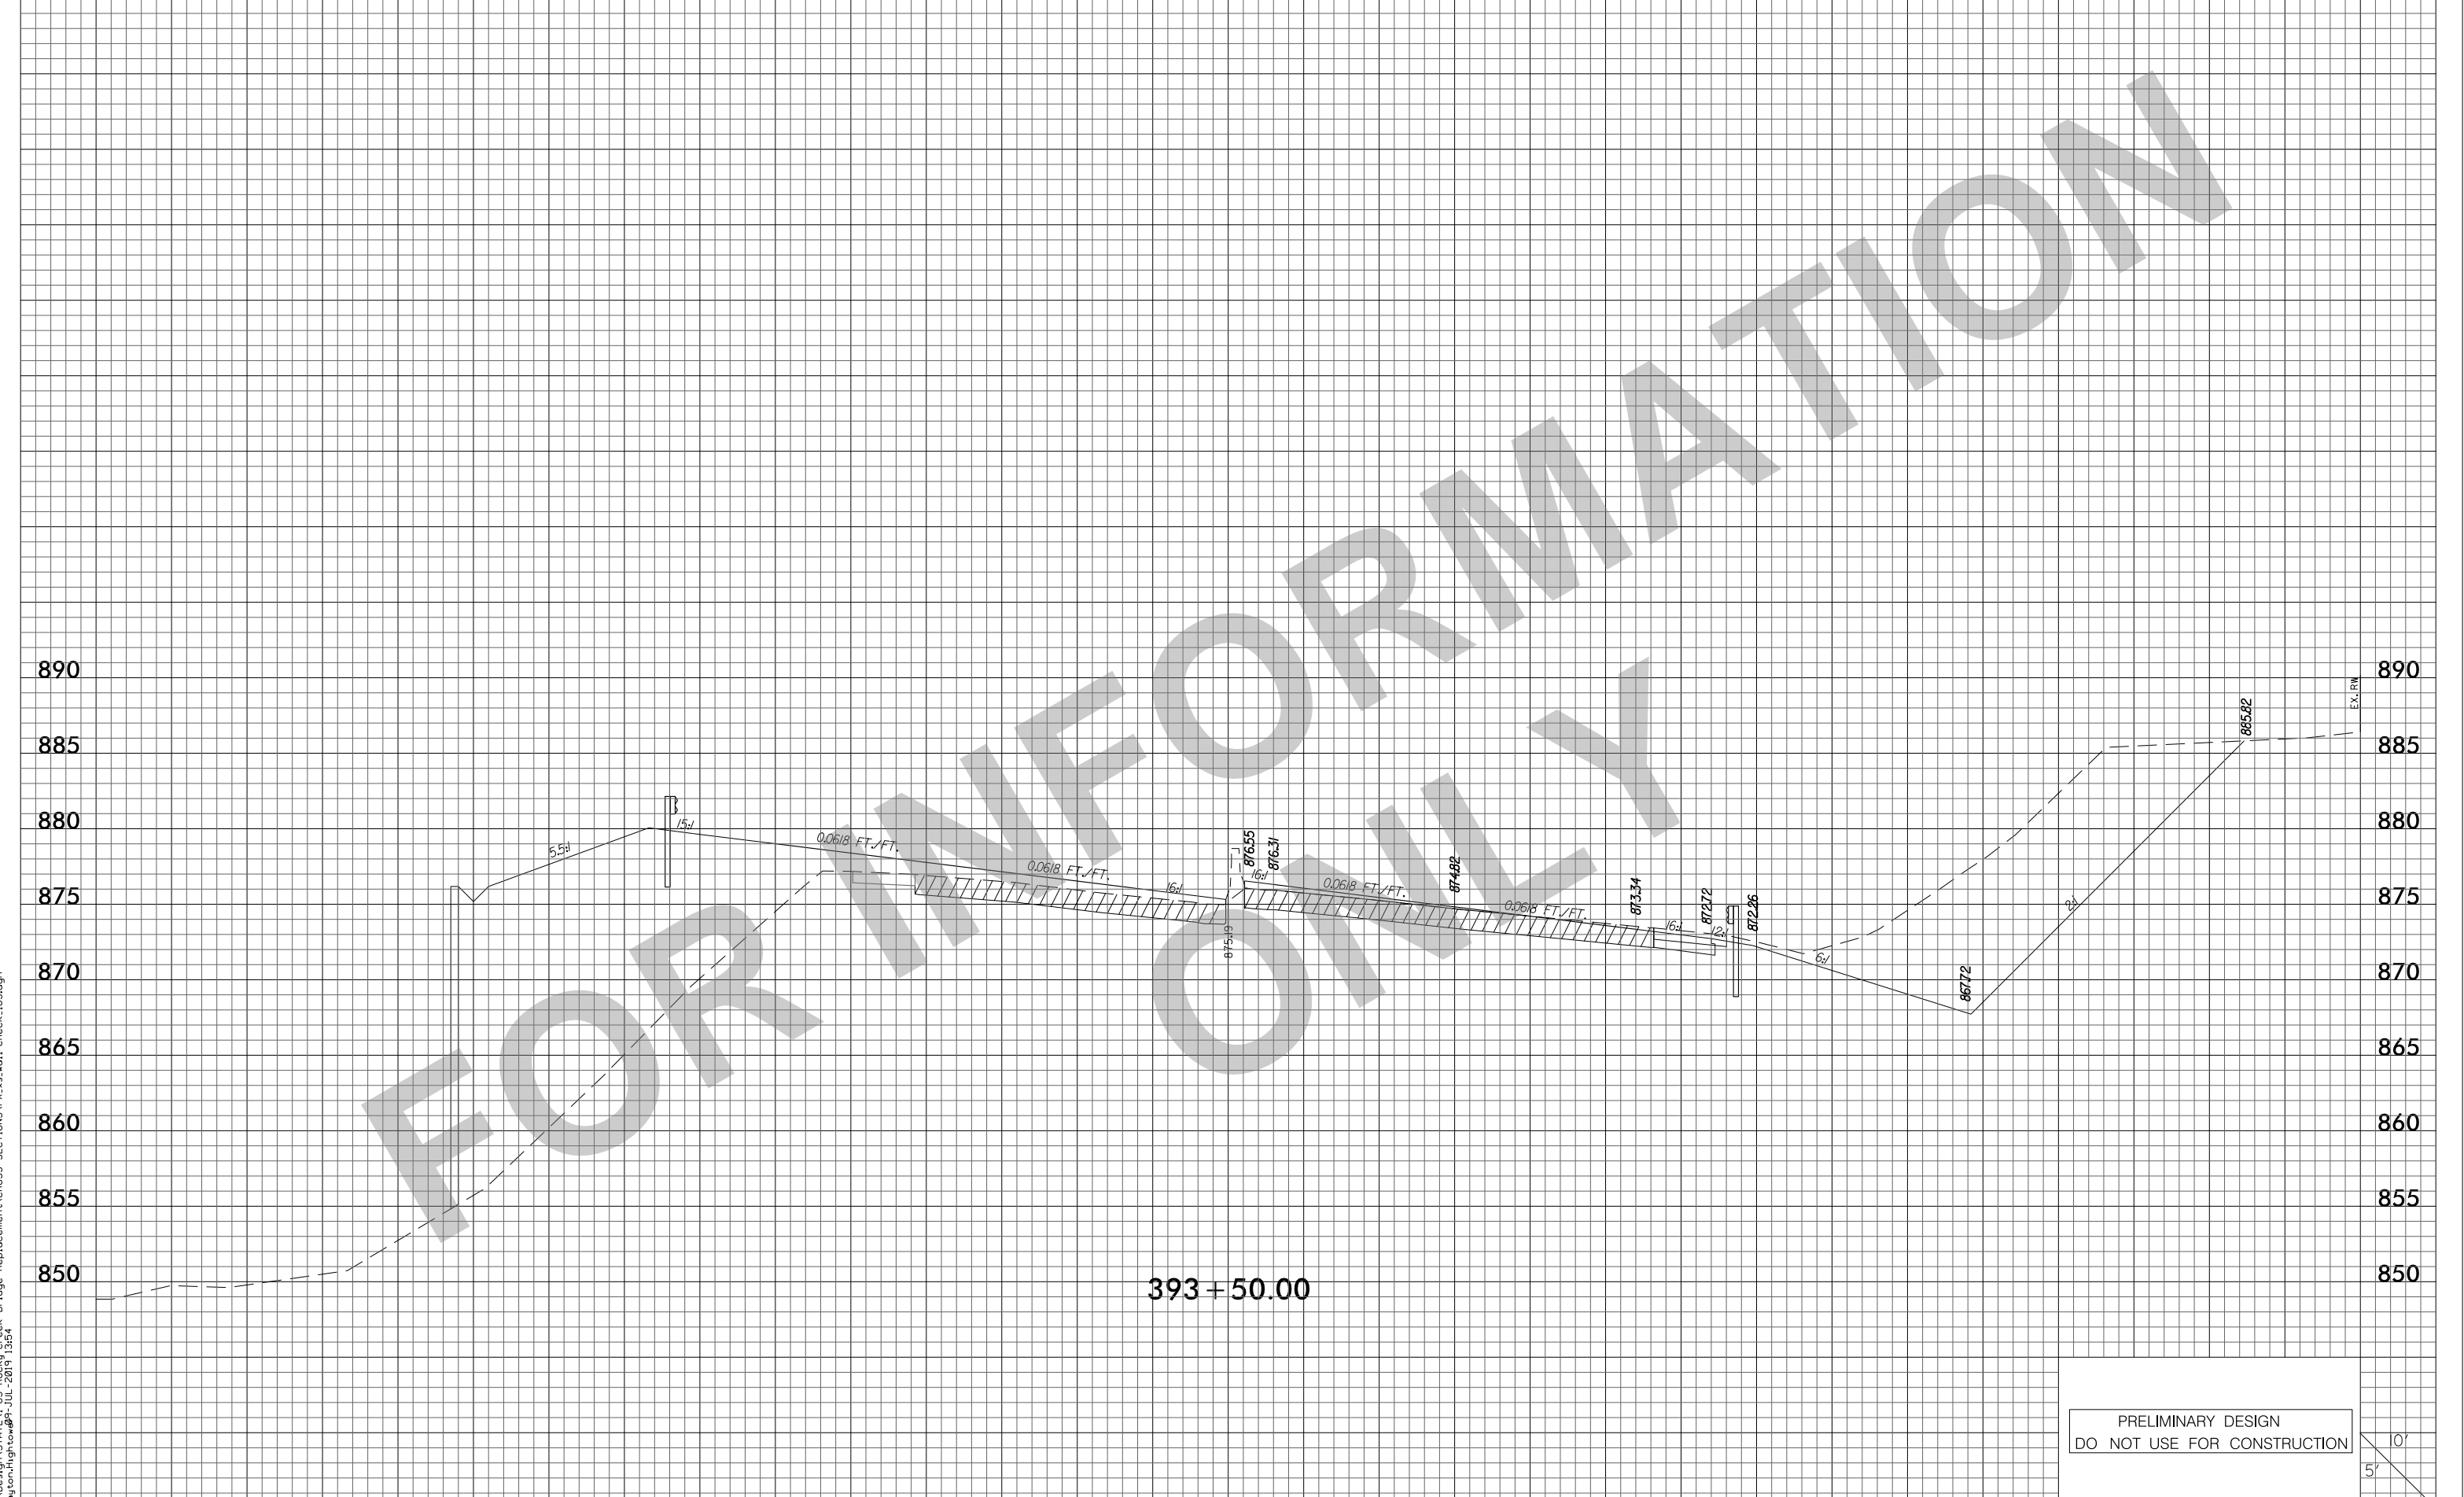


RA:\Design\STATE\I-85 Rocky Creek Bridge Replacement\CROSS SECTIONS\PX\_xs\_wdl\_check\_185.dgn  
 Dayton, High to 09-JUL-2015 13:54

PRELIMINARY DESIGN  
 DO NOT USE FOR CONSTRUCTION

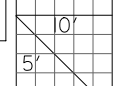


FED. RD. DIV. NO.	STATE	COUNTY	PROJECT ID	ROUTE NO.	SHEET NO.
3	SC	GREENVILLE	P038111	I-85	X13

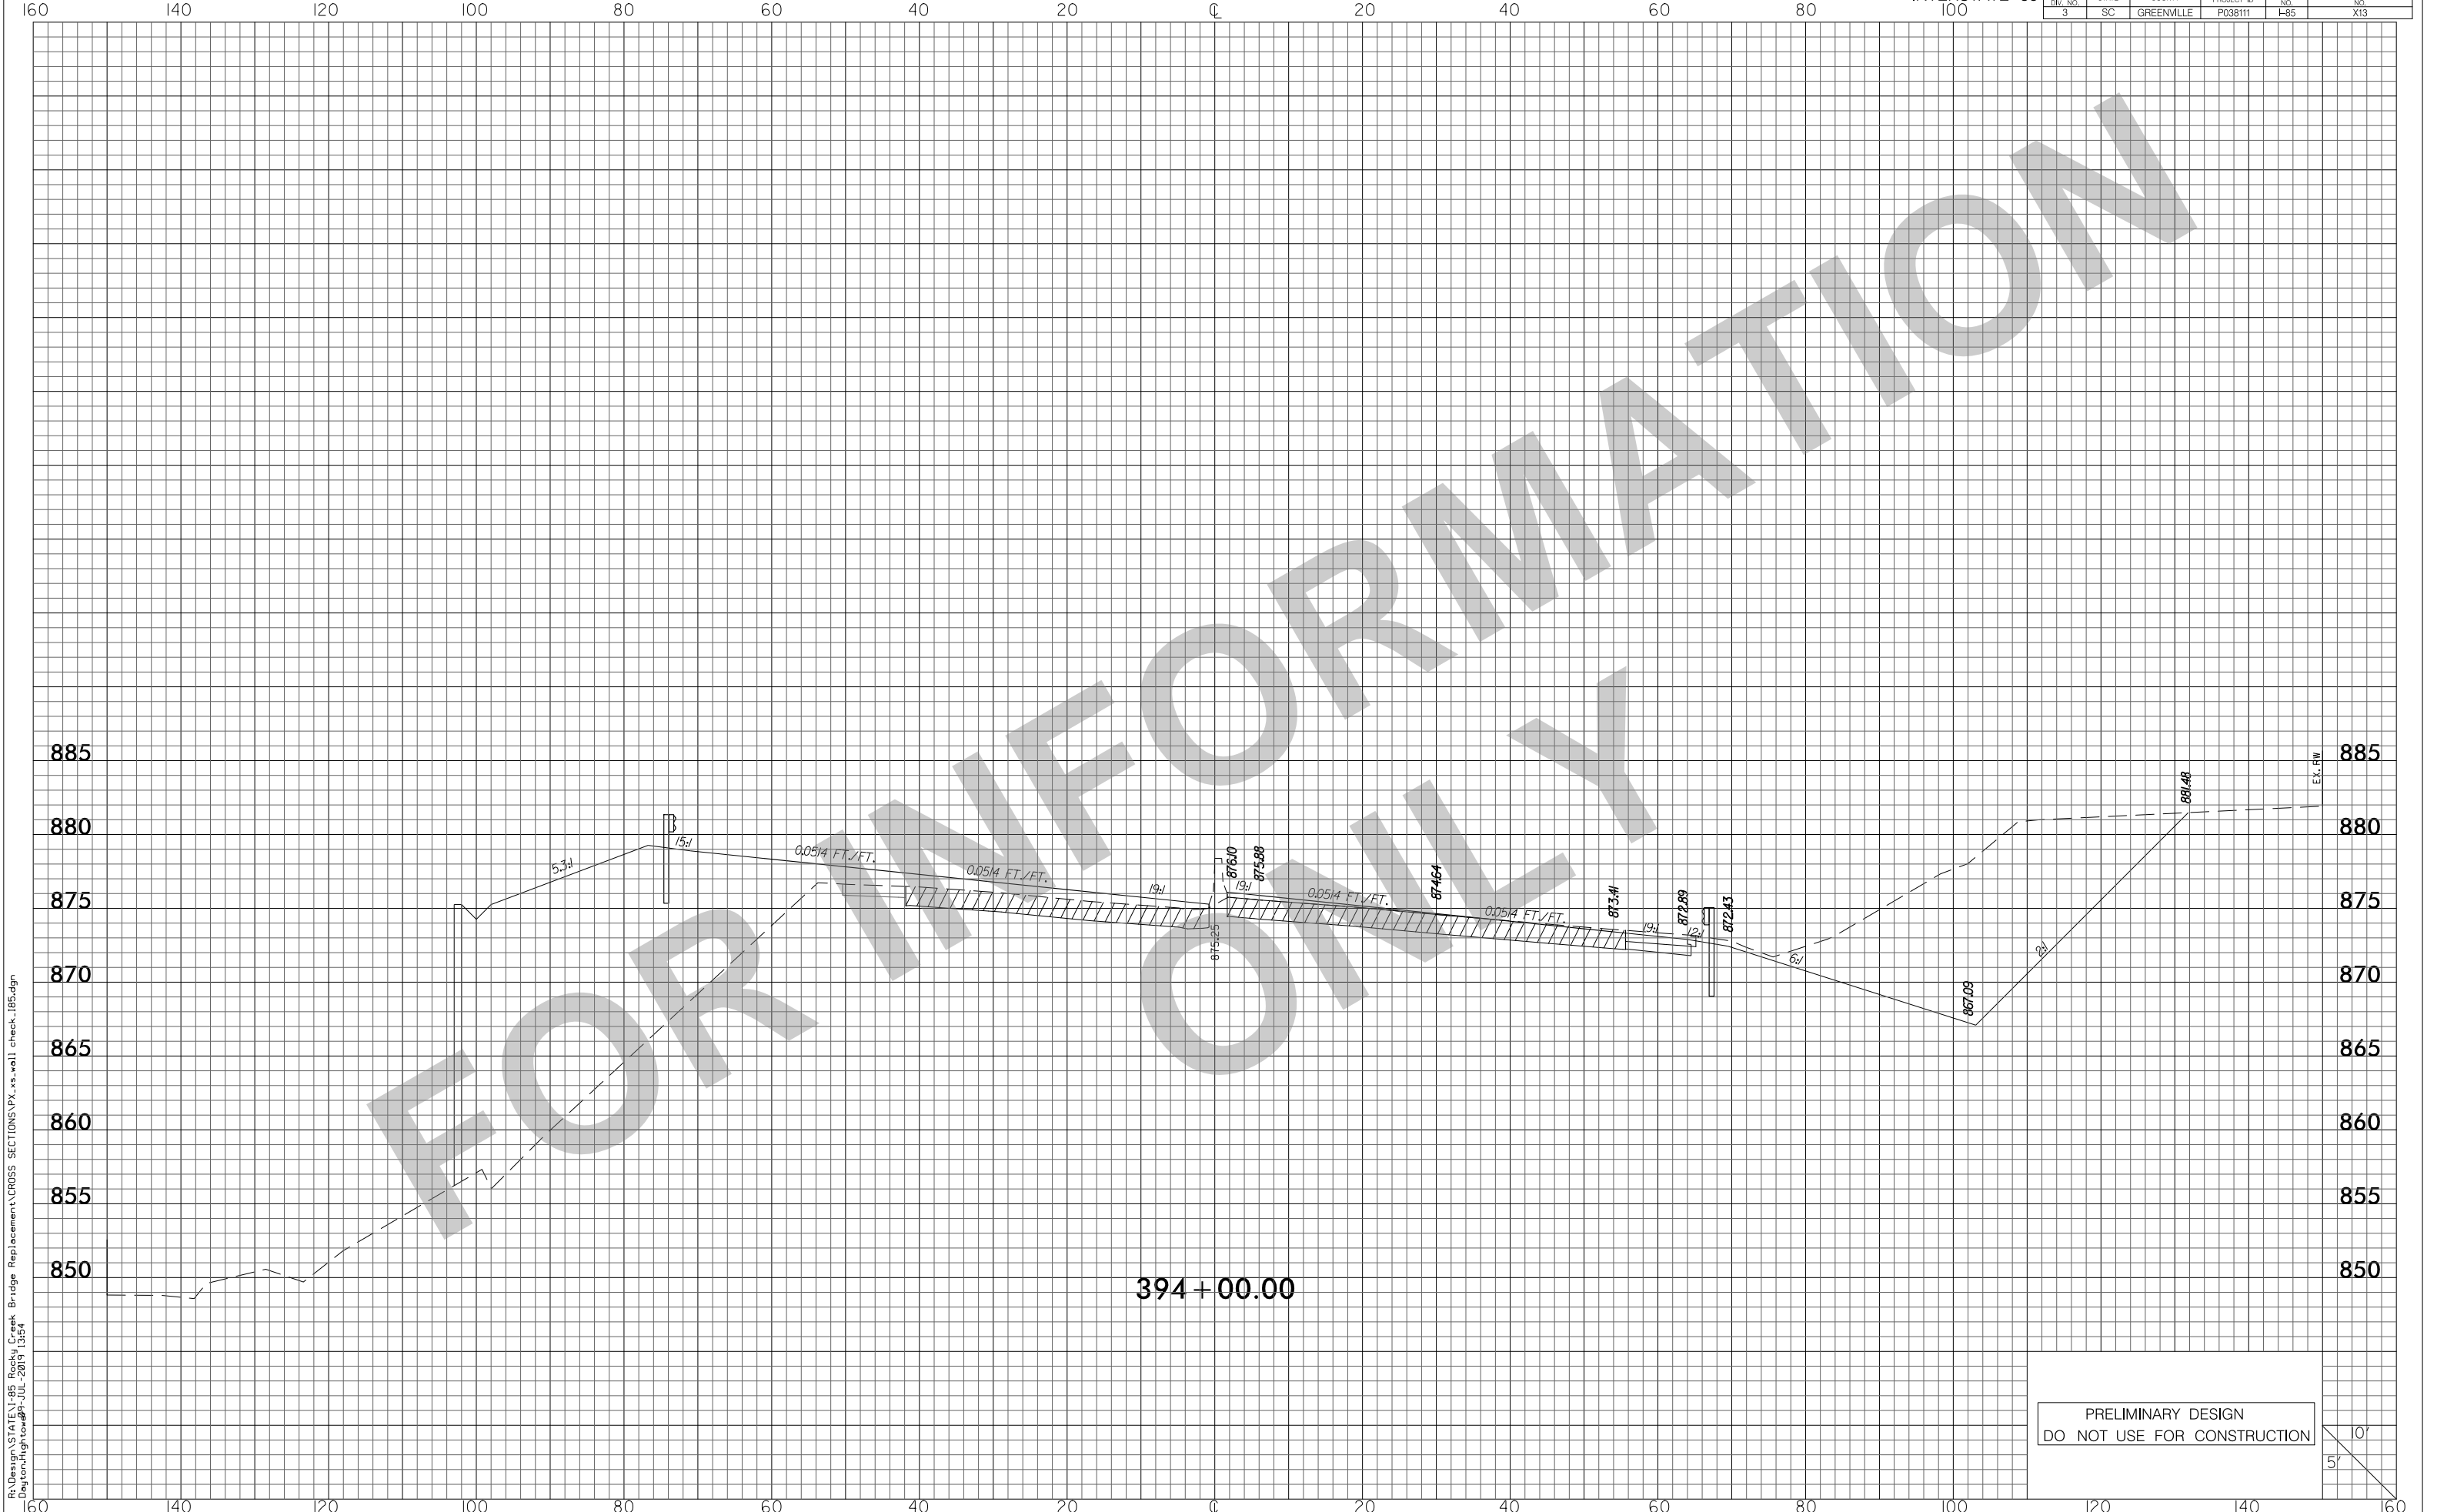


RA:\Design\STATE\I-85 Rocky Creek Bridge Replacement\CROSS SECTIONS\PX\_xs\_wal1 check\_185.dgn  
Dayton, High to 09-JUL-2015 13:54

PRELIMINARY DESIGN  
DO NOT USE FOR CONSTRUCTION

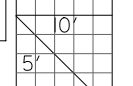


FED. RD. DIV. NO.	STATE	COUNTY	PROJECT ID	ROUTE NO.	SHEET NO.
3	SC	GREENVILLE	P038111	I-85	X14

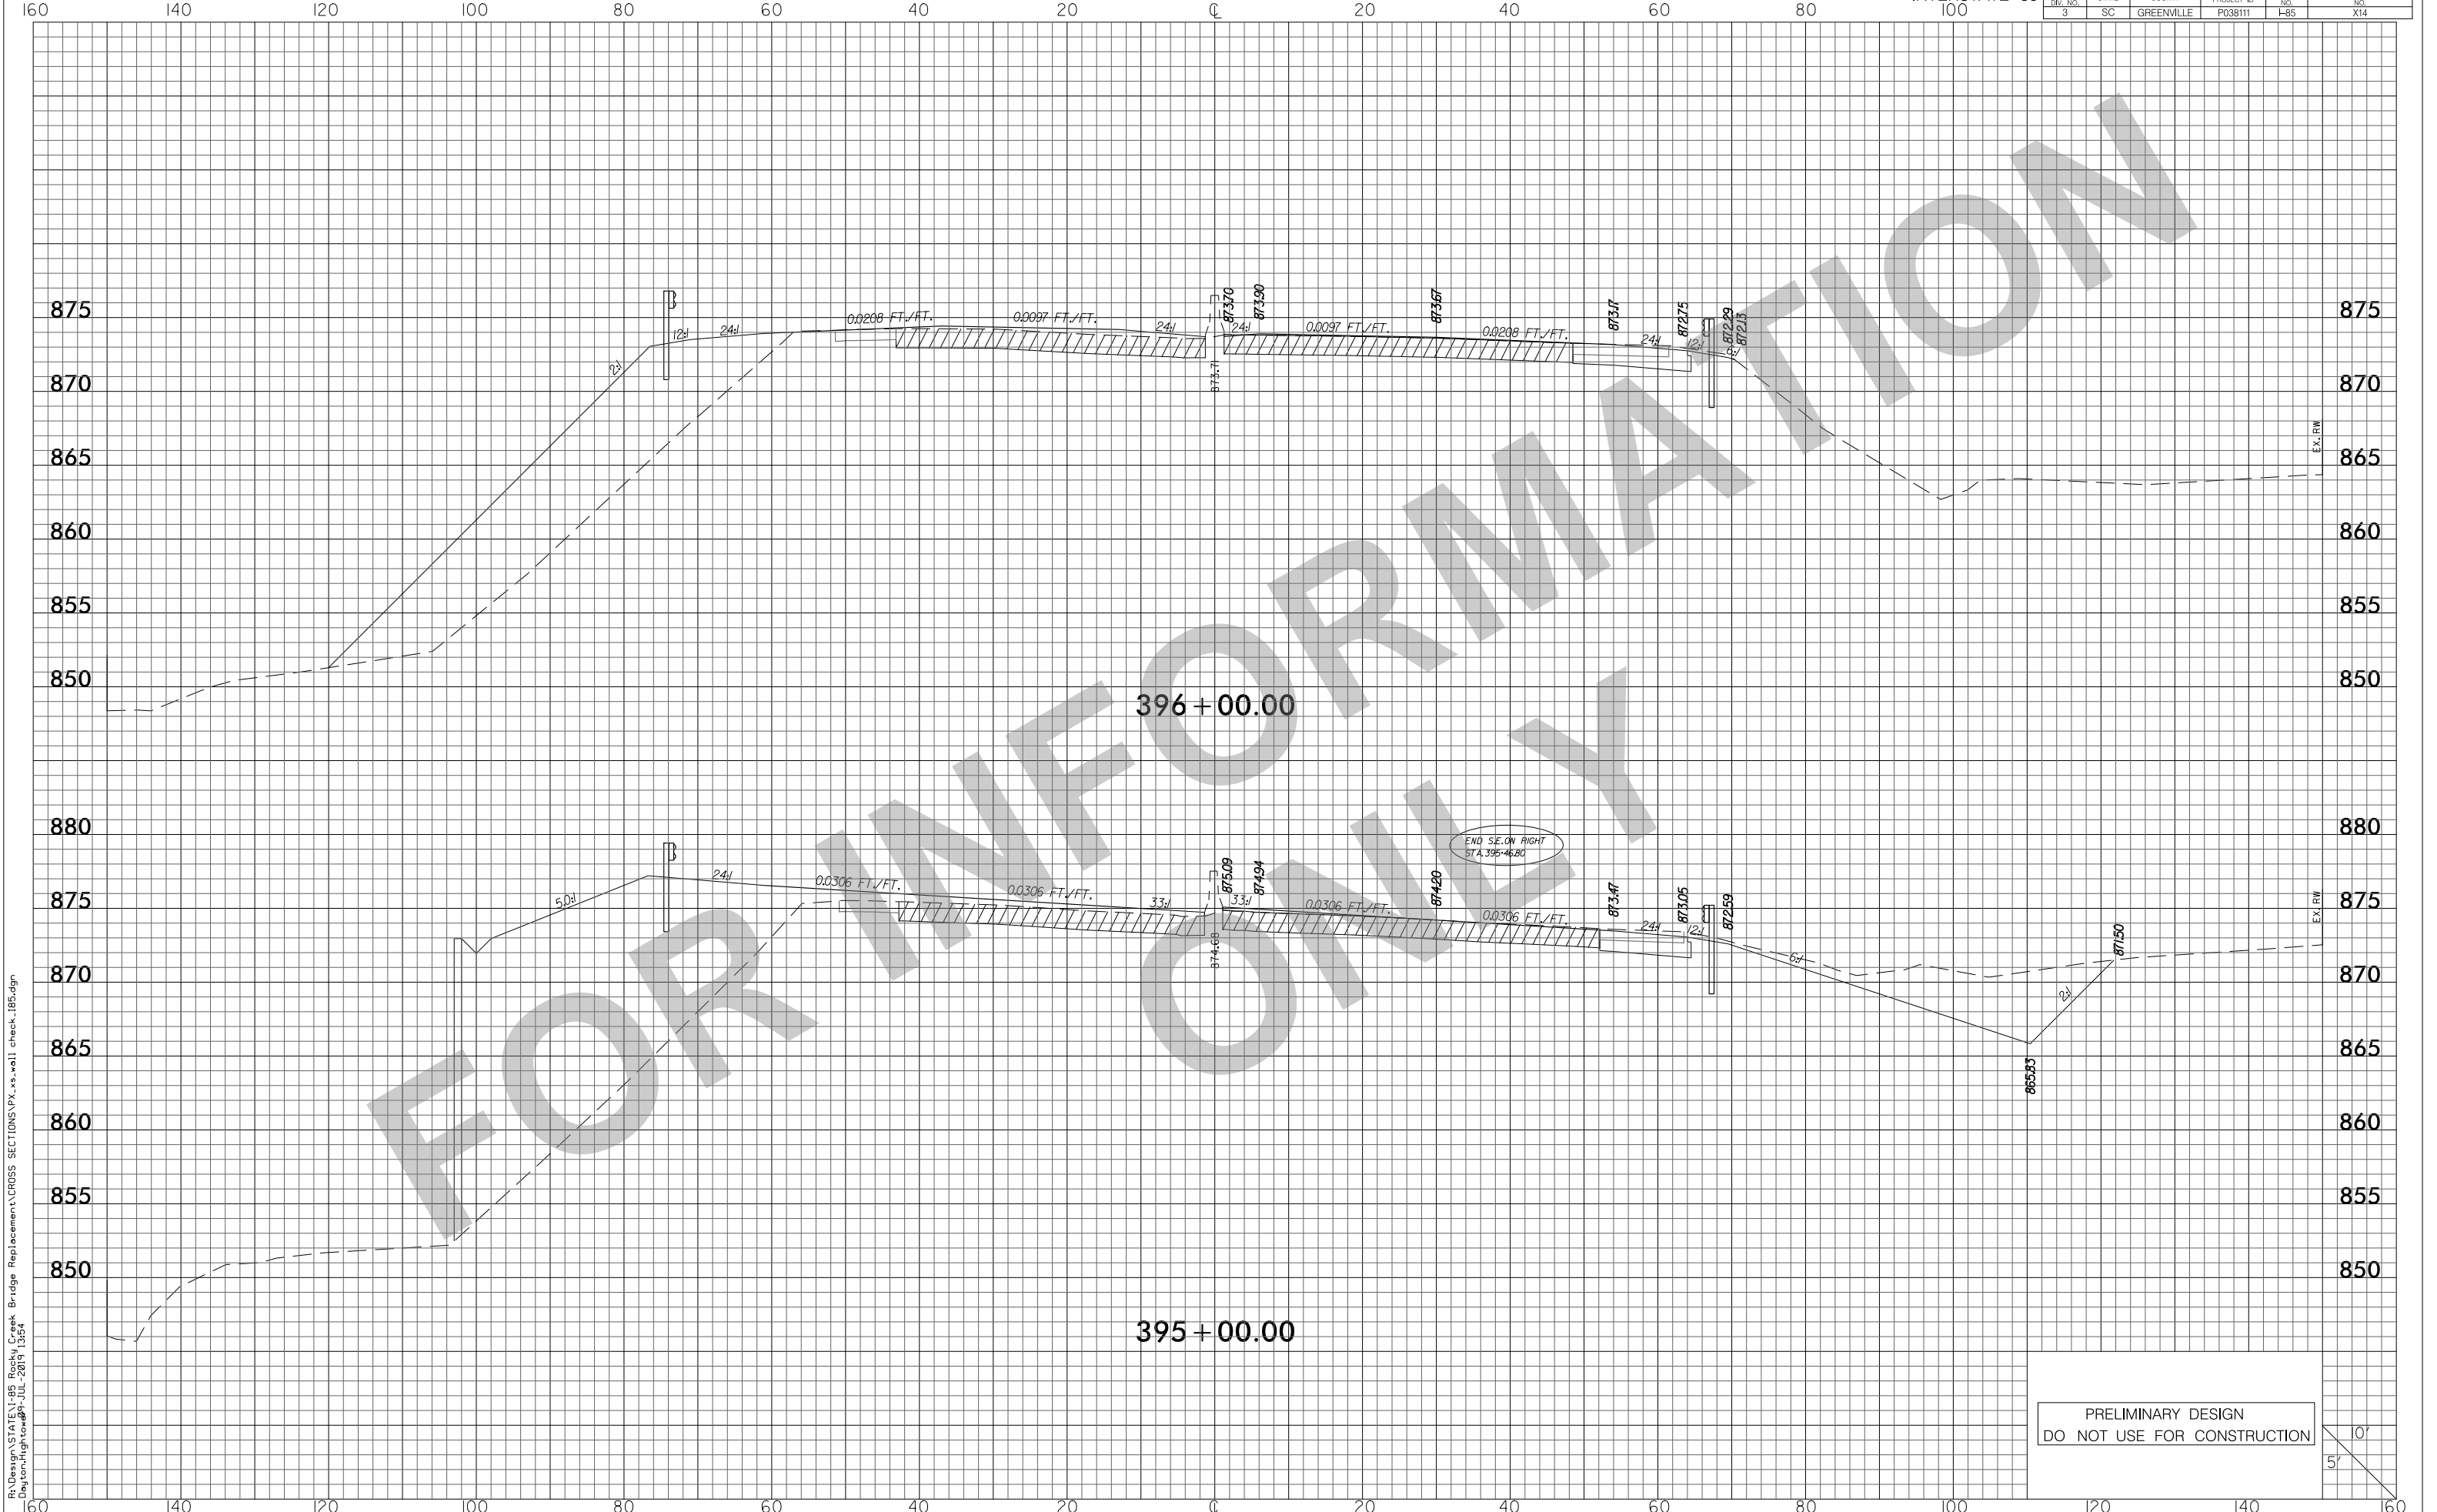


RA\Design\STATE\I-85 Rocky Creek Bridge Replacement\CROSS SECTIONS\PX\_xs\_wdl\_check\_186.dgn  
Dayton, High to #09-JUL-2015 13:54

PRELIMINARY DESIGN  
DO NOT USE FOR CONSTRUCTION

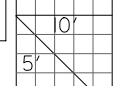


FED. RD. DIV. NO.	STATE	COUNTY	PROJECT ID	ROUTE NO.	SHEET NO.
3	SC	GREENVILLE	P038111	I-85	X15

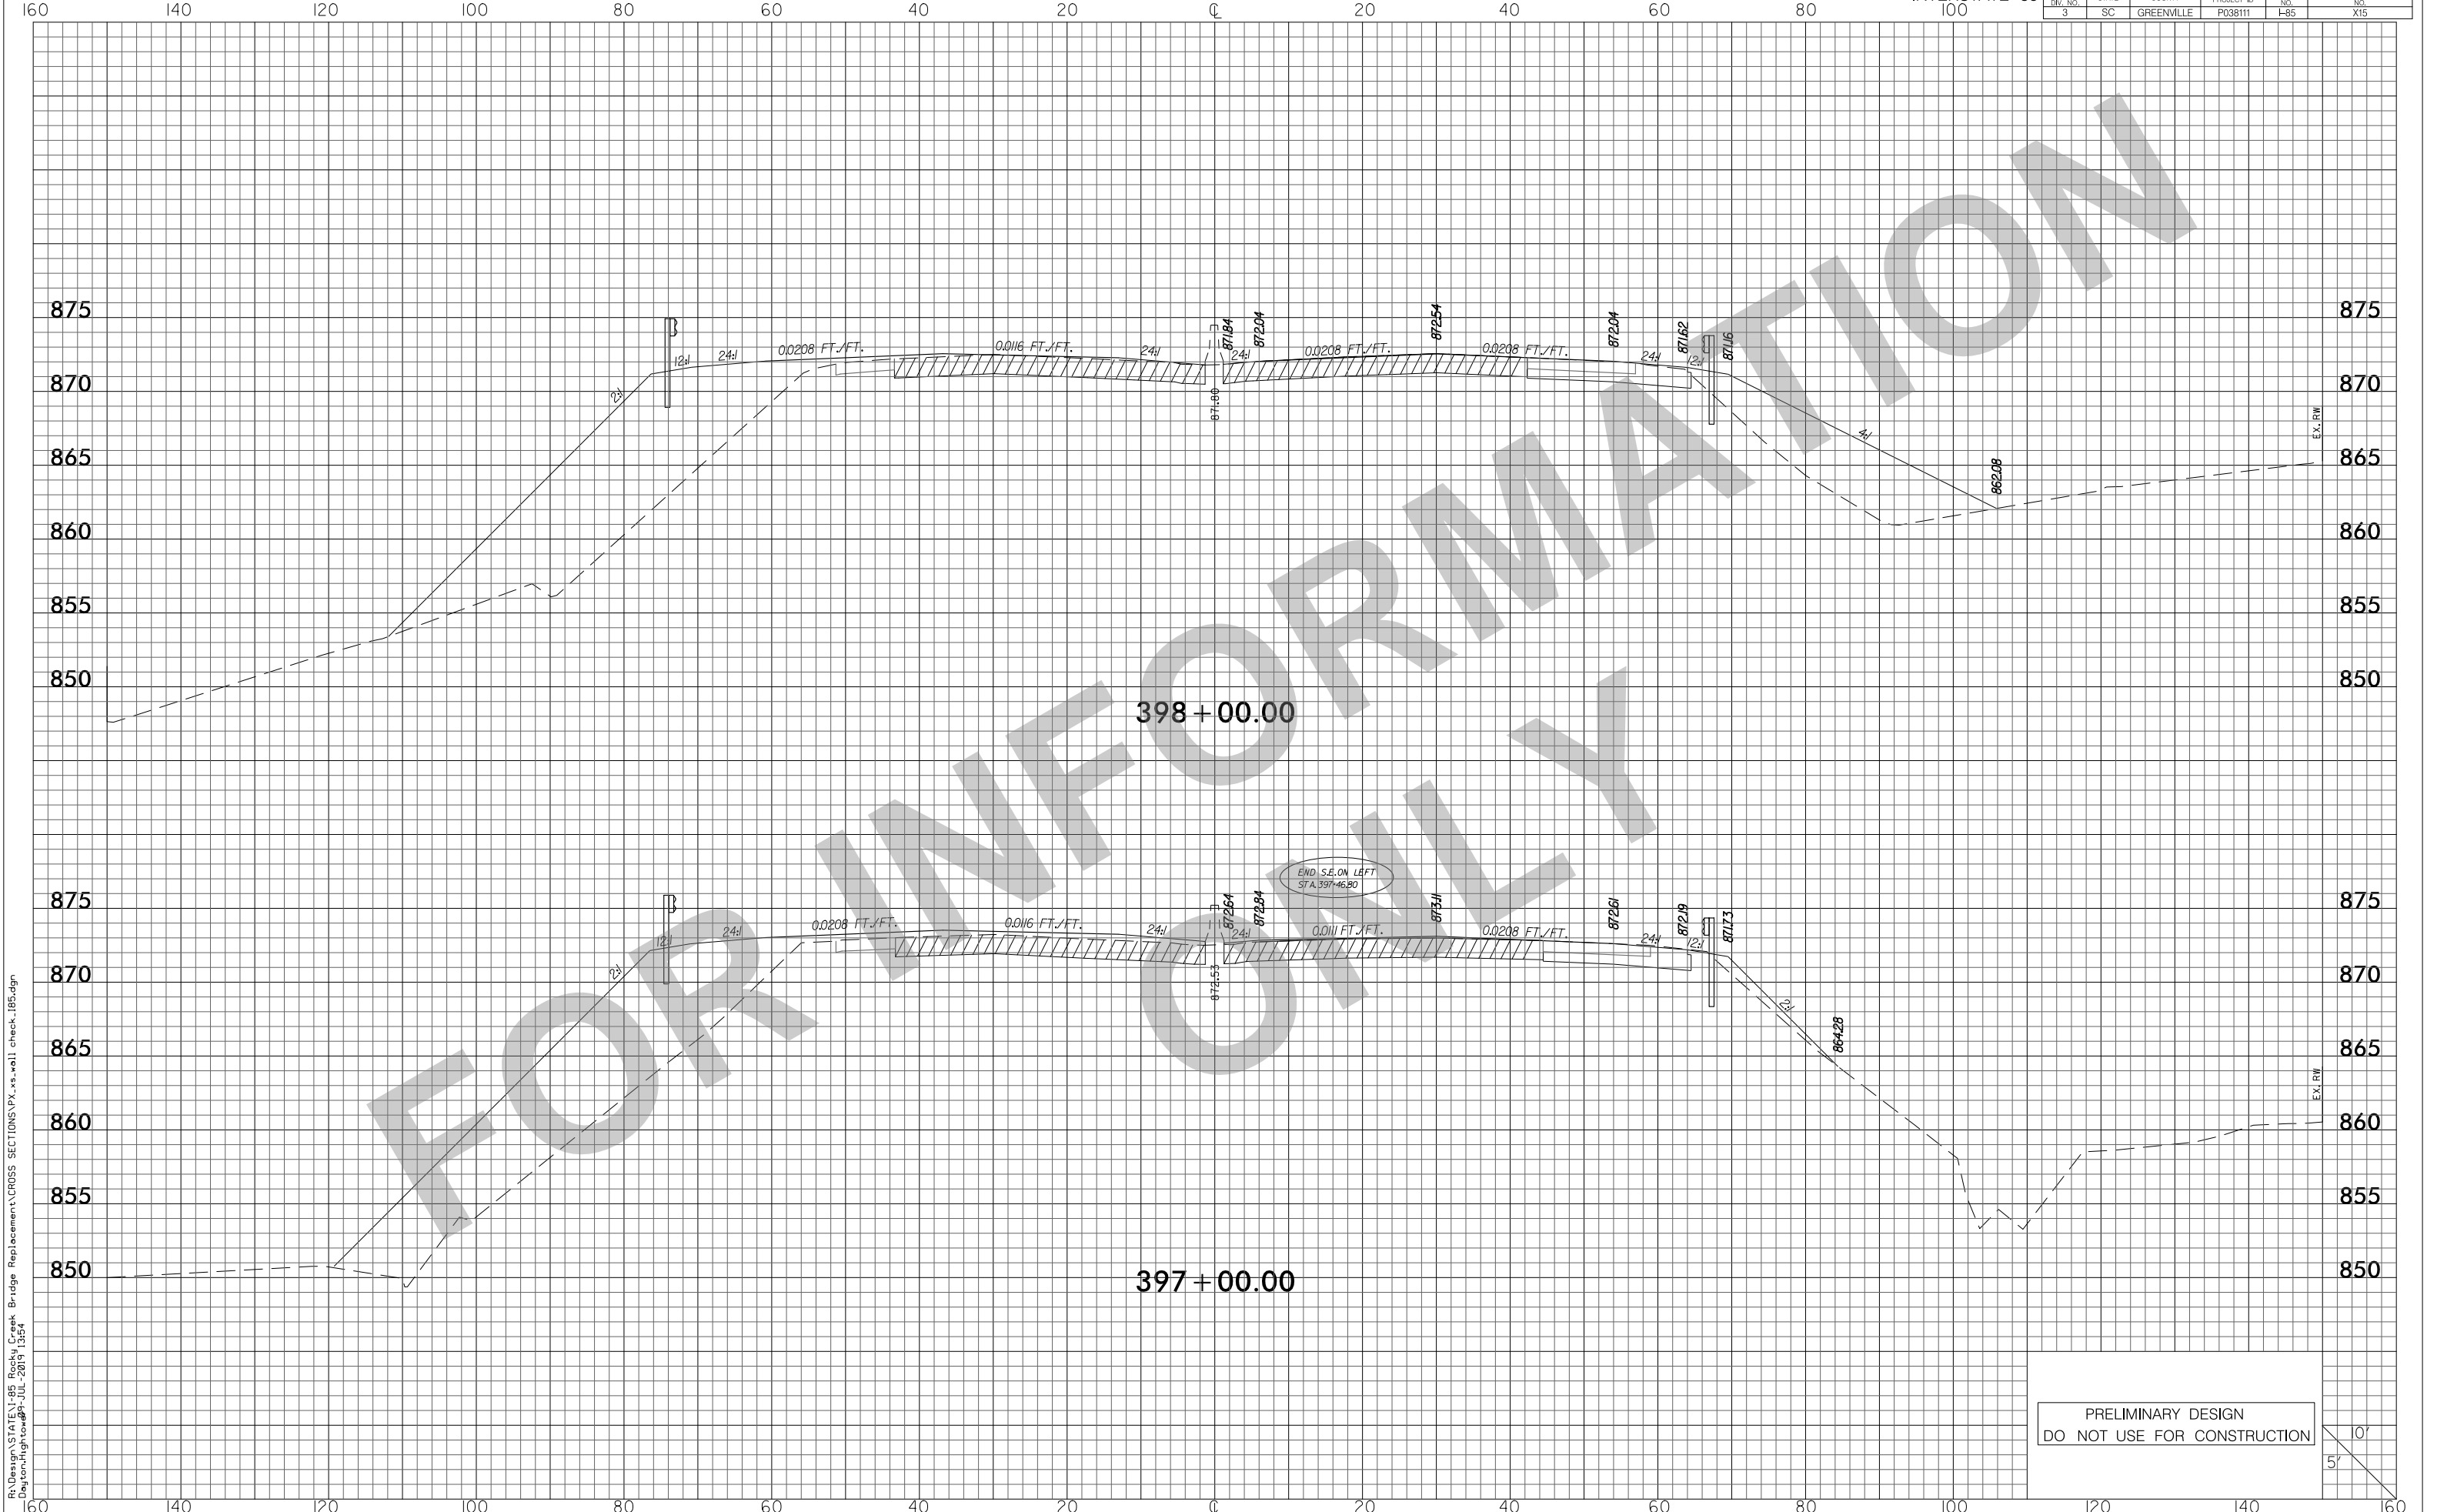


RA:\Design\STATE\I-85 Rocky Creek Bridge Replacement\CROSS SECTIONS\PX\_xs\_wal\_check\_185.dgn  
Dayton, High to 09-JUL-2015 13:54

PRELIMINARY DESIGN  
DO NOT USE FOR CONSTRUCTION

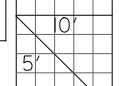


FED. RD. DIV. NO.	STATE	COUNTY	PROJECT ID	ROUTE NO.	SHEET NO.
3	SC	GREENVILLE	P038111	I-85	X16

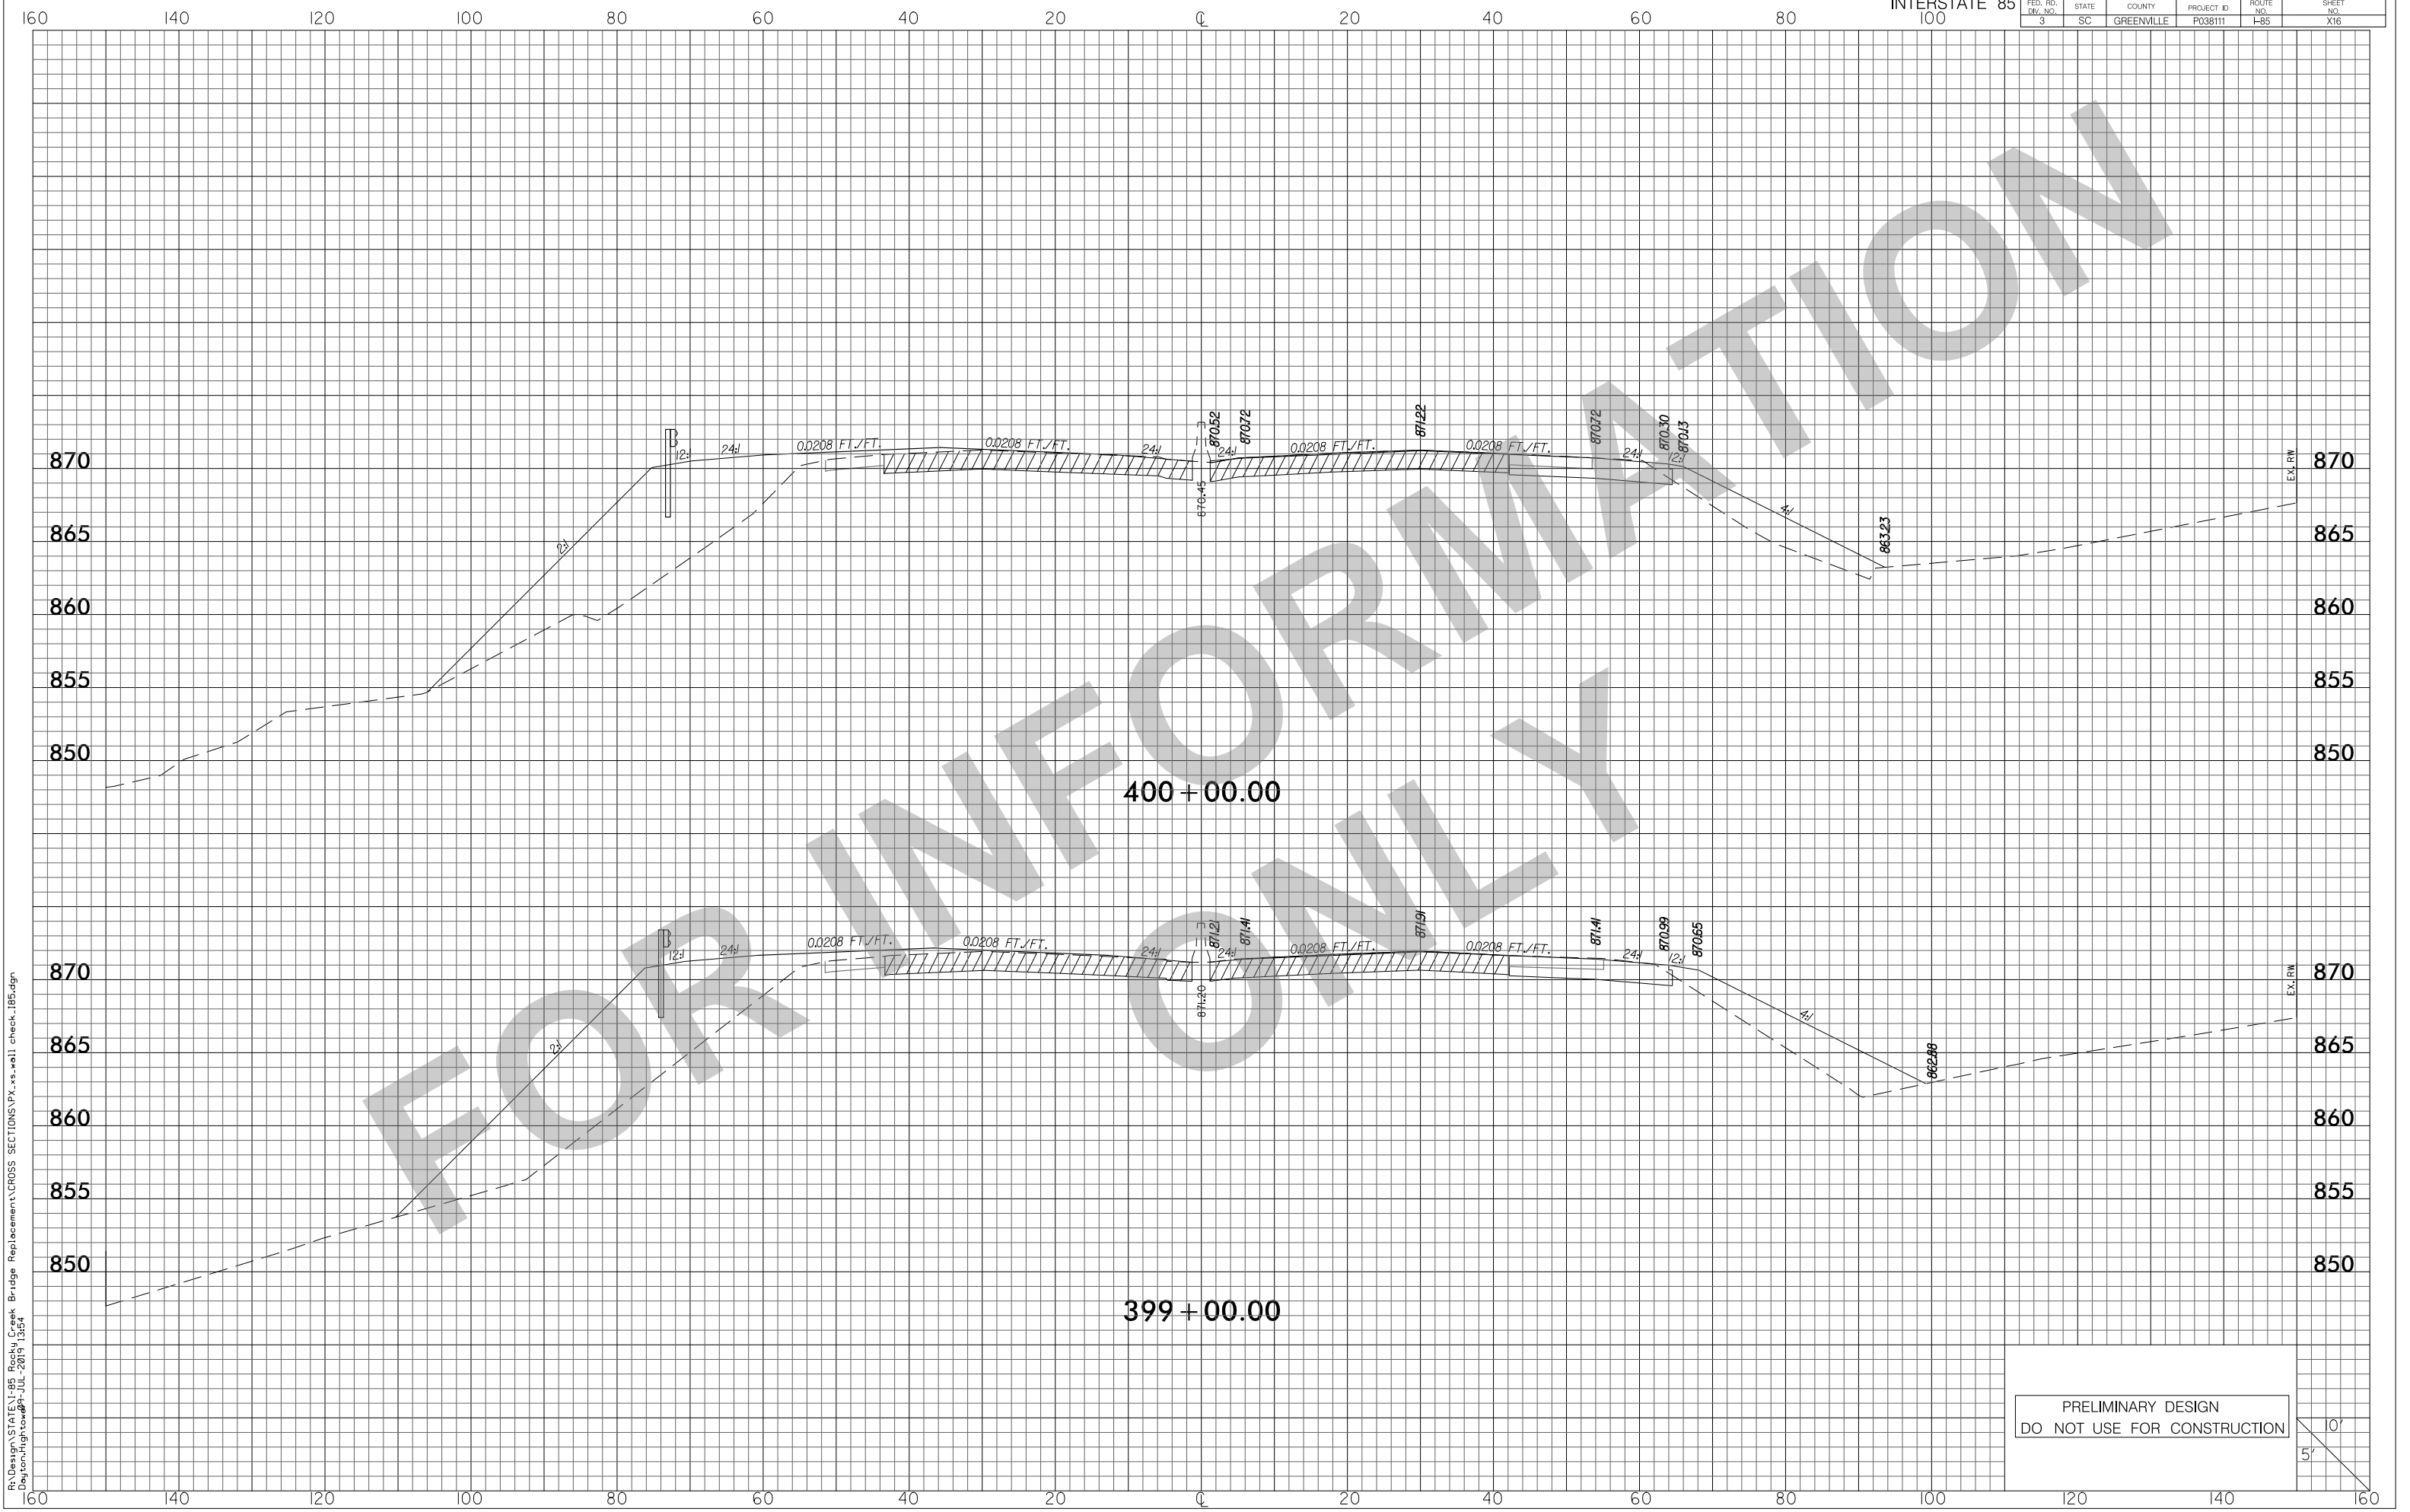


RA\Design\STATE\I-85 Rocky Creek Bridge Replacement\CROSS SECTIONS\PX\_xs\_well\_check\_185.dgn  
Dayton, High to 09-JUL-2015 13:54

PRELIMINARY DESIGN  
DO NOT USE FOR CONSTRUCTION

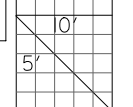




FED. RD. DIV. NO.	STATE	COUNTY	PROJECT ID	ROUTE NO.	SHEET NO.
3	SC	GREENVILLE	P038111	I-85	X17

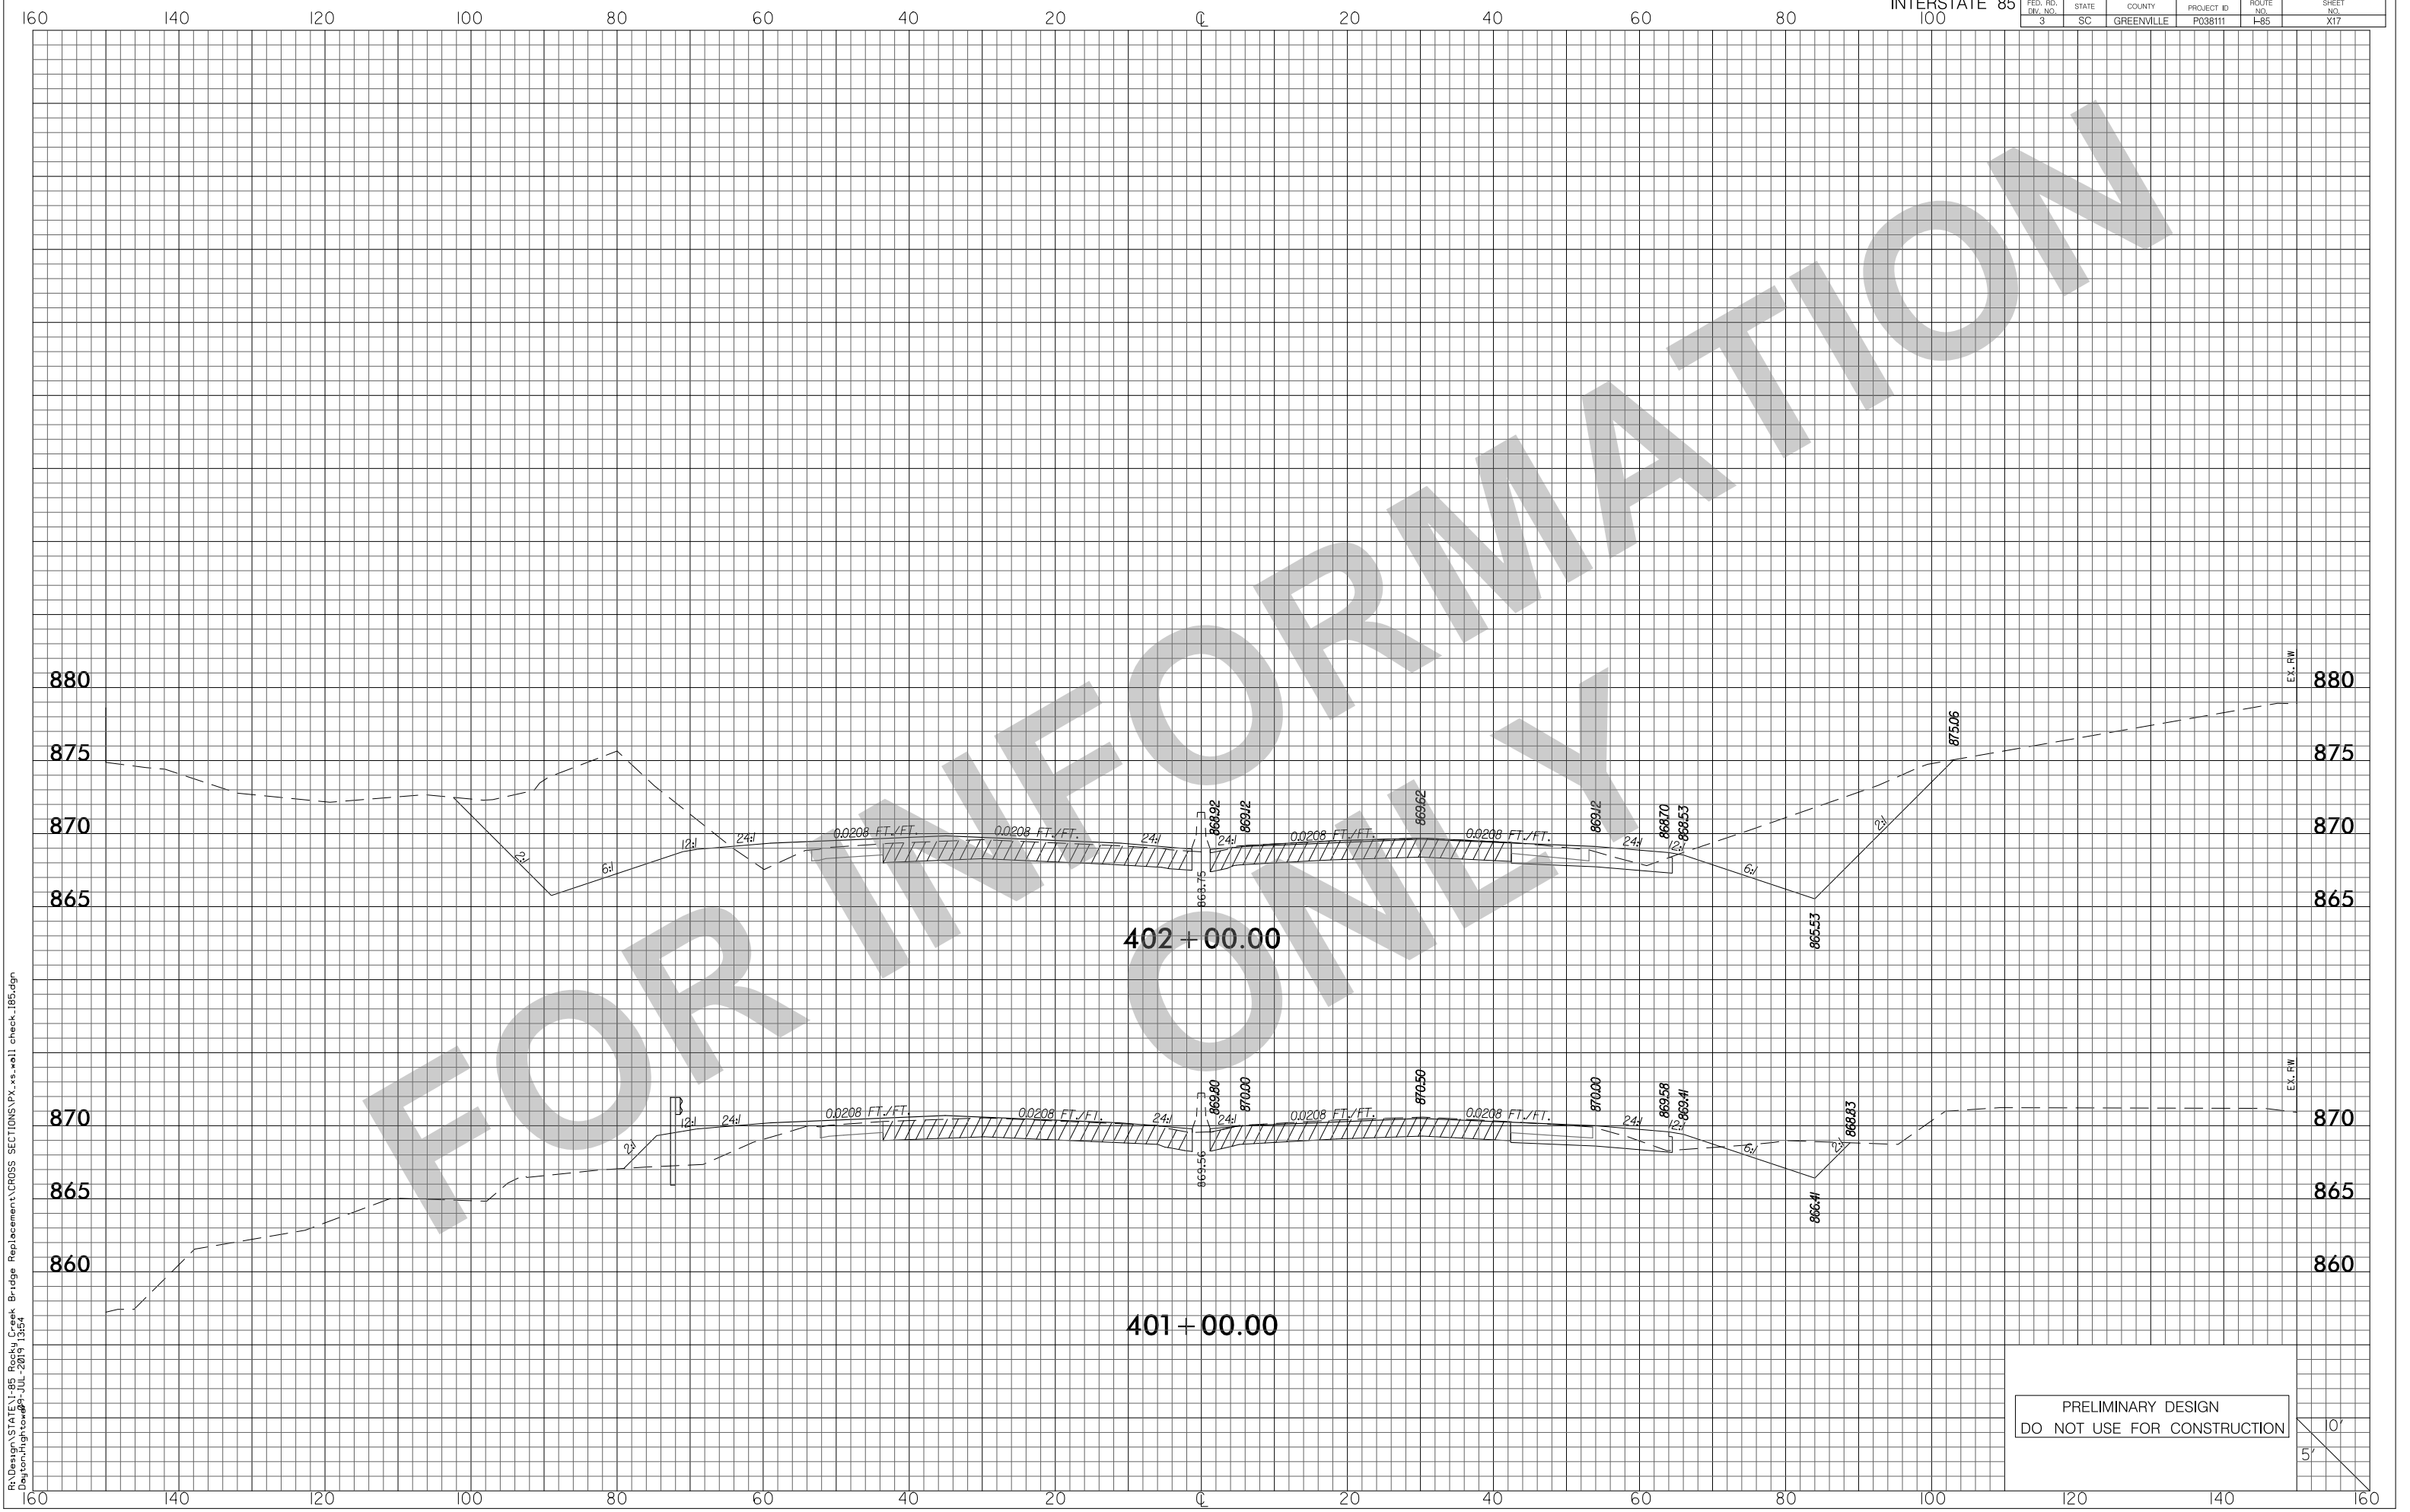


RA\Design\STATE\I-85 Rocky Creek Bridge Replacement\CROSS SECTIONS\PX\_xs\_well\_check\_185.dgn  
Dayton, High to #09-JUL-2015 13:54

PRELIMINARY DESIGN  
DO NOT USE FOR CONSTRUCTION

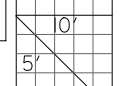


FED. RD. DIV. NO.	STATE	COUNTY	PROJECT ID	ROUTE NO.	SHEET NO.
3	SC	GREENVILLE	P038111	I-85	X18

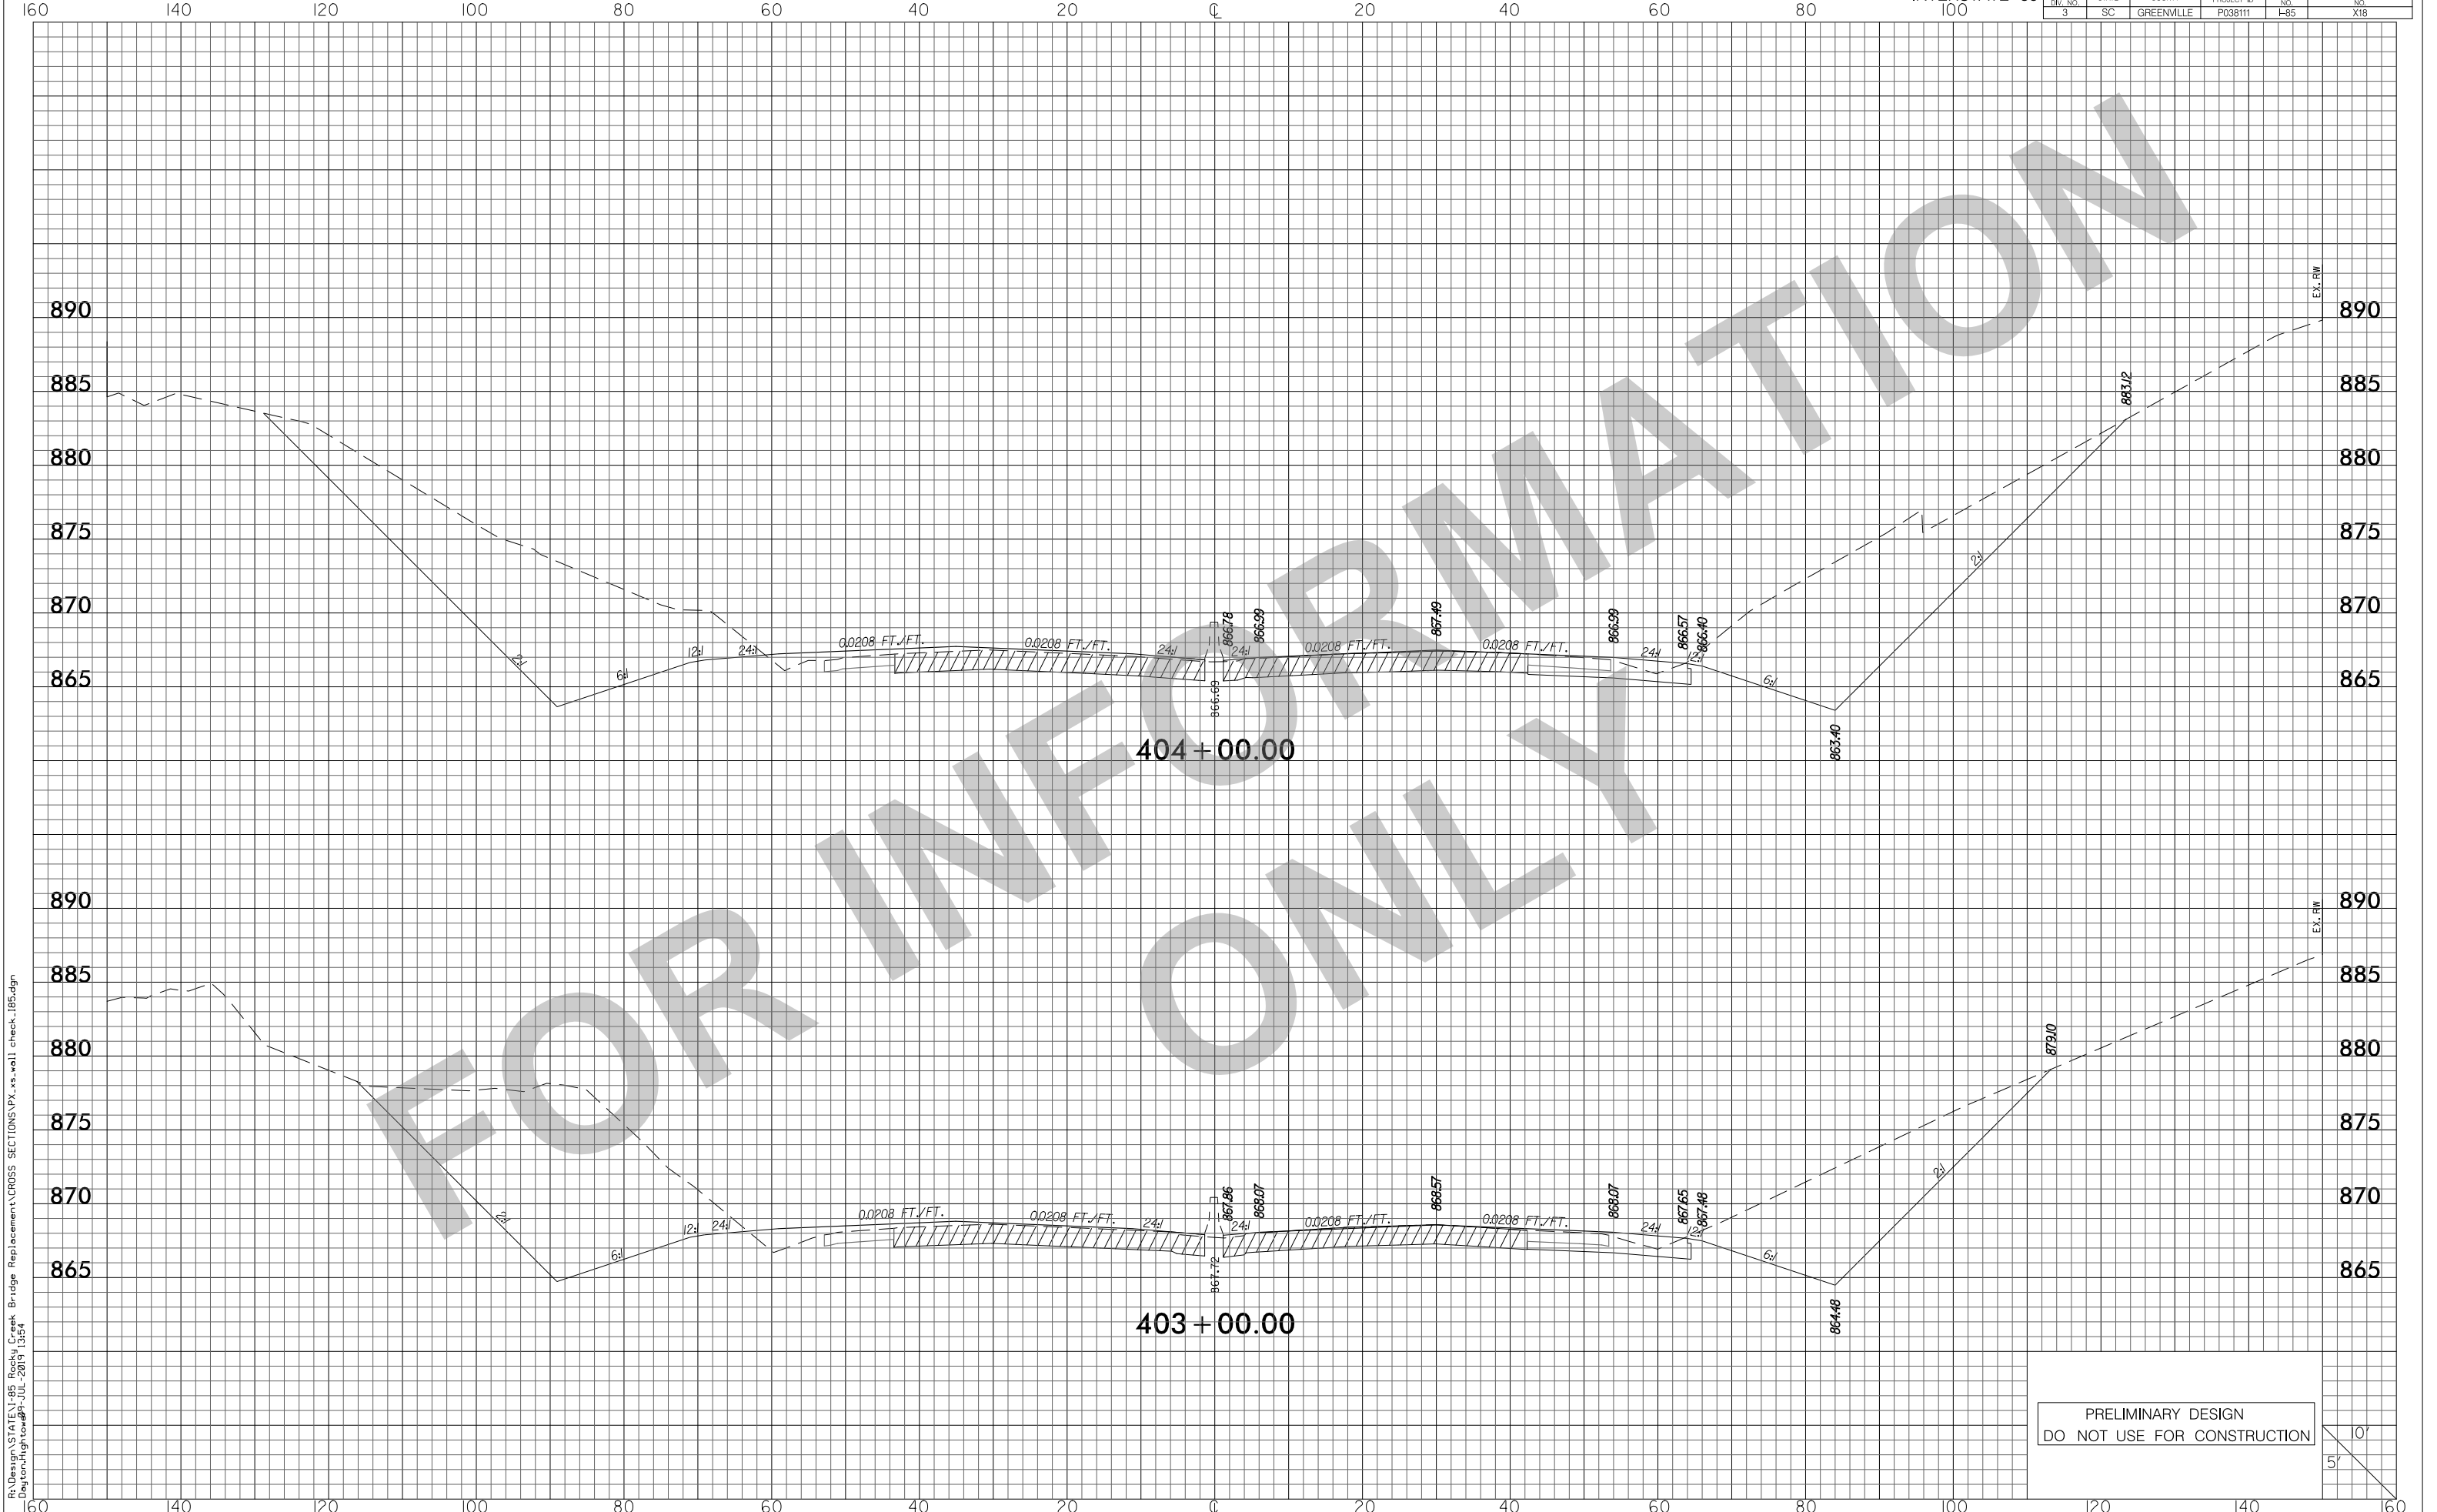


RA\Design\STATE\I-85 Rocky Creek Bridge Replacement\CROSS SECTIONS\PX\_xs\_well\_check\_185.dgn  
Dayton, High to 09-JUL-2015 13:54

PRELIMINARY DESIGN  
DO NOT USE FOR CONSTRUCTION

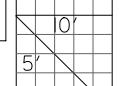

FED. RD. DIV. NO.	STATE	COUNTY	PROJECT ID	ROUTE NO.	SHEET NO.
3	SC	GREENVILLE	P038111	I-85	X19

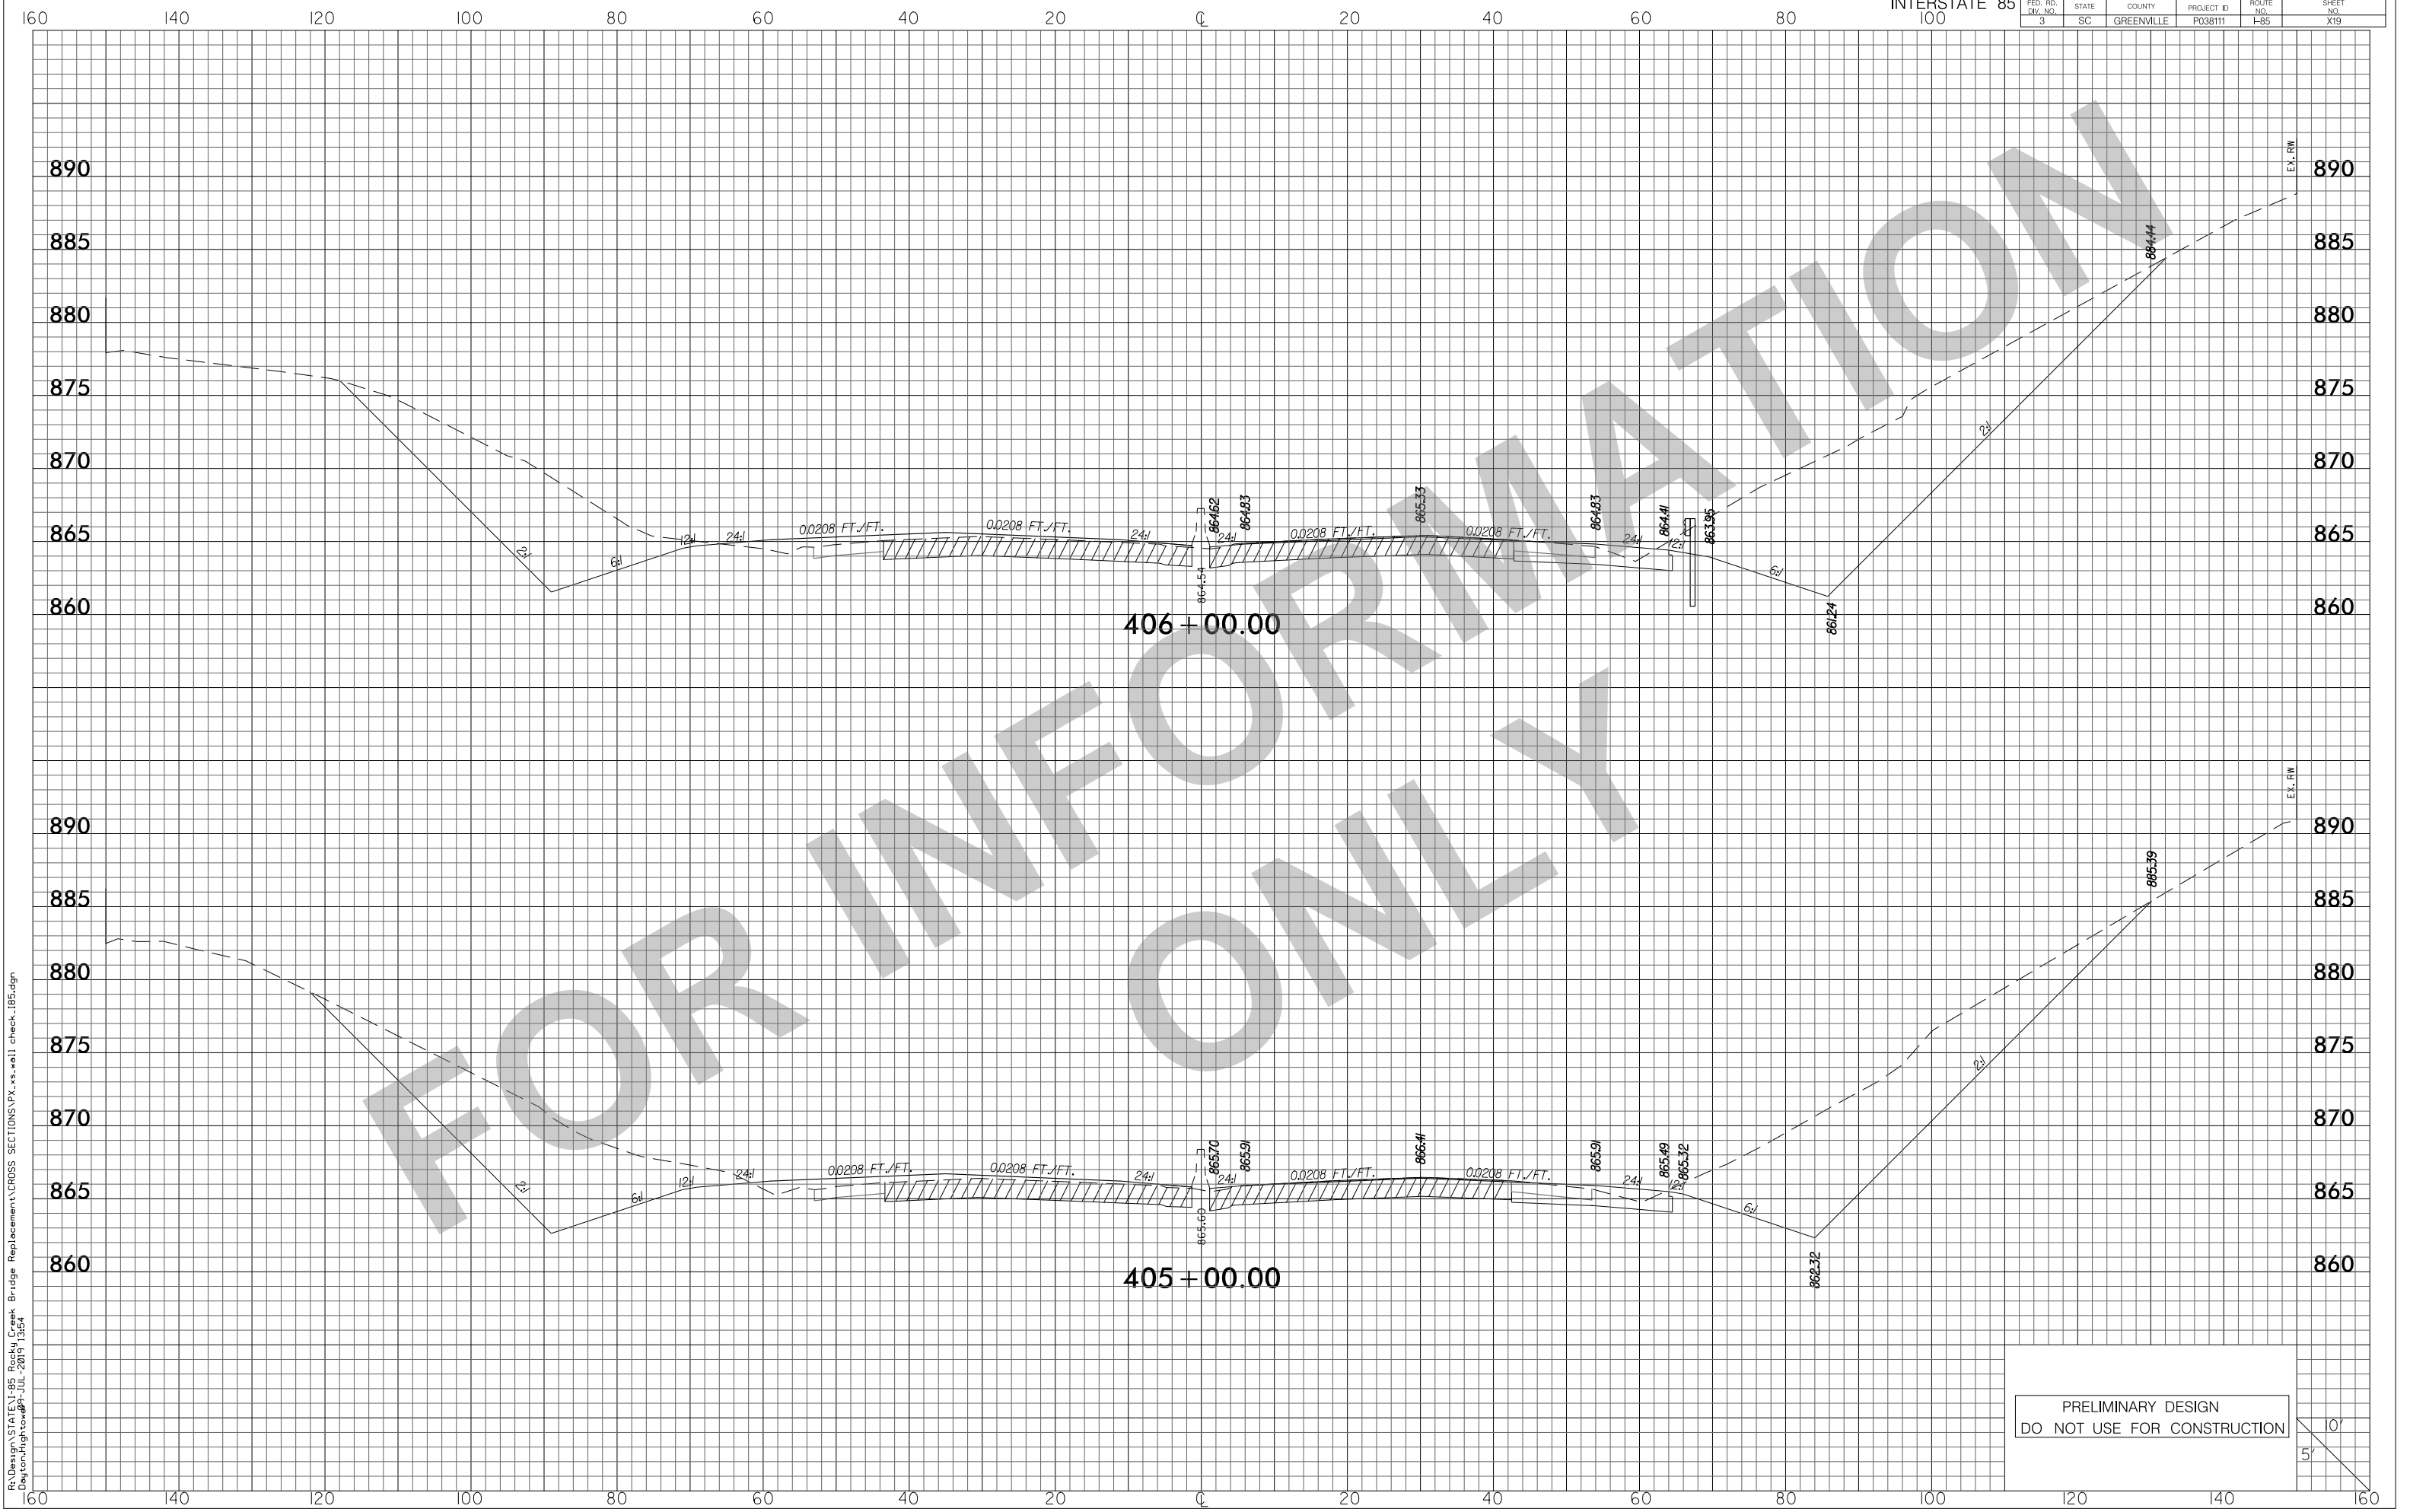

RA\Design\STATE\I-85 Rocky Creek Bridge Replacement\CROSS SECTIONS\PX\_xs\_wal\_check\_185.dgn  
Dayton, High to 08-JUL-2015 13:54

PRELIMINARY DESIGN  
DO NOT USE FOR CONSTRUCTION

