


CLEARING AREA STATION/OFFSETS BASED ON THE I-20 MSA BASELINE ALIGNMENT


FED. RD. DIV. NO.	STATE	COUNTY	FILE NO.	ROADROUTE NO.	SHEET NO.
3	S.C.	LEXINGTON/RICHLAND		K261201-126	

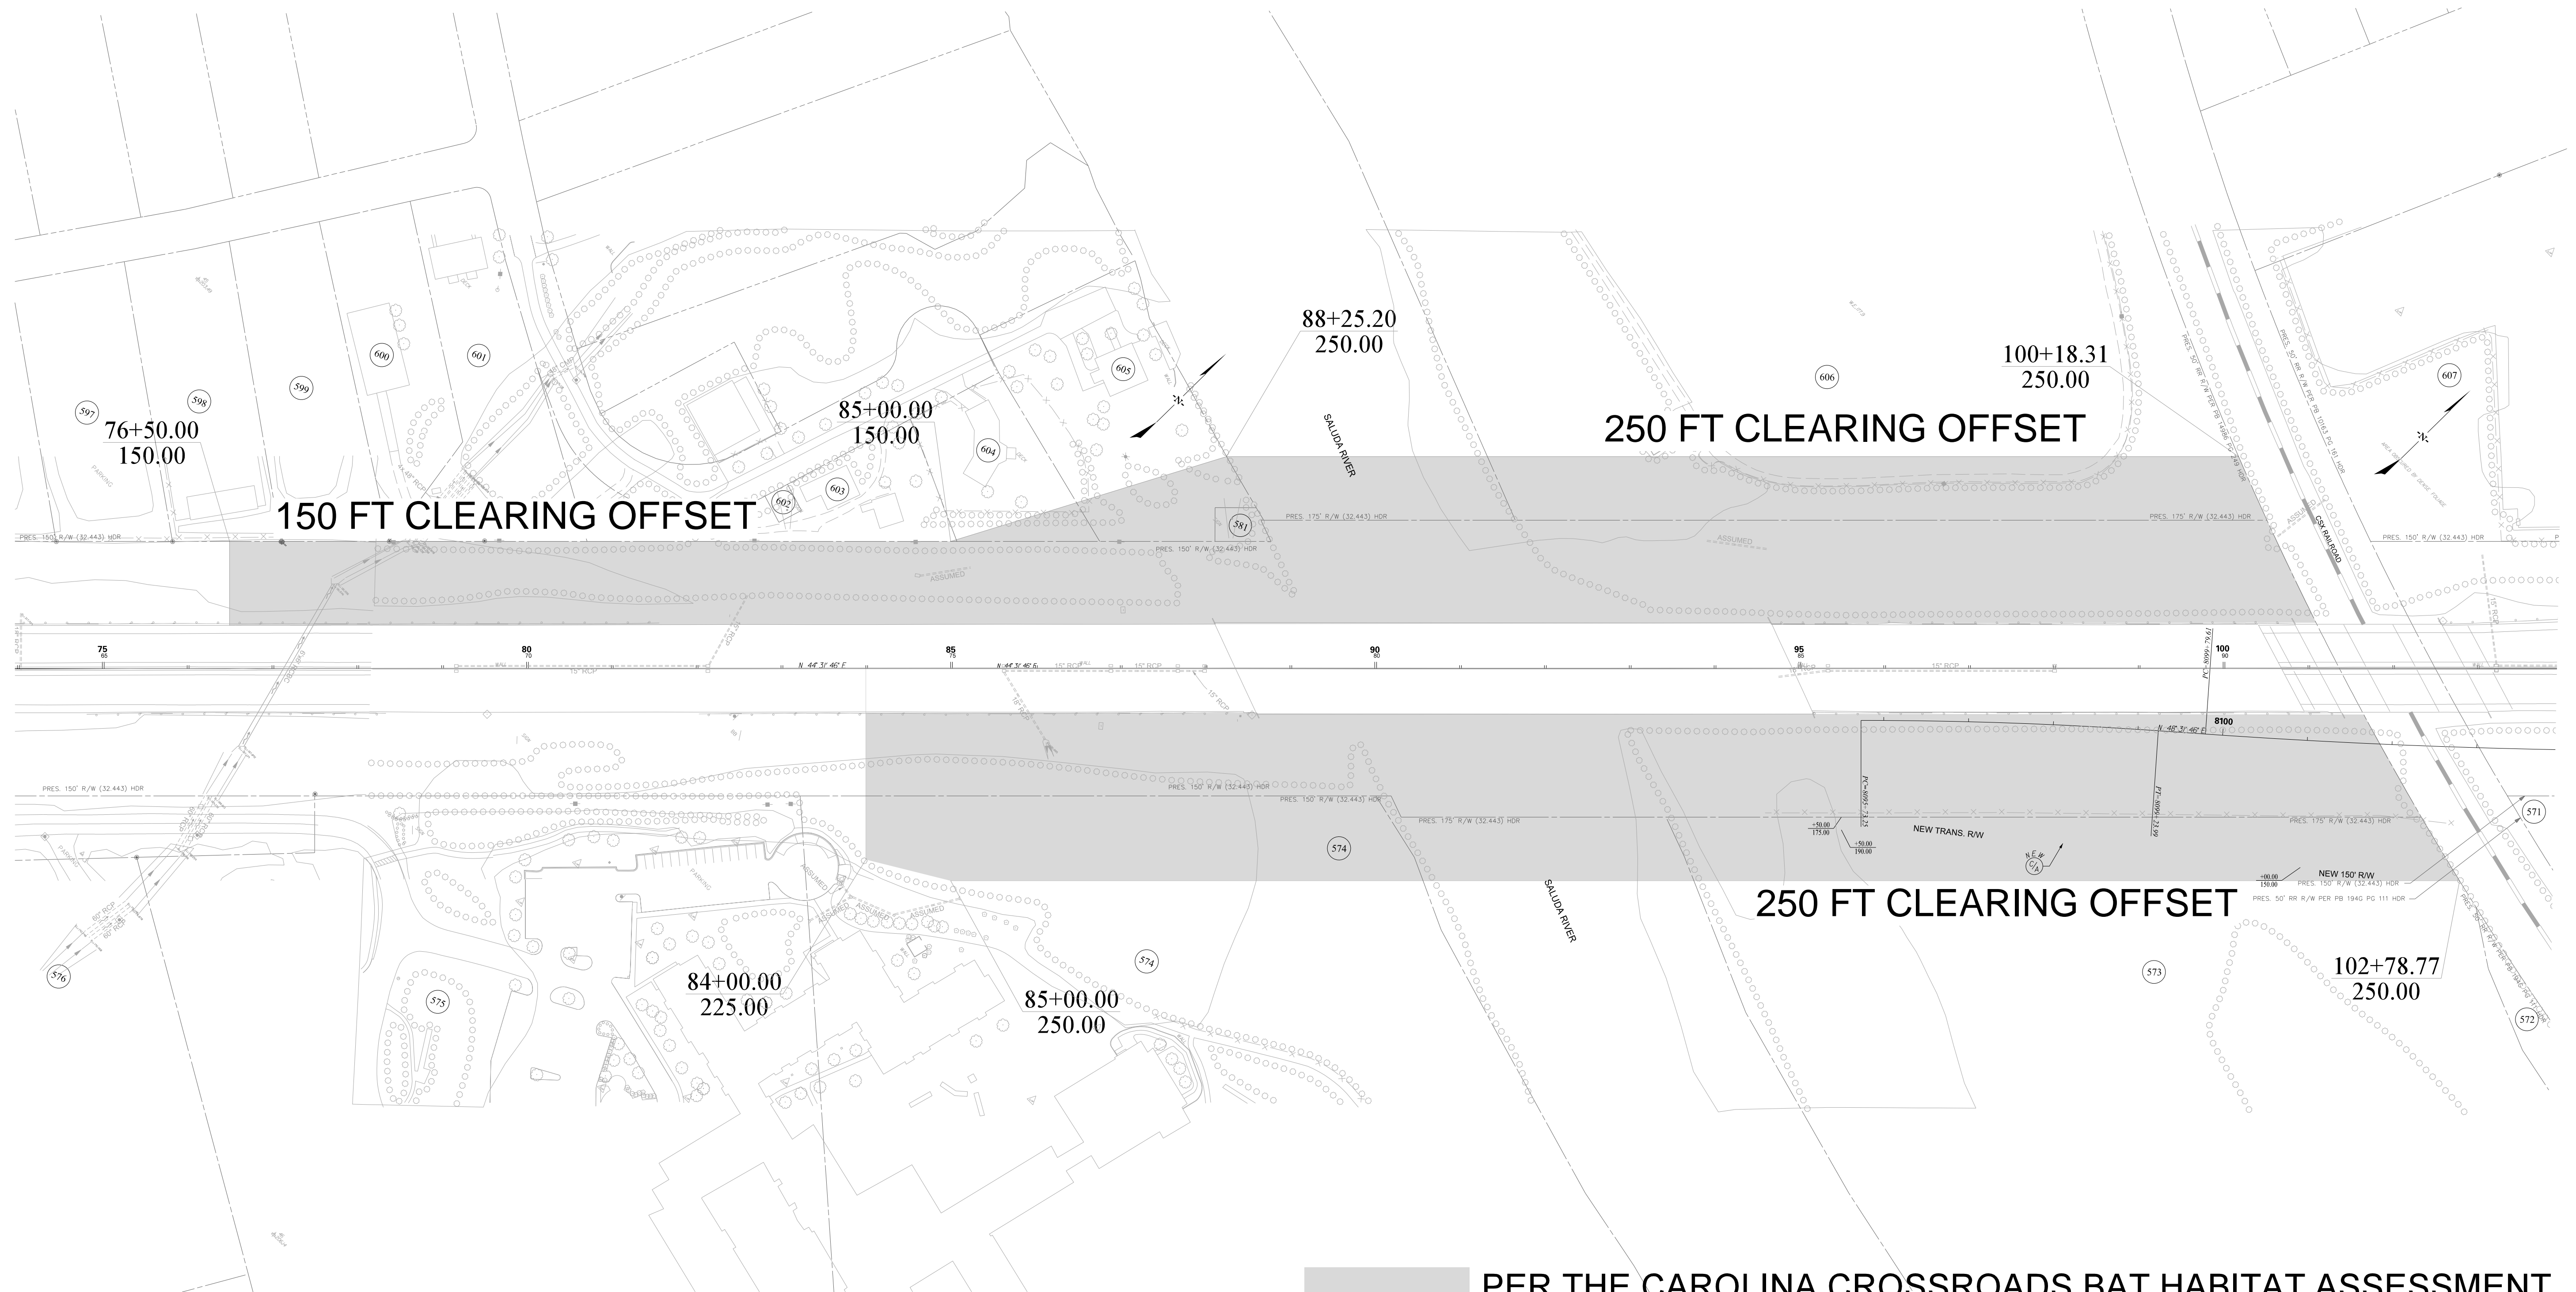


**PER THE CAROLINA CROSSROADS BAT HABITAT ASSESSMENT
NO CLEARING ALLOWED MAY 1 - JULY 31 IN THESE AREAS**

TRACT(S)	ISSUED FOR	DATE	TRACT(S)	ISSUED FOR	DATE

PLANS PREPARED FOR



South Carolina Department of Transportation

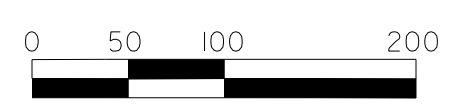

CAROLINA CROSSROADS
**PHASE 3C CLEARING
RESTRICTIONS
I-20 LIMITS**