



| STATE | COUNTY | PROJECT ID | RD/RTE NO. | SHEET NO. |
|-------|-----------------------------------|------------|------------|-----------|
| SC | NEWBERRY RICHLAND LEXINGTON | P029208 | 1-26 | X-431 |

PRELIMINARY PLANS
NOT FOR CONSTRUCTION

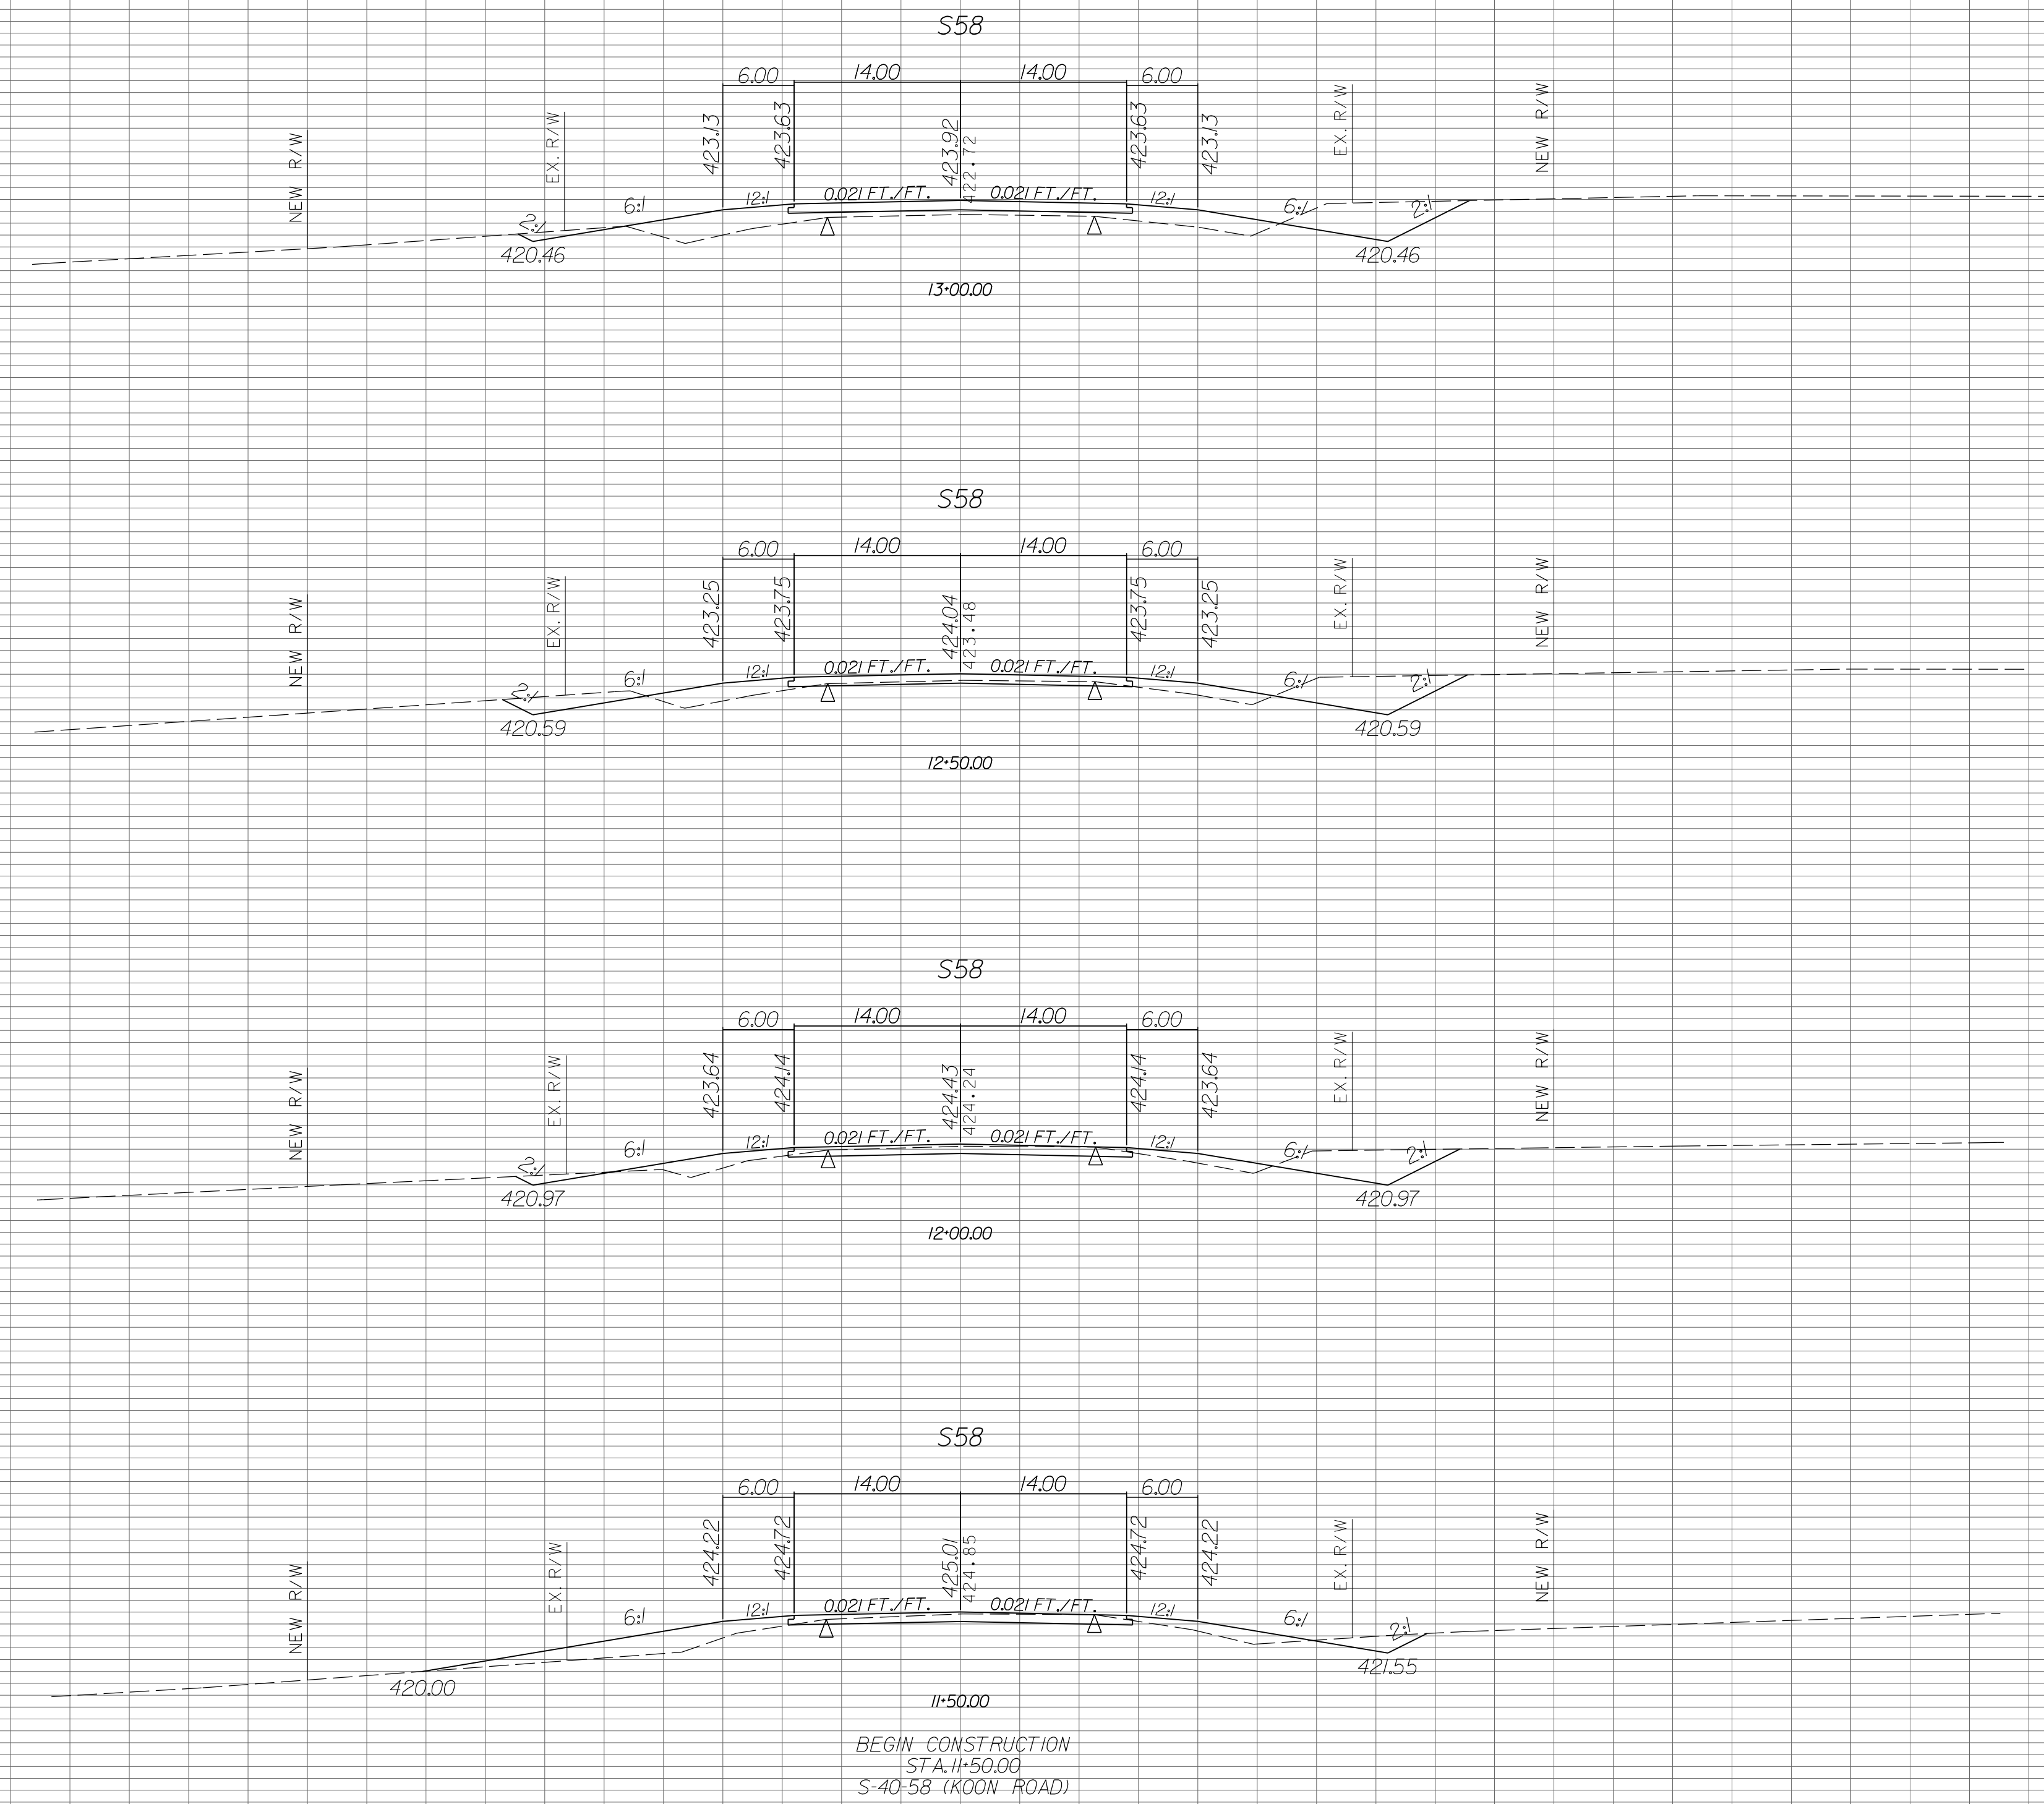


11+50.00

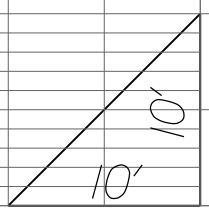

| STATE | COUNTY | PROJECT ID | RD/RTE NO. | SHEET NO. |
|-------|-----------------------------------|------------|------------|-----------|
| SC | NEWBERRY RICHLAND LEXINGTON | P029208 | 1-26 | X-432 |

PRELIMINARY PLANS
NOT FOR CONSTRUCTION

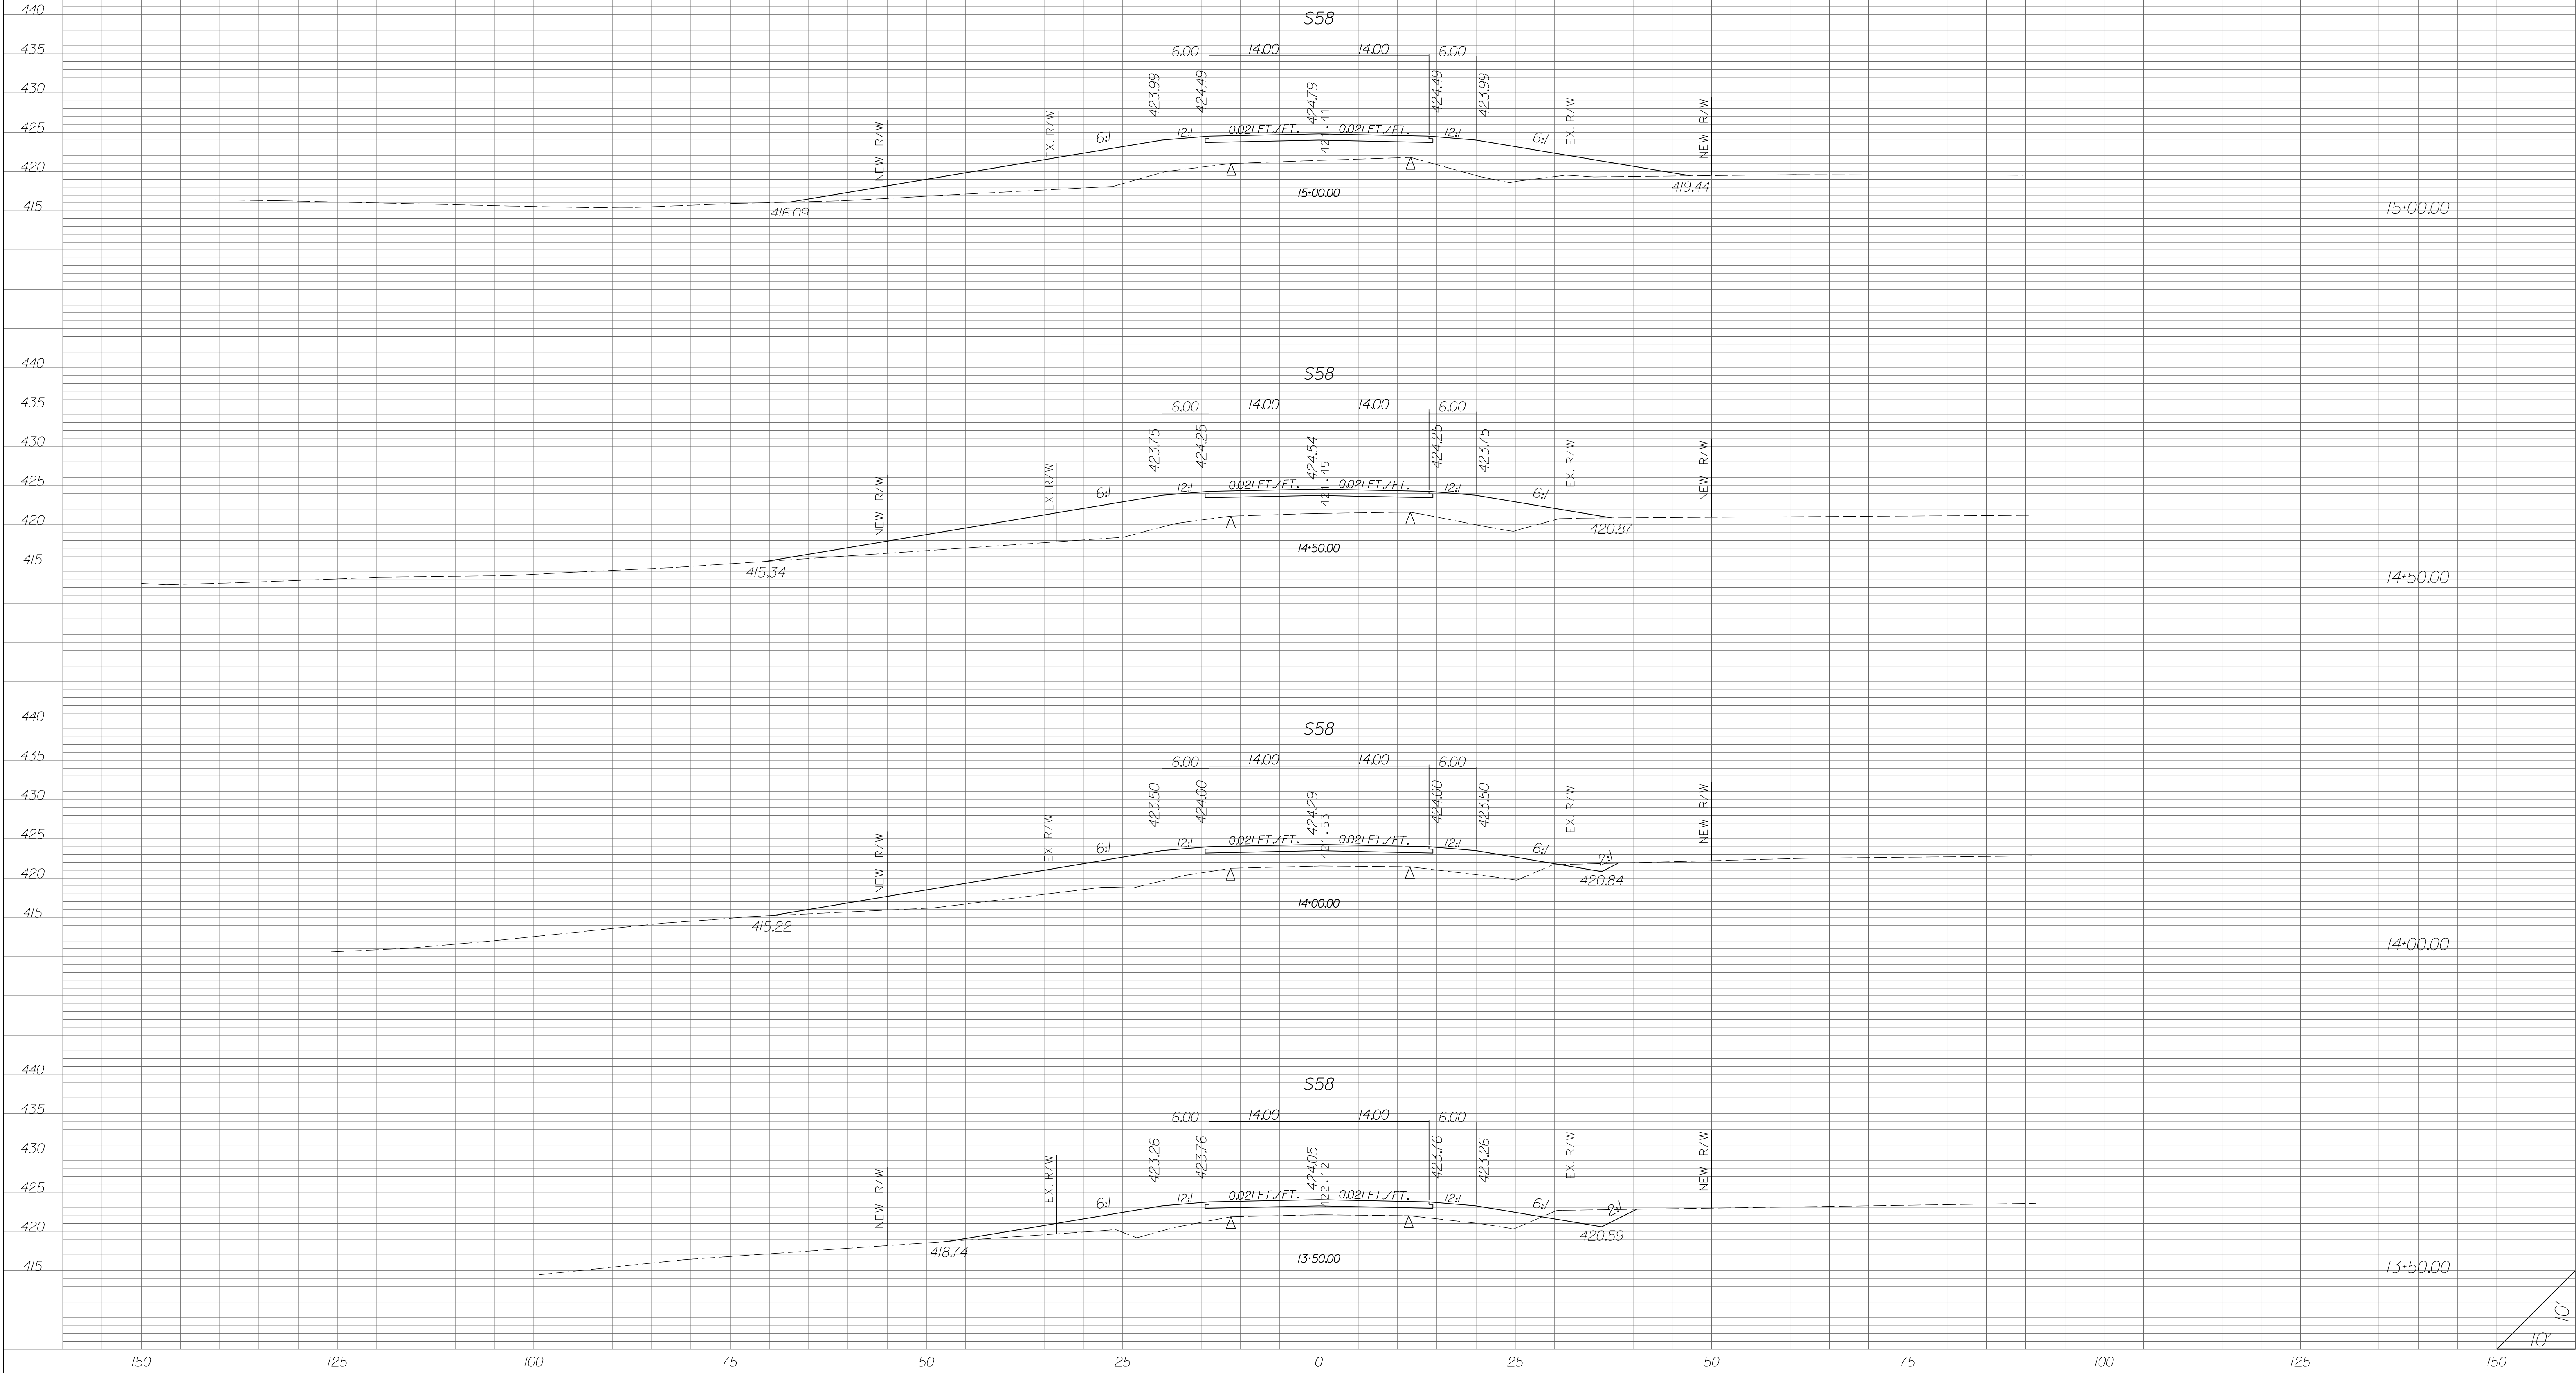

| STATE | COUNTY | PROJECT ID | RD/RTE NO. | SHEET NO. |
|-------|-----------------------------------|------------|------------|-----------|
| SC | NEWBERRY RICHLAND LEXINGTON | P029208 | 1-26 | X-433 |

PRELIMINARY PLANS
NOT FOR CONSTRUCTION

440

435

430

425

420

440

435

430

425

420

440

435

430

425

420

440

435

430

425

420

415

150

125

100

75

50

25

0

25


50

75

100

125

150

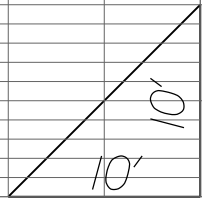

440

435

430

425

420

440

435

430

425

420

440

435

430

425

420

440

435

430

425

420

415

17+00.00

16+50.00

16+00.00

15+50.00

NEW R/W

EX. R/W

424.98

425.48

425.77

425.48

424.98

EX. R/W

NEW R/W

12:1

0.021 FT./FT.

0.021 FT./FT.

12:1

6:1

2:1

422.31

423.47

422.31

17+00.00

NEW R/W

EX. R/W

424.73

425.23

425.52

425.23

424.73

EX. R/W

NEW R/W

12:1

0.021 FT./FT.

0.021 FT./FT.

12:1

6:1

2:1

422.07

422.99

422.07

16+50.00

NEW R/W

EX. R/W

424.49

424.99

425.28

424.99

424.49

EX. R/W

NEW R/W

12:1

0.021 FT./FT.

0.021 FT./FT.

12:1

6:1

2:1

421.31

422.51

418.92

16+00.00

NEW R/W

EX. R/W

424.24

424.74

425.03

424.74

424.24

EX. R/W

NEW R/W

12:1

0.021 FT./FT.

0.021 FT./FT.

12:1

6:1

2:1


418.83


421.96

416.95

15+50.00


PRELIMINARY PLANS
NOT FOR CONSTRUCTION

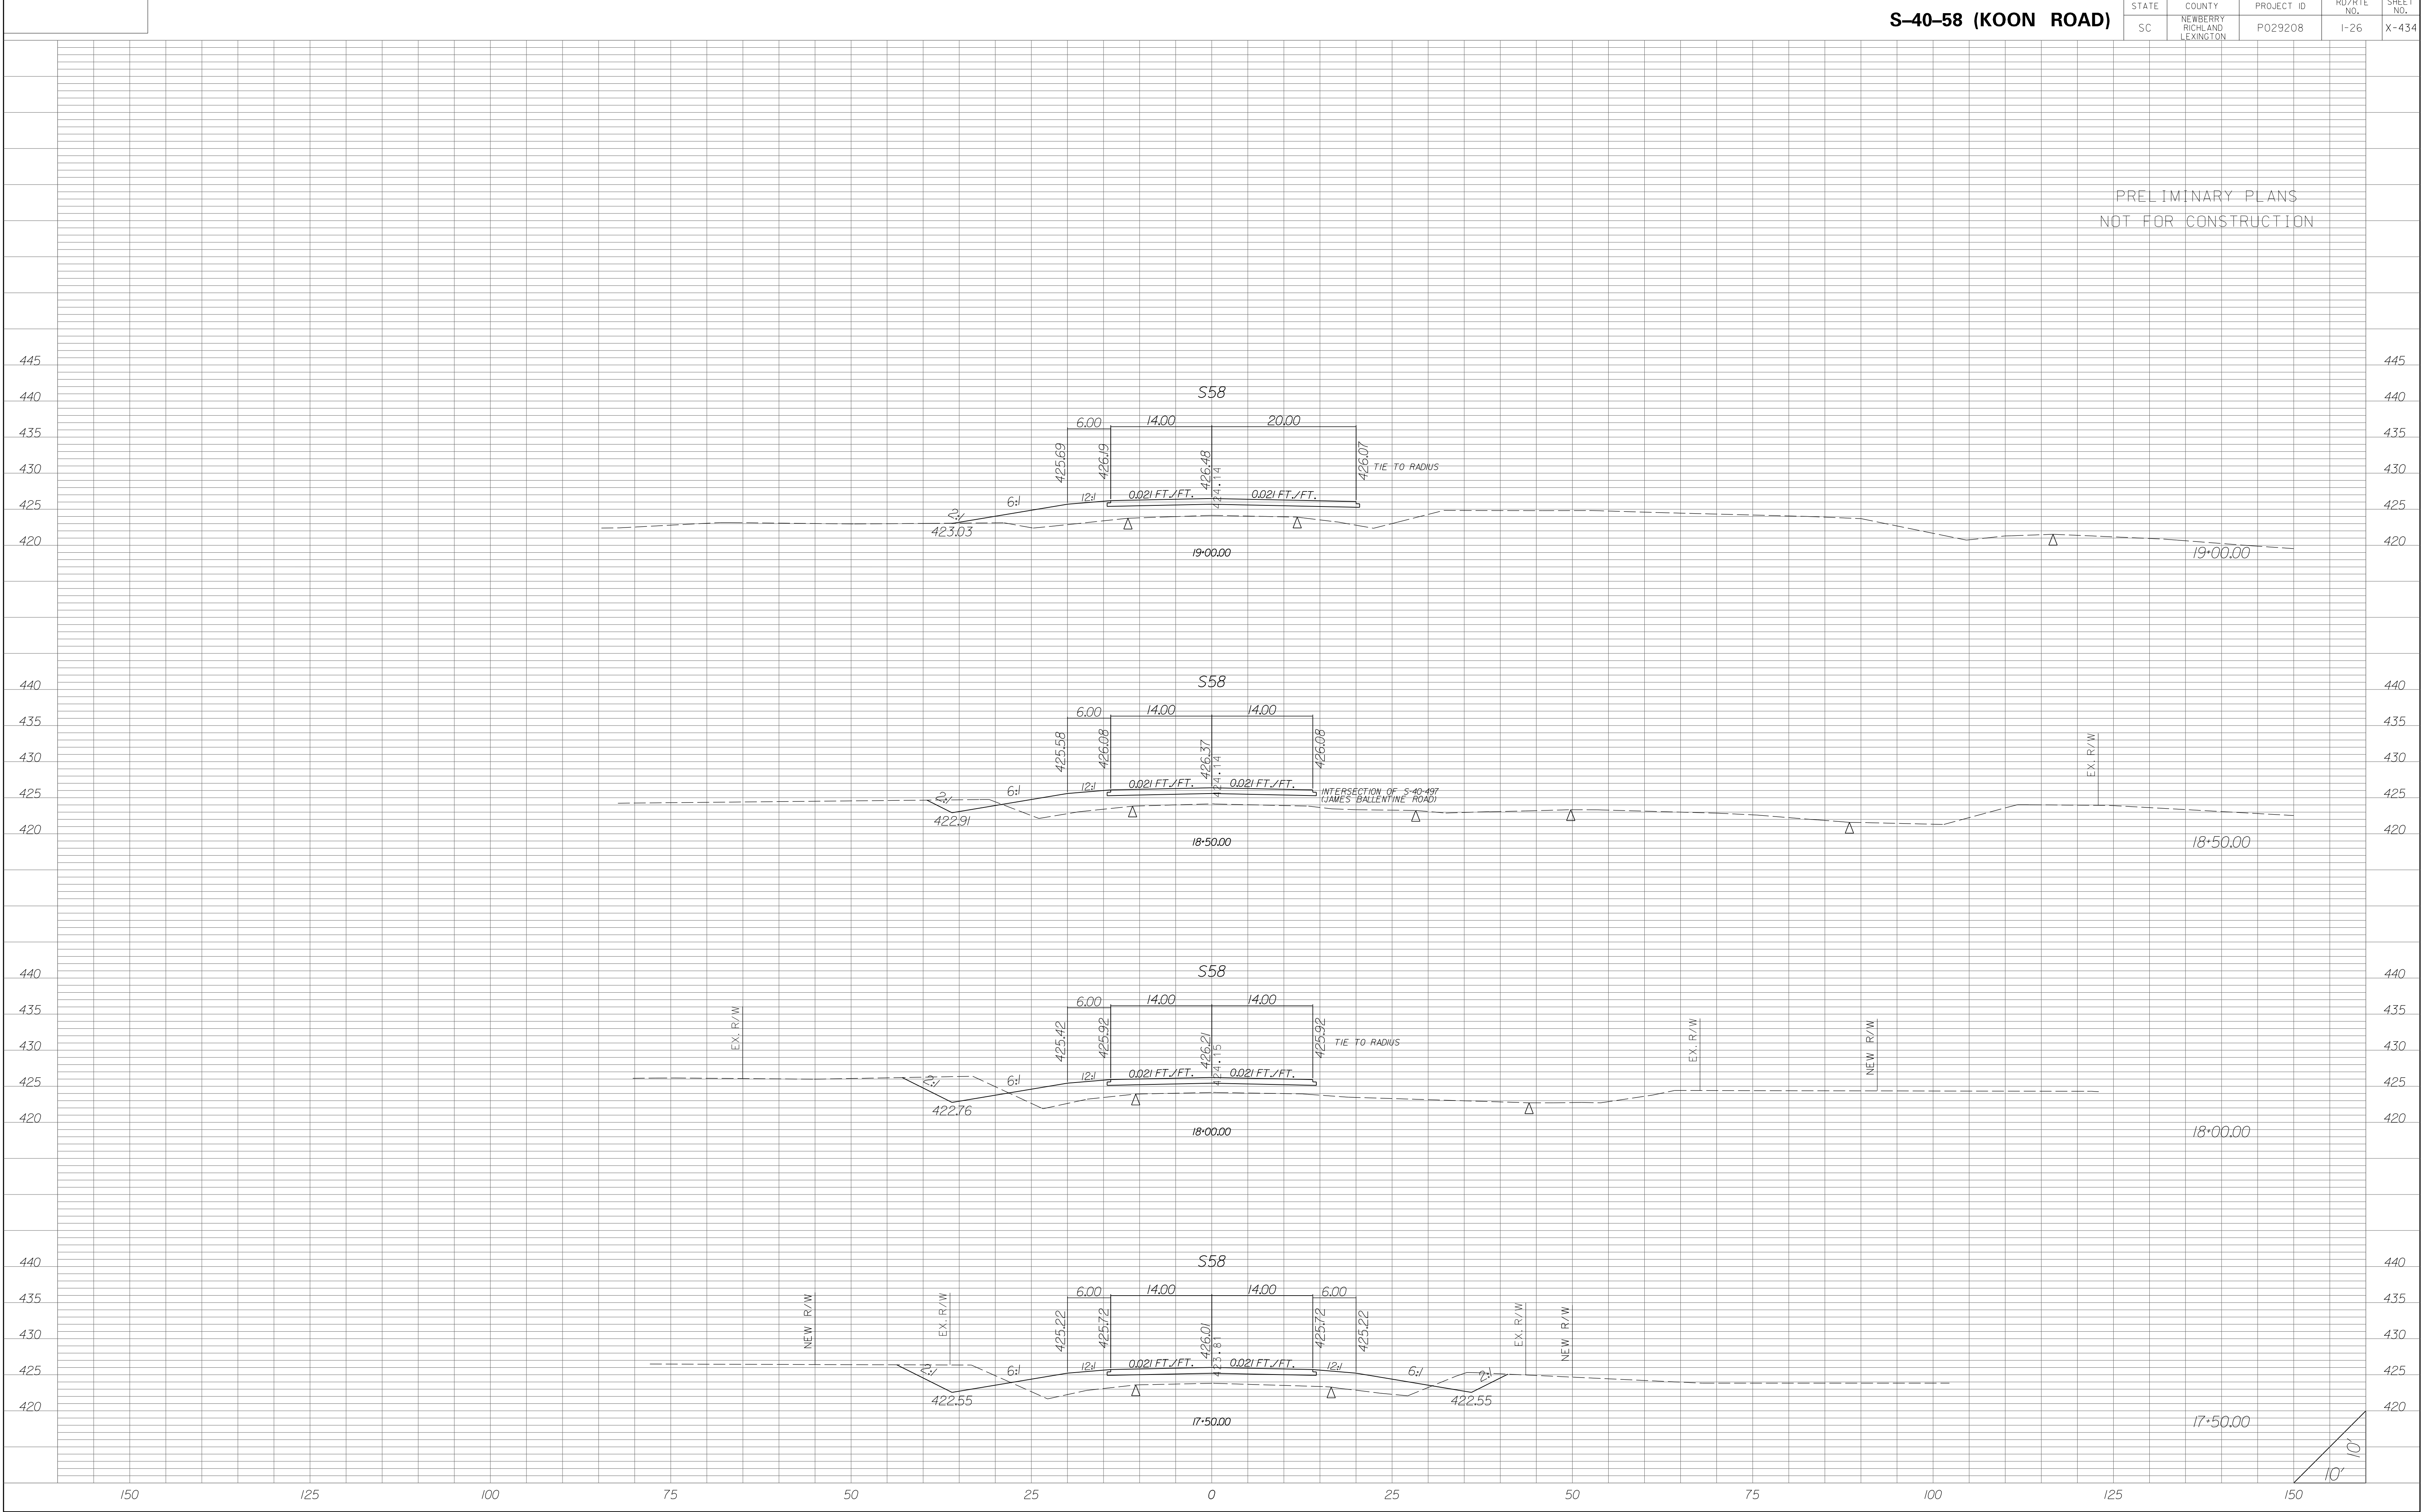

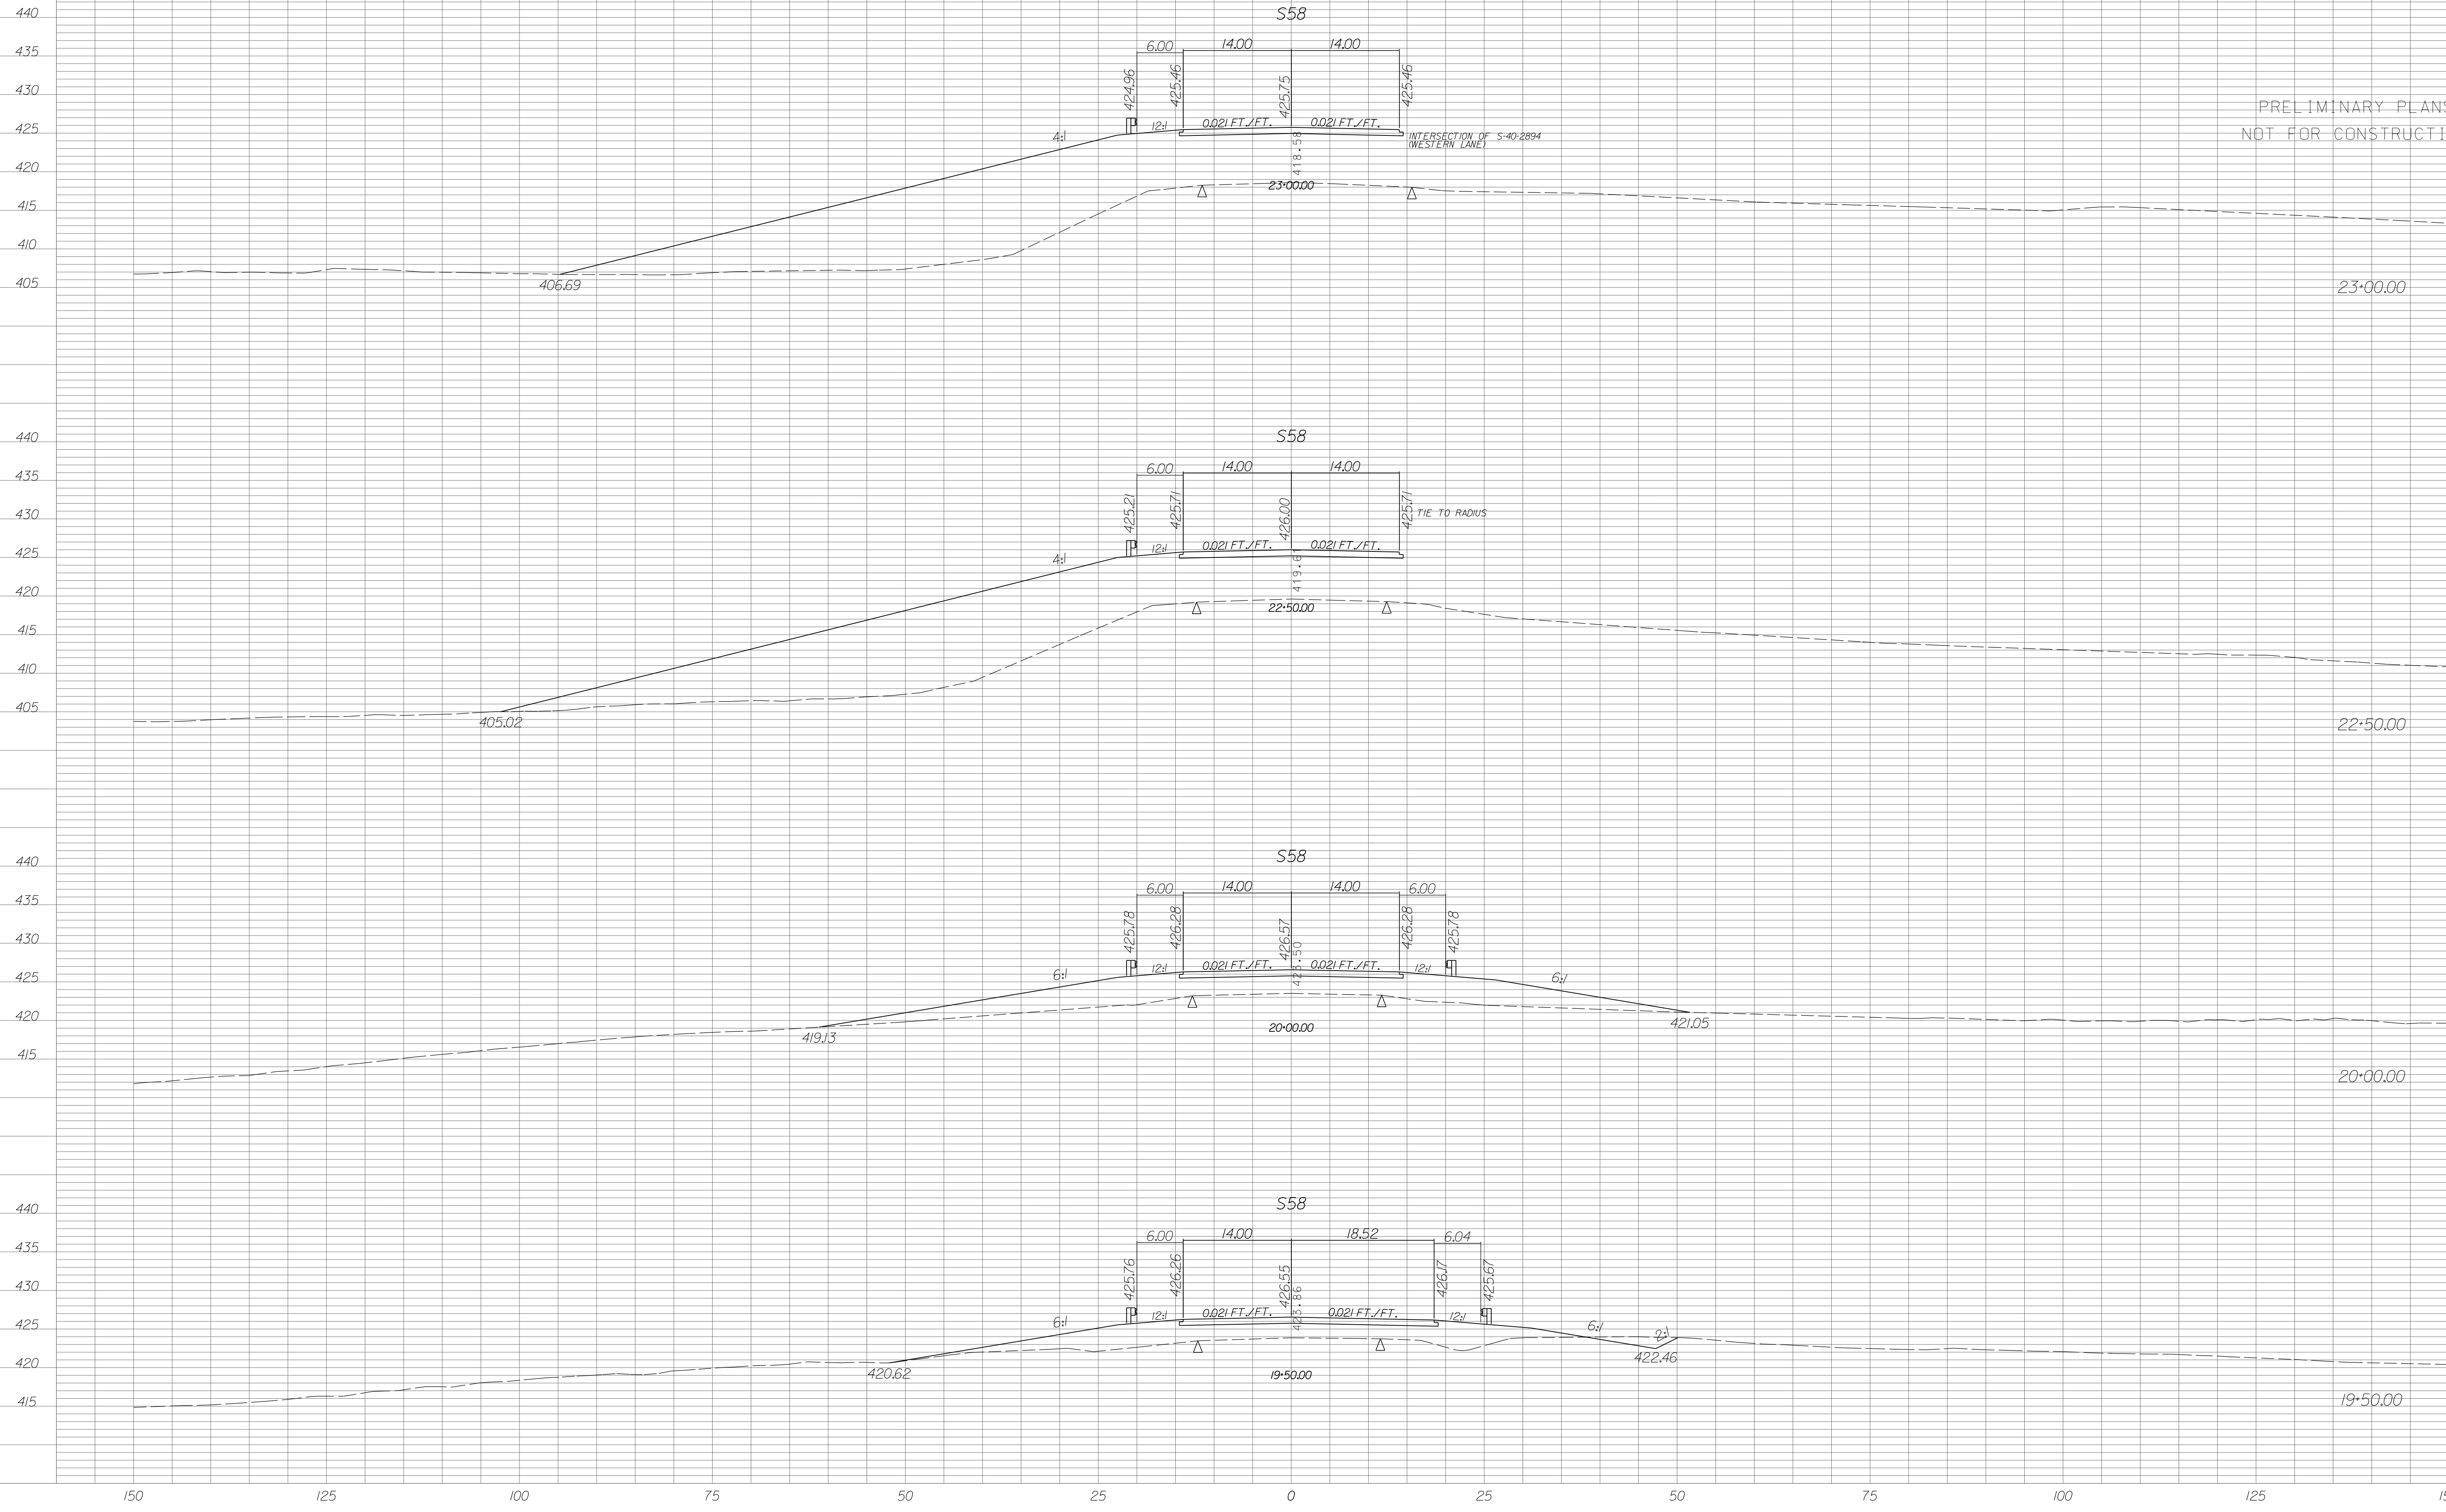






| STATE | COUNTY | PROJECT ID | RD/RTE NO. | SHEET NO. |
|-------|-----------------------------------|------------|------------|-----------|
| SC | NEWBERRY RICHLAND LEXINGTON | P029208 | 1-26 | X-436 |

PRELIMINARY PLANS
NOT FOR CONSTRUCTION

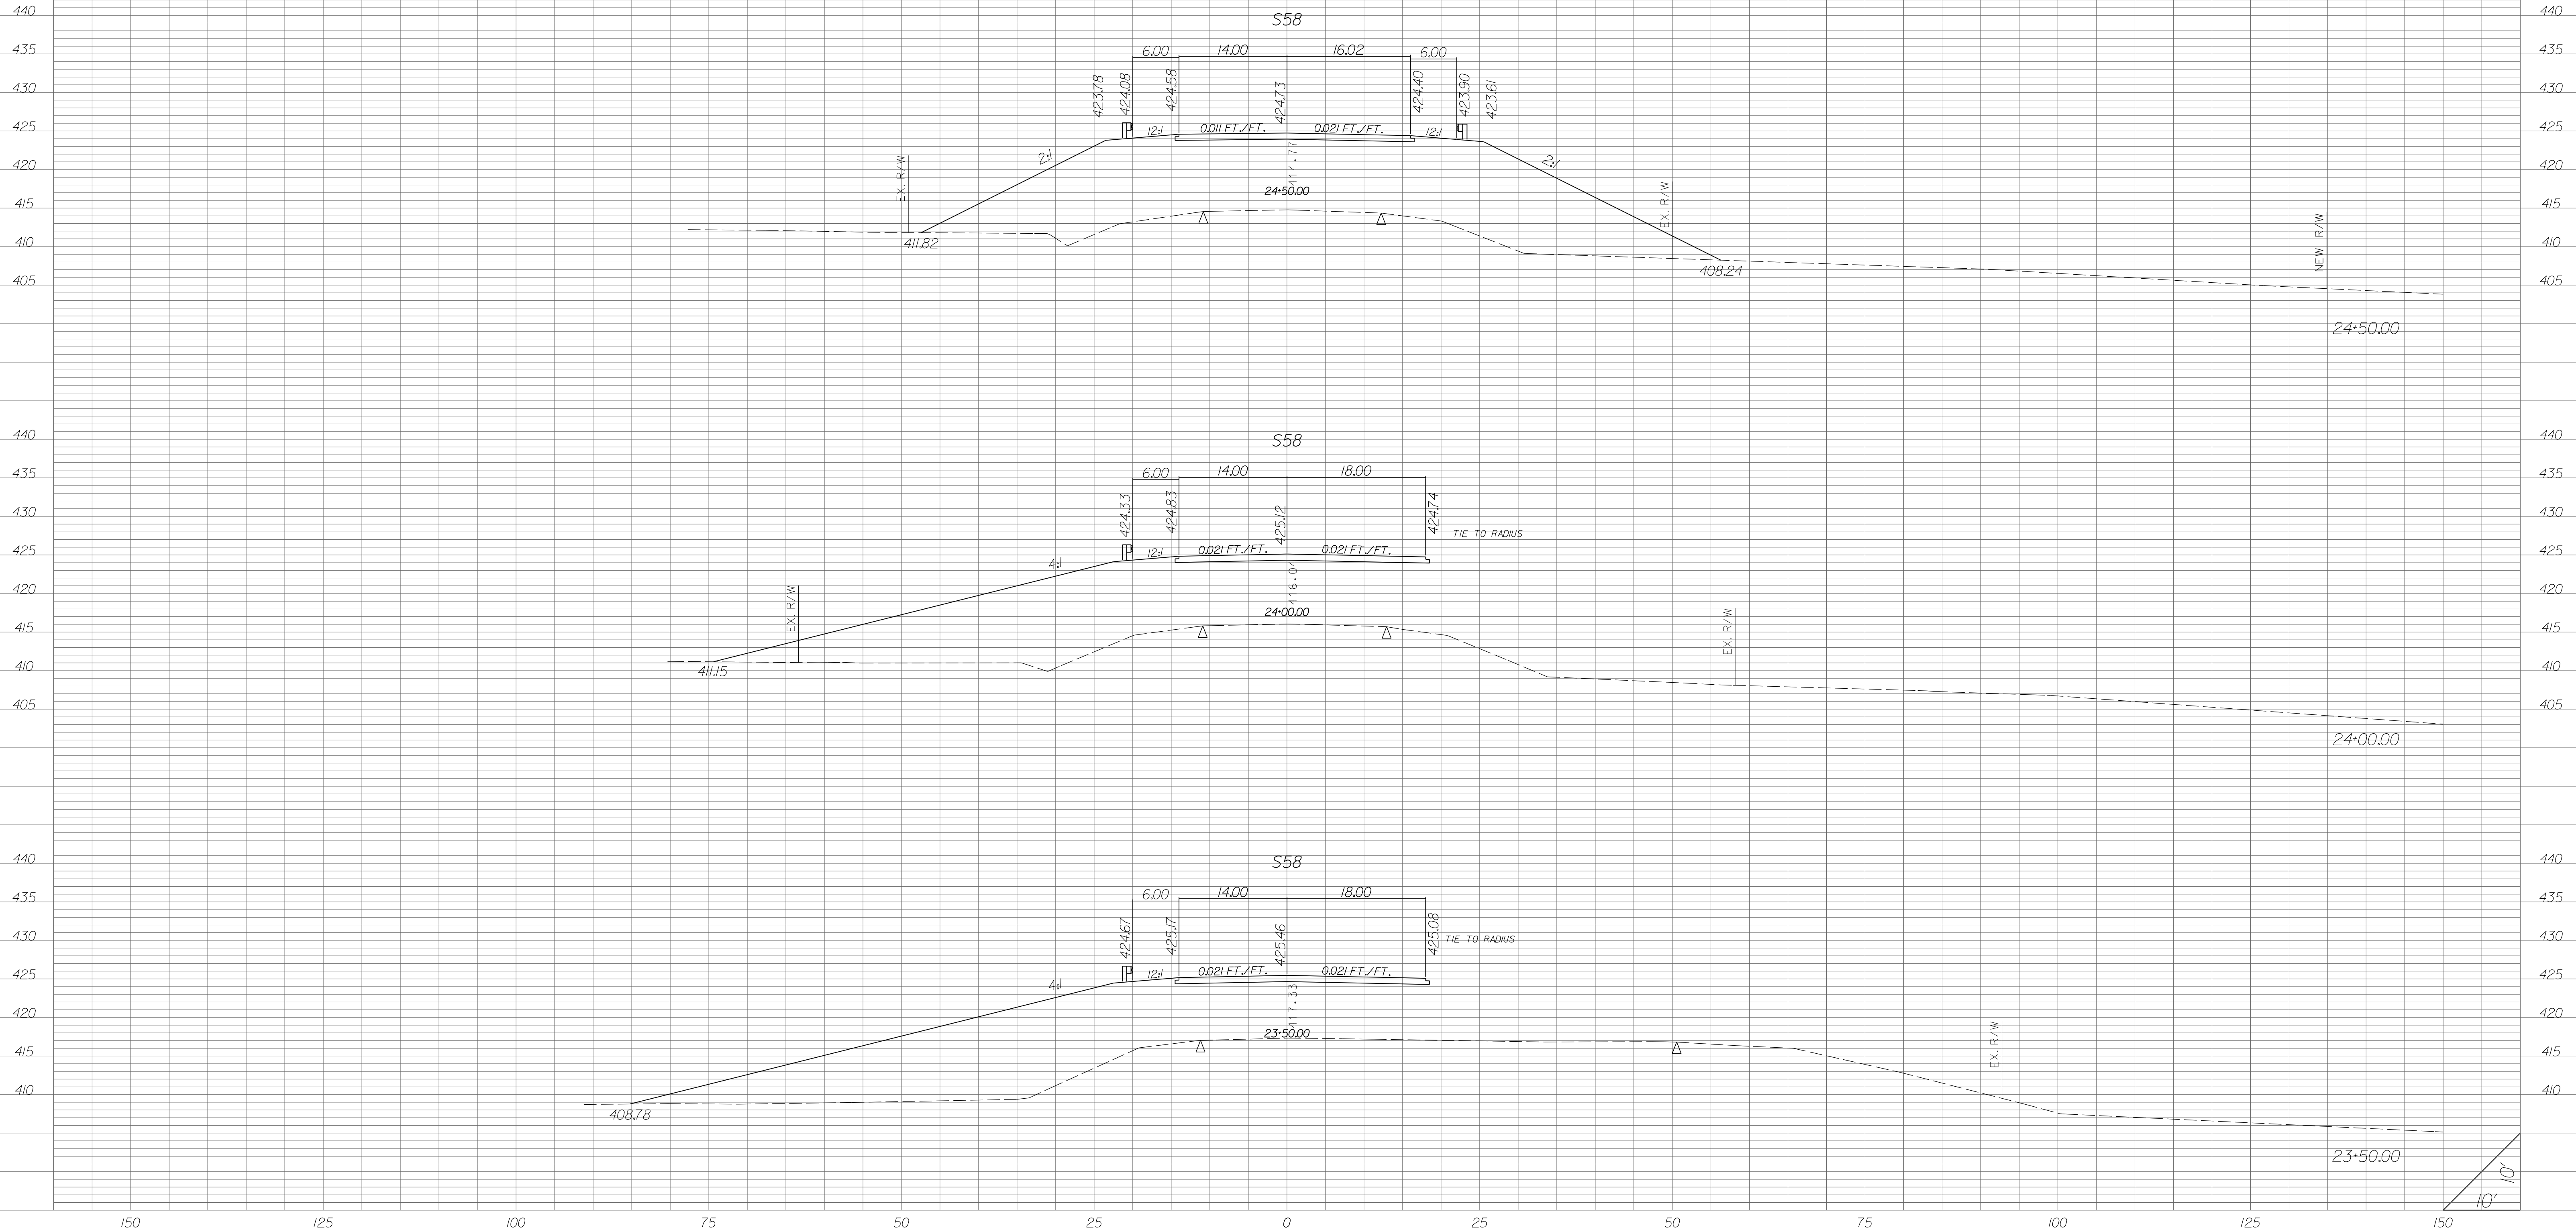


| STATE | COUNTY | PROJECT ID | RD/RTE NO. | SHEET NO. |
|-------|-----------------------------------|------------|------------|-----------|
| SC | NEWBERRY RICHLAND LEXINGTON | P029208 | 1-26 | X-437 |


PRELIMINARY PLANS
NOT FOR CONSTRUCTION

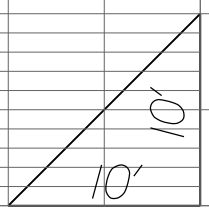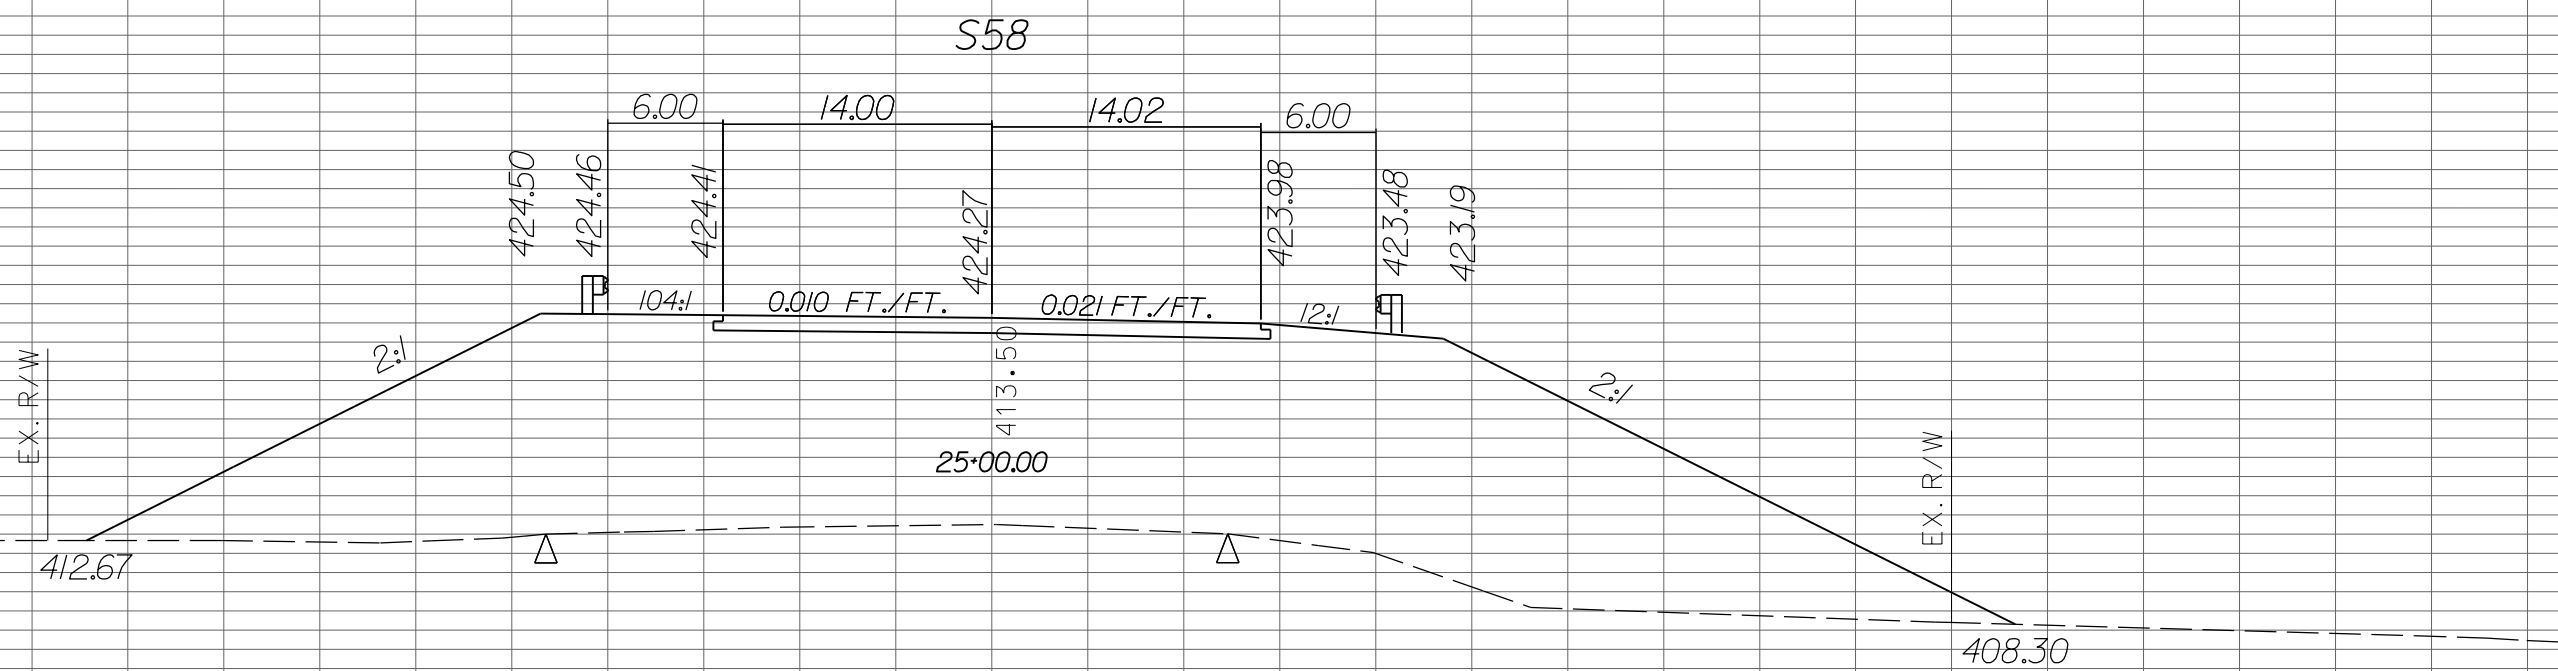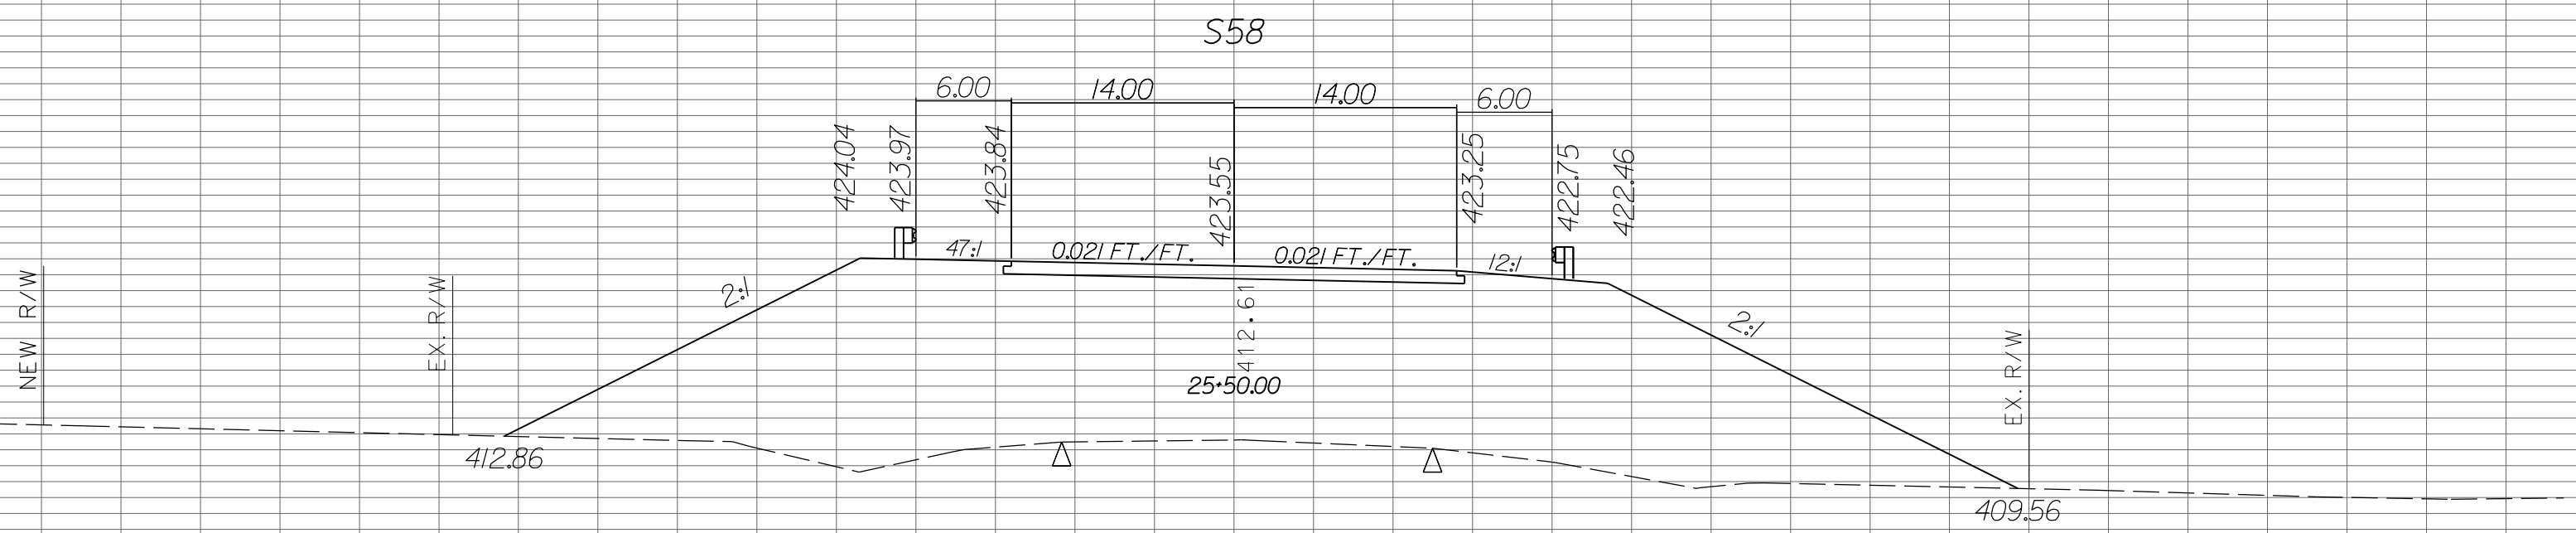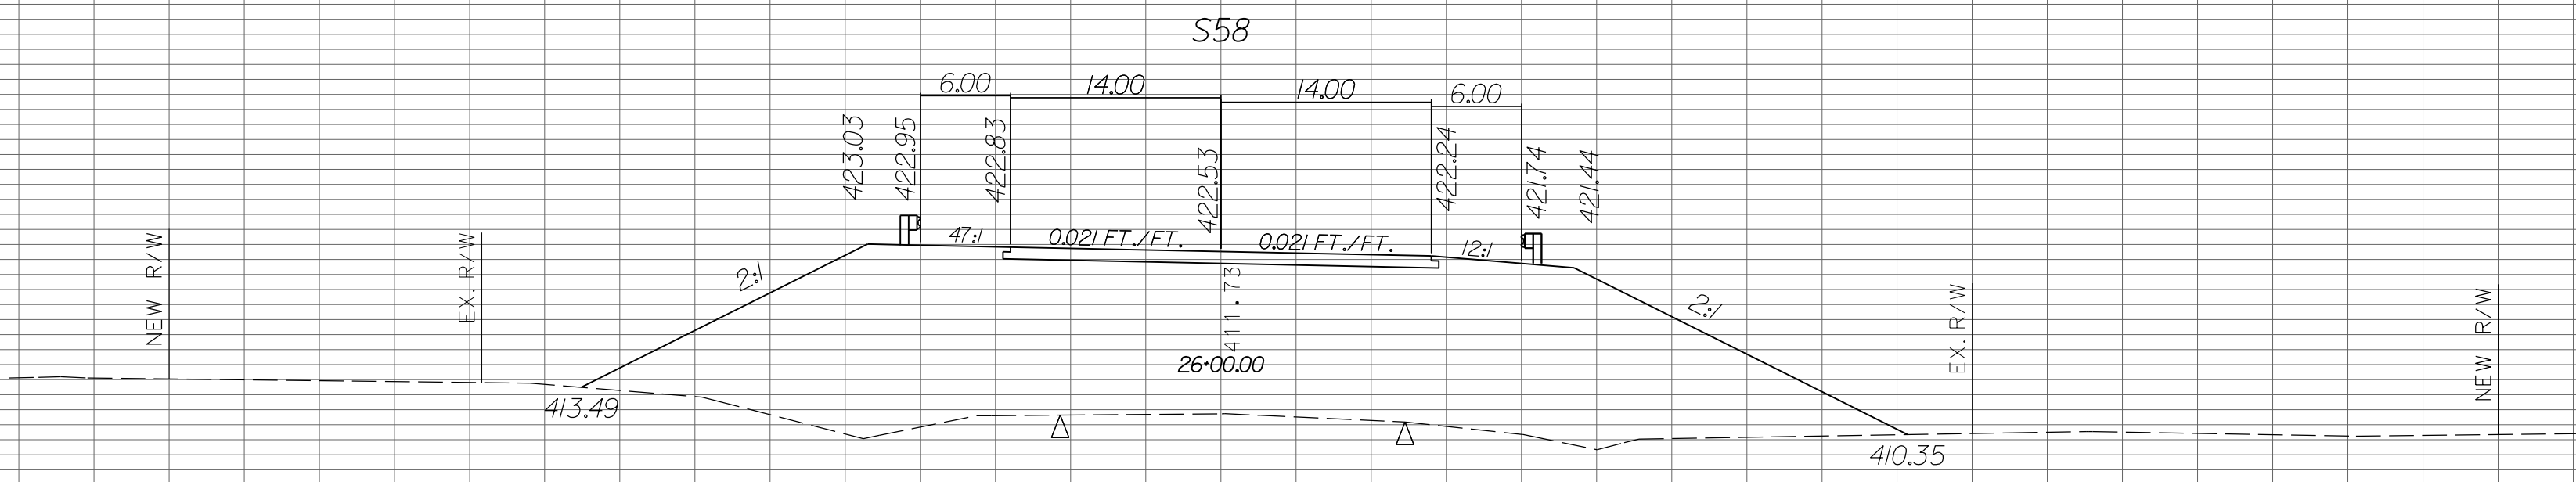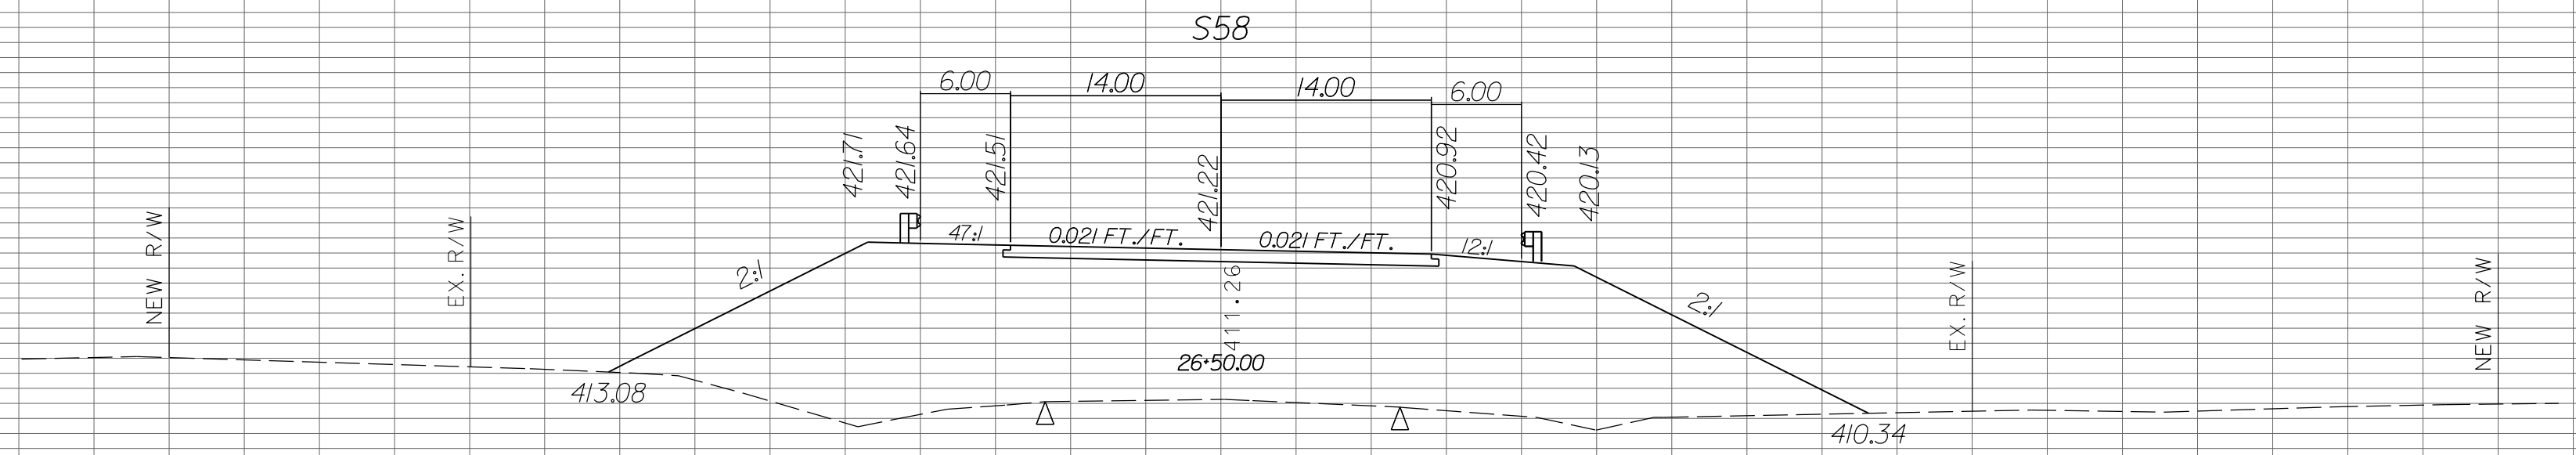

| STATE | COUNTY | PROJECT ID | RD/RTE NO. | SHEET NO. |
|-------|-----------------------------------|------------|------------|-----------|
| SC | NEWBERRY RICHLAND LEXINGTON | P029208 | 1-26 | X-438 |

PRELIMINARY PLANS
NOT FOR CONSTRUCTION

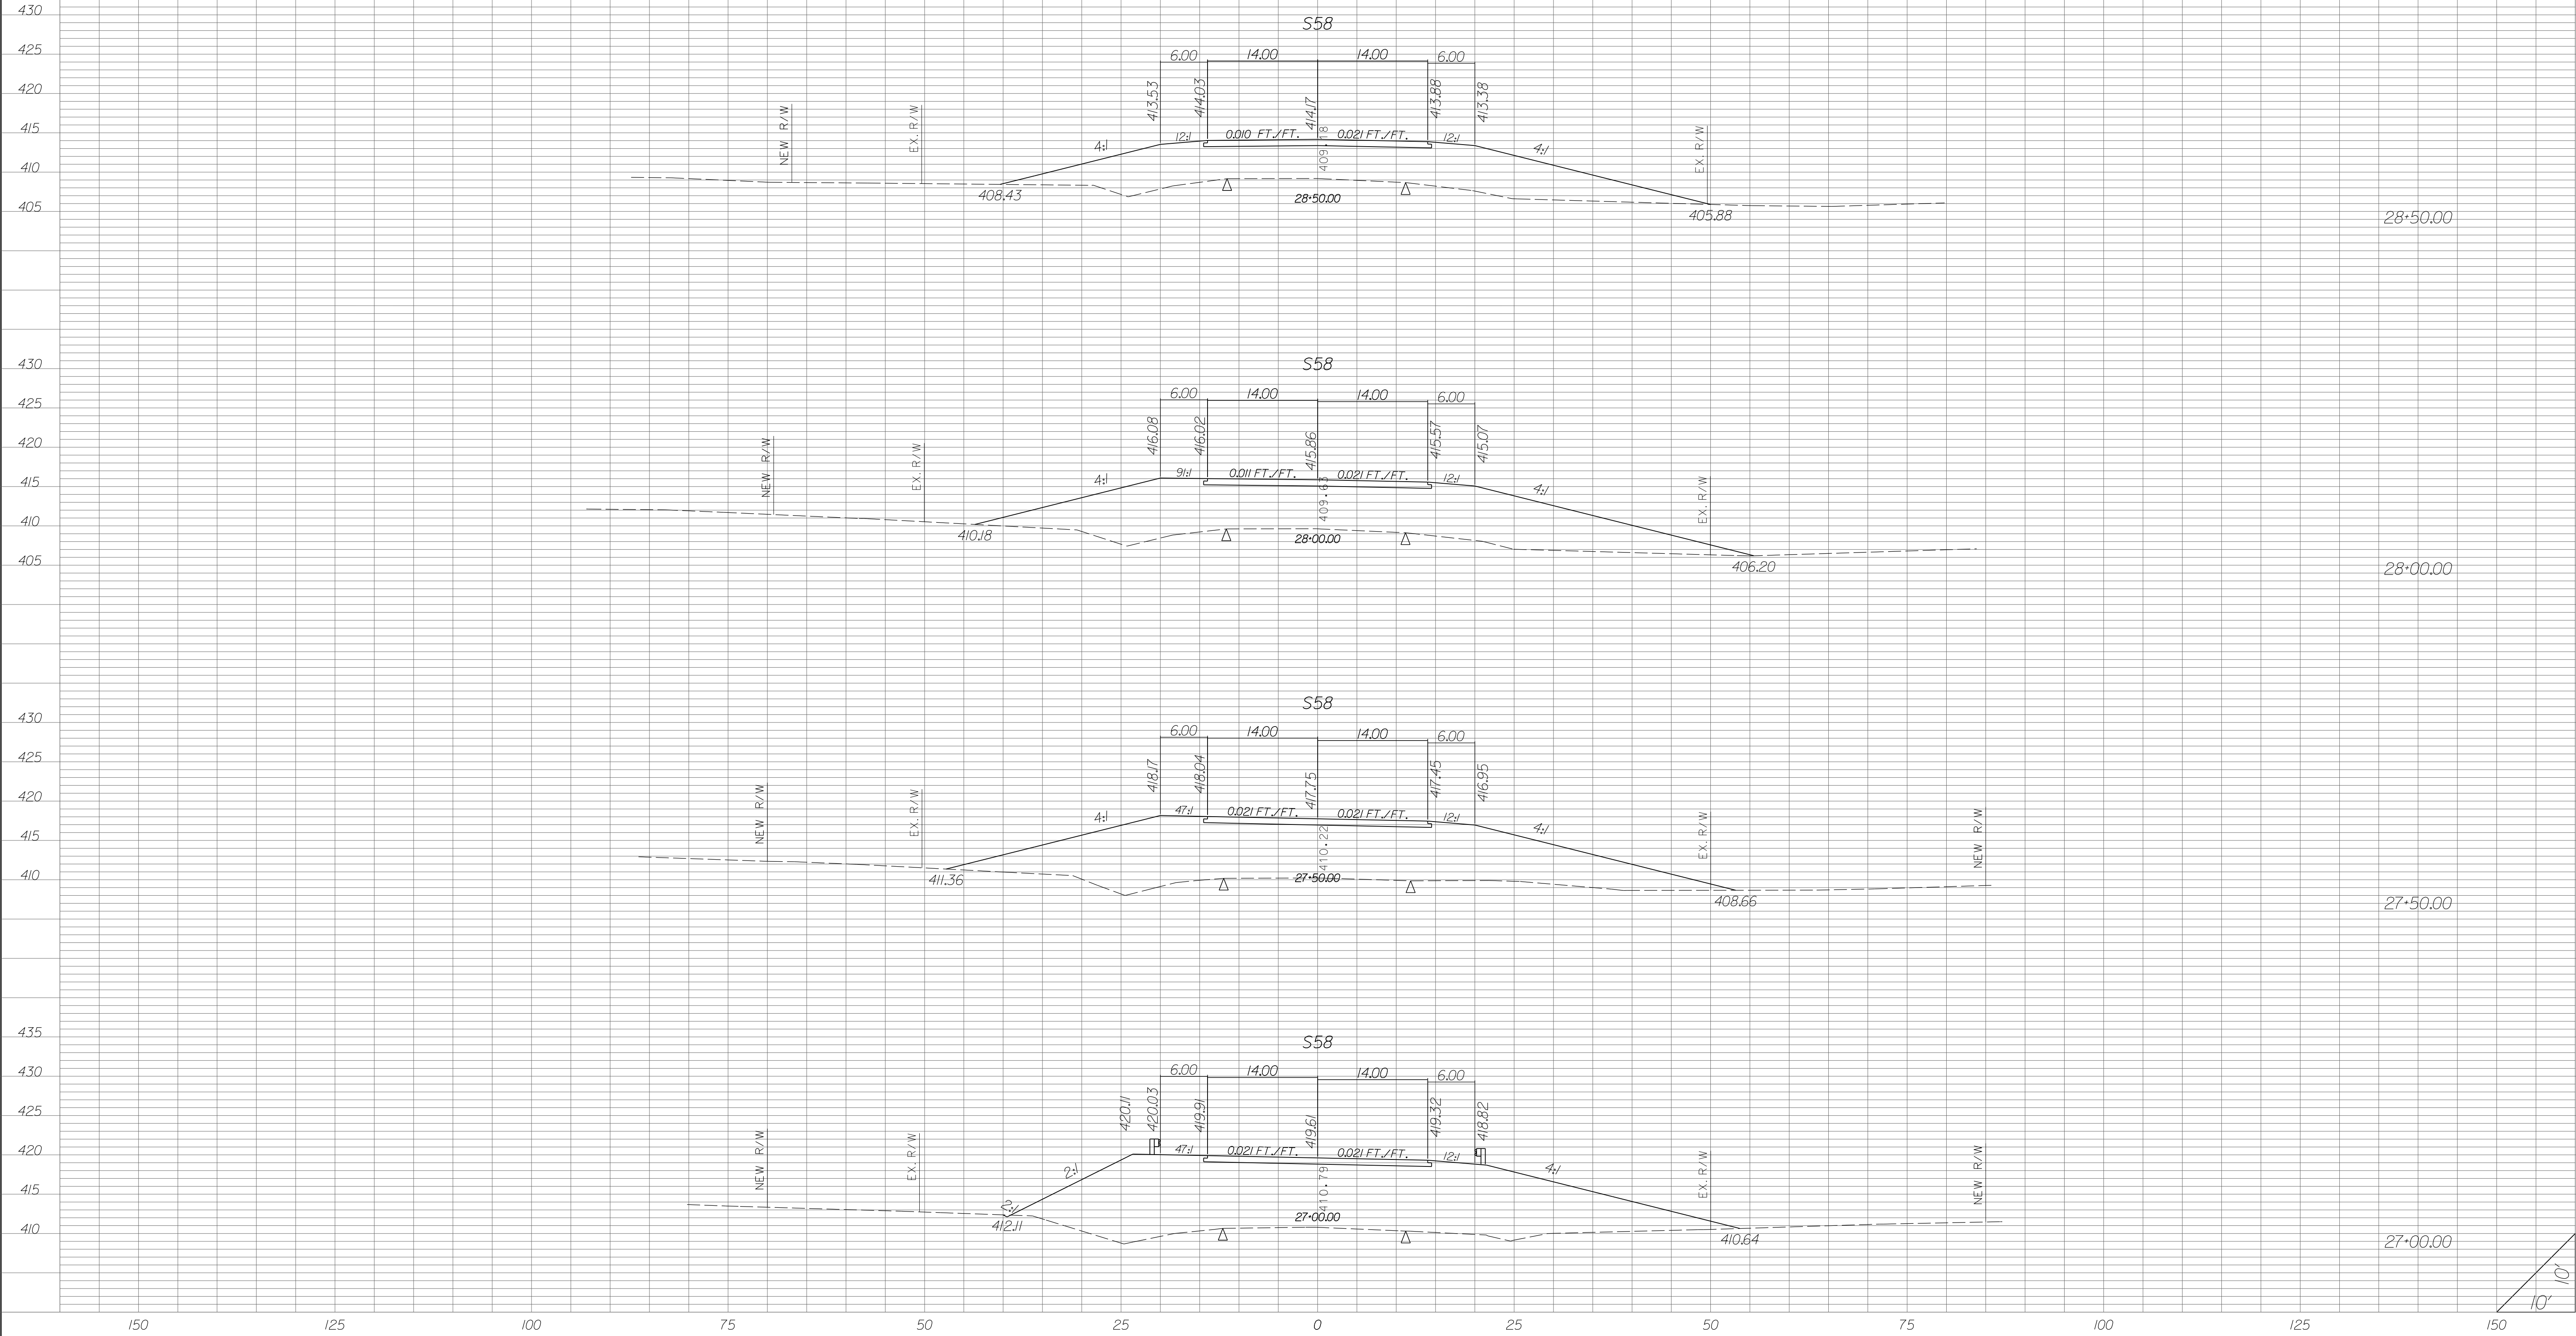

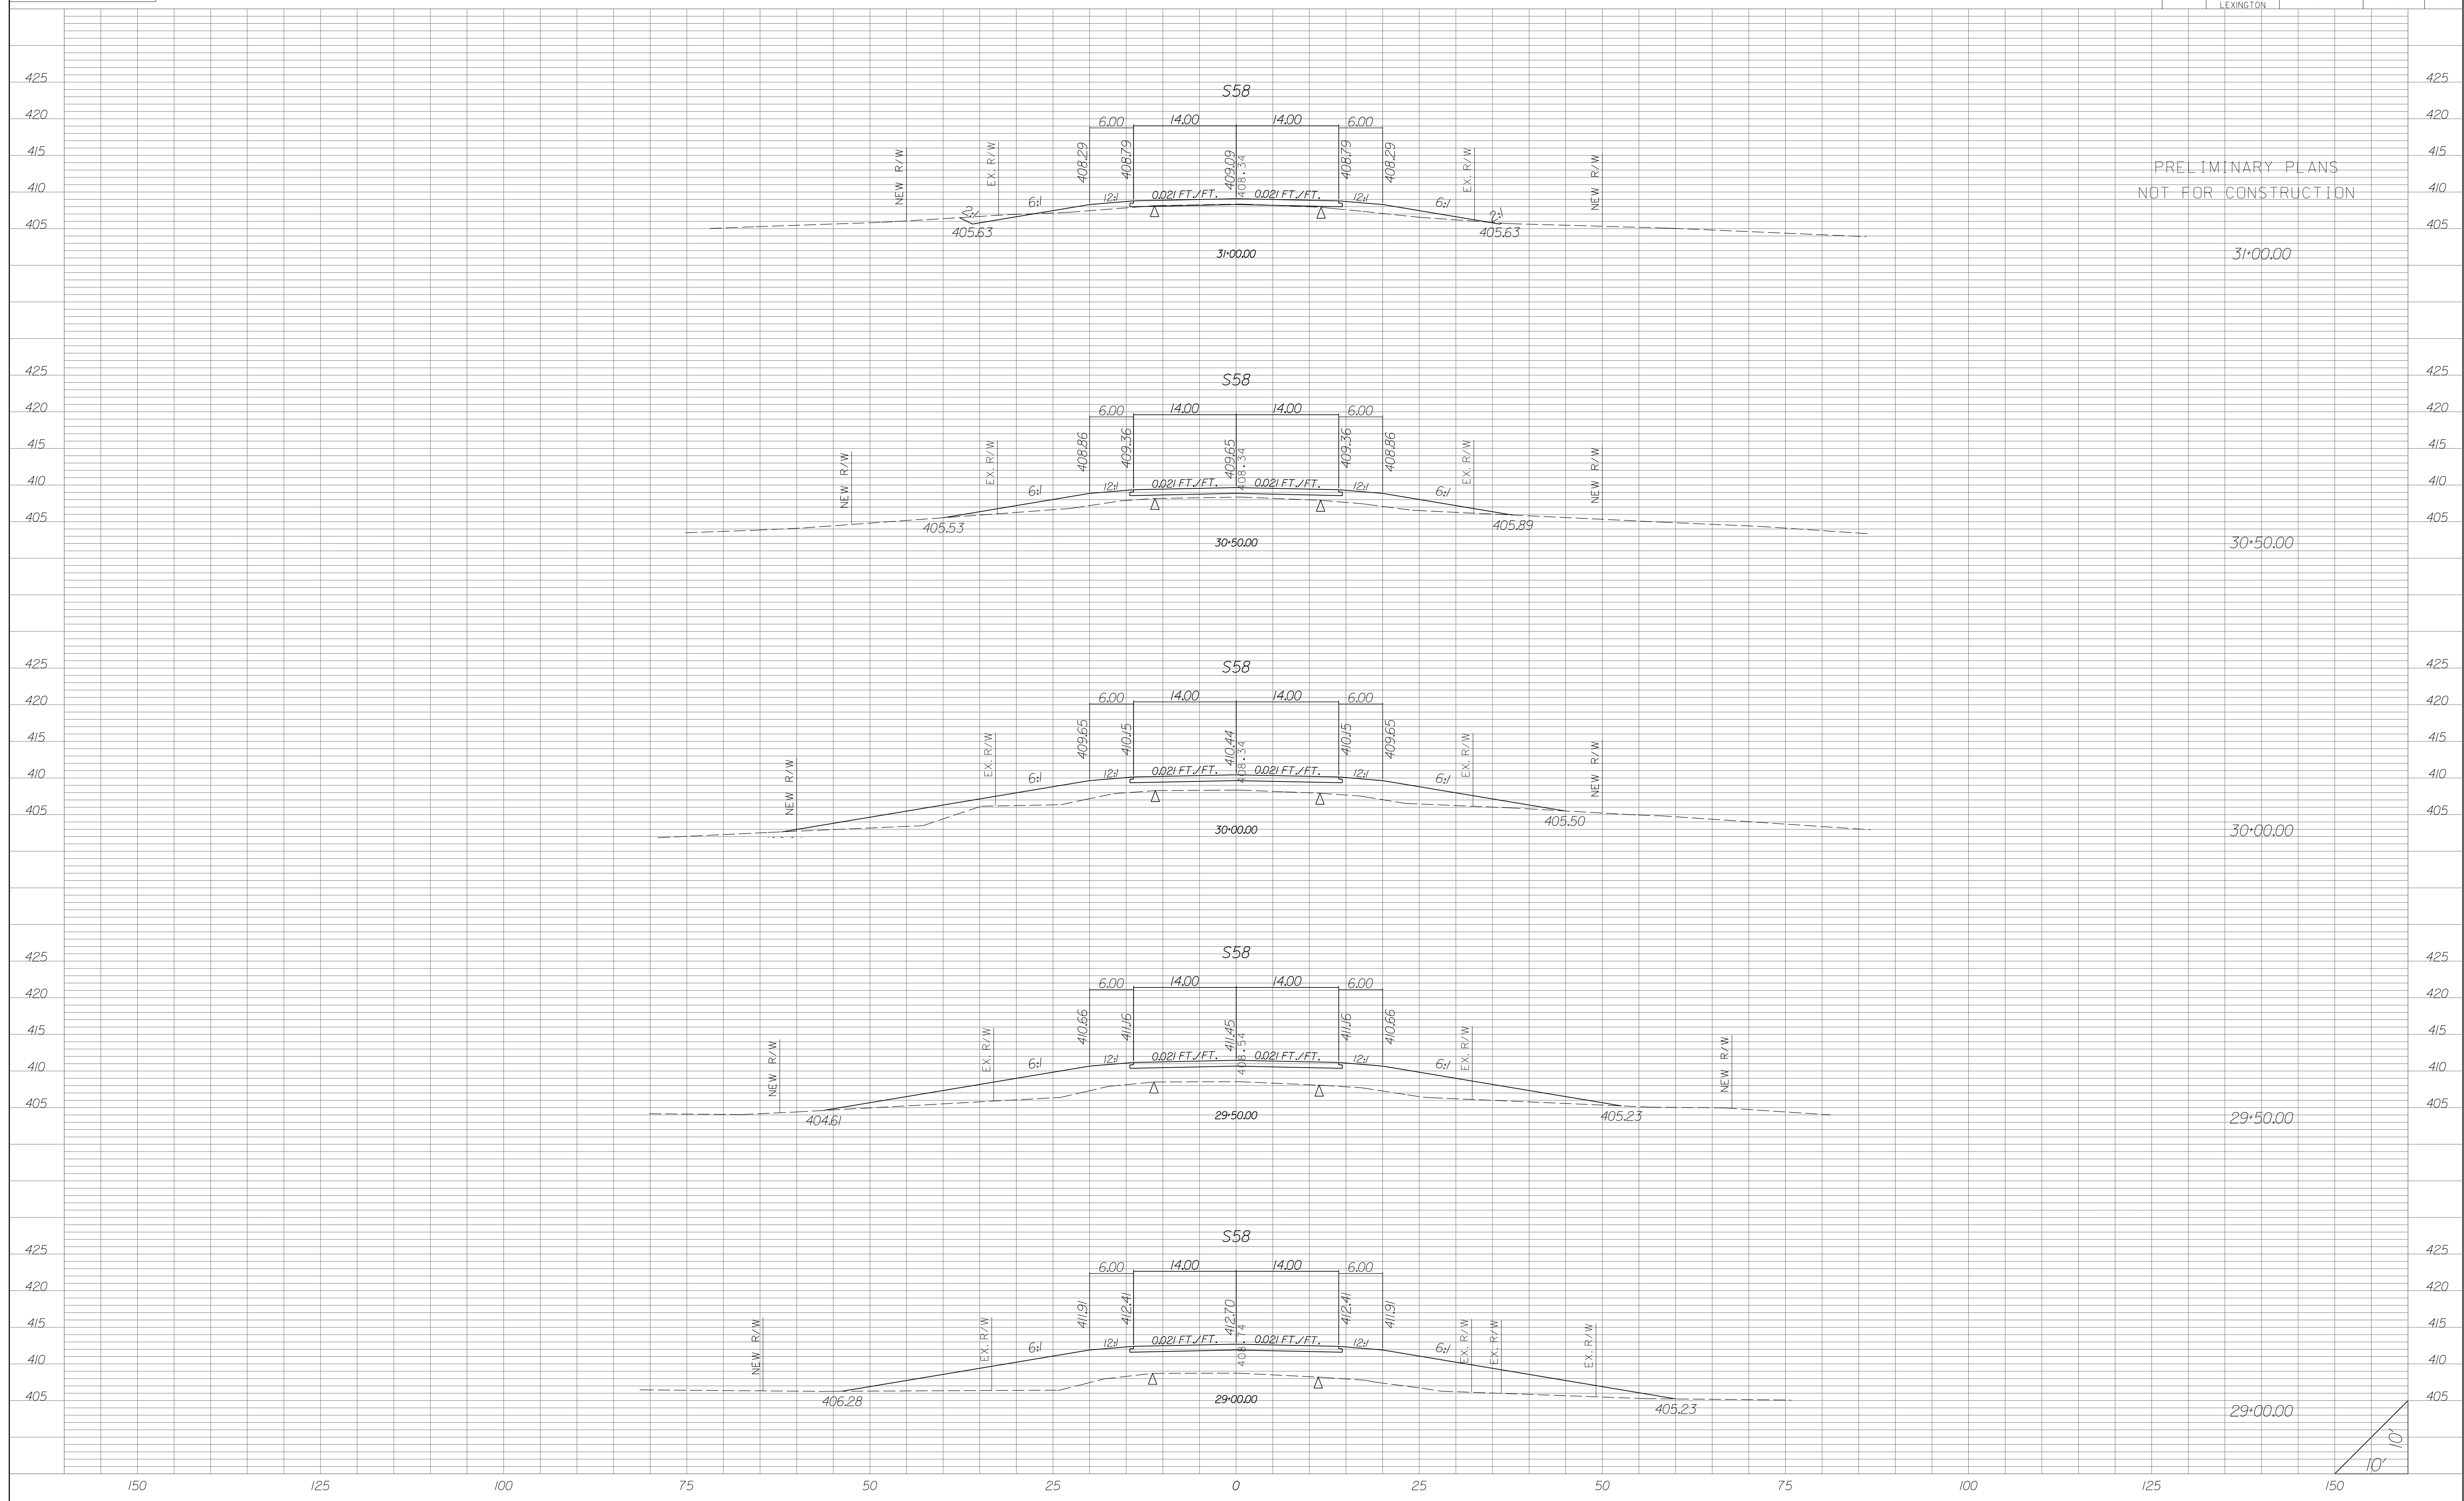


| STATE | COUNTY | PROJECT ID | RD/RTE NO. | SHEET NO. |
|-------|-----------------------------------|------------|------------|-----------|
| SC | NEWBERRY RICHLAND LEXINGTON | P029208 | 1-26 | X-440 |



PRELIMINARY PLANS
NOT FOR CONSTRUCTION

END CONSTRUCTION
STA 32+00.00
S-40-58 (KOON ROAD)


S58

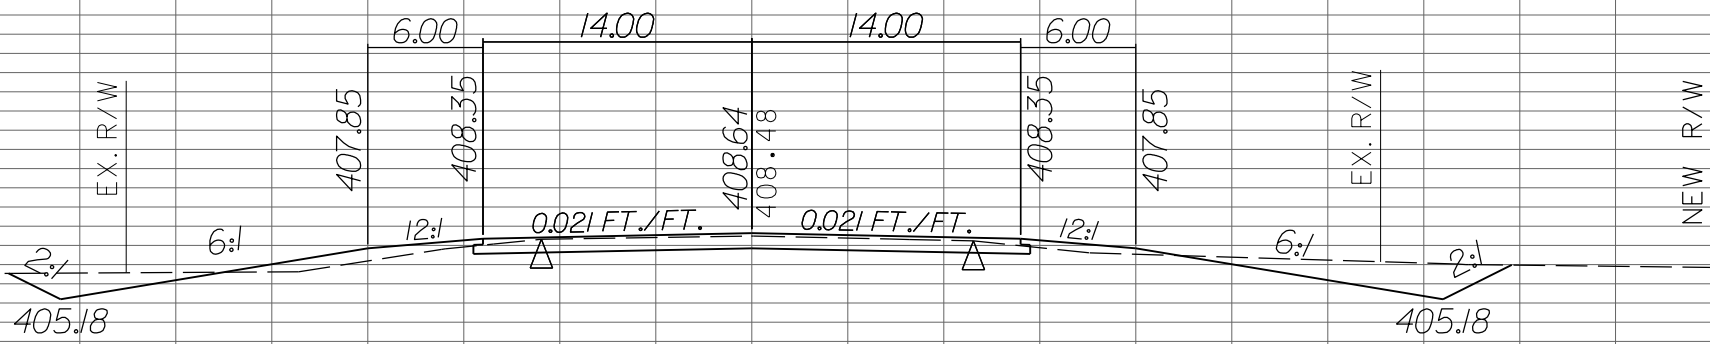

S58

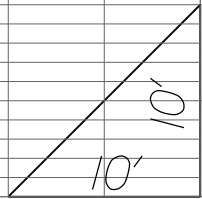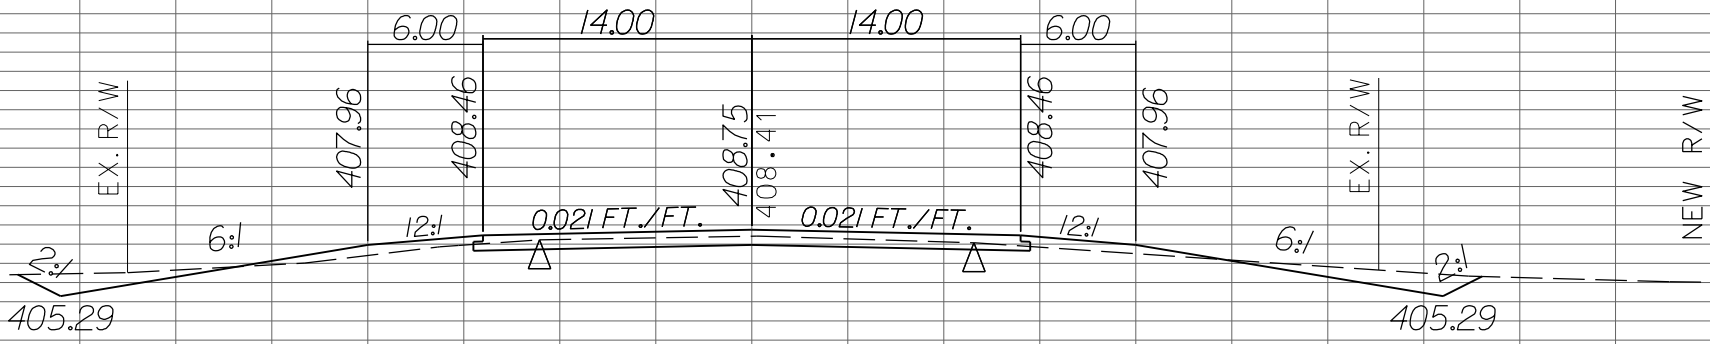




PRELIMINARY PLANS
NOT FOR CONSTRUCTION

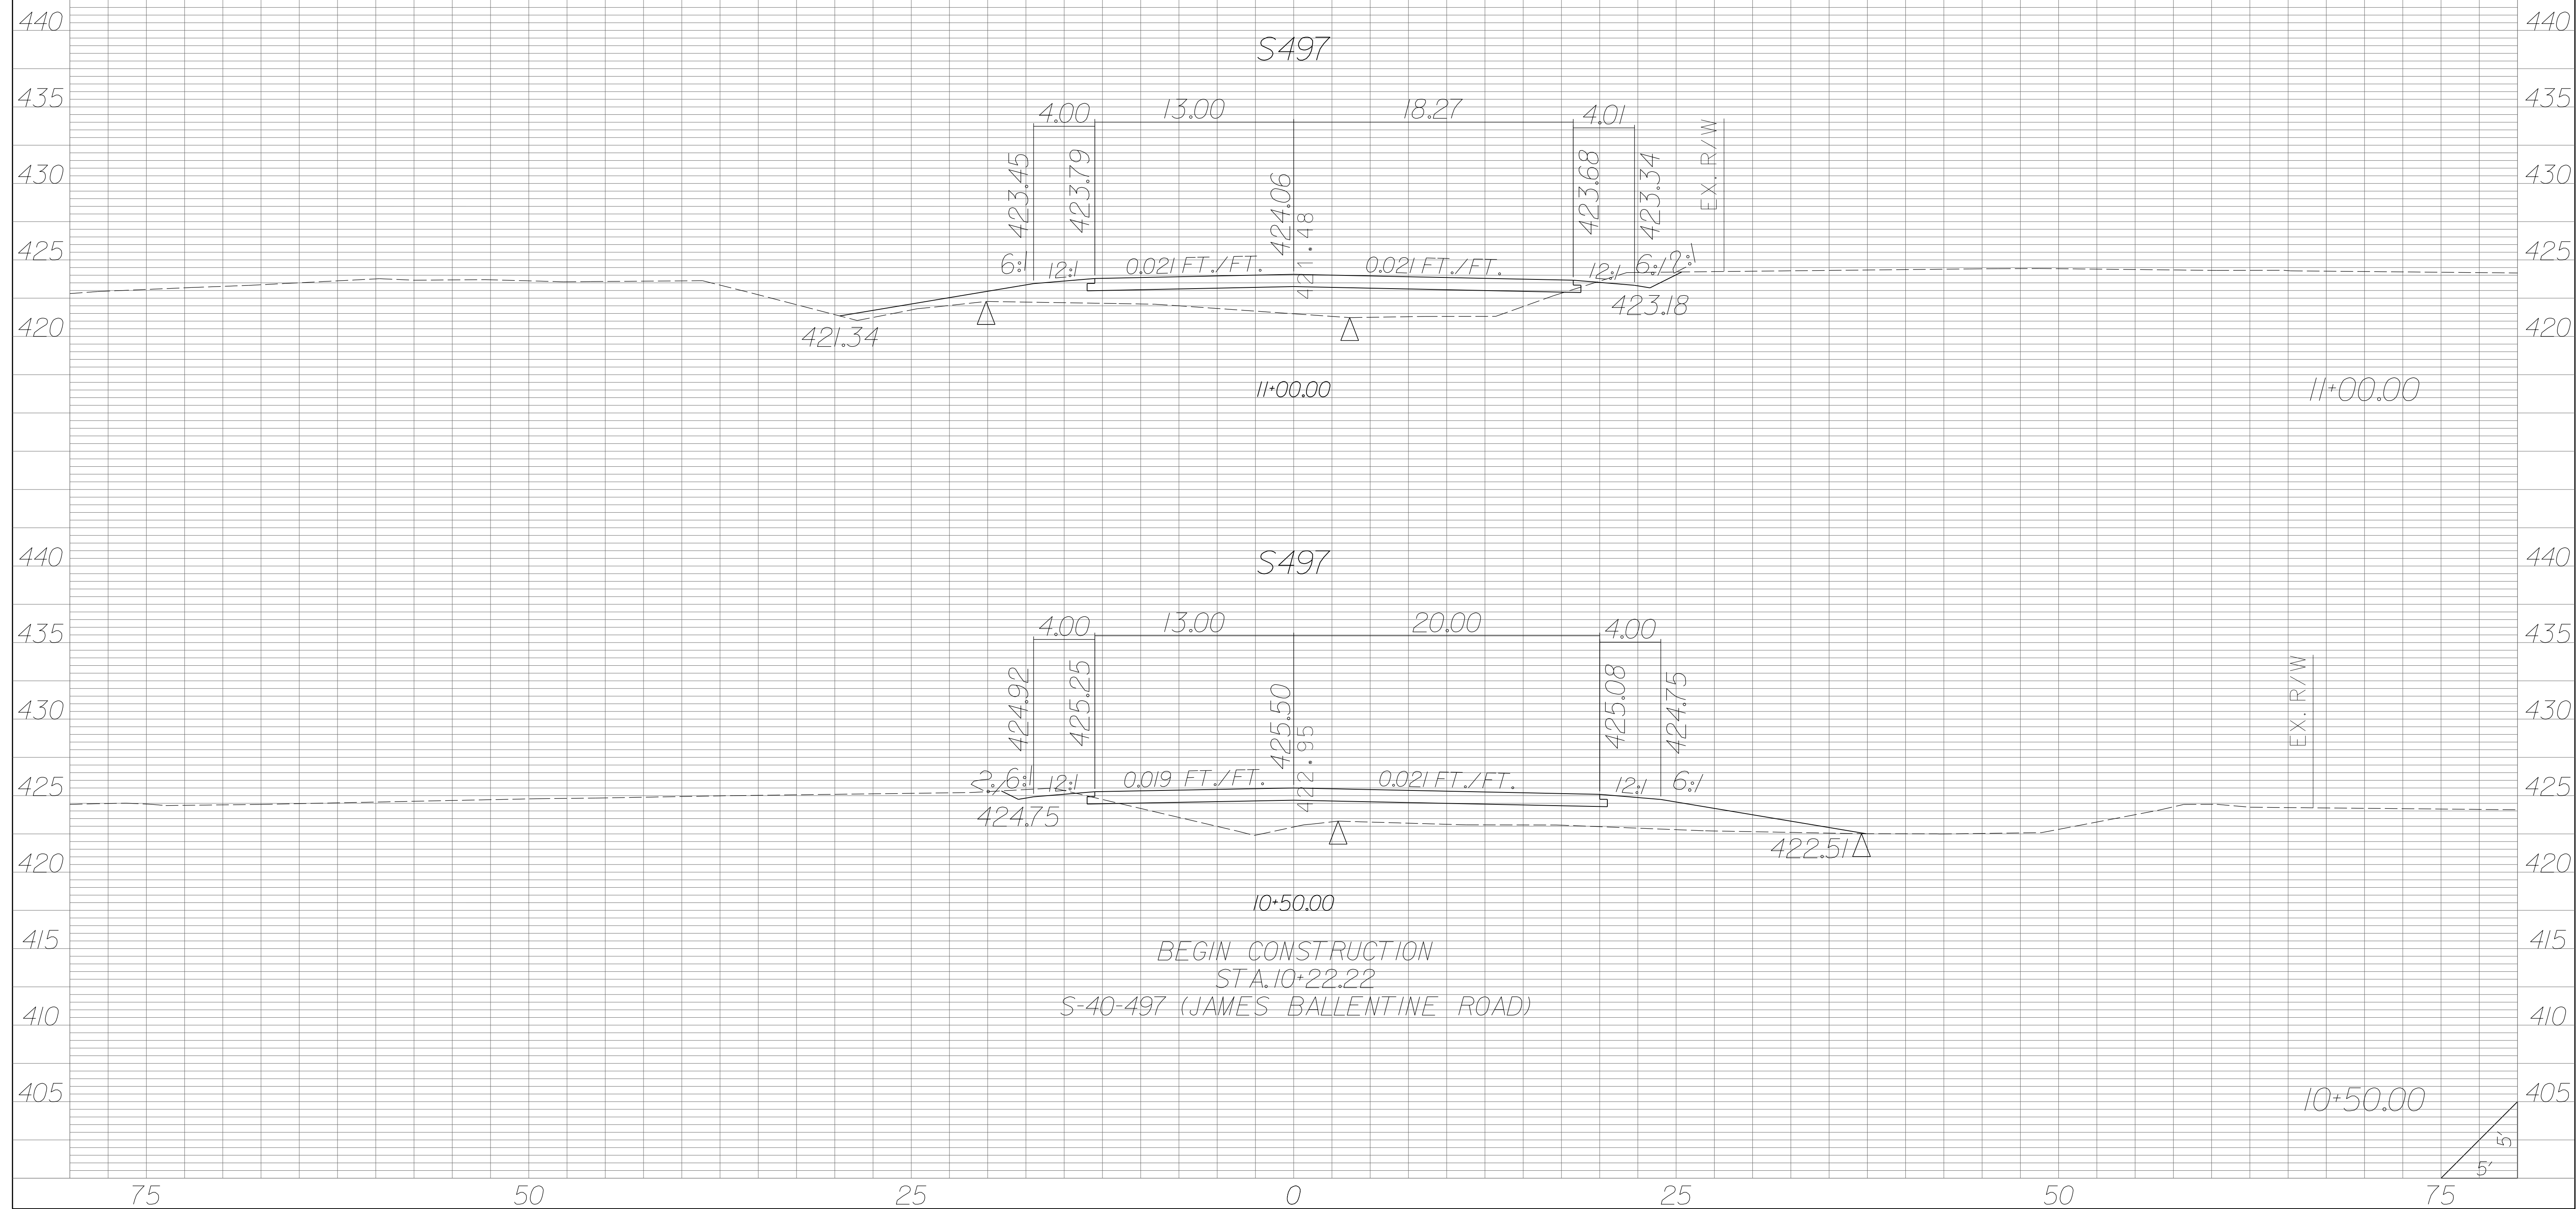

| STATE | COUNTY | PROJECT ID | RD/RTE NO. | SHEET NO. |
|-------|-----------------------------------|------------|------------|-----------|
| SC | NEWBERRY RICHLAND LEXINGTON | P029208 | I-26 | X-442 |


PRELIMINARY PLANS
NOT FOR CONSTRUCTION

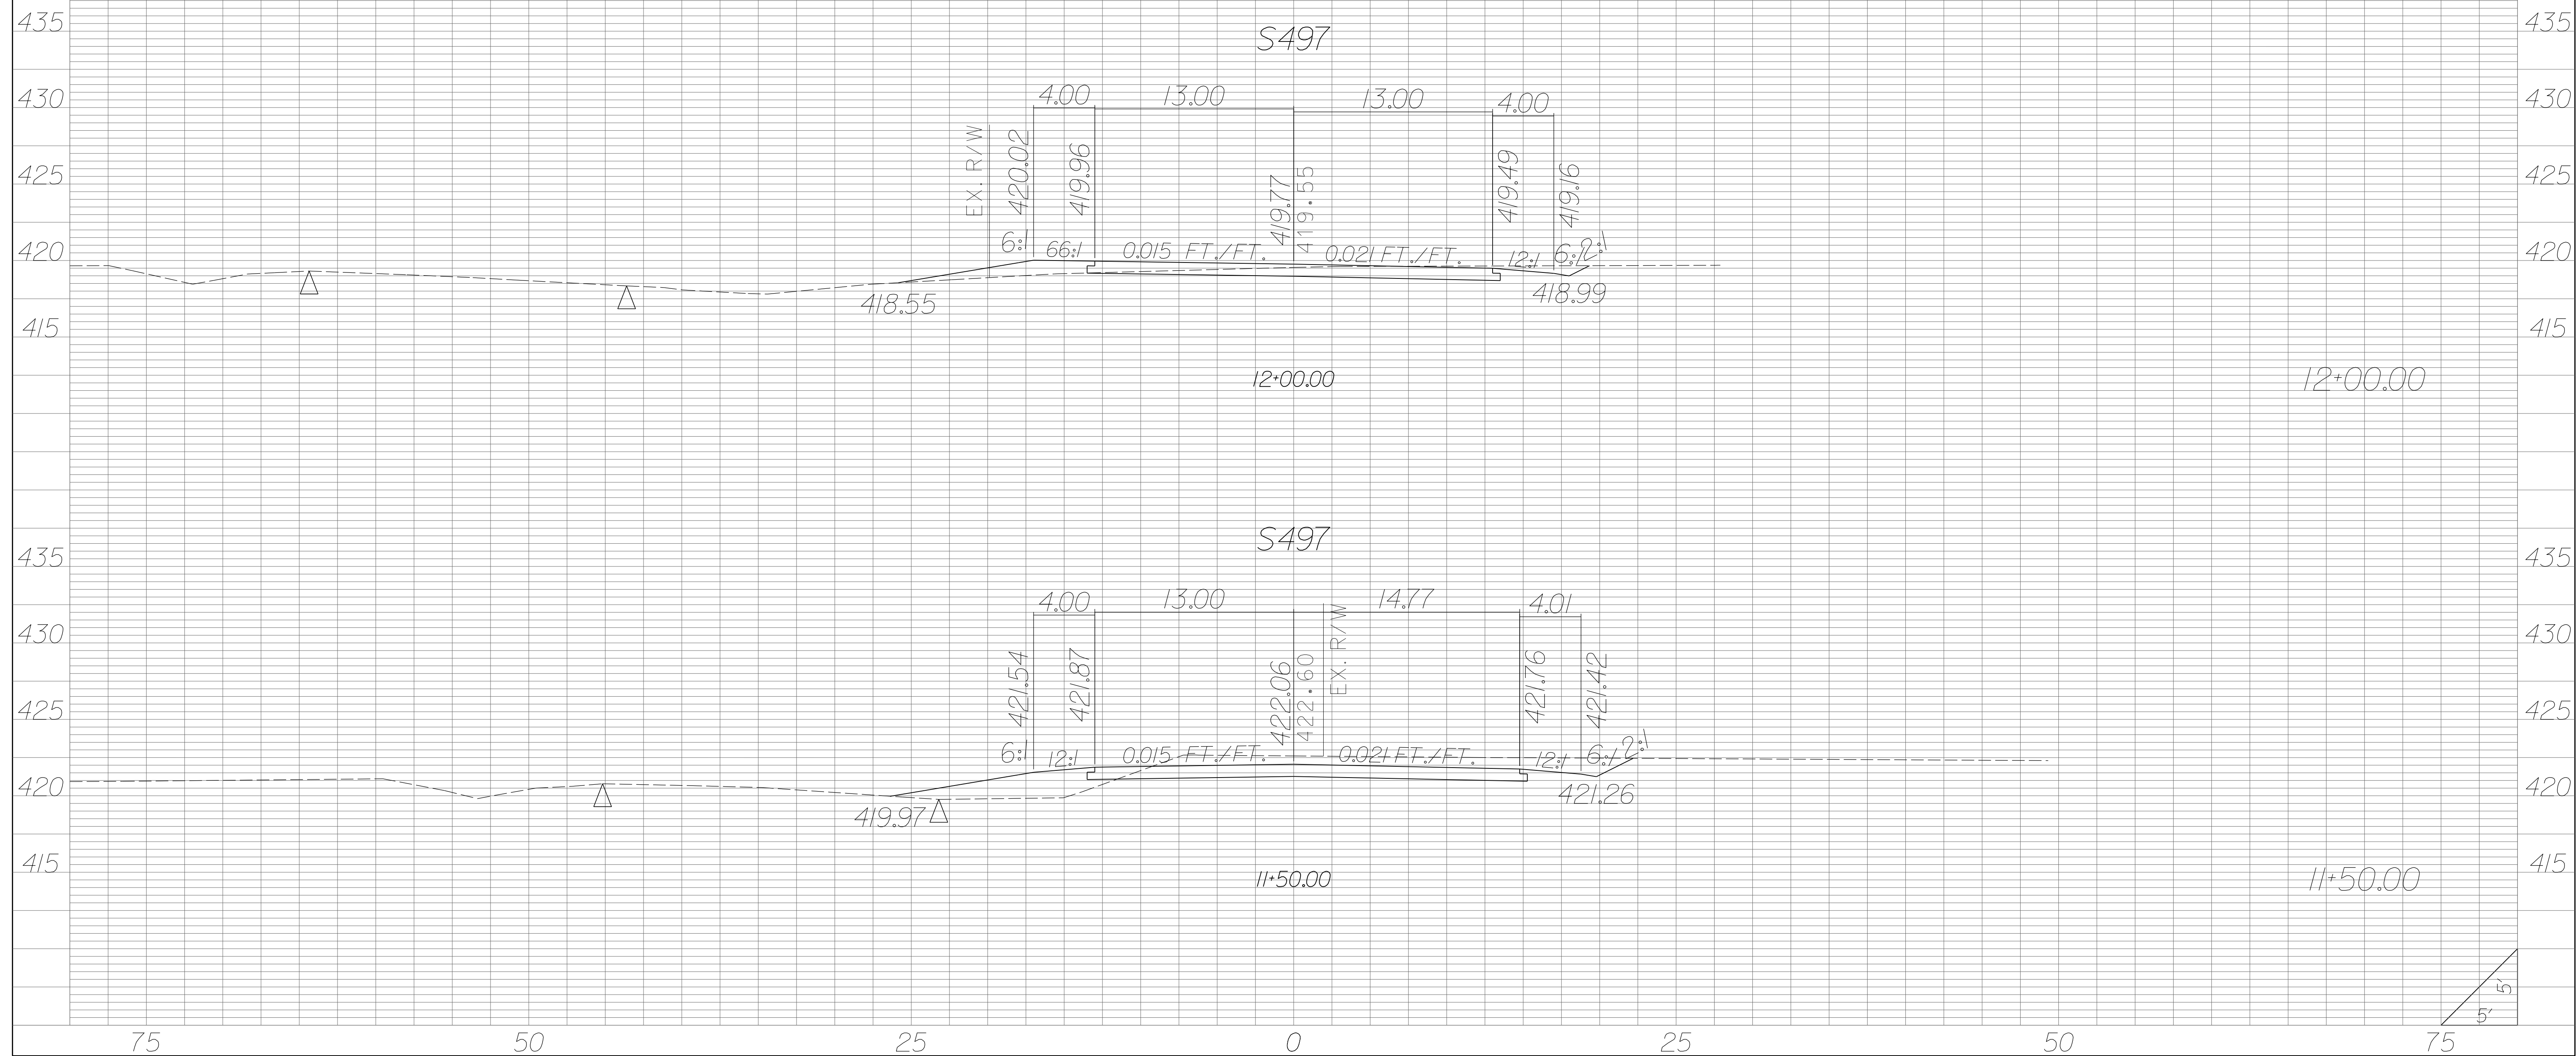


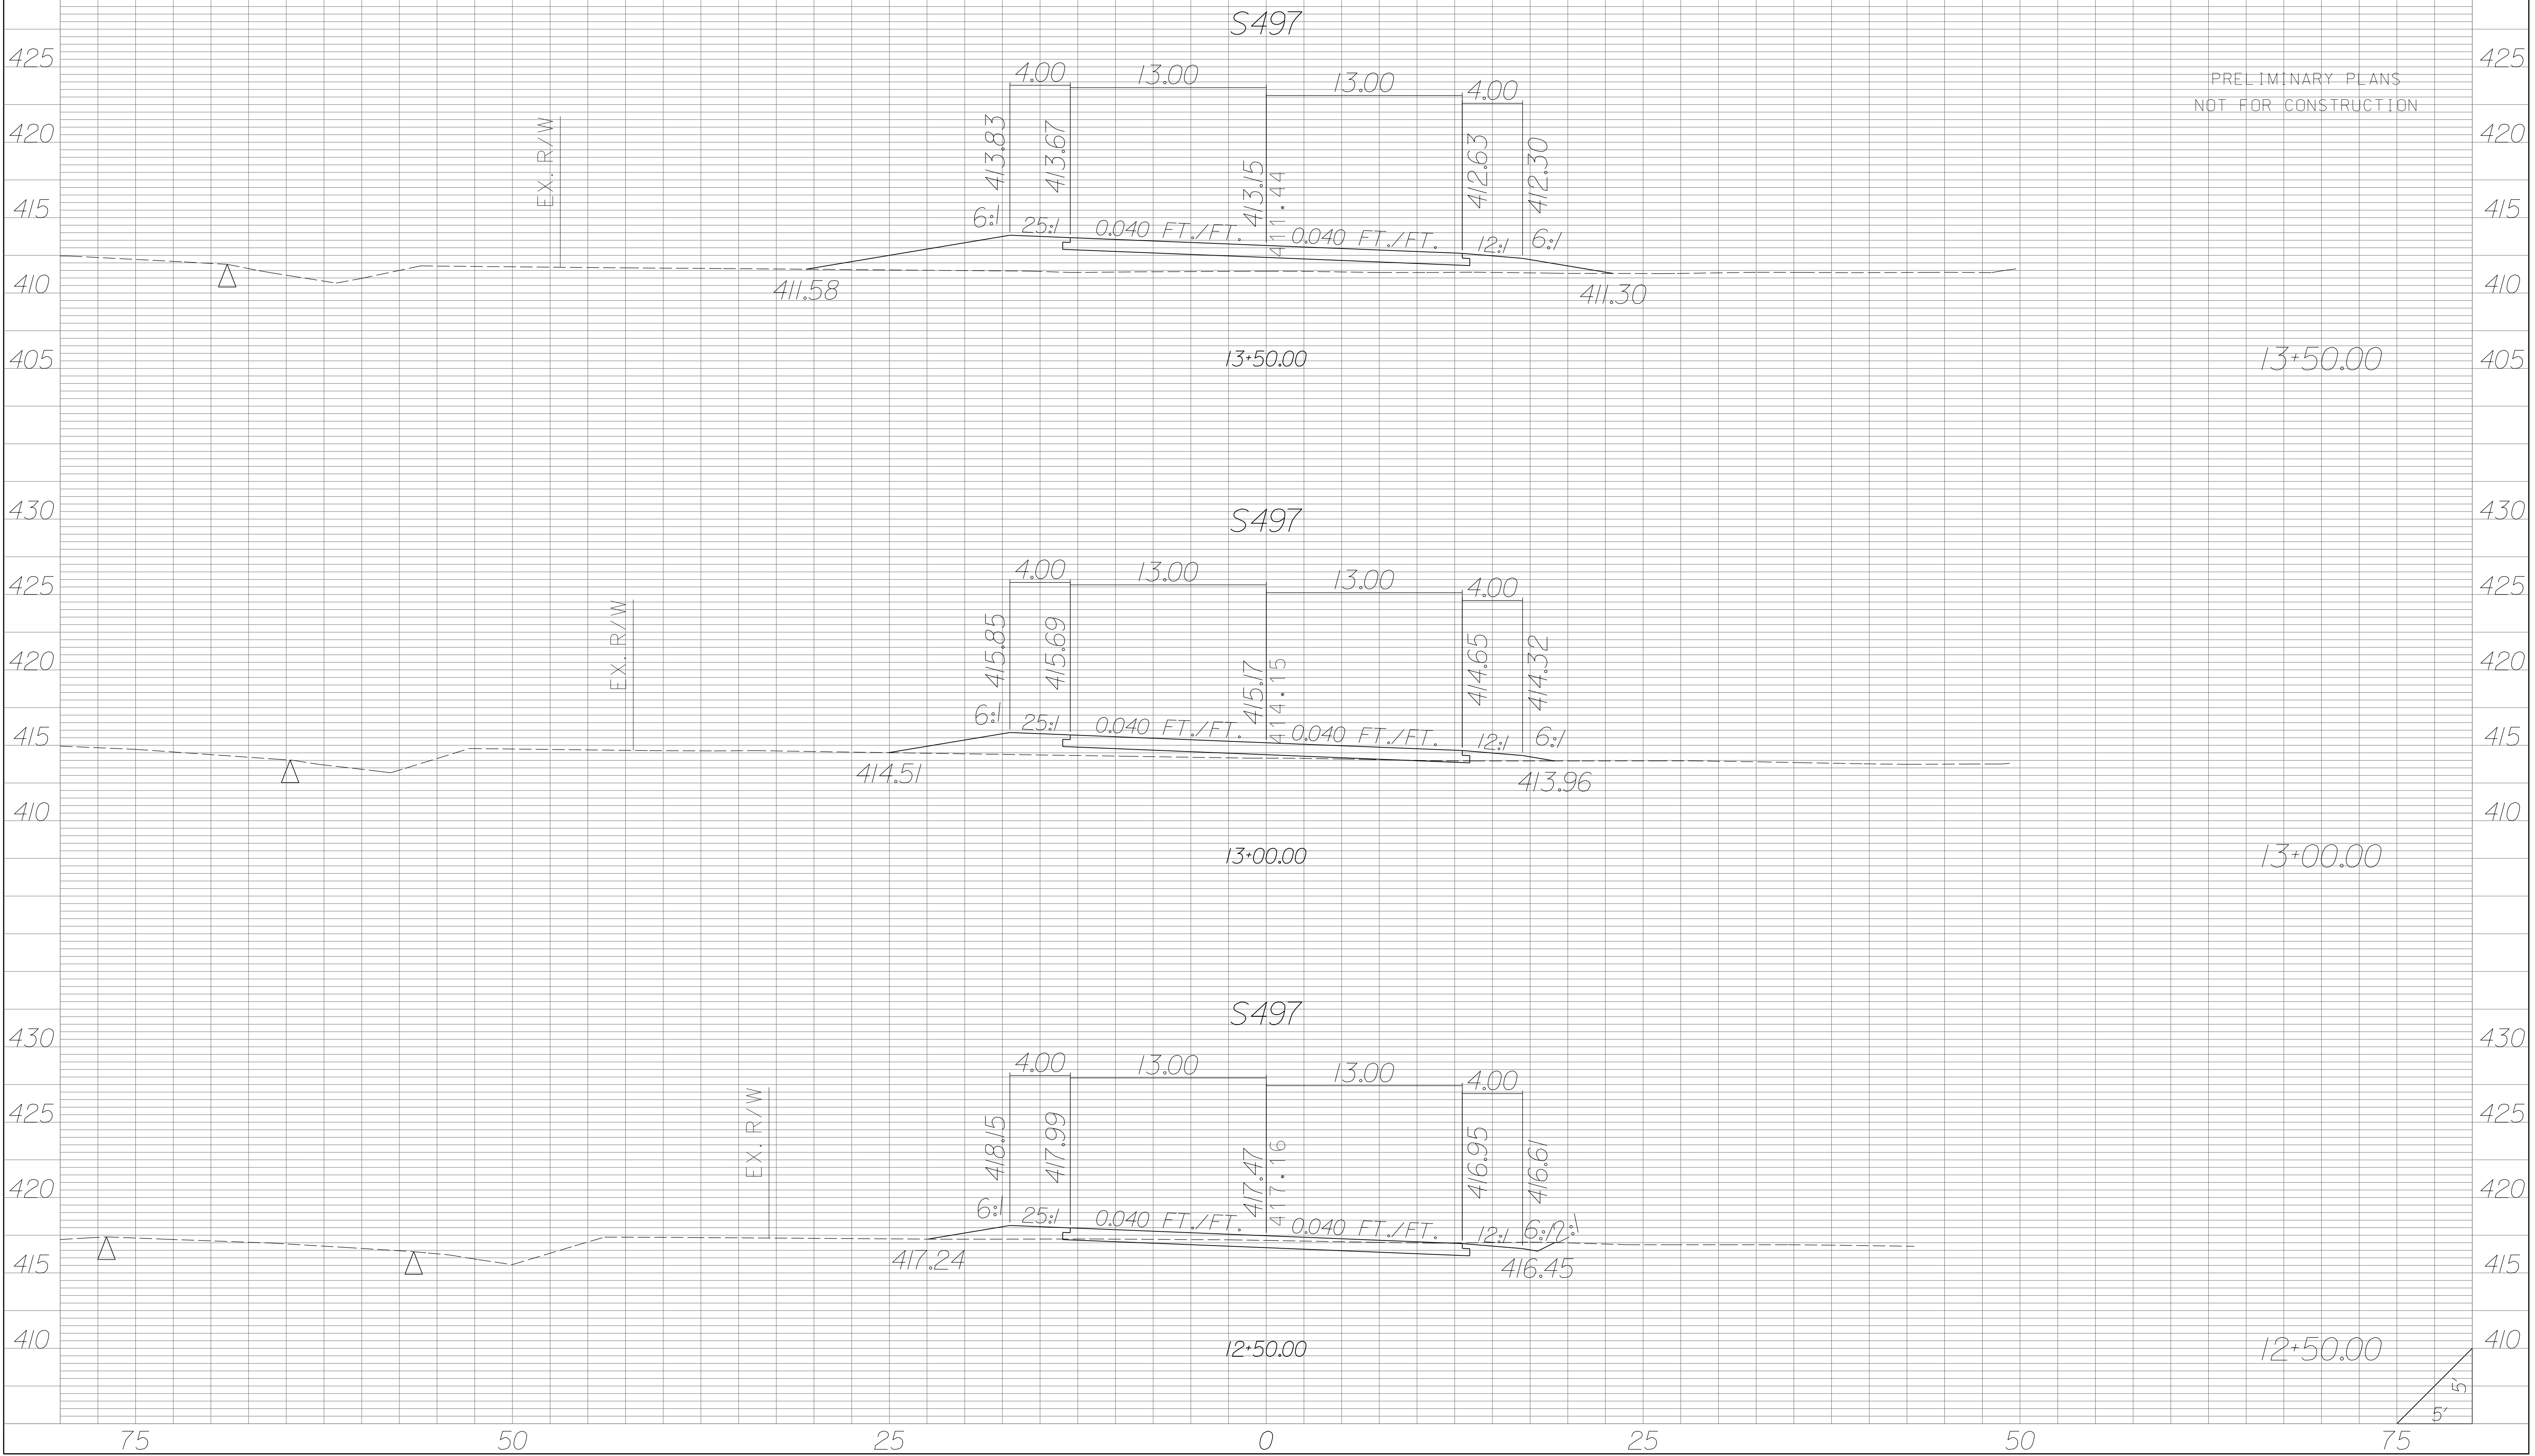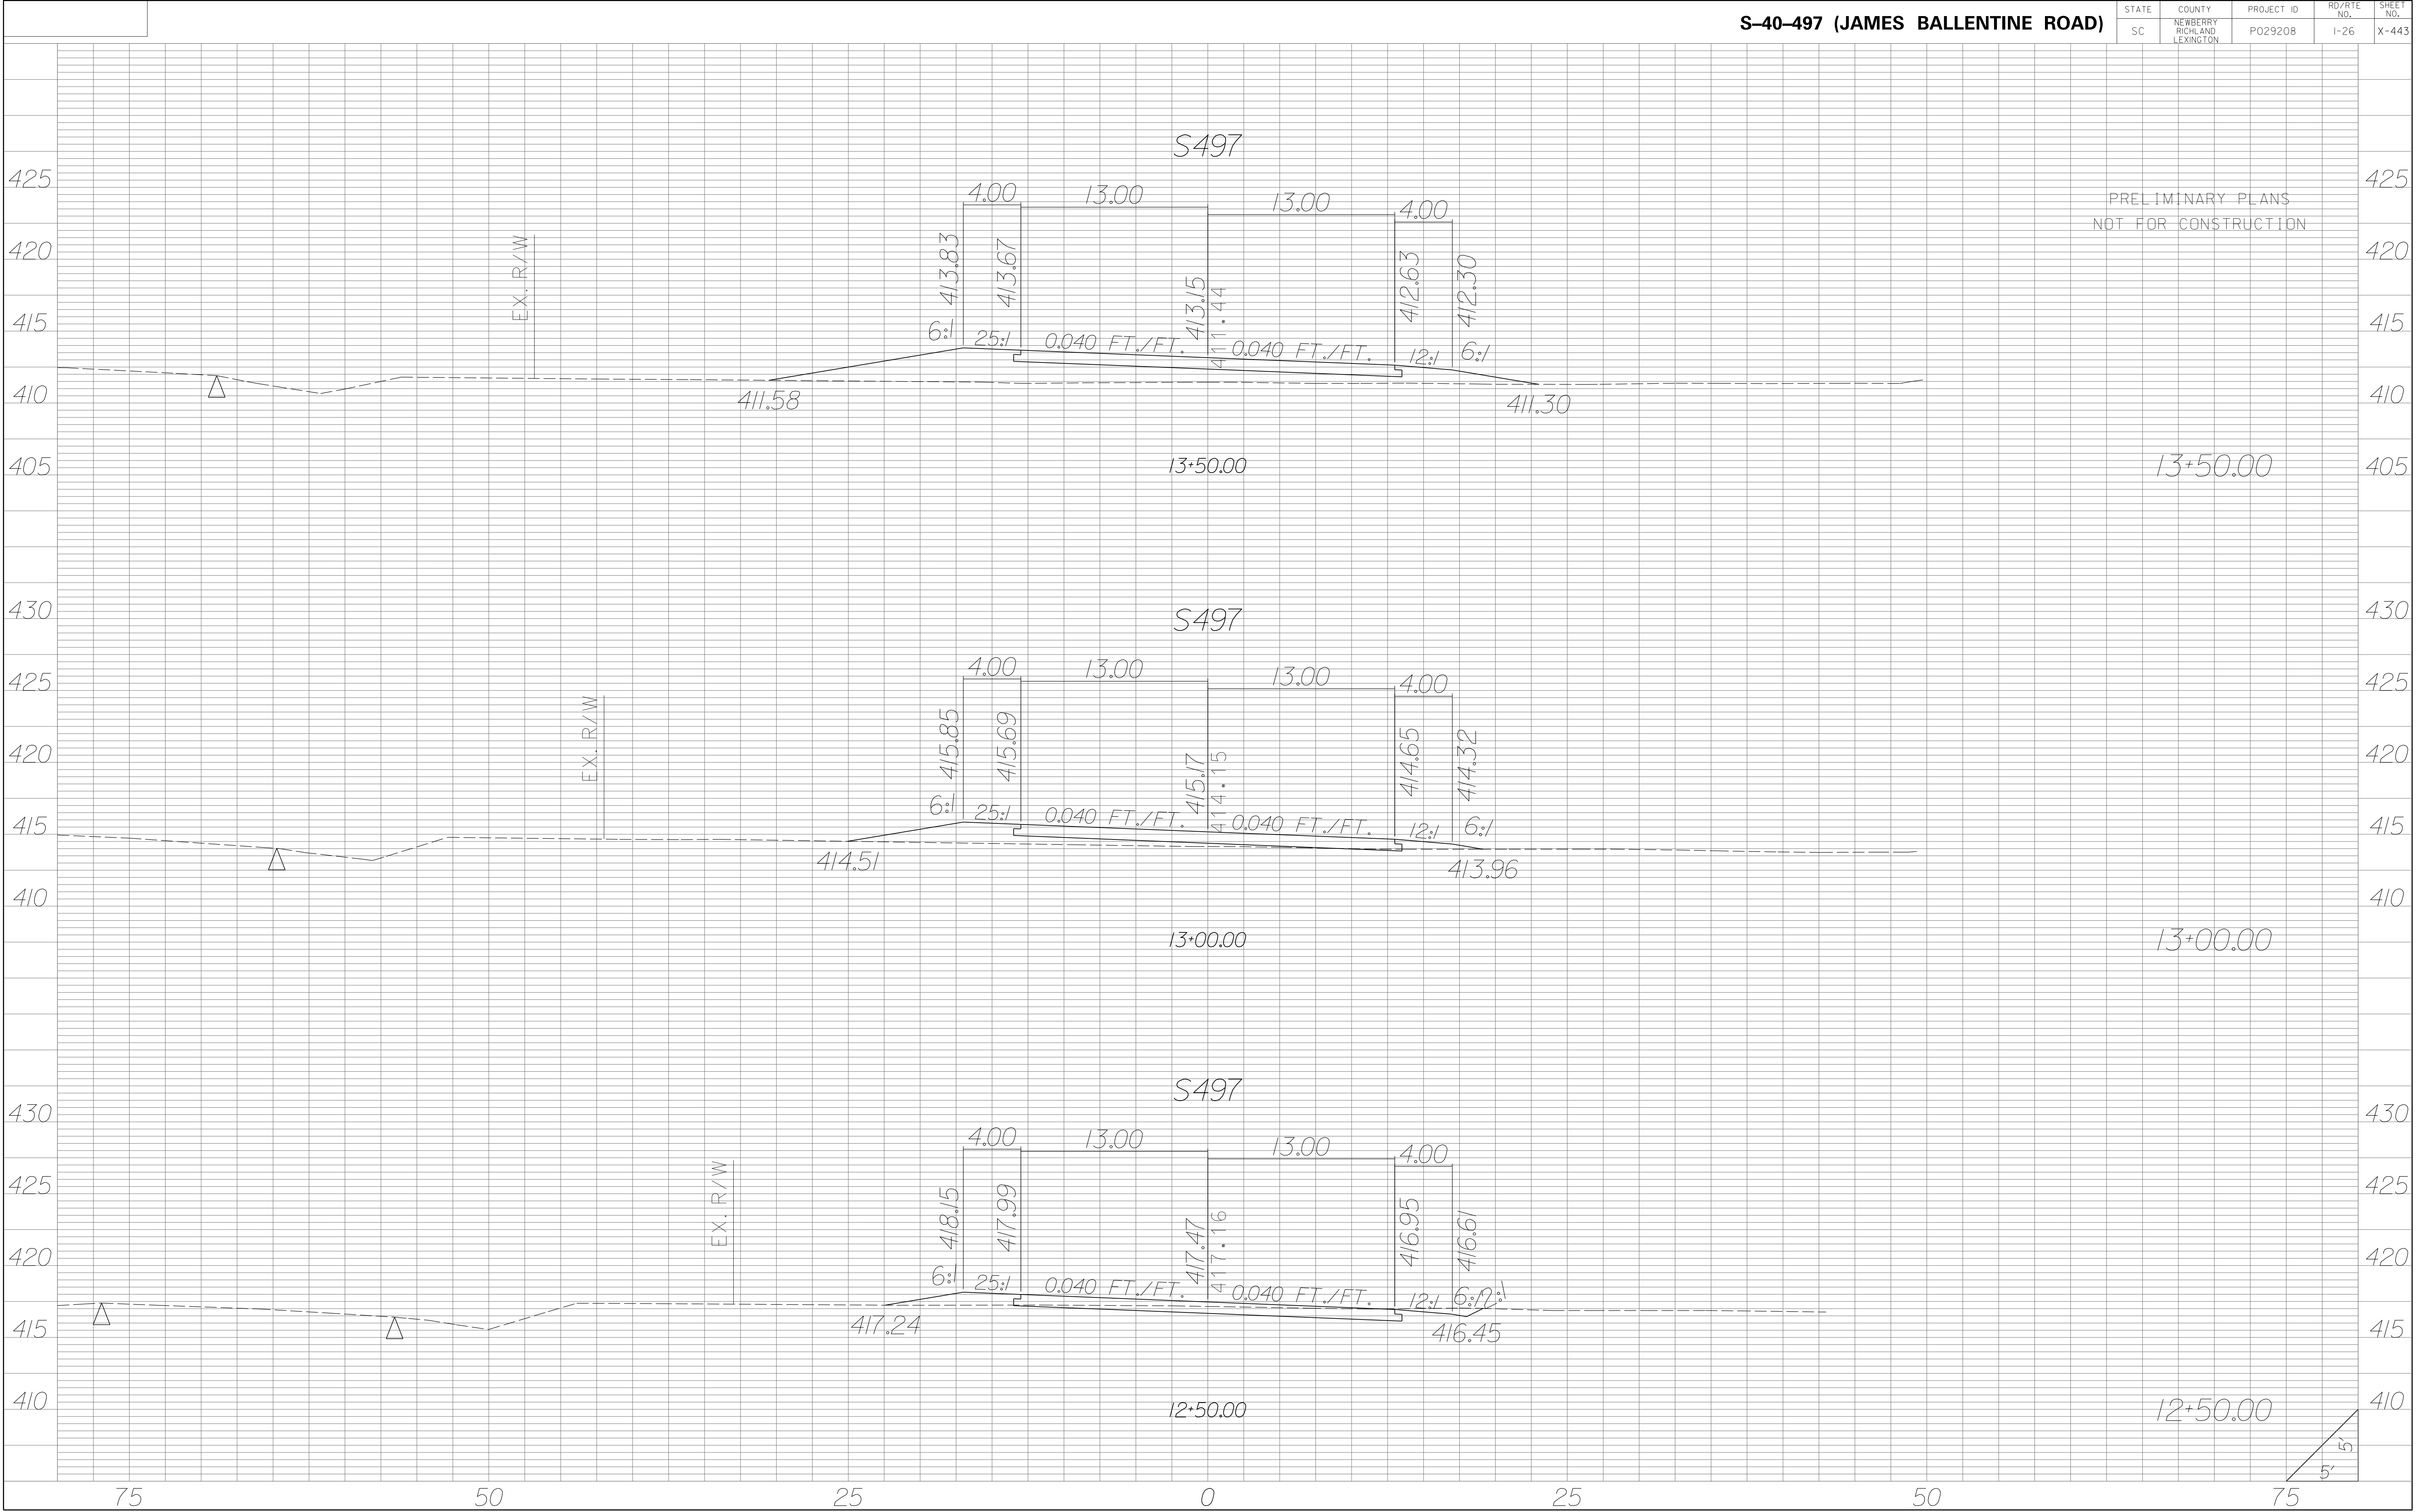

| STATE | COUNTY | PROJECT ID | RD/RTE NO. | SHEET NO. |
|-------|-----------------------------------|------------|------------|-----------|
| SC | NEWBERRY RICHLAND LEXINGTON | P029208 | I-26 | X-444 |


PRELIMINARY PLANS
NOT FOR CONSTRUCTION

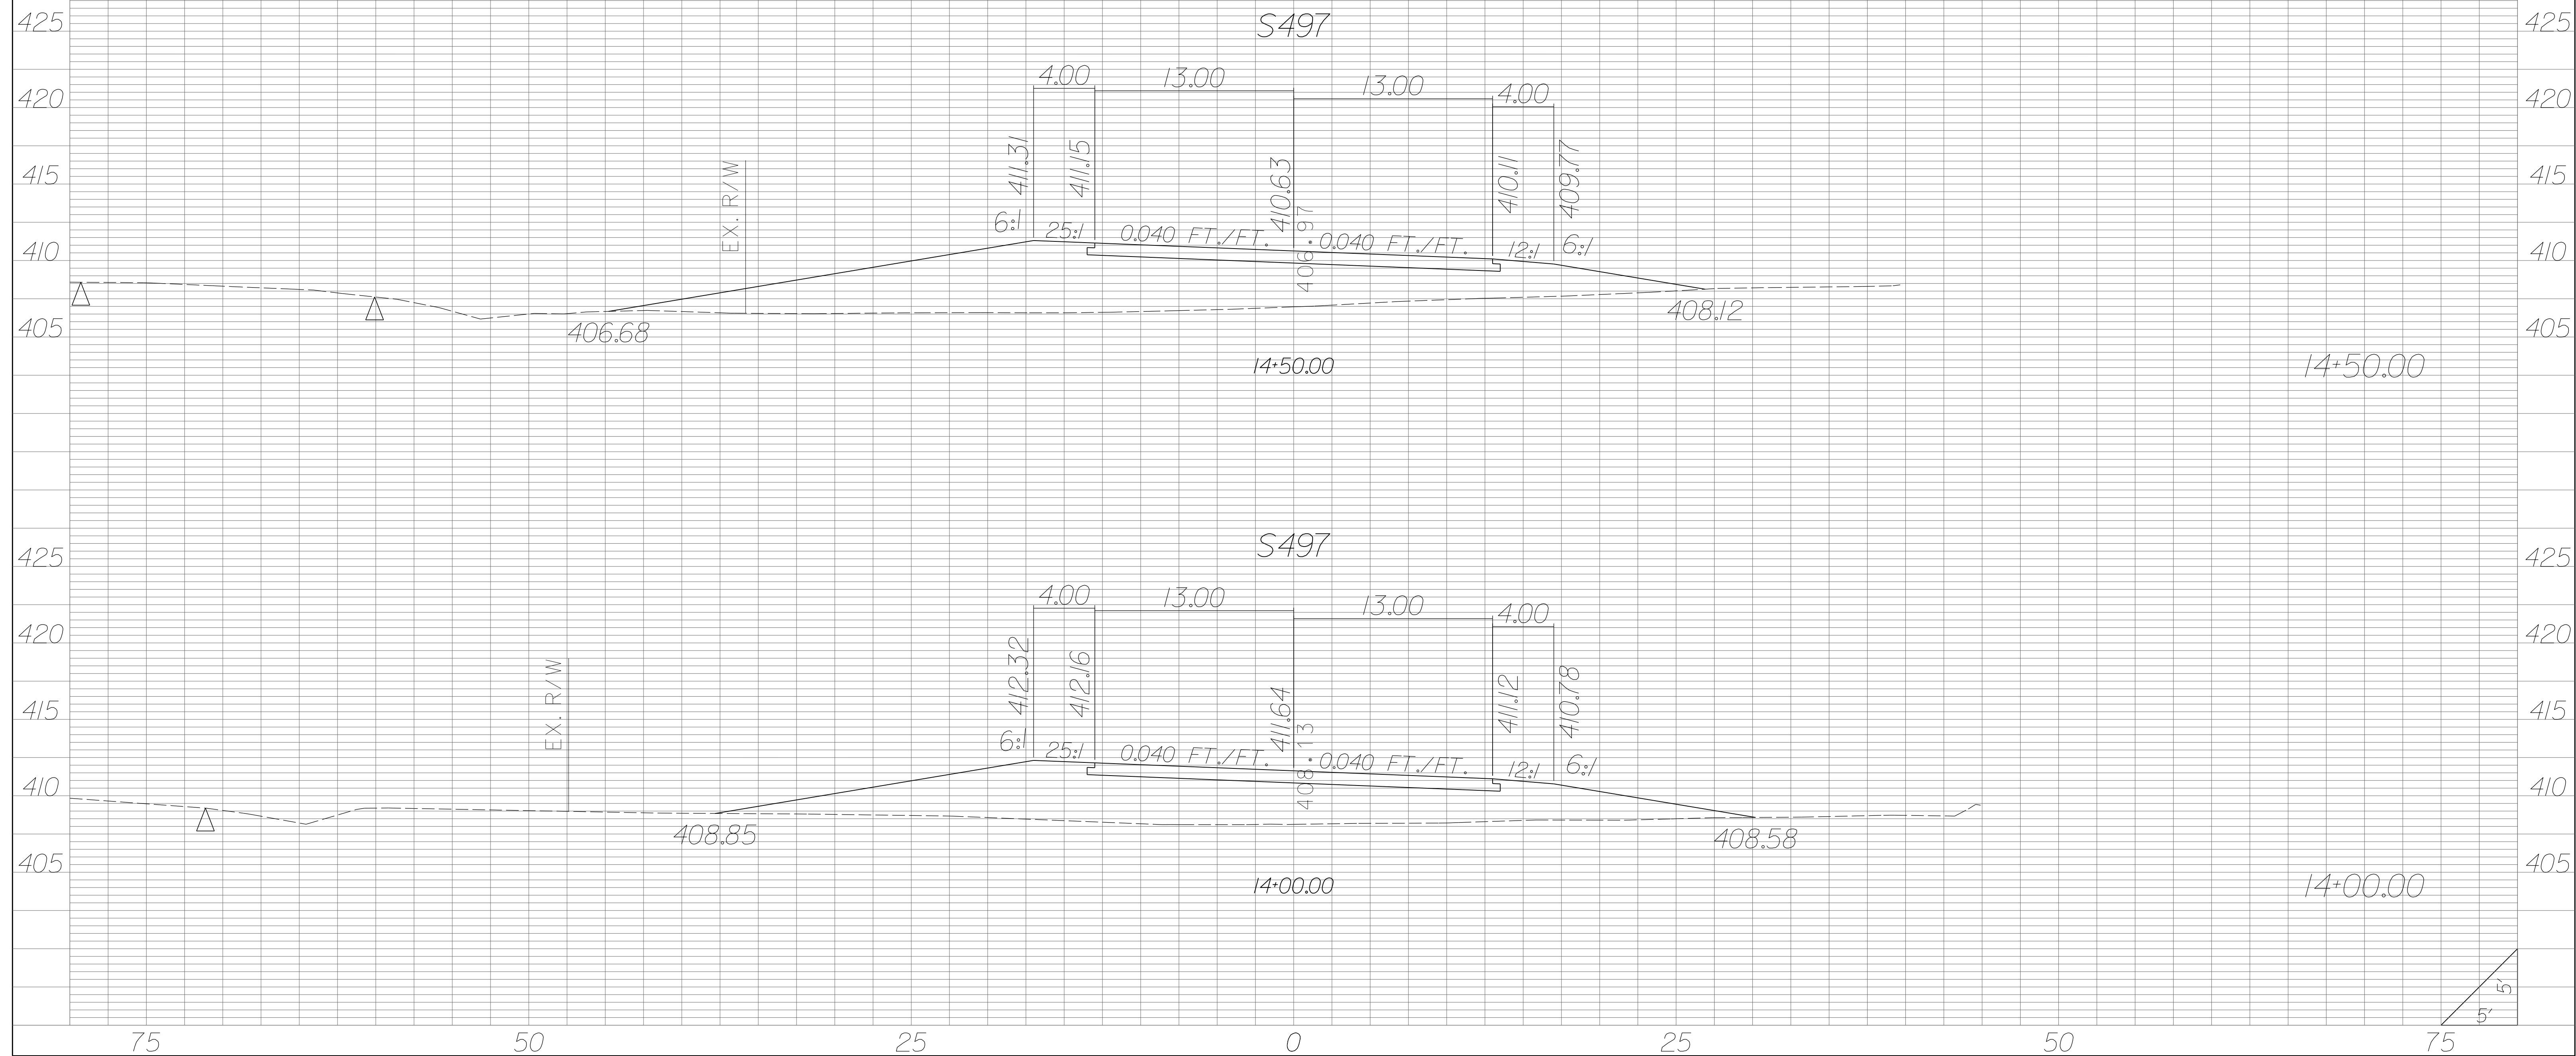


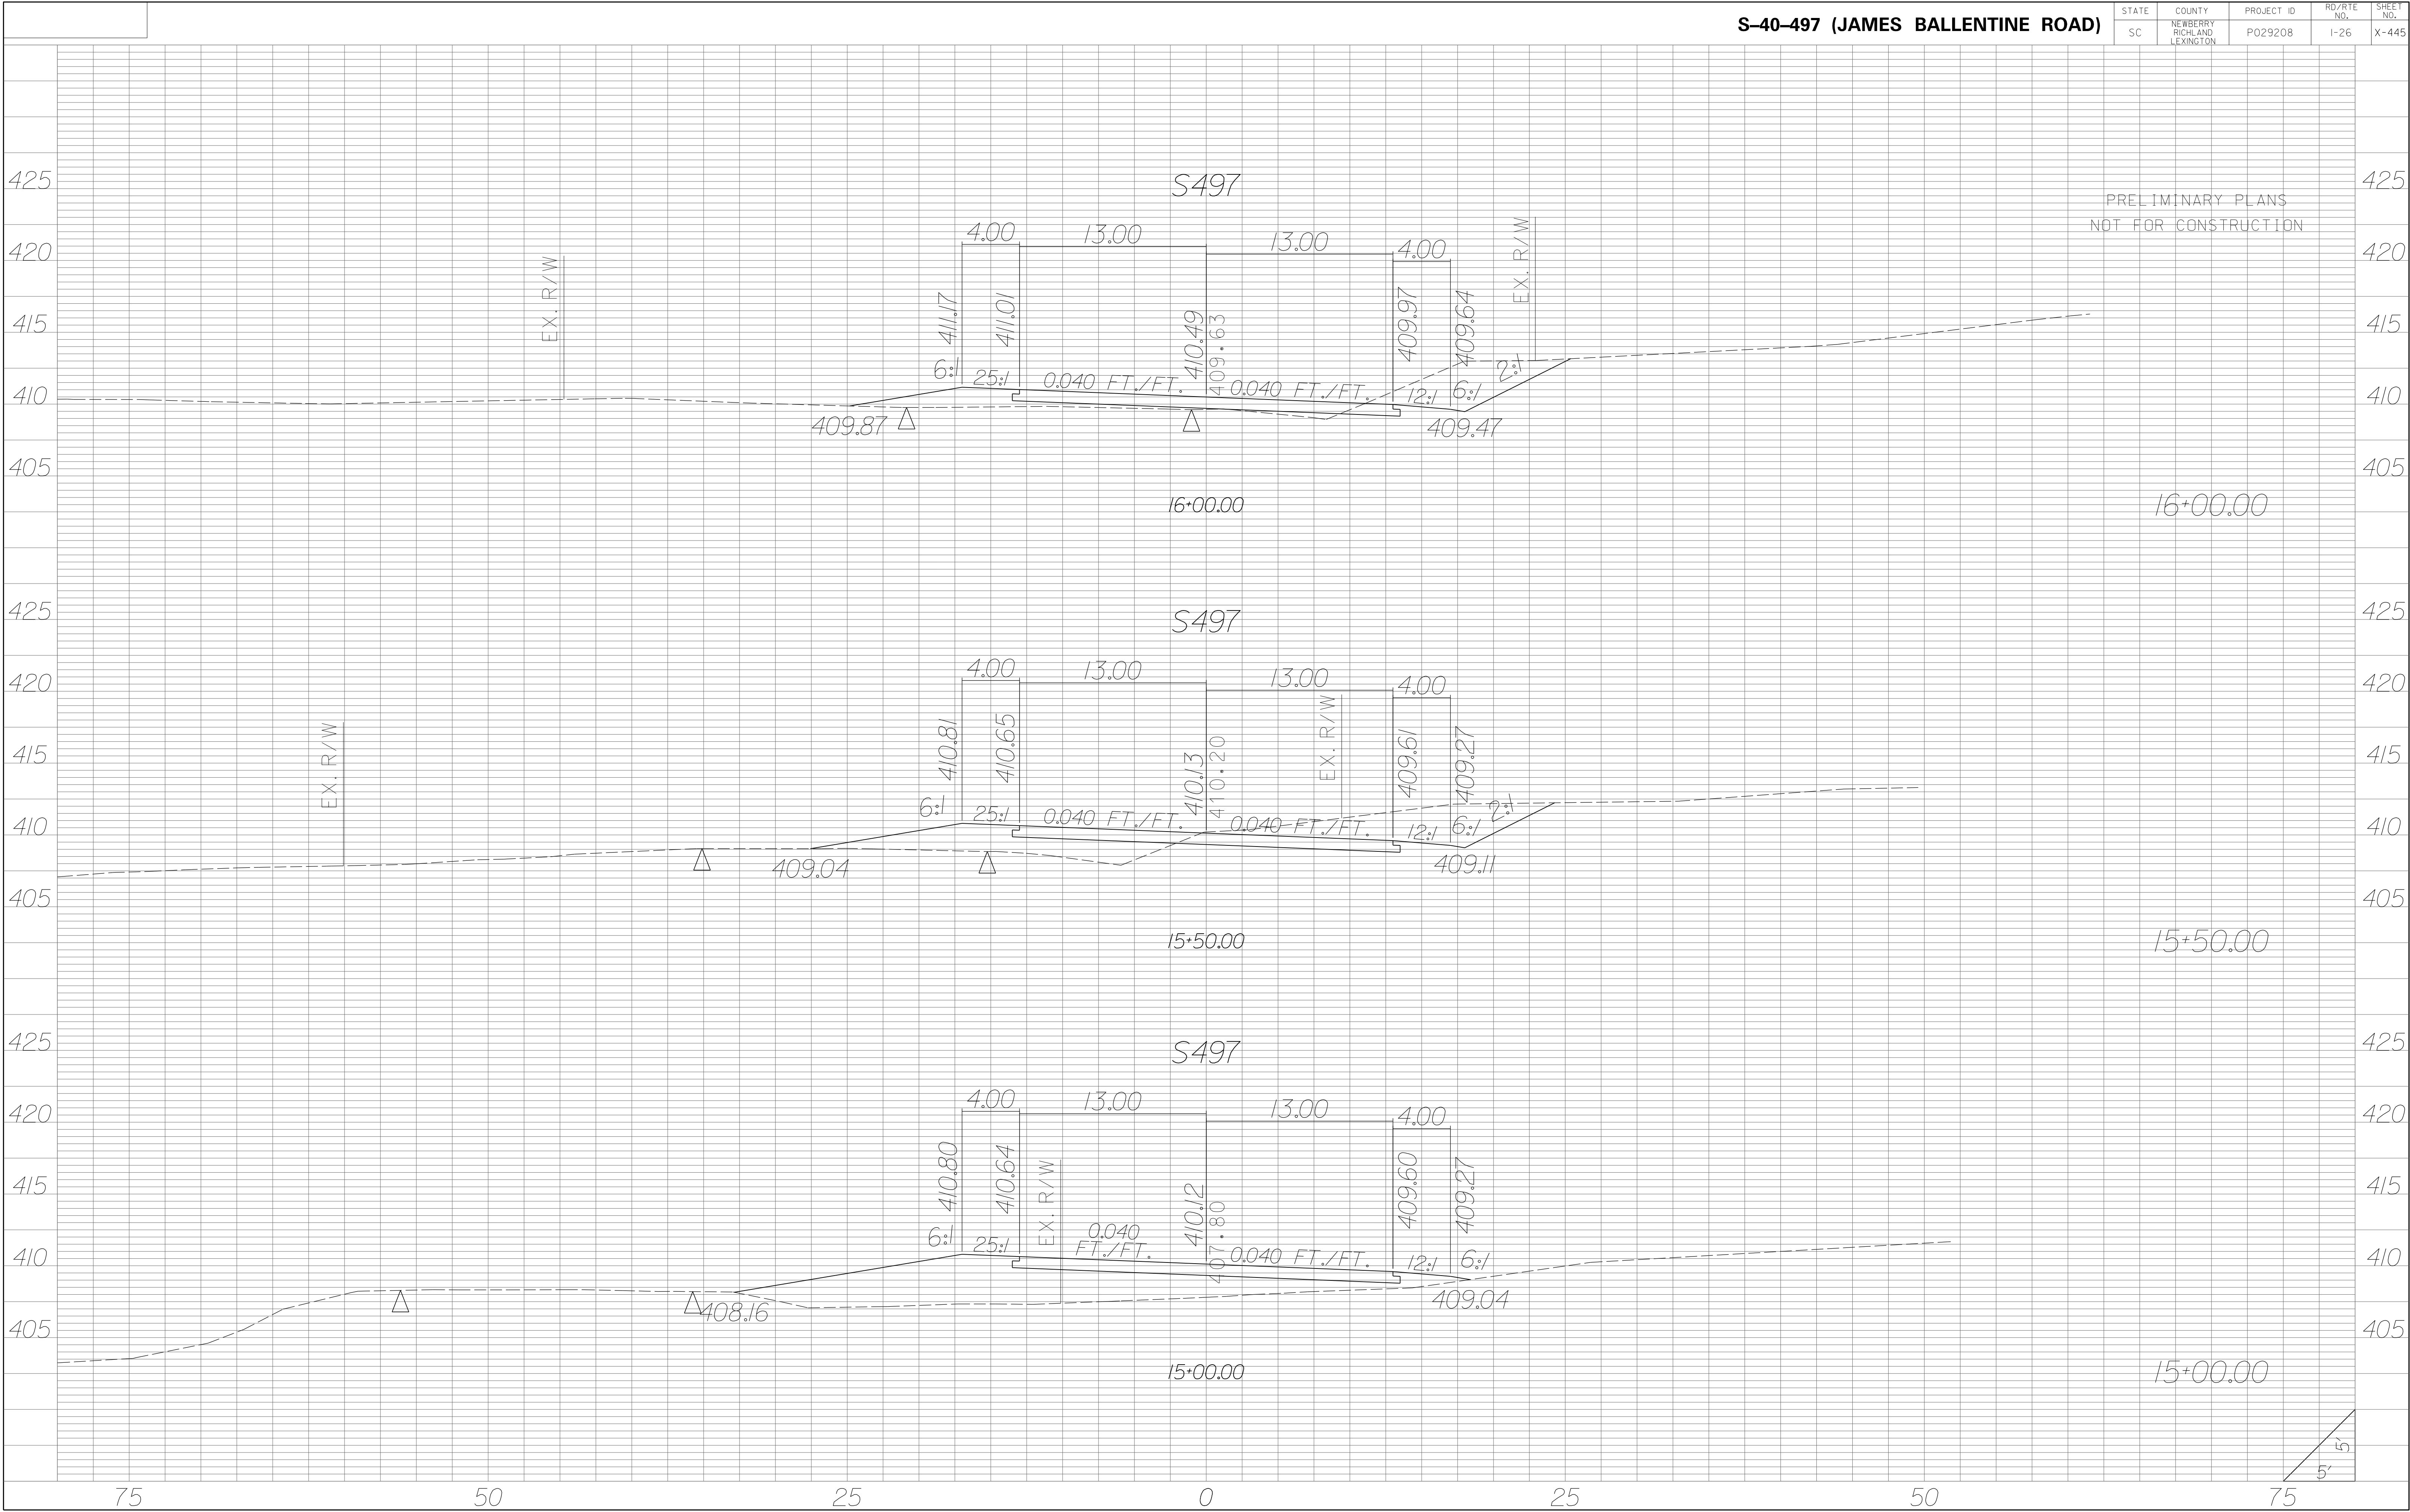

| STATE | COUNTY | PROJECT ID | RD/RTE NO. | SHEET NO. |
|-------|-----------------------------------|------------|------------|-----------|
| SC | NEWBERRY RICHLAND LEXINGTON | P029208 | I-26 | X-446 |


PRELIMINARY PLANS
NOT FOR CONSTRUCTION

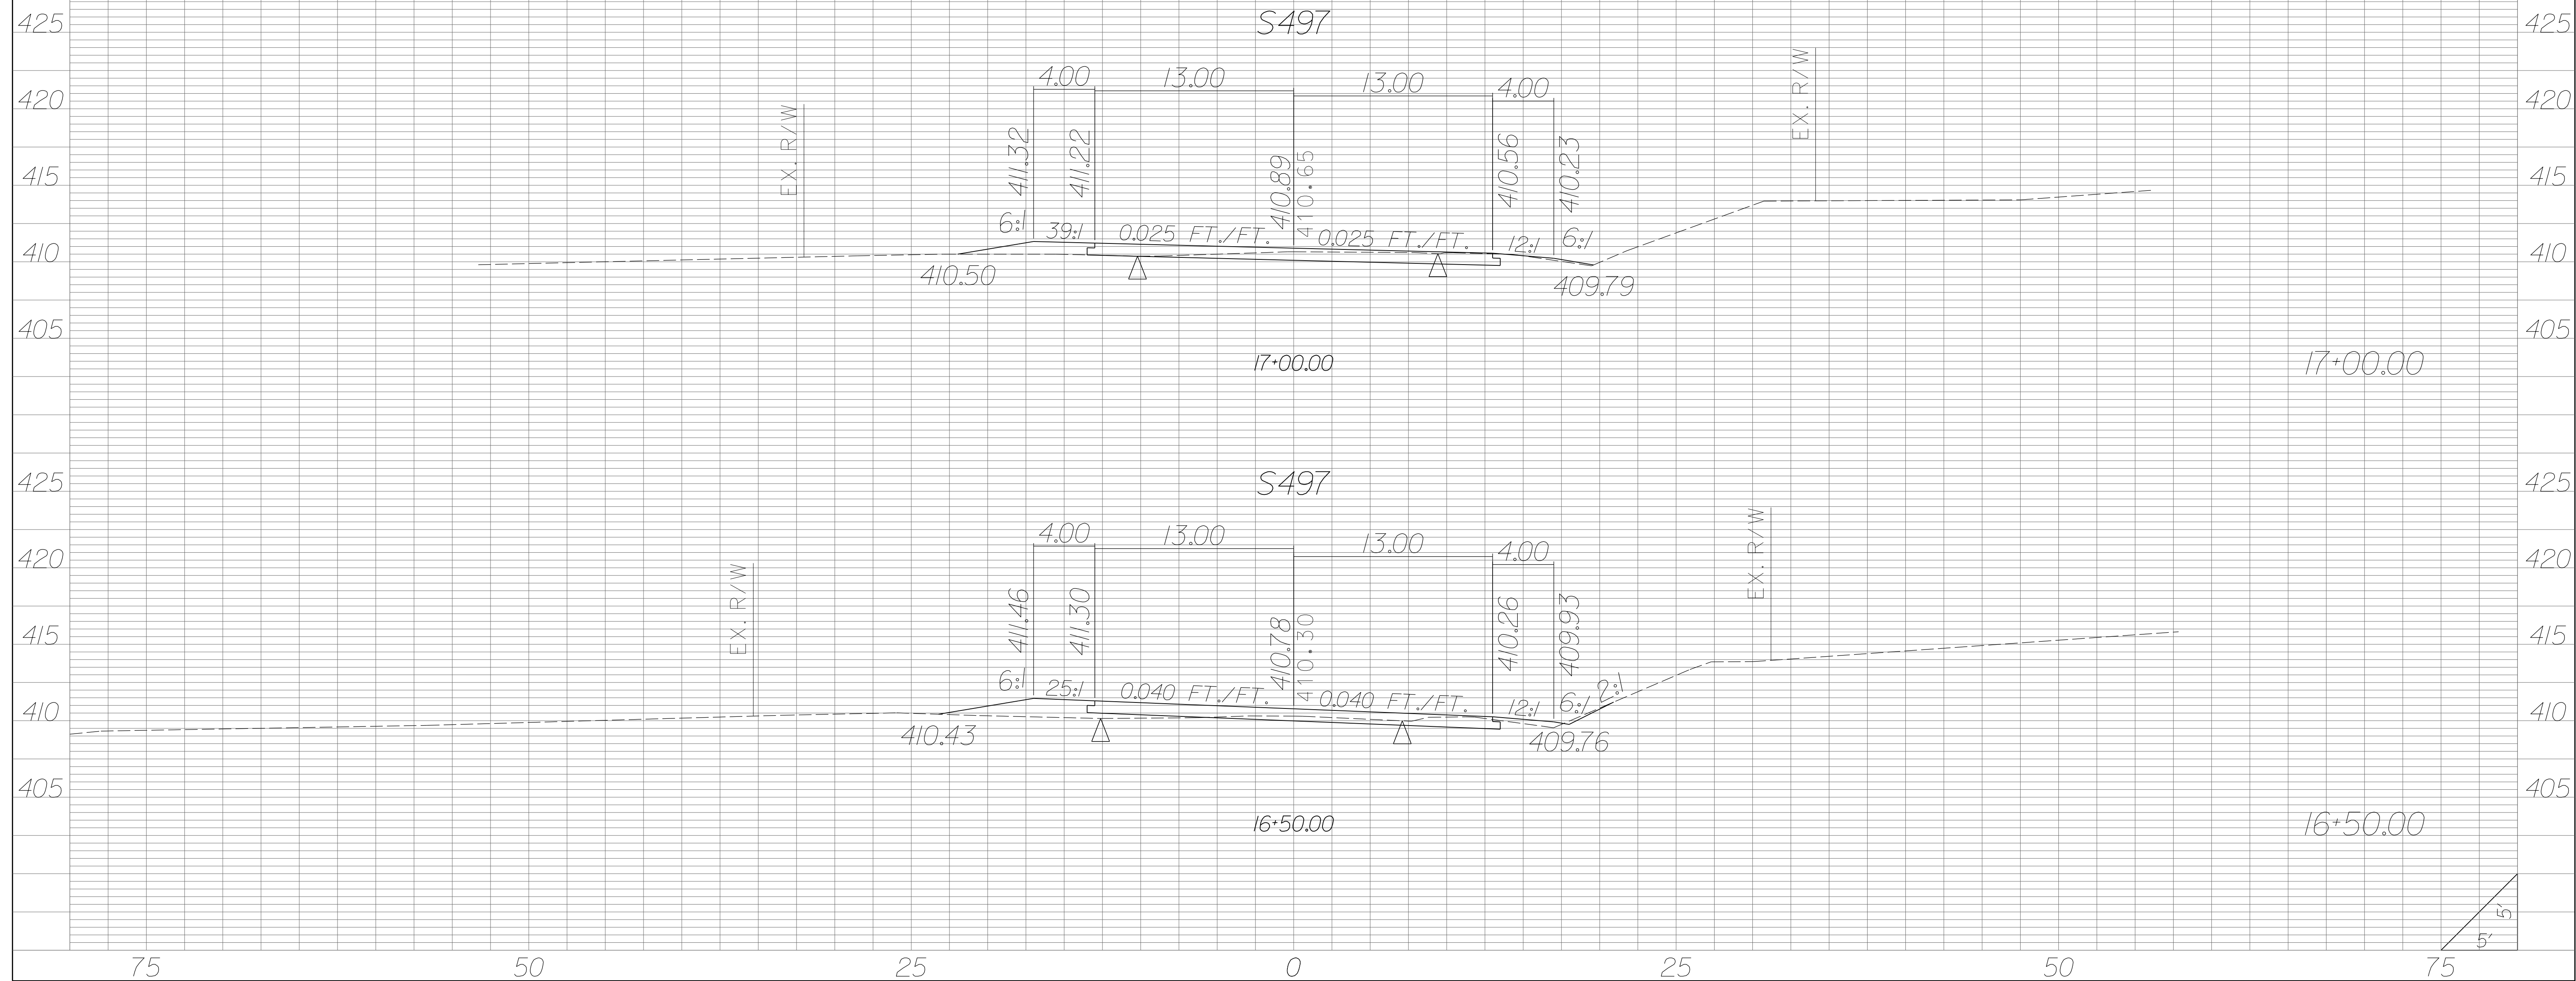

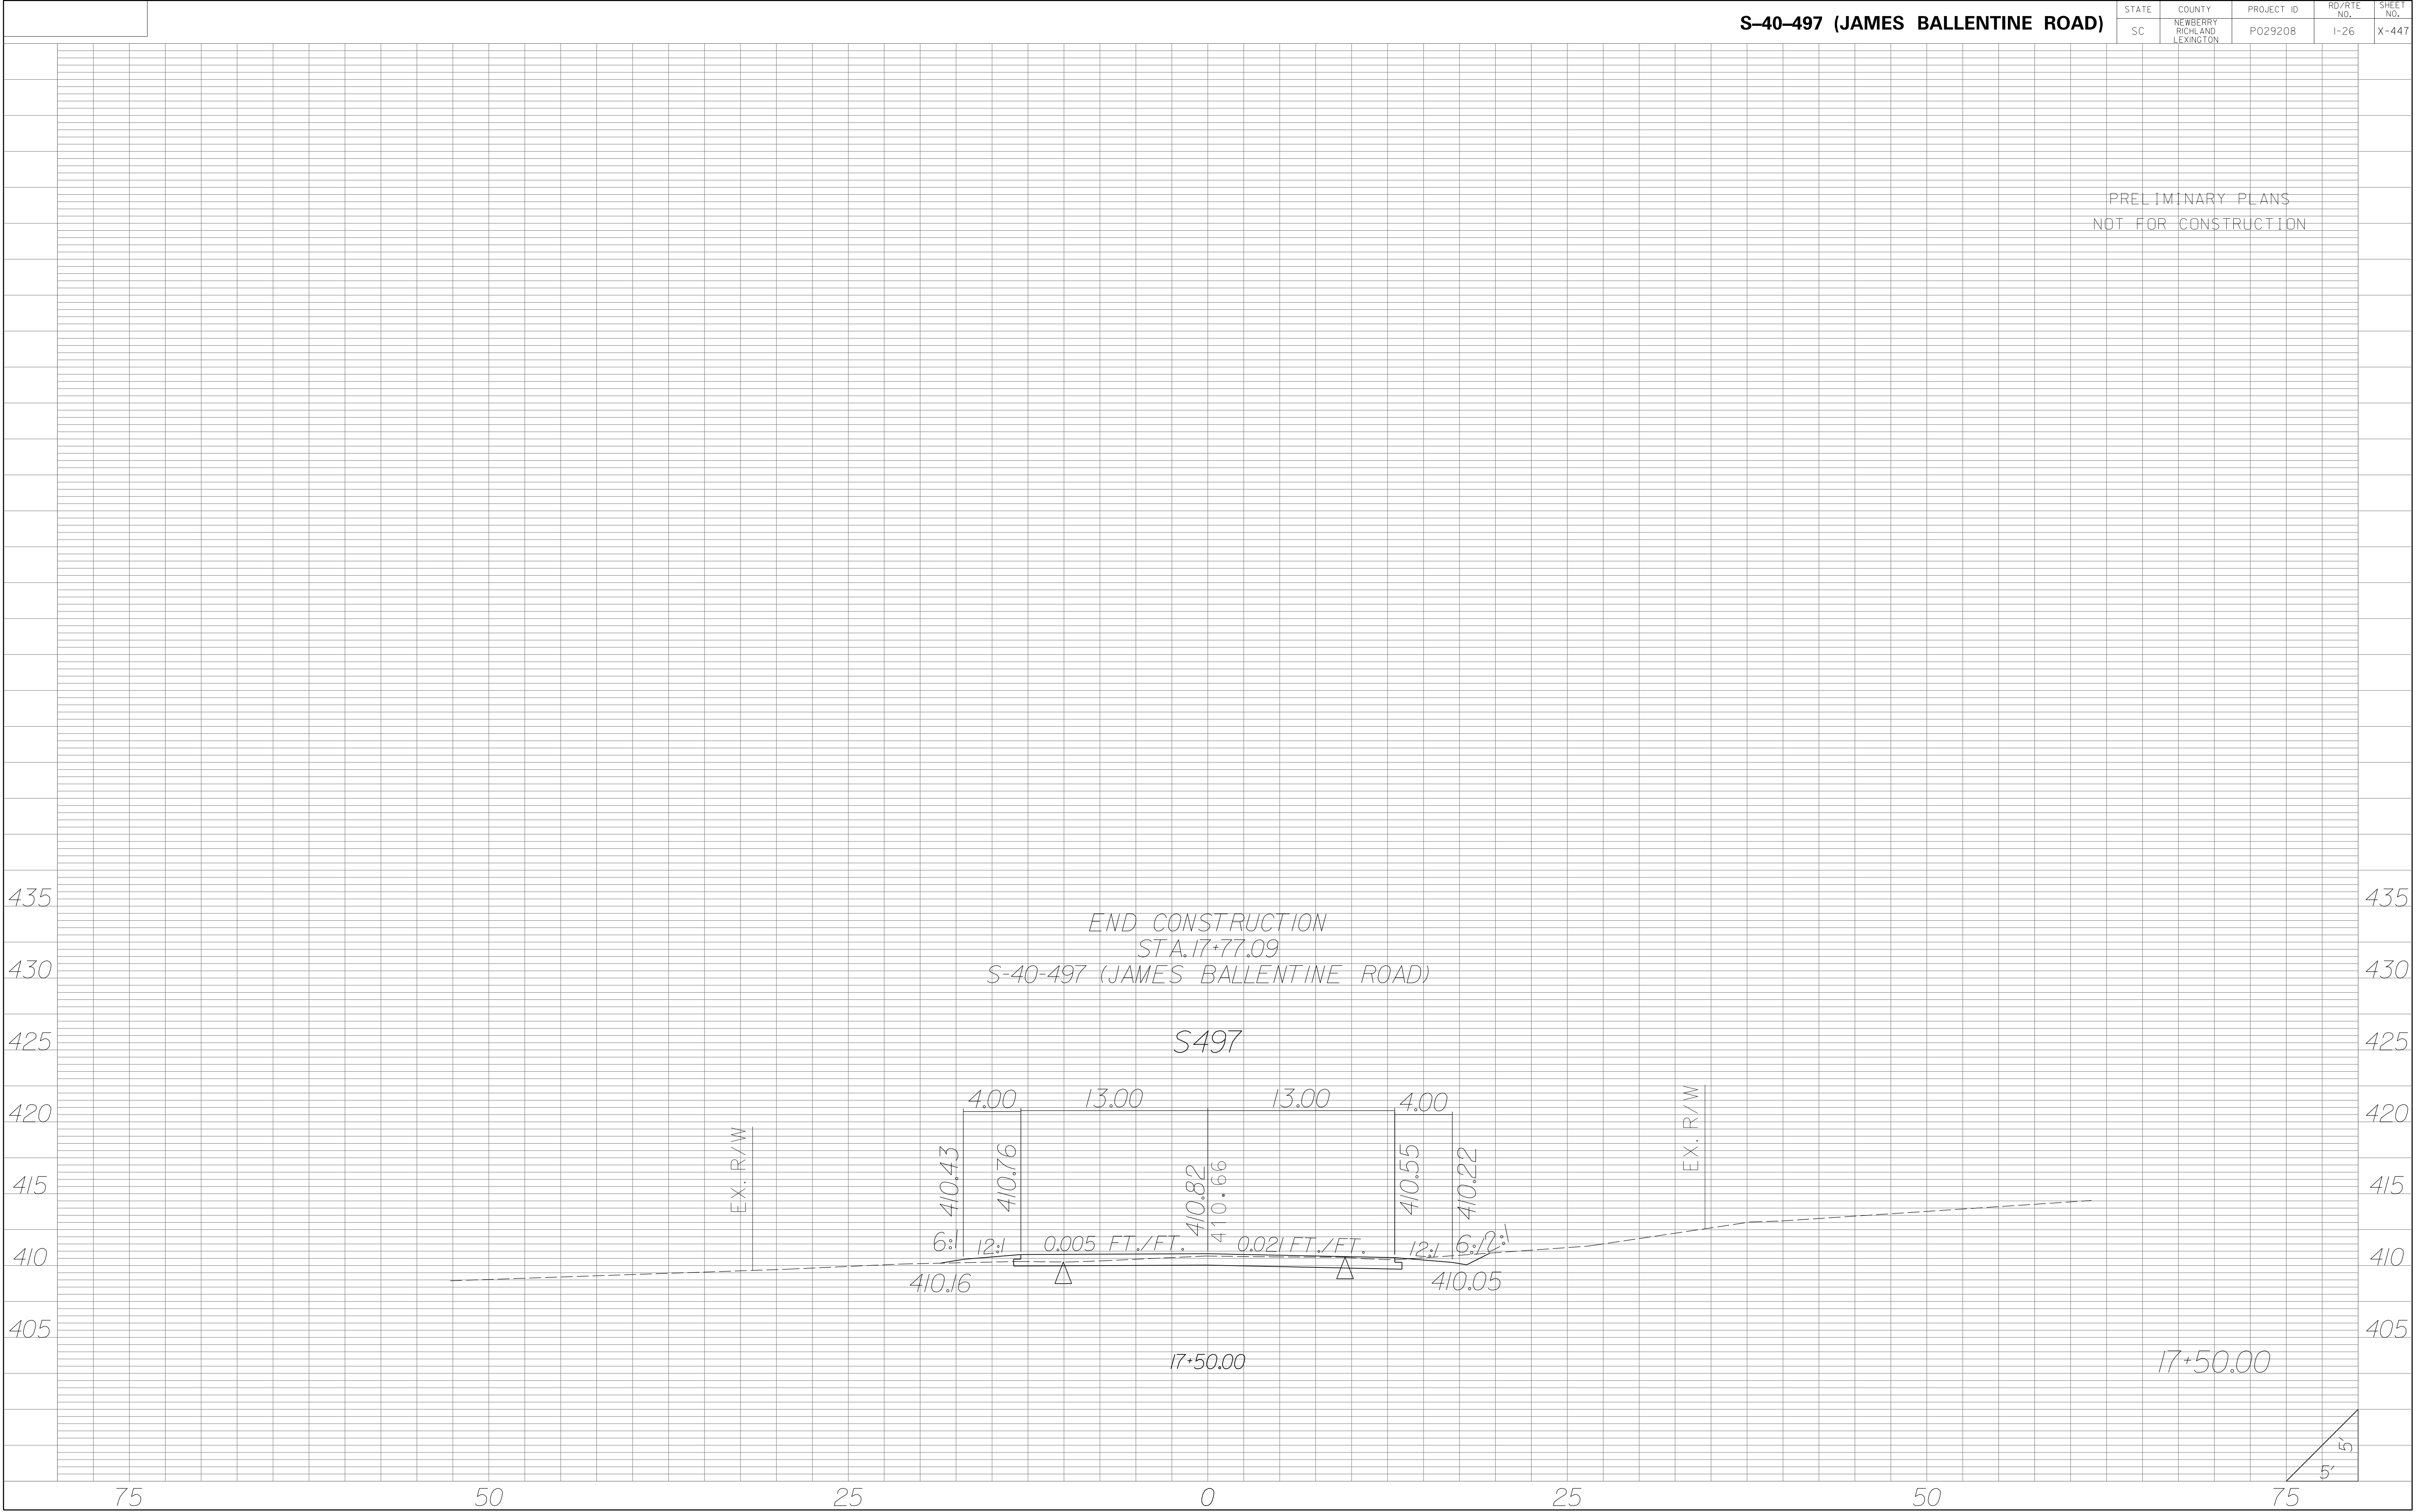

PRELIMINARY PLANS
NOT FOR CONSTRUCTION

S2894

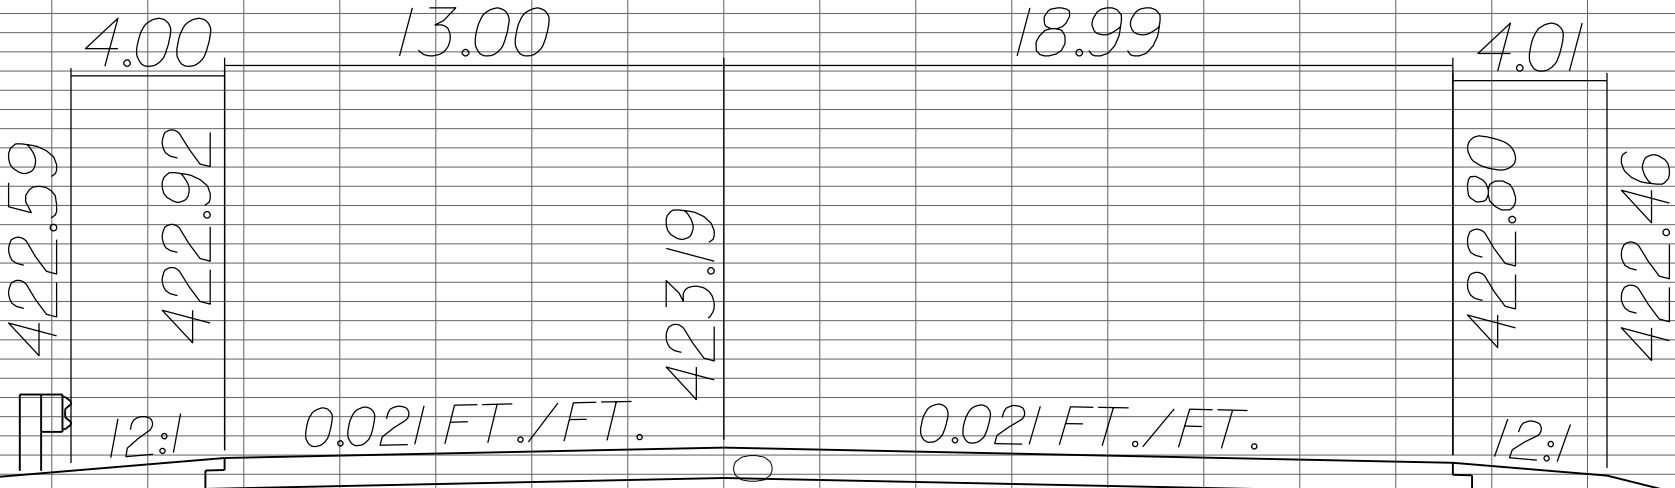

EX. R/W

2:1

11+00.00

413.26

11+00.00

S2894




TIE TO RADIUS

TIE TO RADIUS

10+50.00

BEGIN CONSTRUCTION
STA. 10+12.07
S-40-2894 (WESTERN LANE)

10+50.00

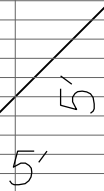

PRELIMINARY PLANS
NOT FOR CONSTRUCTION

S2894

NEW R/W

EX. R/W


S2894

EX. R/W

5'
5'


| STATE | COUNTY | PROJECT ID | RD/RTE NO. | SHEET NO. |
|-------|-----------------------------------|------------|------------|-----------|
| SC | NEWBERRY RICHLAND LEXINGTON | P029208 | 1-26 | X-450 |

PRELIMINARY PLANS
NOT FOR CONSTRUCTION

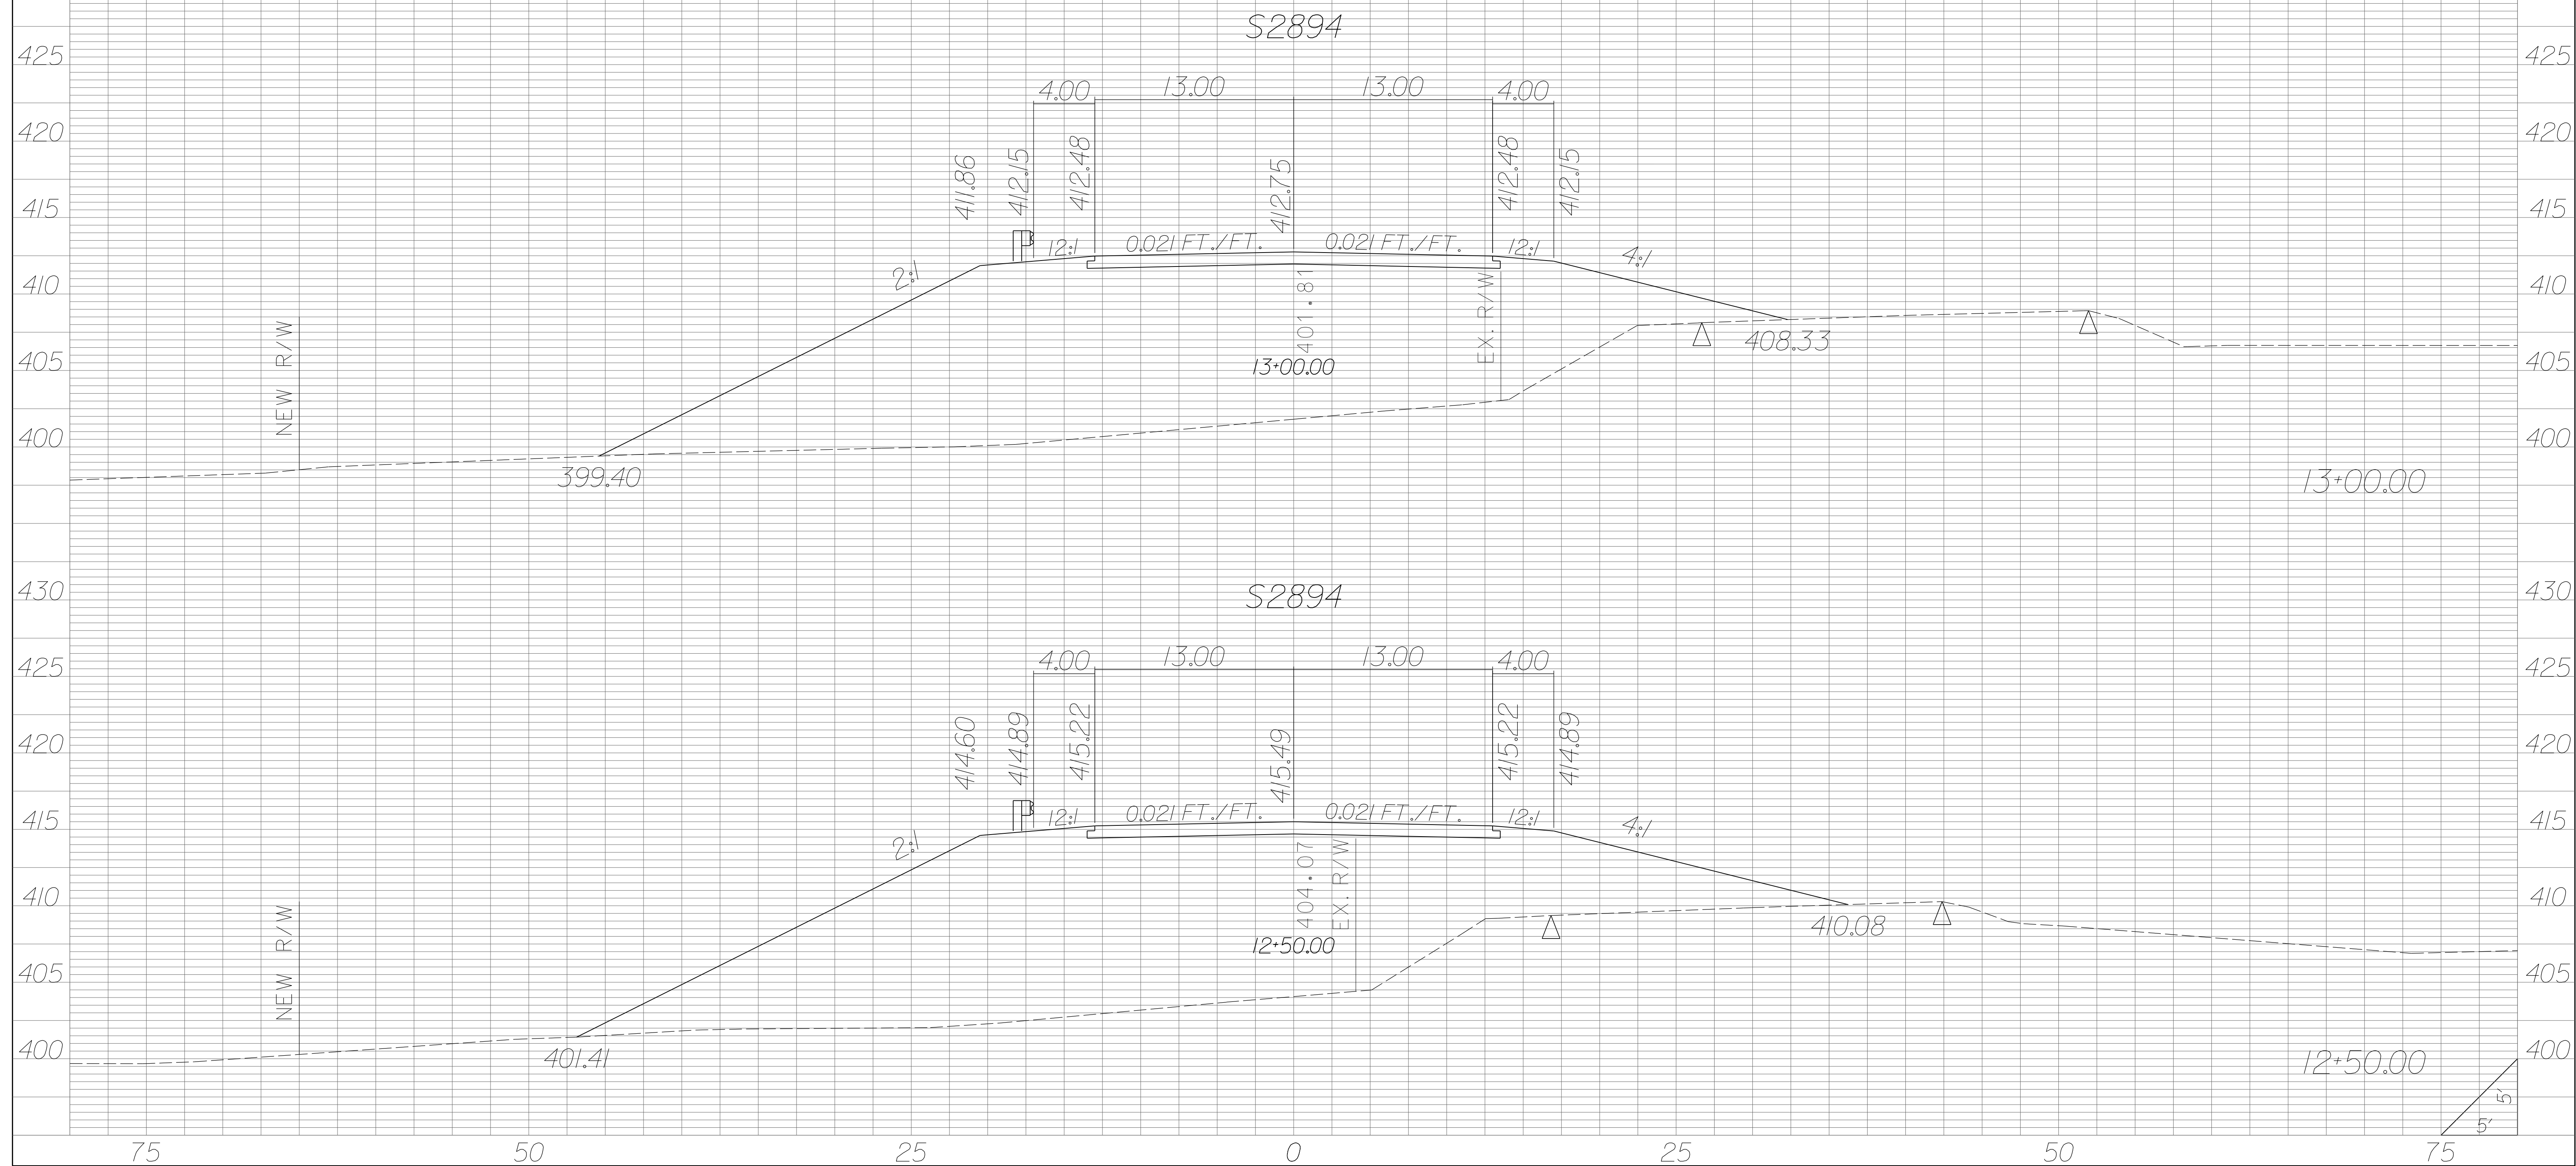


| STATE | COUNTY | PROJECT ID | RD/RTE NO. | SHEET NO. |
|-------|-----------------------------------|------------|------------|-----------|
| SC | NEWBERRY RICHLAND LEXINGTON | P029208 | I-26 | X-451 |

| STATE | COUNTY | PROJECT ID | RD/RTE NO. | SHEET NO. |
|-------|-----------------------------------|------------|------------|-----------|
| SC | NEWBERRY RICHLAND LEXINGTON | P029208 | I-26 | X-452 |

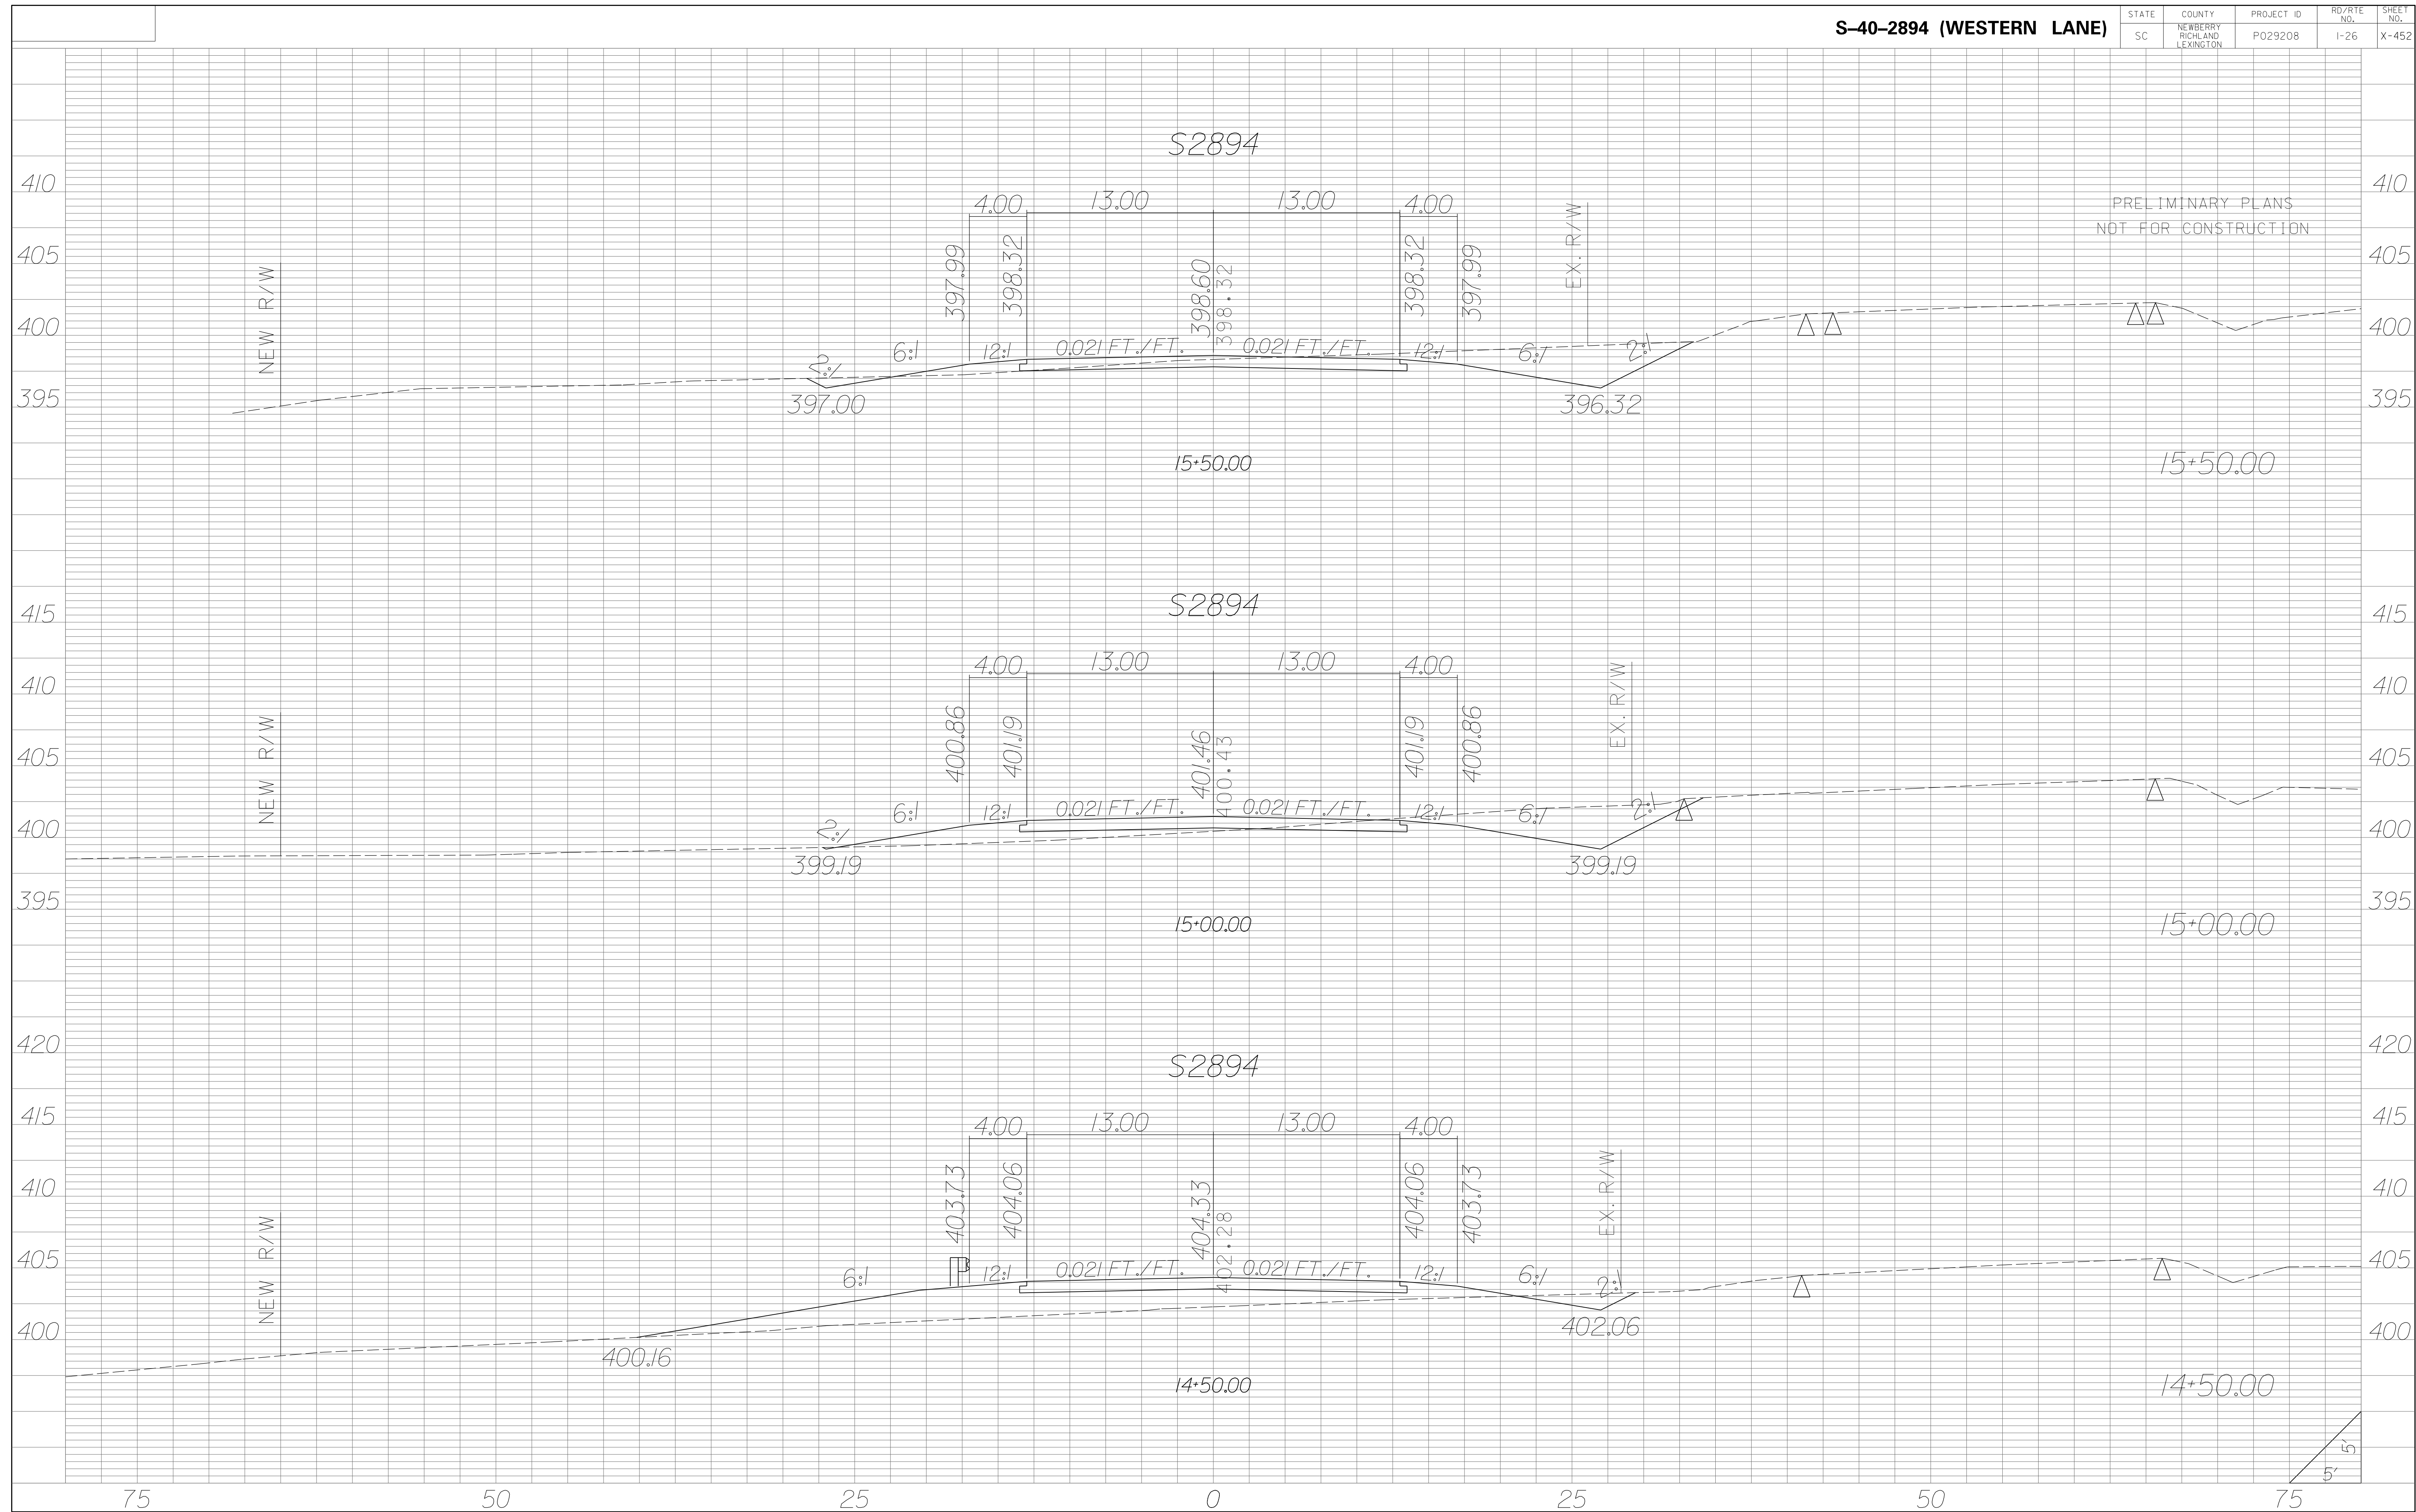


| STATE | COUNTY | PROJECT ID | RD/RTE NO. | SHEET NO. |
|-------|-----------------------------------|------------|------------|-----------|
| SC | NEWBERRY RICHLAND LEXINGTON | P029208 | 1-26 | X-453 |

PRELIMINARY PLANS
NOT FOR CONSTRUCTION

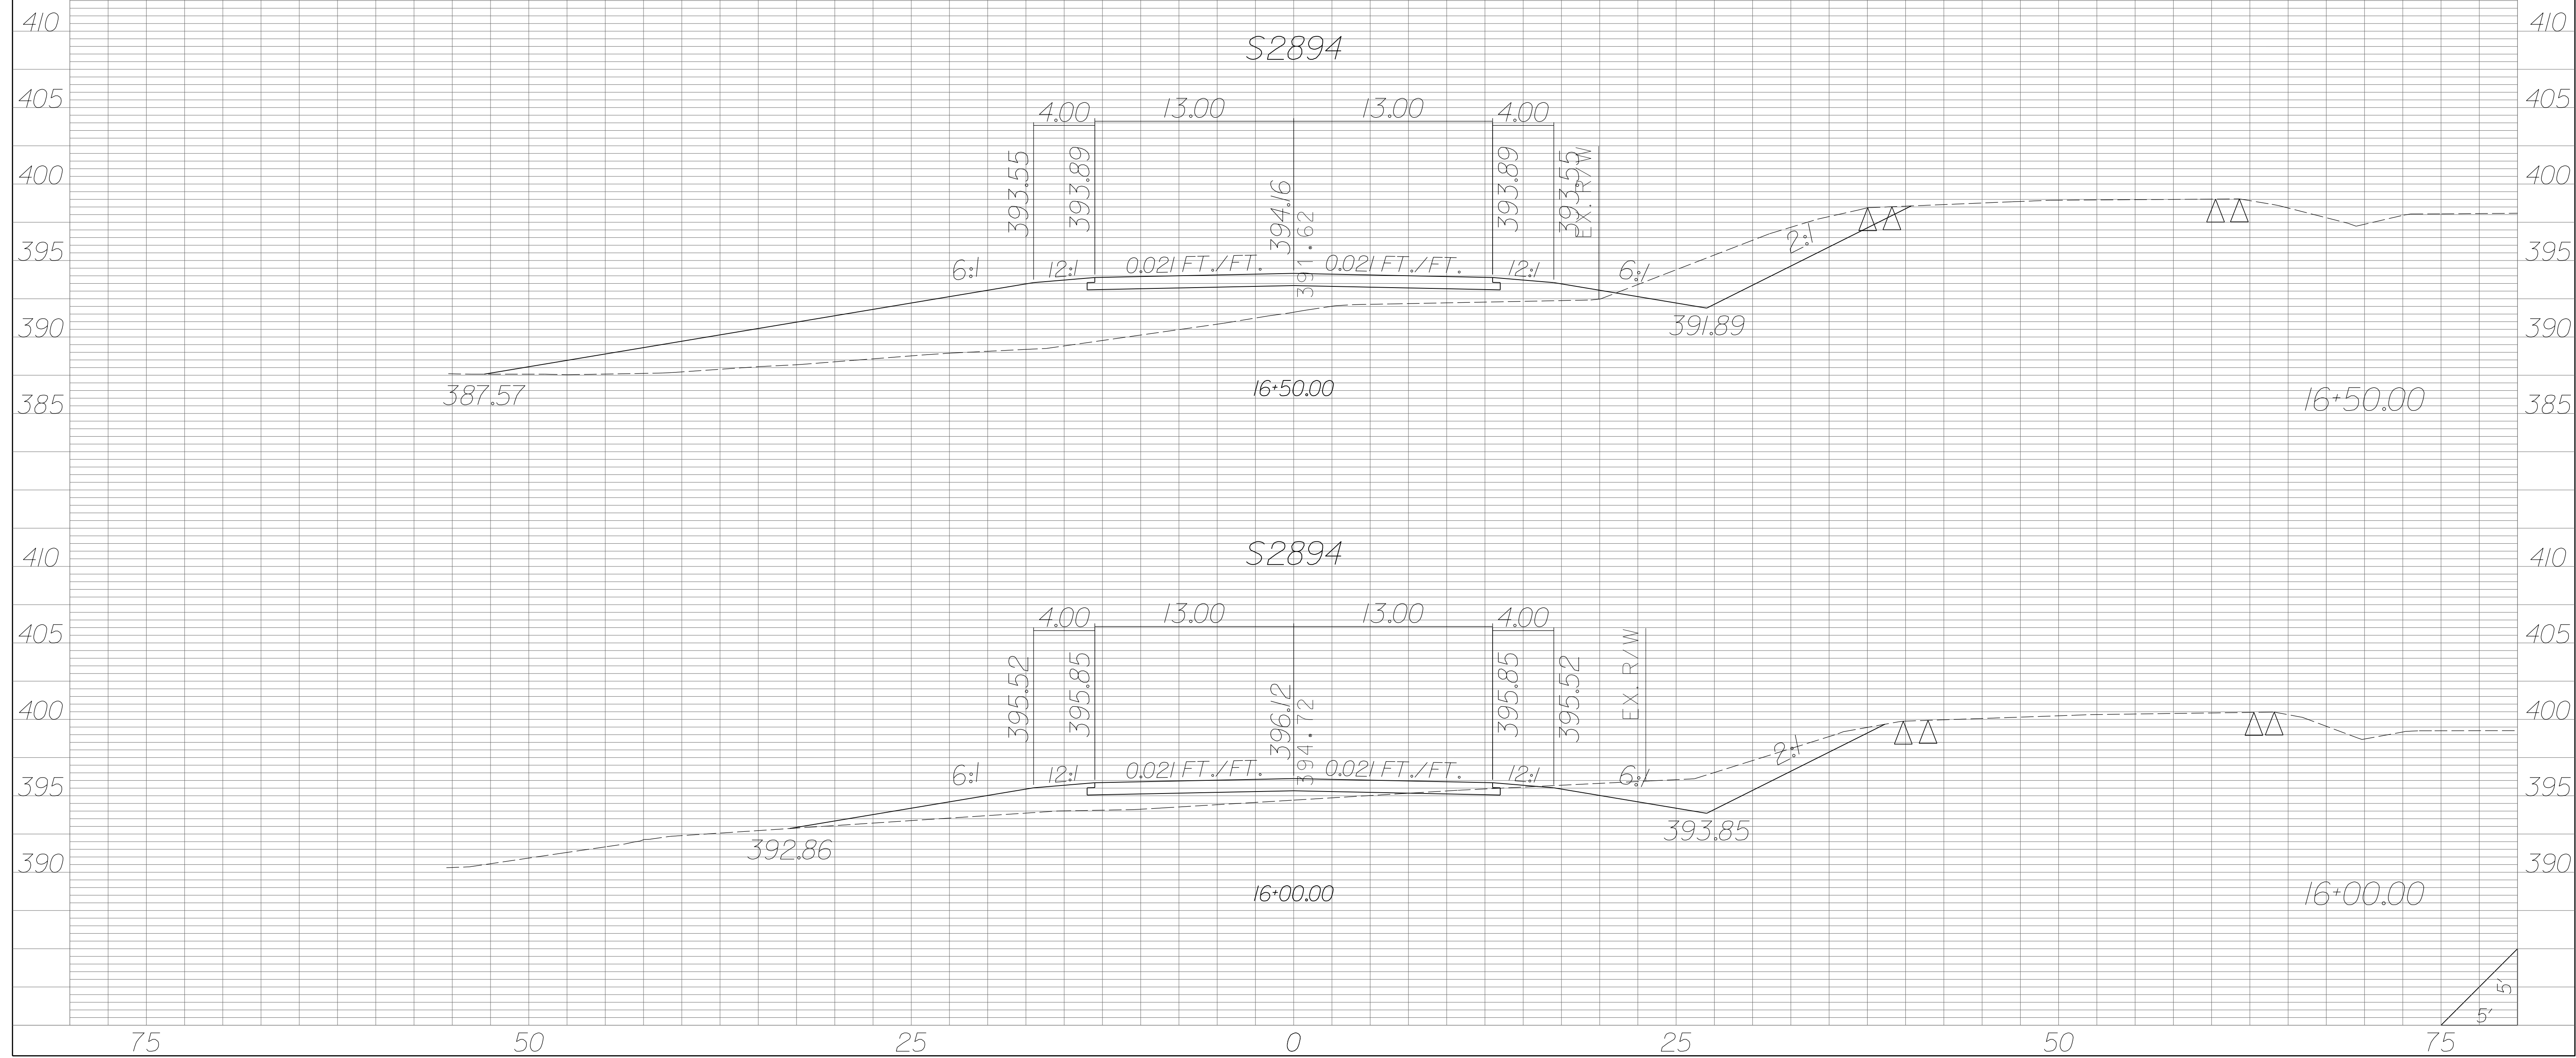


| STATE | COUNTY | PROJECT ID | RD/RTE NO. | SHEET NO. |
|-------|-----------------------------------|------------|------------|-----------|
| SC | NEWBERRY RICHLAND LEXINGTON | P029208 | 1-26 | X-454 |

PRELIMINARY PLANS
NOT FOR CONSTRUCTION

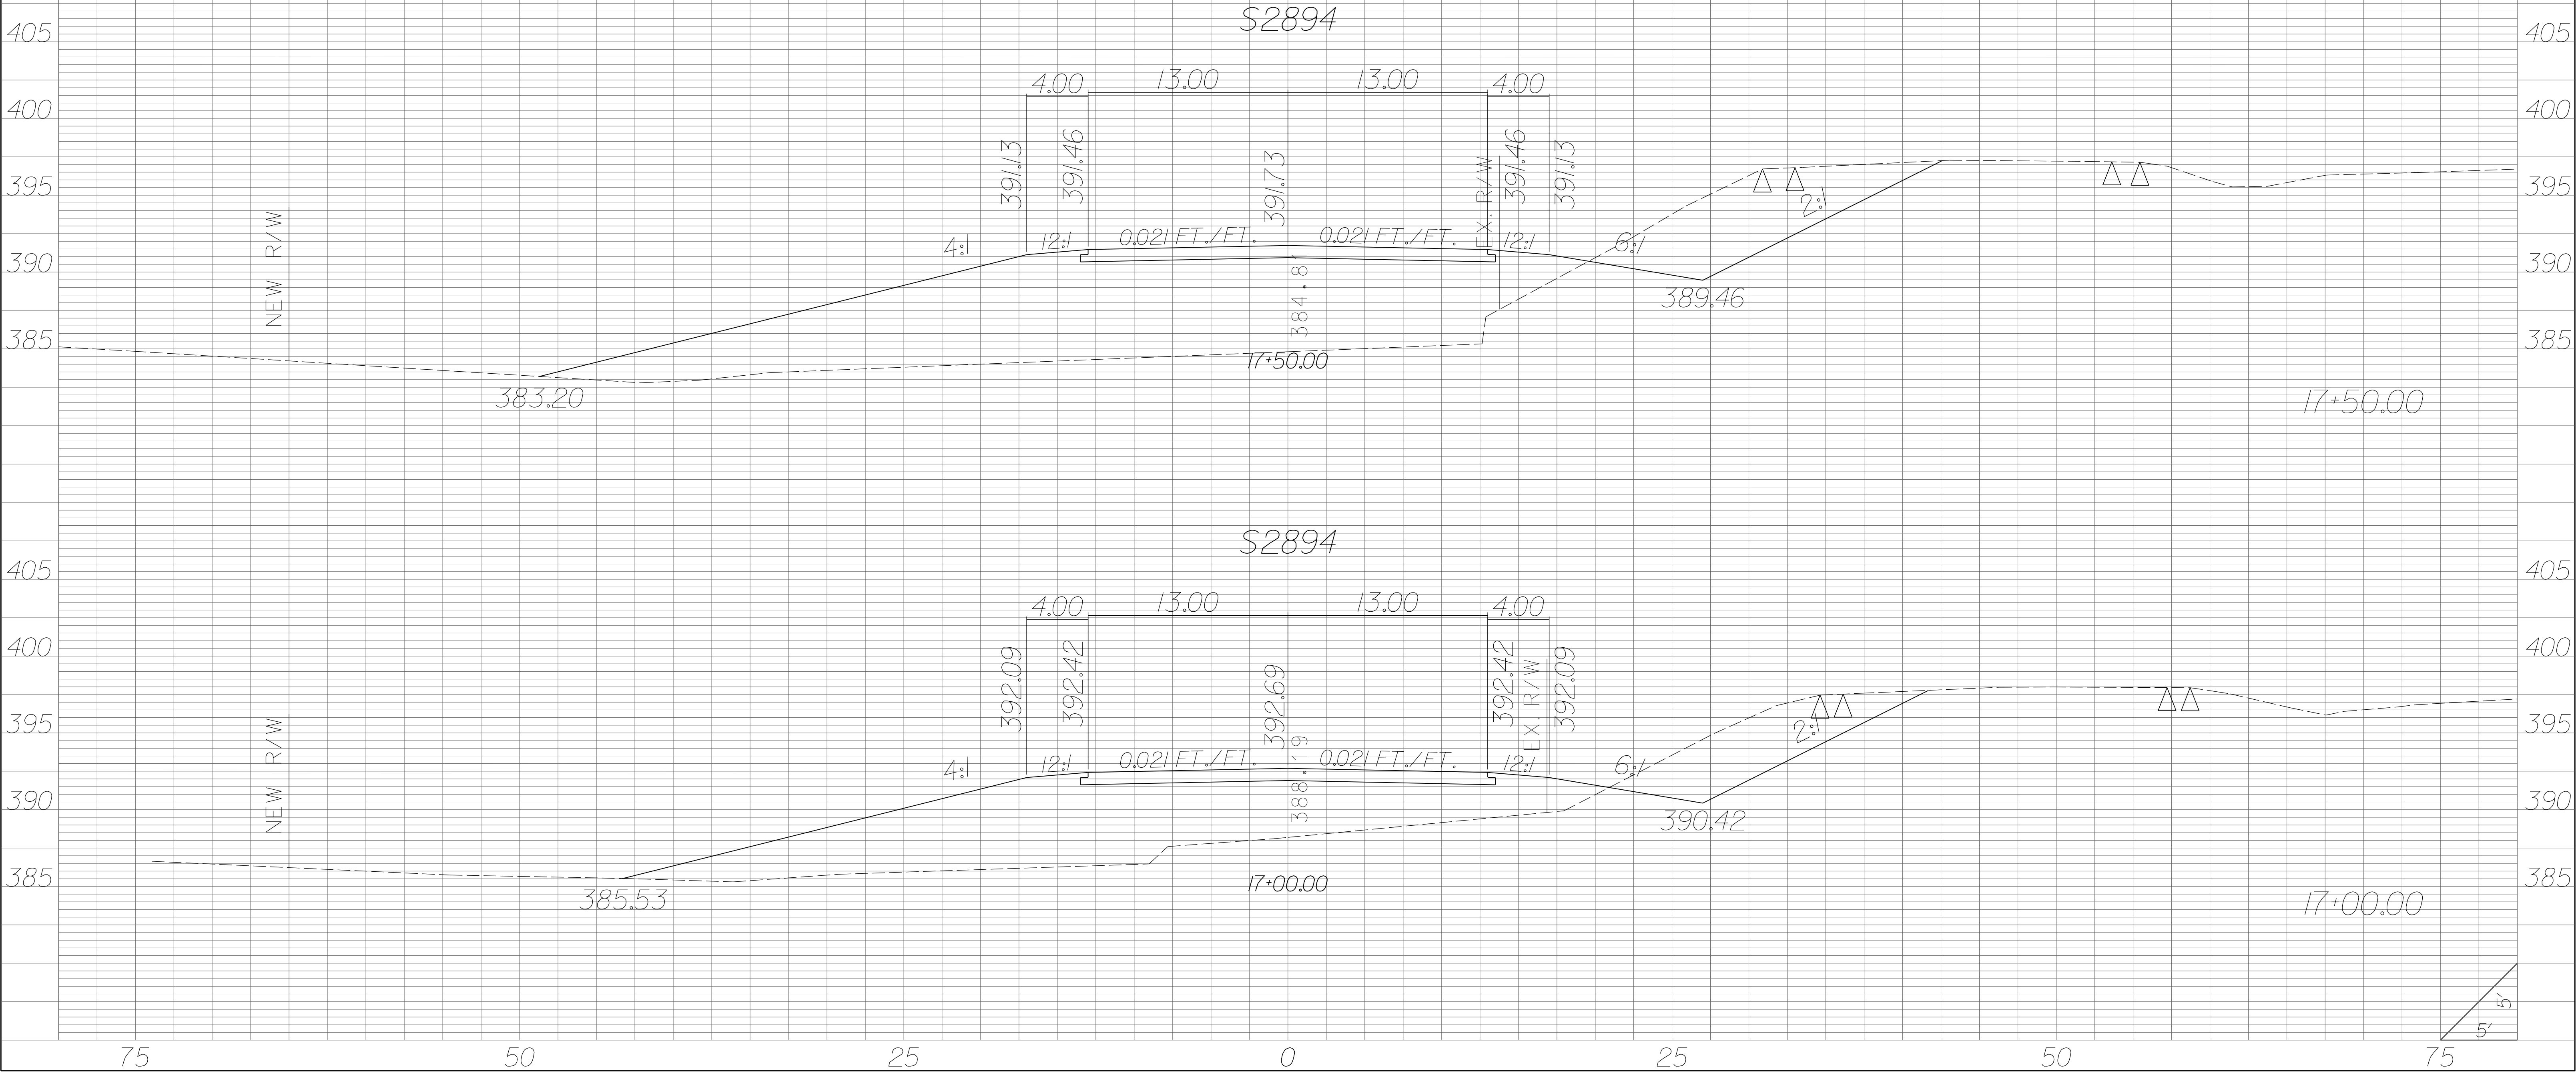


| STATE | COUNTY | PROJECT ID | RD/RTE NO. | SHEET NO. |
|-------|-----------------------------------|------------|------------|-----------|
| SC | NEWBERRY RICHLAND LEXINGTON | P029208 | 1-26 | X-455 |

PRELIMINARY PLANS
NOT FOR CONSTRUCTION

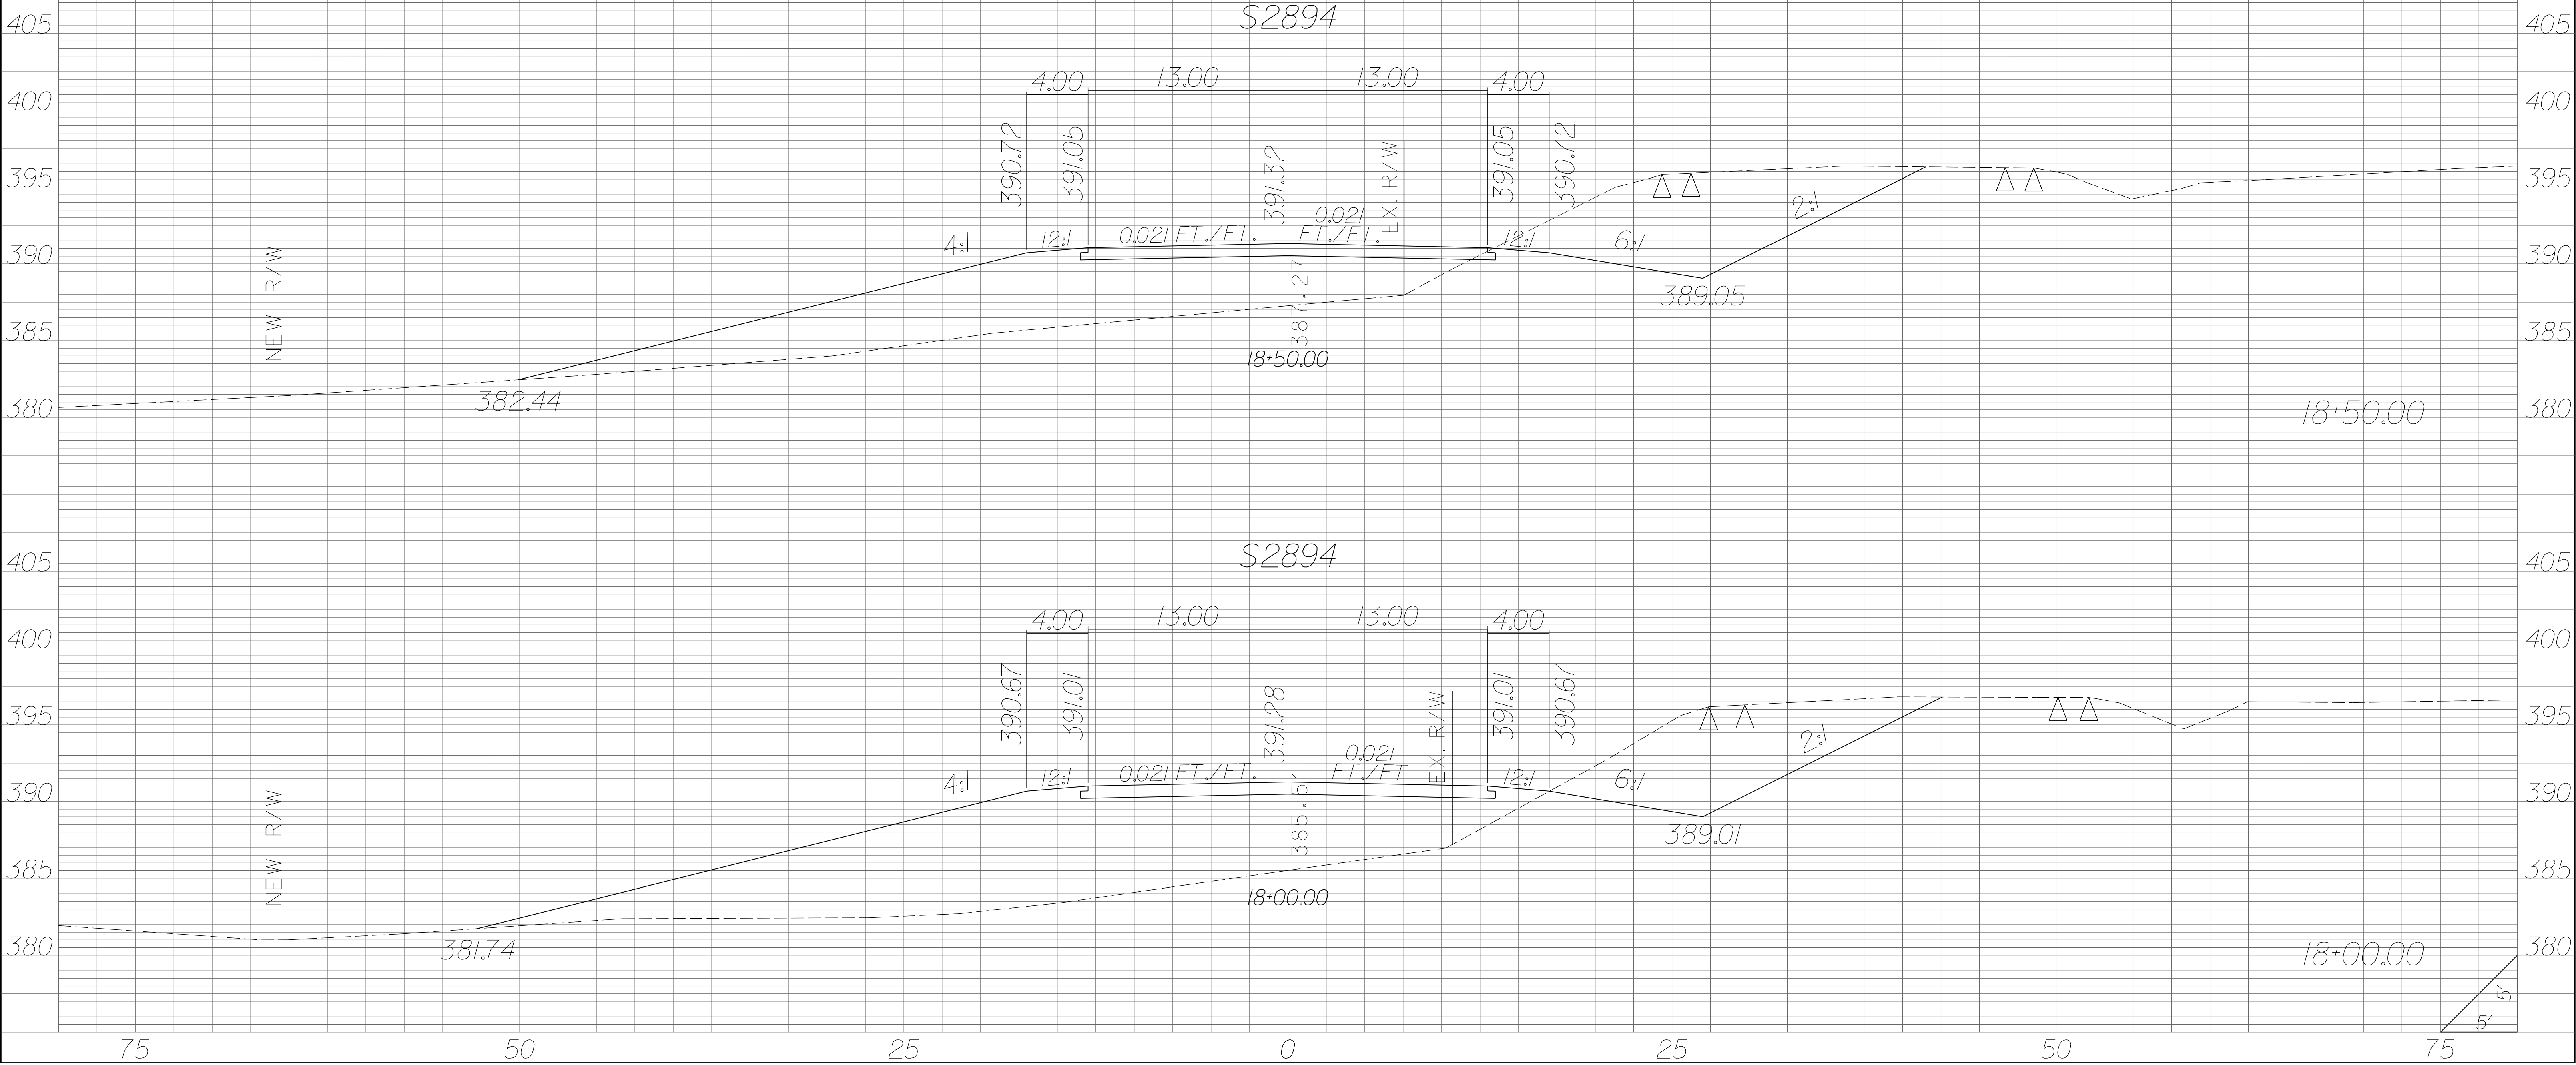

PRELIMINARY PLANS
NOT FOR CONSTRUCTION

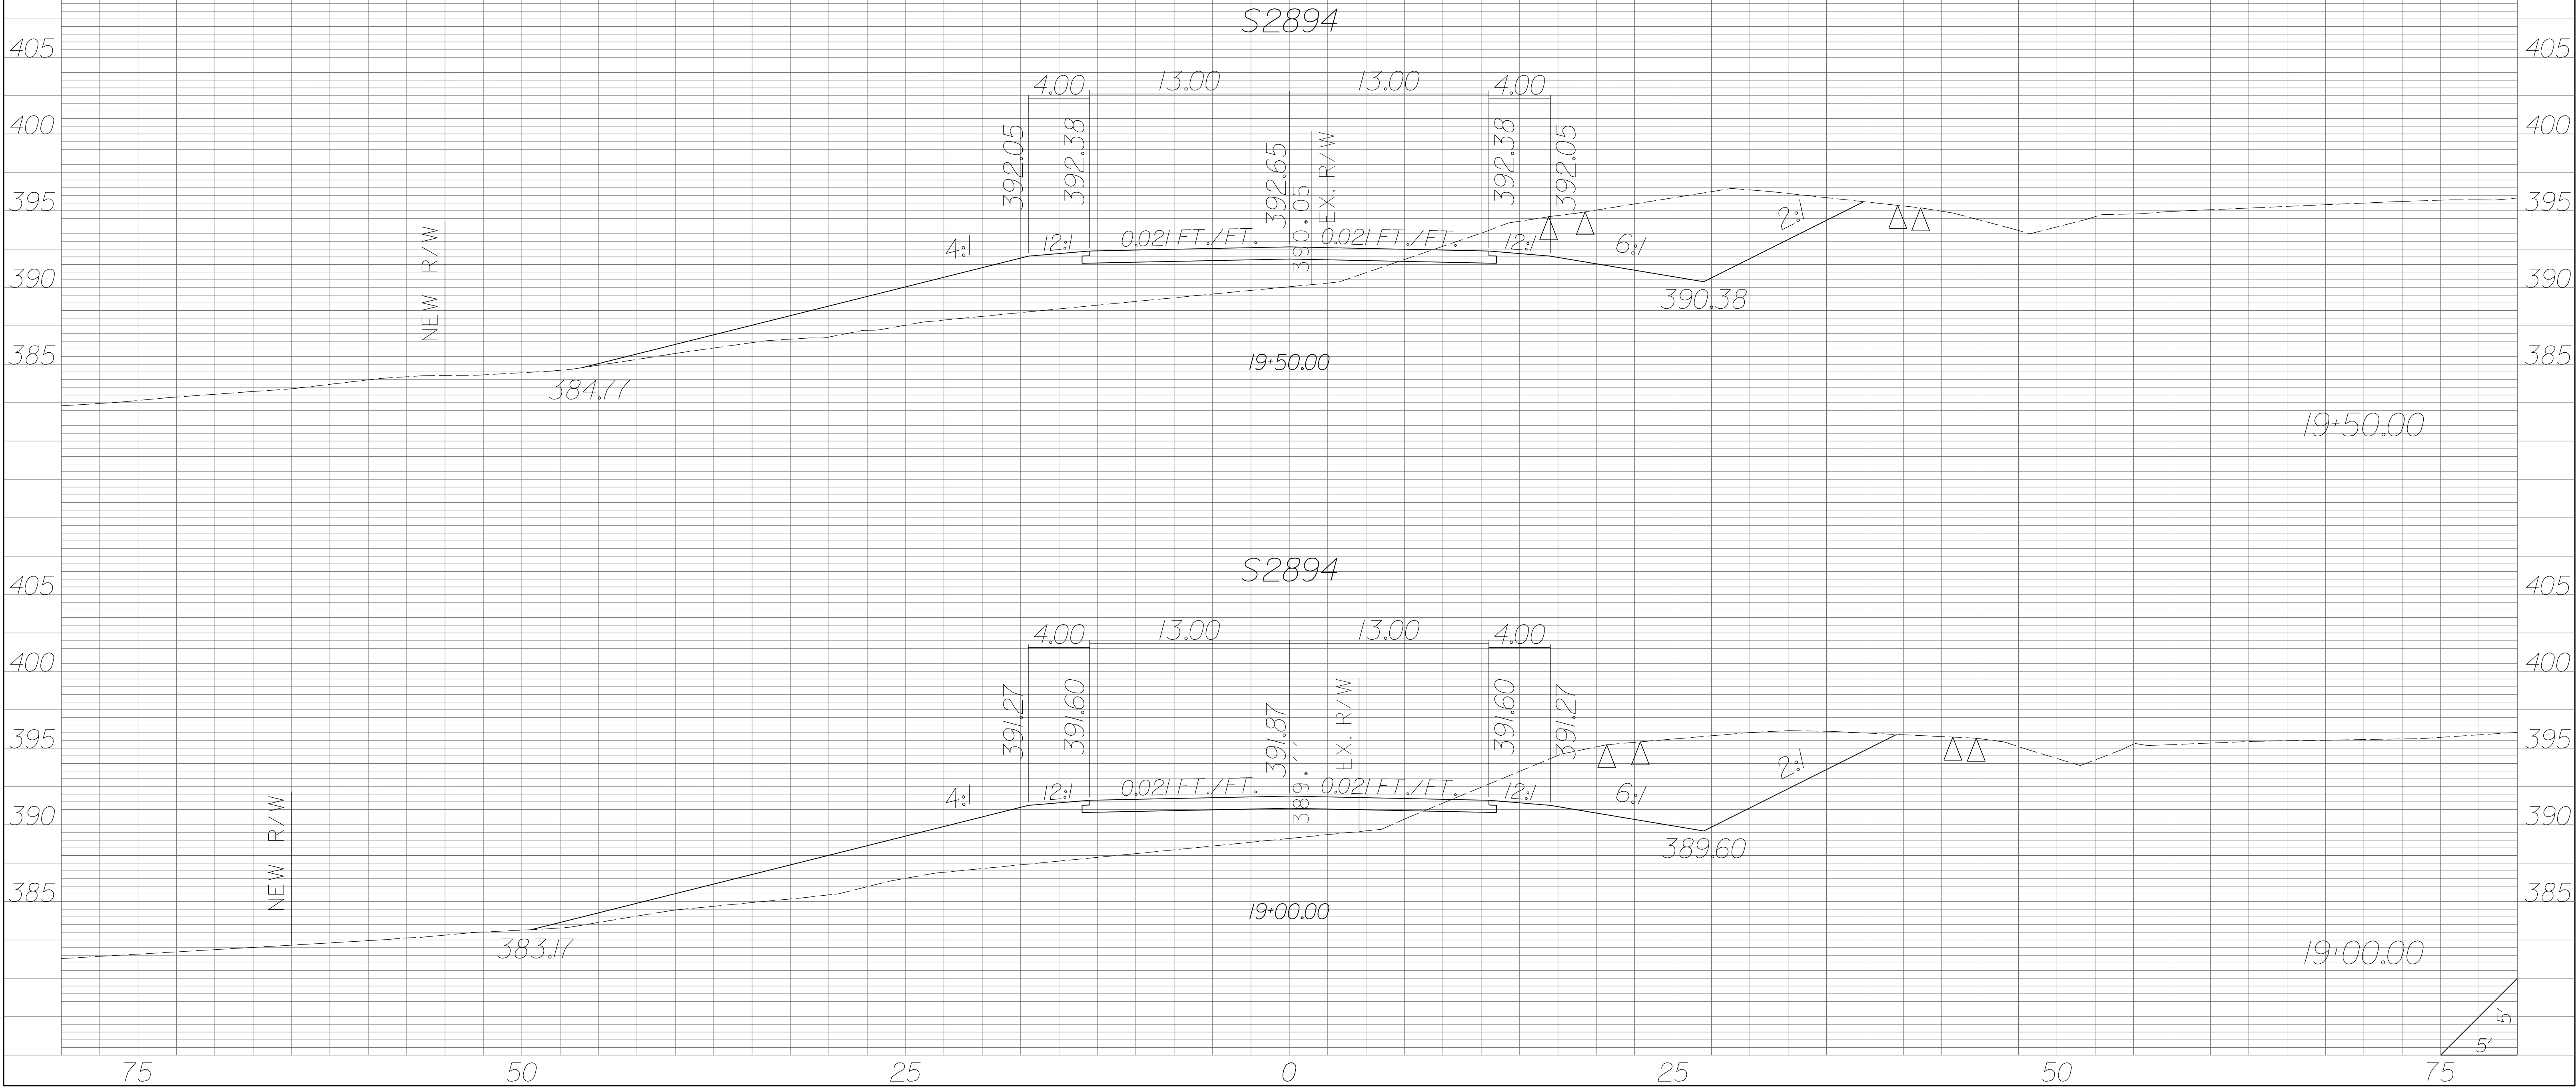


| STATE | COUNTY | PROJECT ID | RD/RTE NO. | SHEET NO. |
|-------|-----------------------------------|------------|------------|-----------|
| SC | NEWBERRY RICHLAND LEXINGTON | P029208 | 1-26 | X-457 |

PRELIMINARY PLANS
NOT FOR CONSTRUCTION

S2894


S2894

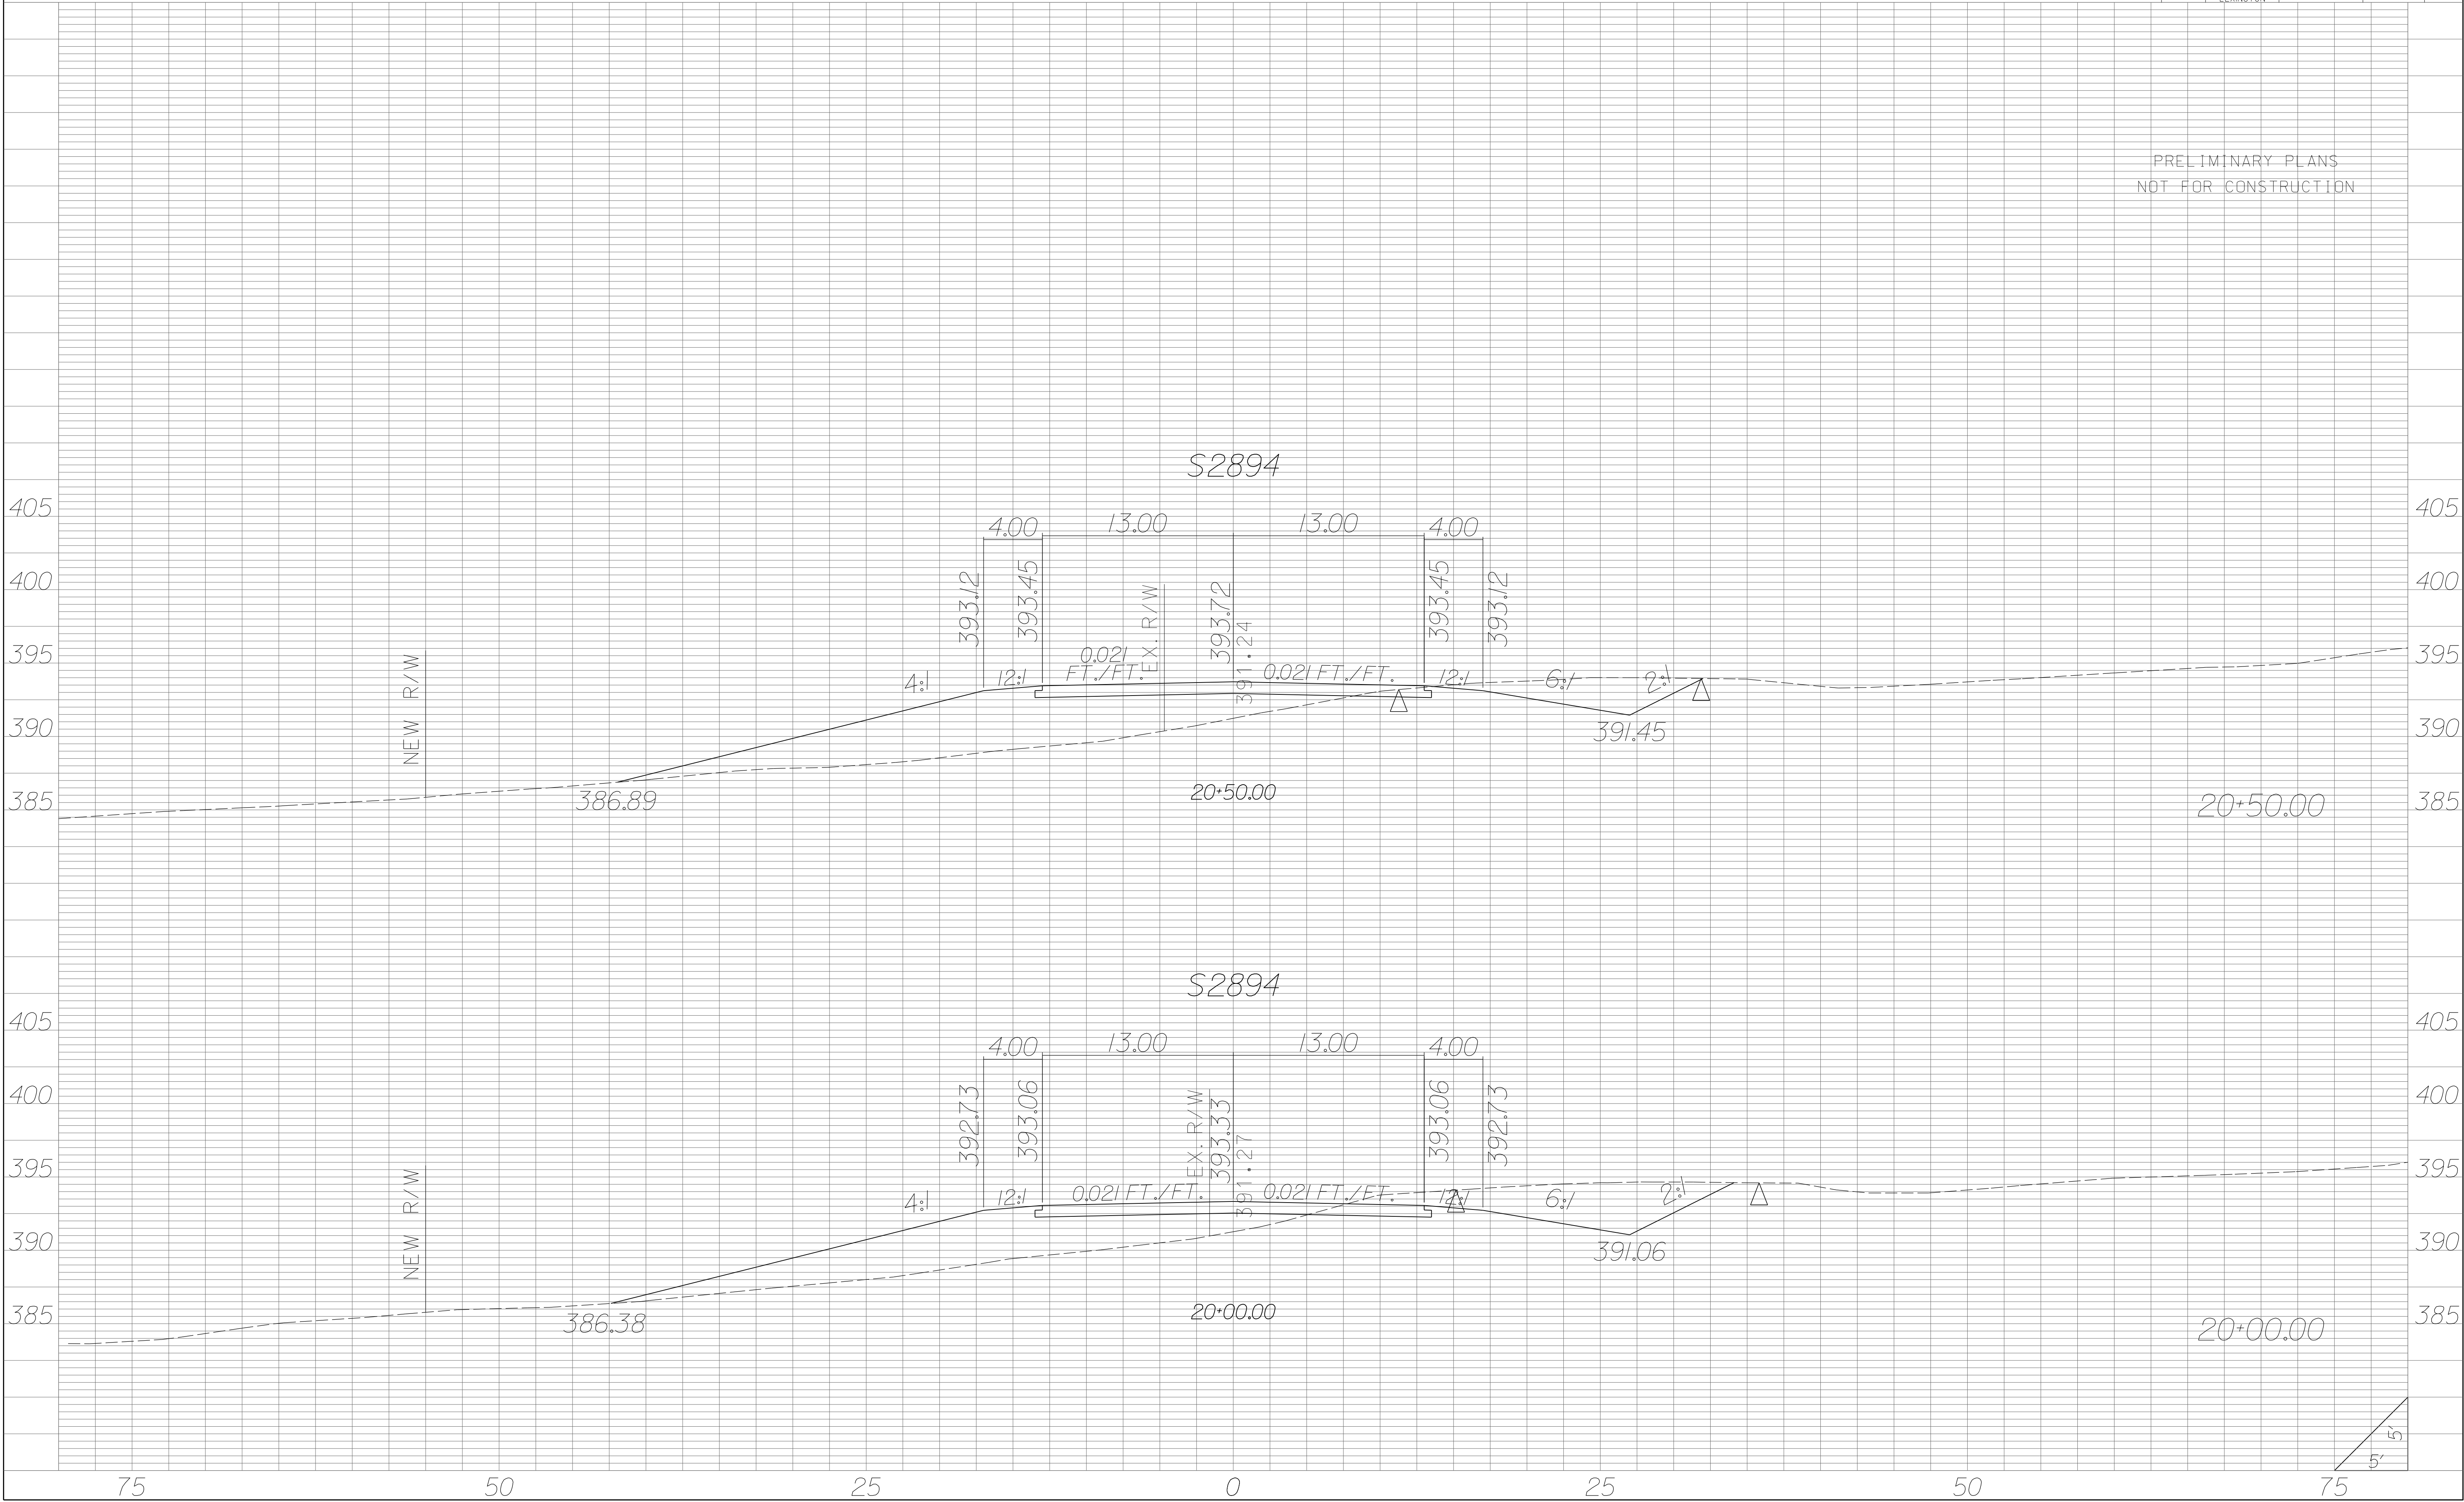

PRELIMINARY PLANS
NOT FOR CONSTRUCTION




PRELIMINARY PLANS
NOT FOR CONSTRUCTION

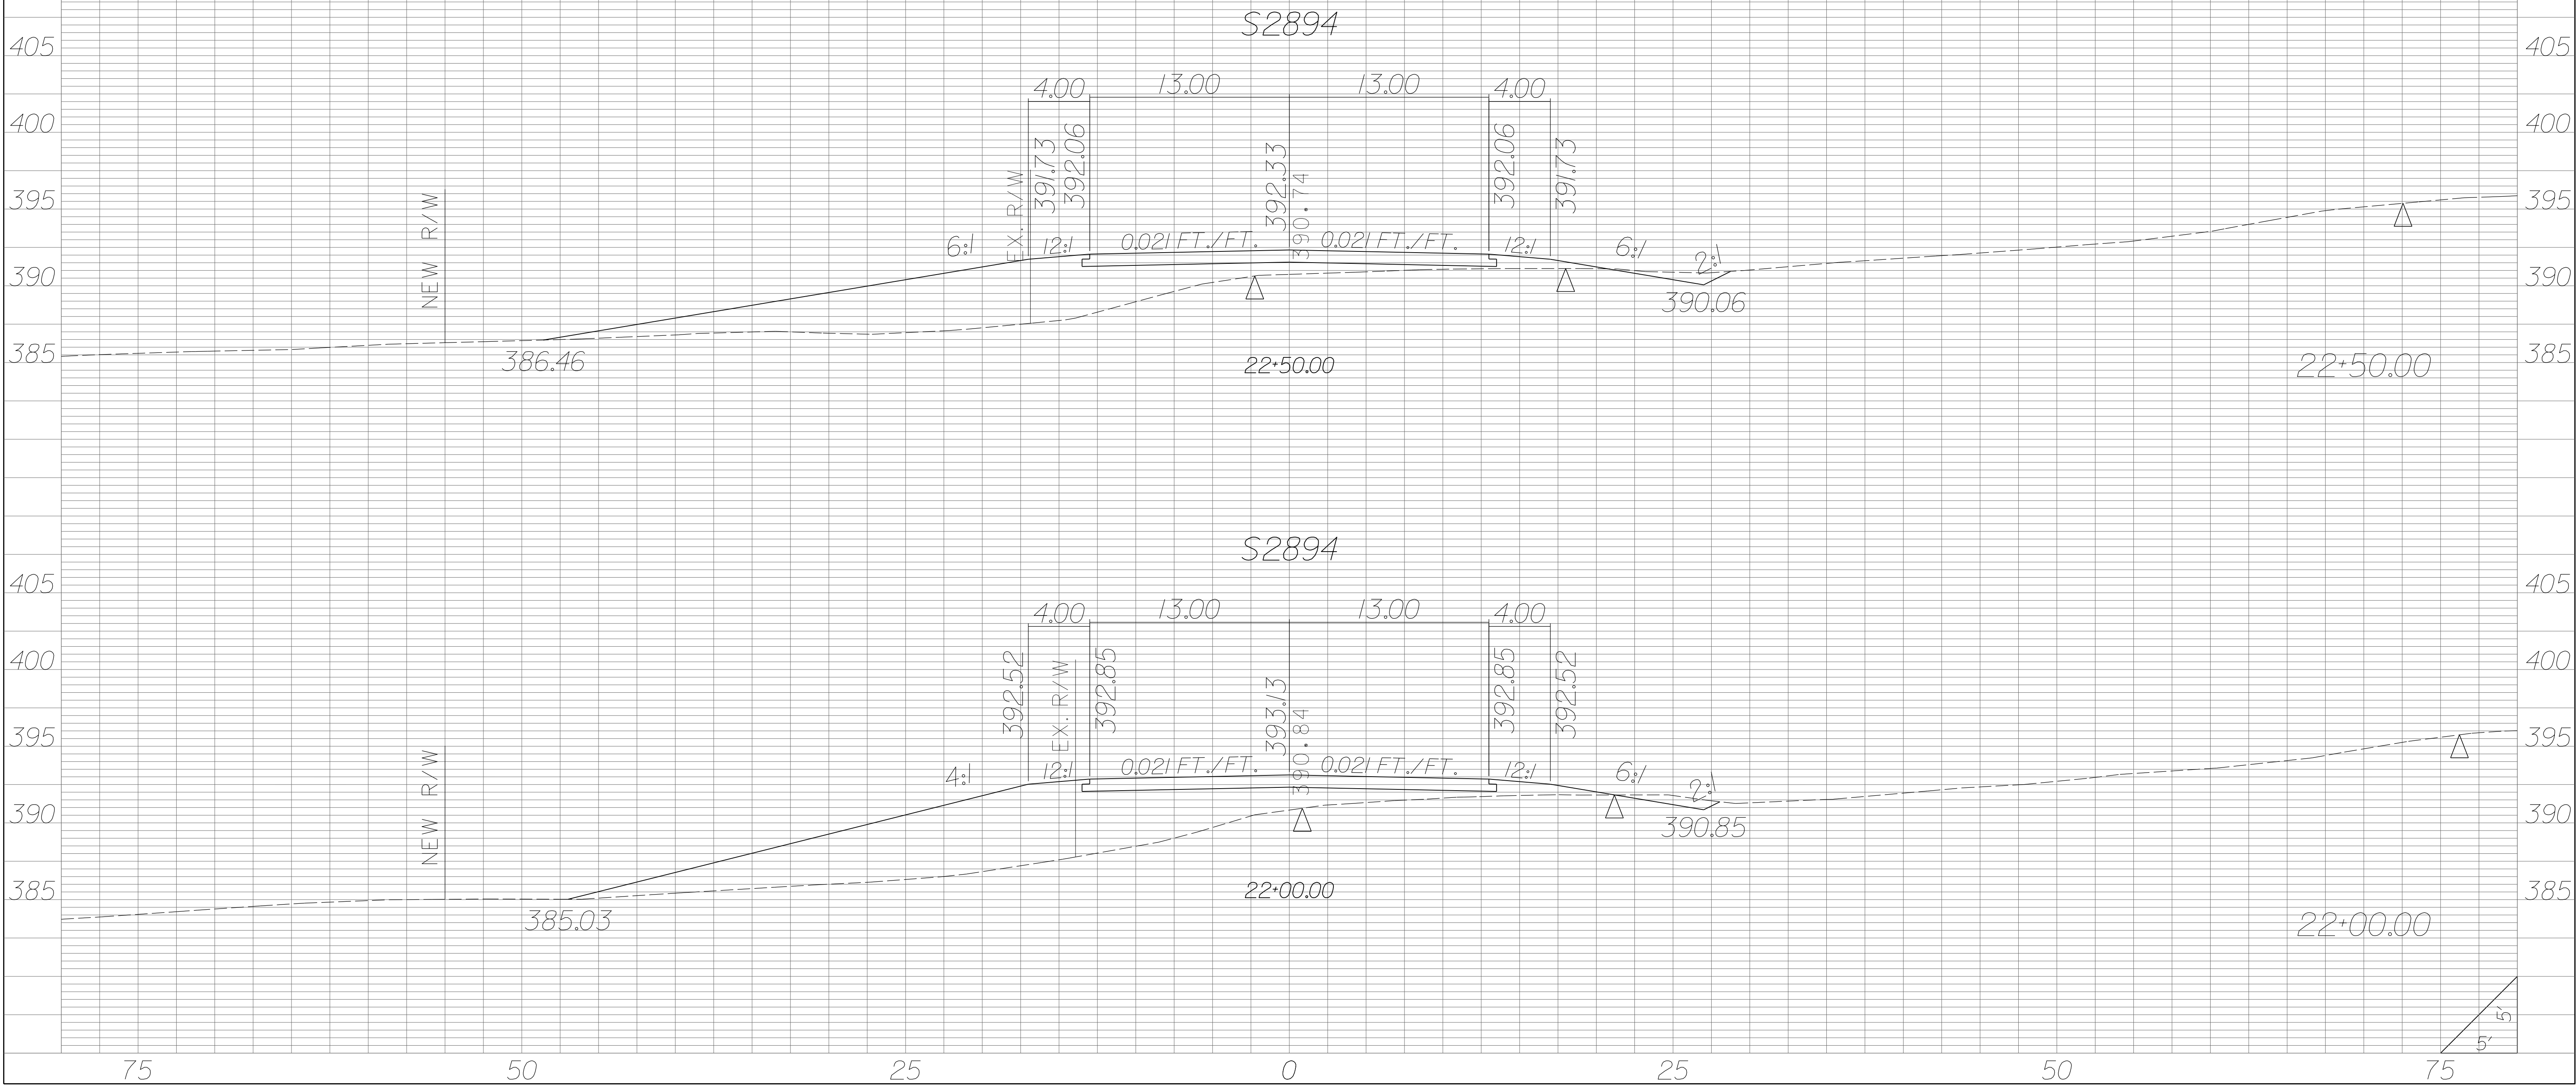


| STATE | COUNTY | PROJECT ID | RD/RTE NO. | SHEET NO. |
|-------|-----------------------------------|------------|------------|-----------|
| SC | NEWBERRY RICHLAND LEXINGTON | P029208 | 1-26 | X-460 |

PRELIMINARY PLANS
NOT FOR CONSTRUCTION

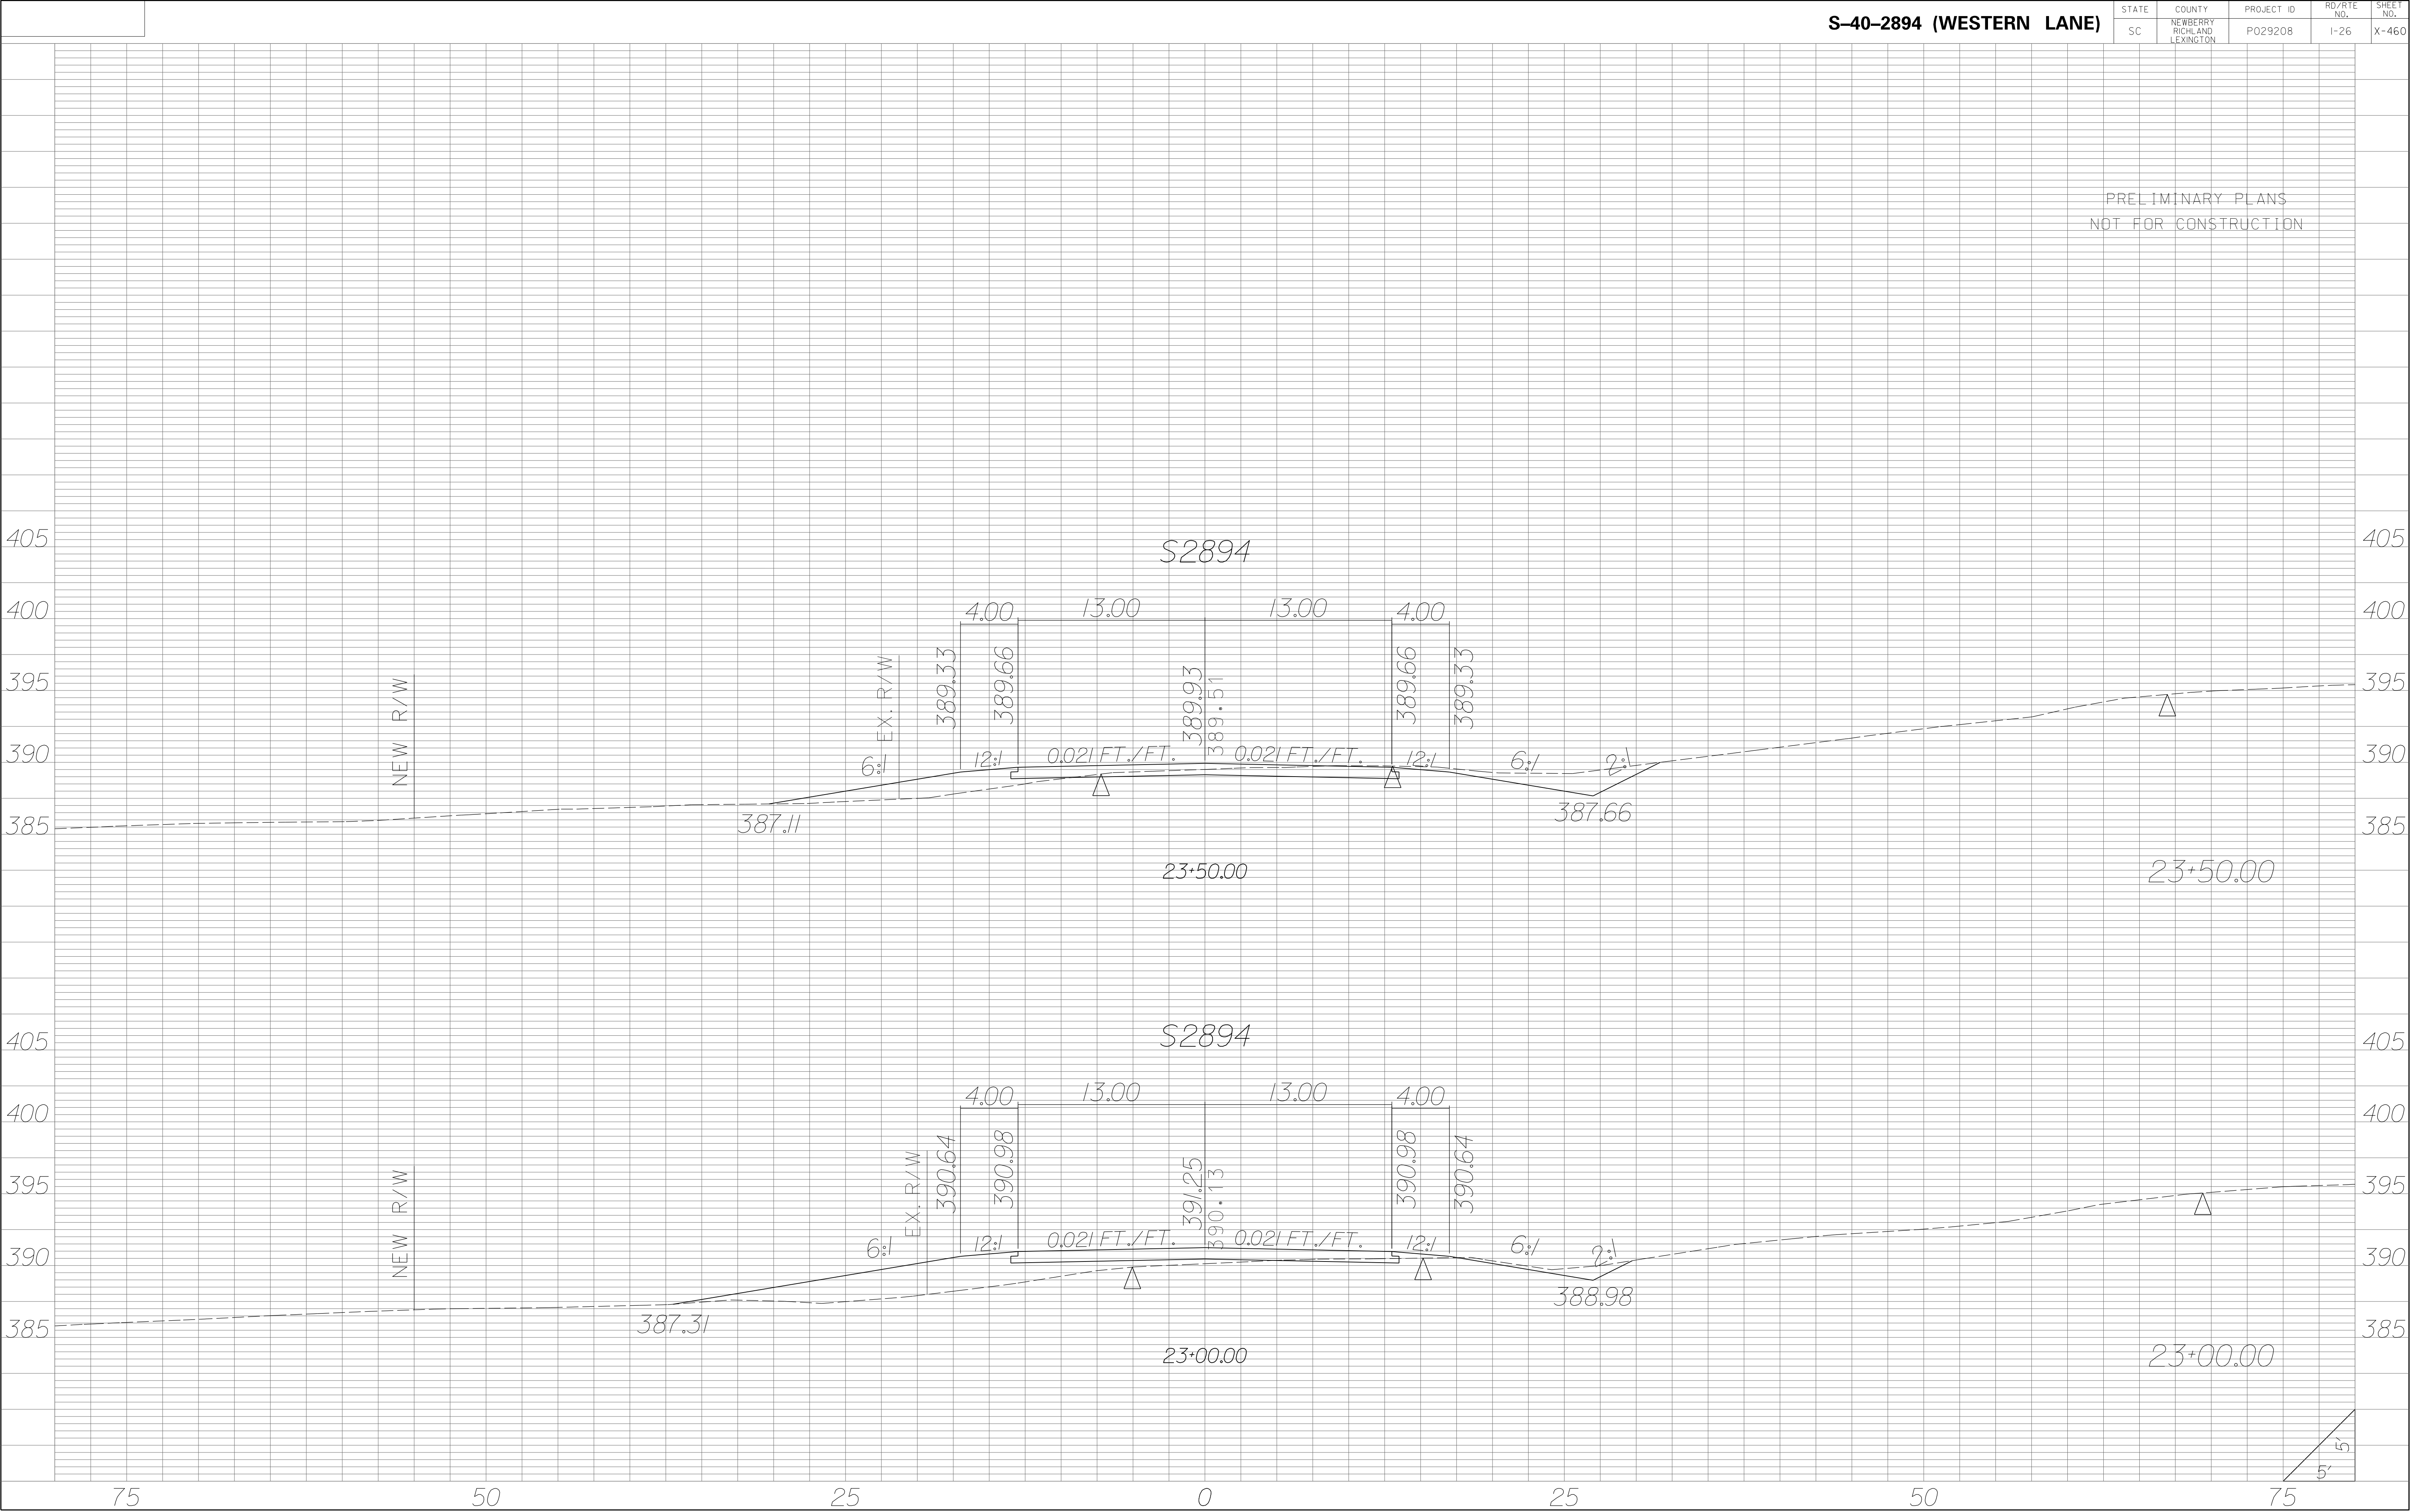


| STATE | COUNTY | PROJECT ID | RD/RTE NO. | SHEET NO. |
|-------|-----------------------------------|------------|------------|-----------|
| SC | NEWBERRY RICHLAND LEXINGTON | P029208 | I-26 | X-461 |

PRELIMINARY PLANS
NOT FOR CONSTRUCTION

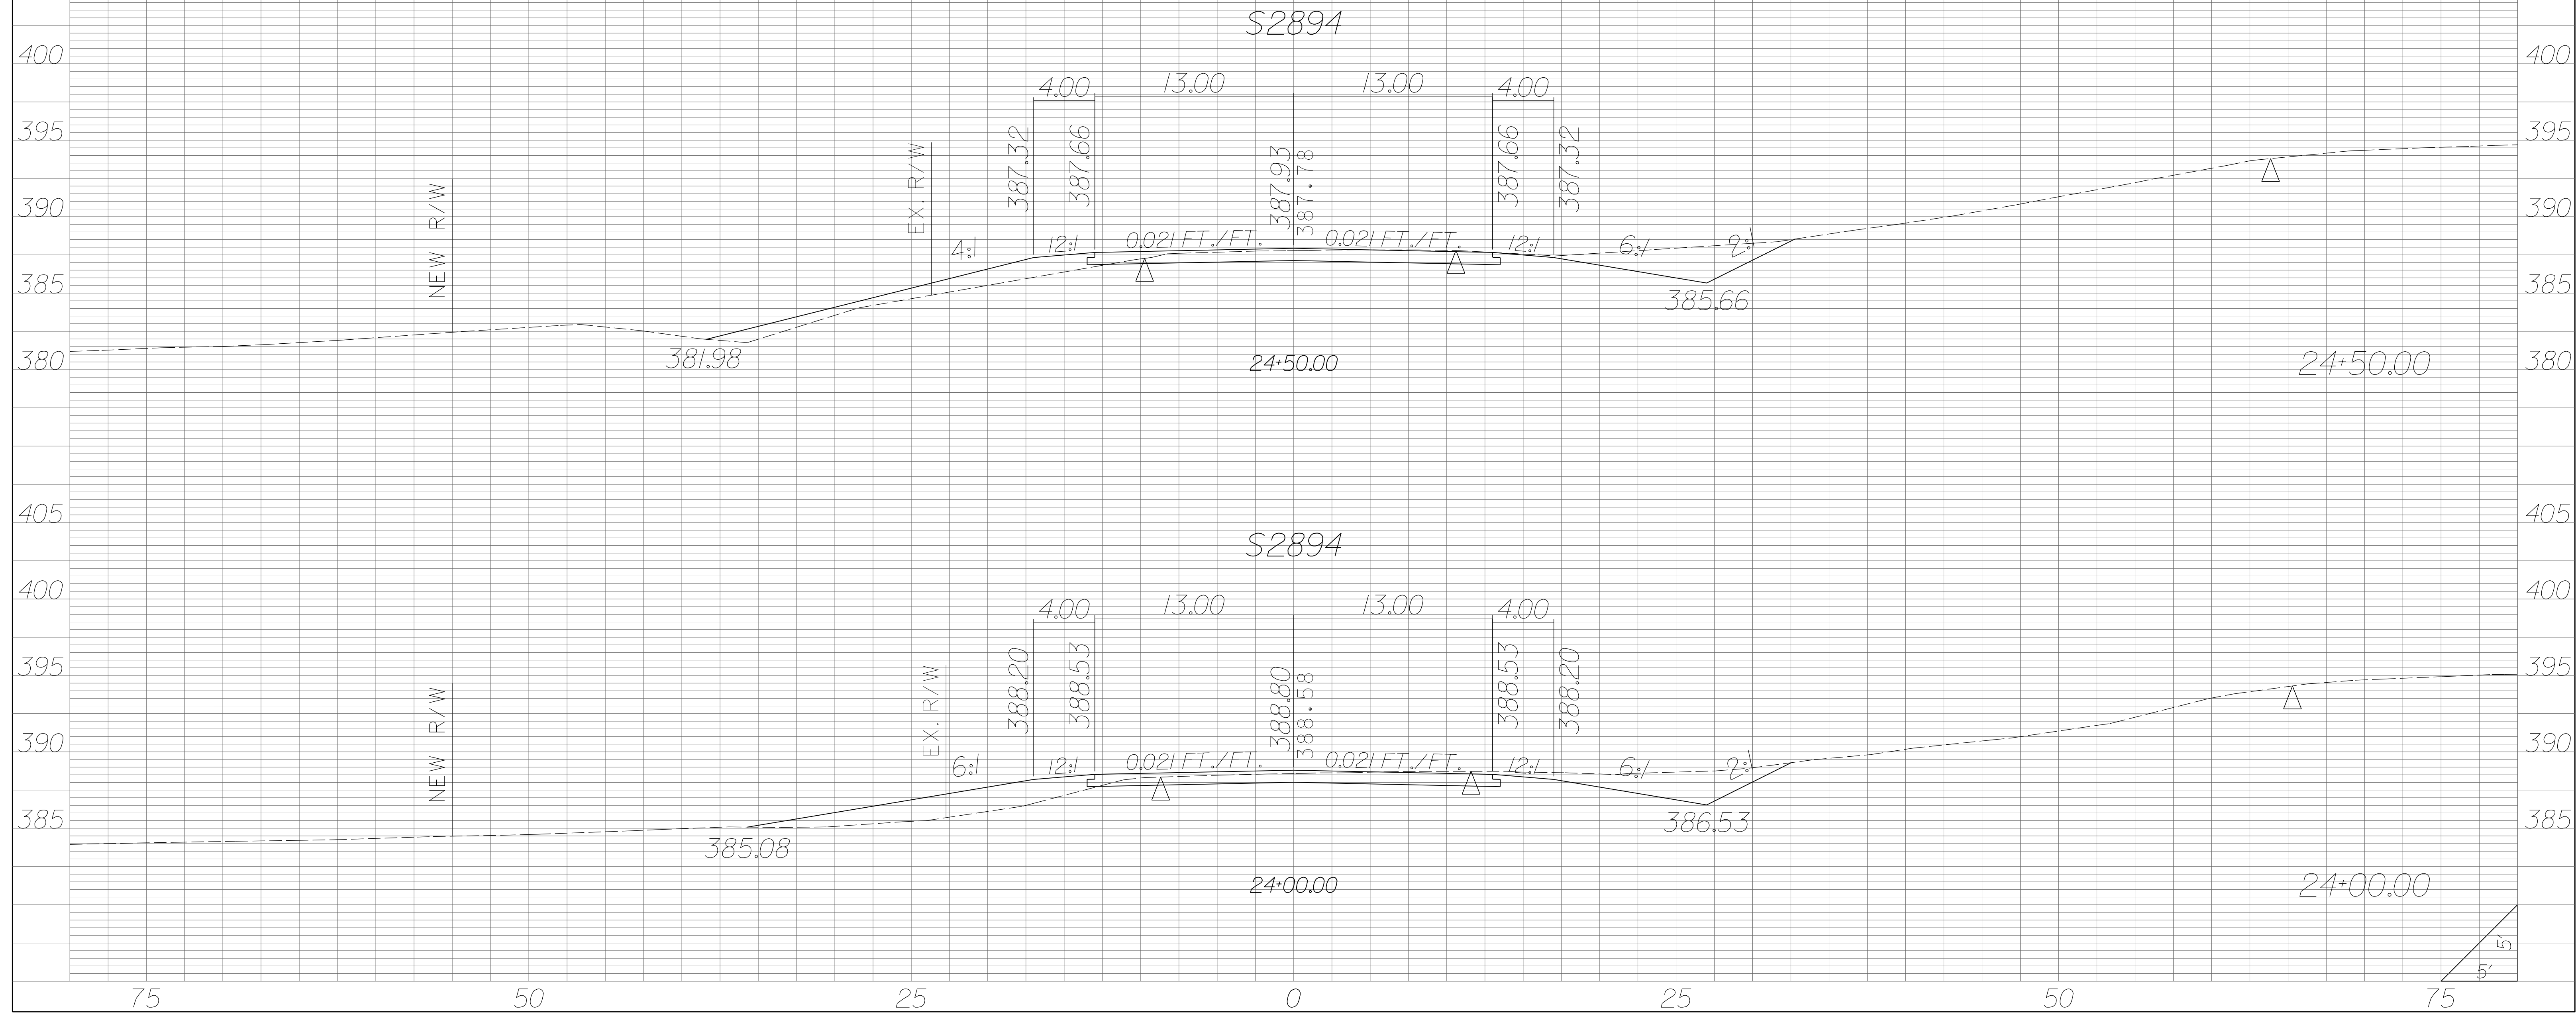


| STATE | COUNTY | PROJECT ID | RD/RTE NO. | SHEET NO. |
|-------|-----------------------------------|------------|------------|-----------|
| SC | NEWBERRY RICHLAND LEXINGTON | P029208 | 1-26 | X-463 |

PRELIMINARY PLANS
NOT FOR CONSTRUCTION

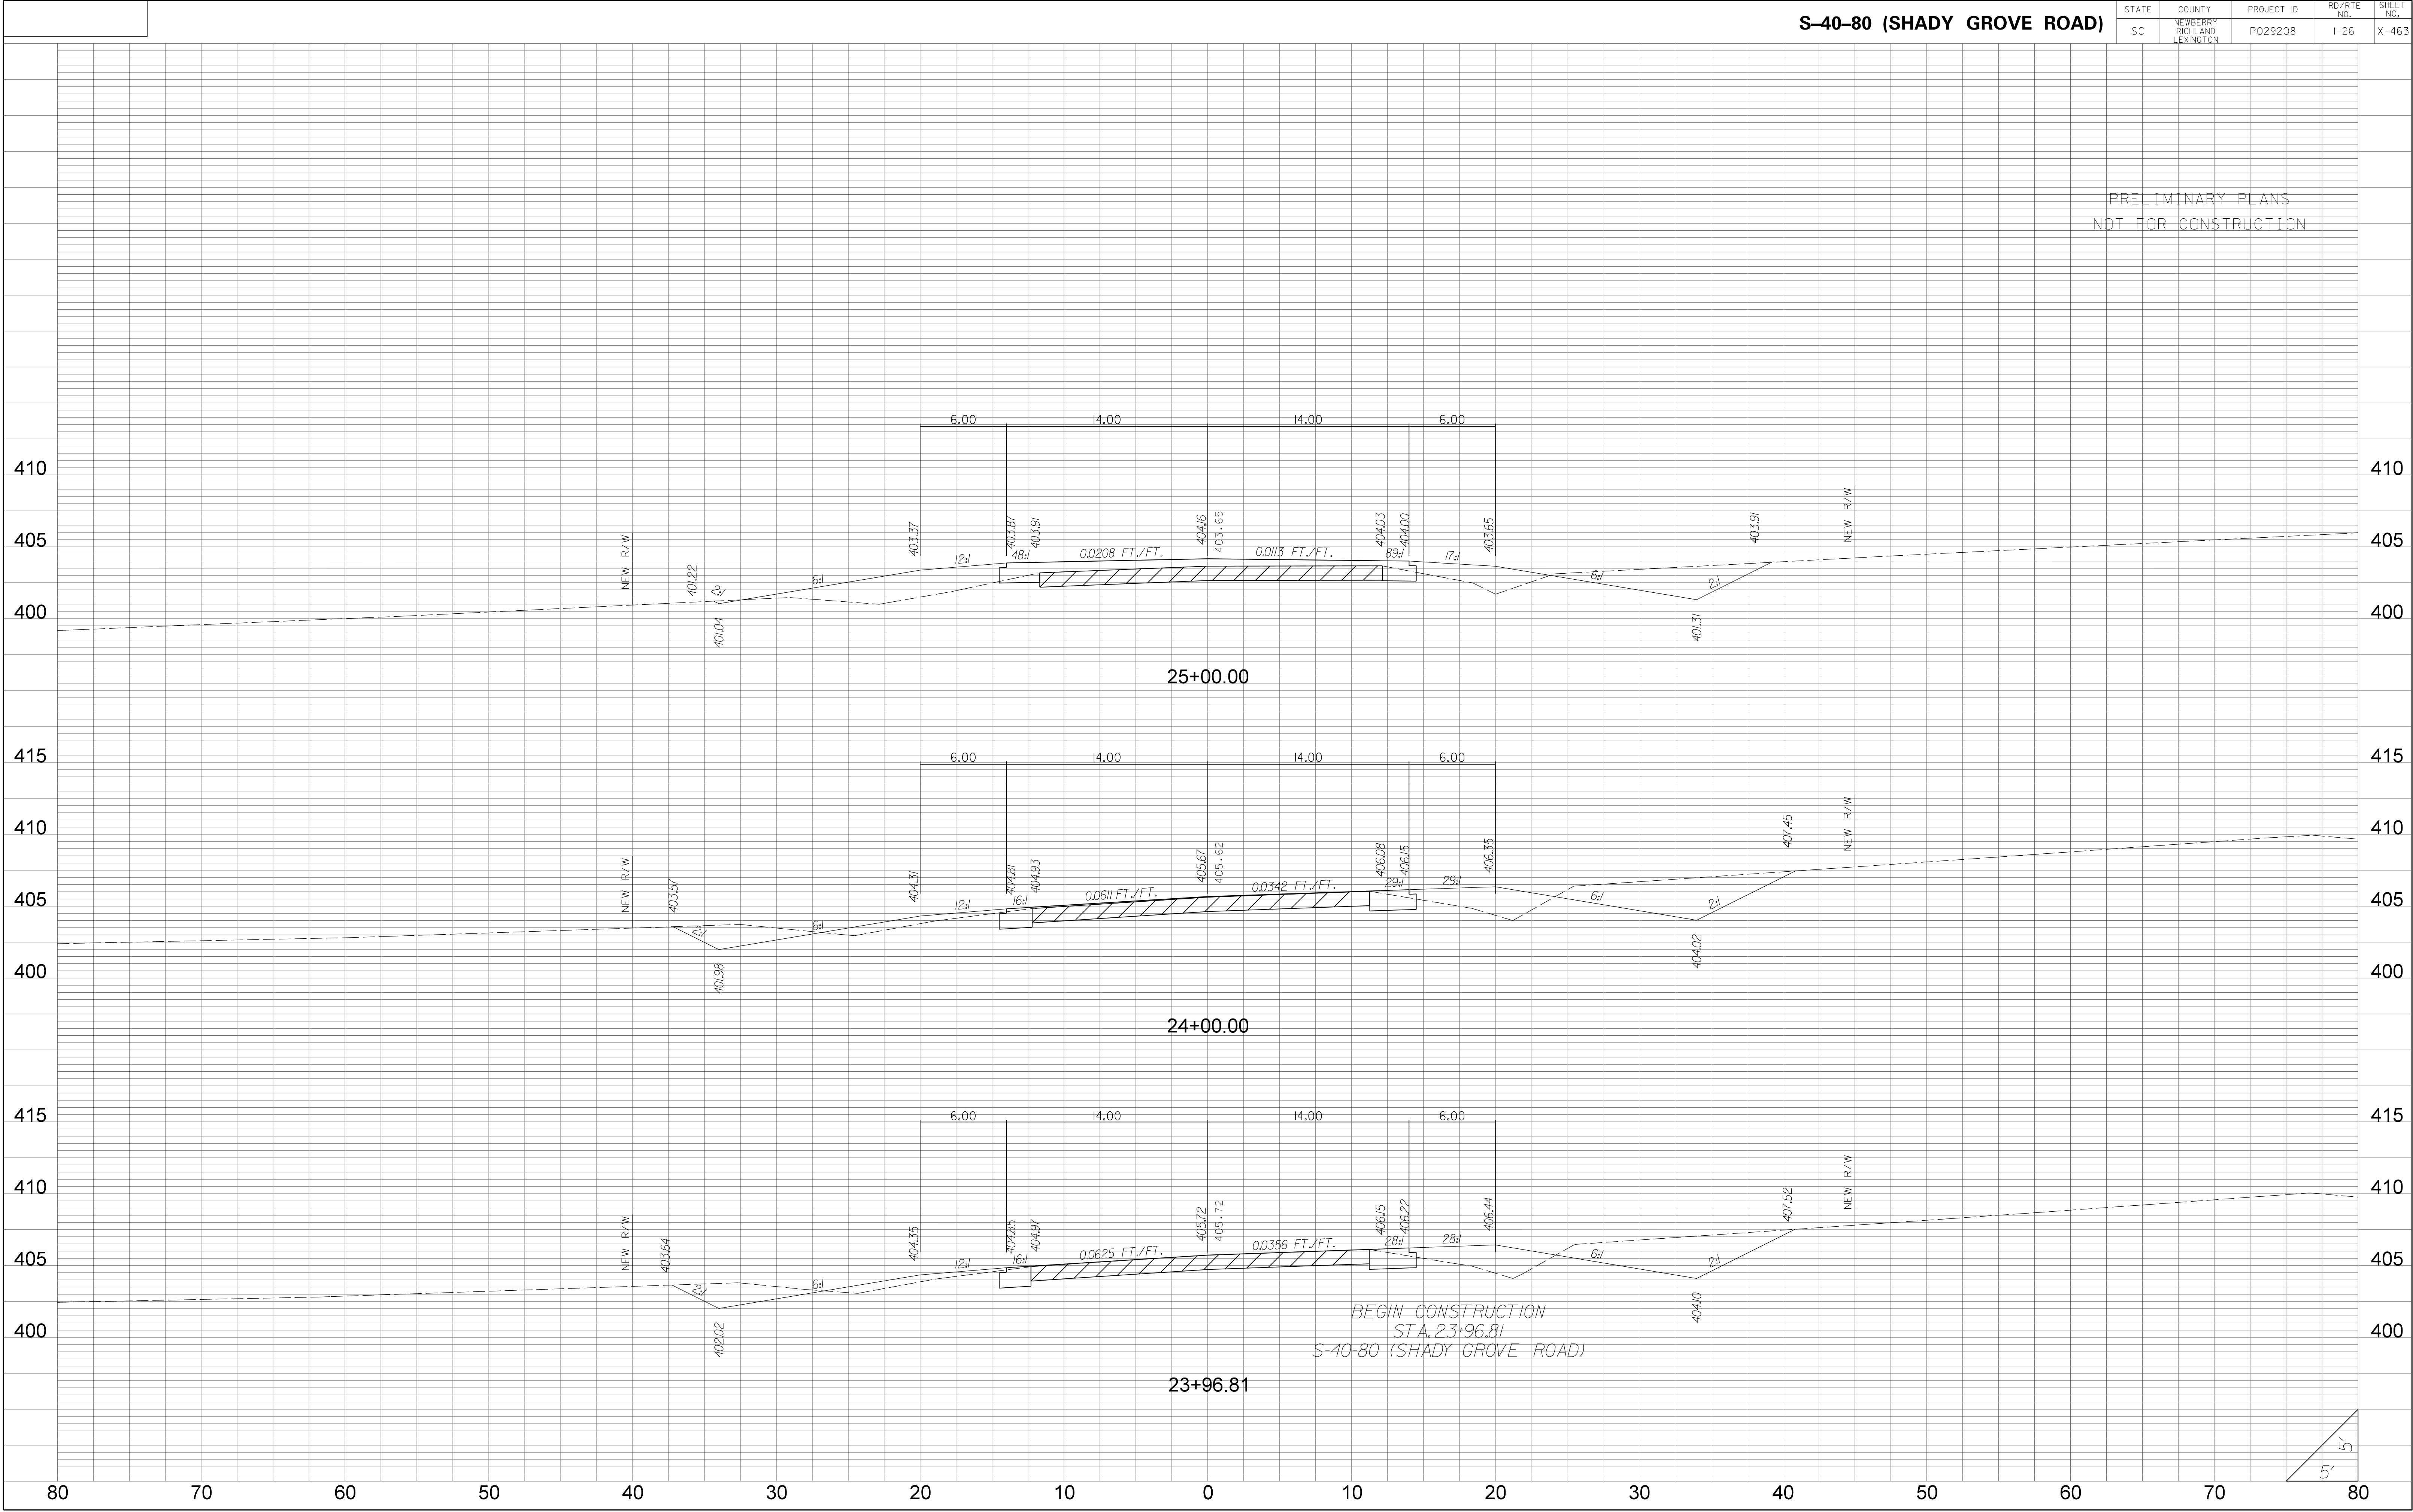


| STATE | COUNTY | PROJECT ID | RD/RTE NO. | SHEET NO. |
|-------|-----------------------------------|------------|------------|-----------|
| SC | NEWBERRY RICHLAND LEXINGTON | P029208 | 1-26 | X-464 |

PRELIMINARY PLANS
NOT FOR CONSTRUCTION

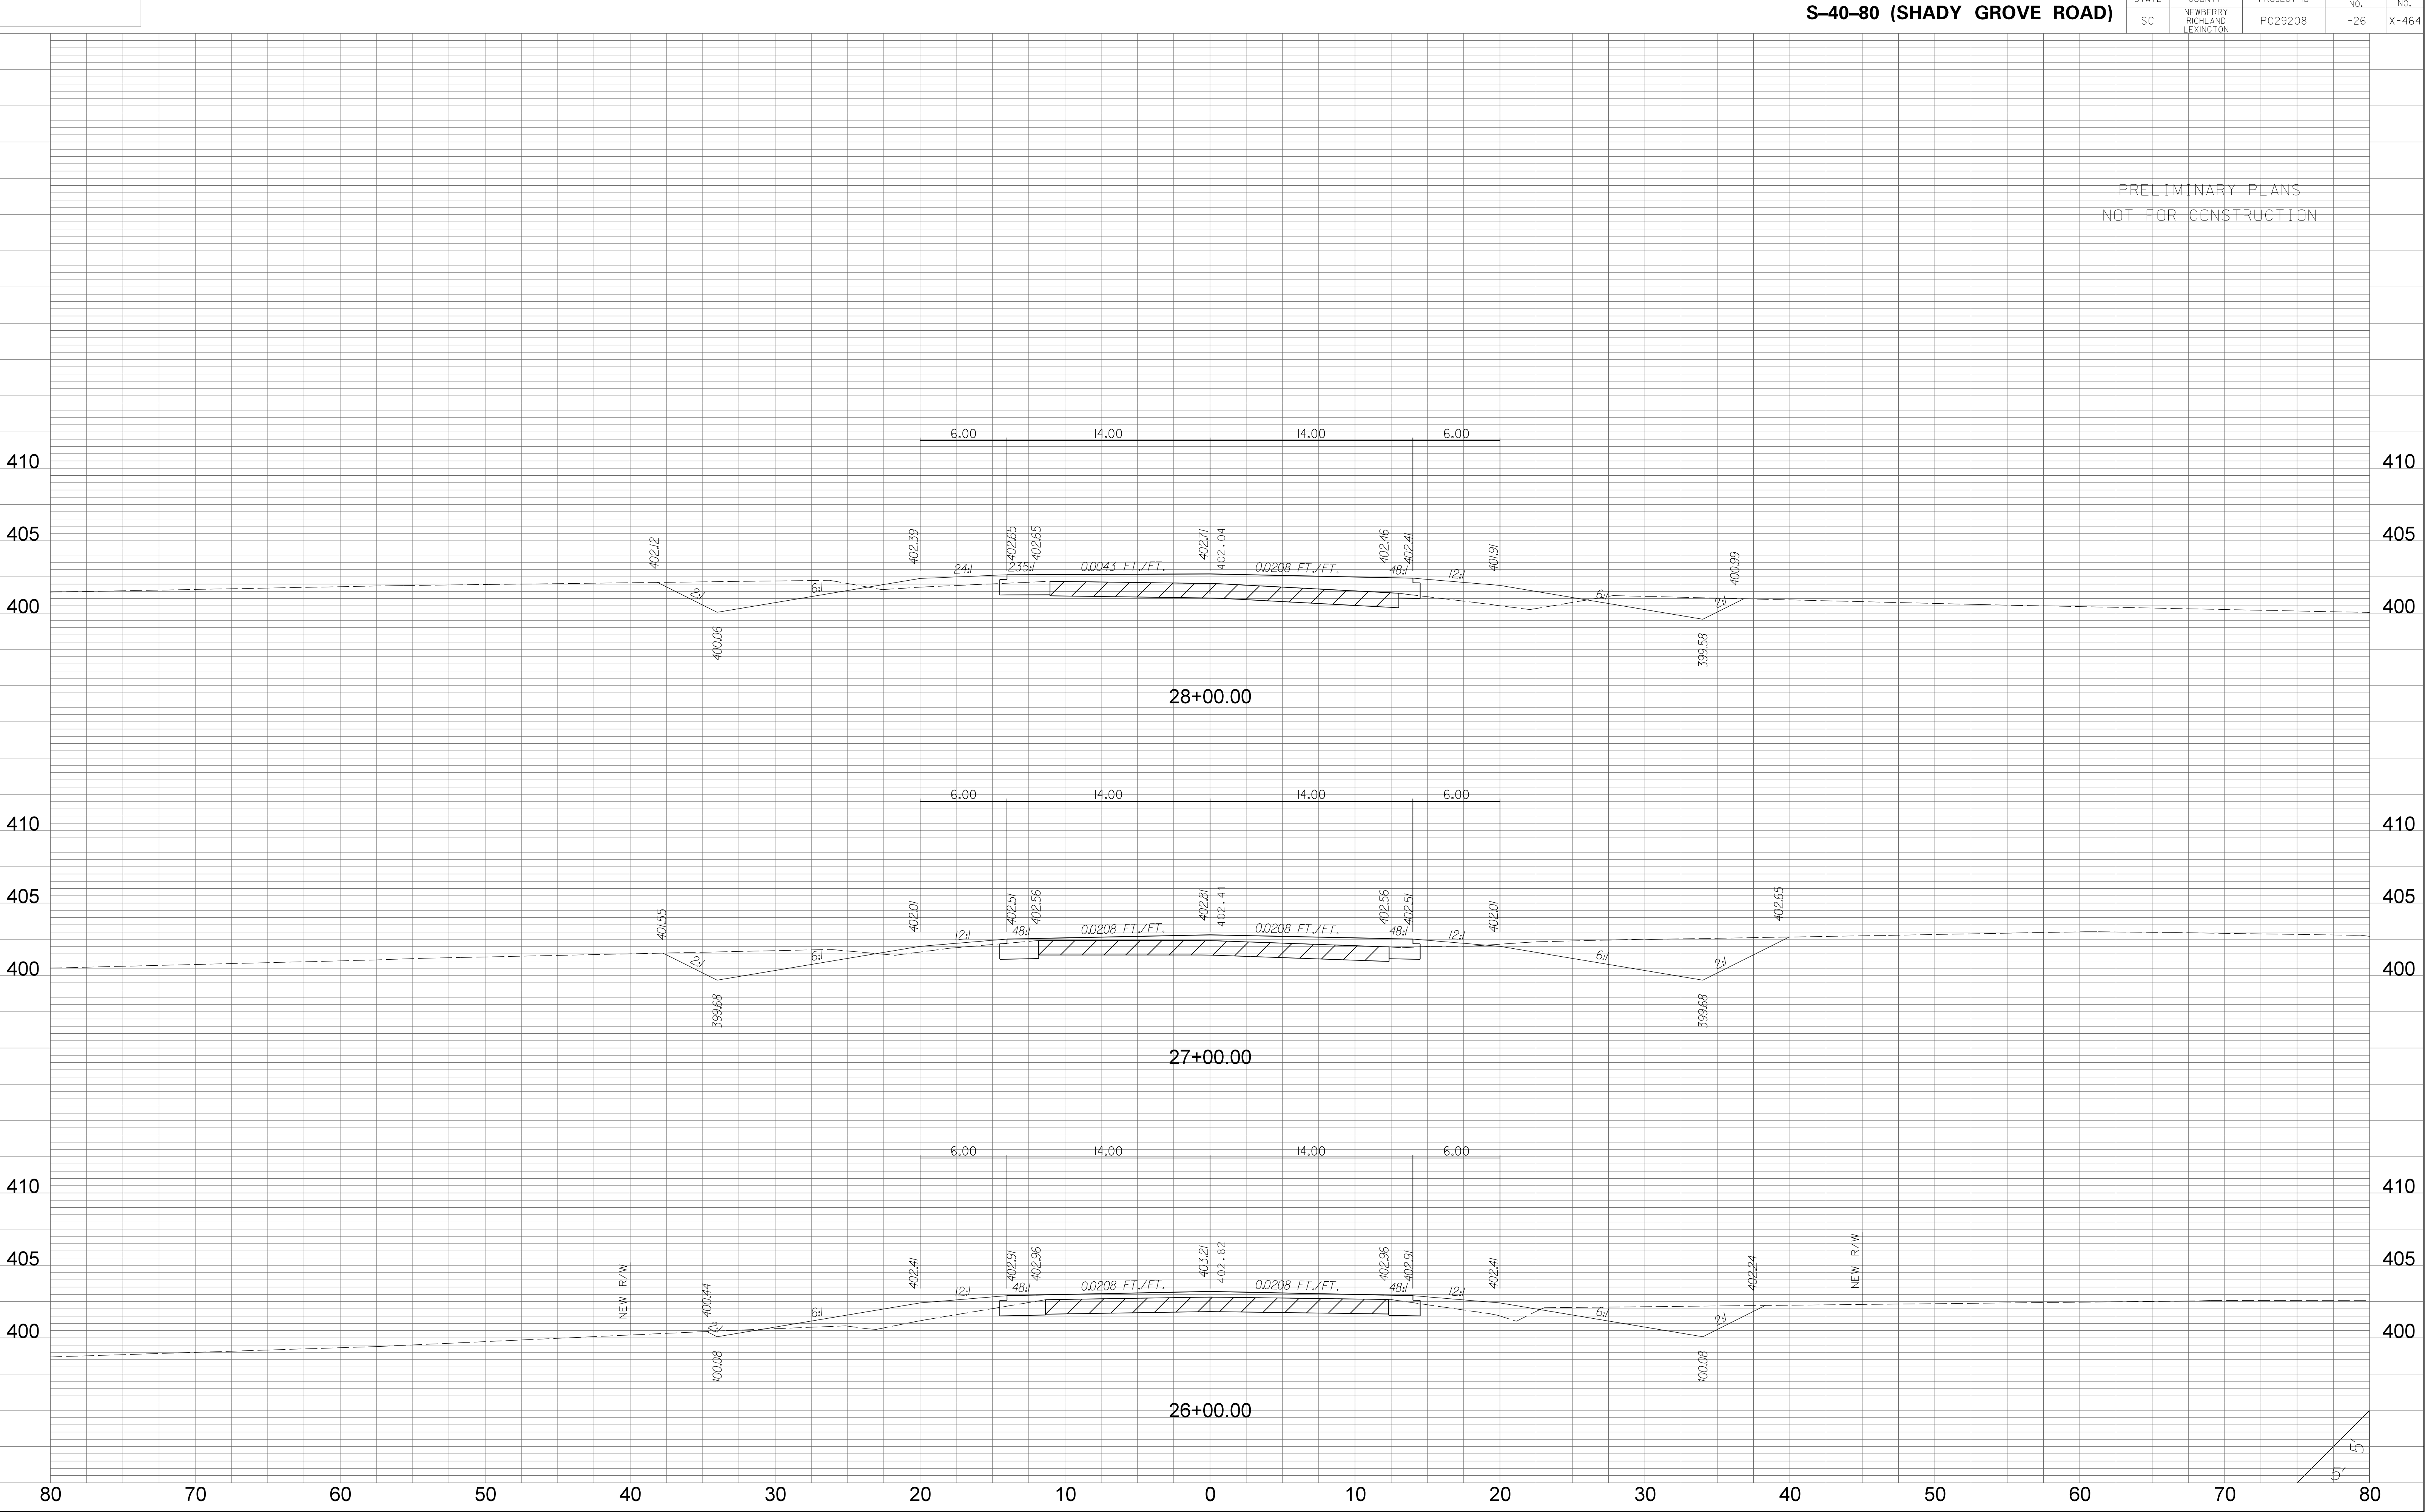


| STATE | COUNTY | PROJECT ID | RD/RTE NO. | SHEET NO. |
|-------|-----------------------------------|------------|------------|-----------|
| SC | NEWBERRY RICHLAND LEXINGTON | P029208 | 1-26 | X-465 |

PRELIMINARY PLANS
NOT FOR CONSTRUCTION

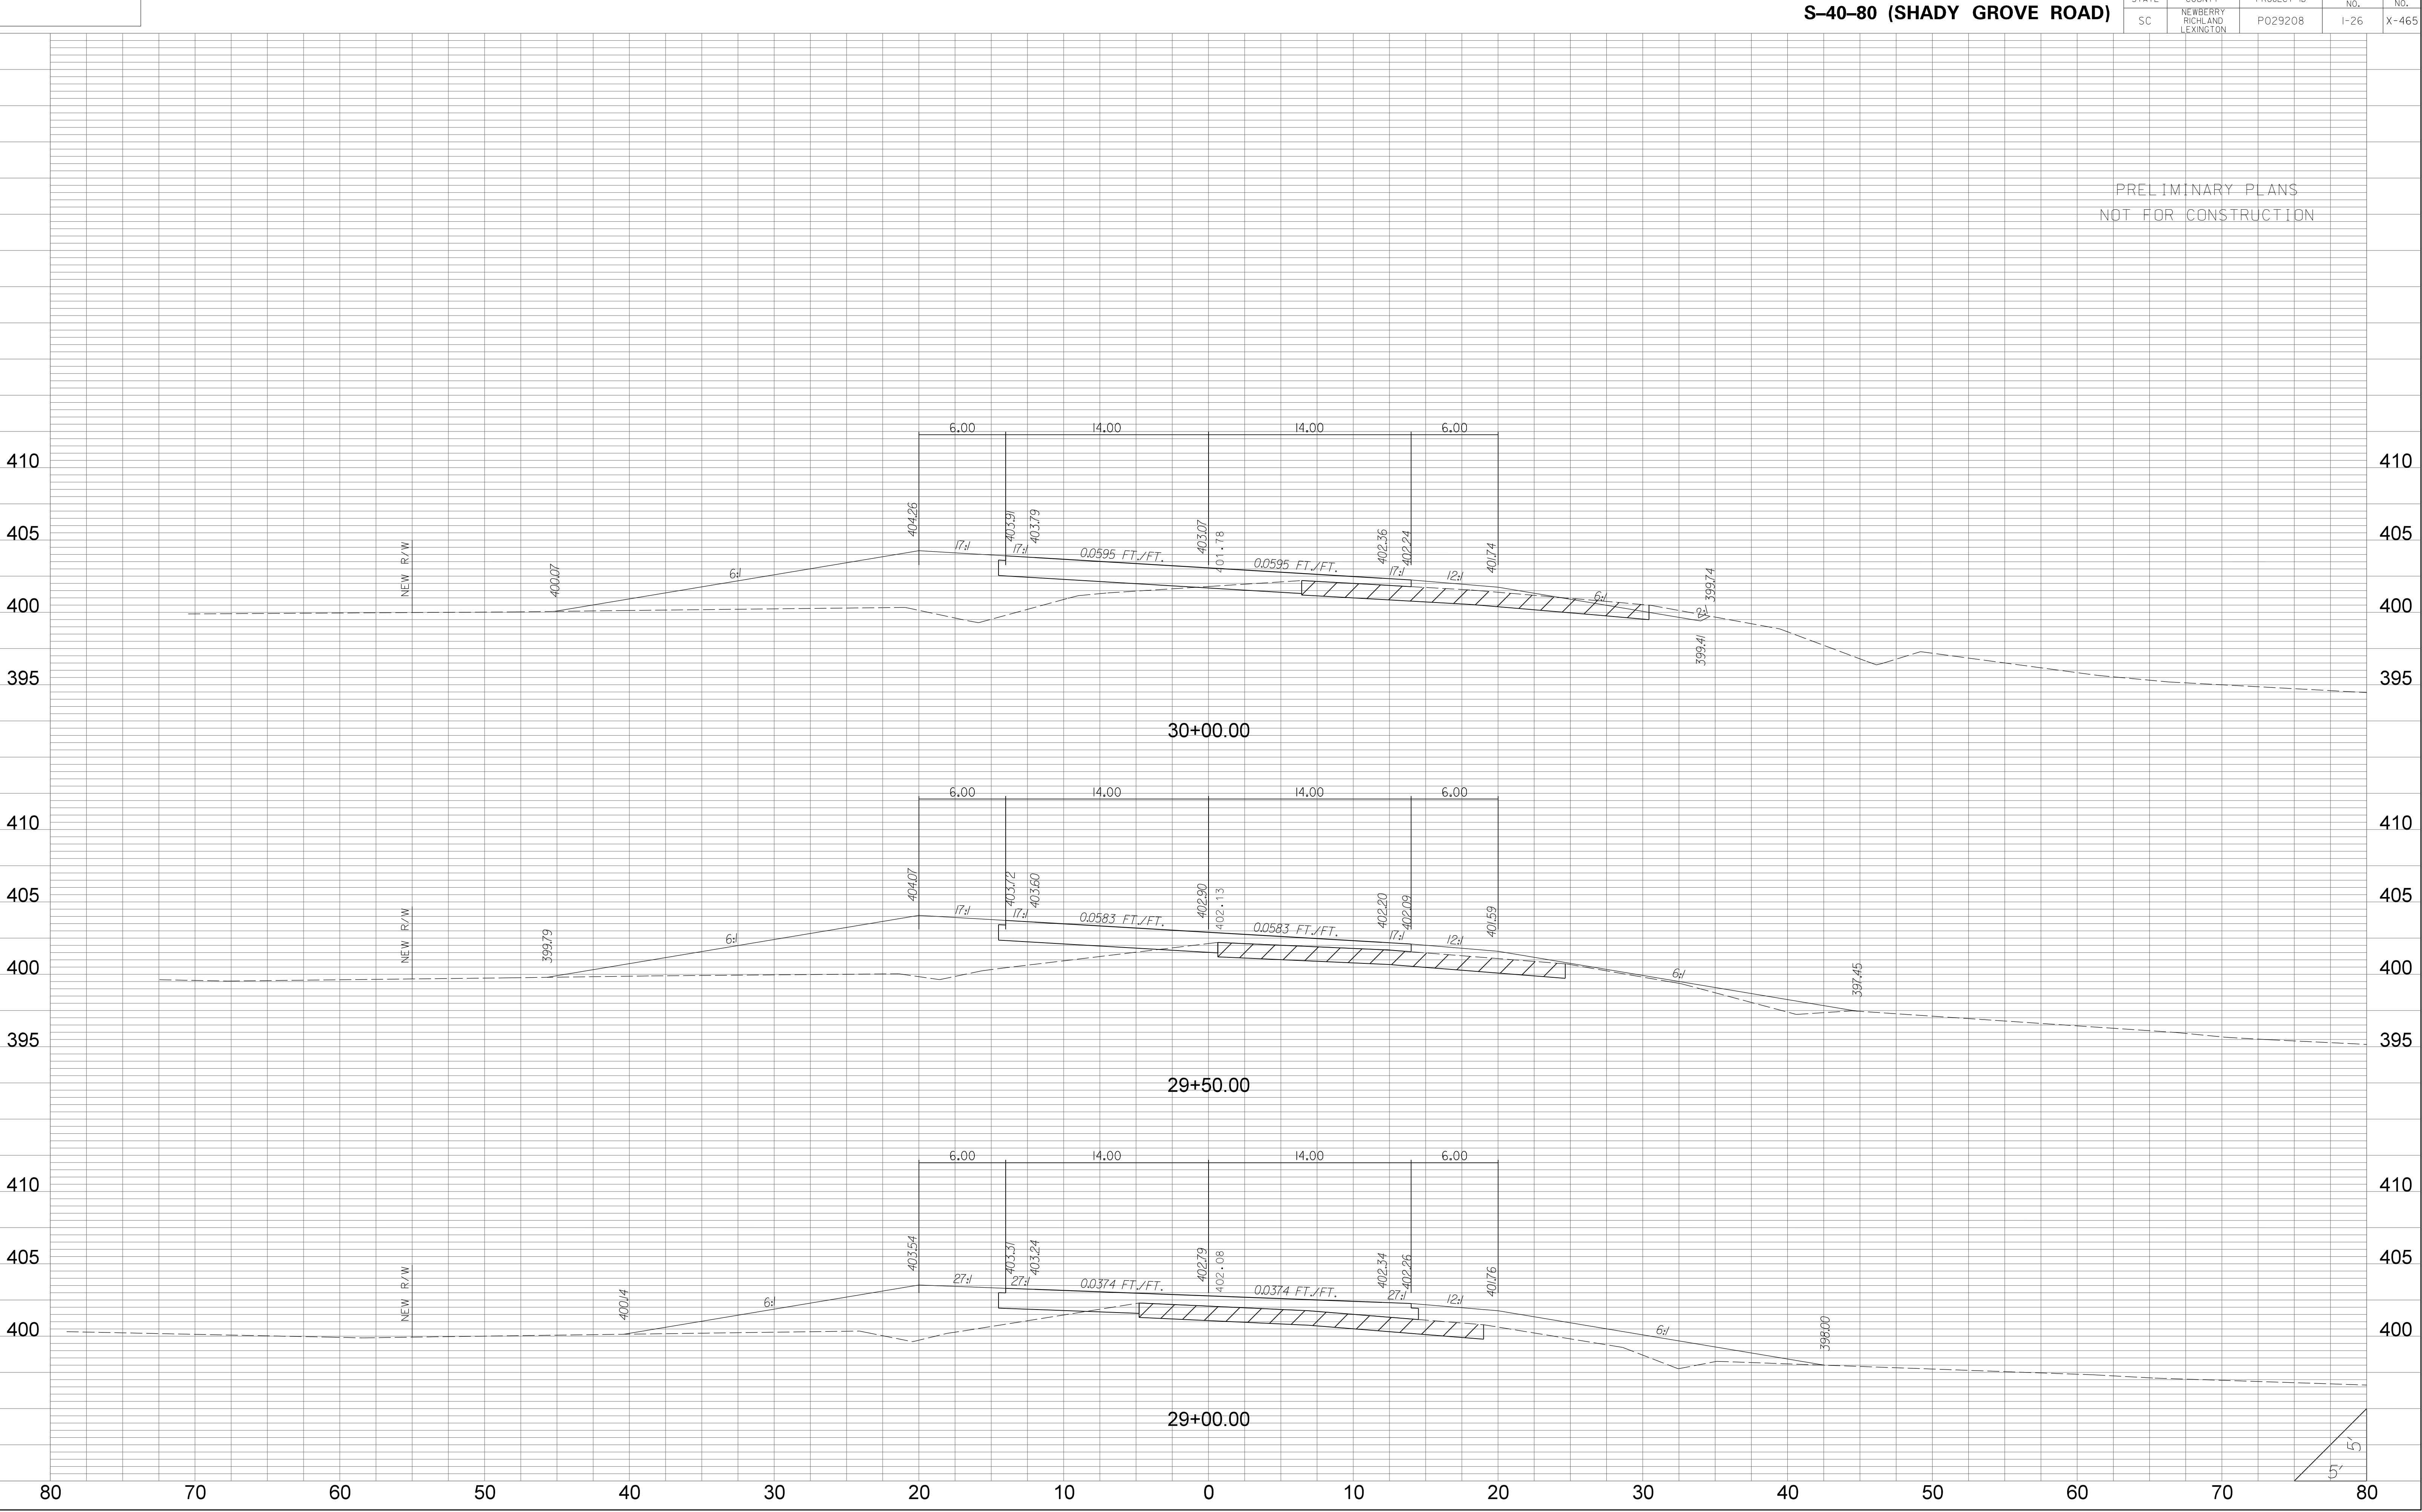


| STATE | COUNTY | PROJECT ID | RD/RTE NO. | SHEET NO. |
|-------|-----------------------------------|------------|------------|-----------|
| SC | NEWBERRY RICHLAND LEXINGTON | P029208 | 1-26 | X-466 |

PRELIMINARY PLANS
NOT FOR CONSTRUCTION

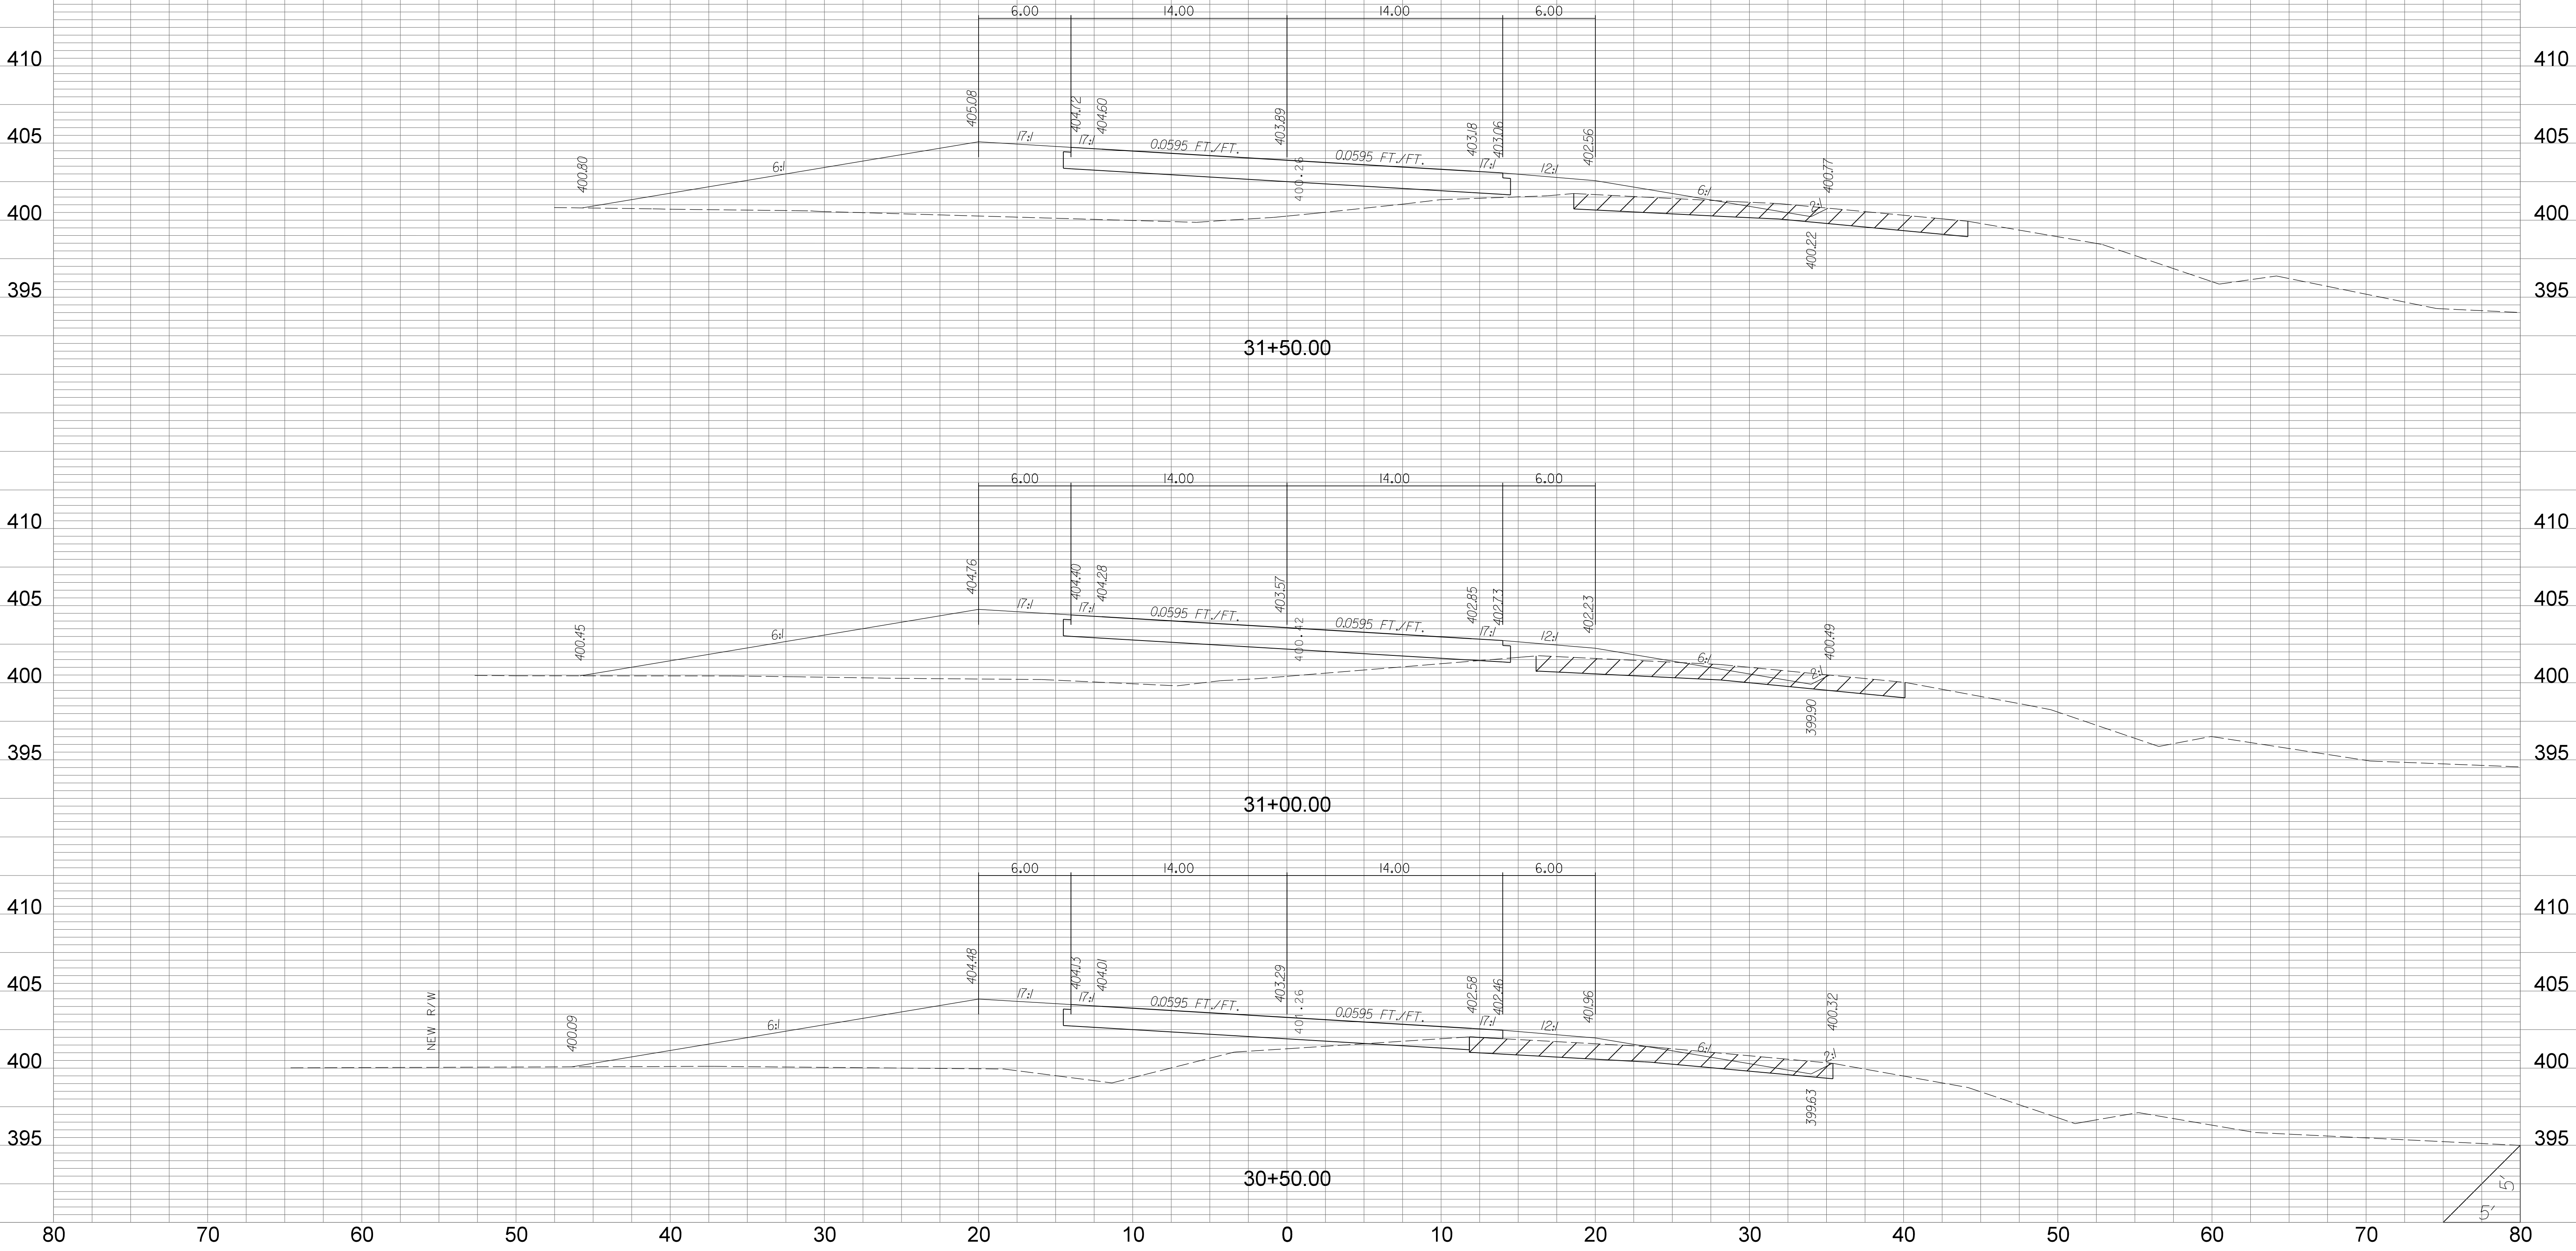


| STATE | COUNTY | PROJECT ID | RD/RTE NO. | SHEET NO. |
|-------|-----------------------------------|------------|------------|-----------|
| SC | NEWBERRY RICHLAND LEXINGTON | P029208 | 1-26 | X-467 |


PRELIMINARY PLANS
NOT FOR CONSTRUCTION

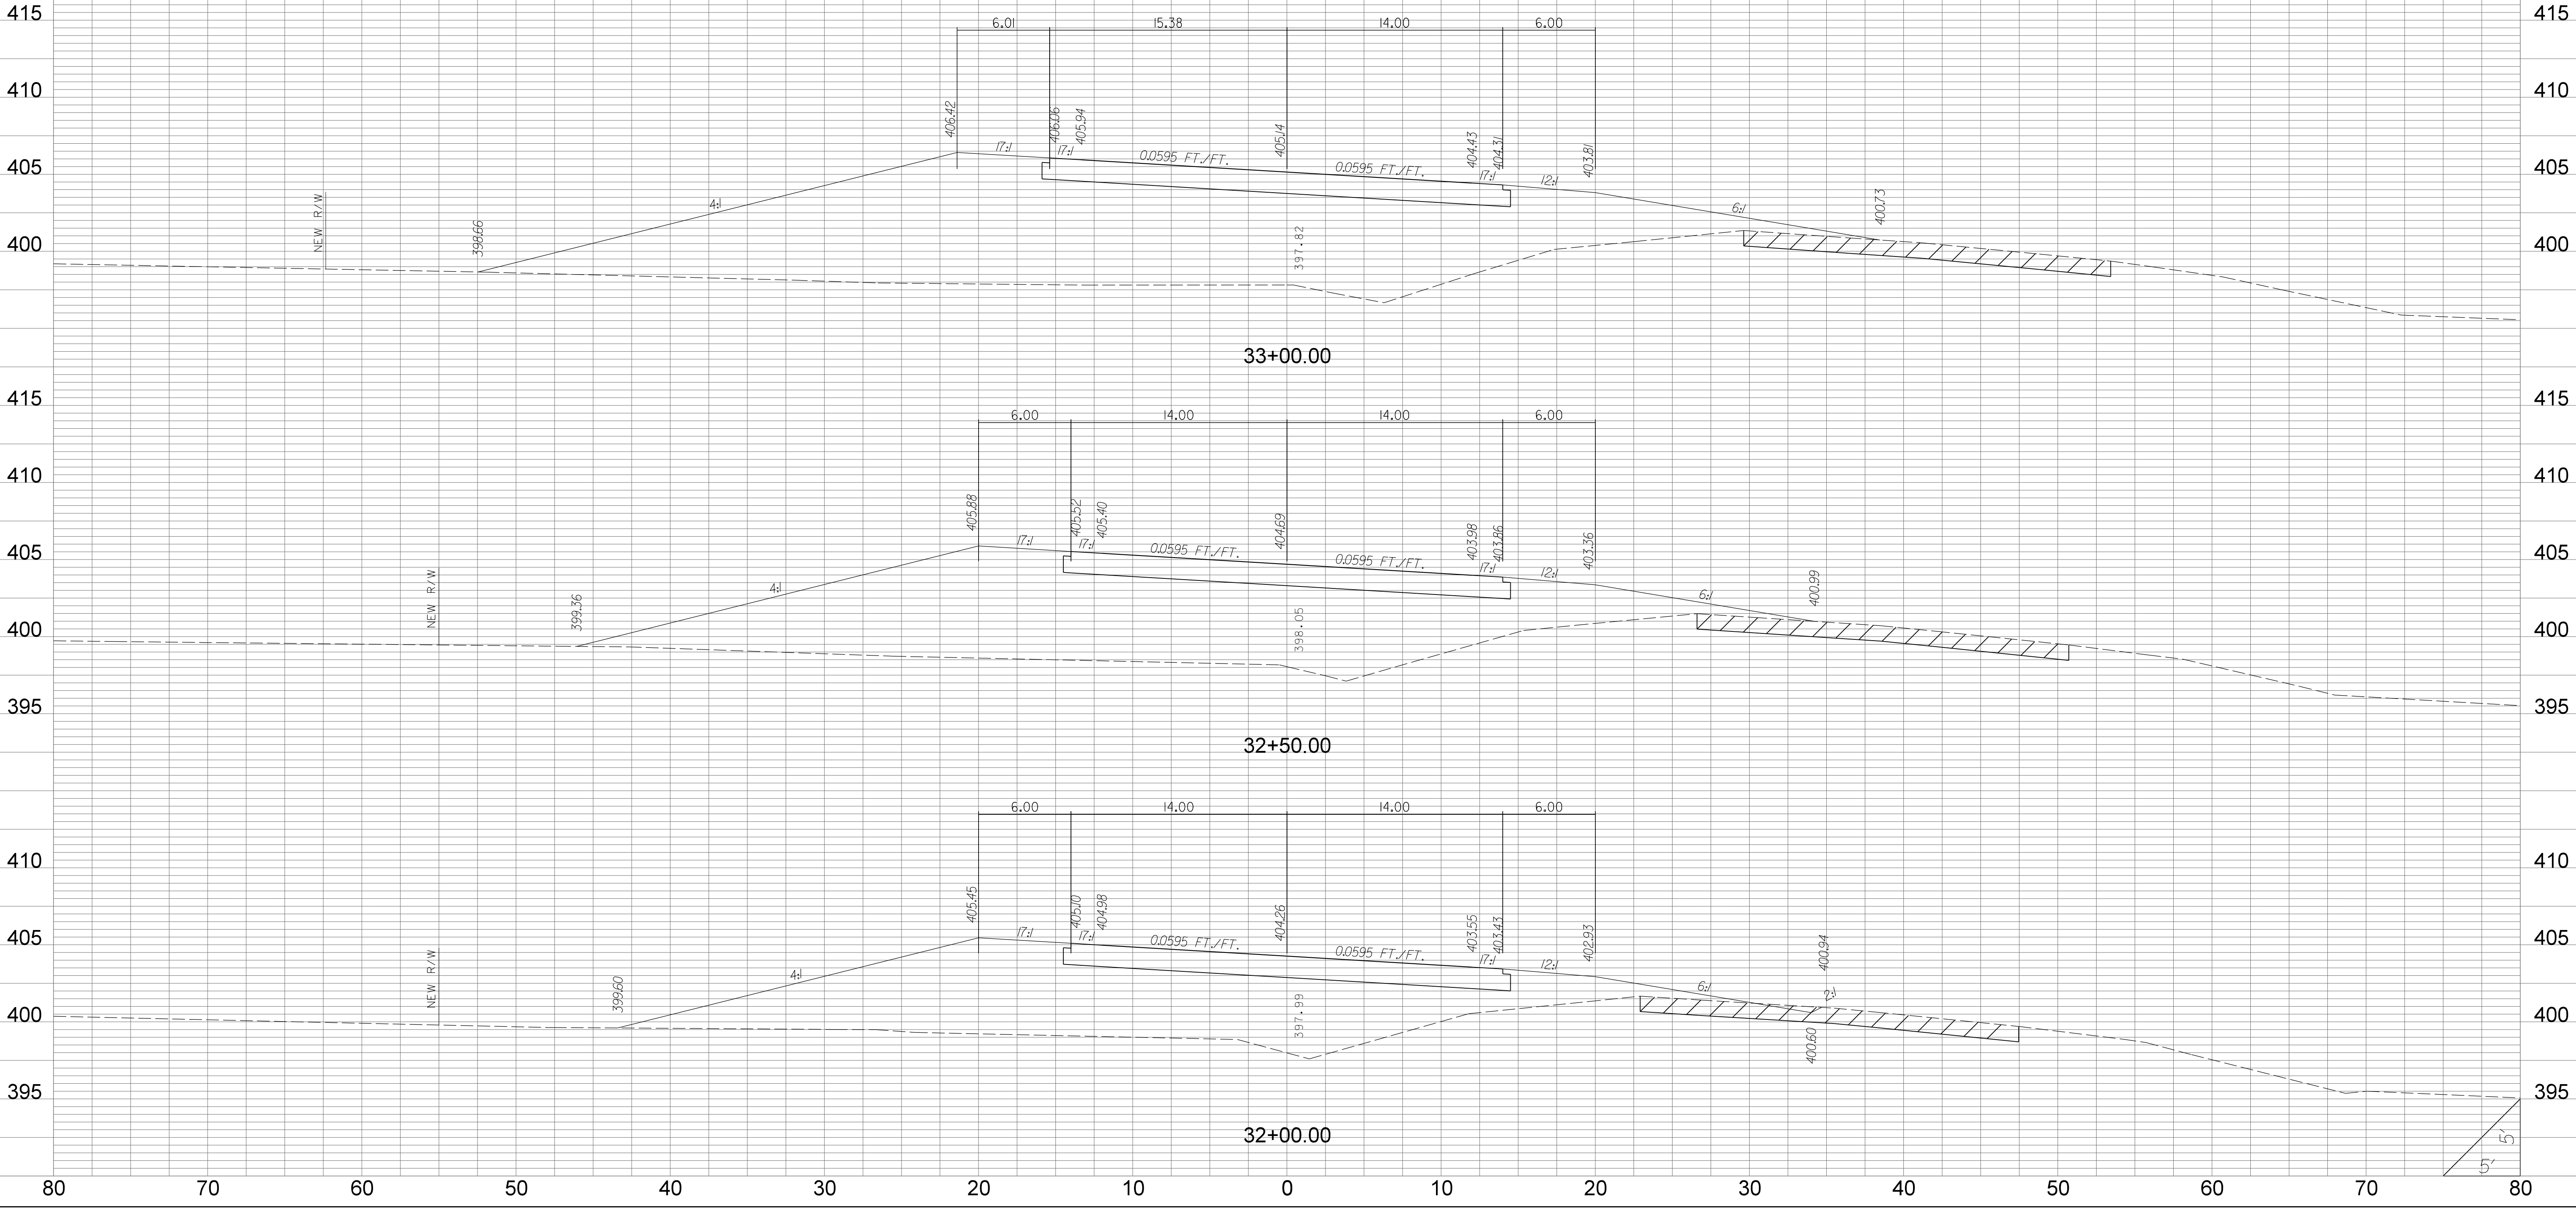

| STATE | COUNTY | PROJECT ID | RD/RTE NO. | SHEET NO. |
|-------|-----------------------------------|------------|------------|-----------|
| SC | NEWBERRY RICHLAND LEXINGTON | P029208 | 1-26 | X-468 |

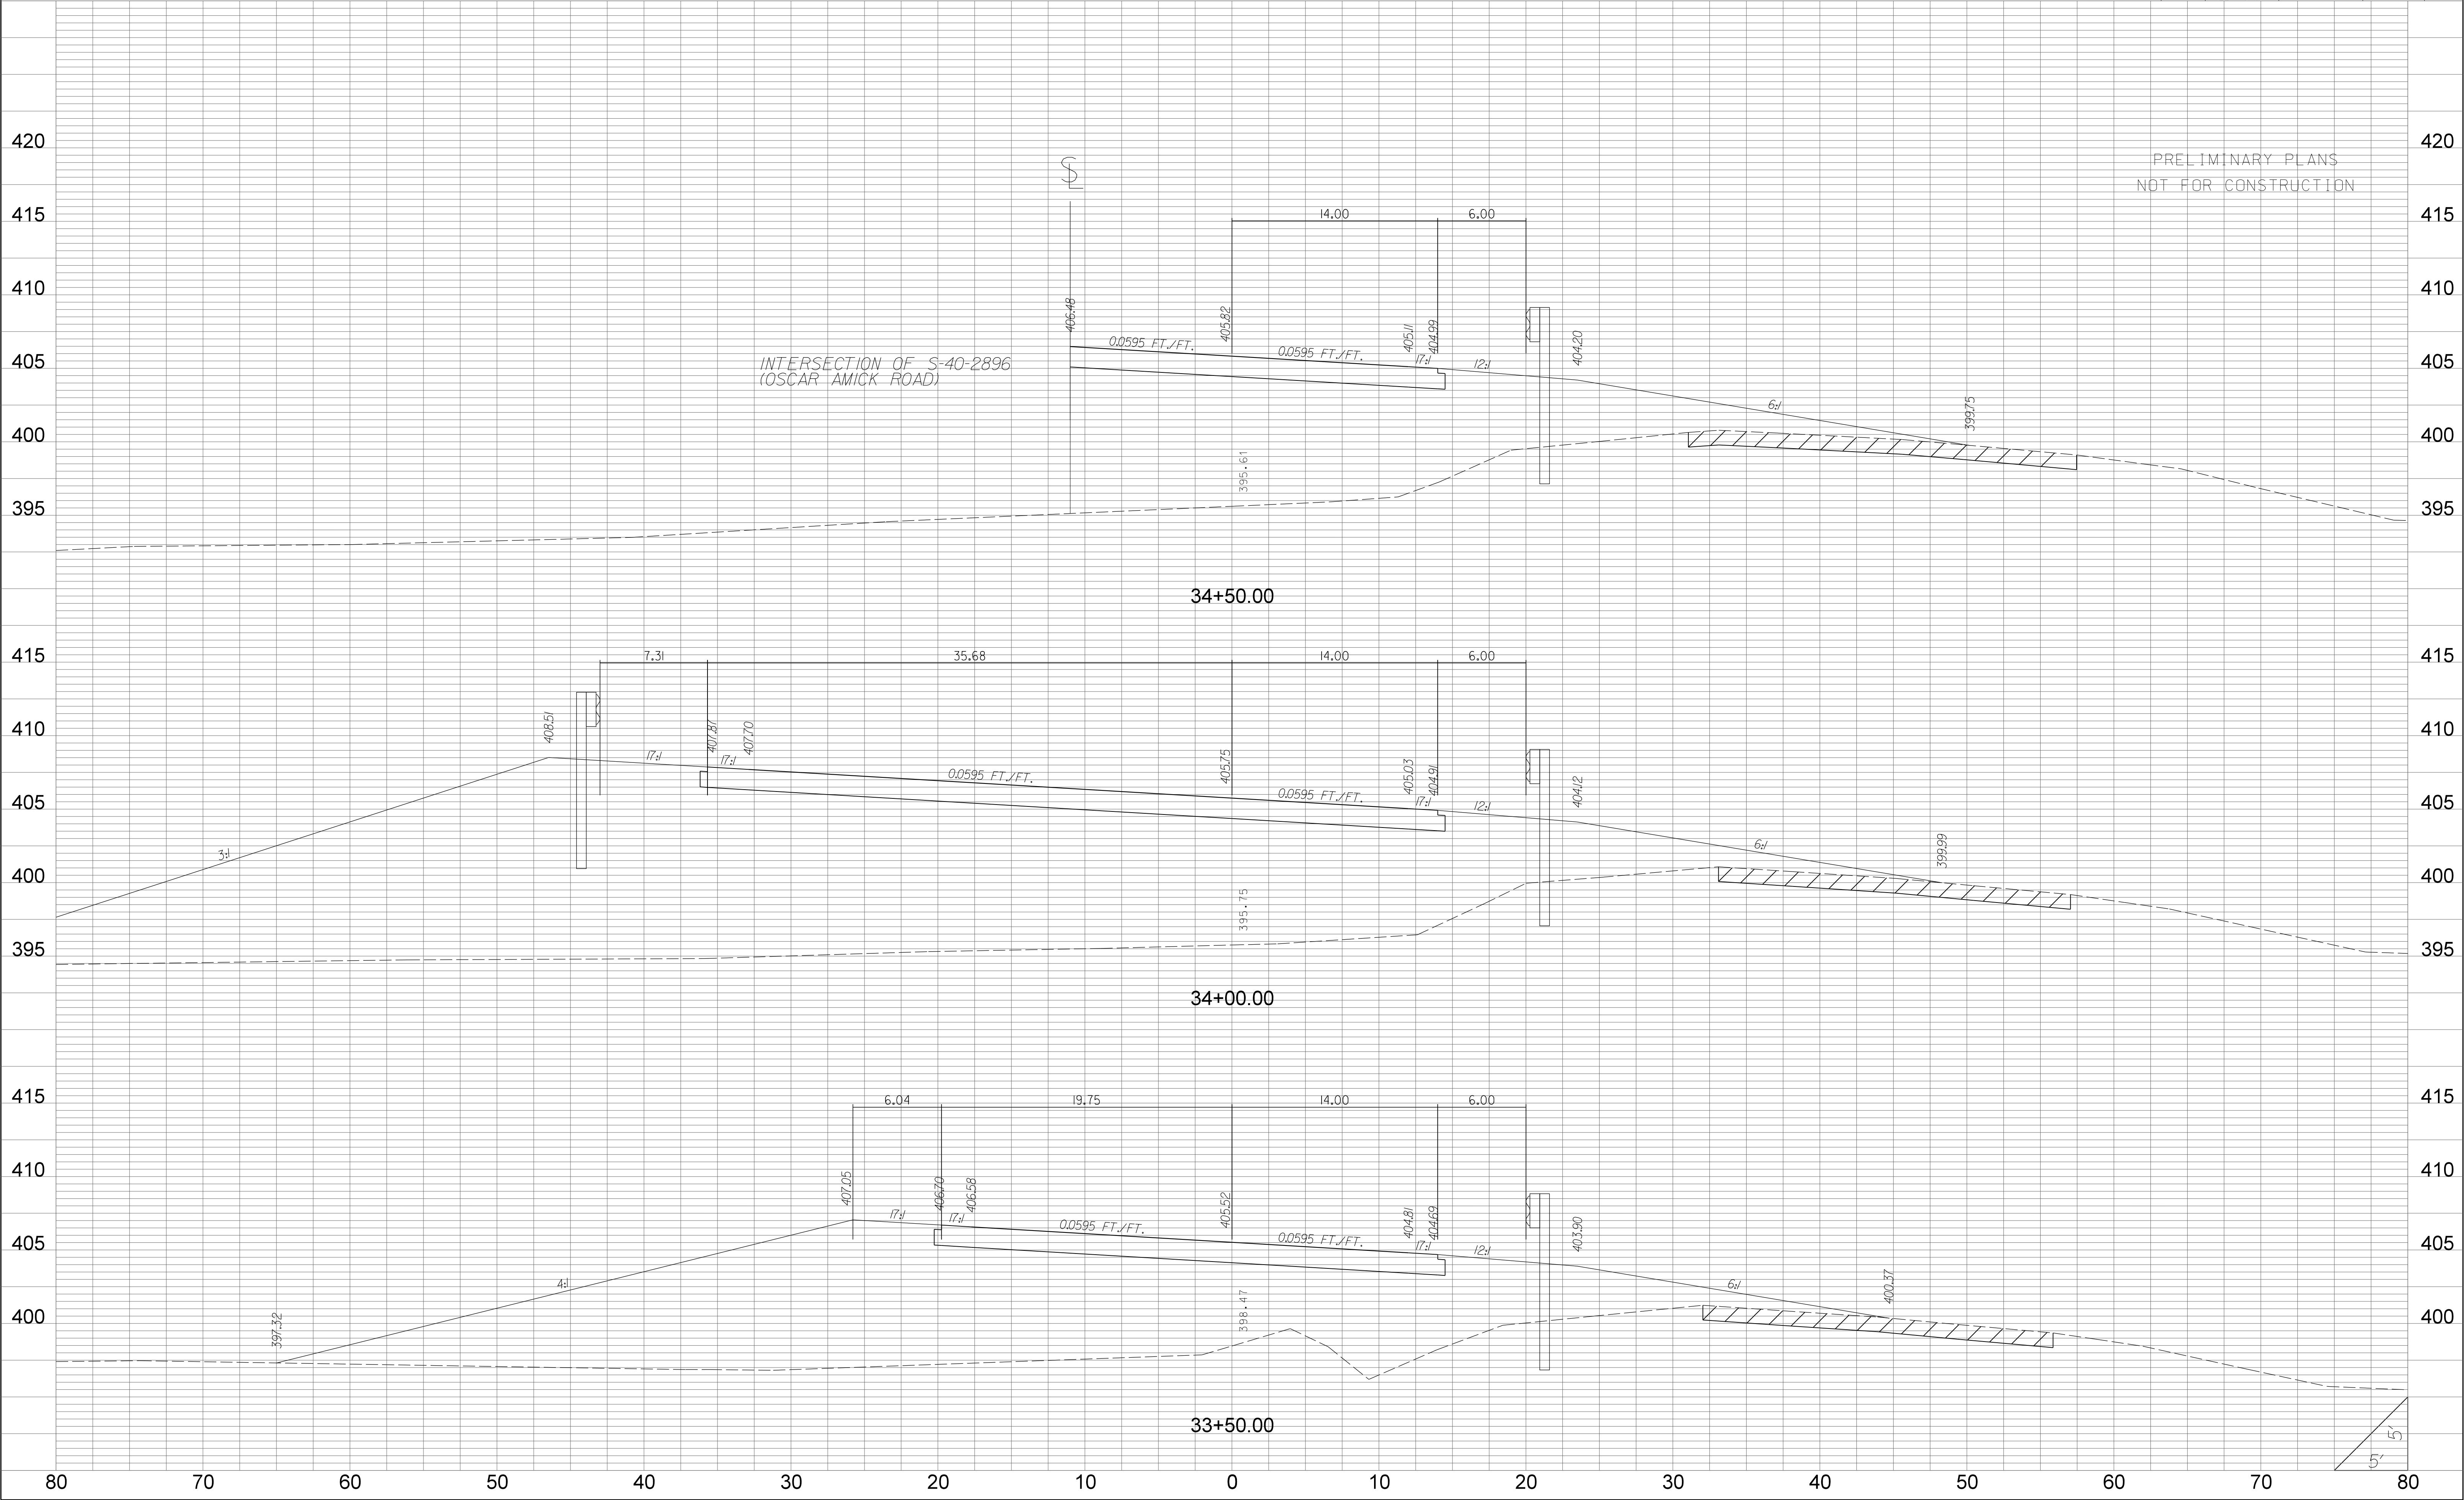


| STATE | COUNTY | PROJECT ID | RD/RTE NO. | SHEET NO. |
|-------|-----------------------------------|------------|------------|-----------|
| SC | NEWBERRY RICHLAND LEXINGTON | P029208 | 1-26 | X-469 |

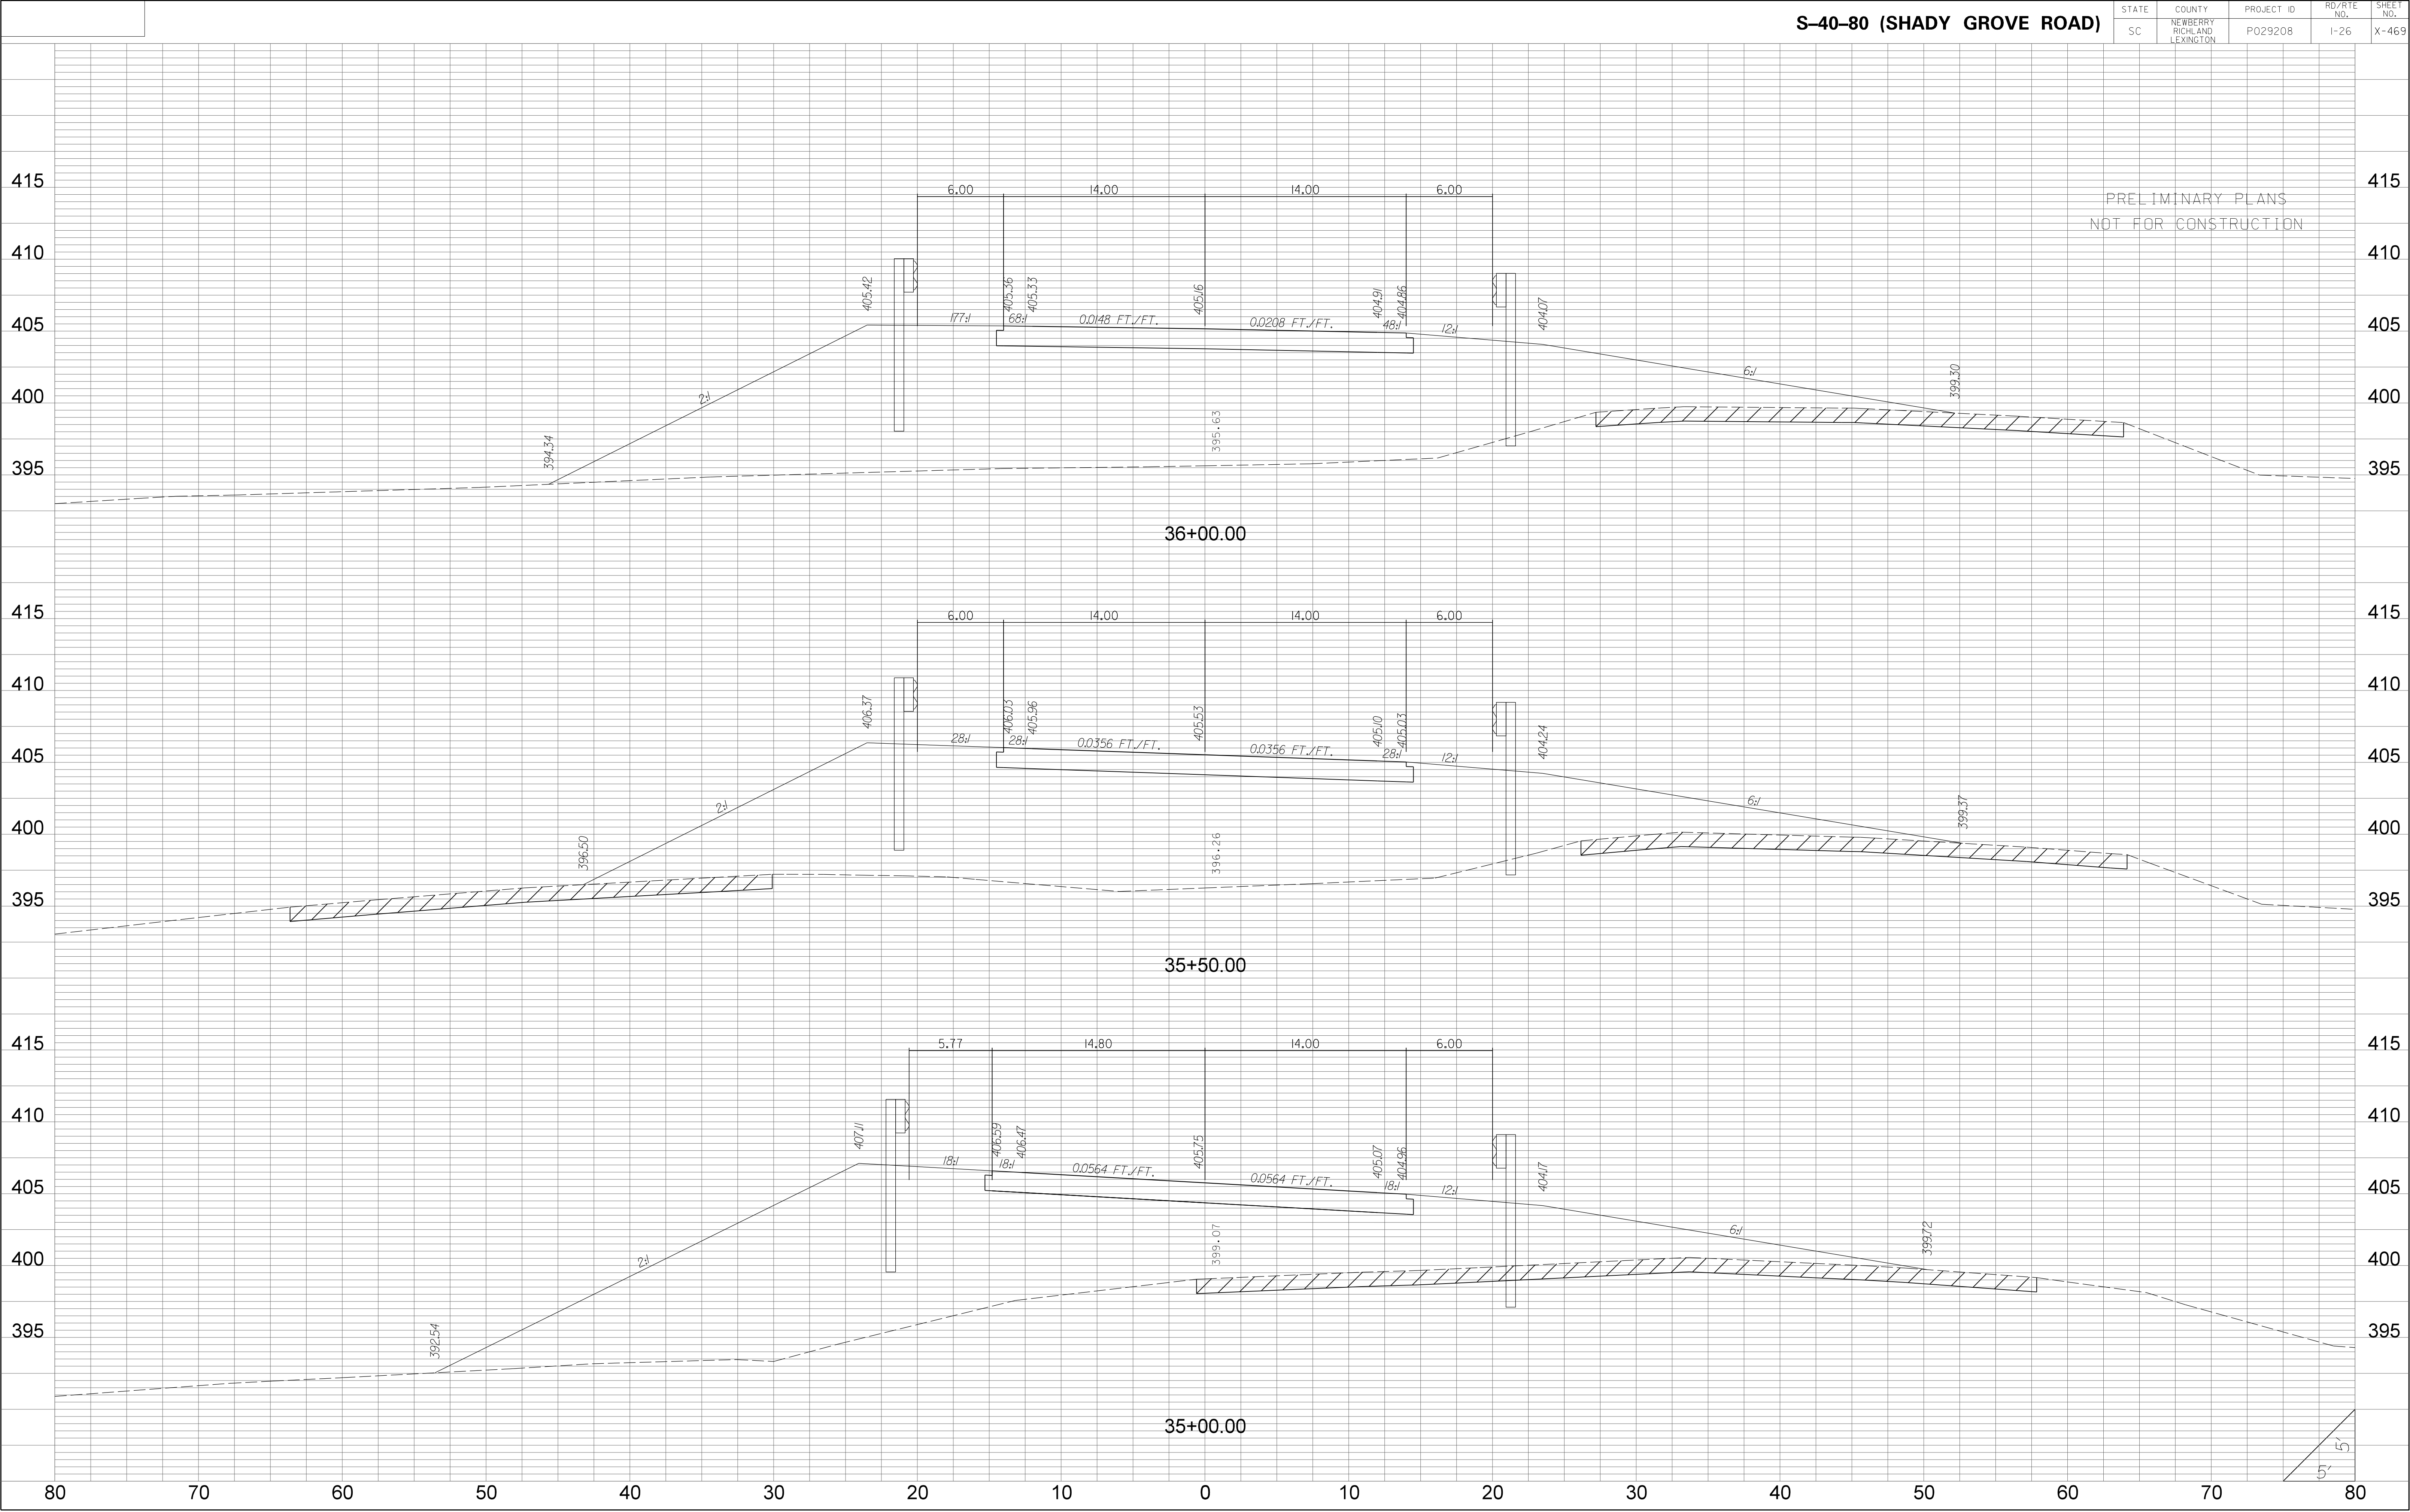


| STATE | COUNTY | PROJECT ID | RD/RTE NO. | SHEET NO. |
|-------|-----------------------------------|------------|------------|-----------|
| SC | NEWBERRY RICHLAND LEXINGTON | P029208 | 1-26 | X-470 |

PRELIMINARY PLANS
NOT FOR CONSTRUCTION

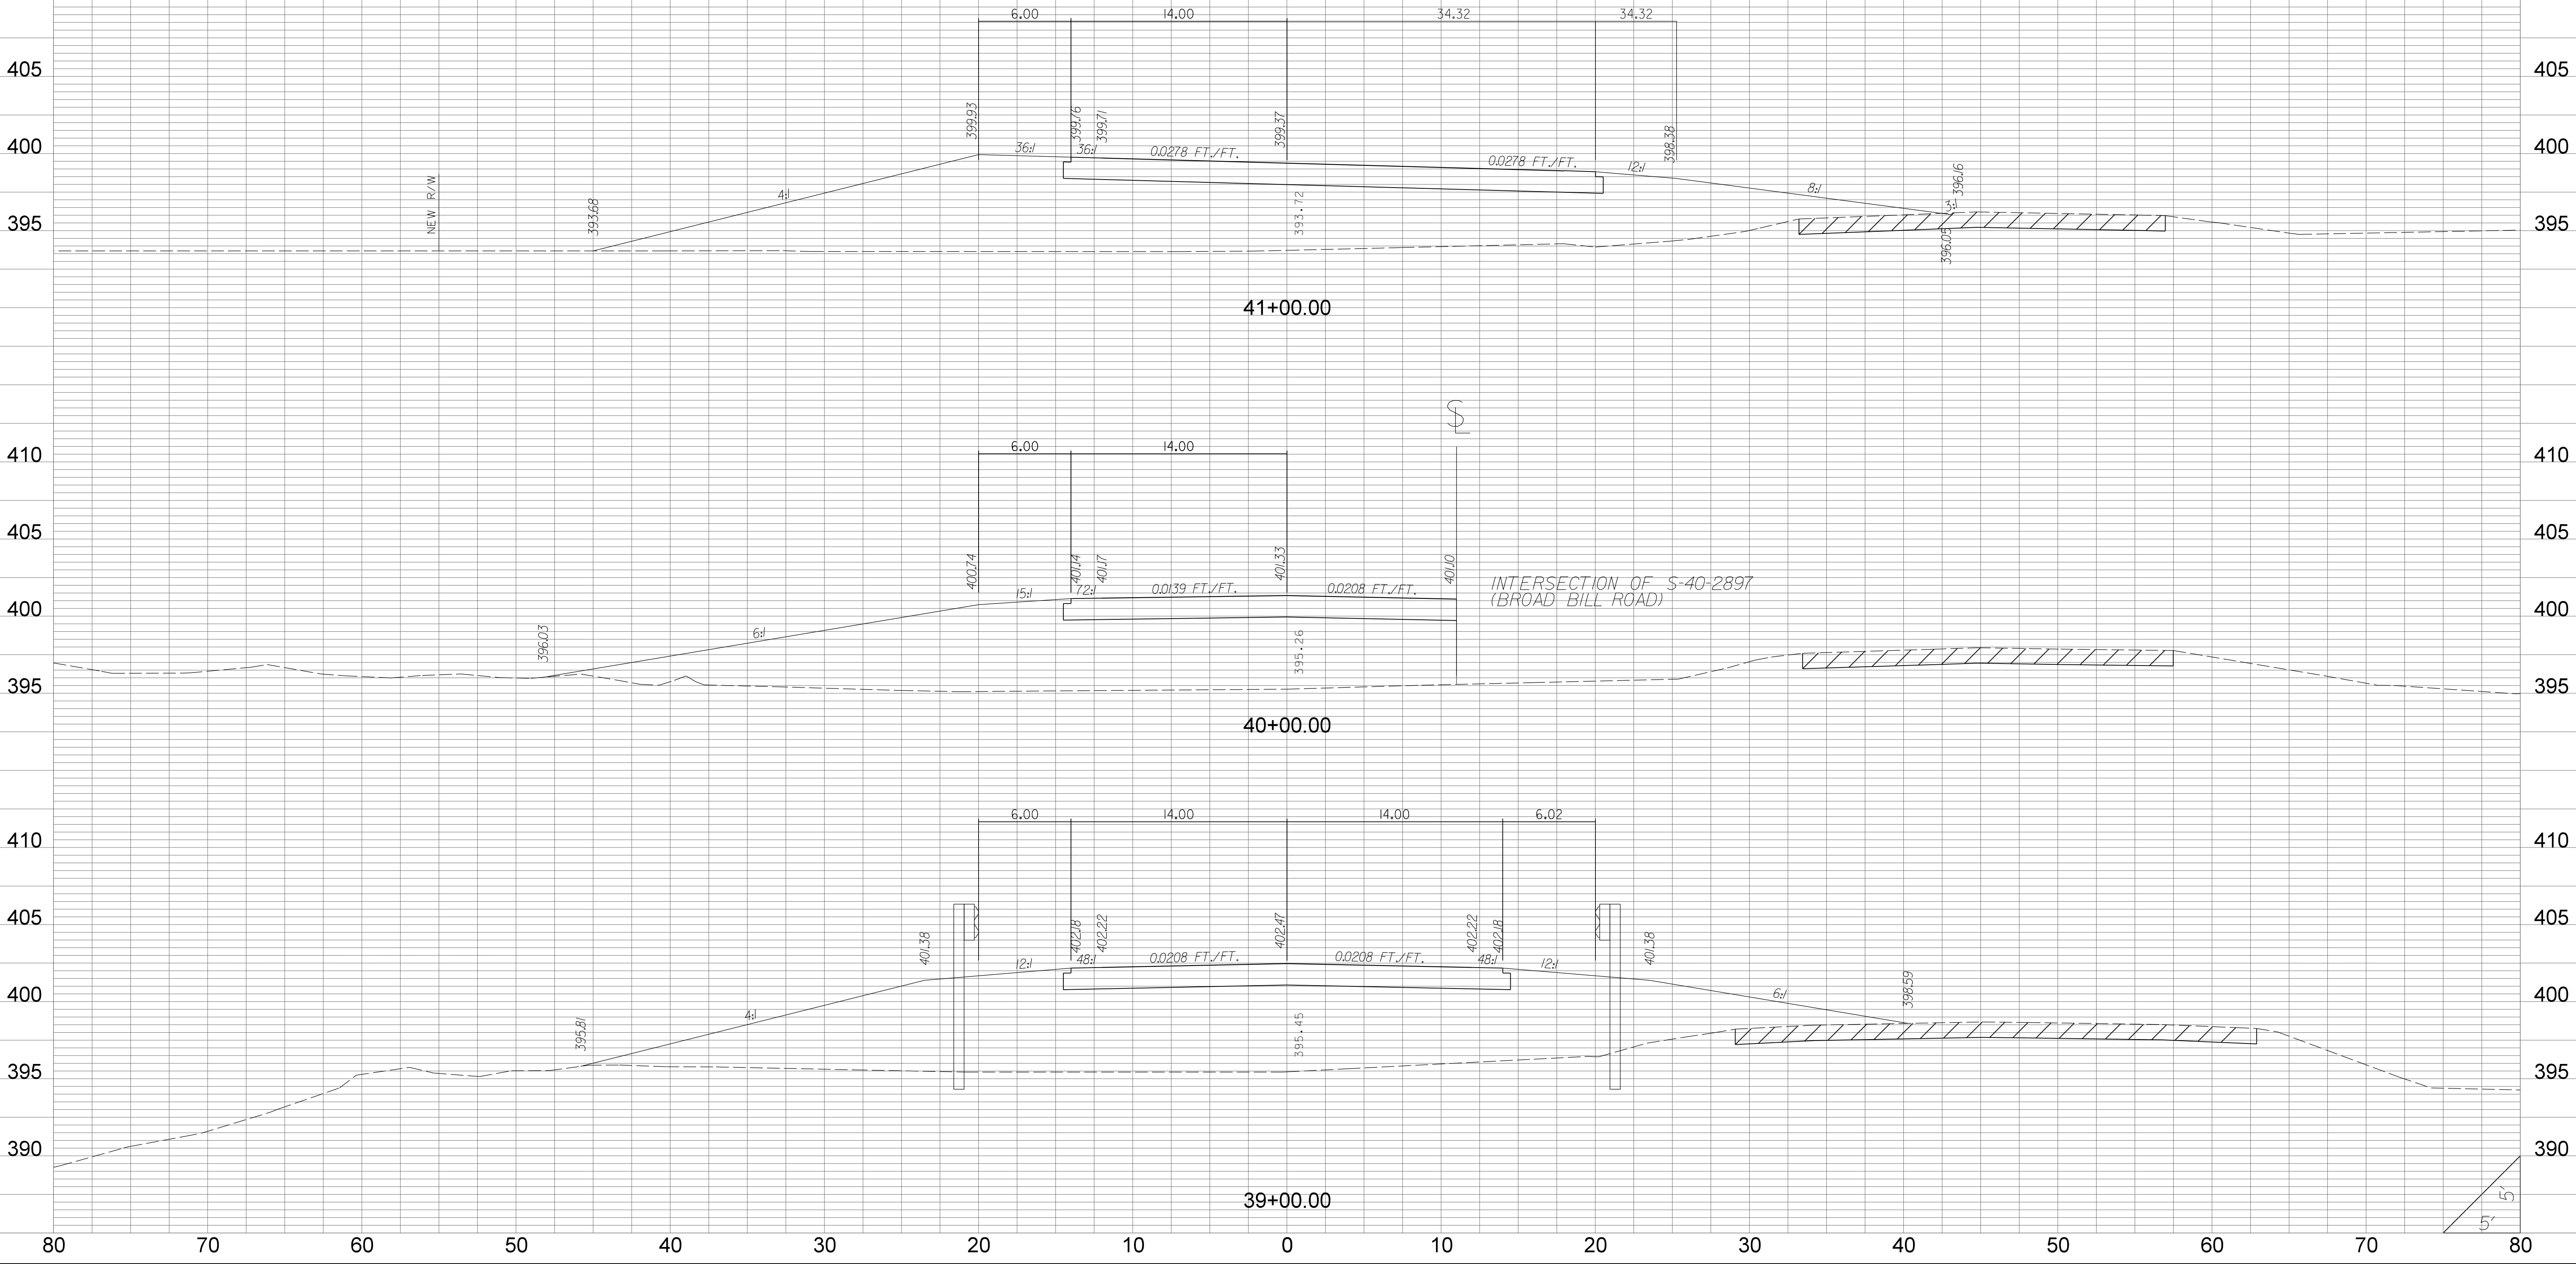


| STATE | COUNTY | PROJECT ID | RD/RTE NO. | SHEET NO. |
|-------|-----------------------------------|------------|------------|-----------|
| SC | NEWBERRY RICHLAND LEXINGTON | P029208 | 1-26 | X-471 |

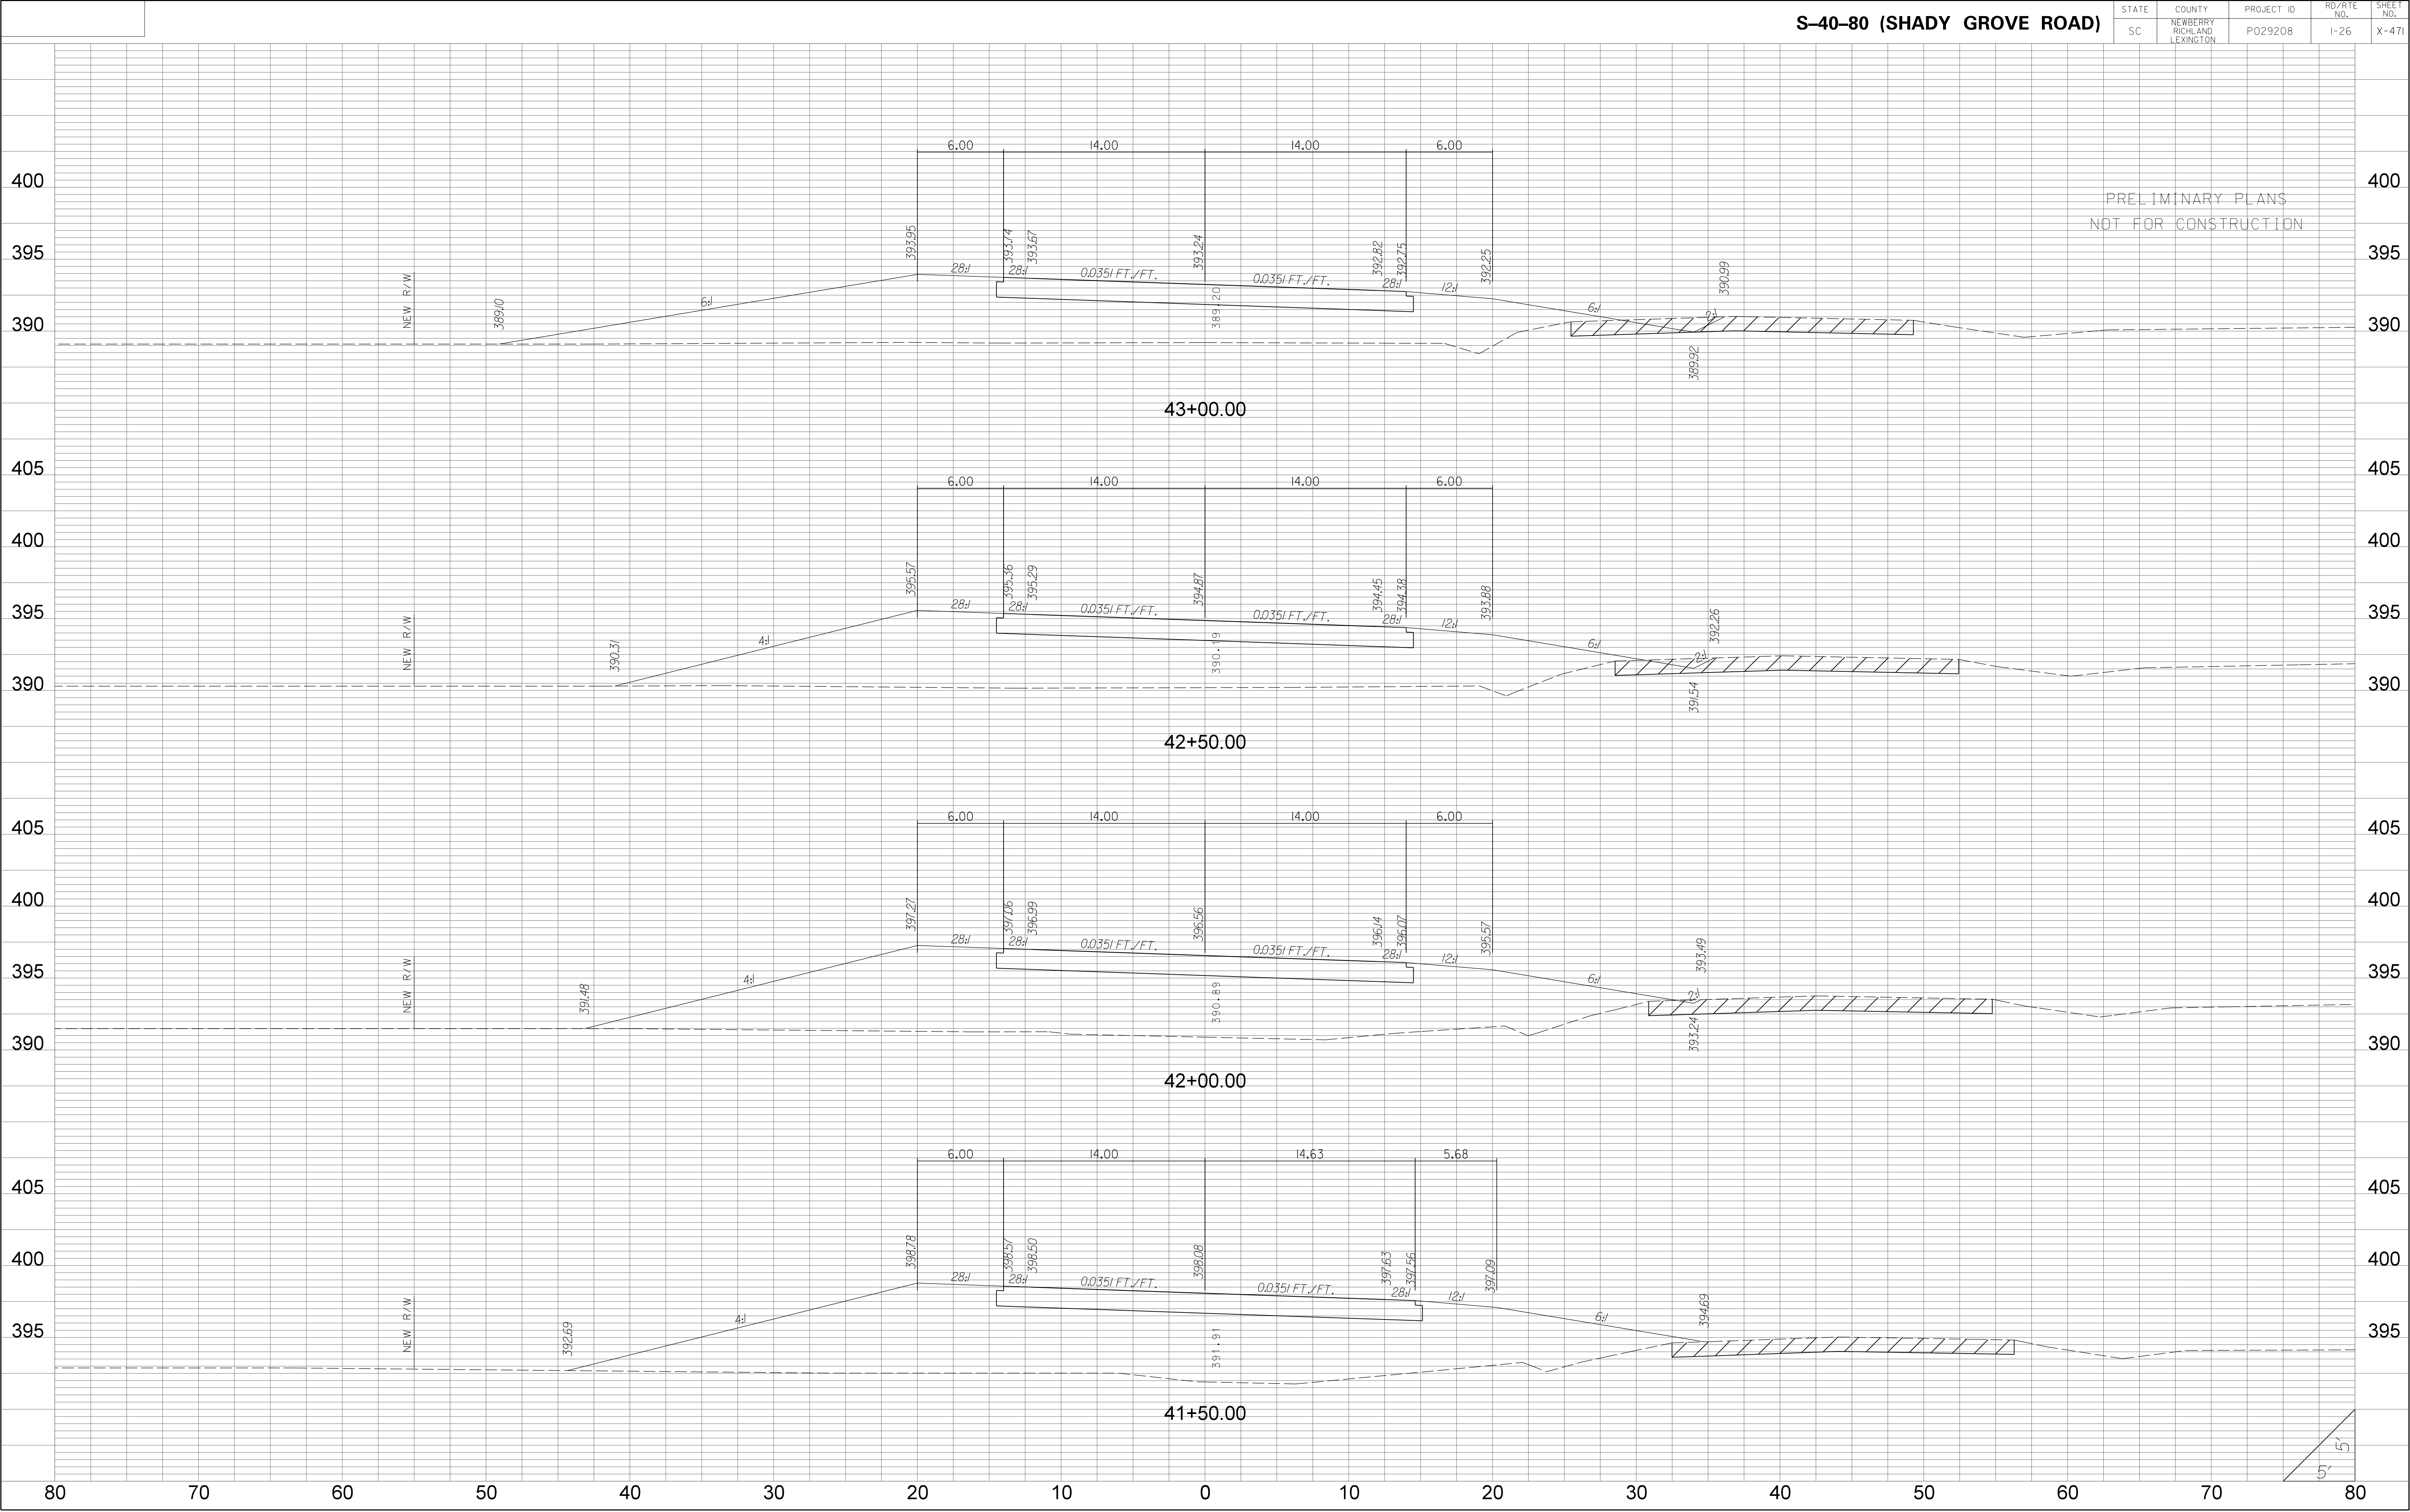


| STATE | COUNTY | PROJECT ID | RD/RTE NO. | SHEET NO. |
|-------|-----------------------------------|------------|------------|-----------|
| SC | NEWBERRY RICHLAND LEXINGTON | P029208 | 1-26 | X-472 |

PRELIMINARY PLANS
NOT FOR CONSTRUCTION

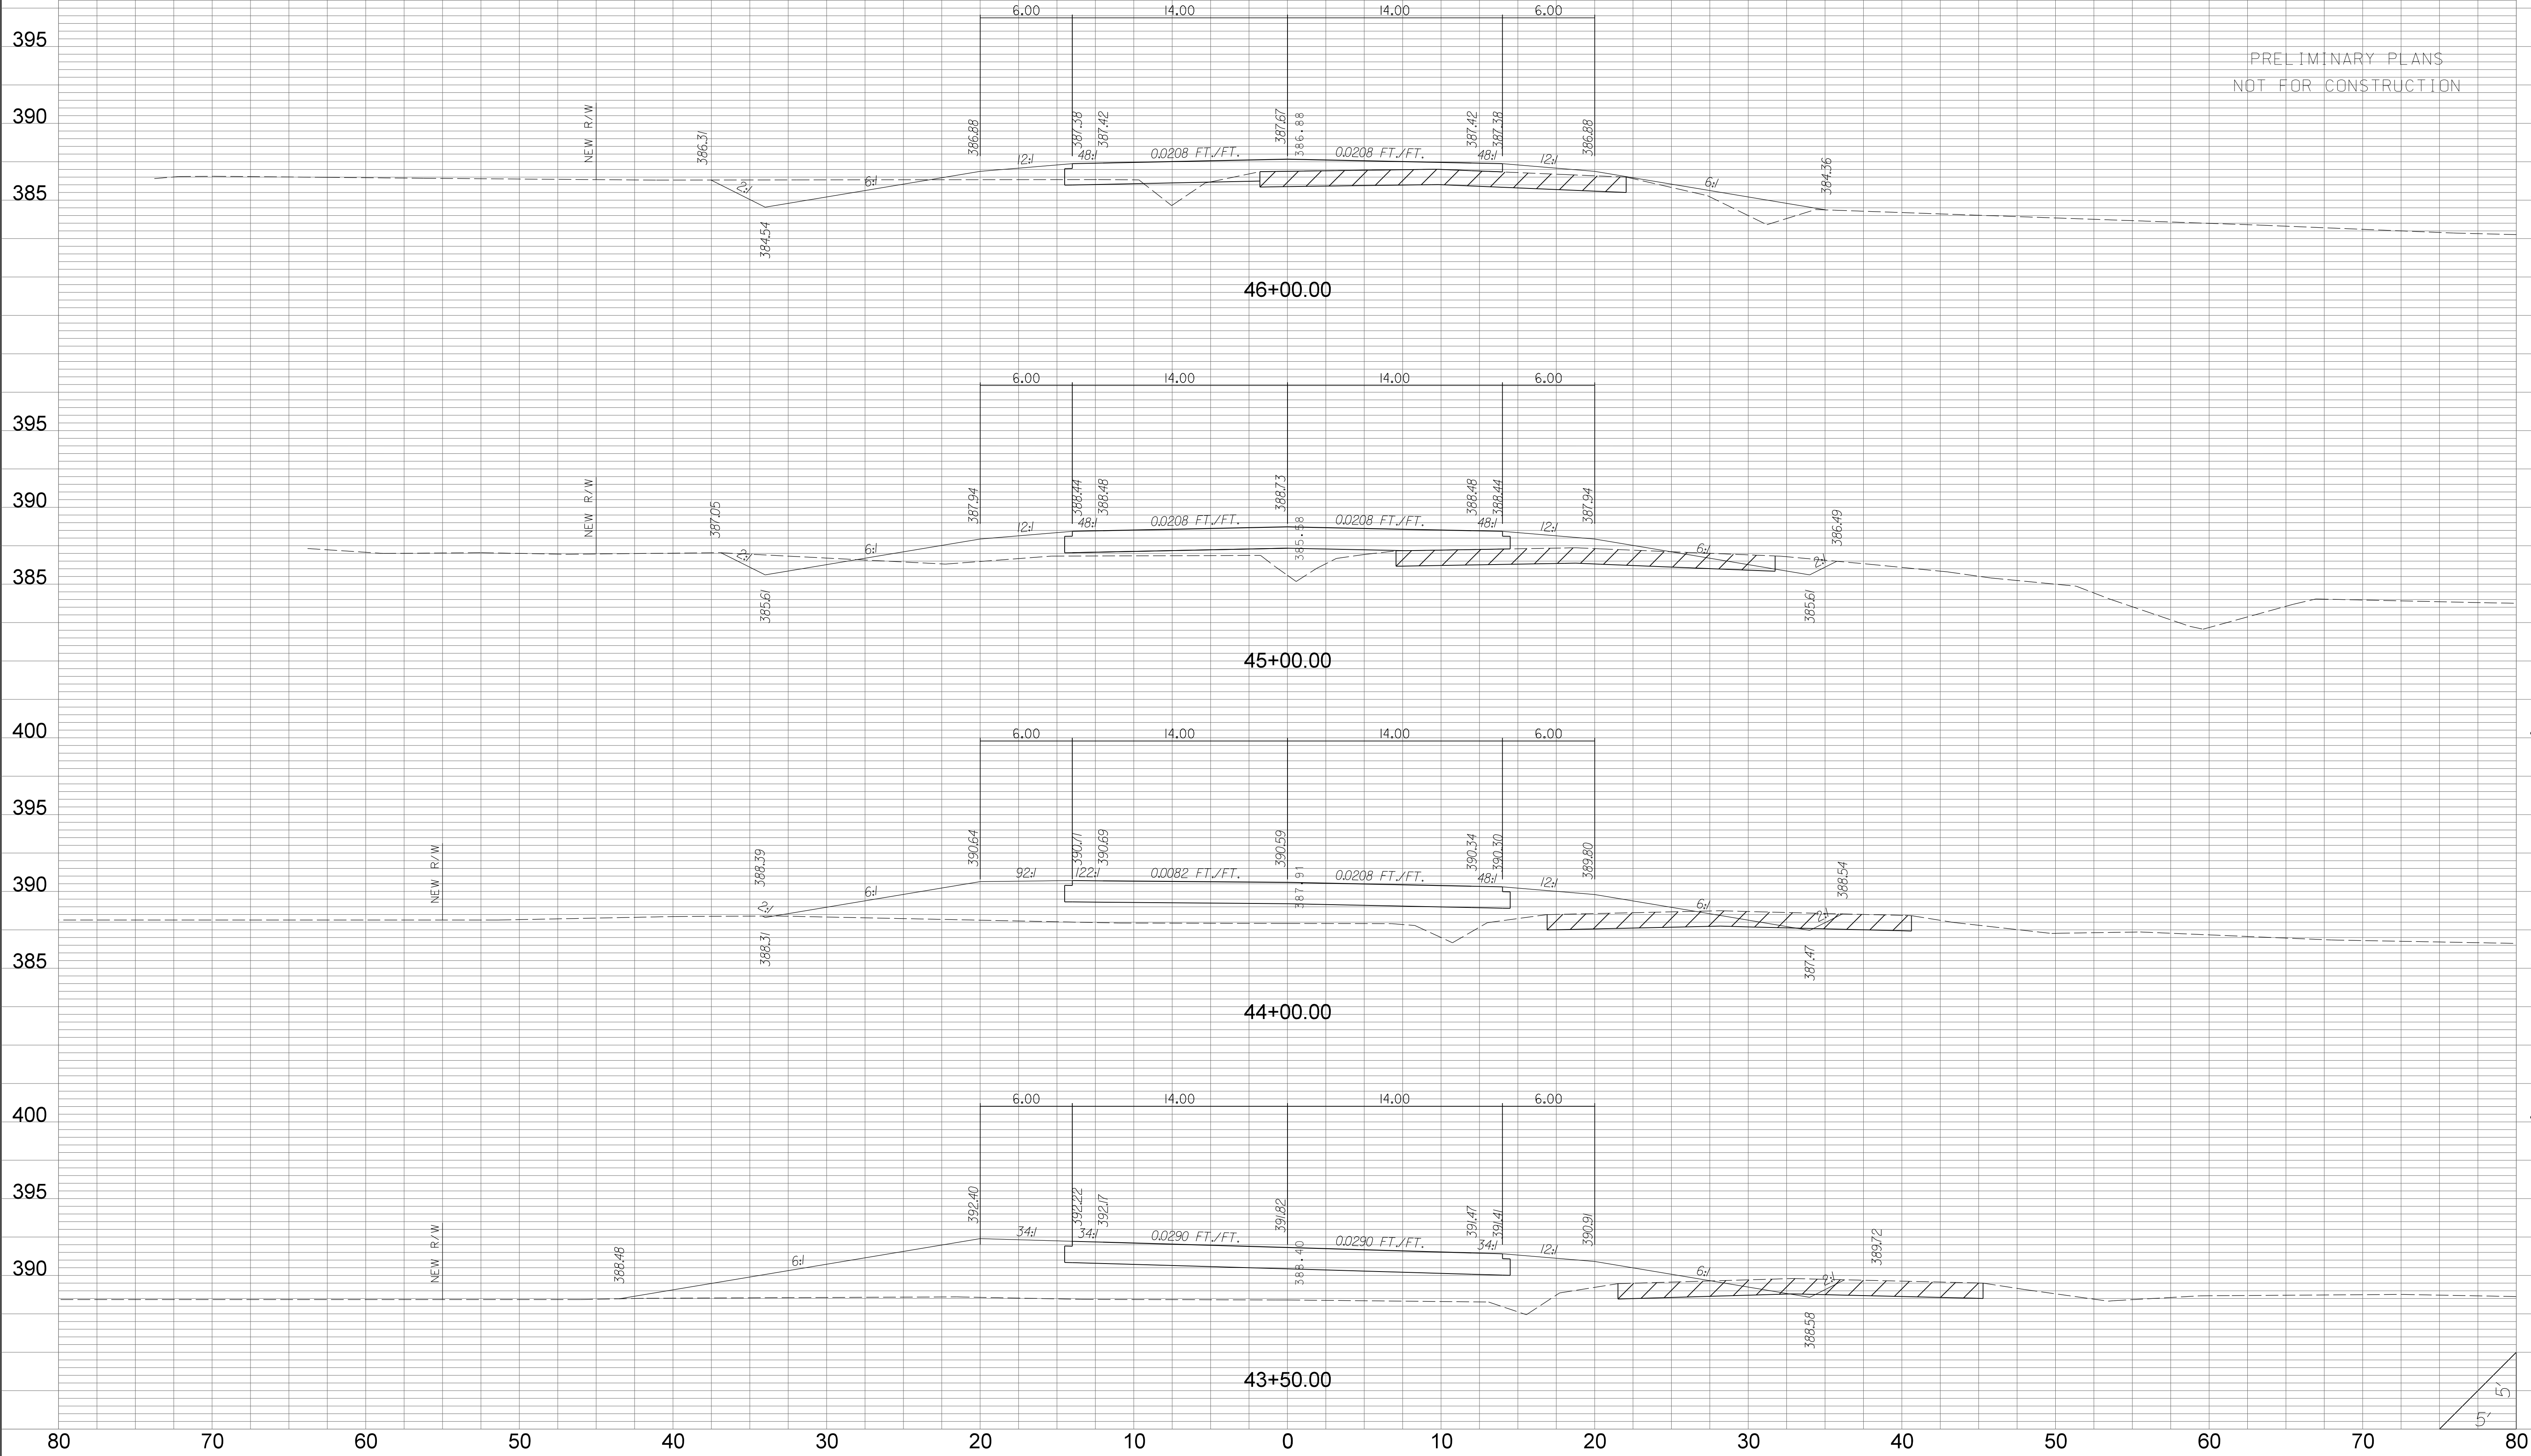


| STATE | COUNTY | PROJECT ID | RD/RTE NO. | SHEET NO. |
|-------|-----------------------------------|------------|------------|-----------|
| SC | NEWBERRY RICHLAND LEXINGTON | P029208 | 1-26 | X-473 |

PRELIMINARY PLANS
NOT FOR CONSTRUCTION

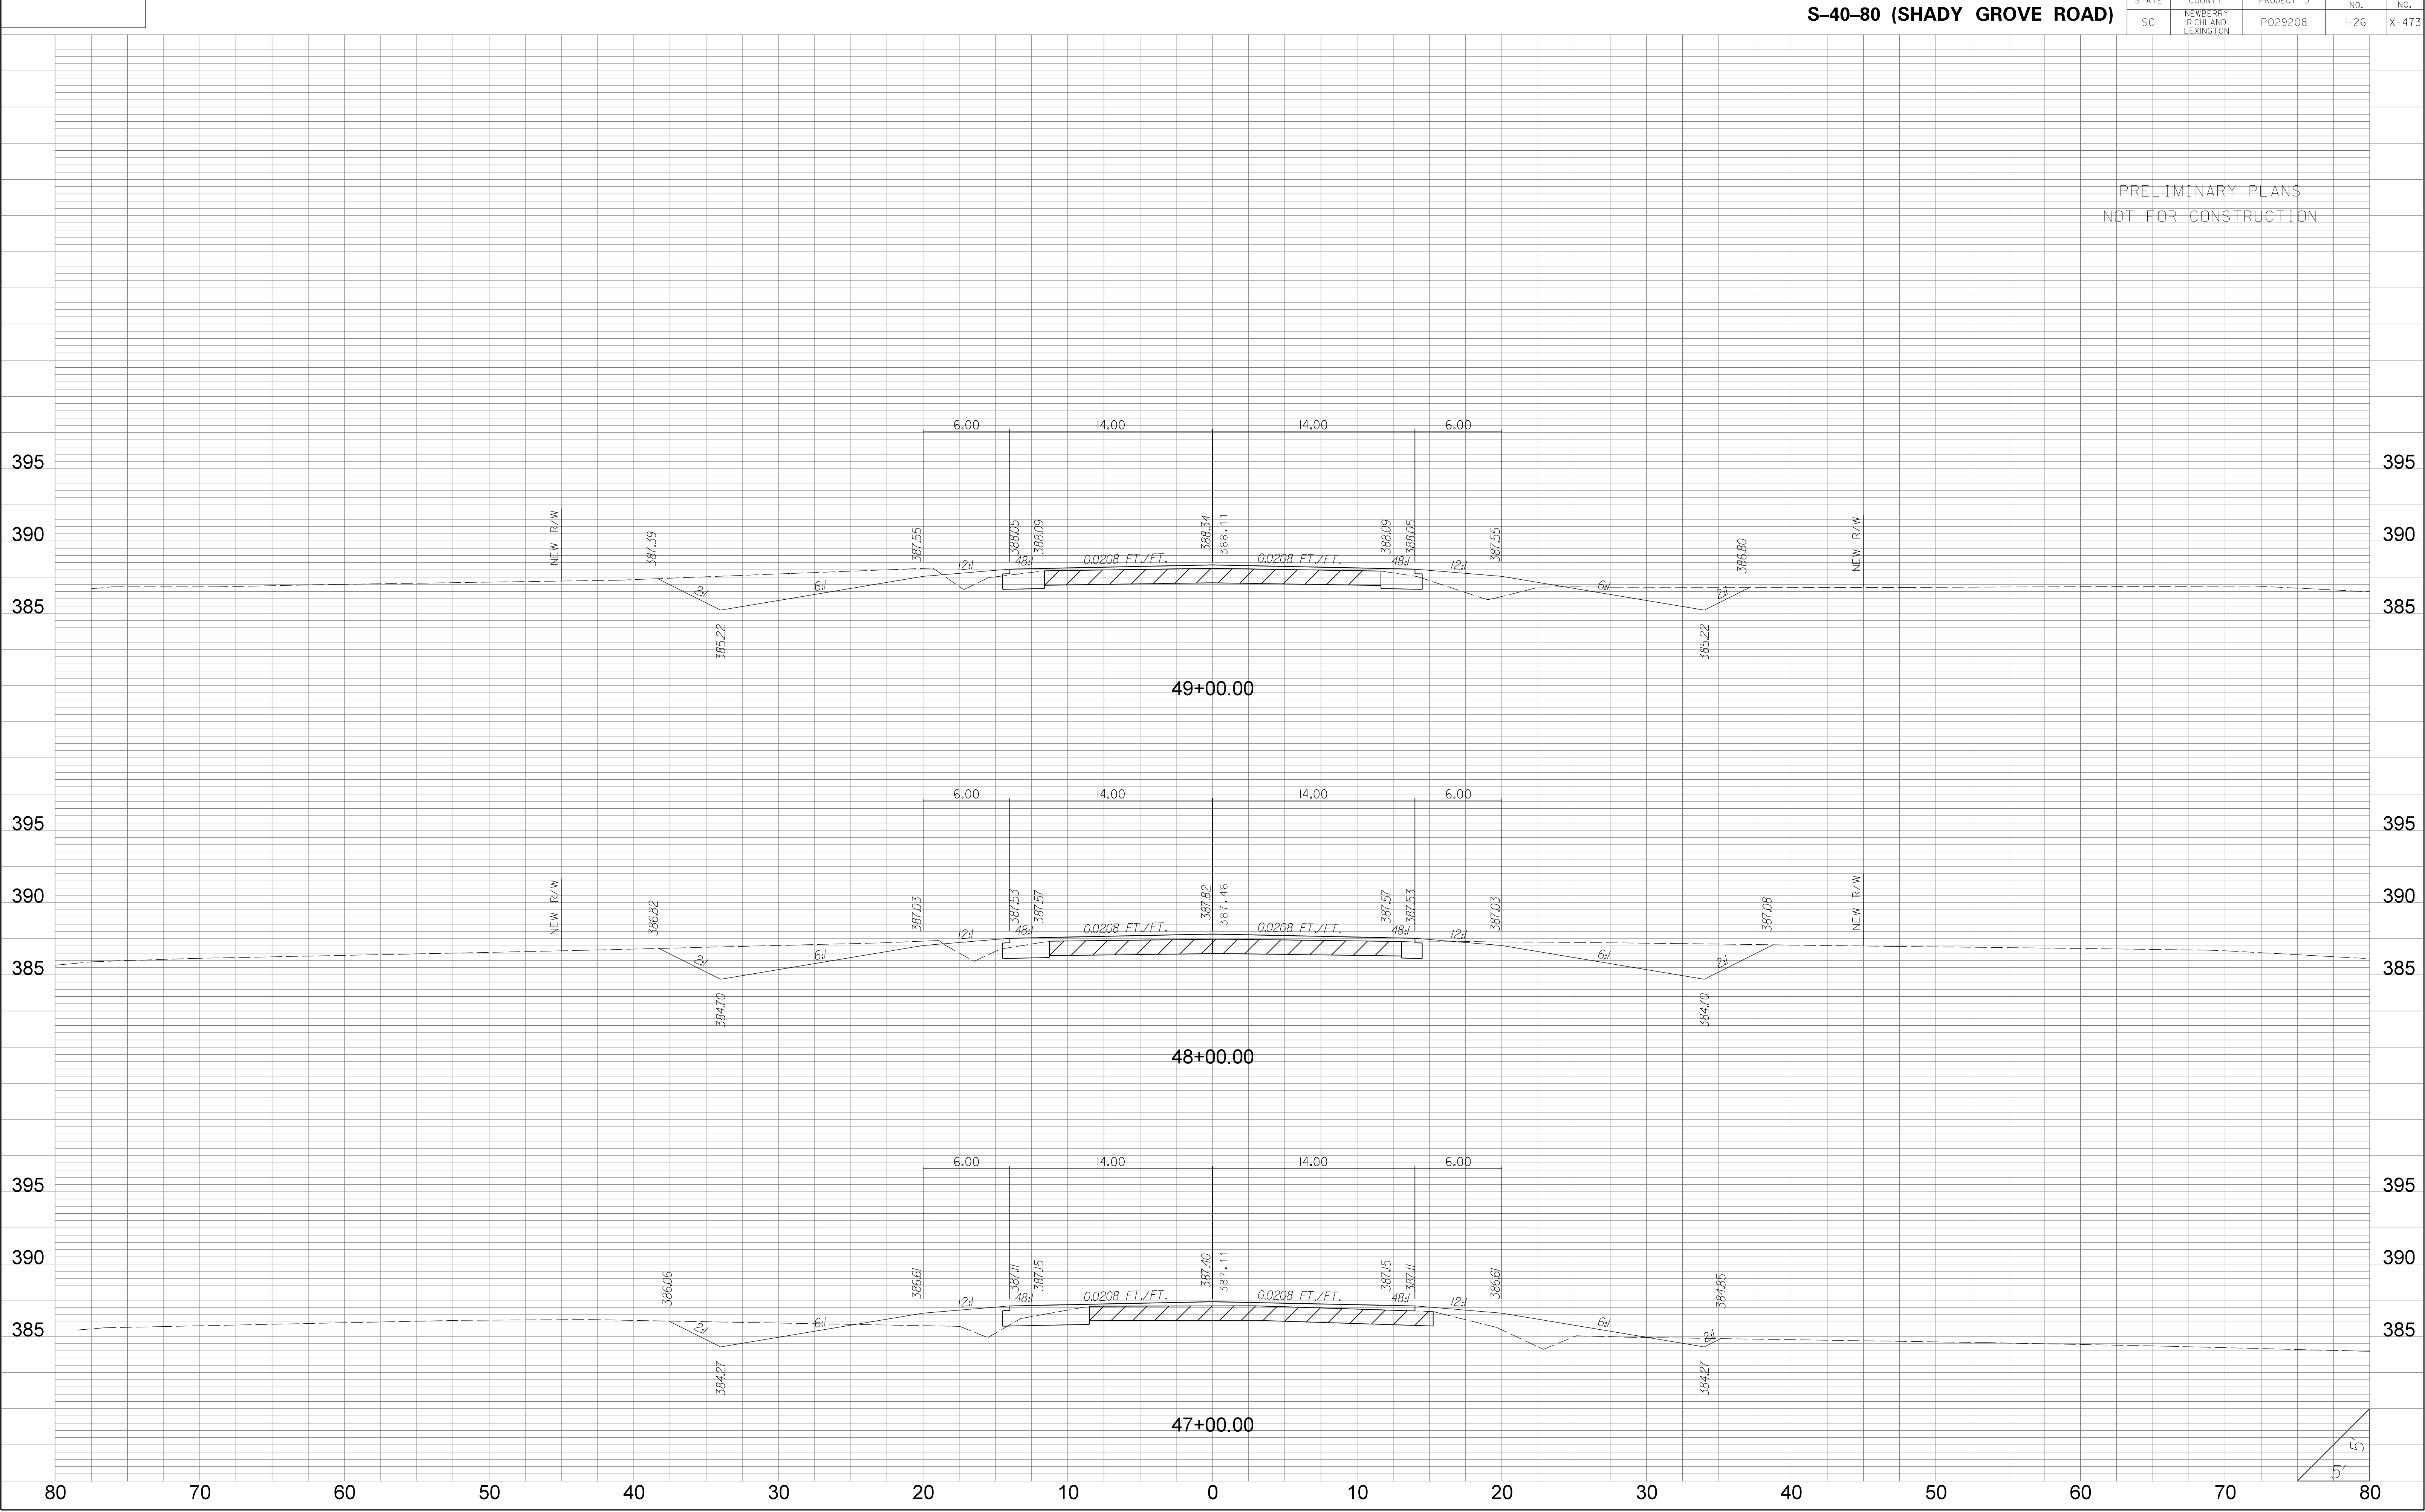


| STATE | COUNTY | PROJECT ID | RD/RTE NO. | SHEET NO. |
|-------|-----------------------------------|------------|------------|-----------|
| SC | NEWBERRY RICHLAND LEXINGTON | P029208 | 1-26 | X-474 |



PRELIMINARY PLANS
NOT FOR CONSTRUCTION

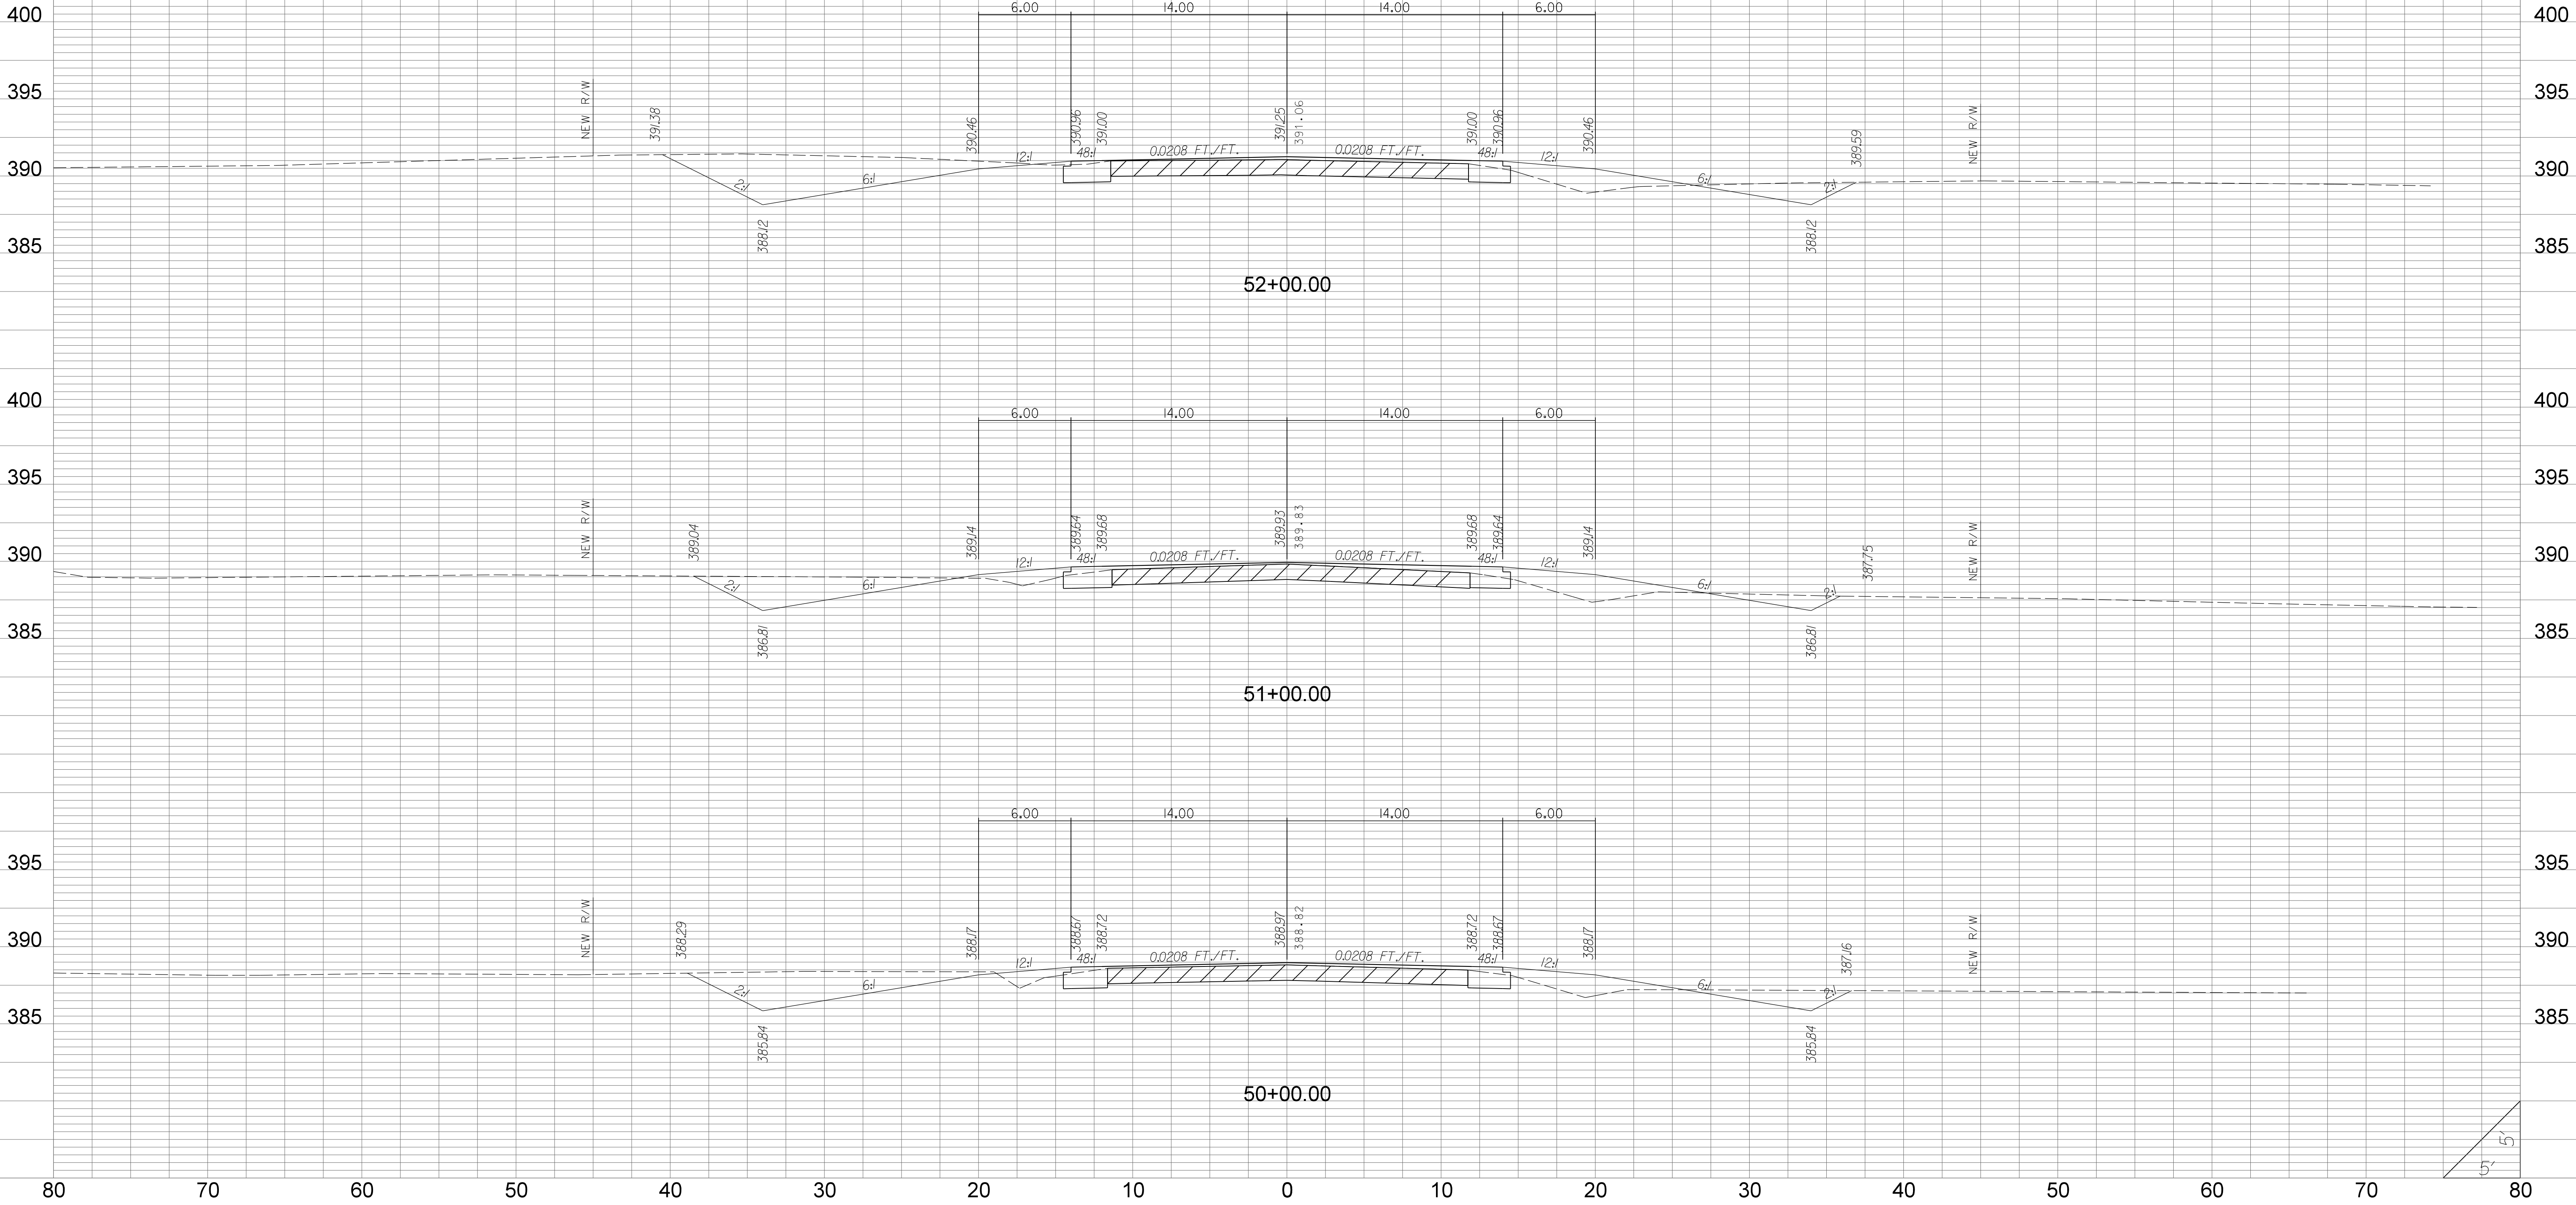

| STATE | COUNTY | PROJECT ID | RD/RTE NO. | SHEET NO. |
|-------|-----------------------------------|------------|------------|-----------|
| SC | NEWBERRY RICHLAND LEXINGTON | P029208 | 1-26 | X-475 |


PRELIMINARY PLANS
NOT FOR CONSTRUCTION

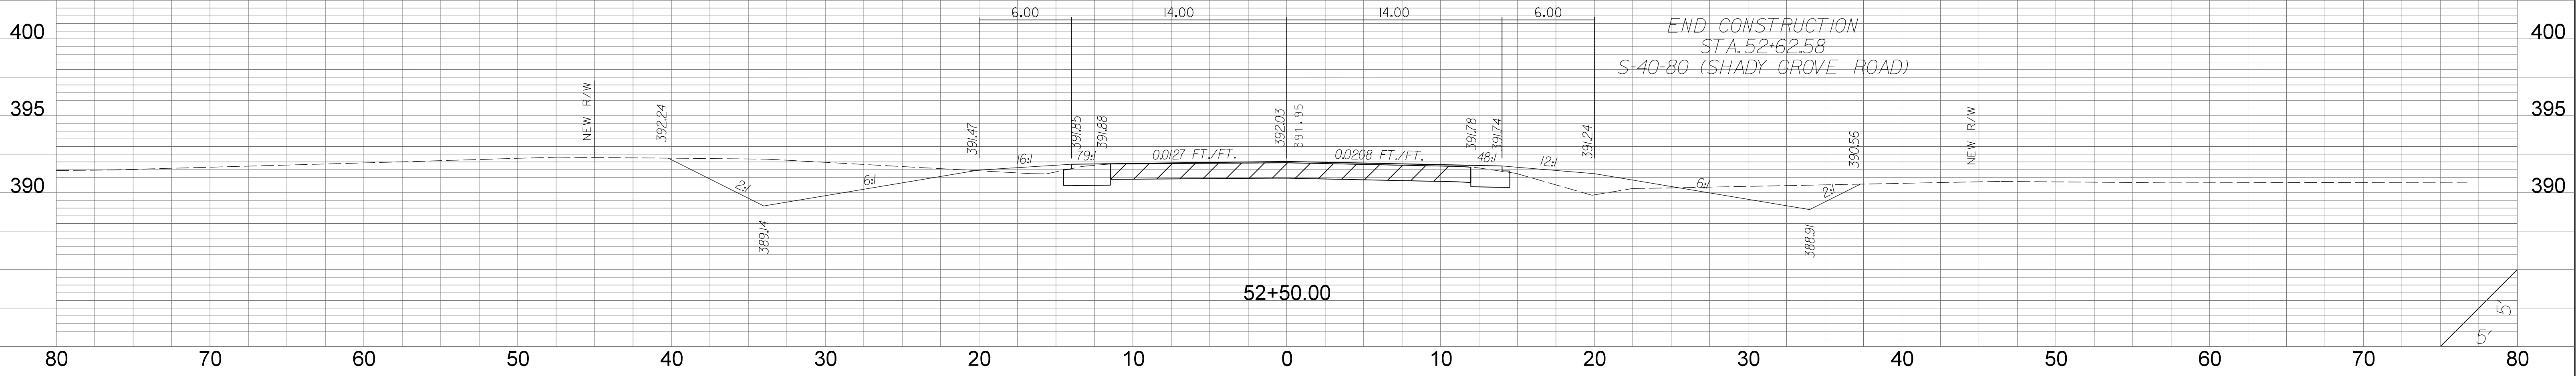

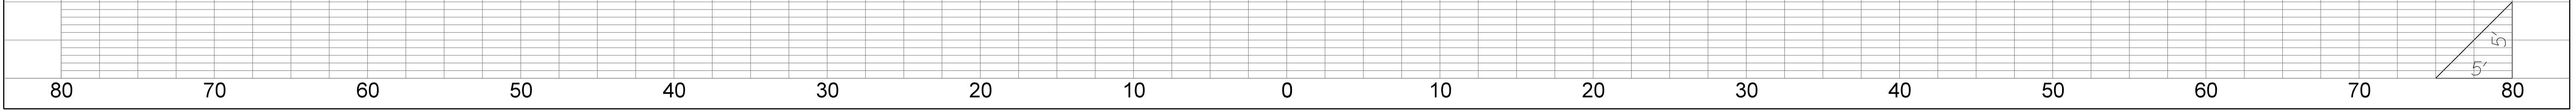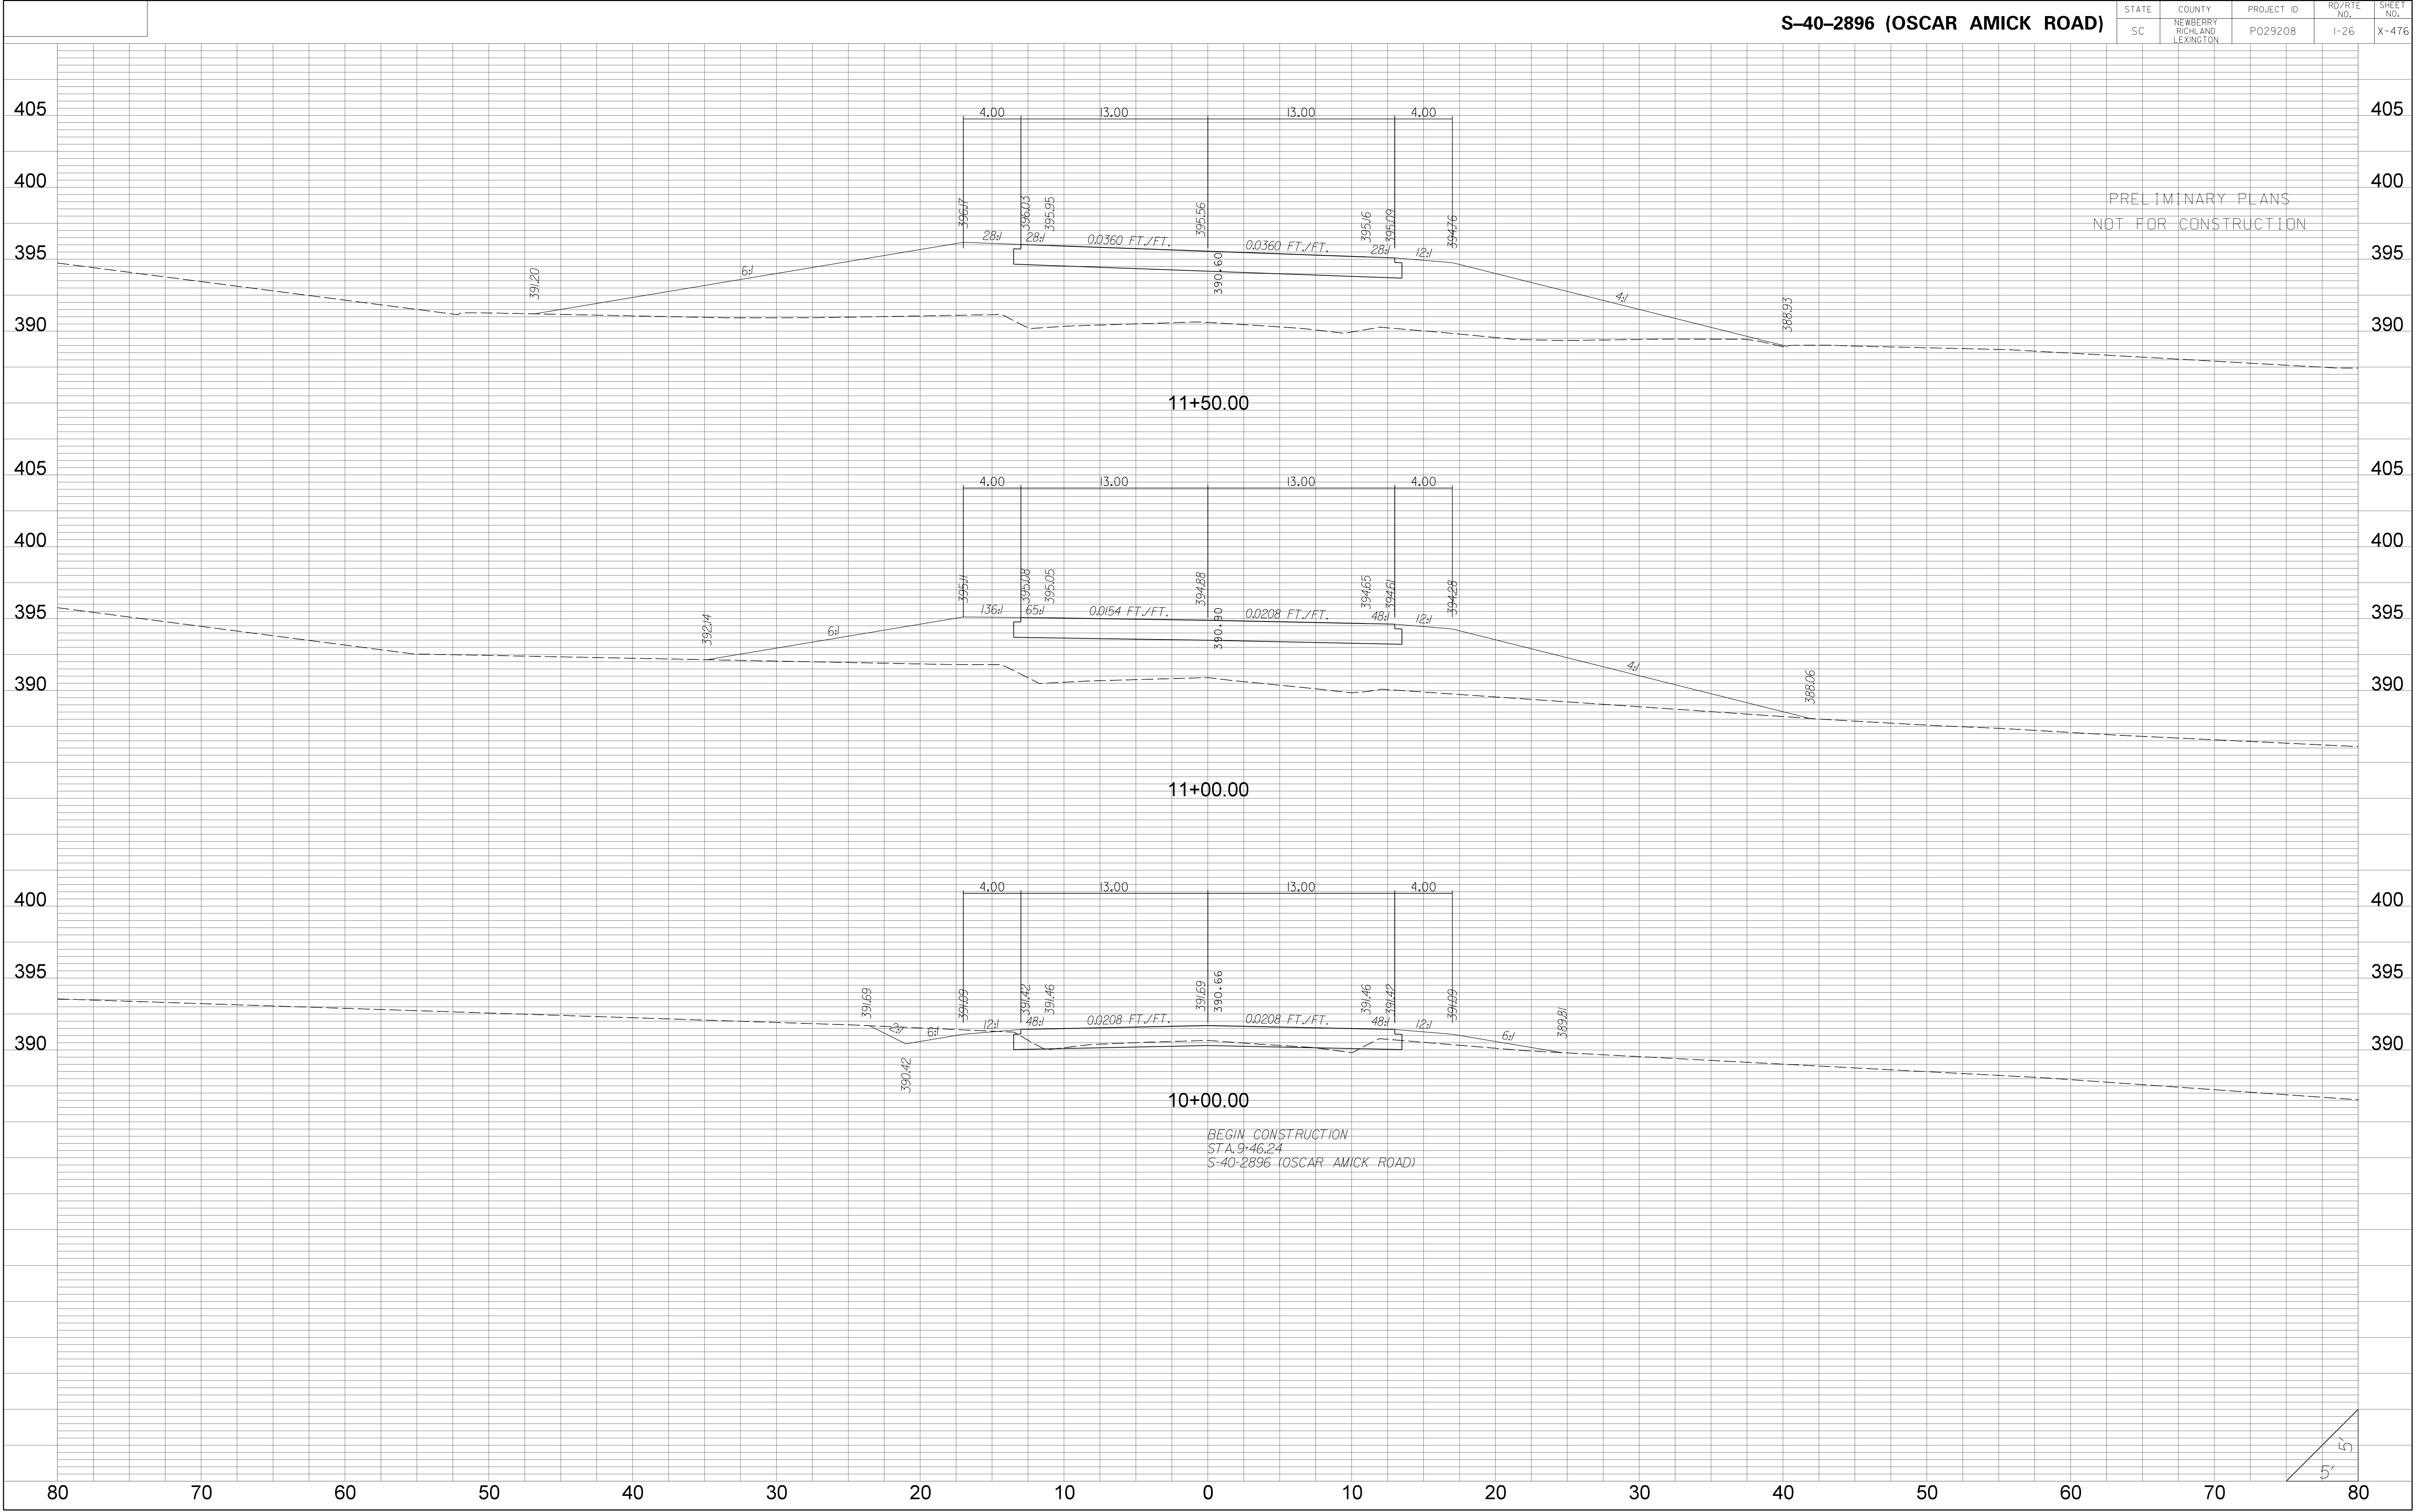


| STATE | COUNTY | PROJECT ID | RD/RTE NO. | SHEET NO. |
|-------|-----------------------------------|------------|------------|-----------|
| SC | NEWBERRY RICHLAND LEXINGTON | P029208 | 1-26 | X-477 |

PRELIMINARY PLANS
NOT FOR CONSTRUCTION

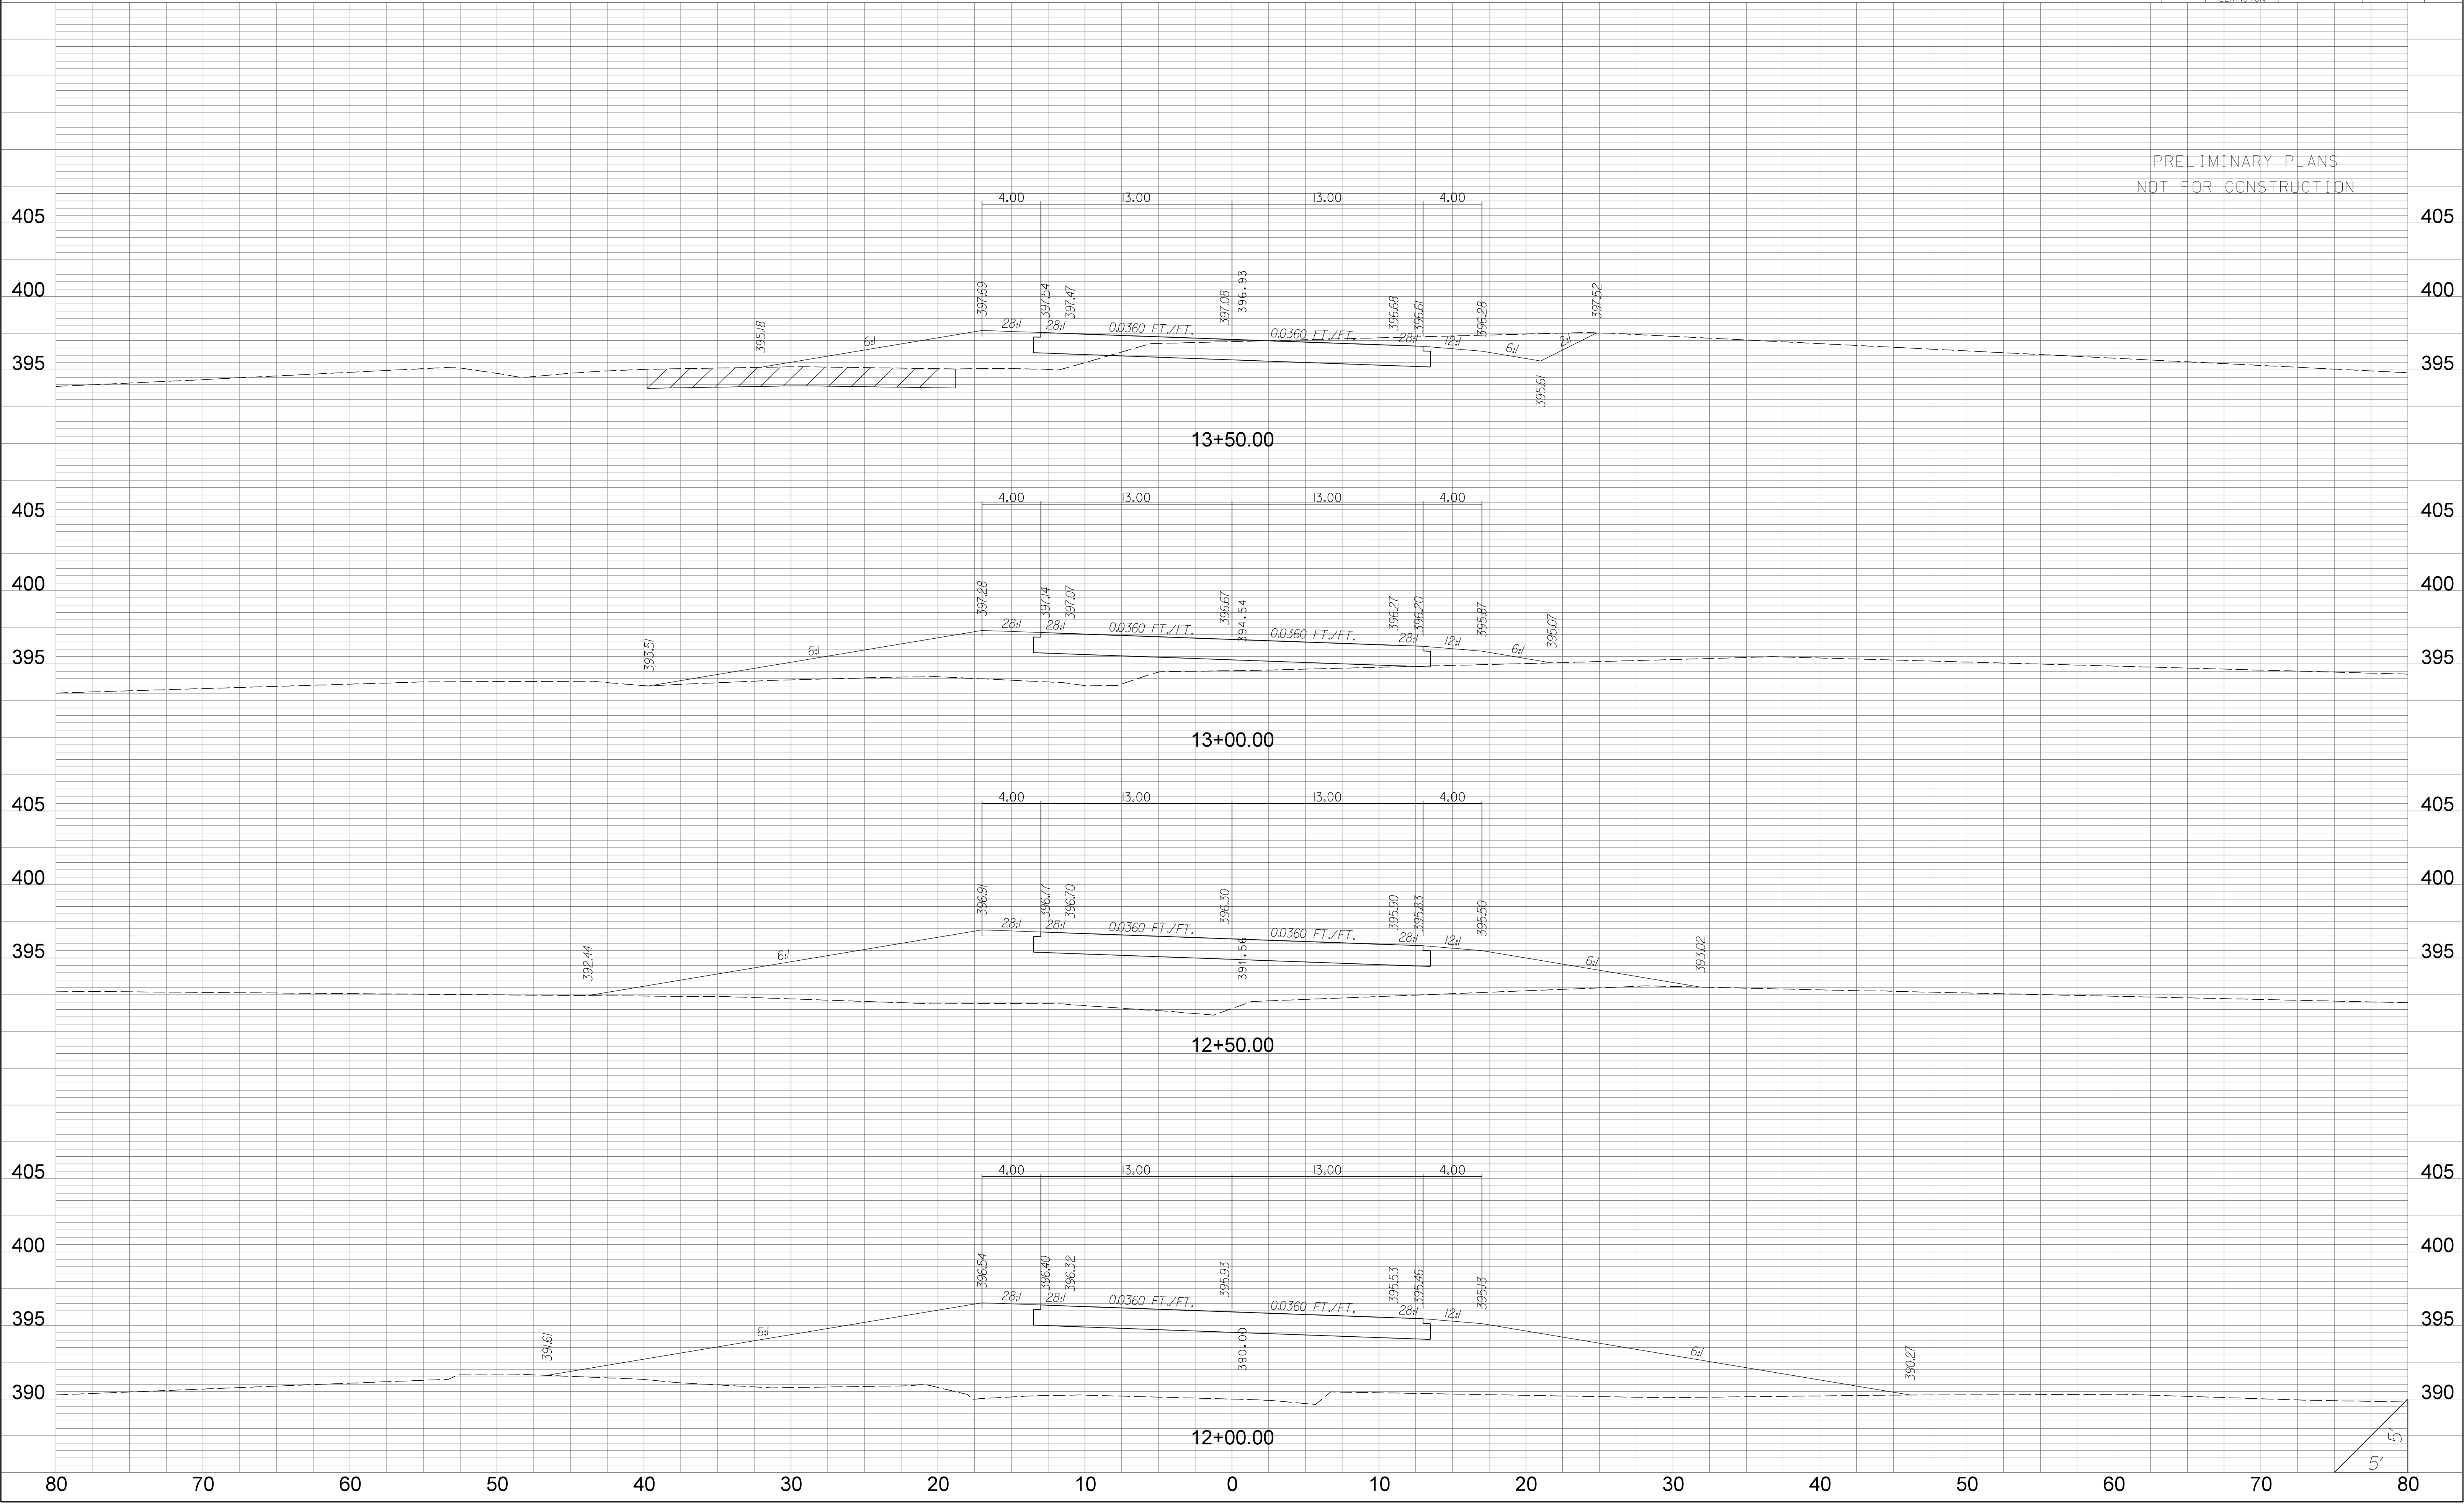


| STATE | COUNTY | PROJECT ID | RD/RTE NO. | SHEET NO. |
|-------|-----------------------------------|------------|------------|-----------|
| SC | NEWBERRY RICHLAND LEXINGTON | P029208 | 1-26 | X-478 |

PRELIMINARY PLANS
NOT FOR CONSTRUCTION

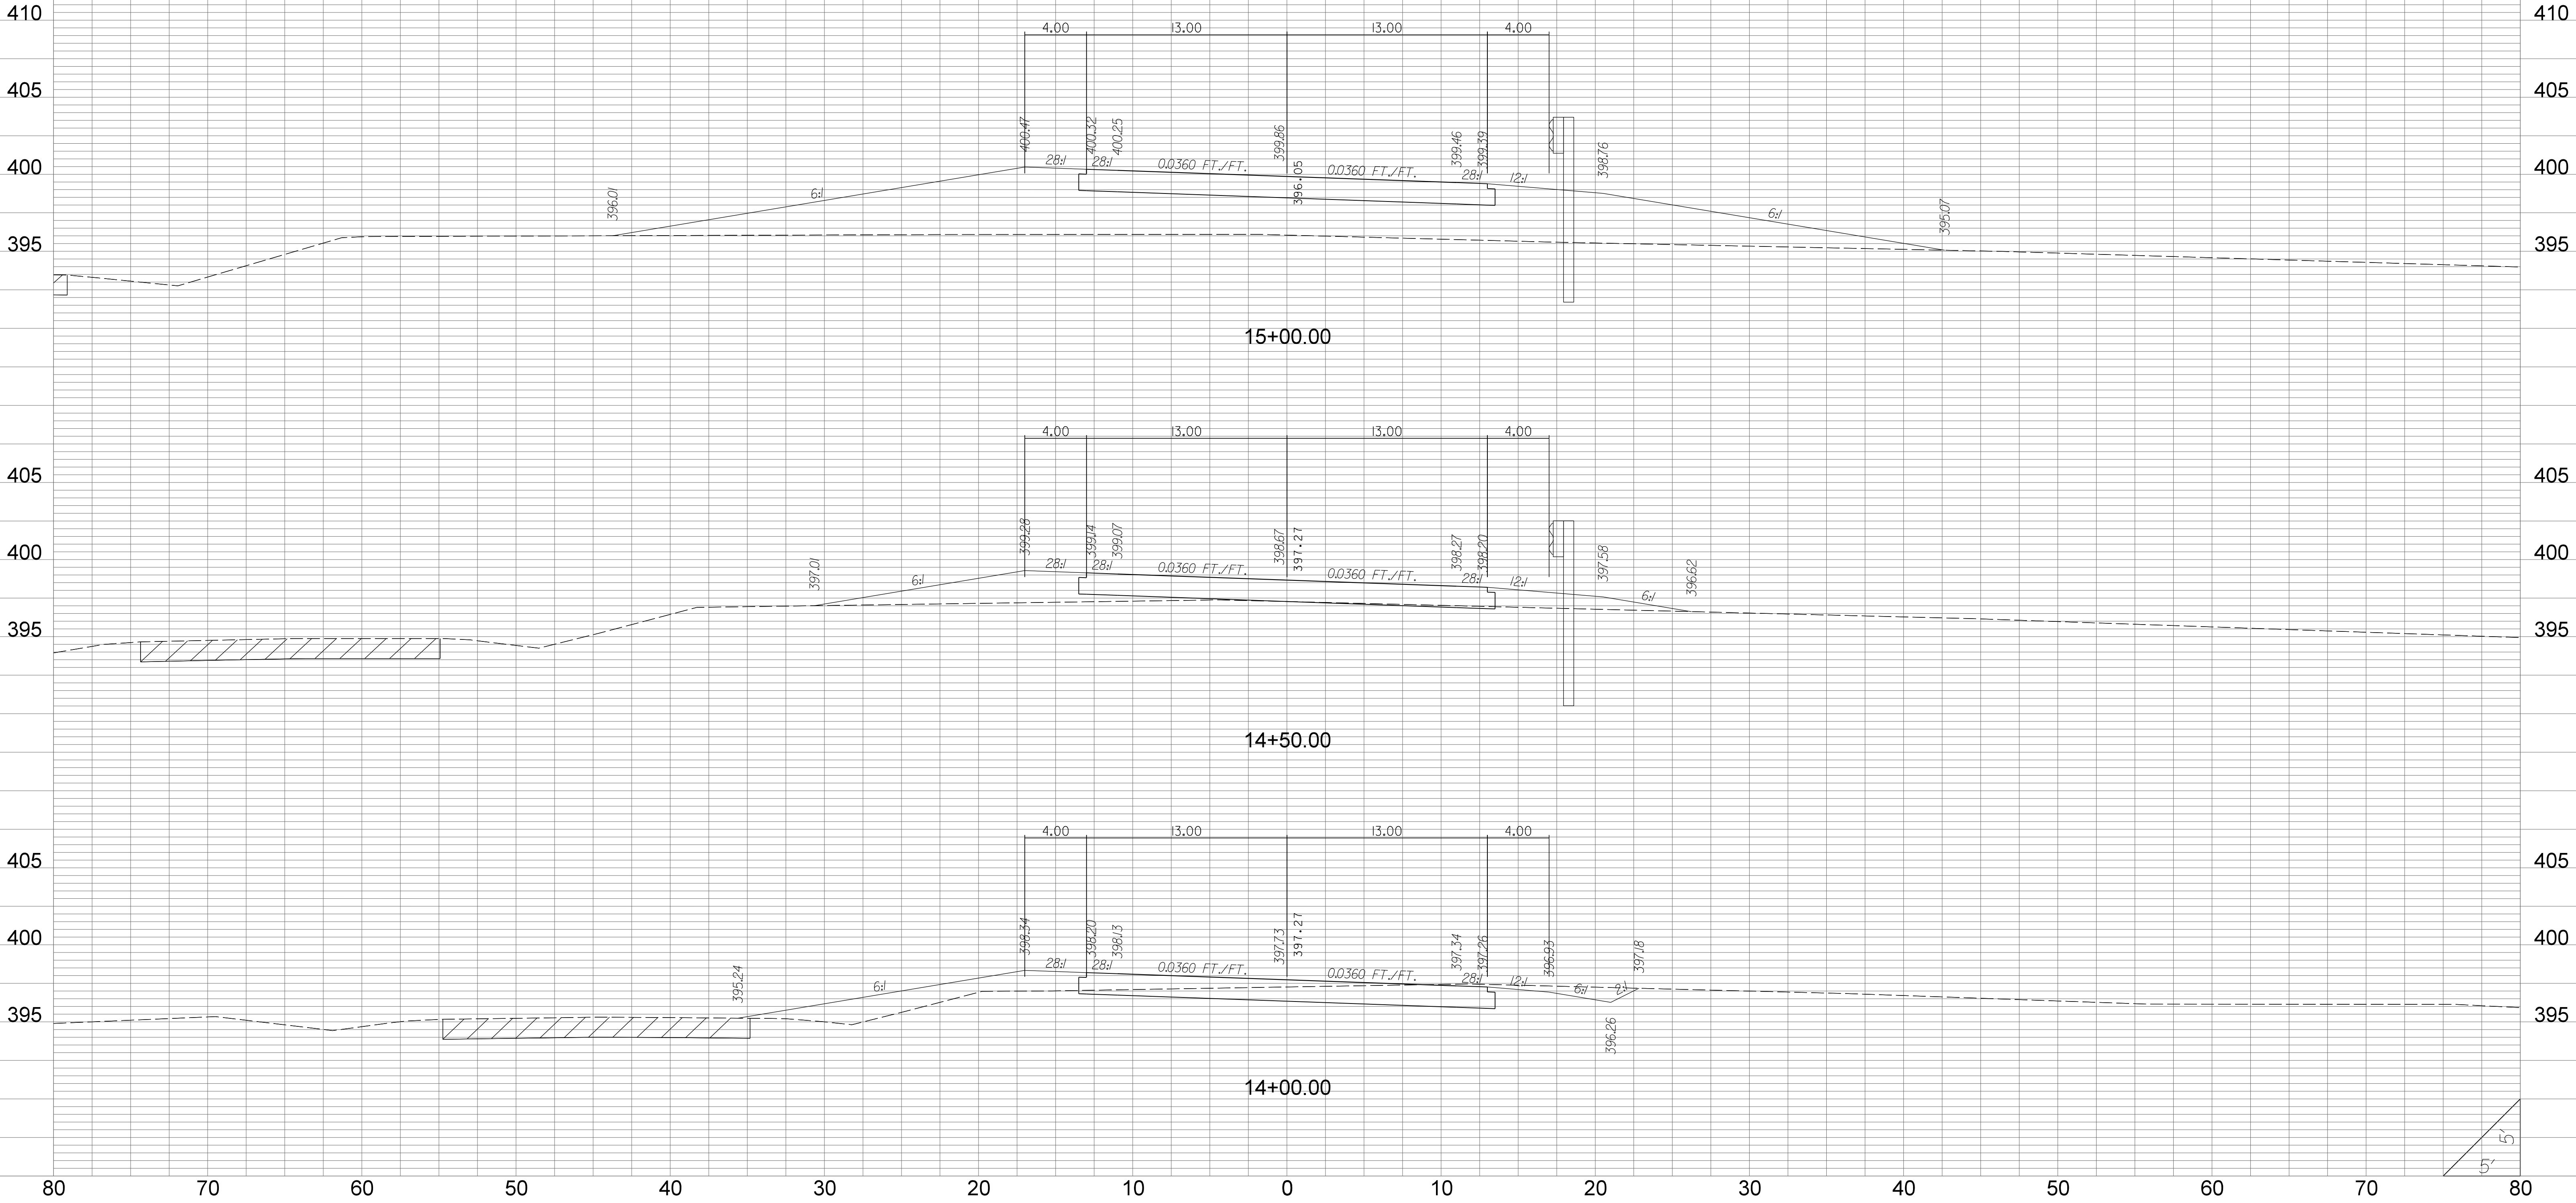


| STATE | COUNTY | PROJECT ID | RD/RTE NO. | SHEET NO. |
|-------|-----------------------------------|------------|------------|-----------|
| SC | NEWBERRY RICHLAND LEXINGTON | P029208 | 1-26 | X-479 |

PRELIMINARY PLANS
NOT FOR CONSTRUCTION

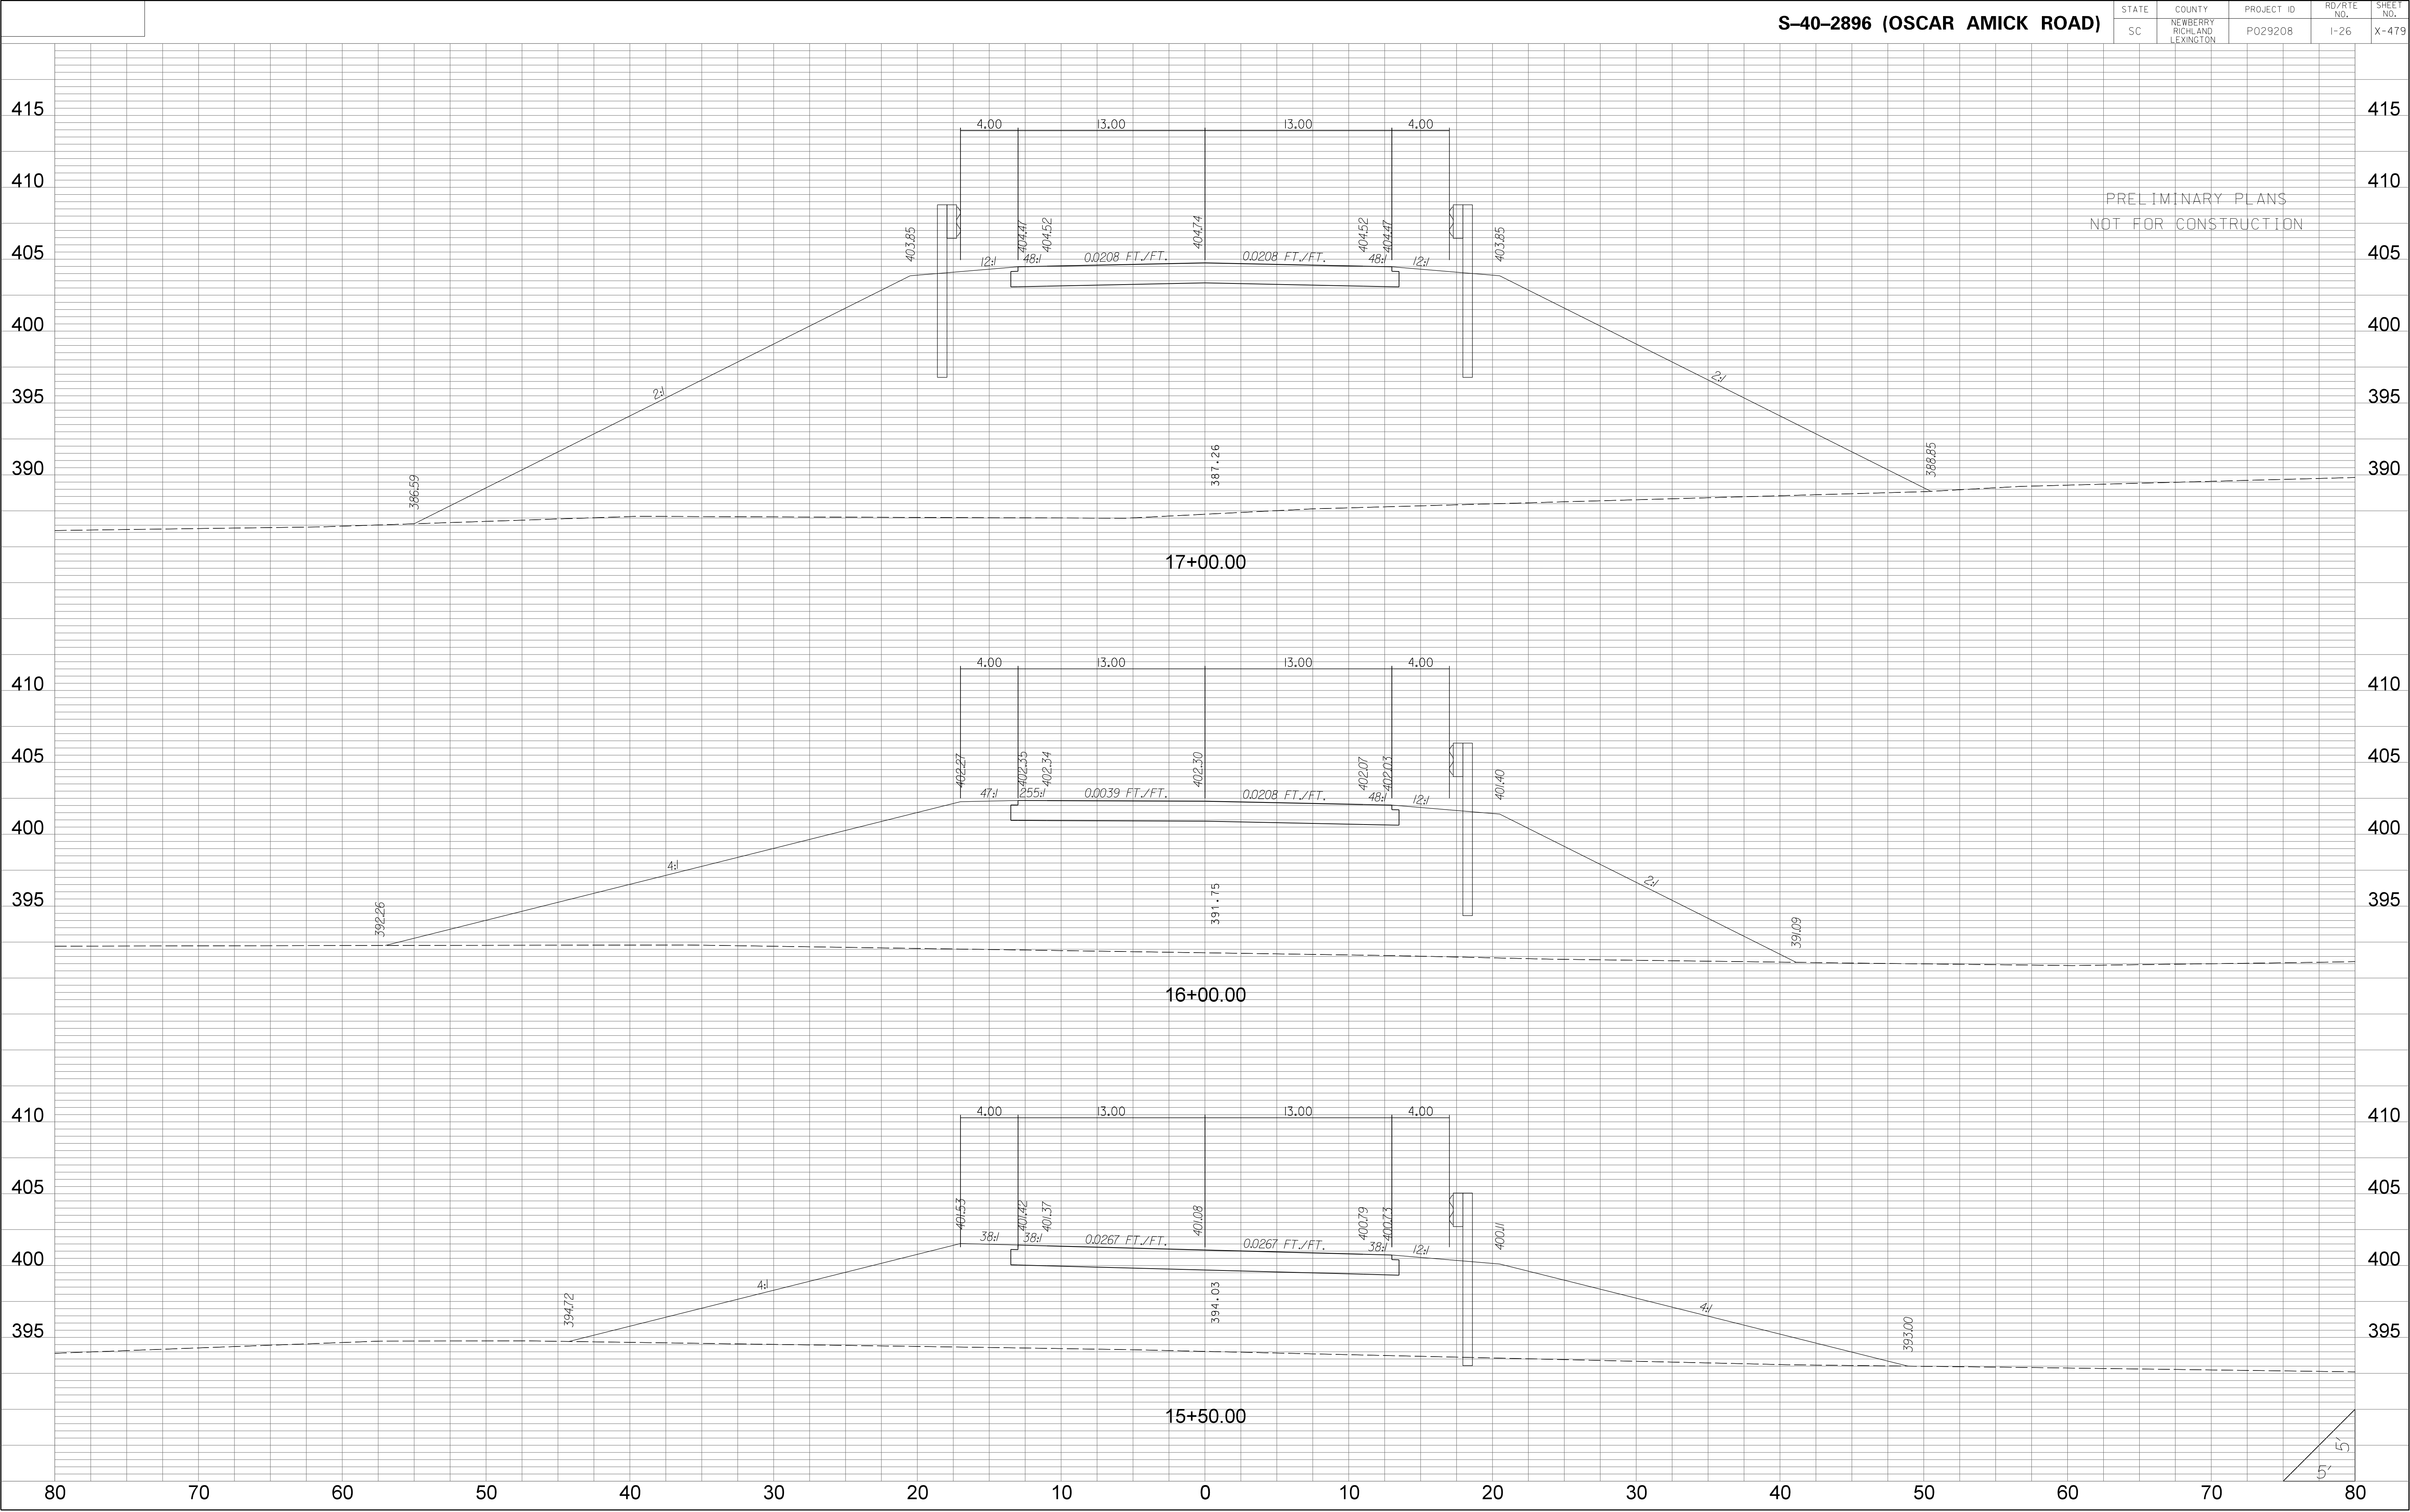


| STATE | COUNTY | PROJECT ID | RD/RTE NO. | SHEET NO. |
|-------|-----------------------------------|------------|------------|-----------|
| SC | NEWBERRY RICHLAND LEXINGTON | P029208 | 1-26 | X-480 |

PRELIMINARY PLANS
NOT FOR CONSTRUCTION

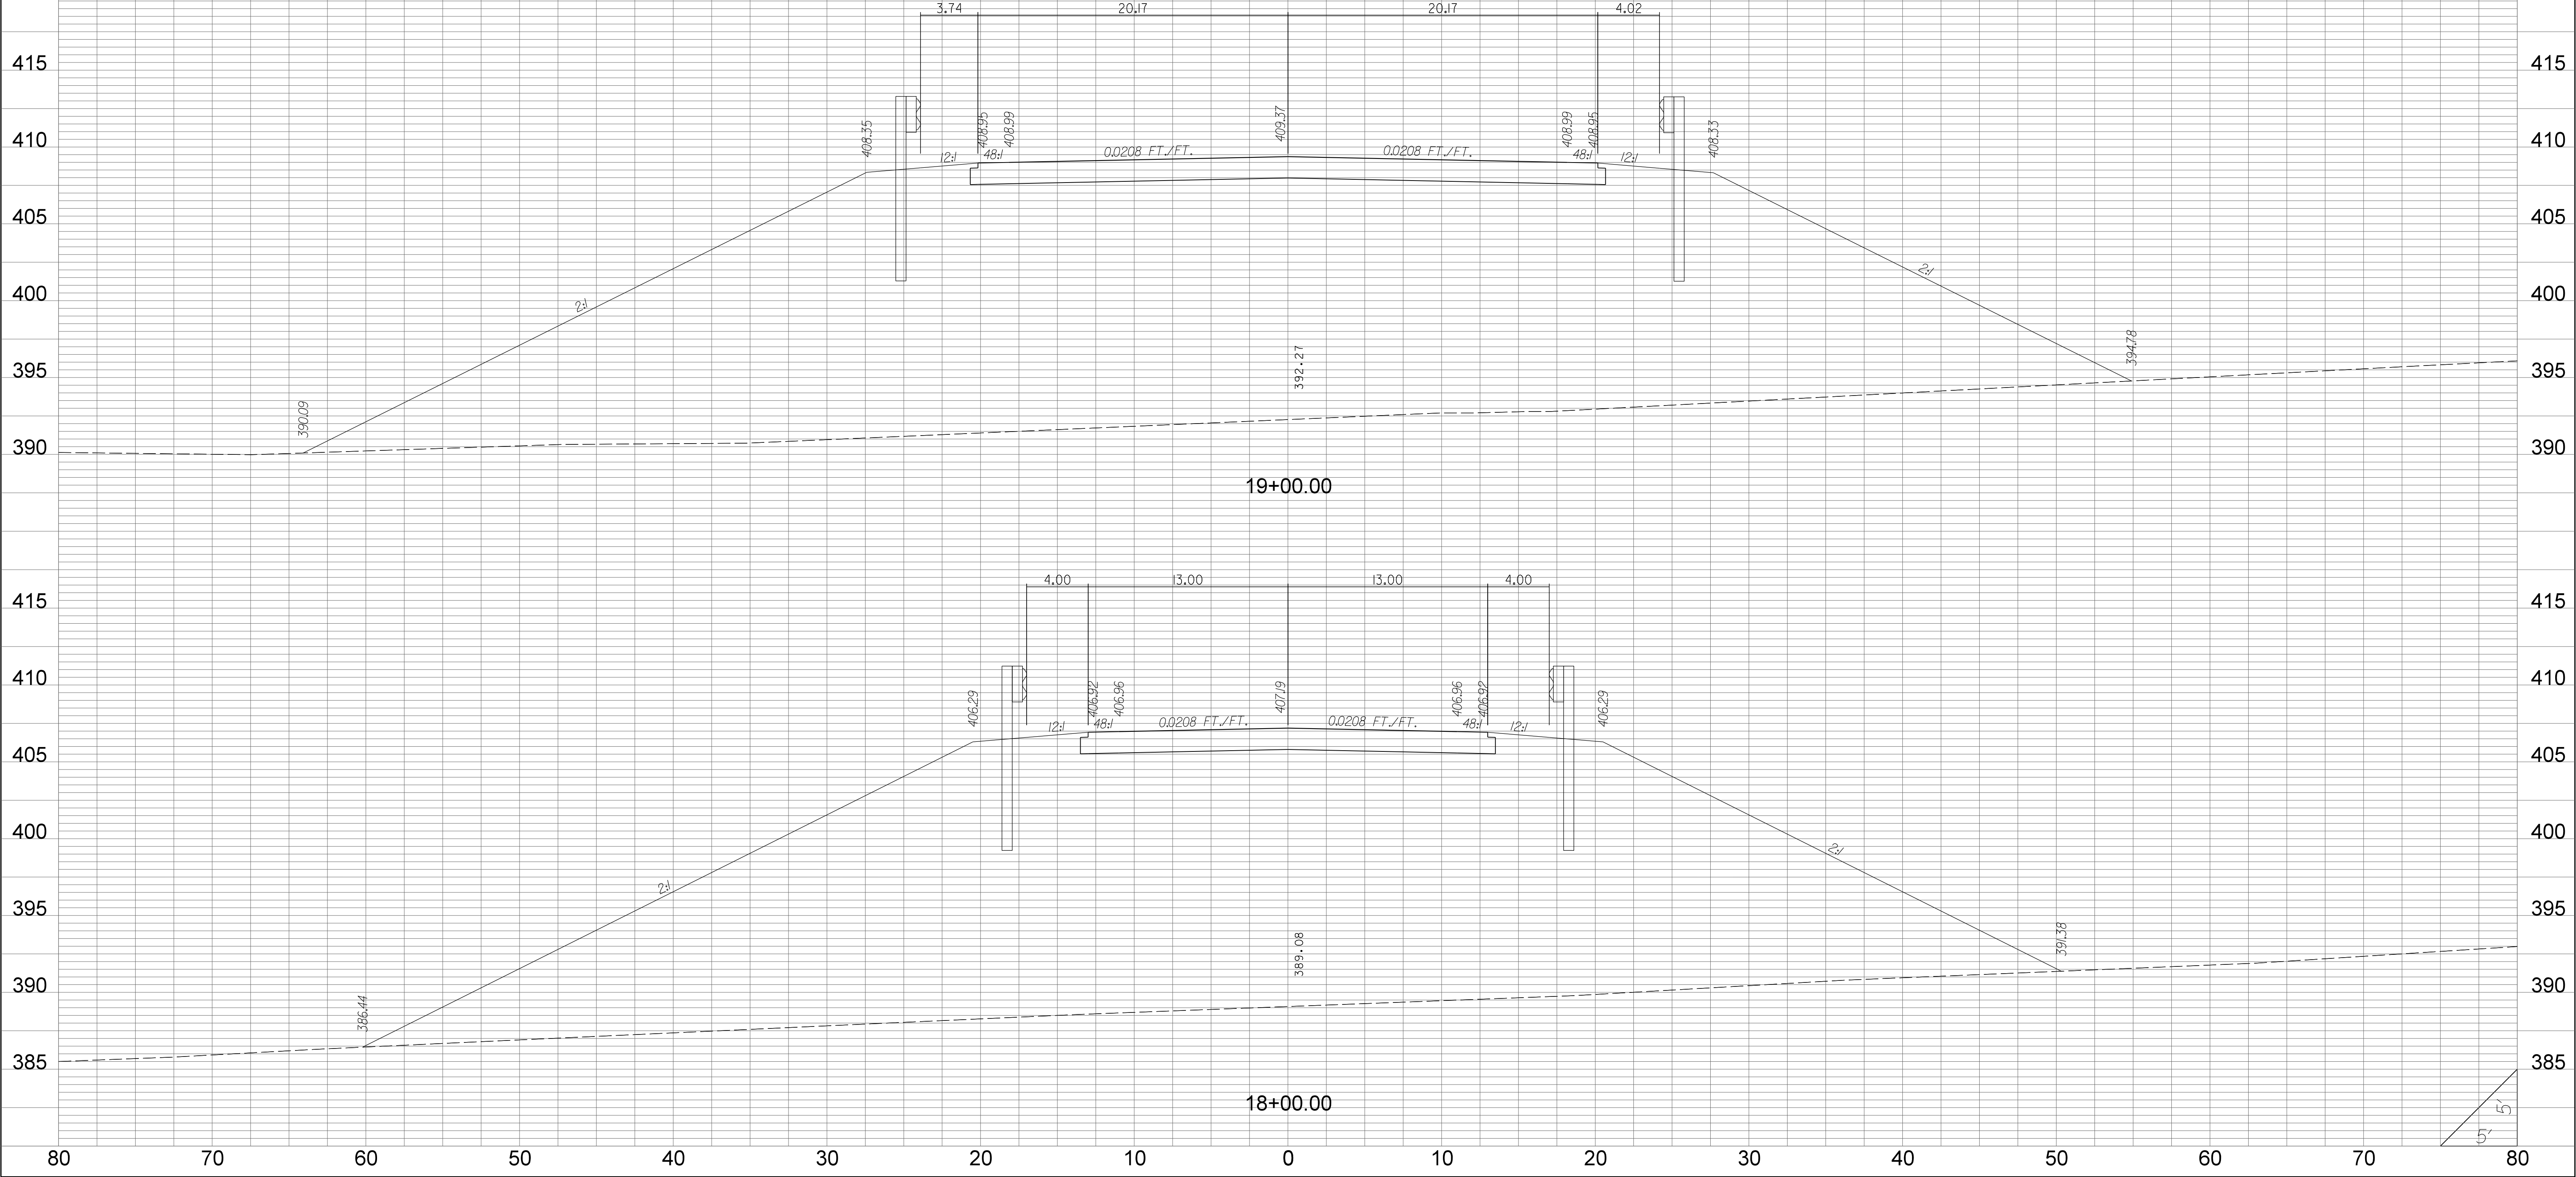


| STATE | COUNTY | PROJECT ID | RD/RTE NO. | SHEET NO. |
|-------|-----------------------------------|------------|------------|-----------|
| SC | NEWBERRY RICHLAND LEXINGTON | P029208 | 1-26 | X-481 |

PRELIMINARY PLANS
NOT FOR CONSTRUCTION

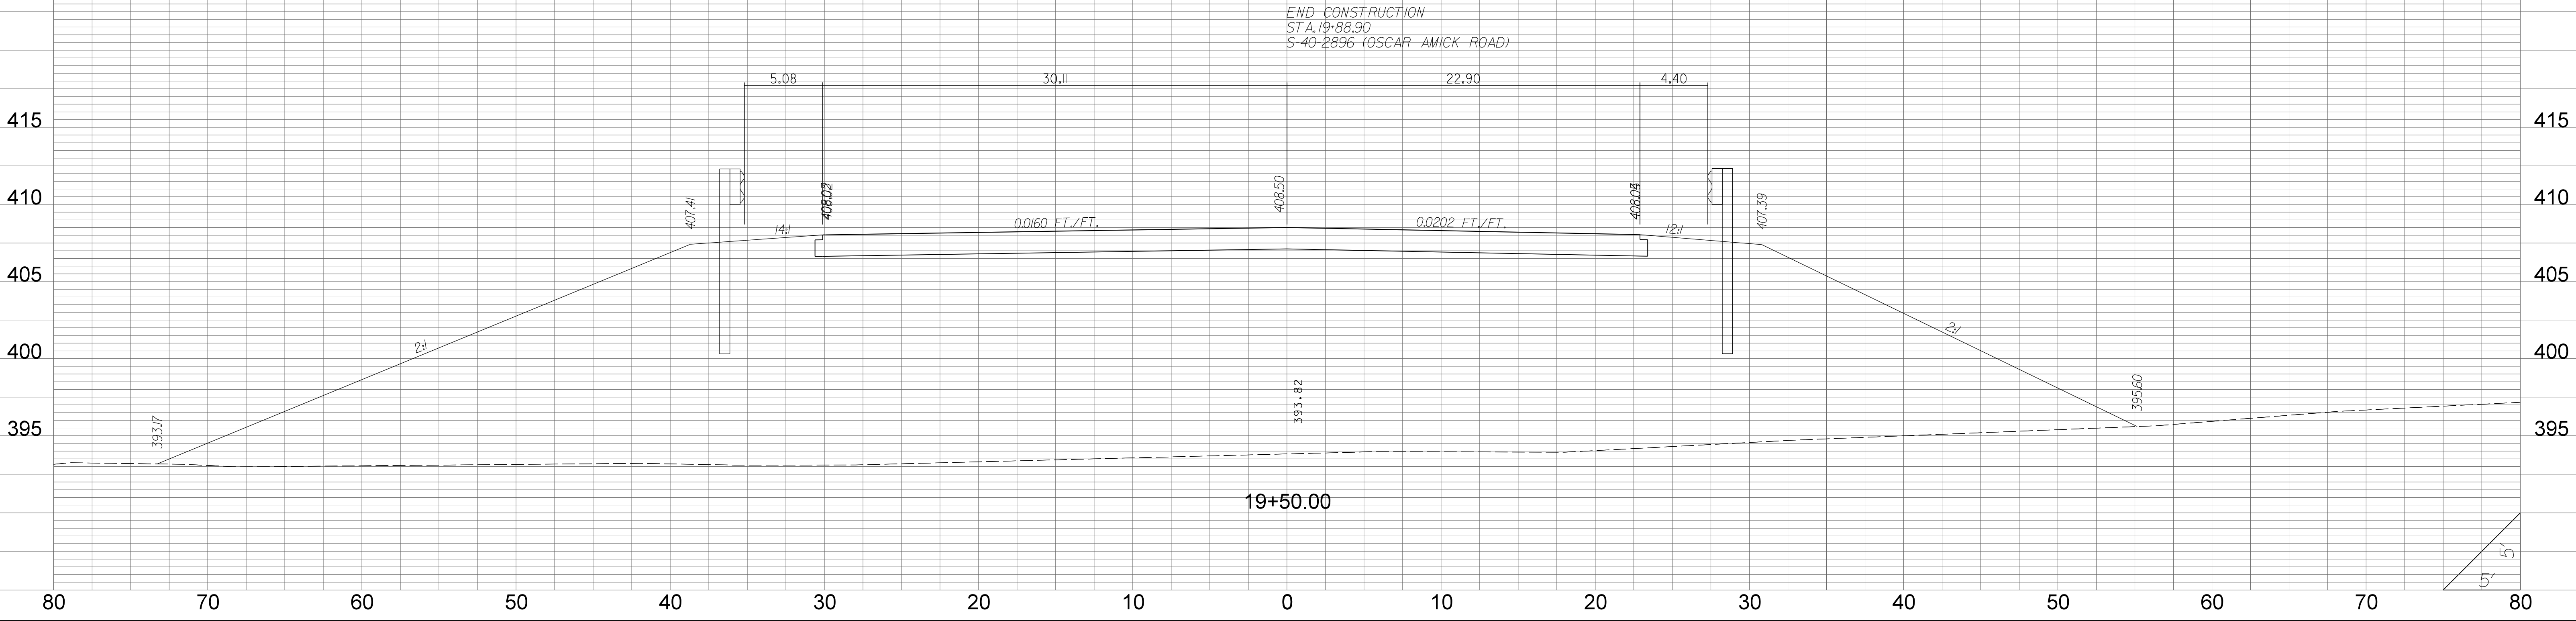

| STATE | COUNTY | PROJECT ID | RD/RTE NO. | SHEET NO. |
|-------|-----------------------------------|------------|------------|-----------|
| SC | NEWBERRY RICHLAND LEXINGTON | P029208 | 1-26 | X-482 |

PRELIMINARY PLANS
NOT FOR CONSTRUCTION

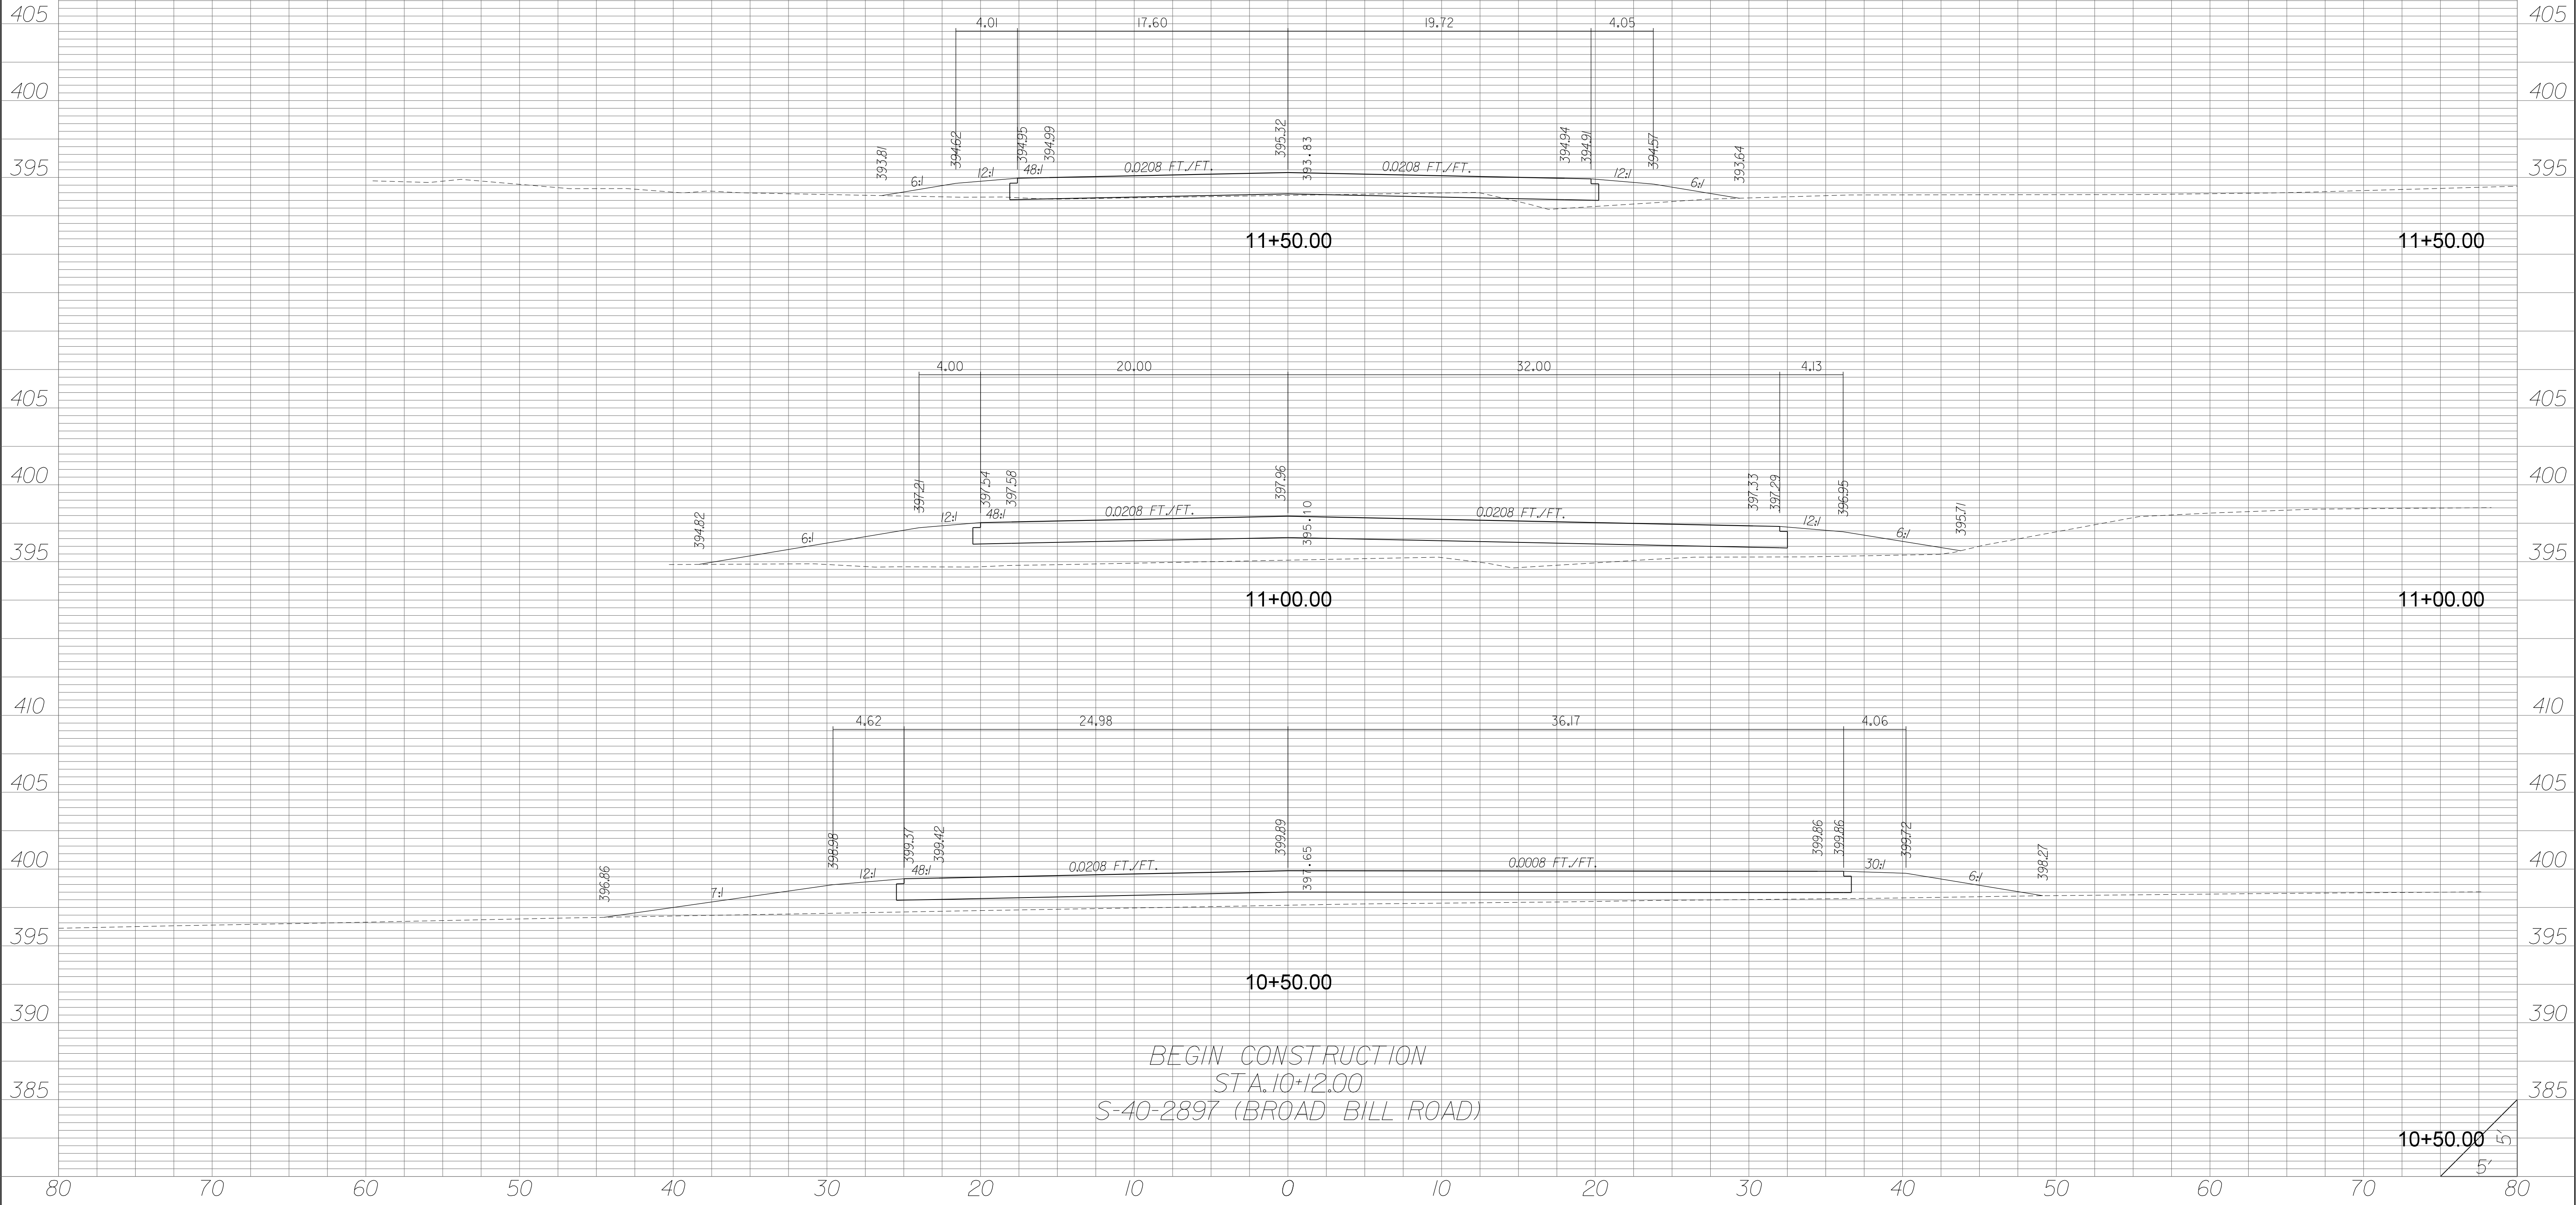

BEGIN CONSTRUCTION
STA. 10+12.00
S-40-2897 (BROAD BILL ROAD)

10+50.00

| STATE | COUNTY | PROJECT ID | RD/RTE NO. | SHEET NO. |
|-------|-----------------------------------|------------|------------|-----------|
| SC | NEWBERRY RICHLAND LEXINGTON | P029208 | 1-26 | X-483 |

PRELIMINARY PLANS
NOT FOR CONSTRUCTION

END CONSTRUCTION
STA. 12+75.19
S-40-2897 (BROAD BILL ROAD)

405

400

395

390

385

380

400

395

390

390

390

390

390

405

400

395

390

385

380

400

395

390

390

390

390


390

12+50.00

12+50.00



12+00.00

12+00.00

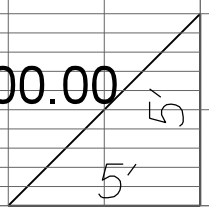


| STATE | COUNTY | PROJECT ID | RD/RTE NO. | SHEET NO. |
|-------|-----------------------------------|------------|------------|-----------|
| SC | NEWBERRY RICHLAND LEXINGTON | P029208 | 1-26 | X-484 |

PRELIMINARY PLANS
NOT FOR CONSTRUCTION

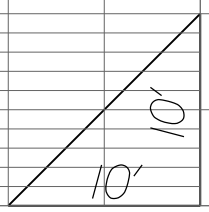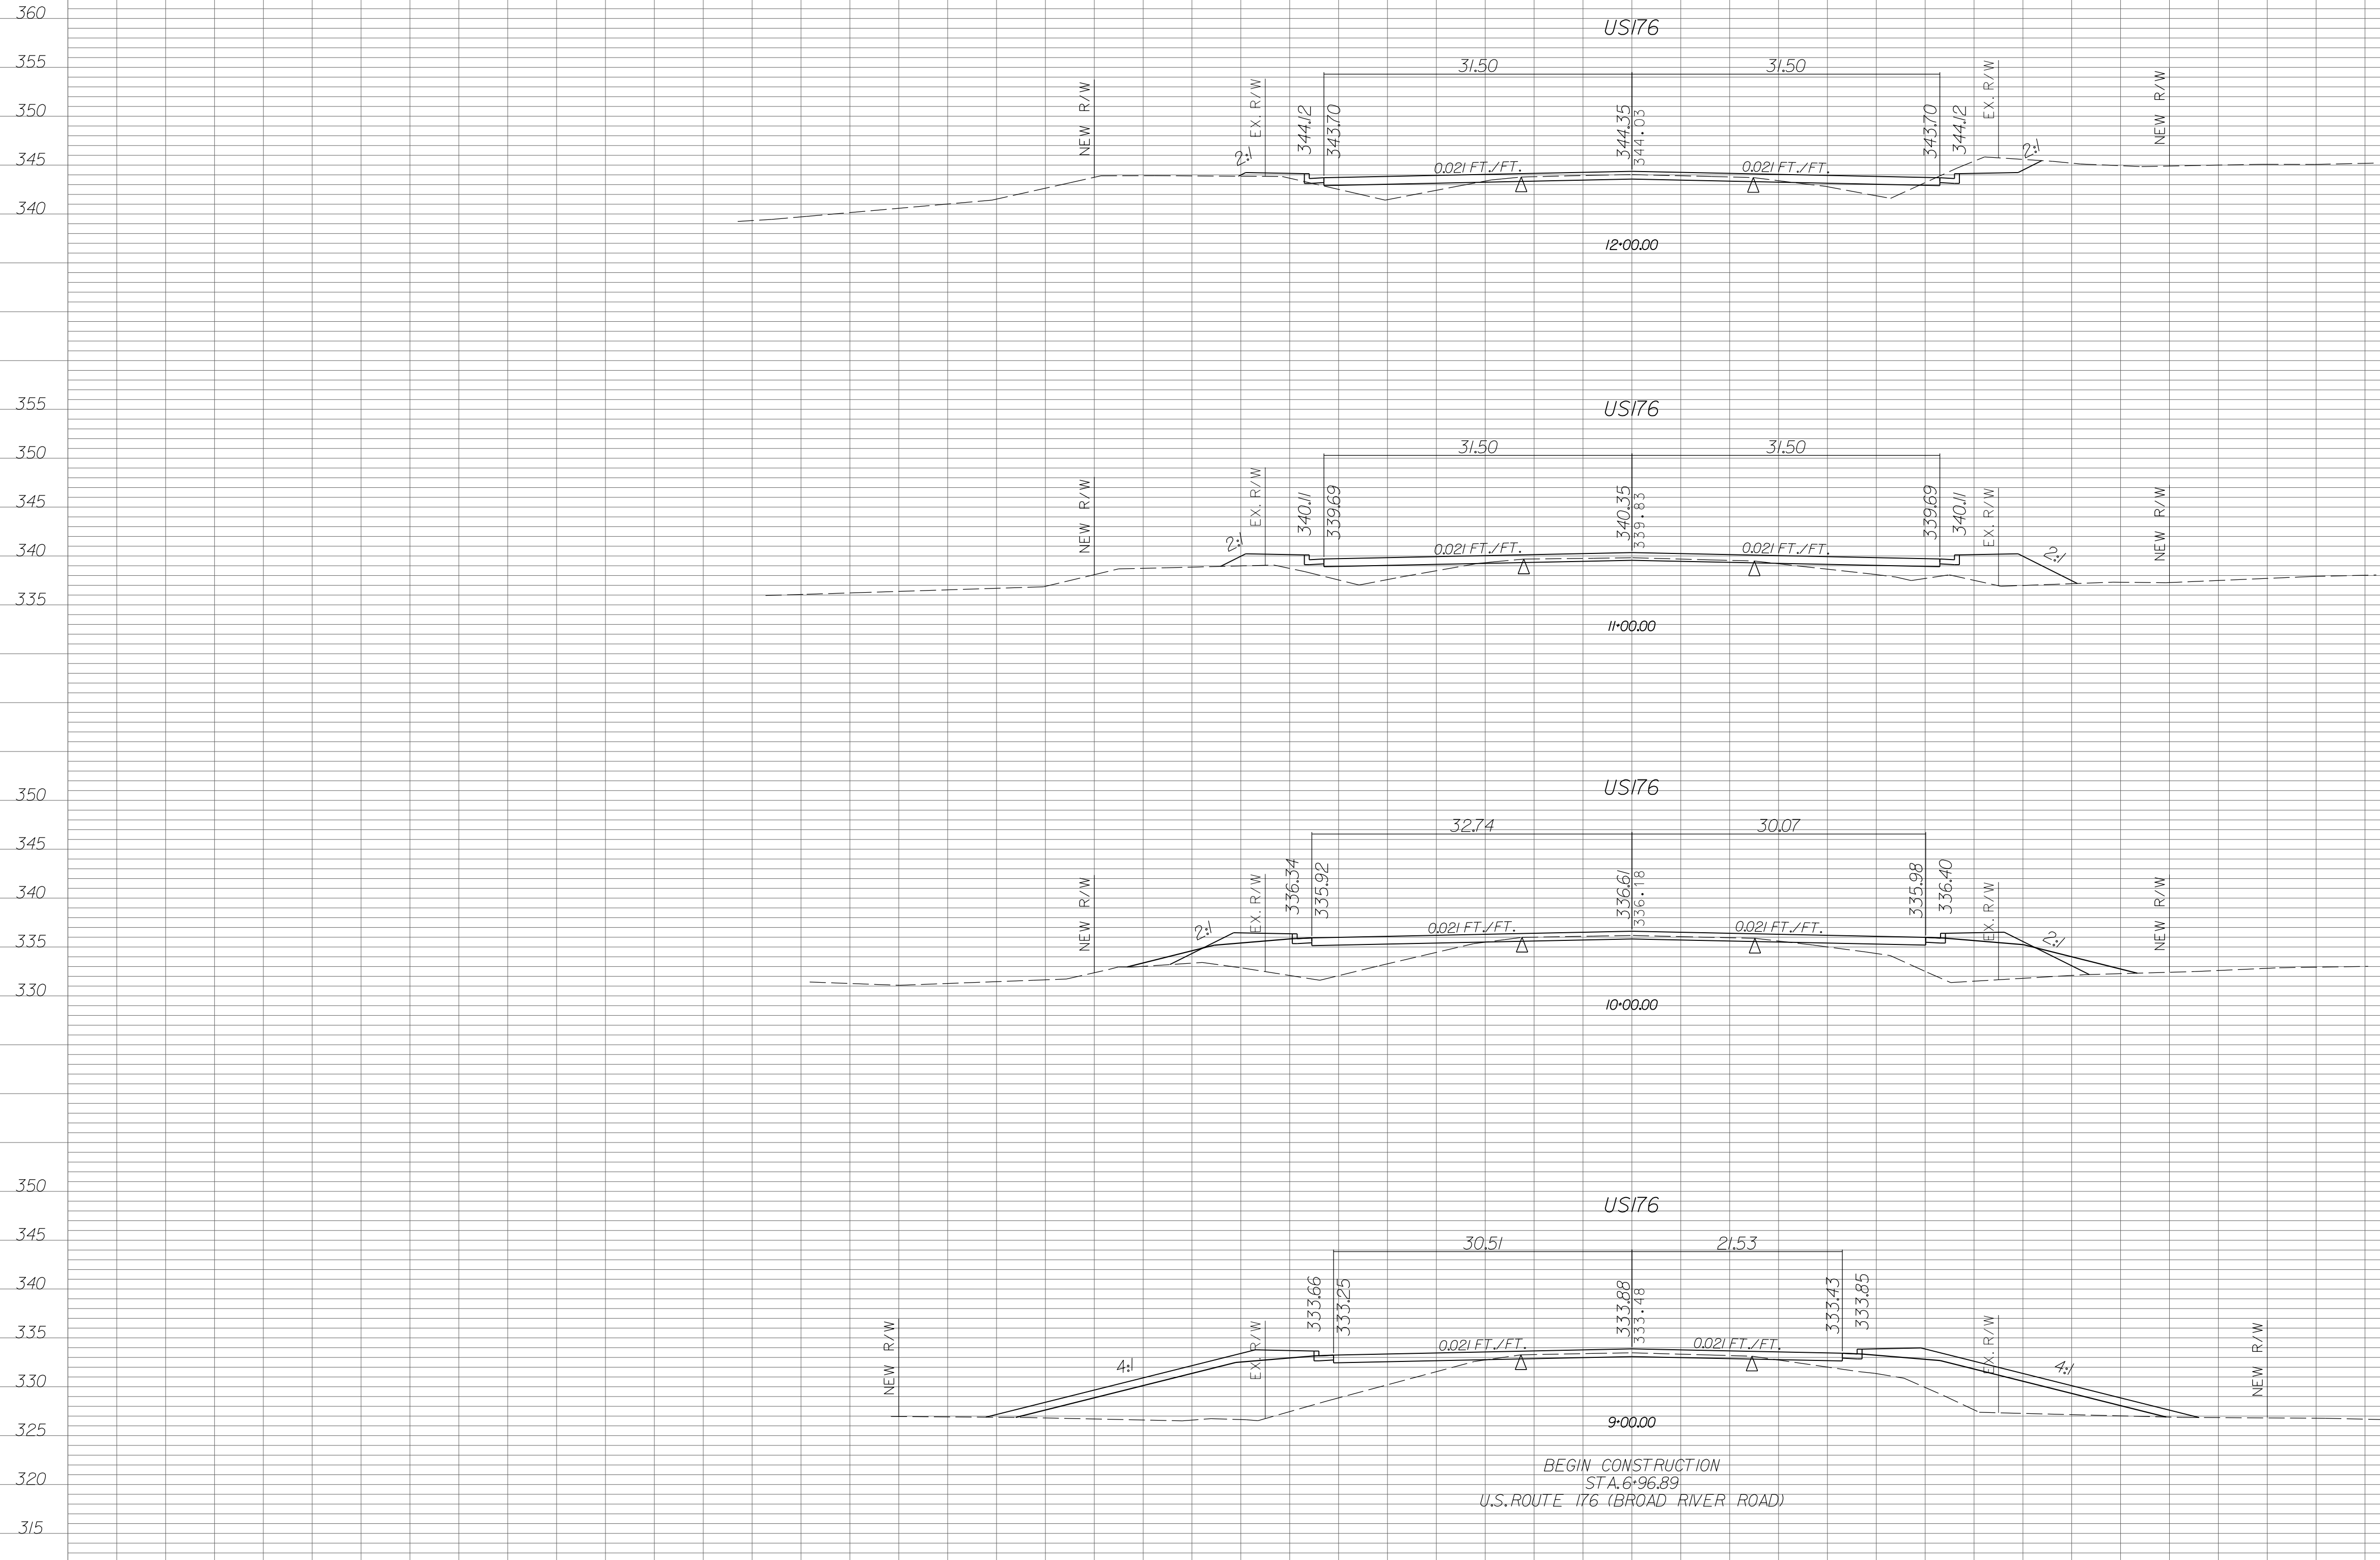


| STATE | COUNTY | PROJECT ID | RD/RTE NO. | SHEET NO. |
|-------|-----------------------------------|------------|------------|-----------|
| SC | NEWBERRY RICHLAND LEXINGTON | P029208 | 1-26 | X-485 |

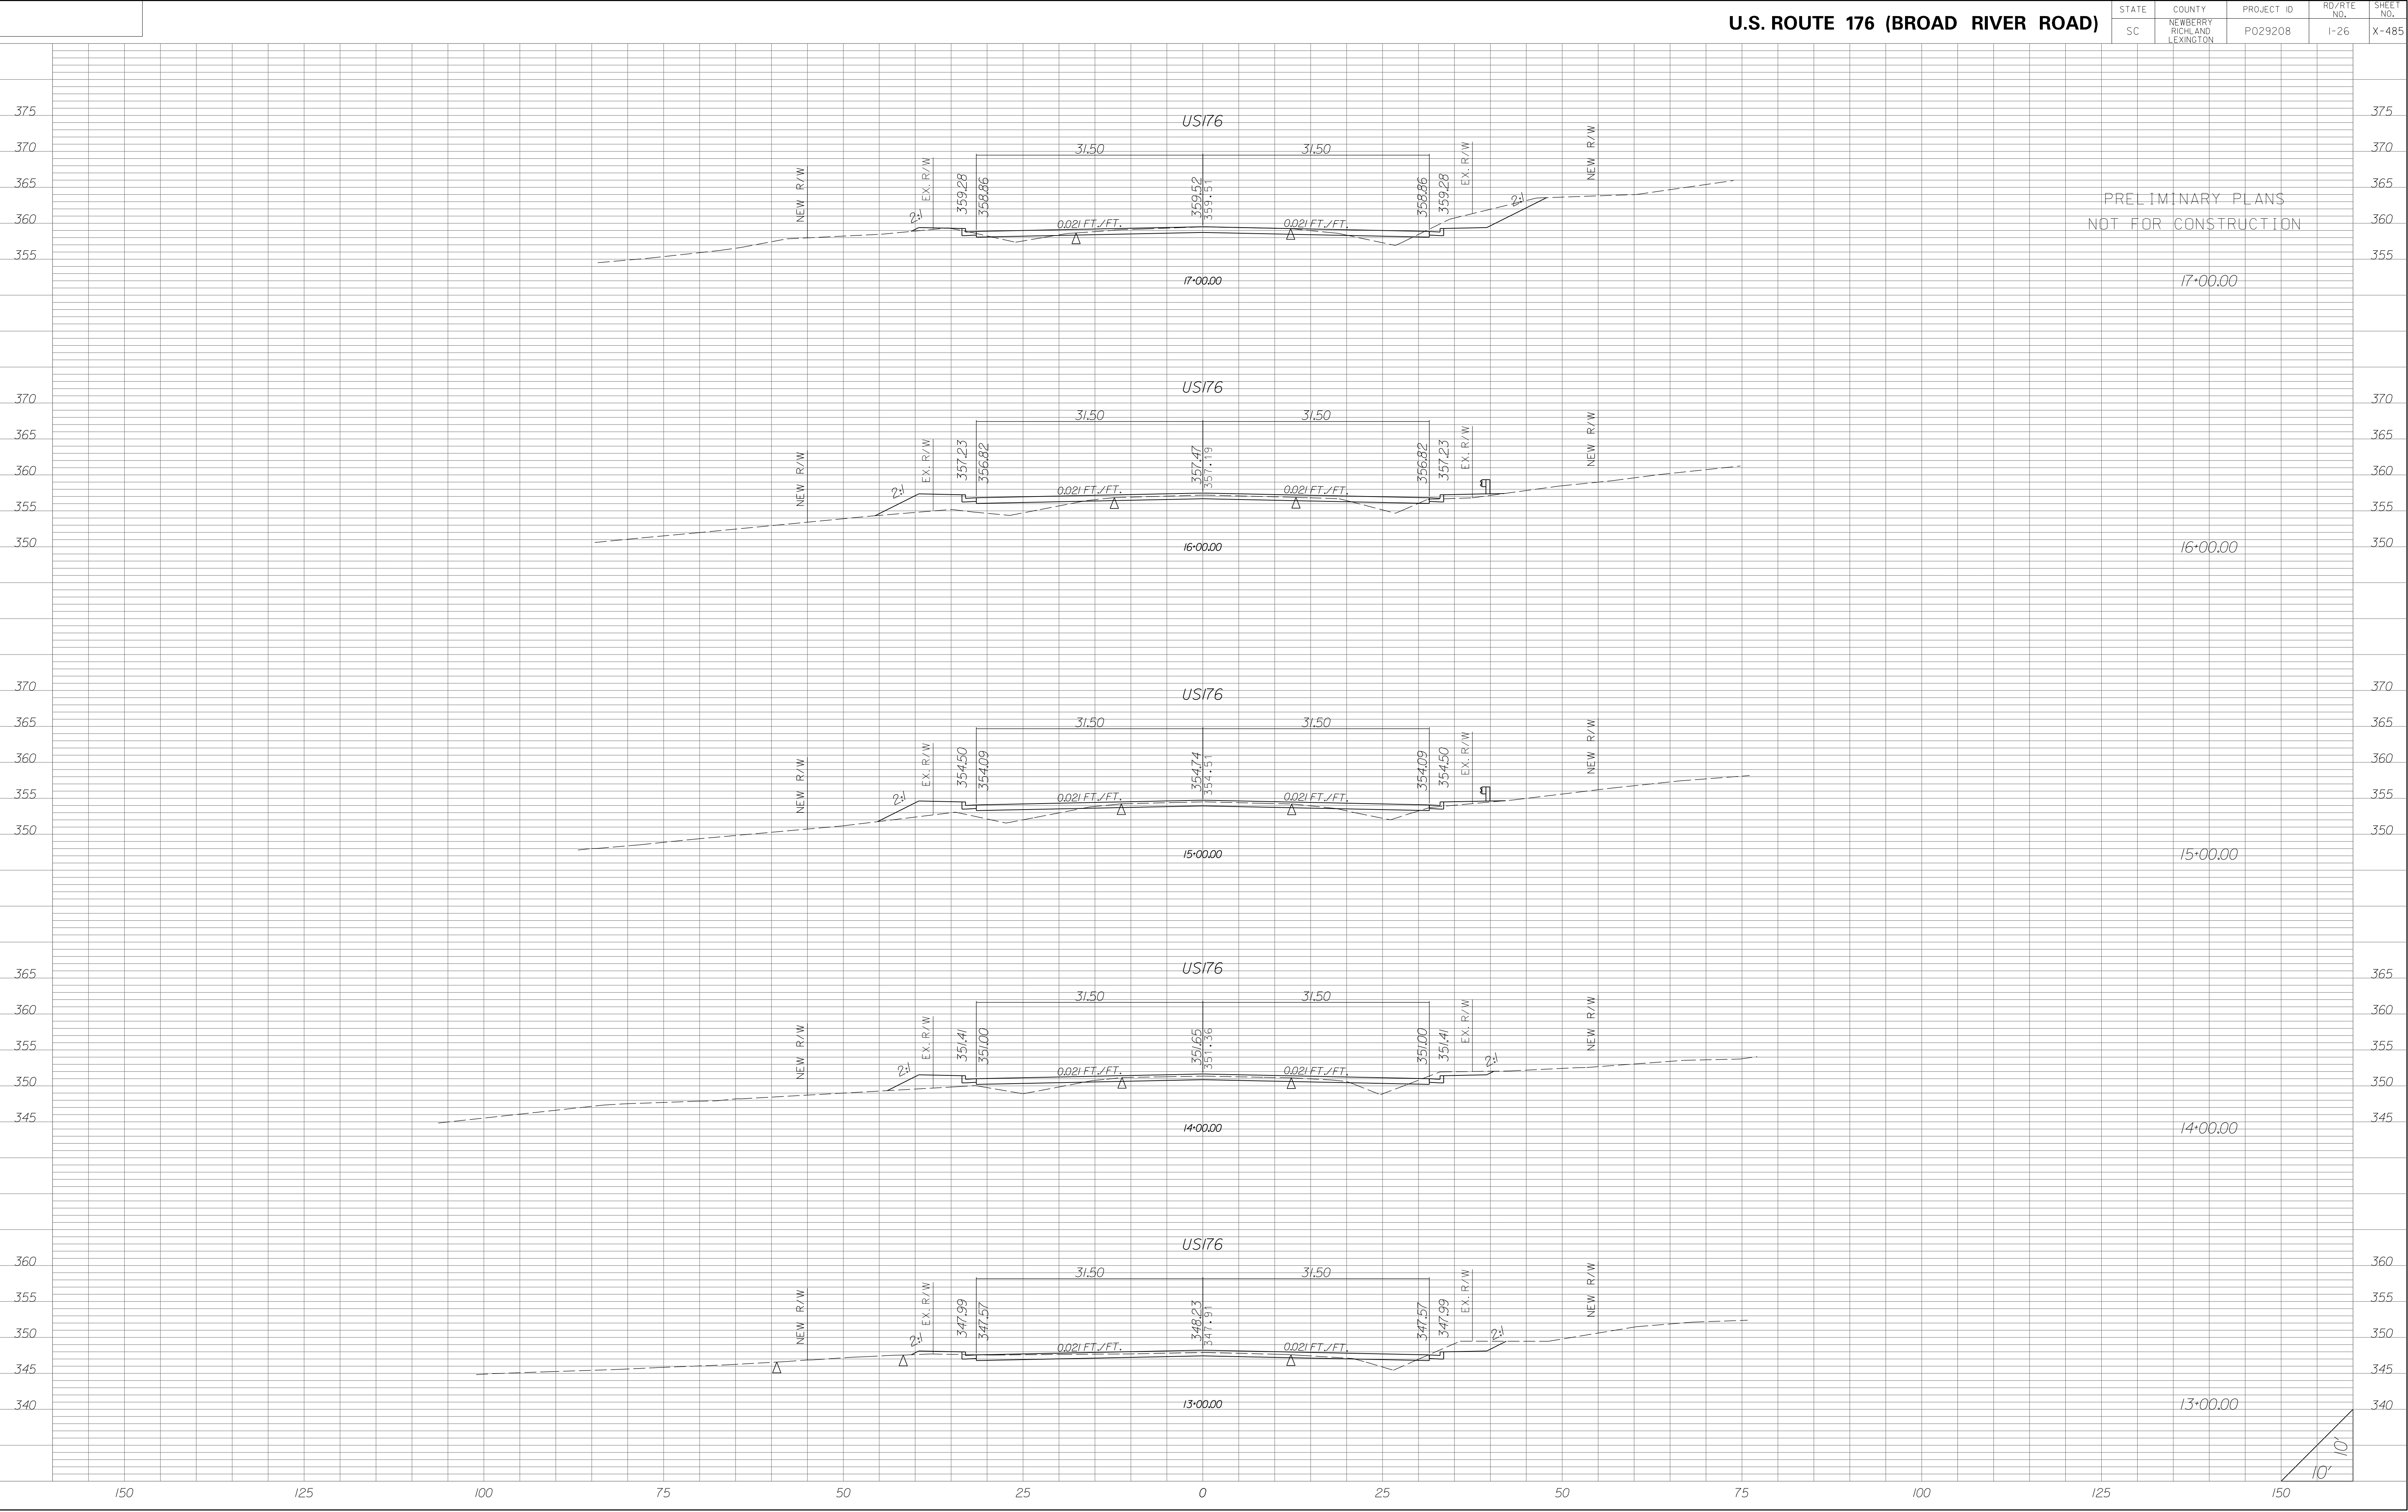

U.S. ROUTE 176 (BROAD RIVER ROAD)



| STATE | COUNTY | PROJECT ID | RD/RTE NO. | SHEET NO. |
|-------|-----------------------------------|------------|------------|-----------|
| SC | NEWBERRY RICHLAND LEXINGTON | P029208 | 1-26 | X-486 |

PRELIMINARY PLANS
NOT FOR CONSTRUCTION

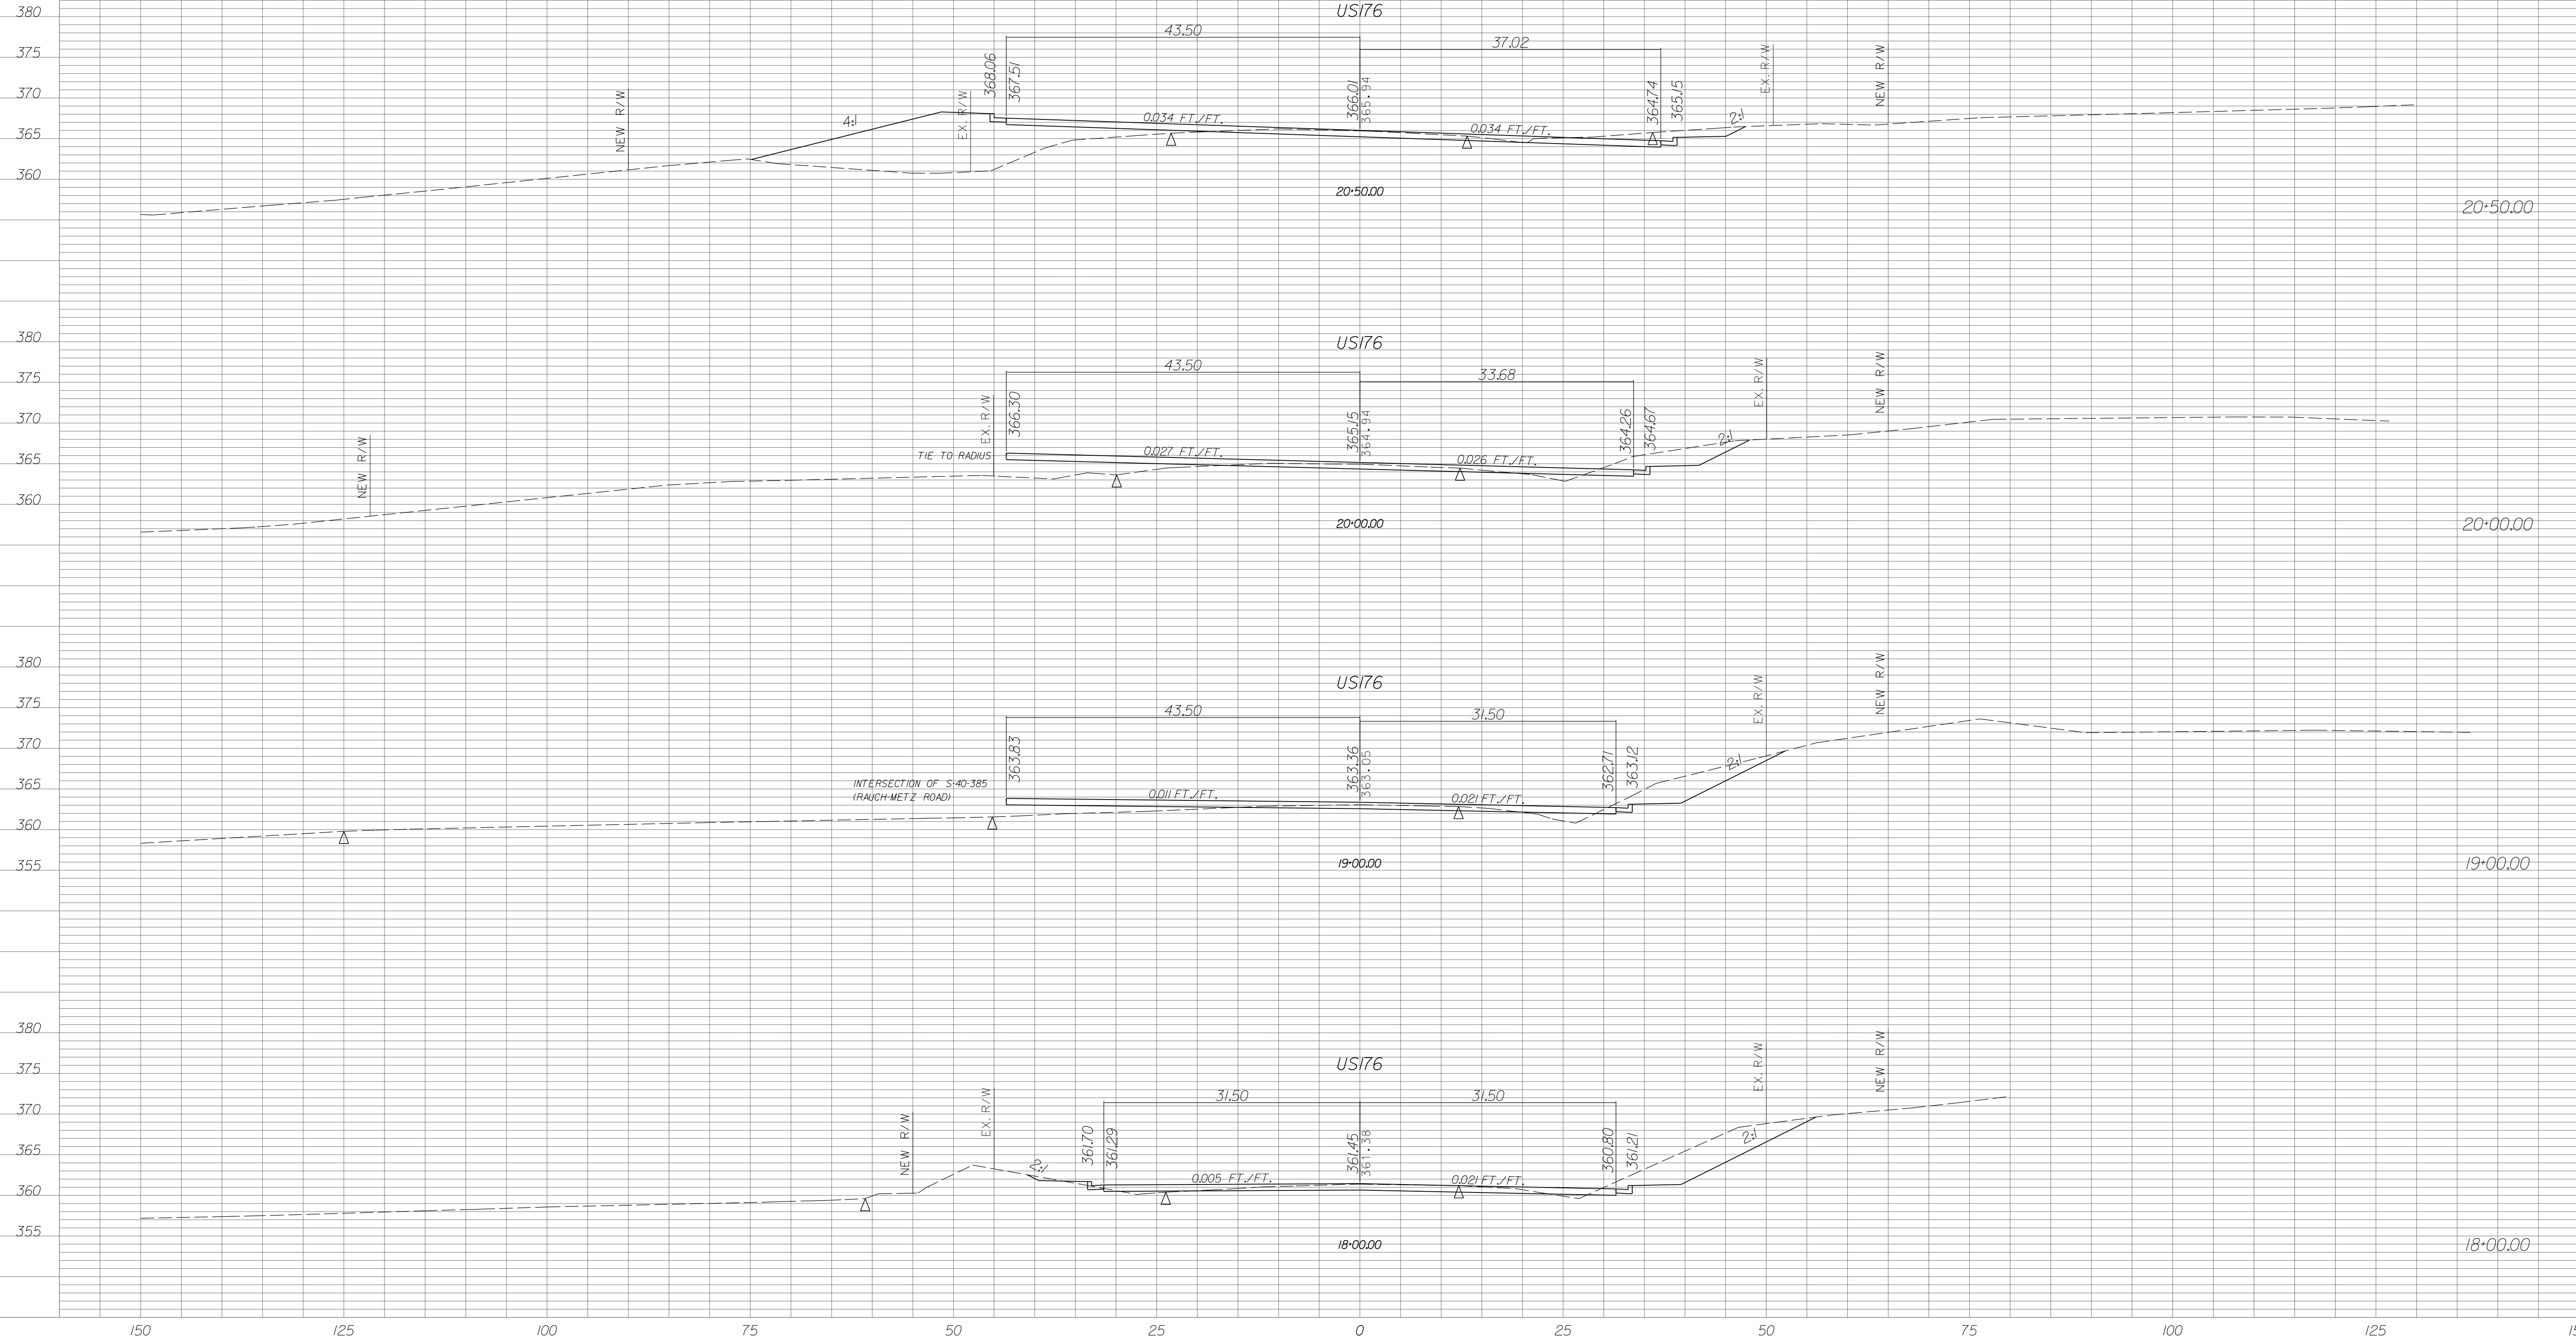


U.S. ROUTE 176 (BROAD RIVER ROAD)

| STATE | COUNTY | PROJECT ID | RD/RTE NO. | SHEET NO. |
|-------|-----------------------------------|------------|------------|-----------|
| SC | NEWBERRY RICHLAND LEXINGTON | P029208 | 1-26 | X-487 |

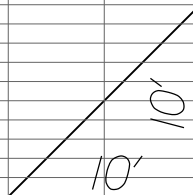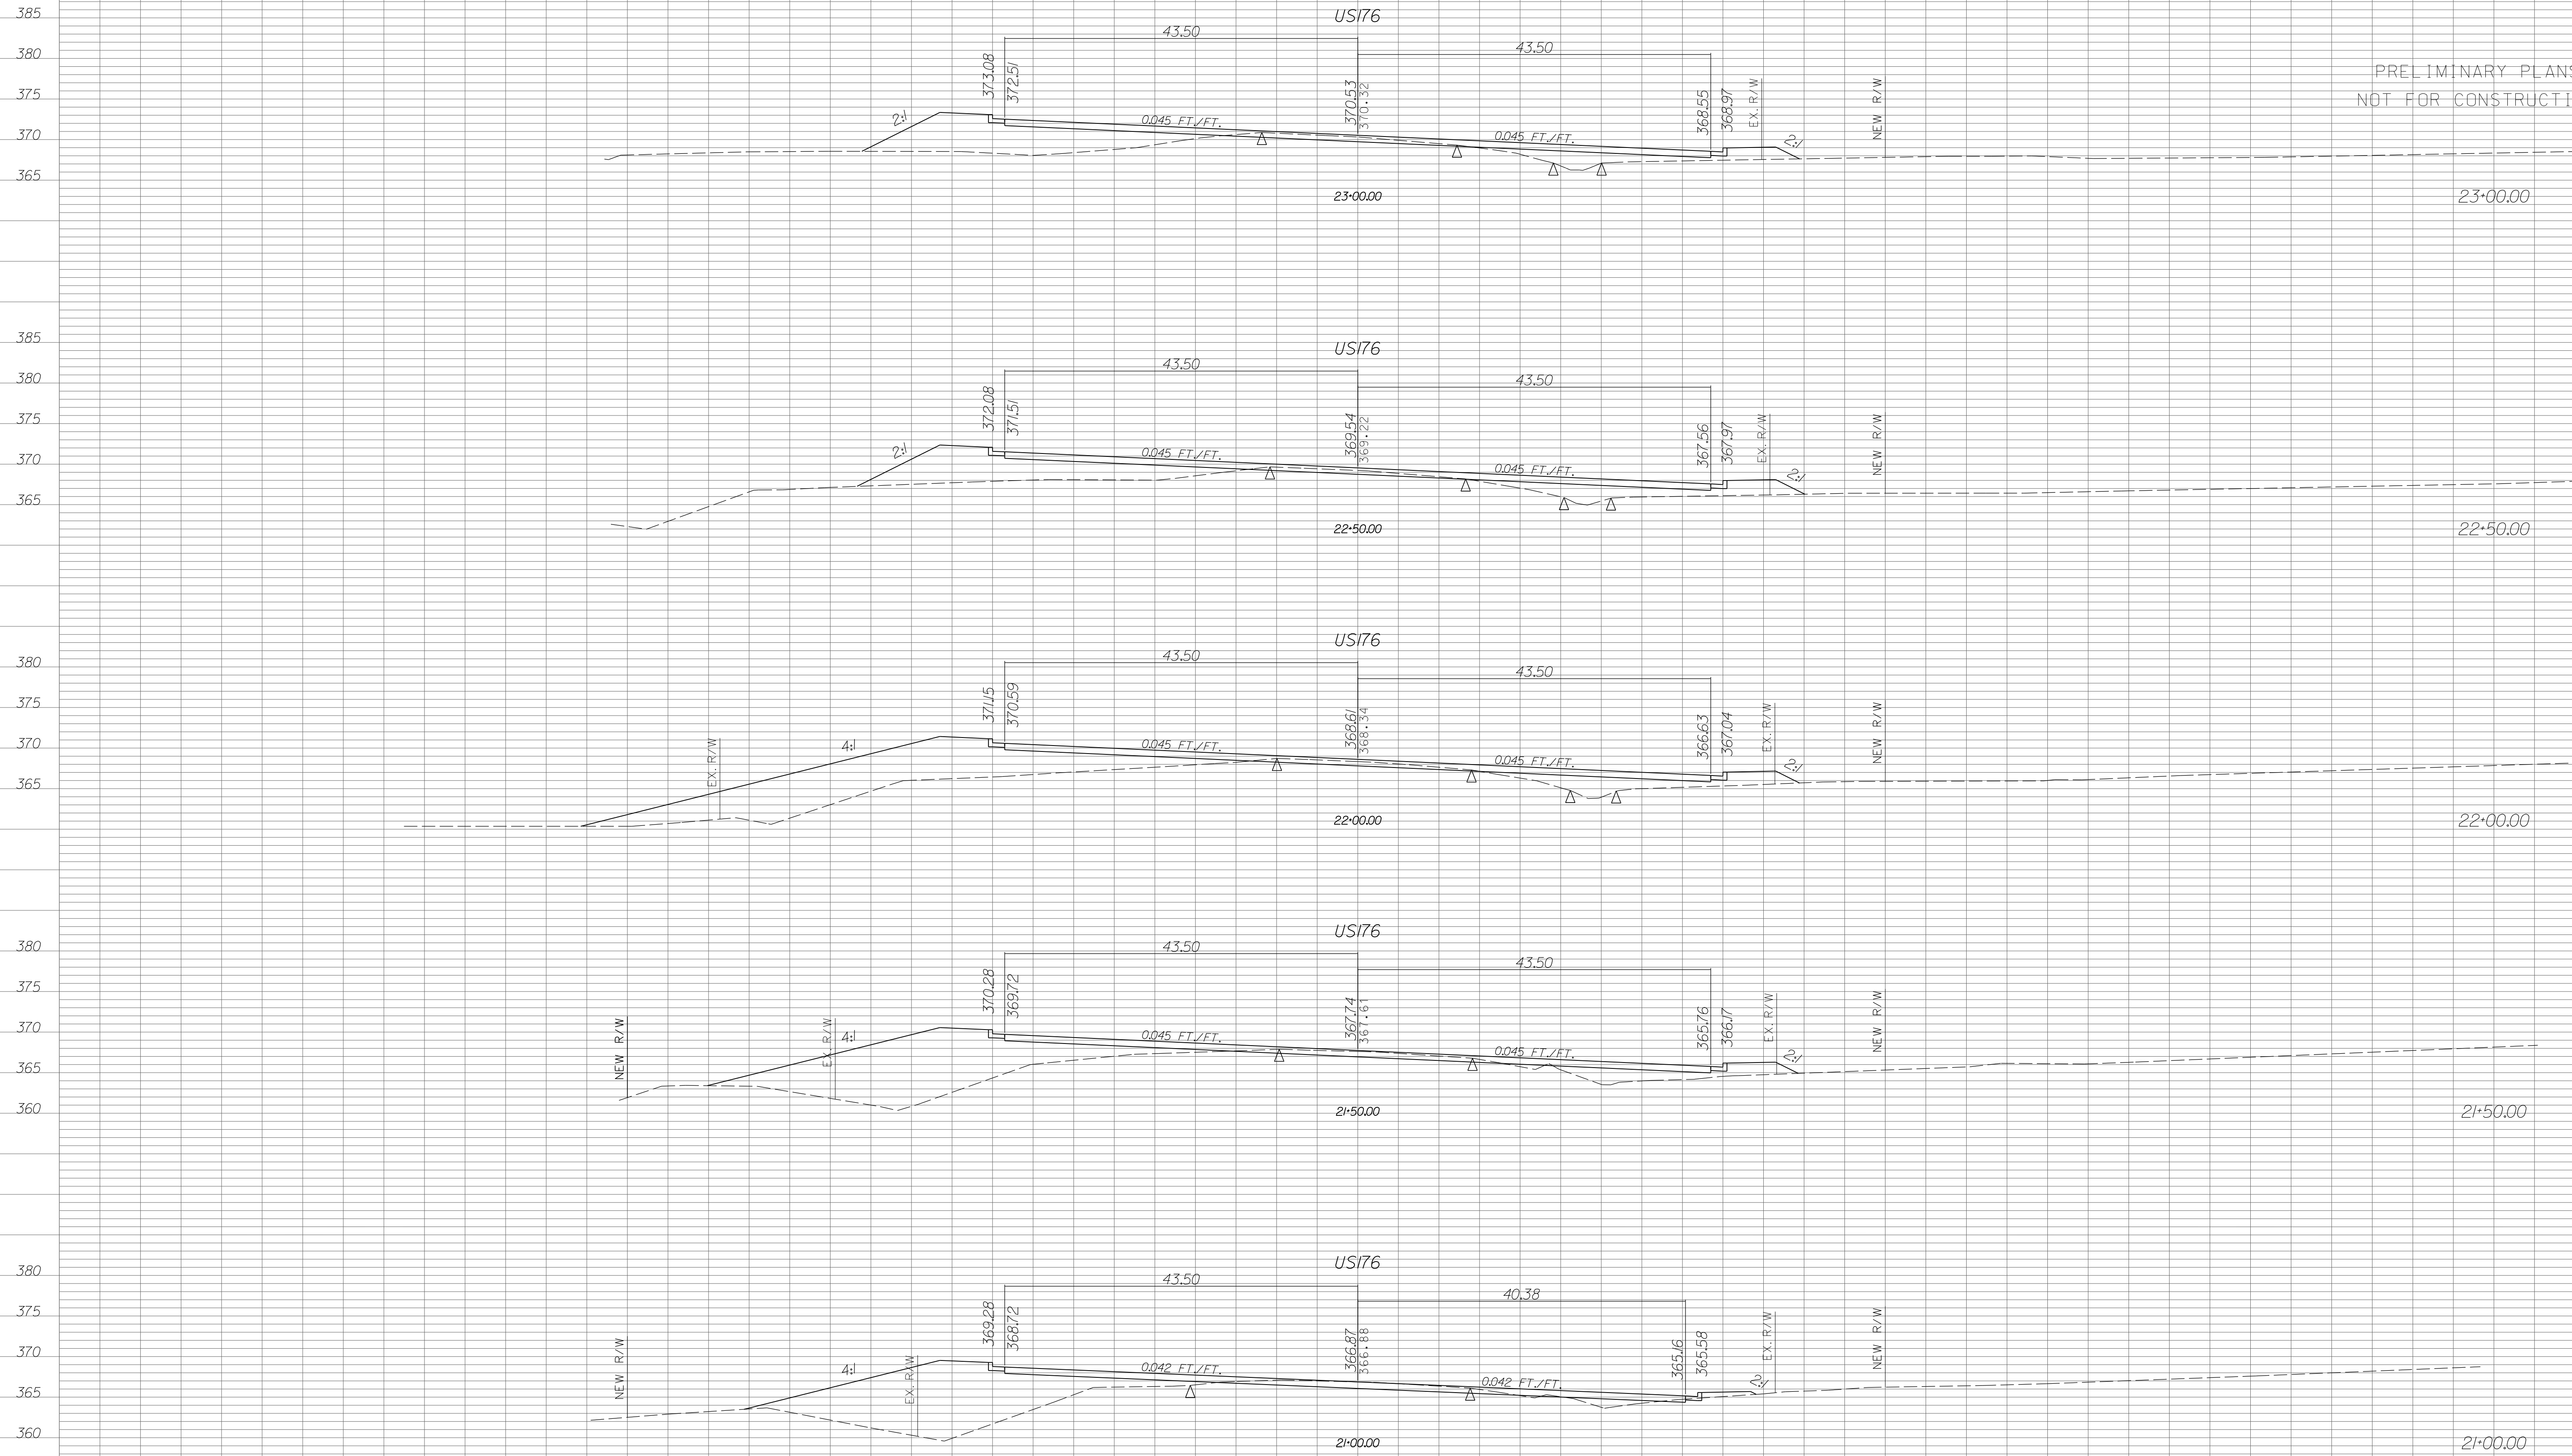


U.S. ROUTE 176 (BROAD RIVER ROAD)

| STATE | COUNTY | PROJECT ID | RD/RTE NO. | SHEET NO. |
|-------|-----------------------------------|------------|------------|-----------|
| SC | NEWBERRY RICHLAND LEXINGTON | P029208 | 1-26 | X-488 |

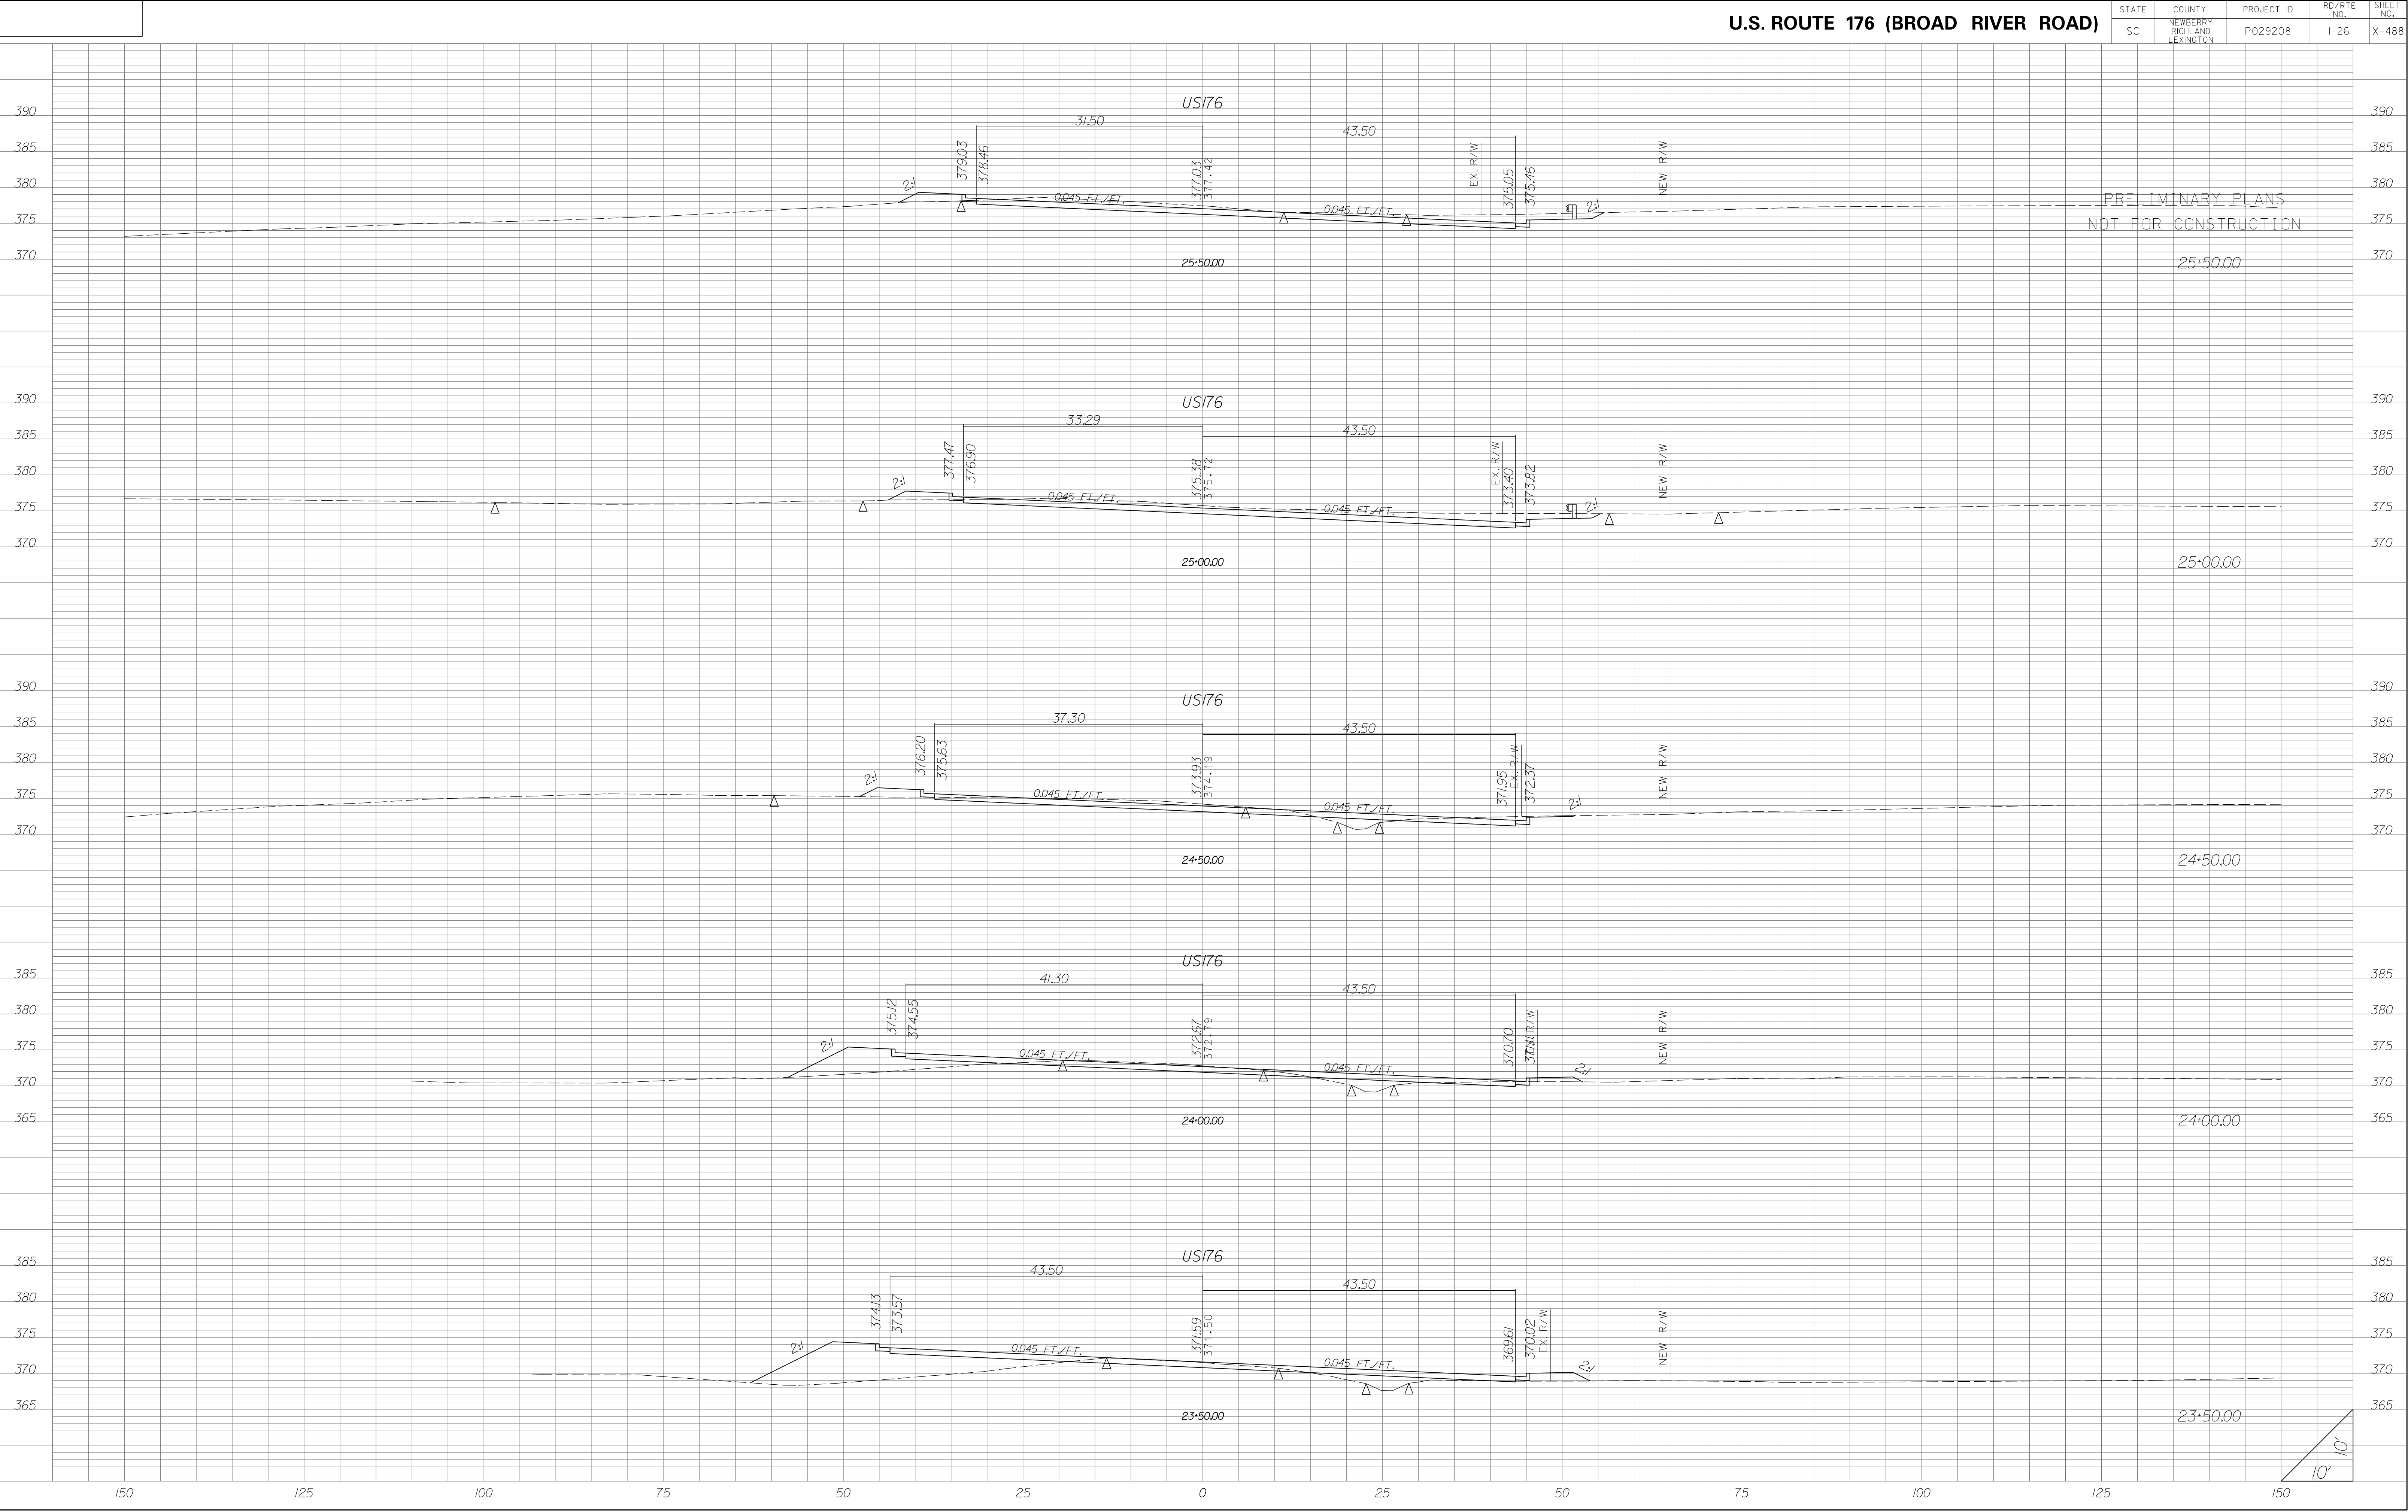

| STATE | COUNTY | PROJECT ID | RD/RTE NO. | SHEET NO. |
|-------|-----------------------------------|------------|------------|-----------|
| SC | NEWBERRY RICHLAND LEXINGTON | P029208 | 1-26 | X-489 |


PRELIMINARY PLANS
NOT FOR CONSTRUCTION

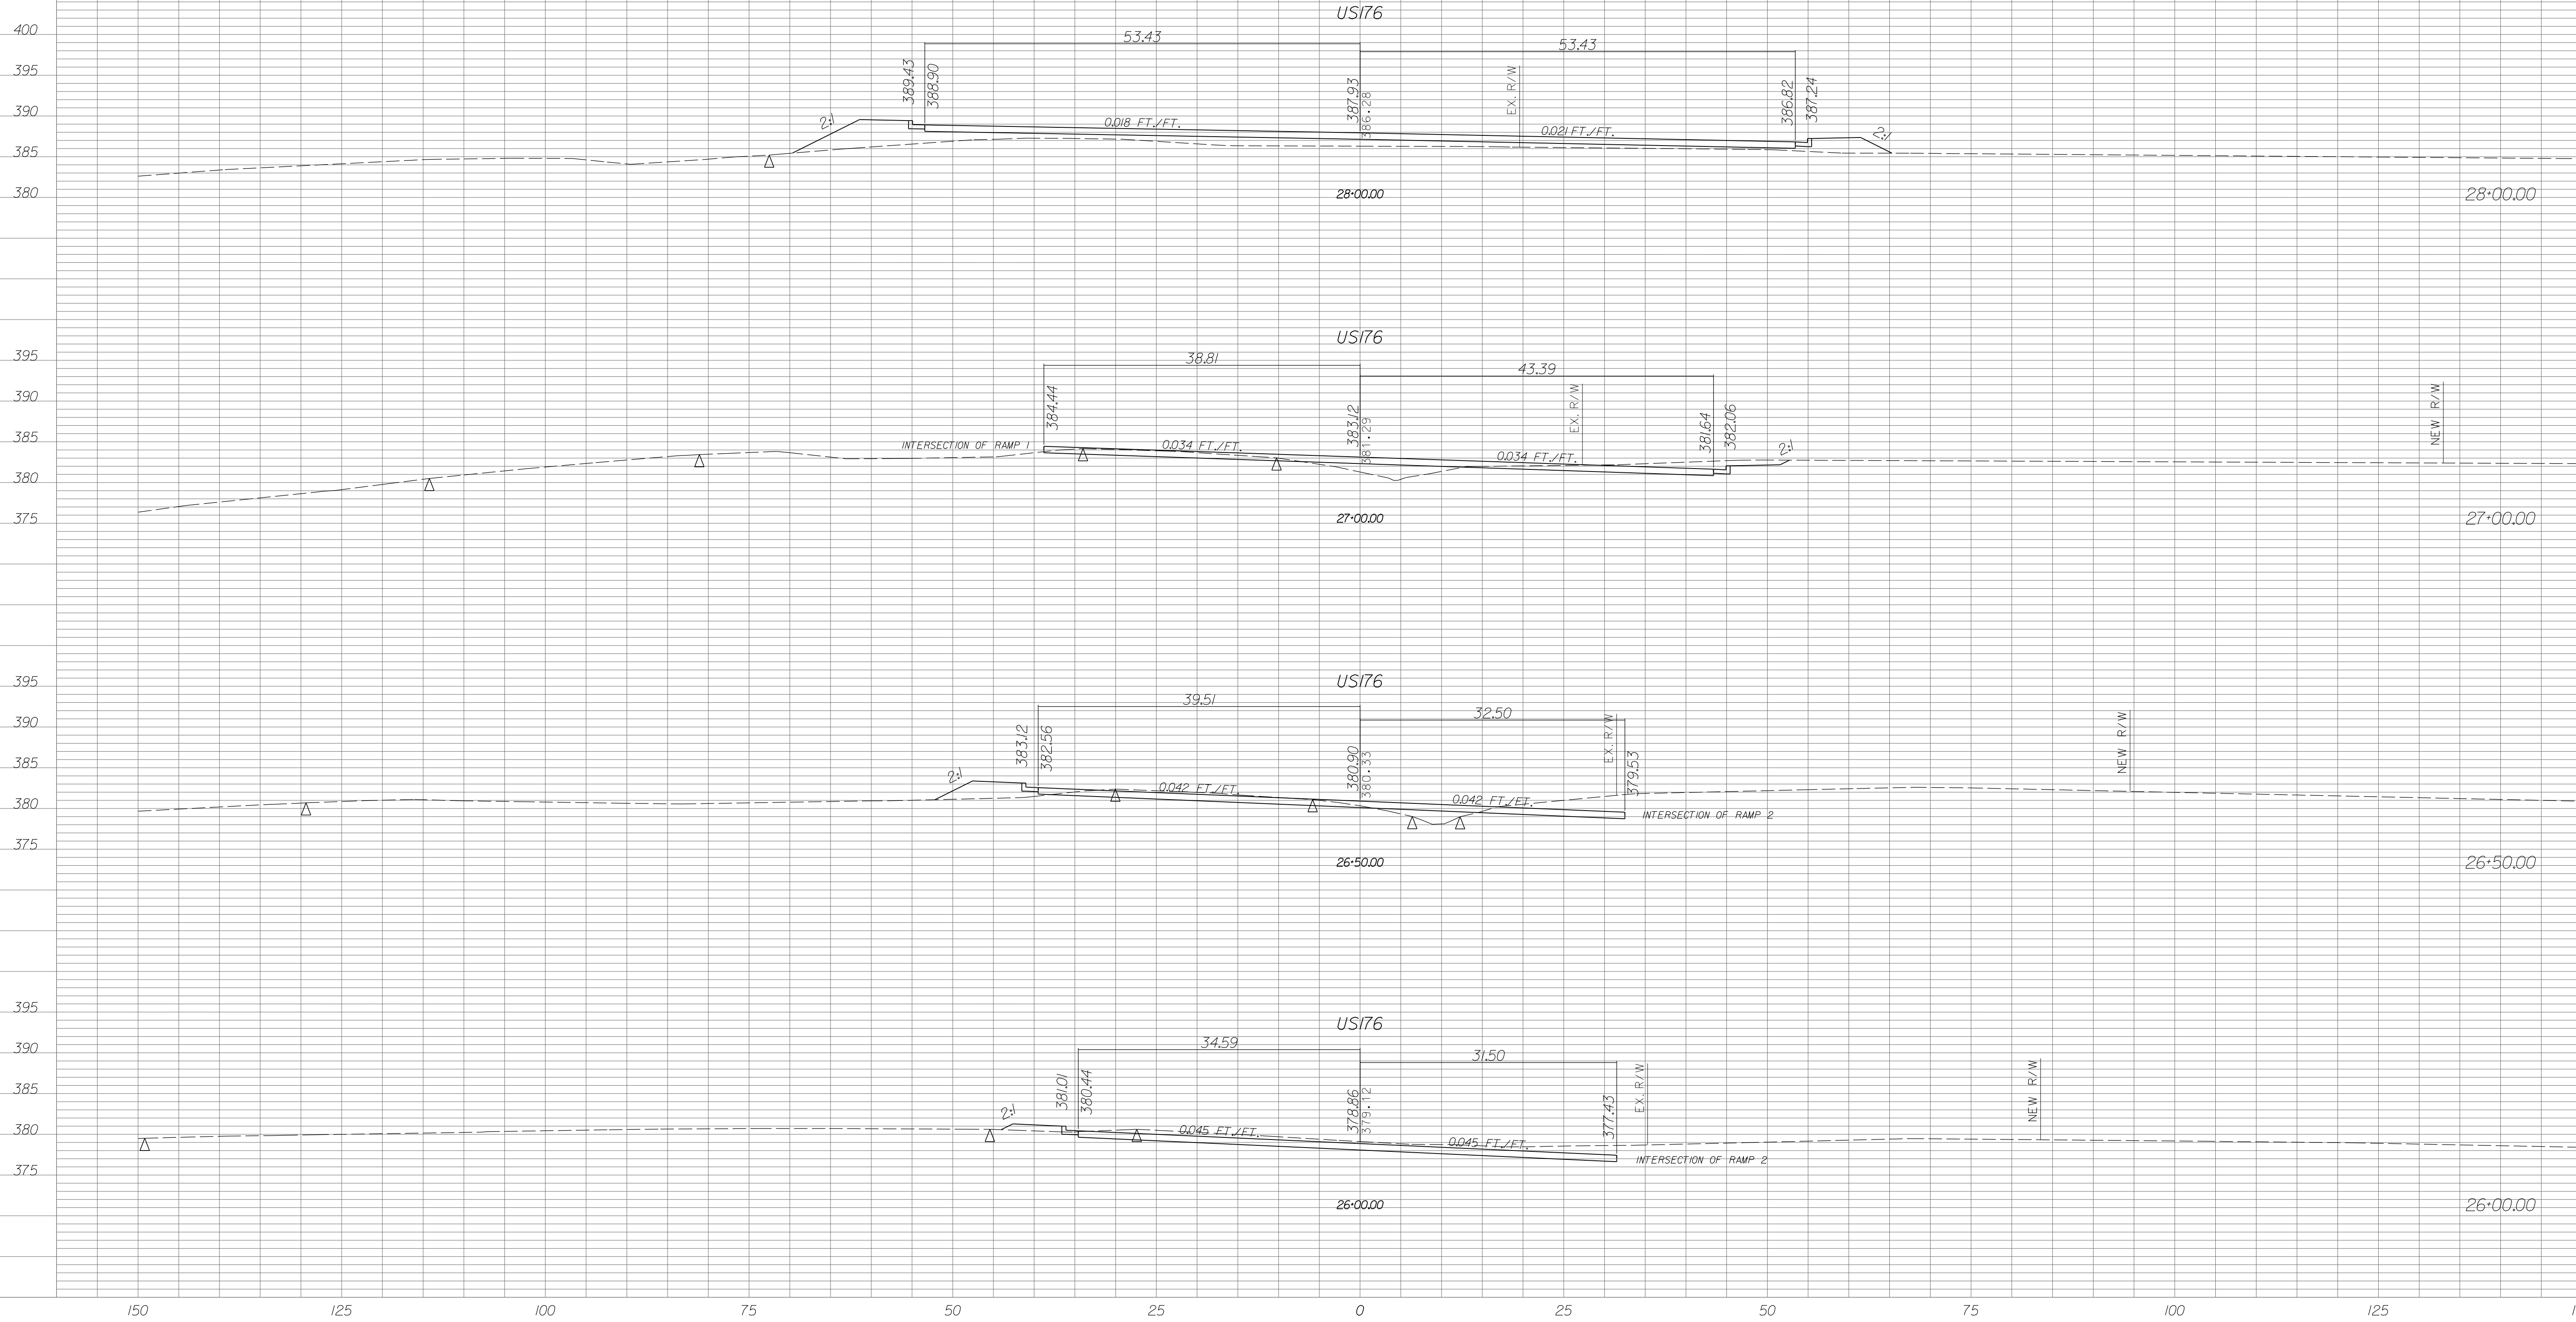

U.S. ROUTE 176 (BROAD RIVER ROAD)


| STATE | COUNTY | PROJECT ID | RD/RTE NO. | SHEET NO. |
|-------|-----------------------------------|------------|------------|-----------|
| SC | NEWBERRY RICHLAND LEXINGTON | P029208 | 1-26 | X-490 |

PRELIMINARY PLANS
NOT FOR CONSTRUCTION

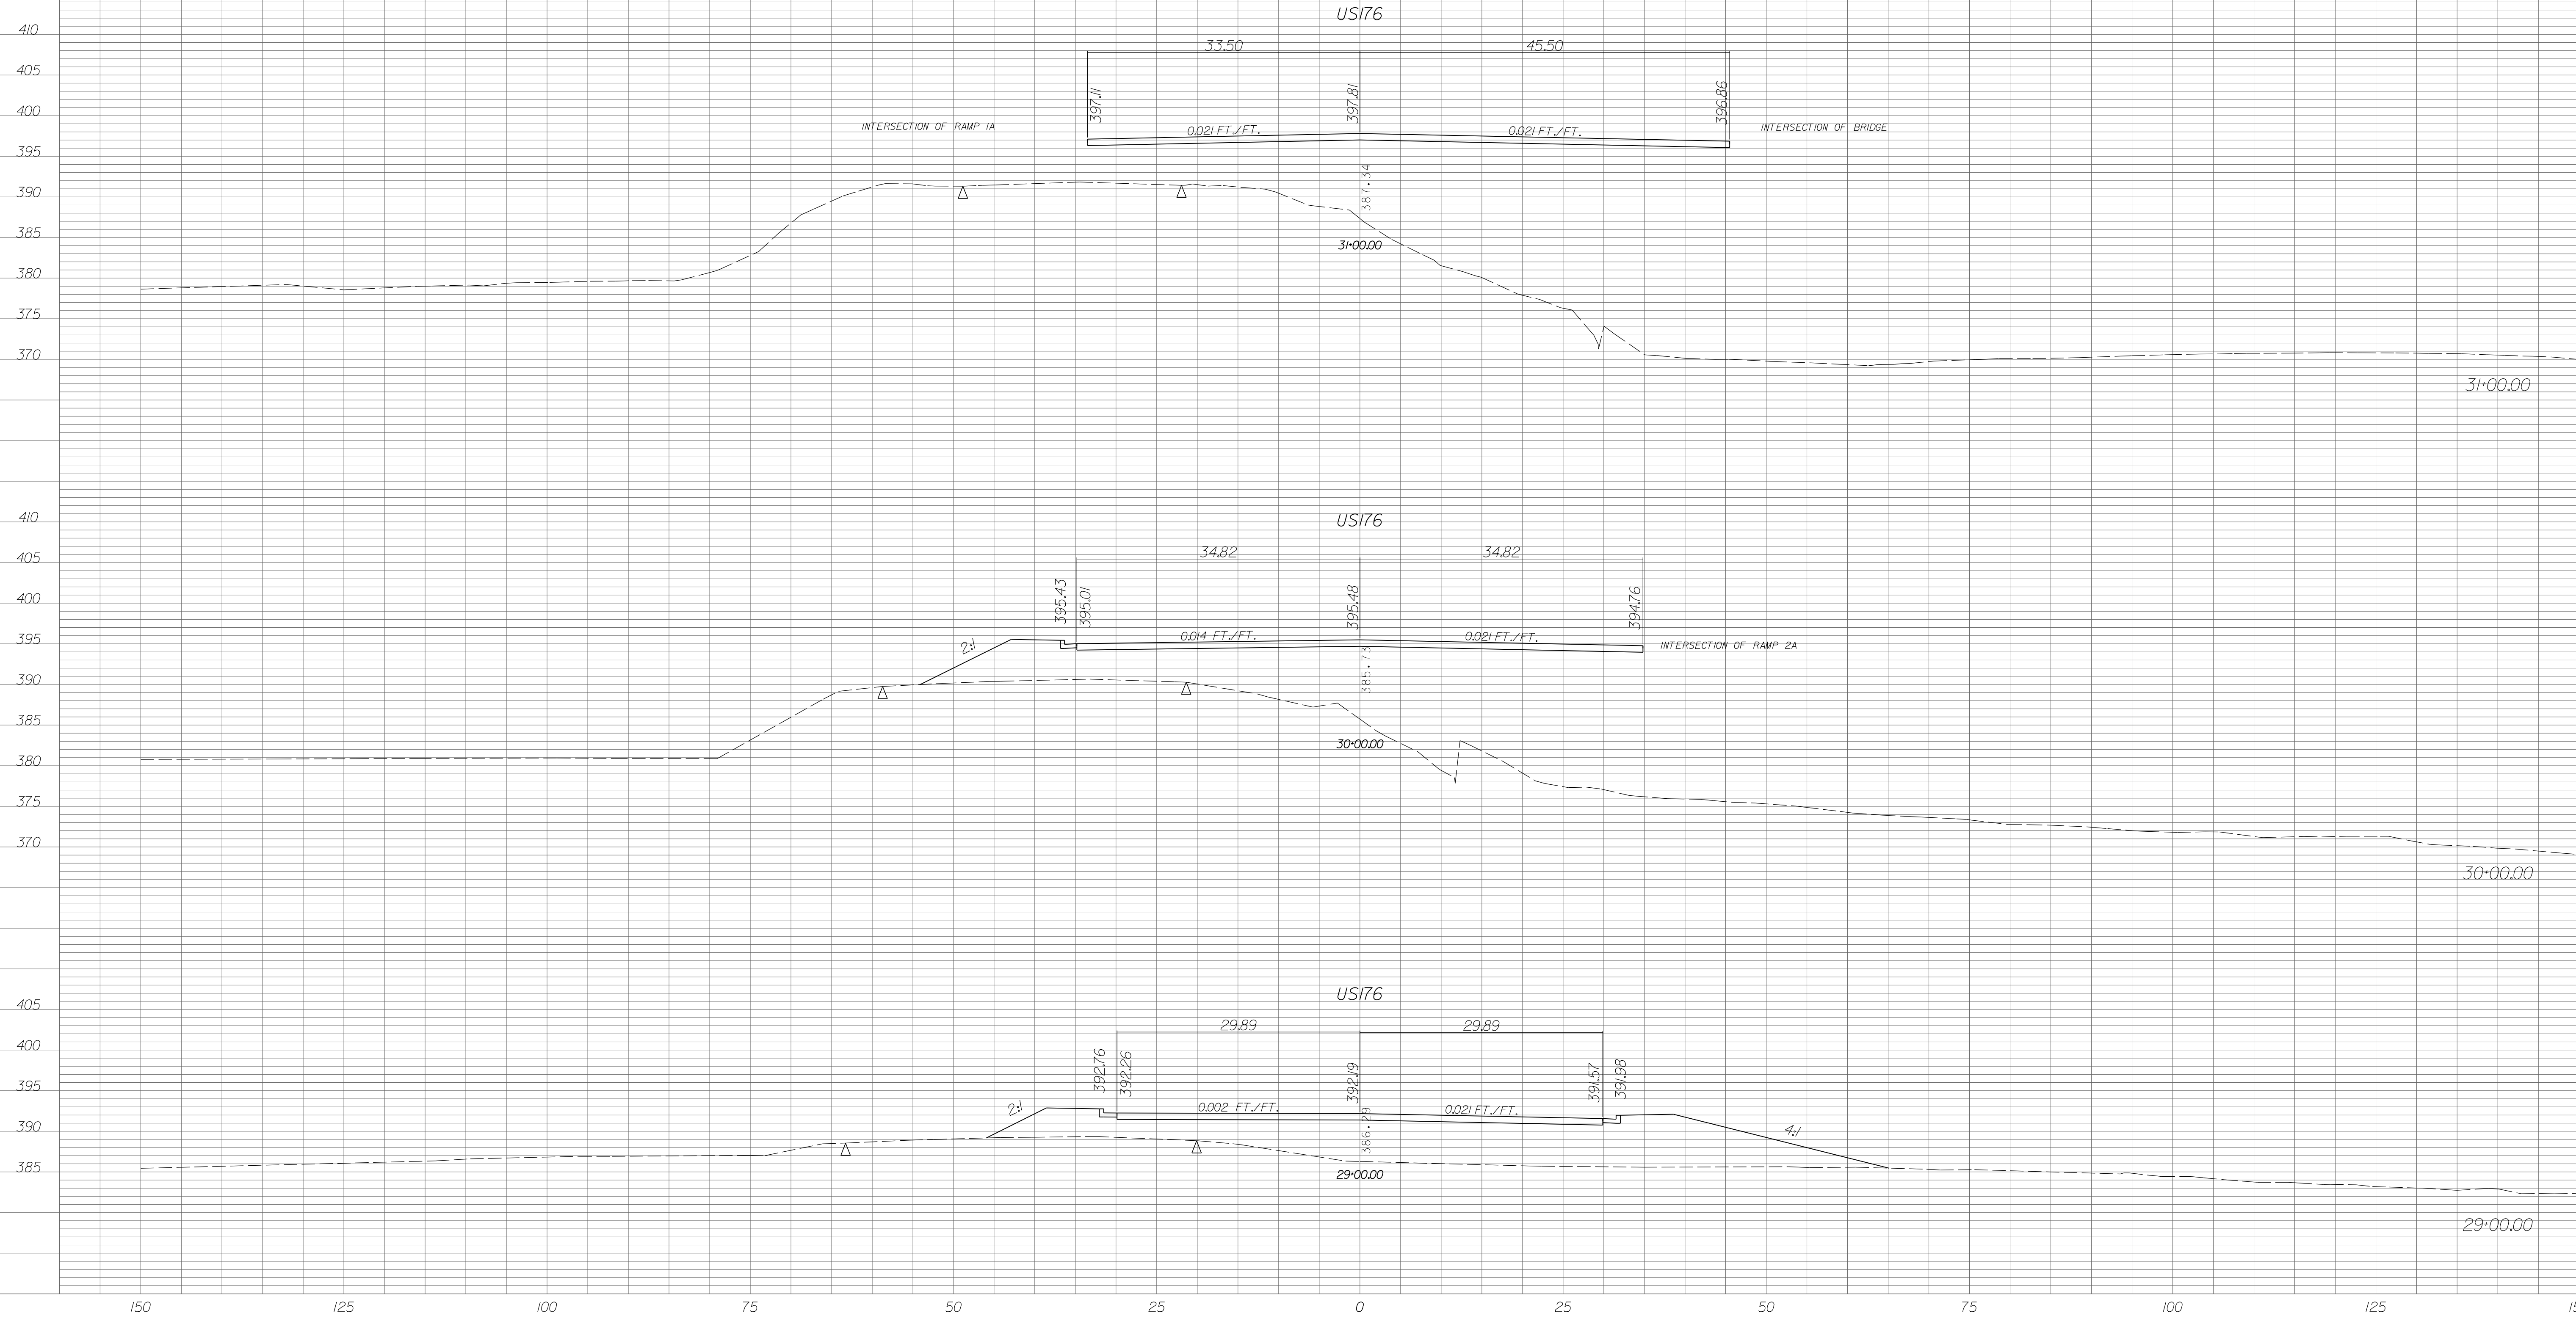


| STATE | COUNTY | PROJECT ID | RD/RTE NO. | SHEET NO. |
|-------|-----------------------------------|------------|------------|-----------|
| SC | NEWBERRY RICHLAND LEXINGTON | P029208 | 1-26 | X-491 |


PRELIMINARY PLANS
NOT FOR CONSTRUCTION

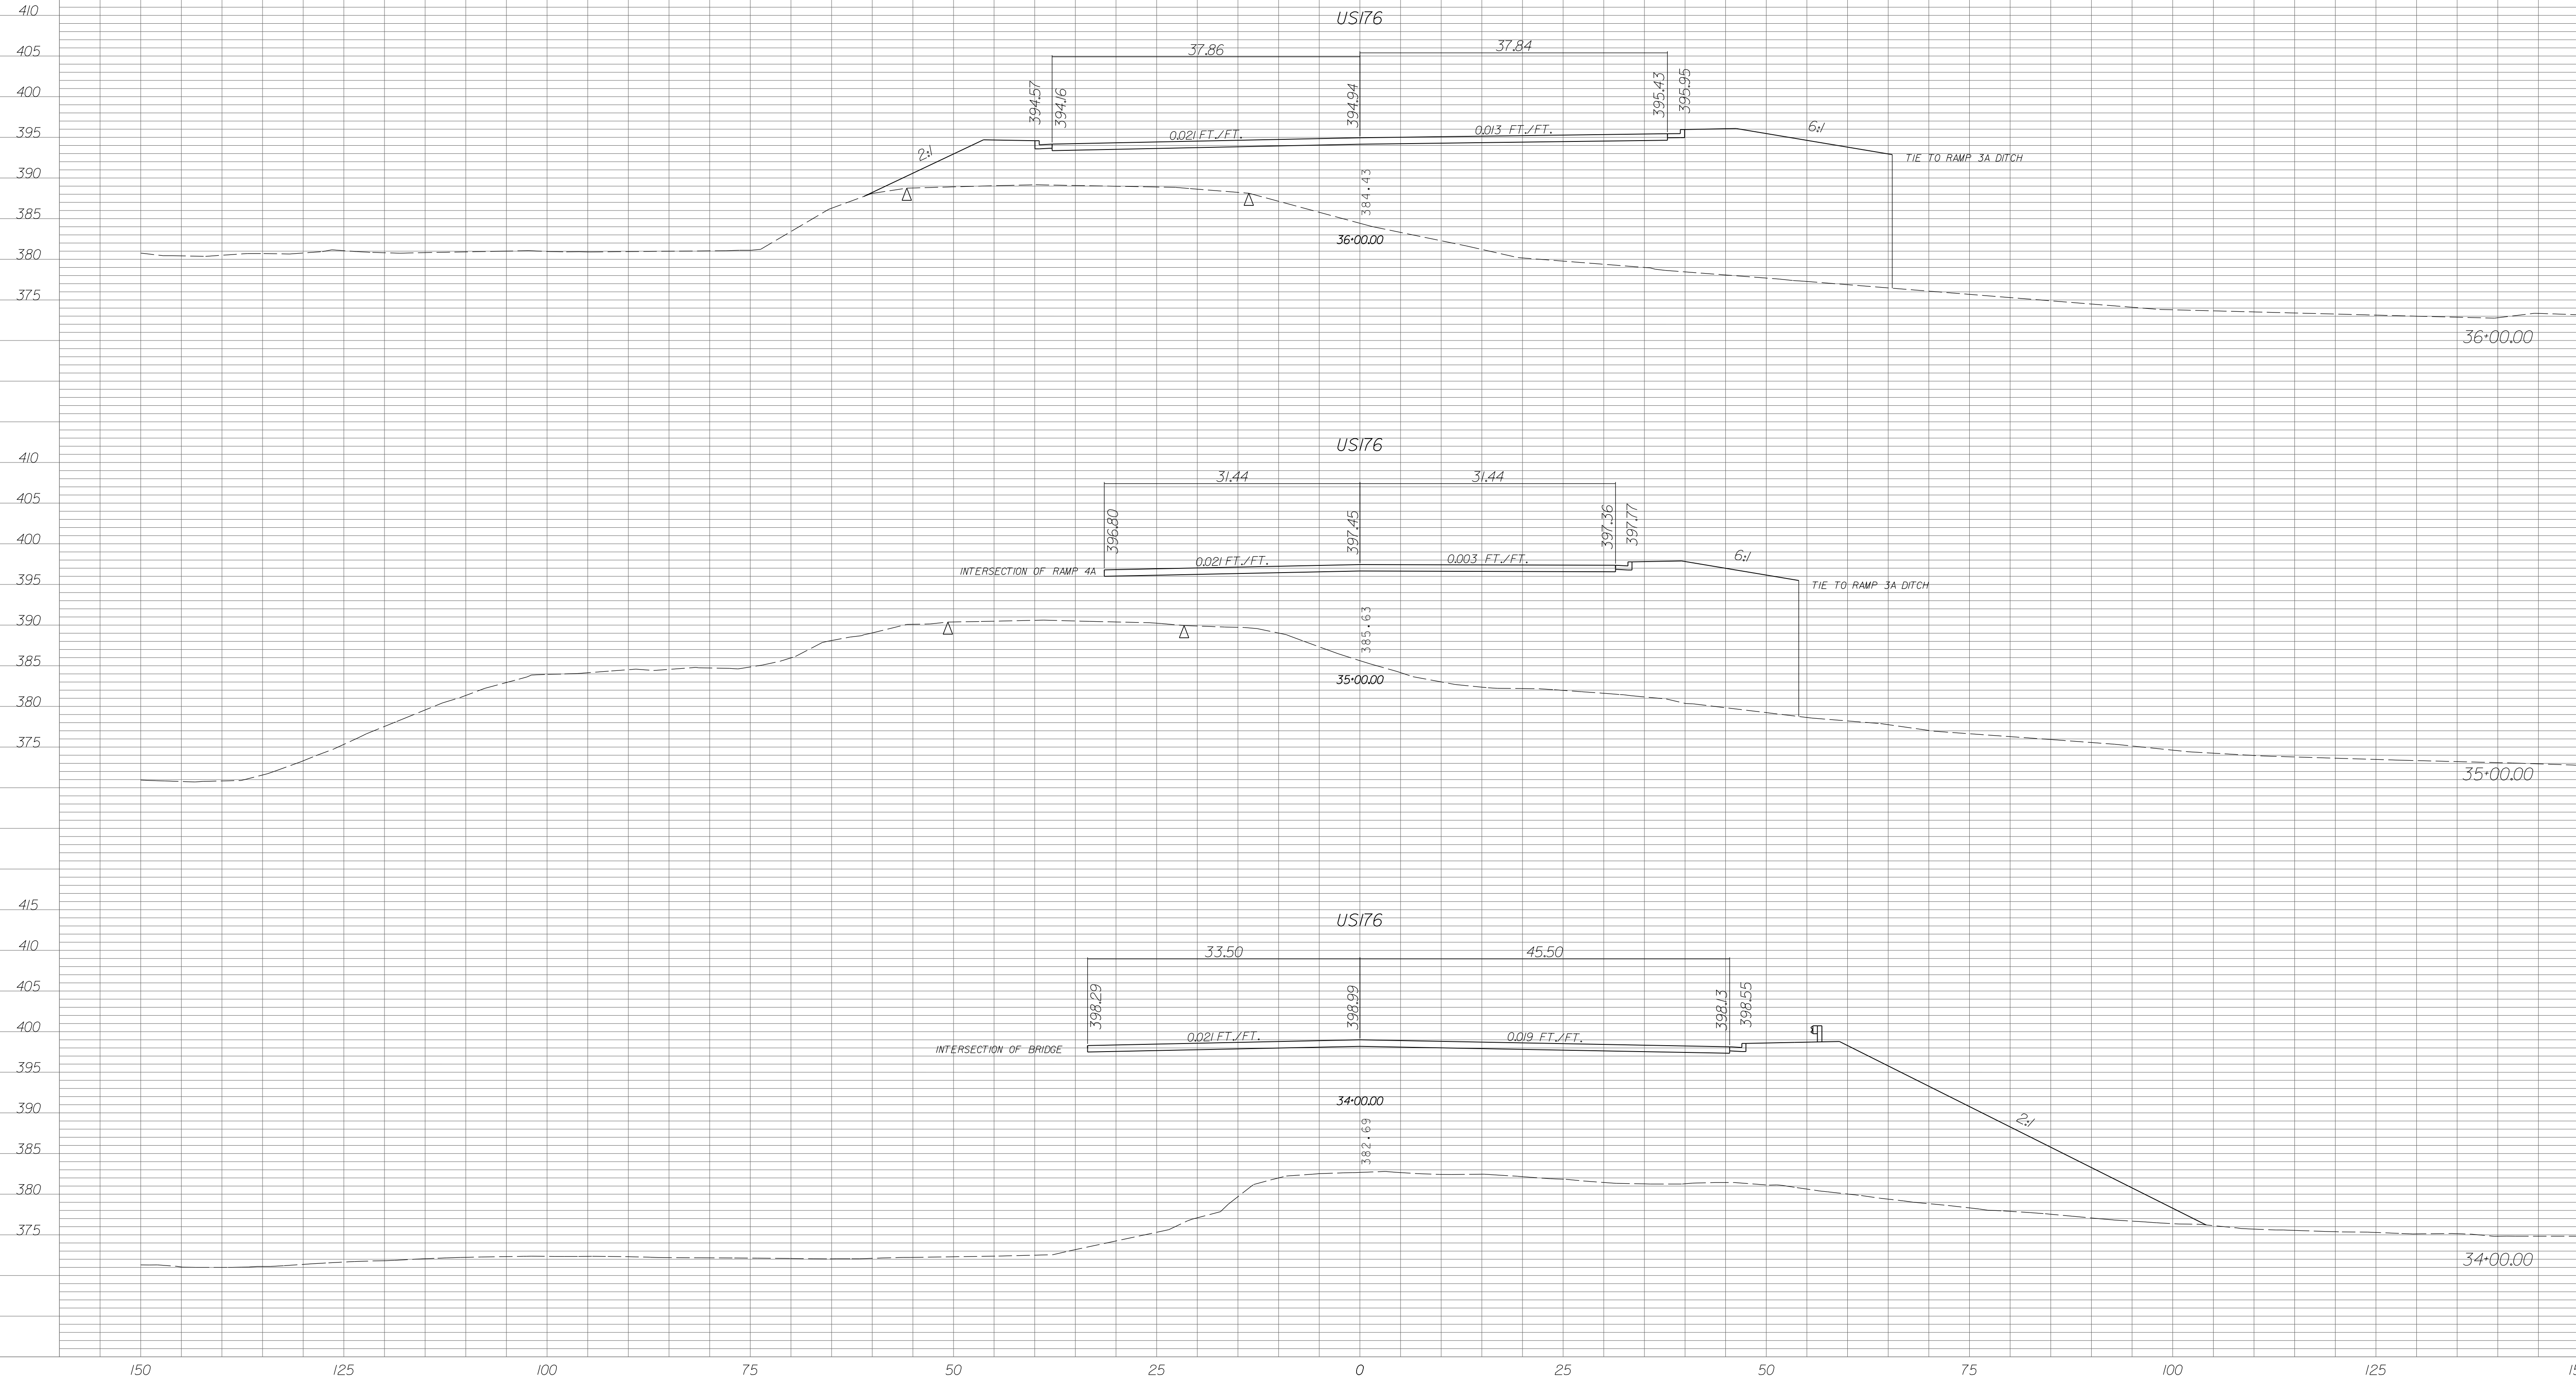

| STATE | COUNTY | PROJECT ID | RD/RTE NO. | SHEET NO. |
|-------|-----------------------------------|------------|------------|-----------|
| SC | NEWBERRY RICHLAND LEXINGTON | P029208 | 1-26 | X-492 |

PRELIMINARY PLANS
NOT FOR CONSTRUCTION

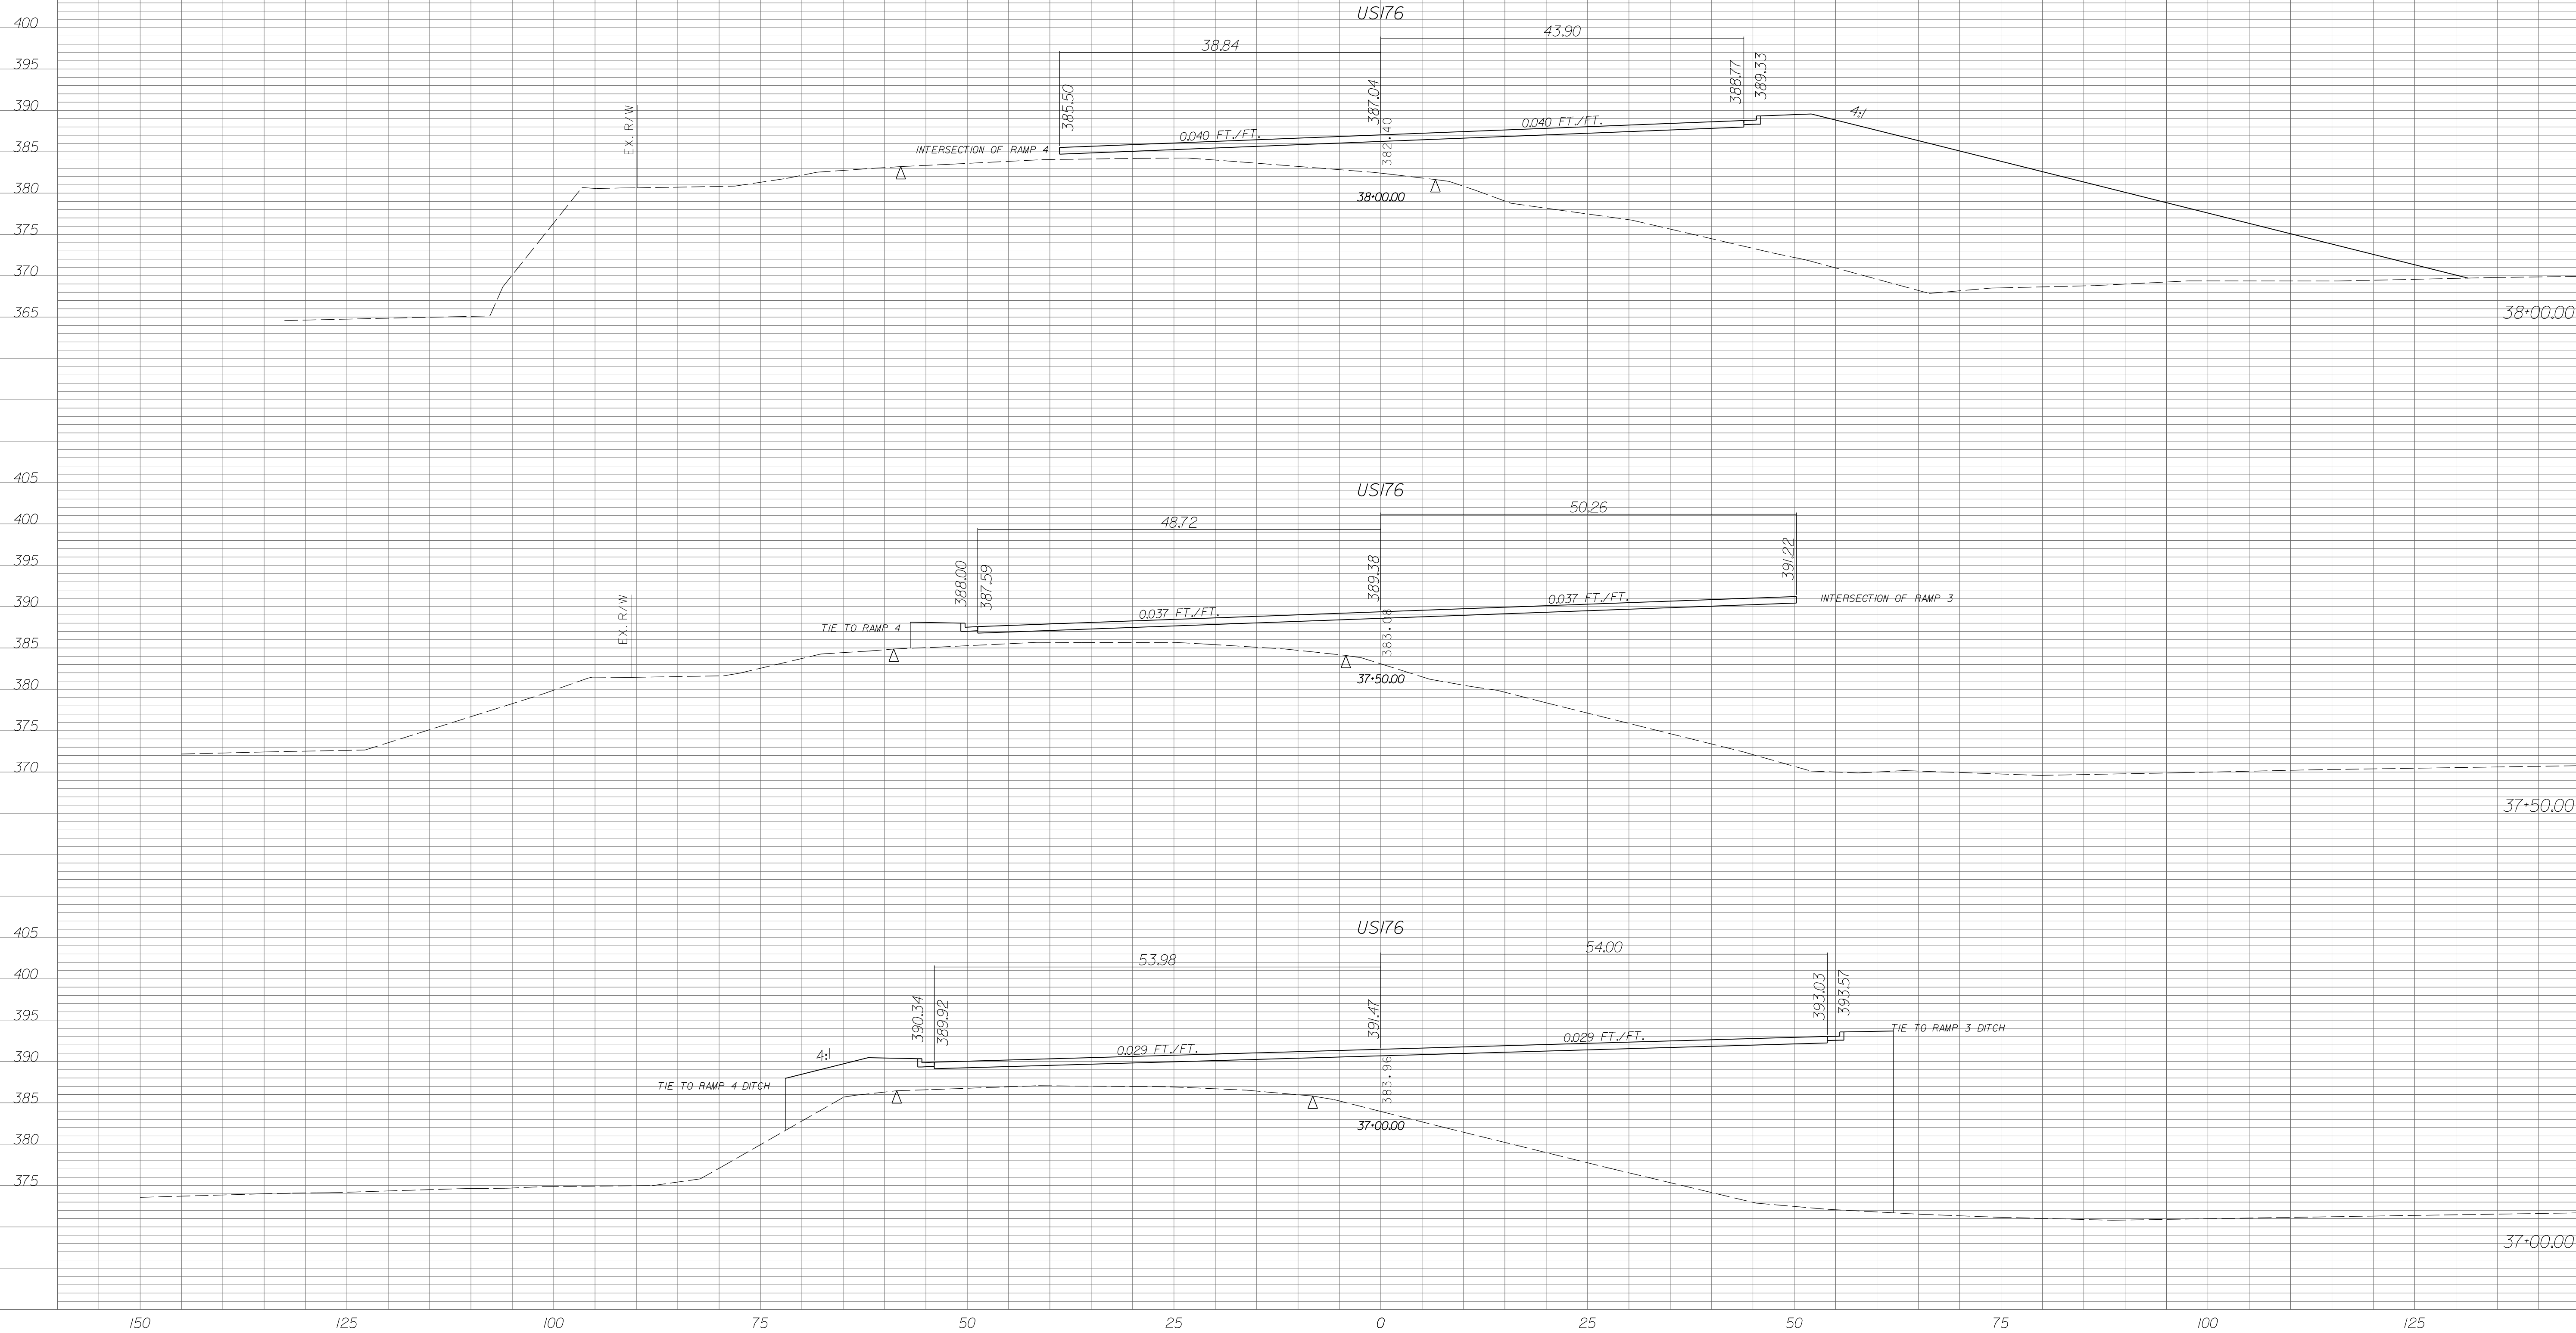


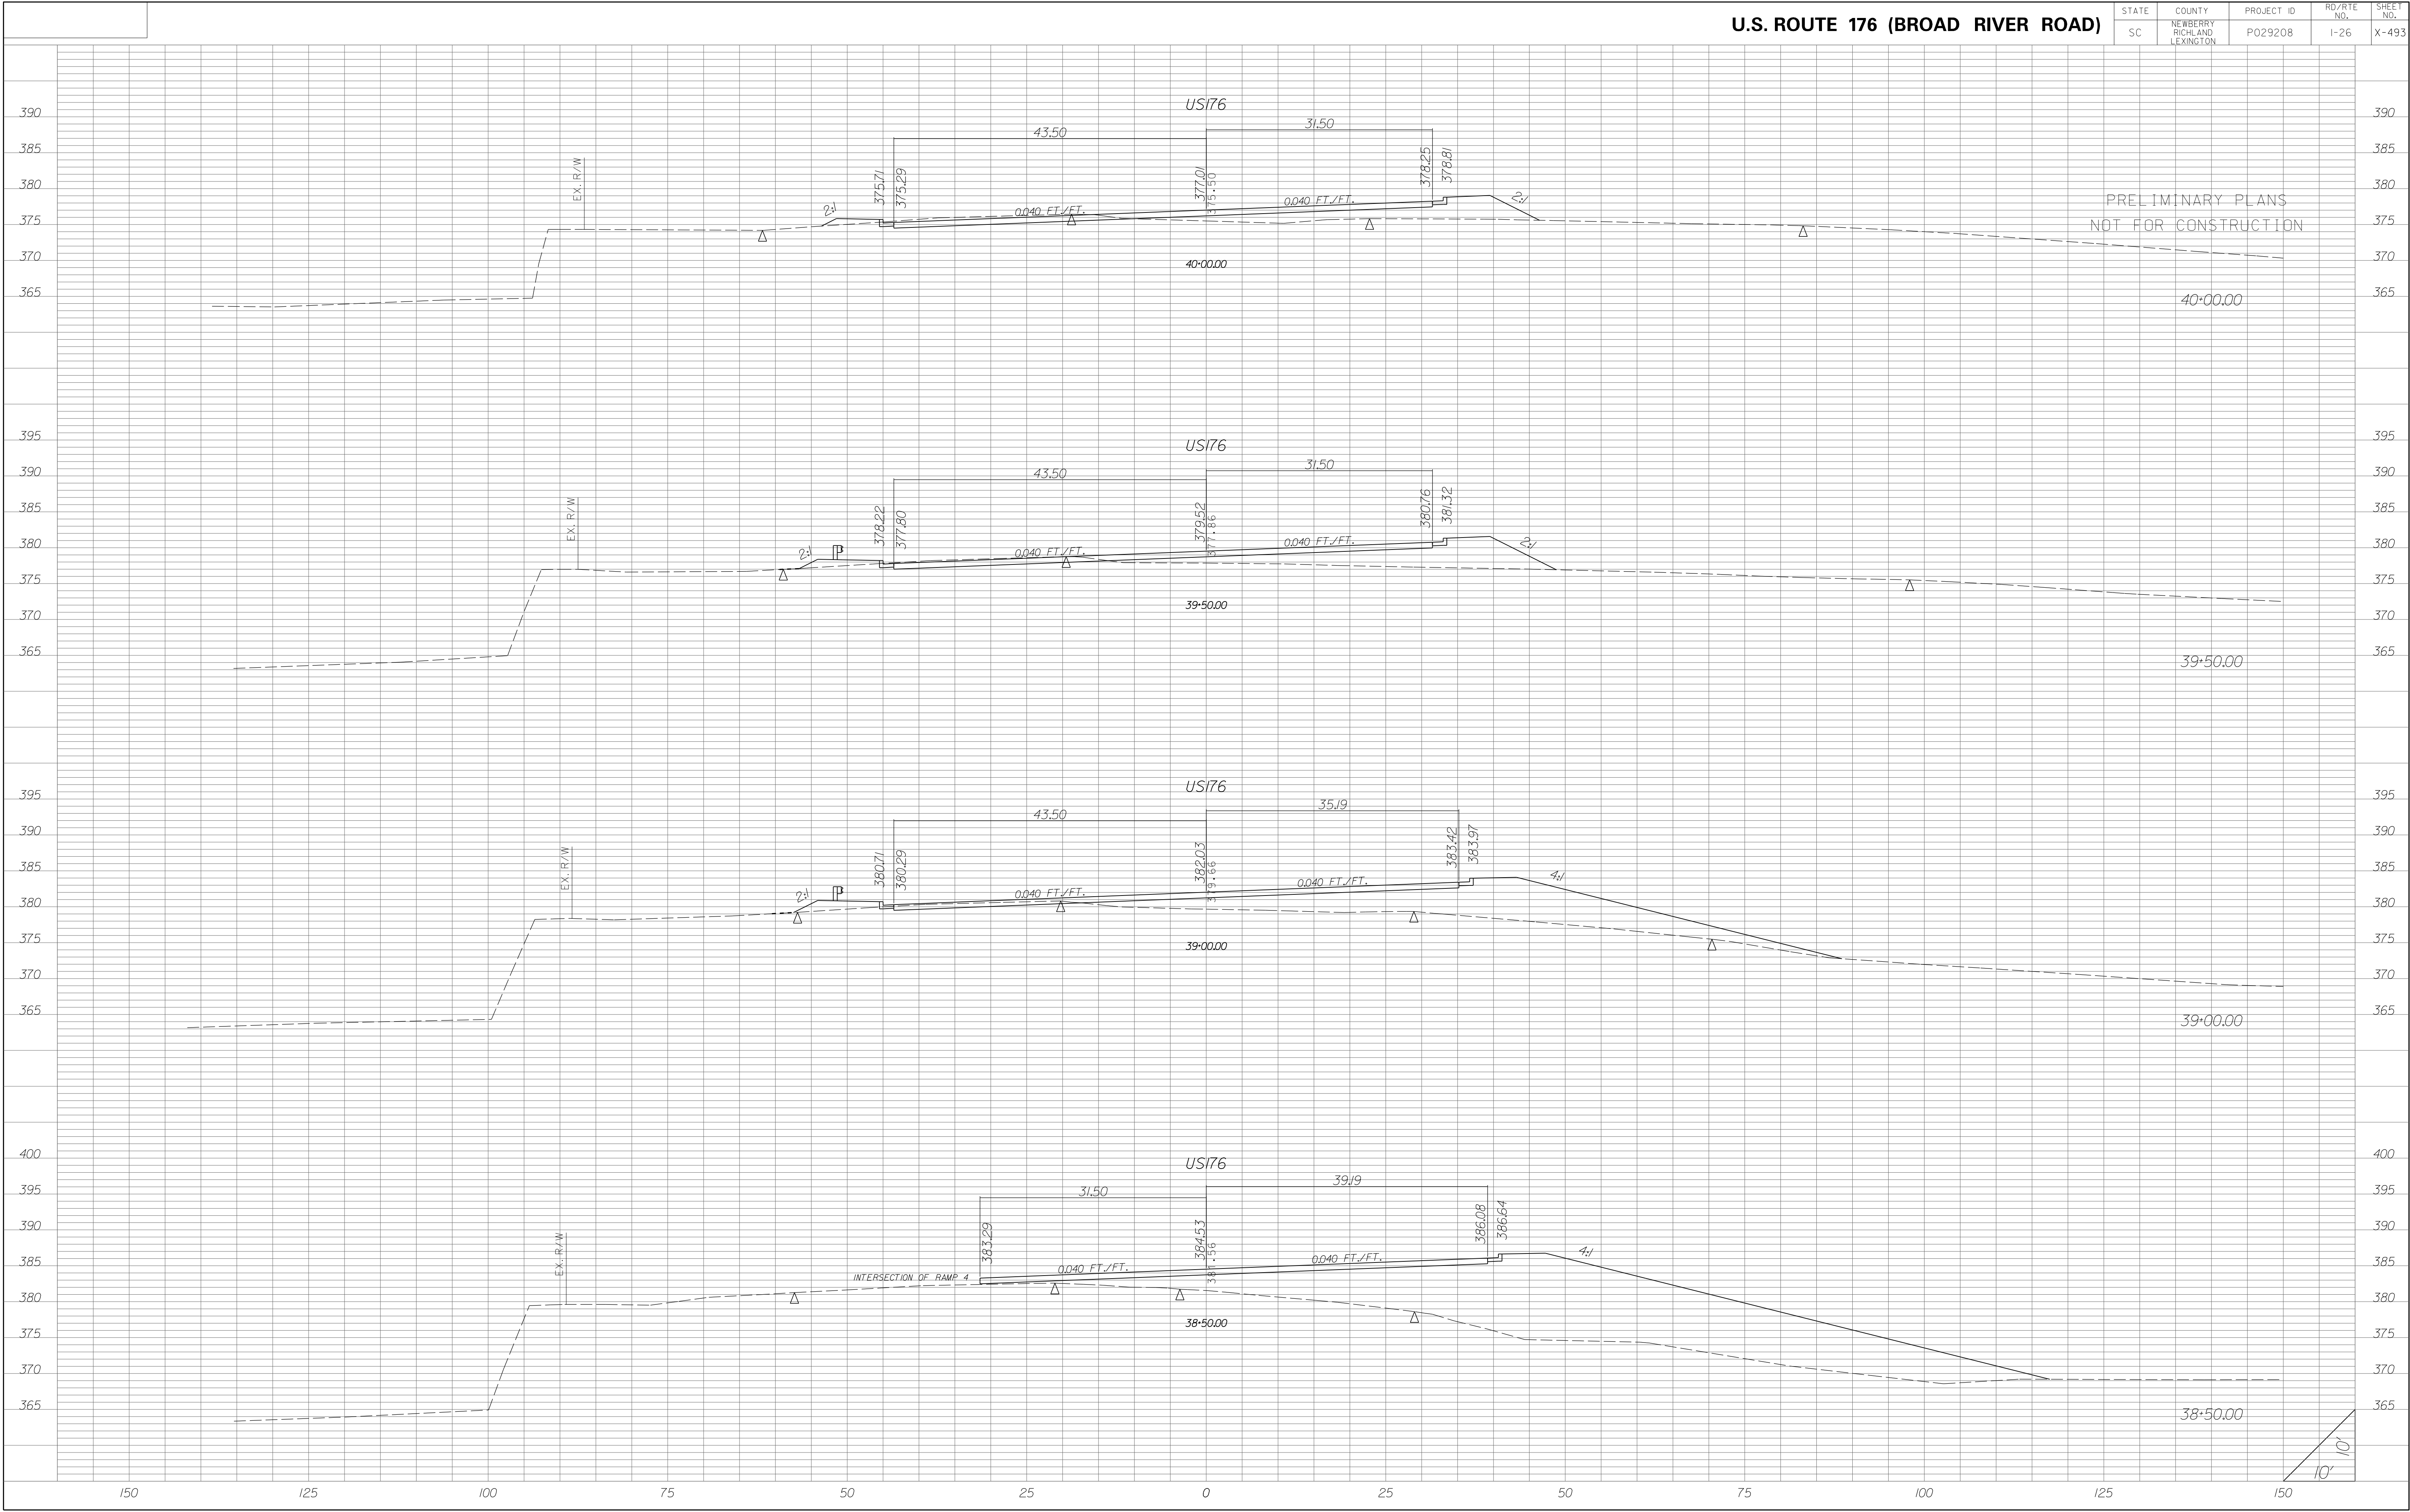

U.S. ROUTE 176 (BROAD RIVER ROAD)


| STATE | COUNTY | PROJECT ID | RD/RTE NO. | SHEET NO. |
|-------|-----------------------------------|------------|------------|-----------|
| SC | NEWBERRY RICHLAND LEXINGTON | P029208 | 1-26 | X-494 |

PRELIMINARY PLANS
NOT FOR CONSTRUCTION

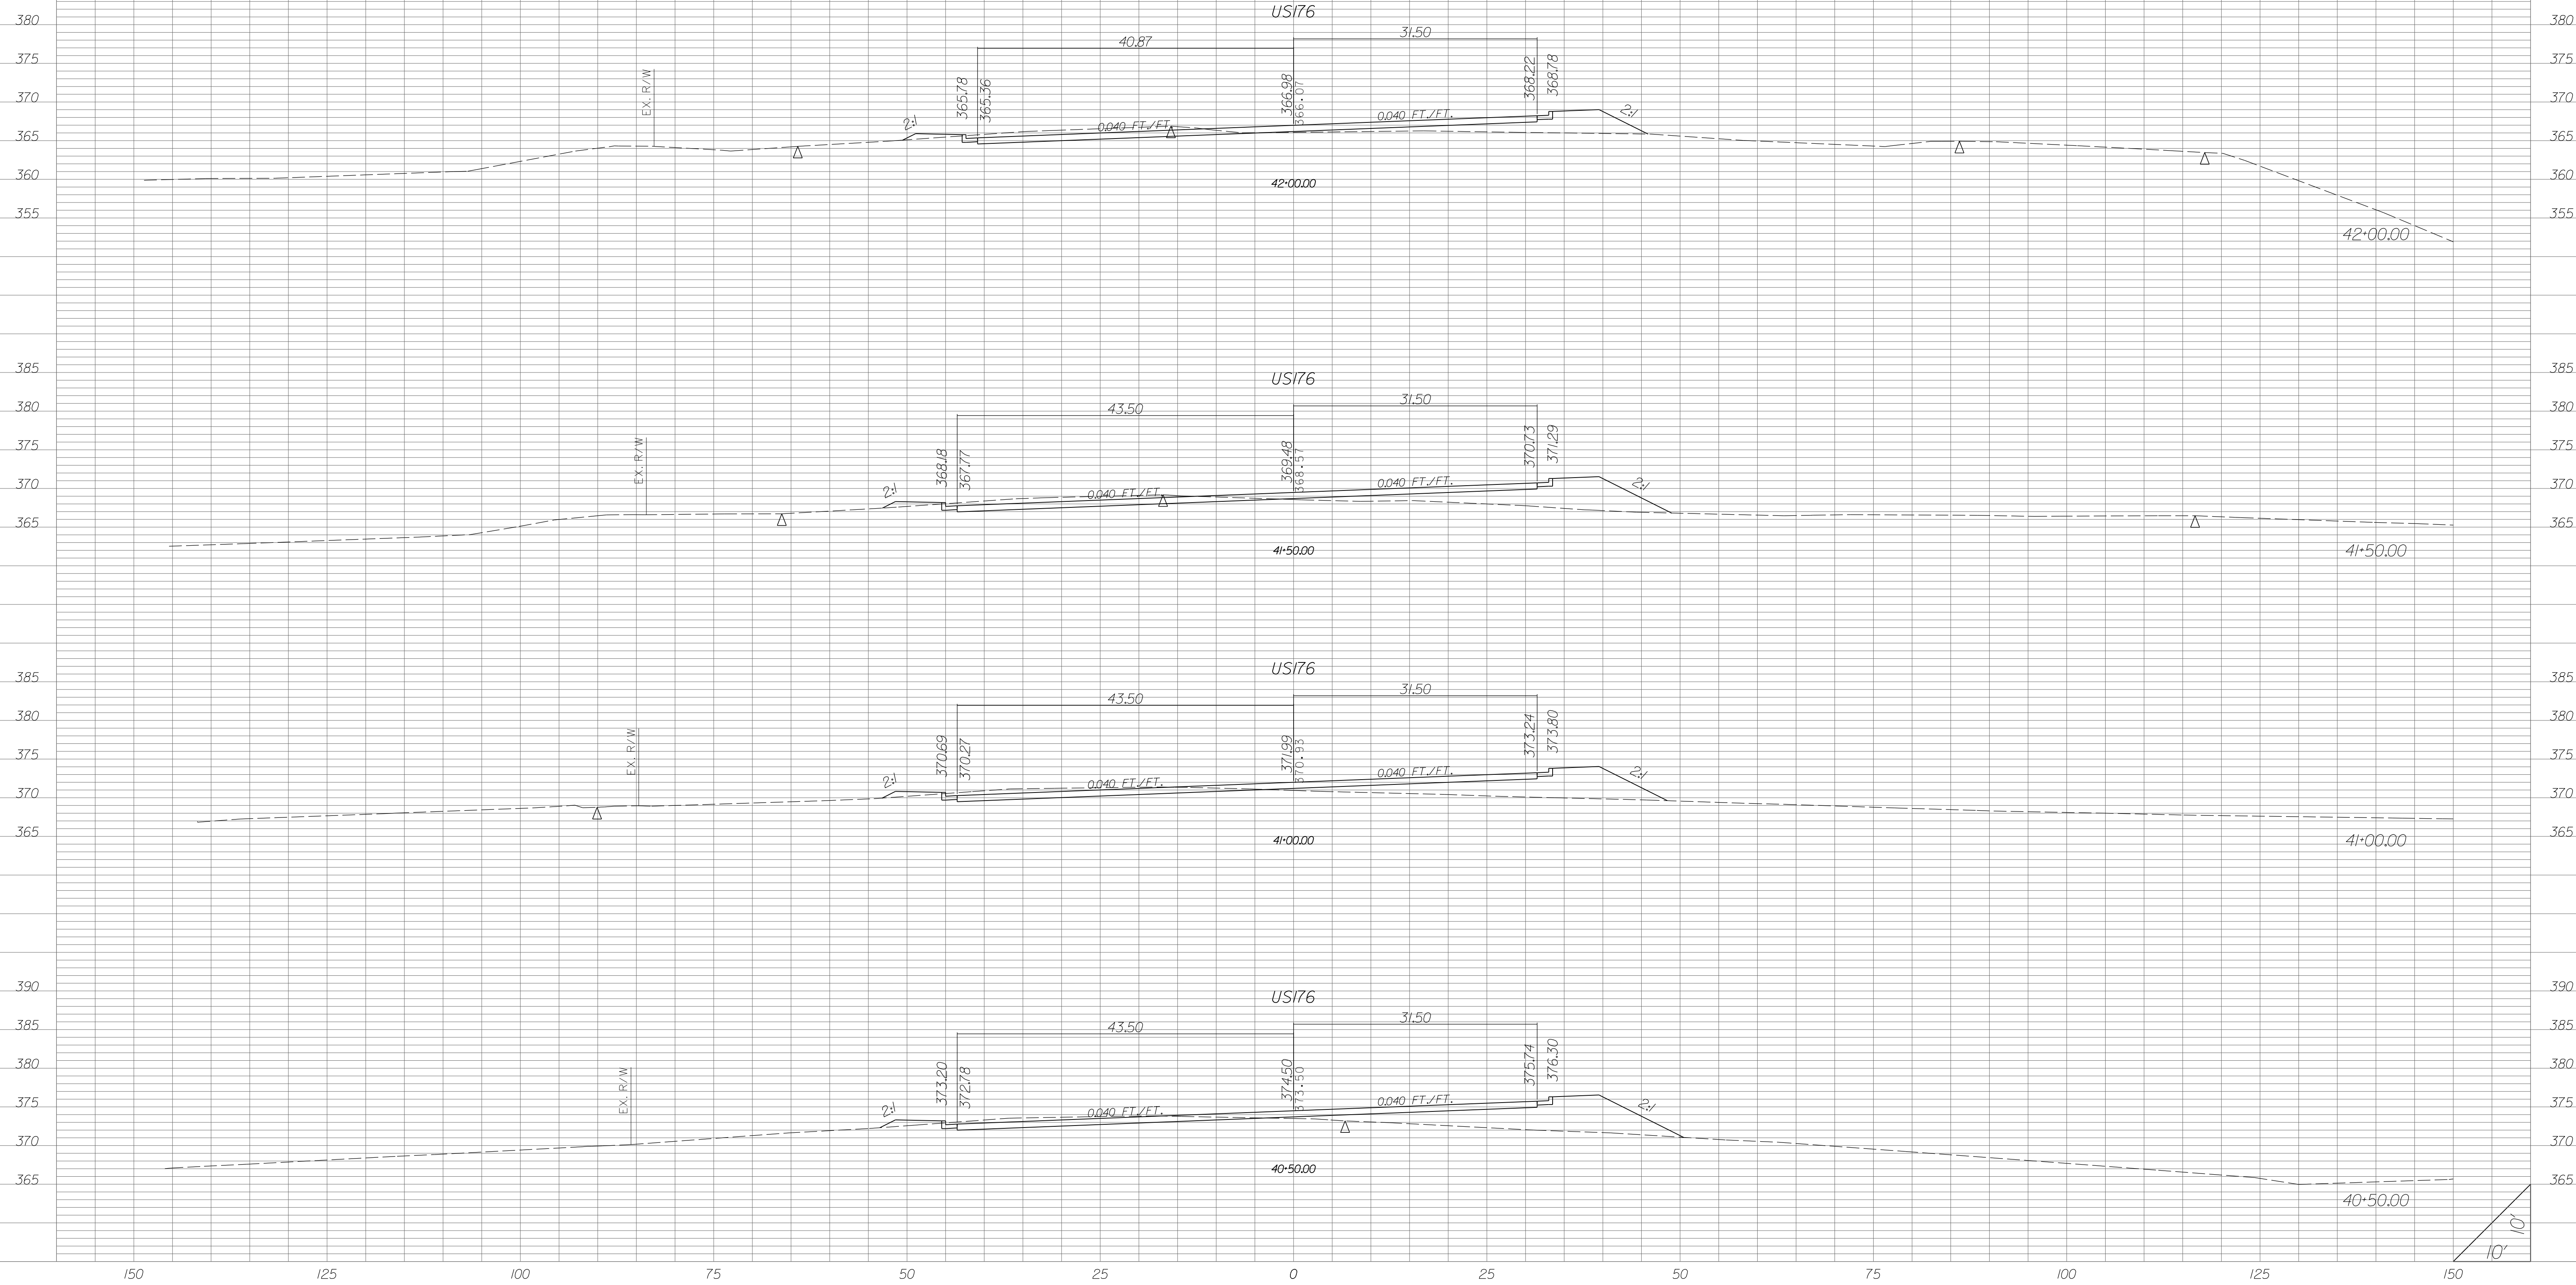


U.S. ROUTE 176 (BROAD RIVER ROAD)

| STATE | COUNTY | PROJECT ID | RD/RTE NO. | SHEET NO. |
|-------|-----------------------------------|------------|------------|-----------|
| SC | NEWBERRY RICHLAND LEXINGTON | P029208 | 1-26 | X-495 |

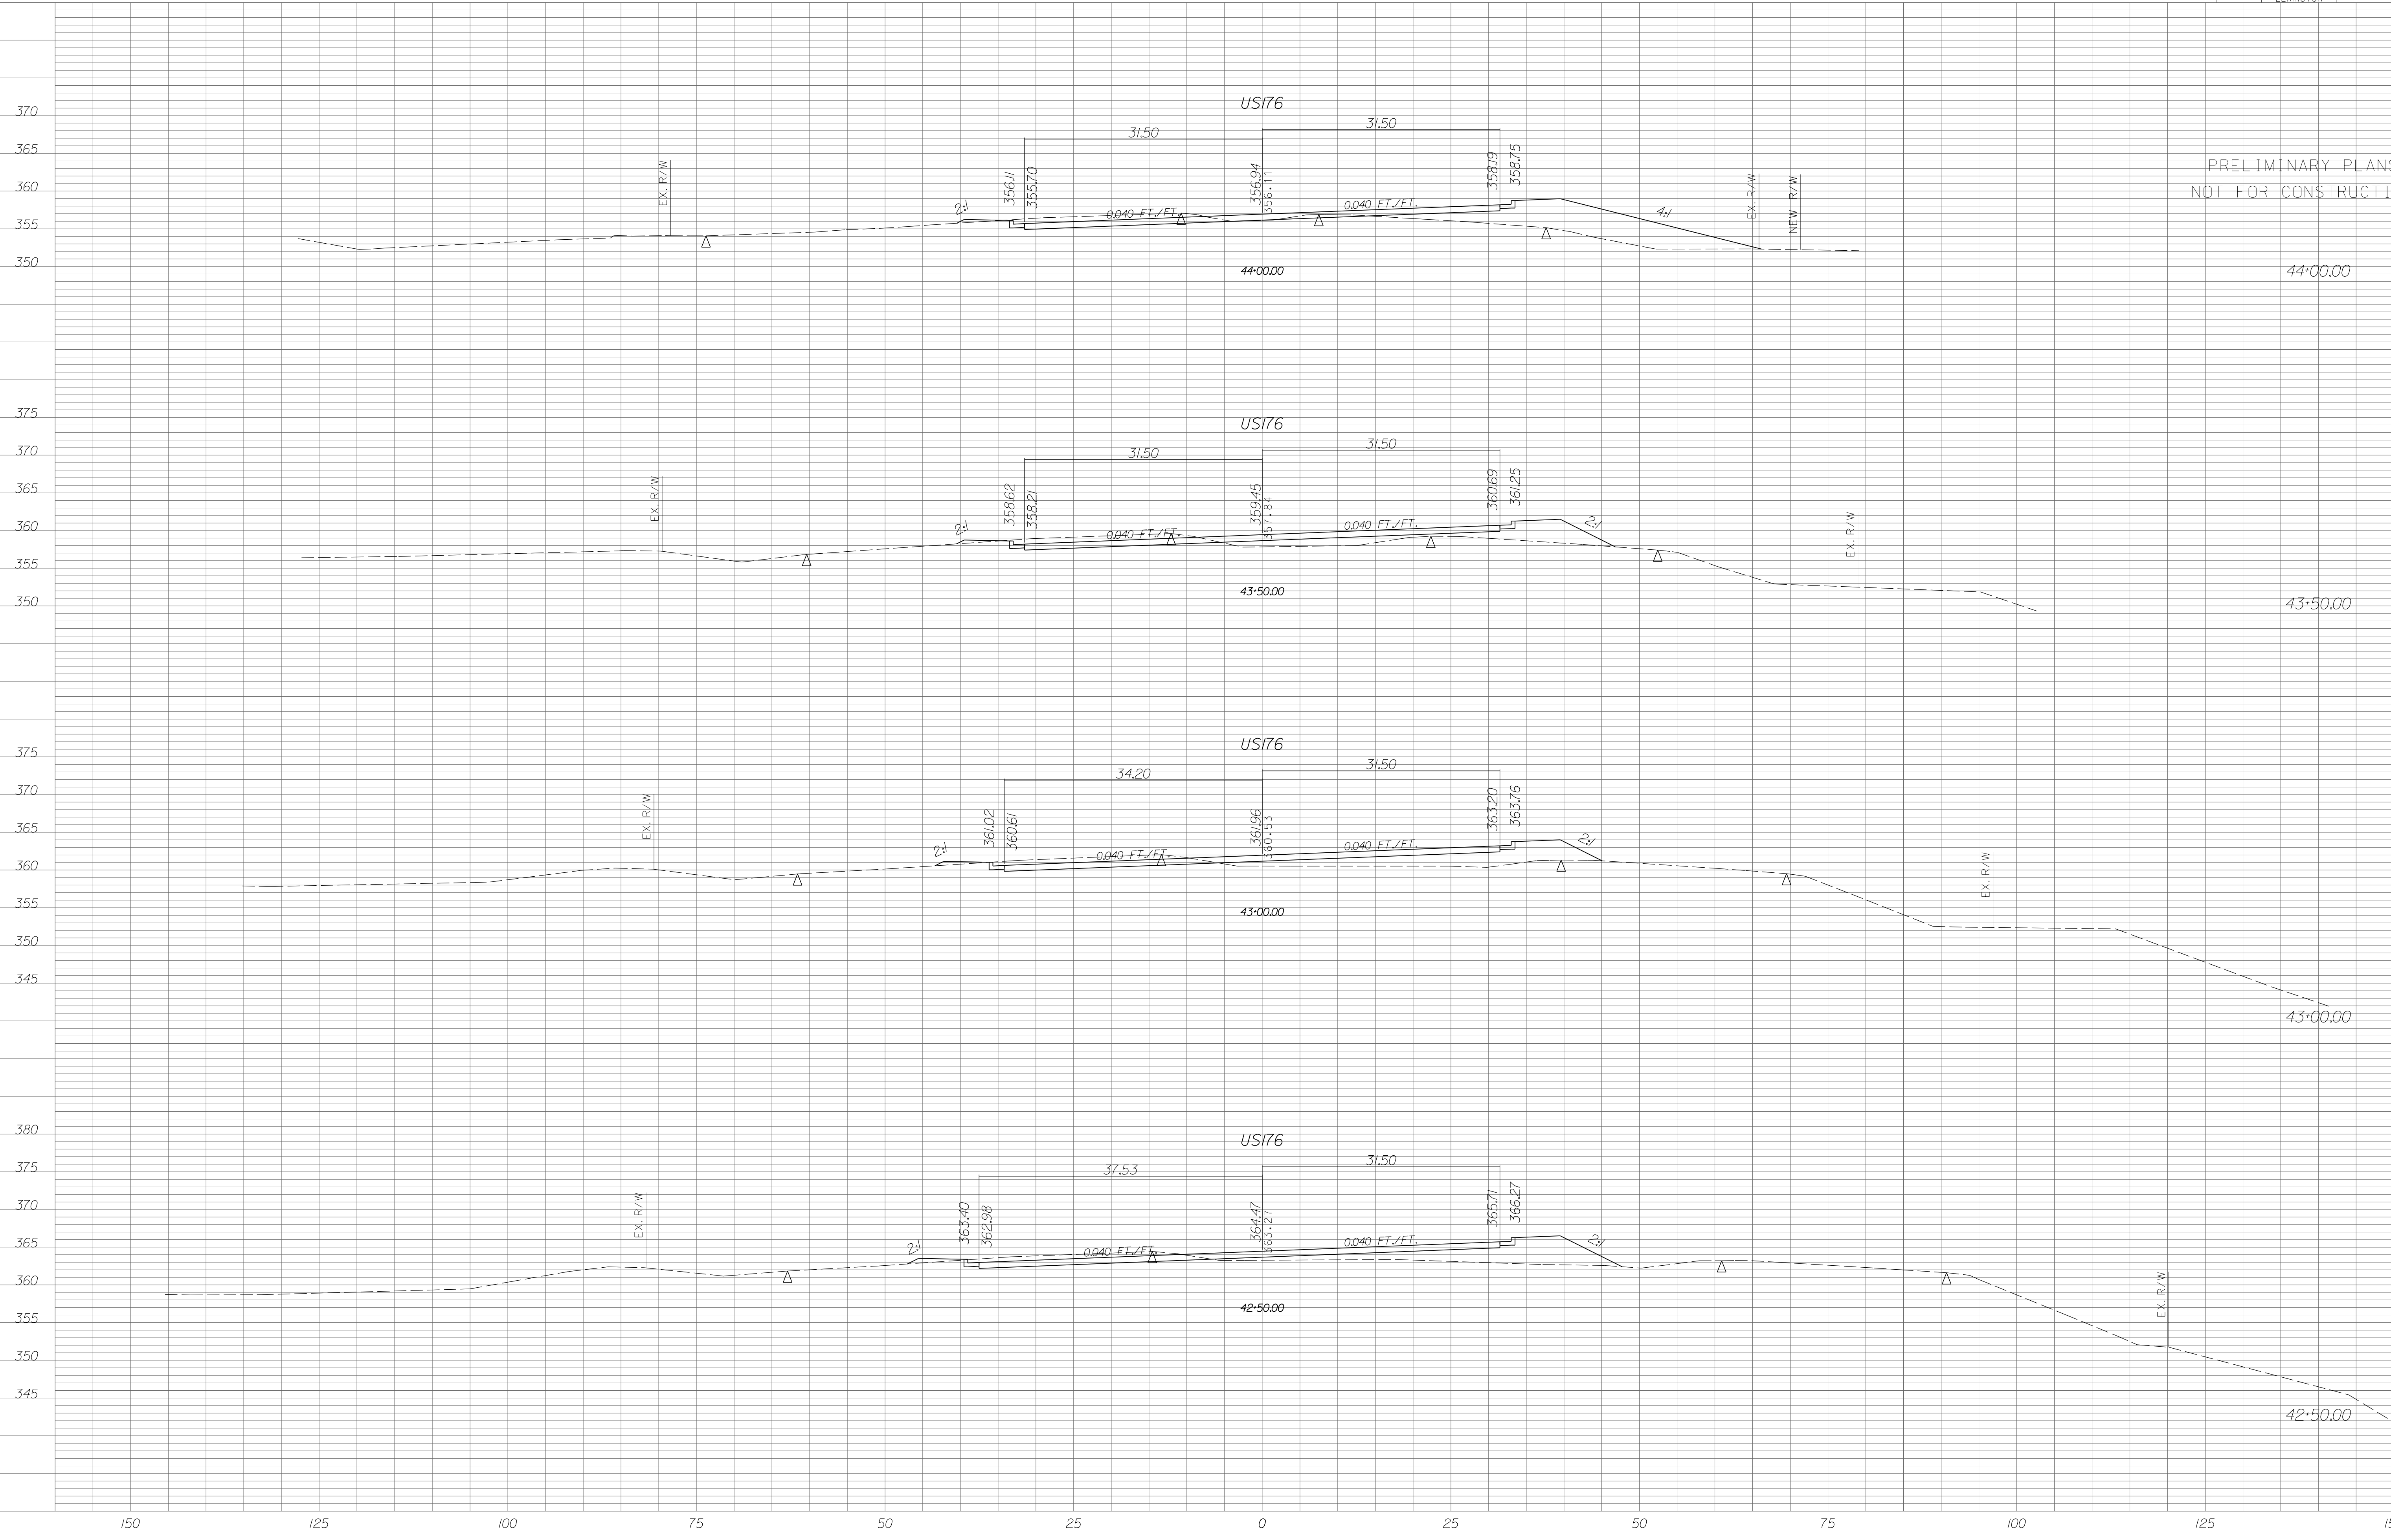


PRELIMINARY PLANS
NOT FOR CONSTRUCTION

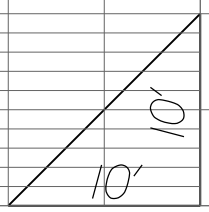


| STATE | COUNTY | PROJECT ID | RD/RTE NO. | SHEET NO. |
|-------|-----------------------------------|------------|------------|-----------|
| SC | NEWBERRY RICHLAND LEXINGTON | P029208 | 1-26 | X-496 |

PRELIMINARY PLANS
NOT FOR CONSTRUCTION

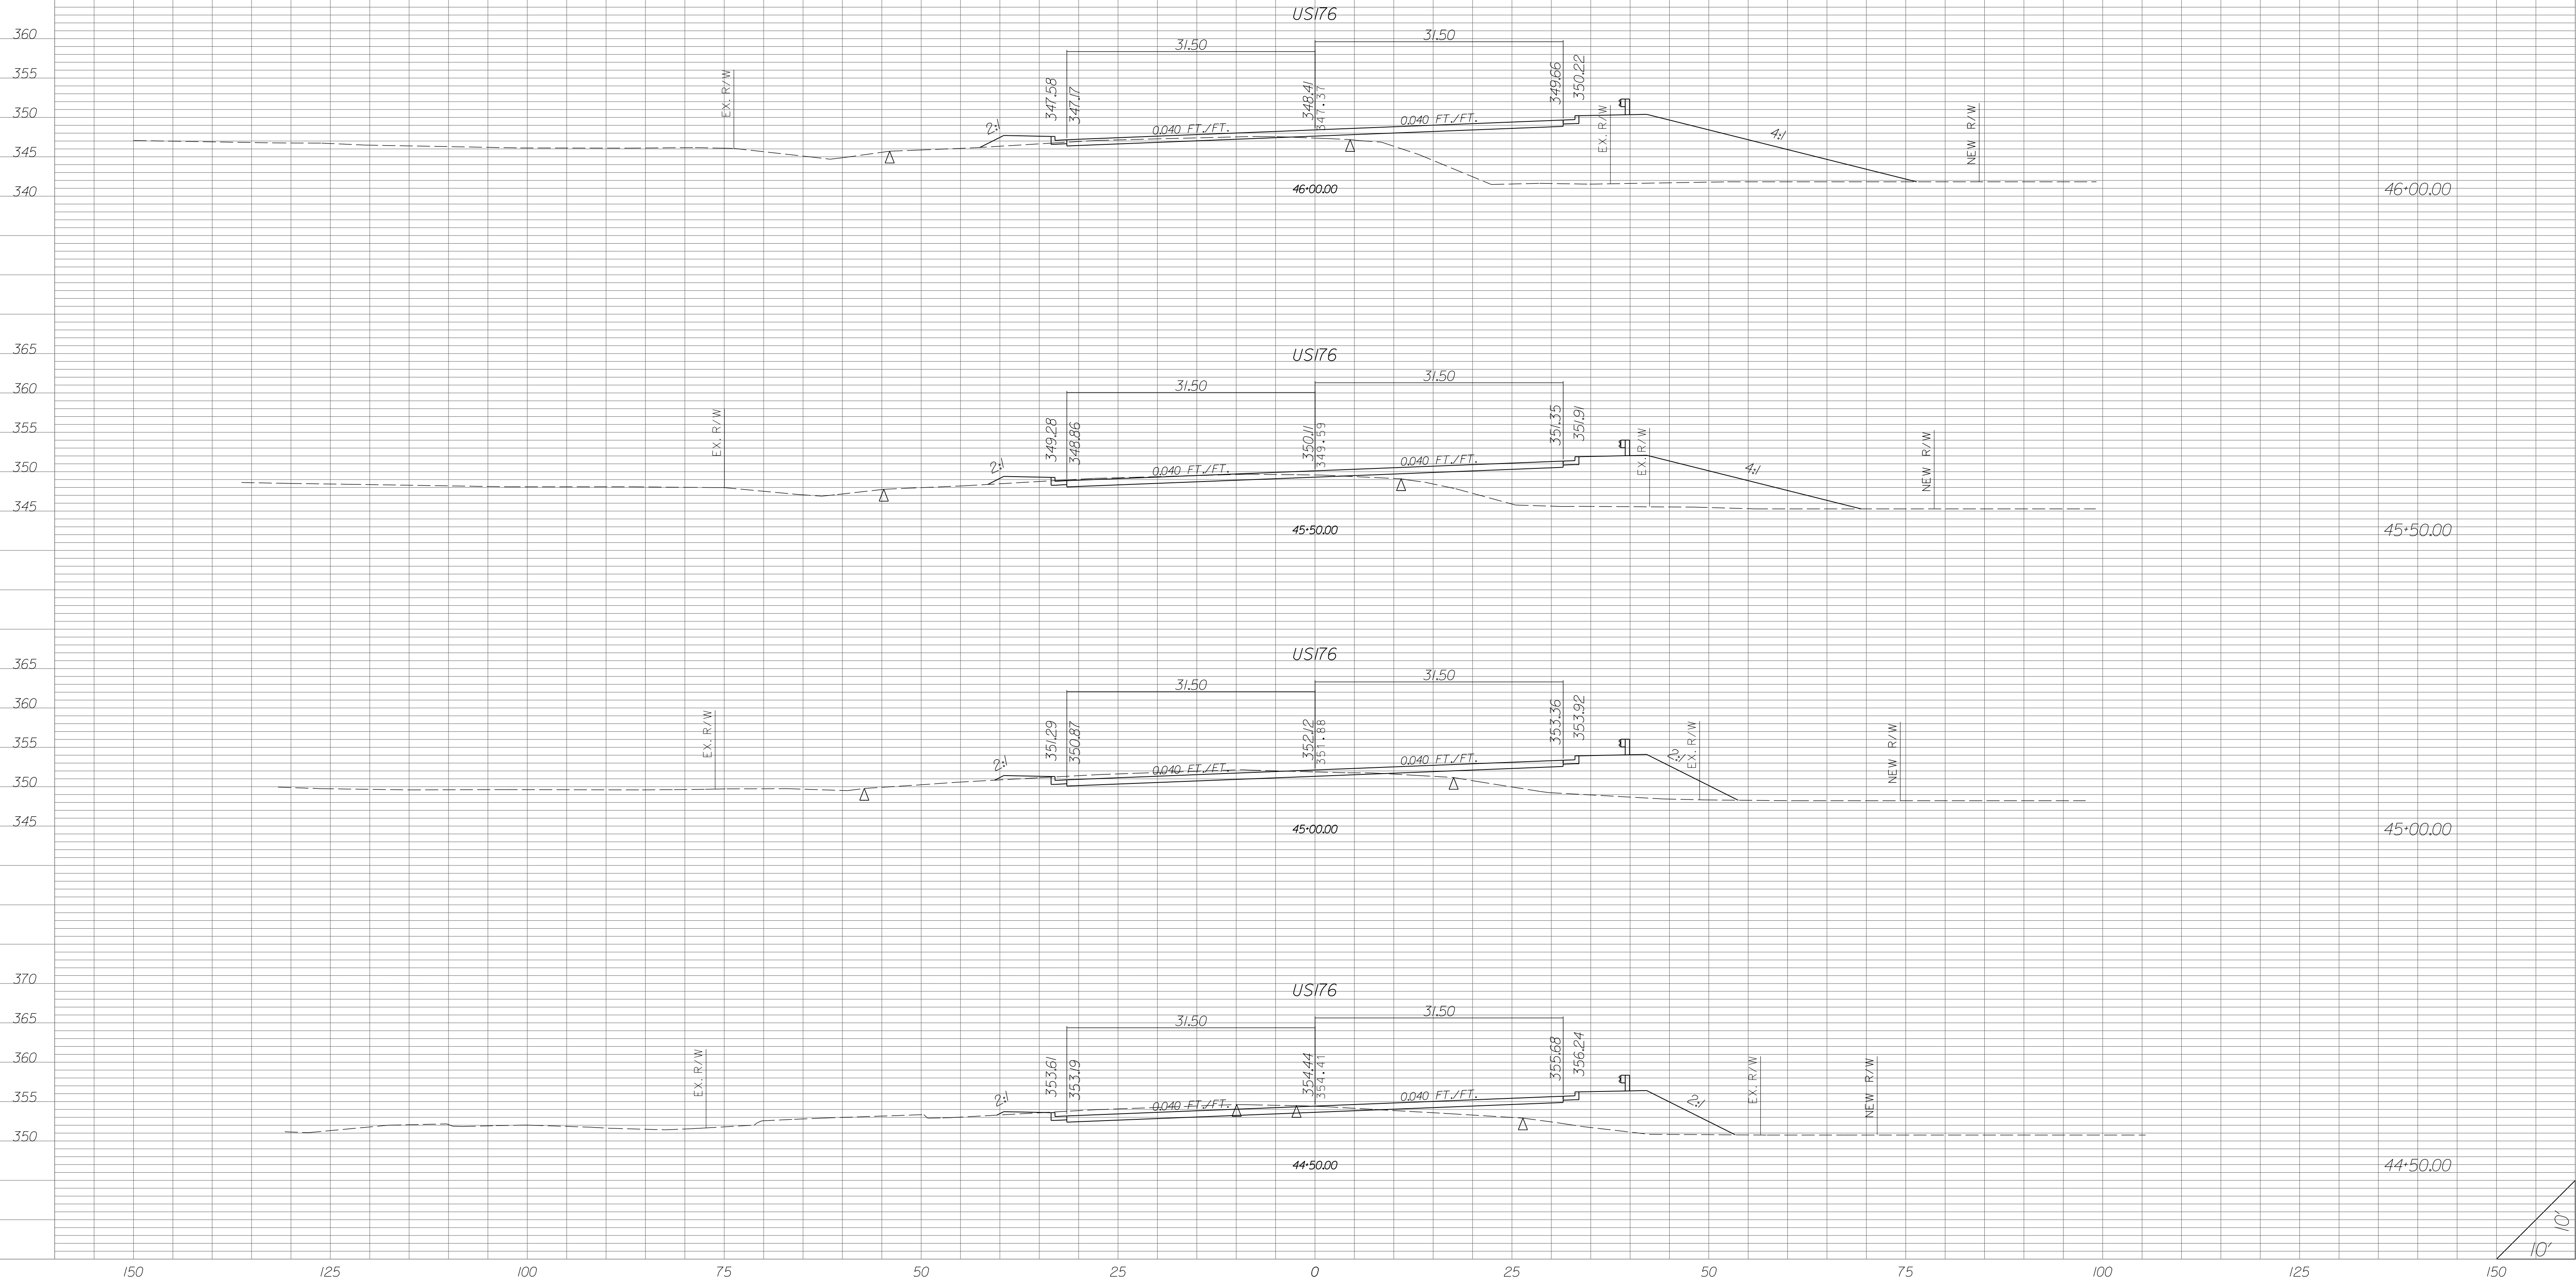


U.S. ROUTE 176 (BROAD RIVER ROAD)

| STATE | COUNTY | PROJECT ID | RD/RTE NO. | SHEET NO. |
|-------|-----------------------------------|------------|------------|-----------|
| SC | NEWBERRY RICHLAND LEXINGTON | P029208 | I-26 | X-497 |

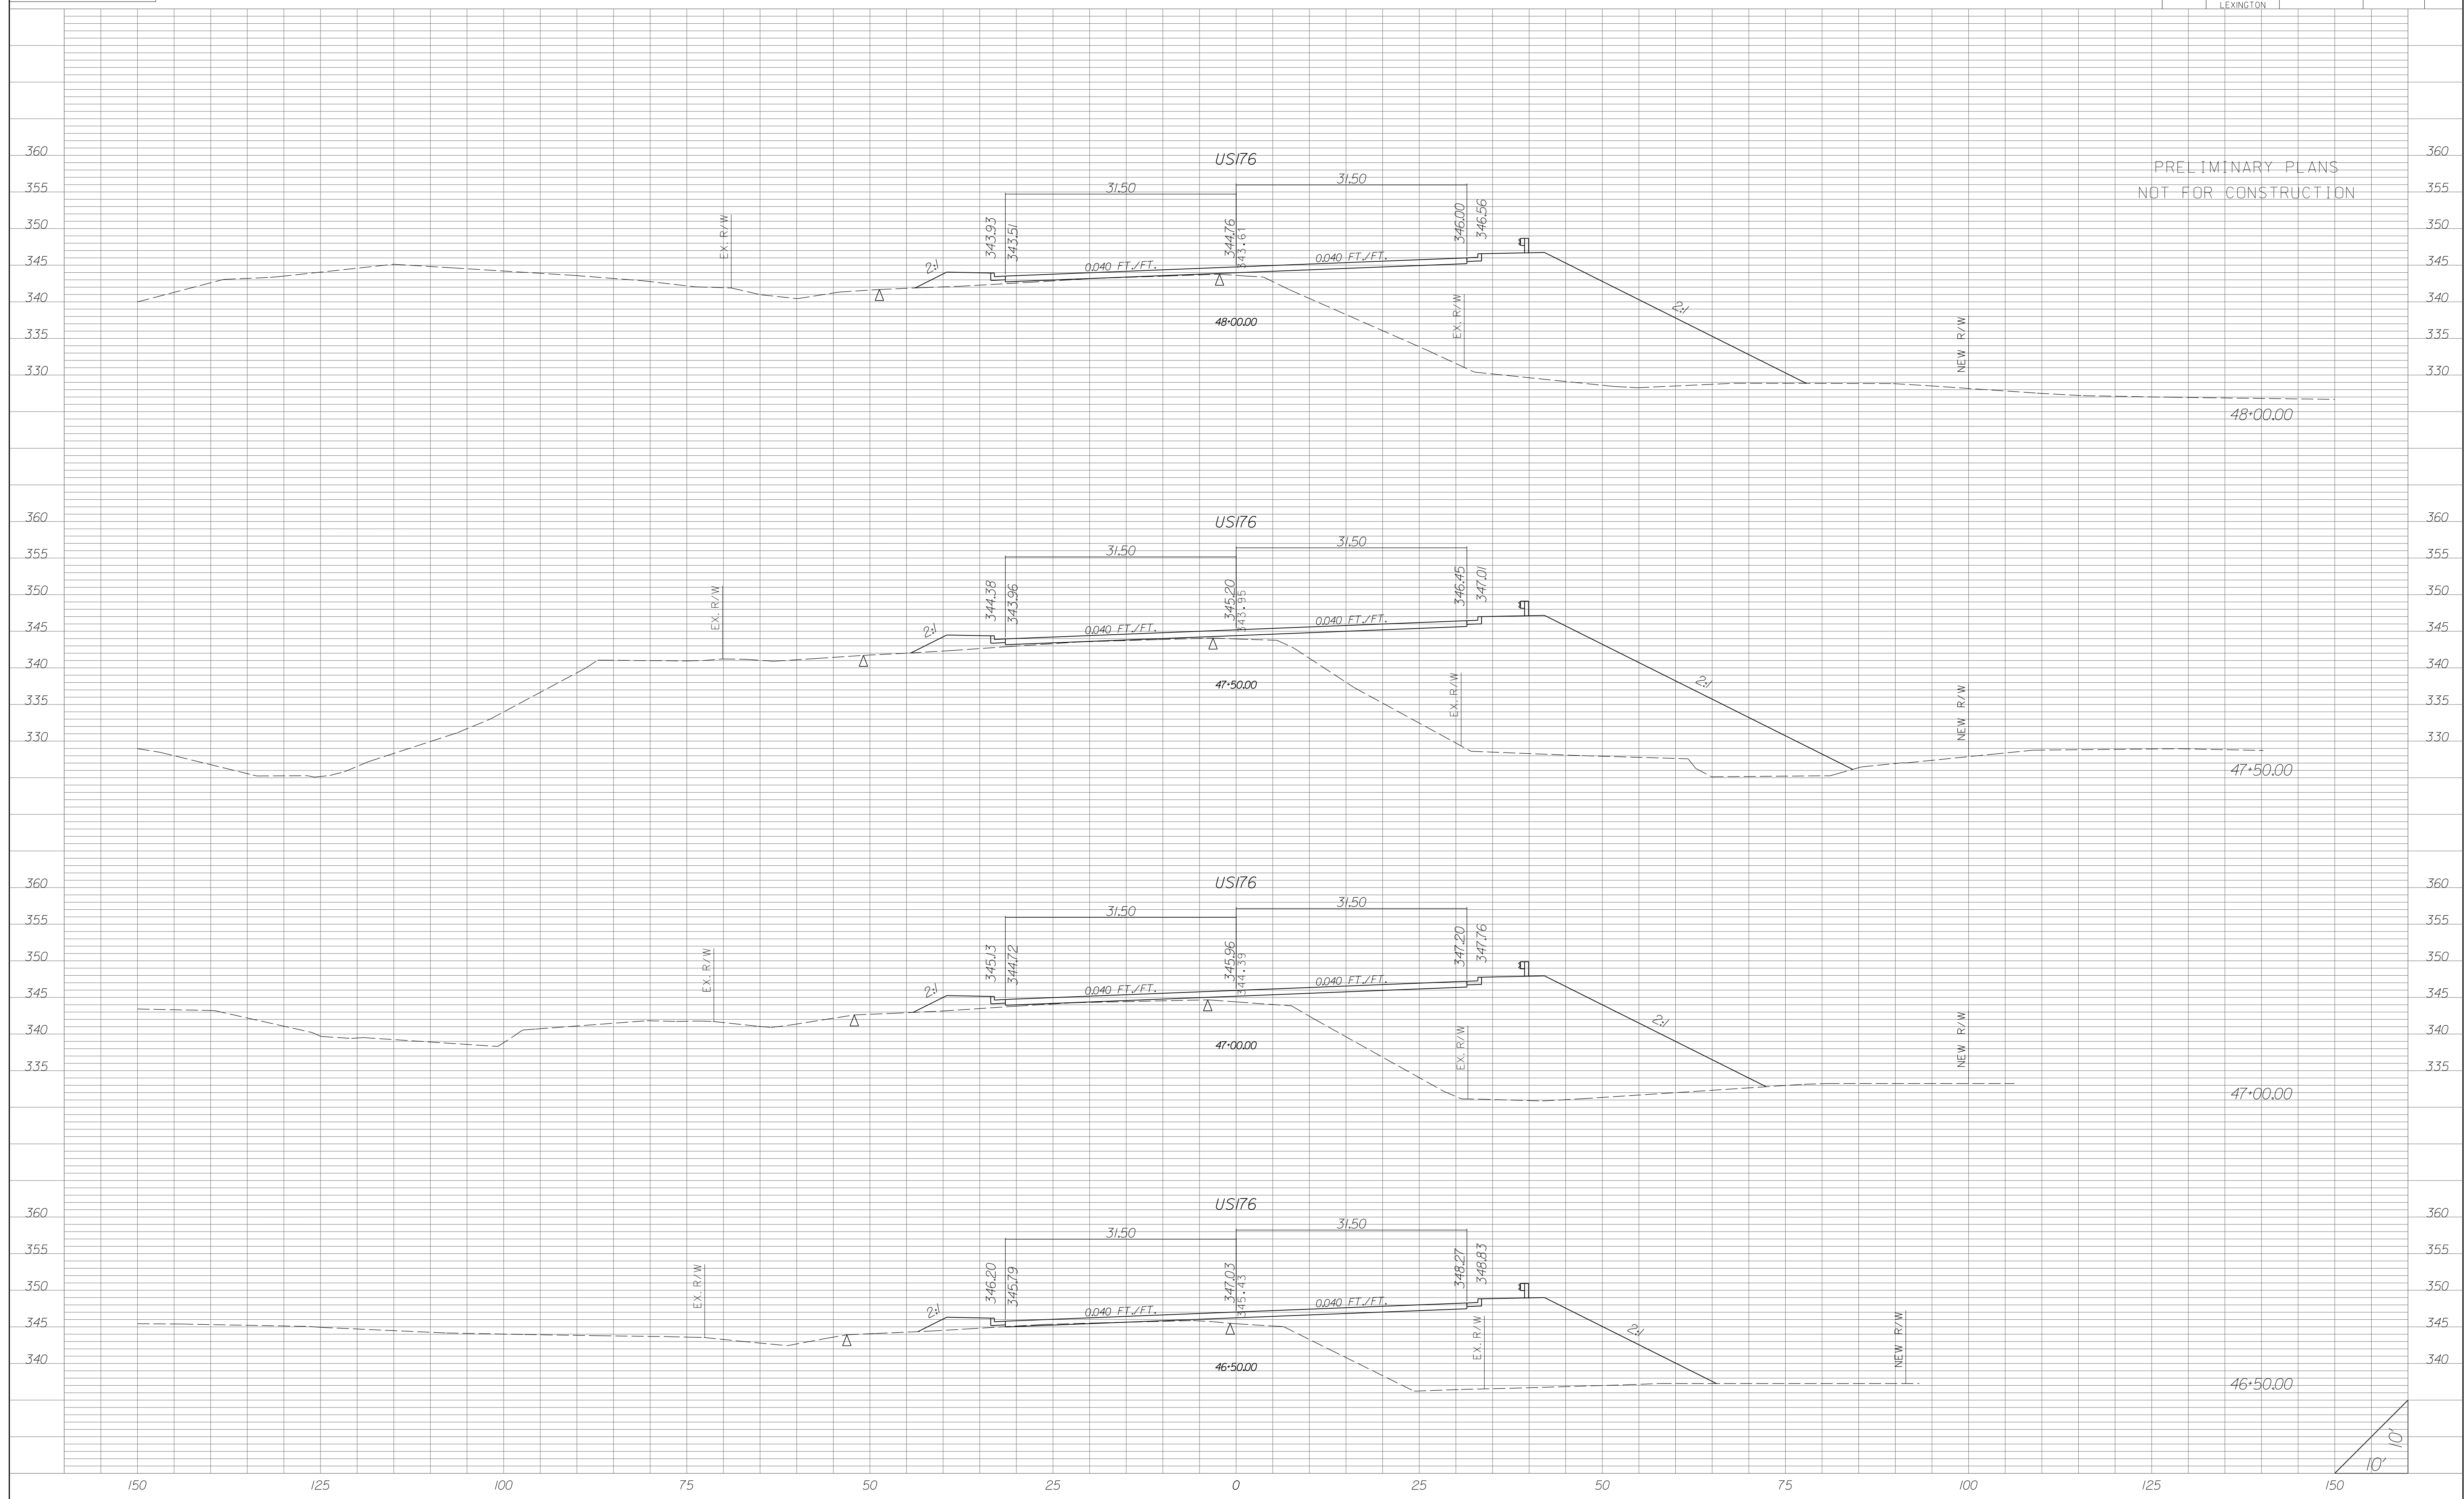



| STATE | COUNTY | PROJECT ID | RD/RTE NO. | SHEET NO. |
|-------|-----------------------------------|------------|------------|-----------|
| SC | NEWBERRY RICHLAND LEXINGTON | P029208 | 1-26 | X-498 |

PRELIMINARY PLANS
NOT FOR CONSTRUCTION

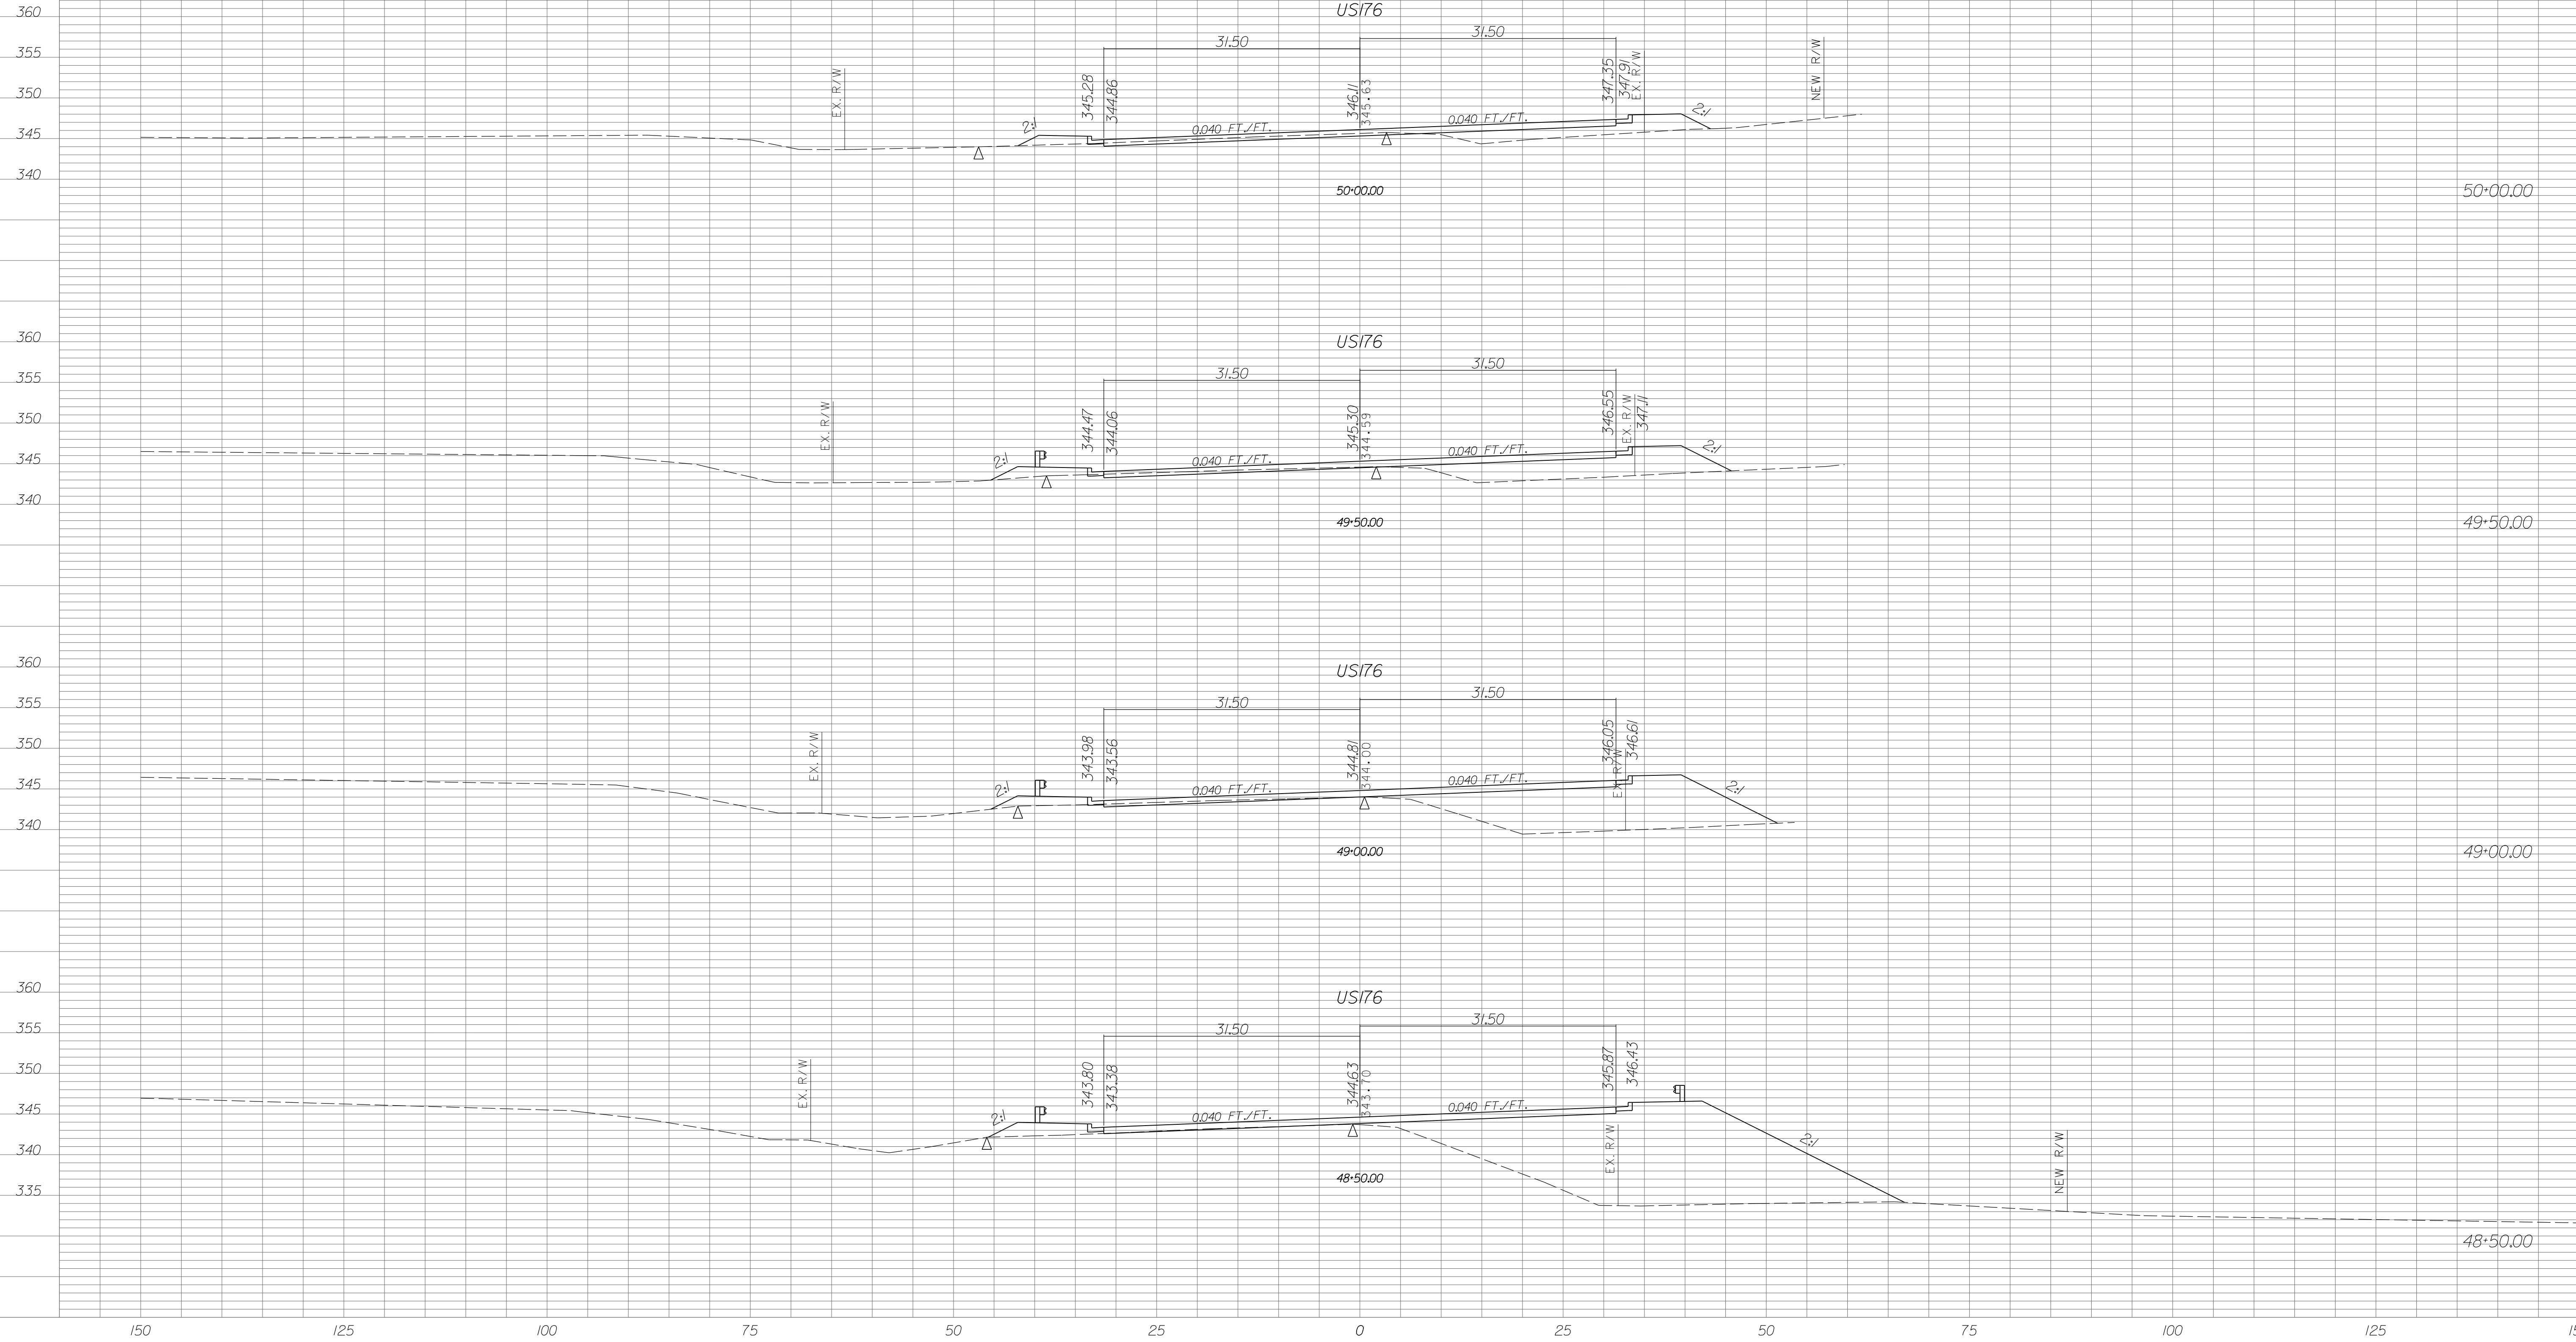


| STATE | COUNTY | PROJECT ID | RD/RTE NO. | SHEET NO. |
|-------|-----------------------------------|------------|------------|-----------|
| SC | NEWBERRY RICHLAND LEXINGTON | P029208 | 1-26 | X-499 |

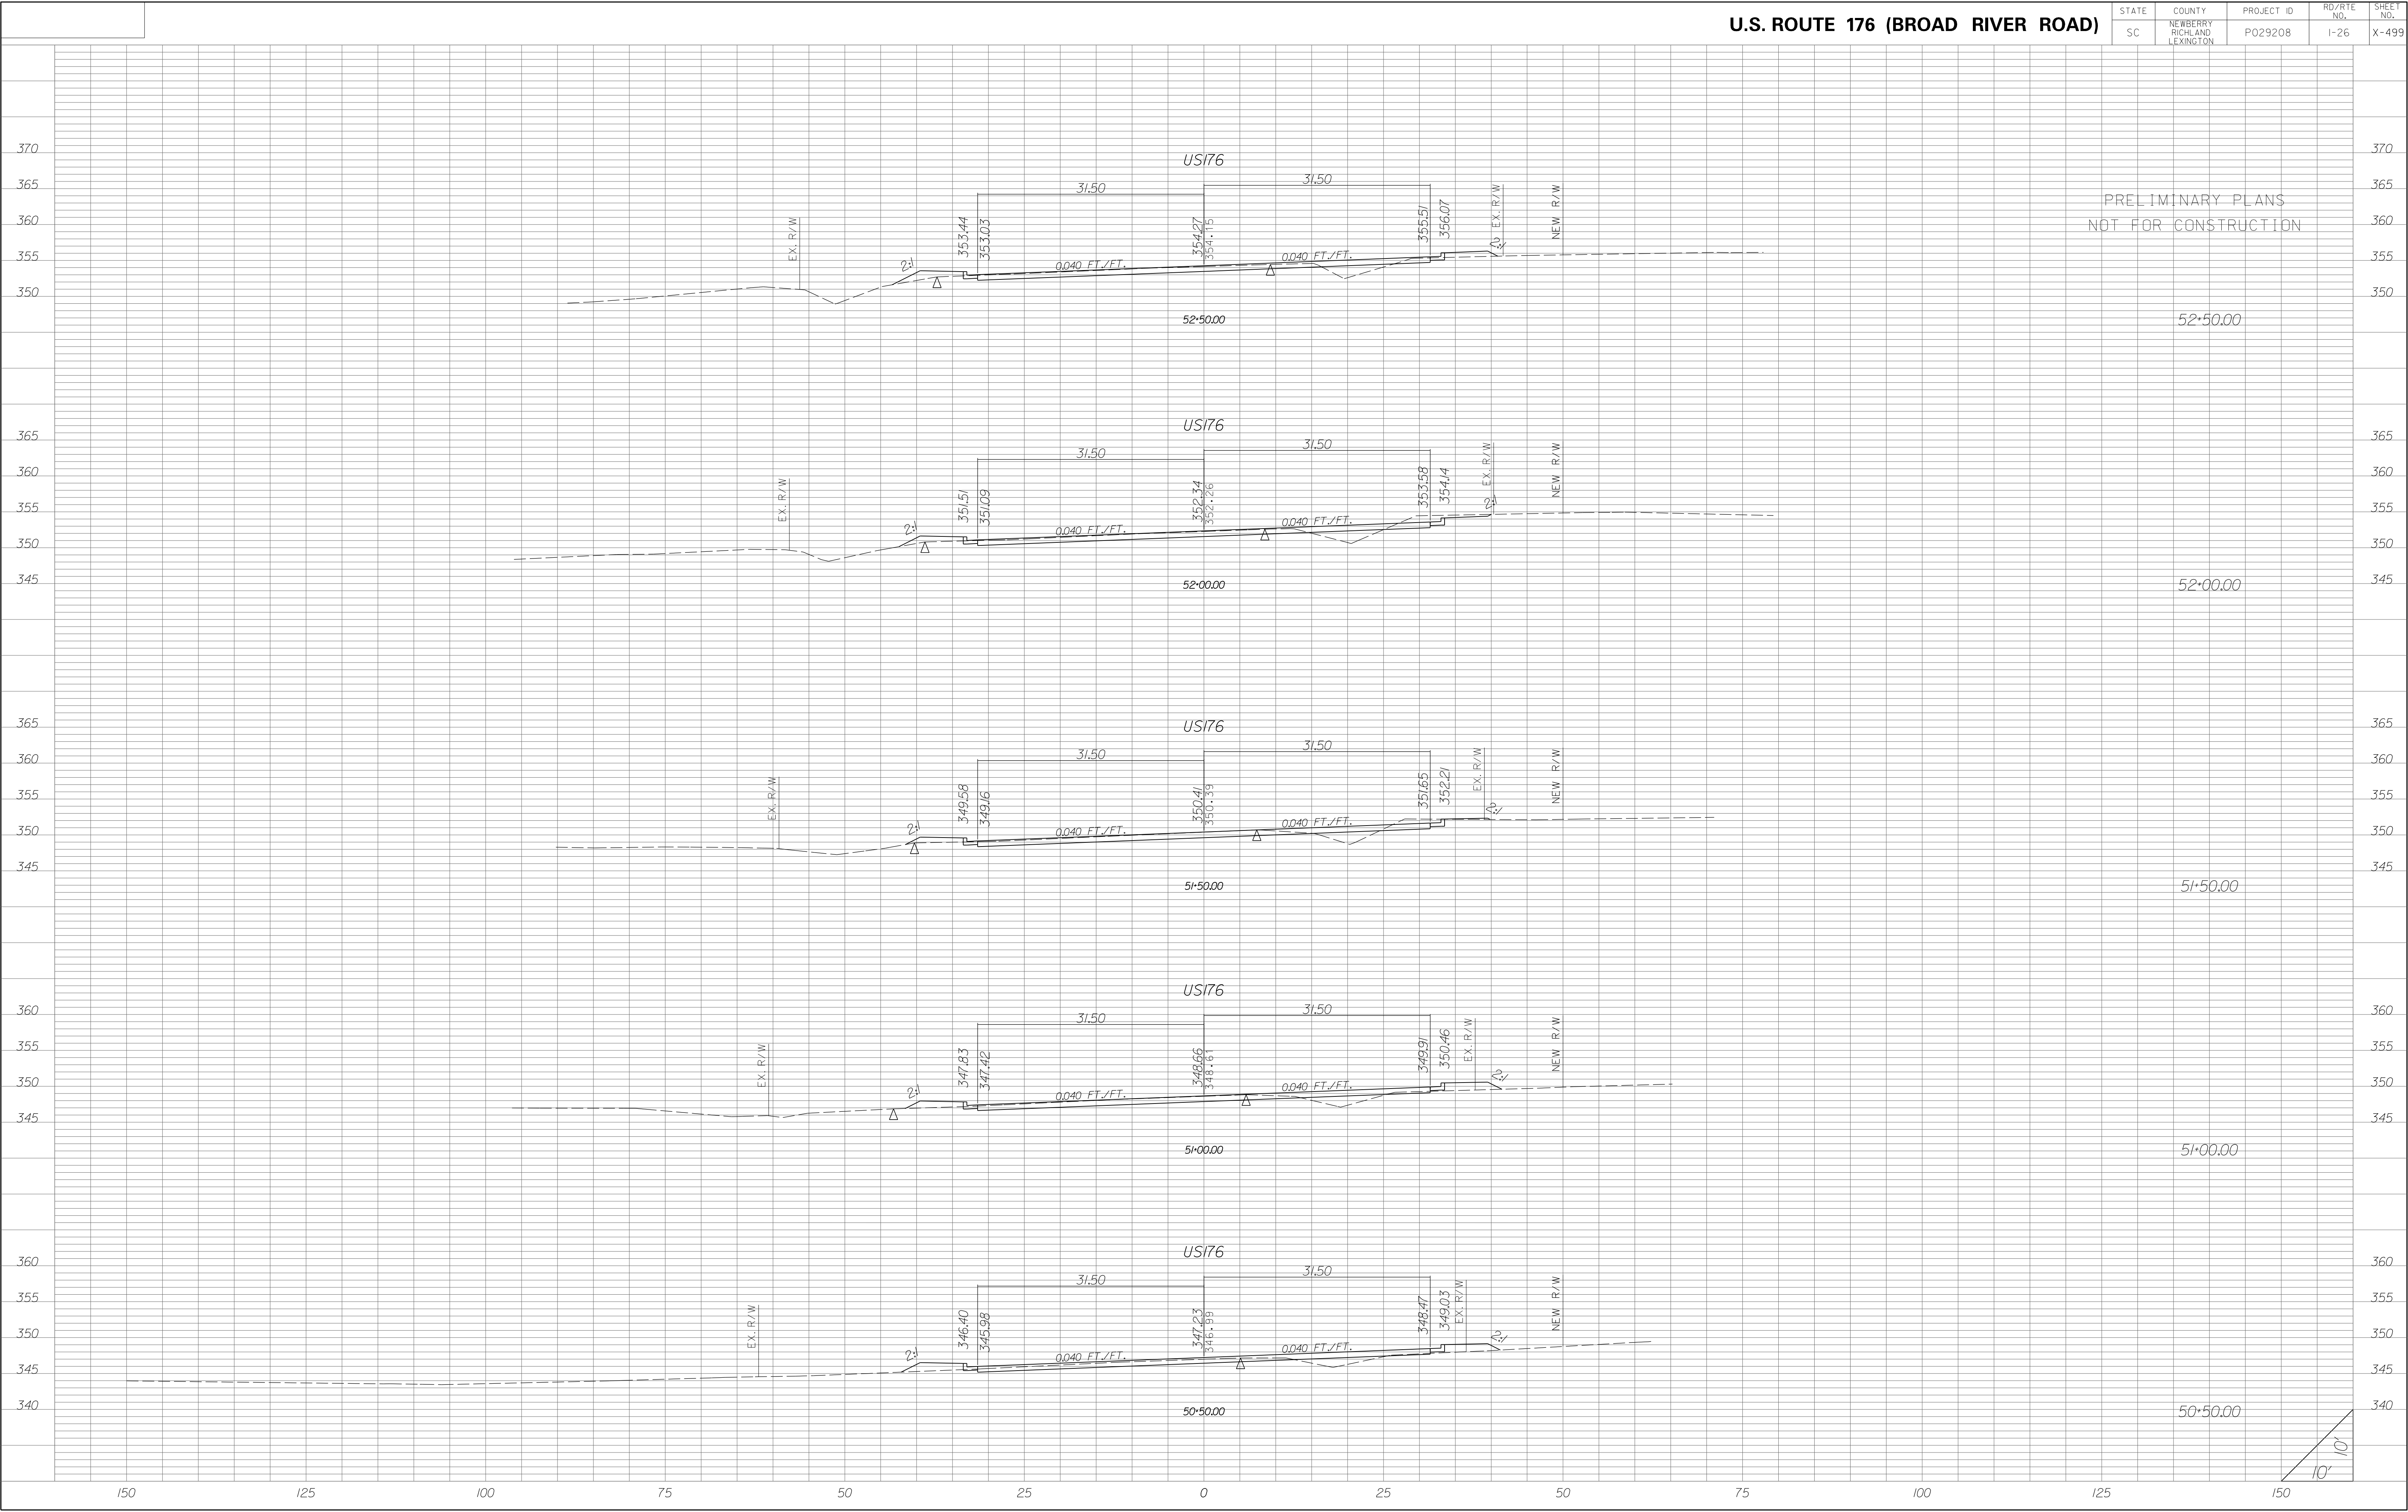

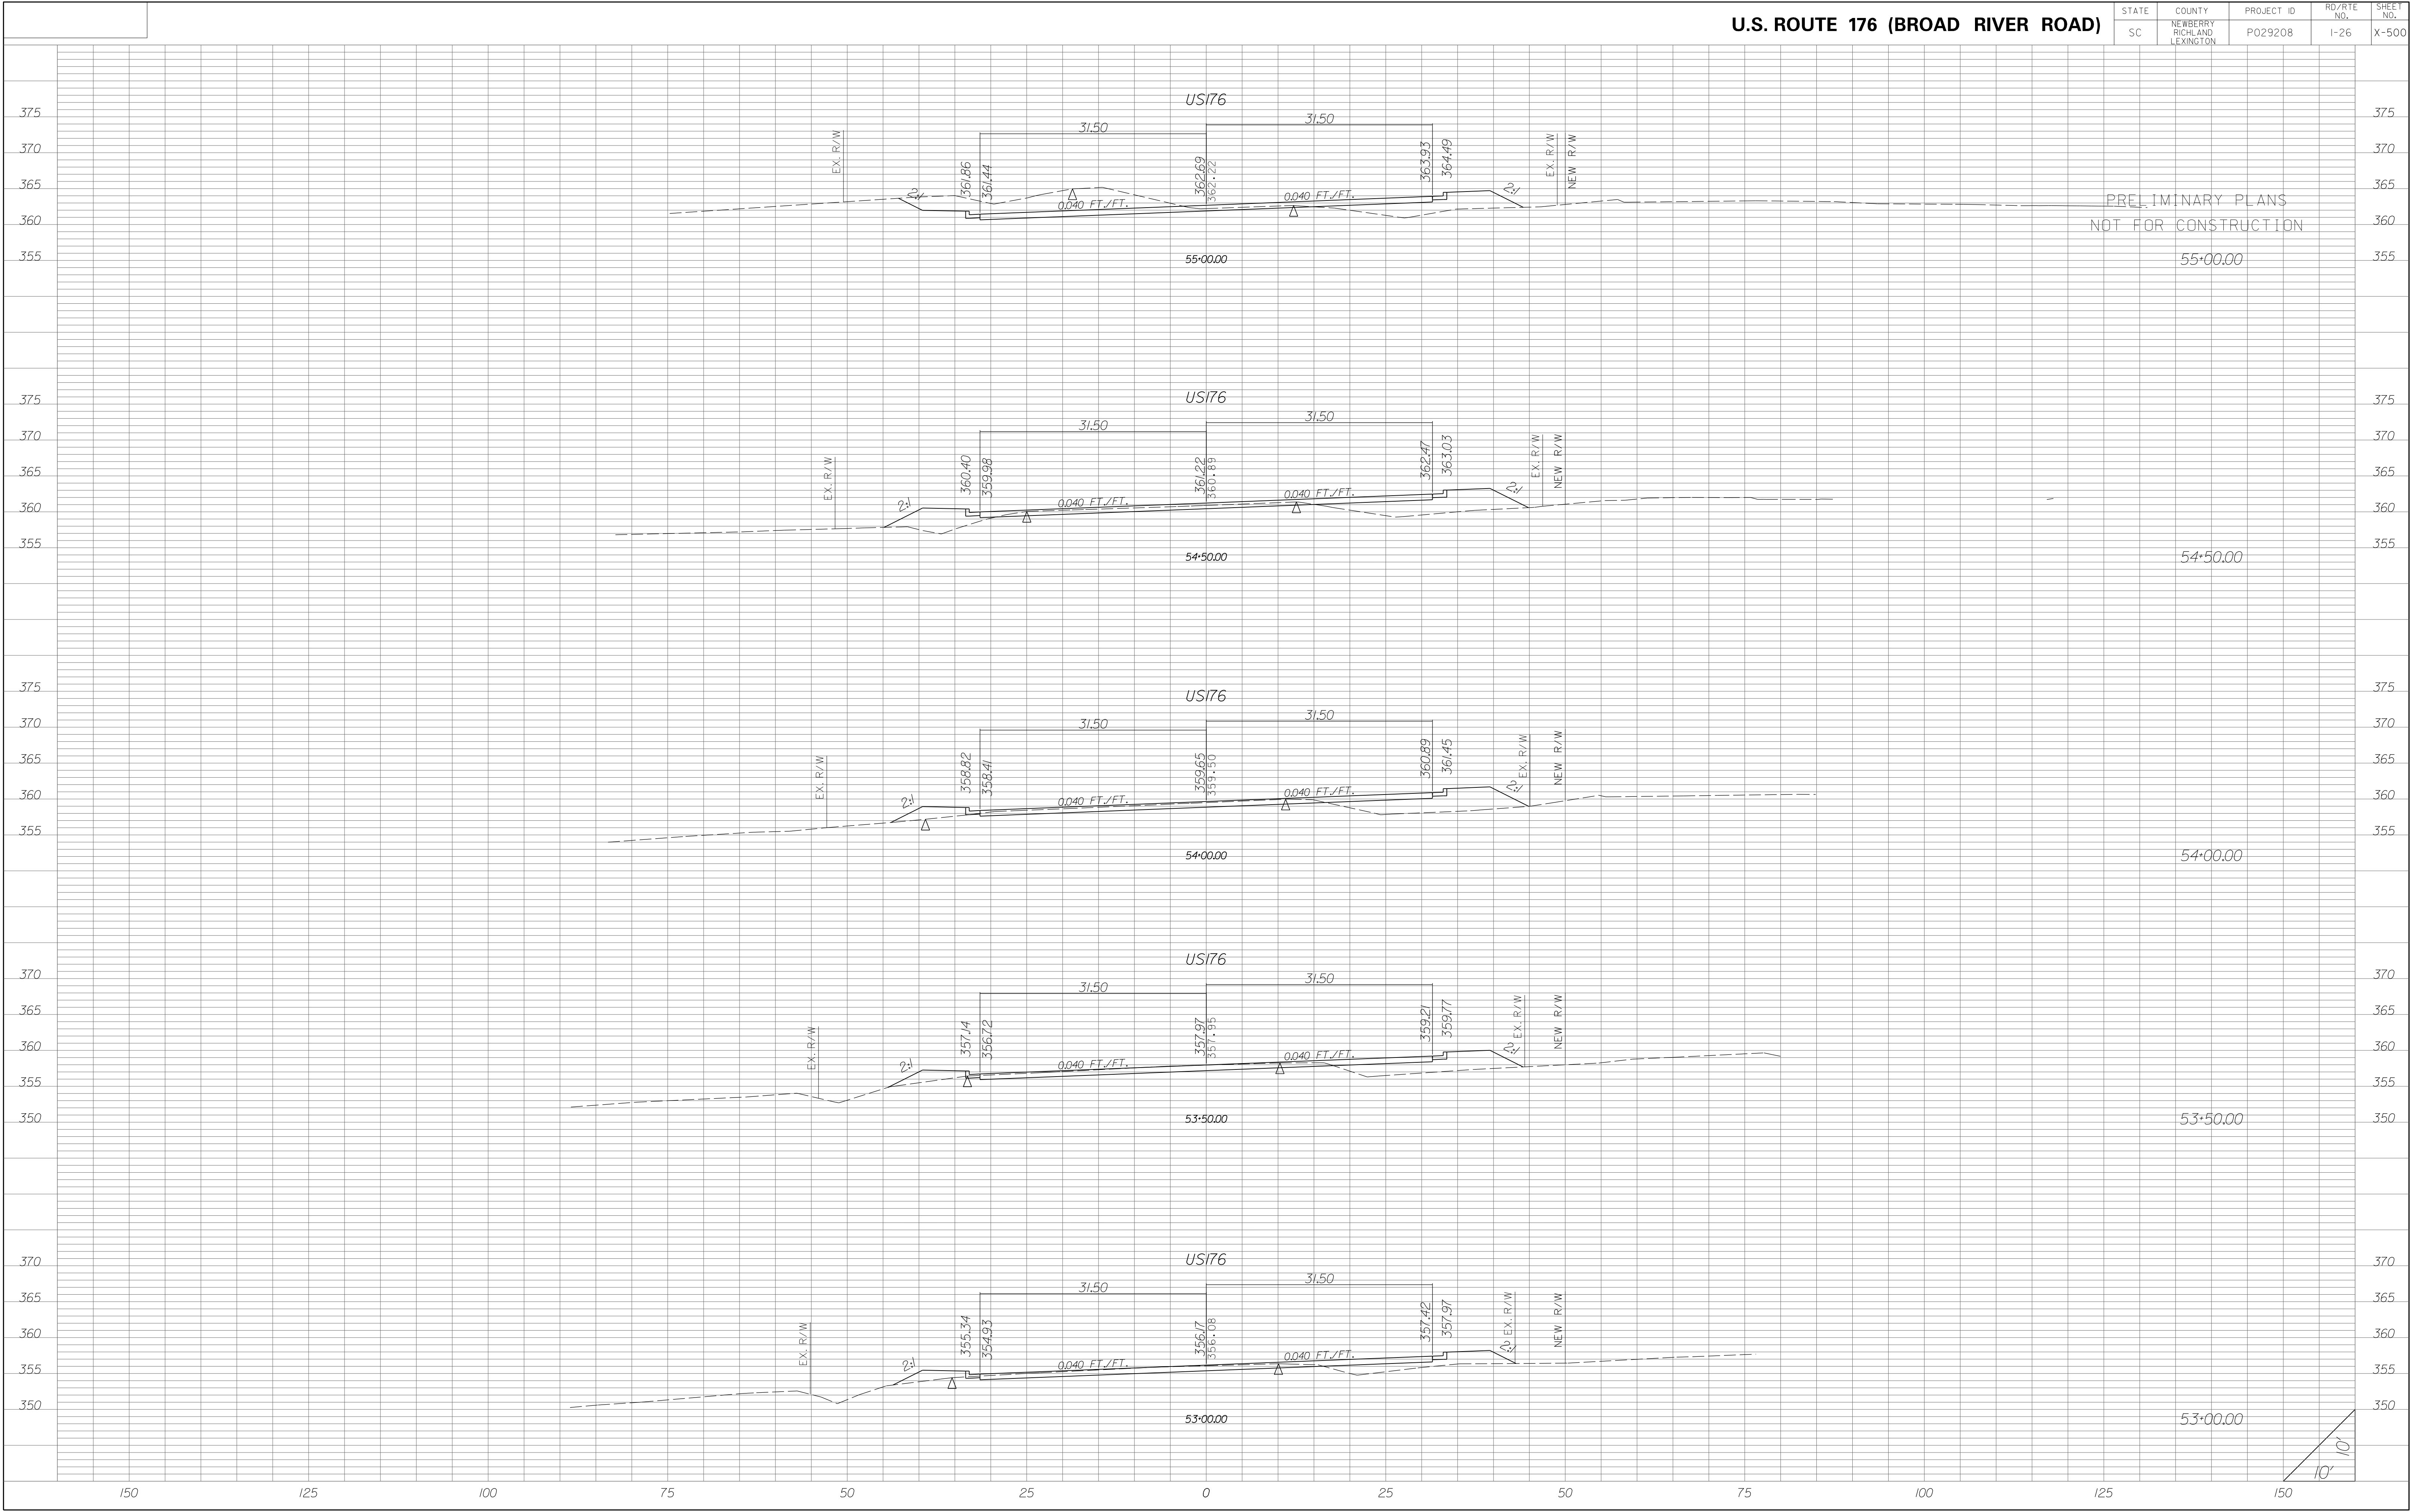


| STATE | COUNTY | PROJECT ID | RD/RTE NO. | SHEET NO. |
|-------|-----------------------------------|------------|------------|-----------|
| SC | NEWBERRY RICHLAND LEXINGTON | P029208 | 1-26 | X-501 |

PRELIMINARY PLANS
NOT FOR CONSTRUCTION

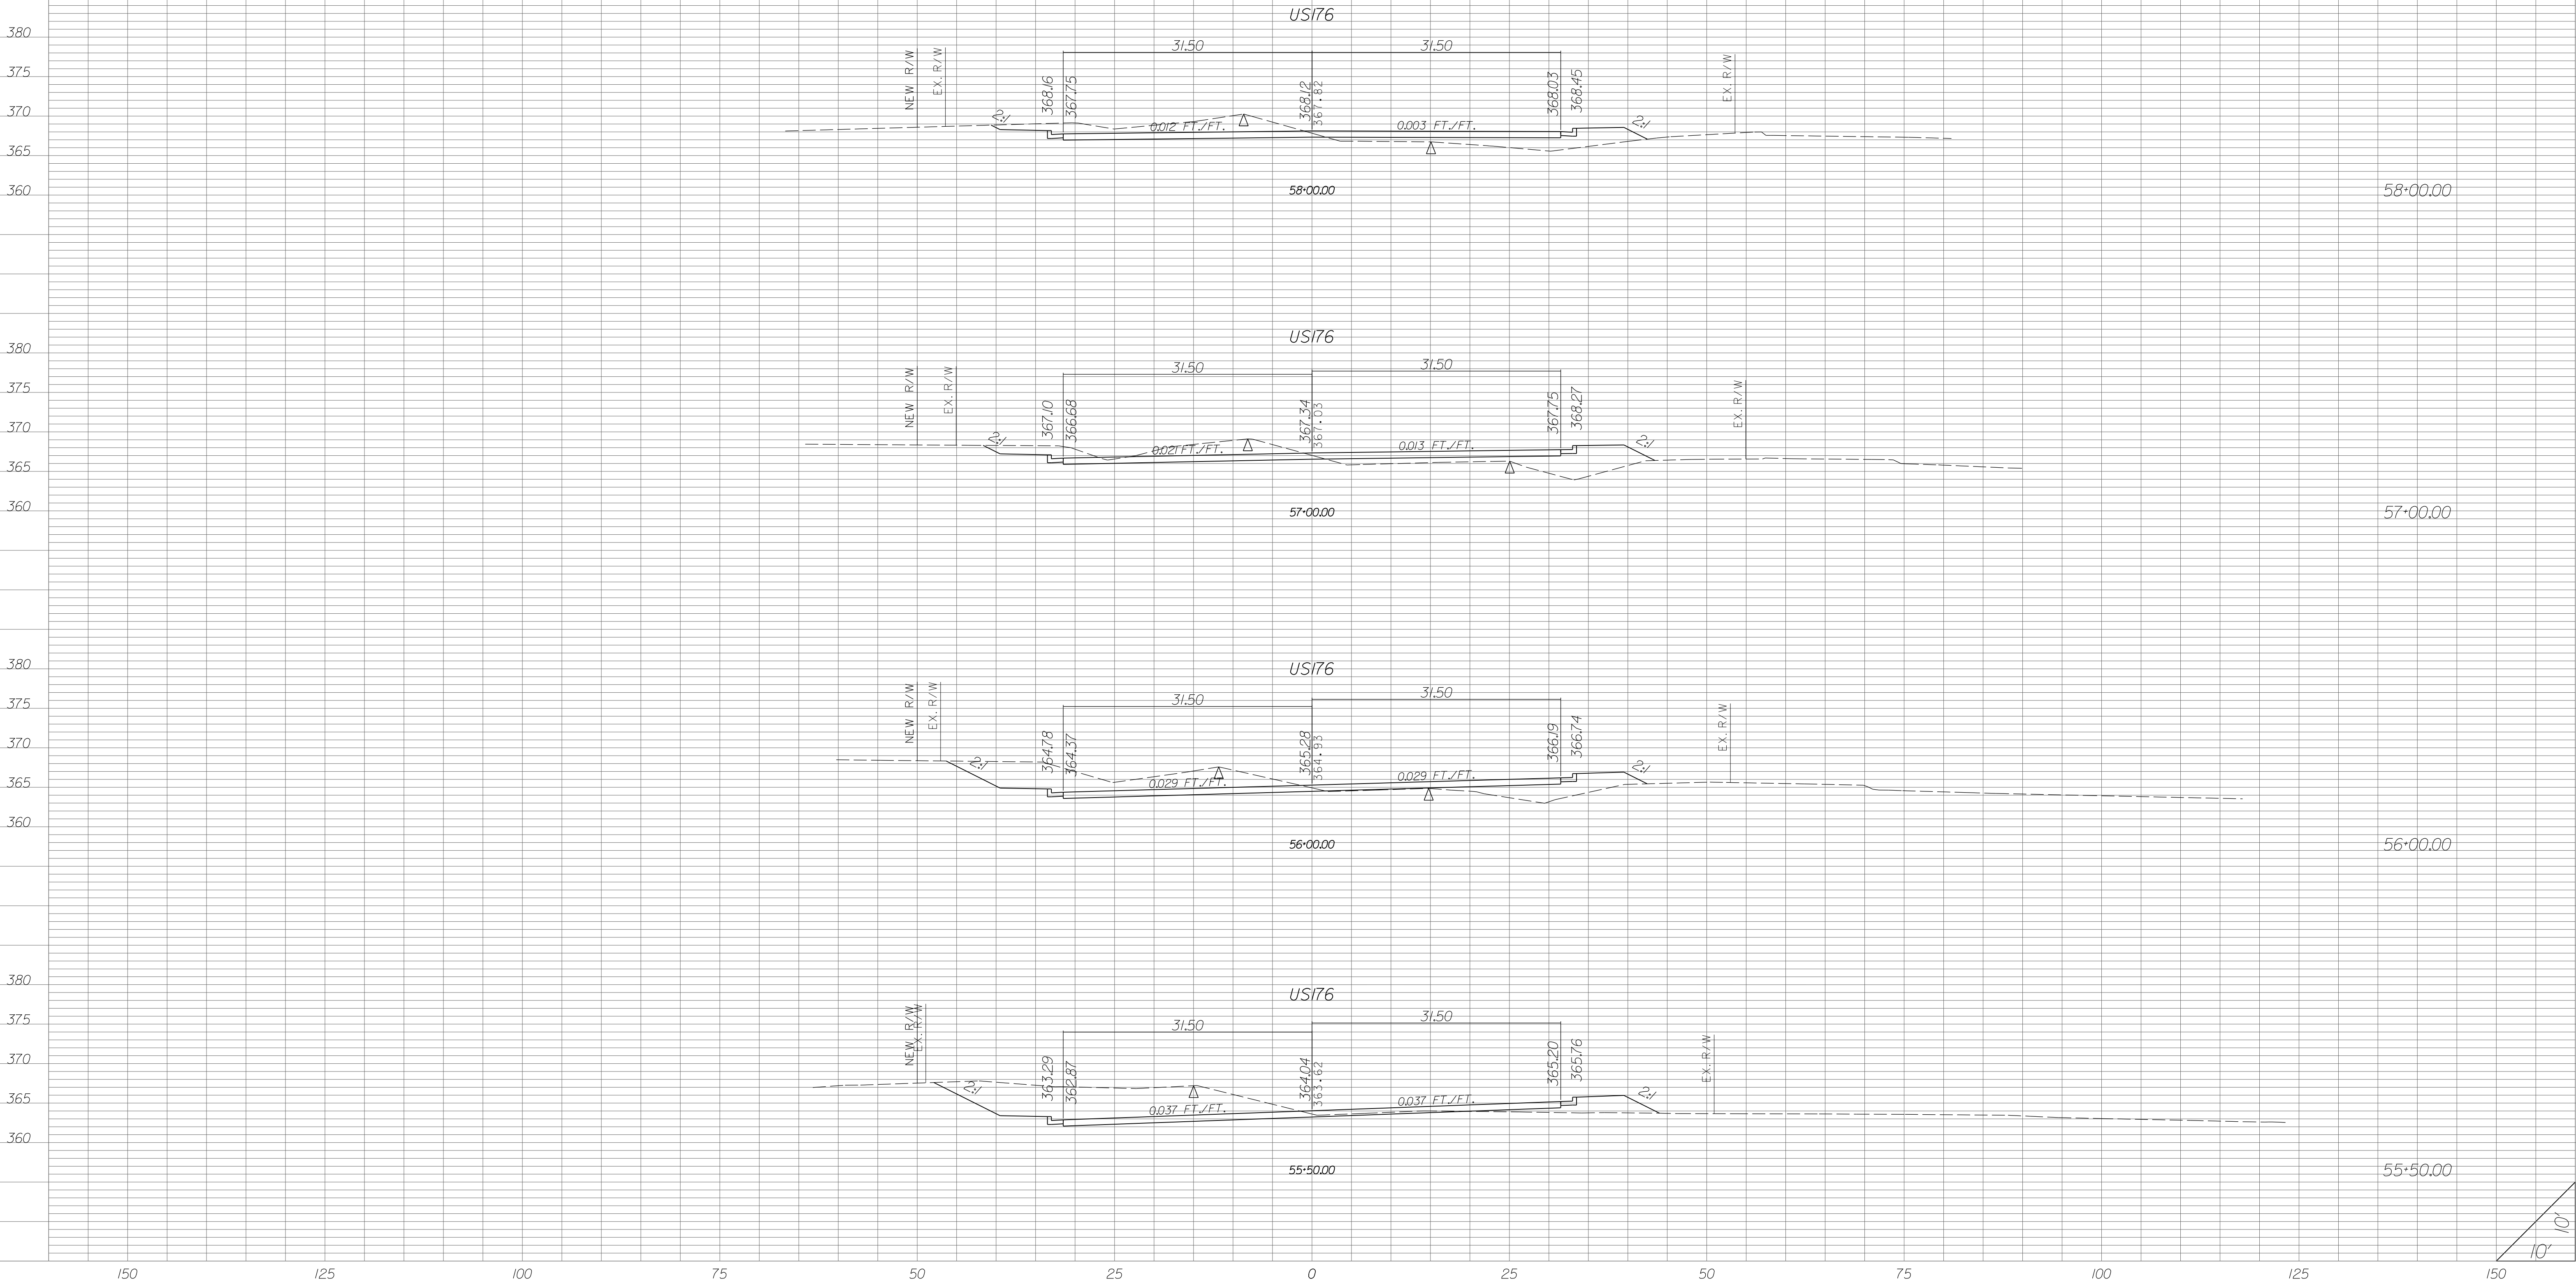

U.S. ROUTE 176 (BROAD RIVER ROAD)


| STATE | COUNTY | PROJECT ID | RD/RTE NO. | SHEET NO. |
|-------|-----------------------------------|------------|------------|-----------|
| SC | NEWBERRY RICHLAND LEXINGTON | P029208 | 1-26 | X-502 |

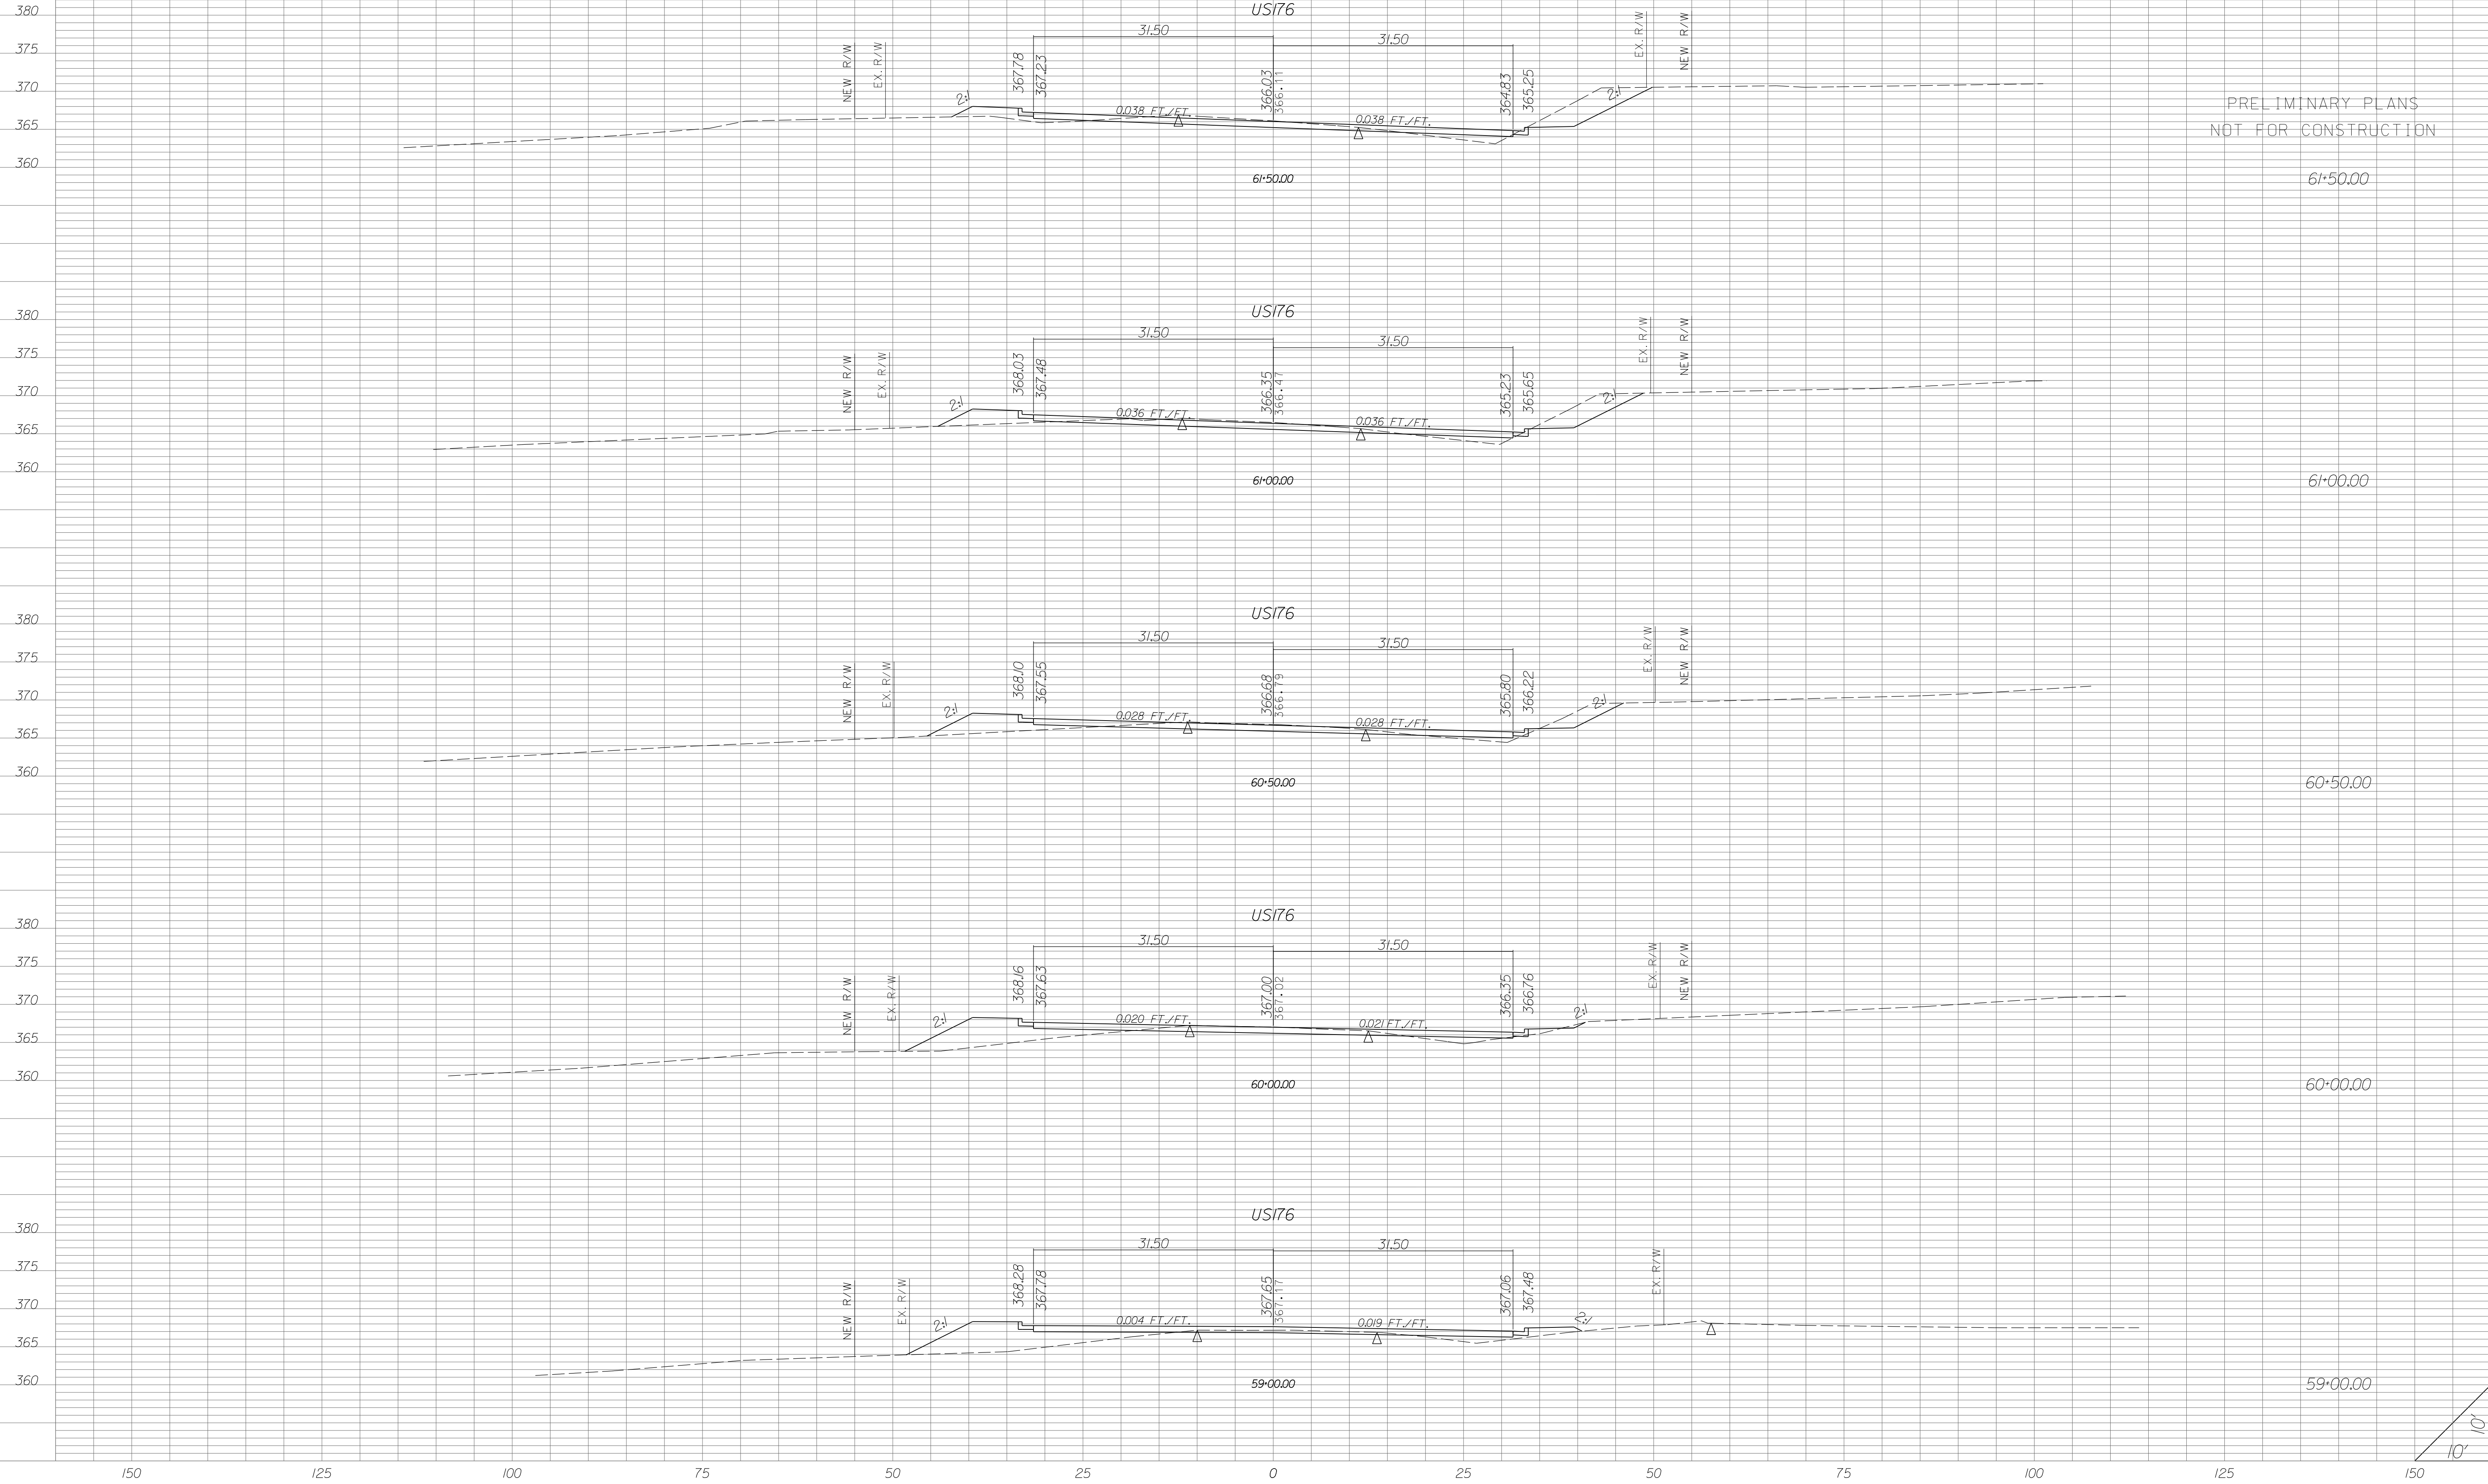

U.S. ROUTE 176 (BROAD RIVER ROAD)


| STATE | COUNTY | PROJECT ID | RD/RTE NO. | SHEET NO. |
|-------|-----------------------------------|------------|------------|-----------|
| SC | NEWBERRY RICHLAND LEXINGTON | P029208 | 1-26 | X-503 |

PRELIMINARY PLANS
NOT FOR CONSTRUCTION

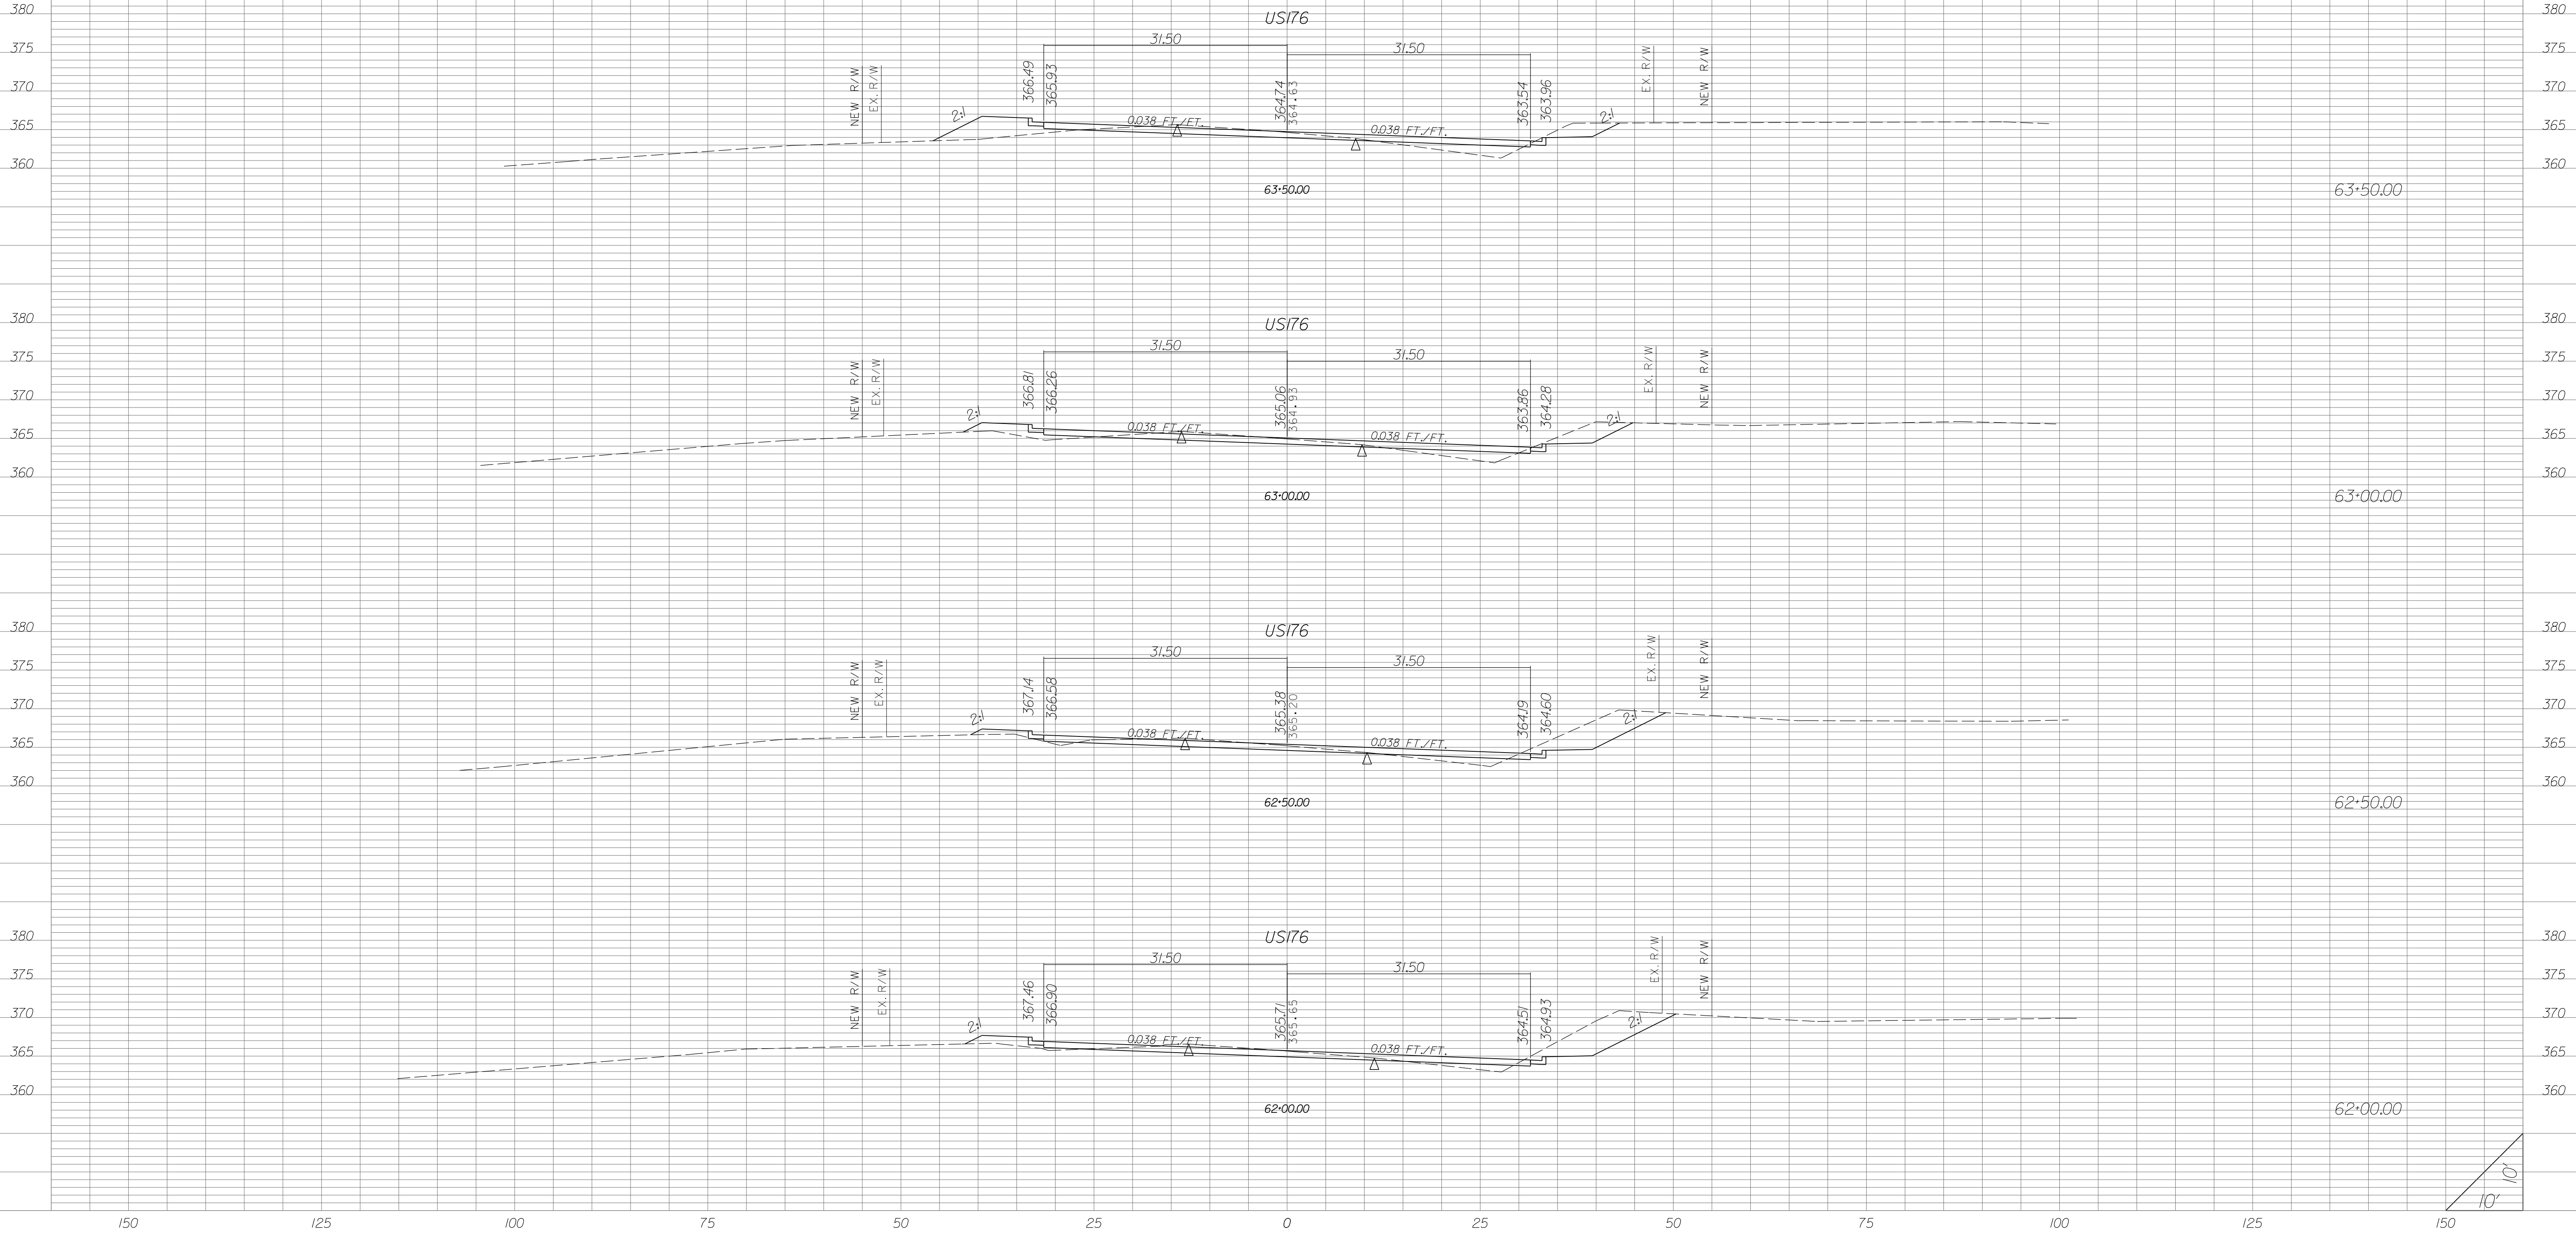


| STATE | COUNTY | PROJECT ID | RD/RTE NO. | SHEET NO. |
|-------|-----------------------------------|------------|------------|-----------|
| SC | NEWBERRY RICHLAND LEXINGTON | P029208 | 1-26 | X-504 |

PRELIMINARY PLANS
NOT FOR CONSTRUCTION

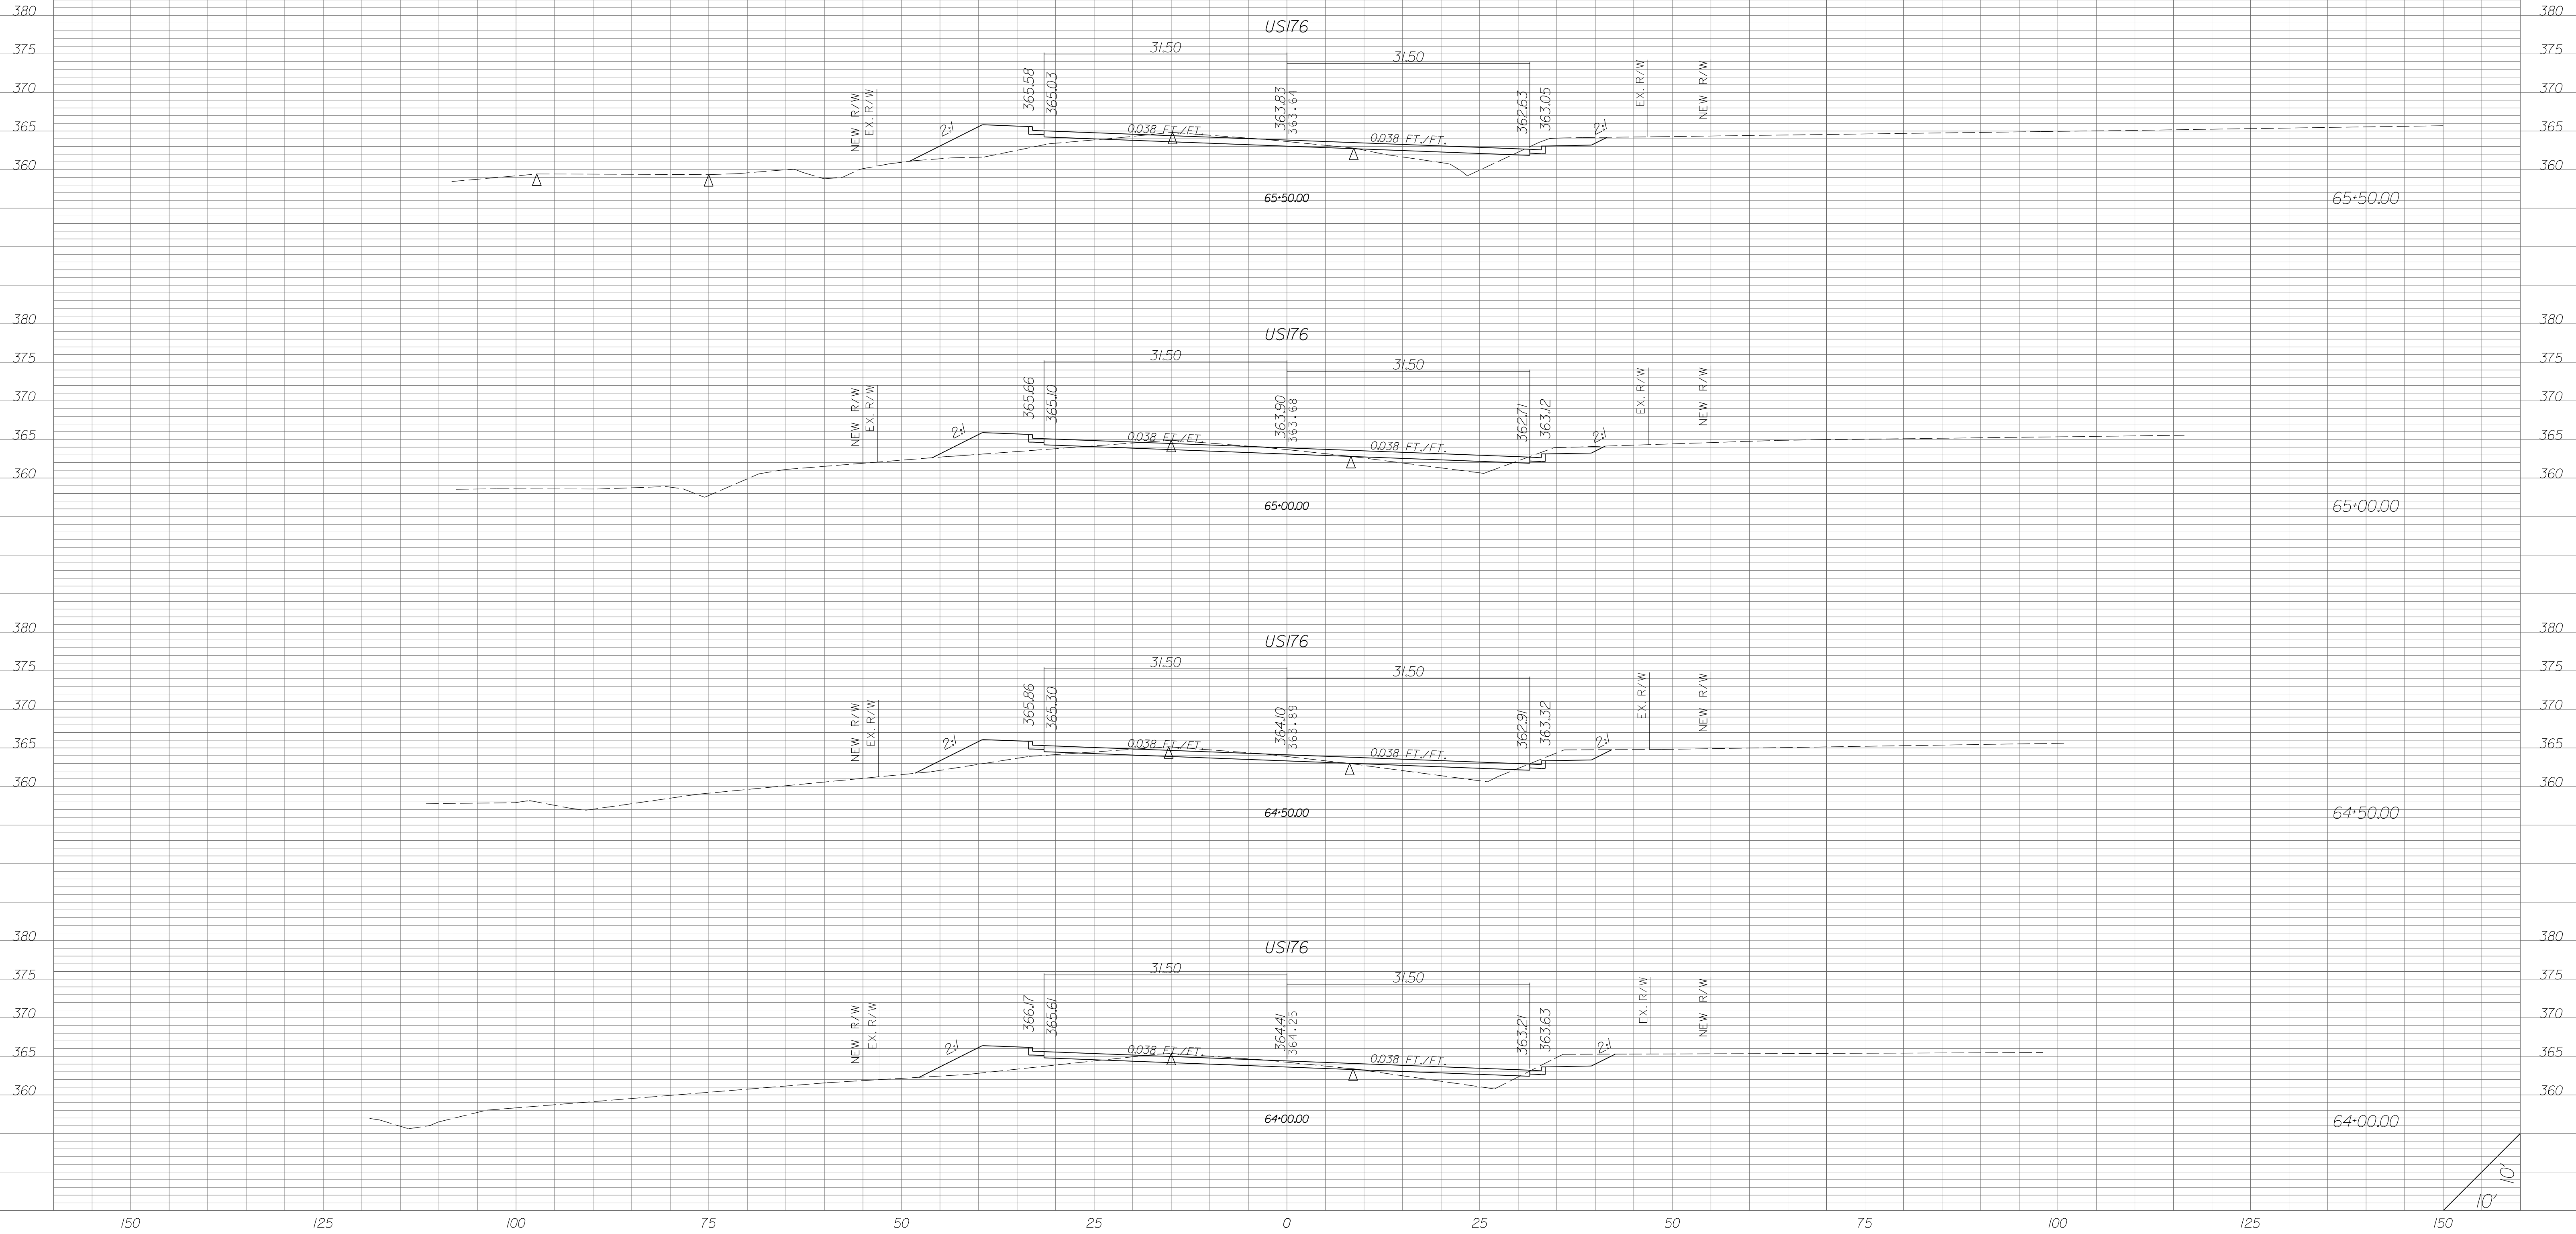


| STATE | COUNTY | PROJECT ID | RD/RTE NO. | SHEET NO. |
|-------|-----------------------------------|------------|------------|-----------|
| SC | NEWBERRY RICHLAND LEXINGTON | P029208 | 1-26 | X-505 |

PRELIMINARY PLANS
NOT FOR CONSTRUCTION

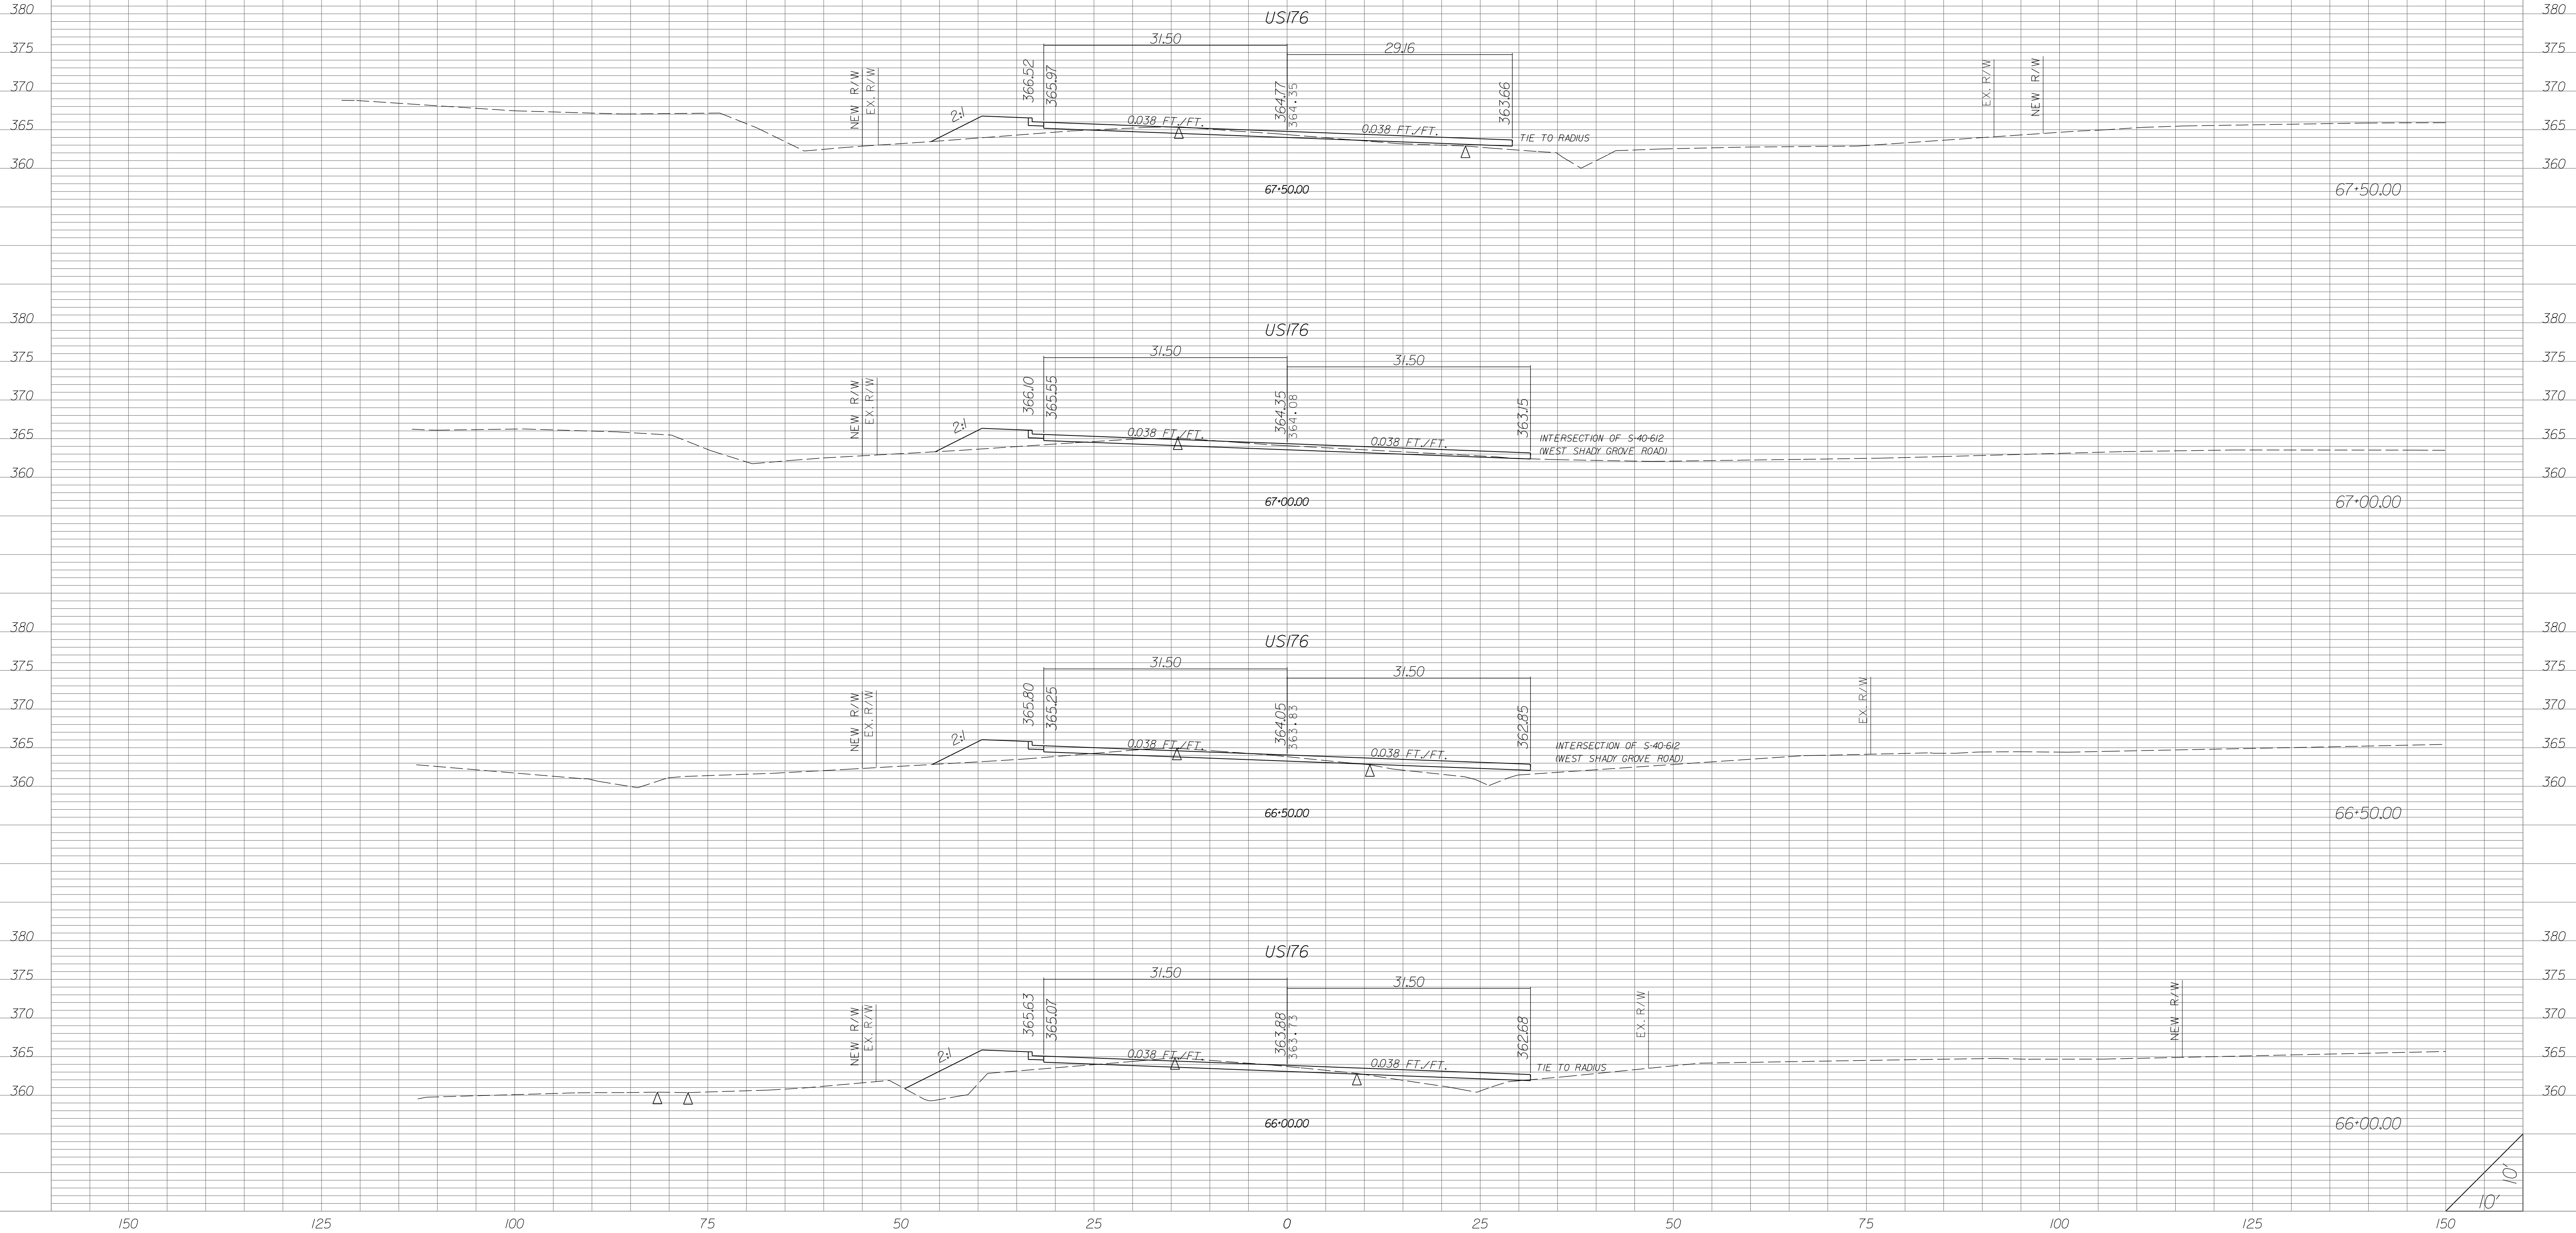


| STATE | COUNTY | PROJECT ID | RD/RTE NO. | SHEET NO. |
|-------|-----------------------------------|------------|------------|-----------|
| SC | NEWBERRY RICHLAND LEXINGTON | P029208 | 1-26 | X-506 |

PRELIMINARY PLANS
NOT FOR CONSTRUCTION

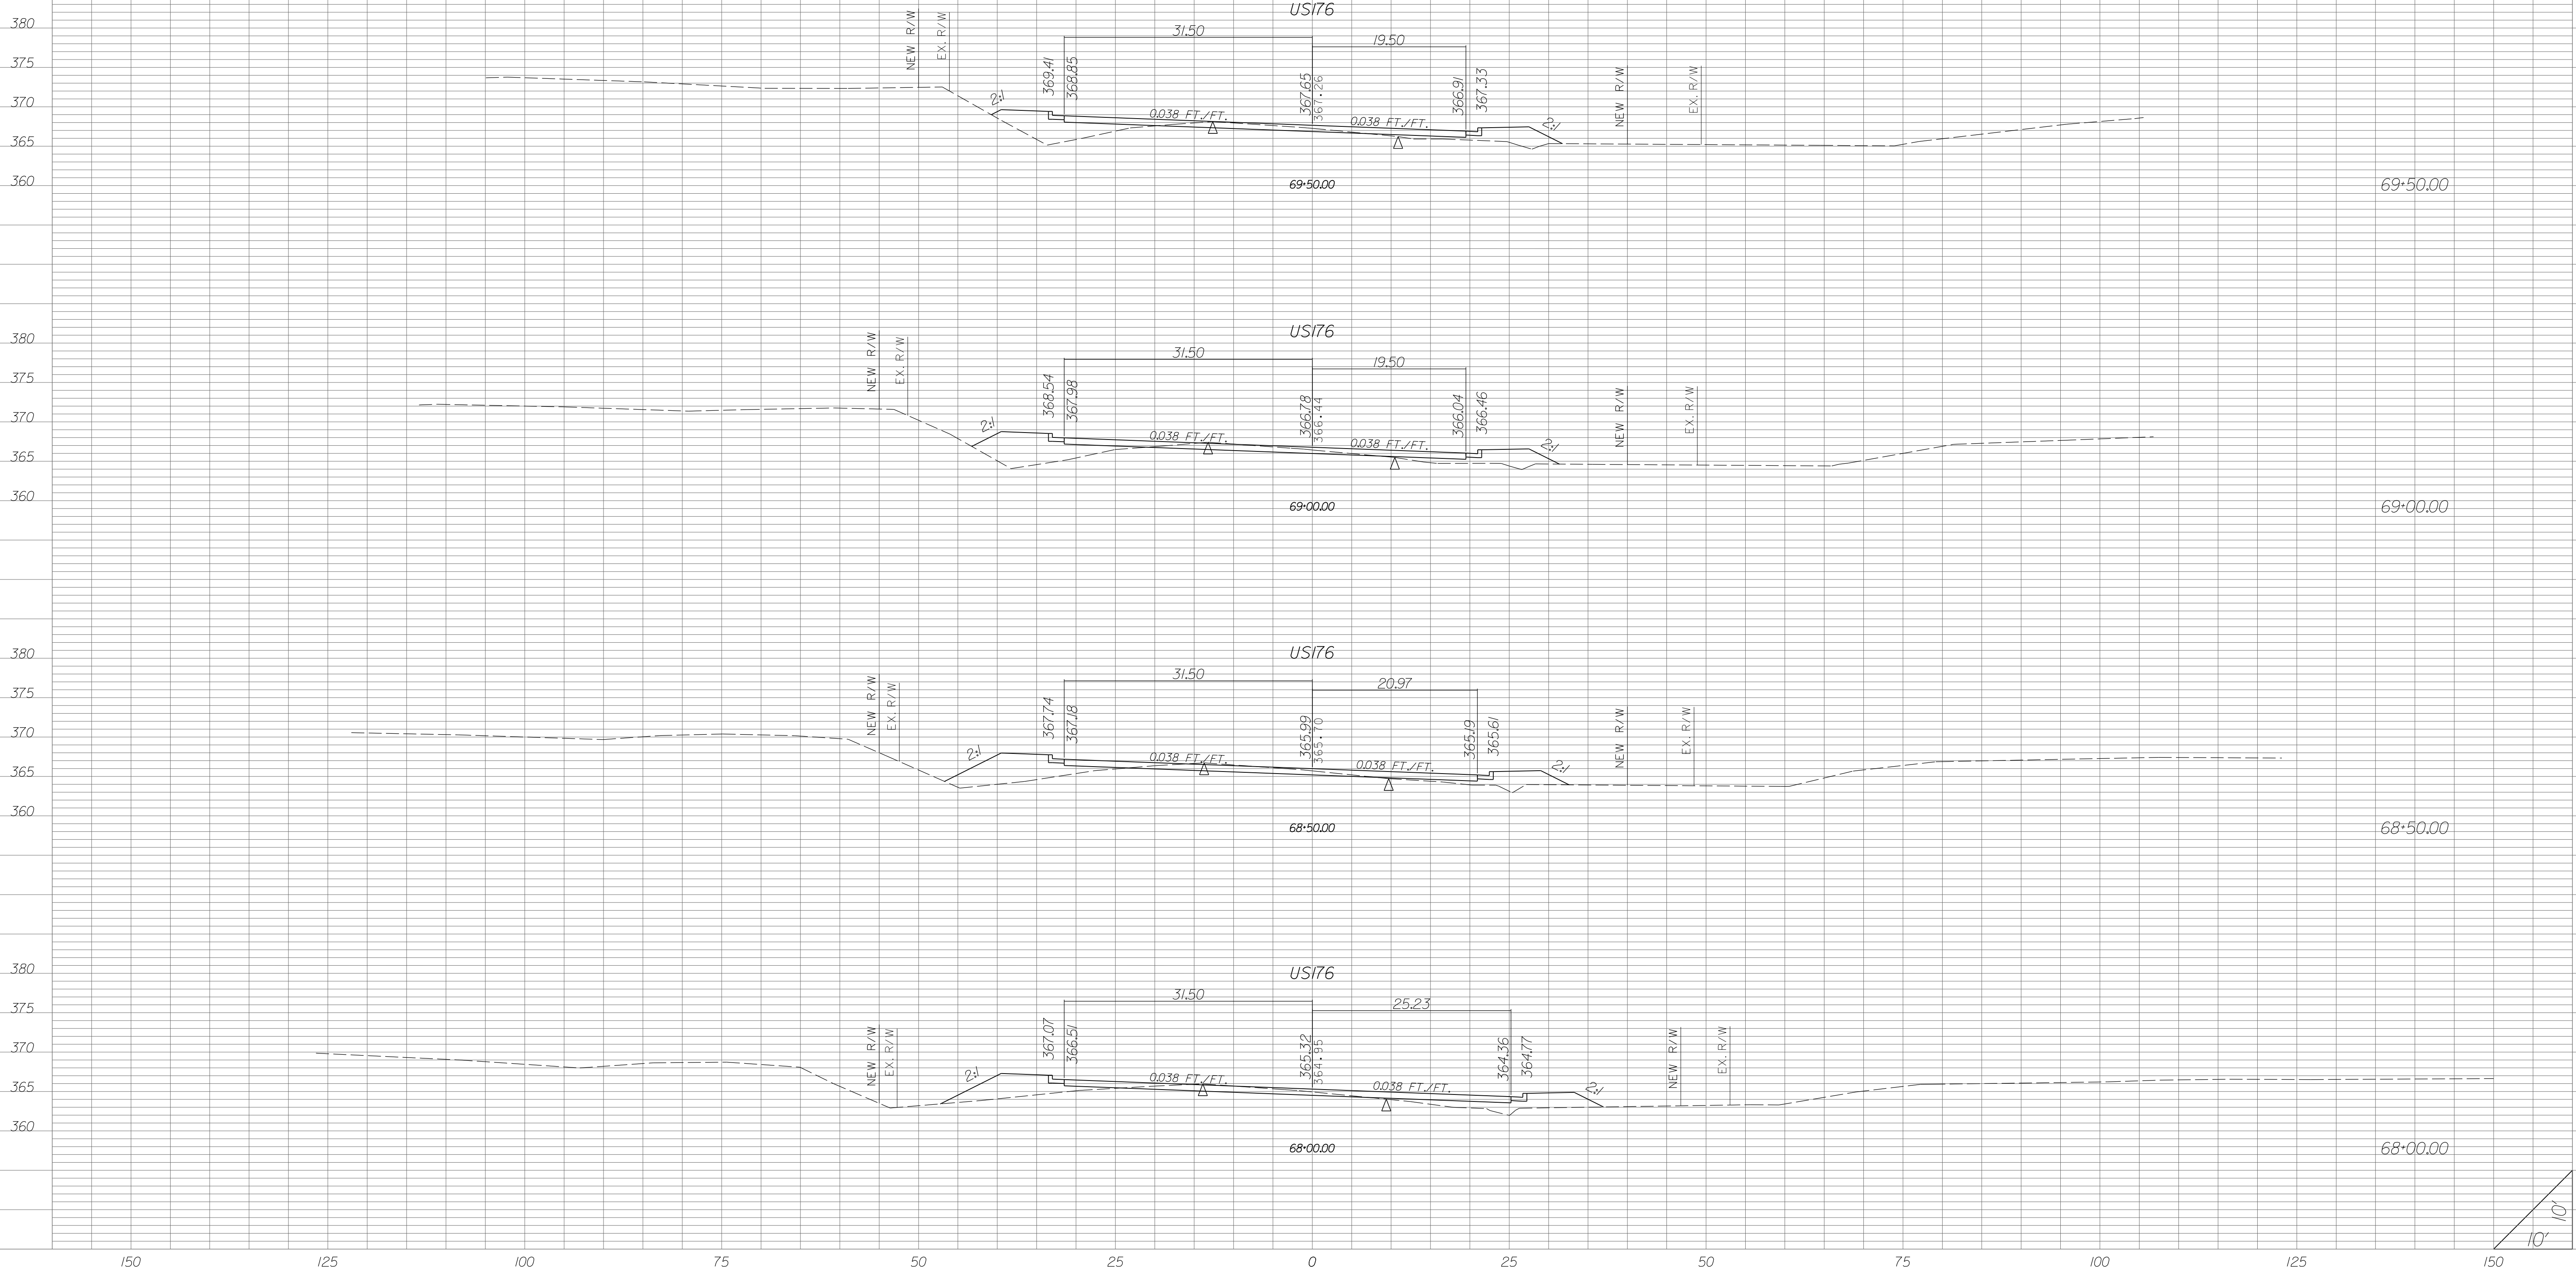

U.S. ROUTE 176 (BROAD RIVER ROAD)

| STATE | COUNTY | PROJECT ID | RD/RTE NO. | SHEET NO. |
|-------|-----------------------------------|------------|------------|-----------|
| SC | NEWBERRY RICHLAND LEXINGTON | P029208 | 1-26 | X-507 |

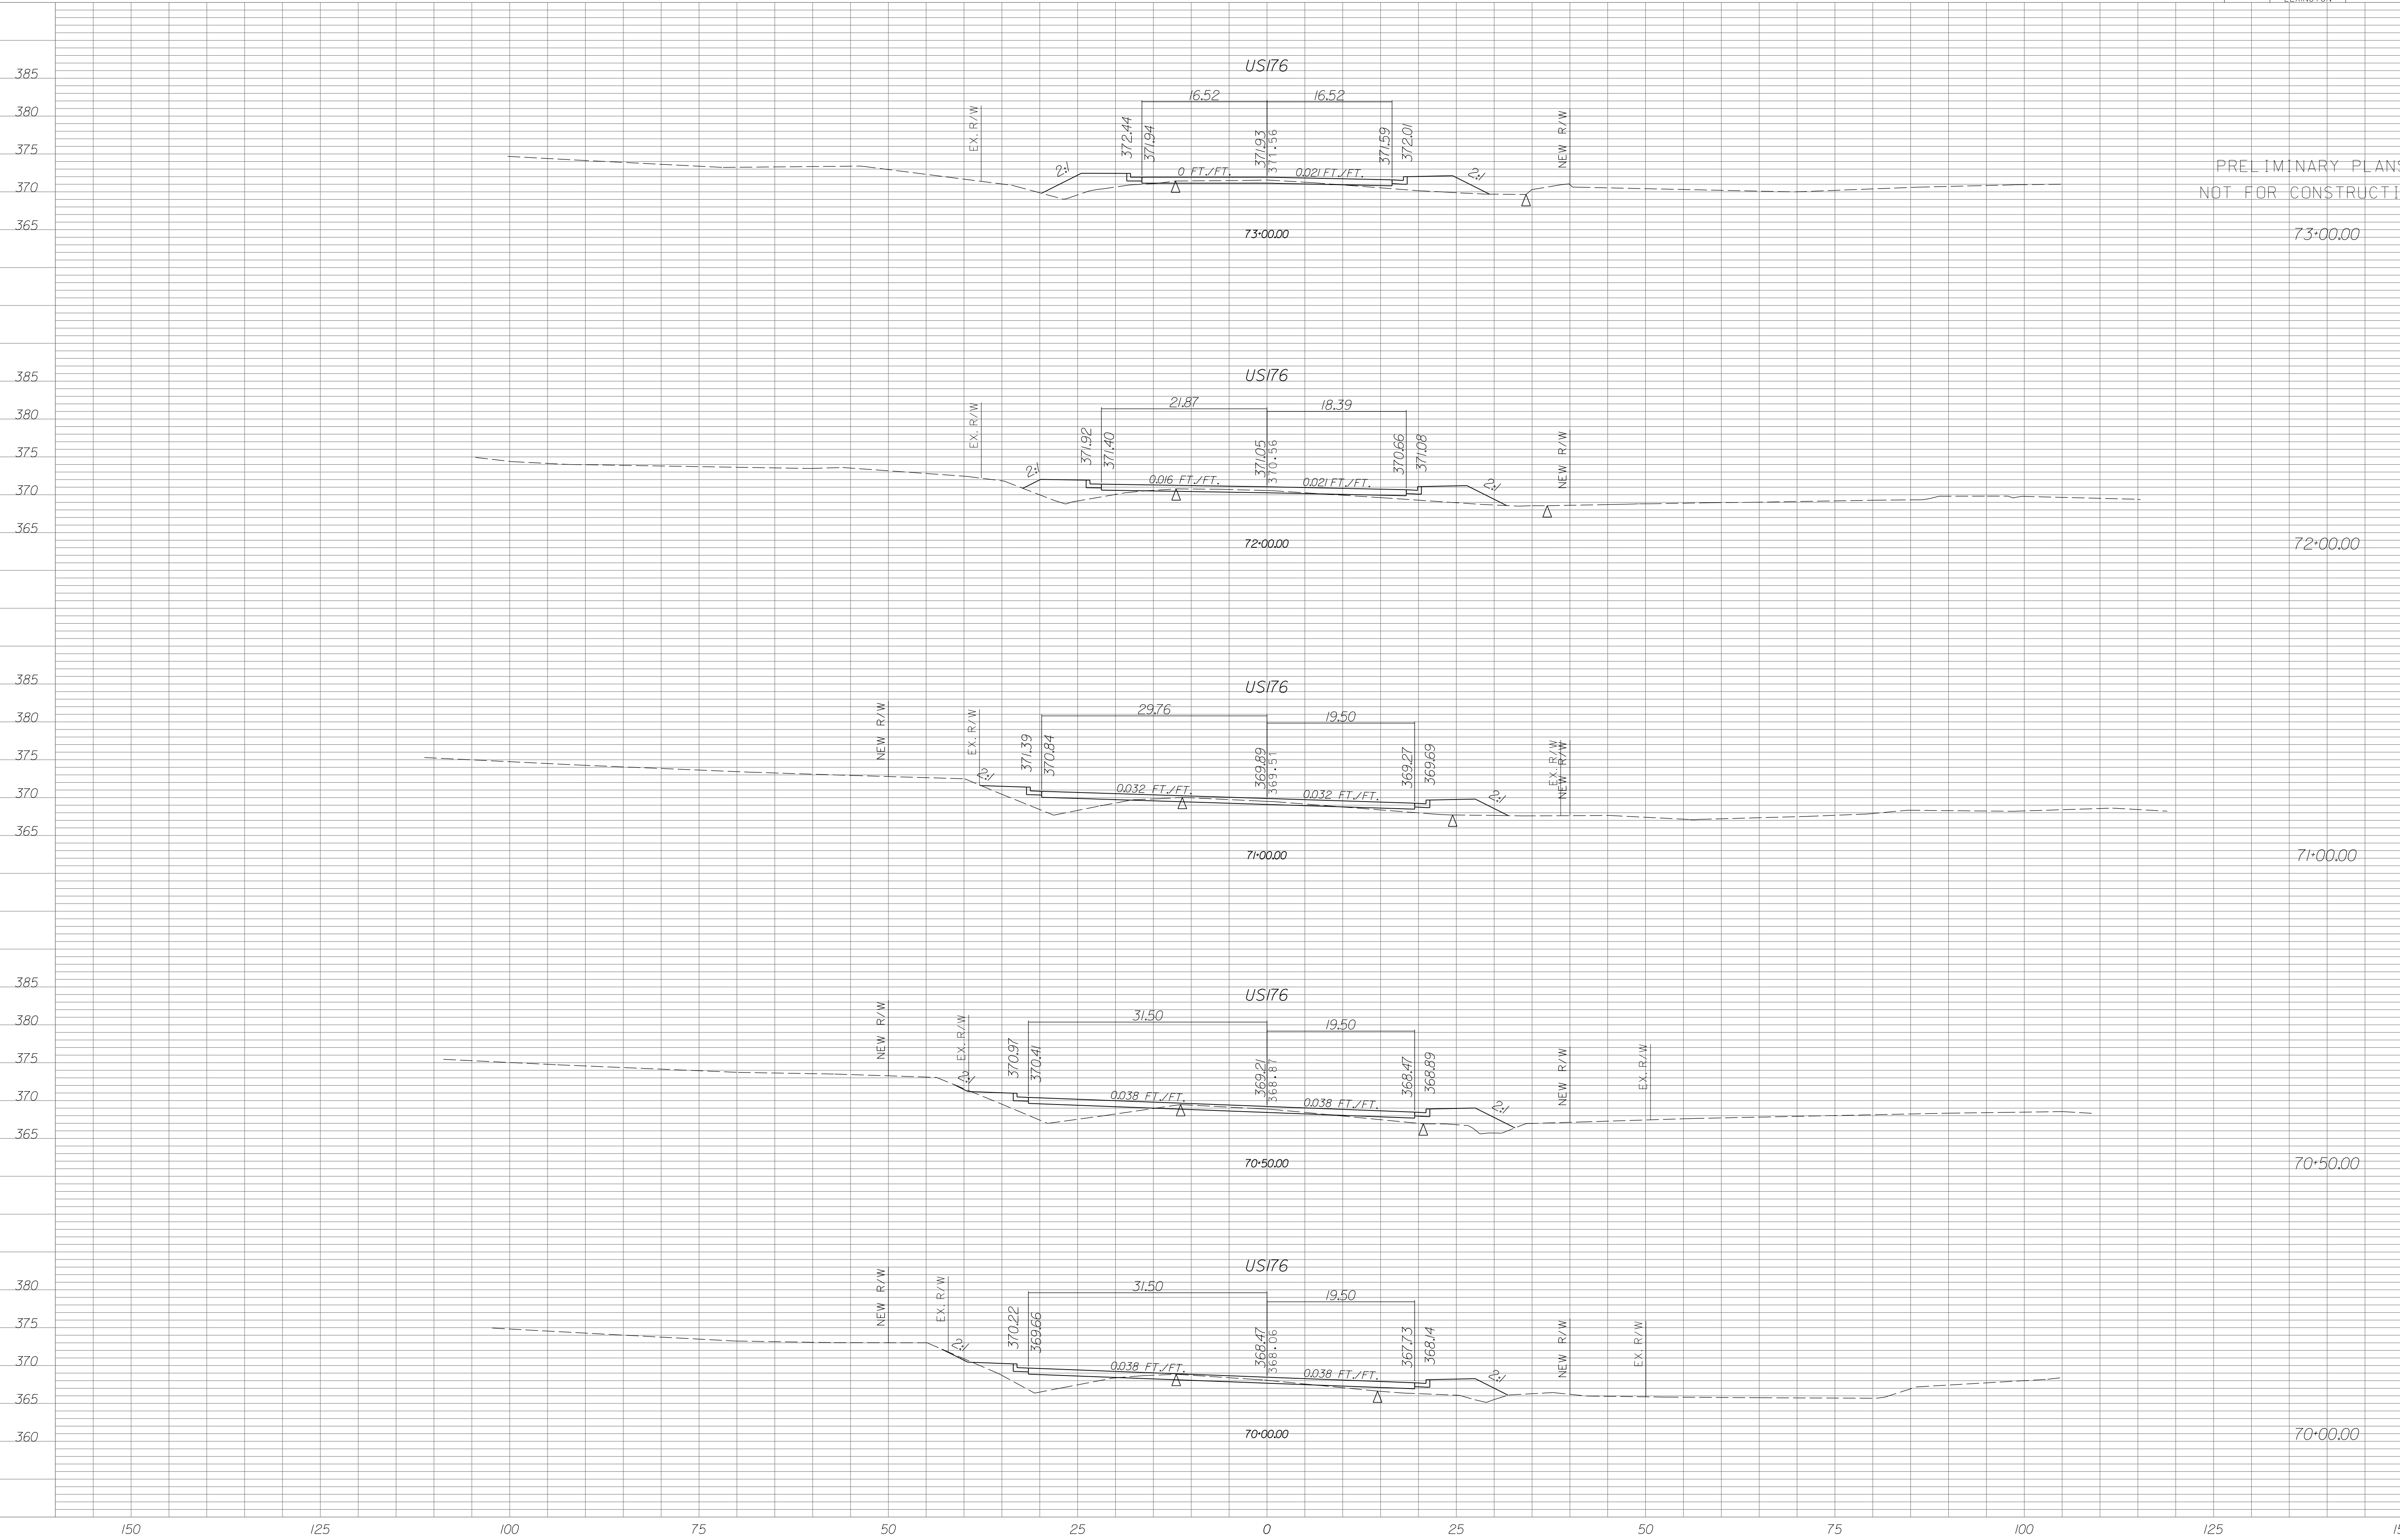


PRELIMINARY PLANS
NOT FOR CONSTRUCTION

U.S. ROUTE 176 (BROAD RIVER ROAD)

| STATE | COUNTY | PROJECT ID | RD/RTE NO. | SHEET NO. |
|-------|-----------------------------------|------------|------------|-----------|
| SC | NEWBERRY RICHLAND LEXINGTON | P029208 | 1-26 | X-508 |

PRELIMINARY PLANS
NOT FOR CONSTRUCTION

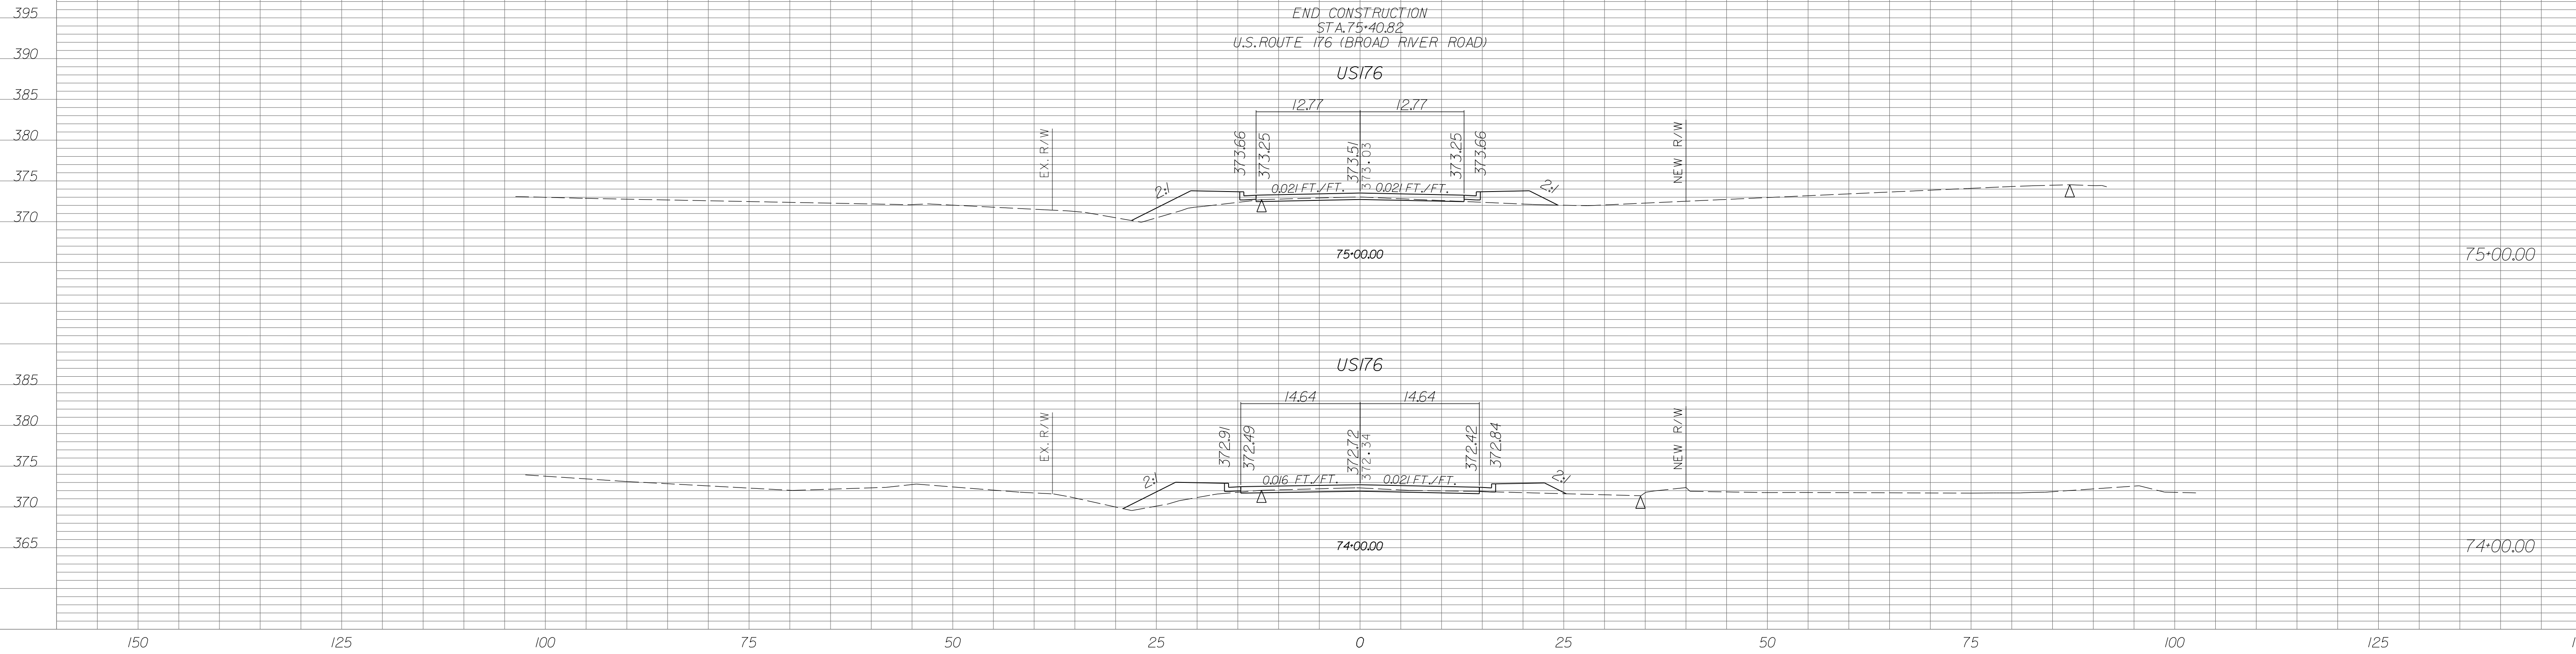

U.S. ROUTE 176 RAMP 1


| STATE | COUNTY | PROJECT ID | RD/RTE NO. | SHEET NO. |
|-------|-----------------------------------|------------|------------|-----------|
| SC | NEWBERRY RICHLAND LEXINGTON | P029208 | 1-26 | X-509 |



| STATE | COUNTY | PROJECT ID | RD/RTE NO. | SHEET NO. |
|-------|-----------------------------------|------------|------------|-----------|
| SC | NEWBERRY RICHLAND LEXINGTON | P029208 | 1-26 | X-510 |




PRELIMINARY PLANS
NOT FOR CONSTRUCTION

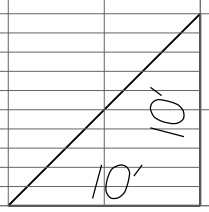

U.S. ROUTE 176 RAMP 1


| | | | | |
|-------|-----------------------------------|------------|------------|-----------|
| STATE | COUNTY | PROJECT ID | RD/RTE NO. | SHEET NO. |
| SC | NEWBERRY RICHLAND LEXINGTON | P029208 | 1-26 | X-5II |

PRELIMINARY PLANS
NOT FOR CONSTRUCTION

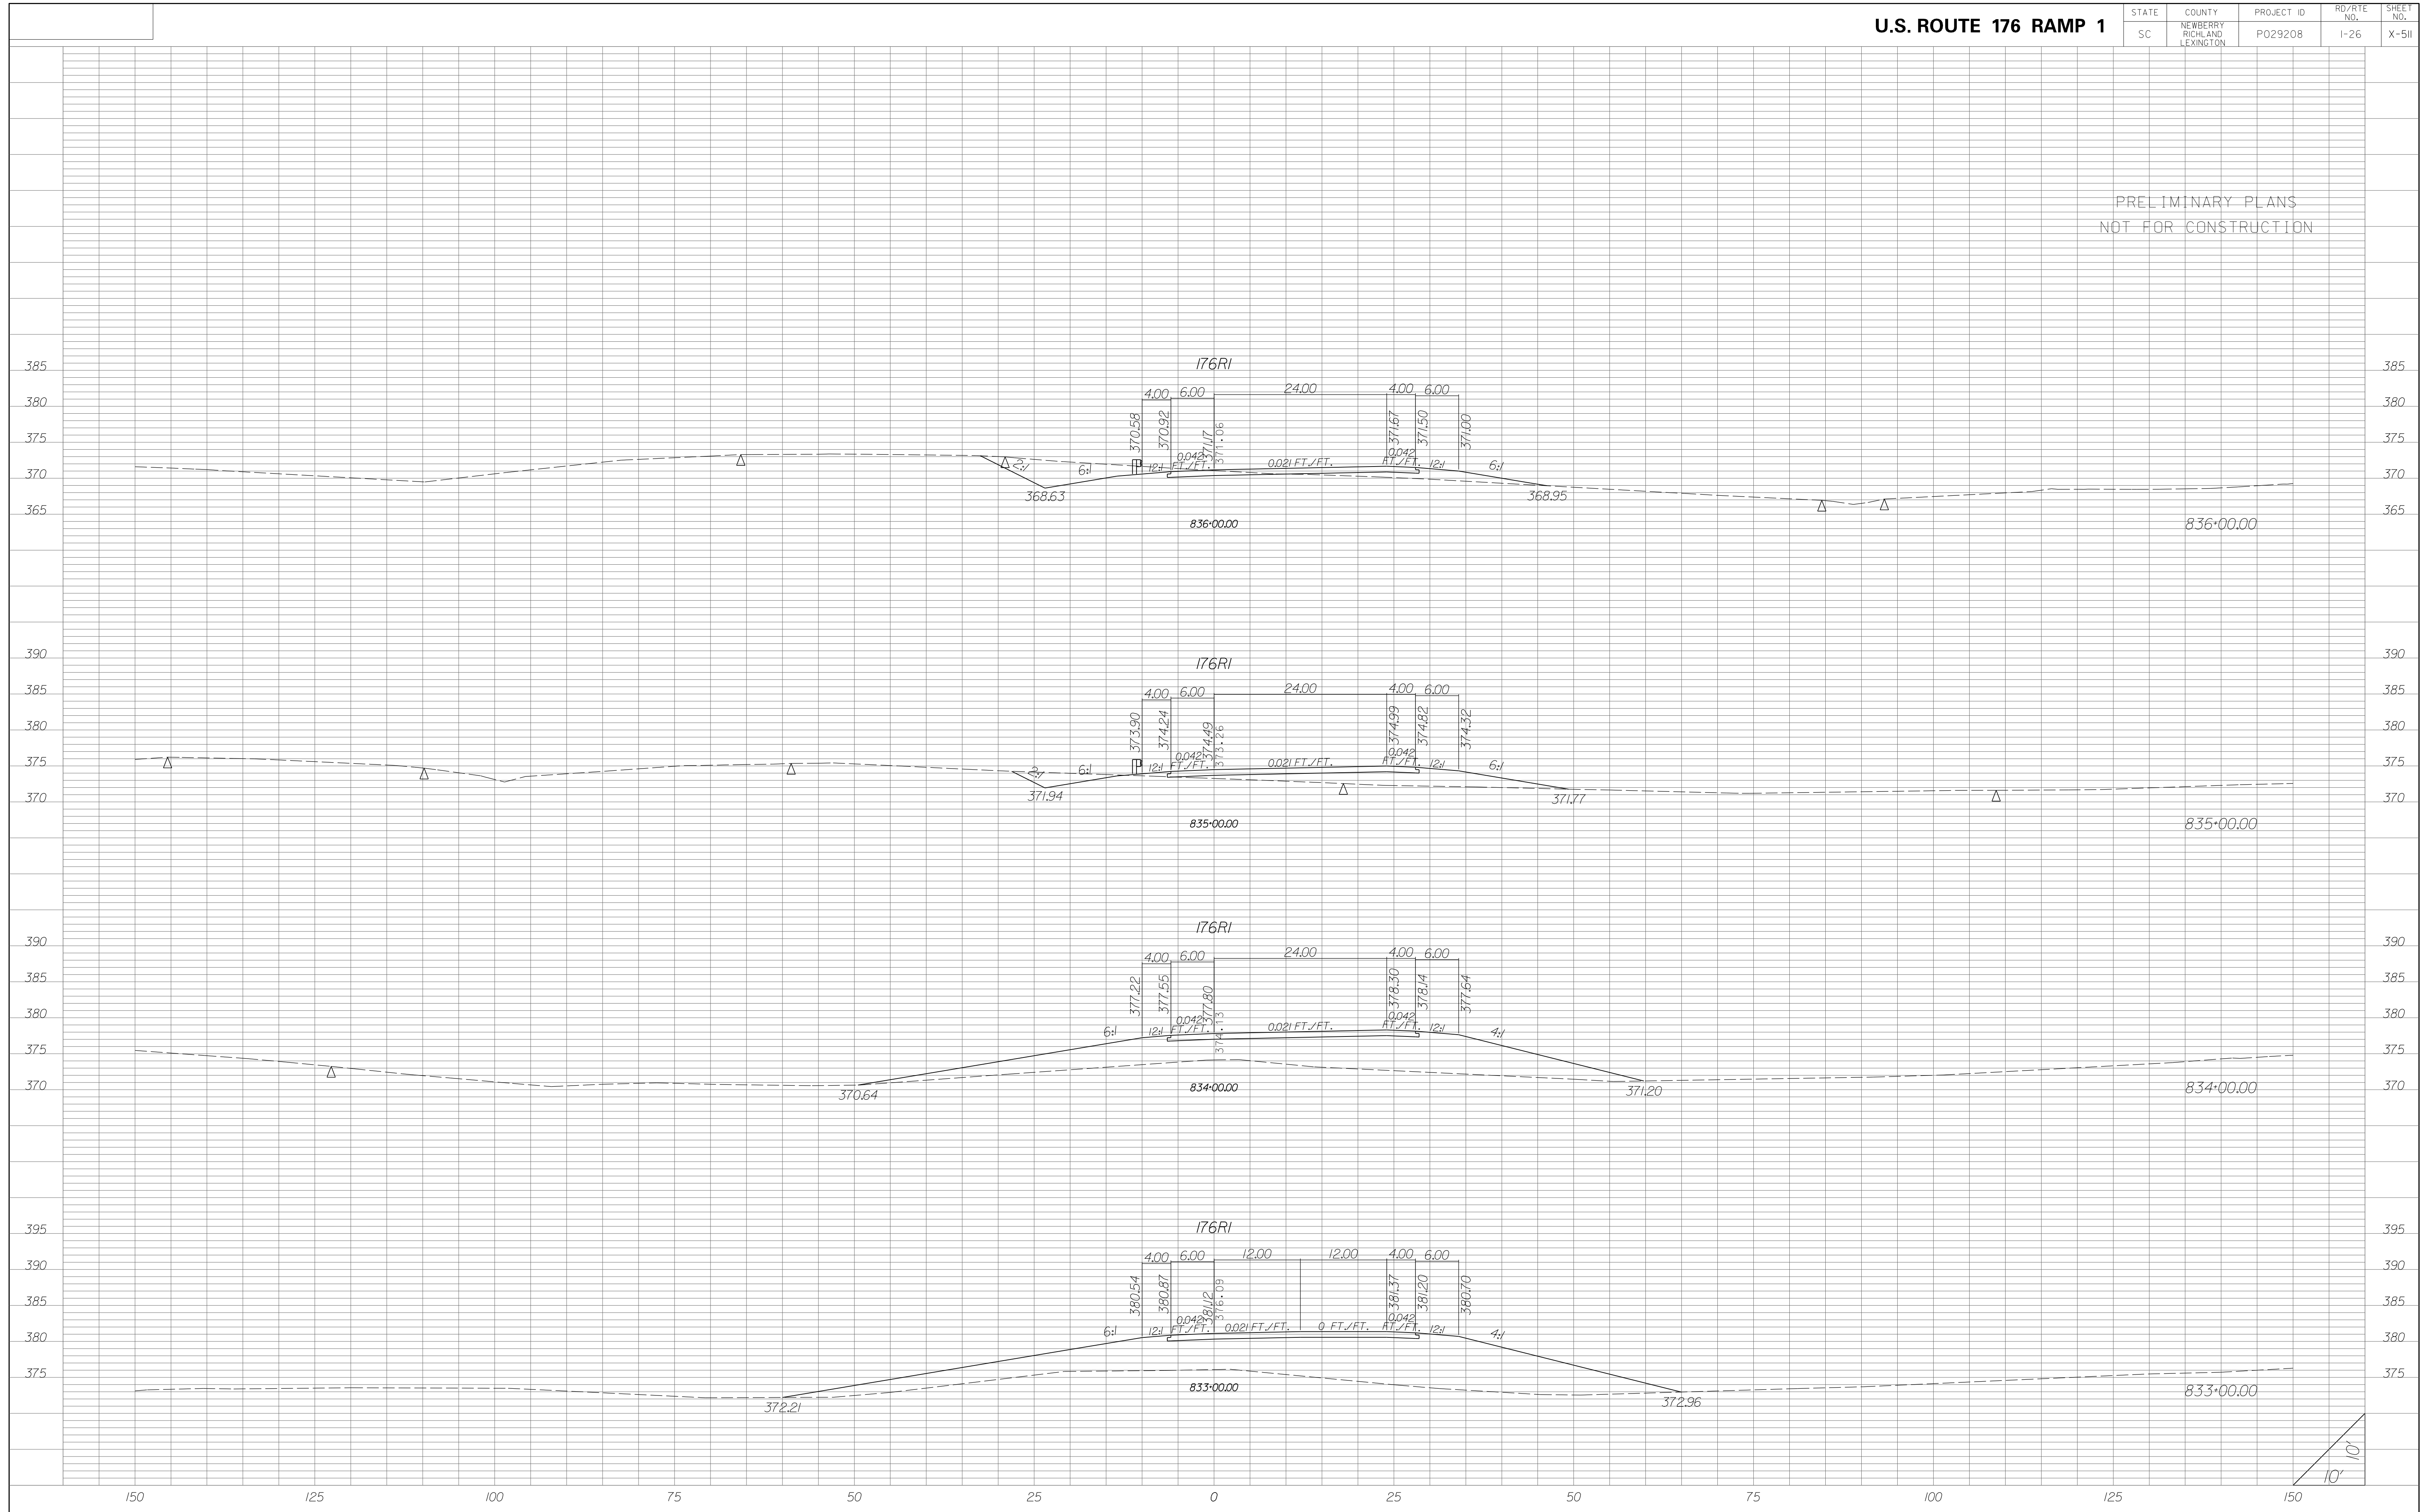



U.S. ROUTE 176 RAMP 1

| STATE | COUNTY | PROJECT ID | RD/RTE NO. | SHEET NO. |
|-------|-----------------------------------|------------|------------|-----------|
| SC | NEWBERRY RICHLAND LEXINGTON | P029208 | 1-26 | X-512 |

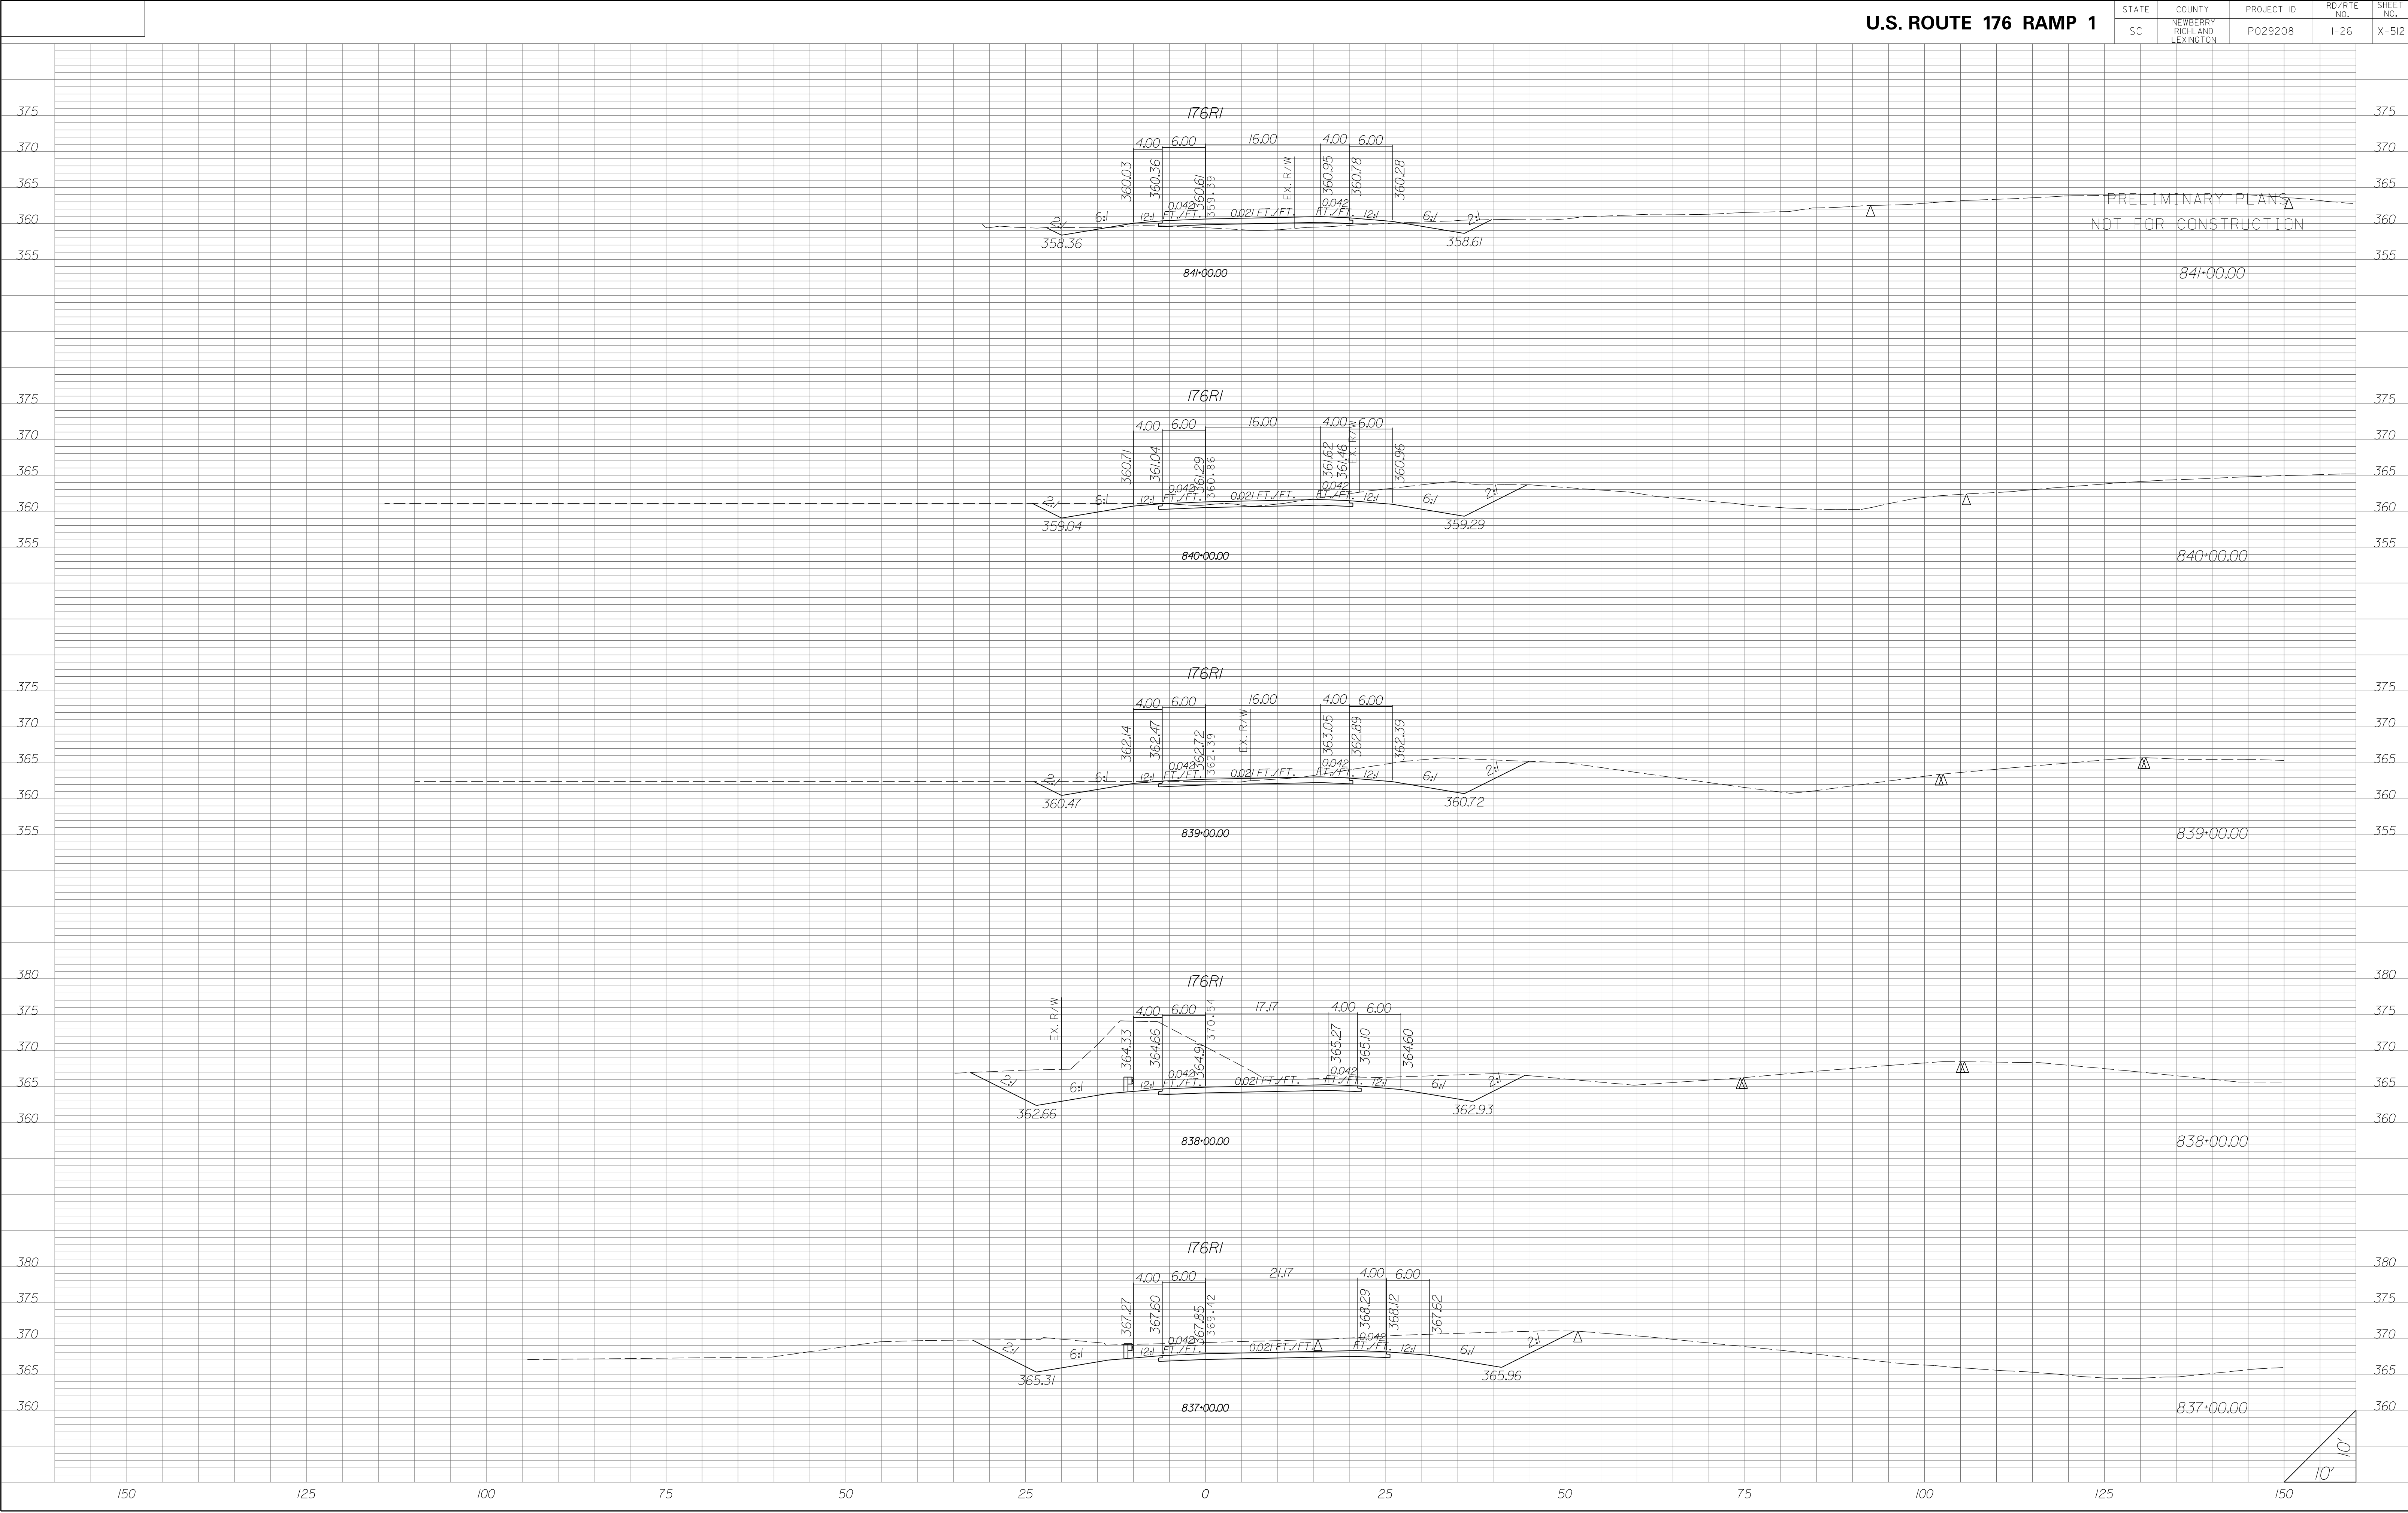


| STATE | COUNTY | PROJECT ID | RD/RTE NO. | SHEET NO. |
|-------|-----------------------------------|------------|------------|-----------|
| SC | NEWBERRY RICHLAND LEXINGTON | P029208 | 1-26 | X-513 |

PRELIMINARY PLANS
NOT FOR CONSTRUCTION

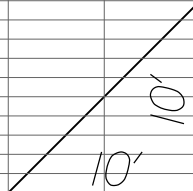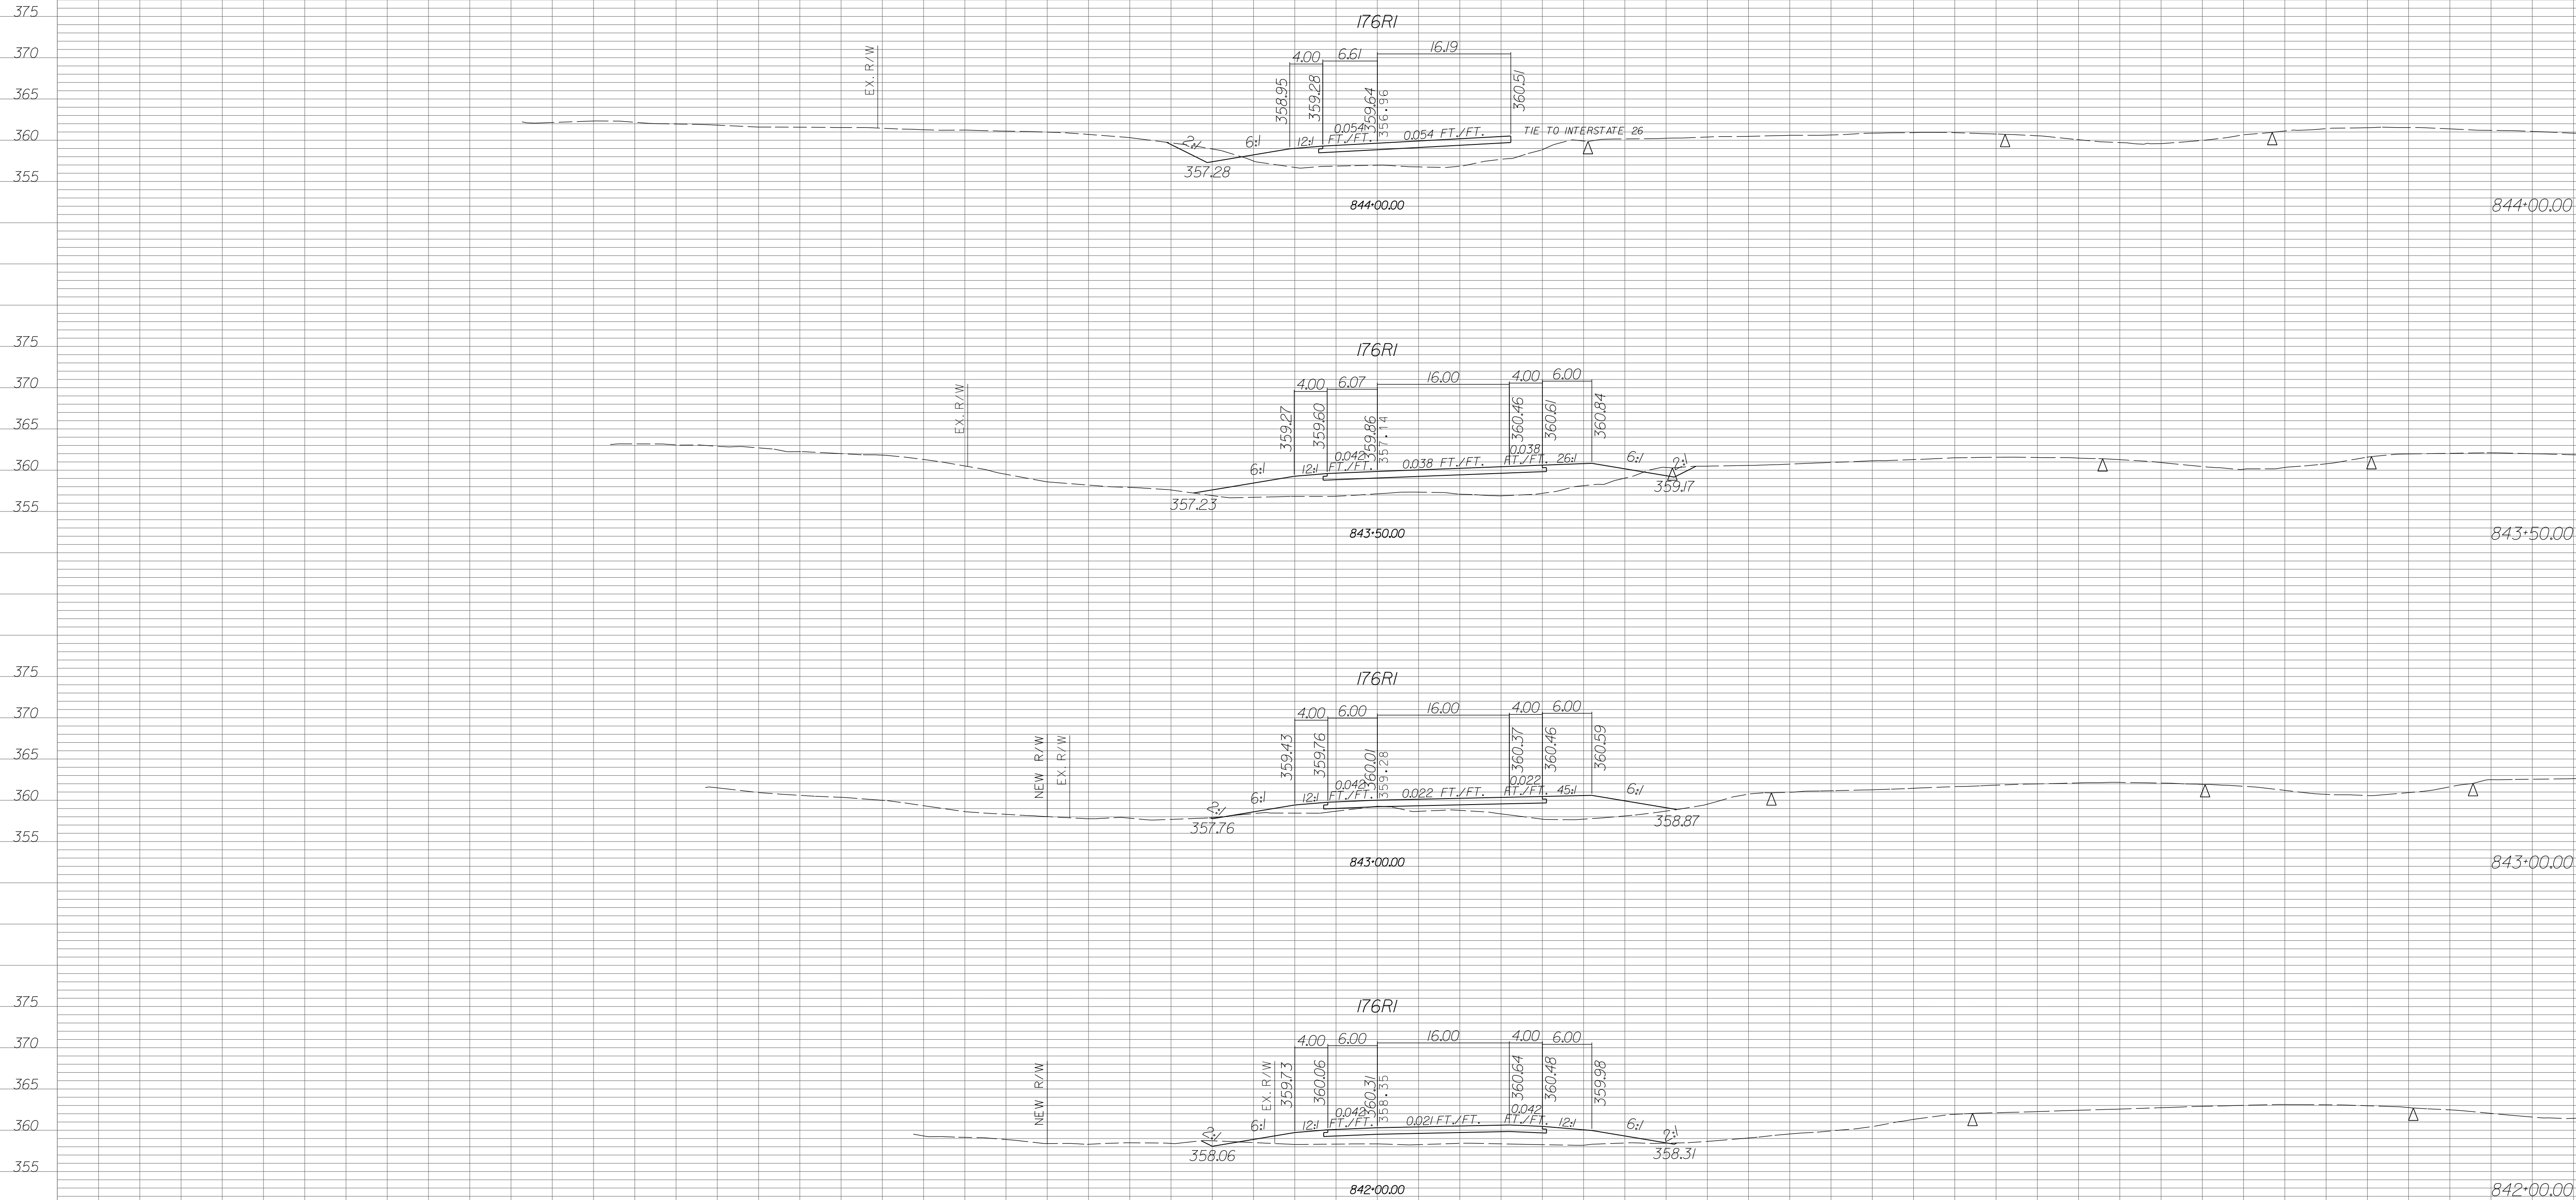

U.S. ROUTE 176 RAMP 1


| STATE | COUNTY | PROJECT ID | RD/RTE NO. | SHEET NO. |
|-------|-----------------------------------|------------|------------|-----------|
| SC | NEWBERRY RICHLAND LEXINGTON | P029208 | 1-26 | X-514 |

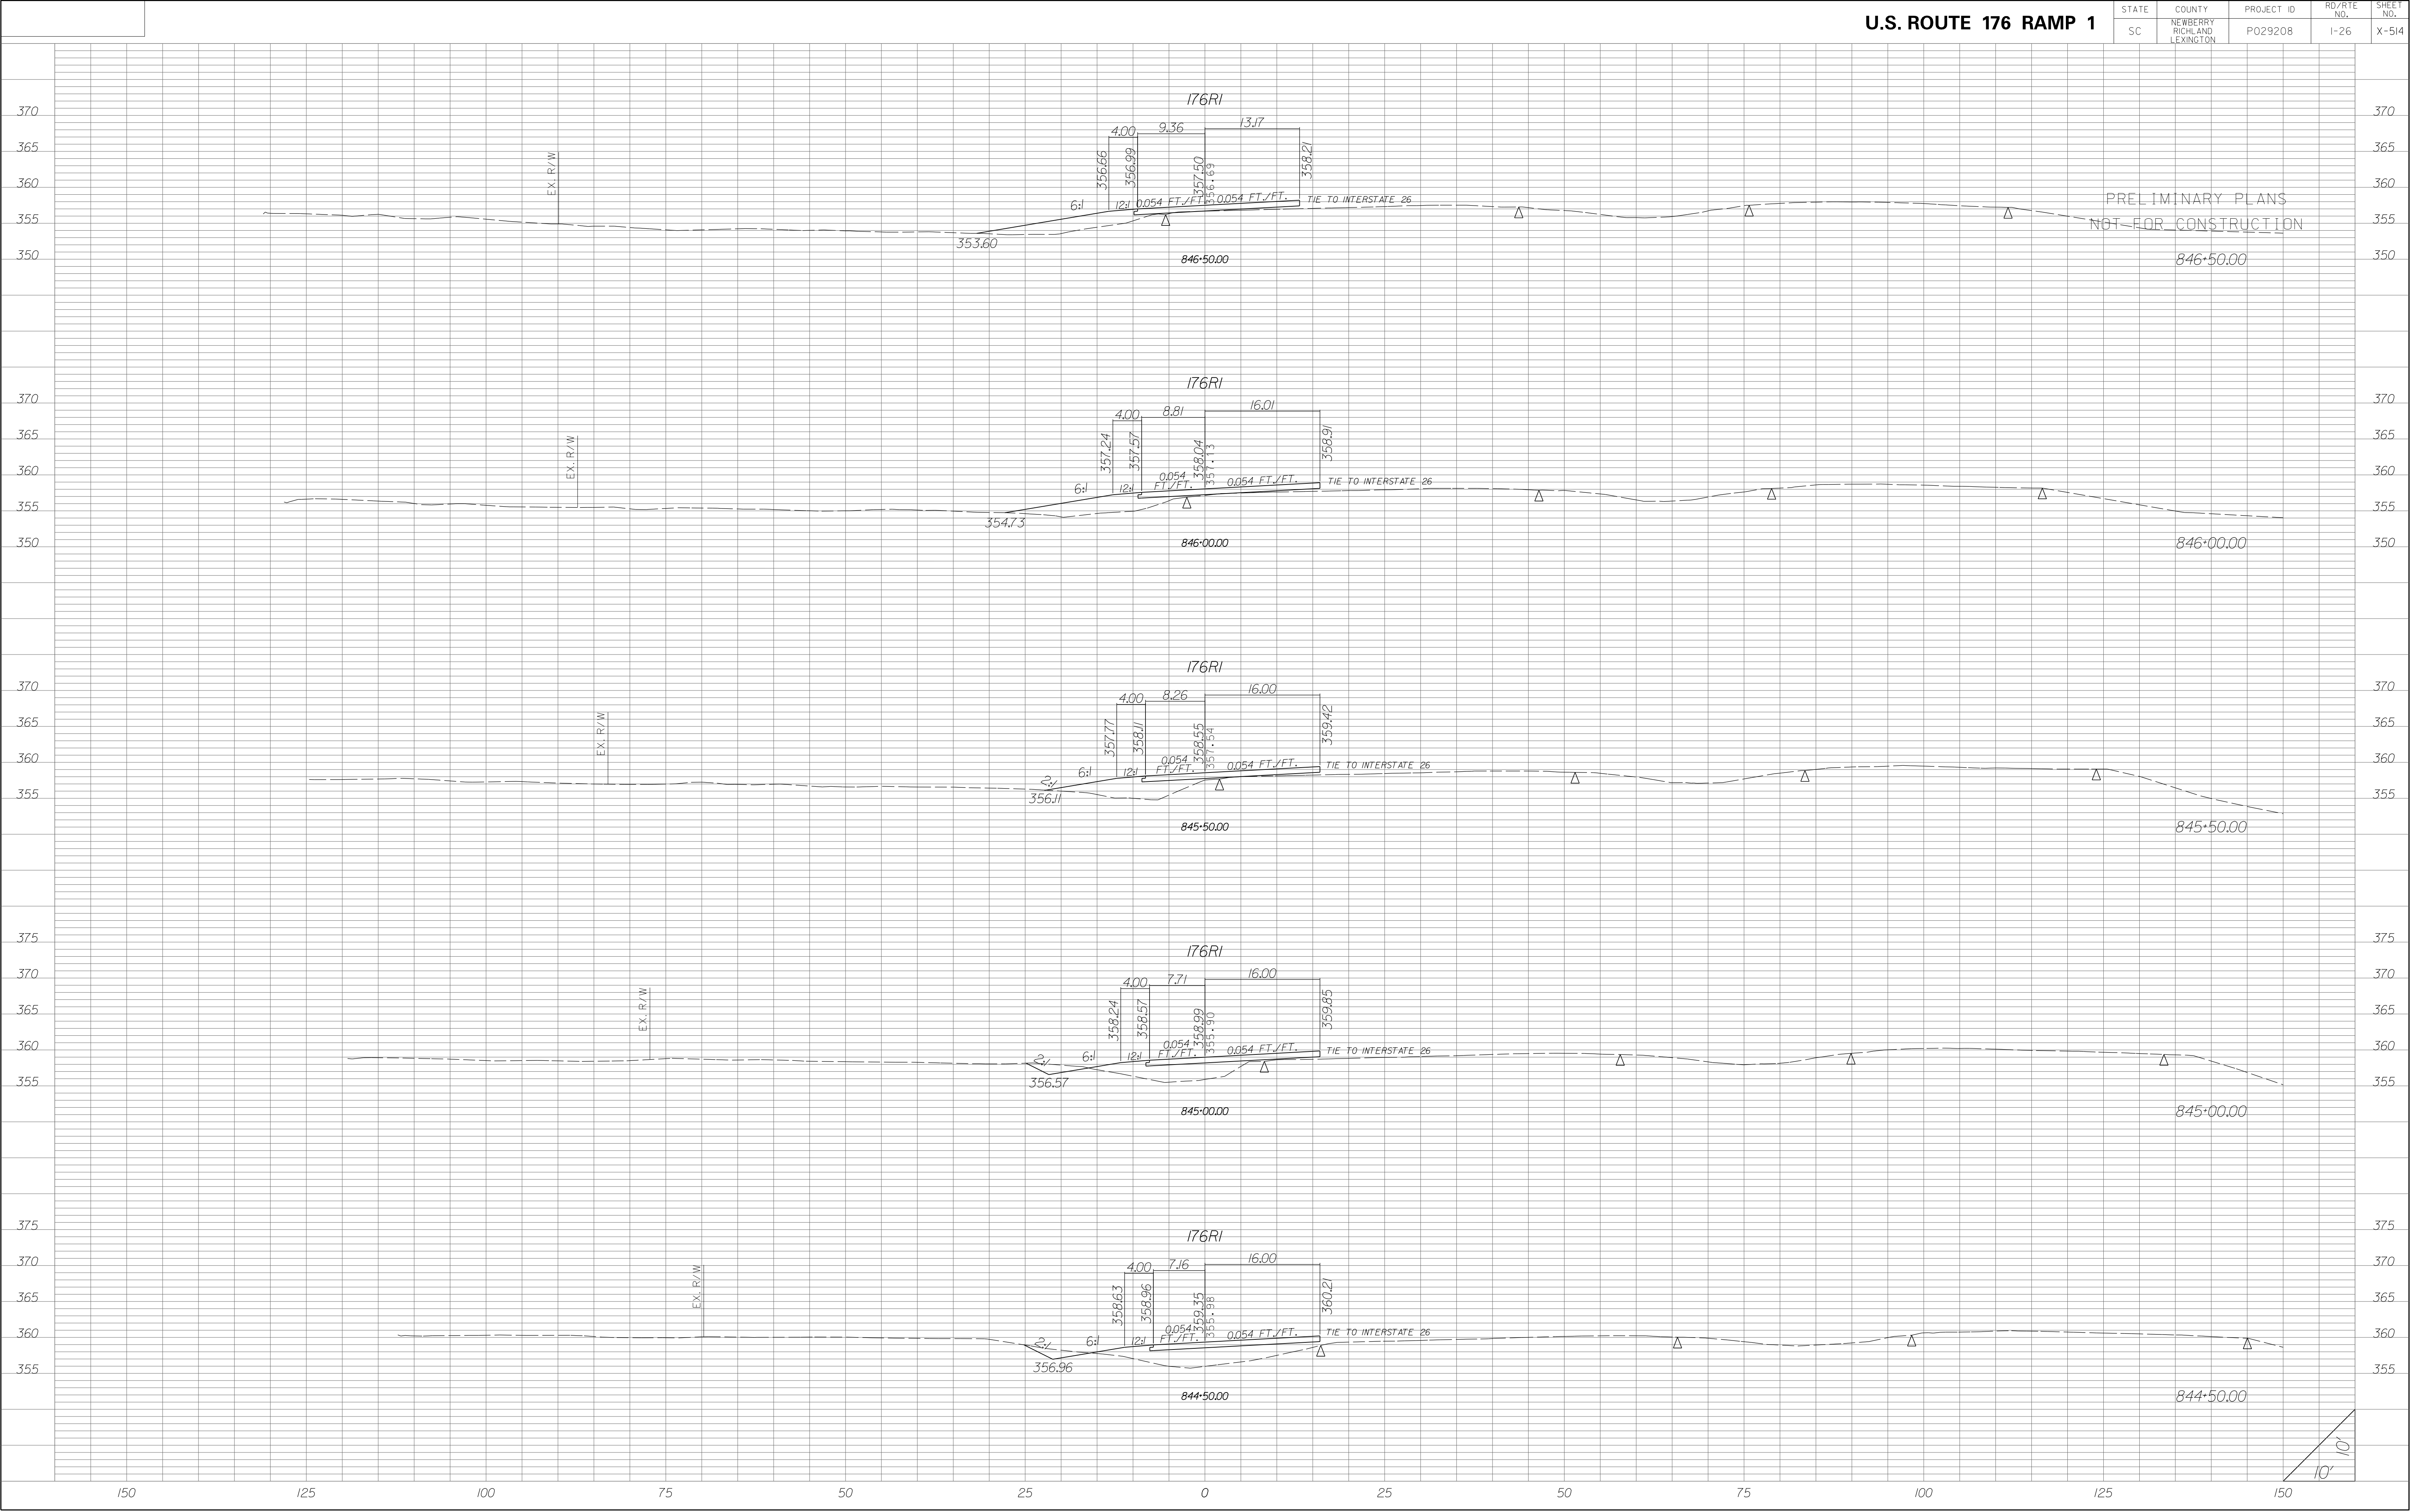

U.S. ROUTE 176 RAMP 1


| STATE | COUNTY | PROJECT ID | RD/RTE NO. | SHEET NO. |
|-------|-----------------------------------|------------|------------|-----------|
| SC | NEWBERRY RICHLAND LEXINGTON | P029208 | 1-26 | X-515 |

PRELIMINARY PLANS
NOT FOR CONSTRUCTION

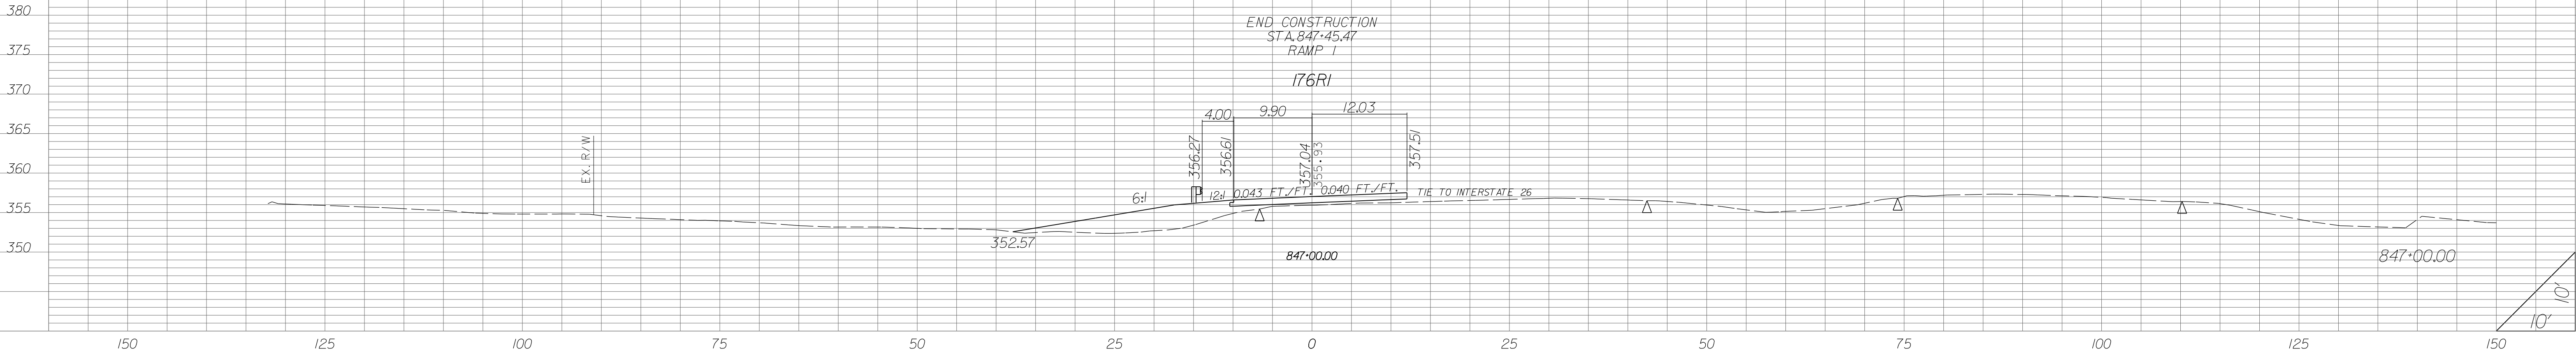

U.S. ROUTE 176 RAMP 1A

| STATE | COUNTY | PROJECT ID | RD/RTE NO. | SHEET NO. |
|-------|-----------------------------------|------------|------------|-----------|
| SC | NEWBERRY RICHLAND LEXINGTON | P029208 | 1-26 | X-516 |

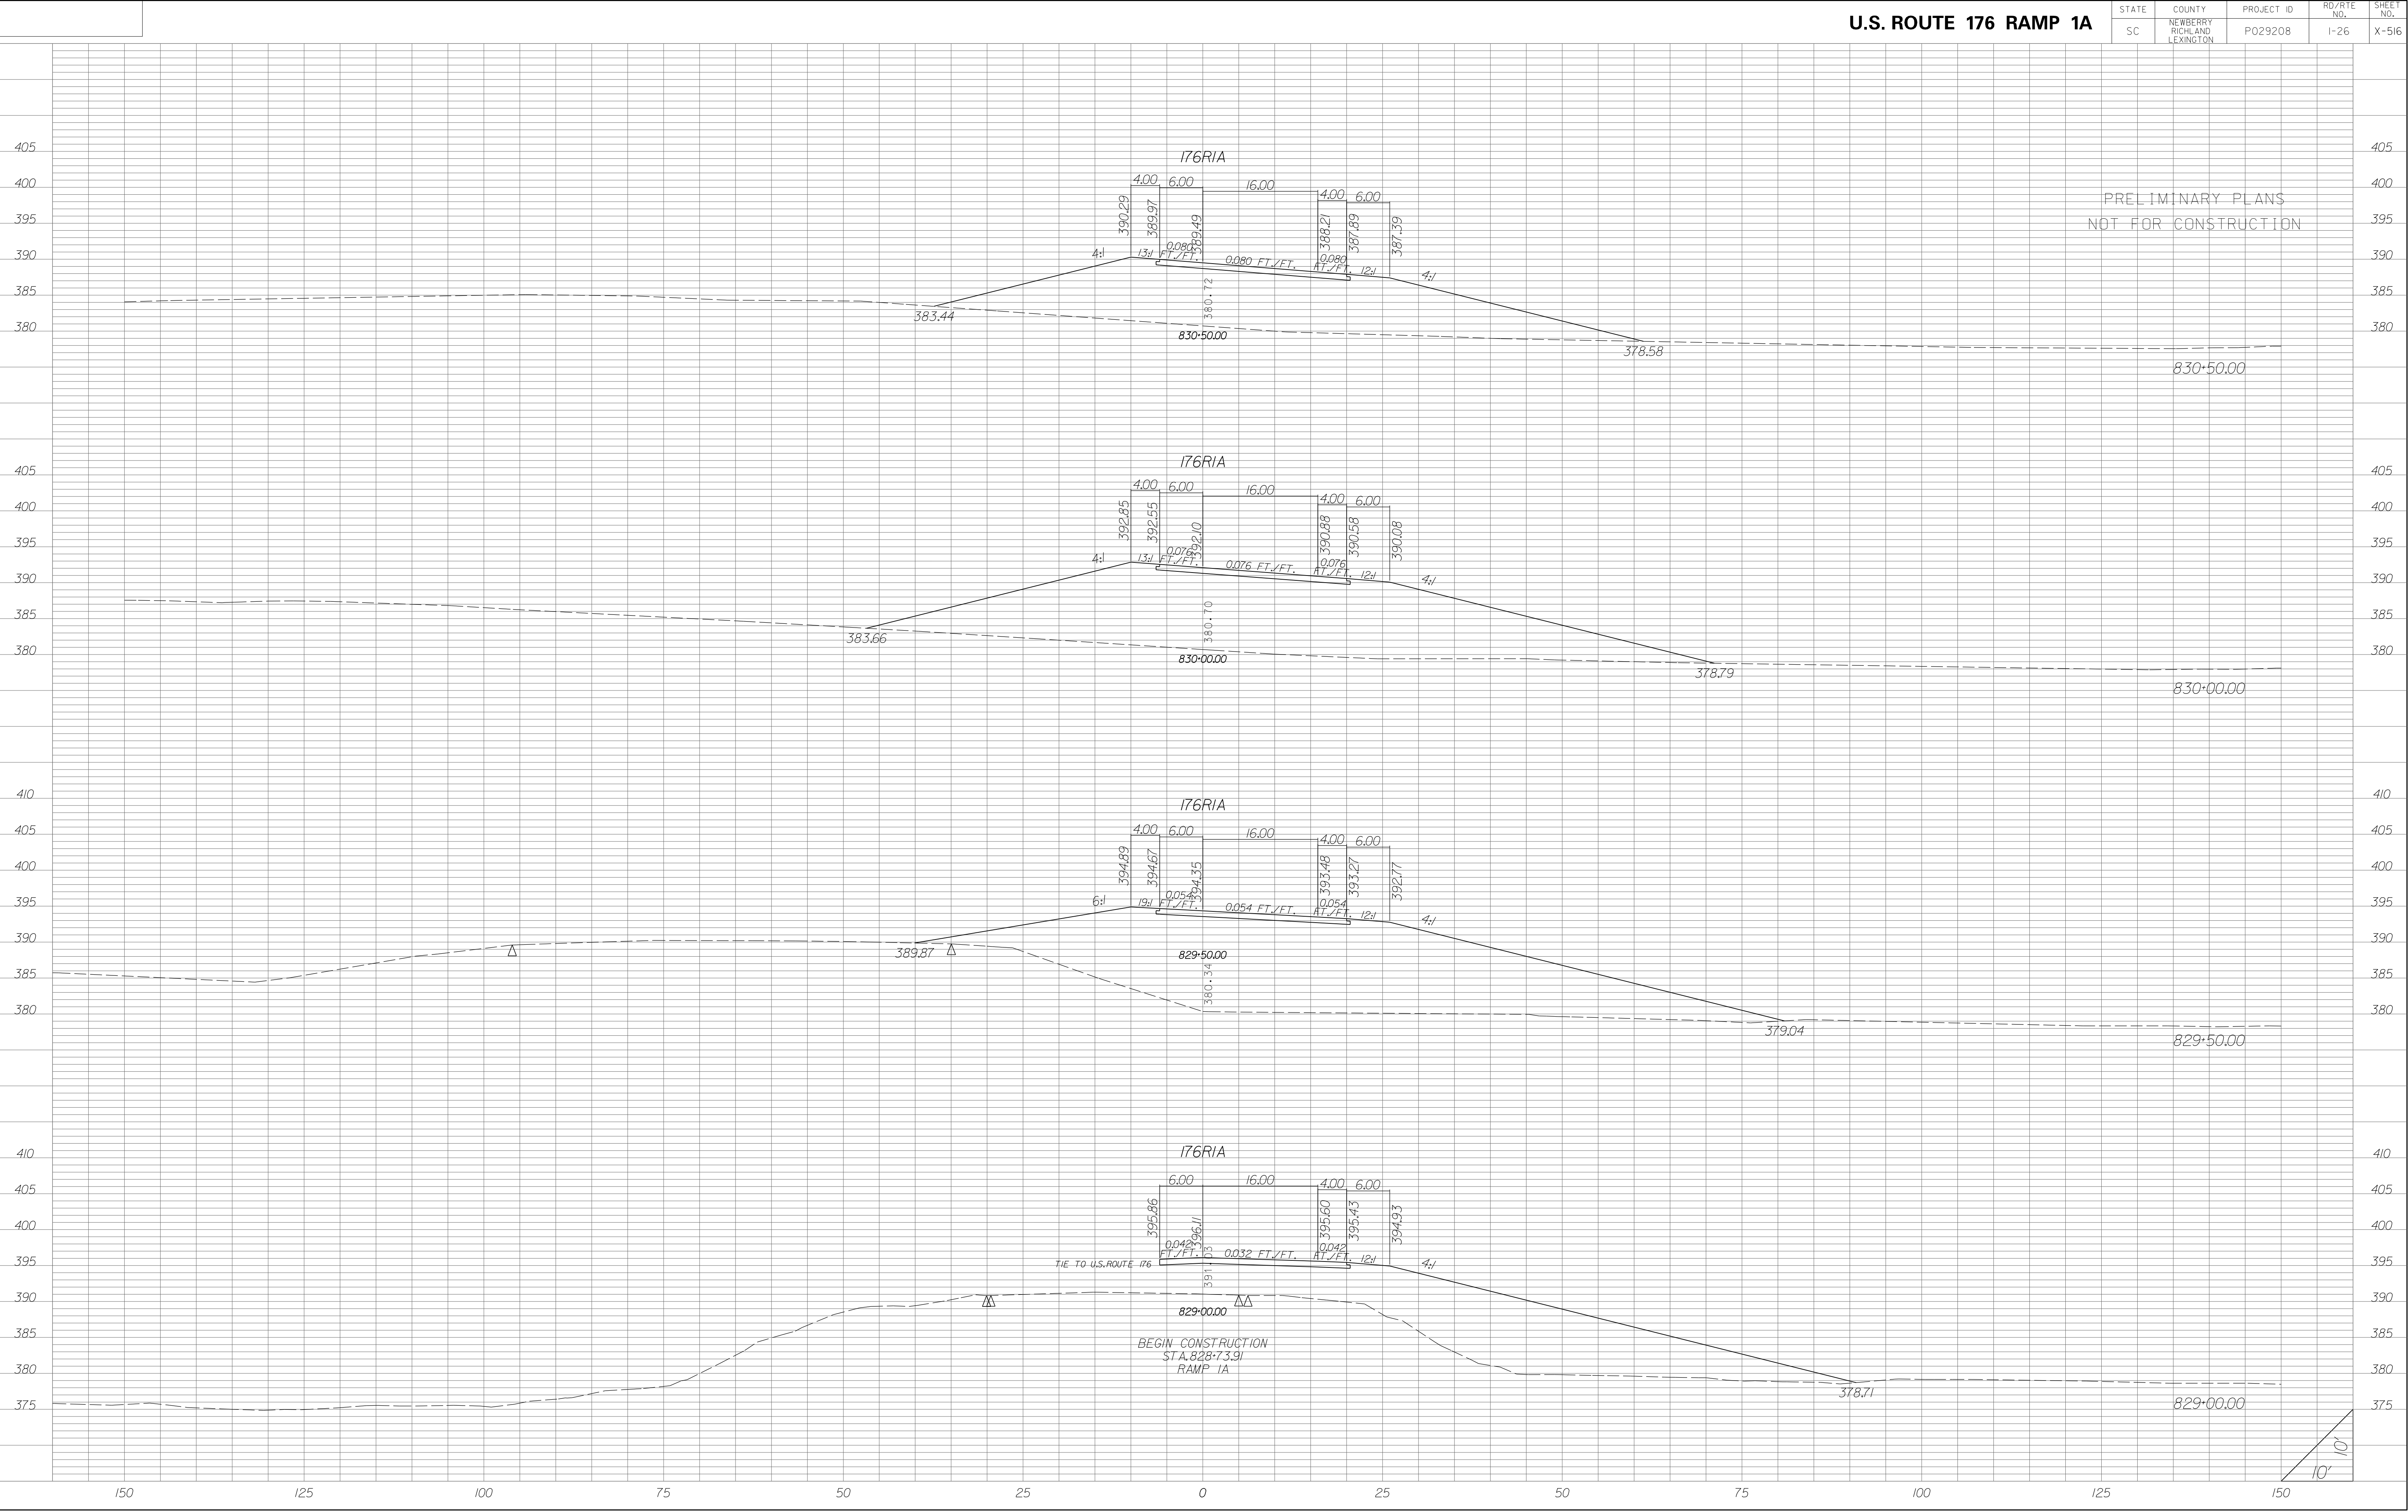

U.S. ROUTE 176 RAMP 1A


| STATE | COUNTY | PROJECT ID | RD/RTE NO. | SHEET NO. |
|-------|-----------------------------------|------------|------------|-----------|
| SC | NEWBERRY RICHLAND LEXINGTON | P029208 | 1-26 | X-517 |

PRELIMINARY PLANS
NOT FOR CONSTRUCTION



U.S. ROUTE 176 RAMP 2


| STATE | COUNTY | PROJECT ID | RD/RTE NO. | SHEET NO. |
|-------|-----------------------------------|------------|------------|-----------|
| SC | NEWBERRY RICHLAND LEXINGTON | P029208 | 1-26 | X-518 |

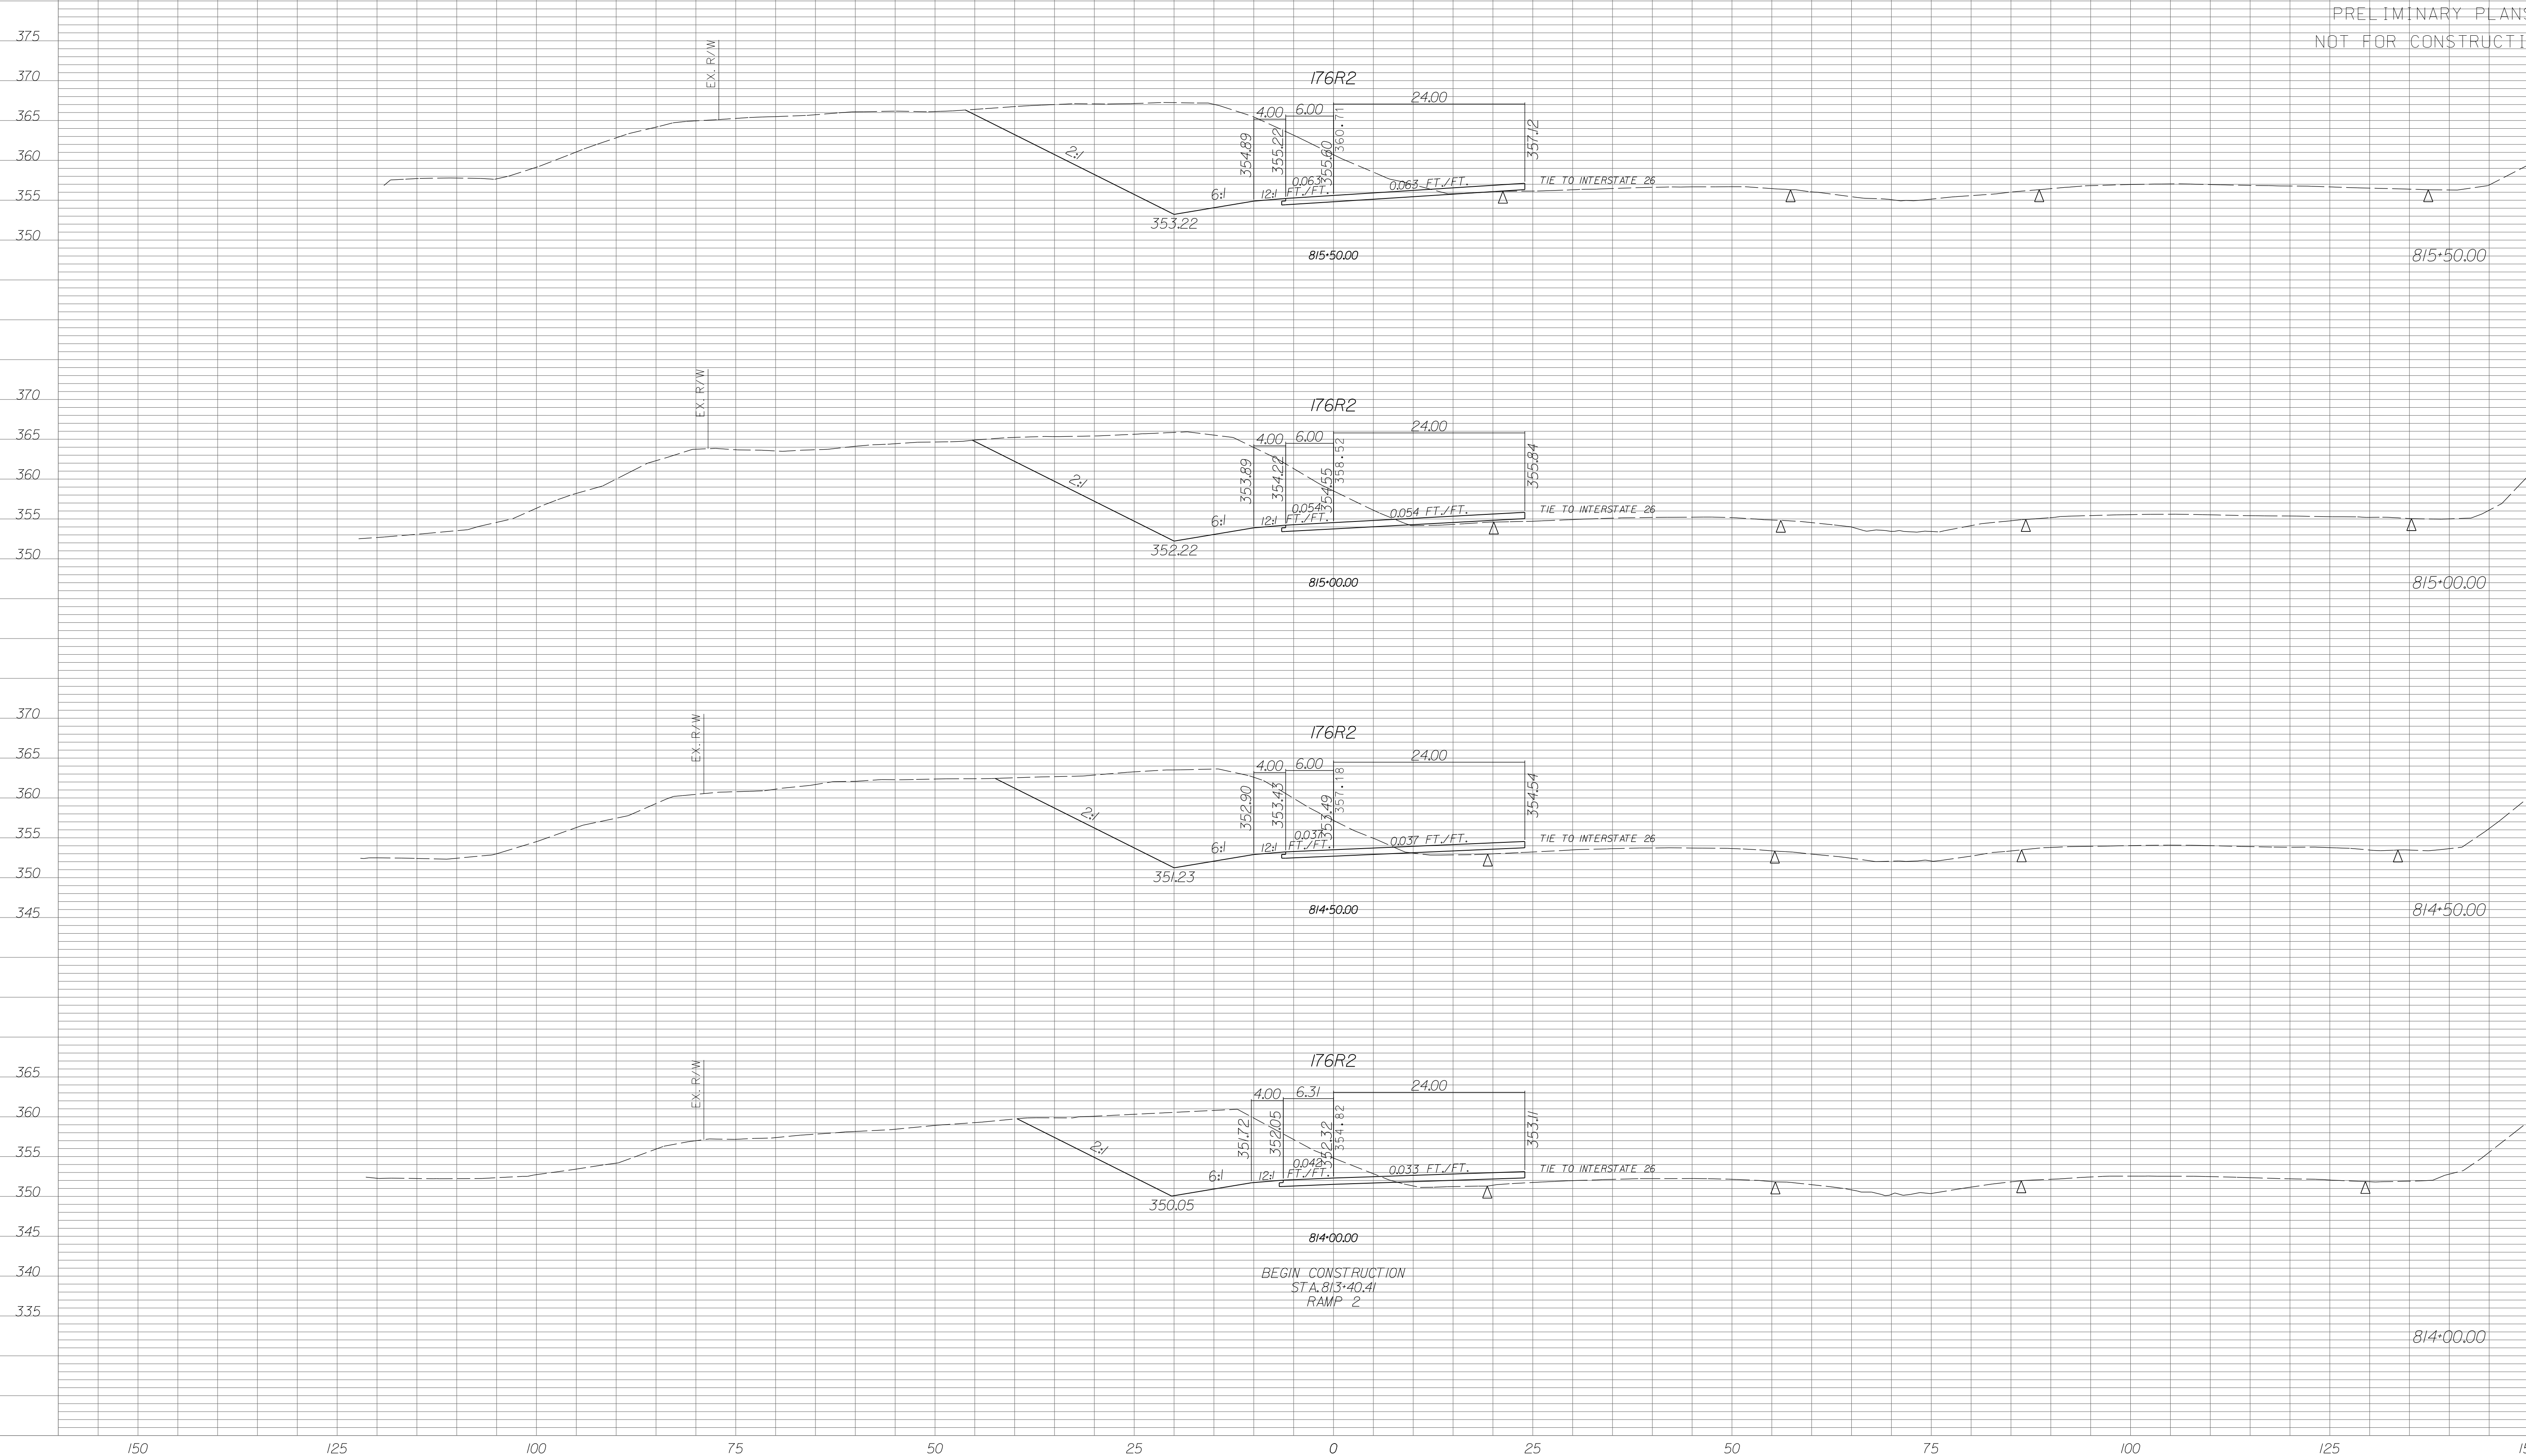

U.S. ROUTE 176 RAMP 2

| STATE | COUNTY | PROJECT ID | RD/RTE NO. | SHEET NO. |
|-------|-----------------------------------|------------|------------|-----------|
| SC | NEWBERRY RICHLAND LEXINGTON | P029208 | 1-26 | X-519 |


PRELIMINARY PLANS
NOT FOR CONSTRUCTION

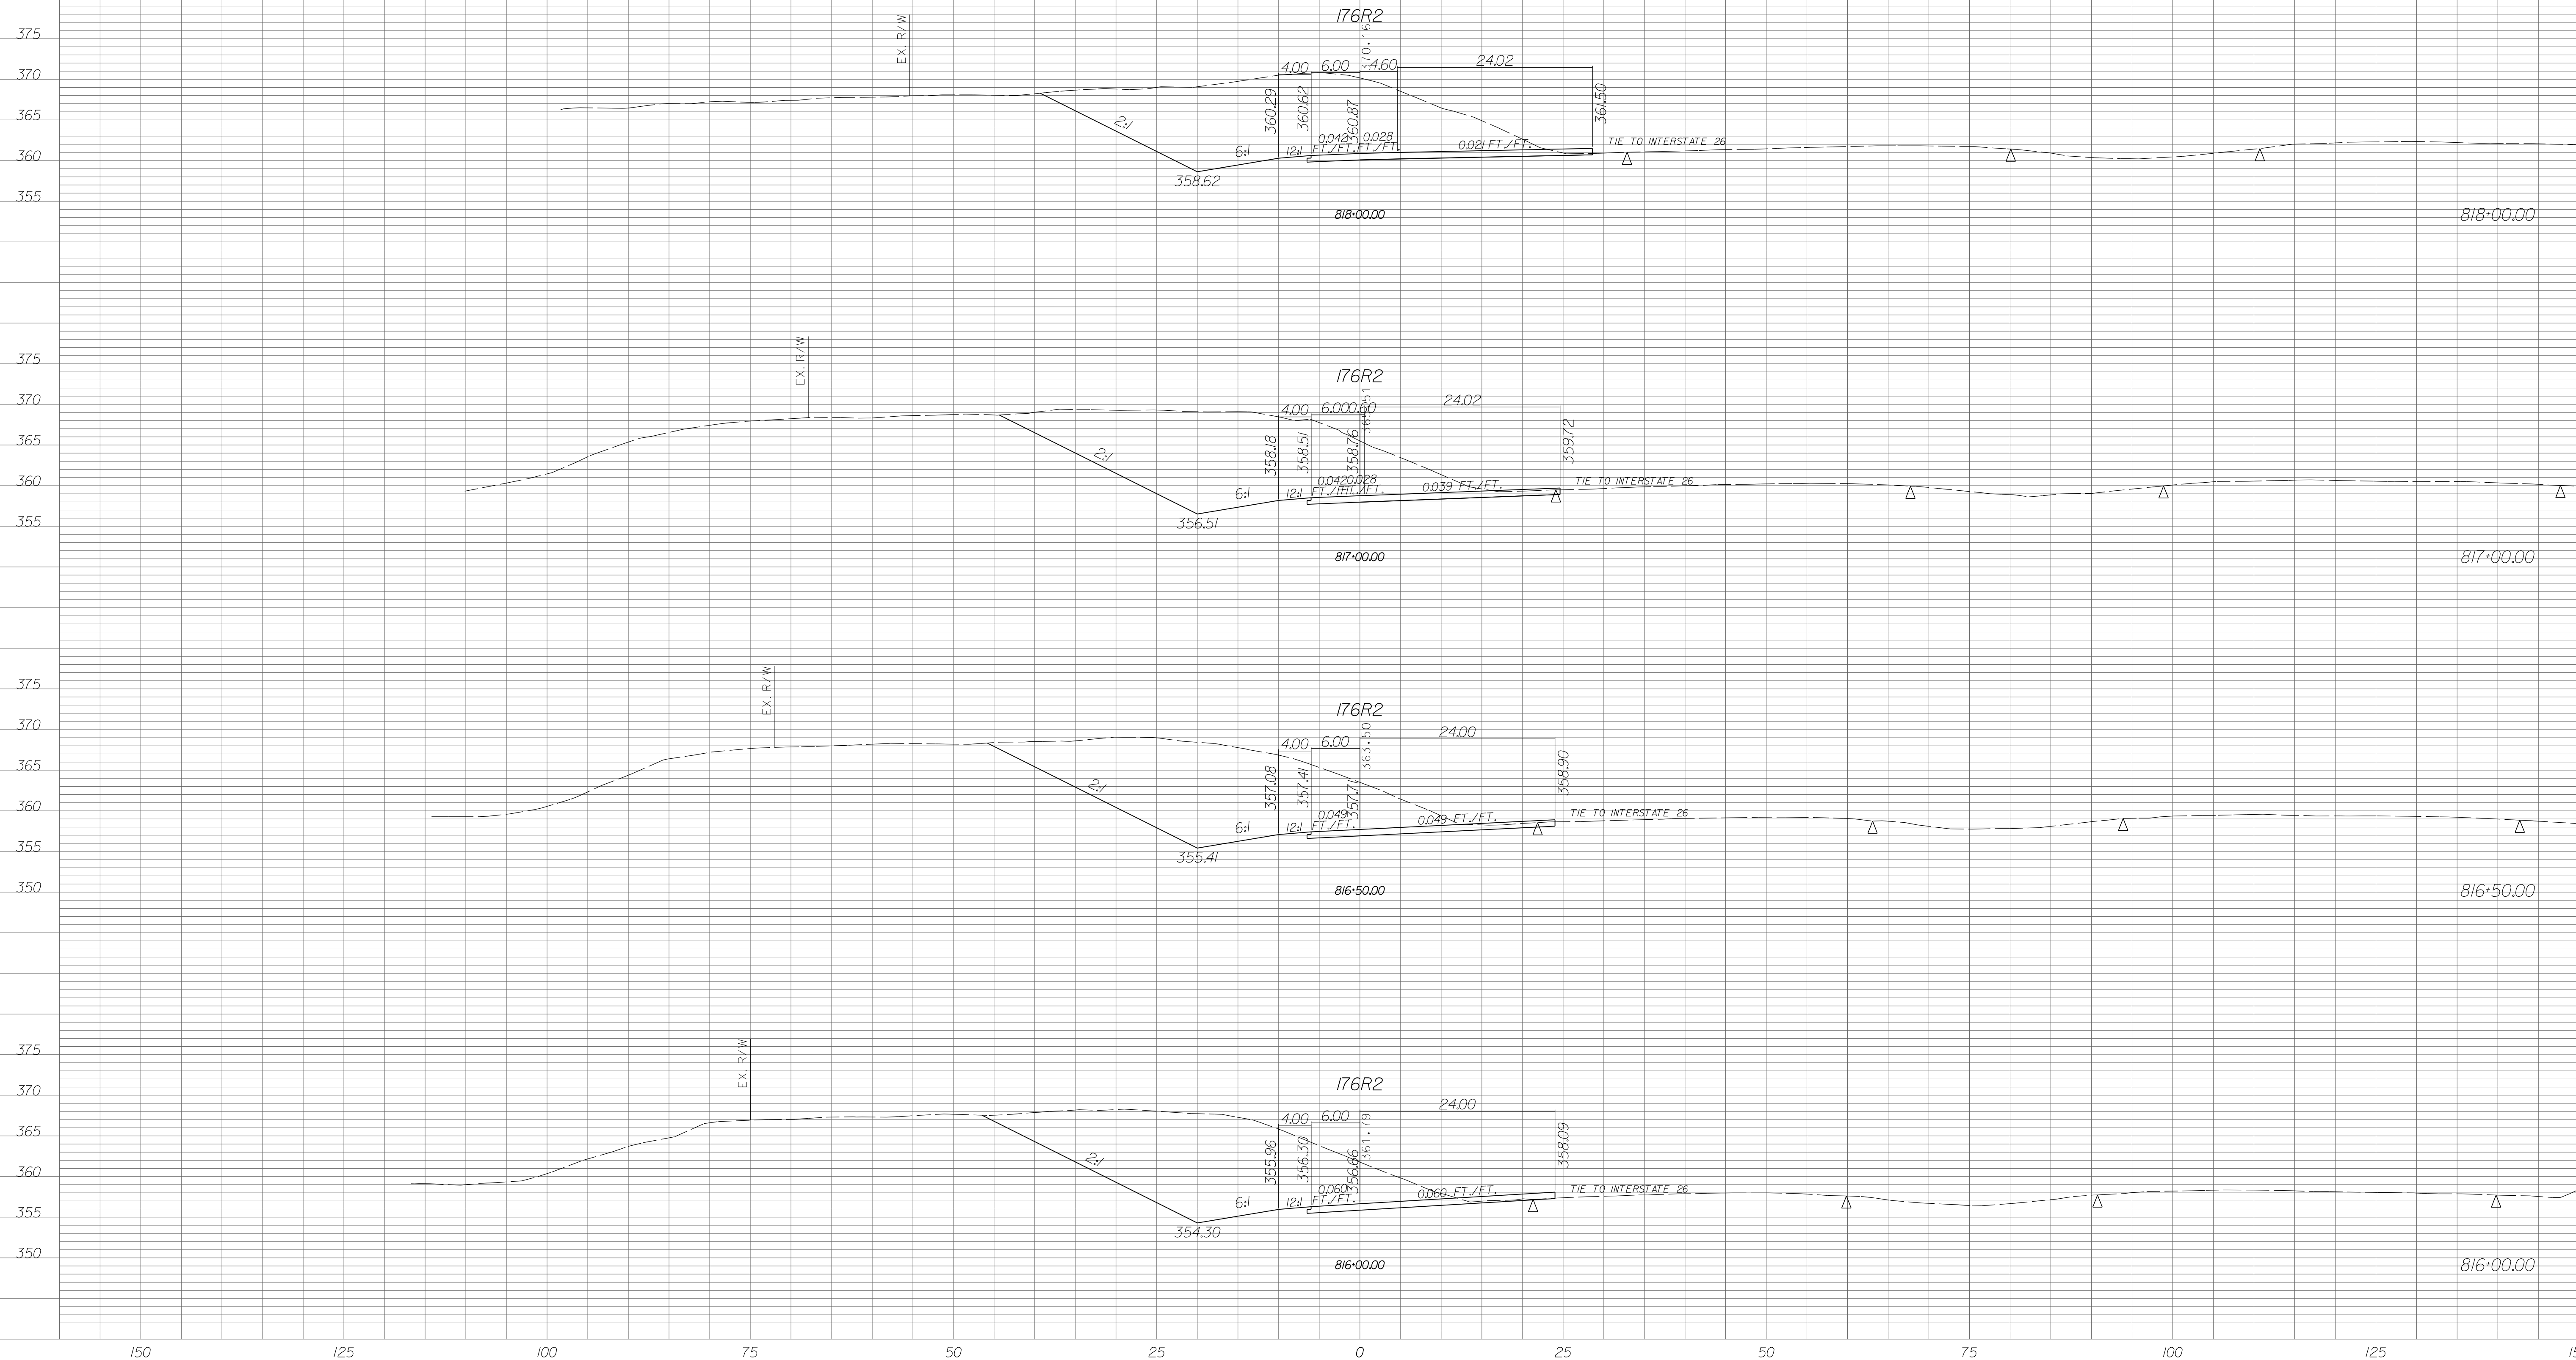

U.S. ROUTE 176 RAMP 2


| STATE | COUNTY | PROJECT ID | RD/RTE NO. | SHEET NO. |
|-------|-----------------------------------|------------|------------|-----------|
| SC | NEWBERRY RICHLAND LEXINGTON | P029208 | I-26 | X-520 |

PRELIMINARY PLANS
NOT FOR CONSTRUCTION

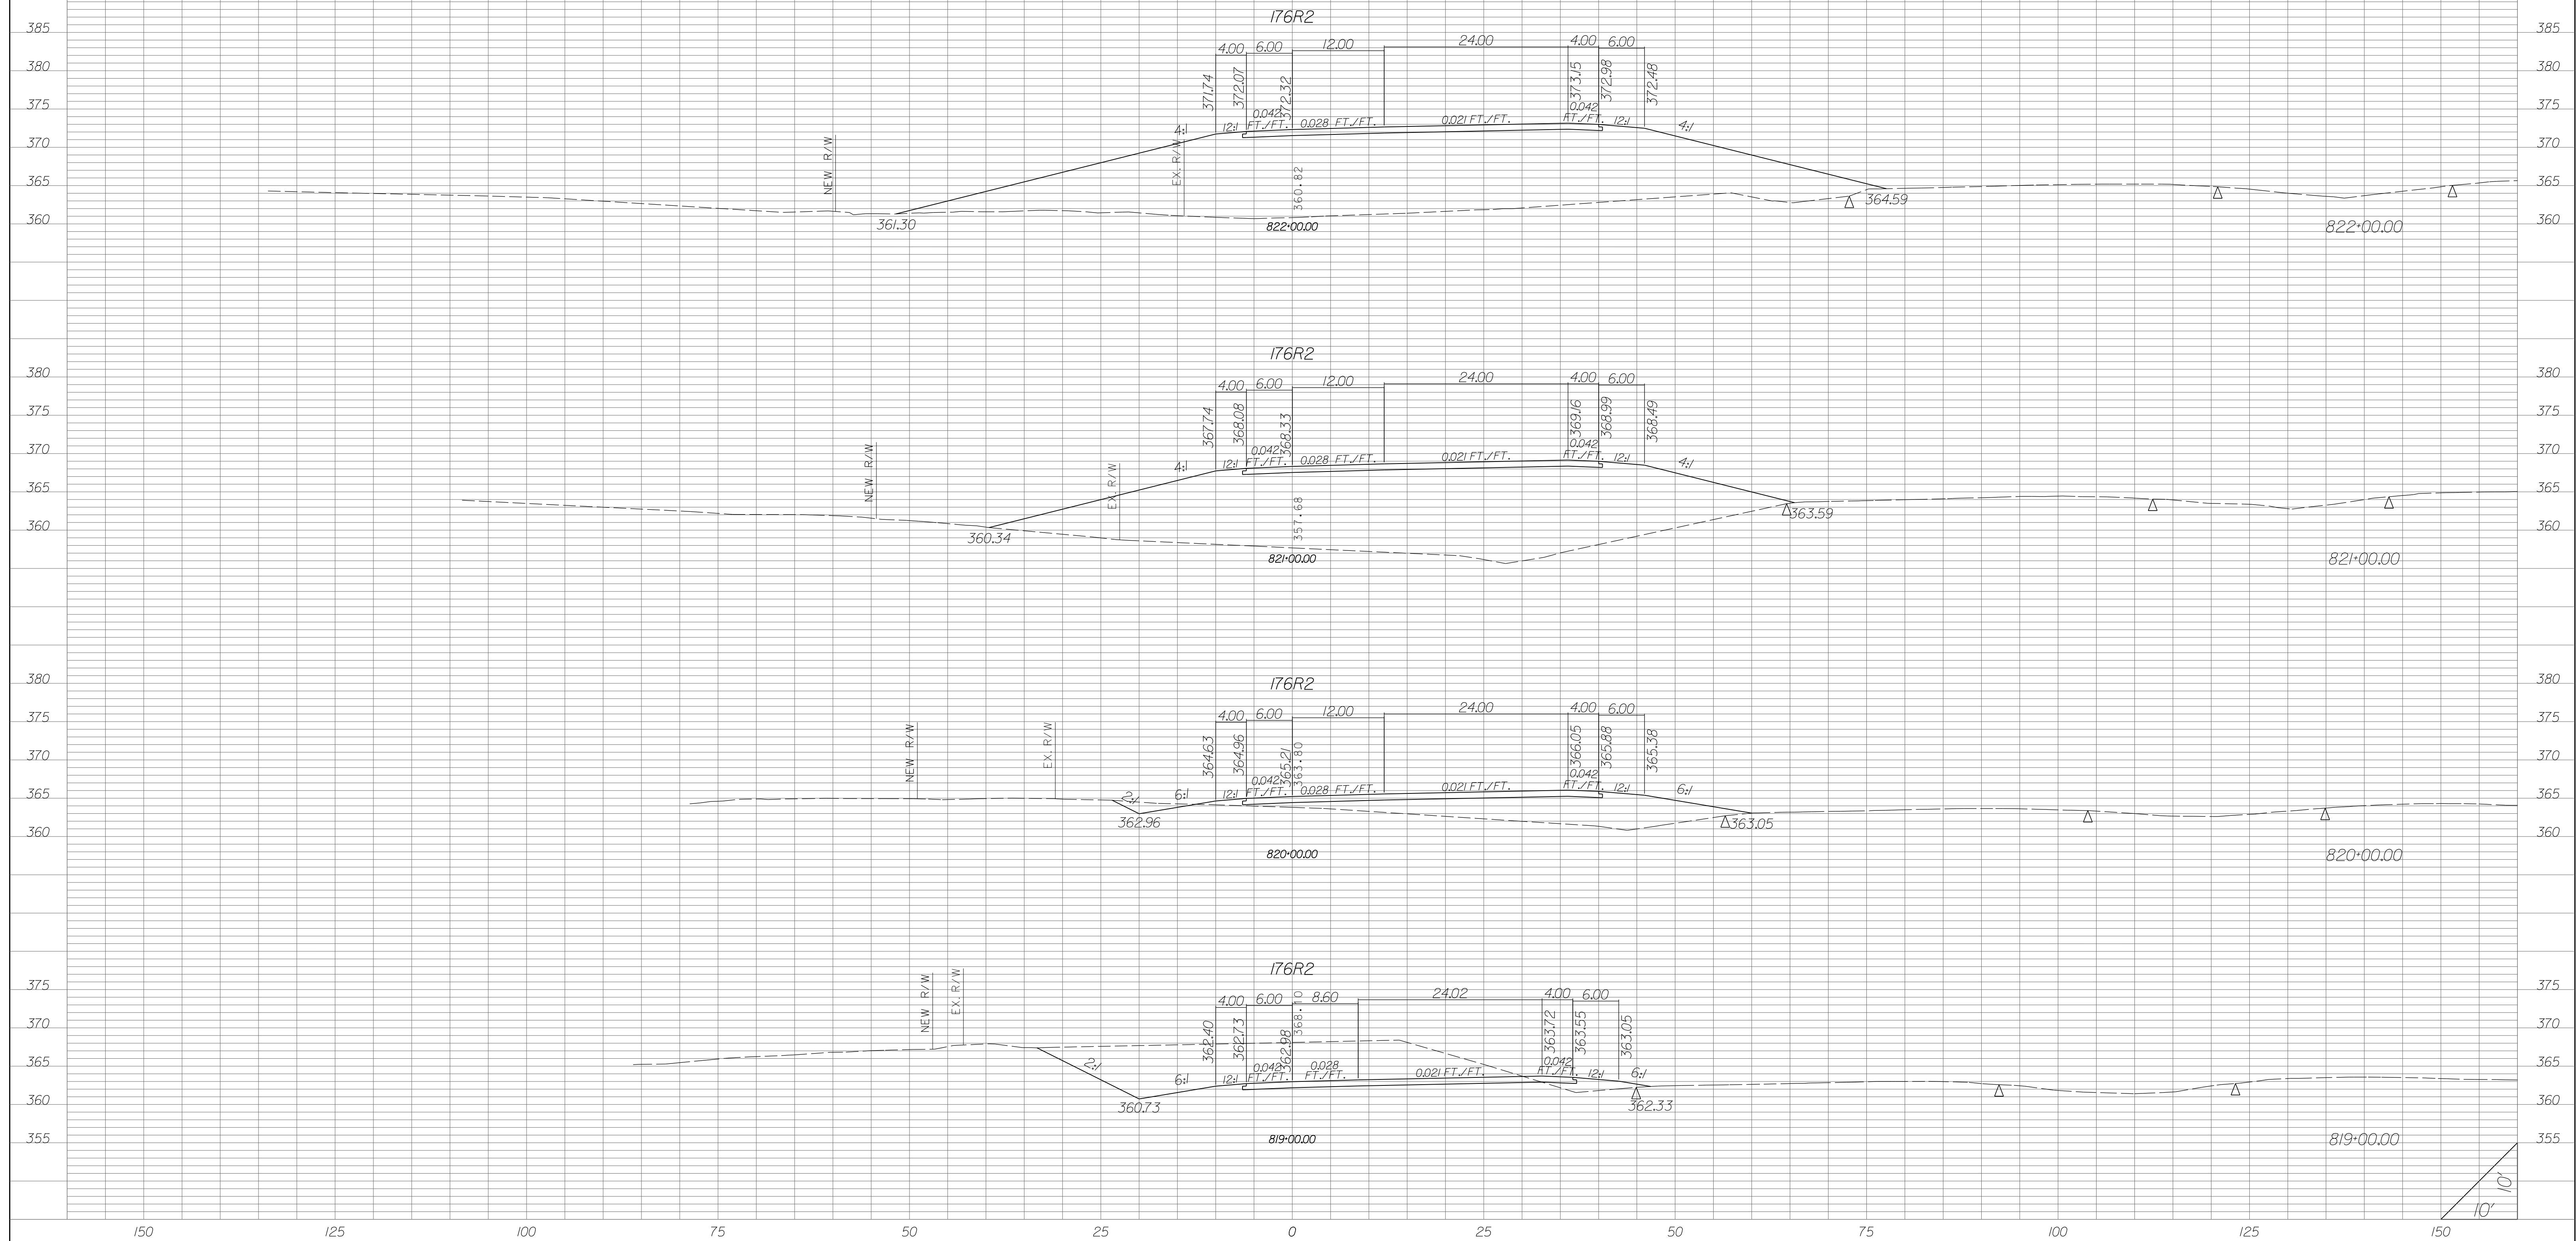


U.S. ROUTE 176 RAMP 2

| STATE | COUNTY | PROJECT ID | RD/RTE NO. | SHEET NO. |
|-------|-----------------------------------|------------|------------|-----------|
| SC | NEWBERRY RICHLAND LEXINGTON | P029208 | 1-26 | X-521 |

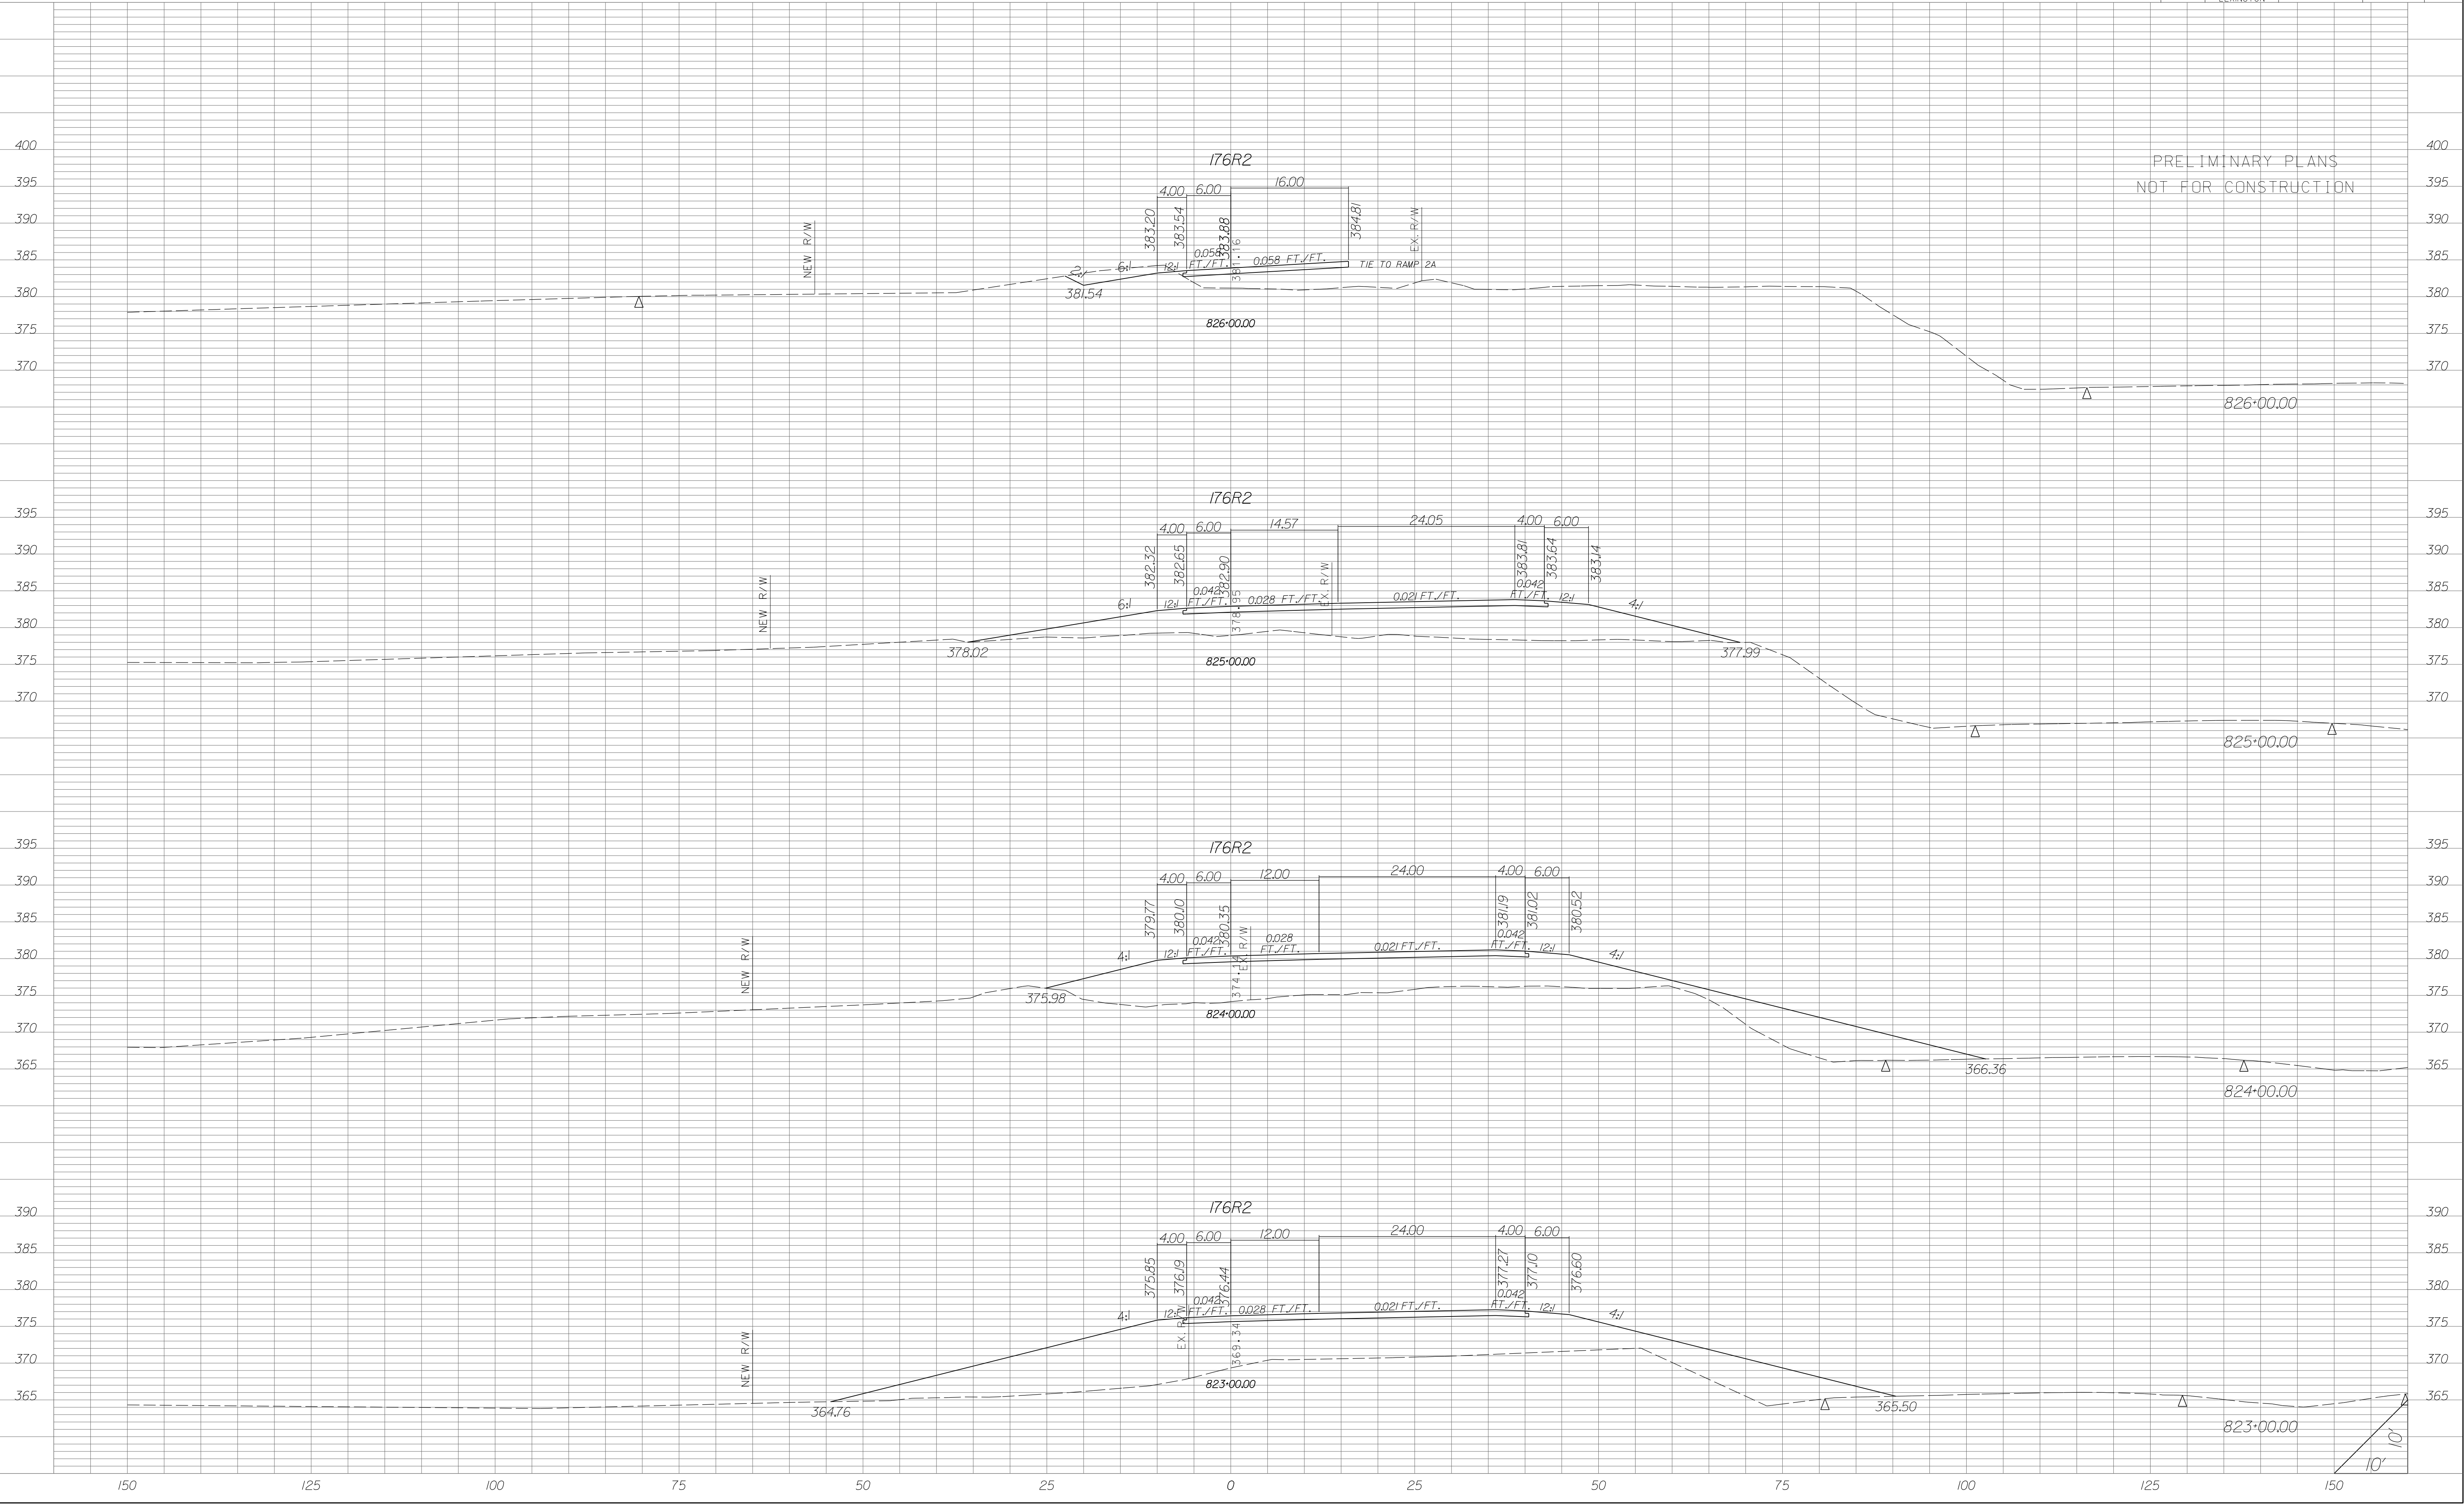


PRELIMINARY PLANS
NOT FOR CONSTRUCTION

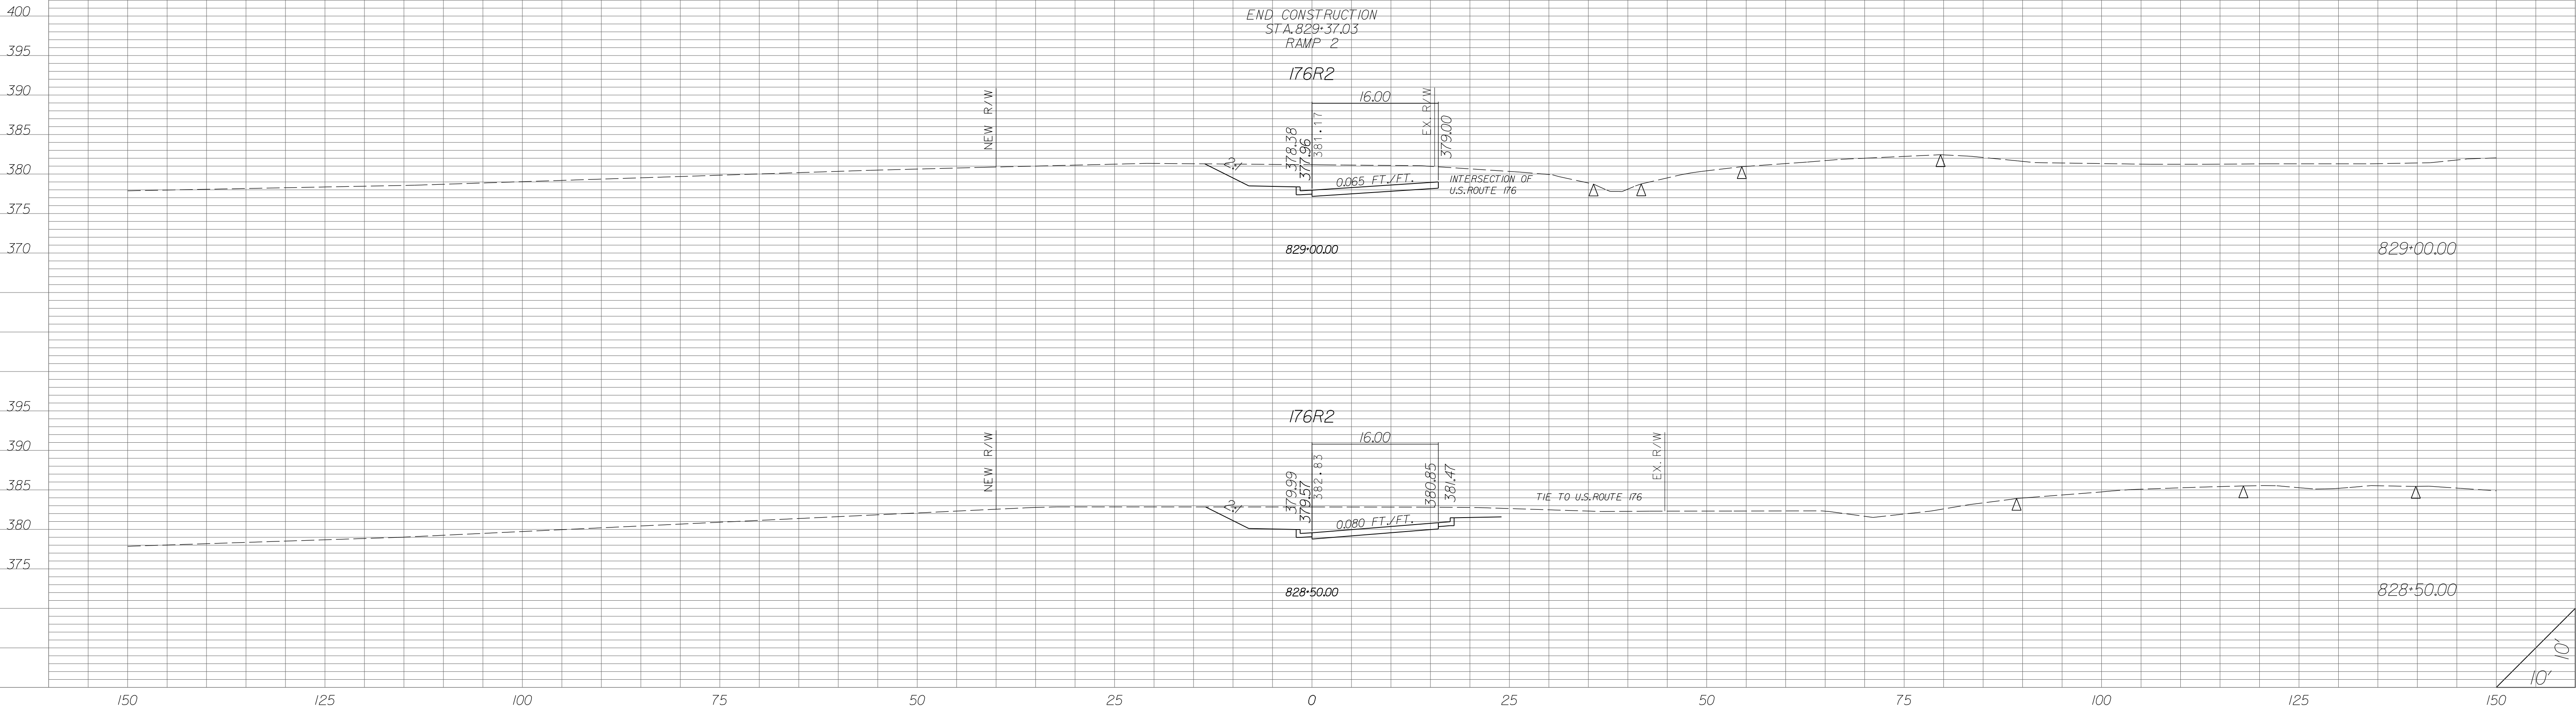


U.S. ROUTE 176 RAMP 2A

| STATE | COUNTY | PROJECT ID | RD/RTE NO. | SHEET NO. |
|-------|-----------------------------------|------------|------------|-----------|
| SC | NEWBERRY RICHLAND LEXINGTON | P029208 | 1-26 | X-524 |


PRELIMINARY PLANS
NOT FOR CONSTRUCTION

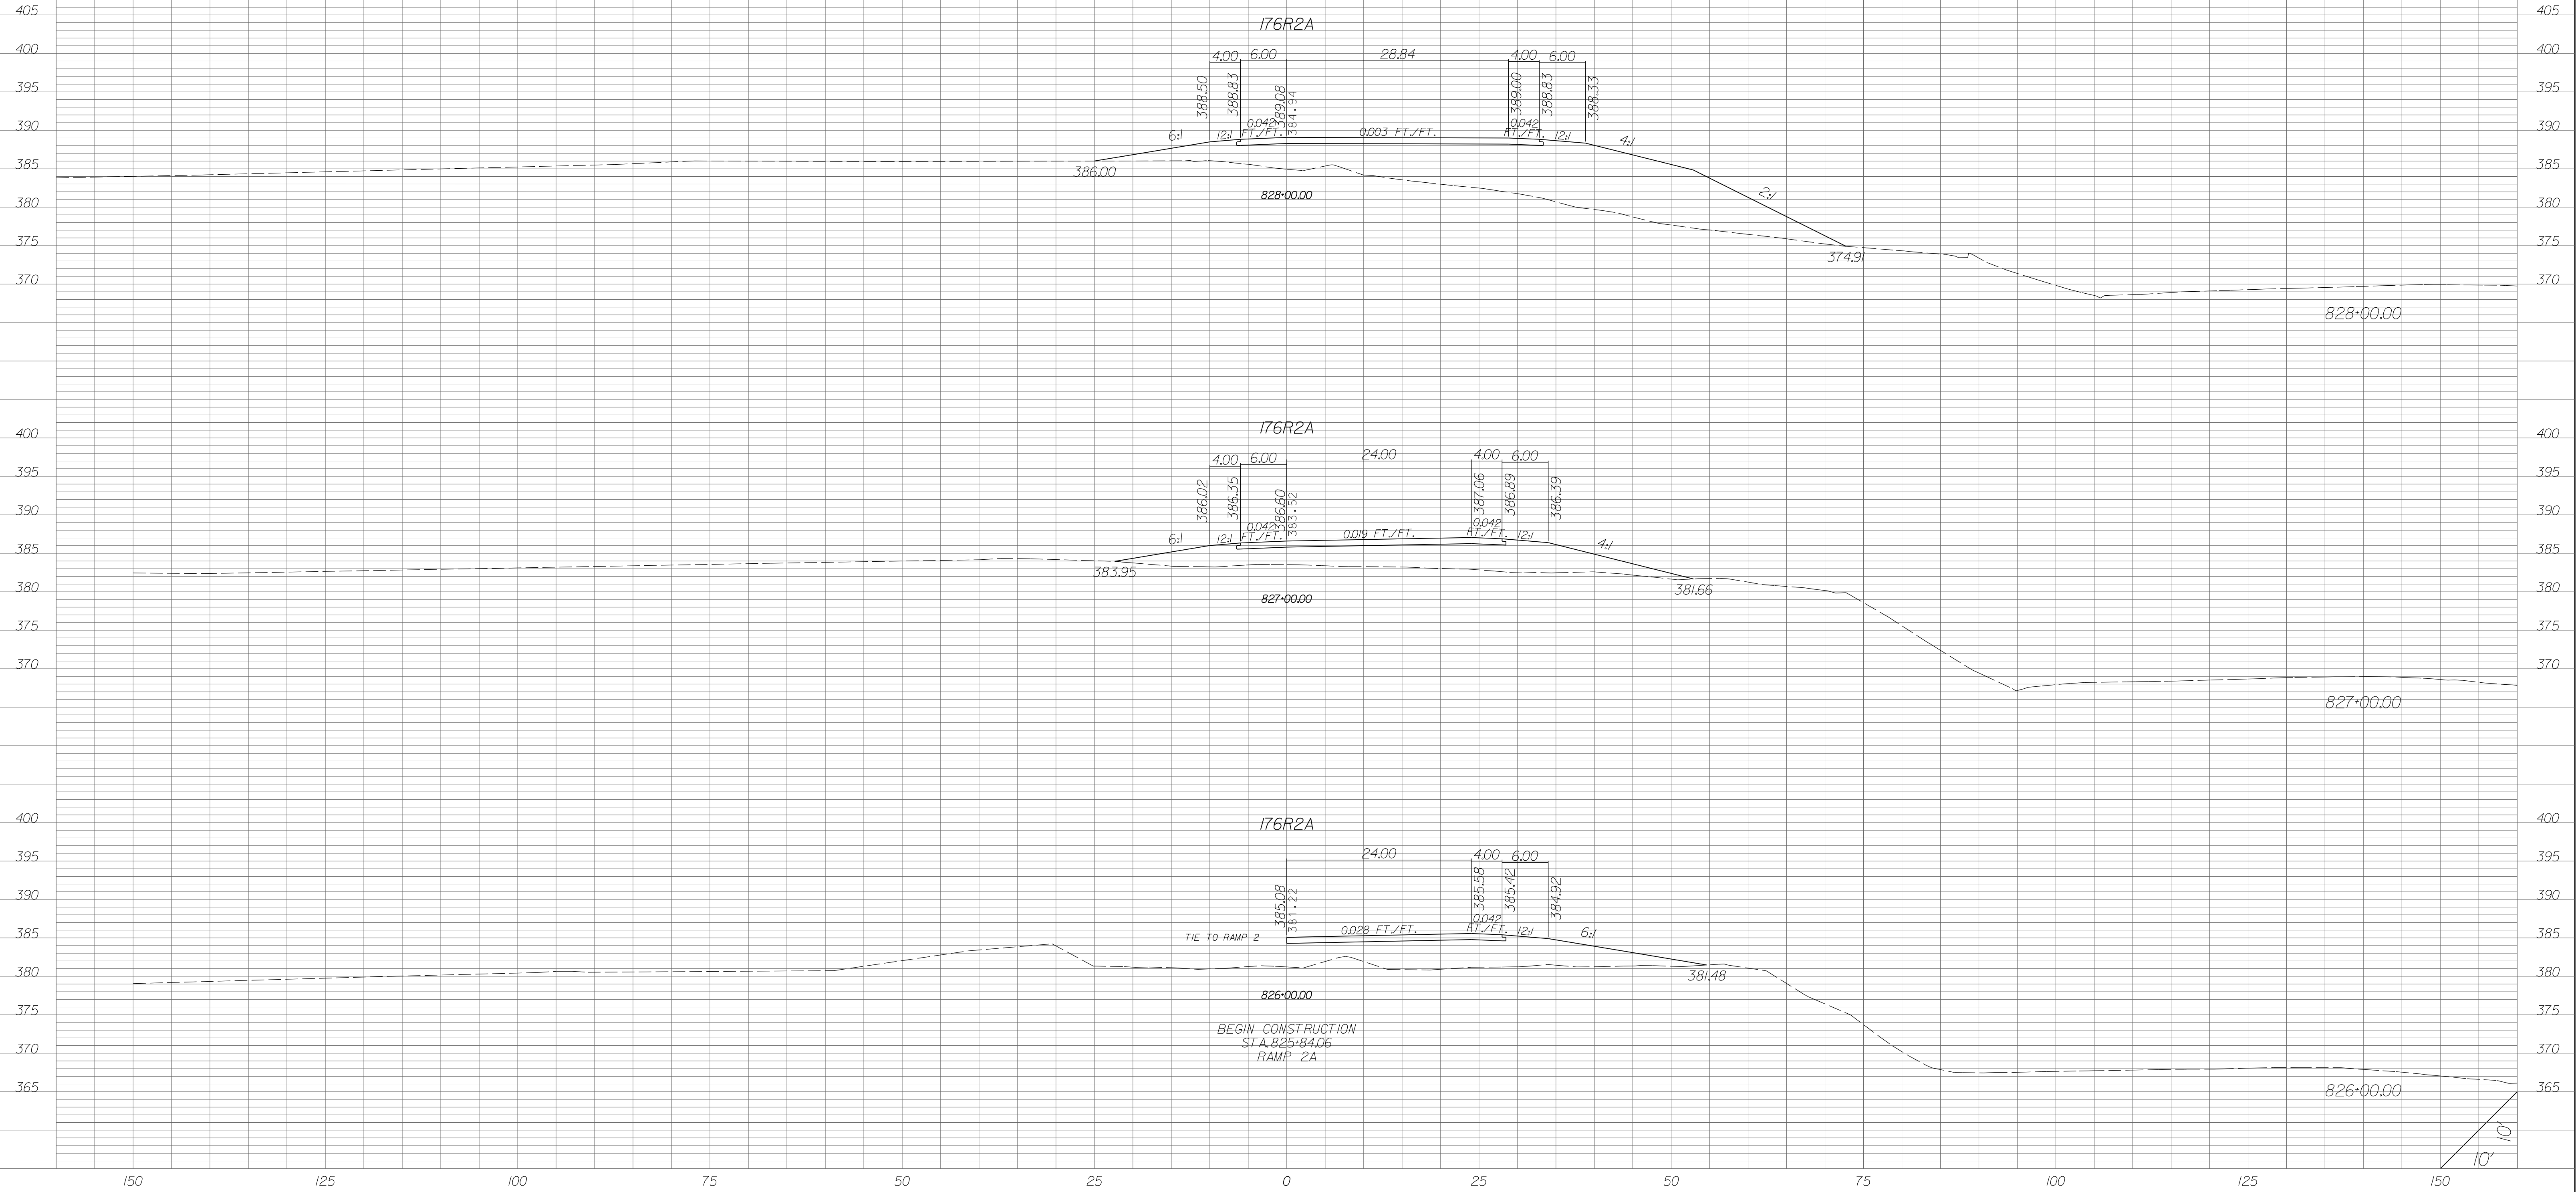

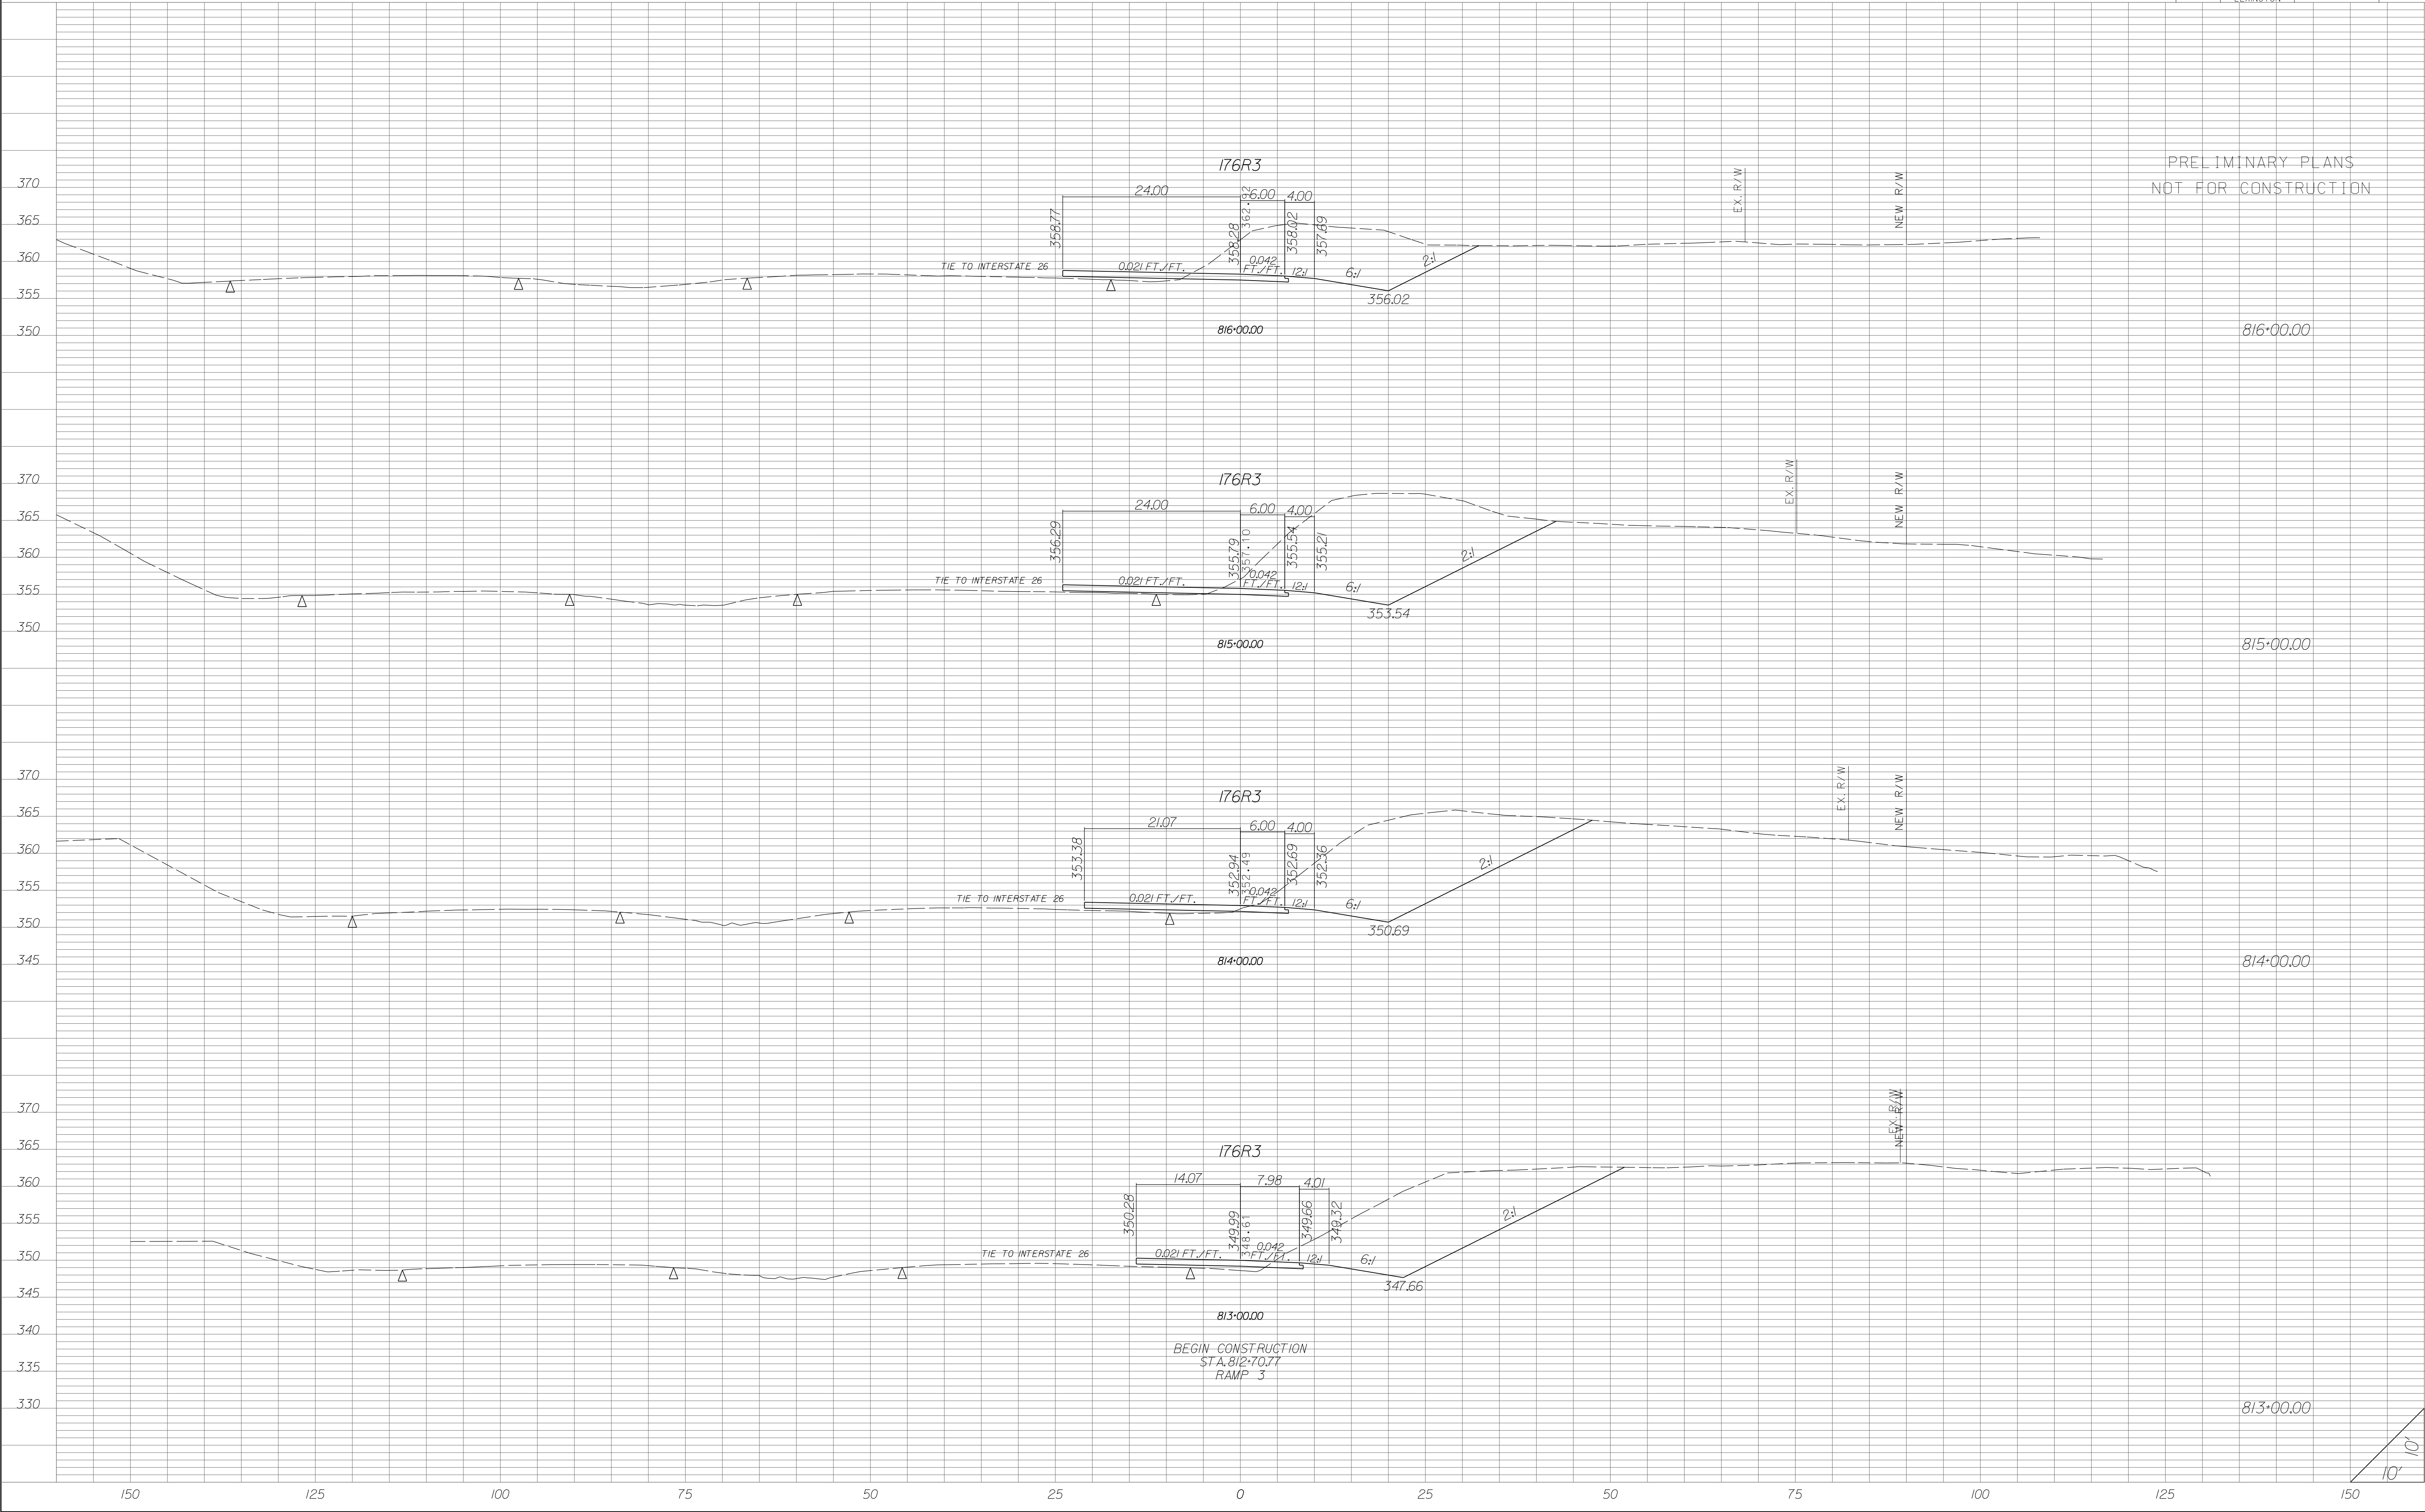

U.S. ROUTE 176 RAMP 3


| STATE | COUNTY | PROJECT ID | RD/RTE NO. | SHEET NO. |
|-------|-----------------------------------|------------|------------|-----------|
| SC | NEWBERRY RICHLAND LEXINGTON | P029208 | 1-26 | X-527 |

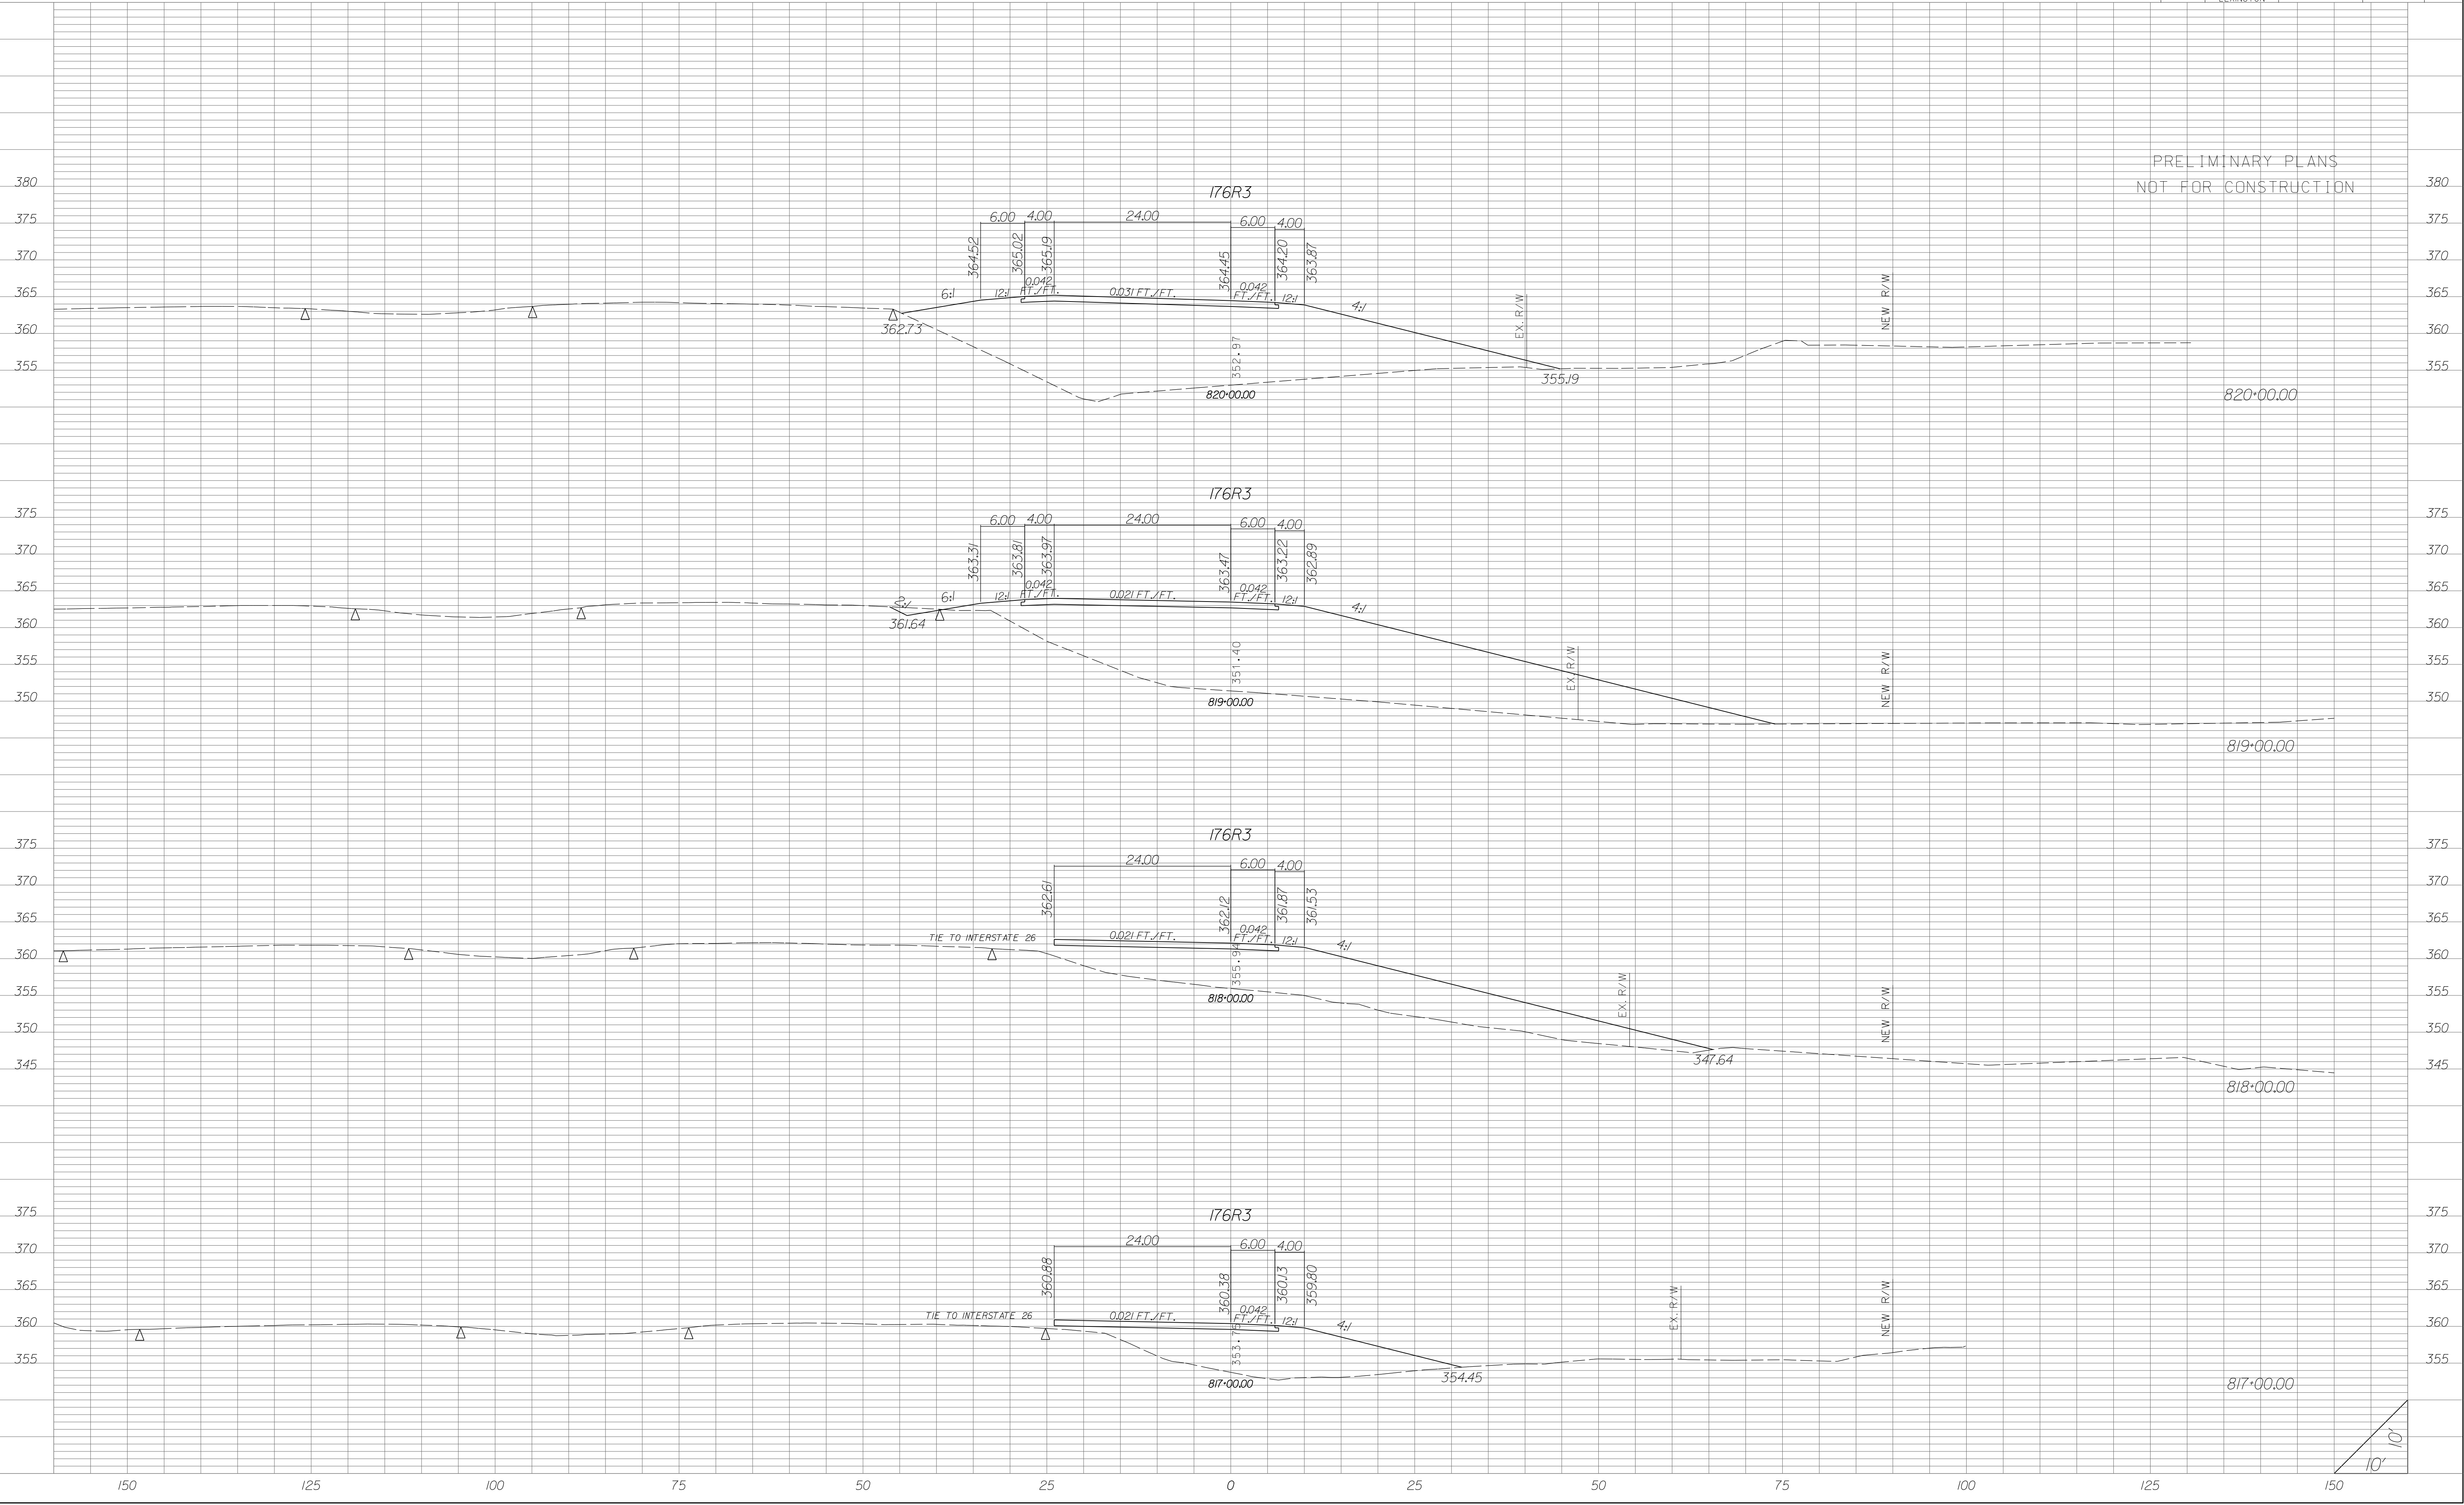

U.S. ROUTE 176 RAMP 3

| STATE | COUNTY | PROJECT ID | RD/RTE NO. | SHEET NO. |
|-------|-----------------------------------|------------|------------|-----------|
| SC | NEWBERRY RICHLAND LEXINGTON | P029208 | 1-26 | X-528 |


PRELIMINARY PLANS
NOT FOR CONSTRUCTION

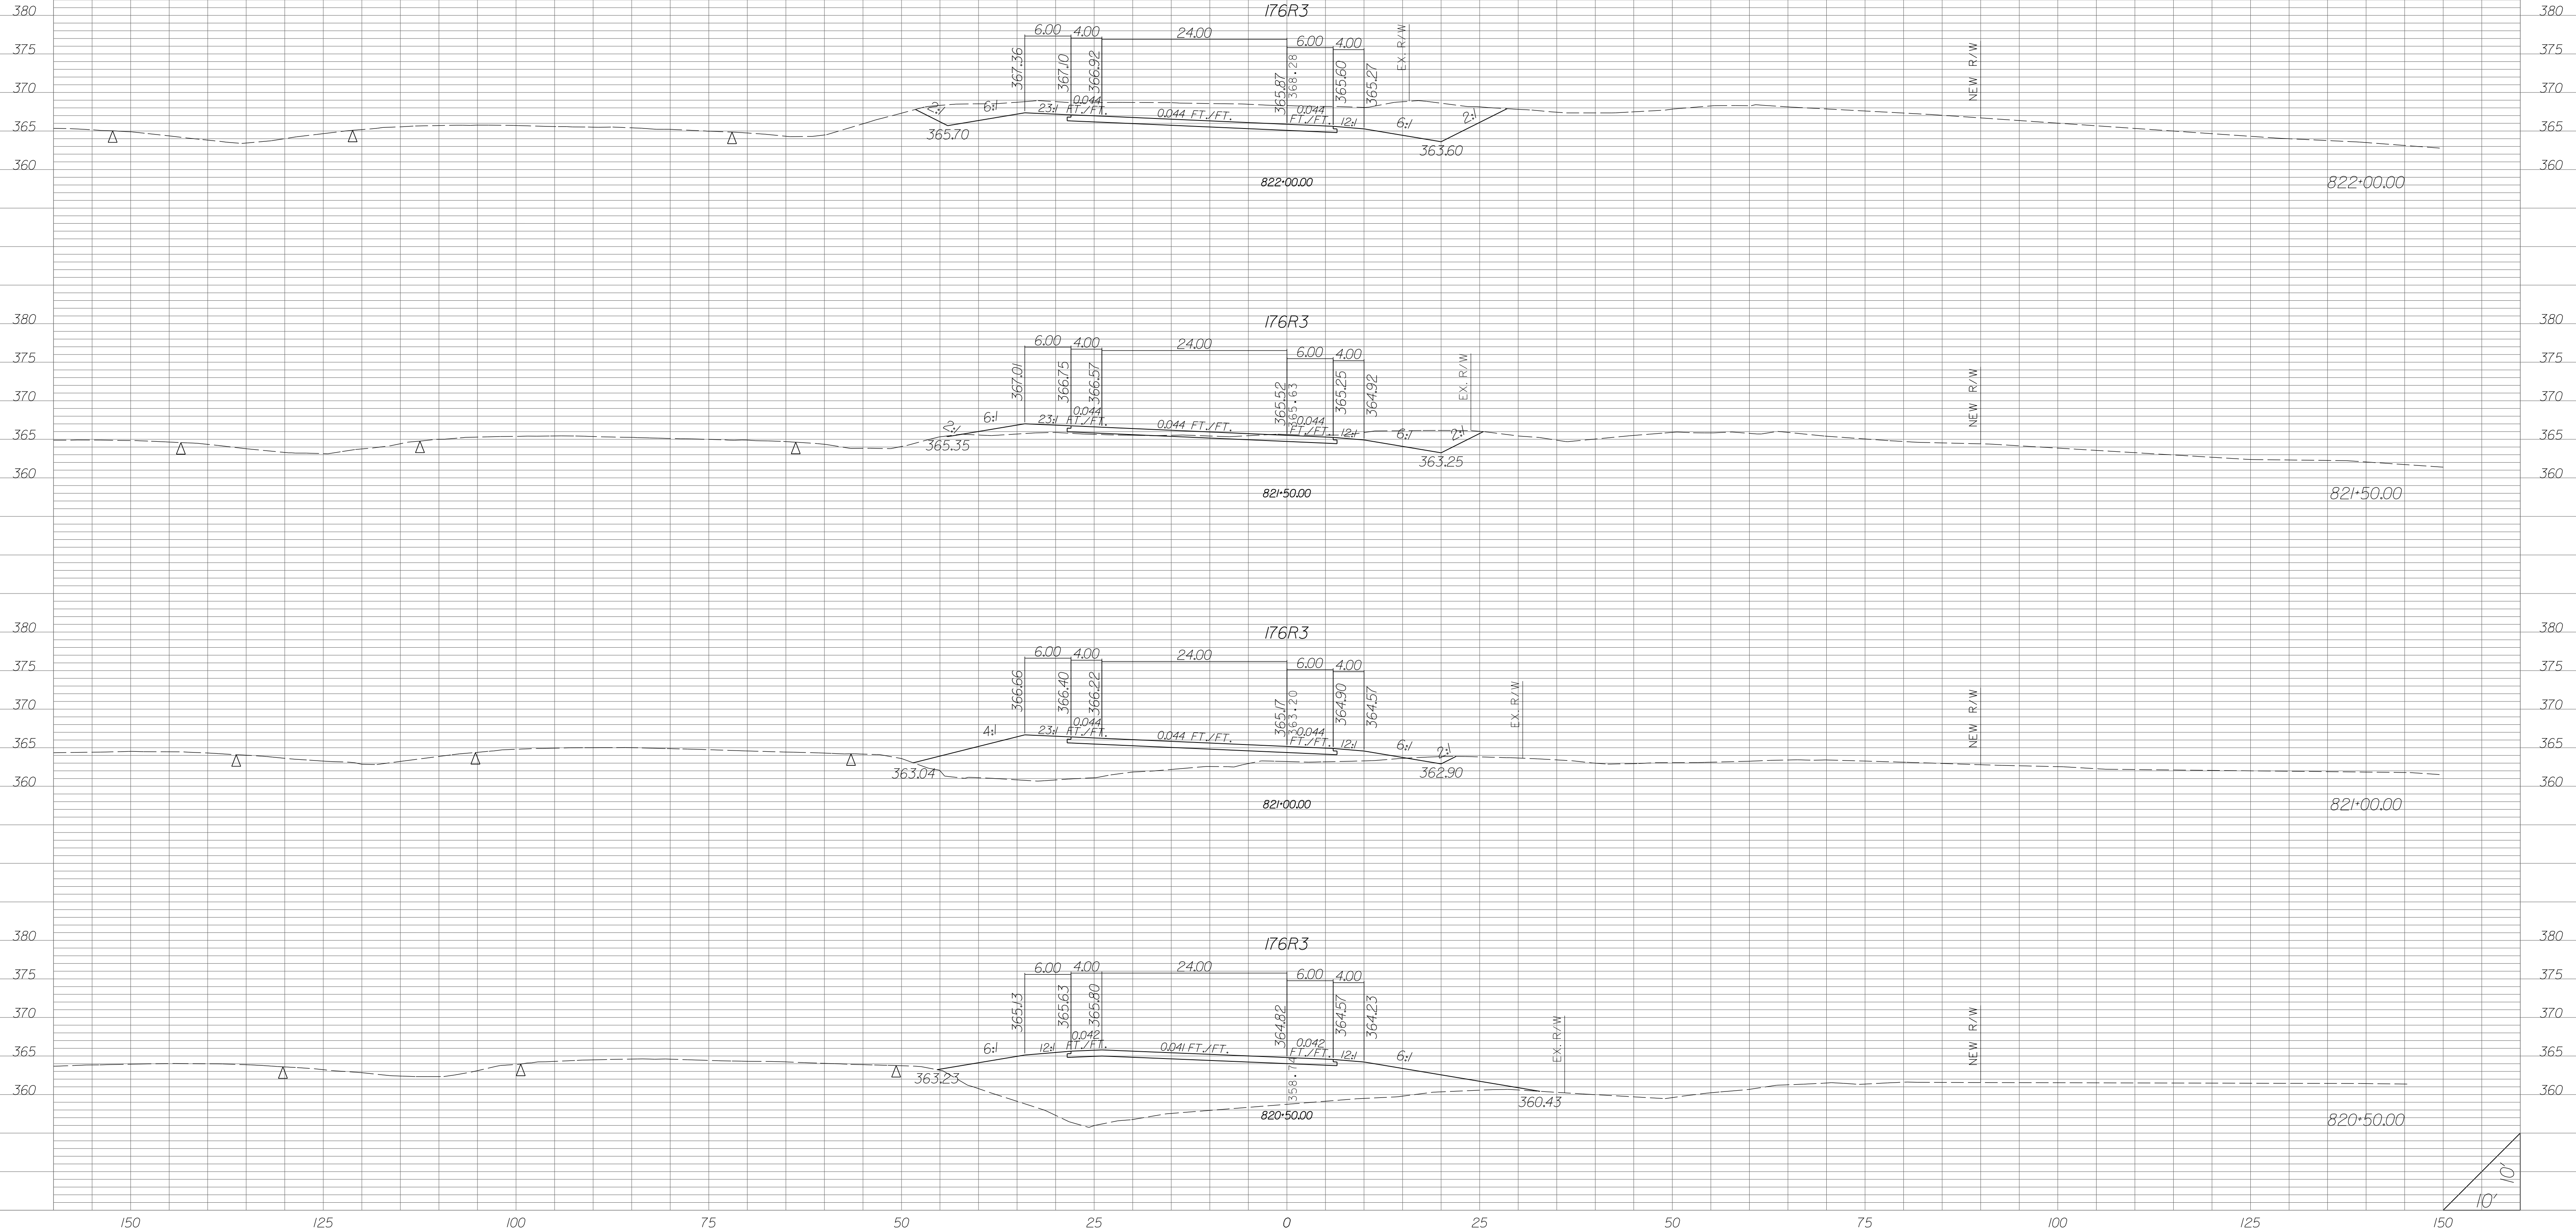

U.S. ROUTE 176 RAMP 3


| STATE | COUNTY | PROJECT ID | RD/RTE NO. | SHEET NO. |
|-------|-----------------------------------|------------|------------|-----------|
| SC | NEWBERRY RICHLAND LEXINGTON | P029208 | 1-26 | X-529 |

PRELIMINARY PLANS
NOT FOR CONSTRUCTION

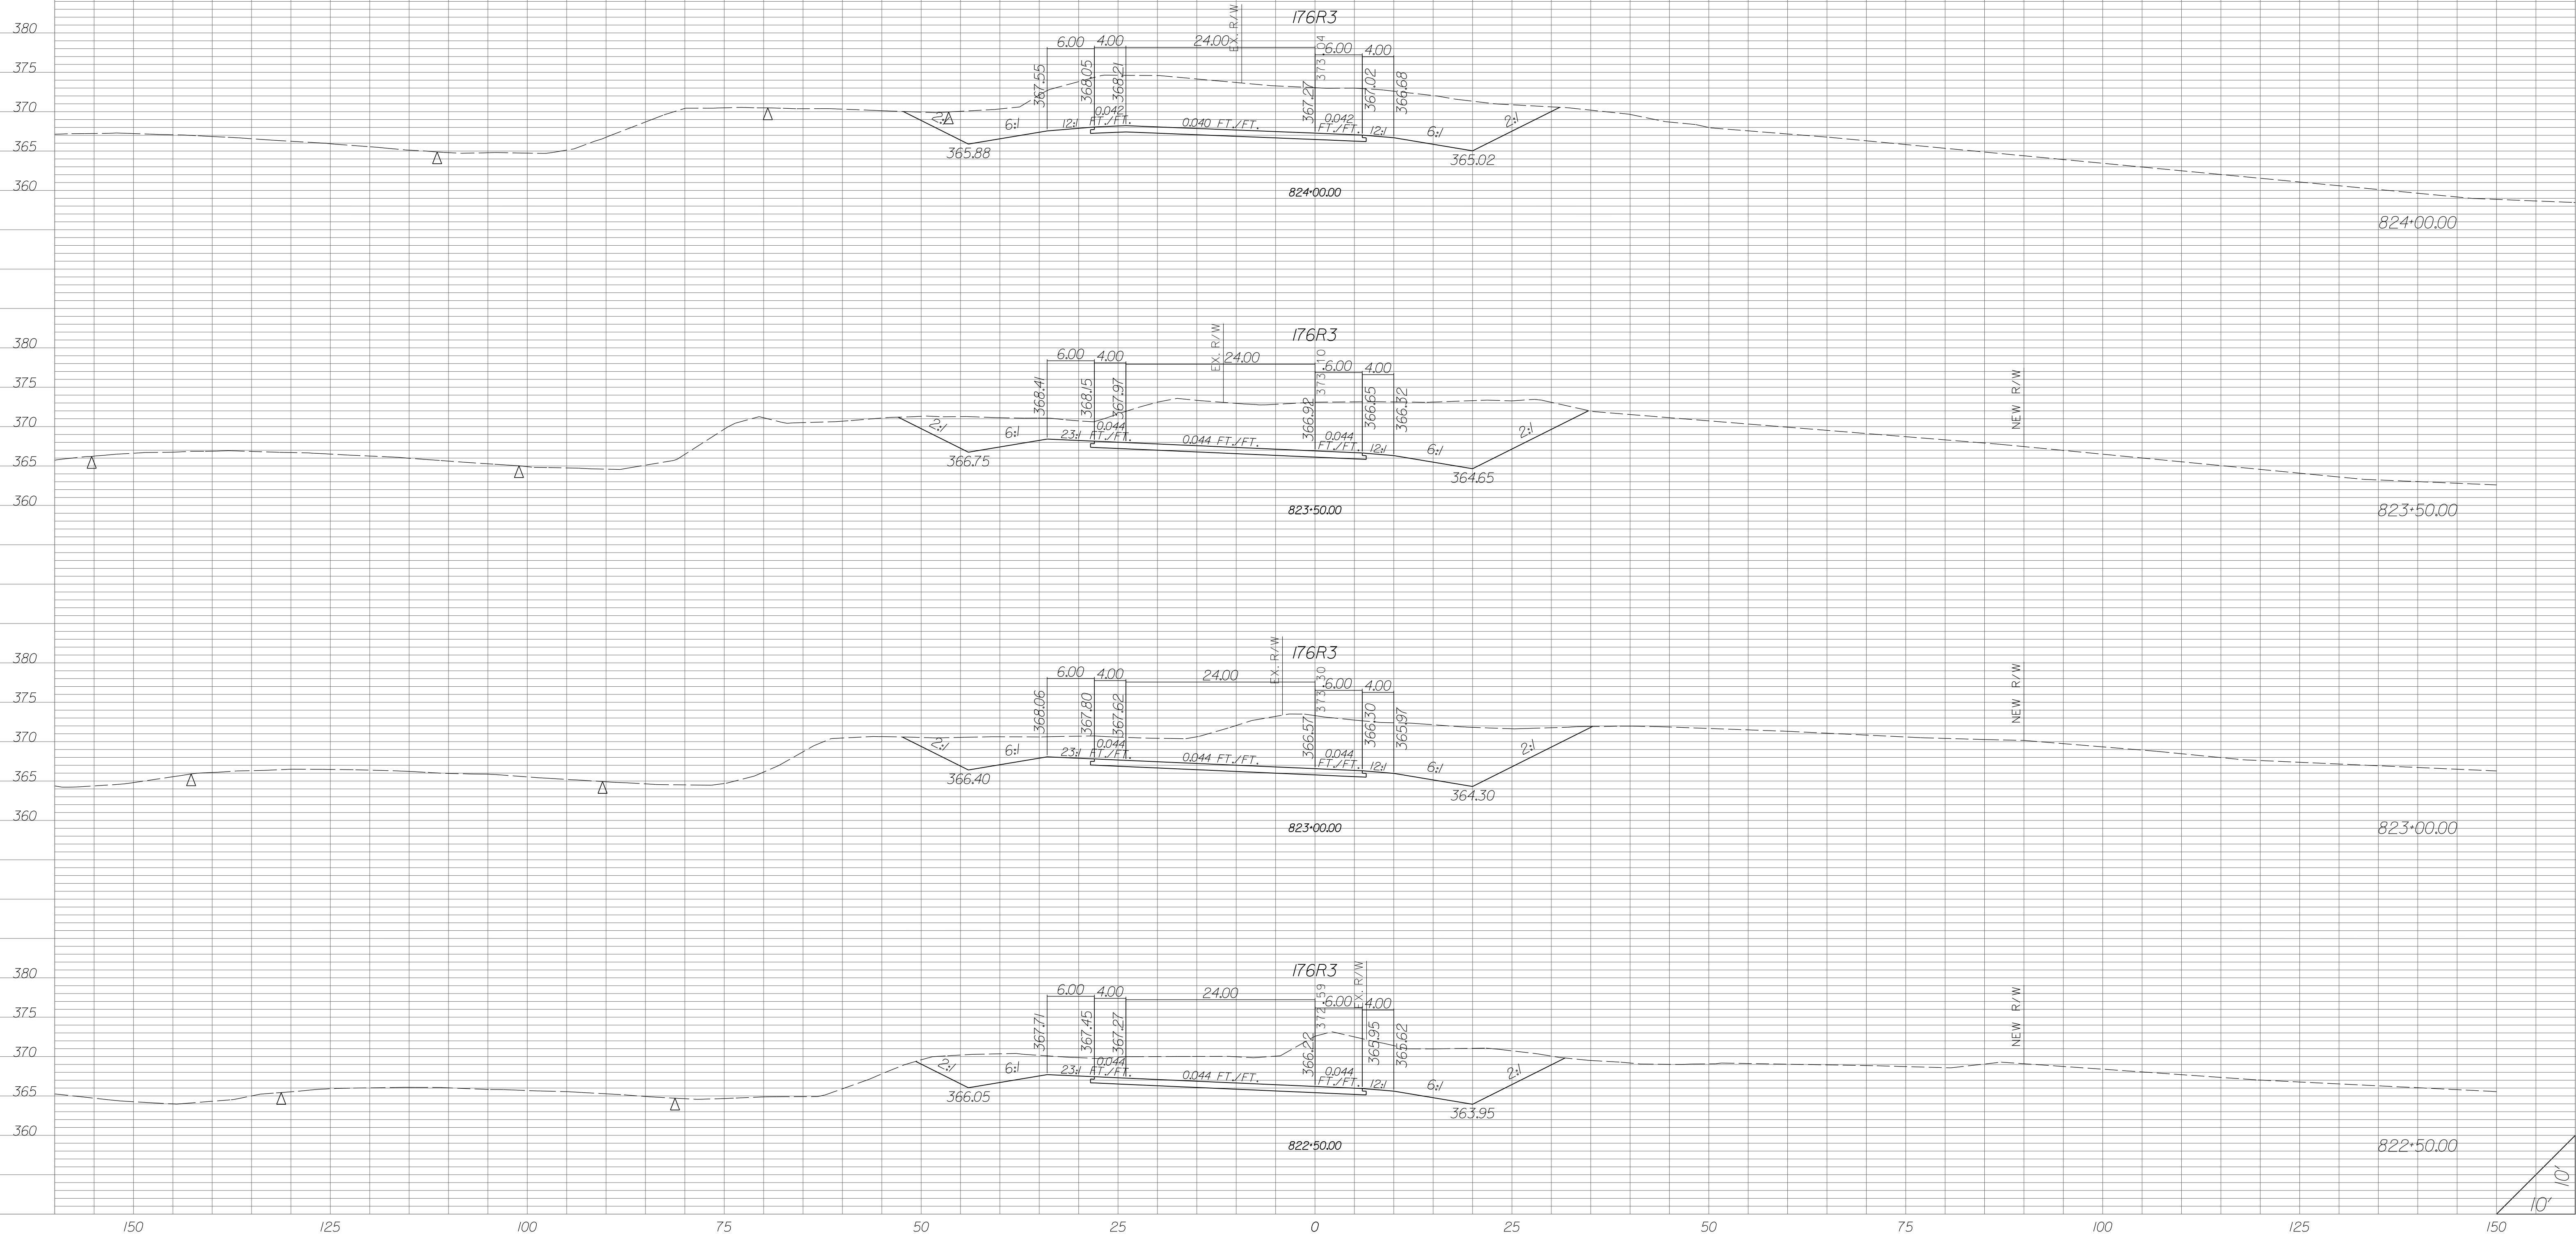



U.S. ROUTE 176 RAMP 3

| STATE | COUNTY | PROJECT ID | RD/RTE NO. | SHEET NO. |
|-------|-----------------------------------|------------|------------|-----------|
| SC | NEWBERRY RICHLAND LEXINGTON | P029208 | I-26 | X-530 |

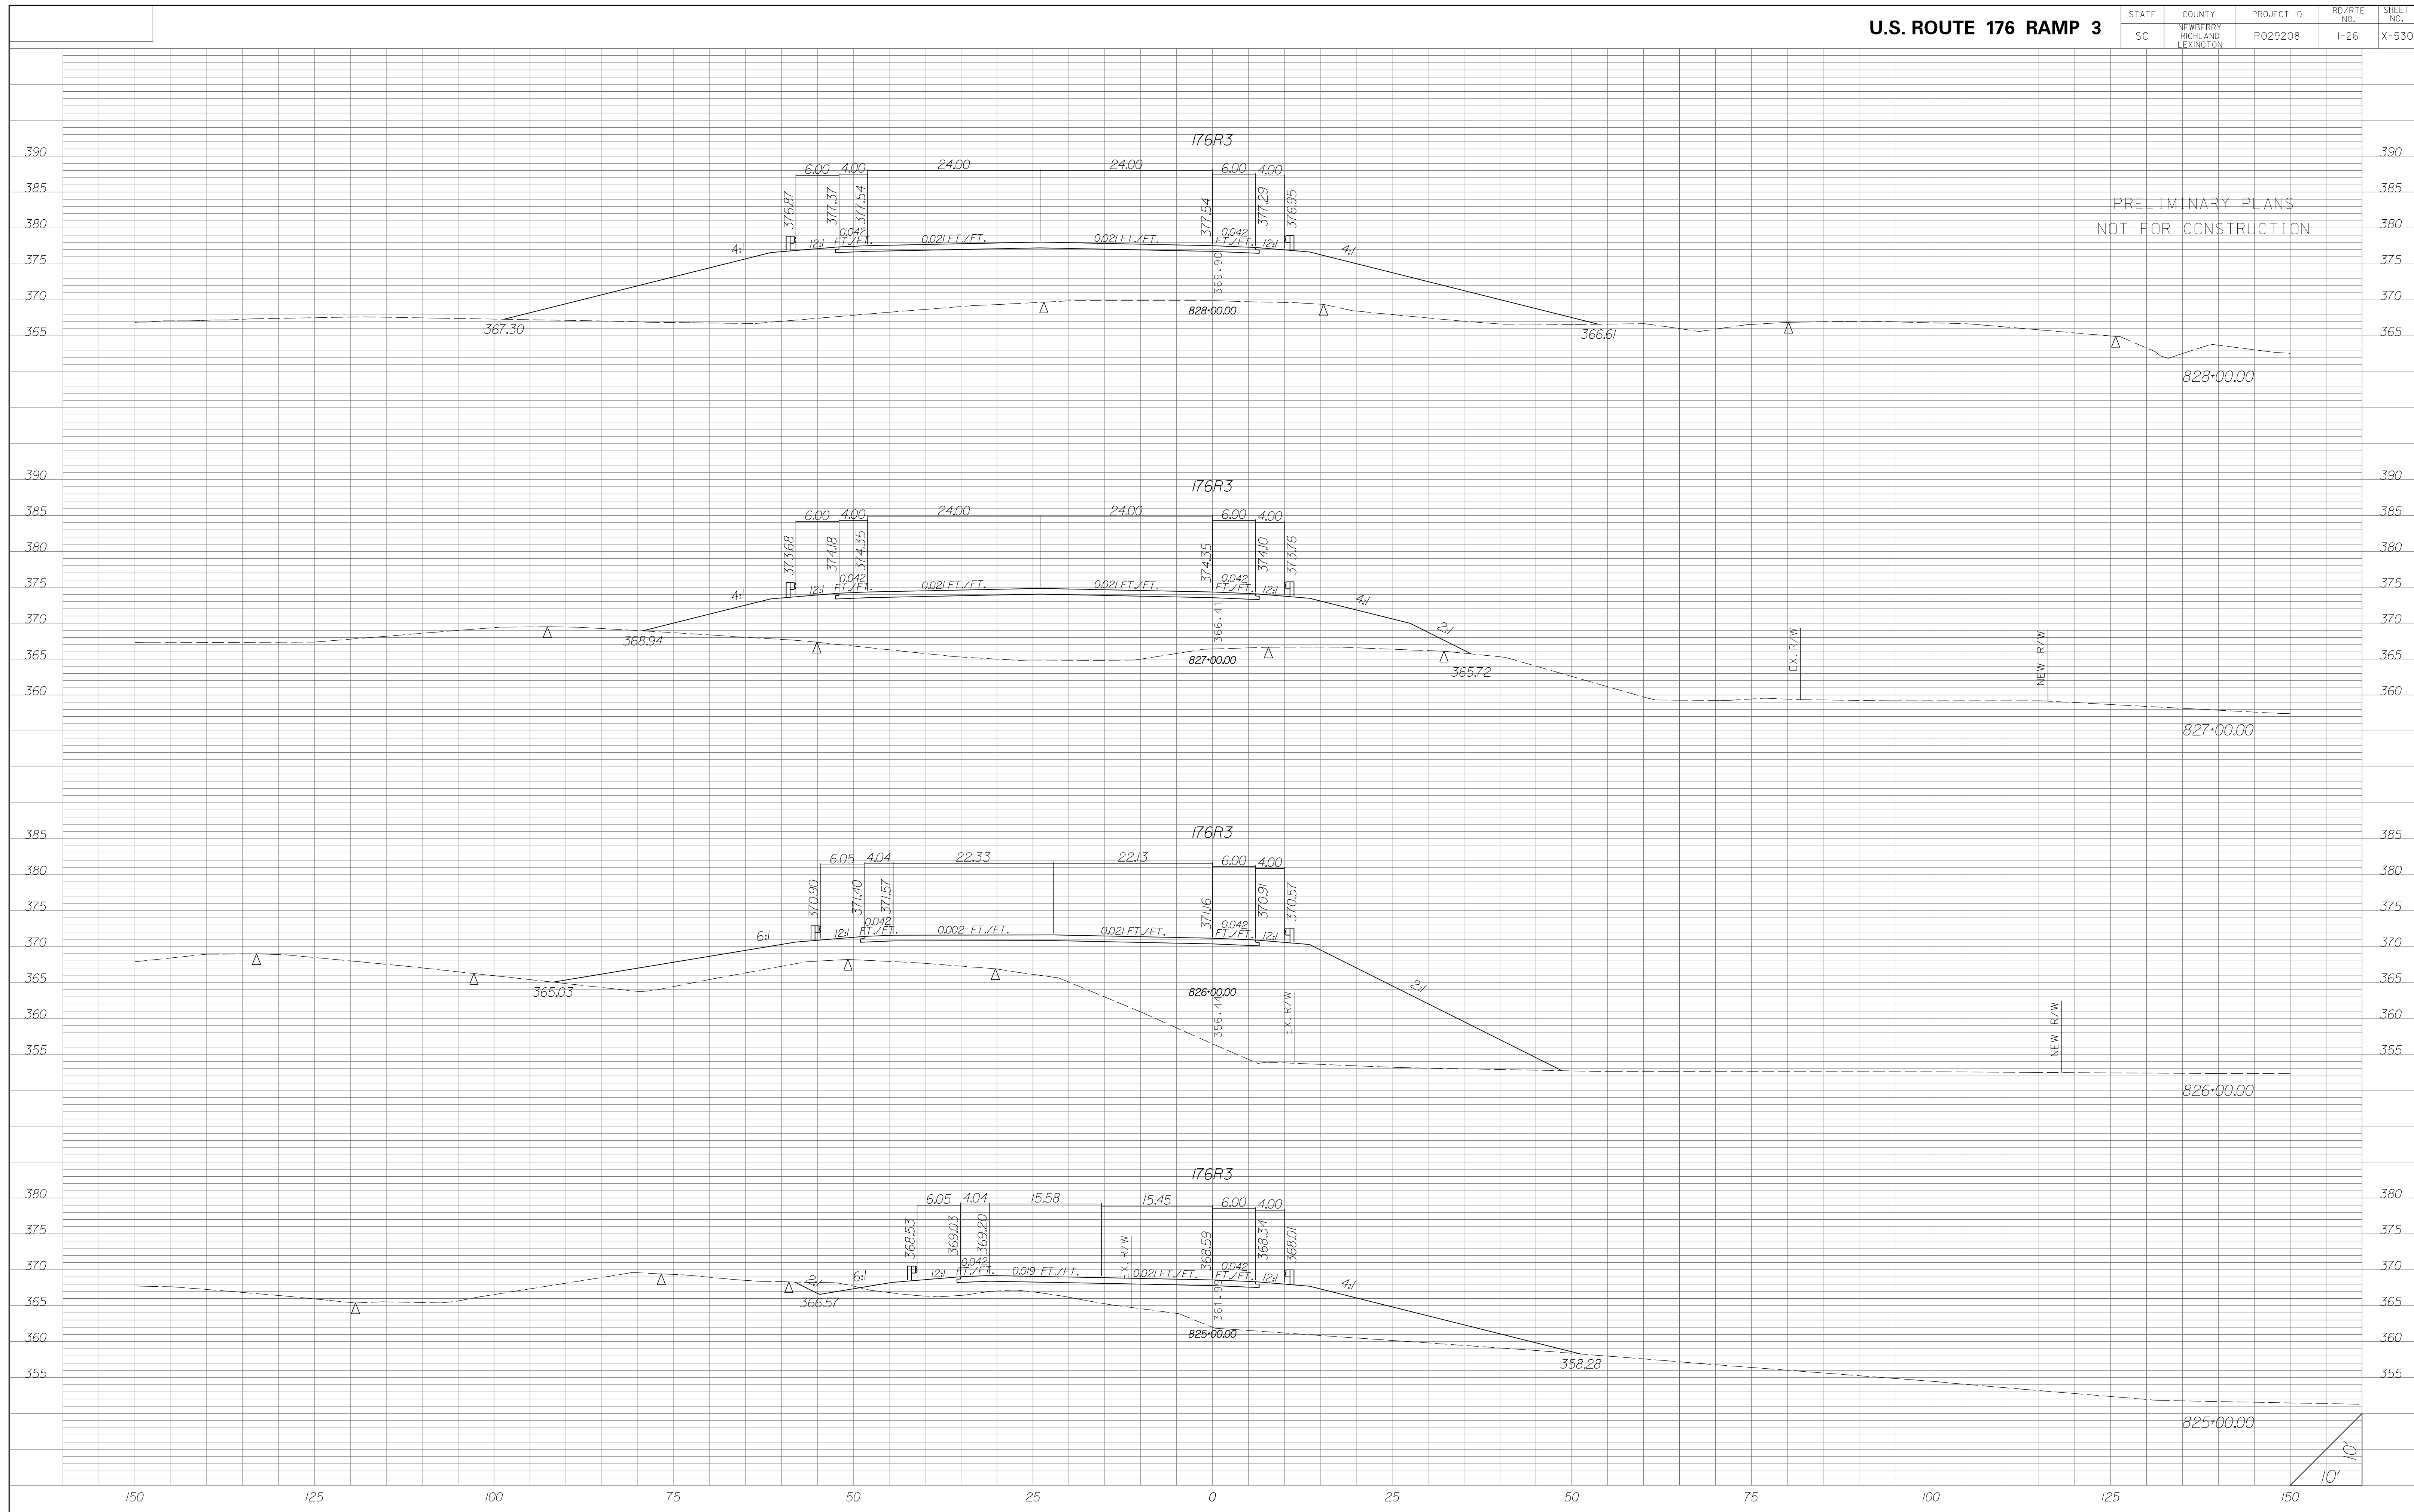


U.S. ROUTE 176 RAMP 3

| STATE | COUNTY | PROJECT ID | RD/RTE NO. | SHEET NO. |
|-------|-----------------------------------|------------|------------|-----------|
| SC | NEWBERRY RICHLAND LEXINGTON | P029208 | 1-26 | X-531 |

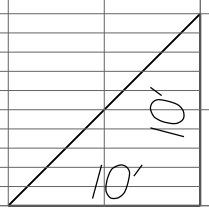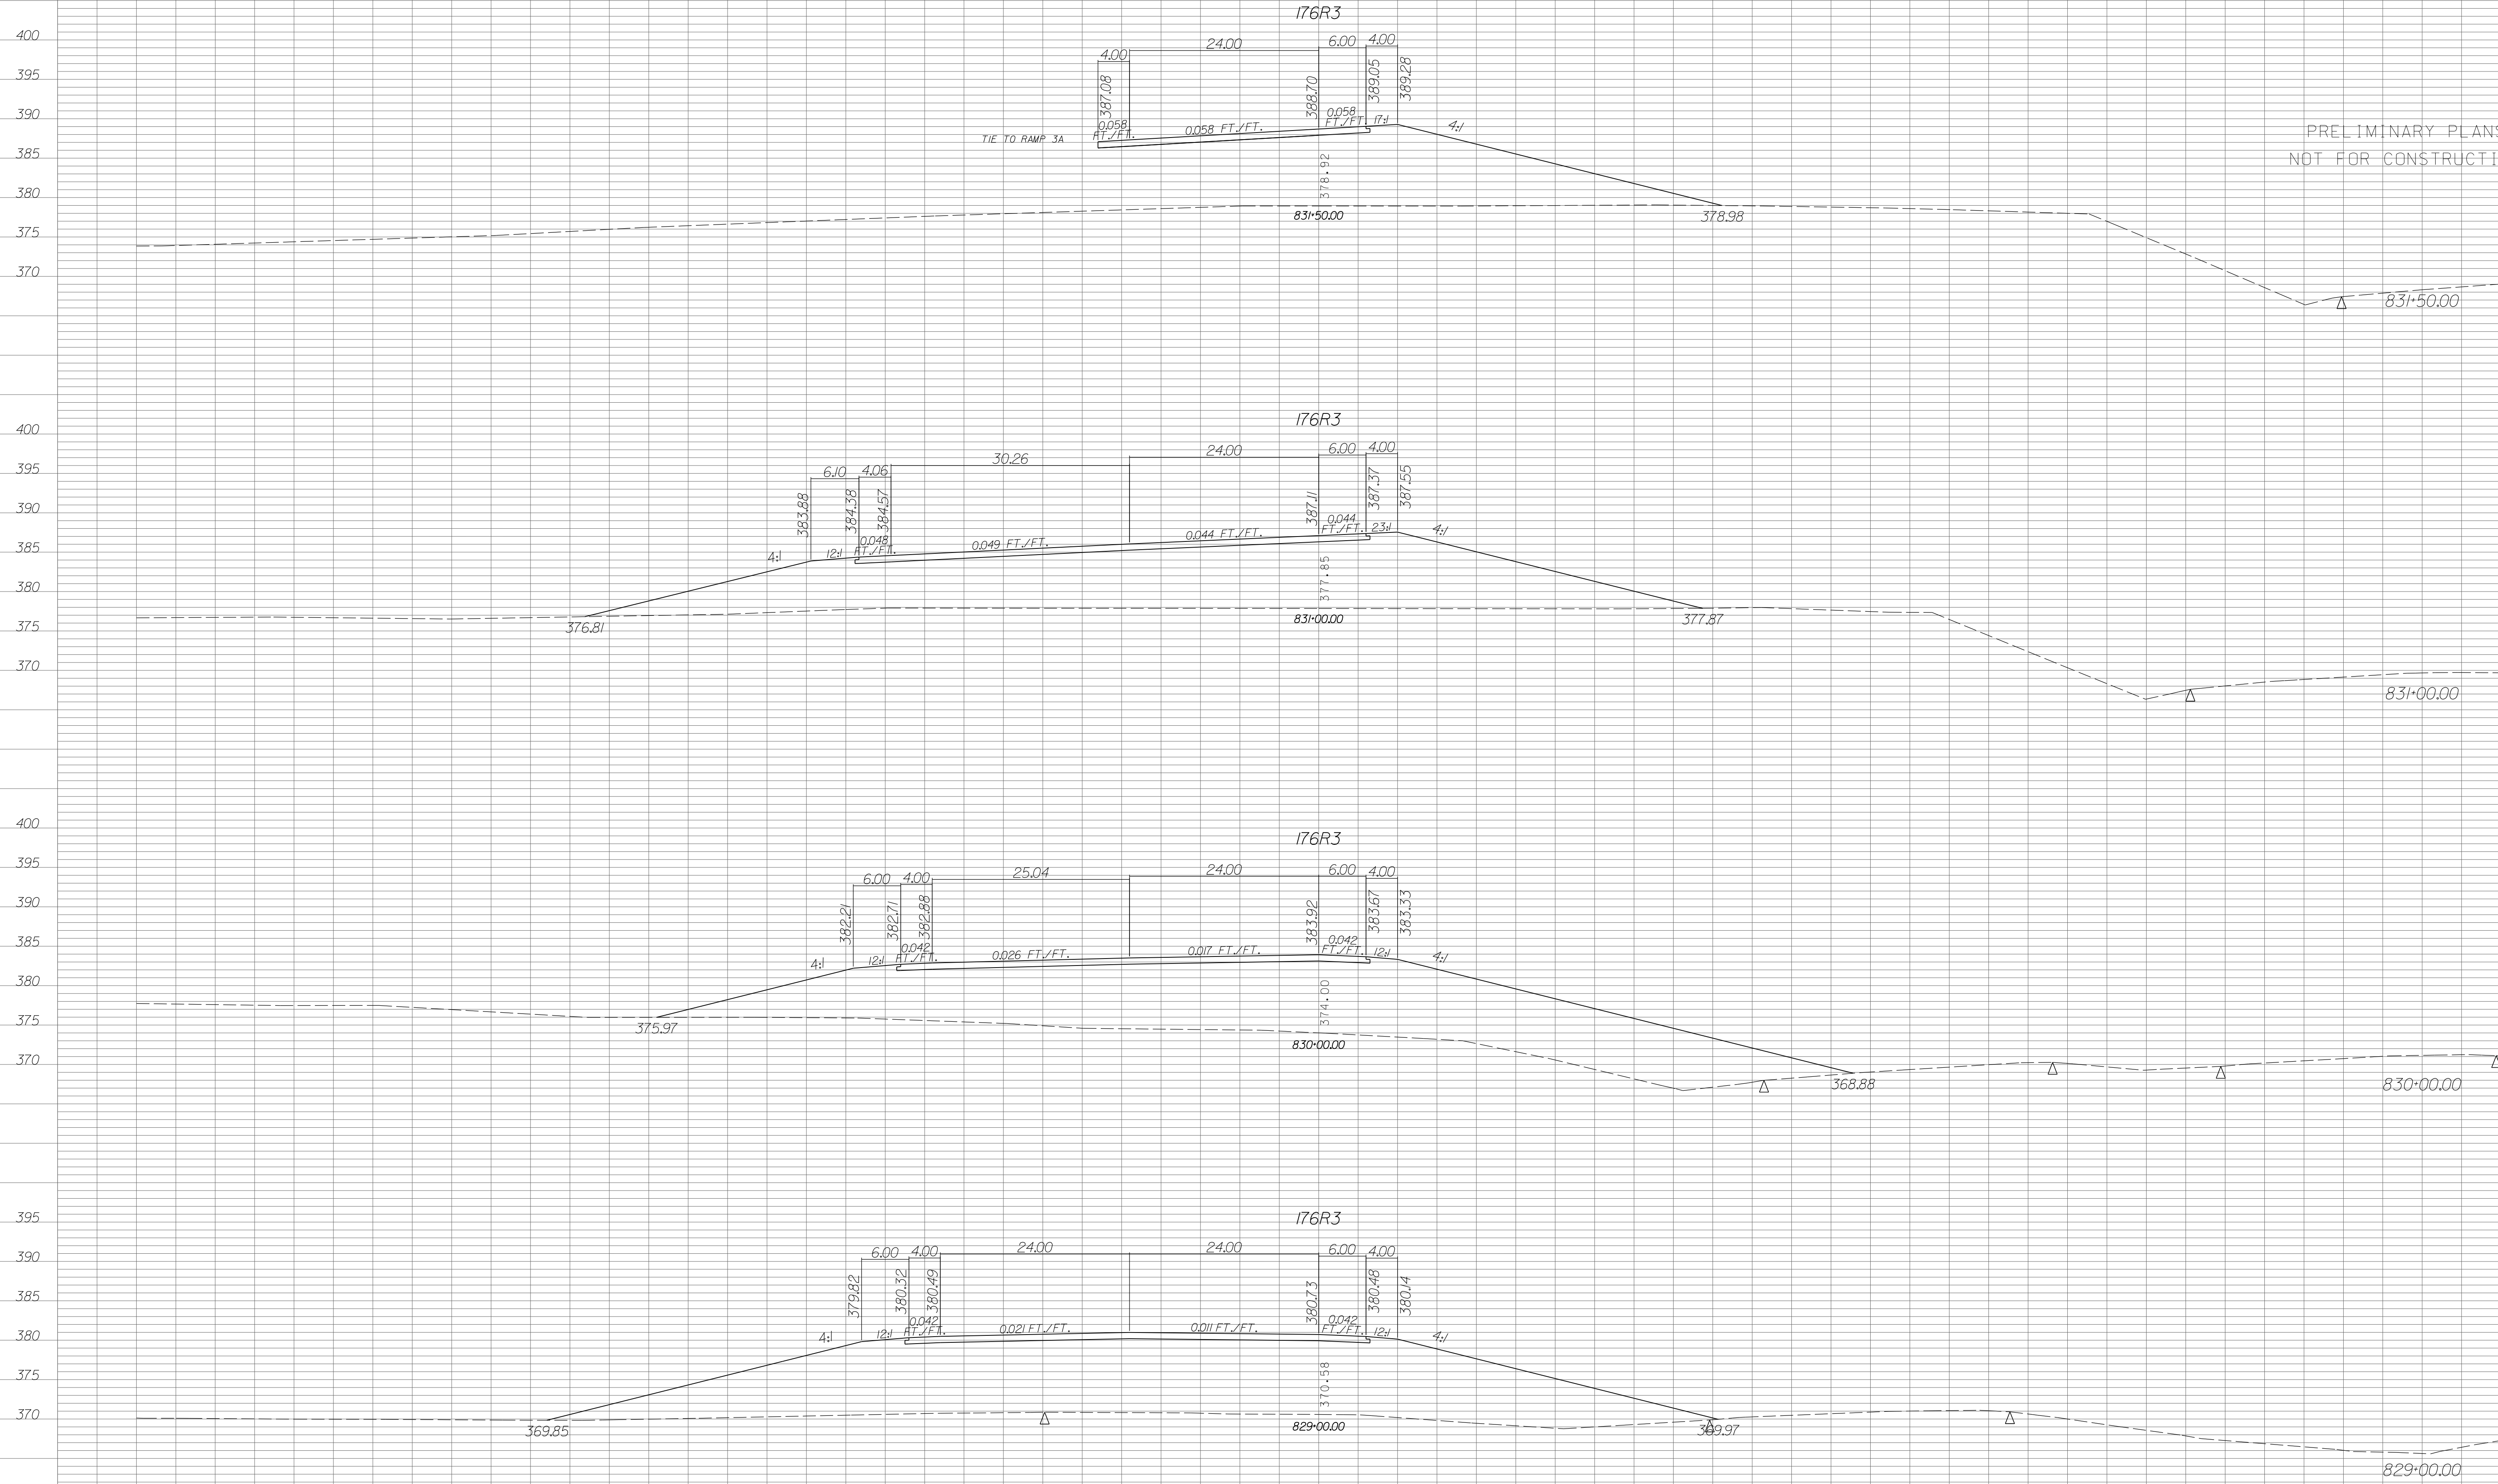


| STATE | COUNTY | PROJECT ID | RD/RTE NO. | SHEET NO. |
|-------|-----------------------------------|------------|------------|-----------|
| SC | NEWBERRY RICHLAND LEXINGTON | P029208 | 1-26 | X-532 |

PRELIMINARY PLANS
NOT FOR CONSTRUCTION

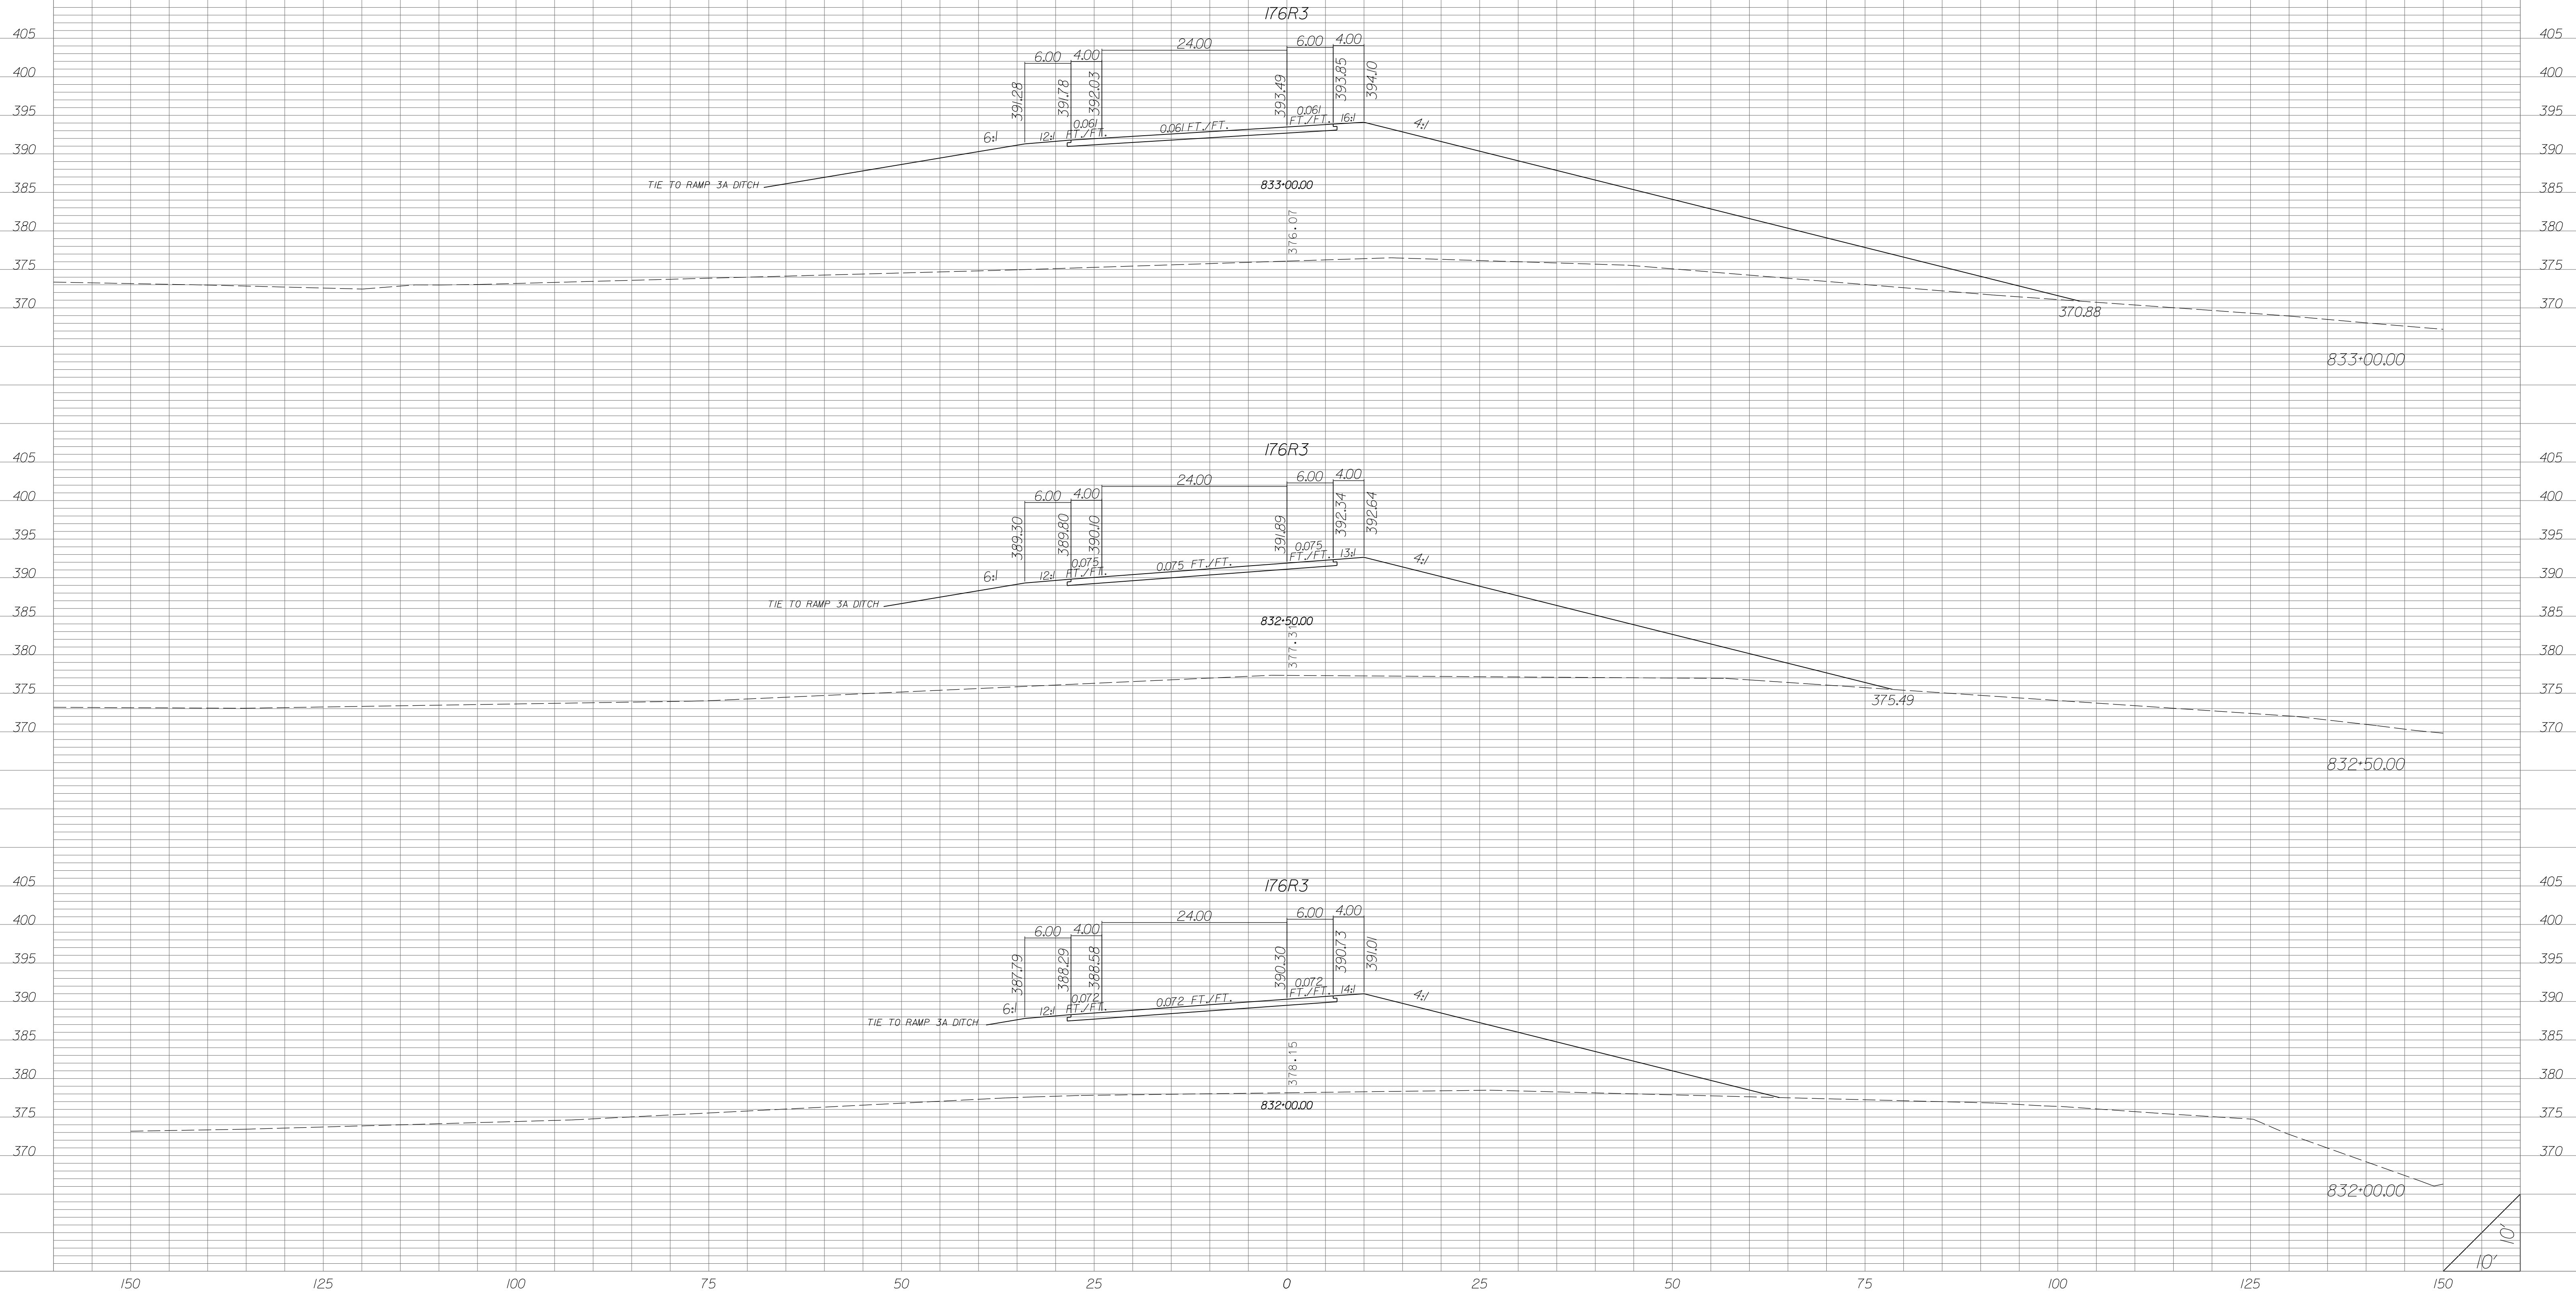


| STATE | COUNTY | PROJECT ID | RD/RTE NO. | SHEET NO. |
|-------|-----------------------------------|------------|------------|-----------|
| SC | NEWBERRY RICHLAND LEXINGTON | P029208 | 1-26 | X-533 |

PRELIMINARY PLANS
NOT FOR CONSTRUCTION

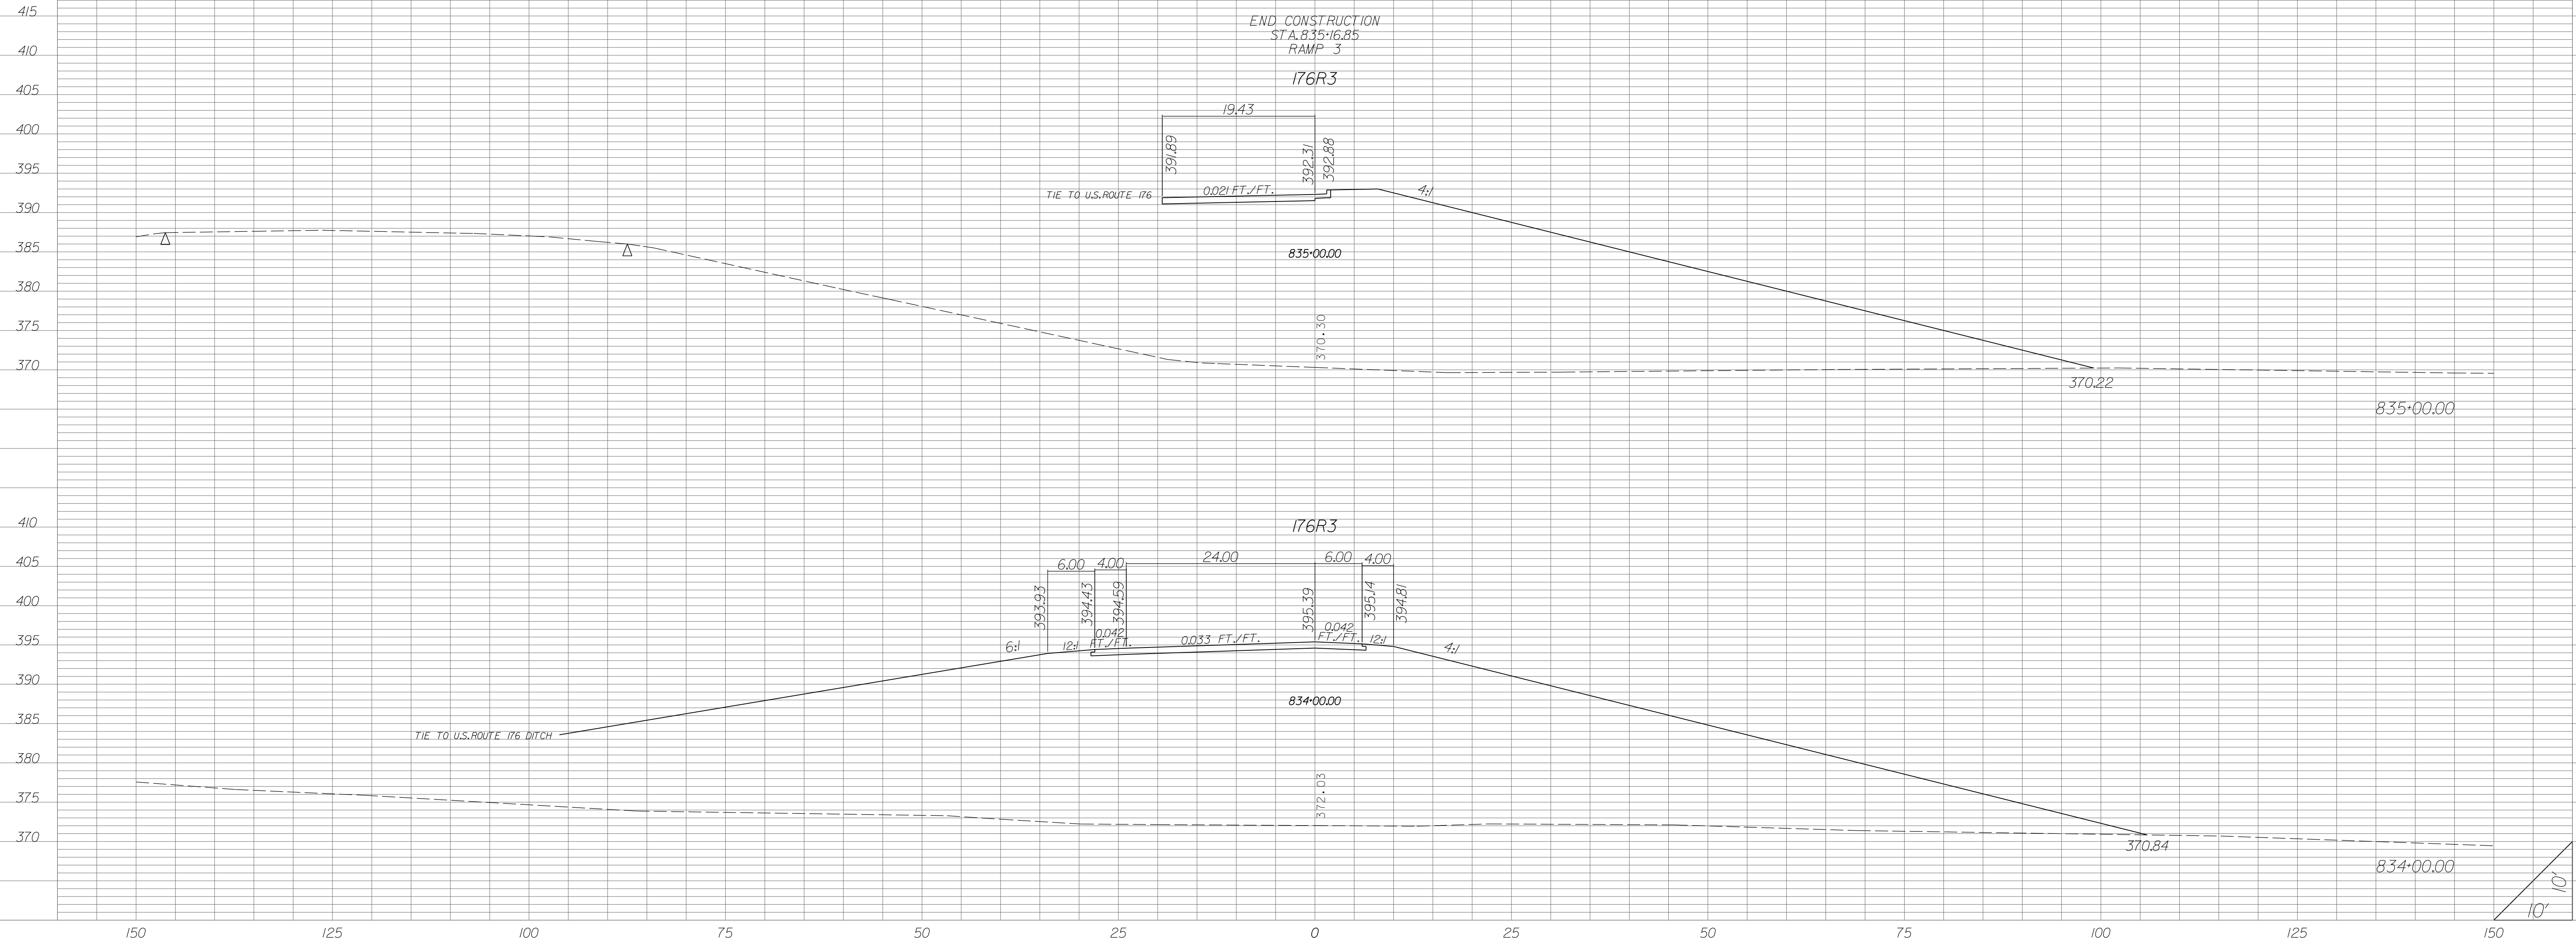

U.S. ROUTE 176 RAMP 3A


| STATE | COUNTY | PROJECT ID | RD/RTE NO. | SHEET NO. |
|-------|-----------------------------------|------------|------------|-----------|
| SC | NEWBERRY RICHLAND LEXINGTON | P029208 | 1-26 | X-534 |

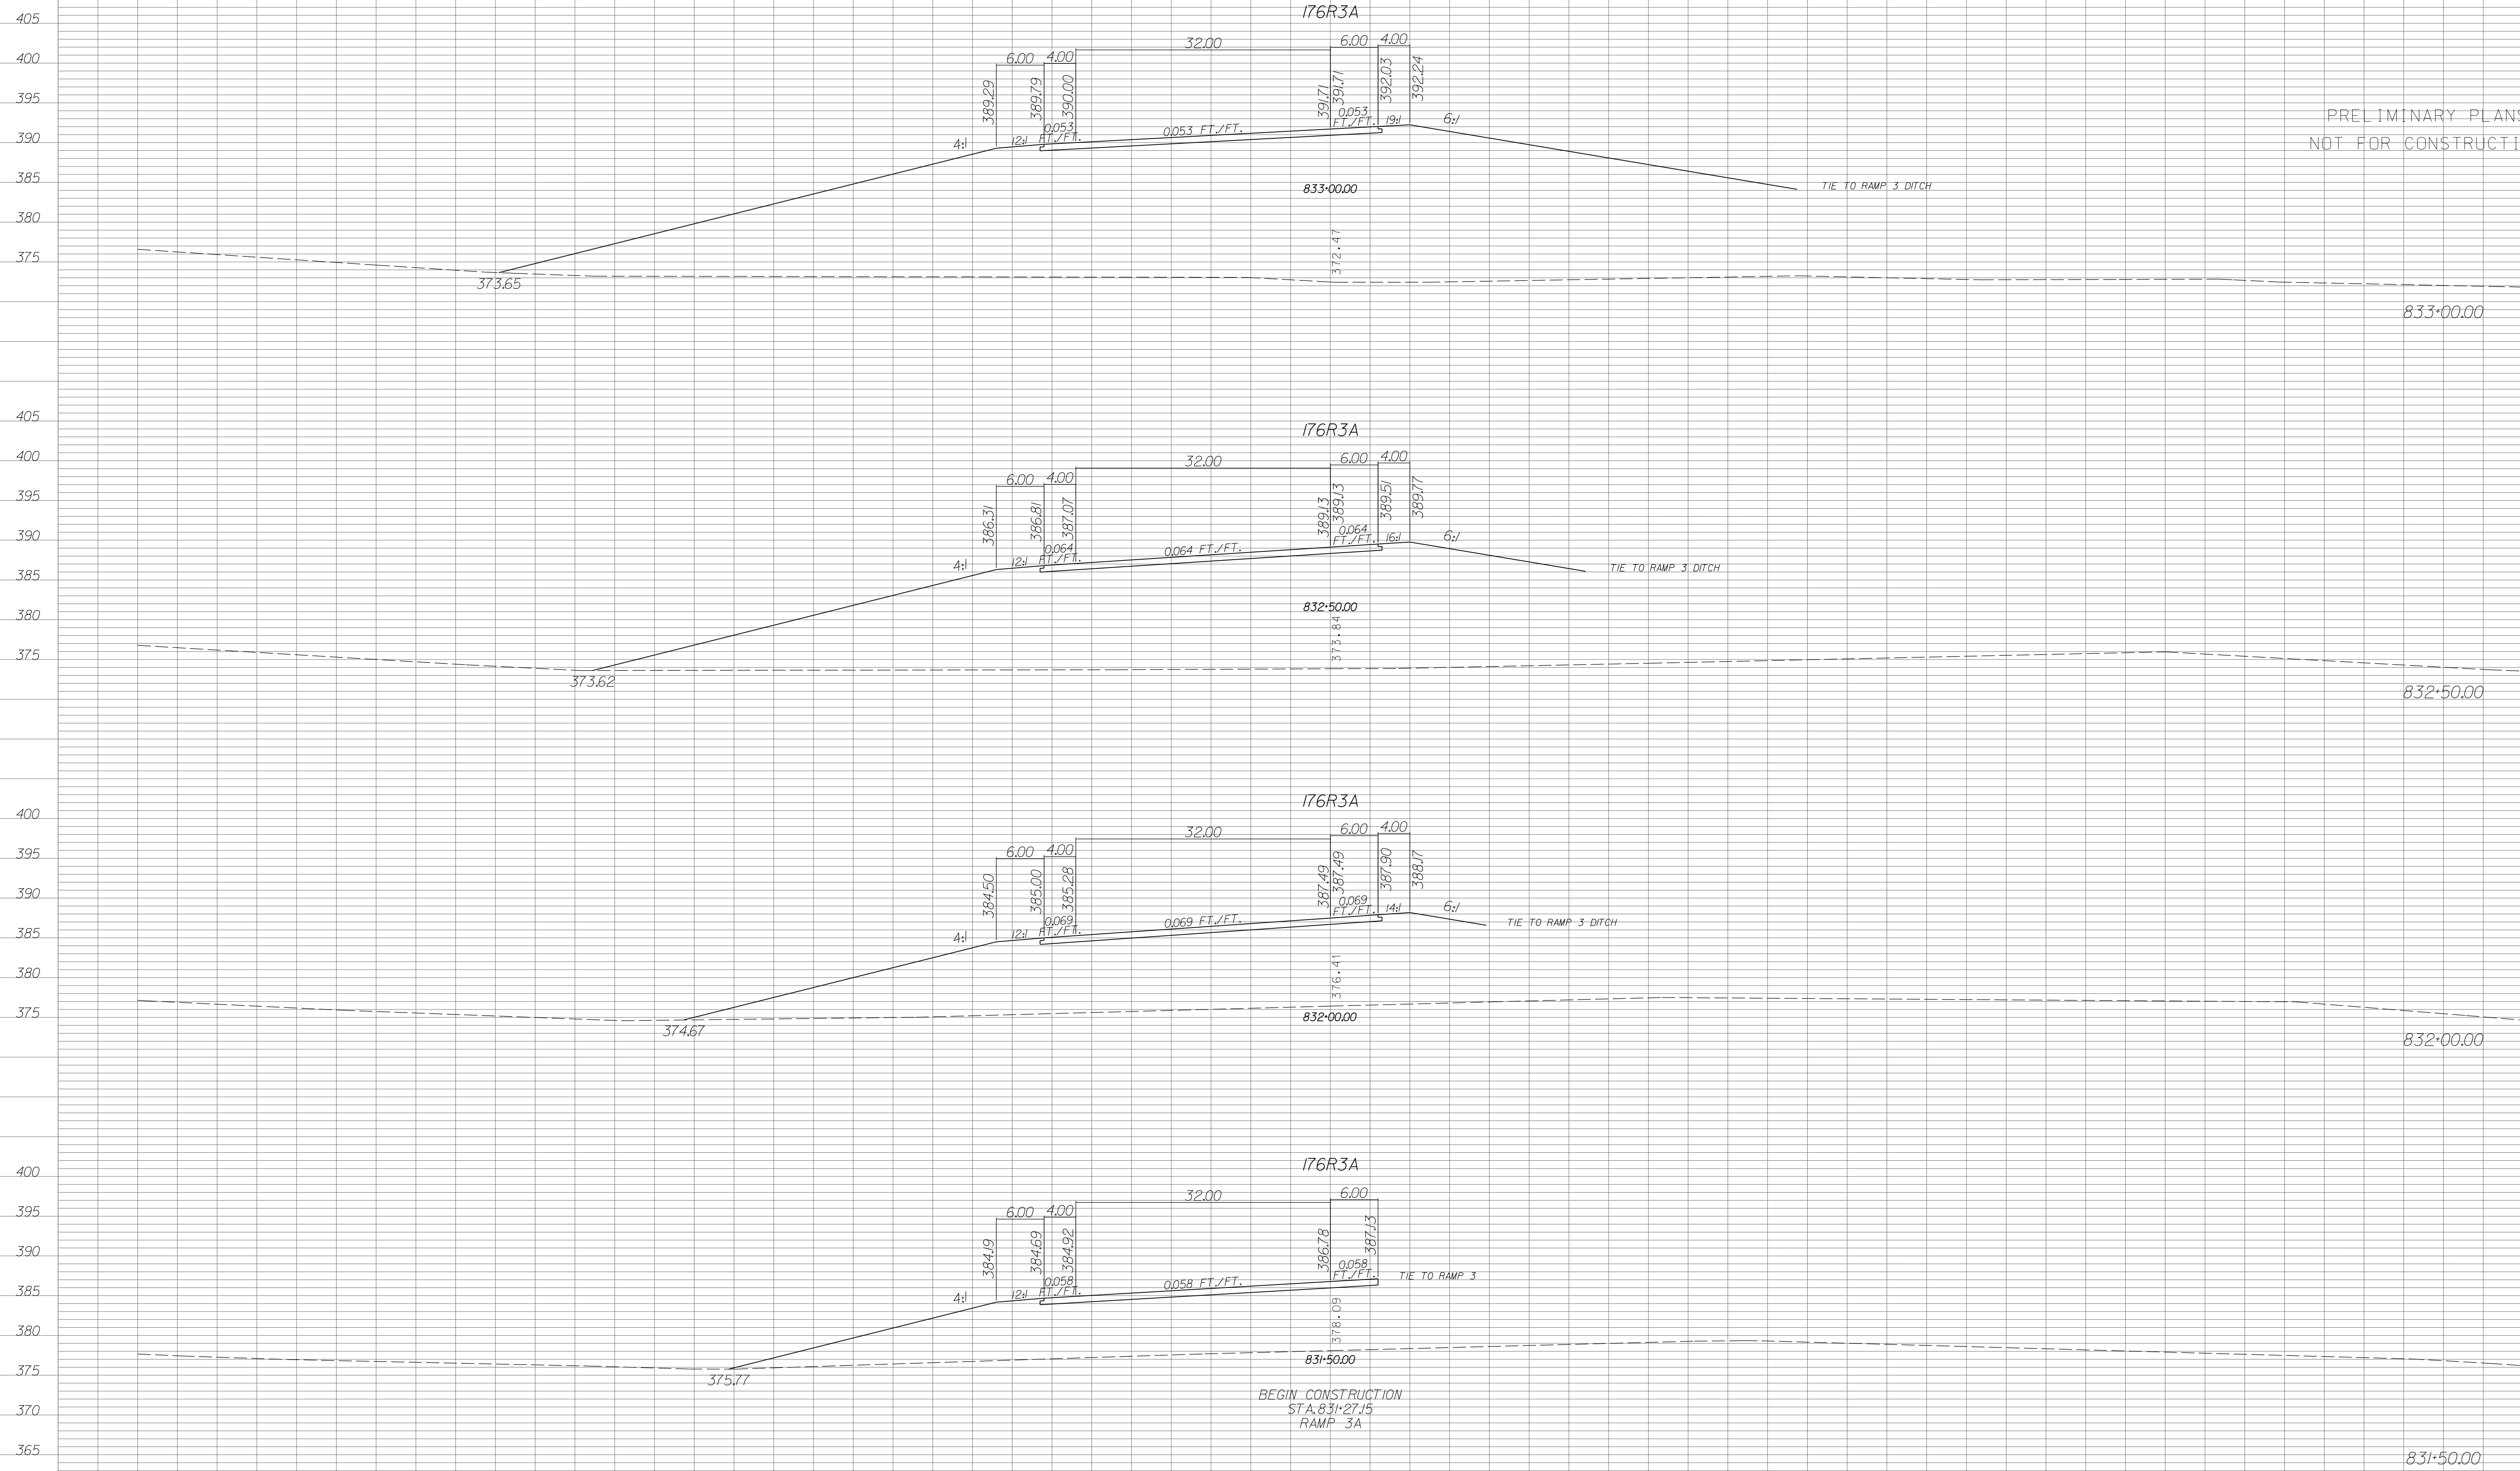

U.S. ROUTE 176 RAMP 3A


| STATE | COUNTY | PROJECT ID | RD/RTE NO. | SHEET NO. |
|-------|-----------------------------------|------------|------------|-----------|
| SC | NEWBERRY RICHLAND LEXINGTON | P029208 | 1-26 | X-535 |

PRELIMINARY PLANS
NOT FOR CONSTRUCTION

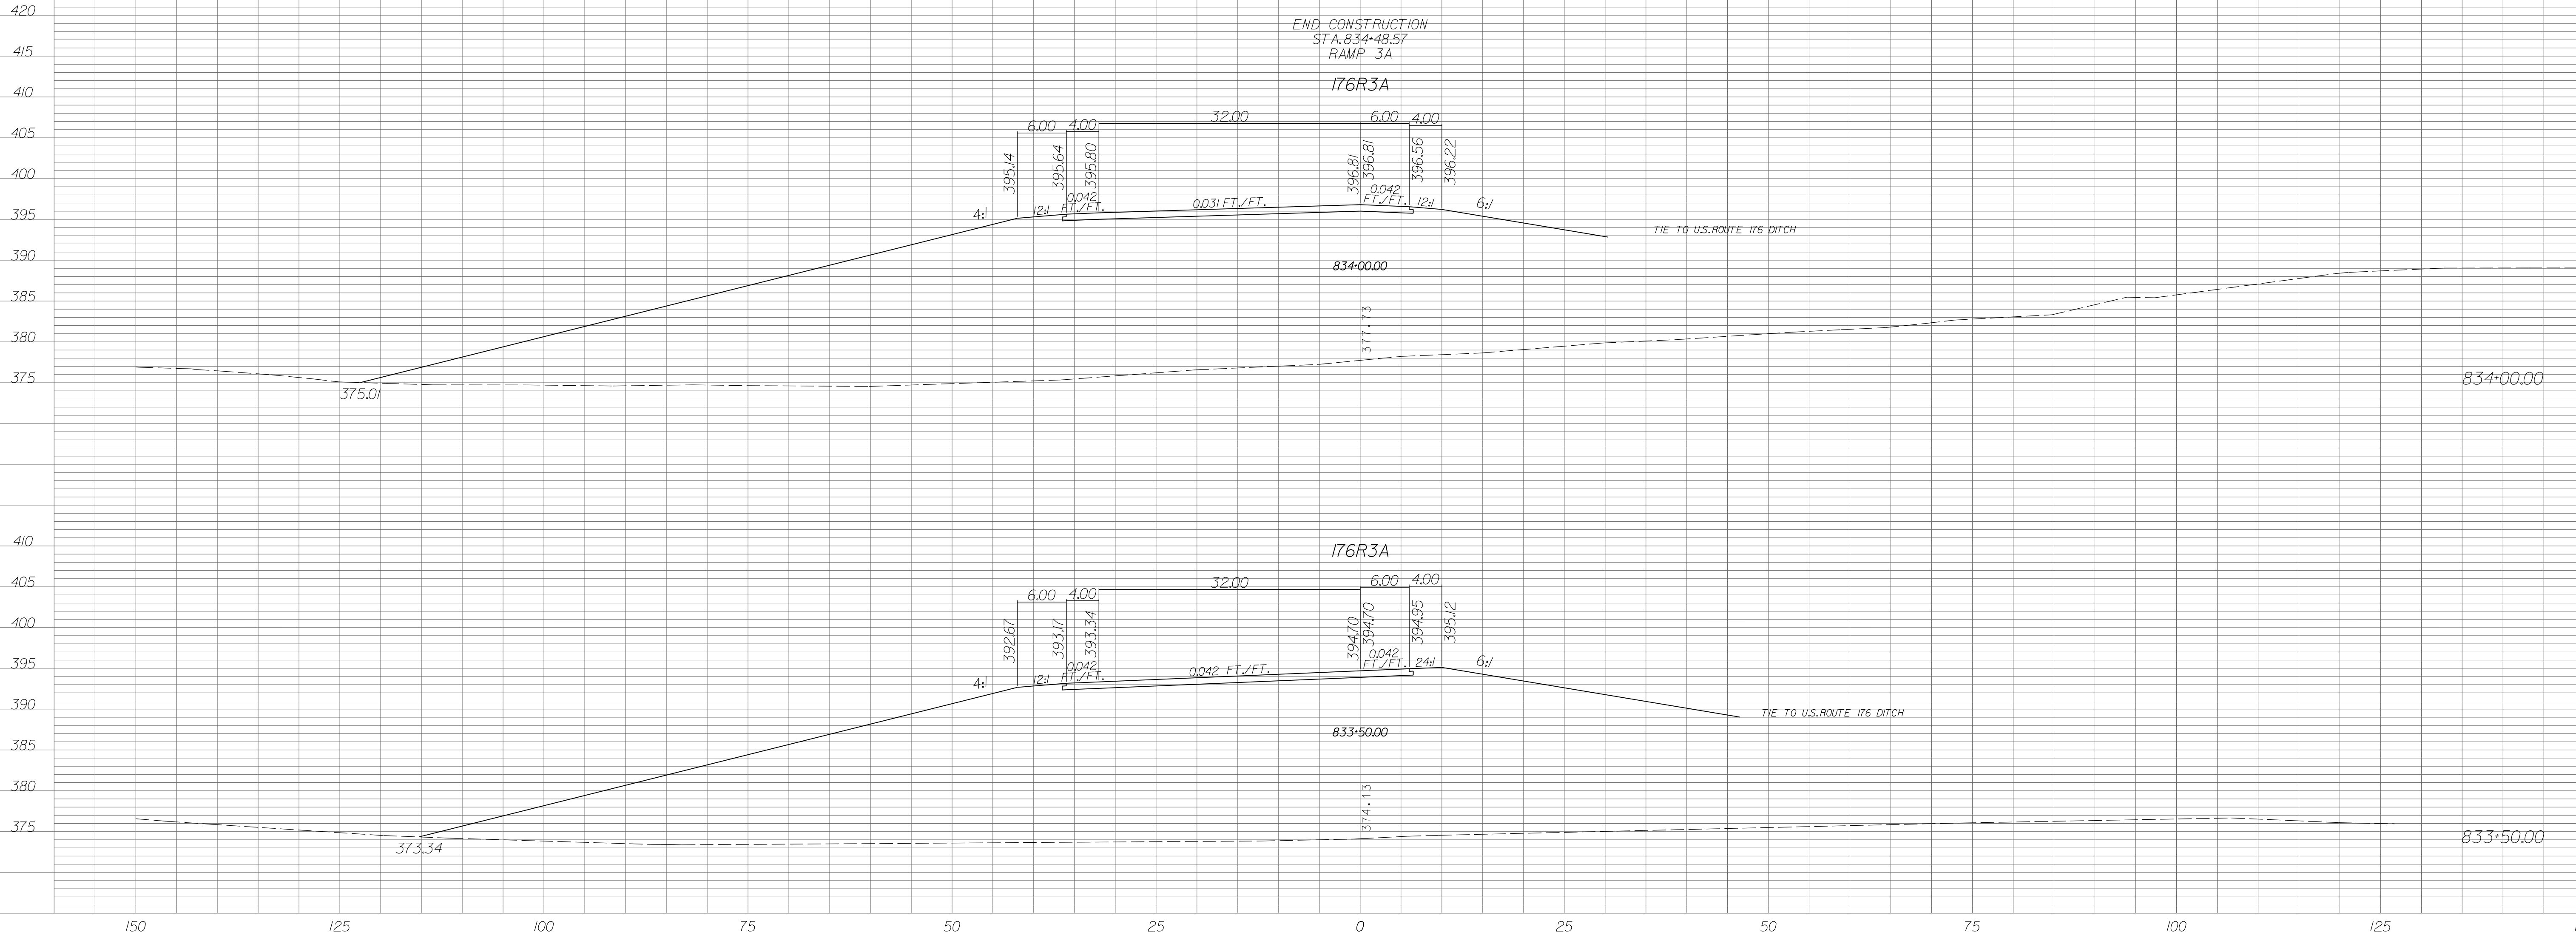

U.S. ROUTE 176 RAMP 4

| STATE | COUNTY | PROJECT ID | RD/RTE NO. | SHEET NO. |
|-------|-----------------------------------|------------|------------|-----------|
| SC | NEWBERRY RICHLAND LEXINGTON | P029208 | 1-26 | X-536 |

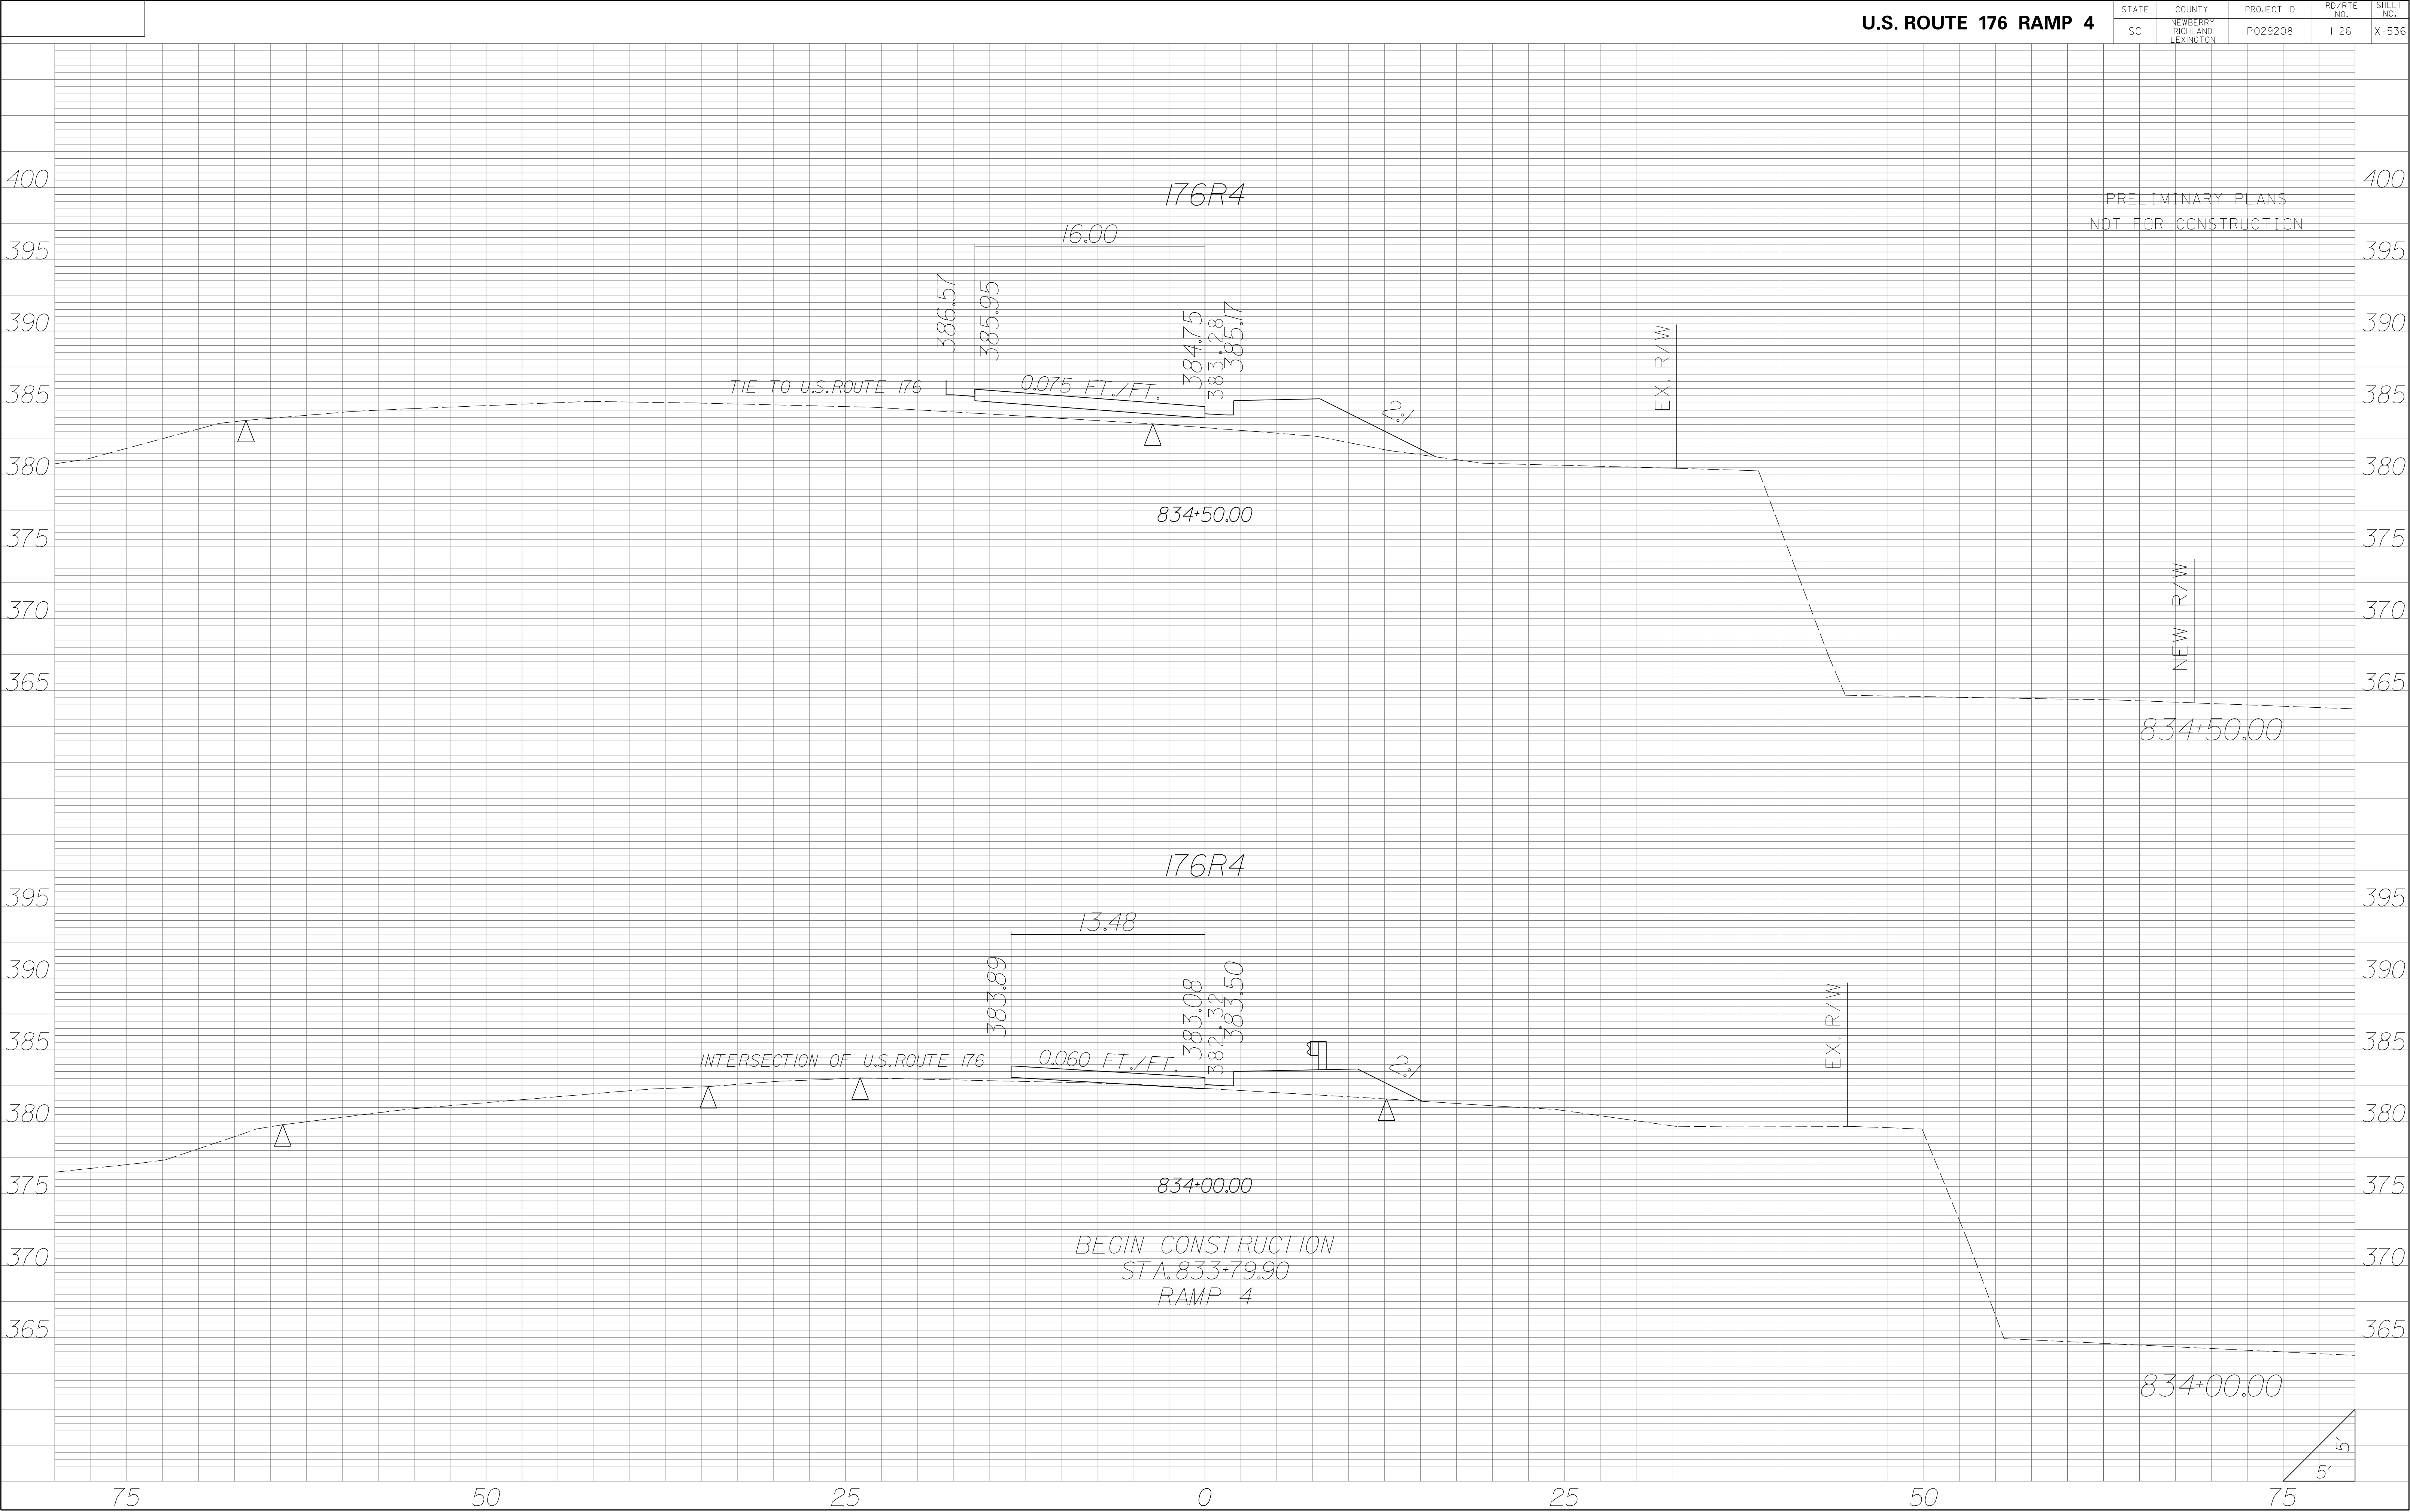


U.S. ROUTE 176 RAMP 4


| STATE | COUNTY | PROJECT ID | RD/RTE NO. | SHEET NO. |
|-------|-----------------------------------|------------|------------|-----------|
| SC | NEWBERRY RICHLAND LEXINGTON | P029208 | 1-26 | X-537 |



| STATE | COUNTY | PROJECT ID | RD/RTE NO. | SHEET NO. |
|-------|-----------------------------------|------------|------------|-----------|
| SC | NEWBERRY RICHLAND LEXINGTON | P029208 | 1-26 | X-538 |

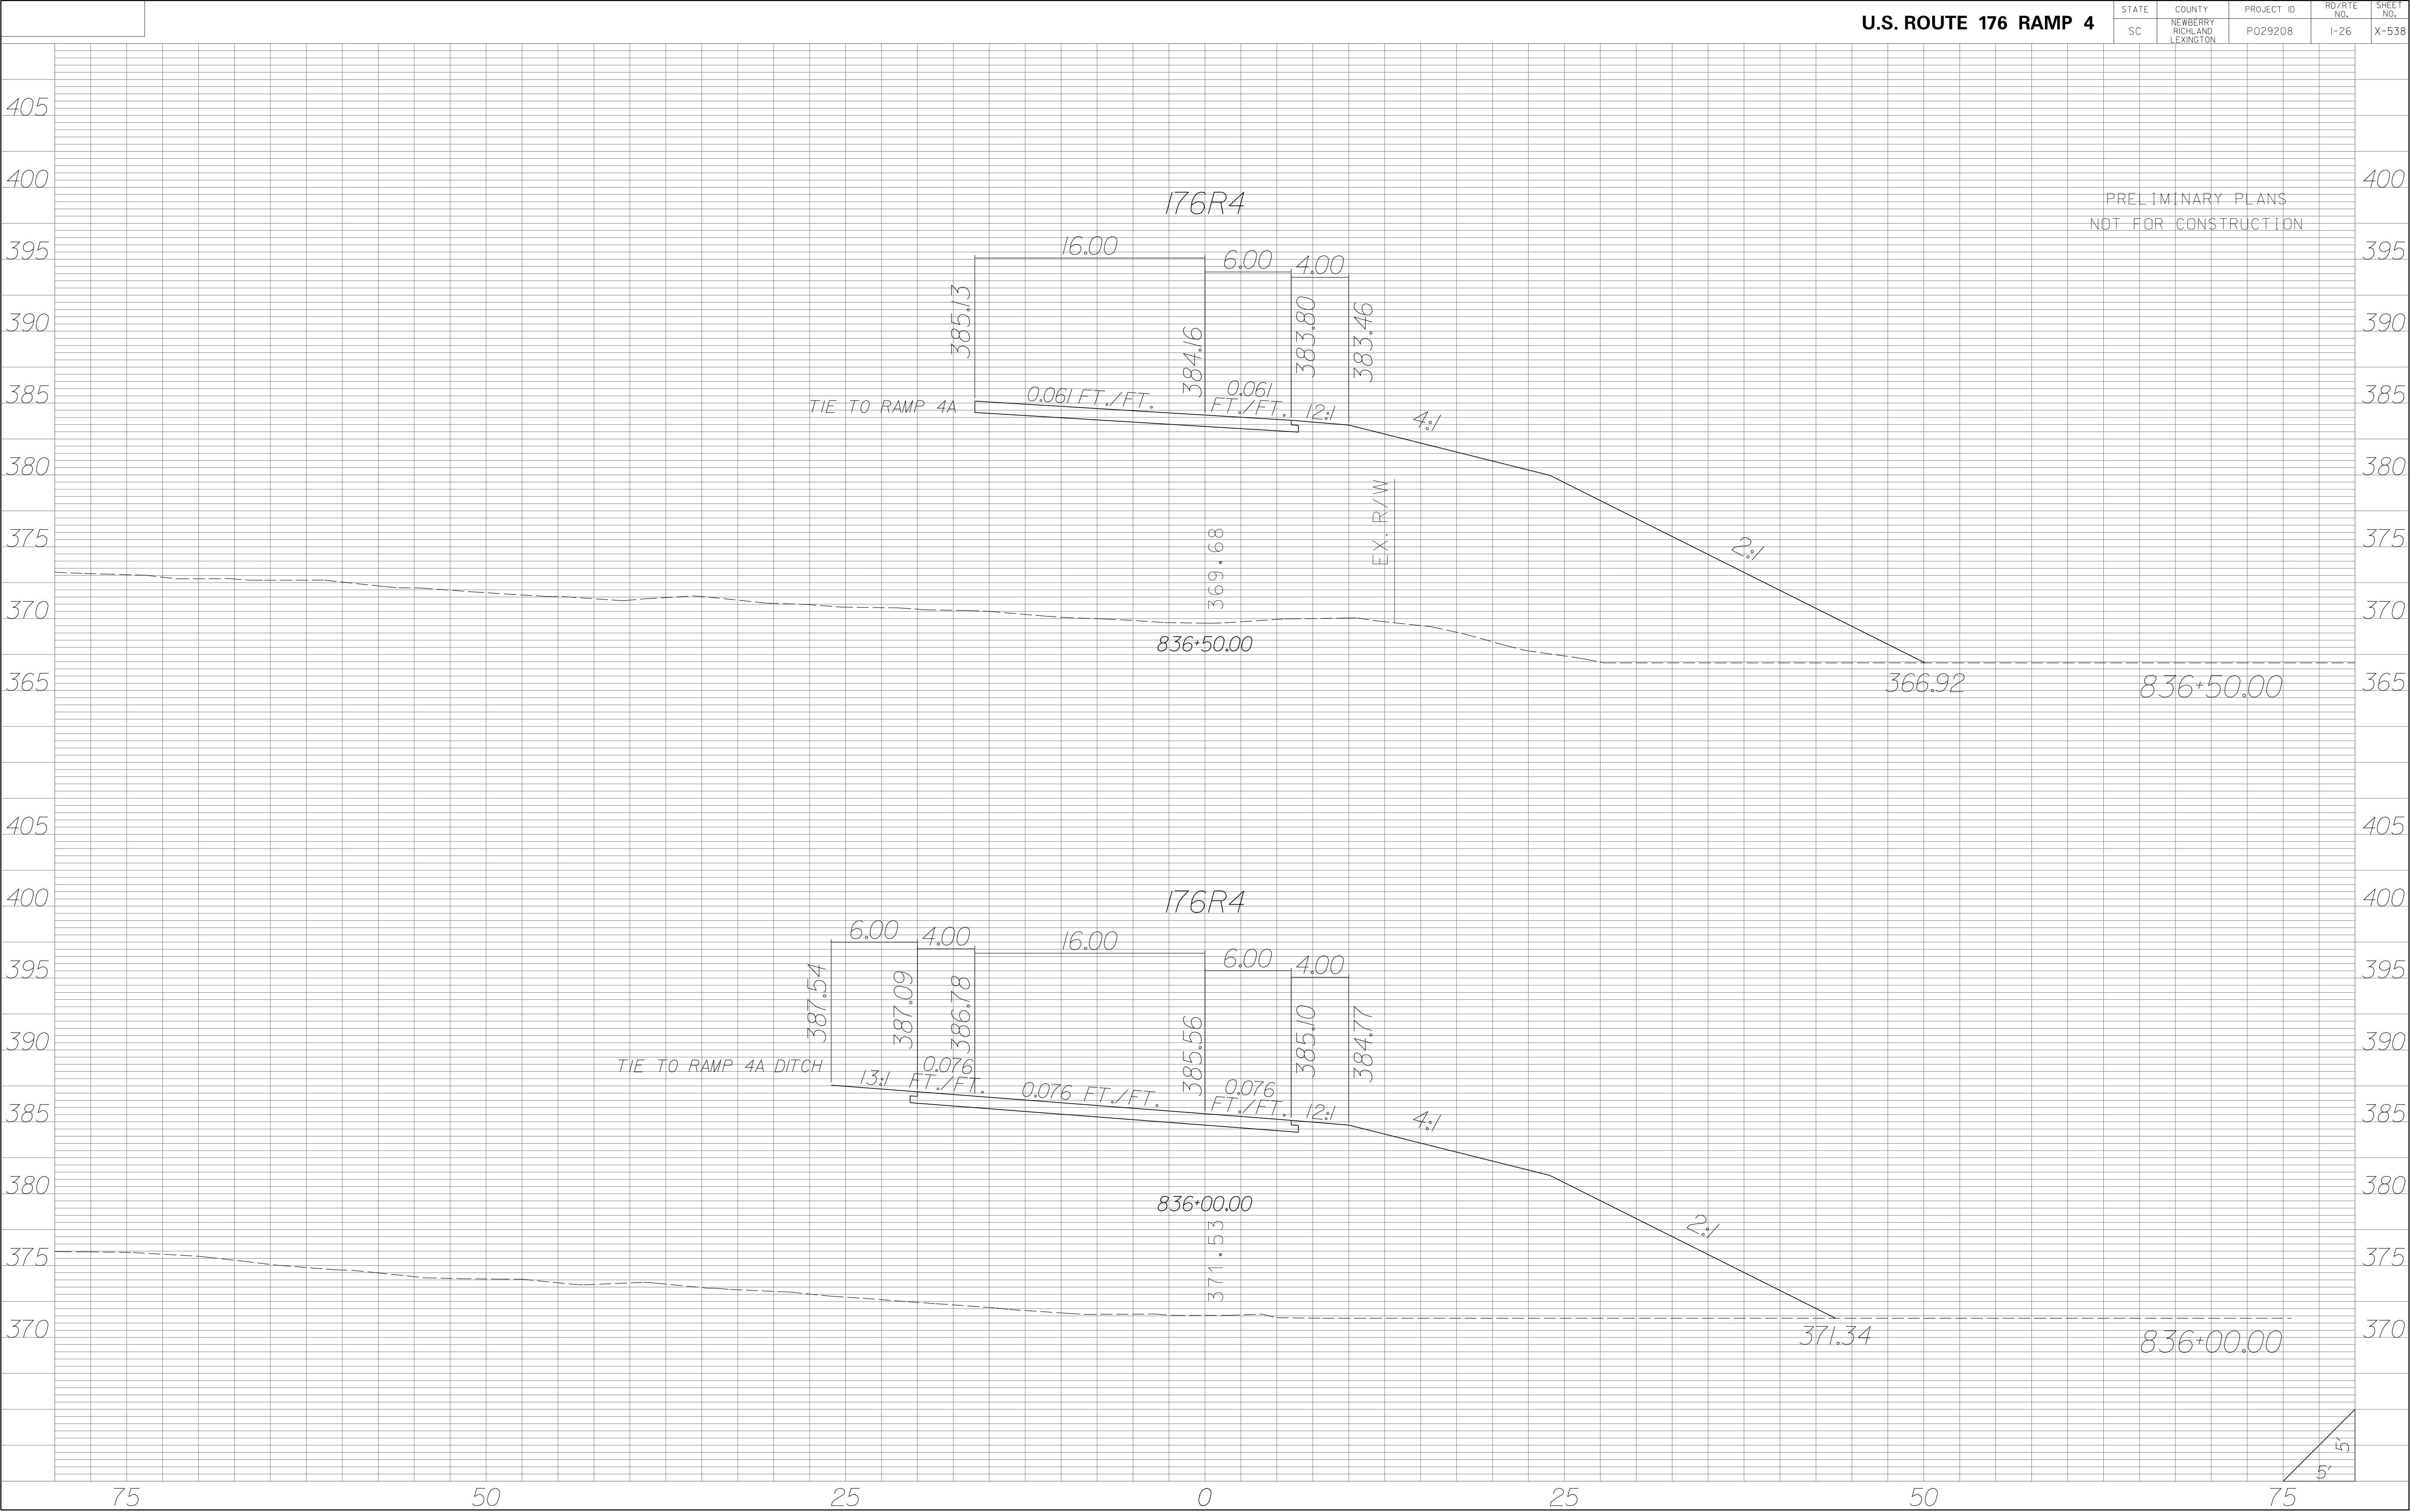


| STATE | COUNTY | PROJECT ID | RD/RTE NO. | SHEET NO. |
|-------|-----------------------------------|------------|------------|-----------|
| SC | NEWBERRY RICHLAND LEXINGTON | P029208 | 1-26 | X-539 |

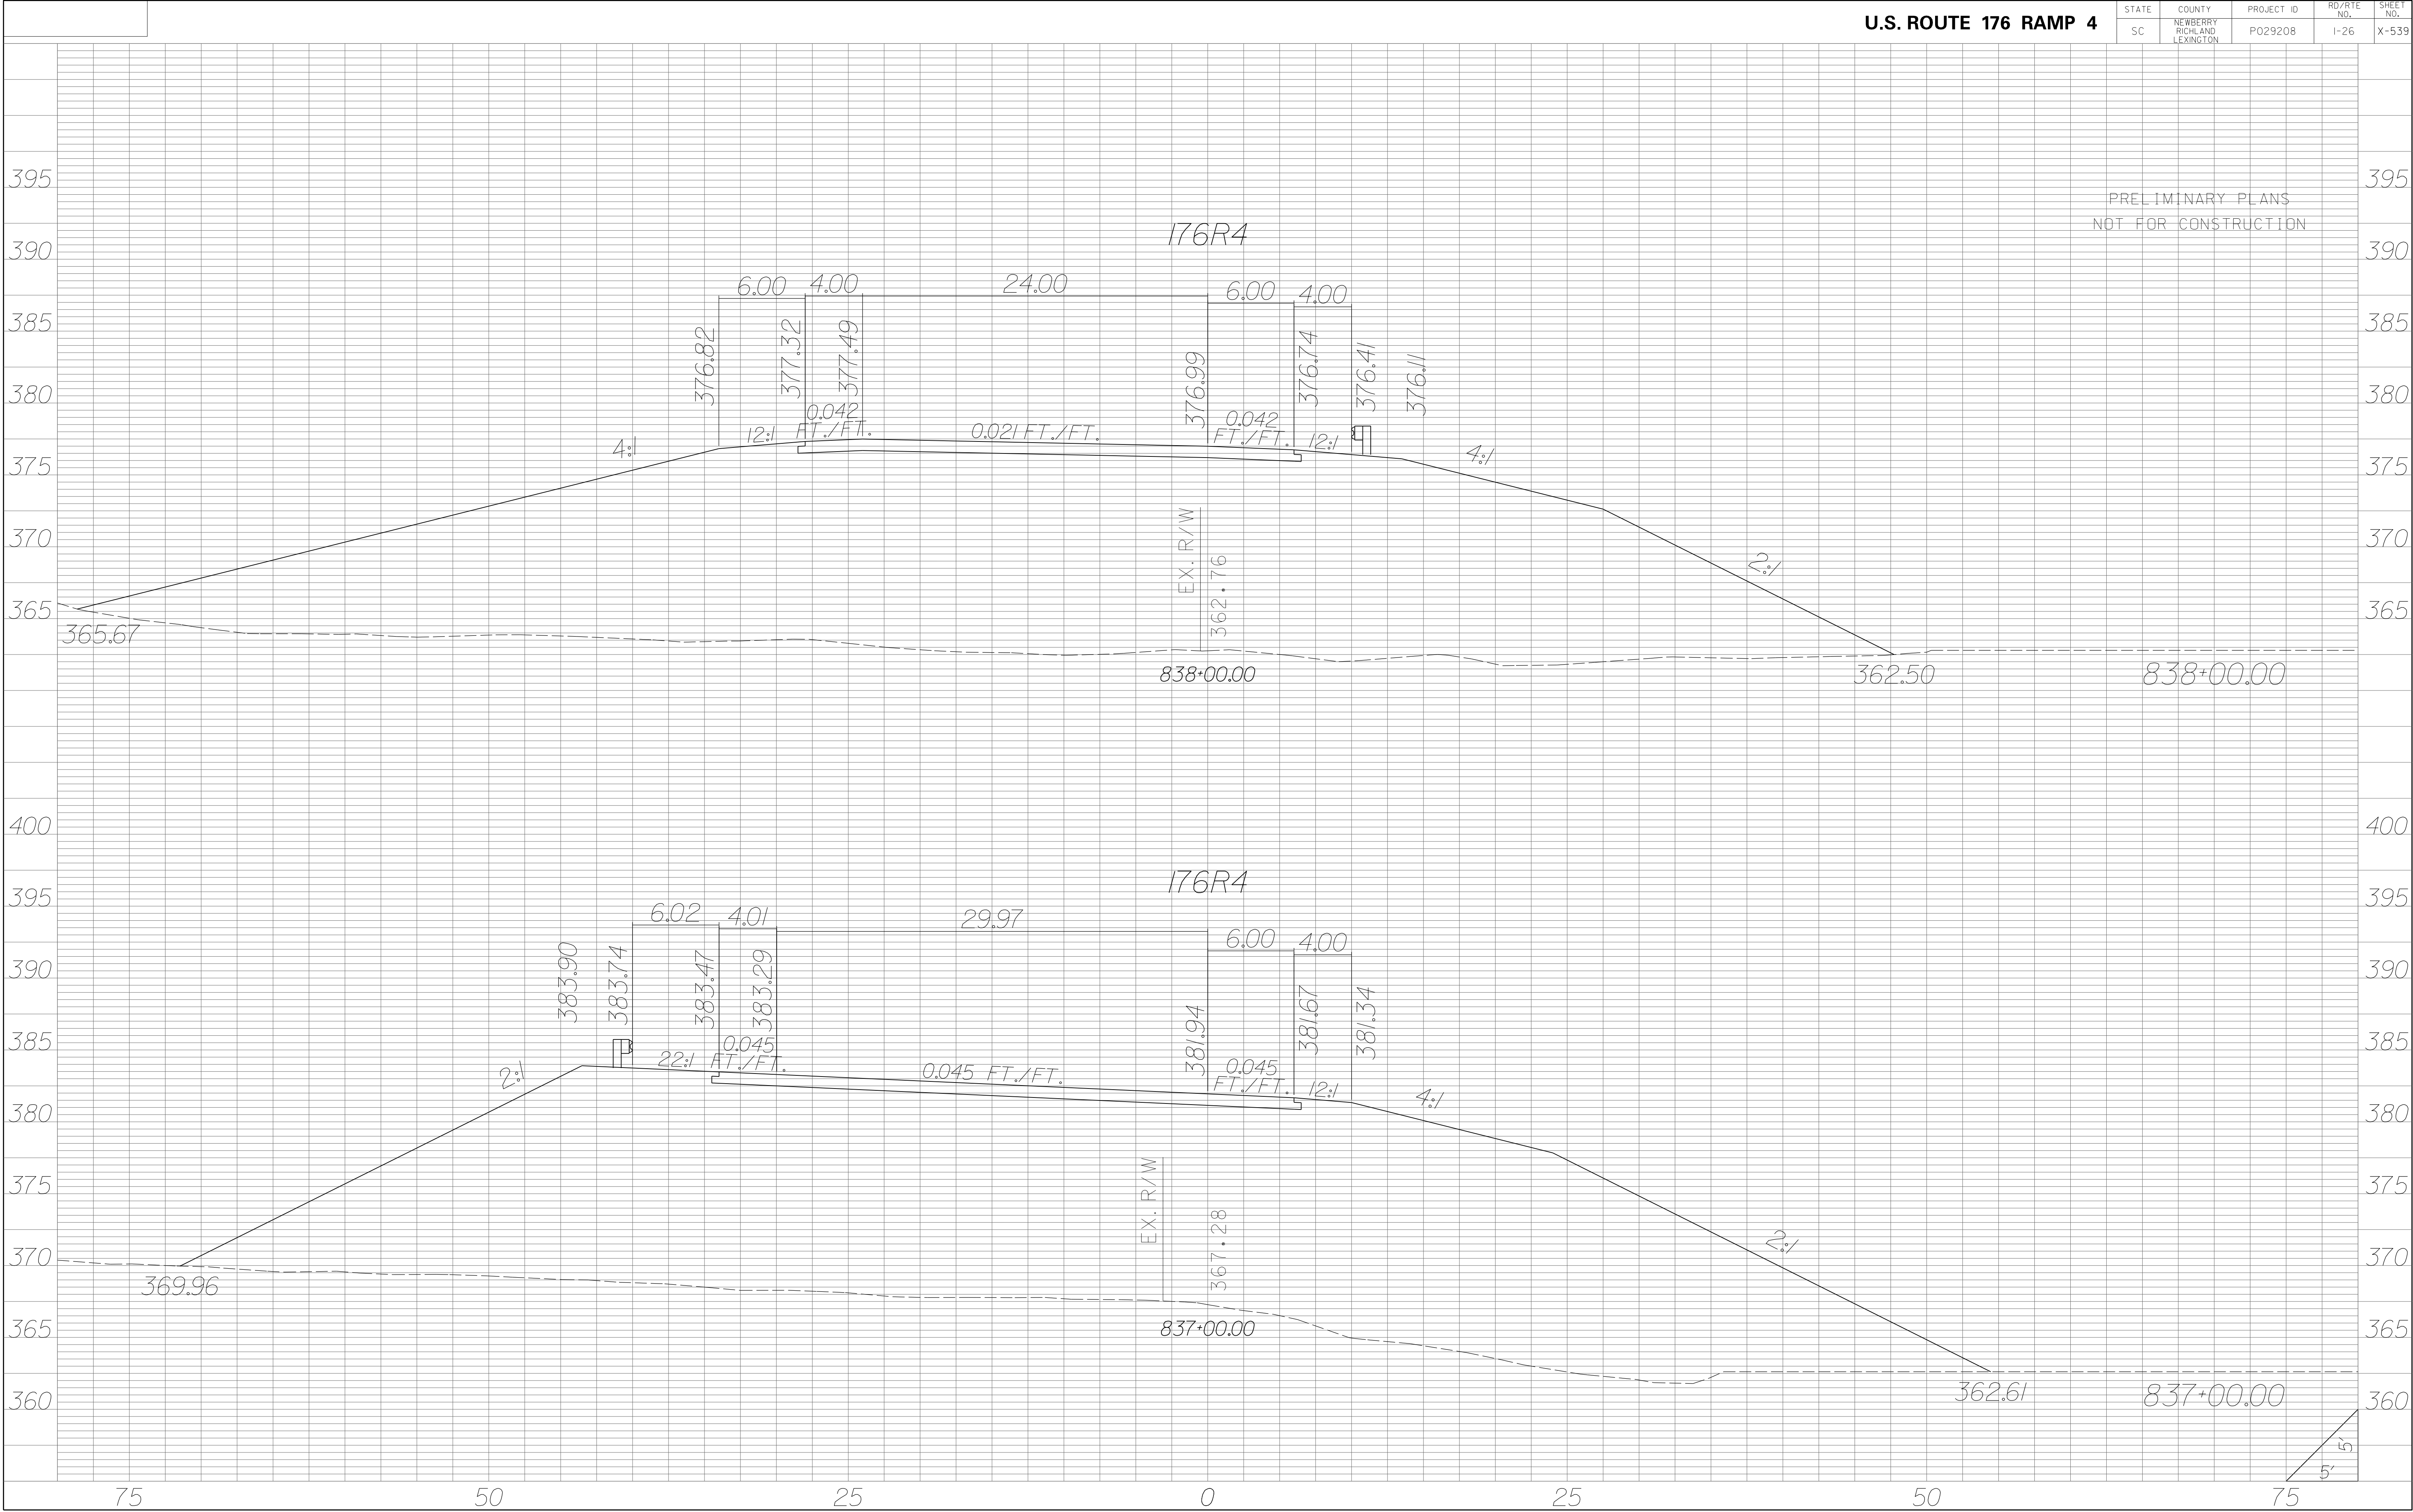


| STATE | COUNTY | PROJECT ID | RD/RTE NO. | SHEET NO. |
|-------|-----------------------------------|------------|------------|-----------|
| SC | NEWBERRY RICHLAND LEXINGTON | P029208 | 1-26 | X-540 |

PRELIMINARY PLANS
NOT FOR CONSTRUCTION

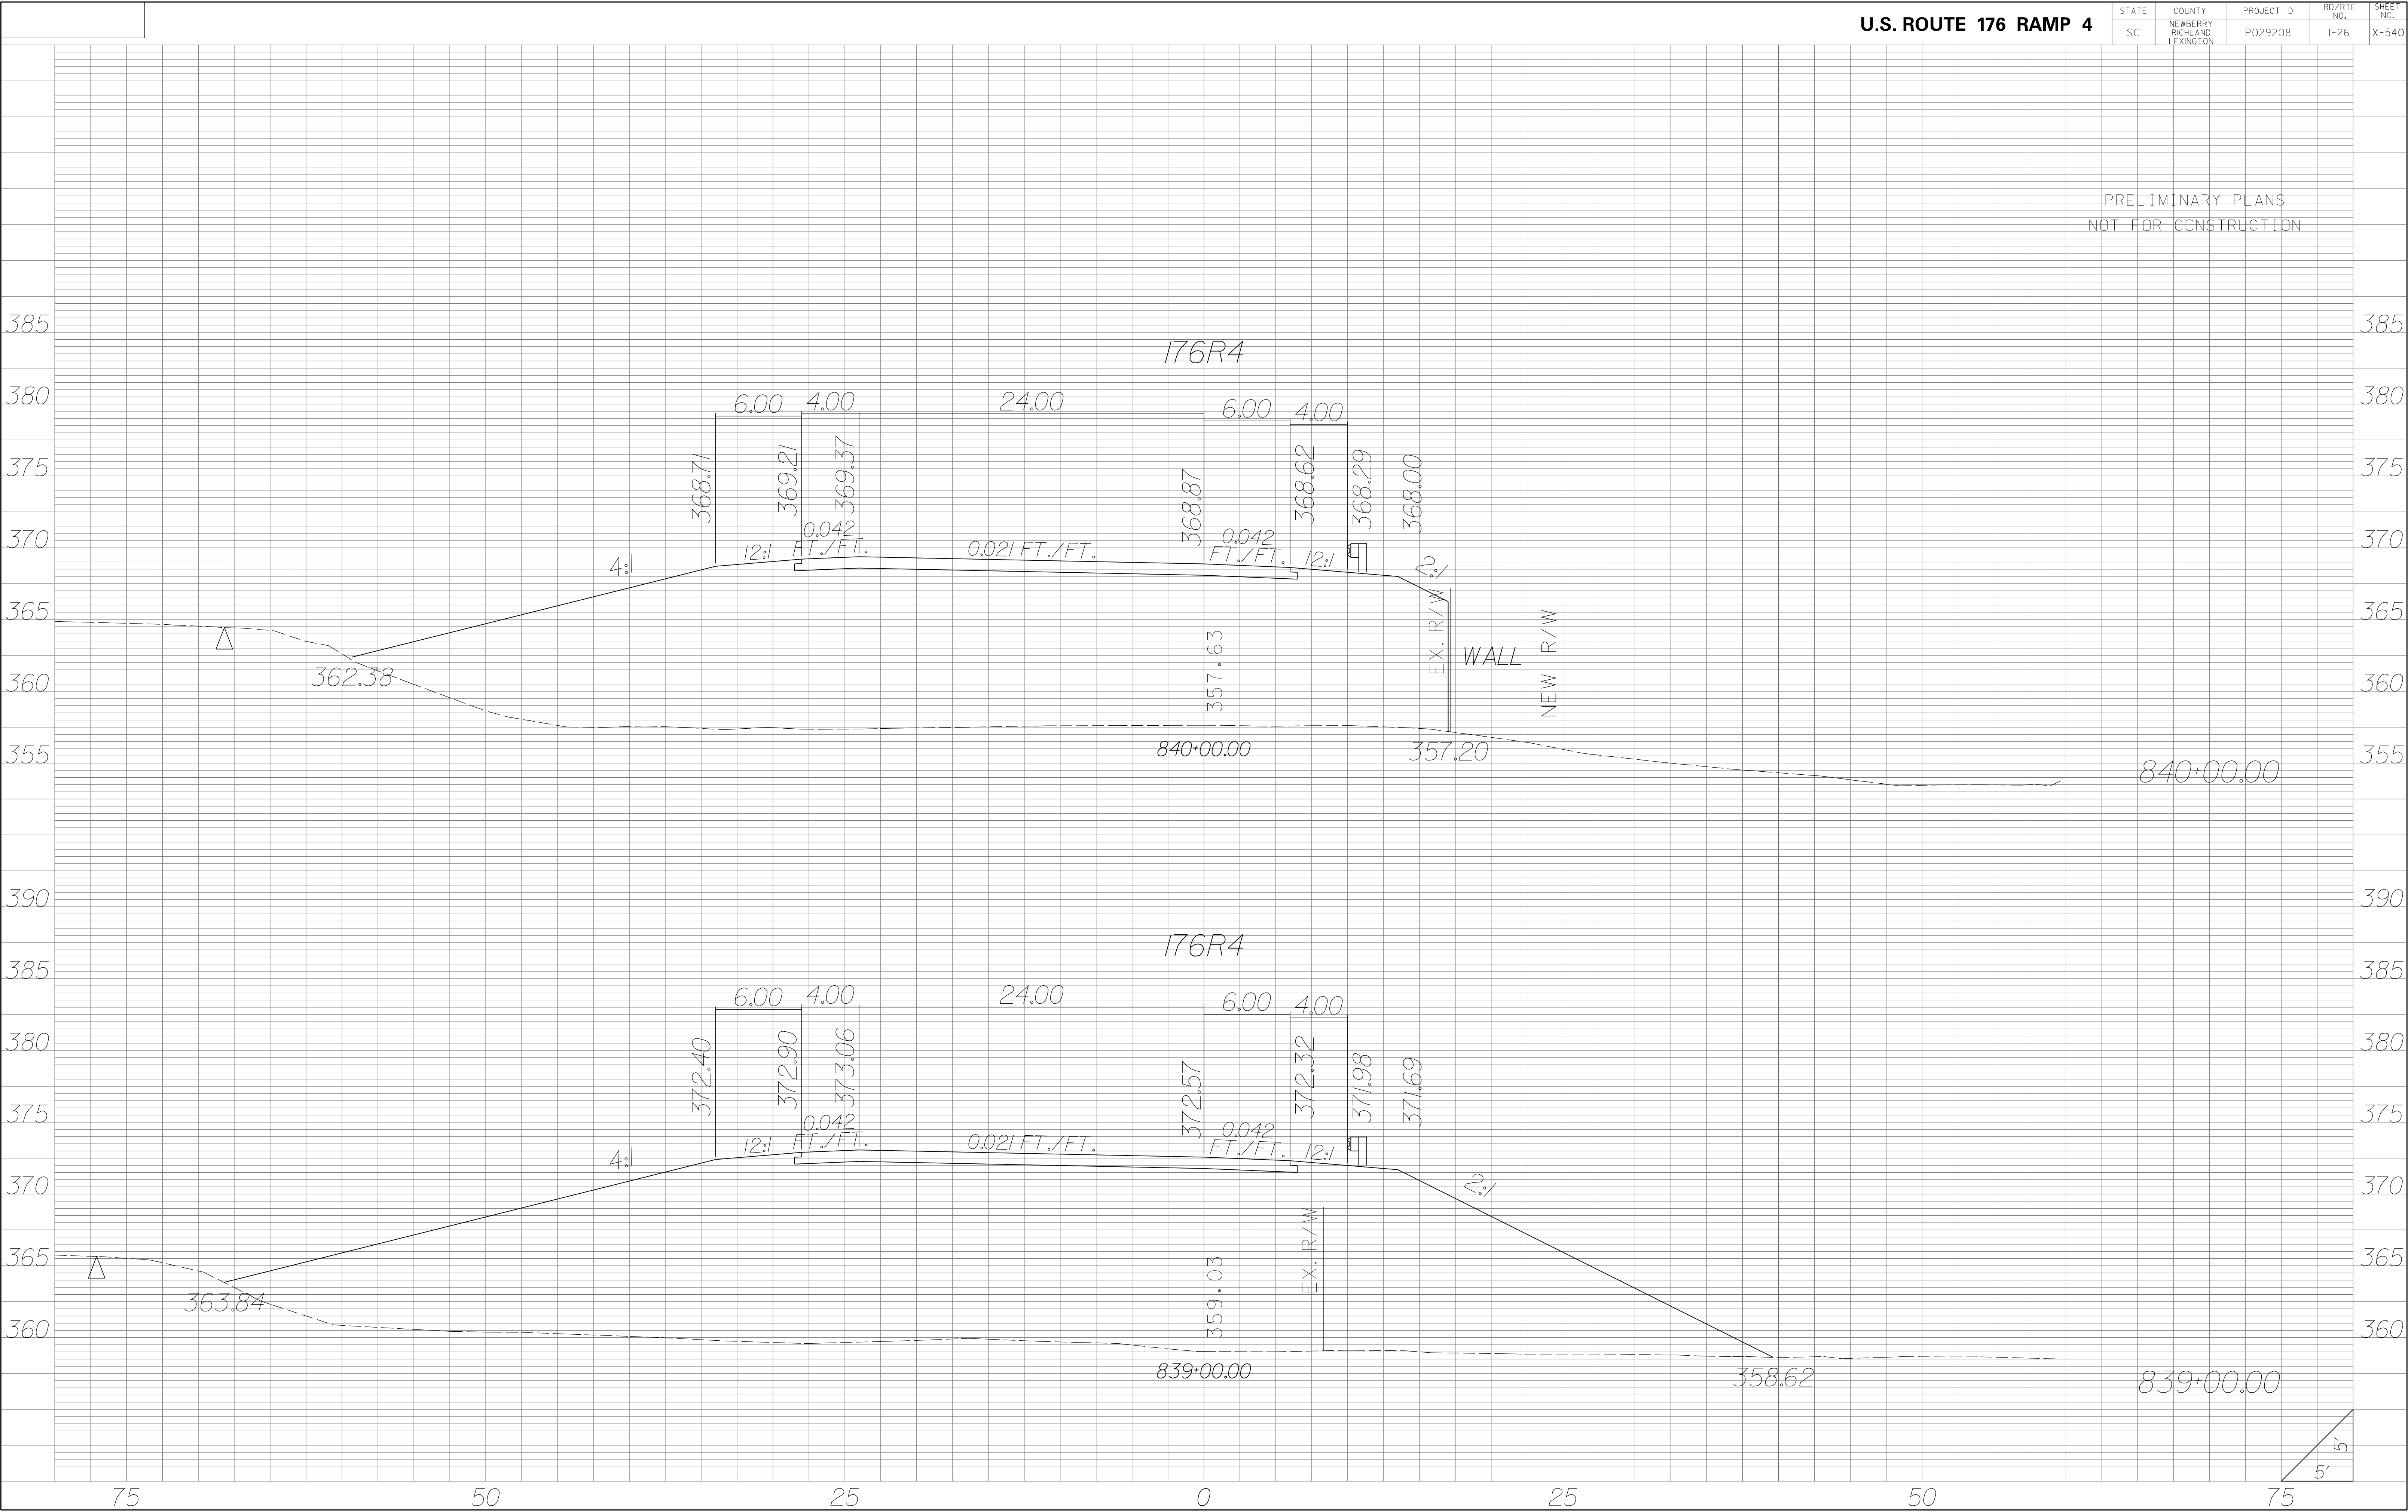


| STATE | COUNTY | PROJECT ID | RD/RTE NO. | SHEET NO. |
|-------|-----------------------------------|------------|------------|-----------|
| SC | NEWBERRY RICHLAND LEXINGTON | P029208 | 1-26 | X-541 |

PRELIMINARY PLANS
NOT FOR CONSTRUCTION

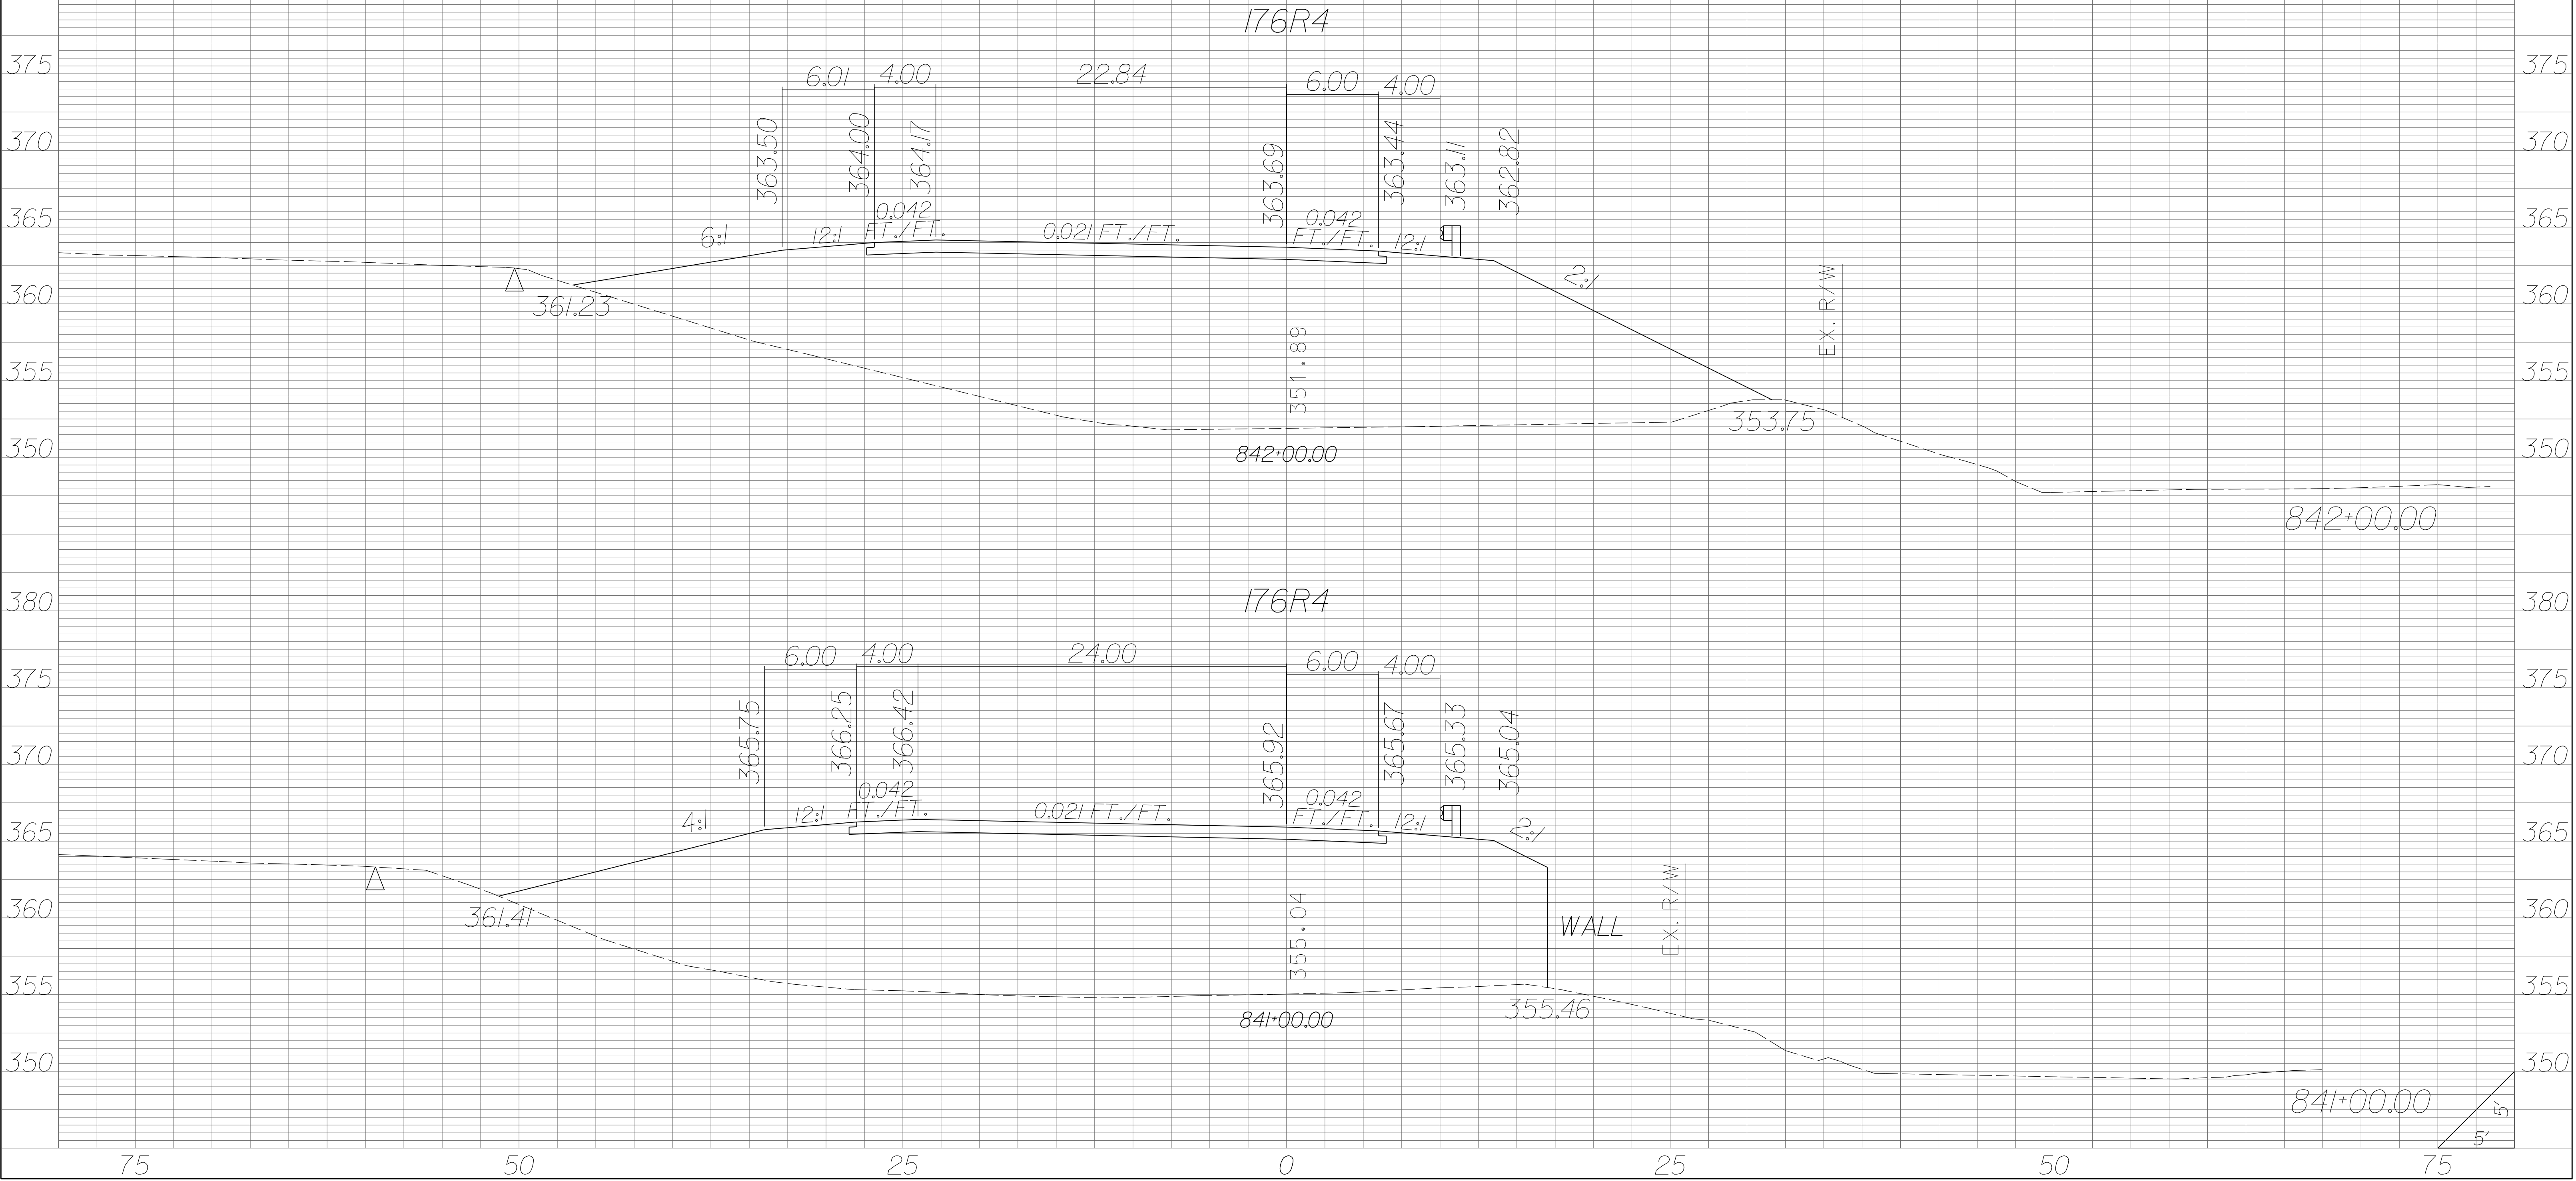


| STATE | COUNTY | PROJECT ID | RD/RTE NO. | SHEET NO. |
|-------|-----------------------------------|------------|------------|-----------|
| SC | NEWBERRY RICHLAND LEXINGTON | P029208 | 1-26 | X-542 |

PRELIMINARY PLANS
NOT FOR CONSTRUCTION

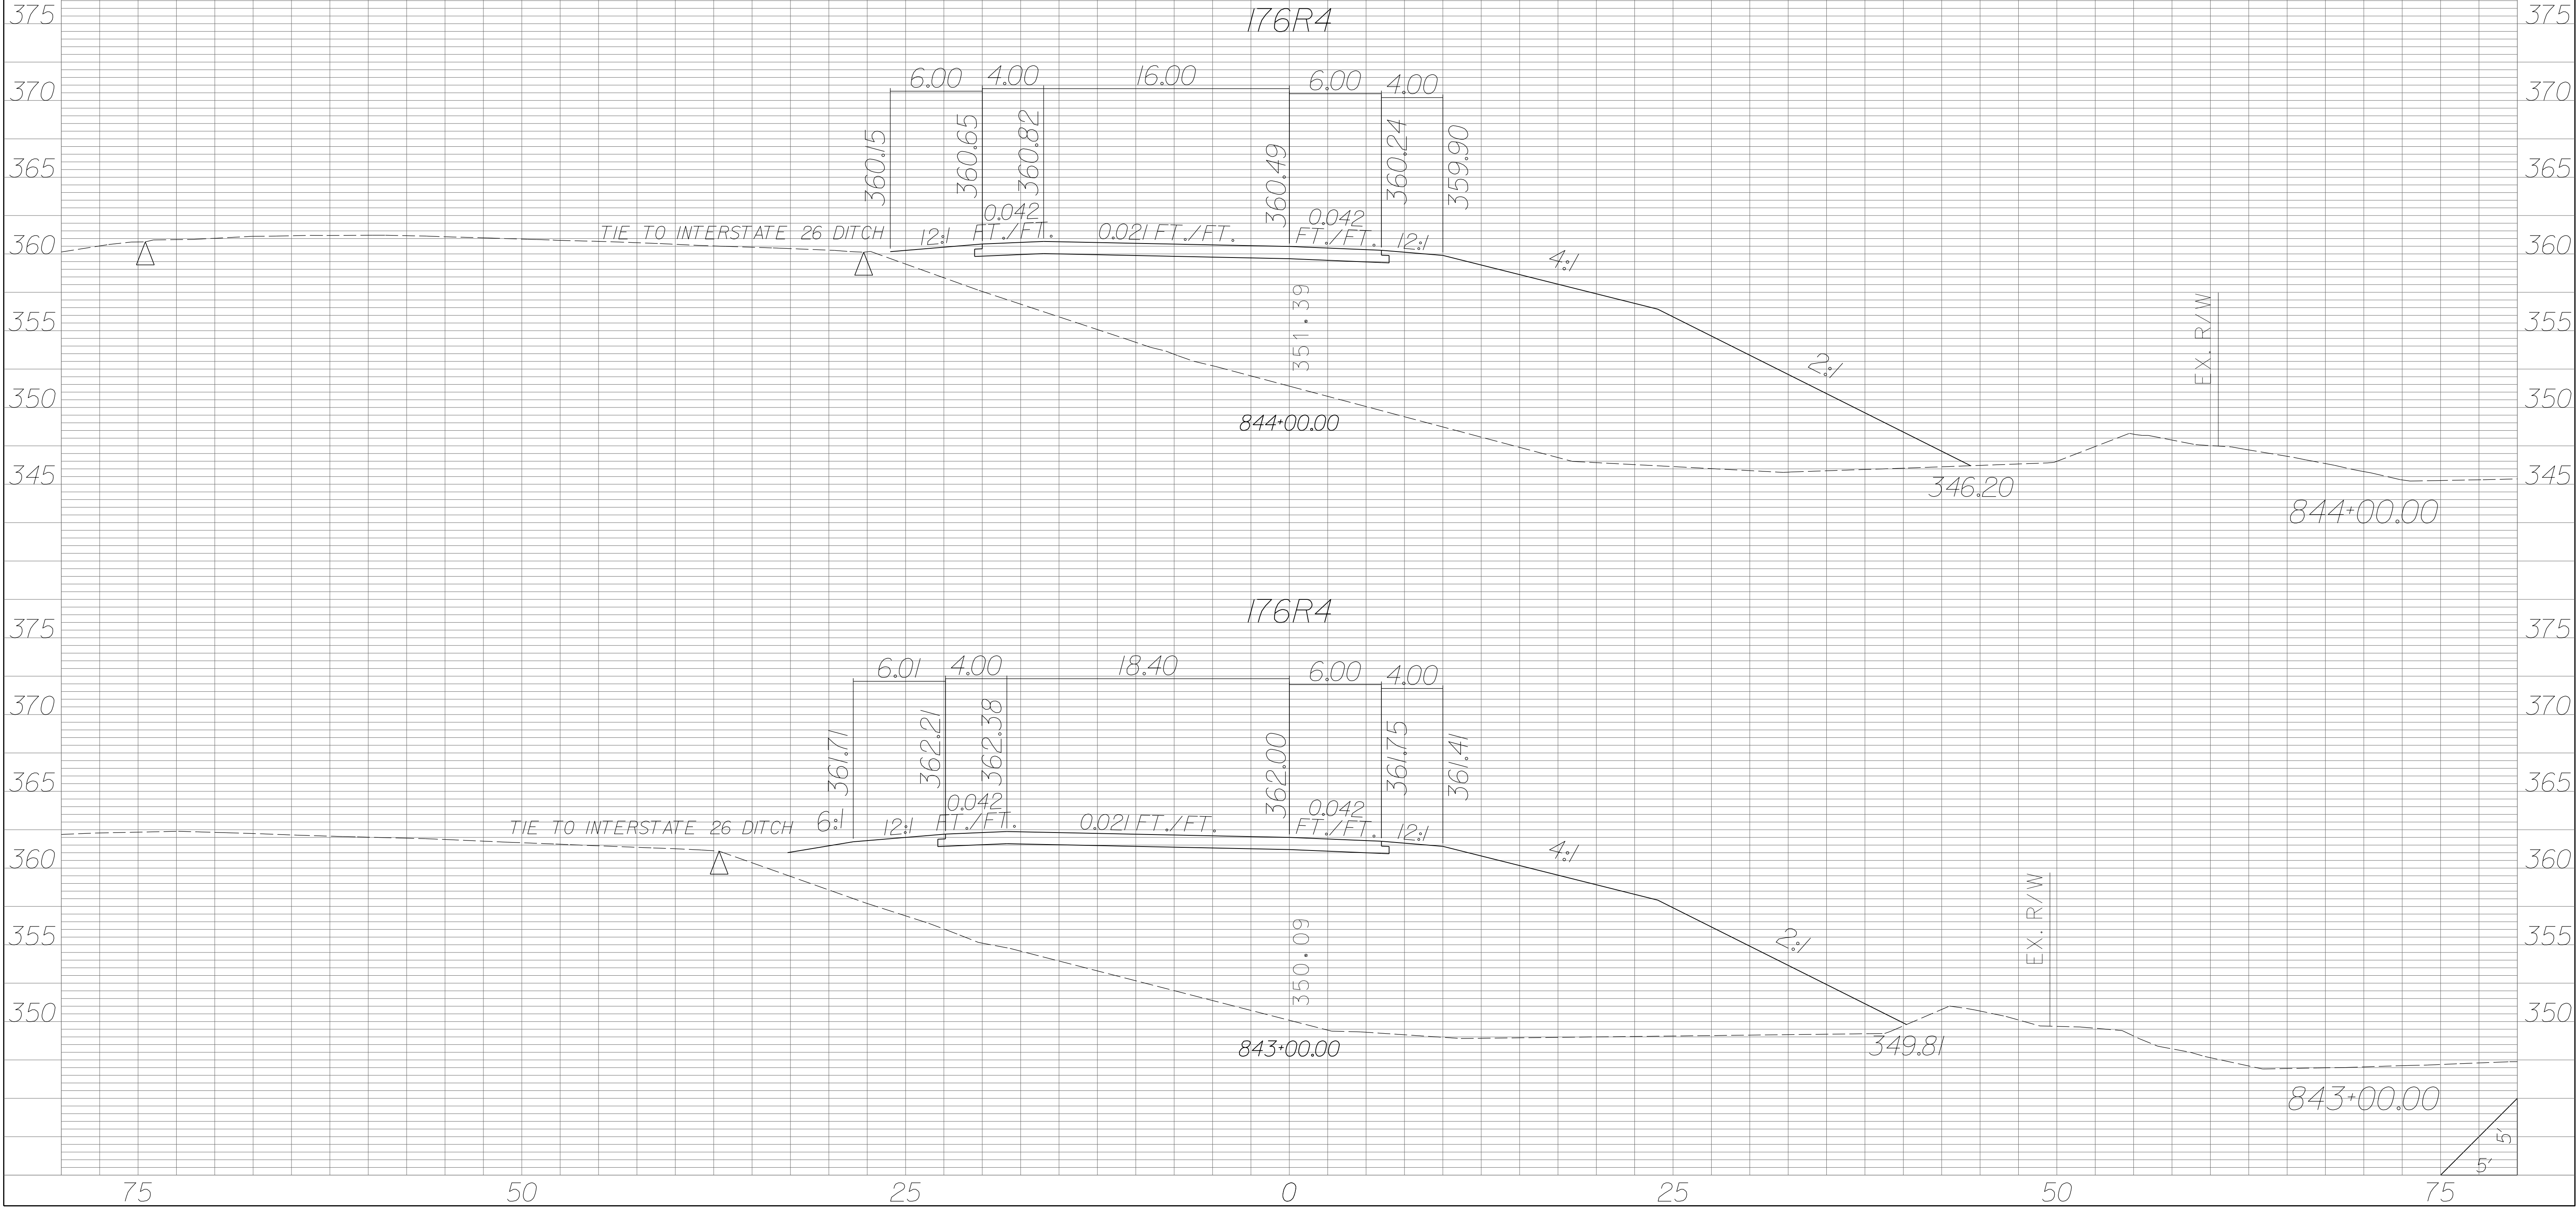

| STATE | COUNTY | PROJECT ID | RD/RTE NO. | SHEET NO. |
|-------|-----------------------------------|------------|------------|-----------|
| SC | NEWBERRY RICHLAND LEXINGTON | P029208 | 1-26 | X-543 |


PRELIMINARY PLANS
NOT FOR CONSTRUCTION

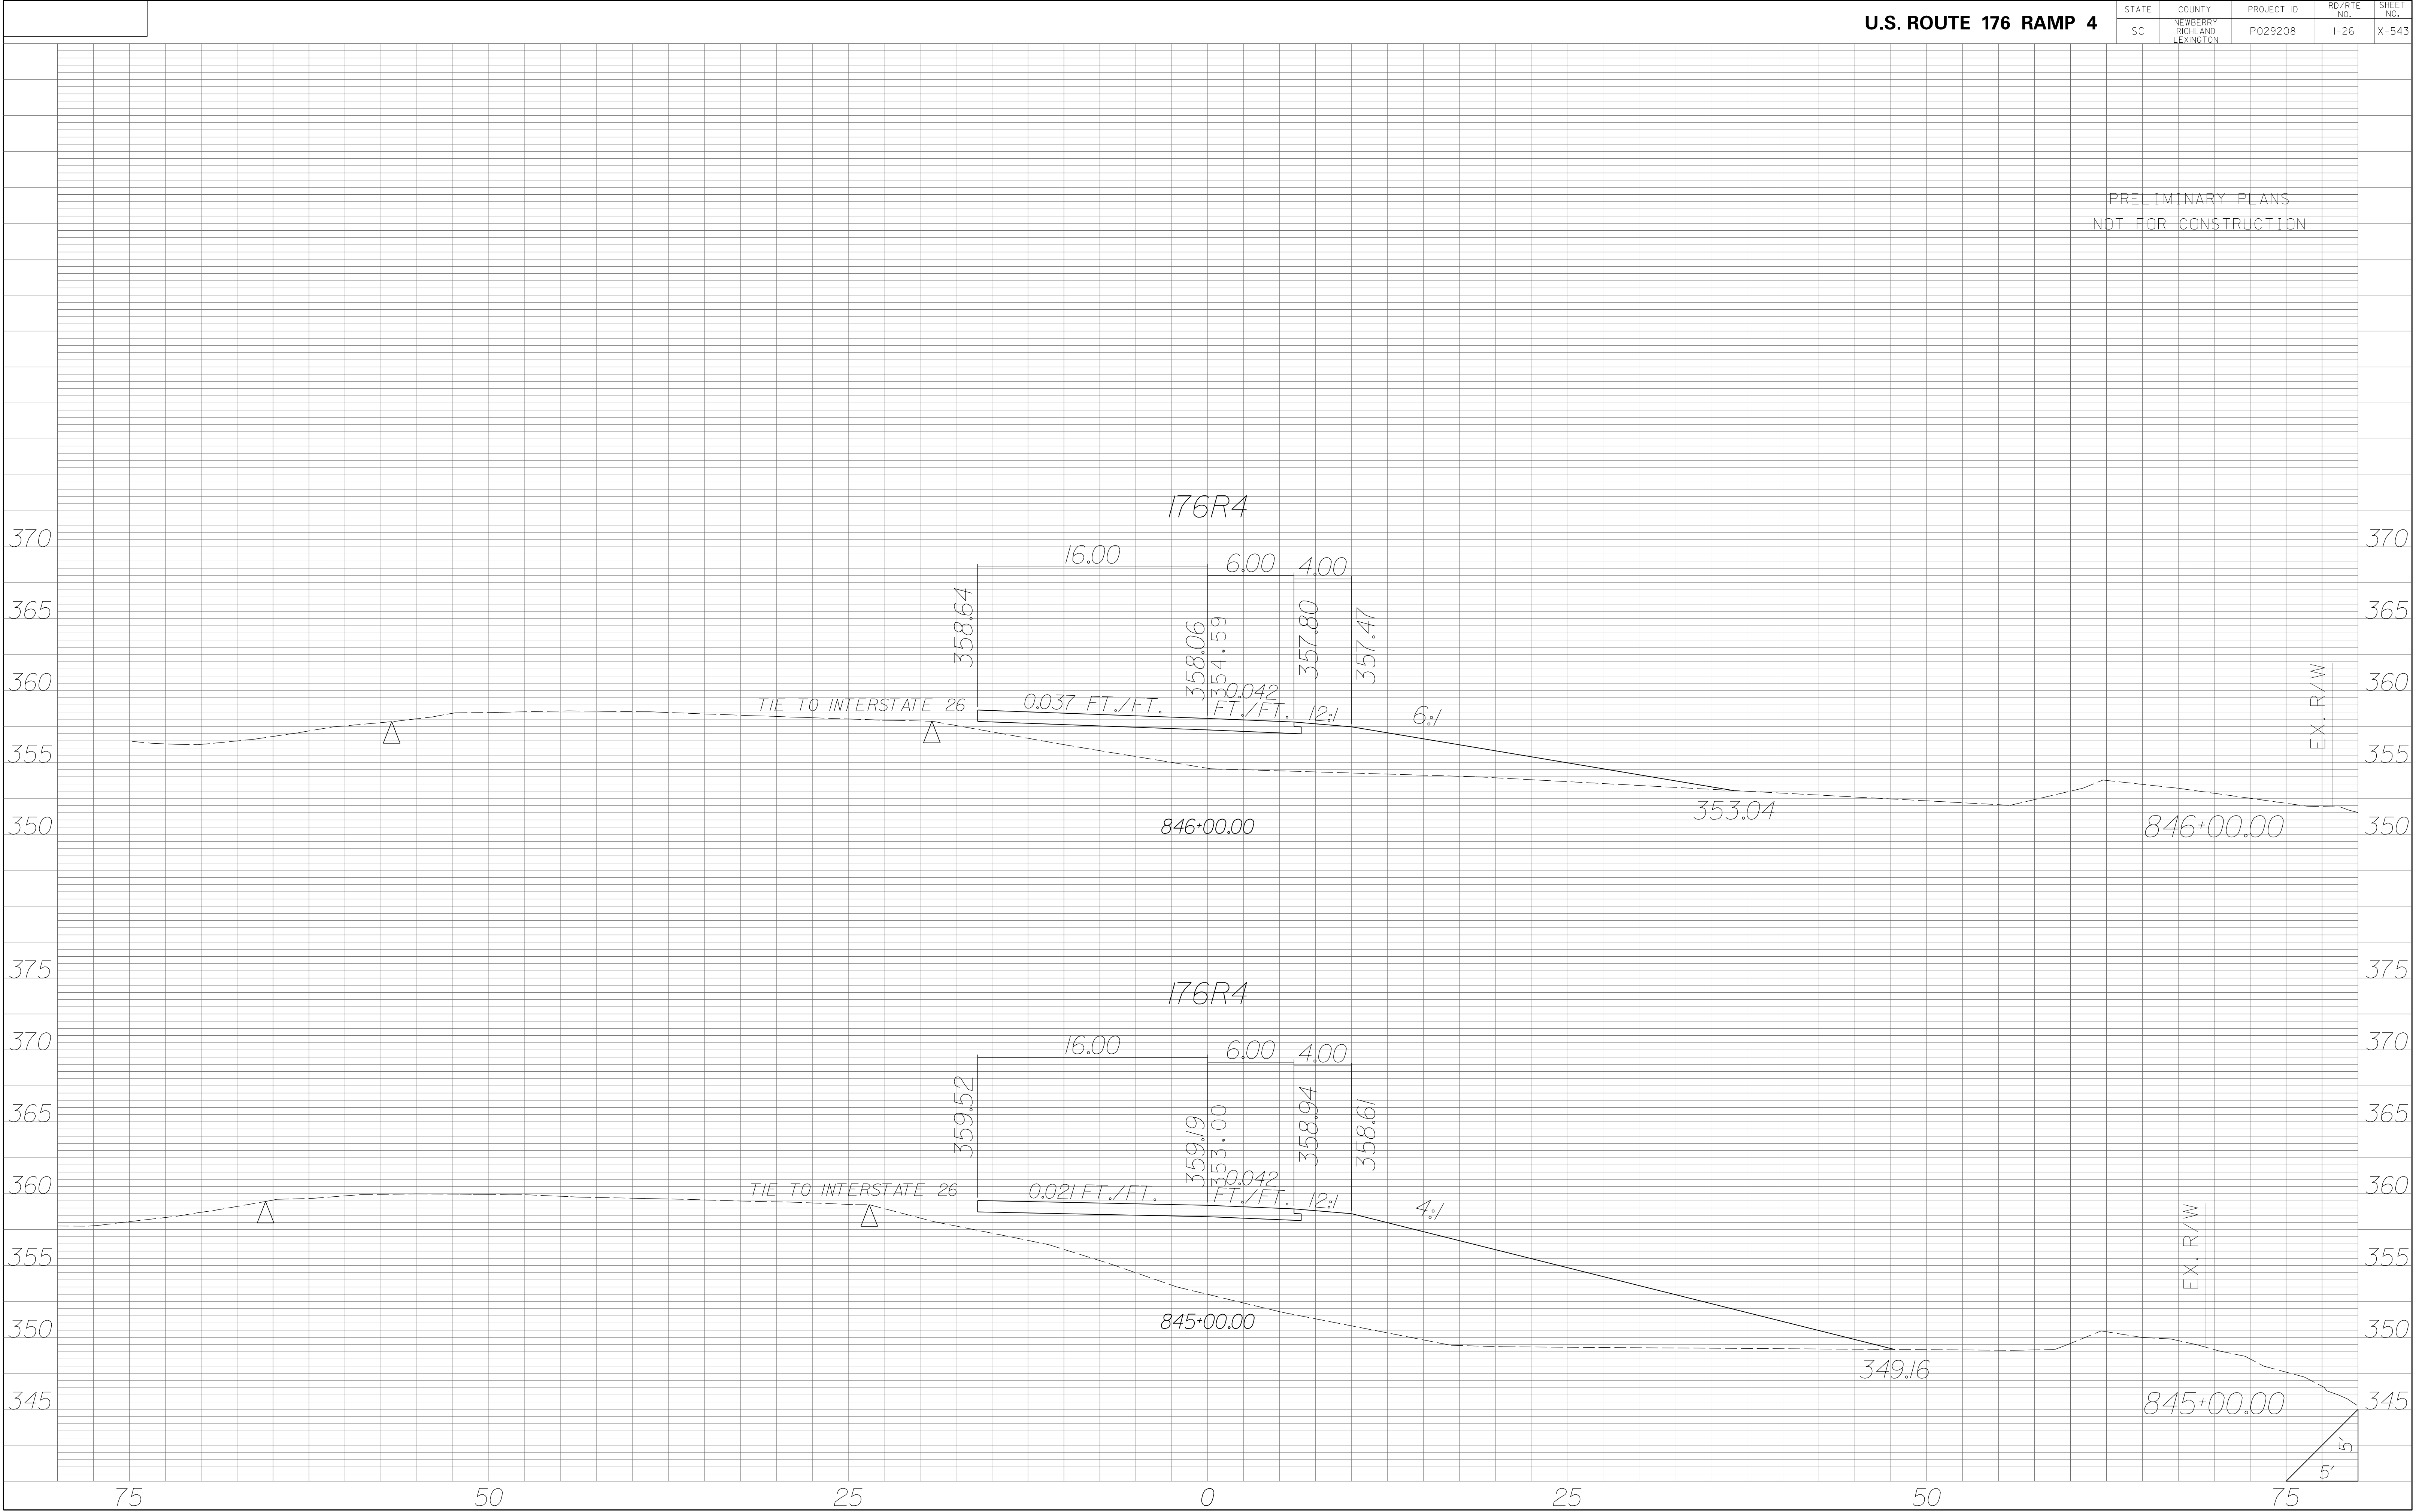

U.S. ROUTE 176 RAMP 4

| STATE | COUNTY | PROJECT ID | RD/RTE NO. | SHEET NO. |
|-------|-----------------------------------|------------|------------|-----------|
| SC | NEWBERRY RICHLAND LEXINGTON | P029208 | 1-26 | X-544 |


PRELIMINARY PLANS
NOT FOR CONSTRUCTION

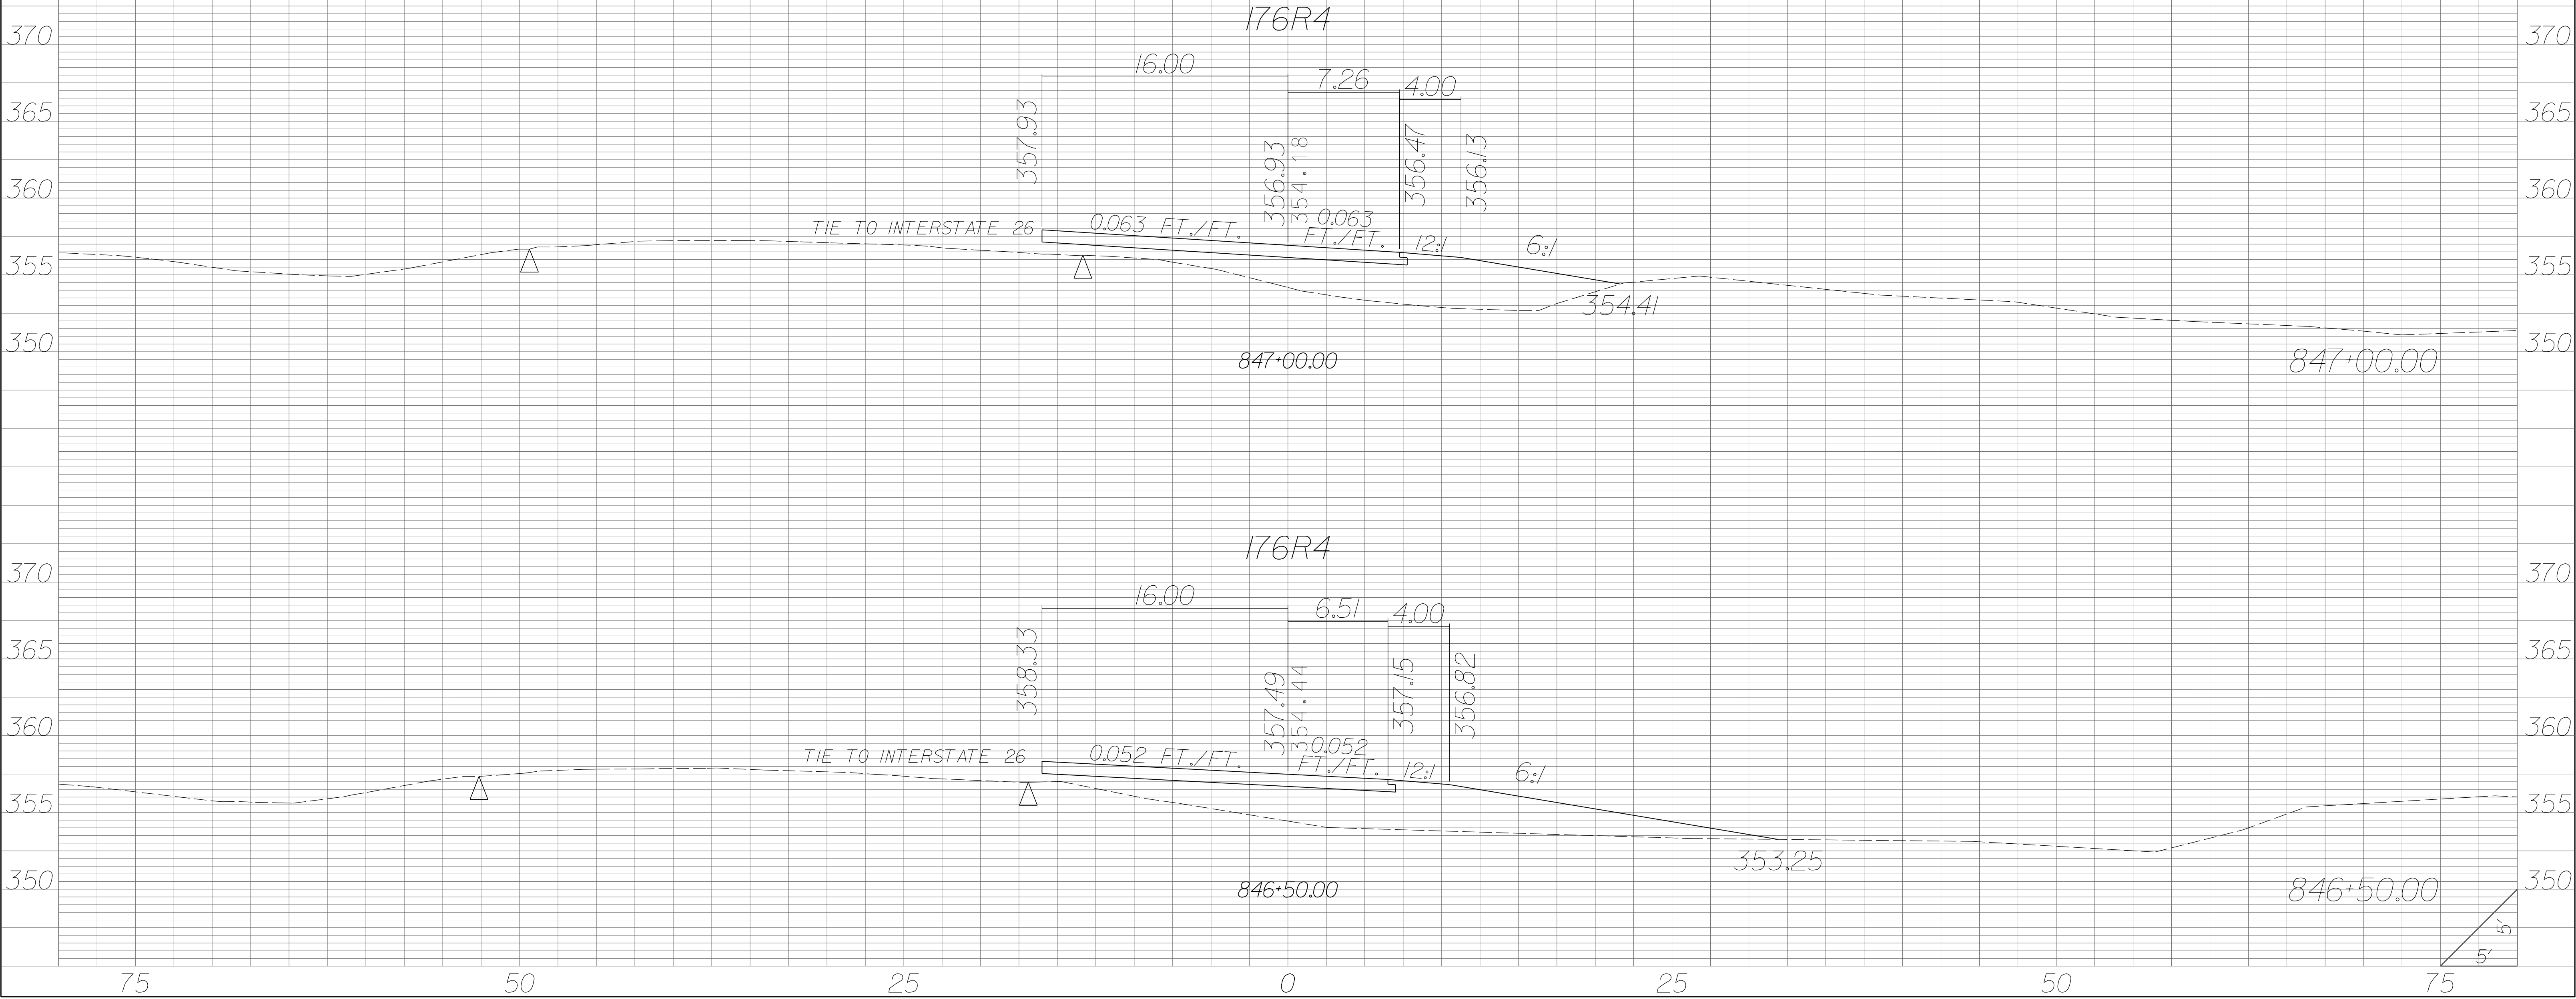

U.S. ROUTE 176 RAMP 4


| STATE | COUNTY | PROJECT ID | RD/RTE NO. | SHEET NO. |
|-------|-----------------------------------|------------|------------|-----------|
| SC | NEWBERRY RICHLAND LEXINGTON | P029208 | 1-26 | X-545 |

PRELIMINARY PLANS
NOT FOR CONSTRUCTION

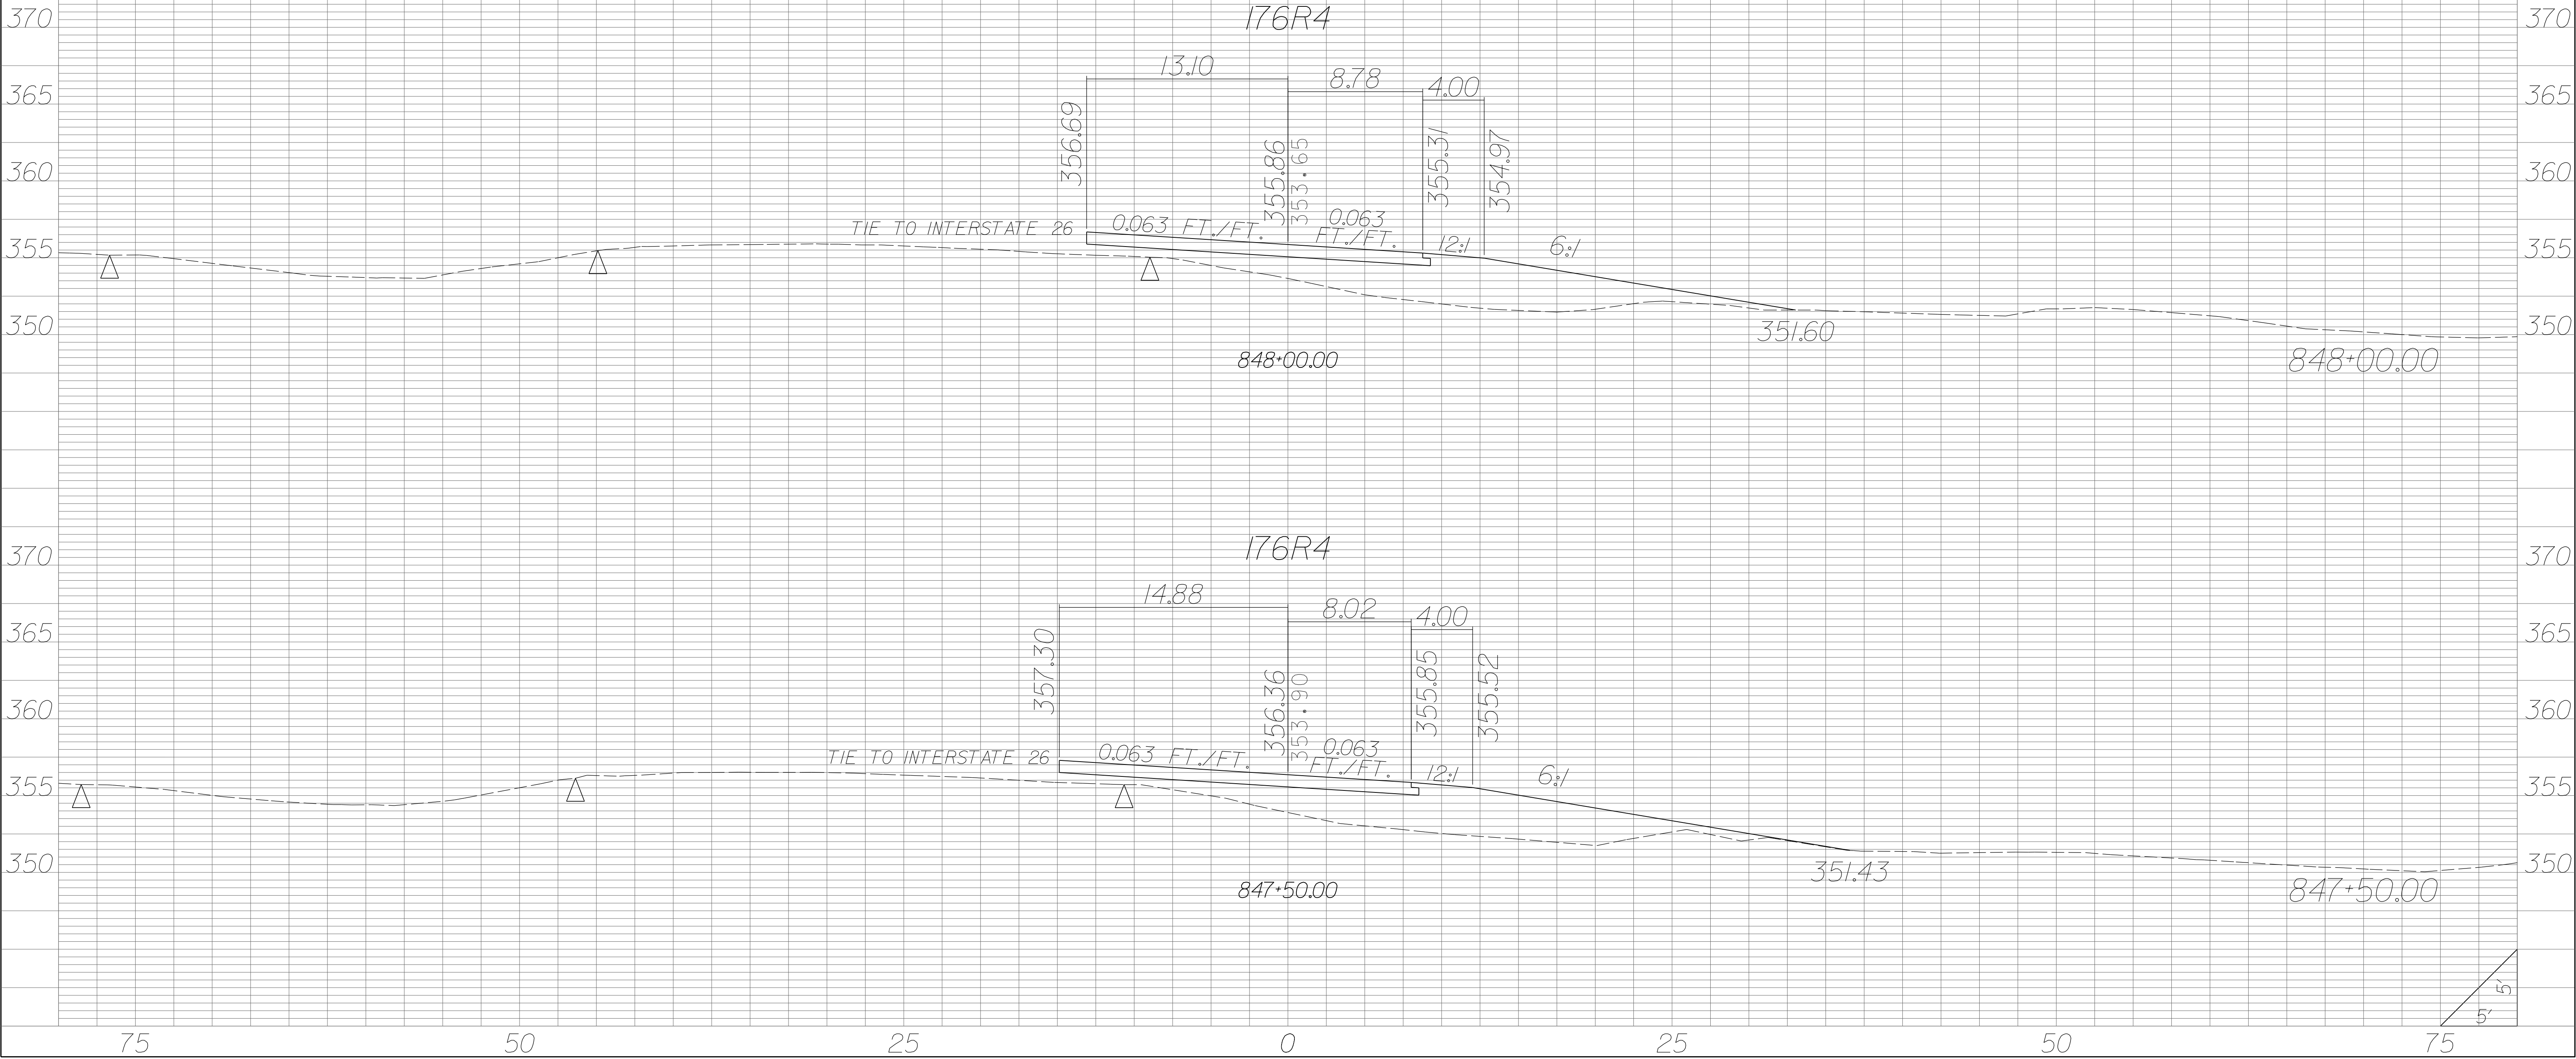


| STATE | COUNTY | PROJECT ID | RD/RTE NO. | SHEET NO. |
|-------|-----------------------------------|------------|------------|-----------|
| SC | NEWBERRY RICHLAND LEXINGTON | P029208 | 1-26 | X-546 |

PRELIMINARY PLANS
NOT FOR CONSTRUCTION

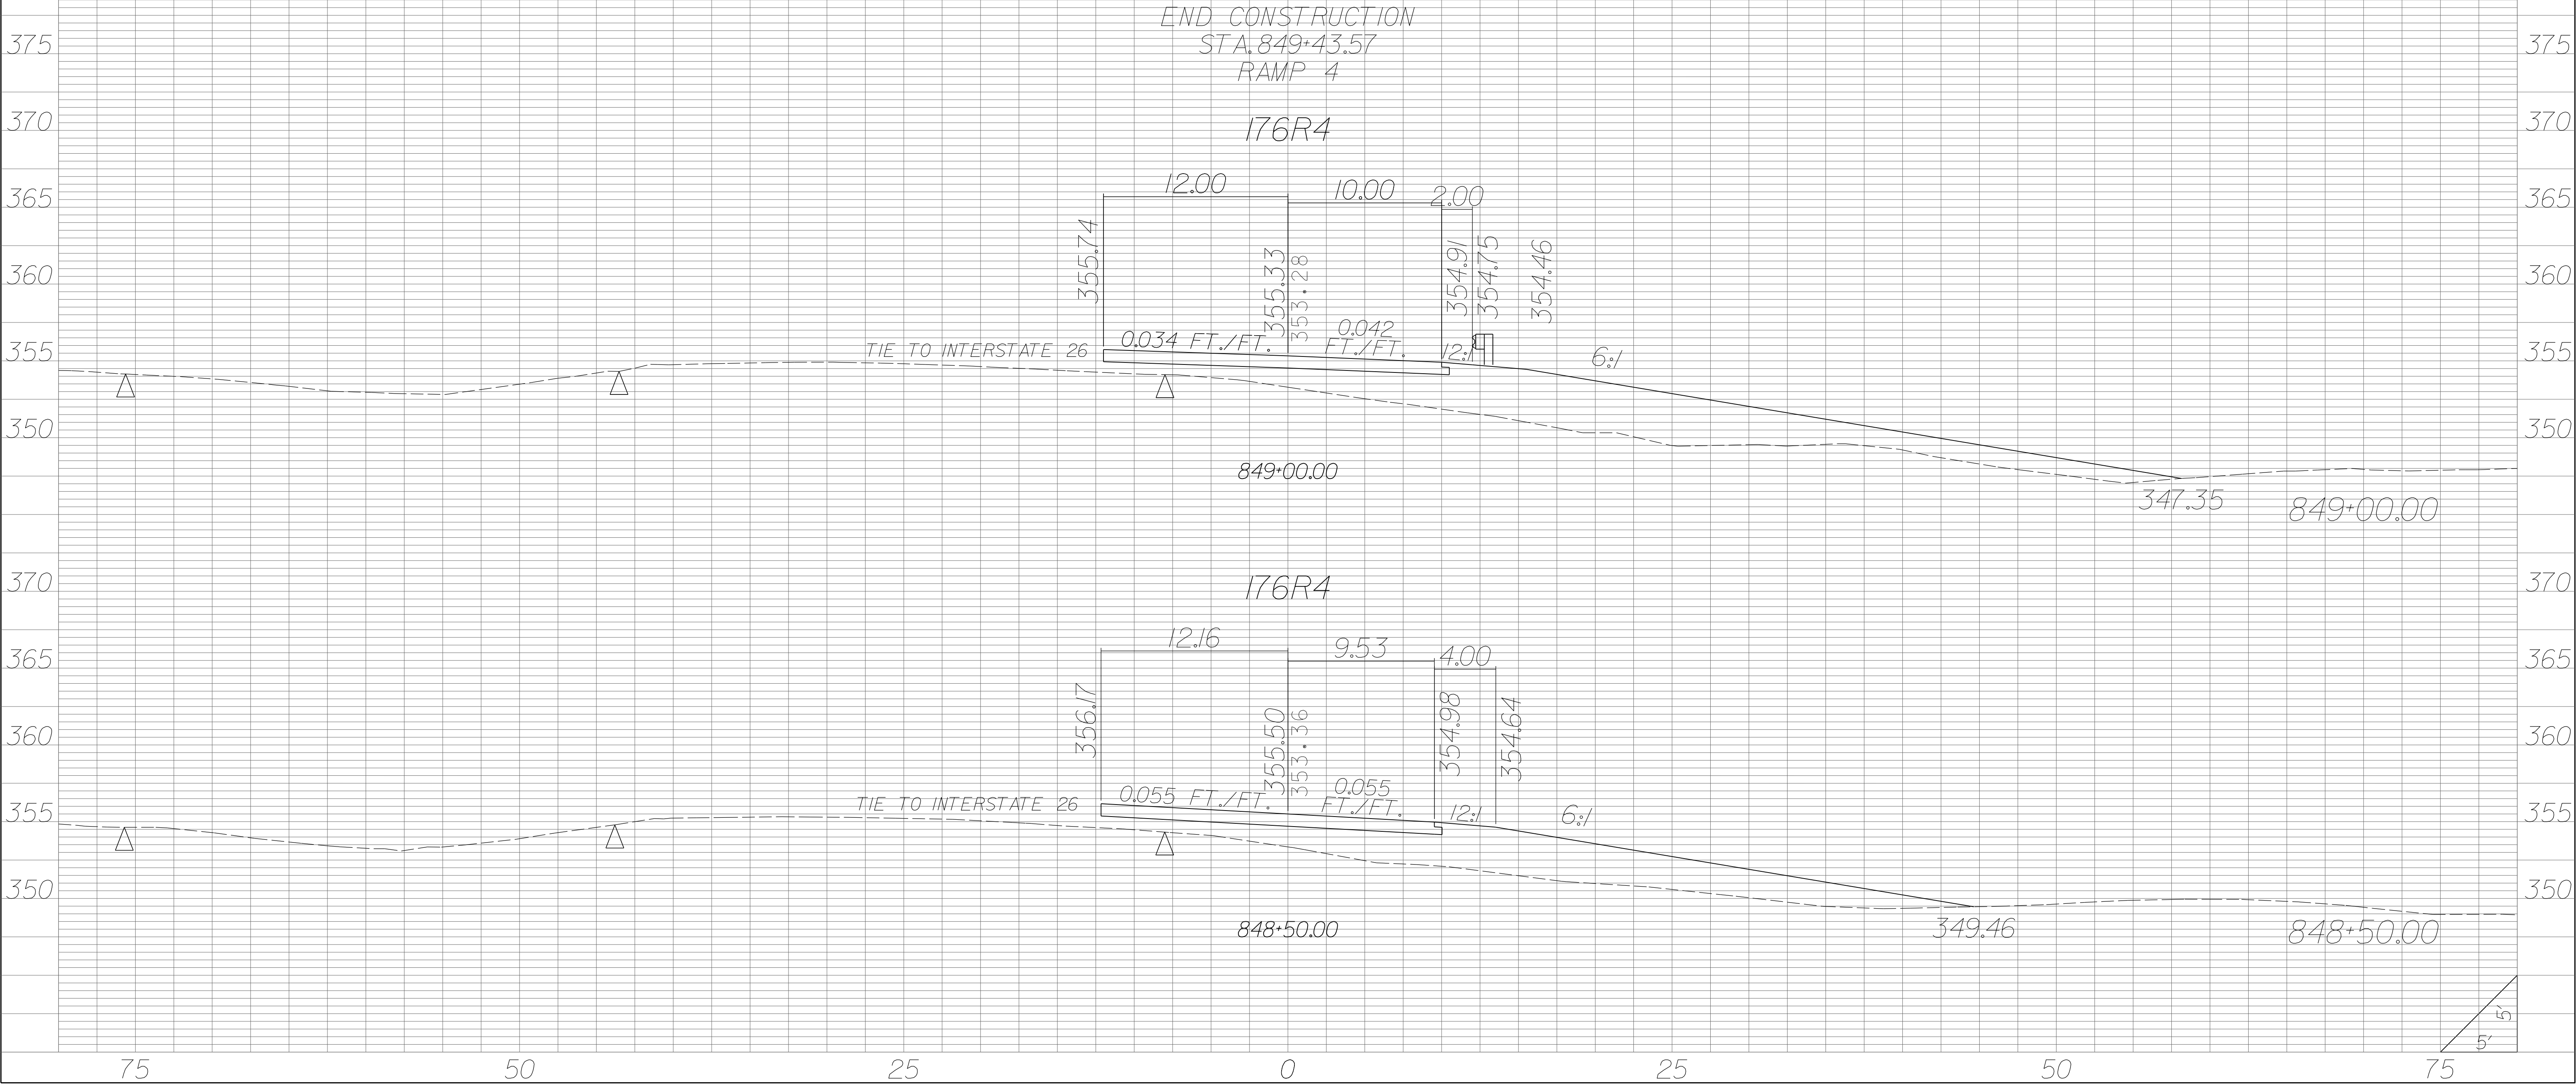

U.S. ROUTE 176 RAMP 4A


| STATE | COUNTY | PROJECT ID | RD/RTE NO. | SHEET NO. |
|-------|-----------------------------------|------------|------------|-----------|
| SC | NEWBERRY RICHLAND LEXINGTON | P029208 | 1-26 | X-547 |

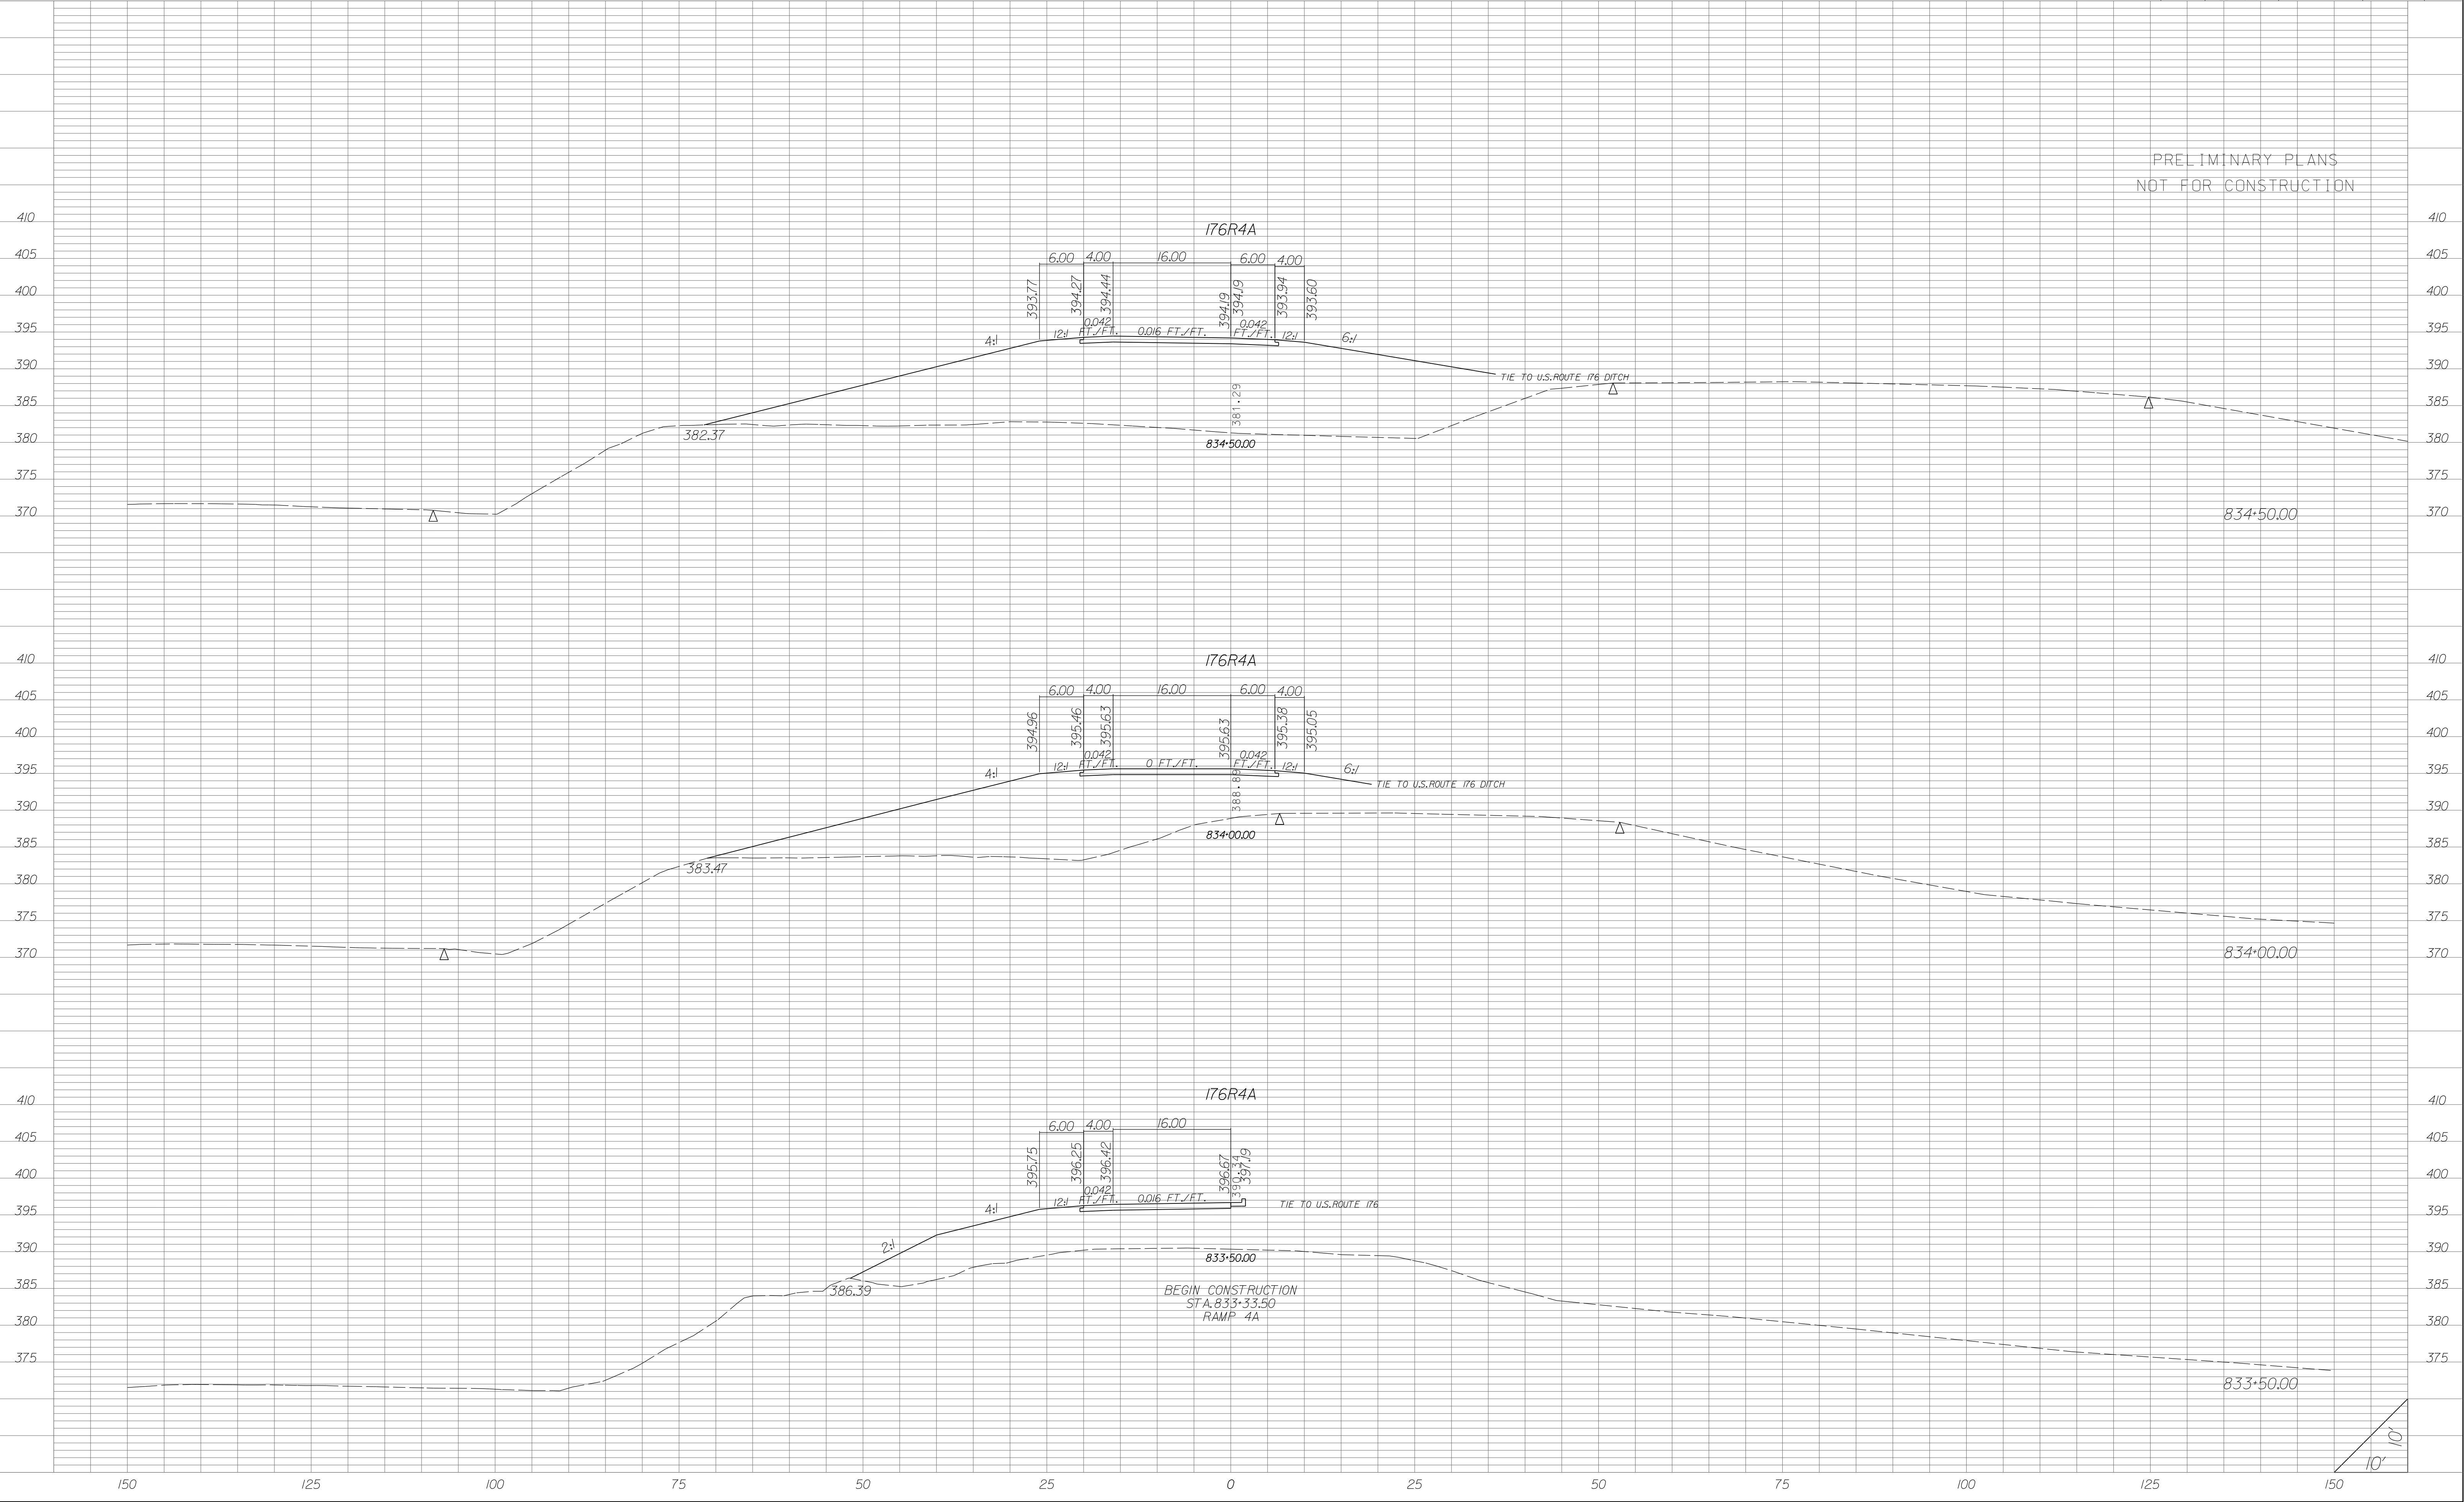

U.S. ROUTE 176 RAMP 4A


| STATE | COUNTY | PROJECT ID | RD/RTE NO. | SHEET NO. |
|-------|-----------------------------------|------------|------------|-----------|
| SC | NEWBERRY RICHLAND LEXINGTON | P029208 | 1-26 | X-548 |

PRELIMINARY PLANS
NOT FOR CONSTRUCTION

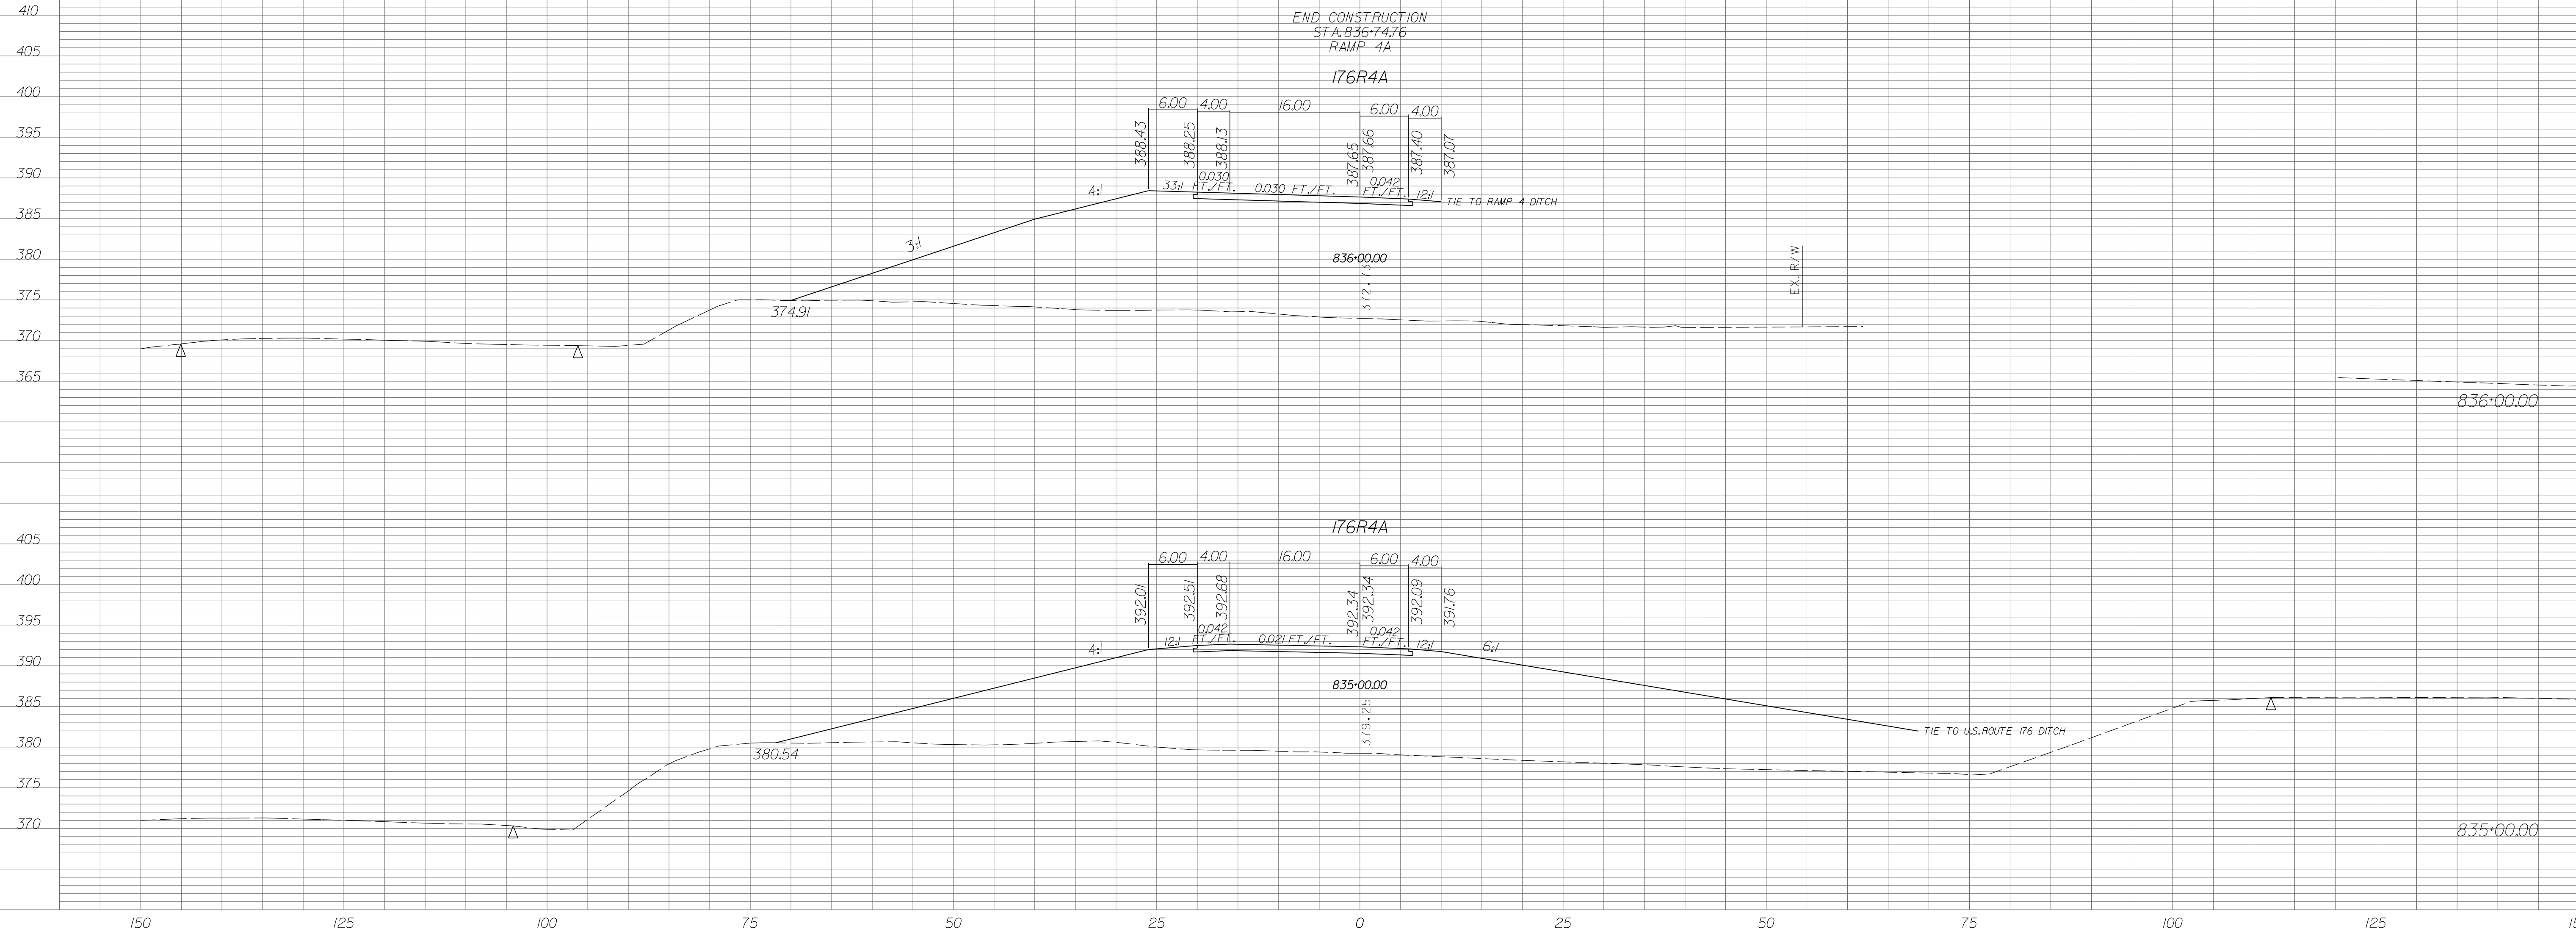


| STATE | COUNTY | PROJECT ID | RD/RTE NO. | SHEET NO. |
|-------|-----------------------------------|------------|------------|-----------|
| SC | NEWBERRY RICHLAND LEXINGTON | P029208 | 1-26 | X-549 |

PRELIMINARY PLANS
NOT FOR CONSTRUCTION

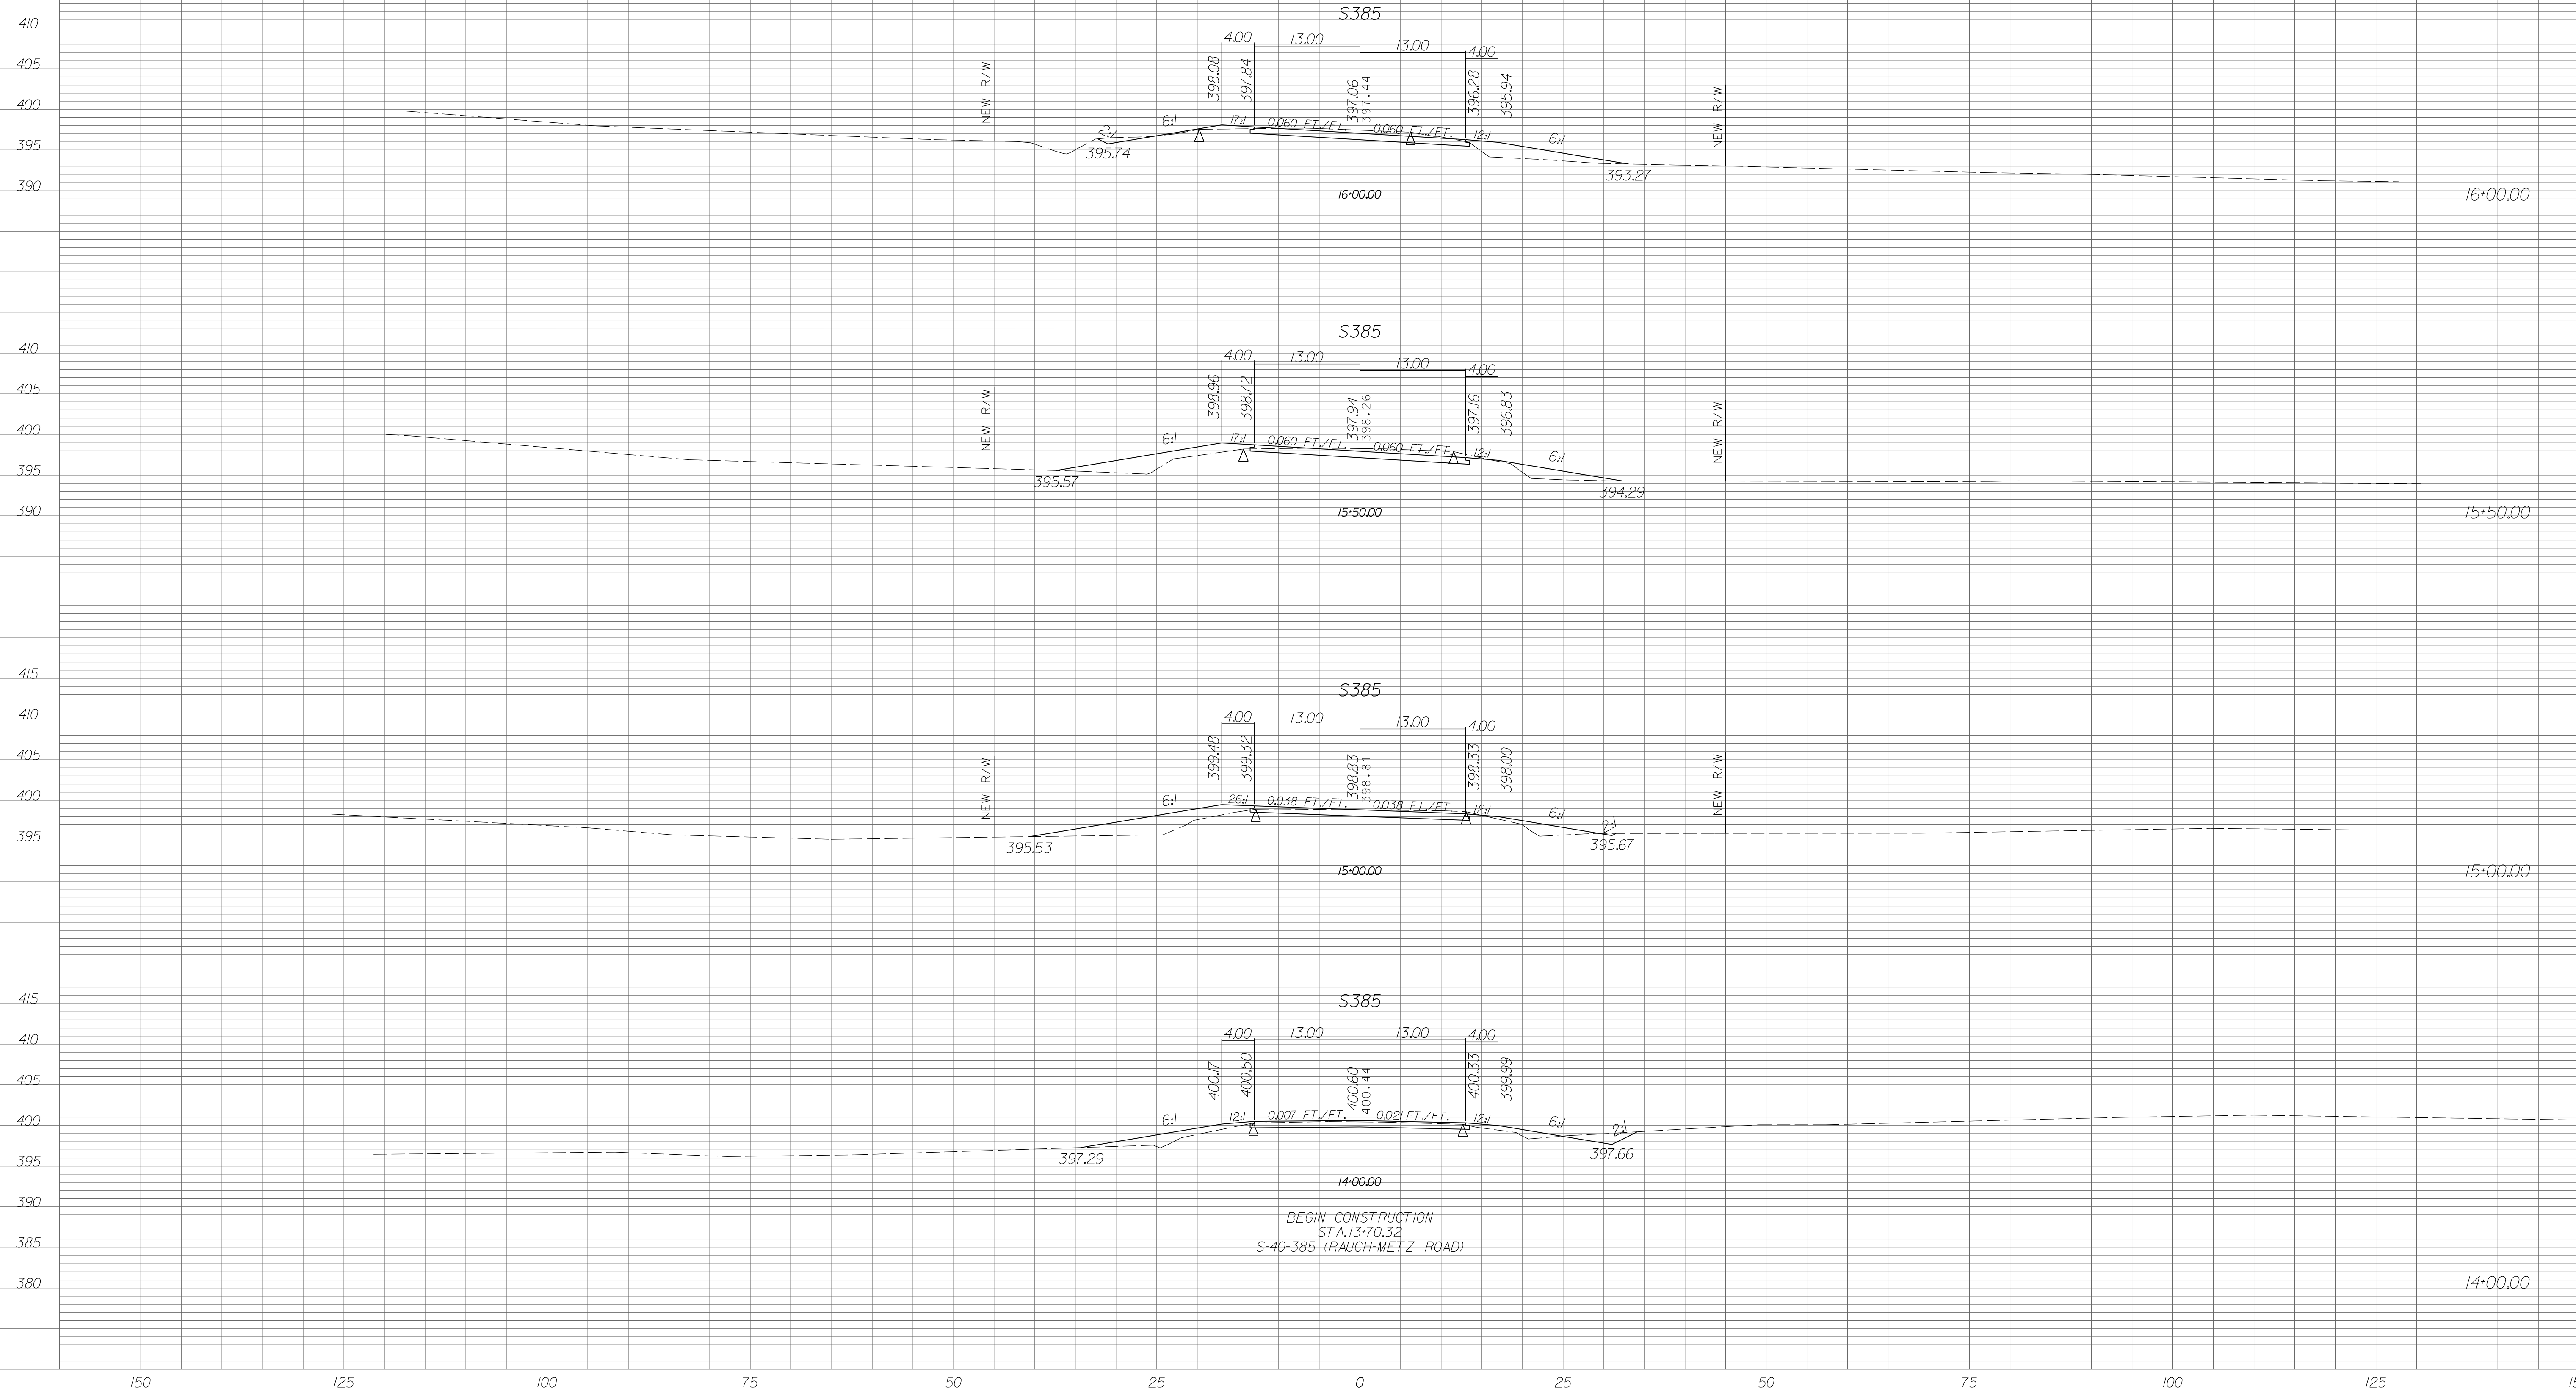


| STATE | COUNTY | PROJECT ID | RD/RTE NO. | SHEET NO. |
|-------|-----------------------------------|------------|------------|-----------|
| SC | NEWBERRY RICHLAND LEXINGTON | P029208 | 1-26 | X-550 |

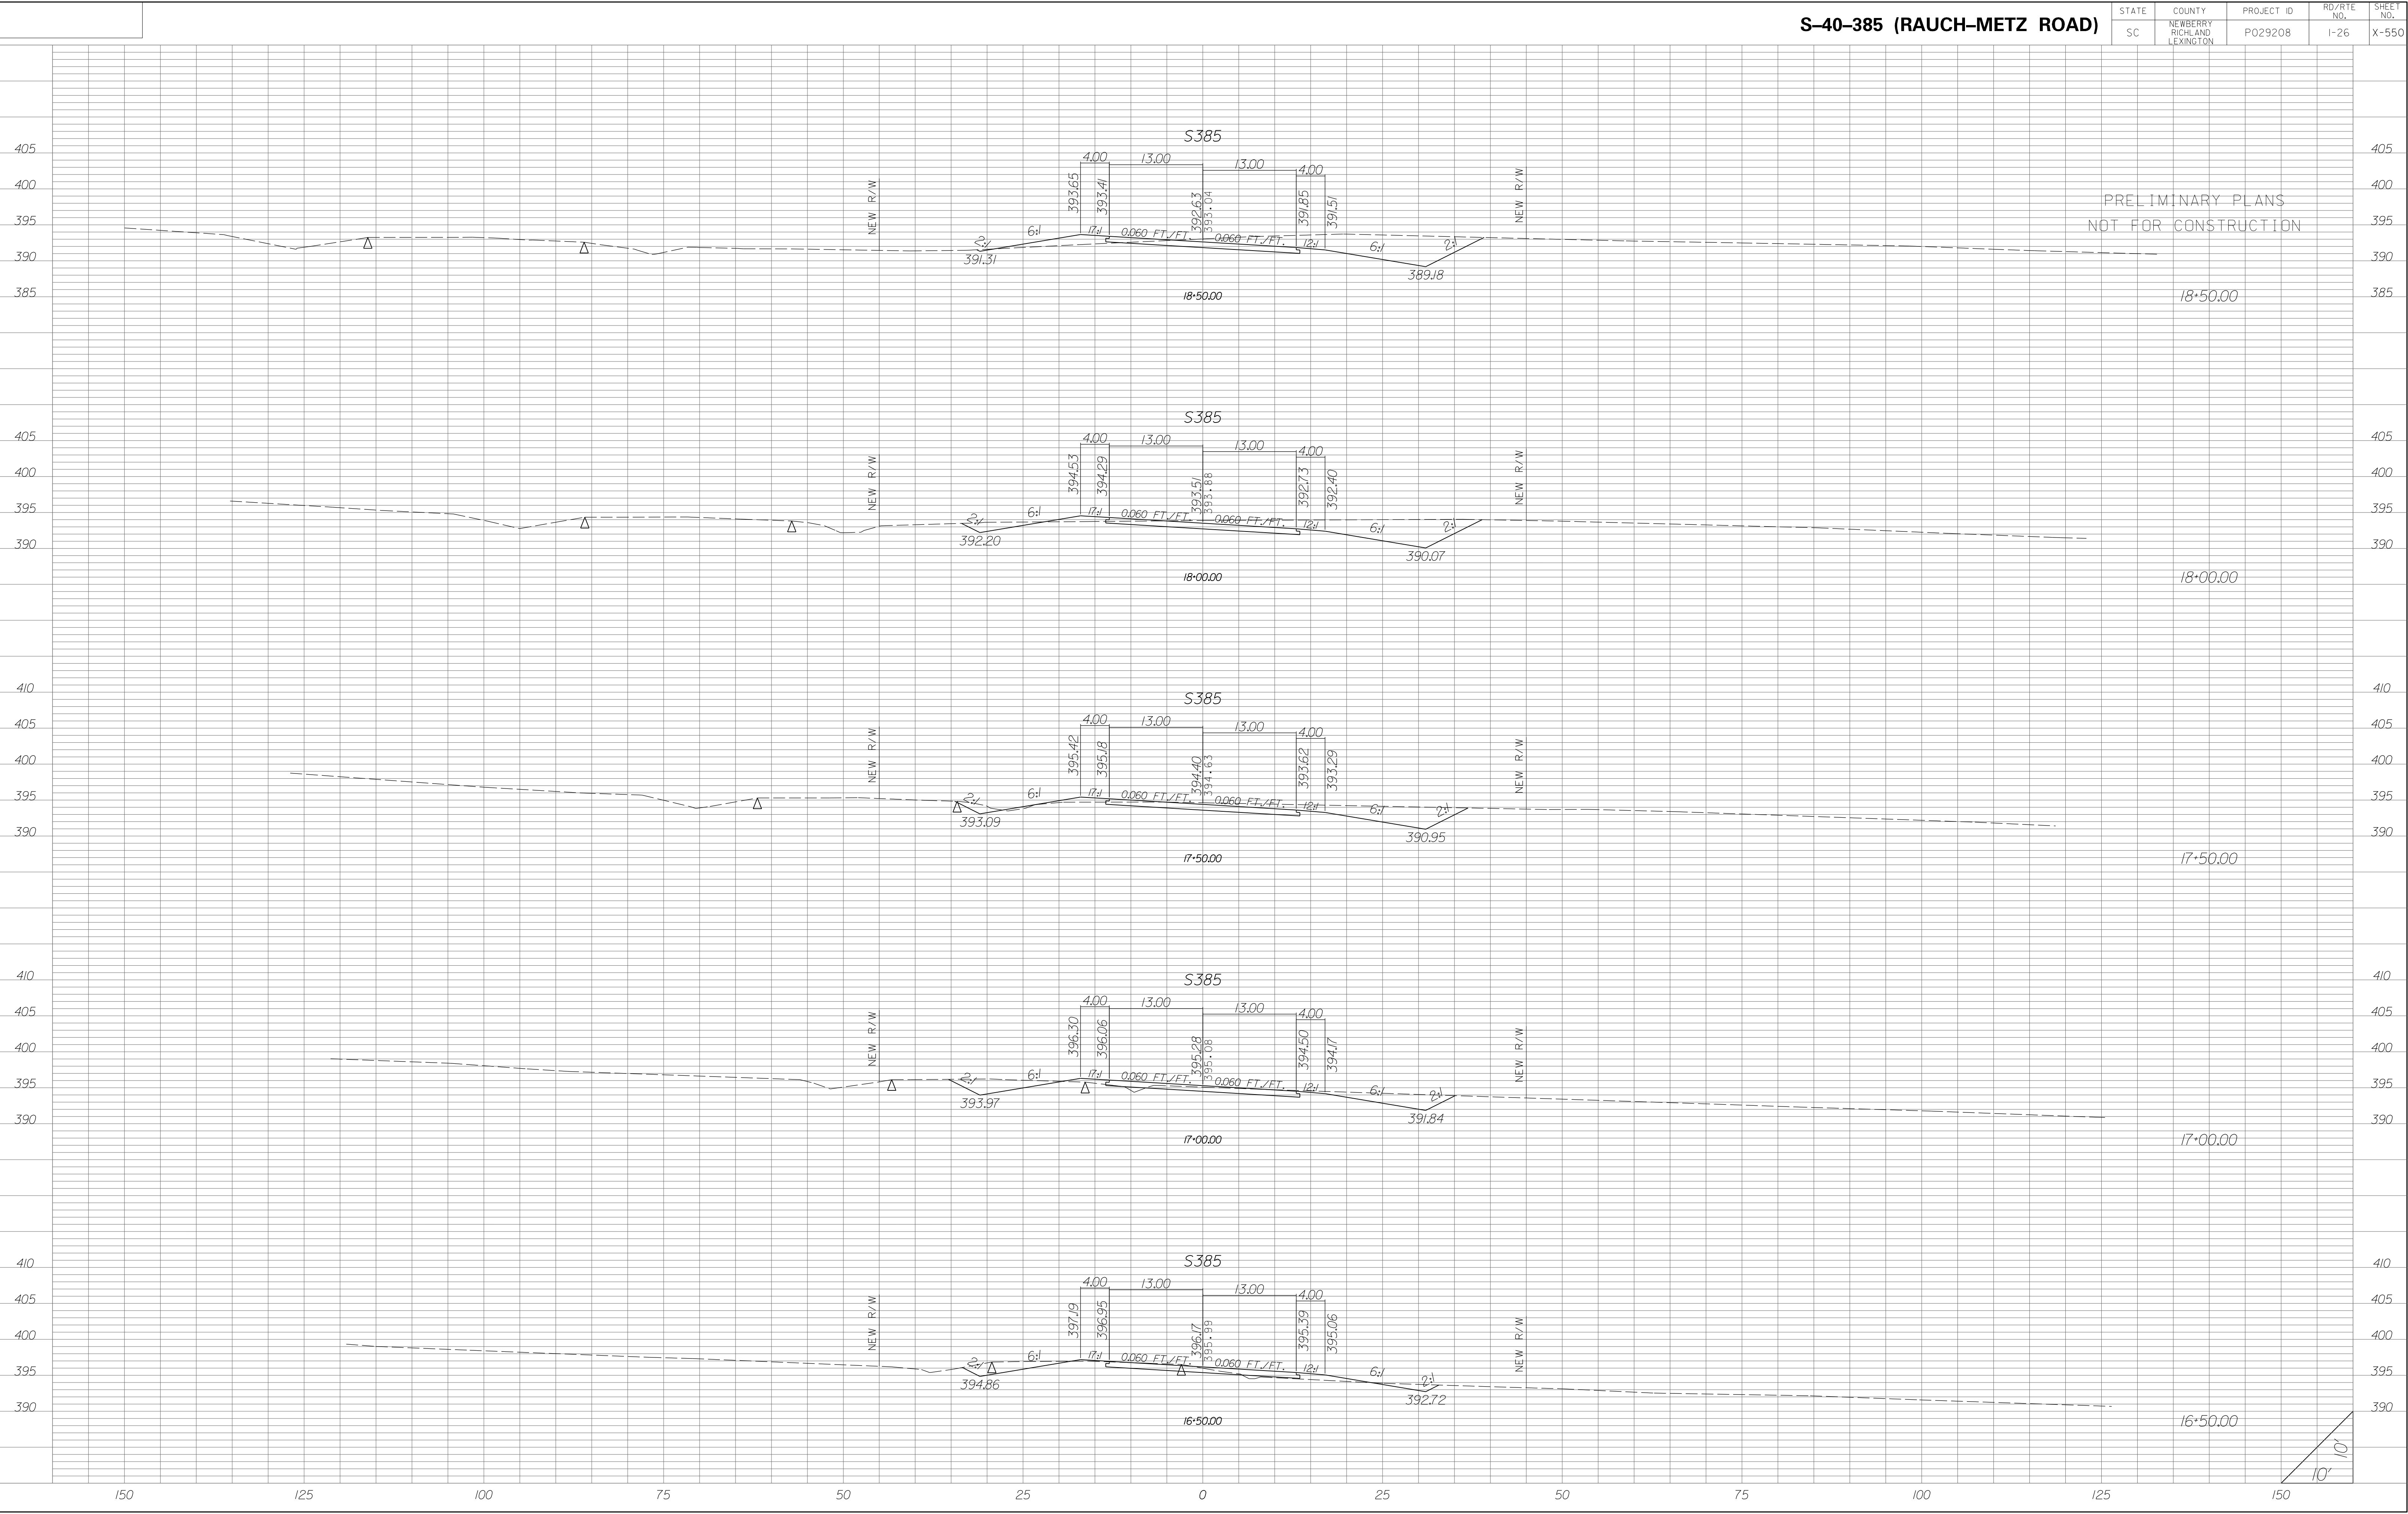


S-40-385 (RAUCH-METZ ROAD)

| STATE | COUNTY | PROJECT ID | RD/RTE NO. | SHEET NO. |
|-------|-----------------------------------|------------|------------|-----------|
| SC | NEWBERRY RICHLAND LEXINGTON | P029208 | I-26 | X-551 |

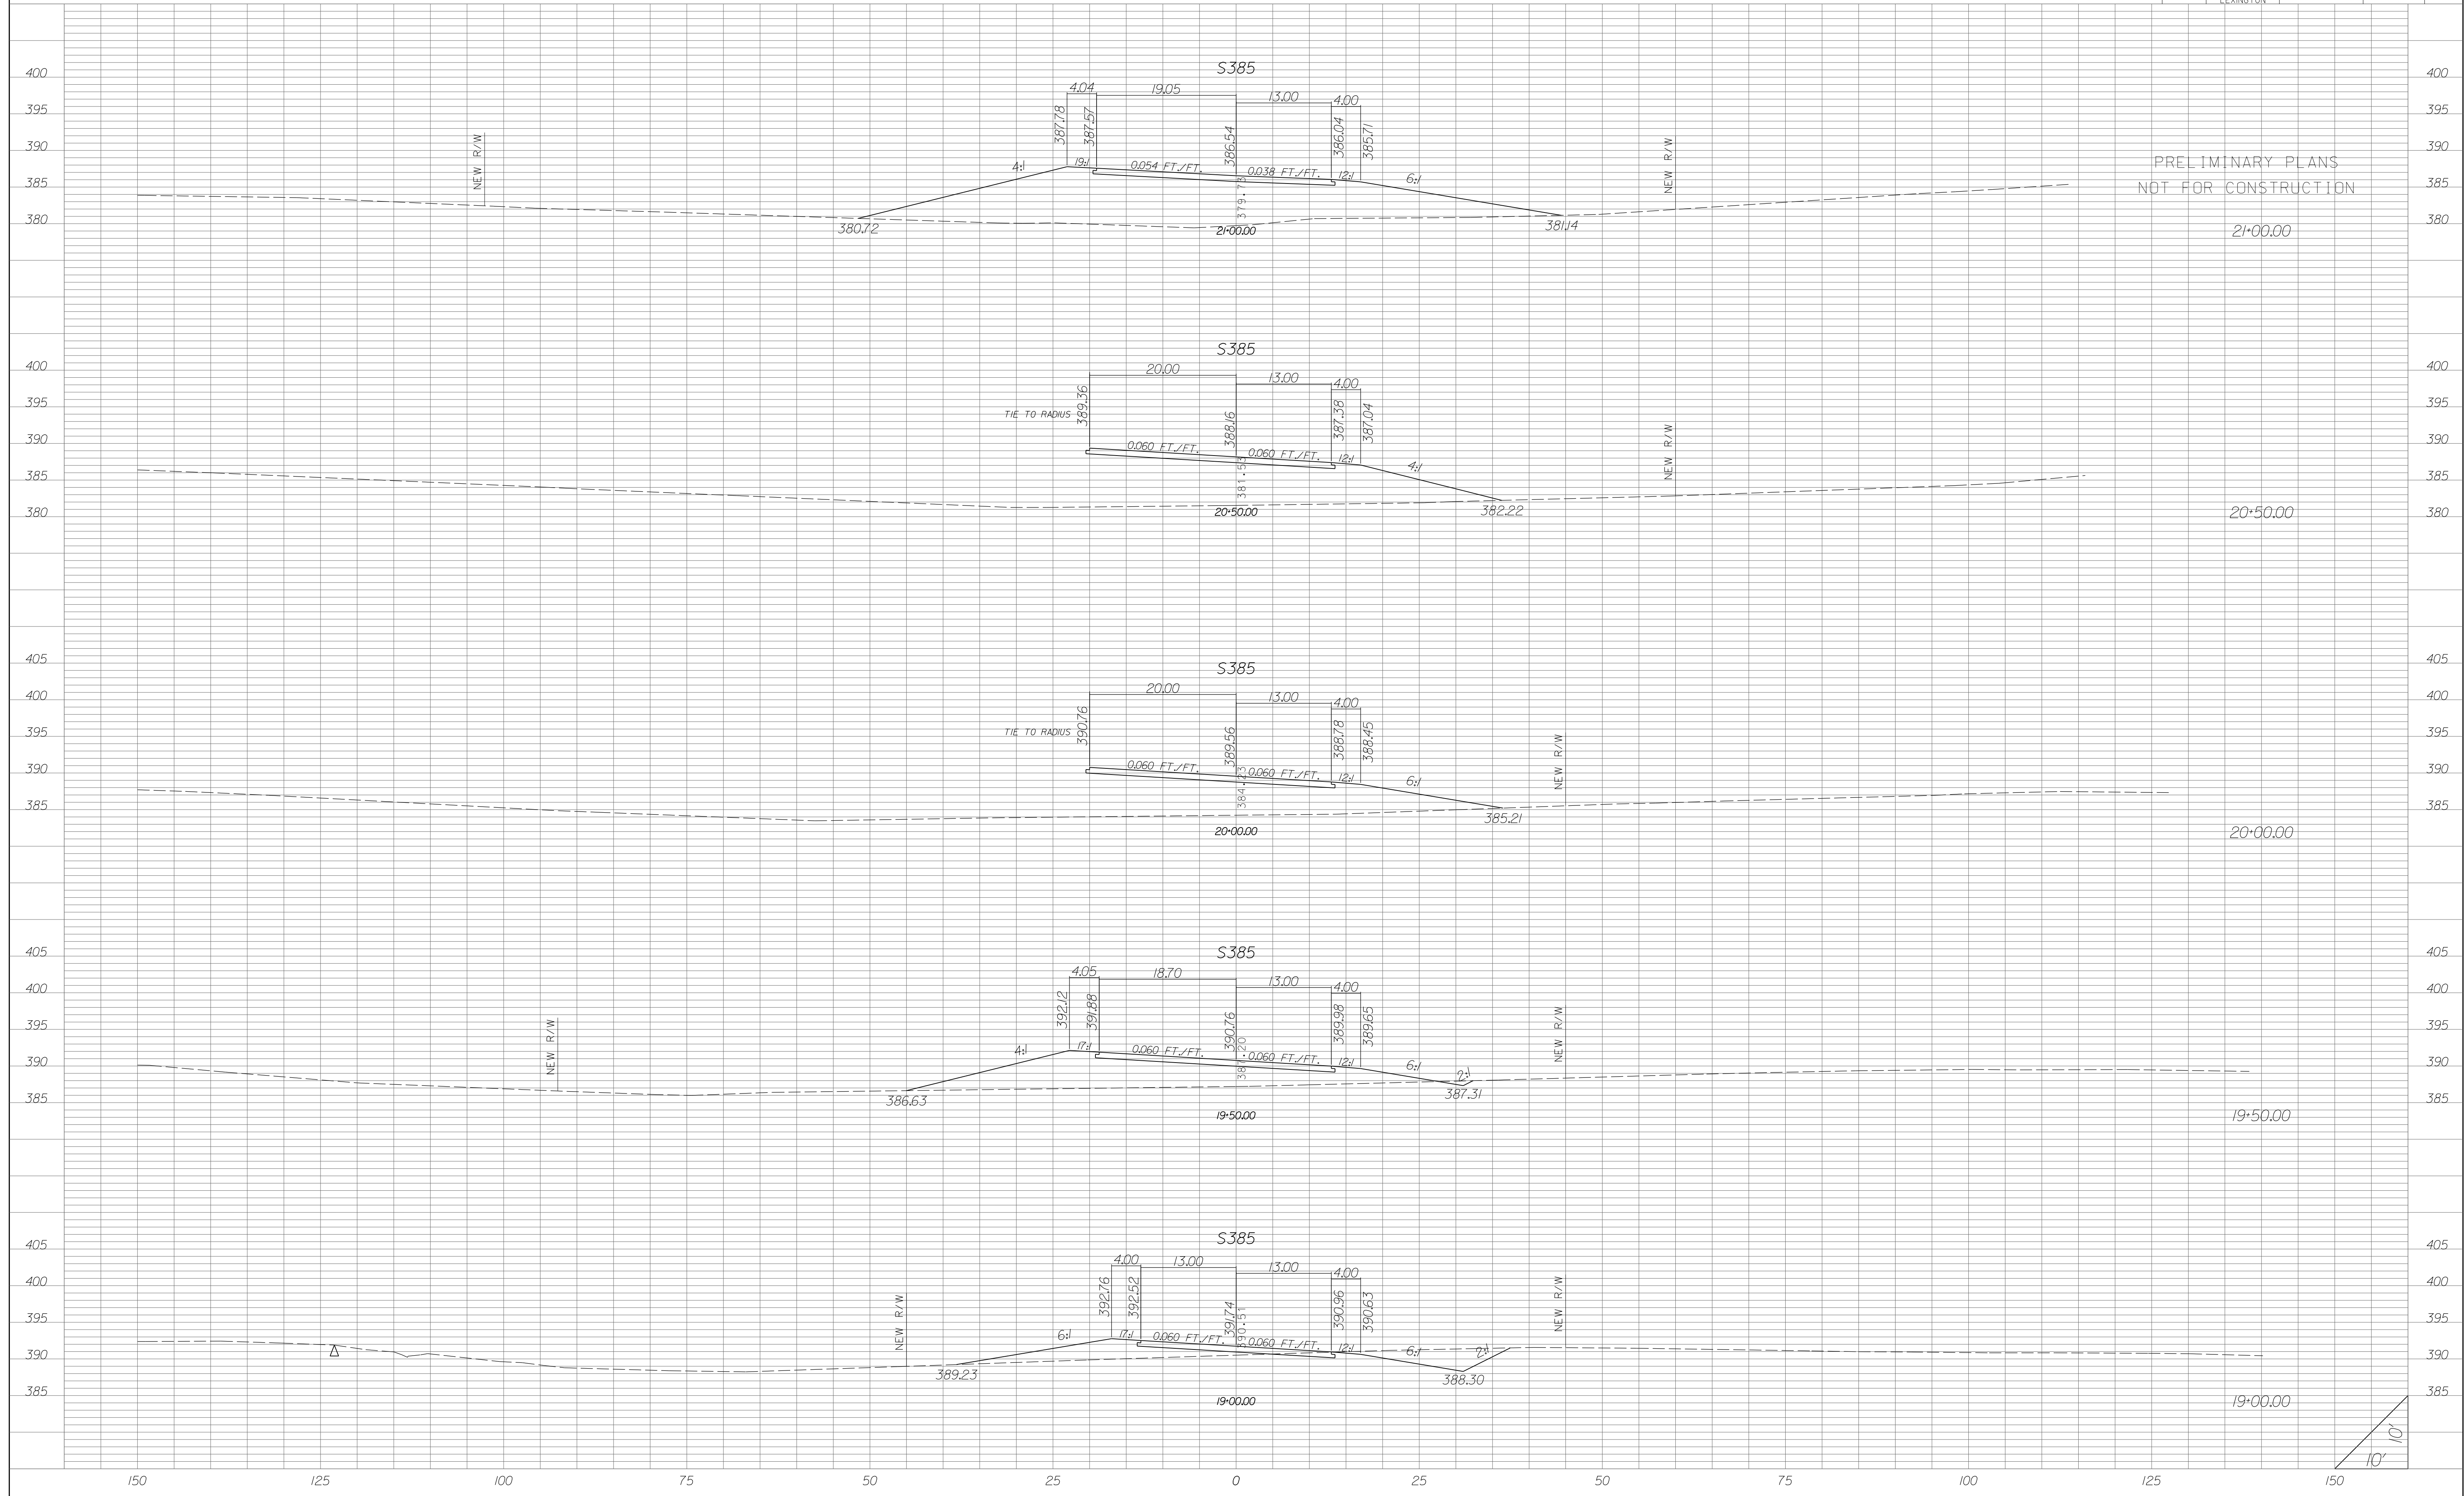


| STATE | COUNTY | PROJECT ID | RD/RTE NO. | SHEET NO. |
|-------|-----------------------------------|------------|------------|-----------|
| SC | NEWBERRY RICHLAND LEXINGTON | P029208 | 1-26 | X-552 |

PRELIMINARY PLANS
NOT FOR CONSTRUCTION

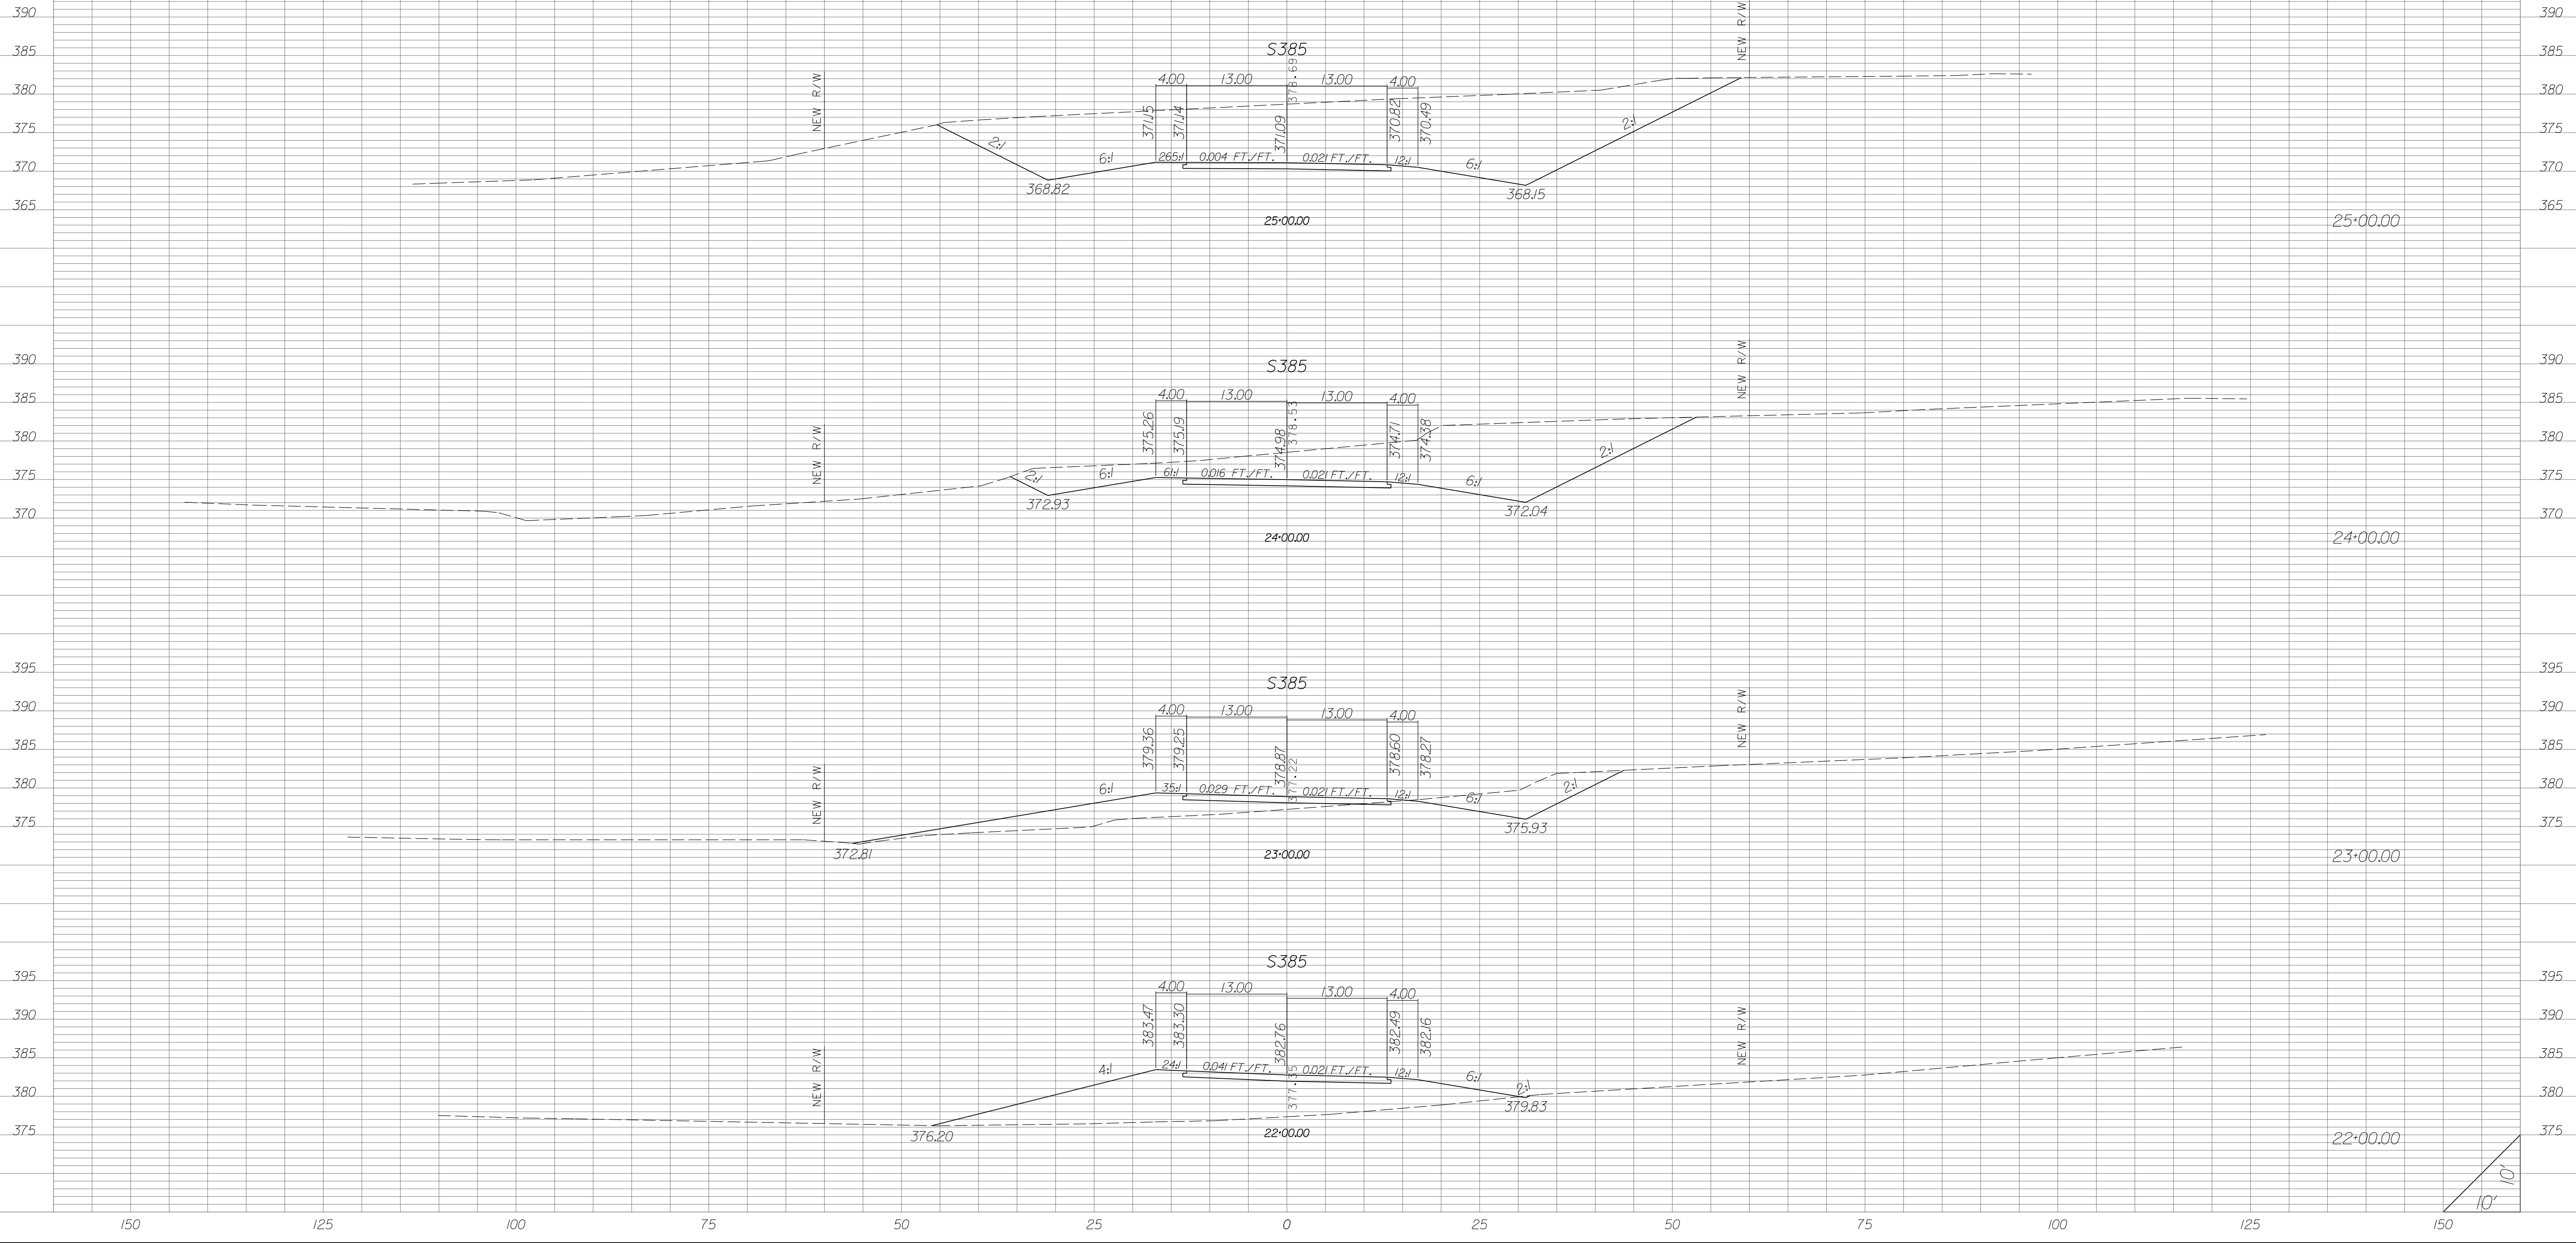


| STATE | COUNTY | PROJECT ID | RD/RTE NO. | SHEET NO. |
|-------|-----------------------------------|------------|------------|-----------|
| SC | NEWBERRY RICHLAND LEXINGTON | P029208 | 1-26 | X-553 |

PRELIMINARY PLANS
NOT FOR CONSTRUCTION

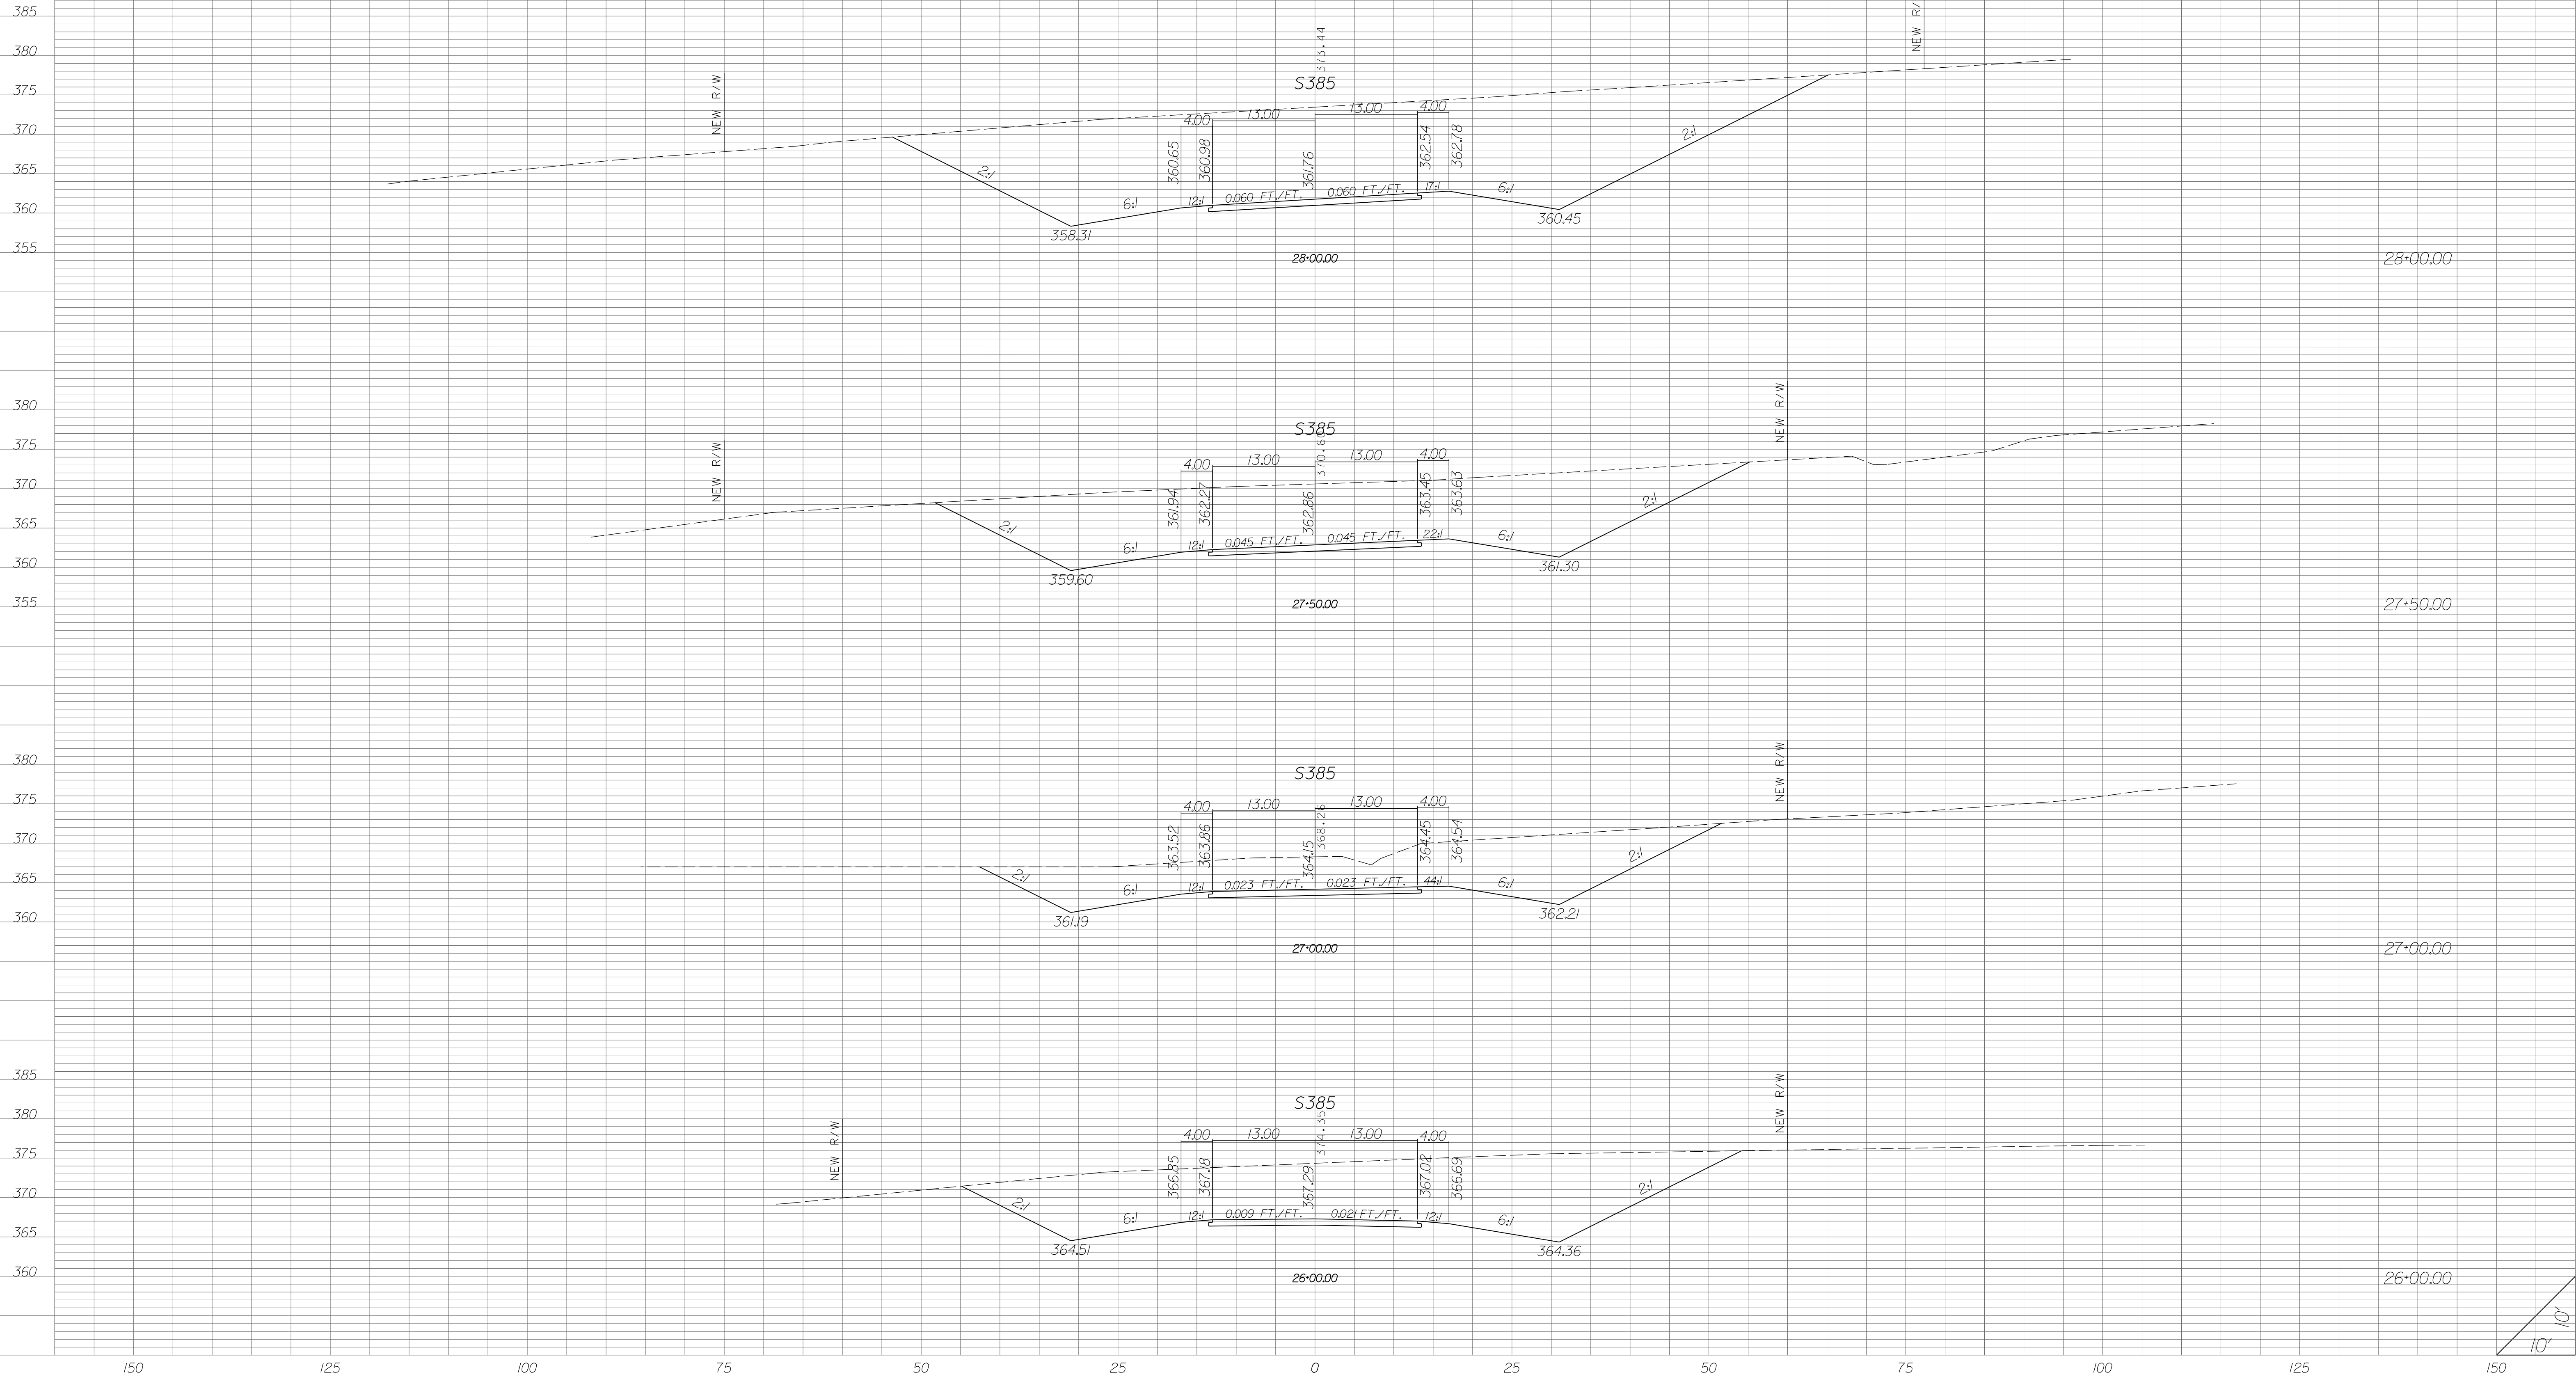


| STATE | COUNTY | PROJECT ID | RD/RTE NO. | SHEET NO. |
|-------|-----------------------------------|------------|------------|-----------|
| SC | NEWBERRY RICHLAND LEXINGTON | P029208 | 1-26 | X-554 |

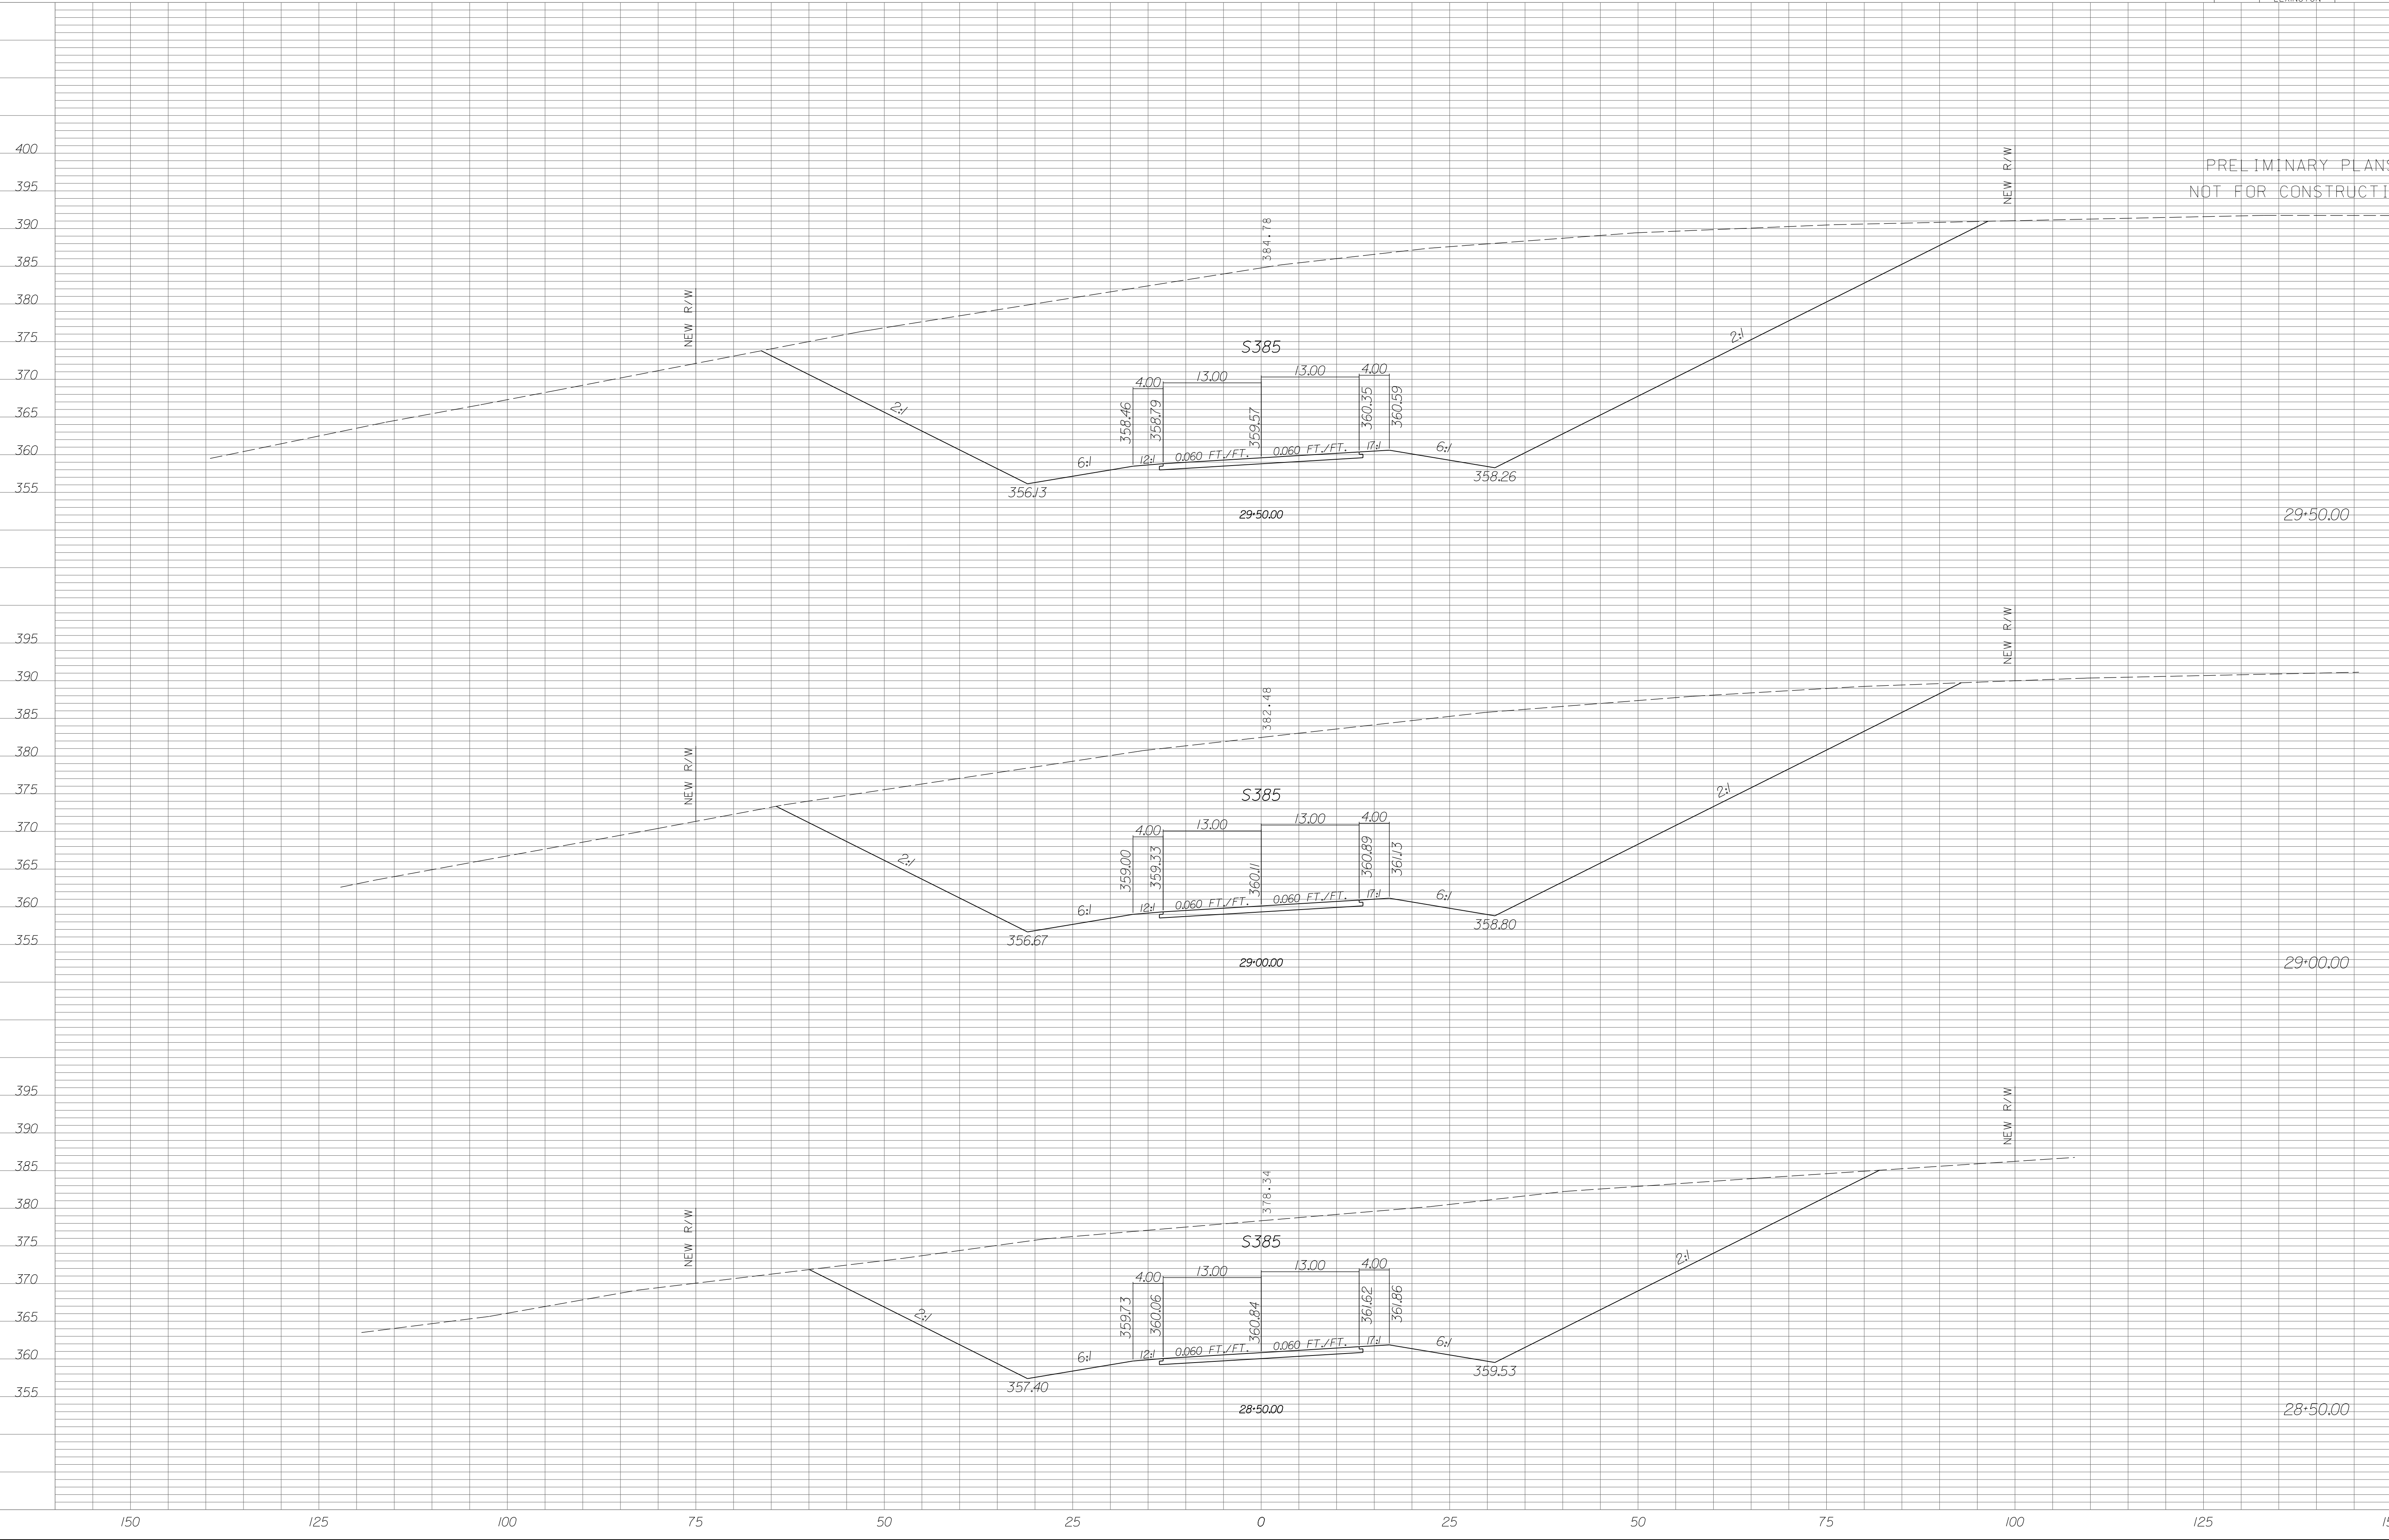

S-40-385 (RAUCH-METZ ROAD)


| STATE | COUNTY | PROJECT ID | RD/RTE NO. | SHEET NO. |
|-------|-----------------------------------|------------|------------|-----------|
| SC | NEWBERRY RICHLAND LEXINGTON | P029208 | I-26 | X-555 |

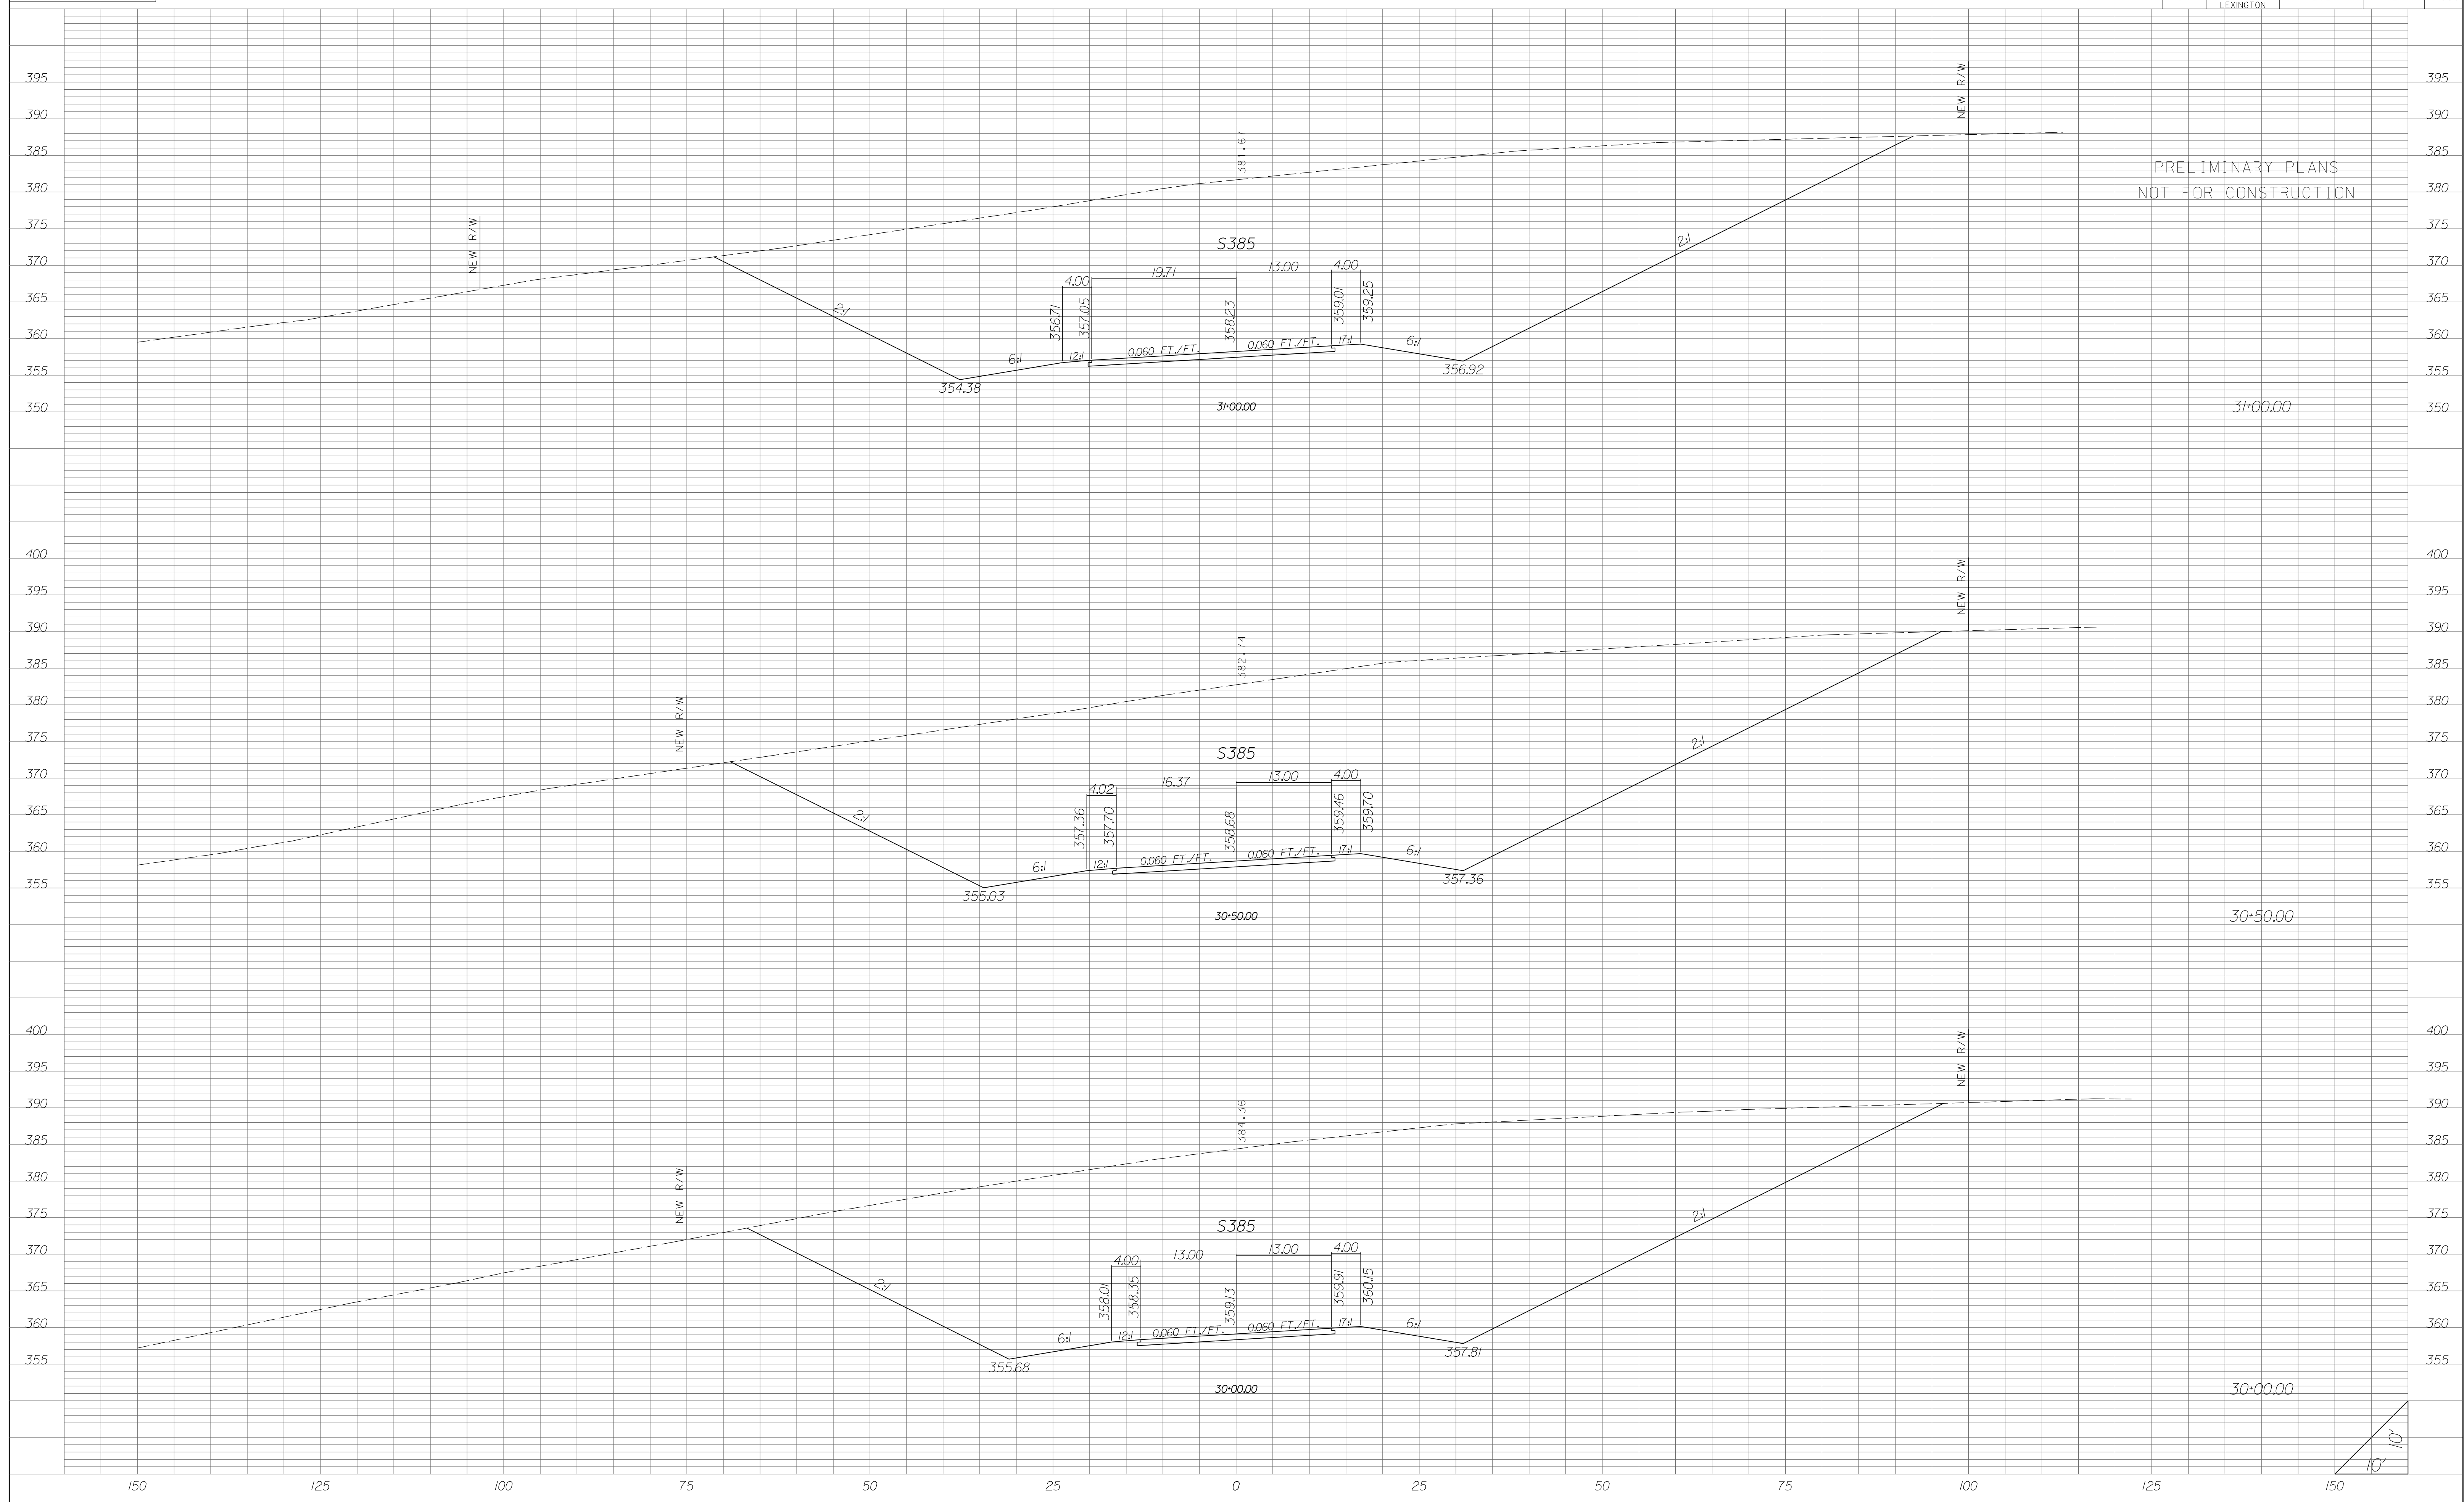

S-40-385 (RAUCH-METZ ROAD)


| STATE | COUNTY | PROJECT ID | RD/RTE NO. | SHEET NO. |
|-------|-----------------------------------|------------|------------|-----------|
| SC | NEWBERRY RICHLAND LEXINGTON | P029208 | 1-26 | X-556 |

PRELIMINARY PLANS
NOT FOR CONSTRUCTION

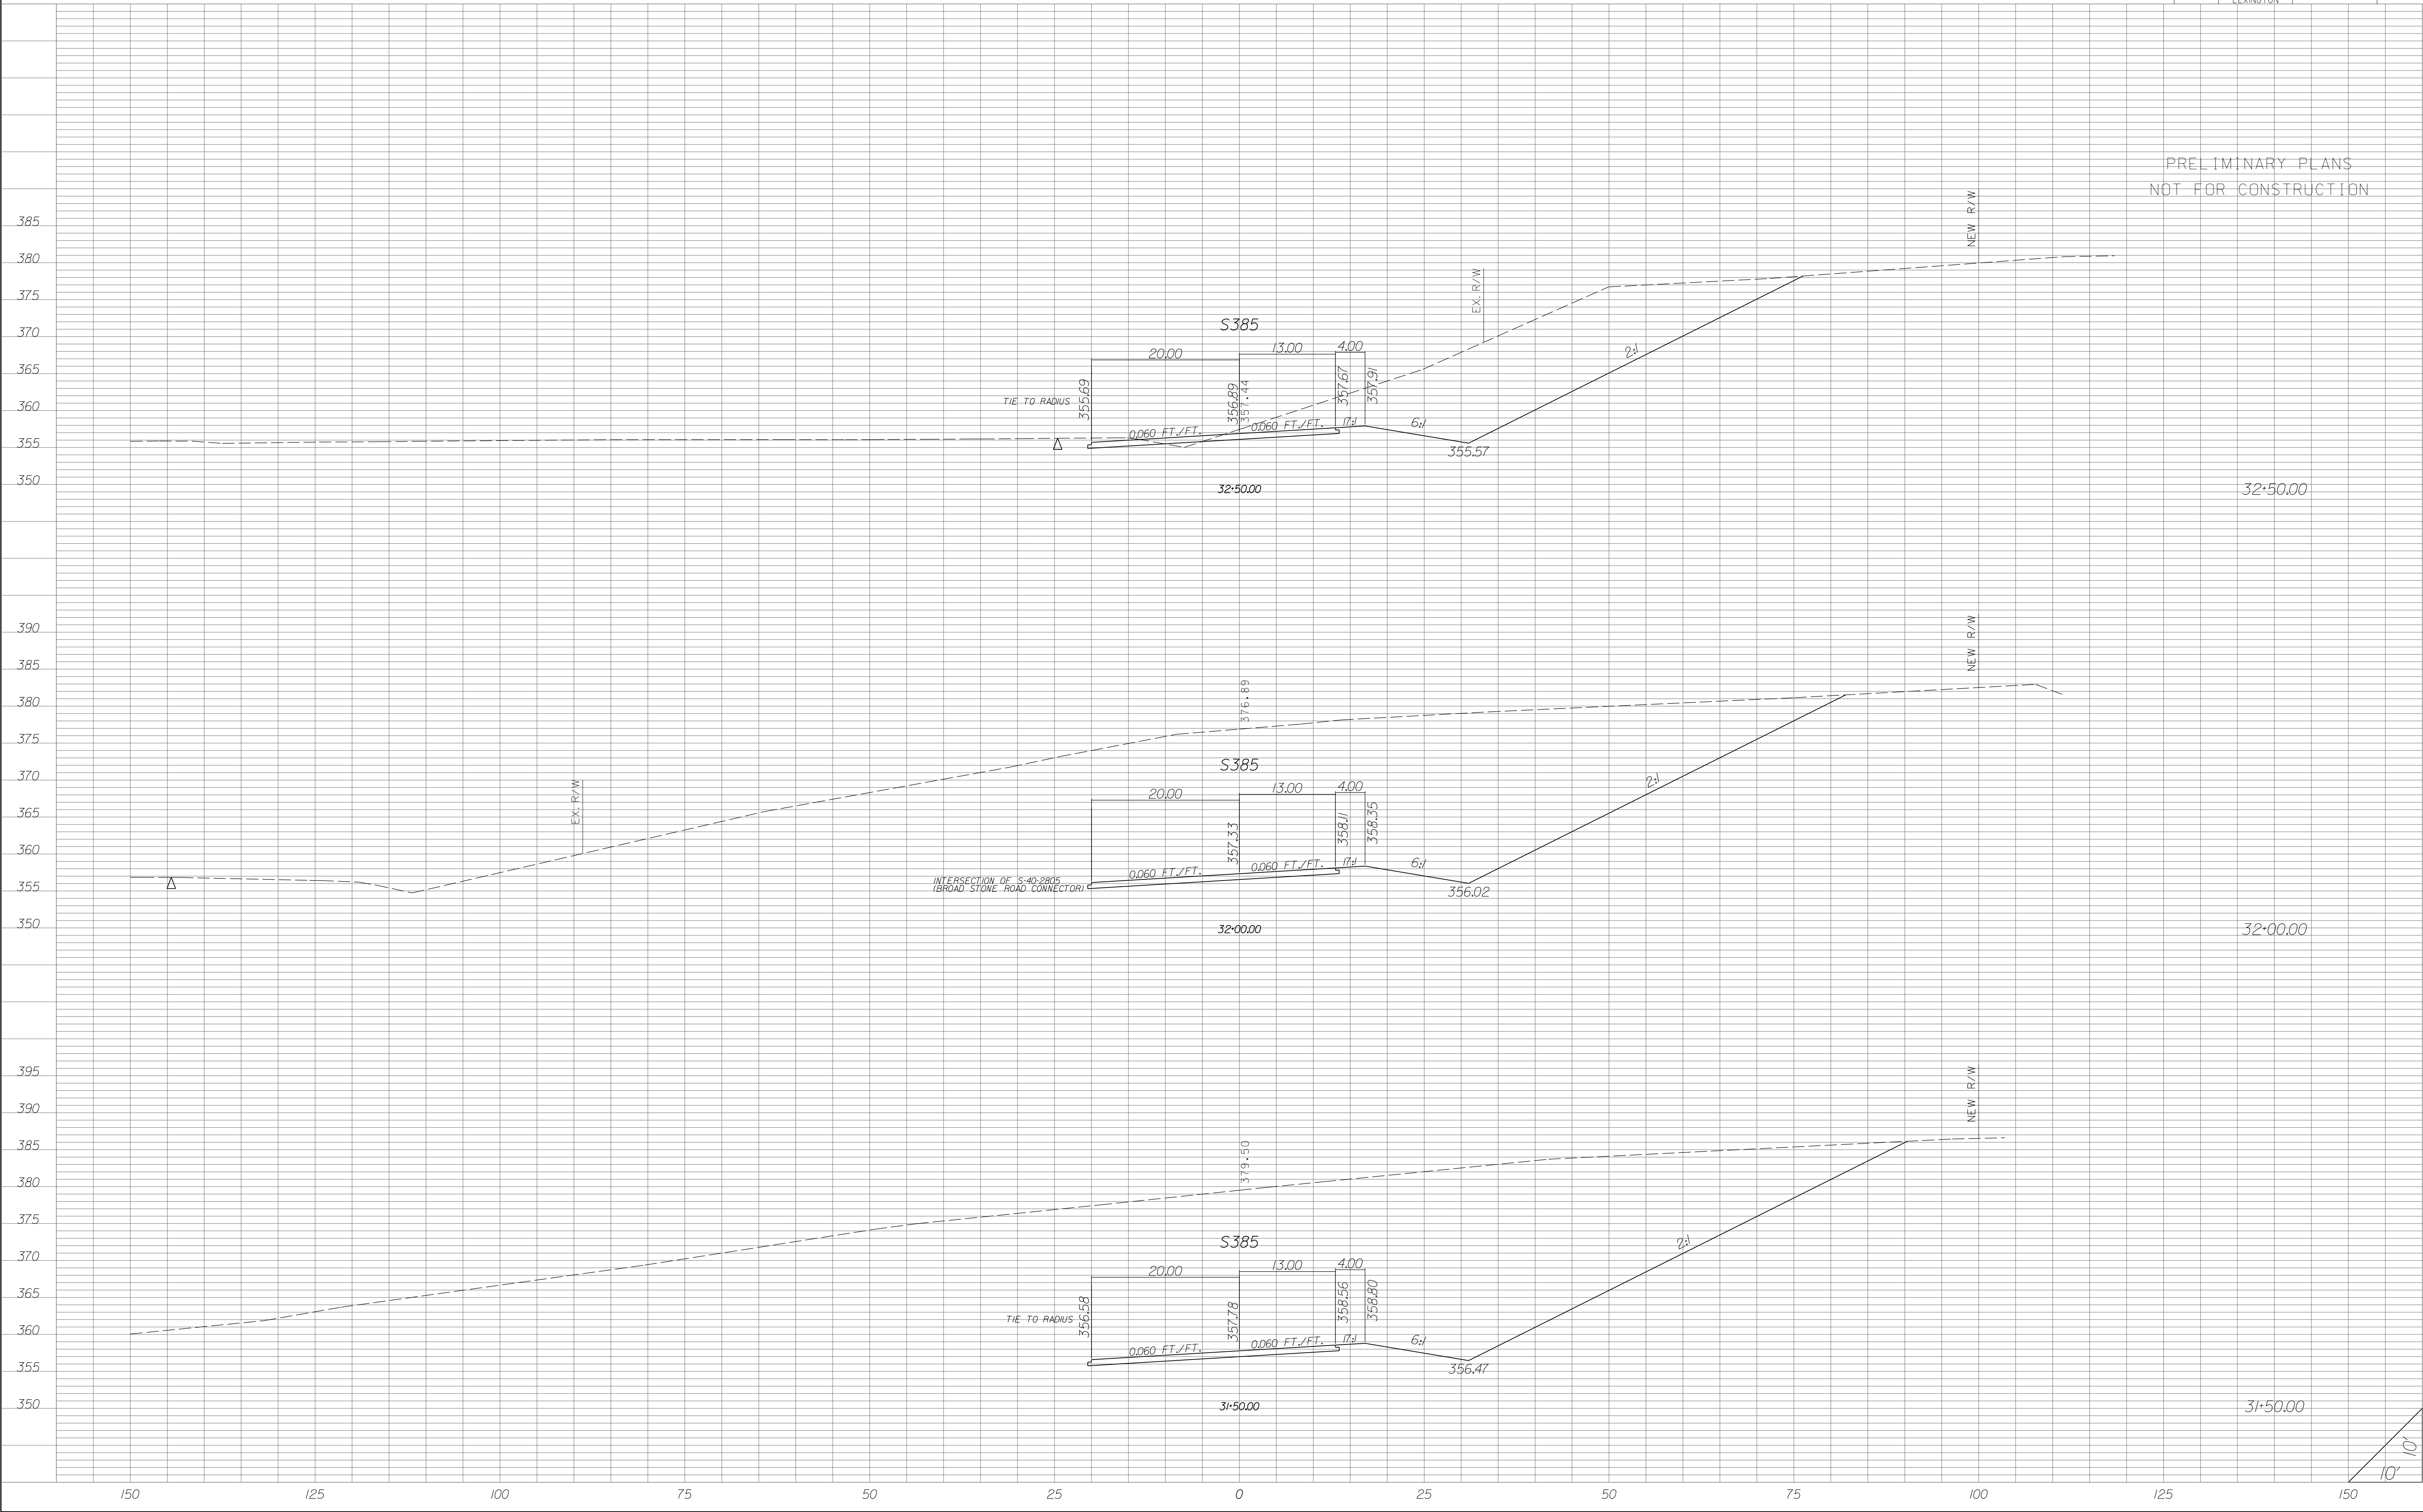

| STATE | COUNTY | PROJECT ID | RD/RTE NO. | SHEET NO. |
|-------|-----------------------------------|------------|------------|-----------|
| SC | NEWBERRY RICHLAND LEXINGTON | P029208 | 1-26 | X-558 |


PRELIMINARY PLANS
NOT FOR CONSTRUCTION

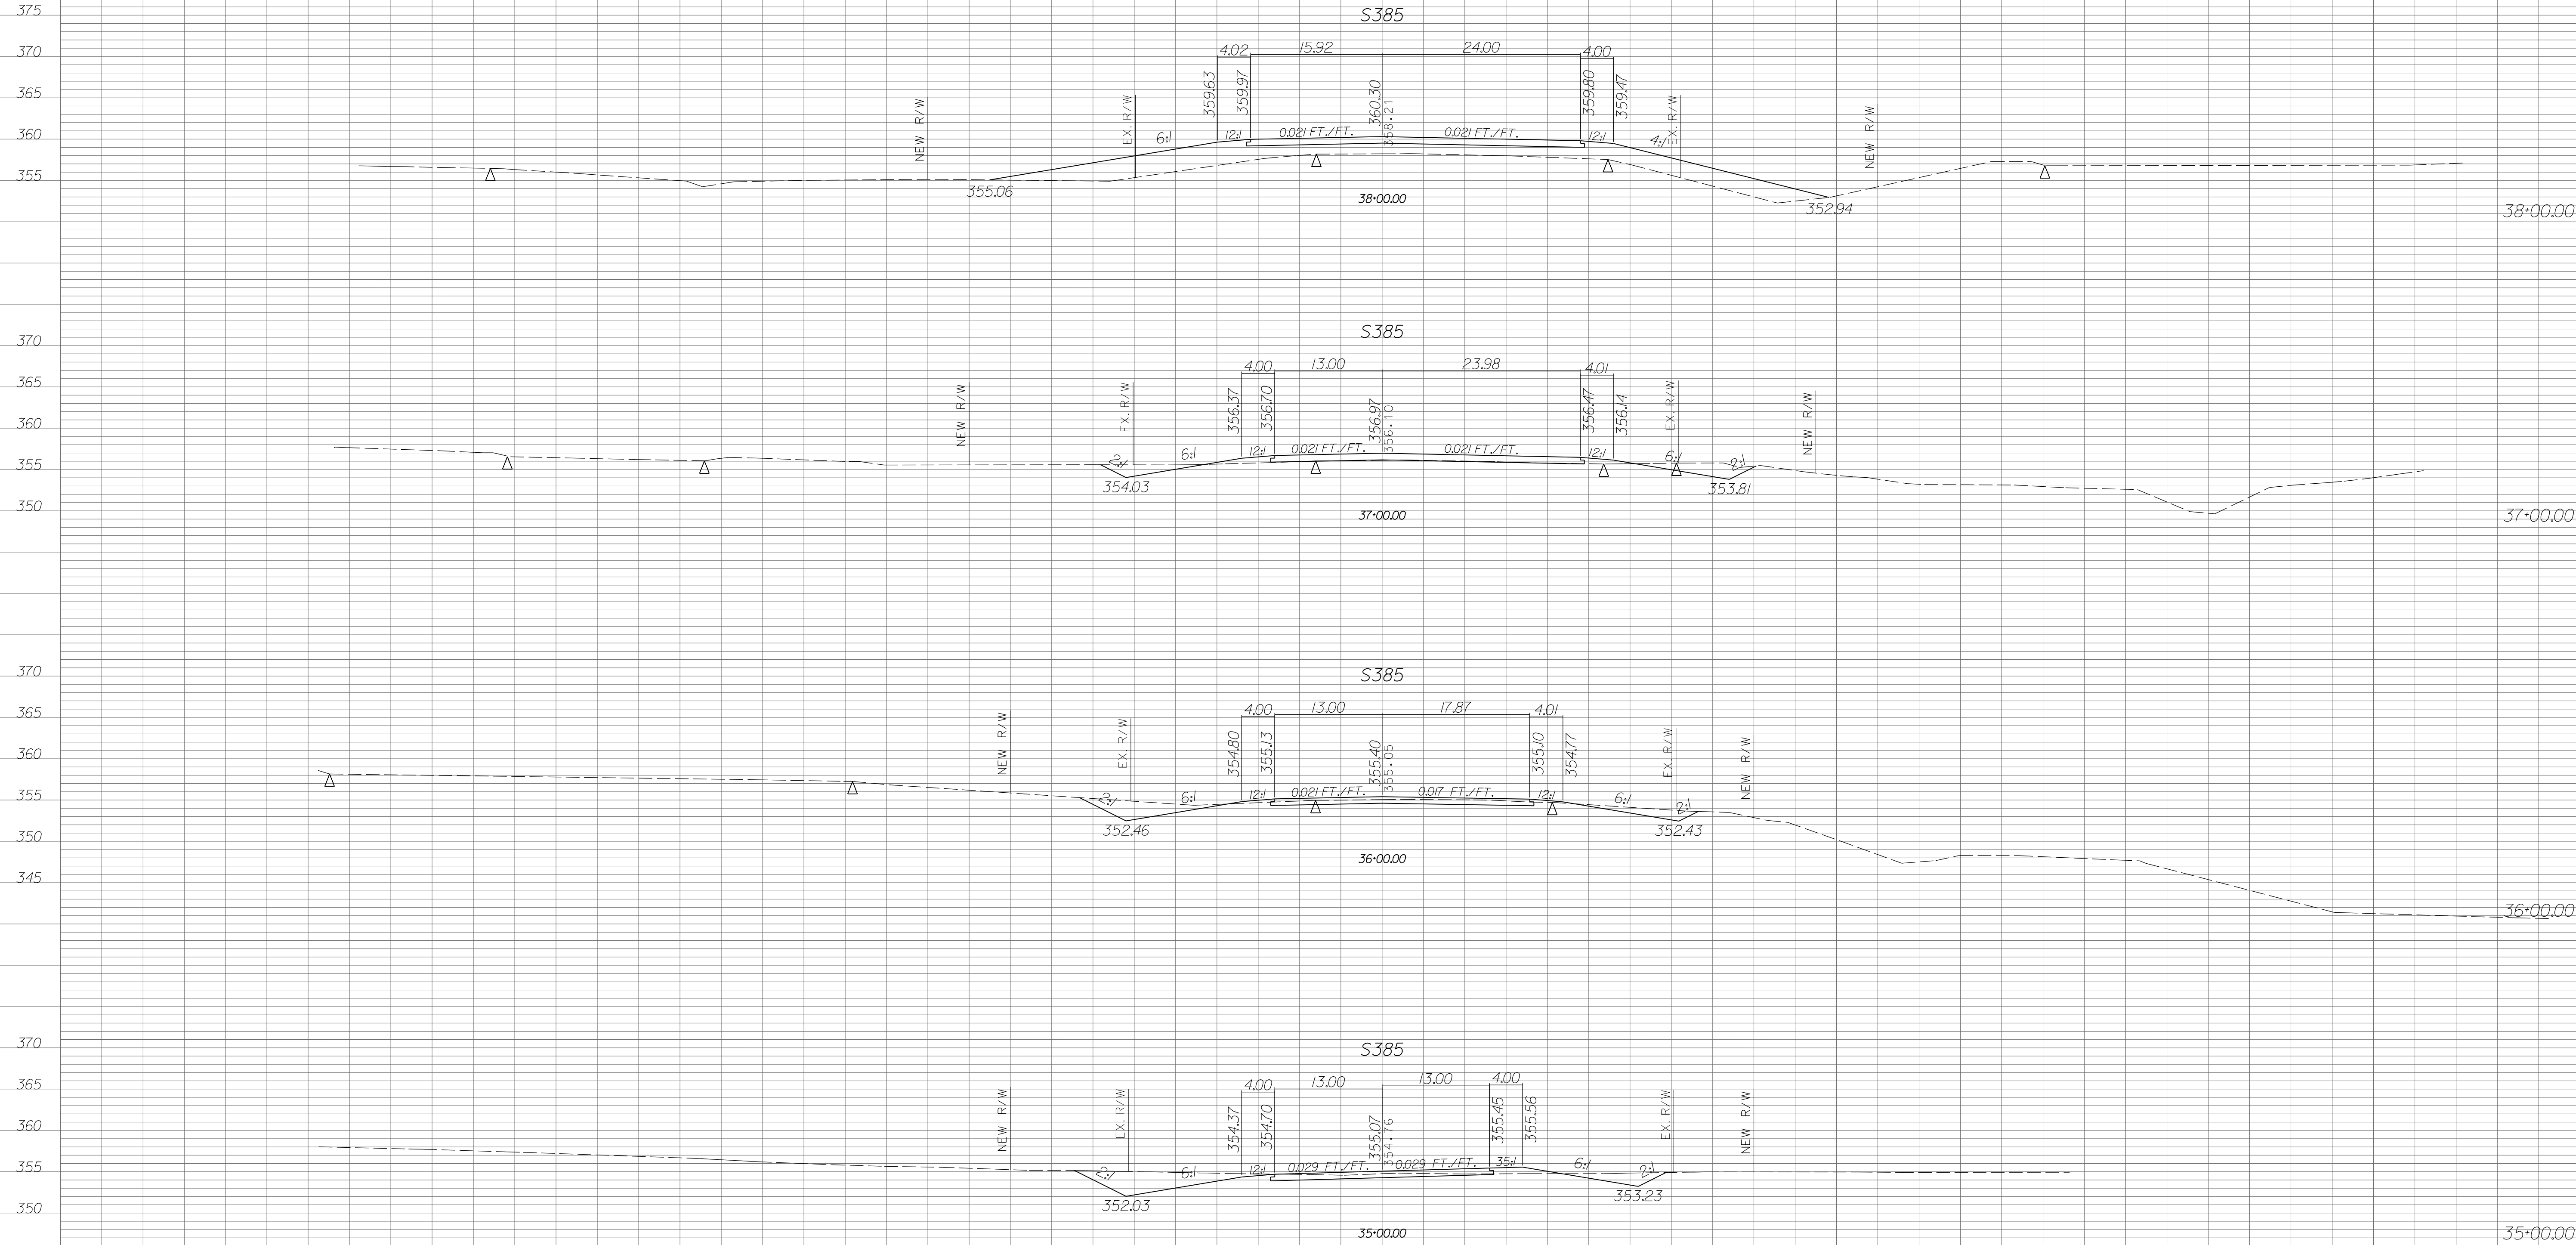


S-40-385 (RAUCH-METZ ROAD)

| STATE | COUNTY | PROJECT ID | RD/RTE NO. | SHEET NO. |
|-------|-----------------------------------|------------|------------|-----------|
| SC | NEWBERRY RICHLAND LEXINGTON | P029208 | 1-26 | X-559 |

PRELIMINARY PLANS
NOT FOR CONSTRUCTION

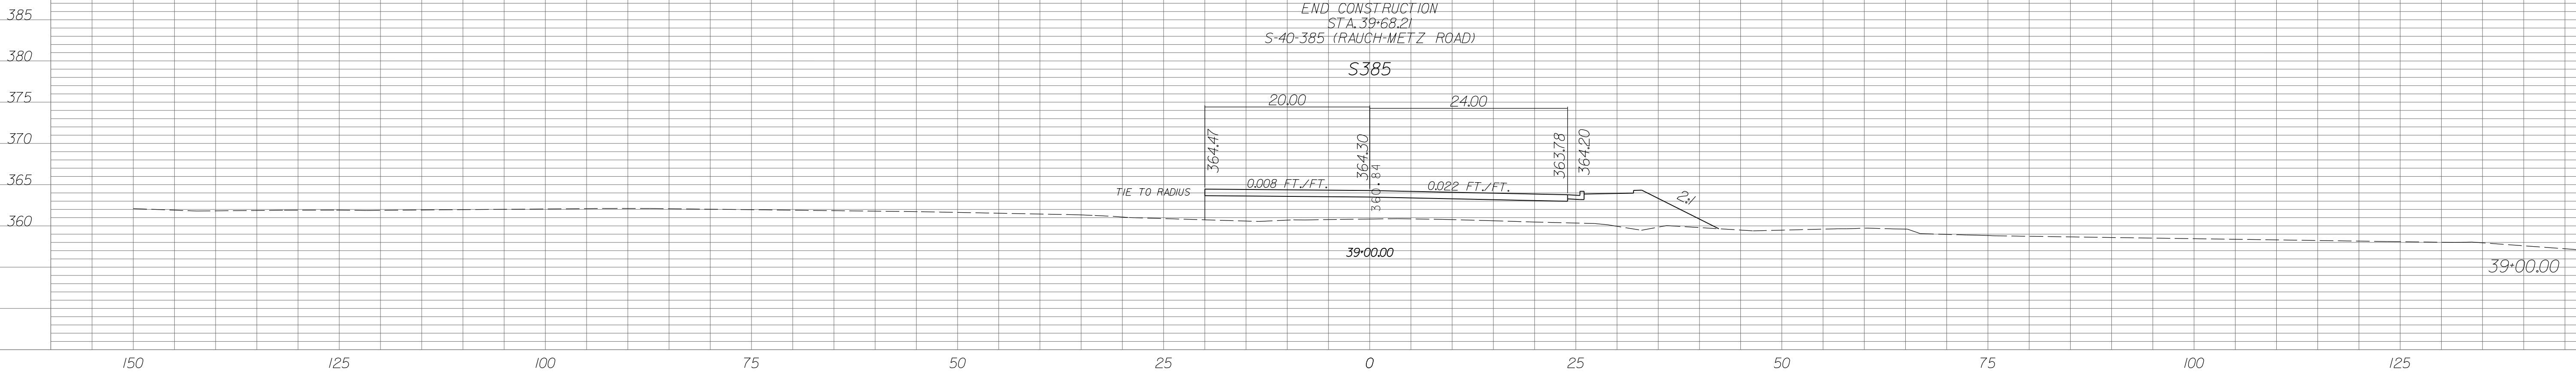


PRELIMINARY PLANS
NOT FOR CONSTRUCTION

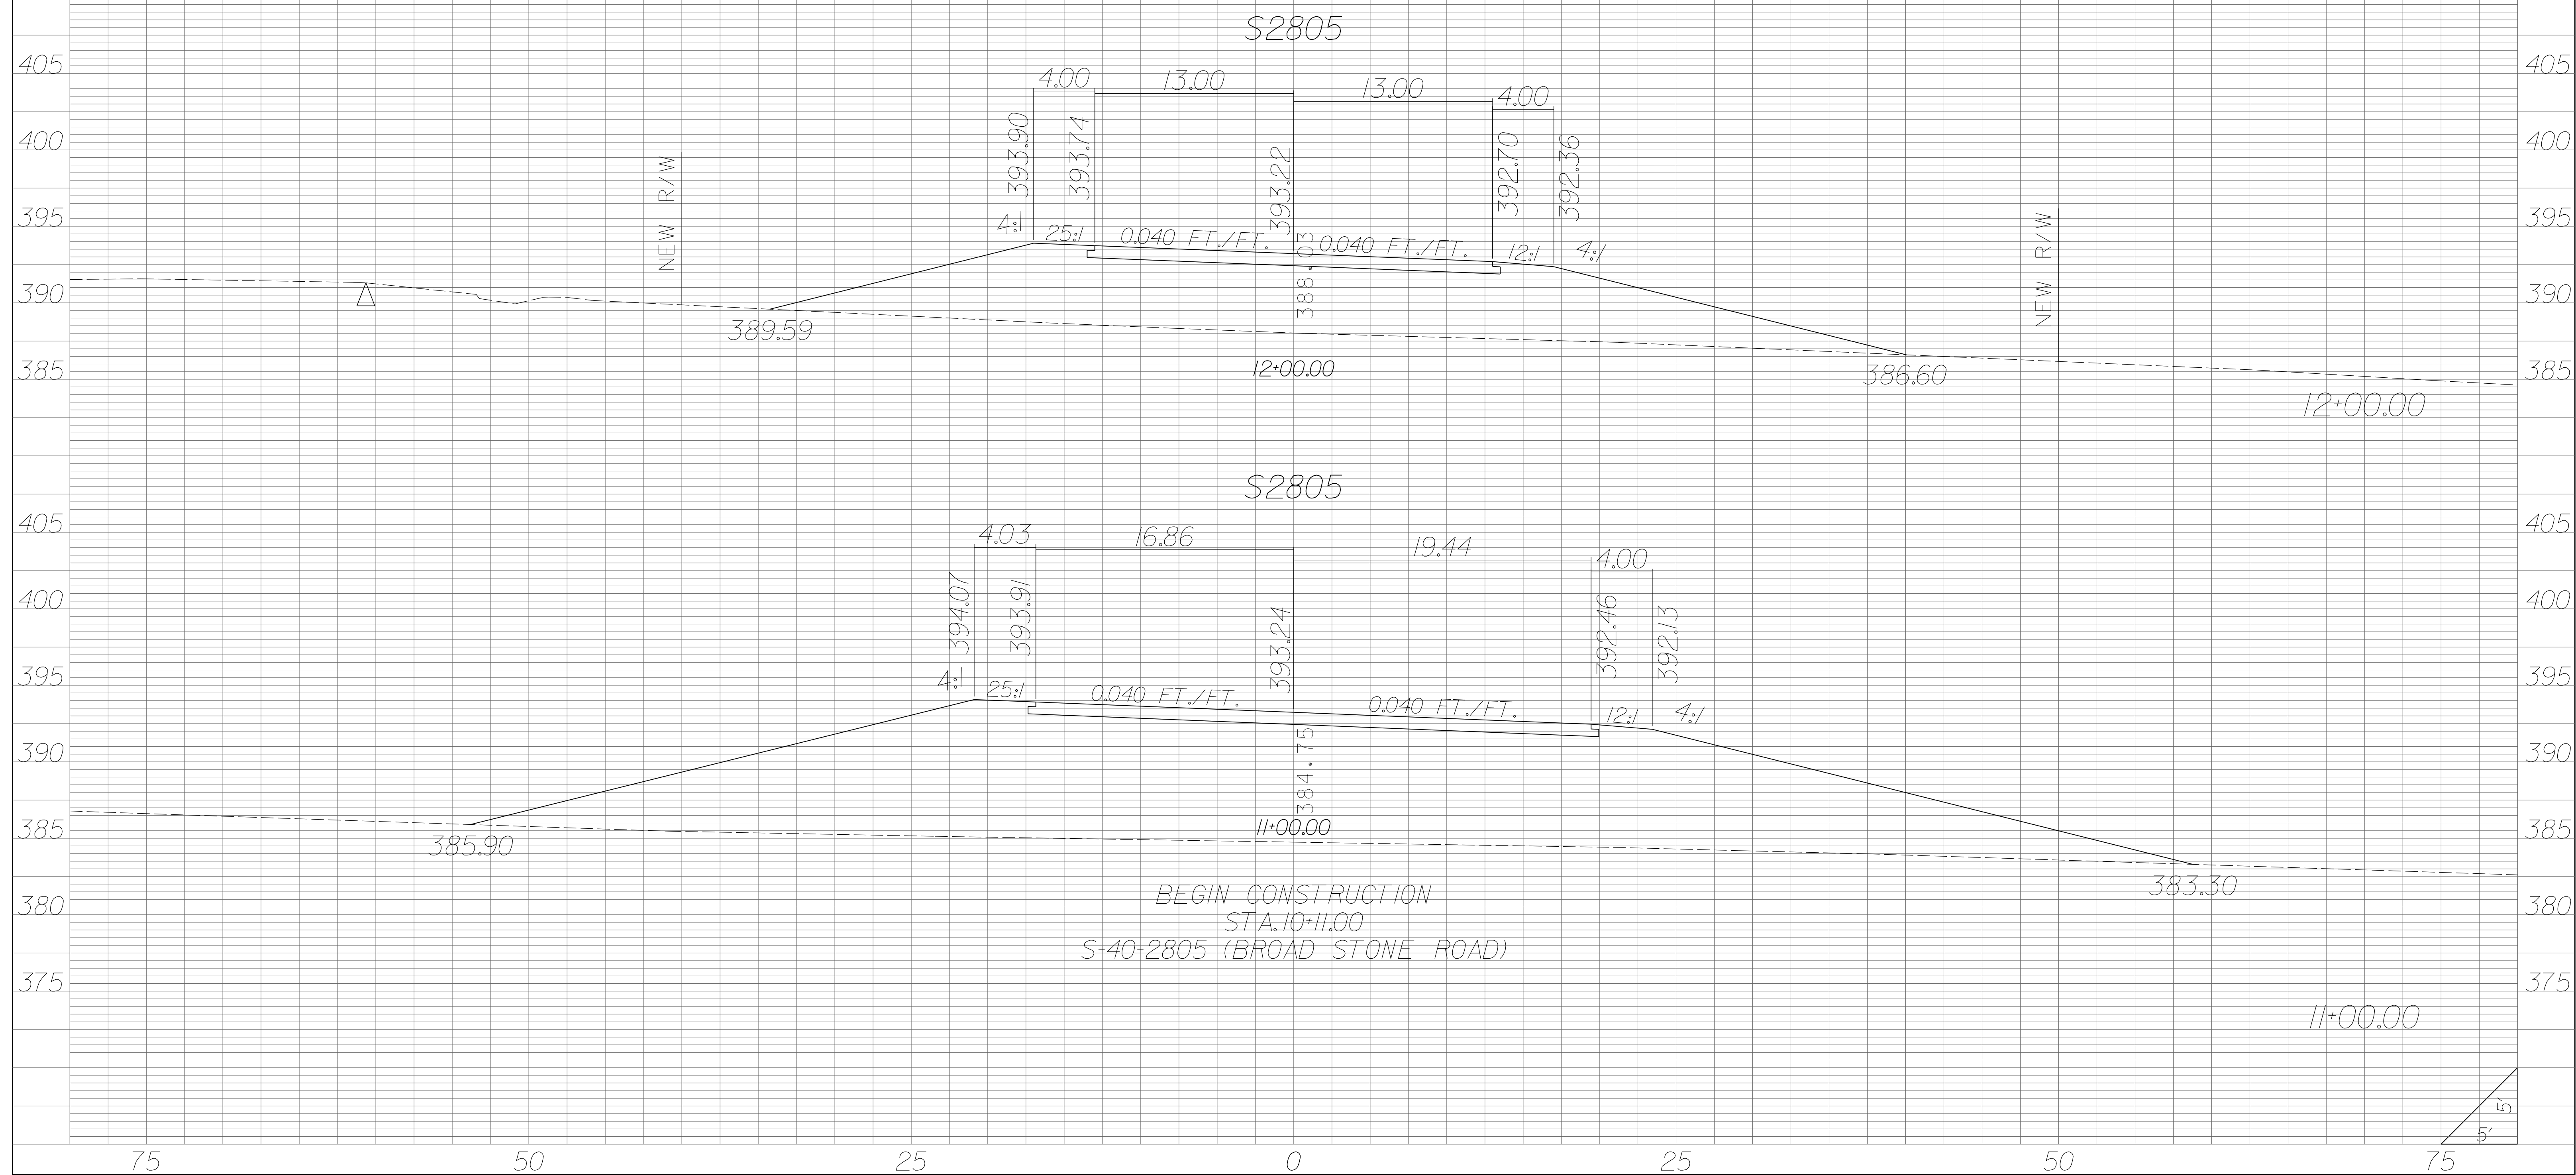



| STATE | COUNTY | PROJECT ID | RD/RTE NO. | SHEET NO. |
|-------|-----------------------------------|------------|------------|-----------|
| SC | NEWBERRY RICHLAND LEXINGTON | P029208 | 1-26 | X-565 |

PRELIMINARY PLANS
NOT FOR CONSTRUCTION

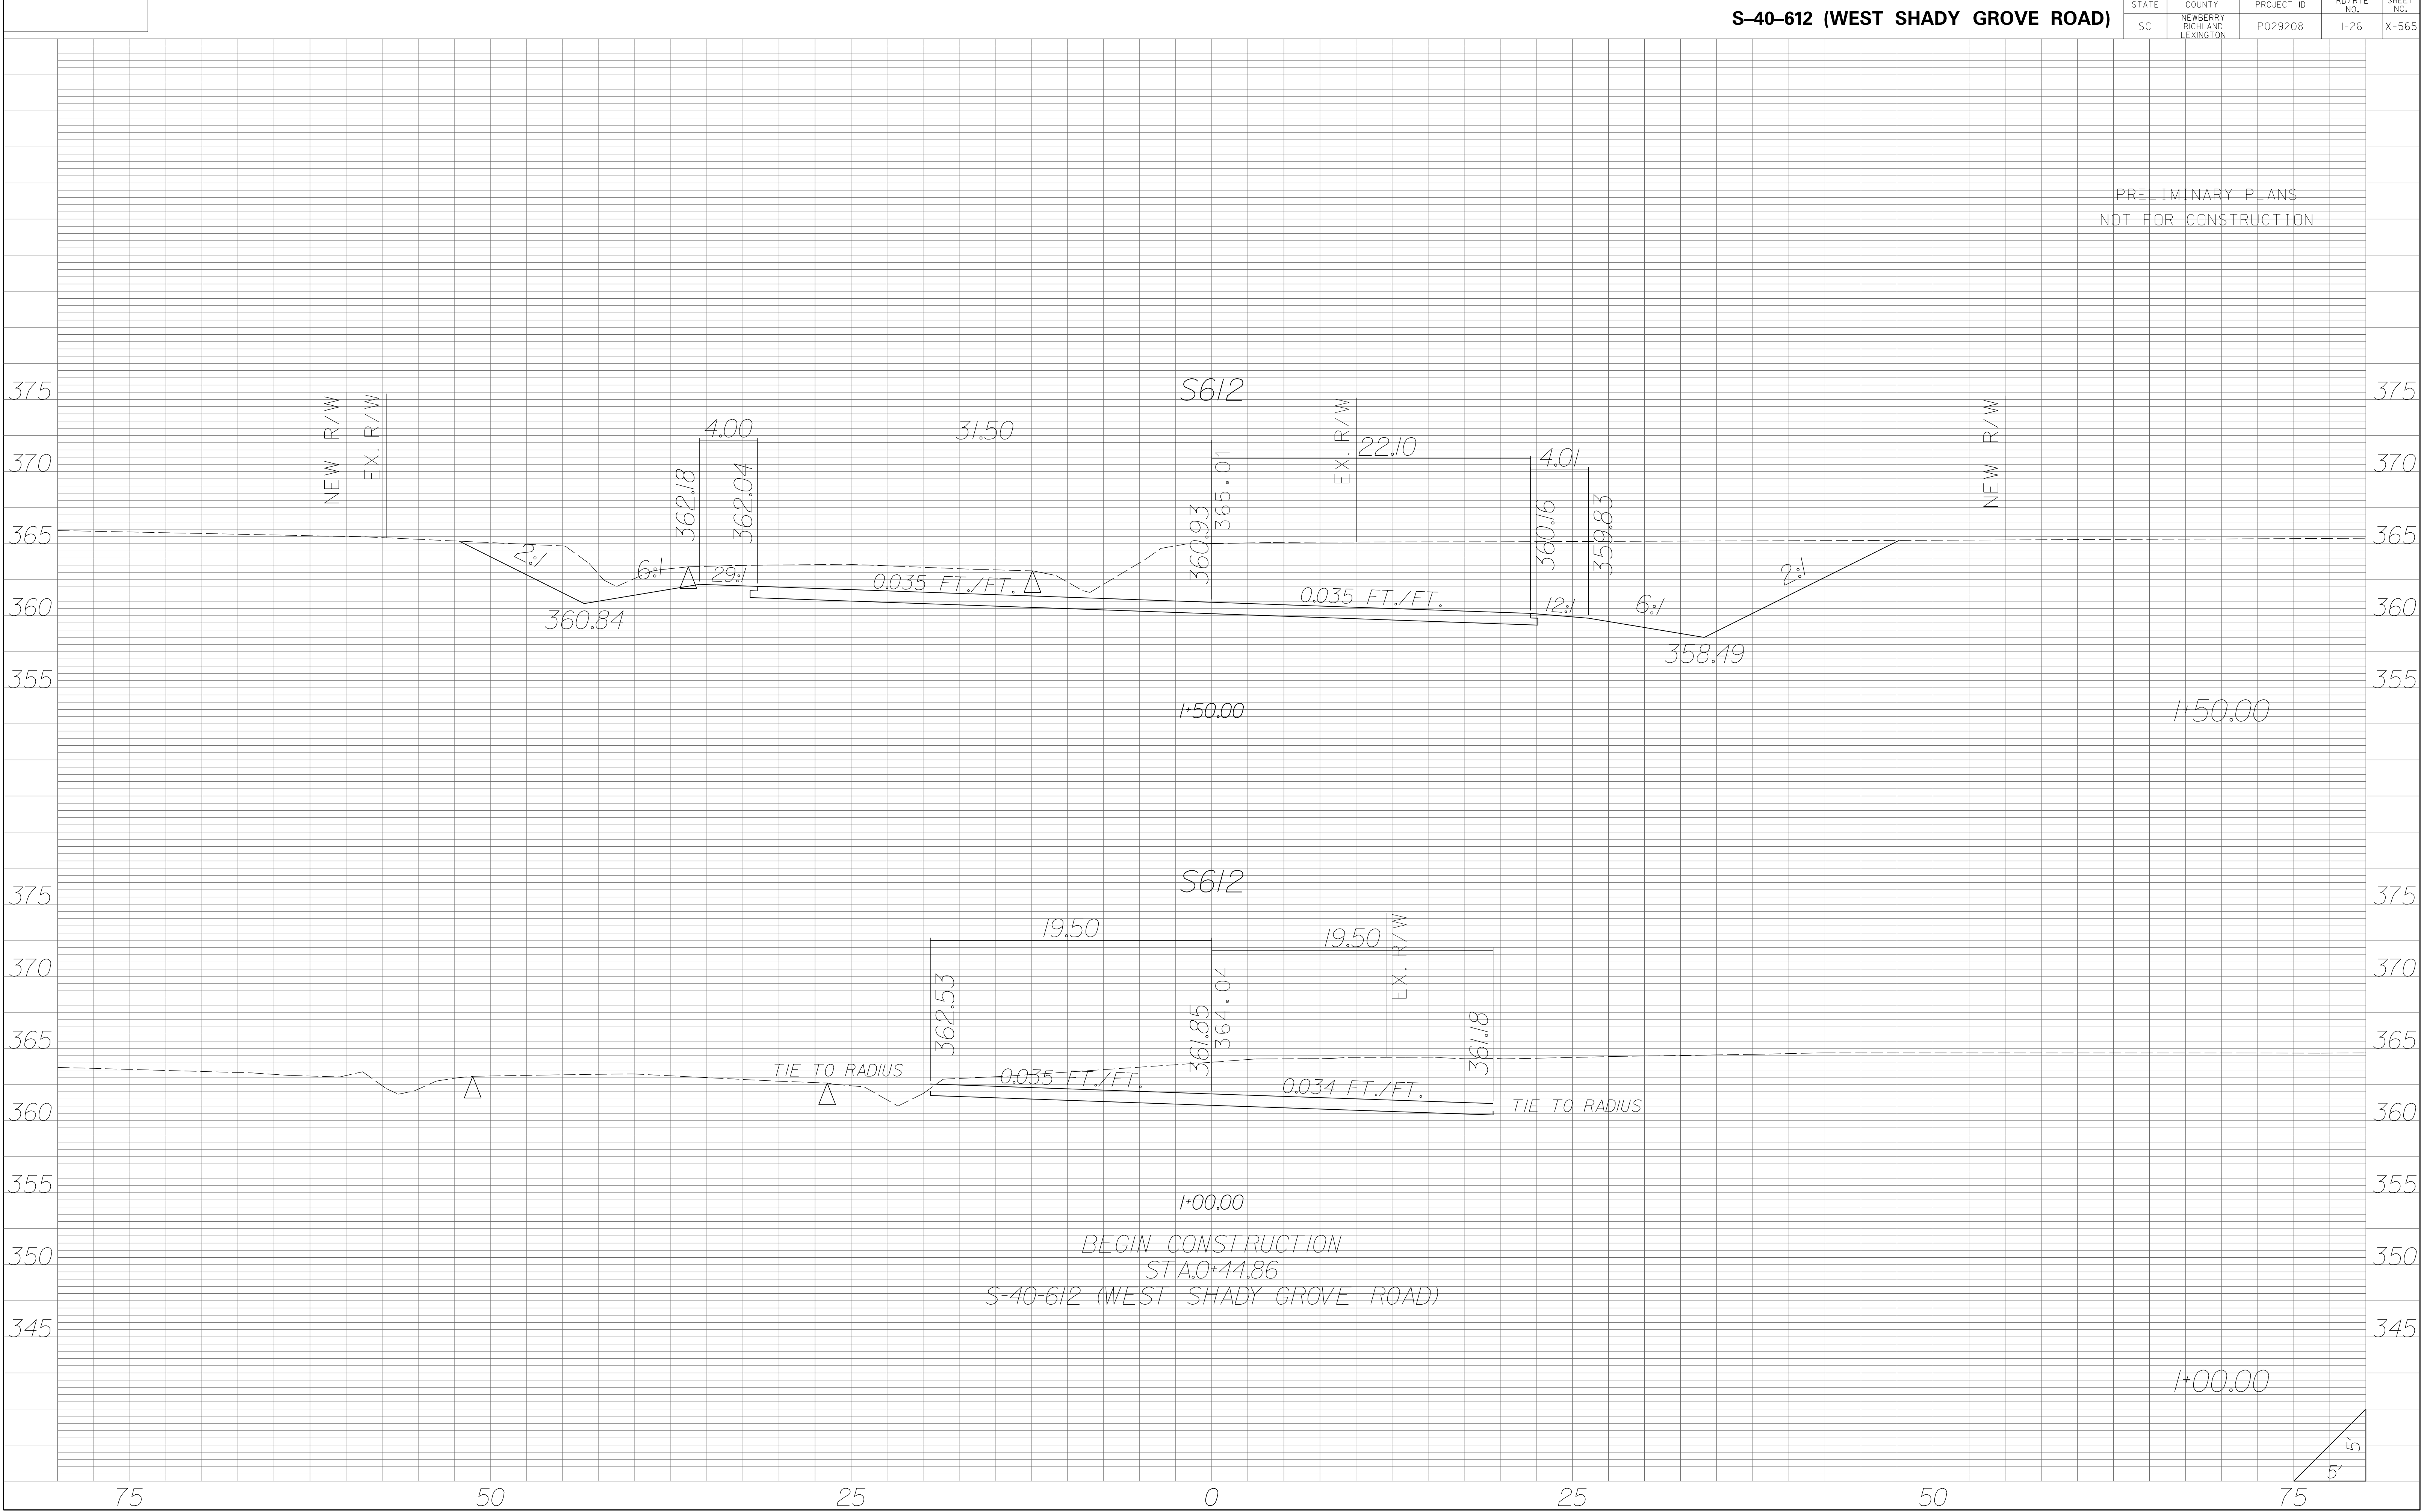


| STATE | COUNTY | PROJECT ID | RD/RTE NO. | SHEET NO. |
|-------|-----------------------------------|------------|------------|-----------|
| SC | NEWBERRY RICHLAND LEXINGTON | P029208 | 1-26 | X-566 |

PRELIMINARY PLANS
NOT FOR CONSTRUCTION





| STATE | COUNTY | PROJECT ID | RD/RTE NO. | SHEET NO. |
|-------|-----------------------------------|------------|------------|-----------|
| SC | NEWBERRY RICHLAND LEXINGTON | P029208 | 1-26 | X-567 |

PRELIMINARY PLANS
NOT FOR CONSTRUCTION

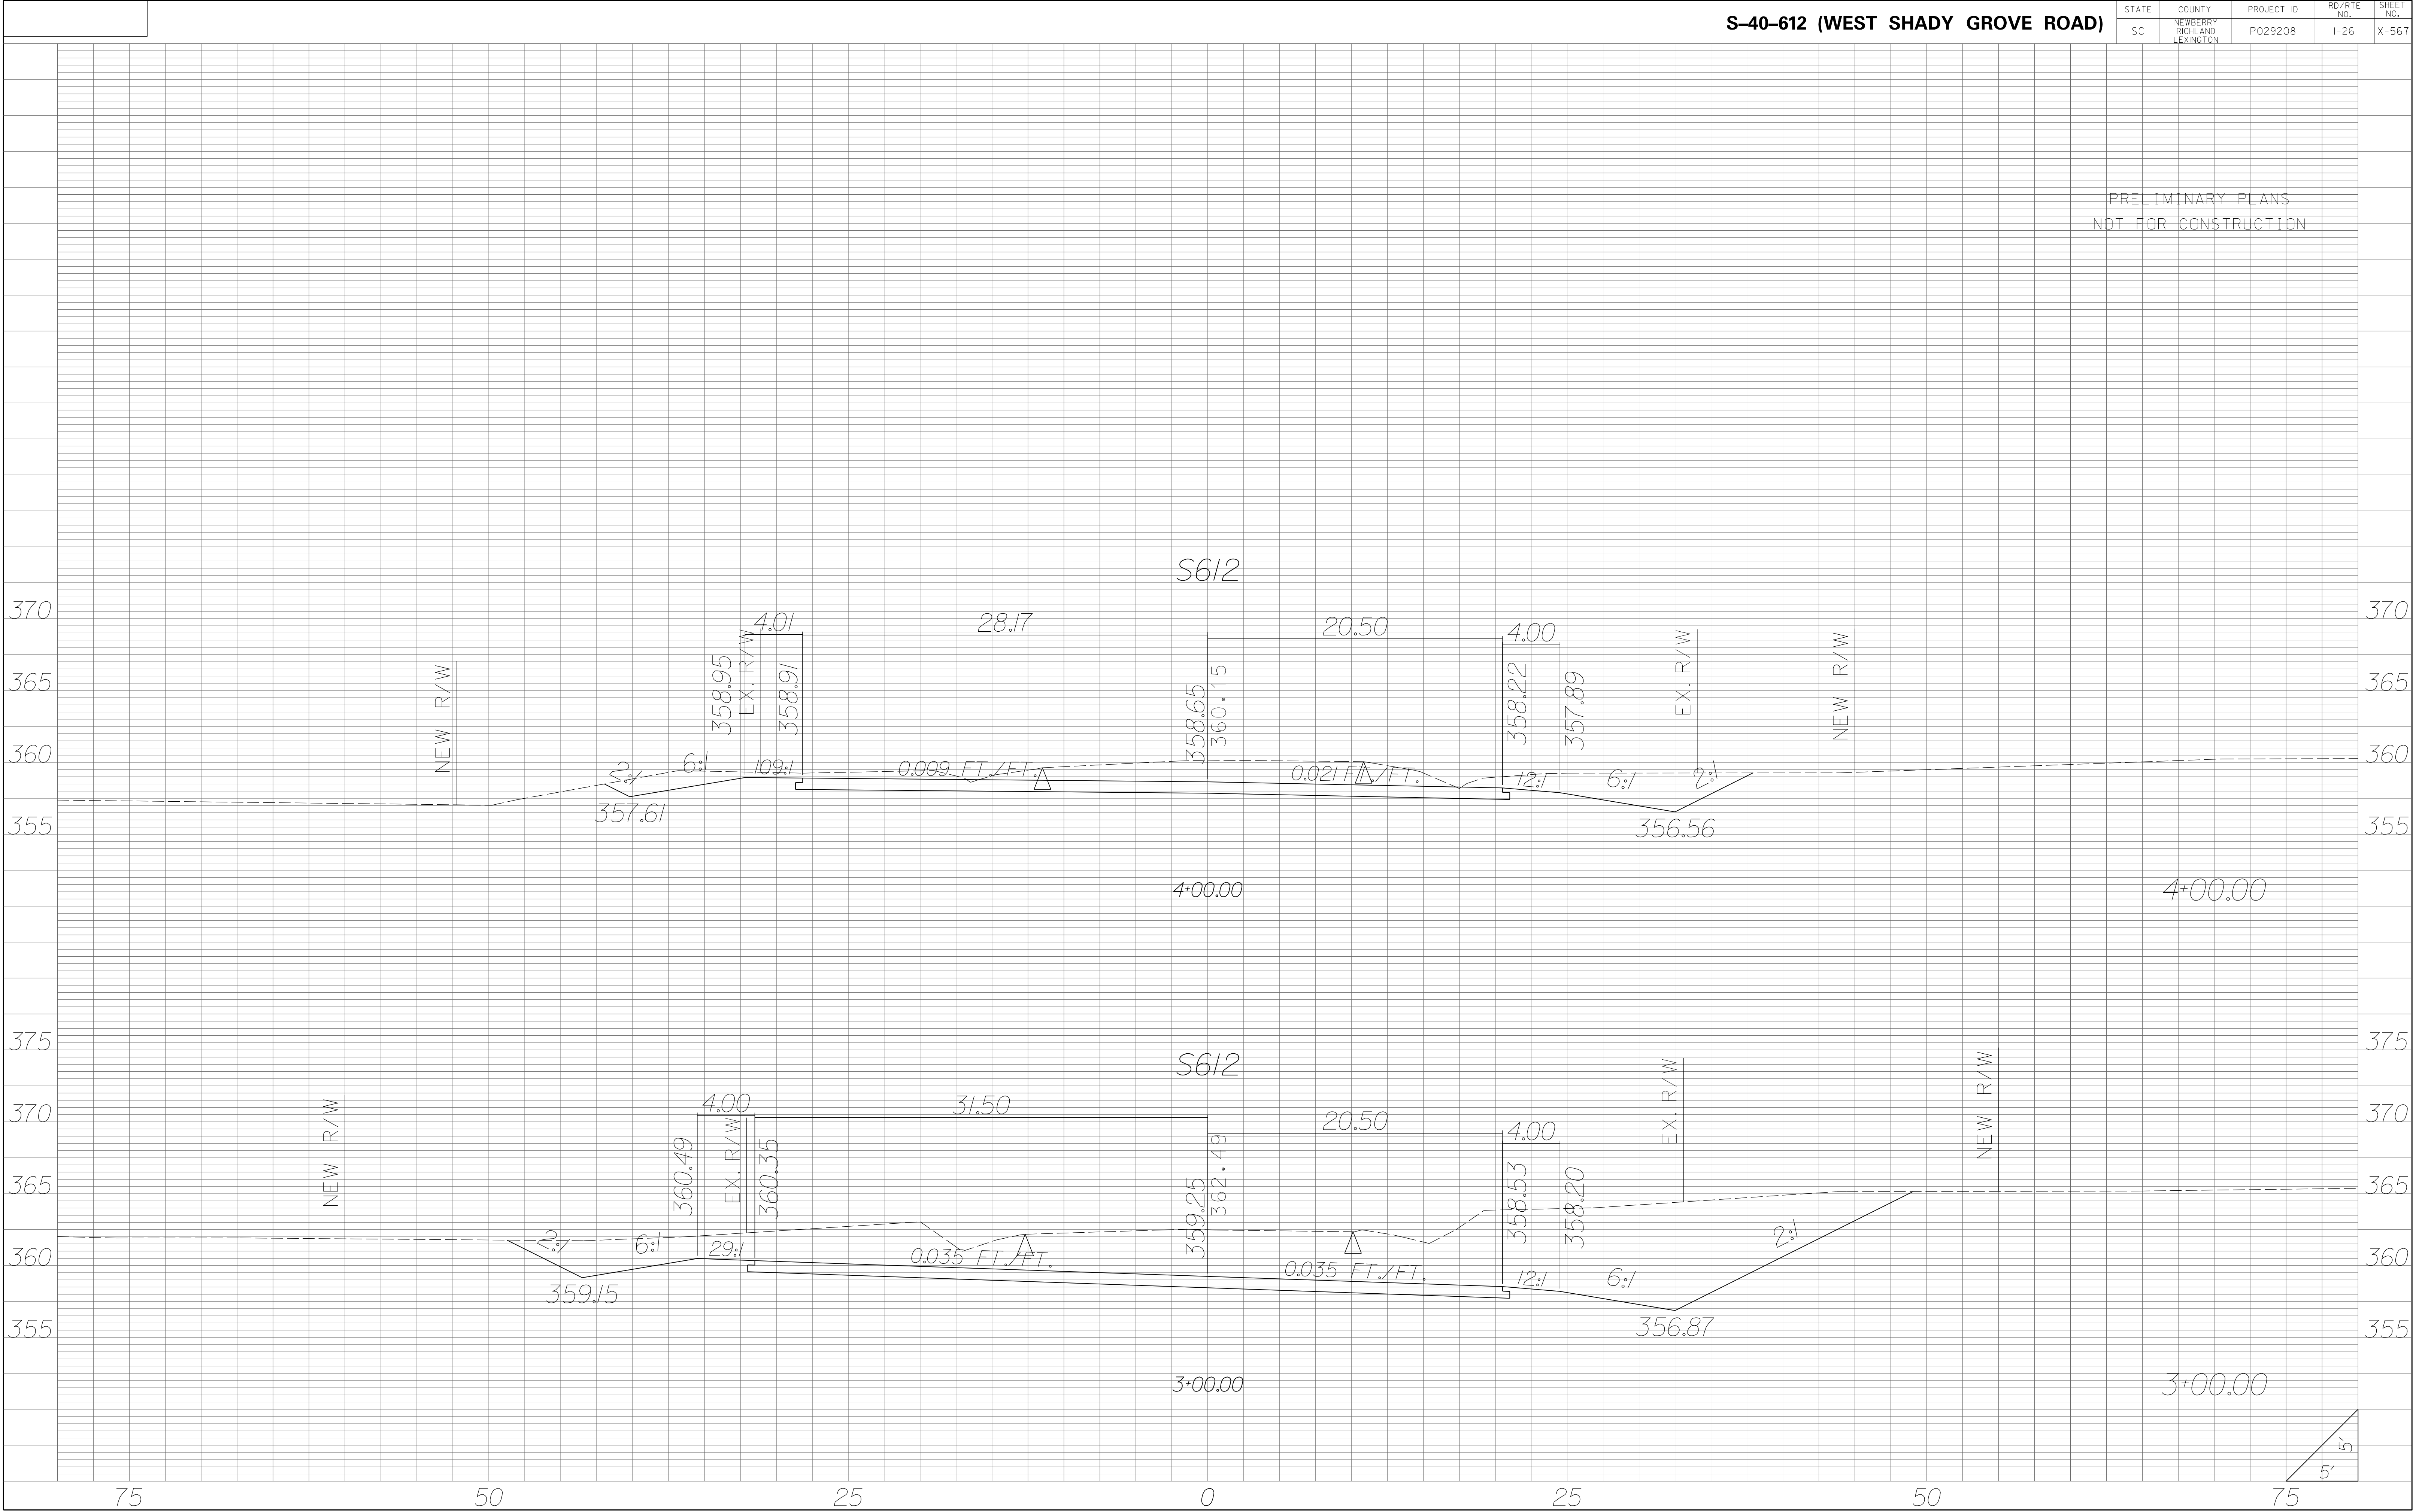


| STATE | COUNTY | PROJECT ID | RD/RTE NO. | SHEET NO. |
|-------|-----------------------------------|------------|------------|-----------|
| SC | NEWBERRY RICHLAND LEXINGTON | P029208 | 1-26 | X-568 |

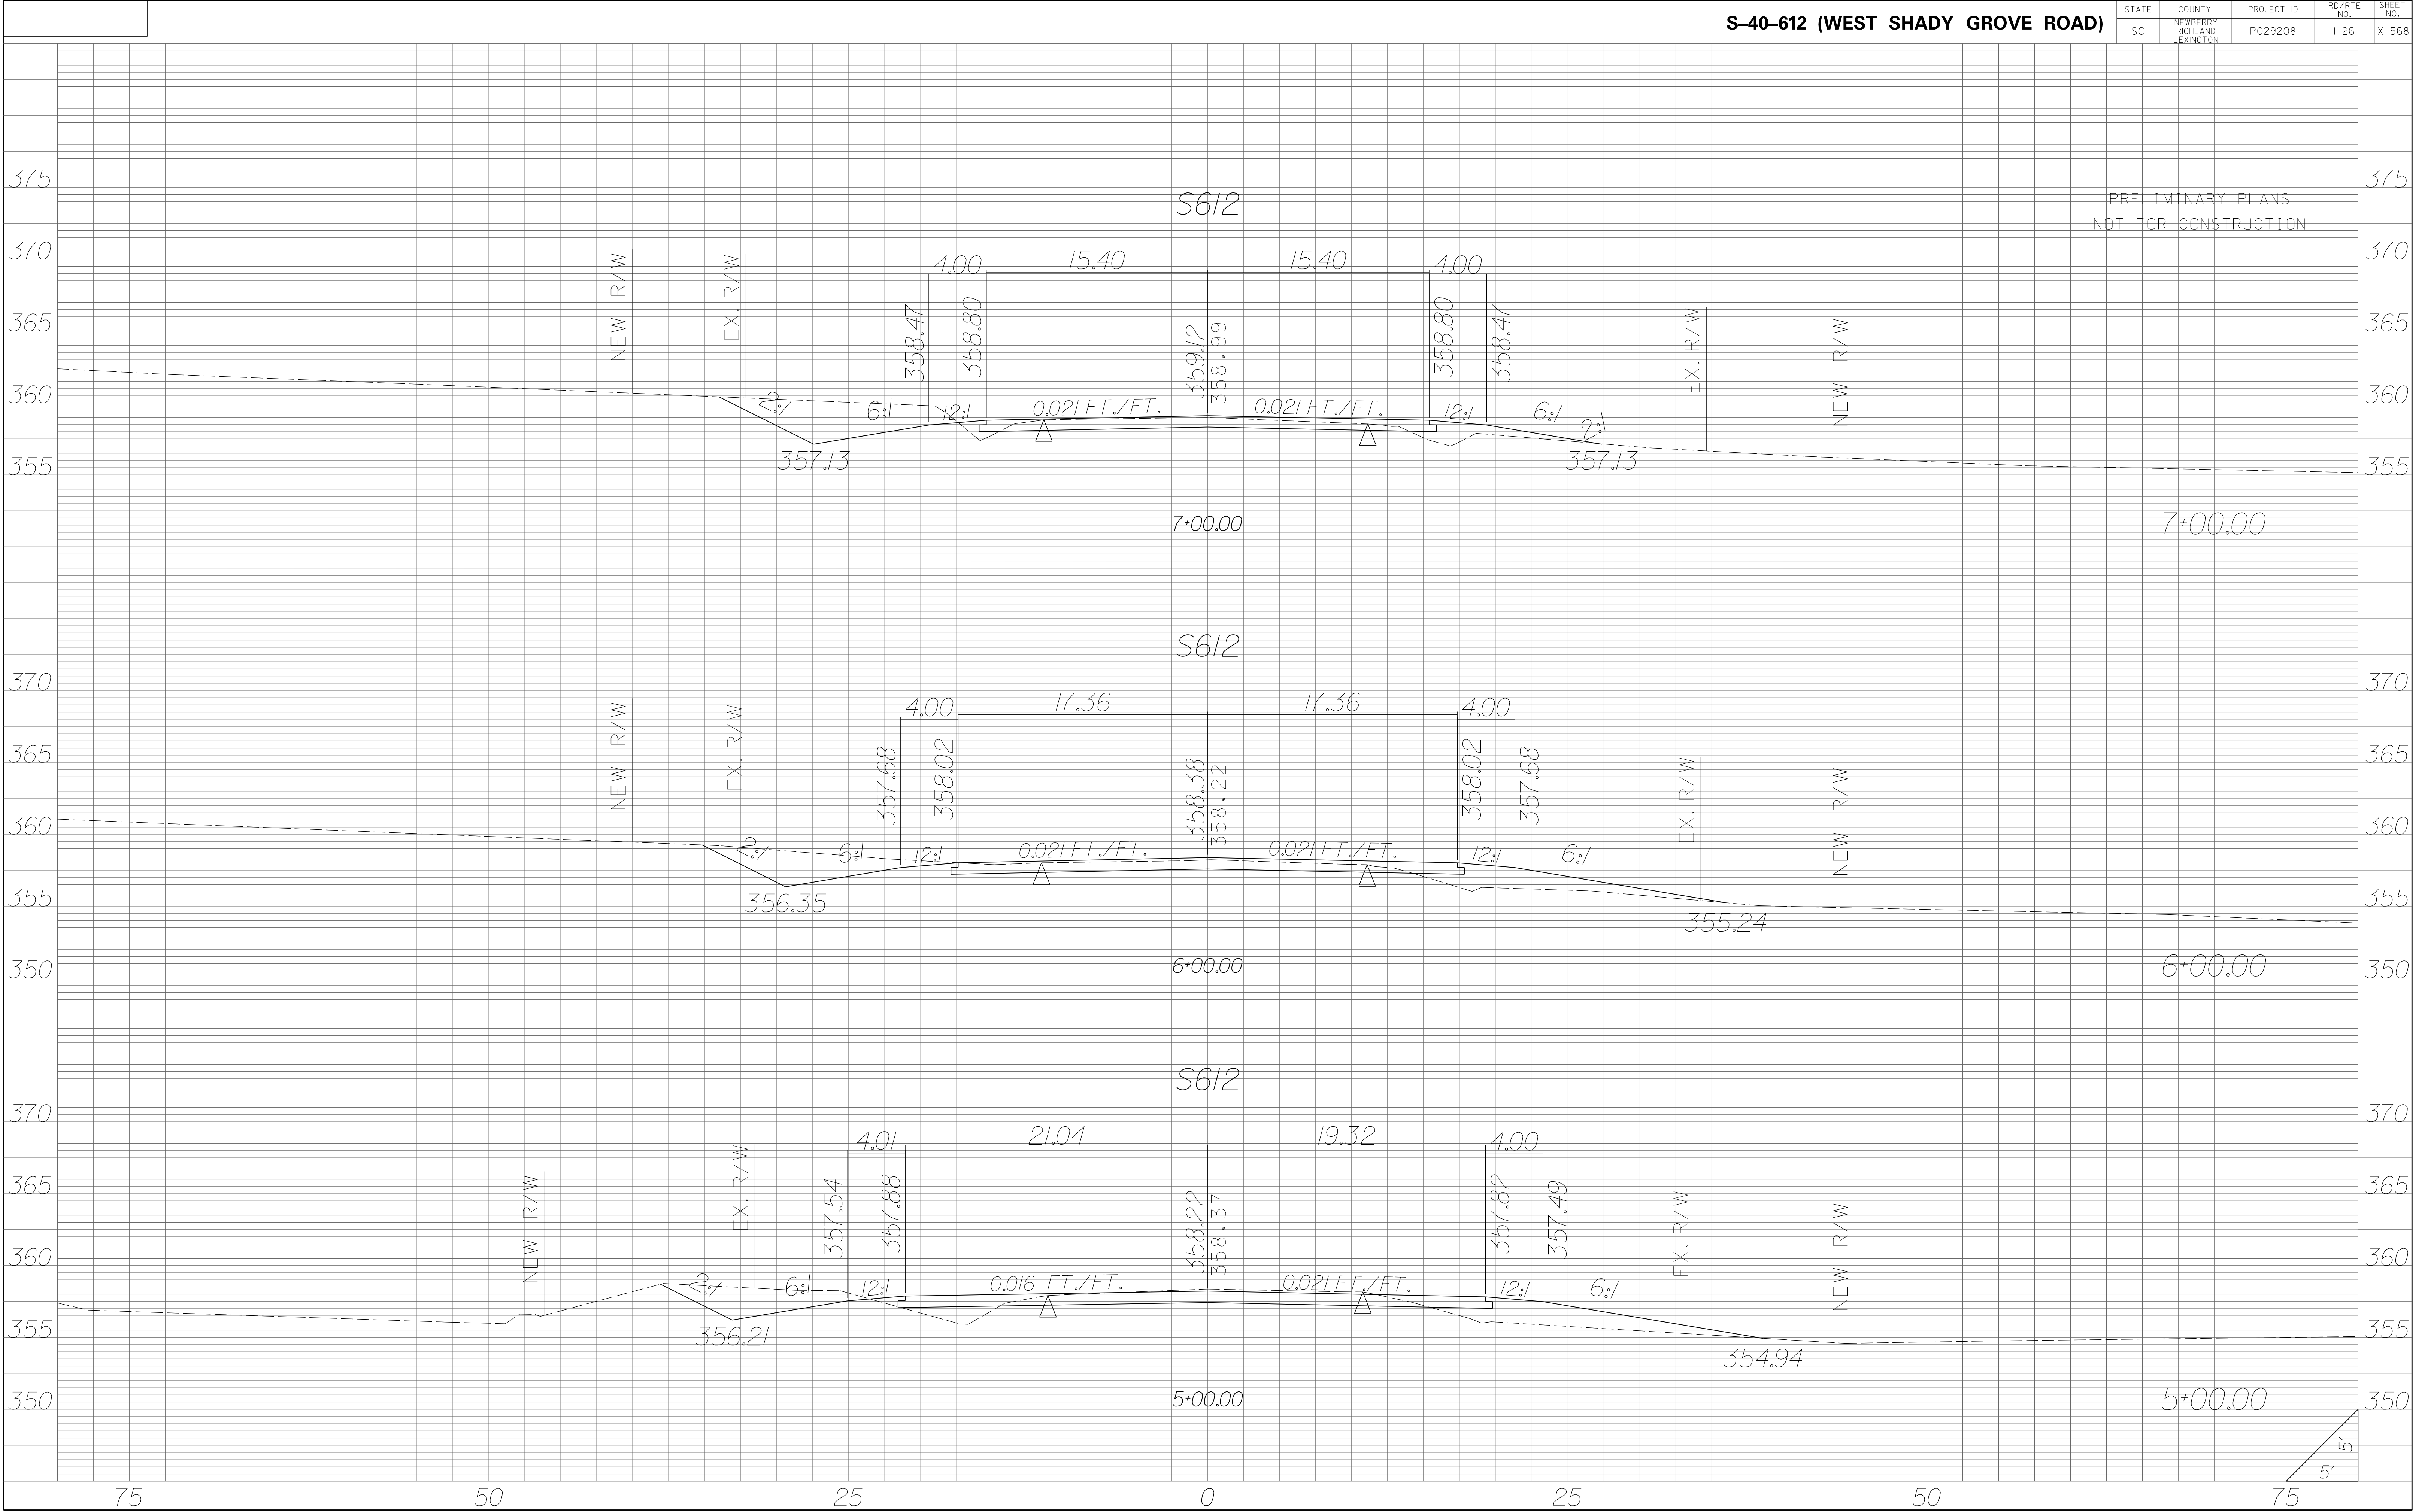


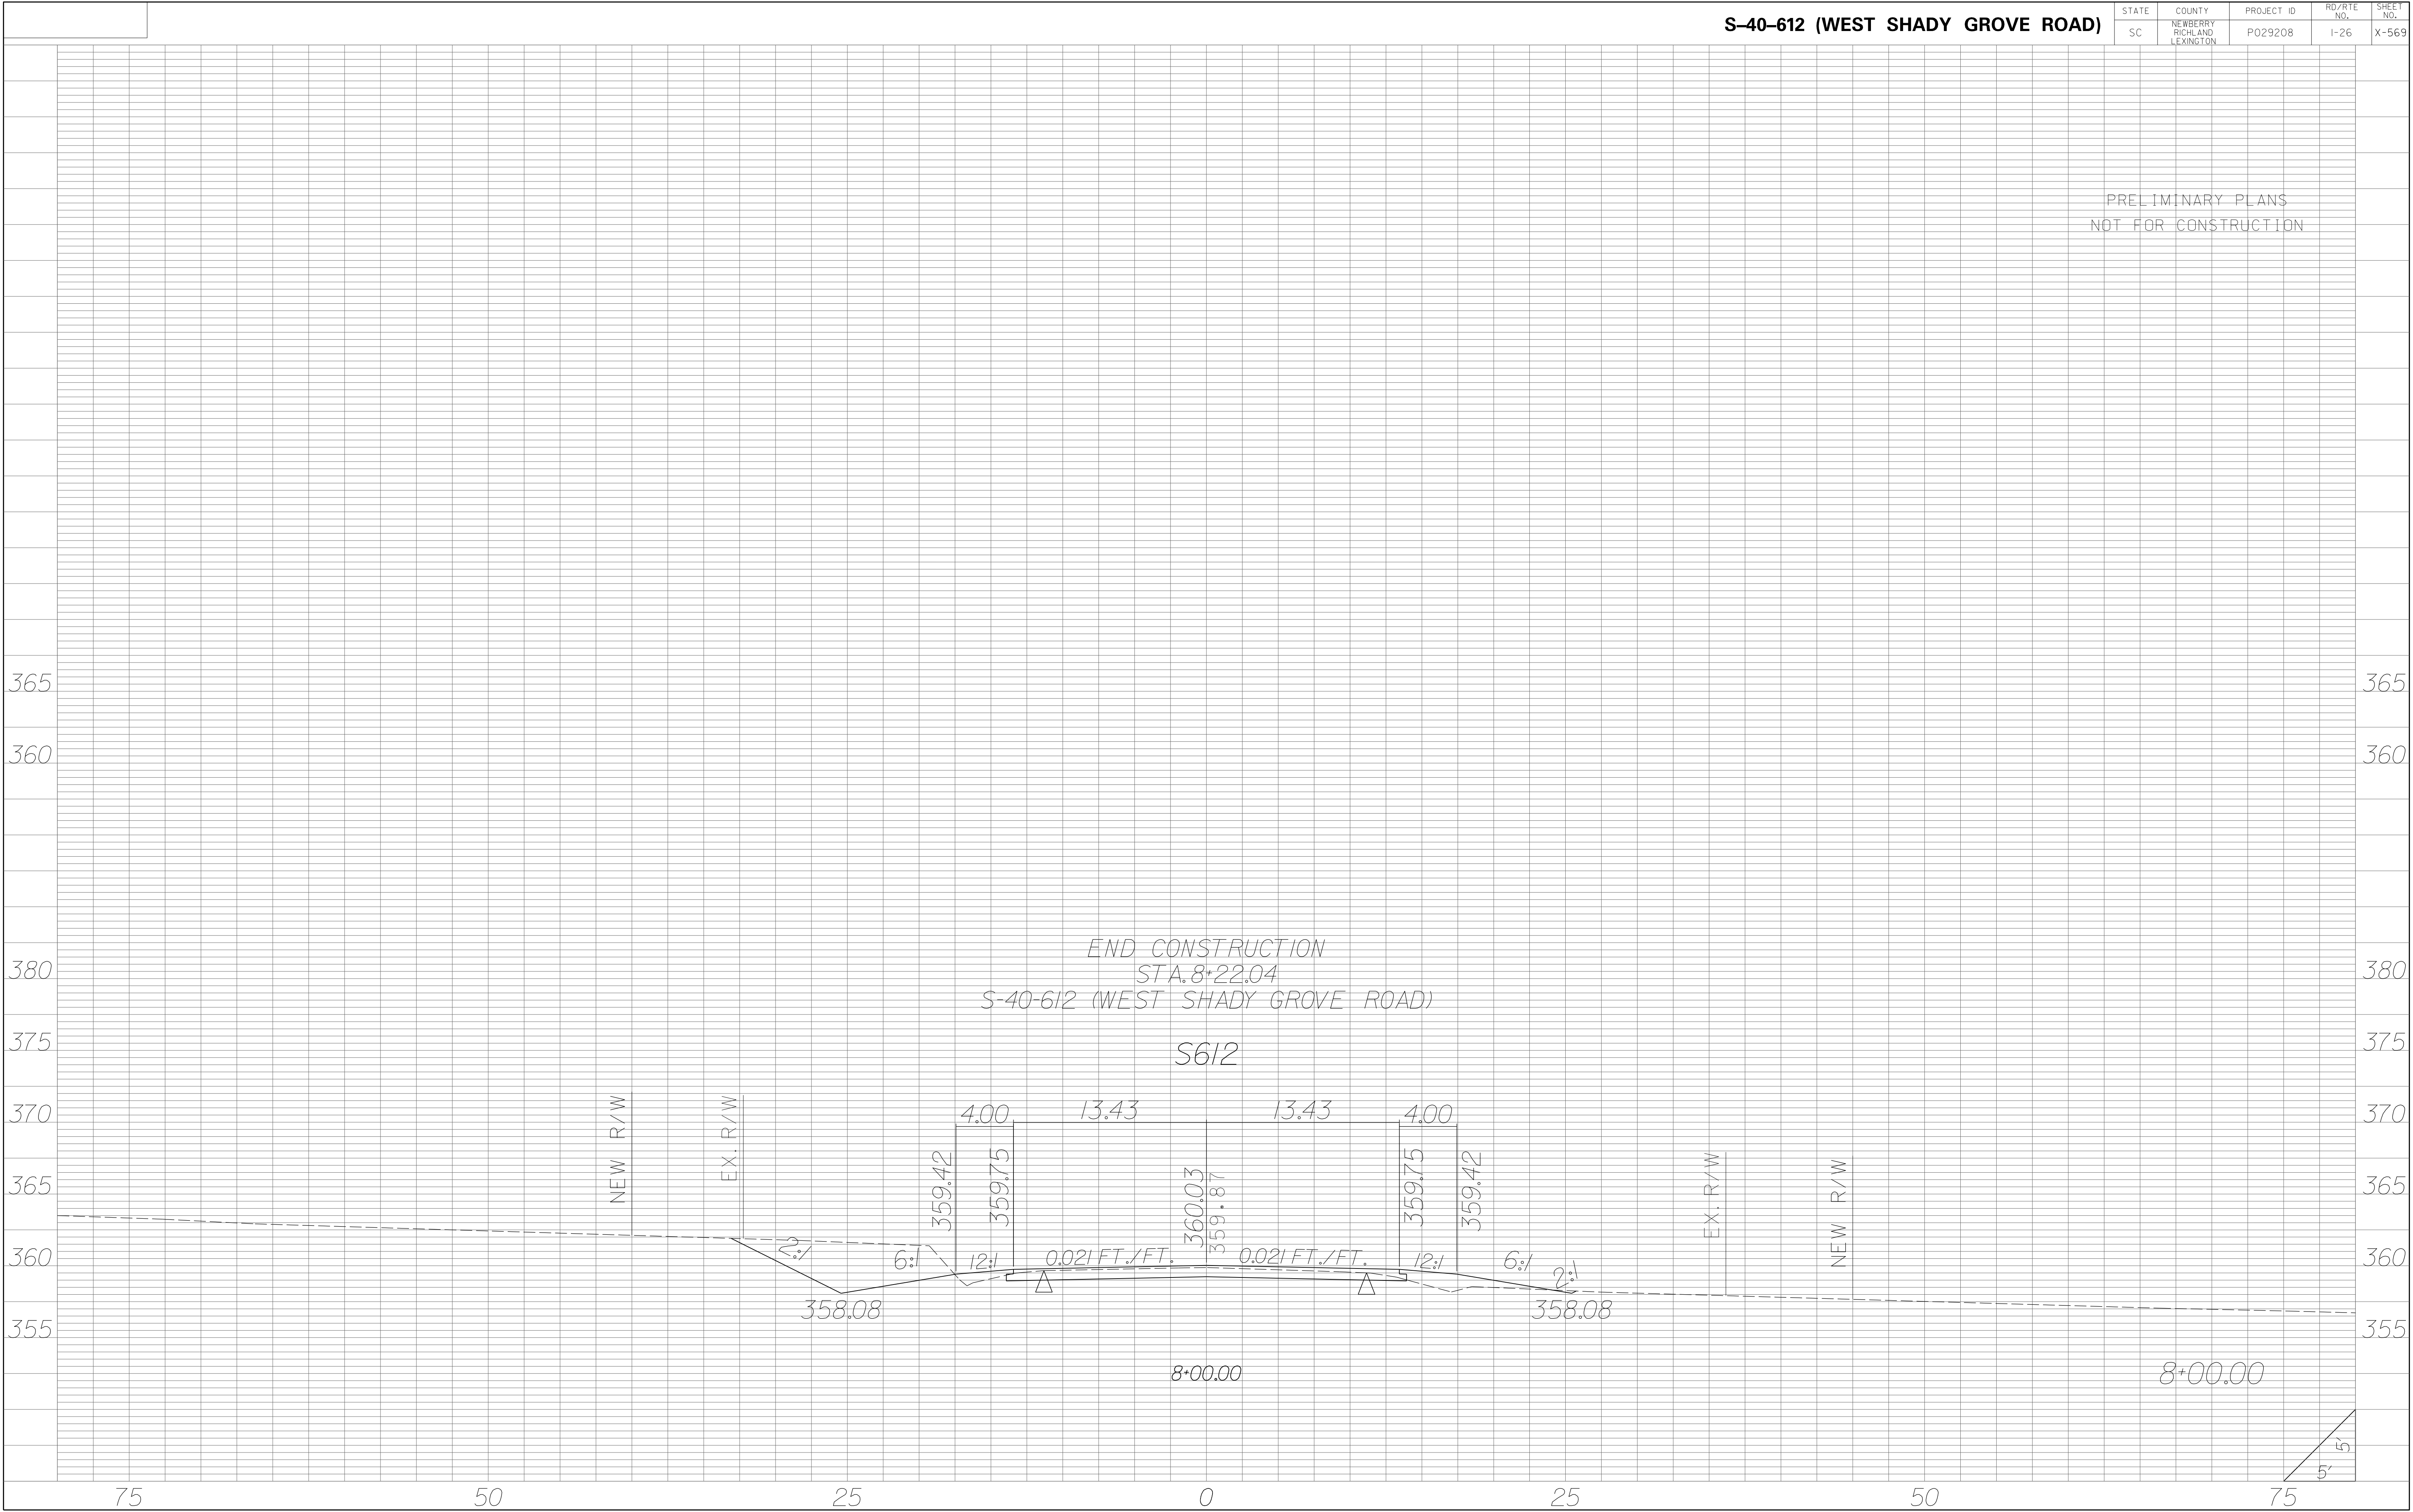


PRELIMINARY PLANS
NOT FOR CONSTRUCTION

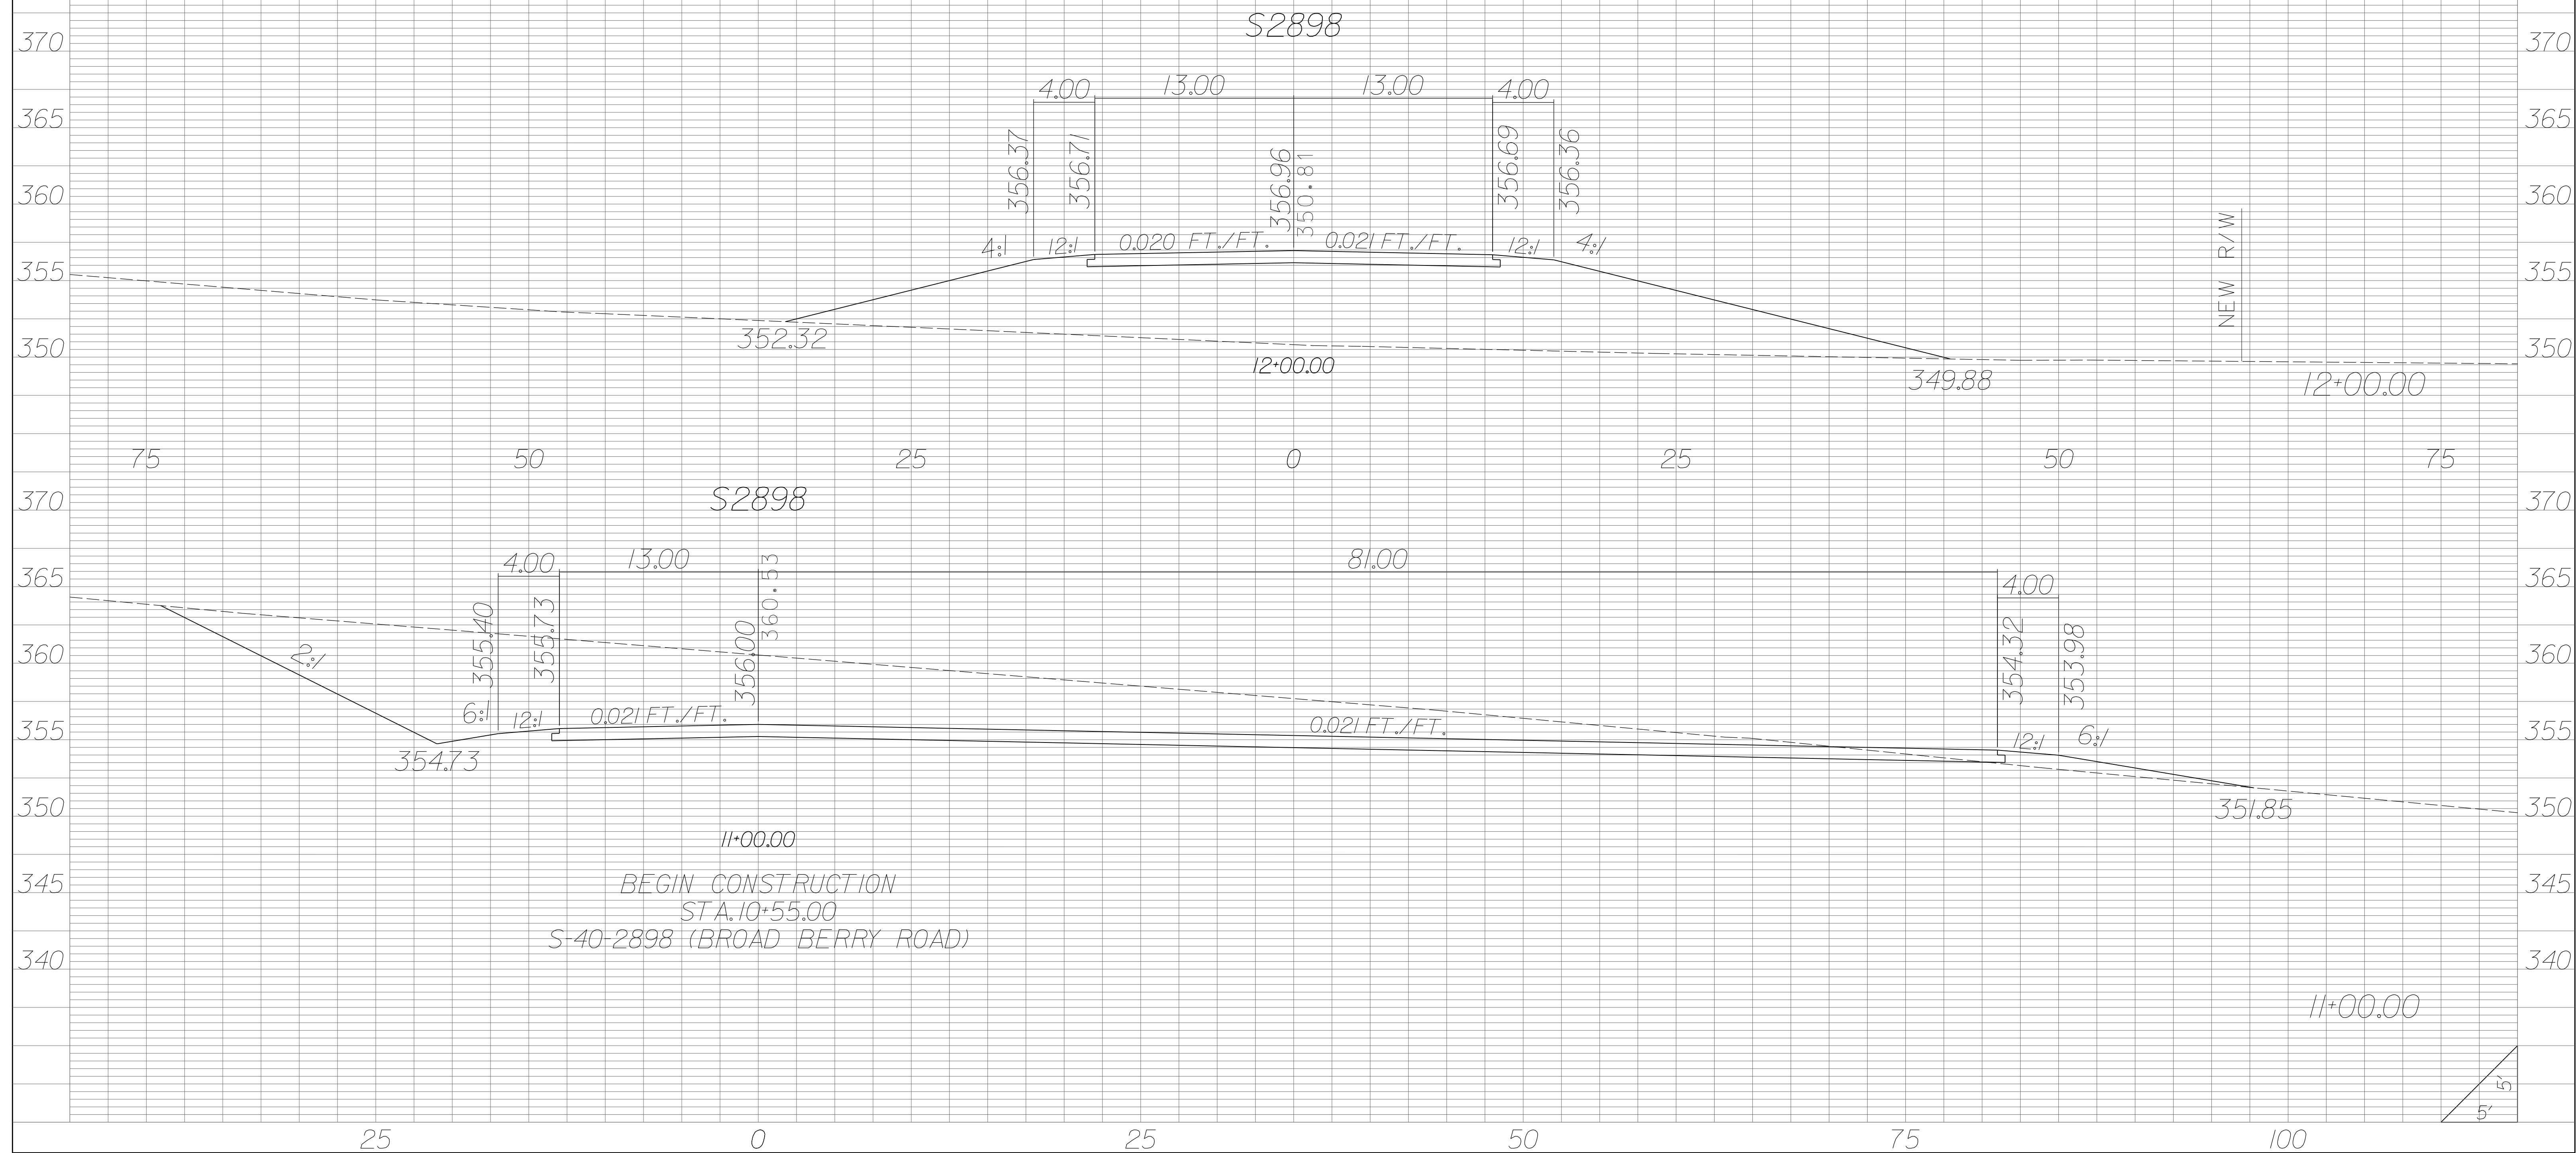


| STATE | COUNTY | PROJECT ID | RD/RTE NO. | SHEET NO. |
|-------|-----------------------------------|------------|------------|-----------|
| SC | NEWBERRY RICHLAND LEXINGTON | P029208 | 1-26 | X-571 |

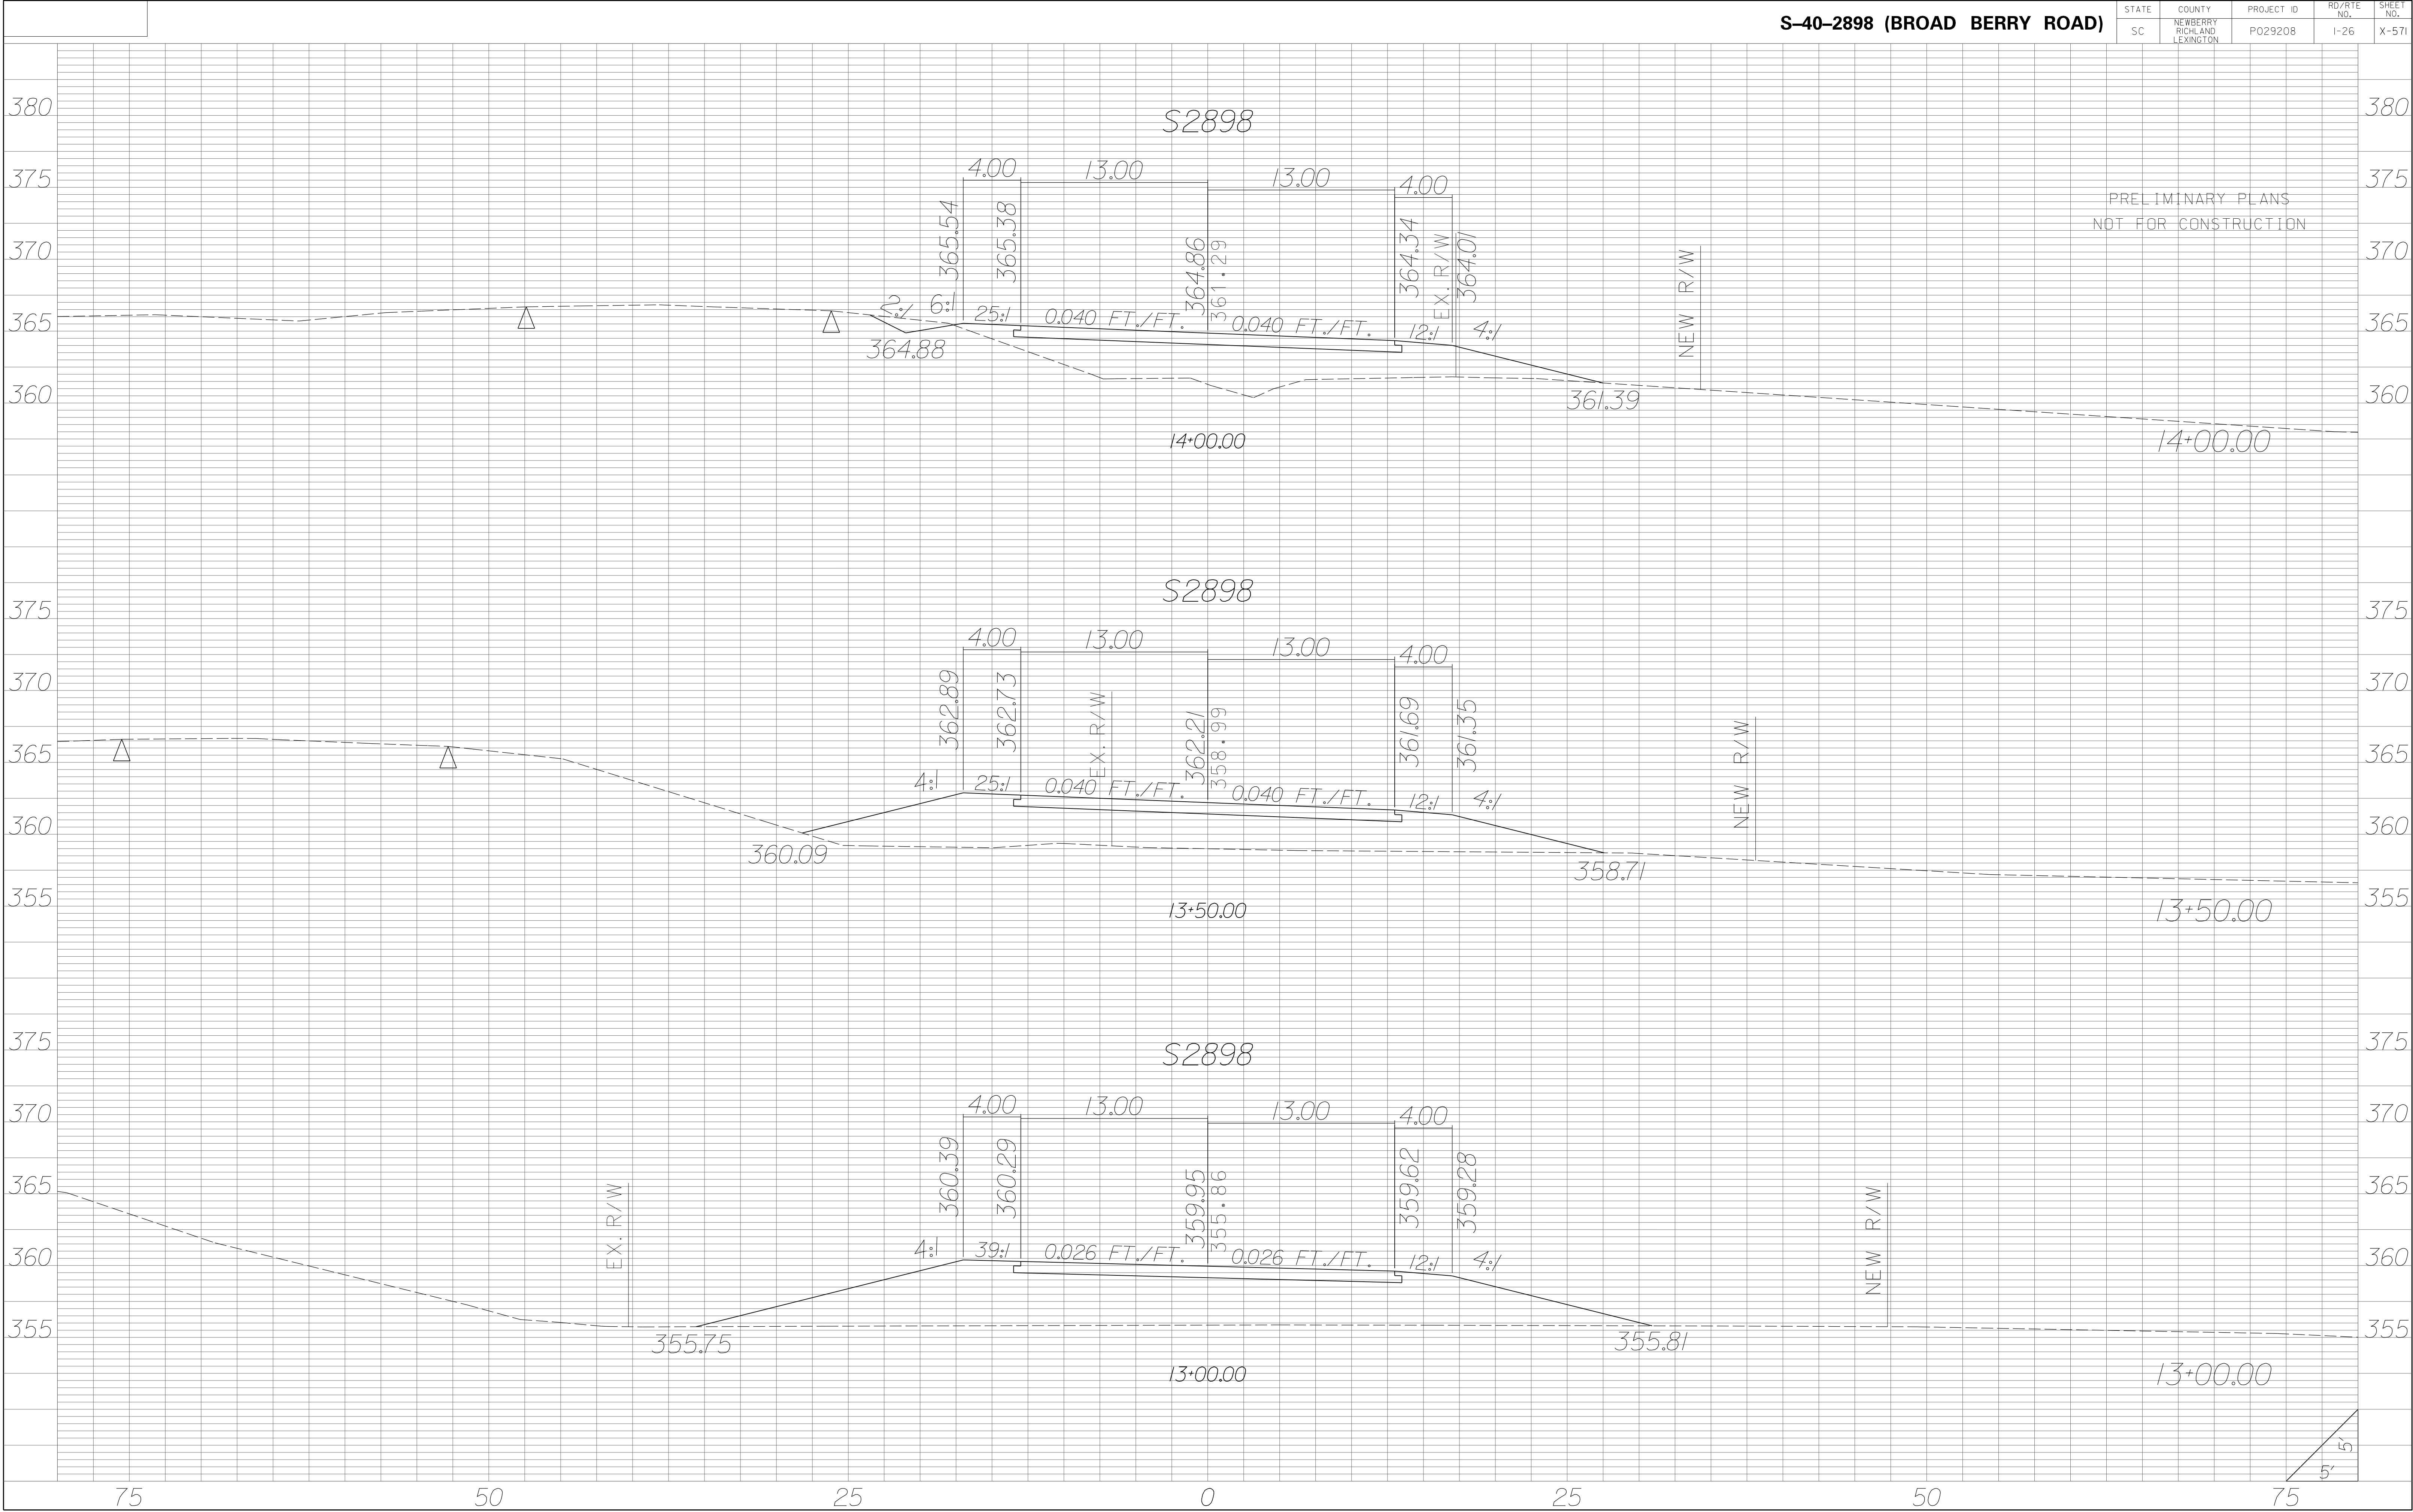


| STATE | COUNTY | PROJECT ID | RD/RTE NO. | SHEET NO. |
|-------|-----------------------------------|------------|------------|-----------|
| SC | NEWBERRY RICHLAND LEXINGTON | P029208 | 1-26 | X-572 |

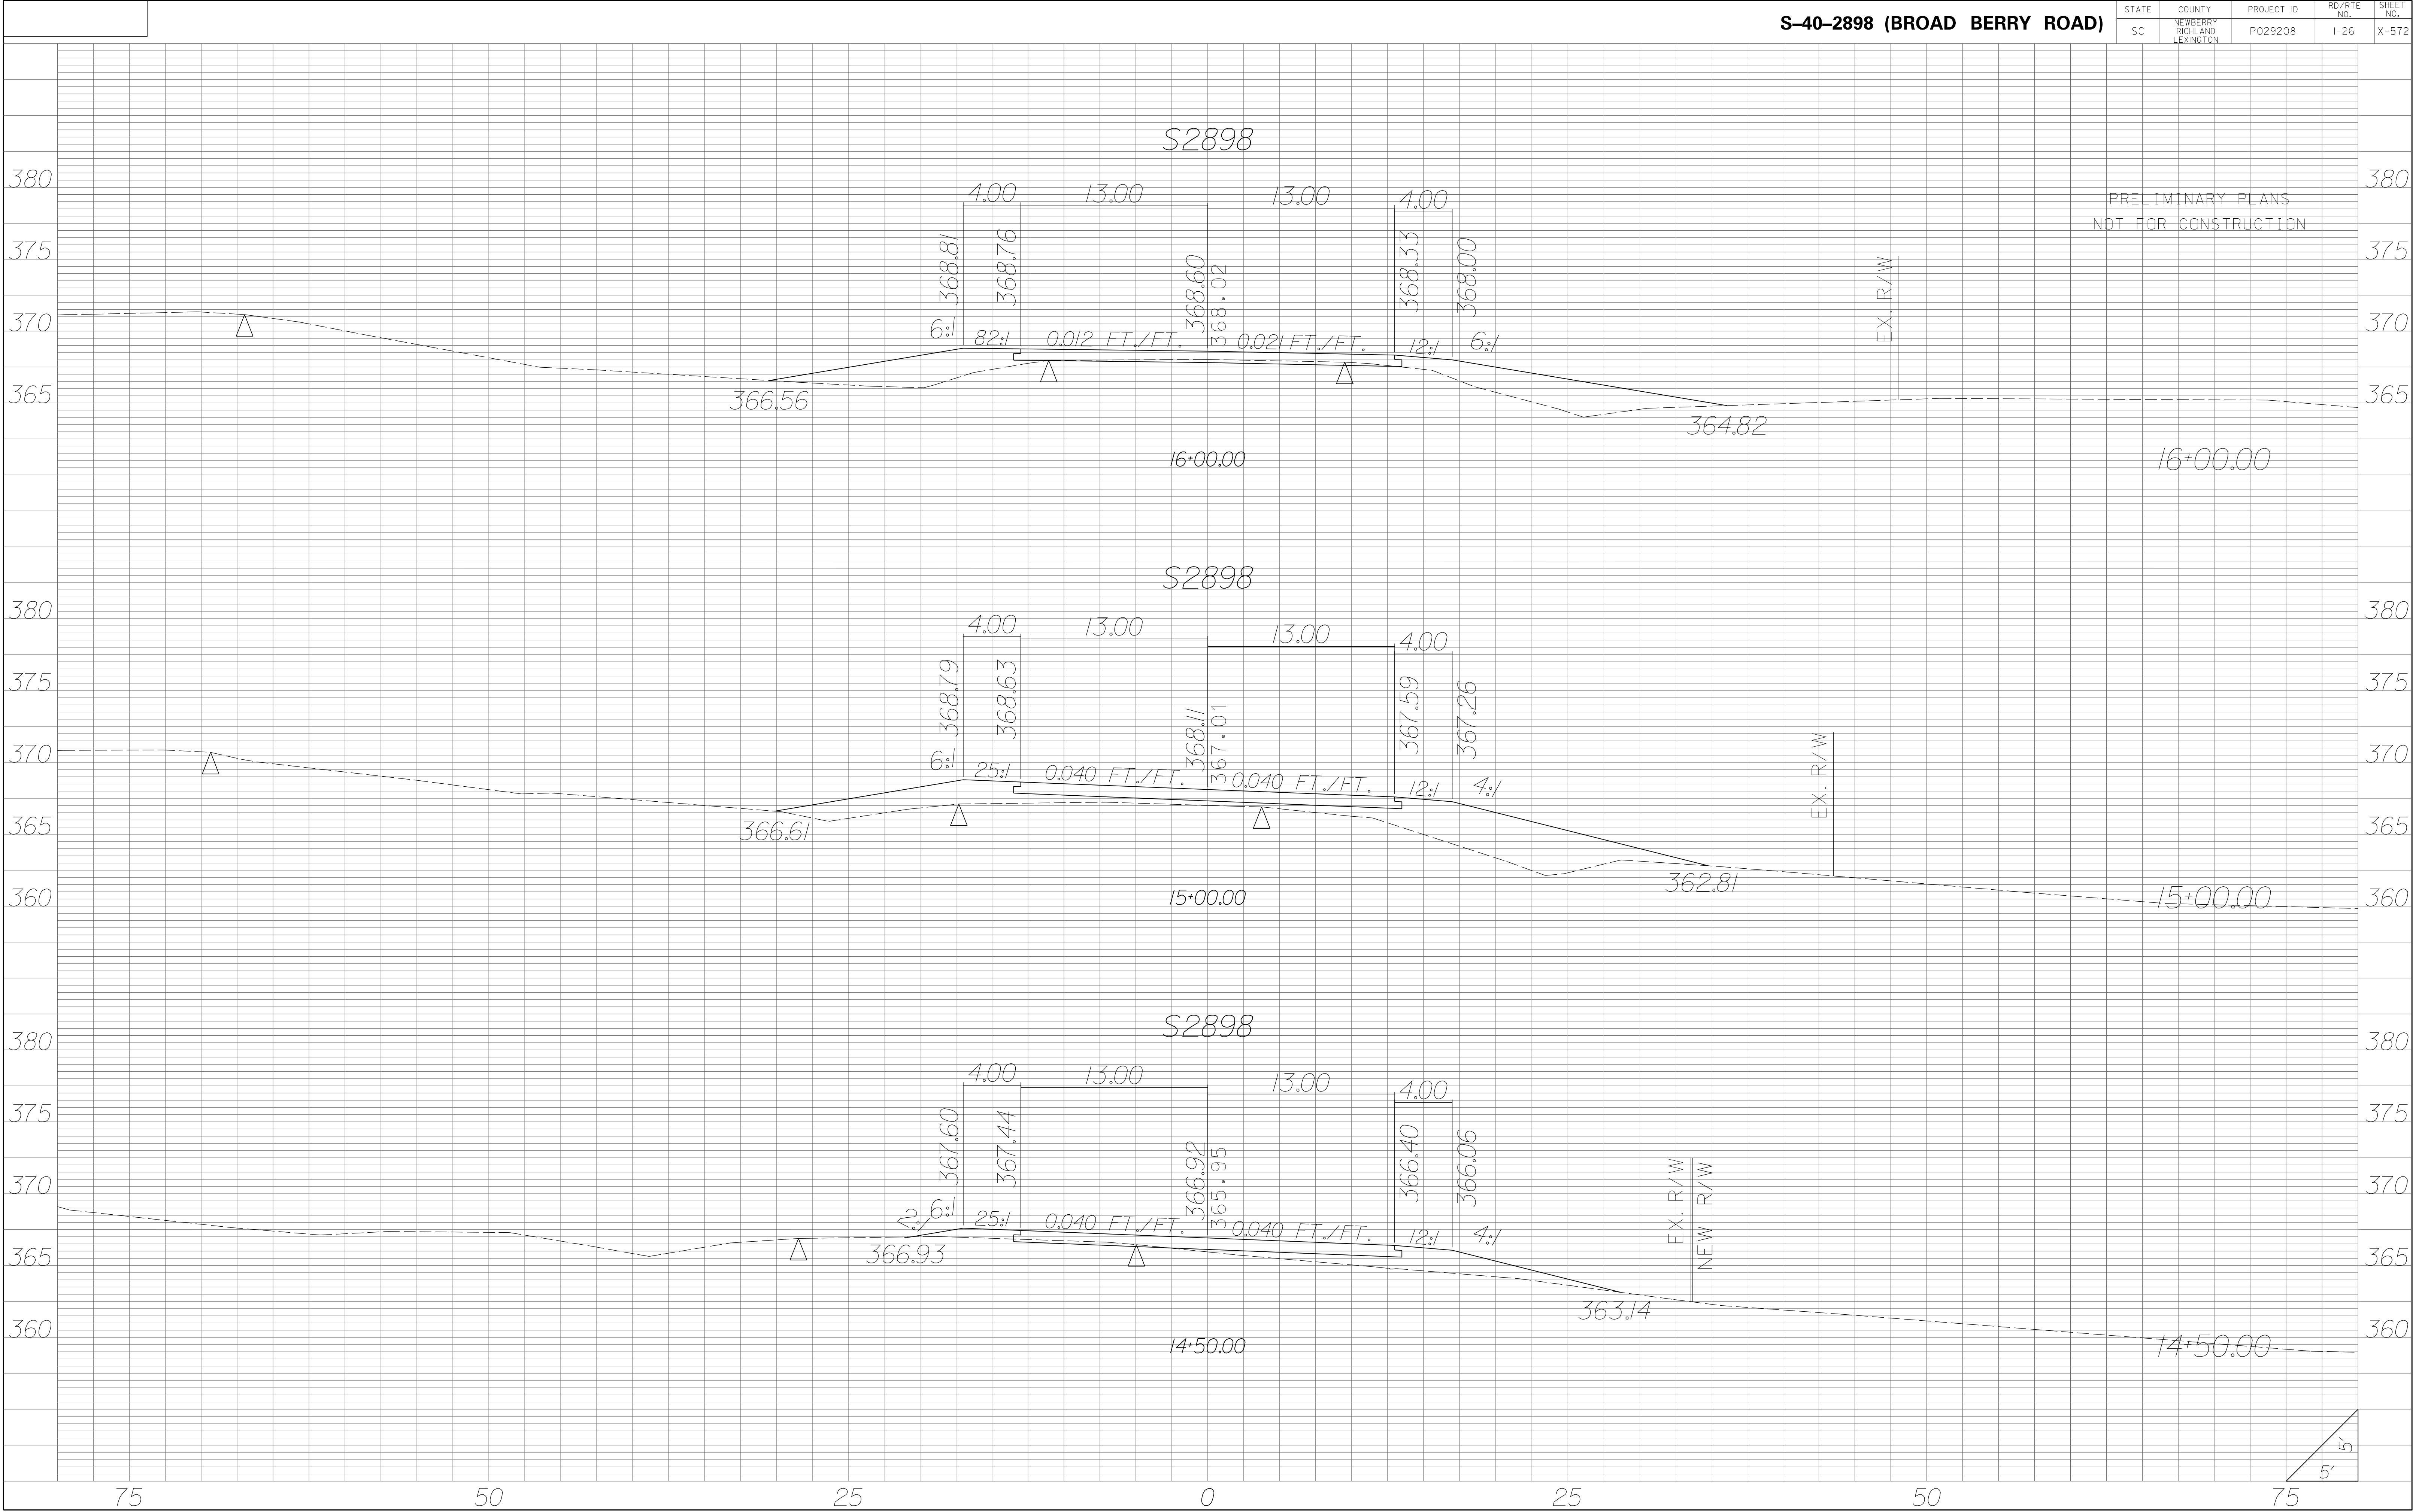

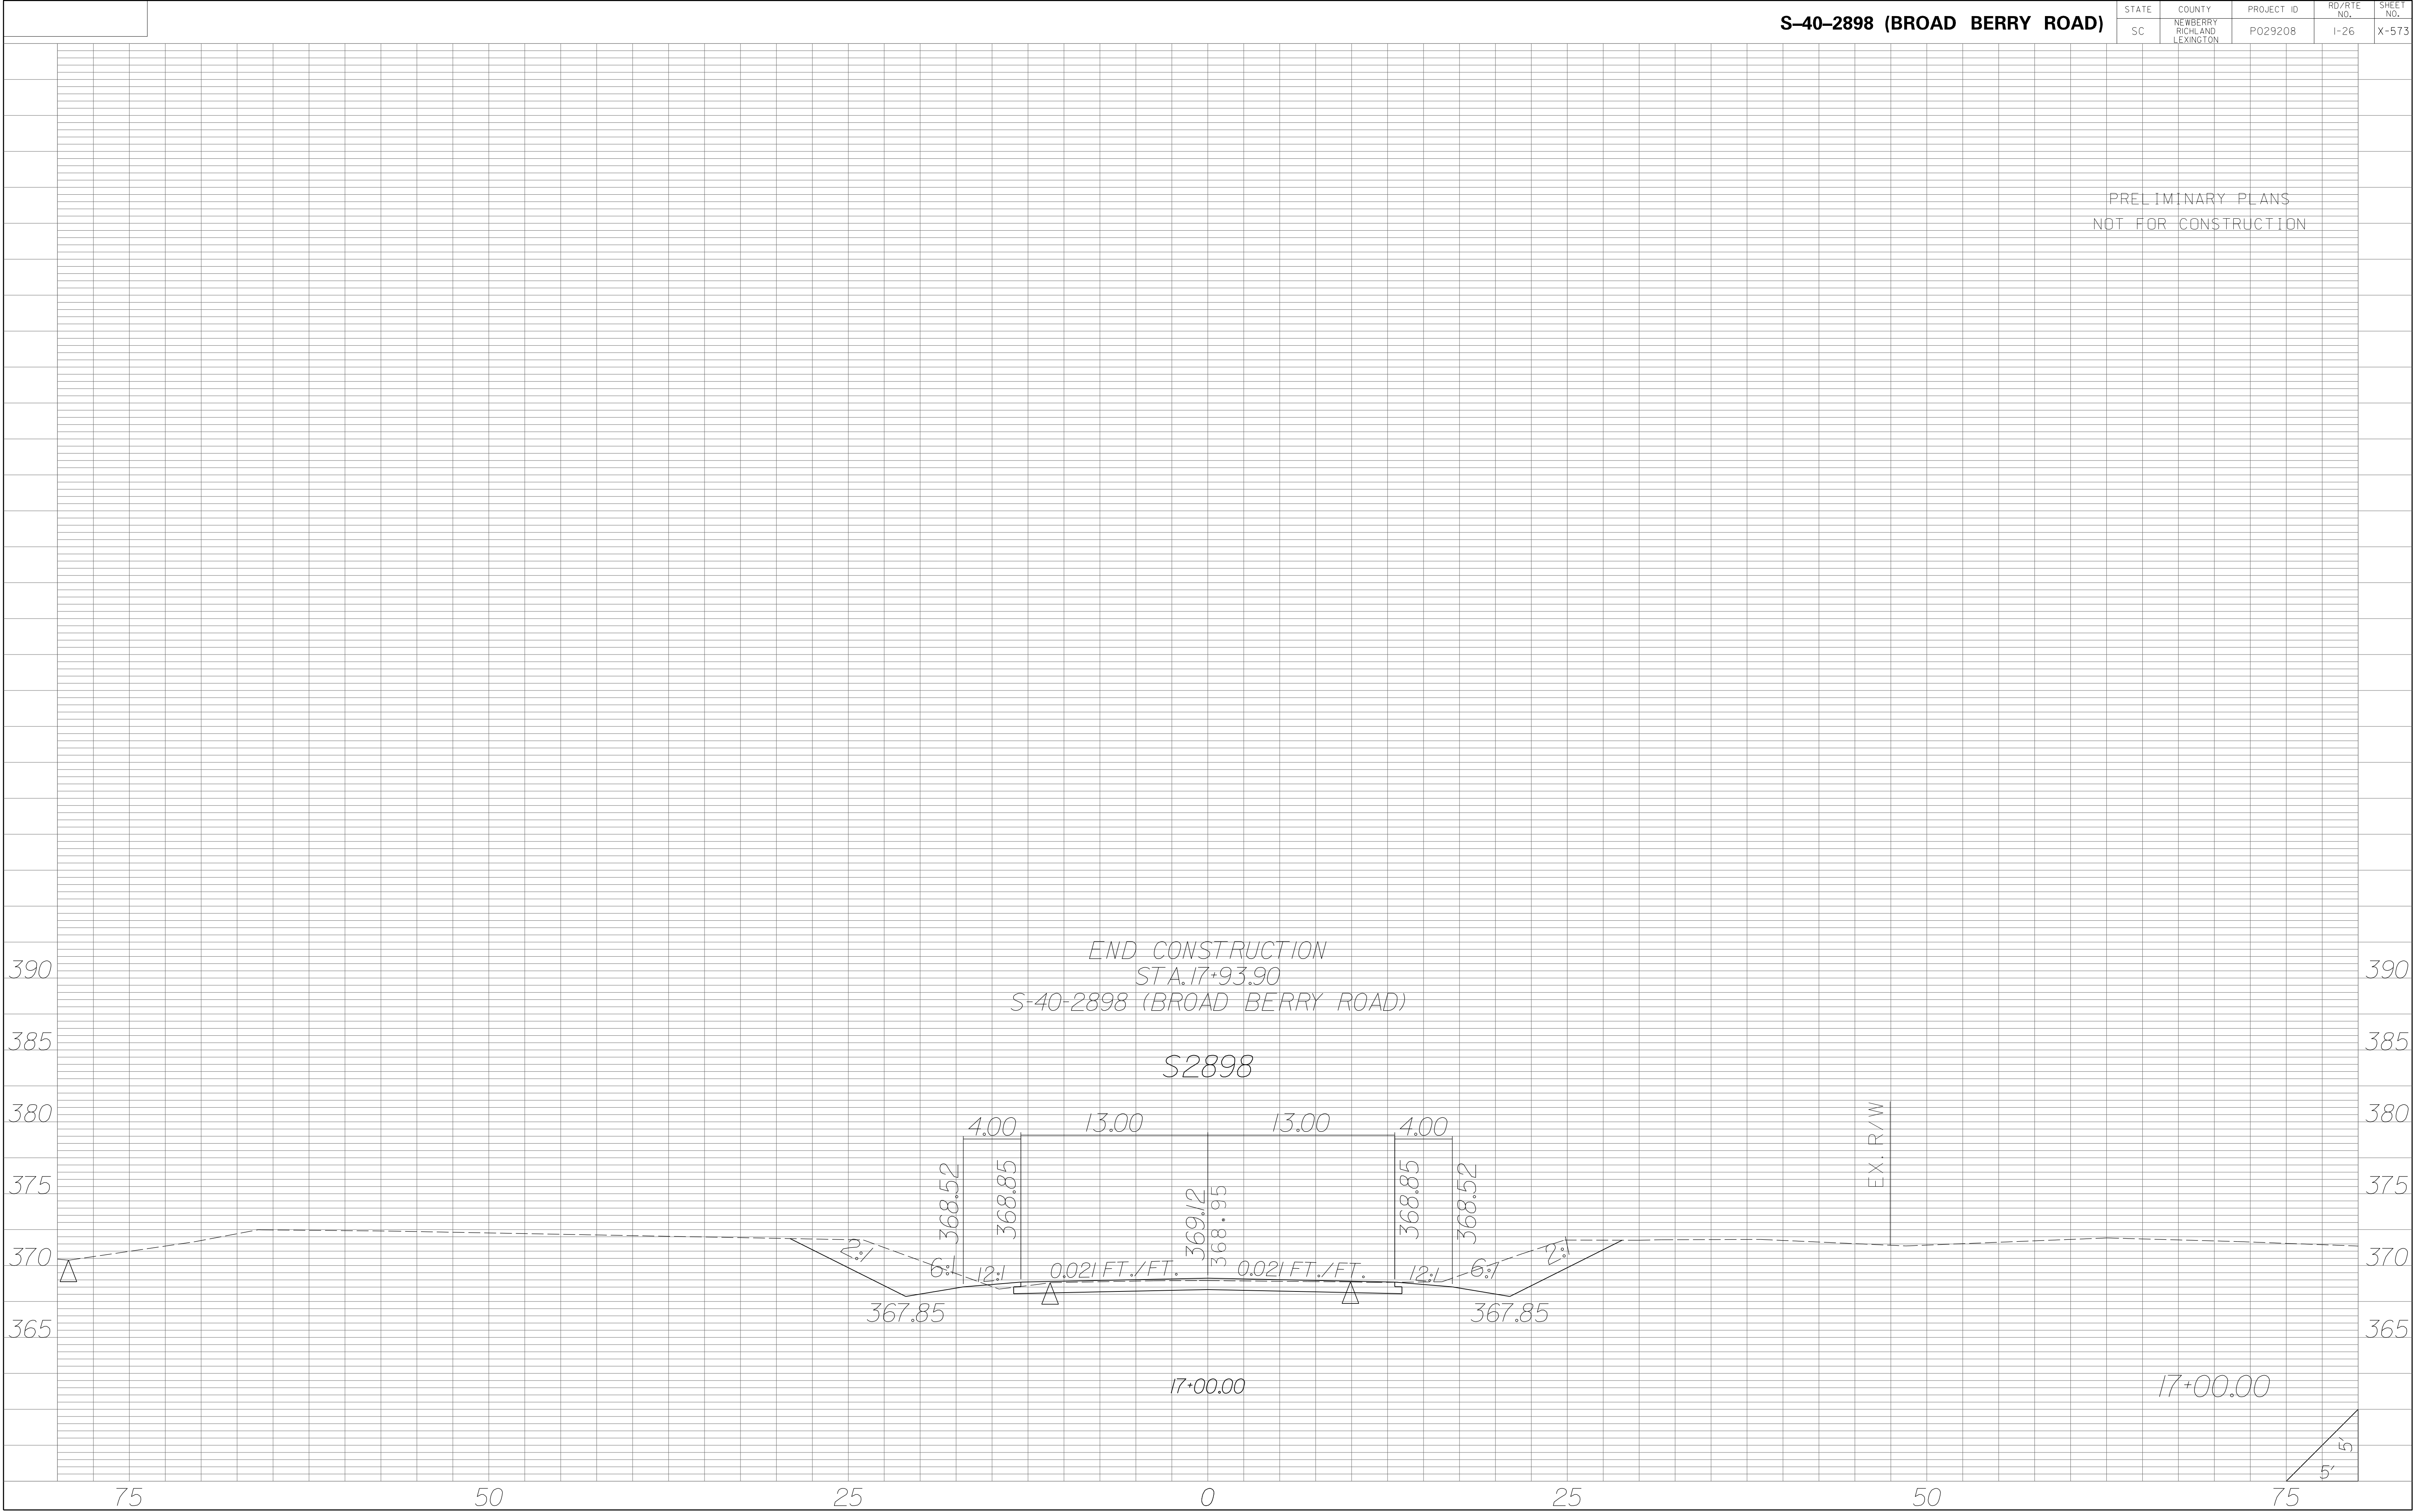


PRELIMINARY PLANS
NOT FOR CONSTRUCTION

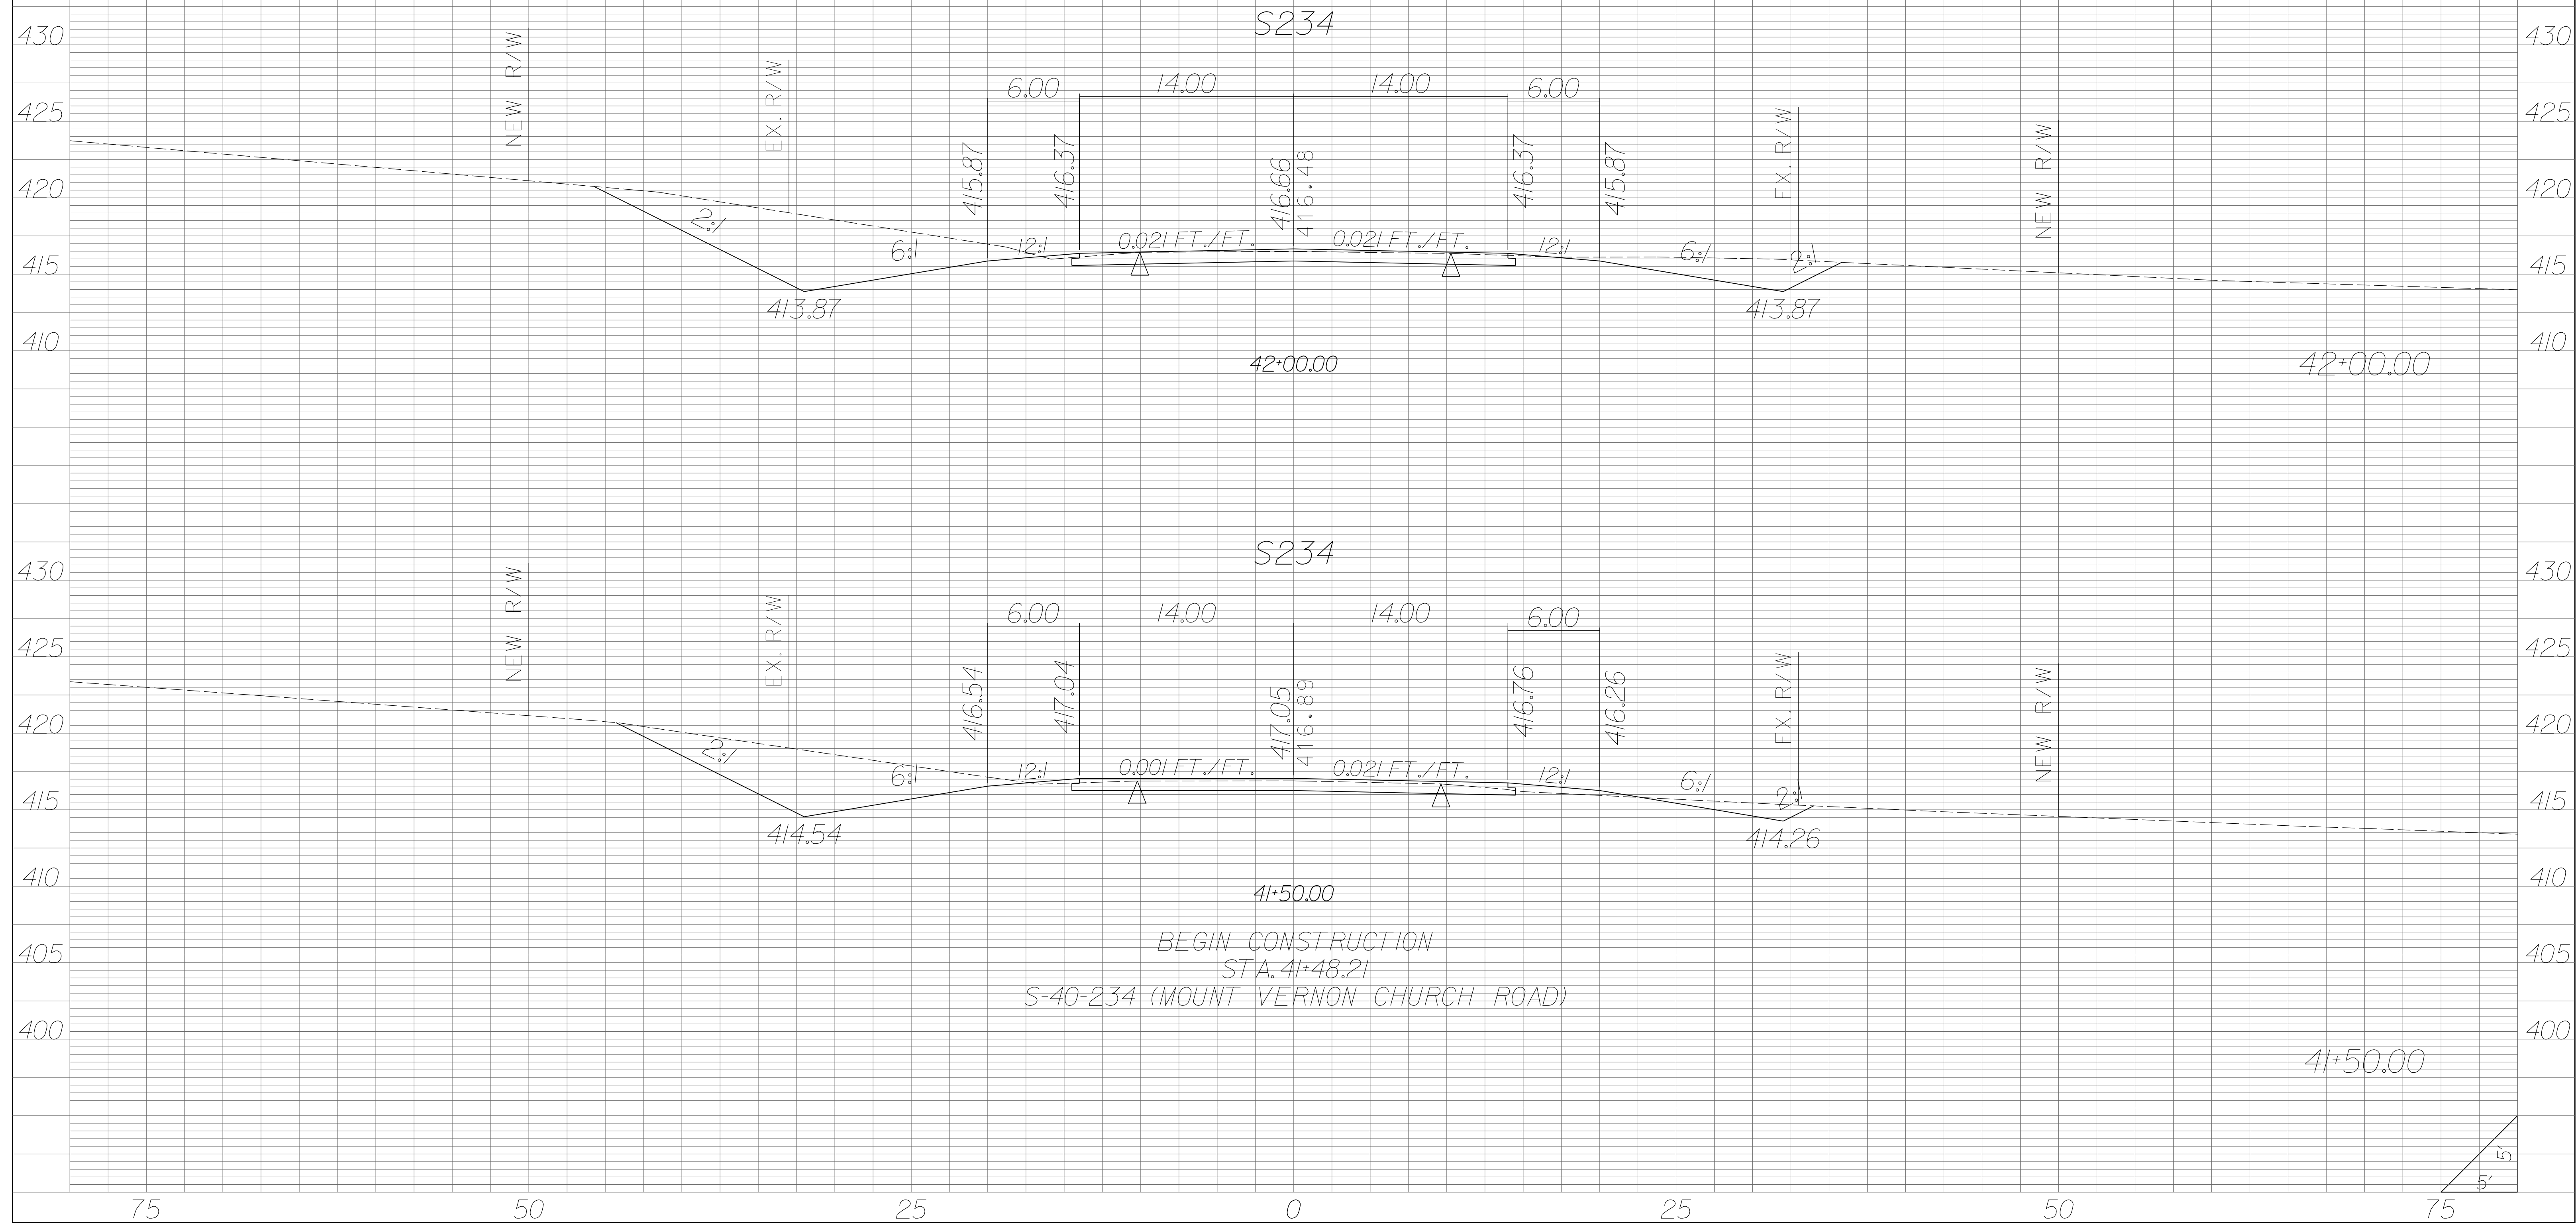


| STATE | COUNTY | PROJECT ID | RD/RTE NO. | SHEET NO. |
|-------|-----------------------------------|------------|------------|-----------|
| SC | NEWBERRY RICHLAND LEXINGTON | P029208 | 1-26 | X-575 |


PRELIMINARY PLANS
NOT FOR CONSTRUCTION

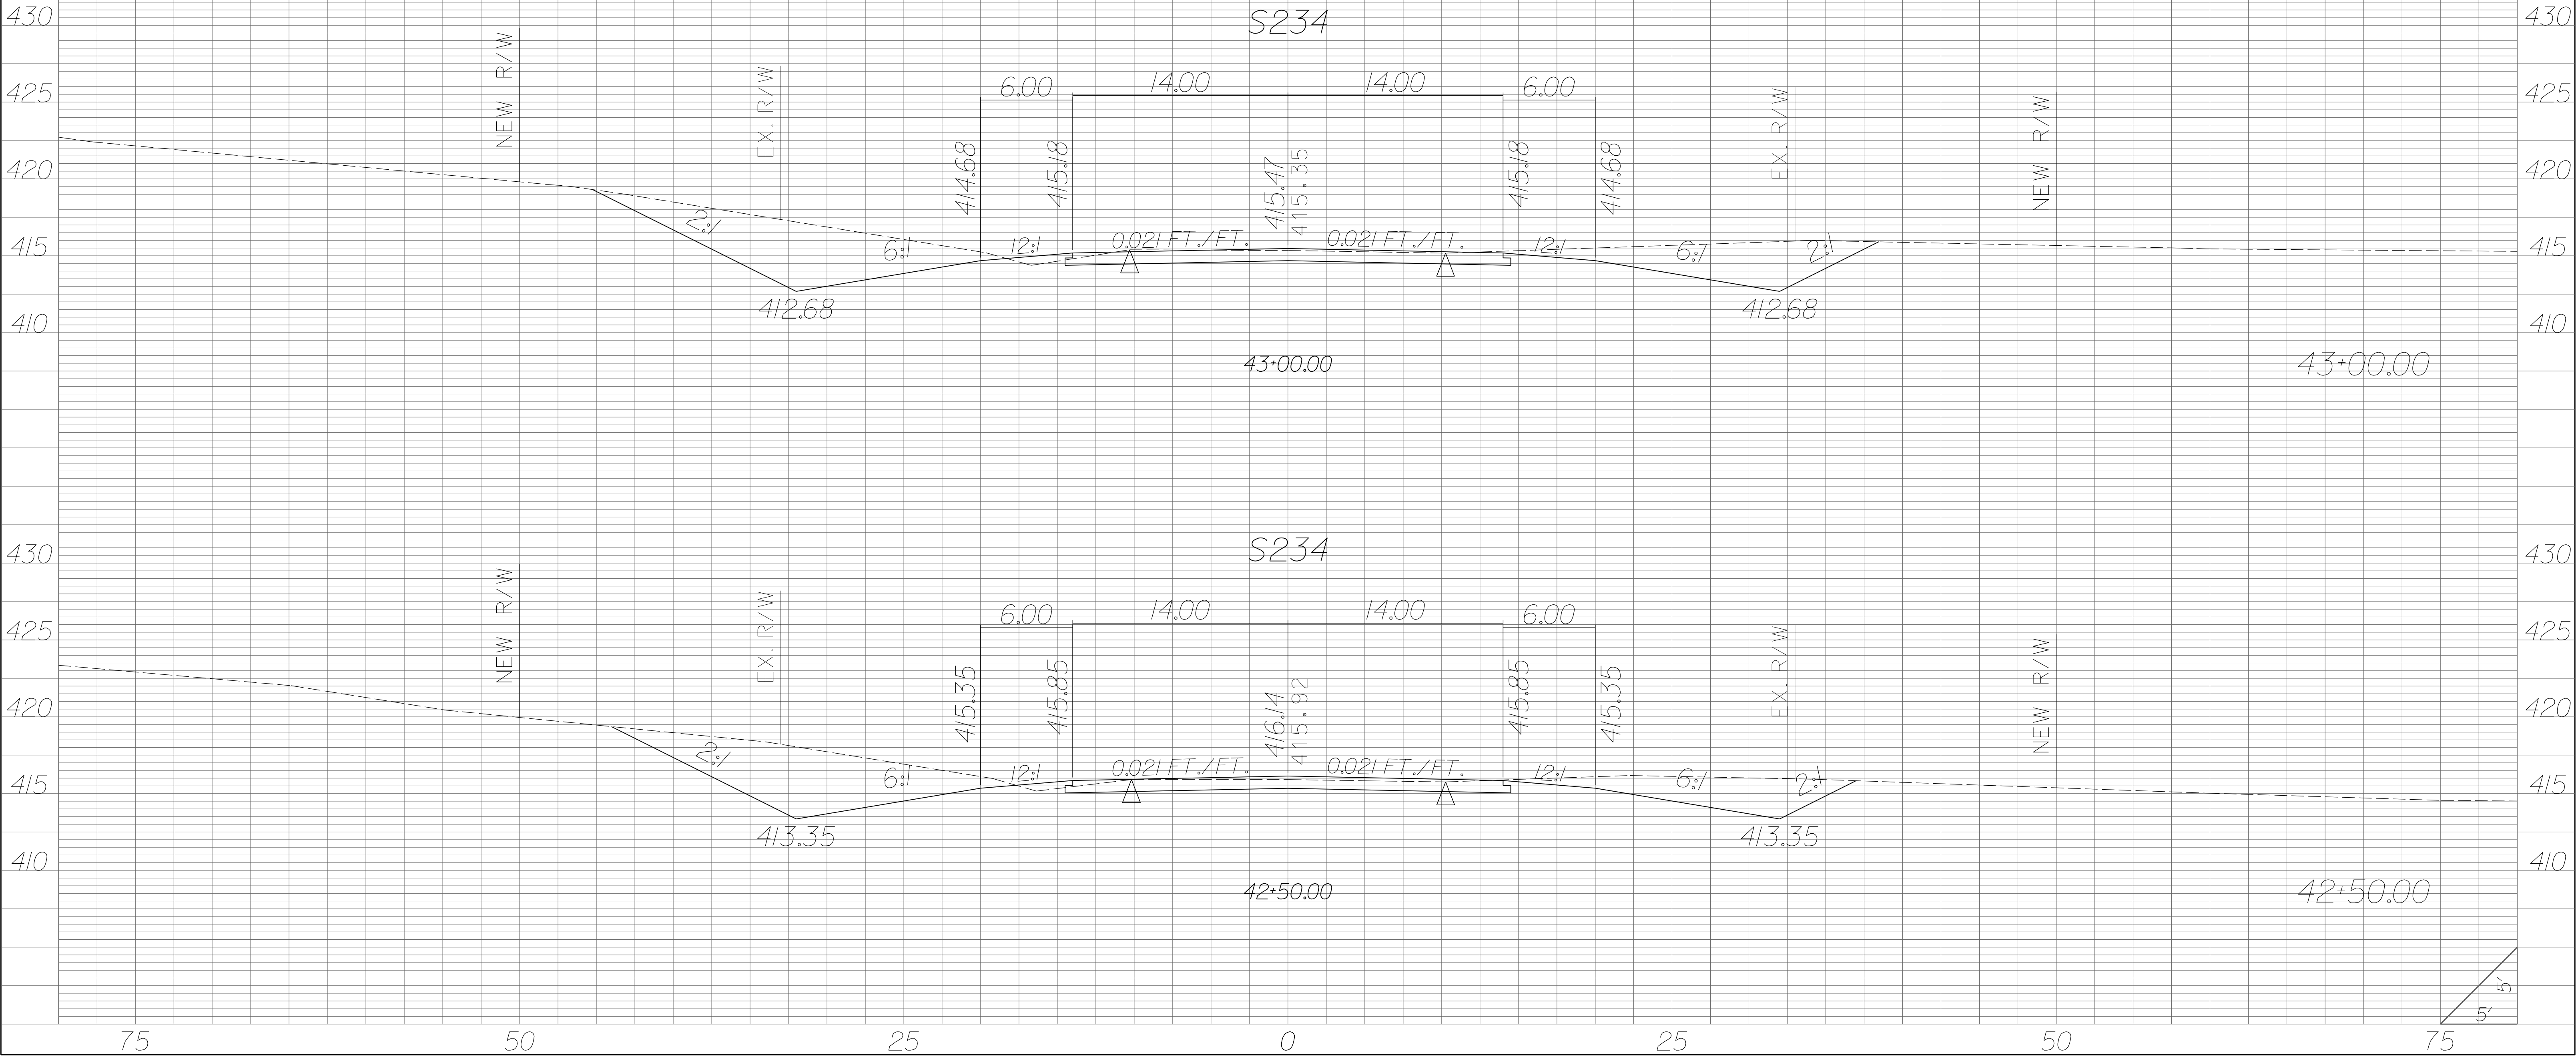

| STATE | COUNTY | PROJECT ID | RD/RTE NO. | SHEET NO. |
|-------|-----------------------------------|------------|------------|-----------|
| SC | NEWBERRY RICHLAND LEXINGTON | P029208 | I-26 | X-576 |


PRELIMINARY PLANS
NOT FOR CONSTRUCTION

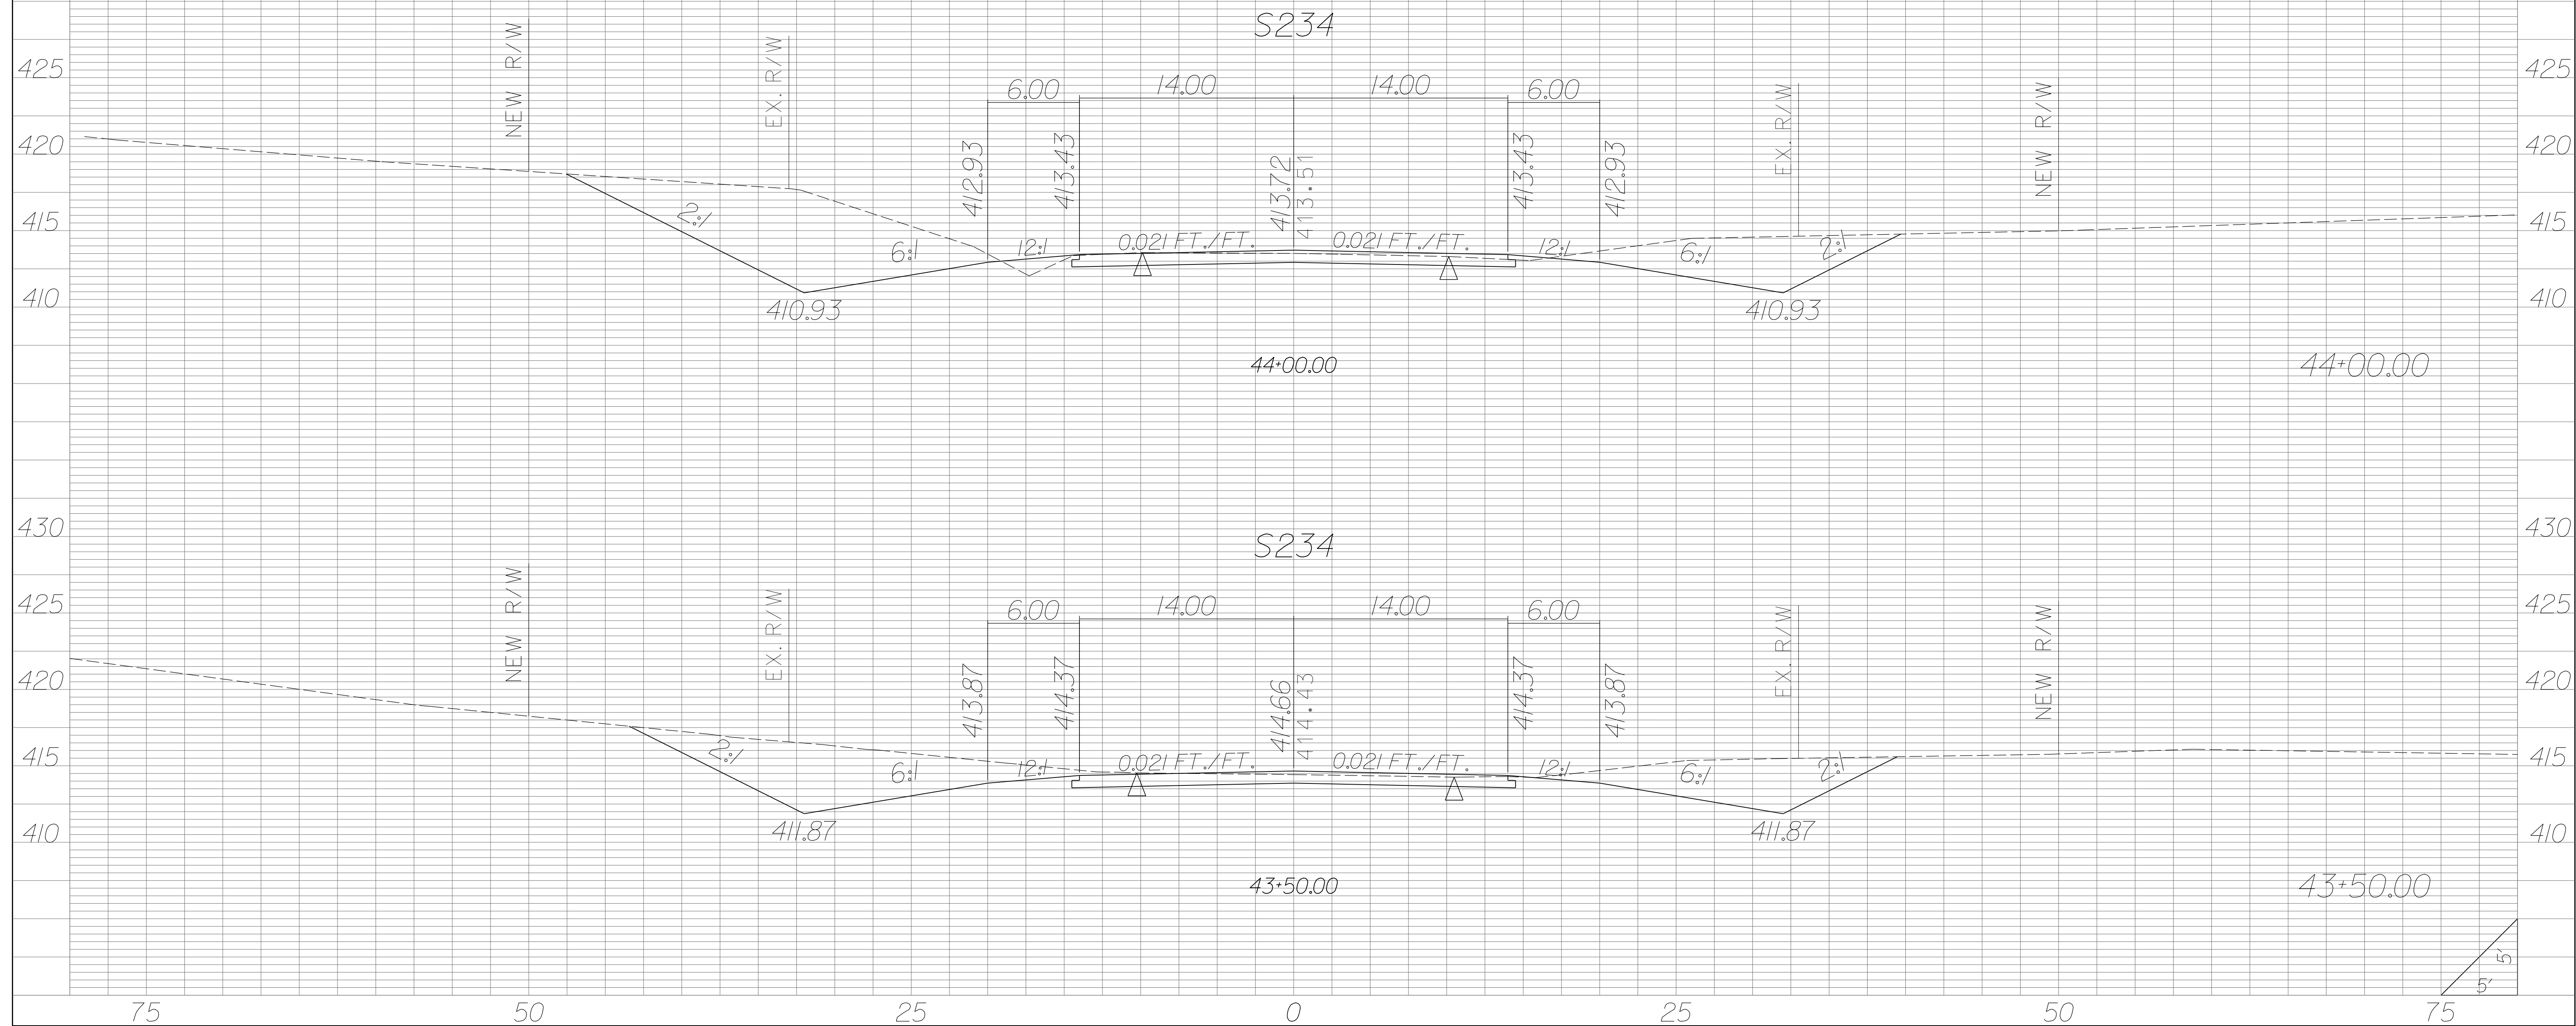


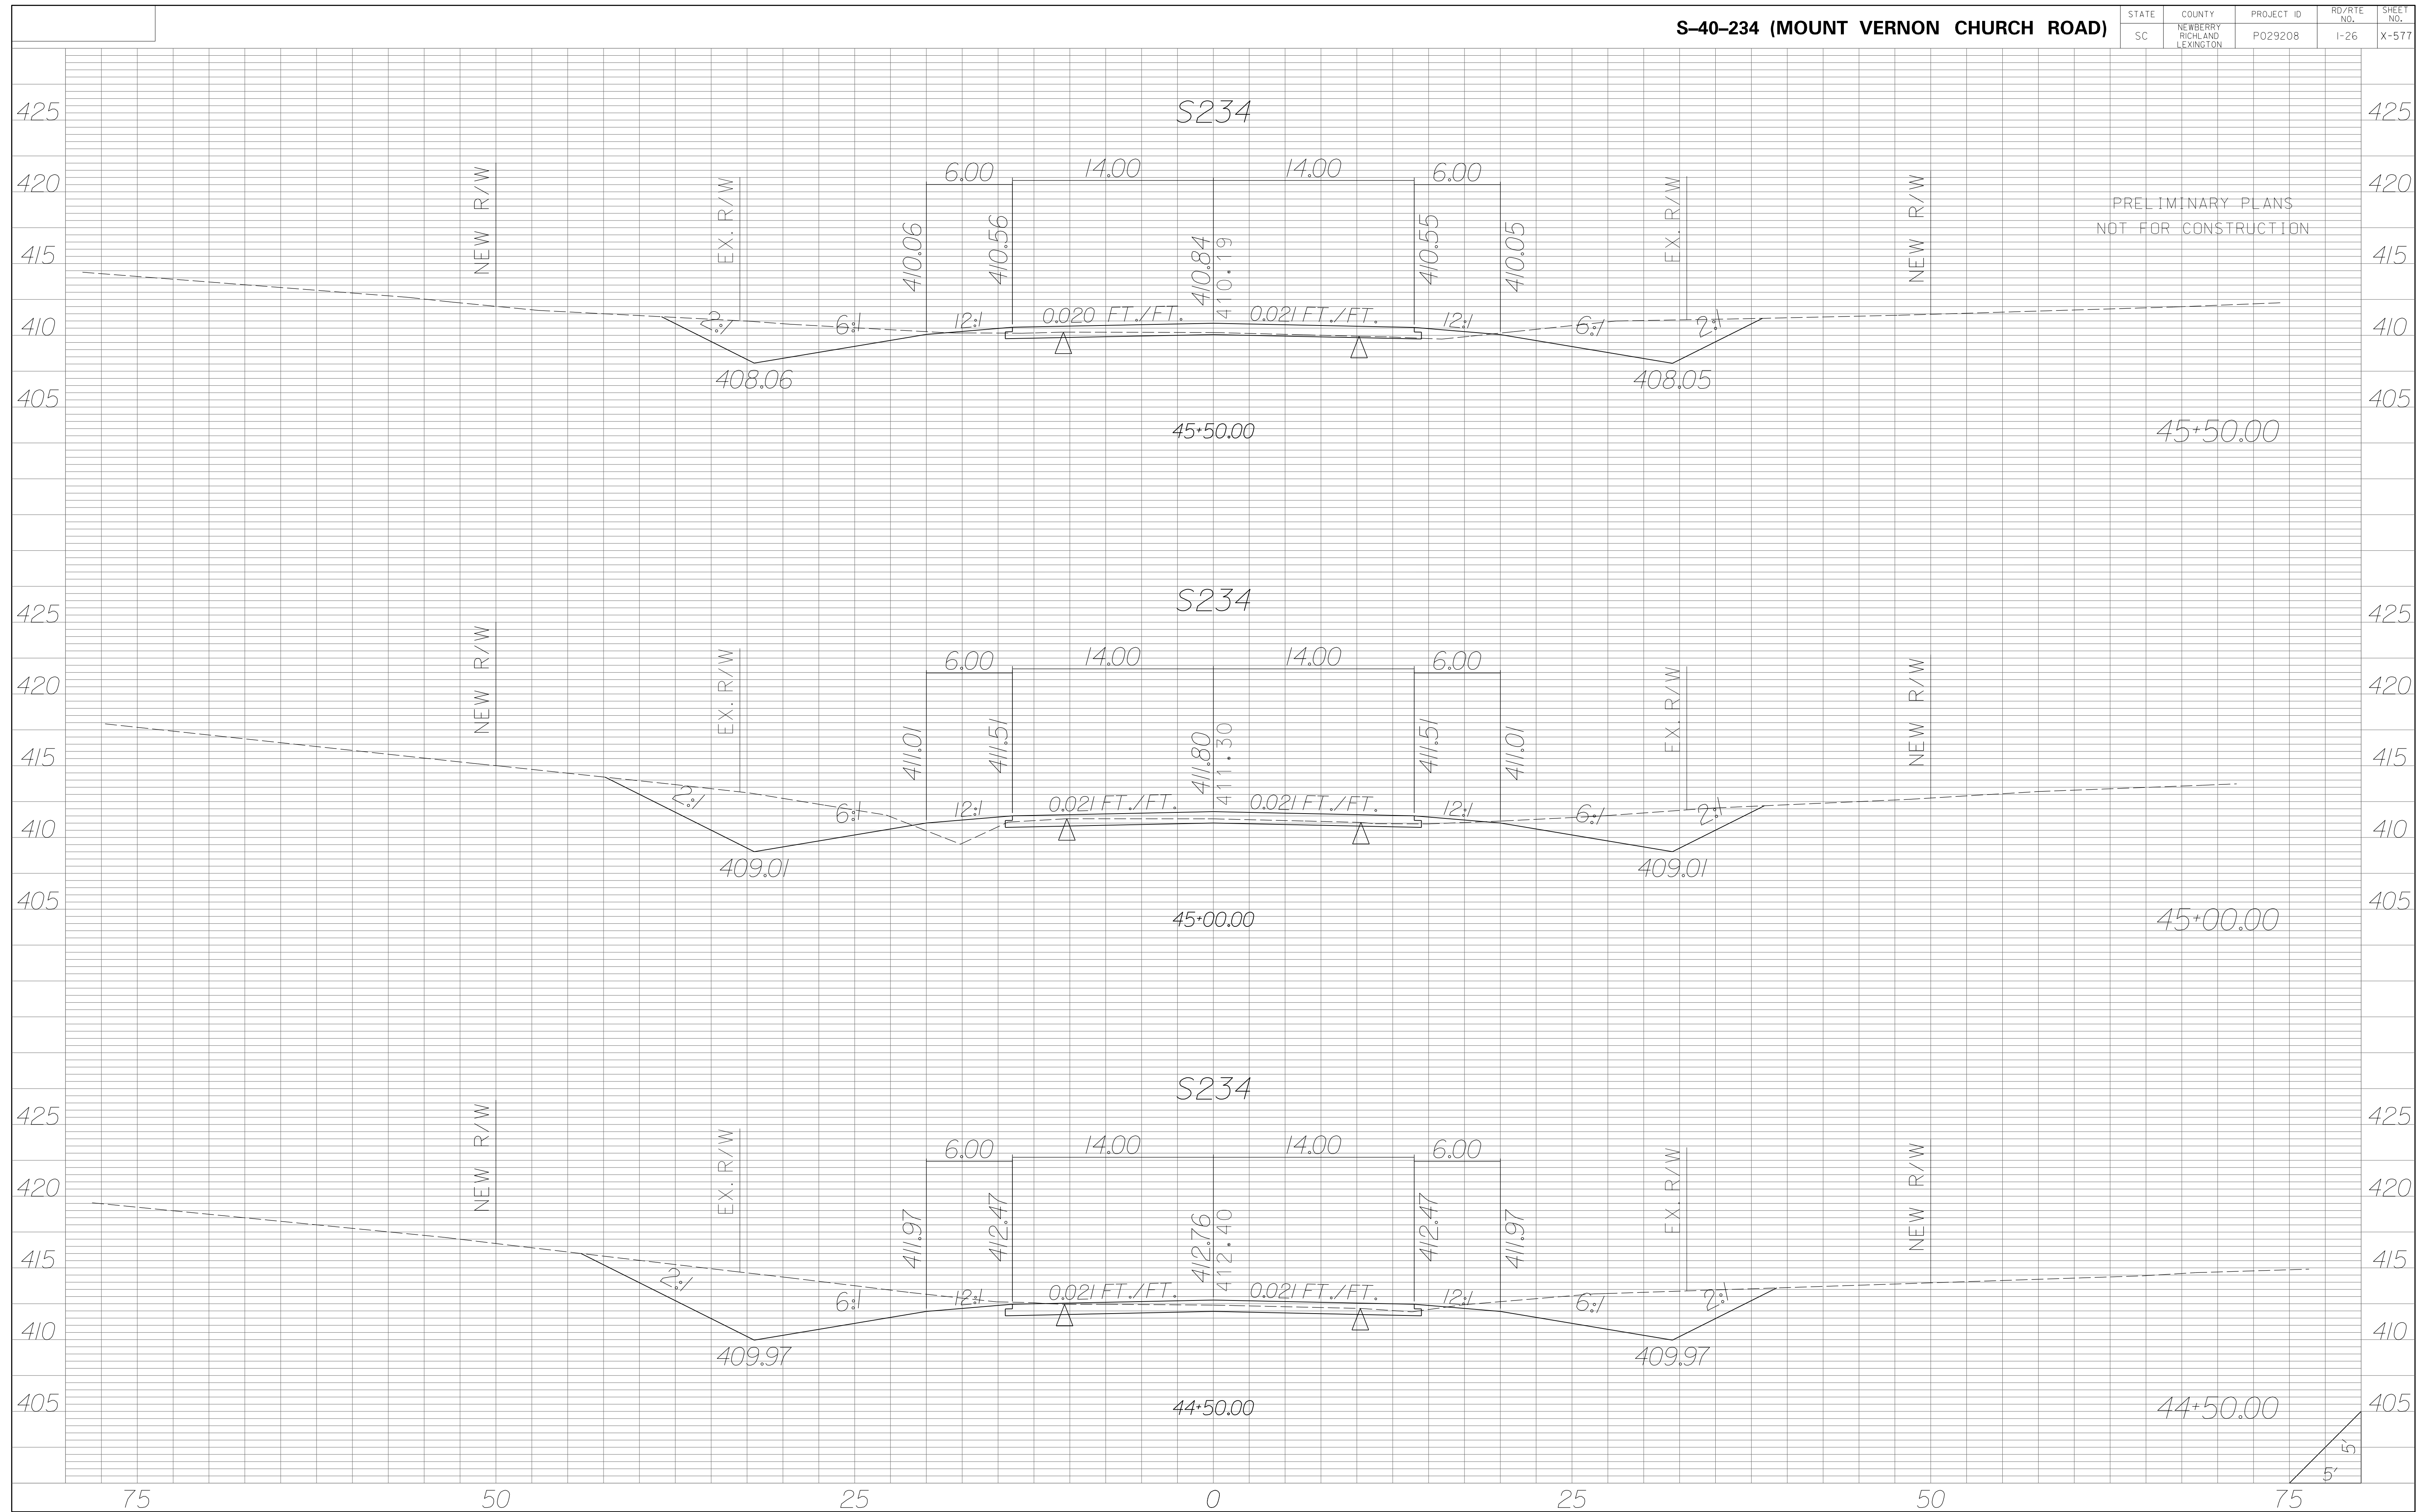

| STATE | COUNTY | PROJECT ID | RD/RTE NO. | SHEET NO. |
|-------|-----------------------------------|------------|------------|-----------|
| SC | NEWBERRY RICHLAND LEXINGTON | P029208 | I-26 | X-578 |

PRELIMINARY PLANS
NOT FOR CONSTRUCTION

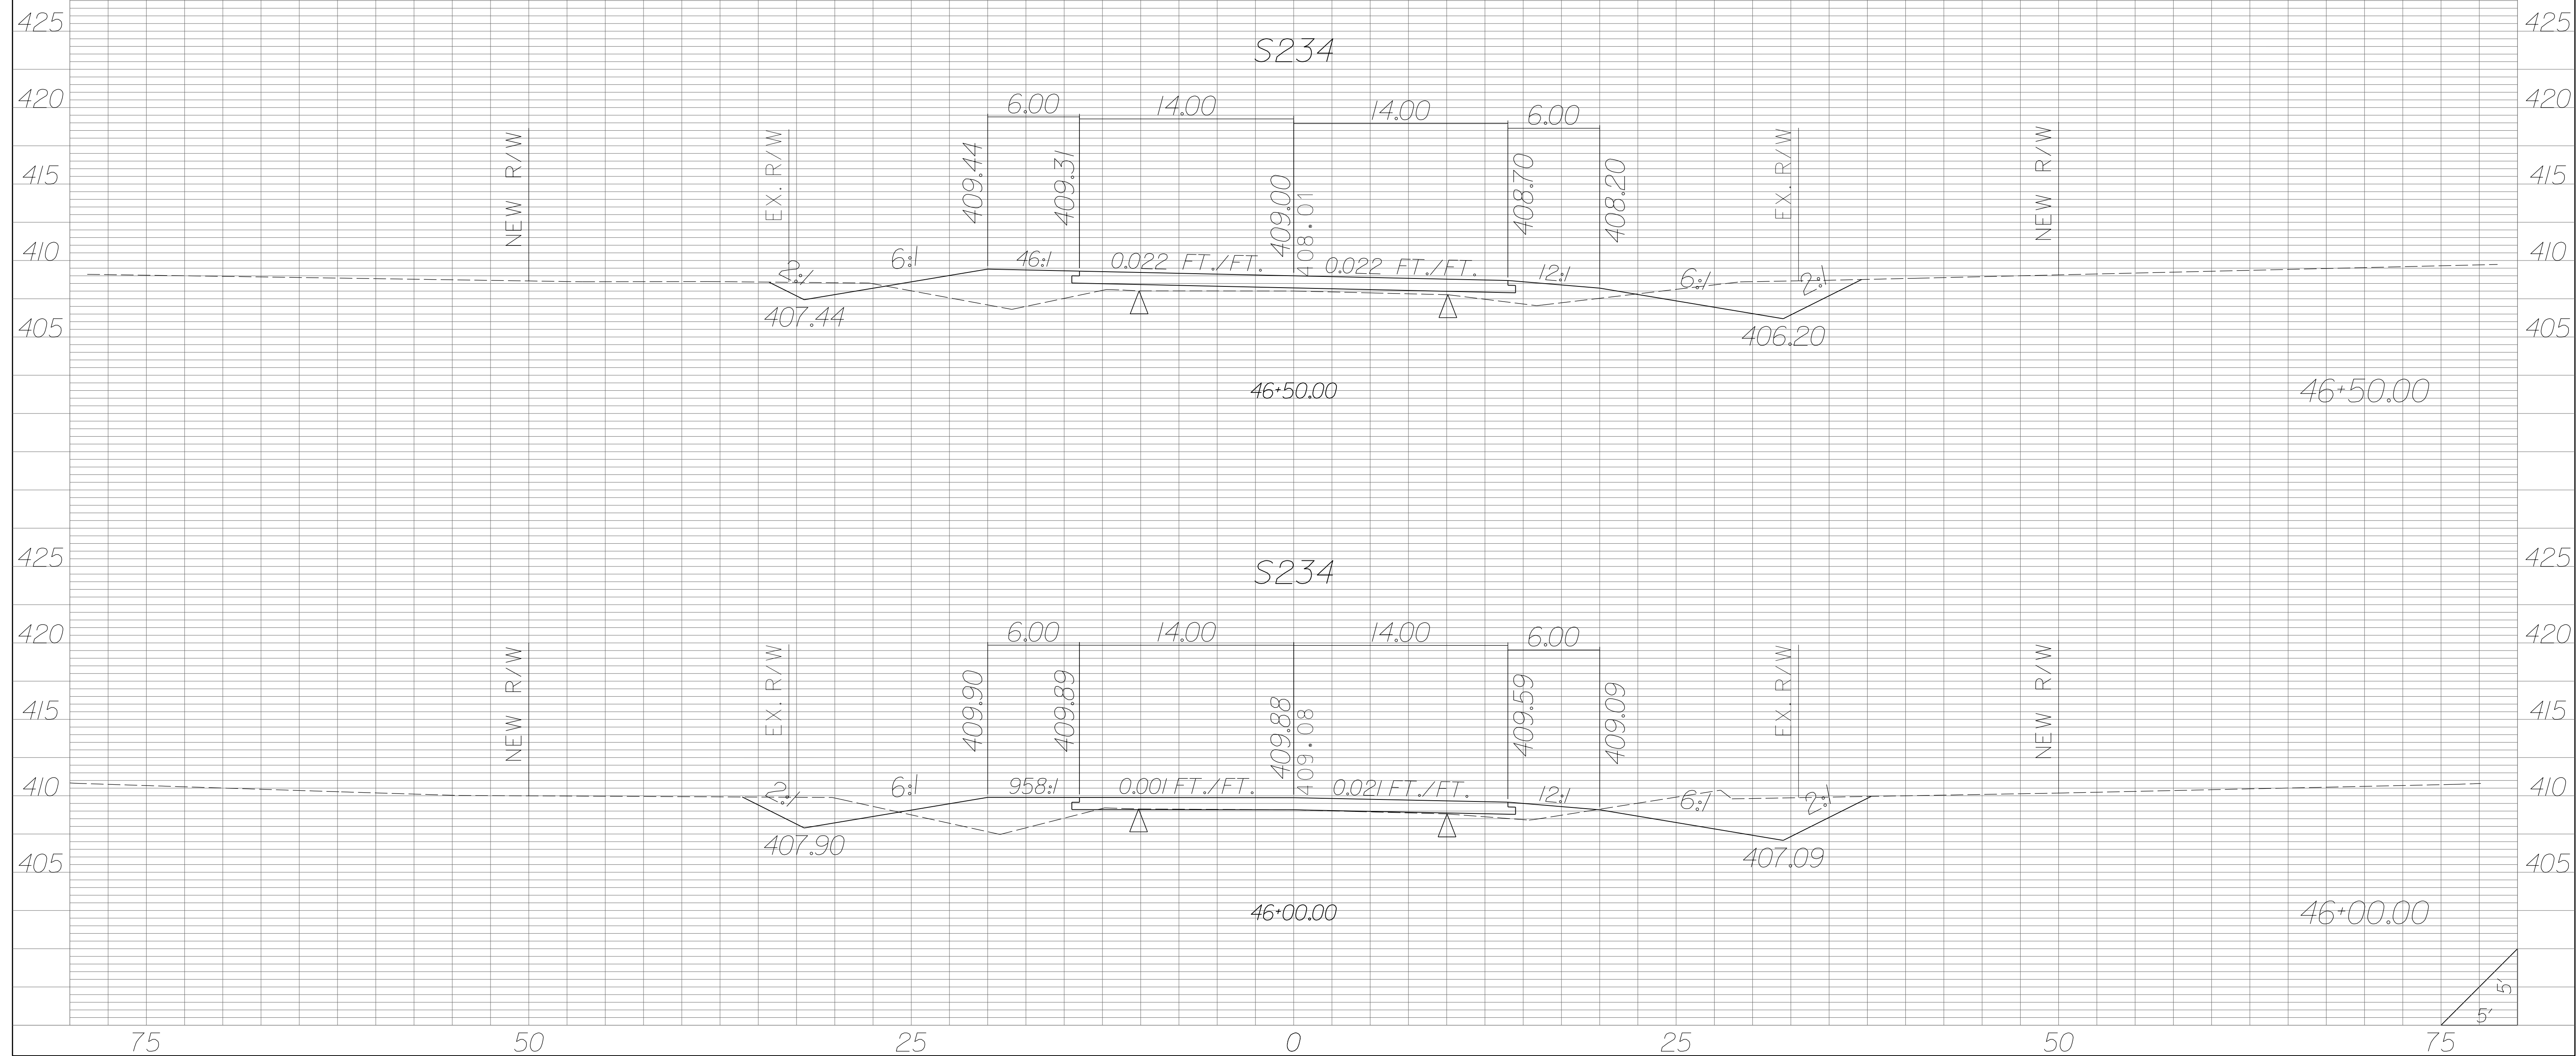

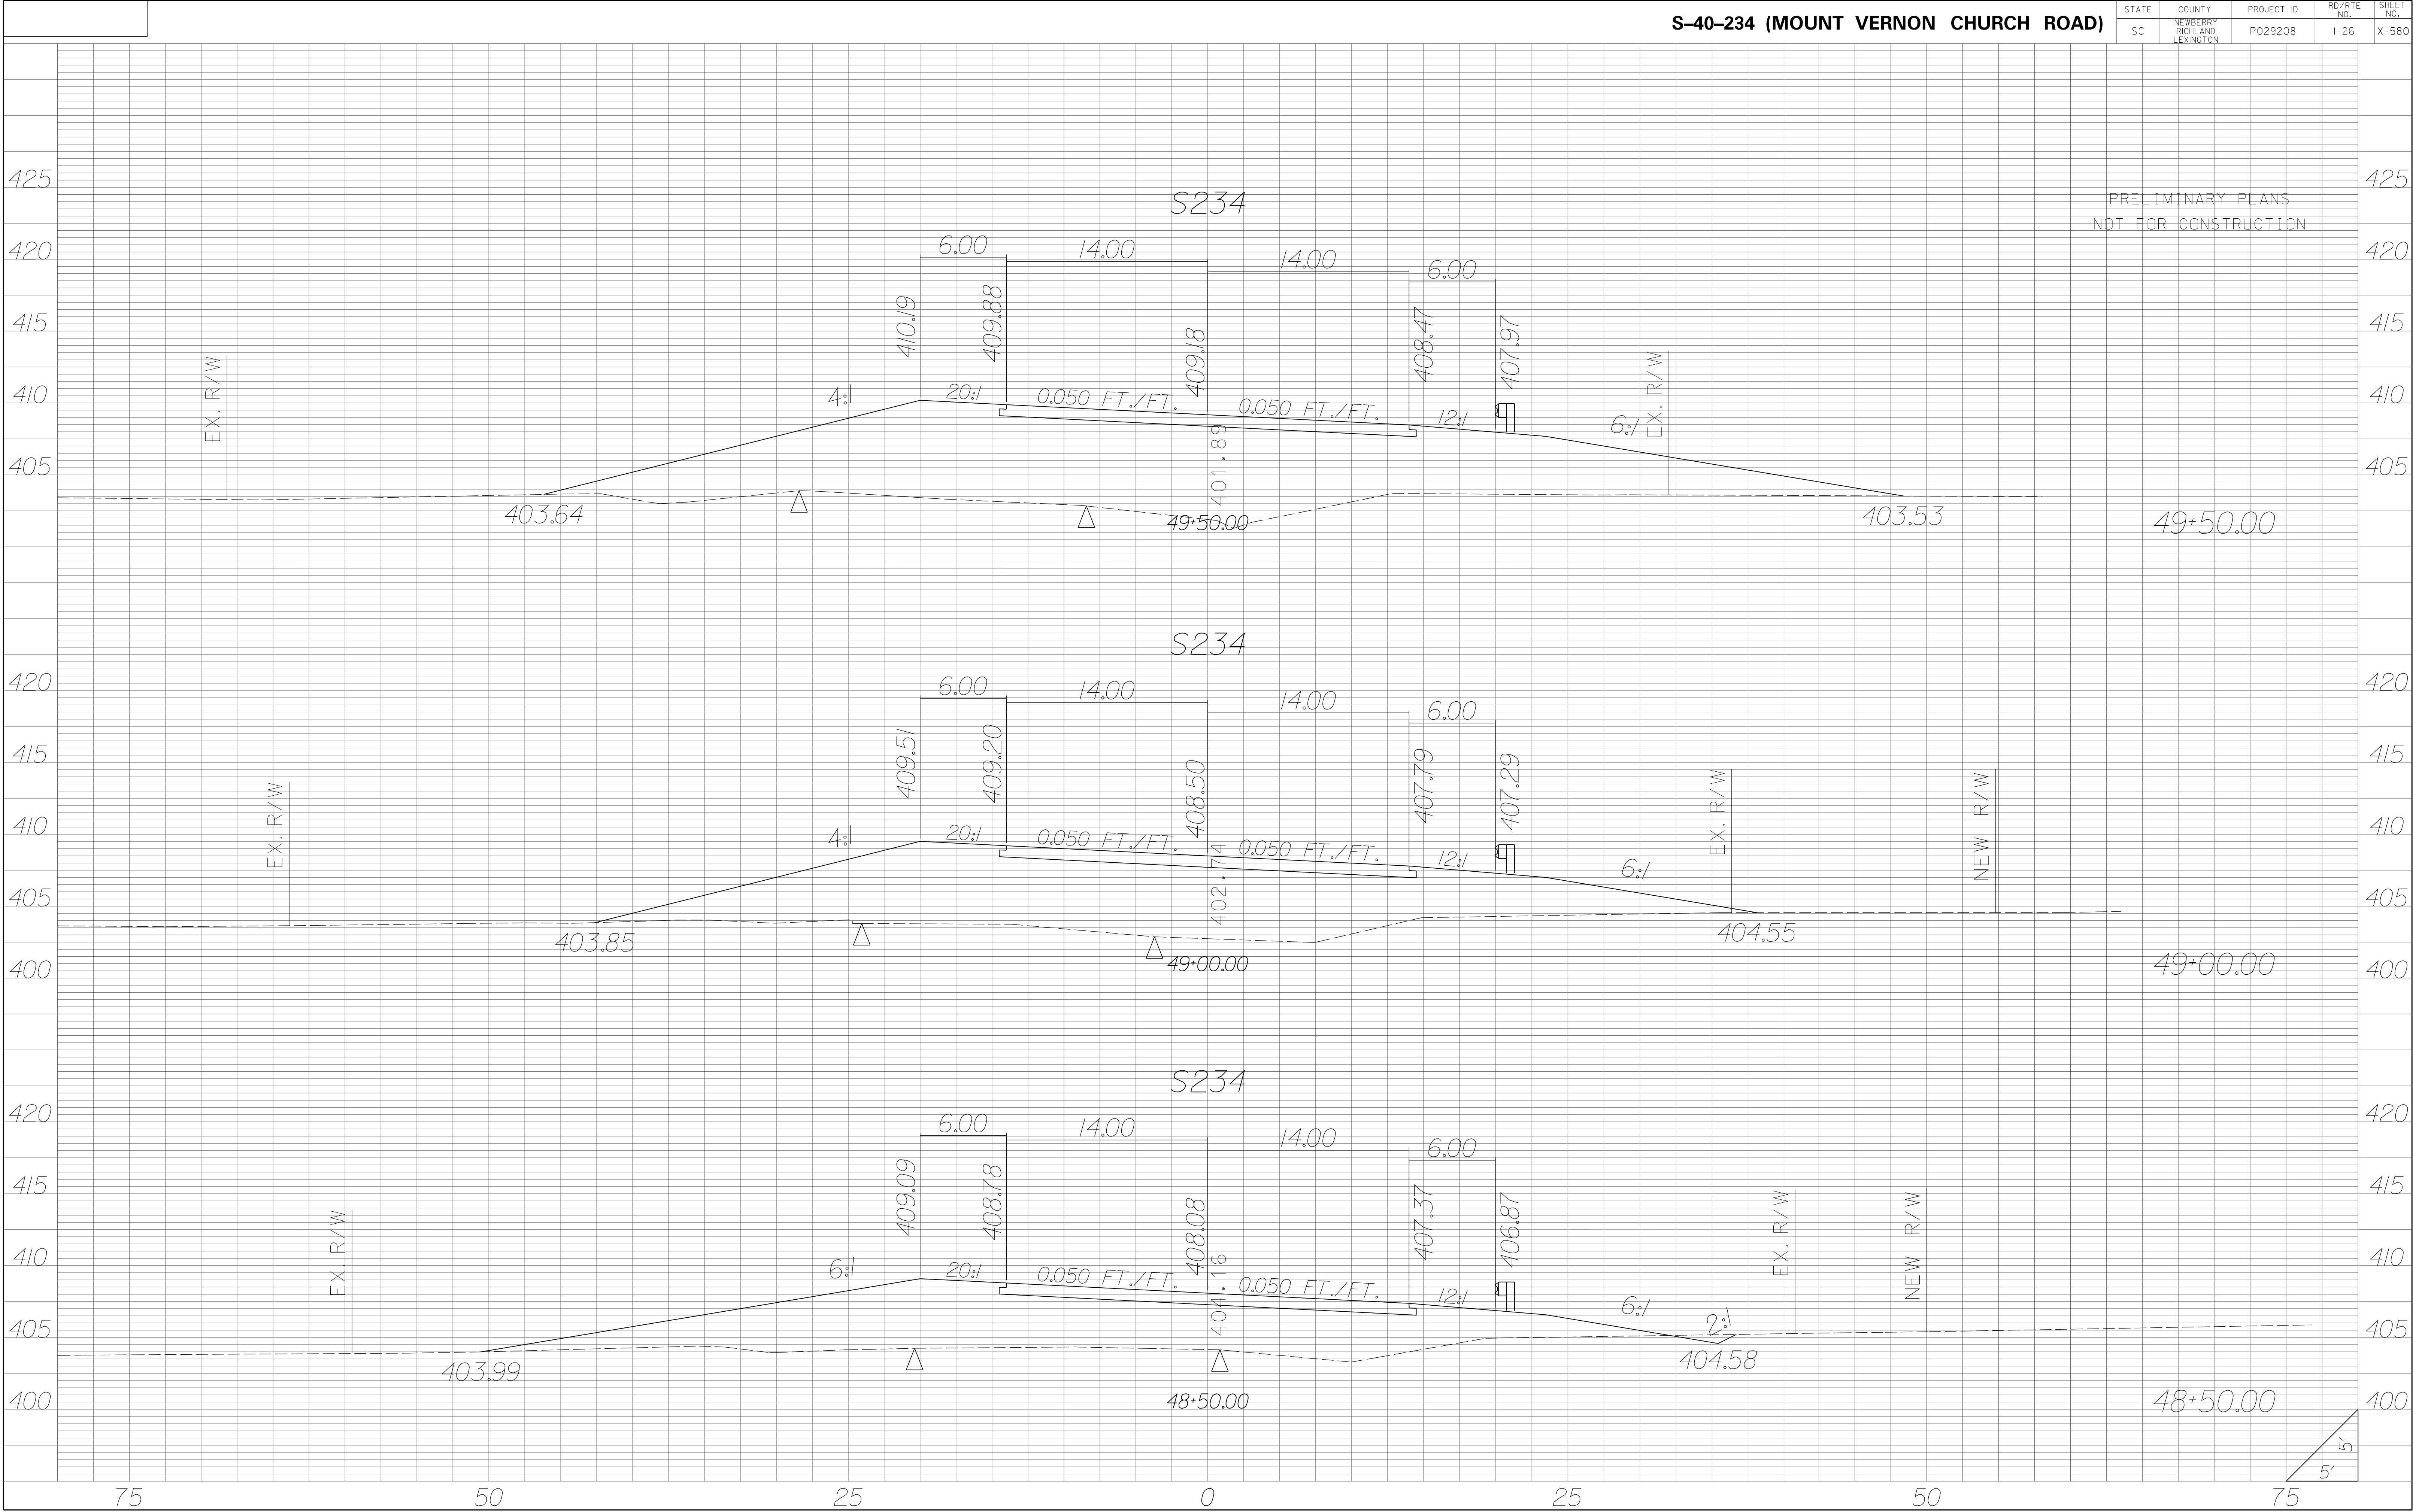

| STATE | COUNTY | PROJECT ID | RD/RTE NO. | SHEET NO. |
|-------|-----------------------------------|------------|------------|-----------|
| SC | NEWBERRY RICHLAND LEXINGTON | P029208 | 1-26 | X-584 |

PRELIMINARY PLANS
NOT FOR CONSTRUCTION

S234

53+50.00



S234


53+00.00

EX. R/W
397.71


EX. R/W
397.79

5' 5'

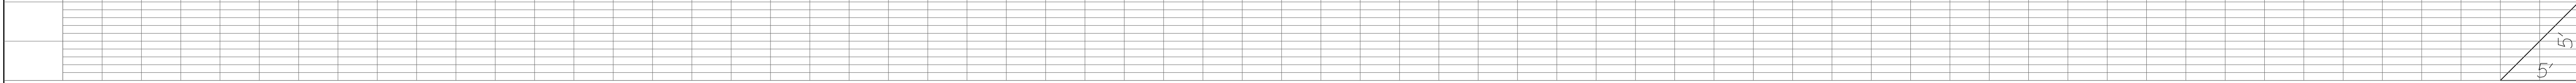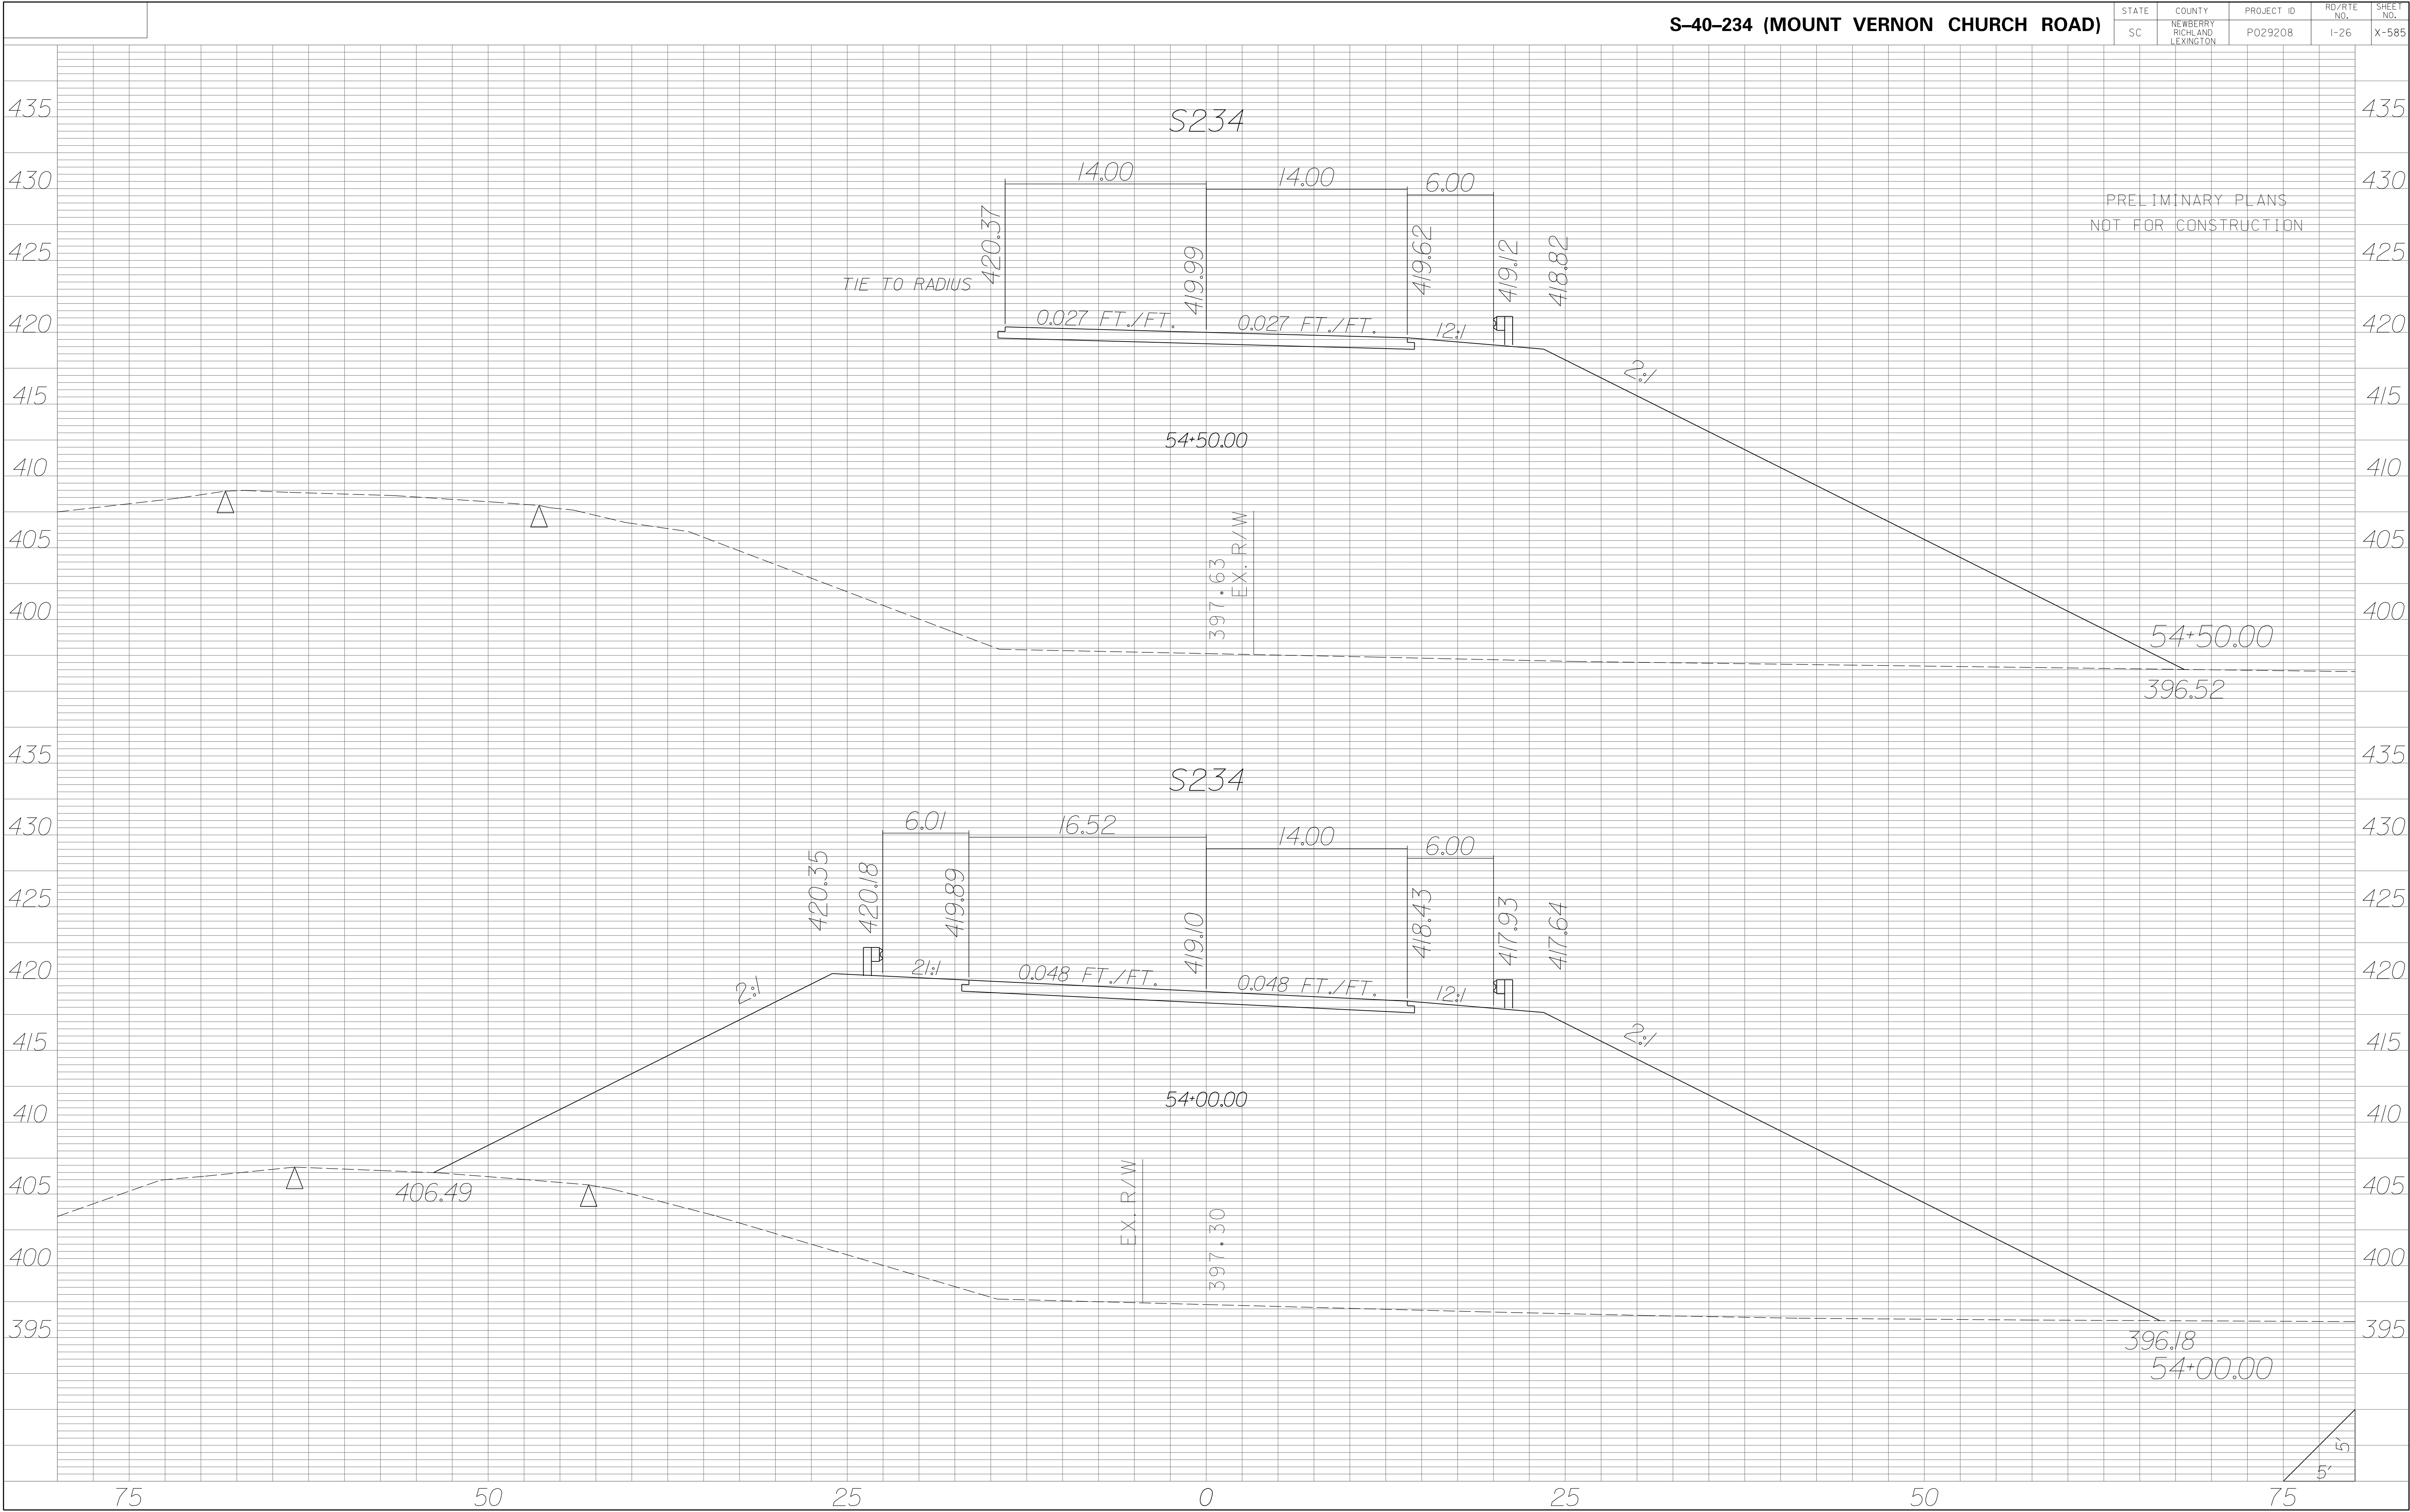

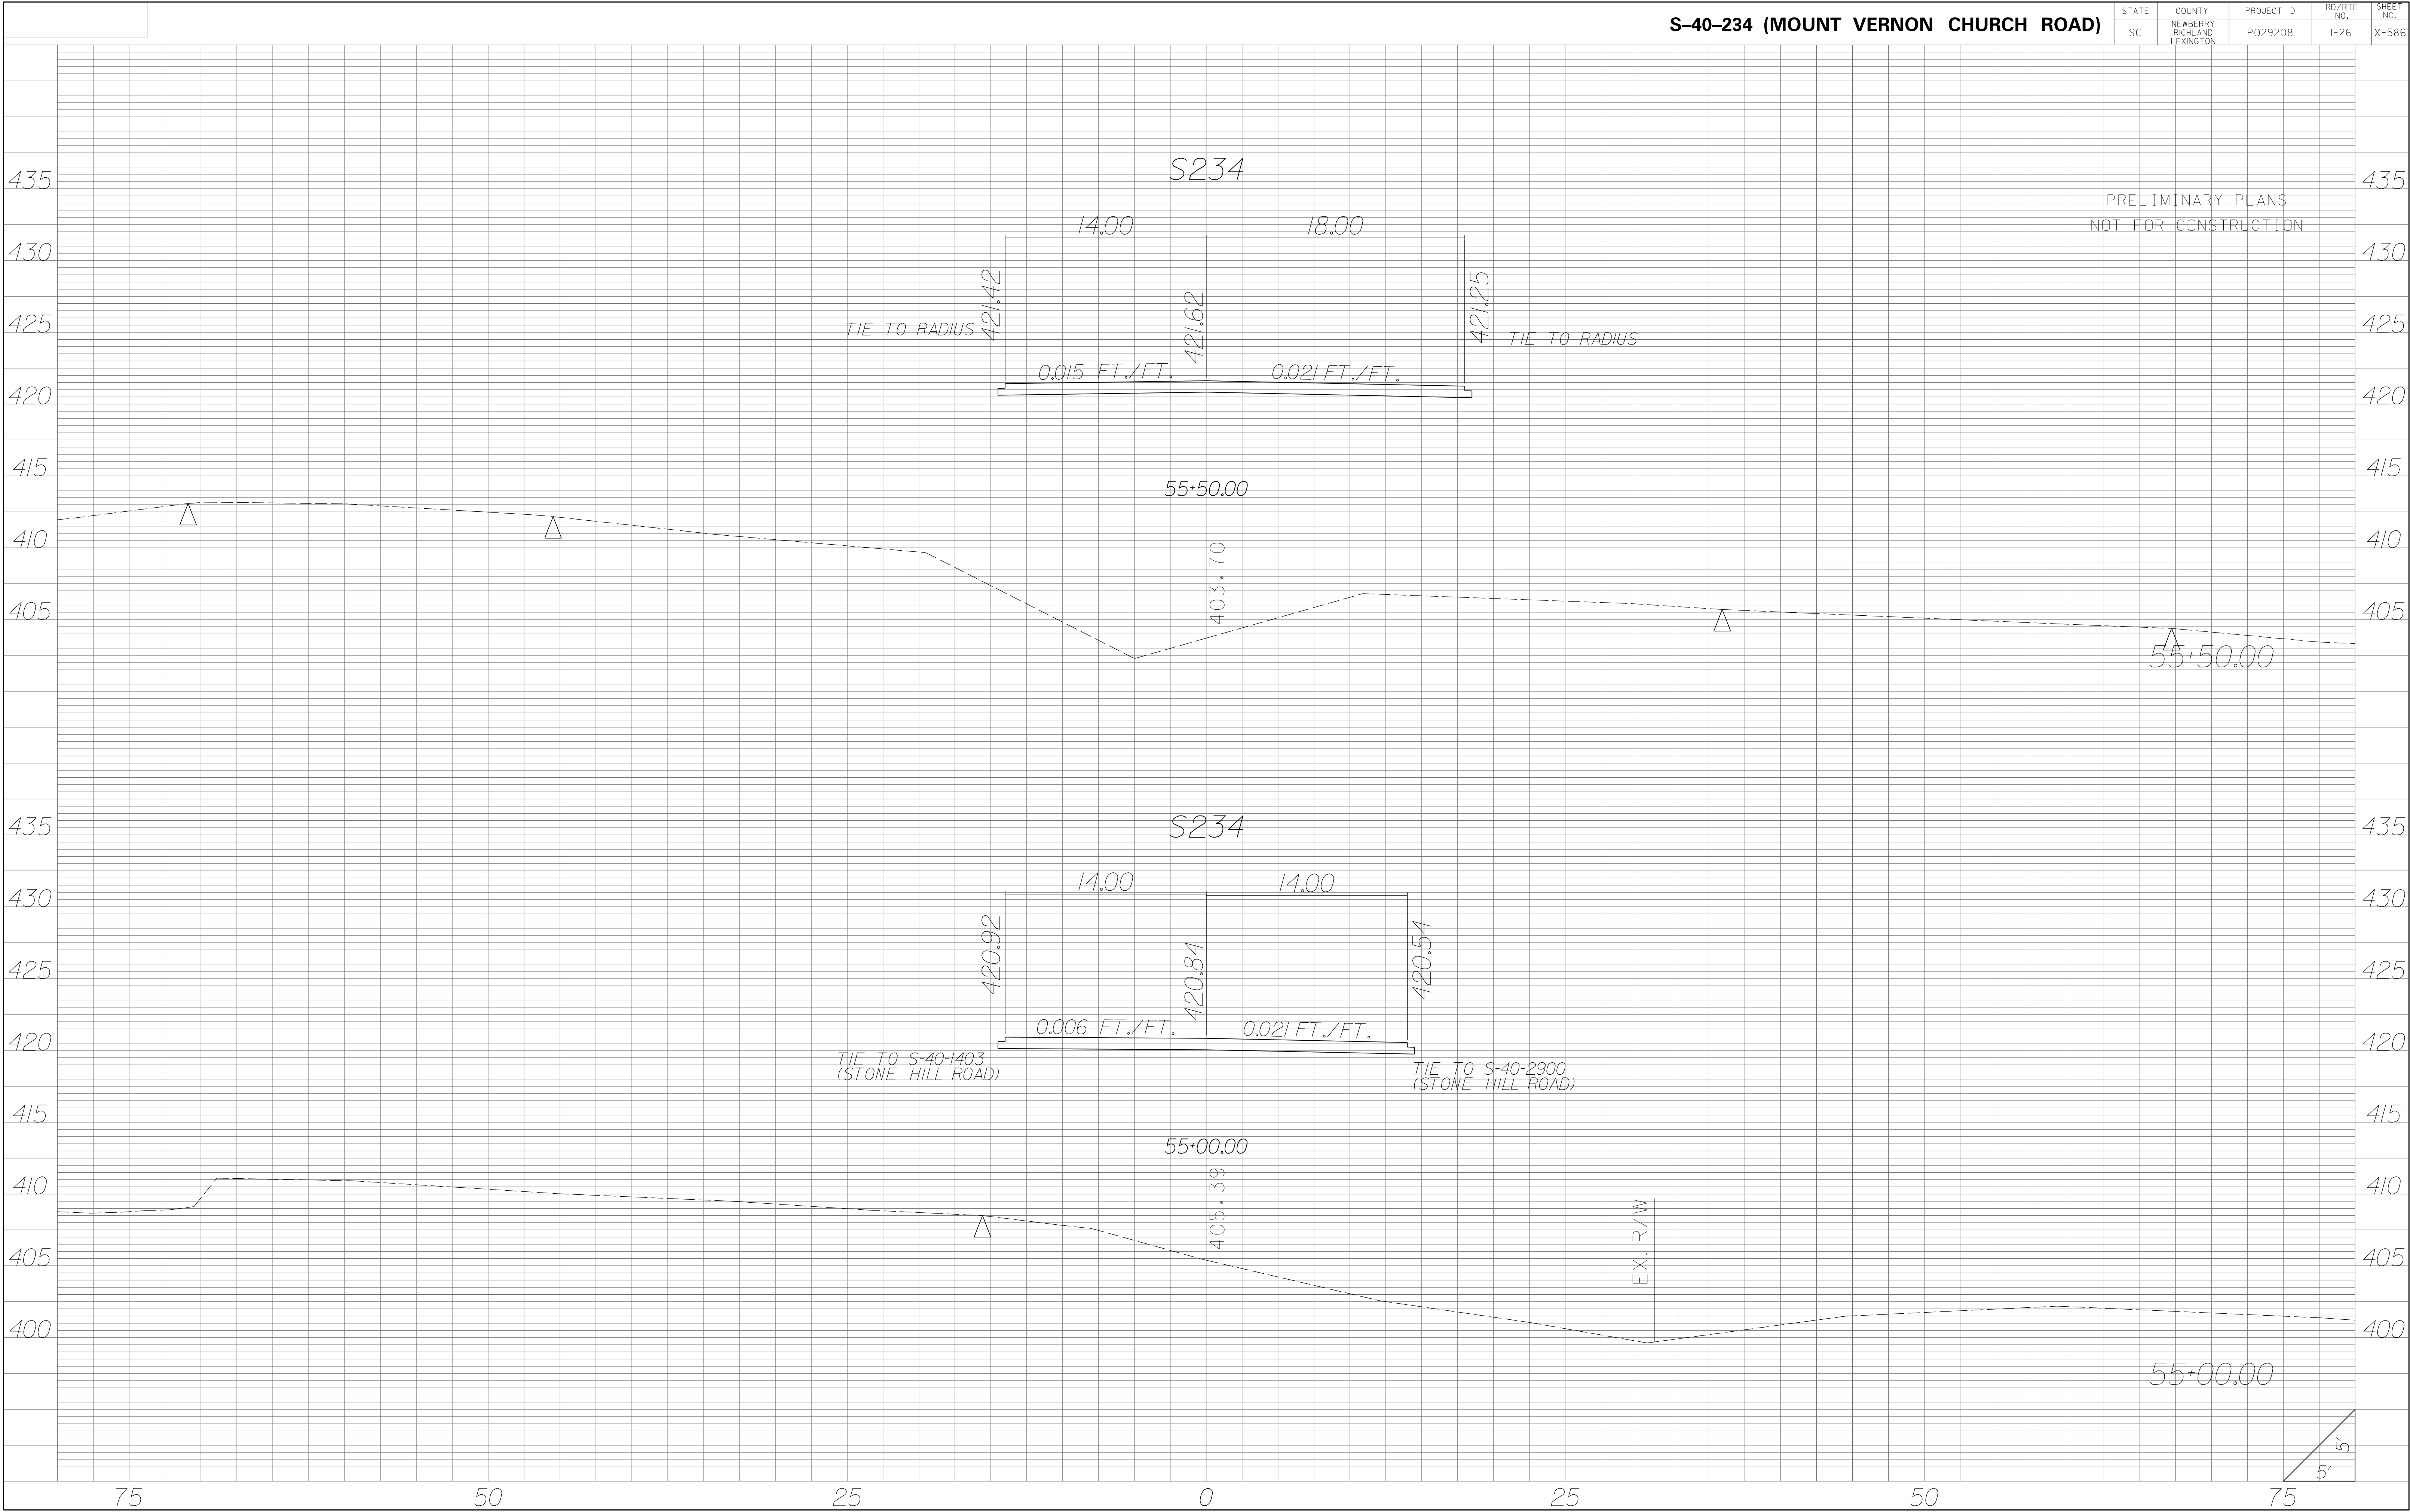


| STATE | COUNTY | PROJECT ID | RD/RTE NO. | SHEET NO. |
|-------|-----------------------------------|------------|------------|-----------|
| SC | NEWBERRY RICHLAND LEXINGTON | P029208 | I-26 | X-588 |

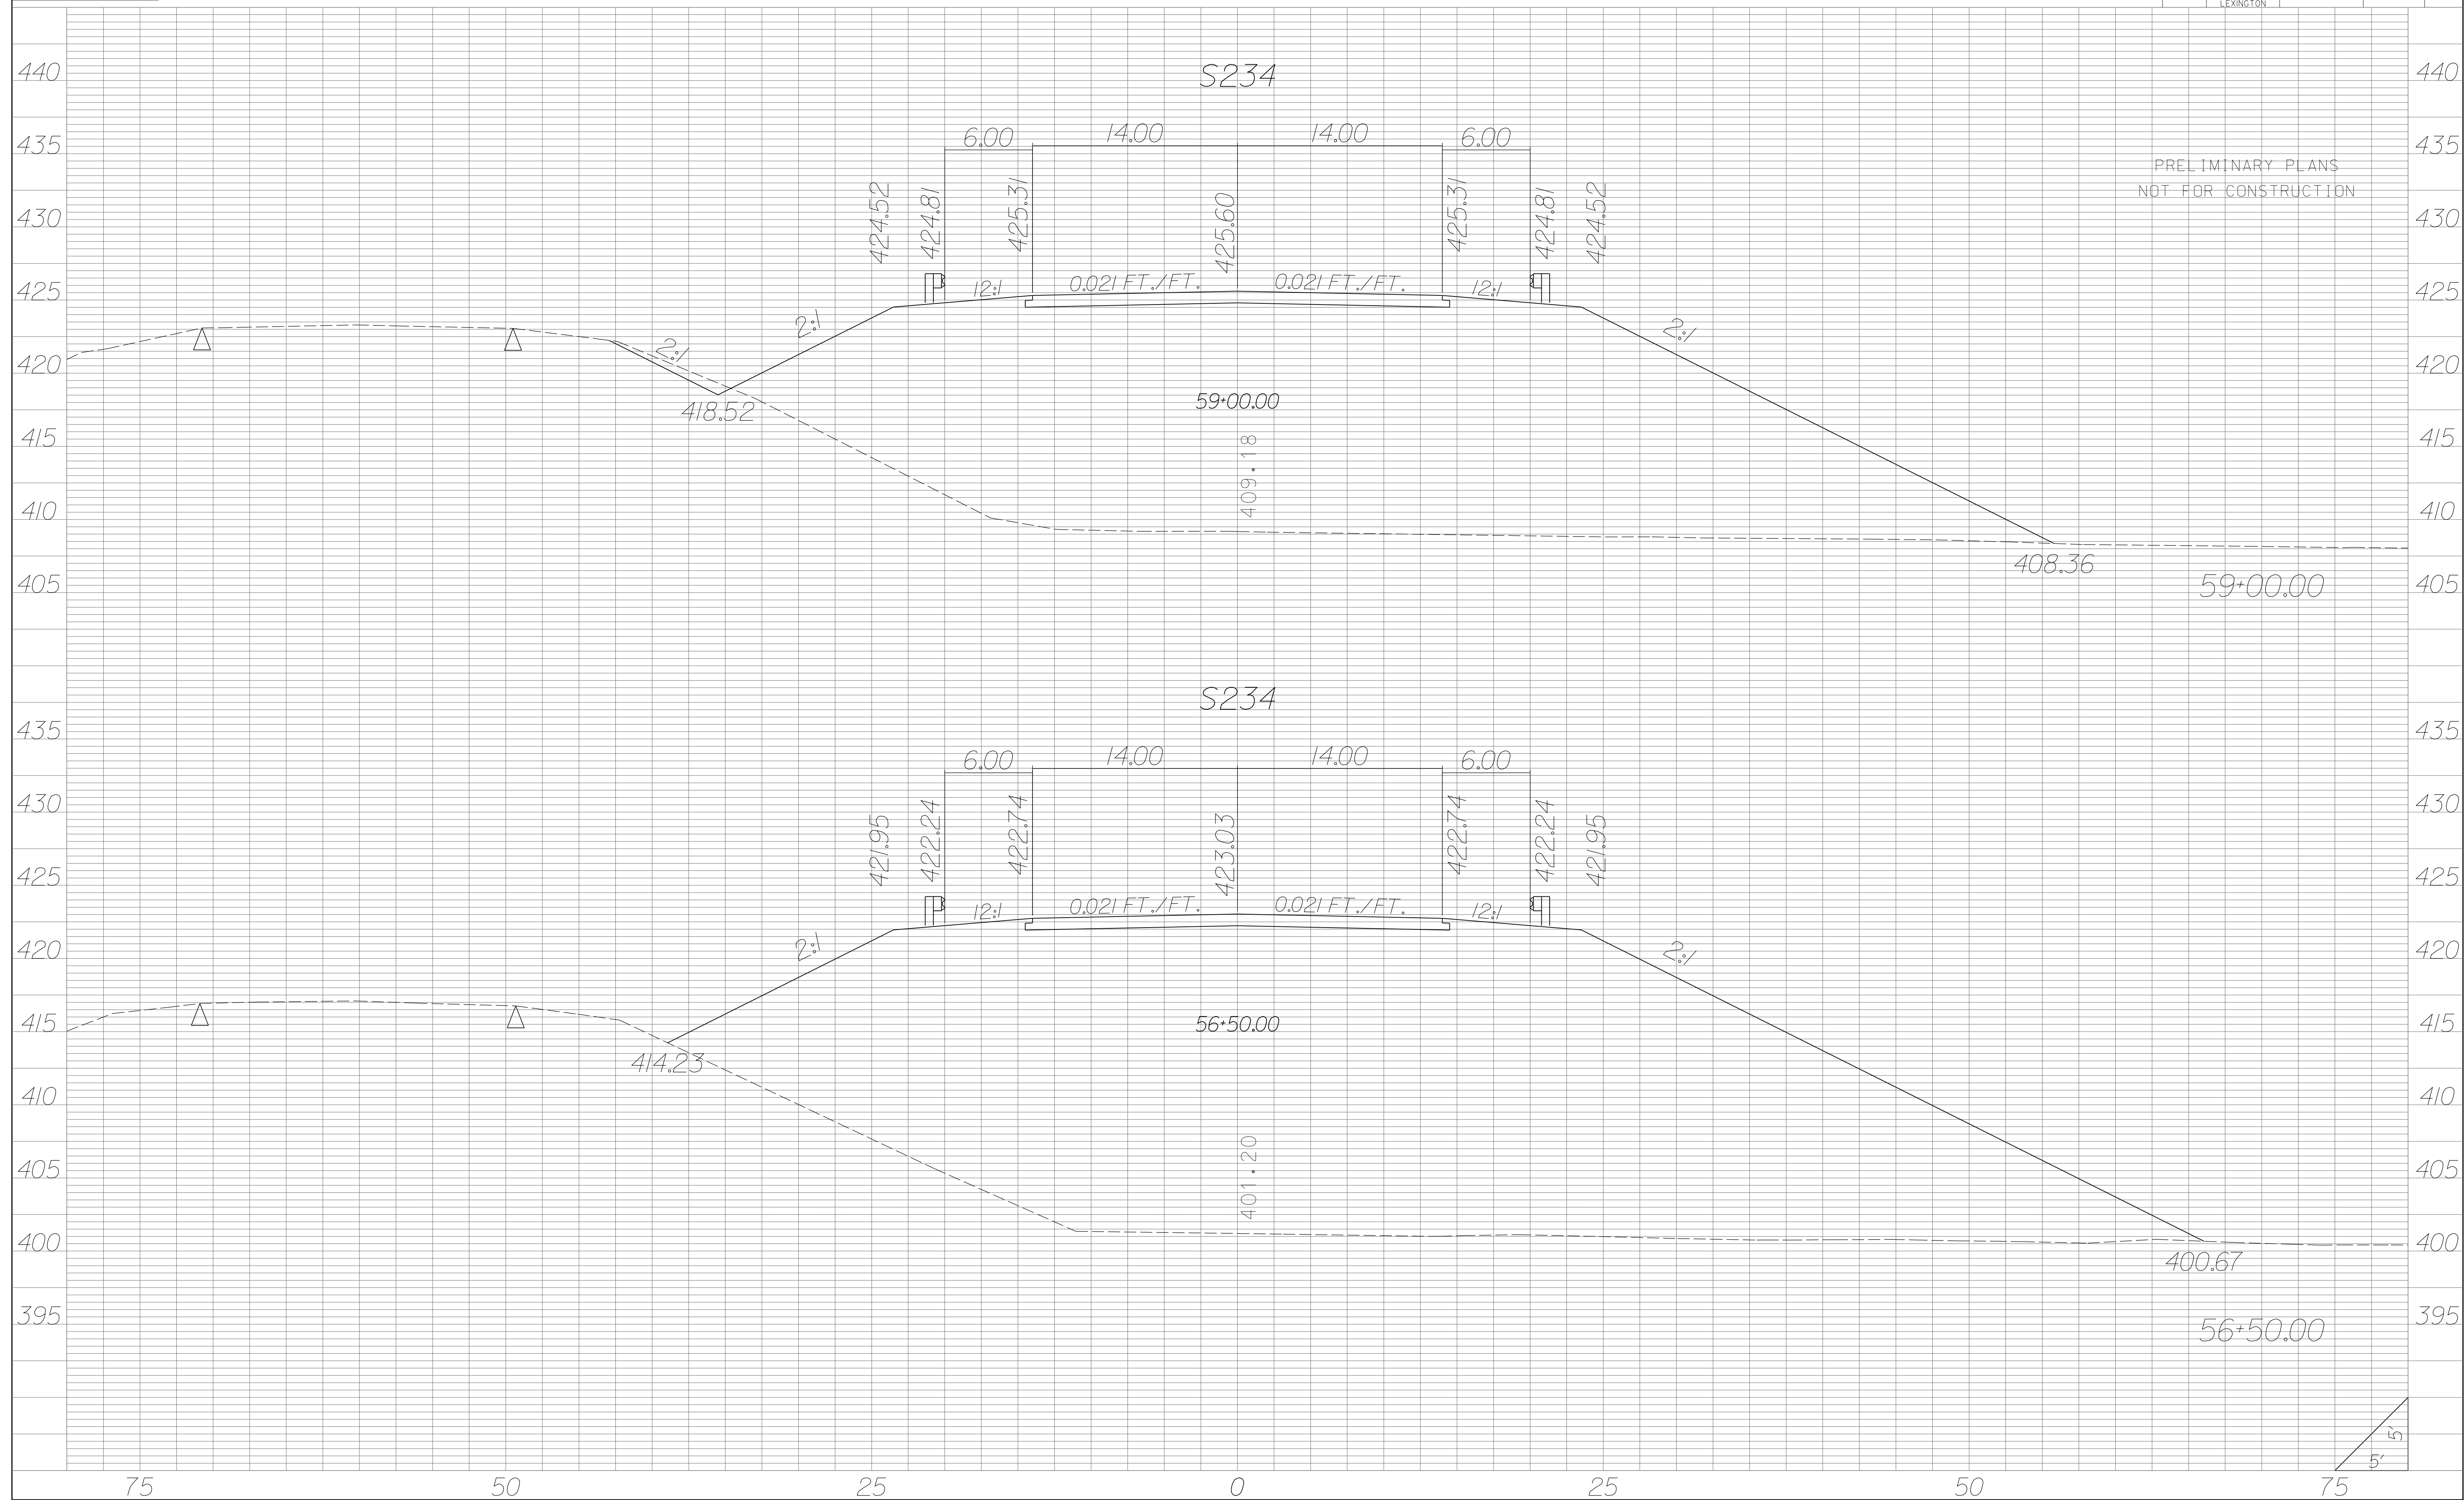


| STATE | COUNTY | PROJECT ID | RD/RTE NO. | SHEET NO. |
|-------|-----------------------------------|------------|------------|-----------|
| SC | NEWBERRY RICHLAND LEXINGTON | P029208 | 1-26 | X-589 |

PRELIMINARY PLANS
NOT FOR CONSTRUCTION

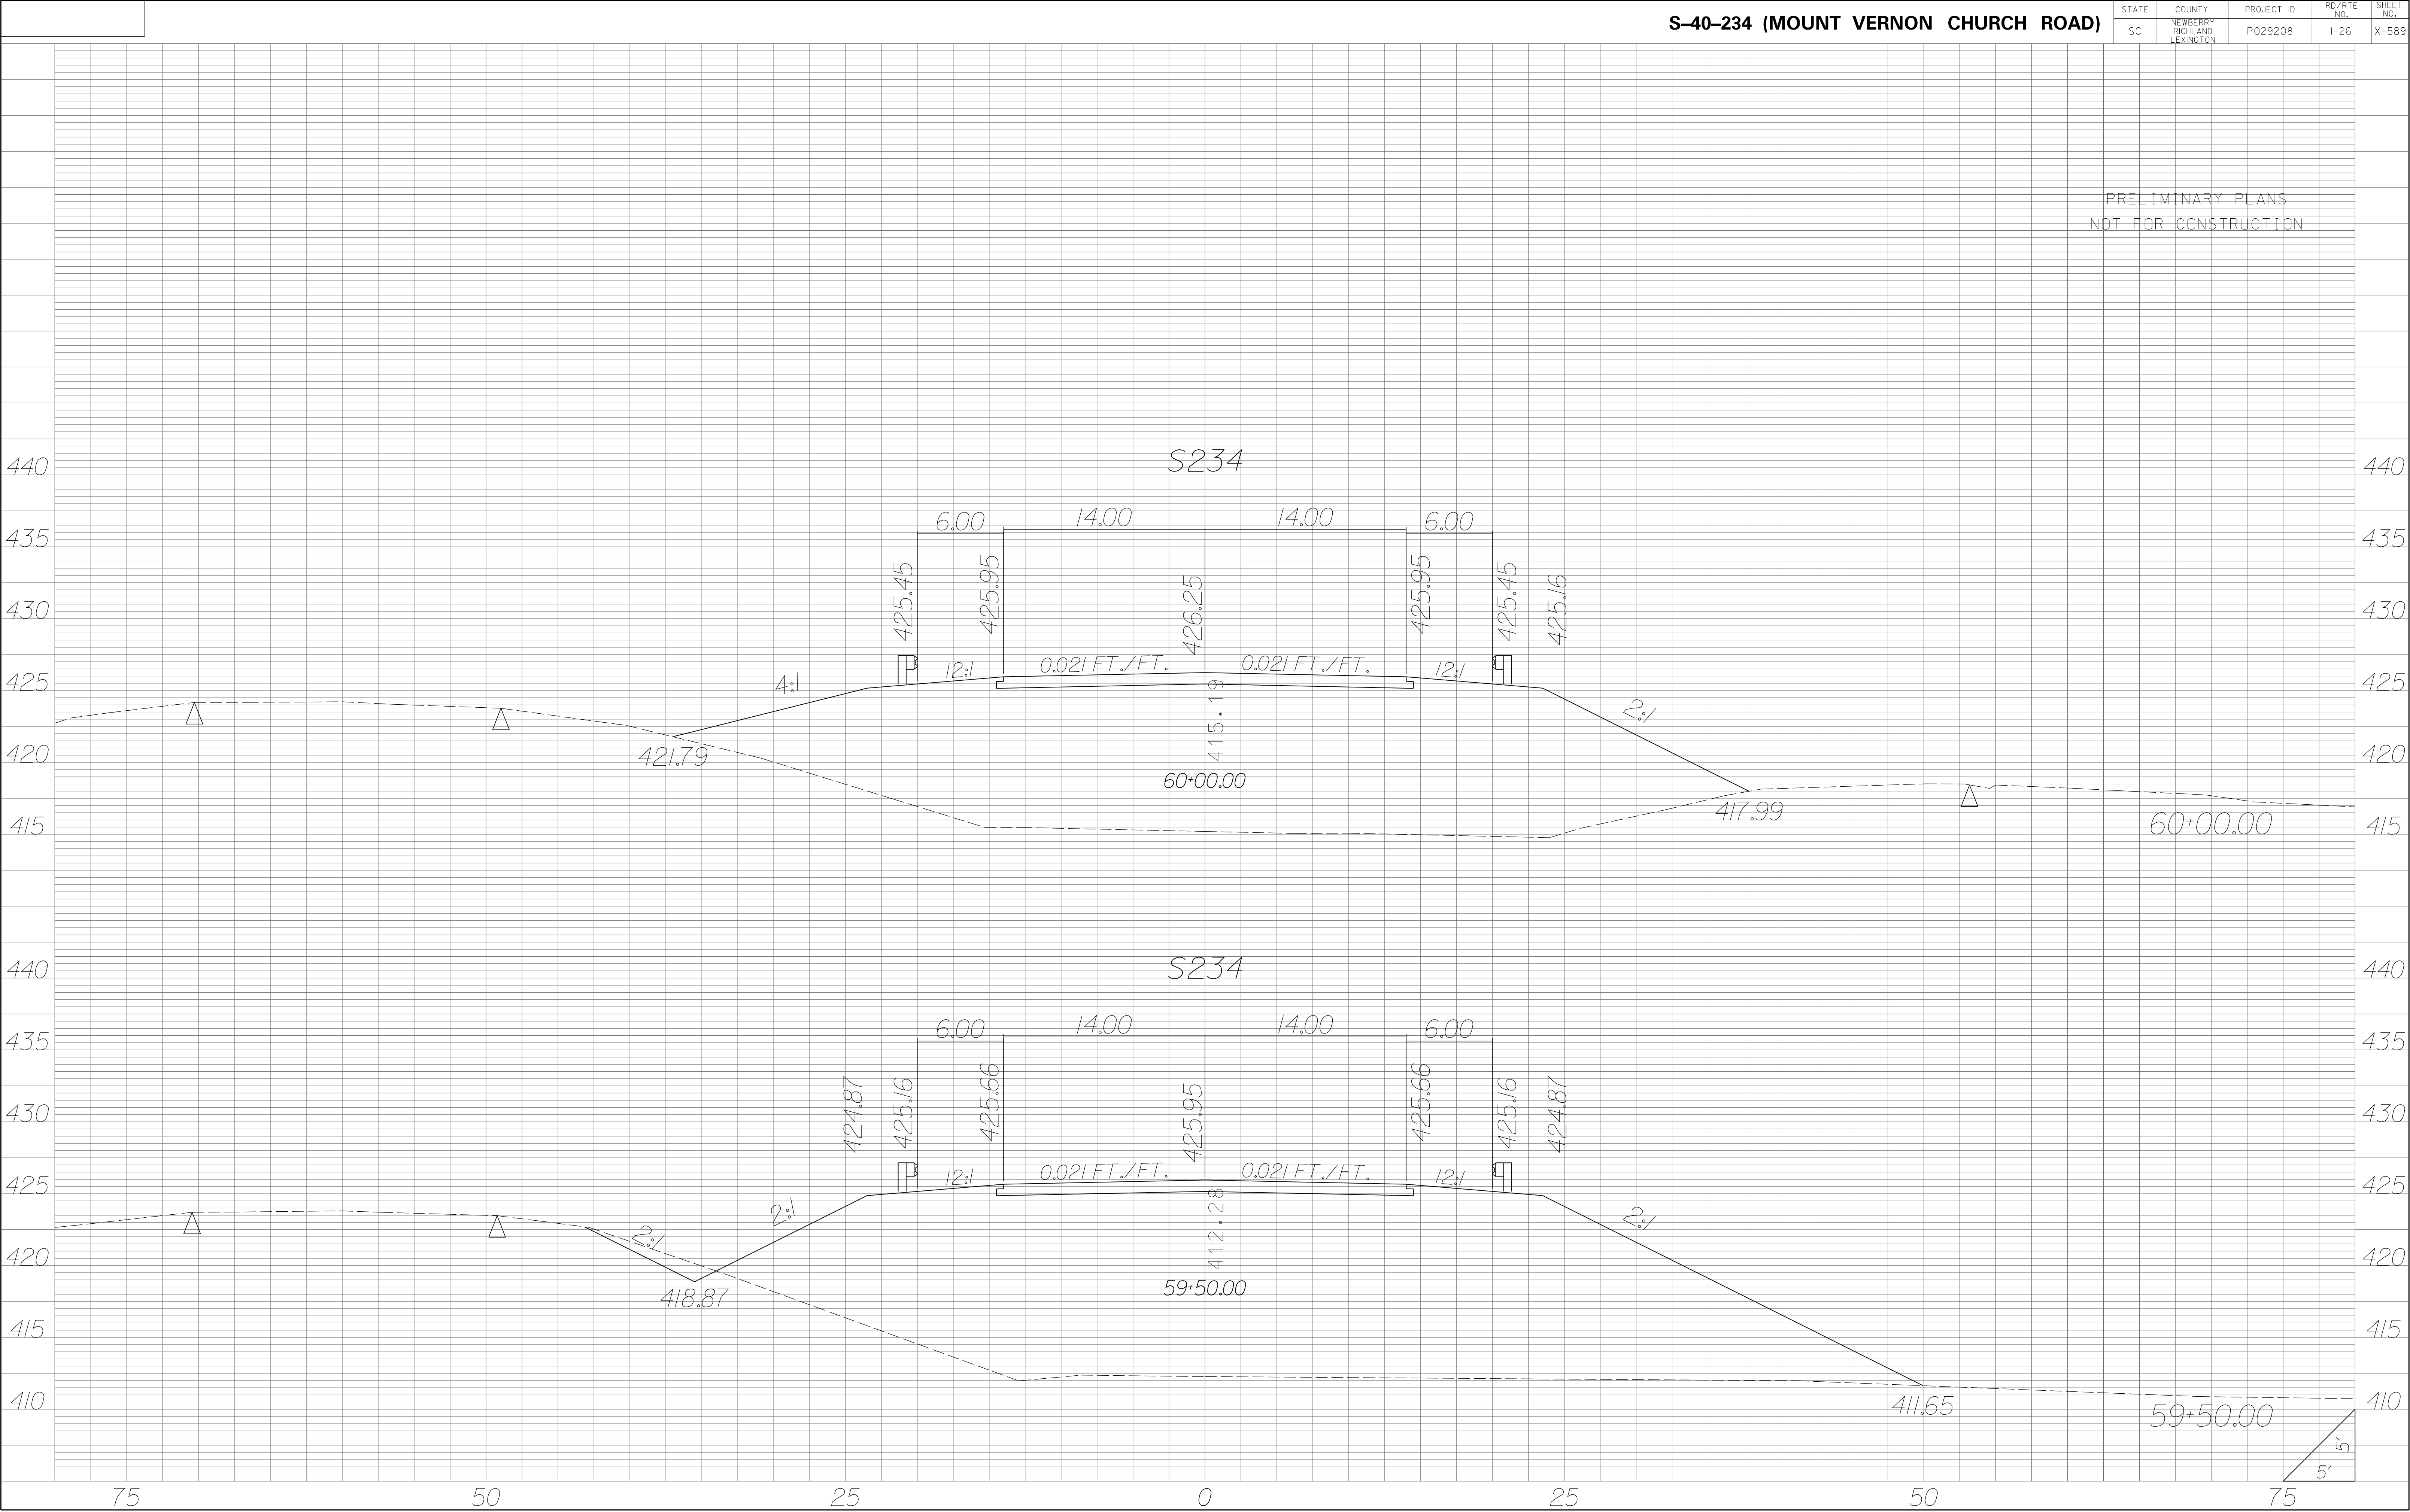


| STATE | COUNTY | PROJECT ID | RD/RTE NO. | SHEET NO. |
|-------|-----------------------------------|------------|------------|-----------|
| SC | NEWBERRY RICHLAND LEXINGTON | P029208 | I-26 | X-590 |

PRELIMINARY PLANS
NOT FOR CONSTRUCTION

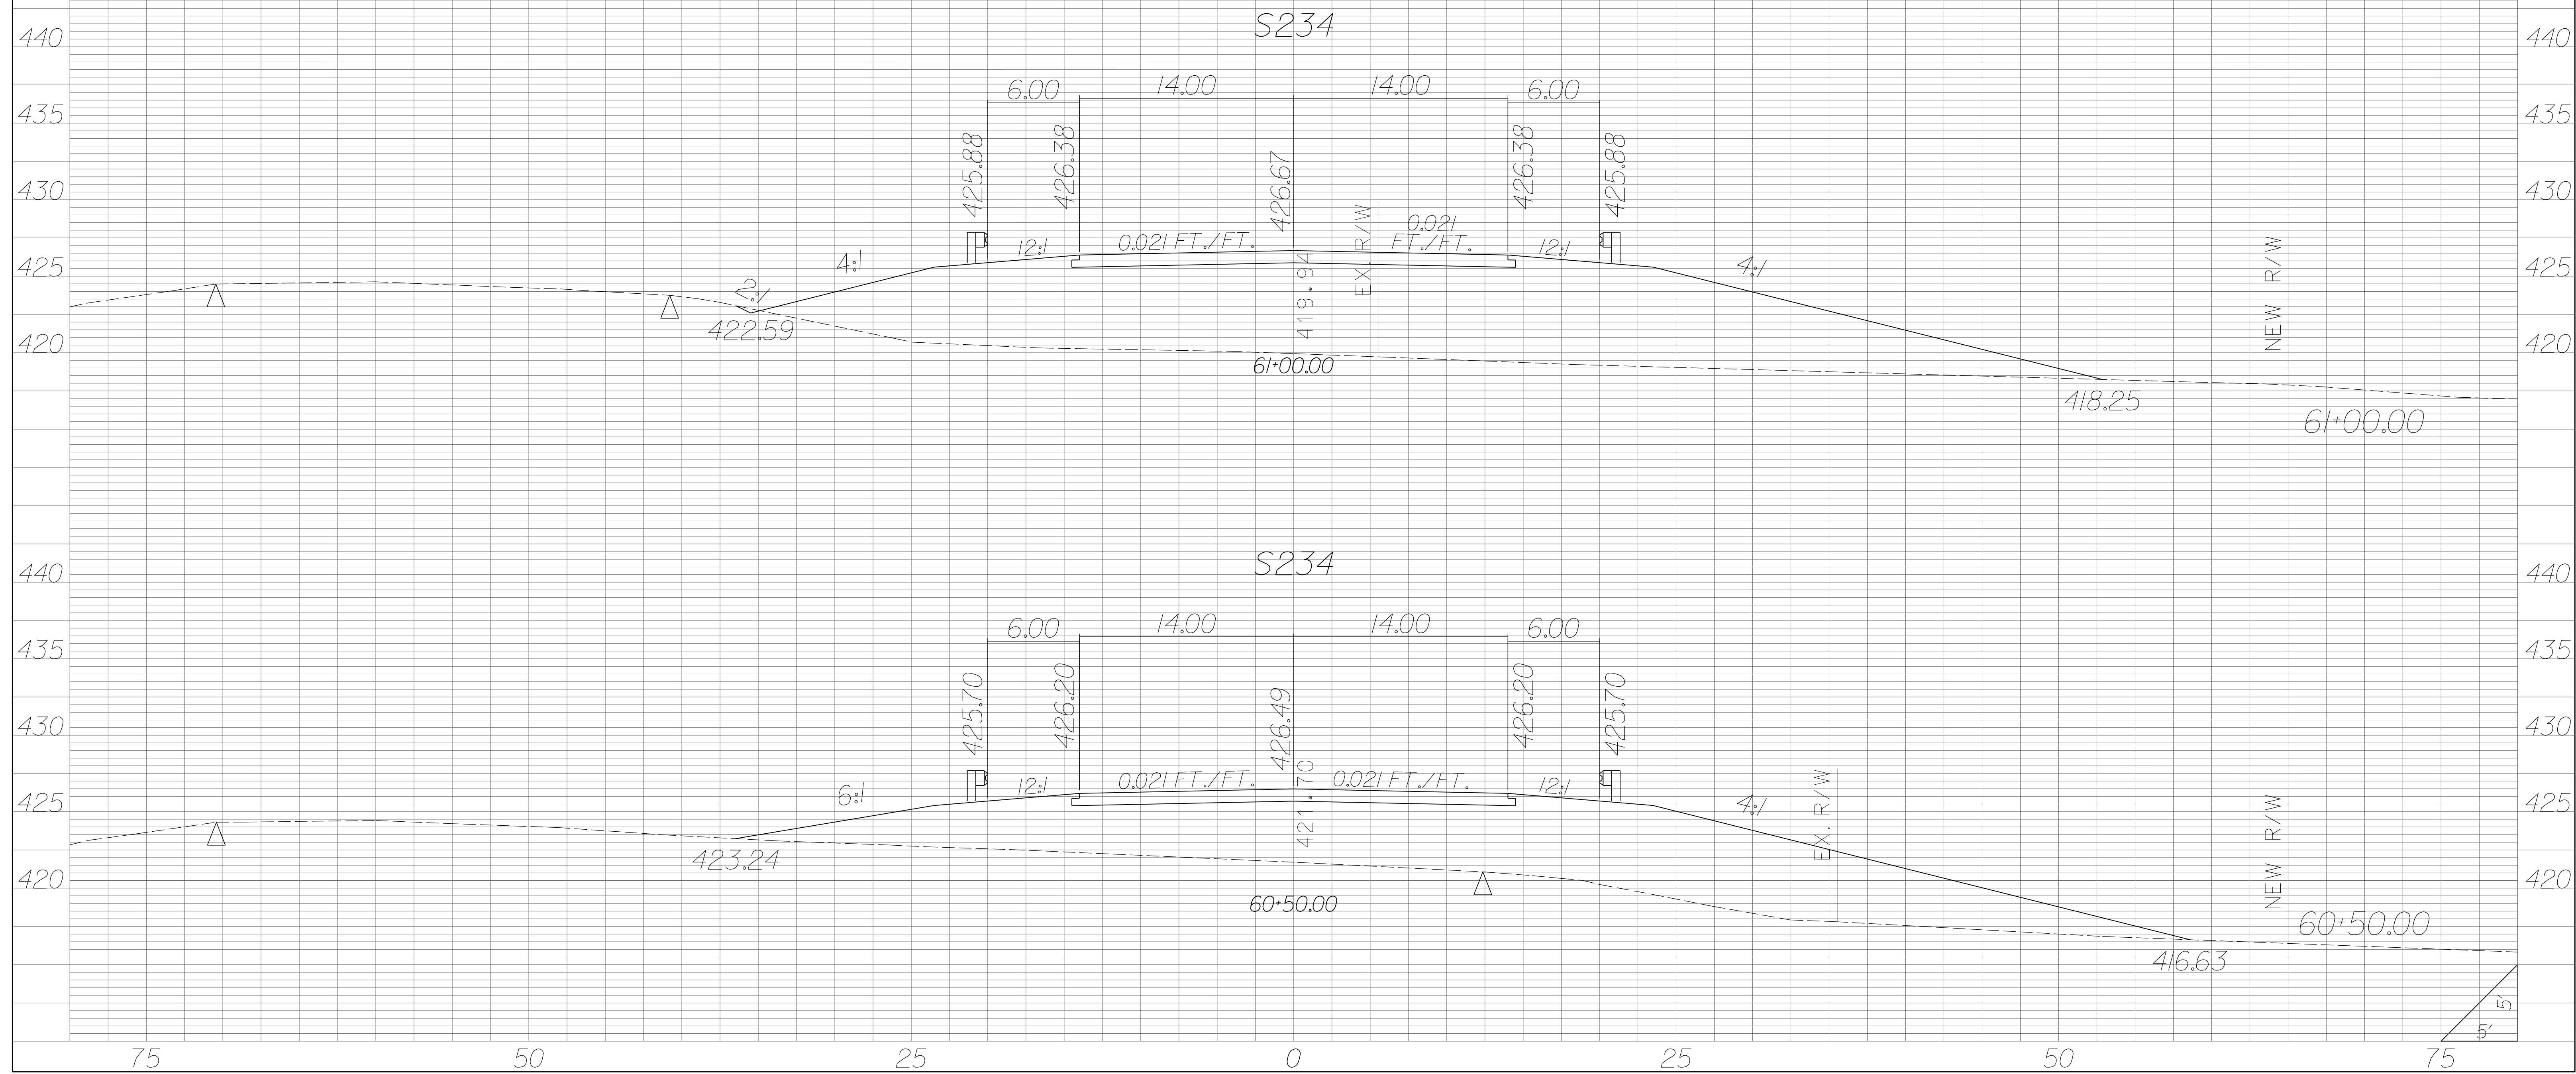


| STATE | COUNTY | PROJECT ID | RD/RTE NO. | SHEET NO. |
|-------|-----------------------------------|------------|------------|-----------|
| SC | NEWBERRY RICHLAND LEXINGTON | P029208 | I-26 | X-59I |

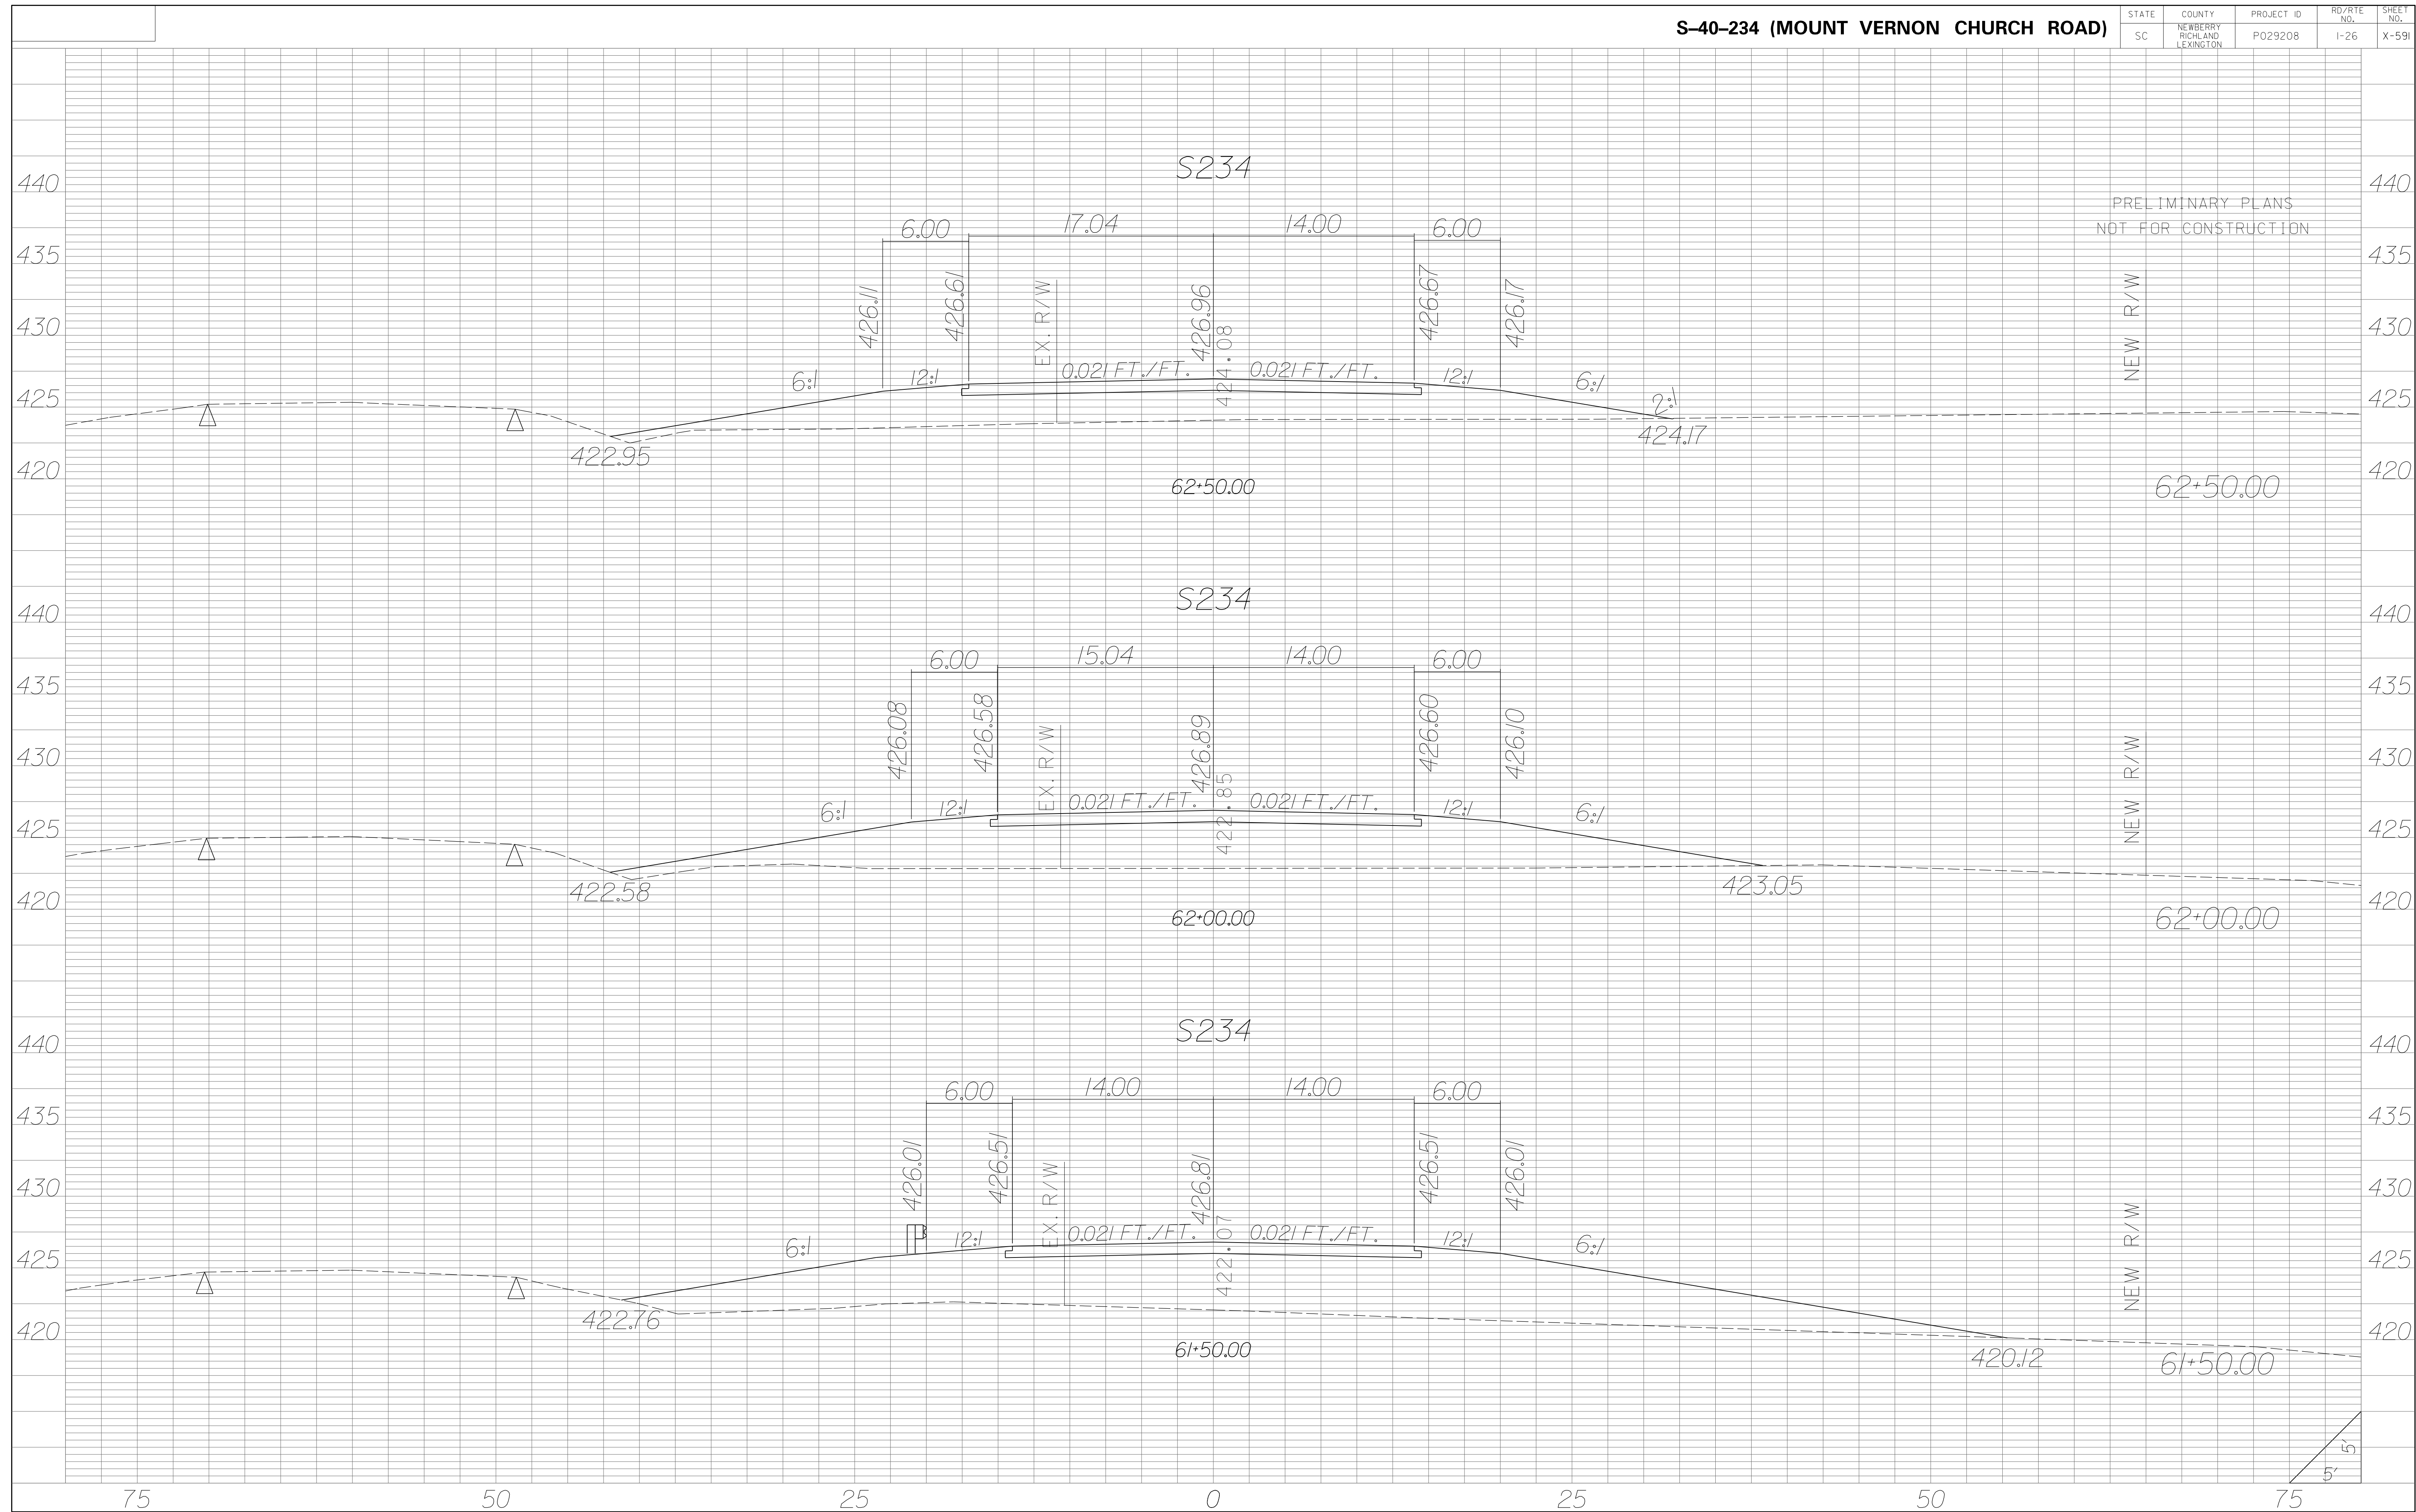


| STATE | COUNTY | PROJECT ID | RD/RTE NO. | SHEET NO. |
|-------|-----------------------------------|------------|------------|-----------|
| SC | NEWBERRY RICHLAND LEXINGTON | P029208 | I-26 | X-592 |

PRELIMINARY PLANS
NOT FOR CONSTRUCTION

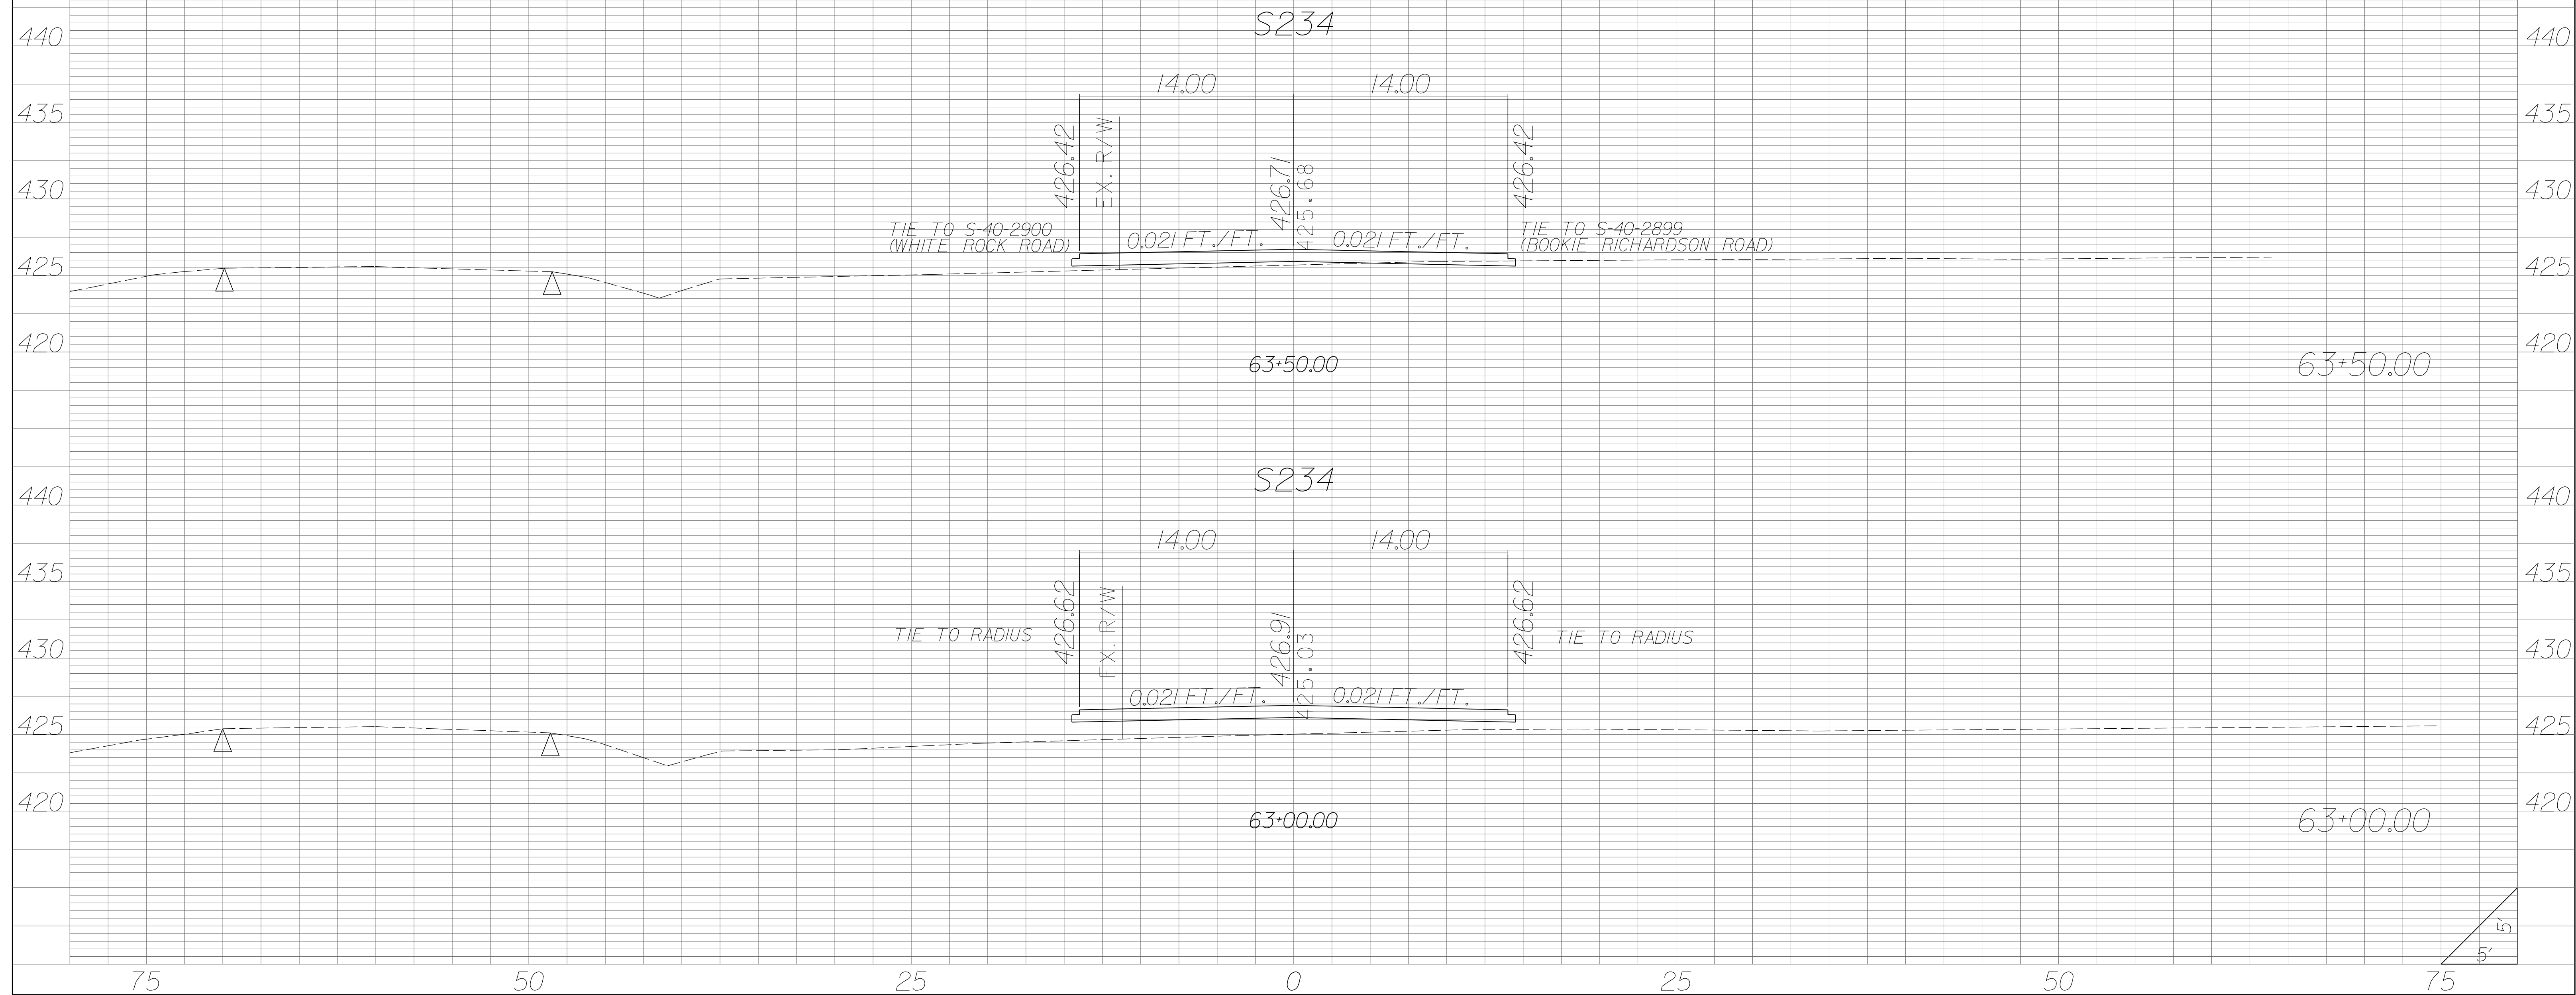


| STATE | COUNTY | PROJECT ID | RD/RTE NO. | SHEET NO. |
|-------|-----------------------------------|------------|------------|-----------|
| SC | NEWBERRY RICHLAND LEXINGTON | P029208 | I-26 | X-593 |

PRELIMINARY PLANS
NOT FOR CONSTRUCTION

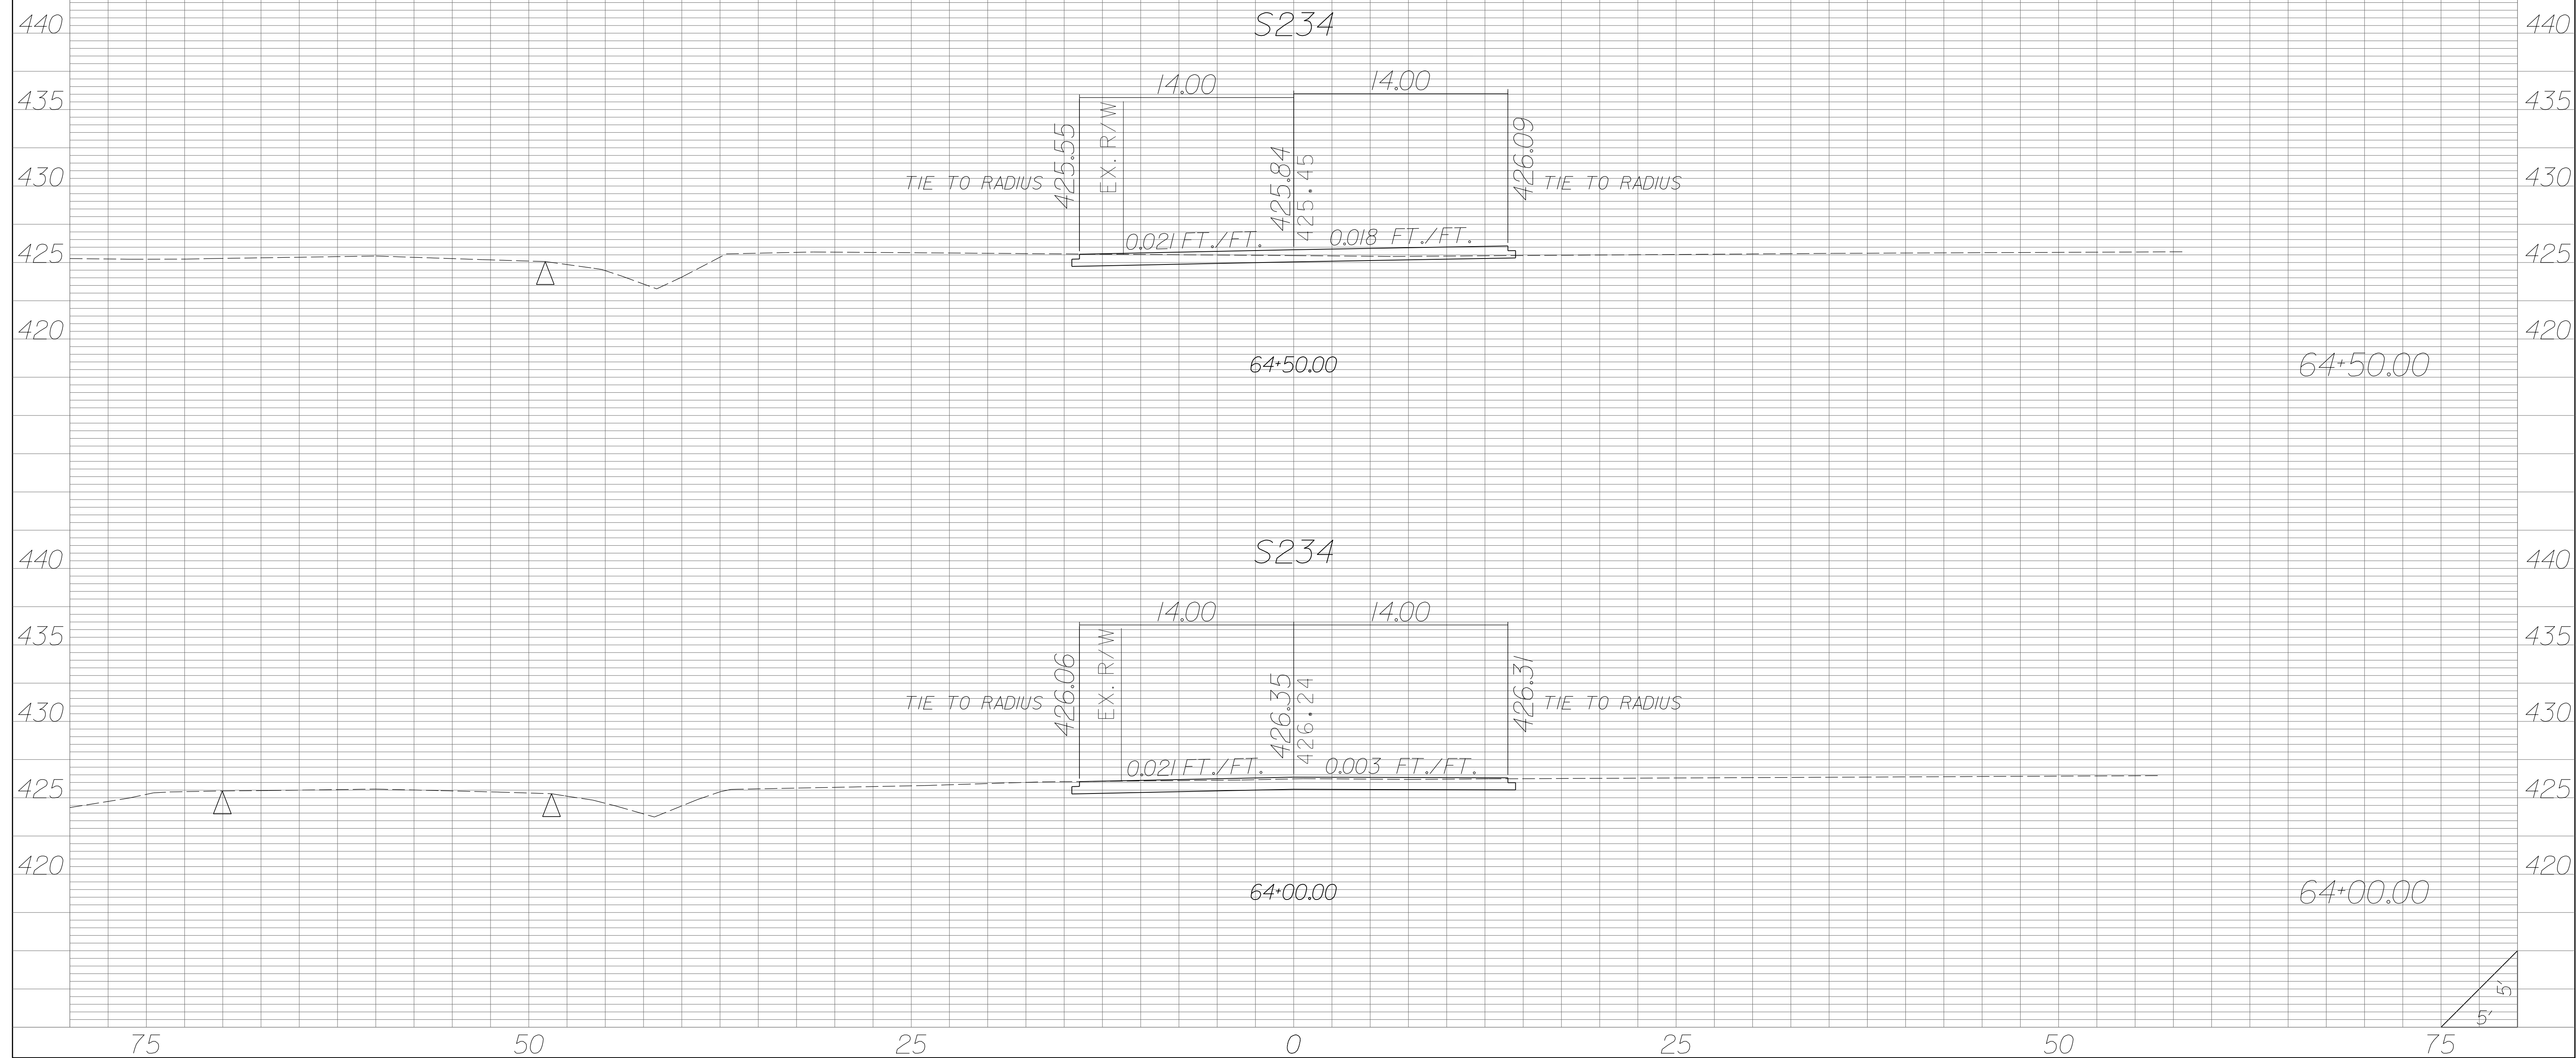



| STATE | COUNTY | PROJECT ID | RD/RTE NO. | SHEET NO. |
|-------|-----------------------------------|------------|------------|-----------|
| SC | NEWBERRY RICHLAND LEXINGTON | P029208 | I-26 | X-594 |

PRELIMINARY PLANS
NOT FOR CONSTRUCTION

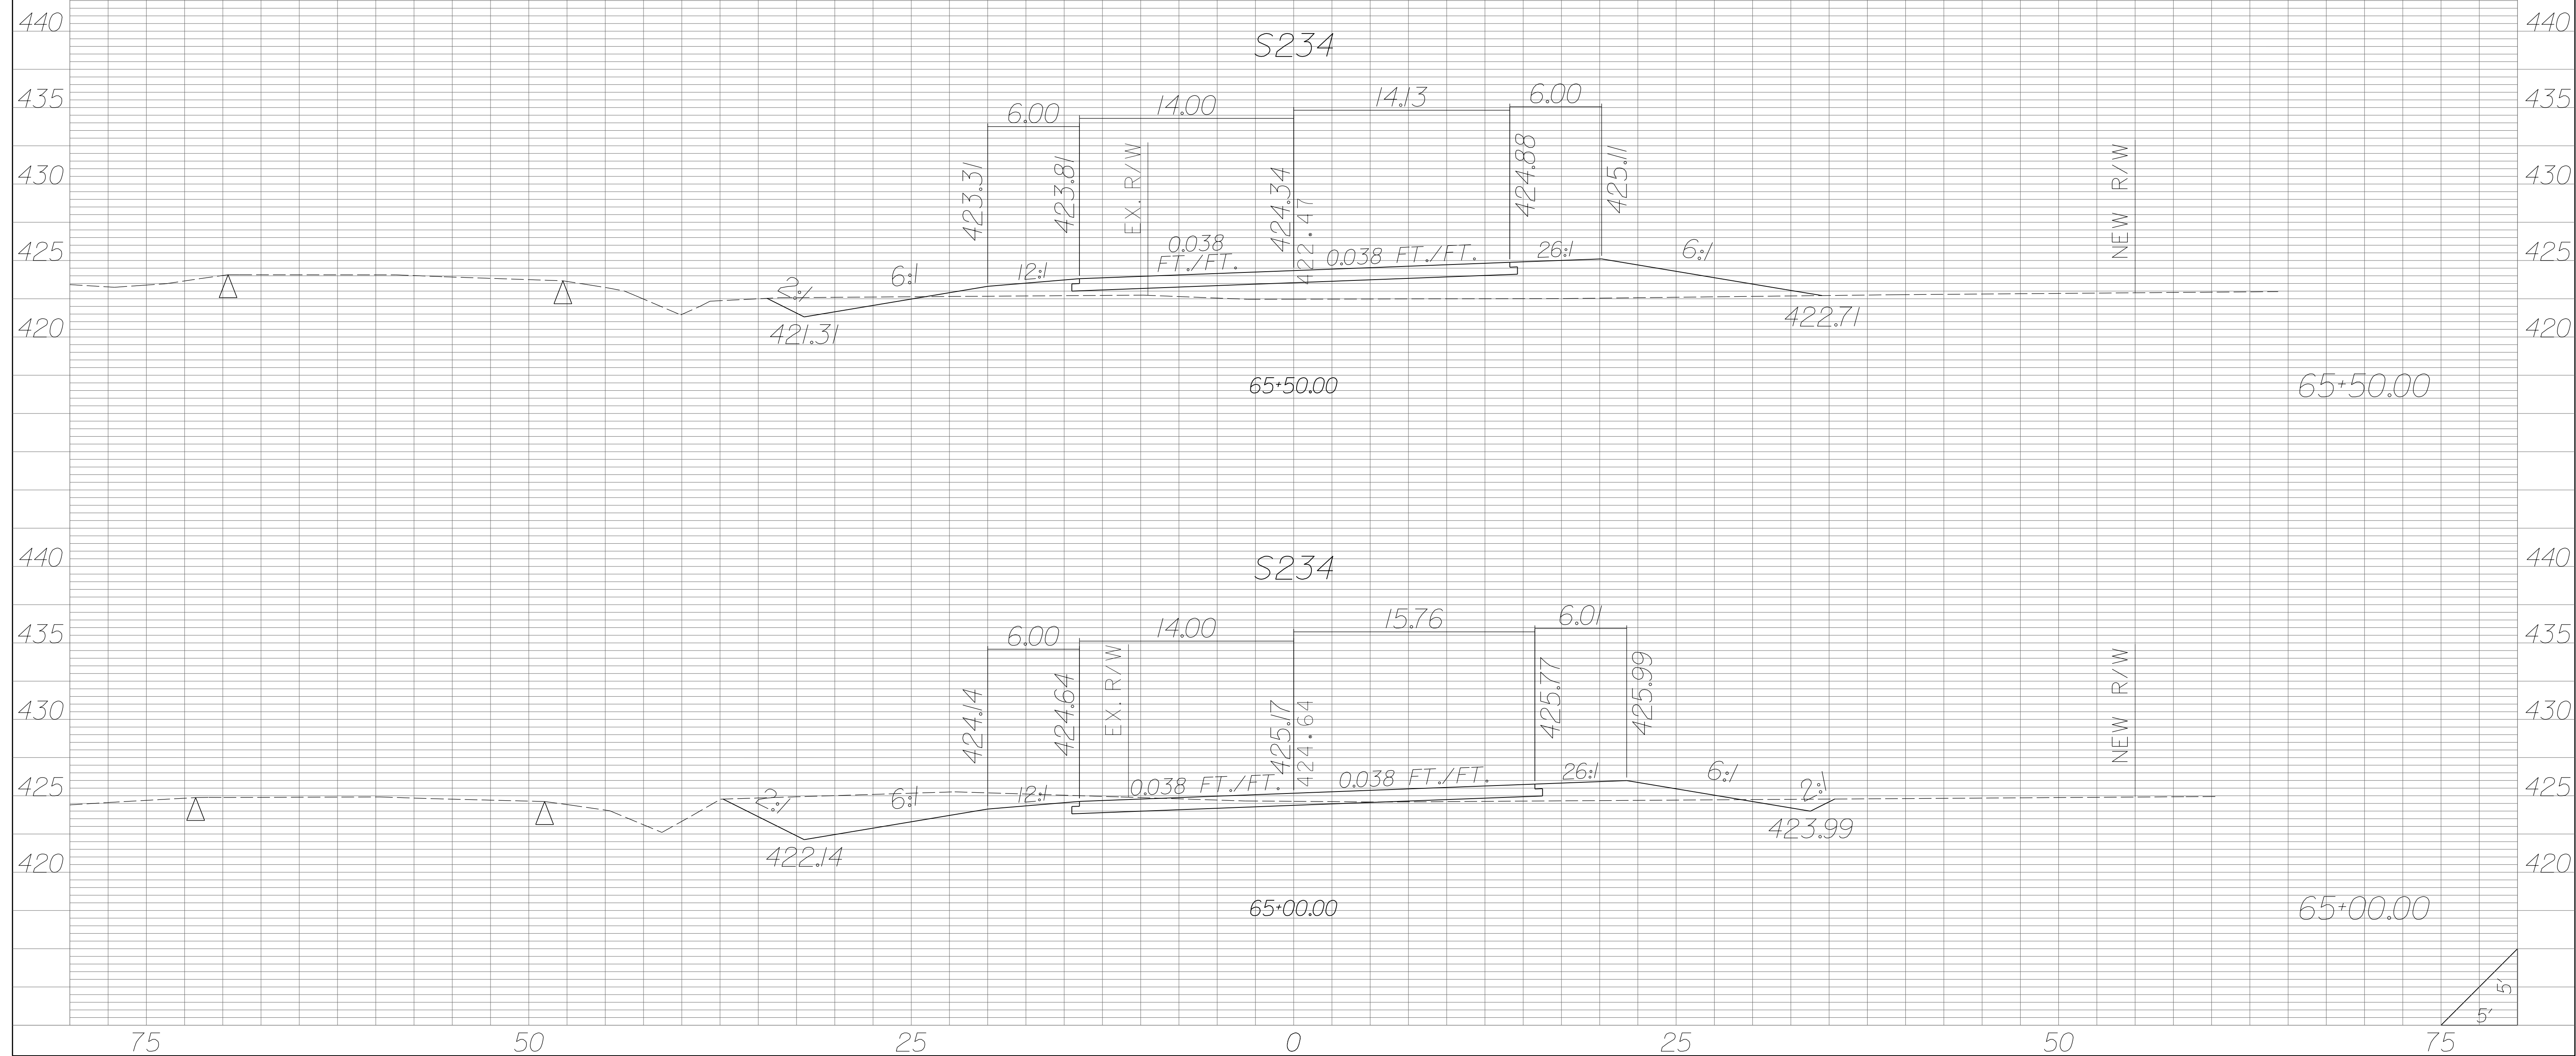




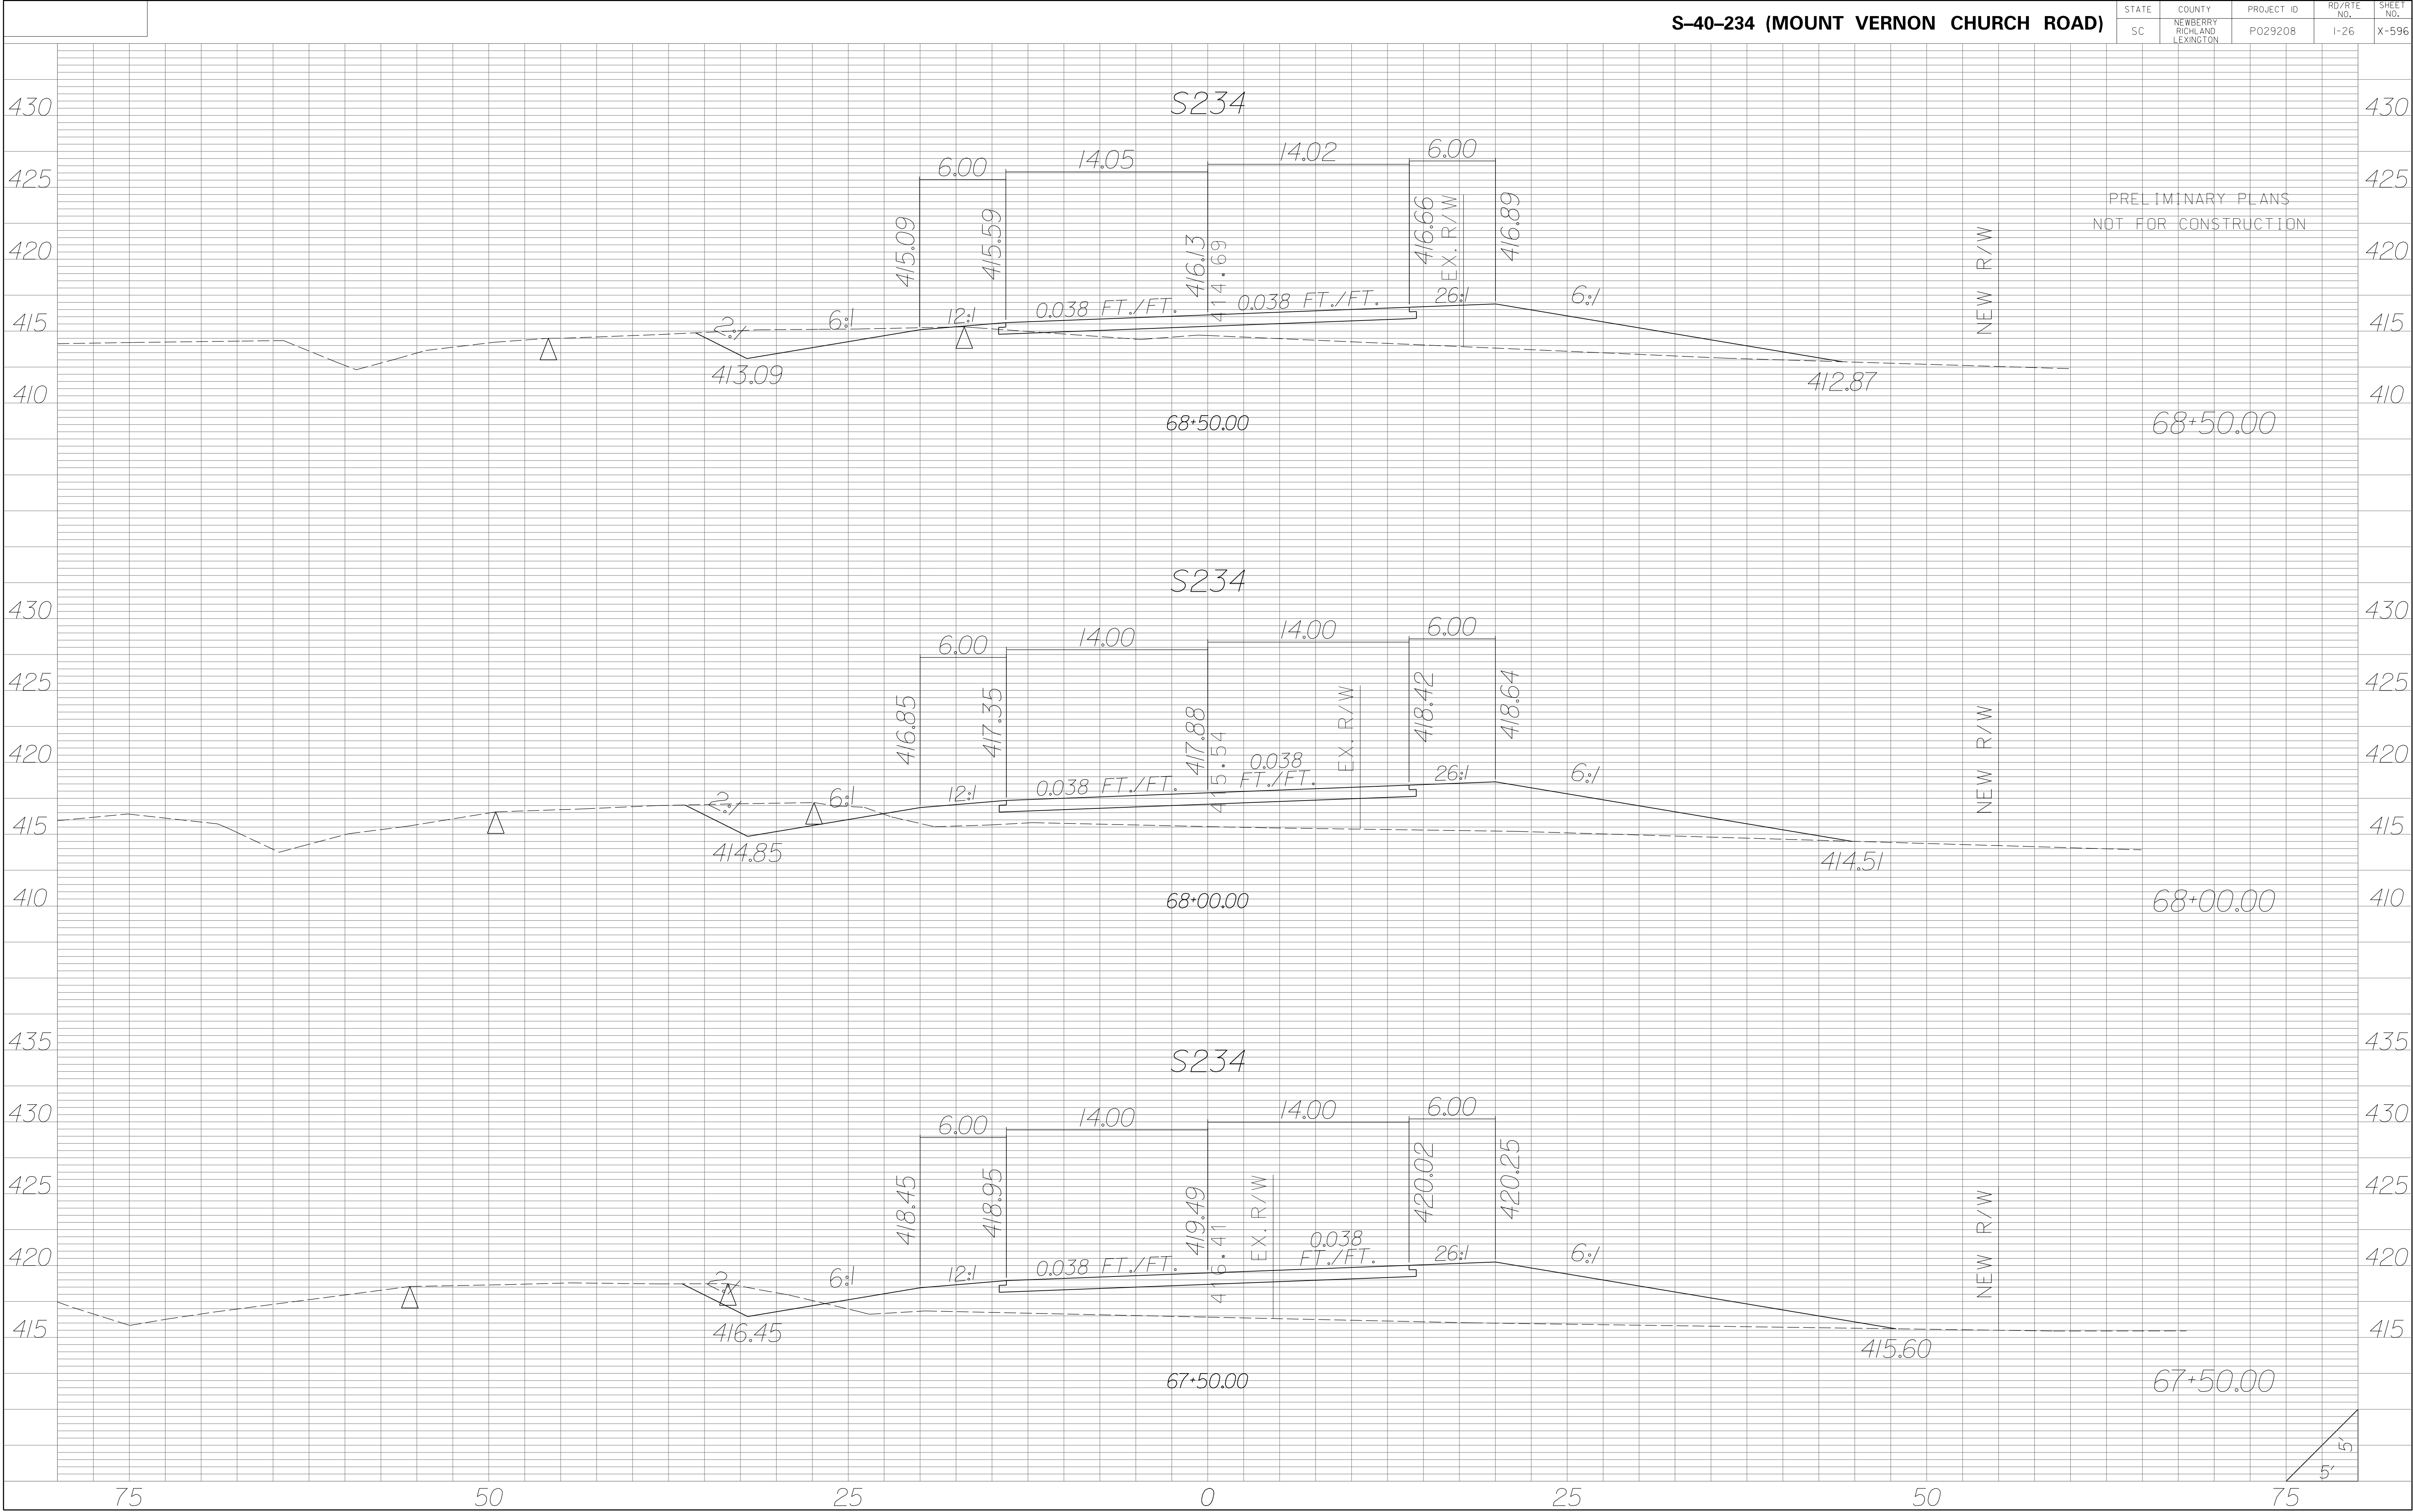

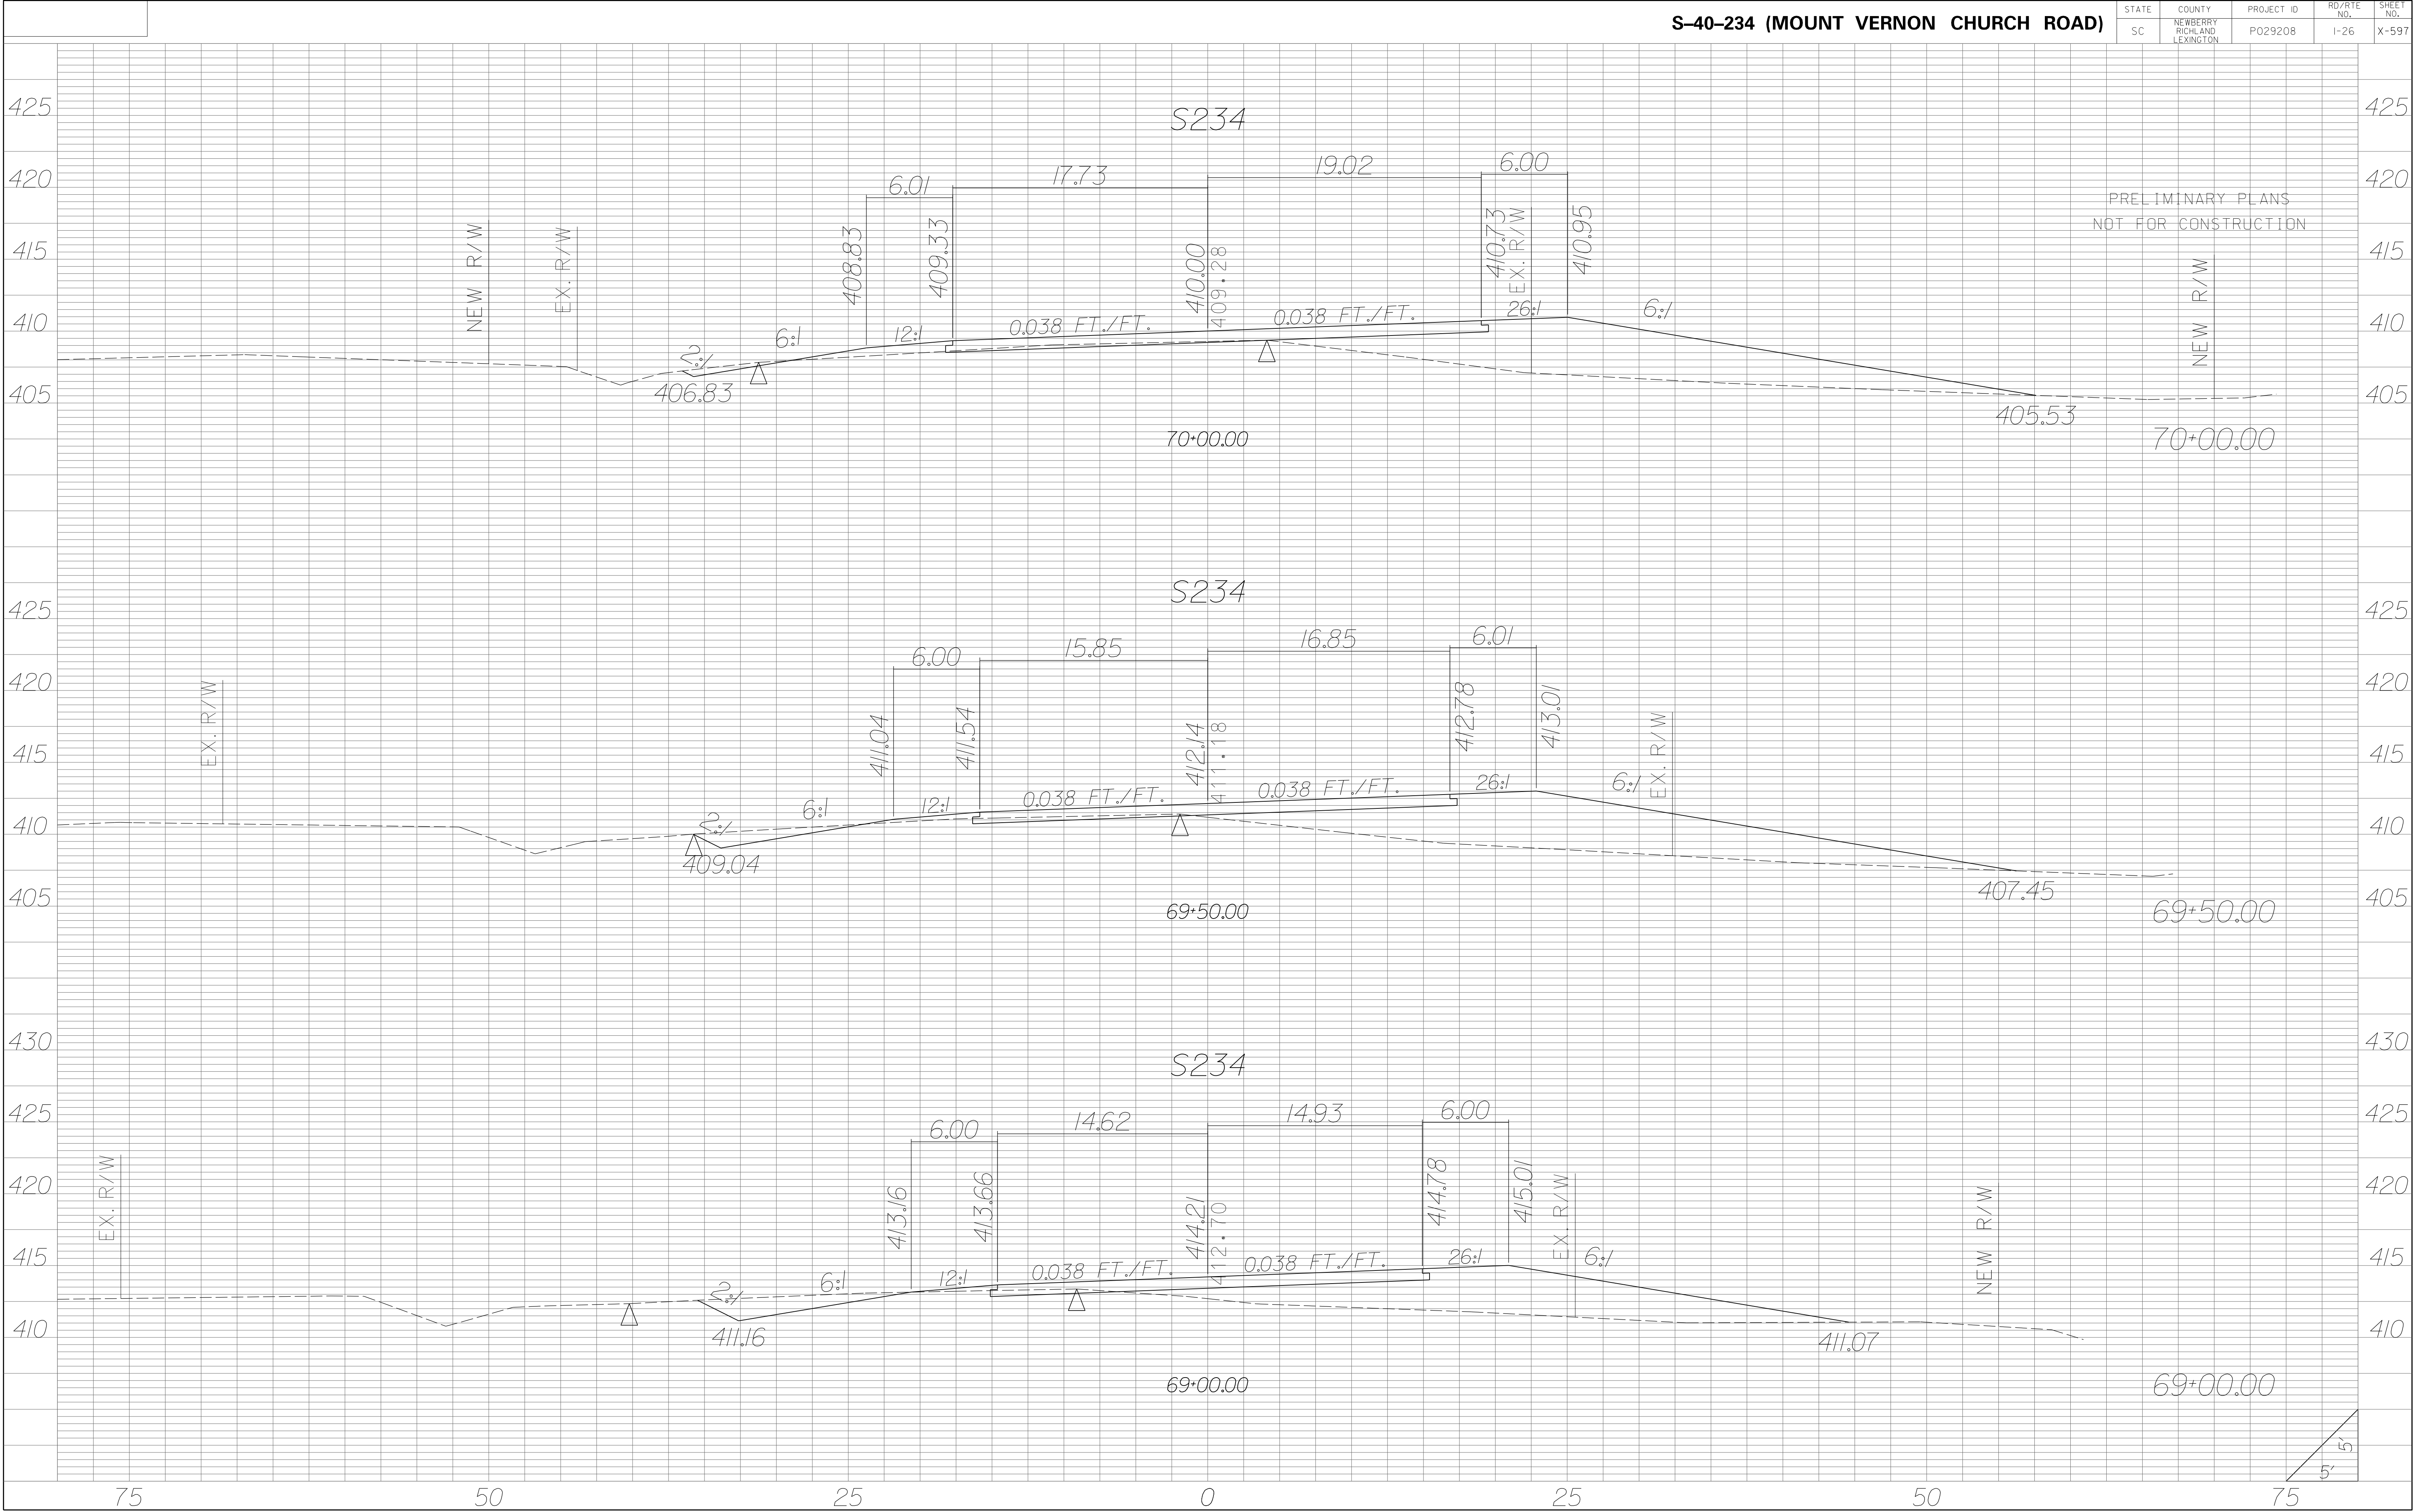



| STATE | COUNTY | PROJECT ID | RD/RTE NO. | SHEET NO. |
|-------|-----------------------------------|------------|------------|-----------|
| SC | NEWBERRY RICHLAND LEXINGTON | P029208 | 1-26 | X-598 |

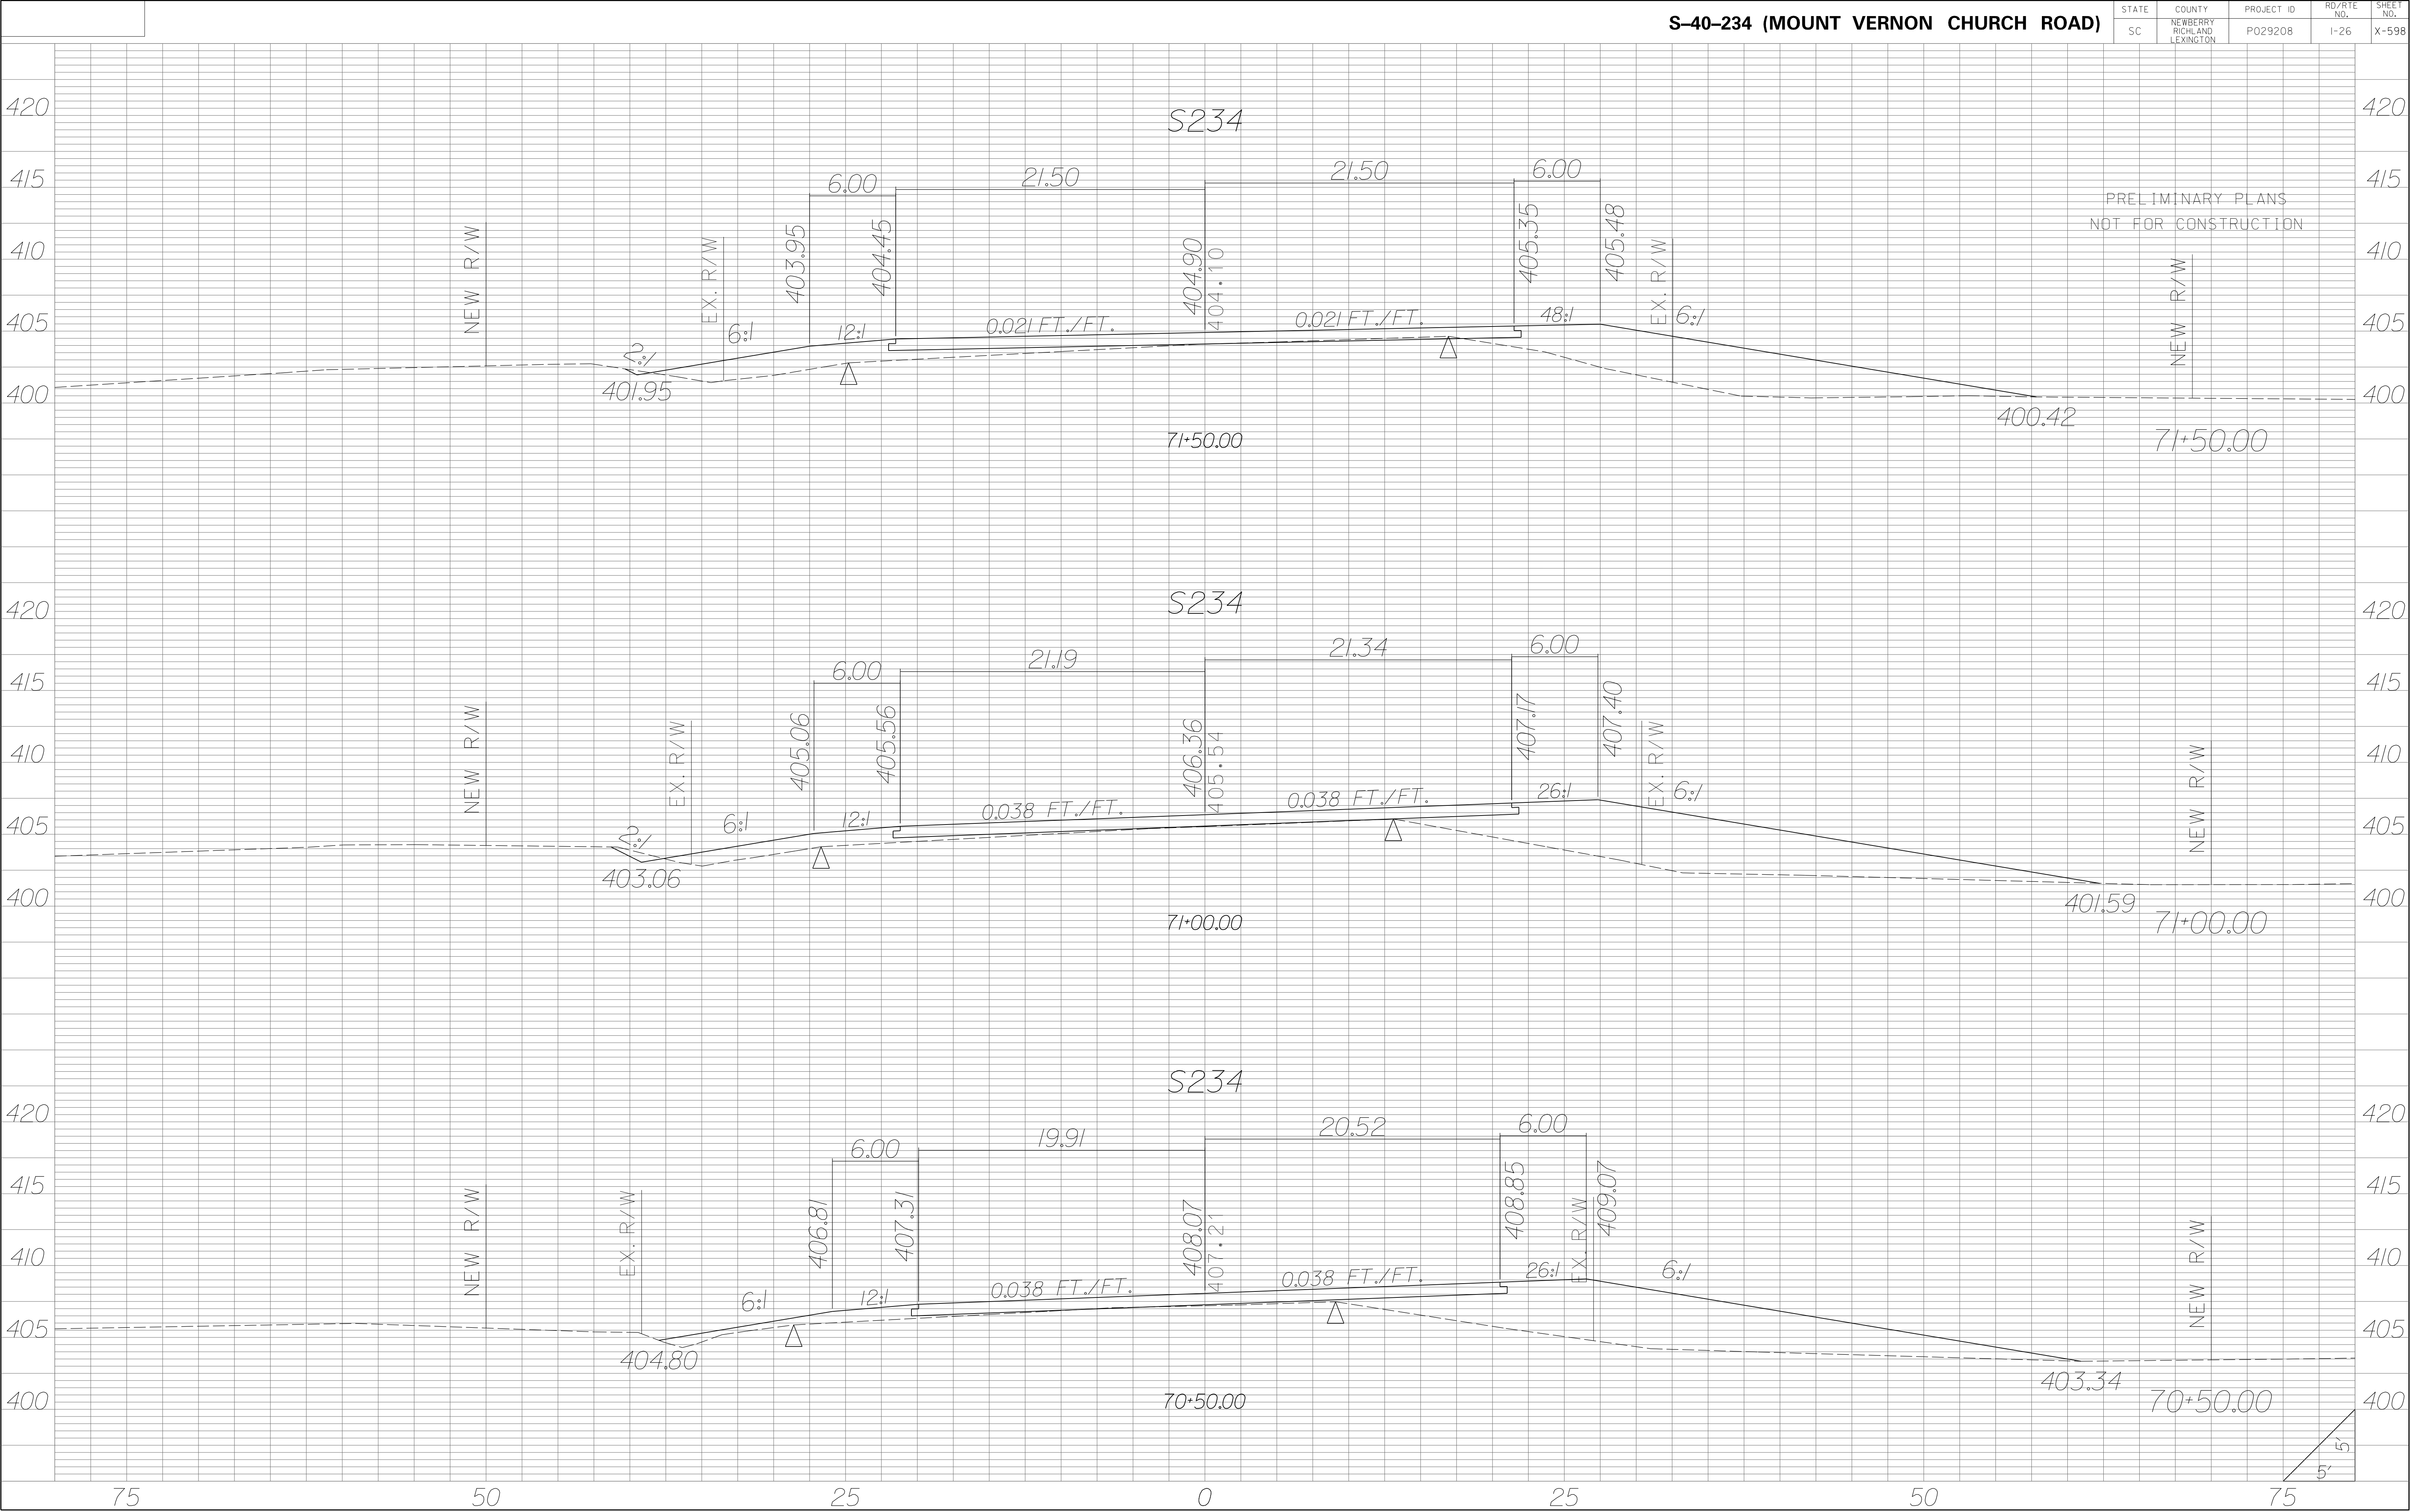


| STATE | COUNTY | PROJECT ID | RD/RTE NO. | SHEET NO. |
|-------|-----------------------------------|------------|------------|-----------|
| SC | NEWBERRY RICHLAND LEXINGTON | P029208 | 1-26 | X-599 |

PRELIMINARY PLANS
NOT FOR CONSTRUCTION

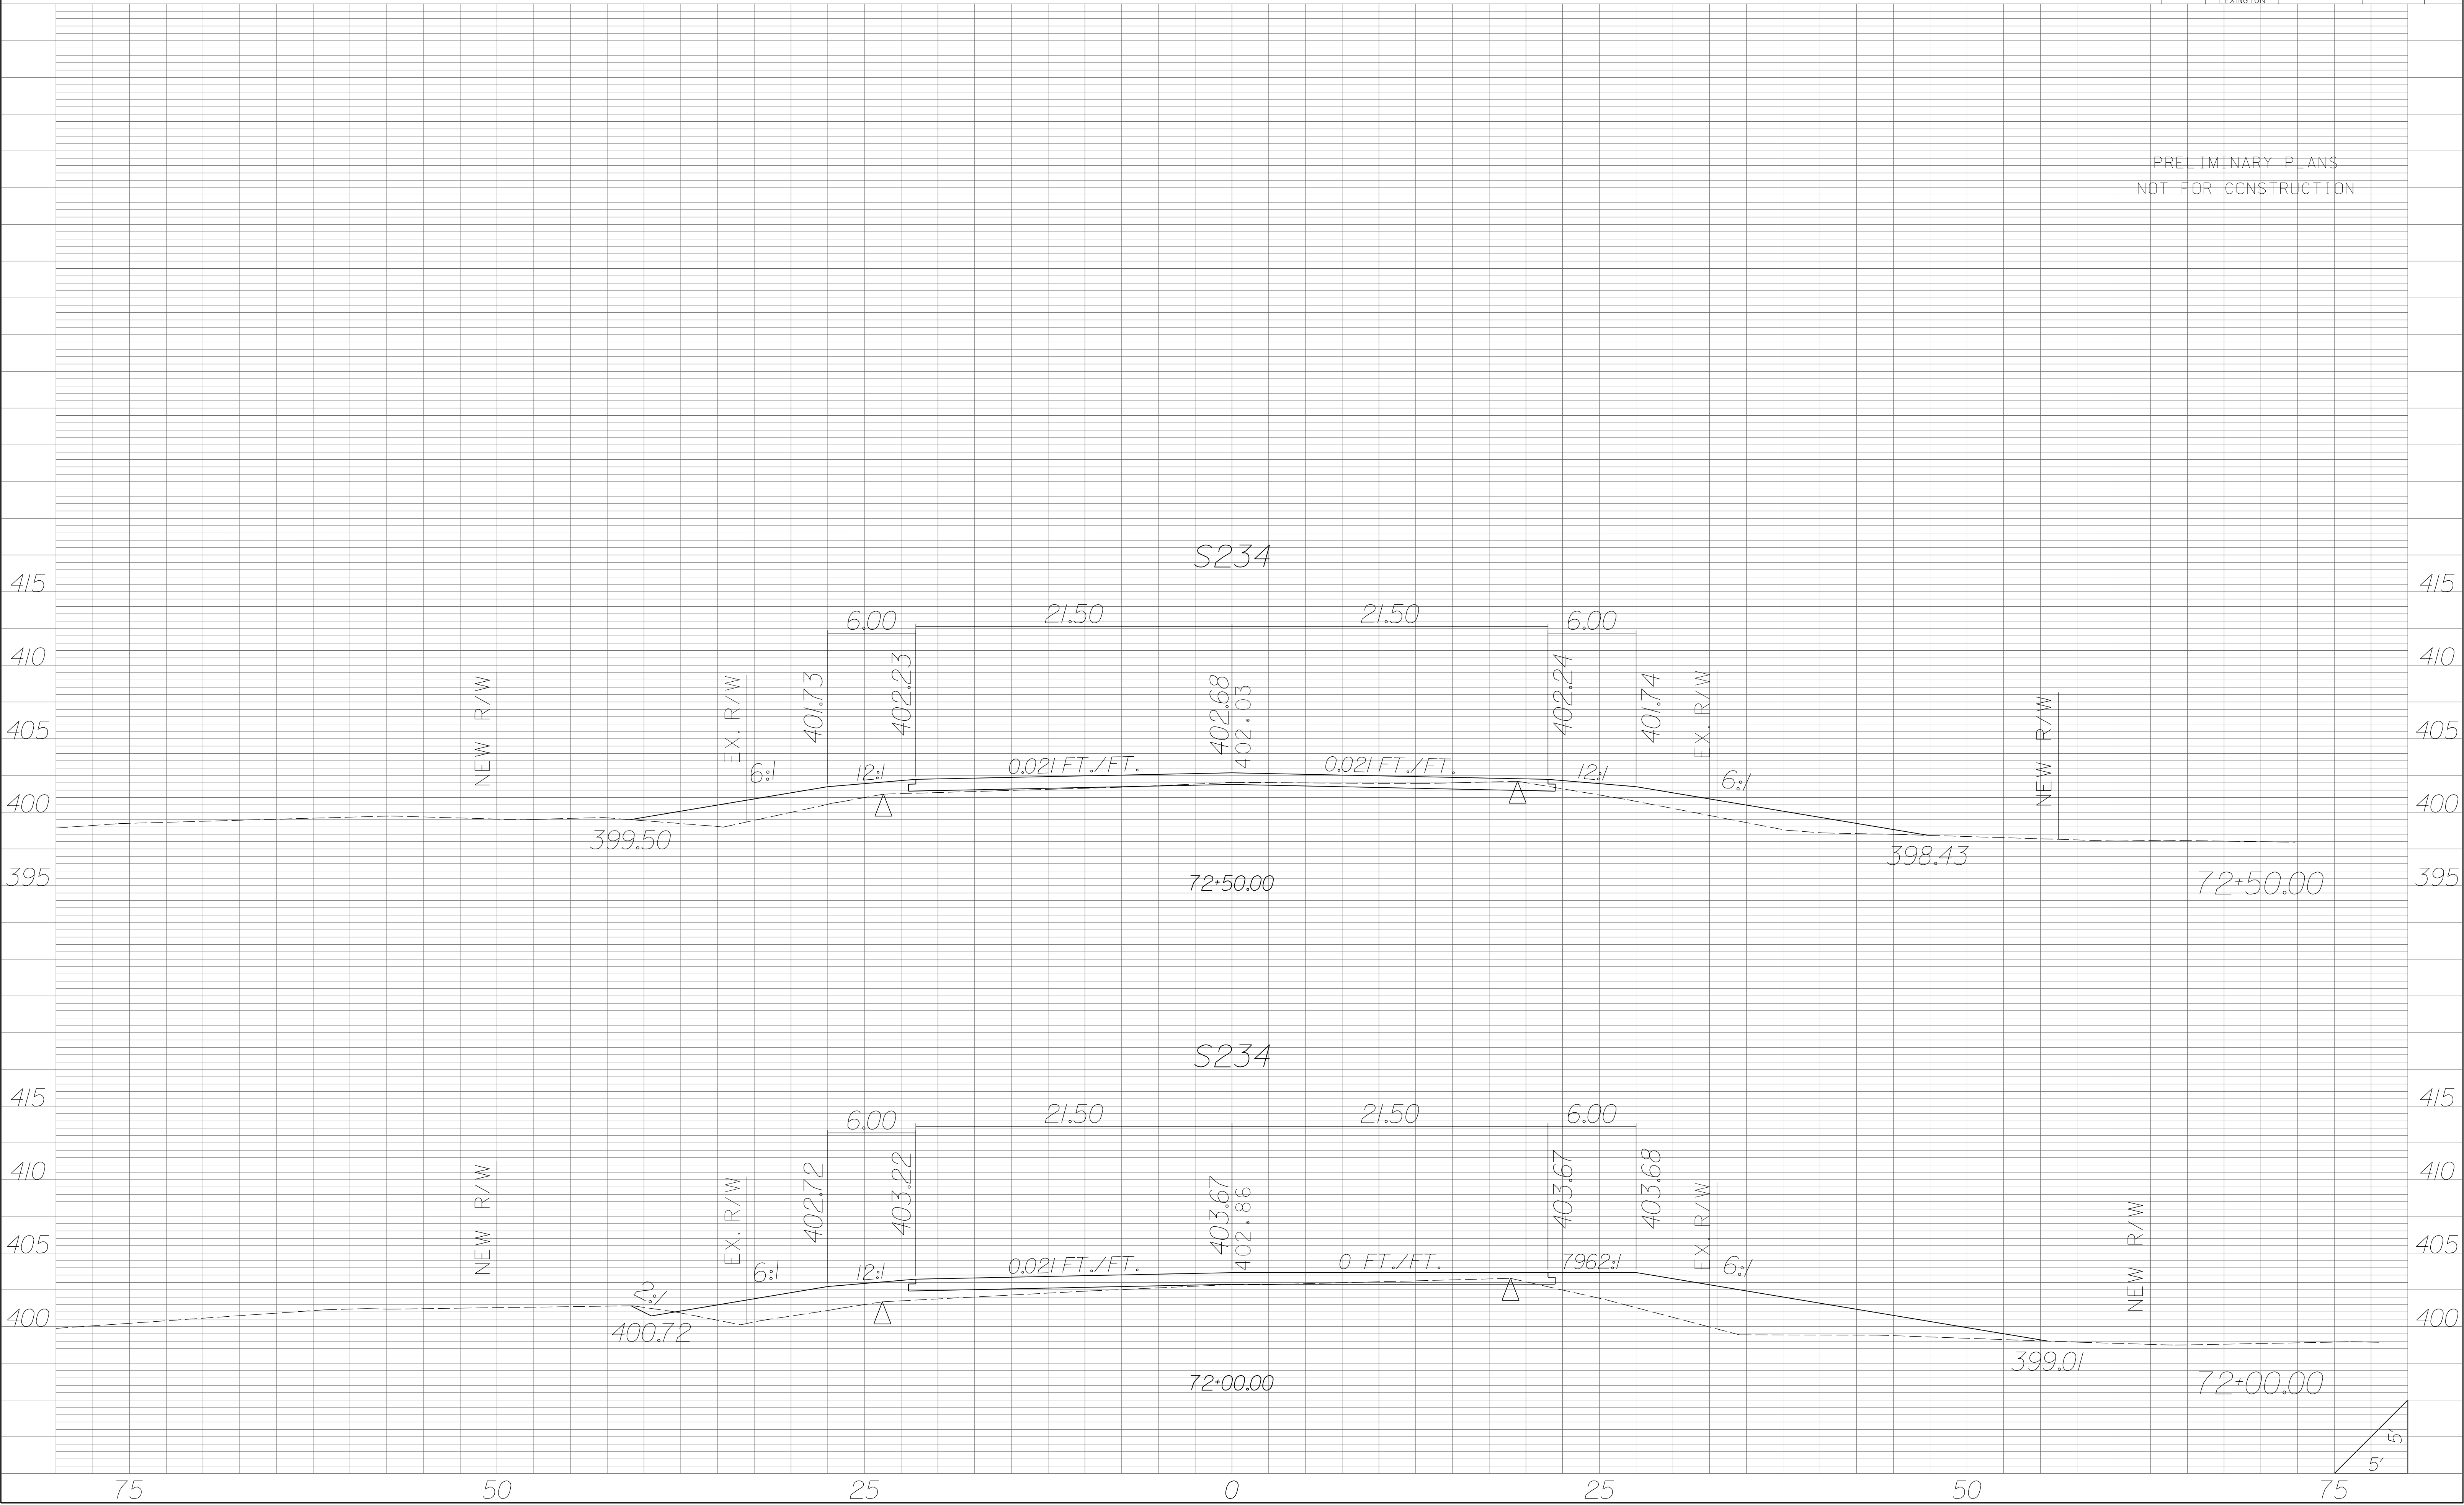


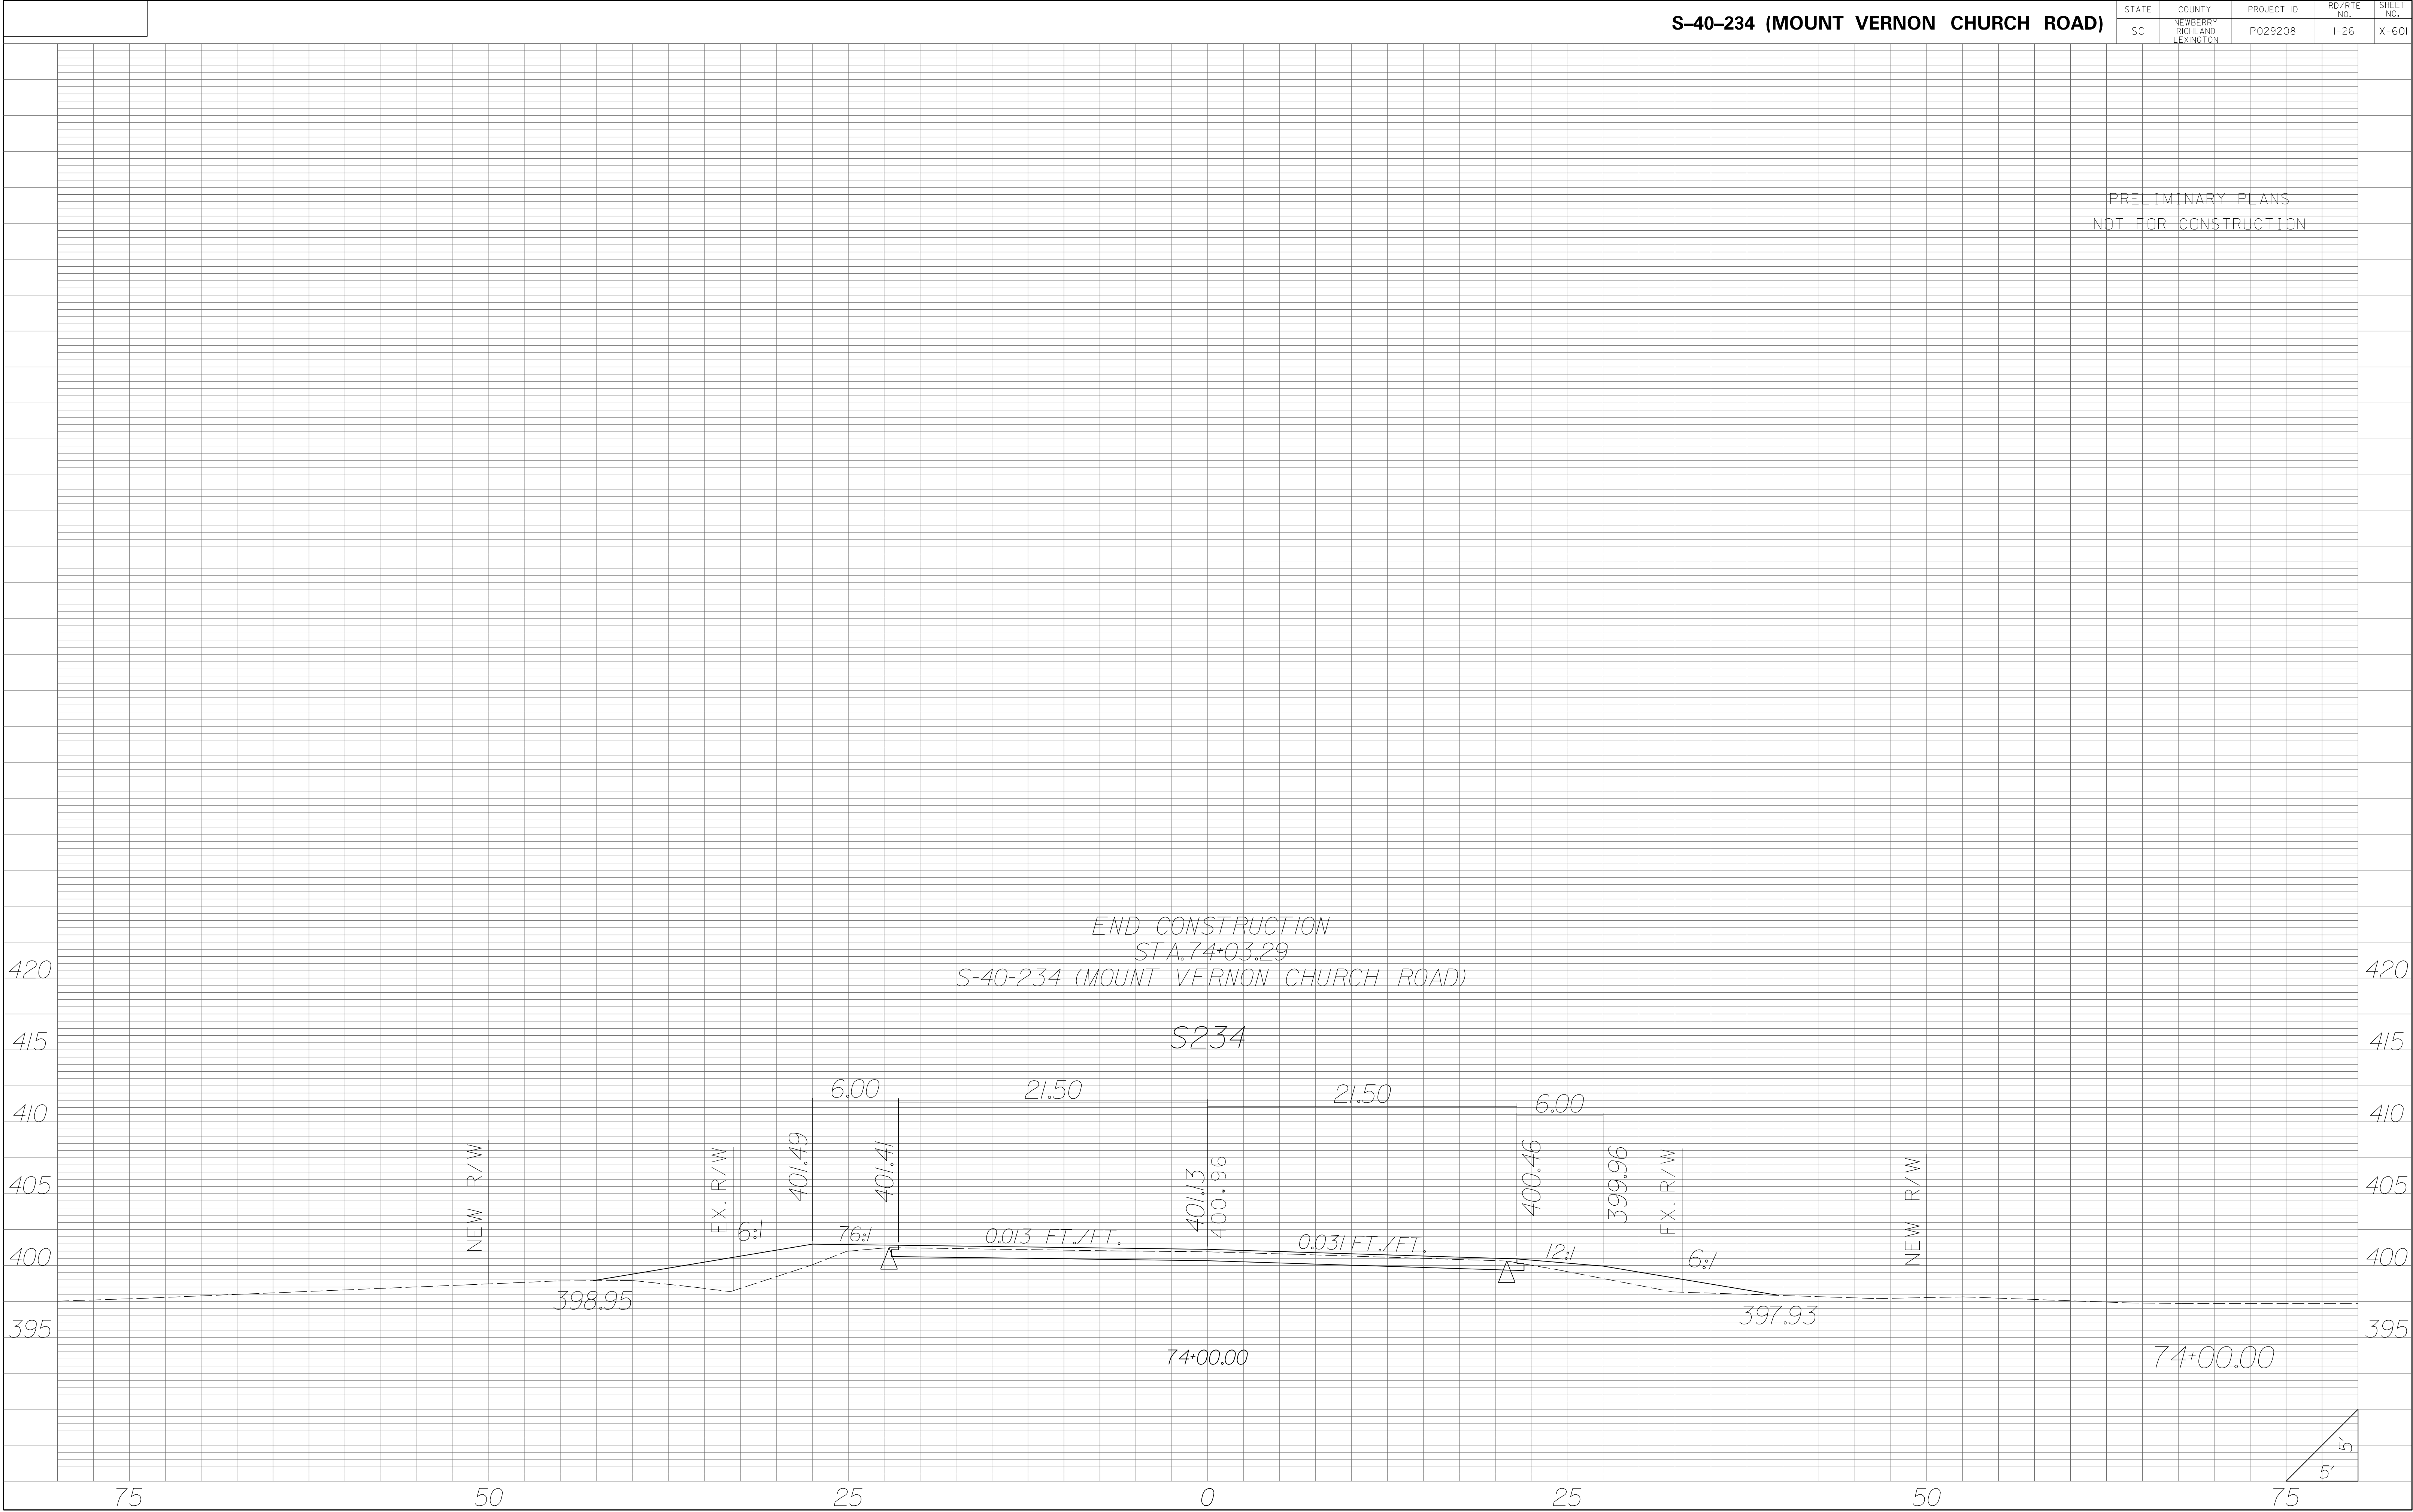

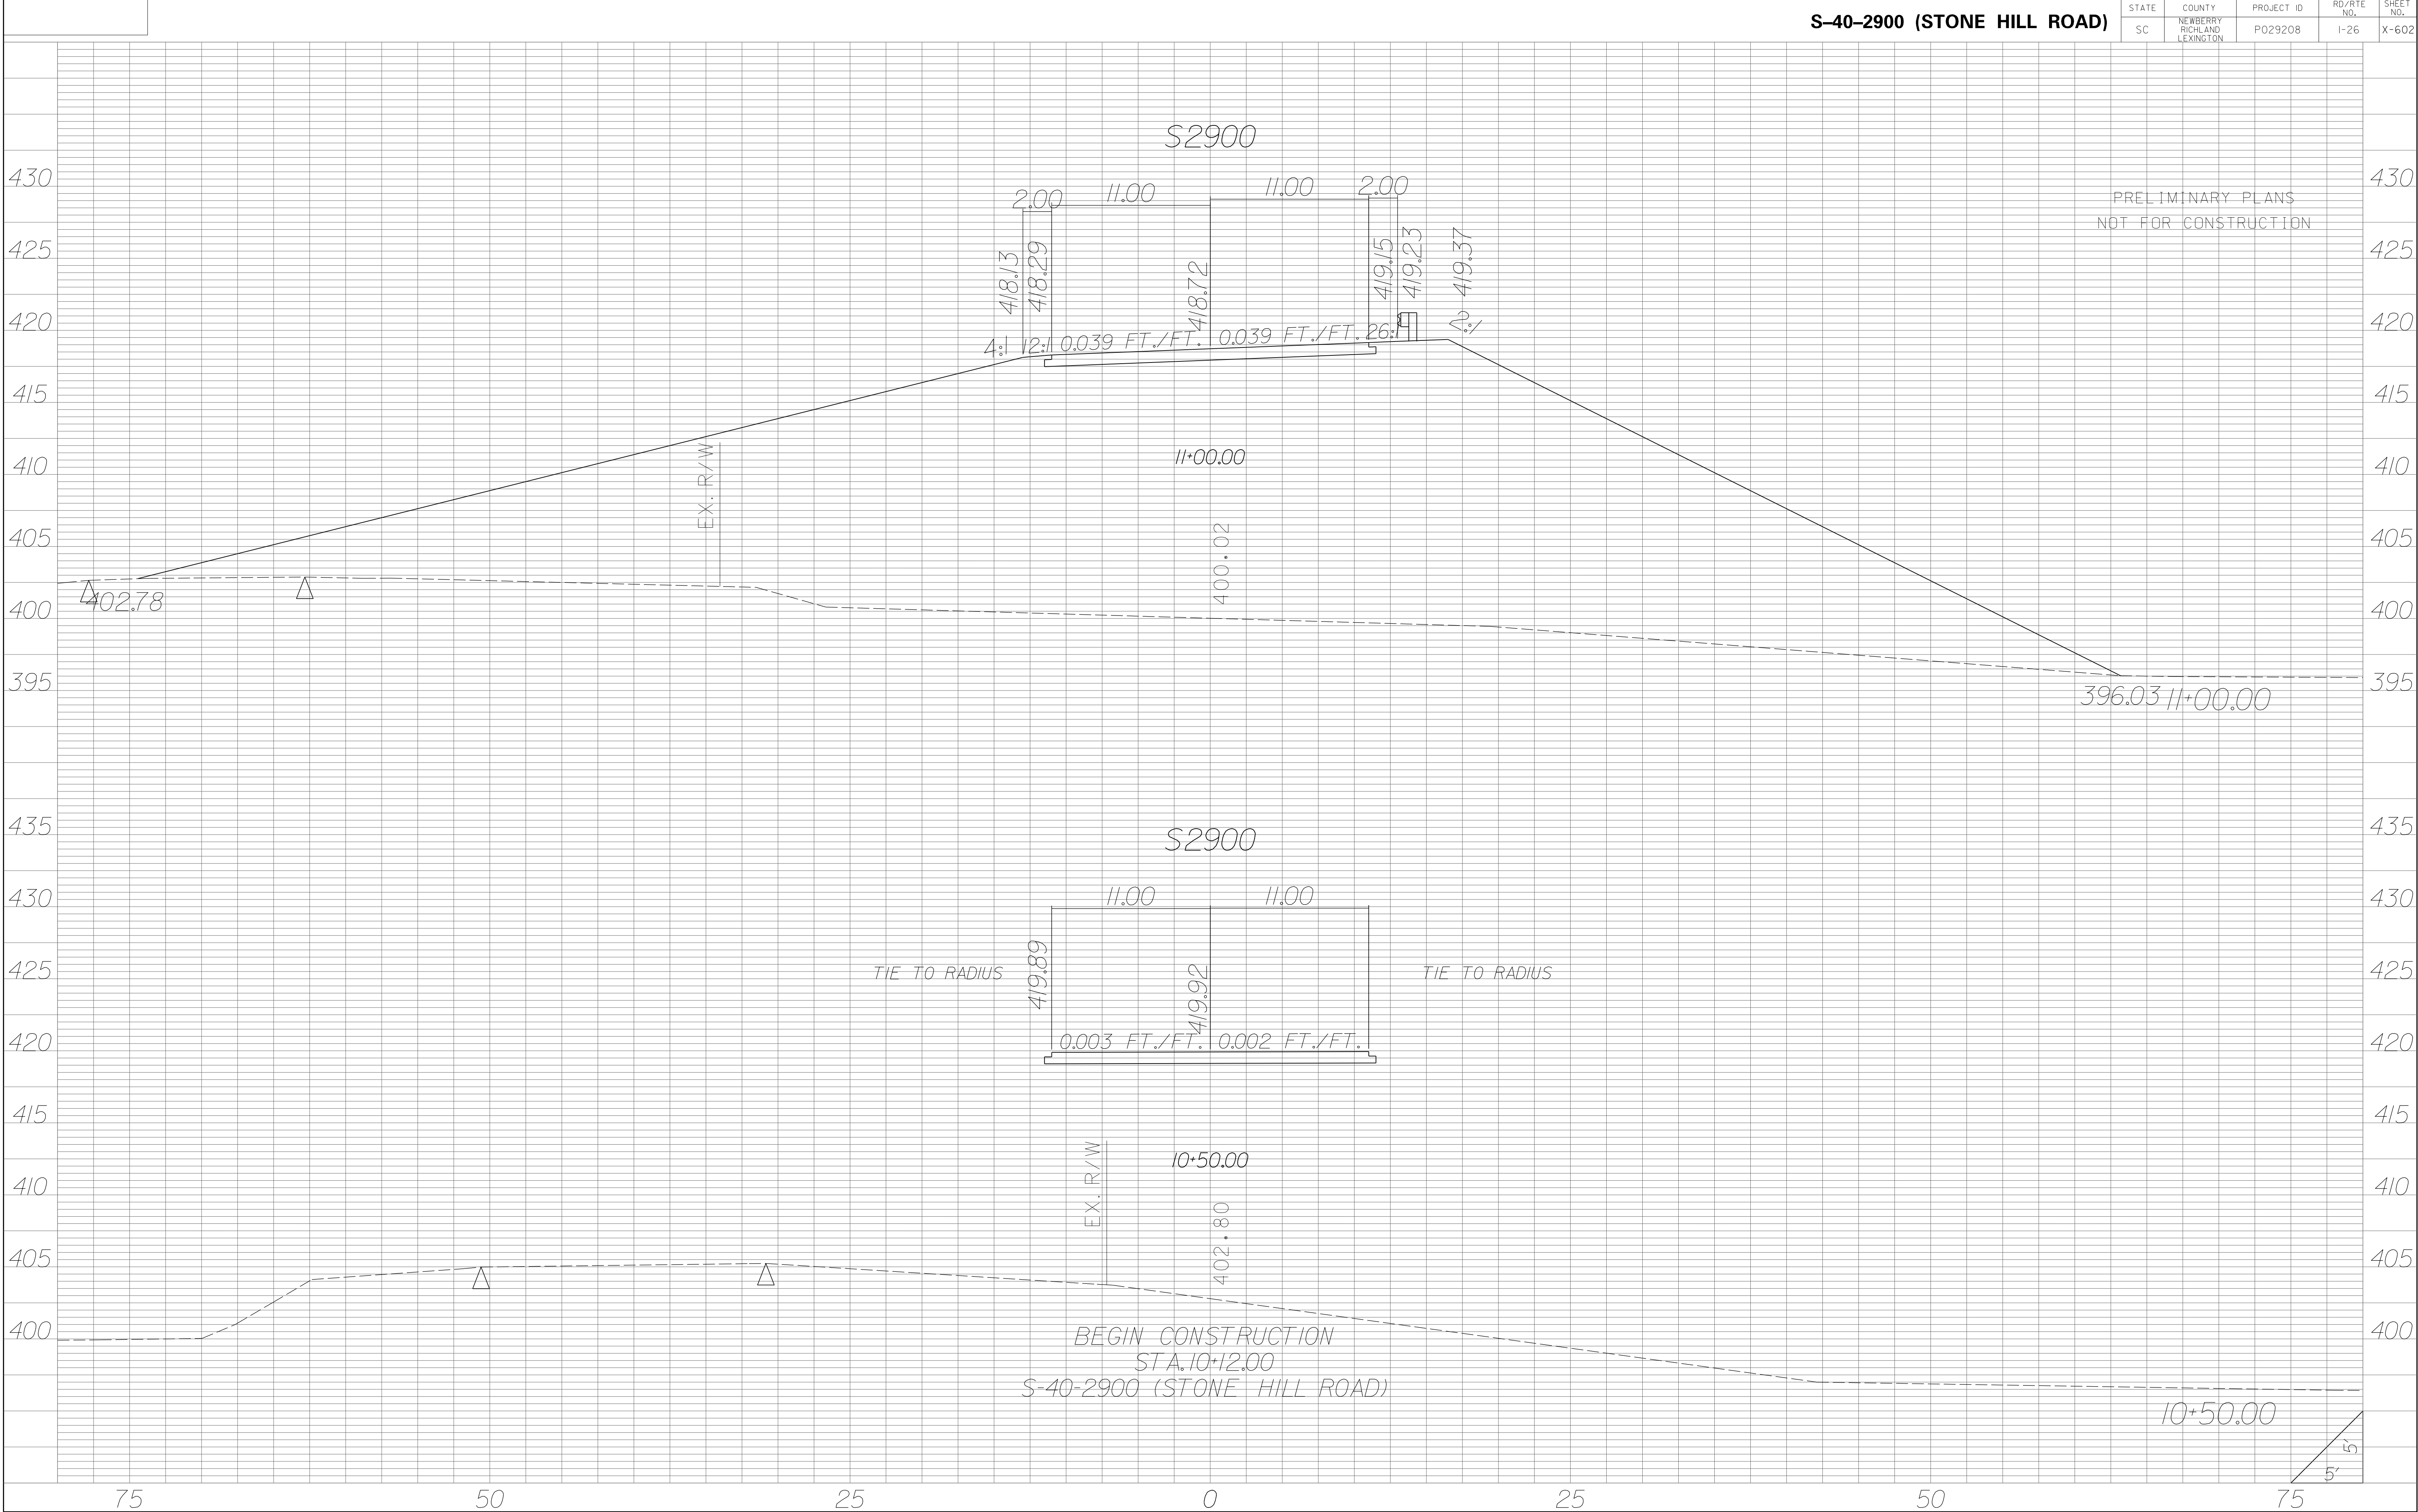

PRELIMINARY PLANS
NOT FOR CONSTRUCTION

\$2900

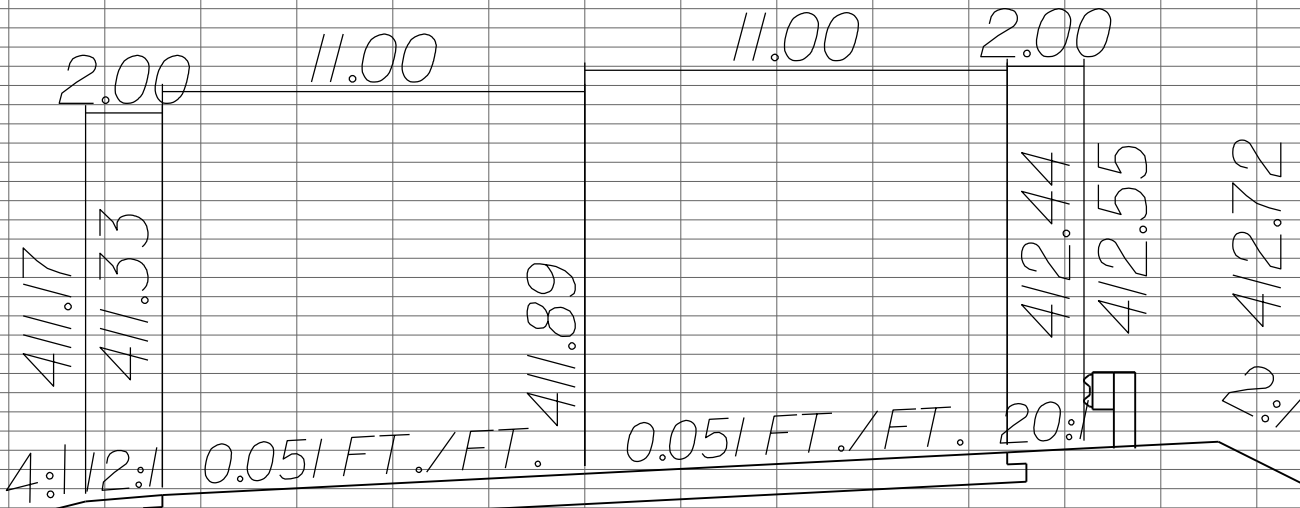

12+00.00


396.49

400.61

395.07

12+00.00

\$2900

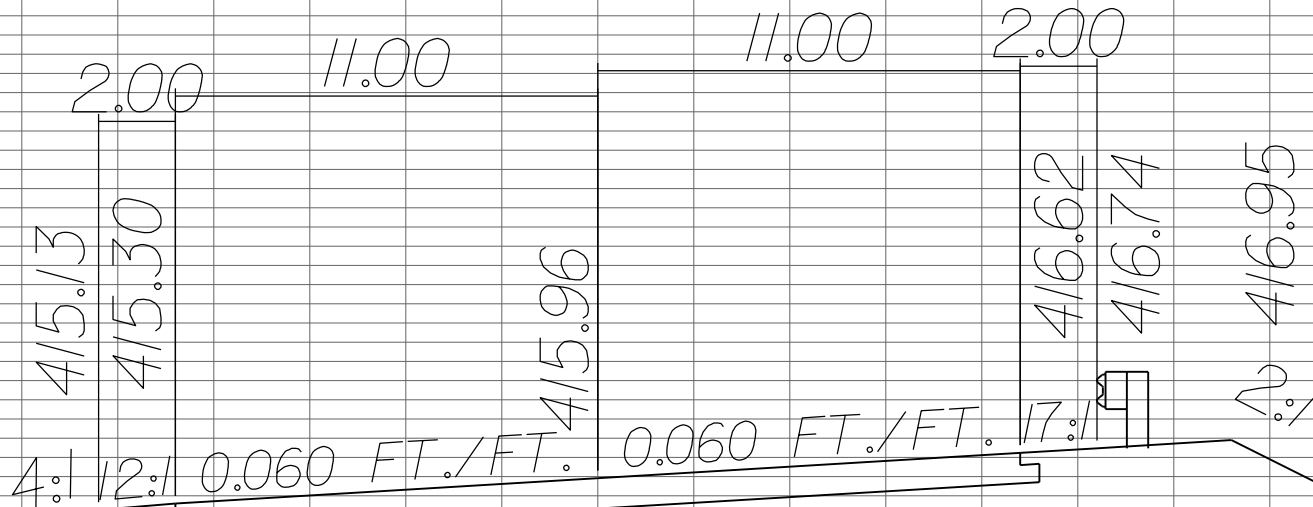

11+50.00

396.73

401.68

395.36

11+50.00


NEW R/W

NEW R/W

5' 5'


| STATE | COUNTY | PROJECT ID | RD/RTE NO. | SHEET NO. |
|-------|-----------------------------------|------------|------------|-----------|
| SC | NEWBERRY RICHLAND LEXINGTON | P029208 | 1-26 | X-604 |

PRELIMINARY PLANS
NOT FOR CONSTRUCTION

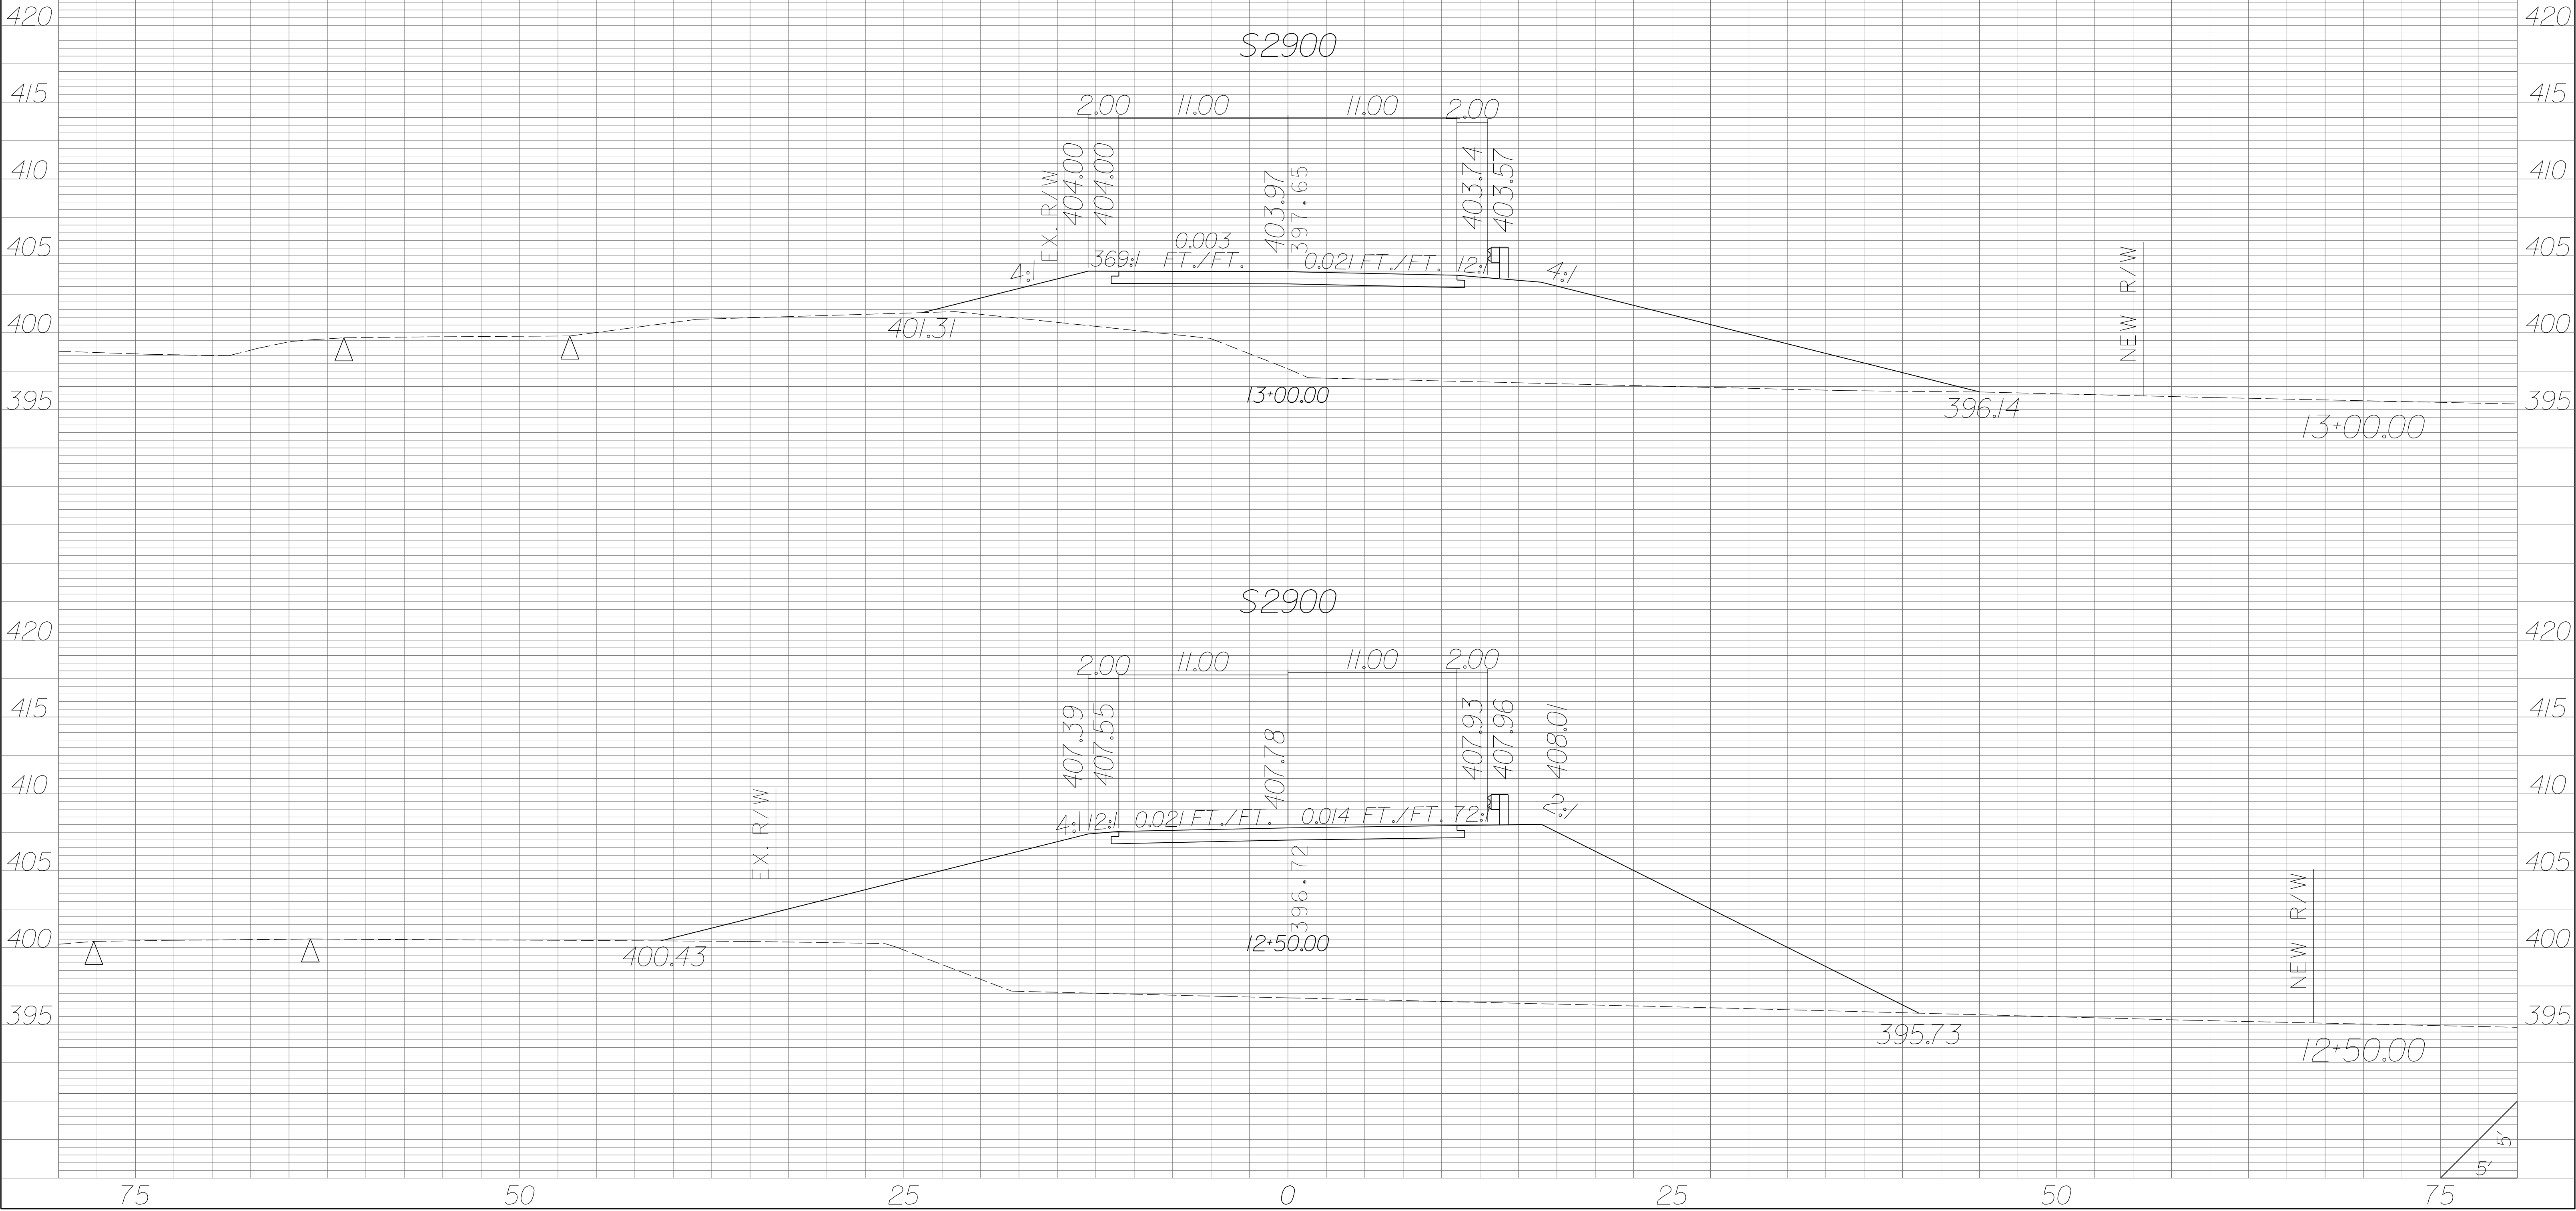


| STATE | COUNTY | PROJECT ID | RD/RTE NO. | SHEET NO. |
|-------|-----------------------------------|------------|------------|-----------|
| SC | NEWBERRY RICHLAND LEXINGTON | P029208 | 1-26 | X-605 |


PRELIMINARY PLANS
NOT FOR CONSTRUCTION

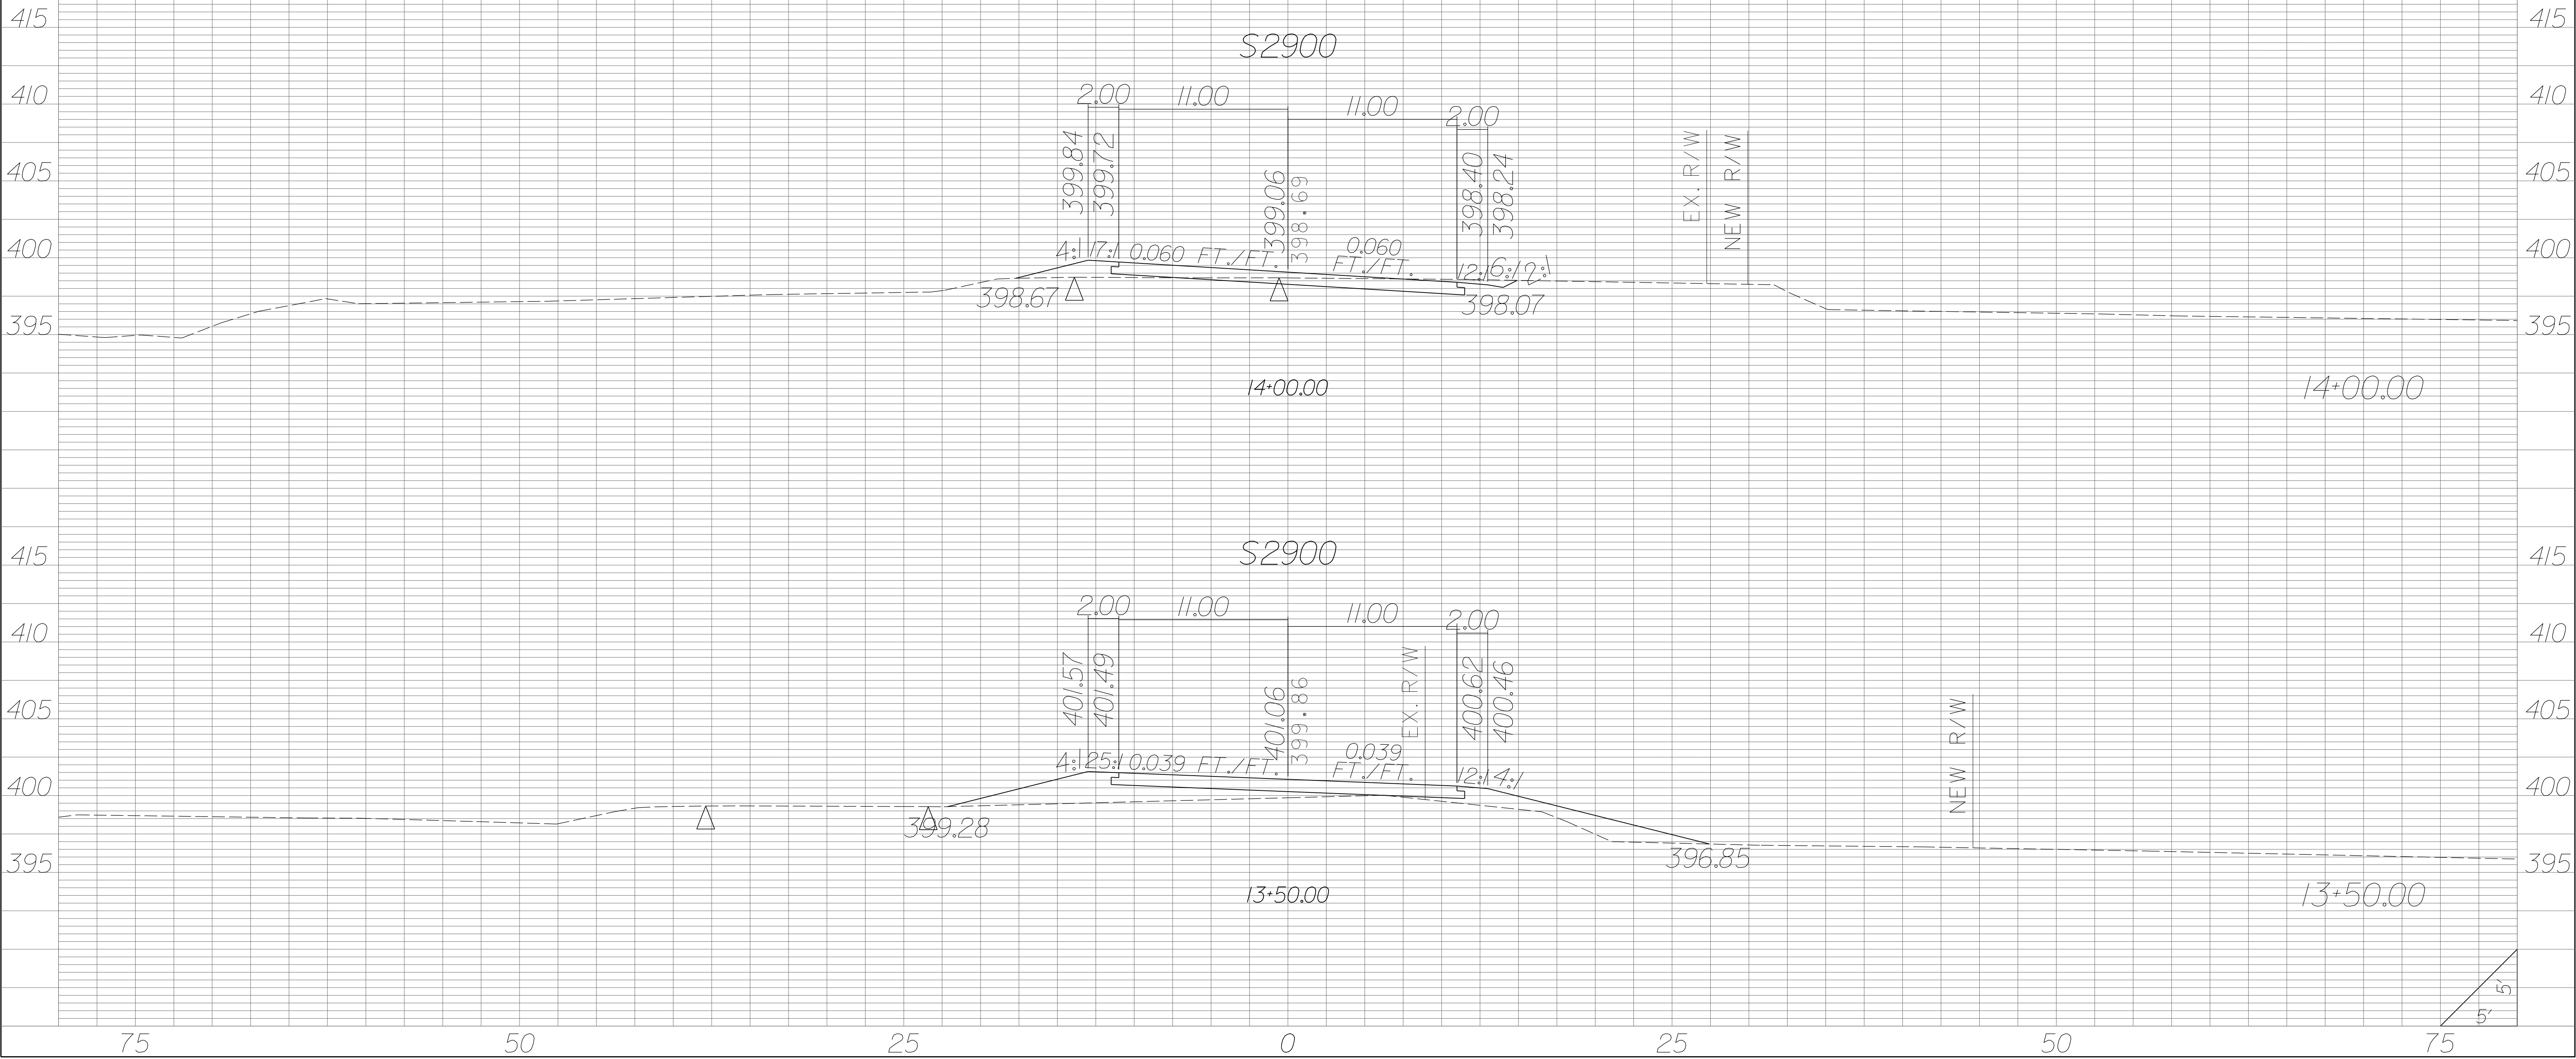

| STATE | COUNTY | PROJECT ID | RD/RTE NO. | SHEET NO. |
|-------|-----------------------------------|------------|------------|-----------|
| SC | NEWBERRY RICHLAND LEXINGTON | P029208 | 1-26 | X-606 |


PRELIMINARY PLANS
NOT FOR CONSTRUCTION

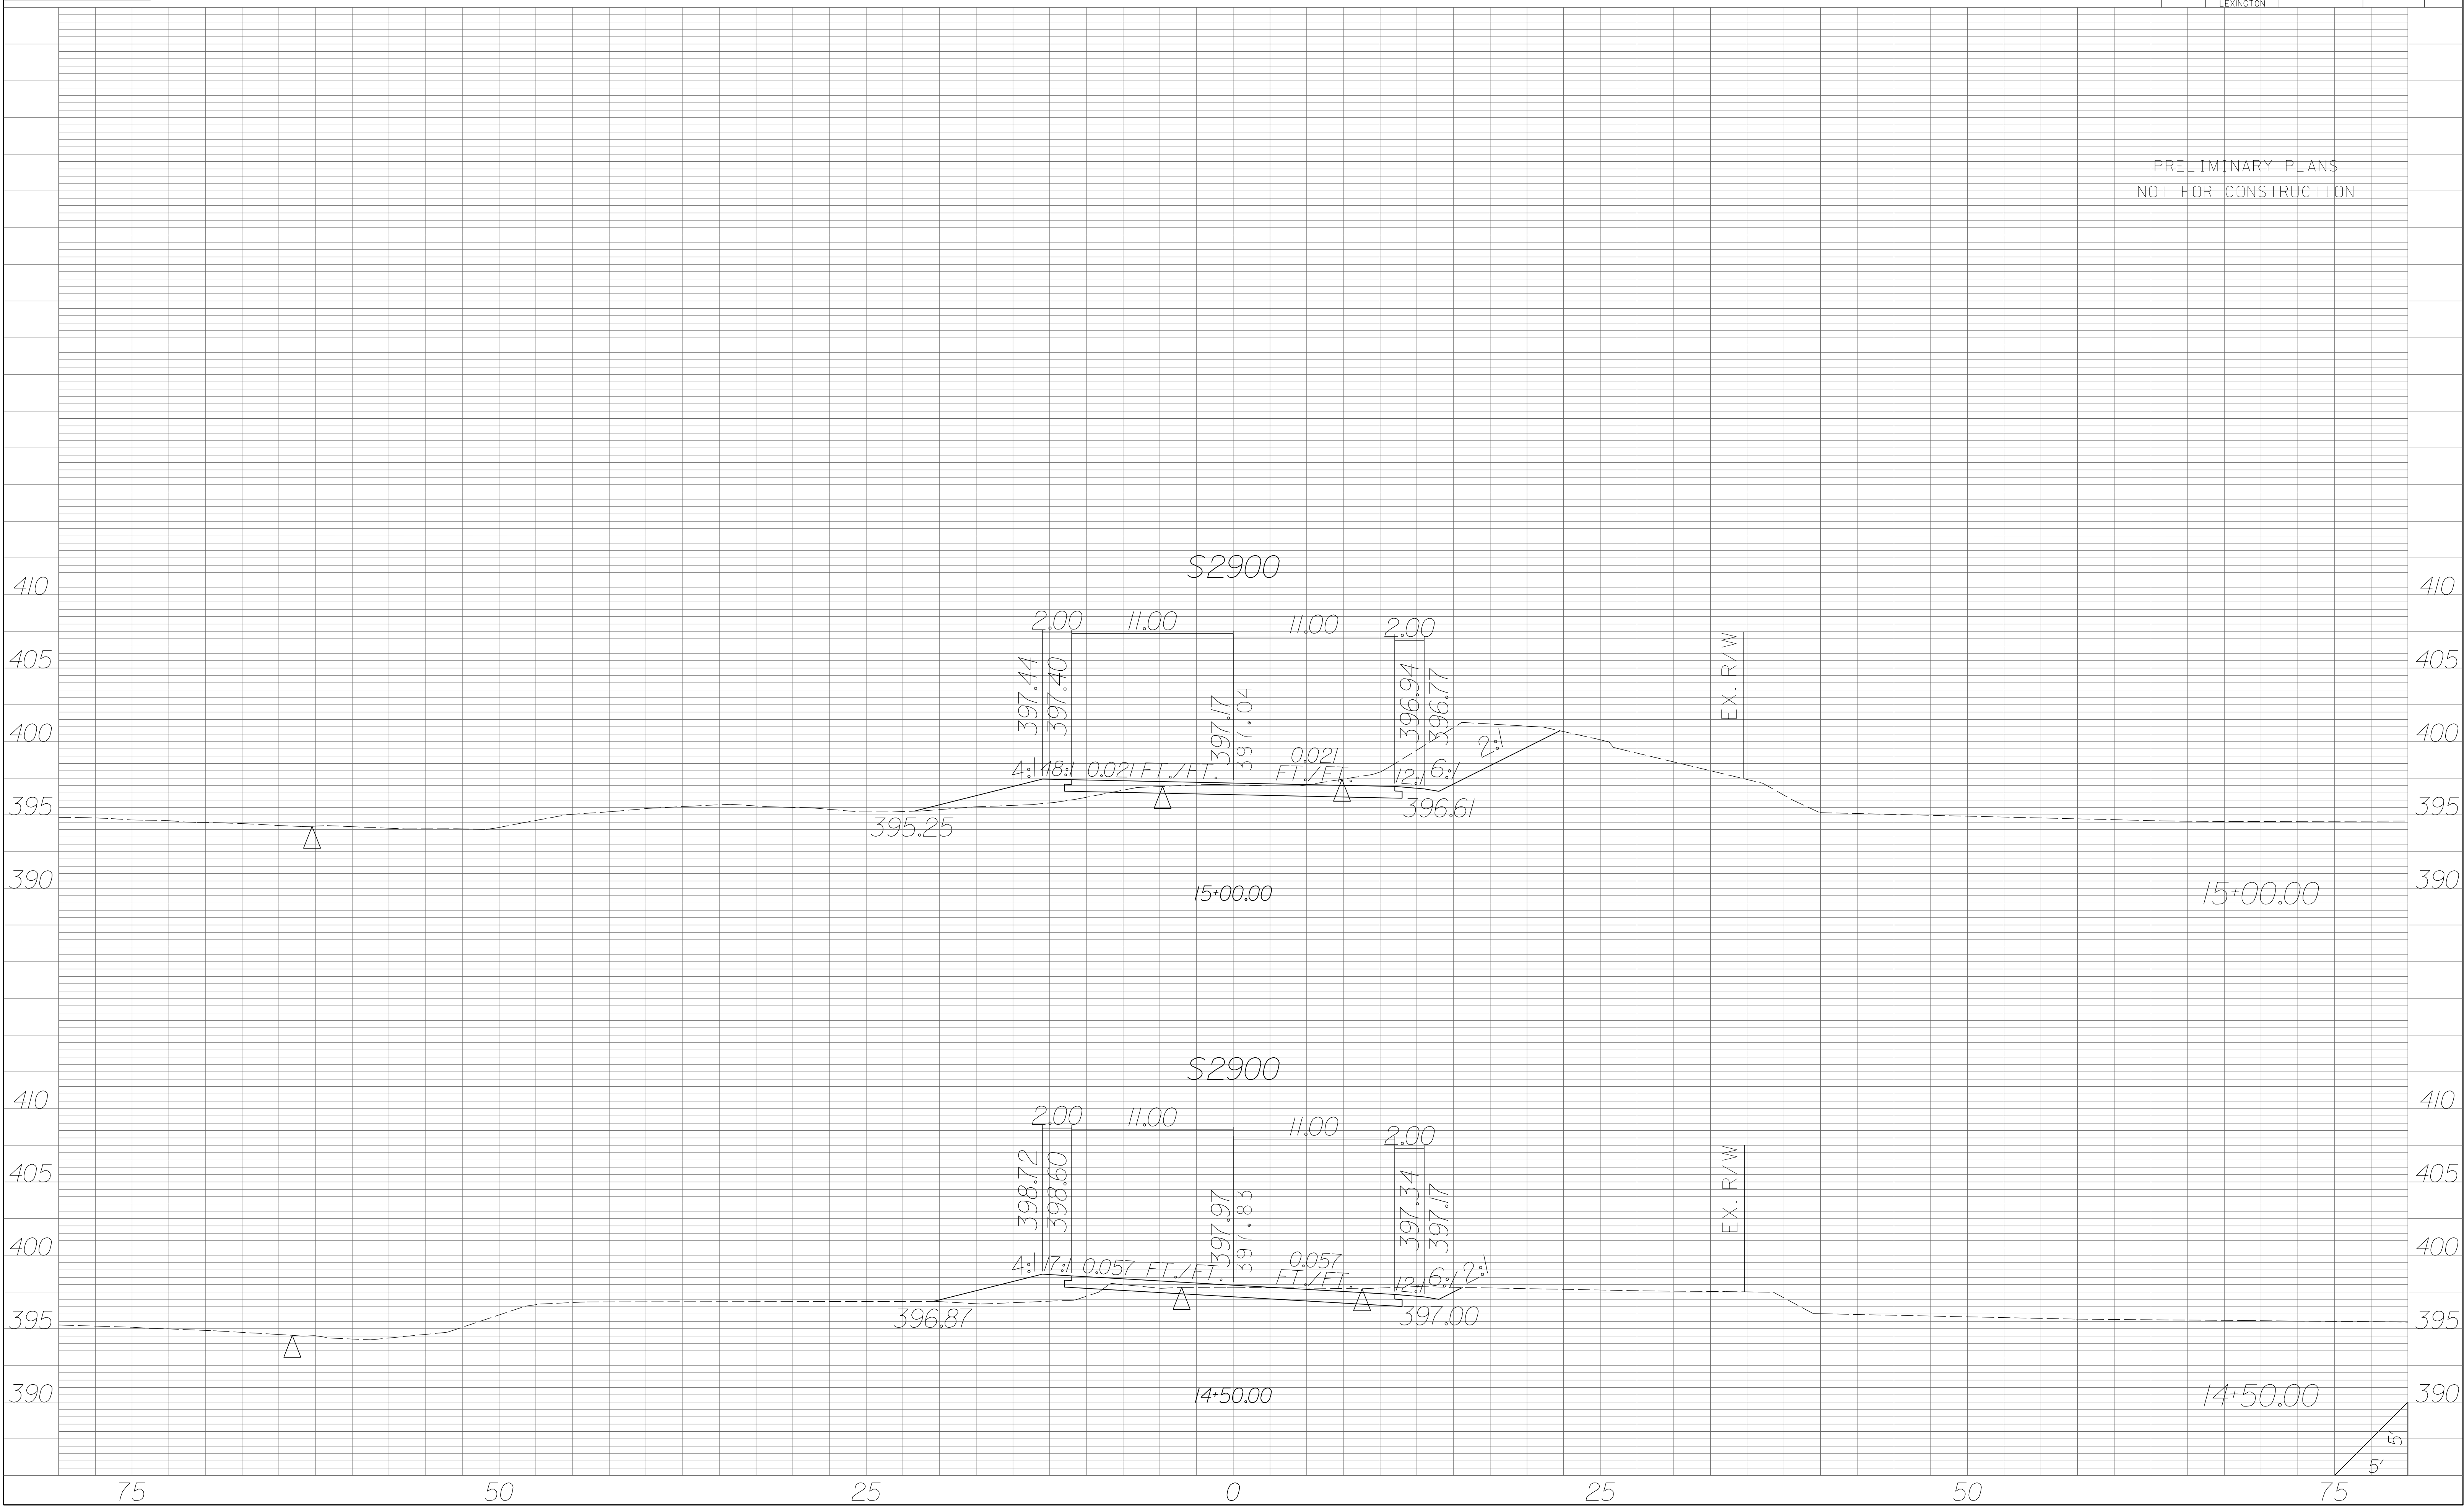

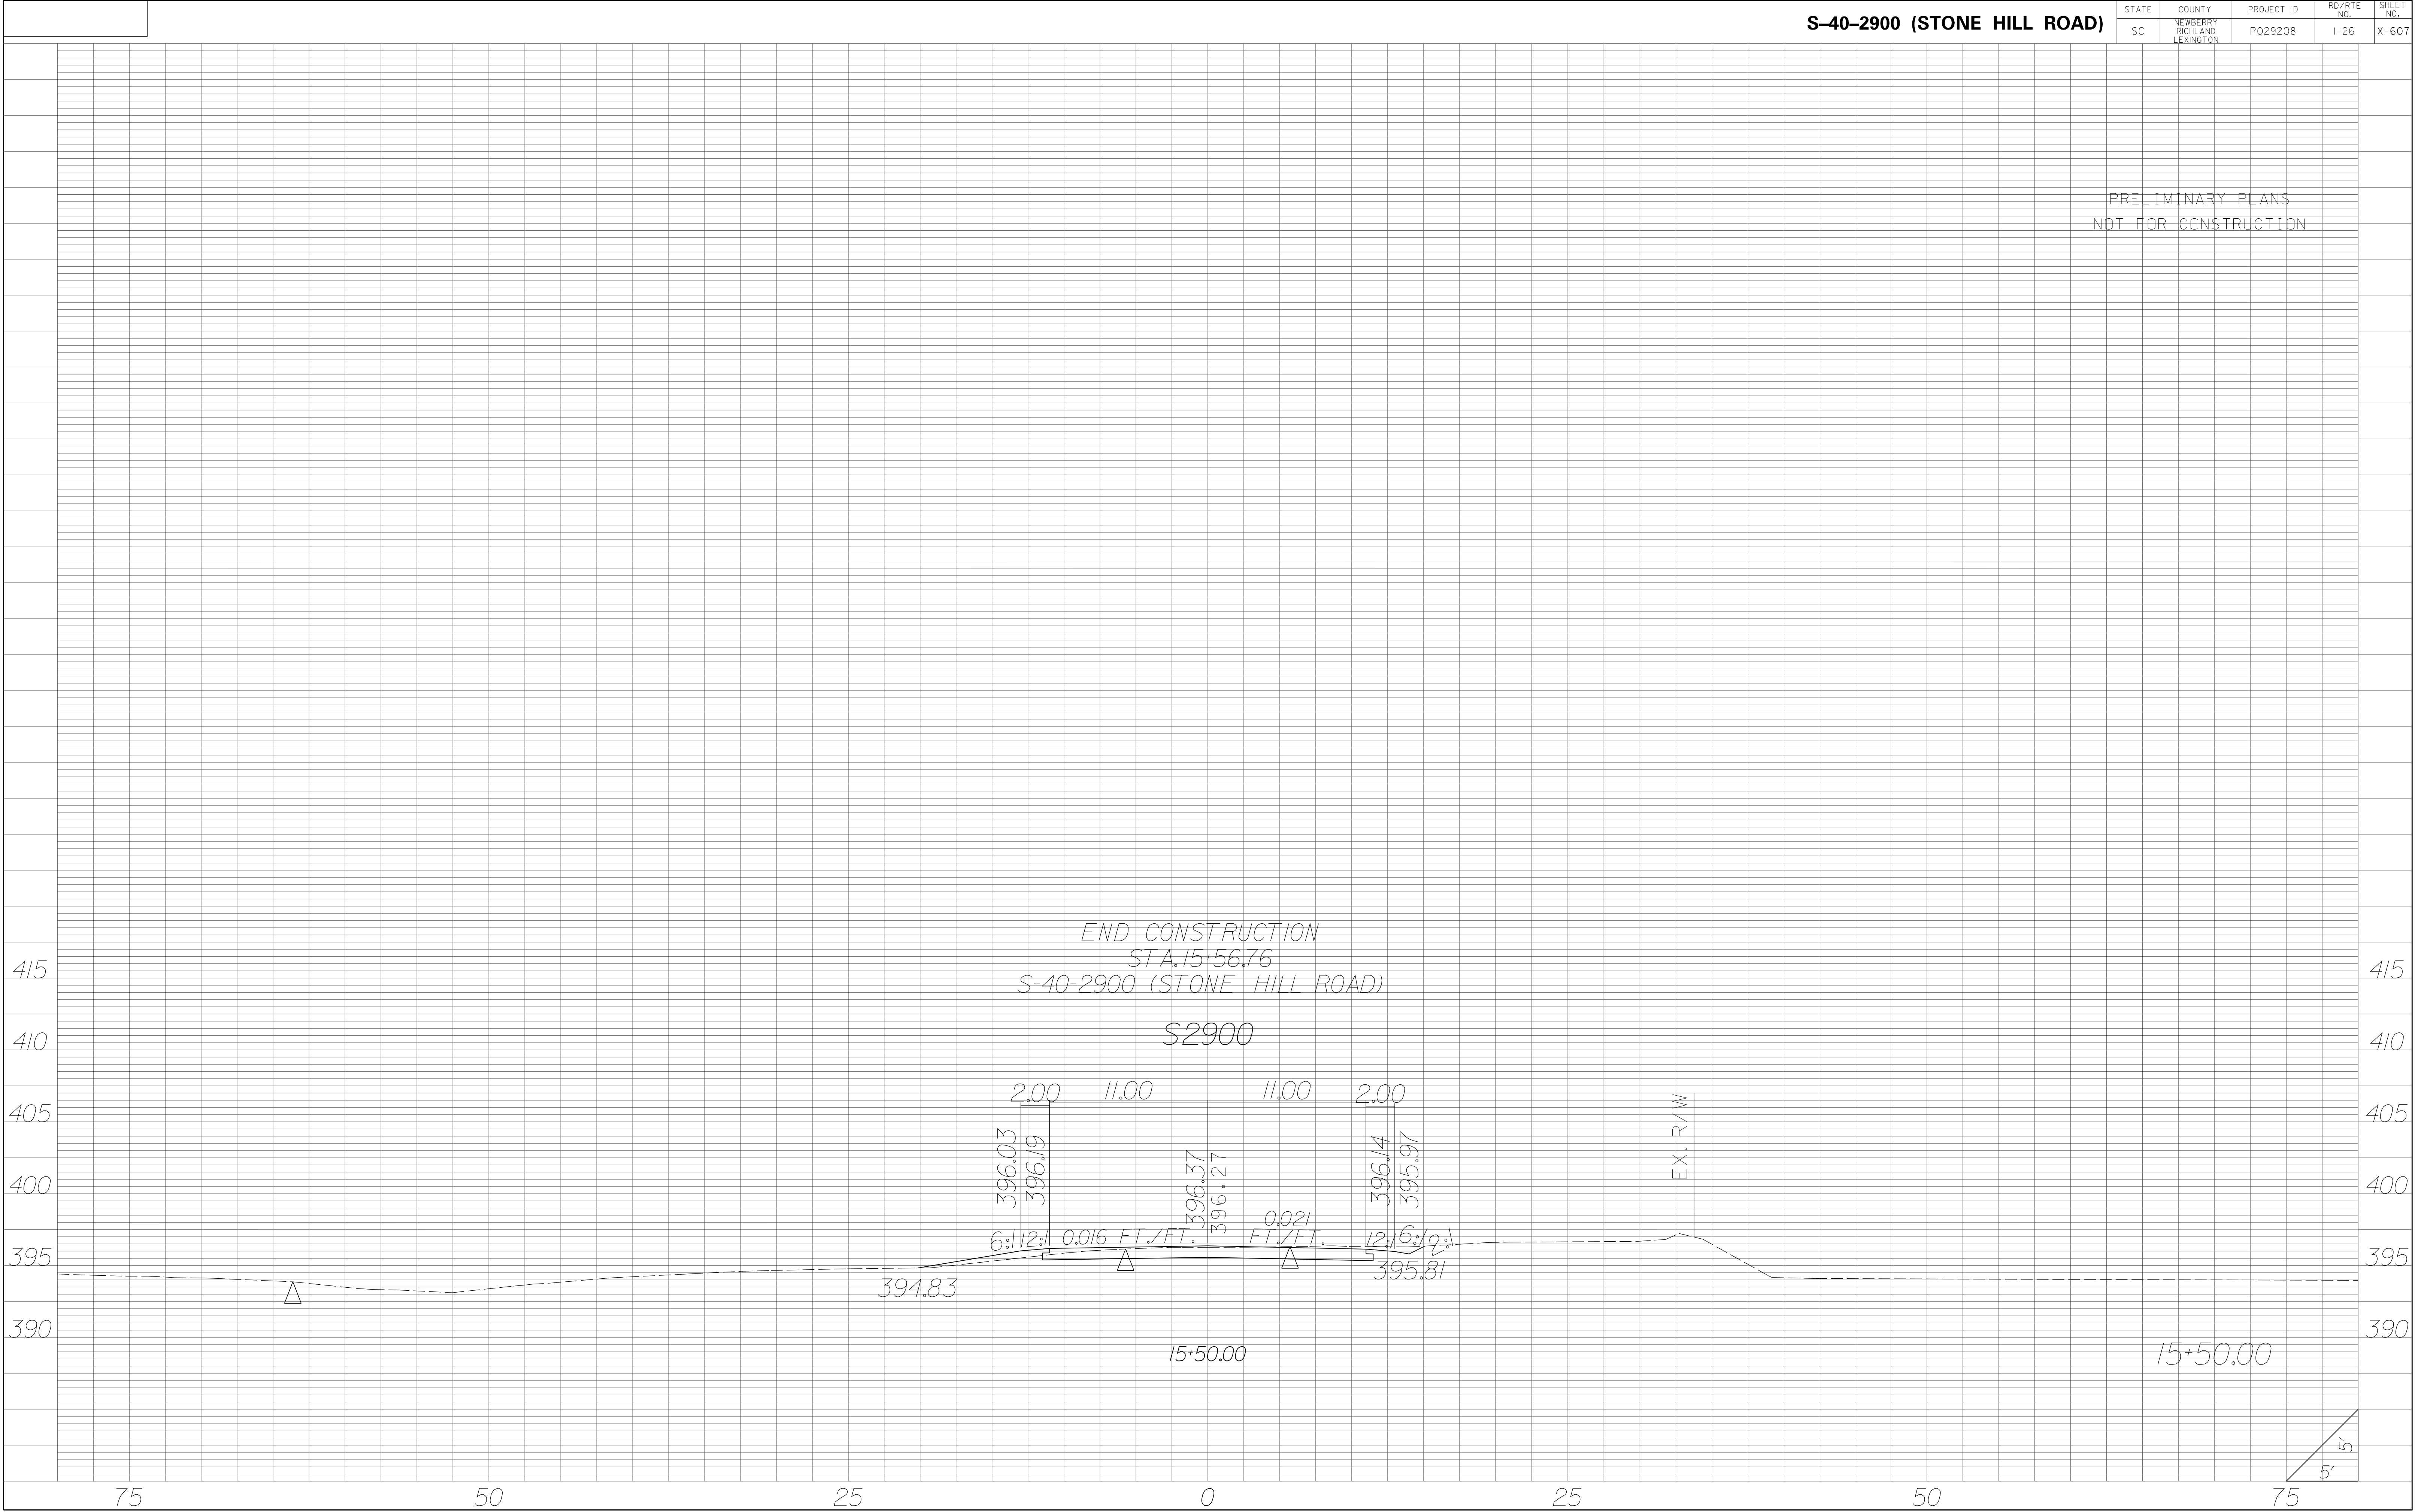


| STATE | COUNTY | PROJECT ID | RD/RTE NO. | SHEET NO. |
|-------|-----------------------------------|------------|------------|-----------|
| SC | NEWBERRY RICHLAND LEXINGTON | P029208 | 1-26 | X-608 |

PRELIMINARY PLANS
NOT FOR CONSTRUCTION

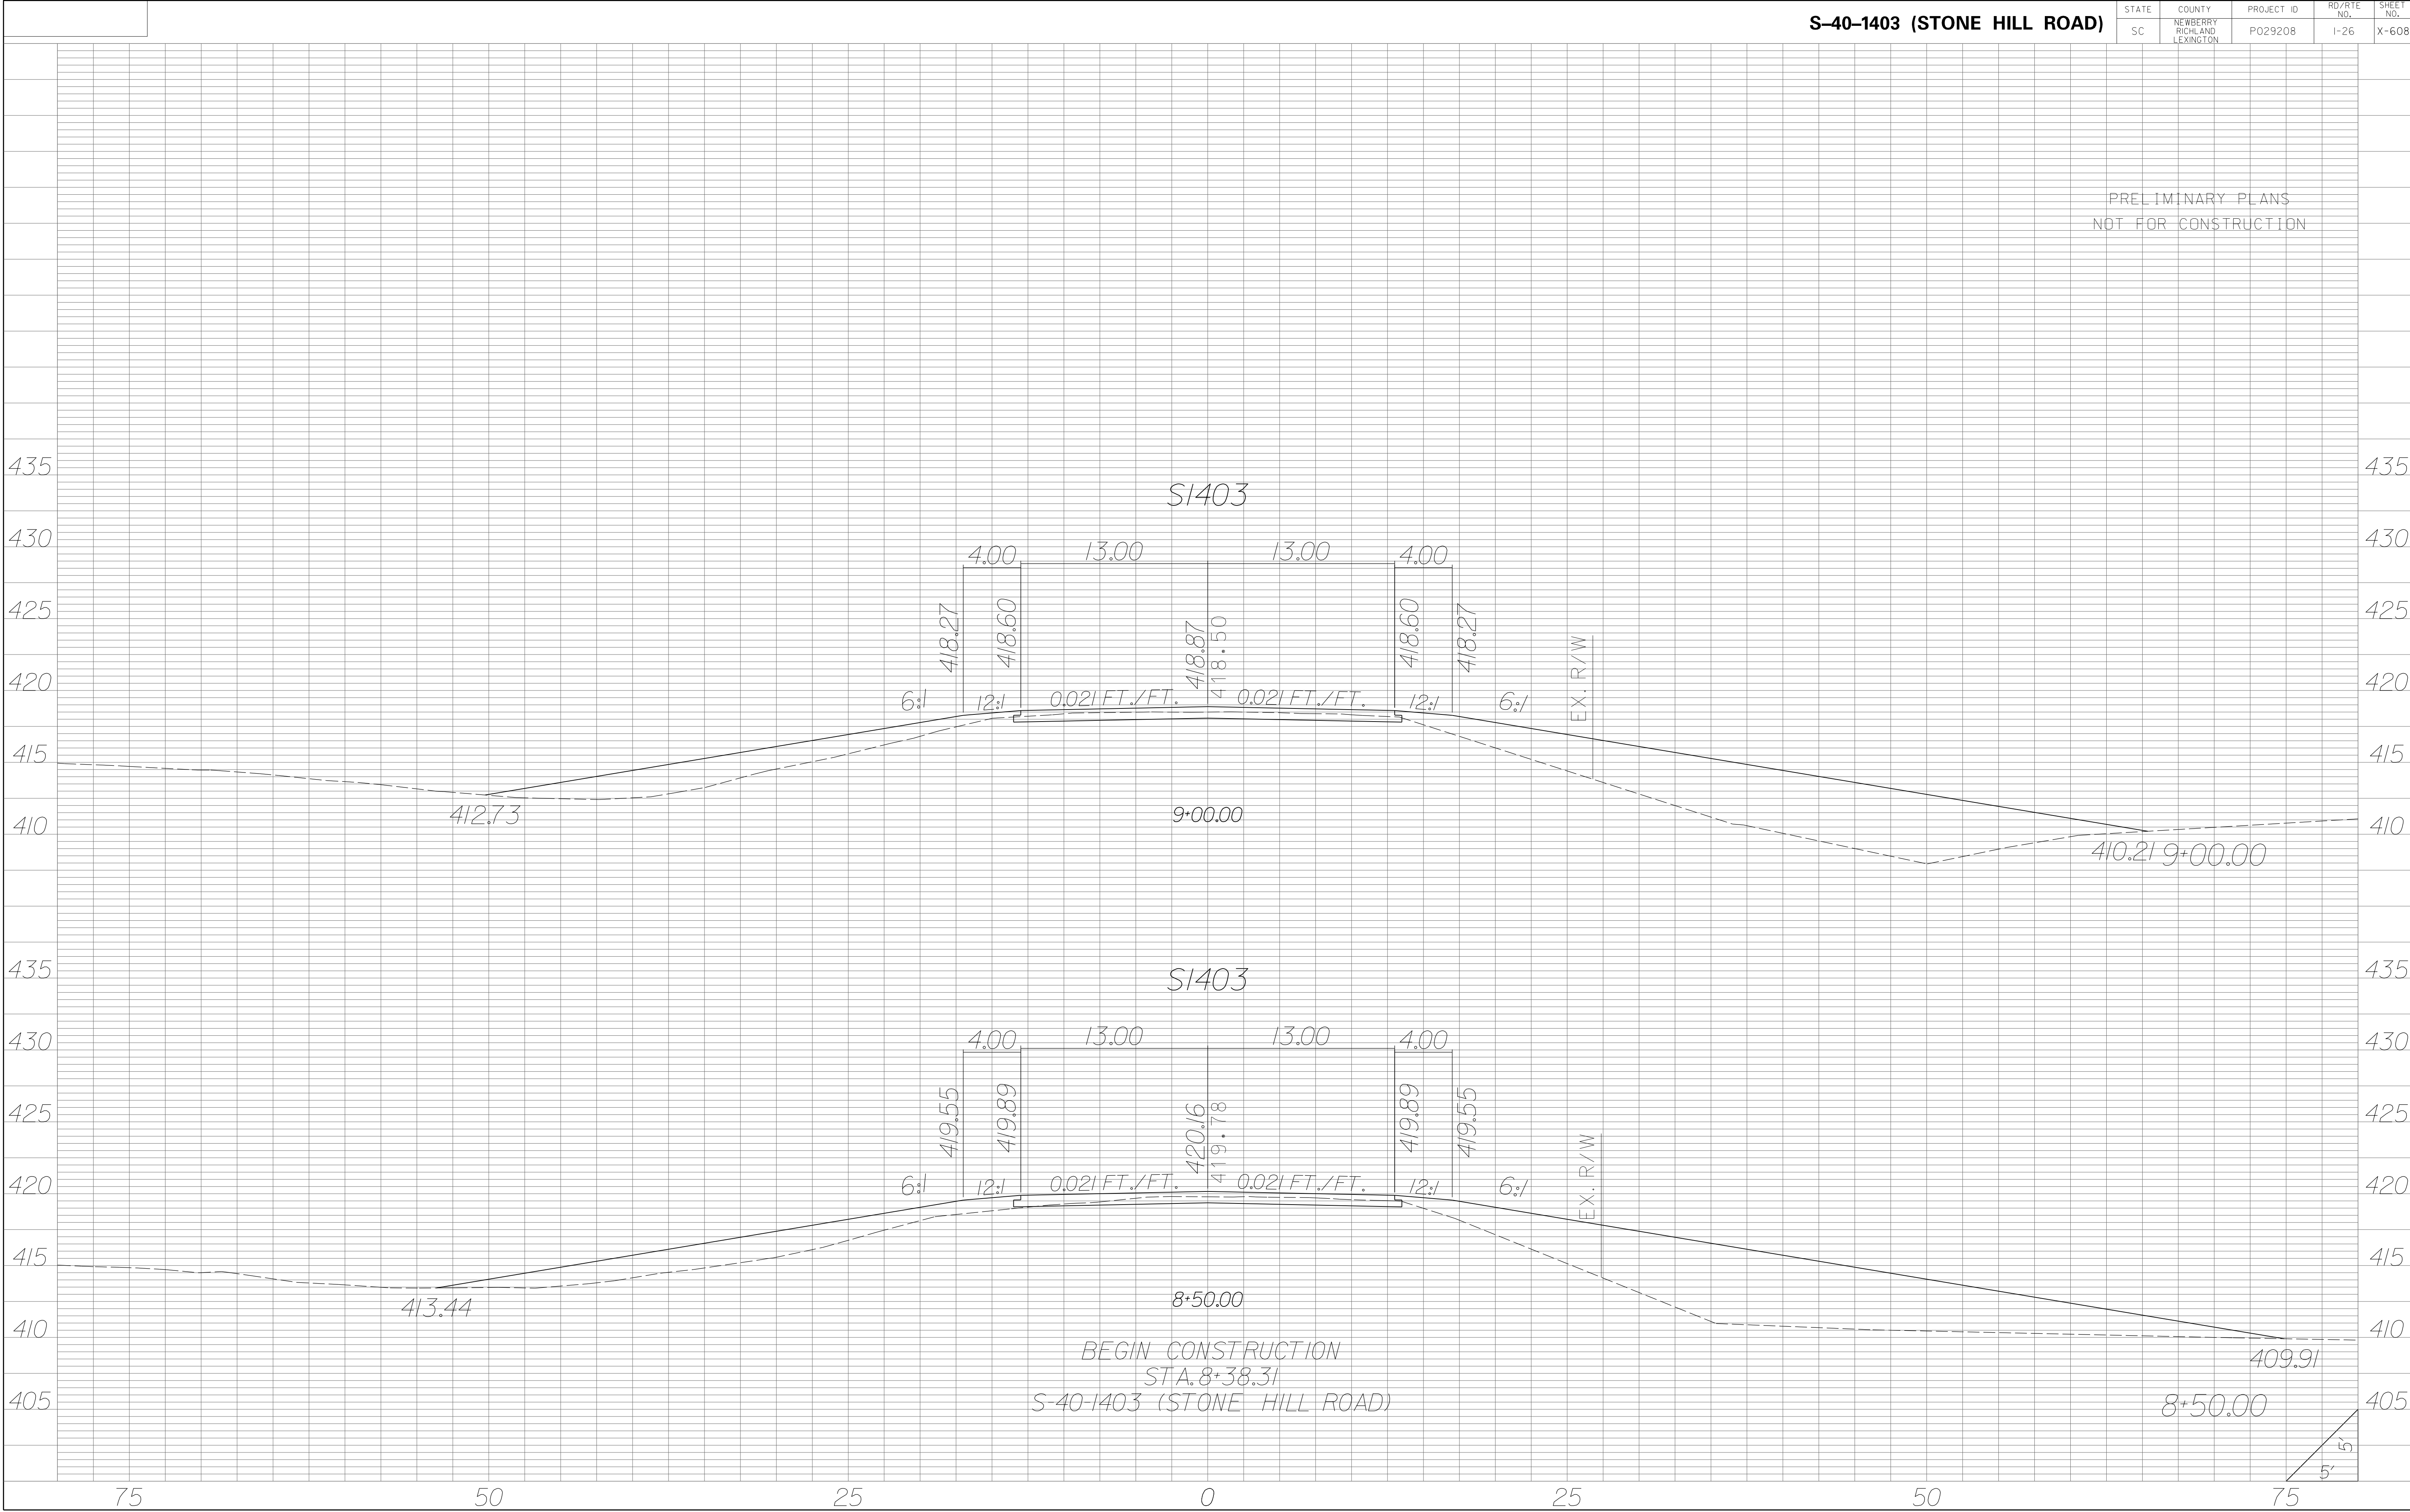


| STATE | COUNTY | PROJECT ID | RD/RTE NO. | SHEET NO. |
|-------|-----------------------------------|------------|------------|-----------|
| SC | NEWBERRY RICHLAND LEXINGTON | P029208 | 1-26 | X-609 |

PRELIMINARY PLANS
NOT FOR CONSTRUCTION

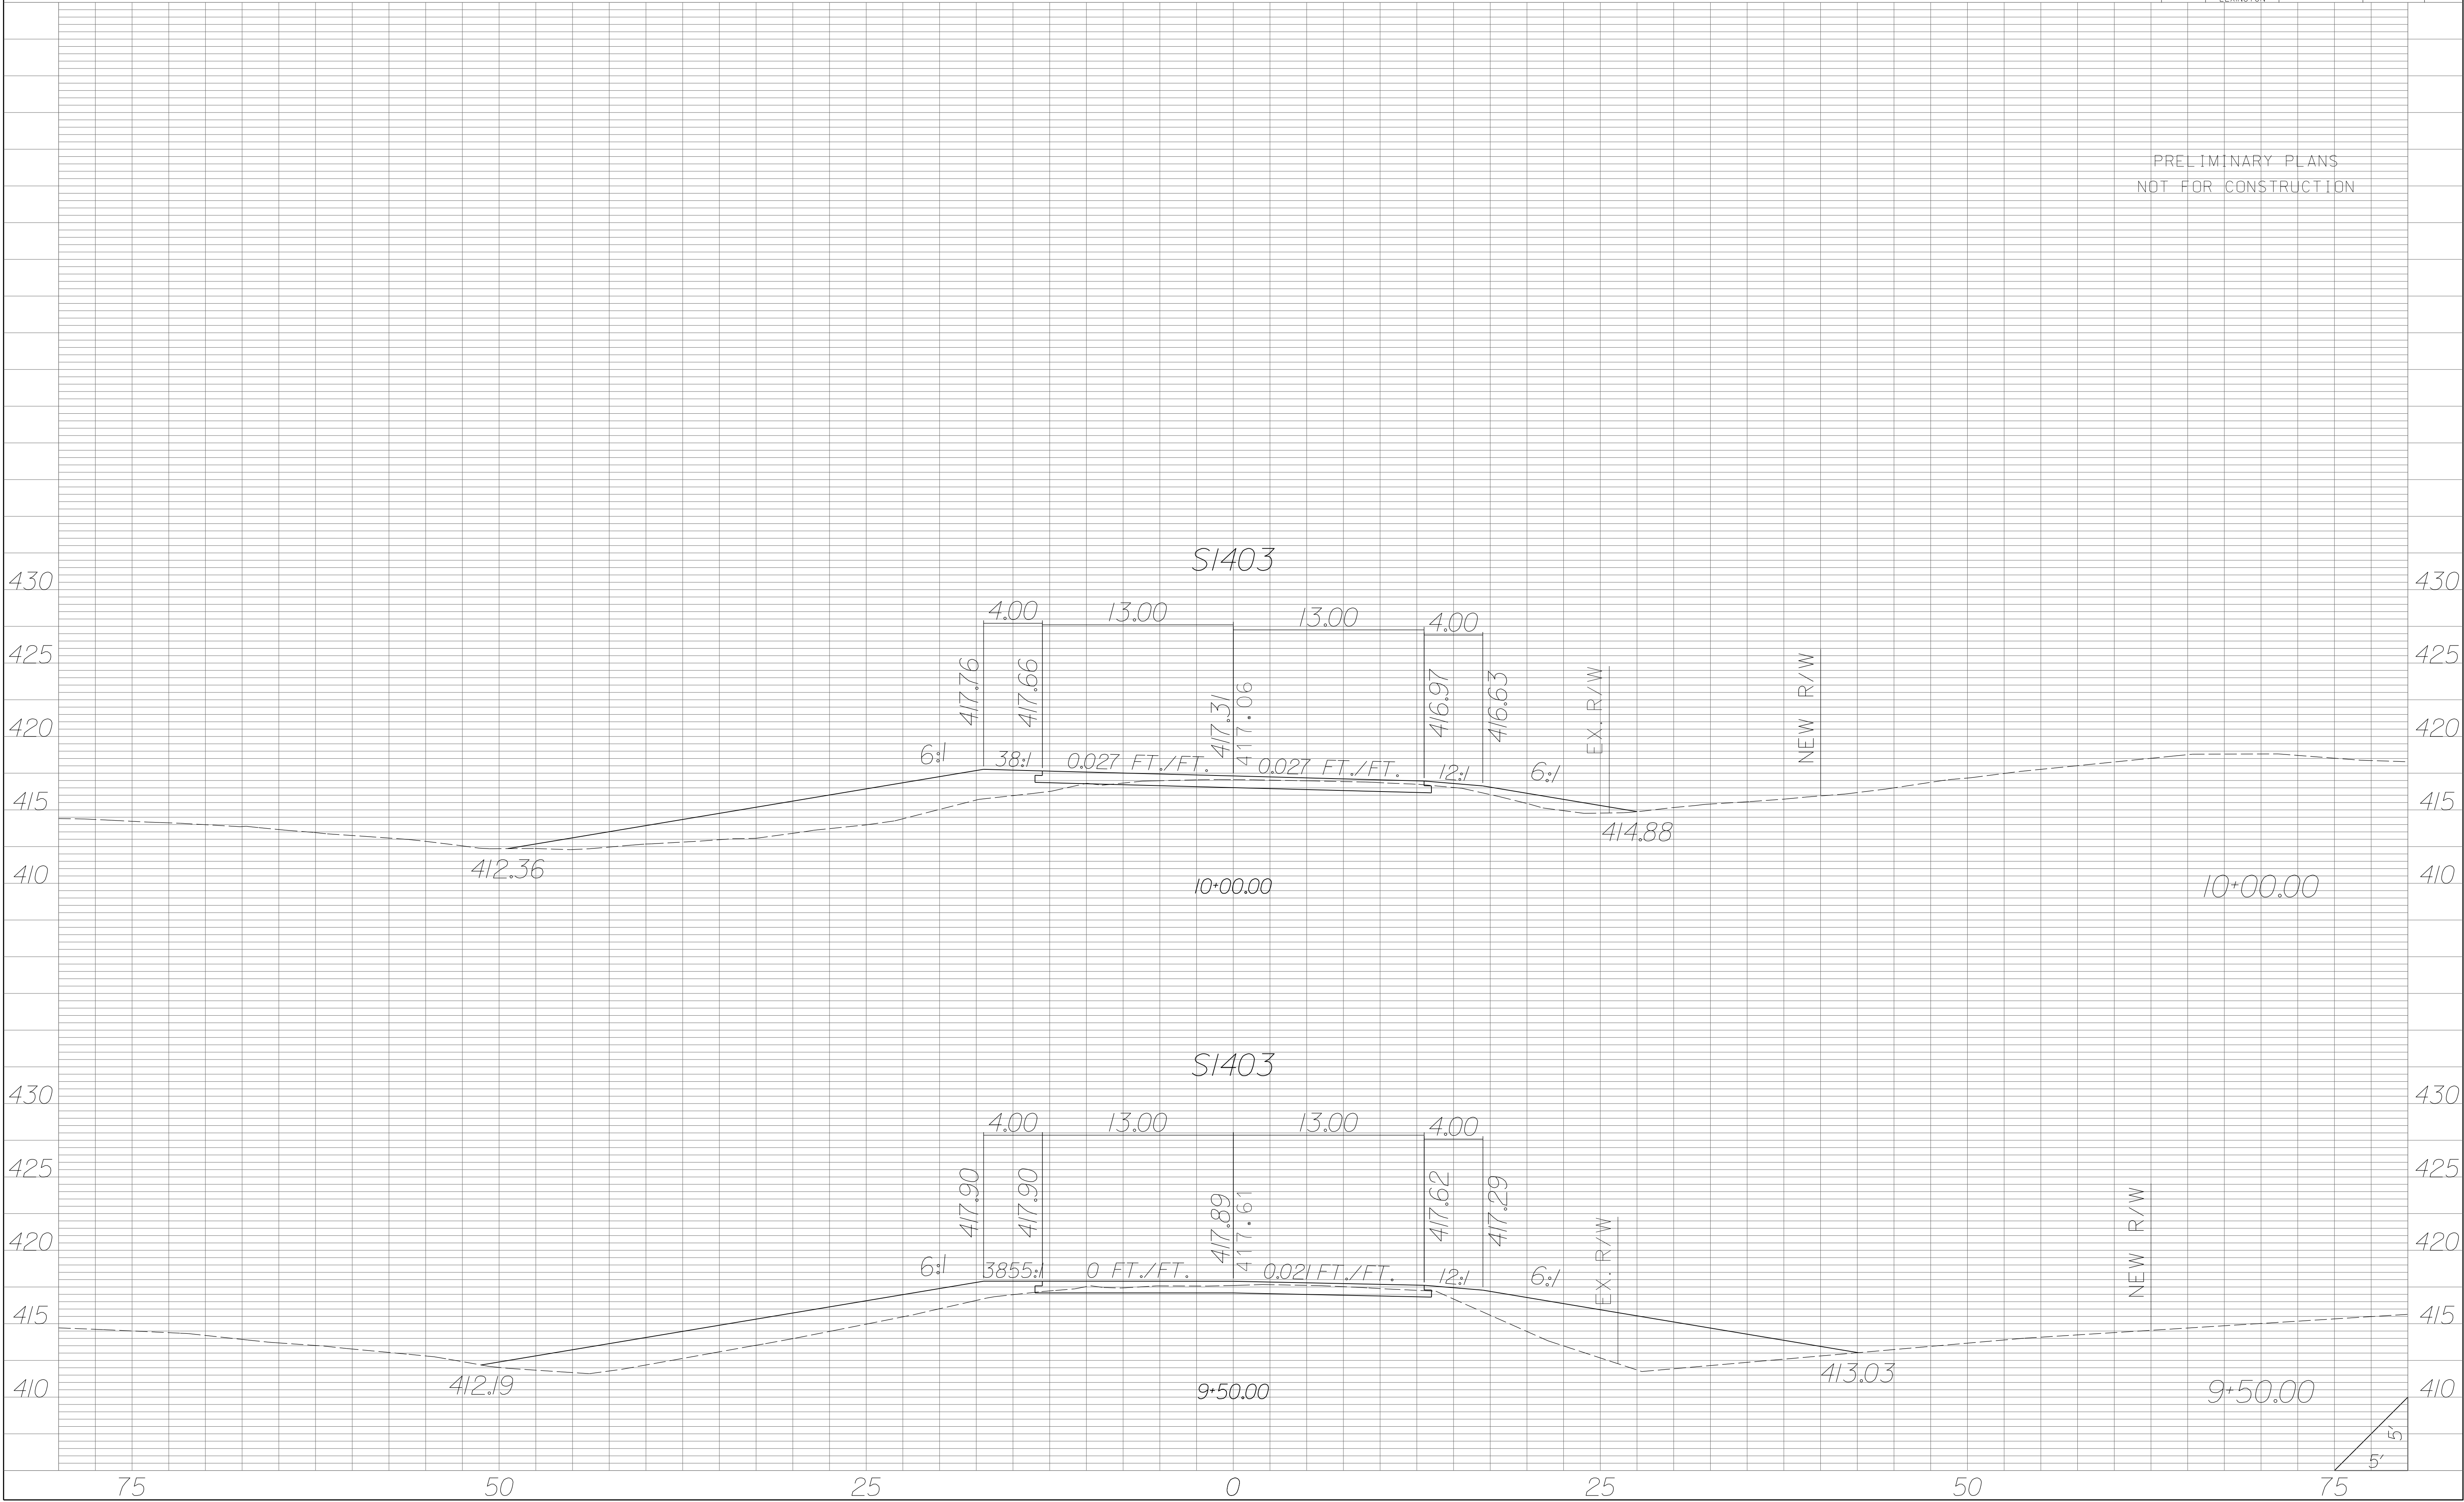


| STATE | COUNTY | PROJECT ID | RD/RTE NO. | SHEET NO. |
|-------|-----------------------------------|------------|------------|-----------|
| SC | NEWBERRY RICHLAND LEXINGTON | P029208 | 1-26 | X-610 |


PRELIMINARY PLANS
NOT FOR CONSTRUCTION

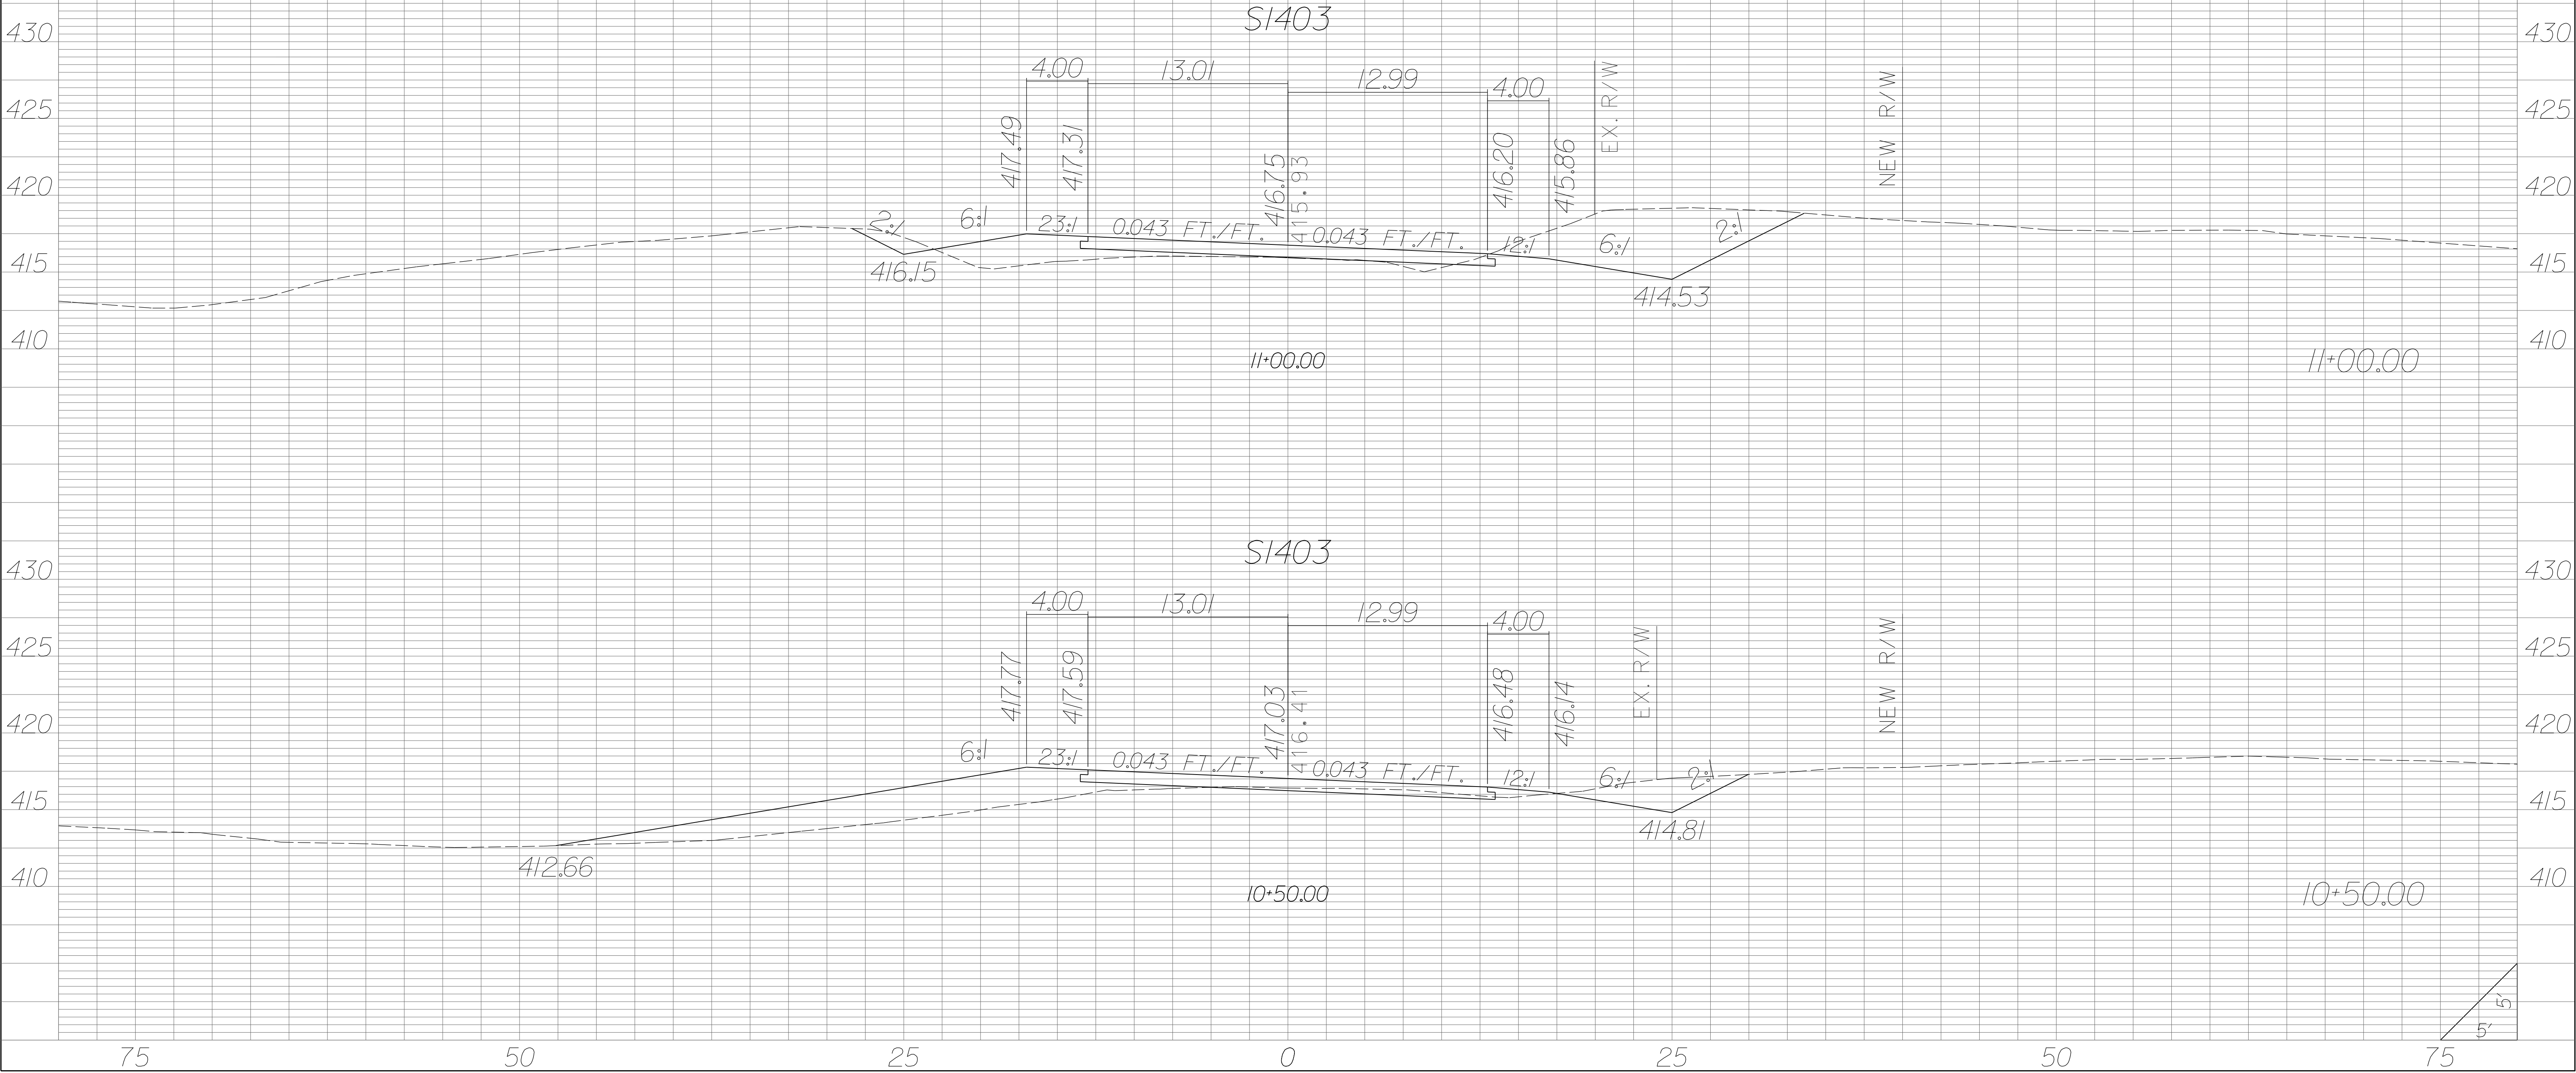


| STATE | COUNTY | PROJECT ID | RD/RTE NO. | SHEET NO. |
|-------|-----------------------------------|------------|------------|-----------|
| SC | NEWBERRY RICHLAND LEXINGTON | P029208 | 1-26 | X-611 |

PRELIMINARY PLANS
NOT FOR CONSTRUCTION


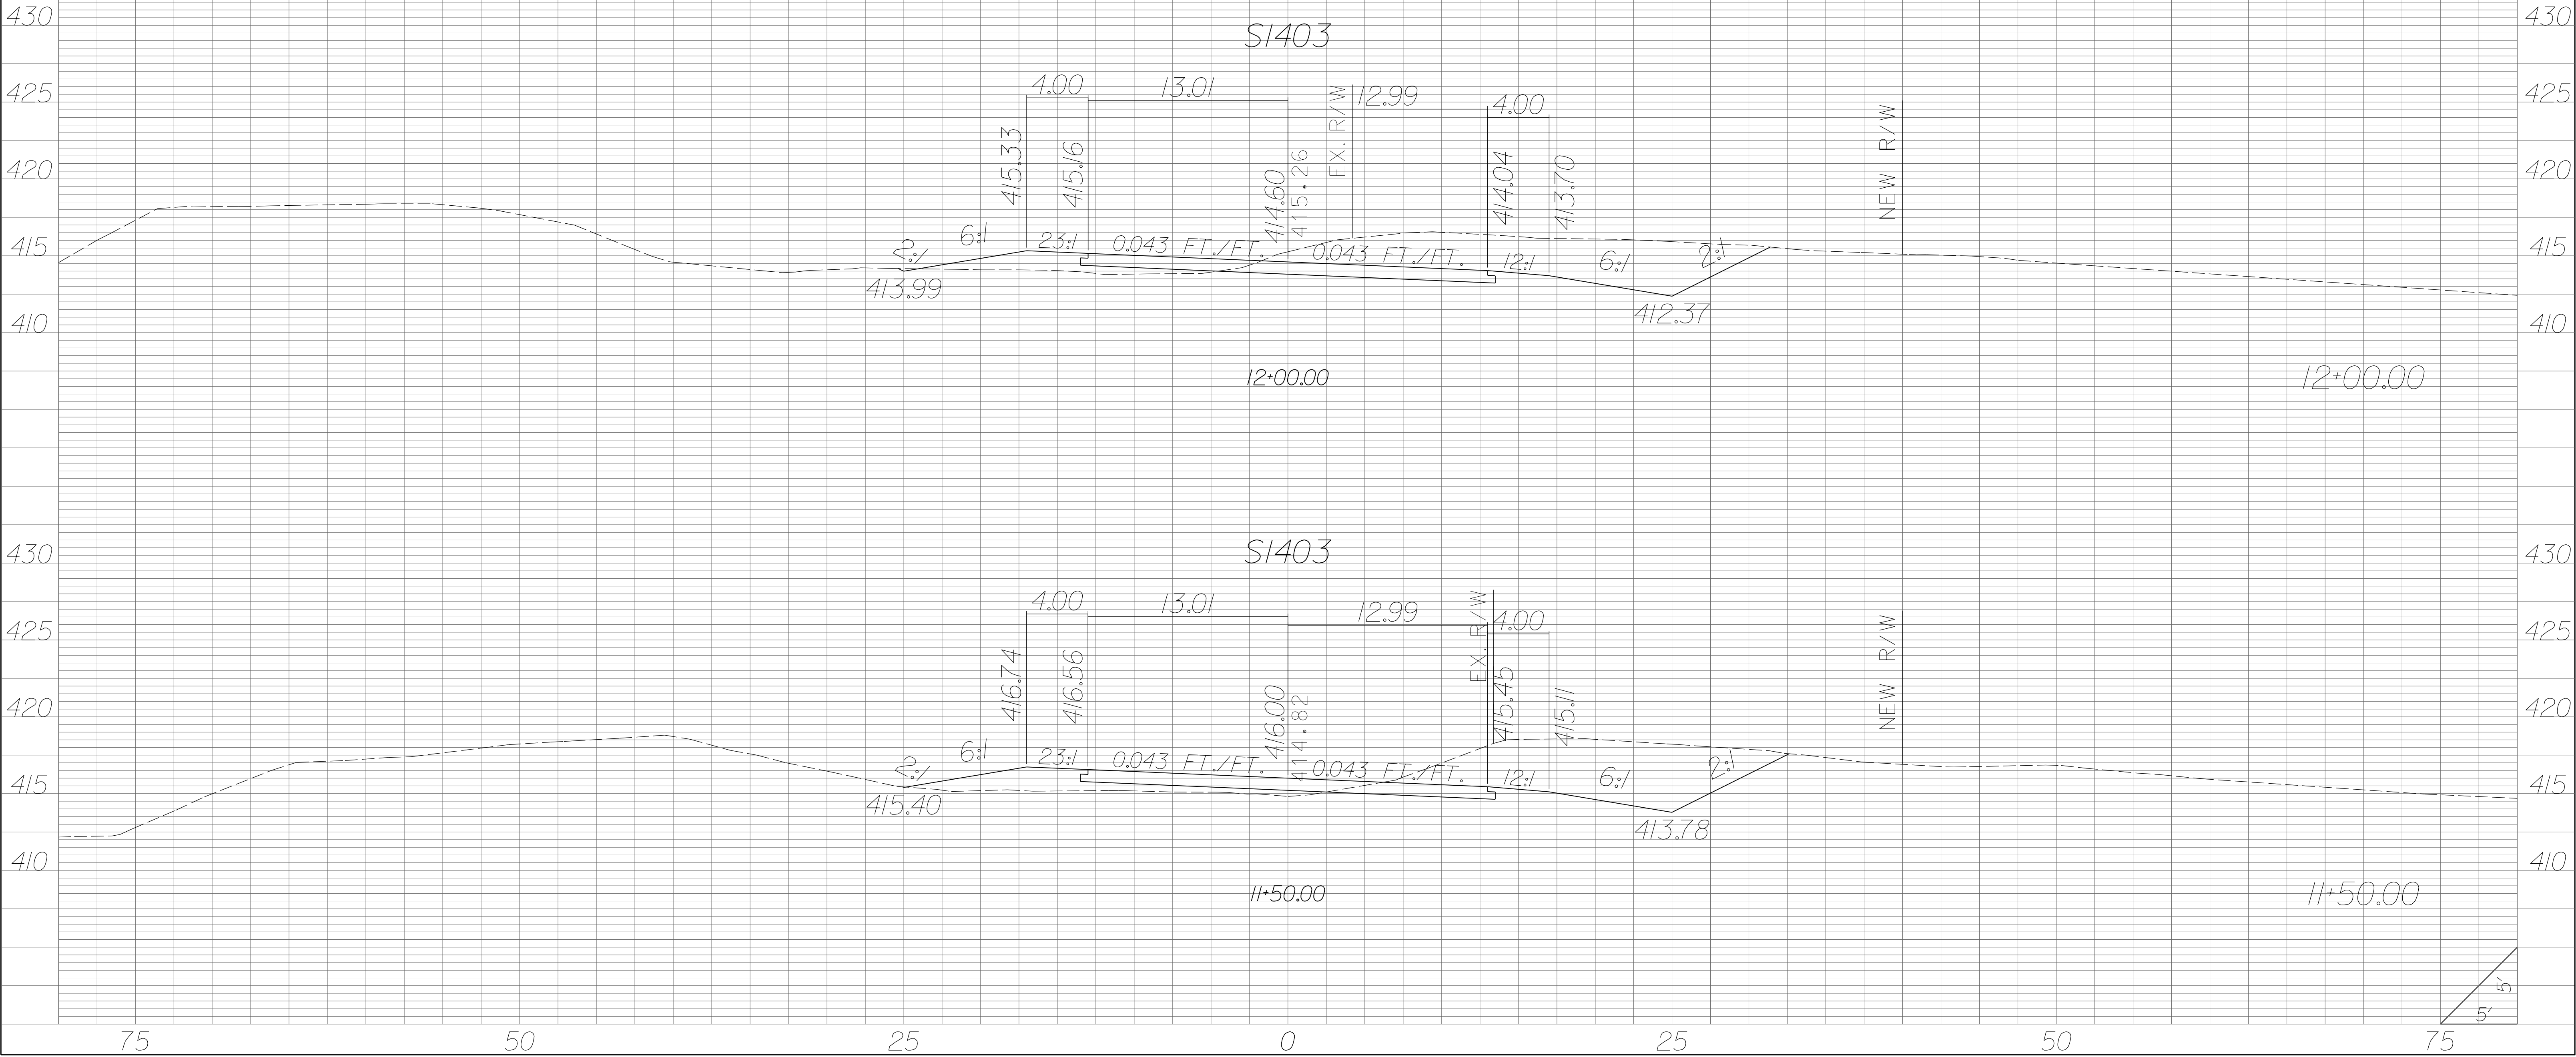


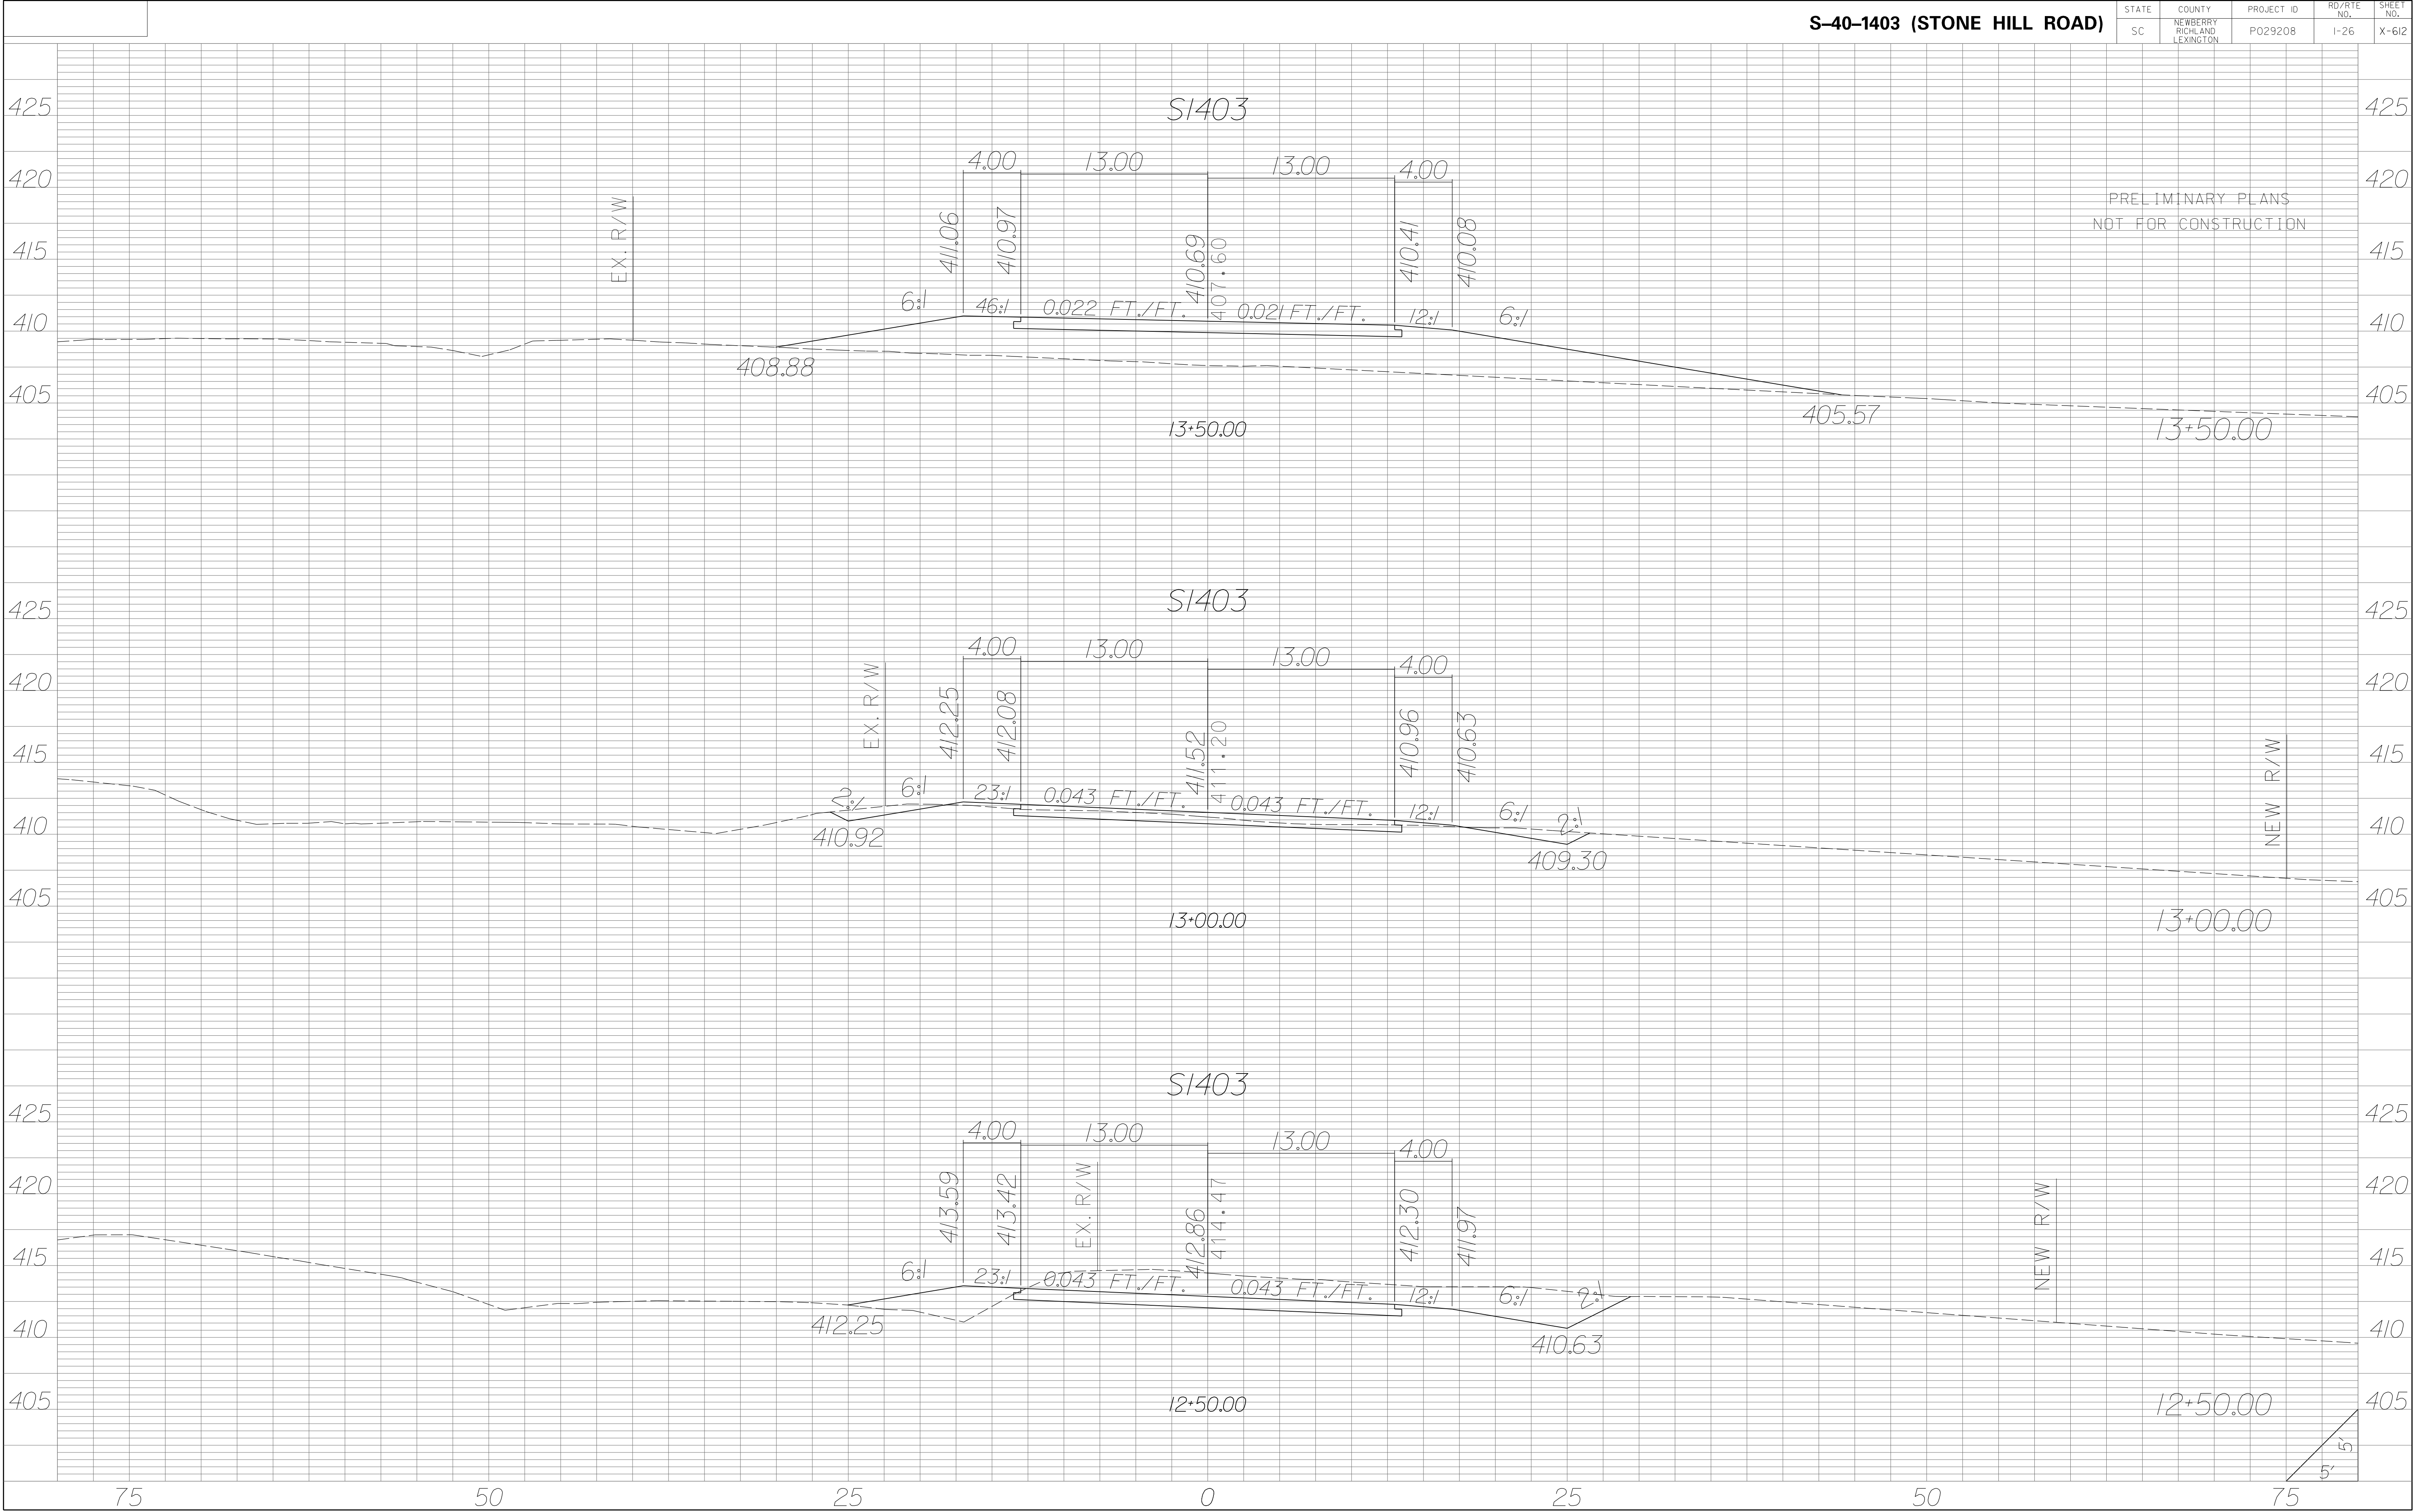

PRELIMINARY PLANS
NOT FOR CONSTRUCTION

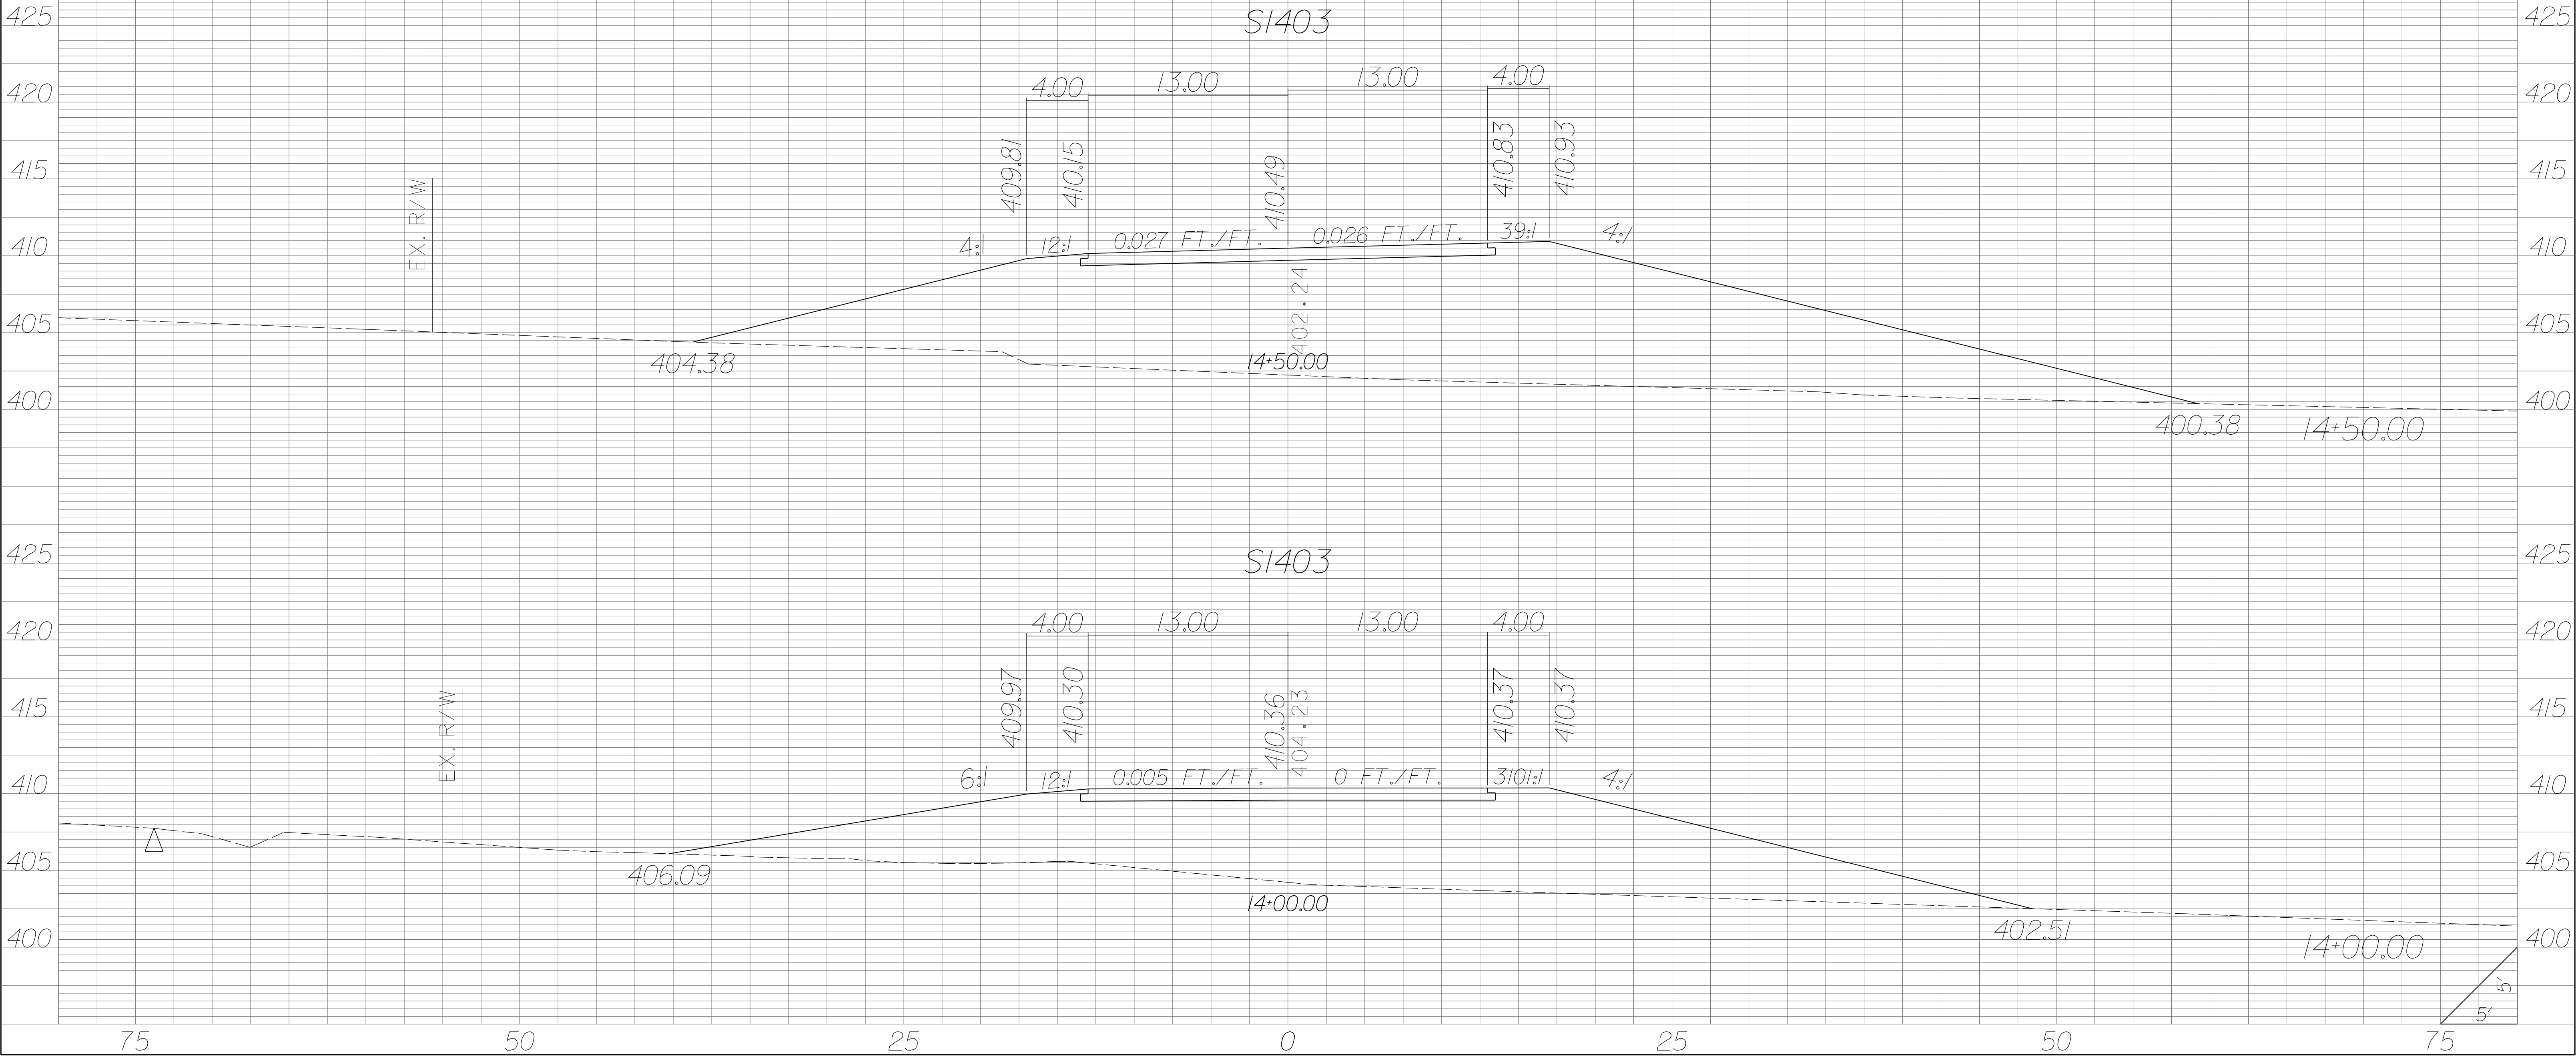


PRELIMINARY PLANS
NOT FOR CONSTRUCTION

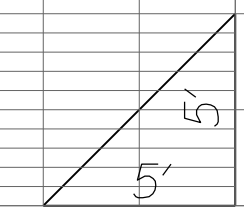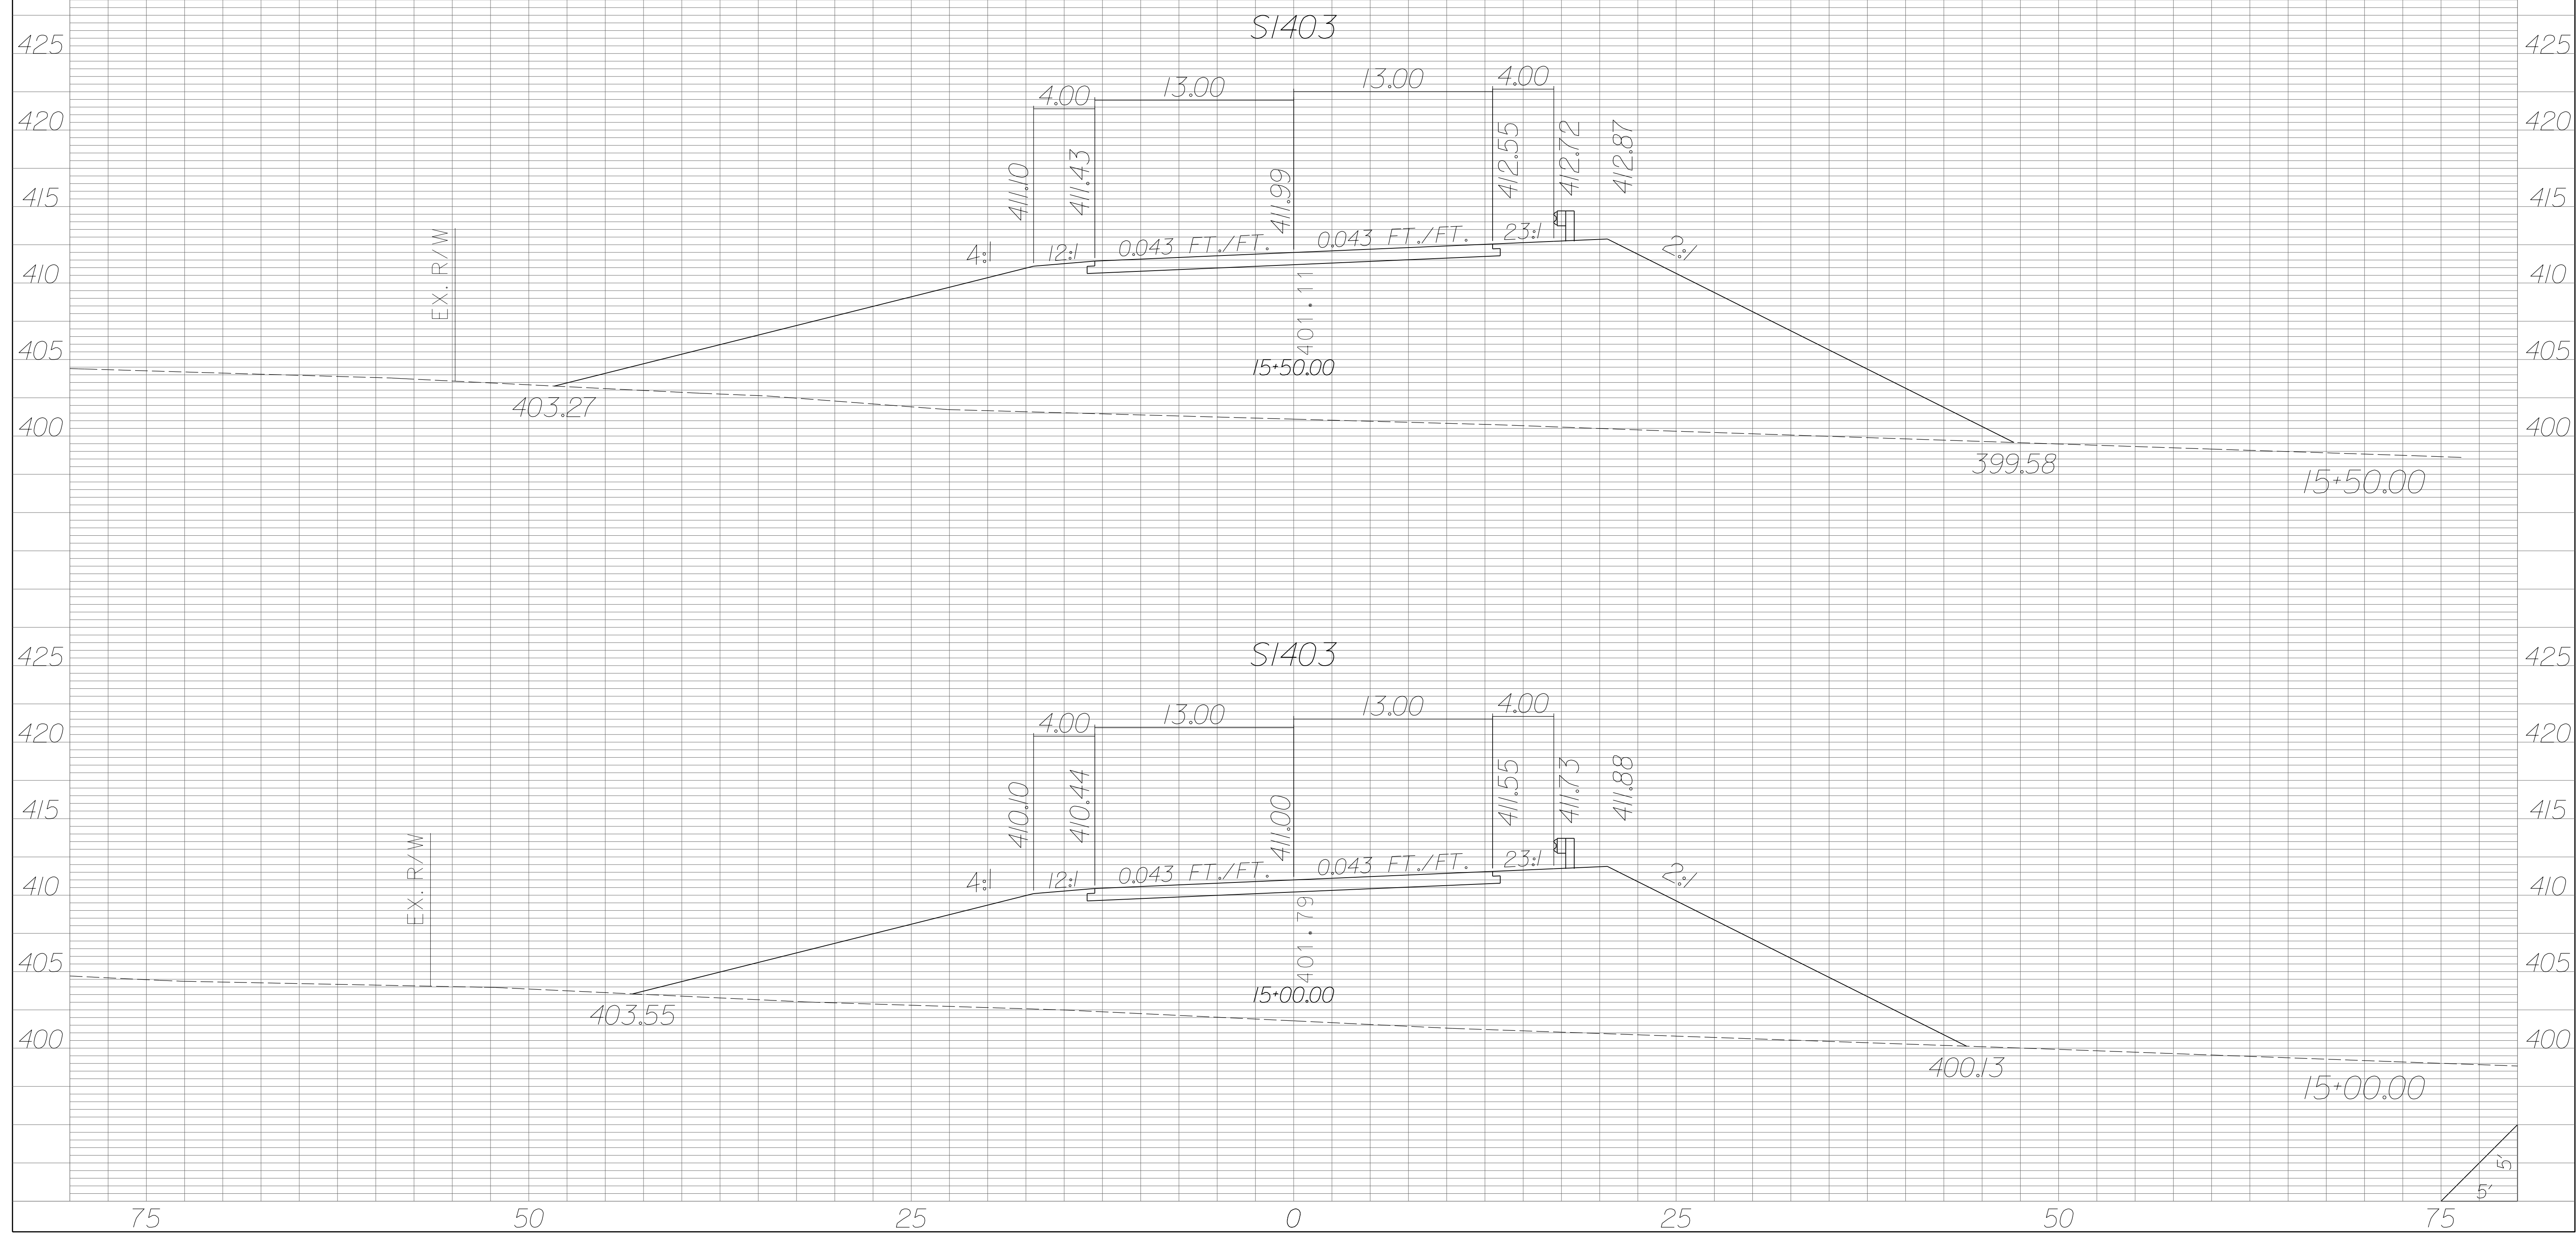

| STATE | COUNTY | PROJECT ID | RD/RTE NO. | SHEET NO. |
|-------|-----------------------------------|------------|------------|-----------|
| SC | NEWBERRY RICHLAND LEXINGTON | P029208 | 1-26 | X-615 |

PRELIMINARY PLANS
NOT FOR CONSTRUCTION

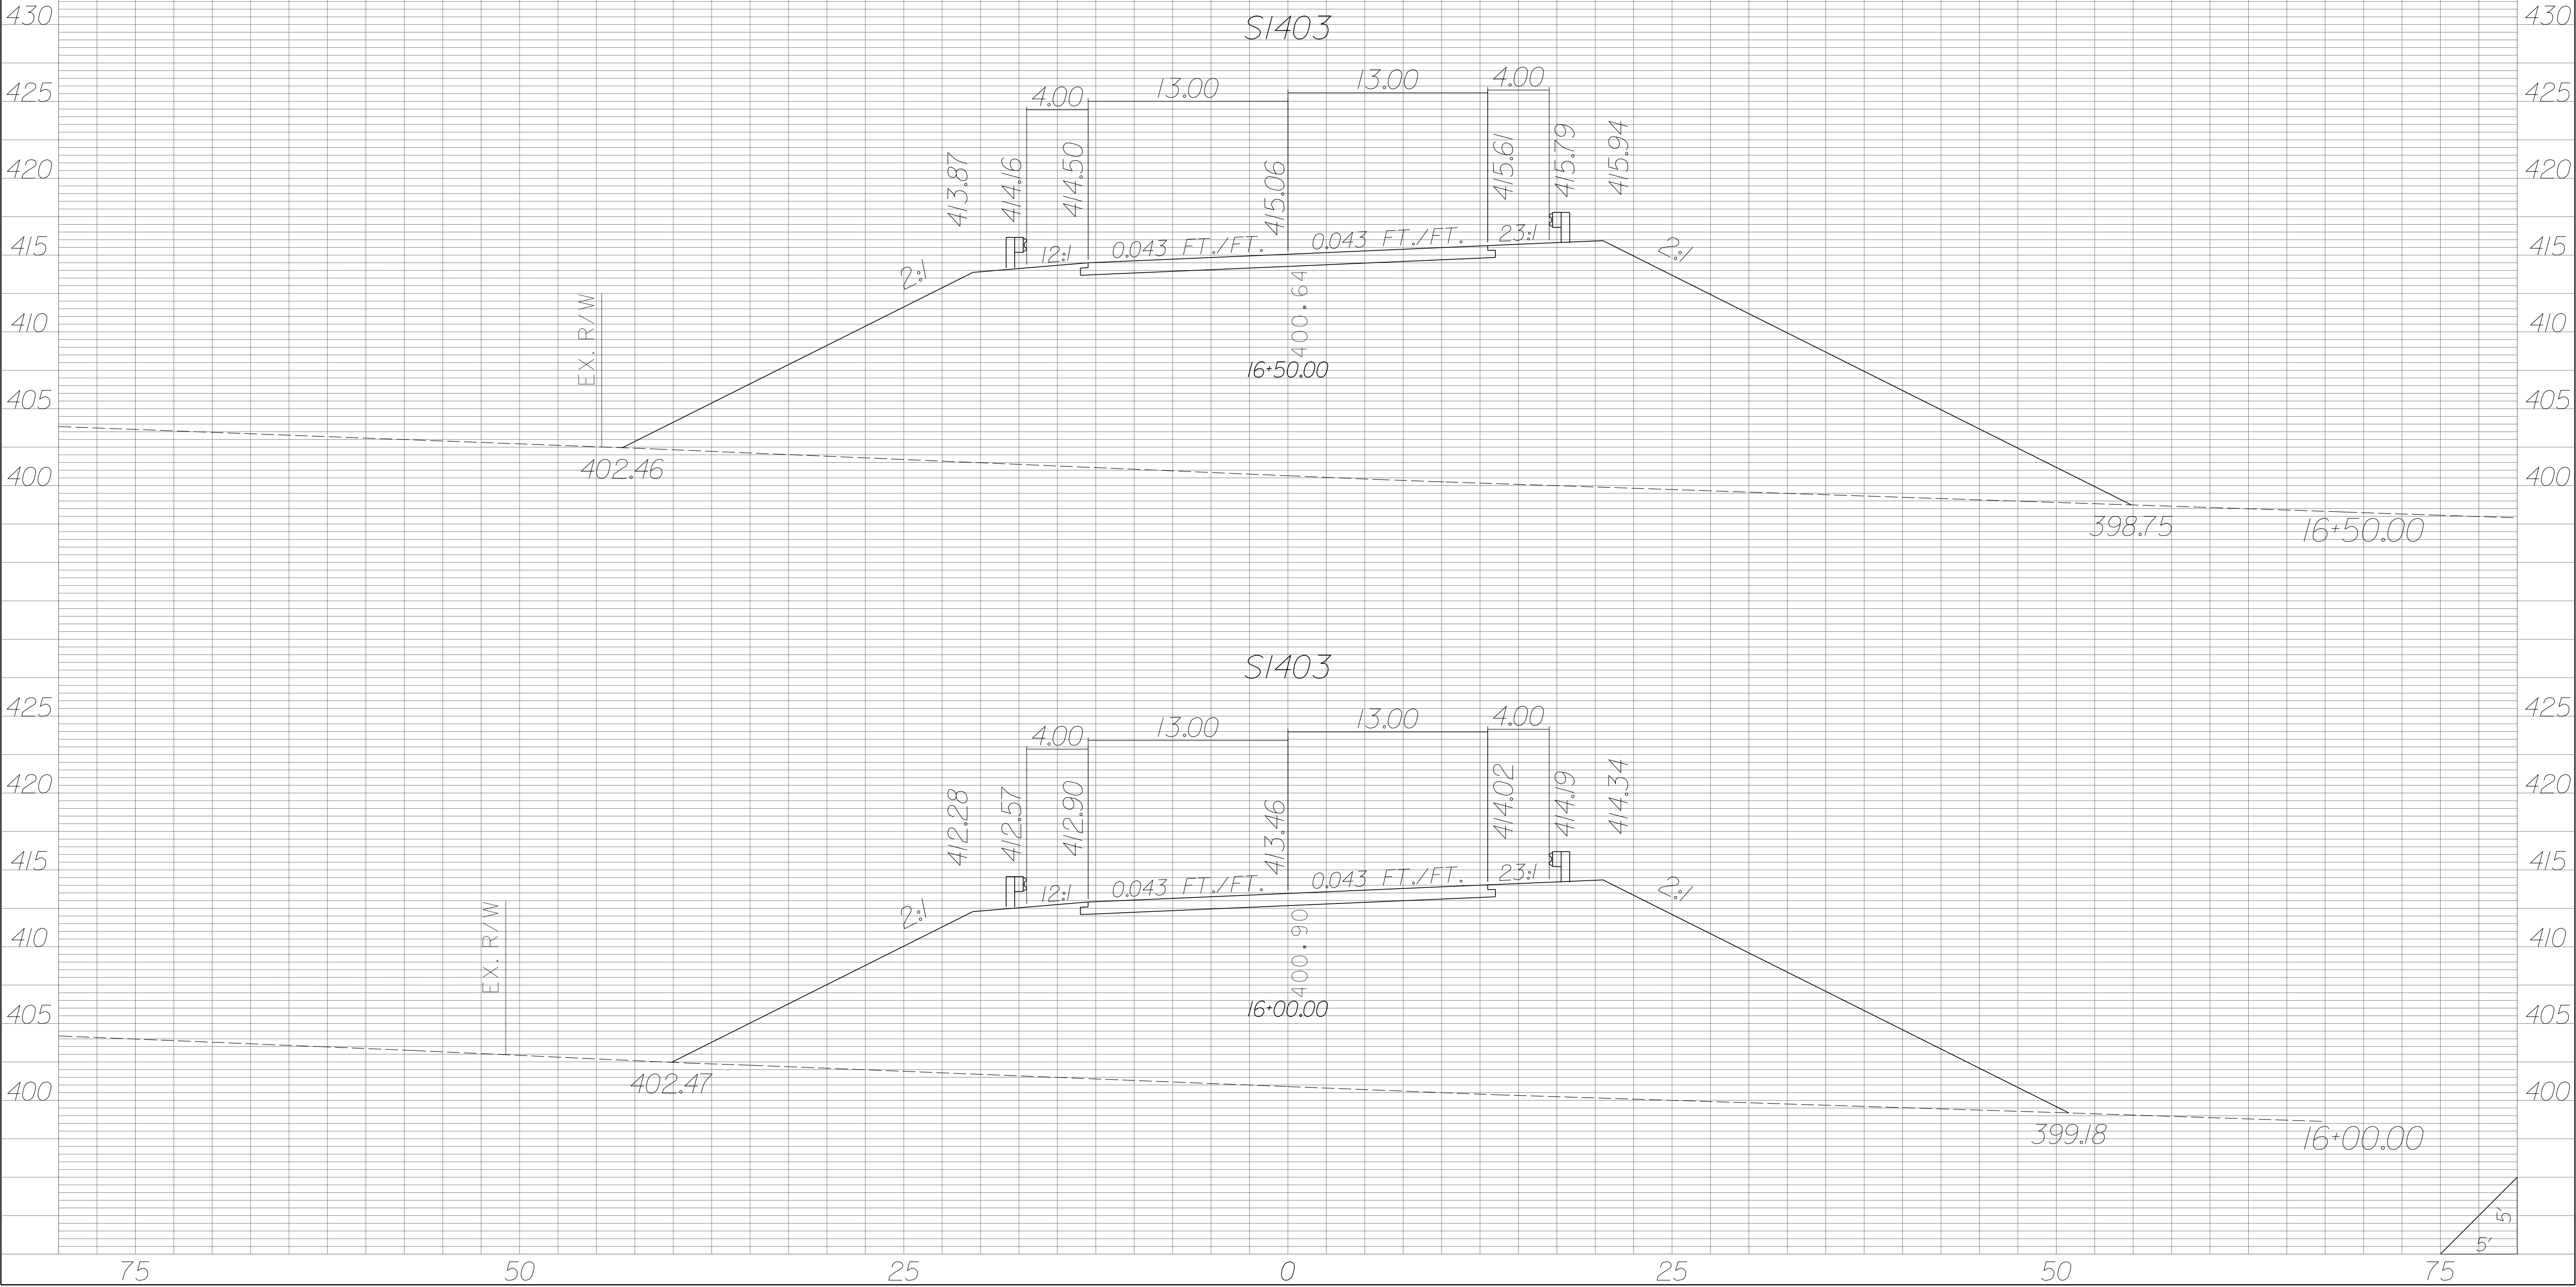


PRELIMINARY PLANS
NOT FOR CONSTRUCTION

S1403

17+50.00

S1403

17+00.00

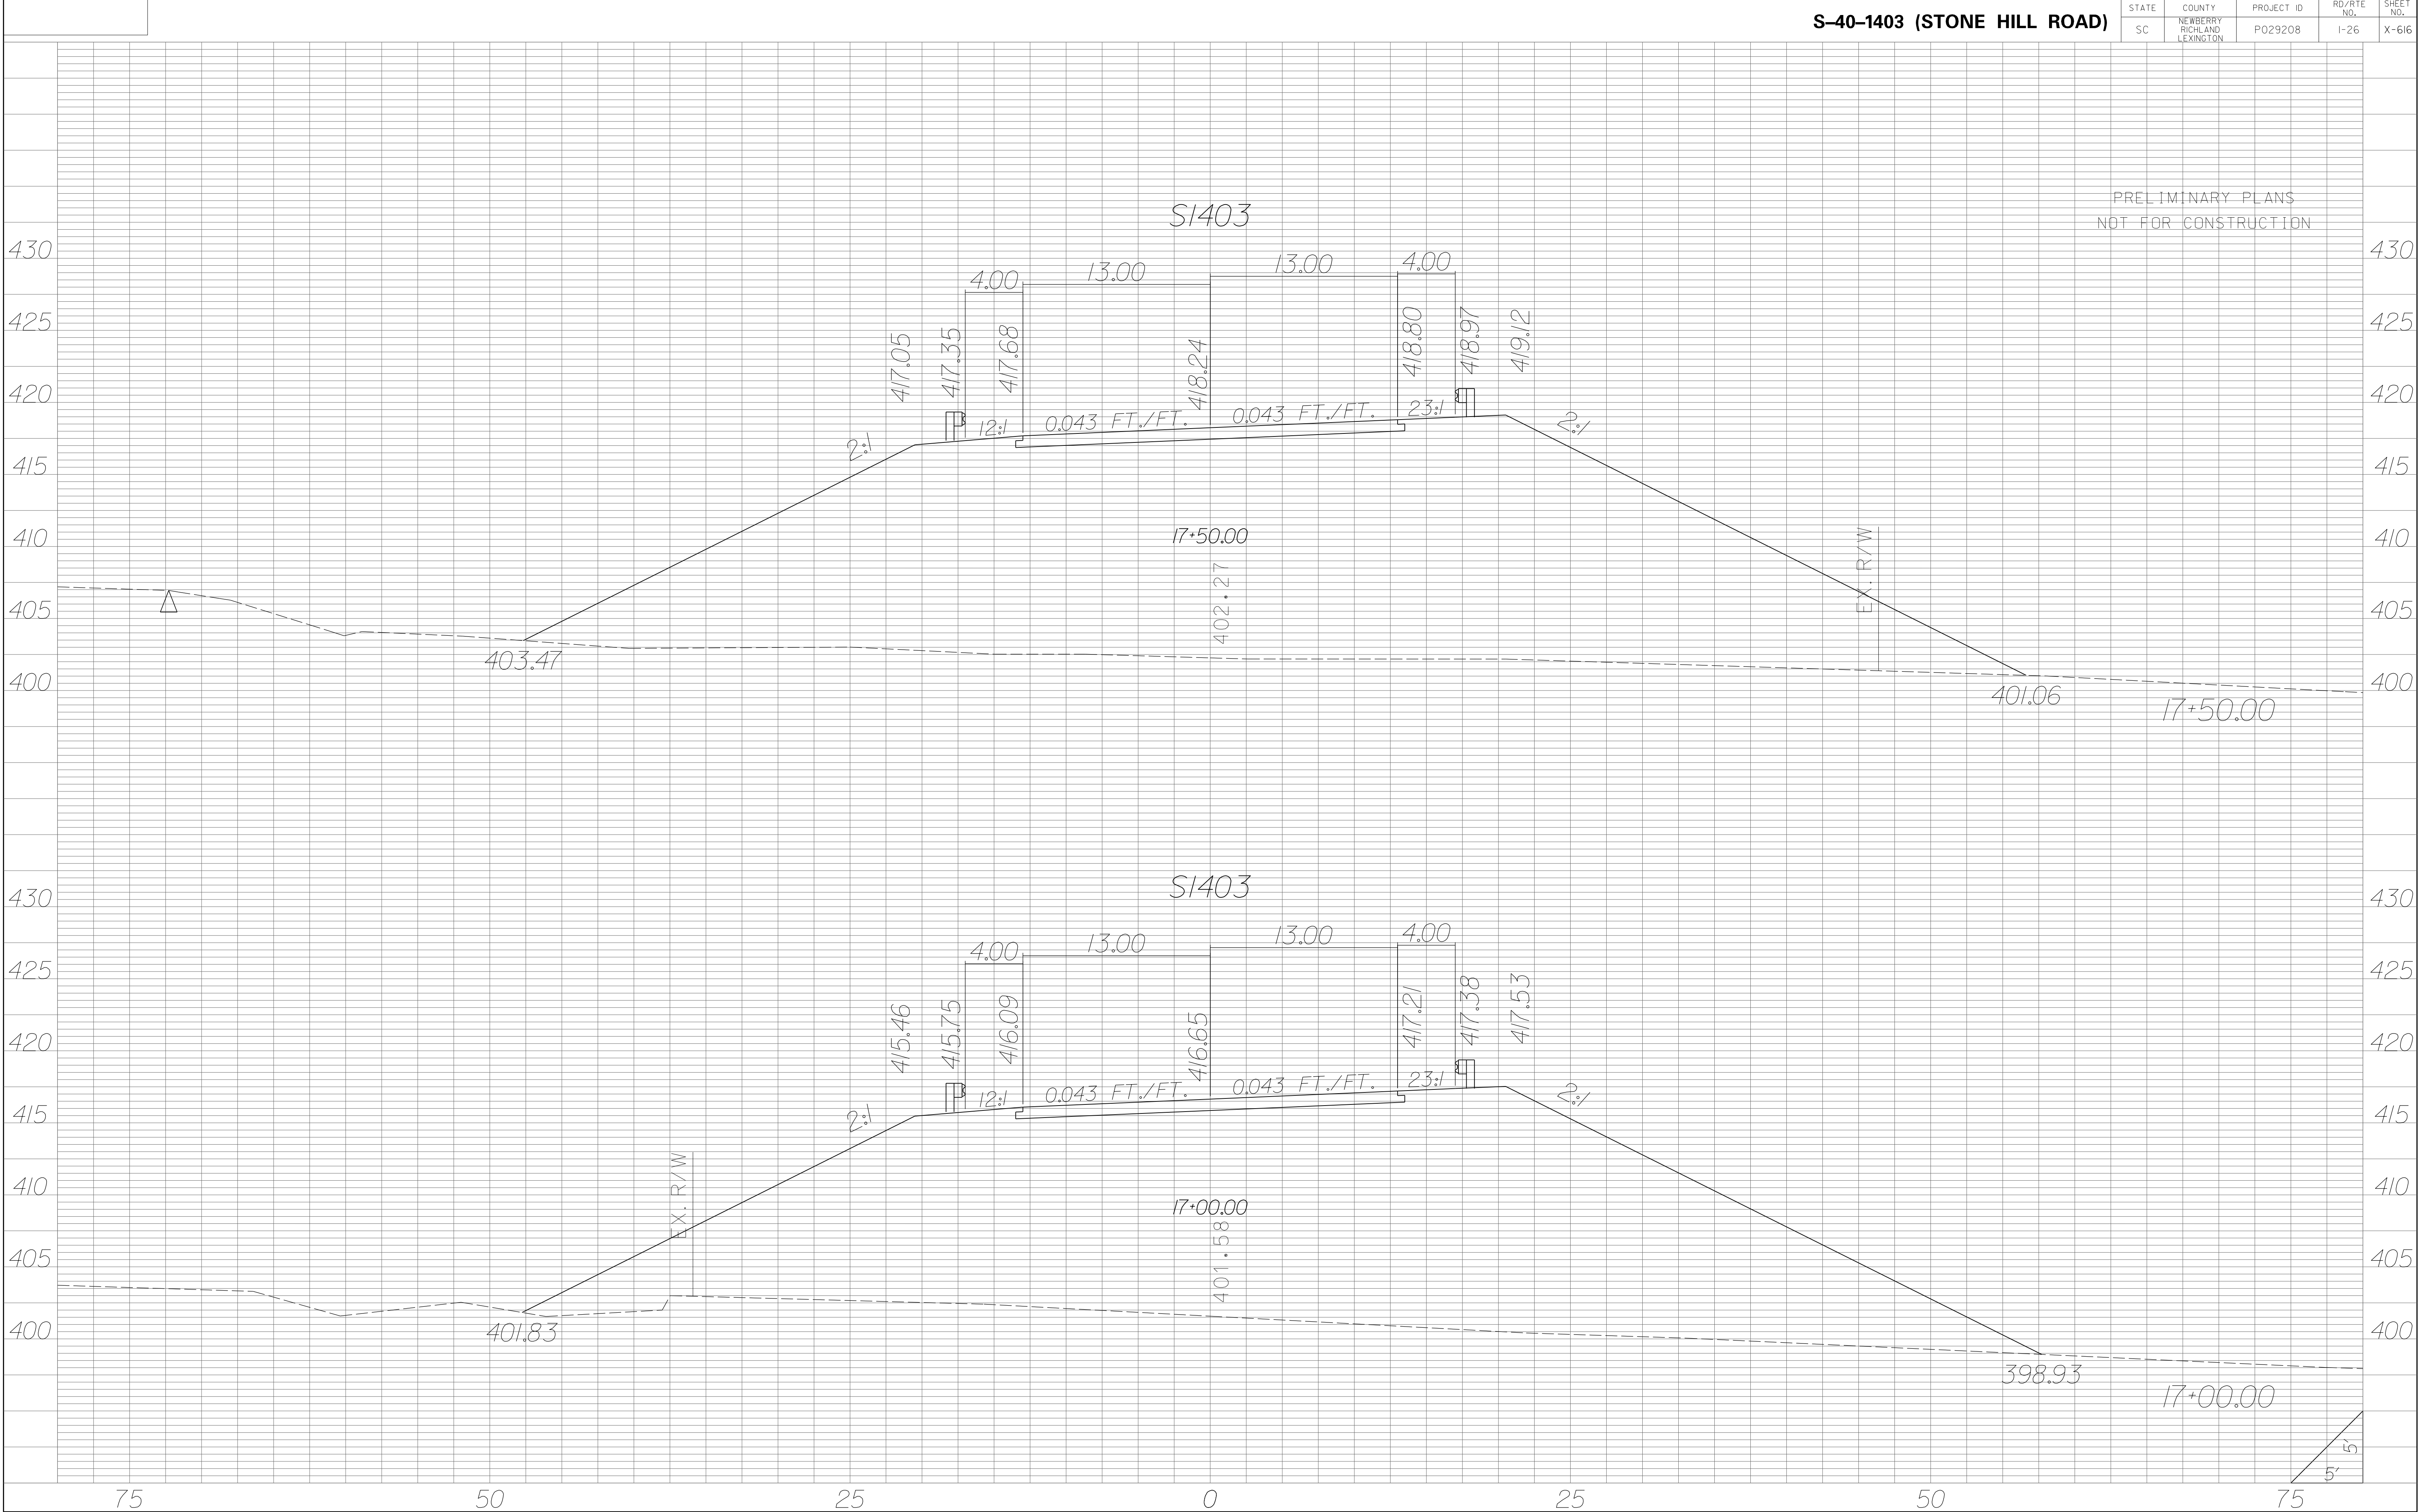


PRELIMINARY PLANS
NOT FOR CONSTRUCTION


S/403


18+50.00


S/403

18+00.00

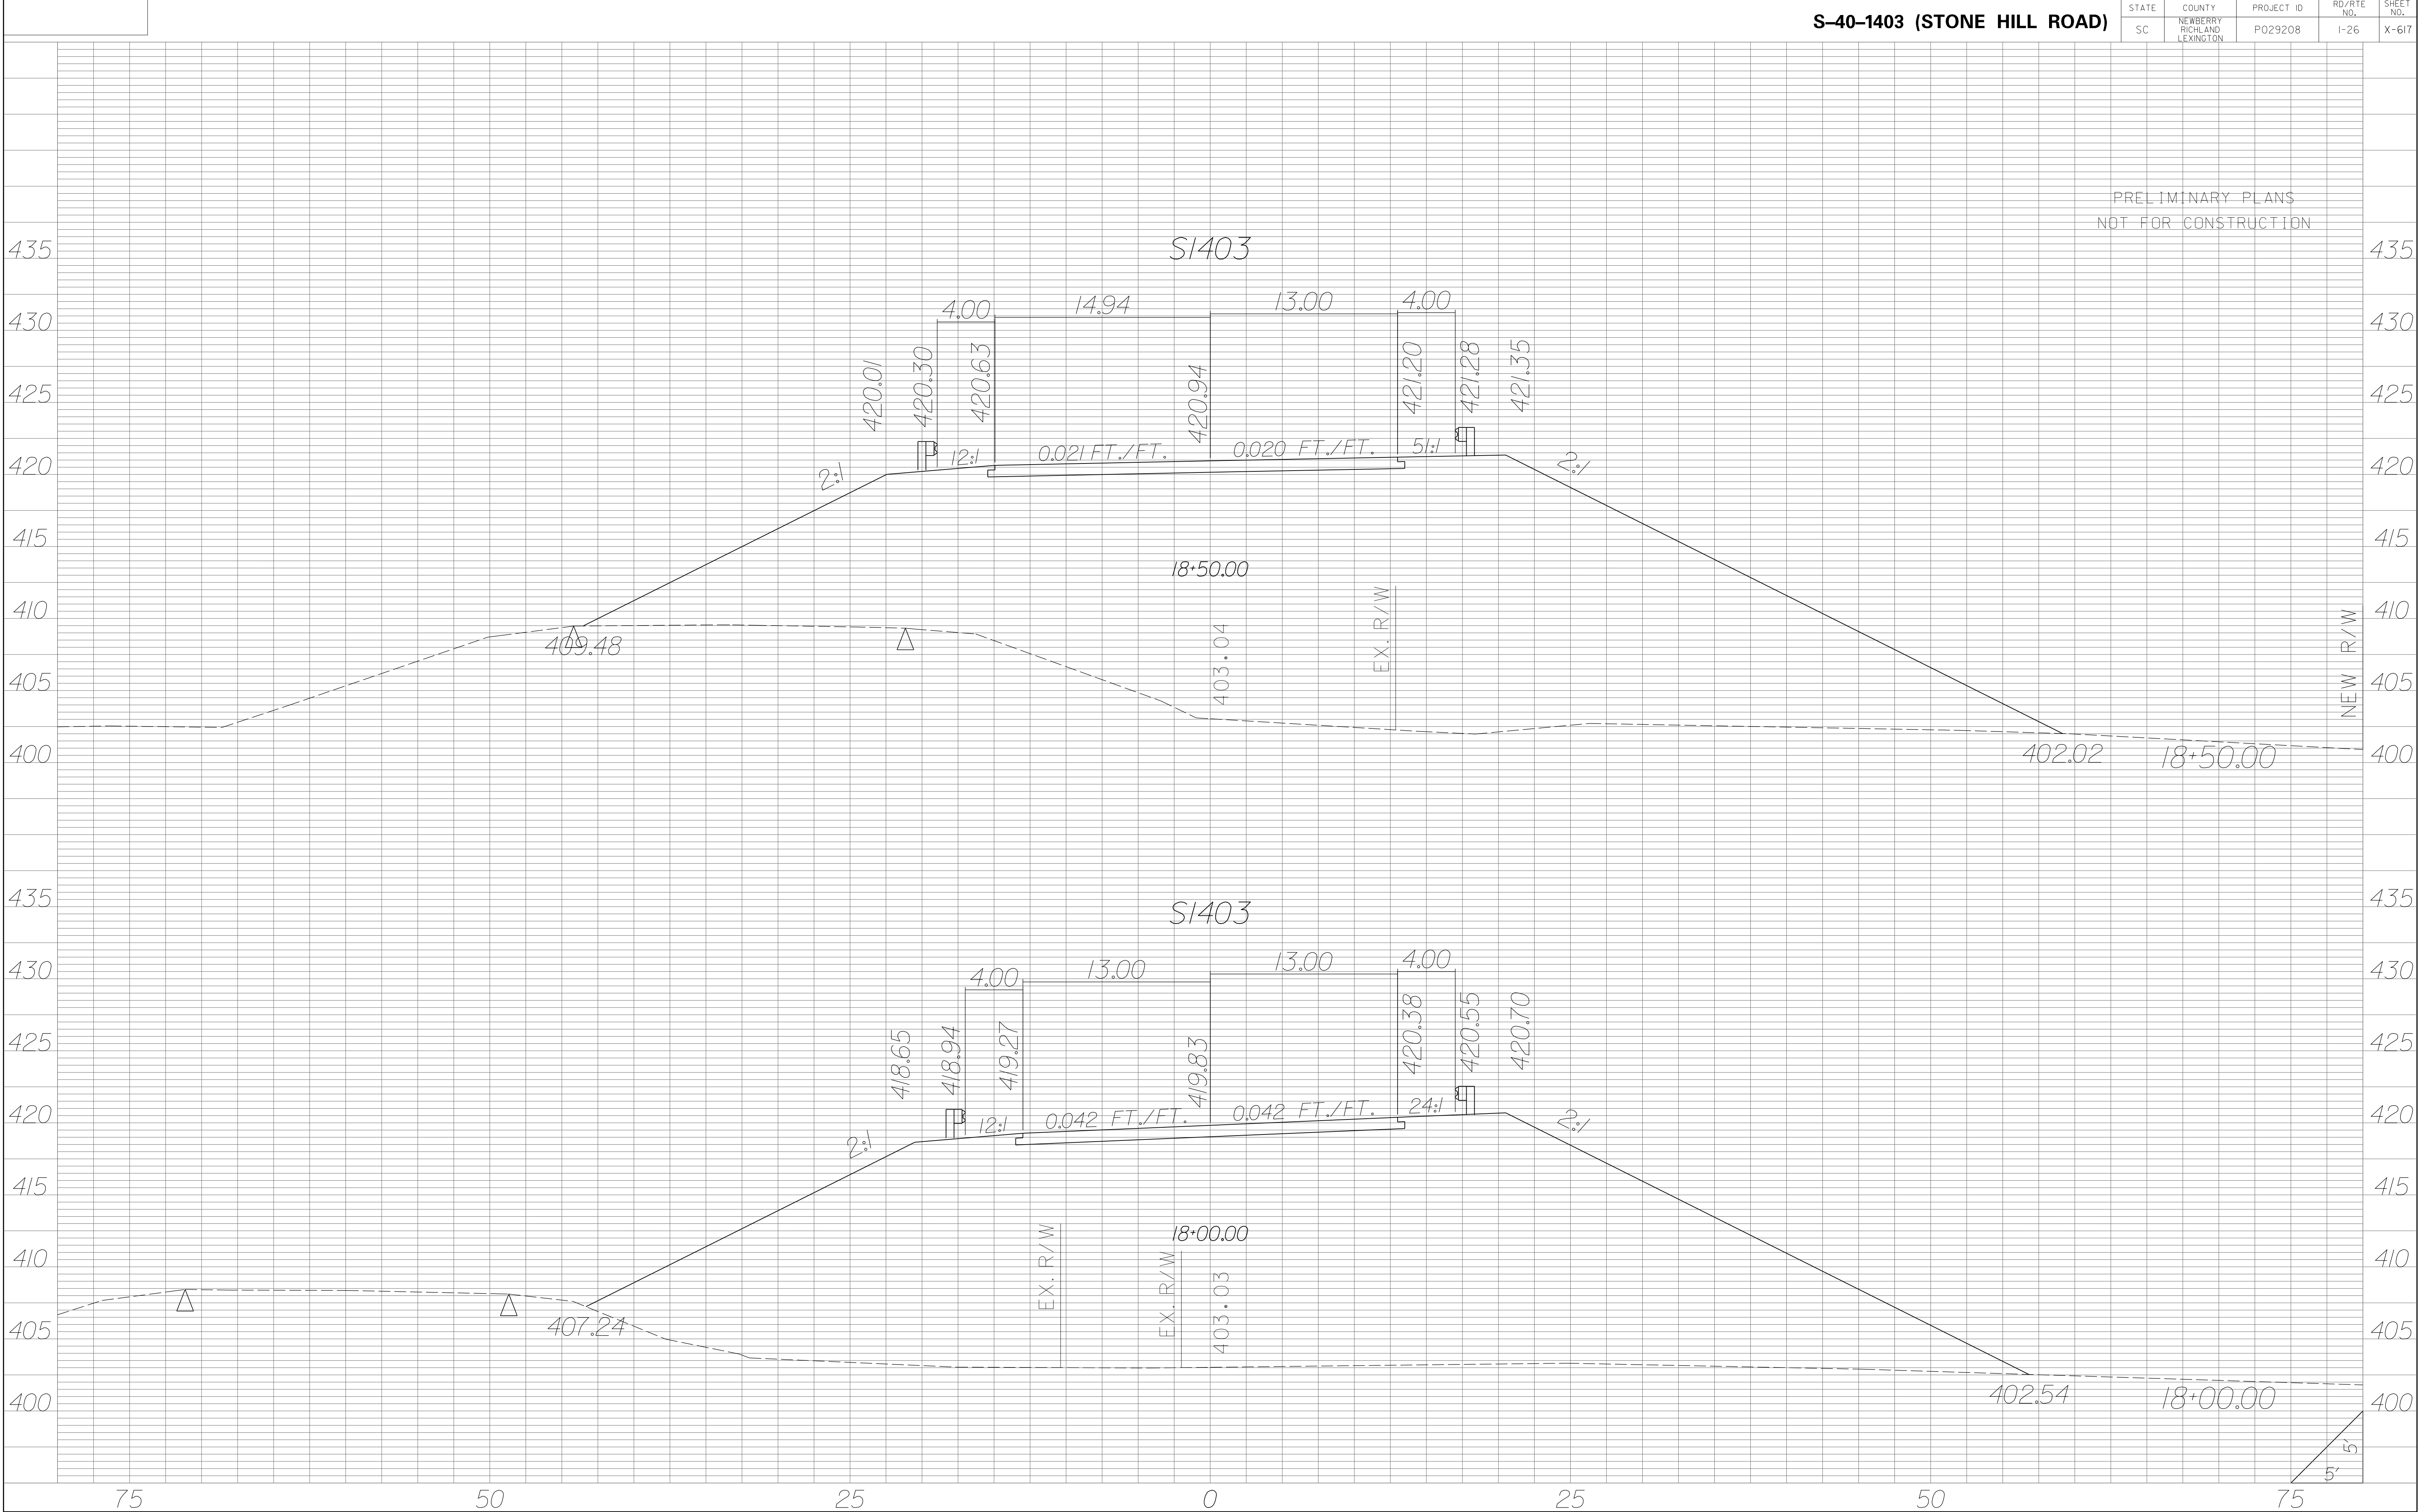


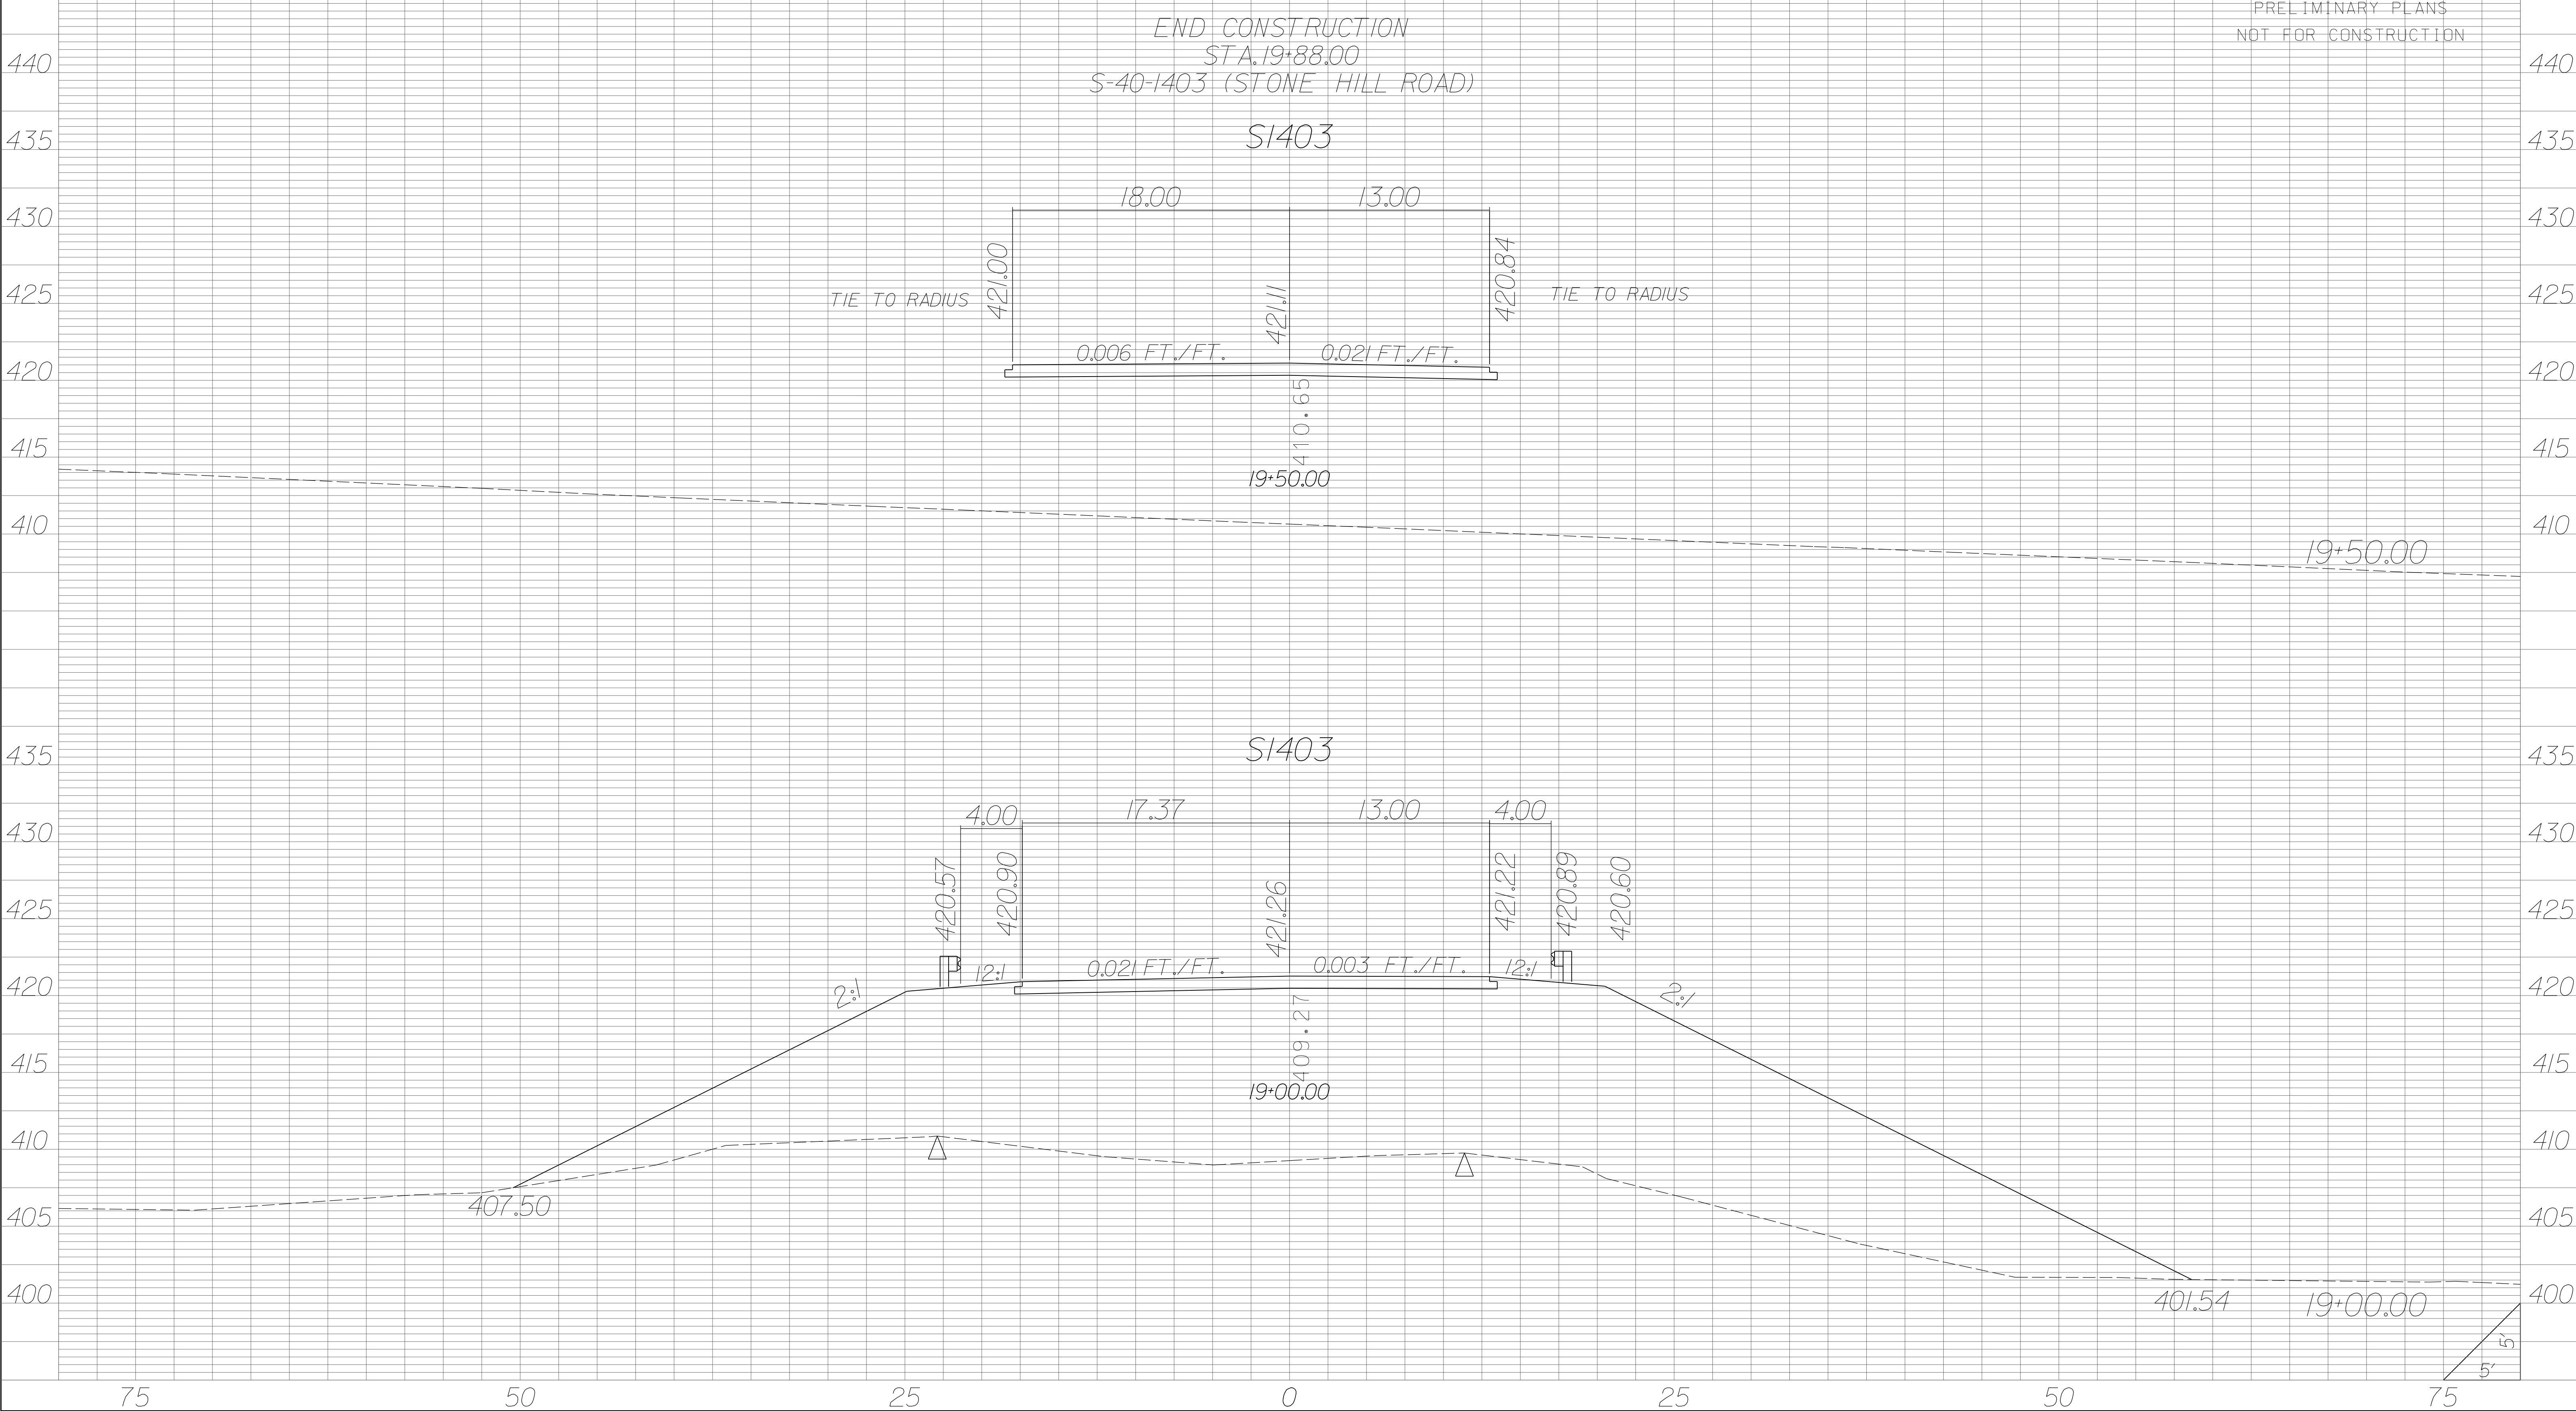


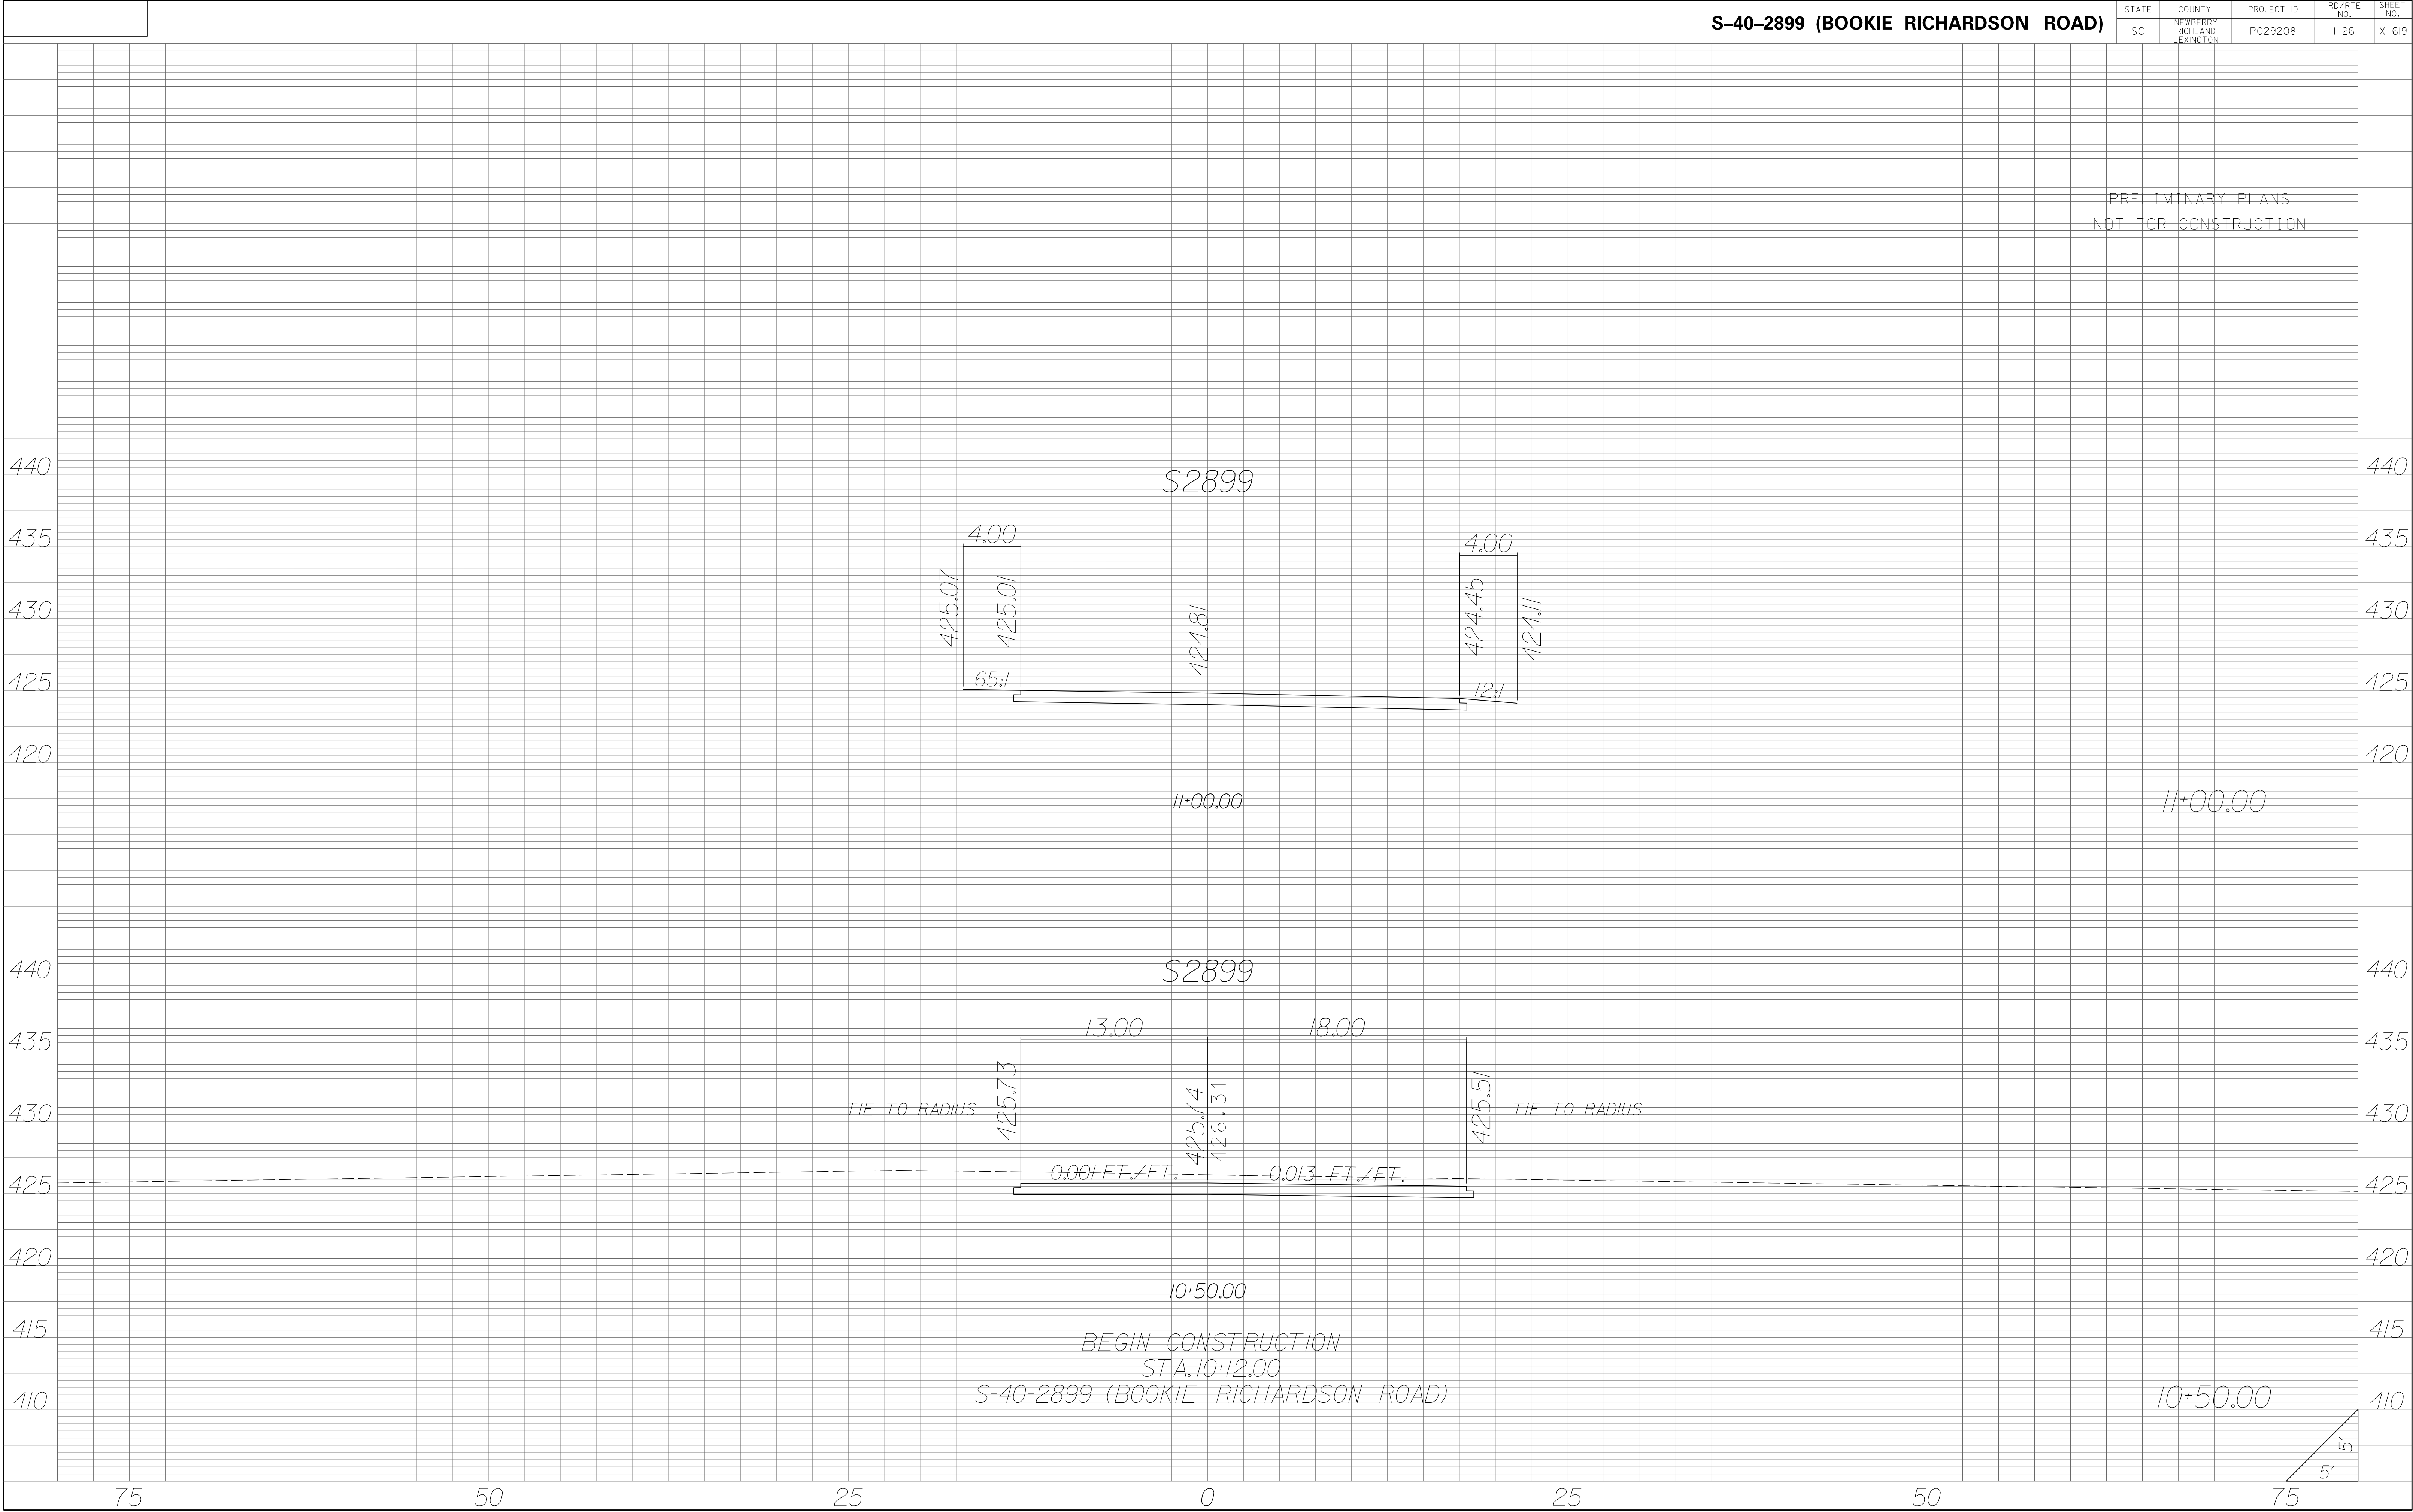


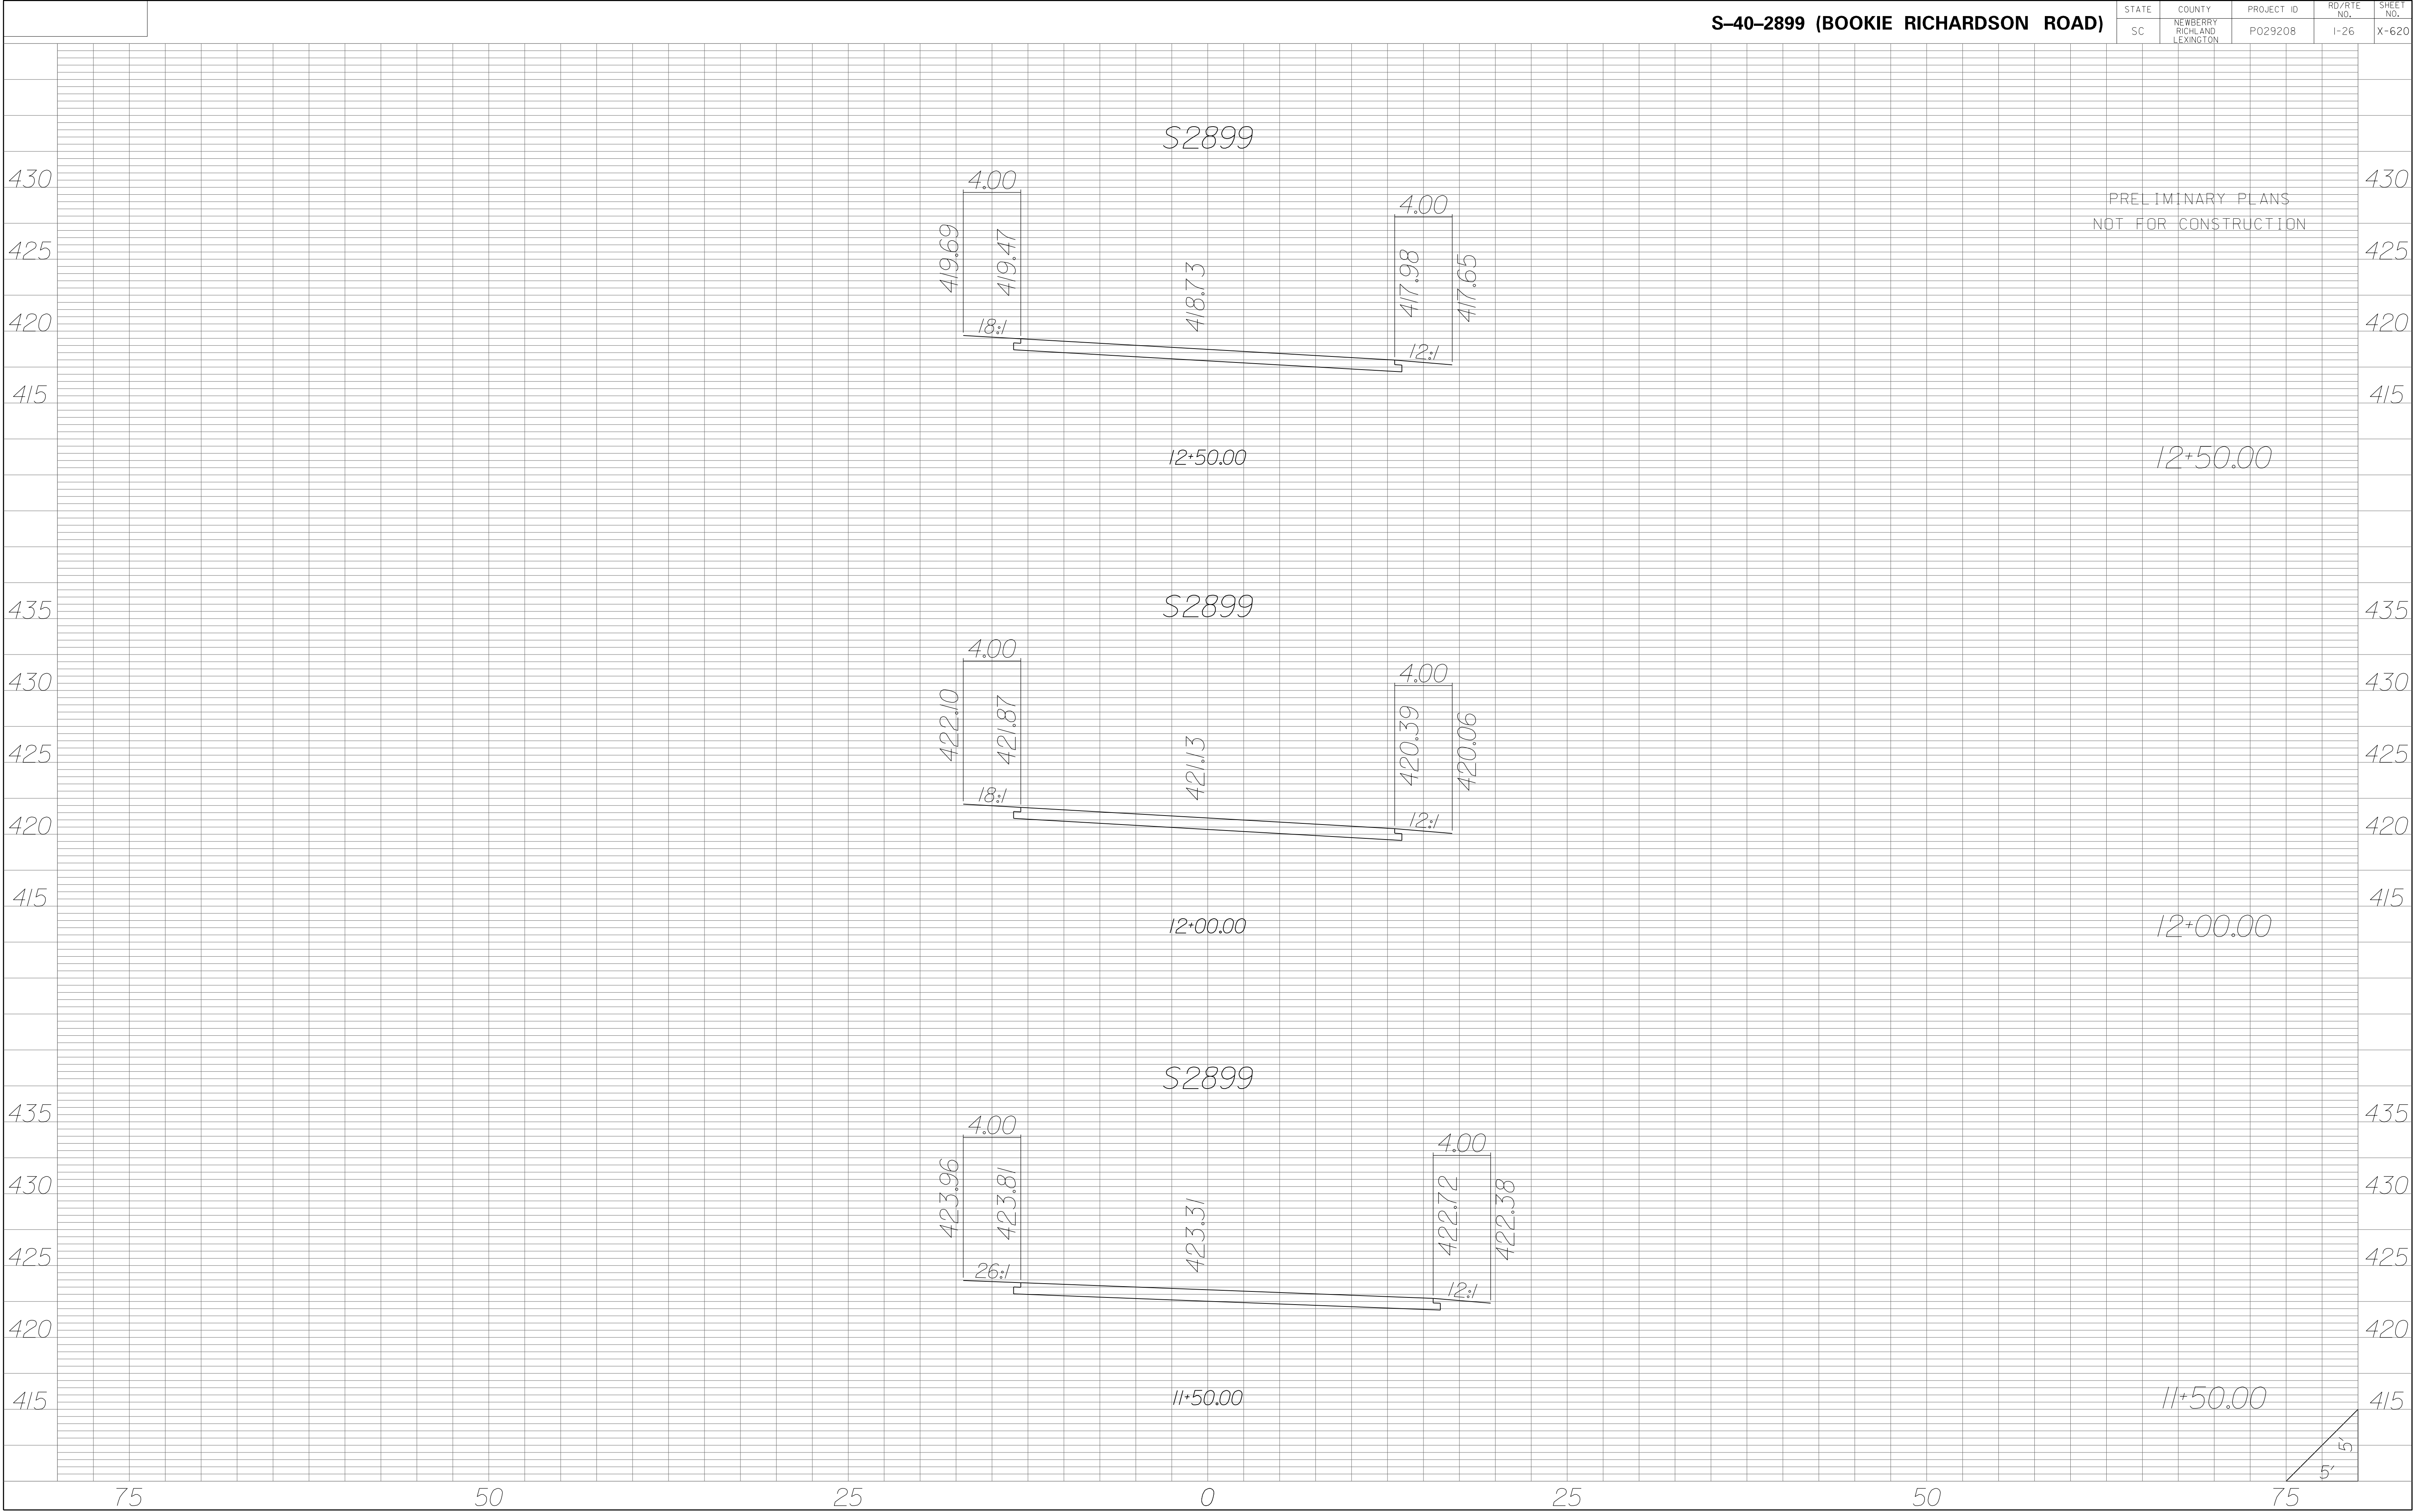



PRELIMINARY PLANS
NOT FOR CONSTRUCTION

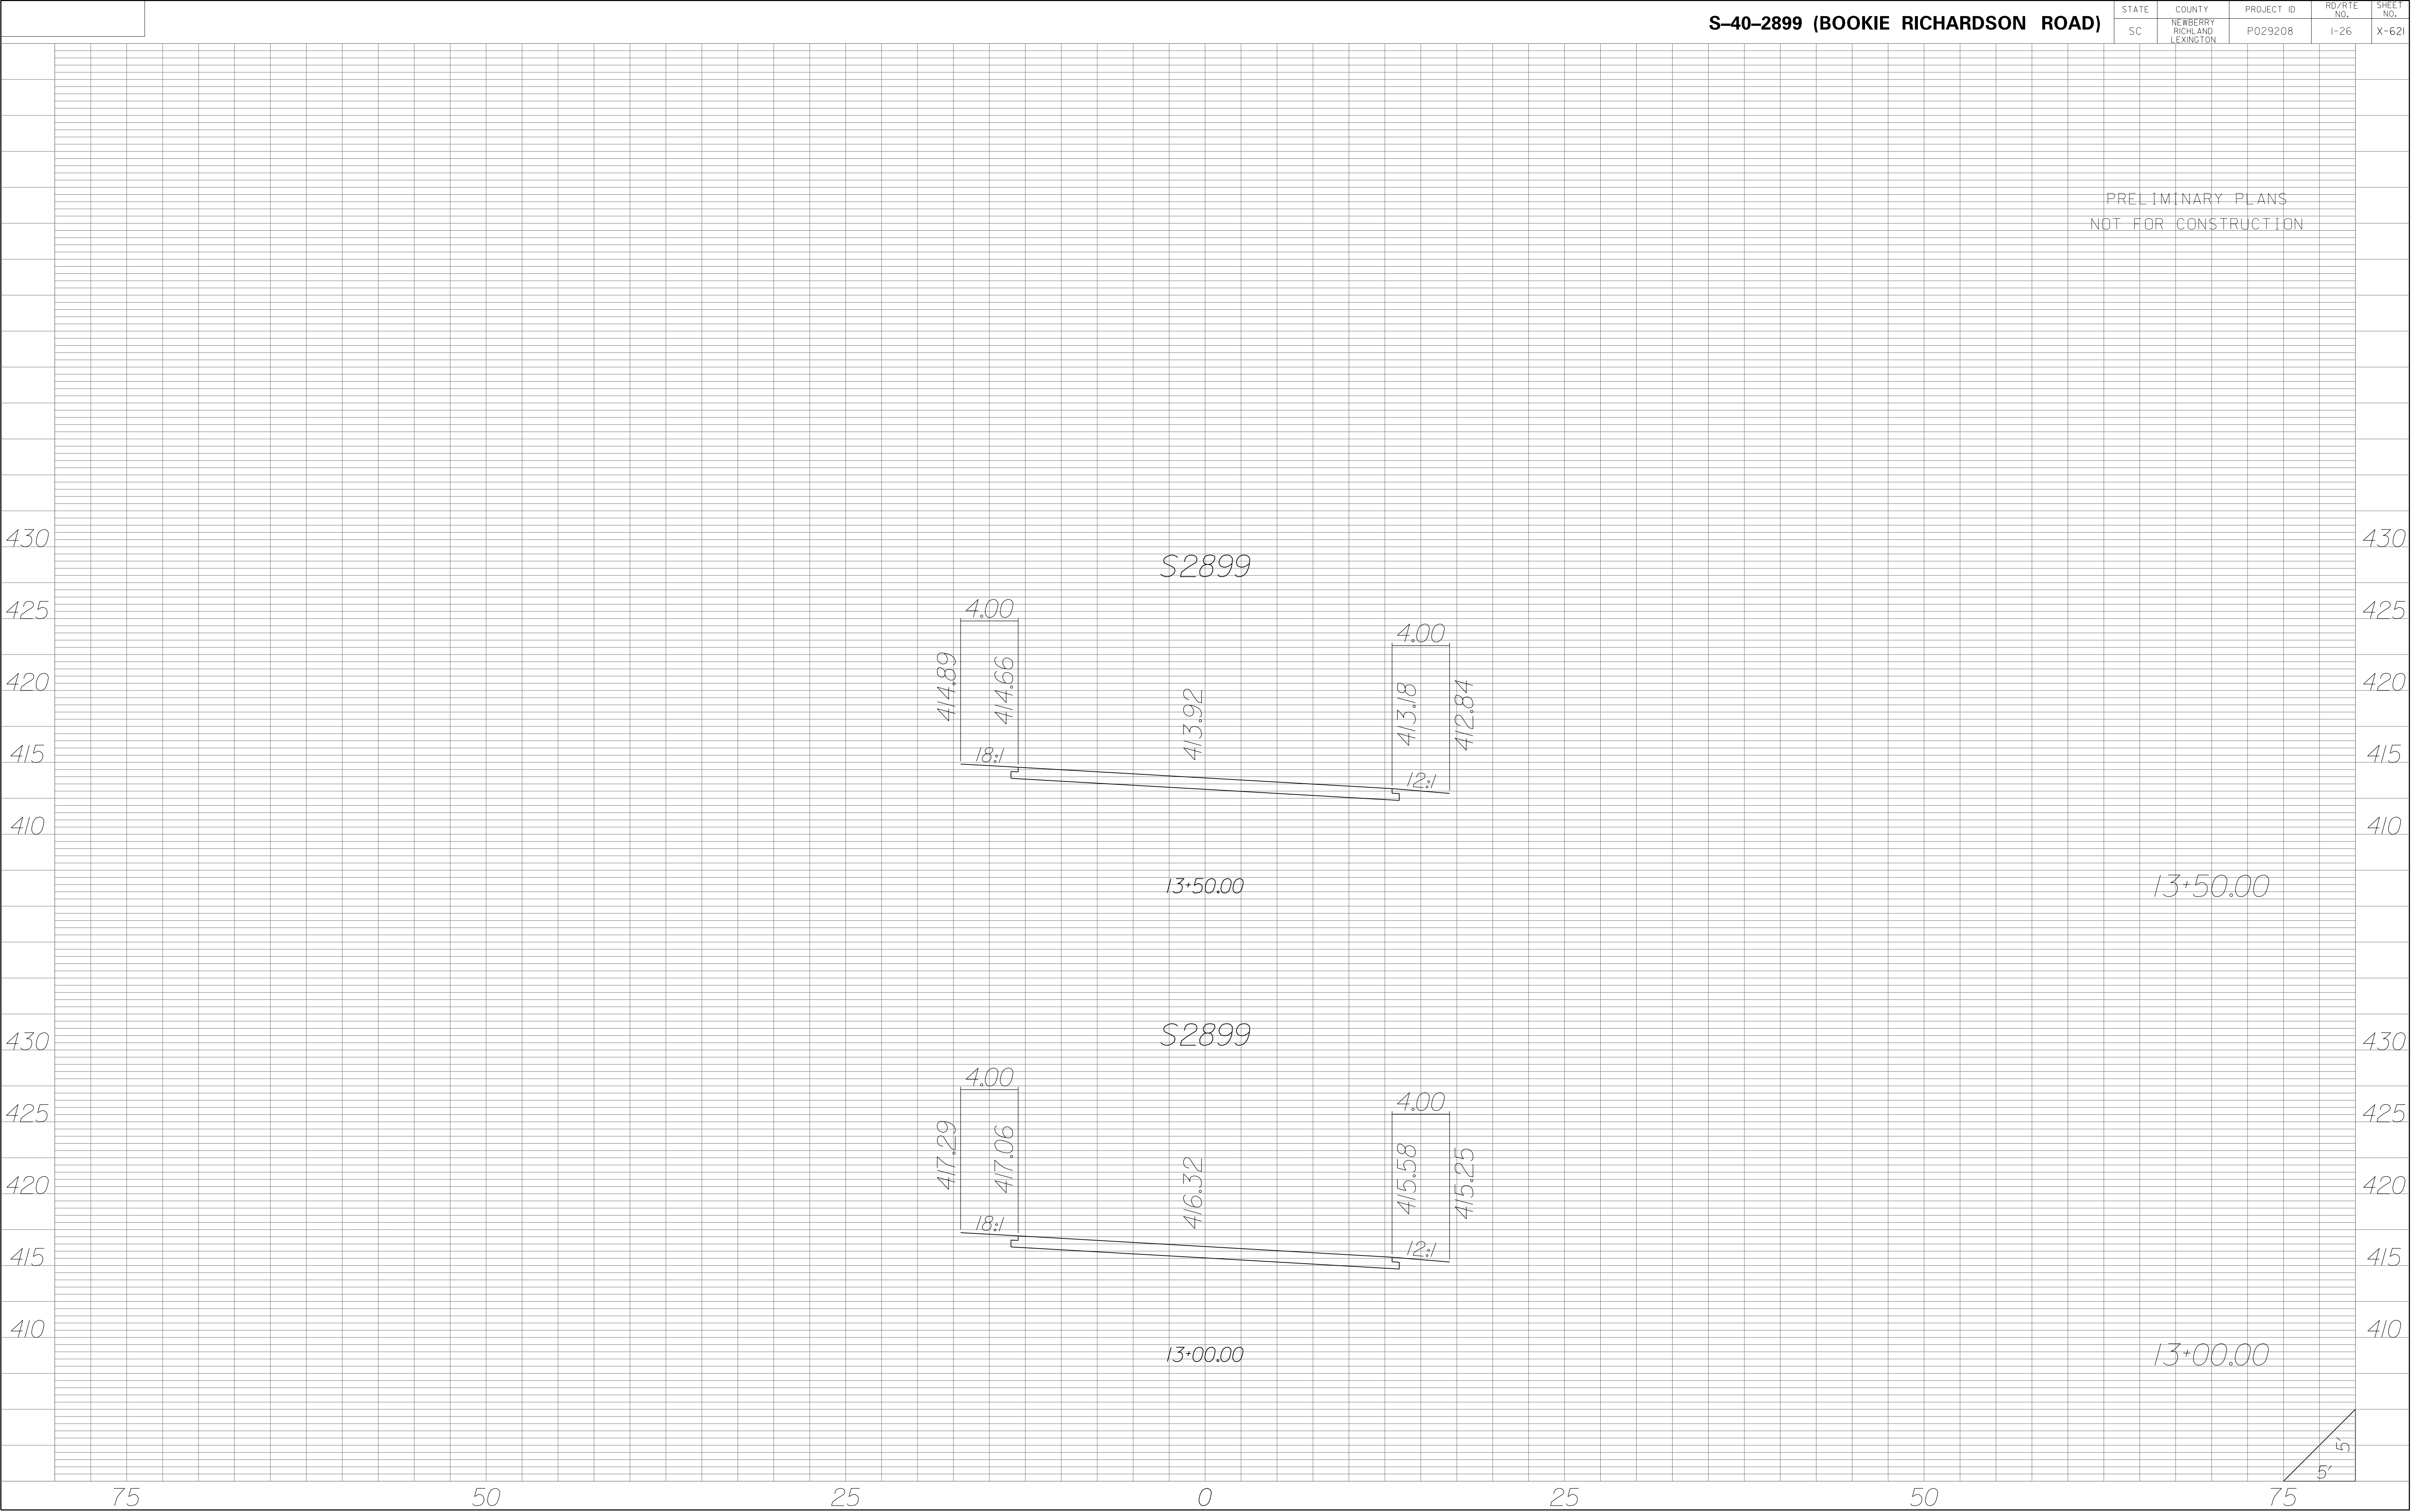

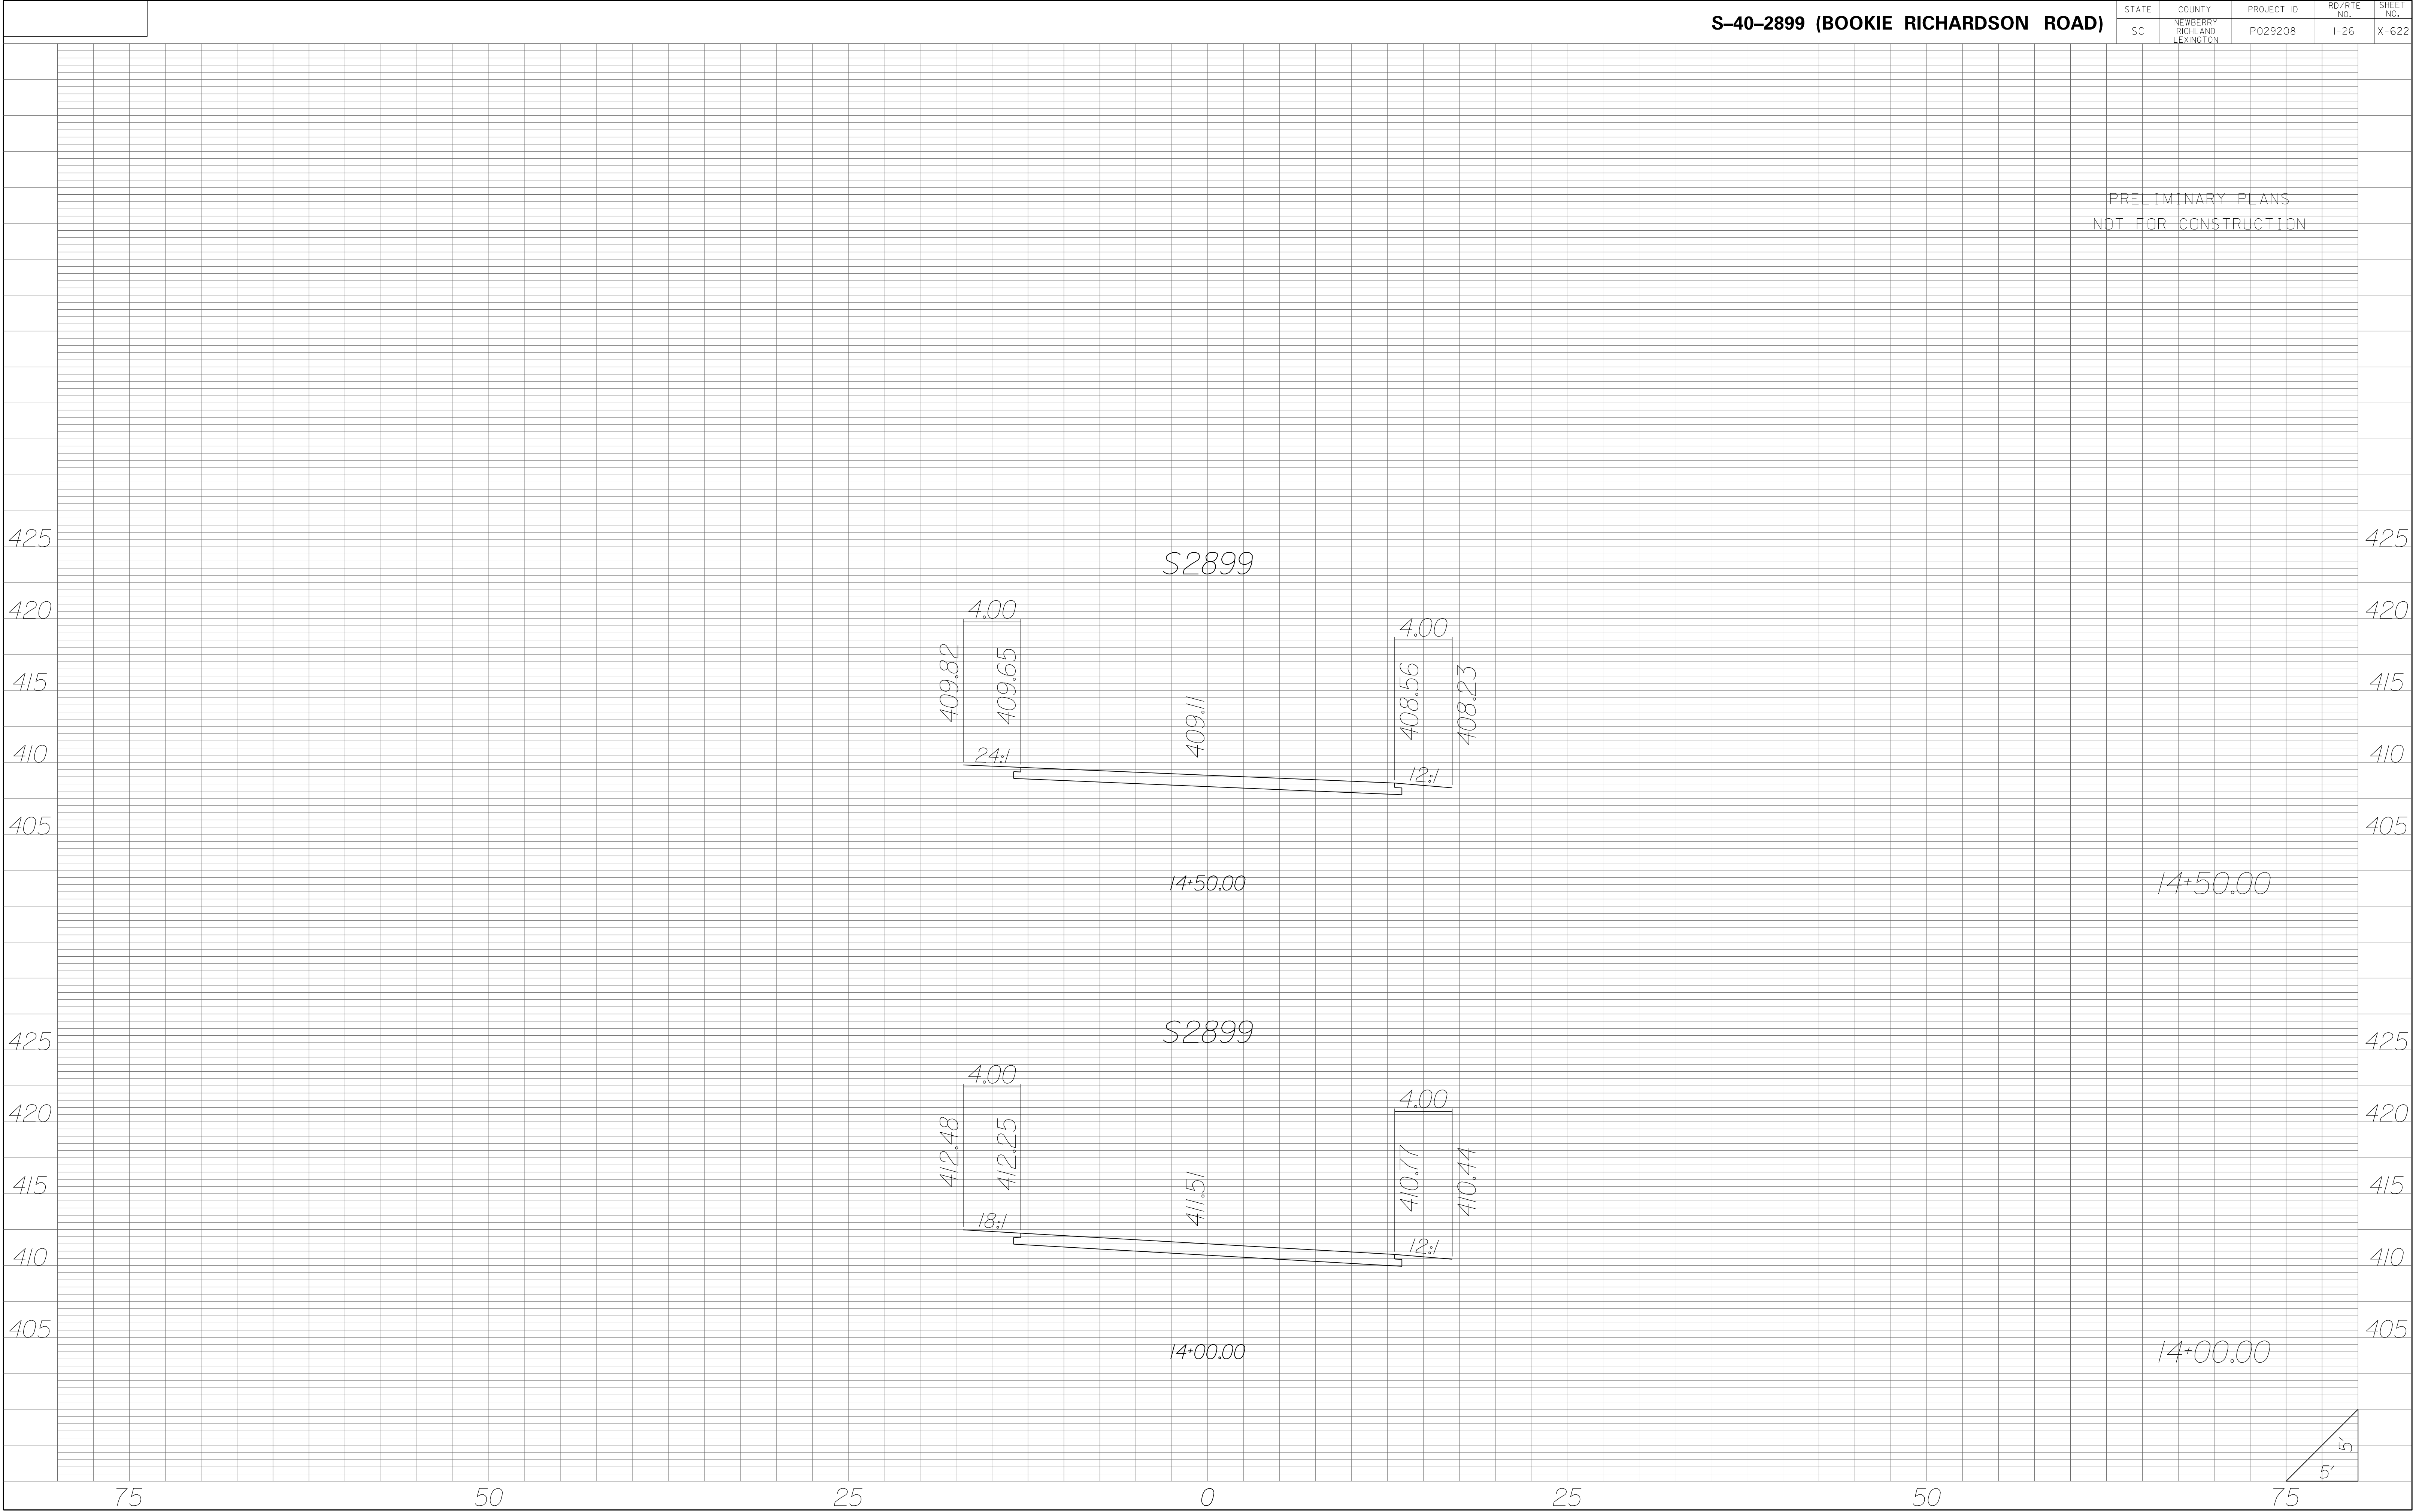

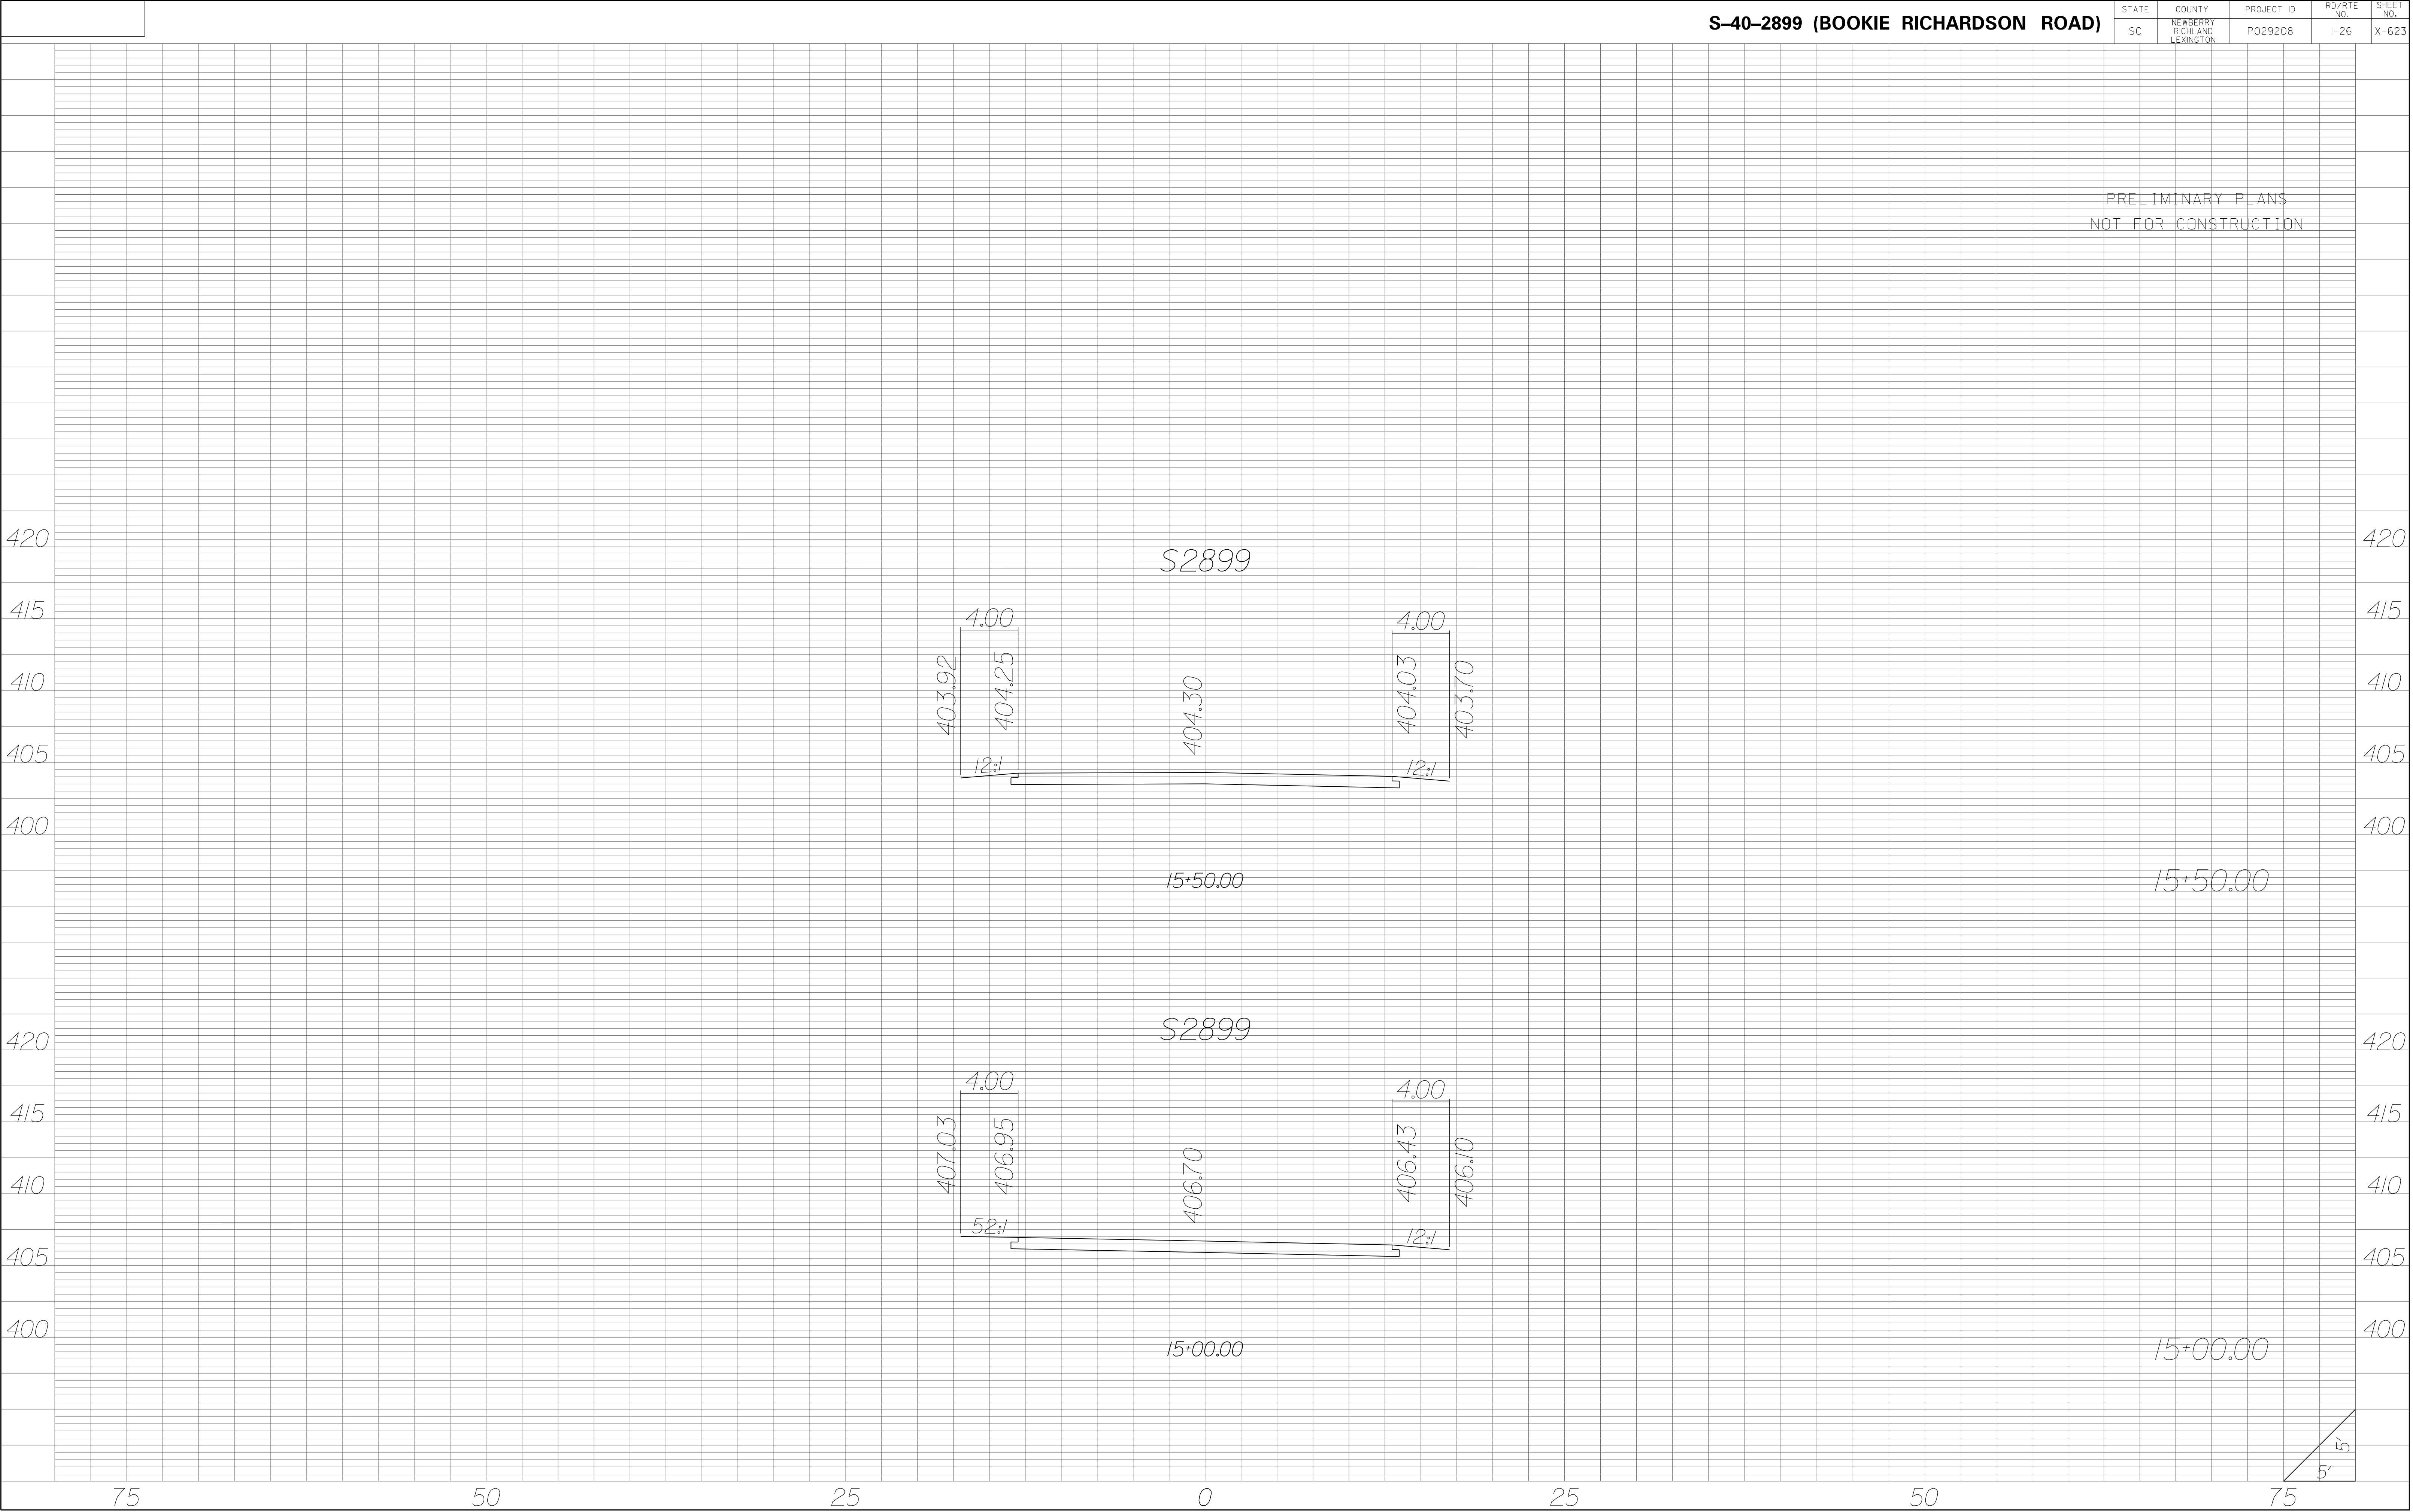

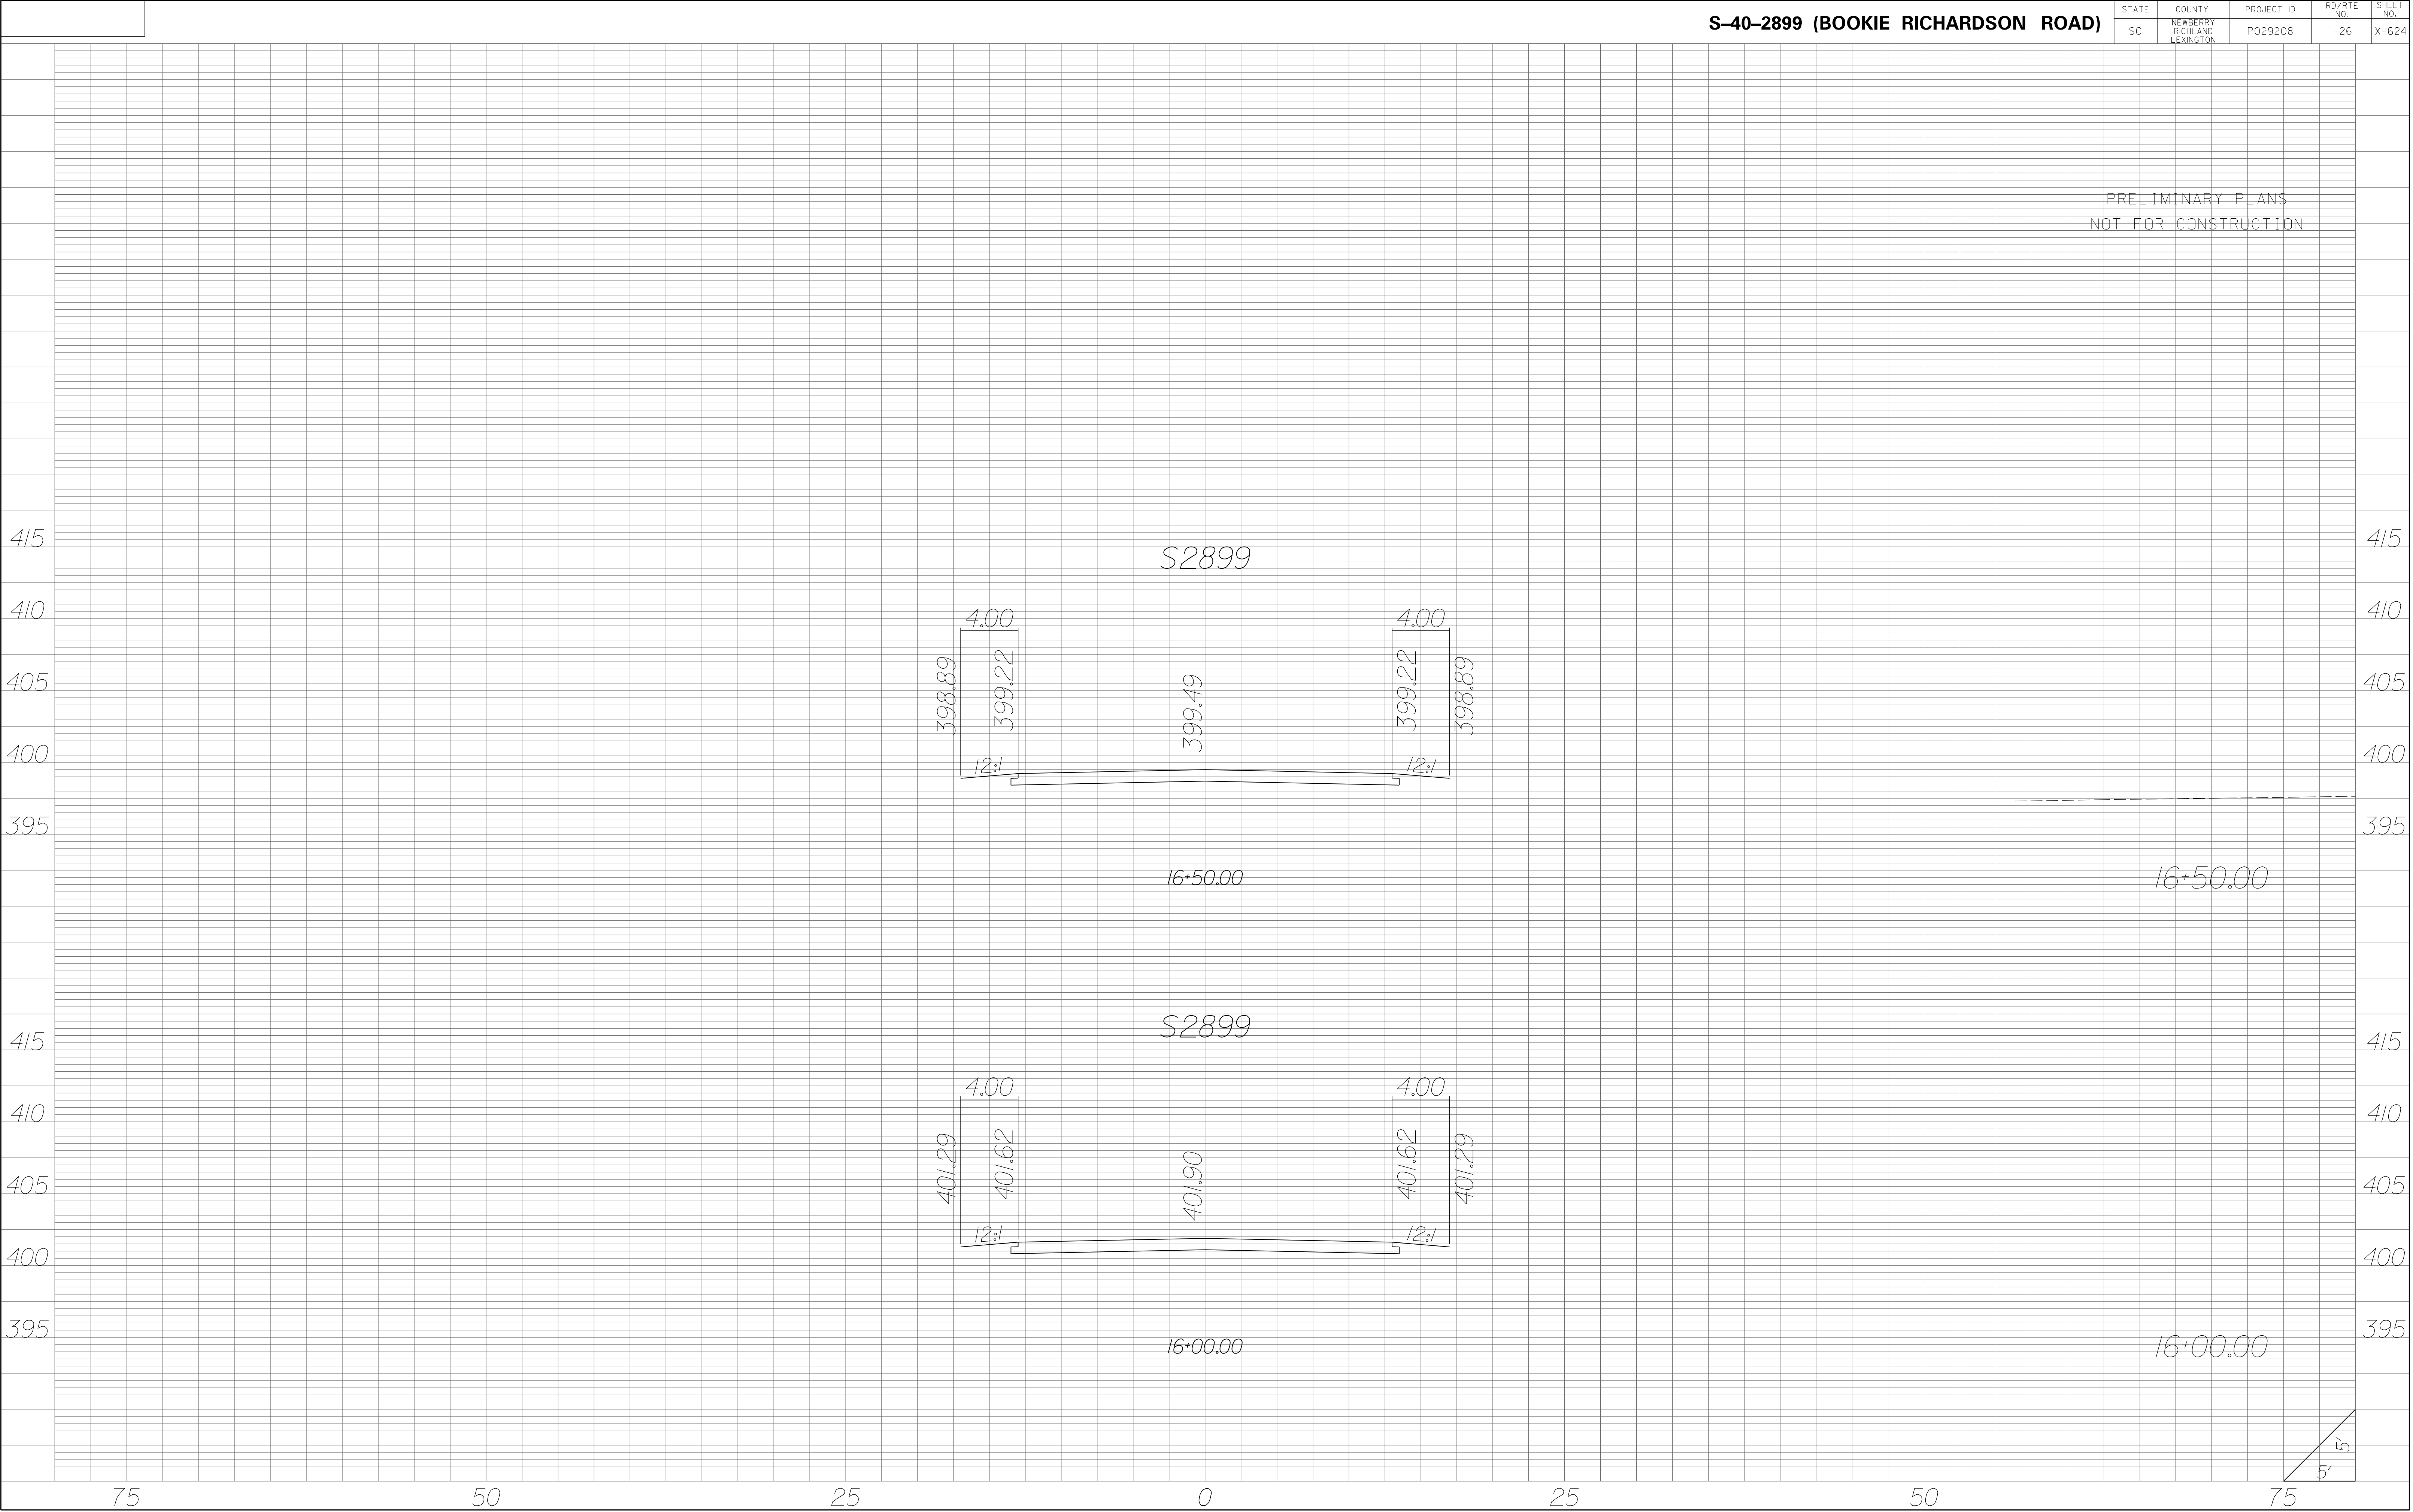


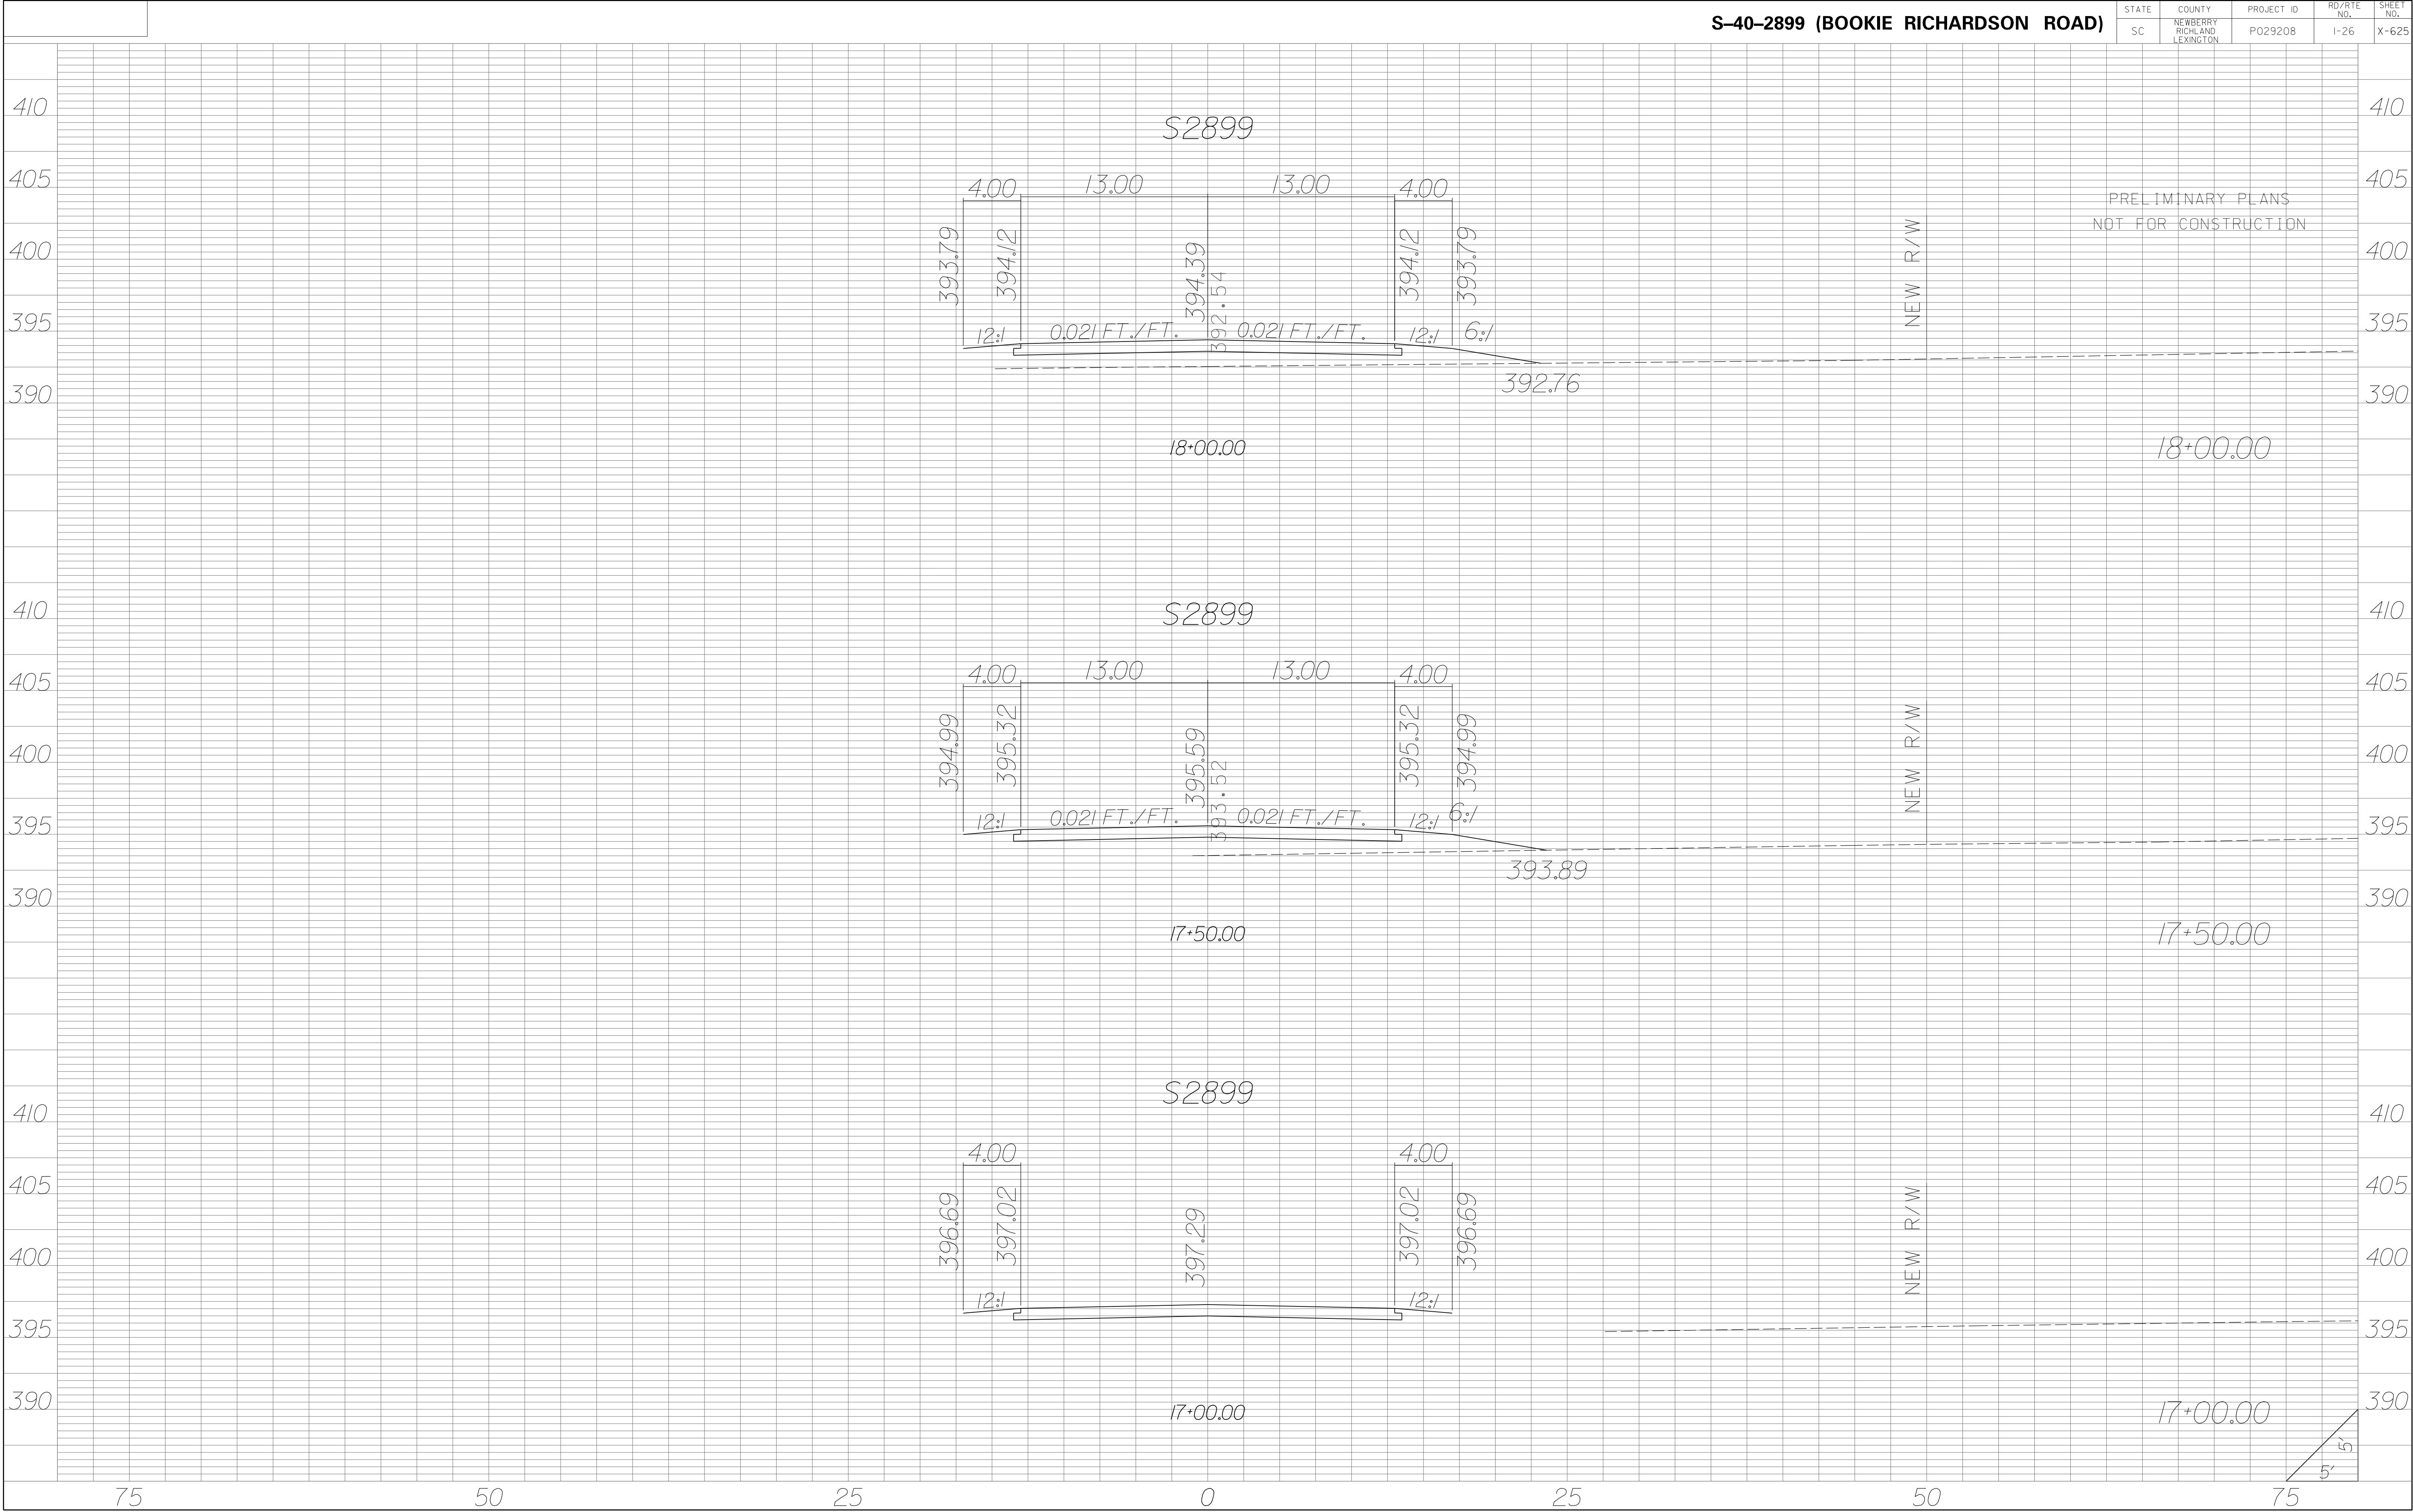

5'
5'


| STATE | COUNTY | PROJECT ID | RD/RTE NO. | SHEET NO. |
|-------|-----------------------------------|------------|------------|-----------|
| SC | NEWBERRY RICHLAND LEXINGTON | P029208 | I-26 | X-627 |

PRELIMINARY PLANS
NOT FOR CONSTRUCTION

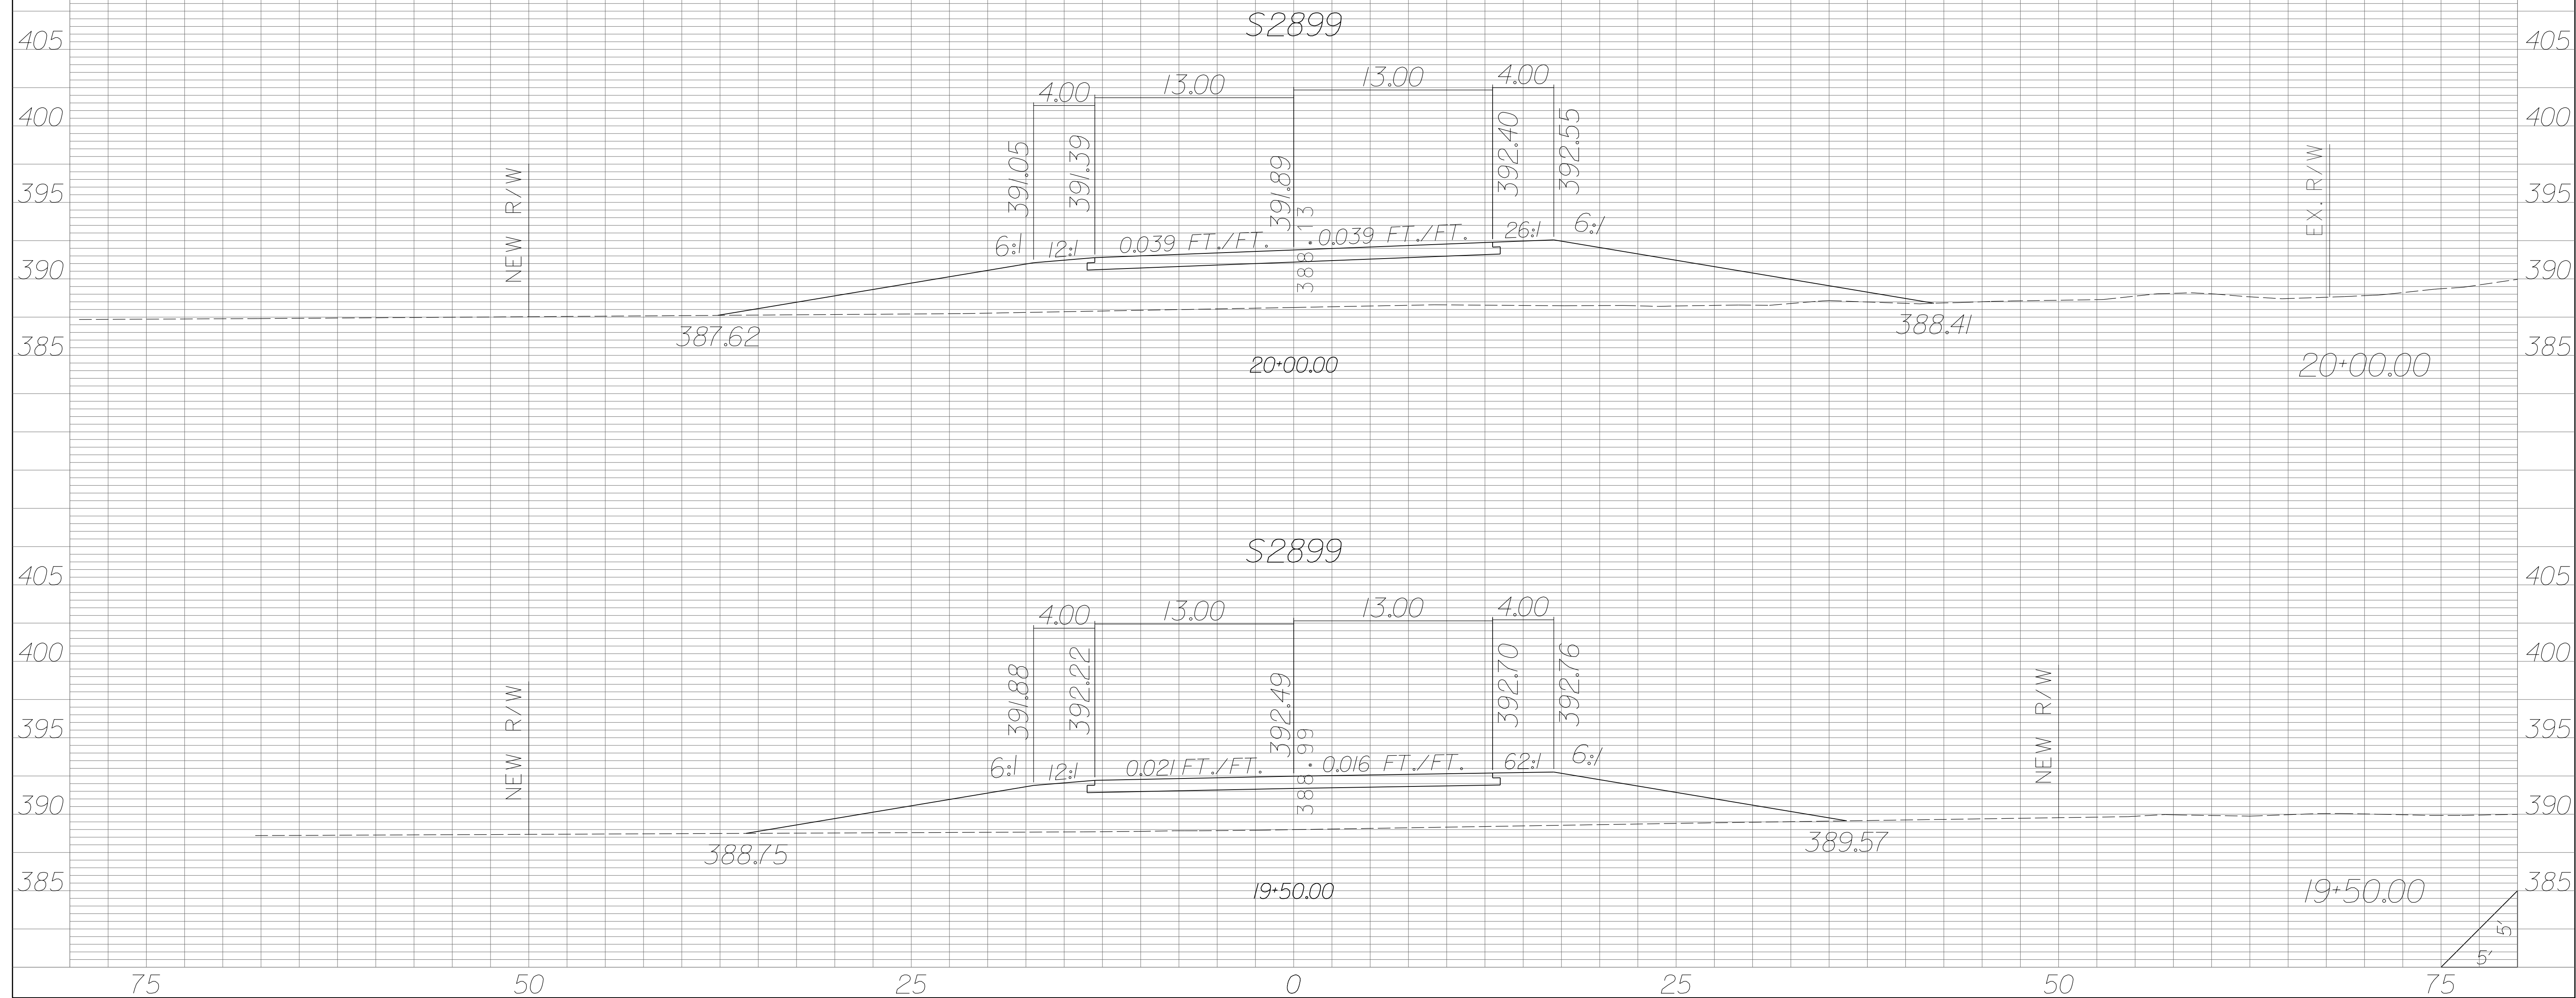


| STATE | COUNTY | PROJECT ID | RD/RTE NO. | SHEET NO. |
|-------|-----------------------------------|------------|------------|-----------|
| SC | NEWBERRY RICHLAND LEXINGTON | P029208 | I-26 | X-629 |

PRELIMINARY PLANS
NOT FOR CONSTRUCTION

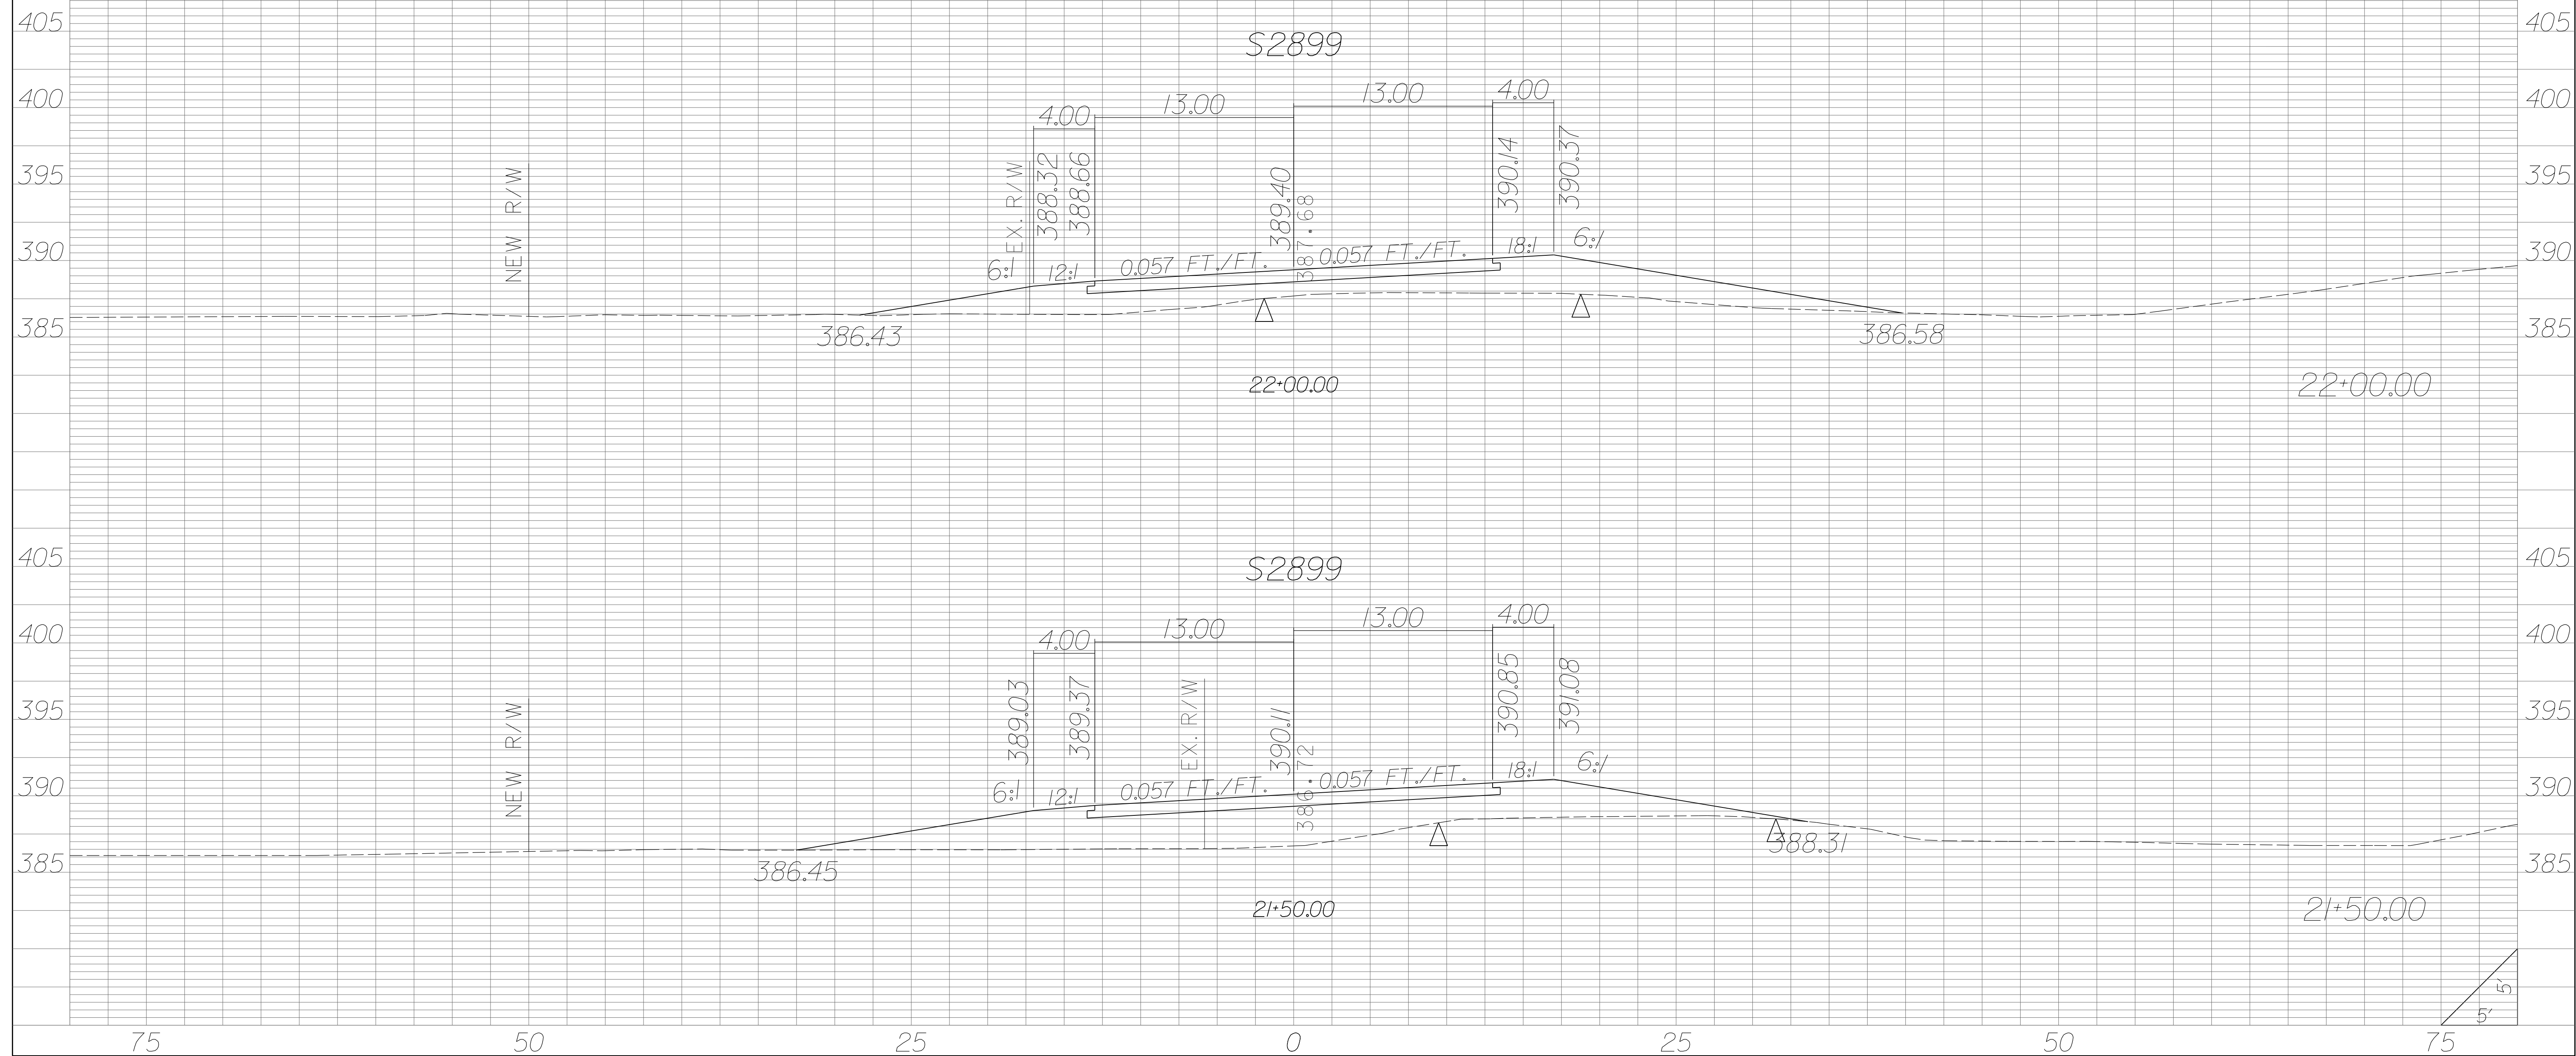


| STATE | COUNTY | PROJECT ID | RD/RTE NO. | SHEET NO. |
|-------|-----------------------------------|------------|------------|-----------|
| SC | NEWBERRY RICHLAND LEXINGTON | P029208 | 1-26 | X-630 |


PRELIMINARY PLANS
NOT FOR CONSTRUCTION

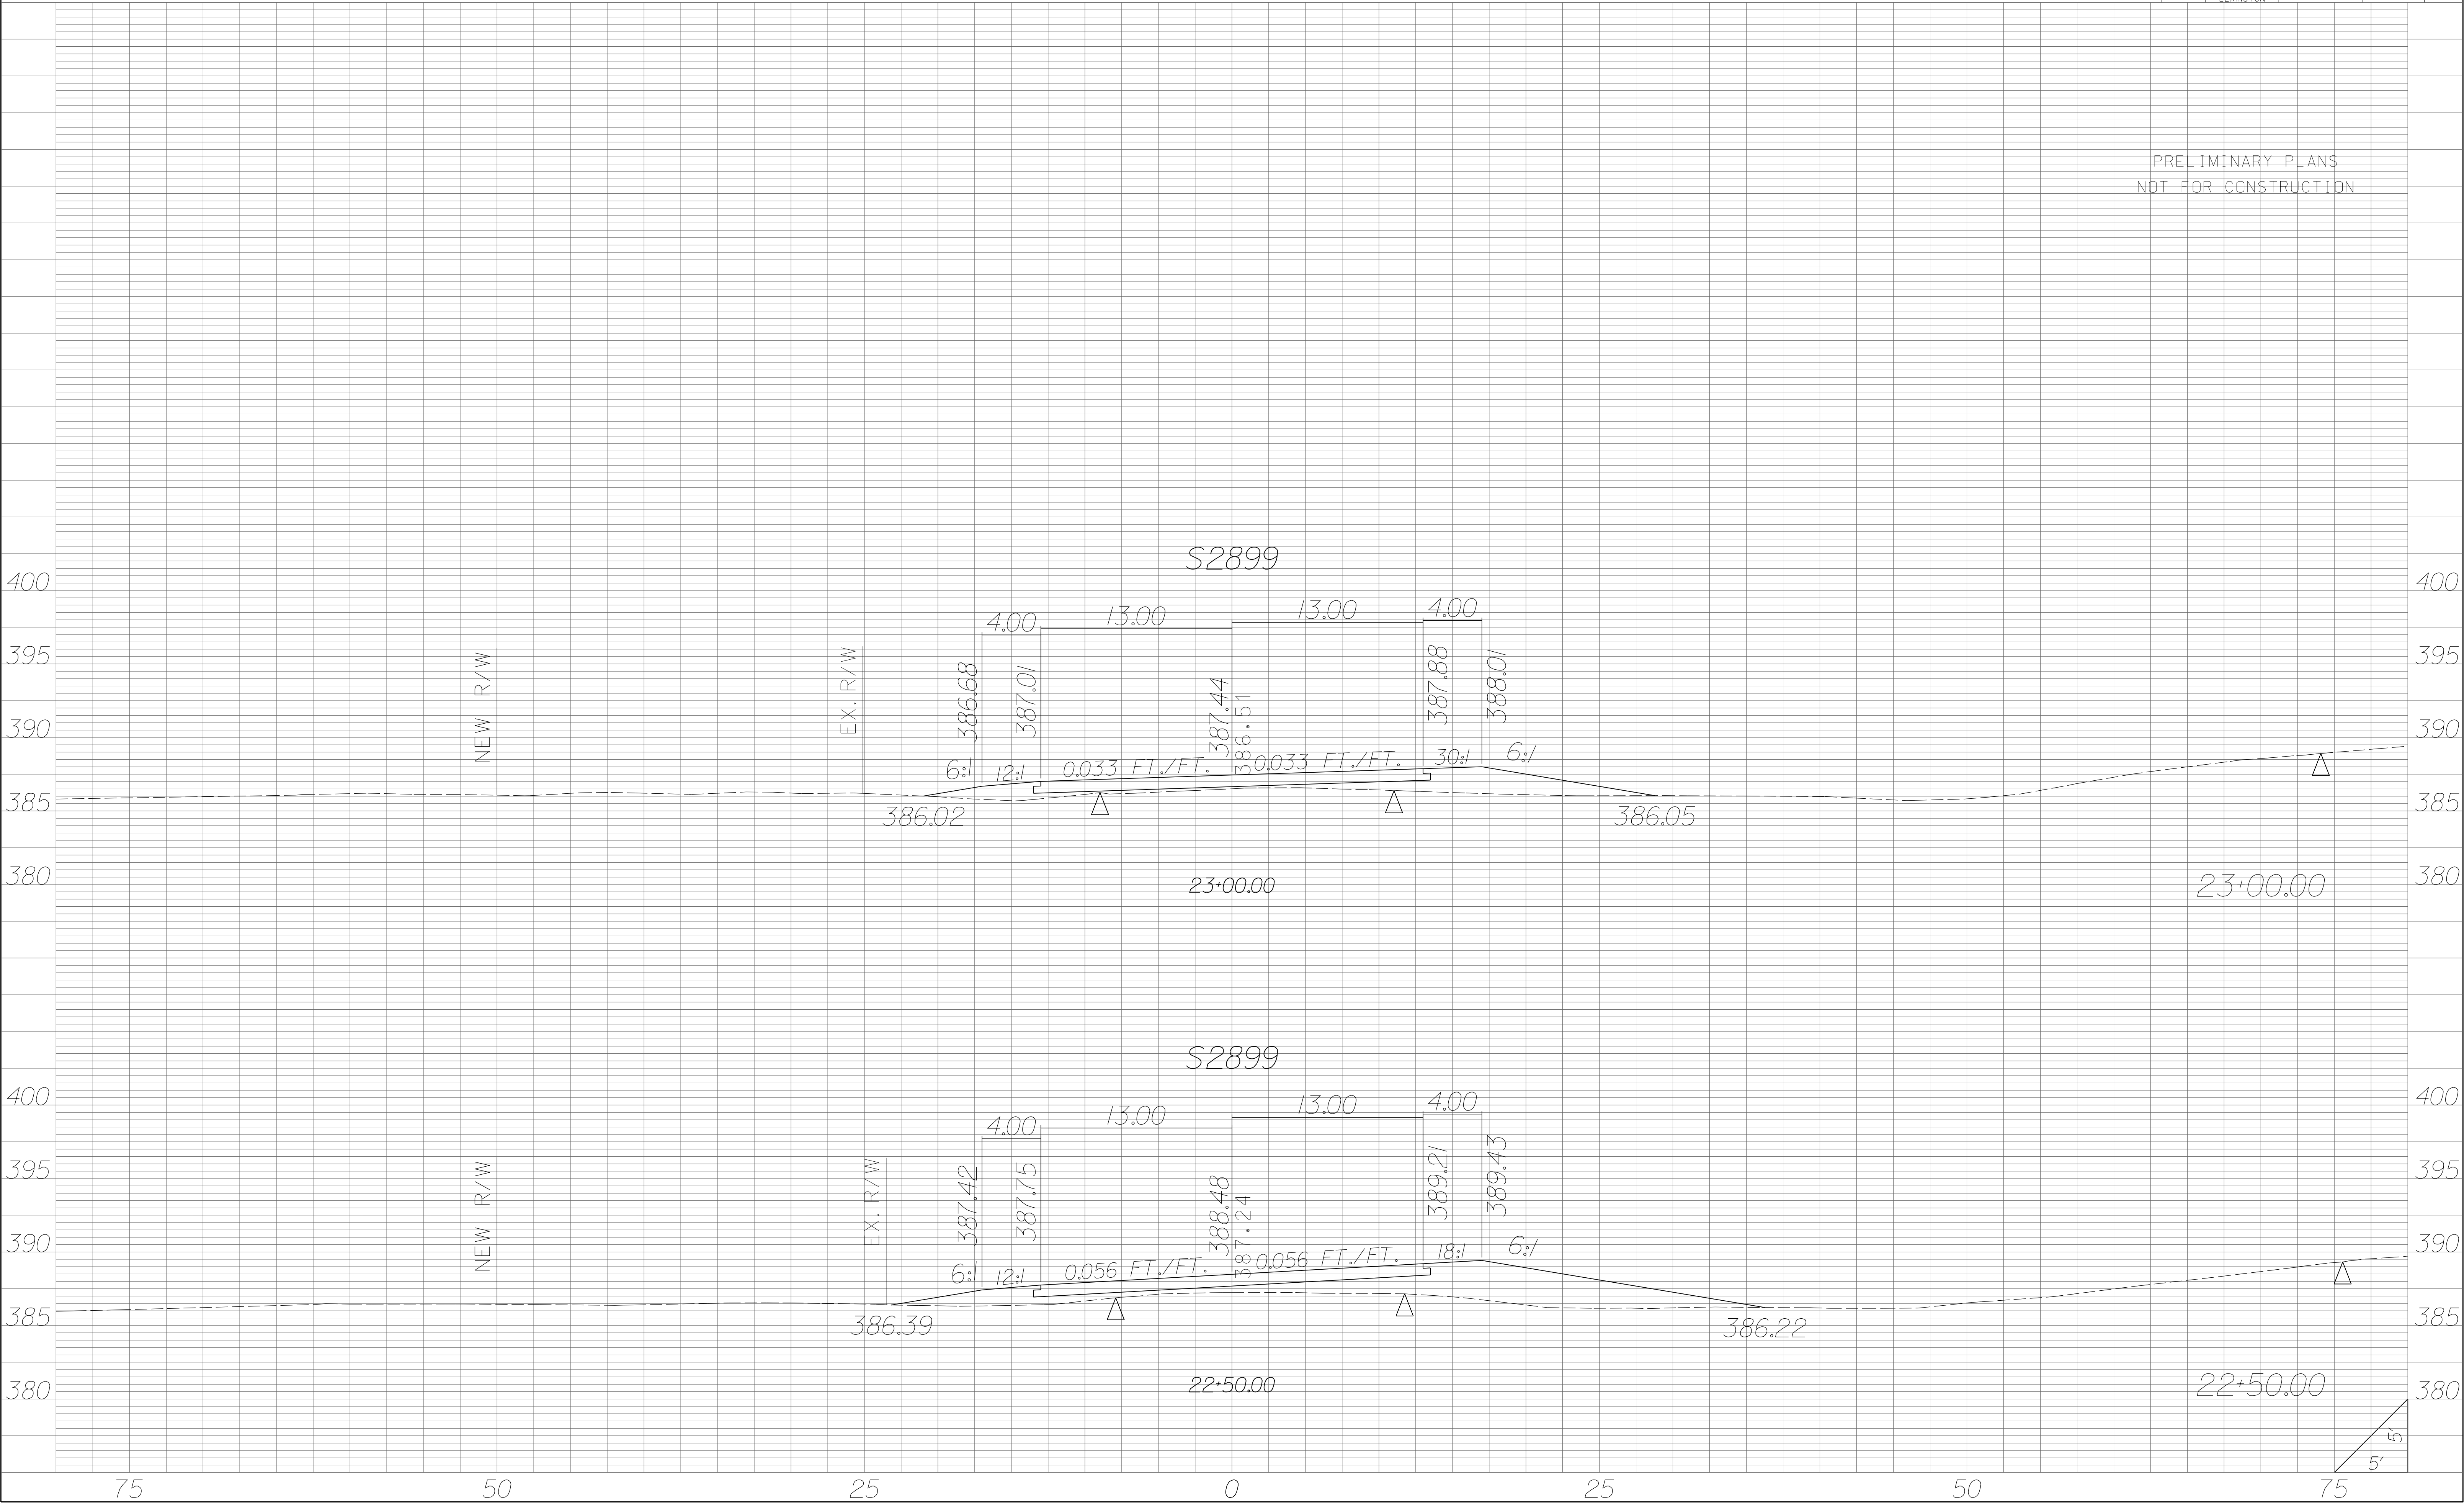


| STATE | COUNTY | PROJECT ID | RD/RTE NO. | SHEET NO. |
|-------|-----------------------------------|------------|------------|-----------|
| SC | NEWBERRY RICHLAND LEXINGTON | P029208 | 1-26 | X-631 |

PRELIMINARY PLANS
NOT FOR CONSTRUCTION

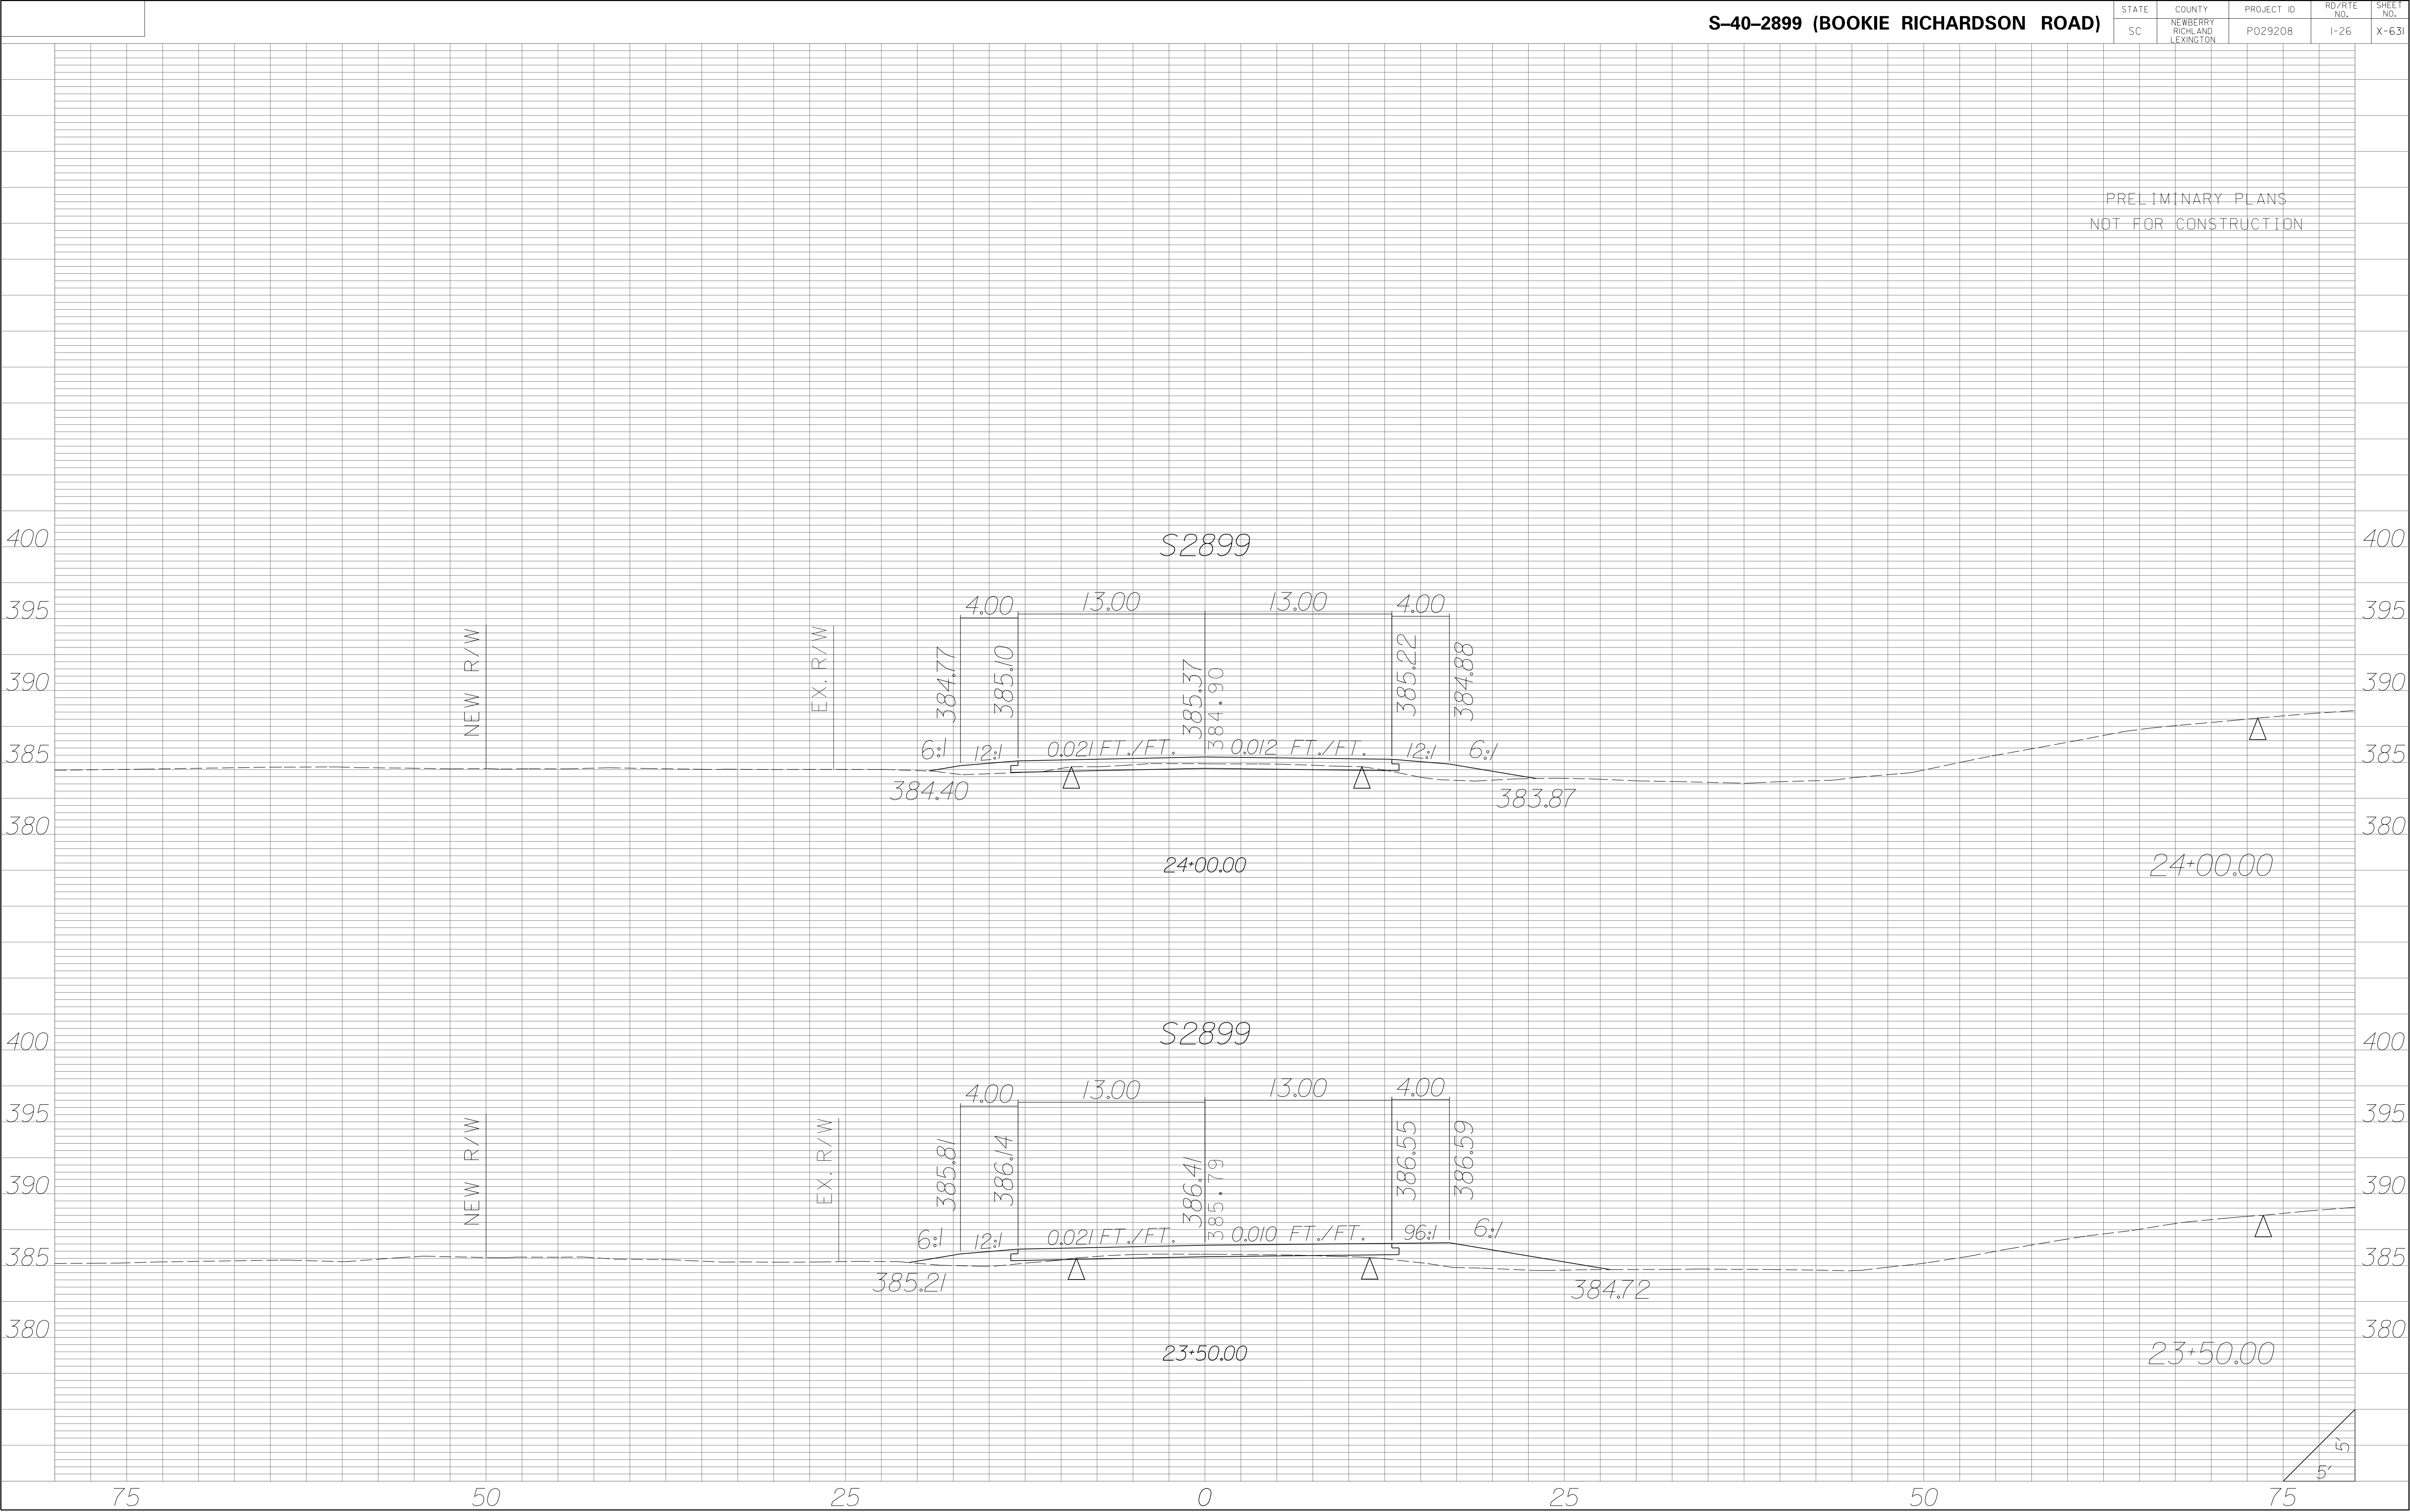


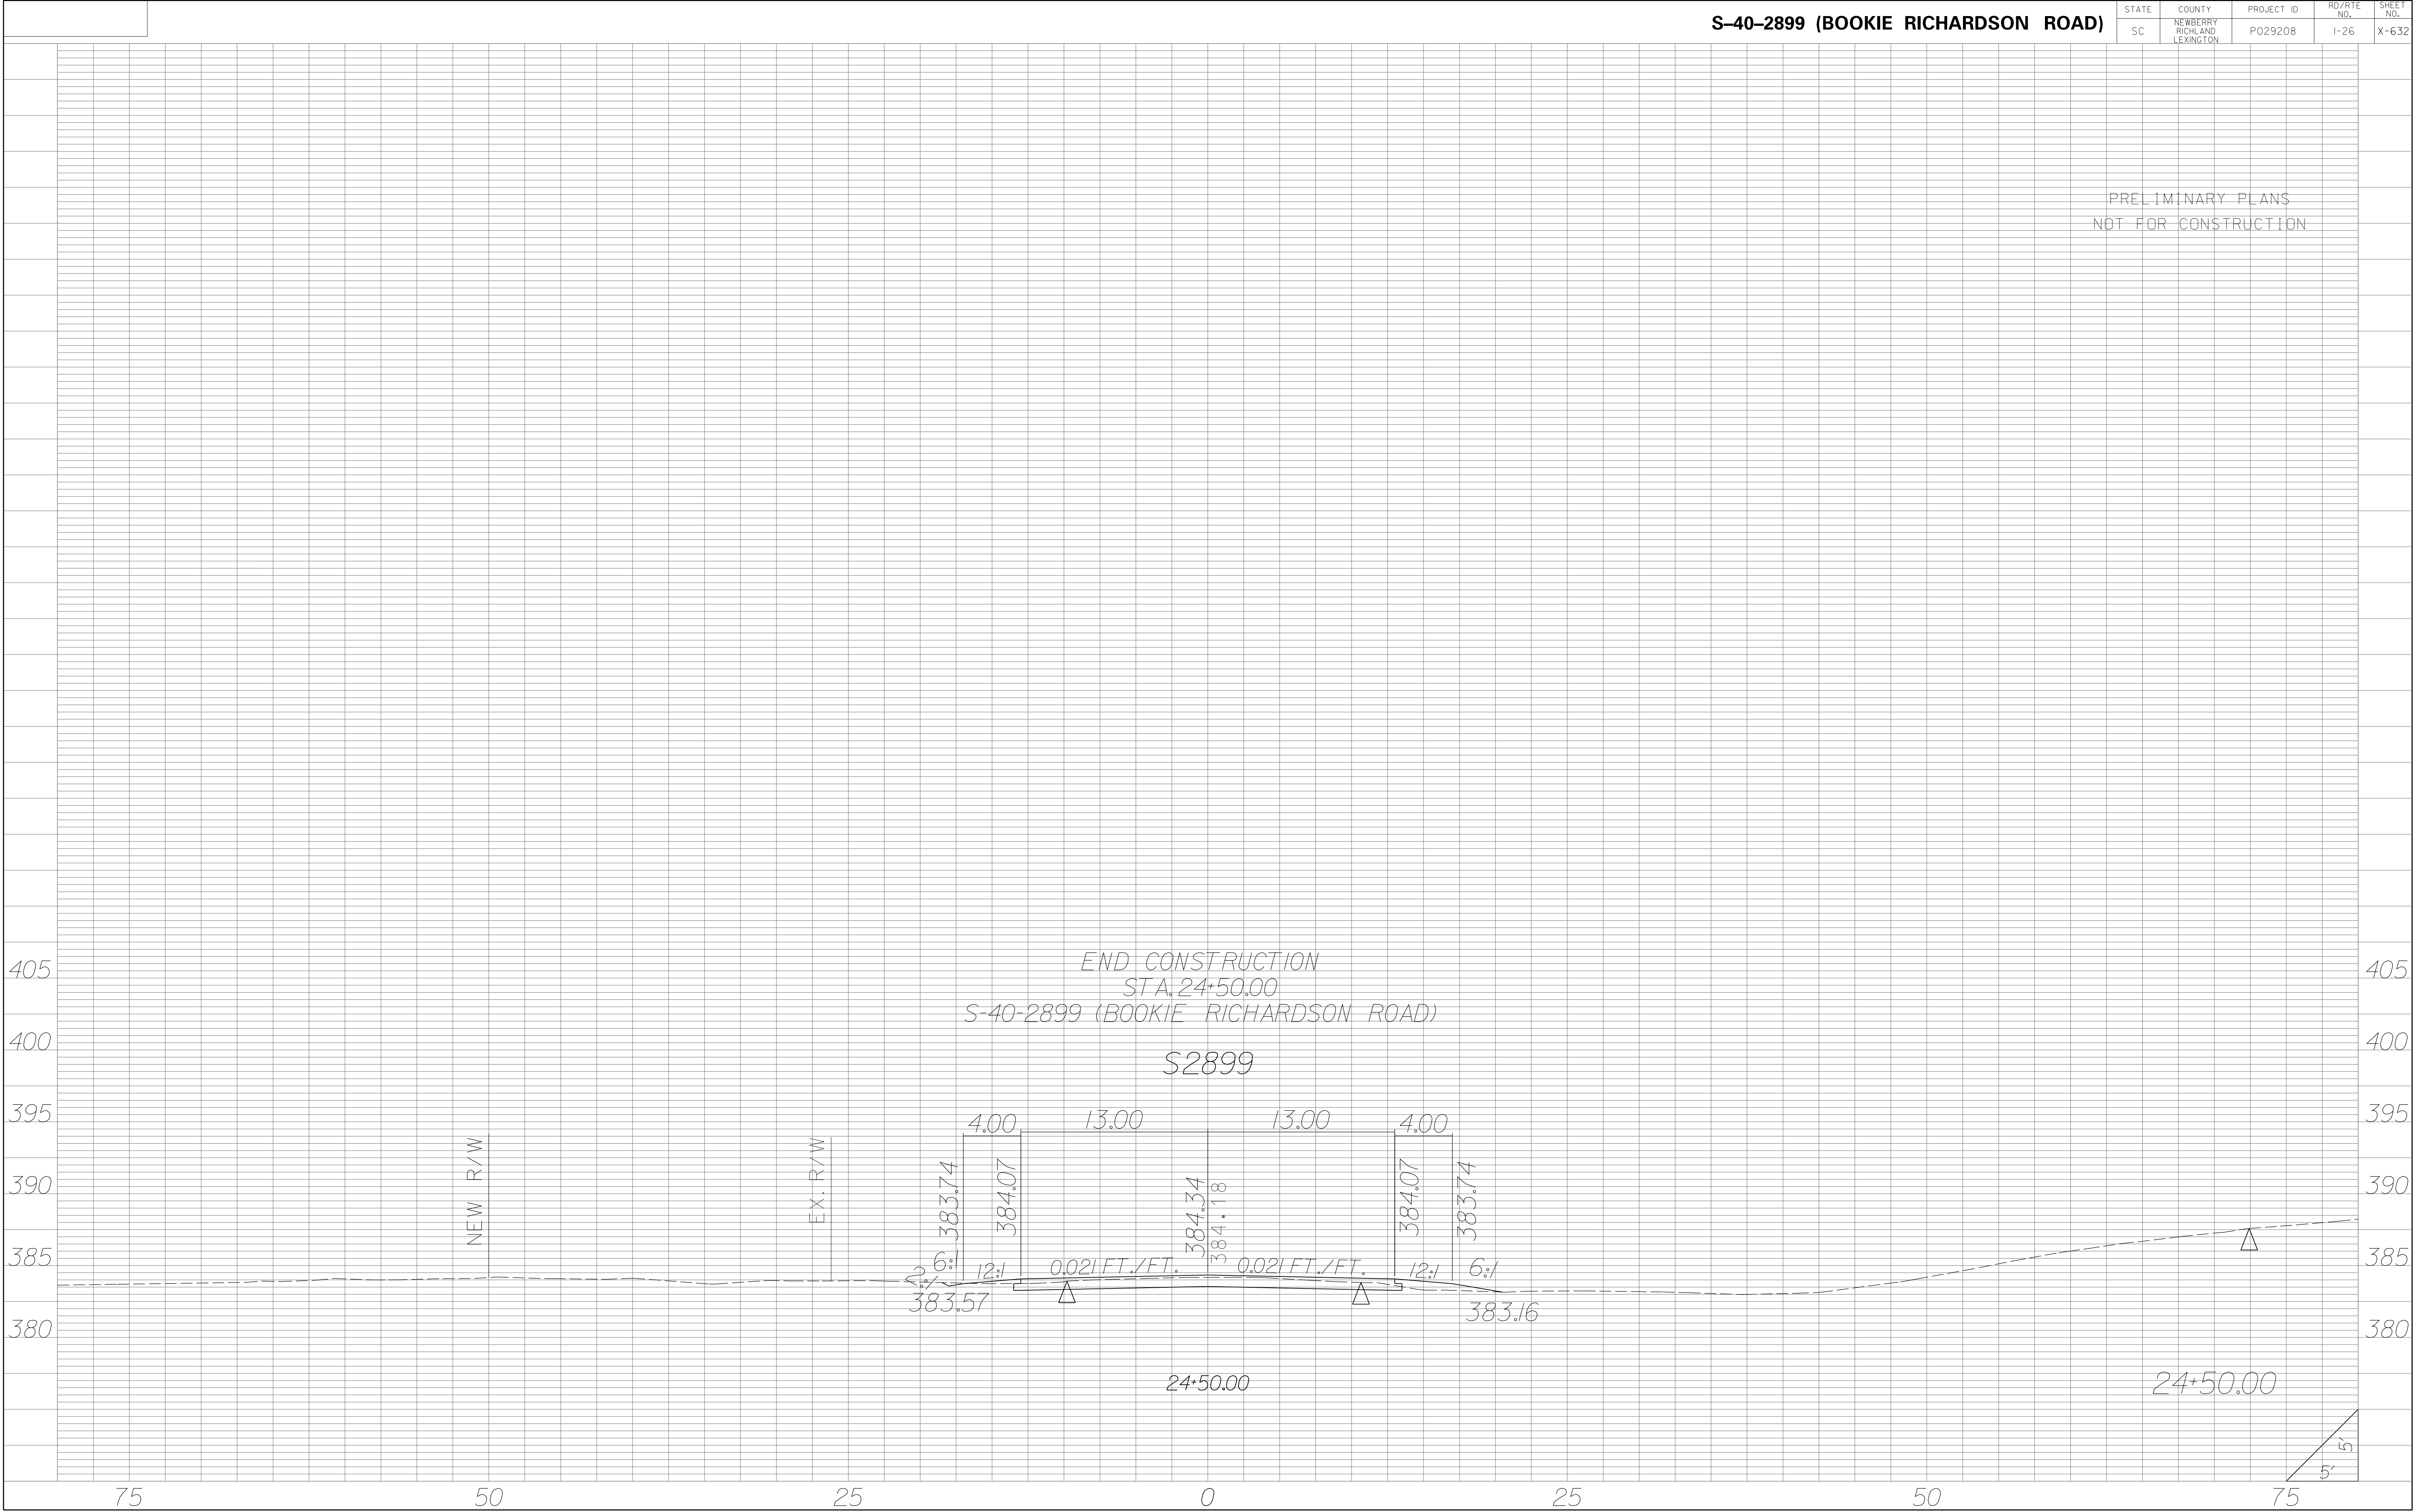


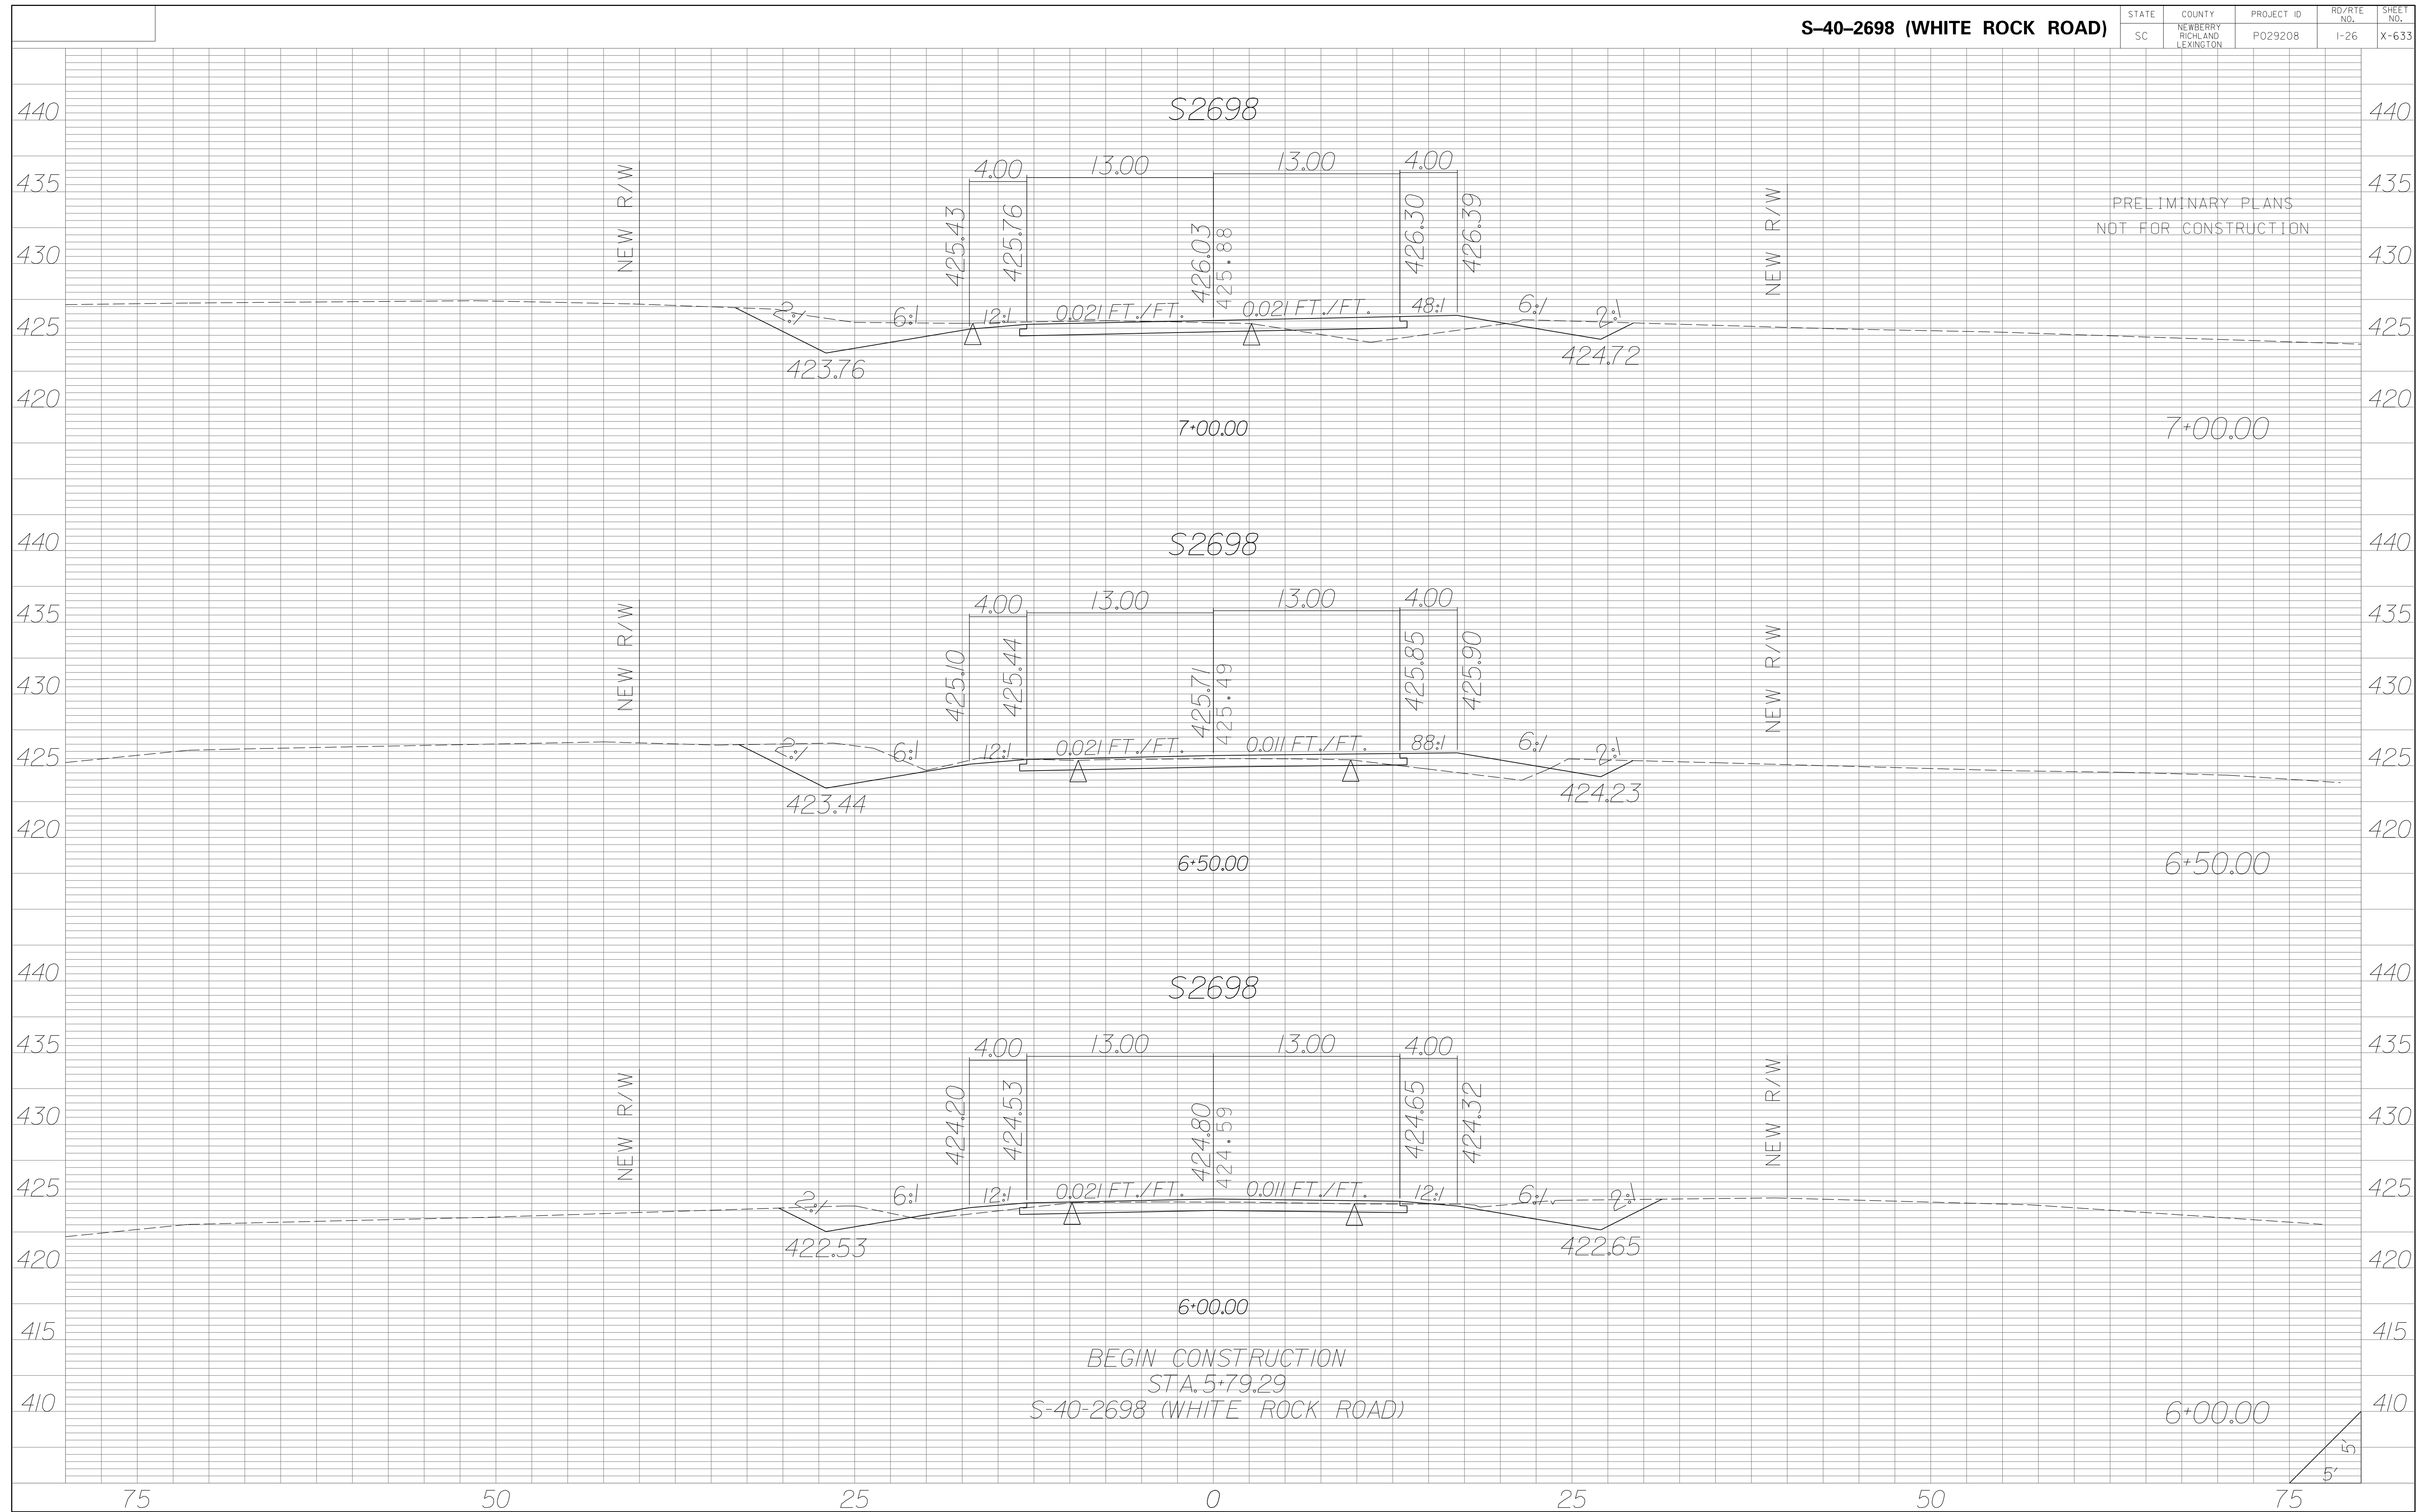


| STATE | COUNTY | PROJECT ID | RD/RTE NO. | SHEET NO. |
|-------|-----------------------------------|------------|------------|-----------|
| SC | NEWBERRY RICHLAND LEXINGTON | P029208 | 1-26 | X-635 |


PRELIMINARY PLANS
NOT FOR CONSTRUCTION

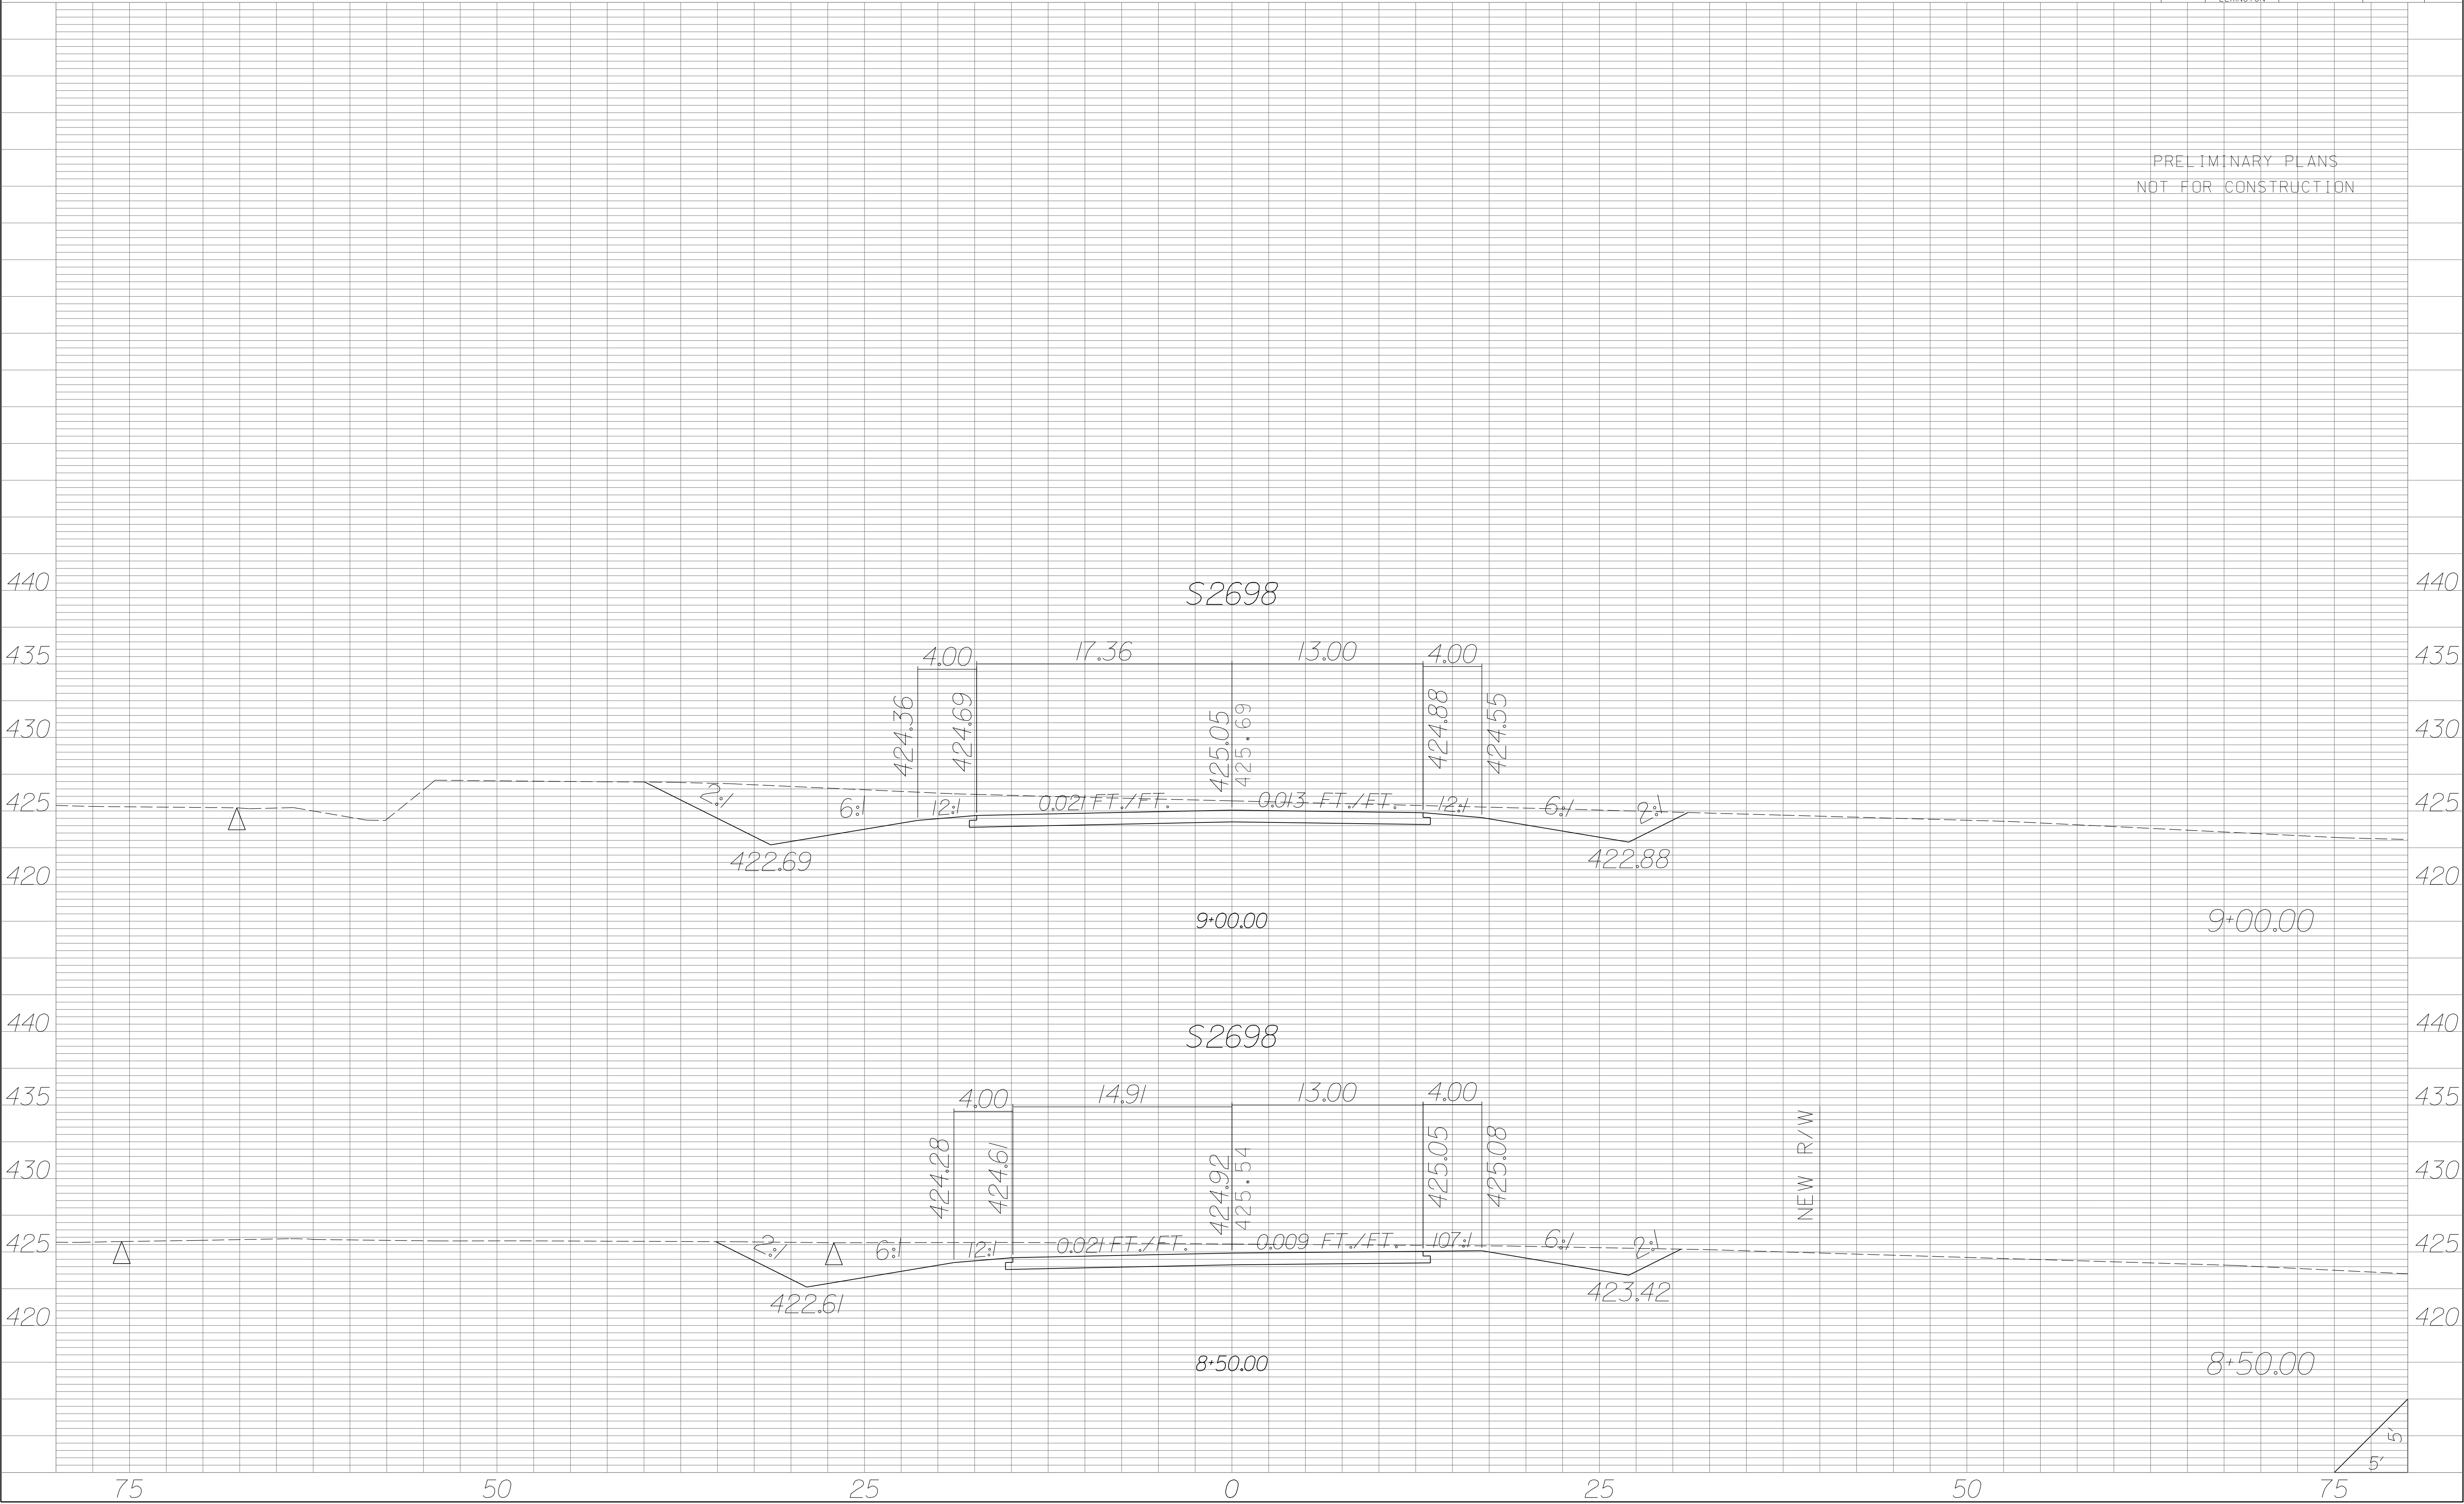


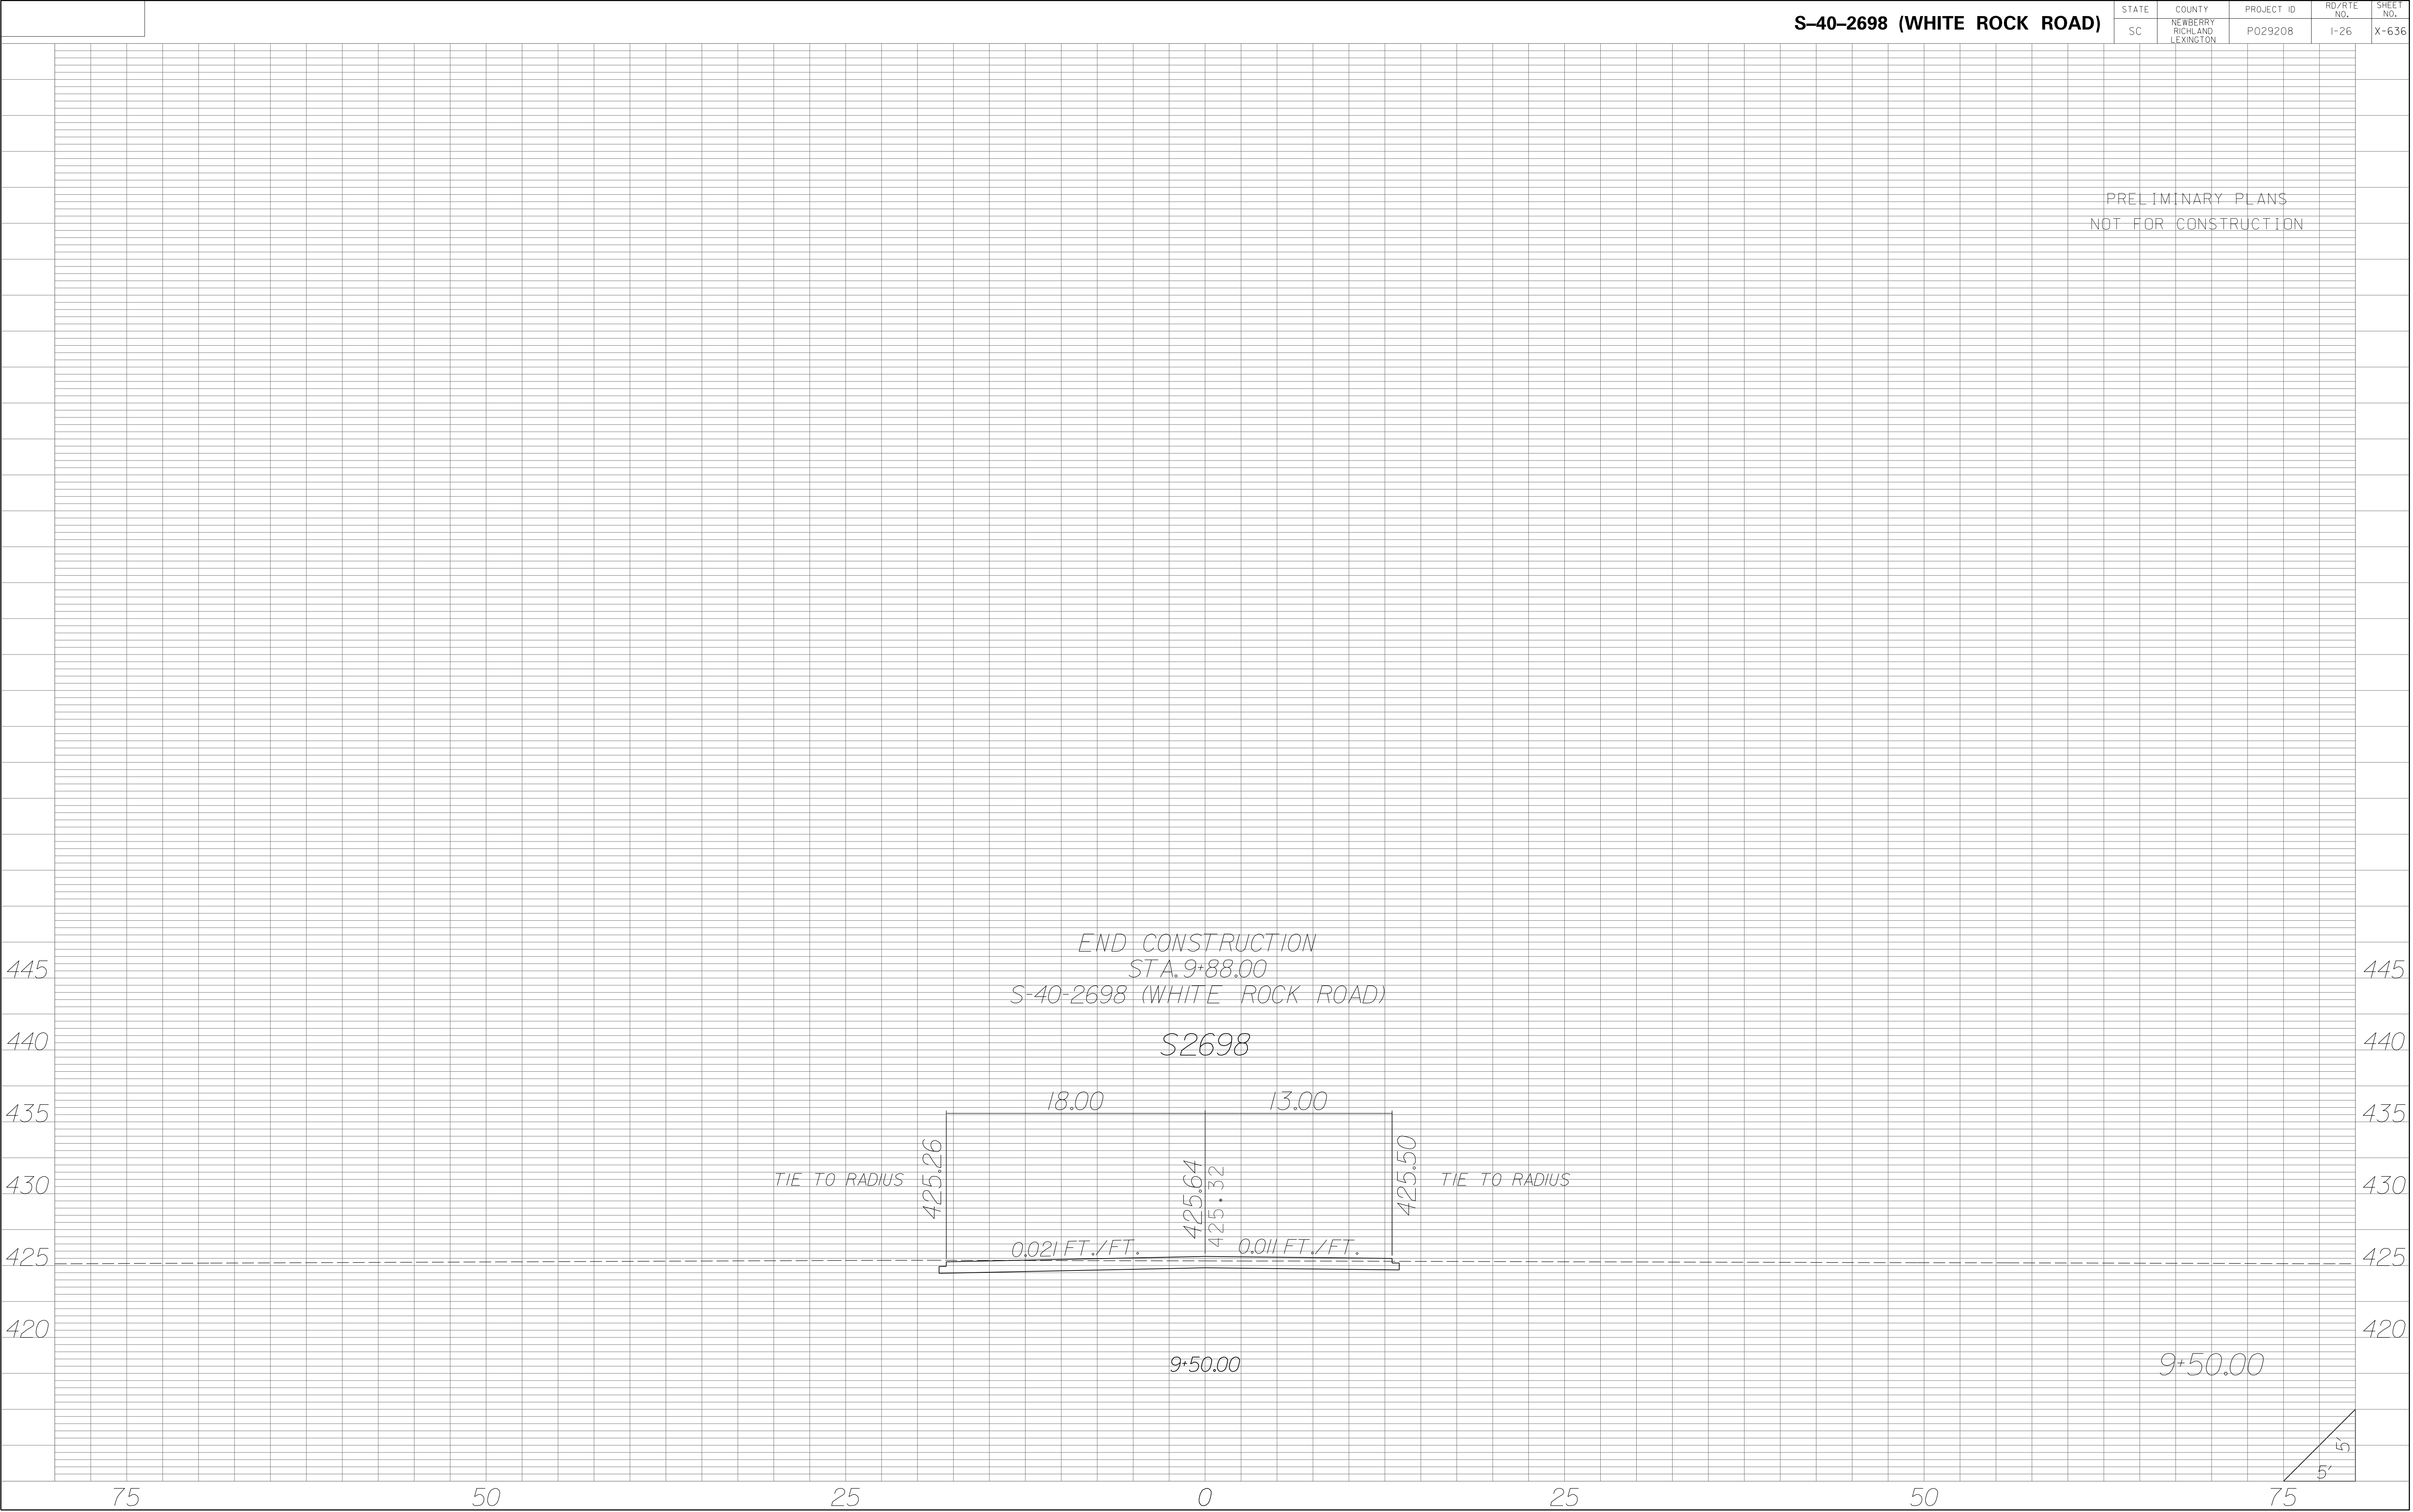


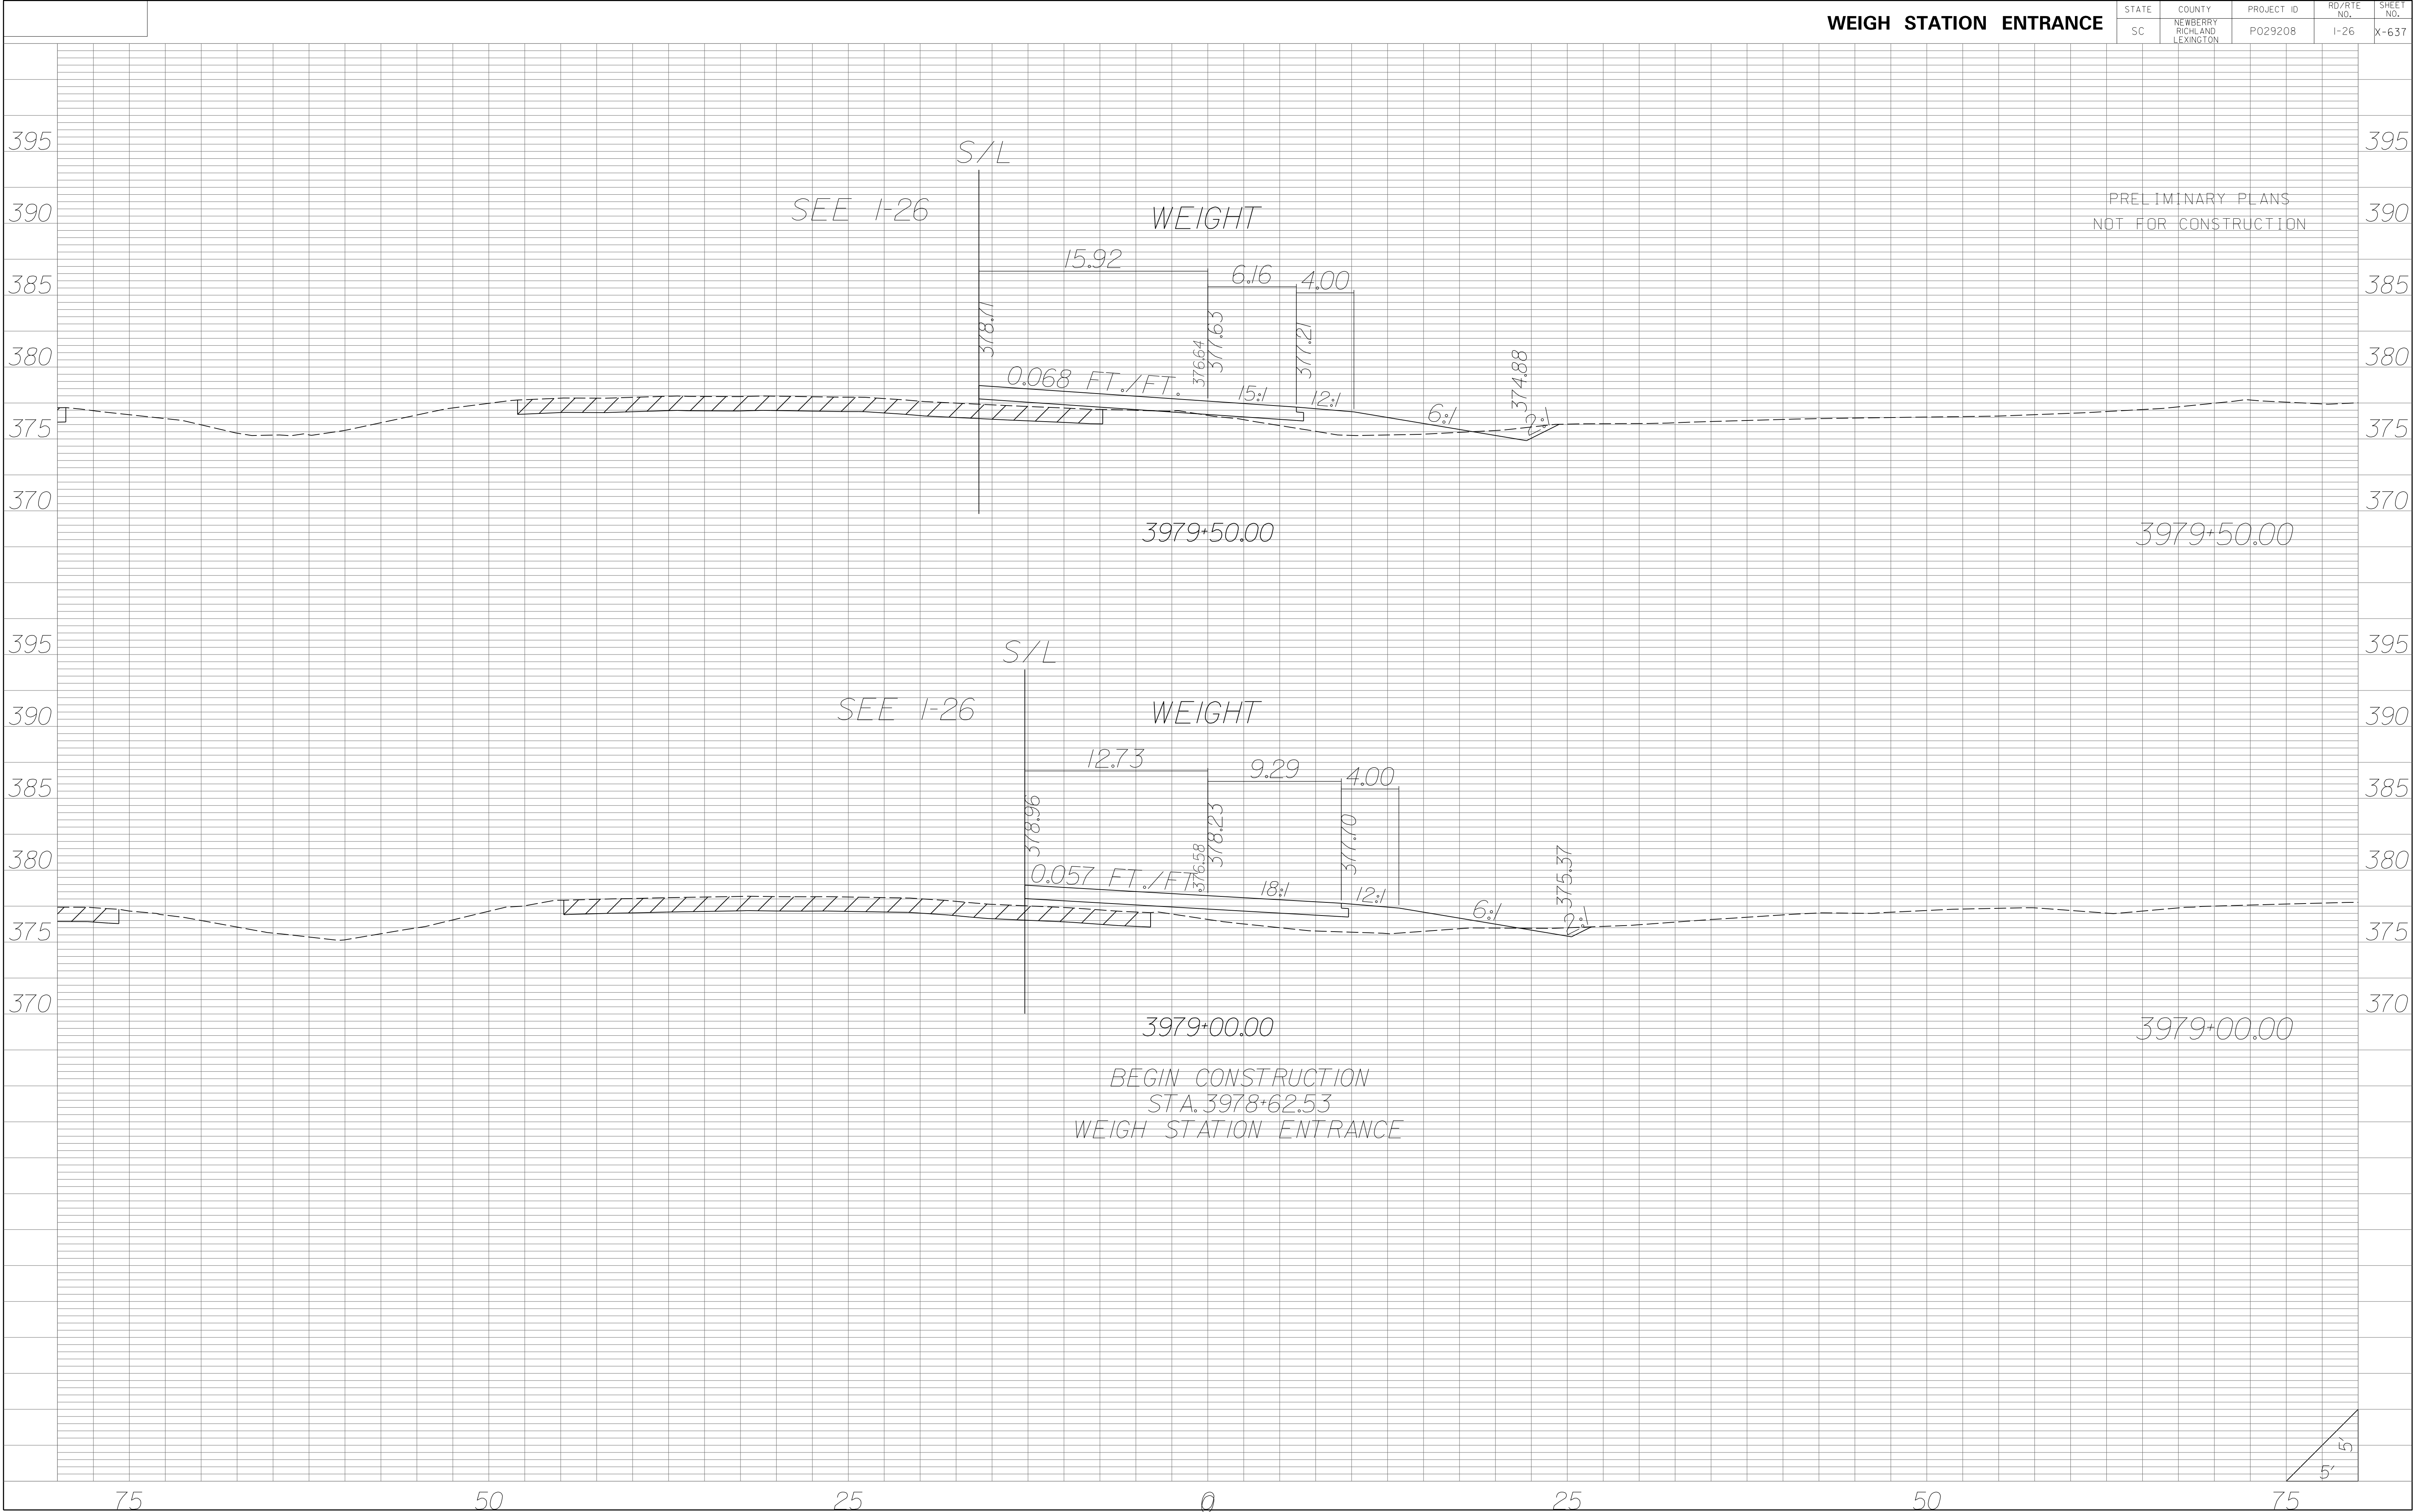


[illegible]

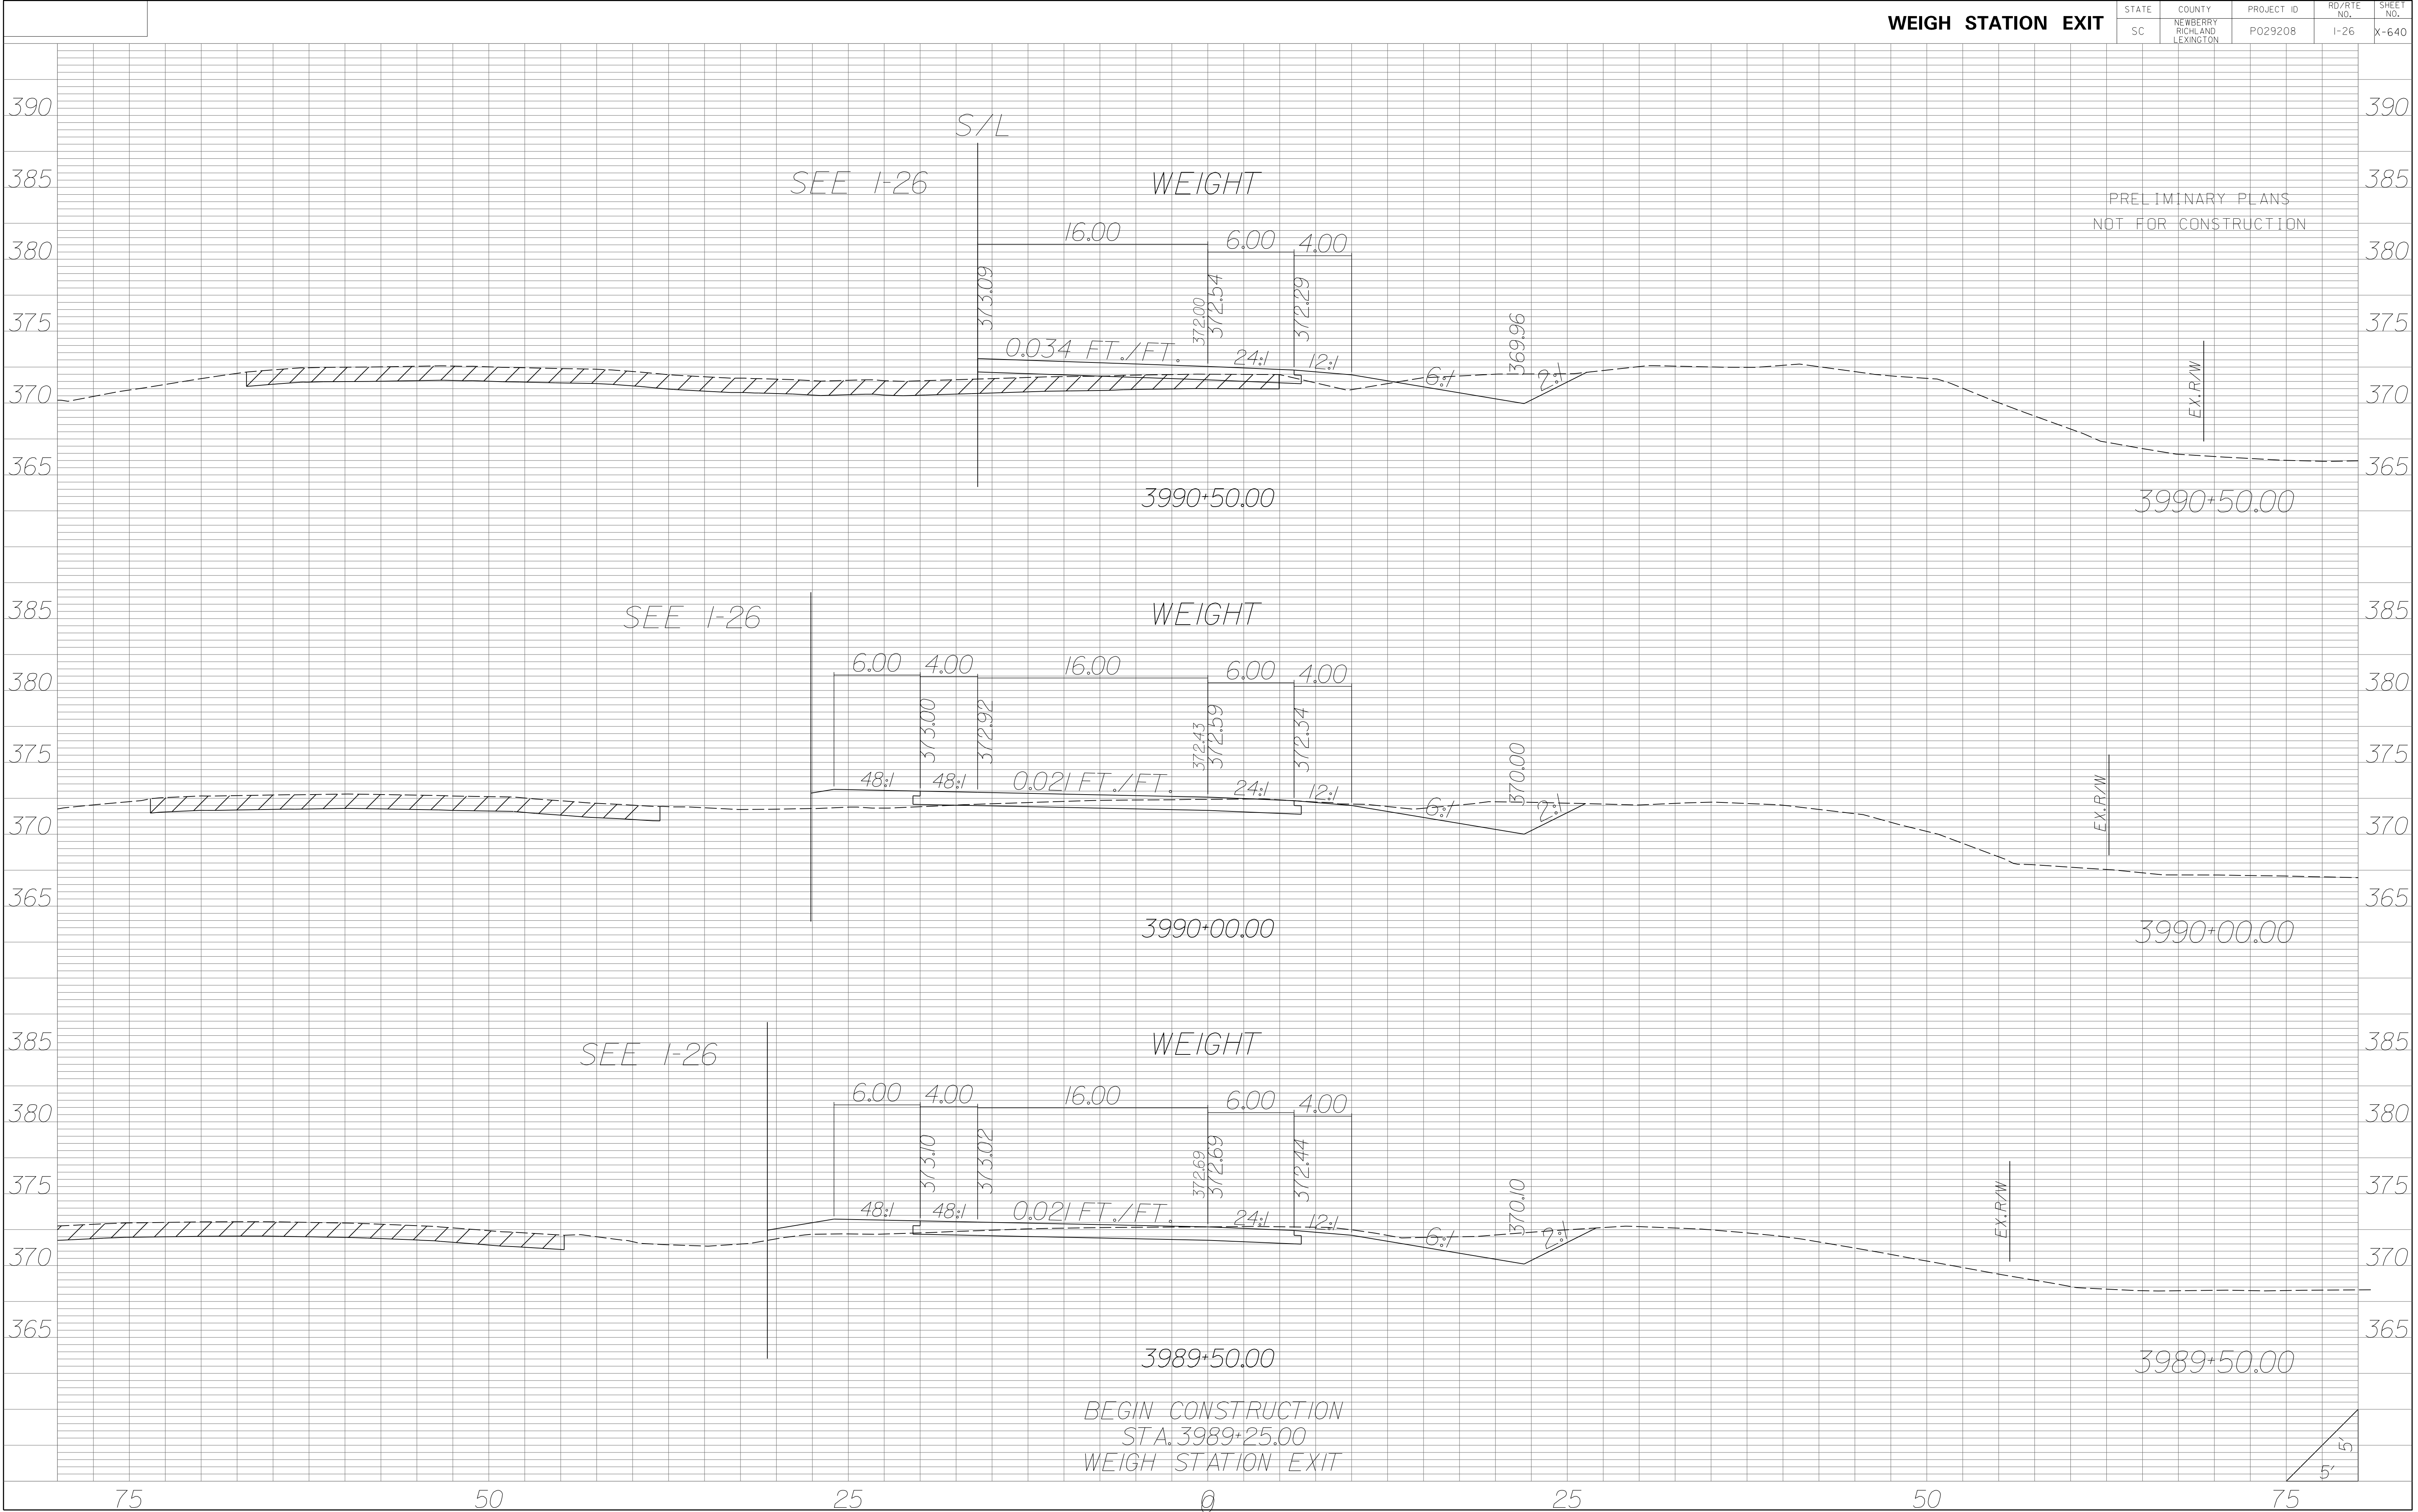

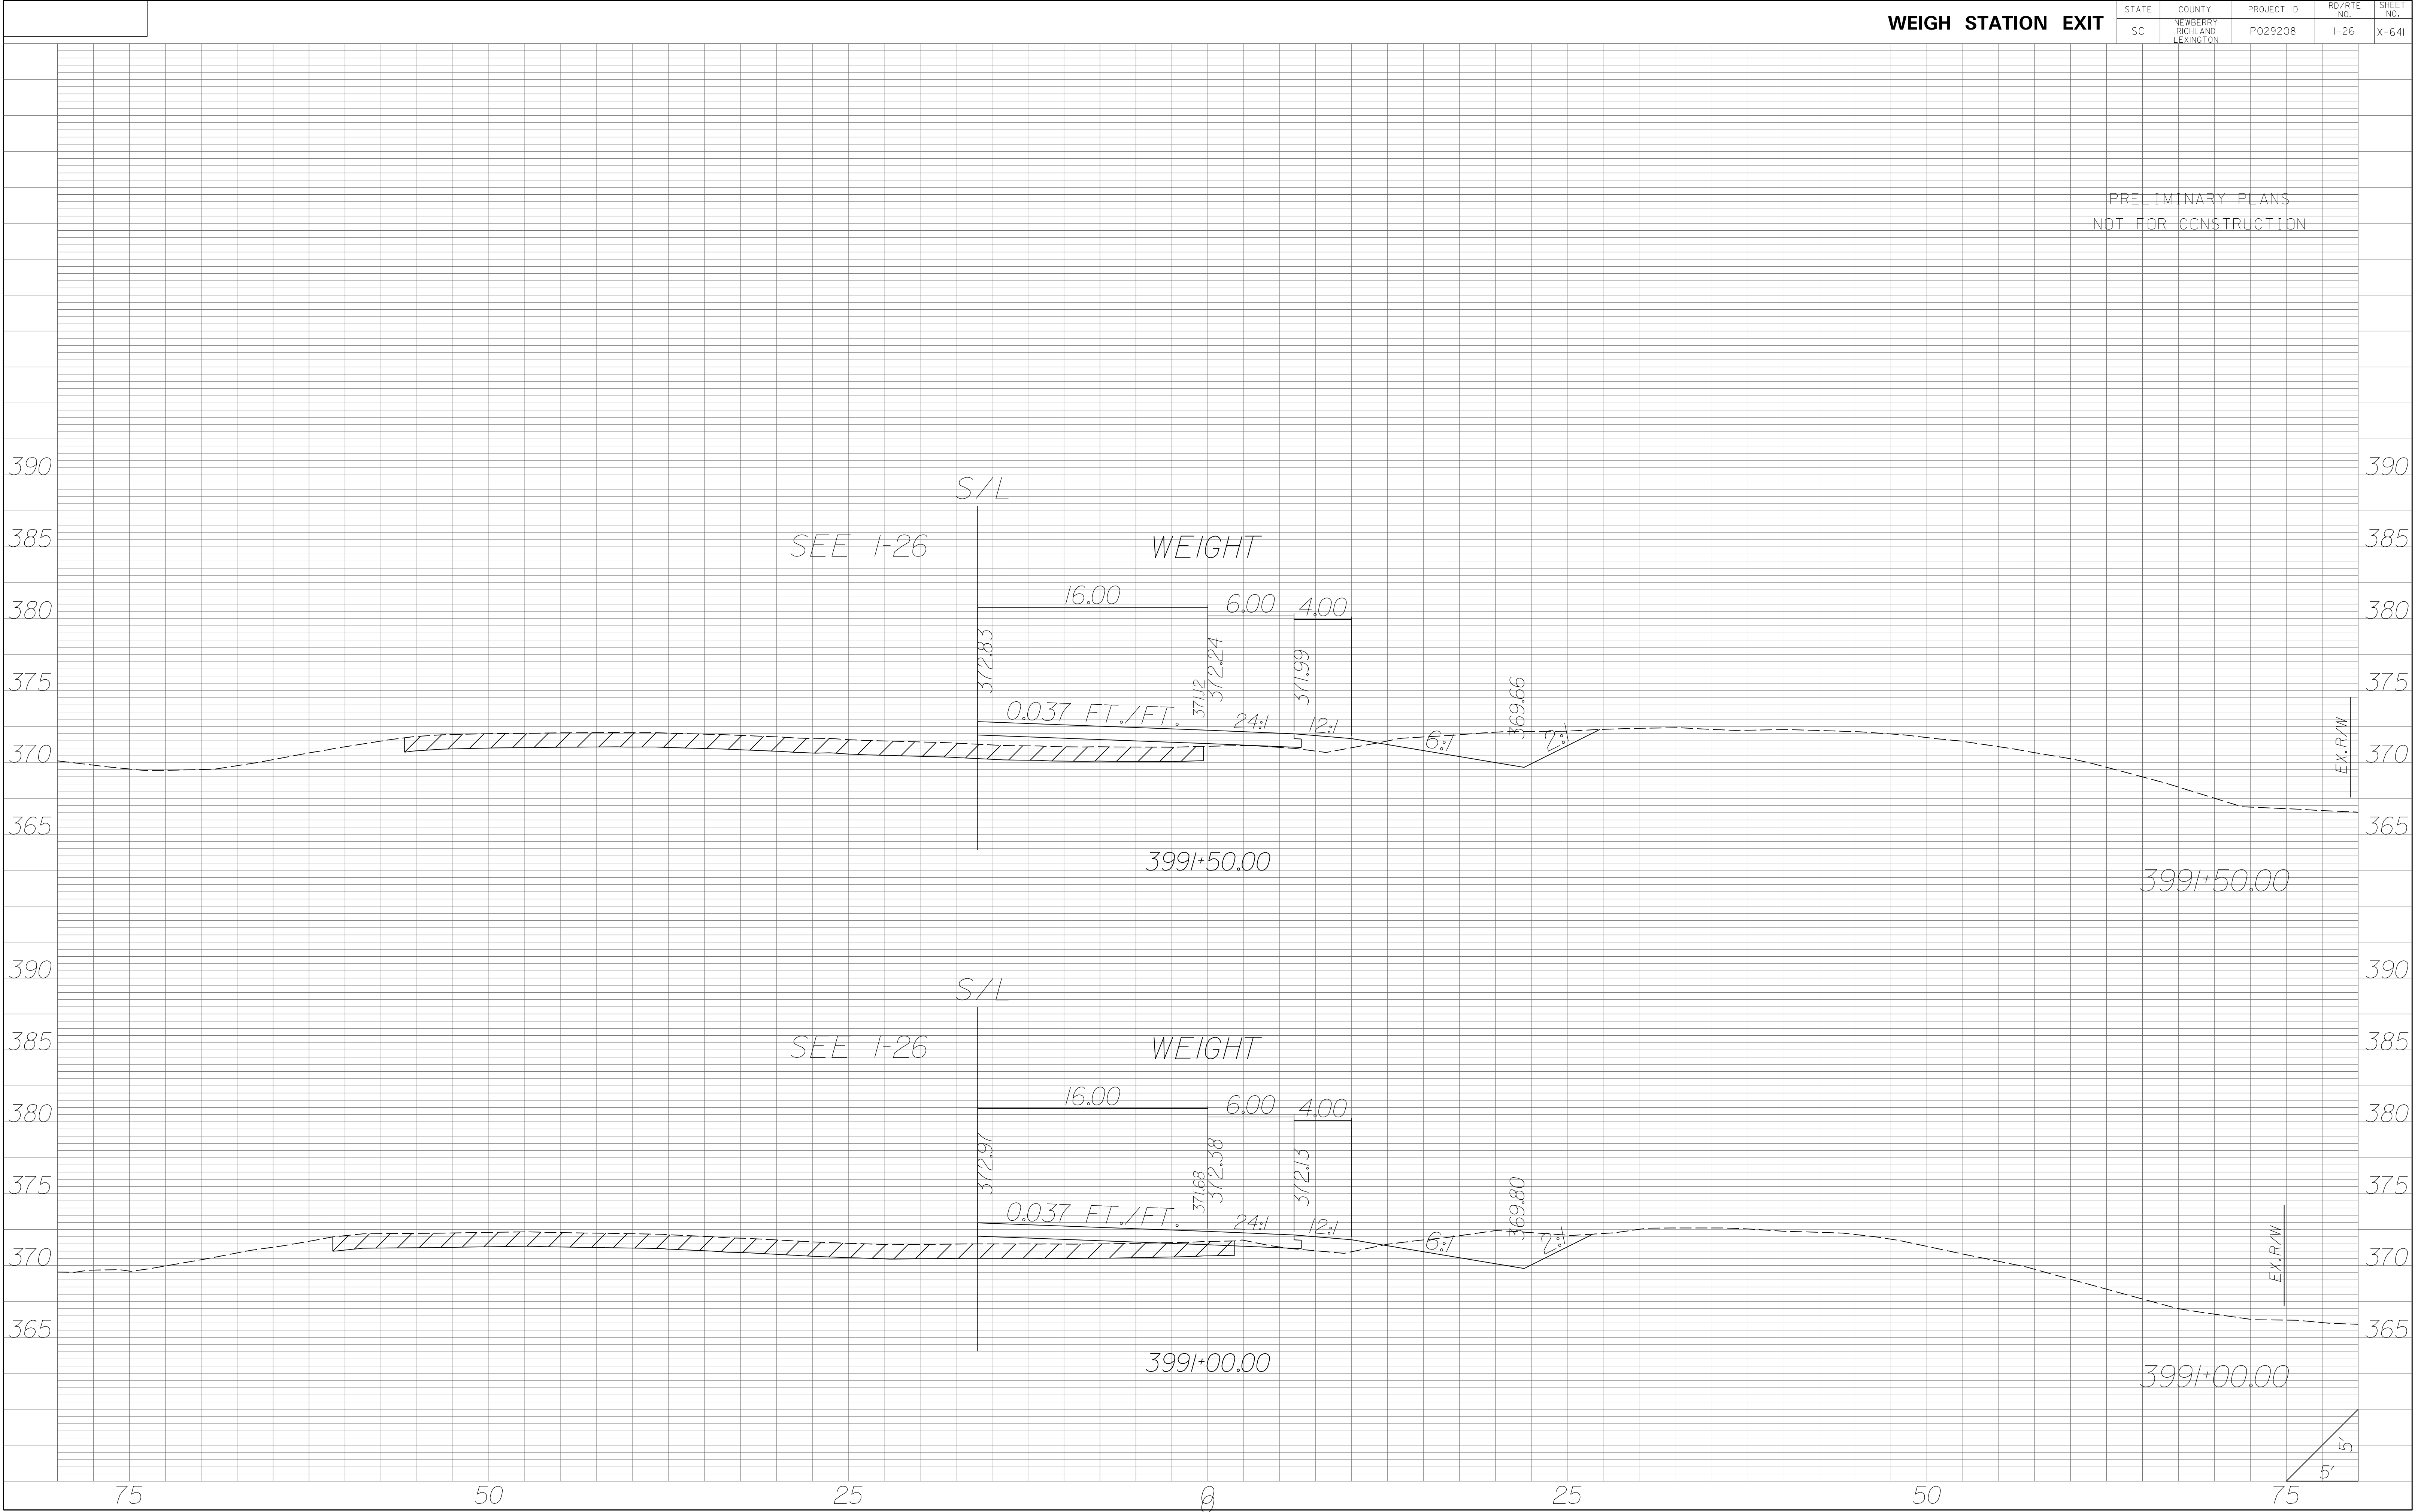

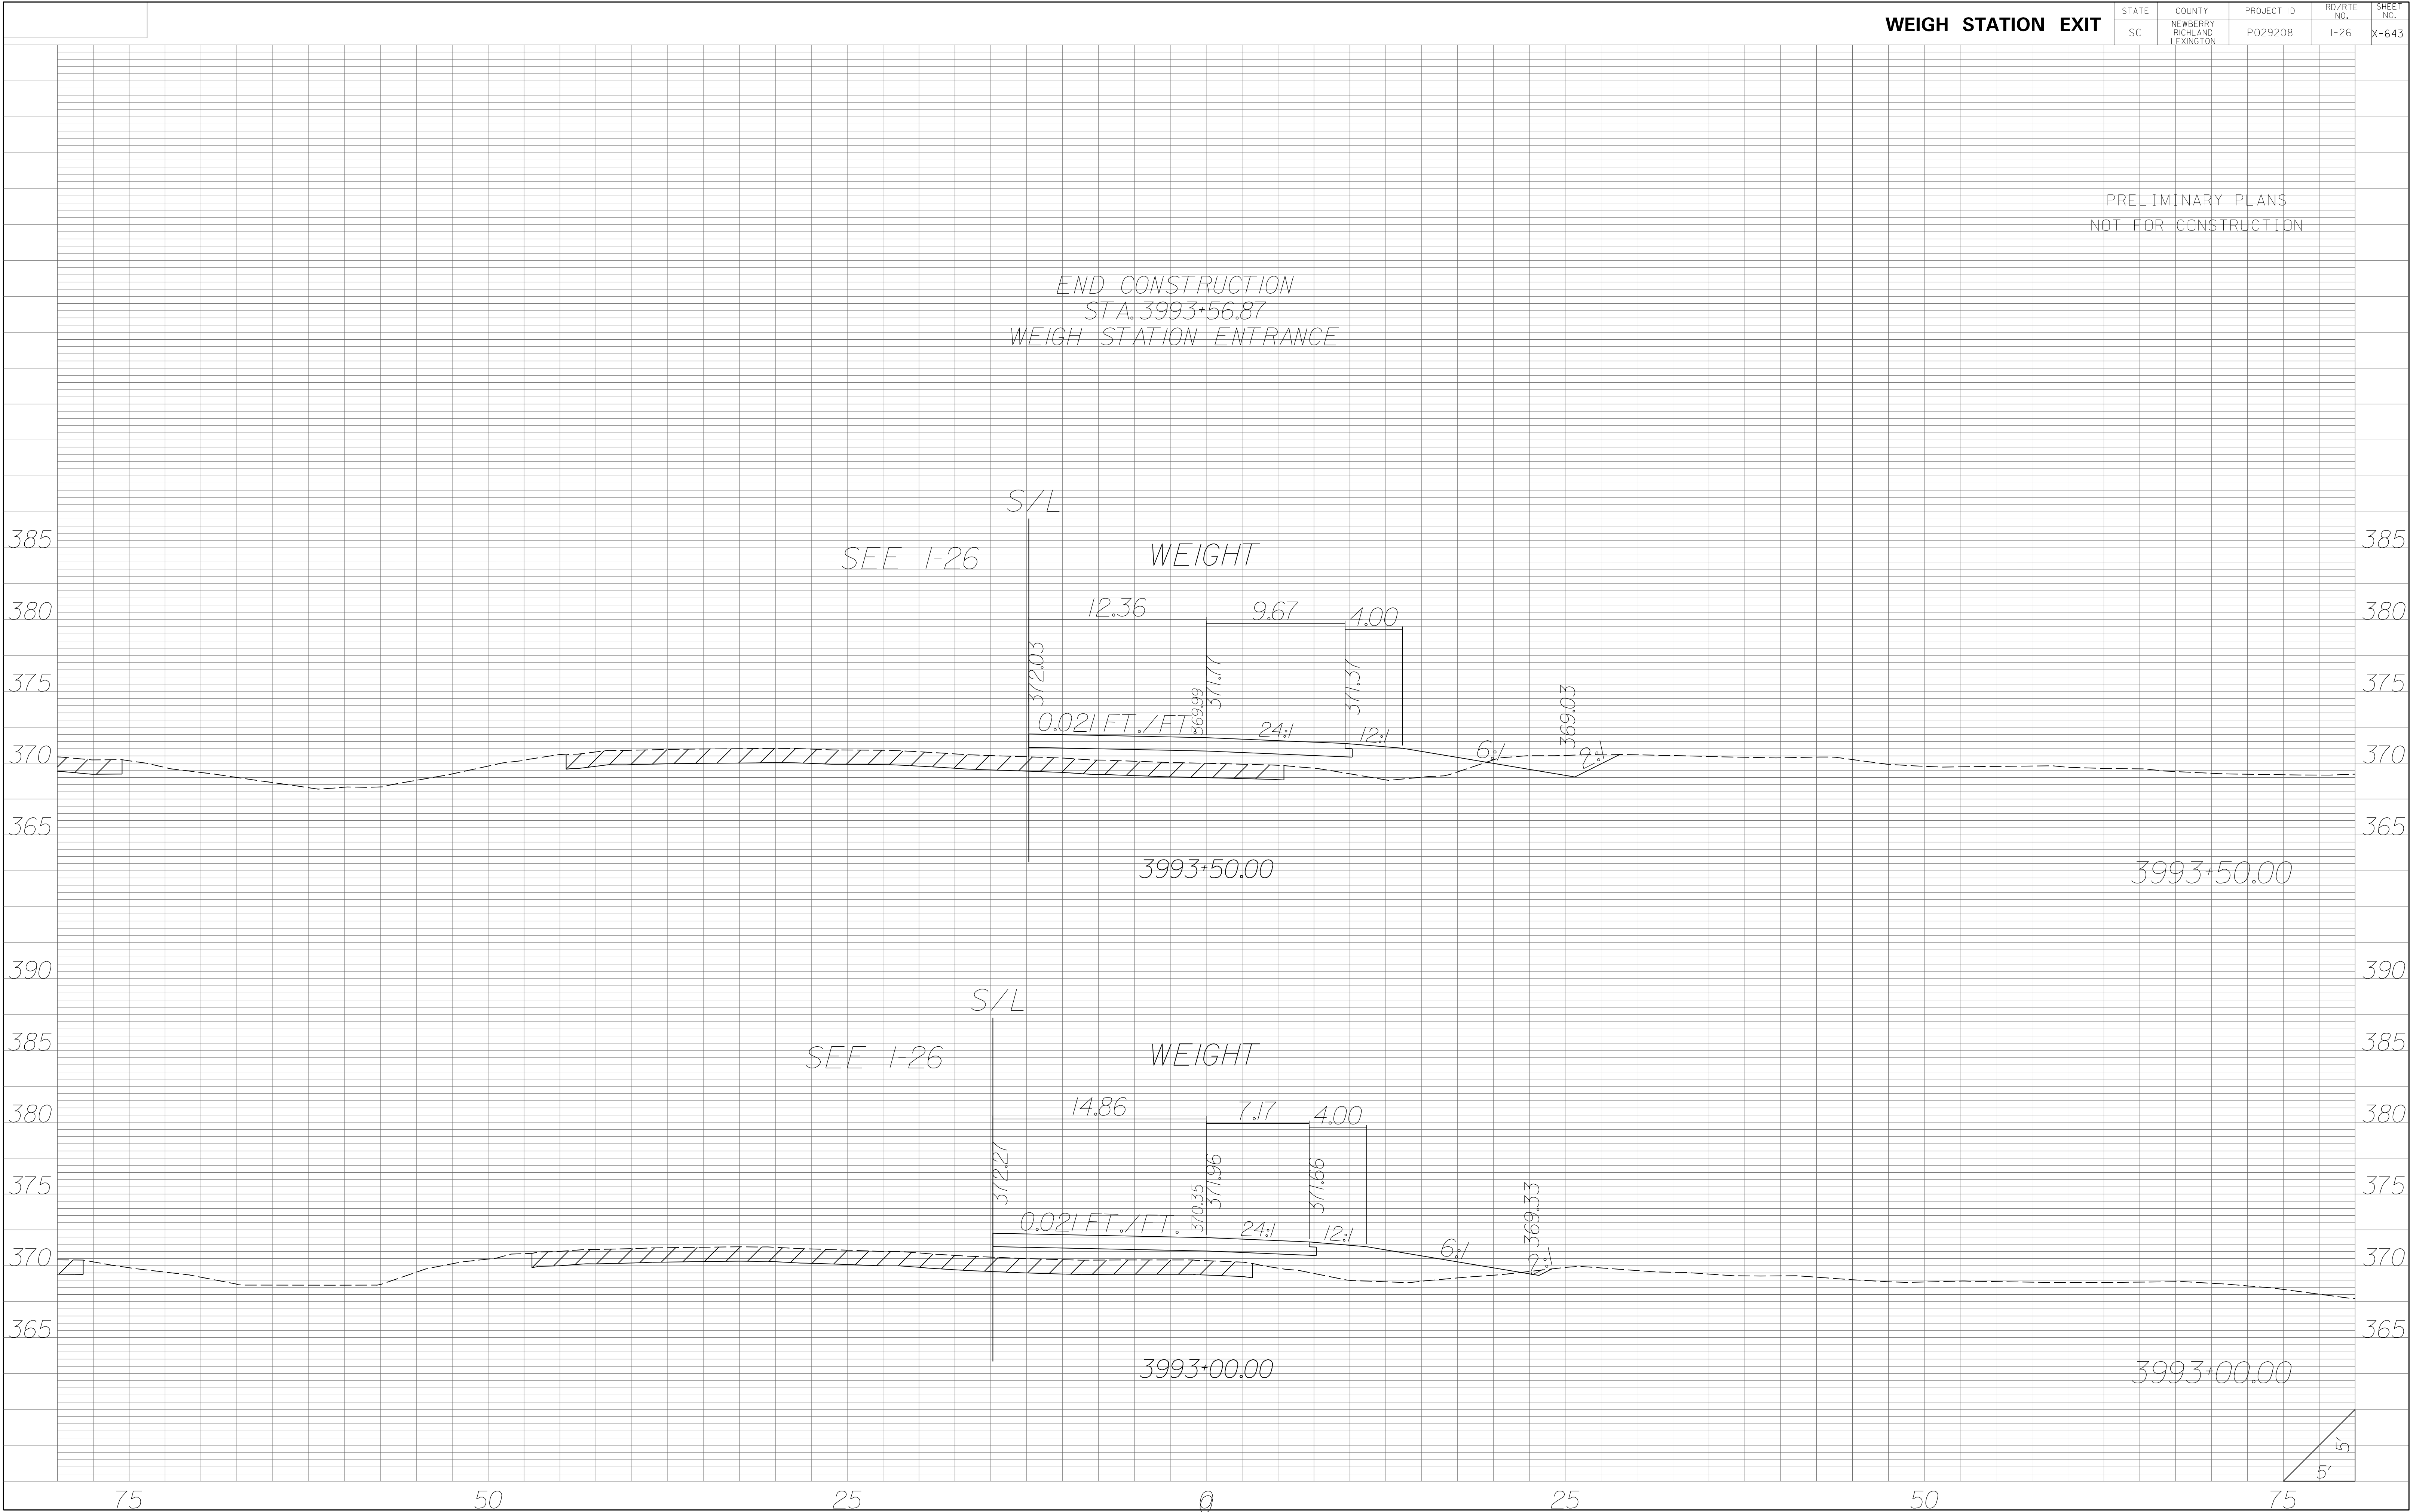


| STATE | COUNTY | PROJECT ID | RD/RTE NO. | SHEET NO. |
|-------|-----------------------------------|------------|------------|-----------|
| SC | NEWBERRY RICHLAND LEXINGTON | P029208 | 1-26 | X-645 |

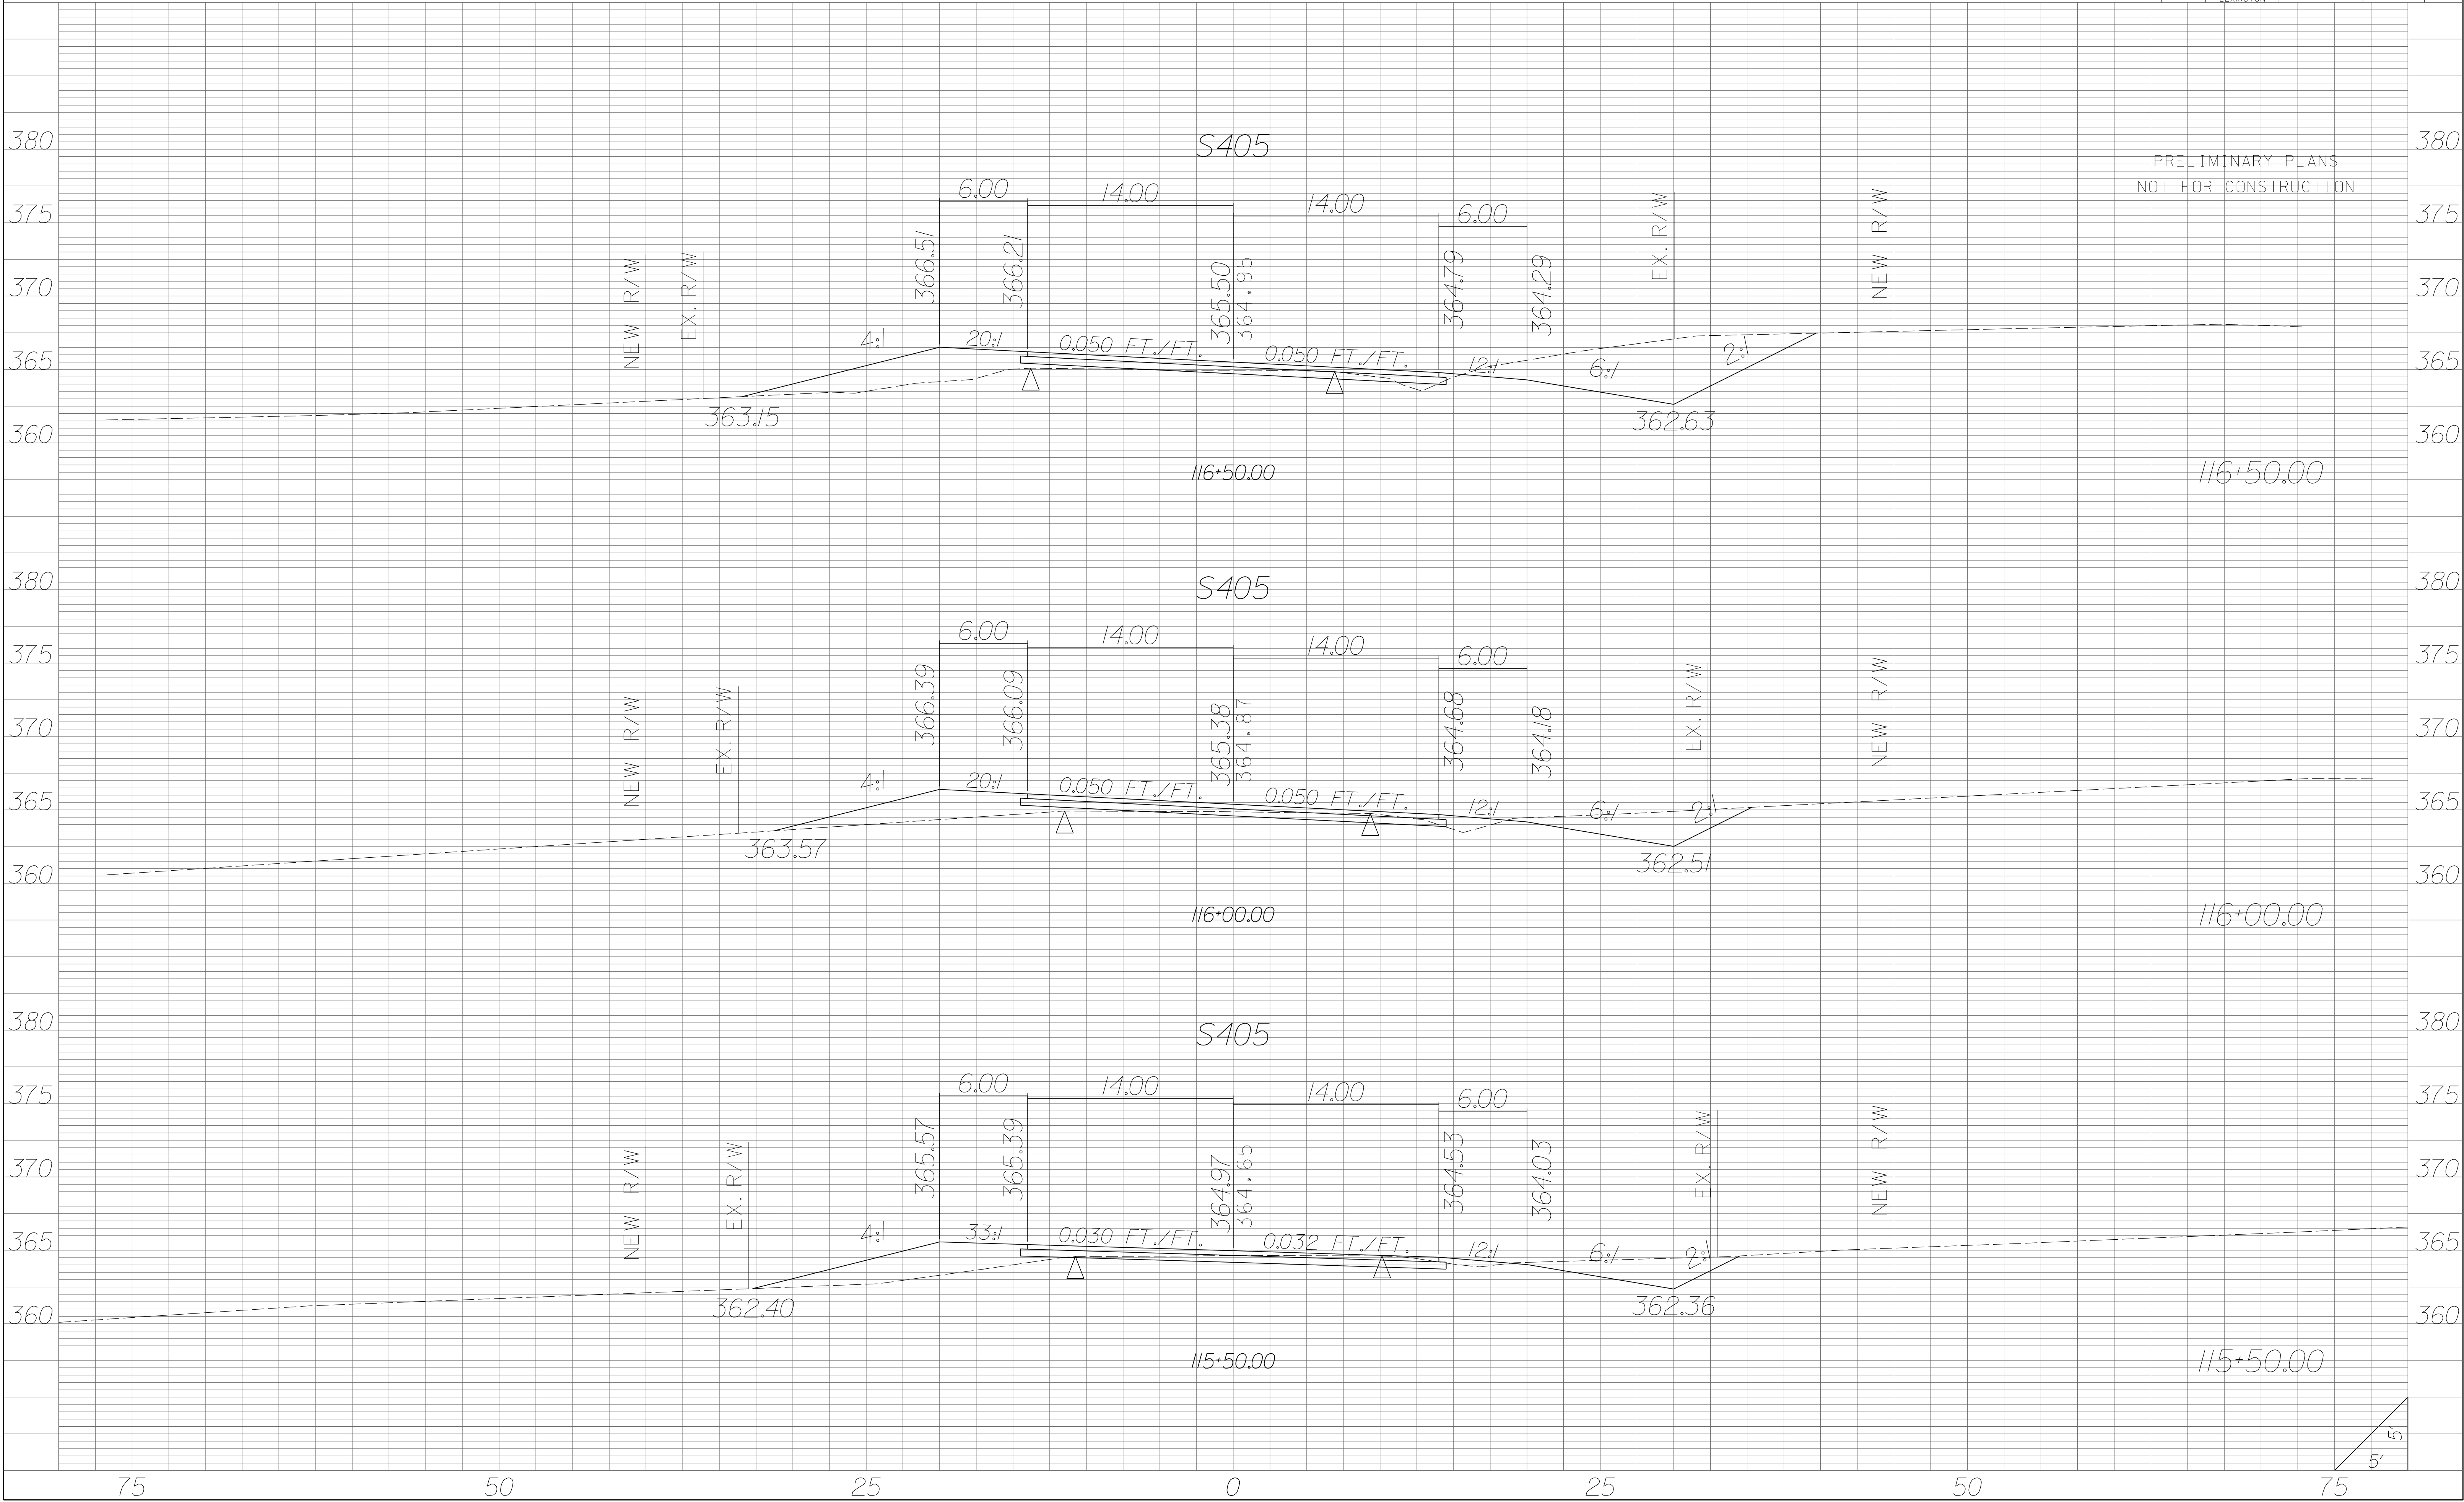


| STATE | COUNTY | PROJECT ID | RD/RTE NO. | SHEET NO. |
|-------|-----------------------------------|------------|------------|-----------|
| SC | NEWBERRY RICHLAND LEXINGTON | P029208 | 1-26 | X-646 |

PRELIMINARY PLANS
NOT FOR CONSTRUCTION

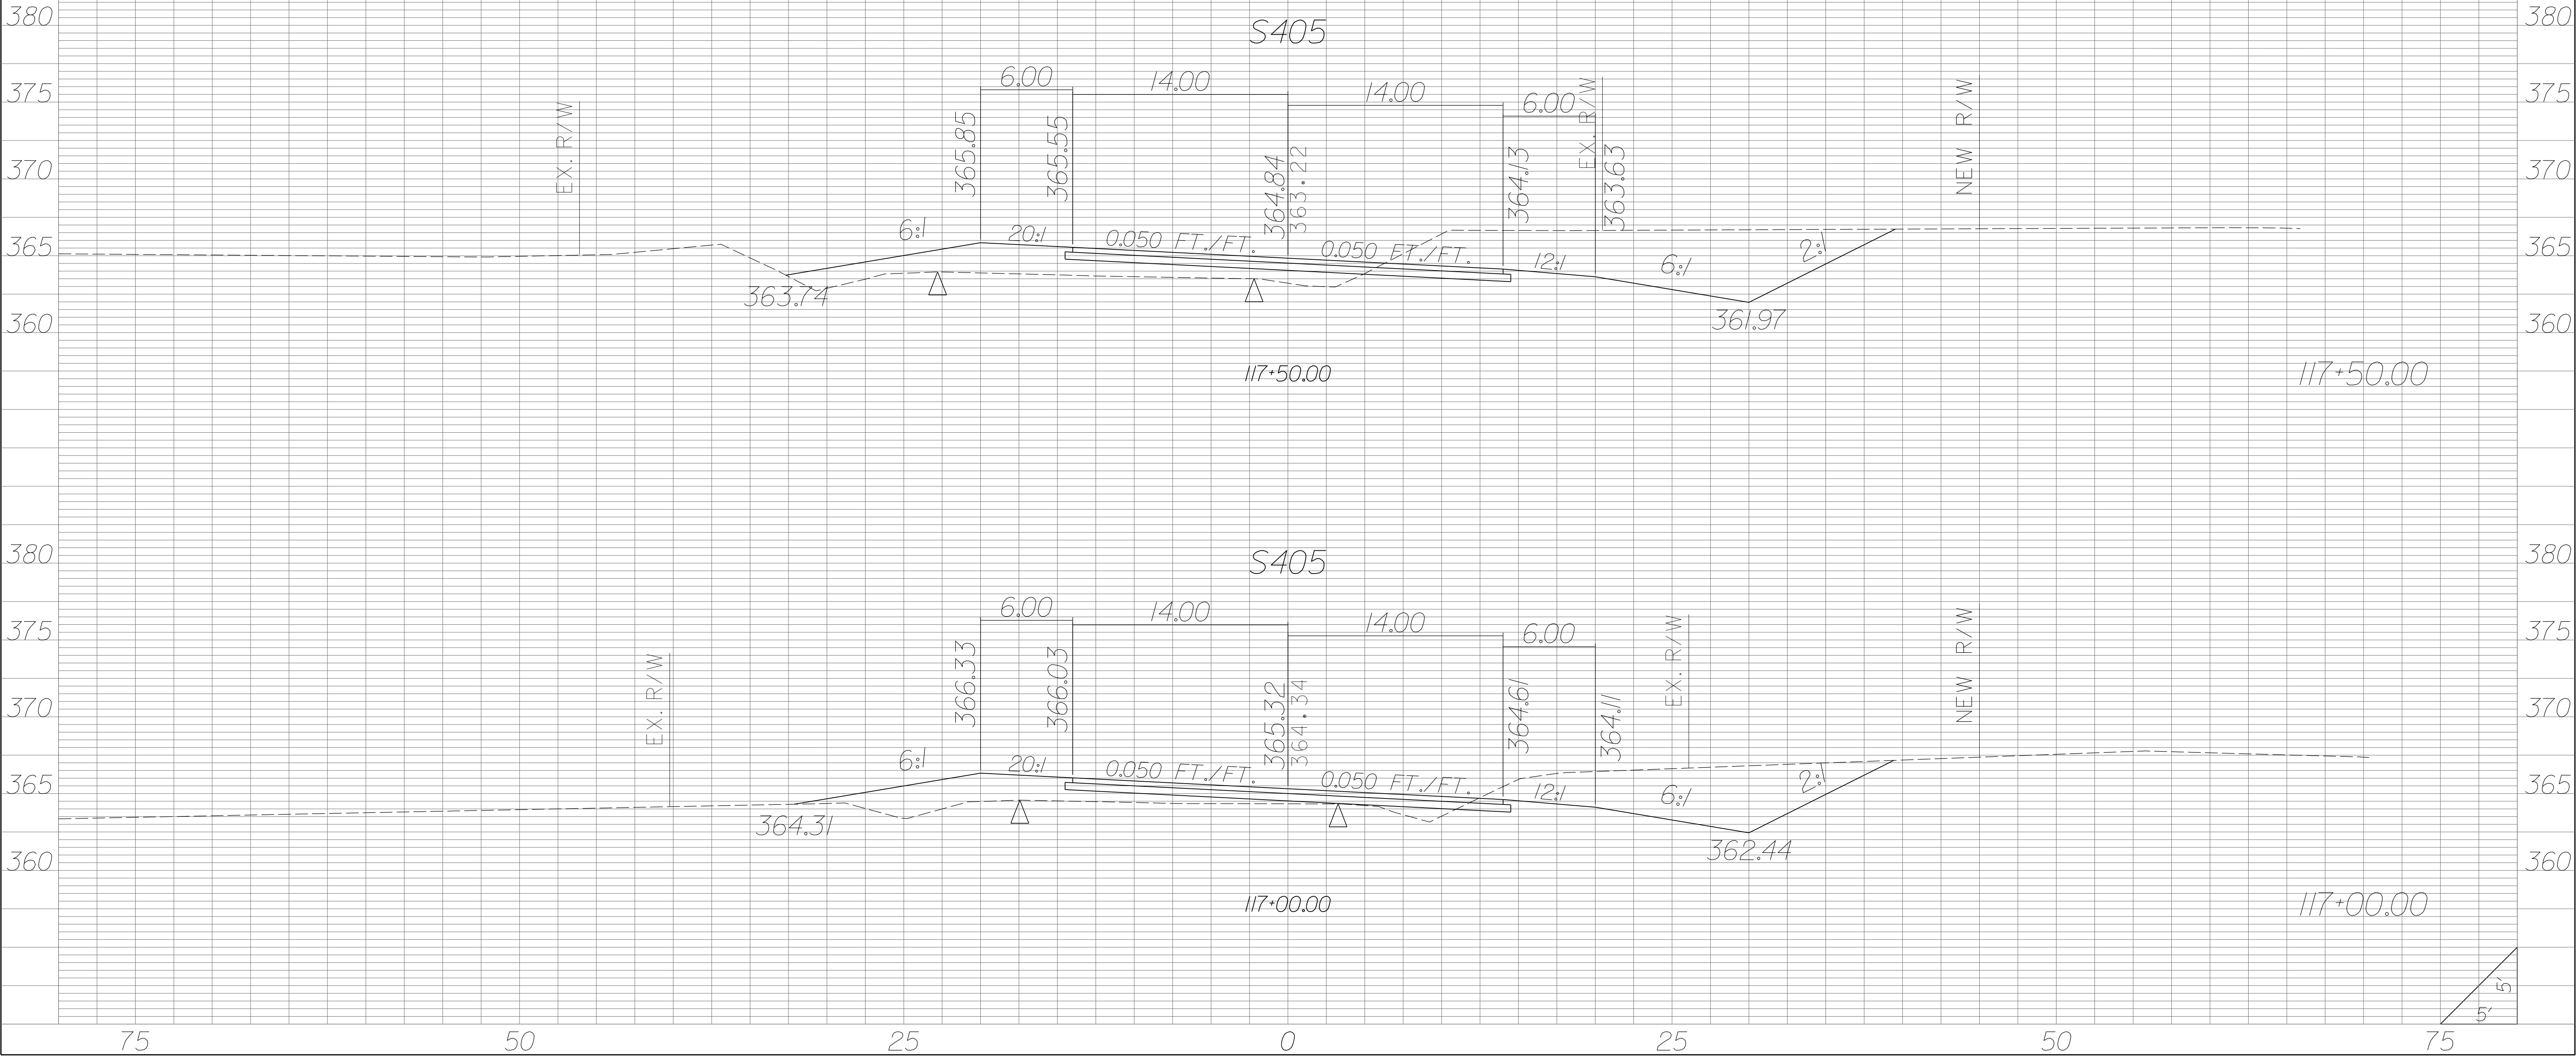


| STATE | COUNTY | PROJECT ID | RD/RTE NO. | SHEET NO. |
|-------|-----------------------------------|------------|------------|-----------|
| SC | NEWBERRY RICHLAND LEXINGTON | P029208 | 1-26 | X-647 |

PRELIMINARY PLANS
NOT FOR CONSTRUCTION

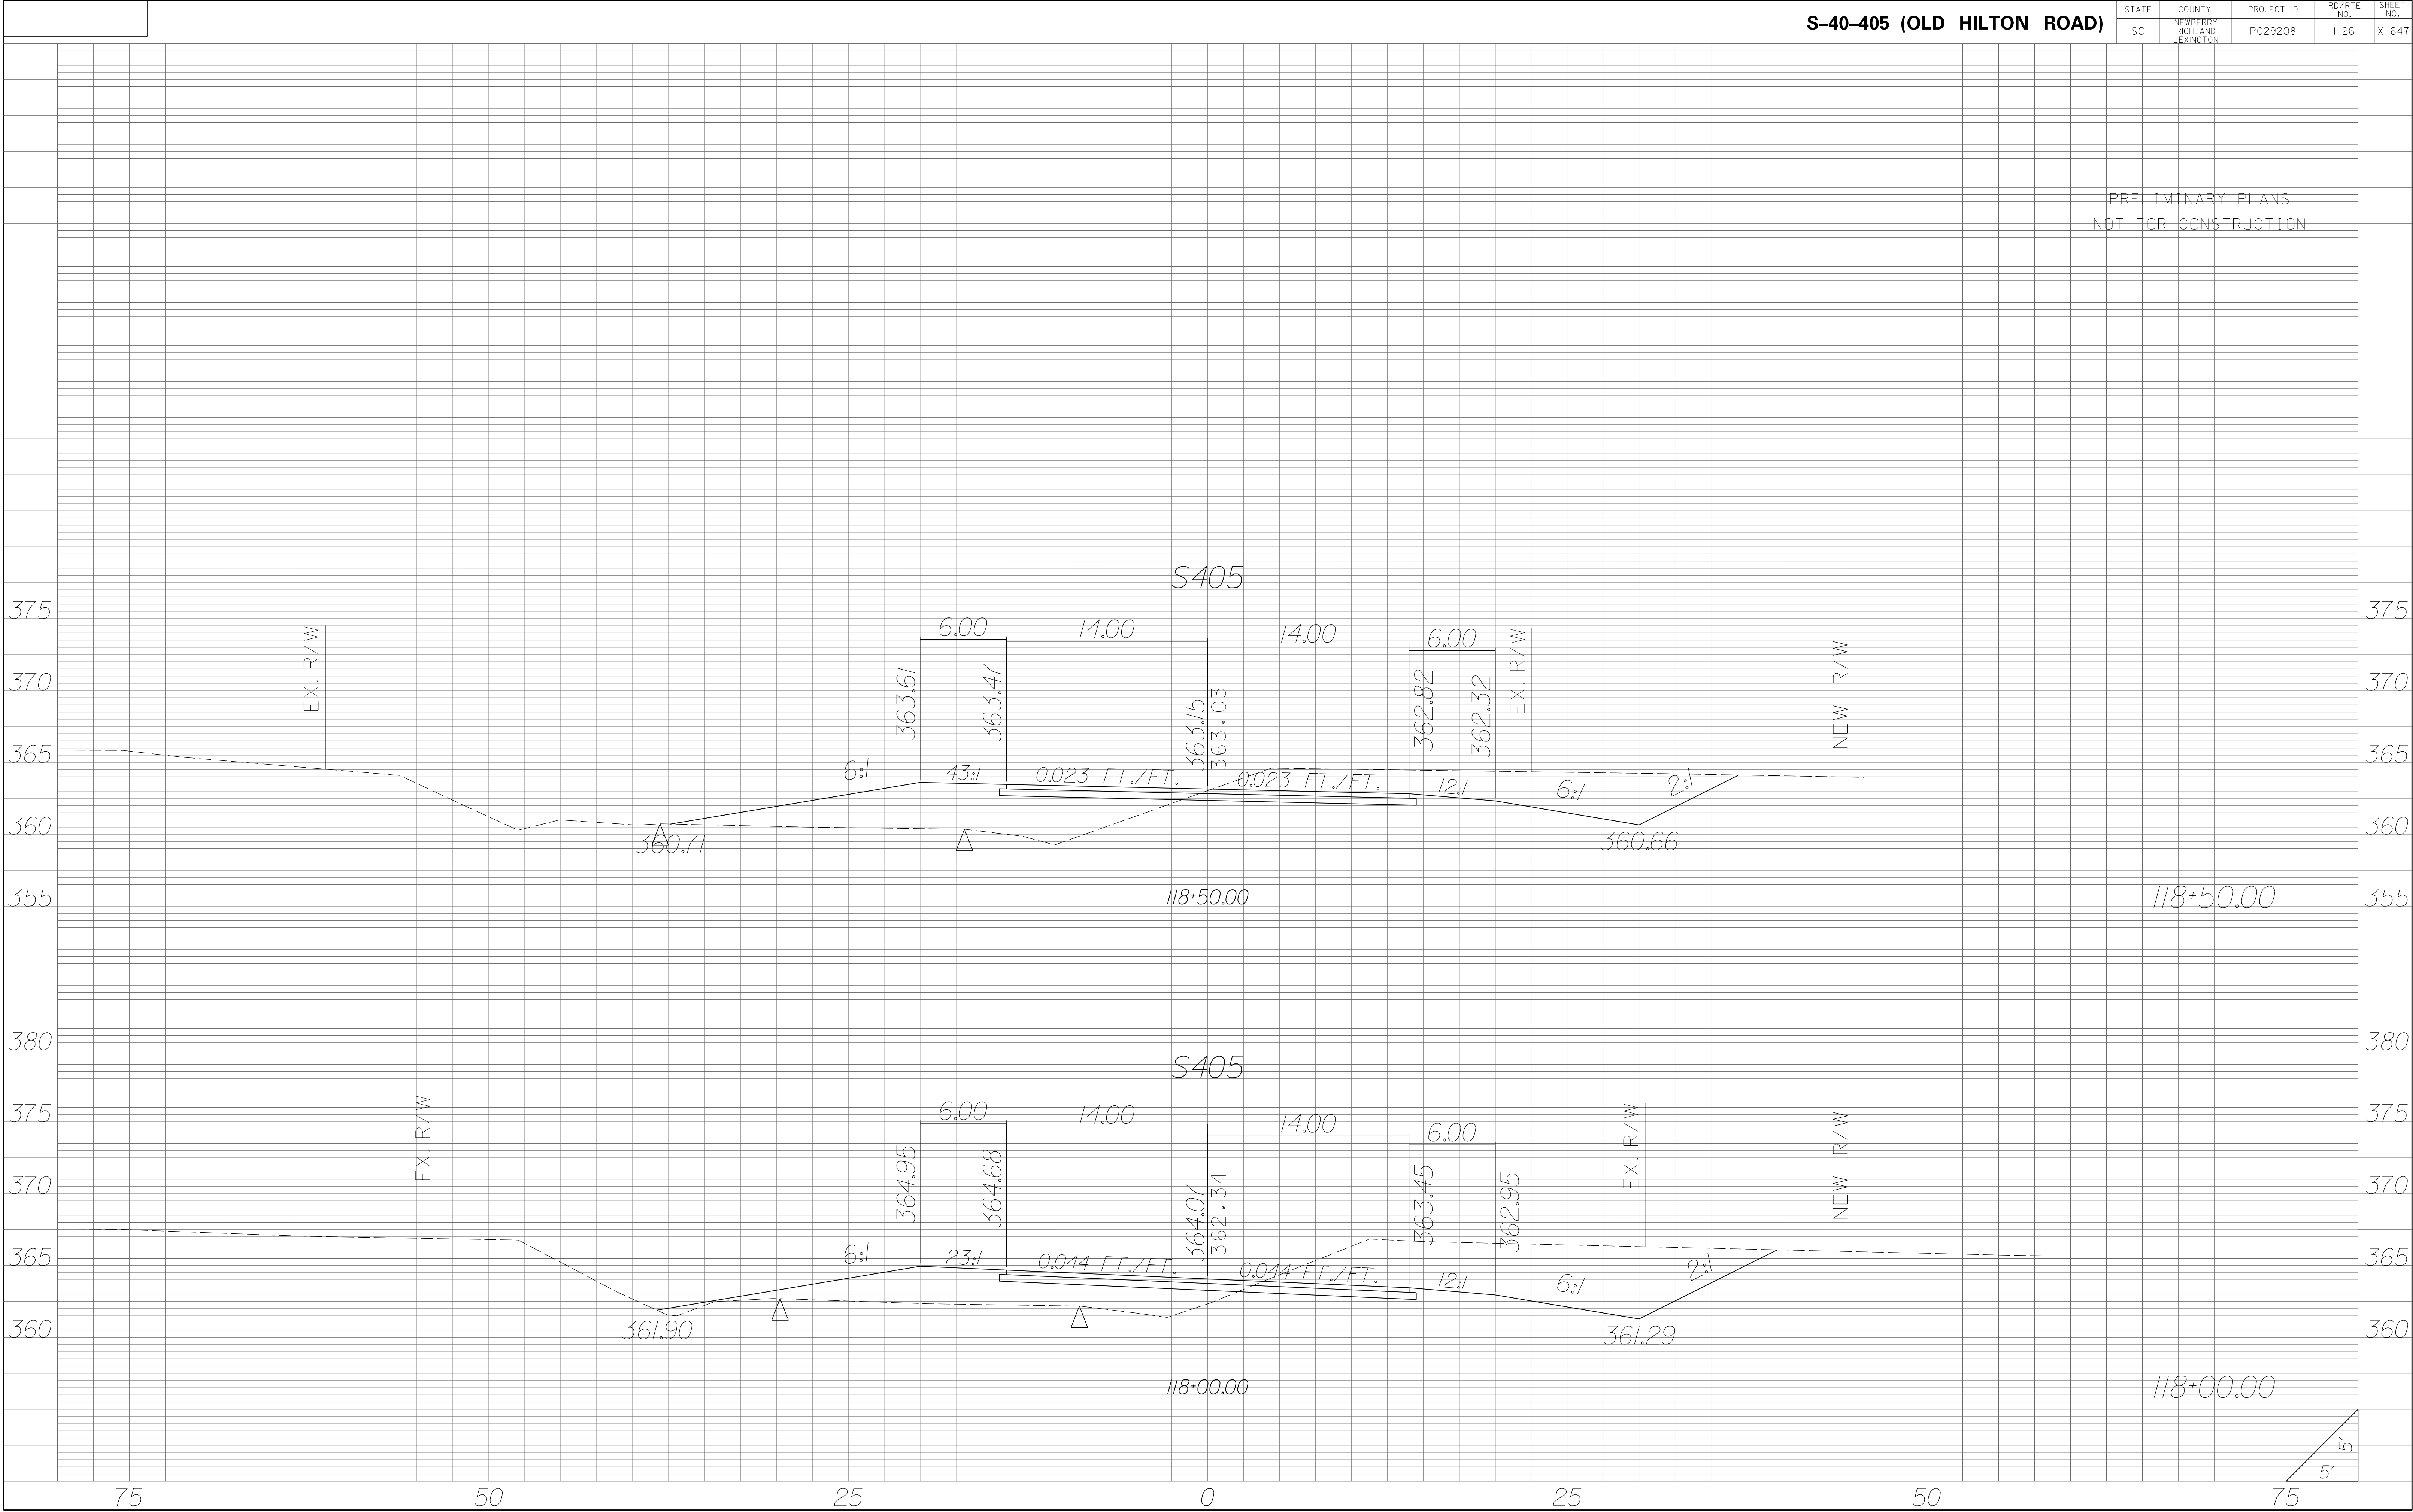


| STATE | COUNTY | PROJECT ID | RD/RTE NO. | SHEET NO. |
|-------|-----------------------------------|------------|------------|-----------|
| SC | NEWBERRY RICHLAND LEXINGTON | P029208 | 1-26 | X-648 |

PRELIMINARY PLANS
NOT FOR CONSTRUCTION

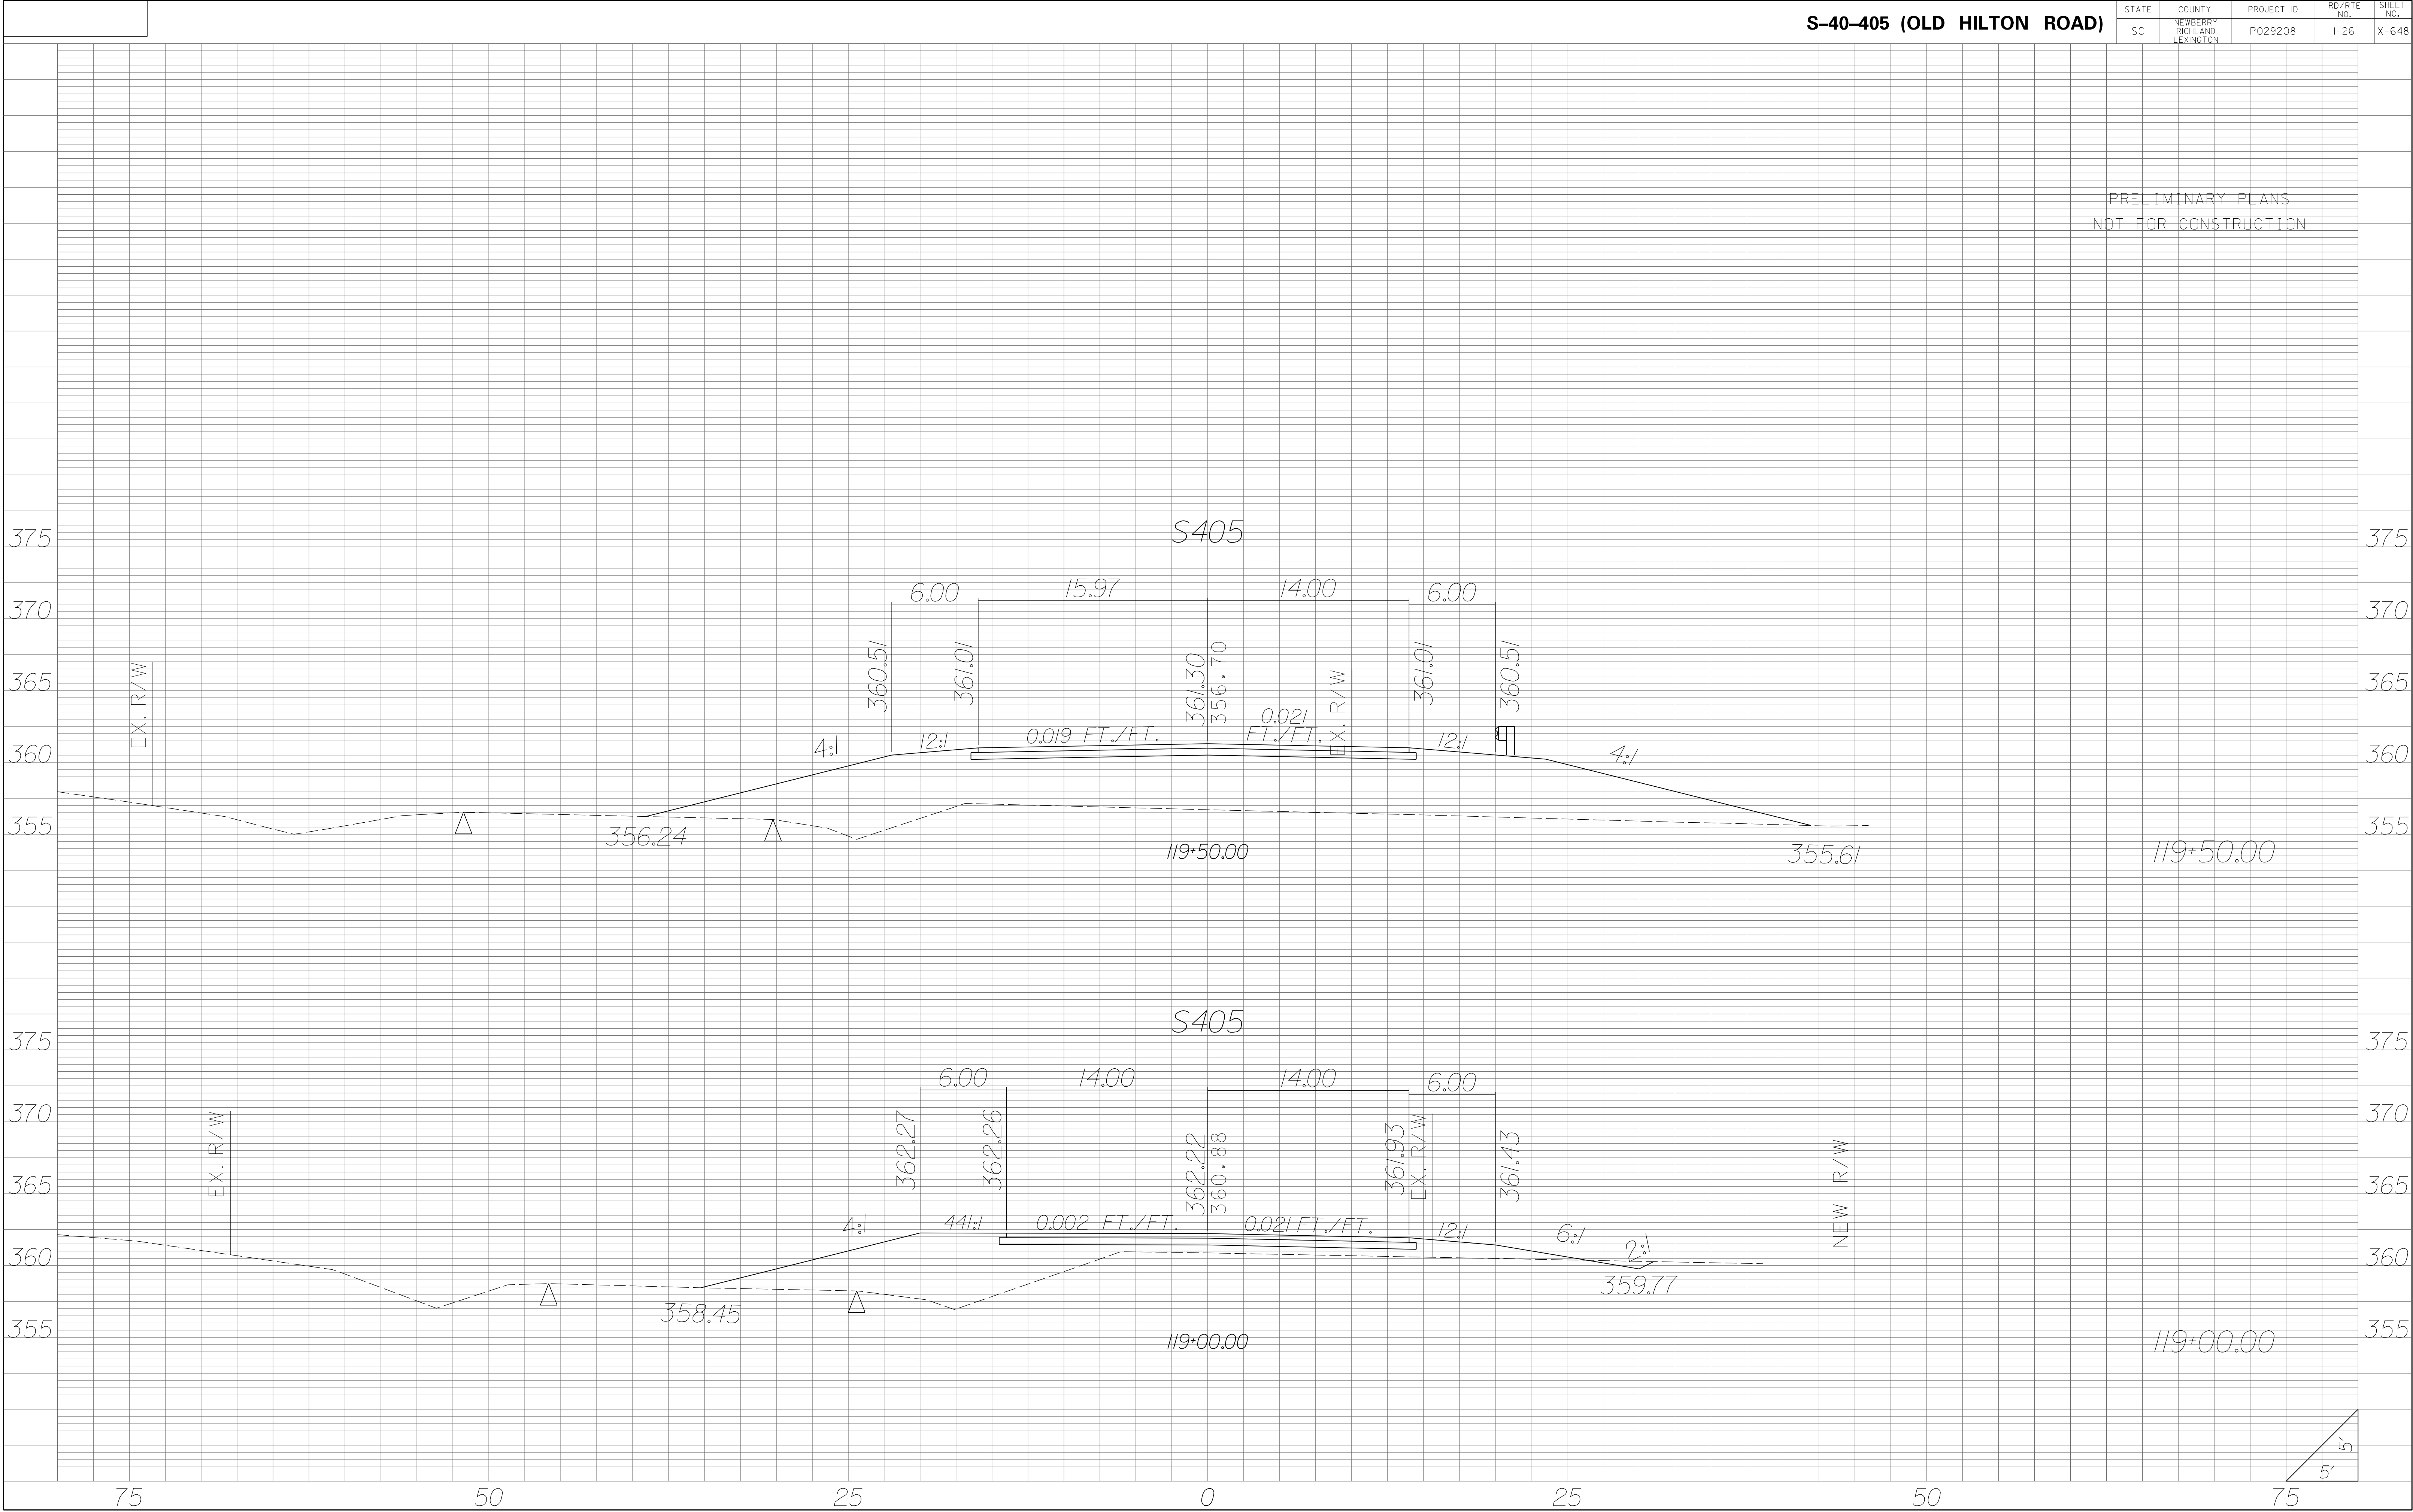


| STATE | COUNTY | PROJECT ID | RD/RTE NO. | SHEET NO. |
|-------|-----------------------------------|------------|------------|-----------|
| SC | NEWBERRY RICHLAND LEXINGTON | P029208 | 1-26 | X-649 |

PRELIMINARY PLANS
NOT FOR CONSTRUCTION

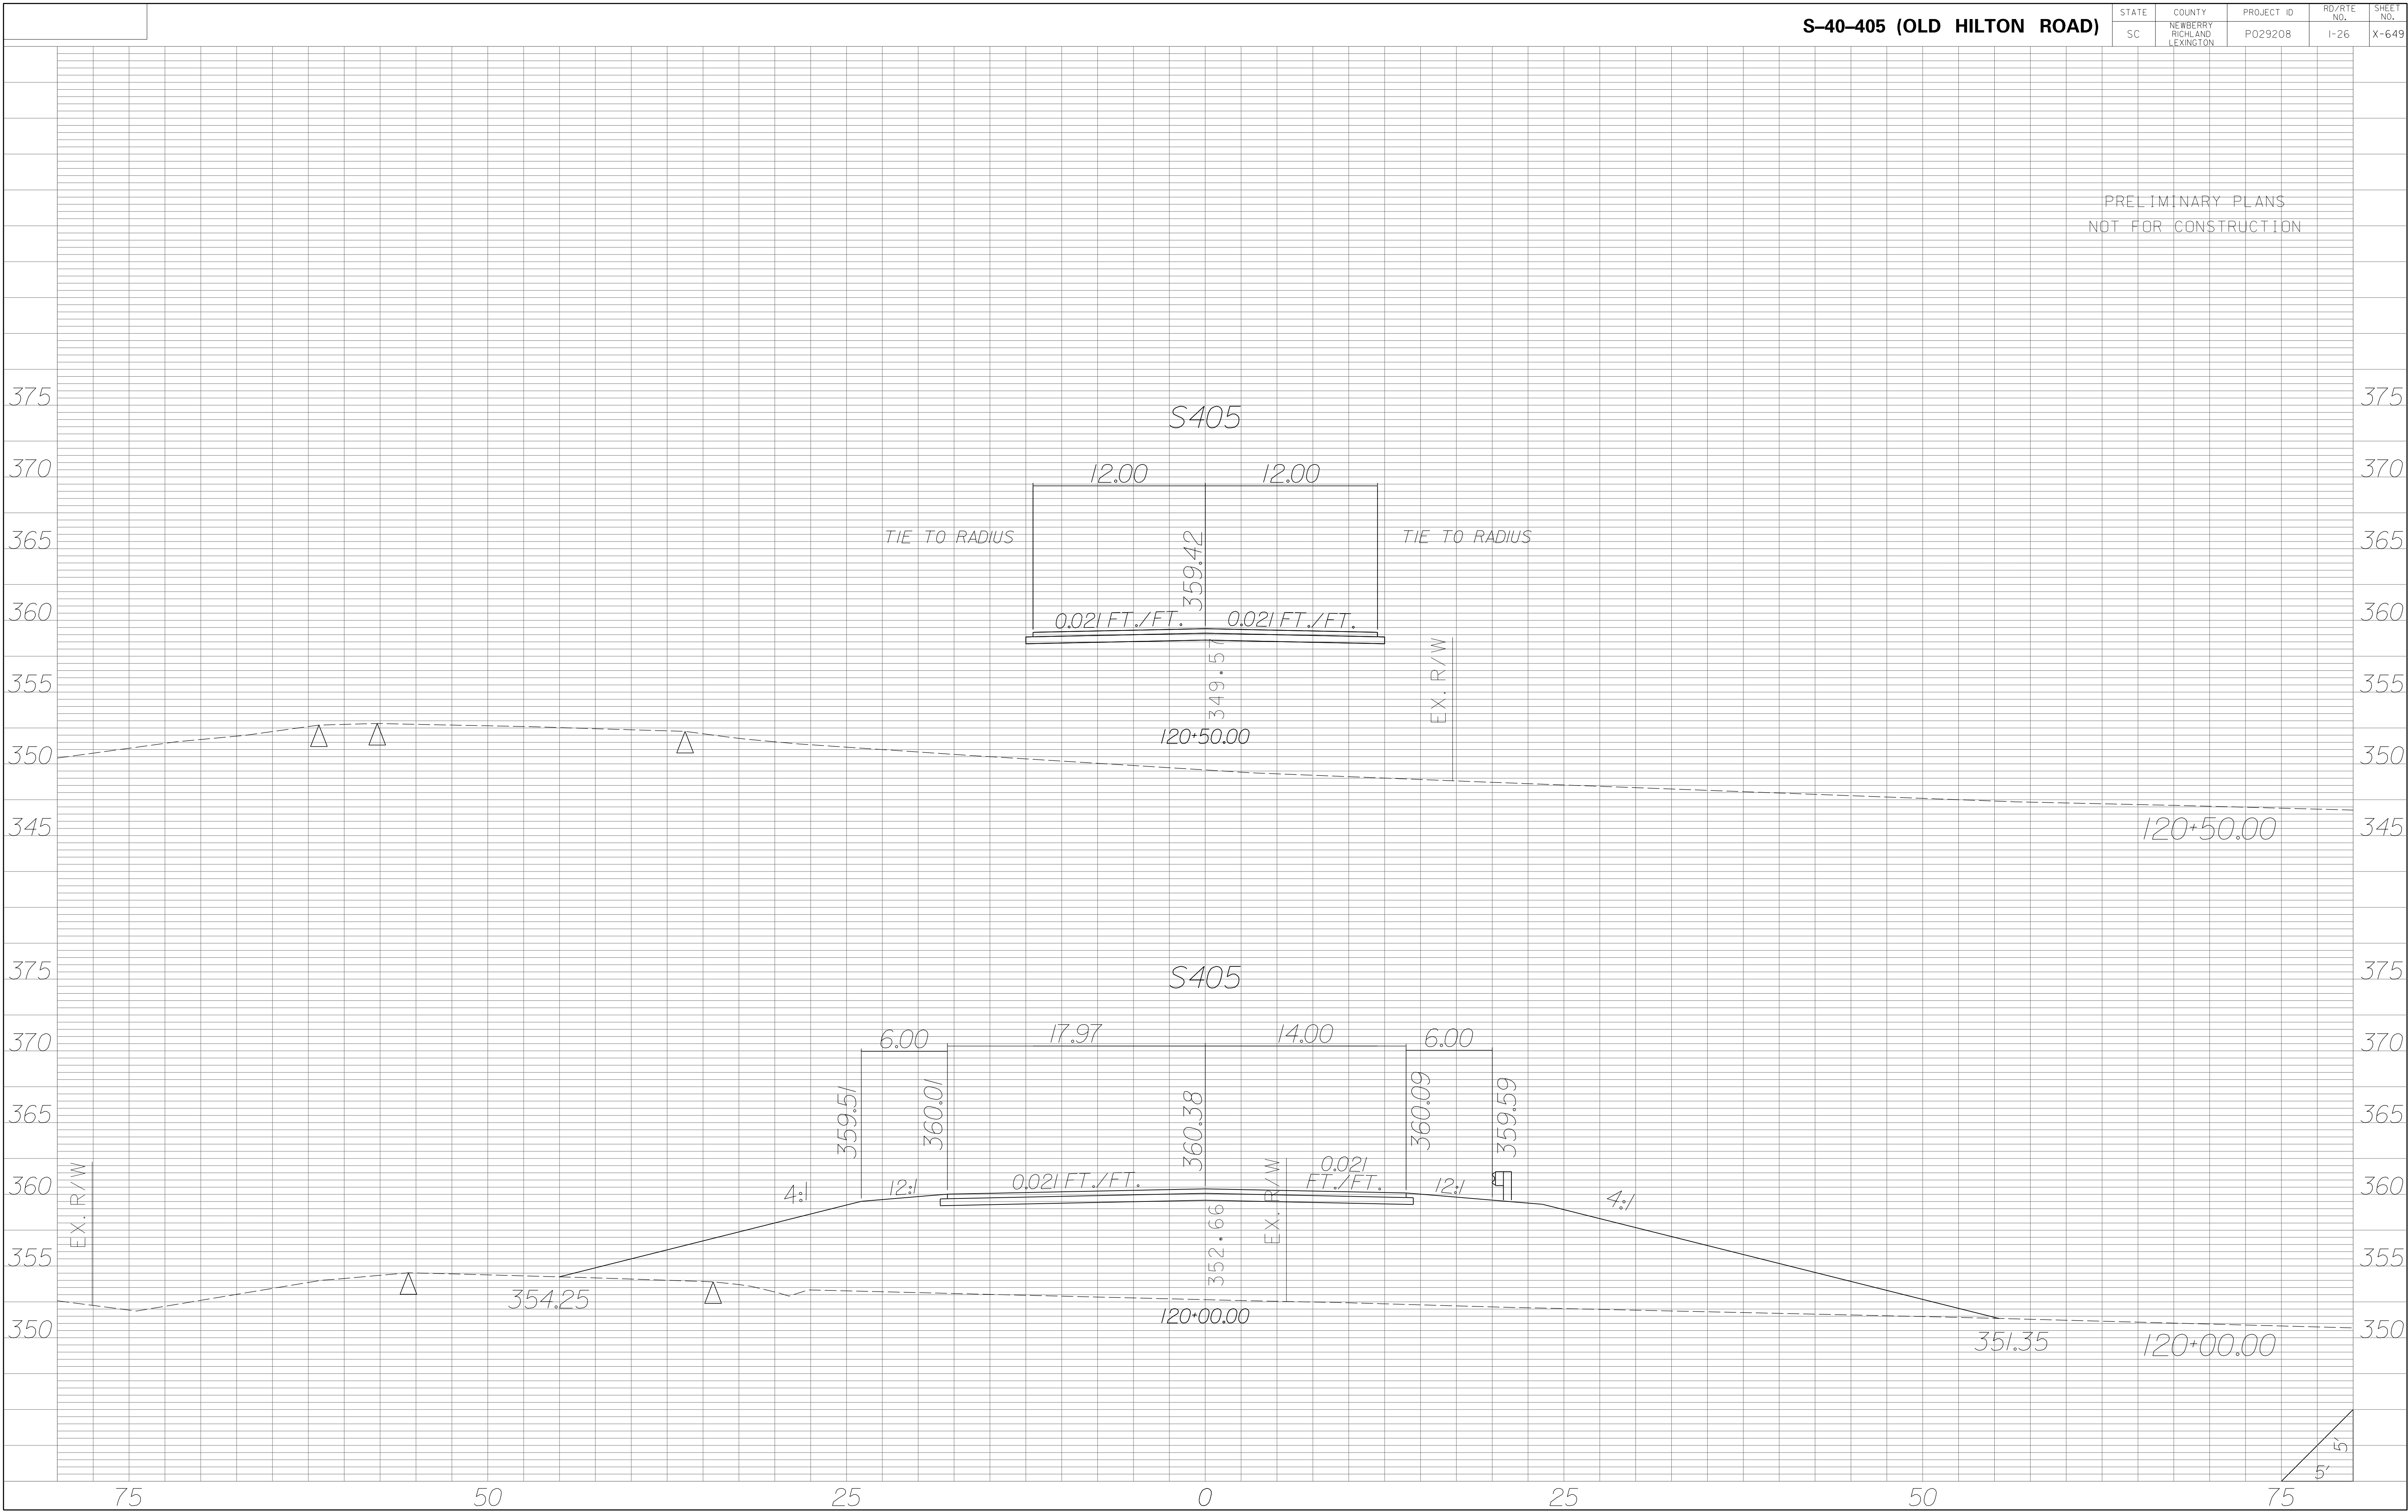

| STATE | COUNTY | PROJECT ID | RD/RTE NO. | SHEET NO. |
|-------|-----------------------------------|------------|------------|-----------|
| SC | NEWBERRY RICHLAND LEXINGTON | P029208 | 1-26 | X-650 |


PRELIMINARY PLANS
NOT FOR CONSTRUCTION

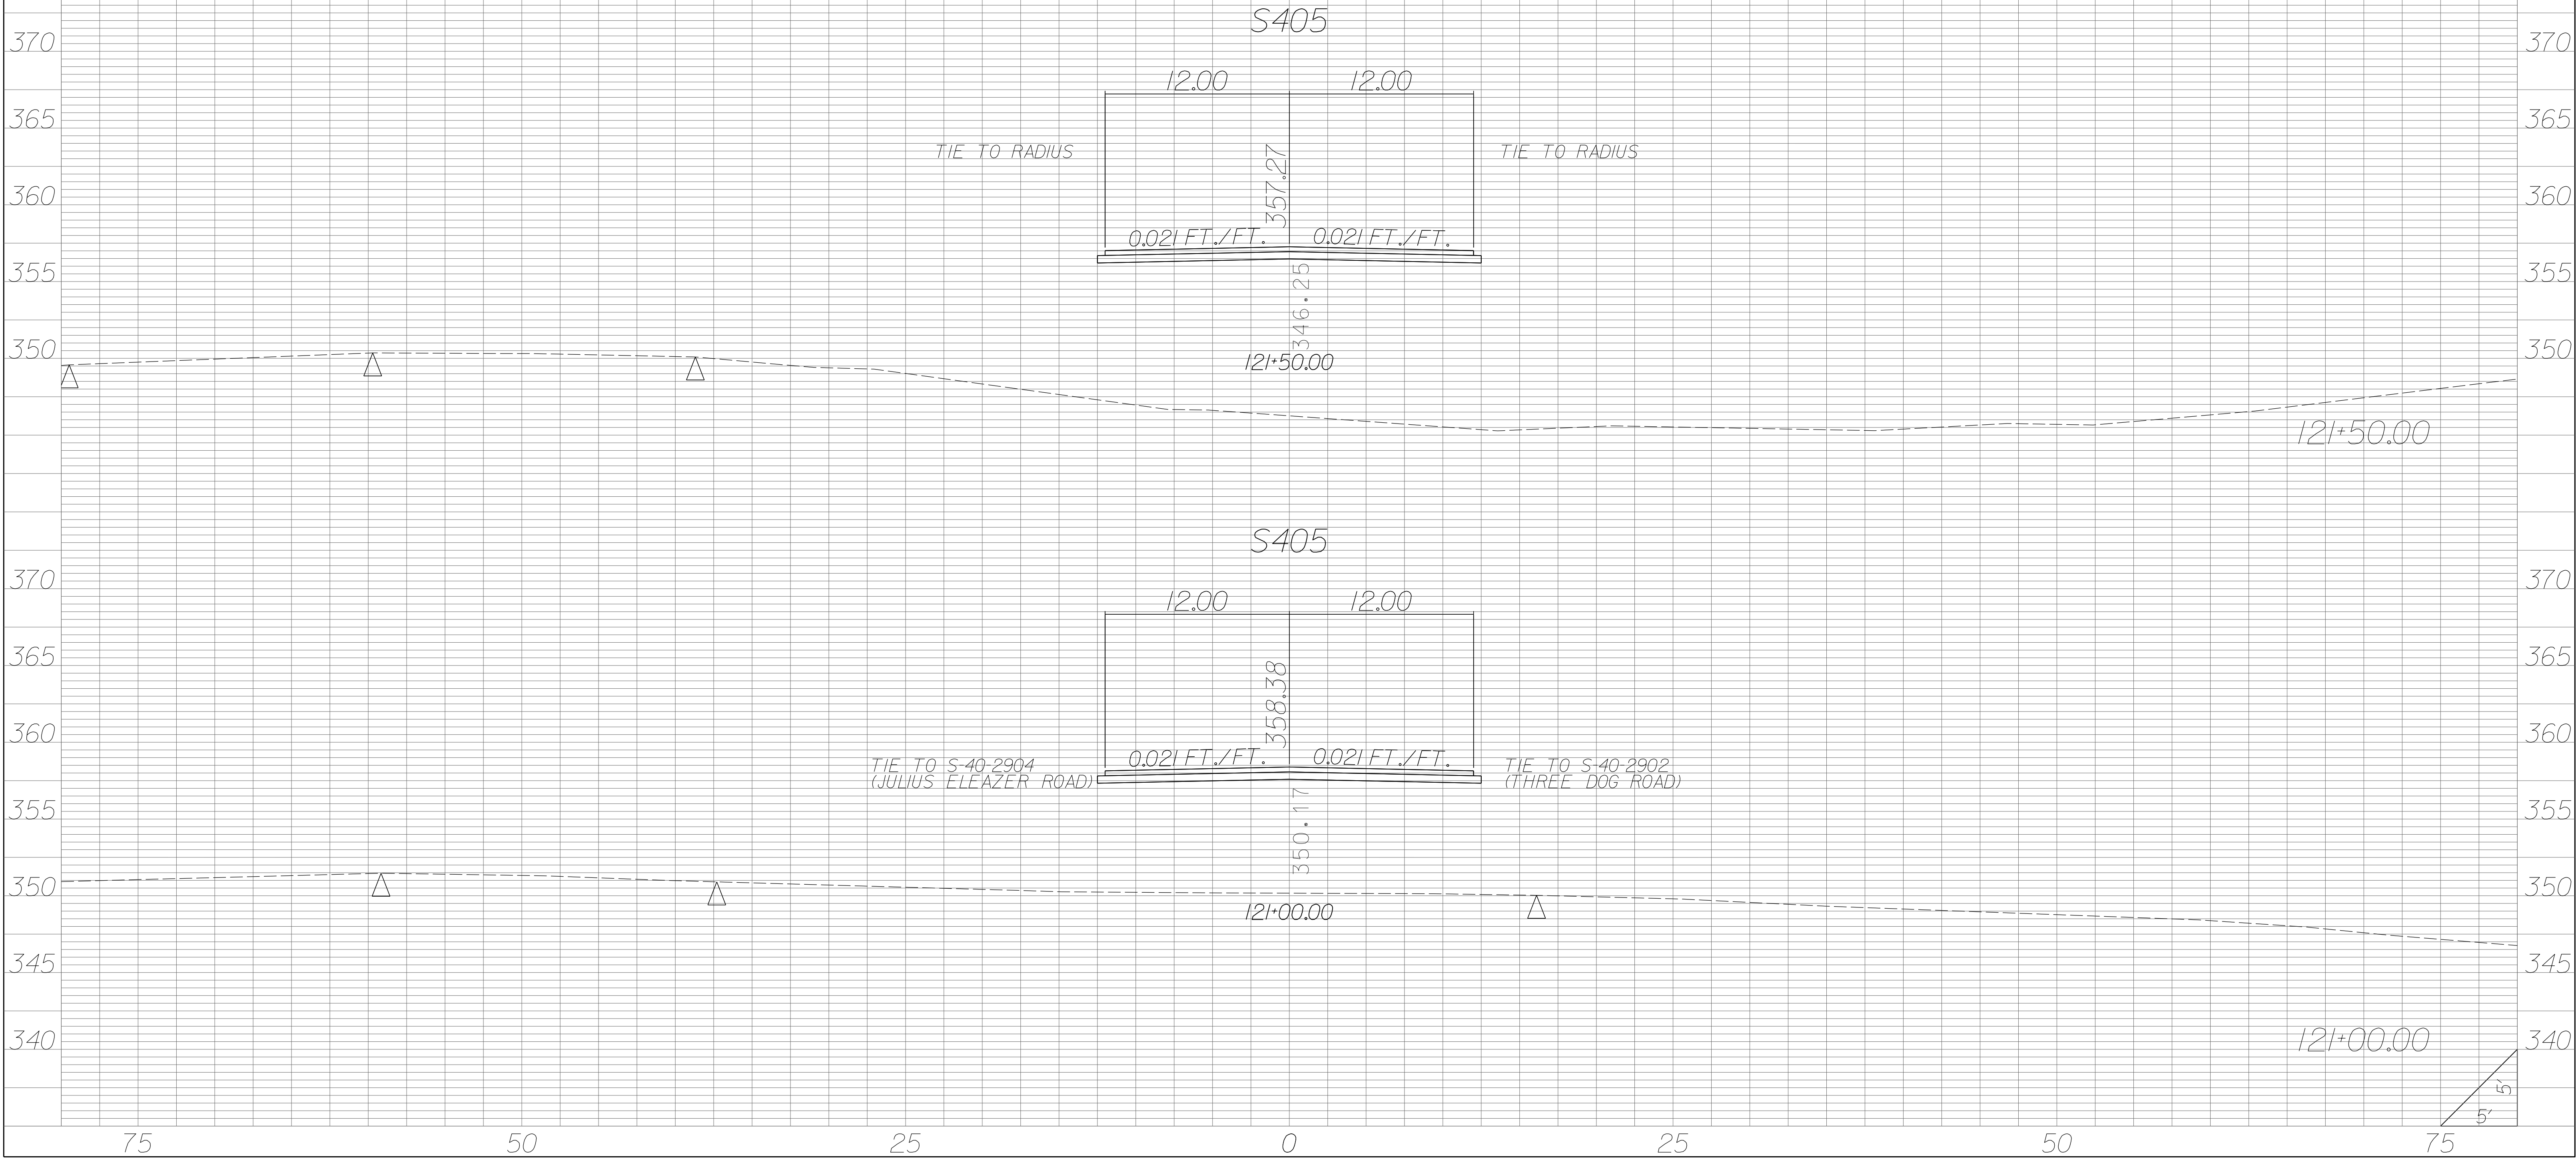


PRELIMINARY PLANS
NOT FOR CONSTRUCTION

S405


S405

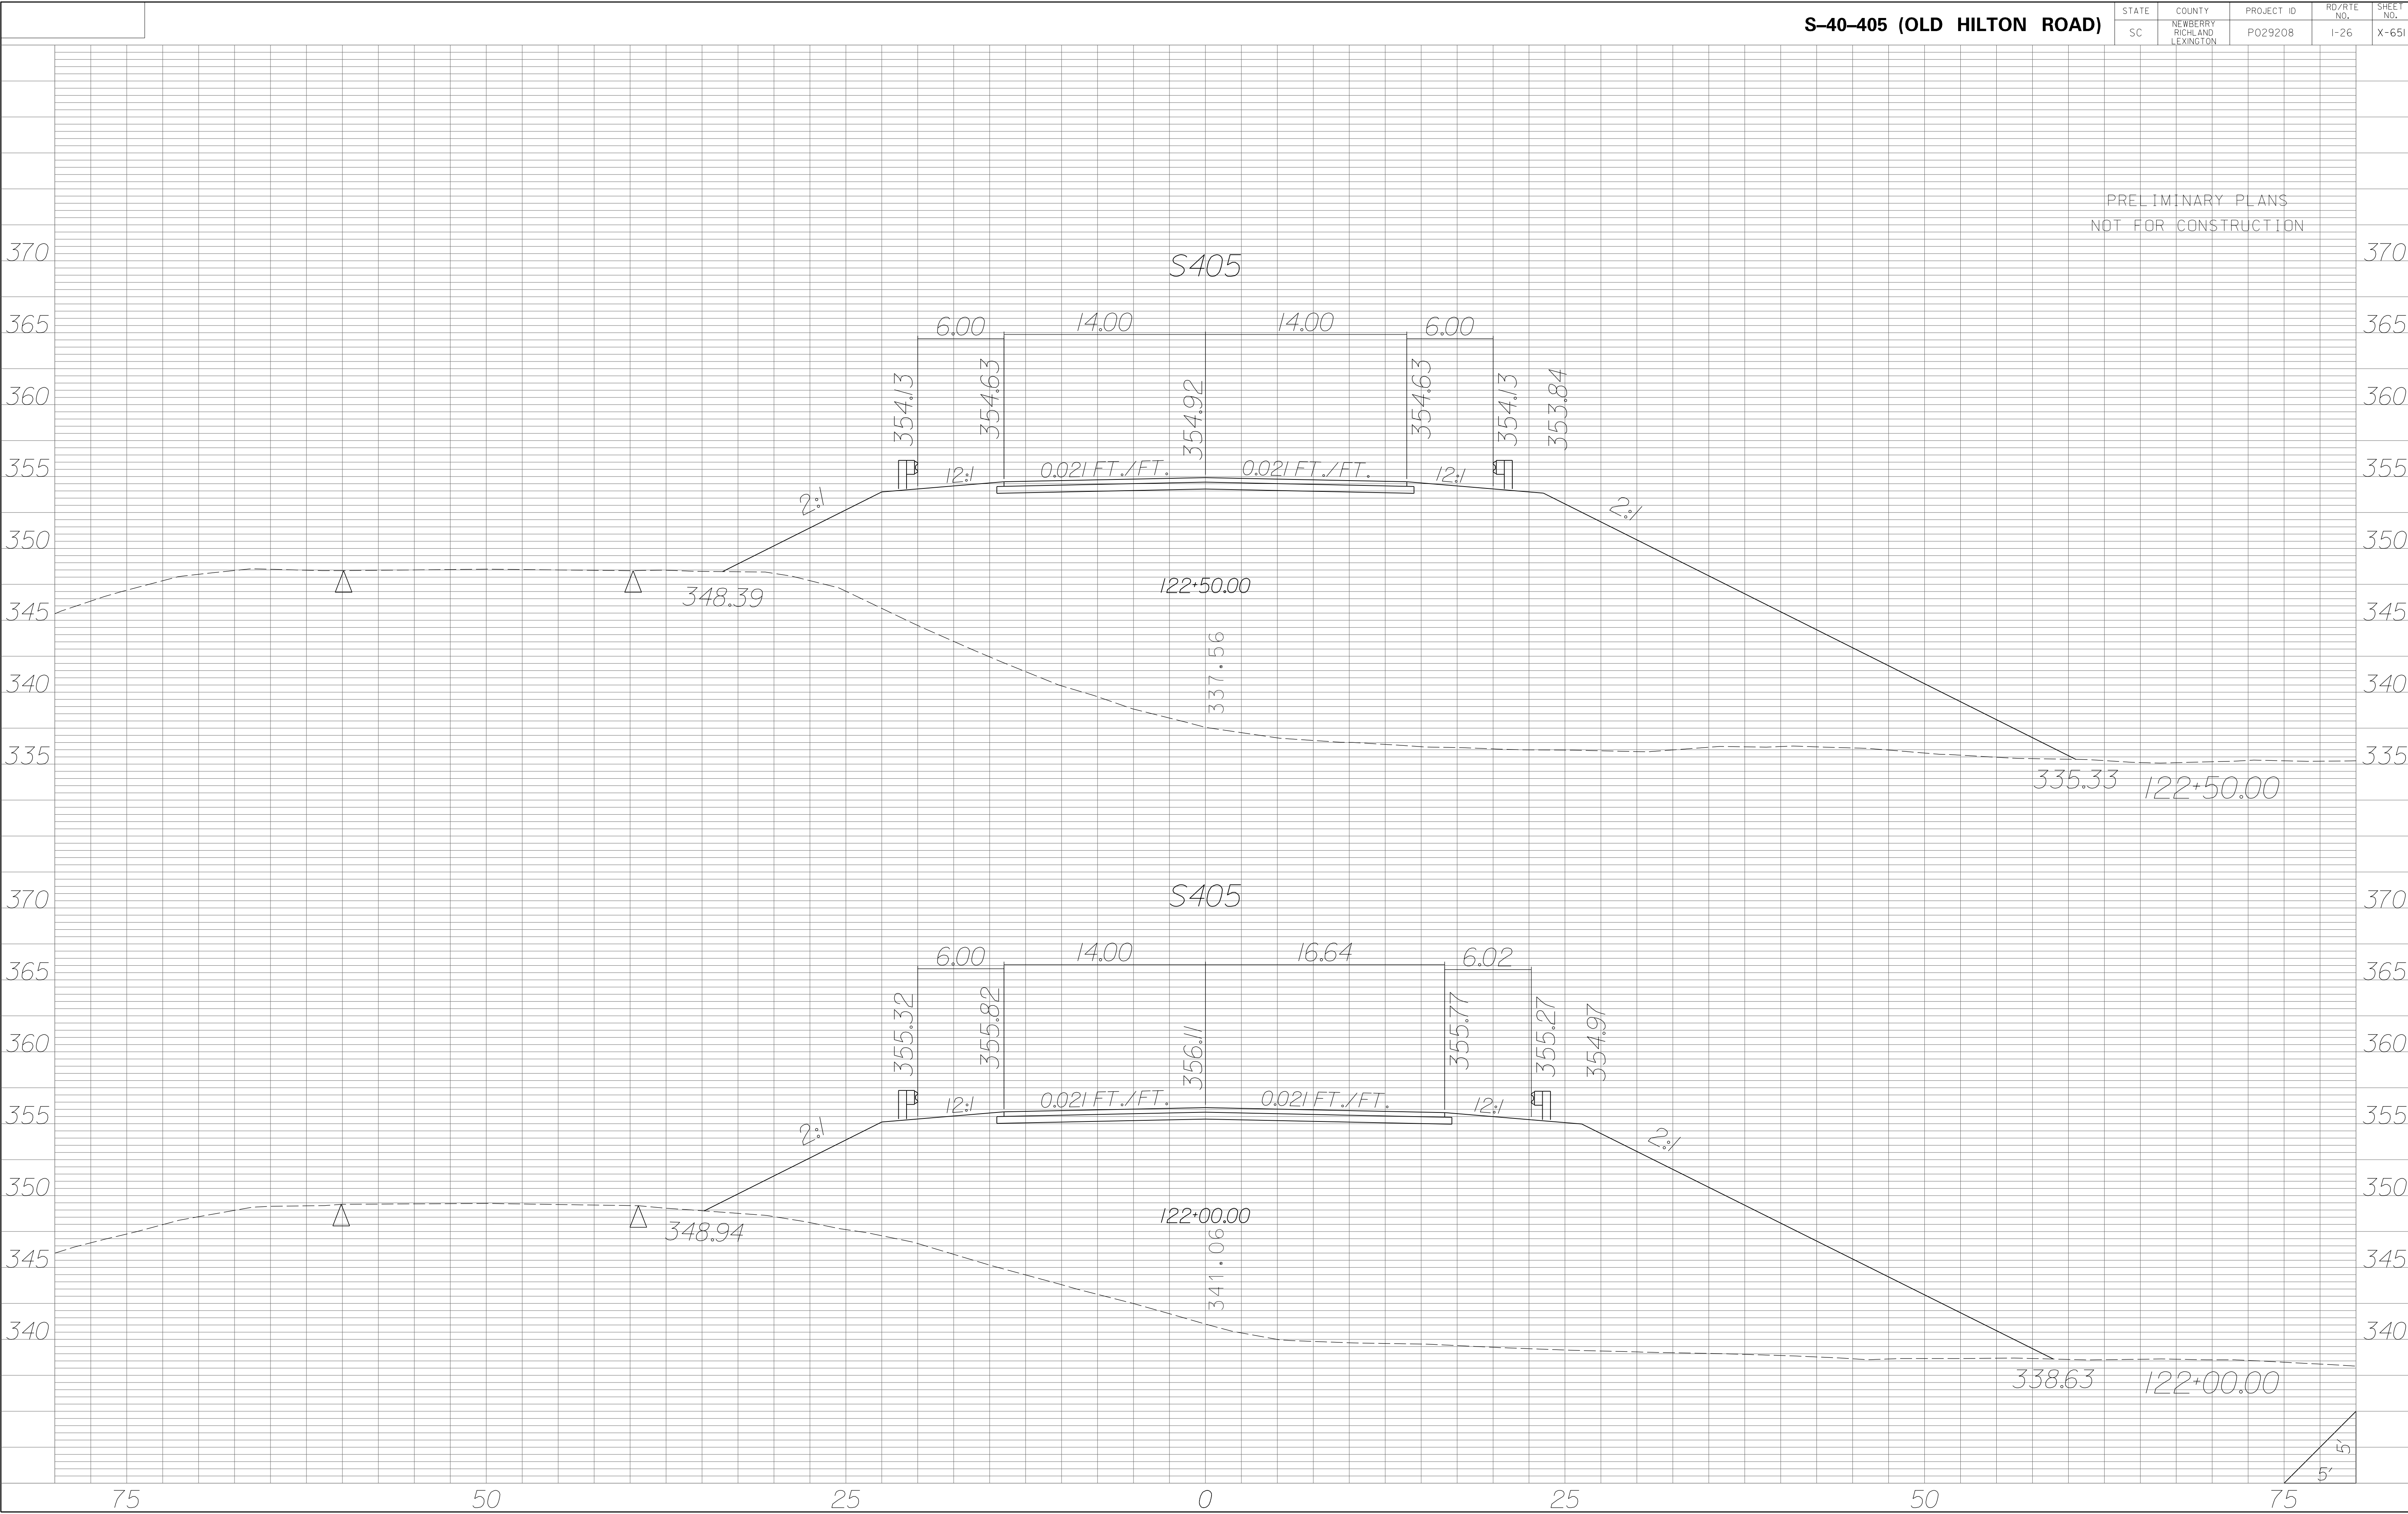


| STATE | COUNTY | PROJECT ID | RD/RTE NO. | SHEET NO. |
|-------|-----------------------------------|------------|------------|-----------|
| SC | NEWBERRY RICHLAND LEXINGTON | P029208 | 1-26 | X-653 |

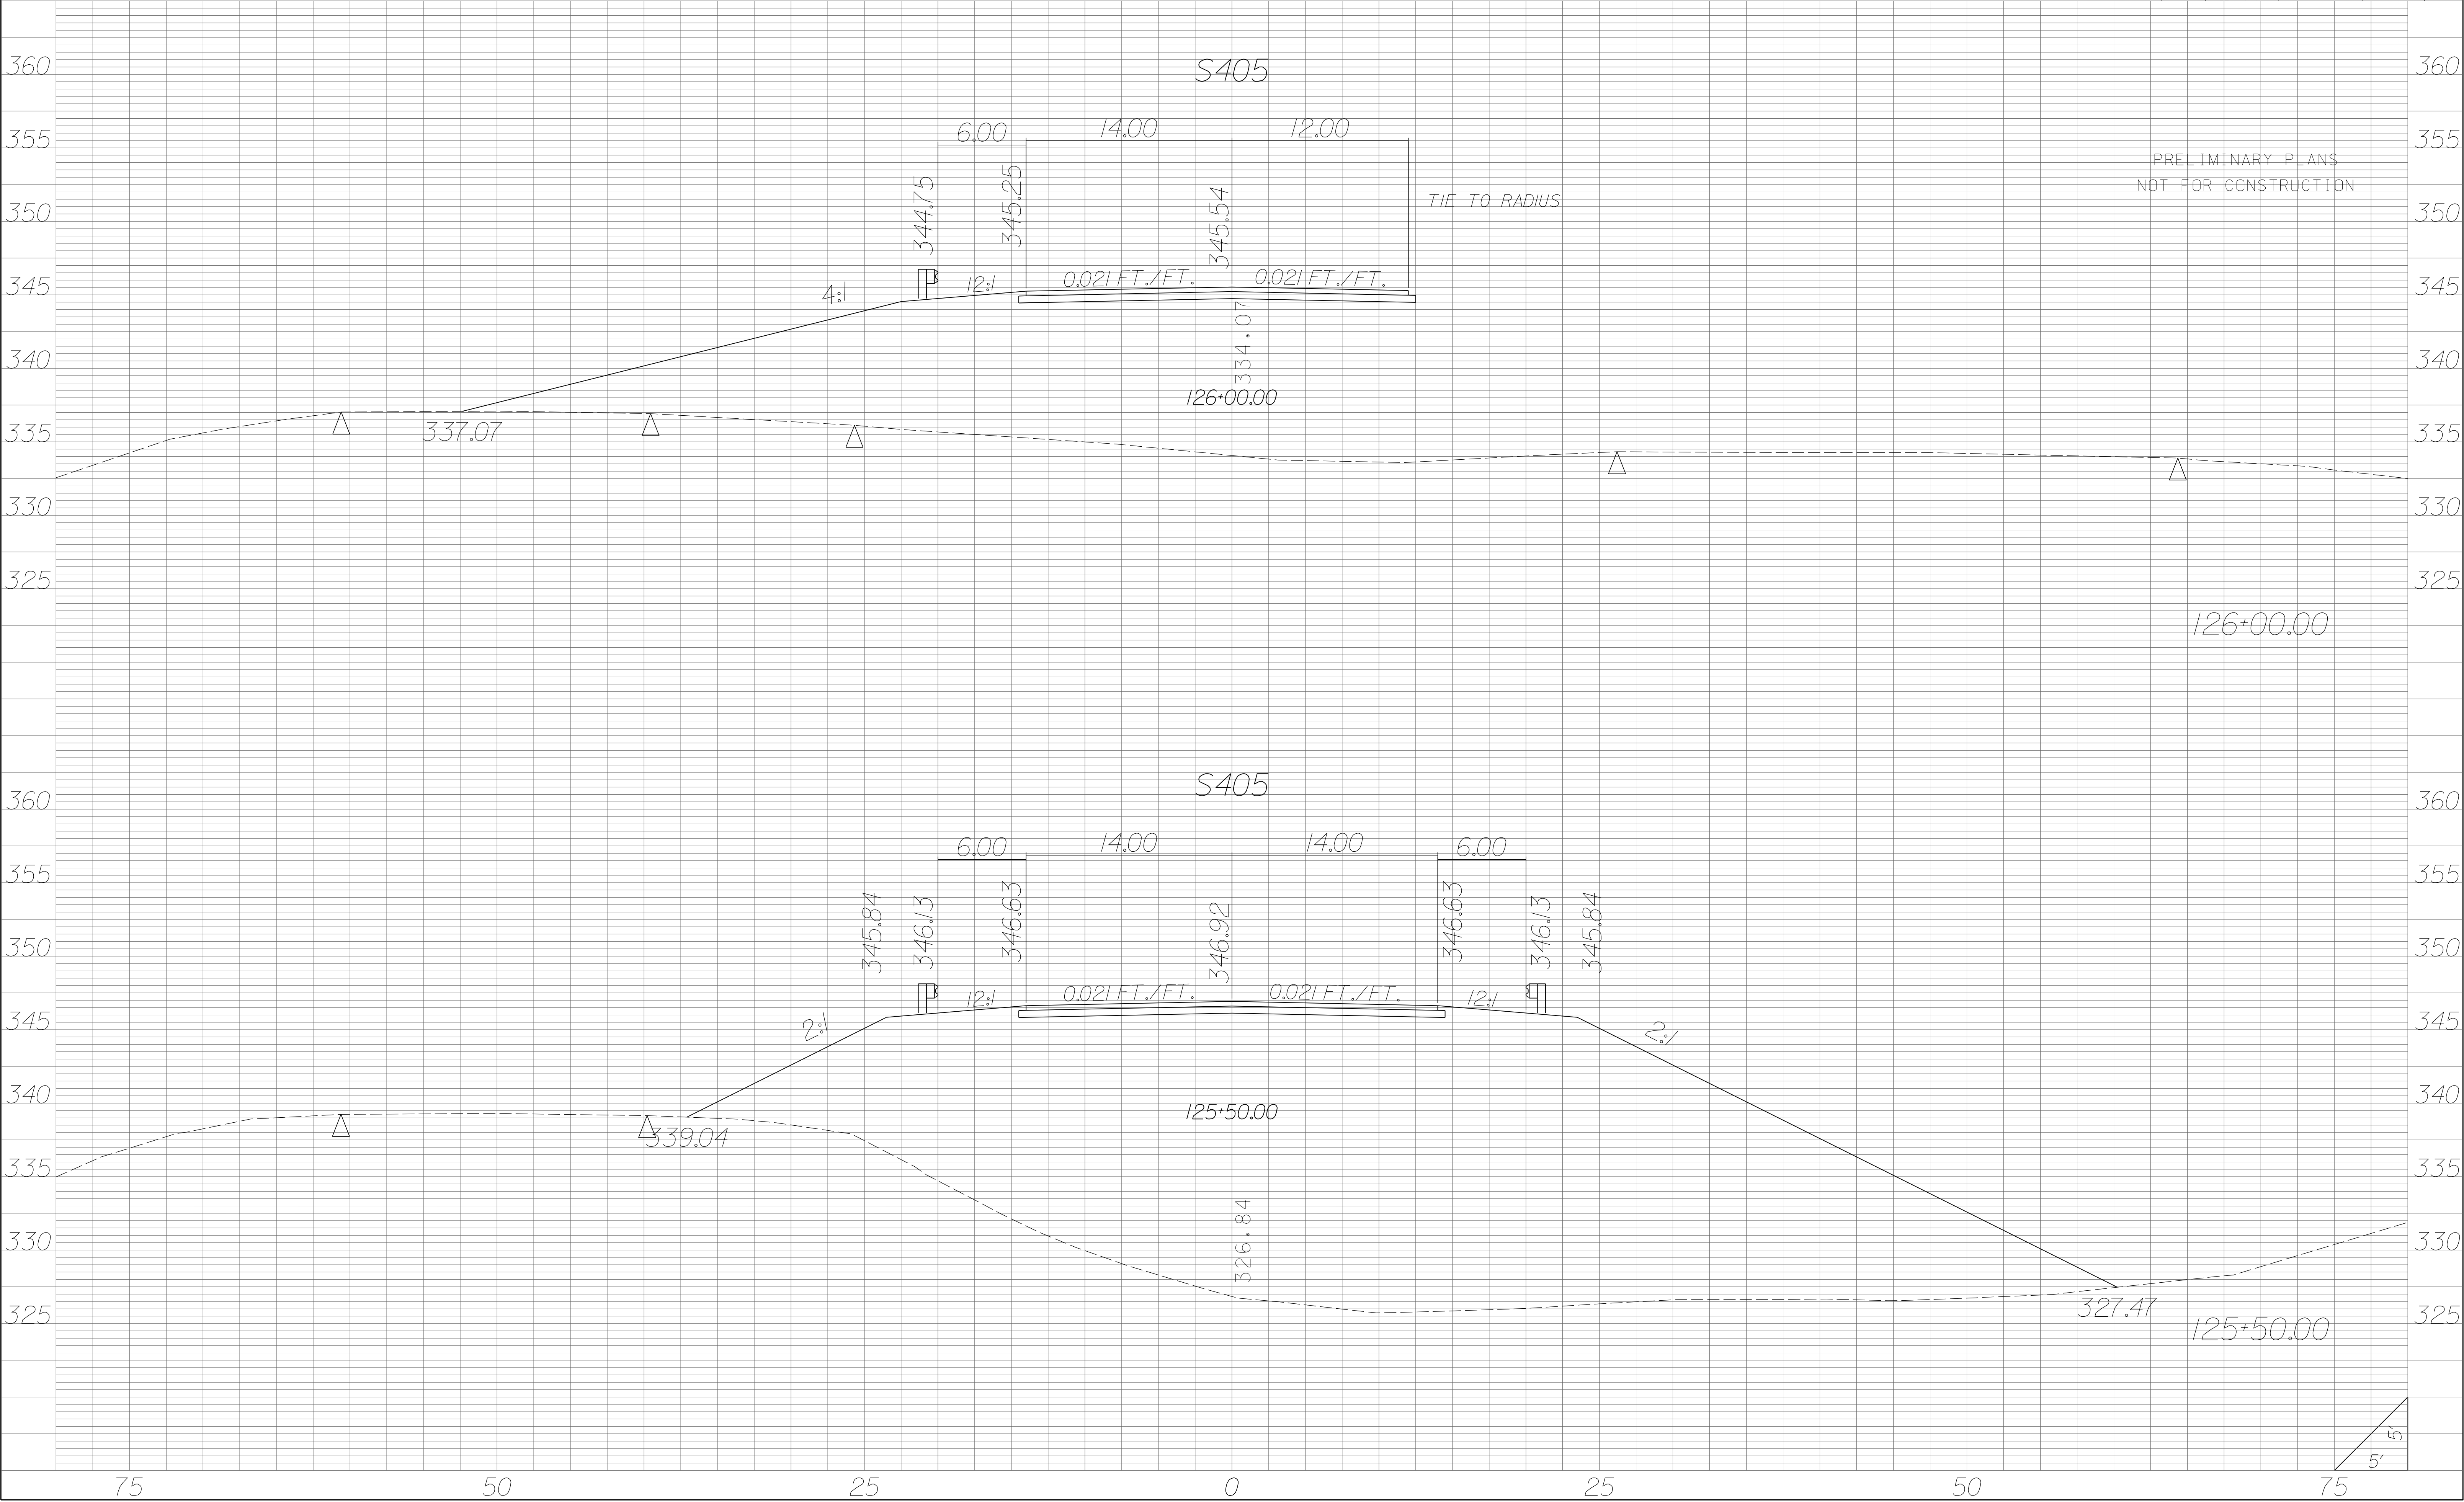


| | | | | |
|-------|-----------------------------------|------------|------------|-----------|
| STATE | COUNTY | PROJECT ID | RD/RTE NO. | SHEET NO. |
| SC | NEWBERRY RICHLAND LEXINGTON | P029208 | I-26 | X-654 |

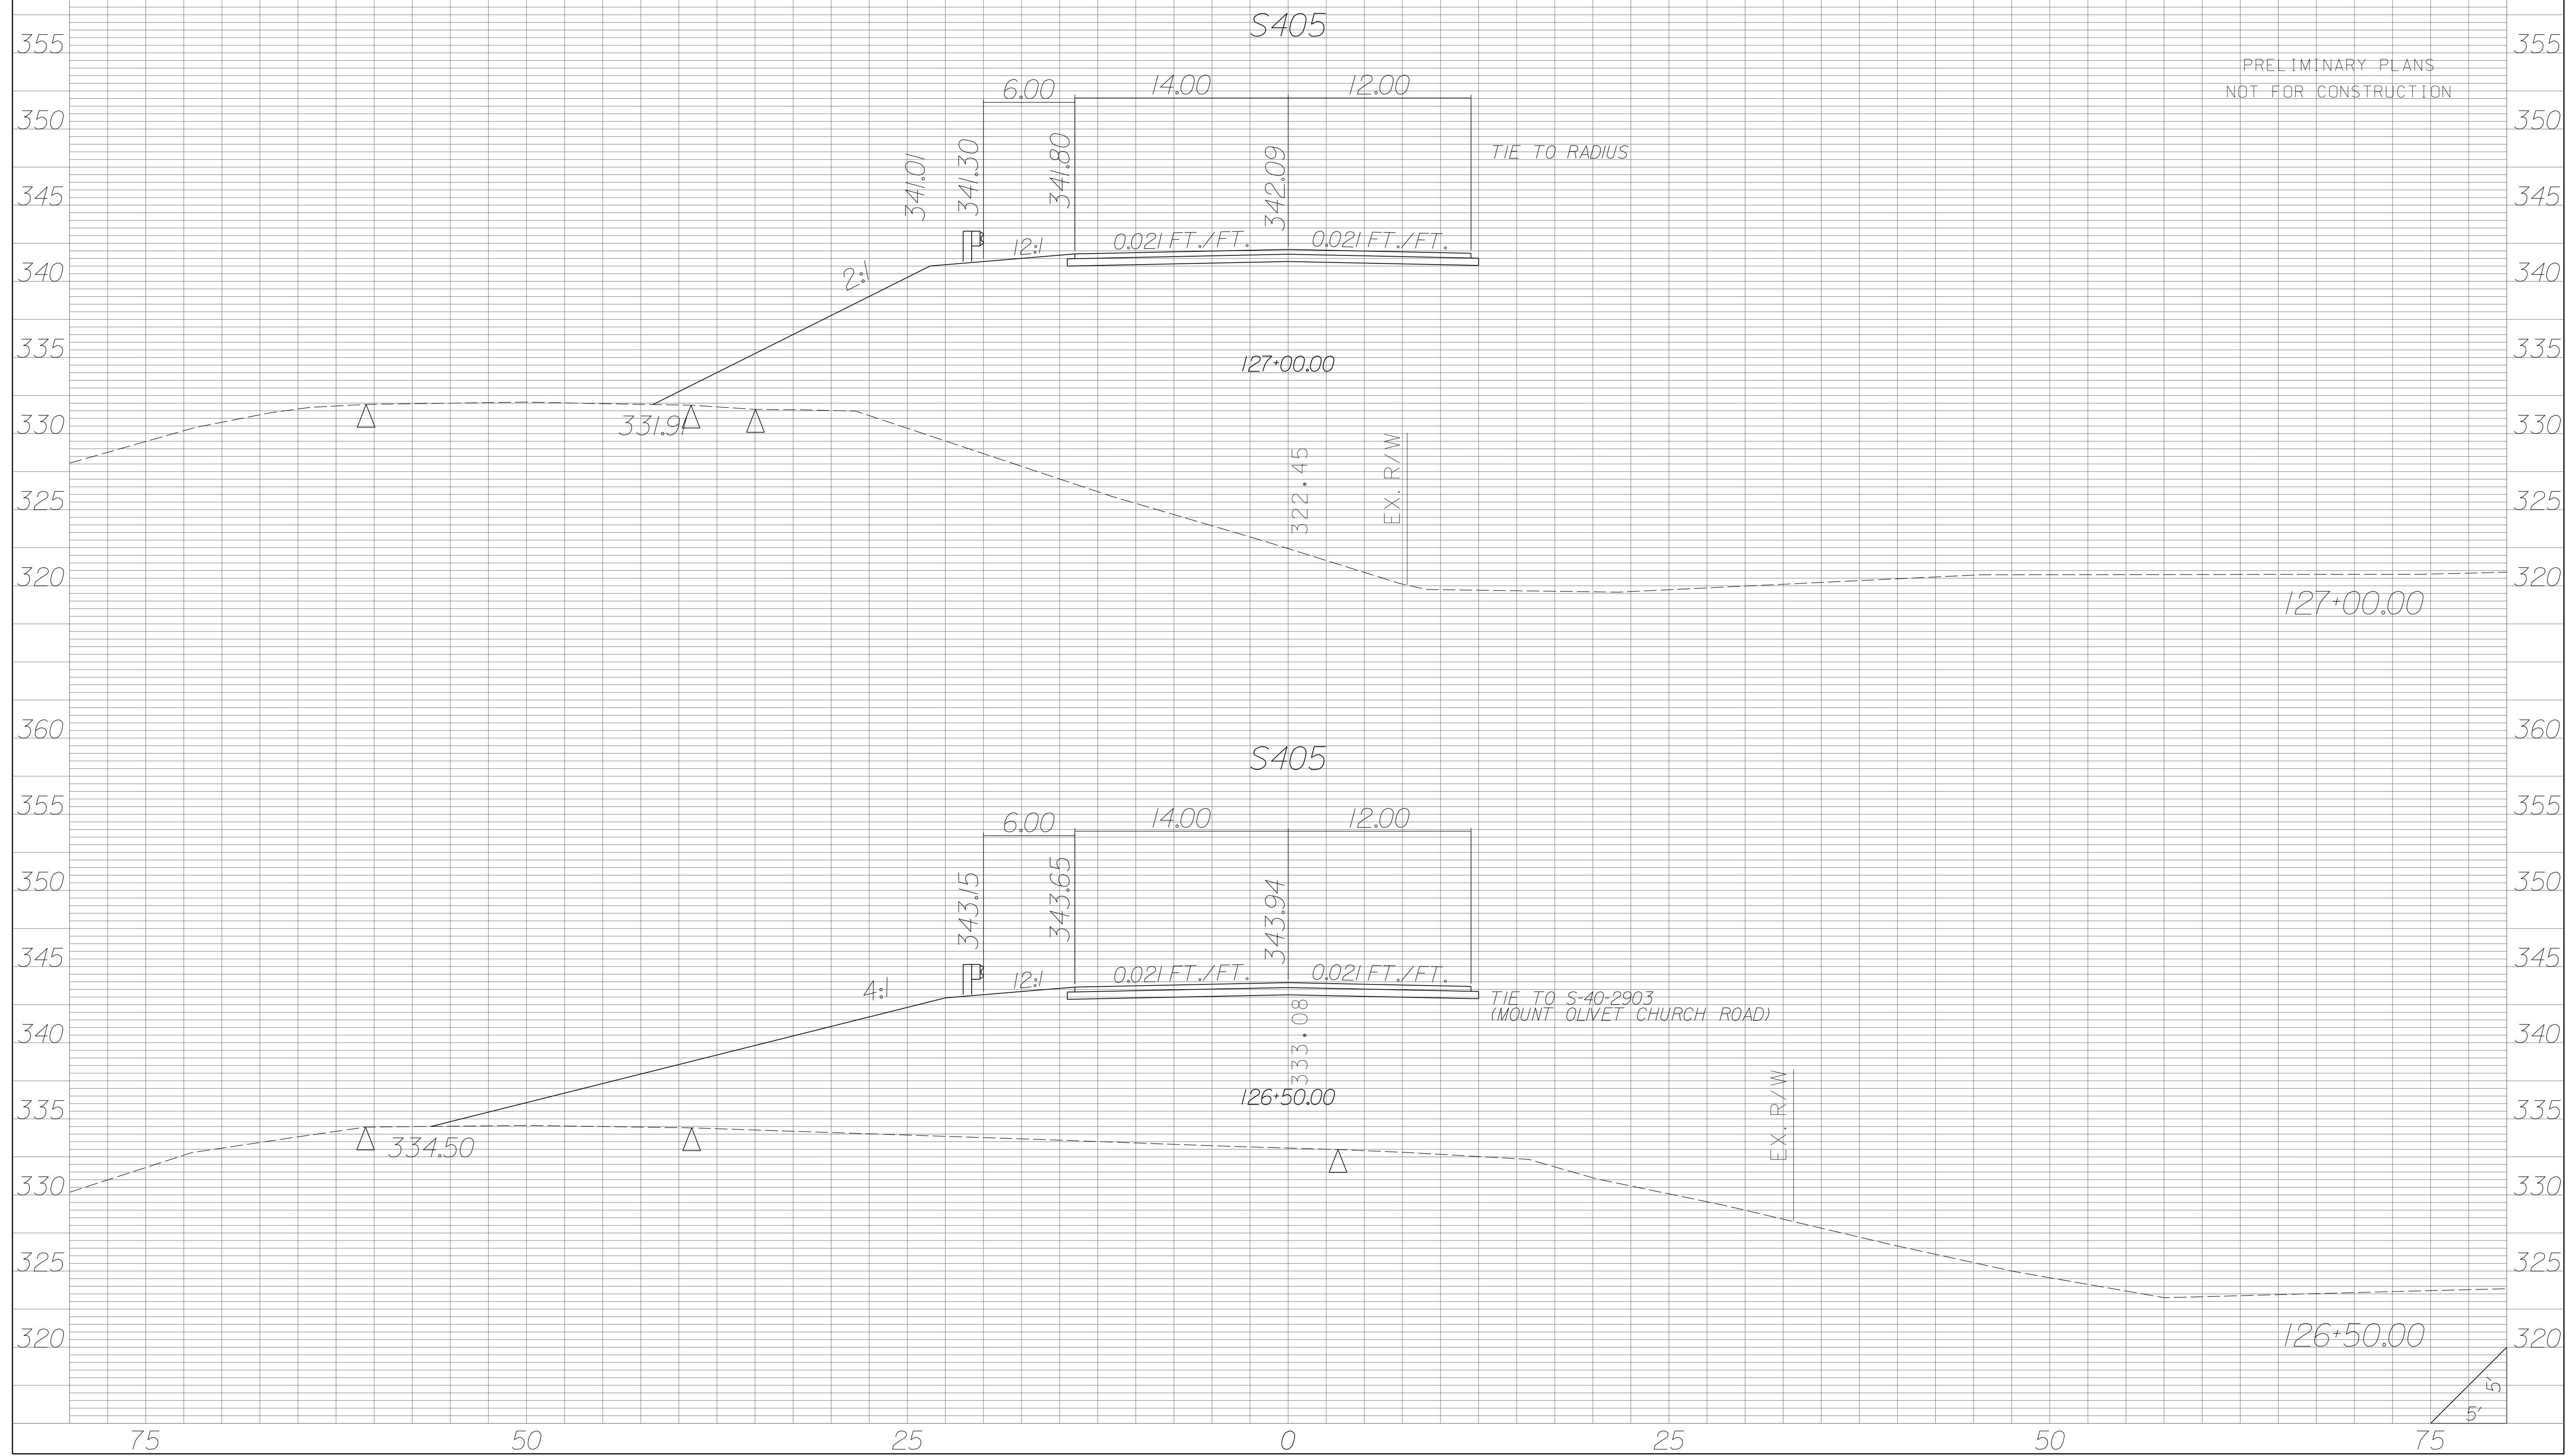


| STATE | COUNTY | PROJECT ID | RD/RTE NO. | SHEET NO. |
|-------|-----------------------------------|------------|------------|-----------|
| SC | NEWBERRY RICHLAND LEXINGTON | P029208 | 1-26 | X-655 |

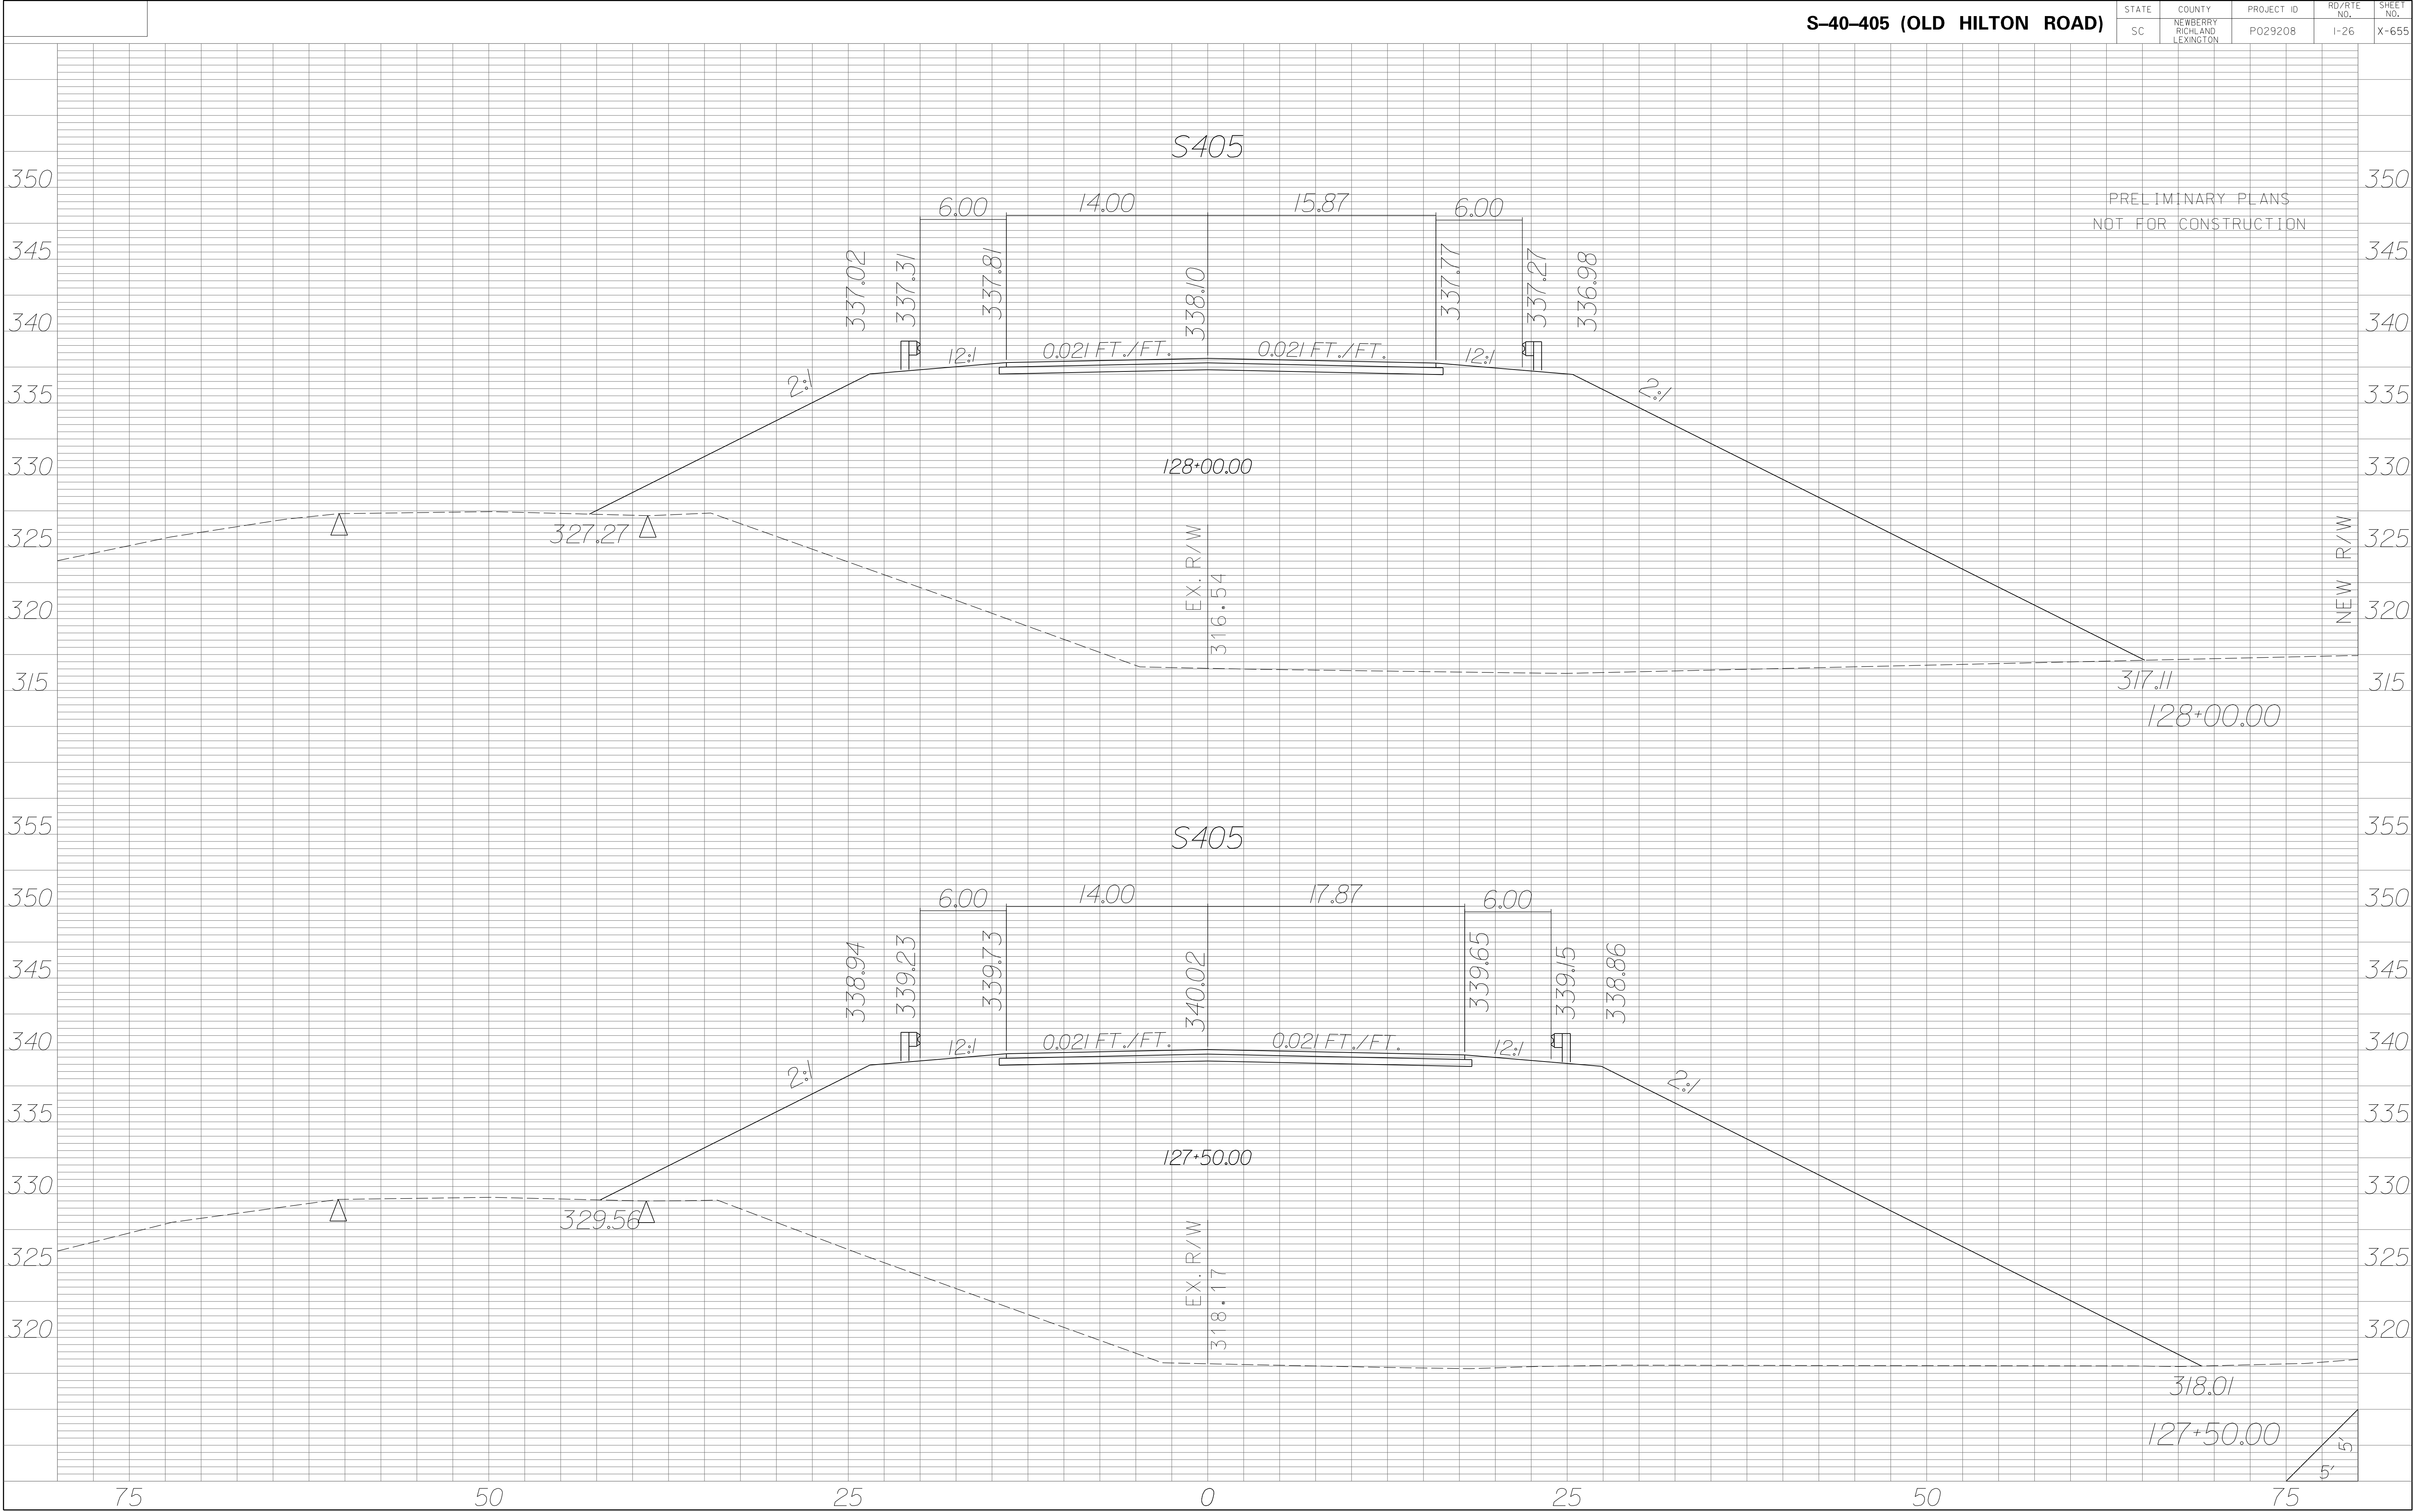

| STATE | COUNTY | PROJECT ID | RD/RTE NO. | SHEET NO. |
|-------|-----------------------------------|------------|------------|-----------|
| SC | NEWBERRY RICHLAND LEXINGTON | P029208 | 1-26 | X-656 |

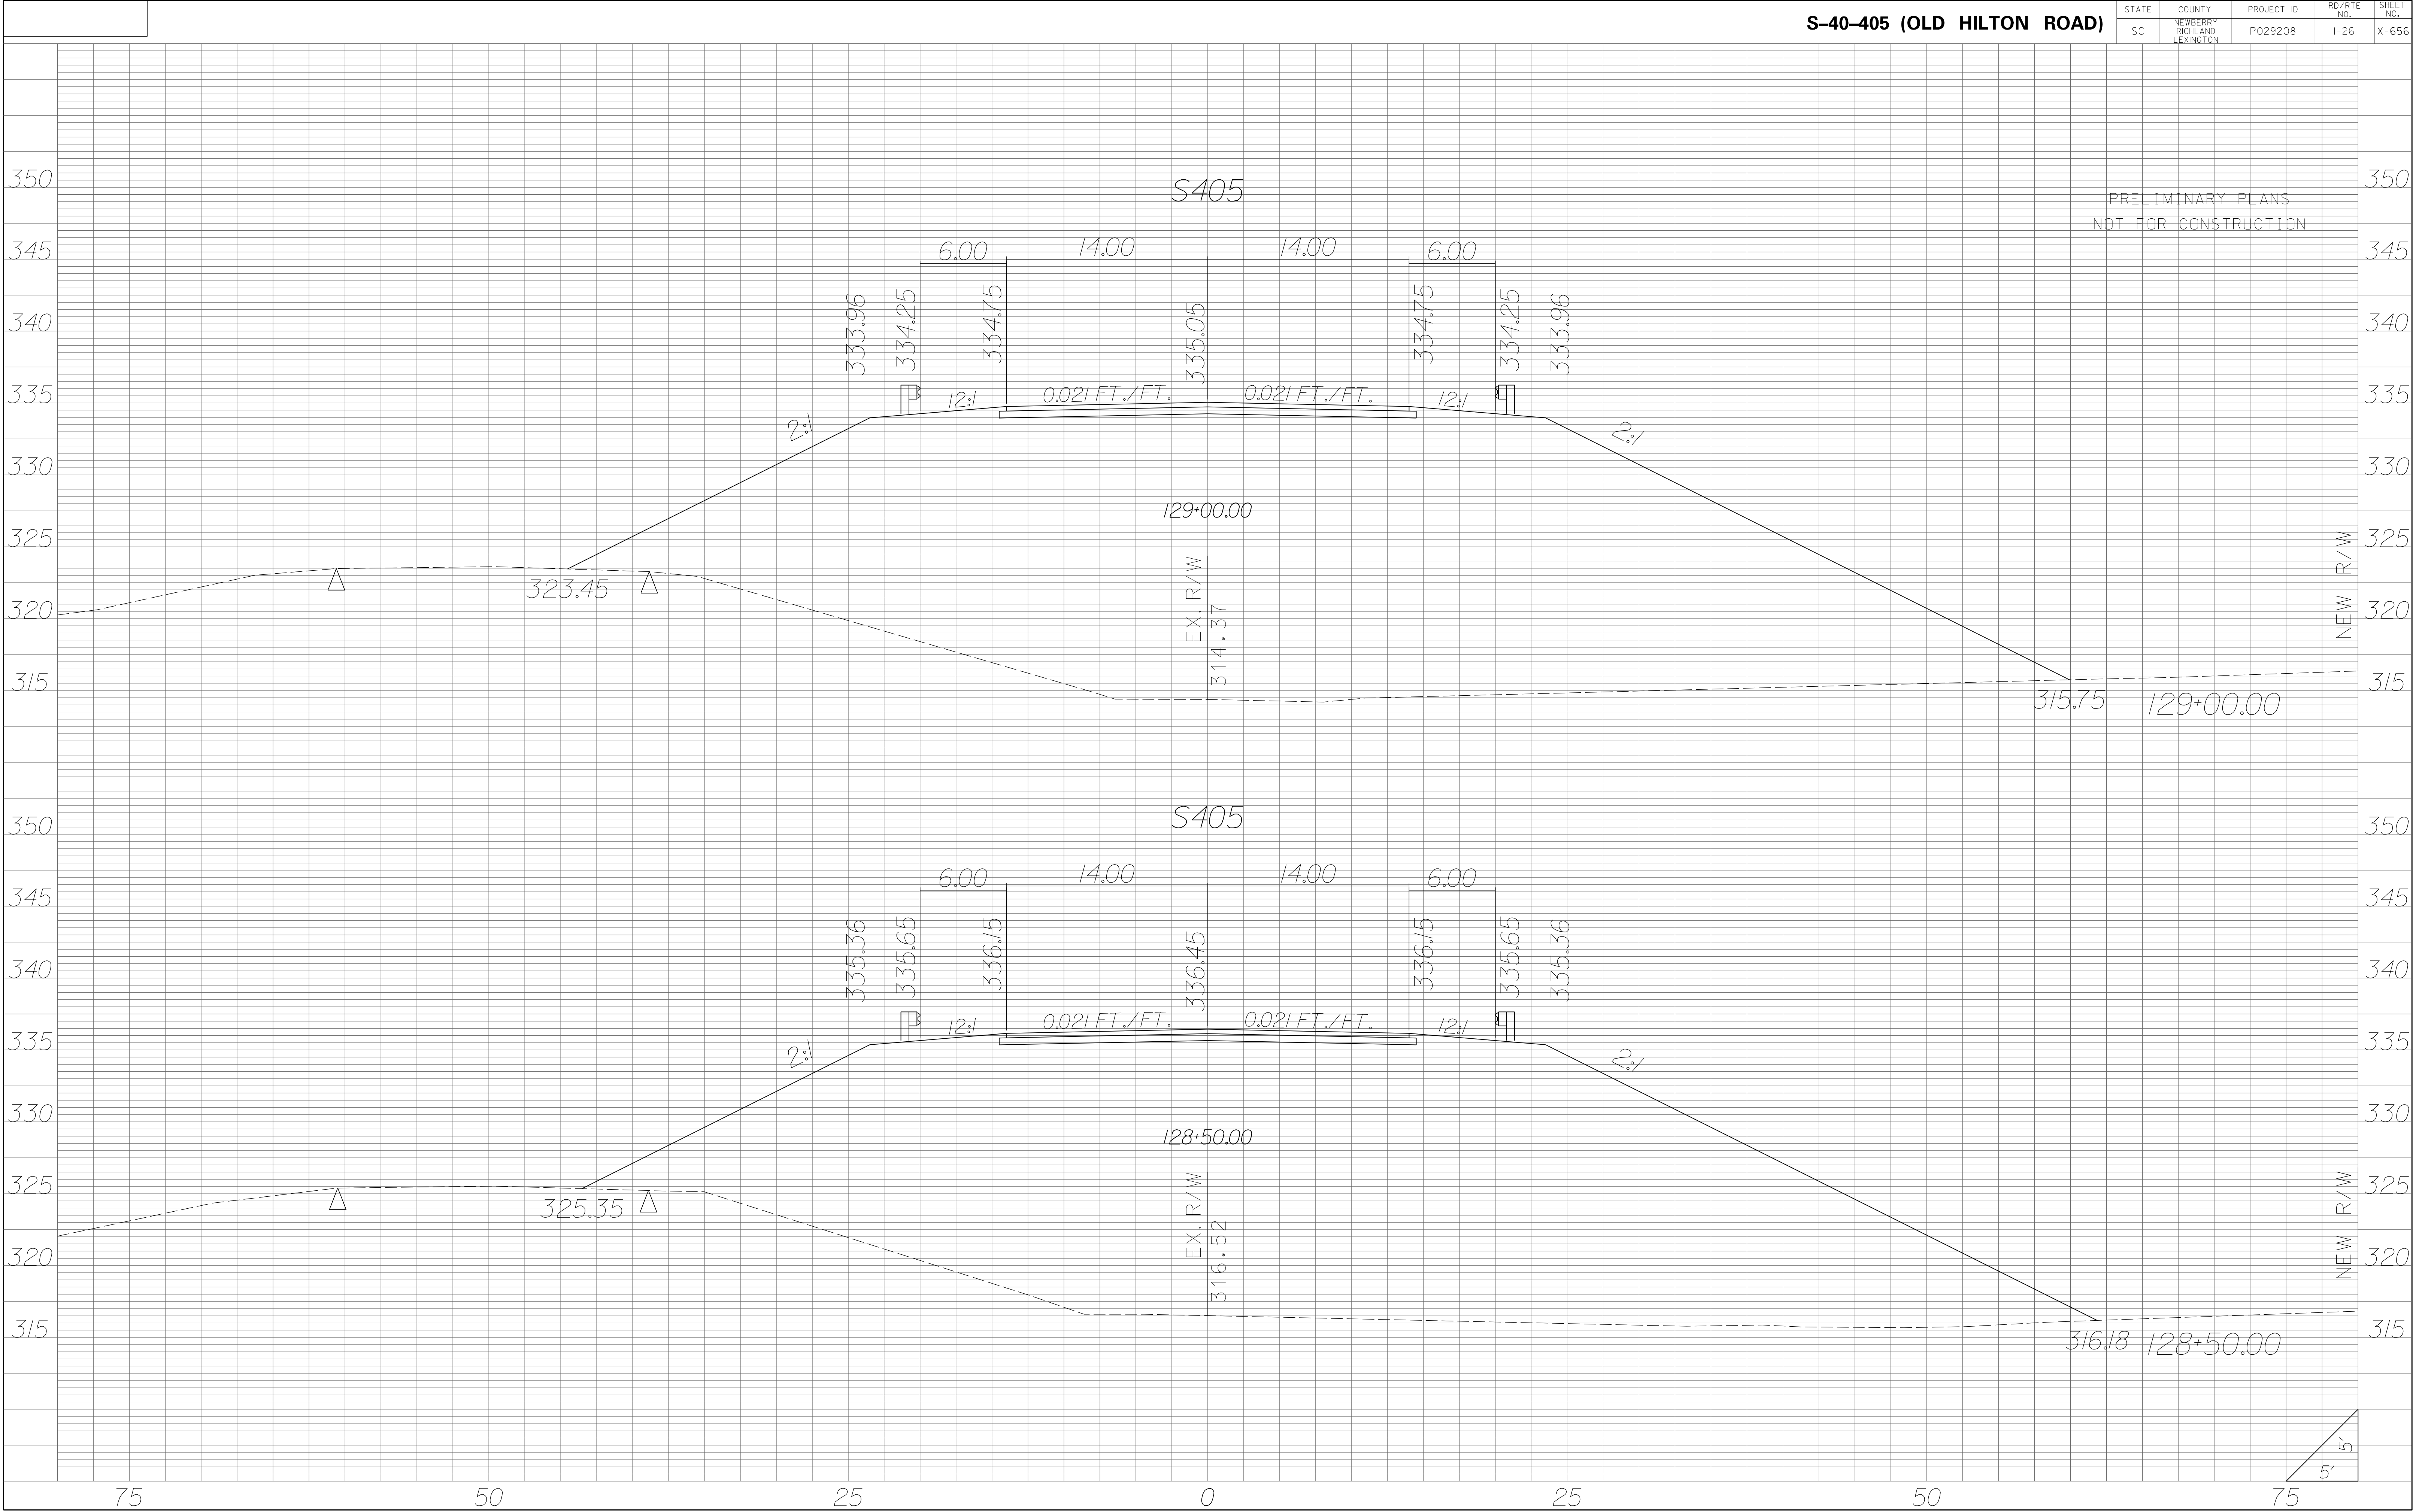


| STATE | COUNTY | PROJECT ID | RD/RTE NO. | SHEET NO. |
|-------|-----------------------------------|------------|------------|-----------|
| SC | NEWBERRY RICHLAND LEXINGTON | P029208 | 1-26 | X-657 |

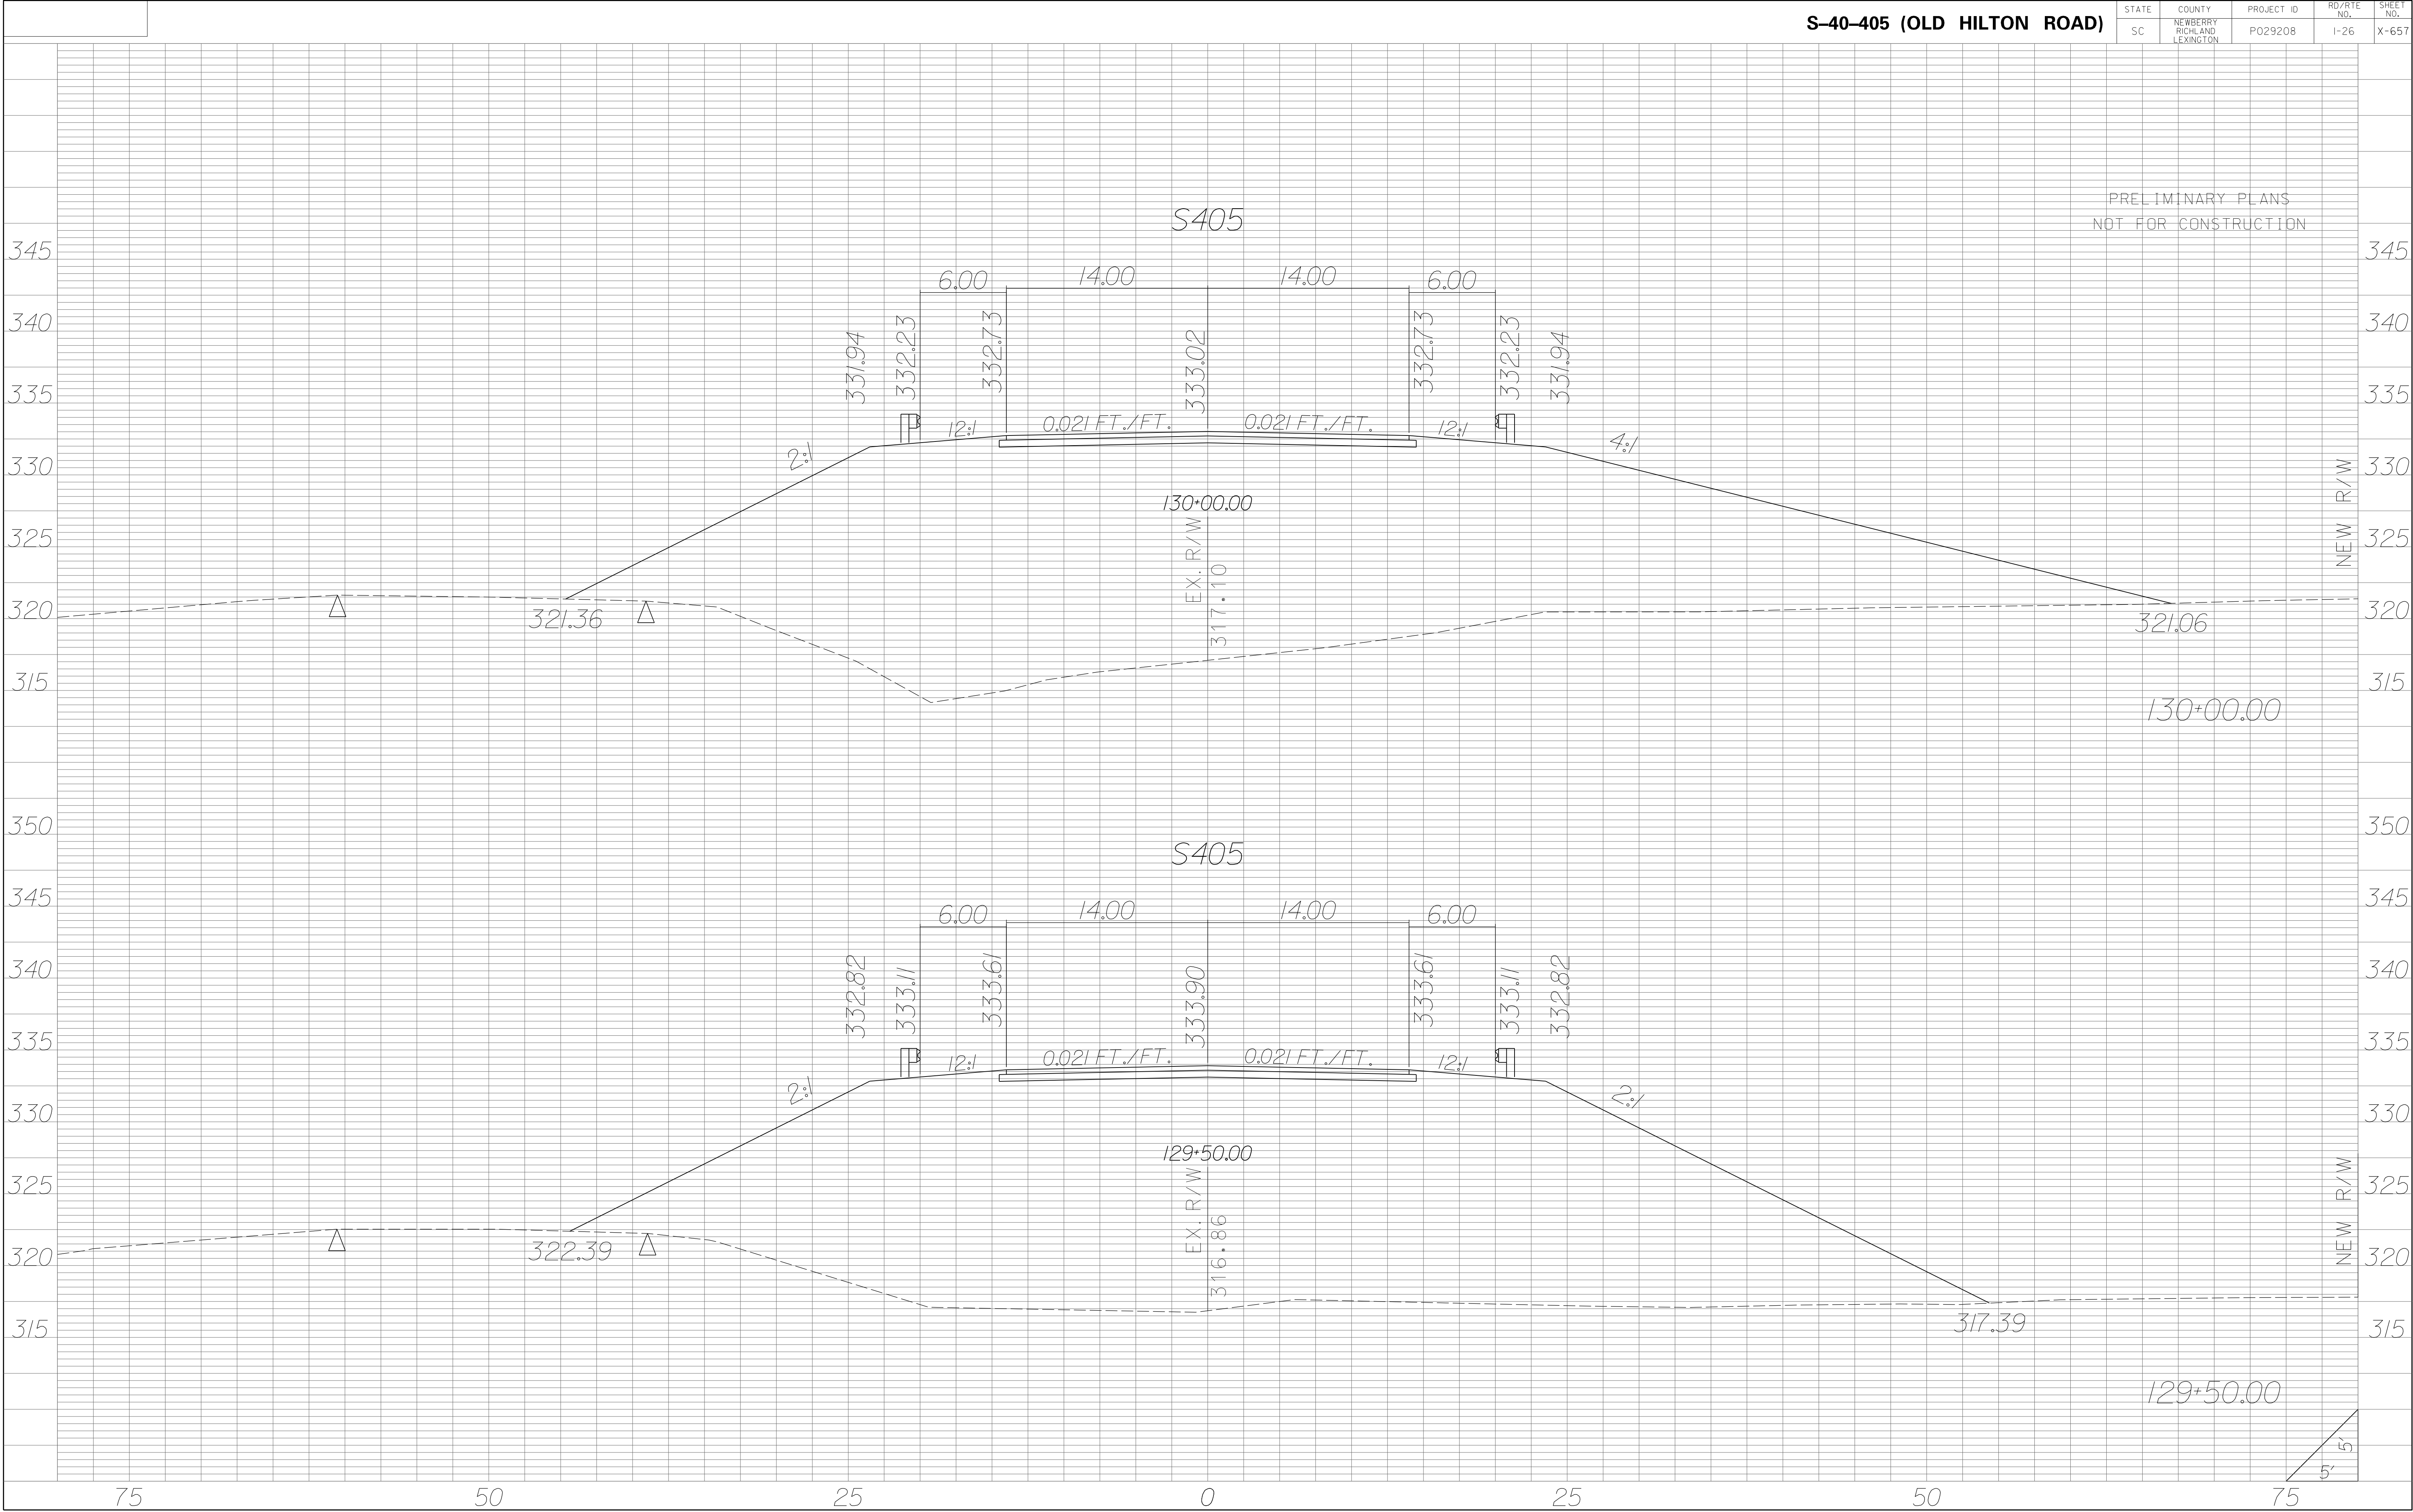

| STATE | COUNTY | PROJECT ID | RD/RTE NO. | SHEET NO. |
|-------|-----------------------------------|------------|------------|-----------|
| SC | NEWBERRY RICHLAND LEXINGTON | P029208 | 1-26 | X-658 |

PRELIMINARY PLANS
NOT FOR CONSTRUCTION

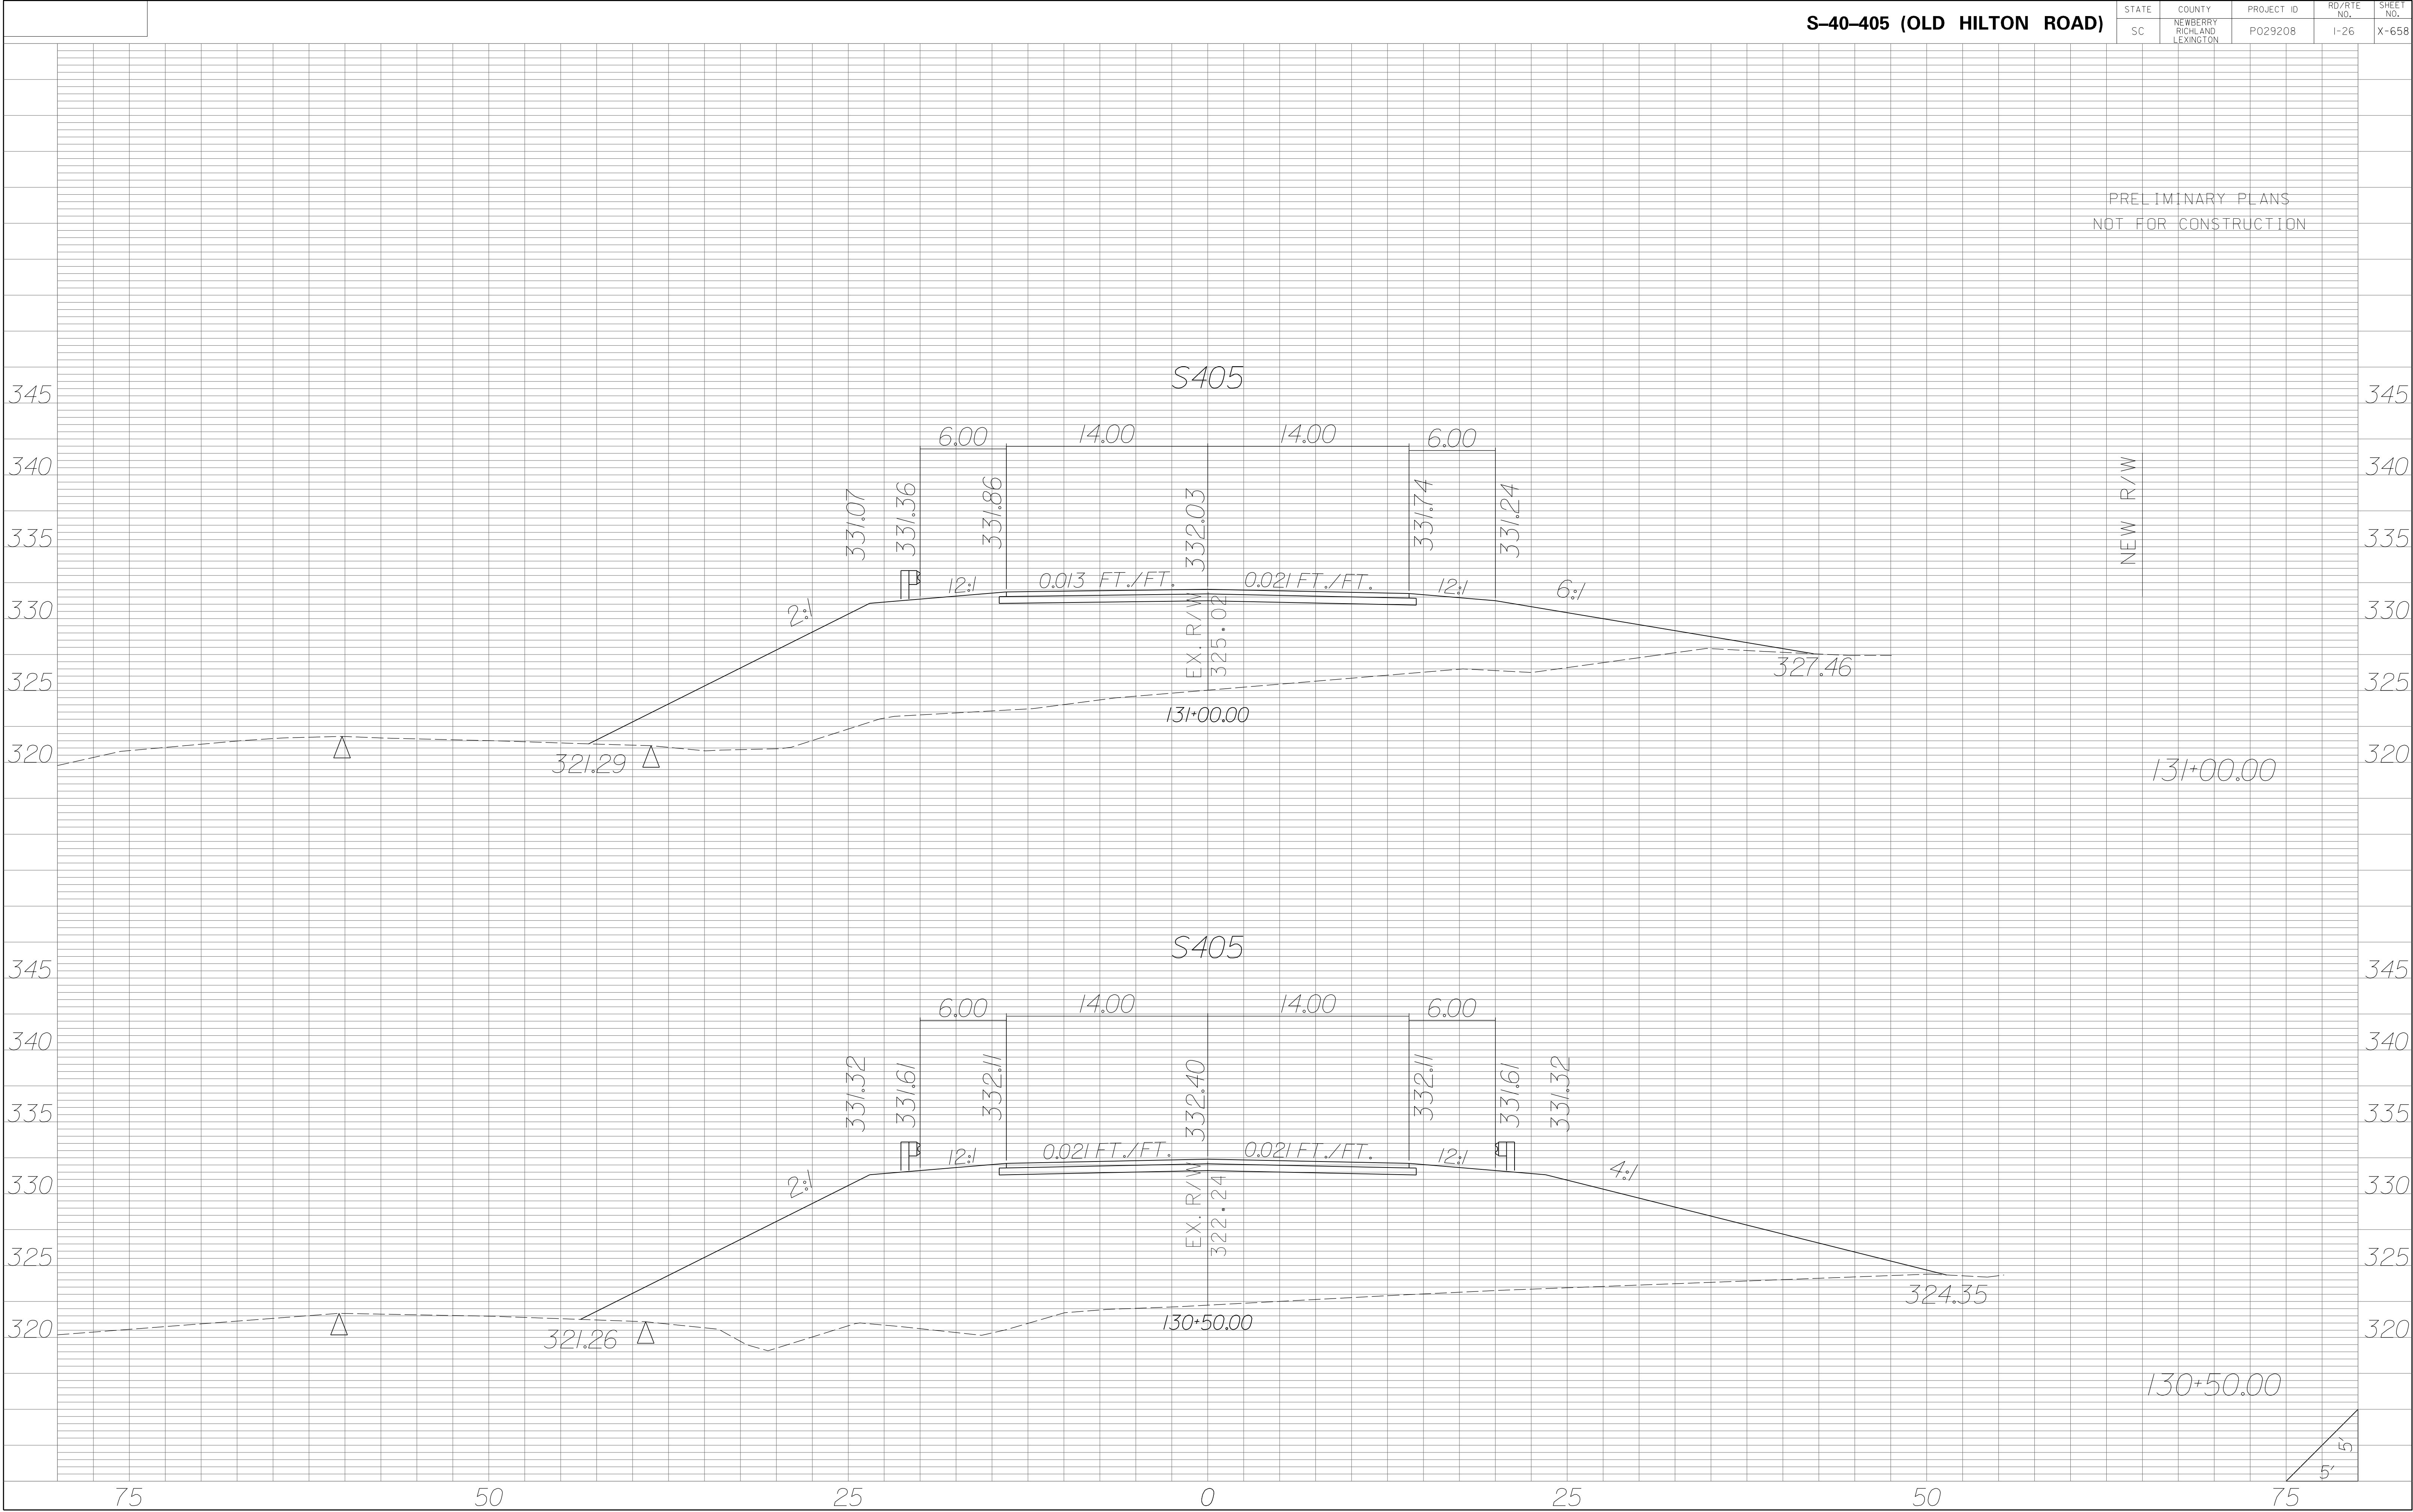


| STATE | COUNTY | PROJECT ID | RD/RTE NO. | SHEET NO. |
|-------|-----------------------------------|------------|------------|-----------|
| SC | NEWBERRY RICHLAND LEXINGTON | P029208 | 1-26 | X-659 |

PRELIMINARY PLANS
NOT FOR CONSTRUCTION

NEW R/W

S405

S405

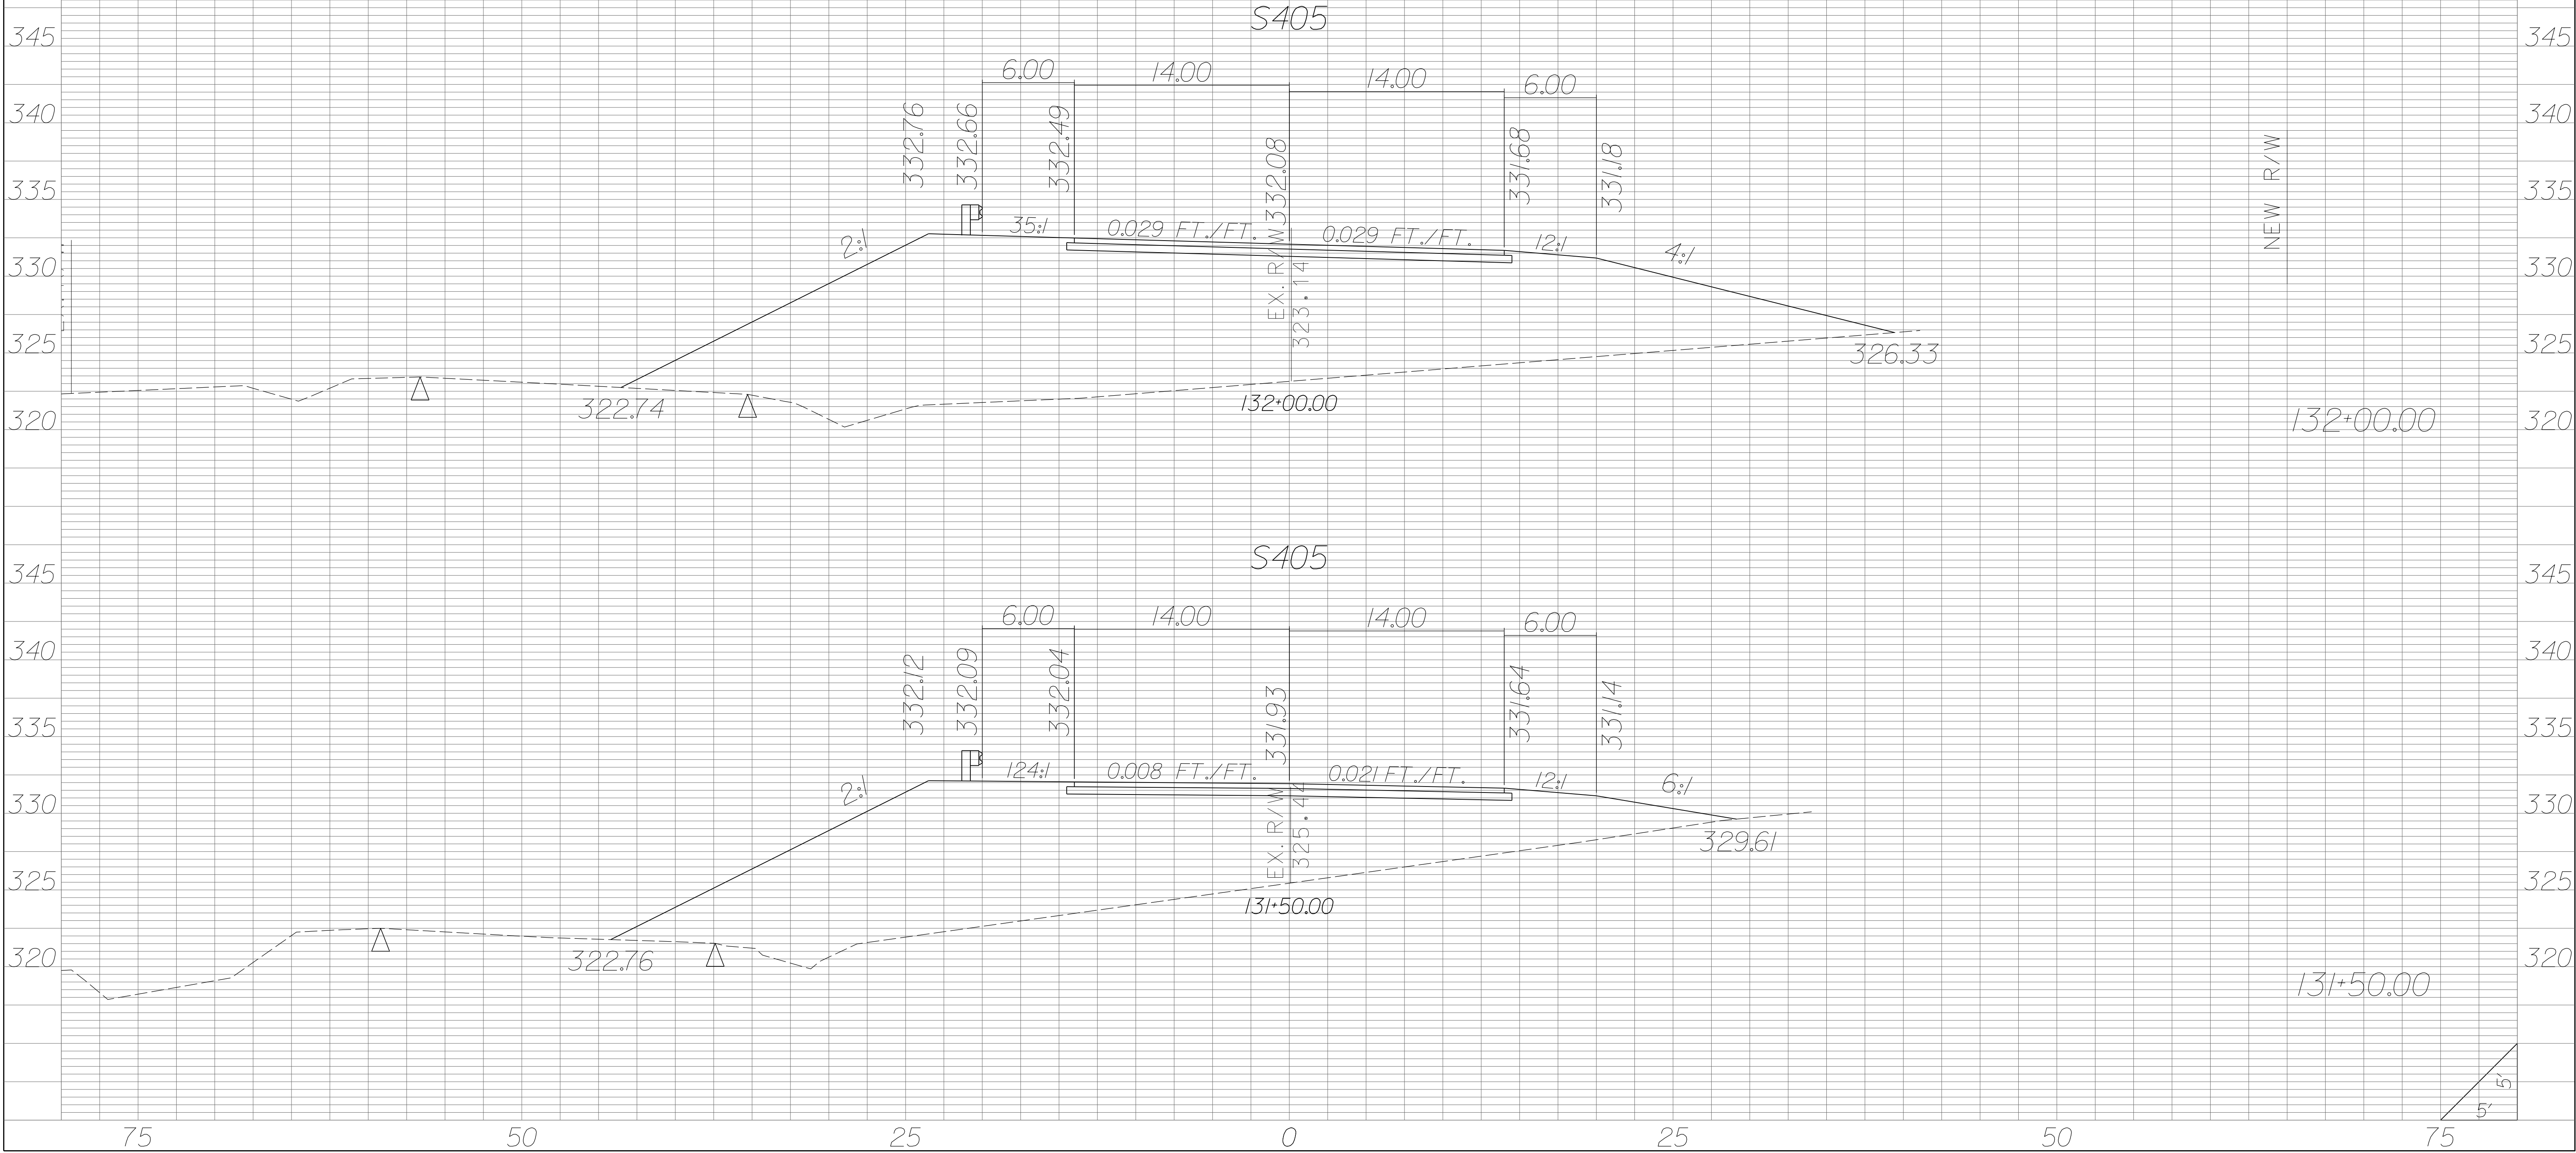


| STATE | COUNTY | PROJECT ID | RD/RTE NO. | SHEET NO. |
|-------|-----------------------------------|------------|------------|-----------|
| SC | NEWBERRY RICHLAND LEXINGTON | P029208 | 1-26 | X-660 |

PRELIMINARY PLANS
NOT FOR CONSTRUCTION


S405

S405

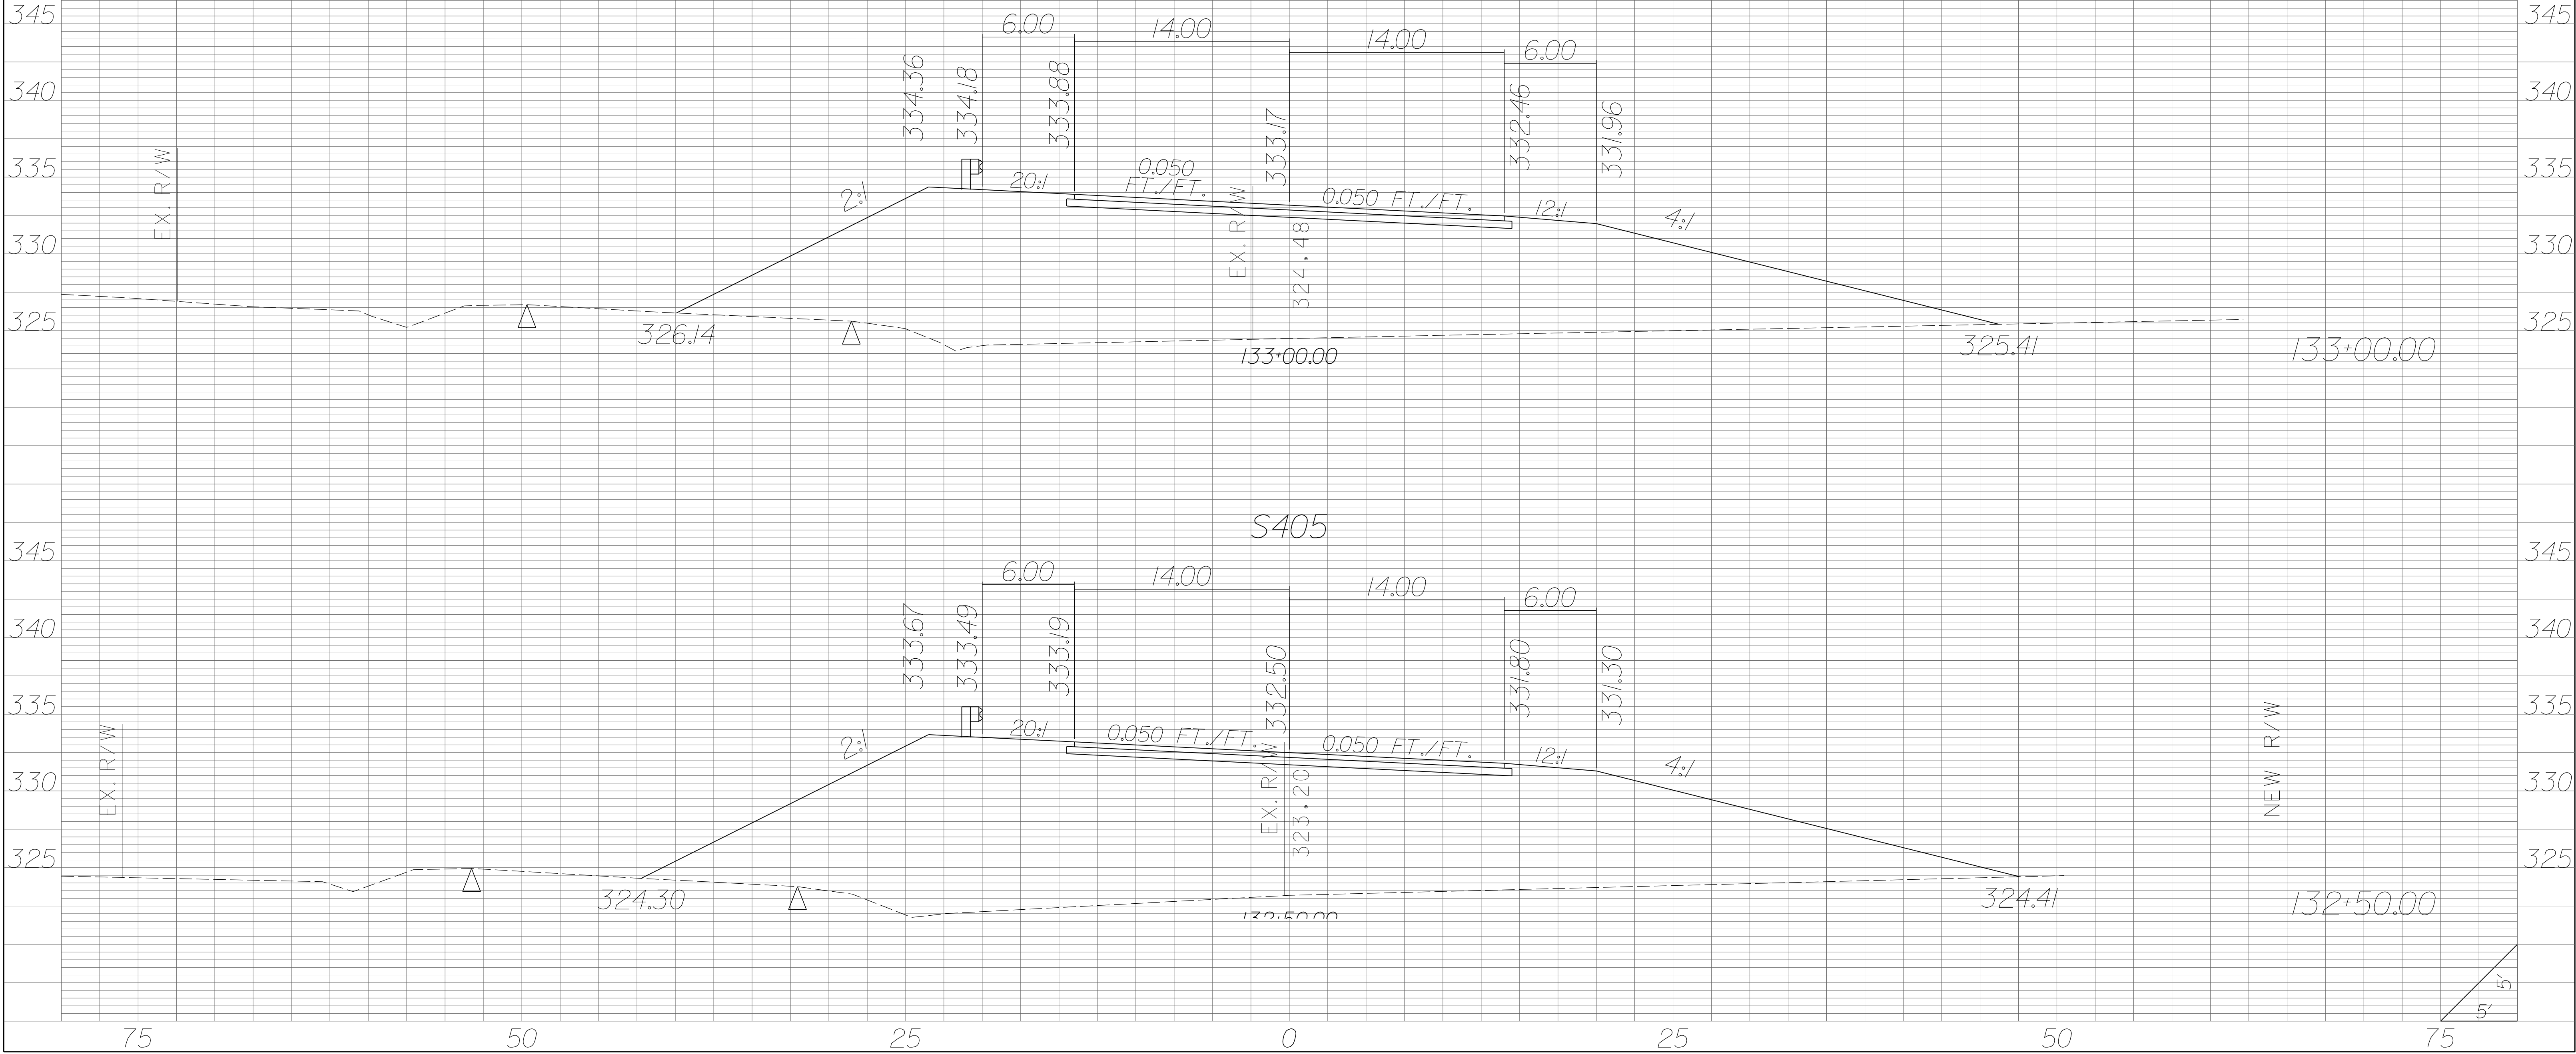


| STATE | COUNTY | PROJECT ID | RD/RTE NO. | SHEET NO. |
|-------|-----------------------------------|------------|------------|-----------|
| SC | NEWBERRY RICHLAND LEXINGTON | P029208 | 1-26 | X-661 |

PRELIMINARY PLANS
NOT FOR CONSTRUCTION

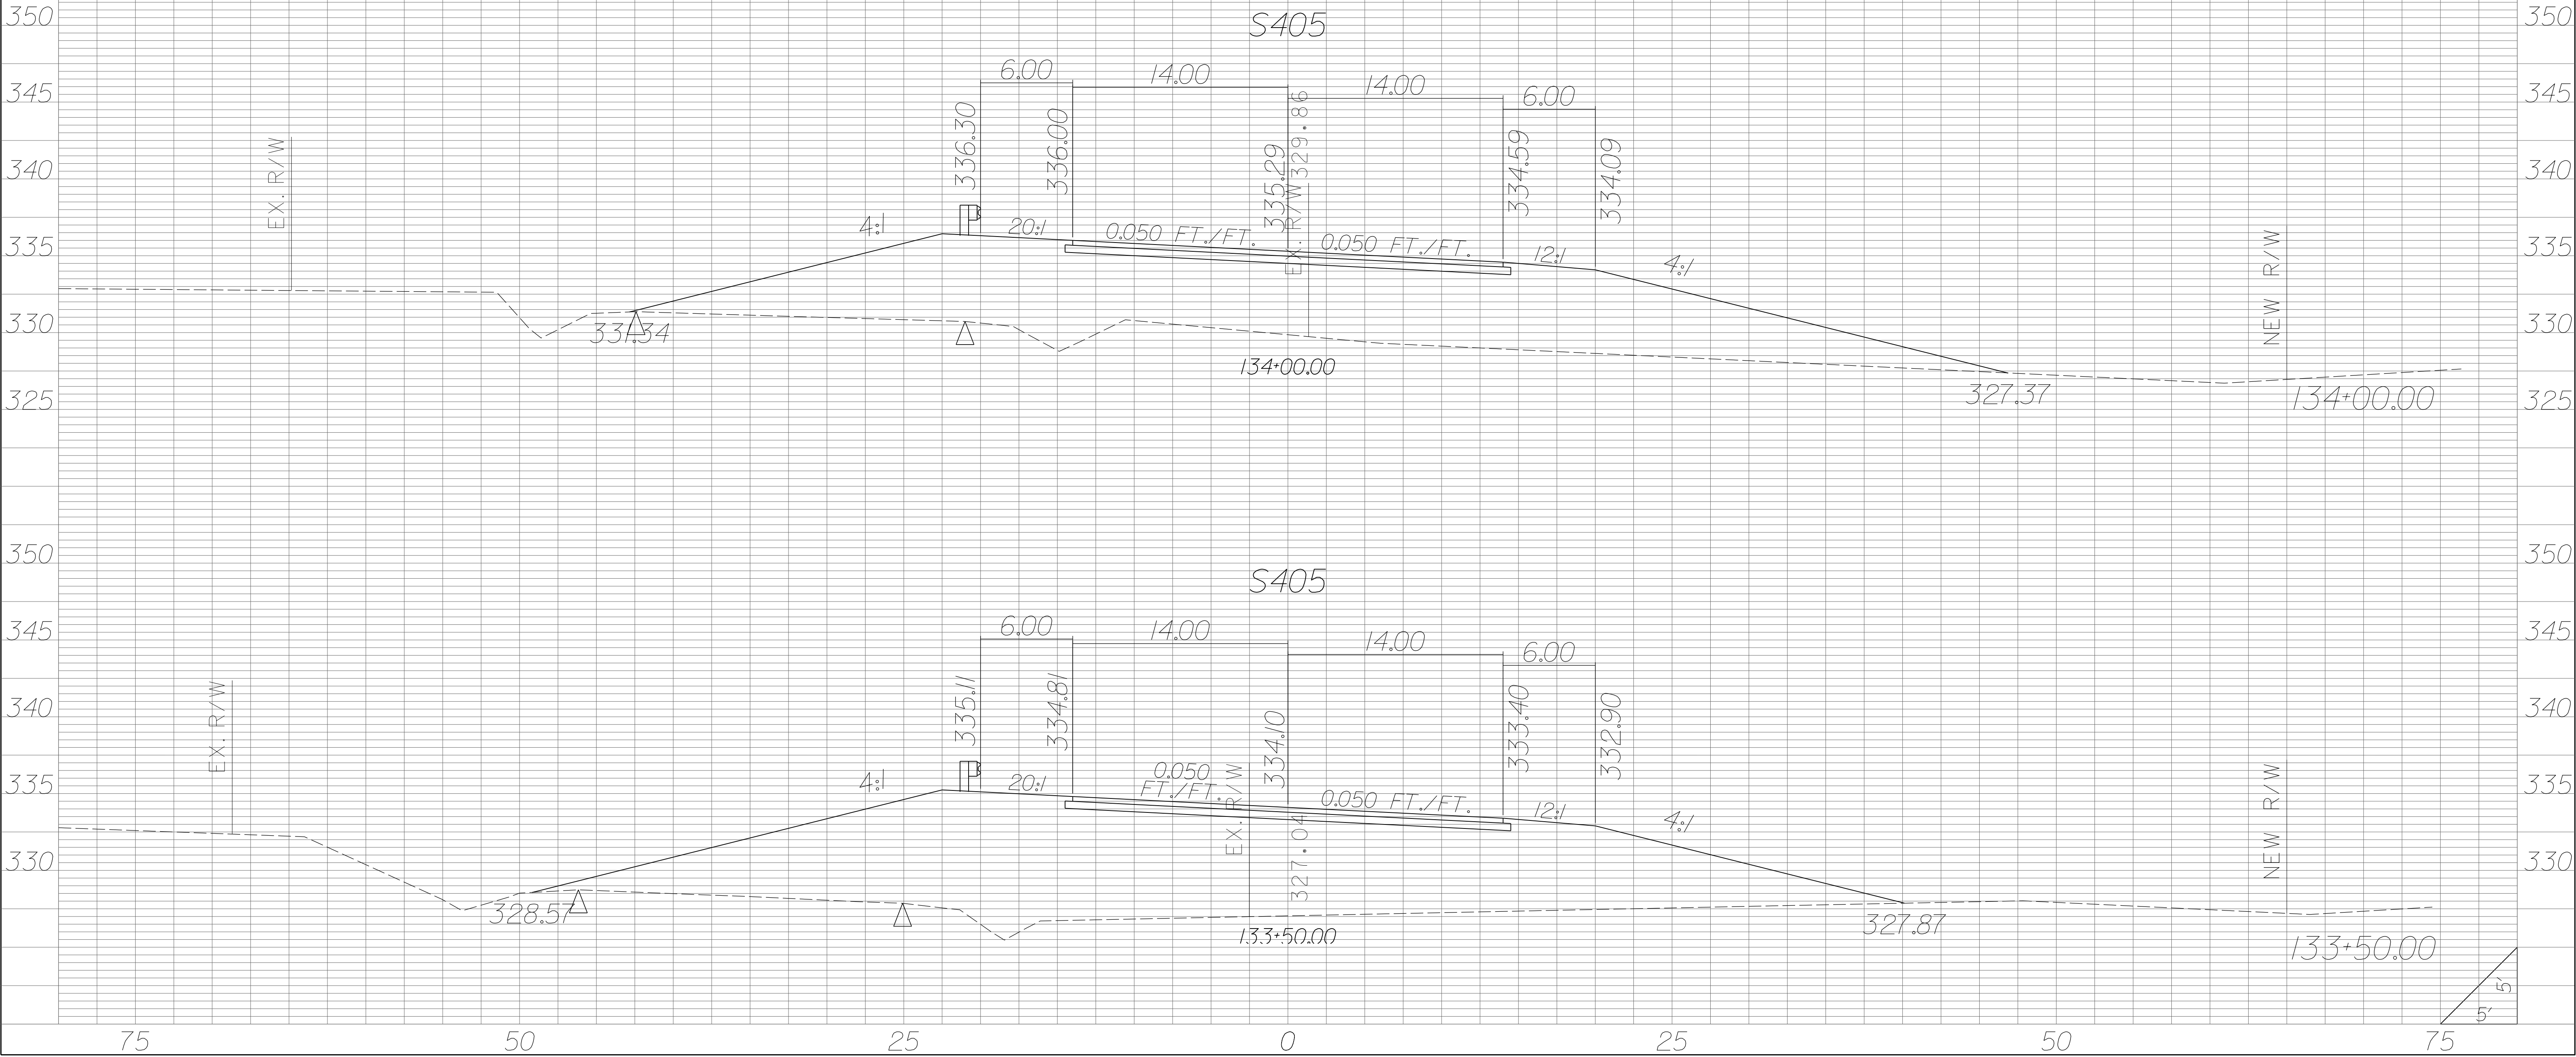


S-40-405 (OLD HILTON ROAD)


| STATE | COUNTY | PROJECT ID | RD/RTE NO. | SHEET NO. |
|-------|-----------------------------------|------------|------------|-----------|
| SC | NEWBERRY RICHLAND LEXINGTON | P029208 | 1-26 | X-662 |

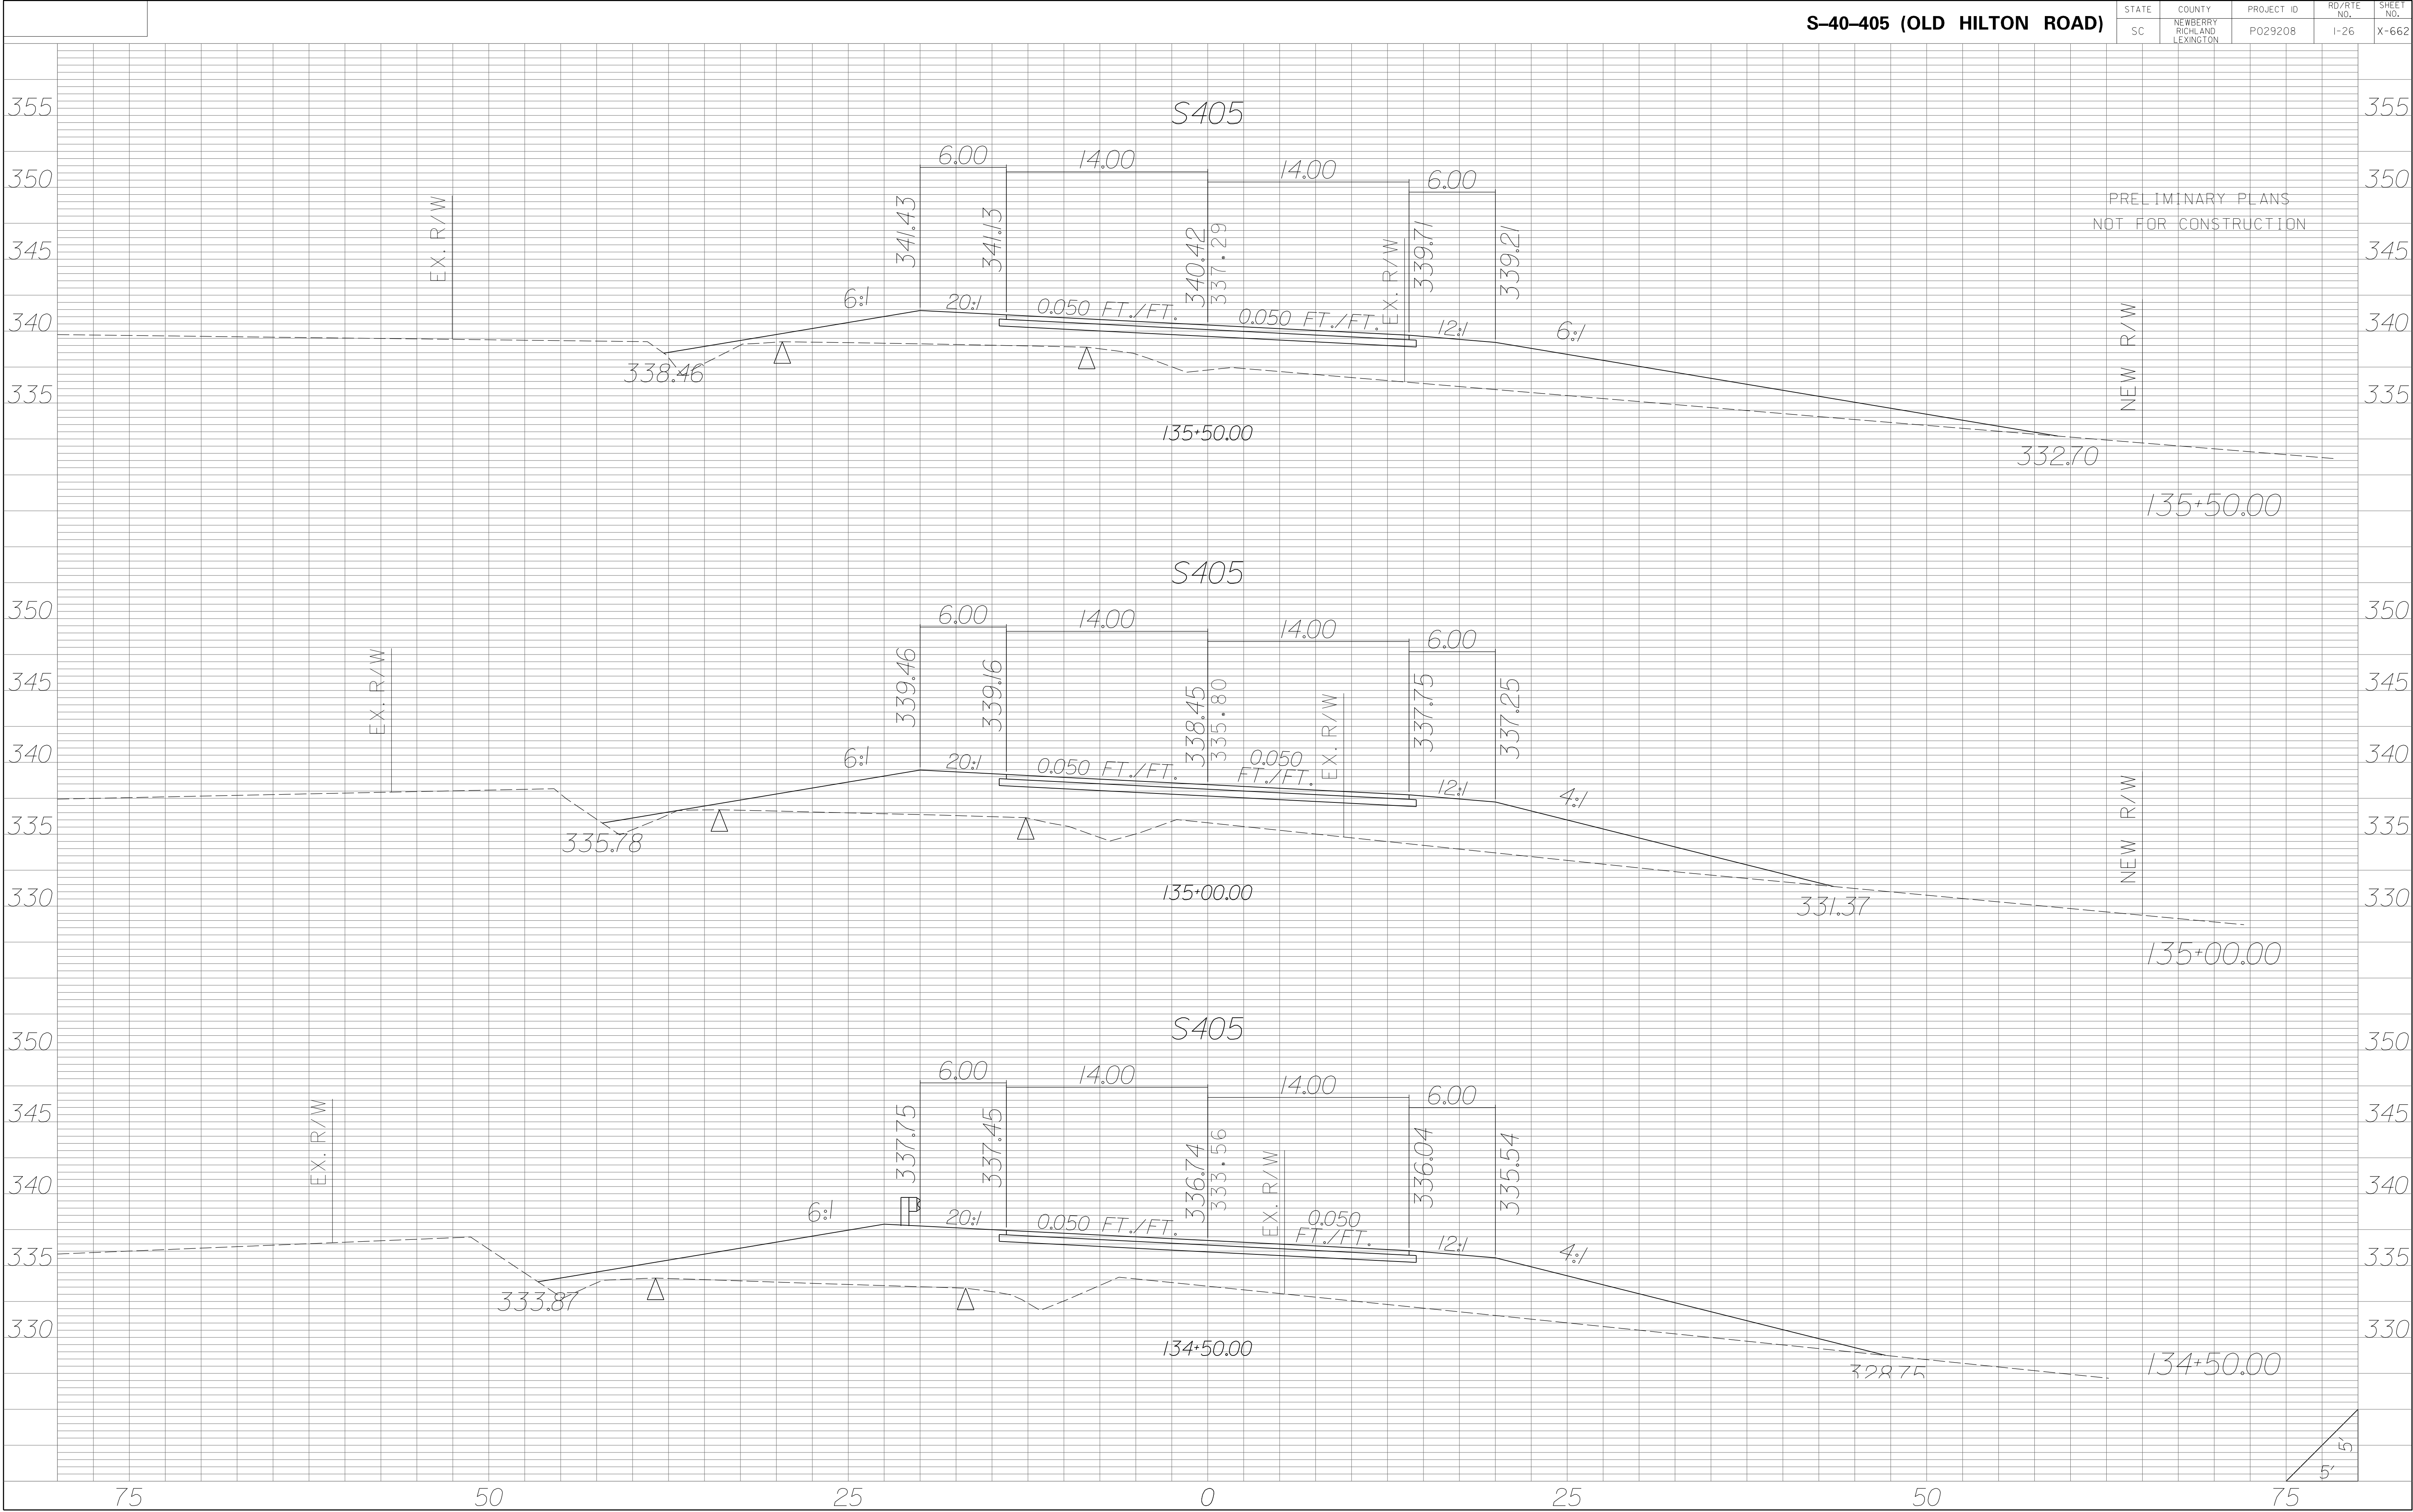


| STATE | COUNTY | PROJECT ID | RD/RTE NO. | SHEET NO. |
|-------|-----------------------------------|------------|------------|-----------|
| SC | NEWBERRY RICHLAND LEXINGTON | P029208 | I-26 | X-663 |

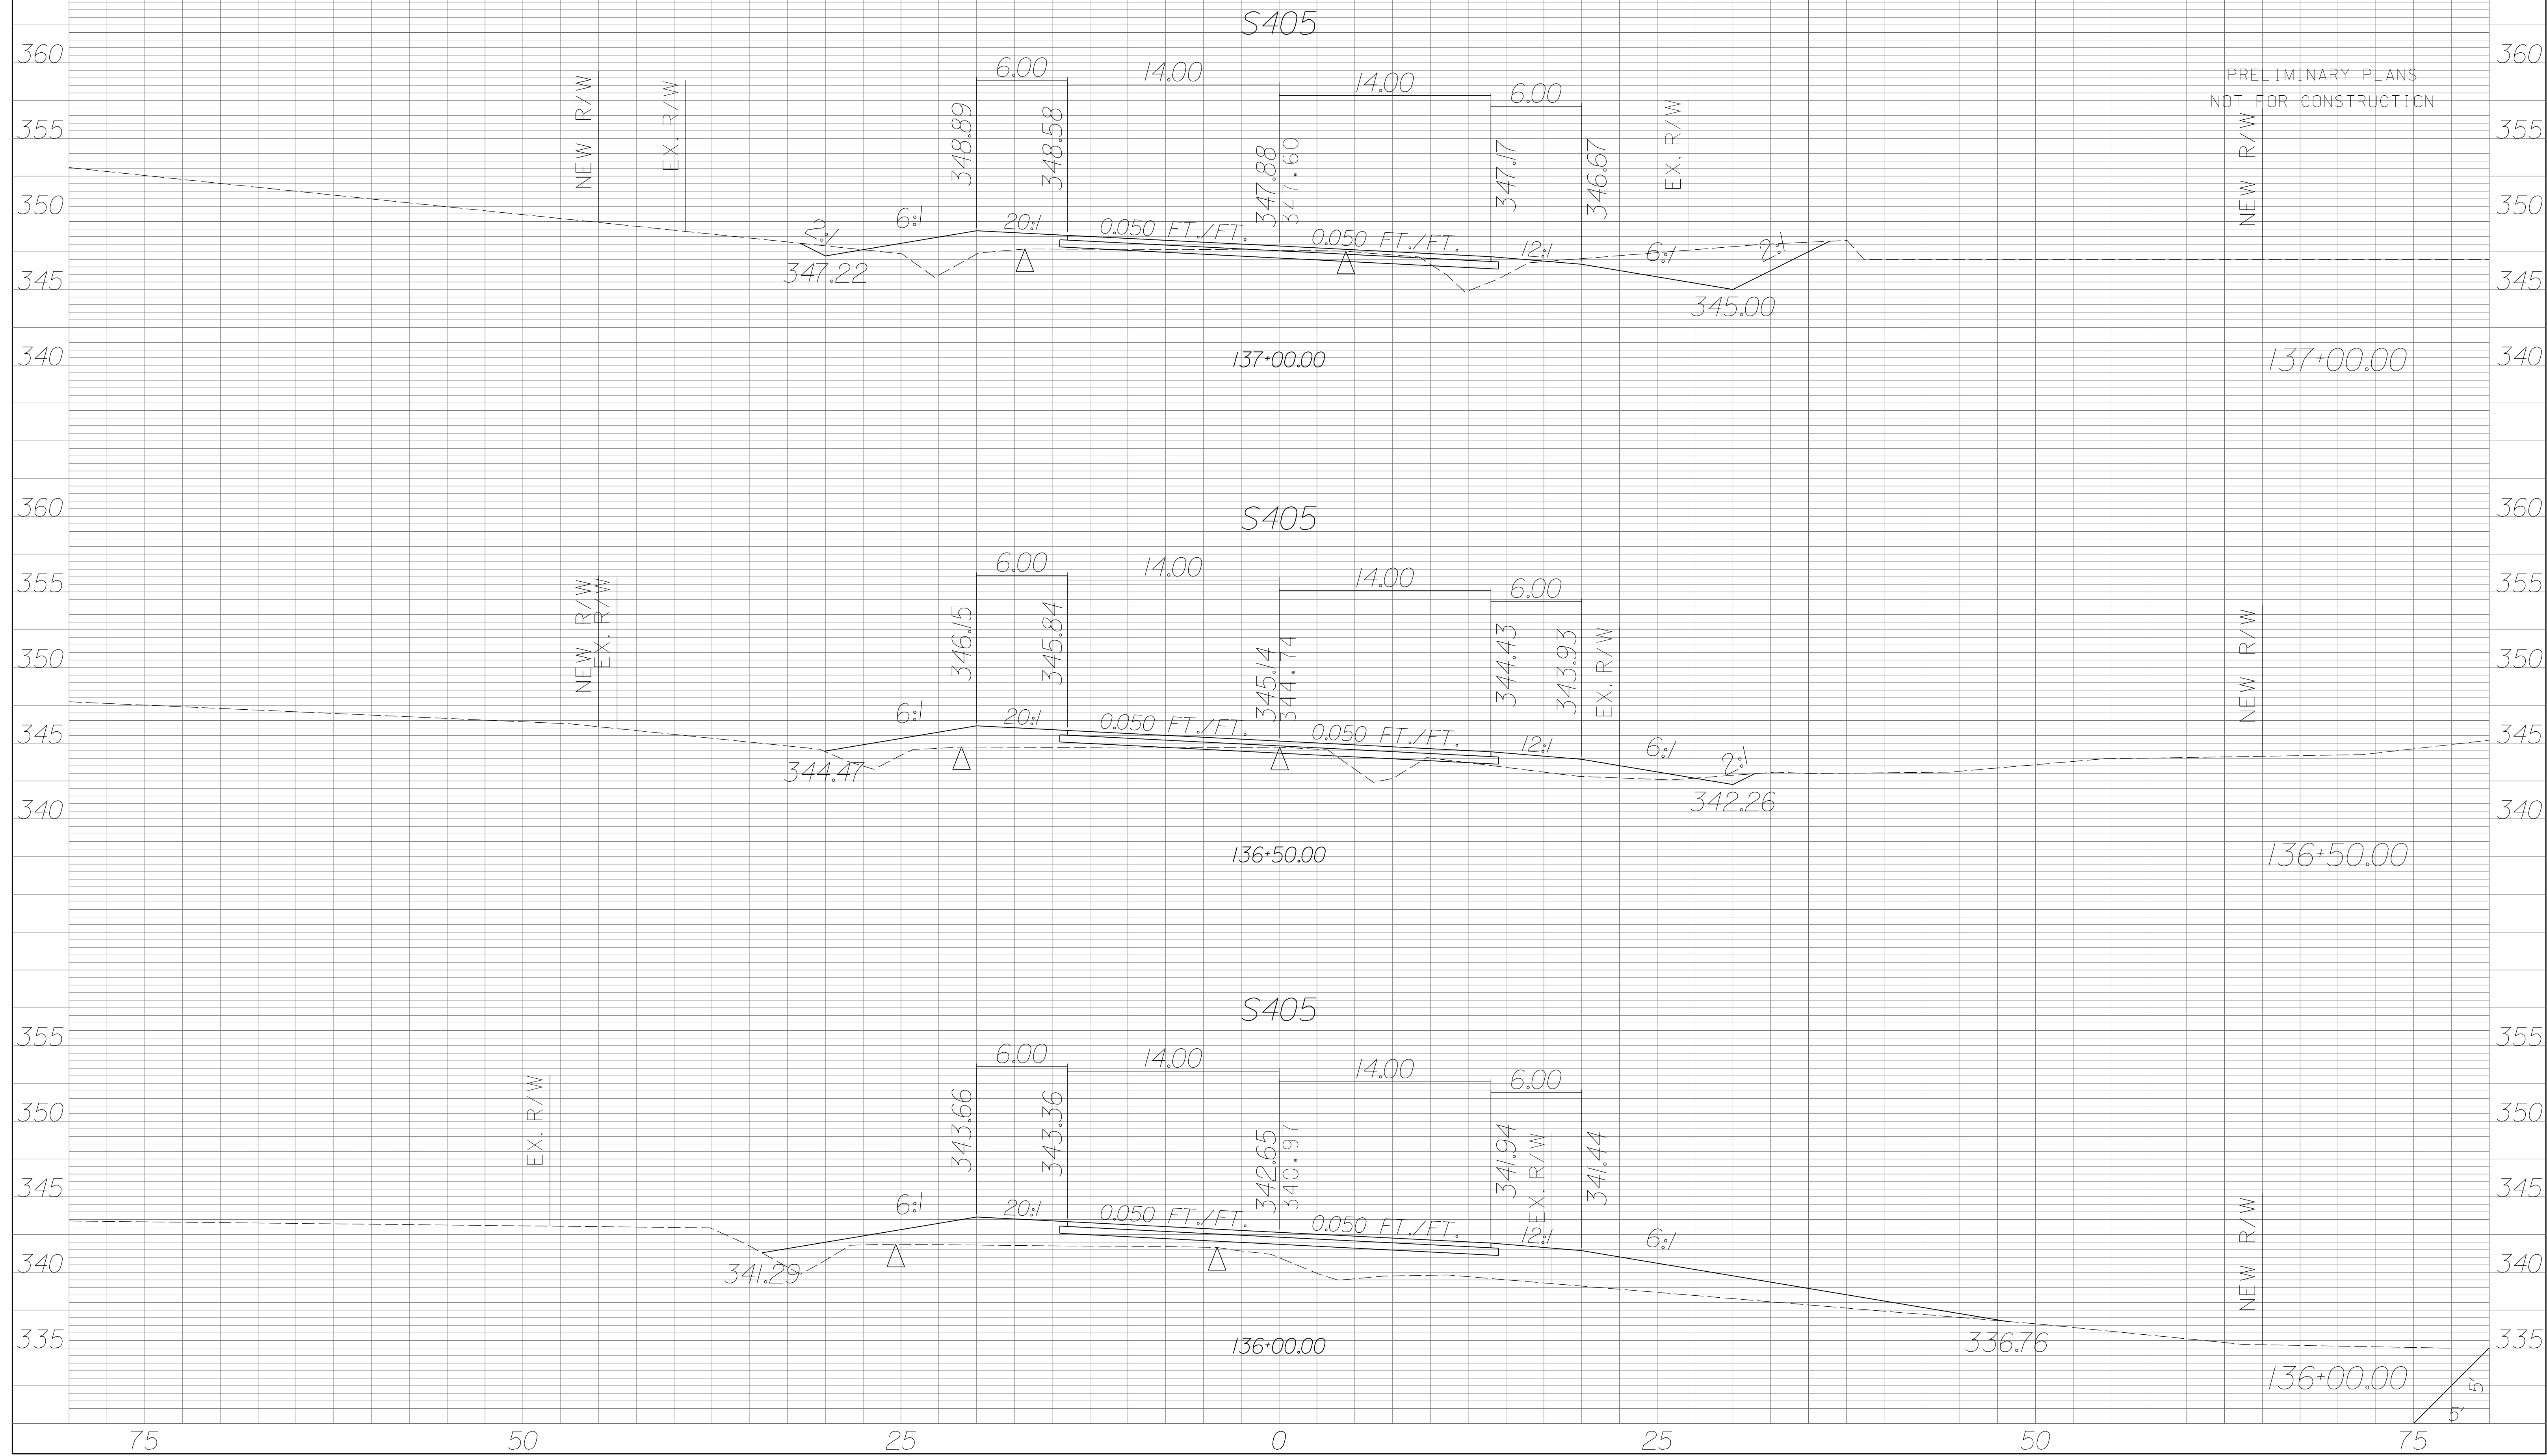

| STATE | COUNTY | PROJECT ID | RD/RTE NO. | SHEET NO. |
|-------|-----------------------------------|------------|------------|-----------|
| SC | NEWBERRY RICHLAND LEXINGTON | P029208 | 1-26 | X-664 |

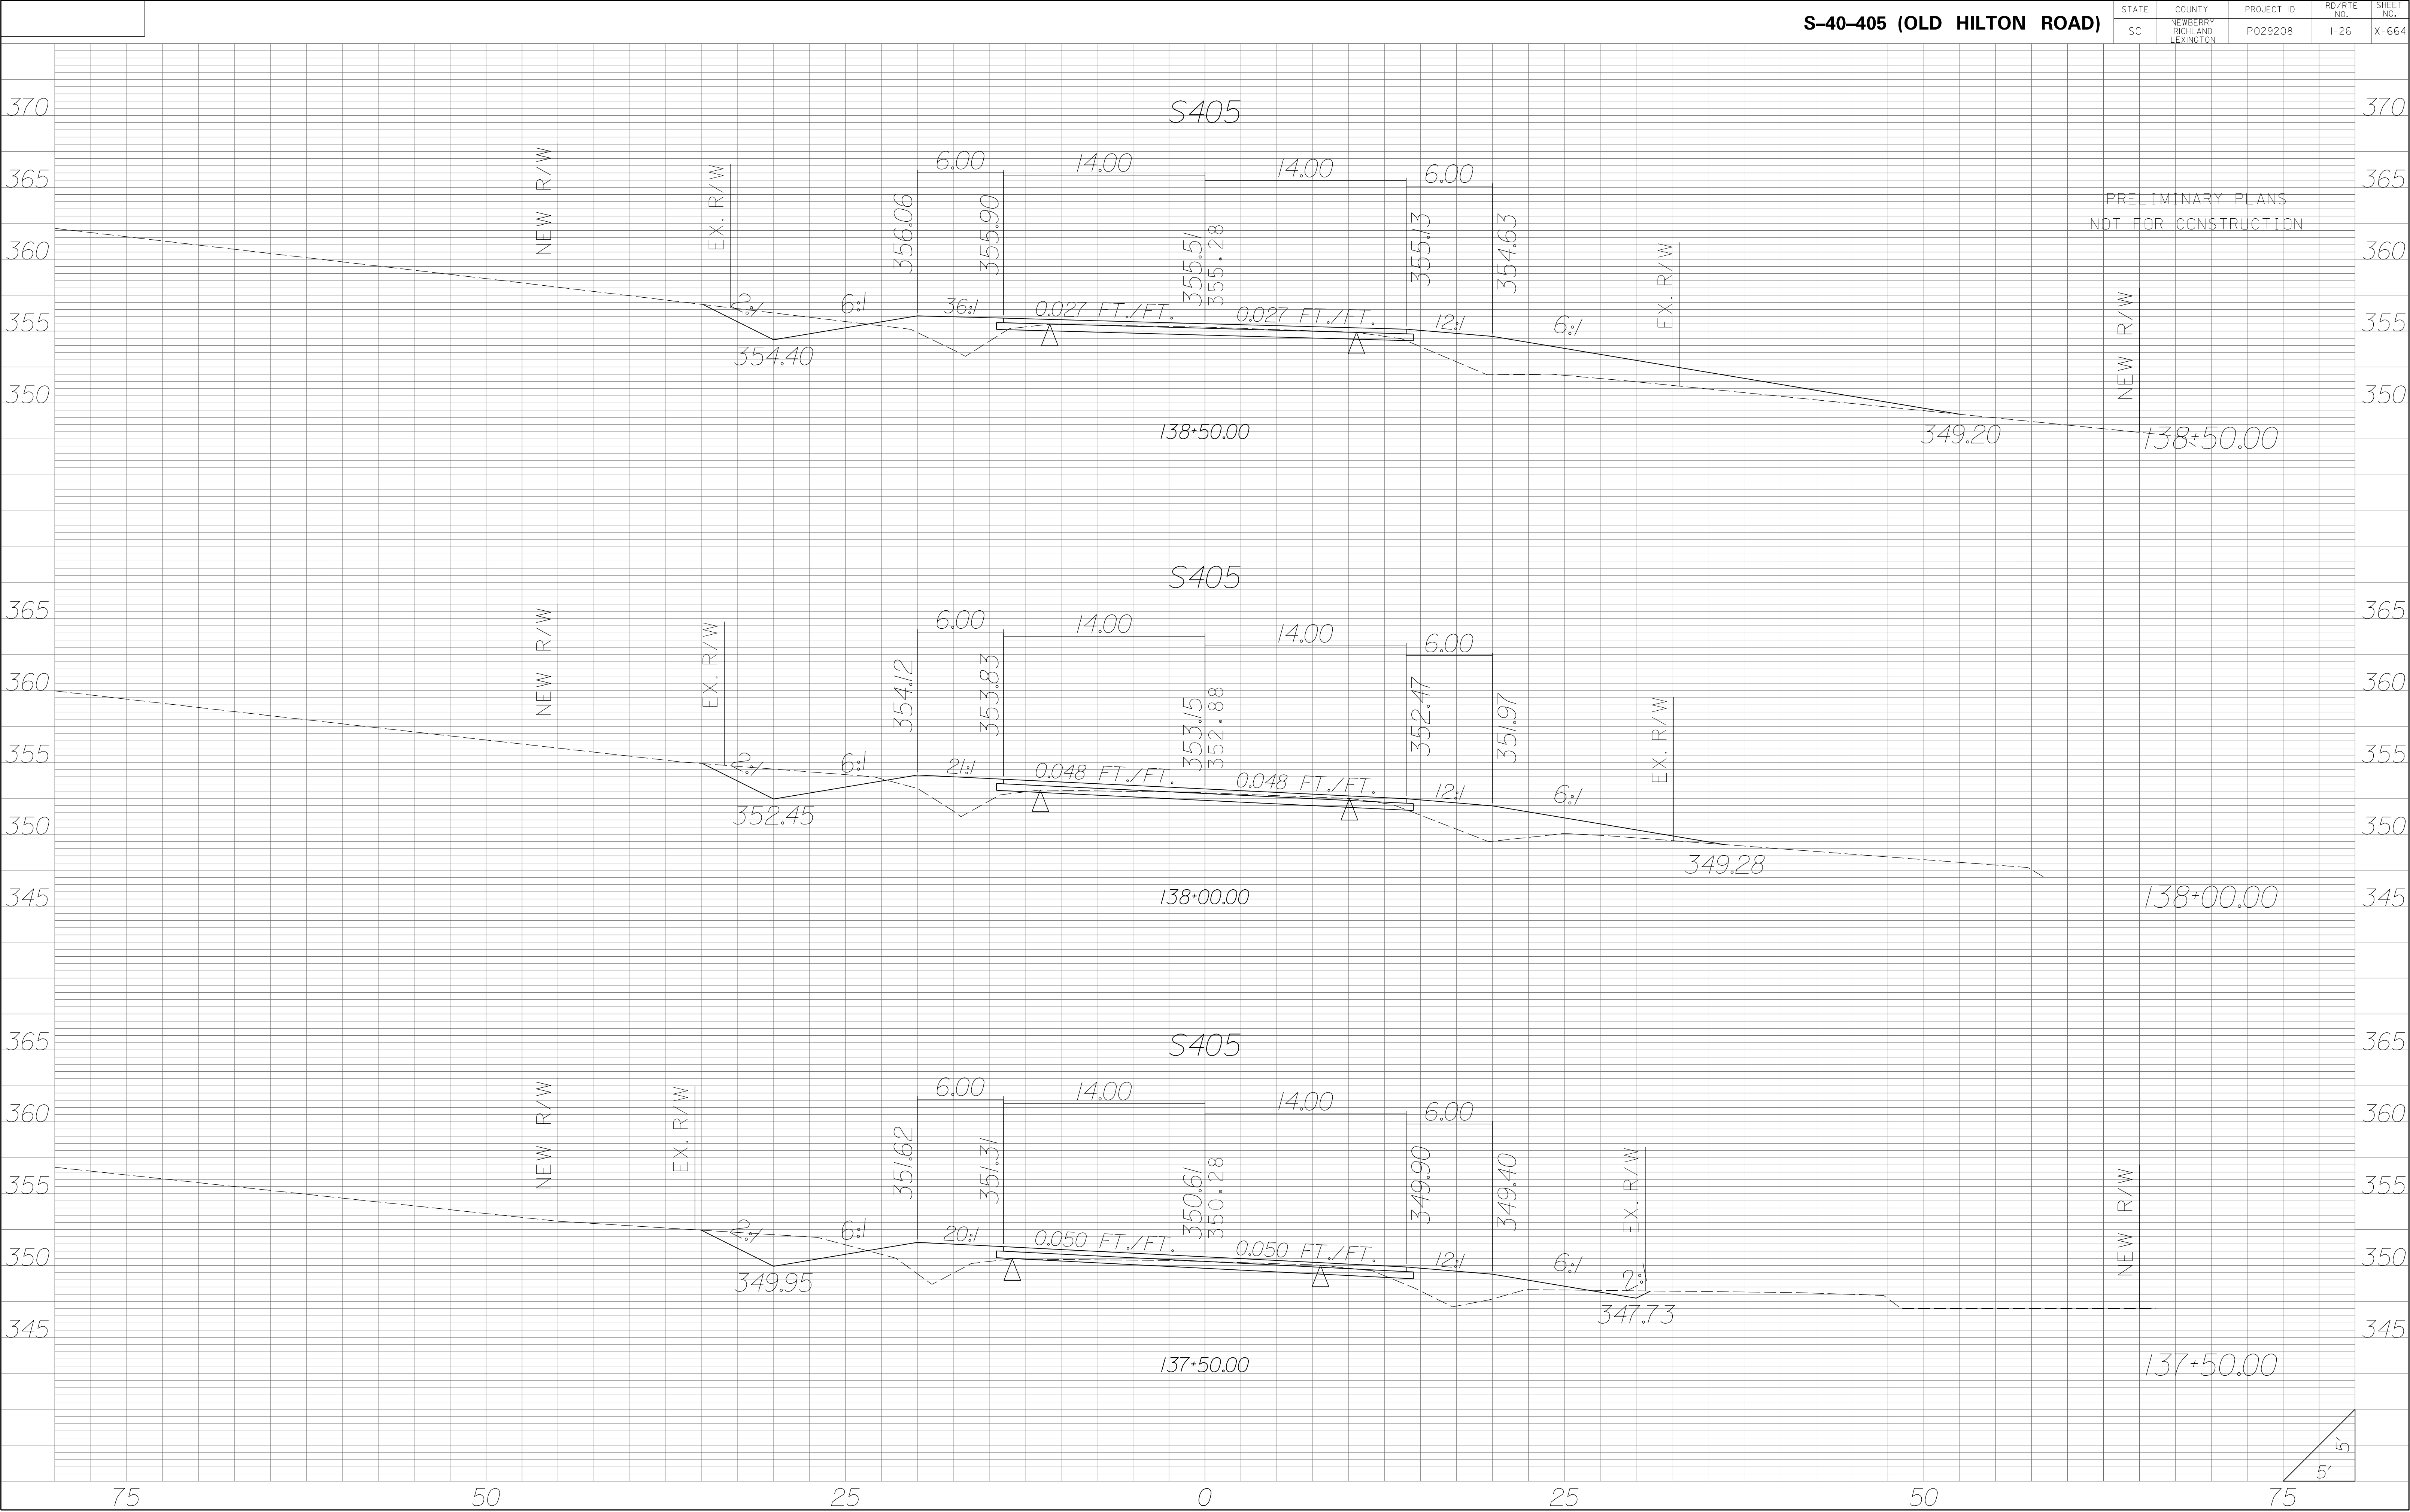


| | | | | |
|-------|-----------------------------------|------------|------------|-----------|
| STATE | COUNTY | PROJECT ID | RD/RTE NO. | SHEET NO. |
| SC | NEWBERRY RICHLAND LEXINGTON | P029208 | 1-26 | X-665 |

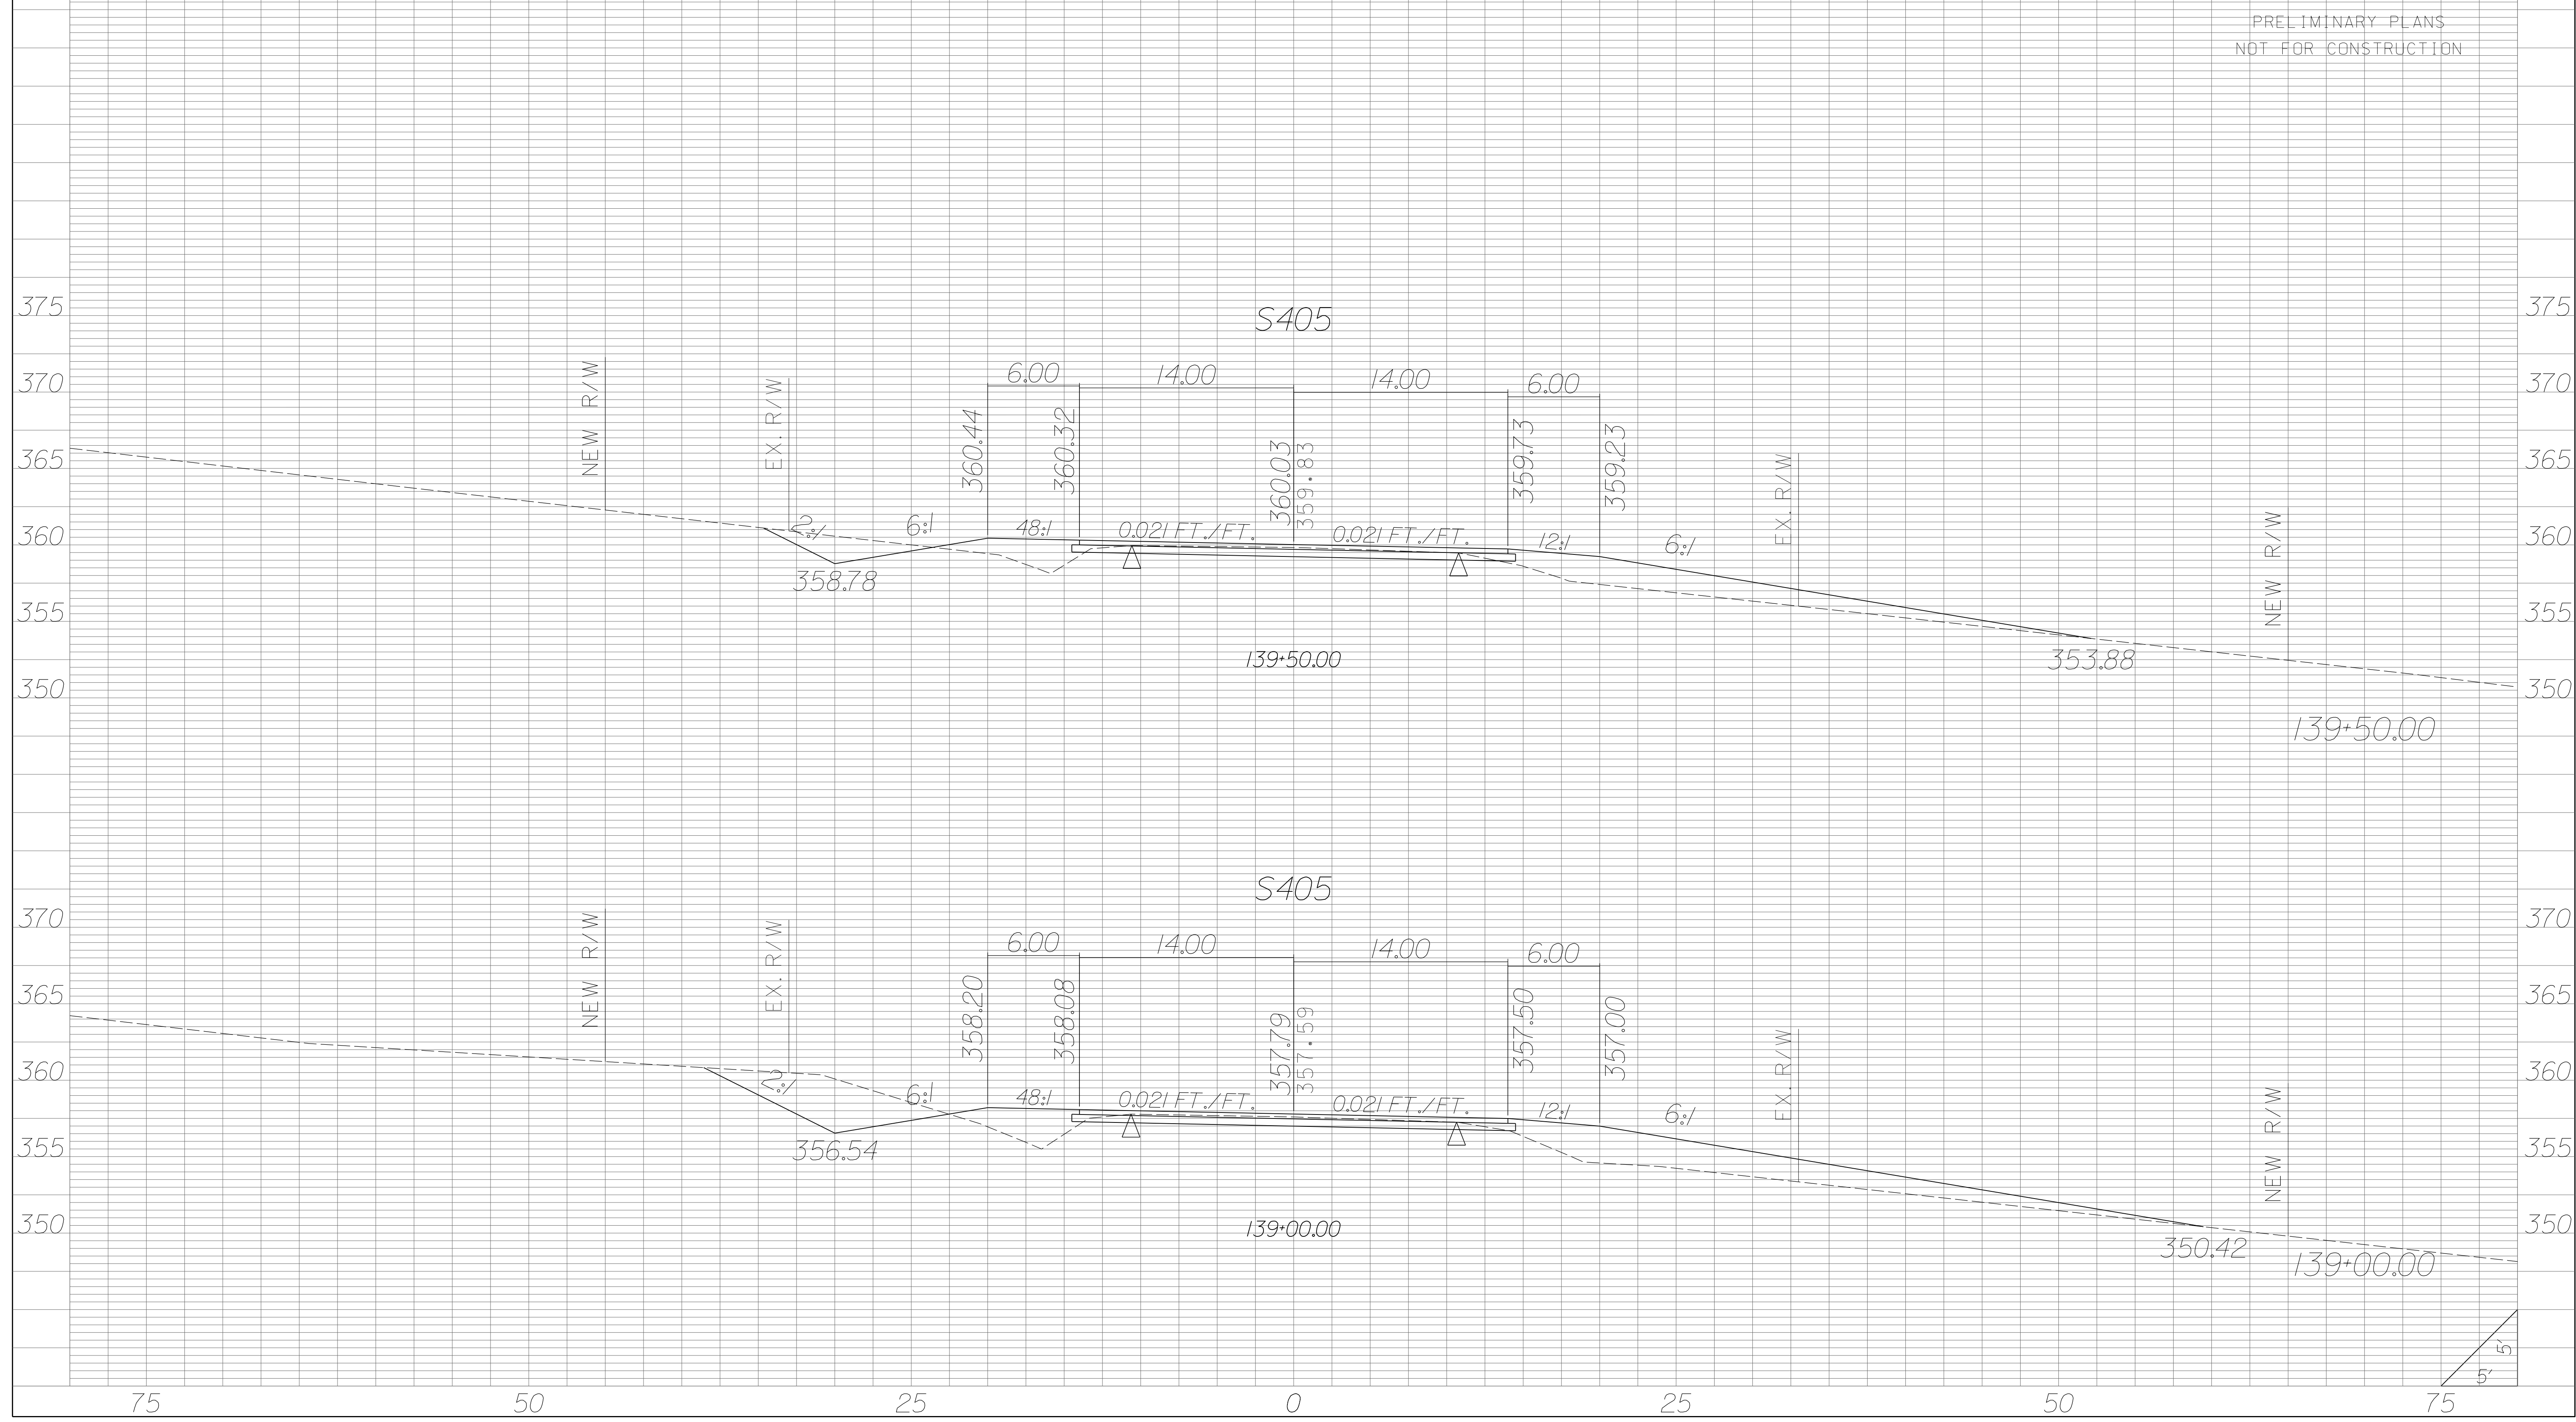

| STATE | COUNTY | PROJECT ID | RD/RTE NO. | SHEET NO. |
|-------|-----------------------------------|------------|------------|-----------|
| SC | NEWBERRY RICHLAND LEXINGTON | P029208 | 1-26 | X-666 |

PRELIMINARY PLANS
NOT FOR CONSTRUCTION

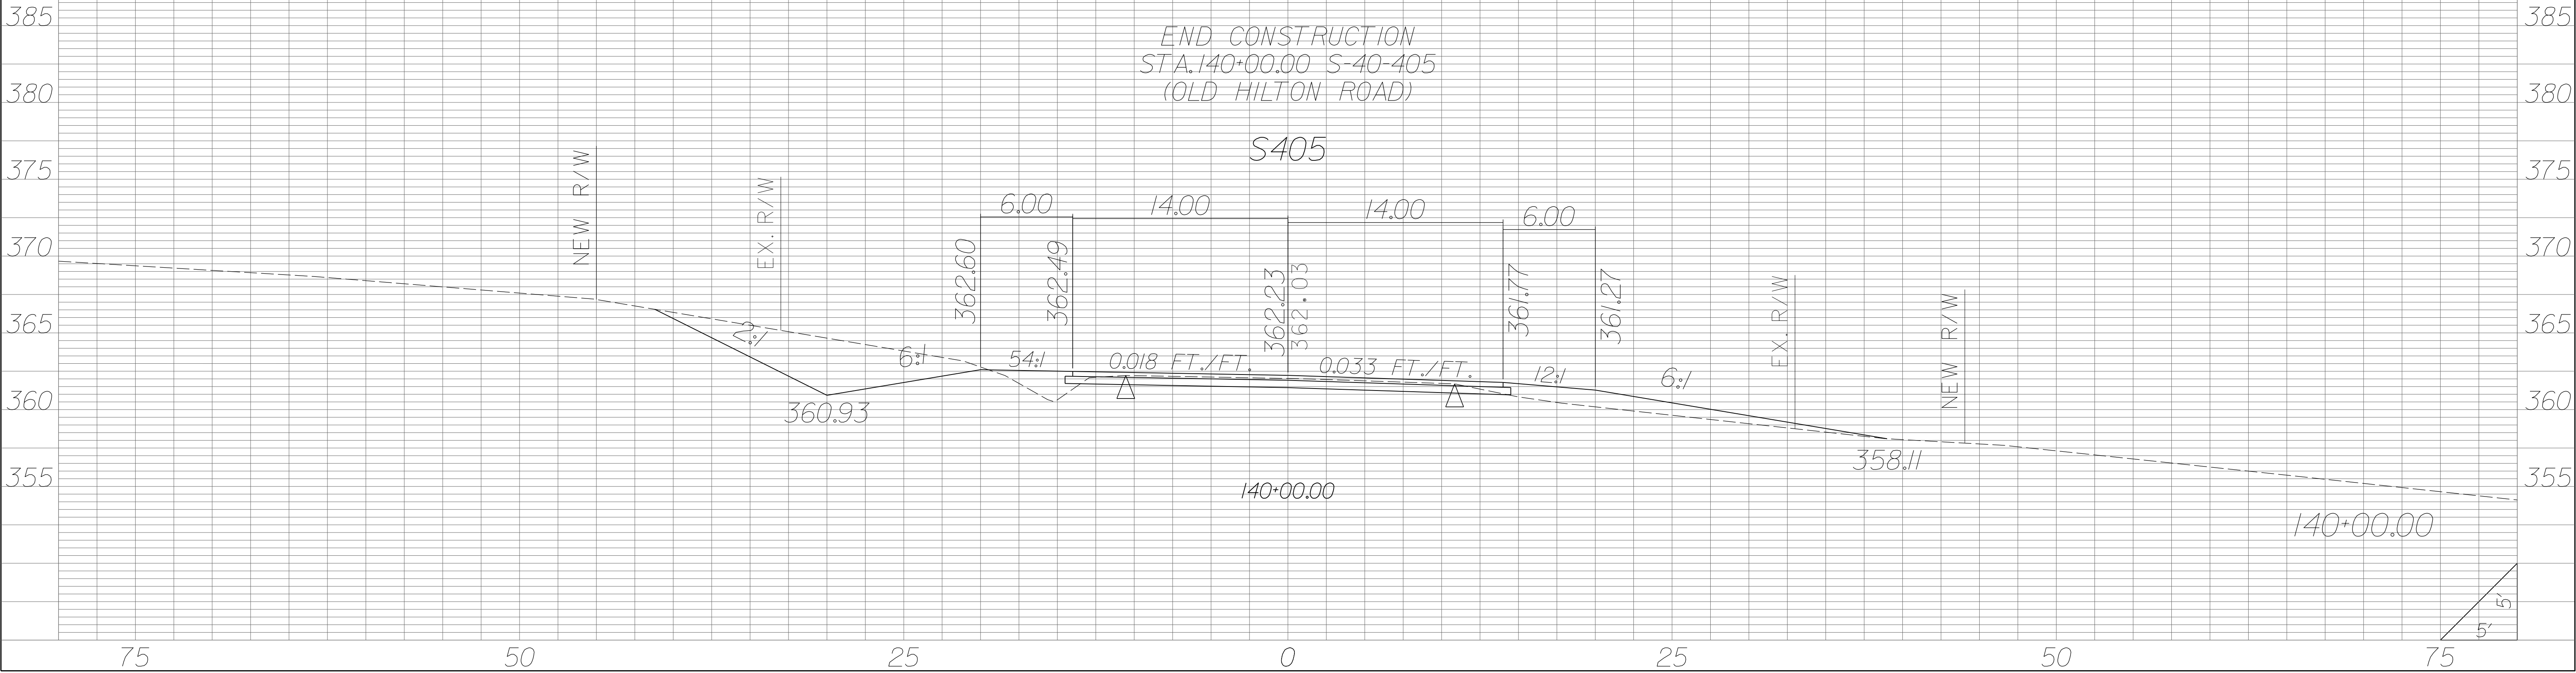

PRELIMINARY PLANS
NOT FOR CONSTRUCTION

S2902

4.00 2.00 11.00 14.64 2.00 4.00

355.58

355.98

356.25

356.15

355.82

355.52

EX. R/W

11+00.00

348.97

346.14

11+00.00

S2902

2.05 17.23 17.23 2.05

TIE TO RADIUS

TIE TO RADIUS

0.021 FT./FT.

0.009 FT./FT.

EX. R/W


357.29

347.68

10+50.00


BEGIN CONSTRUCTION
STA. 10+11.00 S-40-2902
(THREE DOG ROAD)

10+50.00

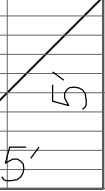


| STATE | COUNTY | PROJECT ID | RD/RTE NO. | SHEET NO. |
|-------|-----------------------------------|------------|------------|-----------|
| SC | NEWBERRY RICHLAND LEXINGTON | P029208 | 1-26 | X-668 |

PRELIMINARY PLANS
NOT FOR CONSTRUCTION

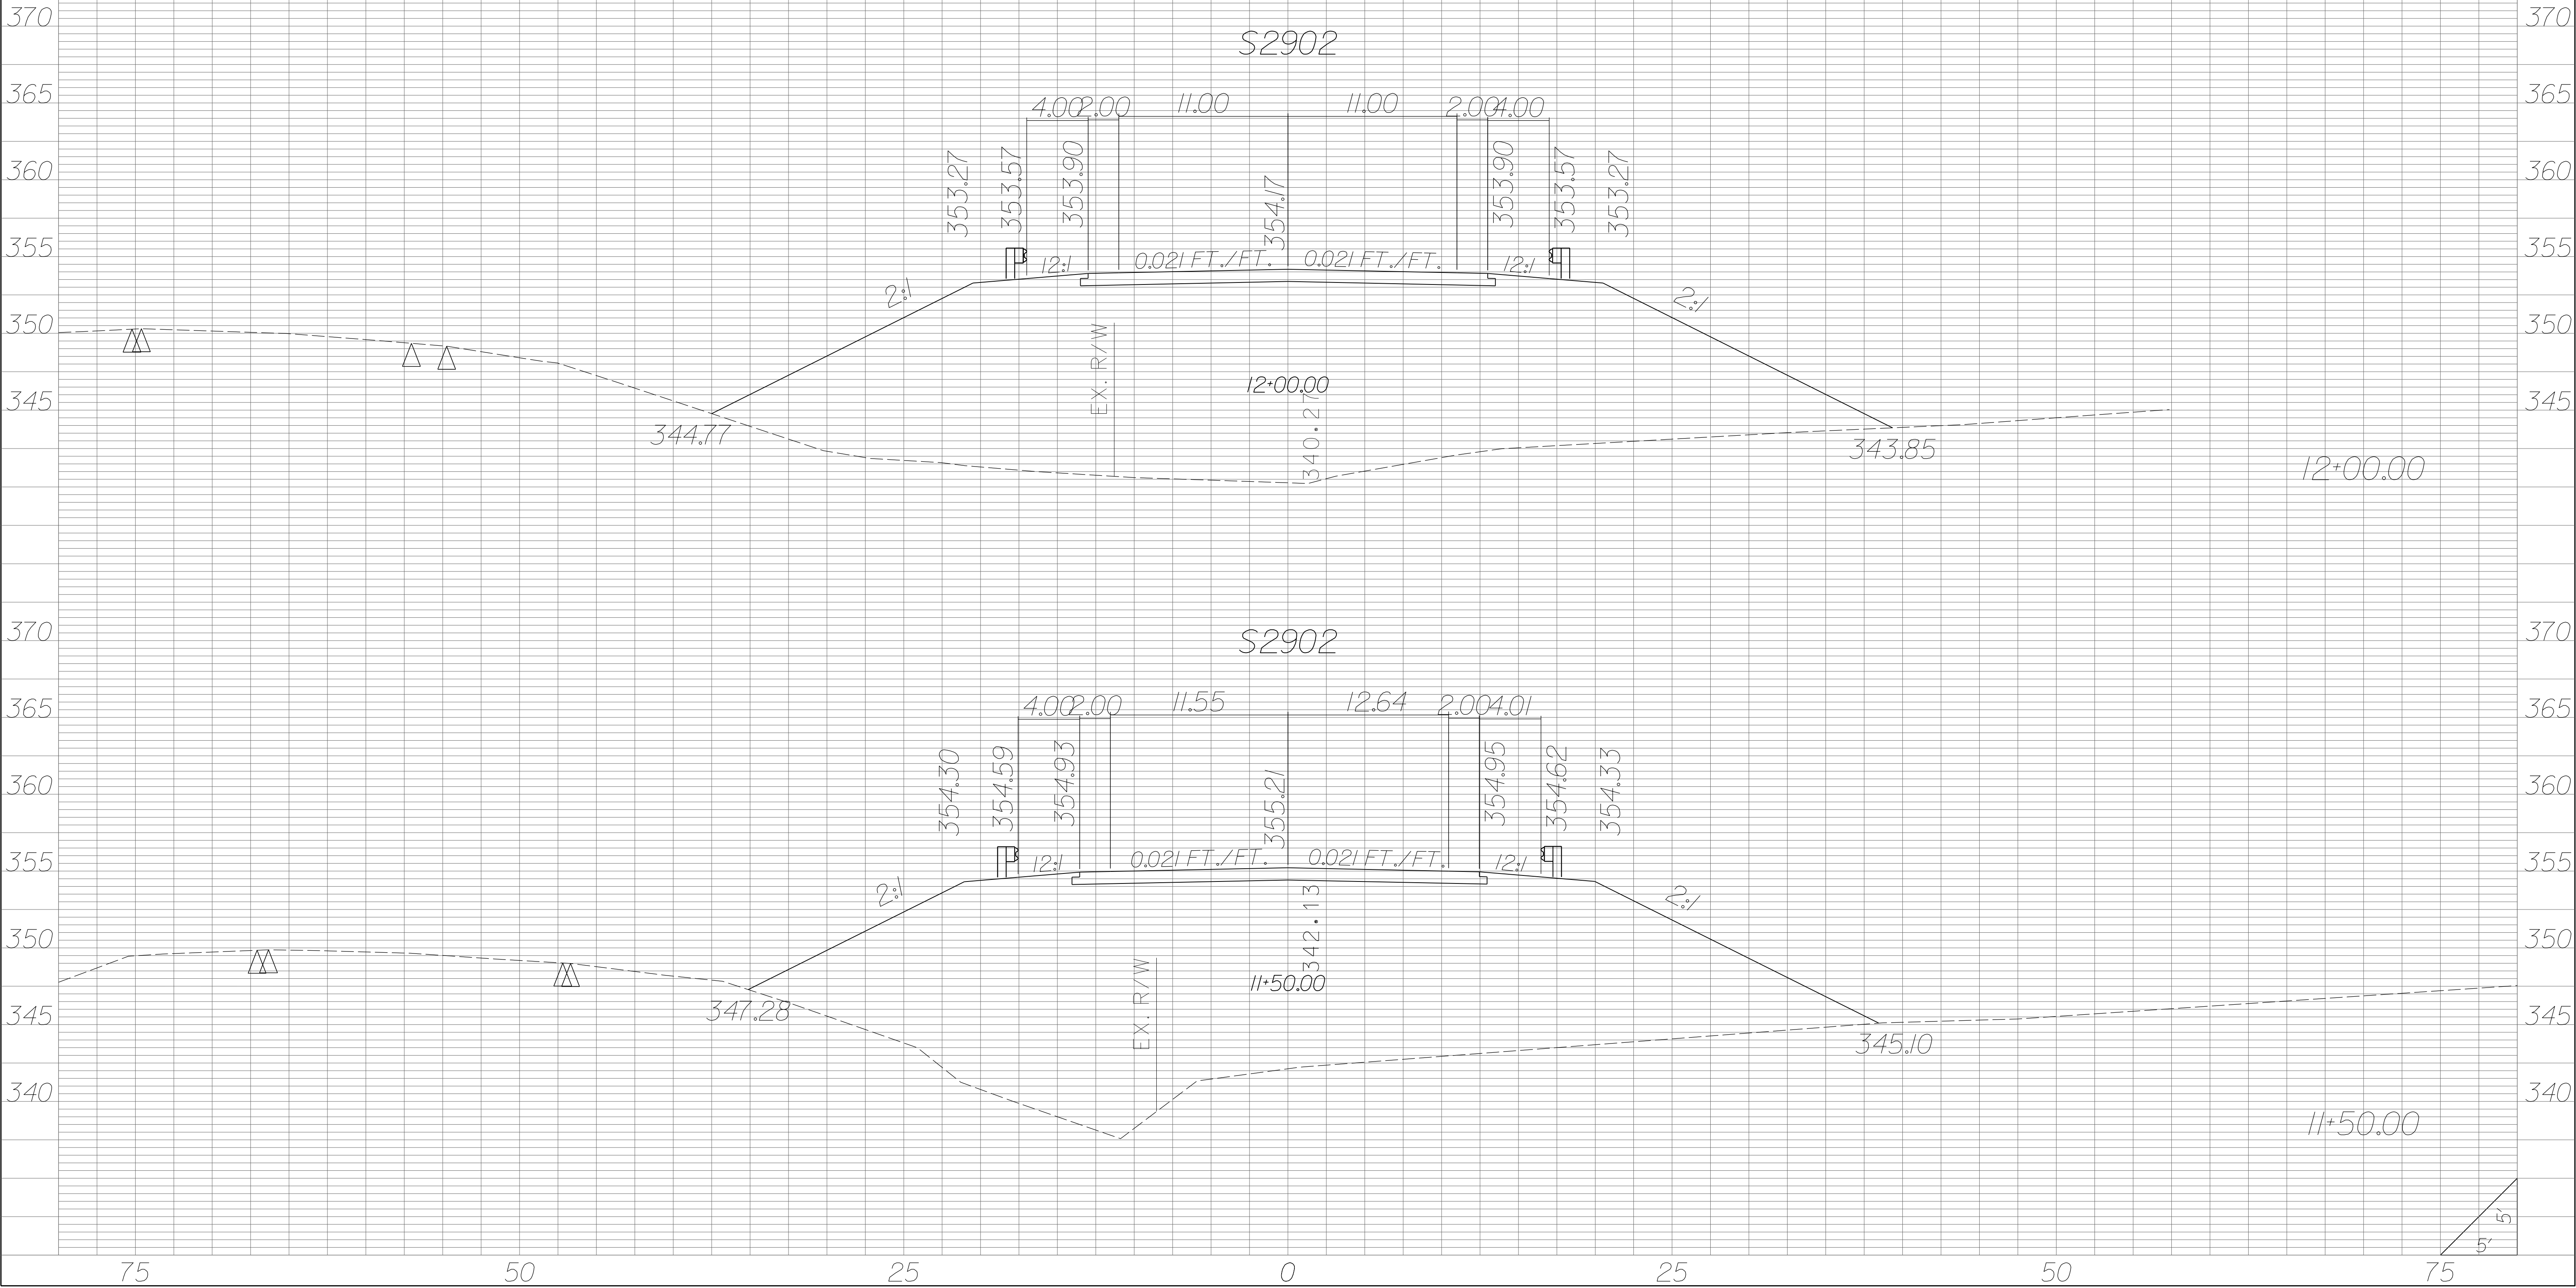


| STATE | COUNTY | PROJECT ID | RD/RTE NO. | SHEET NO. |
|-------|-----------------------------------|------------|------------|-----------|
| SC | NEWBERRY RICHLAND LEXINGTON | P029208 | 1-26 | X-669 |

PRELIMINARY PLANS
NOT FOR CONSTRUCTION

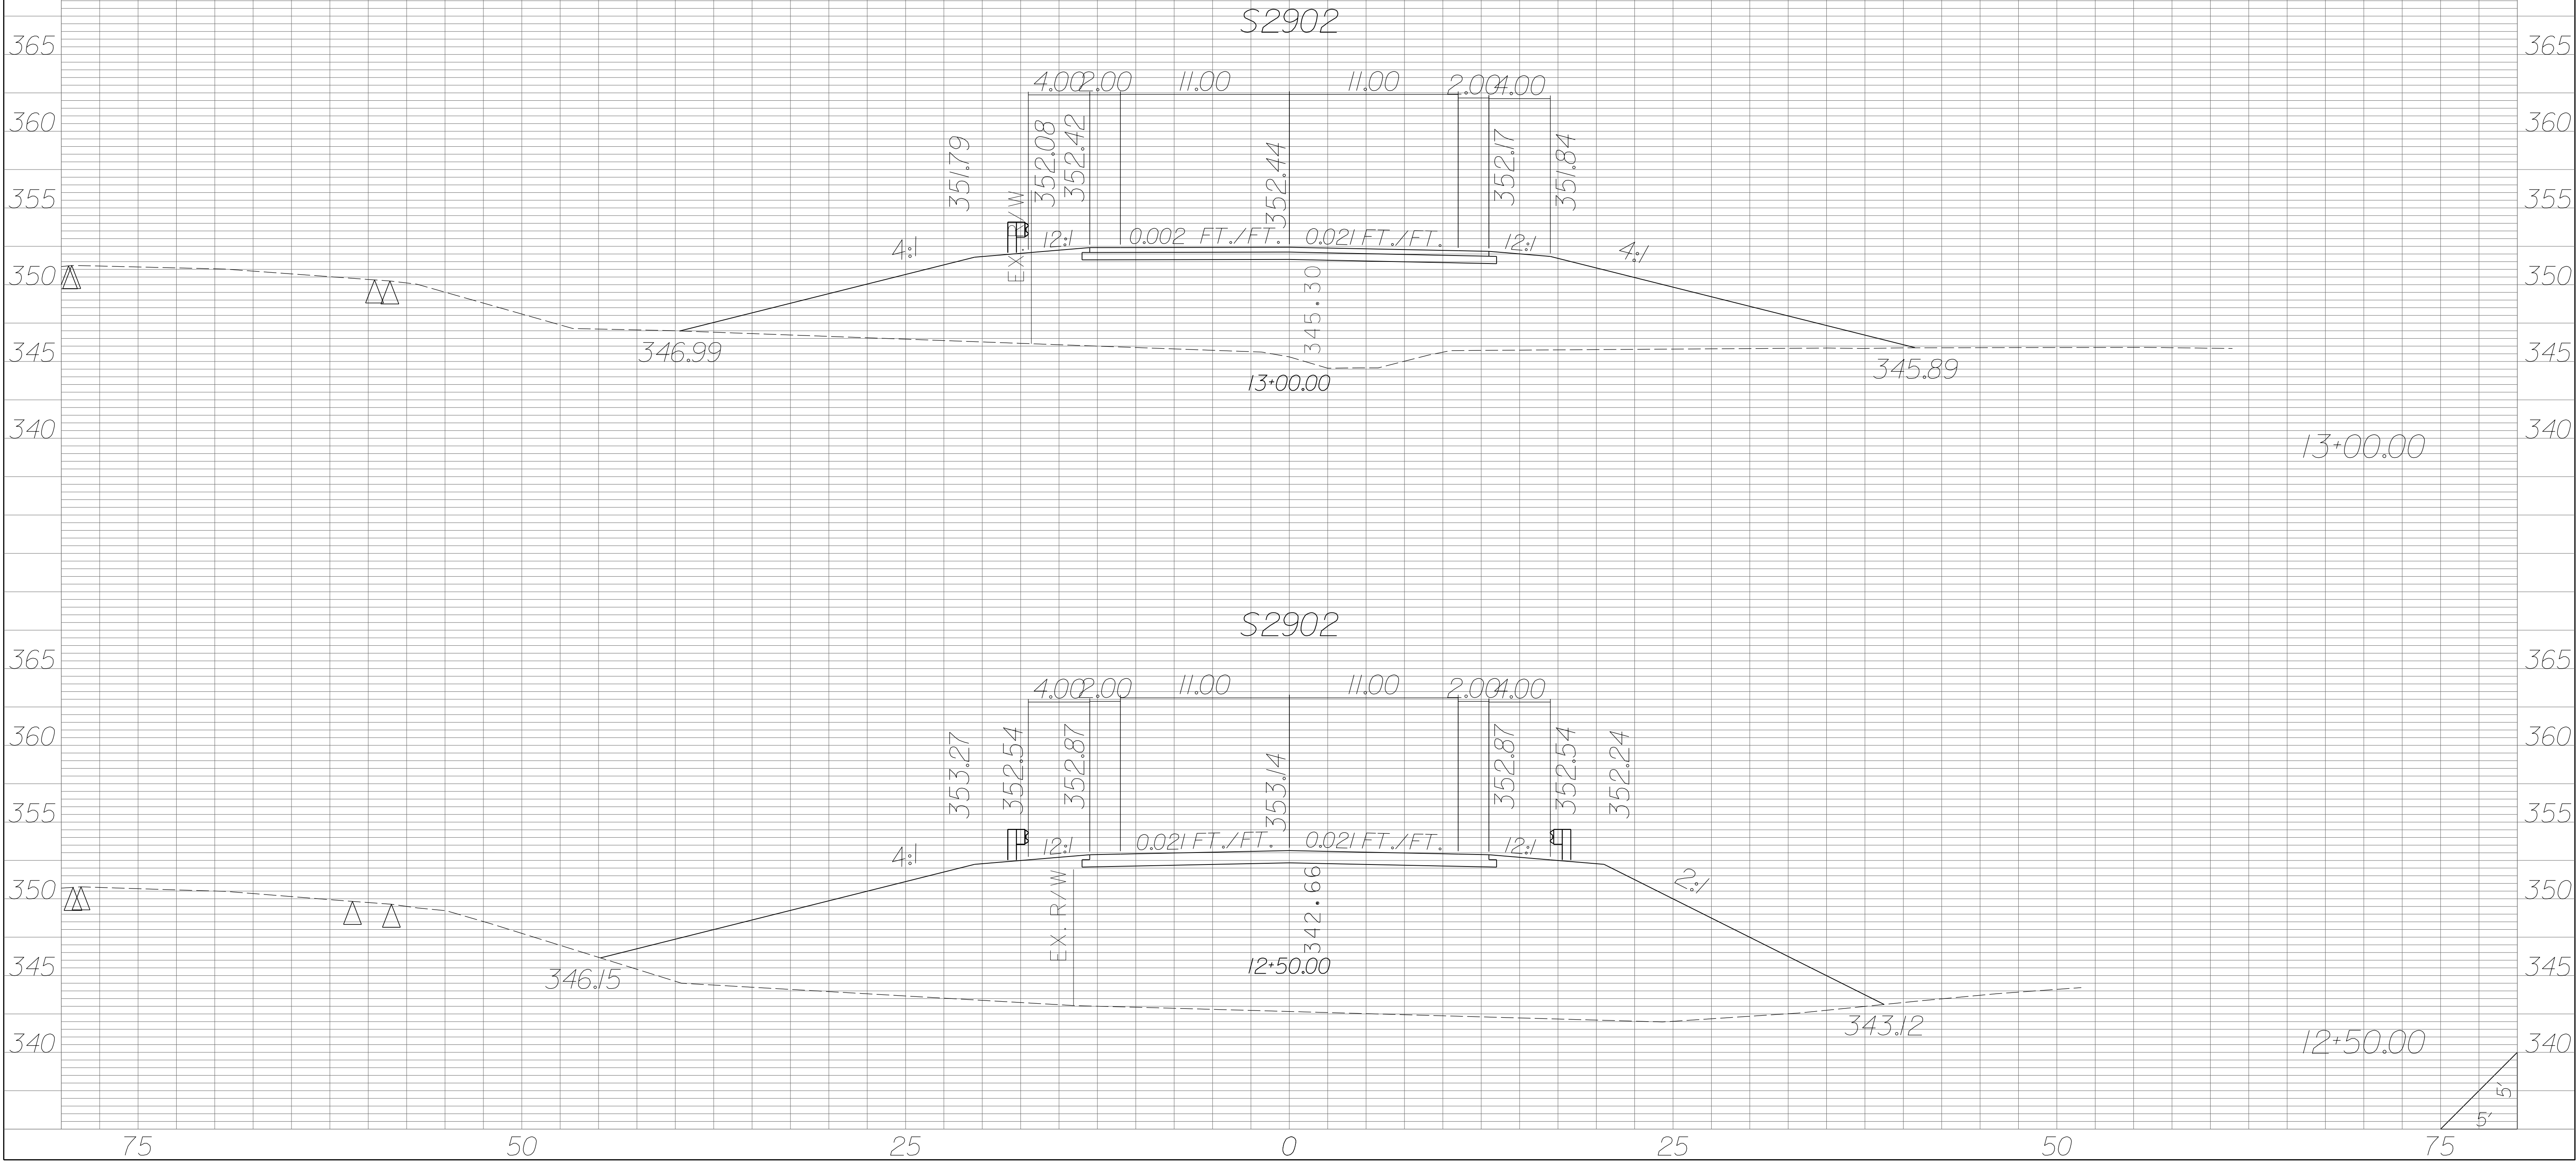


| STATE | COUNTY | PROJECT ID | RD/RTE NO. | SHEET NO. |
|-------|-----------------------------------|------------|------------|-----------|
| SC | NEWBERRY RICHLAND LEXINGTON | P029208 | 1-26 | X-670 |


PRELIMINARY PLANS
NOT FOR CONSTRUCTION

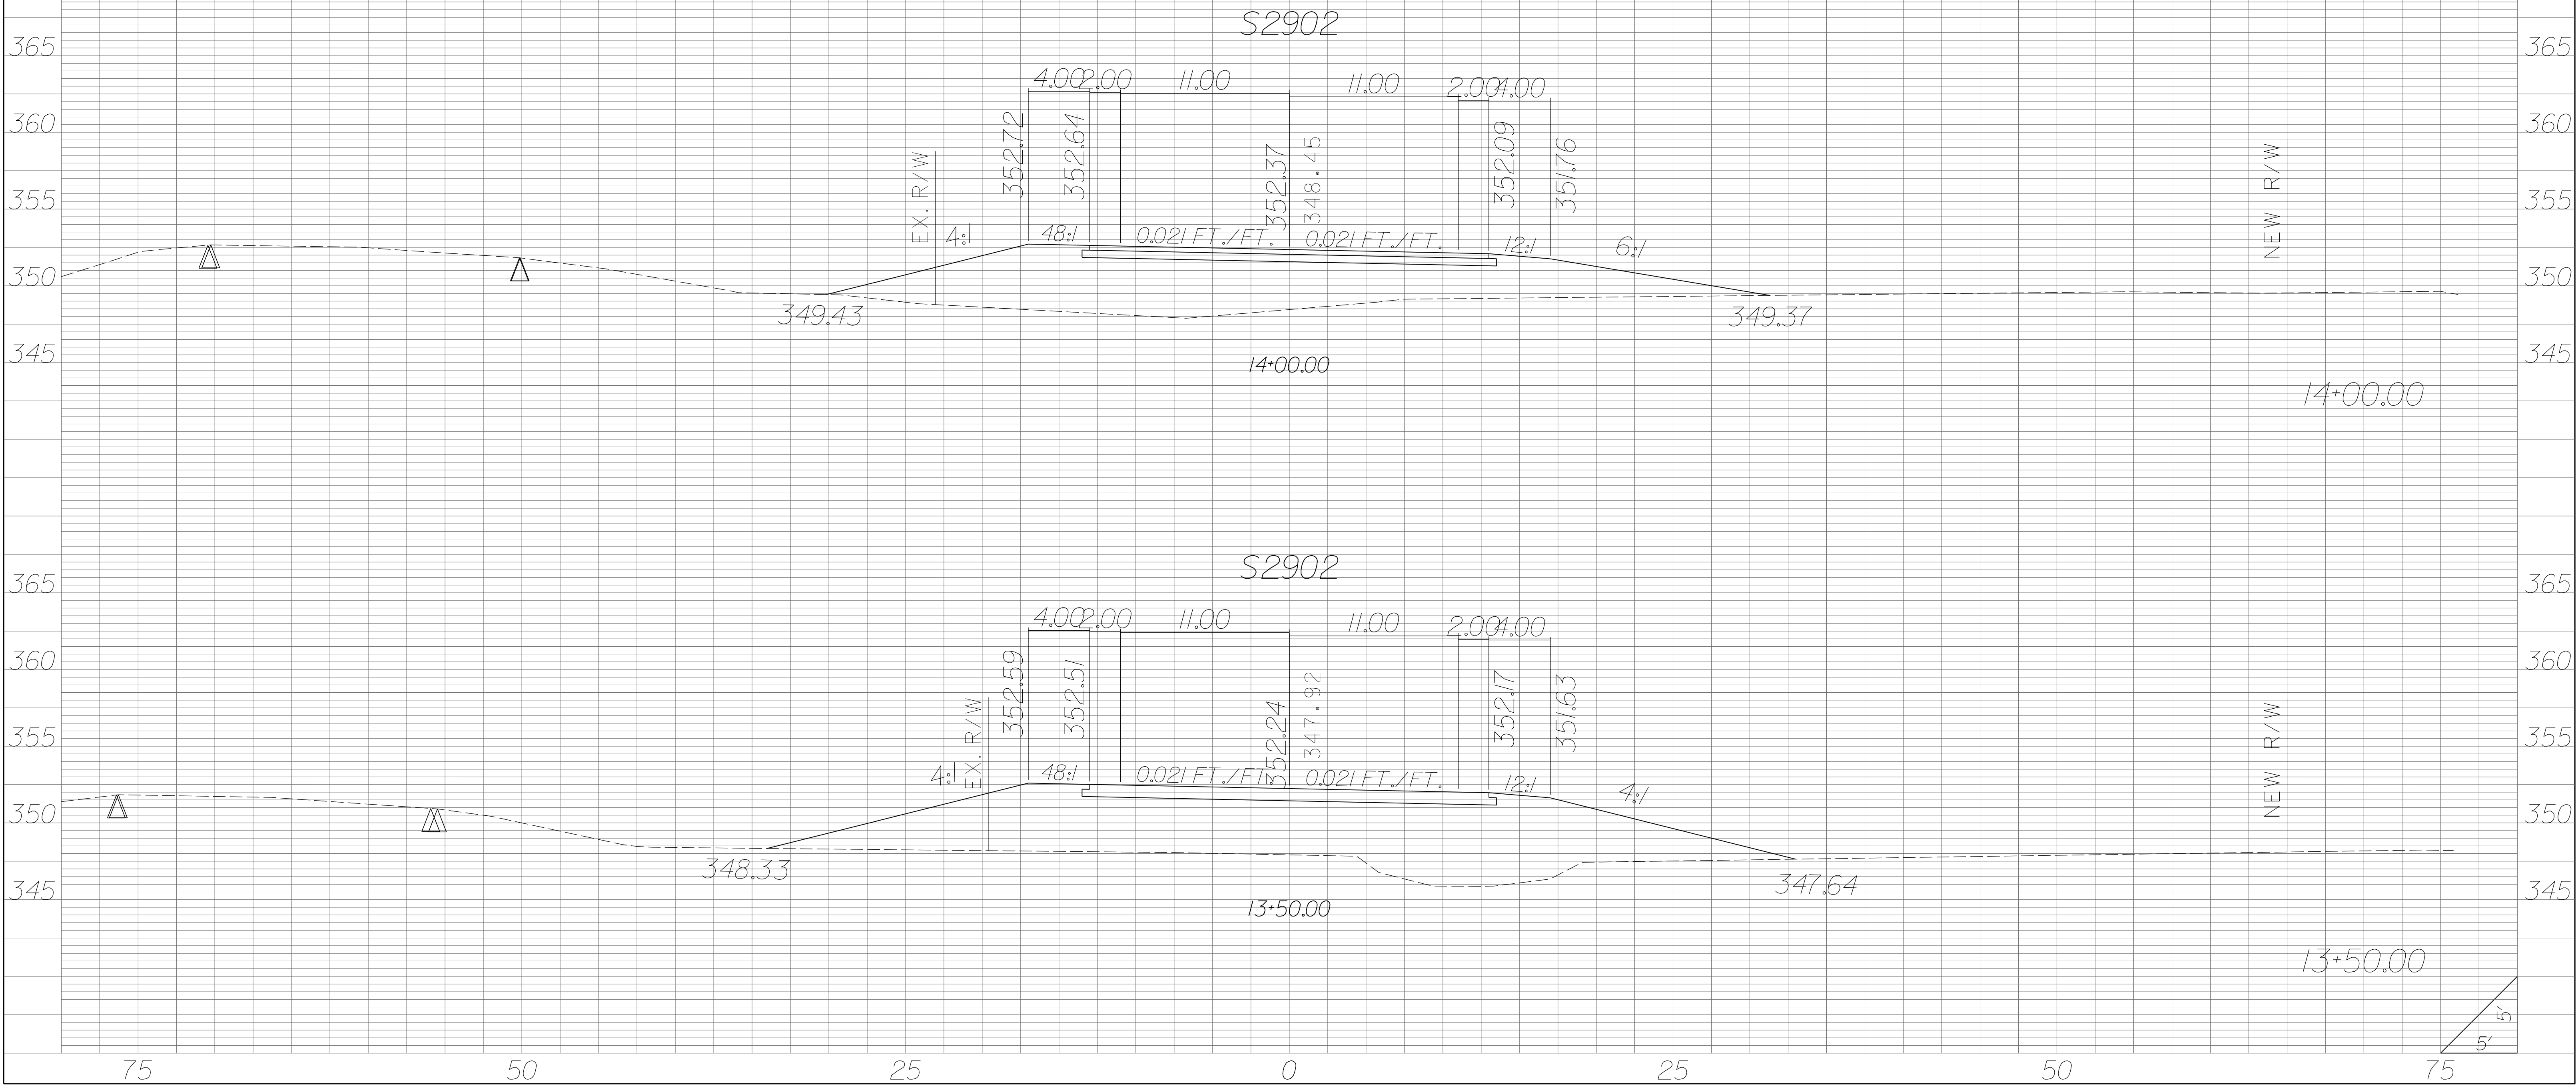


| STATE | COUNTY | PROJECT ID | RD/RTE NO. | SHEET NO. |
|-------|-----------------------------------|------------|------------|-----------|
| SC | NEWBERRY RICHLAND LEXINGTON | P029208 | 1-26 | X-671 |

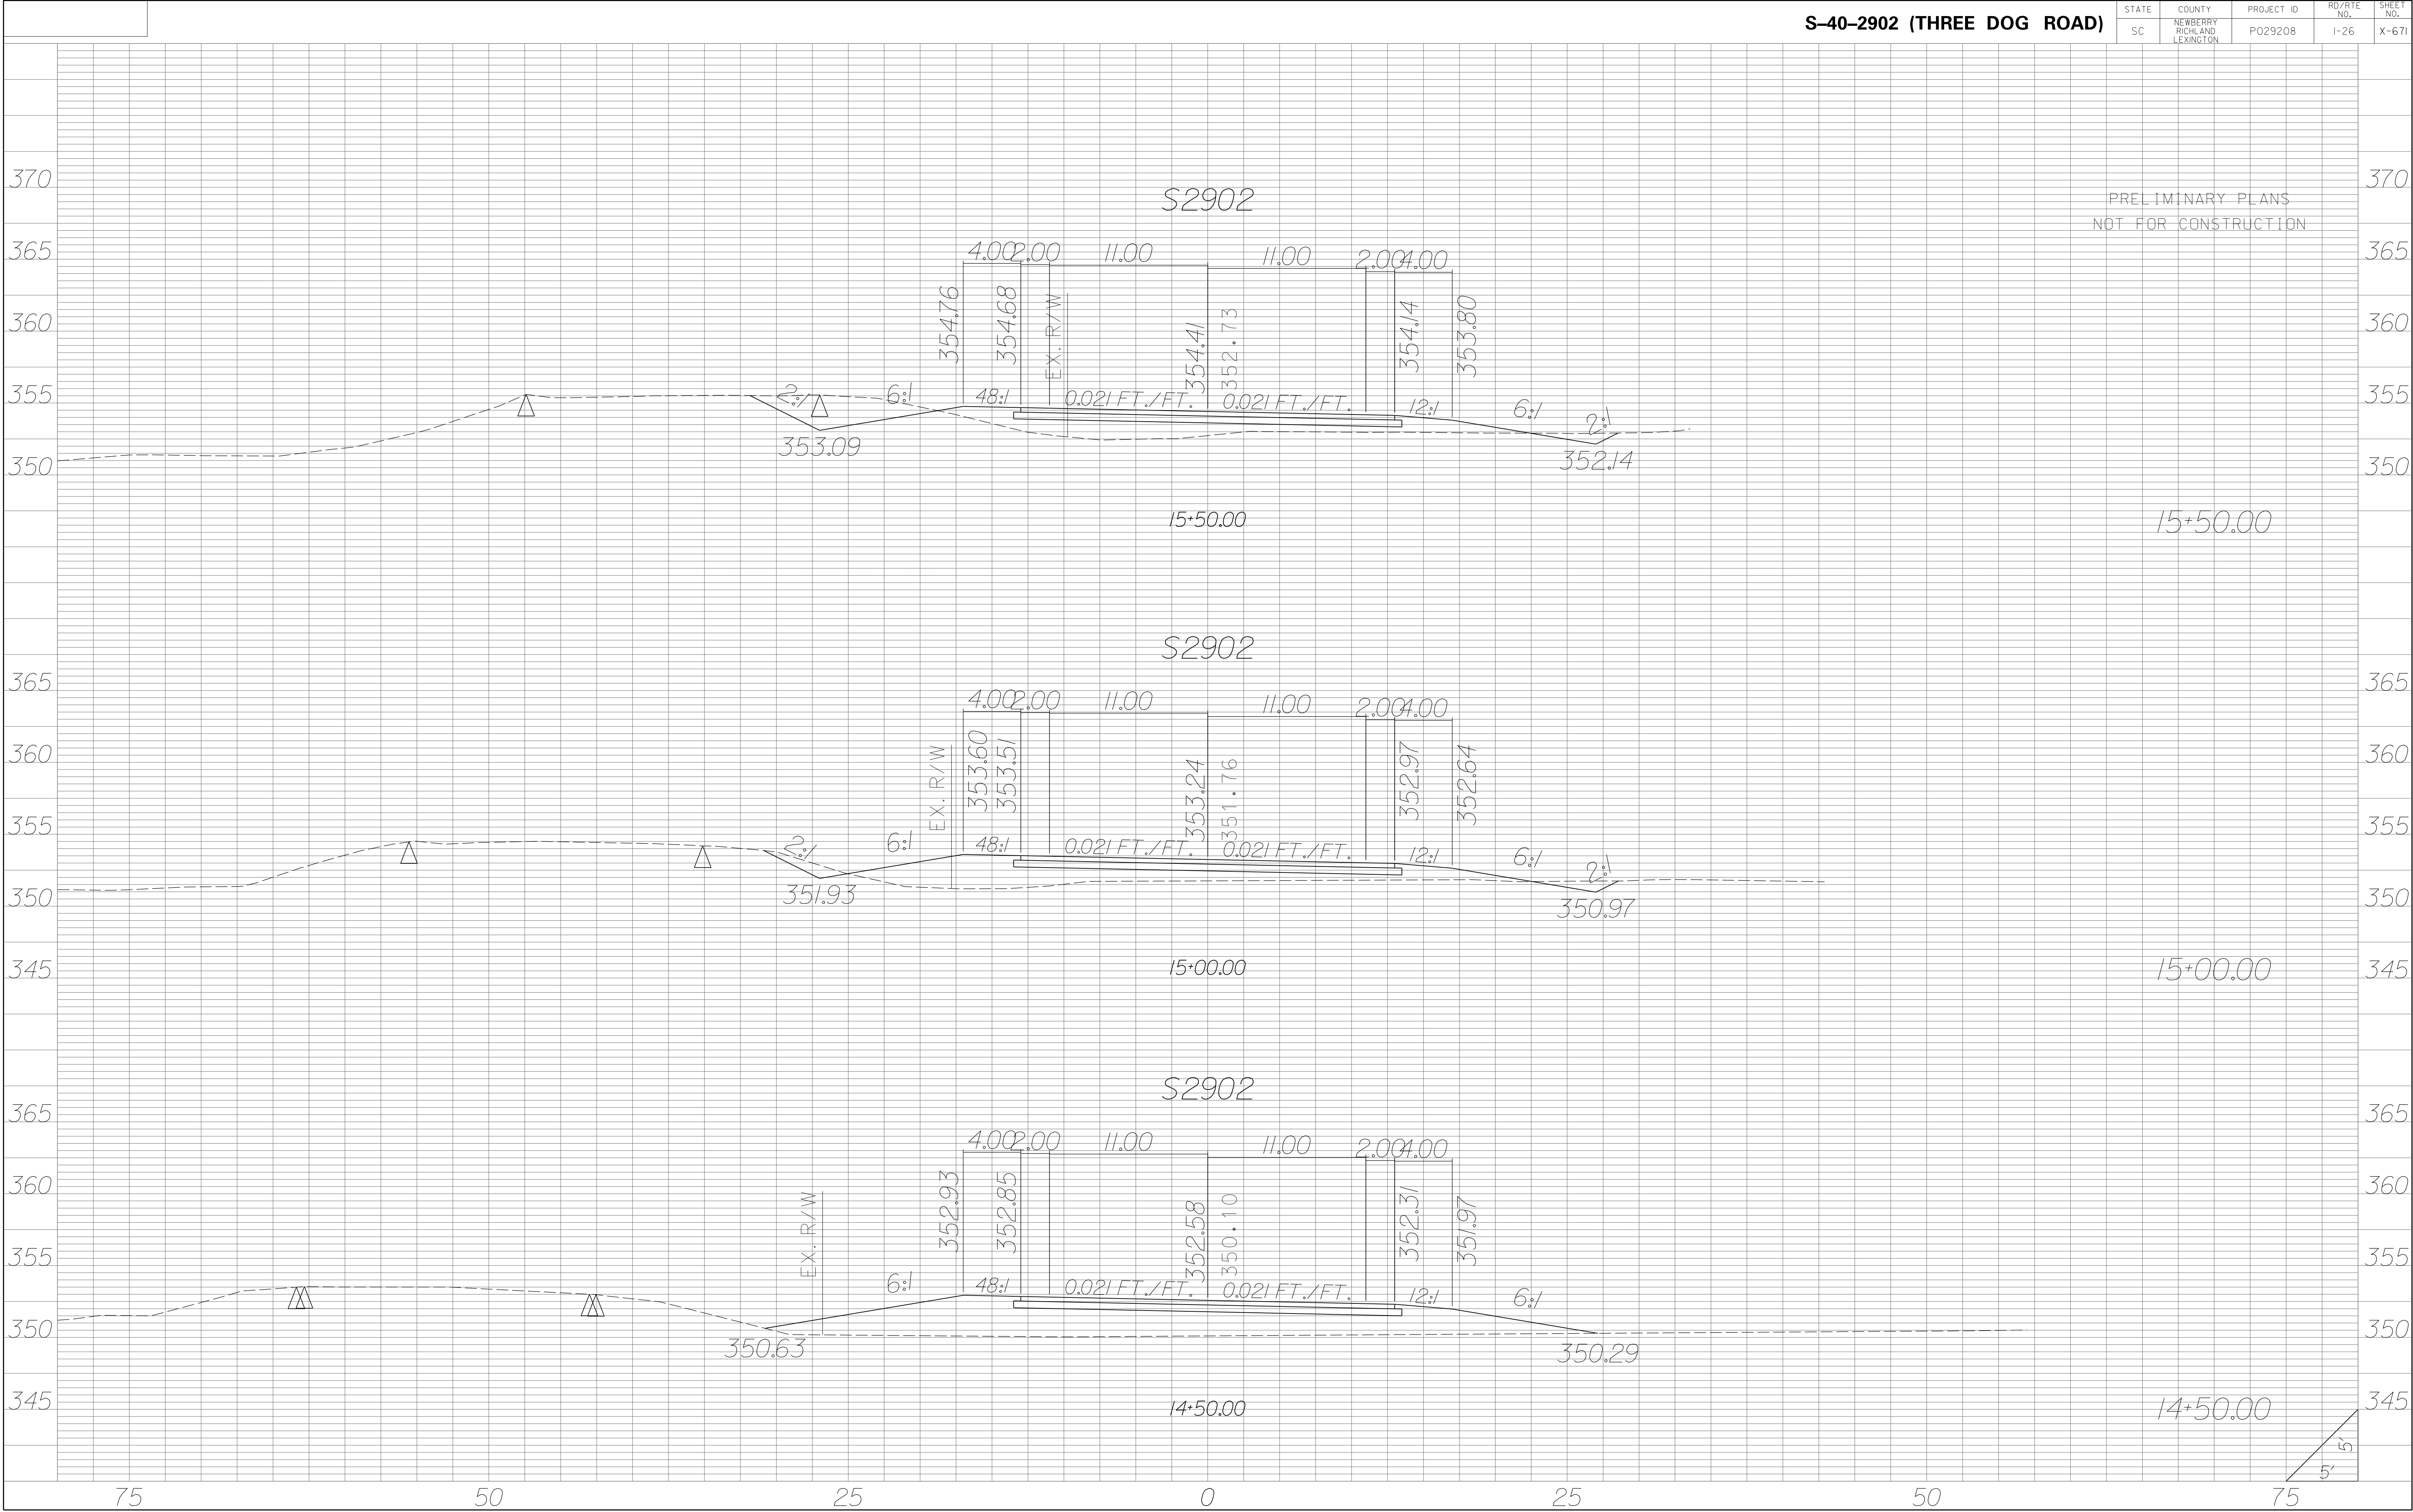

| STATE | COUNTY | PROJECT ID | RD/RTE NO. | SHEET NO. |
|-------|-----------------------------------|------------|------------|-----------|
| SC | NEWBERRY RICHLAND LEXINGTON | P029208 | 1-26 | X-672 |

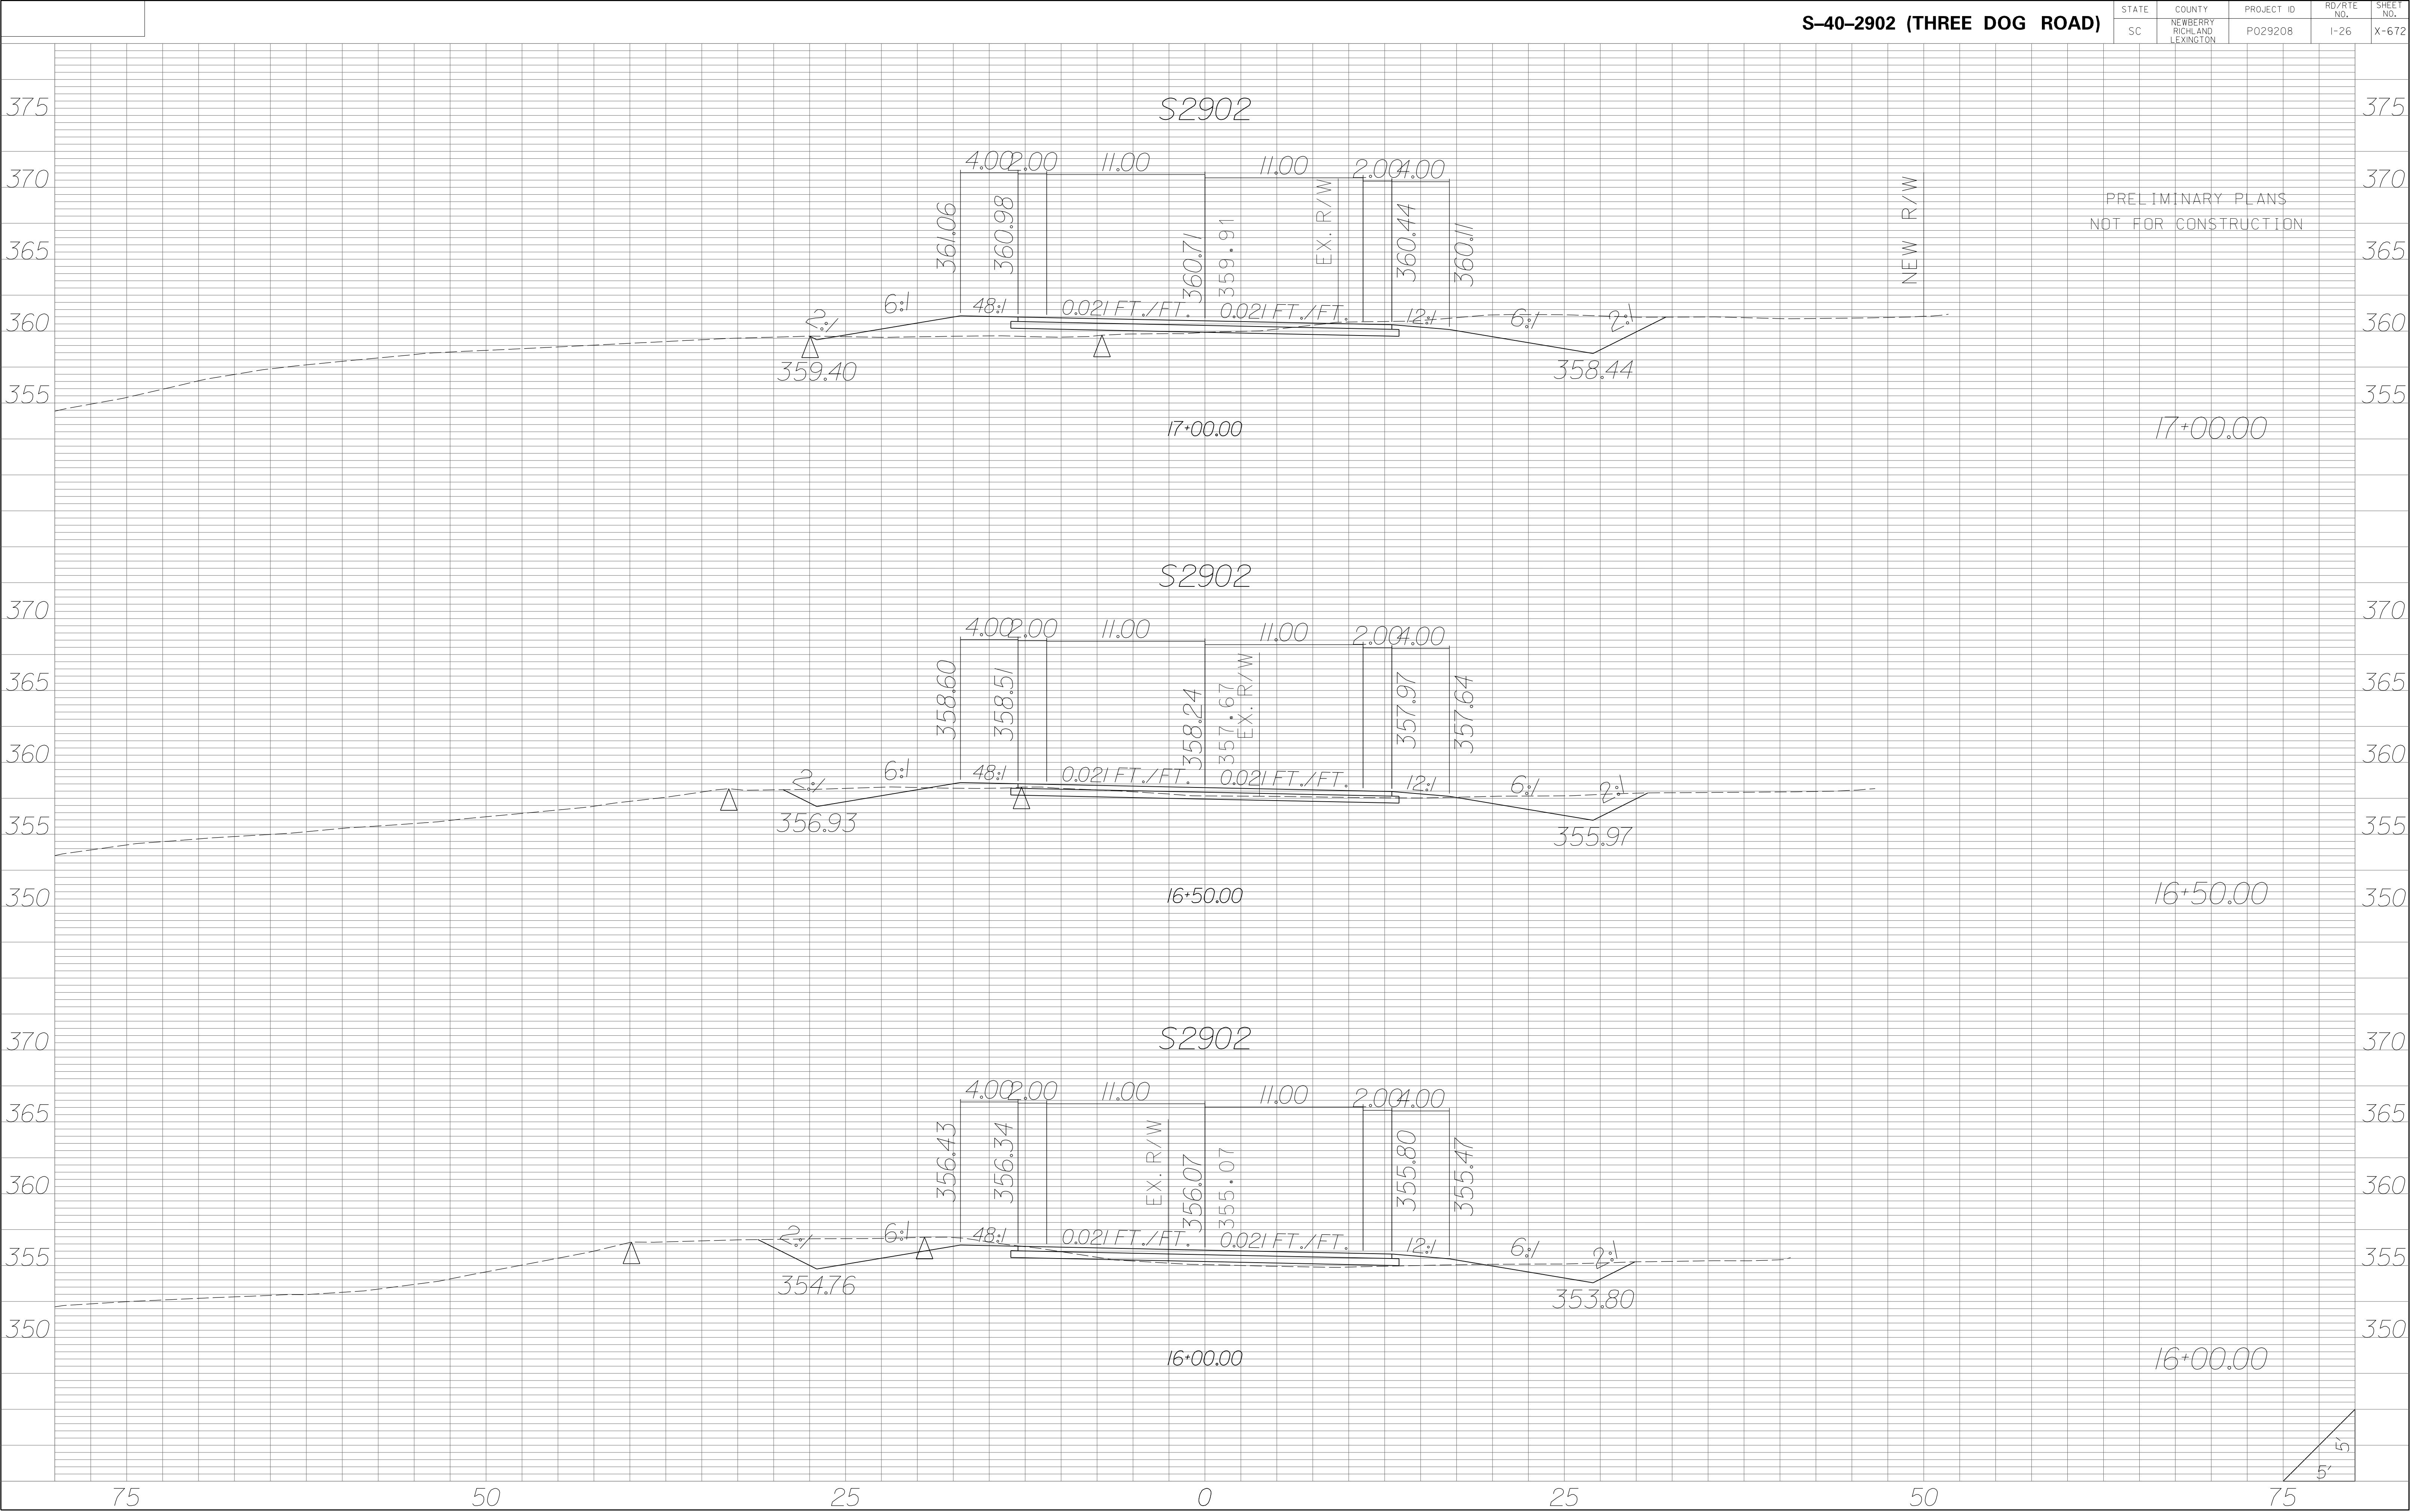


| STATE | COUNTY | PROJECT ID | RD/RTE NO. | SHEET NO. |
|-------|-----------------------------------|------------|------------|-----------|
| SC | NEWBERRY RICHLAND LEXINGTON | P029208 | 1-26 | X-673 |

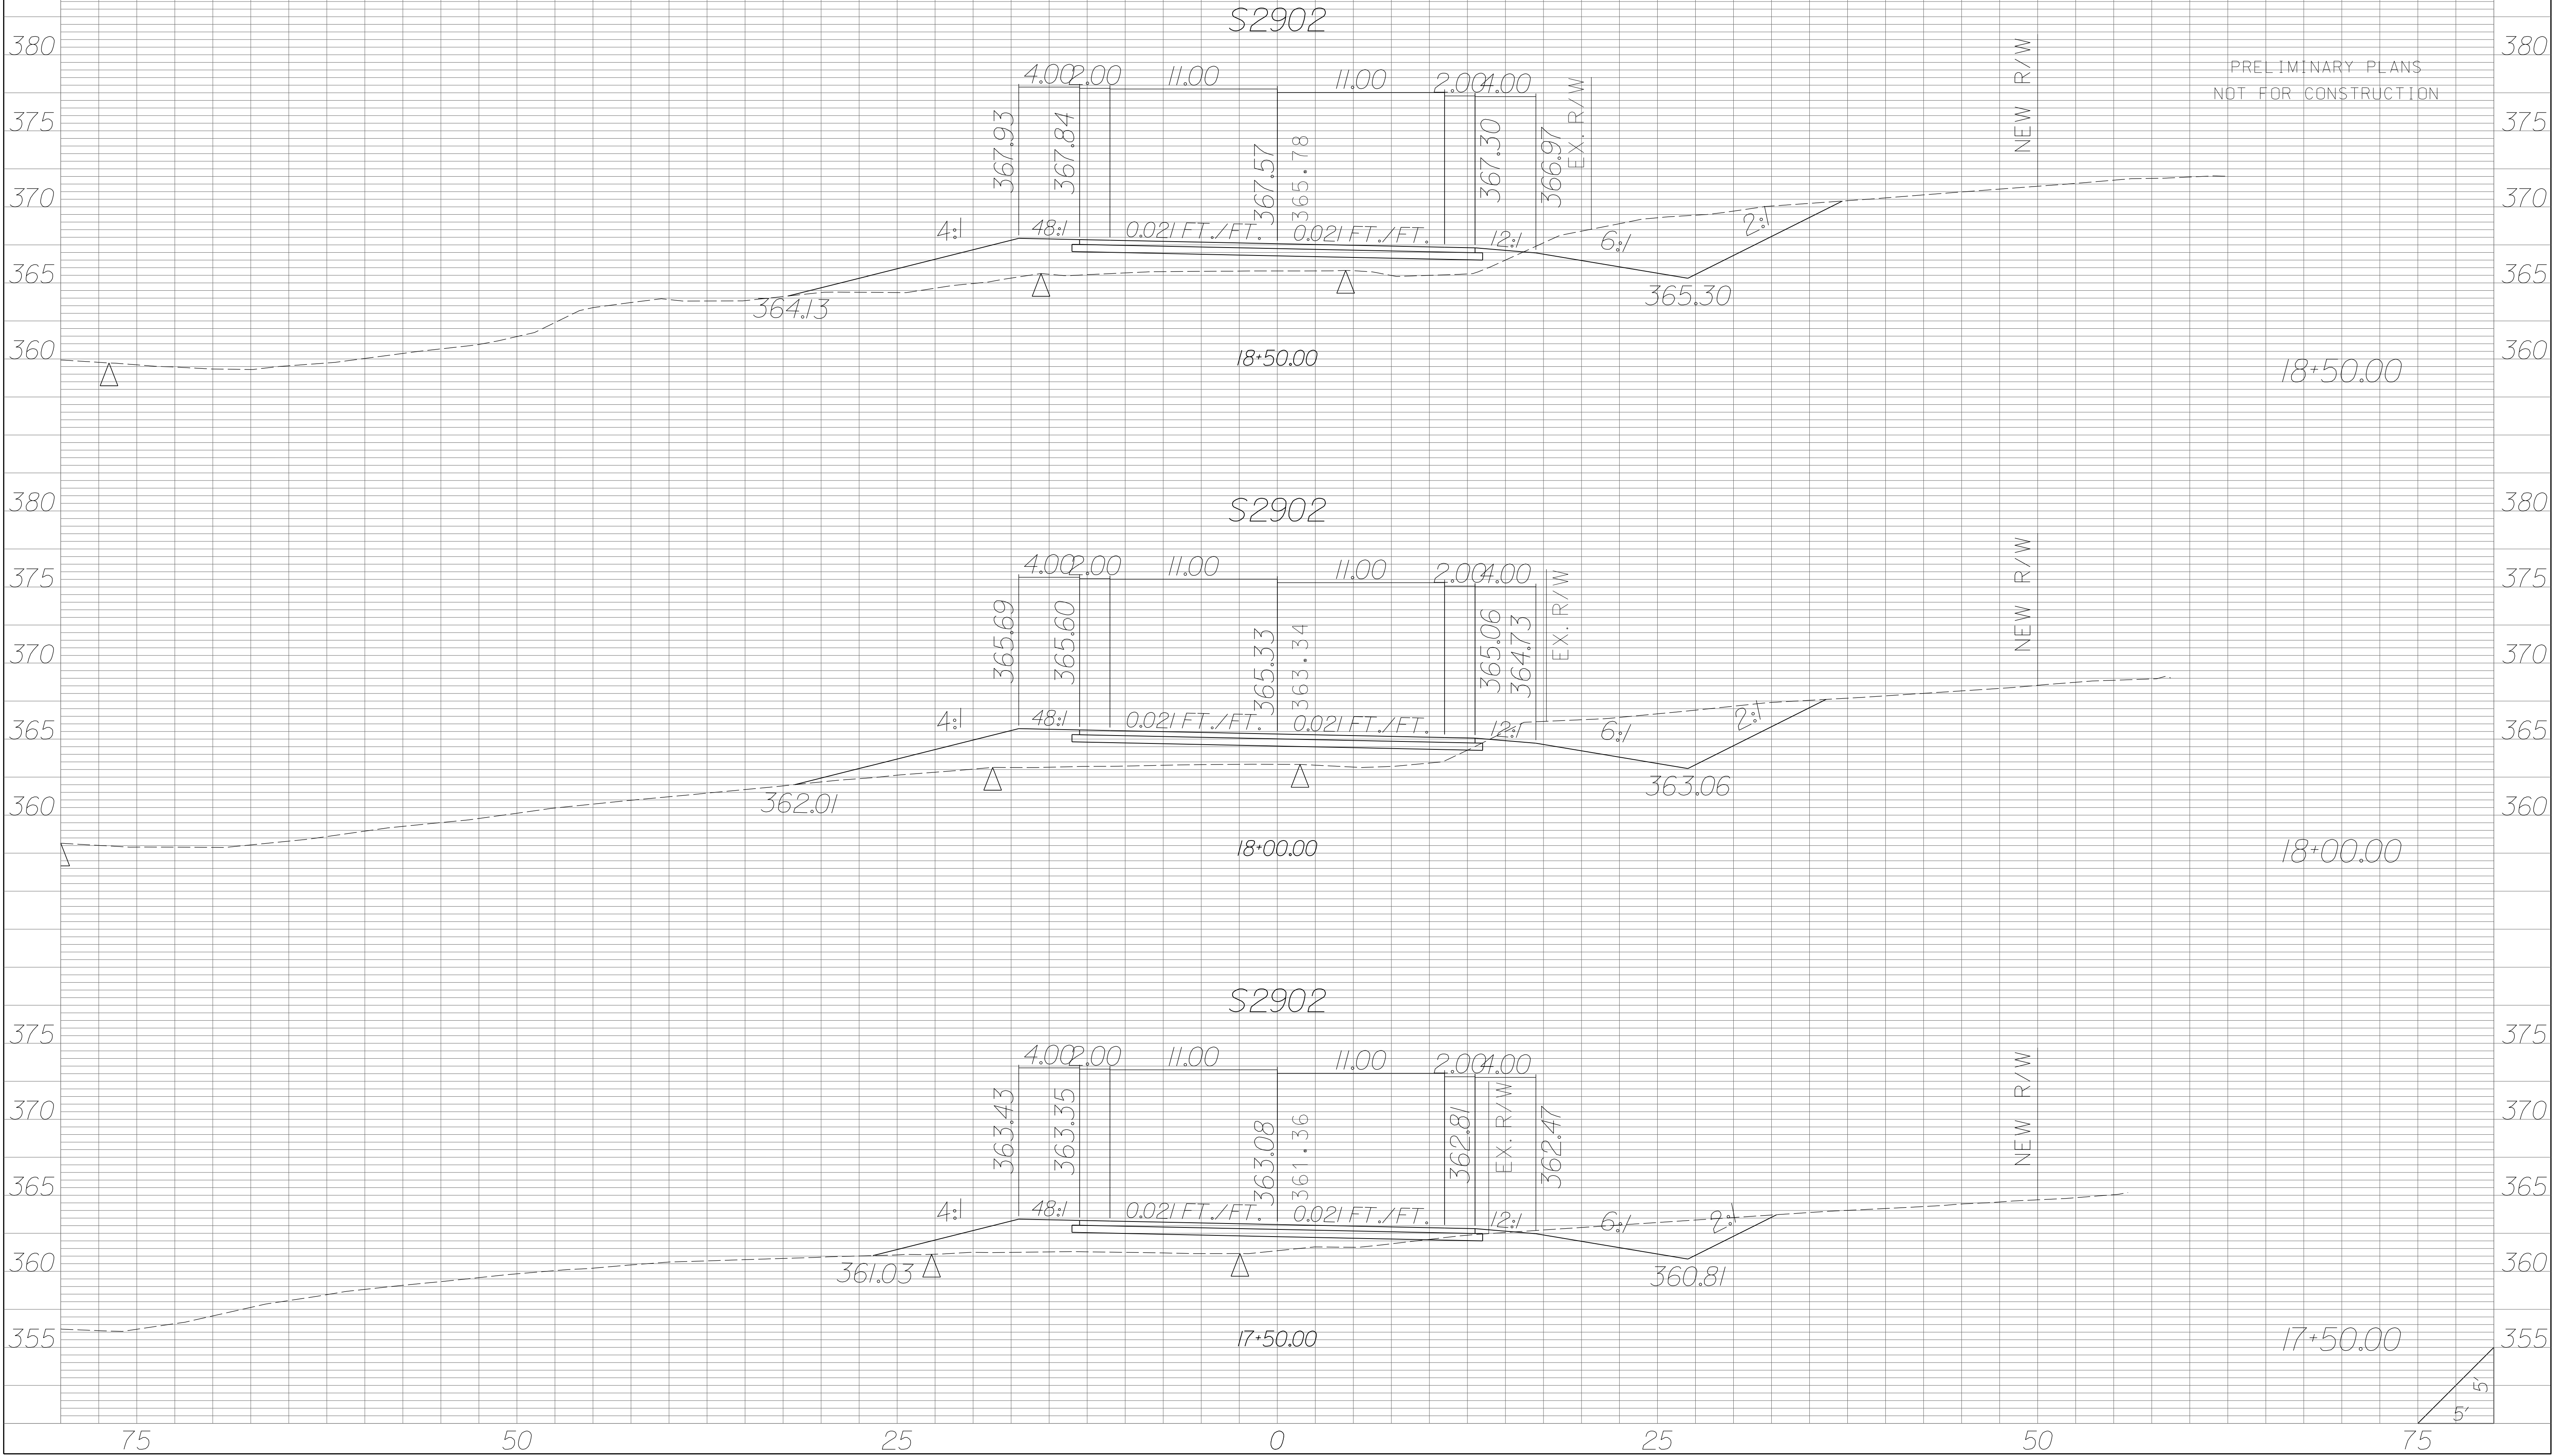

| STATE | COUNTY | PROJECT ID | RD/RTE NO. | SHEET NO. |
|-------|-----------------------------------|------------|------------|-----------|
| SC | NEWBERRY RICHLAND LEXINGTON | P029208 | 1-26 | X-674 |

PRELIMINARY PLANS
NOT FOR CONSTRUCTION

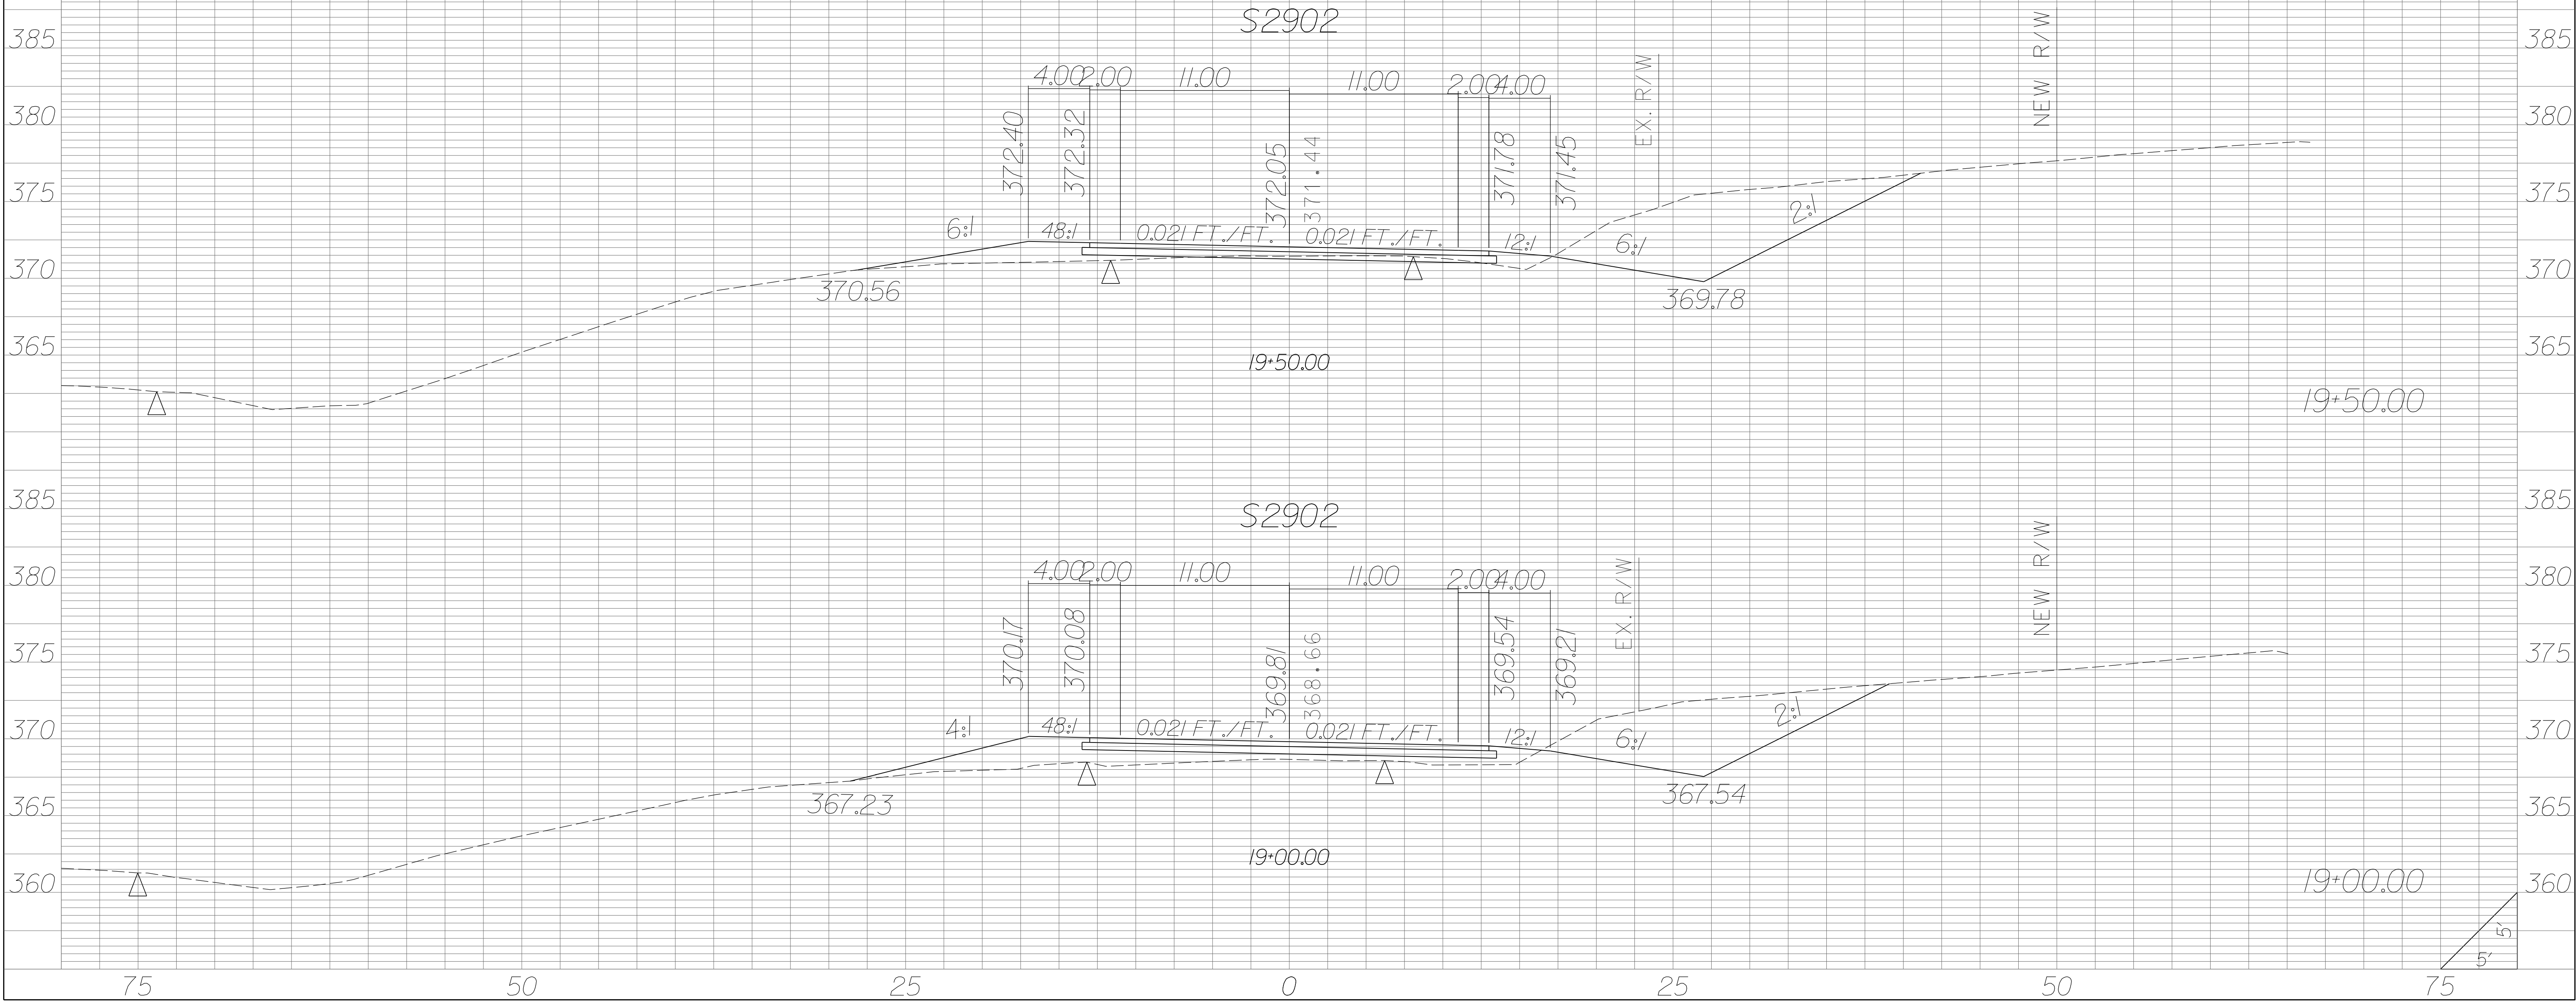


| STATE | COUNTY | PROJECT ID | RD/RTE NO. | SHEET NO. |
|-------|-----------------------------------|------------|------------|-----------|
| SC | NEWBERRY RICHLAND LEXINGTON | P029208 | 1-26 | X-675 |

PRELIMINARY PLANS
NOT FOR CONSTRUCTION

END CONSTRUCTION
STA. 20+91.00
S-40-2902 (THREE DOG ROAD)

S2902

NEW R/W

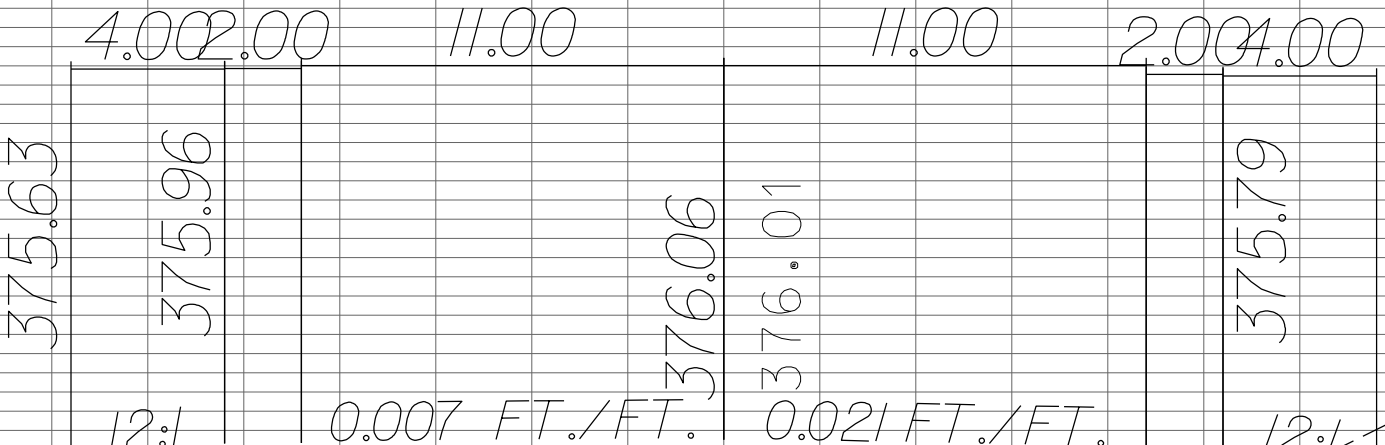

20+50.00

20+50.00

S2902


NEW R/W

EX. R/W




20+00.00


20+00.00

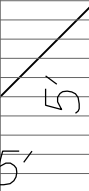


| STATE | COUNTY | PROJECT ID | RD/RTE NO. | SHEET NO. |
|-------|-----------------------------------|------------|------------|-----------|
| SC | NEWBERRY RICHLAND LEXINGTON | P029208 | 1-26 | X-678 |

PRELIMINARY PLANS
NOT FOR CONSTRUCTION

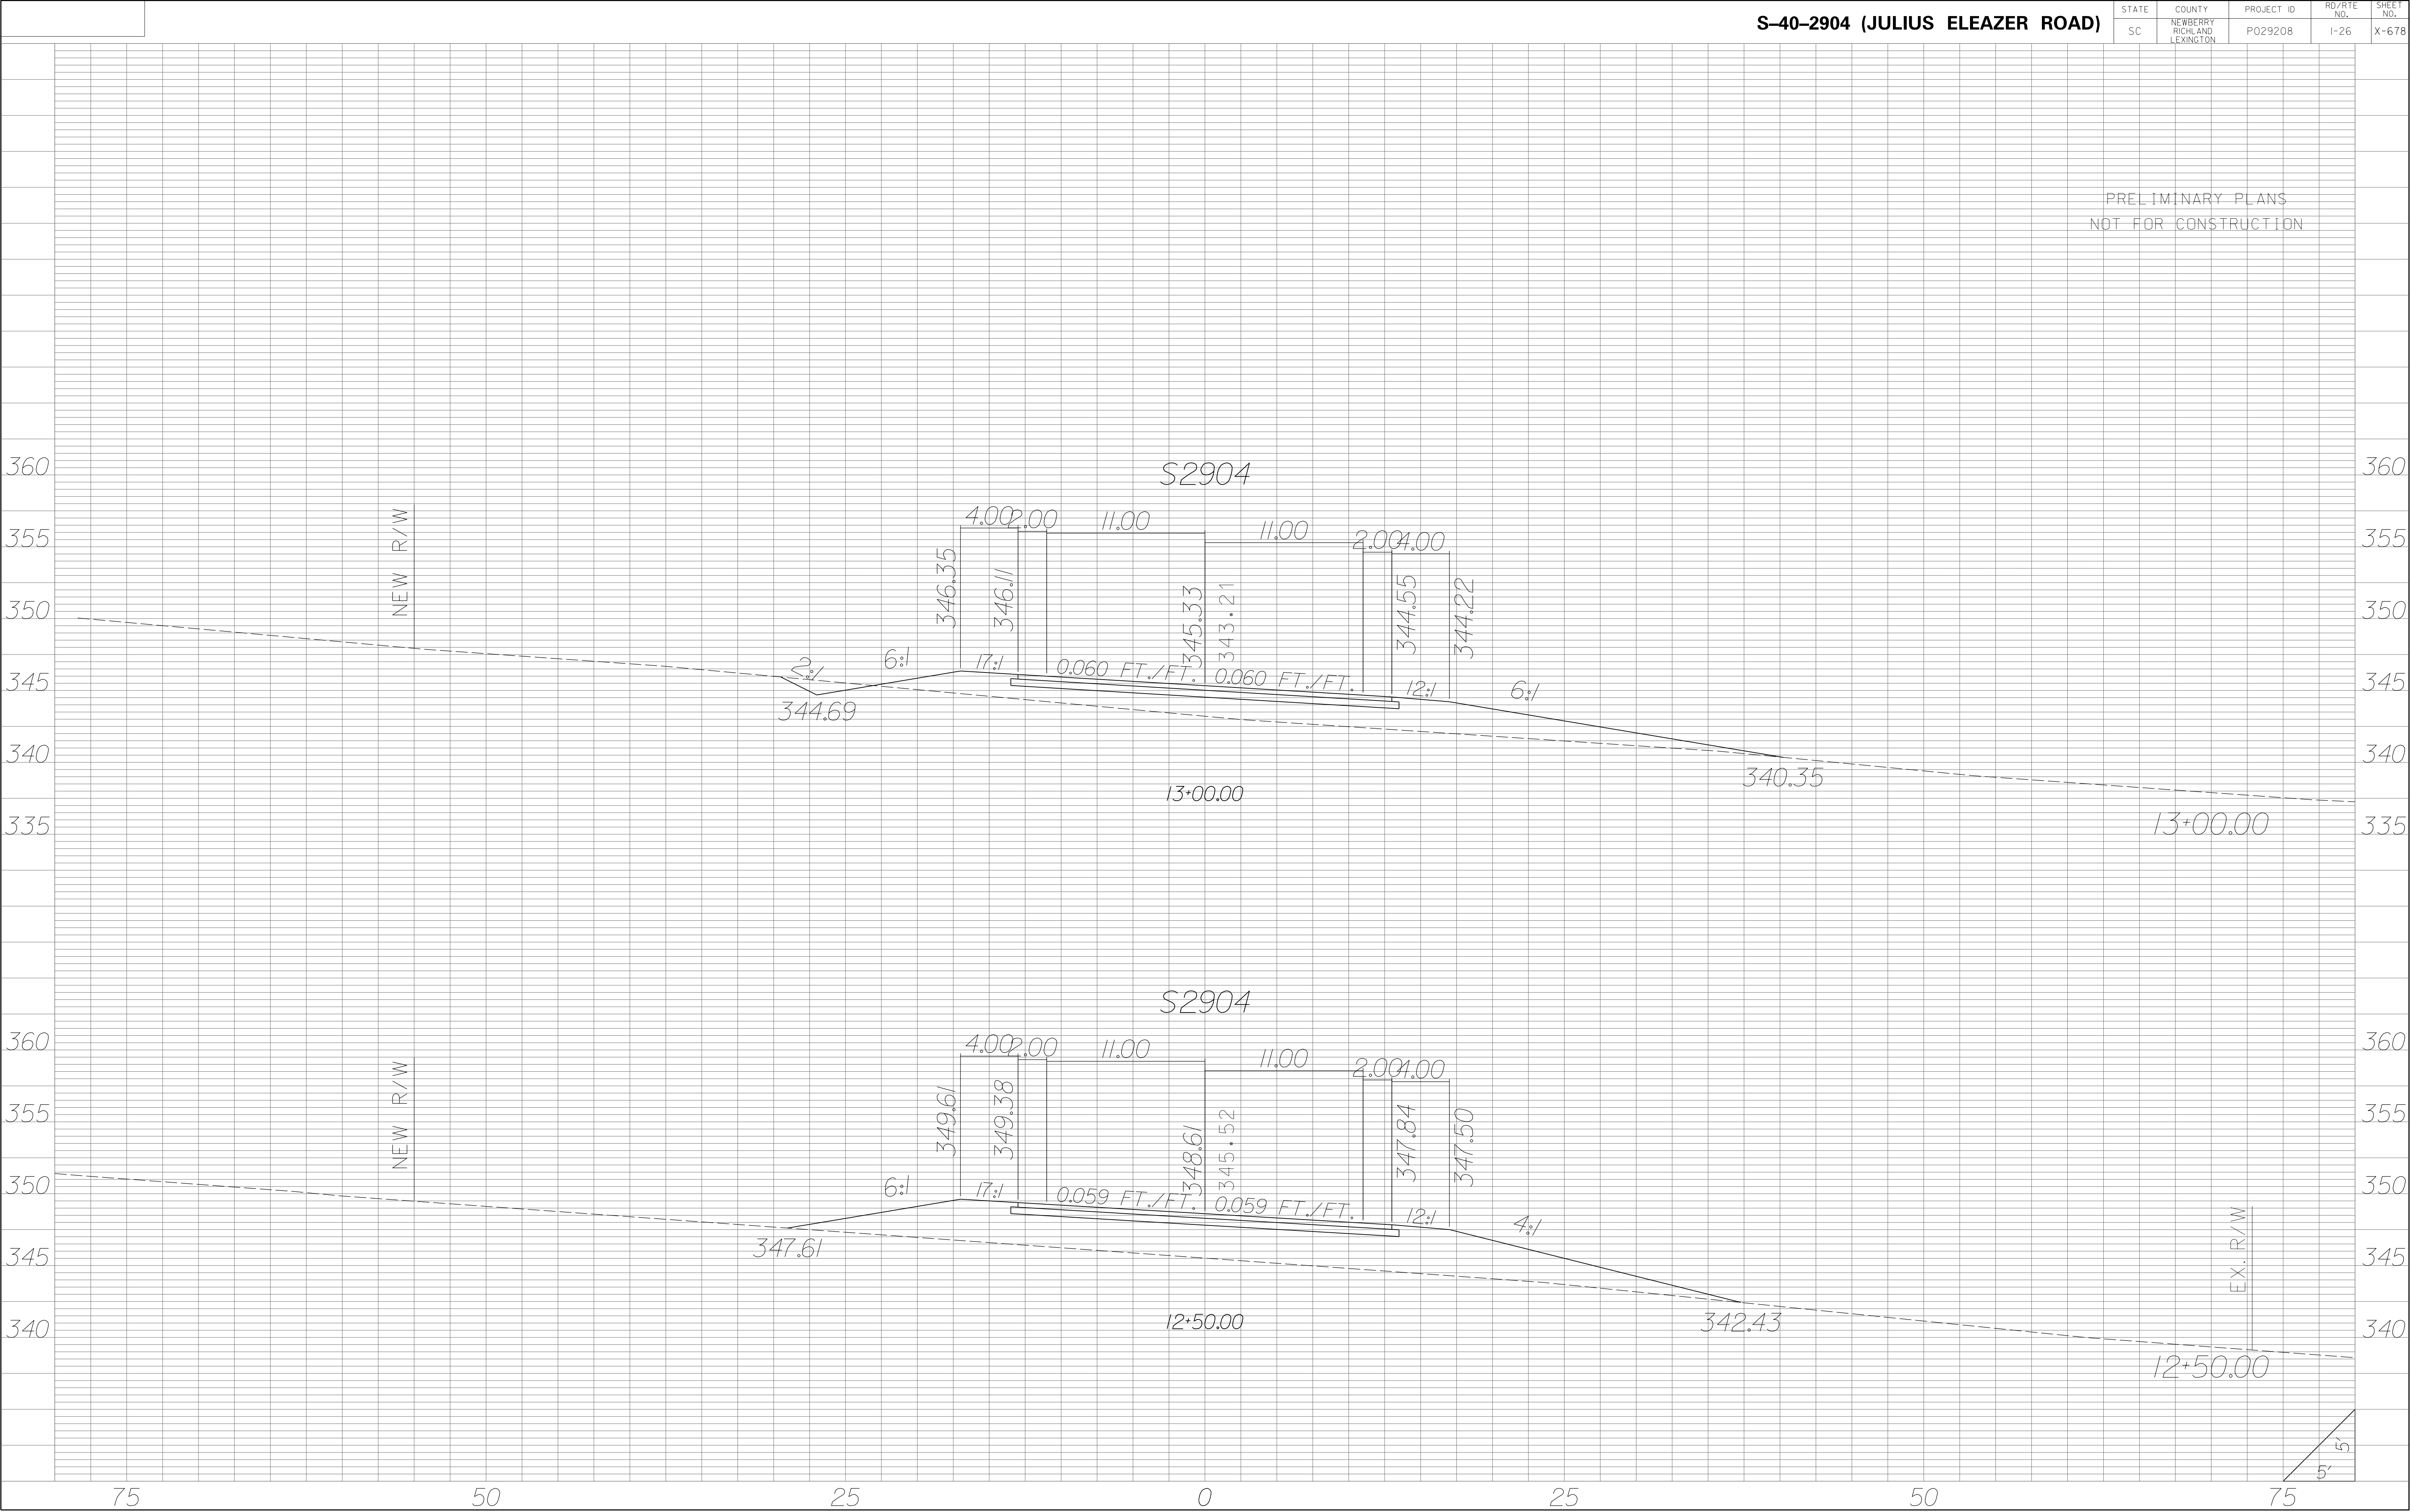


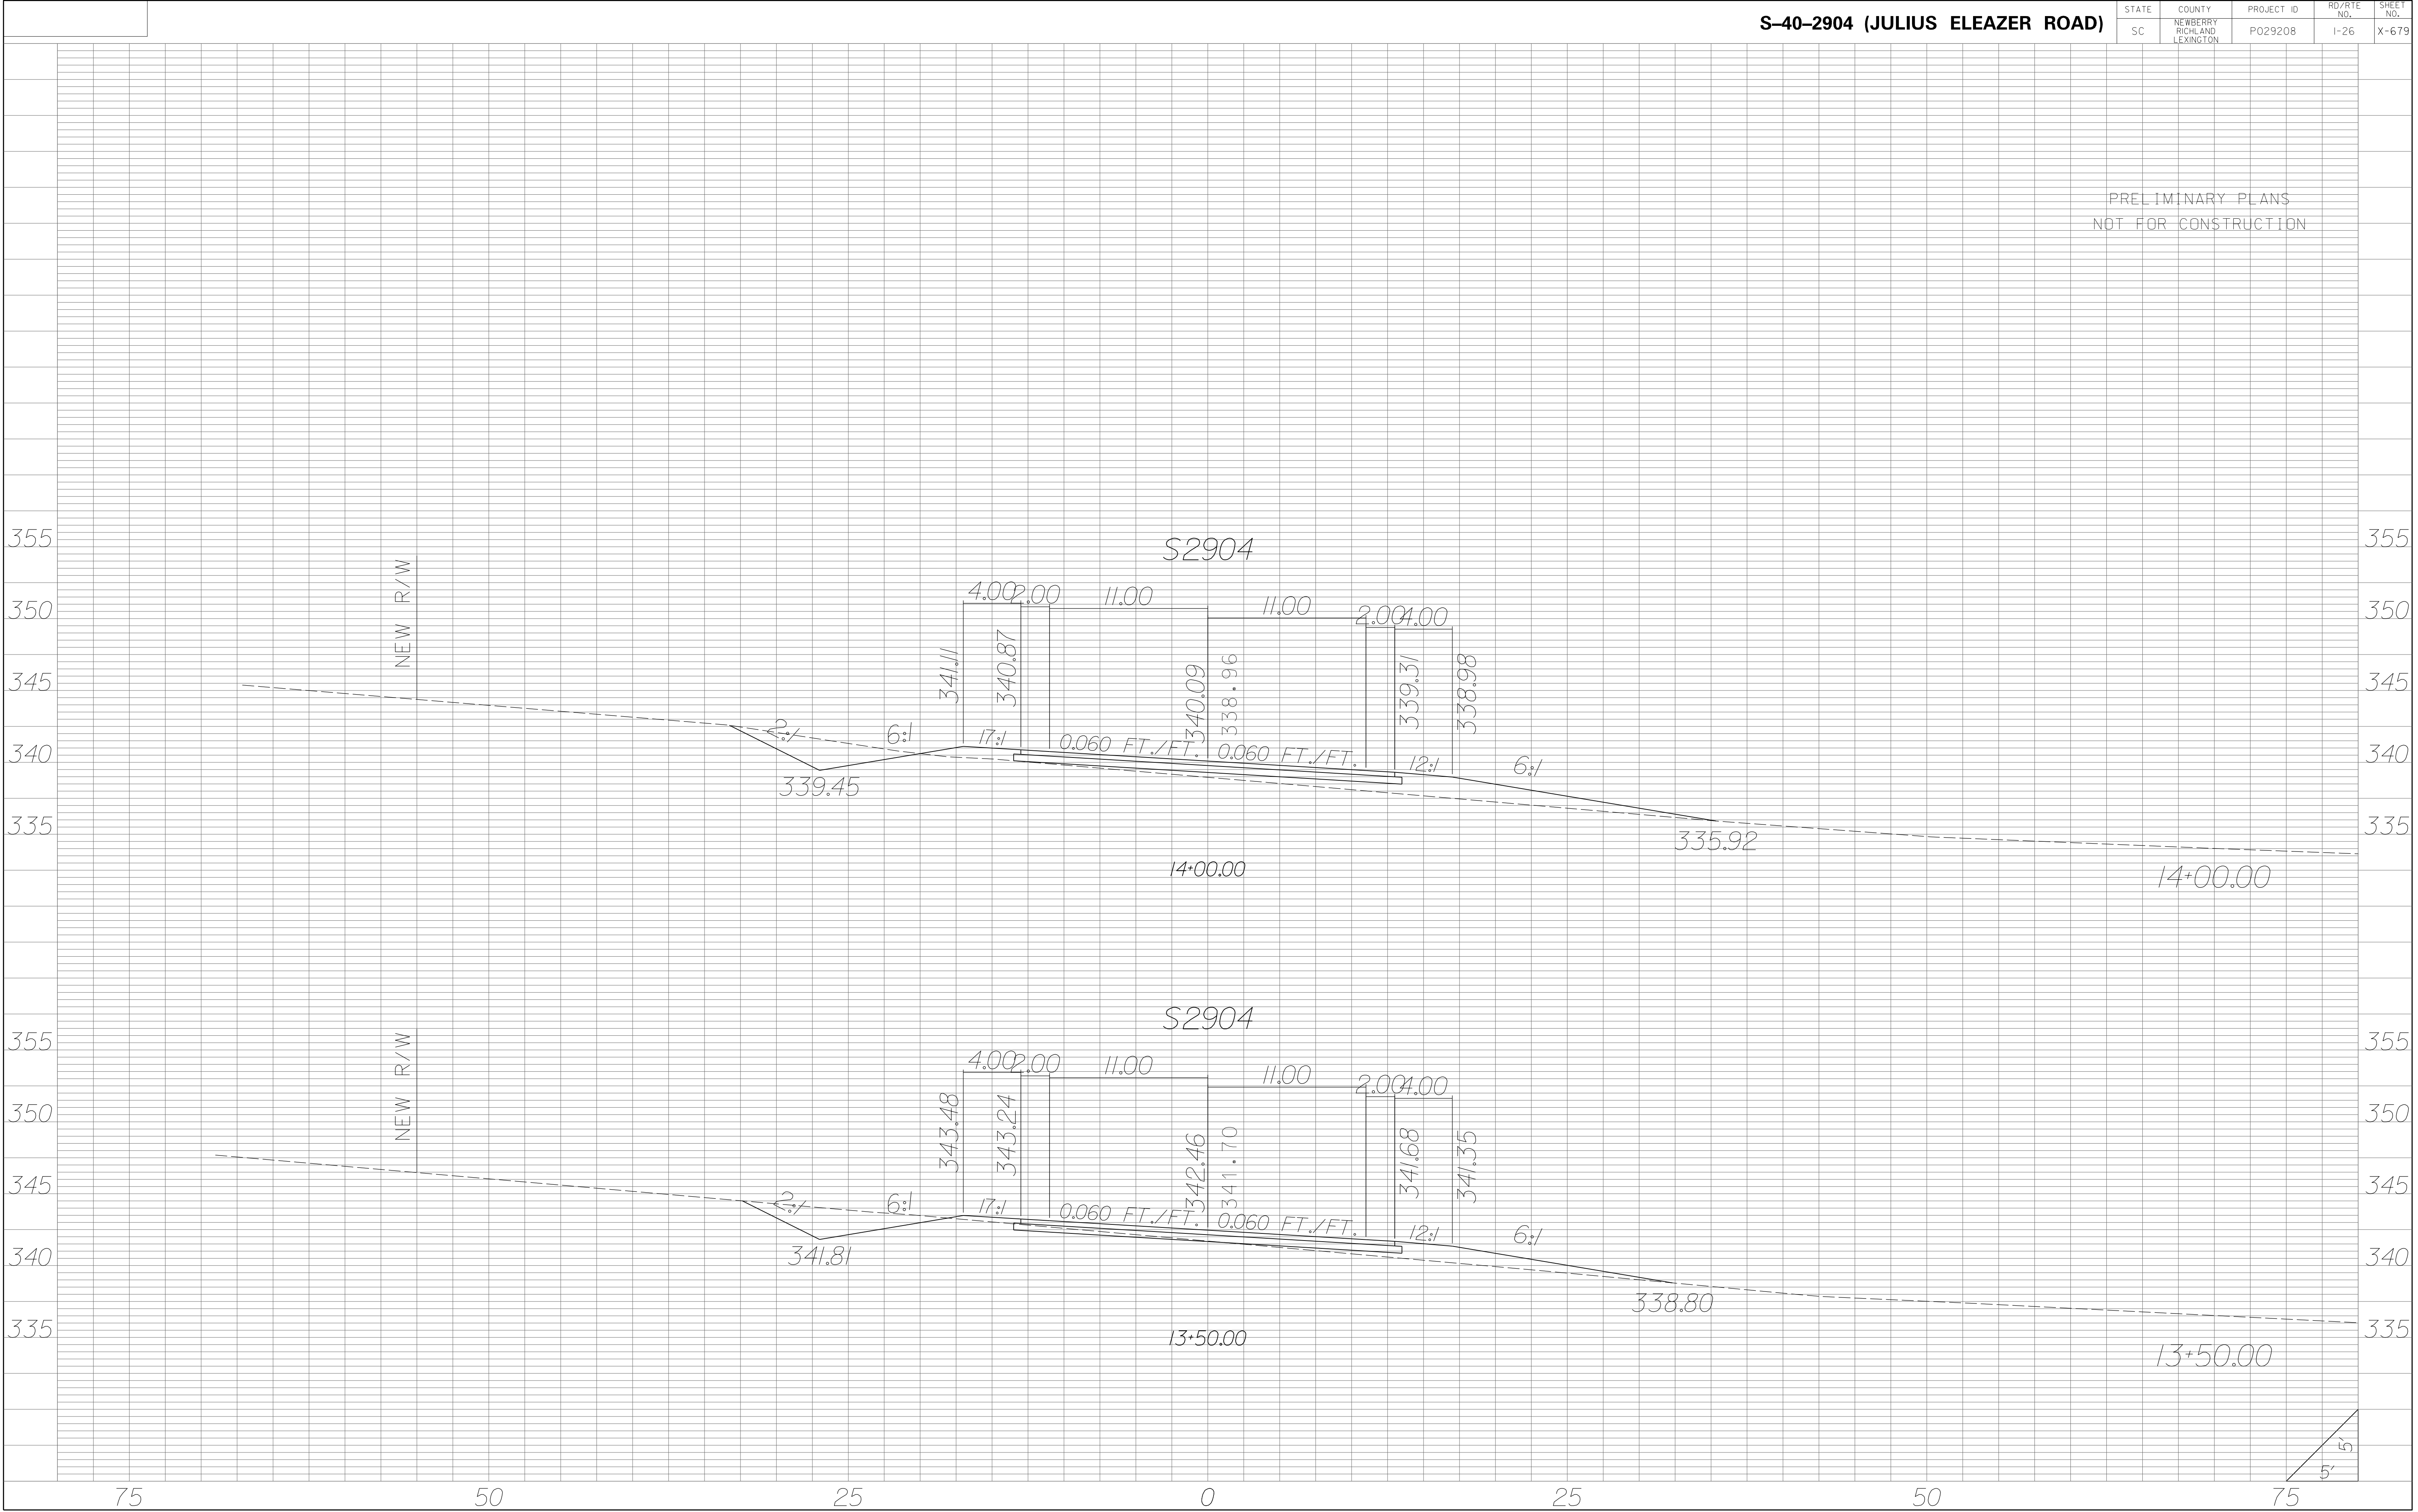

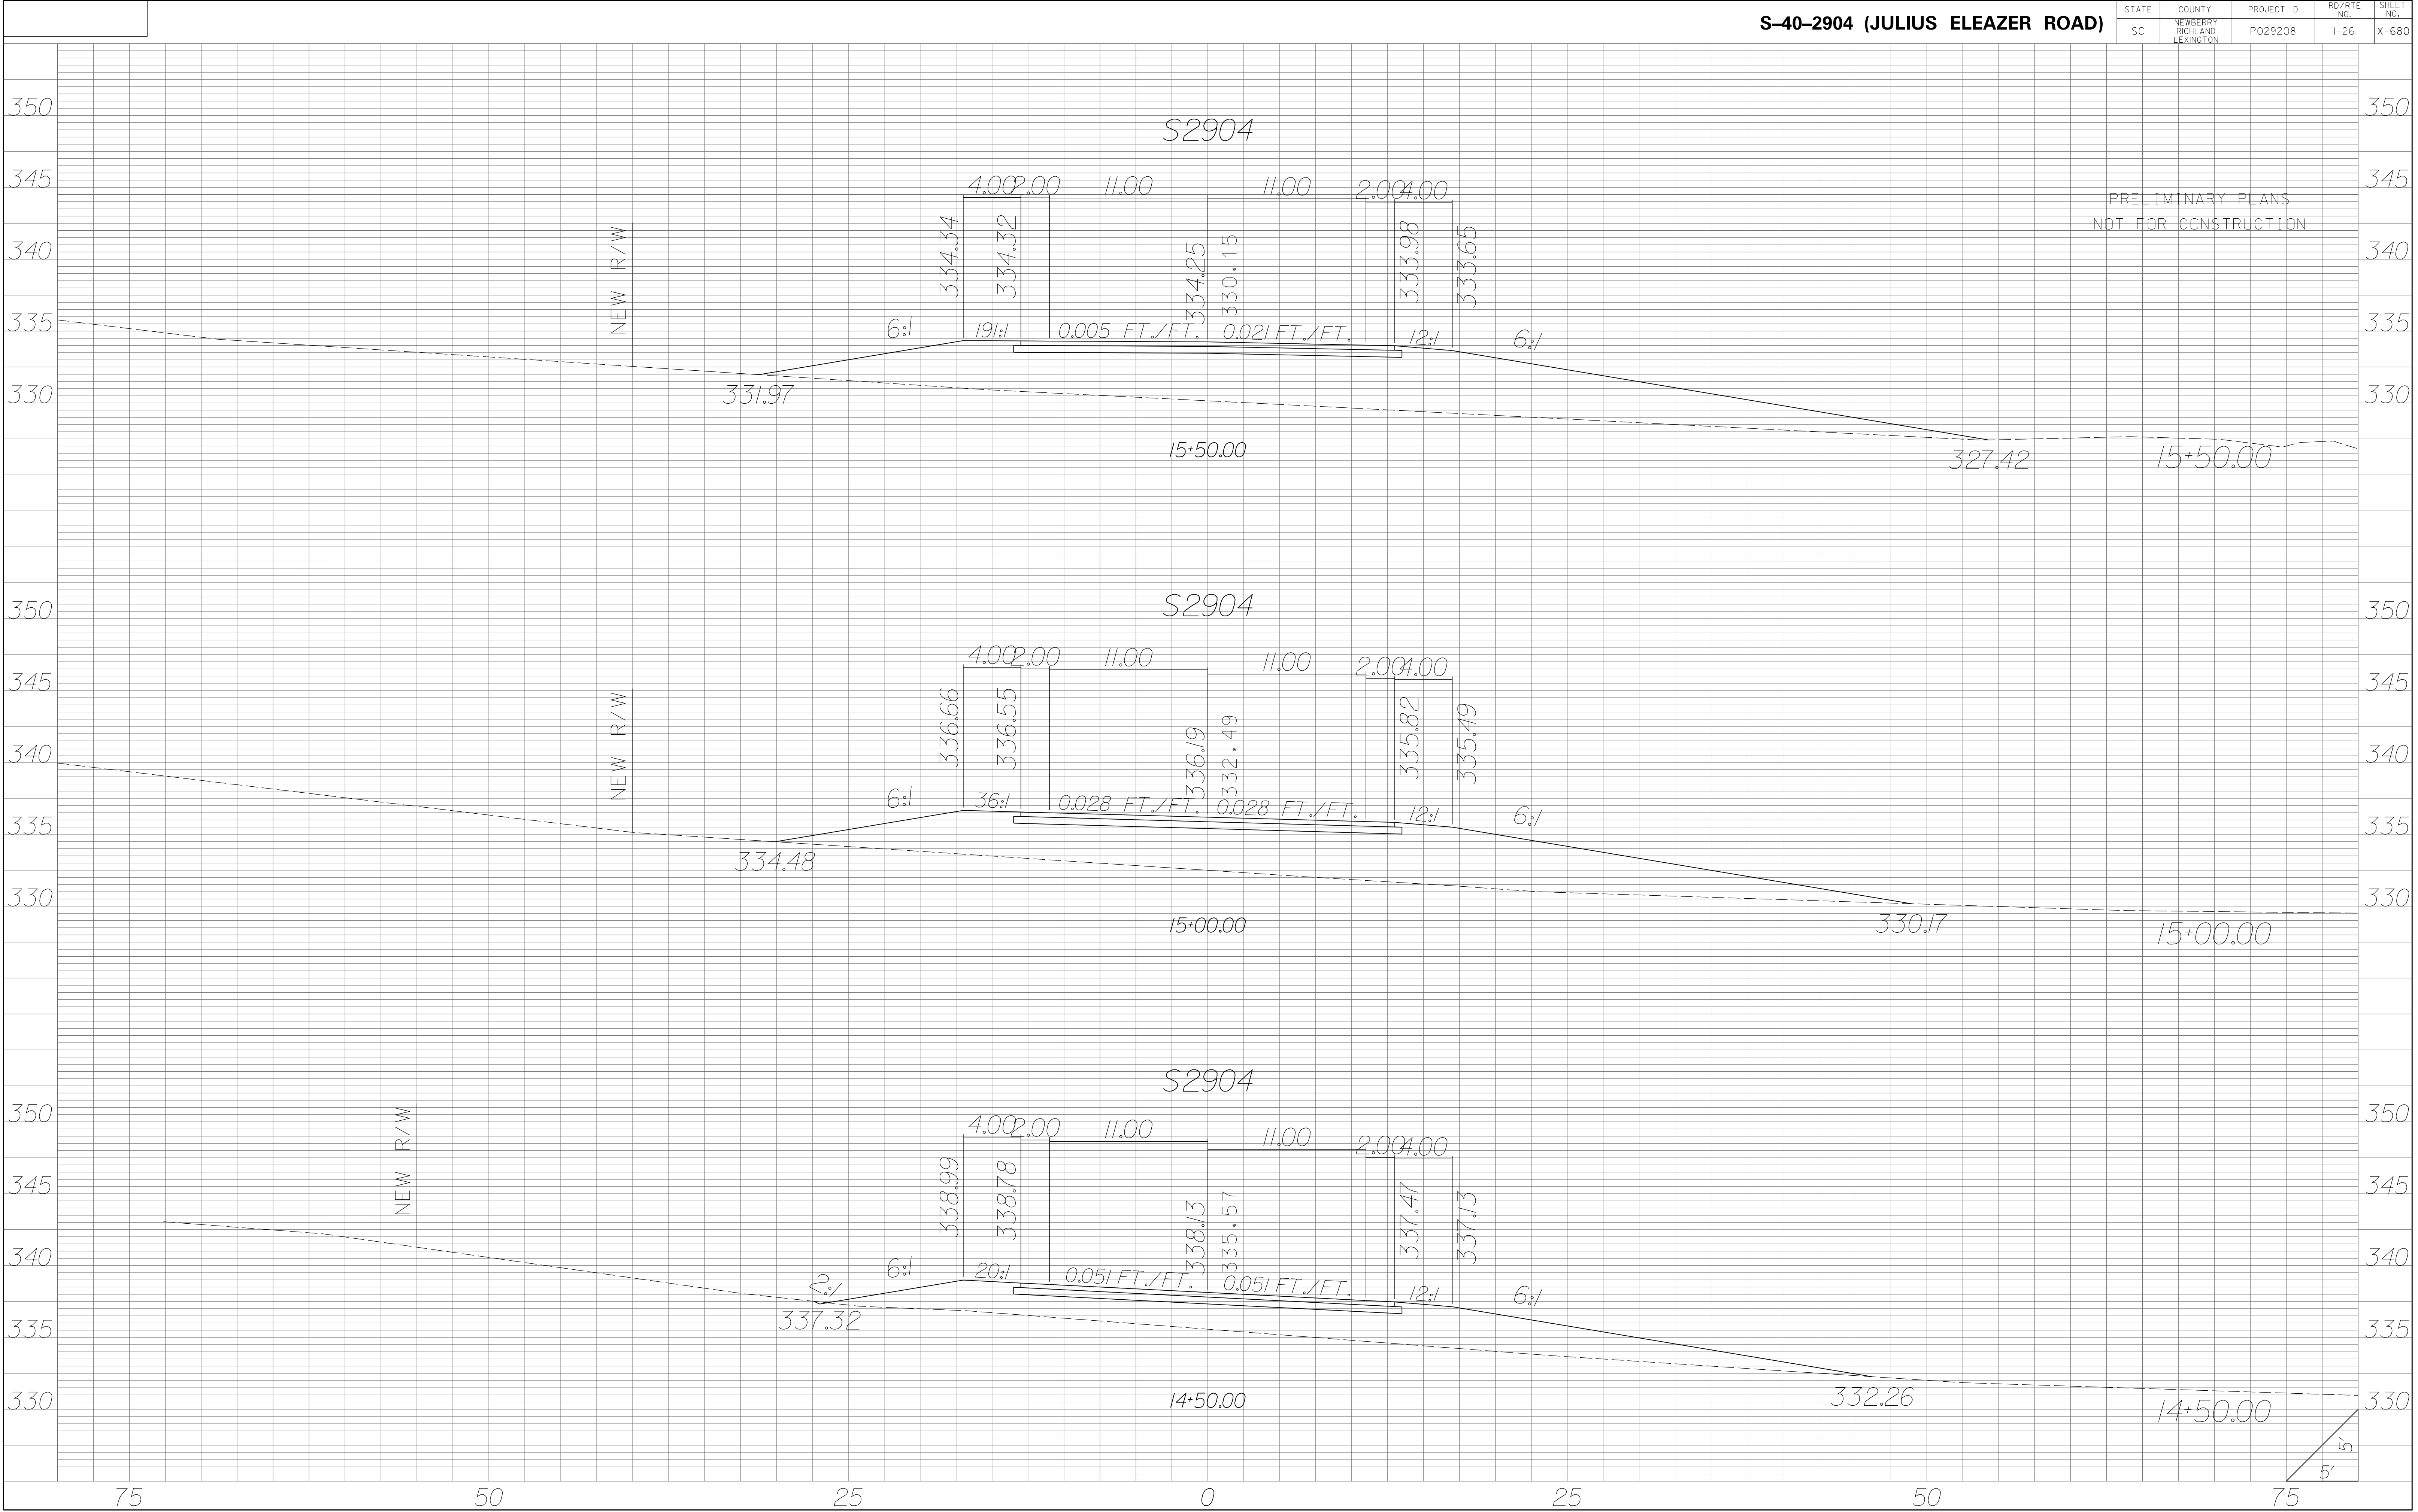


| STATE | COUNTY | PROJECT ID | RD/RTE NO. | SHEET NO. |
|-------|-----------------------------------|------------|------------|-----------|
| SC | NEWBERRY RICHLAND LEXINGTON | P029208 | I-26 | X-68I |

PRELIMINARY PLANS
NOT FOR CONSTRUCTION

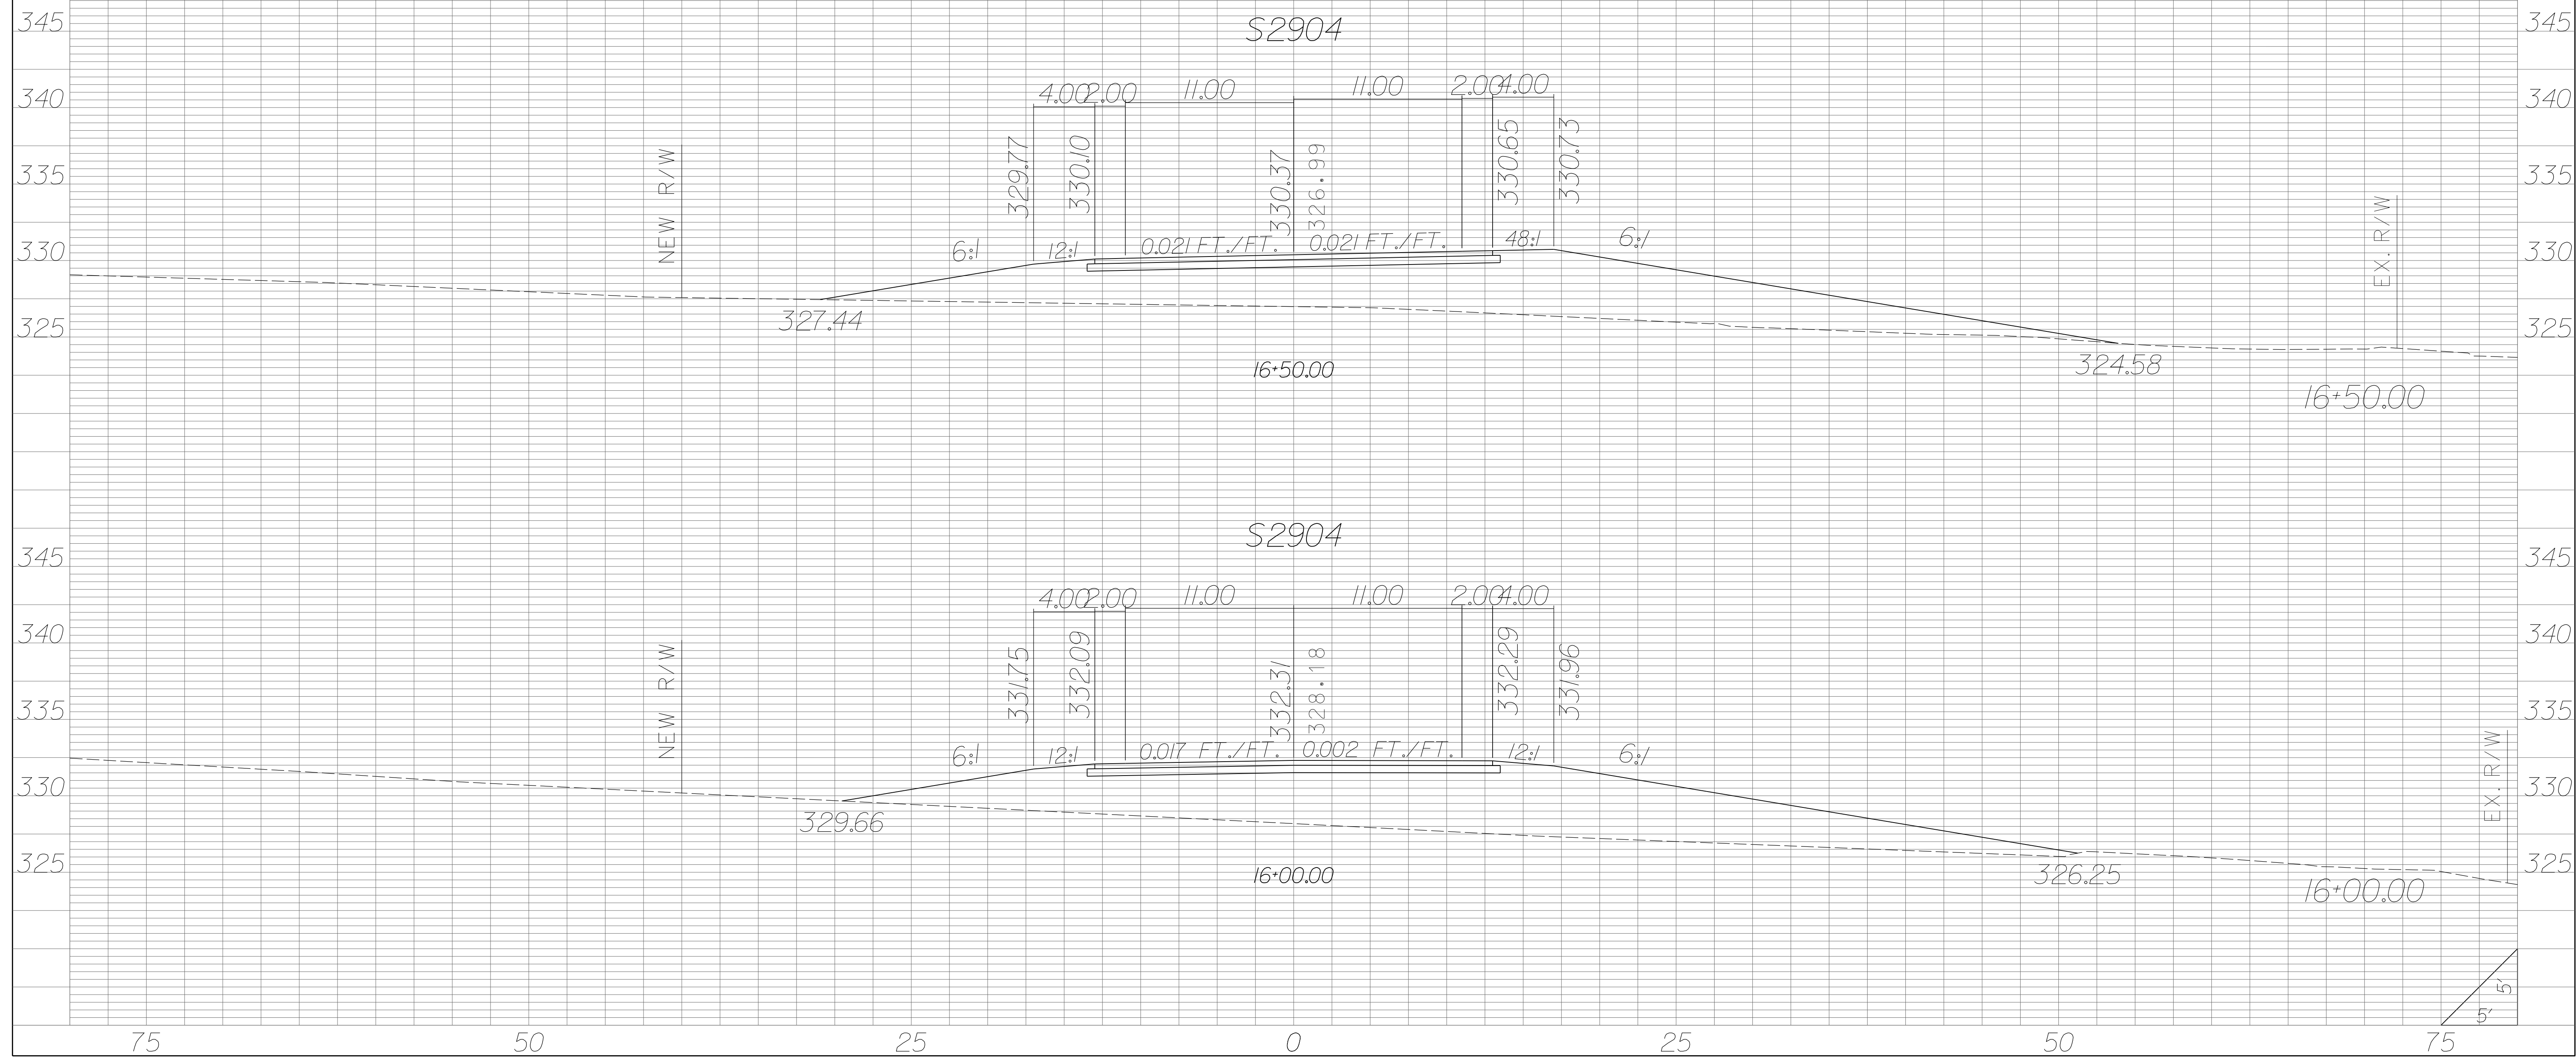


| STATE | COUNTY | PROJECT ID | RD/RTE NO. | SHEET NO. |
|-------|-----------------------------------|------------|------------|-----------|
| SC | NEWBERRY RICHLAND LEXINGTON | P029208 | 1-26 | X-683 |

PRELIMINARY PLANS
NOT FOR CONSTRUCTION

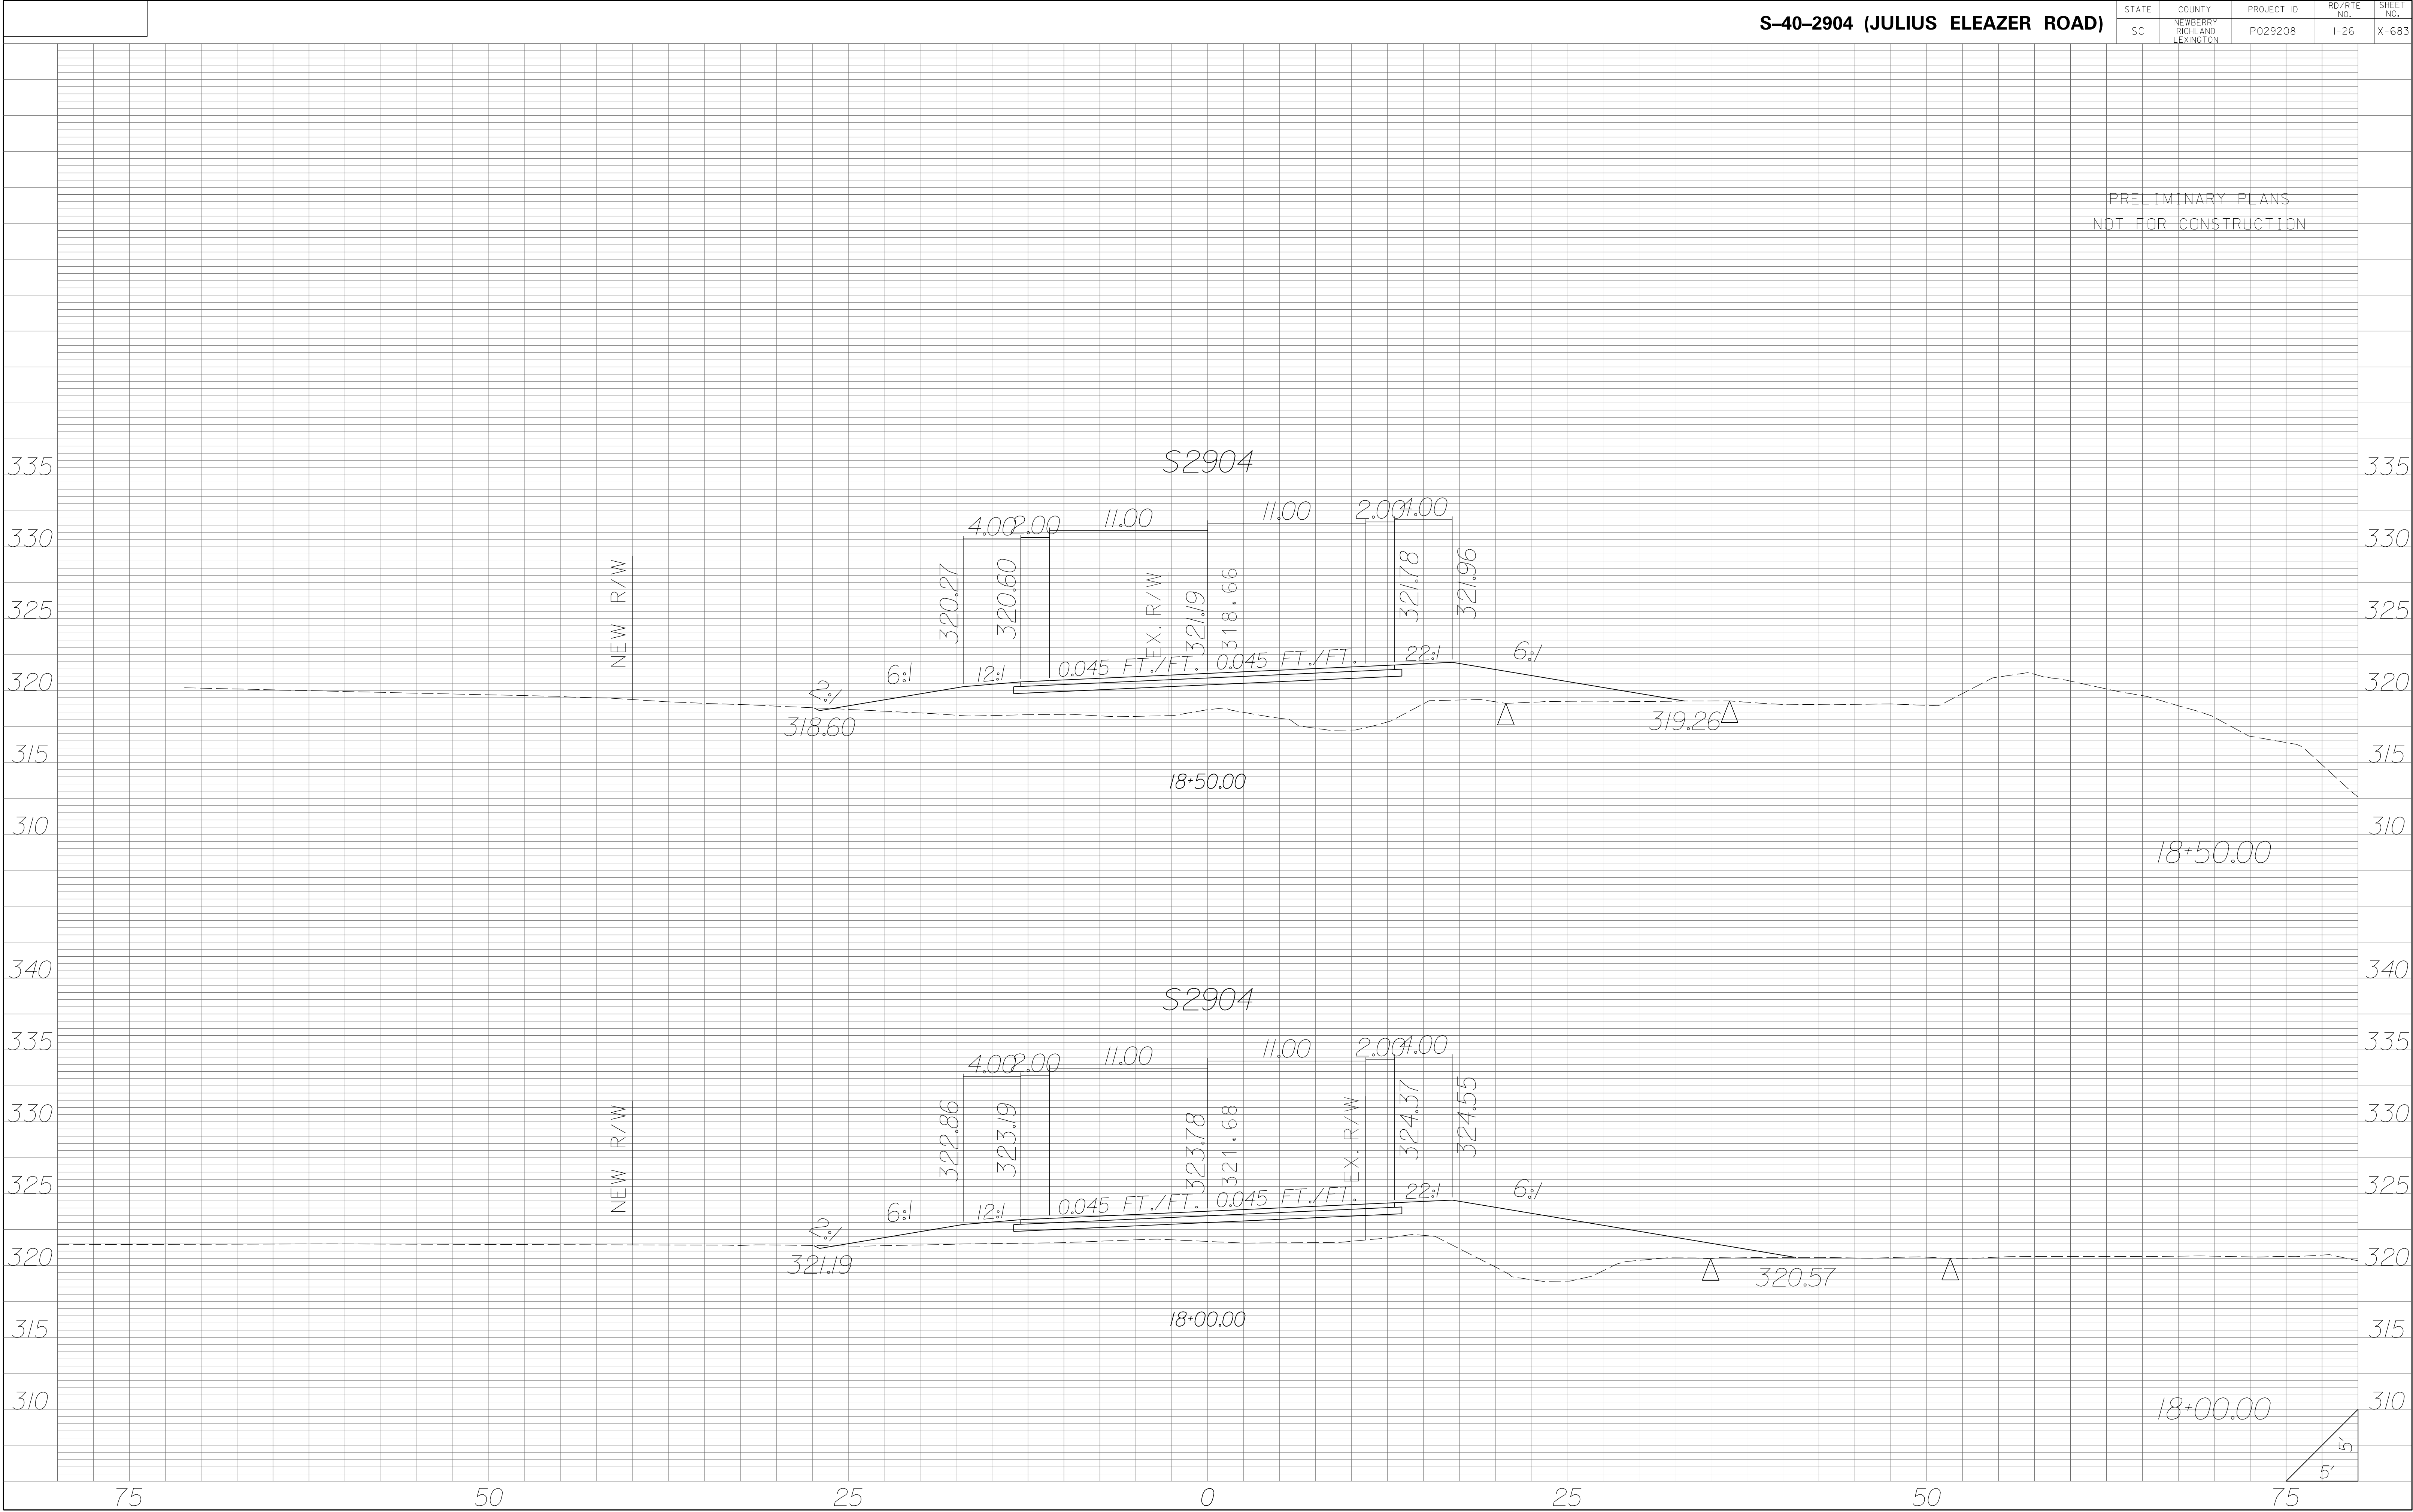


| STATE | COUNTY | PROJECT ID | RD/RTE NO. | SHEET NO. |
|-------|-----------------------------------|------------|------------|-----------|
| SC | NEWBERRY RICHLAND LEXINGTON | P029208 | 1-26 | X-684 |

PRELIMINARY PLANS
NOT FOR CONSTRUCTION

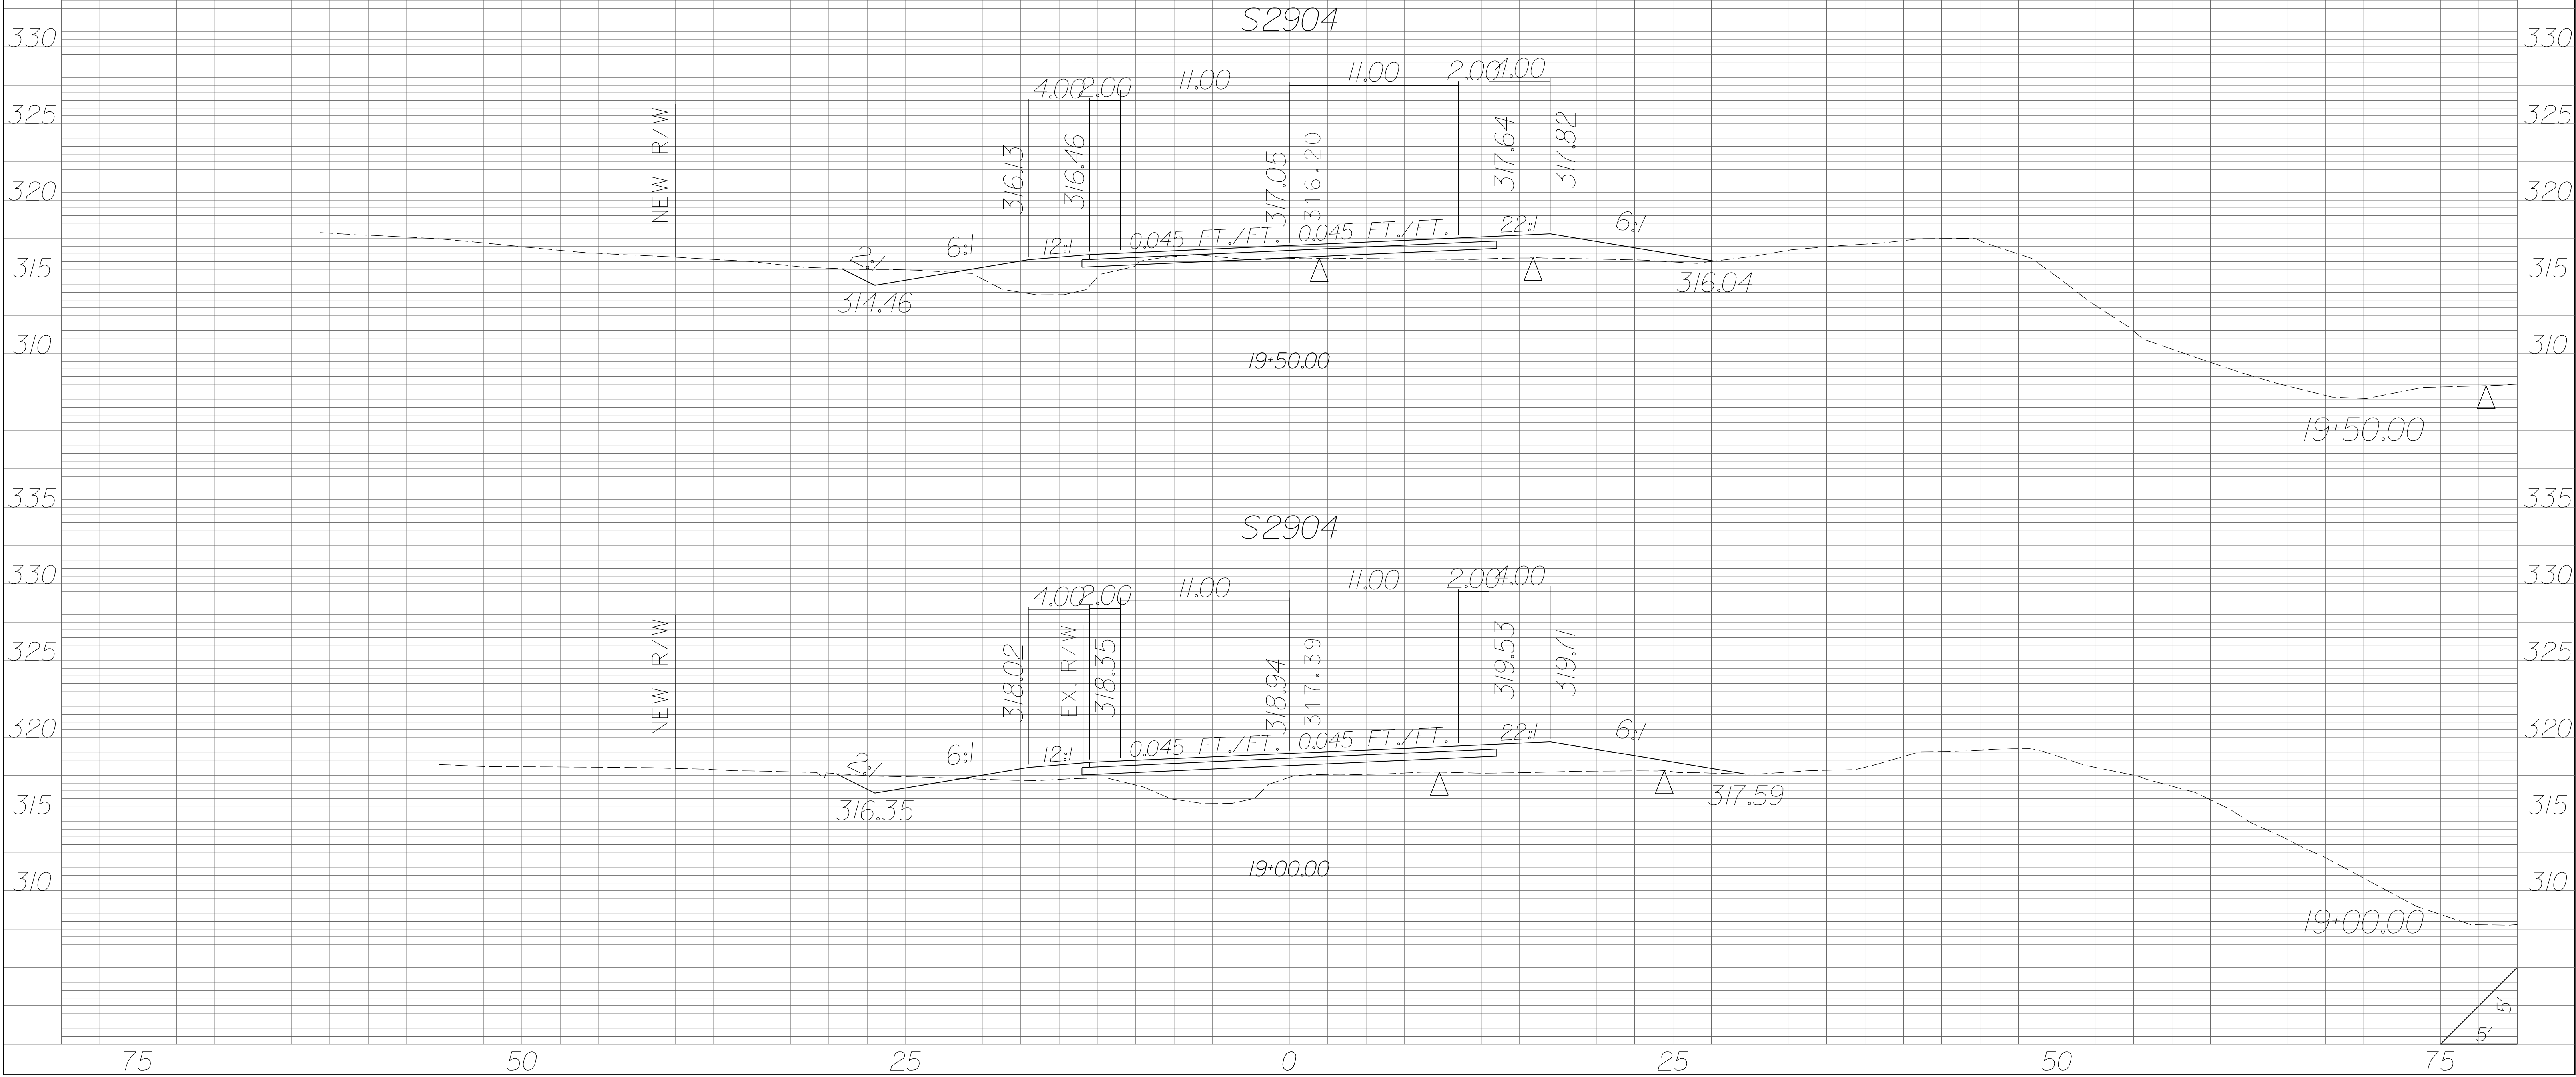


| STATE | COUNTY | PROJECT ID | RD/RTE NO. | SHEET NO. |
|-------|-----------------------------------|------------|------------|-----------|
| SC | NEWBERRY RICHLAND LEXINGTON | P029208 | 1-26 | X-685 |


PRELIMINARY PLANS
NOT FOR CONSTRUCTION

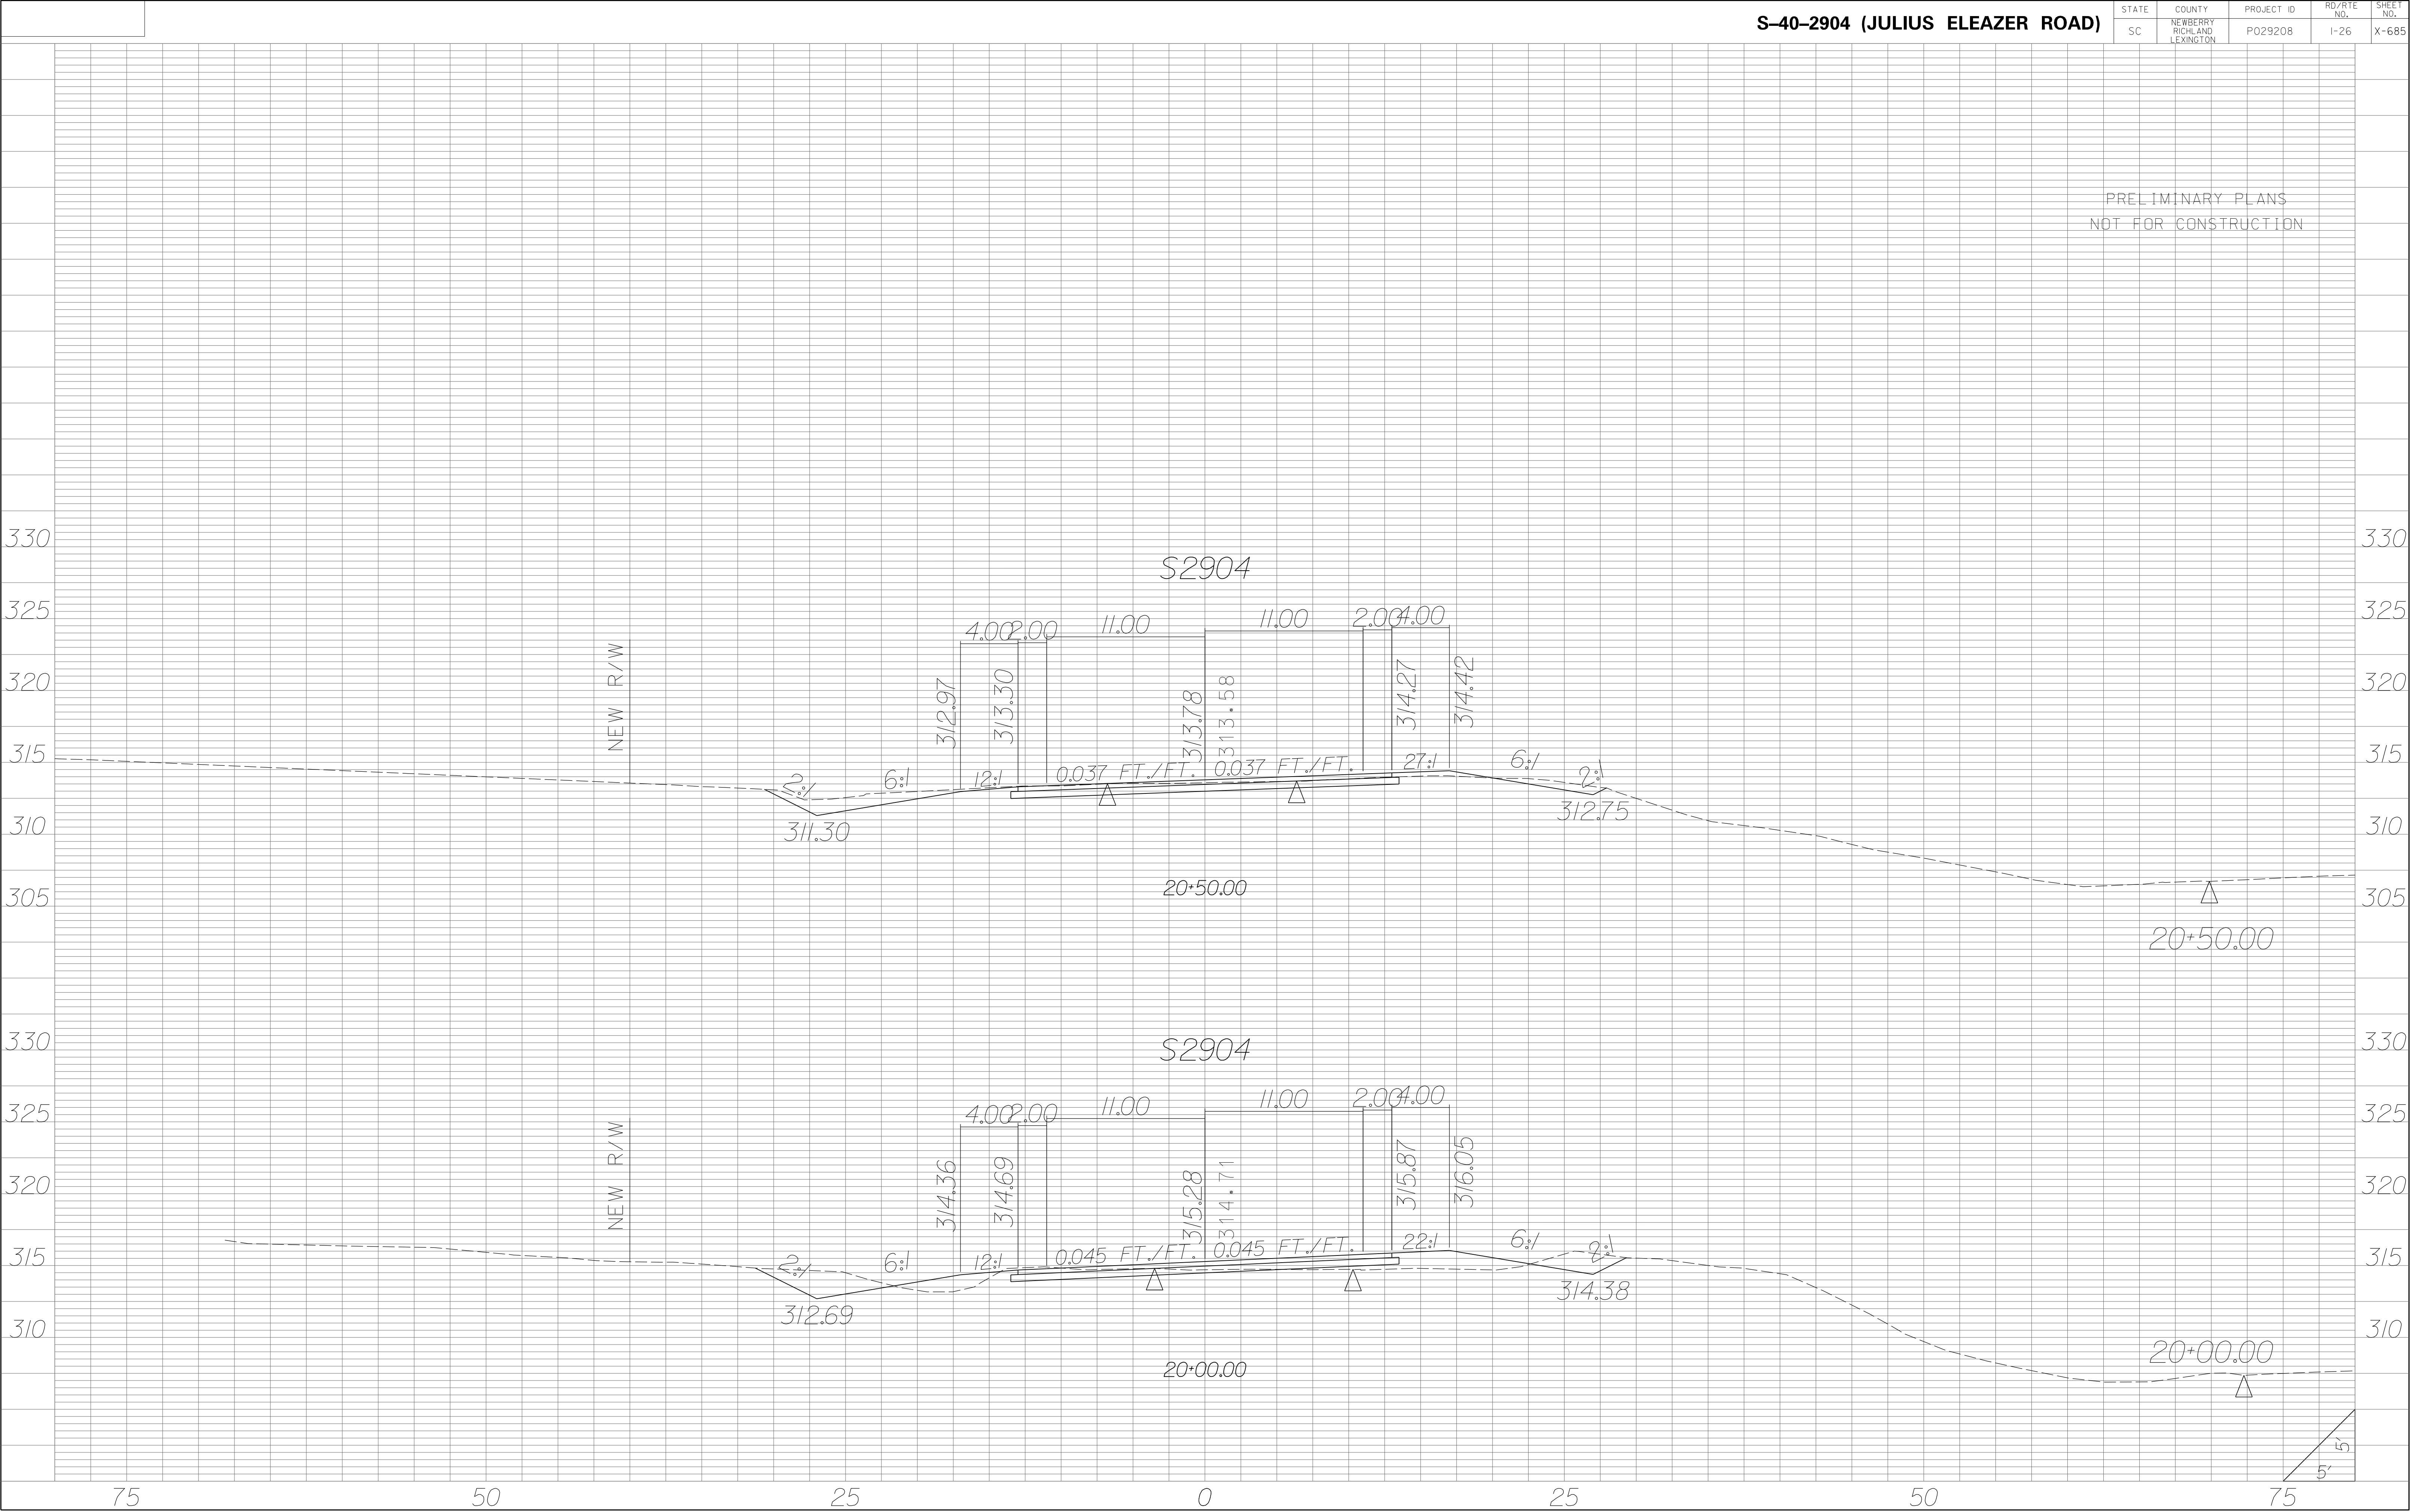

| STATE | COUNTY | PROJECT ID | RD/RTE NO. | SHEET NO. |
|-------|-----------------------------------|------------|------------|-----------|
| SC | NEWBERRY RICHLAND LEXINGTON | P029208 | I-26 | X-686 |

PRELIMINARY PLANS
NOT FOR CONSTRUCTION

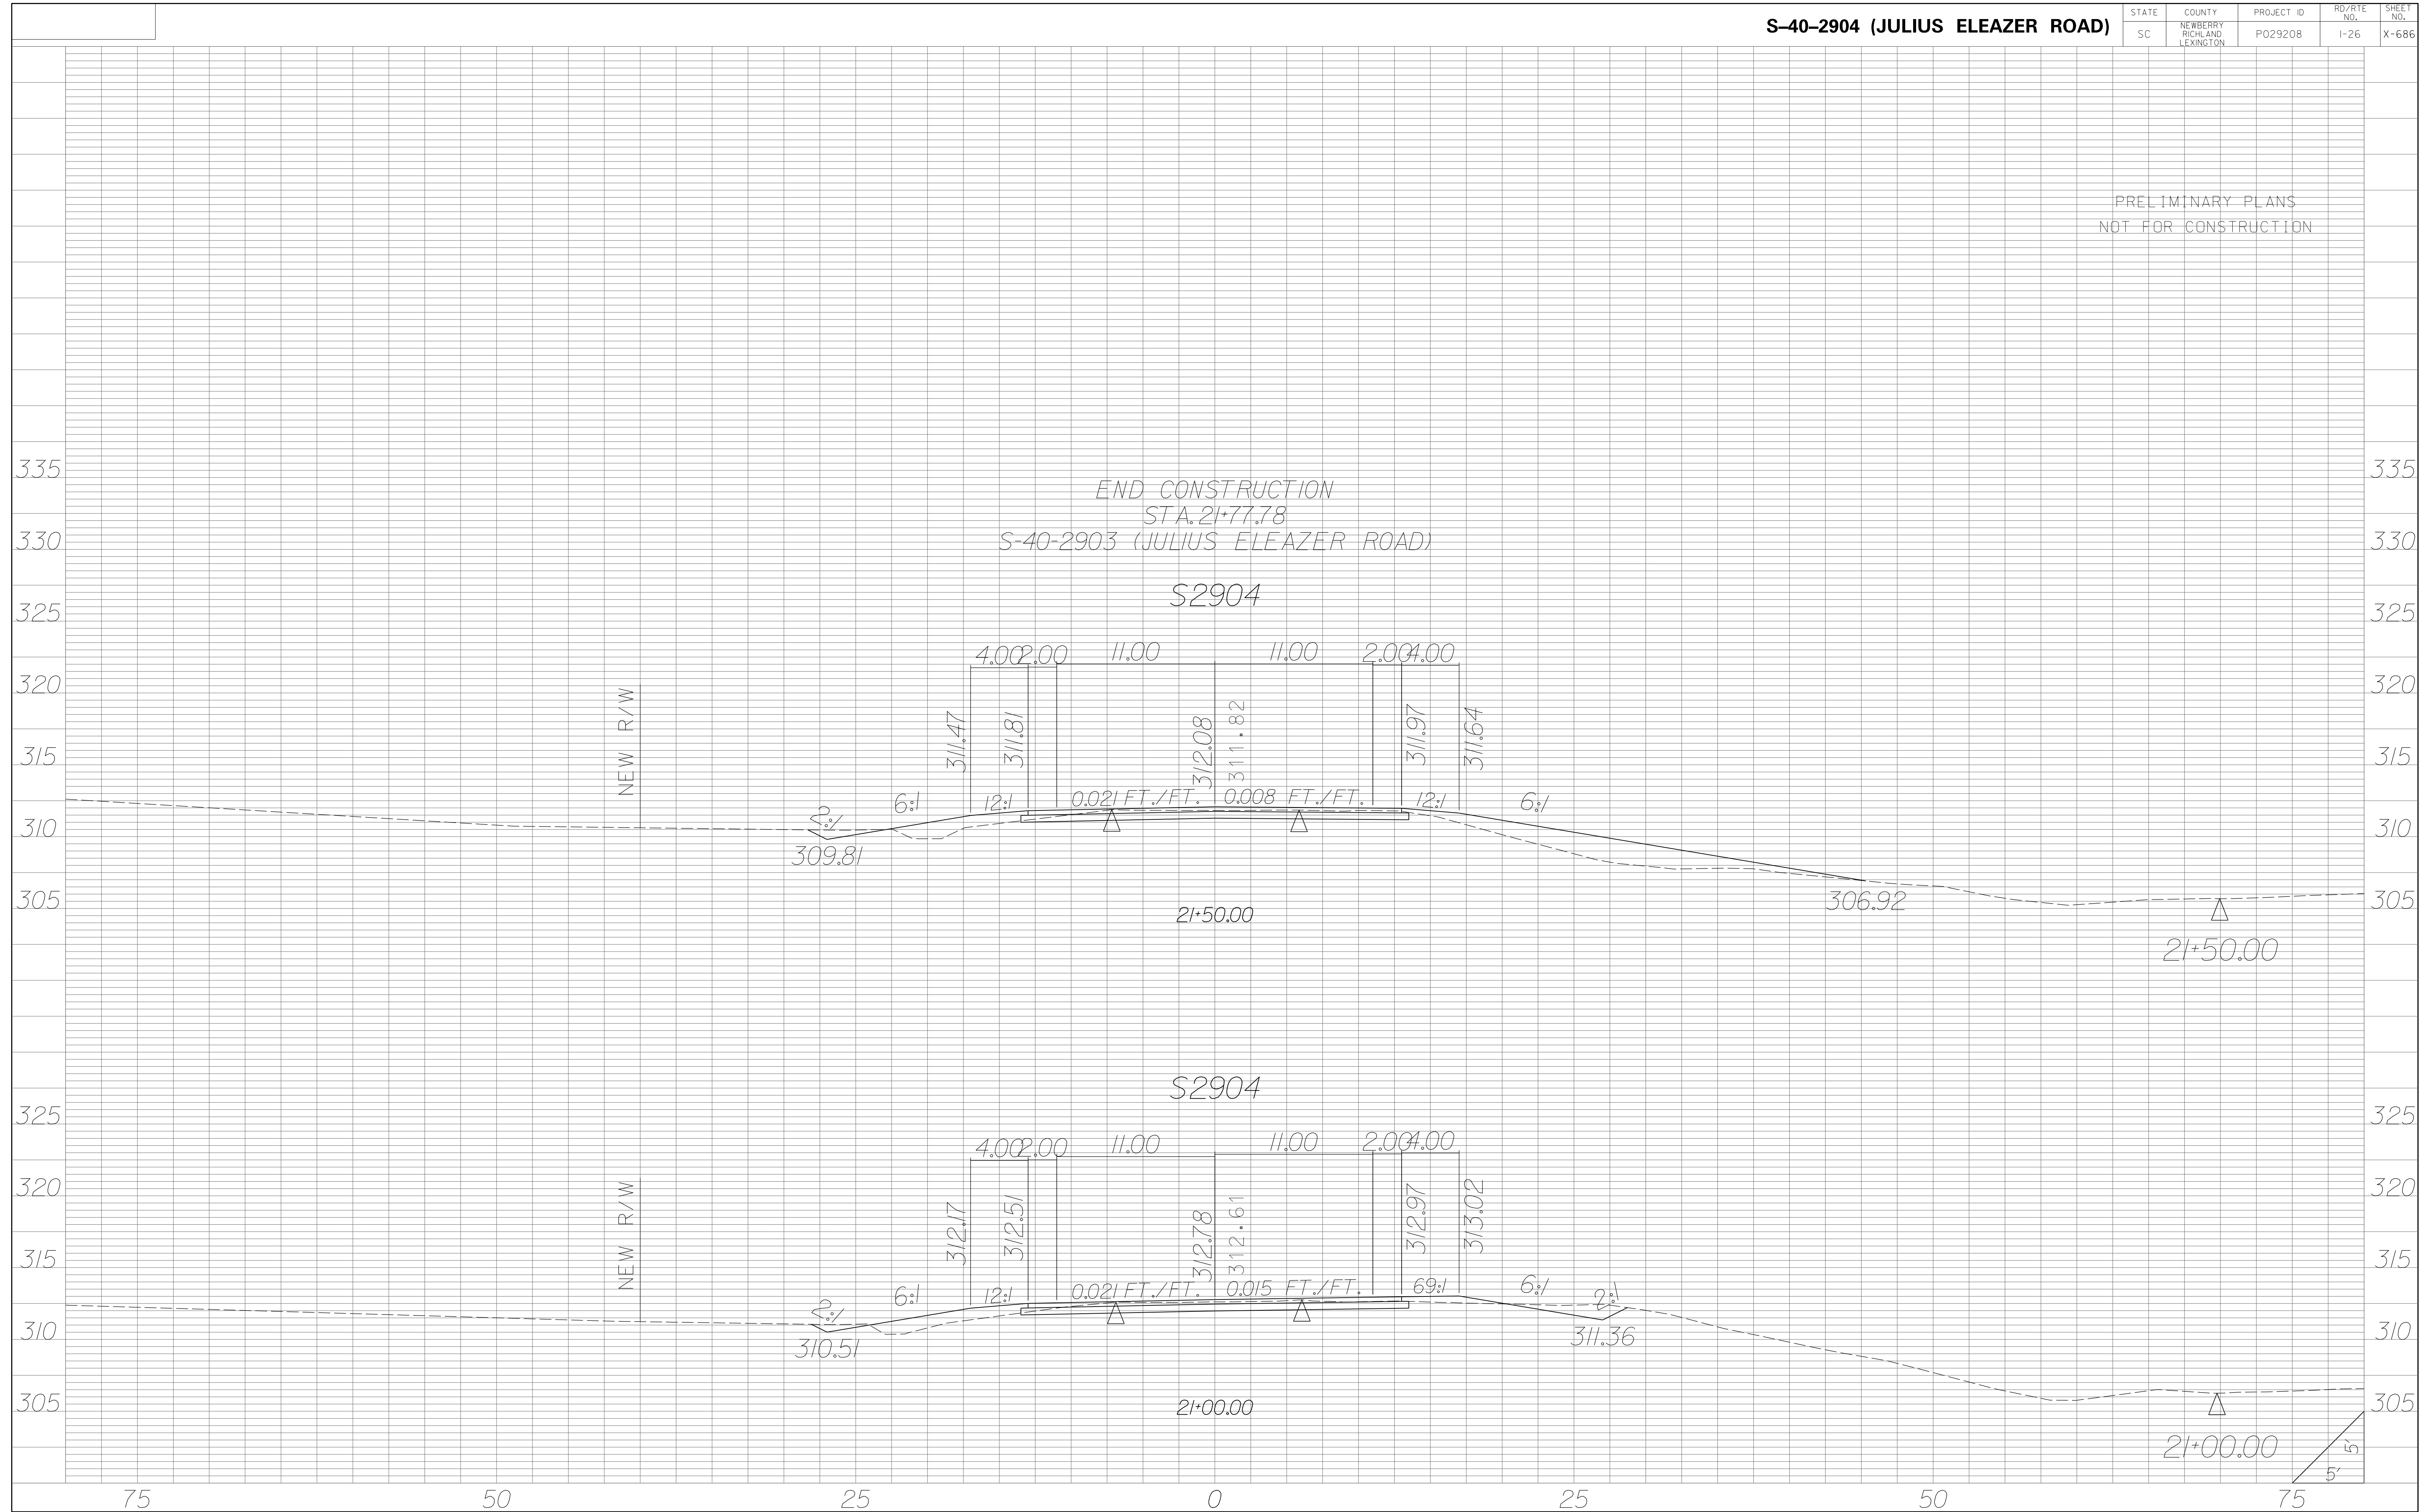


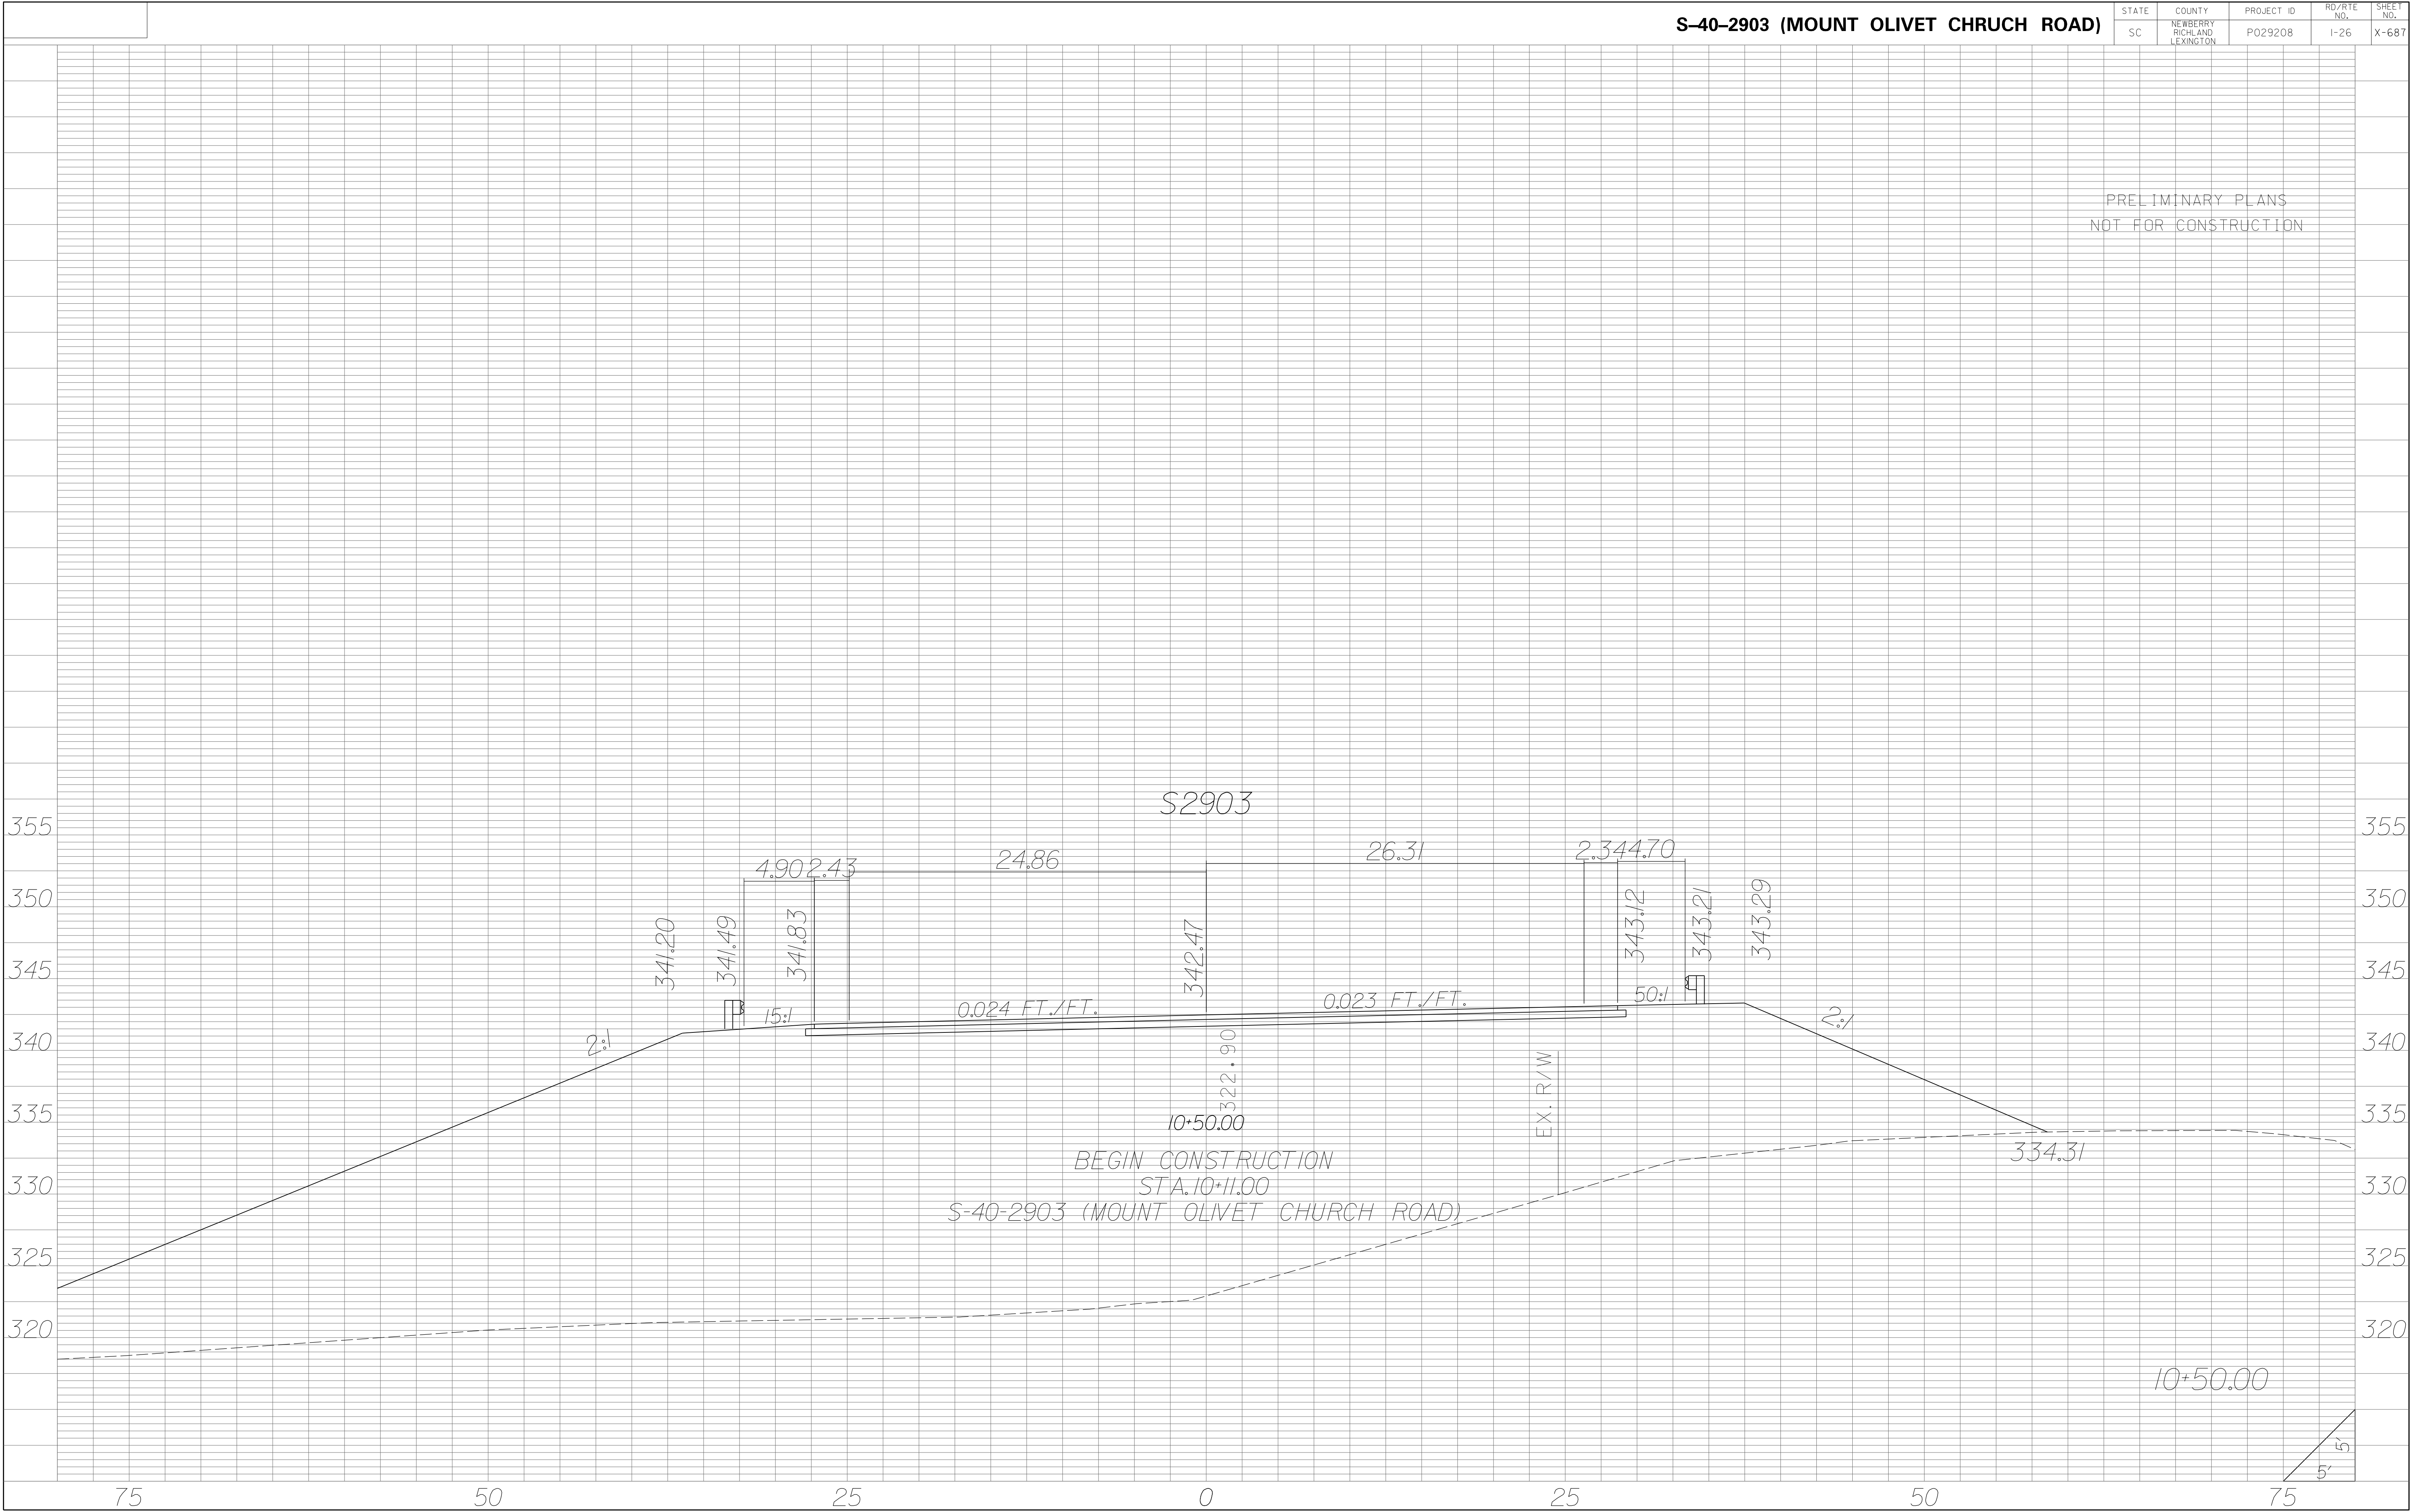



355
350
345
340
335
330
325
320

355
350
345
340
335
330
325
320

| STATE | COUNTY | PROJECT ID | RD/RTE NO. | SHEET NO. |
|-------|-----------------------------------|------------|------------|-----------|
| SC | NEWBERRY RICHLAND LEXINGTON | P029208 | I-26 | X-689 |

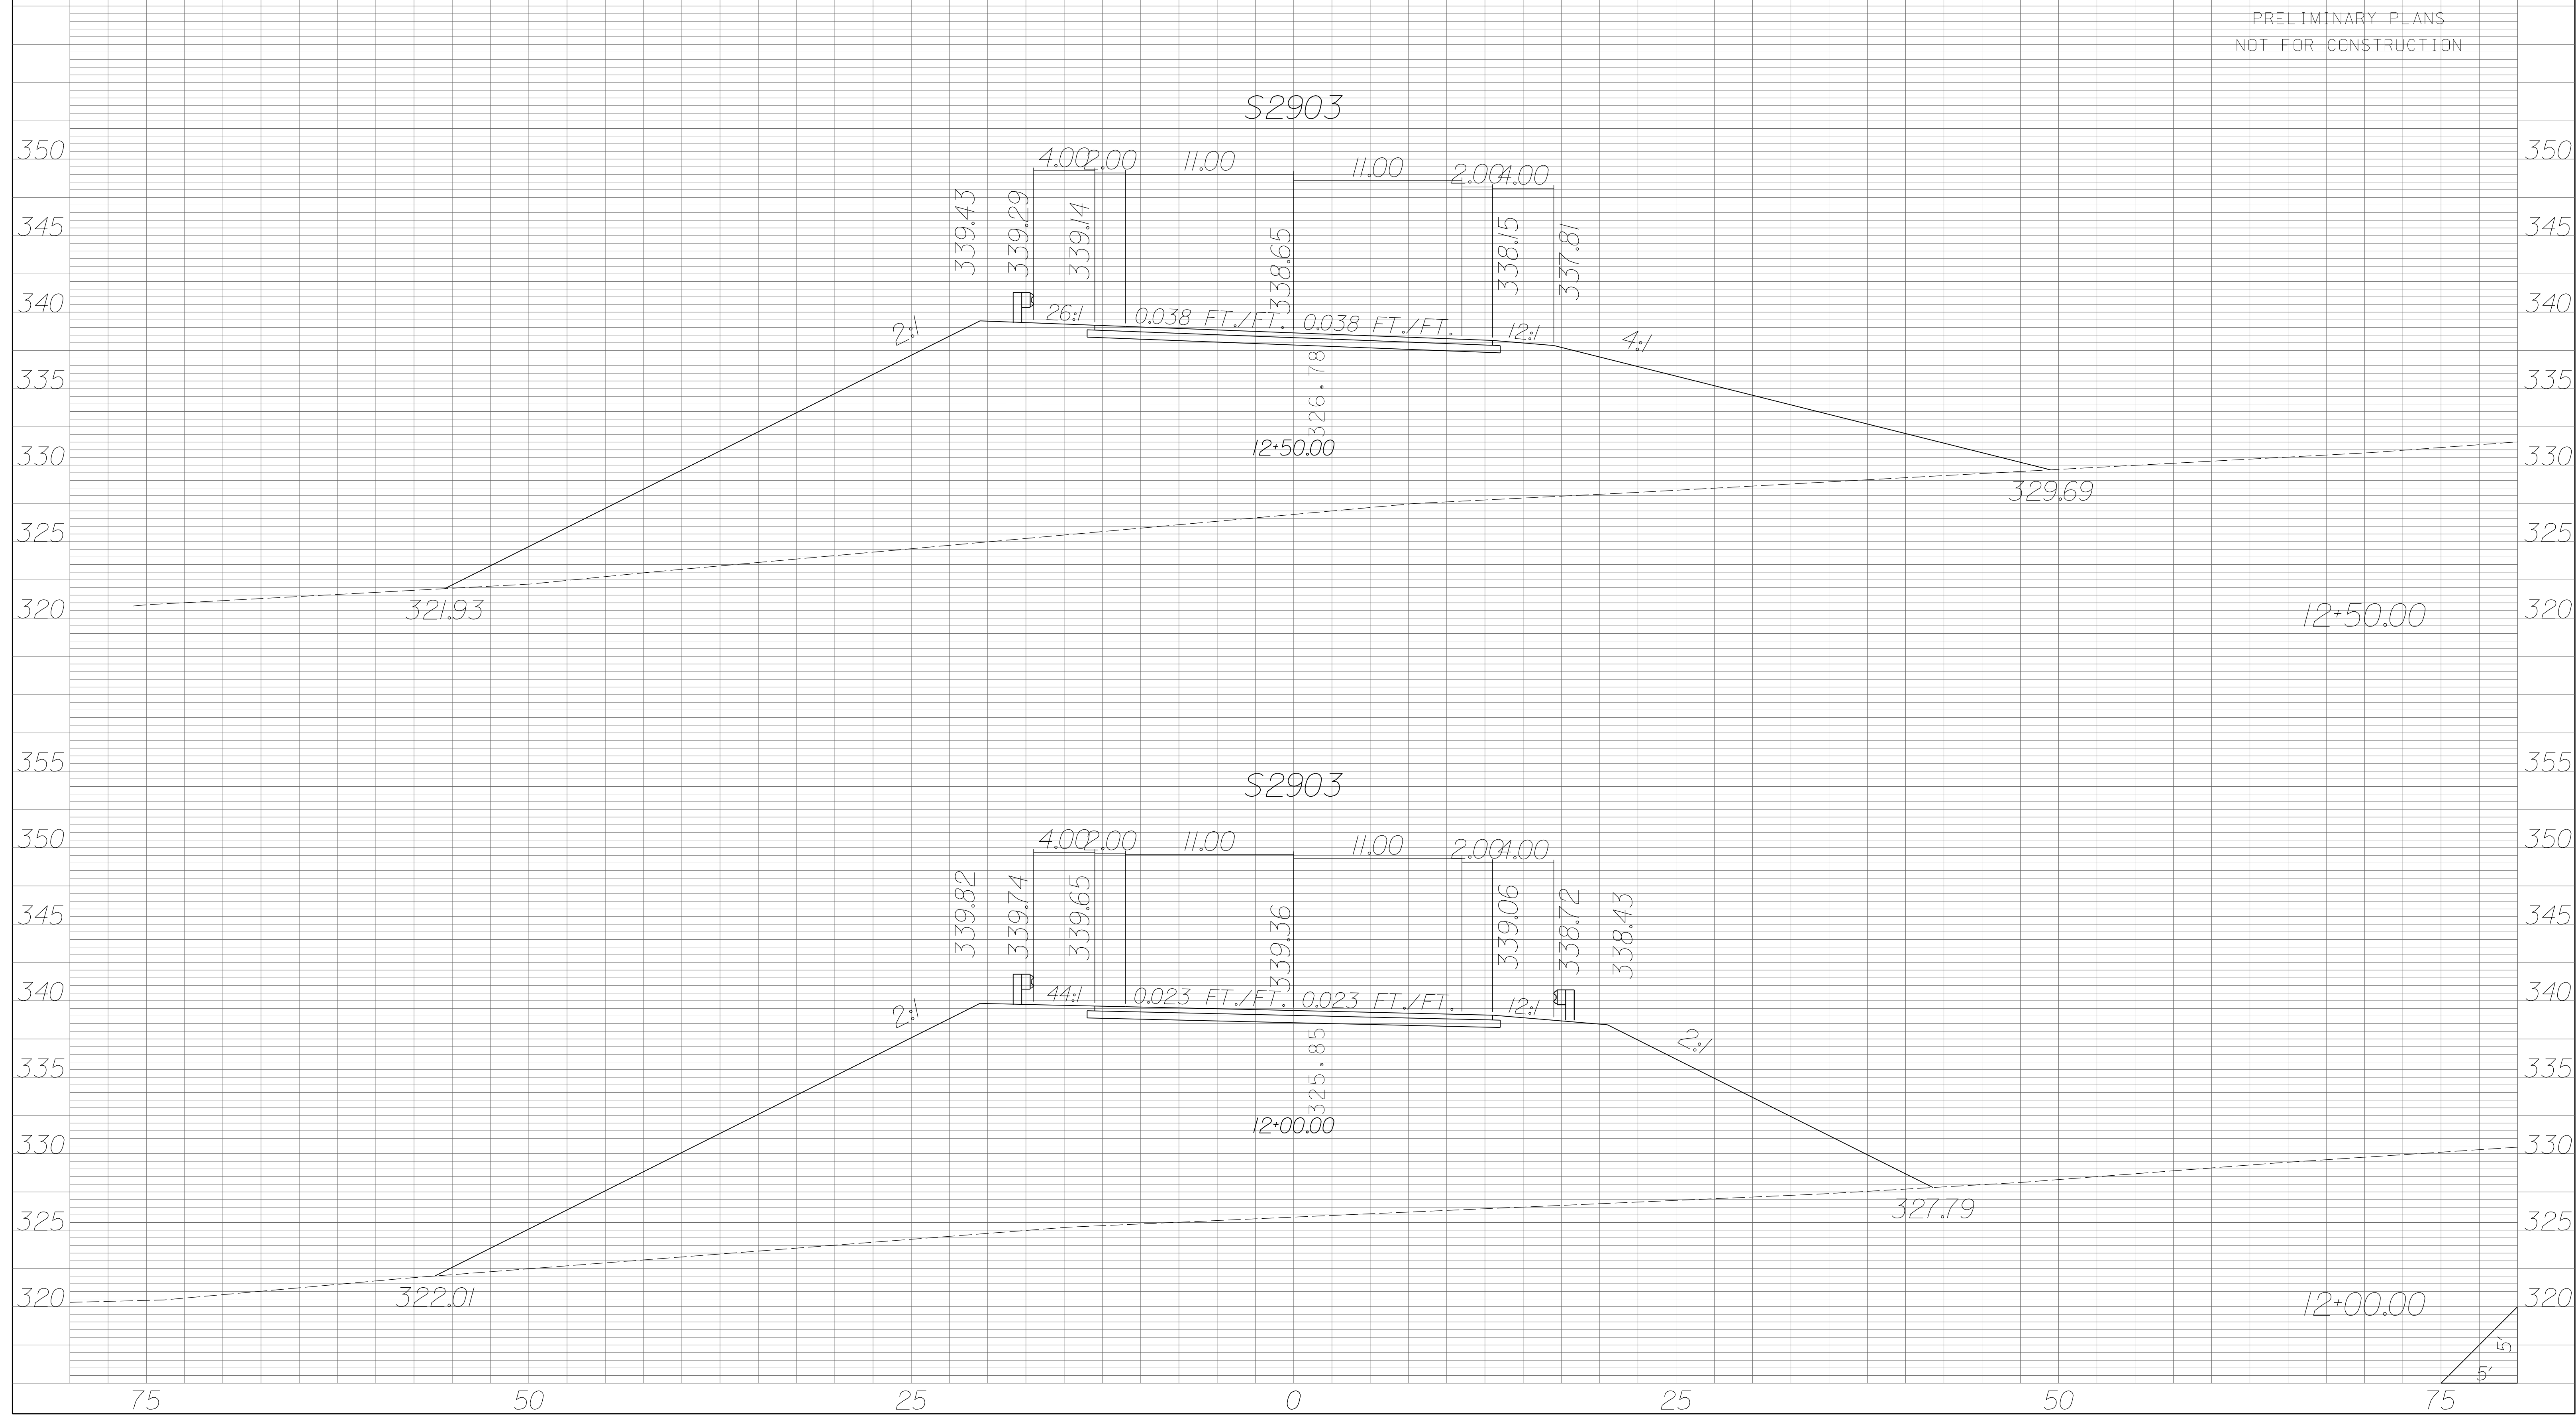


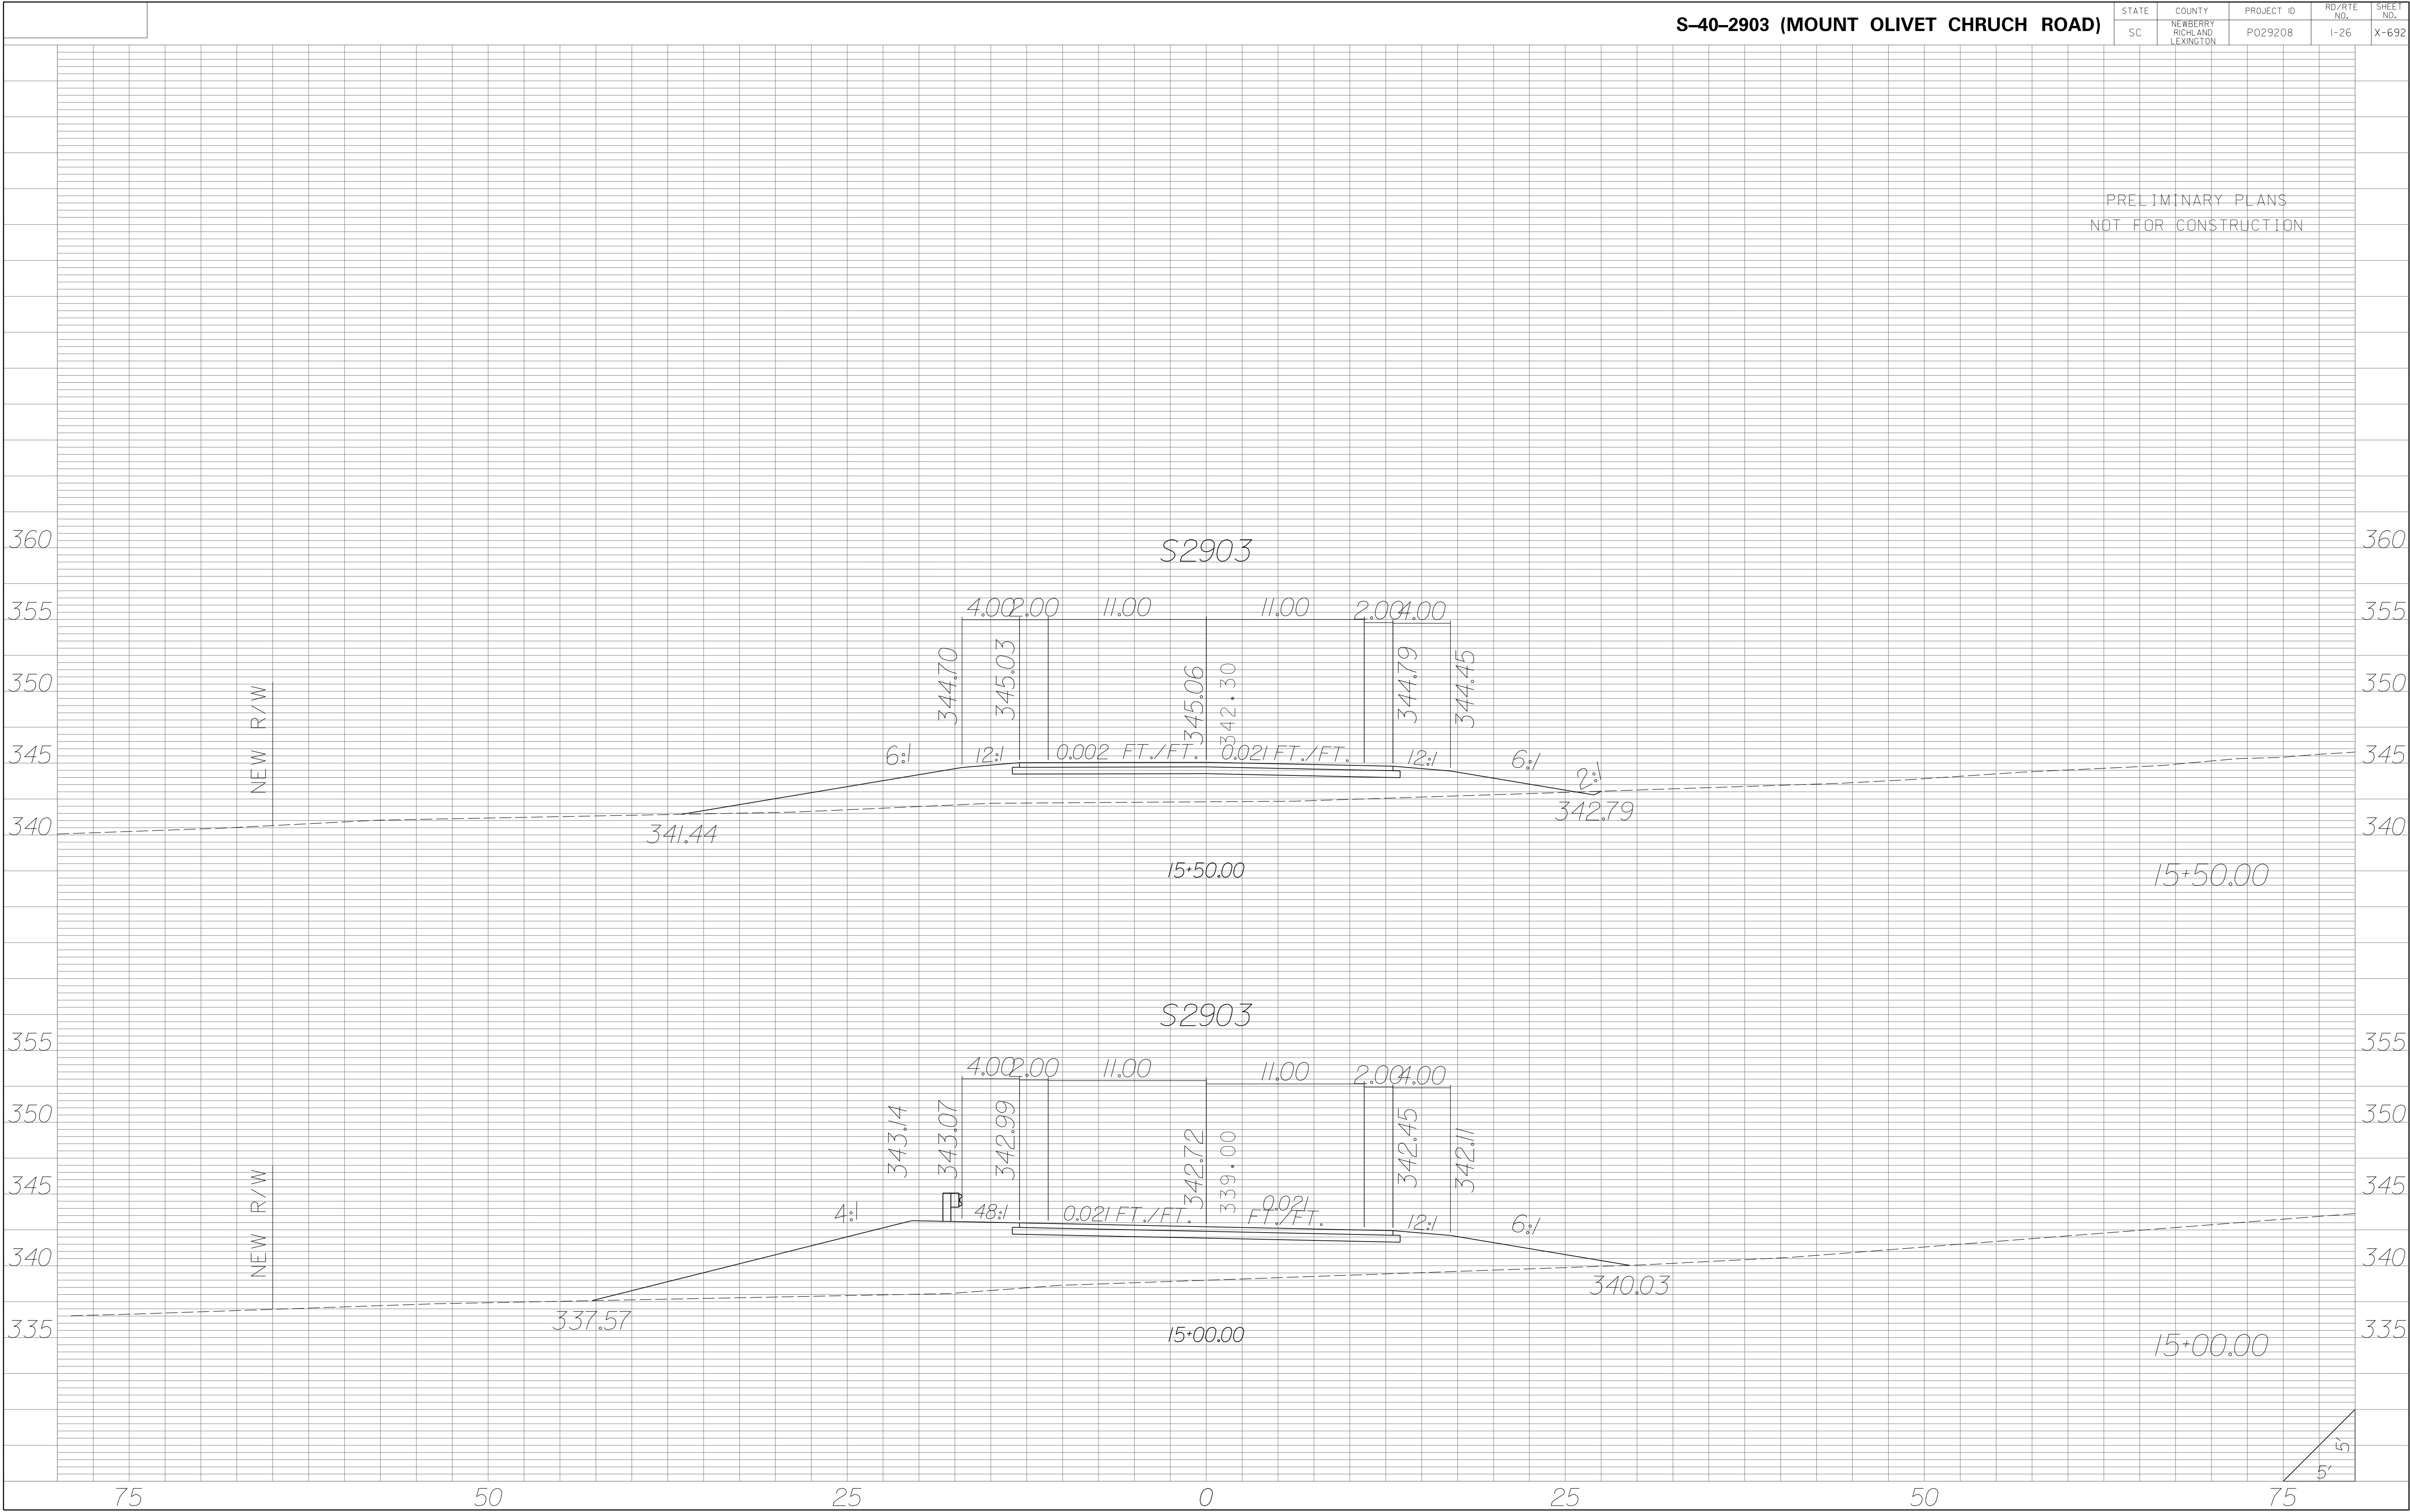

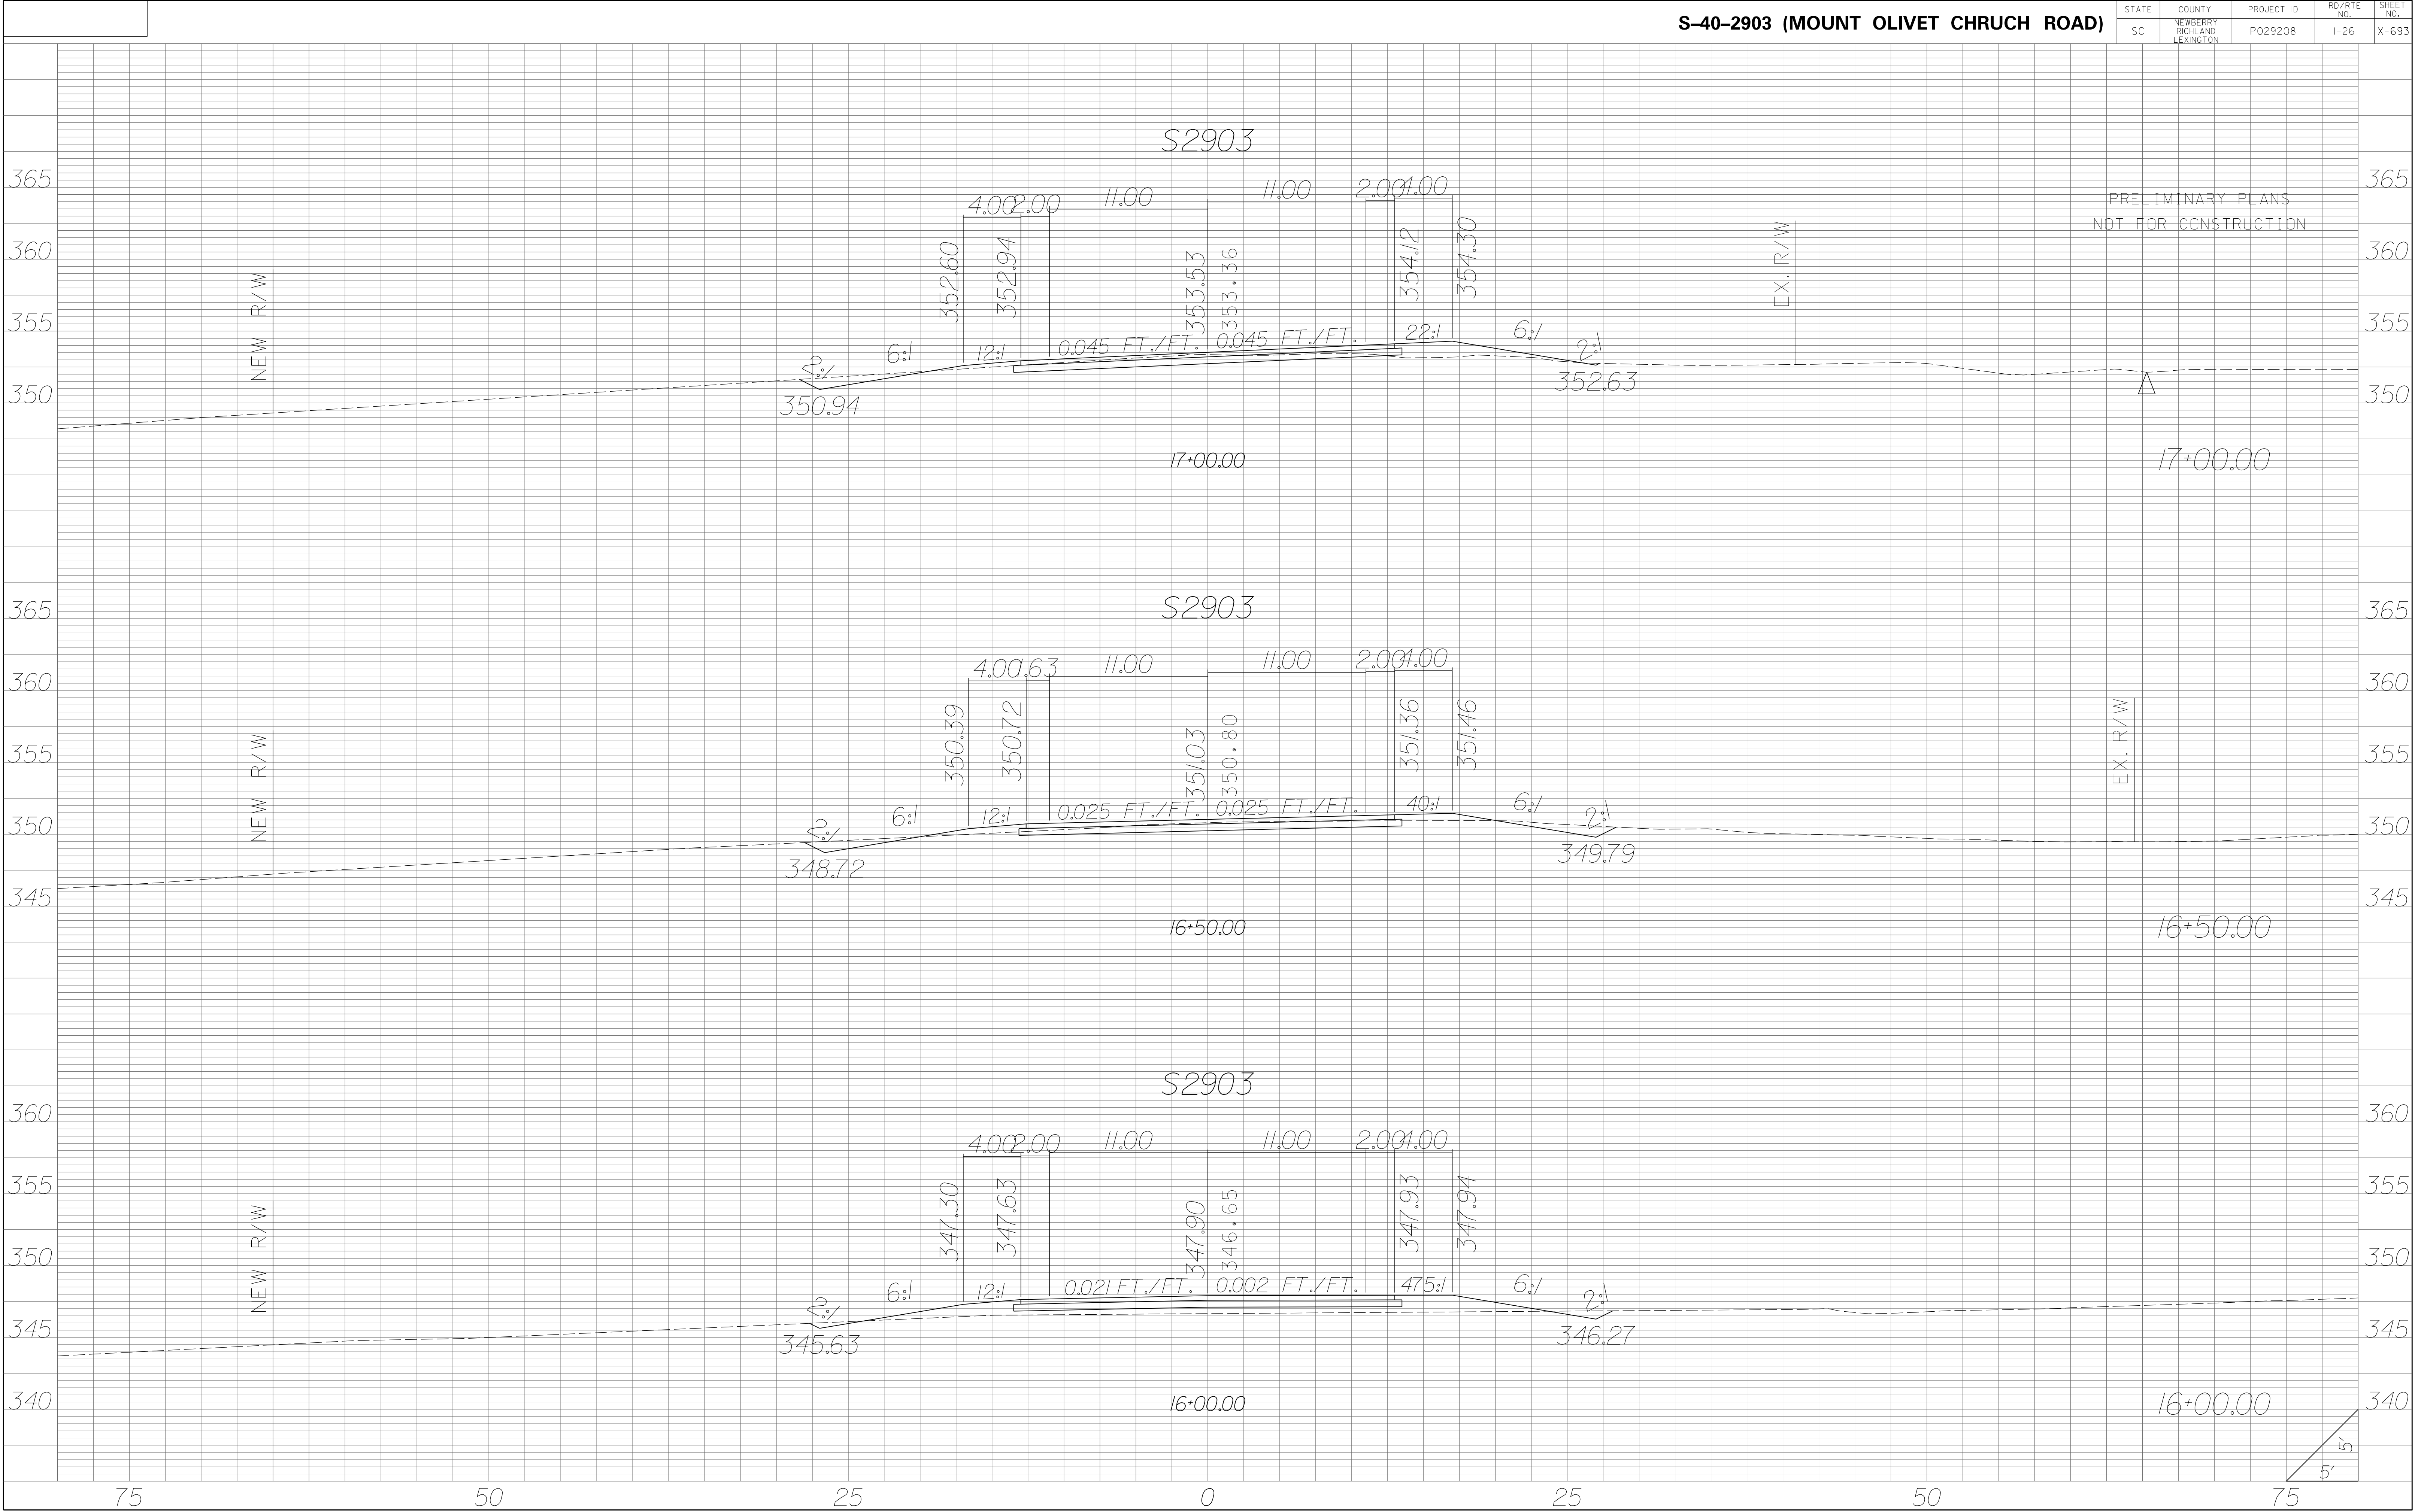



| STATE | COUNTY | PROJECT ID | RD/RTE NO. | SHEET NO. |
|-------|-----------------------------------|------------|------------|-----------|
| SC | NEWBERRY RICHLAND LEXINGTON | P029208 | 1-26 | X-695 |

PRELIMINARY PLANS
NOT FOR CONSTRUCTION

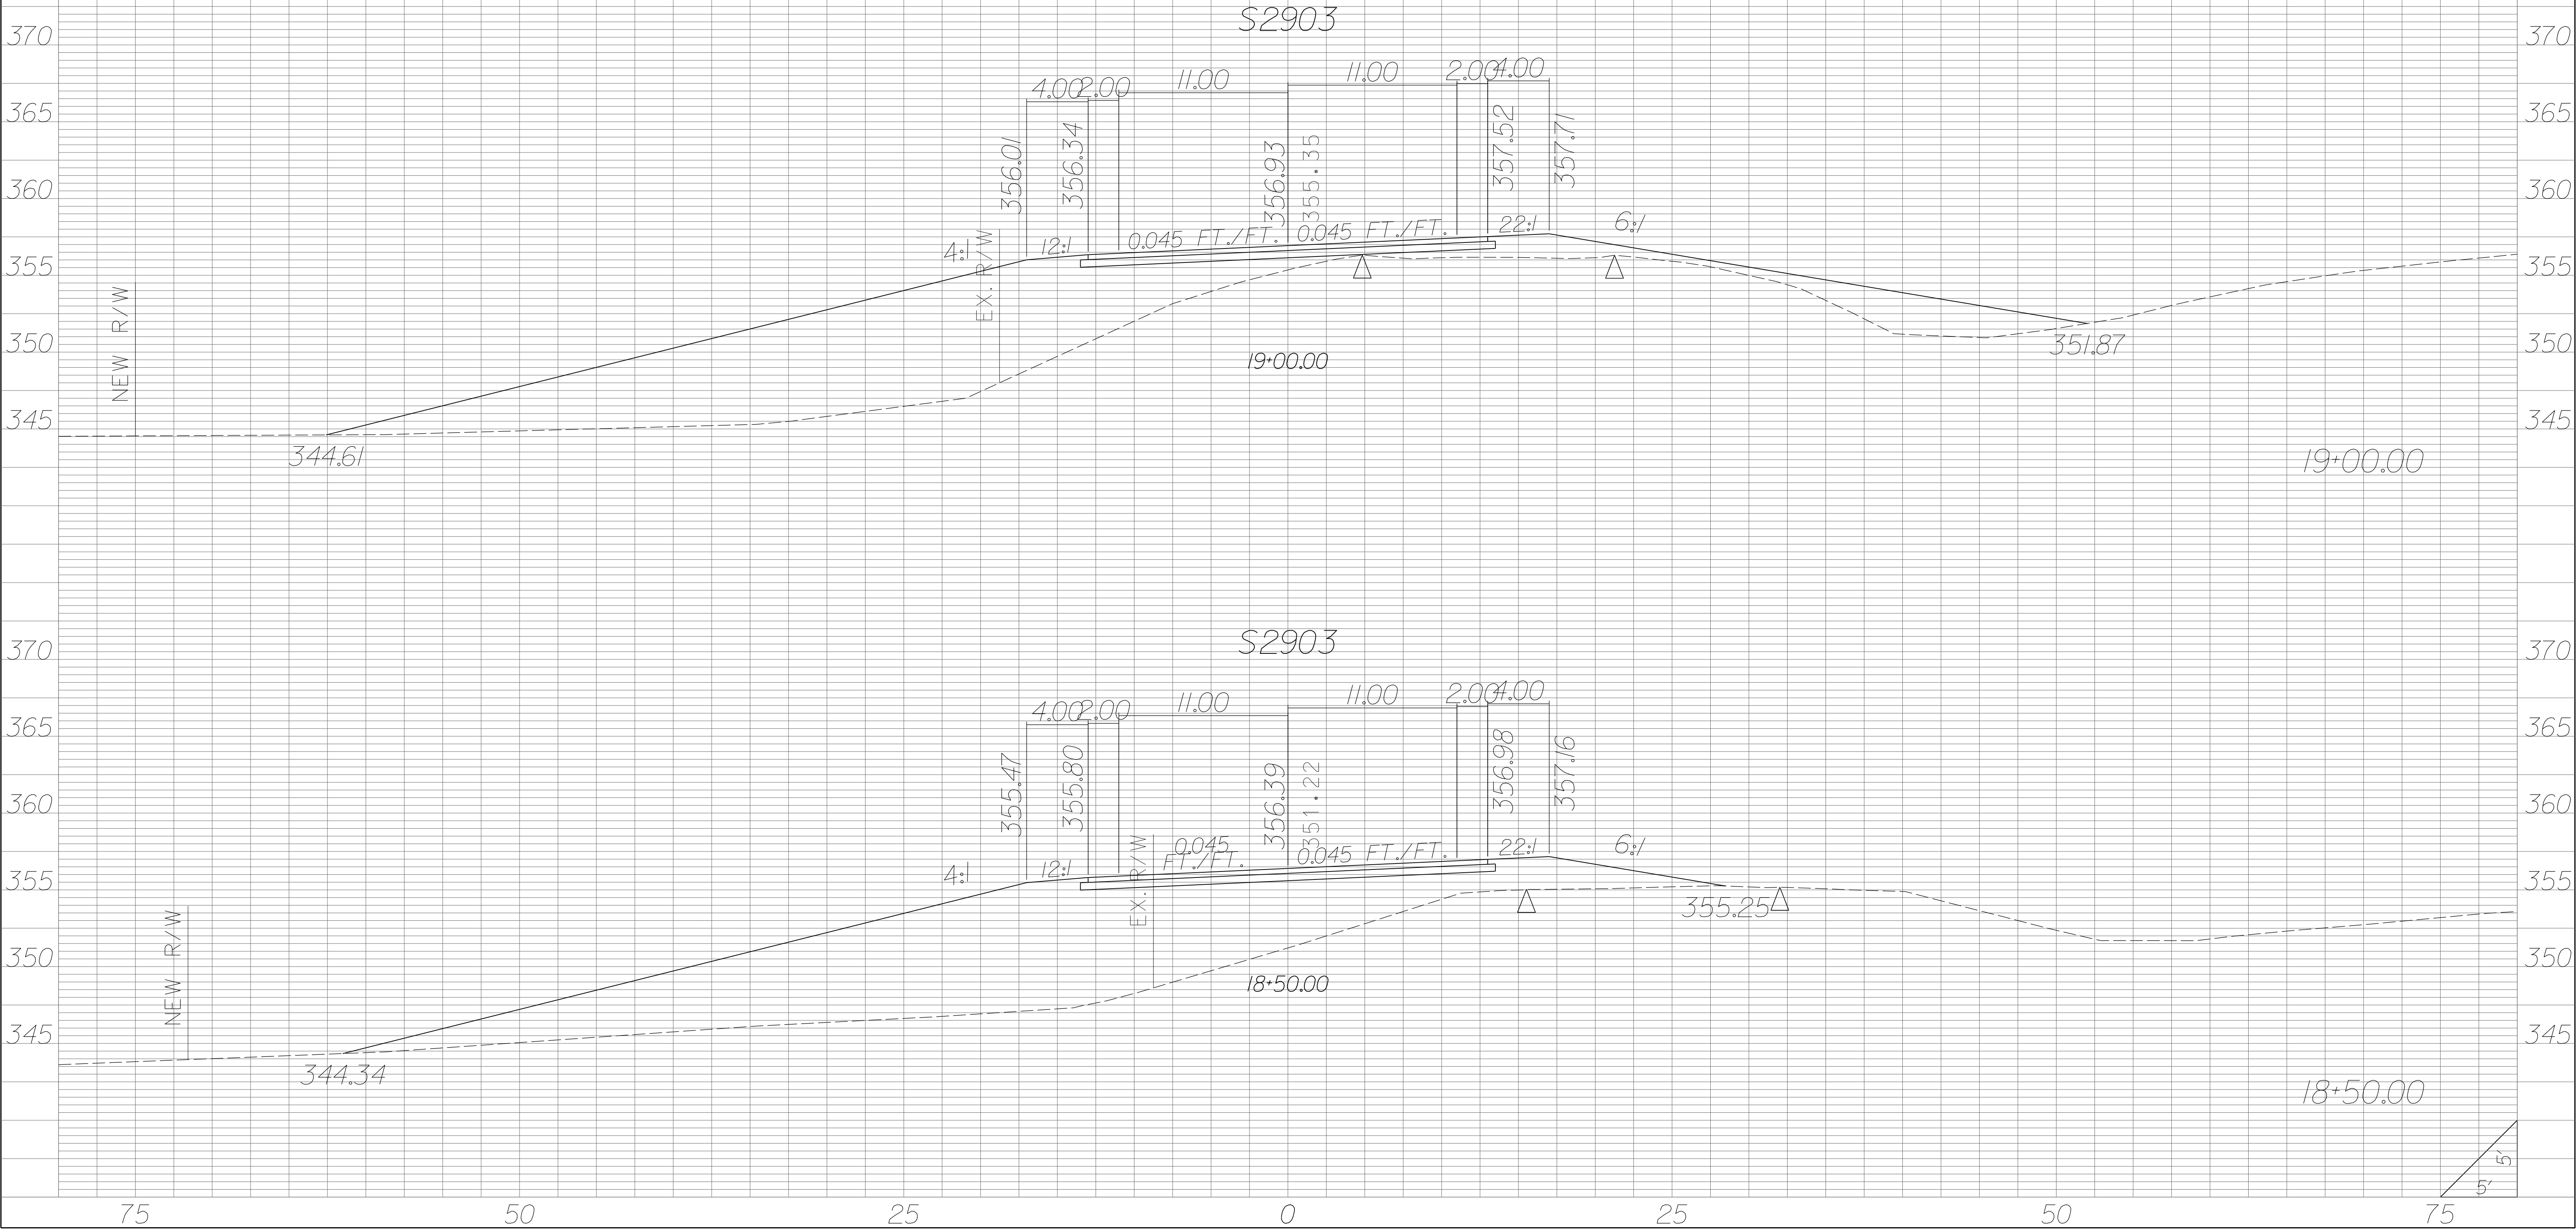


| STATE | COUNTY | PROJECT ID | RD/RTE NO. | SHEET NO. |
|-------|-----------------------------------|------------|------------|-----------|
| SC | NEWBERRY RICHLAND LEXINGTON | P029208 | I-26 | X-696 |

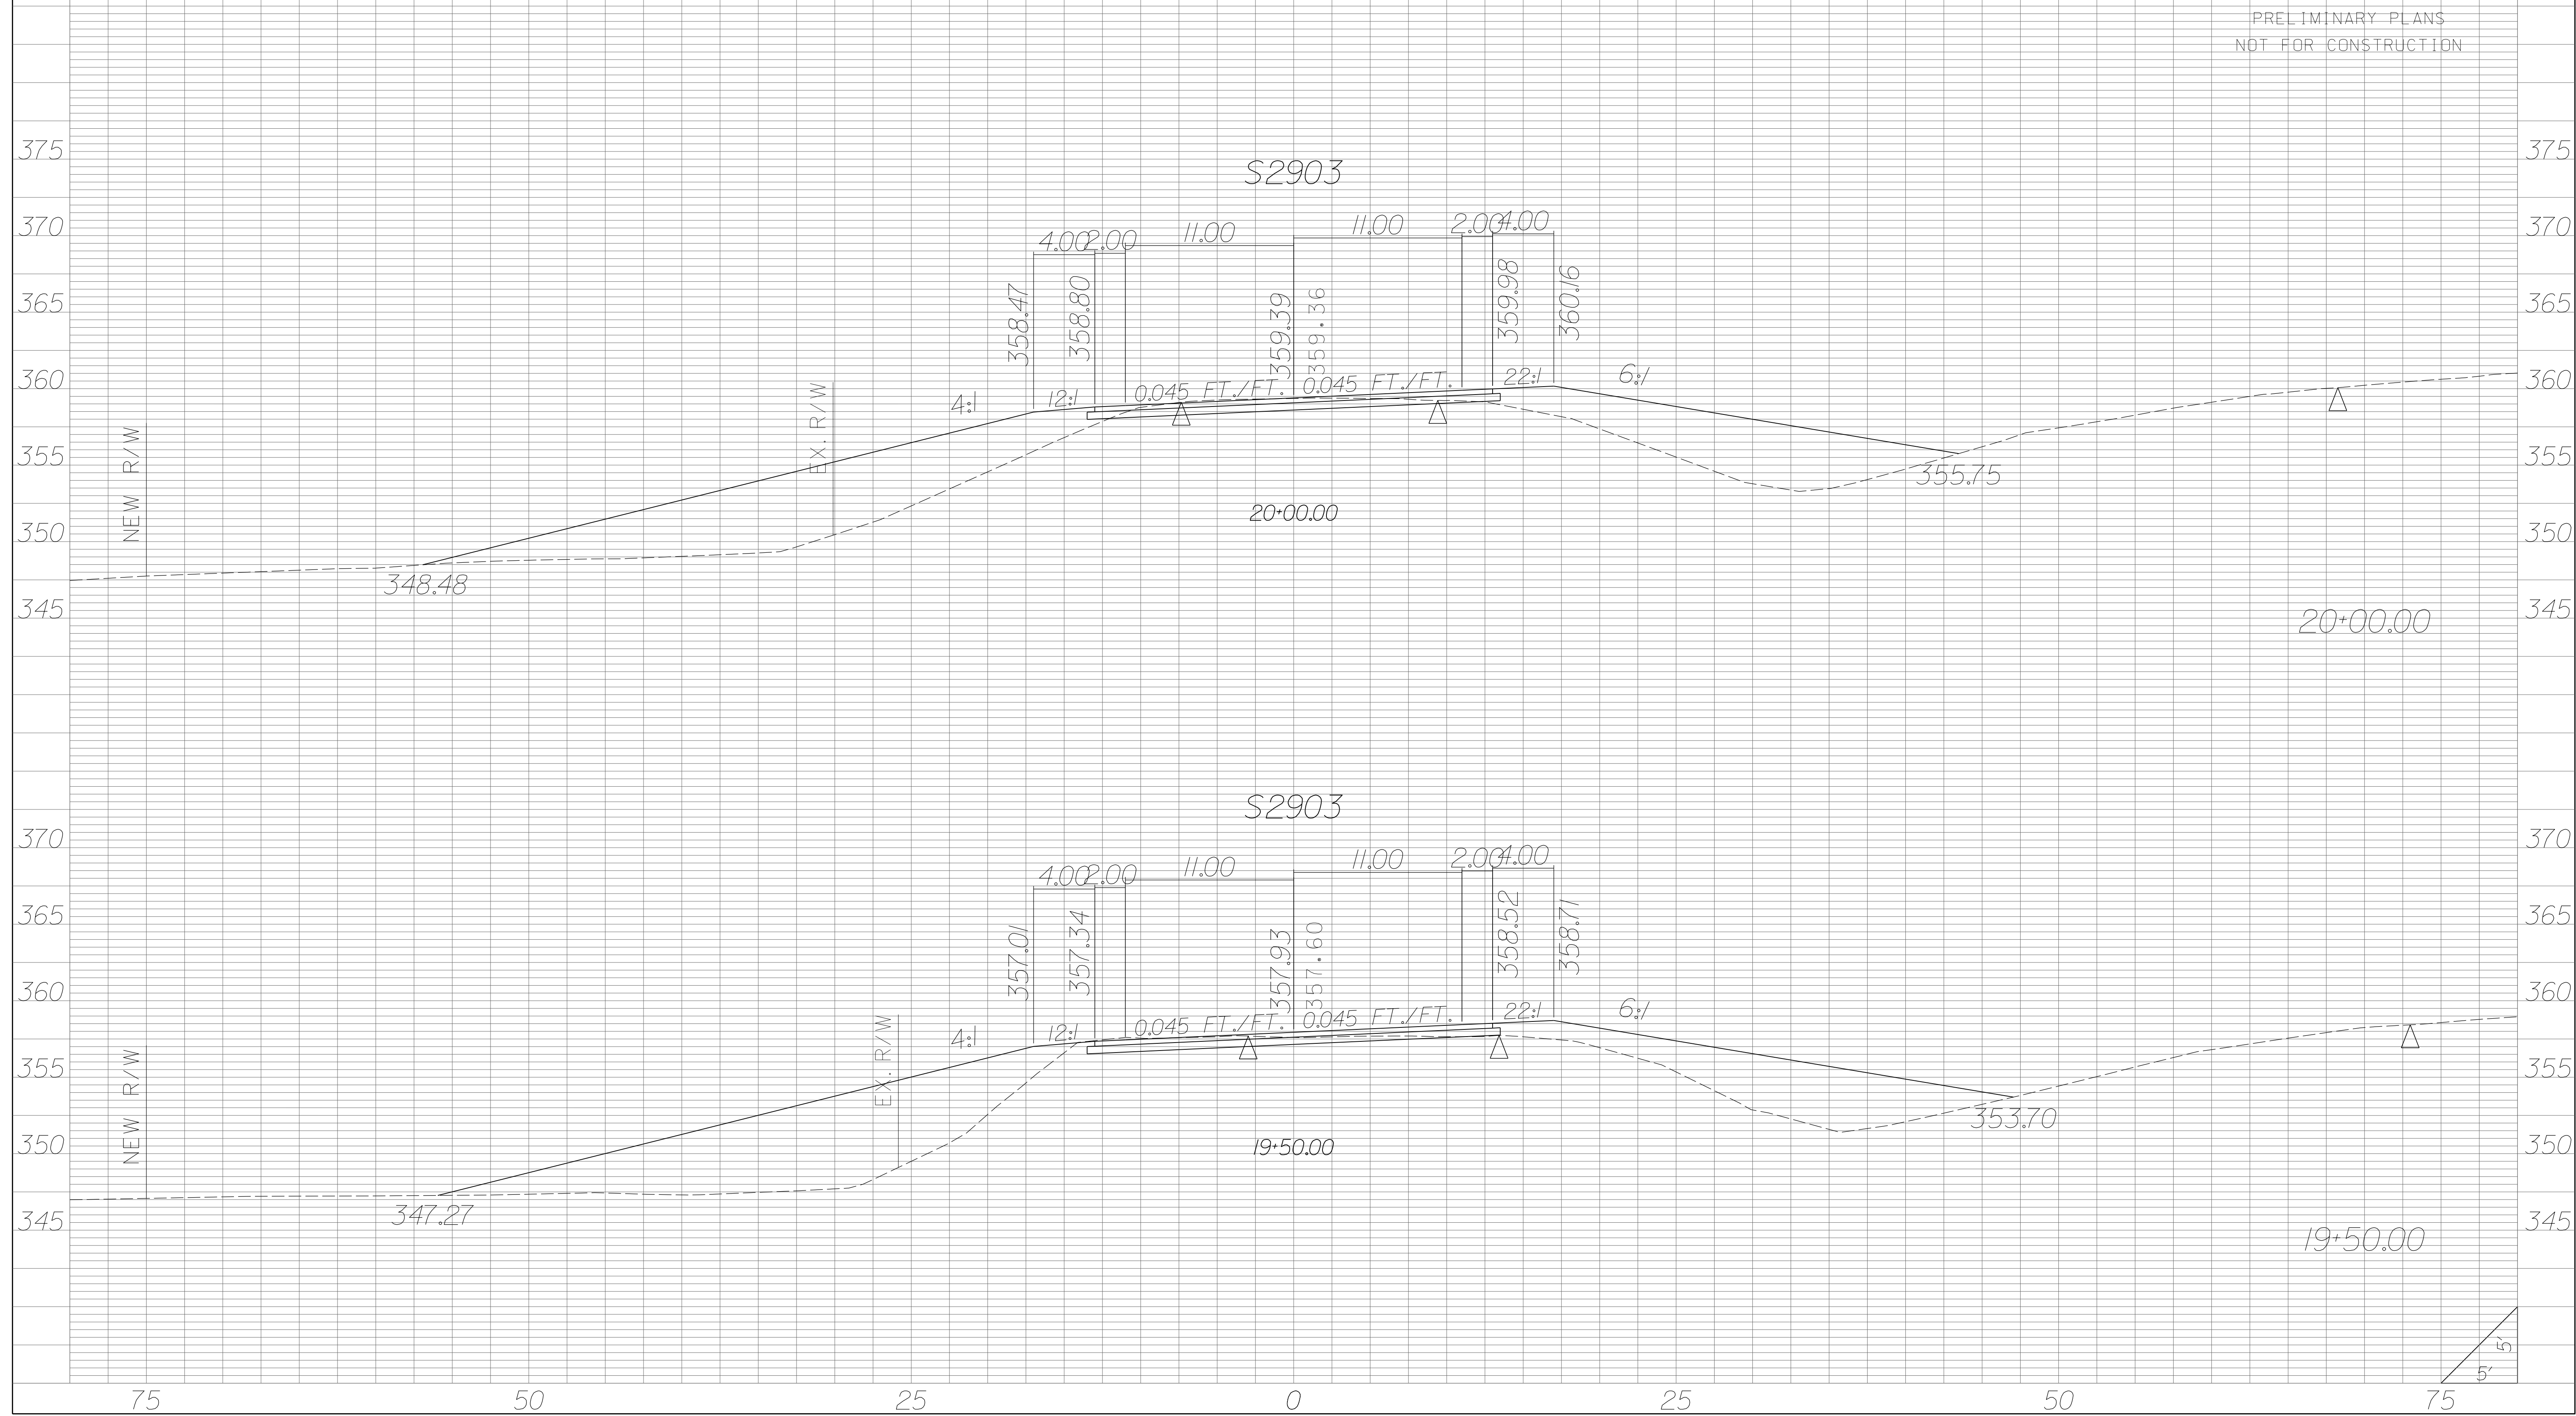

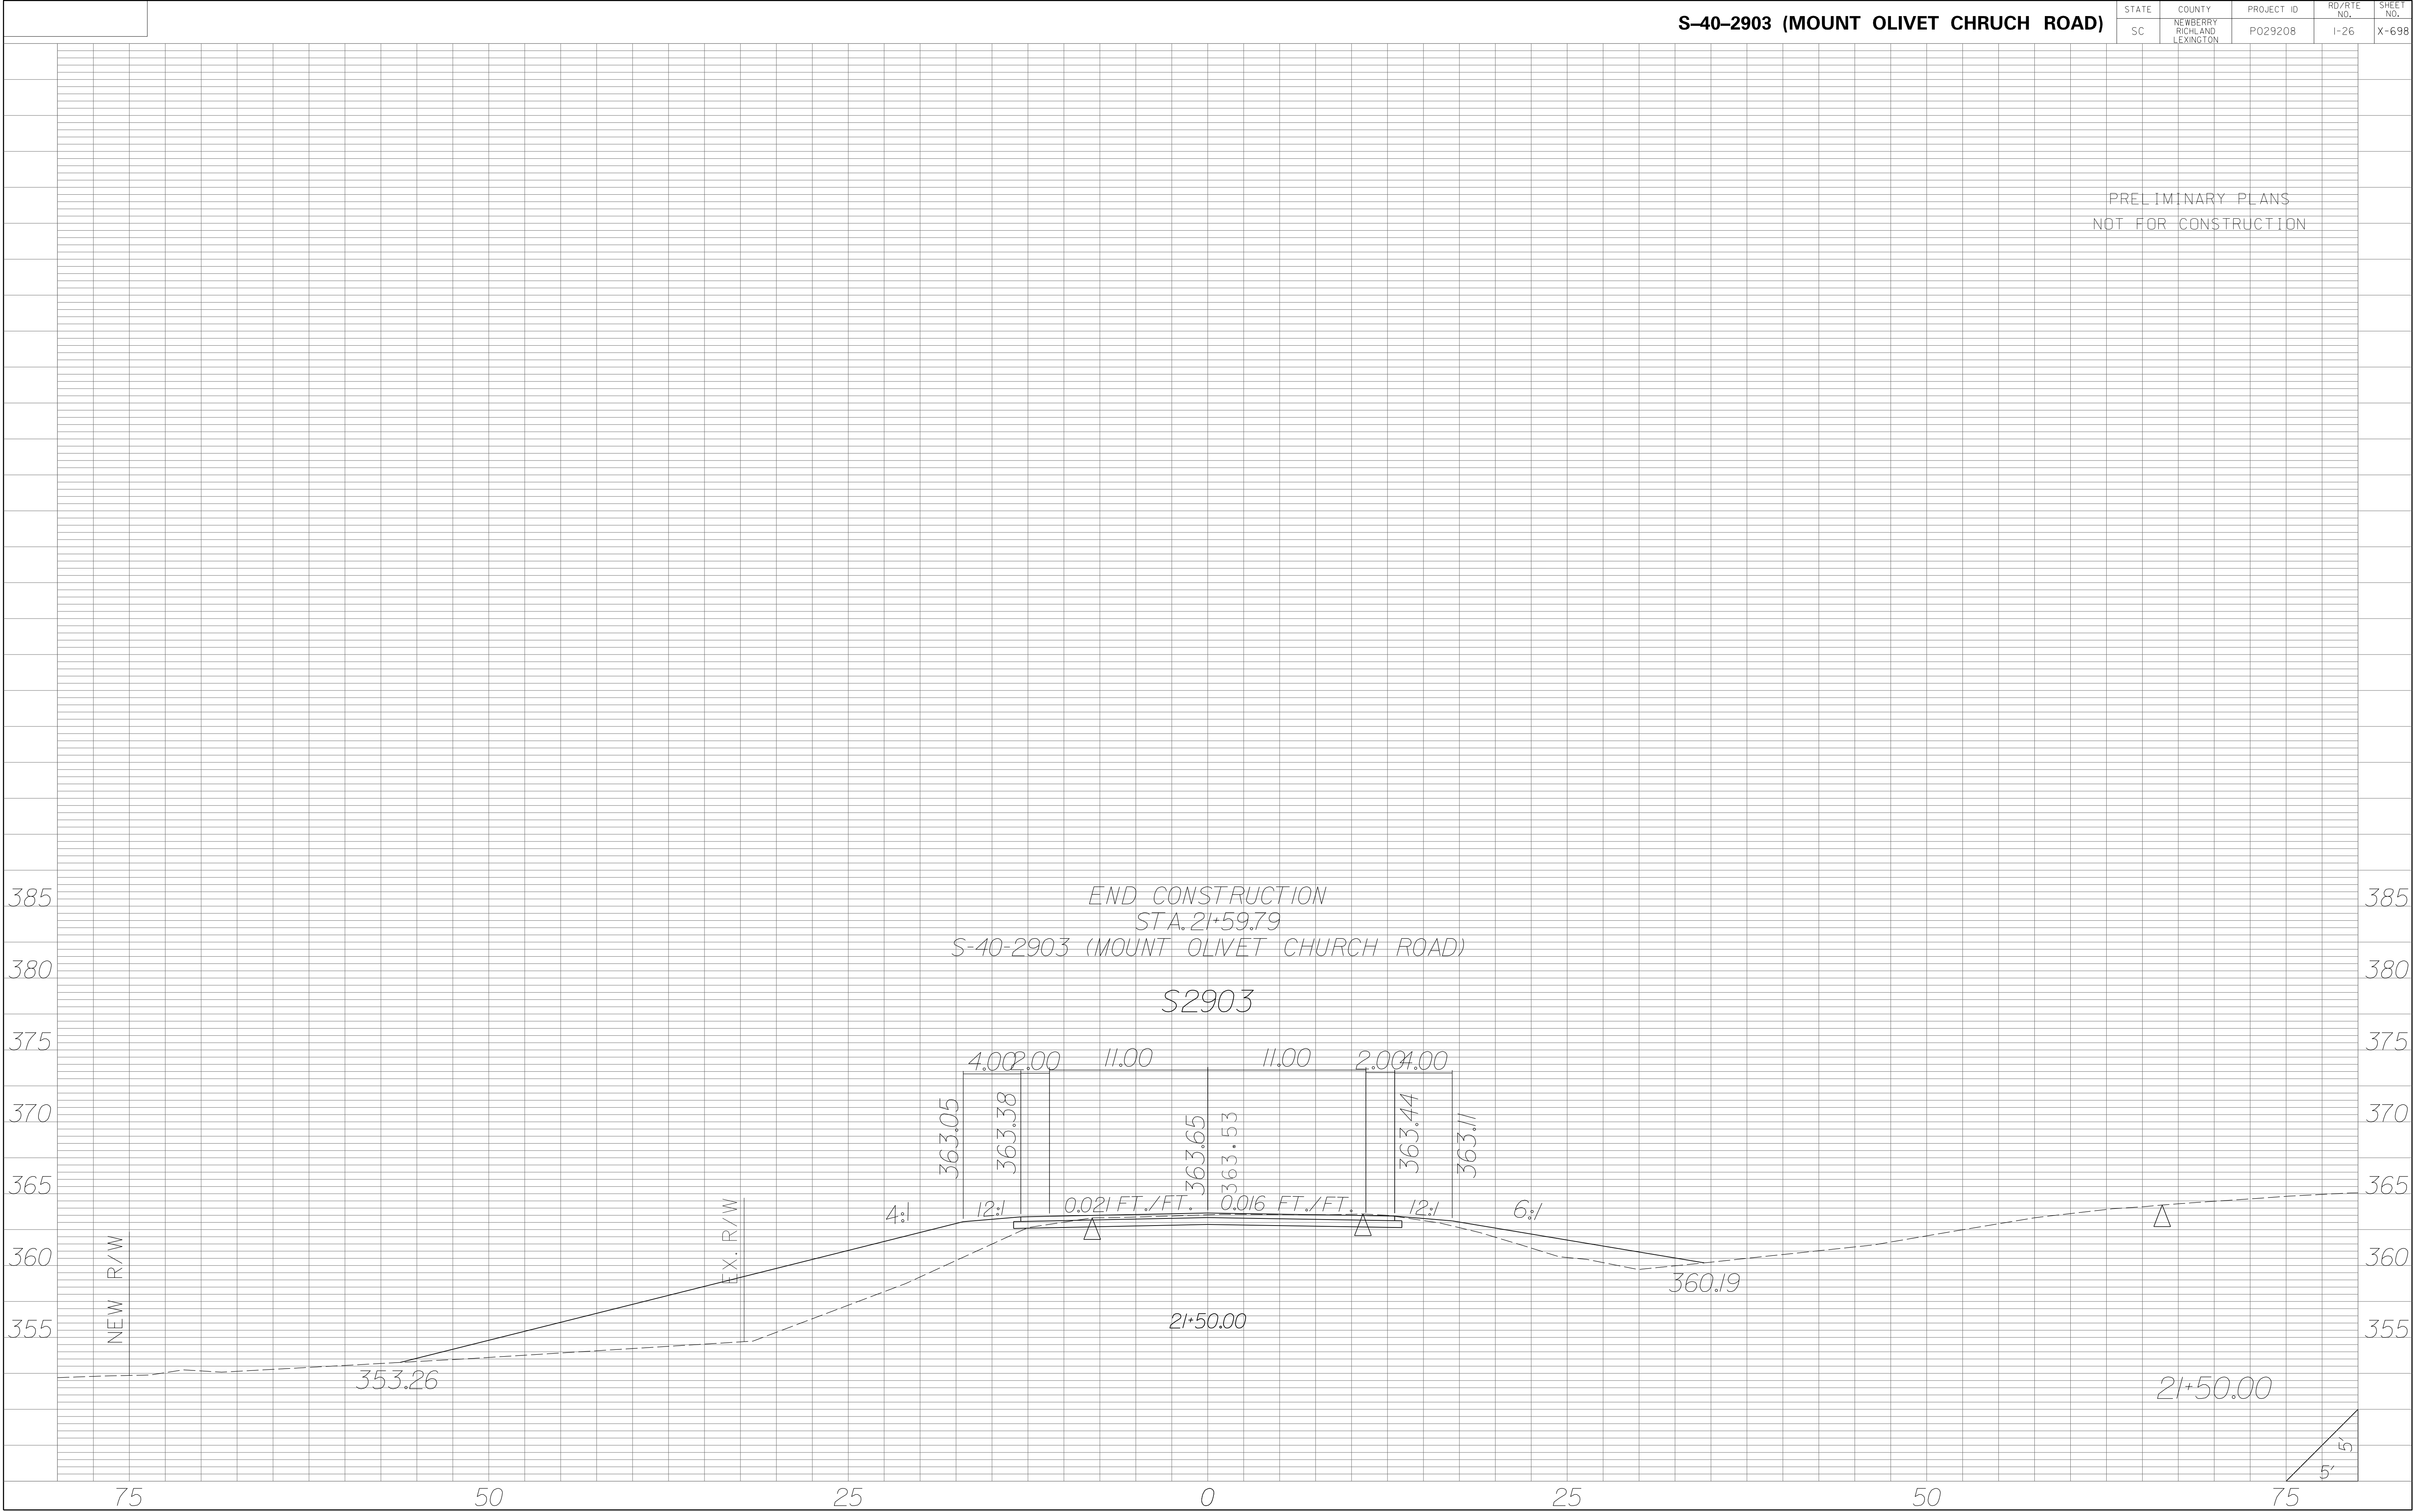


| STATE | COUNTY | PROJECT ID | RD/RTE NO. | SHEET NO. |
|-------|-----------------------------------|------------|------------|-----------|
| SC | NEWBERRY RICHLAND LEXINGTON | P029208 | 1-26 | X-699 |

PRELIMINARY PLANS
NOT FOR CONSTRUCTION

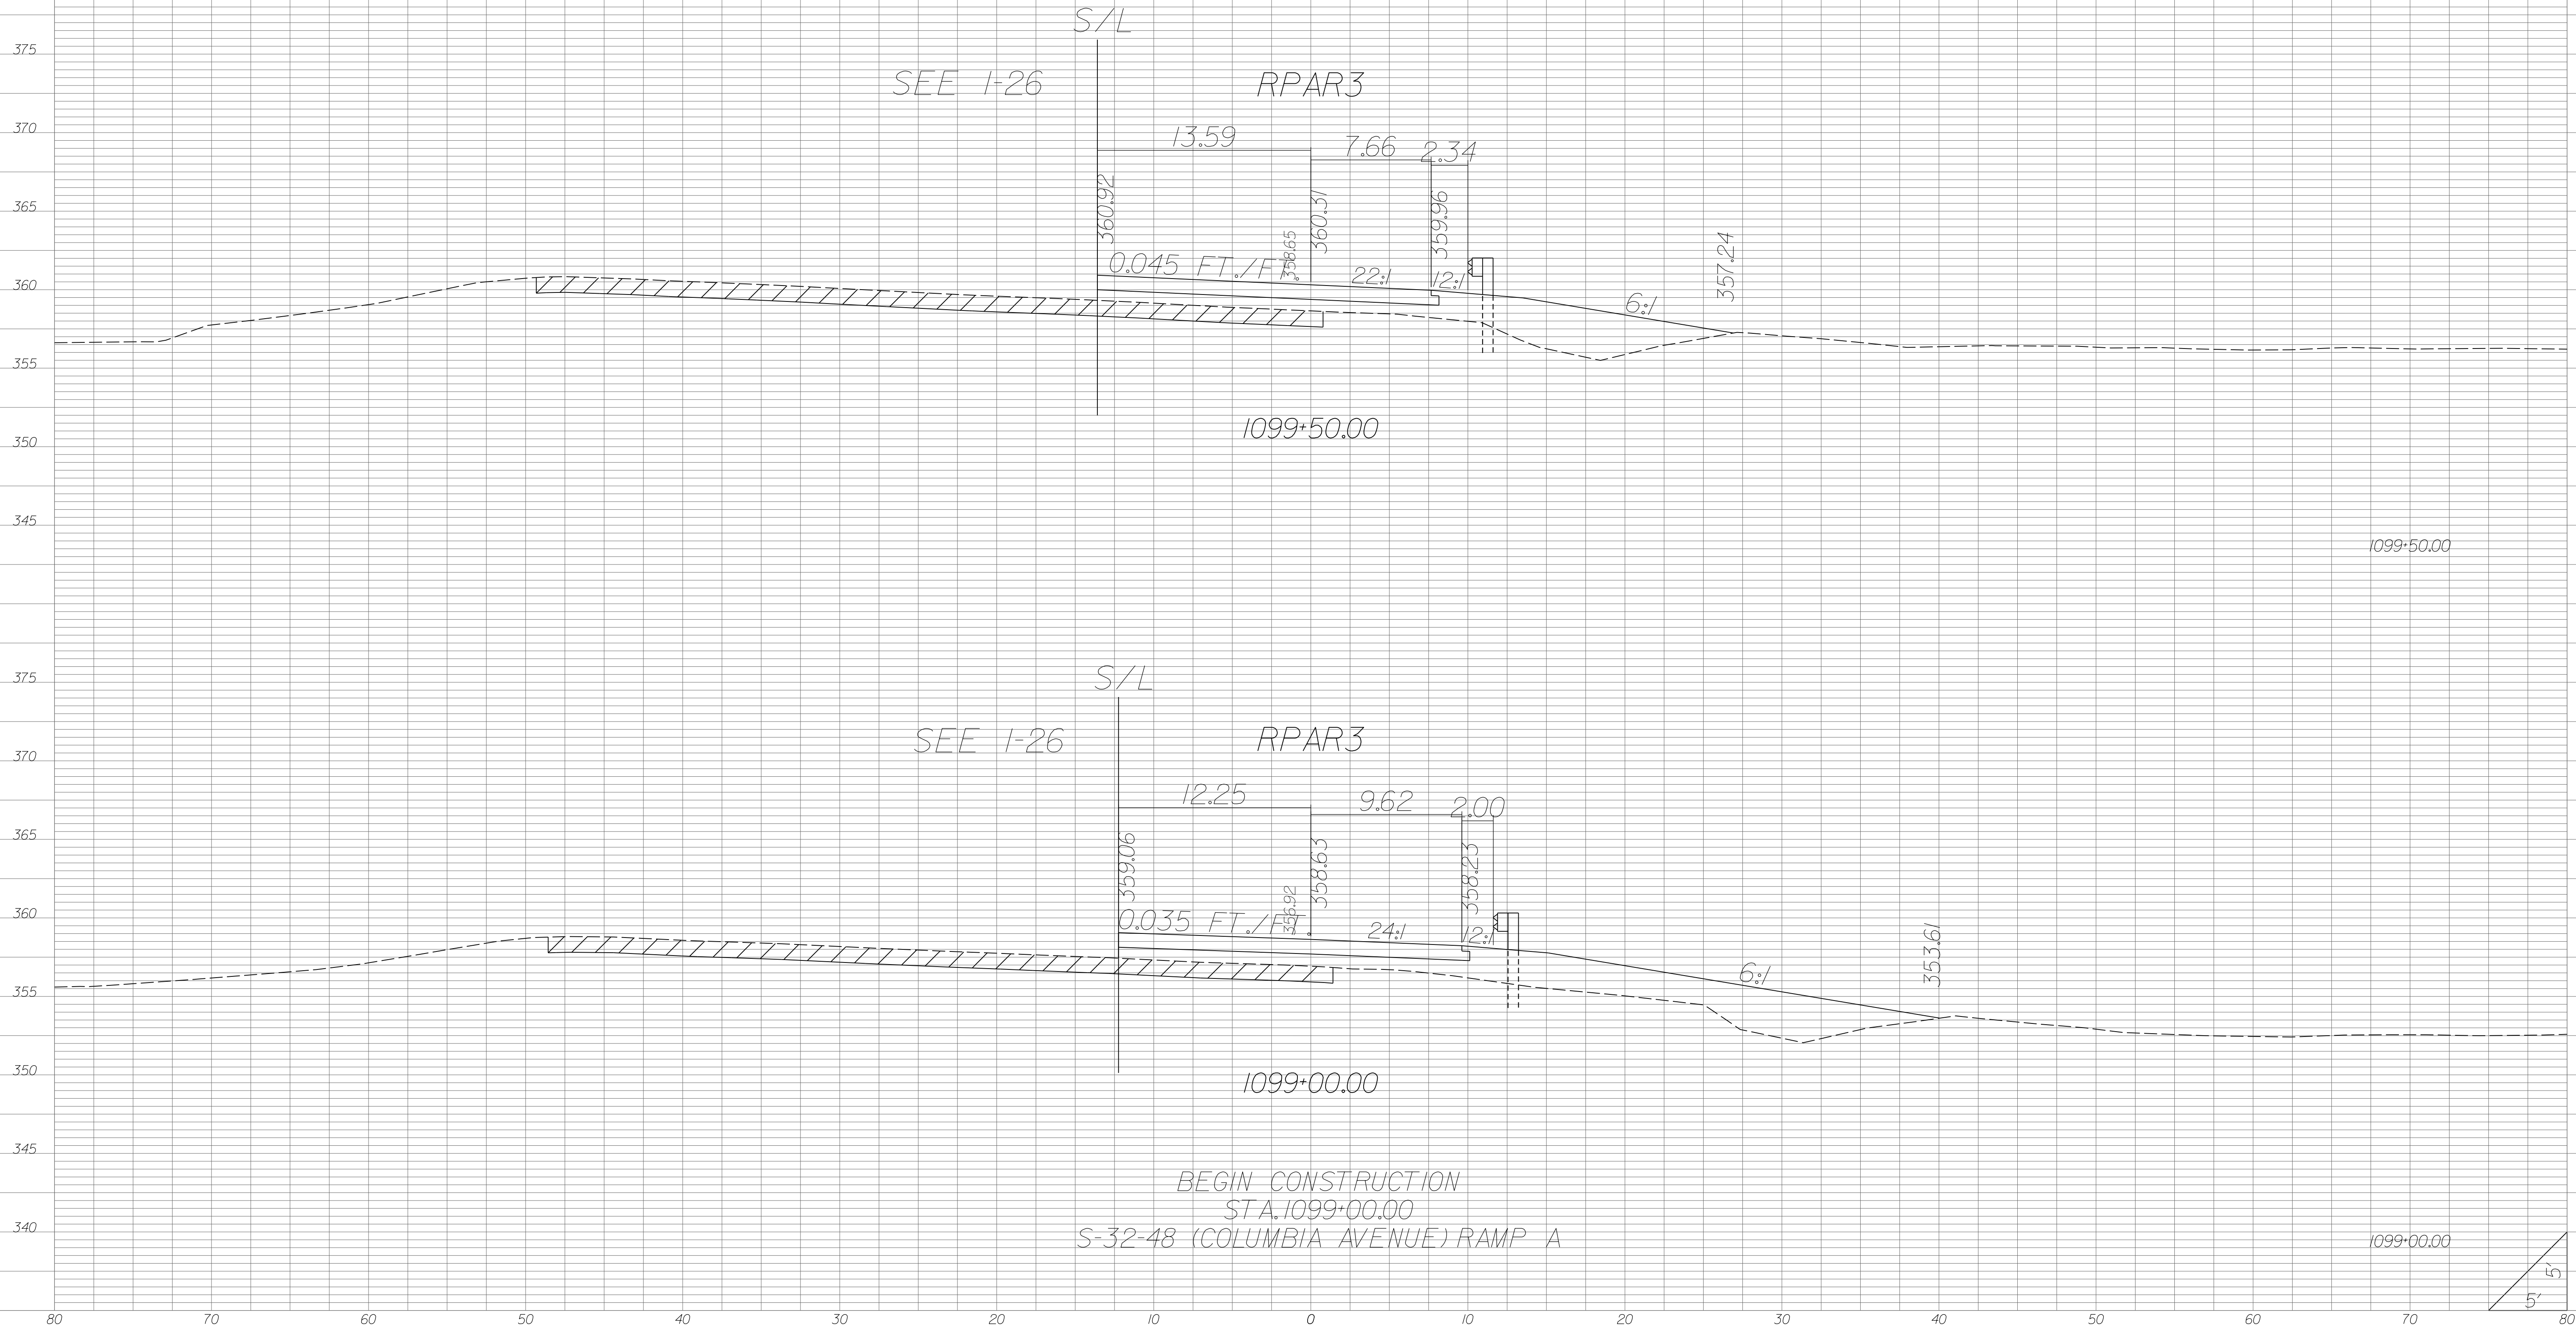


| STATE | COUNTY | PROJECT ID | RD/RTE NO. | SHEET NO. |
|-------|-----------------------------------|------------|------------|-----------|
| SC | NEWBERRY RICHLAND LEXINGTON | P029208 | 1-26 | X-700 |

PRELIMINARY PLANS
NOT FOR CONSTRUCTION

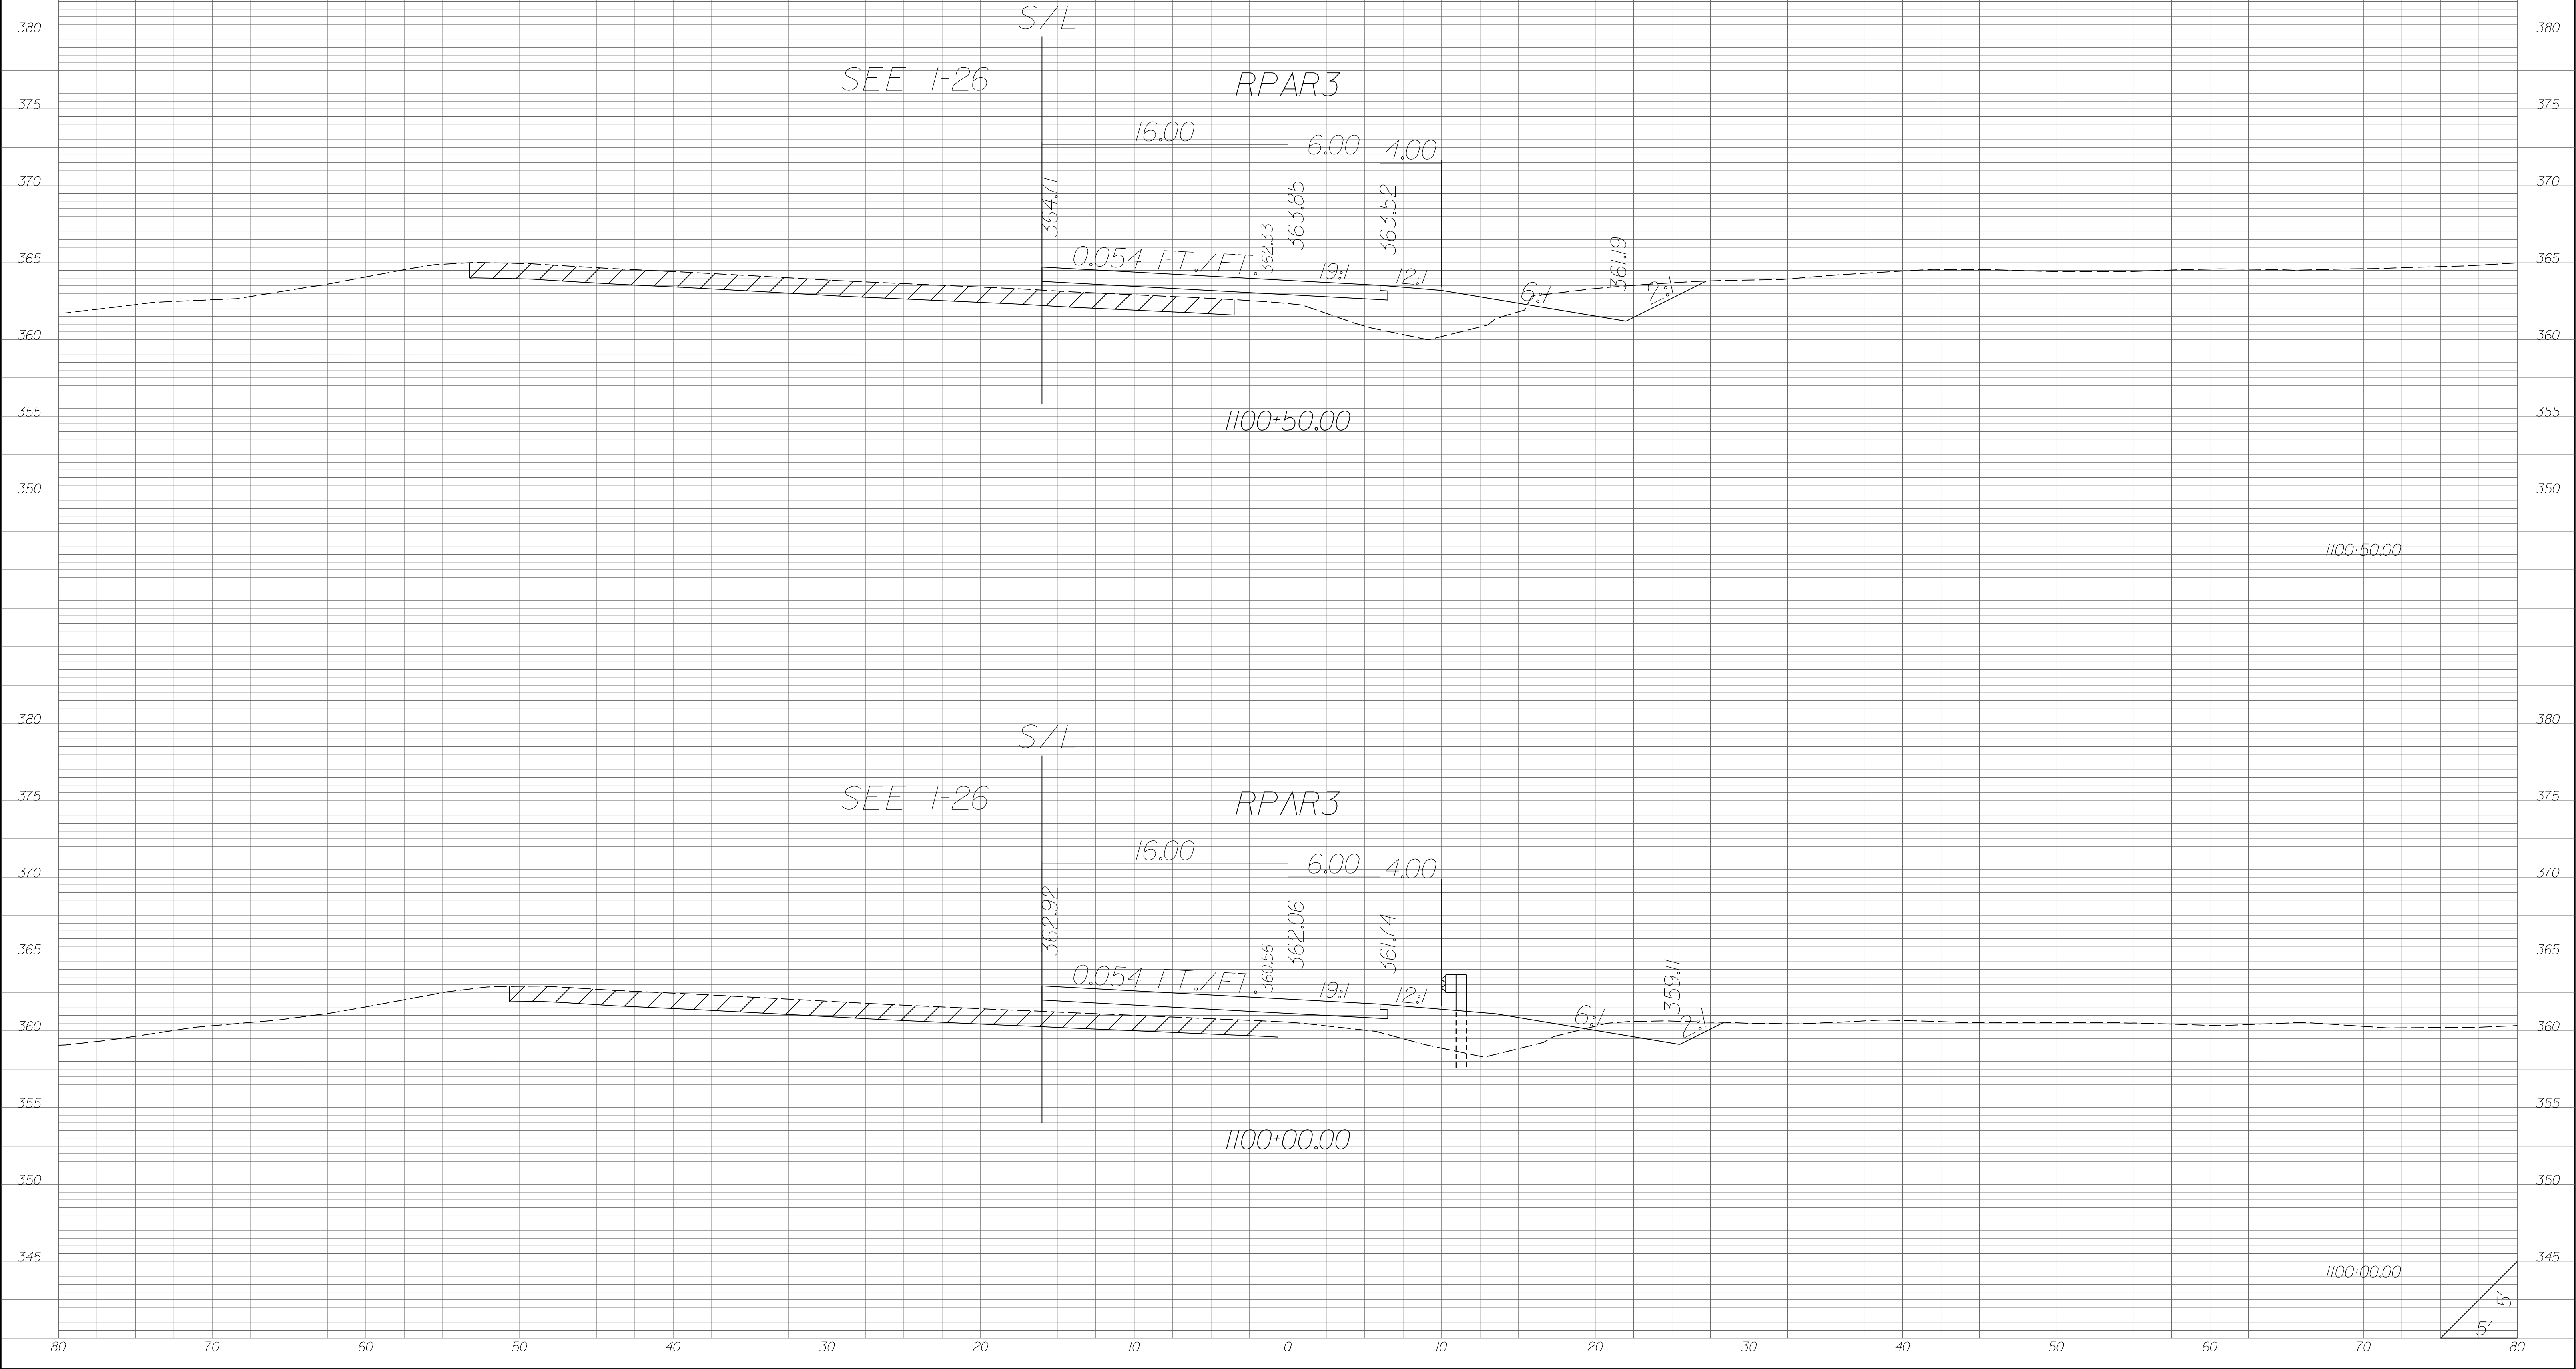


| STATE | COUNTY | PROJECT ID | RD/RTE NO. | SHEET NO. |
|-------|-----------------------------------|------------|------------|-----------|
| SC | NEWBERRY RICHLAND LEXINGTON | P029208 | I-26 | X-701 |

PRELIMINARY PLANS
NOT FOR CONSTRUCTION

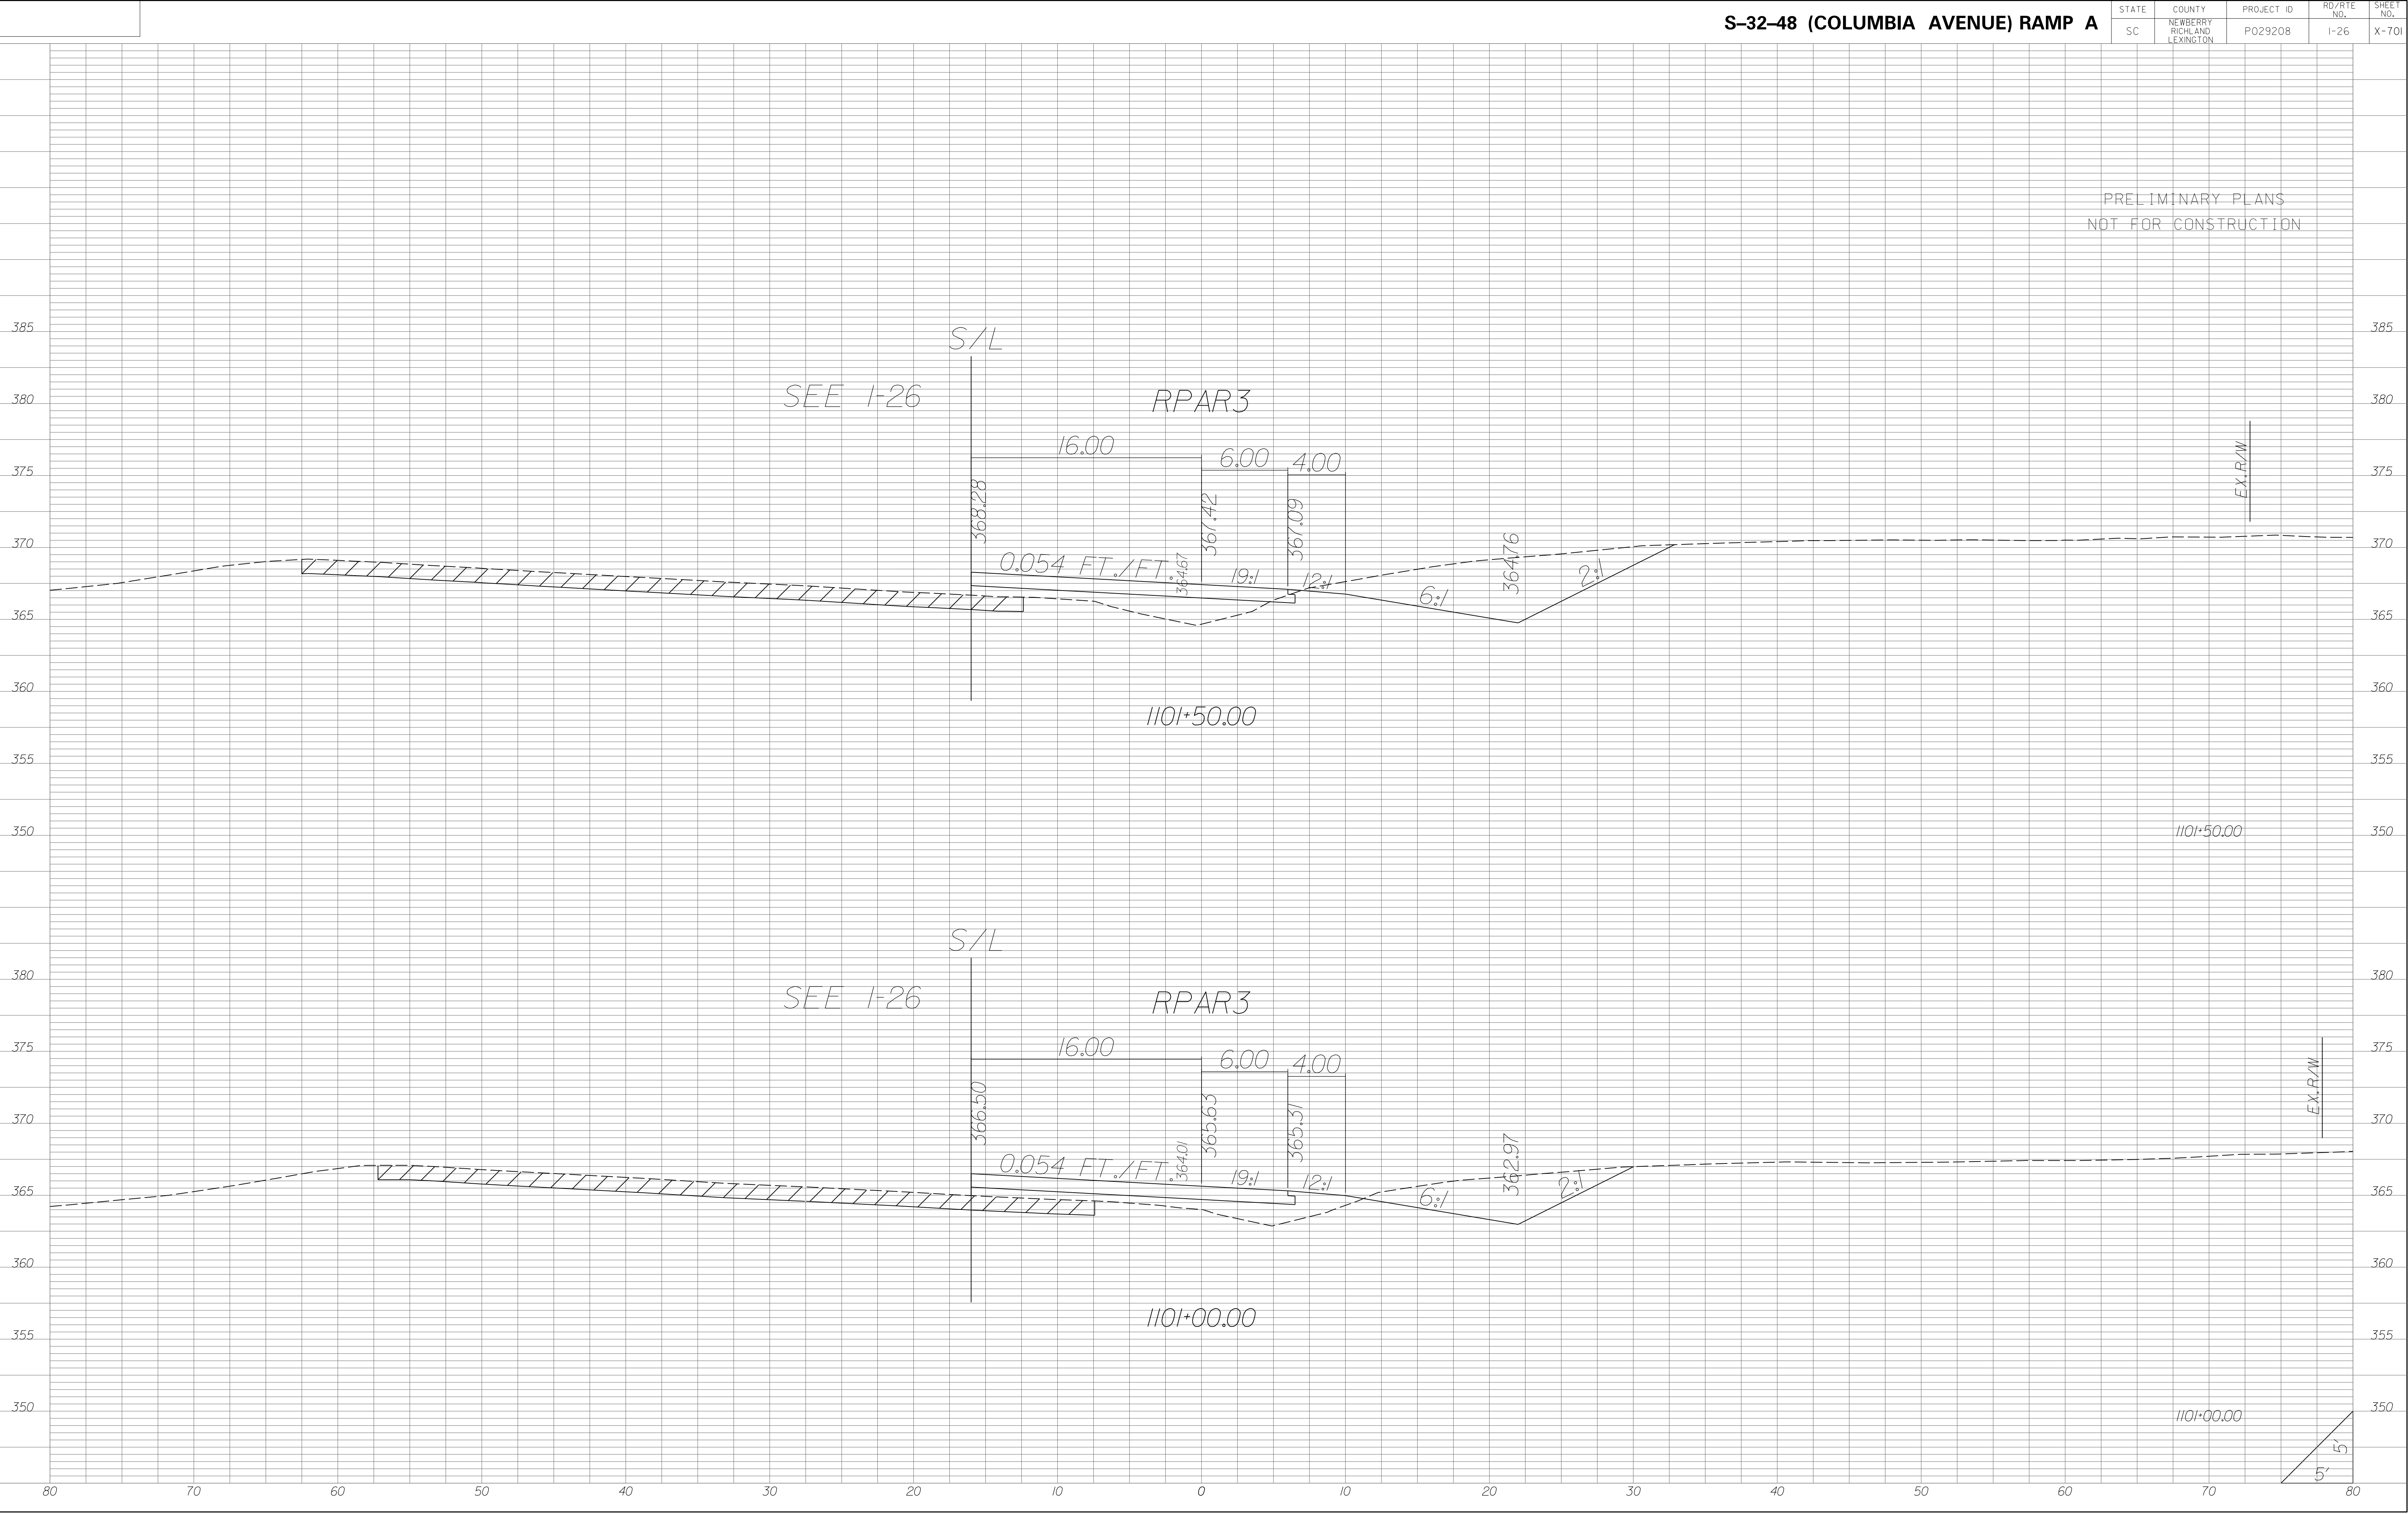


| STATE | COUNTY | PROJECT ID | RD/RTE NO. | SHEET NO. |
|-------|-----------------------------------|------------|------------|-----------|
| SC | NEWBERRY RICHLAND LEXINGTON | P029208 | 1-26 | X-702 |

PRELIMINARY PLANS
NOT FOR CONSTRUCTION

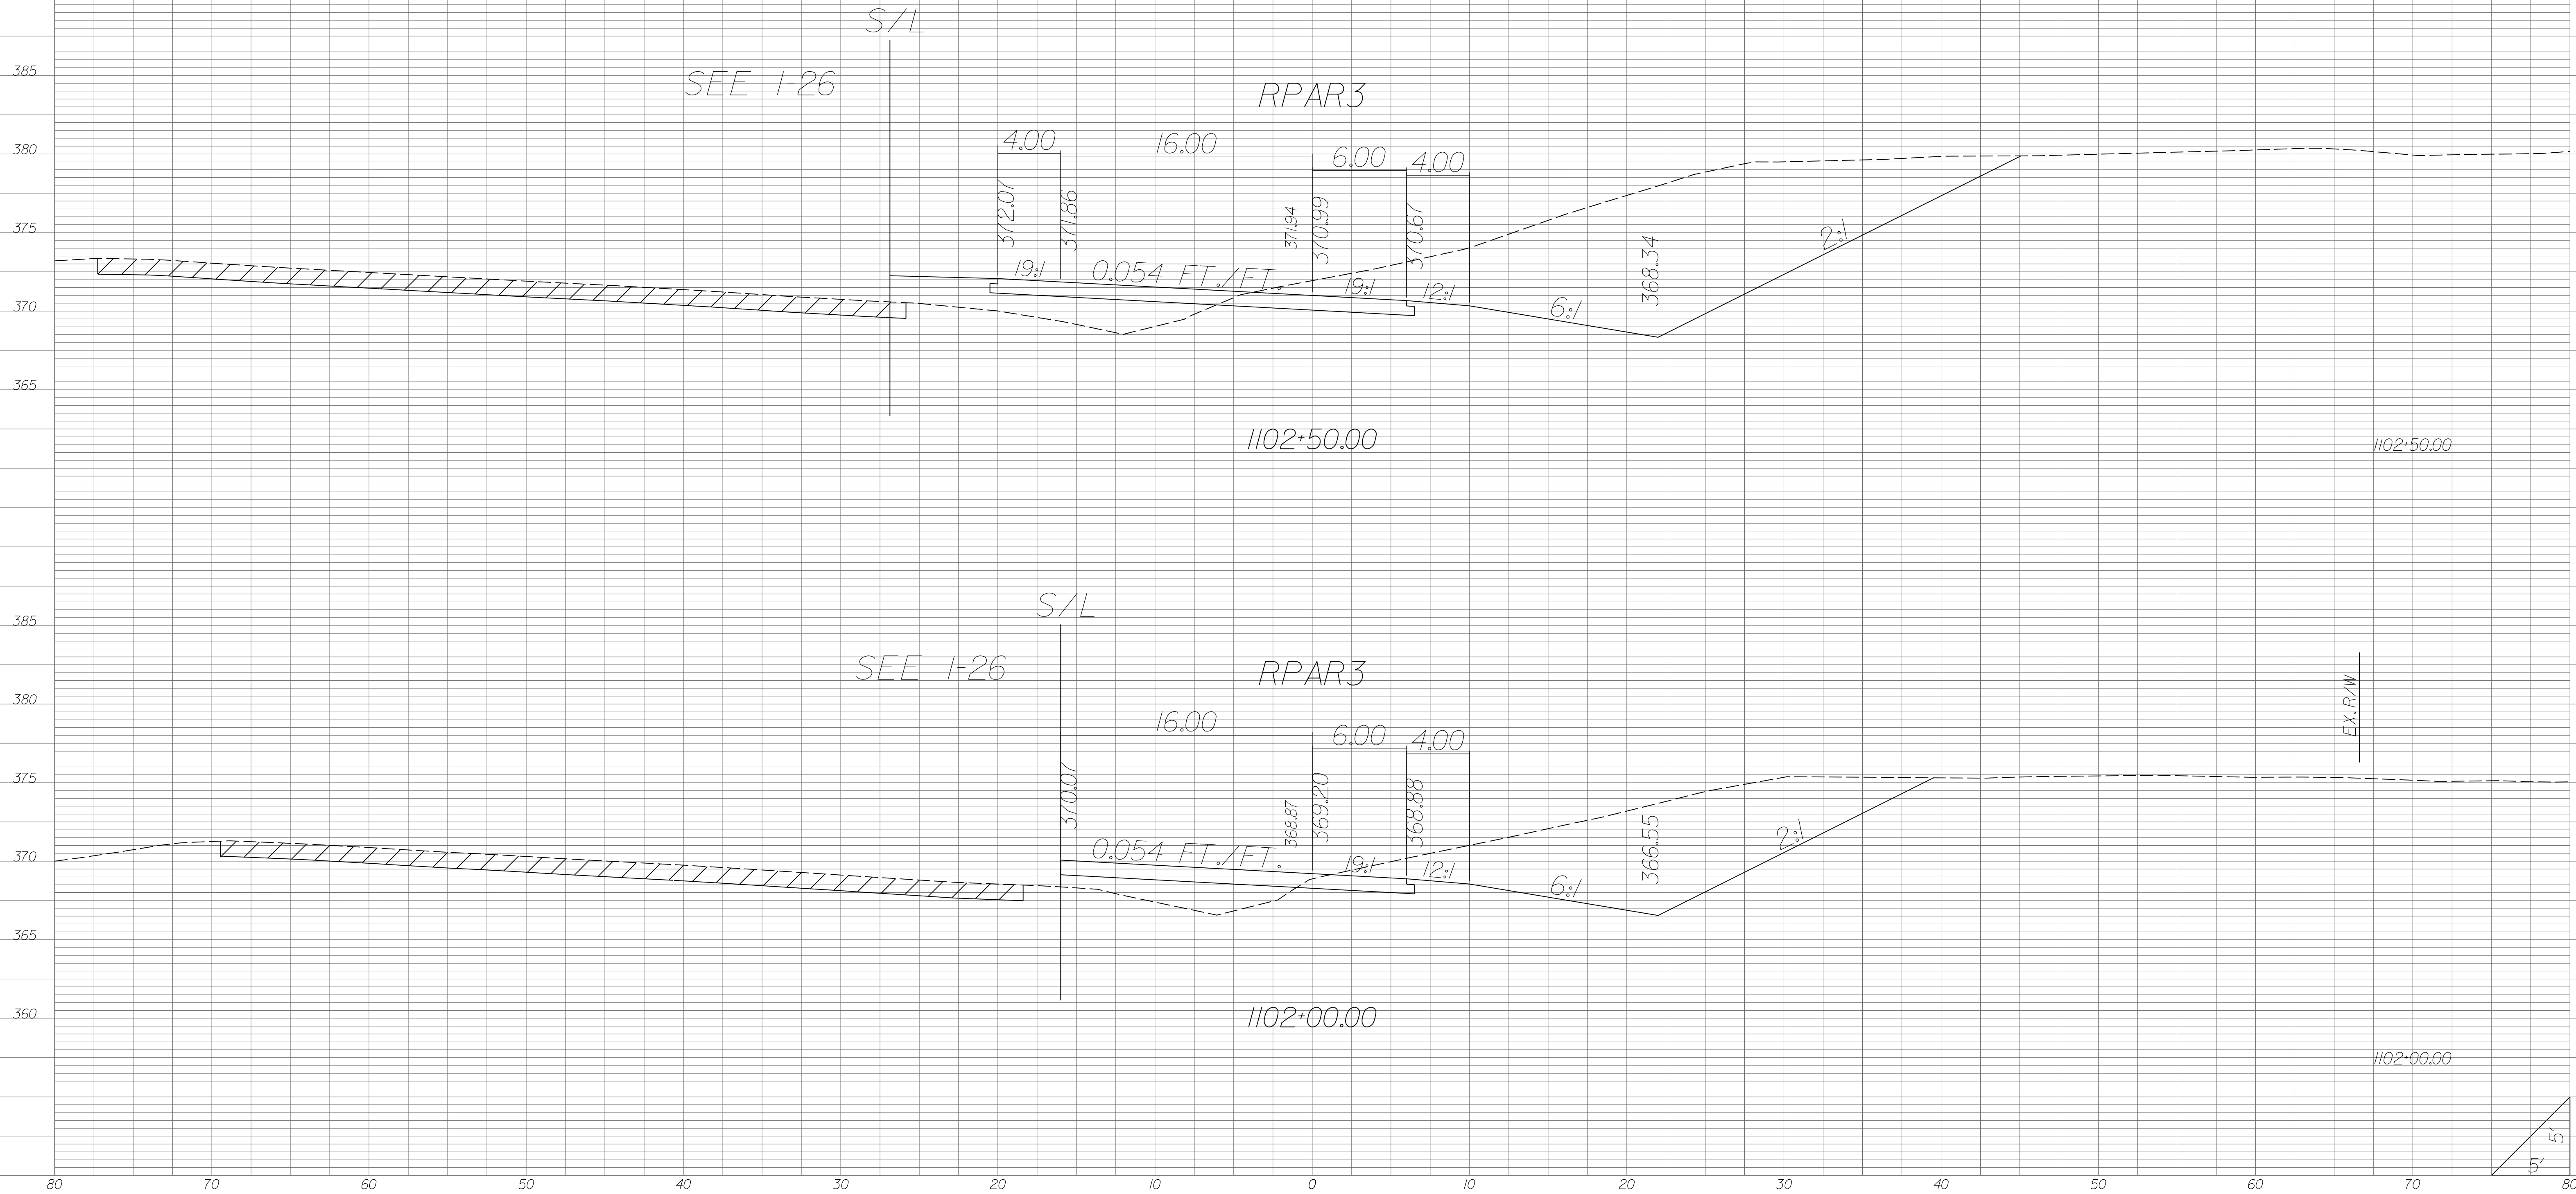


| STATE | COUNTY | PROJECT ID | RD/RTE NO. | SHEET NO. |
|-------|-----------------------------------|------------|------------|-----------|
| SC | NEWBERRY RICHLAND LEXINGTON | P029208 | 1-26 | X-703 |

PRELIMINARY PLANS
NOT FOR CONSTRUCTION

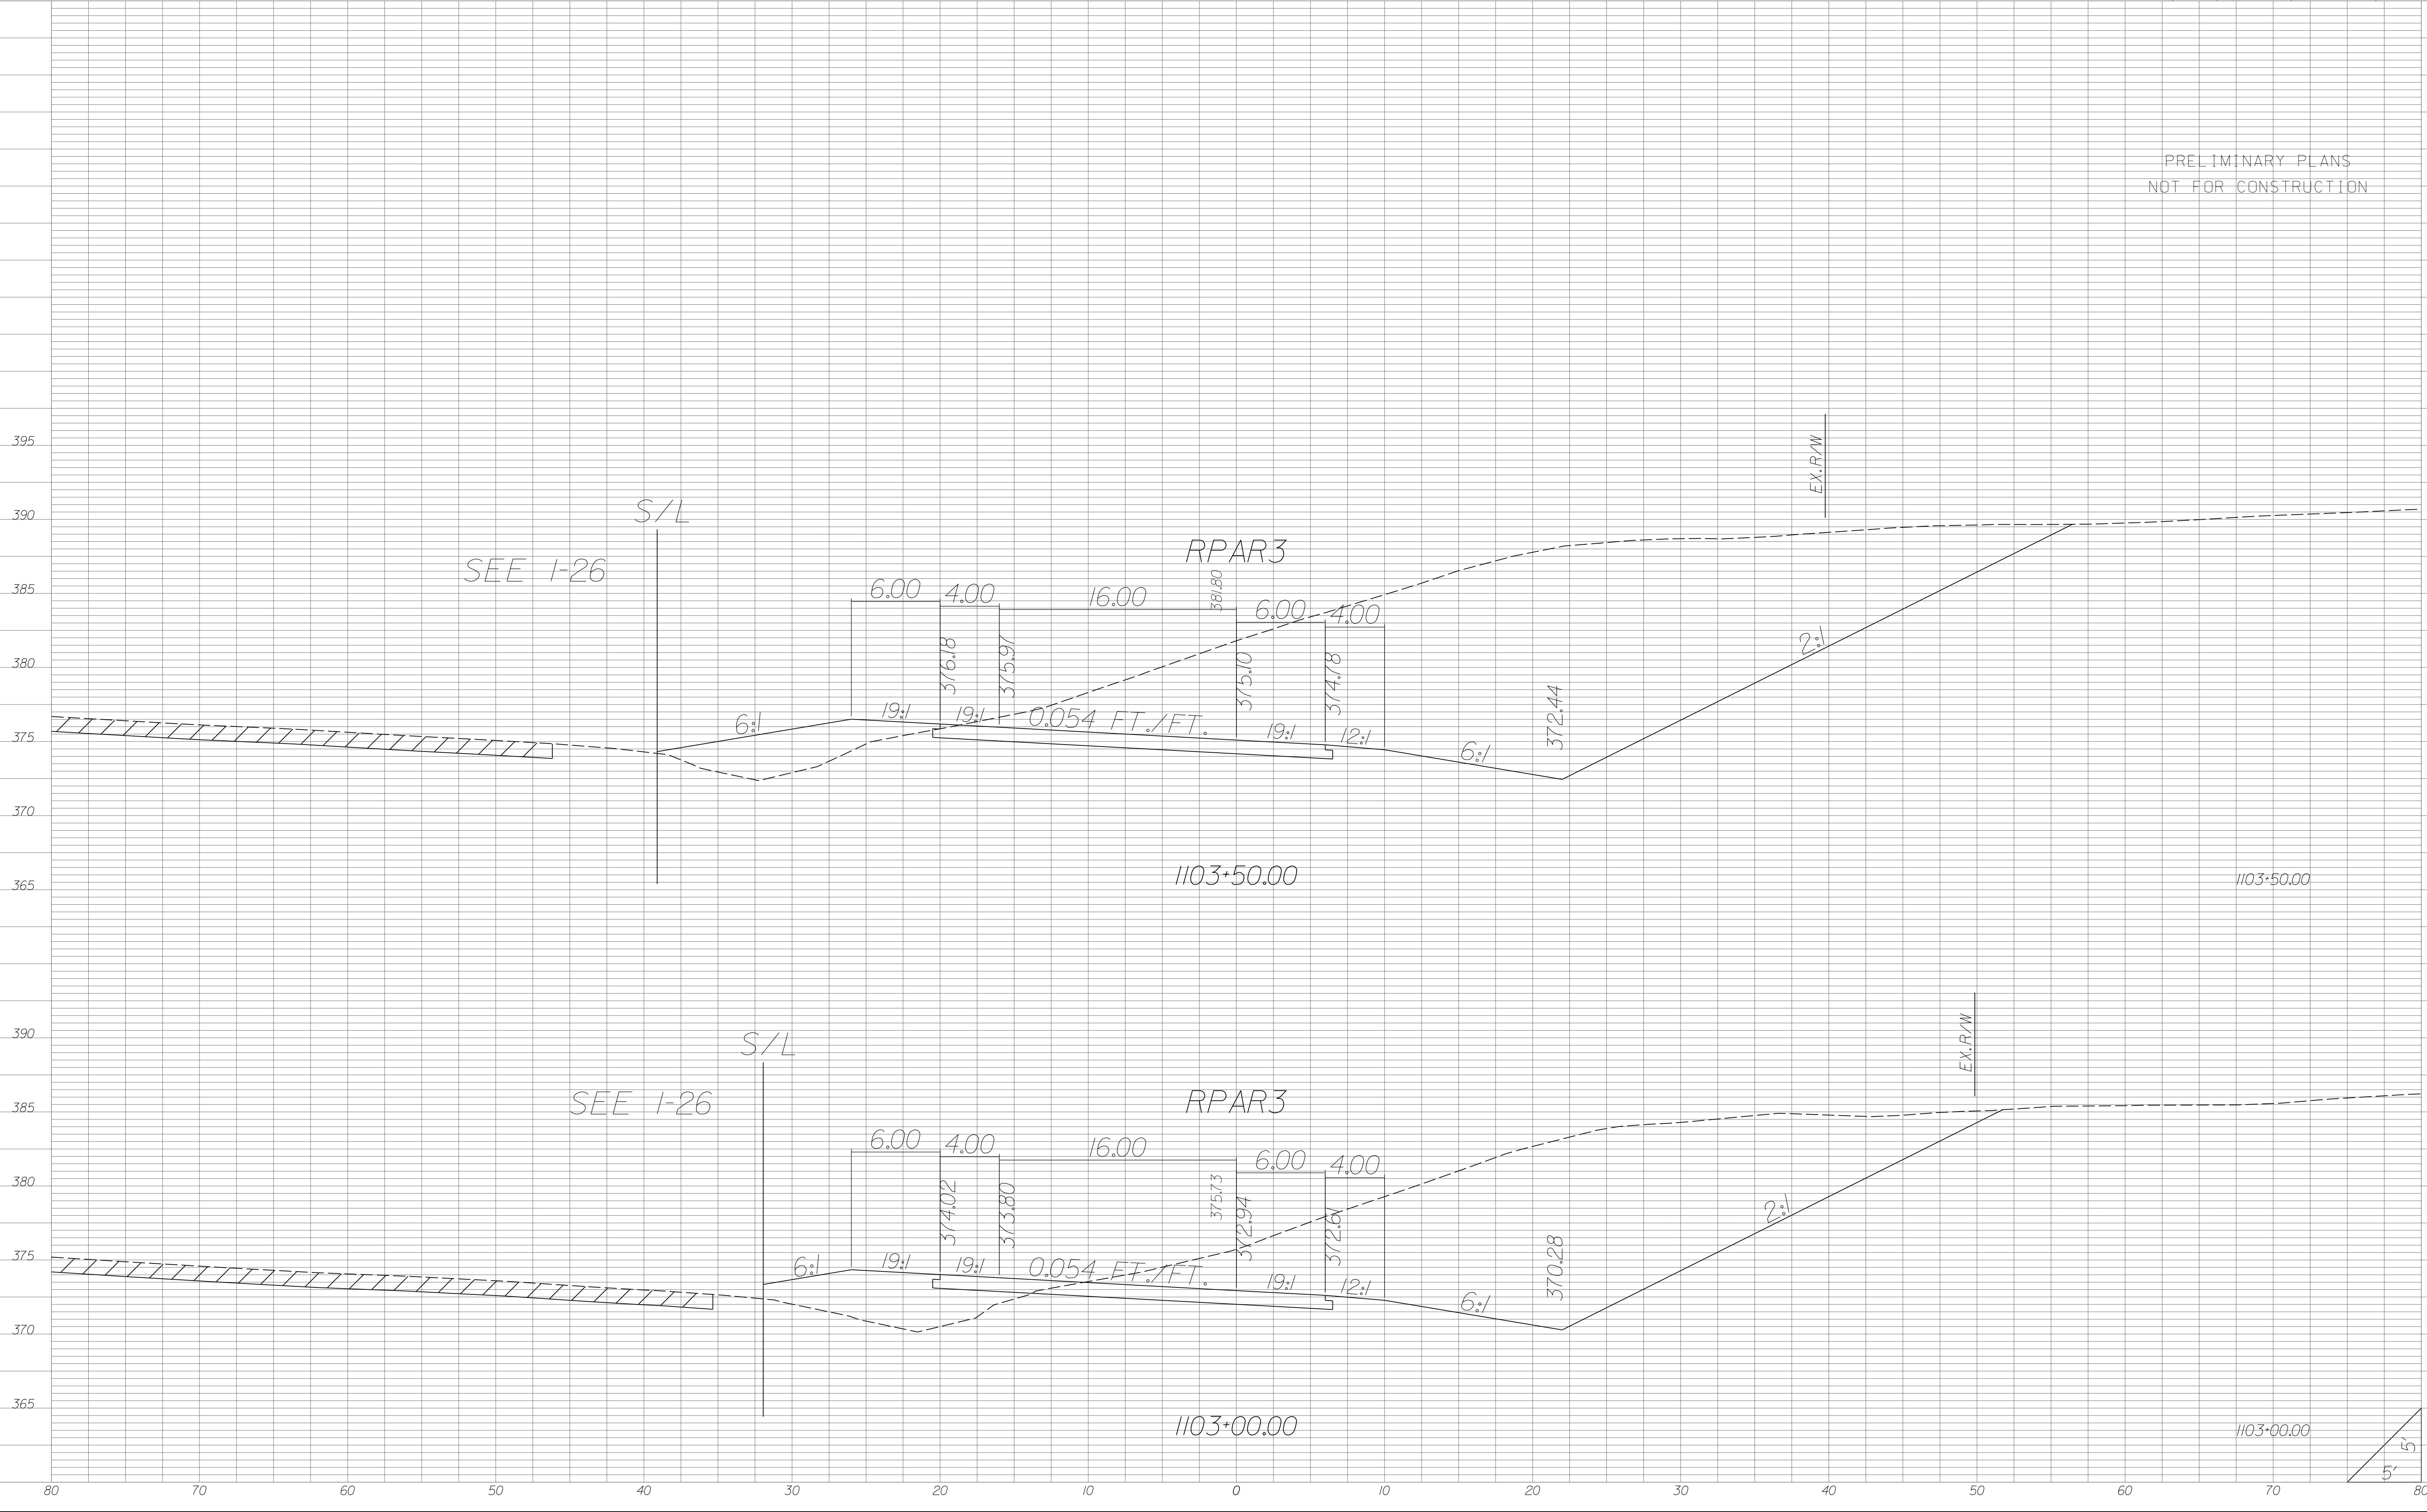


| STATE | COUNTY | PROJECT ID | RD/RTE NO. | SHEET NO. |
|-------|-----------------------------------|------------|------------|-----------|
| SC | NEWBERRY RICHLAND LEXINGTON | P029208 | 1-26 | X-704 |

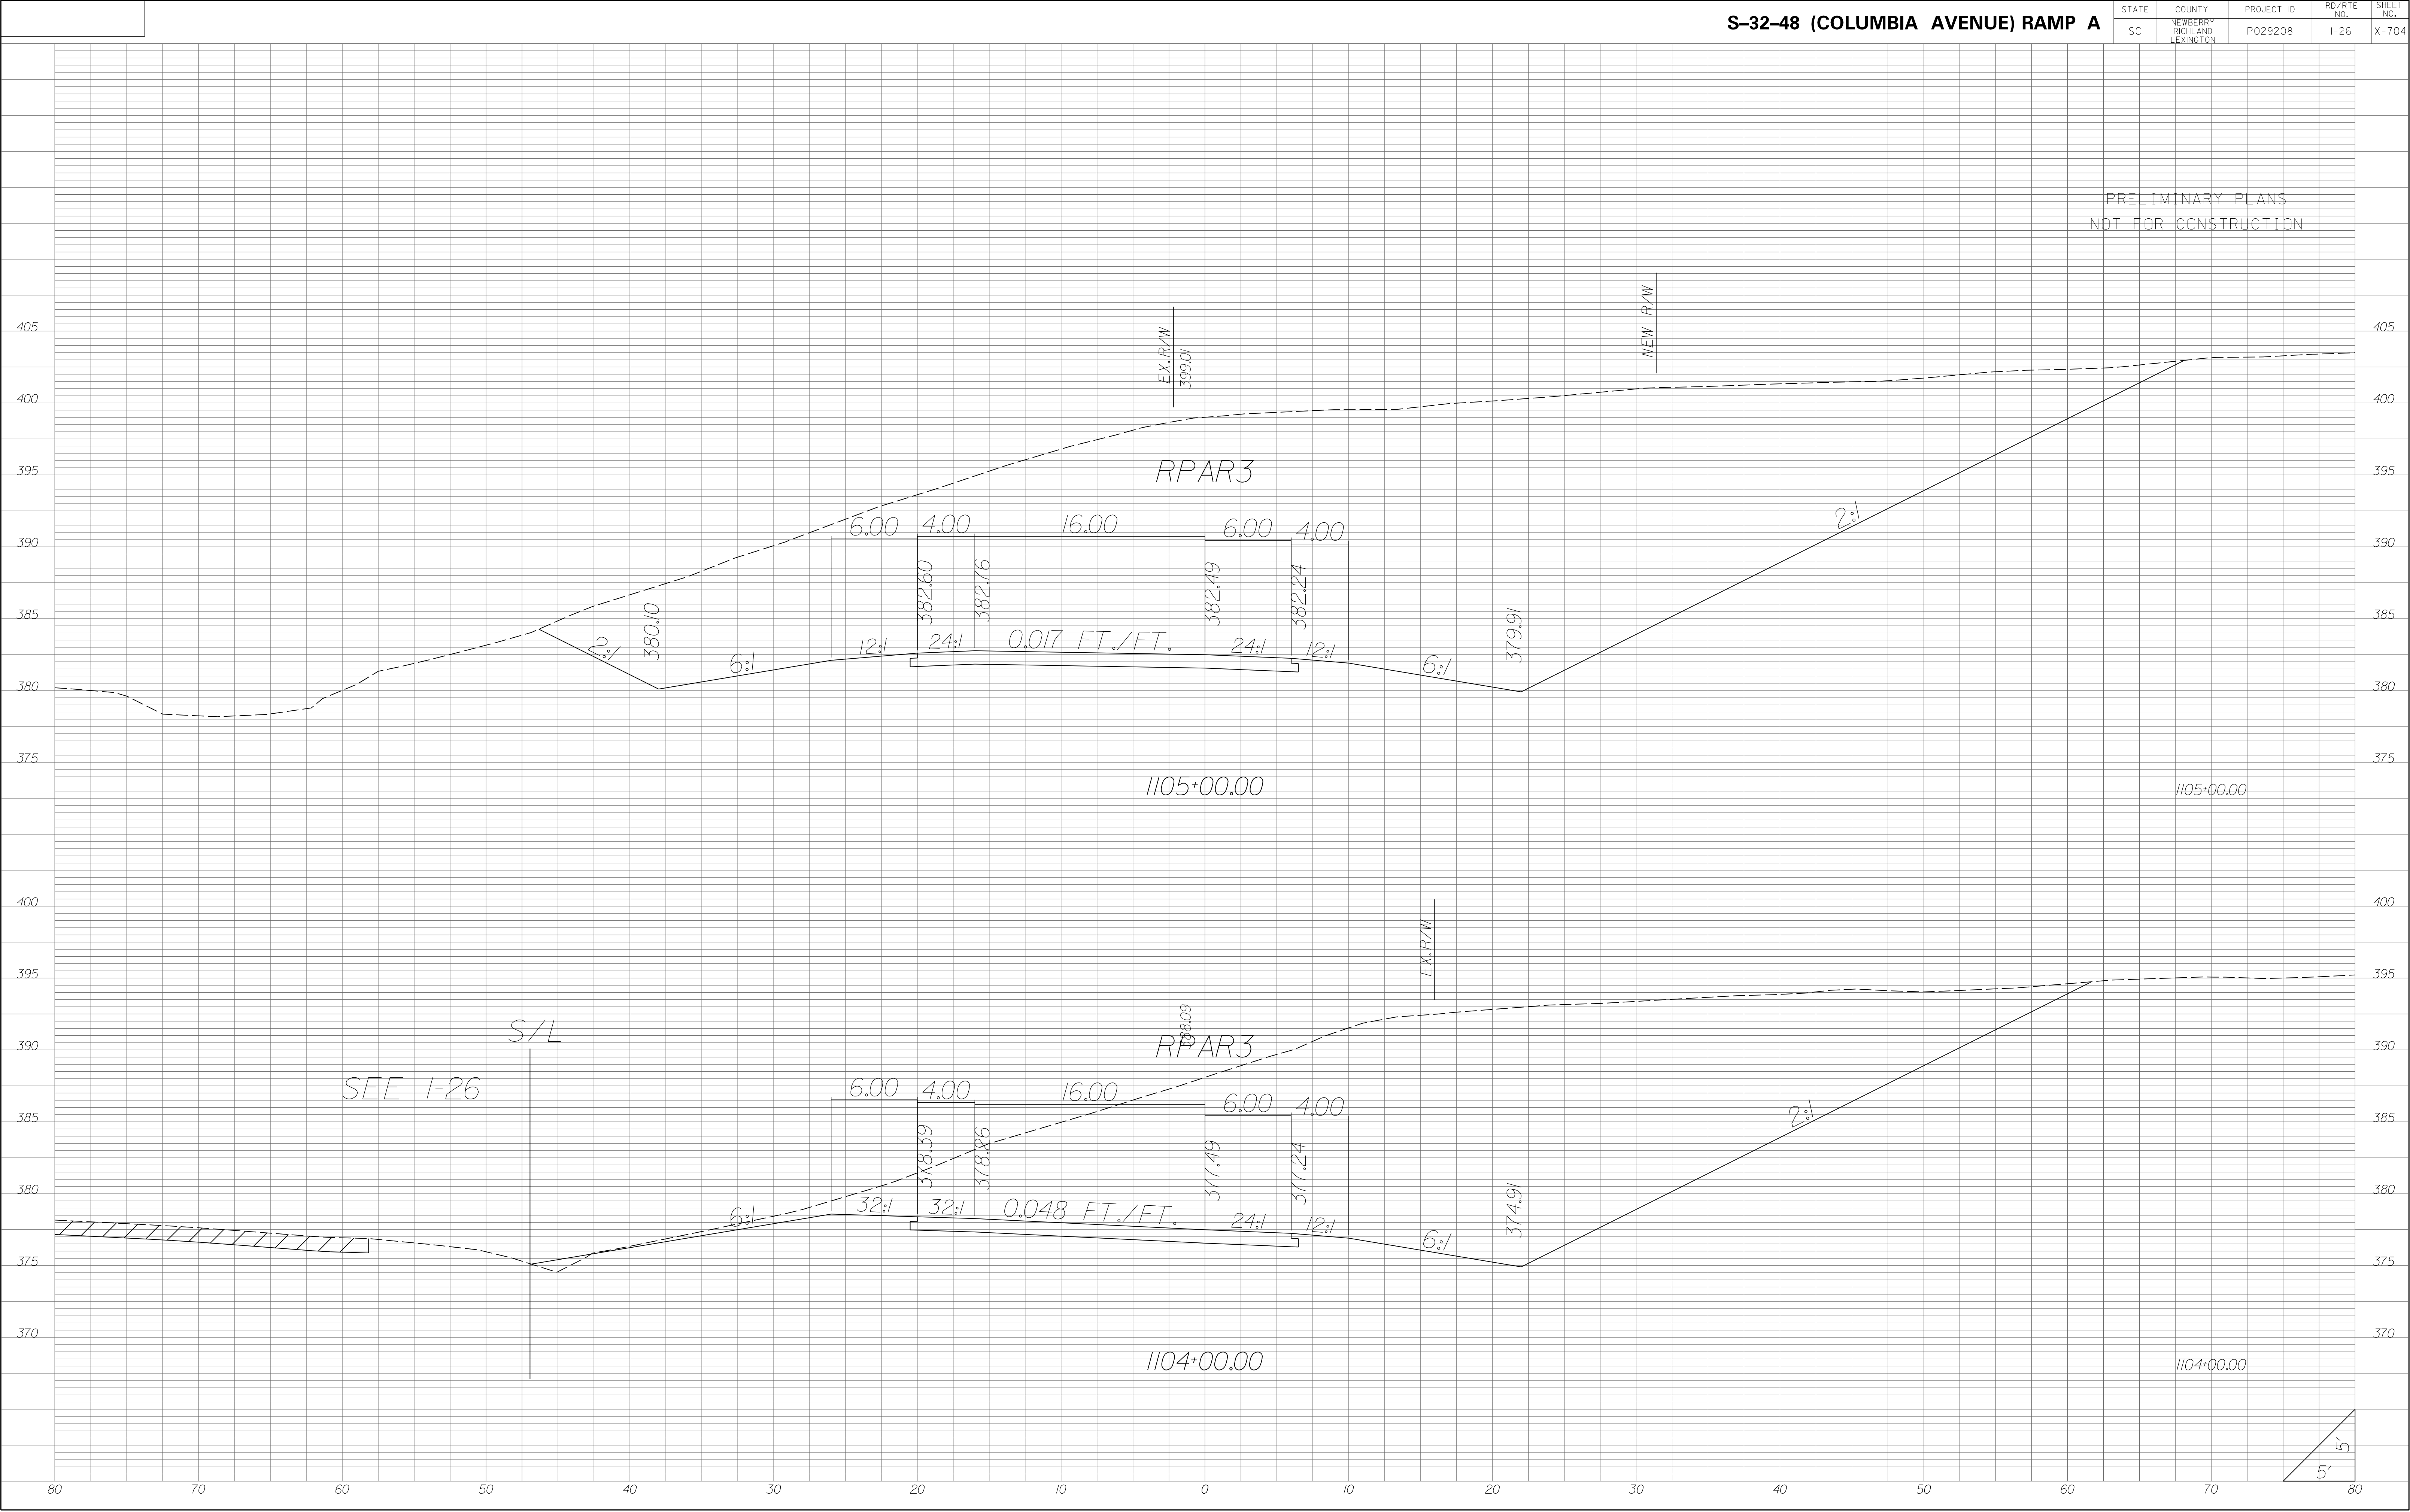

| STATE | COUNTY | PROJECT ID | RD/RTE NO. | SHEET NO. |
|-------|-----------------------------------|------------|------------|-----------|
| SC | NEWBERRY RICHLAND LEXINGTON | P029208 | 1-26 | X-705 |

PRELIMINARY PLANS
NOT FOR CONSTRUCTION

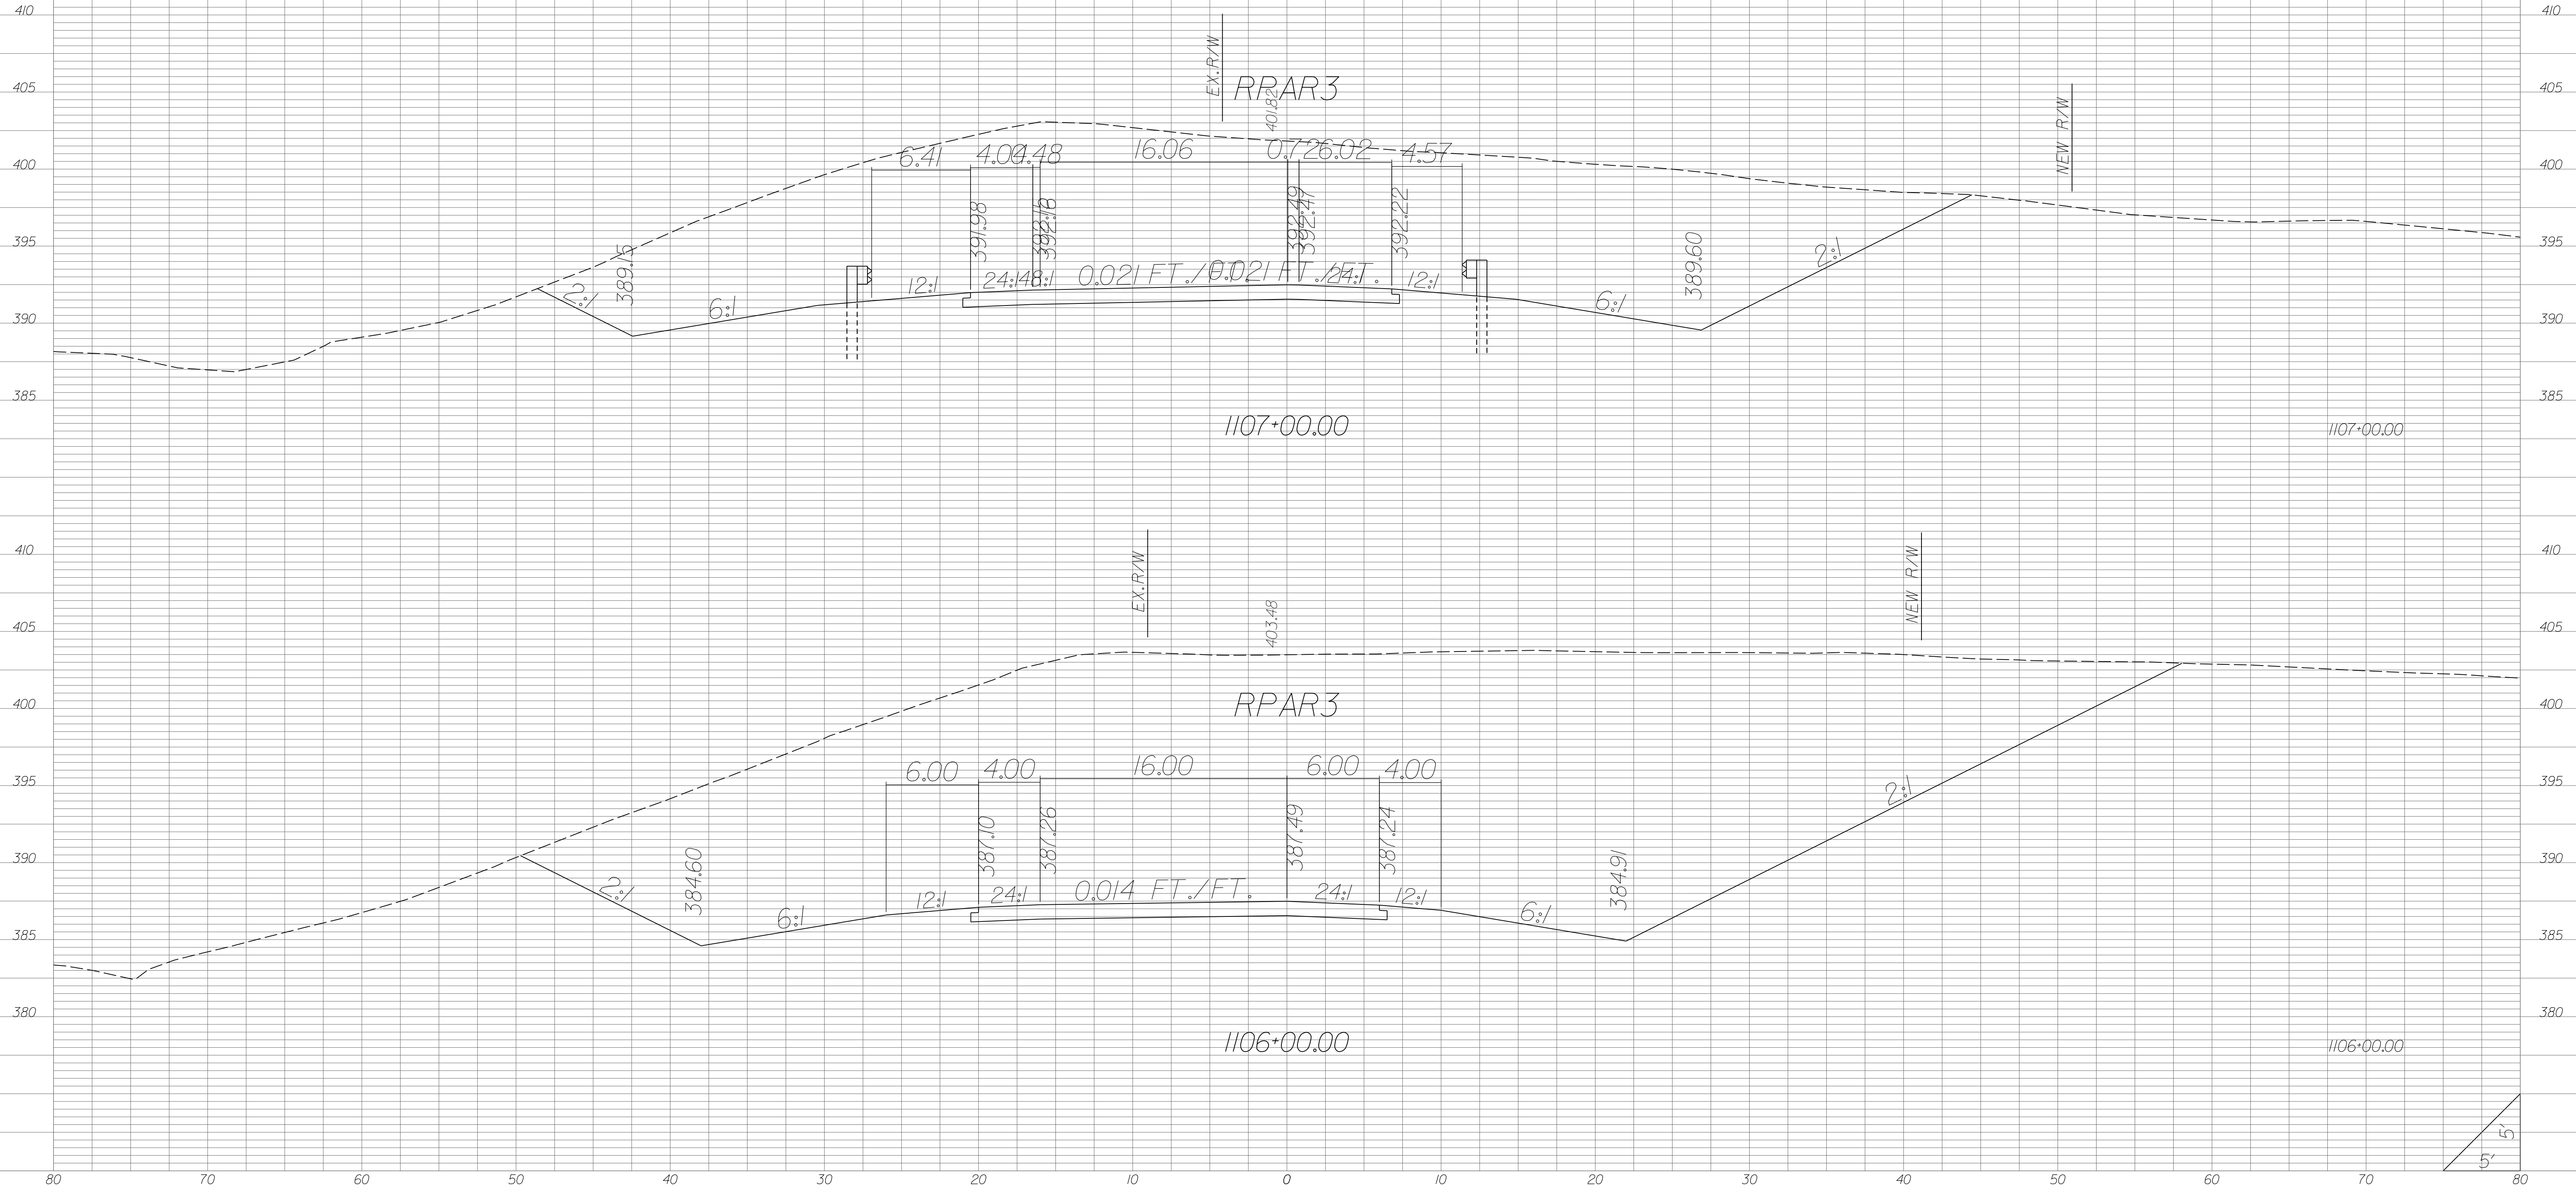

| STATE | COUNTY | PROJECT ID | RD/RTE NO. | SHEET NO. |
|-------|-----------------------------------|------------|------------|-----------|
| SC | NEWBERRY RICHLAND LEXINGTON | P029208 | 1-26 | X-706 |

PRELIMINARY PLANS
NOT FOR CONSTRUCTION

END CONSTRUCTION
STA. 1112+33.20
S-32-48 (COLUMBIA AVENUE) RAMP A

RPAR3

420

415

410

405

400

395

390

385

410

405

400

395

390

420

415

410

405

400

395

390

385


410

405

400

395

390

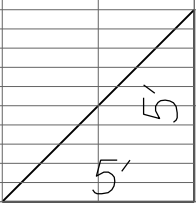

398.23

6:1

6.00

4.00

8.00

16.00

12.00

6.00

7.50

12:1

24:1

40:1

40:1

0.038 FT./FT.

0.021 FT./FT.

24:1

12:1

392.48

1109+00.00

12:1

390.54

1109+00.00

RPAR3

393.96

6:1

6.00

4.01

5.85

16.01

8.77

6.02

4.00

12:1

24:1

48:1

0.021 FT./FT.

0.021 FT./FT.

24:1

12:1

398.00

397.46

397.28

EX. R/W

397.03

394.41

6:1

NEW R/W

1108+00.00

1108+00.00

| STATE | COUNTY | PROJECT ID | RD/RTE NO. | SHEET NO. |
|-------|-----------------------------------|------------|------------|-----------|
| SC | NEWBERRY RICHLAND LEXINGTON | P029208 | 1-26 | X-707 |

PRELIMINARY PLANS
NOT FOR CONSTRUCTION


RPBR



1116+00.00

EX. R/W


RPBR

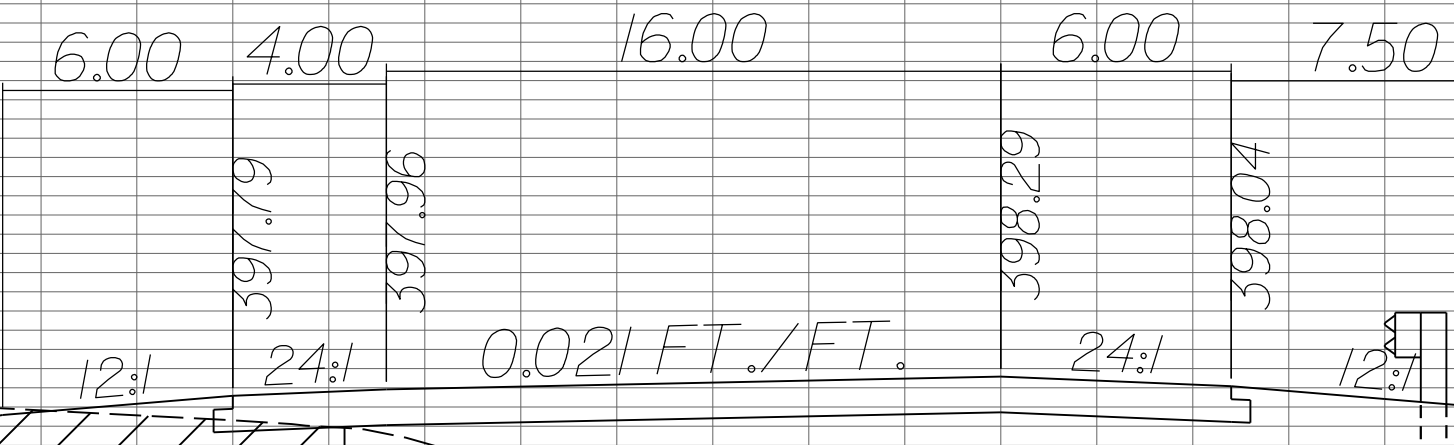

1115+00.00

EX. R/W

BEGIN CONSTRUCTION
STA. 1114+10
S-32-48 (COLUMBIA AVENUE) RAMP B

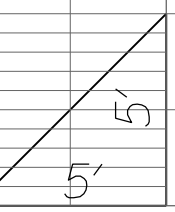


| STATE | COUNTY | PROJECT ID | RD/RTE NO. | SHEET NO. |
|-------|-----------------------------------|------------|------------|-----------|
| SC | NEWBERRY RICHLAND LEXINGTON | P029208 | 1-26 | X-708 |




| STATE | COUNTY | PROJECT ID | RD/RTE NO. | SHEET NO. |
|-------|-----------------------------------|------------|------------|-----------|
| SC | NEWBERRY RICHLAND LEXINGTON | P029208 | 1-26 | X-709 |

PRELIMINARY PLANS
NOT FOR CONSTRUCTION

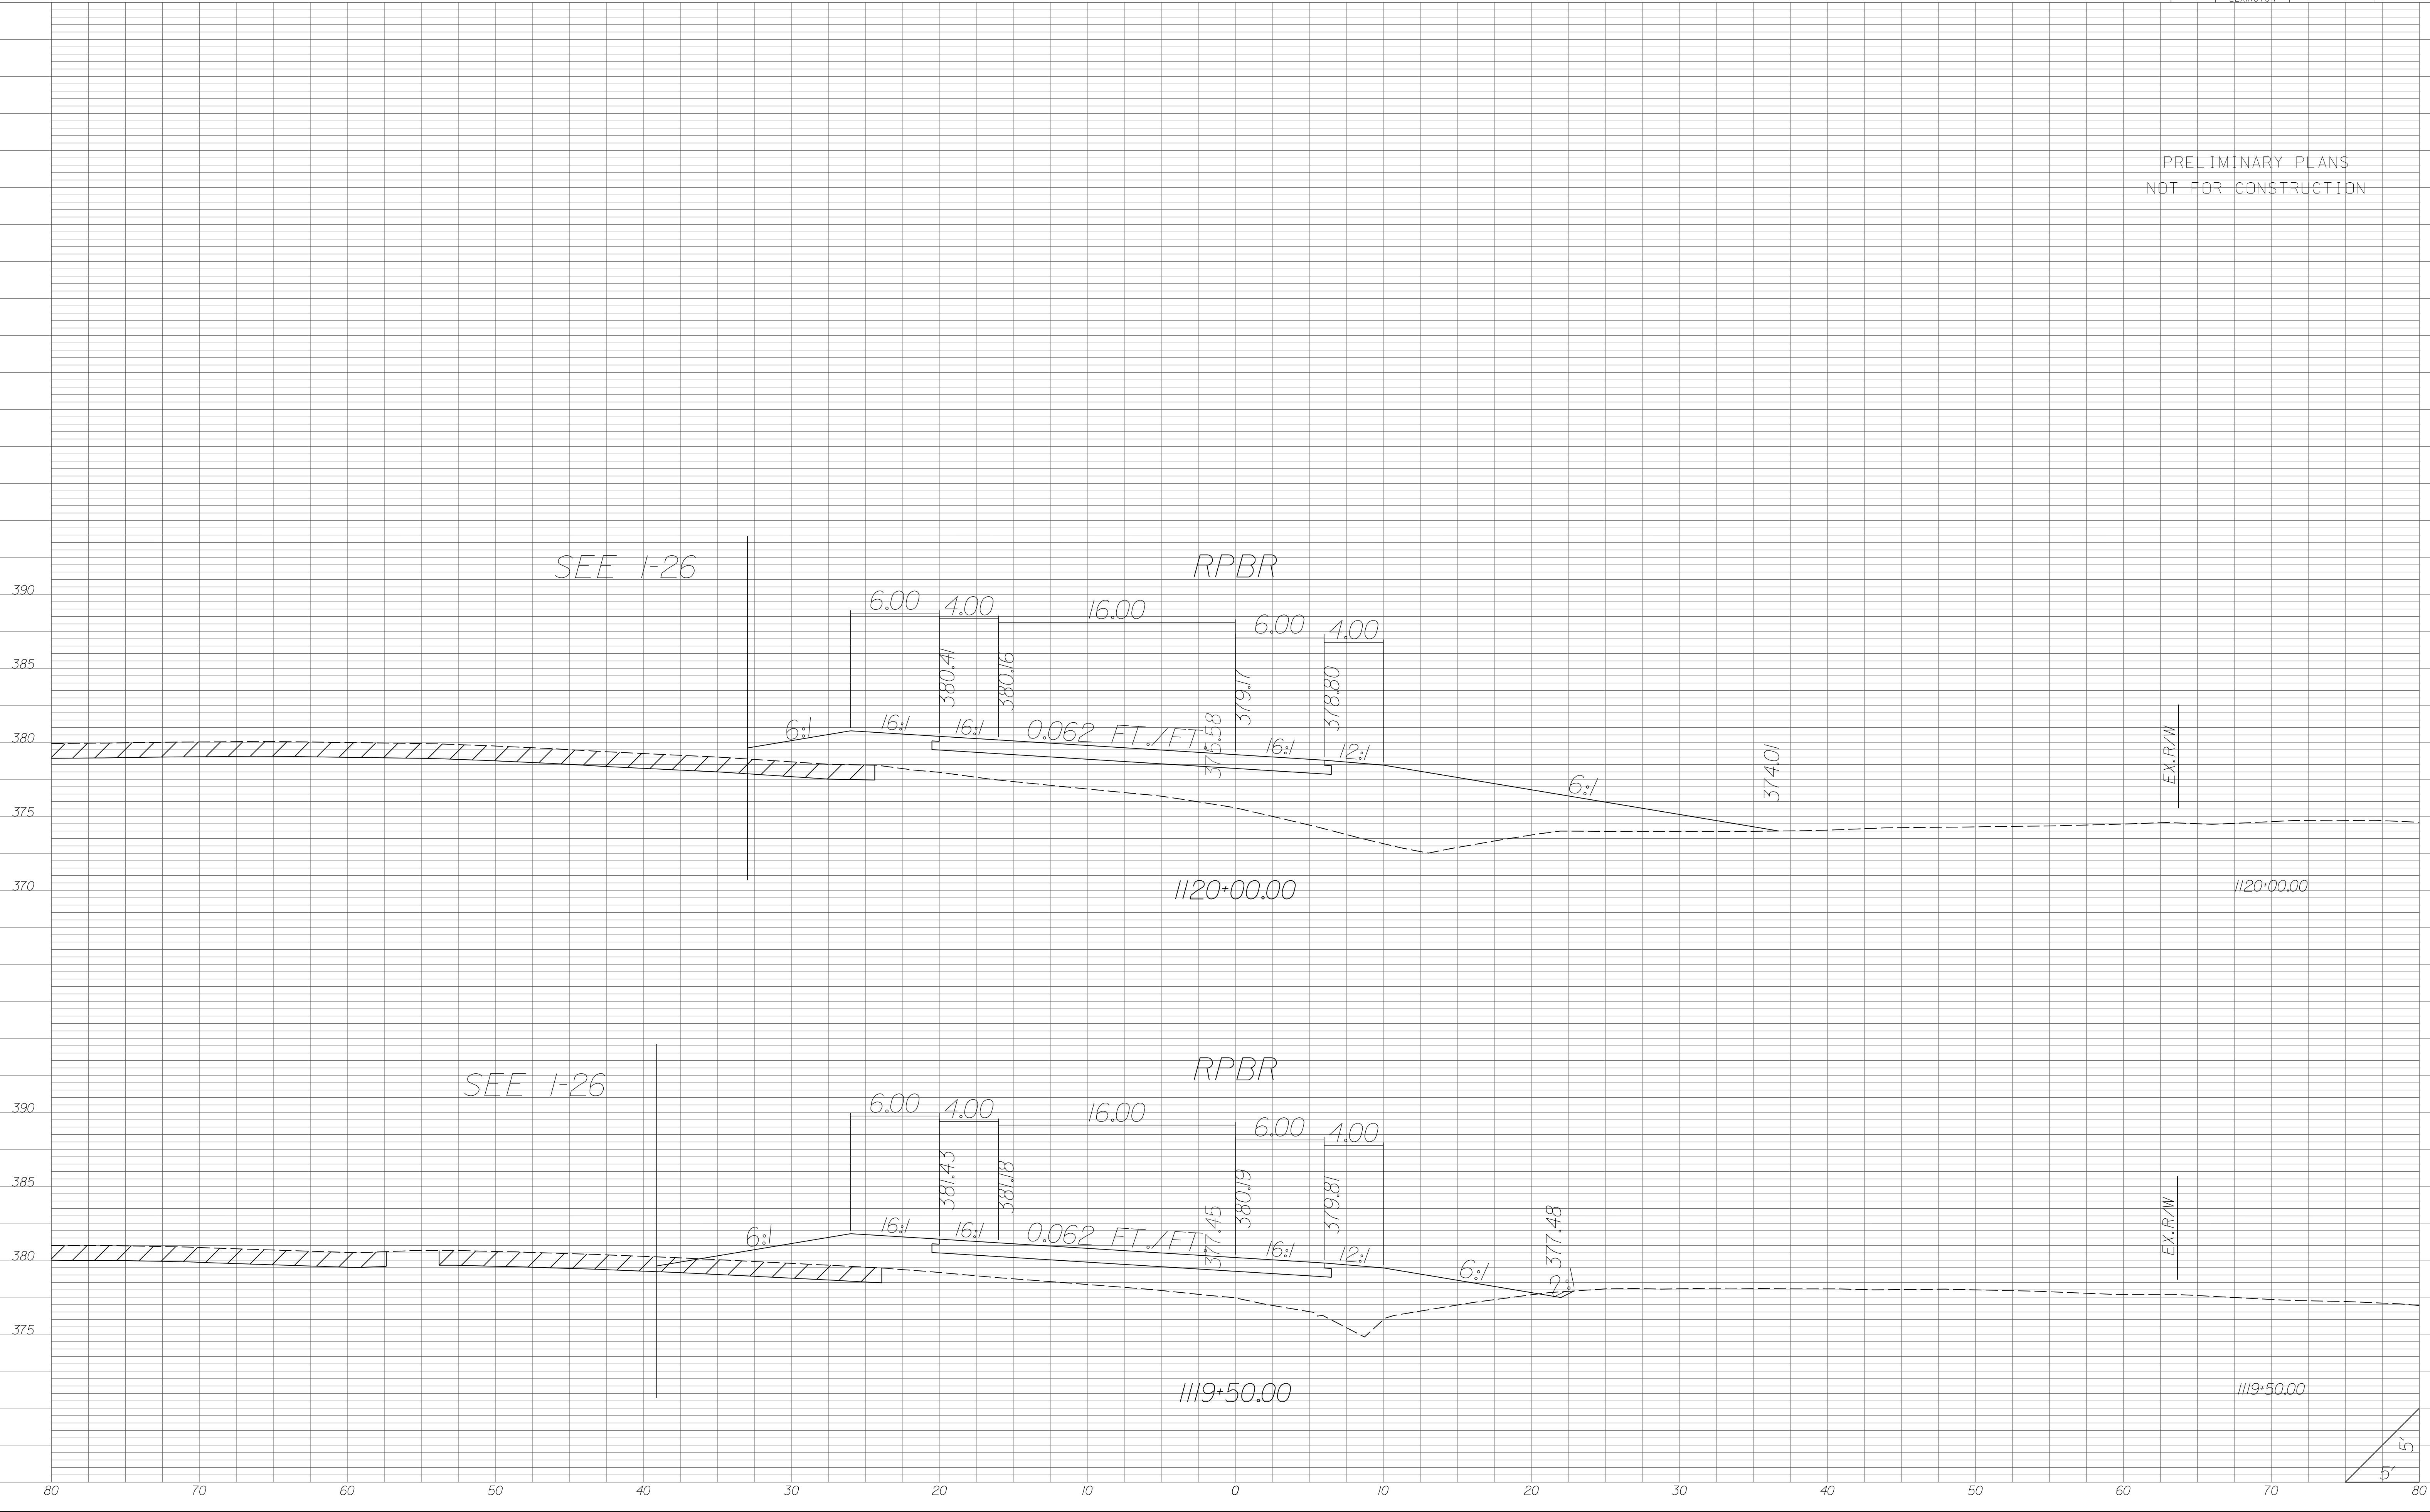

| STATE | COUNTY | PROJECT ID | RD/RTE NO. | SHEET NO. |
|-------|-----------------------------------|------------|------------|-----------|
| SC | NEWBERRY RICHLAND LEXINGTON | P029208 | 1-26 | X-710 |

PRELIMINARY PLANS
NOT FOR CONSTRUCTION

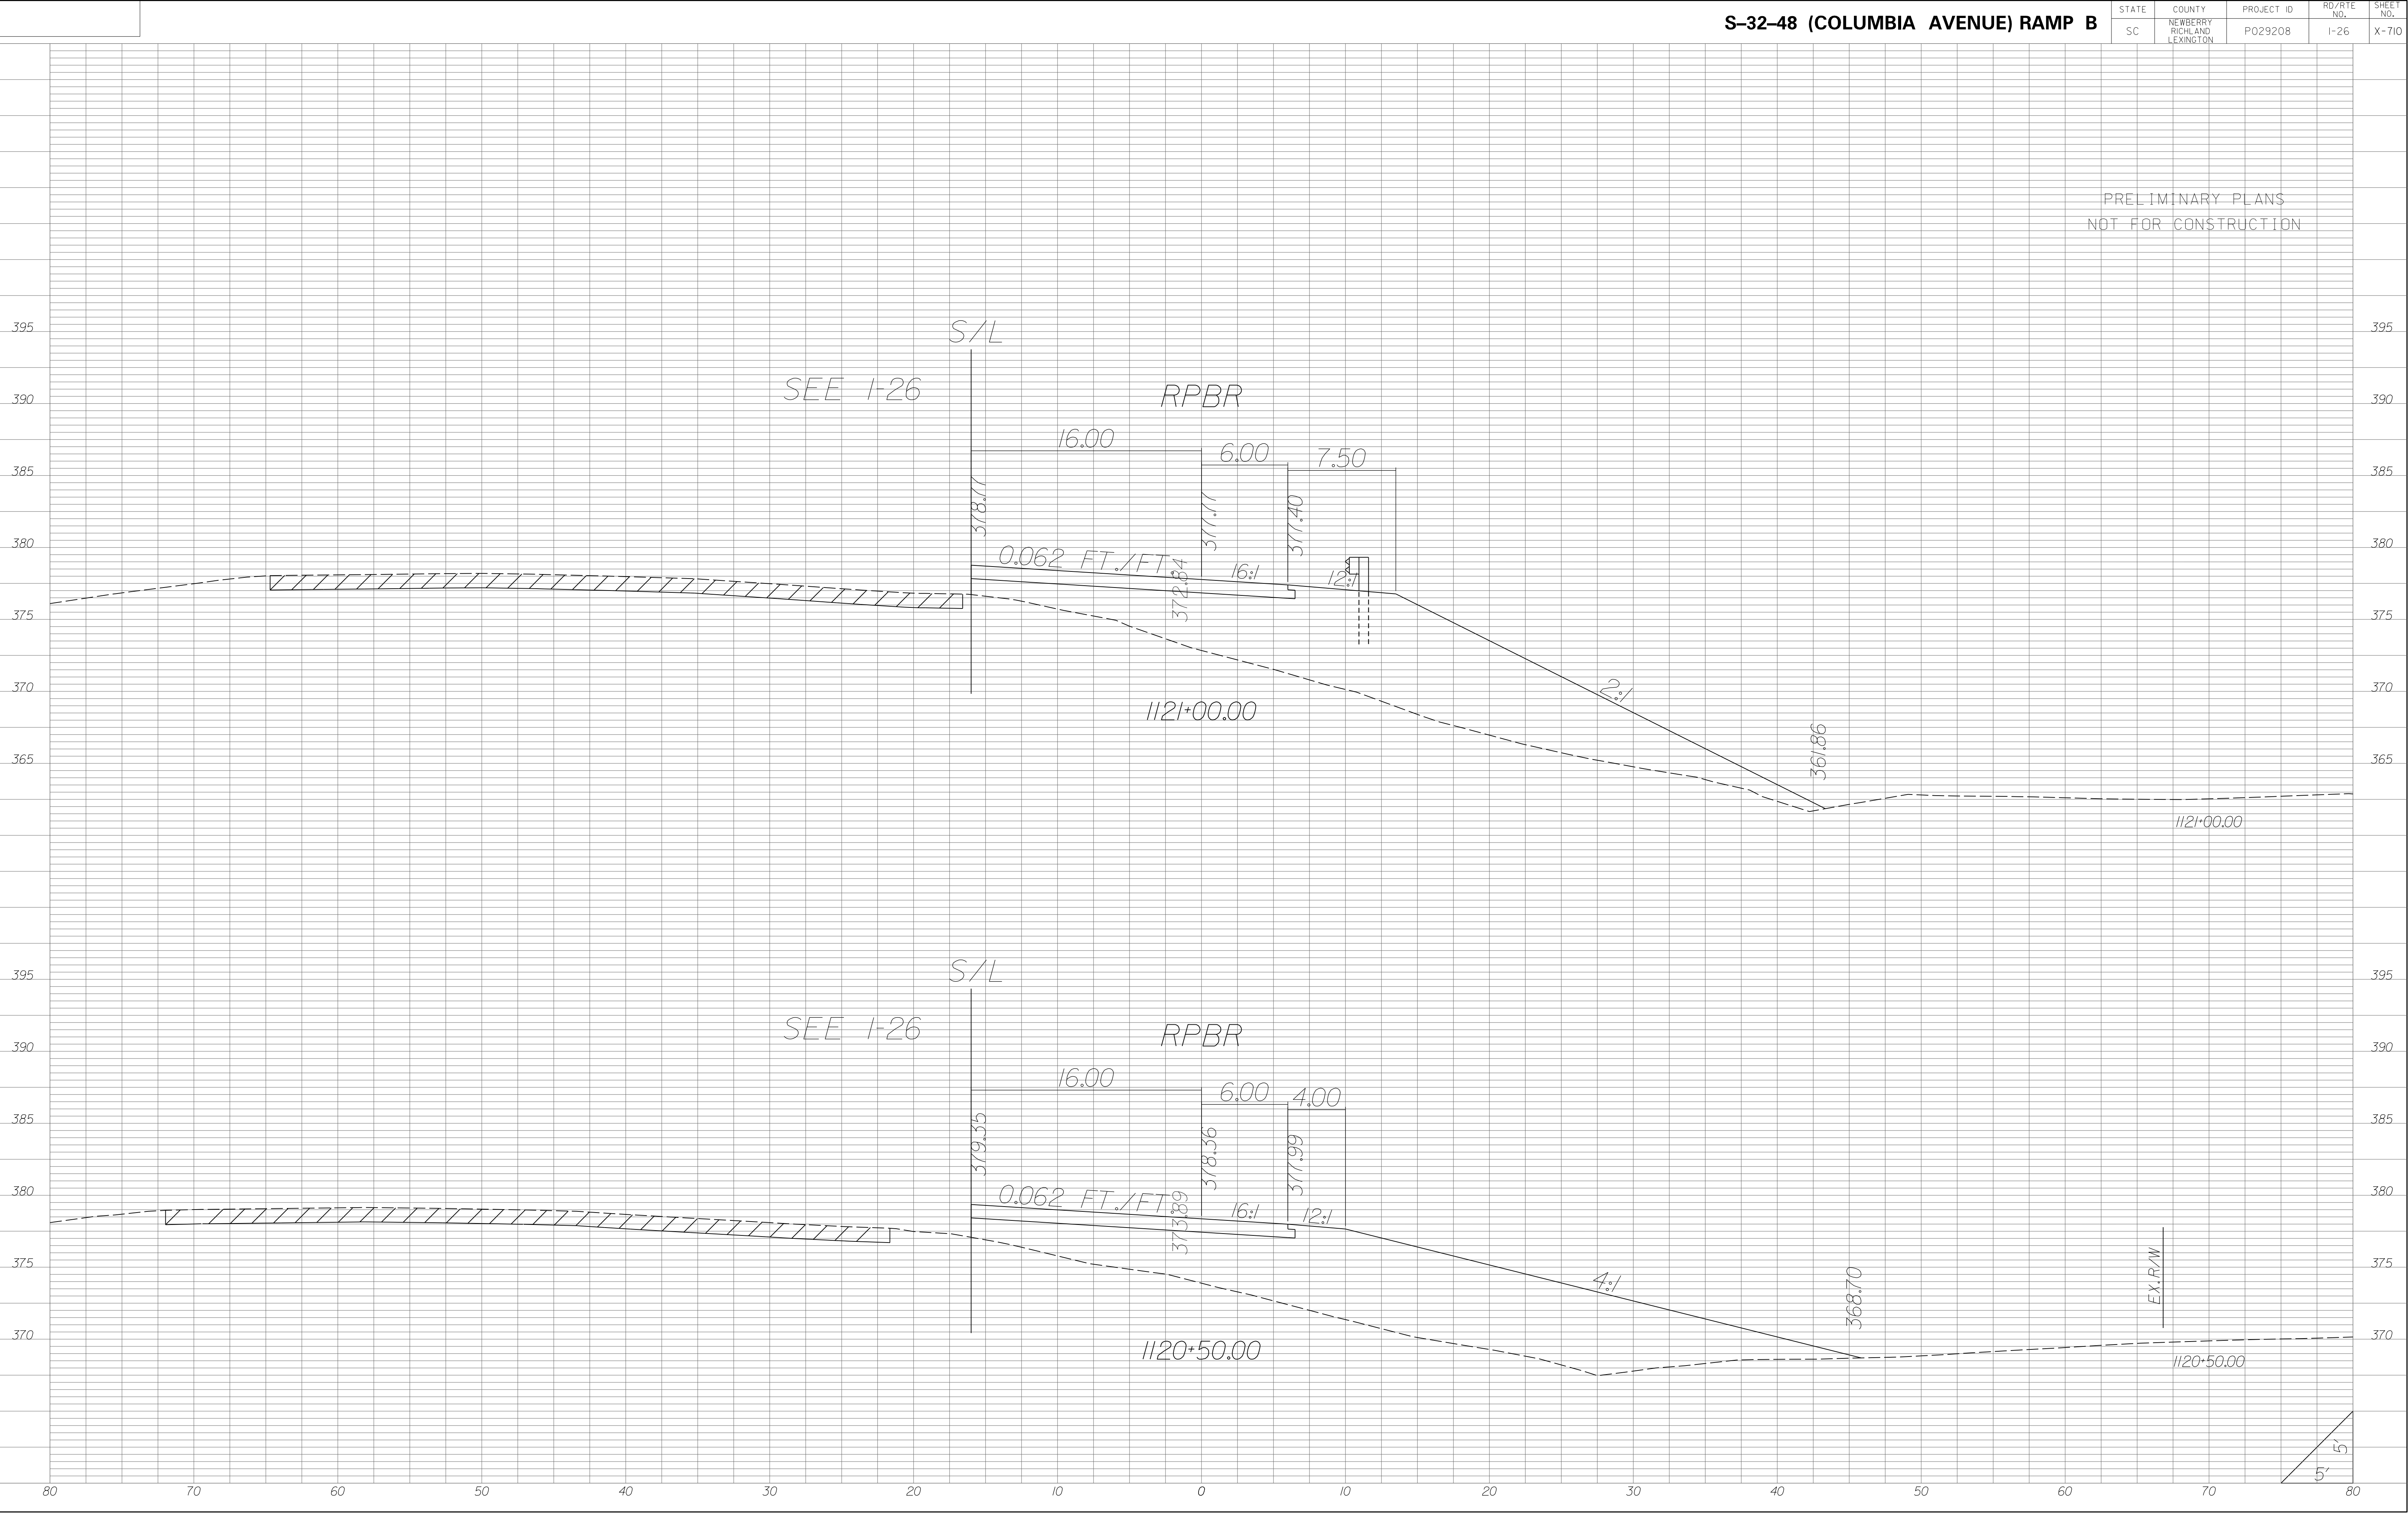

| STATE | COUNTY | PROJECT ID | RD/RTE NO. | SHEET NO. |
|-------|-----------------------------------|------------|------------|-----------|
| SC | NEWBERRY RICHLAND LEXINGTON | P029208 | 1-26 | X-712 |

PRELIMINARY PLANS
NOT FOR CONSTRUCTION

END CONSTRUCTION
STA. 1124+02.47
S-32-48 (COLUMBIA AVENUE) RAMP B

SEE I-26

RPBR



1124+00.00

1124+00.00


SEE I-26

RPBR



1123+00.00


1123+00.00

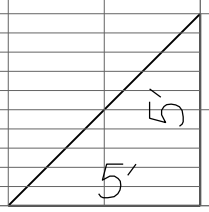

| STATE | COUNTY | PROJECT ID | RD/RTE NO. | SHEET NO. |
|-------|-----------------------------------|------------|------------|-----------|
| SC | NEWBERRY RICHLAND LEXINGTON | P029208 | 1-26 | X-713 |


PRELIMINARY PLANS
NOT FOR CONSTRUCTION

RPCR4

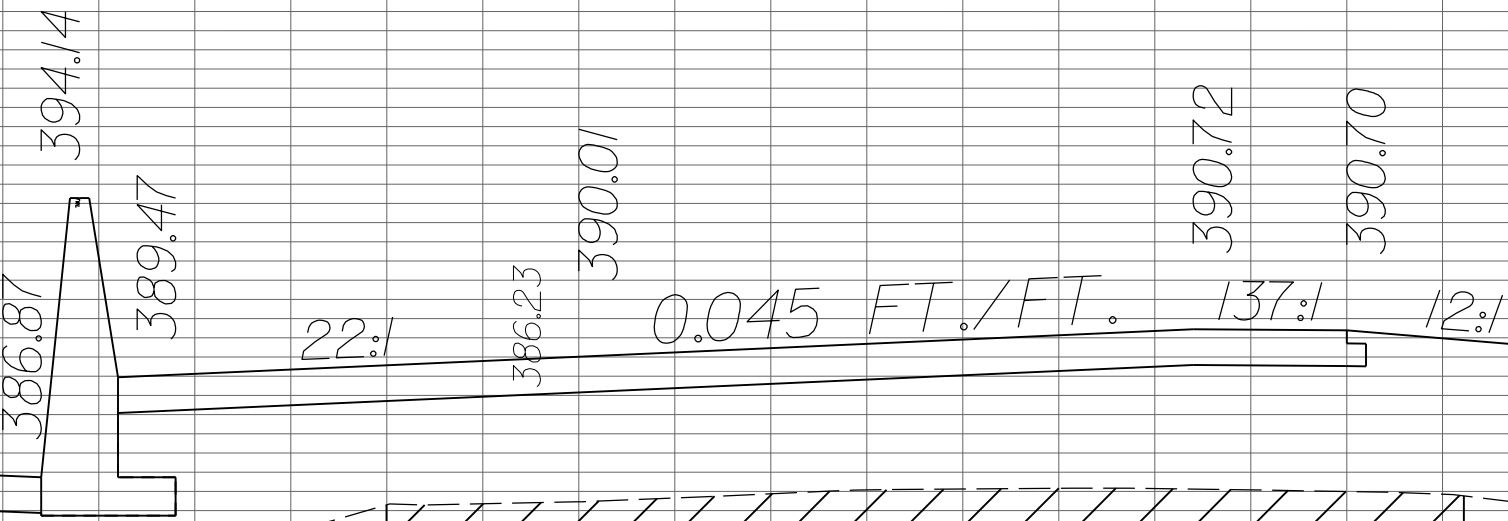


1119+00.00

RPCR4

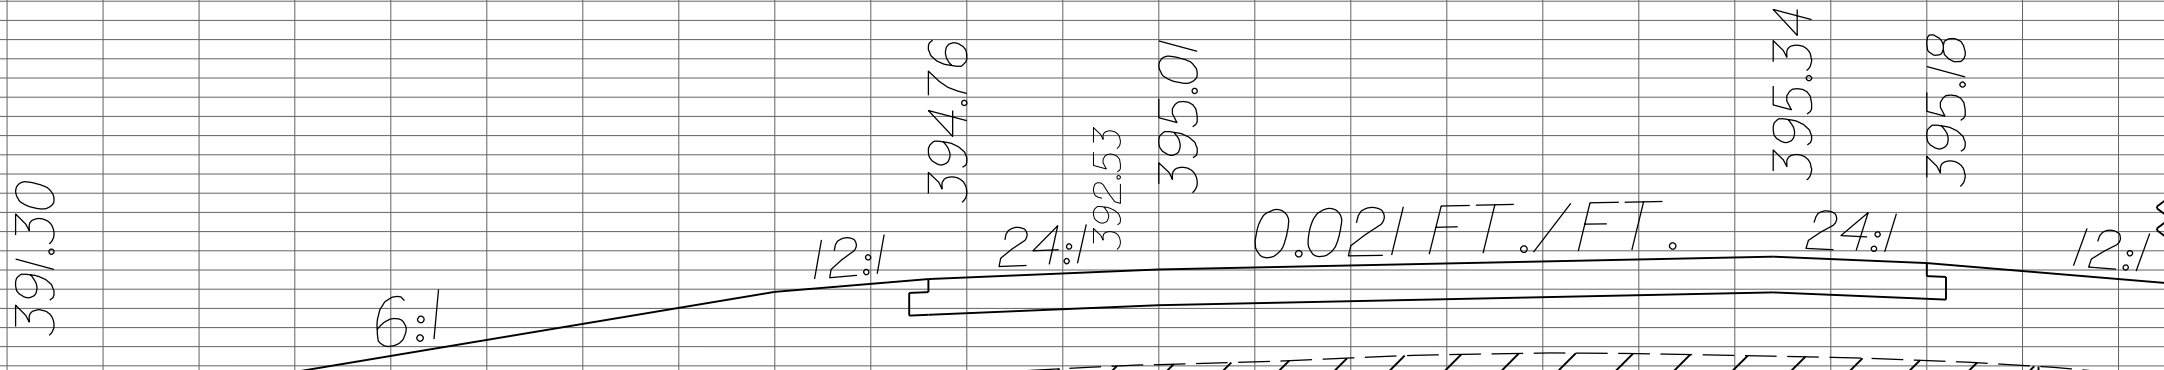

1118+00.00

BEGIN CONSTRUCTION
STA. 1117+35.00
S-32-48 (COLUMBIA AVENUE) RAMP C

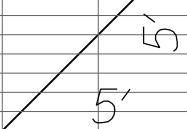


| STATE | COUNTY | PROJECT ID | RD/RTE NO. | SHEET NO. |
|-------|-----------------------------------|------------|------------|-----------|
| SC | NEWBERRY RICHLAND LEXINGTON | P029208 | 1-26 | X-714 |




| STATE | COUNTY | PROJECT ID | RD/RTE NO. | SHEET NO. |
|-------|-----------------------------------|------------|------------|-----------|
| SC | NEWBERRY RICHLAND LEXINGTON | P029208 | 1-26 | X-715 |

PRELIMINARY PLANS
NOT FOR CONSTRUCTION

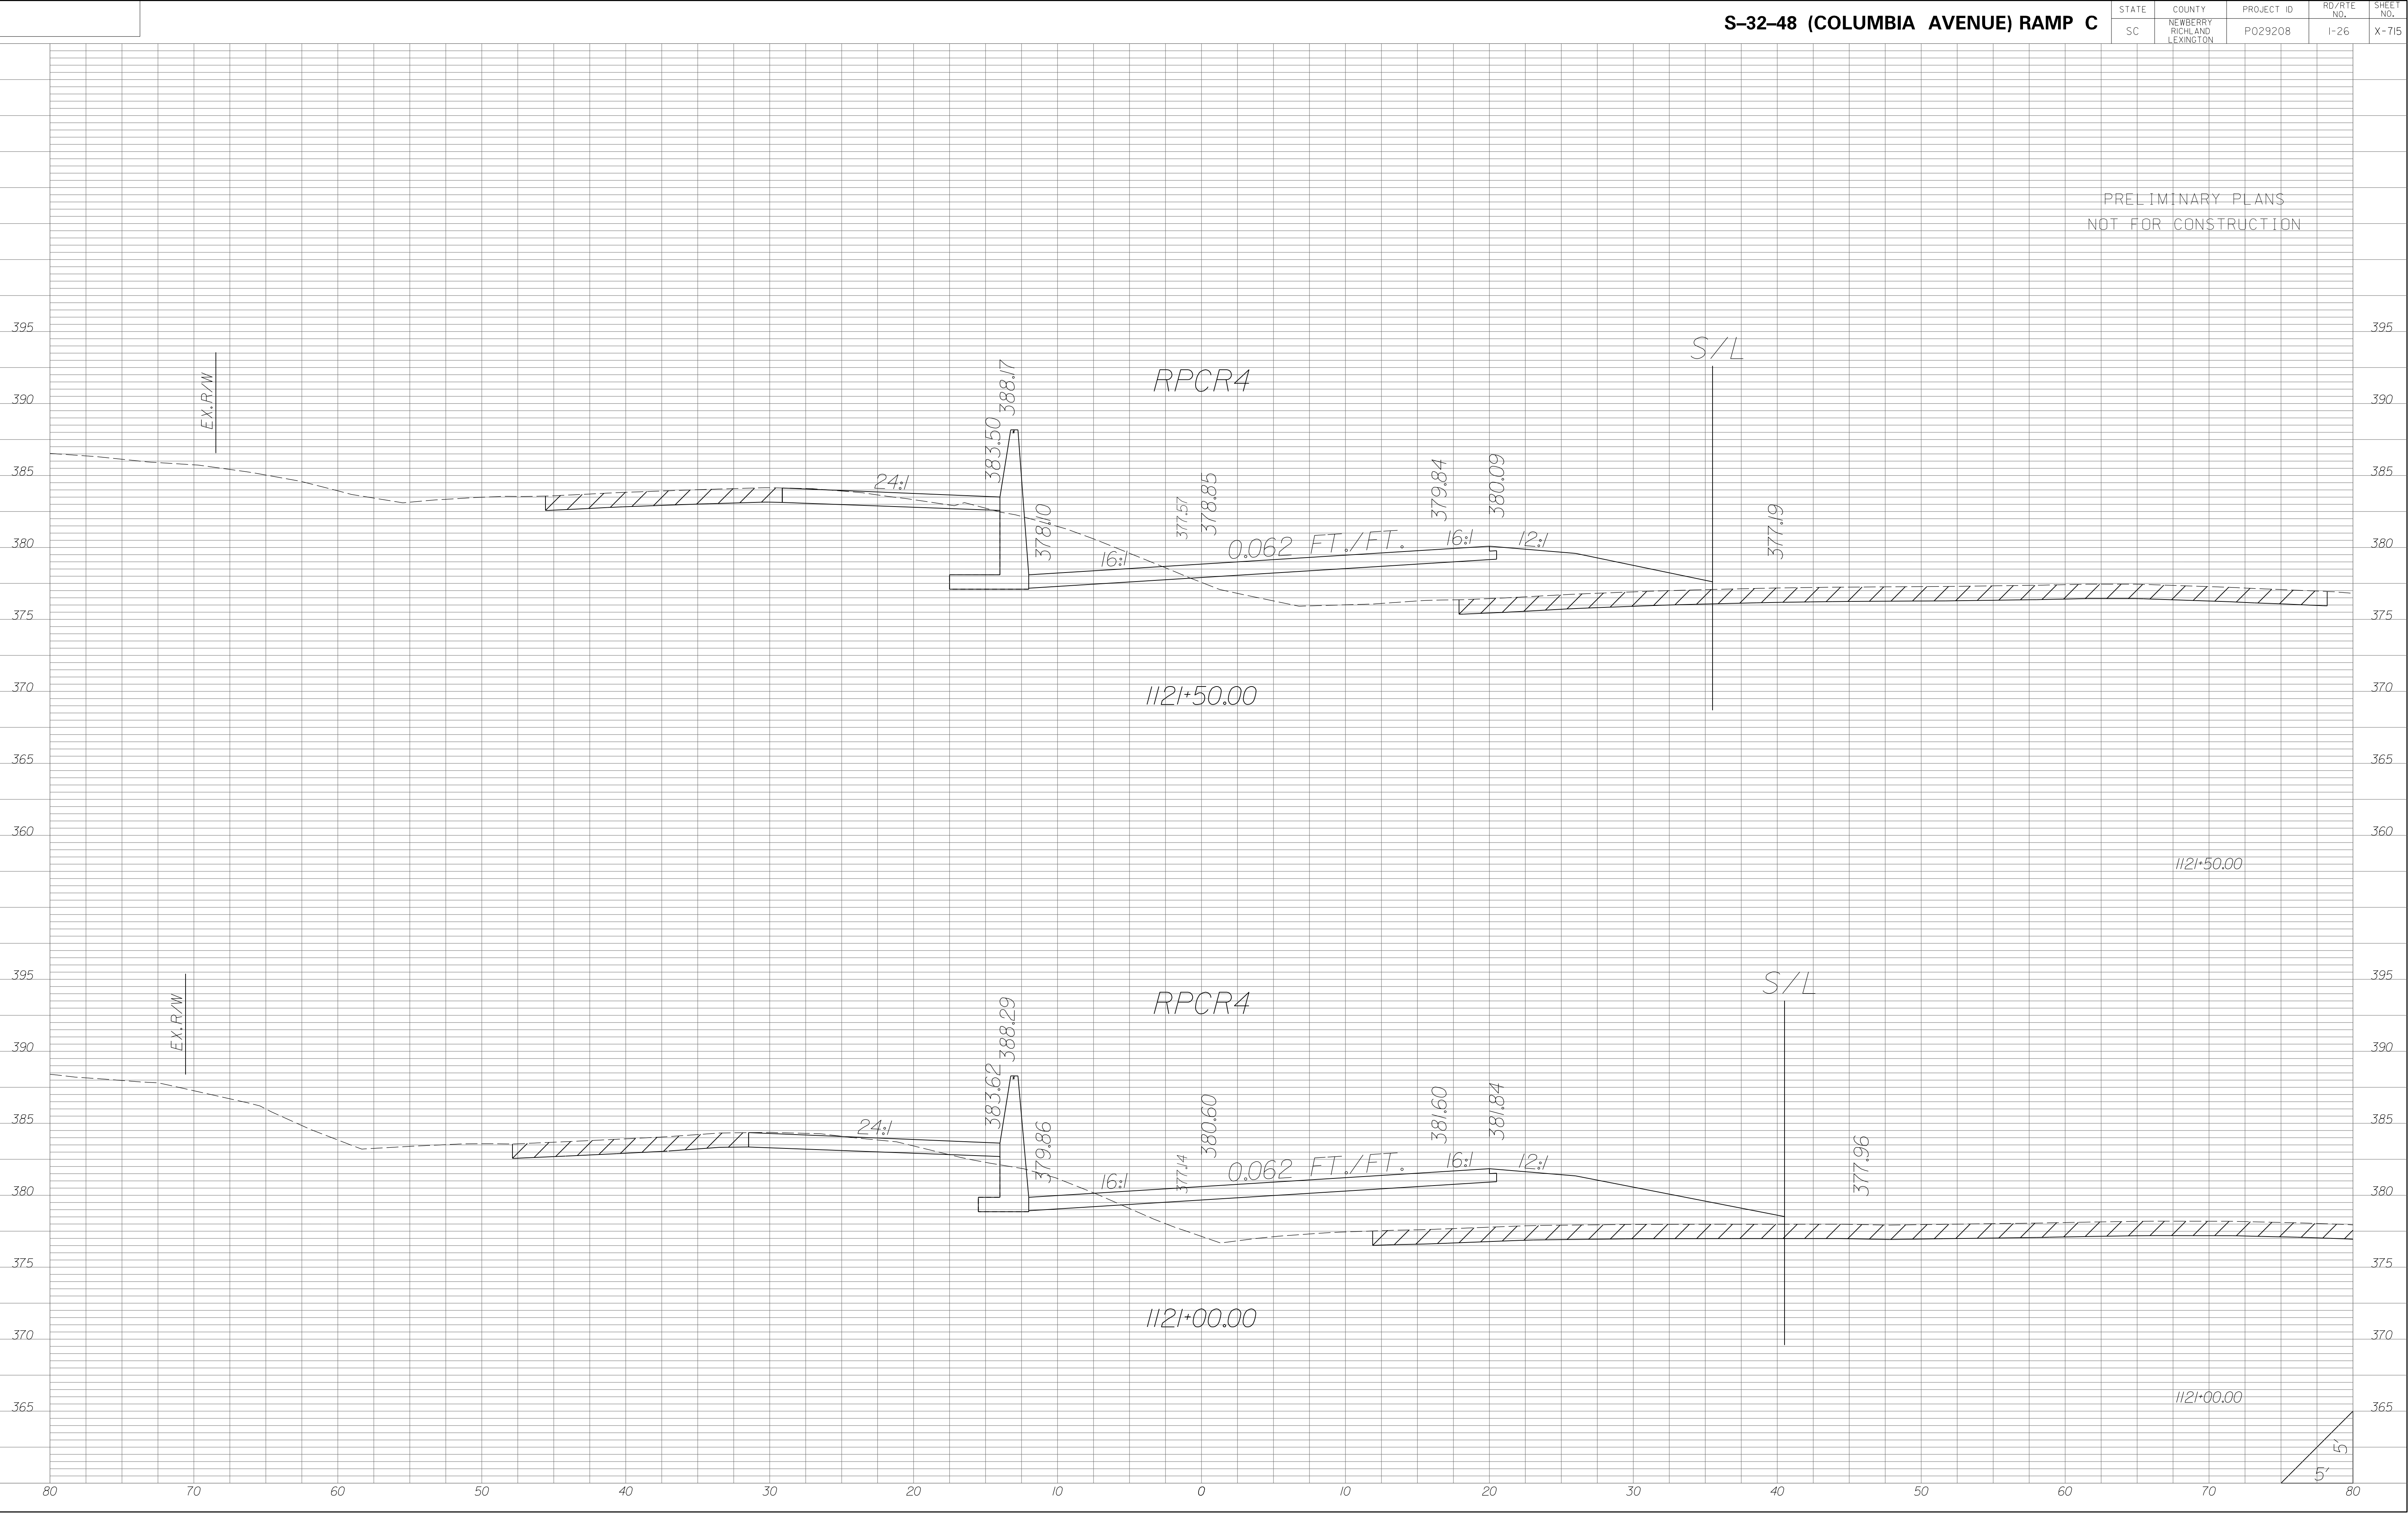


| STATE | COUNTY | PROJECT ID | RD/RTE NO. | SHEET NO. |
|-------|-----------------------------------|------------|------------|-----------|
| SC | NEWBERRY RICHLAND LEXINGTON | P029208 | 1-26 | X-716 |

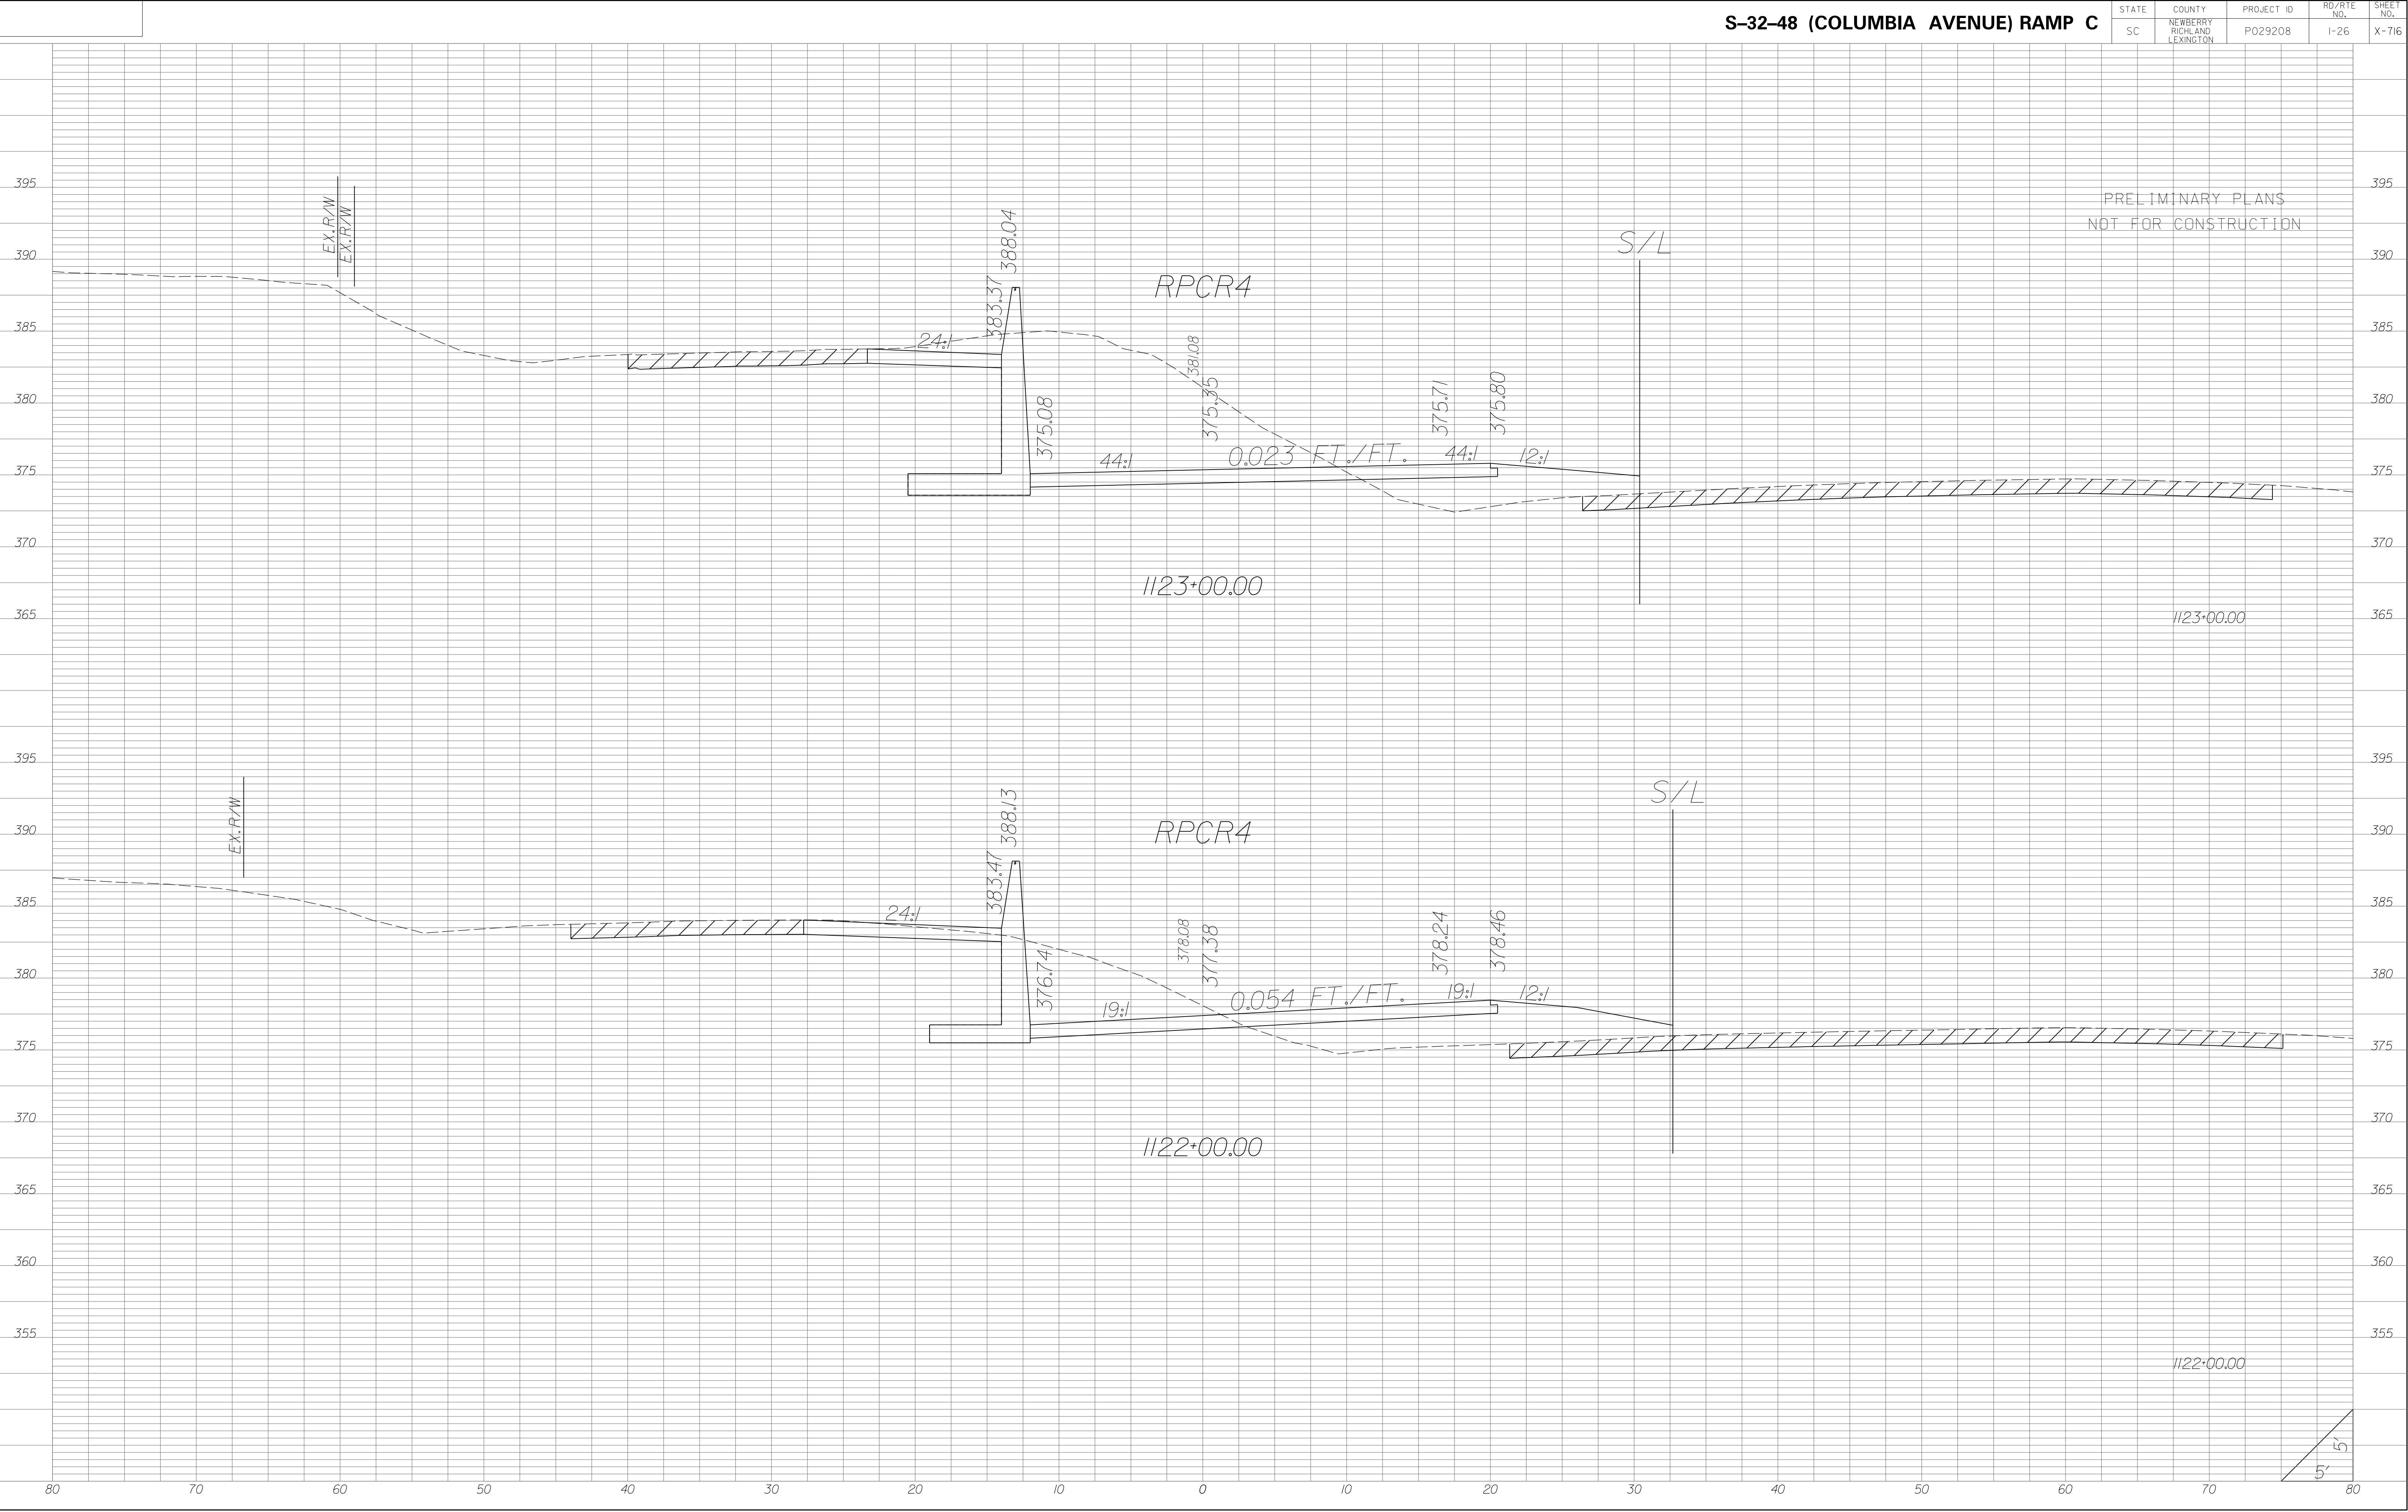


| STATE | COUNTY | PROJECT ID | RD/RTE NO. | SHEET NO. |
|-------|-----------------------------------|------------|------------|-----------|
| SC | NEWBERRY RICHLAND LEXINGTON | P029208 | 1-26 | X-717 |

PRELIMINARY PLANS
NOT FOR CONSTRUCTION

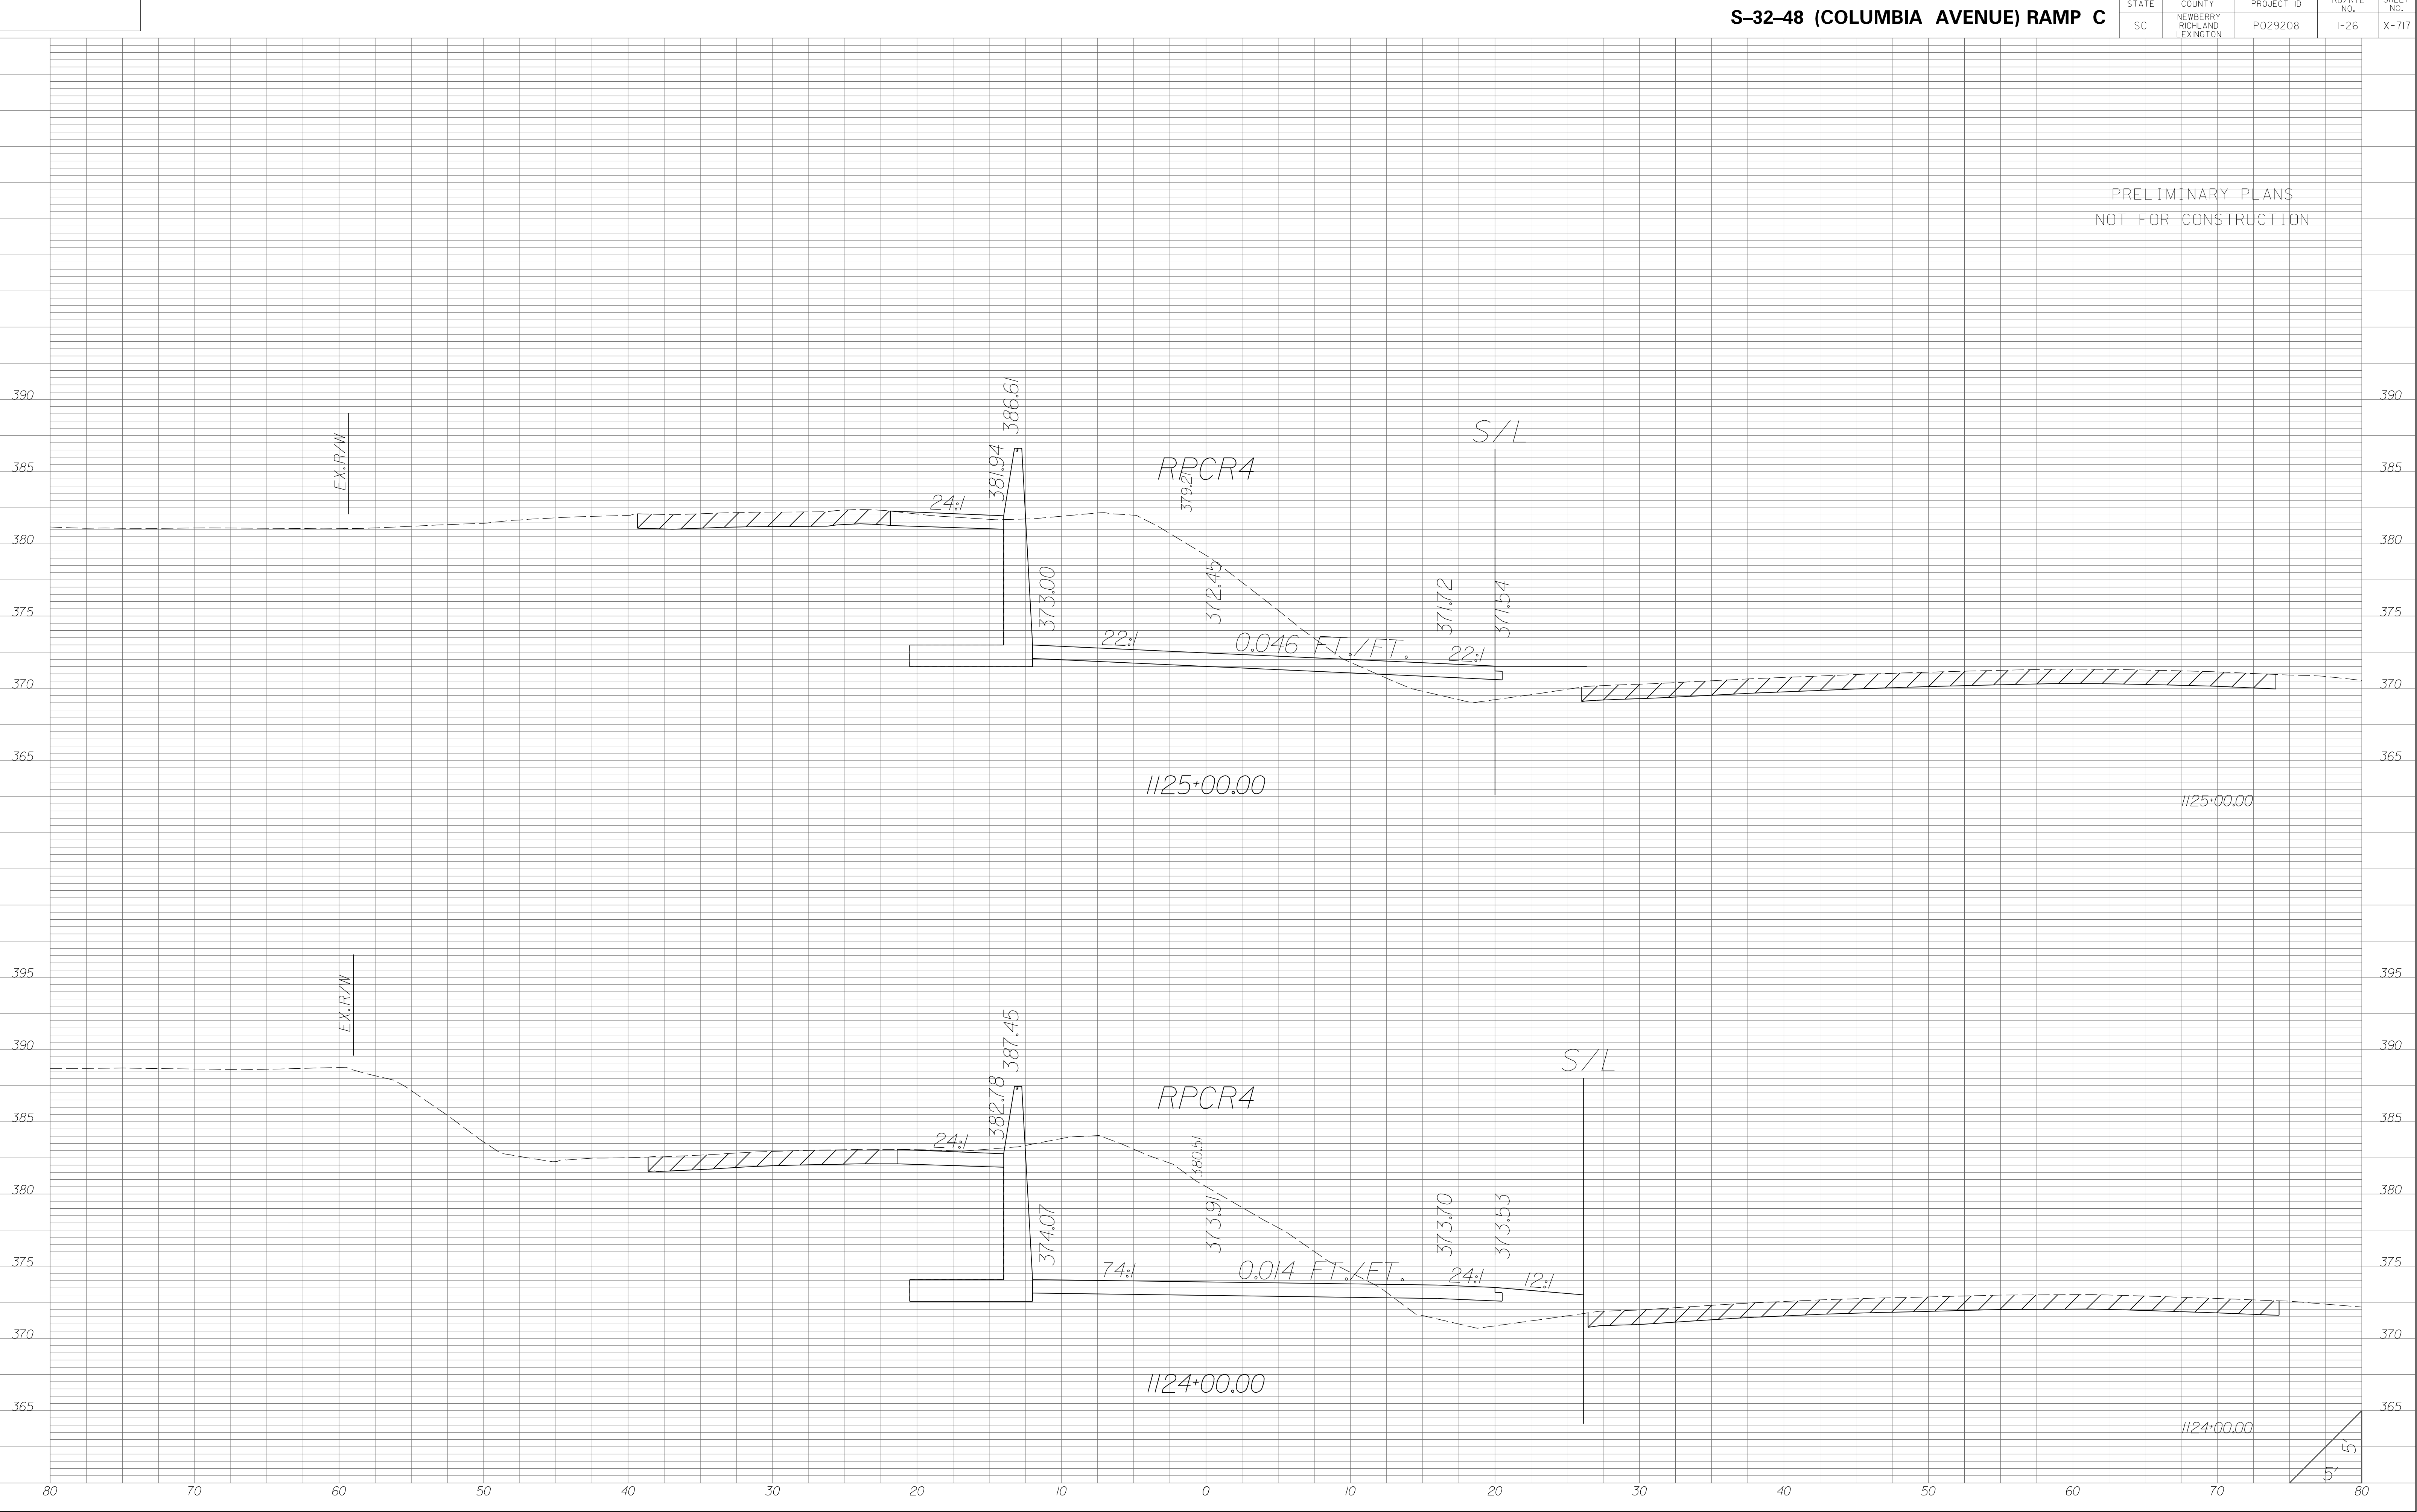


| STATE | COUNTY | PROJECT ID | RD/RTE NO. | SHEET NO. |
|-------|-----------------------------------|------------|------------|-----------|
| SC | NEWBERRY RICHLAND LEXINGTON | P029208 | I-26 | X-718 |

PRELIMINARY PLANS
NOT FOR CONSTRUCTION

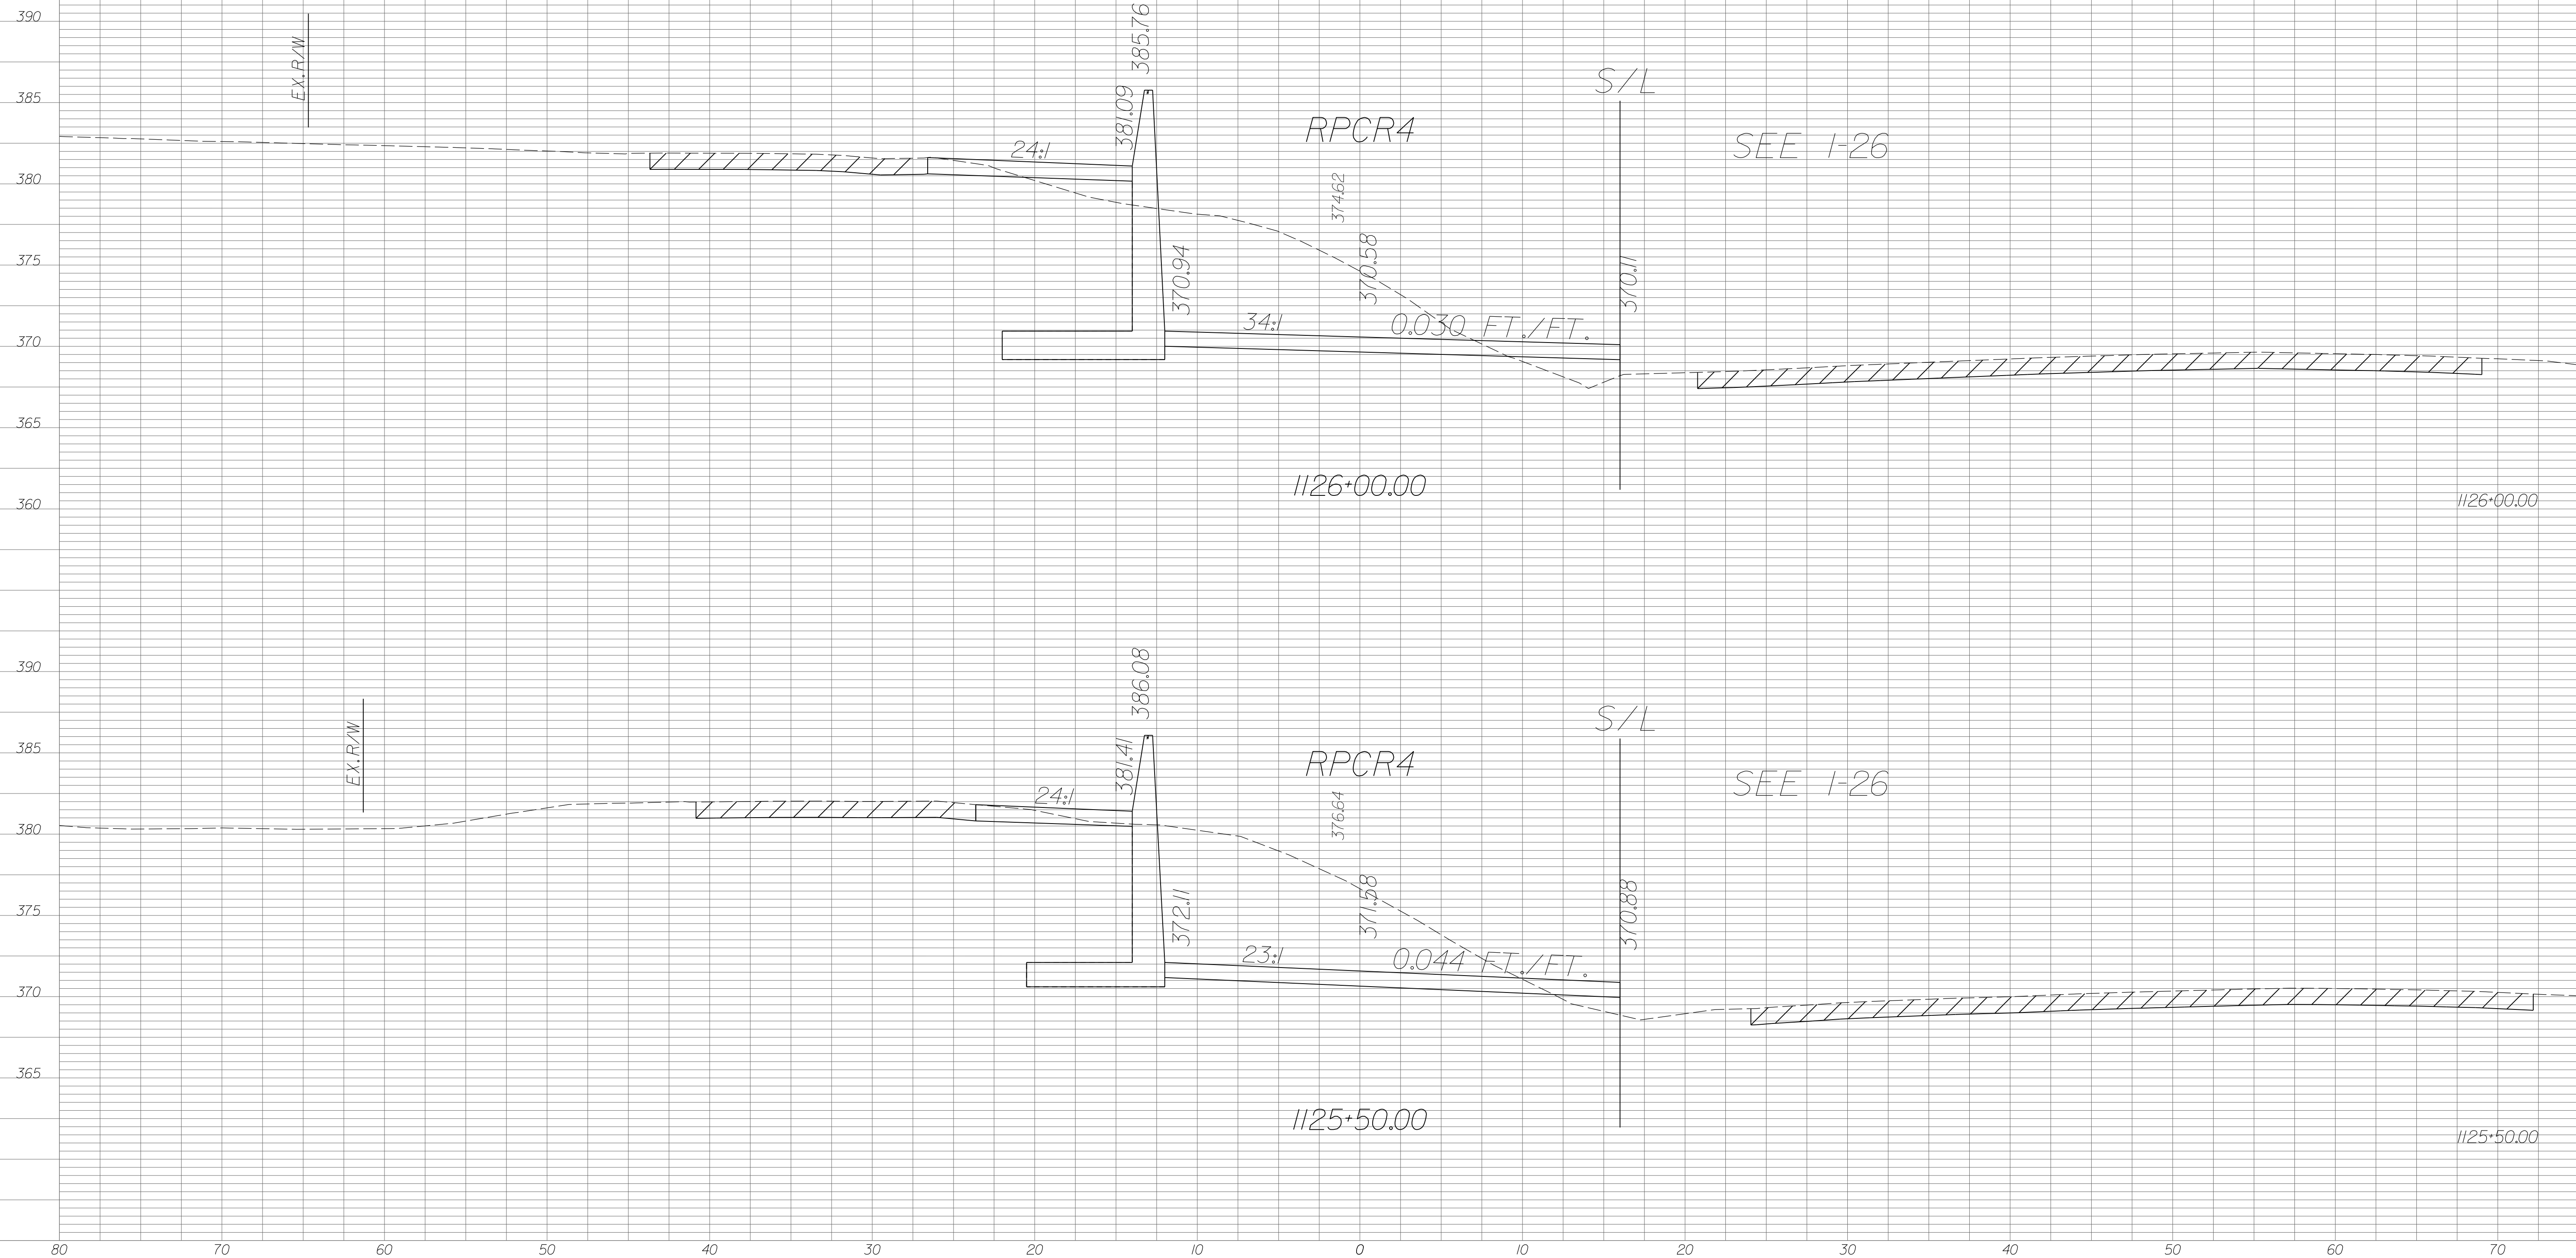

| STATE | COUNTY | PROJECT ID | RD/RTE NO. | SHEET NO. |
|-------|-----------------------------------|------------|------------|-----------|
| SC | NEWBERRY RICHLAND LEXINGTON | P029208 | 1-26 | X-719 |

PRELIMINARY PLANS
NOT FOR CONSTRUCTION

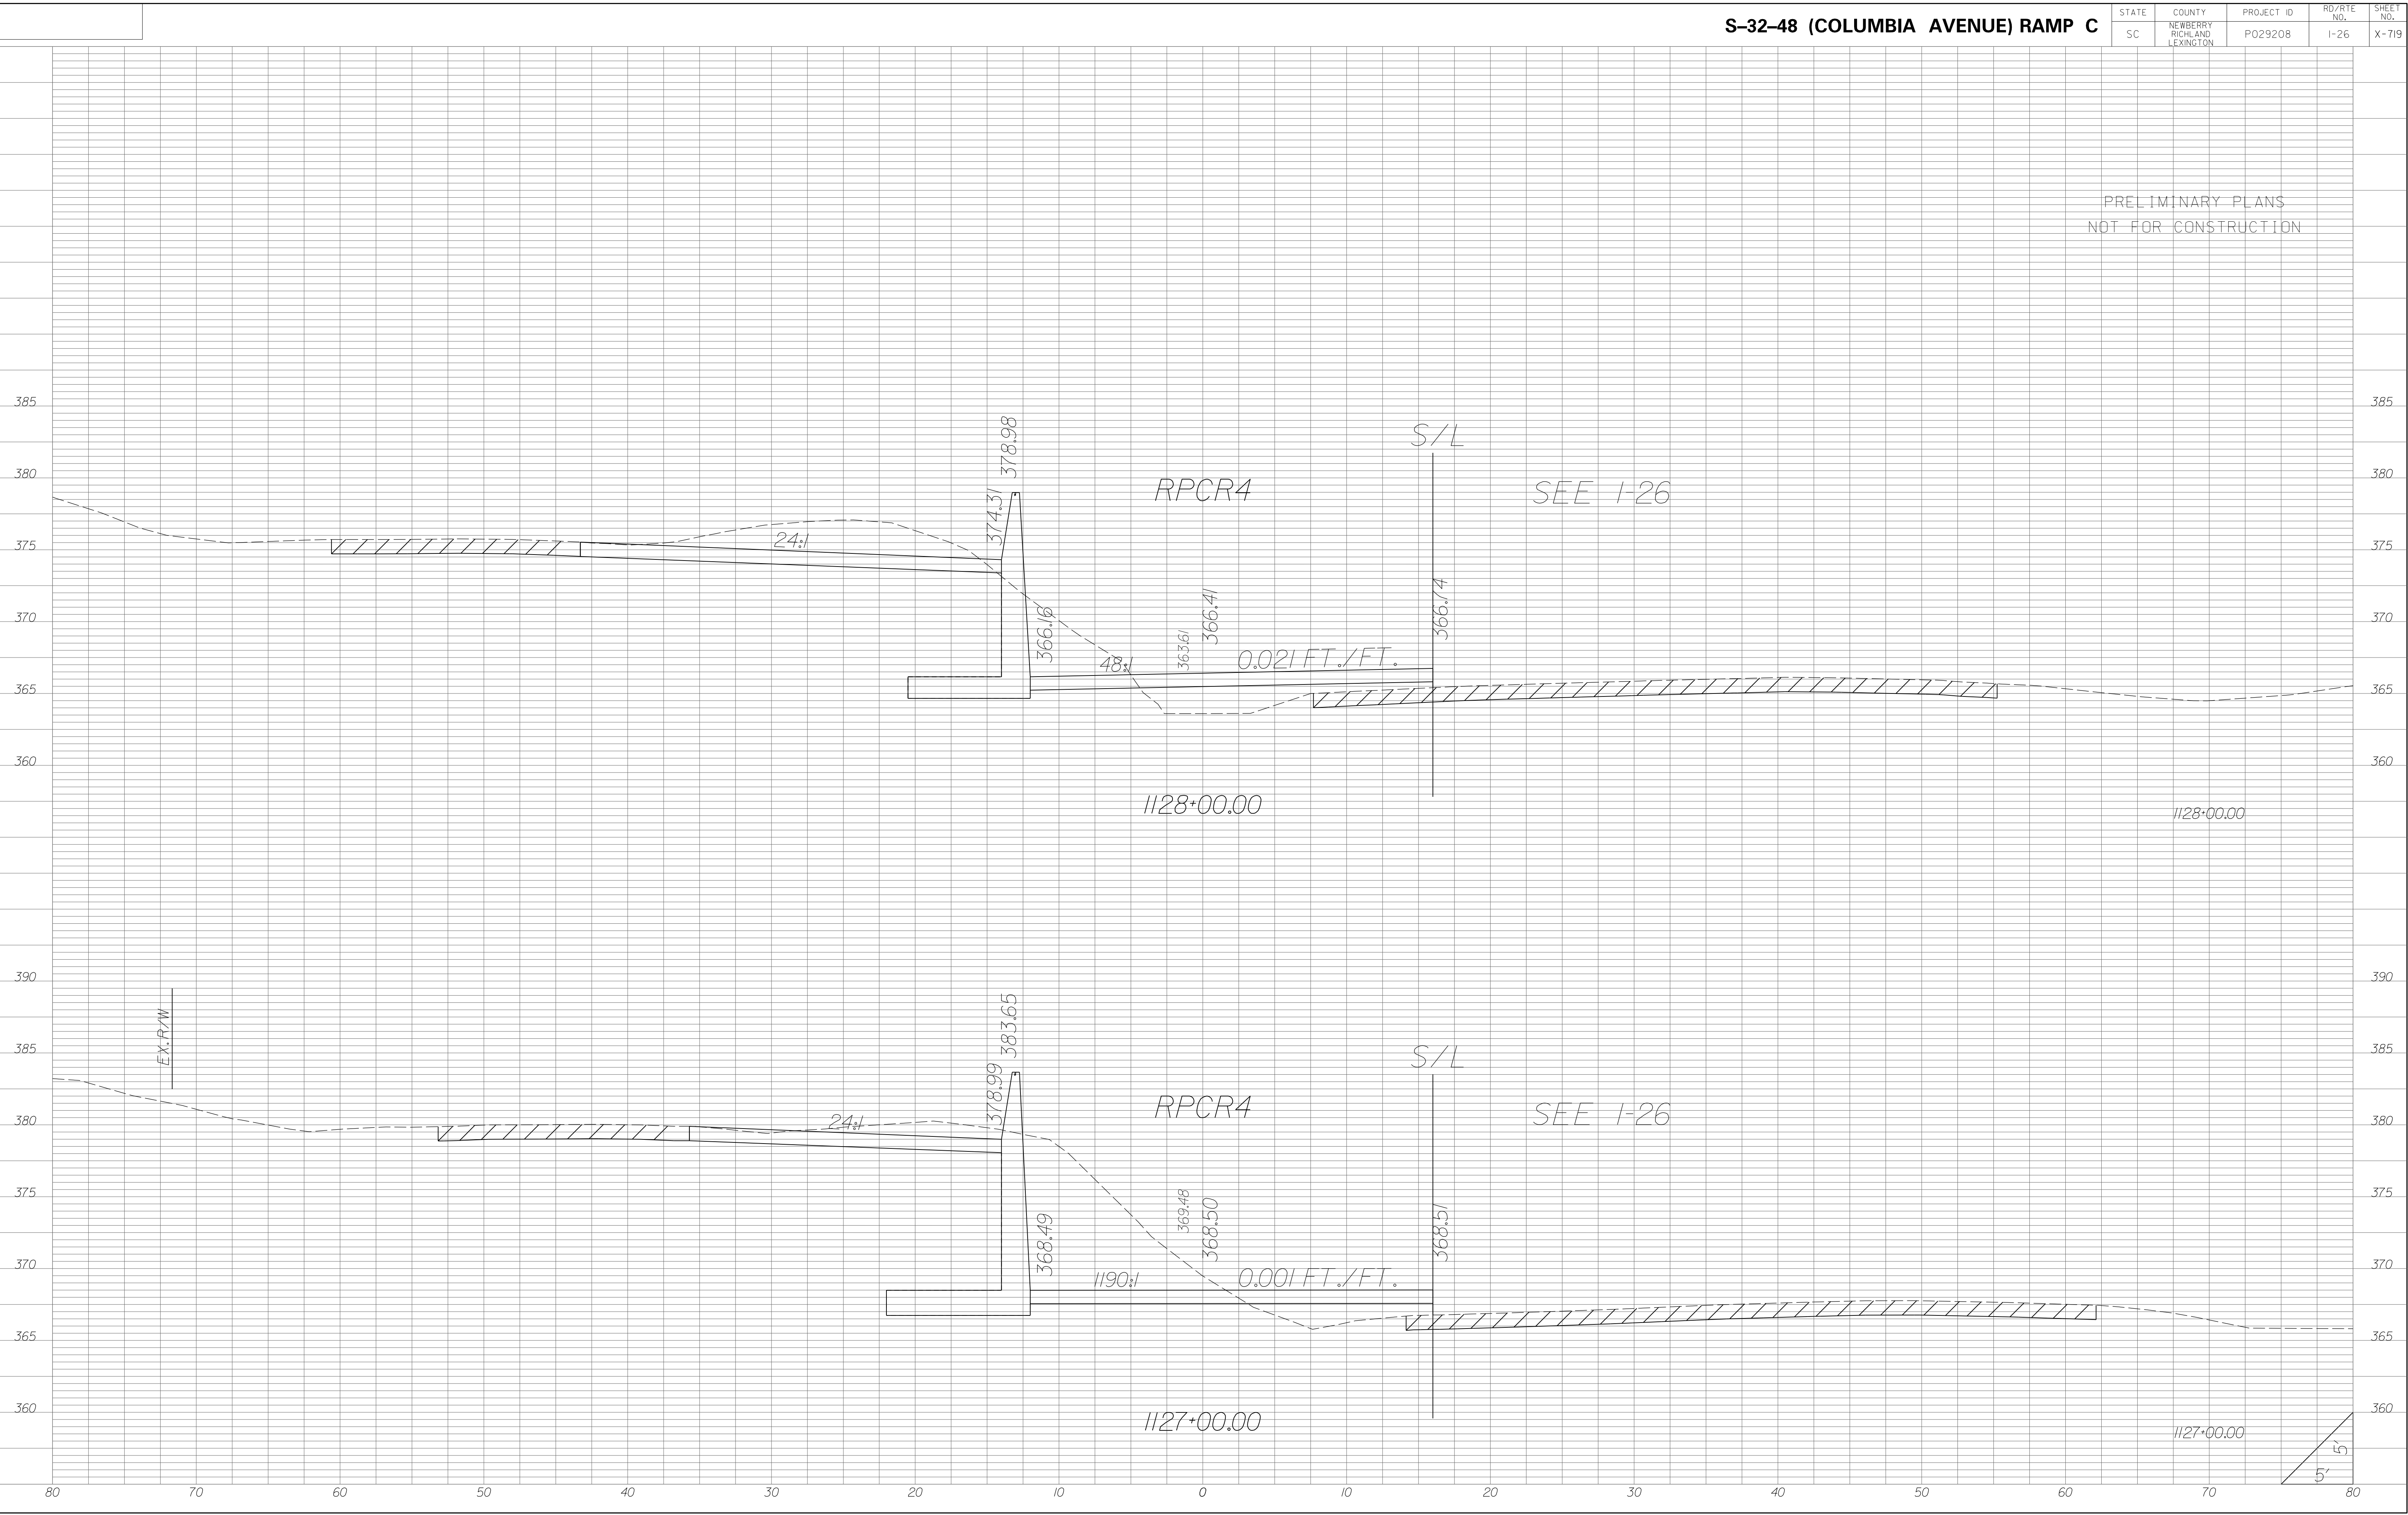

| STATE | COUNTY | PROJECT ID | RD/RTE NO. | SHEET NO. |
|-------|-----------------------------------|------------|------------|-----------|
| SC | NEWBERRY RICHLAND LEXINGTON | P029208 | I-26 | X-720 |


PRELIMINARY PLANS
NOT FOR CONSTRUCTION

END CONSTRUCTION
STA. 1129+79.50
S-32-48 (COLUMBIA AVENUE) RAMP C


S/L

RPCR4


SEE I-26

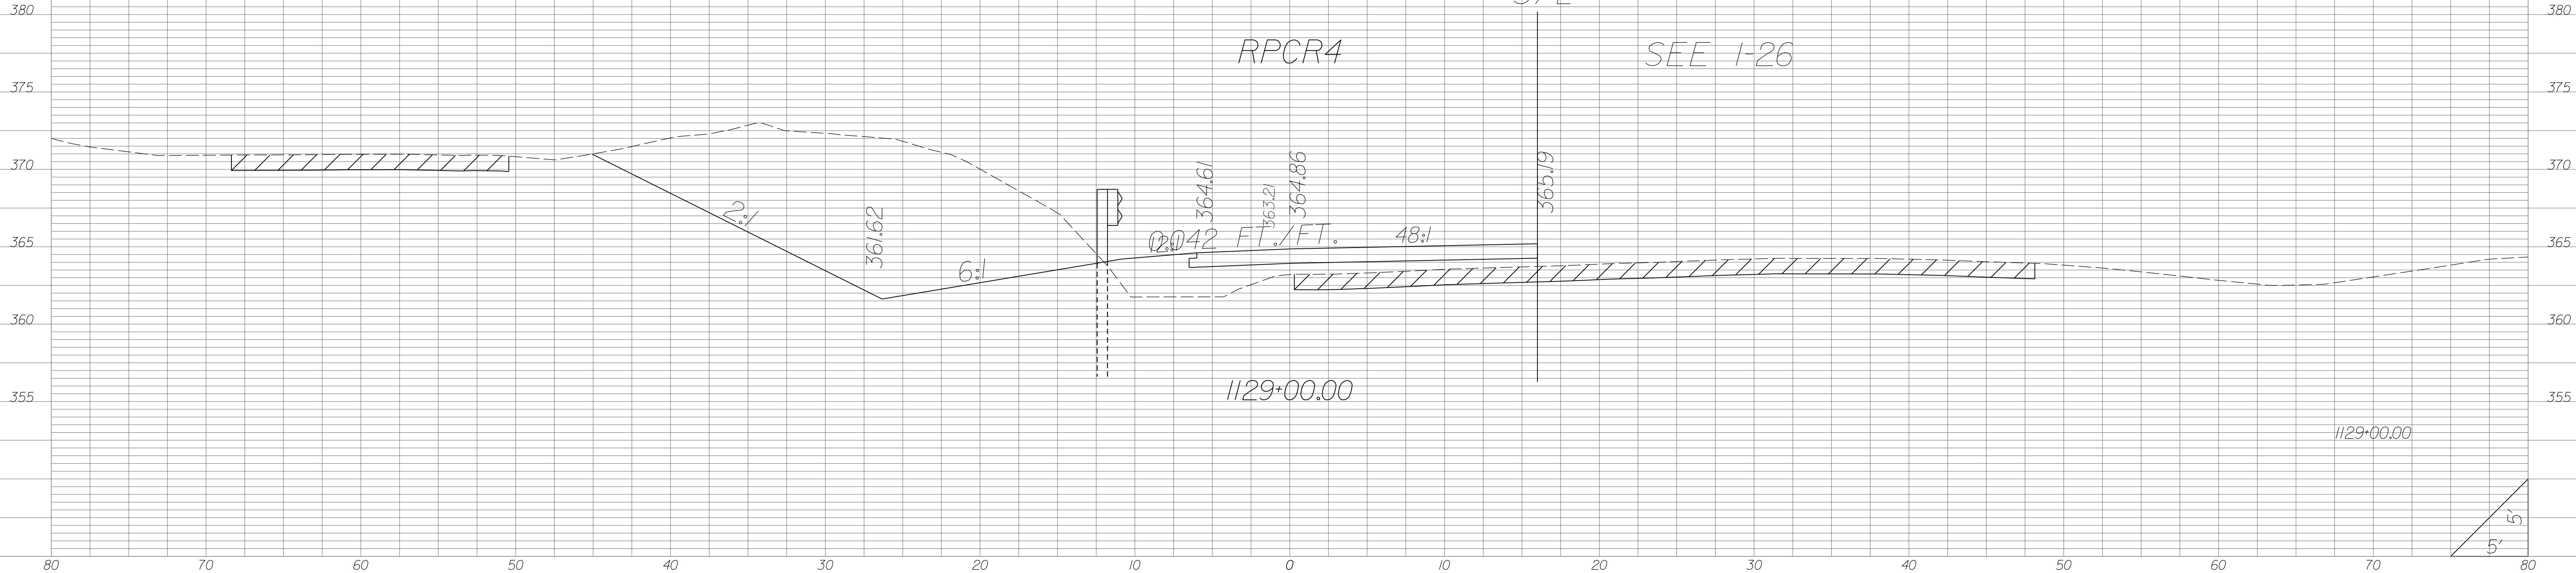


| STATE | COUNTY | PROJECT ID | RD/RTE NO. | SHEET NO. |
|-------|-----------------------------------|------------|------------|-----------|
| SC | NEWBERRY RICHLAND LEXINGTON | P029208 | I-26 | X-721 |

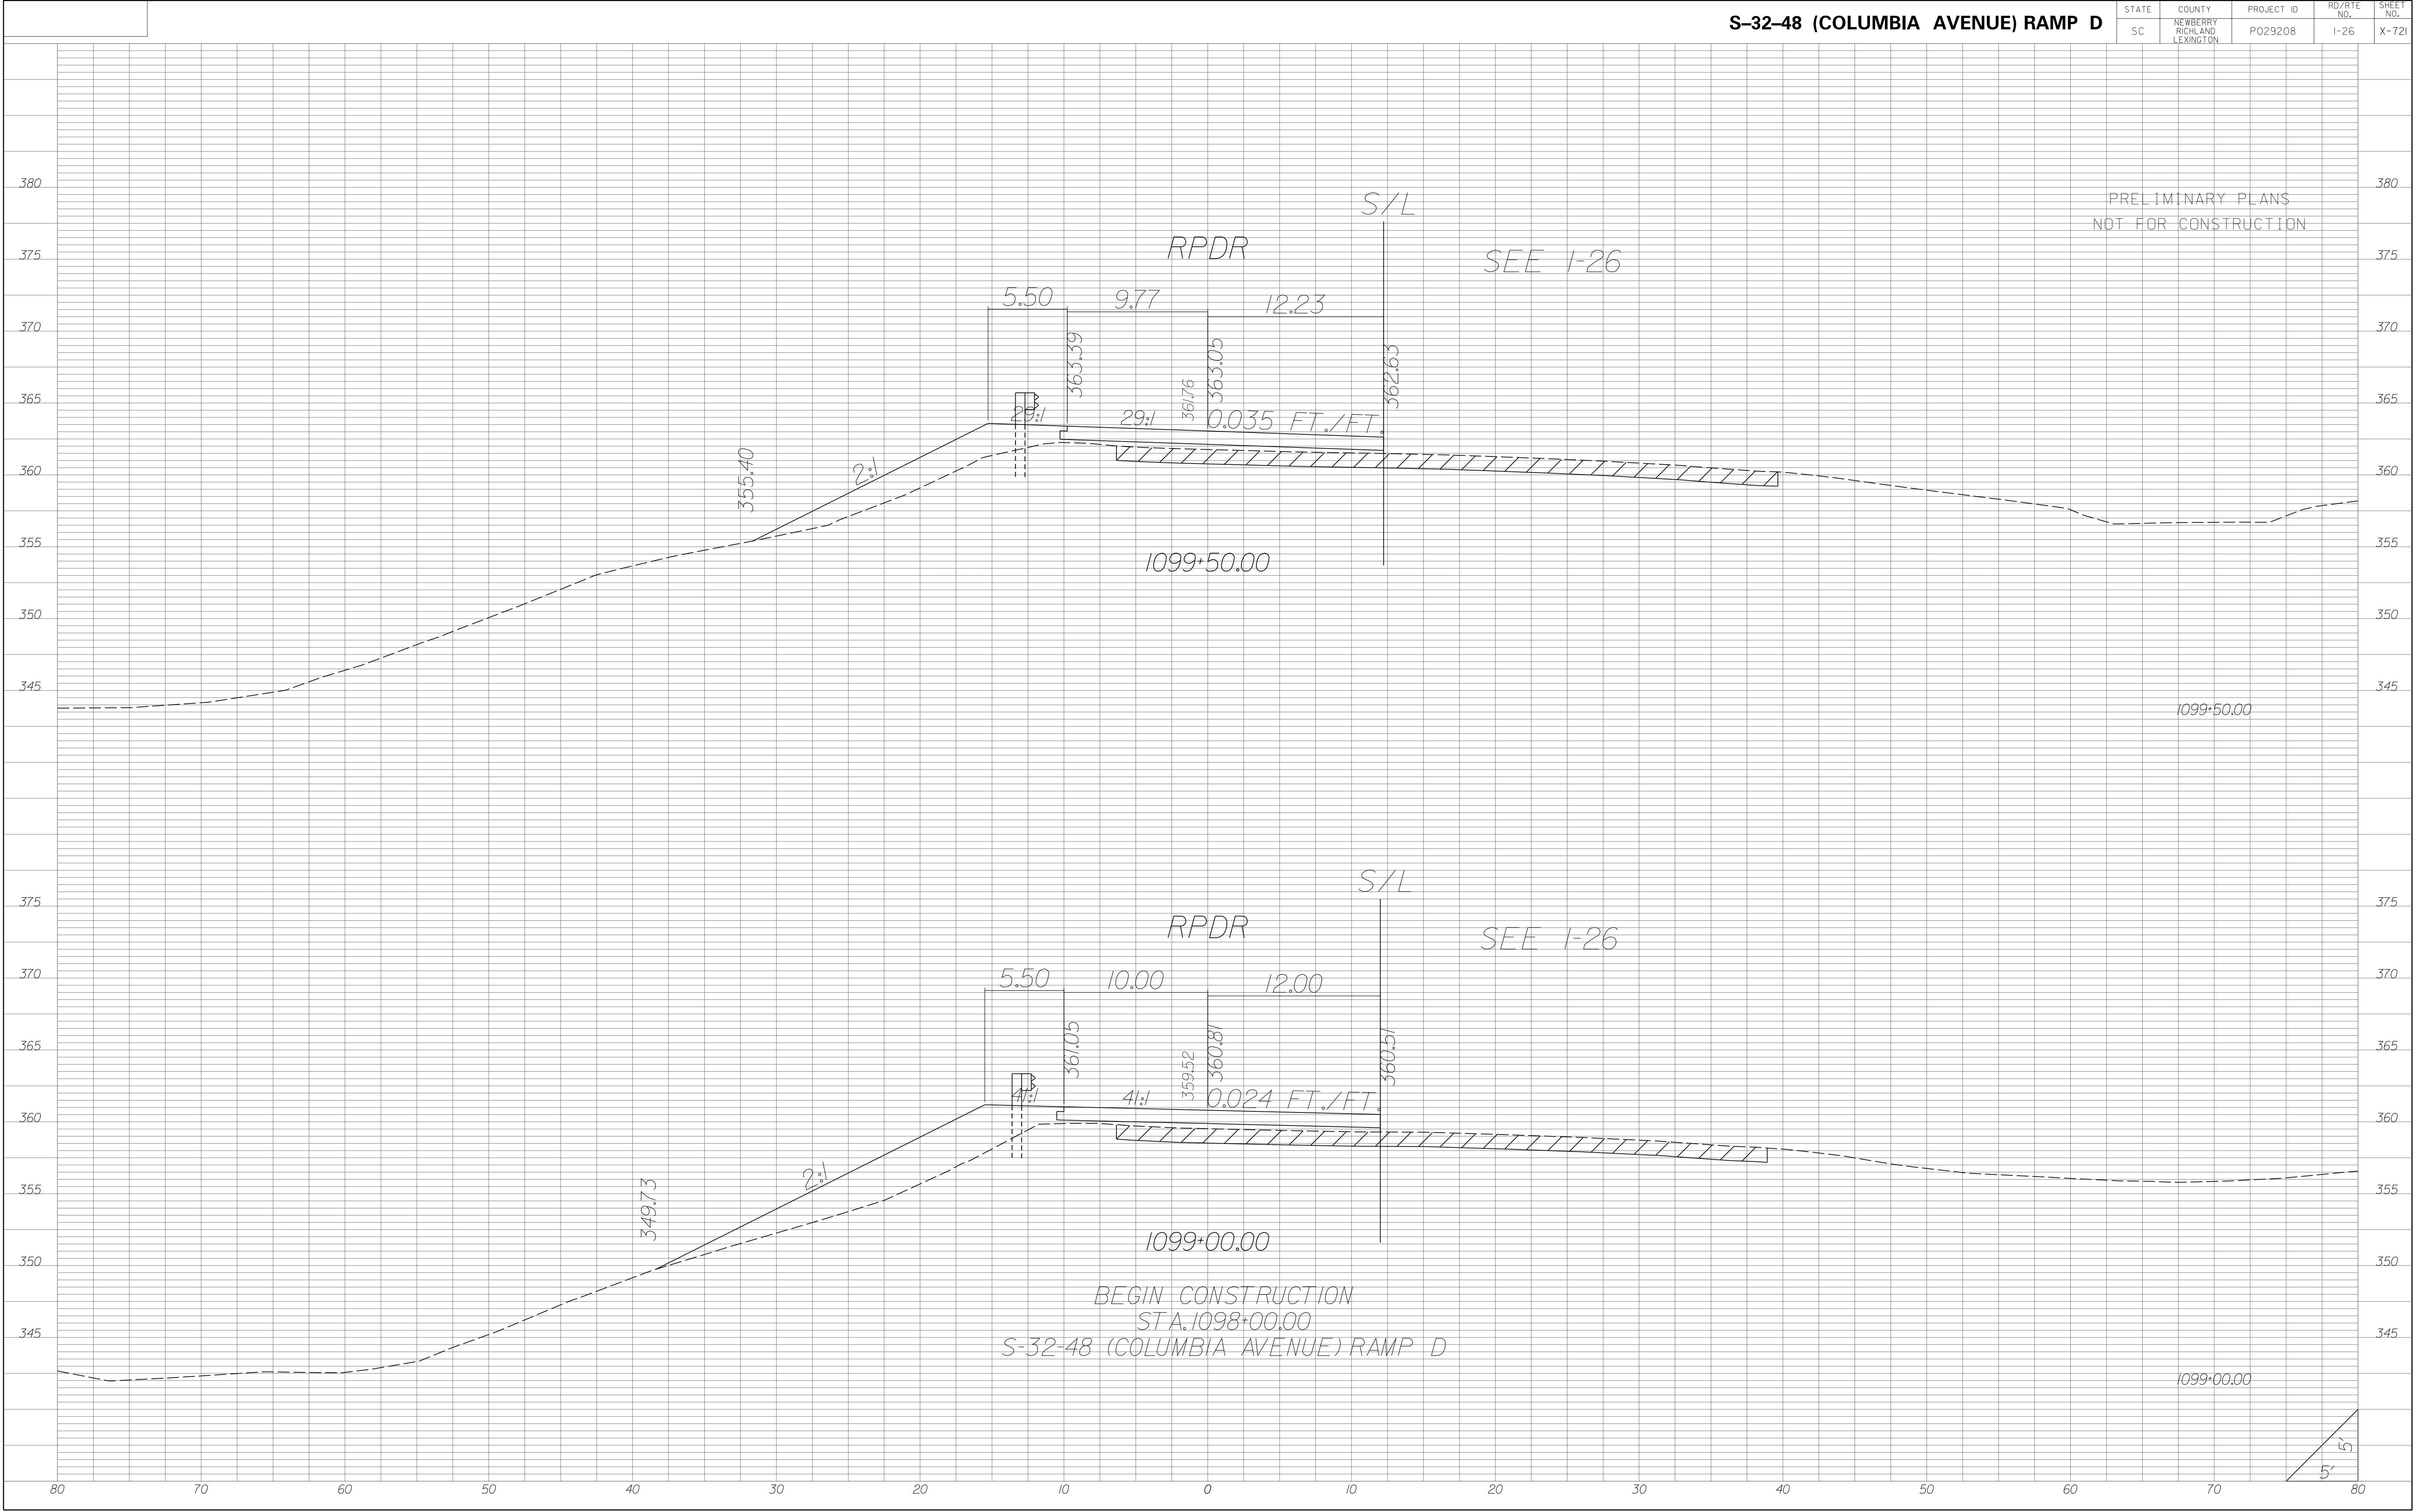


| STATE | COUNTY | PROJECT ID | RD/RTE NO. | SHEET NO. |
|-------|-----------------------------------|------------|------------|-----------|
| SC | NEWBERRY RICHLAND LEXINGTON | P029208 | I-26 | X-722 |

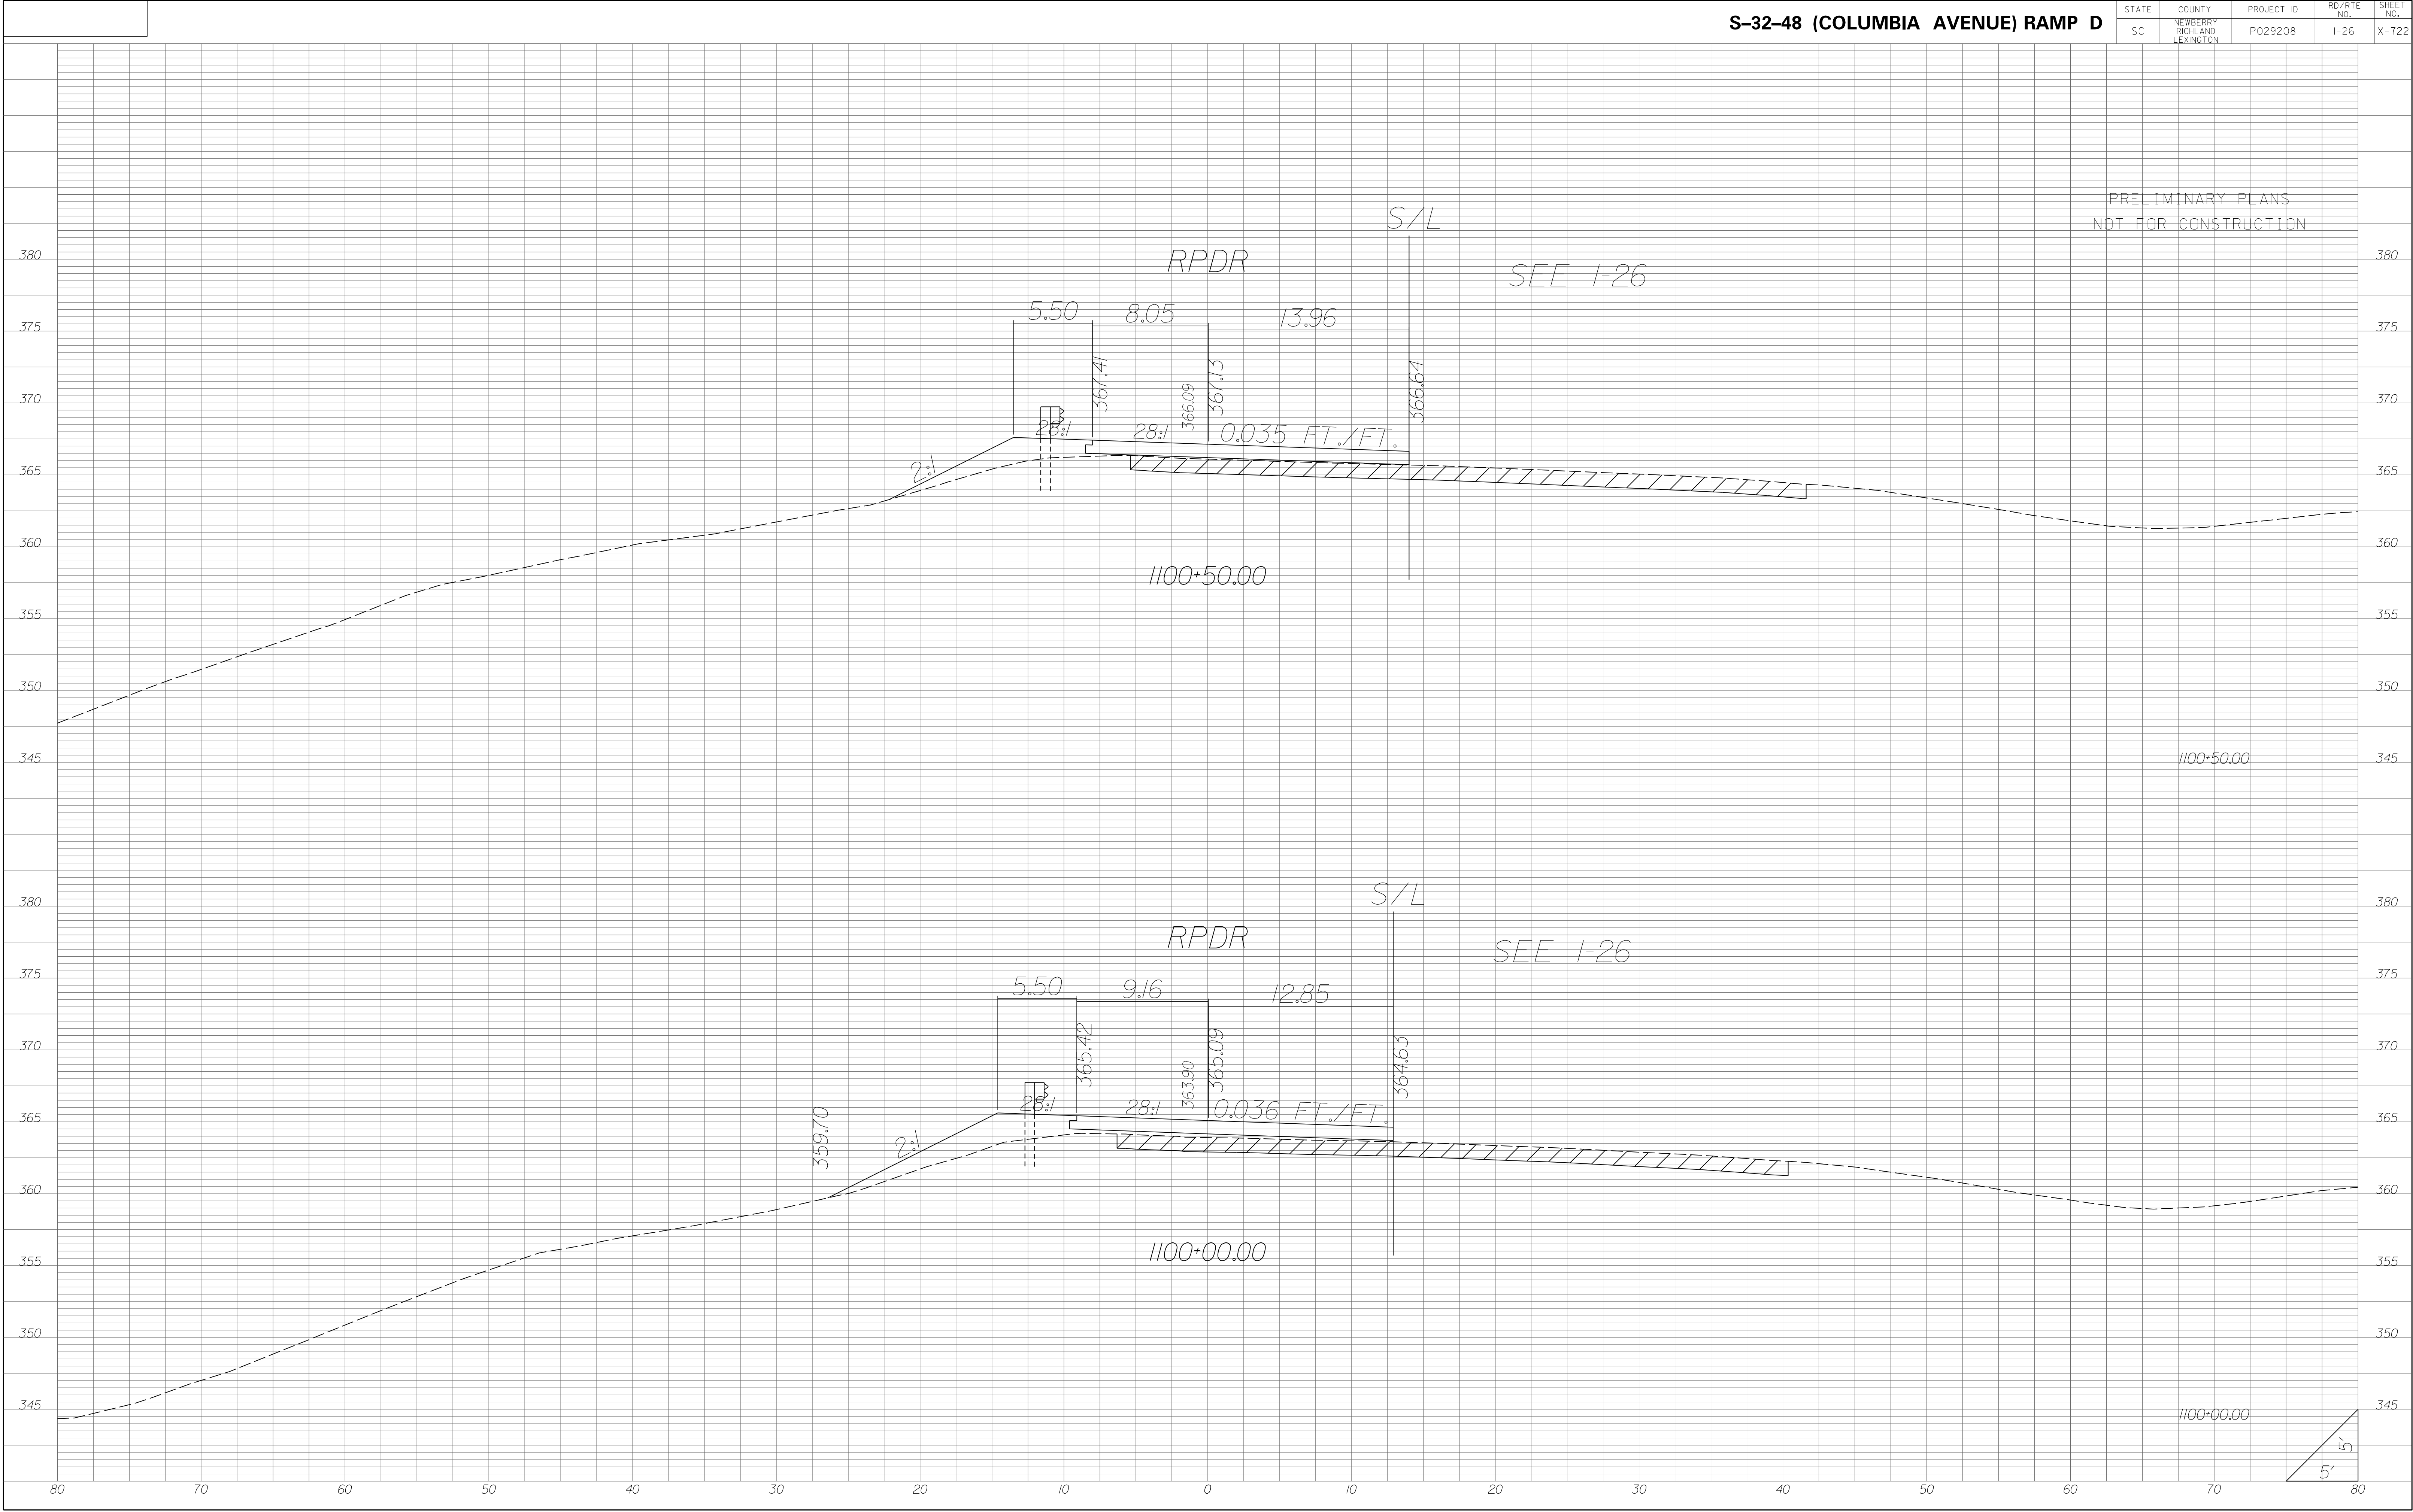

| STATE | COUNTY | PROJECT ID | RD/RTE NO. | SHEET NO. |
|-------|-----------------------------------|------------|------------|-----------|
| SC | NEWBERRY RICHLAND LEXINGTON | P029208 | 1-26 | X-723 |

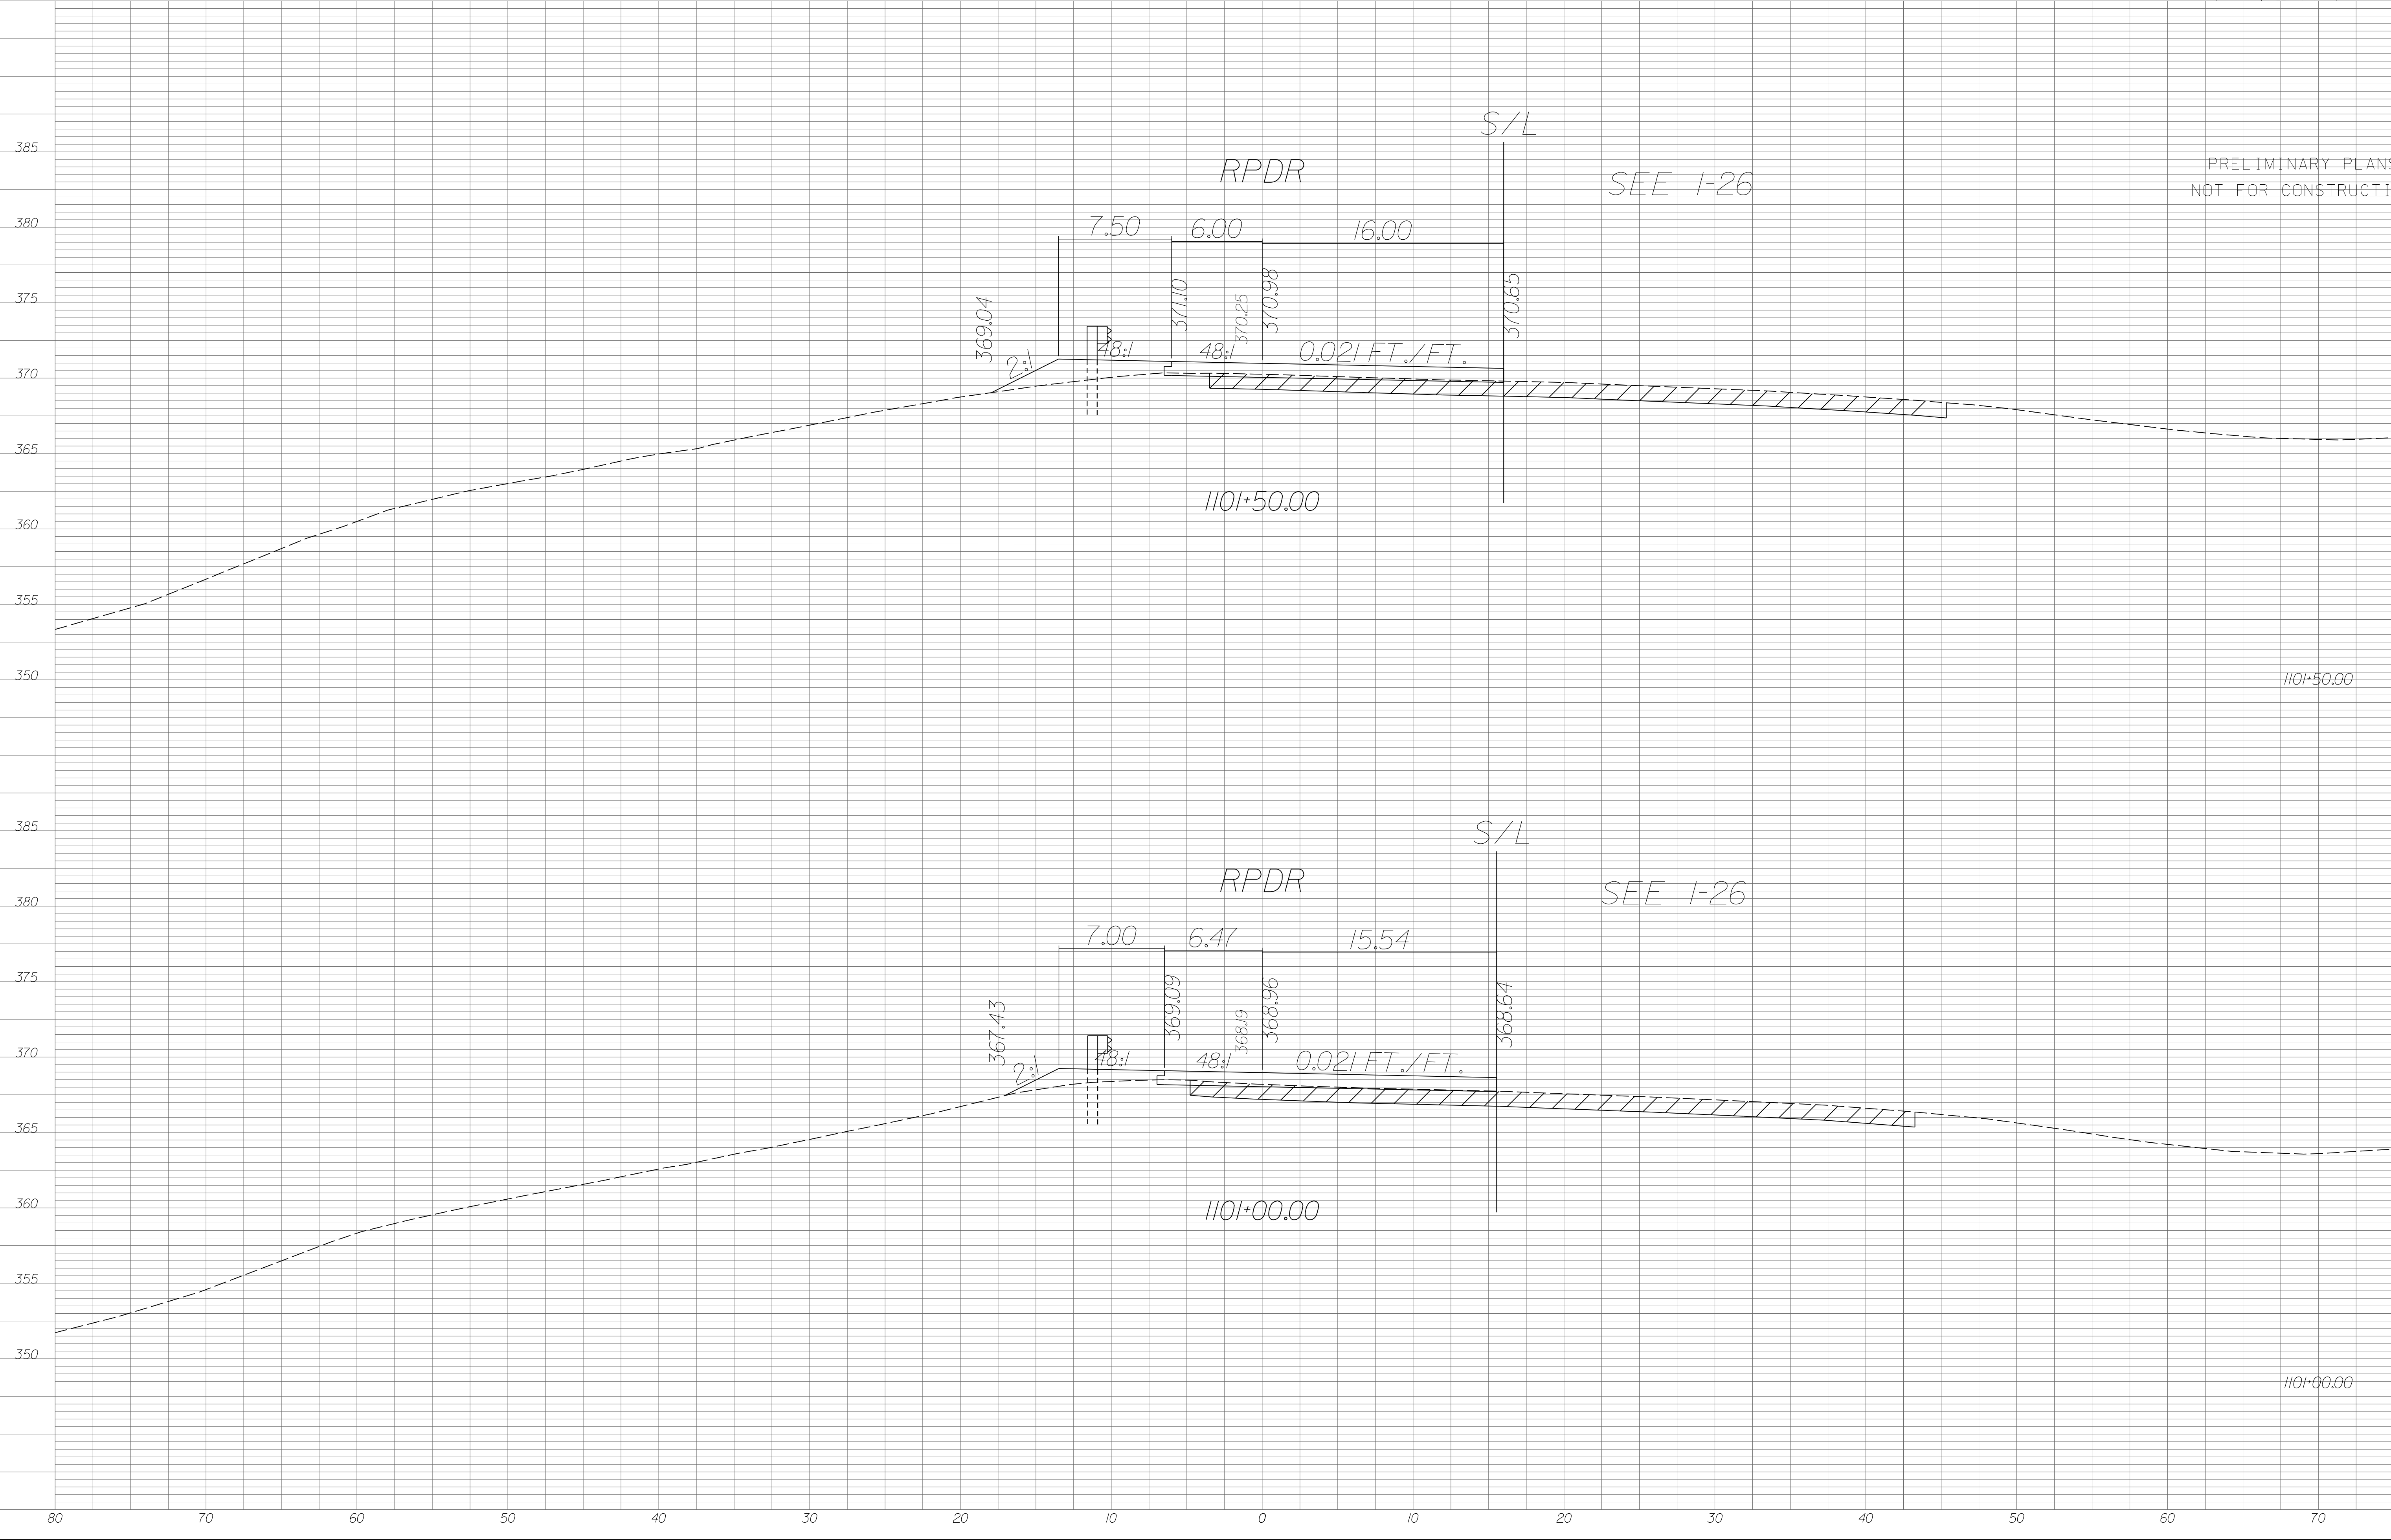

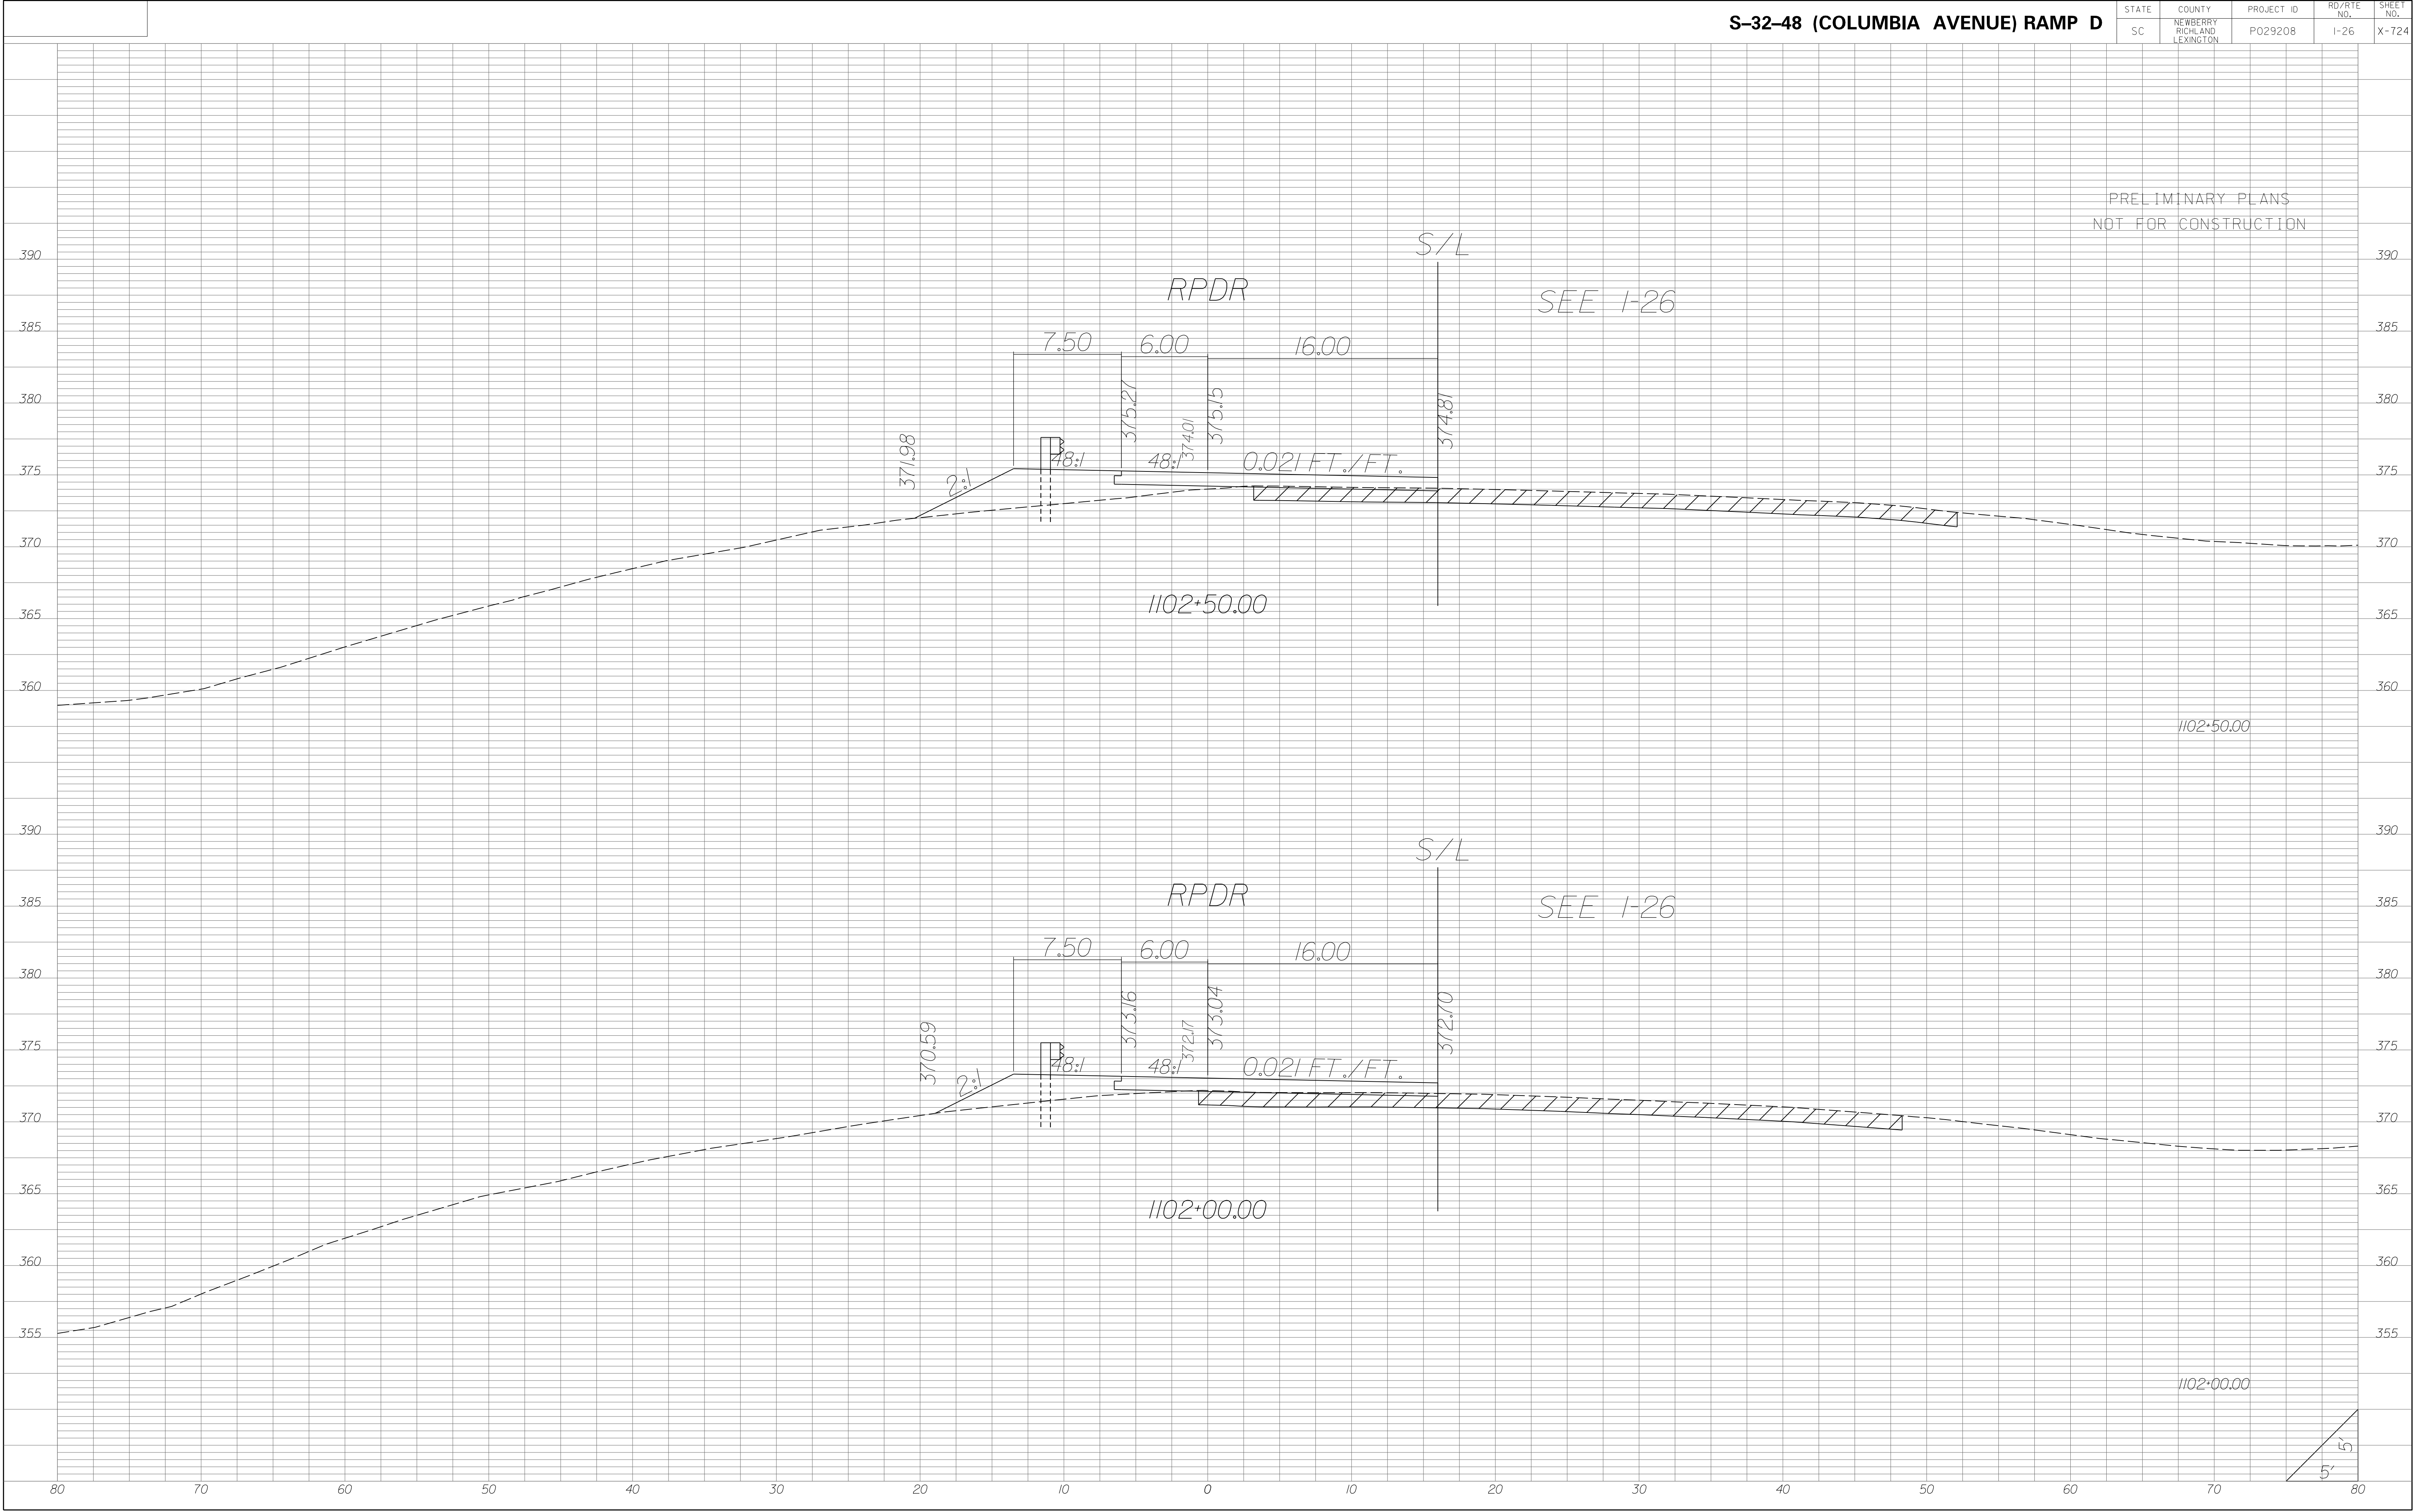

PRELIMINARY PLANS
NOT FOR CONSTRUCTION

RPDR

SEE I-26

1102+50.00


1102+50.00

RPDR

SEE I-26


1102+00.00

1102+00.00

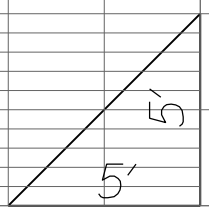


| STATE | COUNTY | PROJECT ID | RD/RTE NO. | SHEET NO. |
|-------|-----------------------------------|------------|------------|-----------|
| SC | NEWBERRY RICHLAND LEXINGTON | P029208 | 1-26 | X-725 |

PRELIMINARY PLANS
NOT FOR CONSTRUCTION

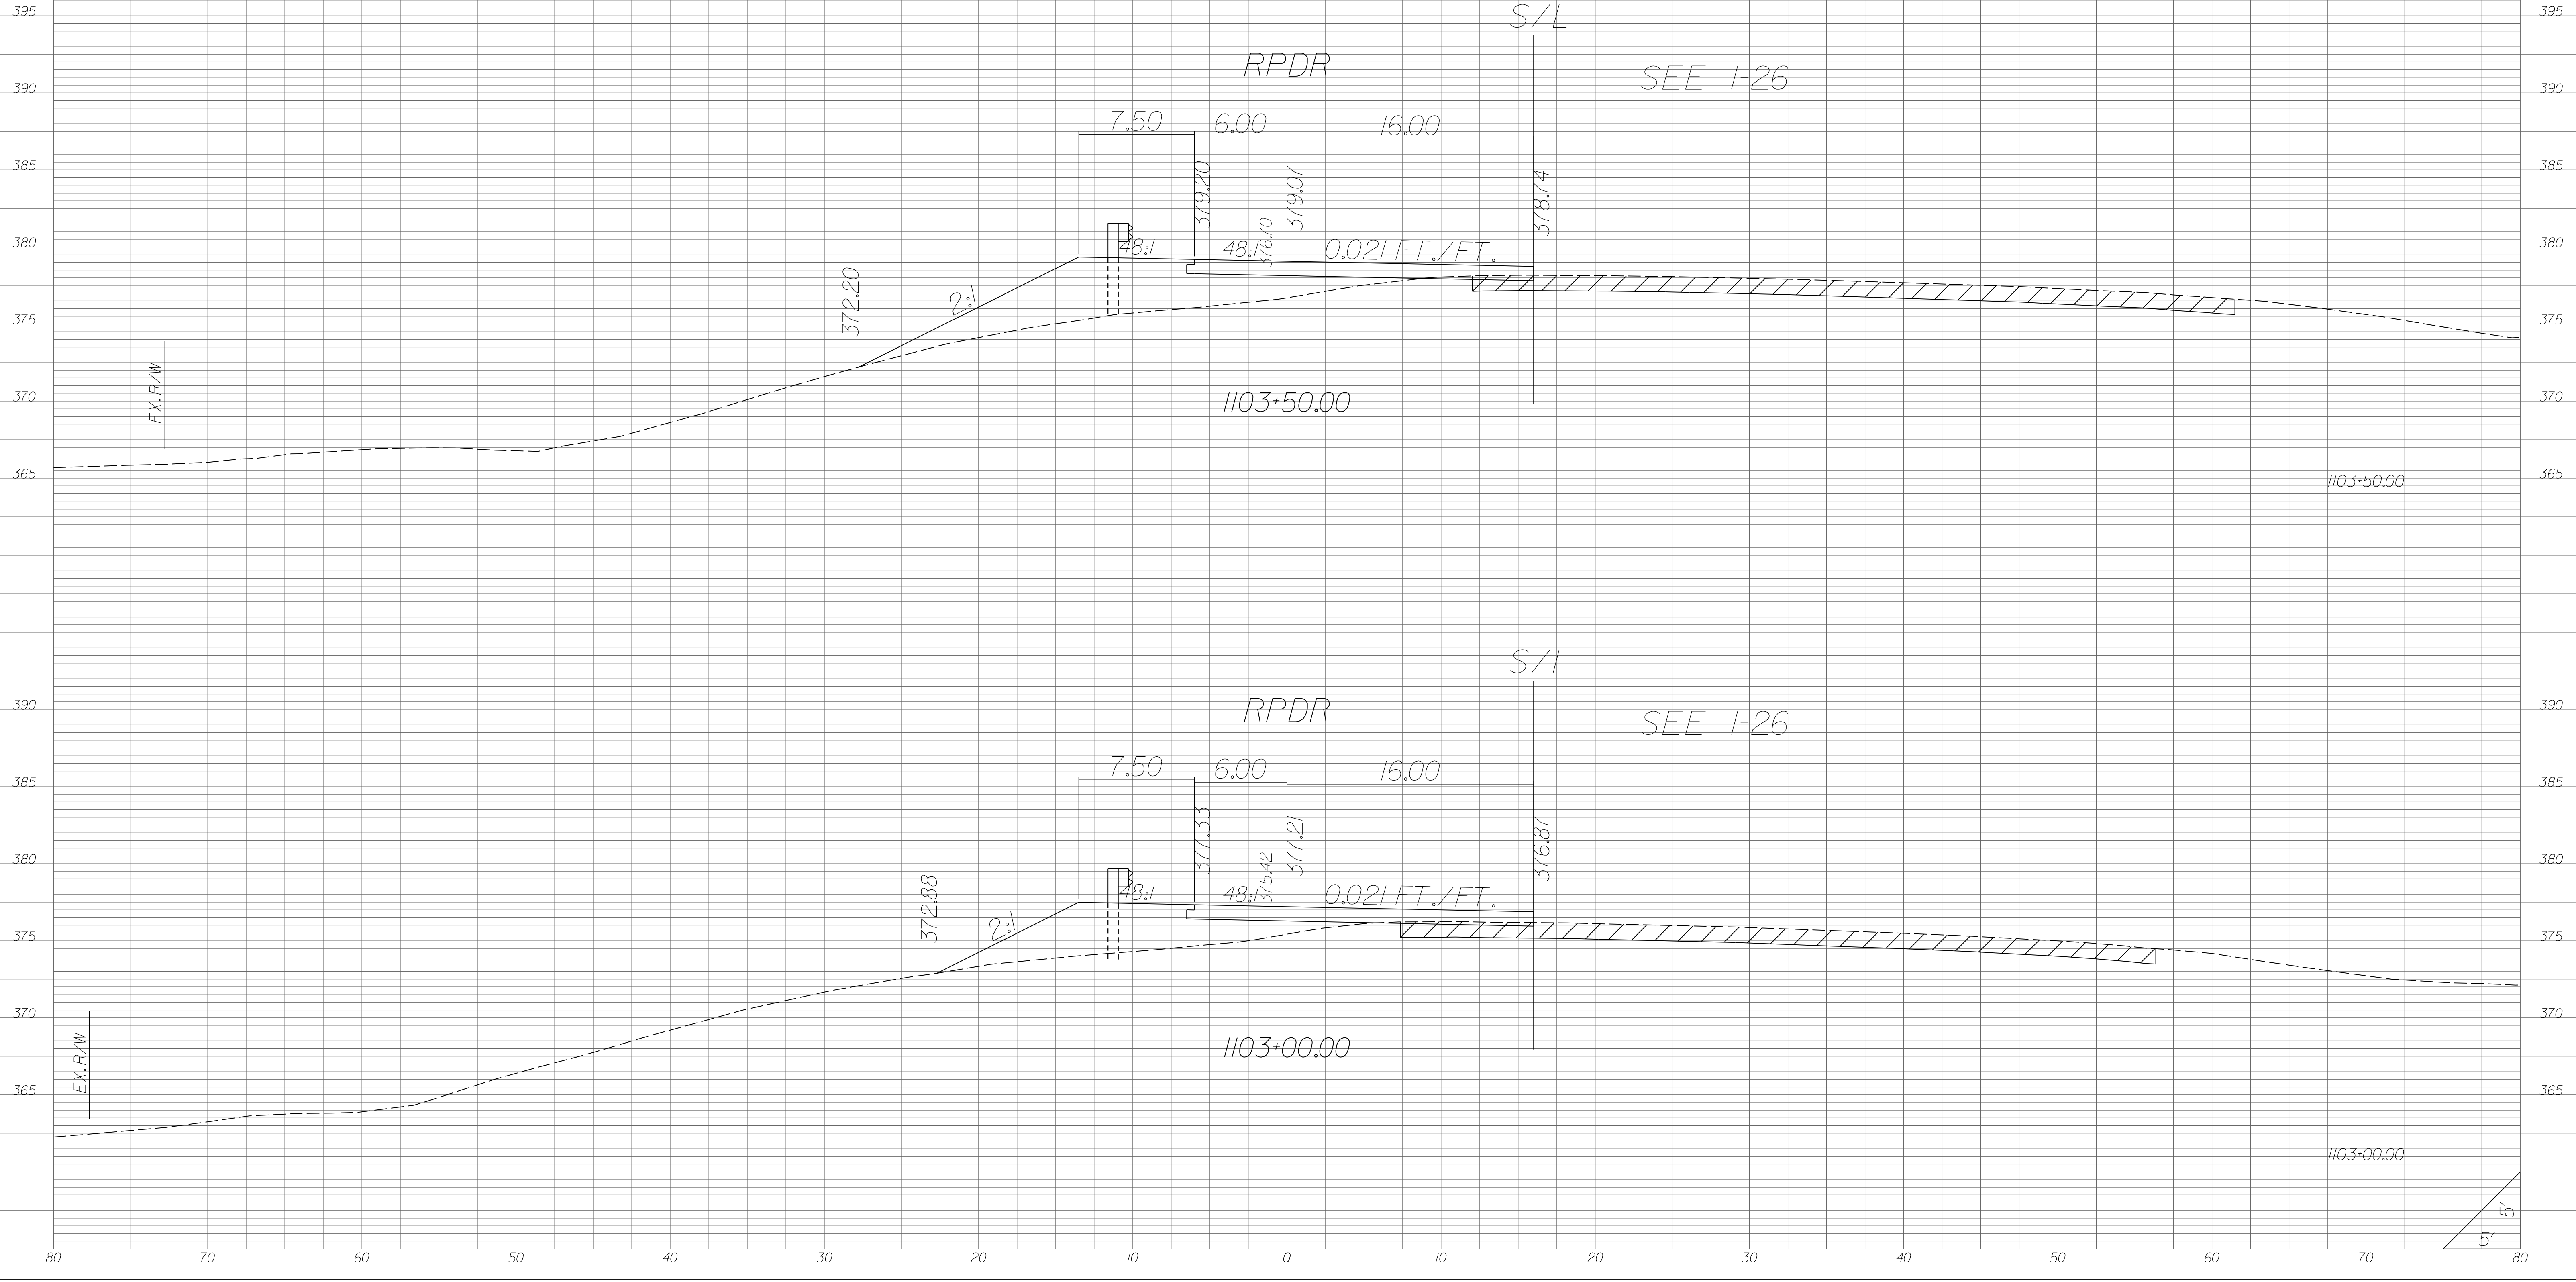


| STATE | COUNTY | PROJECT ID | RD/RTE NO. | SHEET NO. |
|-------|-----------------------------------|------------|------------|-----------|
| SC | NEWBERRY RICHLAND LEXINGTON | P029208 | I-26 | X-726 |

PRELIMINARY PLANS
NOT FOR CONSTRUCTION

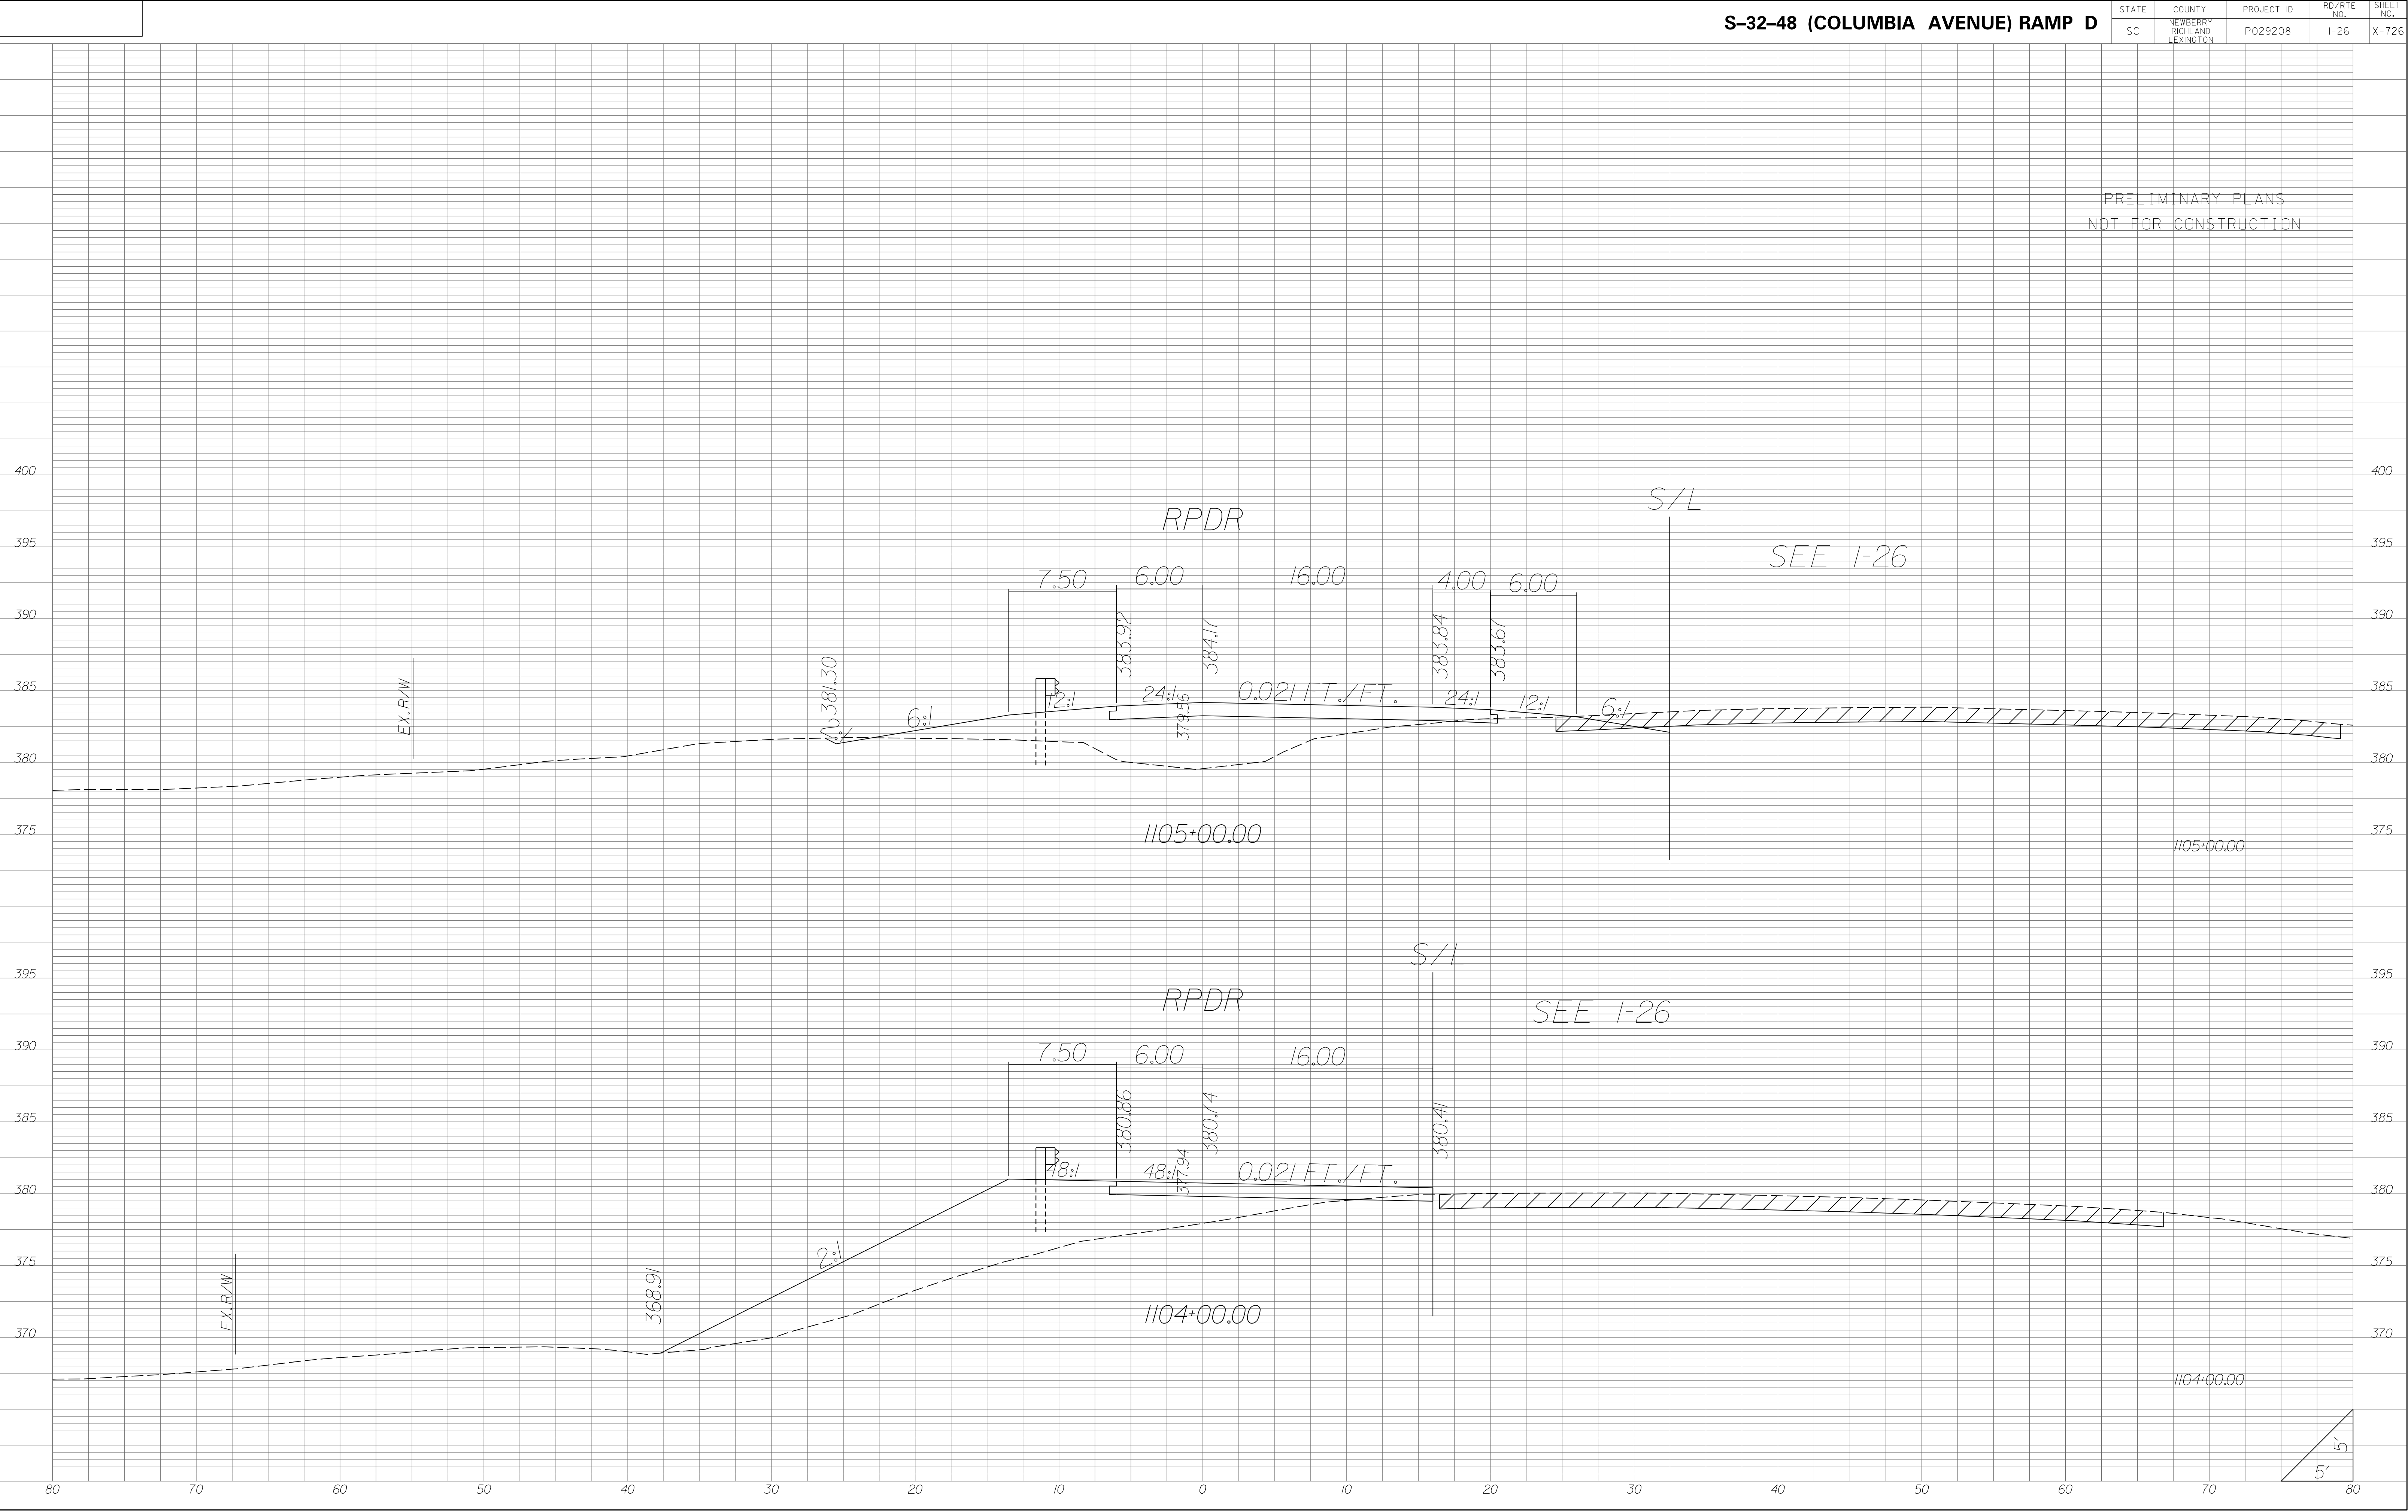

| STATE | COUNTY | PROJECT ID | RD/RTE NO. | SHEET NO. |
|-------|-----------------------------------|------------|------------|-----------|
| SC | NEWBERRY RICHLAND LEXINGTON | P029208 | 1-26 | X-727 |

PRELIMINARY PLANS
NOT FOR CONSTRUCTION

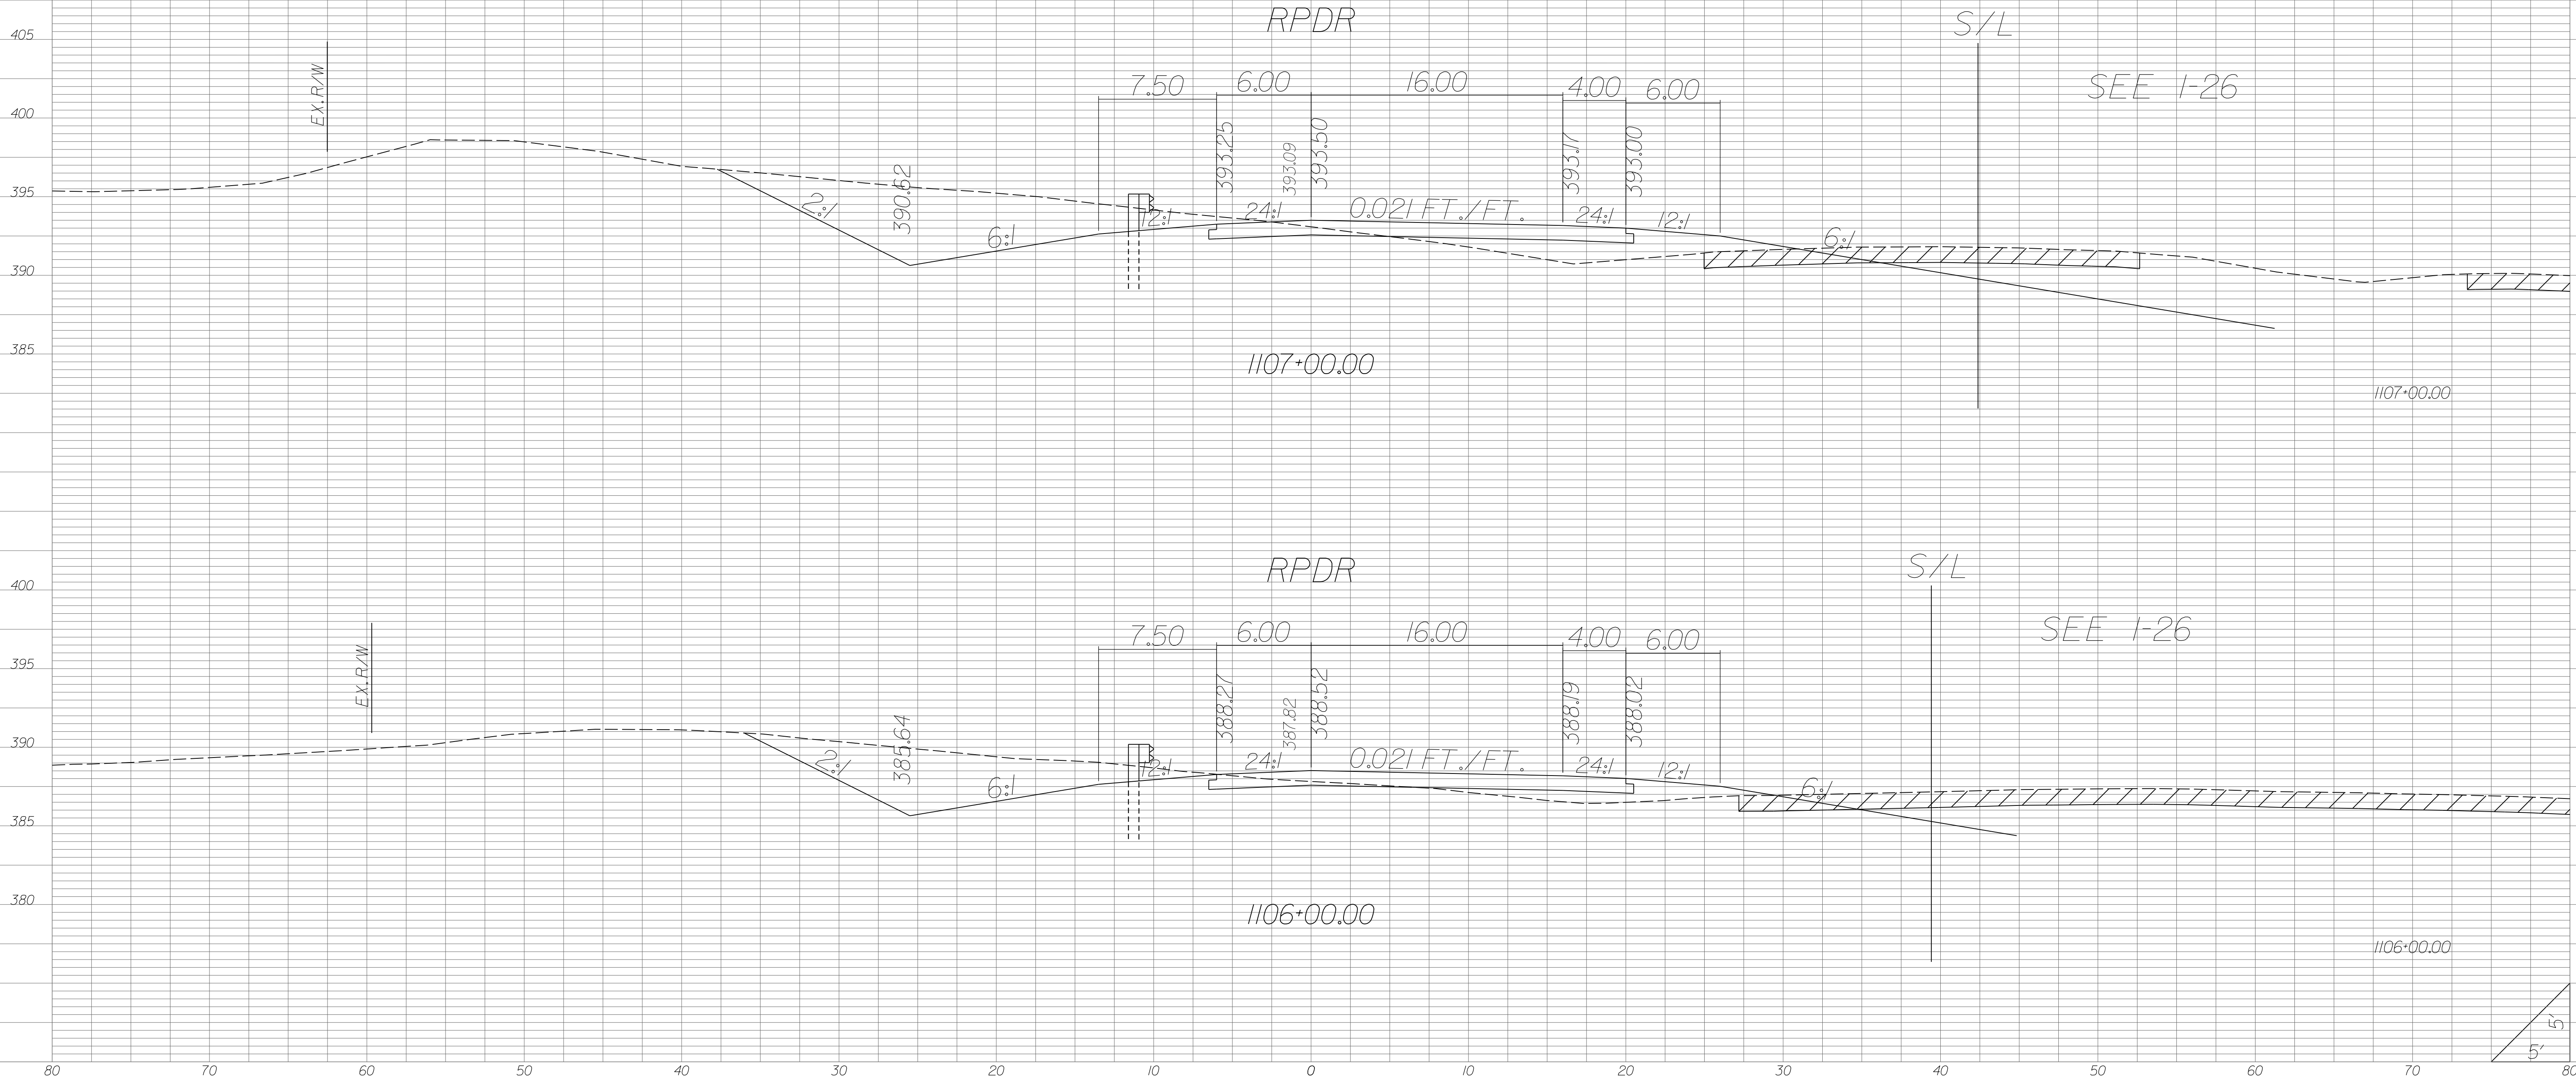

| STATE | COUNTY | PROJECT ID | RD/RTE NO. | SHEET NO. |
|-------|-----------------------------------|------------|------------|-----------|
| SC | NEWBERRY RICHLAND LEXINGTON | P029208 | 1-26 | X-728 |

PRELIMINARY PLANS
NOT FOR CONSTRUCTION

END CONSTRUCTION
STA. 1110+00
S-32-48 (COLUMBIA AVENUE) RAMP D

RPDR

S/L

SEE I-26

4.00 6.00 16.00 4.00 6.00

398.17 397.70 398.42 398.08 397.92

0.02 FT./FT.

12:1 24:1 24:1 12:1

6:1

6:1

1108+00.00

1108+00.00

RPDR

S/L

SEE I-26

4.00 6.00 16.00 4.00 6.00

395.75 395.33 396.00 395.67 395.50

0.02 FT./FT.

12:1 24:1 24:1 12:1

6:1

6:1

1107+50.00

1107+50.00


EX. R/W


EX. R/W


5'
5'

| STATE | COUNTY | PROJECT ID | RD/RTE NO. | SHEET NO. |
|-------|-----------------------------------|------------|------------|-----------|
| SC | NEWBERRY RICHLAND LEXINGTON | P029208 | 1-26 | X-729 |

PRELIMINARY PLANS
NOT FOR CONSTRUCTION

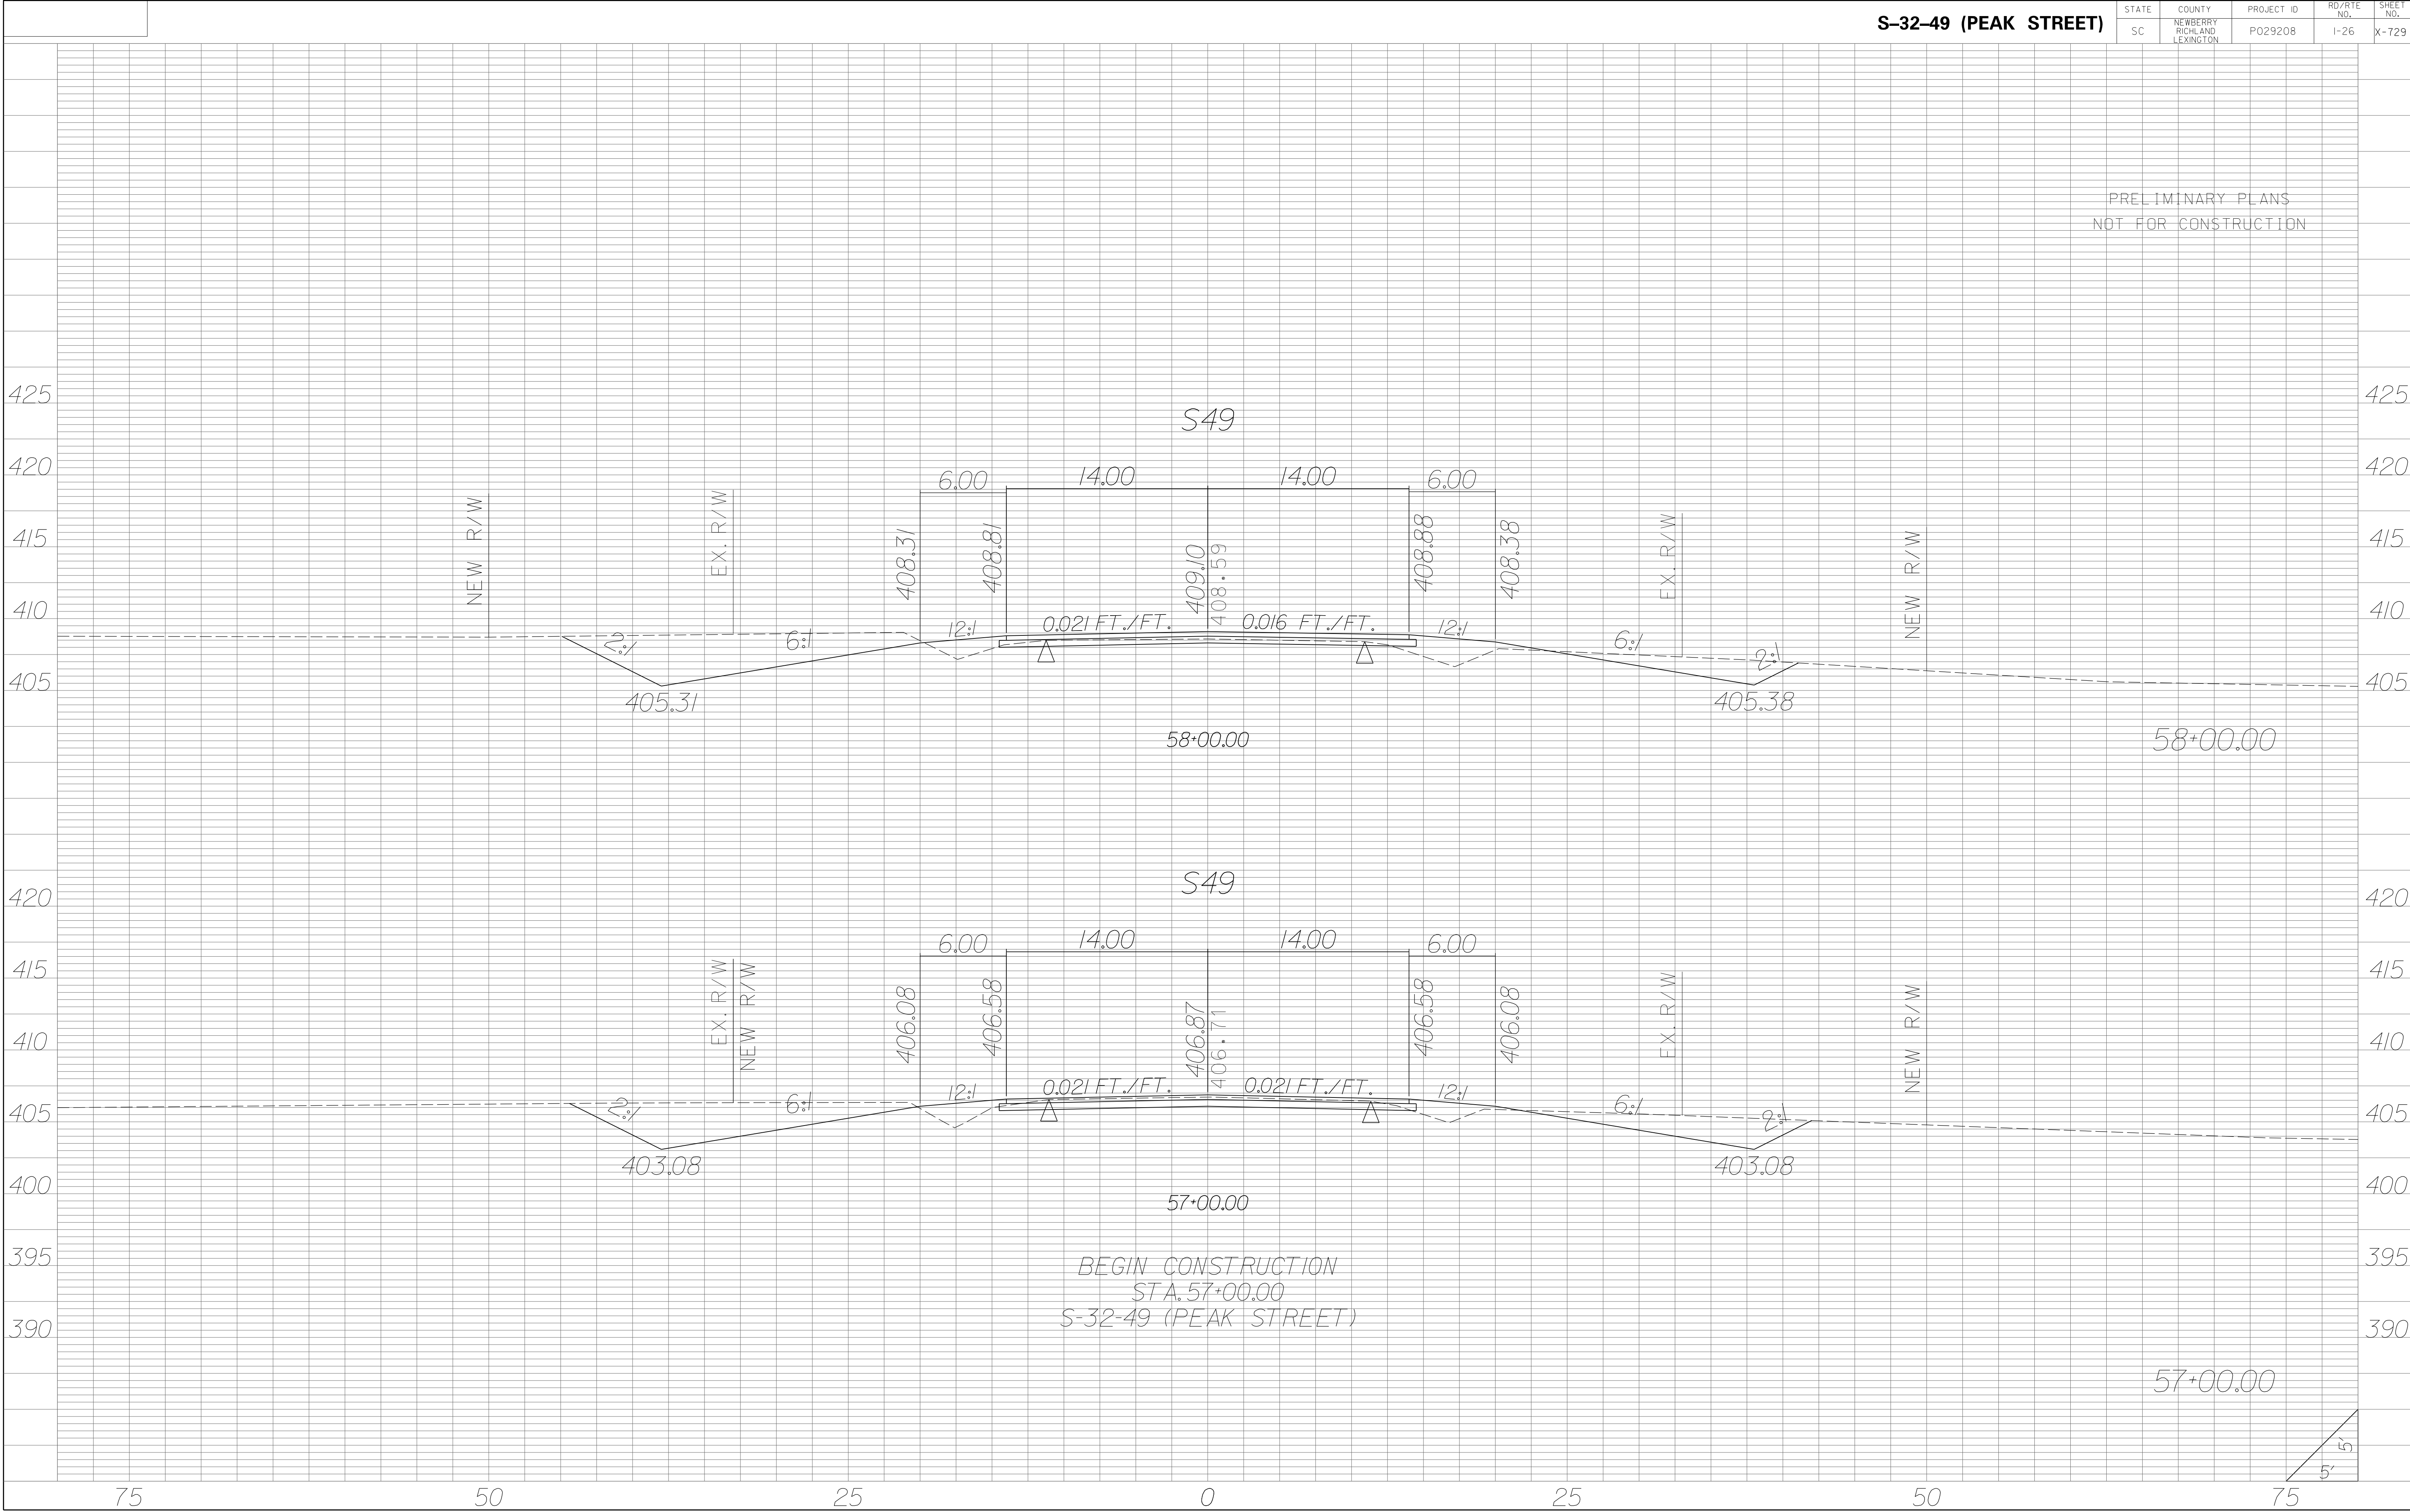

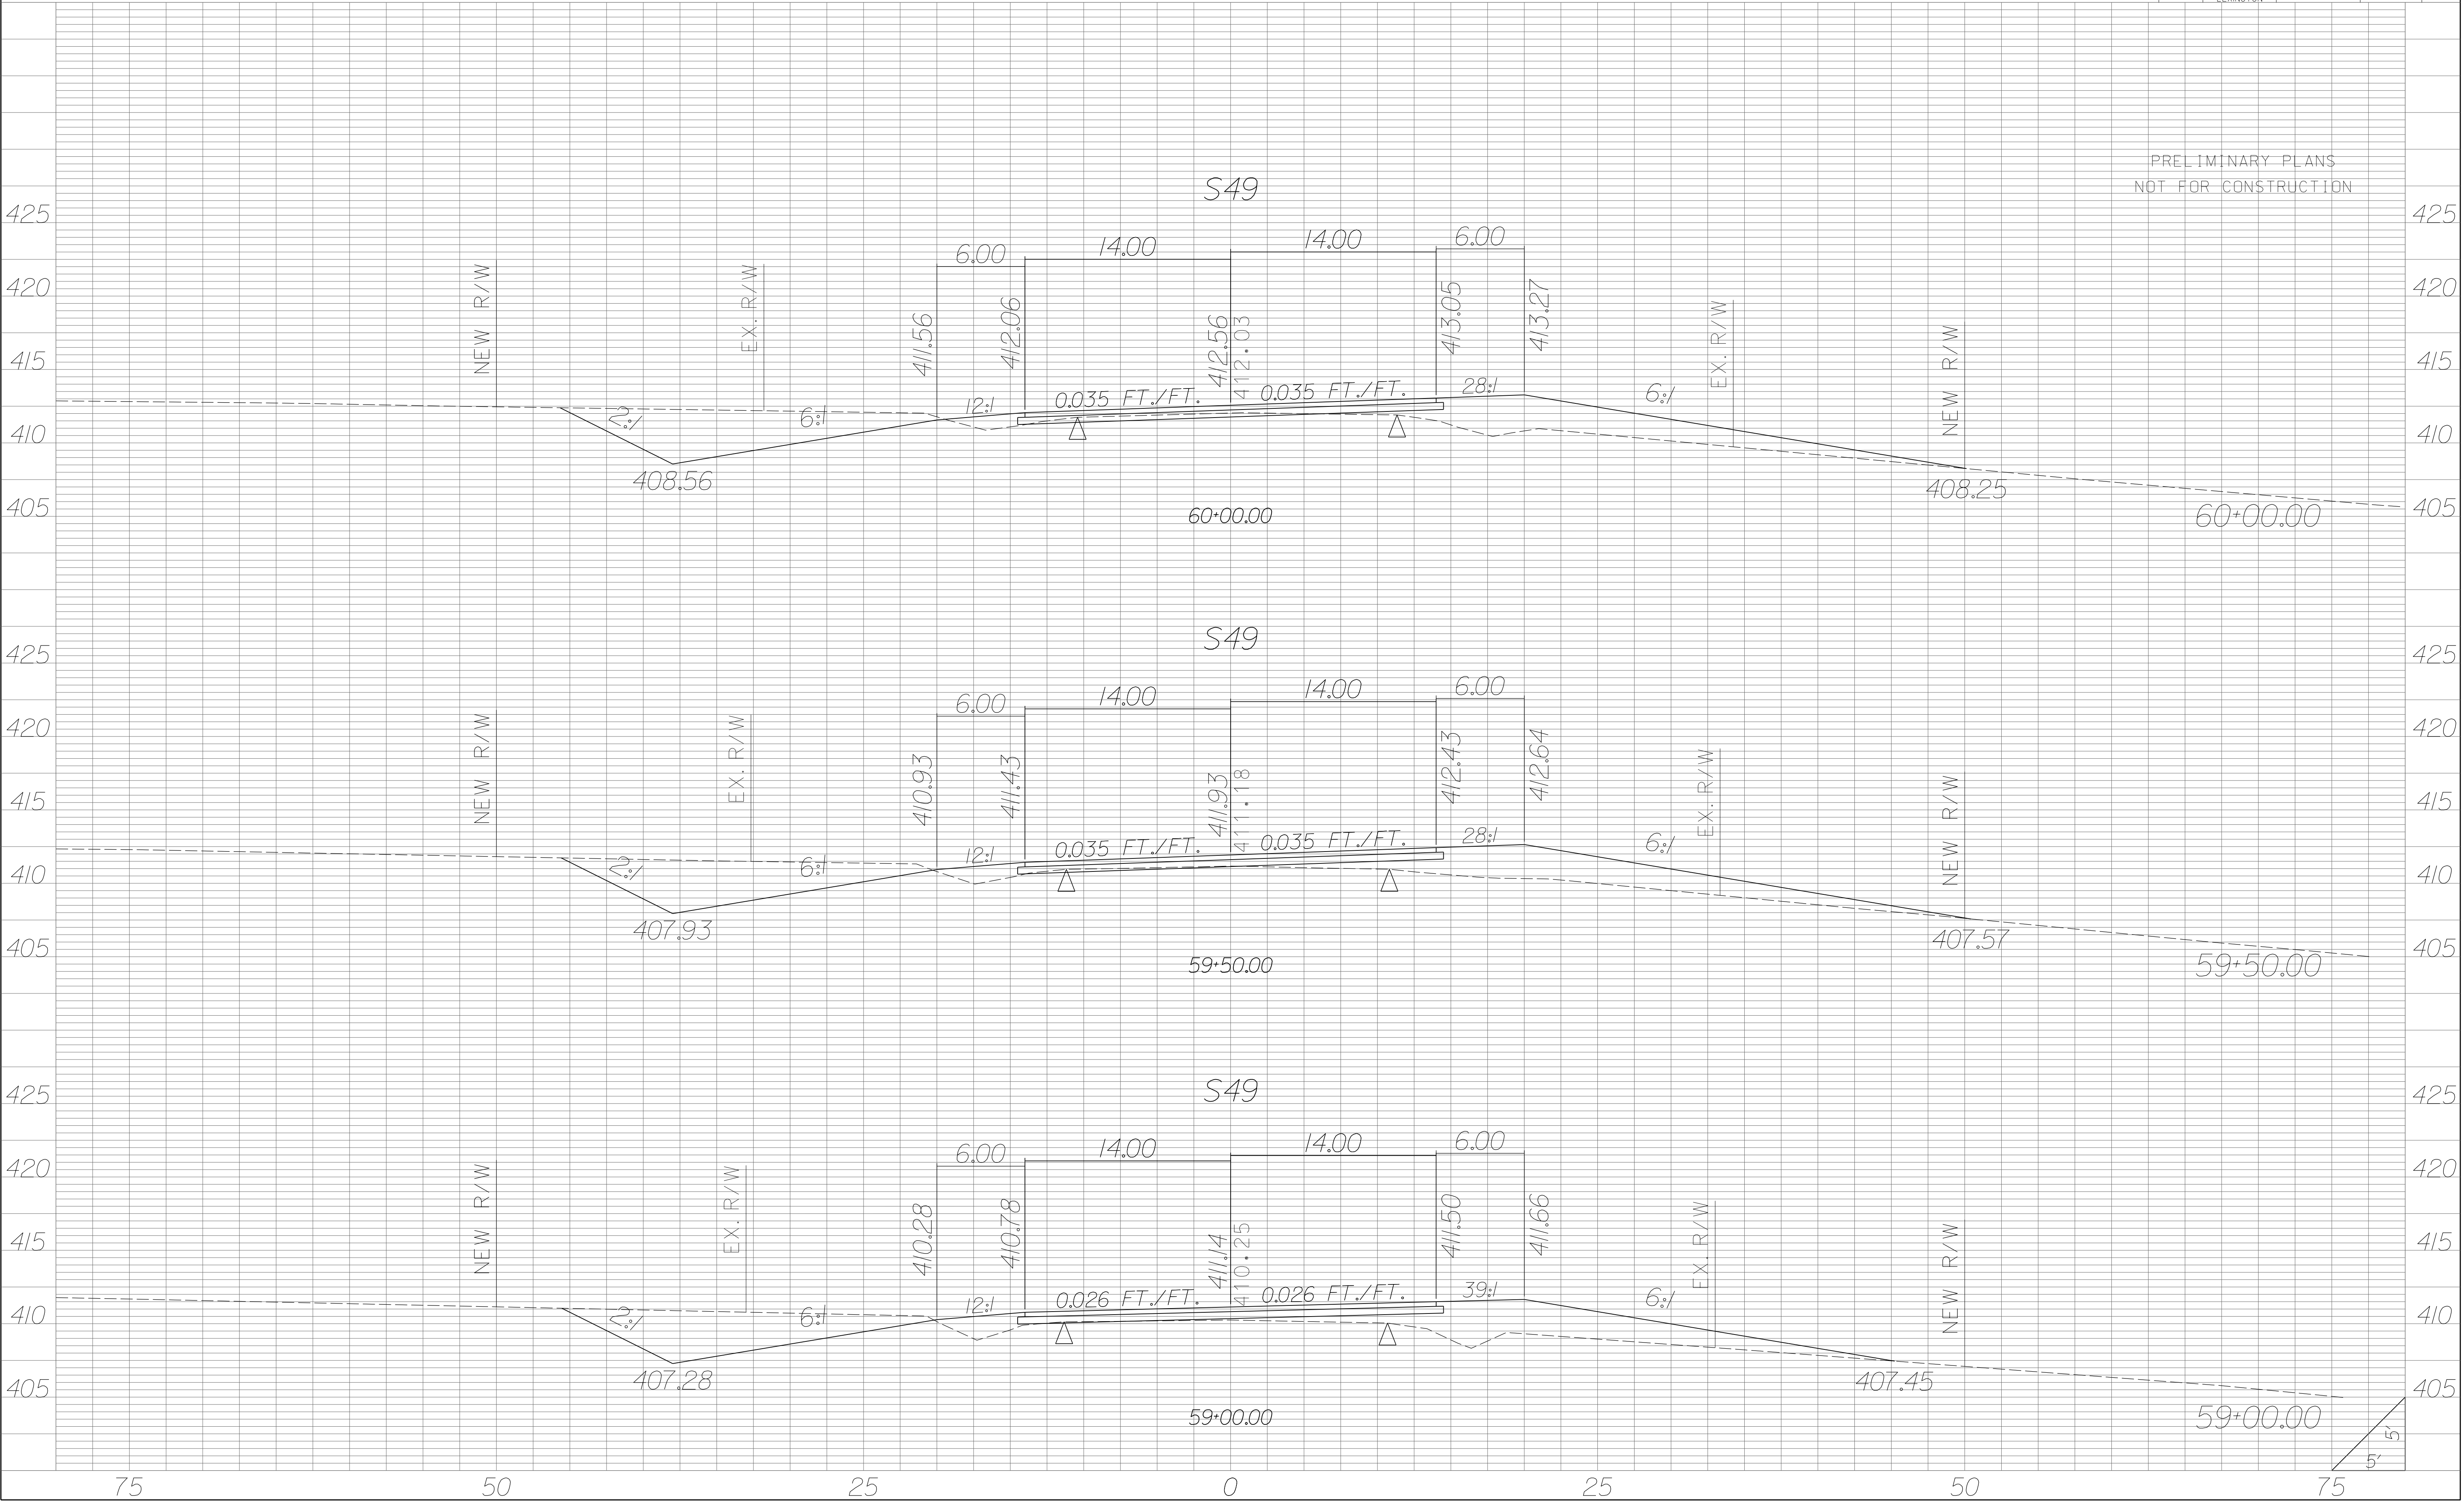

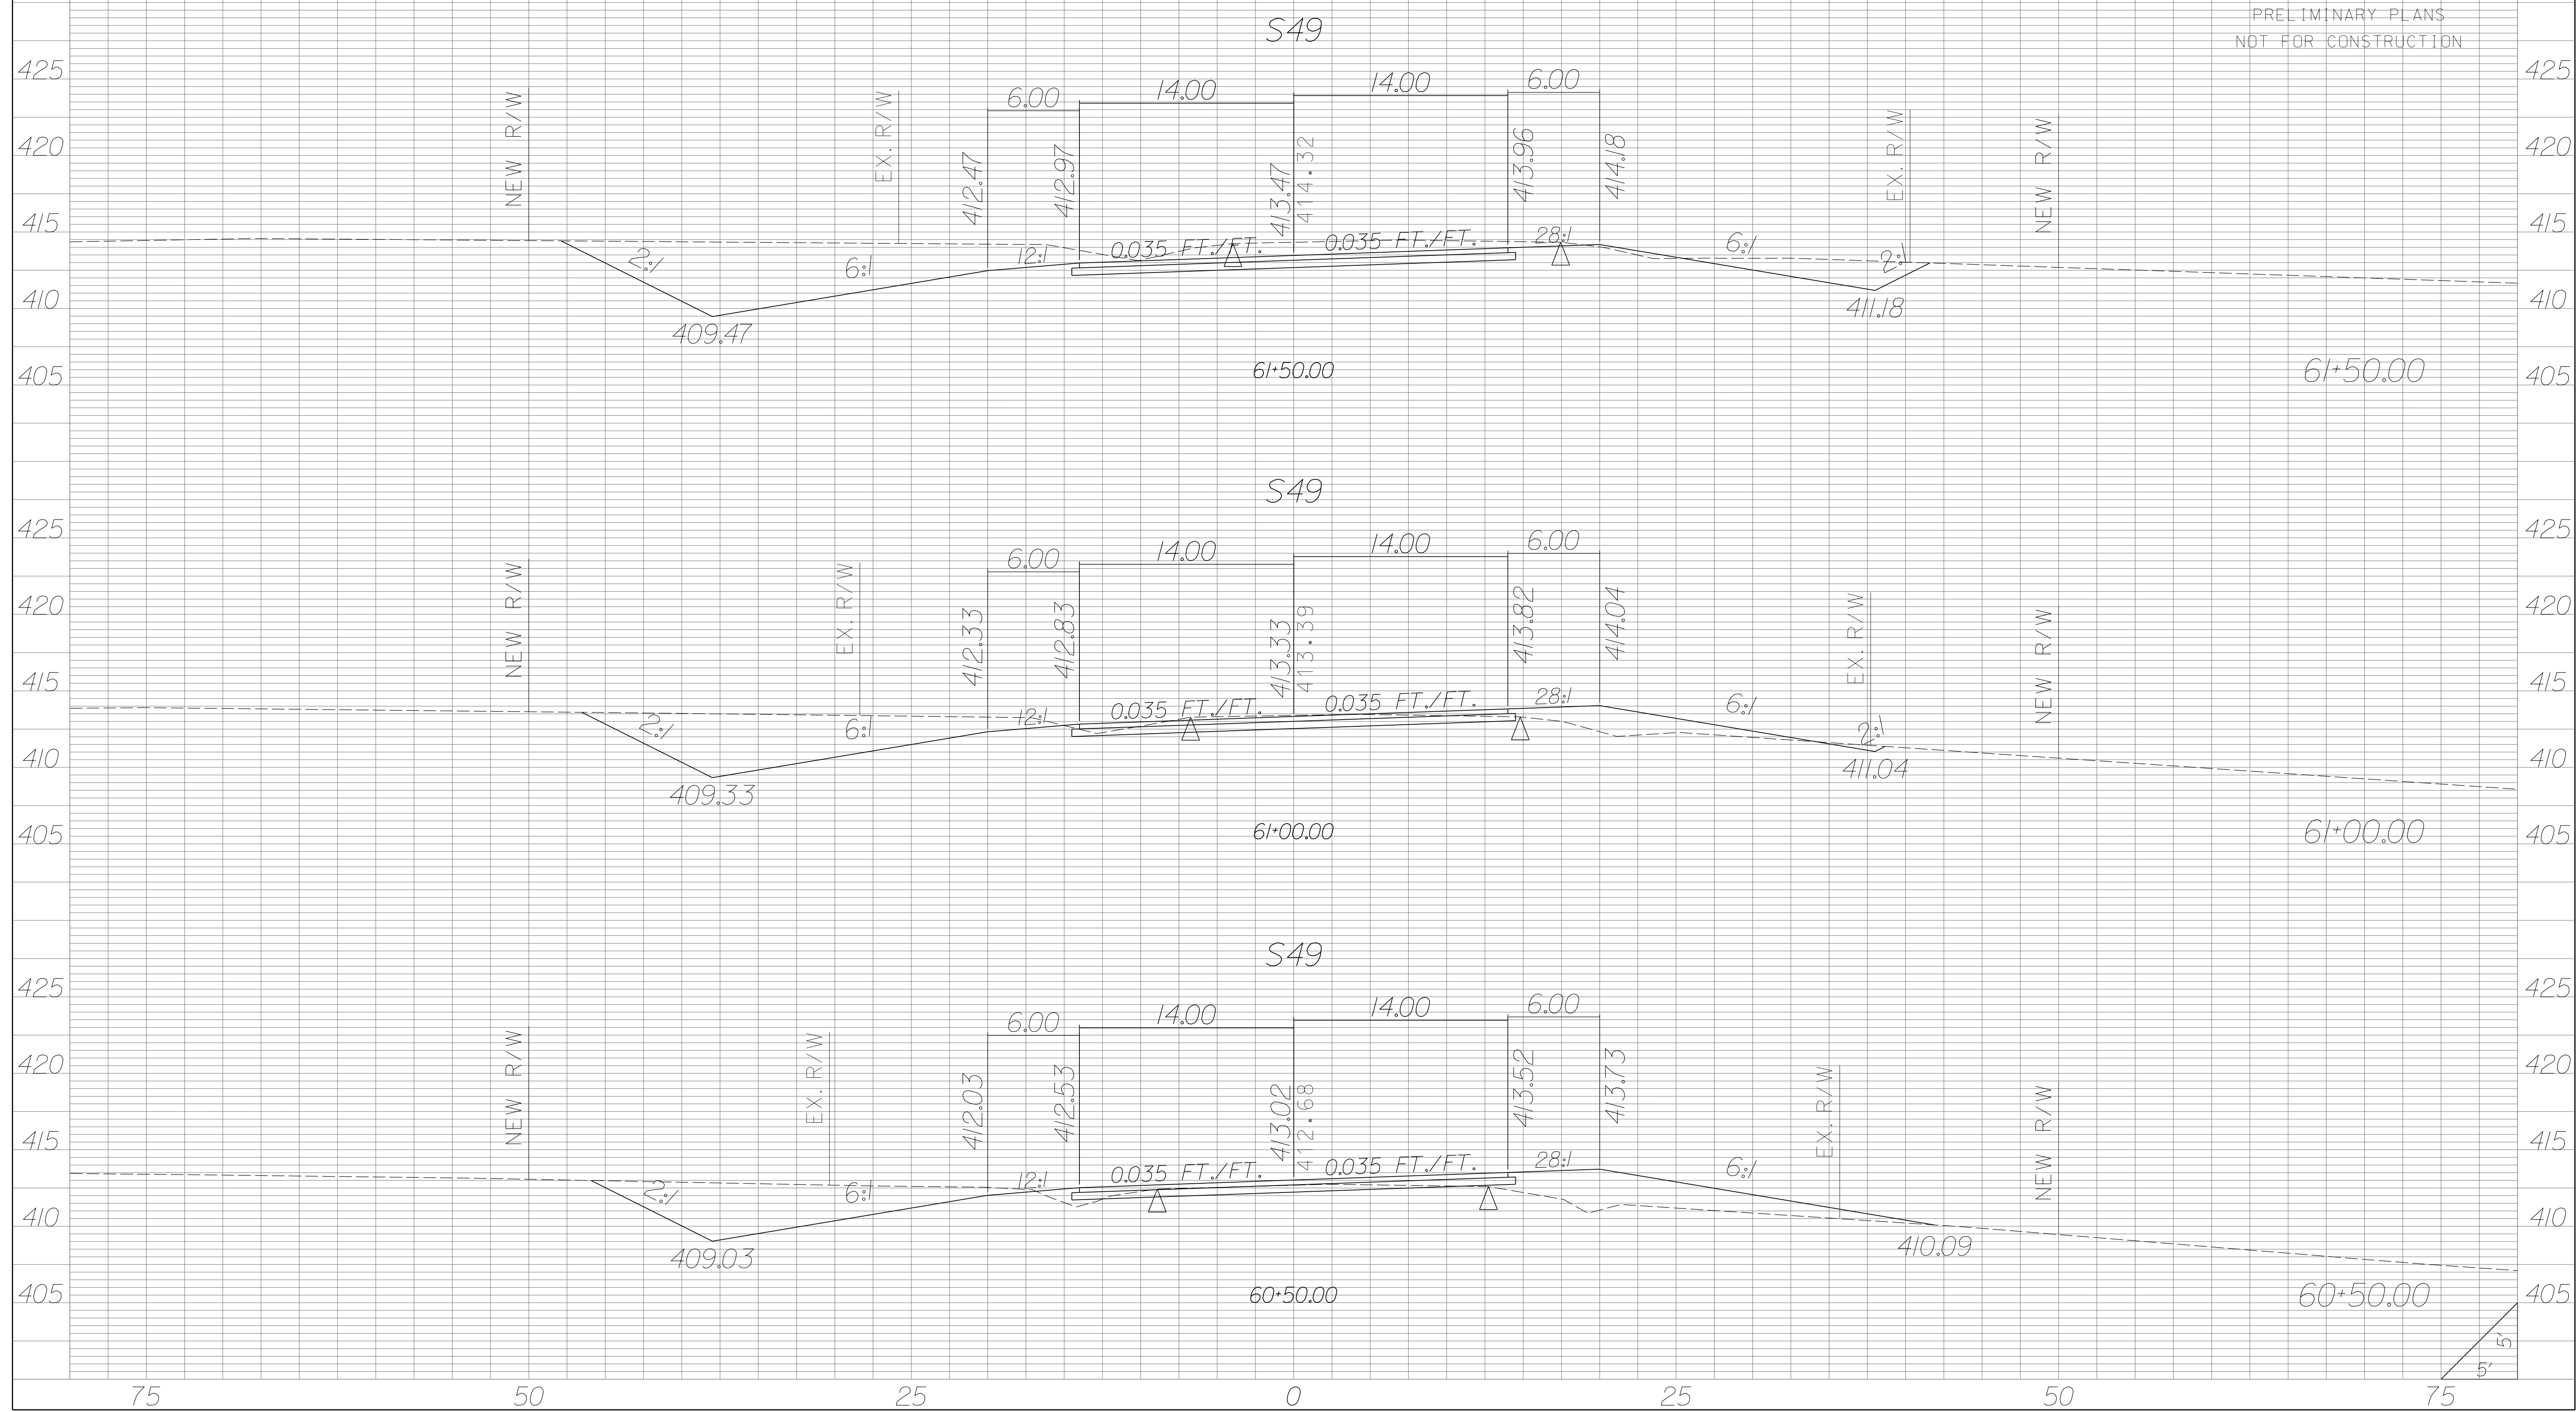


| STATE | COUNTY | PROJECT ID | RD/RTE NO. | SHEET NO. |
|-------|-----------------------------------|------------|------------|-----------|
| SC | NEWBERRY RICHLAND LEXINGTON | P029208 | 1-26 | X-732 |

PRELIMINARY PLANS
NOT FOR CONSTRUCTION




| STATE | COUNTY | PROJECT ID | RD/RTE NO. | SHEET NO. |
|-------|-----------------------------------|------------|------------|-----------|
| SC | NEWBERRY RICHLAND LEXINGTON | P029208 | 1-26 | X-733 |

PRELIMINARY PLANS
NOT FOR CONSTRUCTION

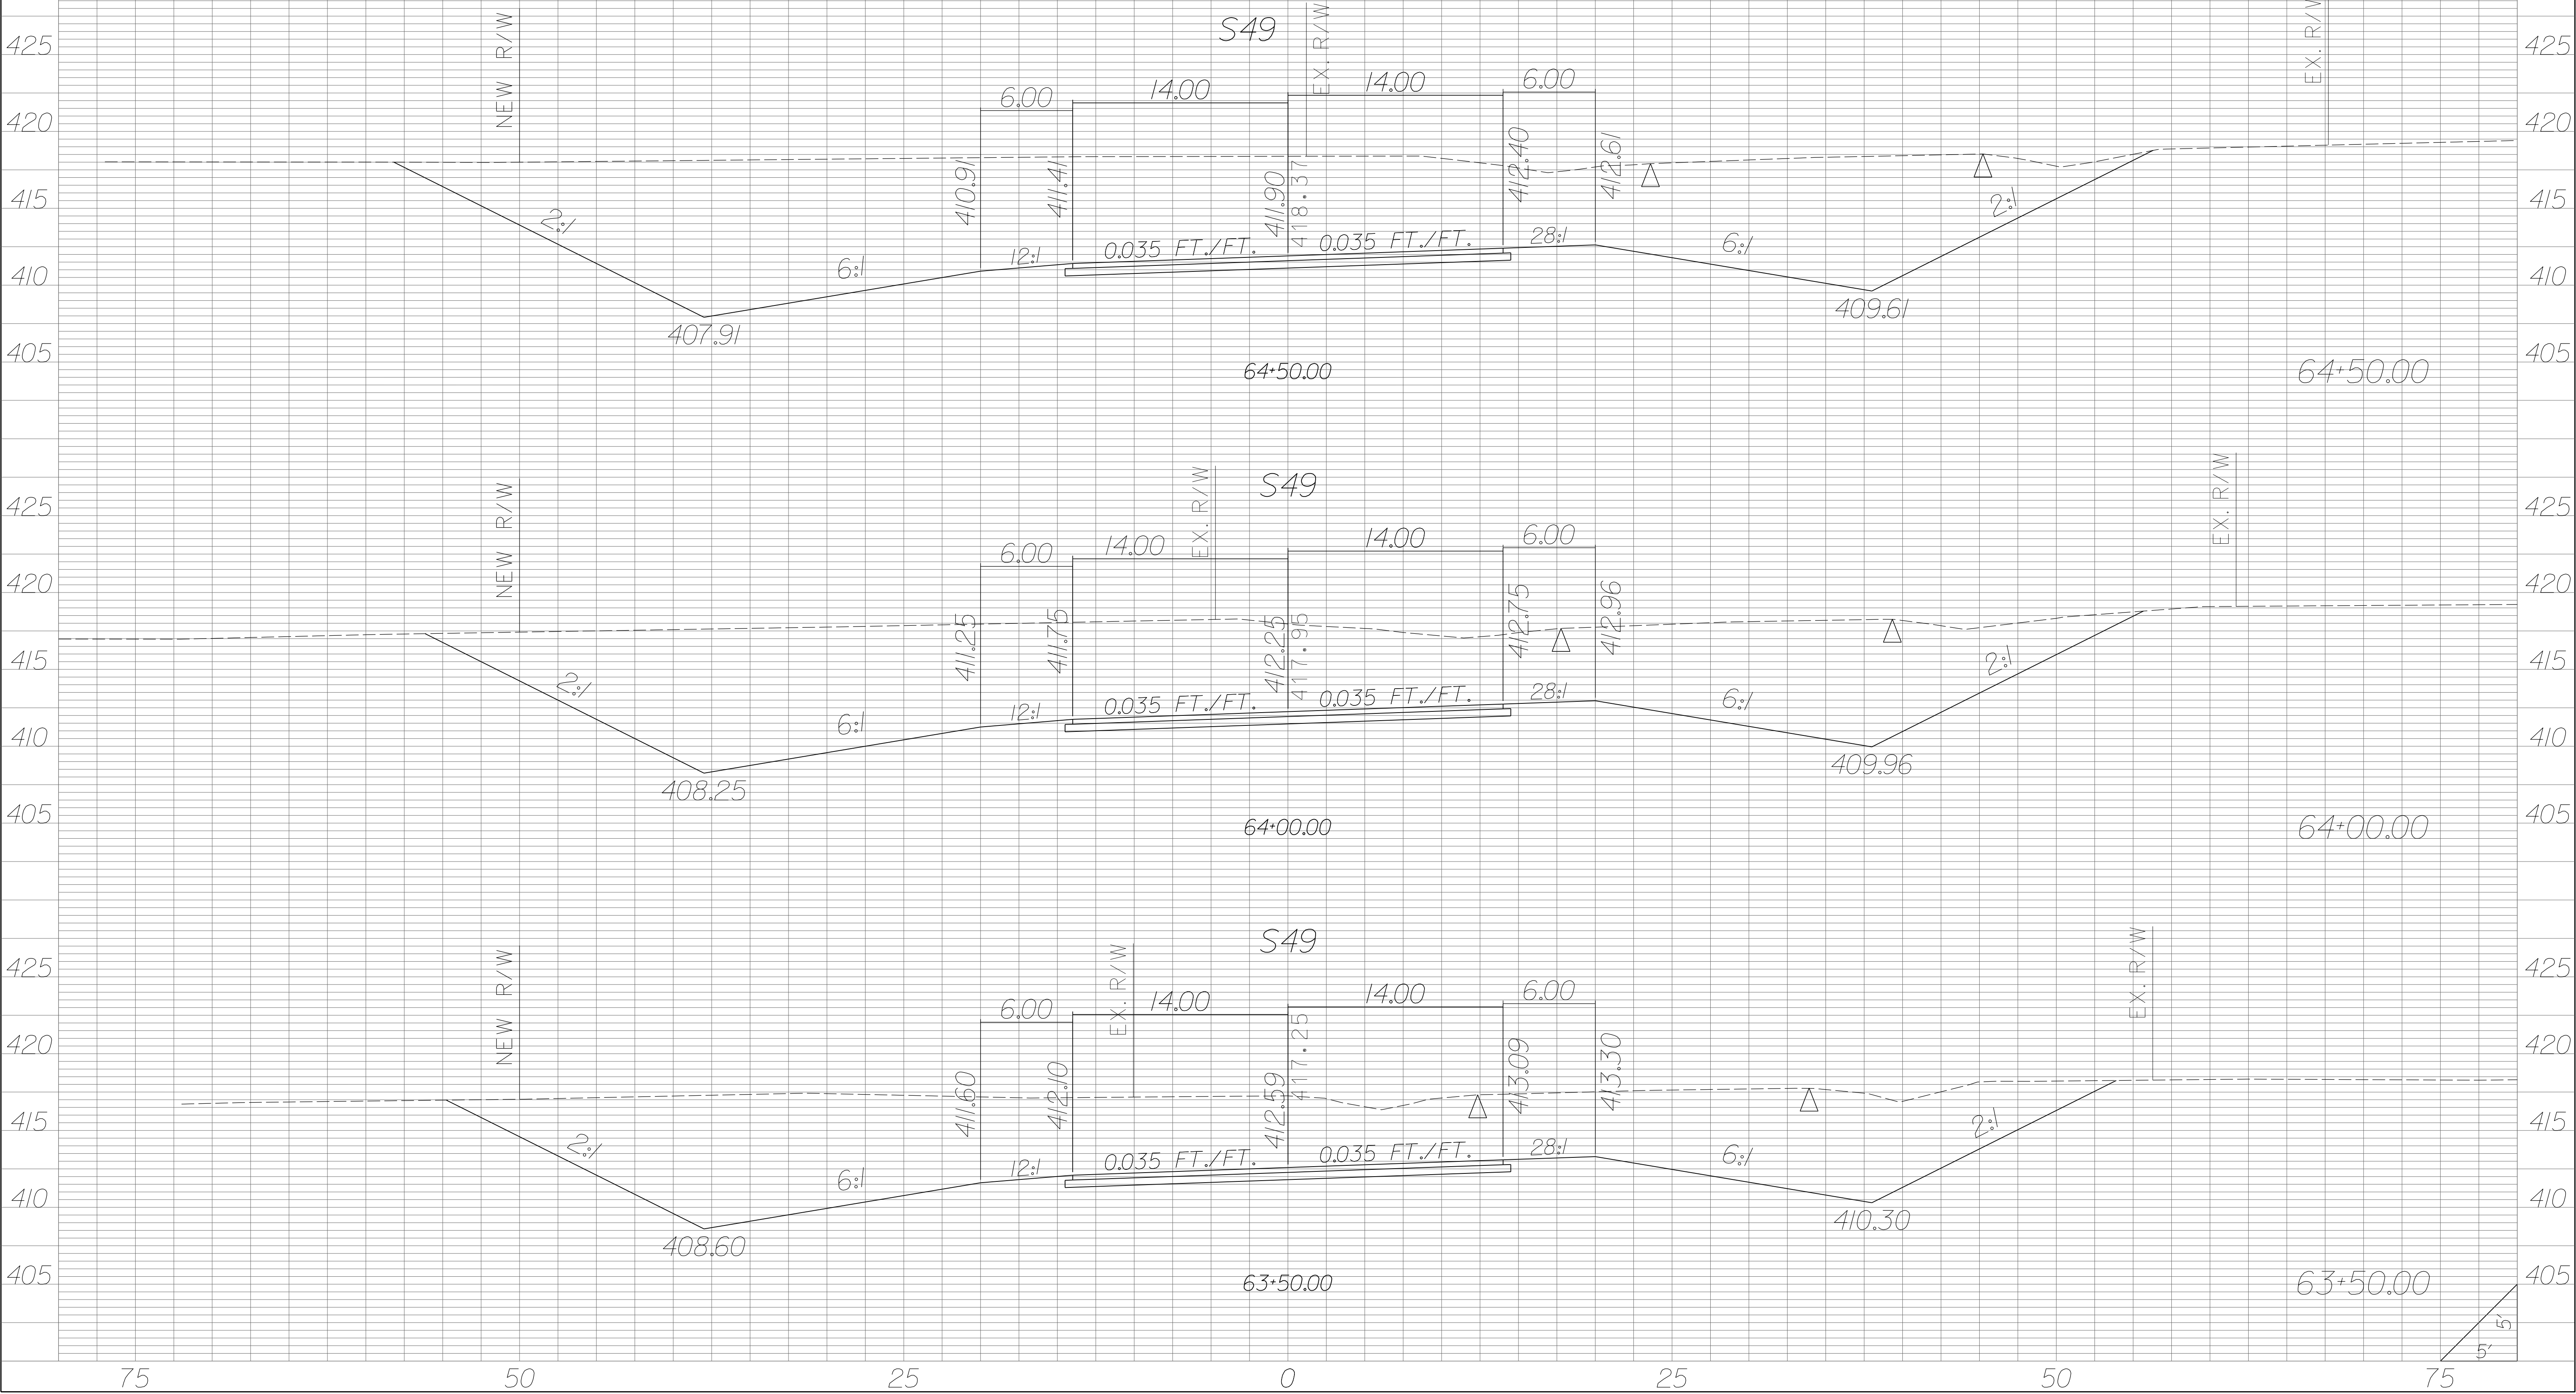


| STATE | COUNTY | PROJECT ID | RD/RTE NO. | SHEET NO. |
|-------|-----------------------------------|------------|------------|-----------|
| SC | NEWBERRY RICHLAND LEXINGTON | P029208 | 1-26 | X-734 |


PRELIMINARY PLANS
NOT FOR CONSTRUCTION

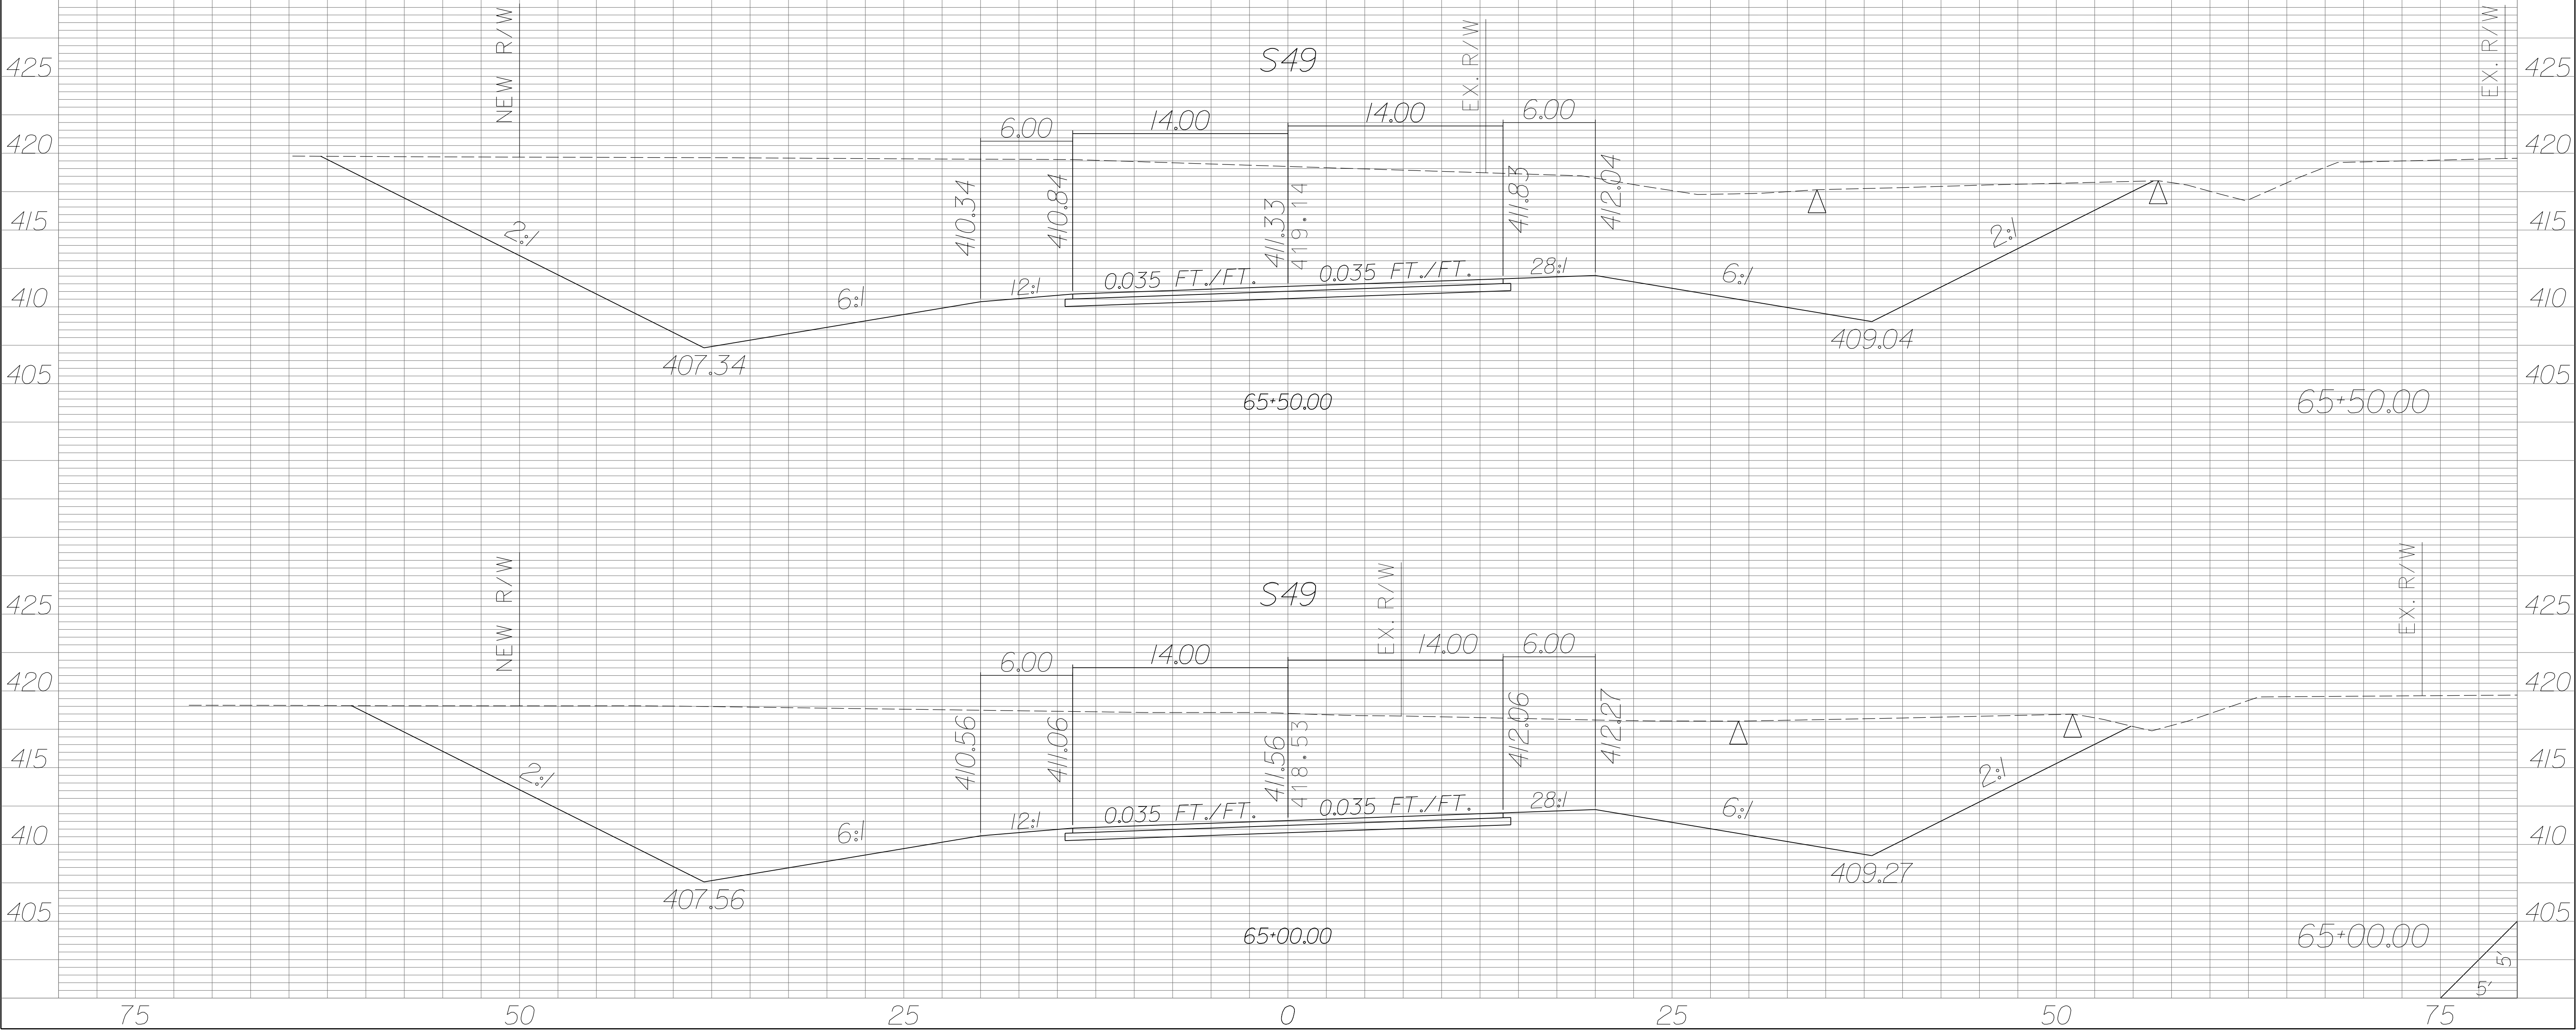

| STATE | COUNTY | PROJECT ID | RD/RTE NO. | SHEET NO. |
|-------|-----------------------------------|------------|------------|-----------|
| SC | NEWBERRY RICHLAND LEXINGTON | P029208 | 1-26 | X-735 |


PRELIMINARY PLANS
NOT FOR CONSTRUCTION

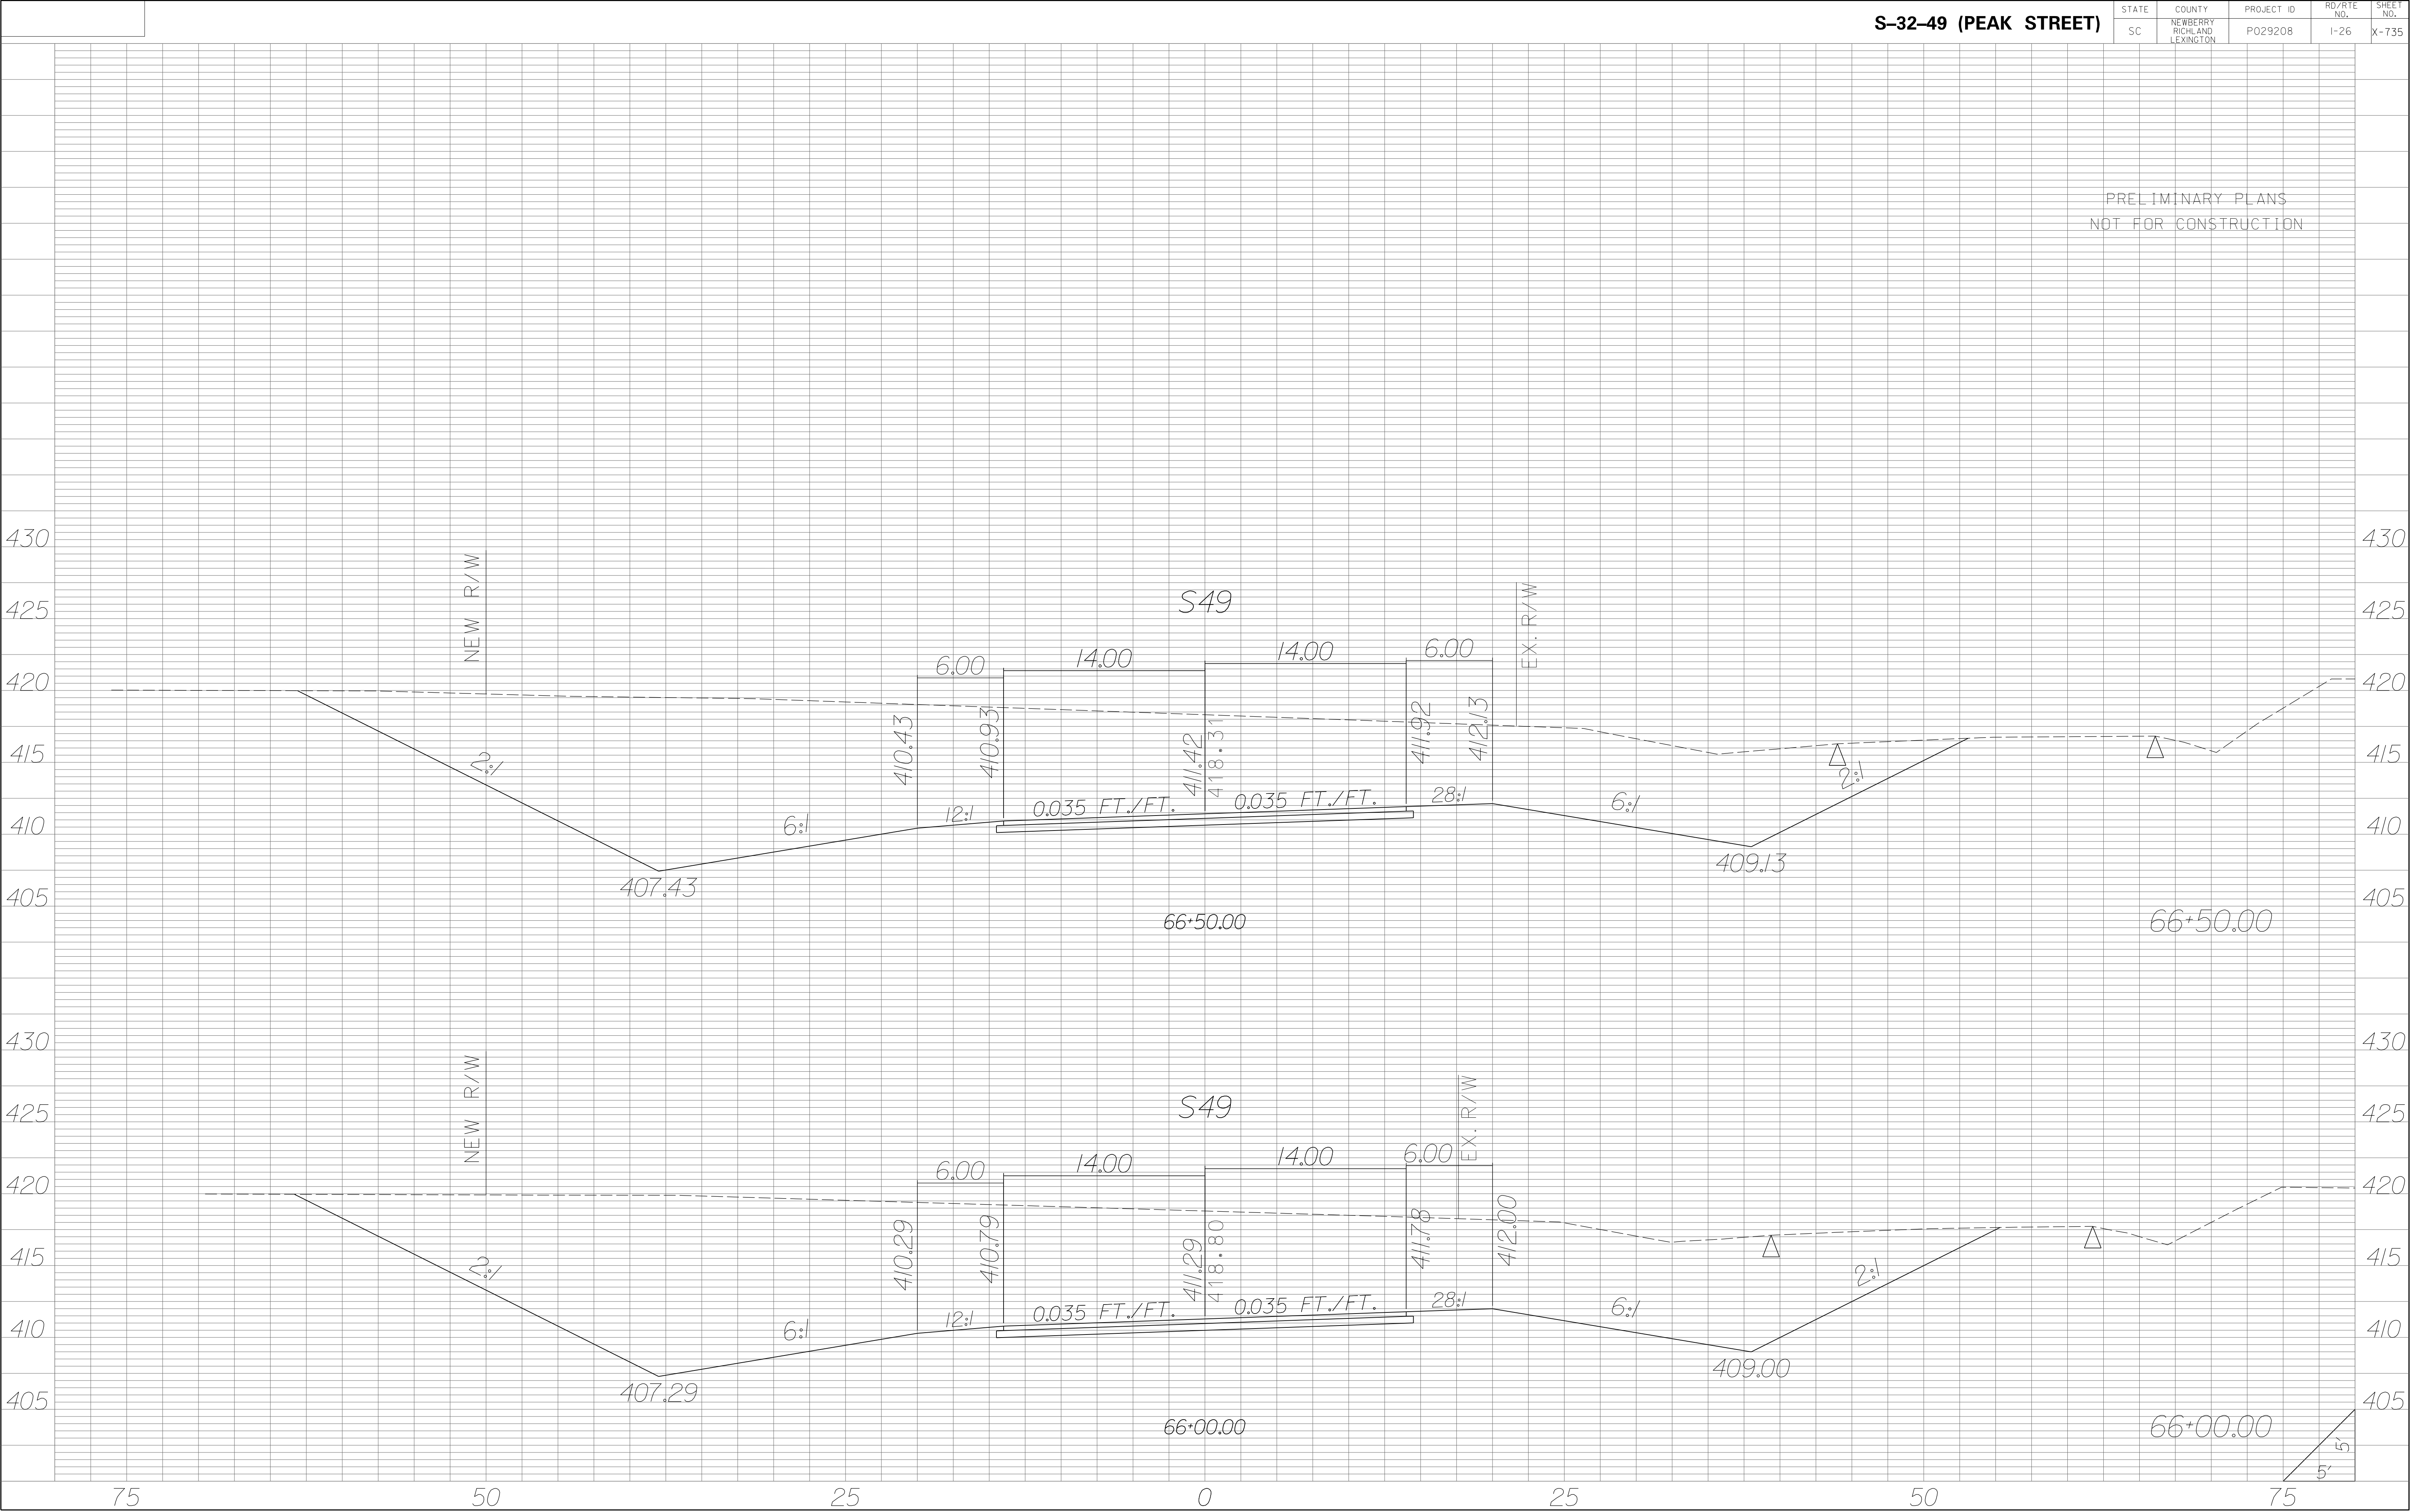

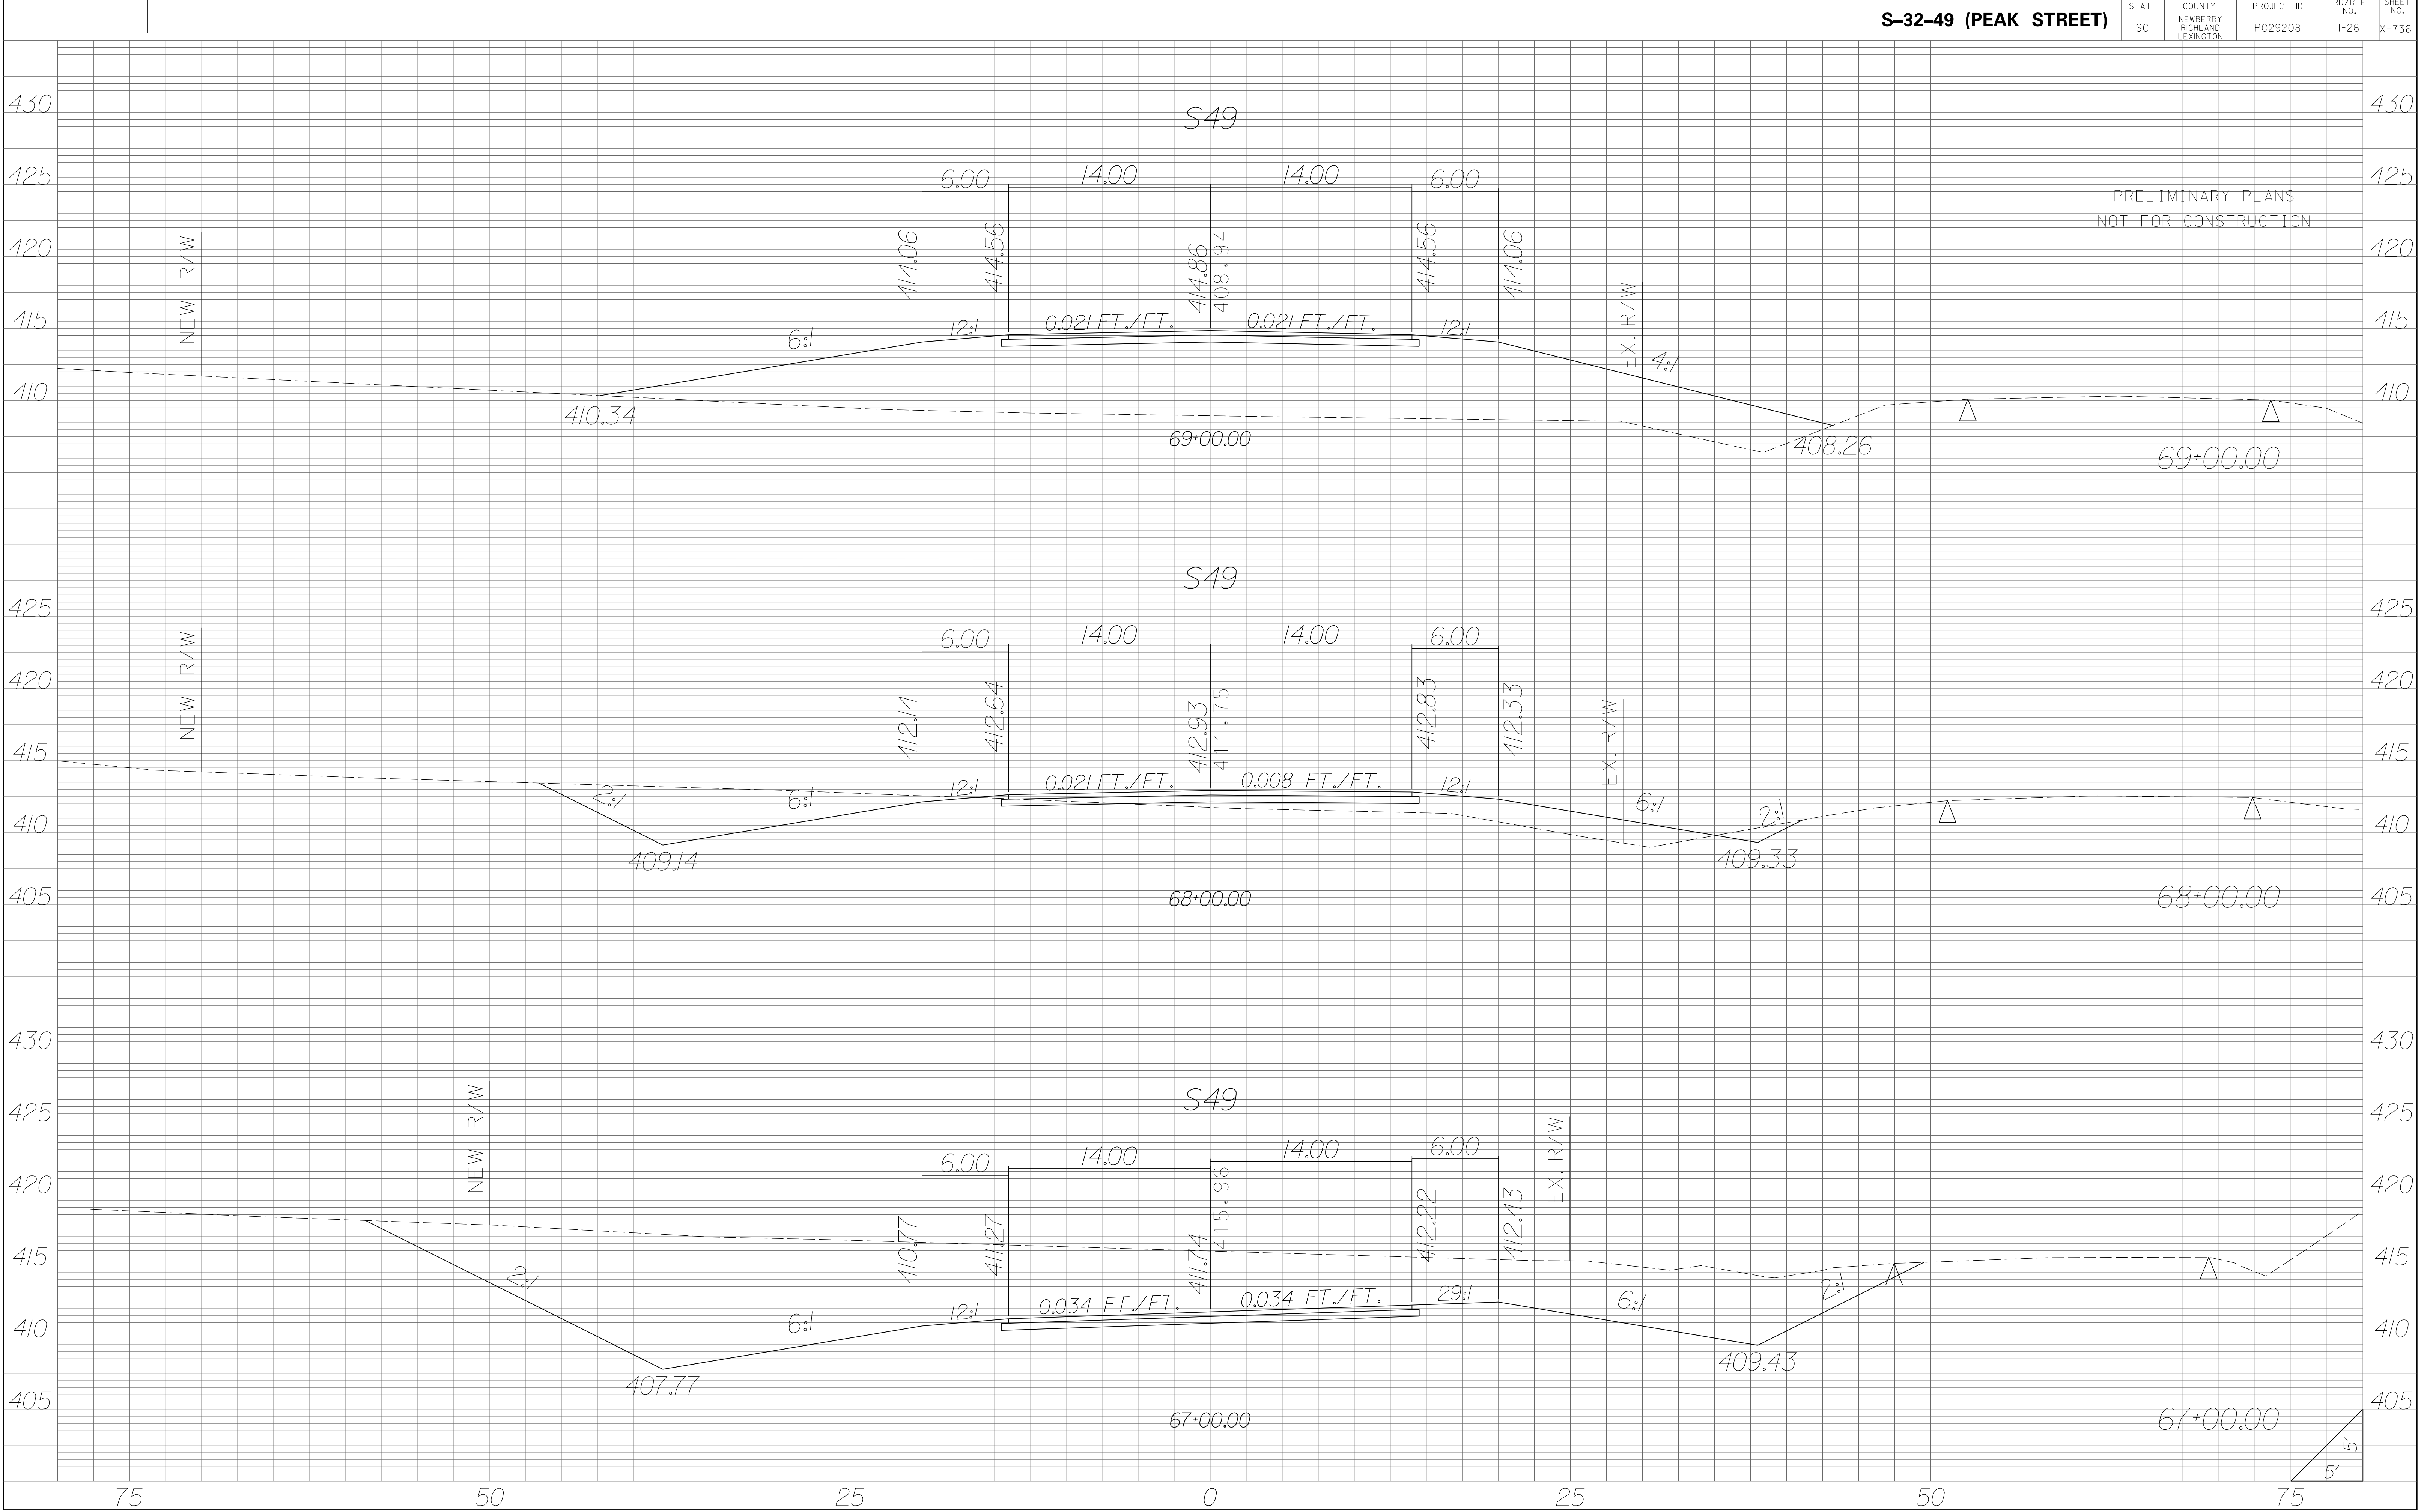


| STATE | COUNTY | PROJECT ID | RD/RTE NO. | SHEET NO. |
|-------|-----------------------------------|------------|------------|-----------|
| SC | NEWBERRY RICHLAND LEXINGTON | P029208 | 1-26 | X-737 |

PRELIMINARY PLANS
NOT FOR CONSTRUCTION

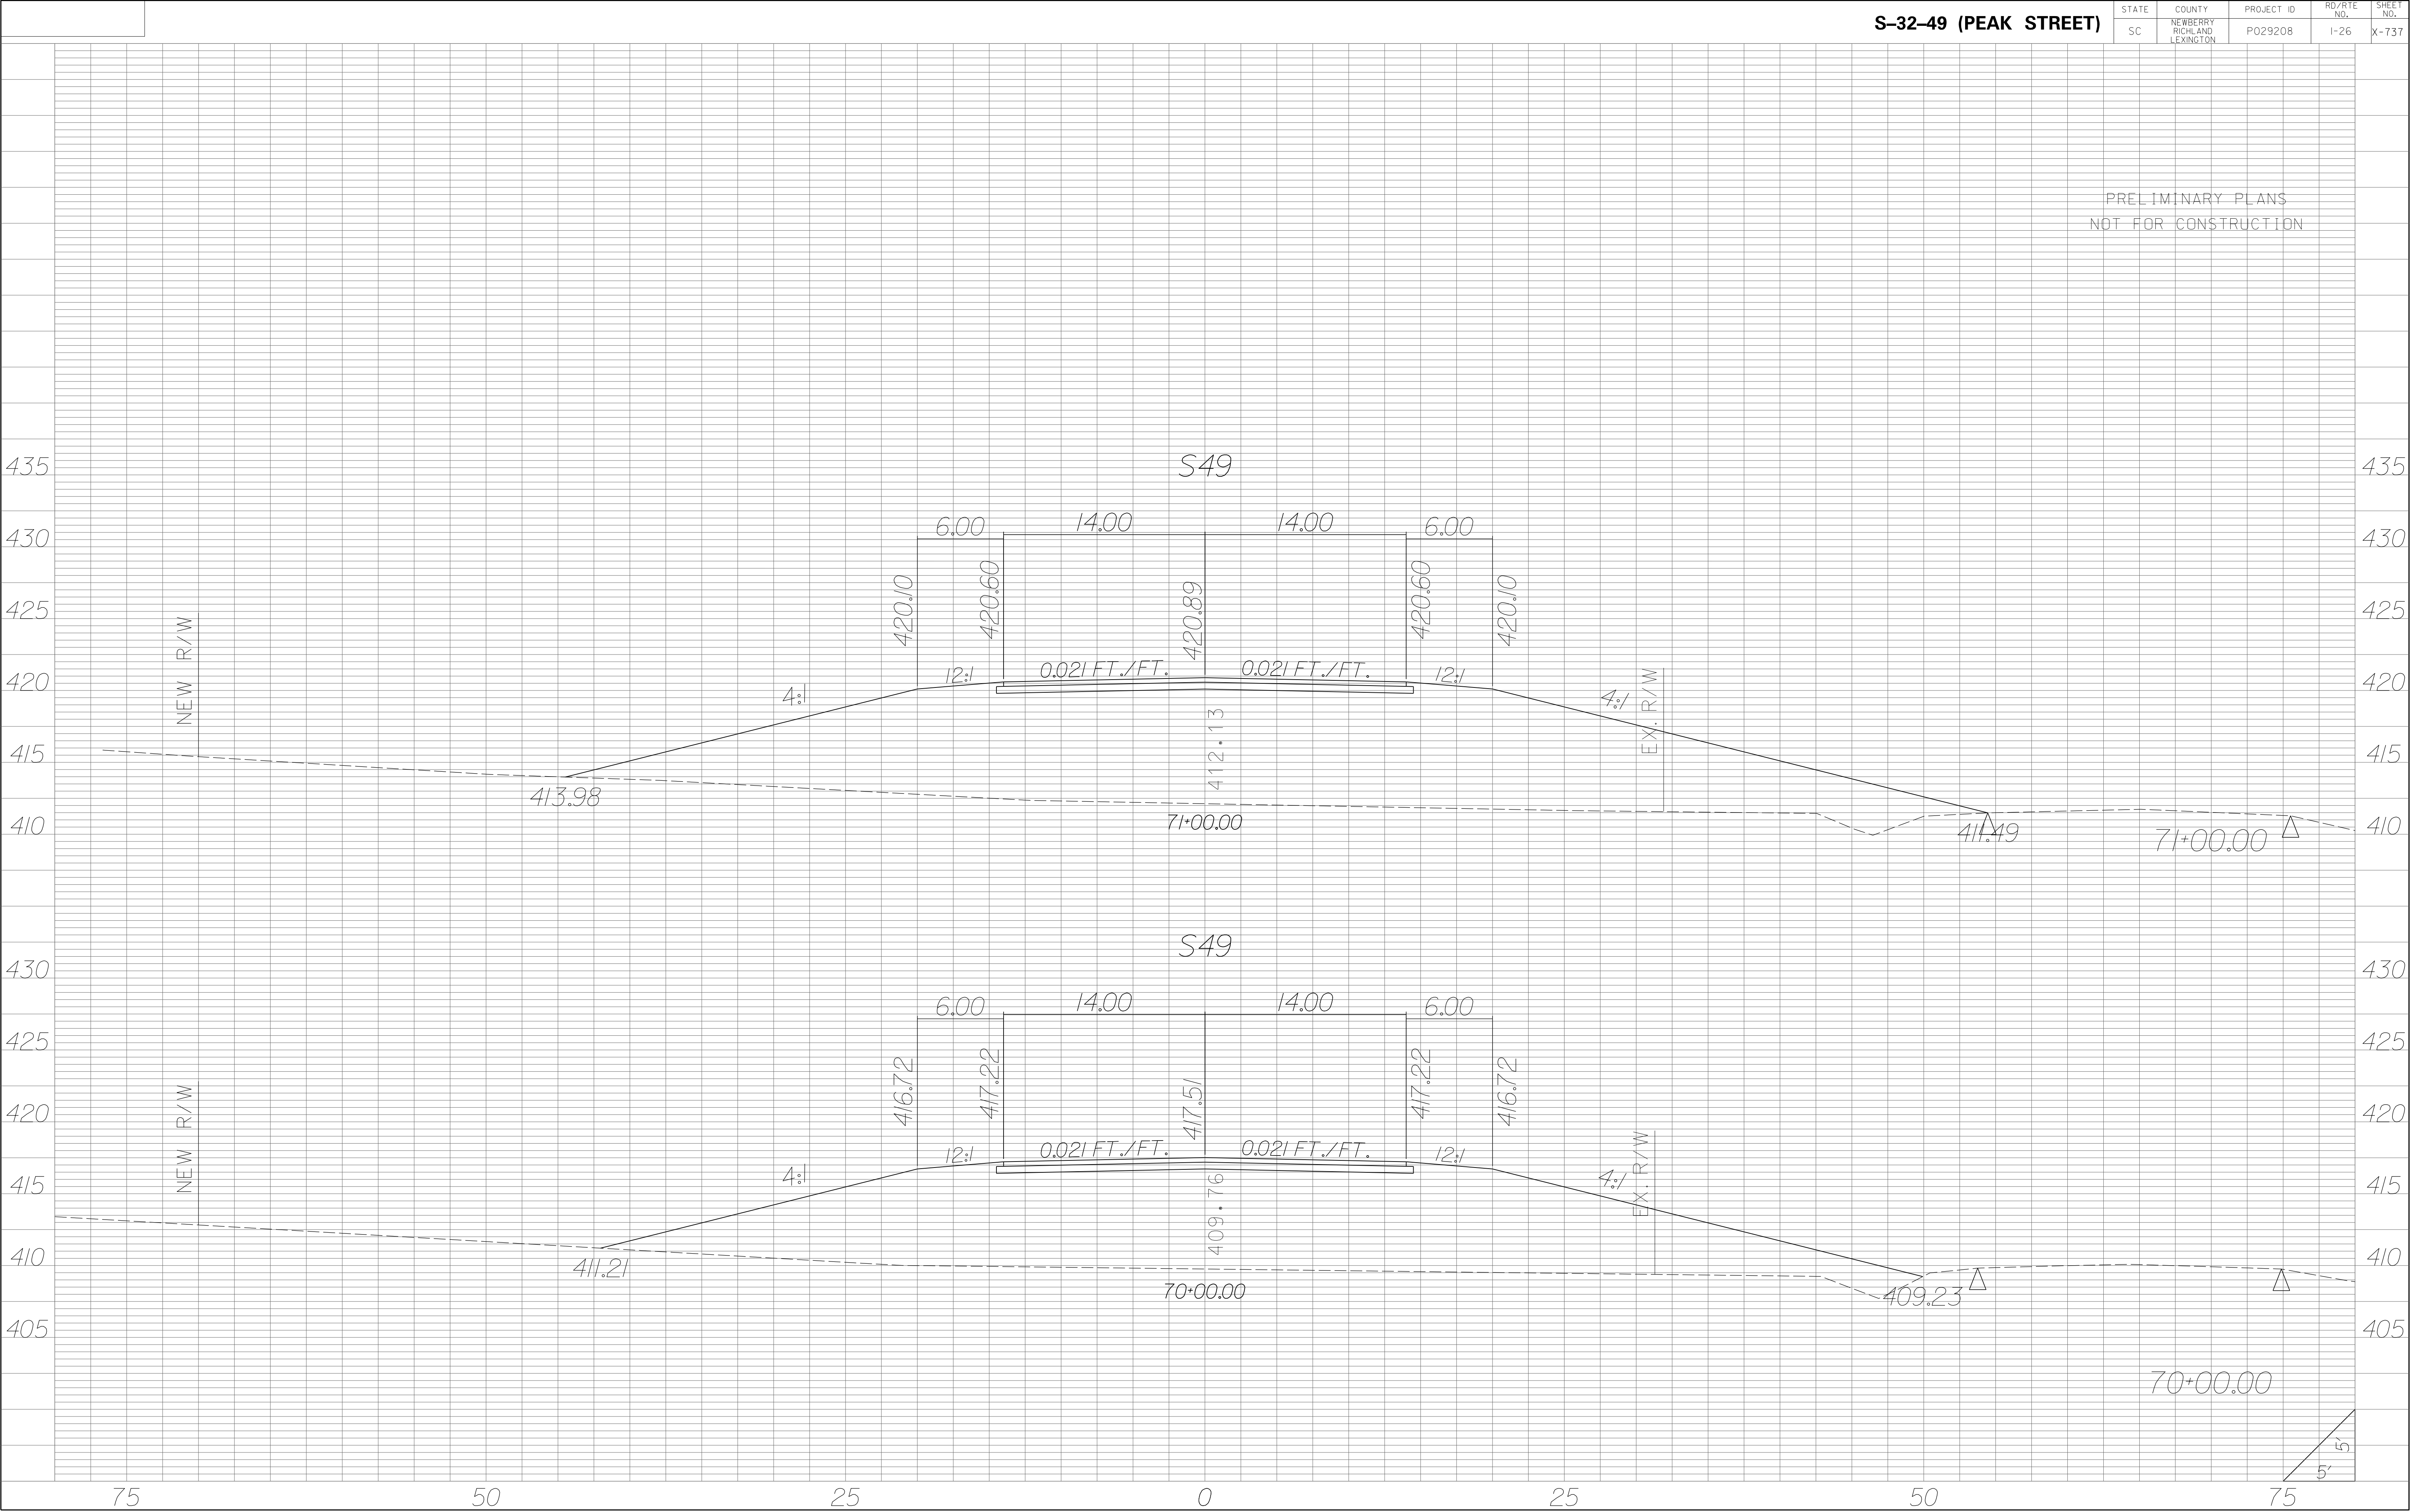


PRELIMINARY PLANS
NOT FOR CONSTRUCTION

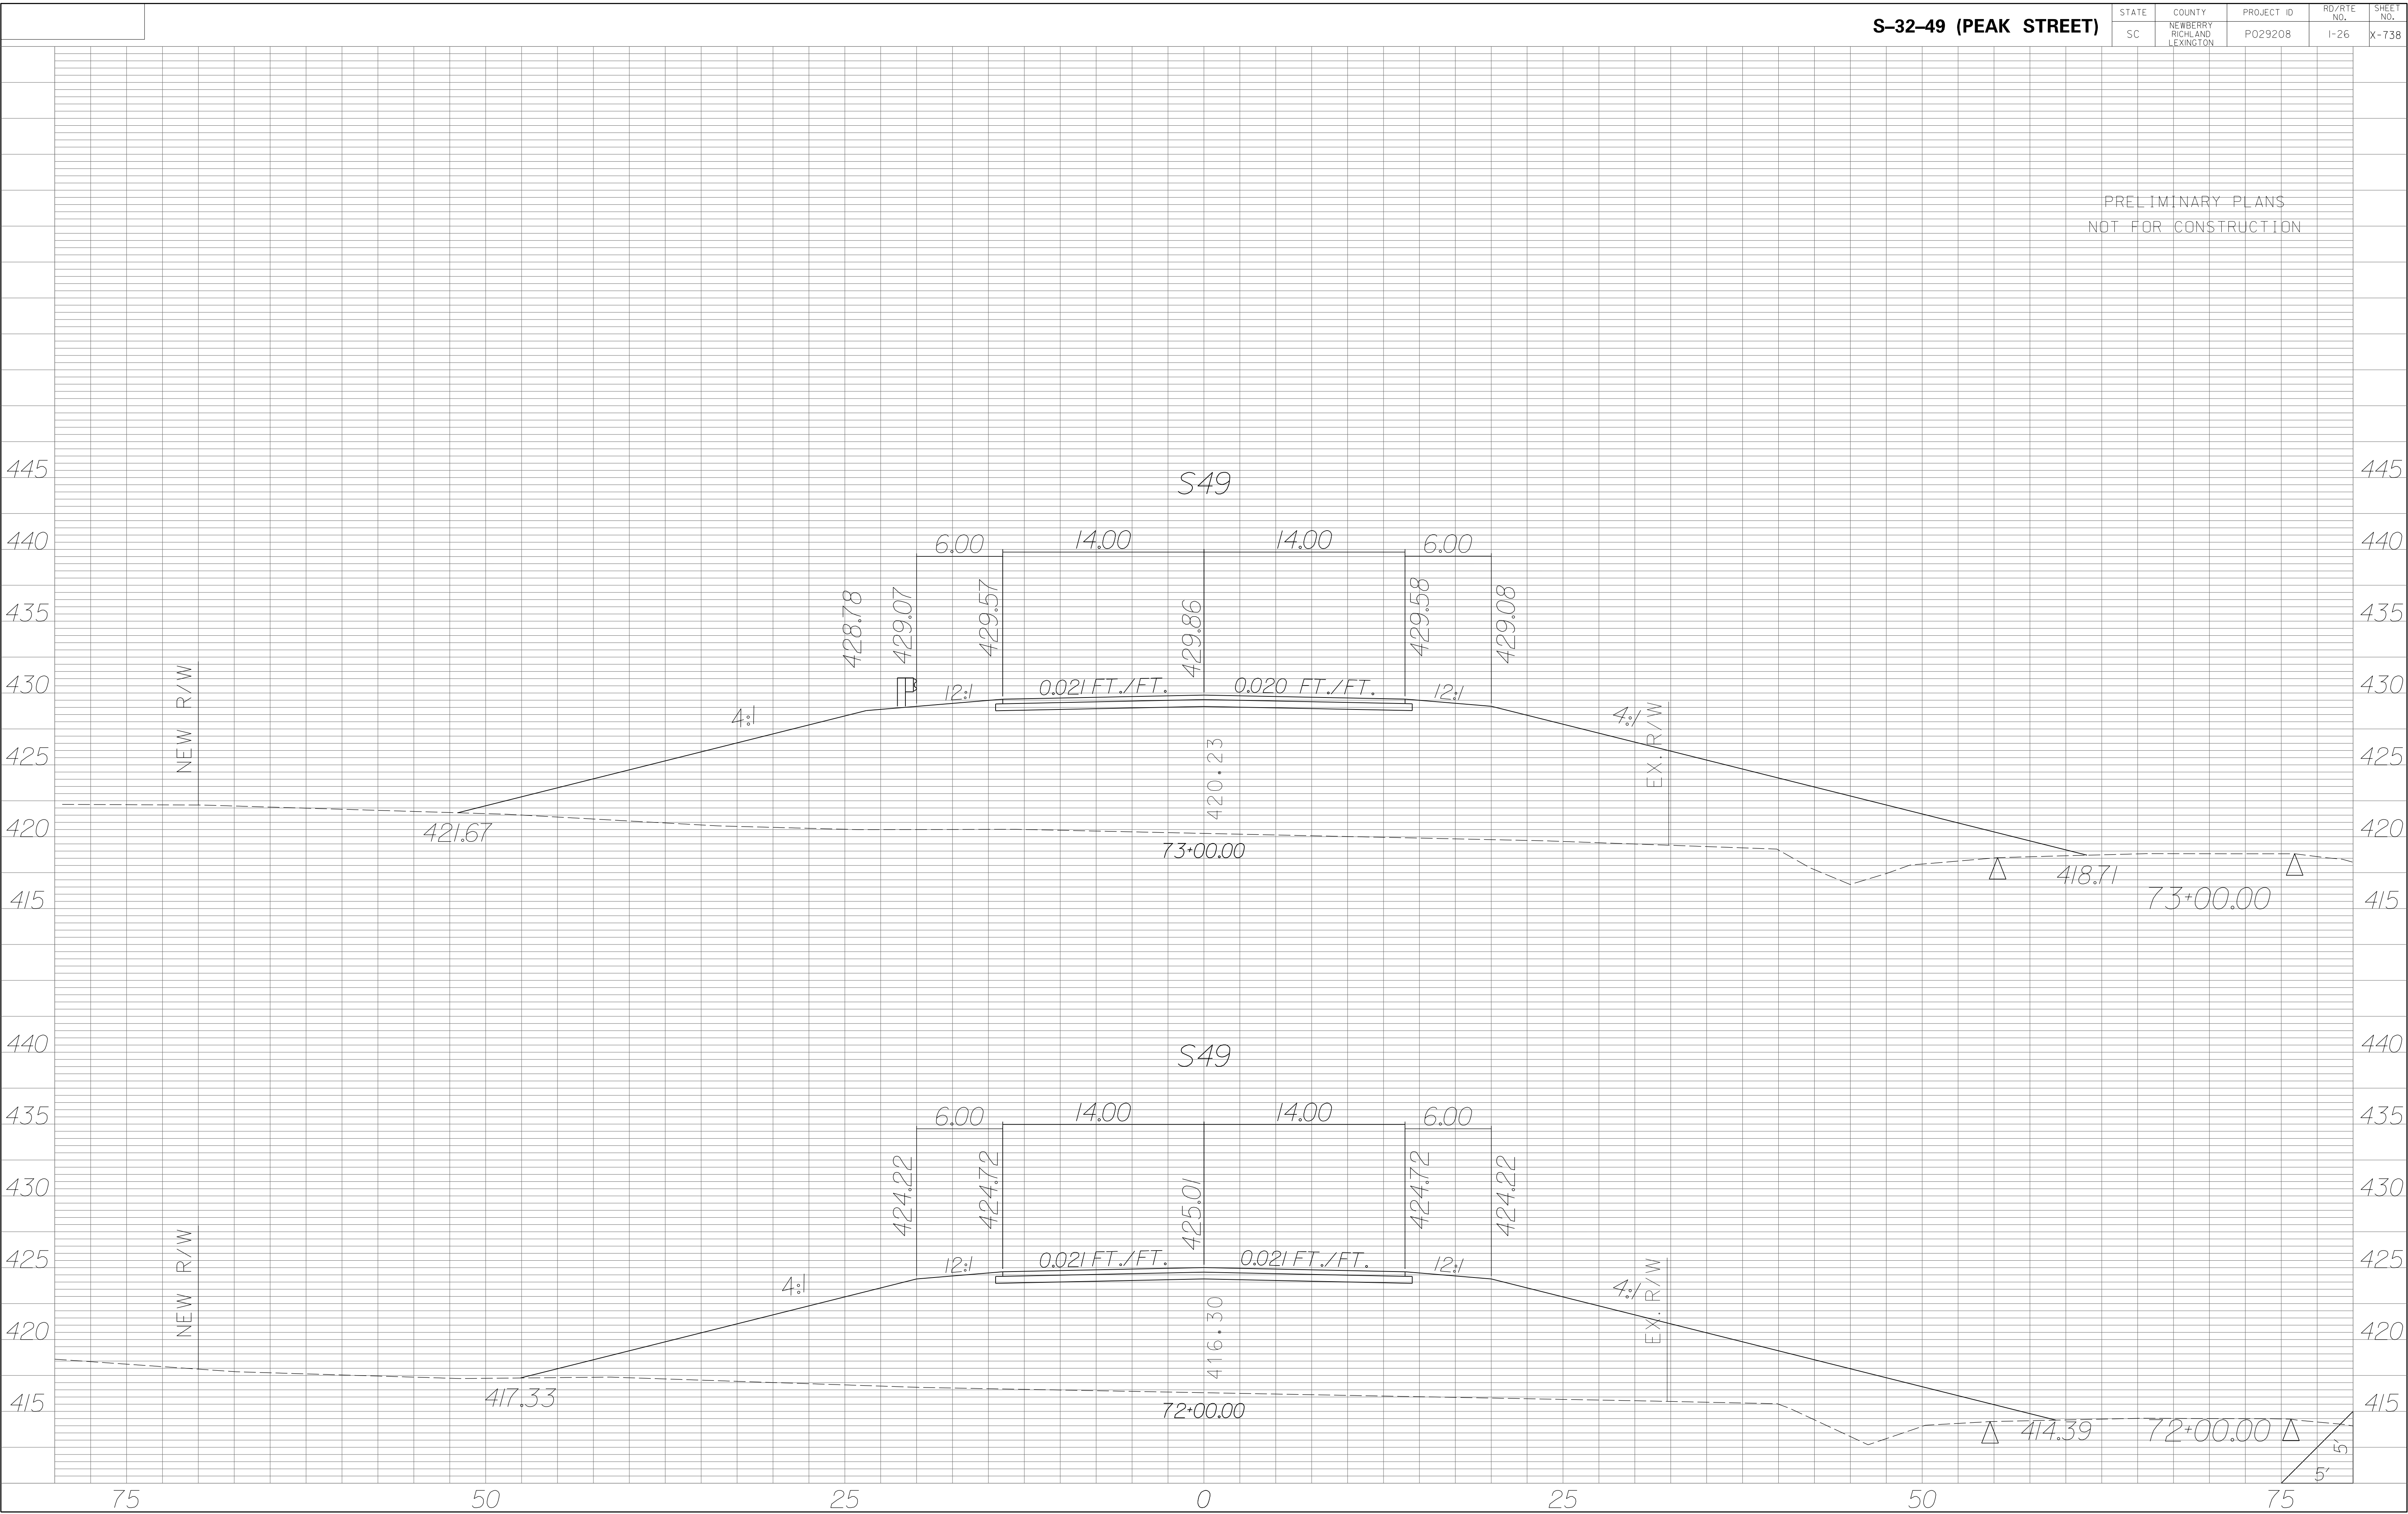


| STATE | COUNTY | PROJECT ID | RD/RTE NO. | SHEET NO. |
|-------|-----------------------------------|------------|------------|-----------|
| SC | NEWBERRY RICHLAND LEXINGTON | P029208 | 1-26 | X-739 |

PRELIMINARY PLANS
NOT FOR CONSTRUCTION

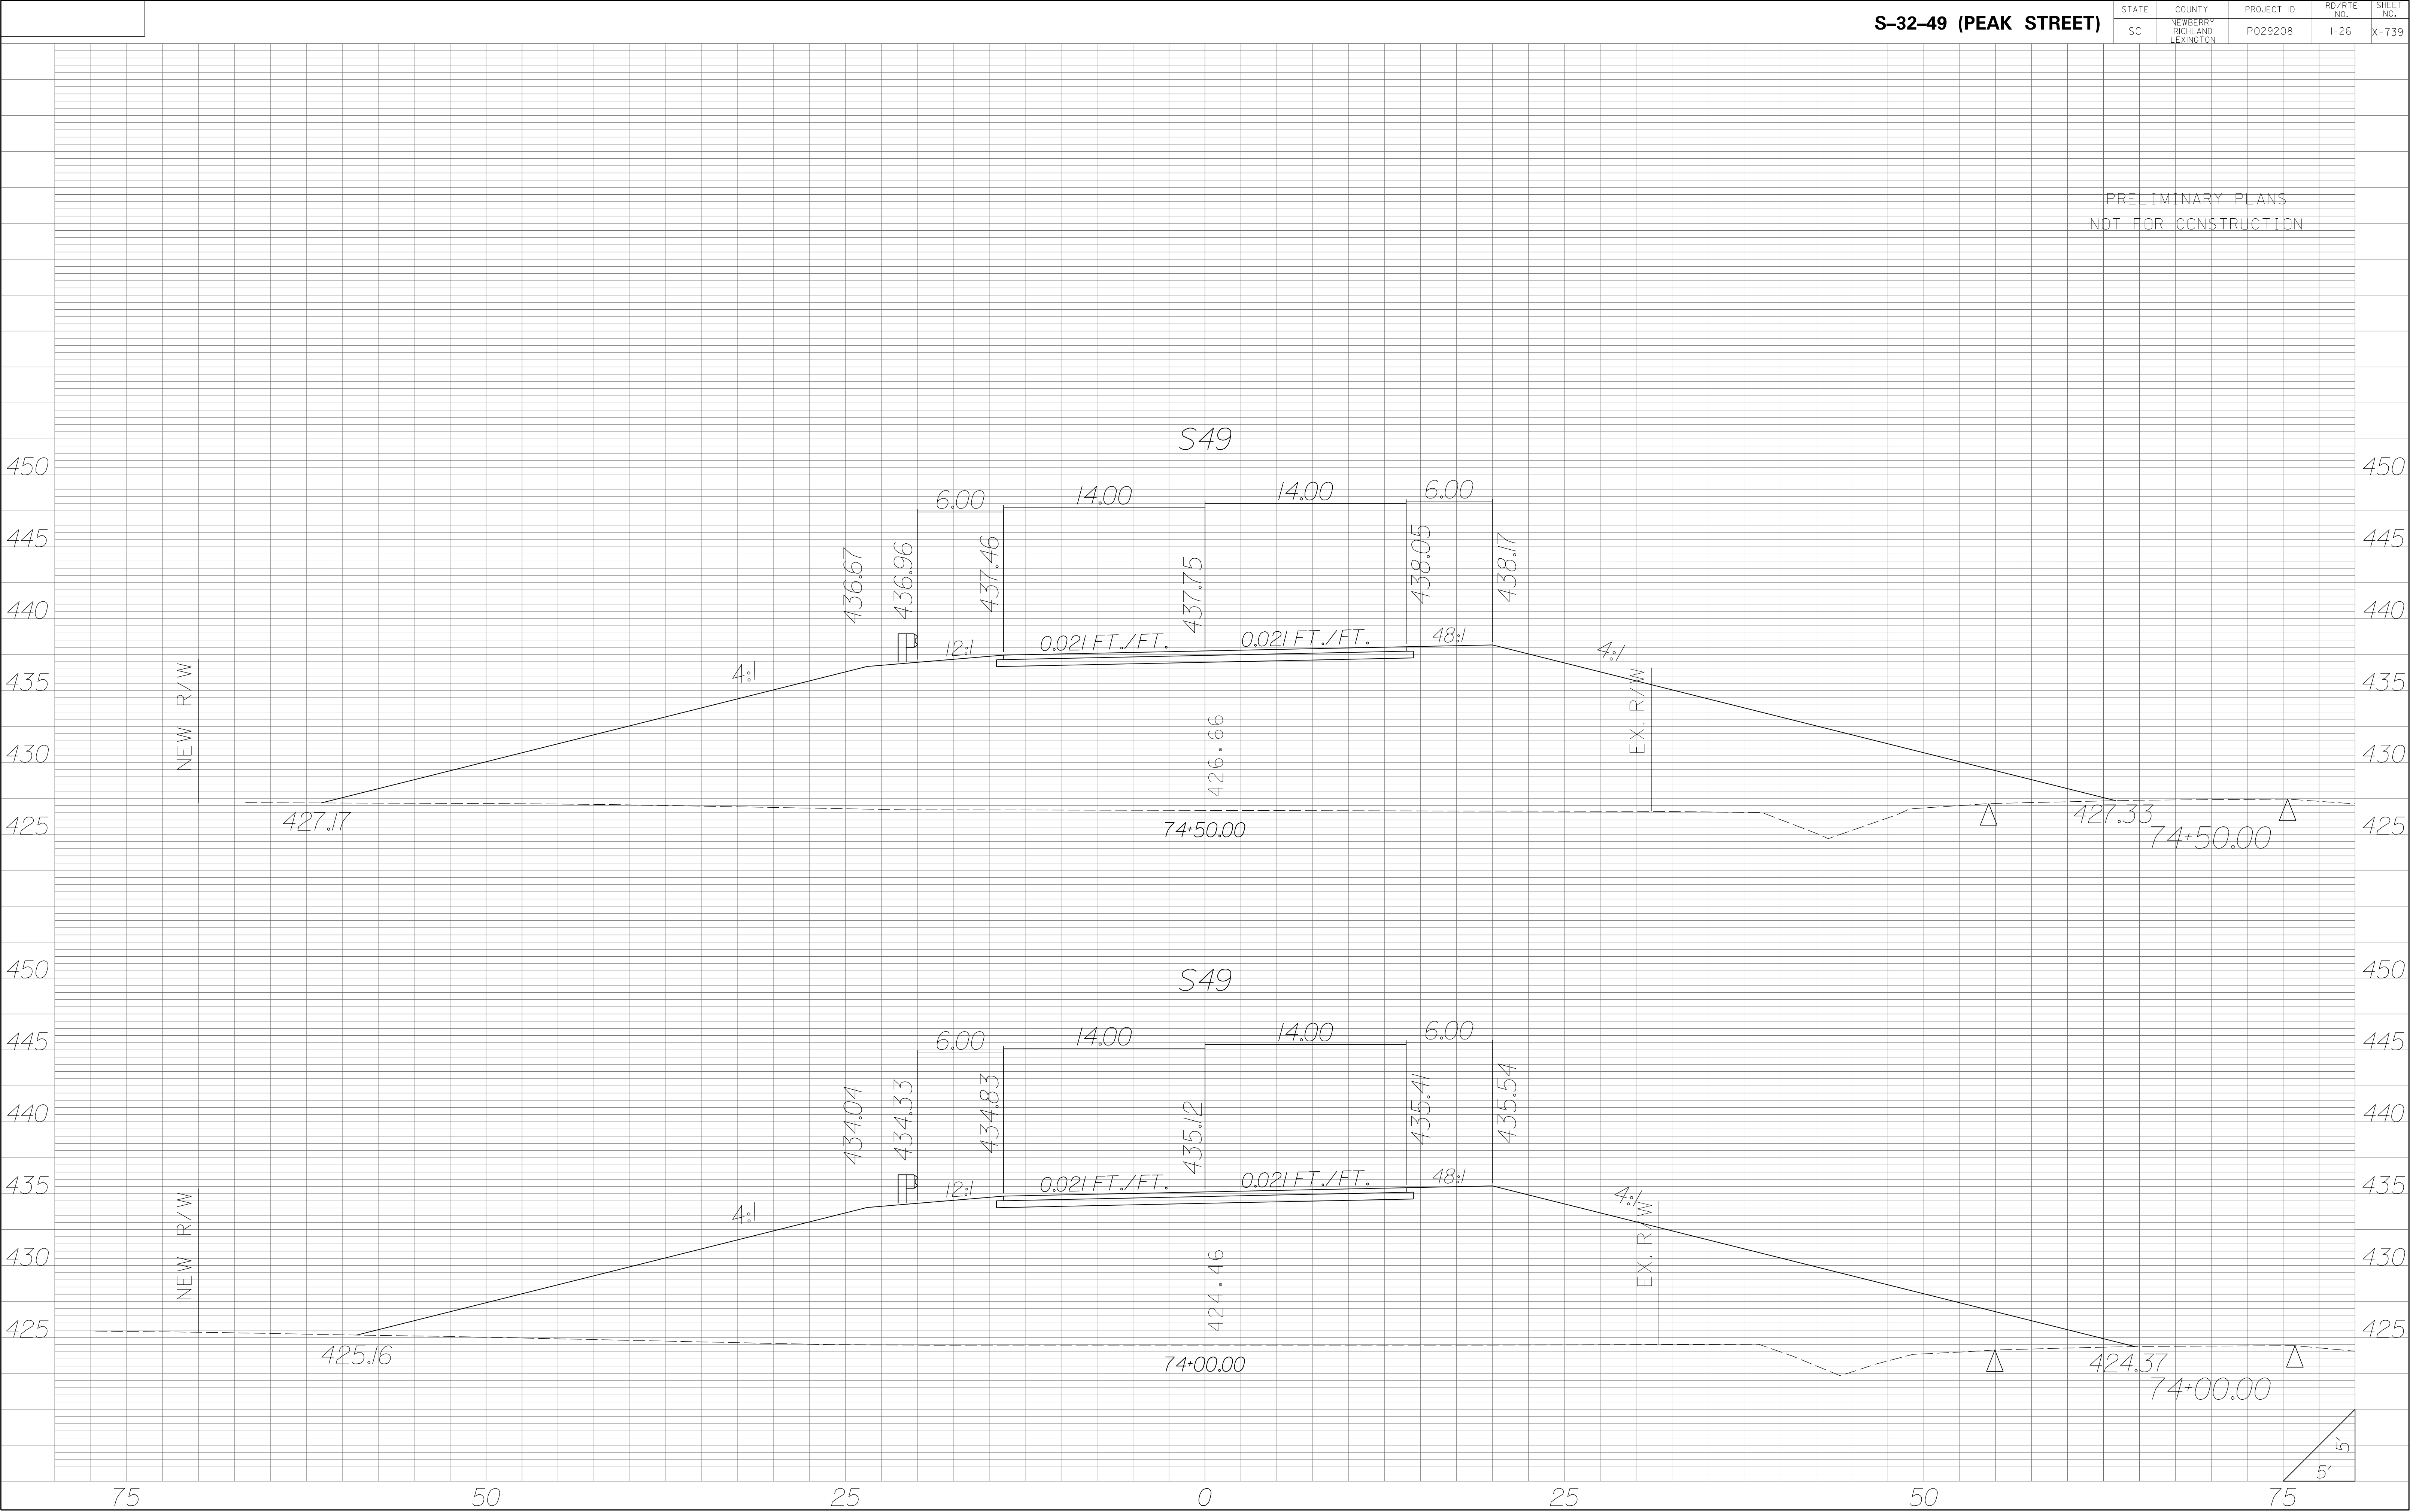


| STATE | COUNTY | PROJECT ID | RD/RTE NO. | SHEET NO. |
|-------|-----------------------------------|------------|------------|-----------|
| SC | NEWBERRY RICHLAND LEXINGTON | P029208 | 1-26 | X-740 |

PRELIMINARY PLANS
NOT FOR CONSTRUCTION

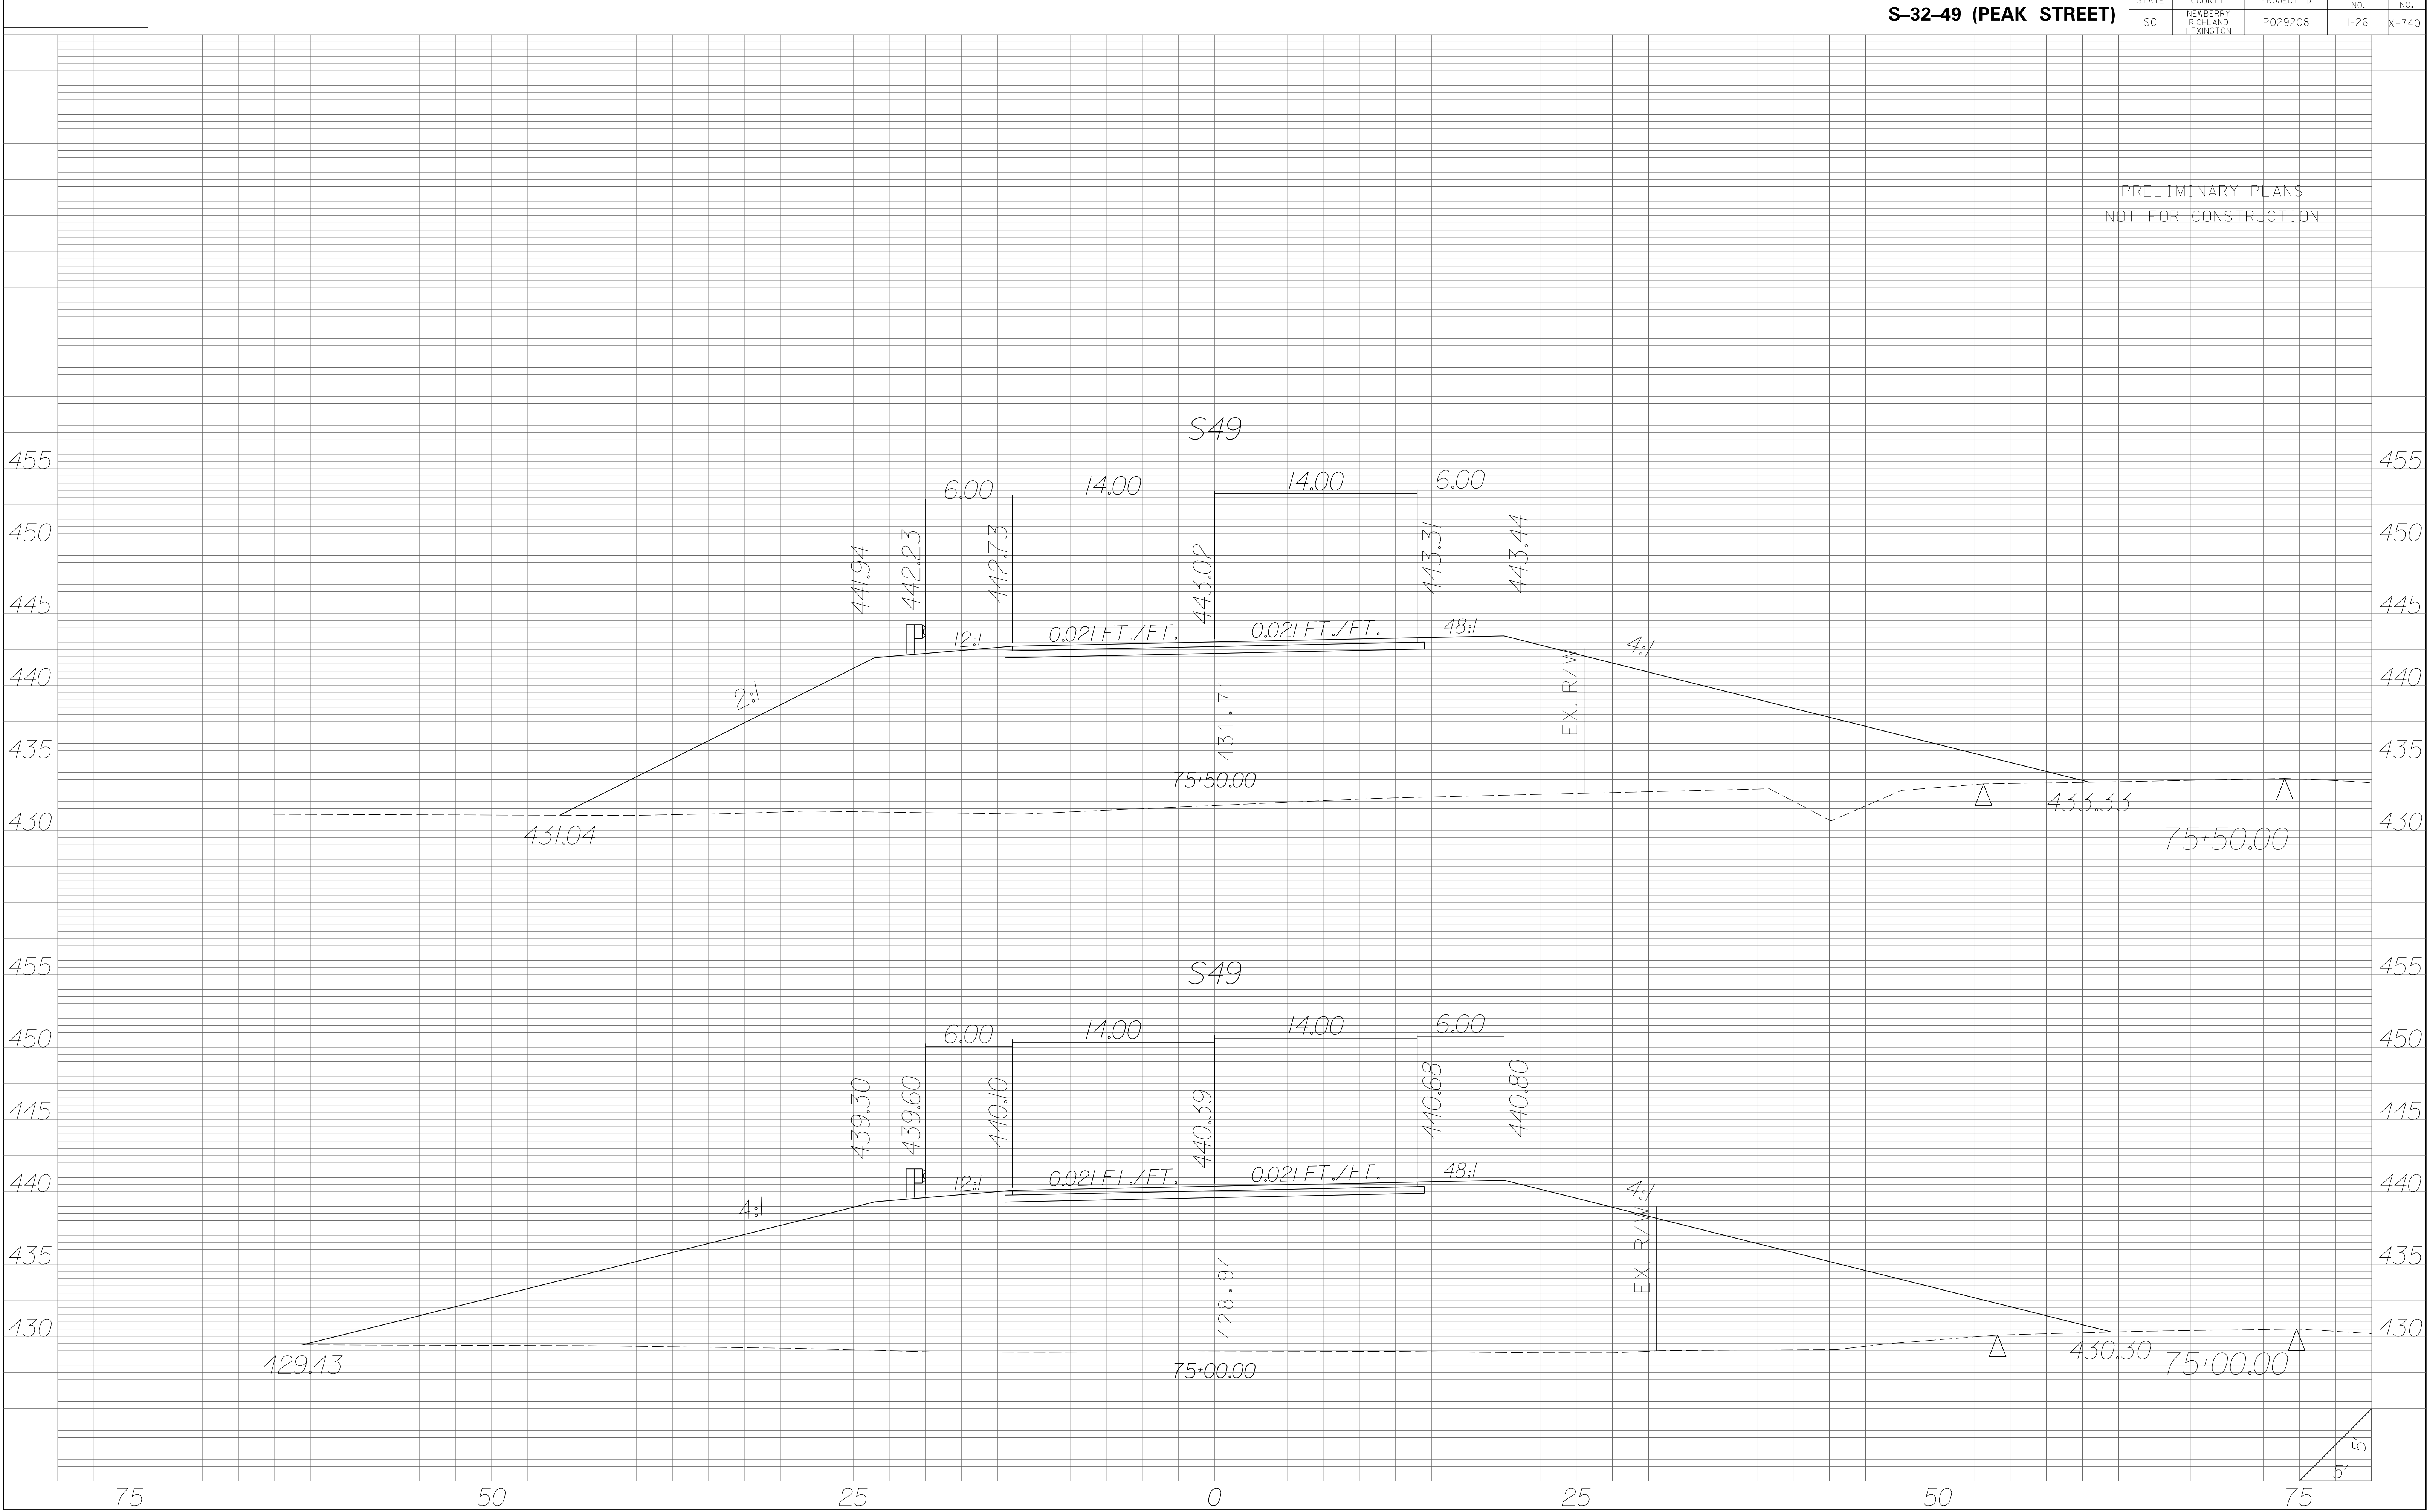


| STATE | COUNTY | PROJECT ID | RD/RTE NO. | SHEET NO. |
|-------|-----------------------------------|------------|------------|-----------|
| SC | NEWBERRY RICHLAND LEXINGTON | P029208 | 1-26 | X-741 |

PRELIMINARY PLANS
NOT FOR CONSTRUCTION

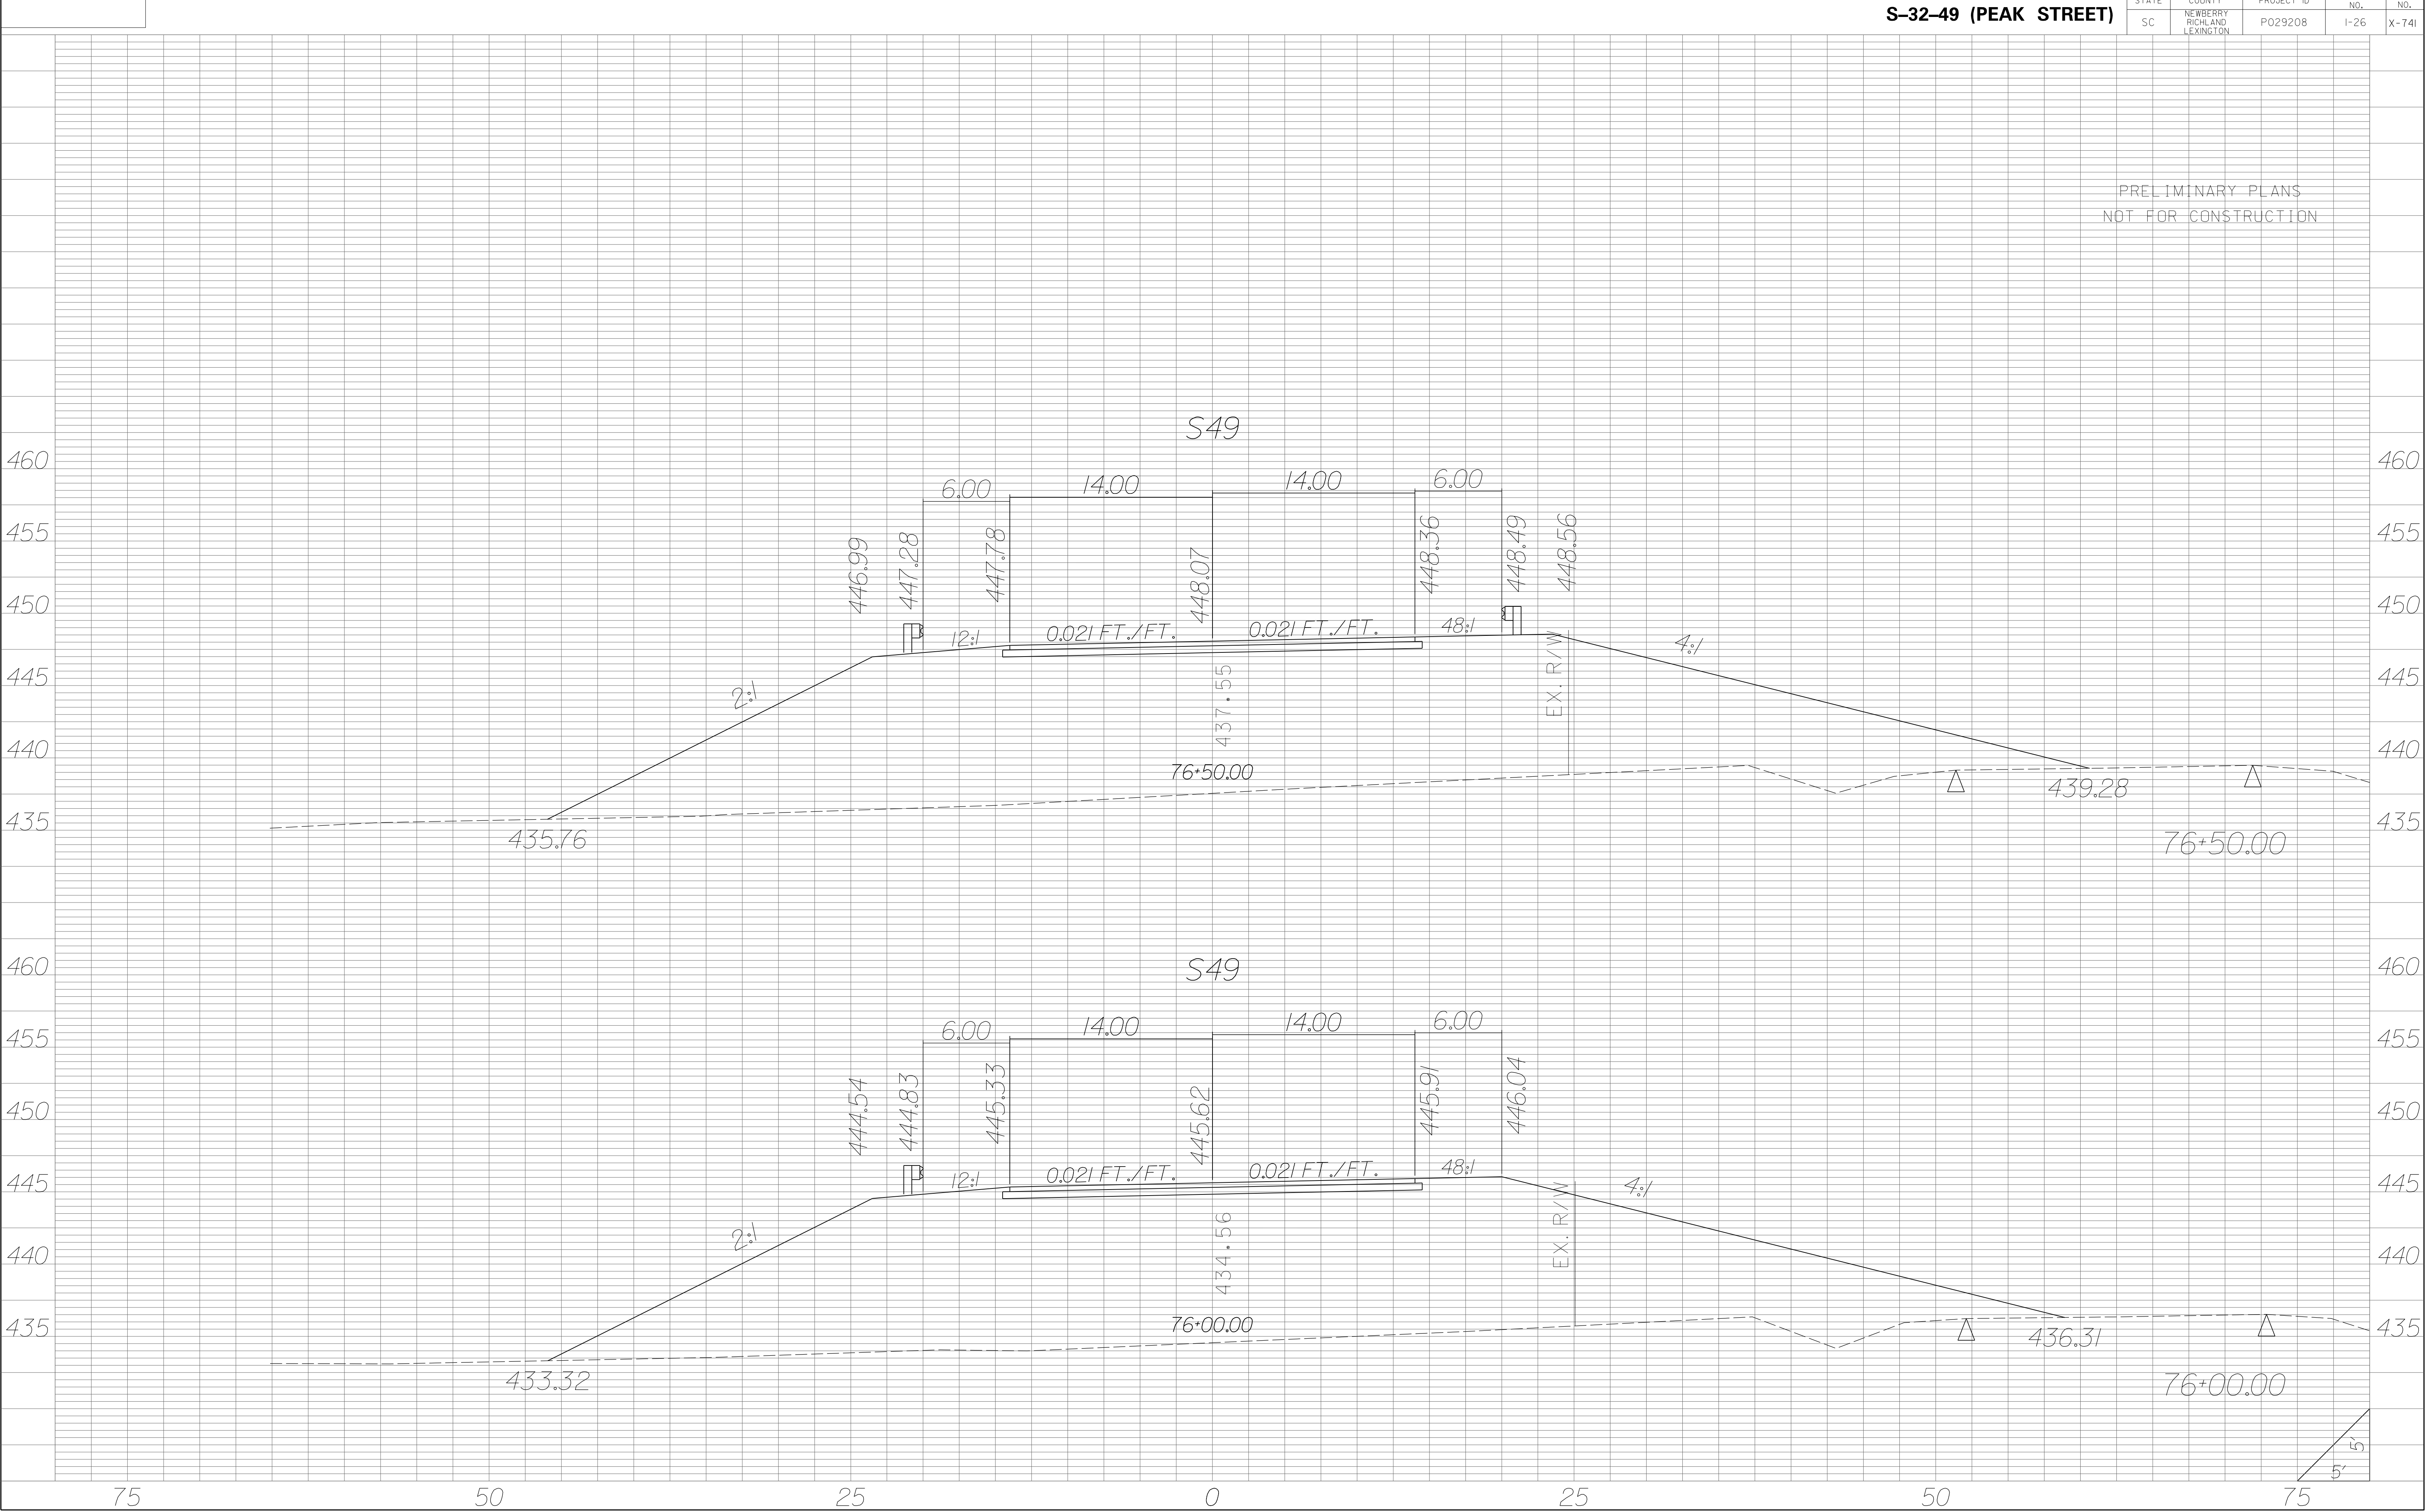

| STATE | COUNTY | PROJECT ID | RD/RTE NO. | SHEET NO. |
|-------|-----------------------------------|------------|------------|-----------|
| SC | NEWBERRY RICHLAND LEXINGTON | P029208 | 1-26 | X-742 |

PRELIMINARY PLANS
NOT FOR CONSTRUCTION

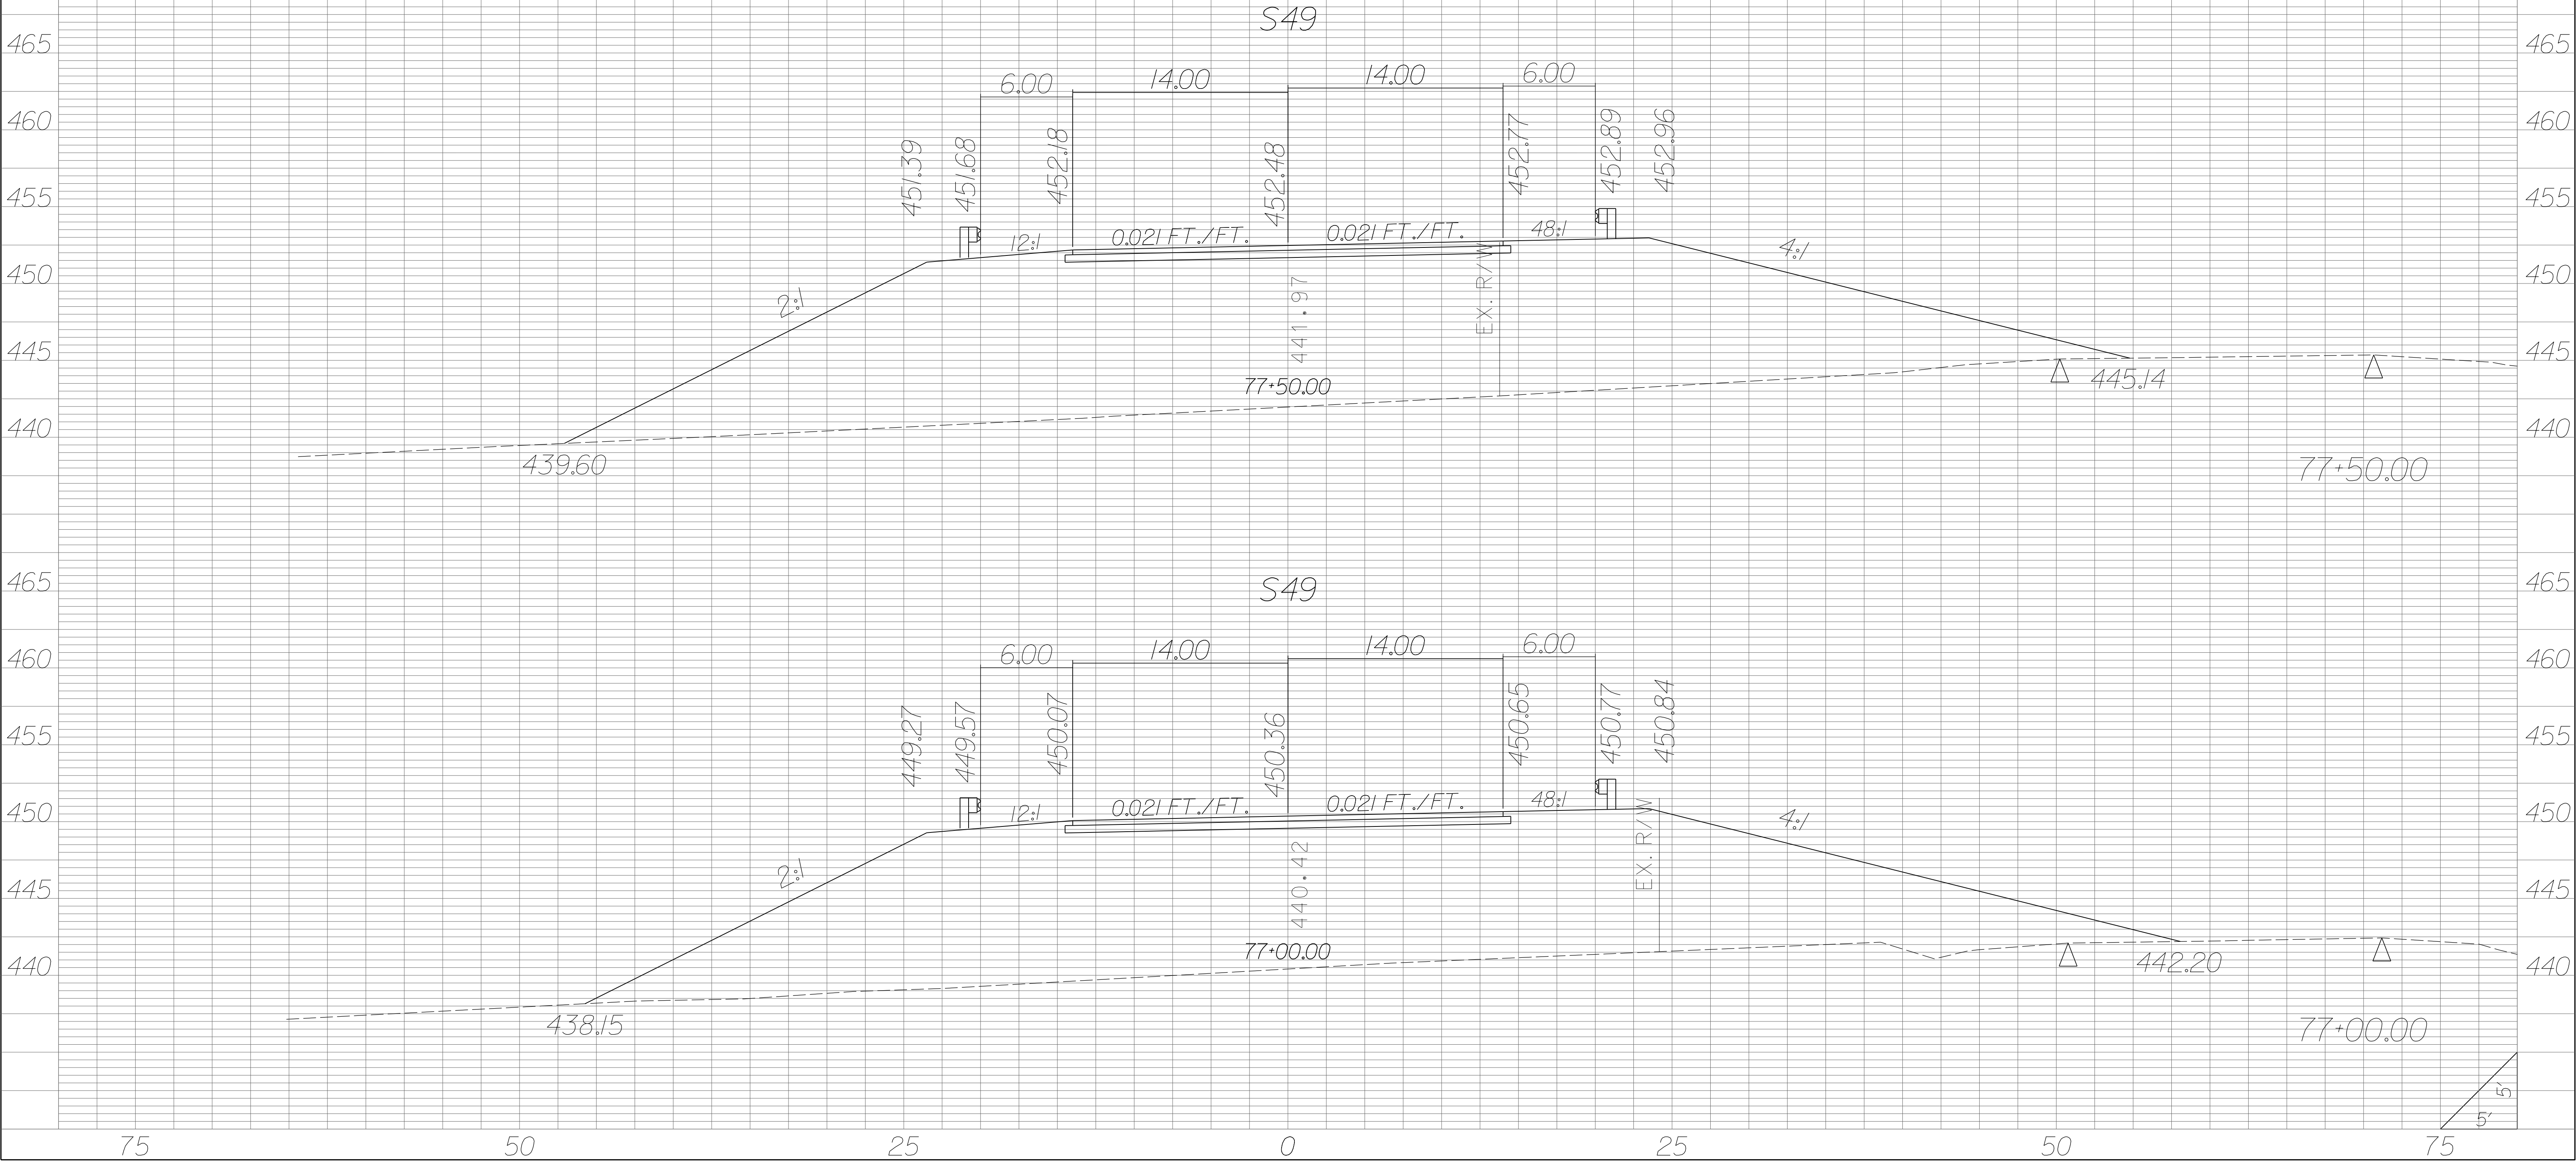

| STATE | COUNTY | PROJECT ID | RD/RTE NO. | SHEET NO. |
|-------|-----------------------------------|------------|------------|-----------|
| SC | NEWBERRY RICHLAND LEXINGTON | P029208 | 1-26 | X-743 |

PRELIMINARY PLANS
NOT FOR CONSTRUCTION

470

465

460

455

450

445

440

470

465

460

455

450

445

440

470

465

460

455

450

445

440

470

465

460

455

450

445

440

438.11

2:1

EX. R/W

455.14

455.43

6.00

455.93

12:1

14.00

0.021 FT./FT.

456.22

14.00

0.021 FT./FT.

6.00

456.51

48:1

456.64

456.71

4:1

78+50.00

439.94

450.32

78+50.00

S49

438.49

2:1

EX. R/W

453.35

453.64

6.00

454.14

12:1

14.00

0.021 FT./FT.

454.43

14.00

0.021 FT./FT.

6.00

454.72

48:1

454.85

454.92

4:1

78+00.00


441.93

447.89


78+00.00

5' 5'

| STATE | COUNTY | PROJECT ID | RD/RTE NO. | SHEET NO. |
|-------|-----------------------------------|------------|------------|-----------|
| SC | NEWBERRY RICHLAND LEXINGTON | P029208 | 1-26 | X-744 |

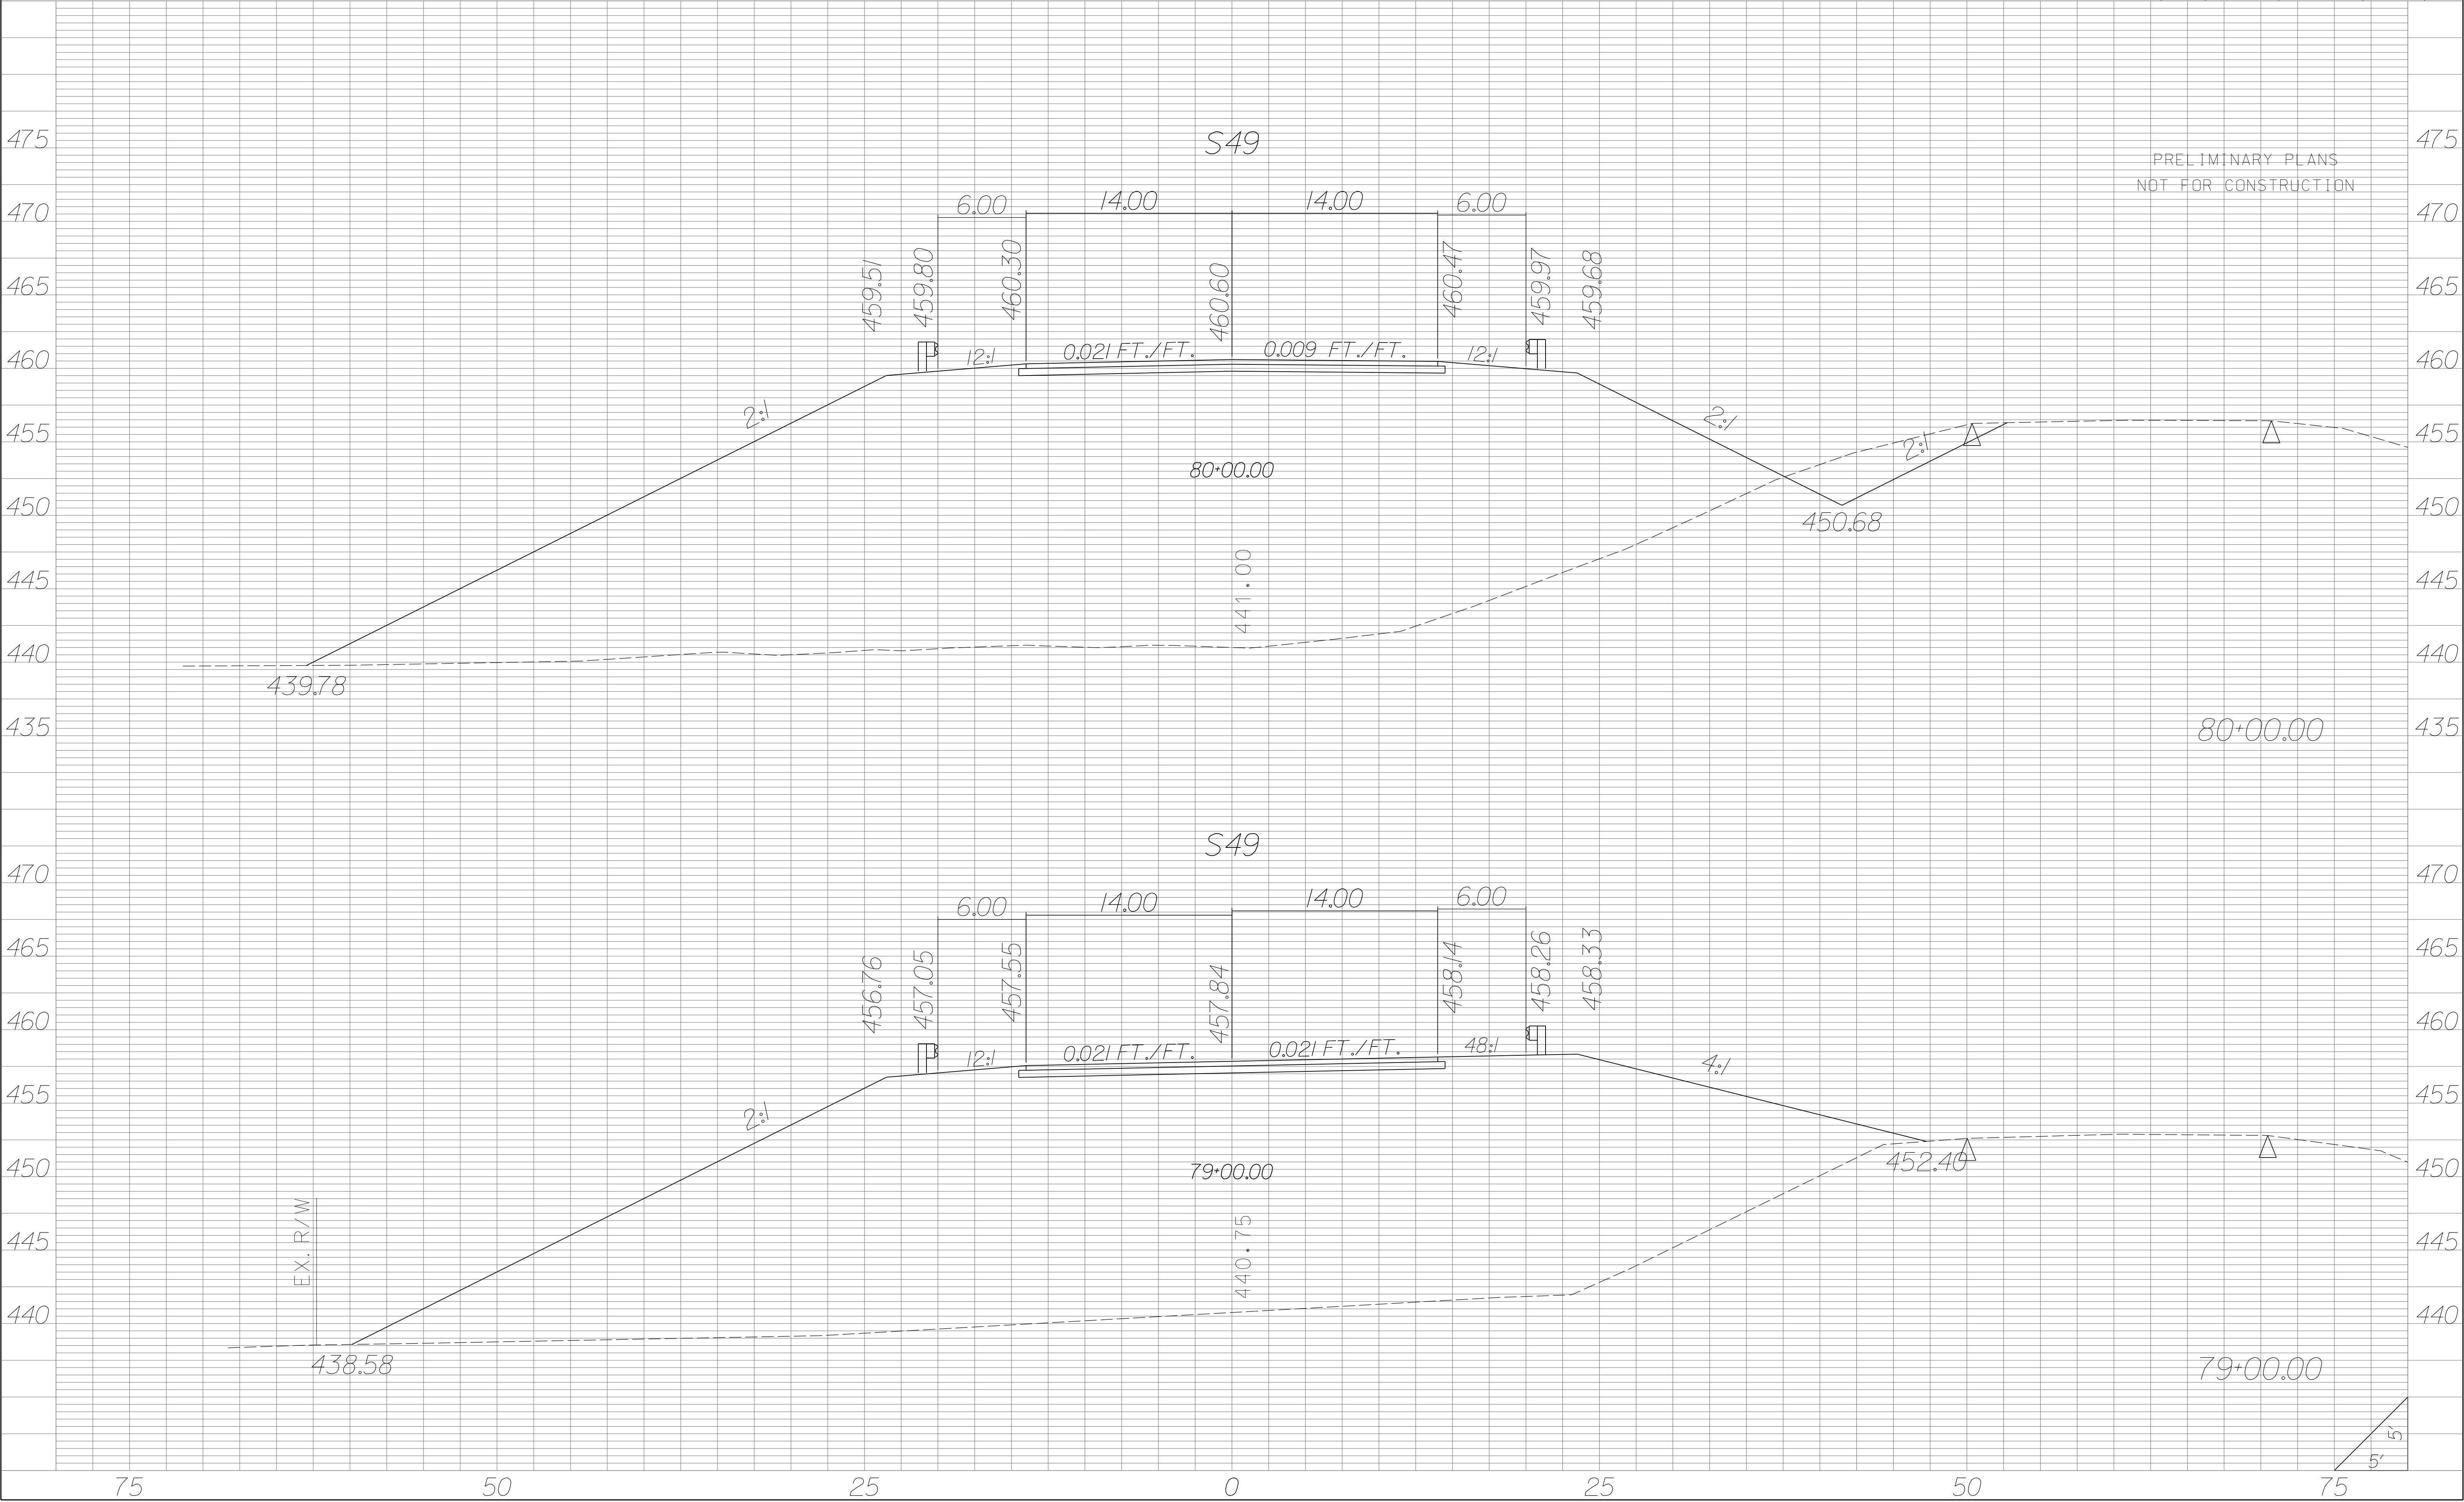


PRELIMINARY PLANS
NOT FOR CONSTRUCTION

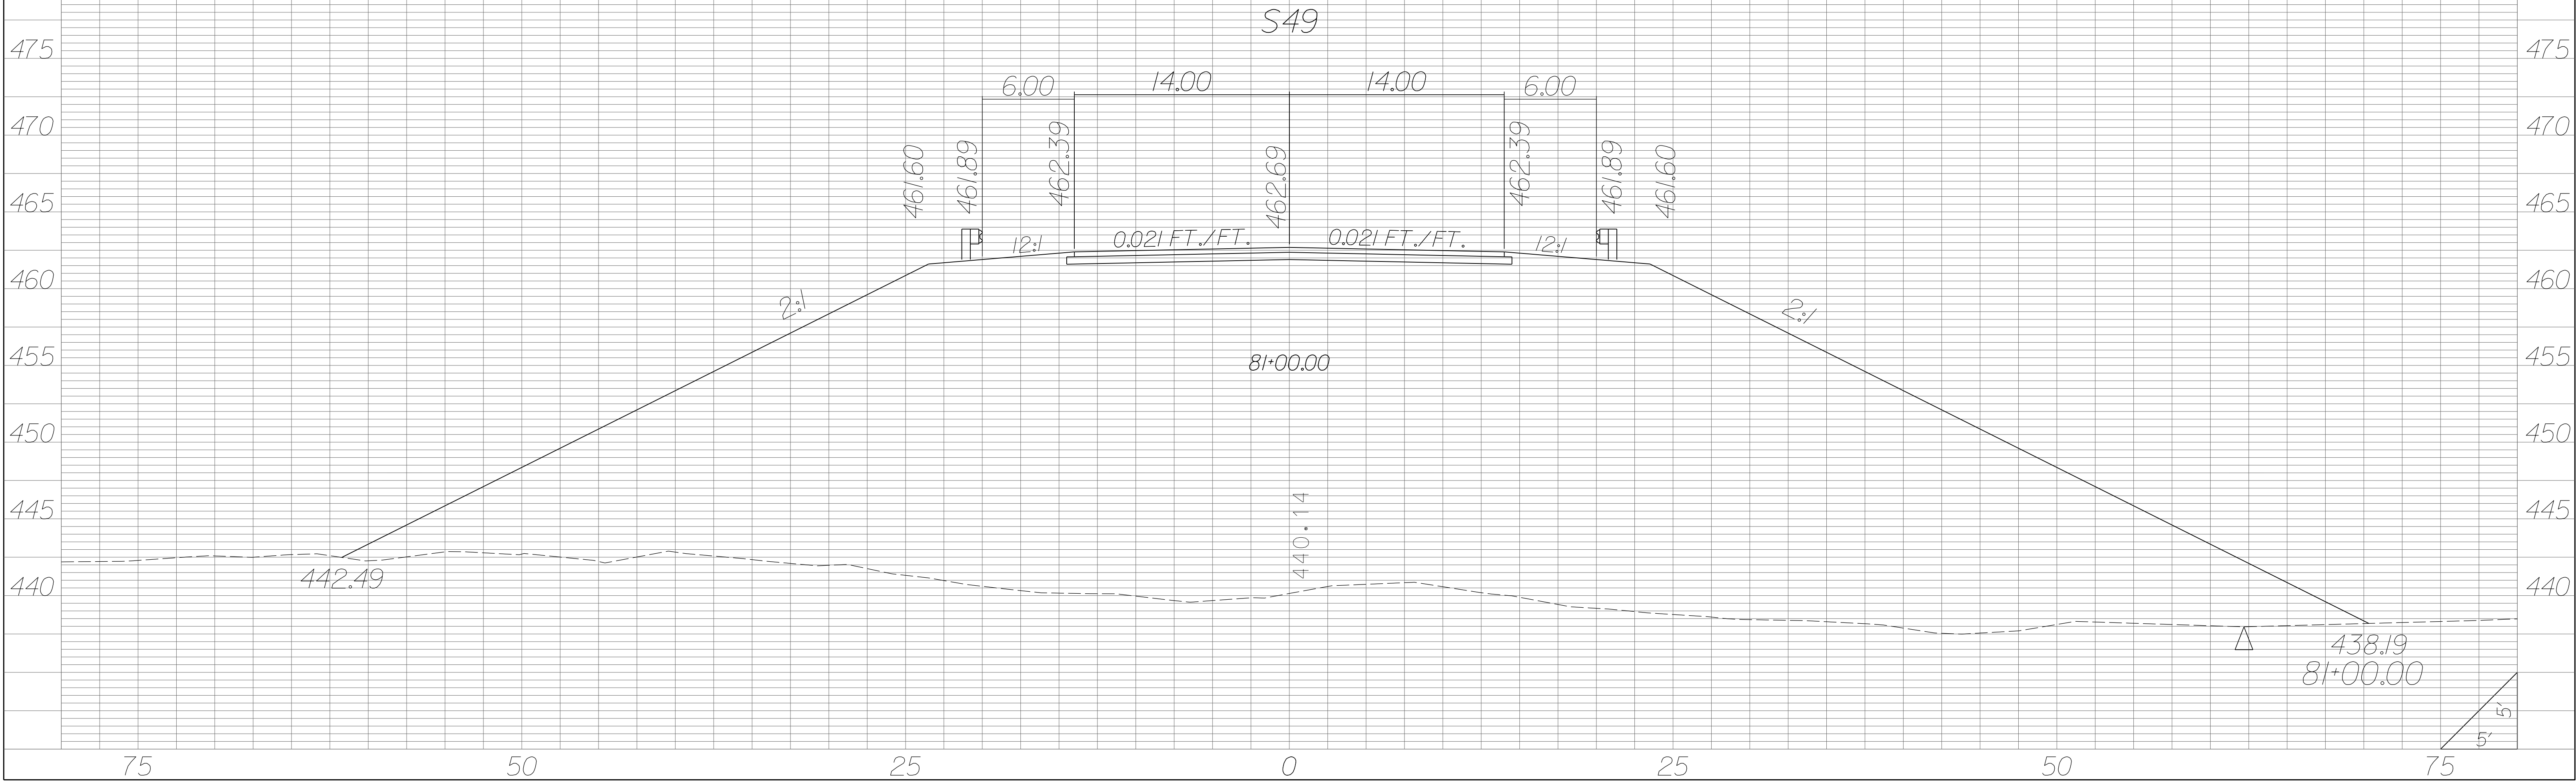


| STATE | COUNTY | PROJECT ID | RD/RTE NO. | SHEET NO. |
|-------|-----------------------------------|------------|------------|-----------|
| SC | NEWBERRY RICHLAND LEXINGTON | P029208 | 1-26 | X-746 |

PRELIMINARY PLANS
NOT FOR CONSTRUCTION

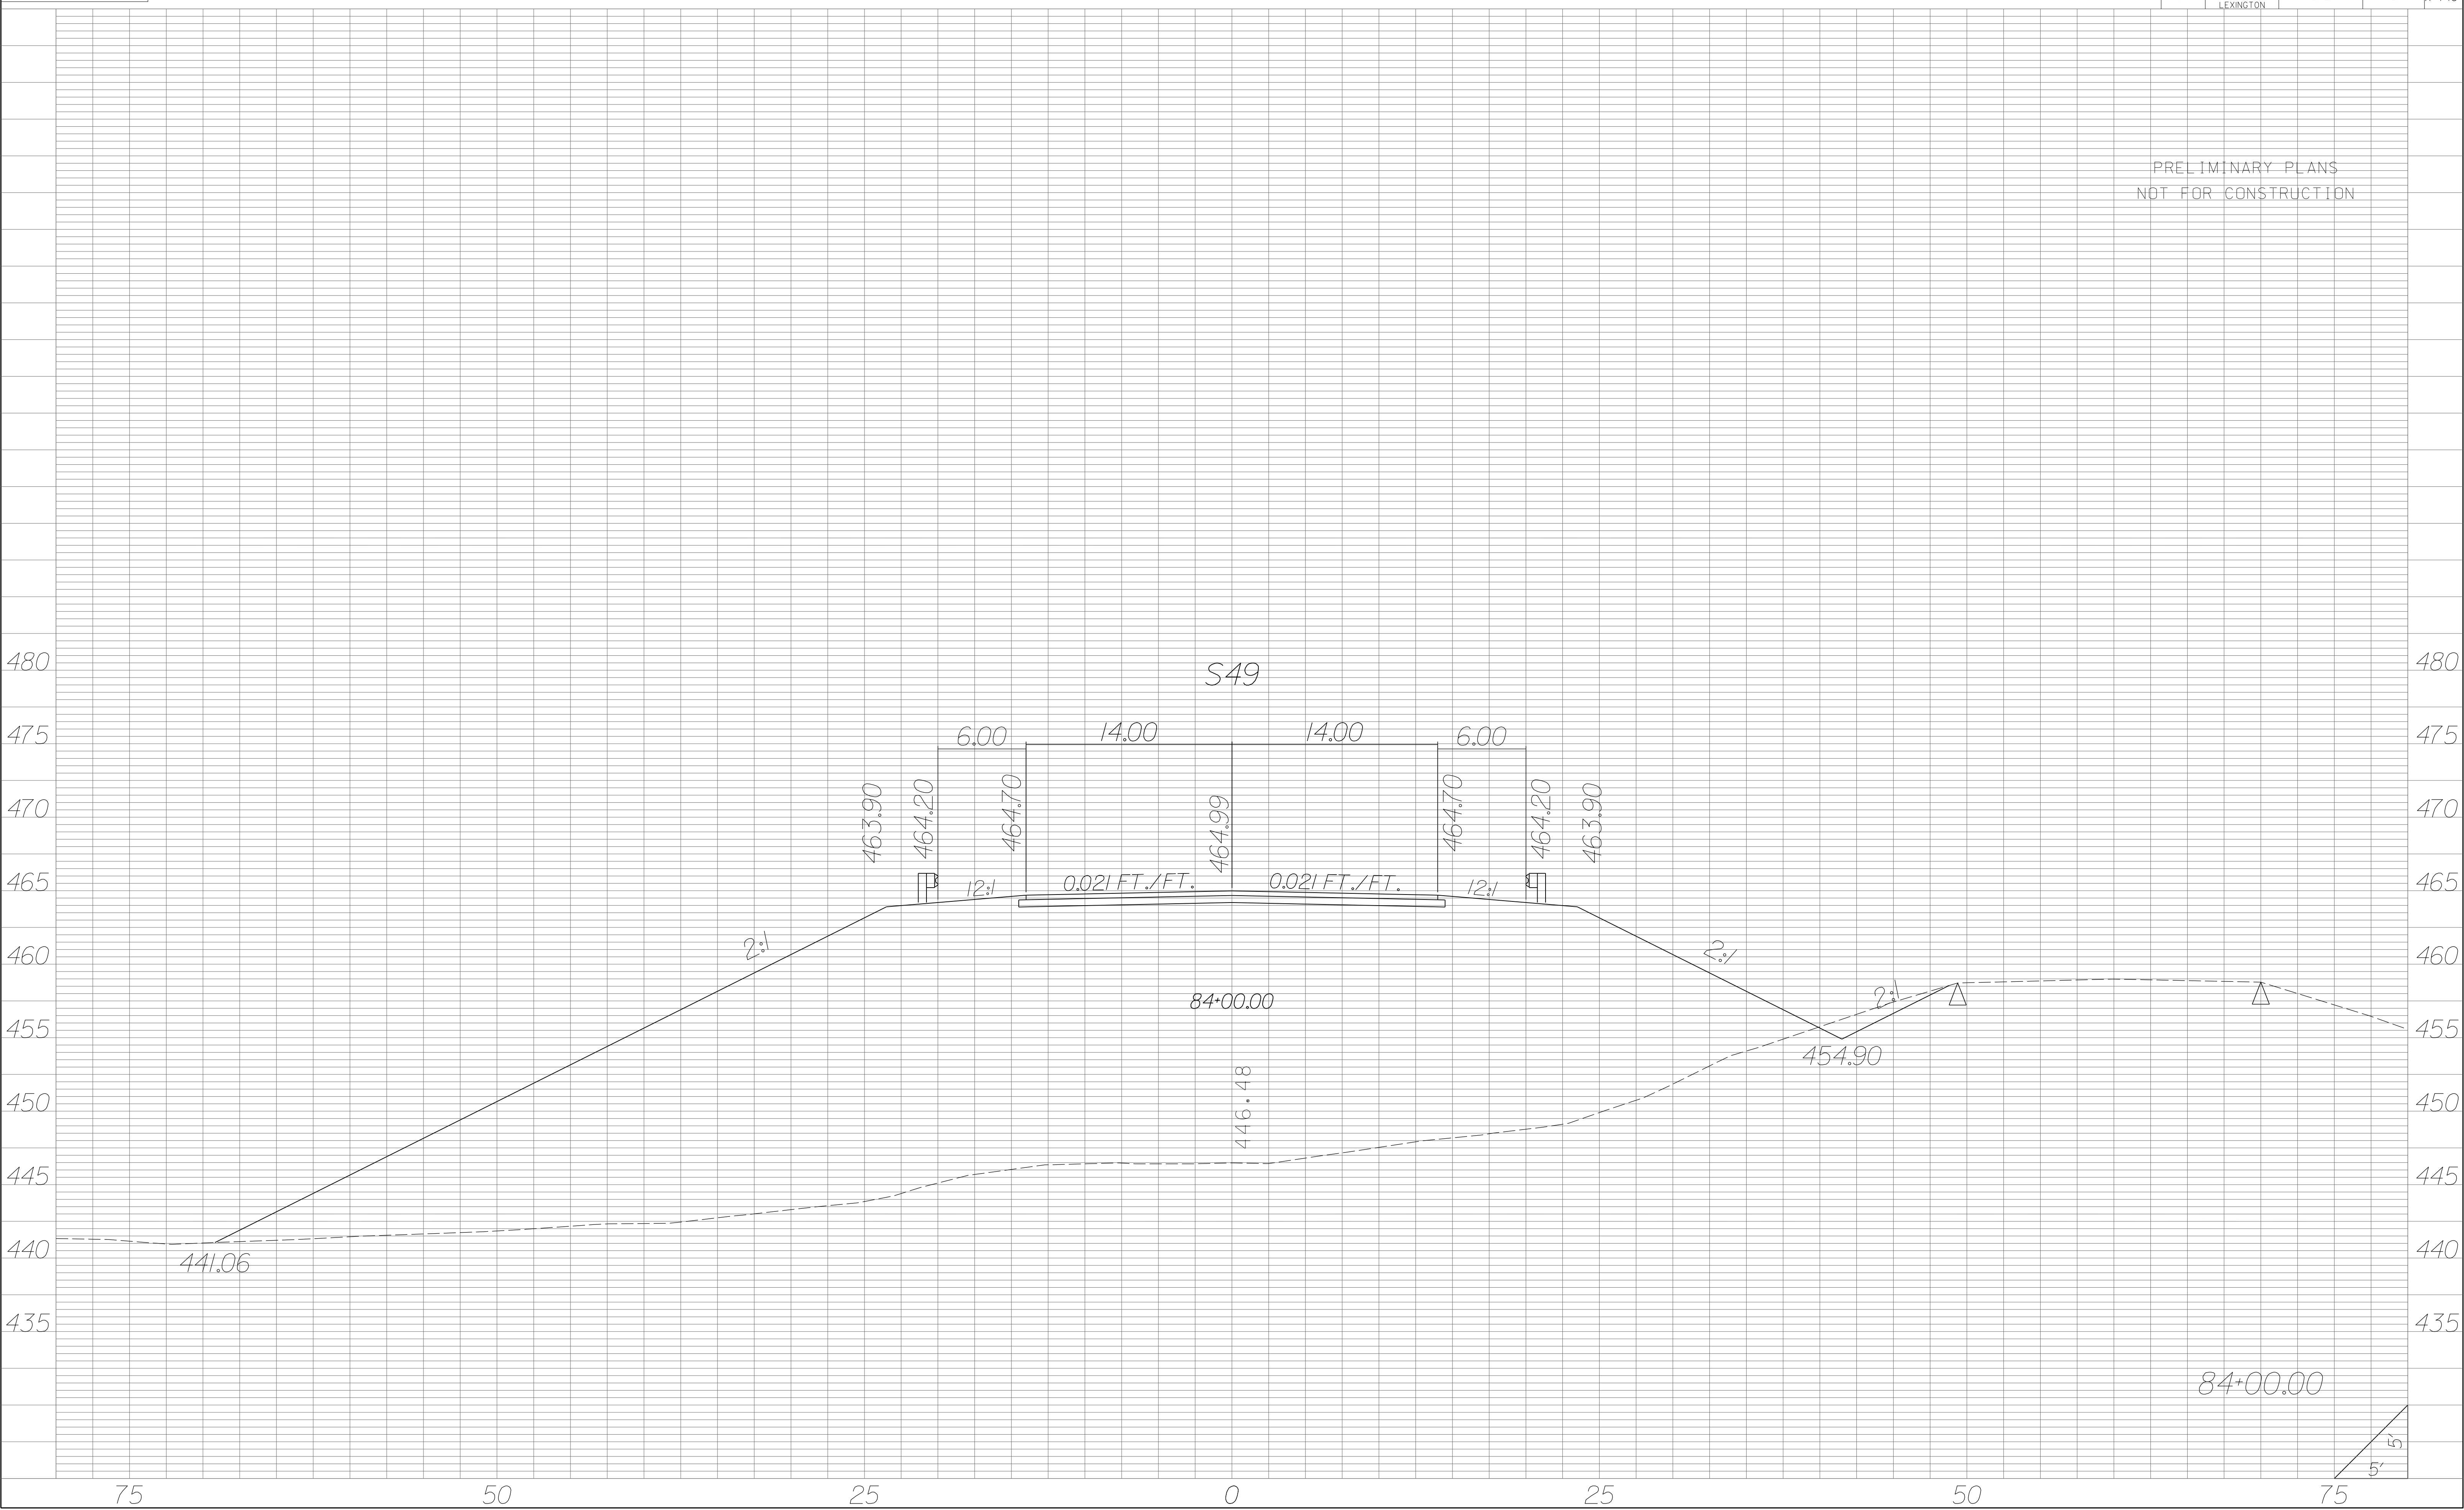


| STATE | COUNTY | PROJECT ID | RD/RTE NO. | SHEET NO. |
|-------|-----------------------------------|------------|------------|-----------|
| SC | NEWBERRY RICHLAND LEXINGTON | P029208 | 1-26 | X-747 |

PRELIMINARY PLANS
NOT FOR CONSTRUCTION

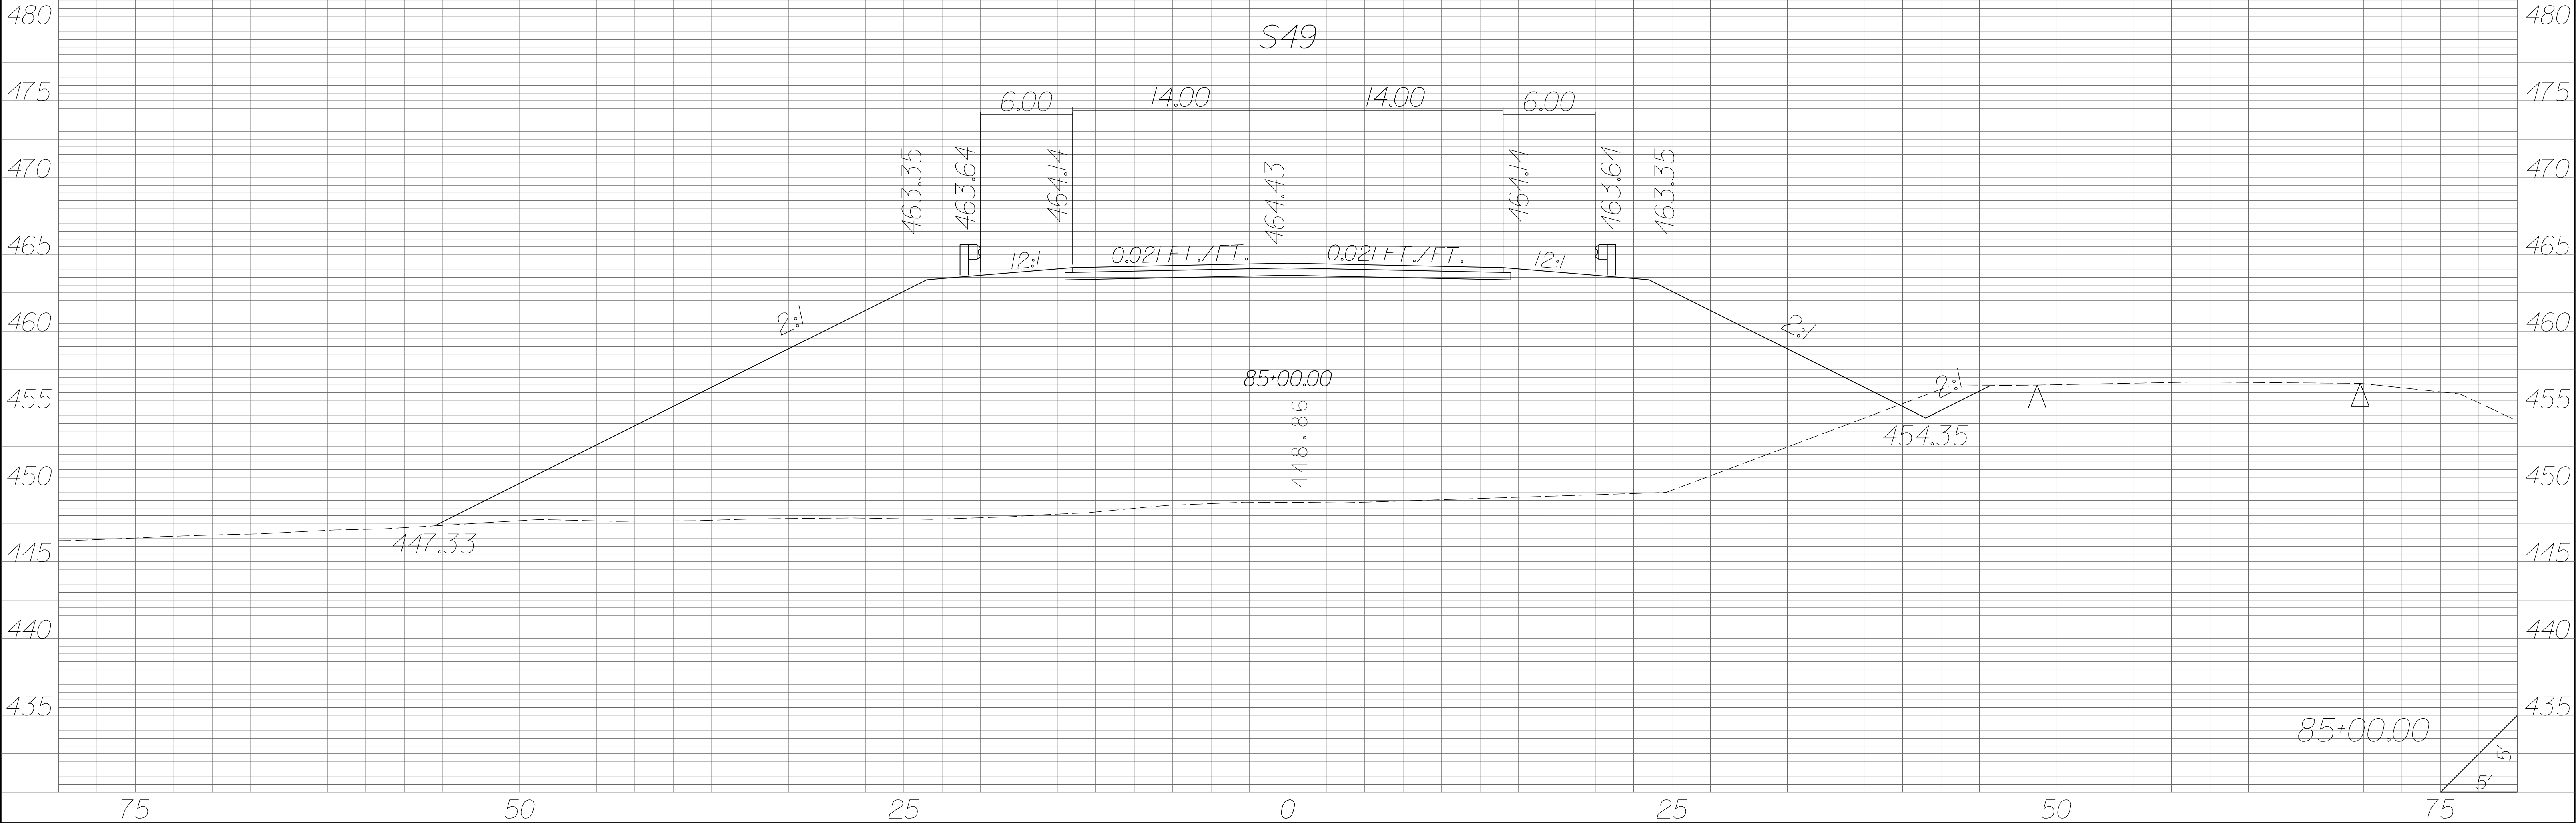


| STATE | COUNTY | PROJECT ID | RD/RTE NO. | SHEET NO. |
|-------|-----------------------------------|------------|------------|-----------|
| SC | NEWBERRY RICHLAND LEXINGTON | P029208 | 1-26 | X-748 |

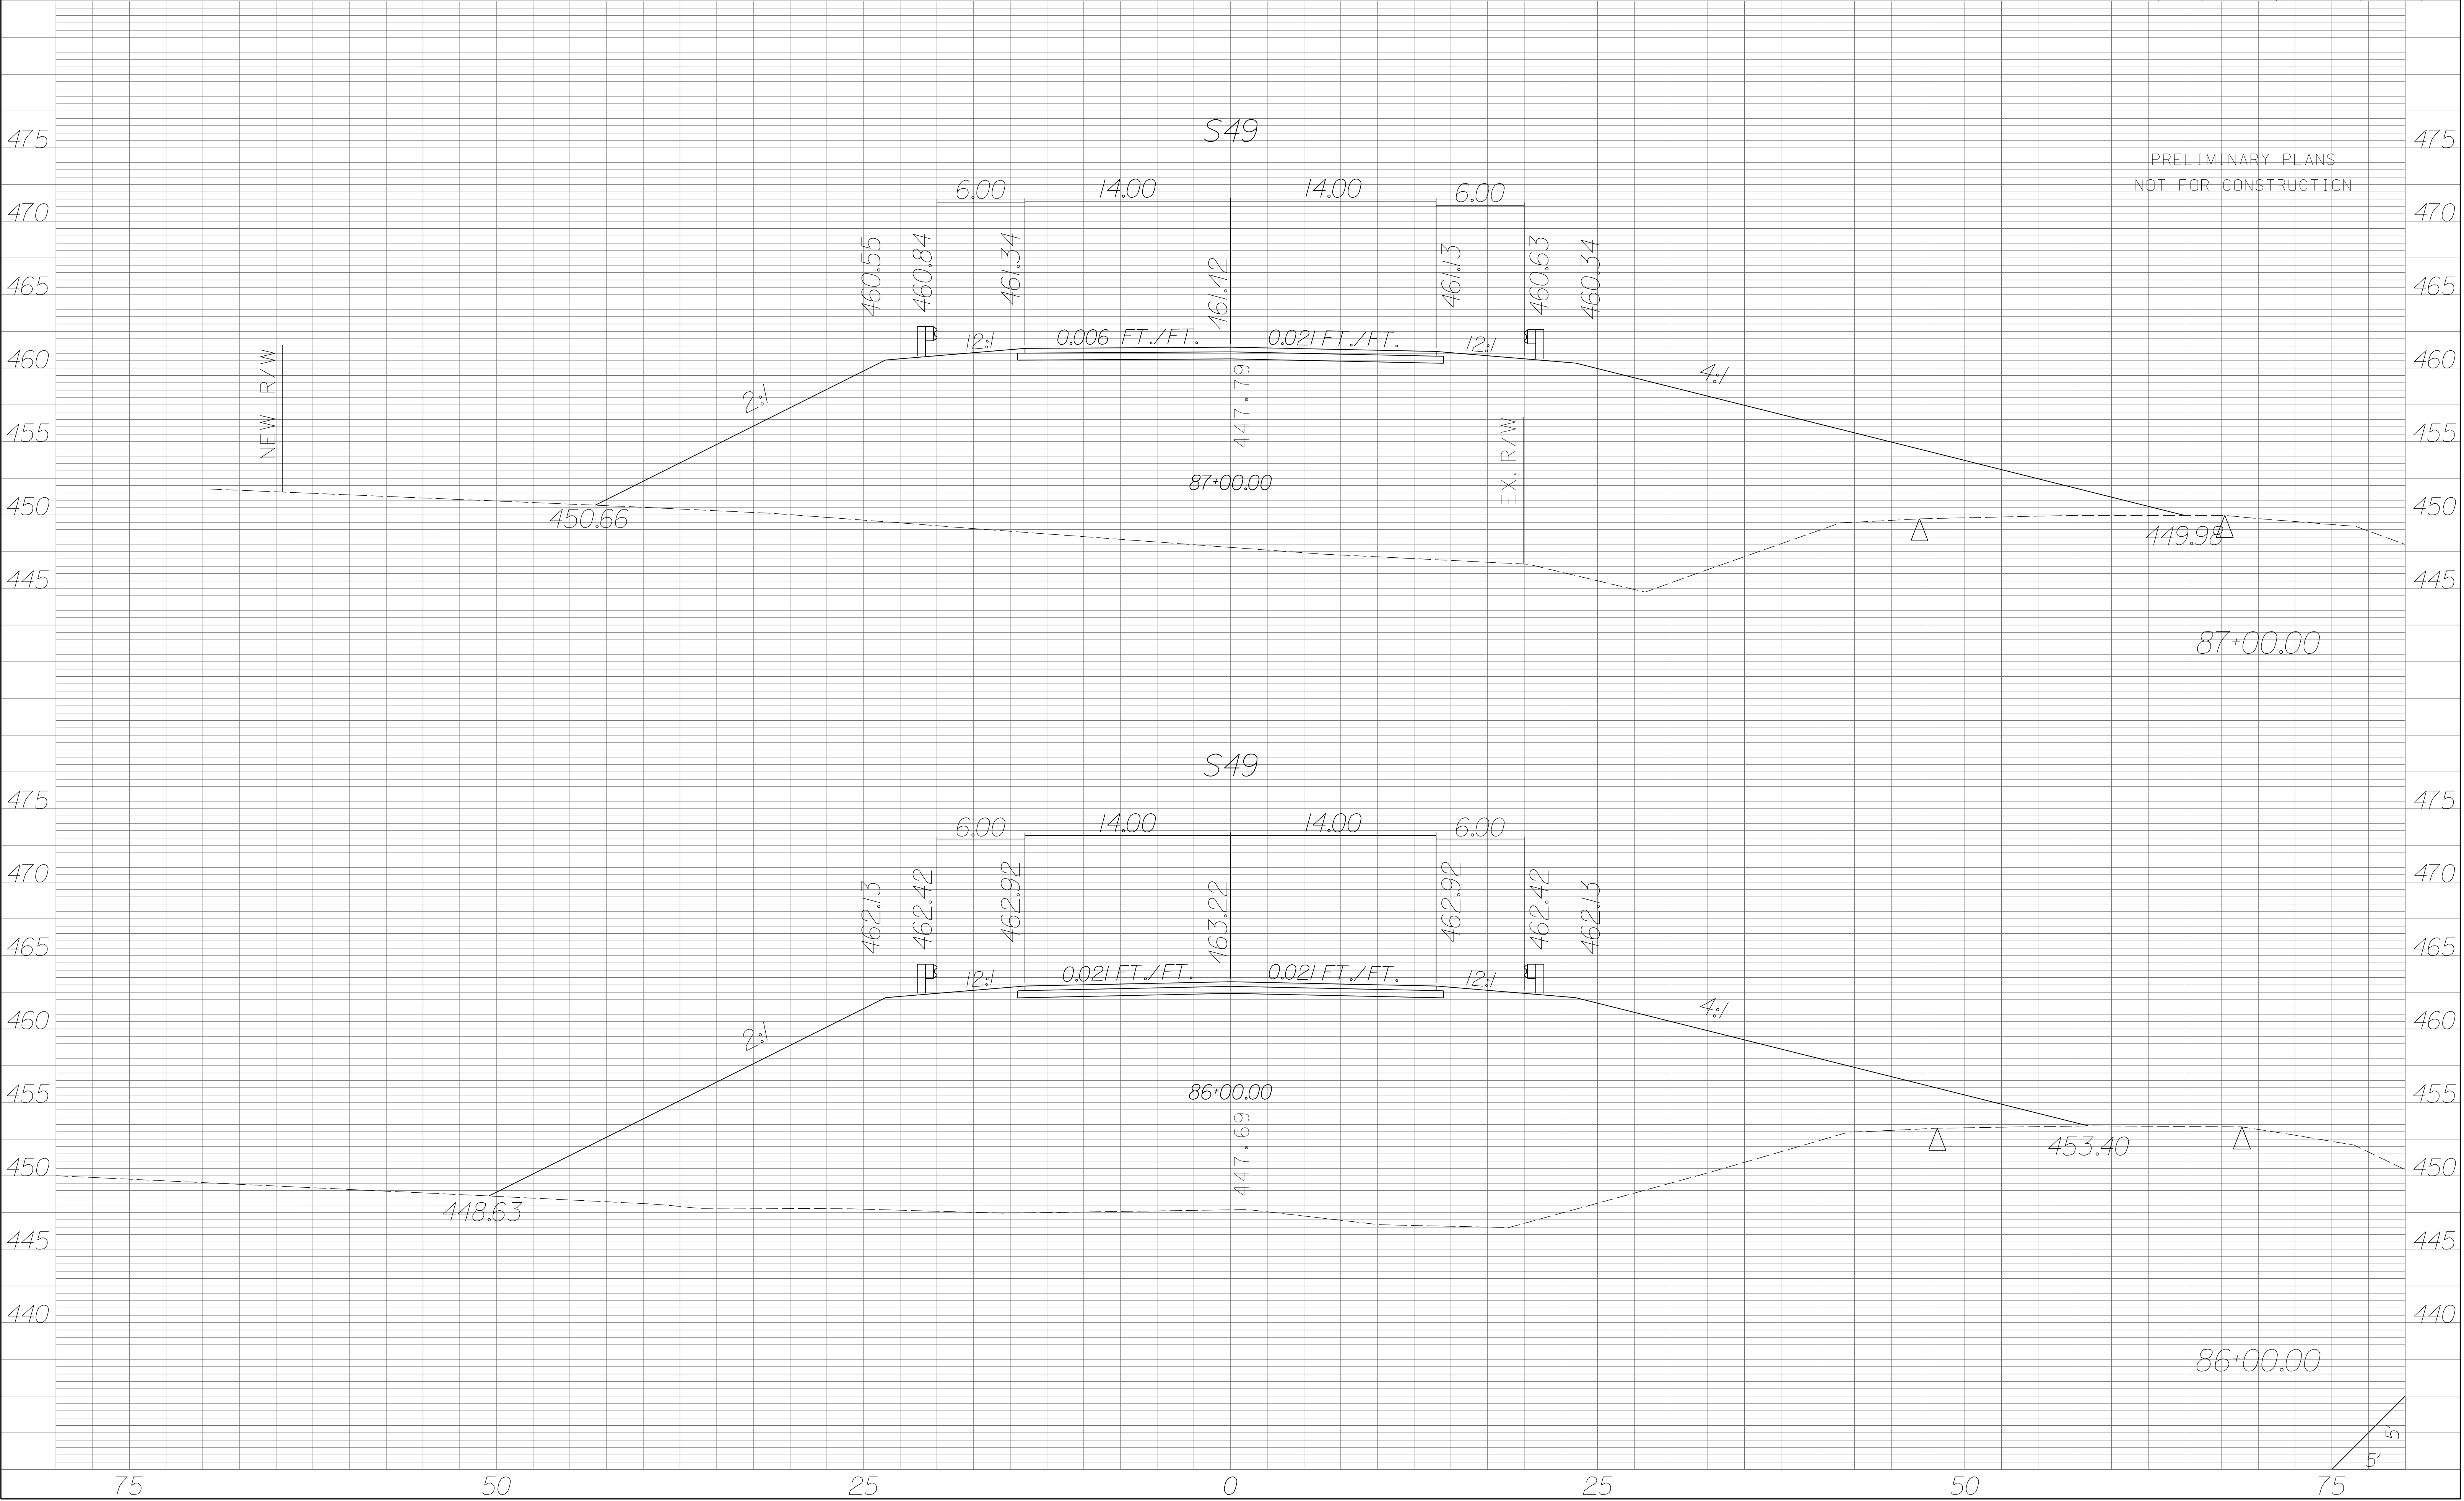


| | | | | |
|-------|-----------------------------------|------------|------------|-----------|
| STATE | COUNTY | PROJECT ID | RD/RTE NO. | SHEET NO. |
| SC | NEWBERRY RICHLAND LEXINGTON | P029208 | I-26 | X-749 |

PRELIMINARY PLANS
NOT FOR CONSTRUCTION

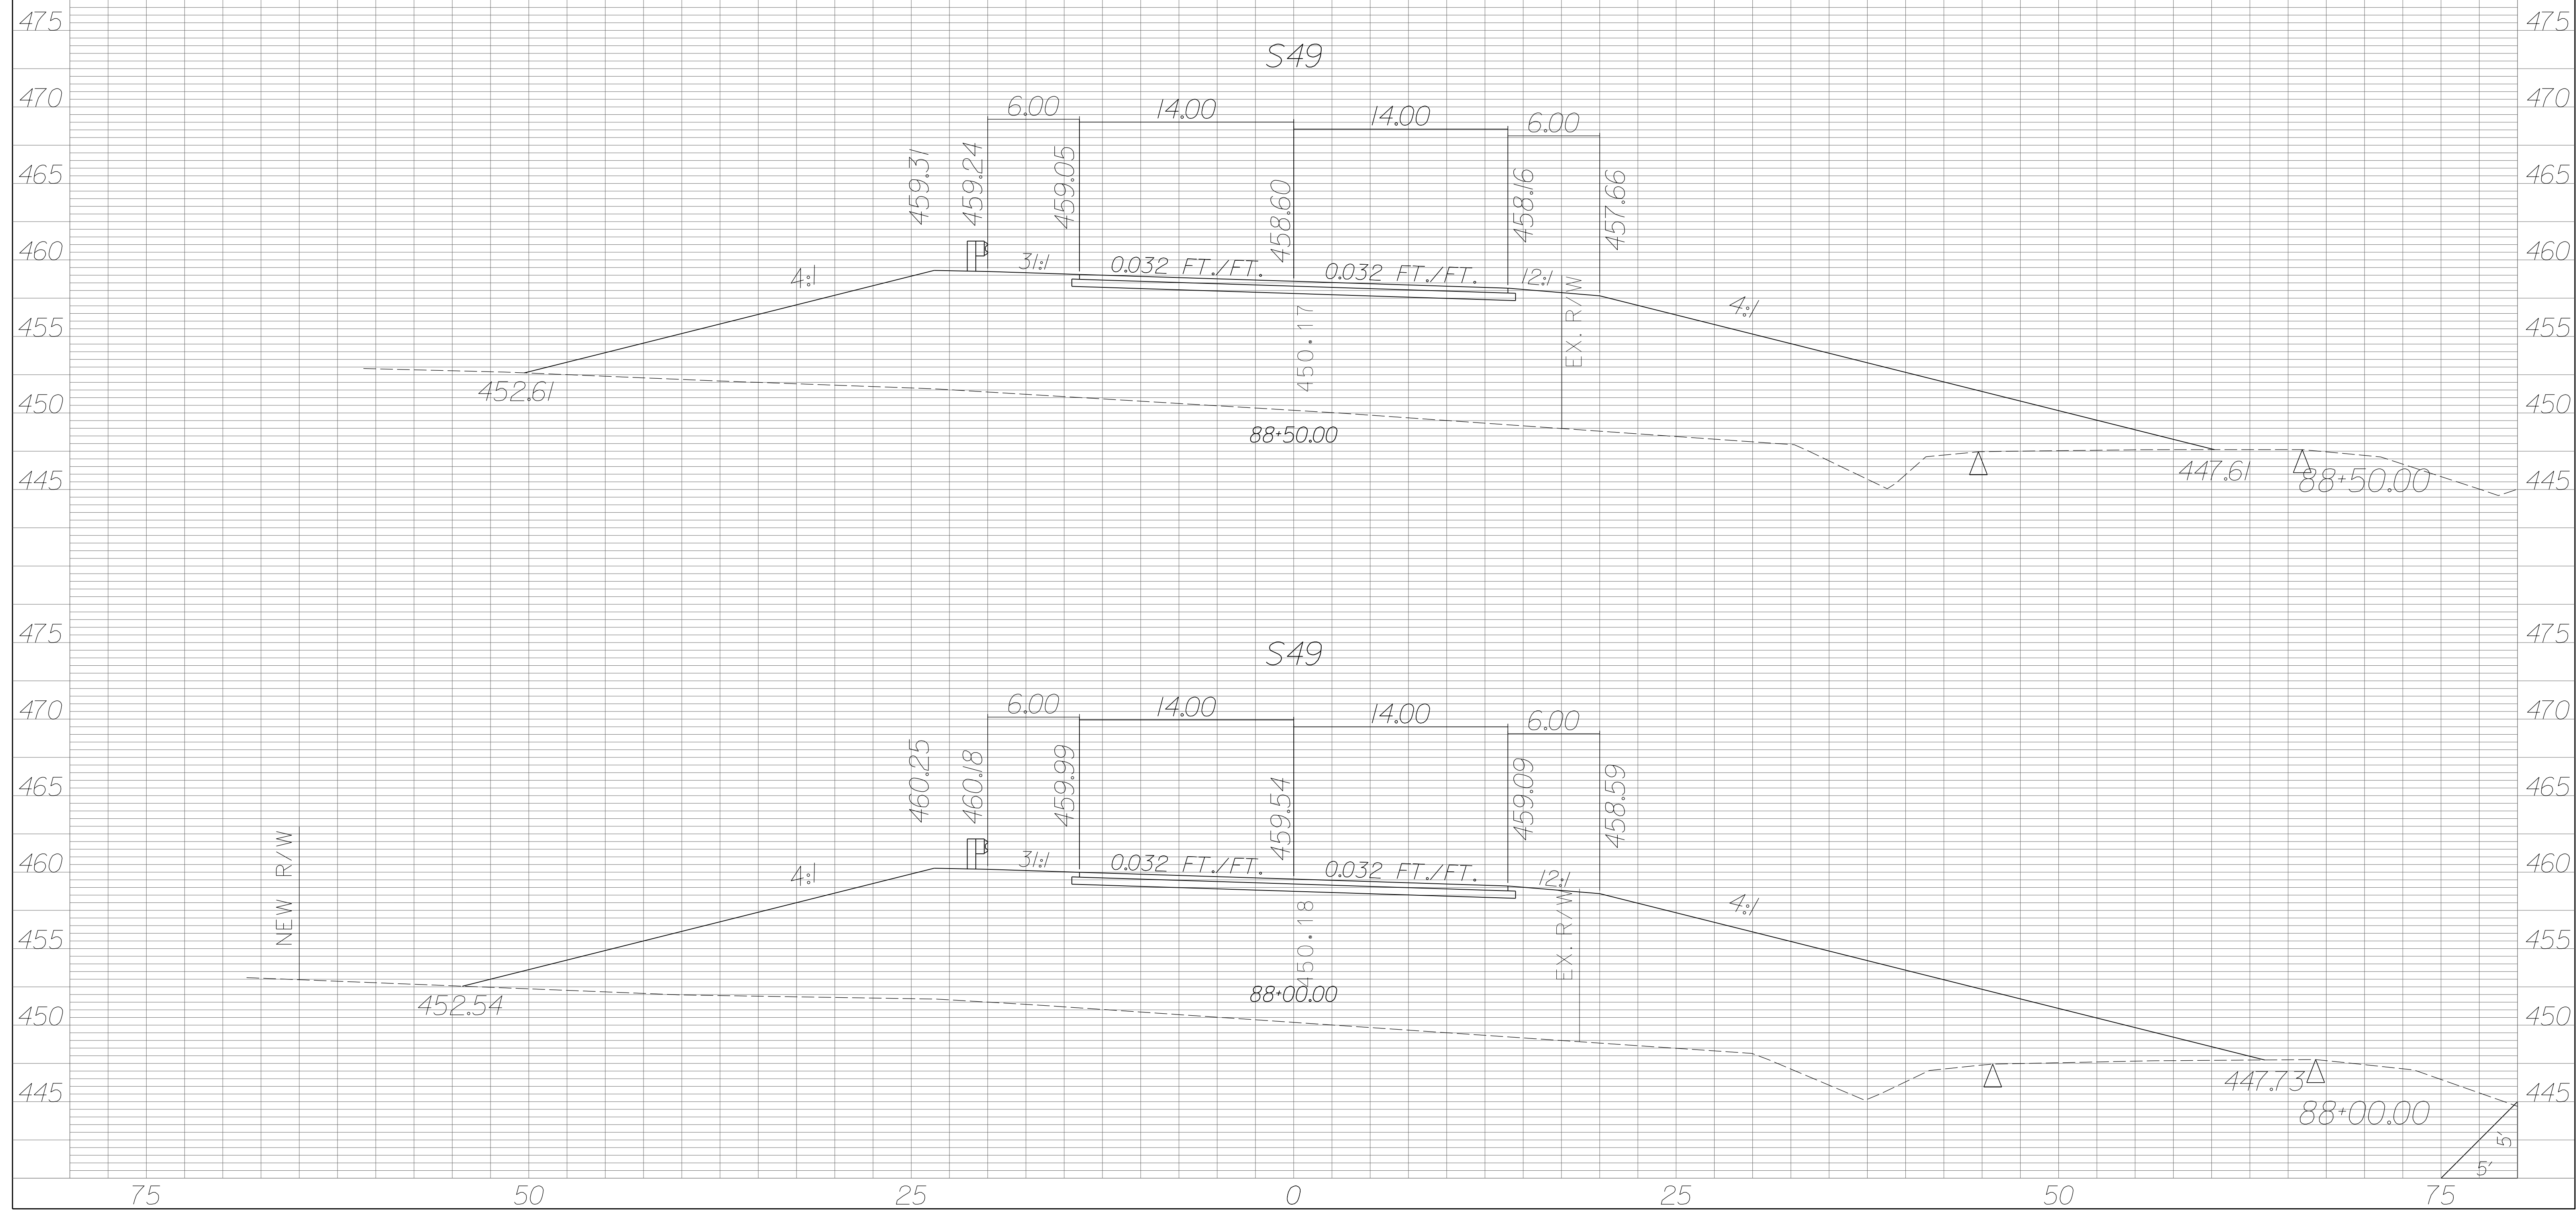

| STATE | COUNTY | PROJECT ID | RD/RTE NO. | SHEET NO. |
|-------|-----------------------------------|------------|------------|-----------|
| SC | NEWBERRY RICHLAND LEXINGTON | P029208 | 1-26 | X-750 |

PRELIMINARY PLANS
NOT FOR CONSTRUCTION

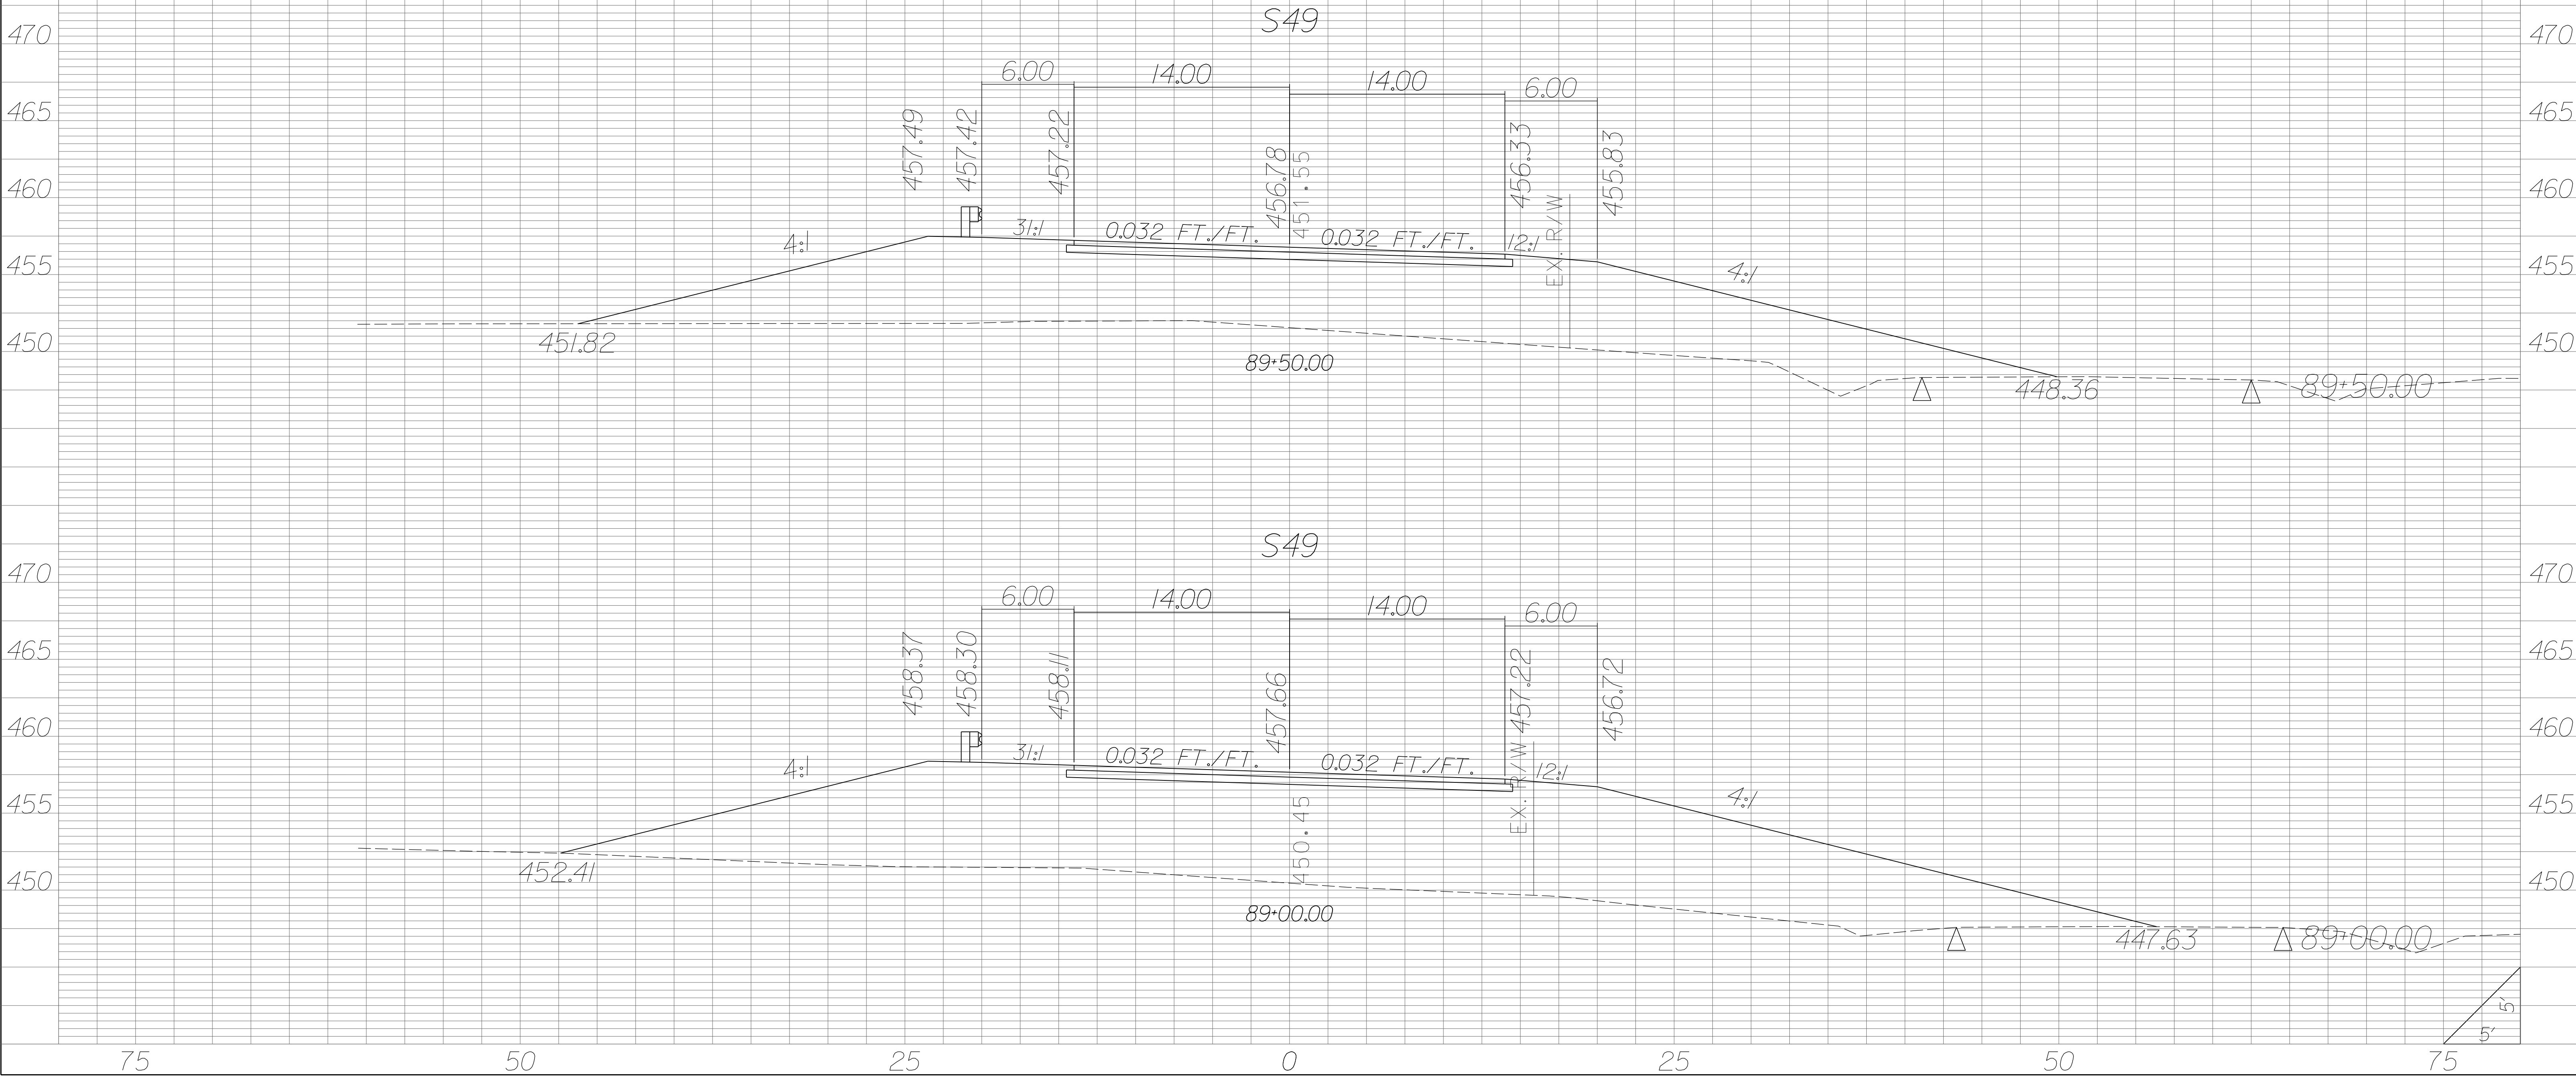


| STATE | COUNTY | PROJECT ID | RD/RTE NO. | SHEET NO. |
|-------|-----------------------------------|------------|------------|-----------|
| SC | NEWBERRY RICHLAND LEXINGTON | P029208 | 1-26 | X-751 |

PRELIMINARY PLANS
NOT FOR CONSTRUCTION


EX. R/W


EX. R/W

EX. R/W

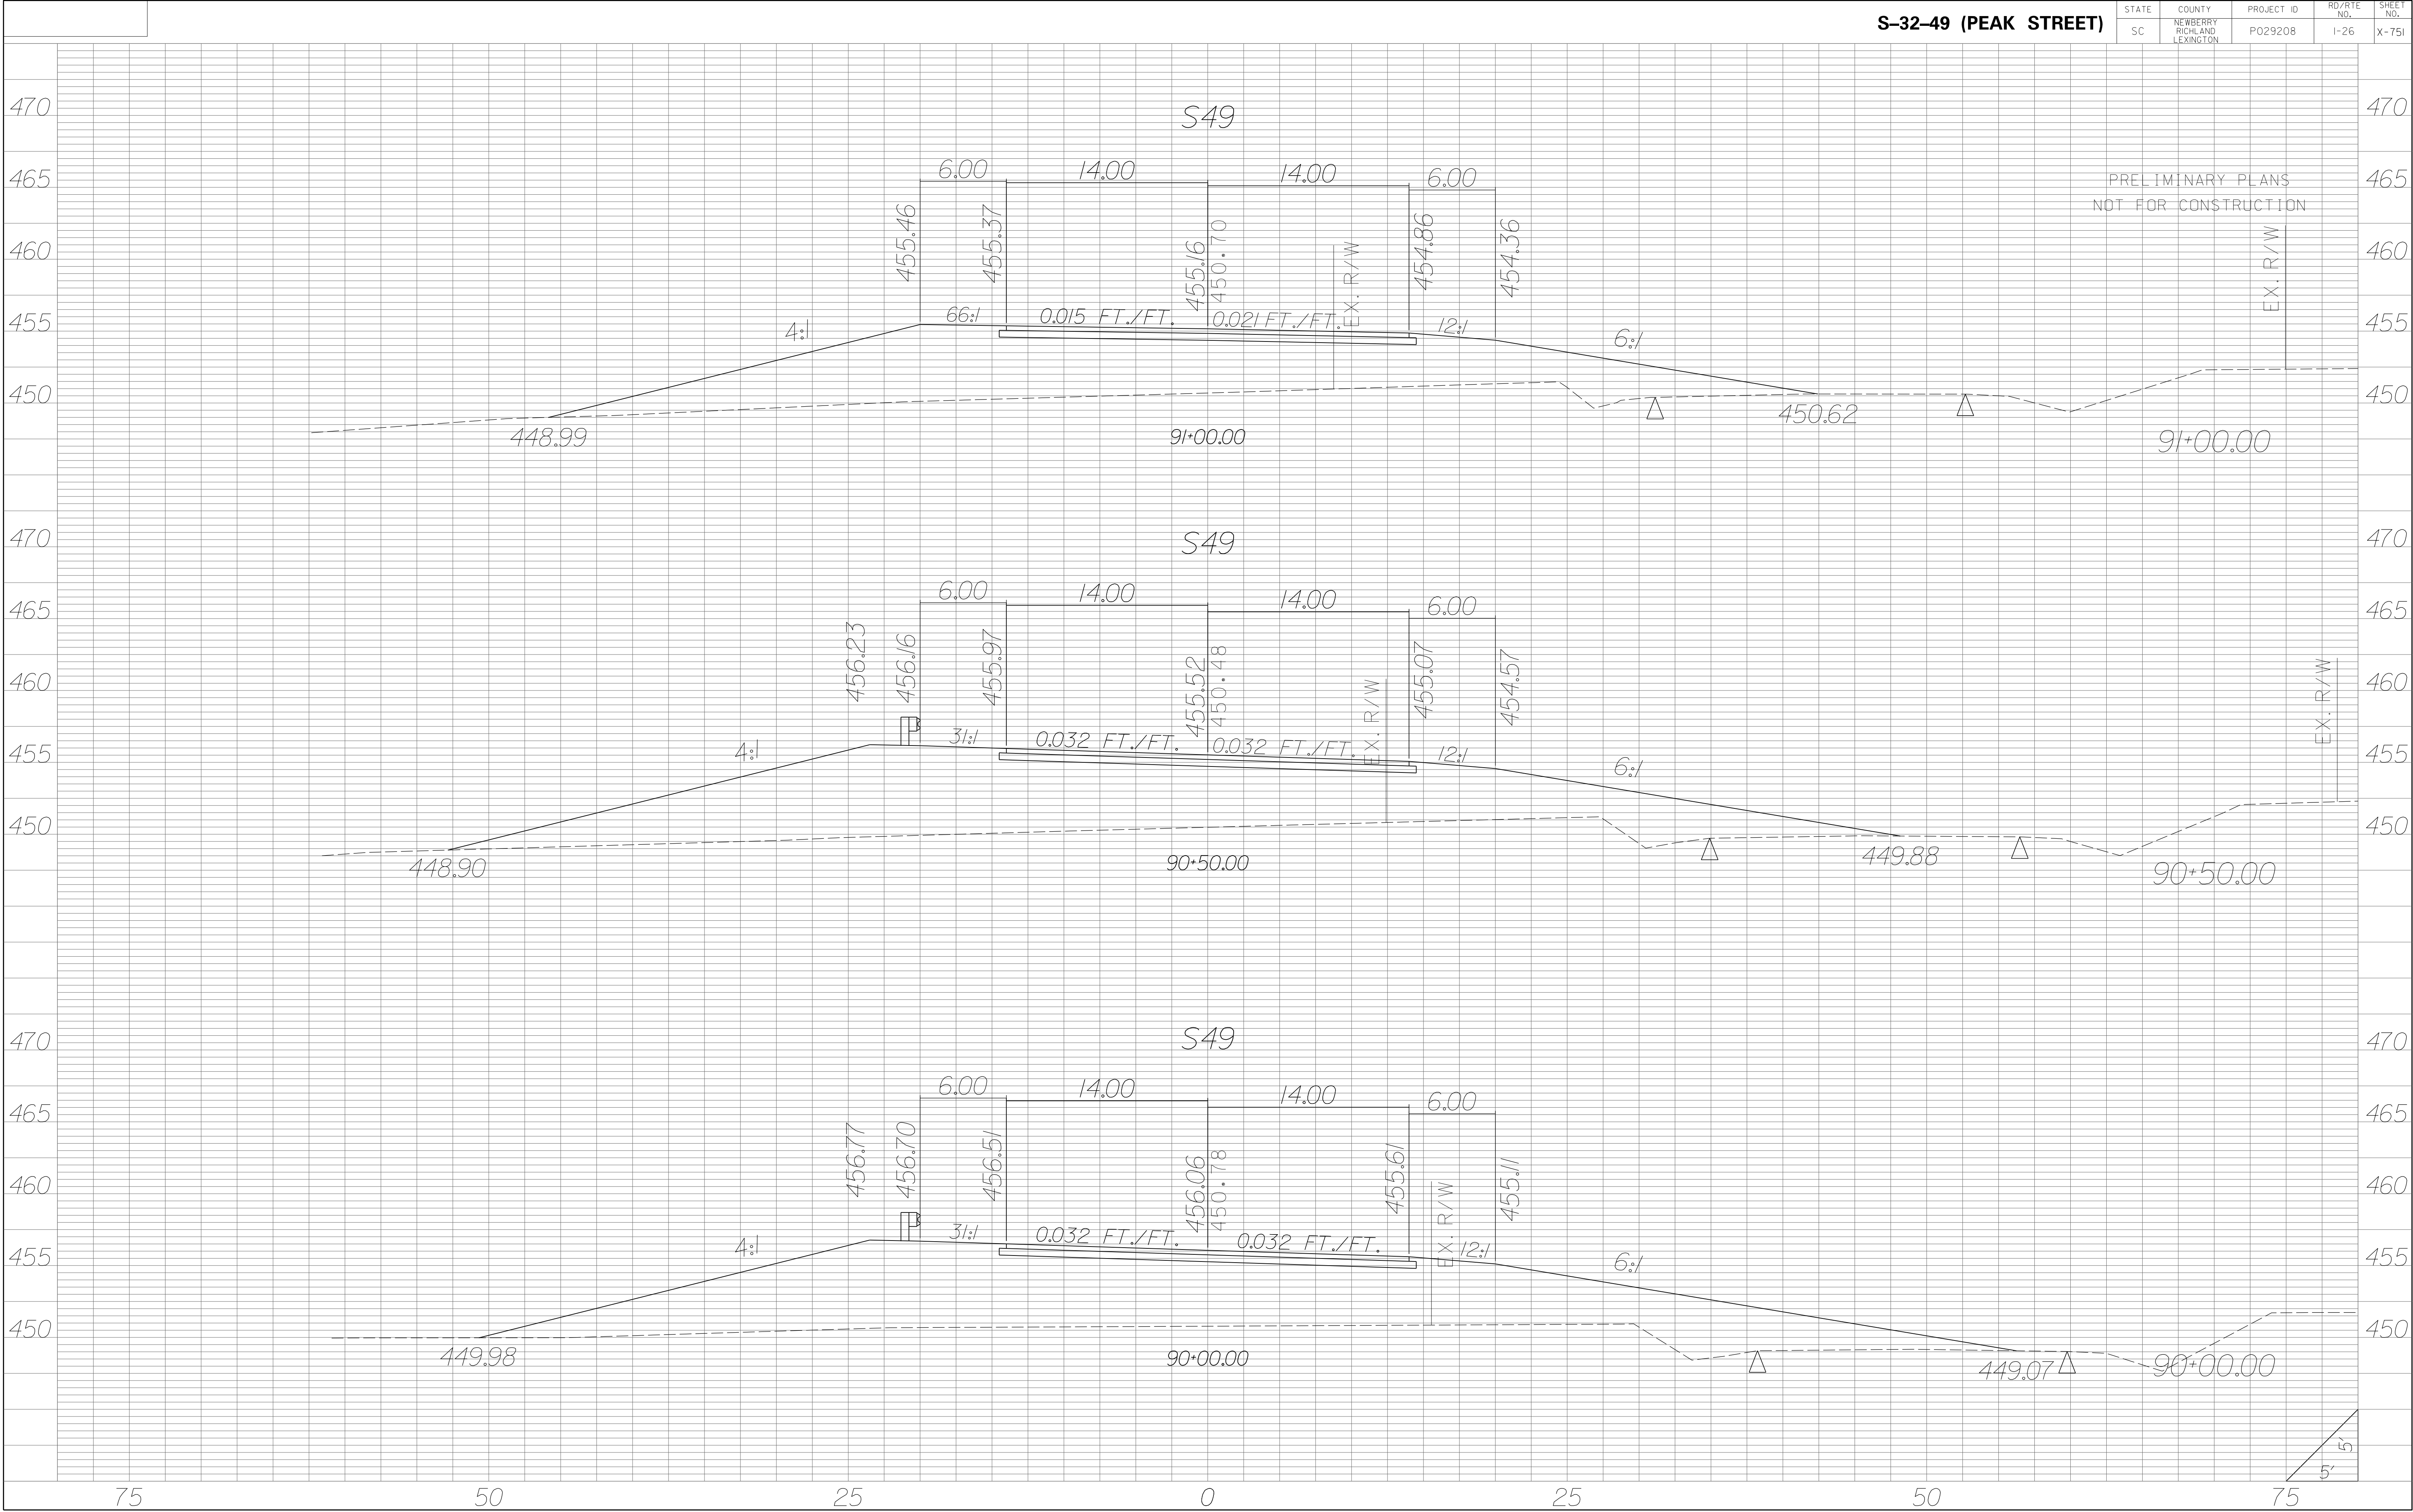


| STATE | COUNTY | PROJECT ID | RD/RTE NO. | SHEET NO. |
|-------|-----------------------------------|------------|------------|-----------|
| SC | NEWBERRY RICHLAND LEXINGTON | P029208 | 1-26 | X-752 |

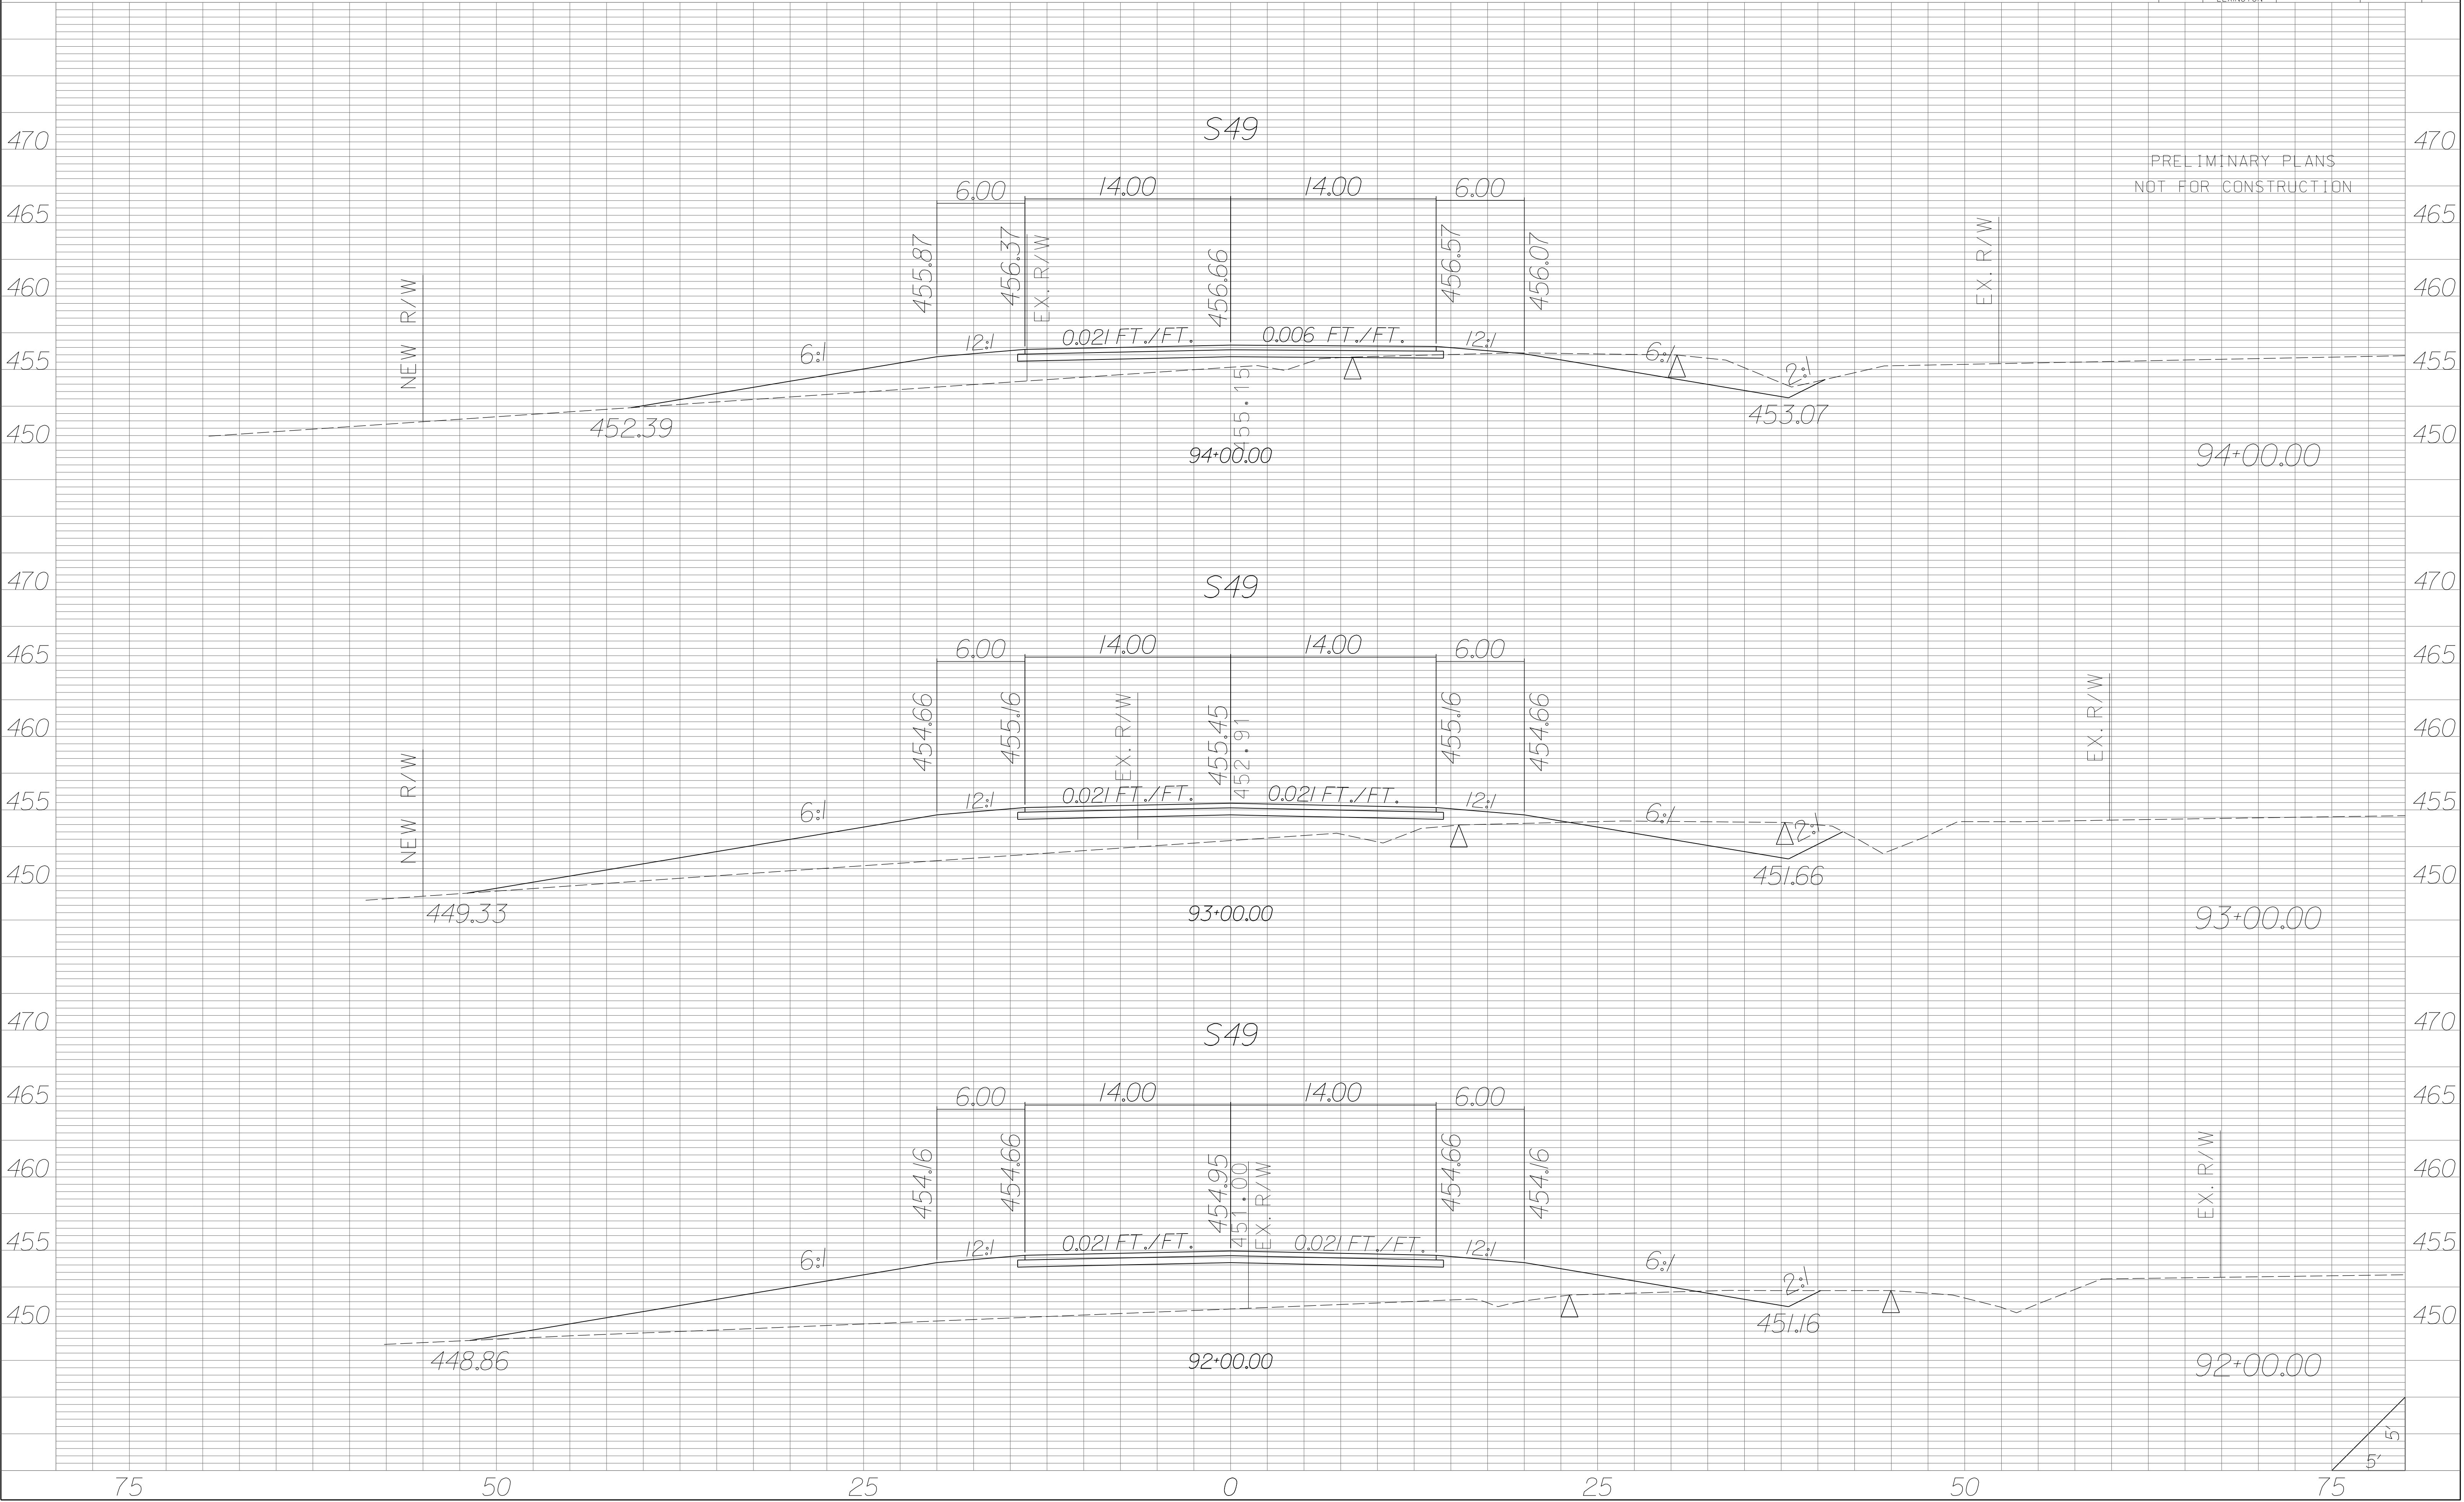

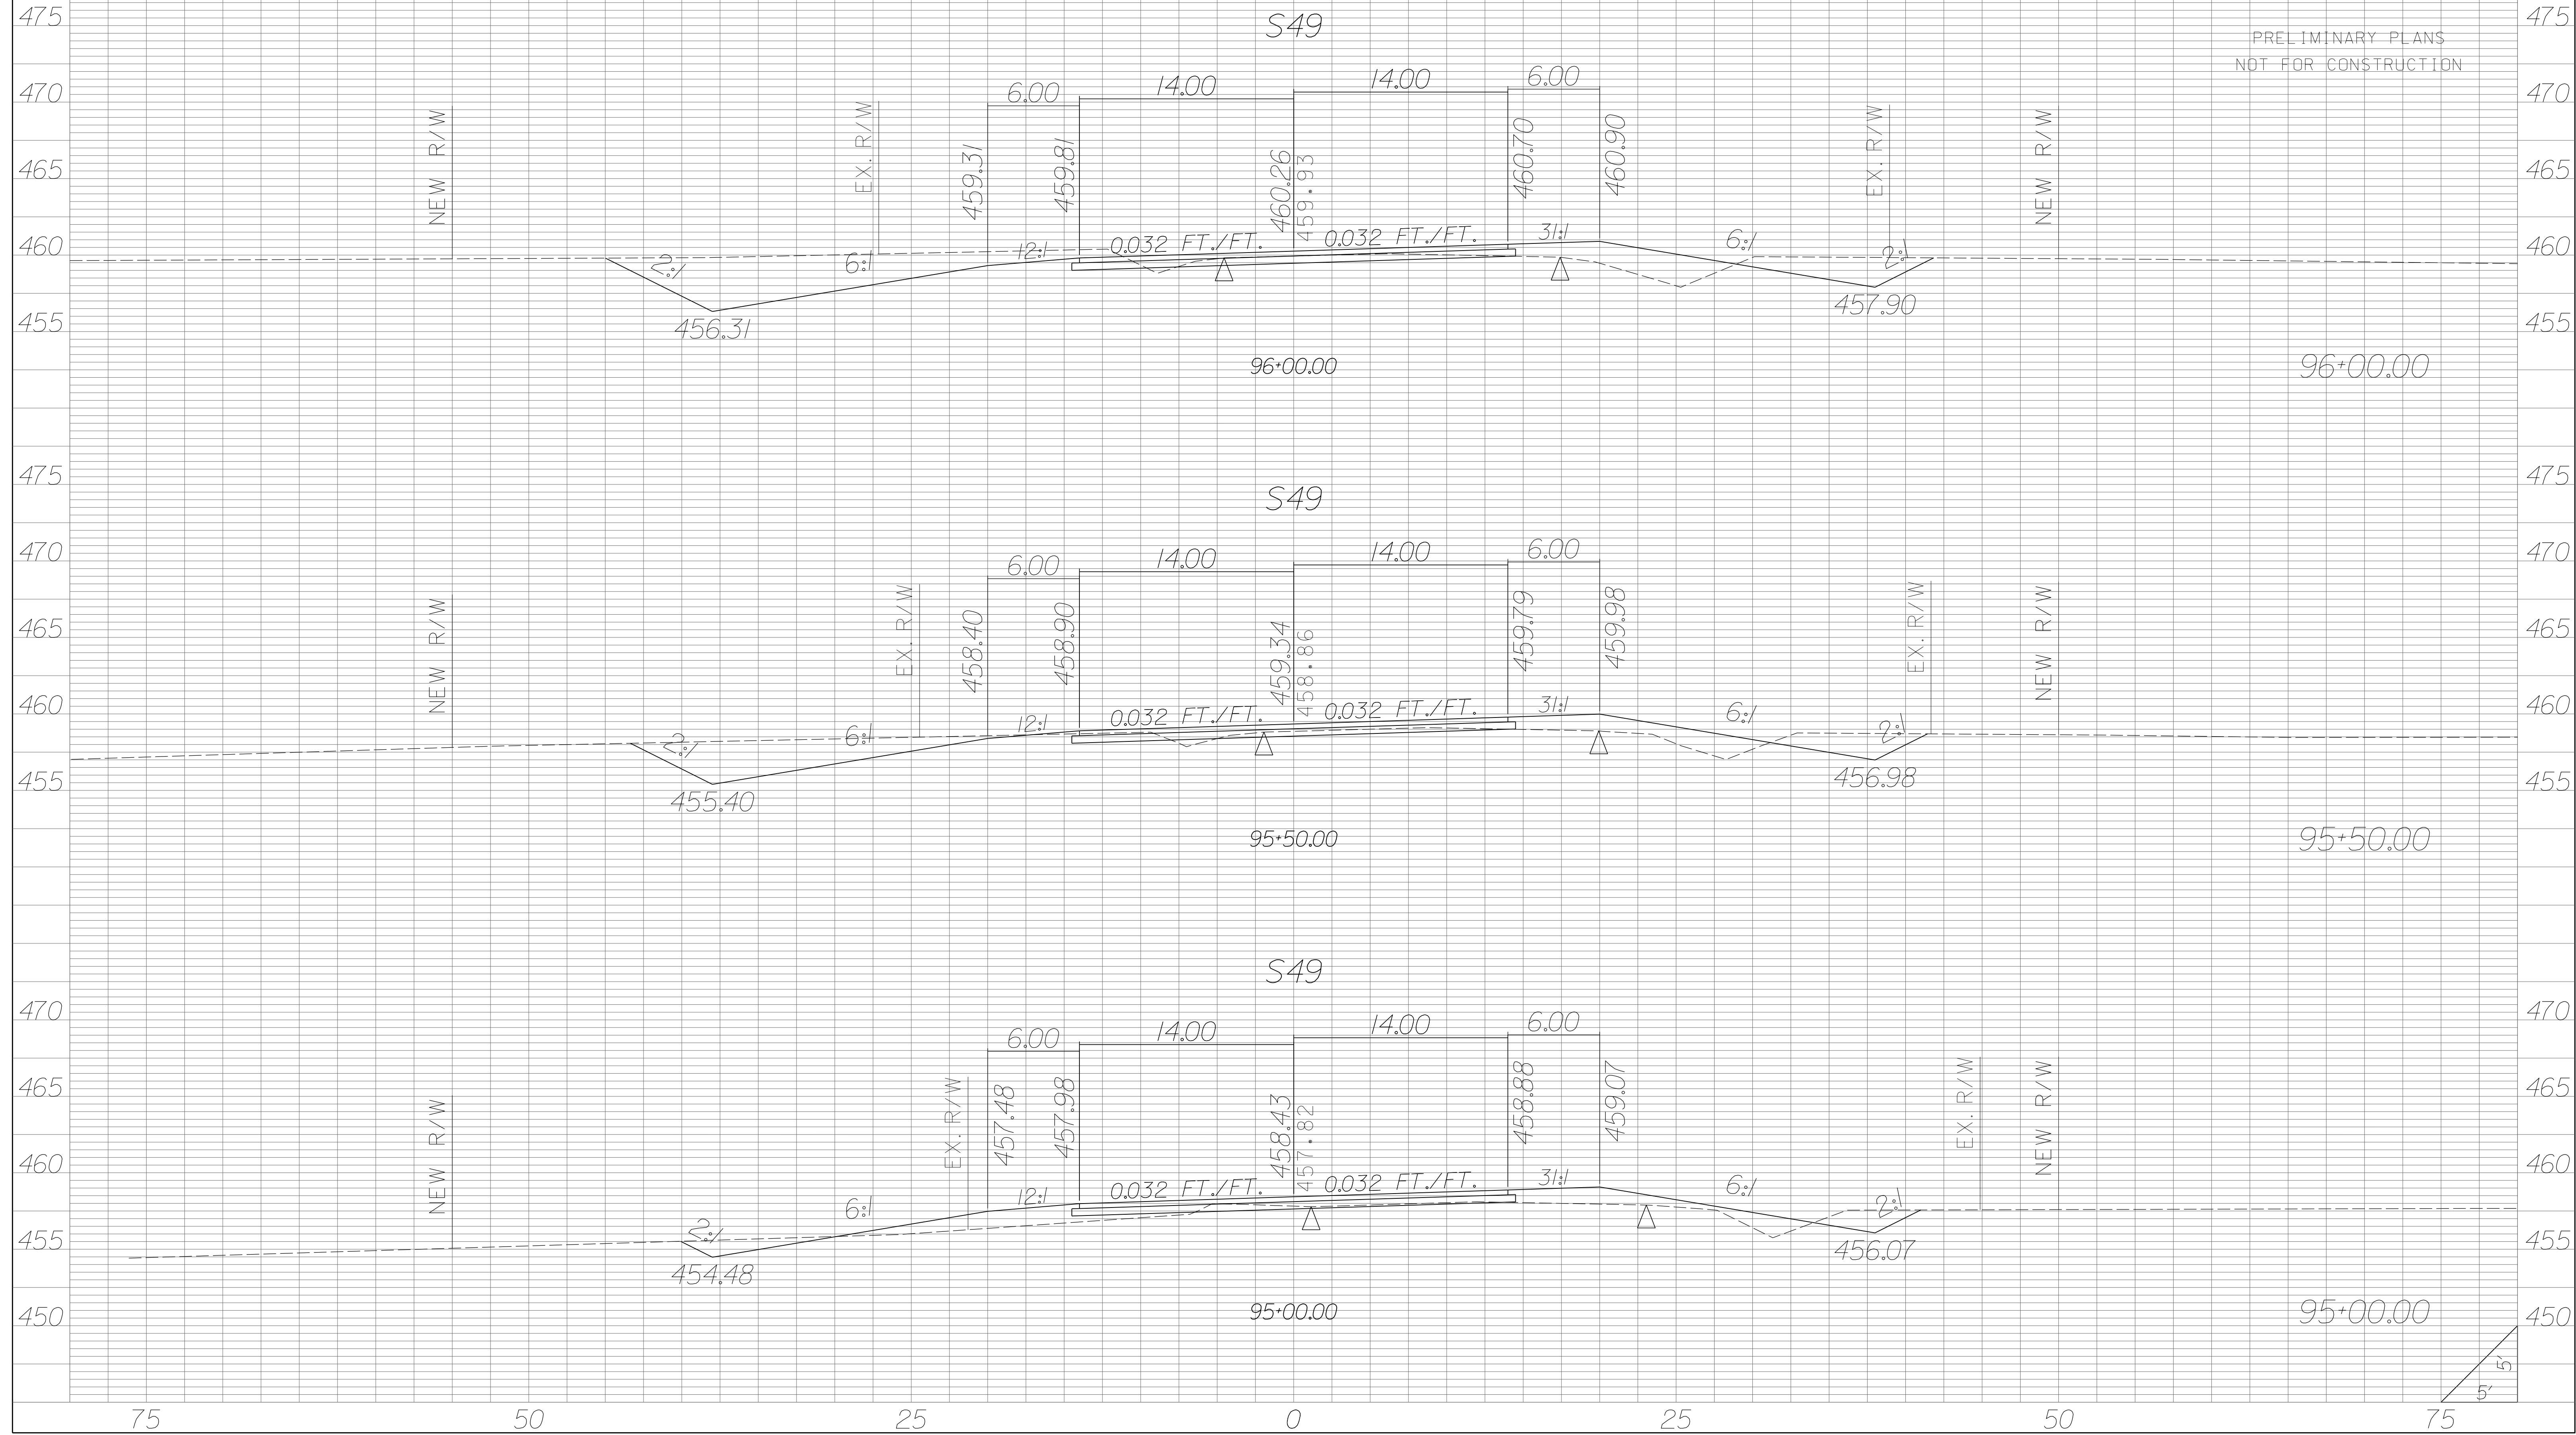


| STATE | COUNTY | PROJECT ID | RD/RTE NO. | SHEET NO. |
|-------|-----------------------------------|------------|------------|-----------|
| SC | NEWBERRY RICHLAND LEXINGTON | P029208 | 1-26 | X-754 |

PRELIMINARY PLANS
NOT FOR CONSTRUCTION

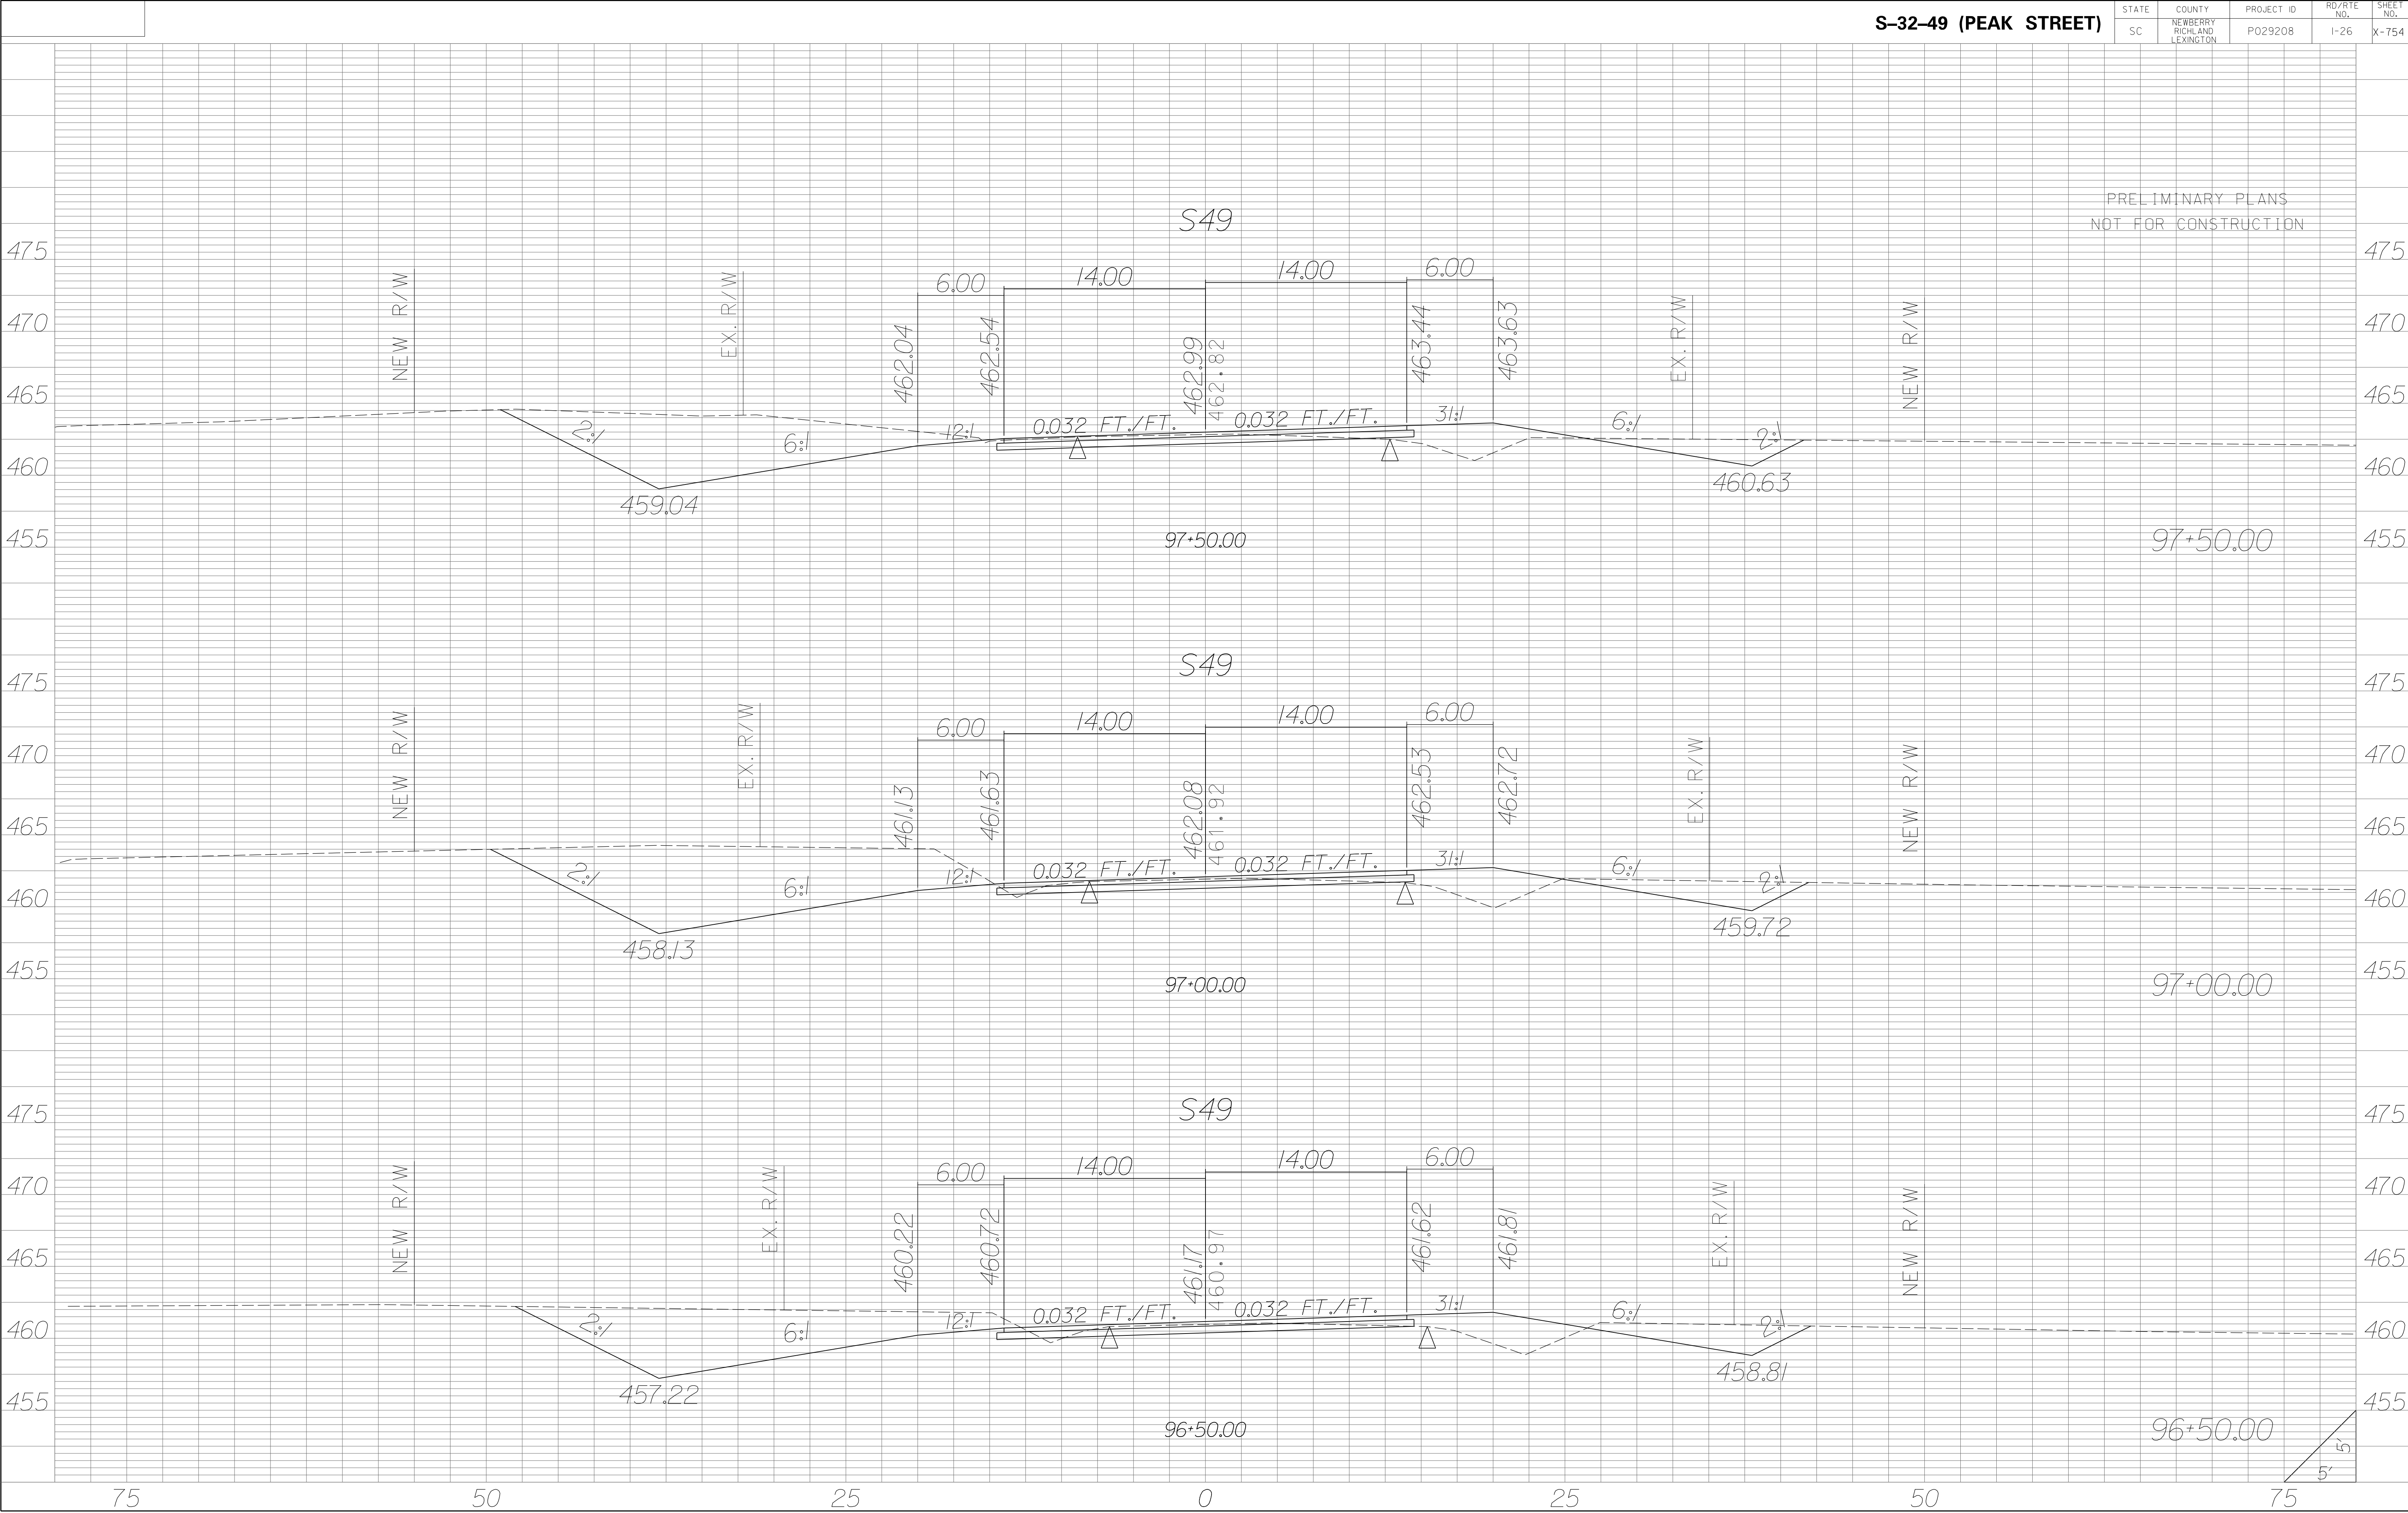


| STATE | COUNTY | PROJECT ID | RD/RTE NO. | SHEET NO. |
|-------|-----------------------------------|------------|------------|-----------|
| SC | NEWBERRY RICHLAND LEXINGTON | P029208 | 1-26 | X-755 |

PRELIMINARY PLANS
NOT FOR CONSTRUCTION

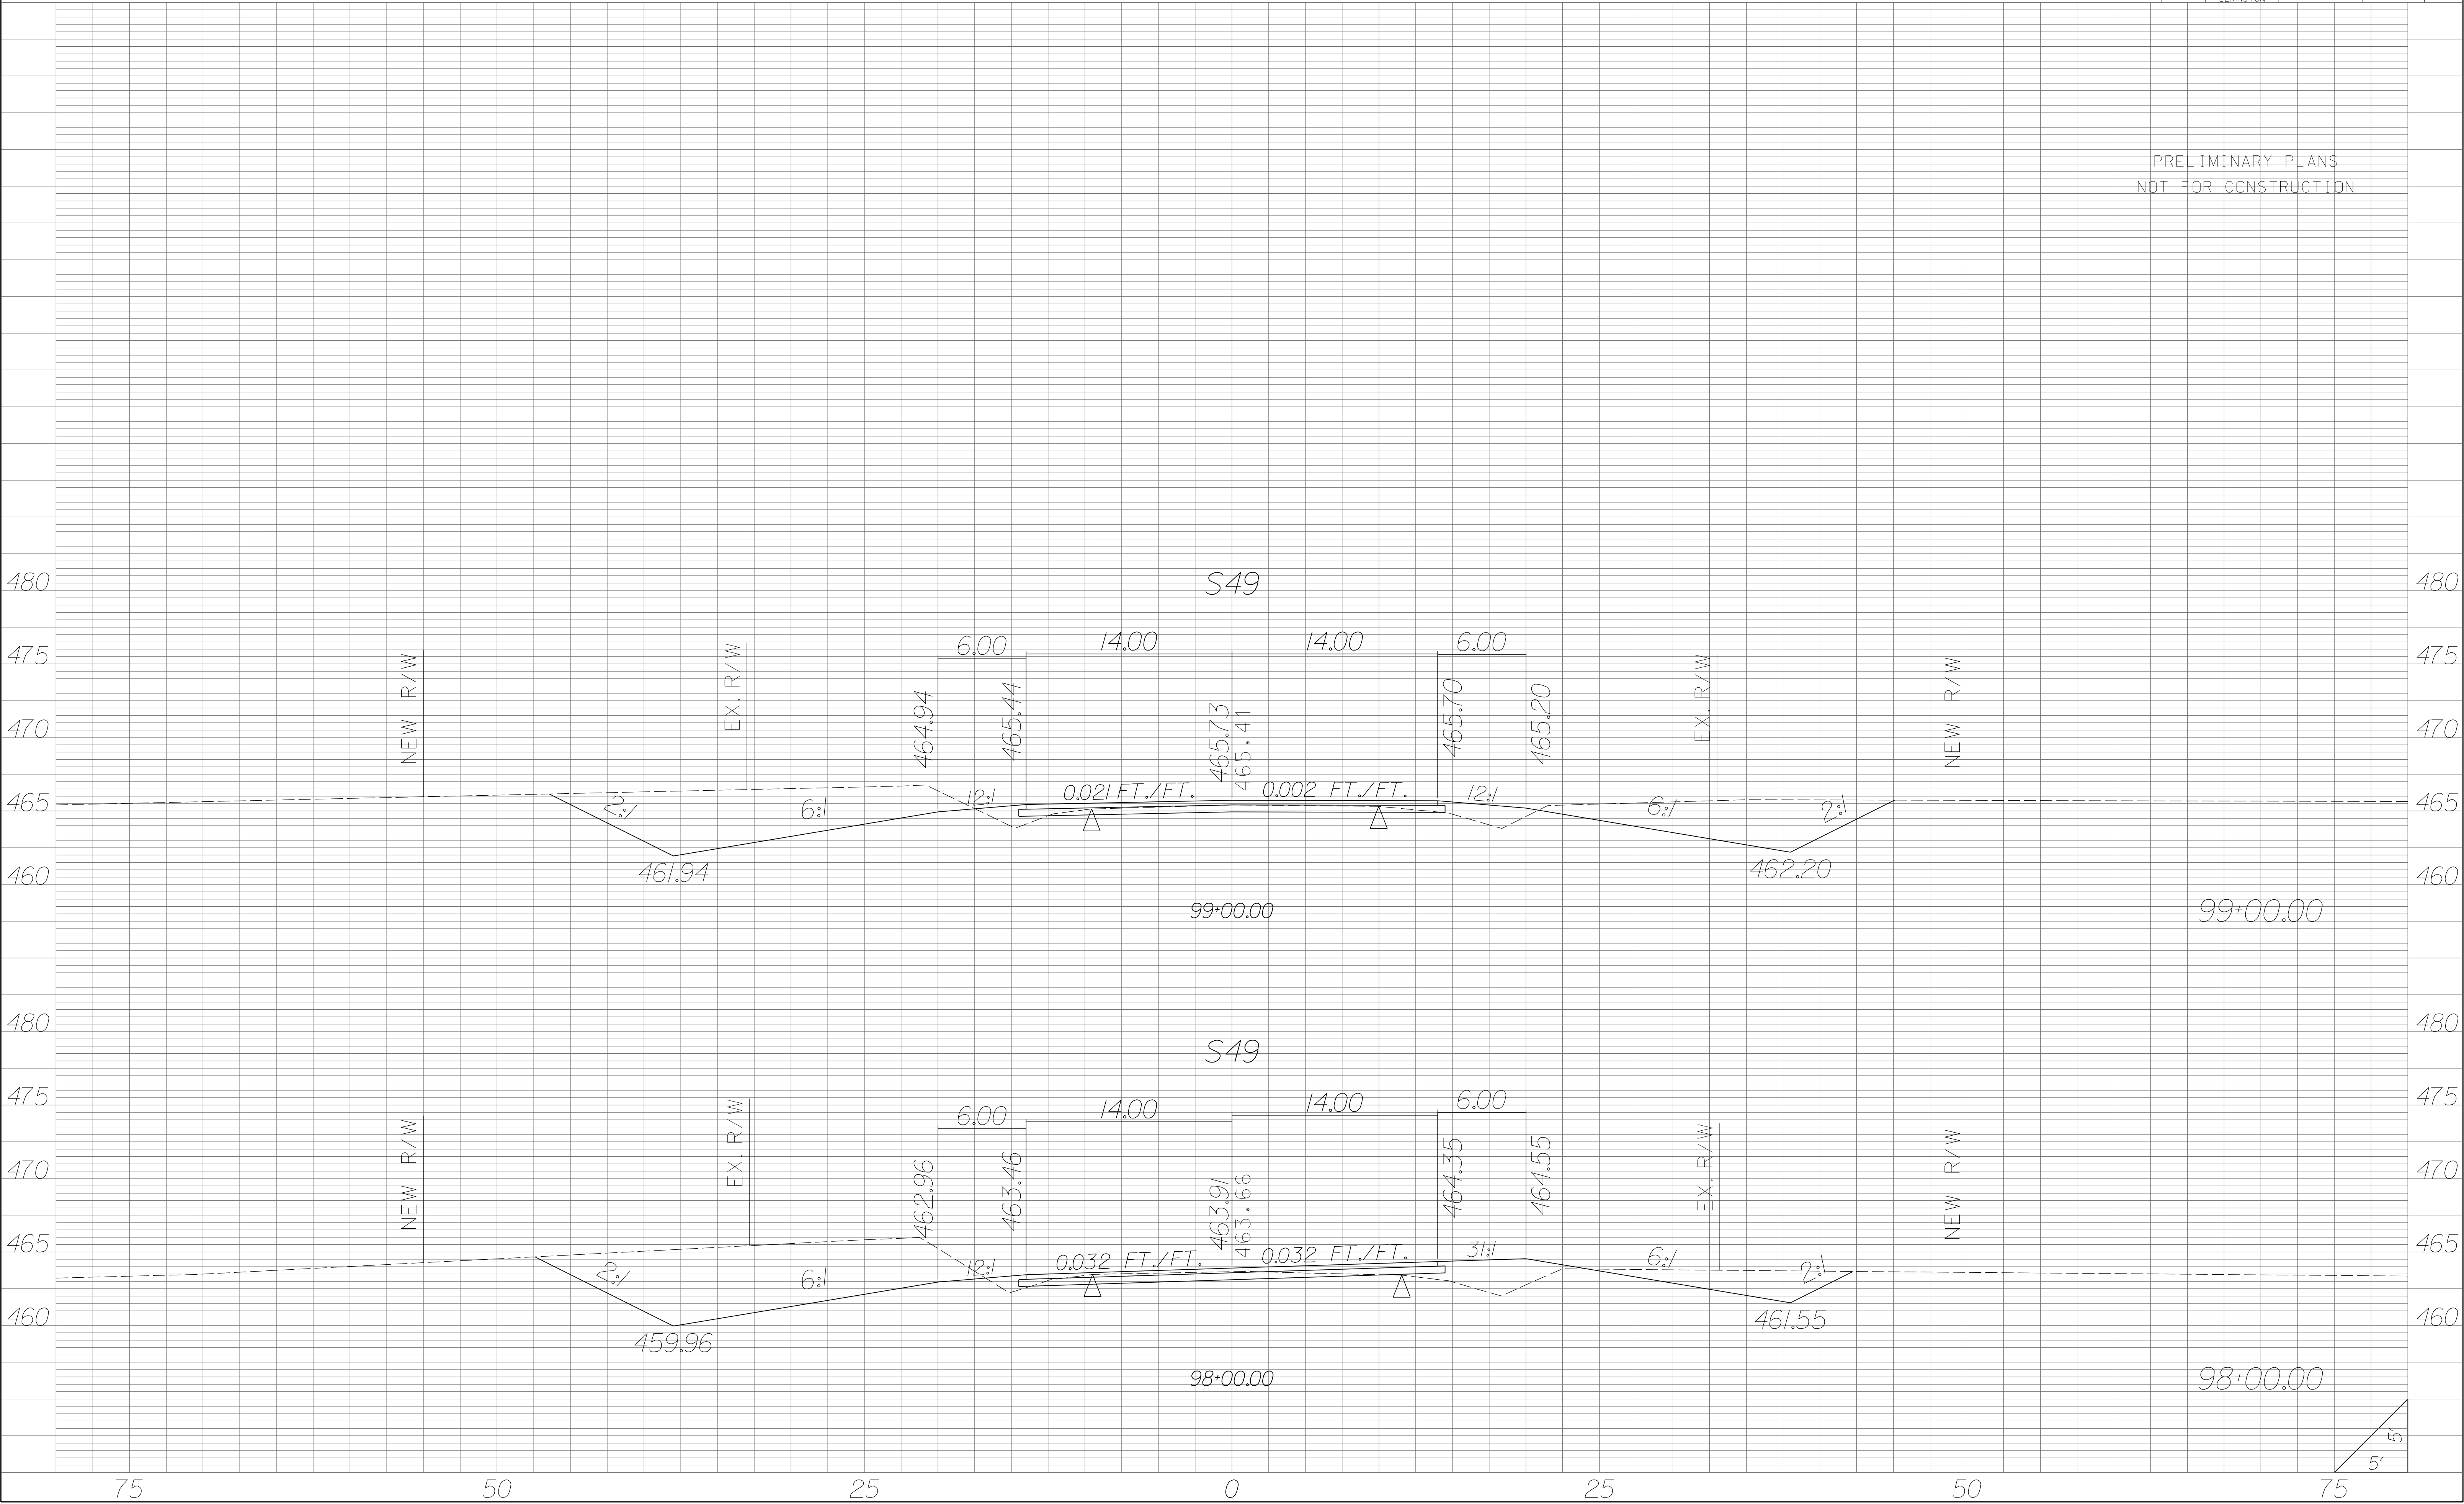


| STATE | COUNTY | PROJECT ID | RD/RTE NO. | SHEET NO. |
|-------|-----------------------------------|------------|------------|-----------|
| SC | NEWBERRY RICHLAND LEXINGTON | P029208 | 1-26 | X-756 |


PRELIMINARY PLANS
NOT FOR CONSTRUCTION

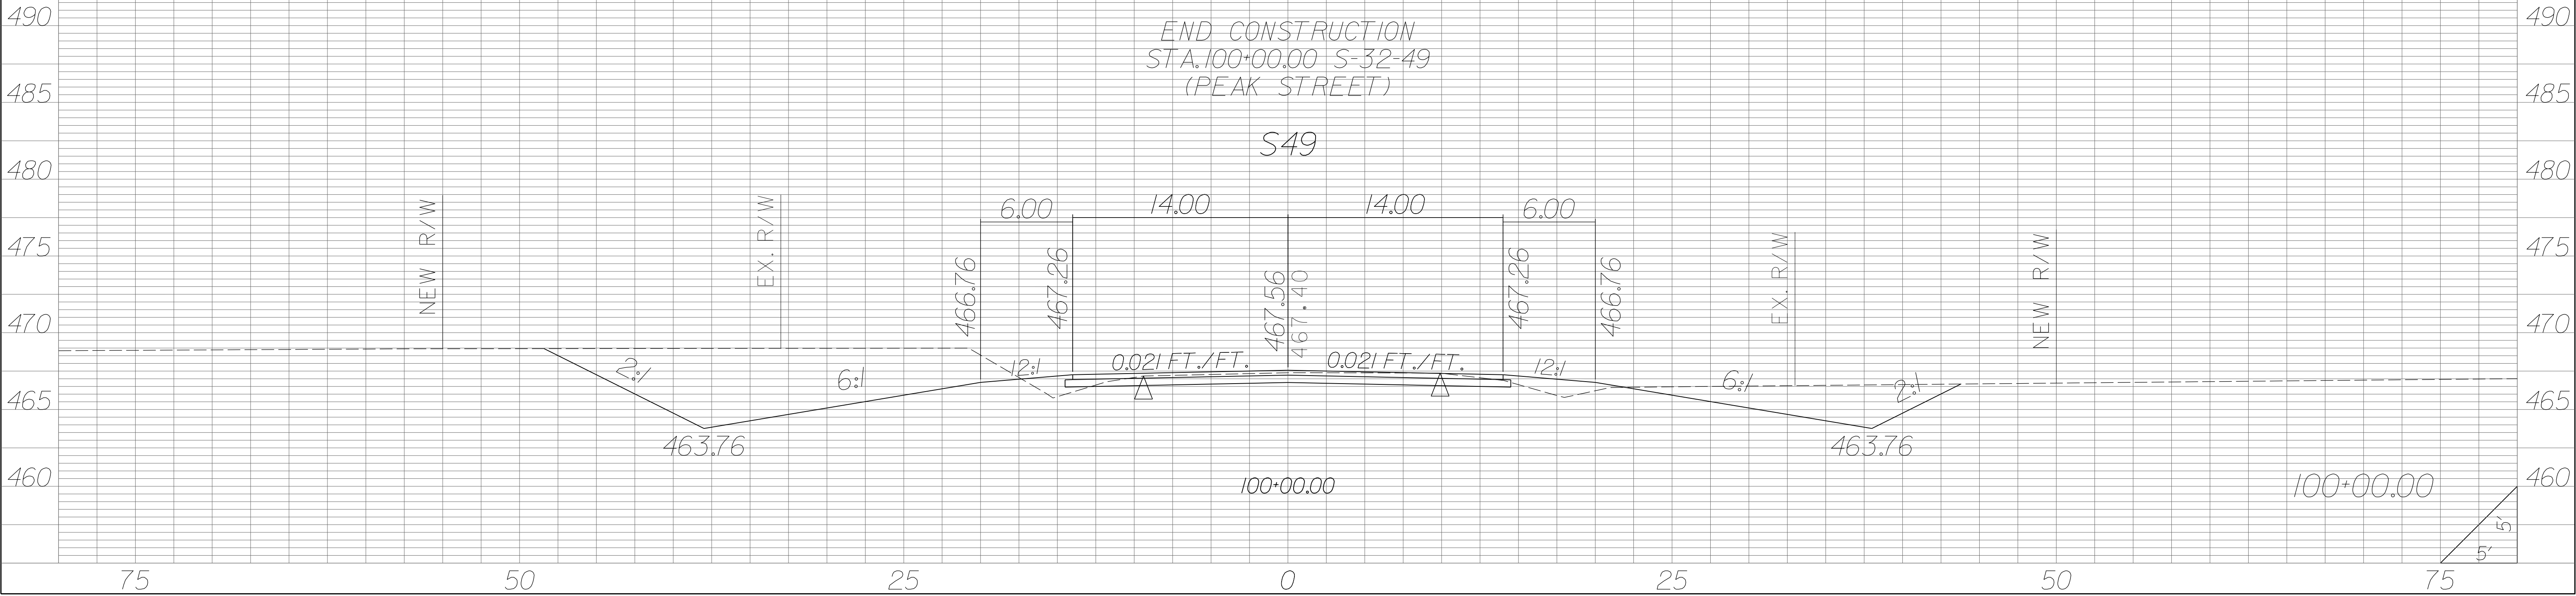


| | | | | |
|-------|-----------------------------------|------------|------------|-----------|
| STATE | COUNTY | PROJECT ID | RD/RTE NO. | SHEET NO. |
| SC | NEWBERRY RICHLAND LEXINGTON | P029208 | I-26 | X-757 |

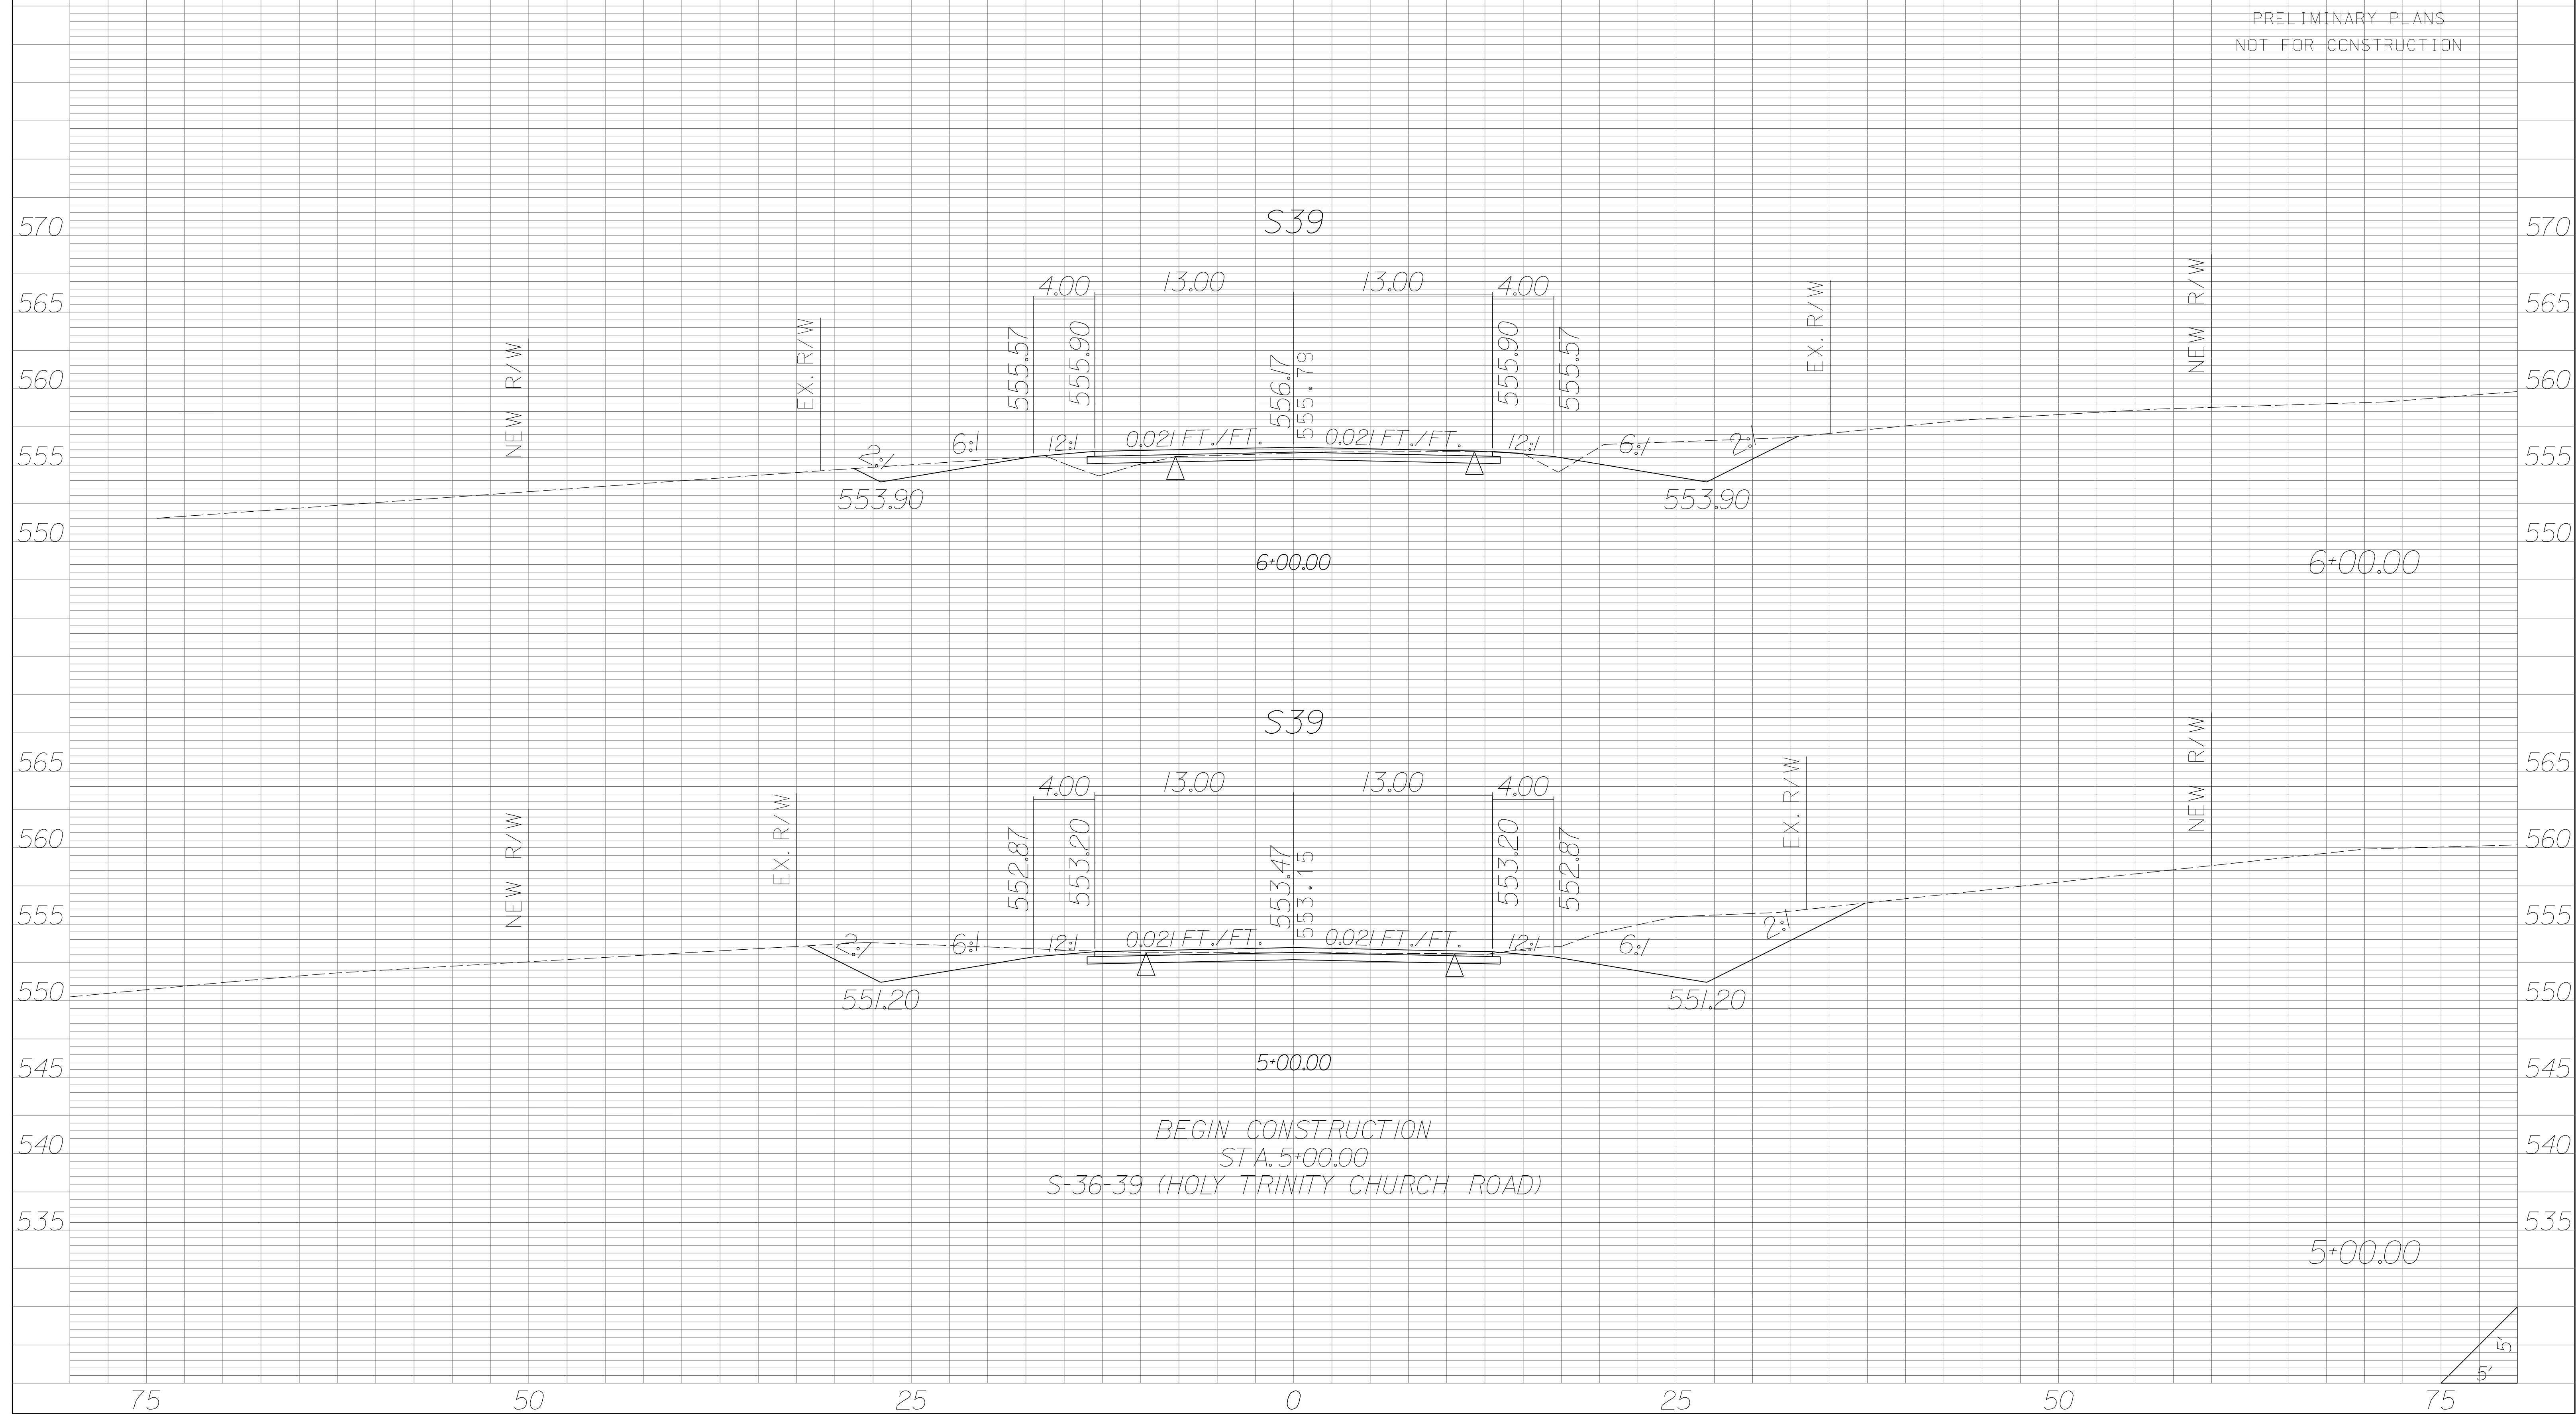


| STATE | COUNTY | PROJECT ID | RD/RTE NO. | SHEET NO. |
|-------|-----------------------------------|------------|------------|-----------|
| SC | NEWBERRY RICHLAND LEXINGTON | P029208 | 1-26 | X-758 |

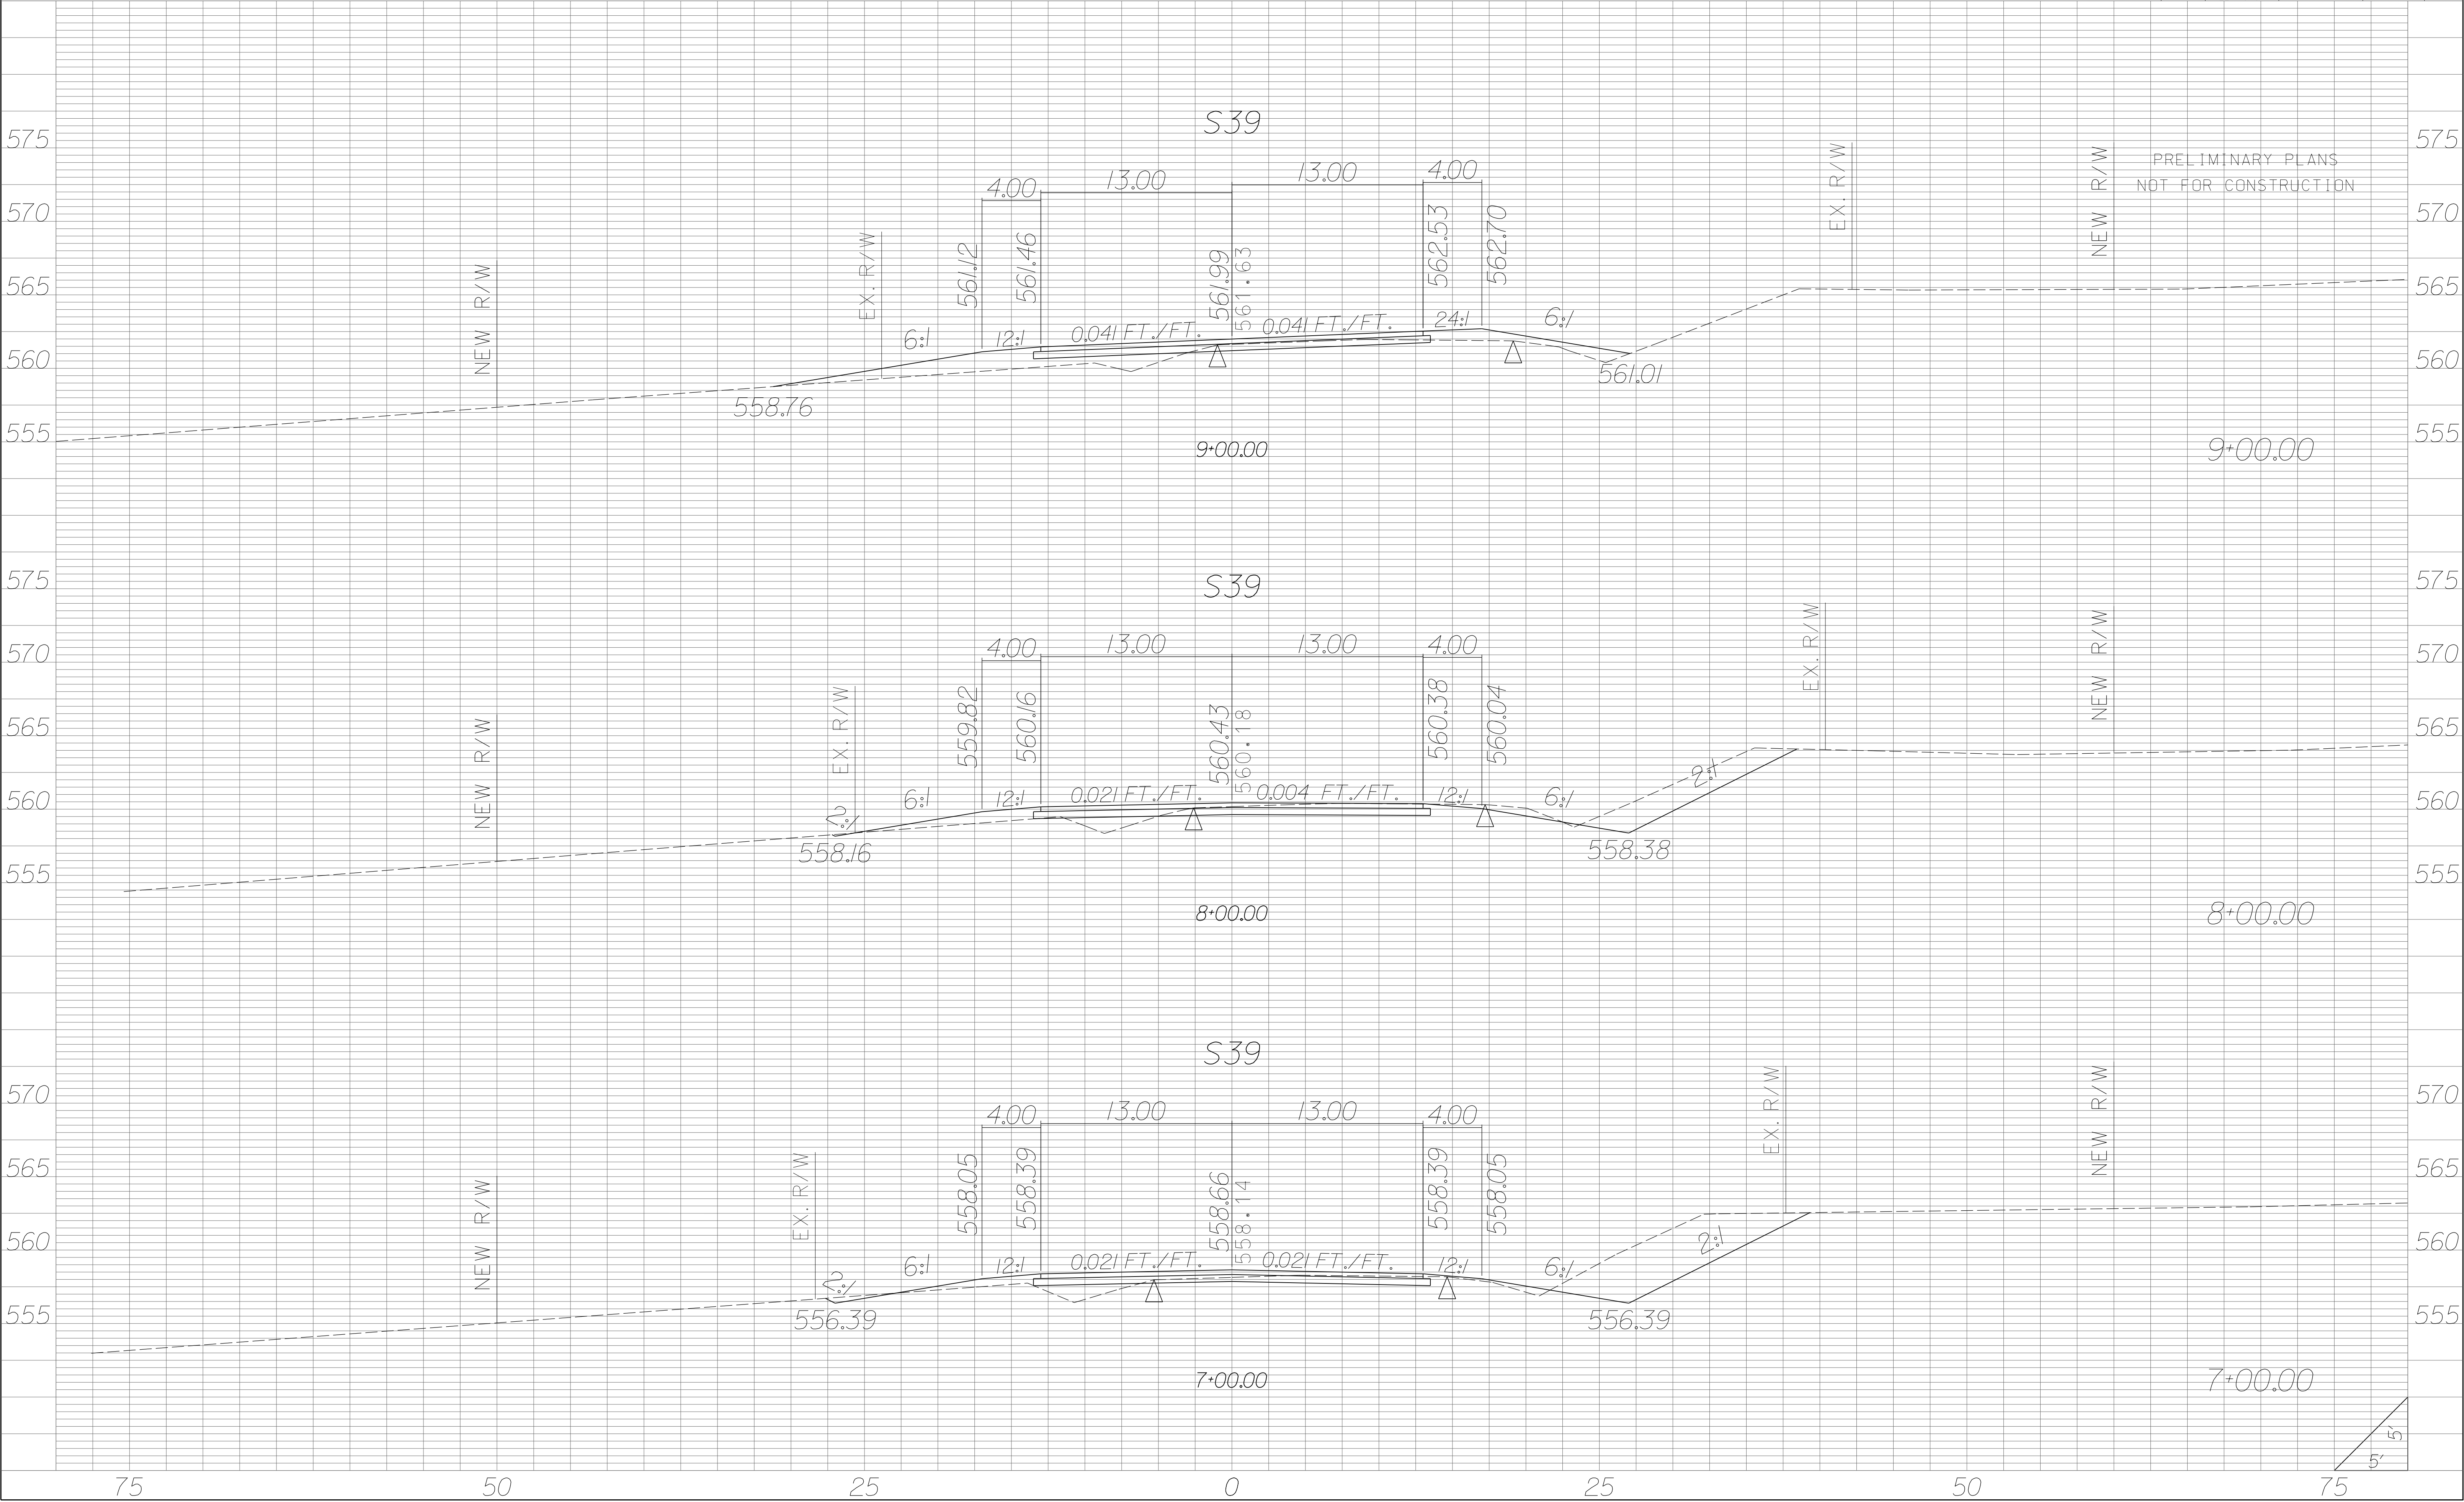

| STATE | COUNTY | PROJECT ID | RD/RTE NO. | SHEET NO. |
|-------|-----------------------------------|------------|------------|-----------|
| SC | NEWBERRY RICHLAND LEXINGTON | P029208 | 1-26 | X-759 |

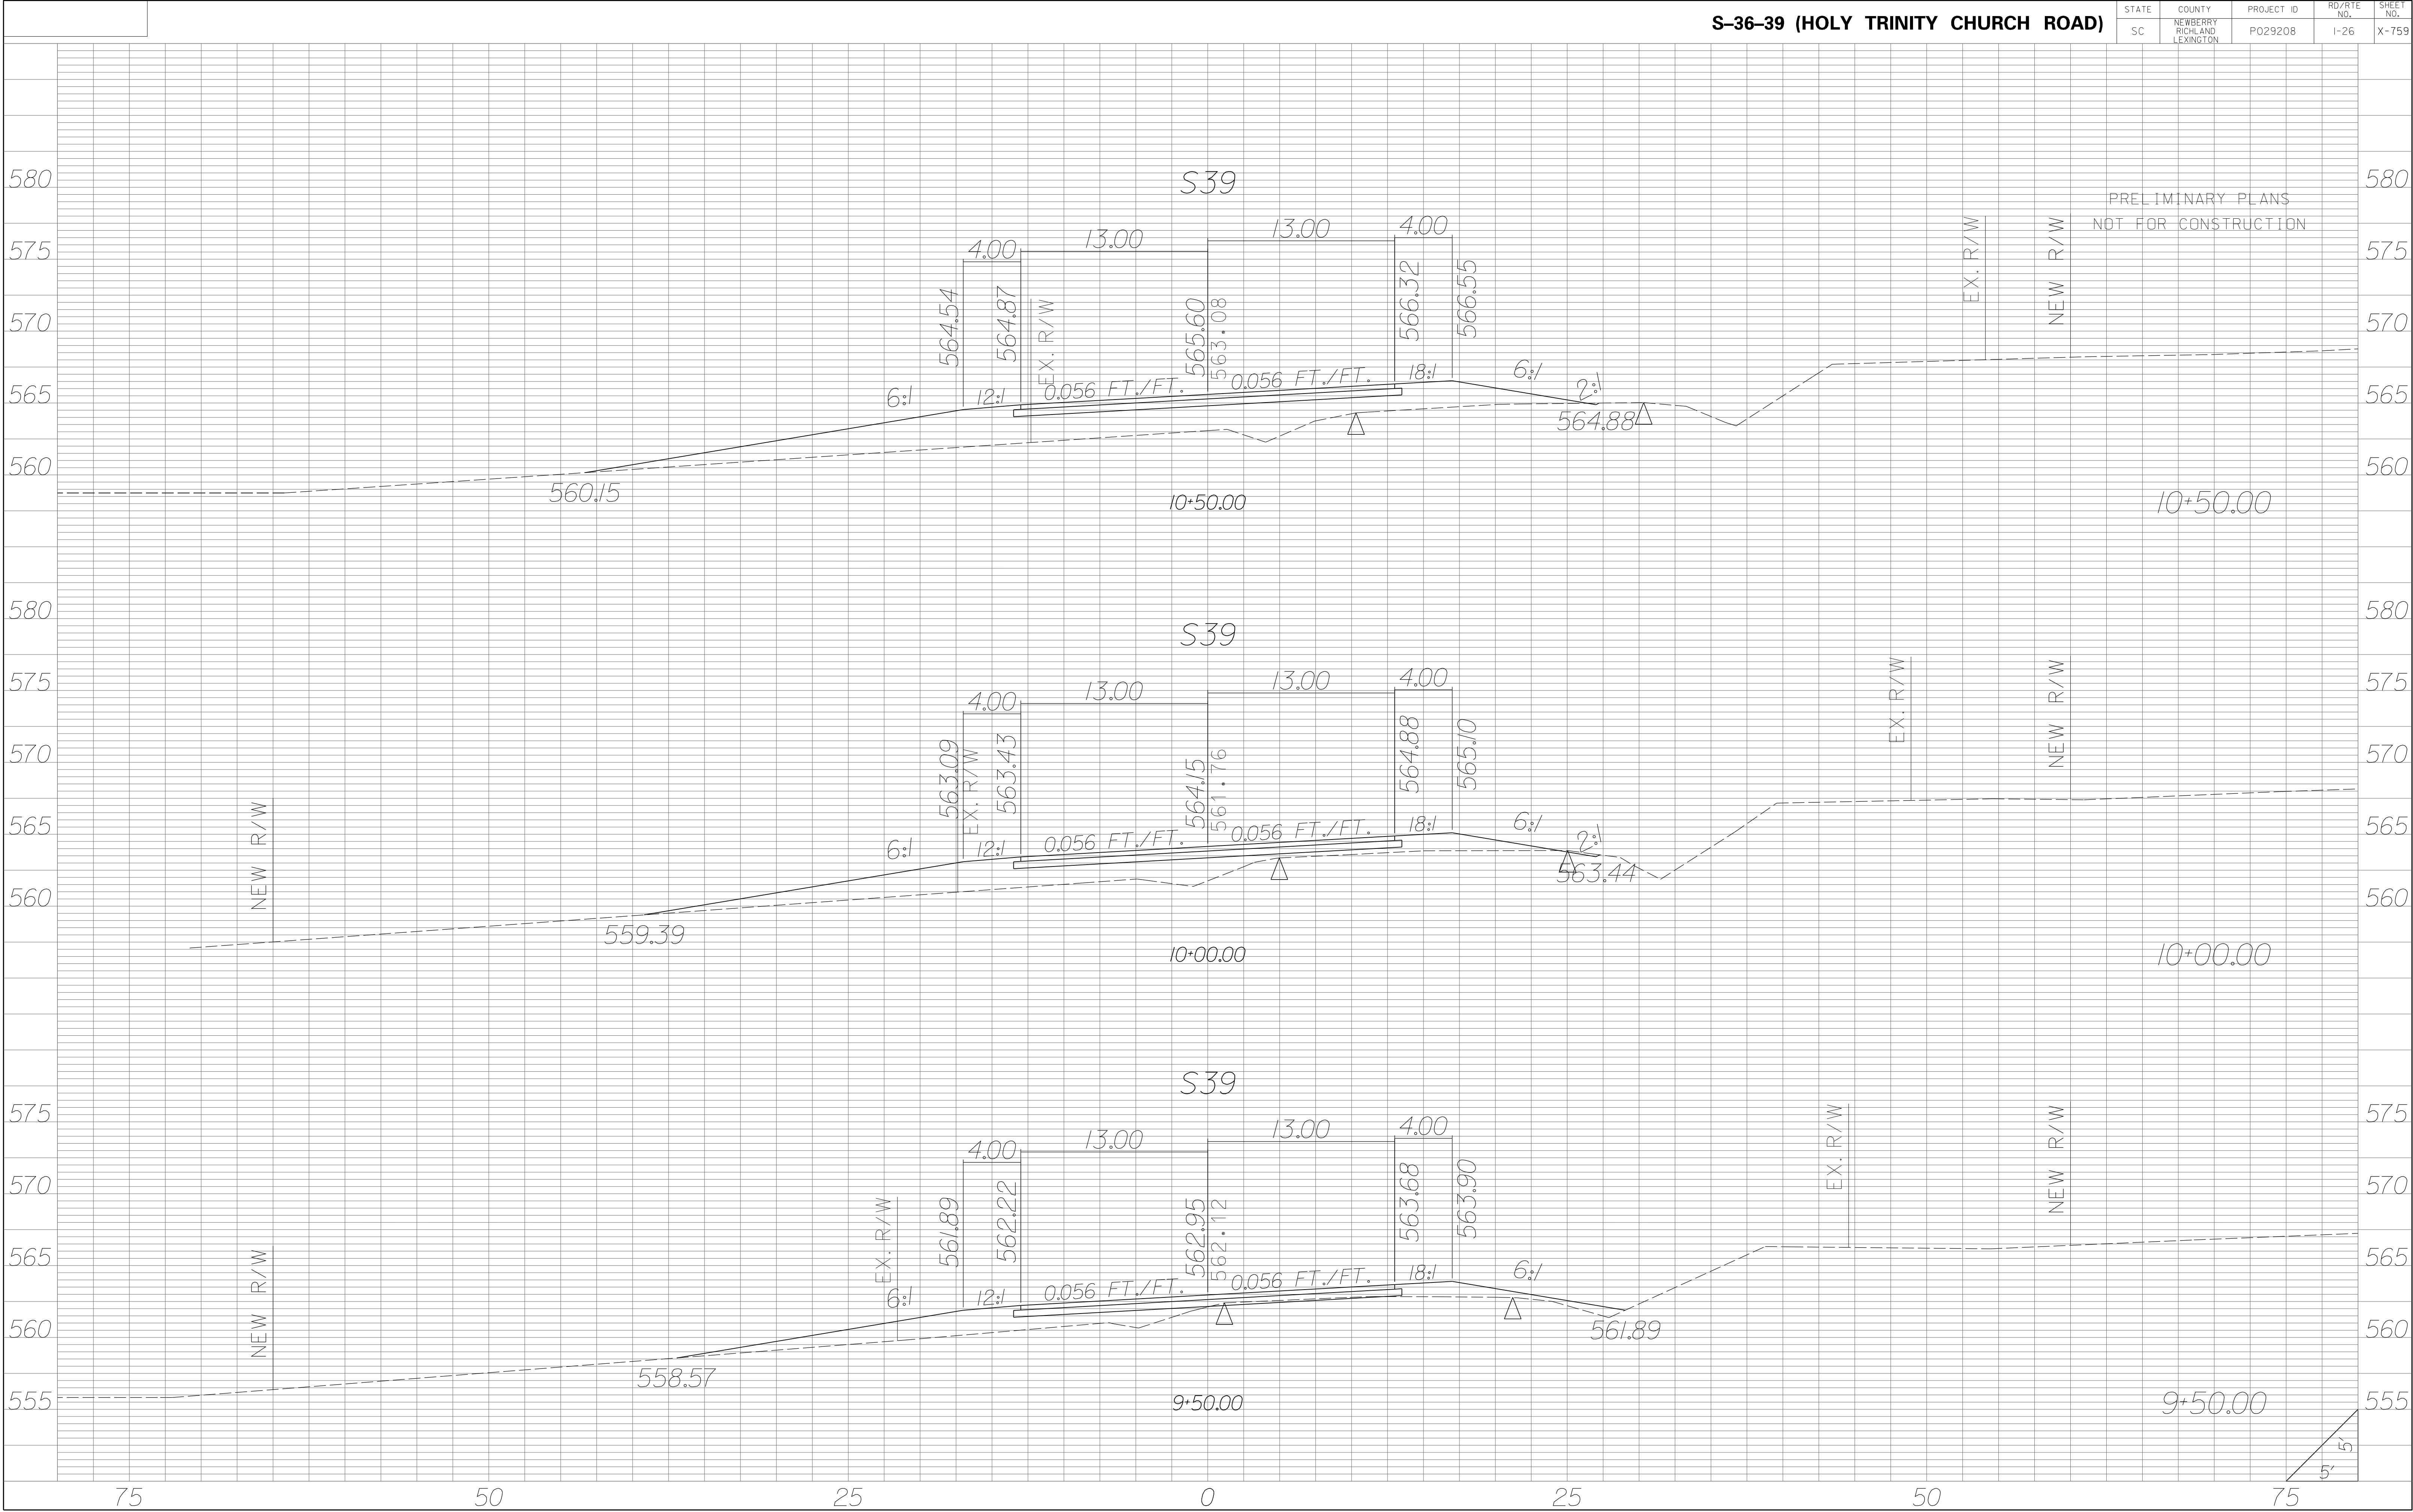


| | | | | |
|-------|-----------------------------------|------------|------------|-----------|
| STATE | COUNTY | PROJECT ID | RD/RTE NO. | SHEET NO. |
| SC | NEWBERRY RICHLAND LEXINGTON | P029208 | 1-26 | X-761 |

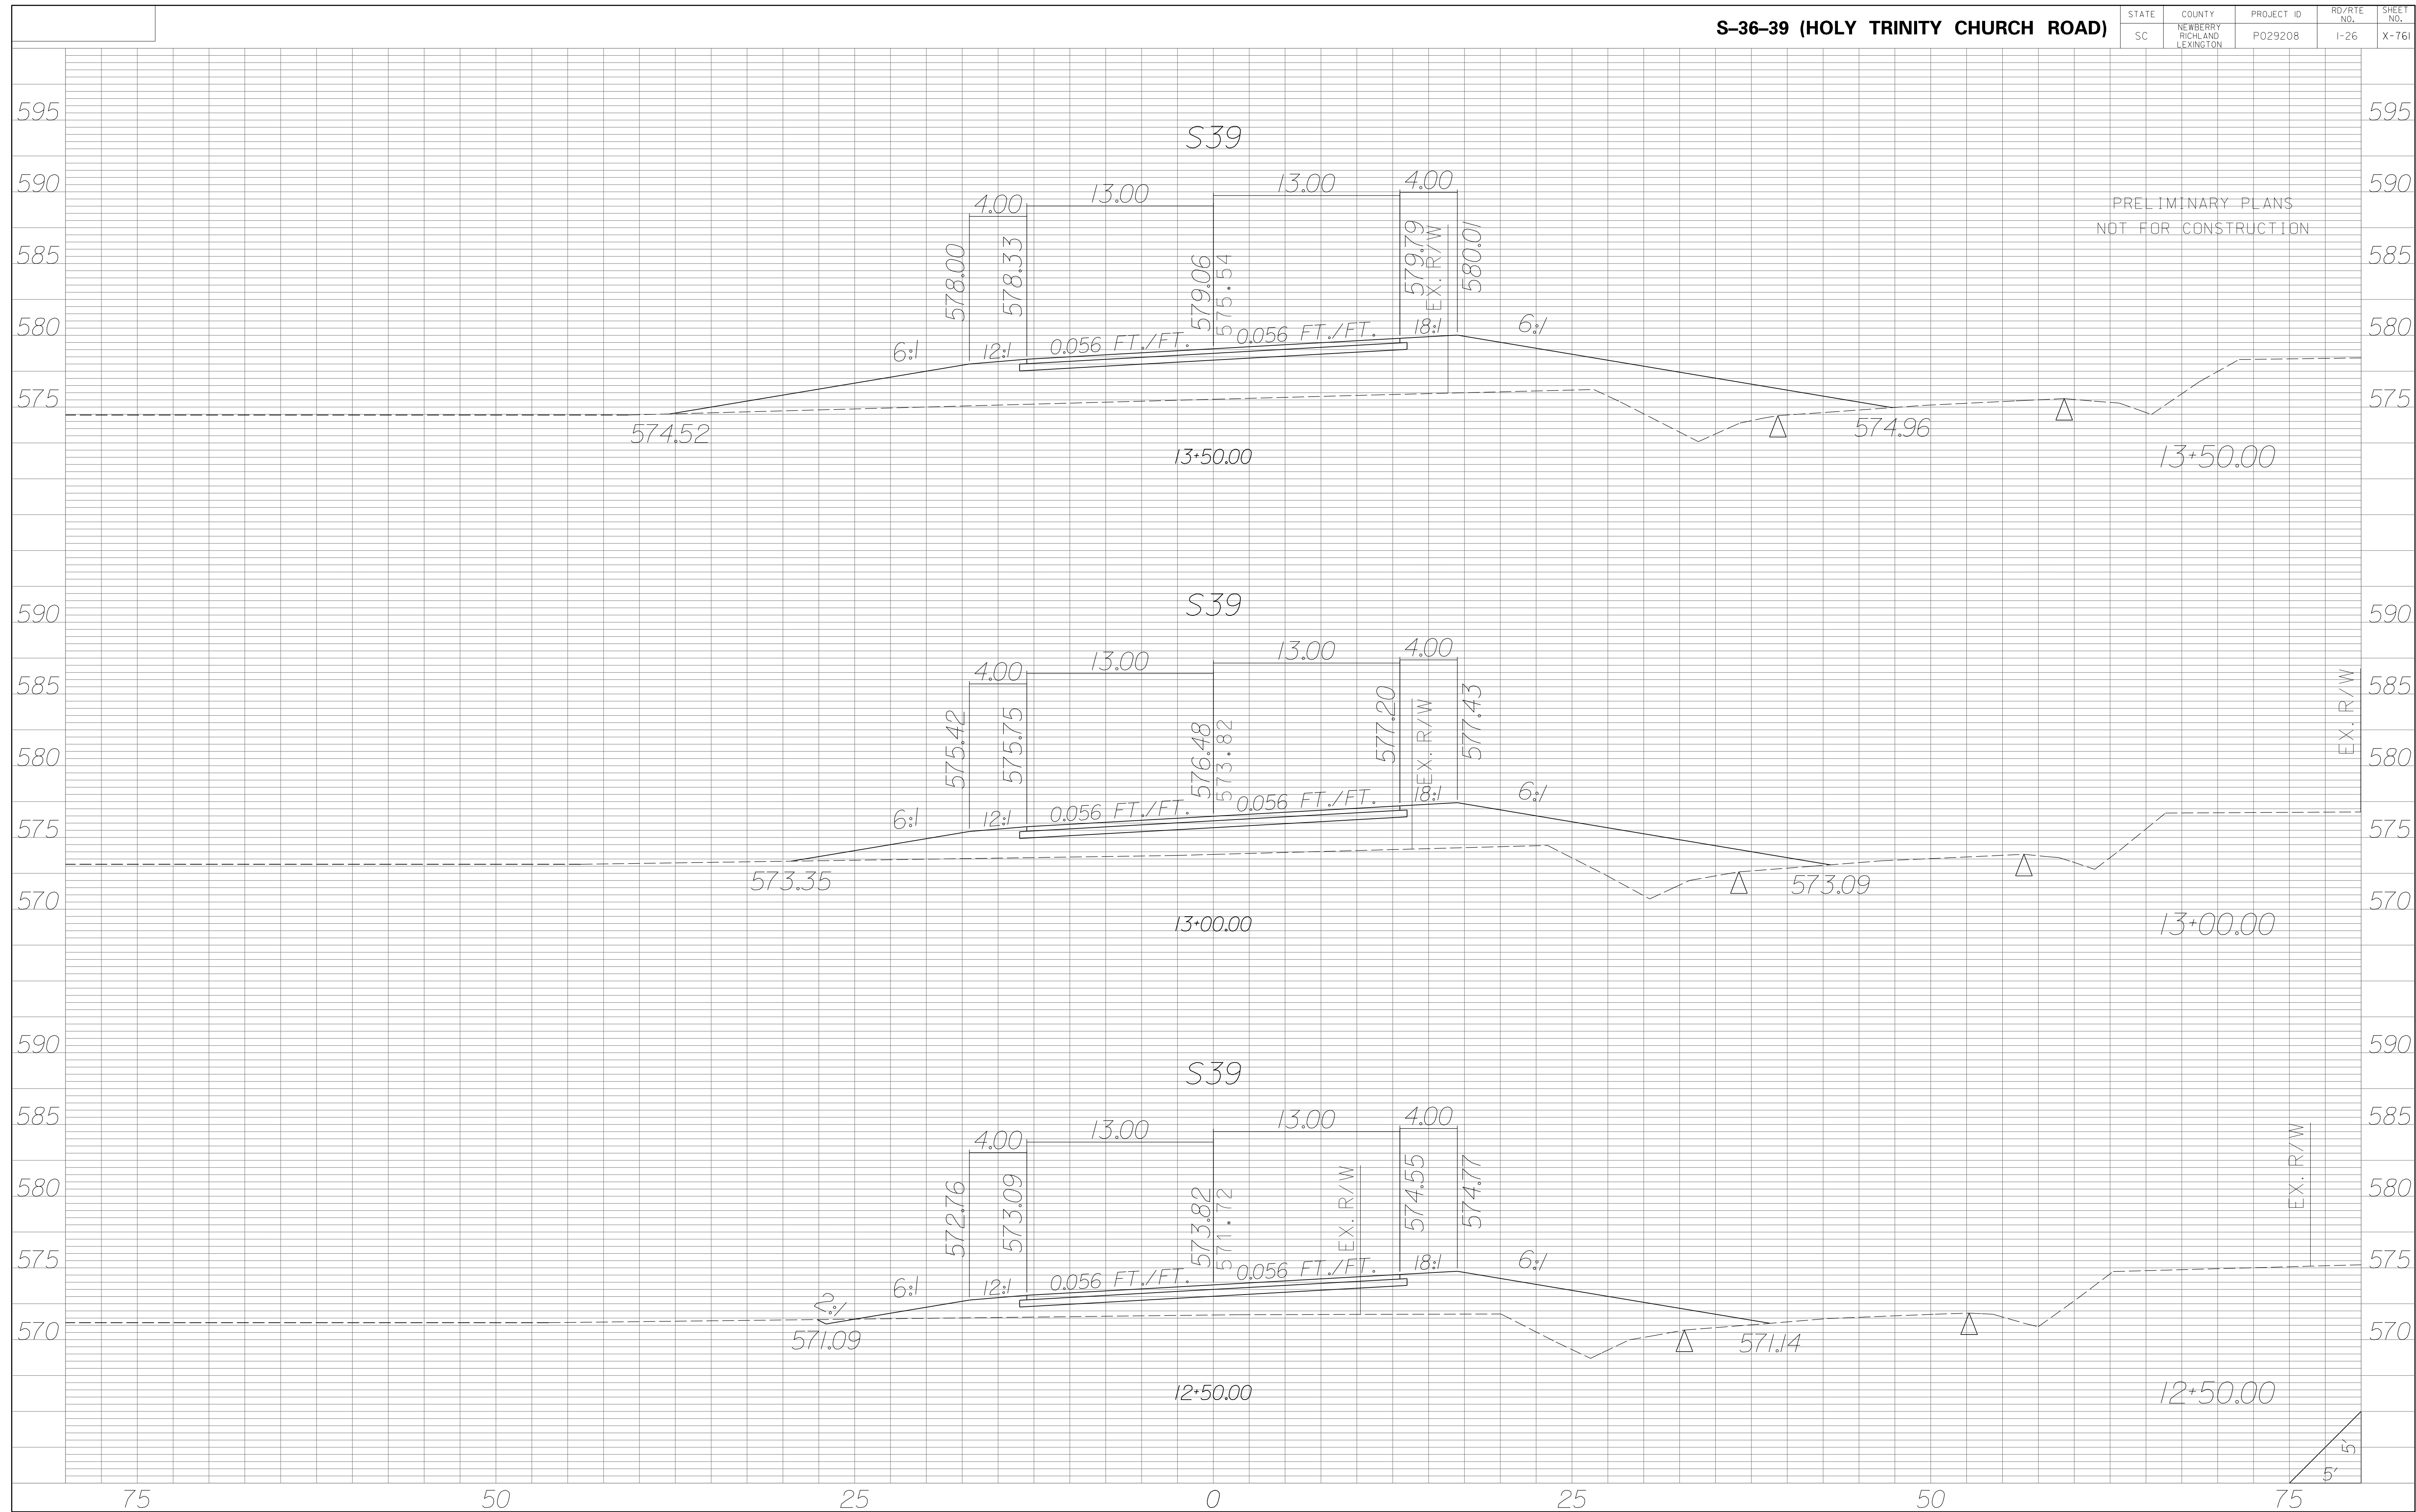


| STATE | COUNTY | PROJECT ID | RD/RTE NO. | SHEET NO. |
|-------|-----------------------------------|------------|------------|-----------|
| SC | NEWBERRY RICHLAND LEXINGTON | P029208 | I-26 | X-762 |


PRELIMINARY PLANS
NOT FOR CONSTRUCTION

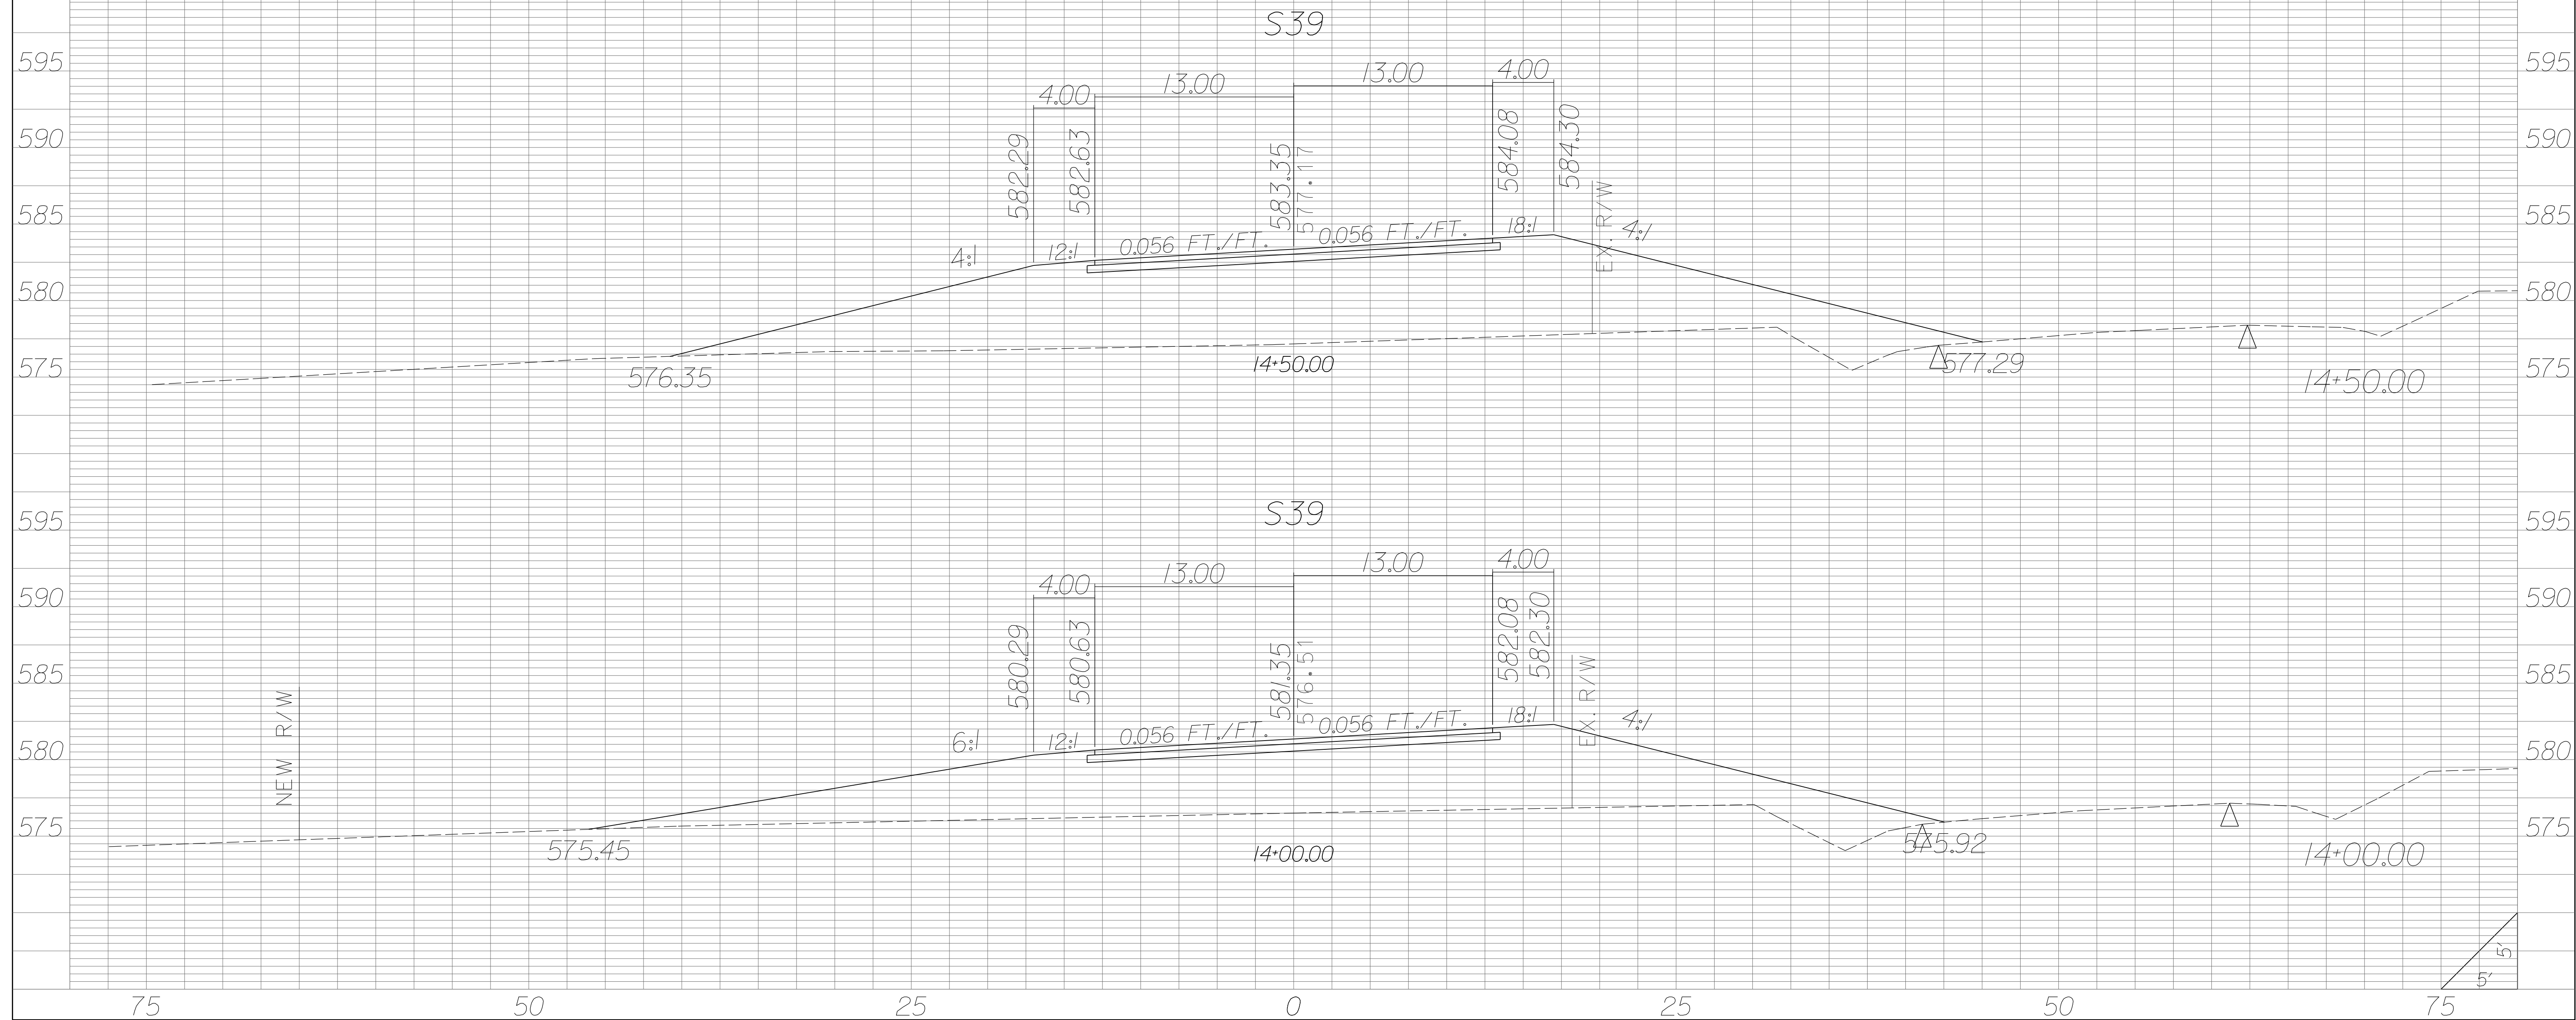

| STATE | COUNTY | PROJECT ID | RD/RTE NO. | SHEET NO. |
|-------|-----------------------------------|------------|------------|-----------|
| SC | NEWBERRY RICHLAND LEXINGTON | P029208 | 1-26 | X-763 |


PRELIMINARY PLANS
NOT FOR CONSTRUCTION

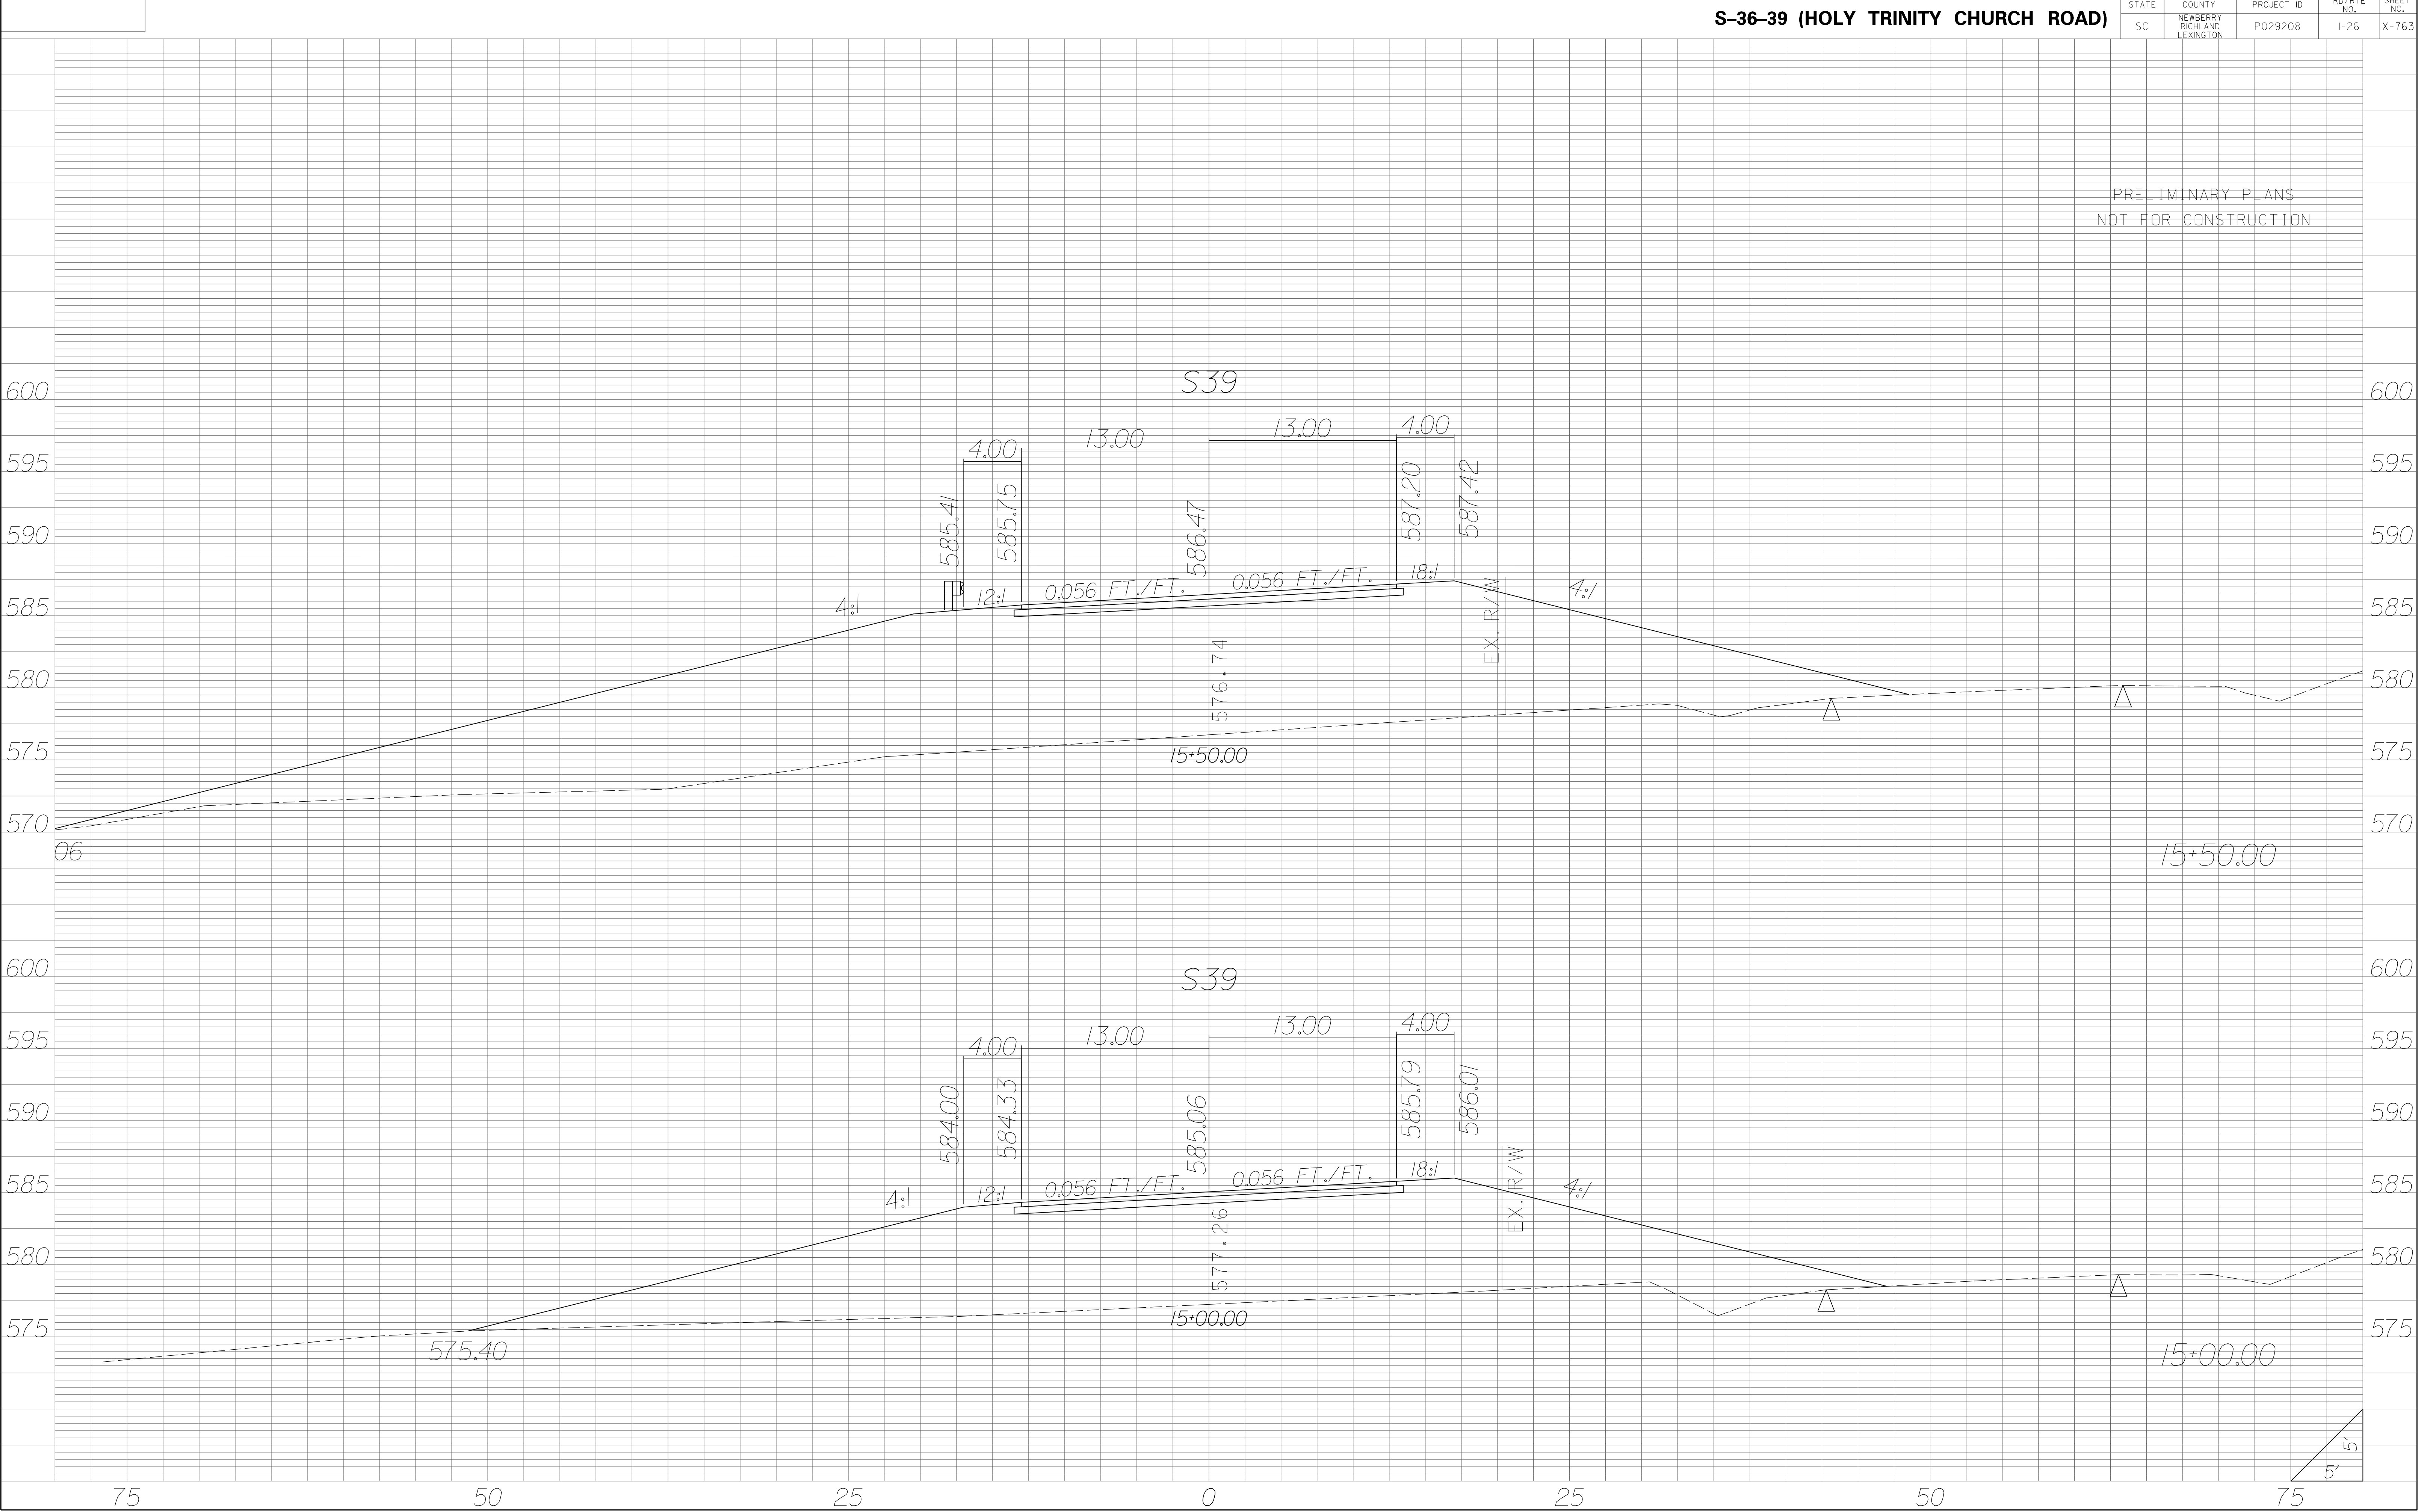

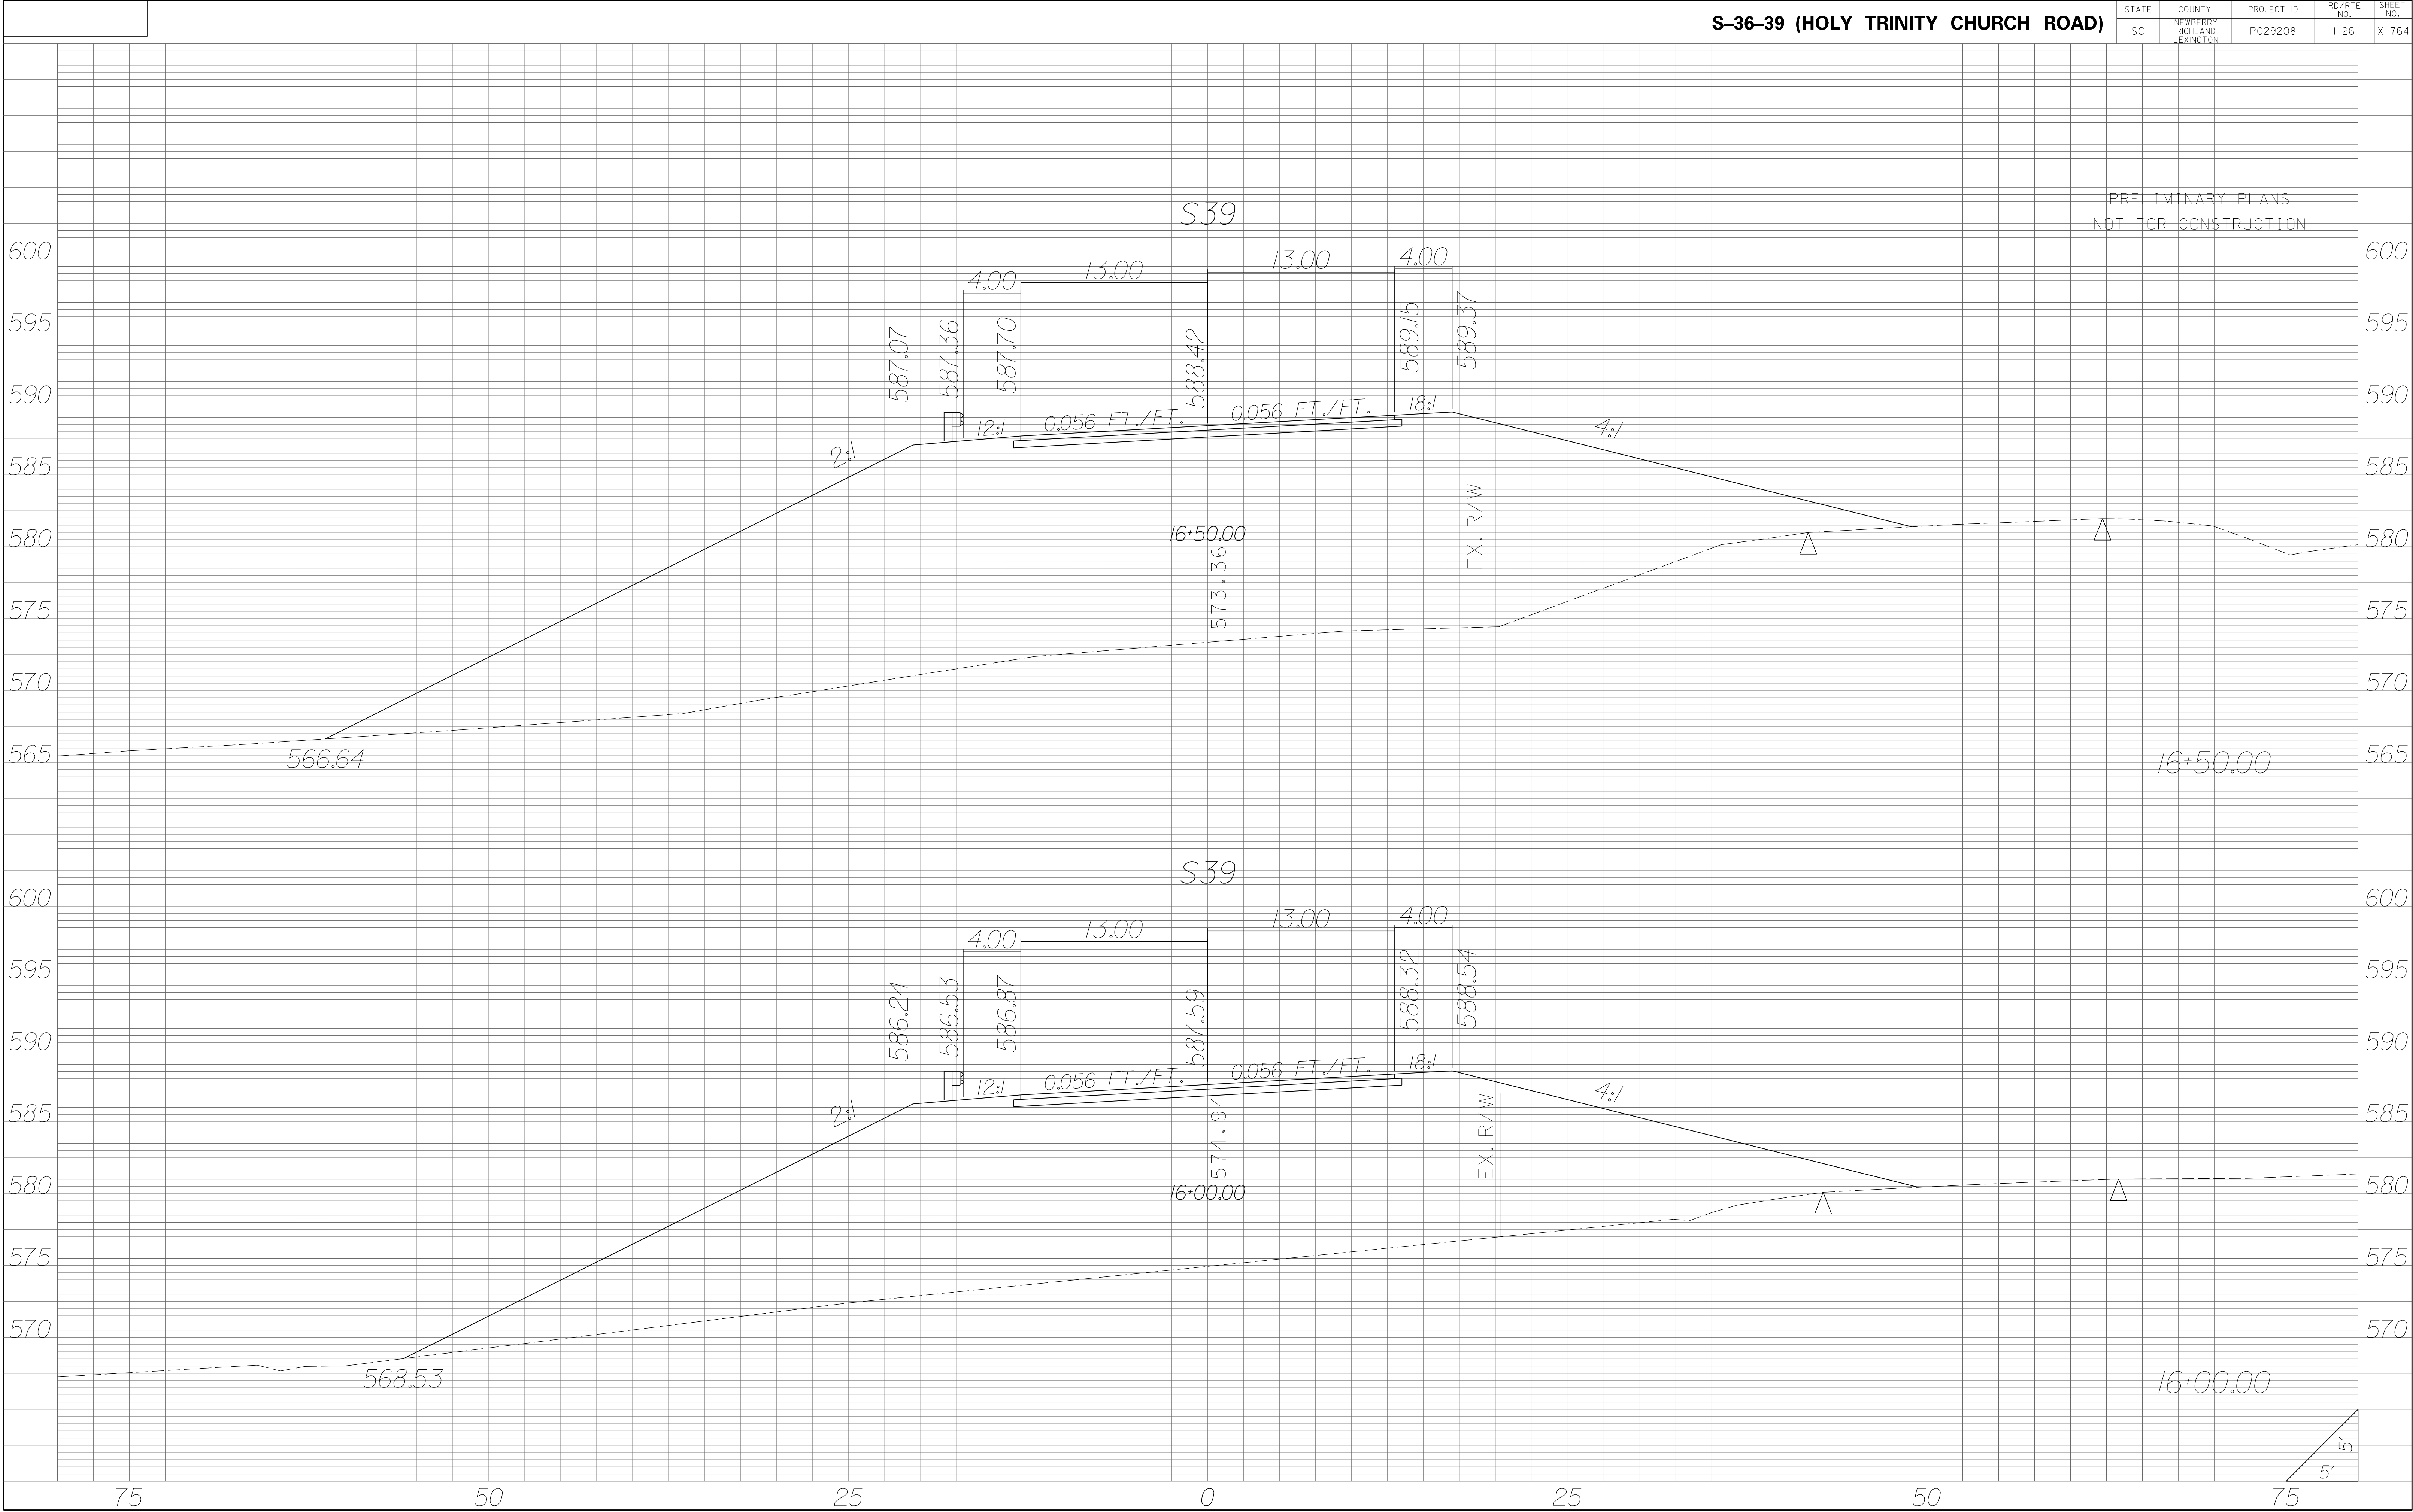

| STATE | COUNTY | PROJECT ID | RD/RTE NO. | SHEET NO. |
|-------|-----------------------------------|------------|------------|-----------|
| SC | NEWBERRY RICHLAND LEXINGTON | P029208 | 1-26 | X-766 |

PRELIMINARY PLANS
NOT FOR CONSTRUCTION

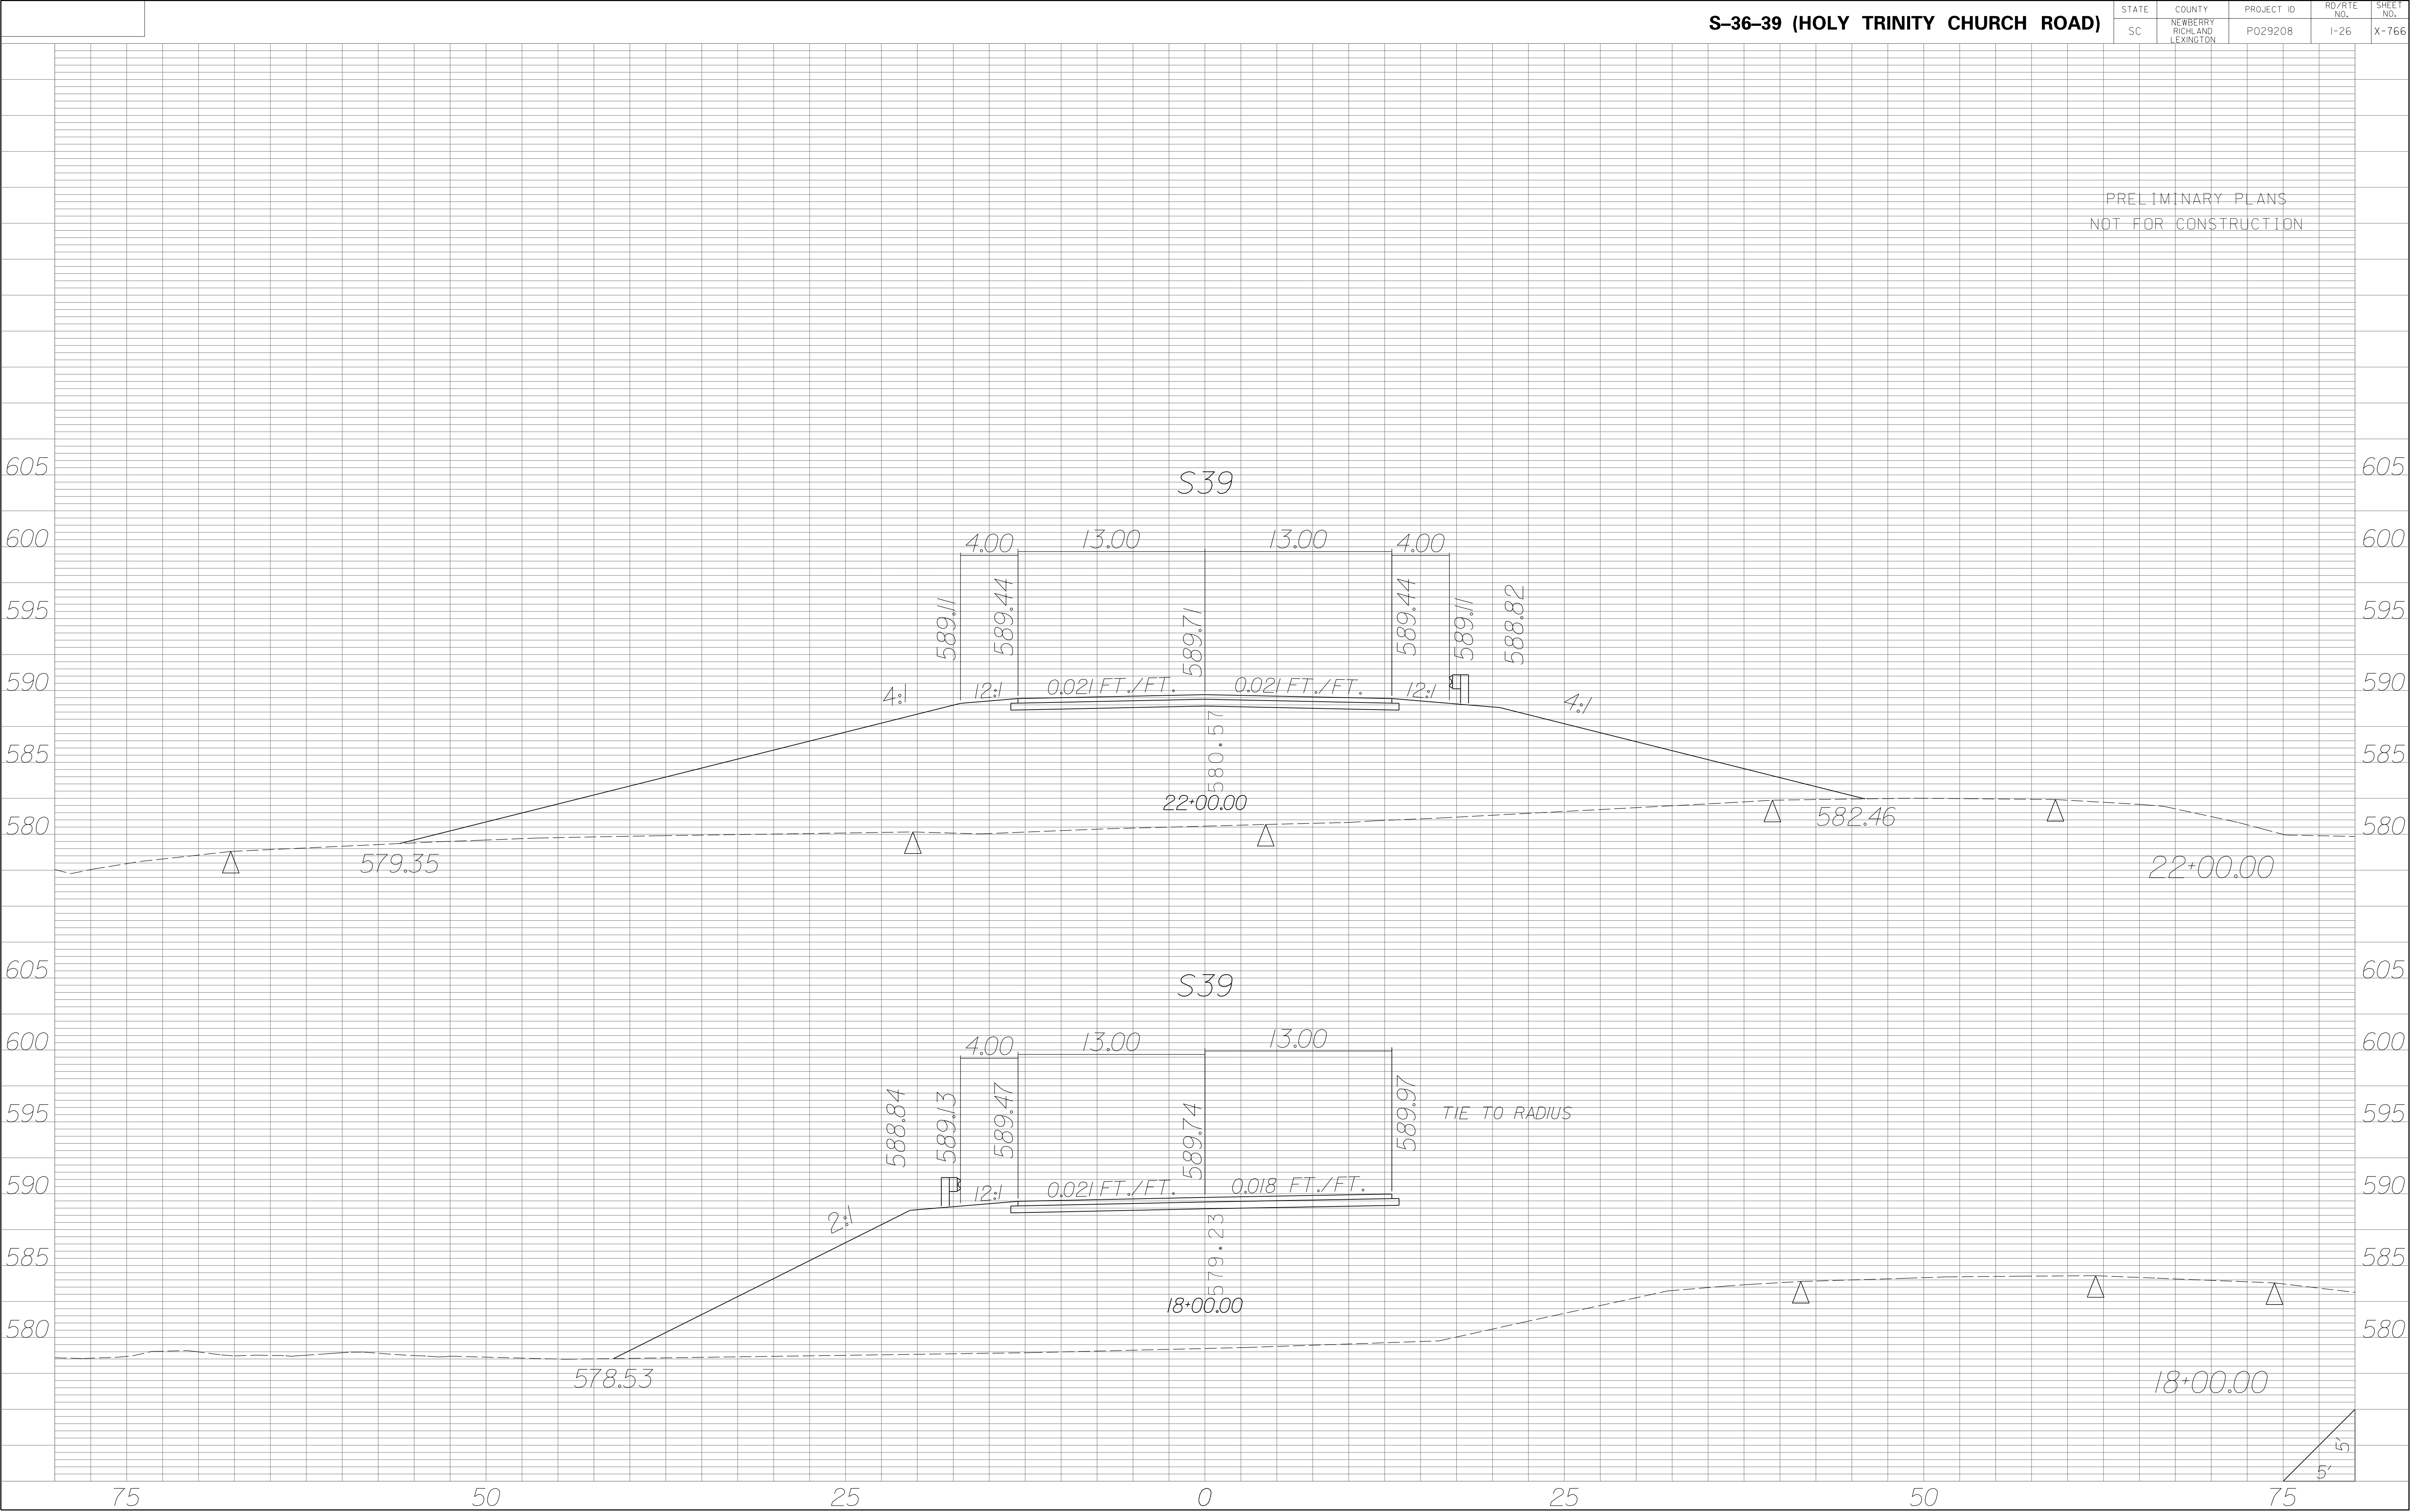

S-36-39 (HOLY TRINITY CHURCH ROAD)

| STATE | COUNTY | PROJECT ID | RD/RTE NO. | SHEET NO. |
|-------|-----------------------------|------------|------------|-----------|
| SC | NEWBERRY RICHLAND LEXINGTON | P029208 | I-26 | X-767 |

PRELIMINARY PLANS
NOT FOR CONSTRUCTION

Top Section:

- Station: 24+00.00
- Centerline Elevation: 580.00
- Proposed Elevation: 588.00
- Shoulder Width: 4.00
- Right-of-Way (R/W) Width: 13.00
- Proposed Elevation at R/W: 588.96
- Proposed Elevation at Shoulder: 588.88
- Proposed Elevation at Centerline: 588.63
- Proposed Elevation at R/W: 588.36
- Proposed Elevation at Shoulder: 588.02
- Proposed Elevation at Centerline: 587.73
- Proposed Elevation at R/W: 588.02
- Proposed Elevation at Shoulder: 587.73
- Proposed Elevation at Centerline: 587.42


Bottom Section:


- Station: 23+00.00
- Centerline Elevation: 580.00
- Proposed Elevation: 588.00
- Shoulder Width: 4.00
- Right-of-Way (R/W) Width: 13.00
- Proposed Elevation at R/W: 588.90
- Proposed Elevation at Shoulder: 588.56
- Proposed Elevation at Centerline: 588.27
- Proposed Elevation at R/W: 588.90
- Proposed Elevation at Shoulder: 588.56
- Proposed Elevation at Centerline: 588.27
- Proposed Elevation at R/W: 588.90
- Proposed Elevation at Shoulder: 588.56
- Proposed Elevation at Centerline: 588.27

Notes:

- TIE TO S-40-354 (BEAGLE RUN ROAD)
- 5' x 5' corner detail


| STATE | COUNTY | PROJECT ID | RD/RTE NO. | SHEET NO. |
|-------|-----------------------------------|------------|------------|-----------|
| SC | NEWBERRY RICHLAND LEXINGTON | P029208 | 1-26 | X-769 |

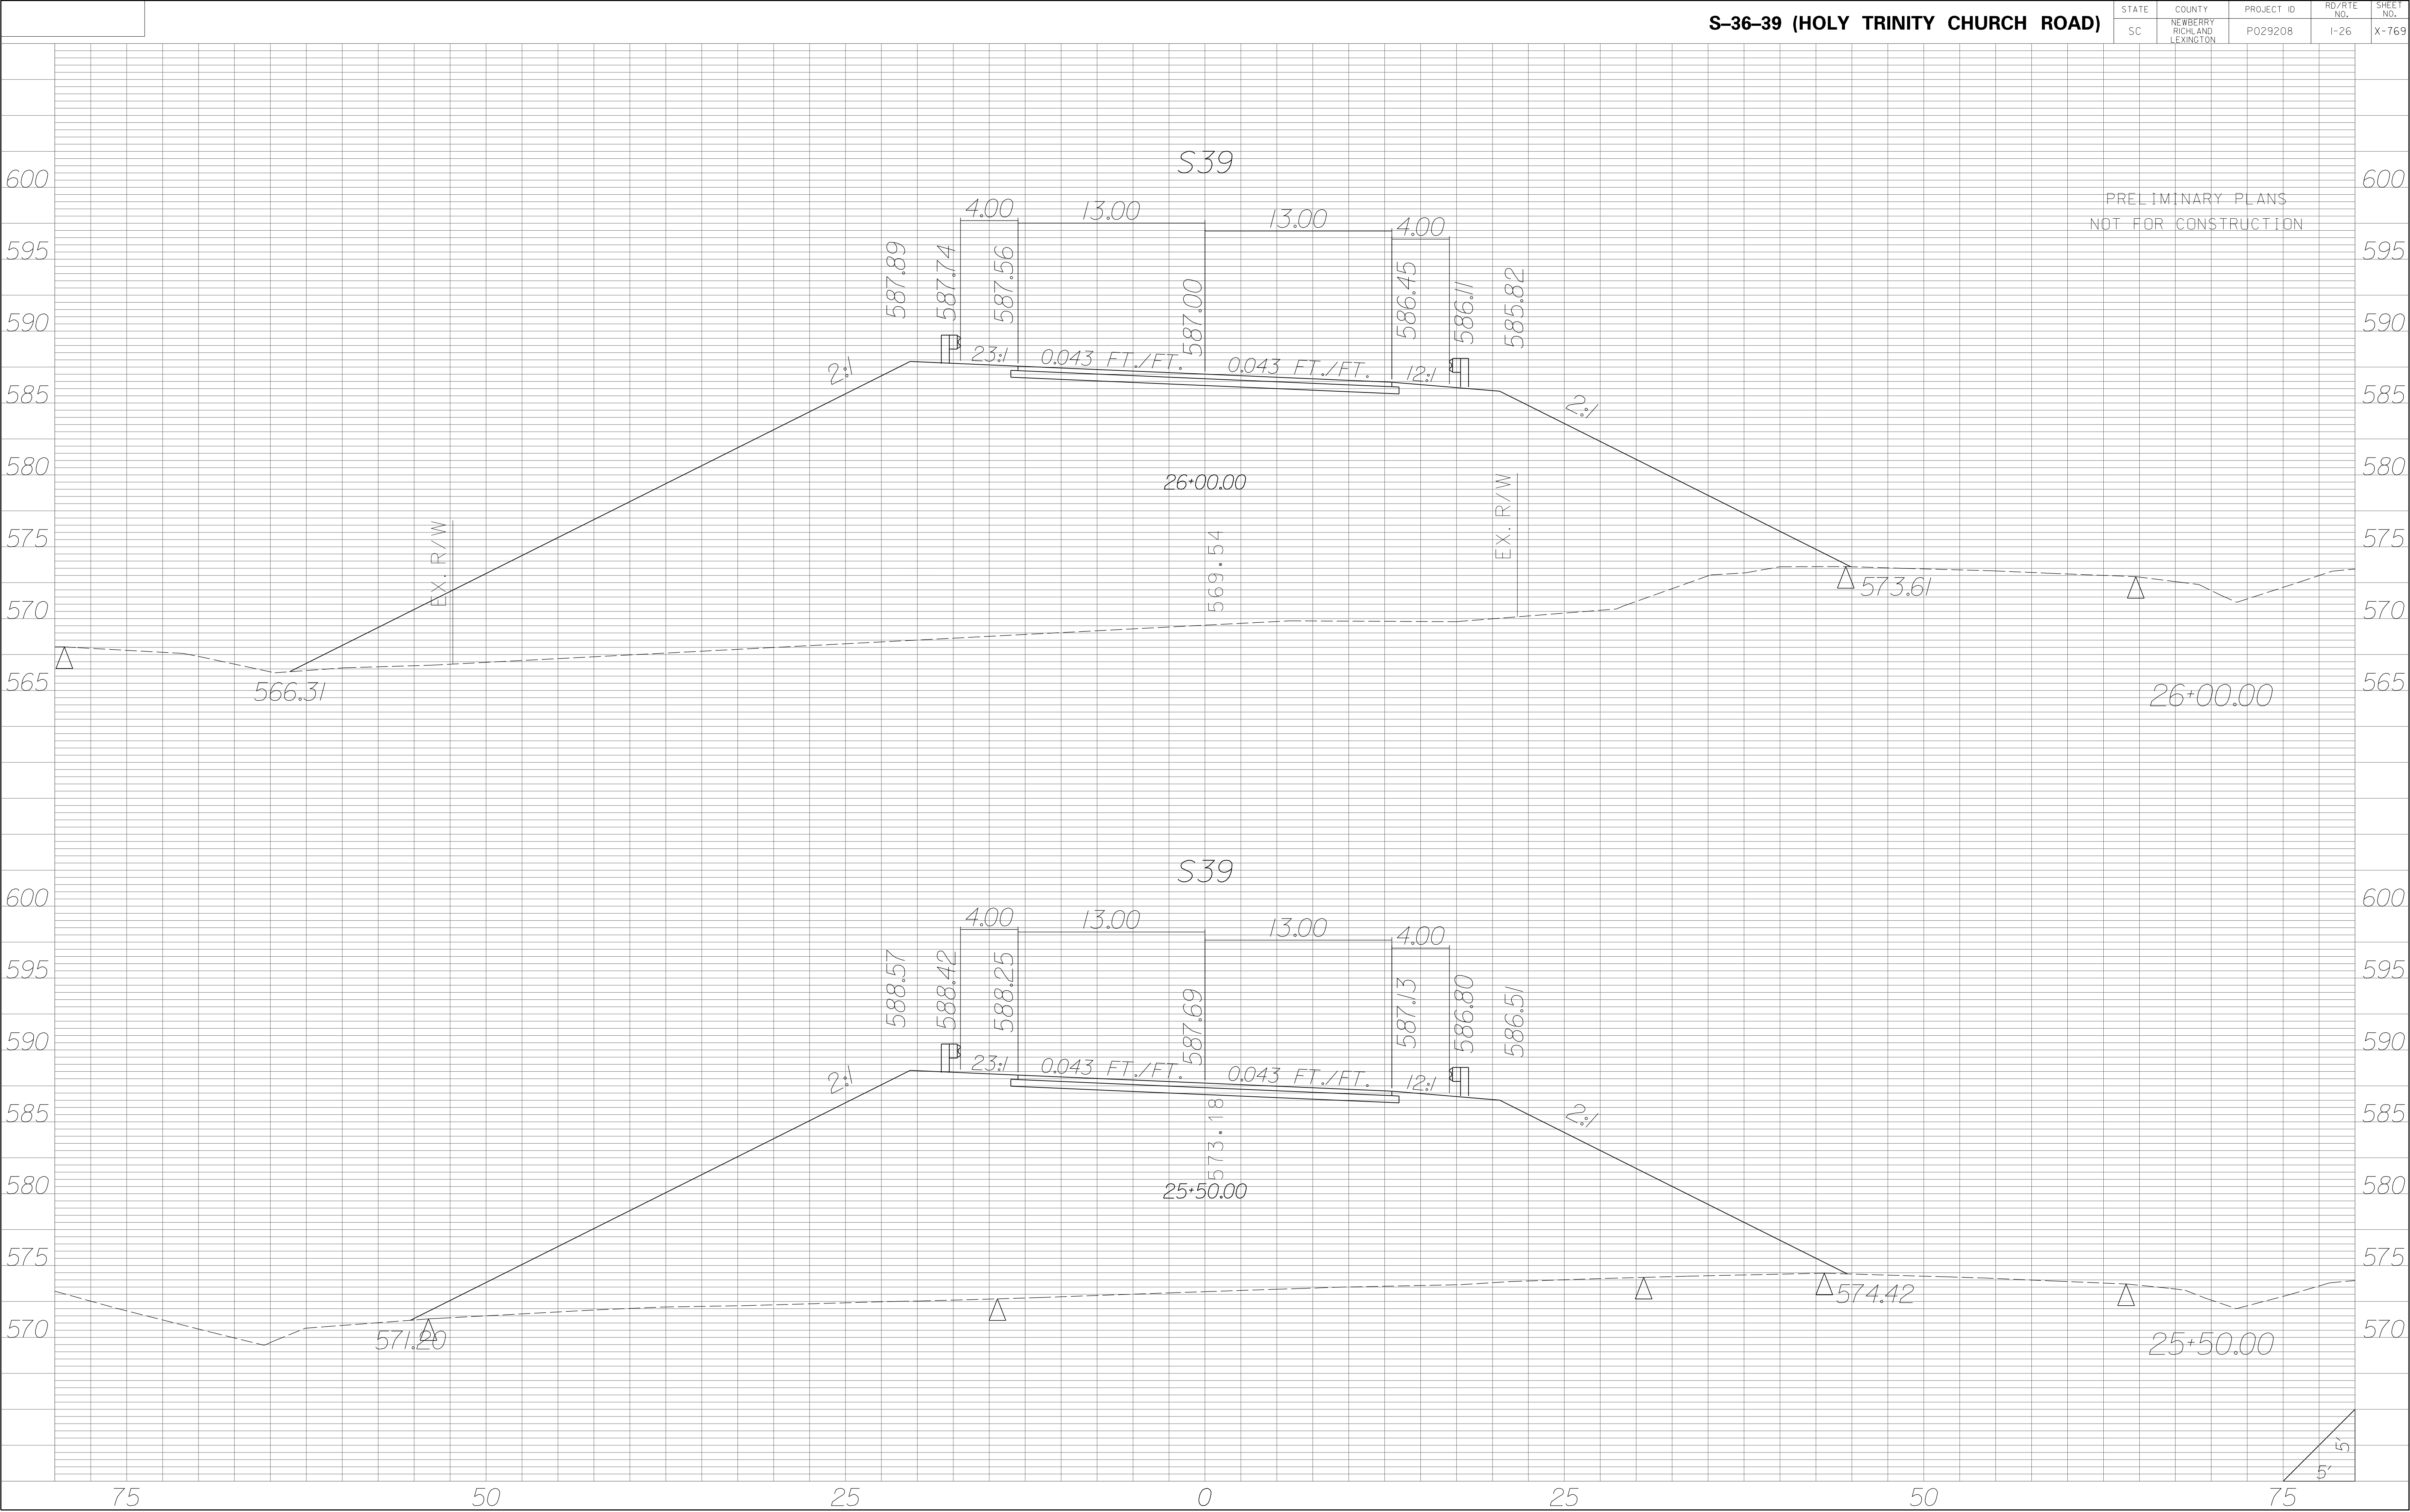

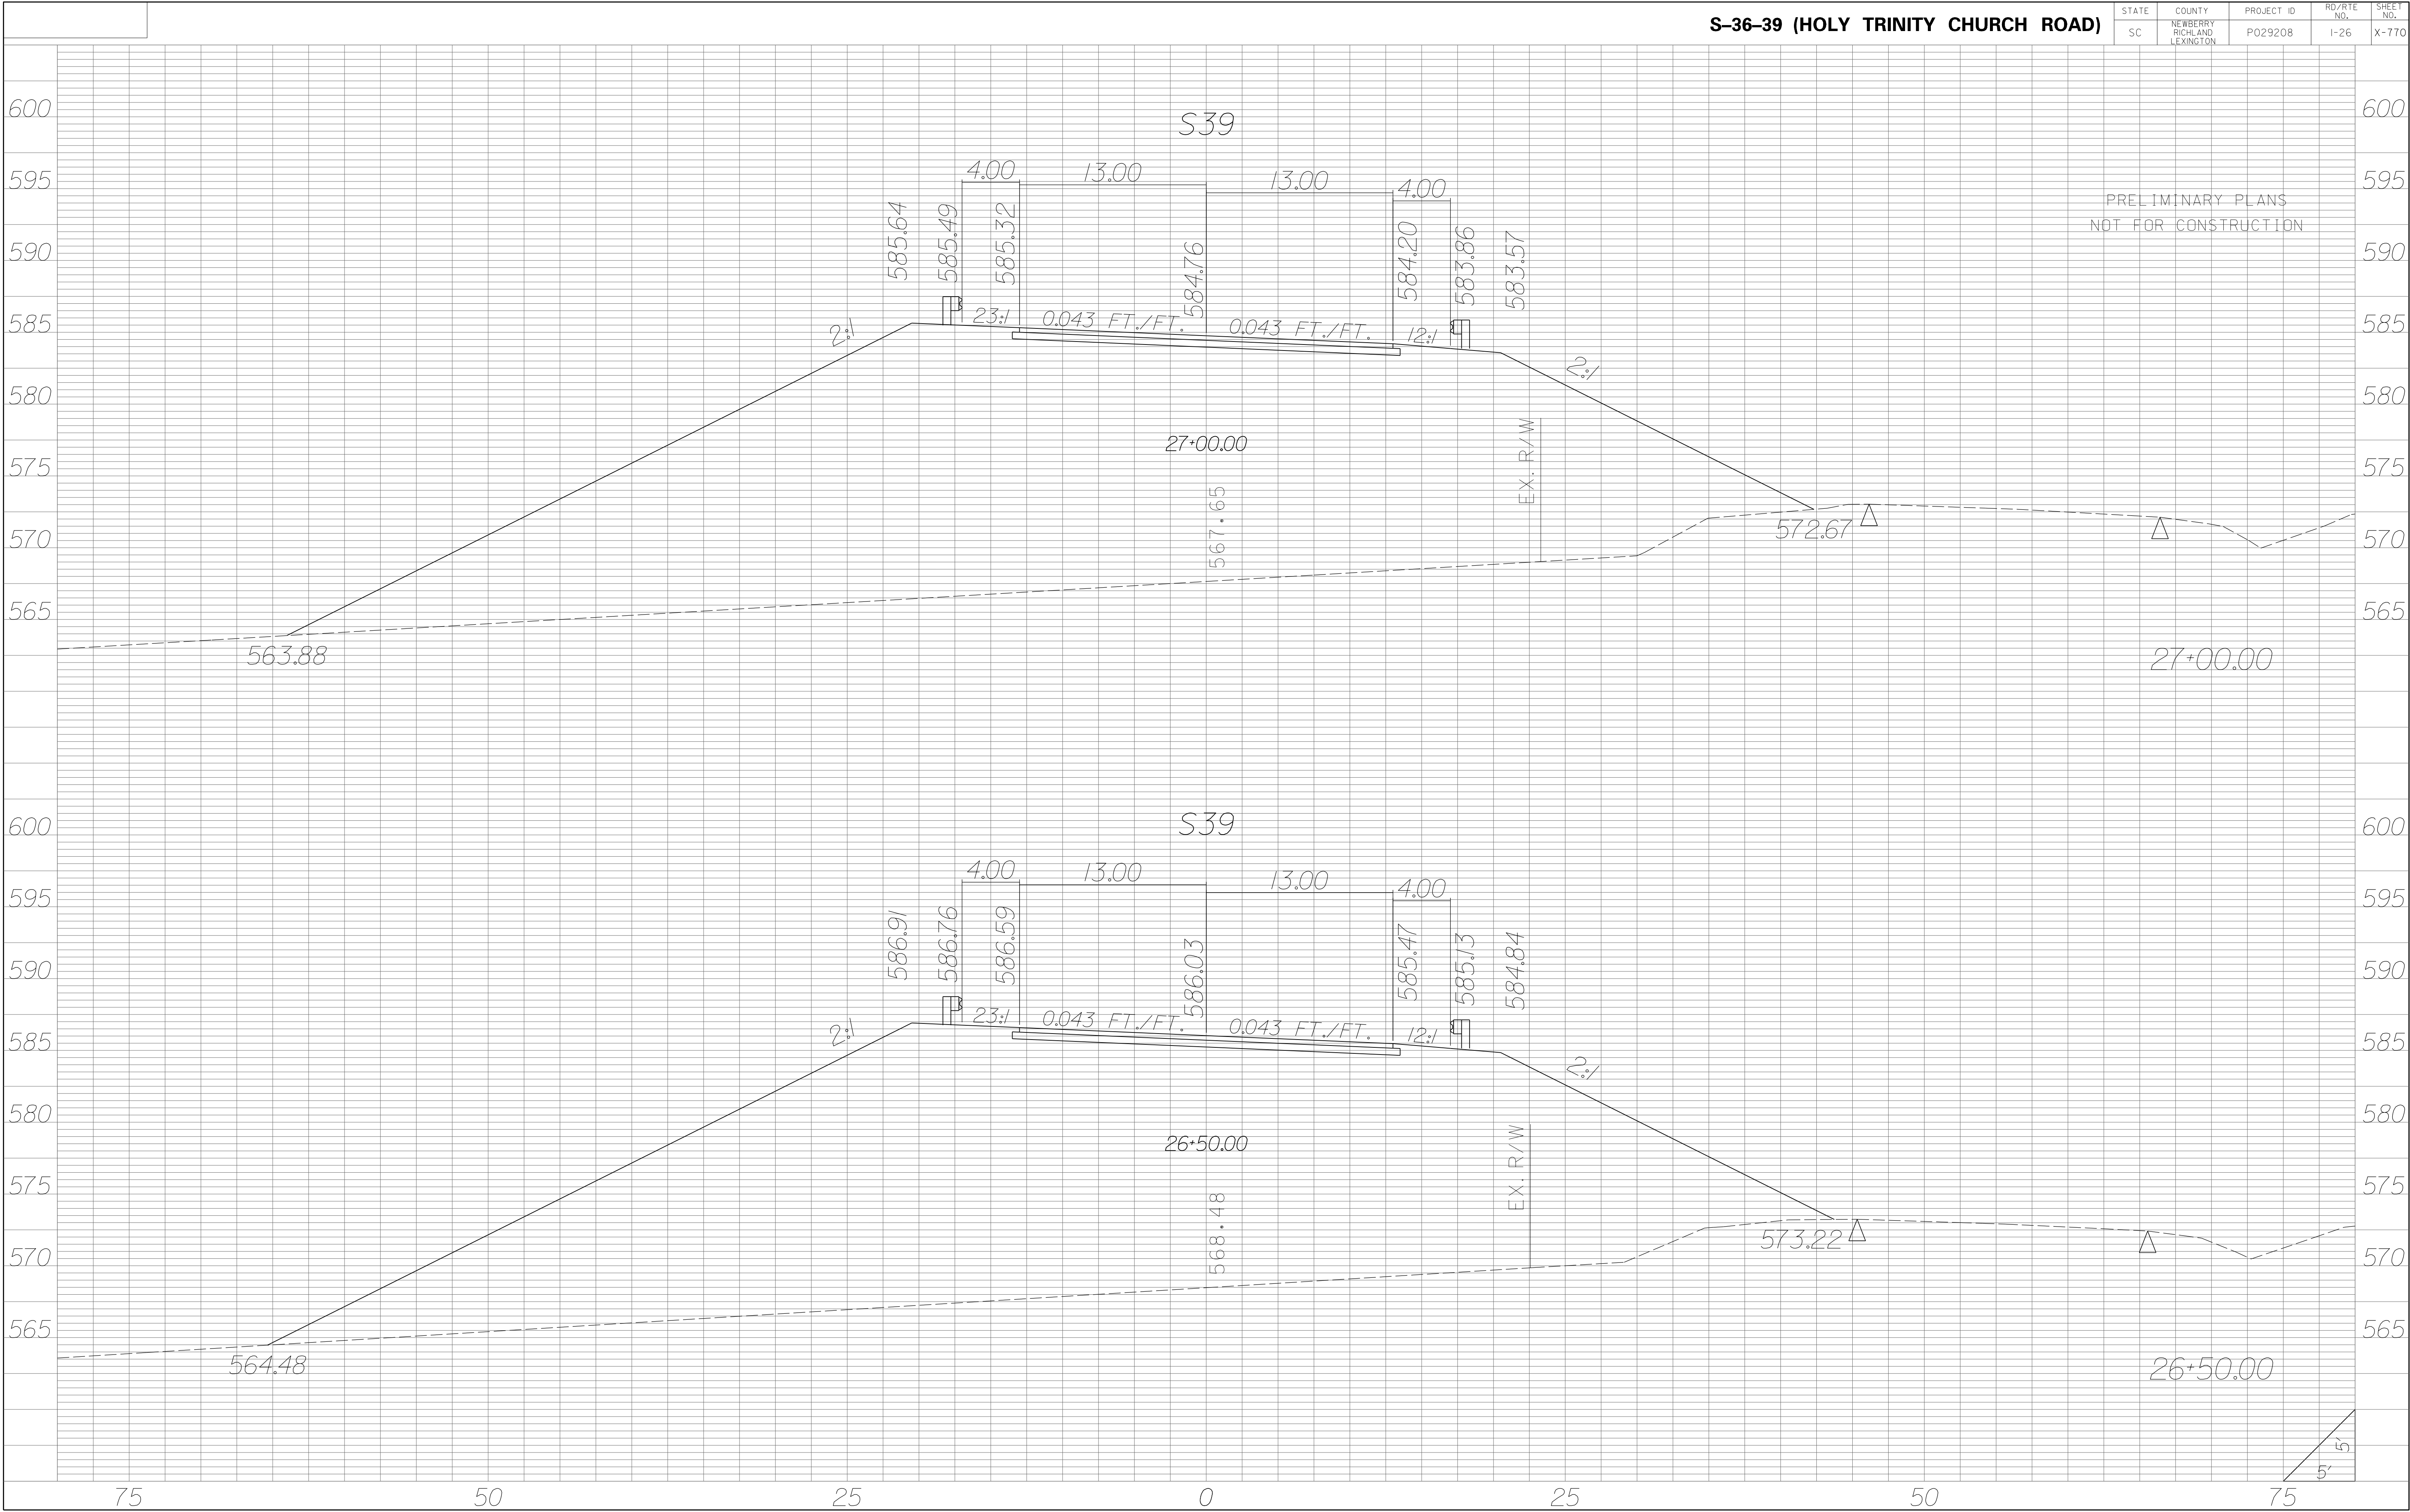


| STATE | COUNTY | PROJECT ID | RD/RTE NO. | SHEET NO. |
|-------|-----------------------------------|------------|------------|-----------|
| SC | NEWBERRY RICHLAND LEXINGTON | P029208 | 1-26 | X-771 |

PRELIMINARY PLANS
NOT FOR CONSTRUCTION

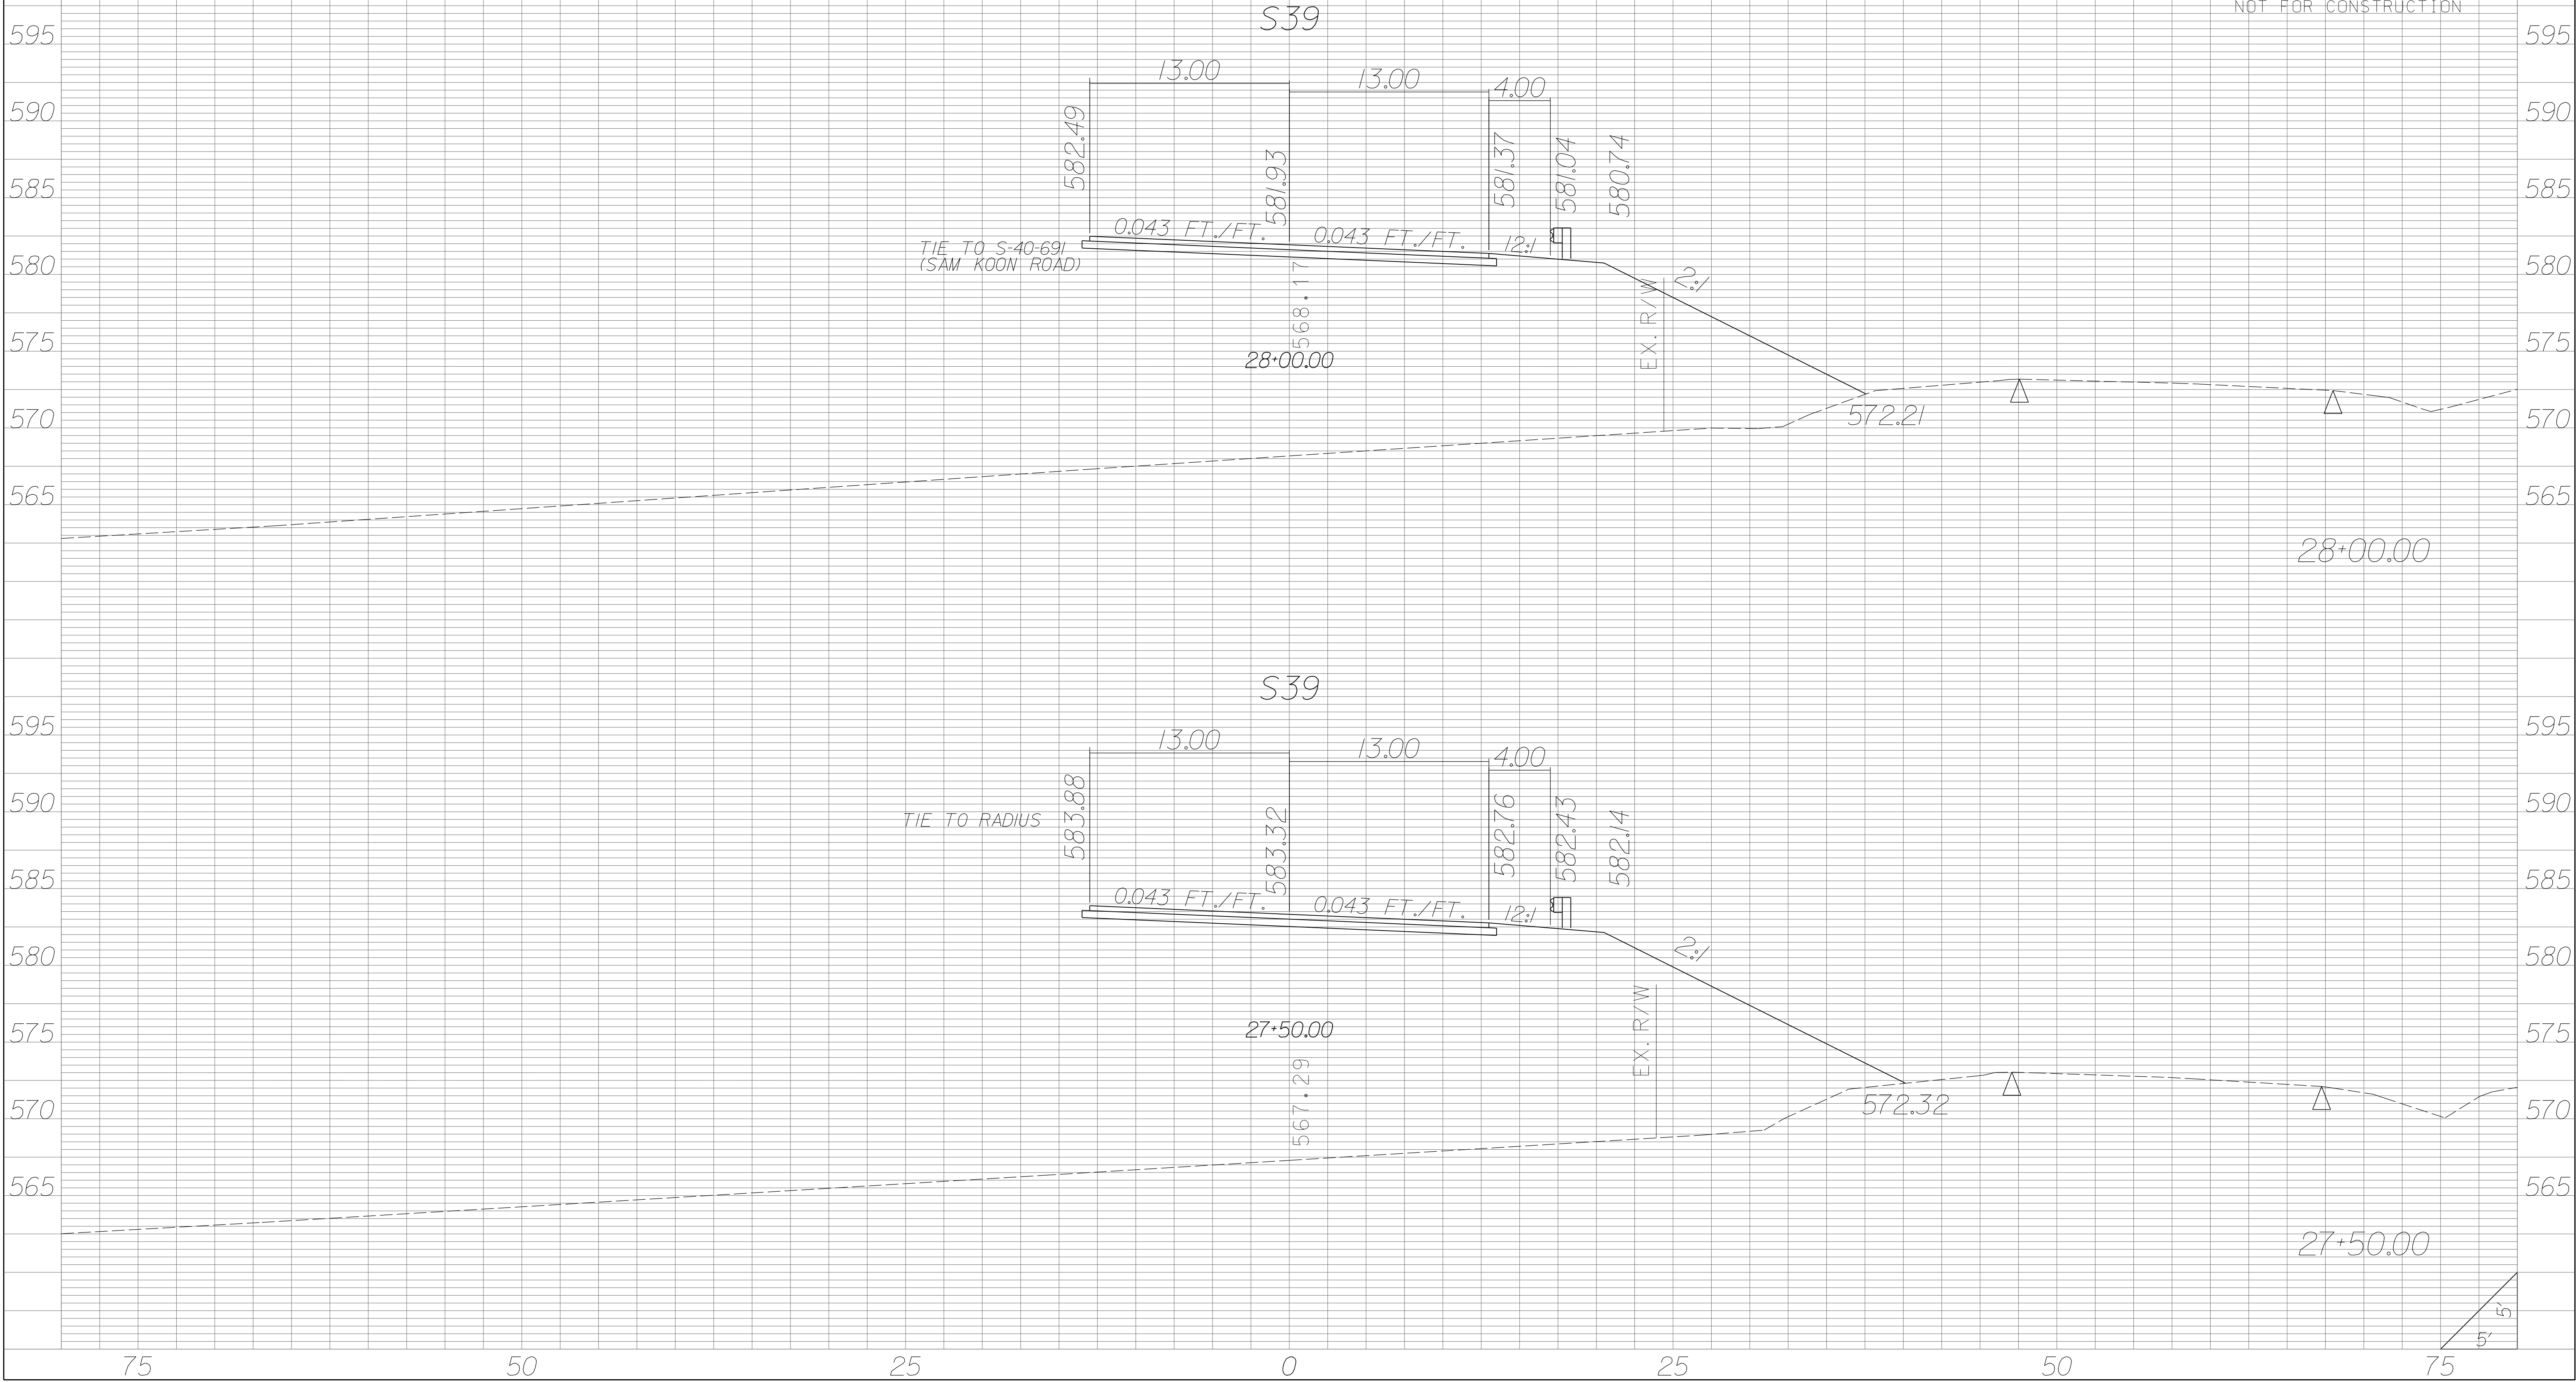


| STATE | COUNTY | PROJECT ID | RD/RTE NO. | SHEET NO. |
|-------|-----------------------------------|------------|------------|-----------|
| SC | NEWBERRY RICHLAND LEXINGTON | P029208 | 1-26 | X-772 |

PRELIMINARY PLANS
NOT FOR CONSTRUCTION

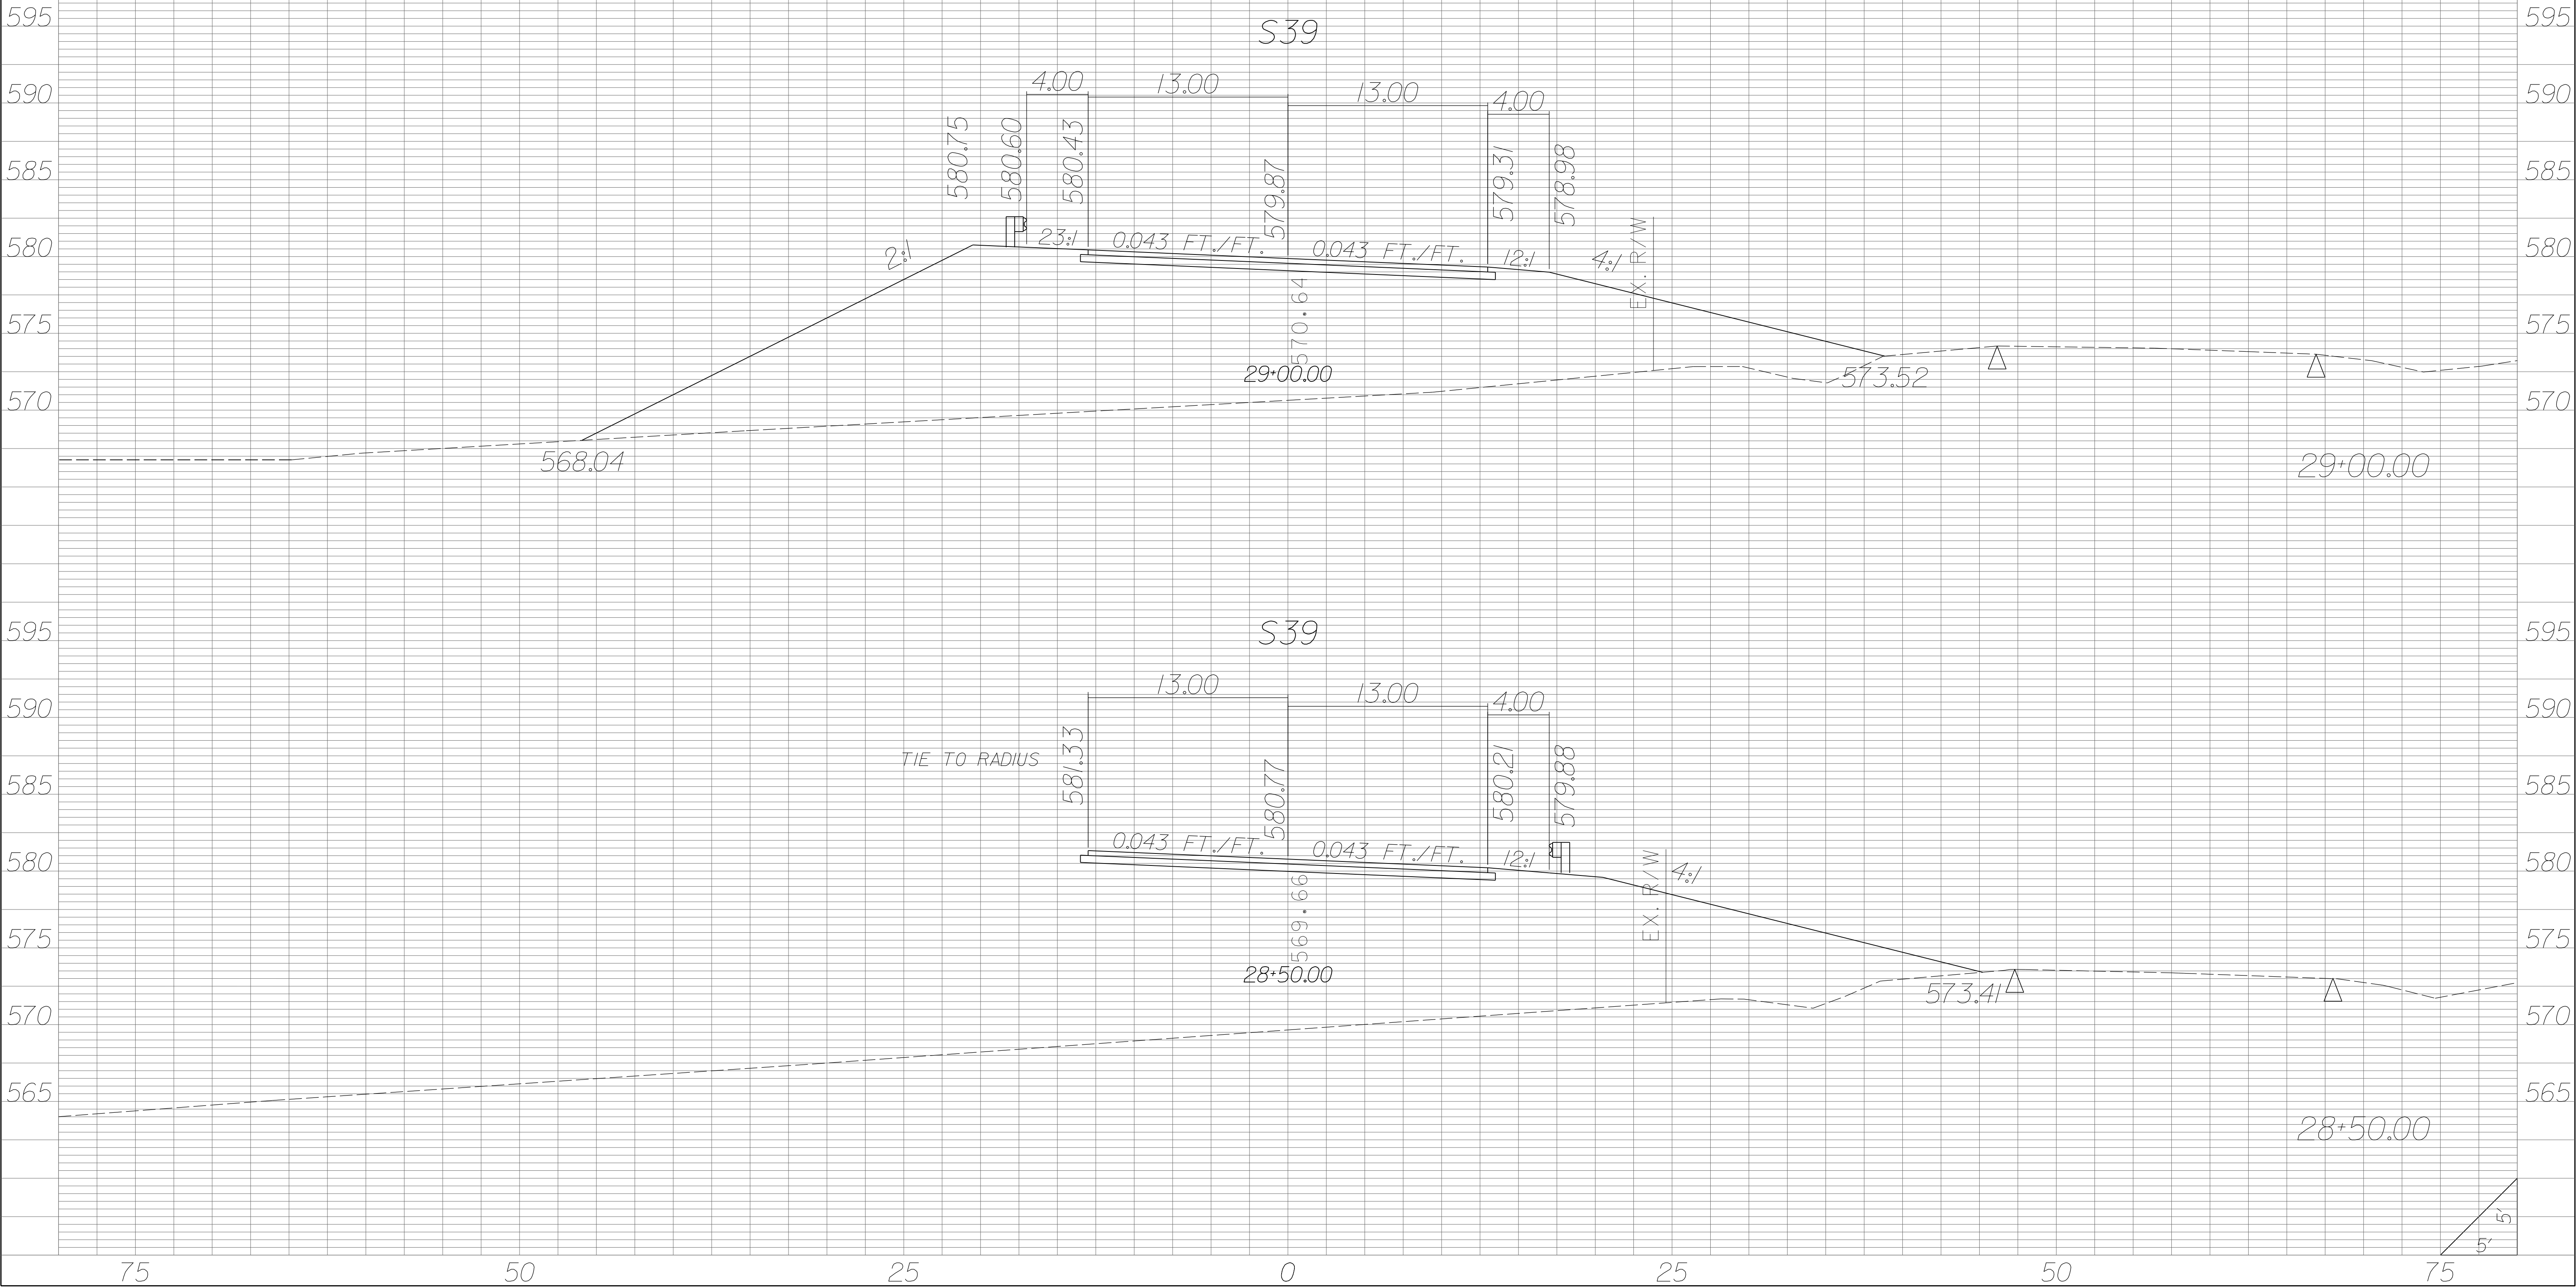


| STATE | COUNTY | PROJECT ID | RD/RTE NO. | SHEET NO. |
|-------|-----------------------------------|------------|------------|-----------|
| SC | NEWBERRY RICHLAND LEXINGTON | P029208 | 1-26 | X-774 |

PRELIMINARY PLANS
NOT FOR CONSTRUCTION

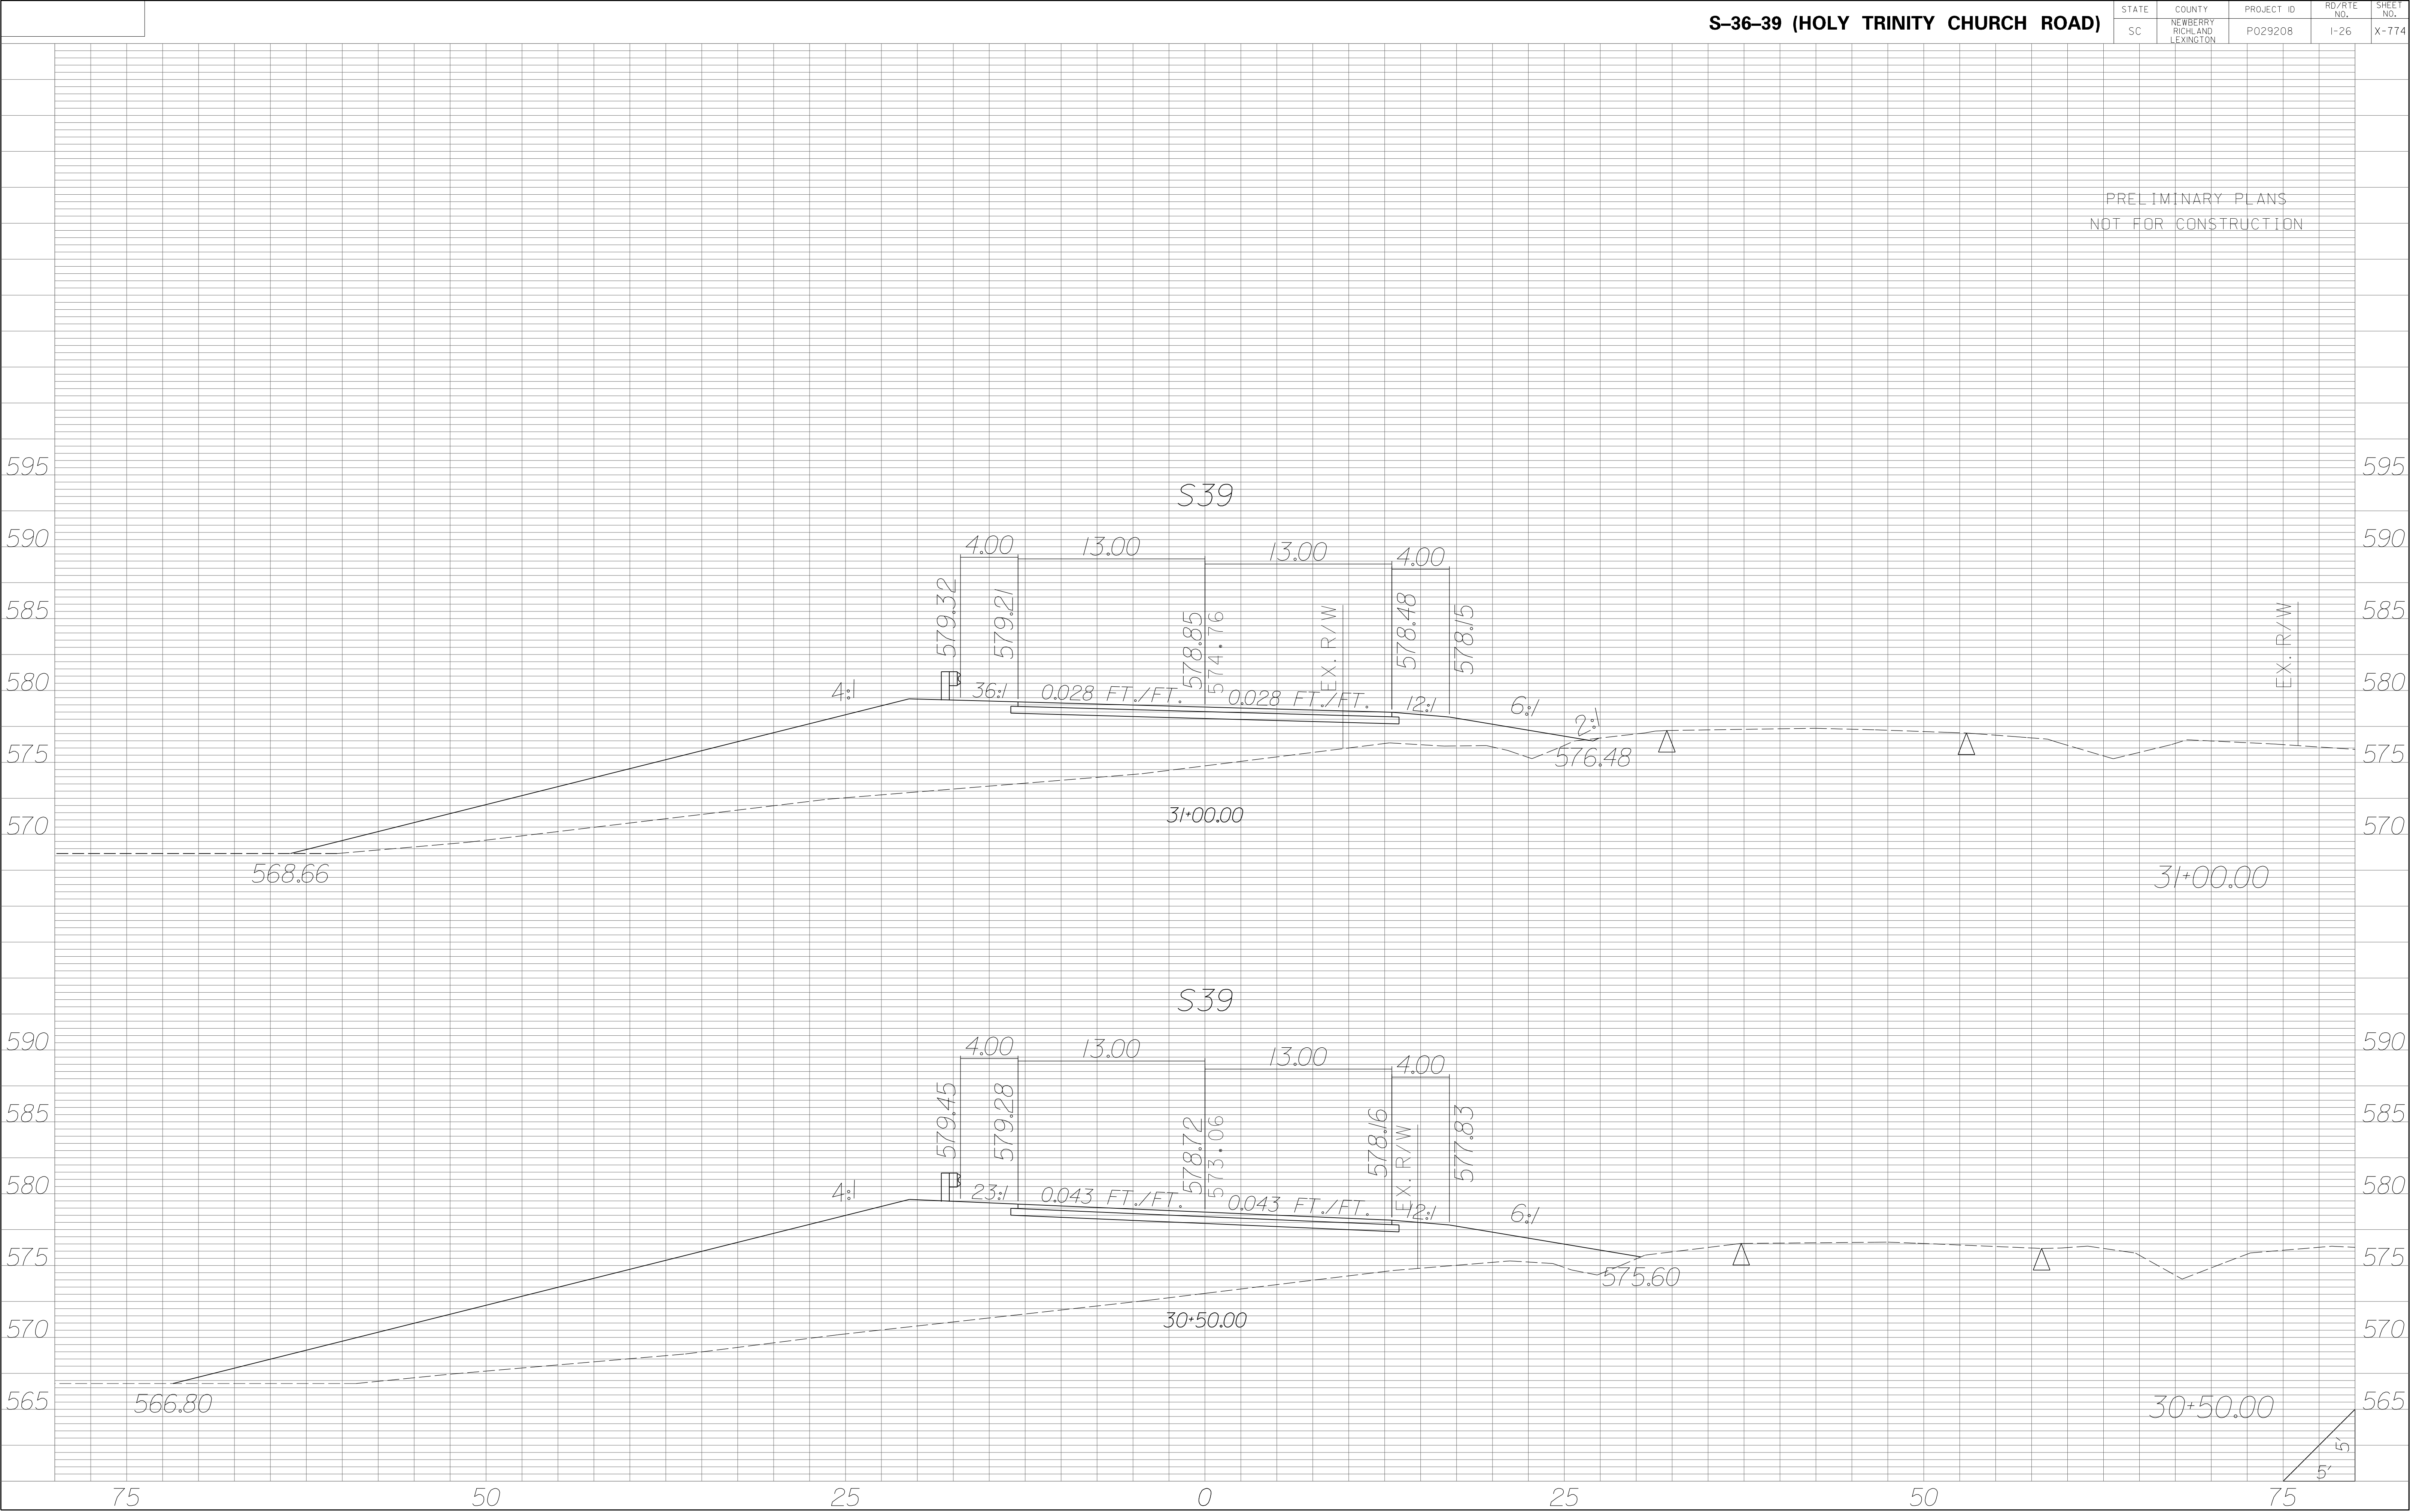

| STATE | COUNTY | PROJECT ID | RD/RTE NO. | SHEET NO. |
|-------|-----------------------------------|------------|------------|-----------|
| SC | NEWBERRY RICHLAND LEXINGTON | P029208 | 1-26 | X-775 |

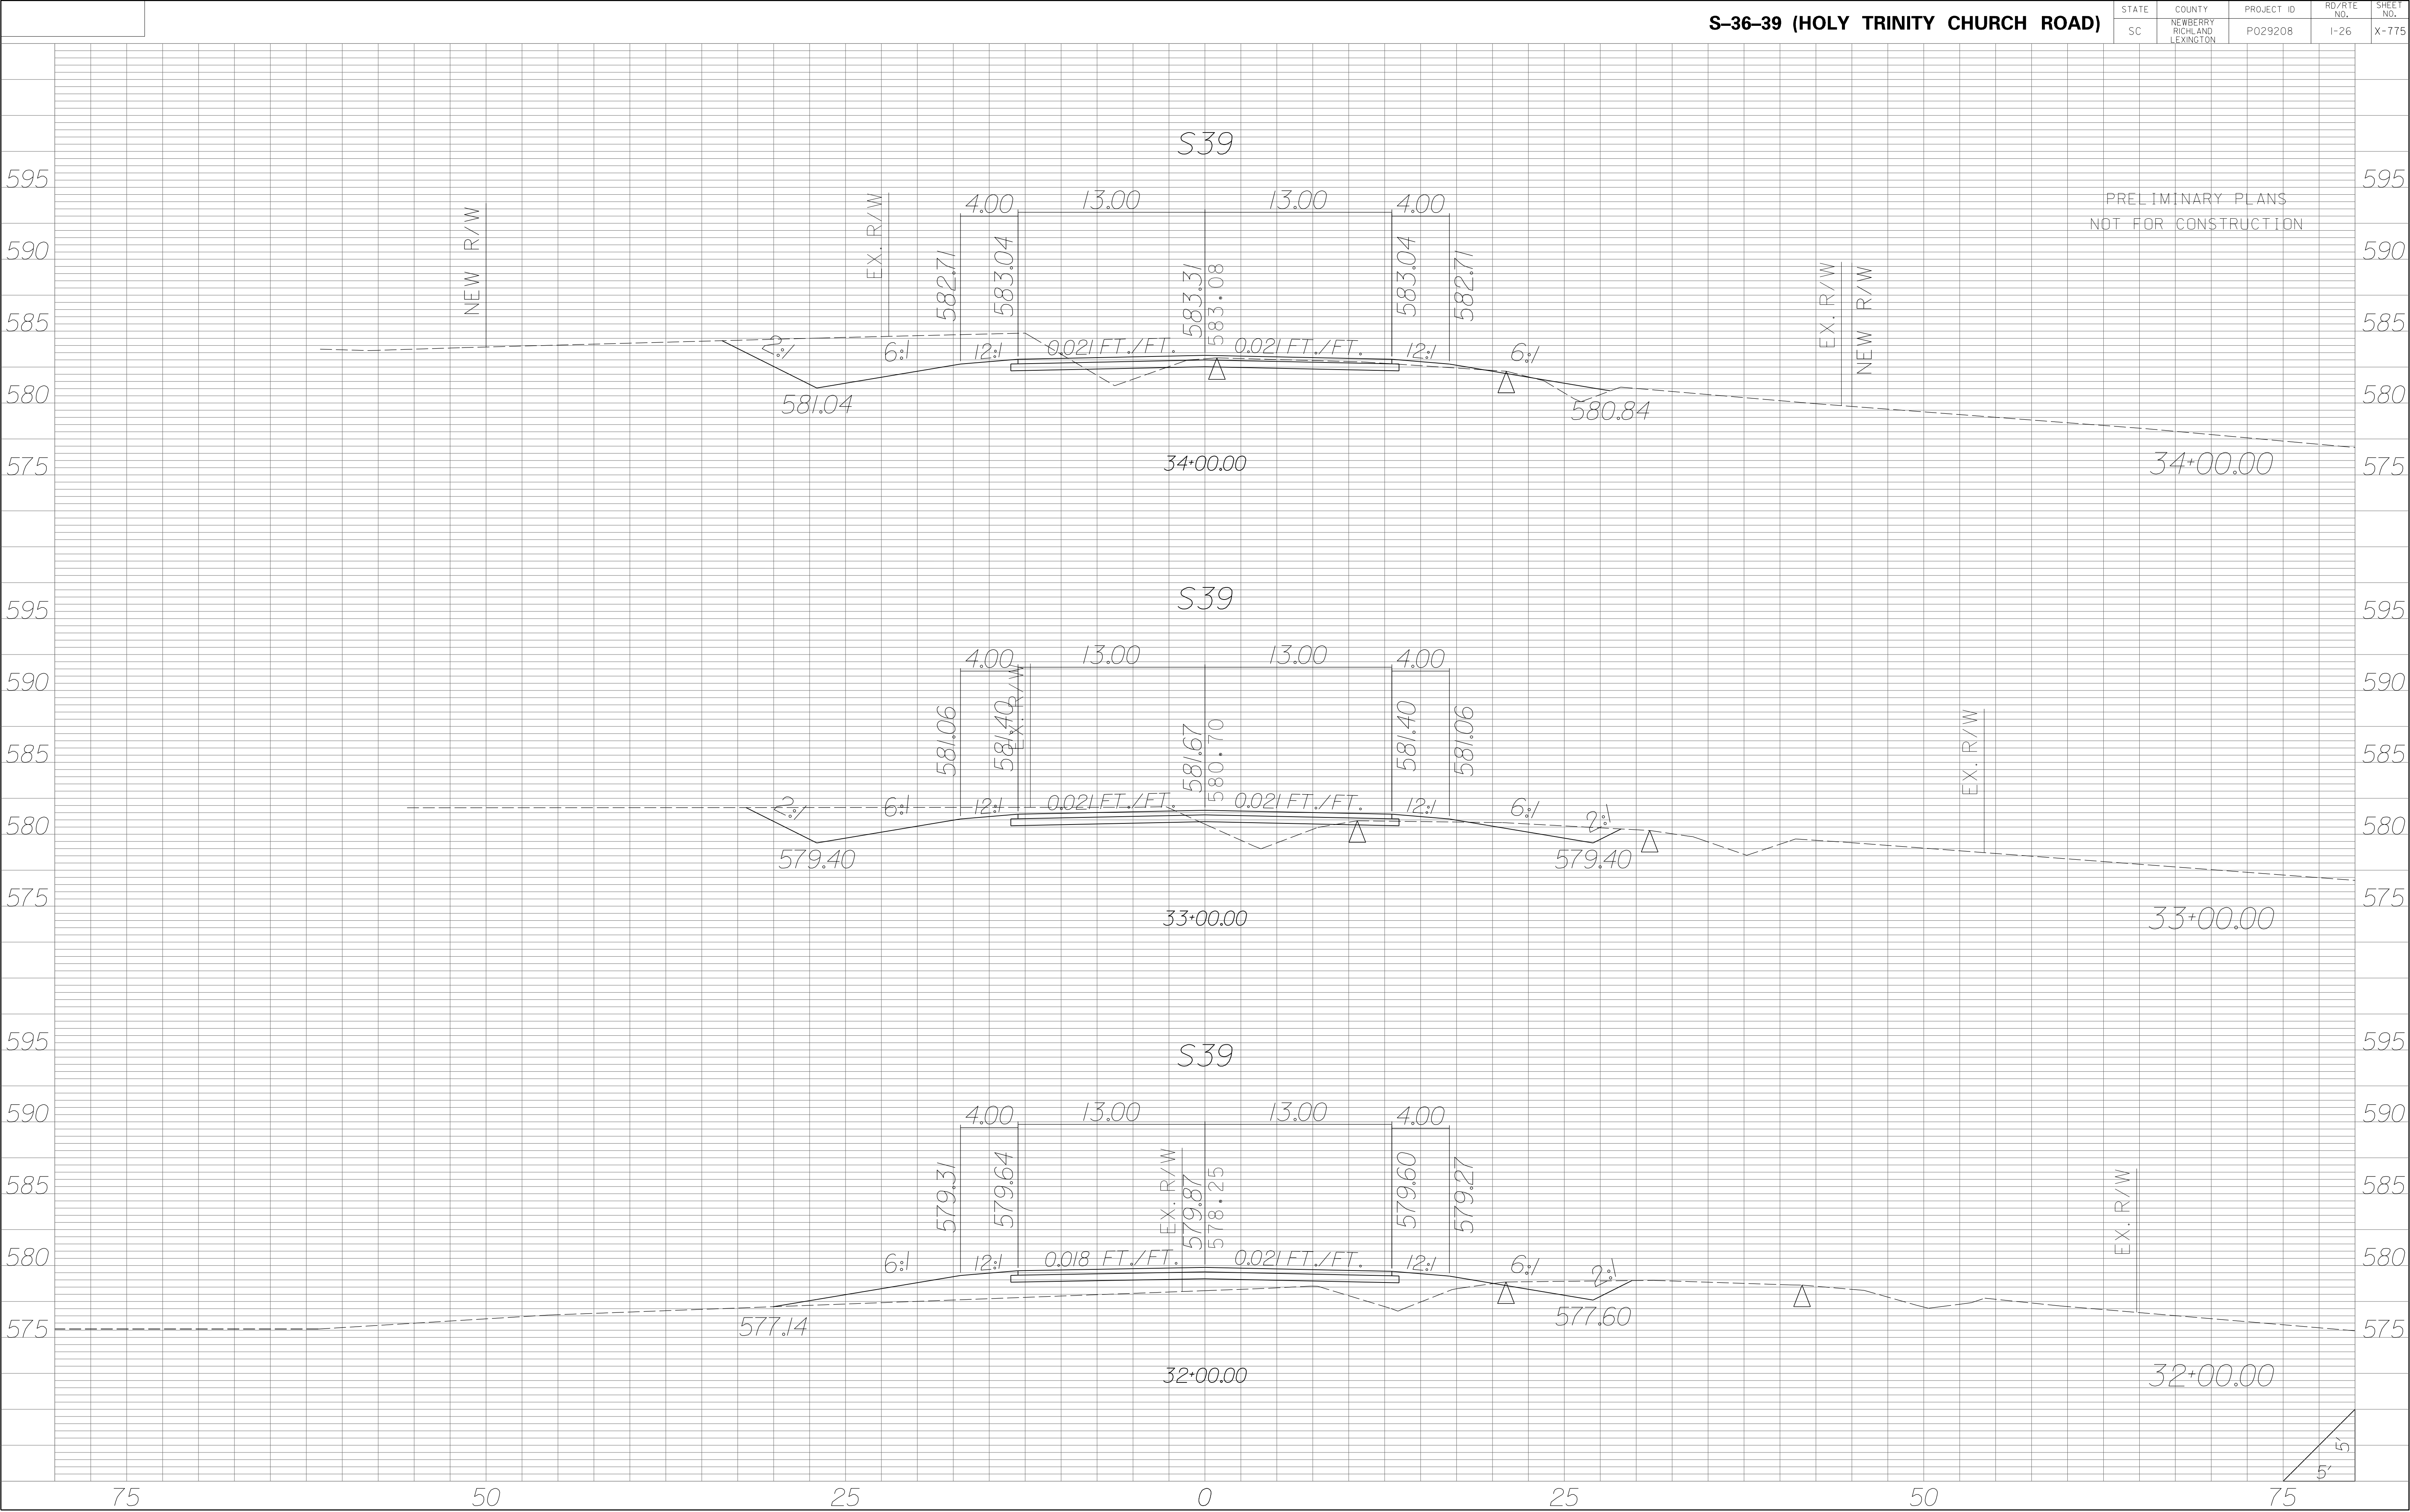


| STATE | COUNTY | PROJECT ID | RD/RTE NO. | SHEET NO. |
|-------|-----------------------------------|------------|------------|-----------|
| SC | NEWBERRY RICHLAND LEXINGTON | P029208 | 1-26 | X-776 |



PRELIMINARY PLANS
NOT FOR CONSTRUCTION

END CONSTRUCTION
STA. 36+00.00 S-36-39
(HOLY TRINITY CHURCH ROAD)


S39

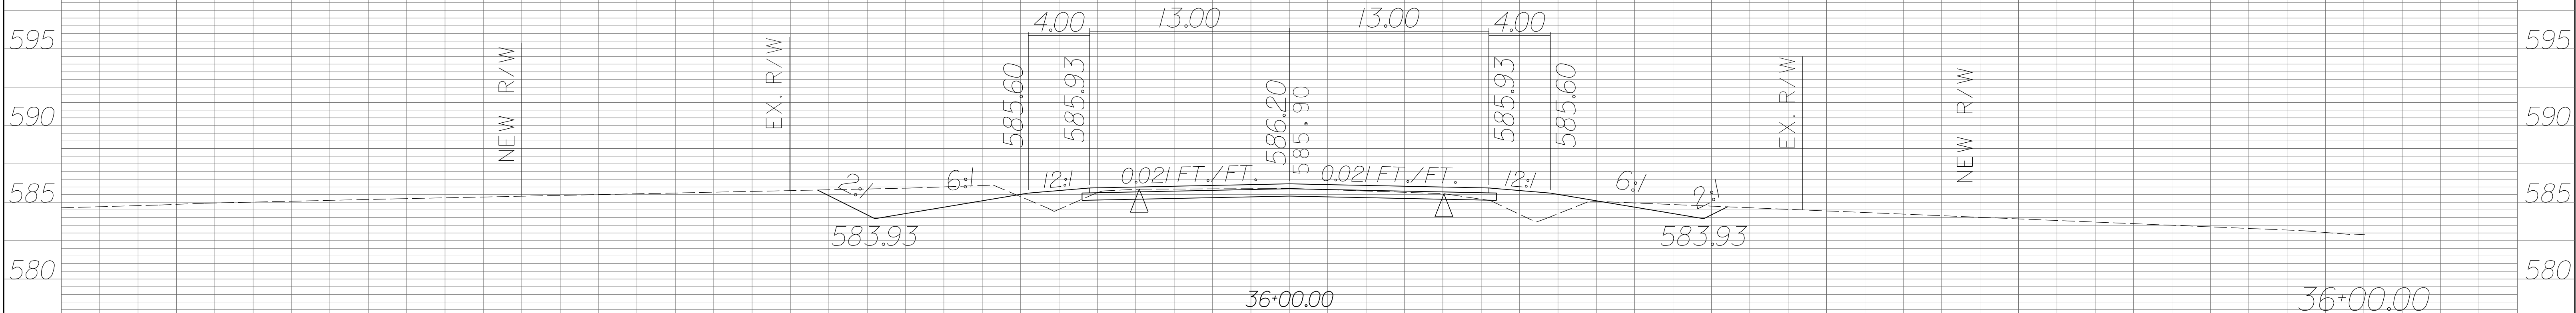


S39

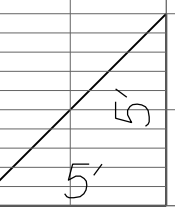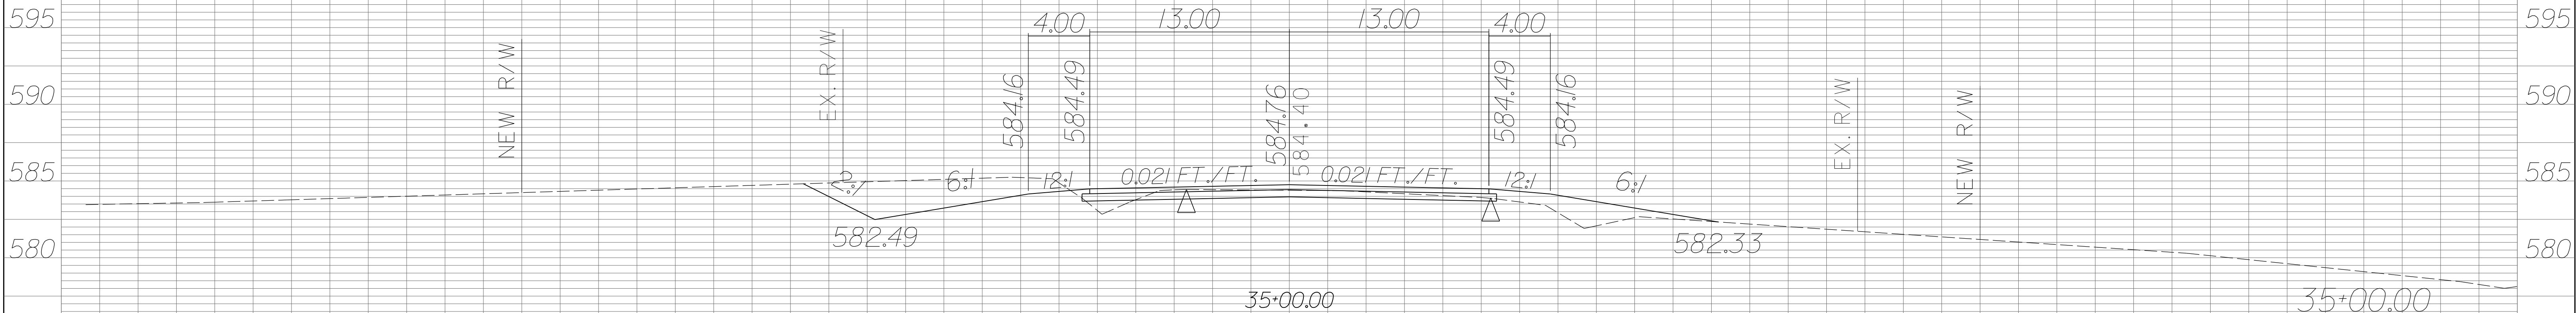

| | | | | |
|-------|-----------------------------------|------------|------------|-----------|
| STATE | COUNTY | PROJECT ID | RD/RTE NO. | SHEET NO. |
| SC | NEWBERRY RICHLAND LEXINGTON | P029208 | I-26 | X-777 |

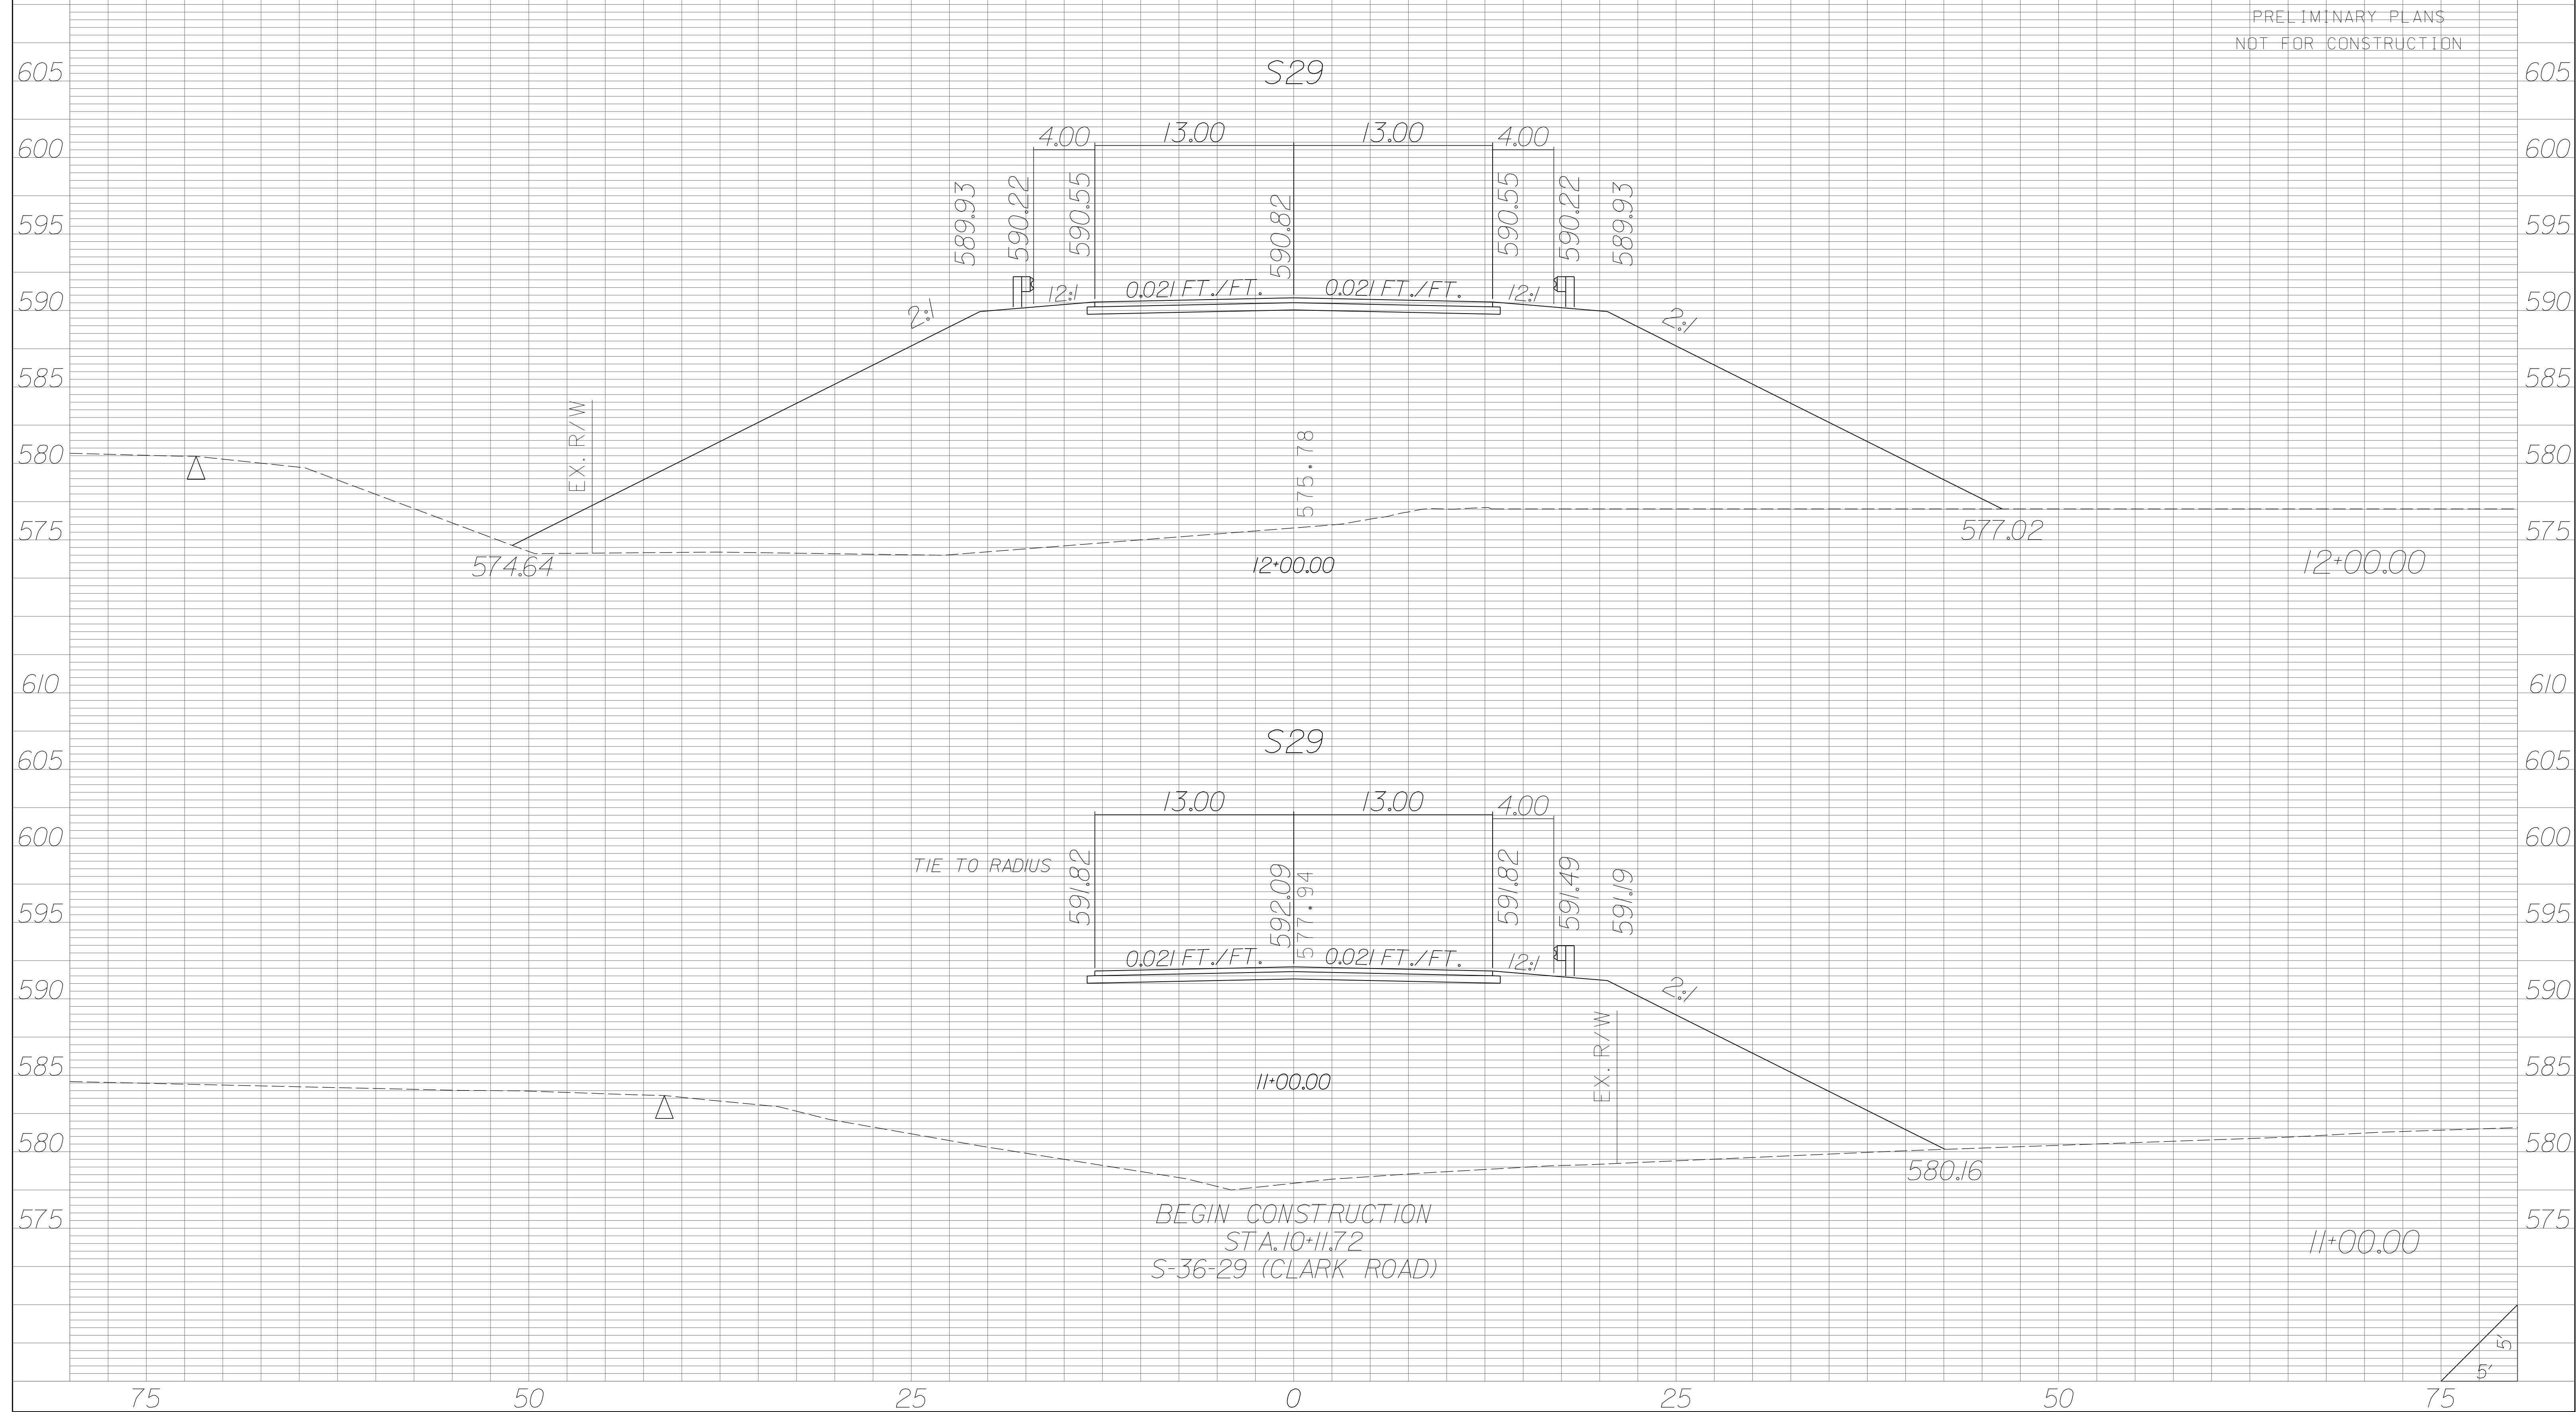


| STATE | COUNTY | PROJECT ID | RD/RTE NO. | SHEET NO. |
|-------|-----------------------------------|------------|------------|-----------|
| SC | NEWBERRY RICHLAND LEXINGTON | P029208 | 1-26 | X-778 |

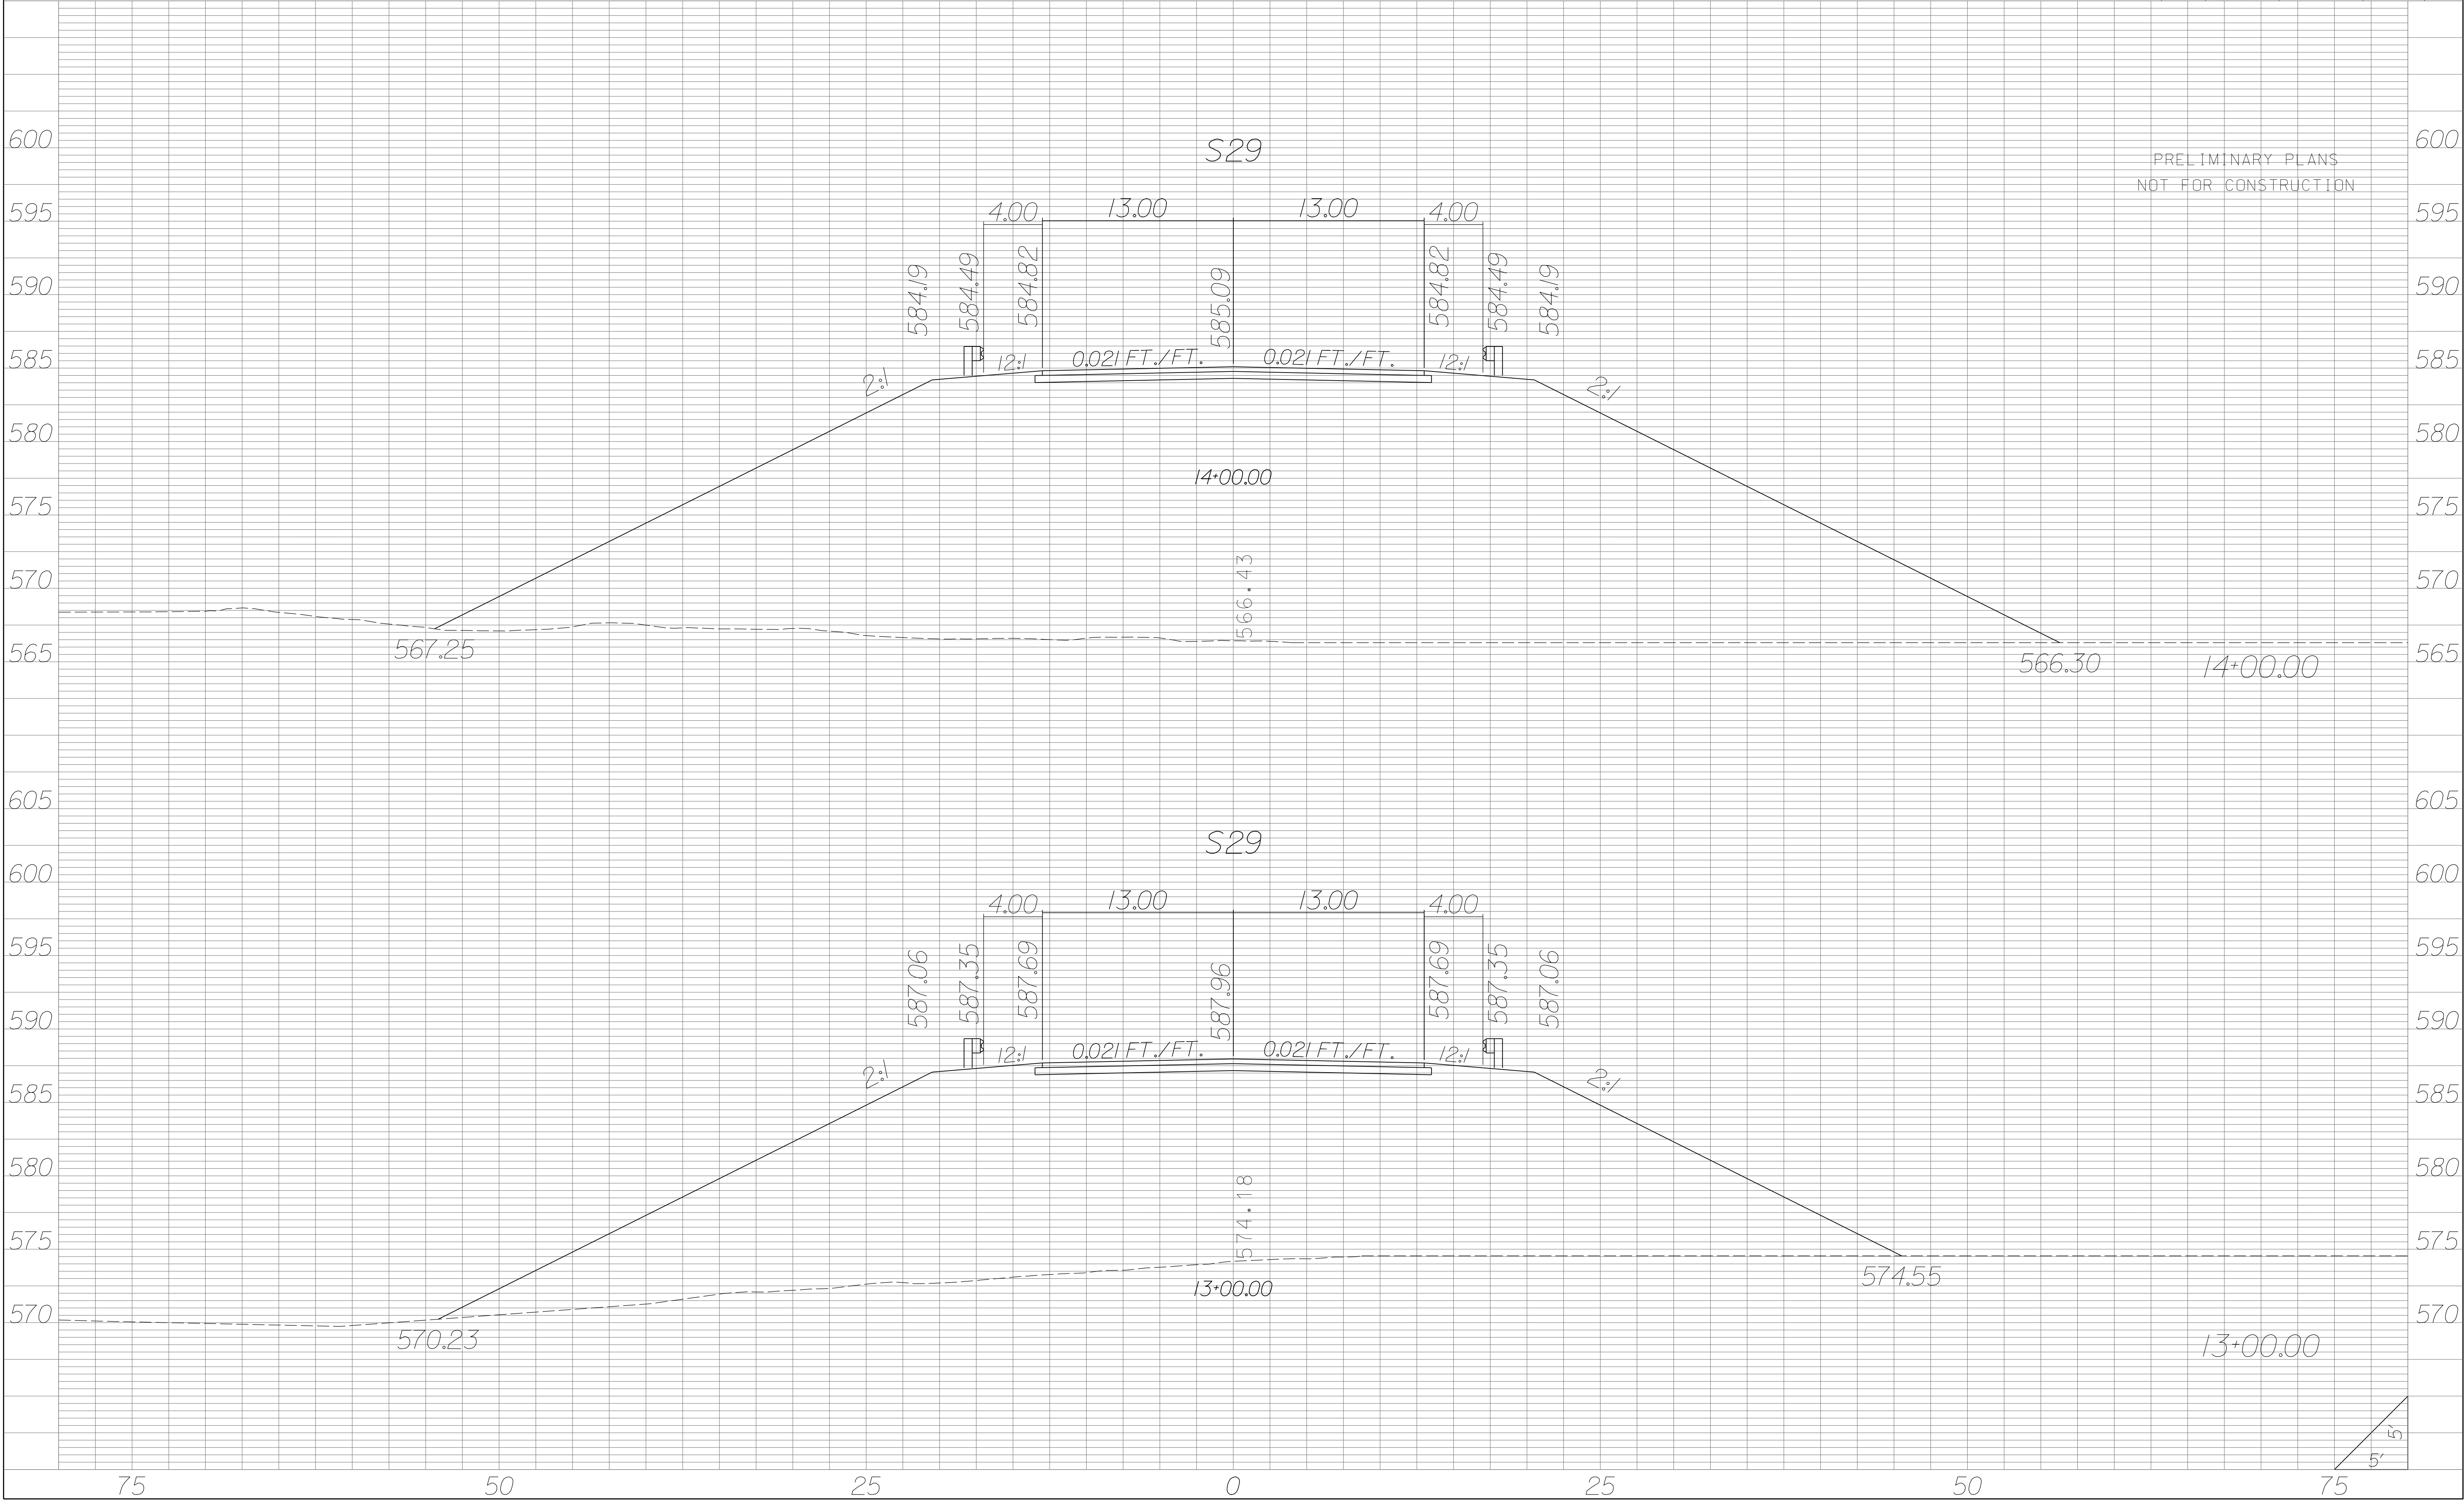


| STATE | COUNTY | PROJECT ID | RD/RTE NO. | SHEET NO. |
|-------|-----------------------------------|------------|------------|-----------|
| SC | NEWBERRY RICHLAND LEXINGTON | P029208 | 1-26 | X-779 |

PRELIMINARY PLANS
NOT FOR CONSTRUCTION

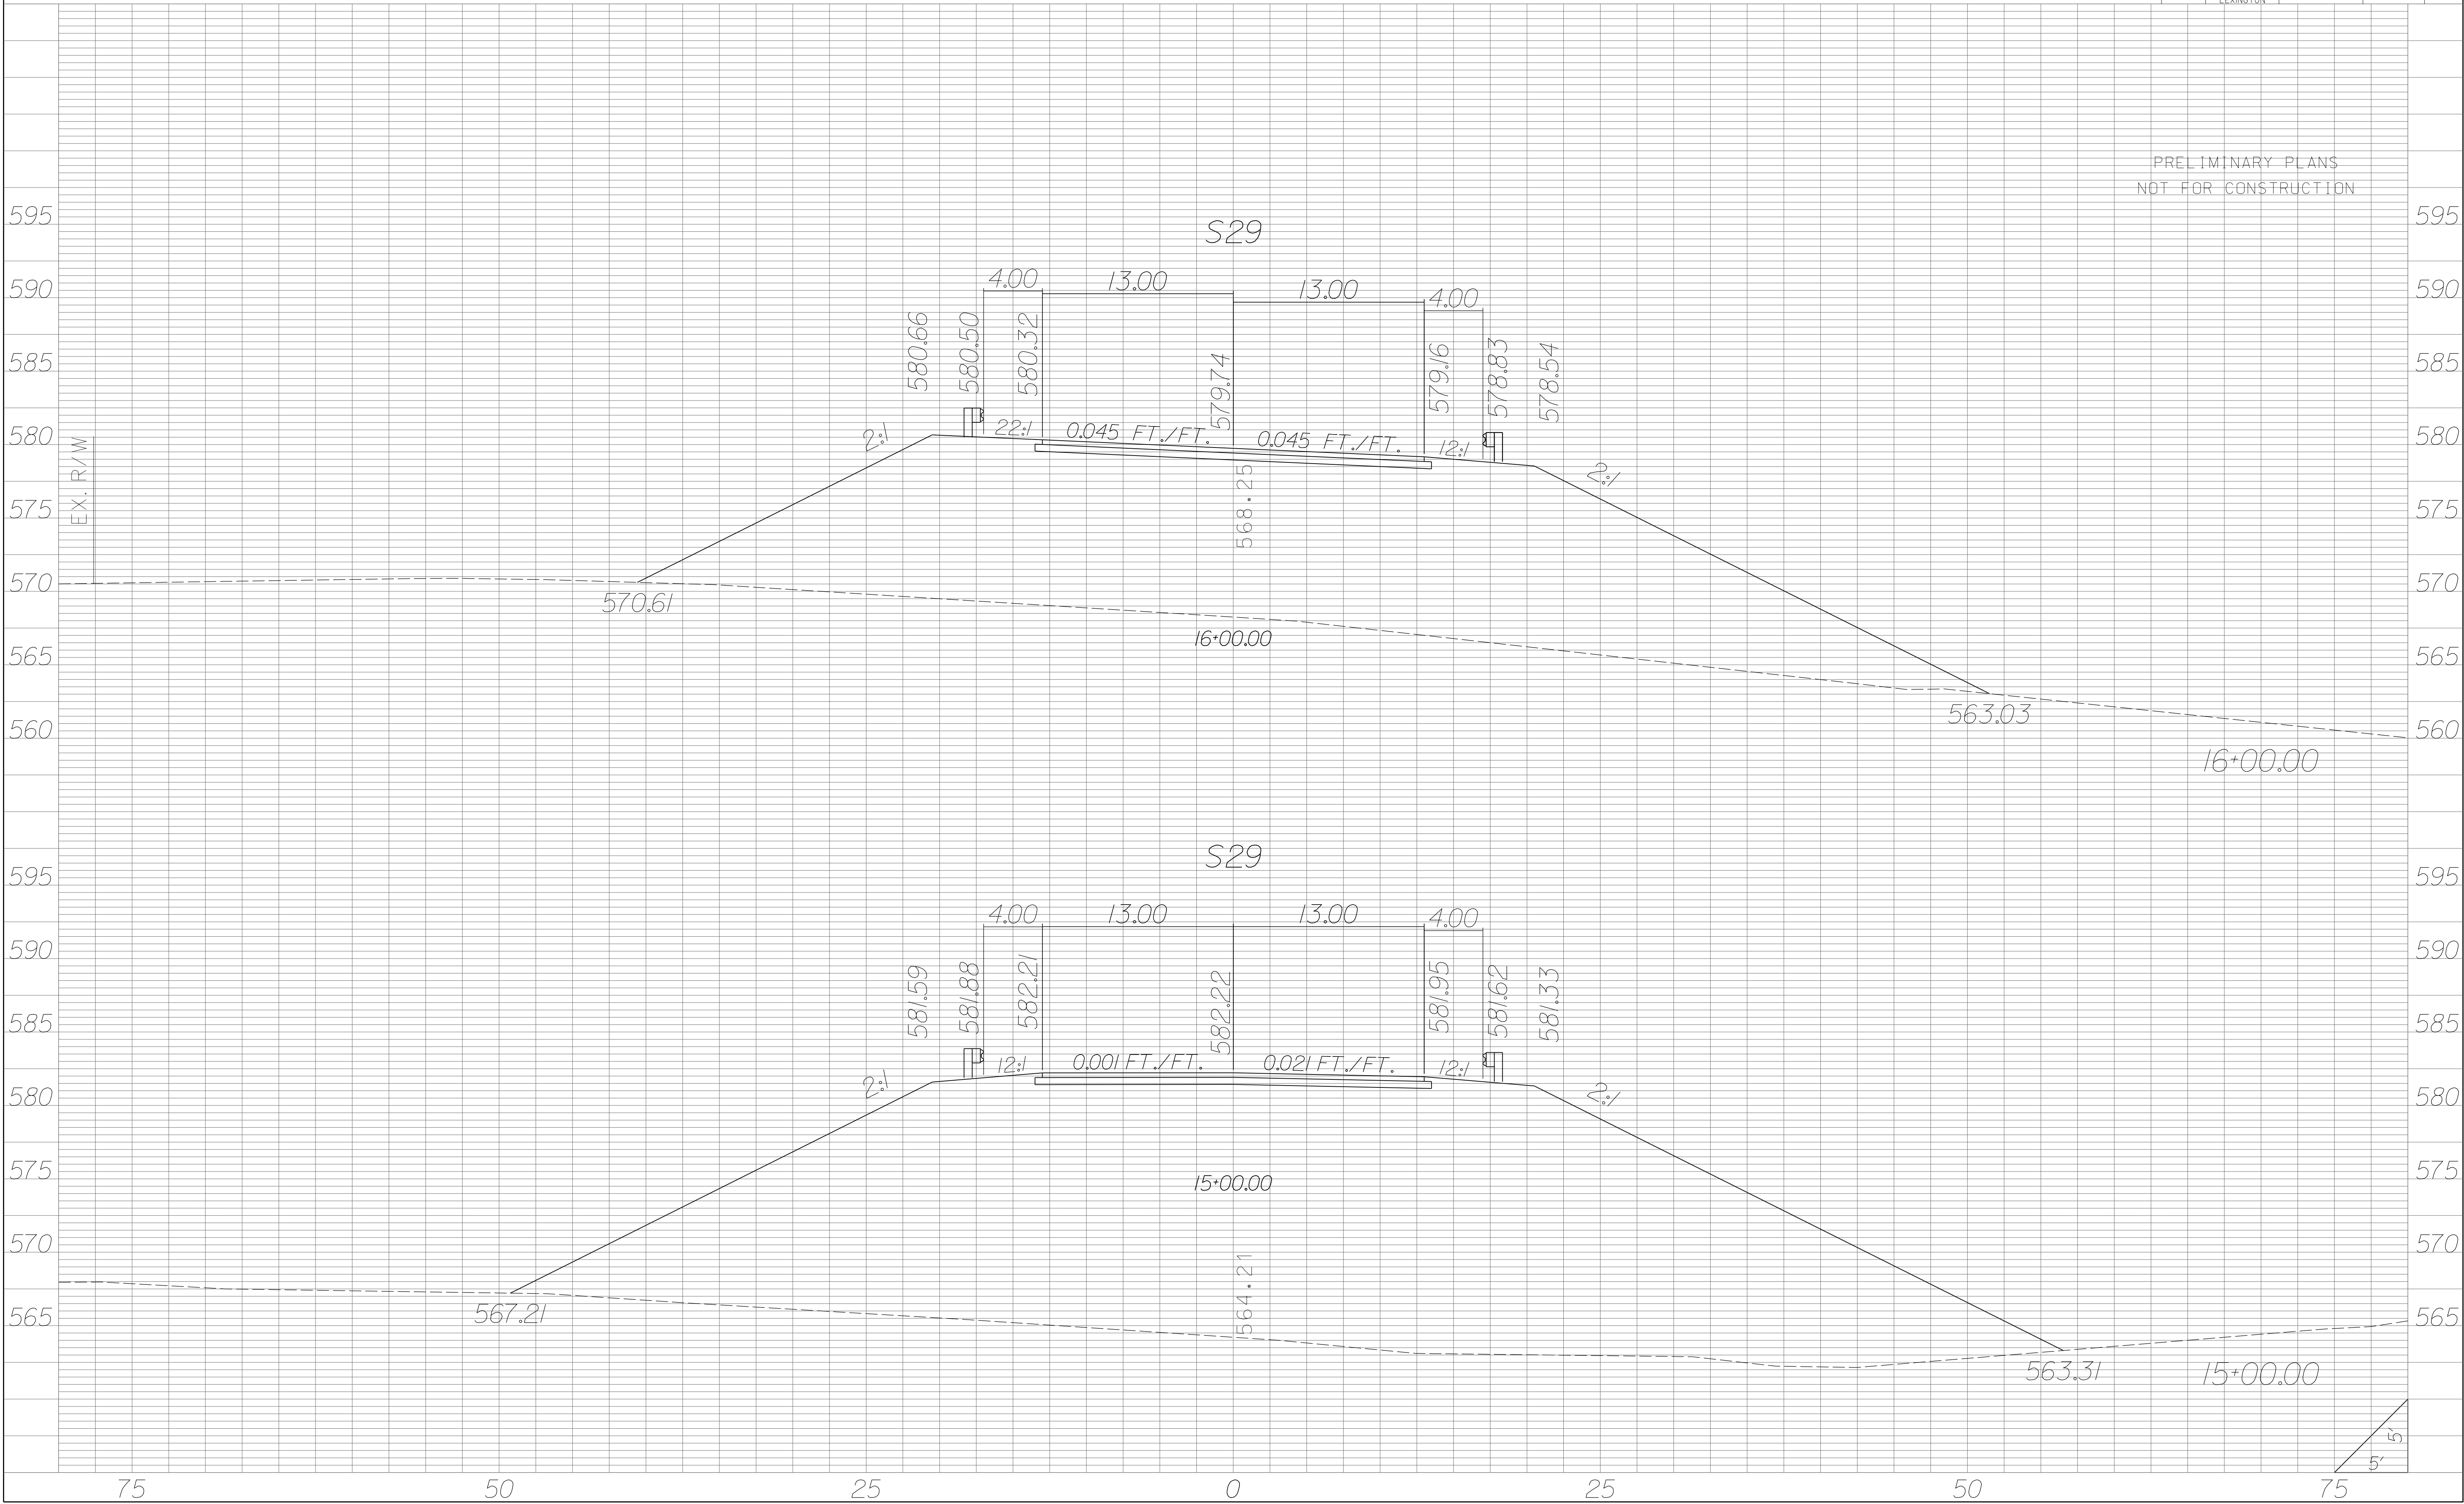


| STATE | COUNTY | PROJECT ID | RD/RTE NO. | SHEET NO. |
|-------|-----------------------------------|------------|------------|-----------|
| SC | NEWBERRY RICHLAND LEXINGTON | P029208 | 1-26 | X-780 |

PRELIMINARY PLANS
NOT FOR CONSTRUCTION

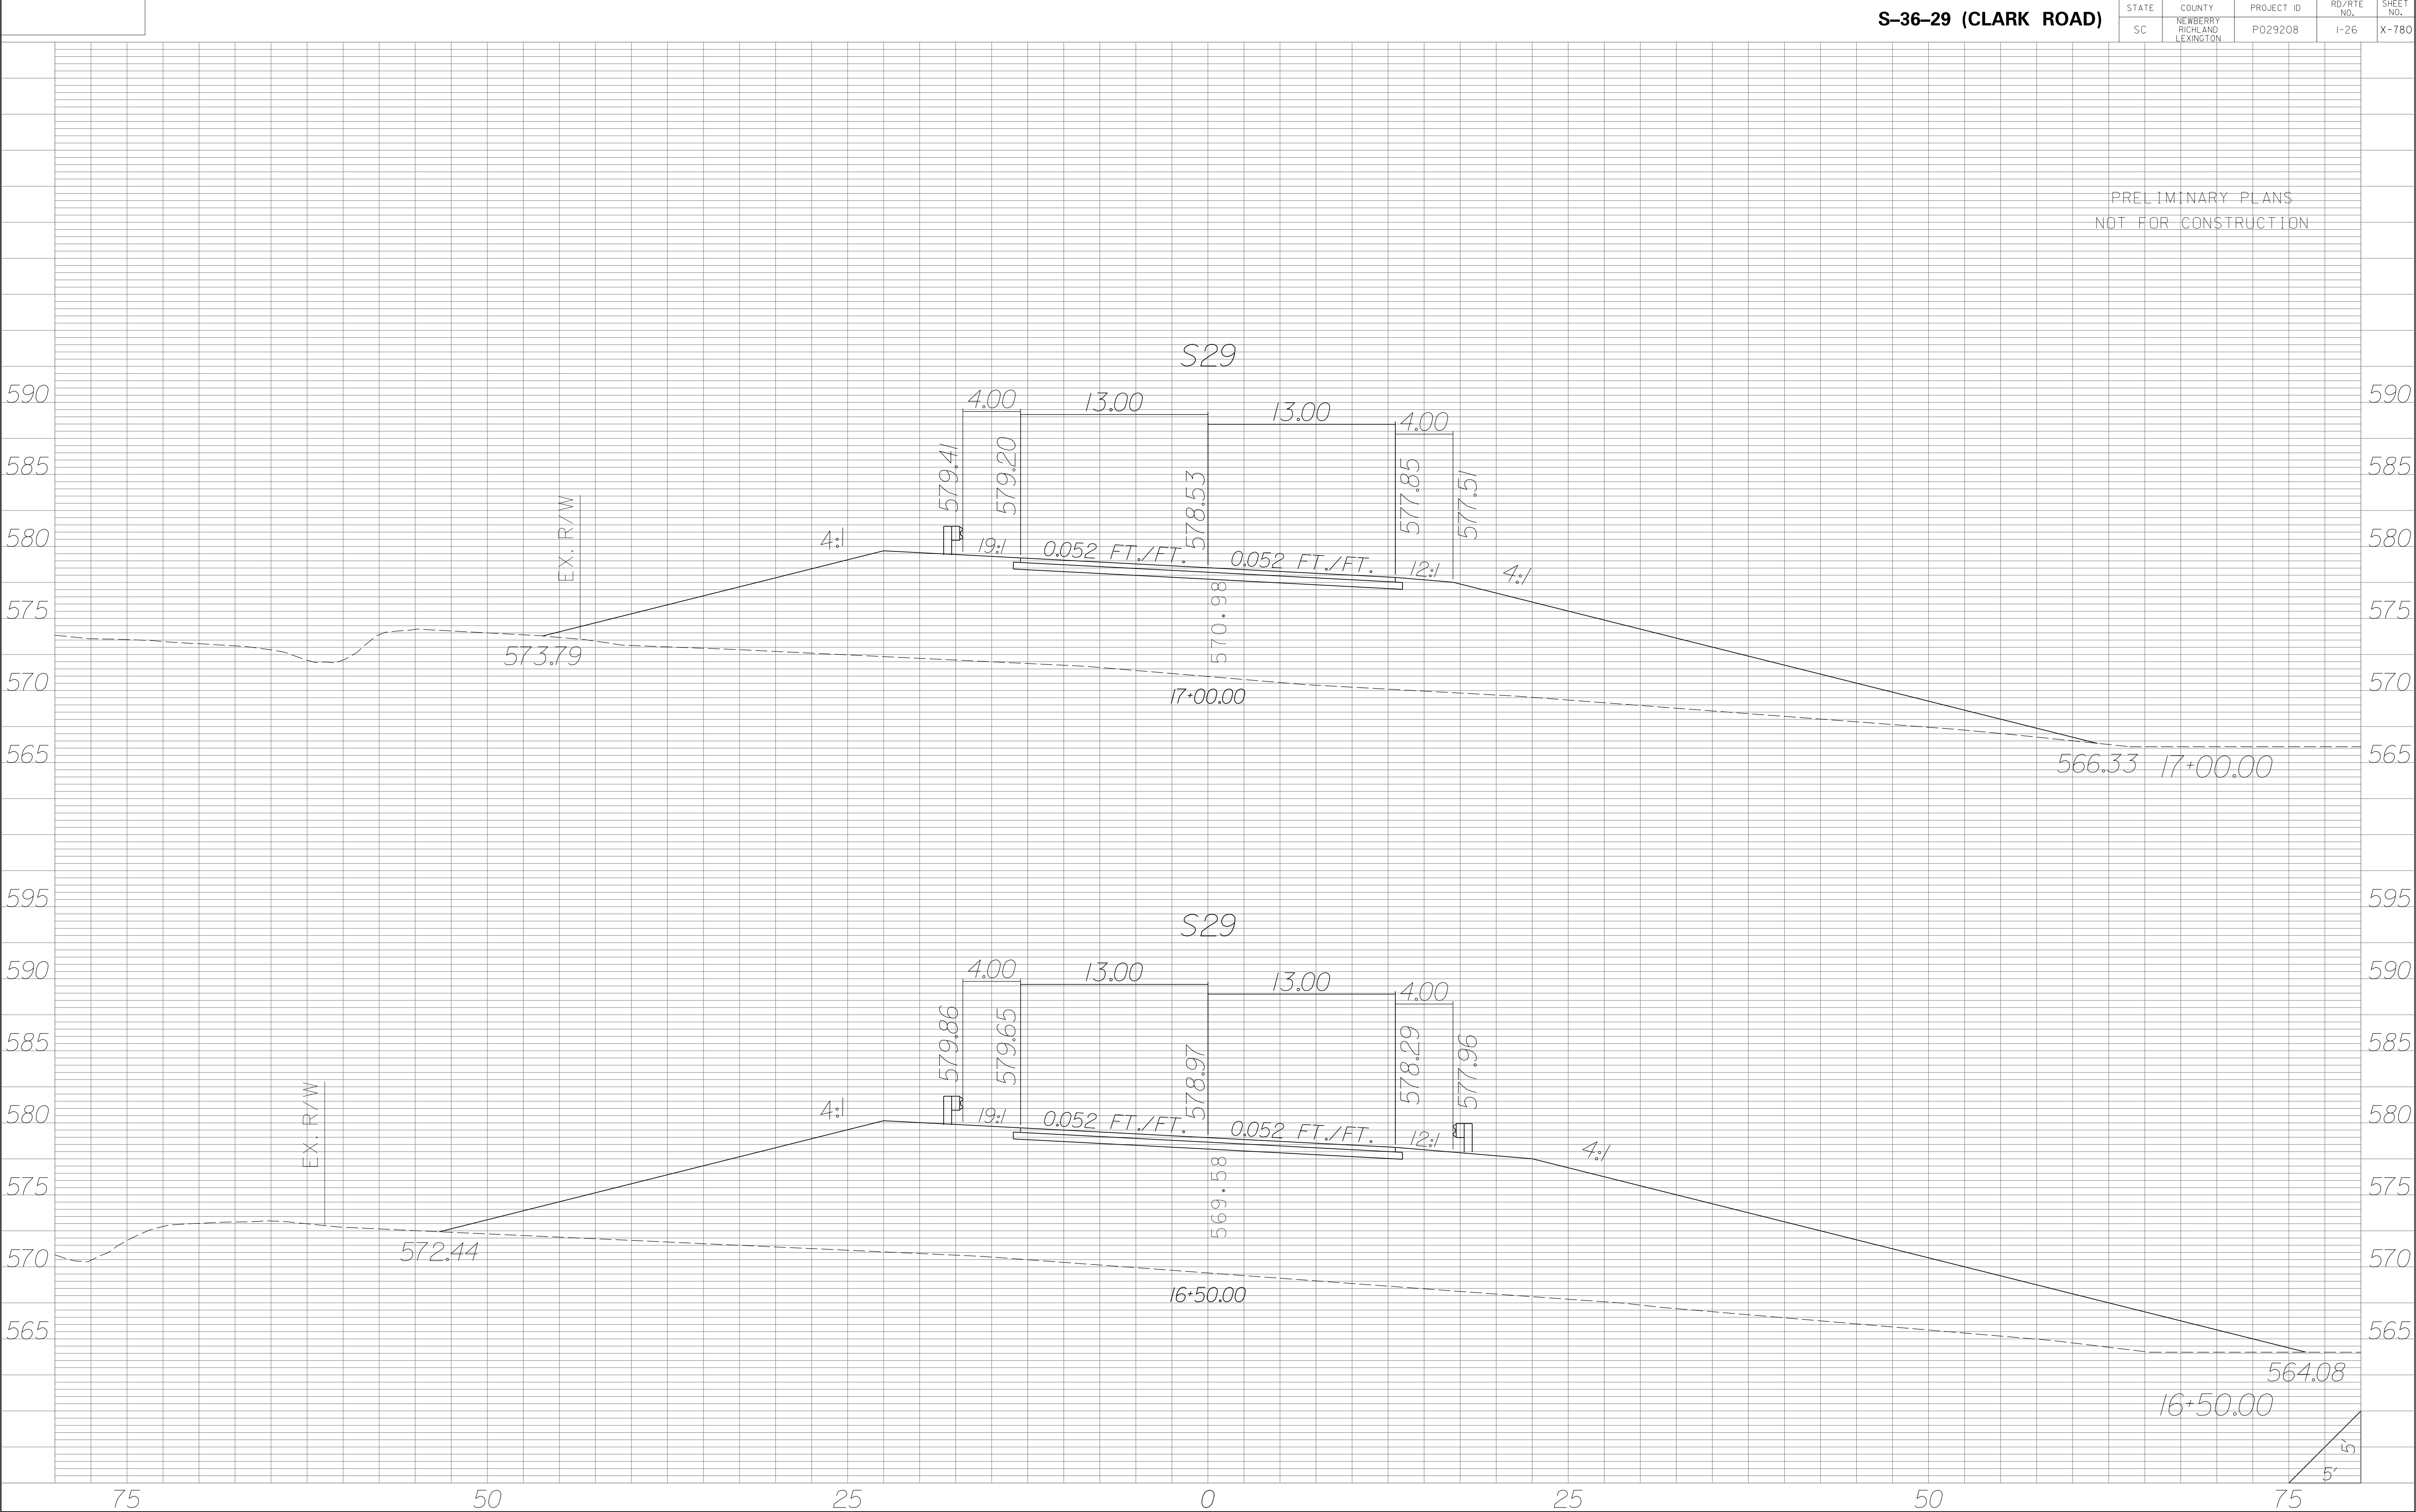

| STATE | COUNTY | PROJECT ID | RD/RTE NO. | SHEET NO. |
|-------|-----------------------------------|------------|------------|-----------|
| SC | NEWBERRY RICHLAND LEXINGTON | P029208 | 1-26 | X-781 |

PRELIMINARY PLANS
NOT FOR CONSTRUCTION

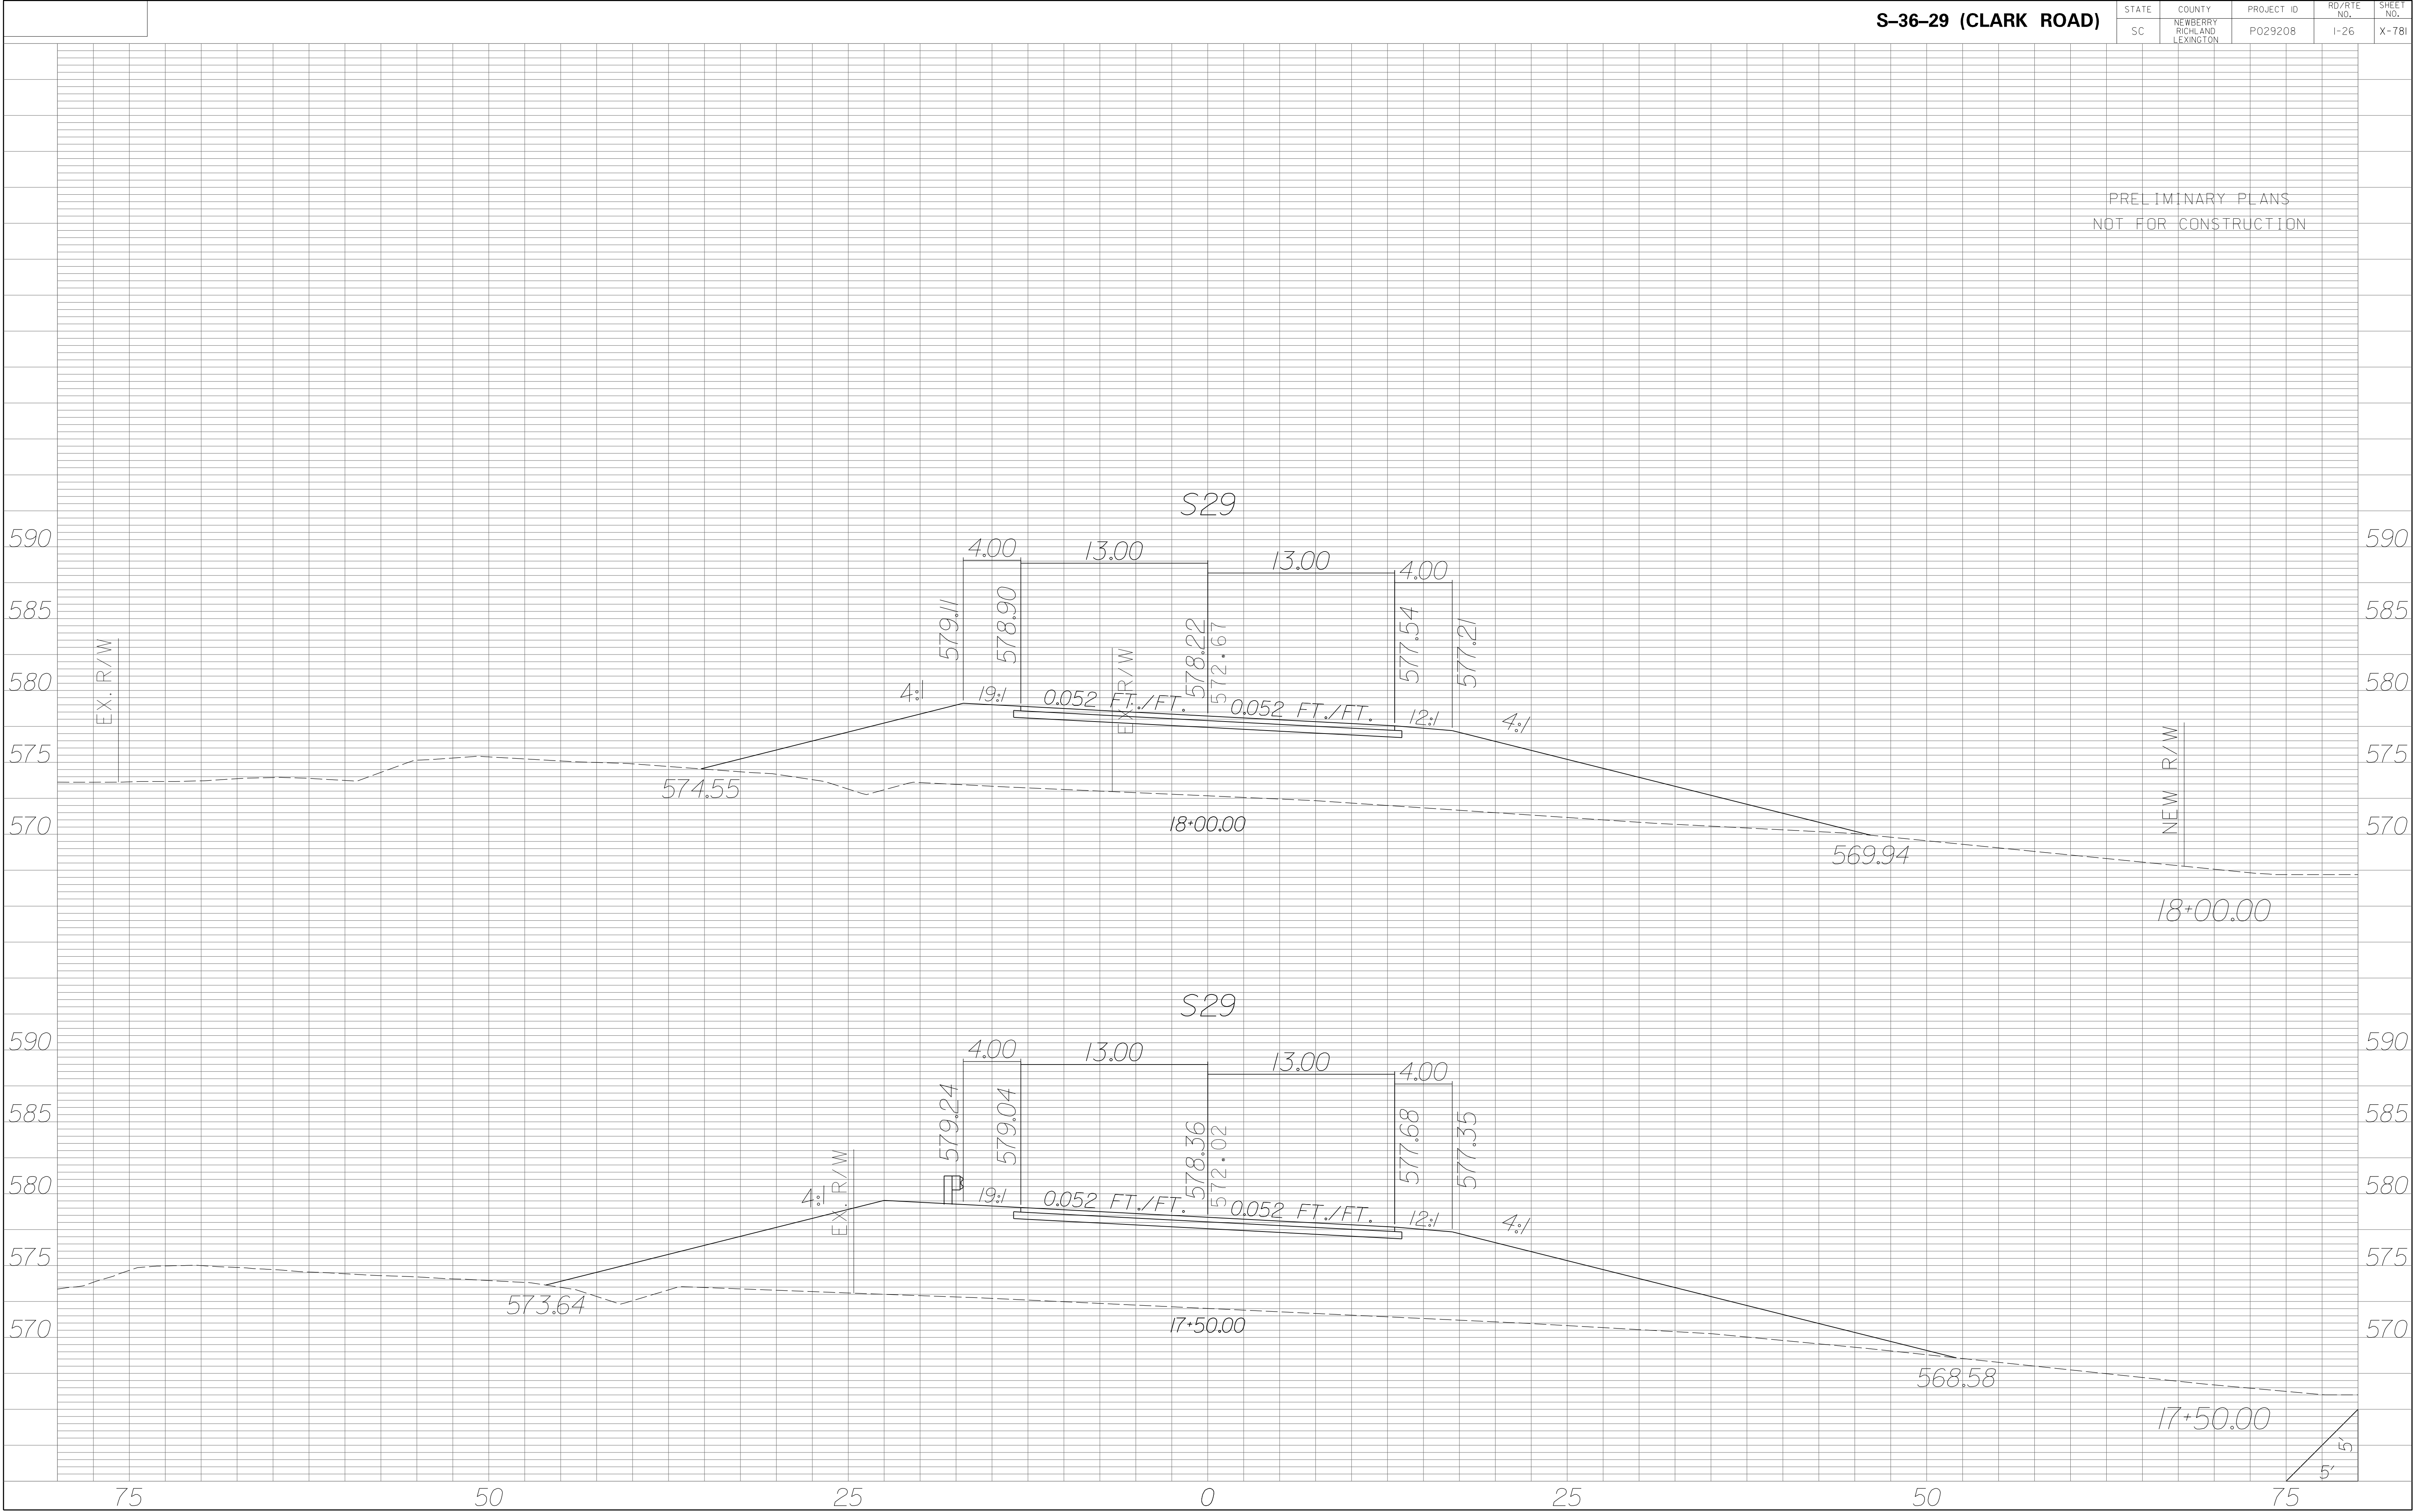


| STATE | COUNTY | PROJECT ID | RD/RTE NO. | SHEET NO. |
|-------|-----------------------------------|------------|------------|-----------|
| SC | NEWBERRY RICHLAND LEXINGTON | P029208 | 1-26 | X-782 |




| STATE | COUNTY | PROJECT ID | RD/RTE NO. | SHEET NO. |
|-------|-----------------------------------|------------|------------|-----------|
| SC | NEWBERRY RICHLAND LEXINGTON | P029208 | 1-26 | X-783 |

PRELIMINARY PLANS
NOT FOR CONSTRUCTION

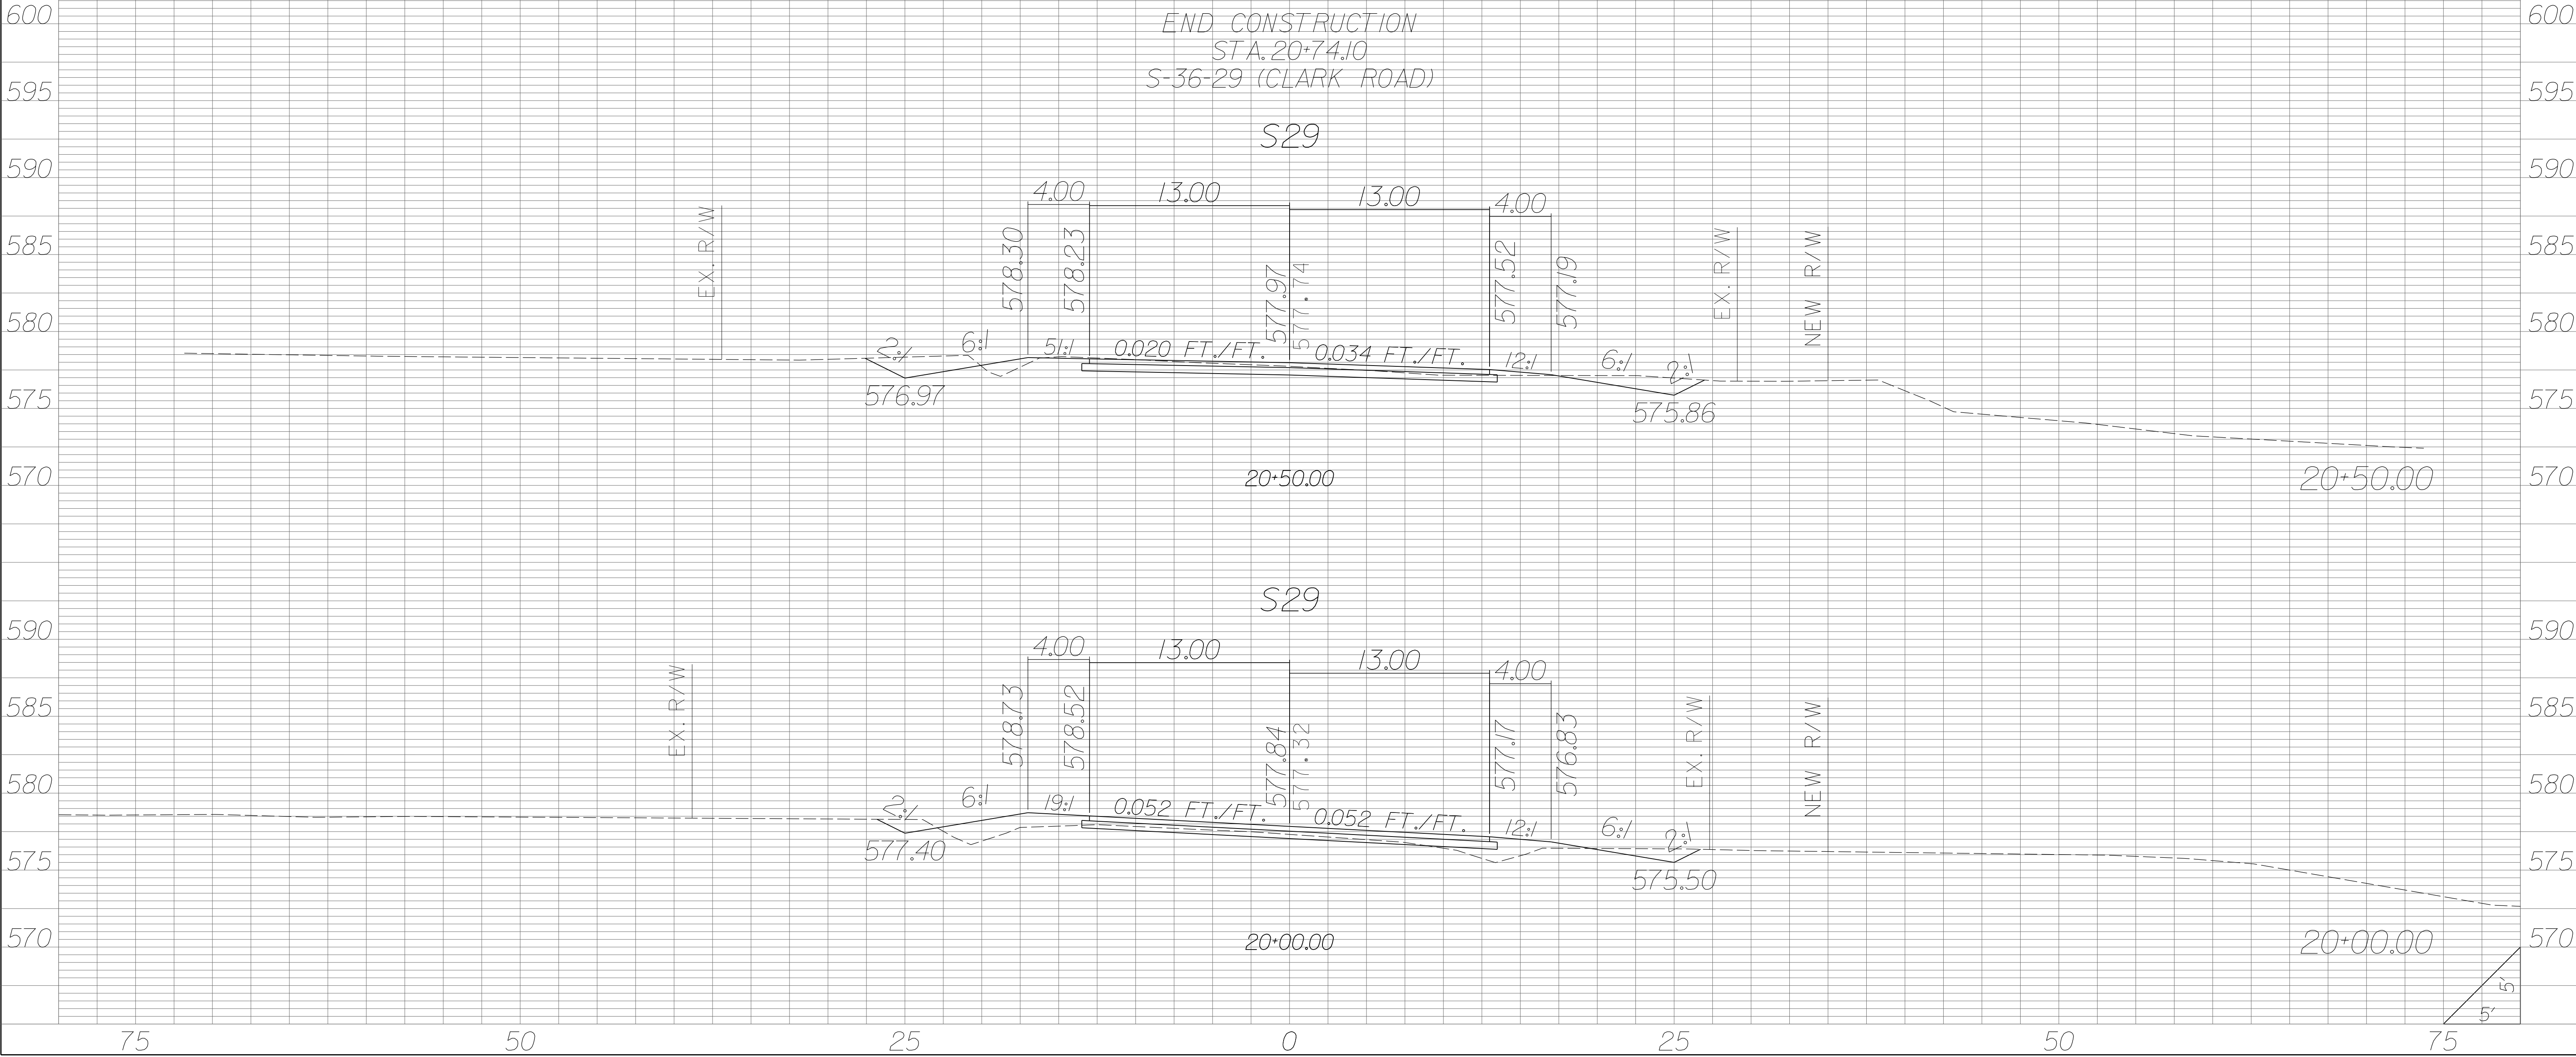


| STATE | COUNTY | PROJECT ID | RD/RTE NO. | SHEET NO. |
|-------|-----------------------------------|------------|------------|-----------|
| SC | NEWBERRY RICHLAND LEXINGTON | P029208 | 1-26 | X-784 |

PRELIMINARY PLANS
NOT FOR CONSTRUCTION

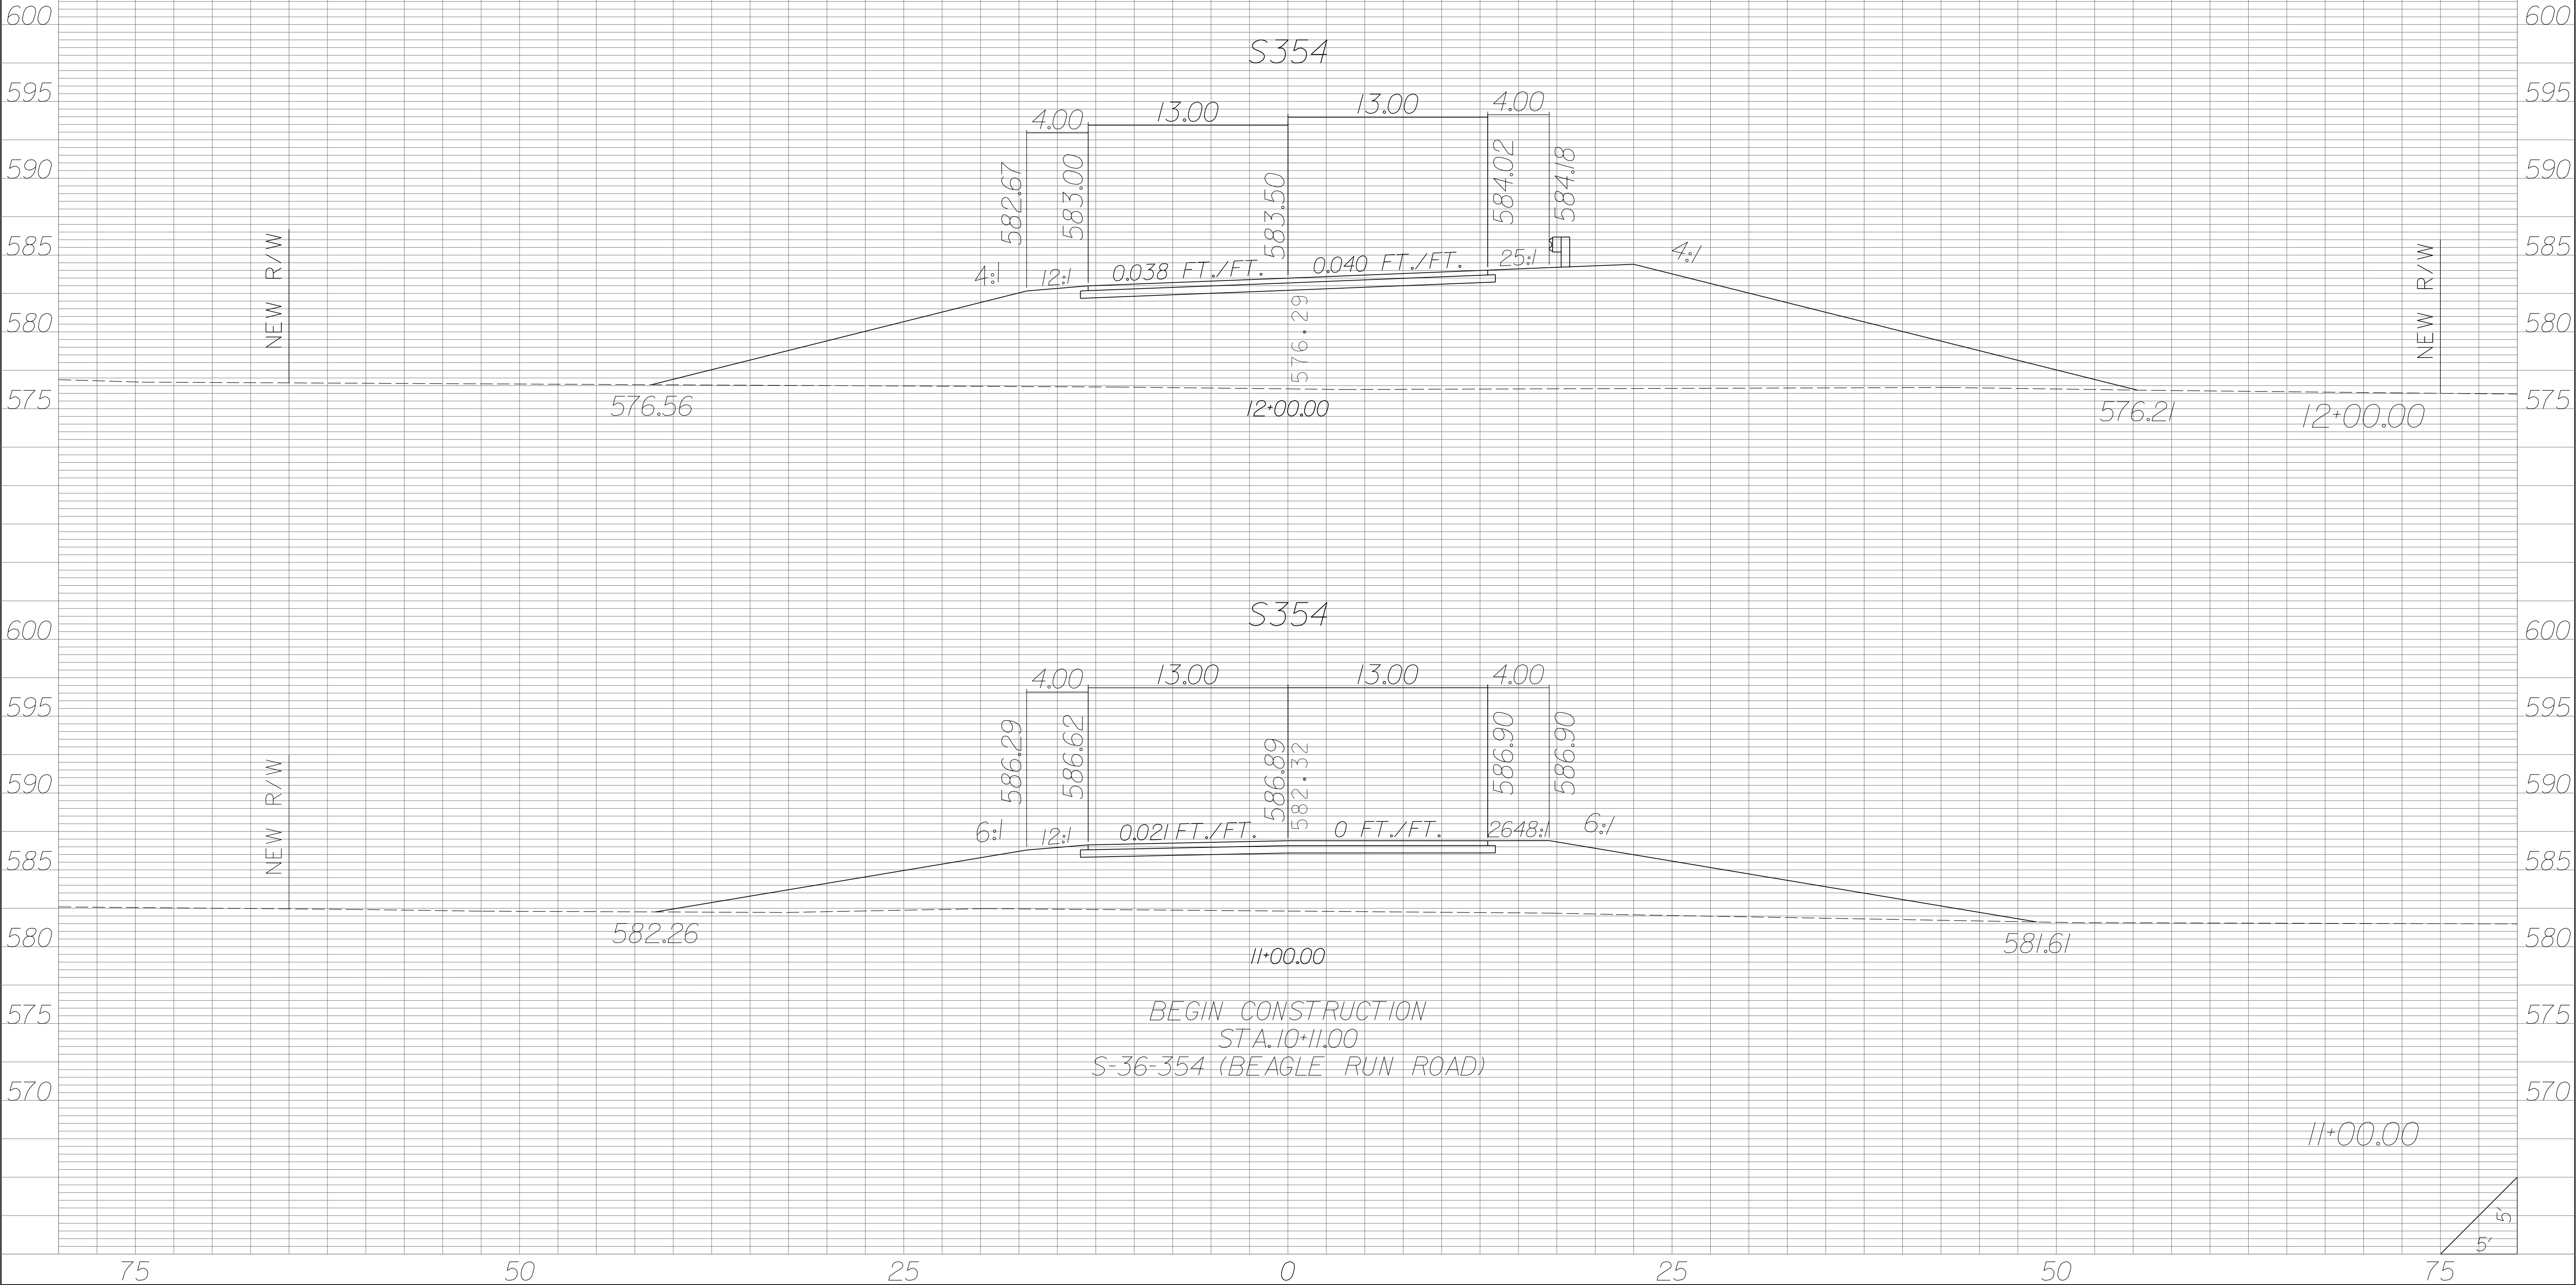


| STATE | COUNTY | PROJECT ID | RD/RTE NO. | SHEET NO. |
|-------|-----------------------------------|------------|------------|-----------|
| SC | NEWBERRY RICHLAND LEXINGTON | P029208 | 1-26 | X-785 |

PRELIMINARY PLANS
NOT FOR CONSTRUCTION

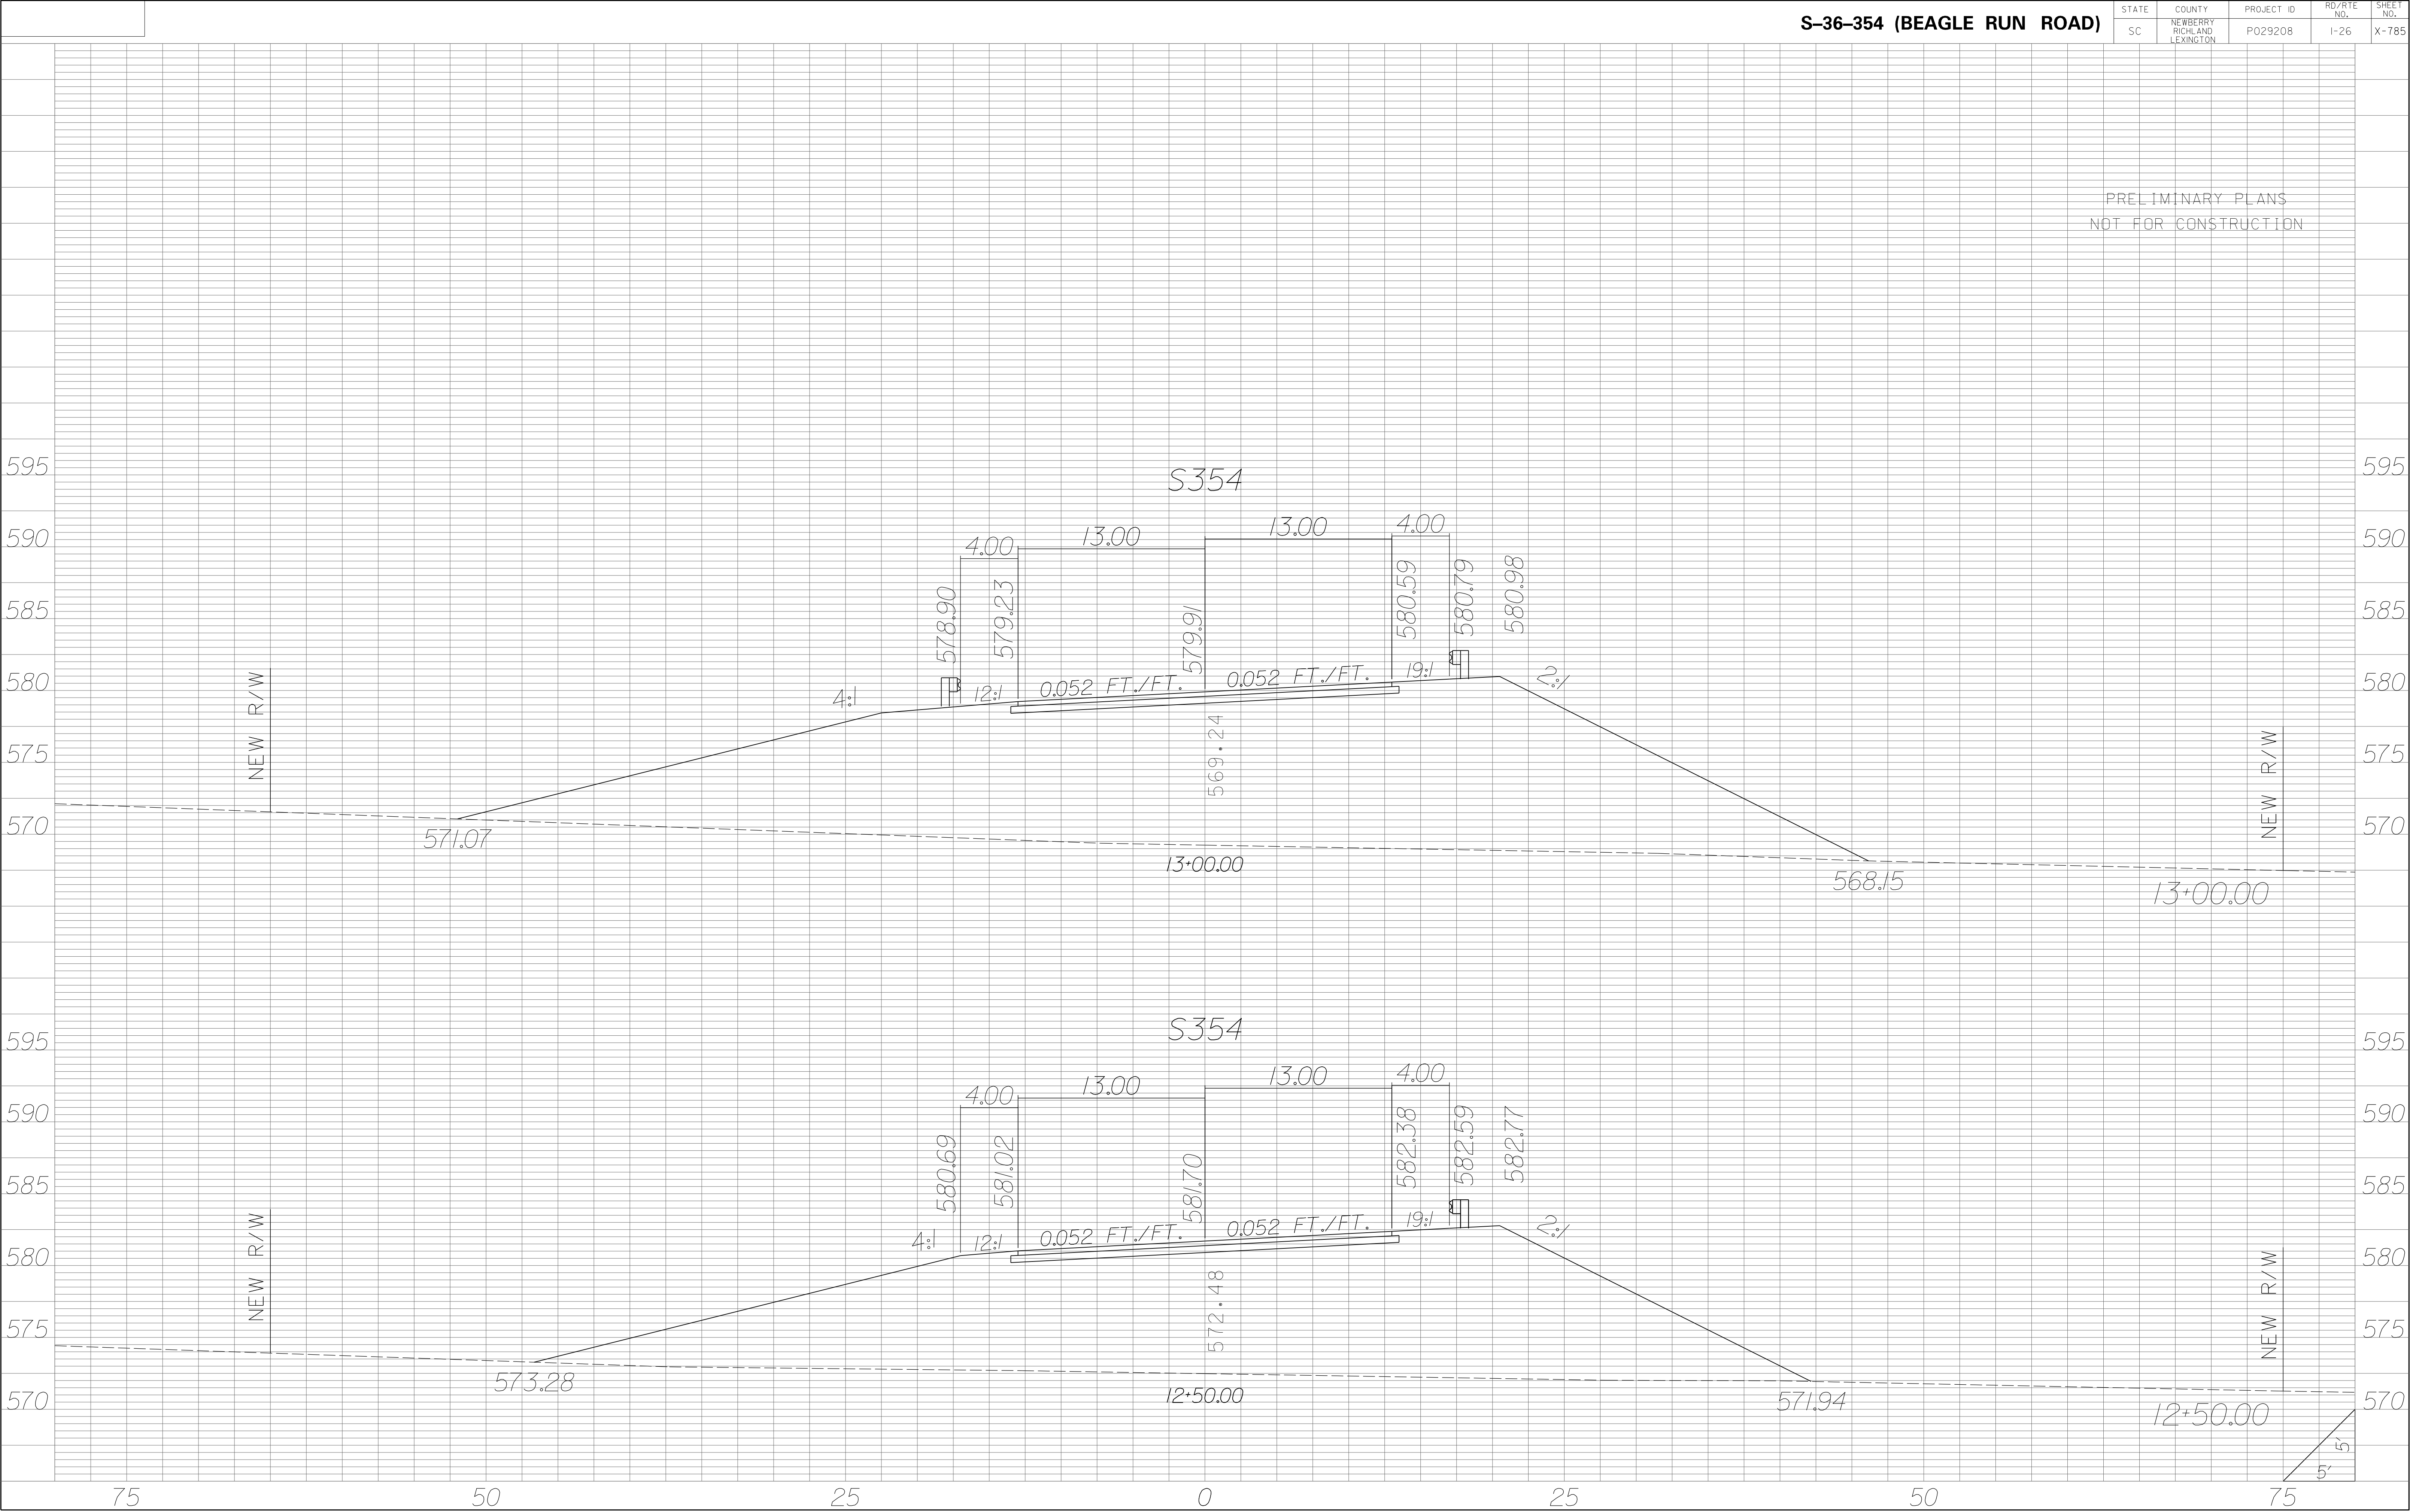


PRELIMINARY PLANS
NOT FOR CONSTRUCTION

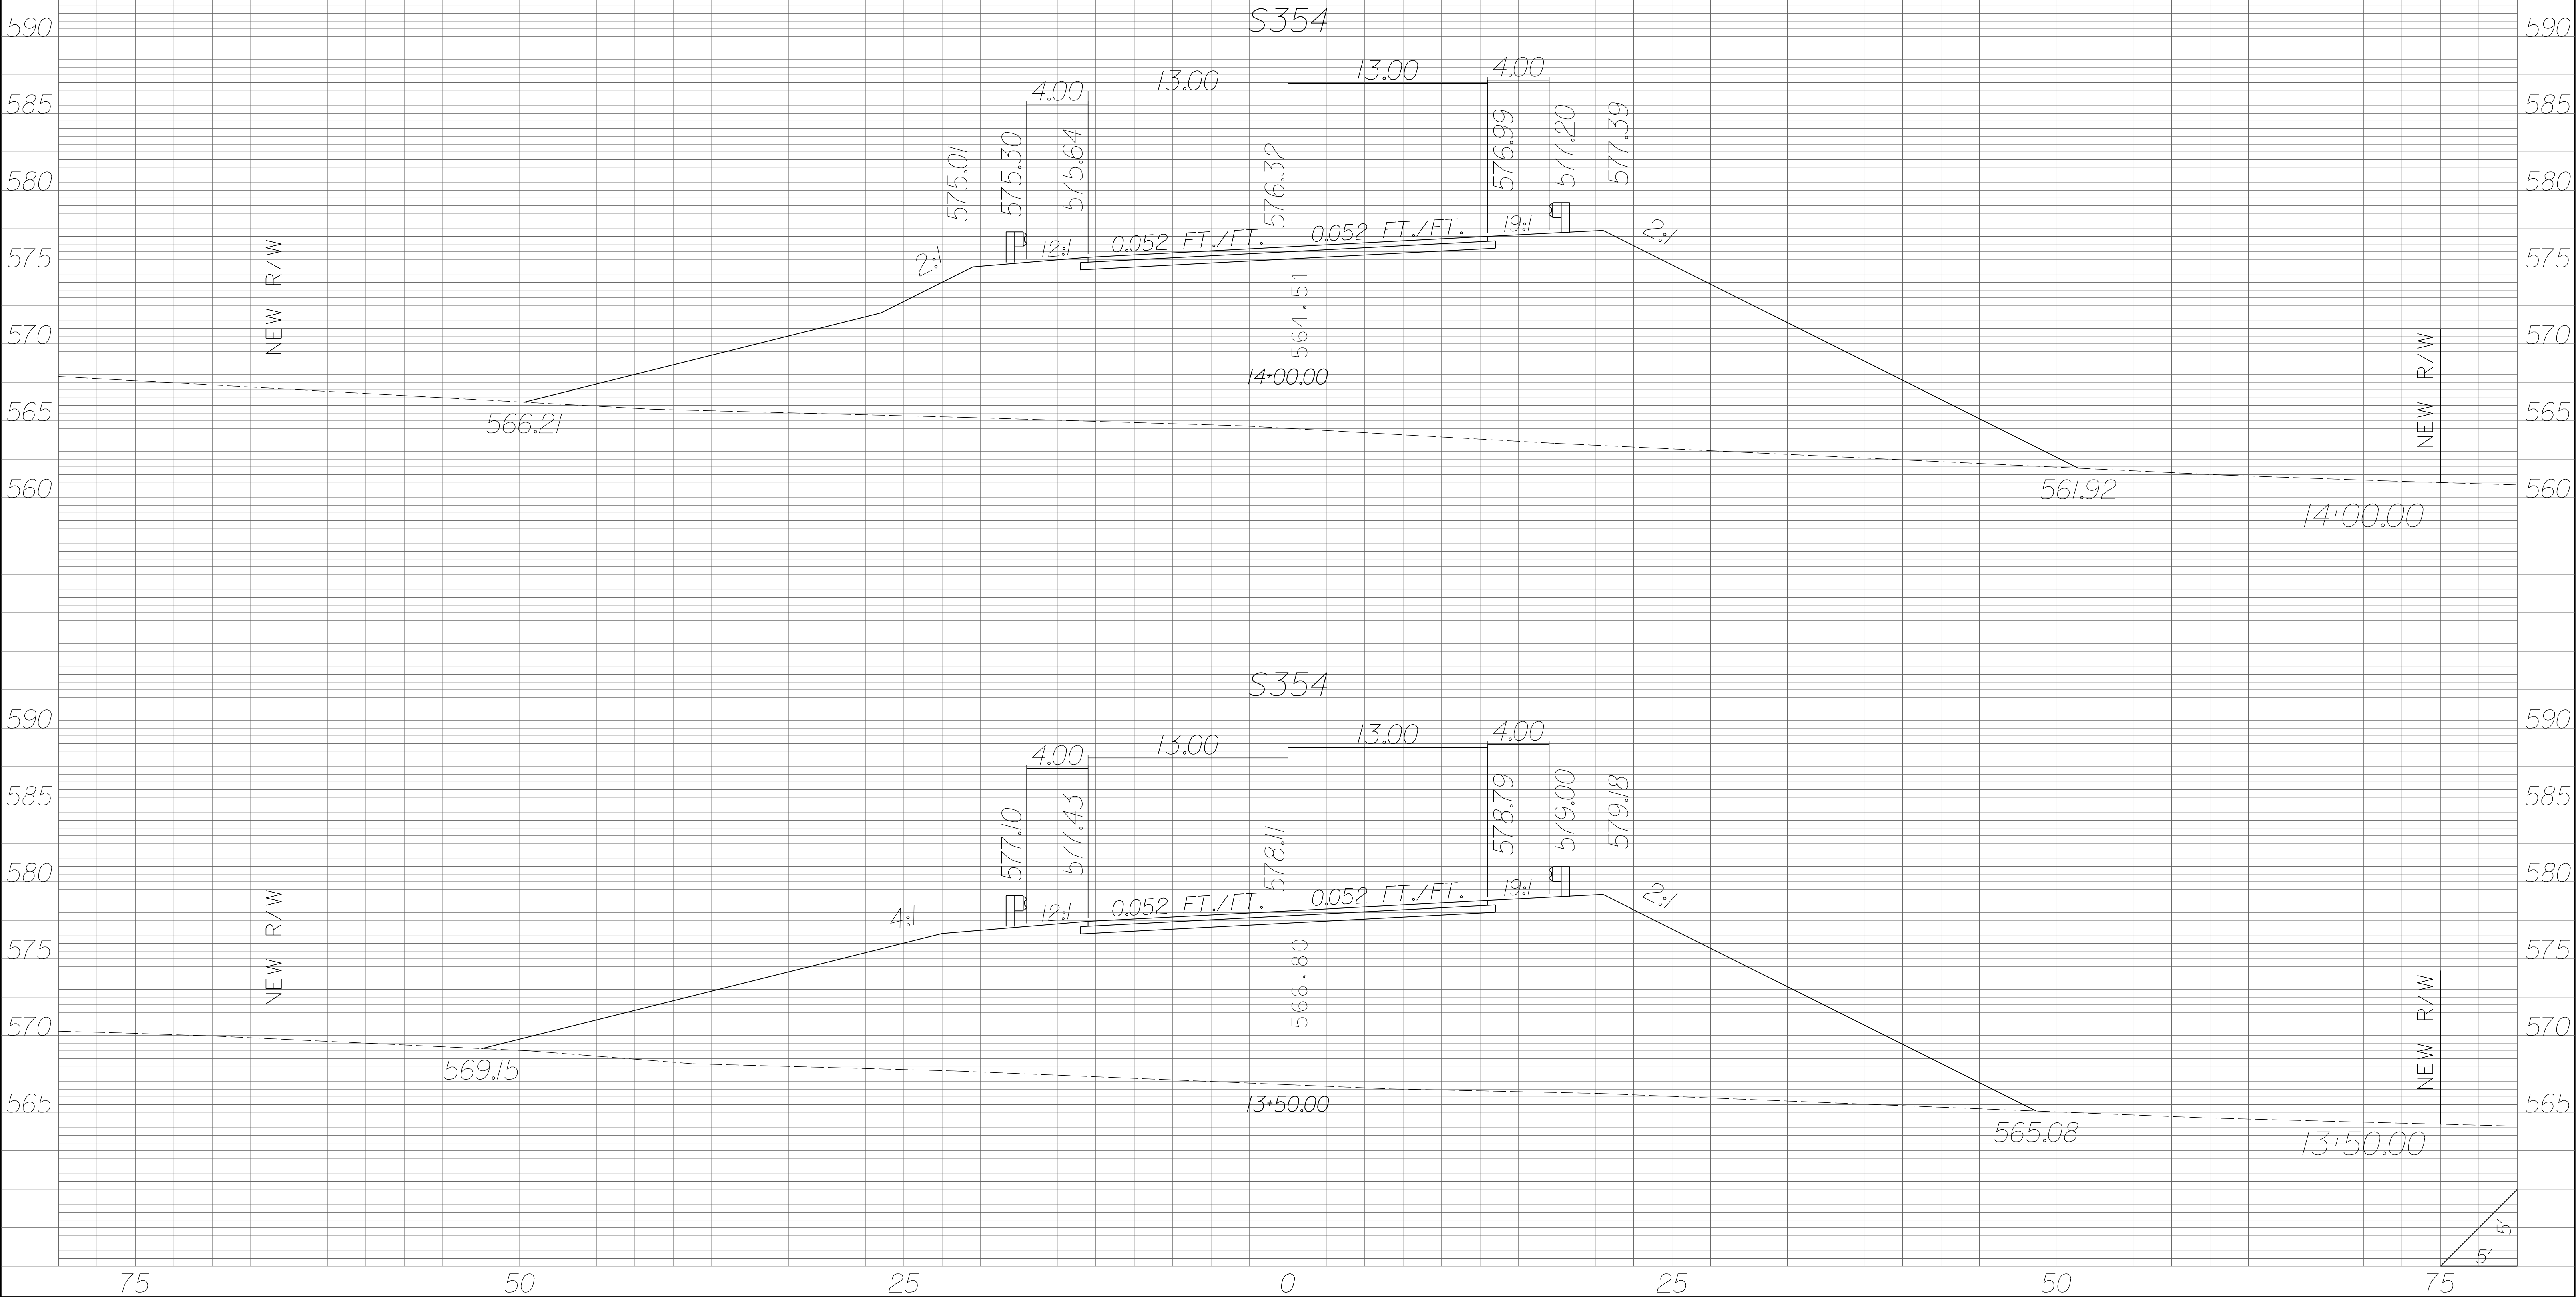

PRELIMINARY PLANS
NOT FOR CONSTRUCTION


S354

S354

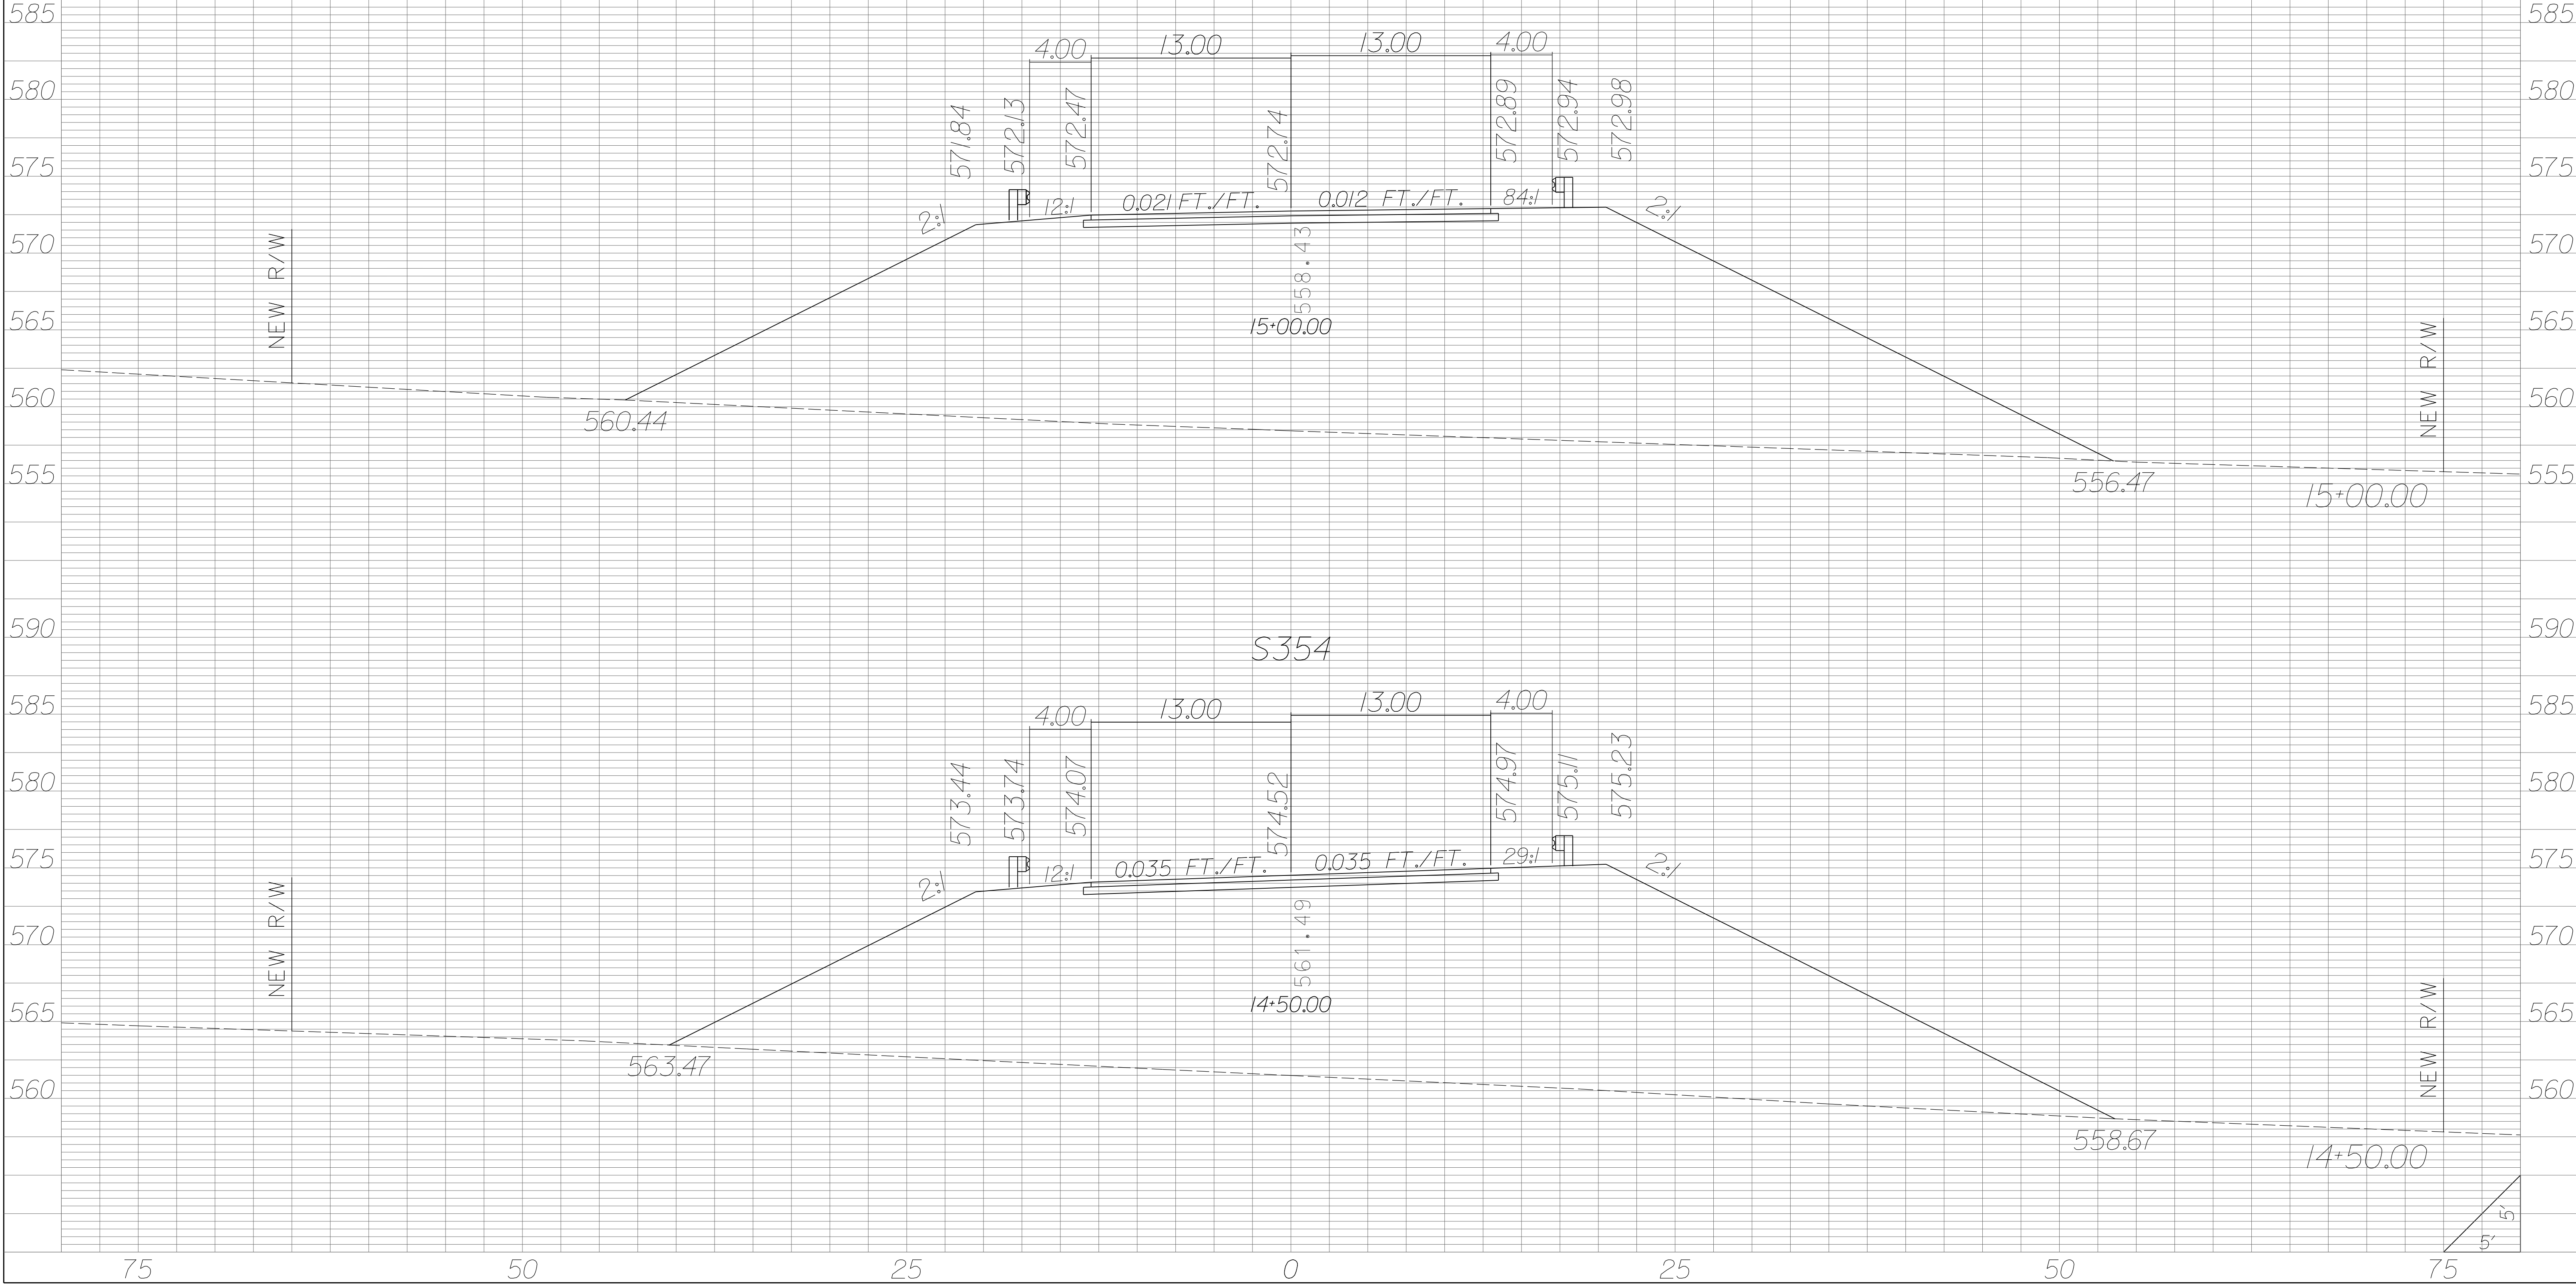


| STATE | COUNTY | PROJECT ID | RD/RTE NO. | SHEET NO. |
|-------|-----------------------------------|------------|------------|-----------|
| SC | NEWBERRY RICHLAND LEXINGTON | P029208 | 1-26 | X-788 |

PRELIMINARY PLANS
NOT FOR CONSTRUCTION

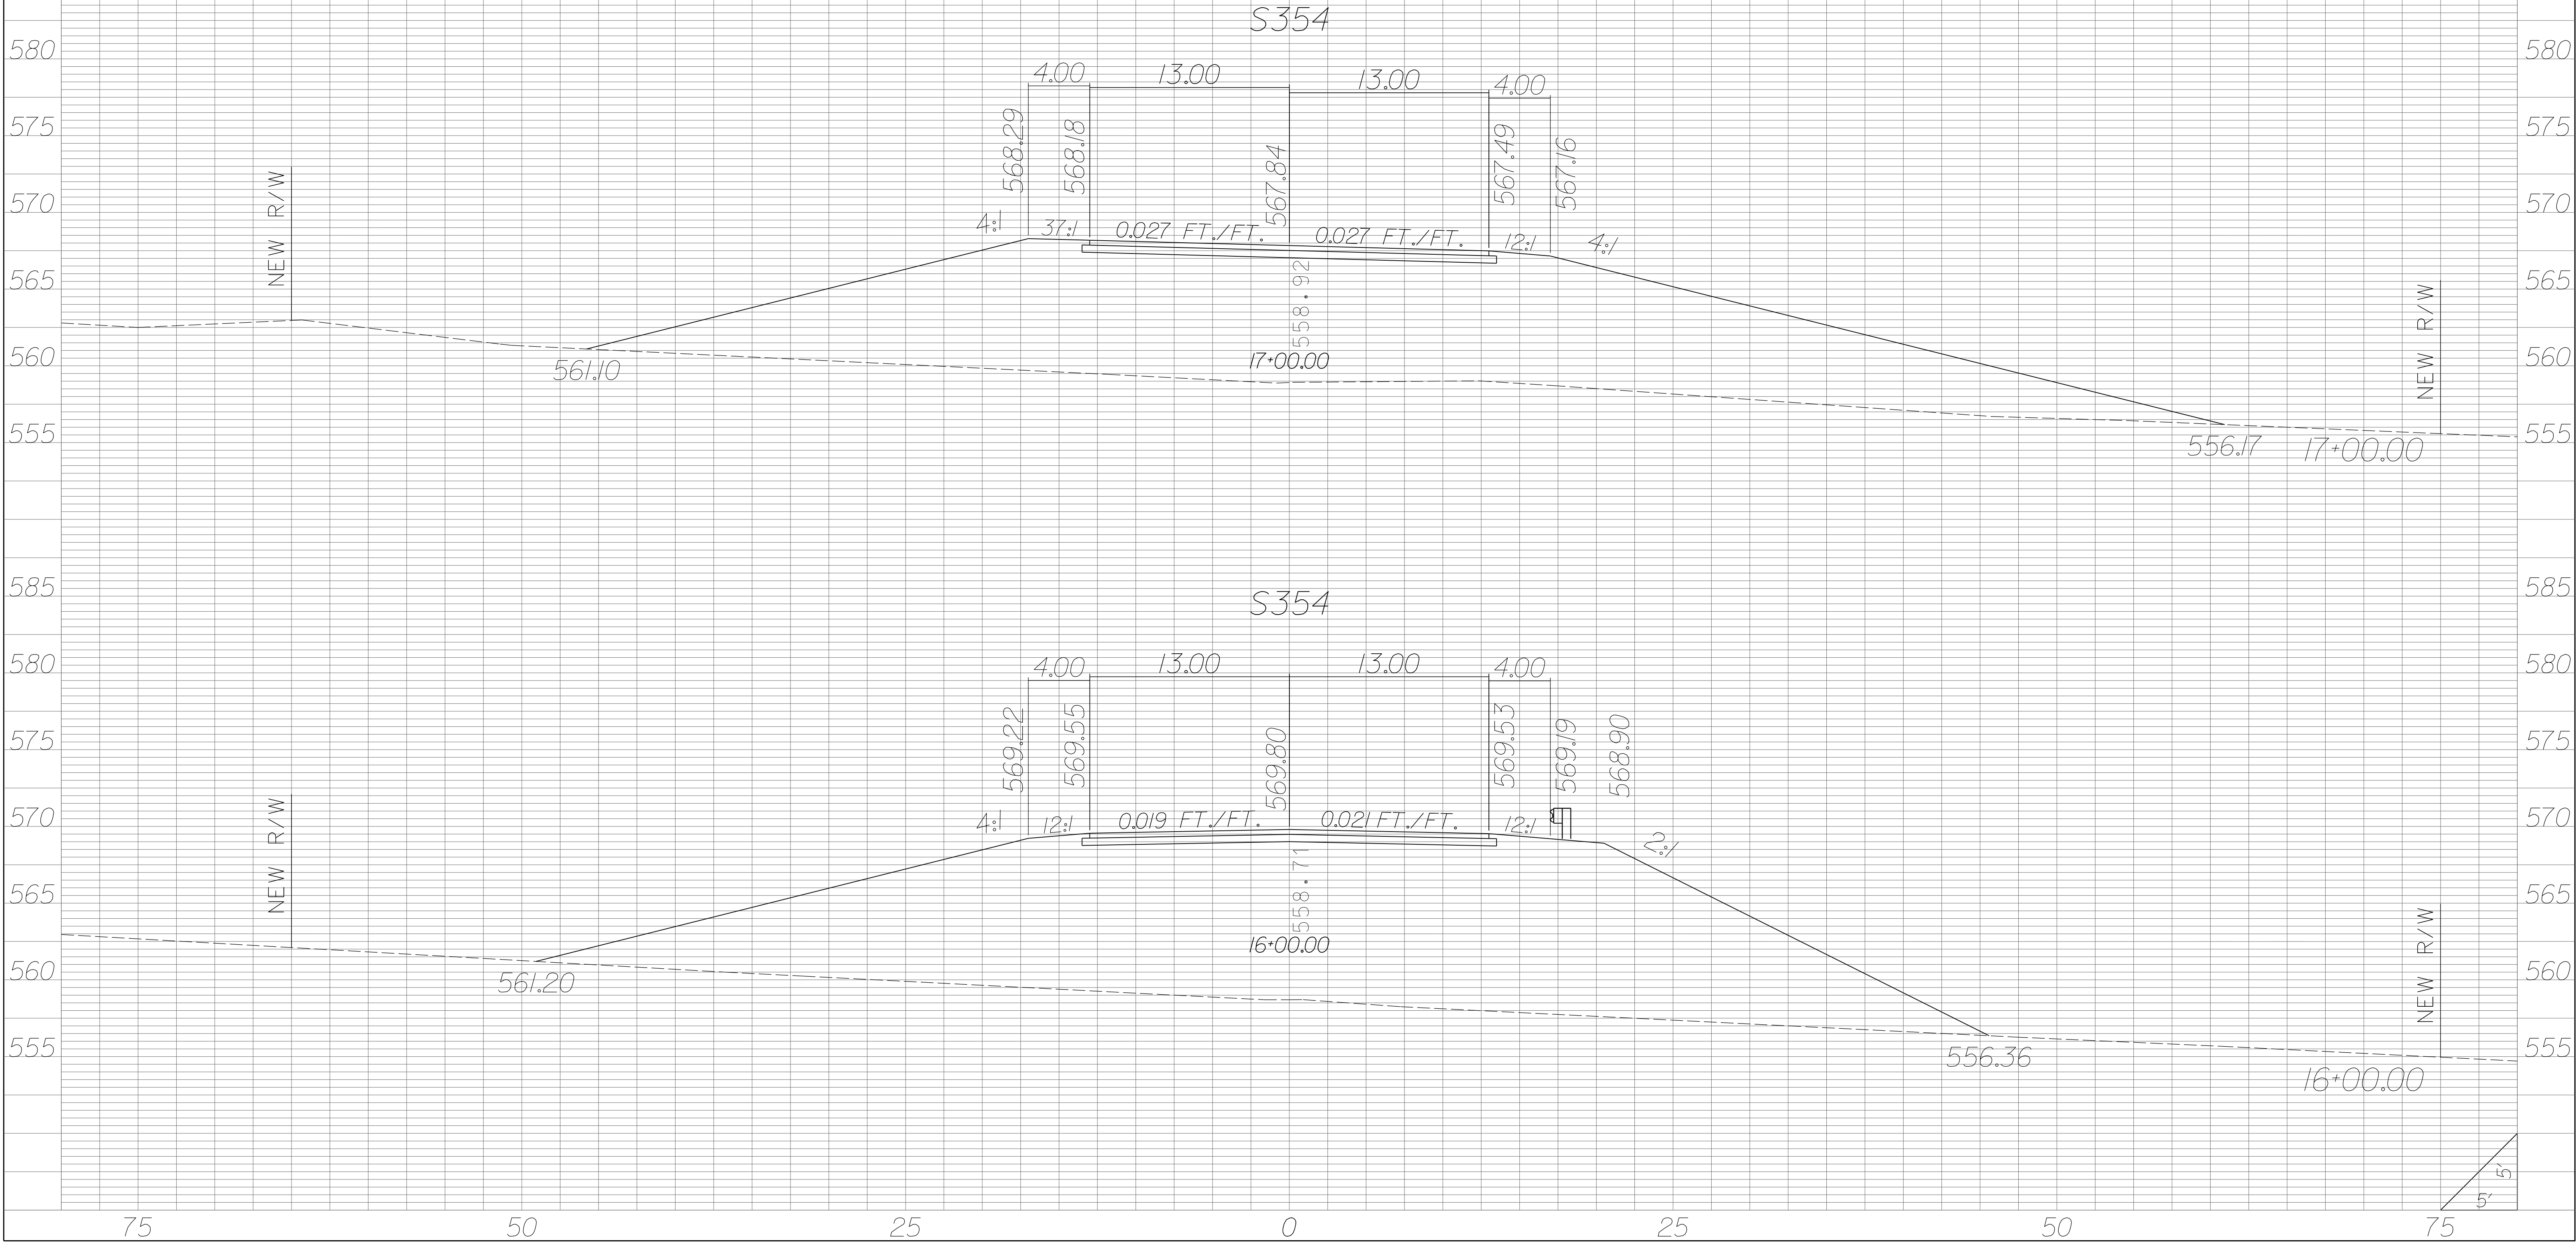


| STATE | COUNTY | PROJECT ID | RD/RTE NO. | SHEET NO. |
|-------|-----------------------------------|------------|------------|-----------|
| SC | NEWBERRY RICHLAND LEXINGTON | P029208 | 1-26 | X-789 |

PRELIMINARY PLANS
NOT FOR CONSTRUCTION

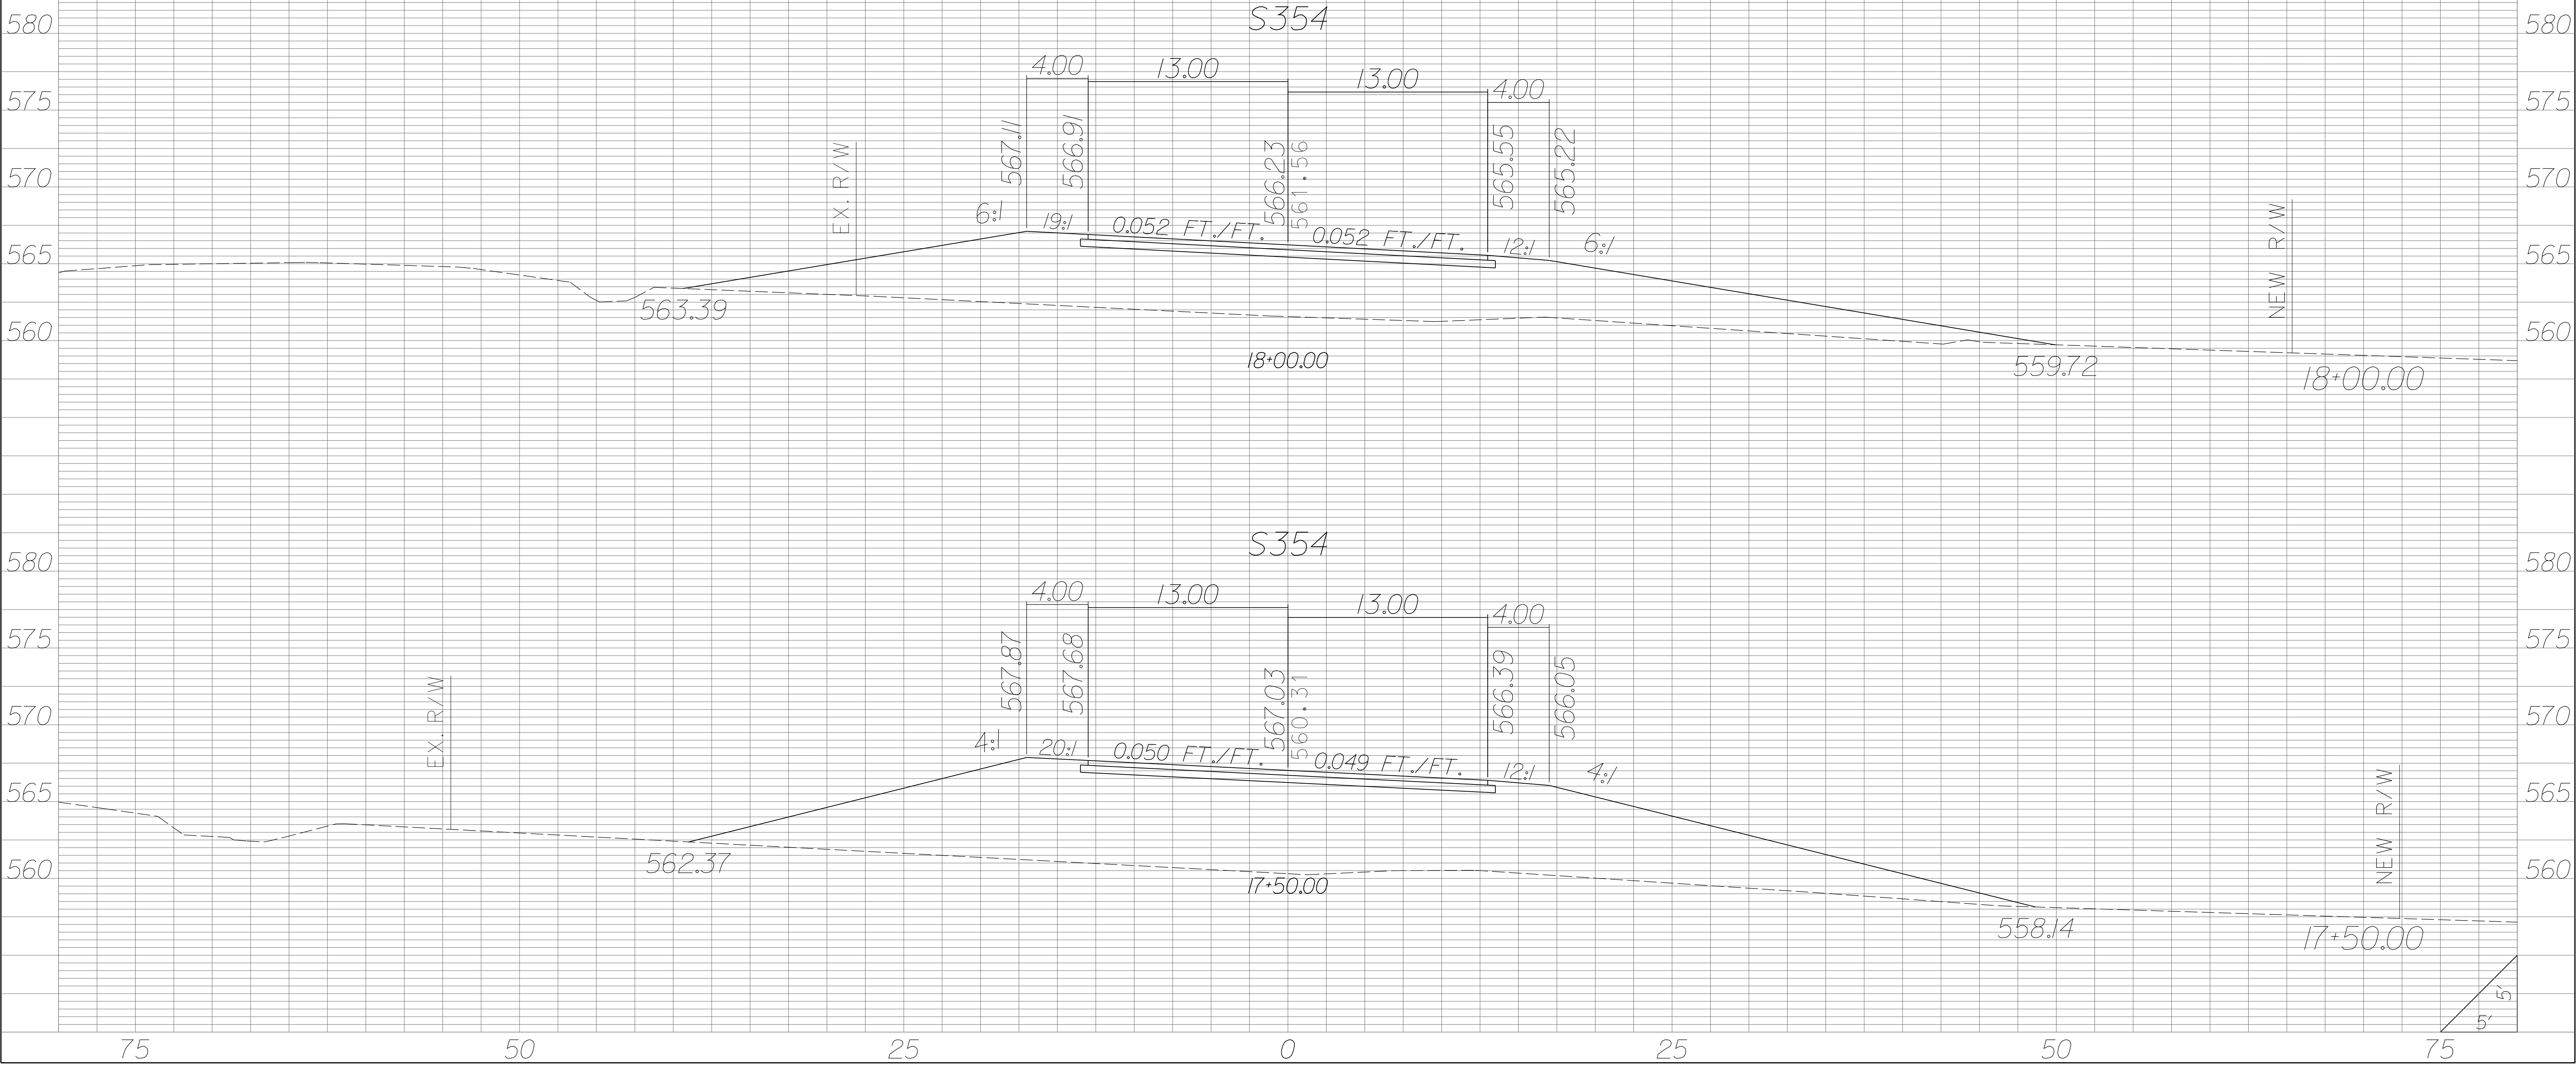

| STATE | COUNTY | PROJECT ID | RD/RTE NO. | SHEET NO. |
|-------|-----------------------------------|------------|------------|-----------|
| SC | NEWBERRY RICHLAND LEXINGTON | P029208 | 1-26 | X-790 |

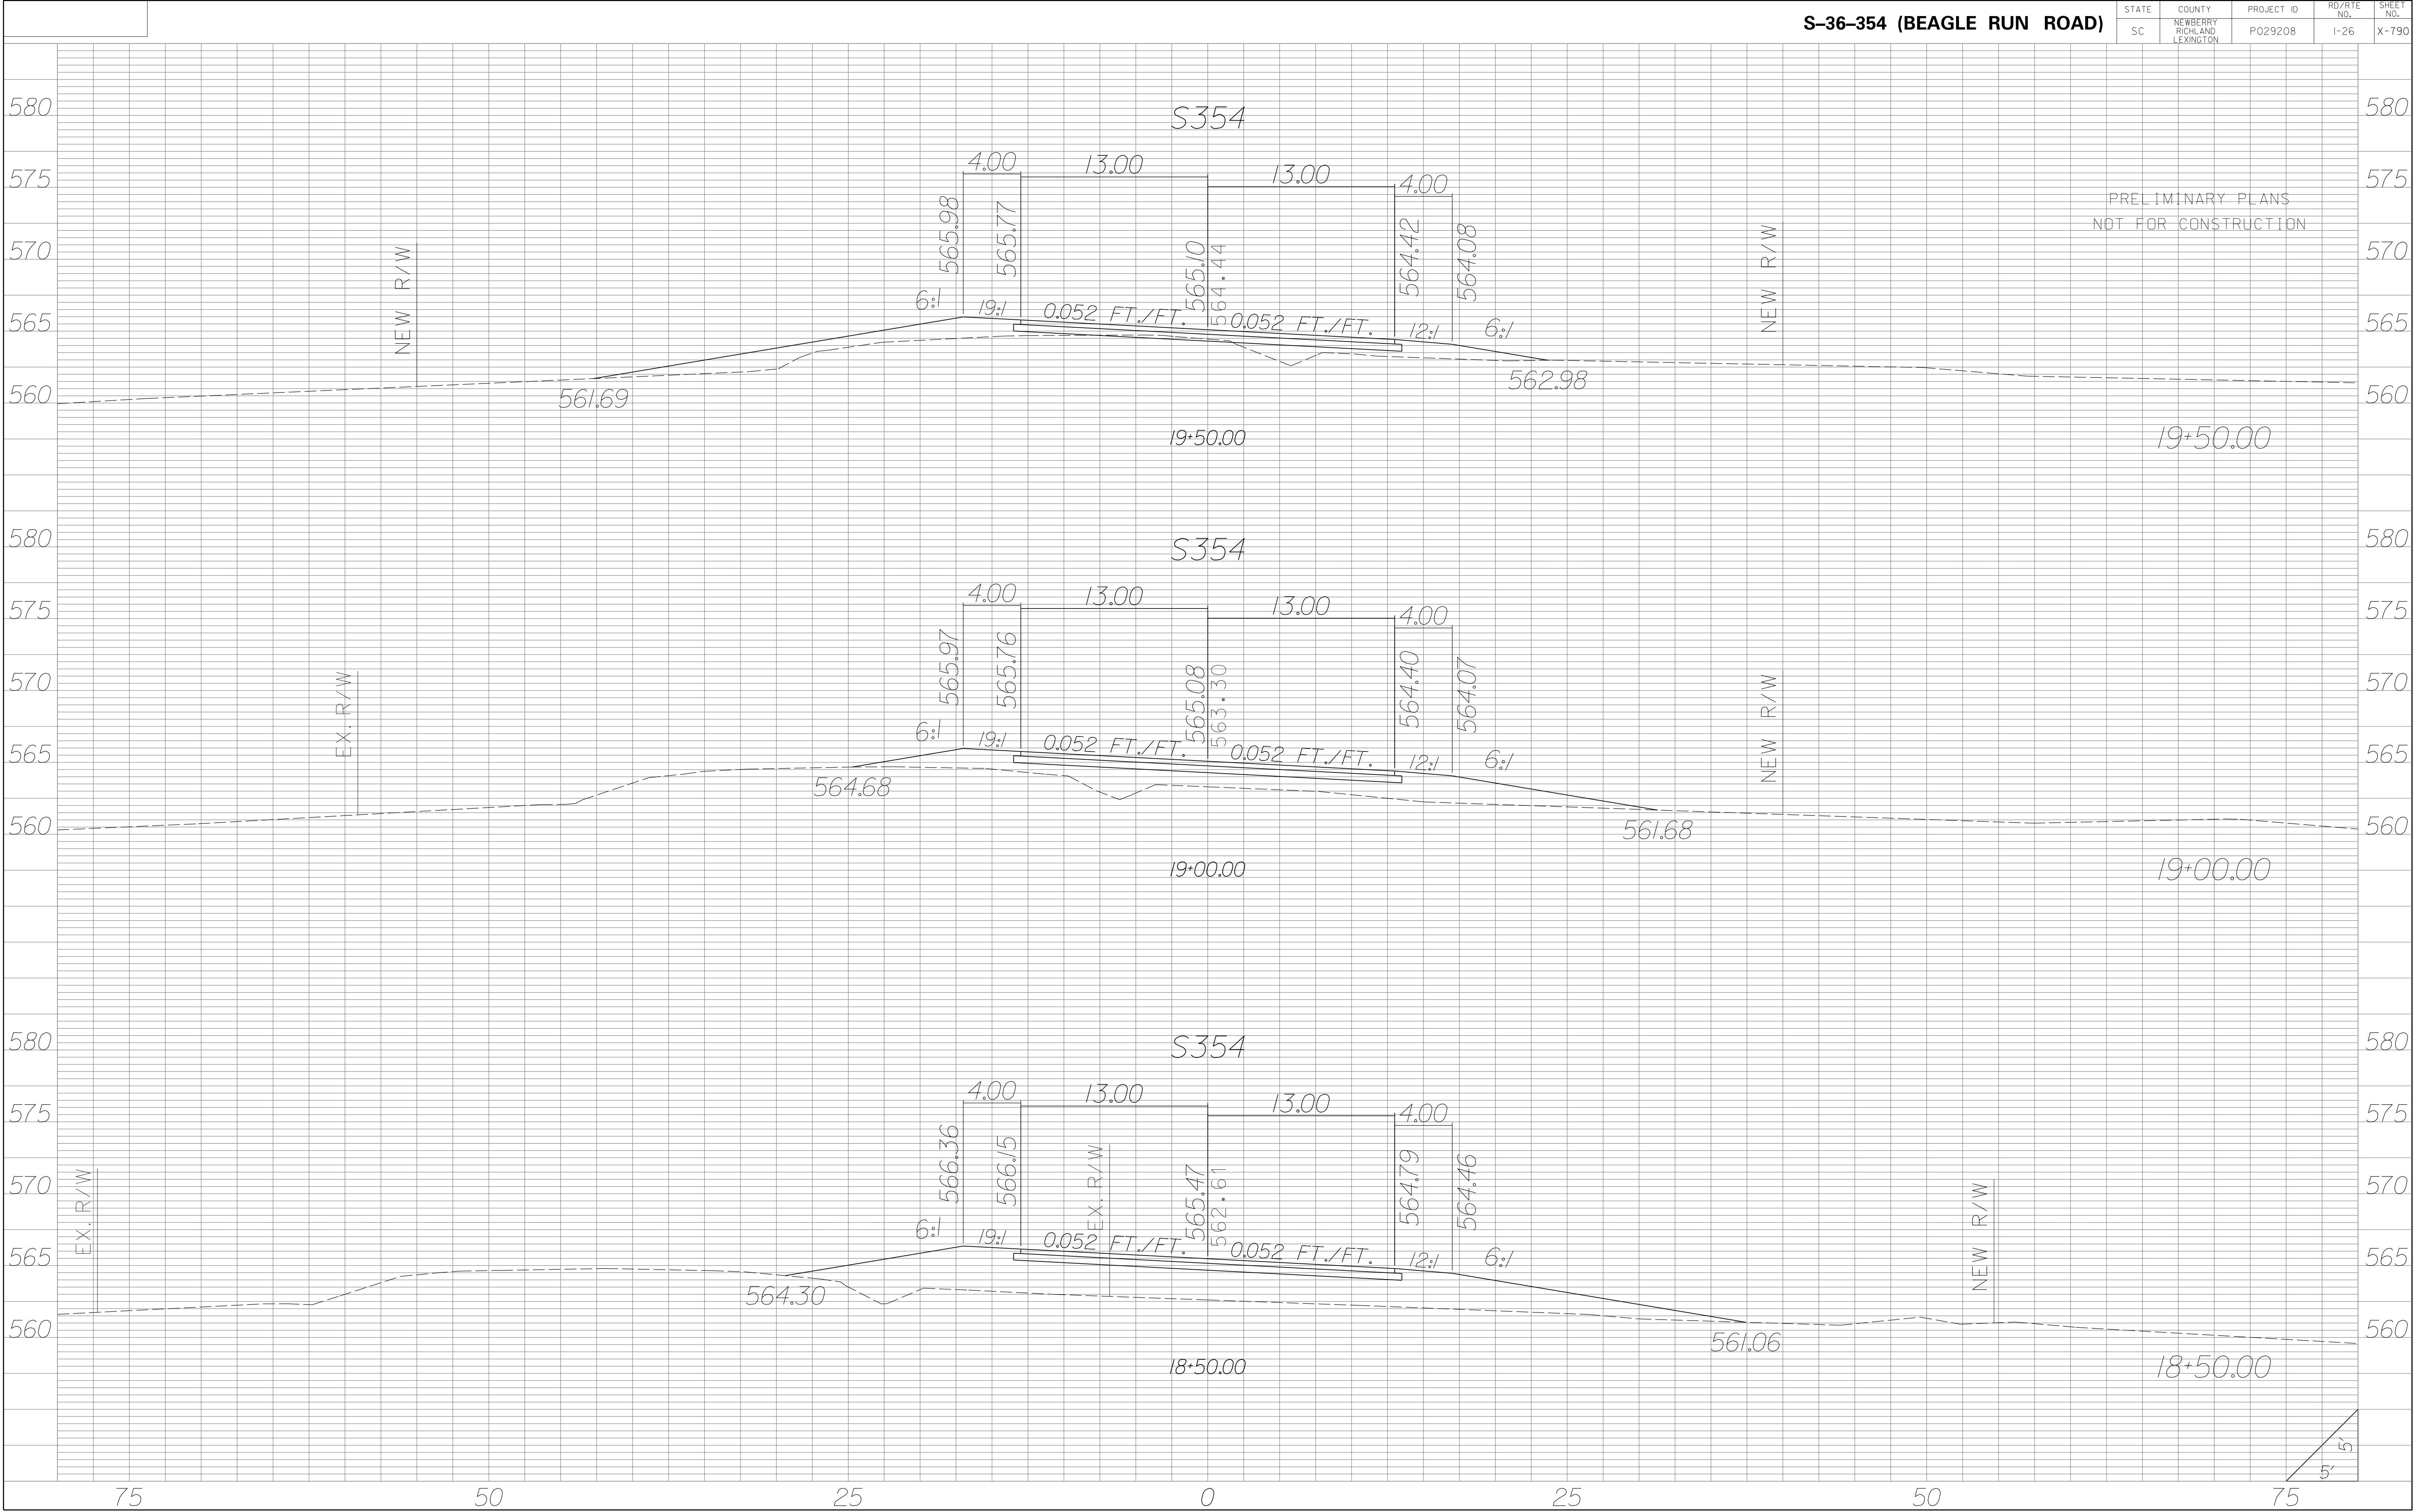


| STATE | COUNTY | PROJECT ID | RD/RTE NO. | SHEET NO. |
|-------|-----------------------------------|------------|------------|-----------|
| SC | NEWBERRY RICHLAND LEXINGTON | P029208 | 1-26 | X-791 |


PRELIMINARY PLANS
NOT FOR CONSTRUCTION




| STATE | COUNTY | PROJECT ID | RD/RTE NO. | SHEET NO. |
|-------|-----------------------------------|------------|------------|-----------|
| SC | NEWBERRY RICHLAND LEXINGTON | P029208 | 1-26 | X-792 |

PRELIMINARY PLANS
NOT FOR CONSTRUCTION

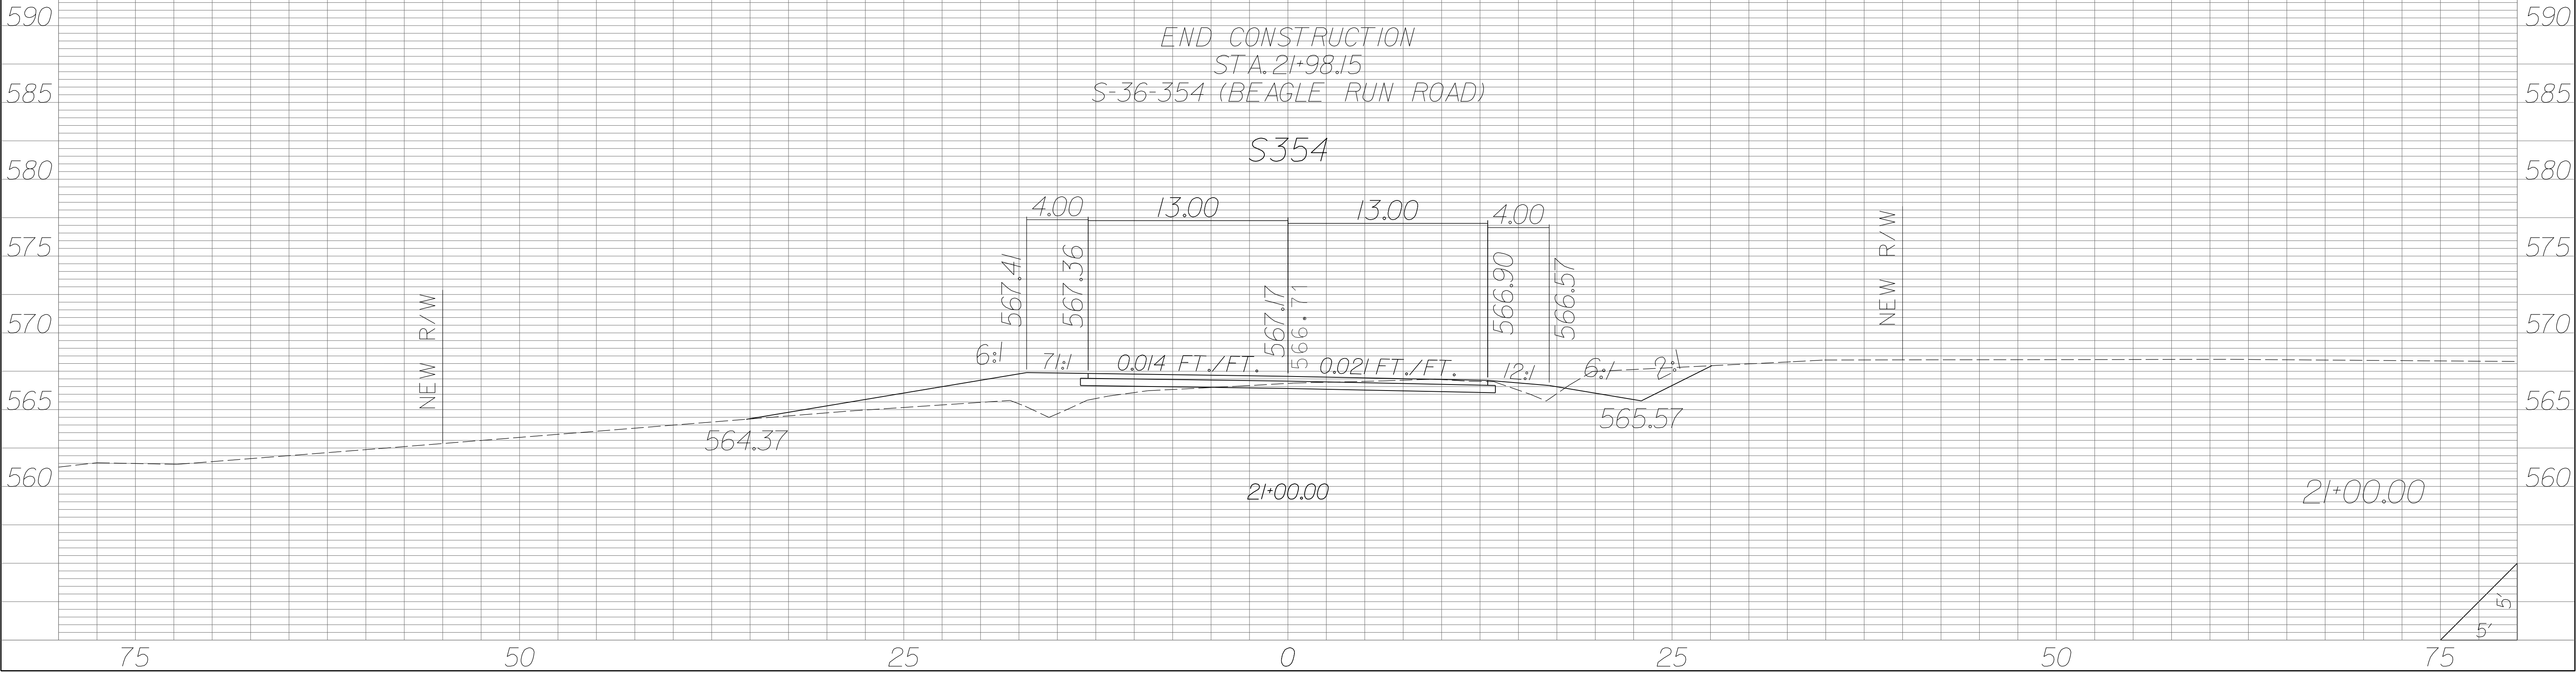


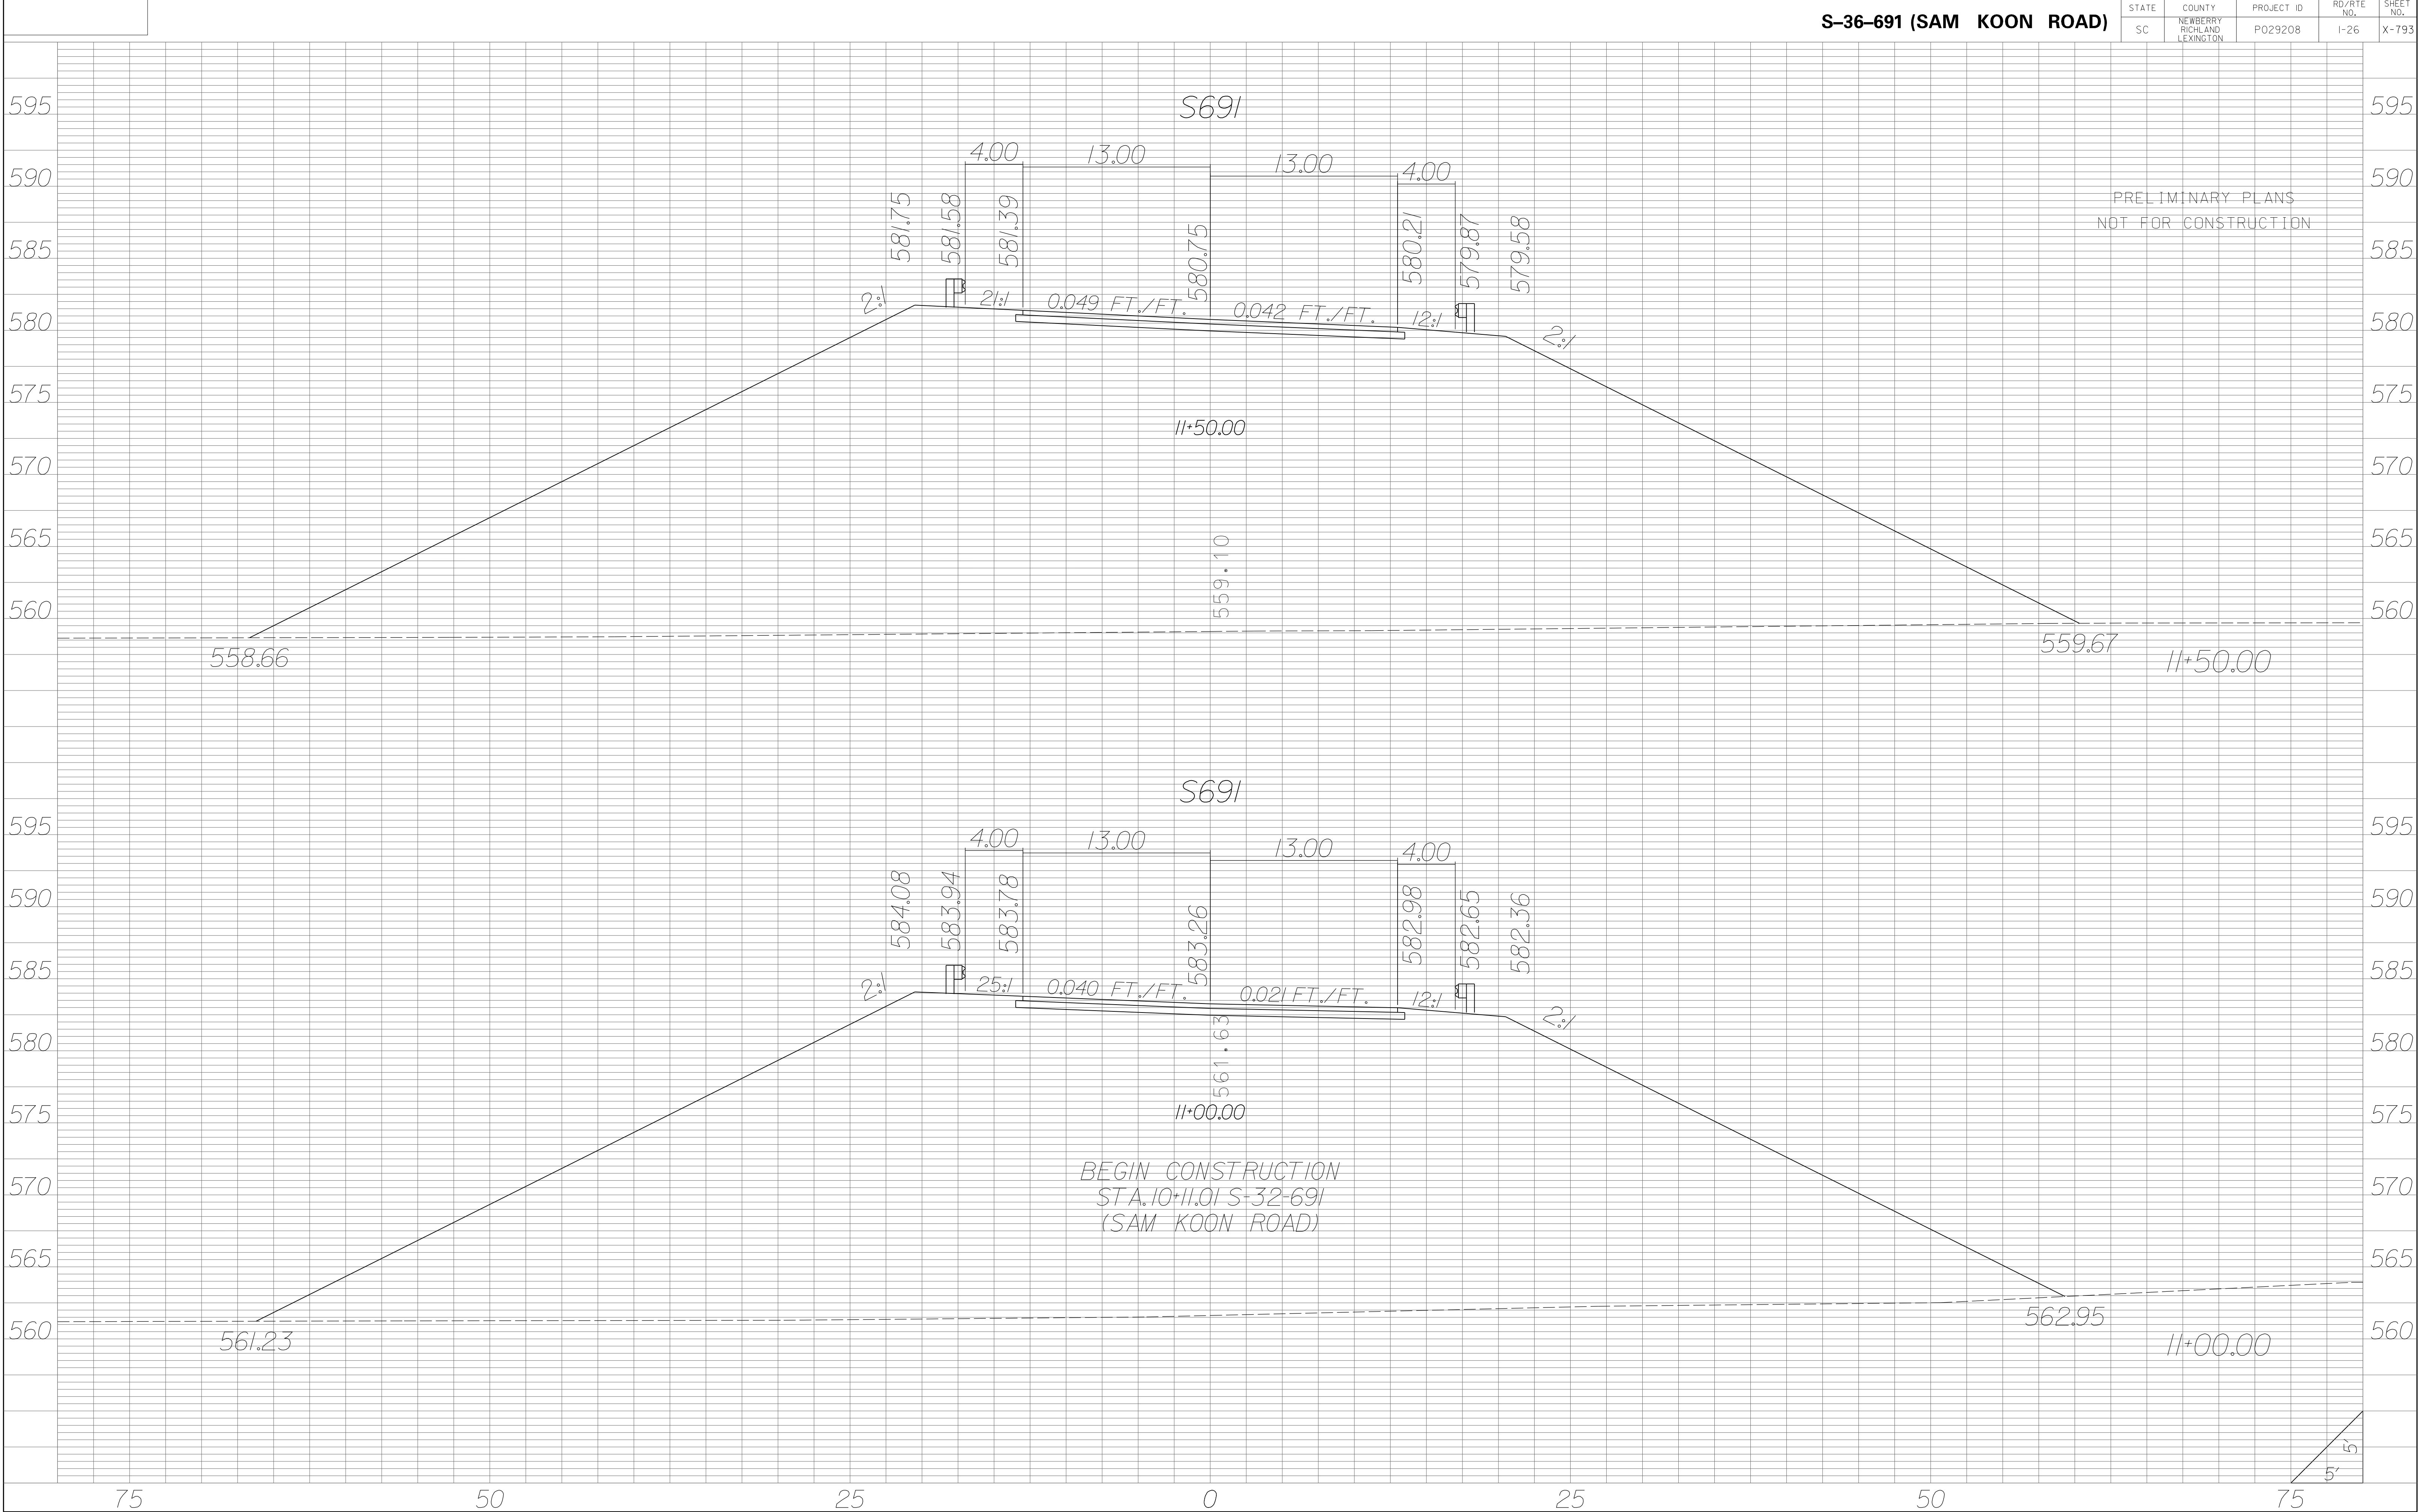


PRELIMINARY PLANS
NOT FOR CONSTRUCTION

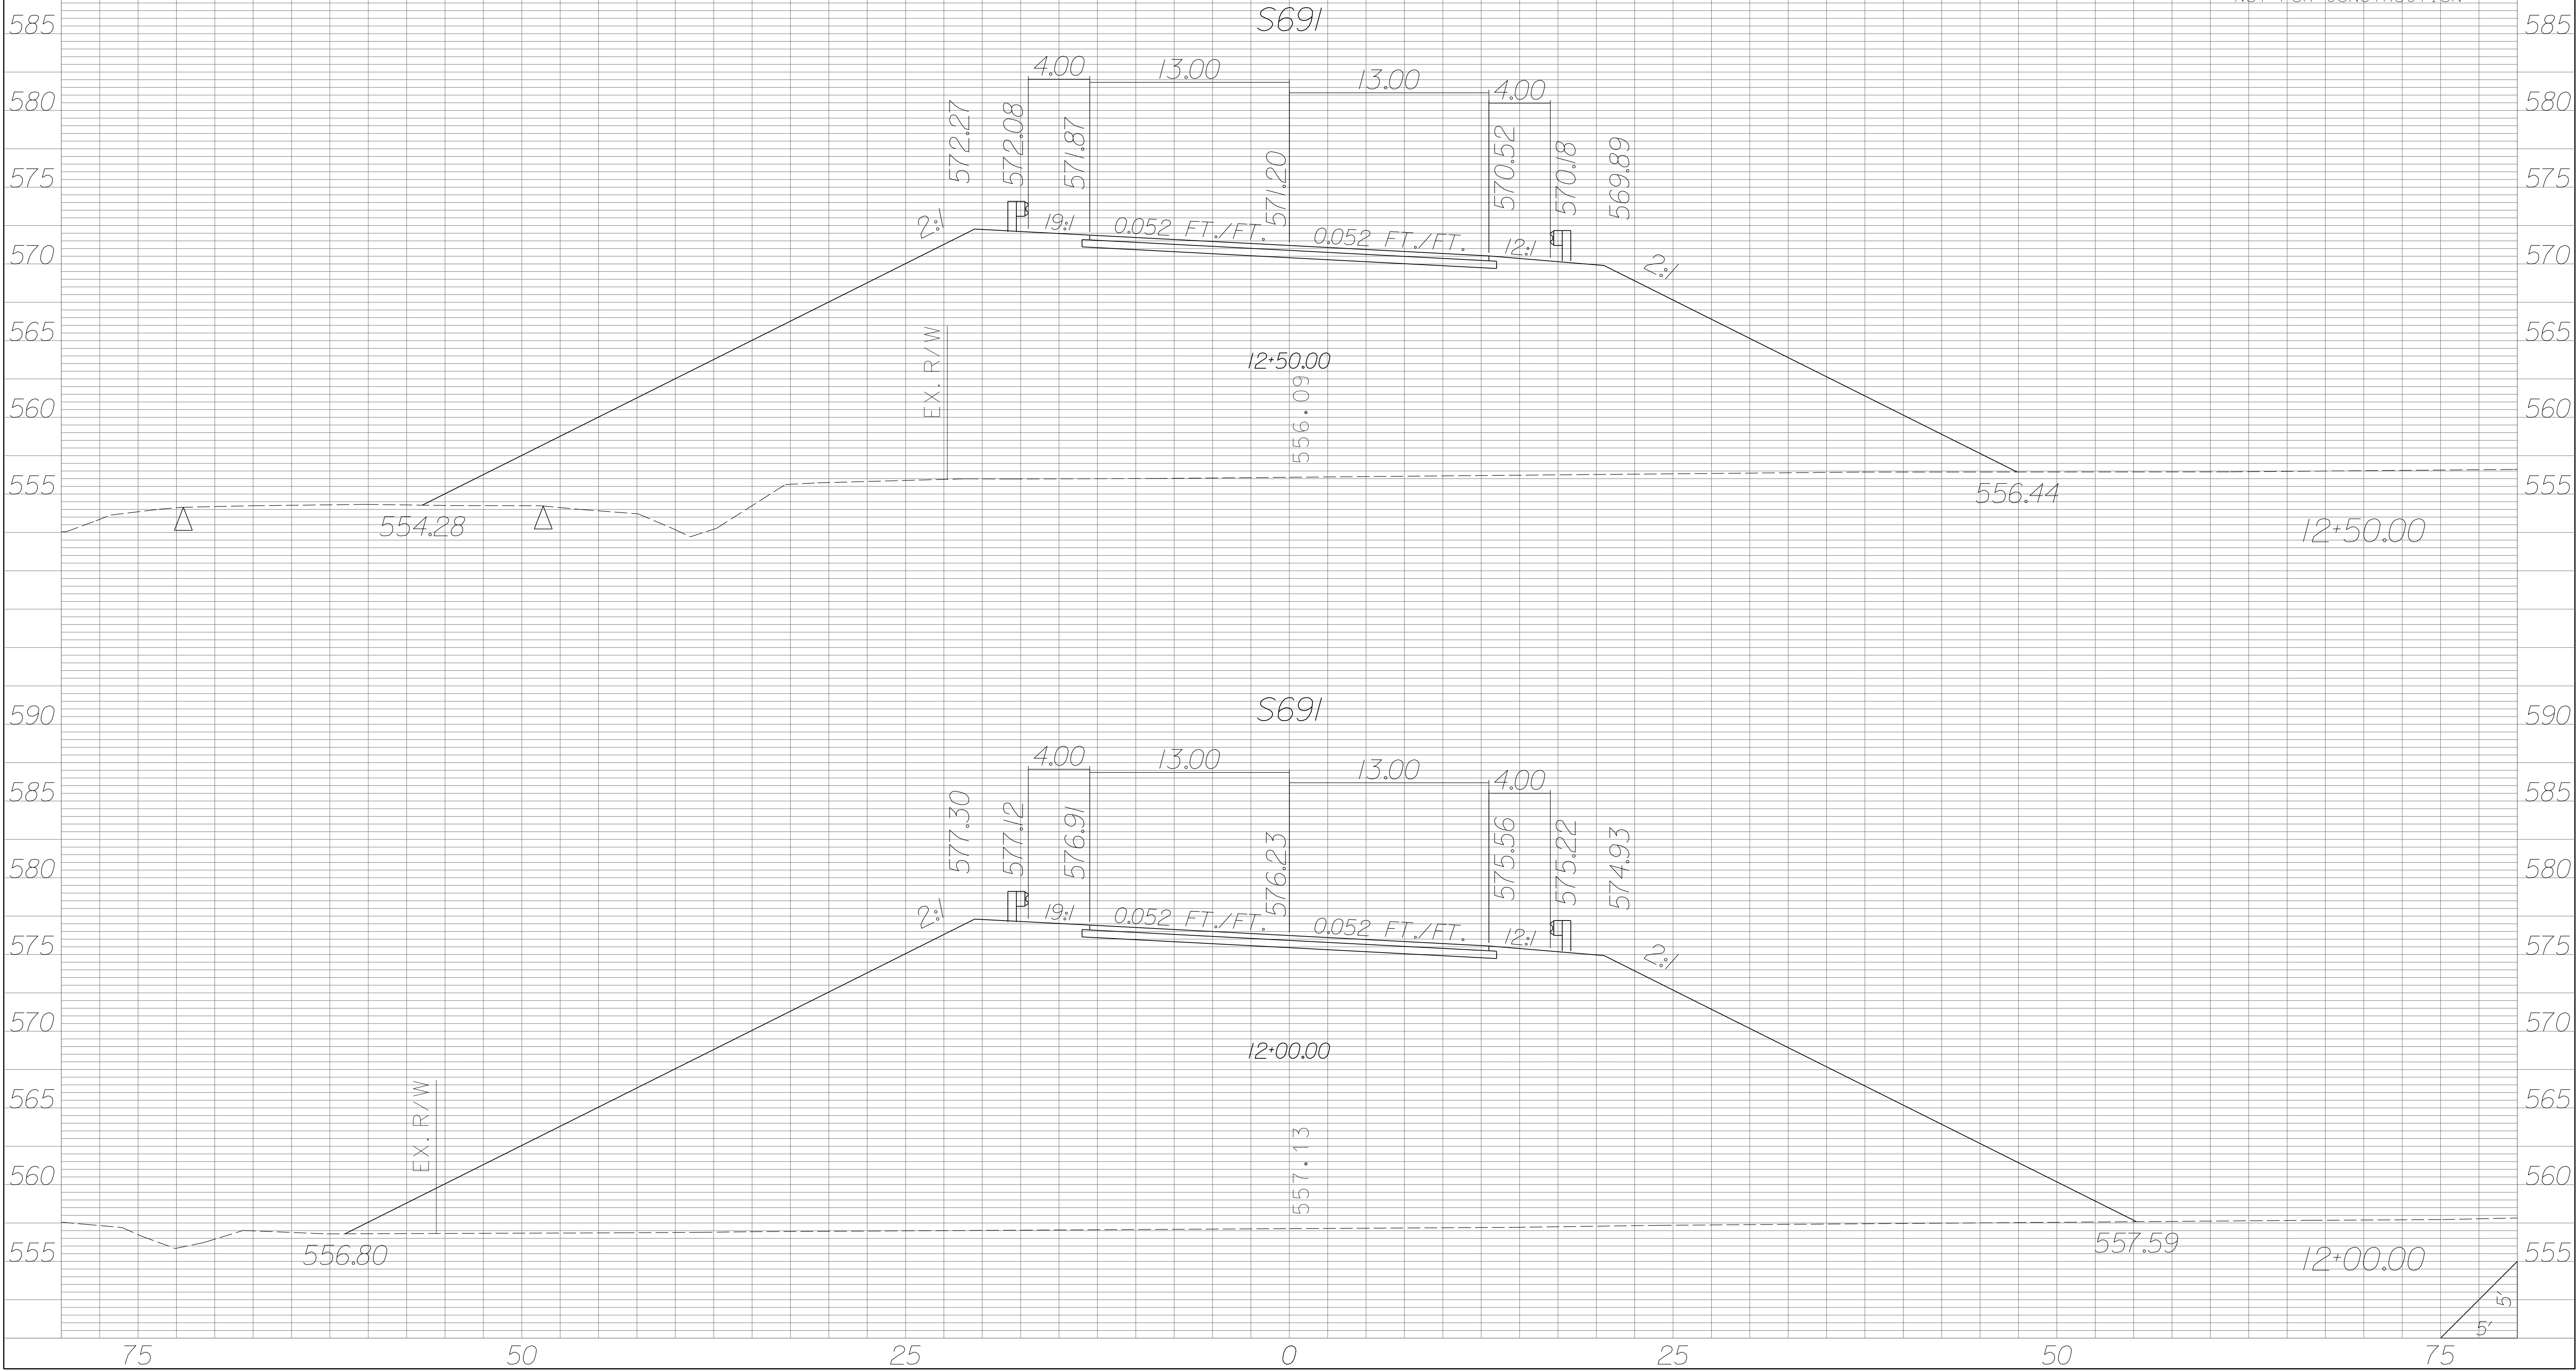

PRELIMINARY PLANS
NOT FOR CONSTRUCTION

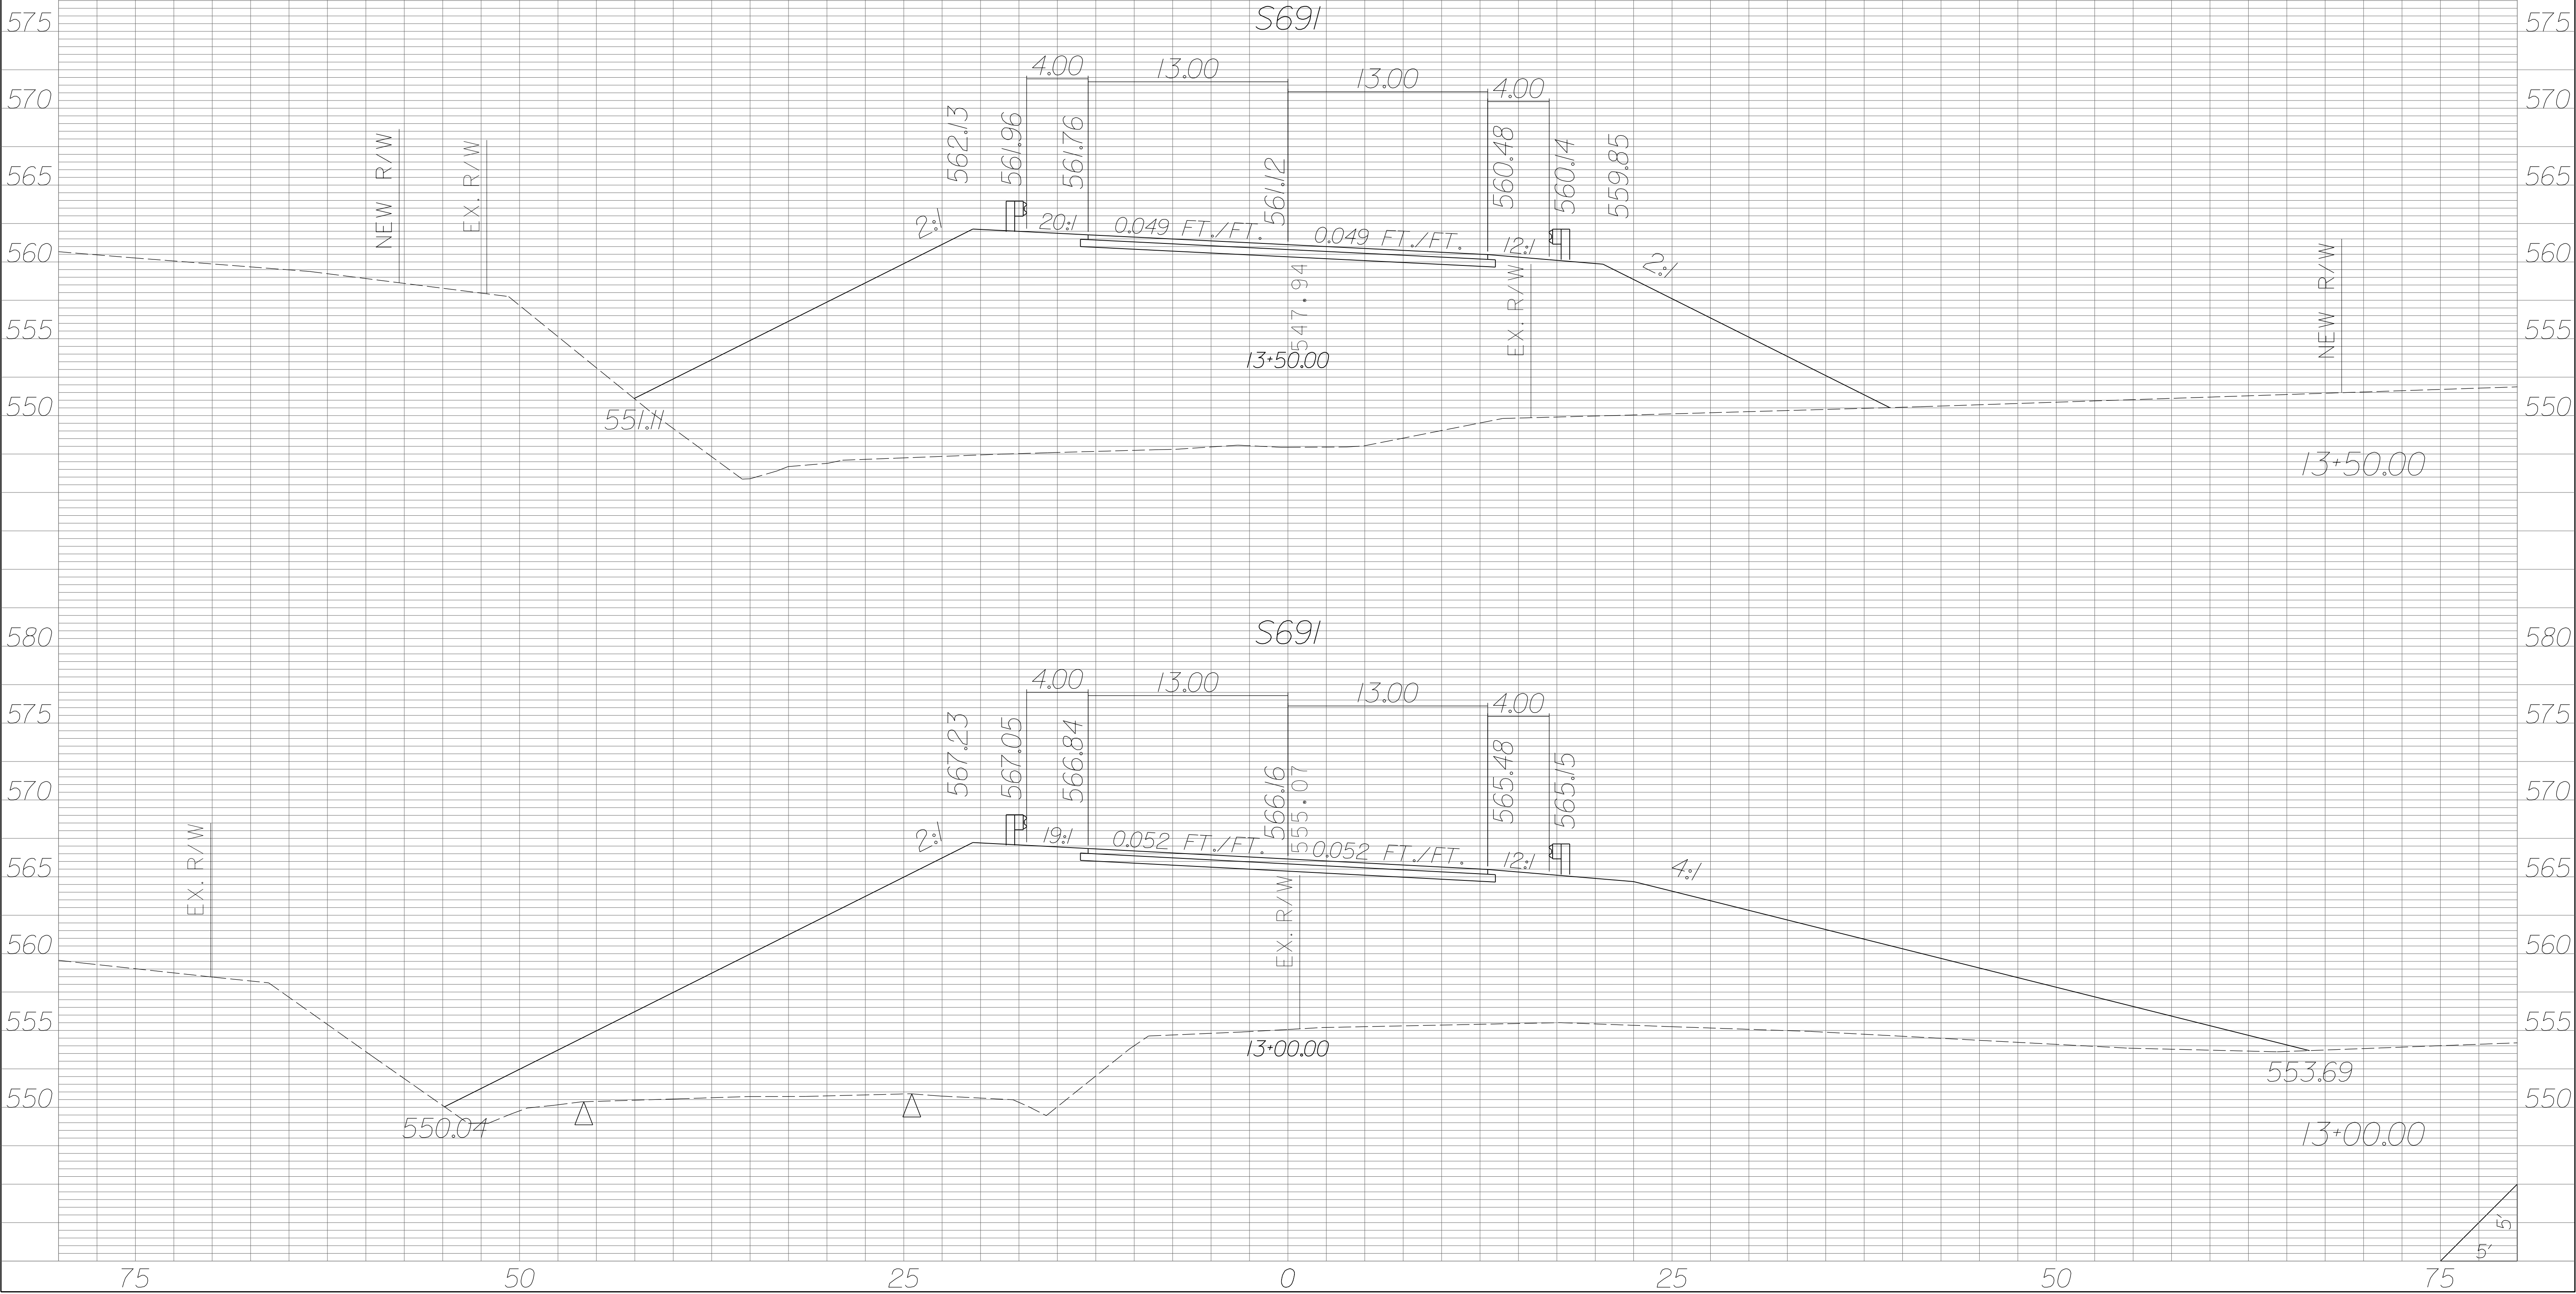

PRELIMINARY PLANS
NOT FOR CONSTRUCTION

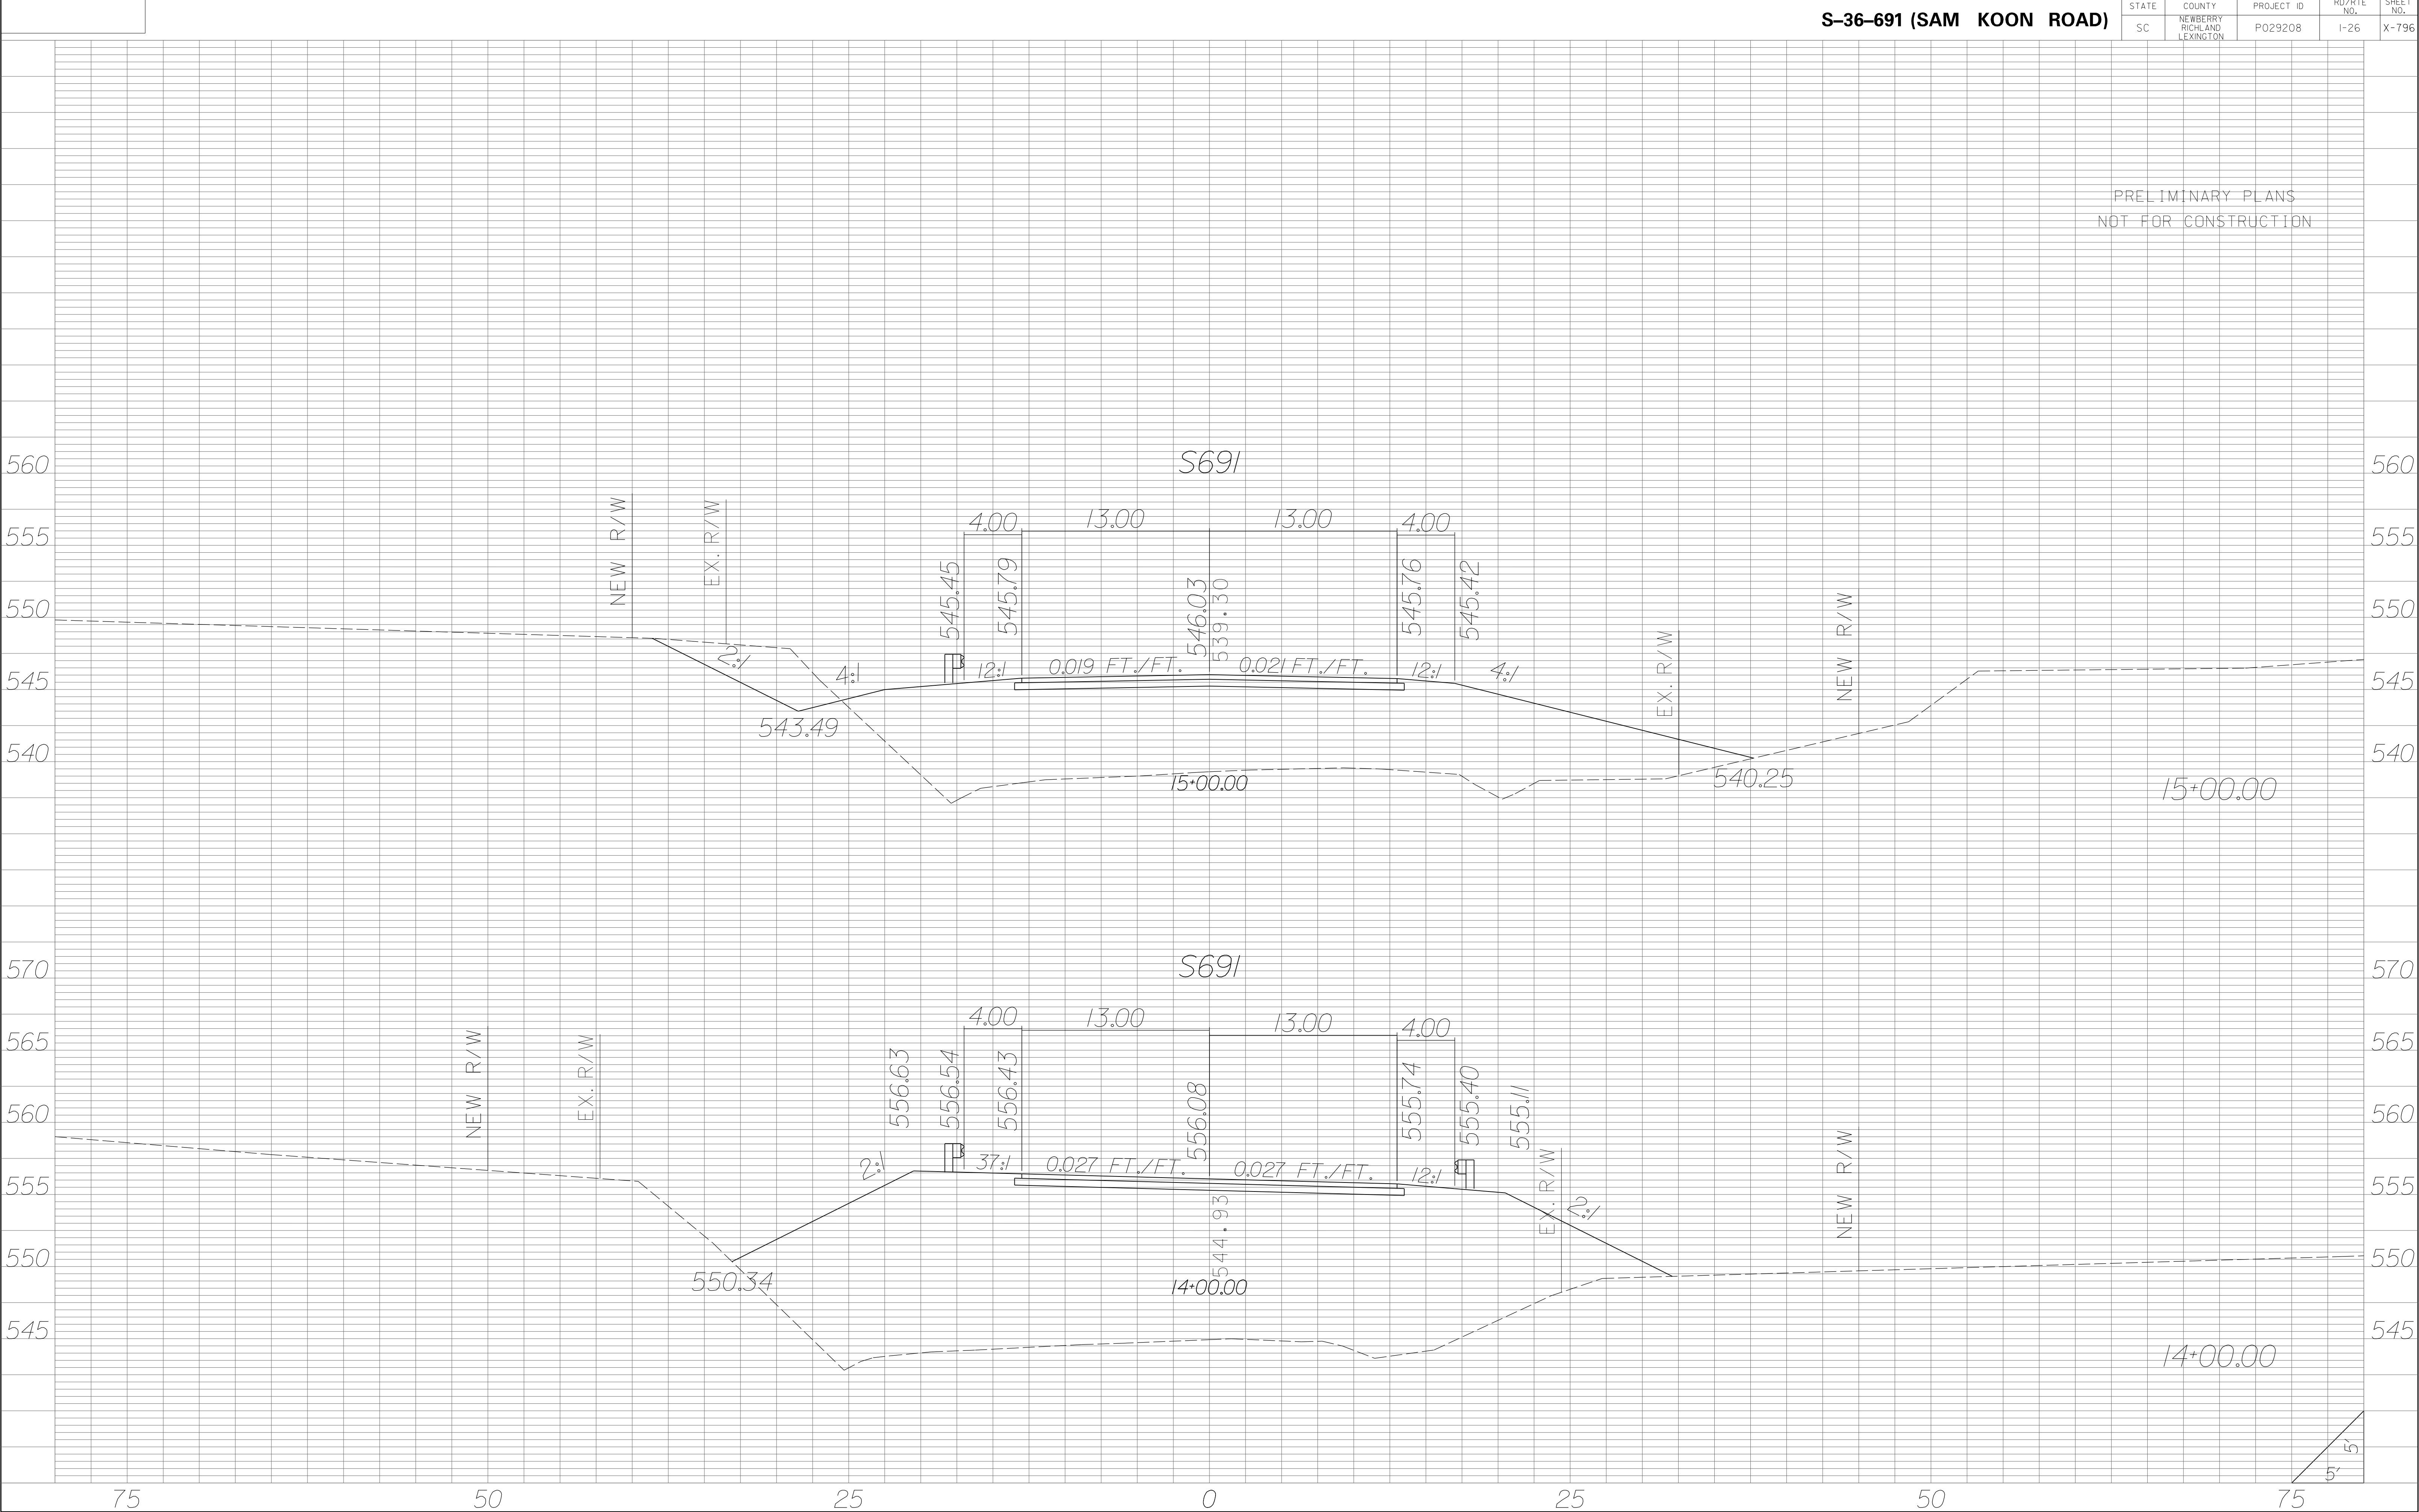

PRELIMINARY PLANS
NOT FOR CONSTRUCTION

END CONSTRUCTION
STA. 17+32.17
S-36-691 (SAM KOON ROAD)

S691



17+00.00

S691




16+00.00


5'
5'

| STATE | COUNTY | PROJECT ID | RD/RTE NO. | SHEET NO. |
|-------|-----------------------------------|------------|------------|-----------|
| SC | NEWBERRY RICHLAND LEXINGTON | P029208 | 1-26 | X-798 |


PRELIMINARY PLANS
NOT FOR CONSTRUCTION

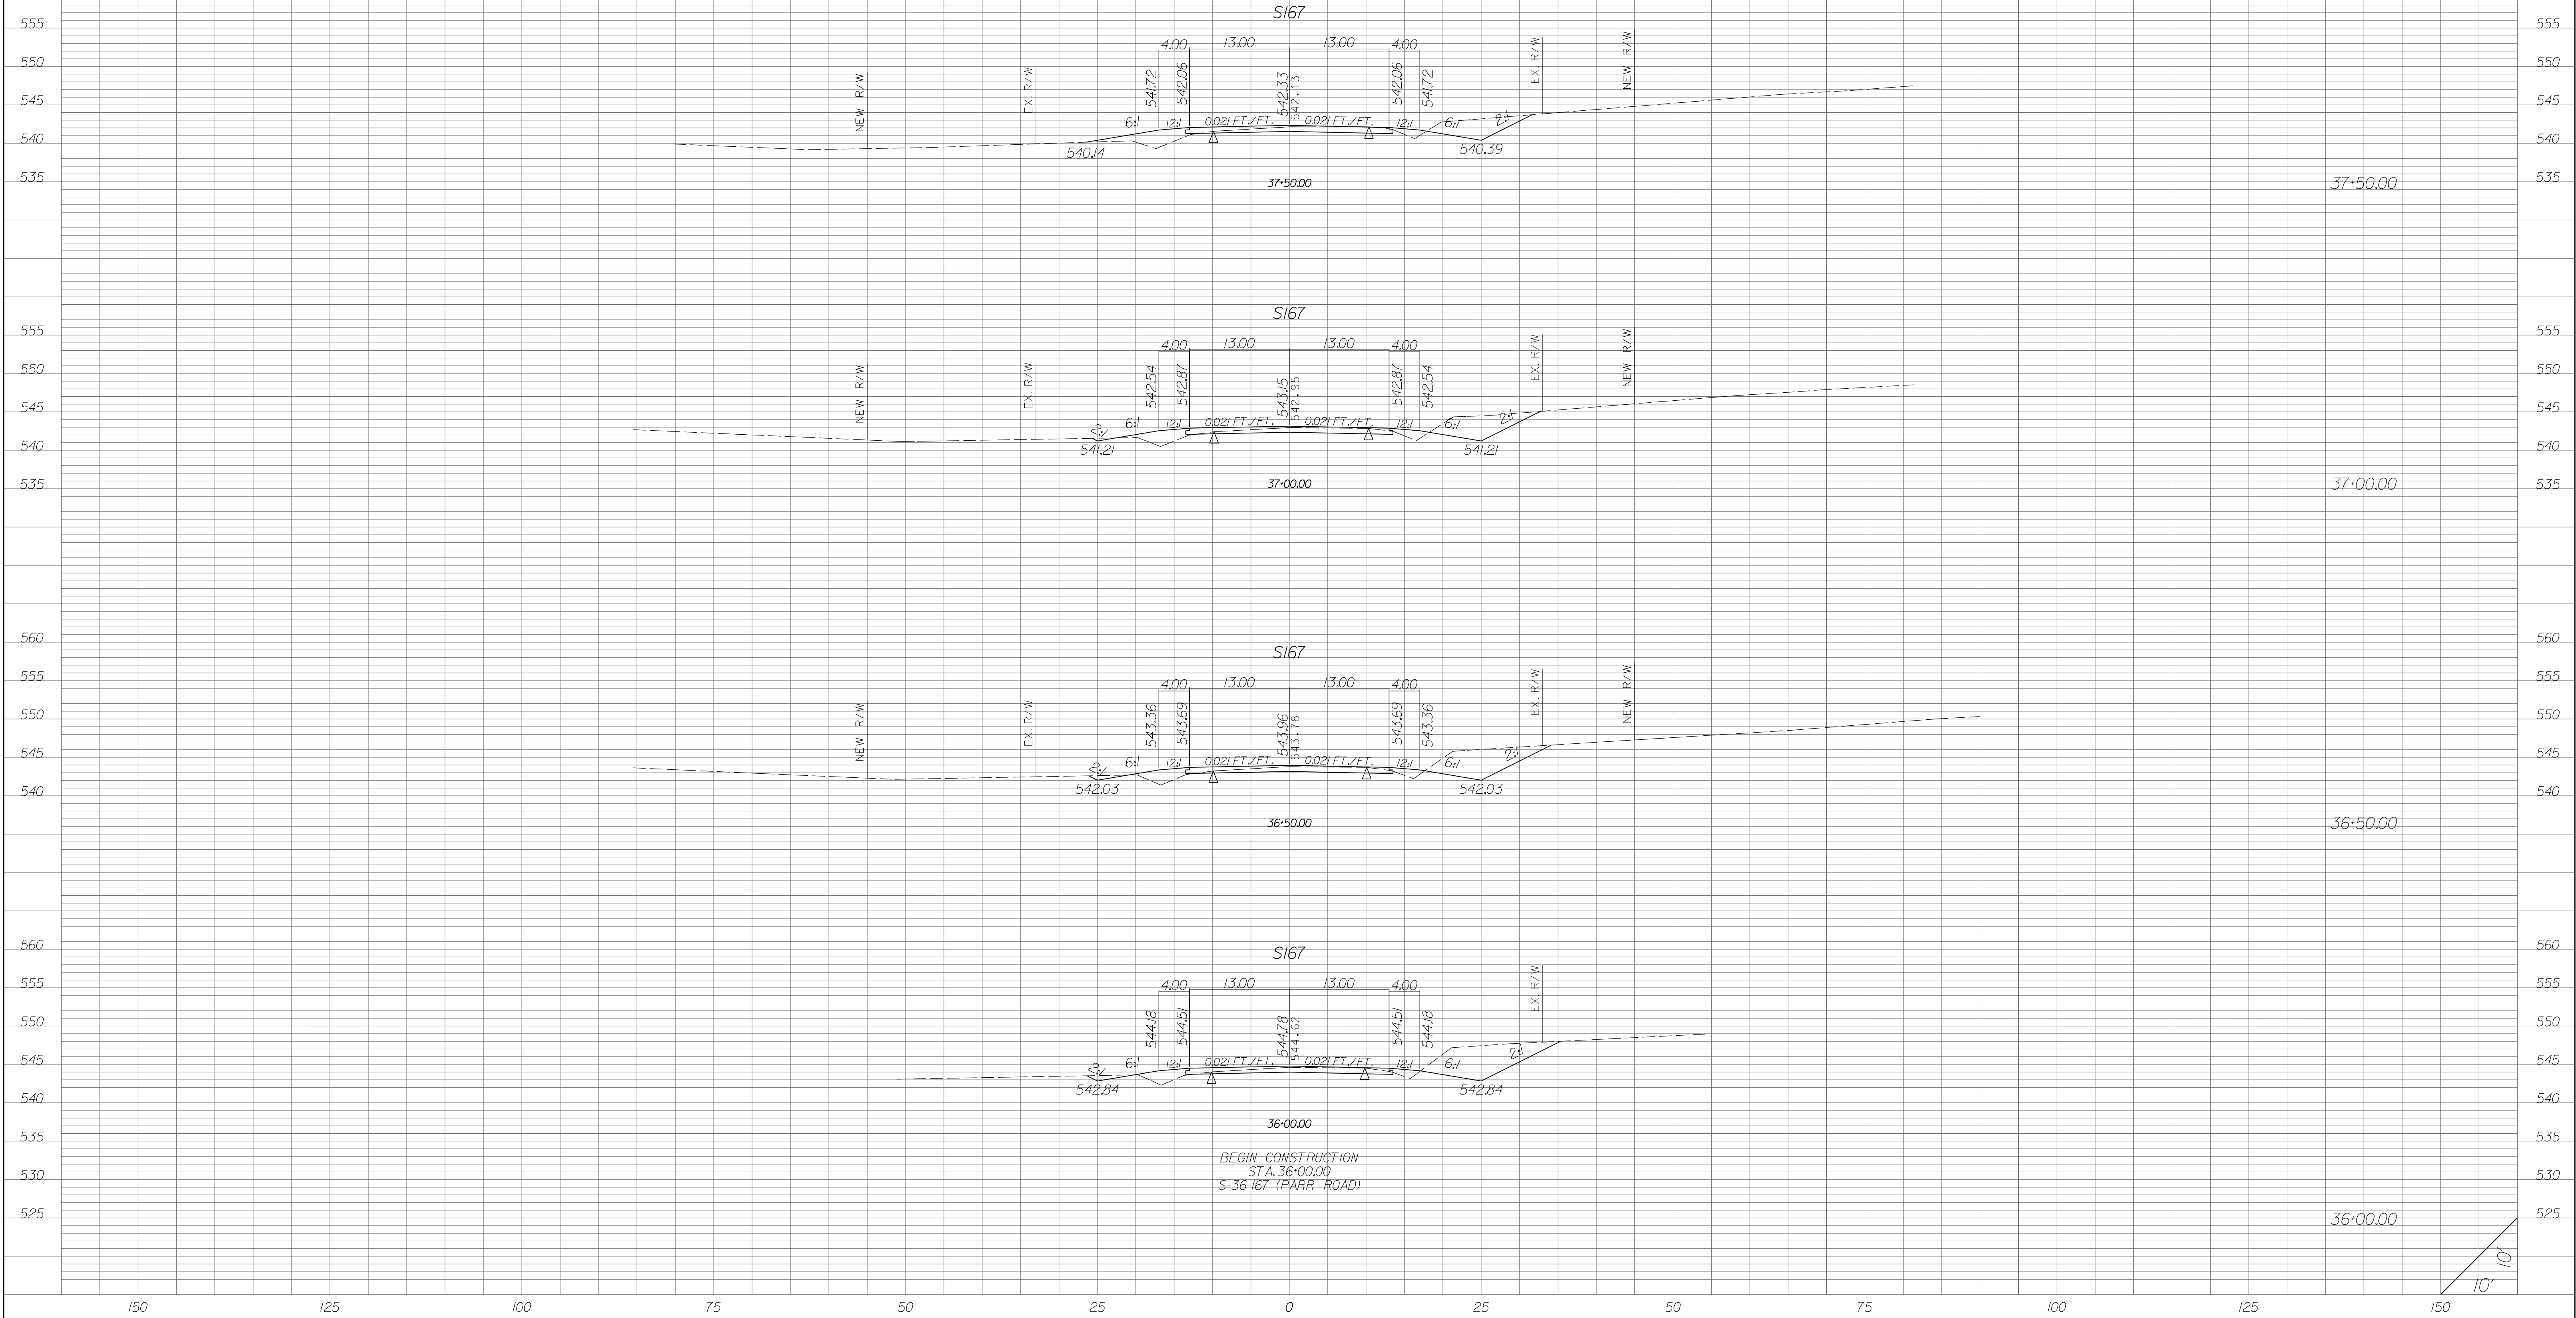

| STATE | COUNTY | PROJECT ID | RD/RTE NO. | SHEET NO. |
|-------|-----------------------------------|------------|------------|-----------|
| SC | NEWBERRY RICHLAND LEXINGTON | P029208 | 1-26 | X-799 |

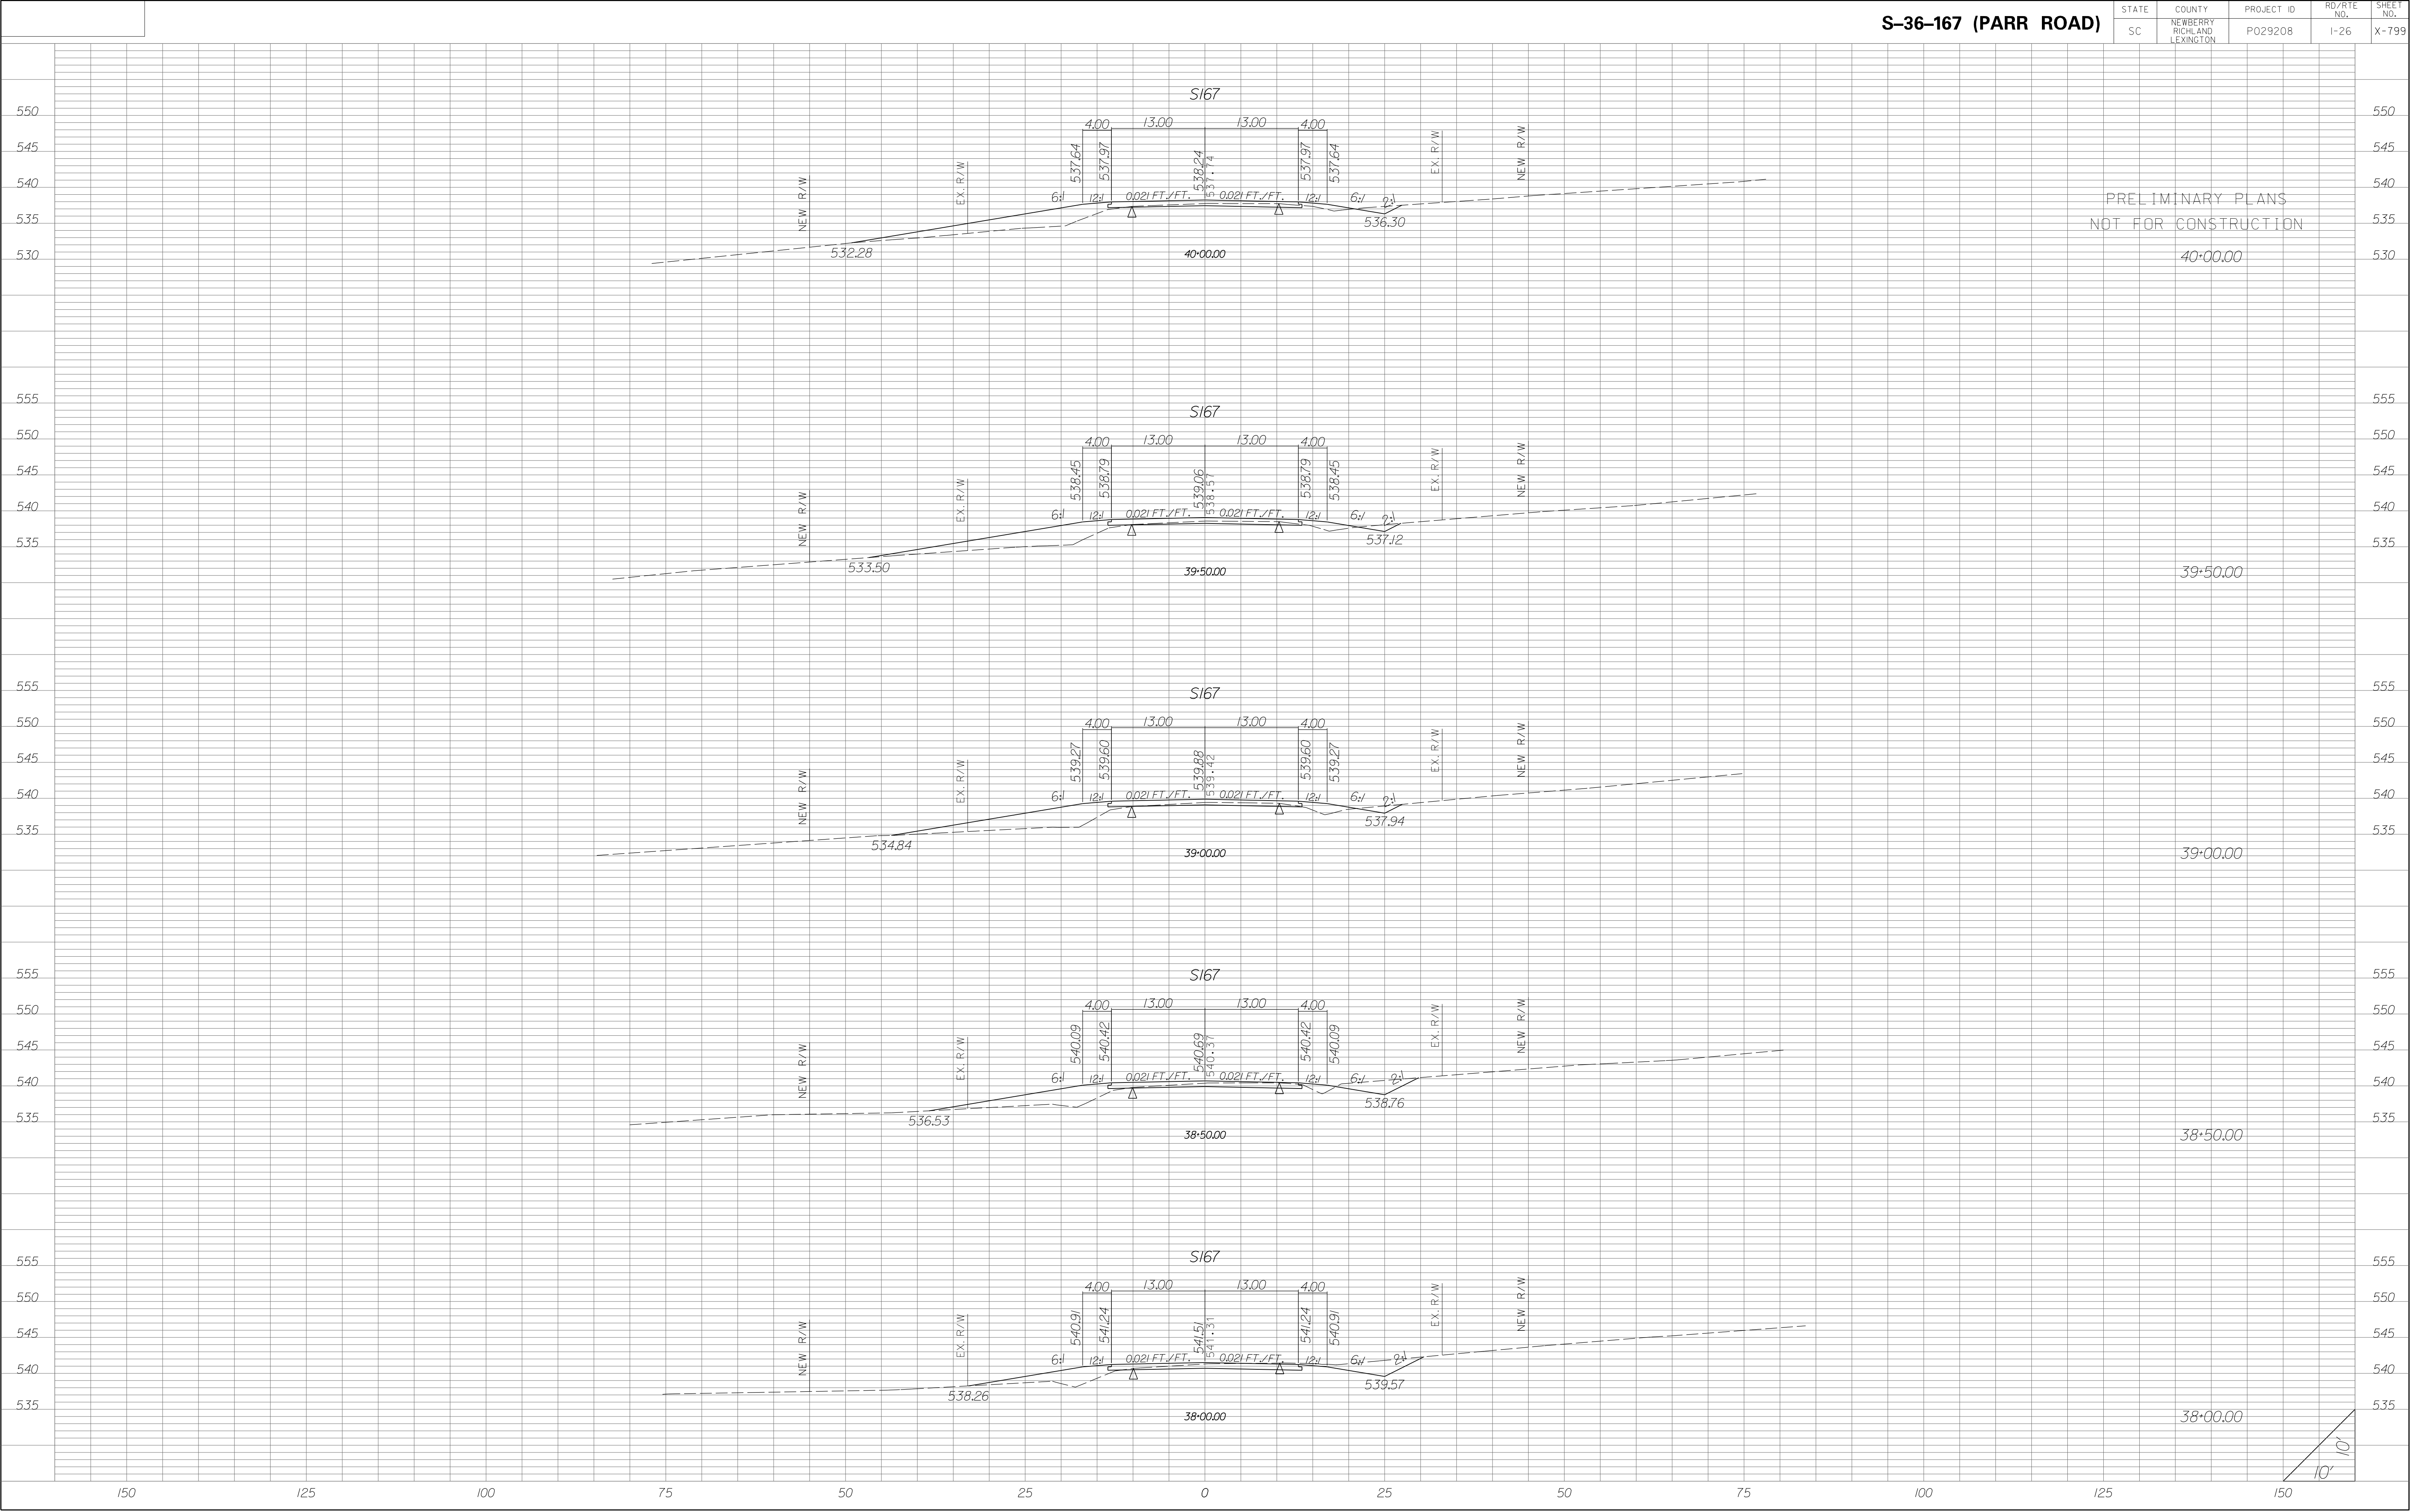


| STATE | COUNTY | PROJECT ID | RD/RTE NO. | SHEET NO. |
|-------|-----------------------------------|------------|------------|-----------|
| SC | NEWBERRY RICHLAND LEXINGTON | P029208 | I-26 | X-800 |

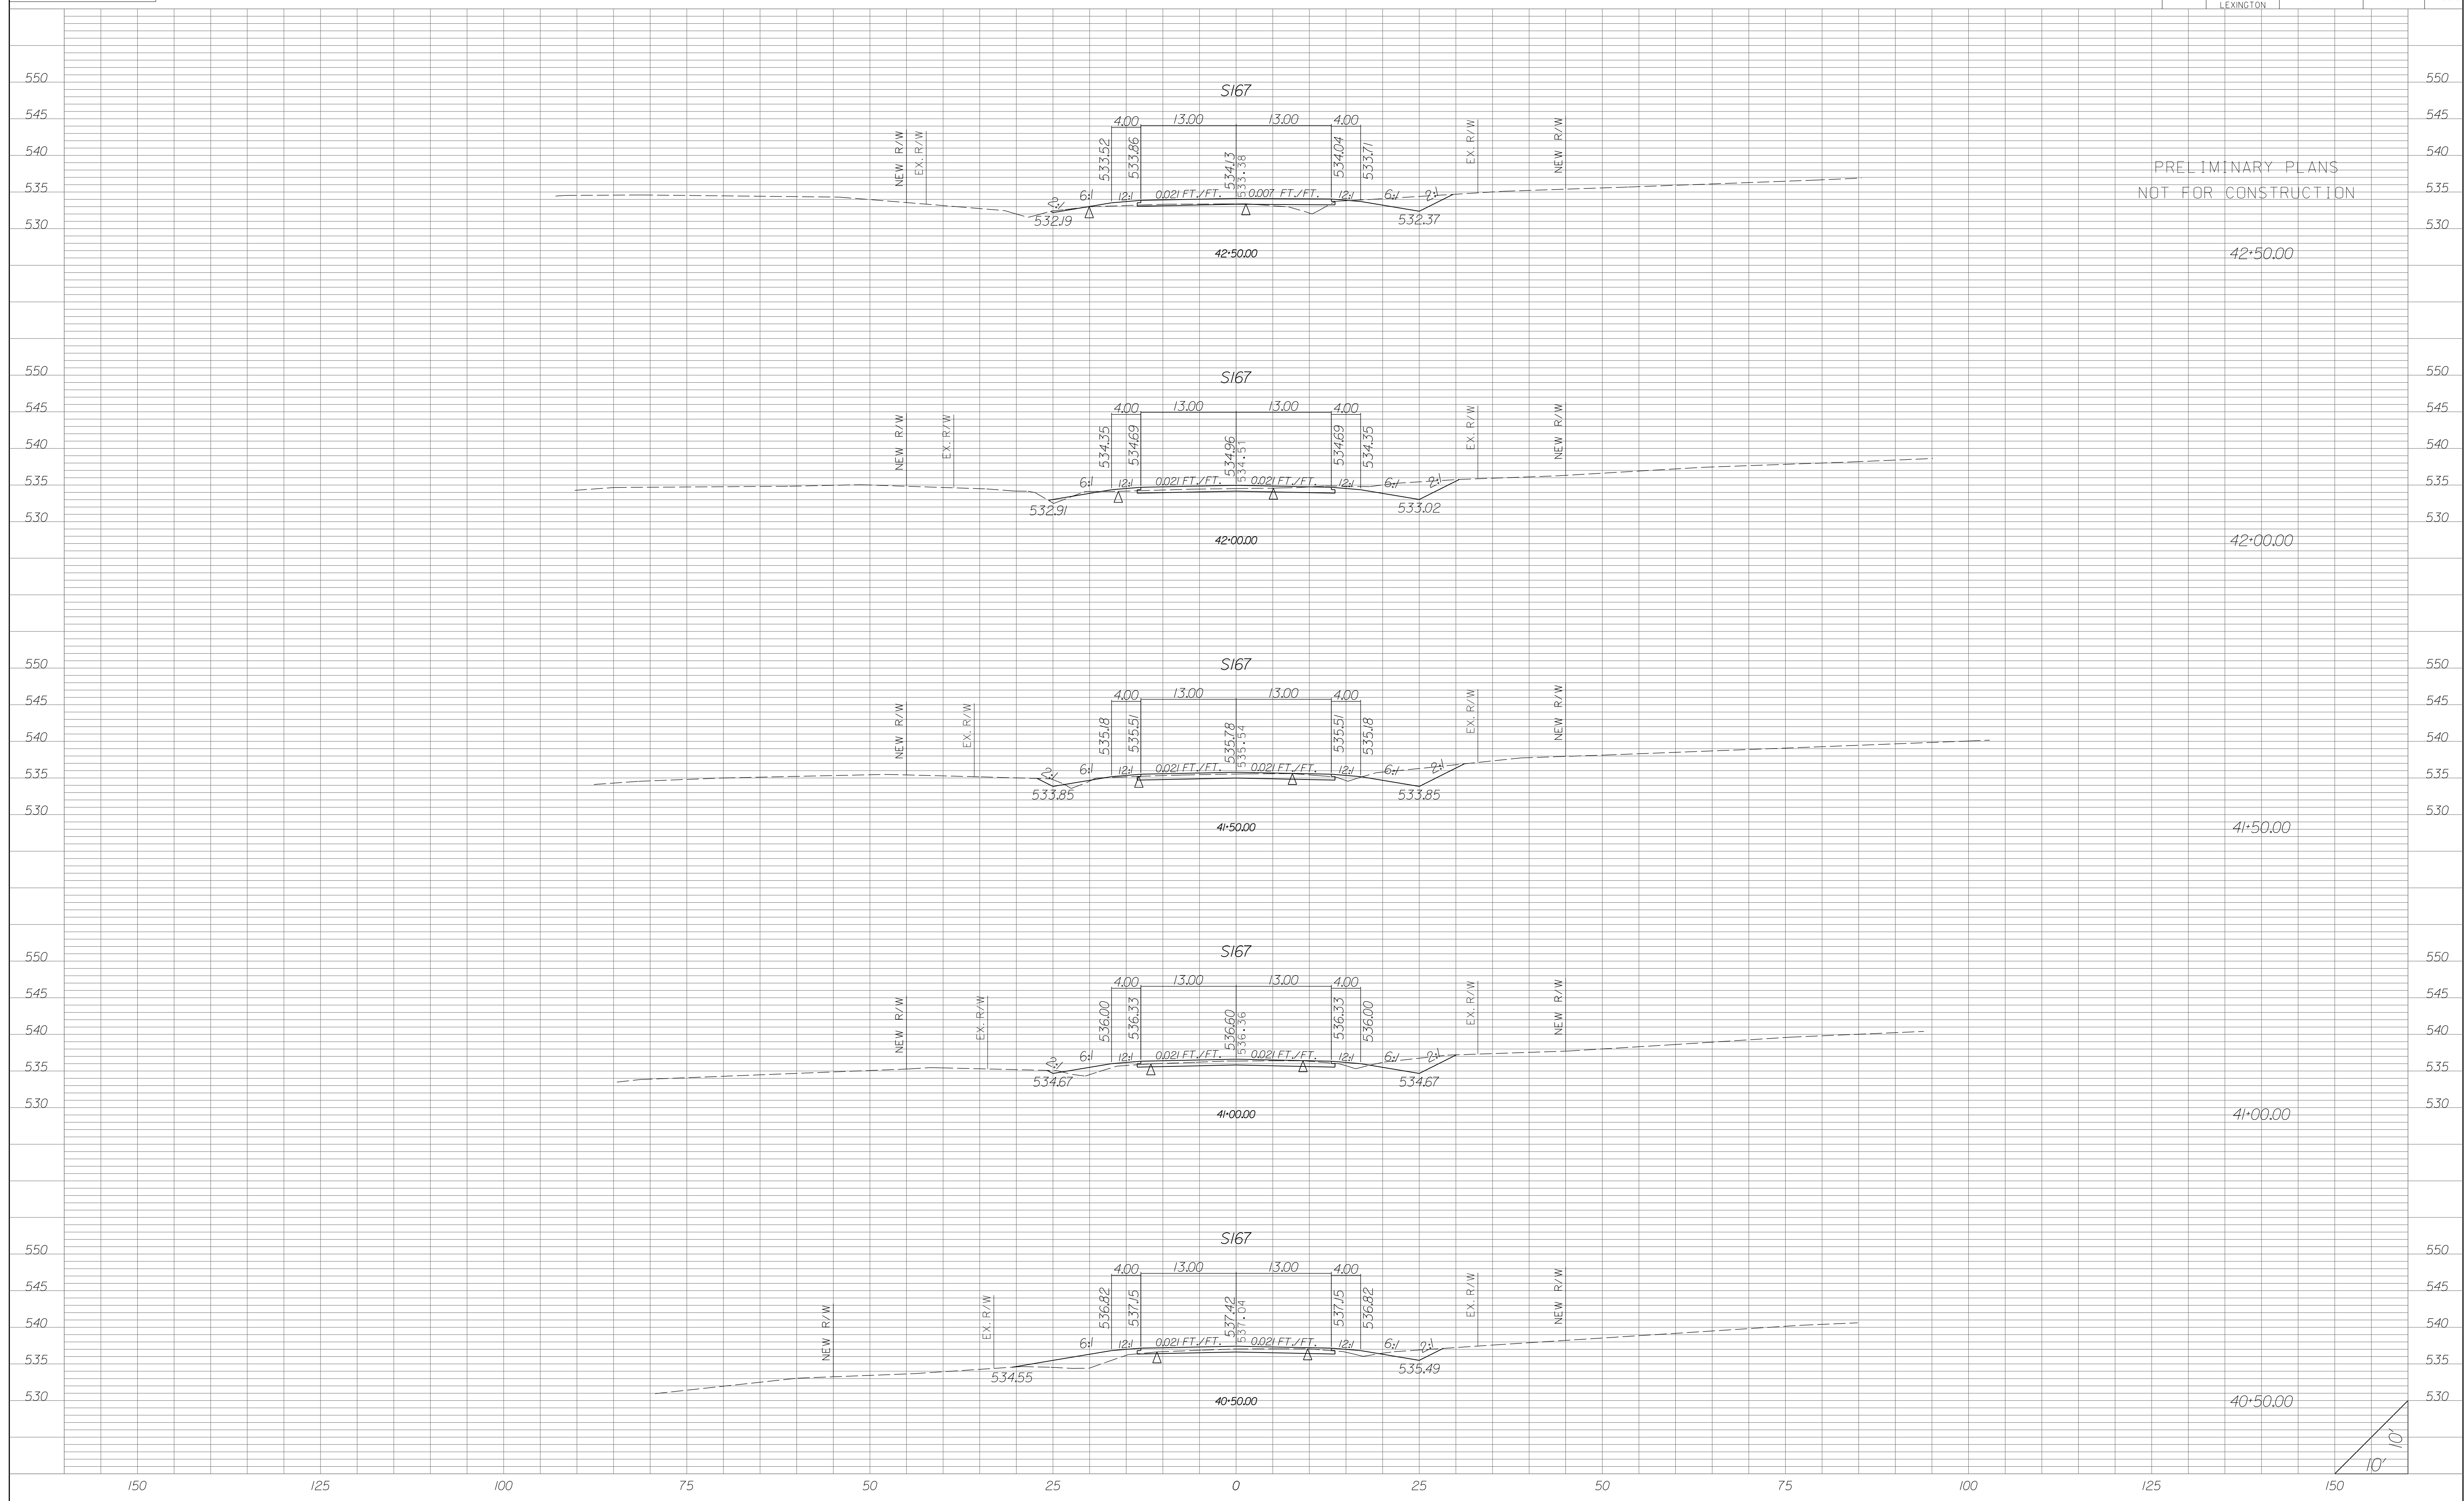


| STATE | COUNTY | PROJECT ID | RD/RTE NO. | SHEET NO. |
|-------|-----------------------------------|------------|------------|-----------|
| SC | NEWBERRY RICHLAND LEXINGTON | P029208 | 1-26 | X-801 |

PRELIMINARY PLANS
NOT FOR CONSTRUCTION

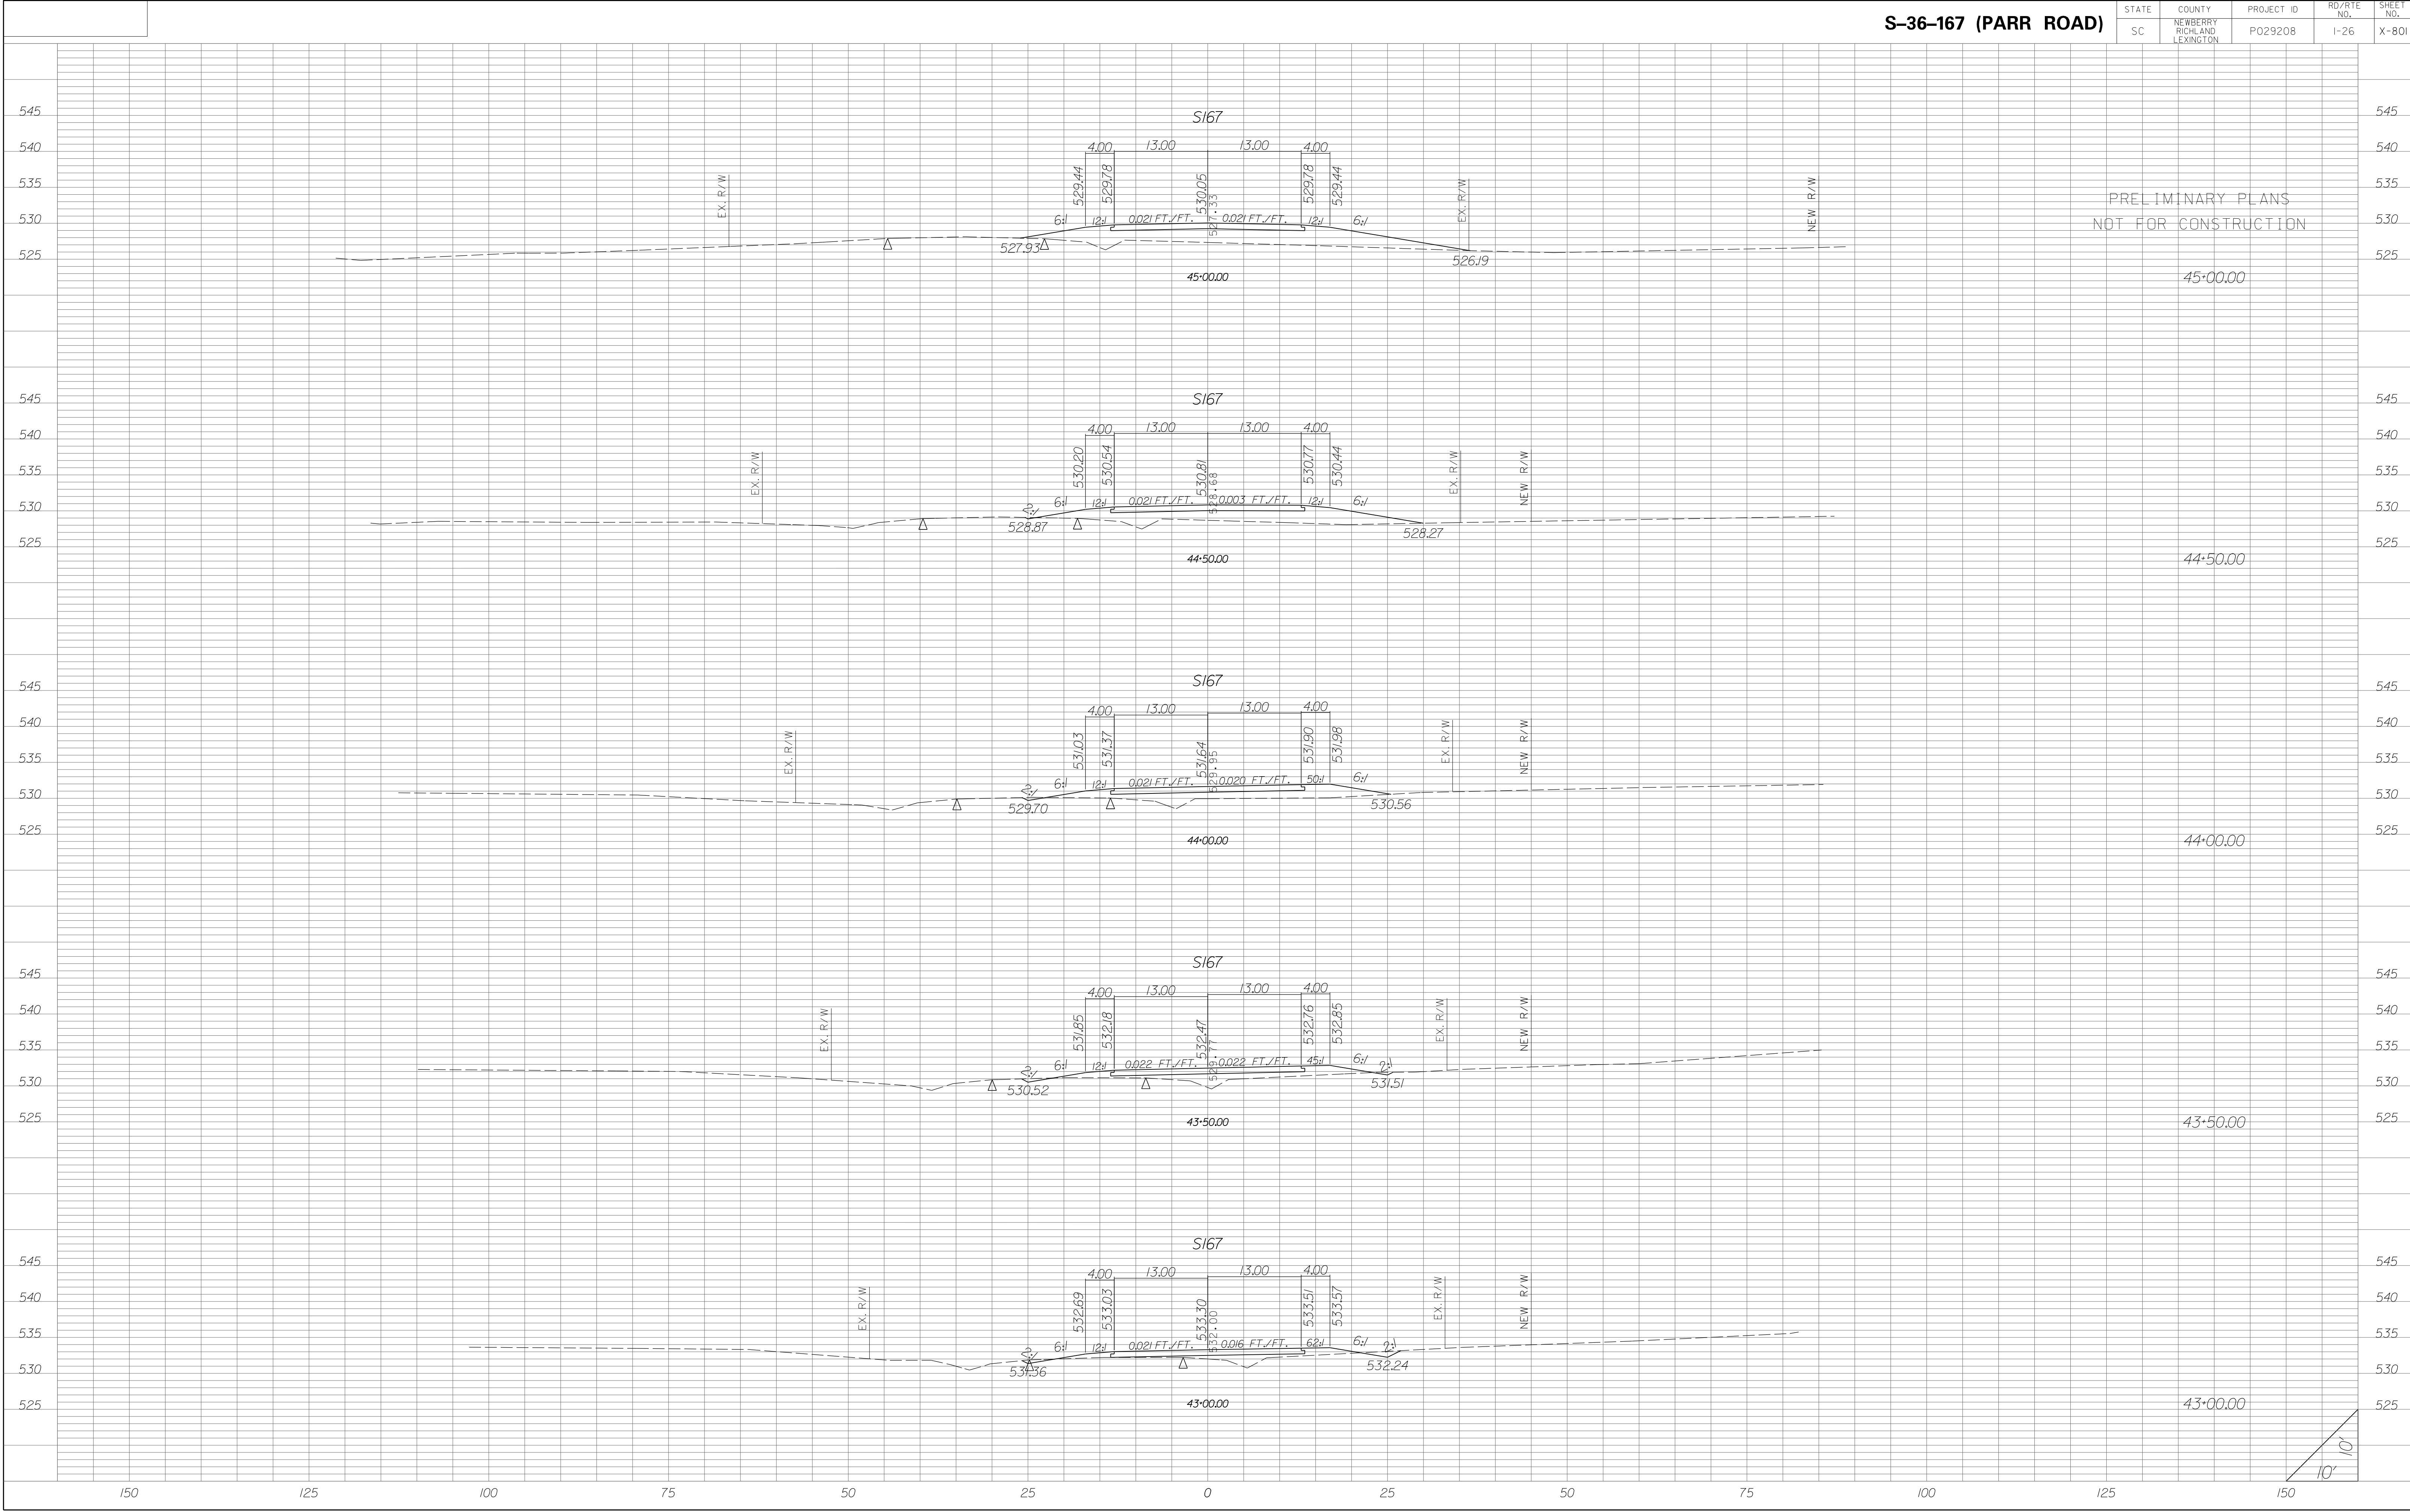


| STATE | COUNTY | PROJECT ID | RD/RTE NO. | SHEET NO. |
|-------|-----------------------------------|------------|------------|-----------|
| SC | NEWBERRY RICHLAND LEXINGTON | P029208 | 1-26 | X-802 |

PRELIMINARY PLANS
NOT FOR CONSTRUCTION

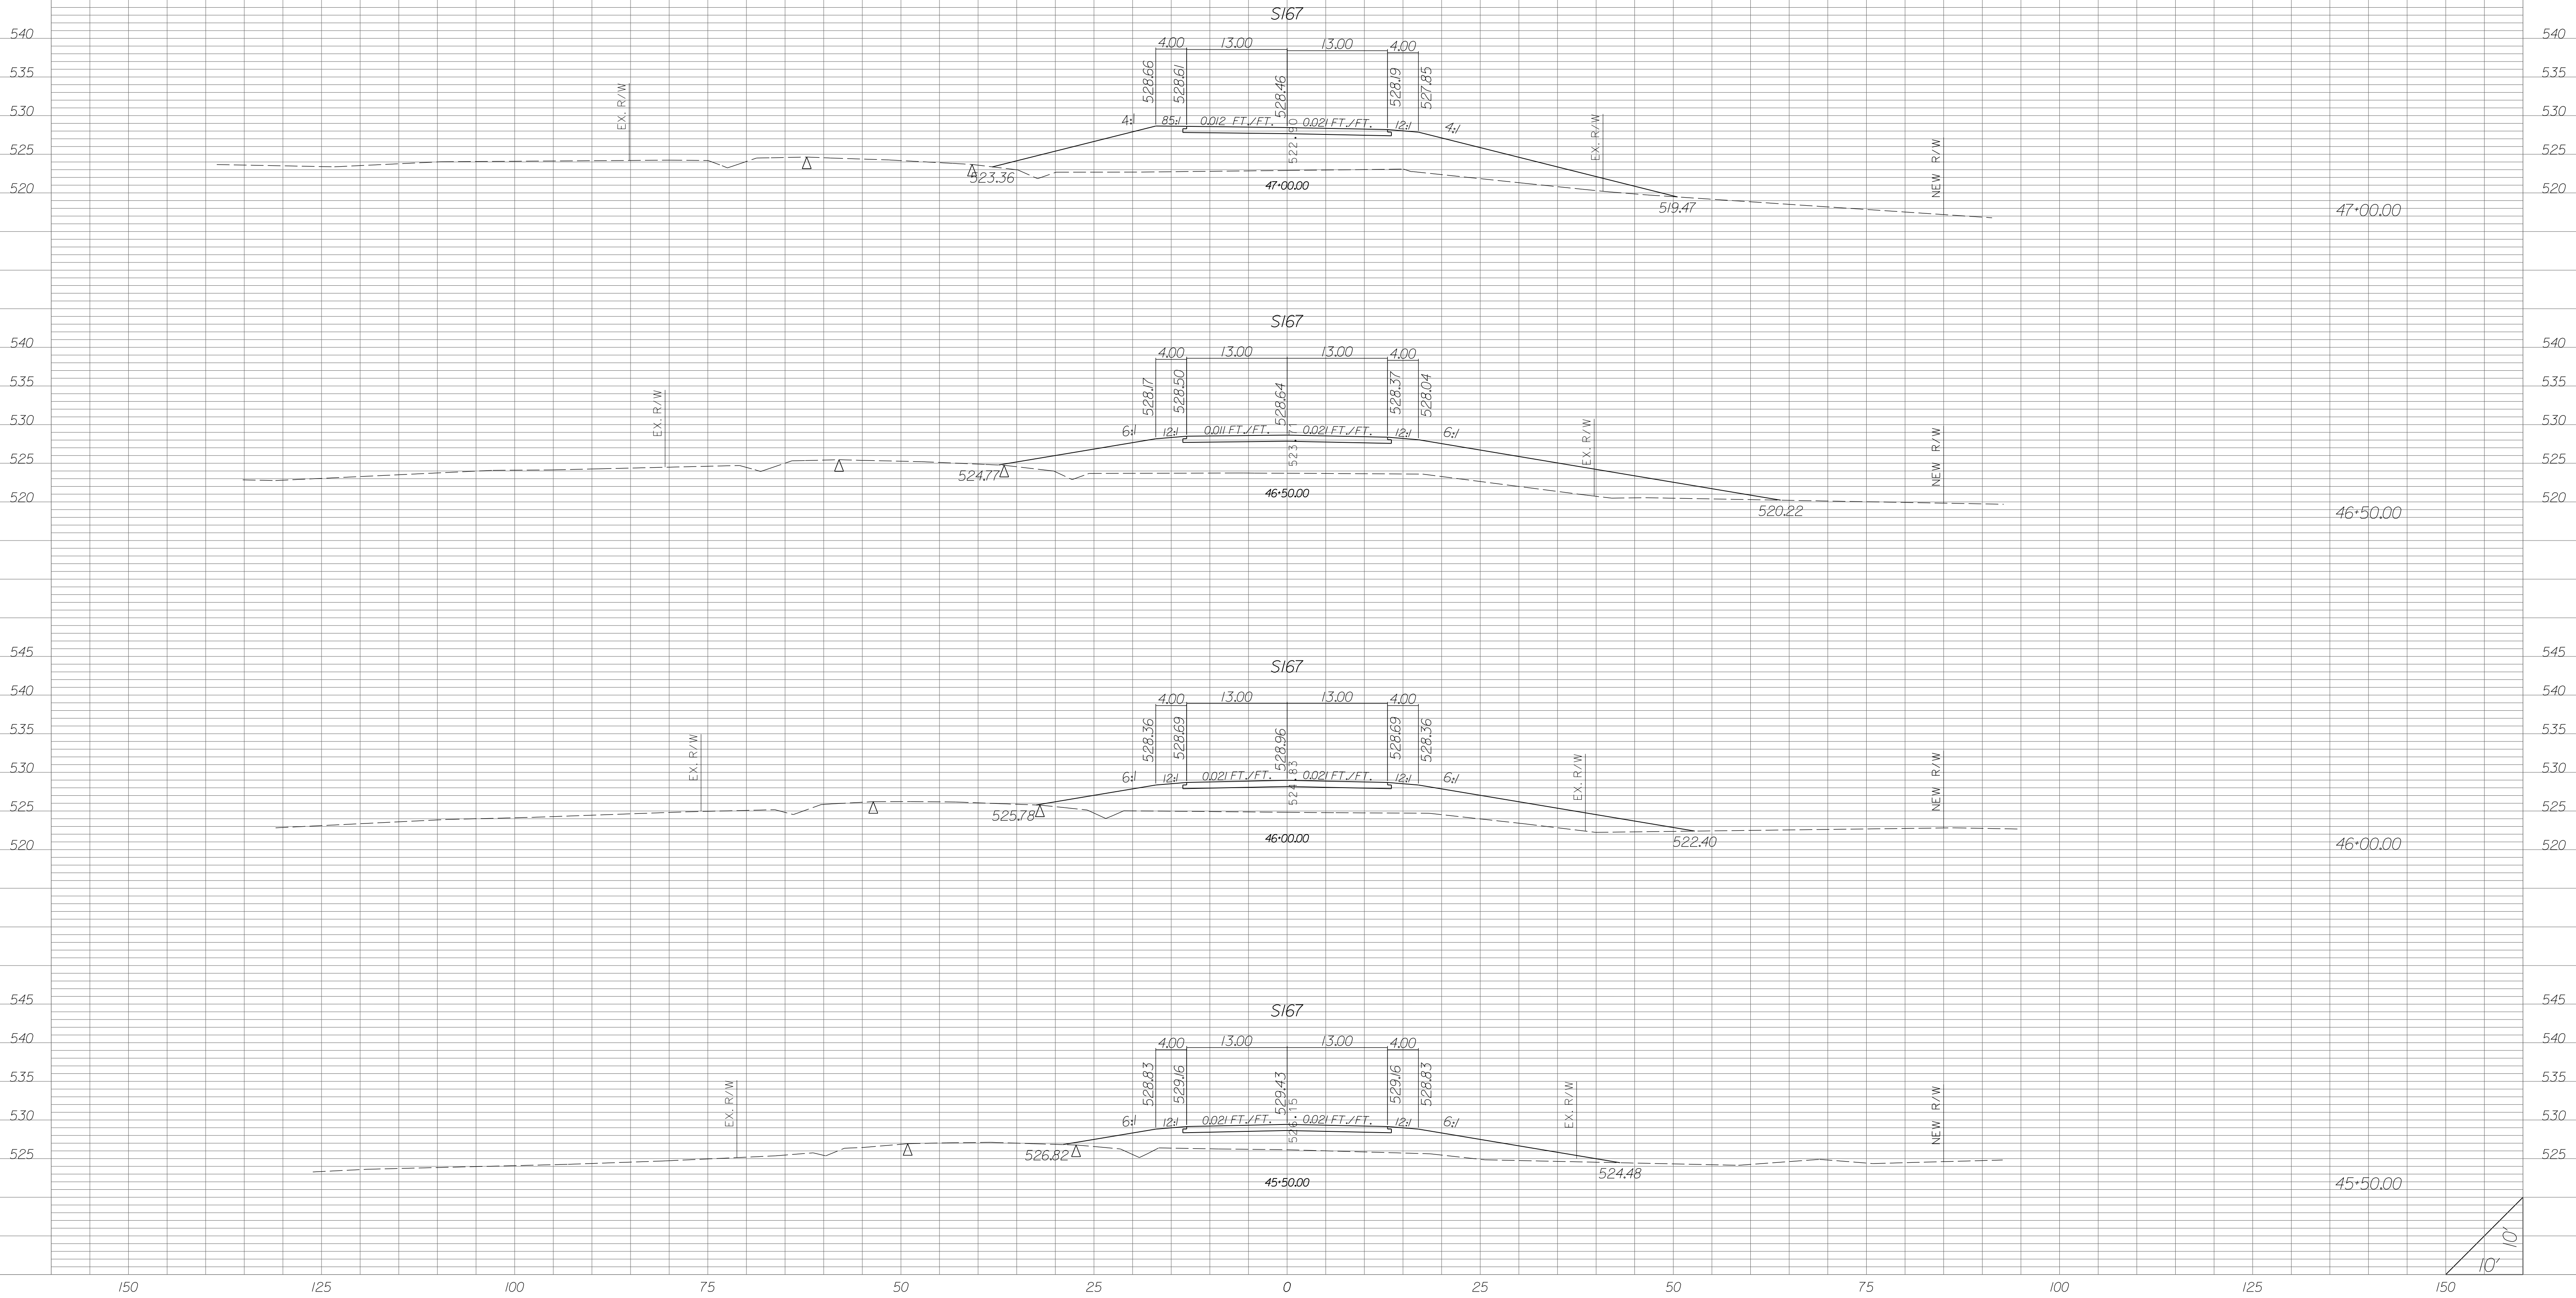


| STATE | COUNTY | PROJECT ID | RD/RTE NO. | SHEET NO. |
|-------|-----------------------------------|------------|------------|-----------|
| SC | NEWBERRY RICHLAND LEXINGTON | P029208 | 1-26 | X-803 |

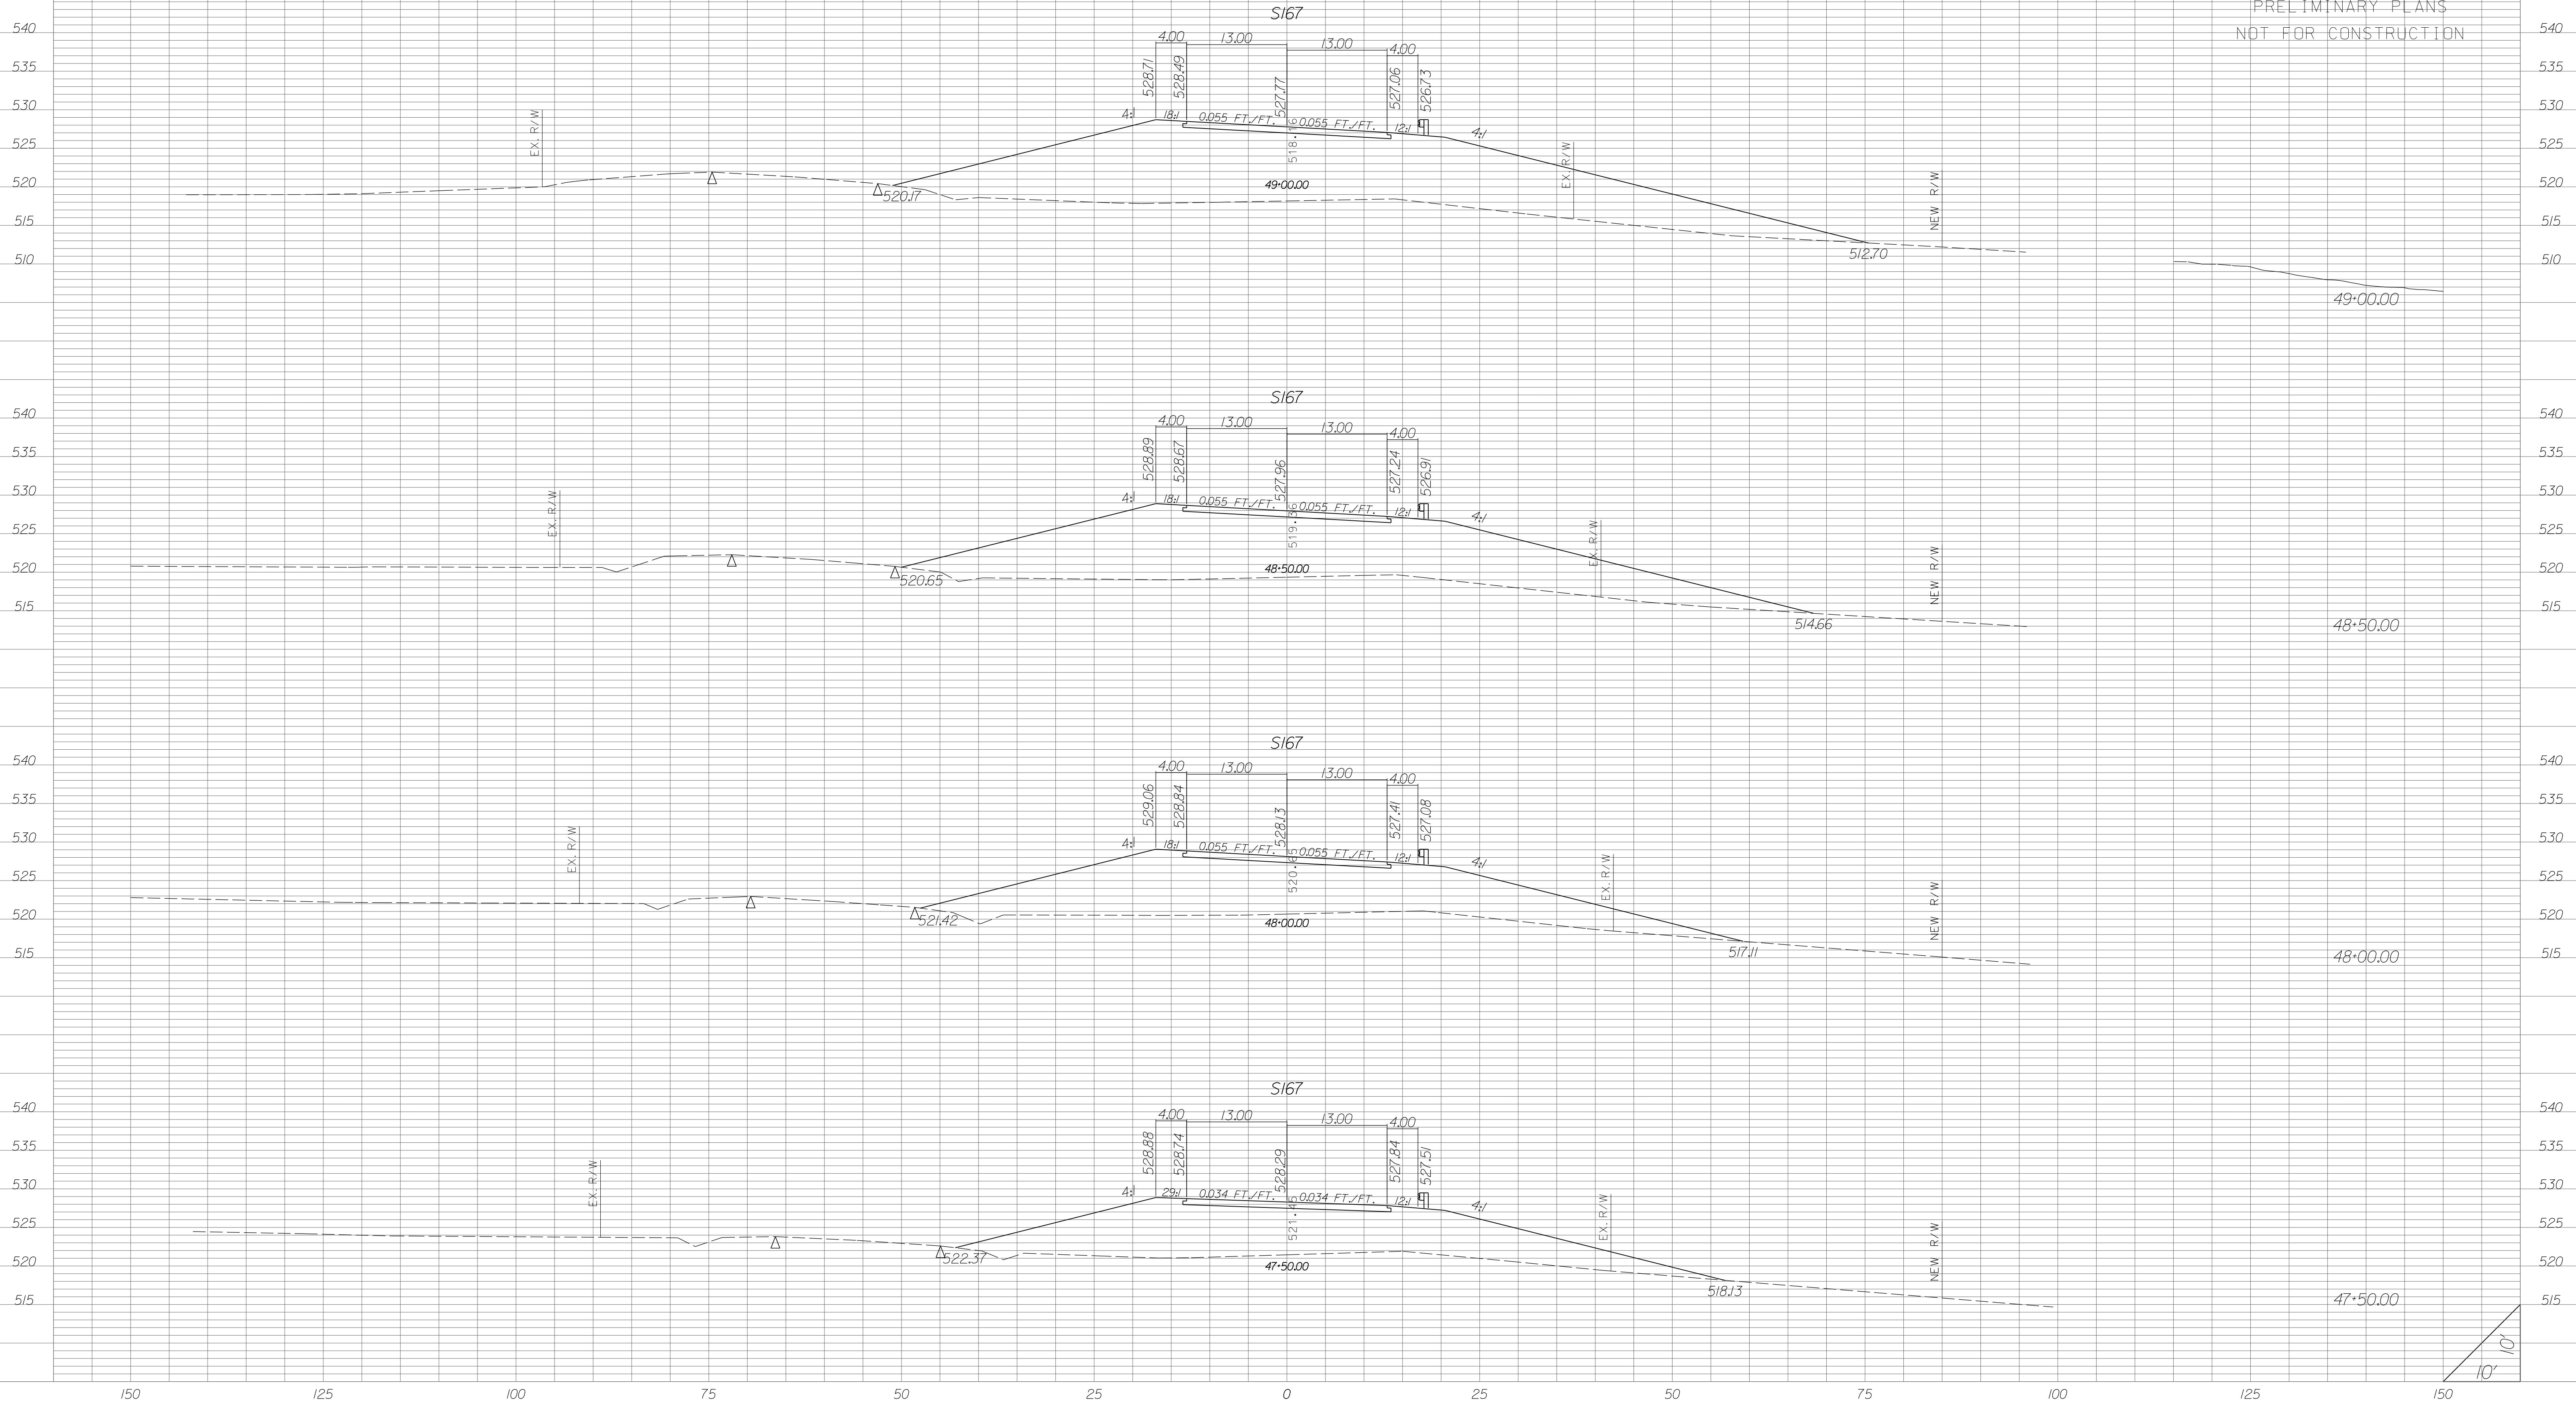


| STATE | COUNTY | PROJECT ID | RD/RTE NO. | SHEET NO. |
|-------|-----------------------------------|------------|------------|-----------|
| SC | NEWBERRY RICHLAND LEXINGTON | P029208 | 1-26 | X-804 |

PRELIMINARY PLANS
NOT FOR CONSTRUCTION

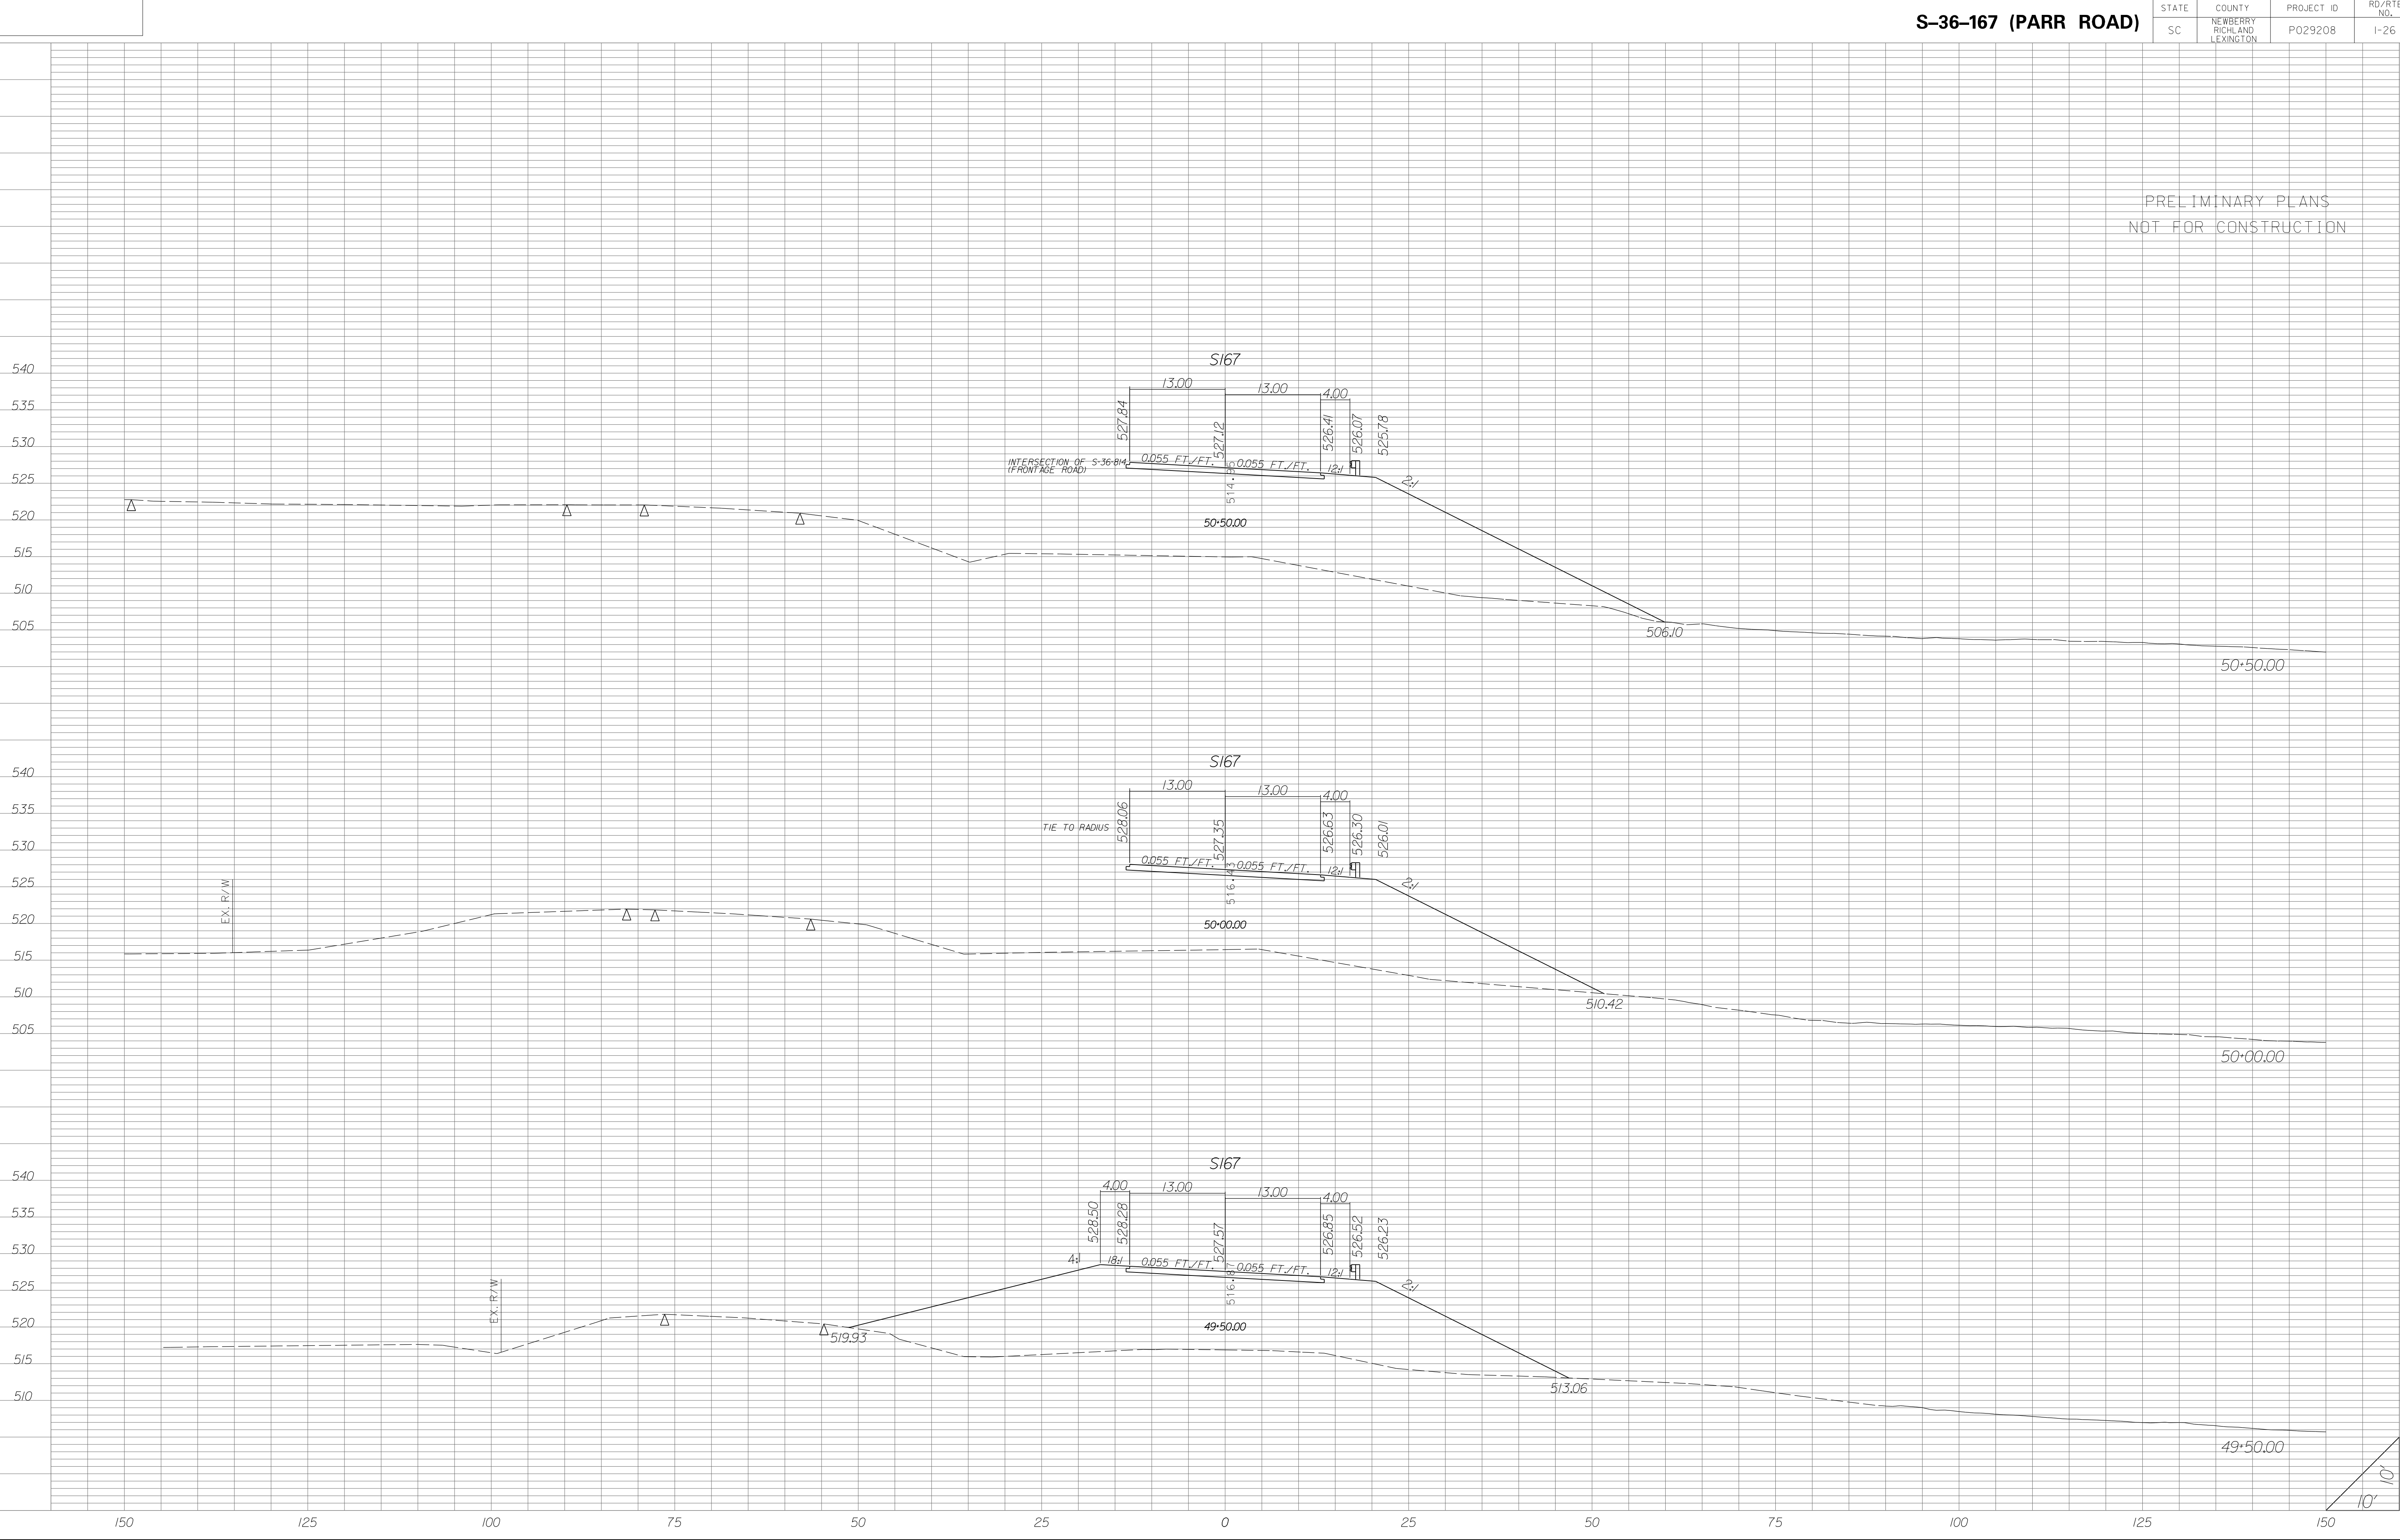


| STATE | COUNTY | PROJECT ID | RD/RTE NO. | SHEET NO. |
|-------|-----------------------------------|------------|------------|-----------|
| SC | NEWBERRY RICHLAND LEXINGTON | P029208 | 1-26 | X-805 |

PRELIMINARY PLANS
NOT FOR CONSTRUCTION

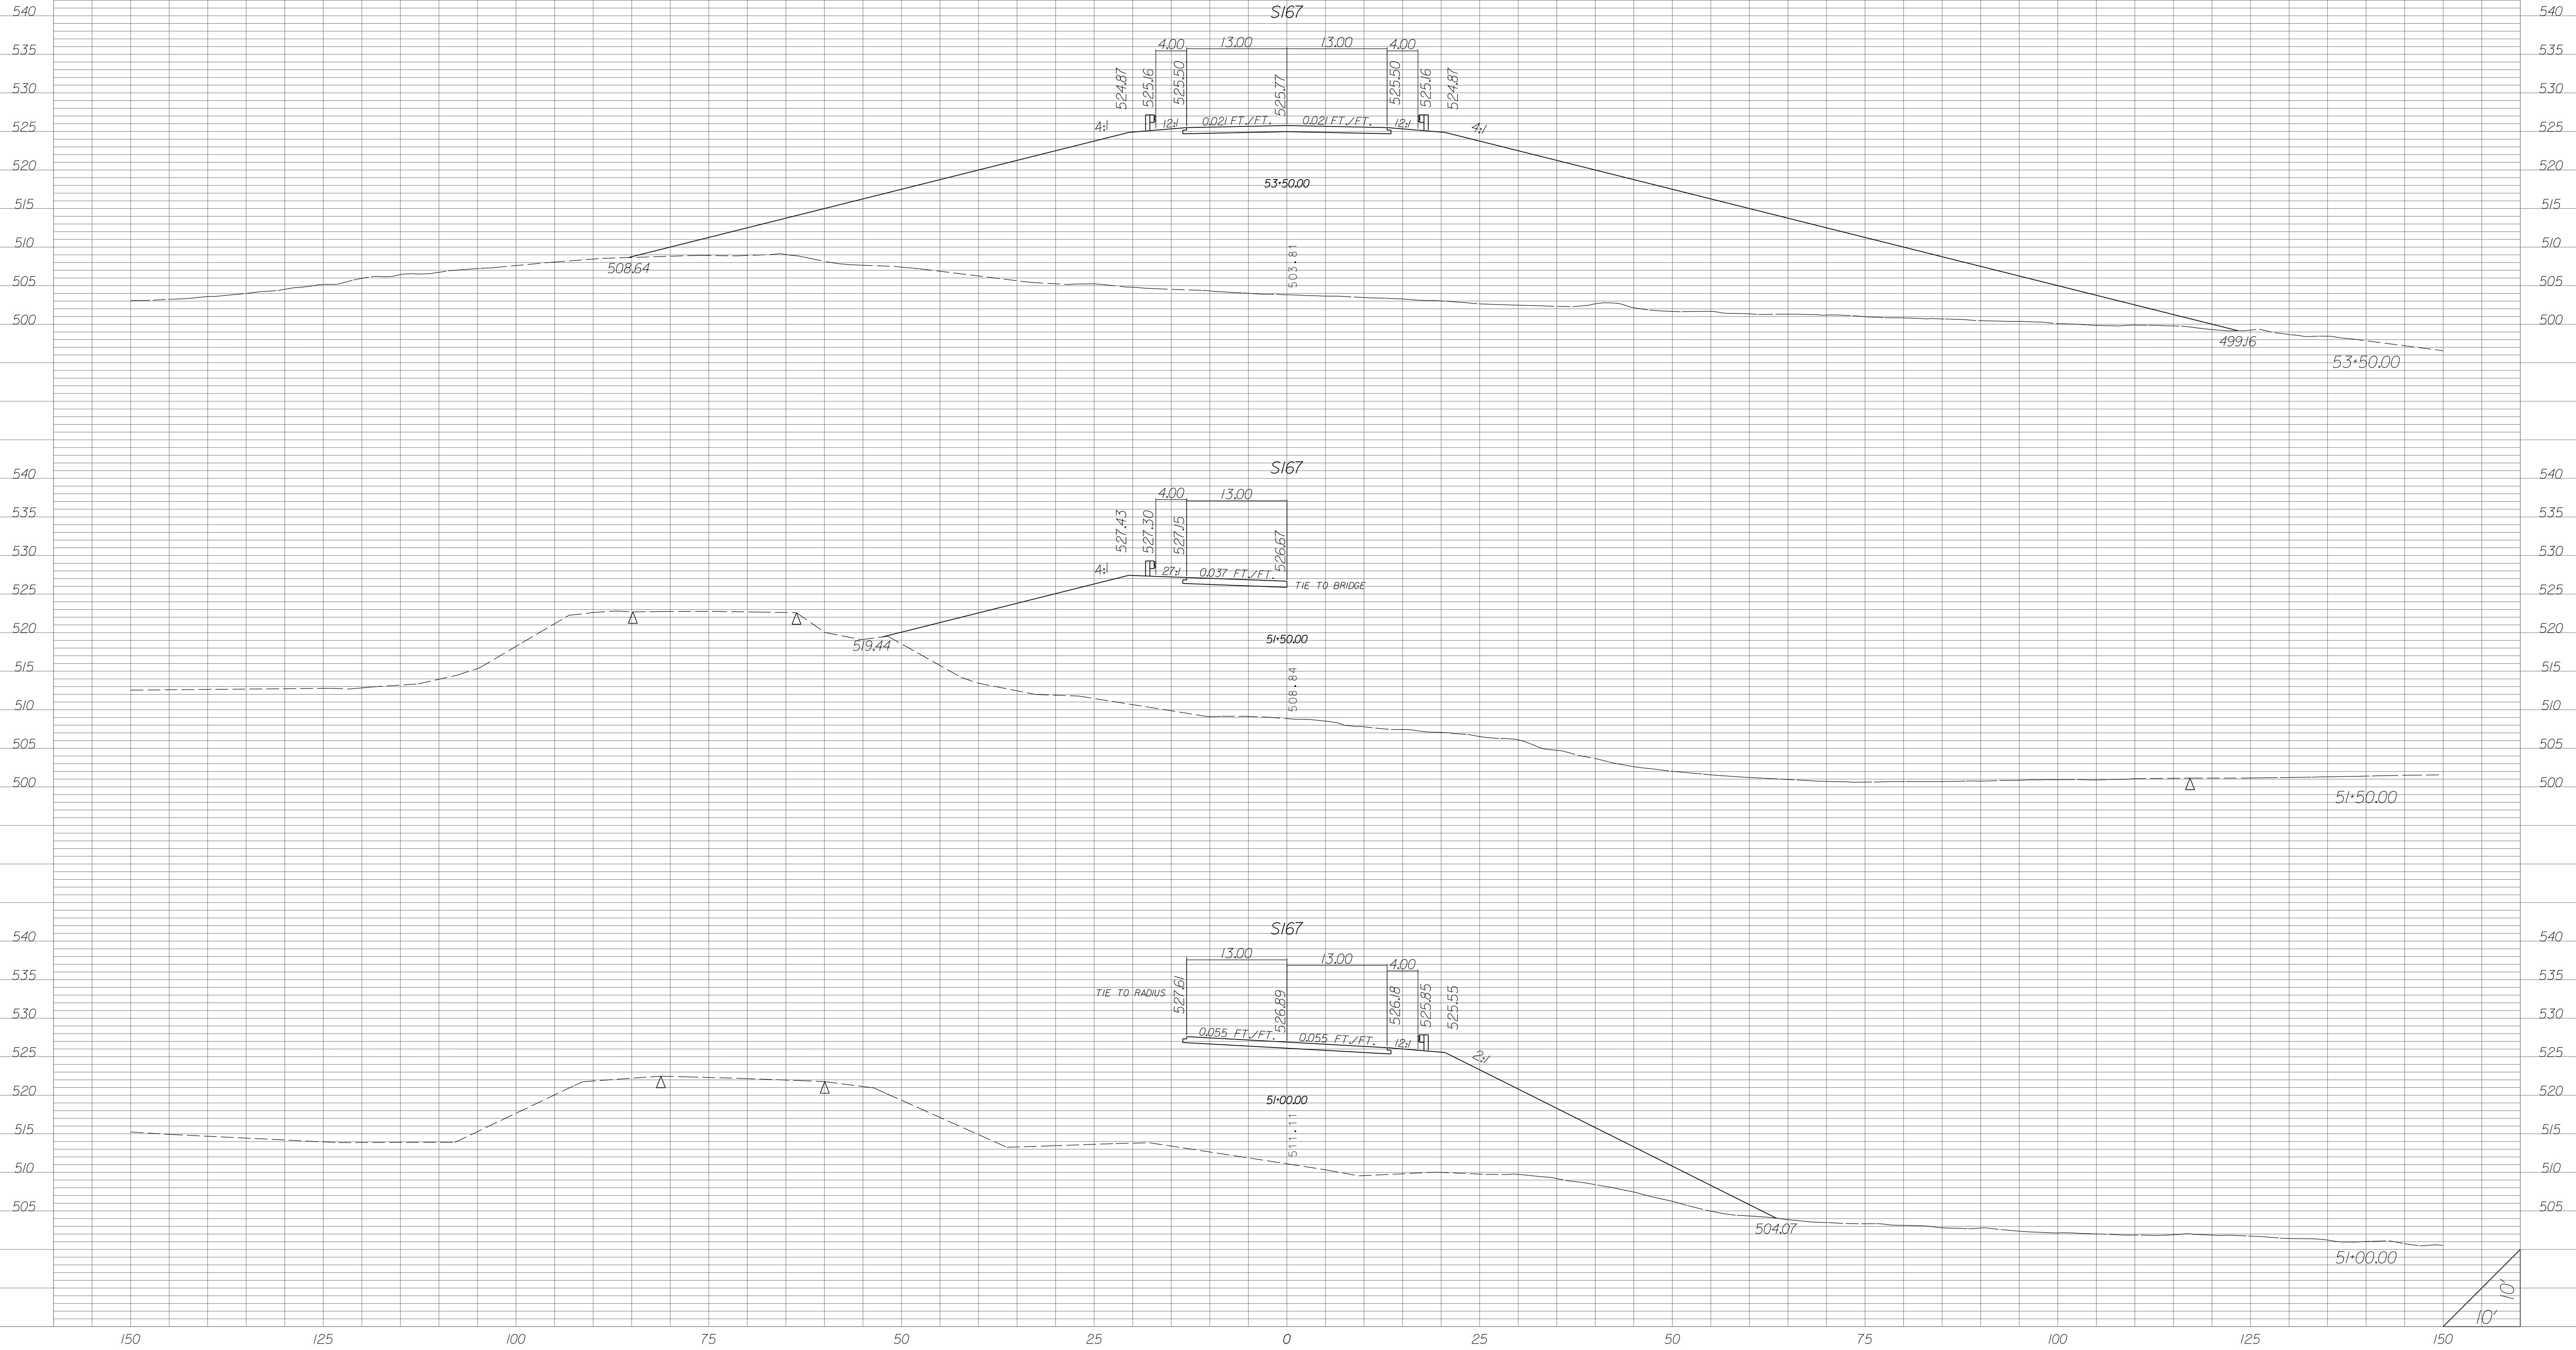


| STATE | COUNTY | PROJECT ID | RD/RTE NO. | SHEET NO. |
|-------|-----------------------------------|------------|------------|-----------|
| SC | NEWBERRY RICHLAND LEXINGTON | P029208 | 1-26 | X-806 |

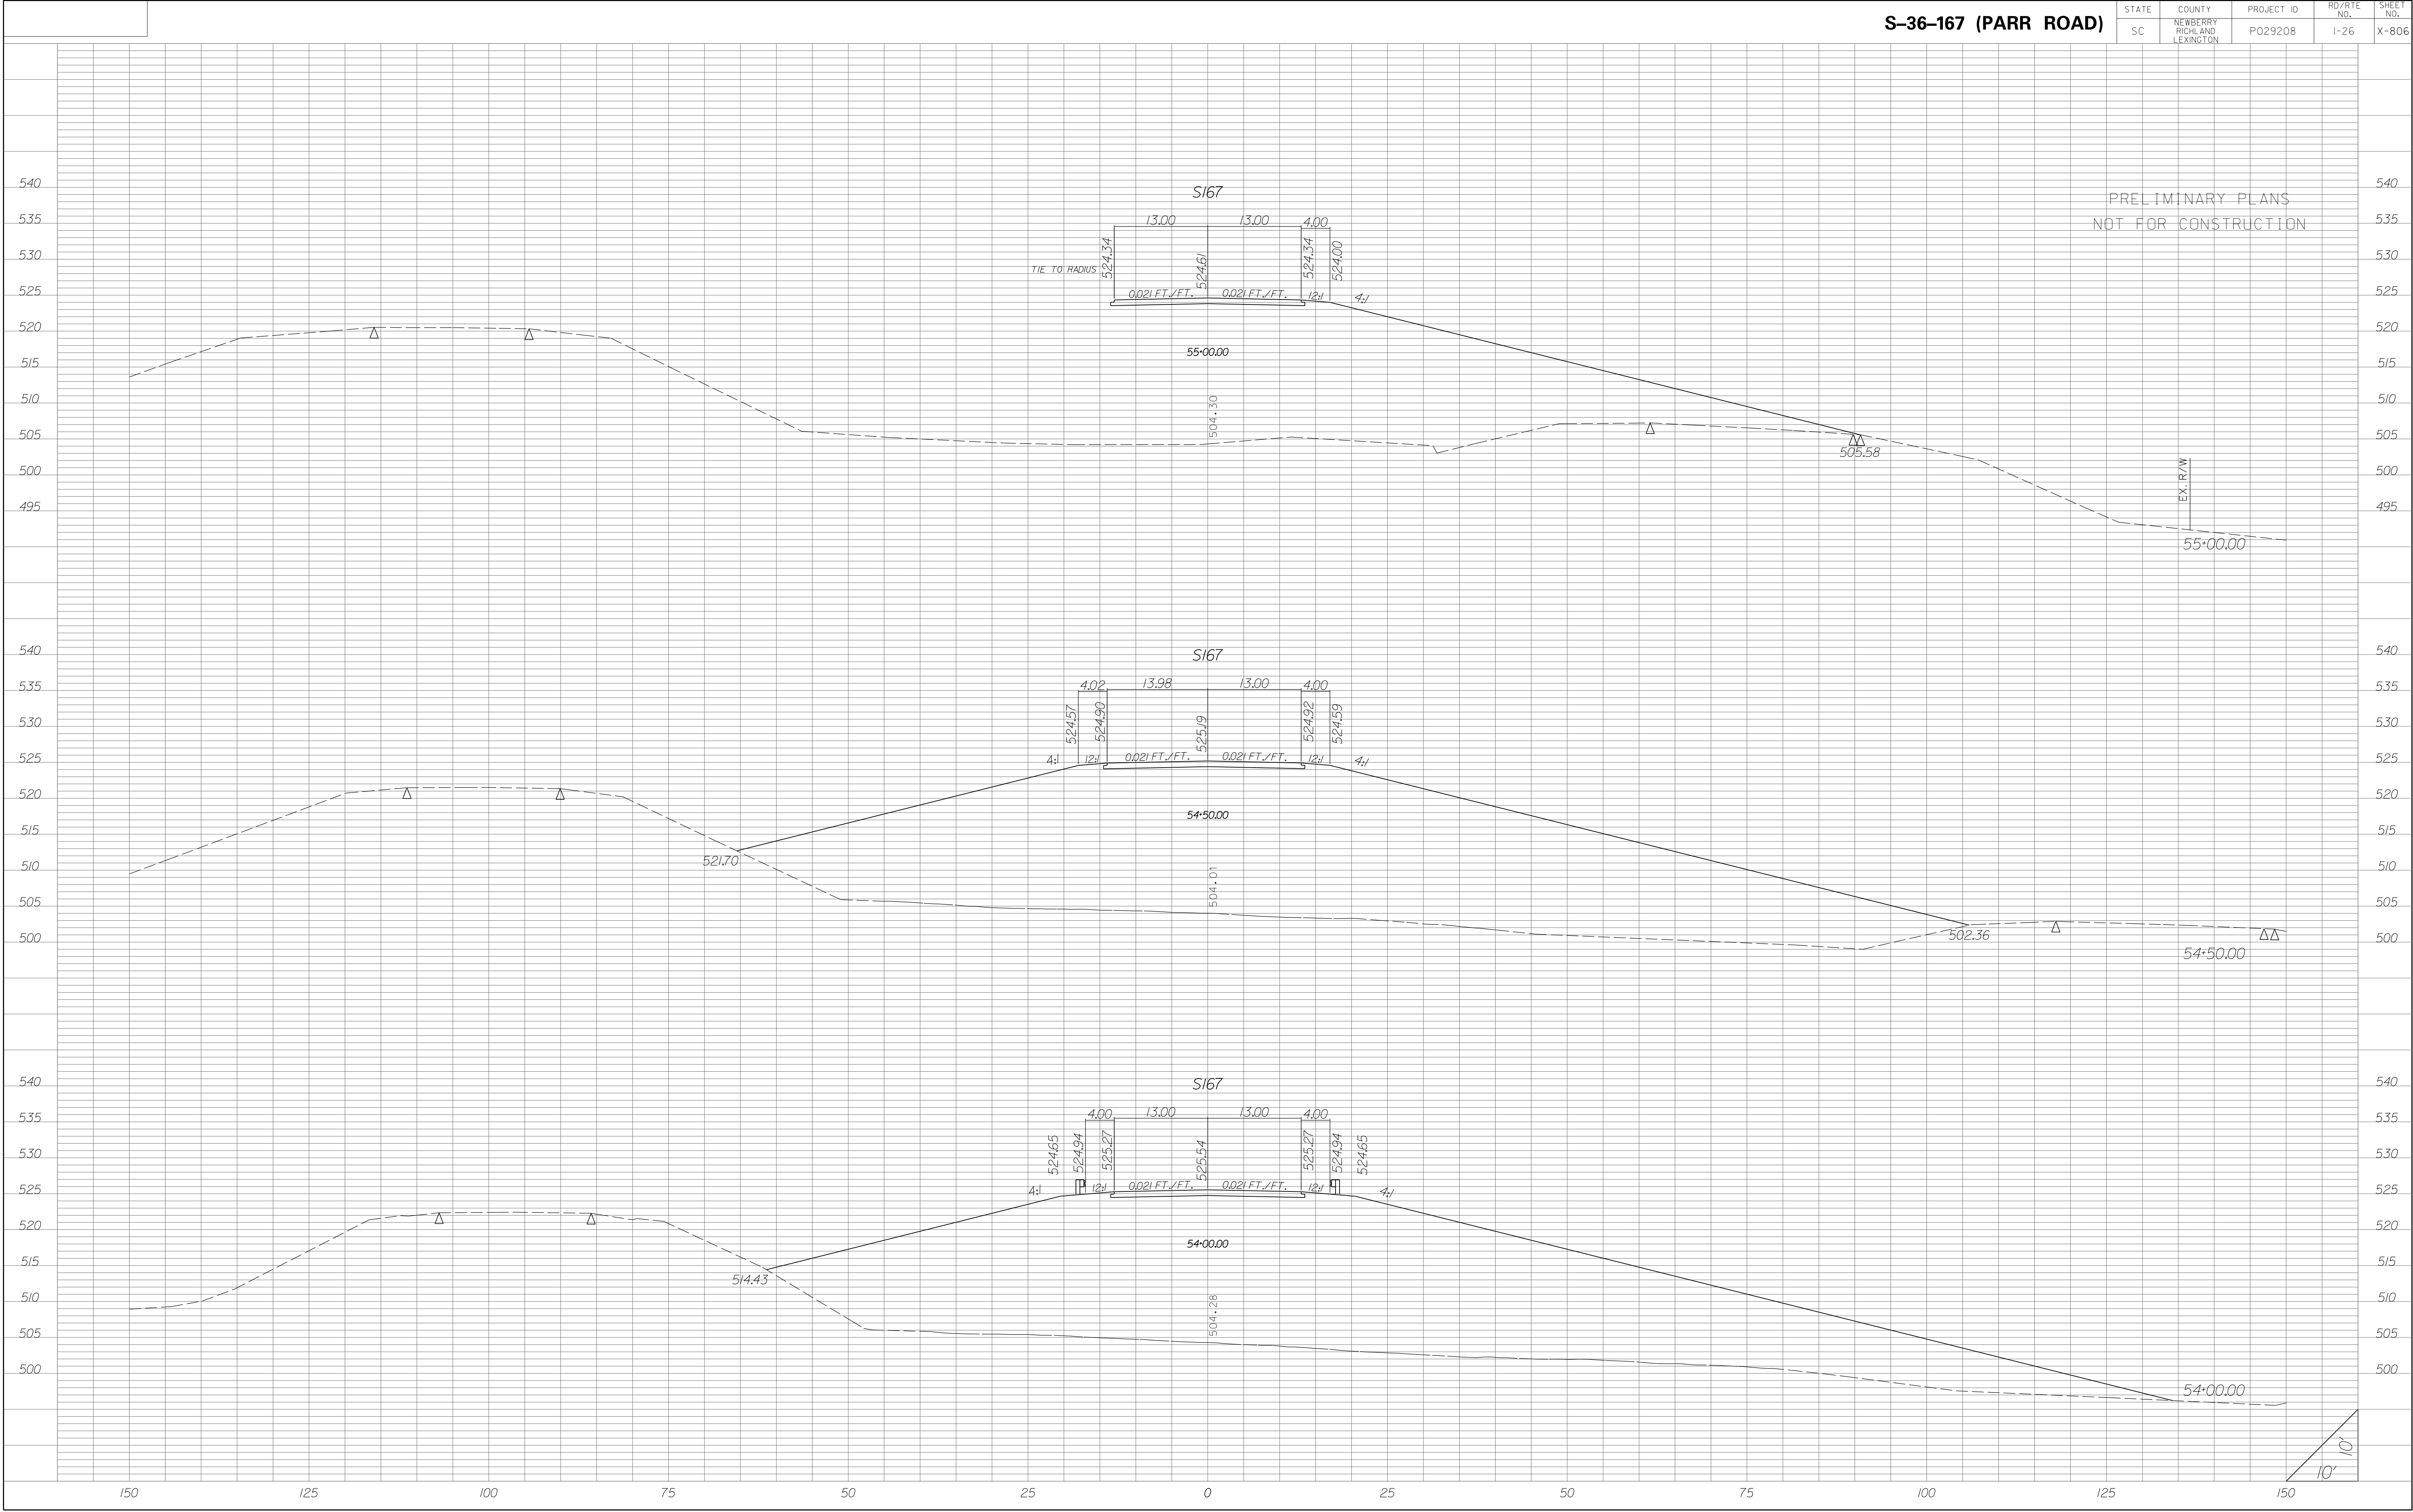


| STATE | COUNTY | PROJECT ID | RD/RTE NO. | SHEET NO. |
|-------|-----------------------------------|------------|------------|-----------|
| SC | NEWBERRY RICHLAND LEXINGTON | P029208 | 1-26 | X-807 |

PRELIMINARY PLANS
NOT FOR CONSTRUCTION

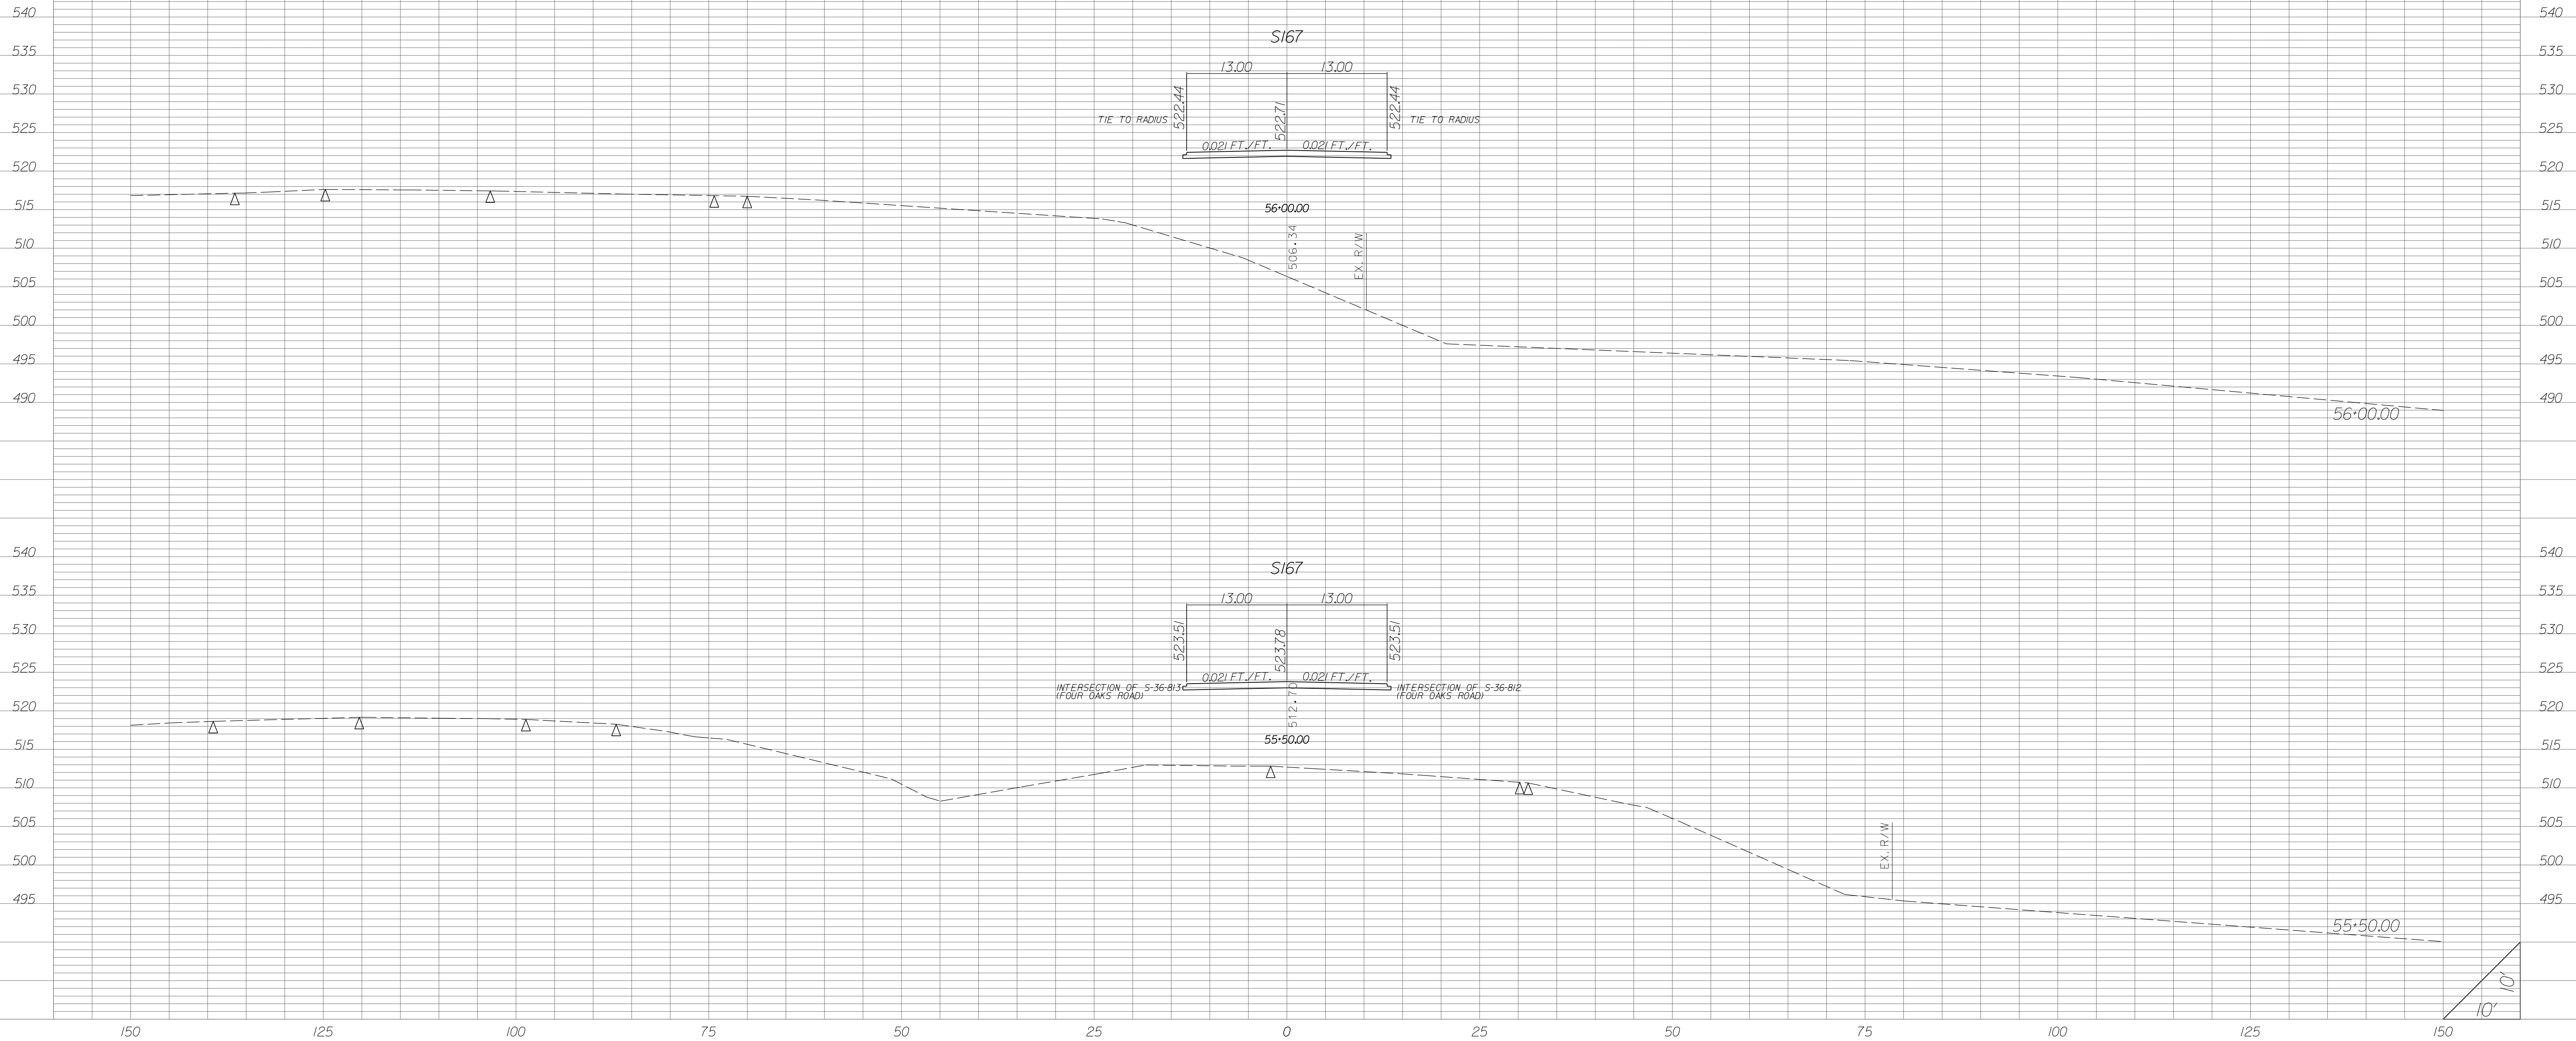



| STATE | COUNTY | PROJECT ID | RD/RTE NO. | SHEET NO. |
|-------|-----------------------------------|------------|------------|-----------|
| SC | NEWBERRY RICHLAND LEXINGTON | P029208 | 1-26 | X-808 |

PRELIMINARY PLANS
NOT FOR CONSTRUCTION

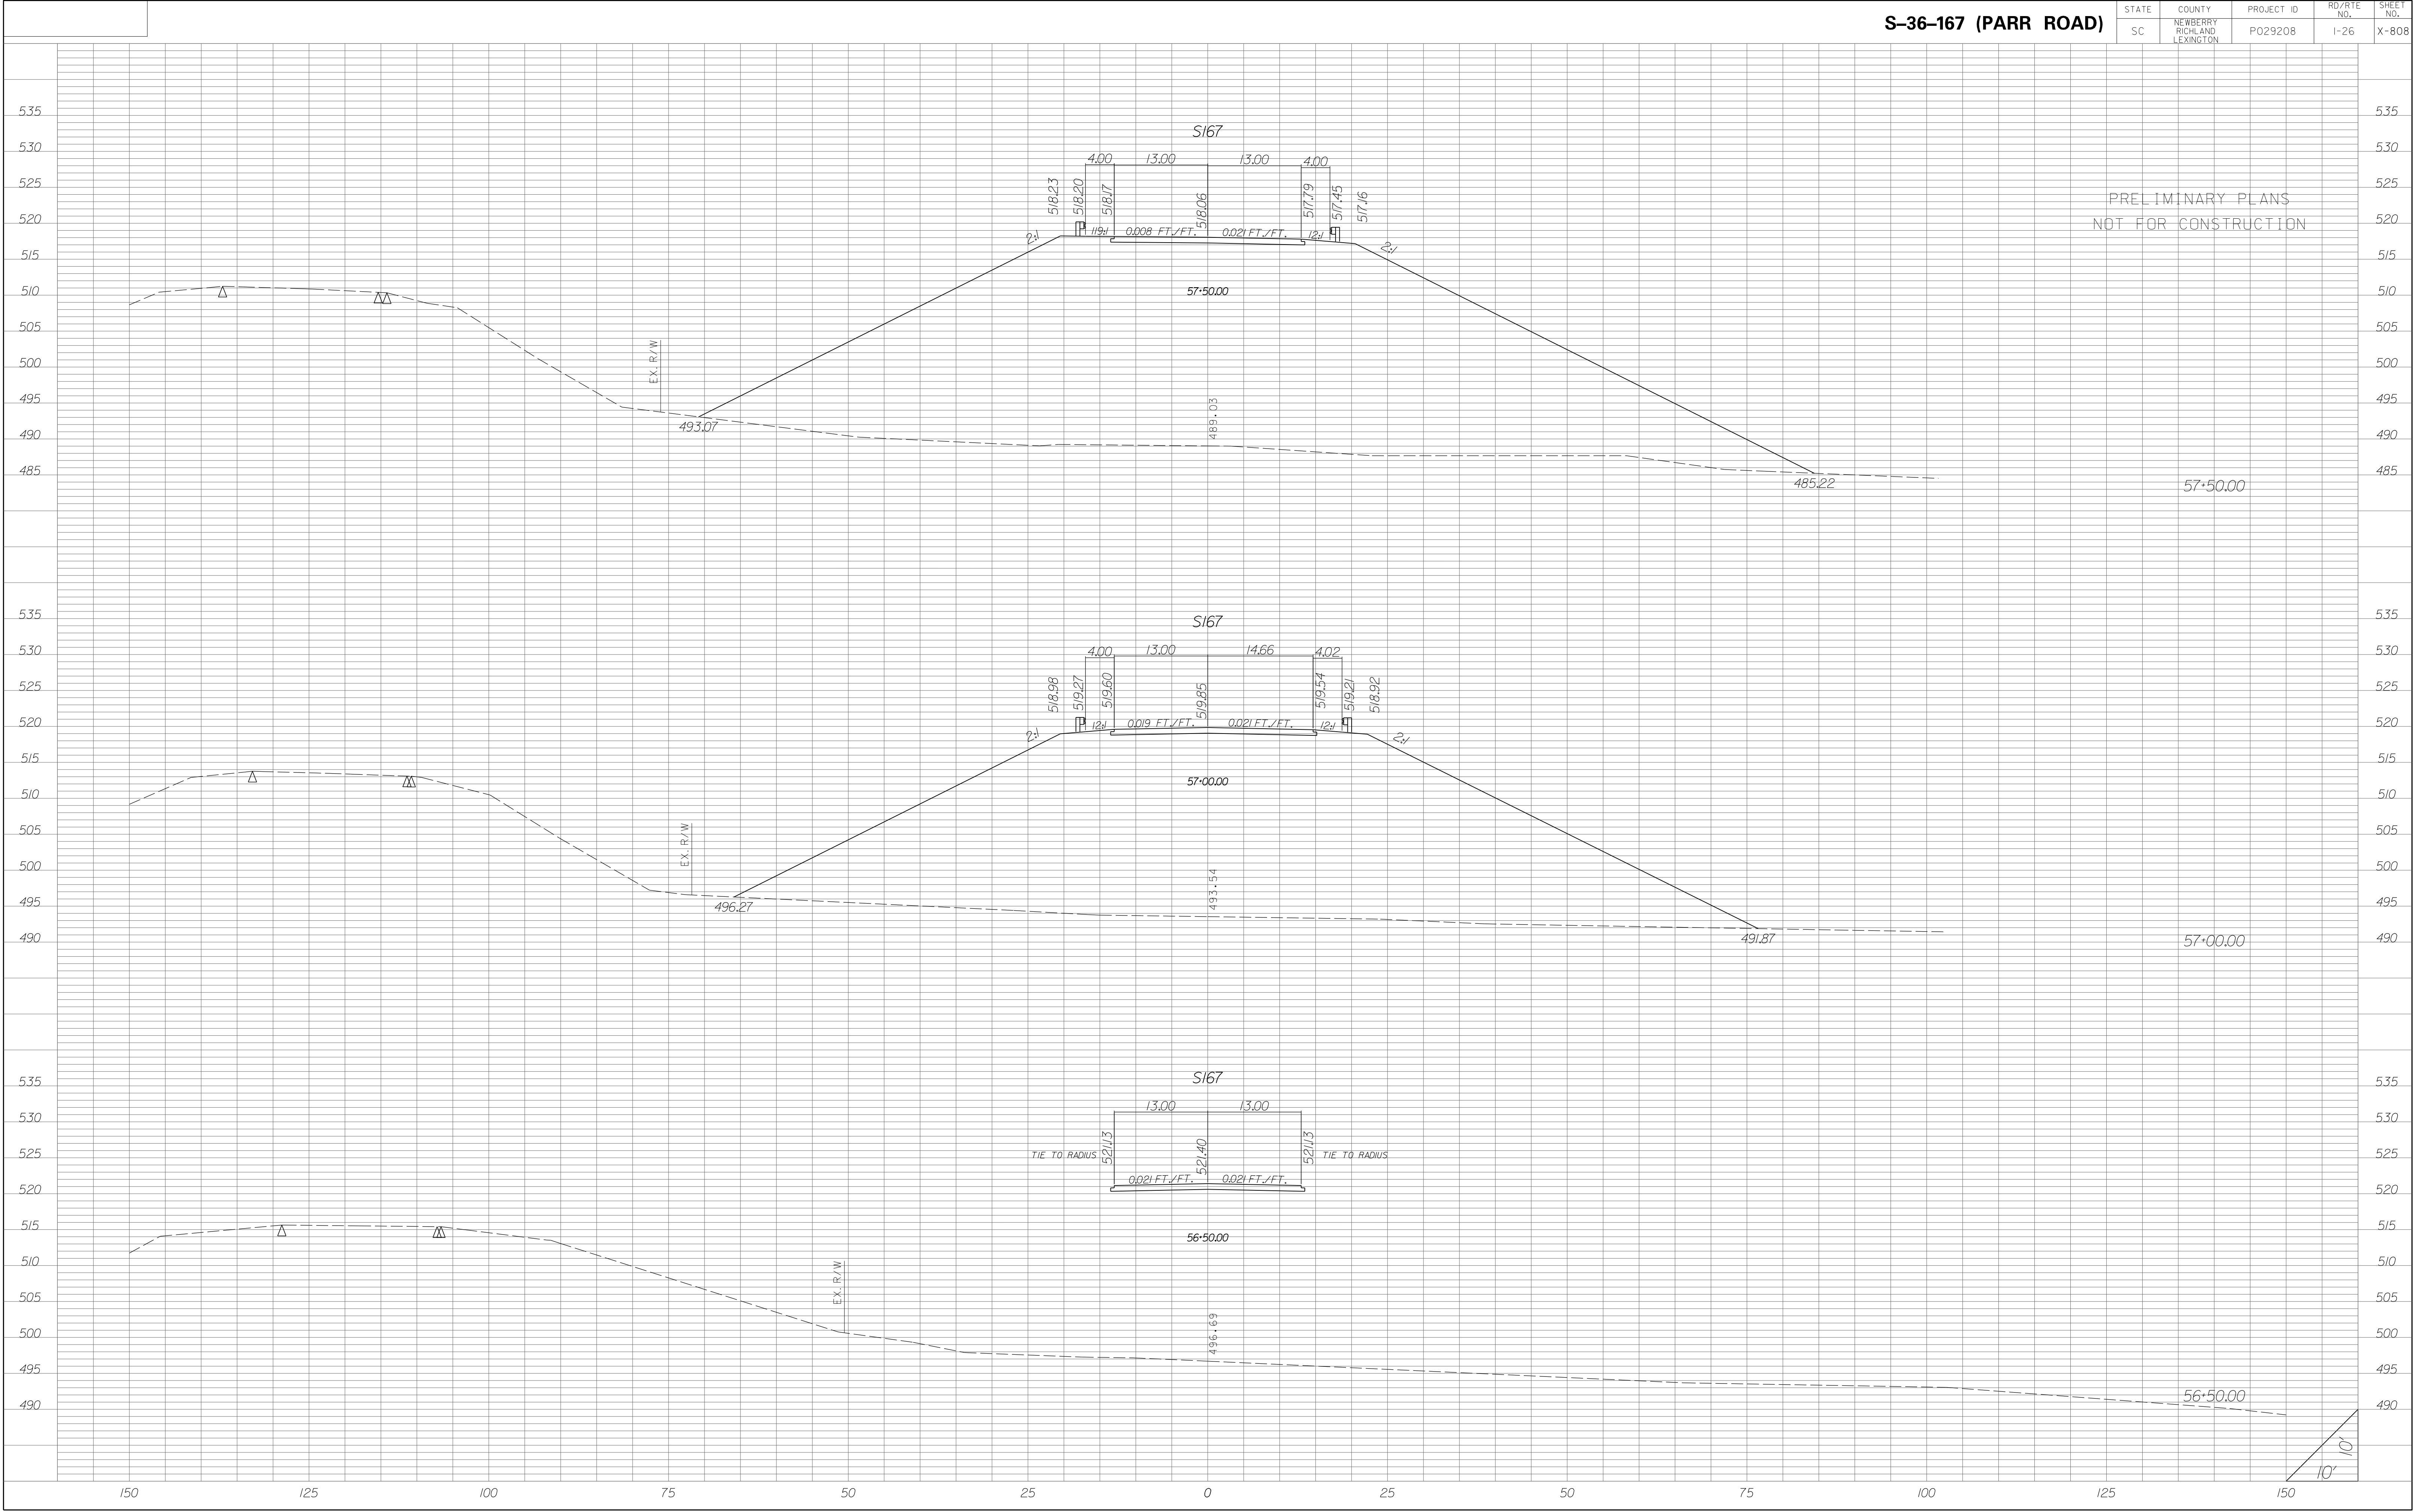


| STATE | COUNTY | PROJECT ID | RD/RTE NO. | SHEET NO. |
|-------|-----------------------------------|------------|------------|-----------|
| SC | NEWBERRY RICHLAND LEXINGTON | P029208 | 1-26 | X-809 |

PRELIMINARY PLANS
NOT FOR CONSTRUCTION

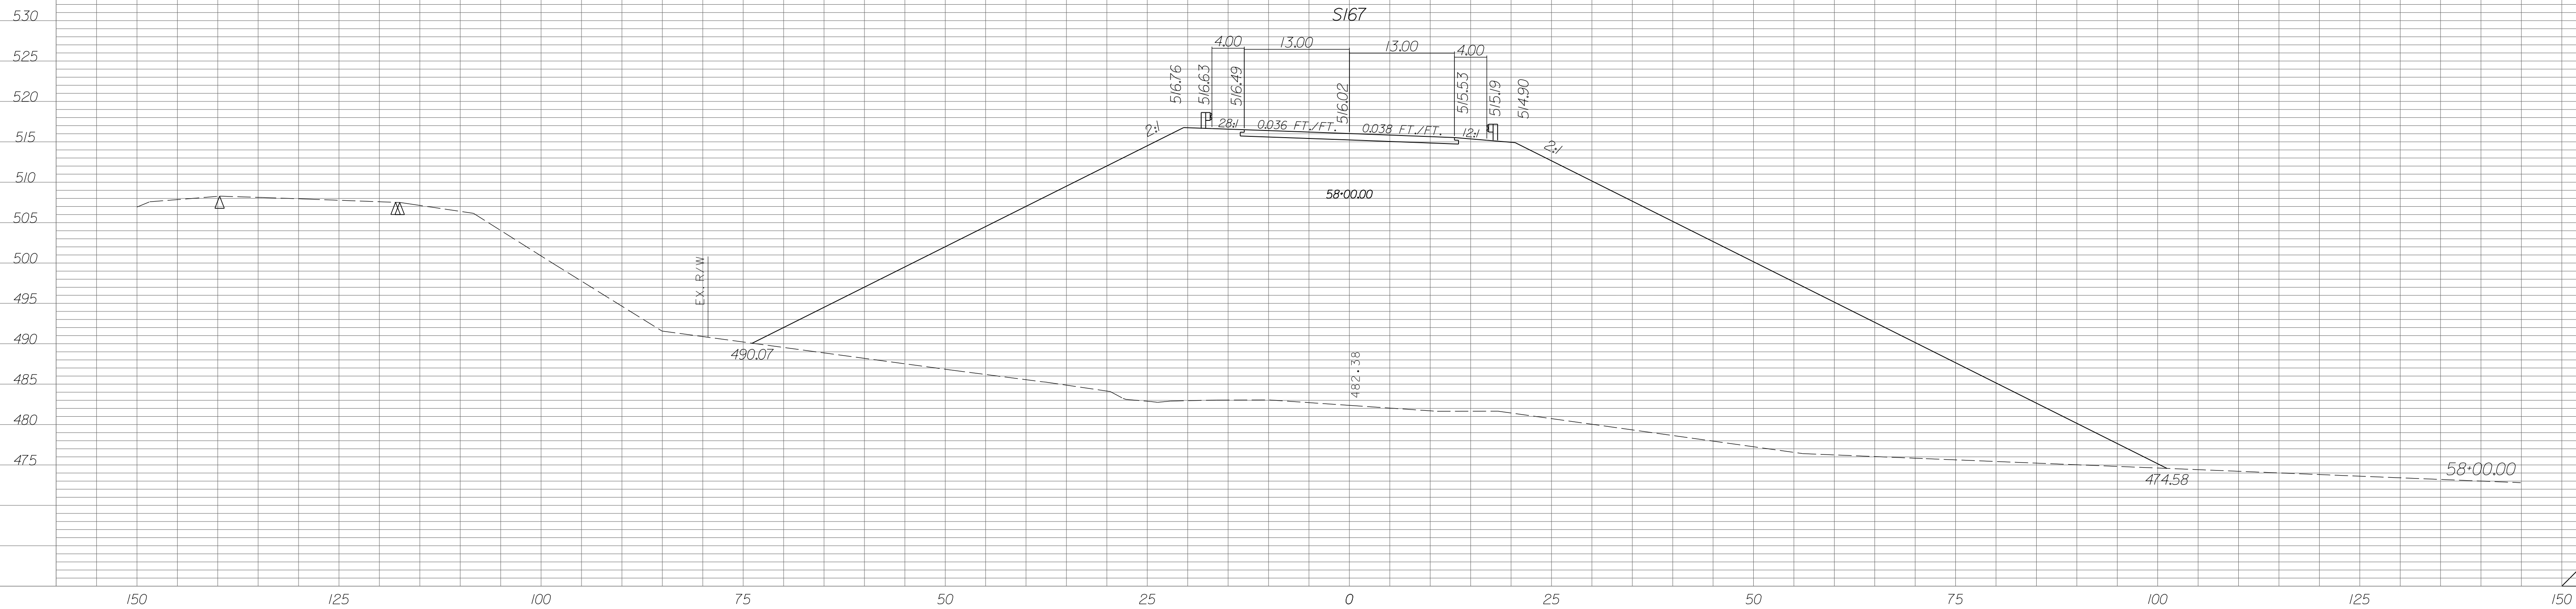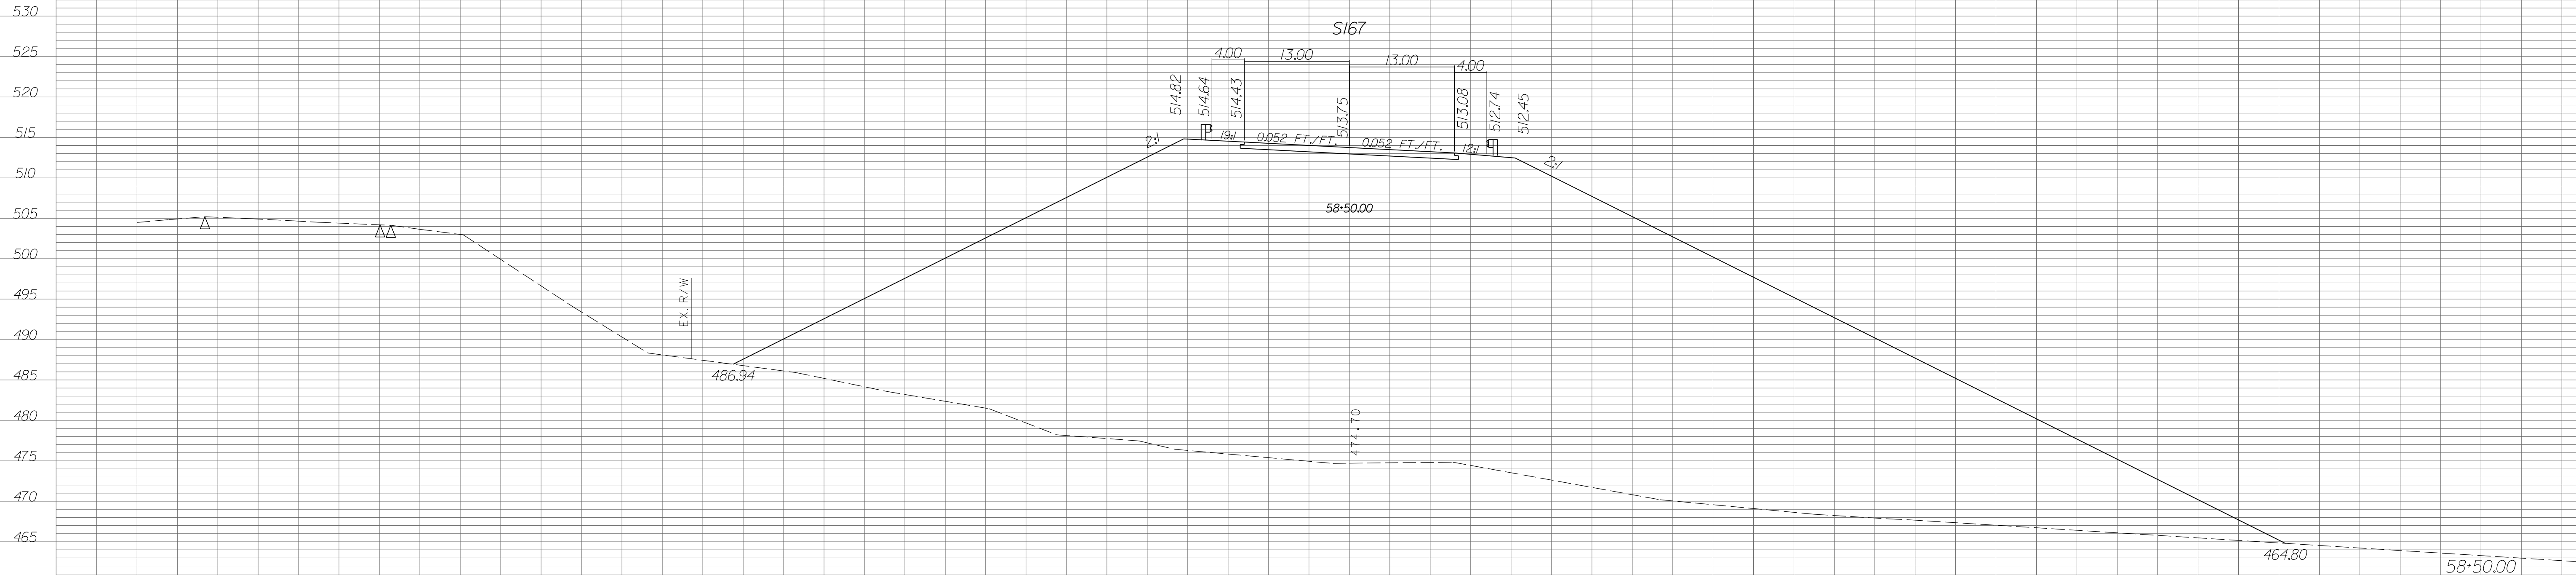


| STATE | COUNTY | PROJECT ID | RD/RTE NO. | SHEET NO. |
|-------|-----------------------------------|------------|------------|-----------|
| SC | NEWBERRY RICHLAND LEXINGTON | P029208 | 1-26 | X-810 |

PRELIMINARY PLANS
NOT FOR CONSTRUCTION

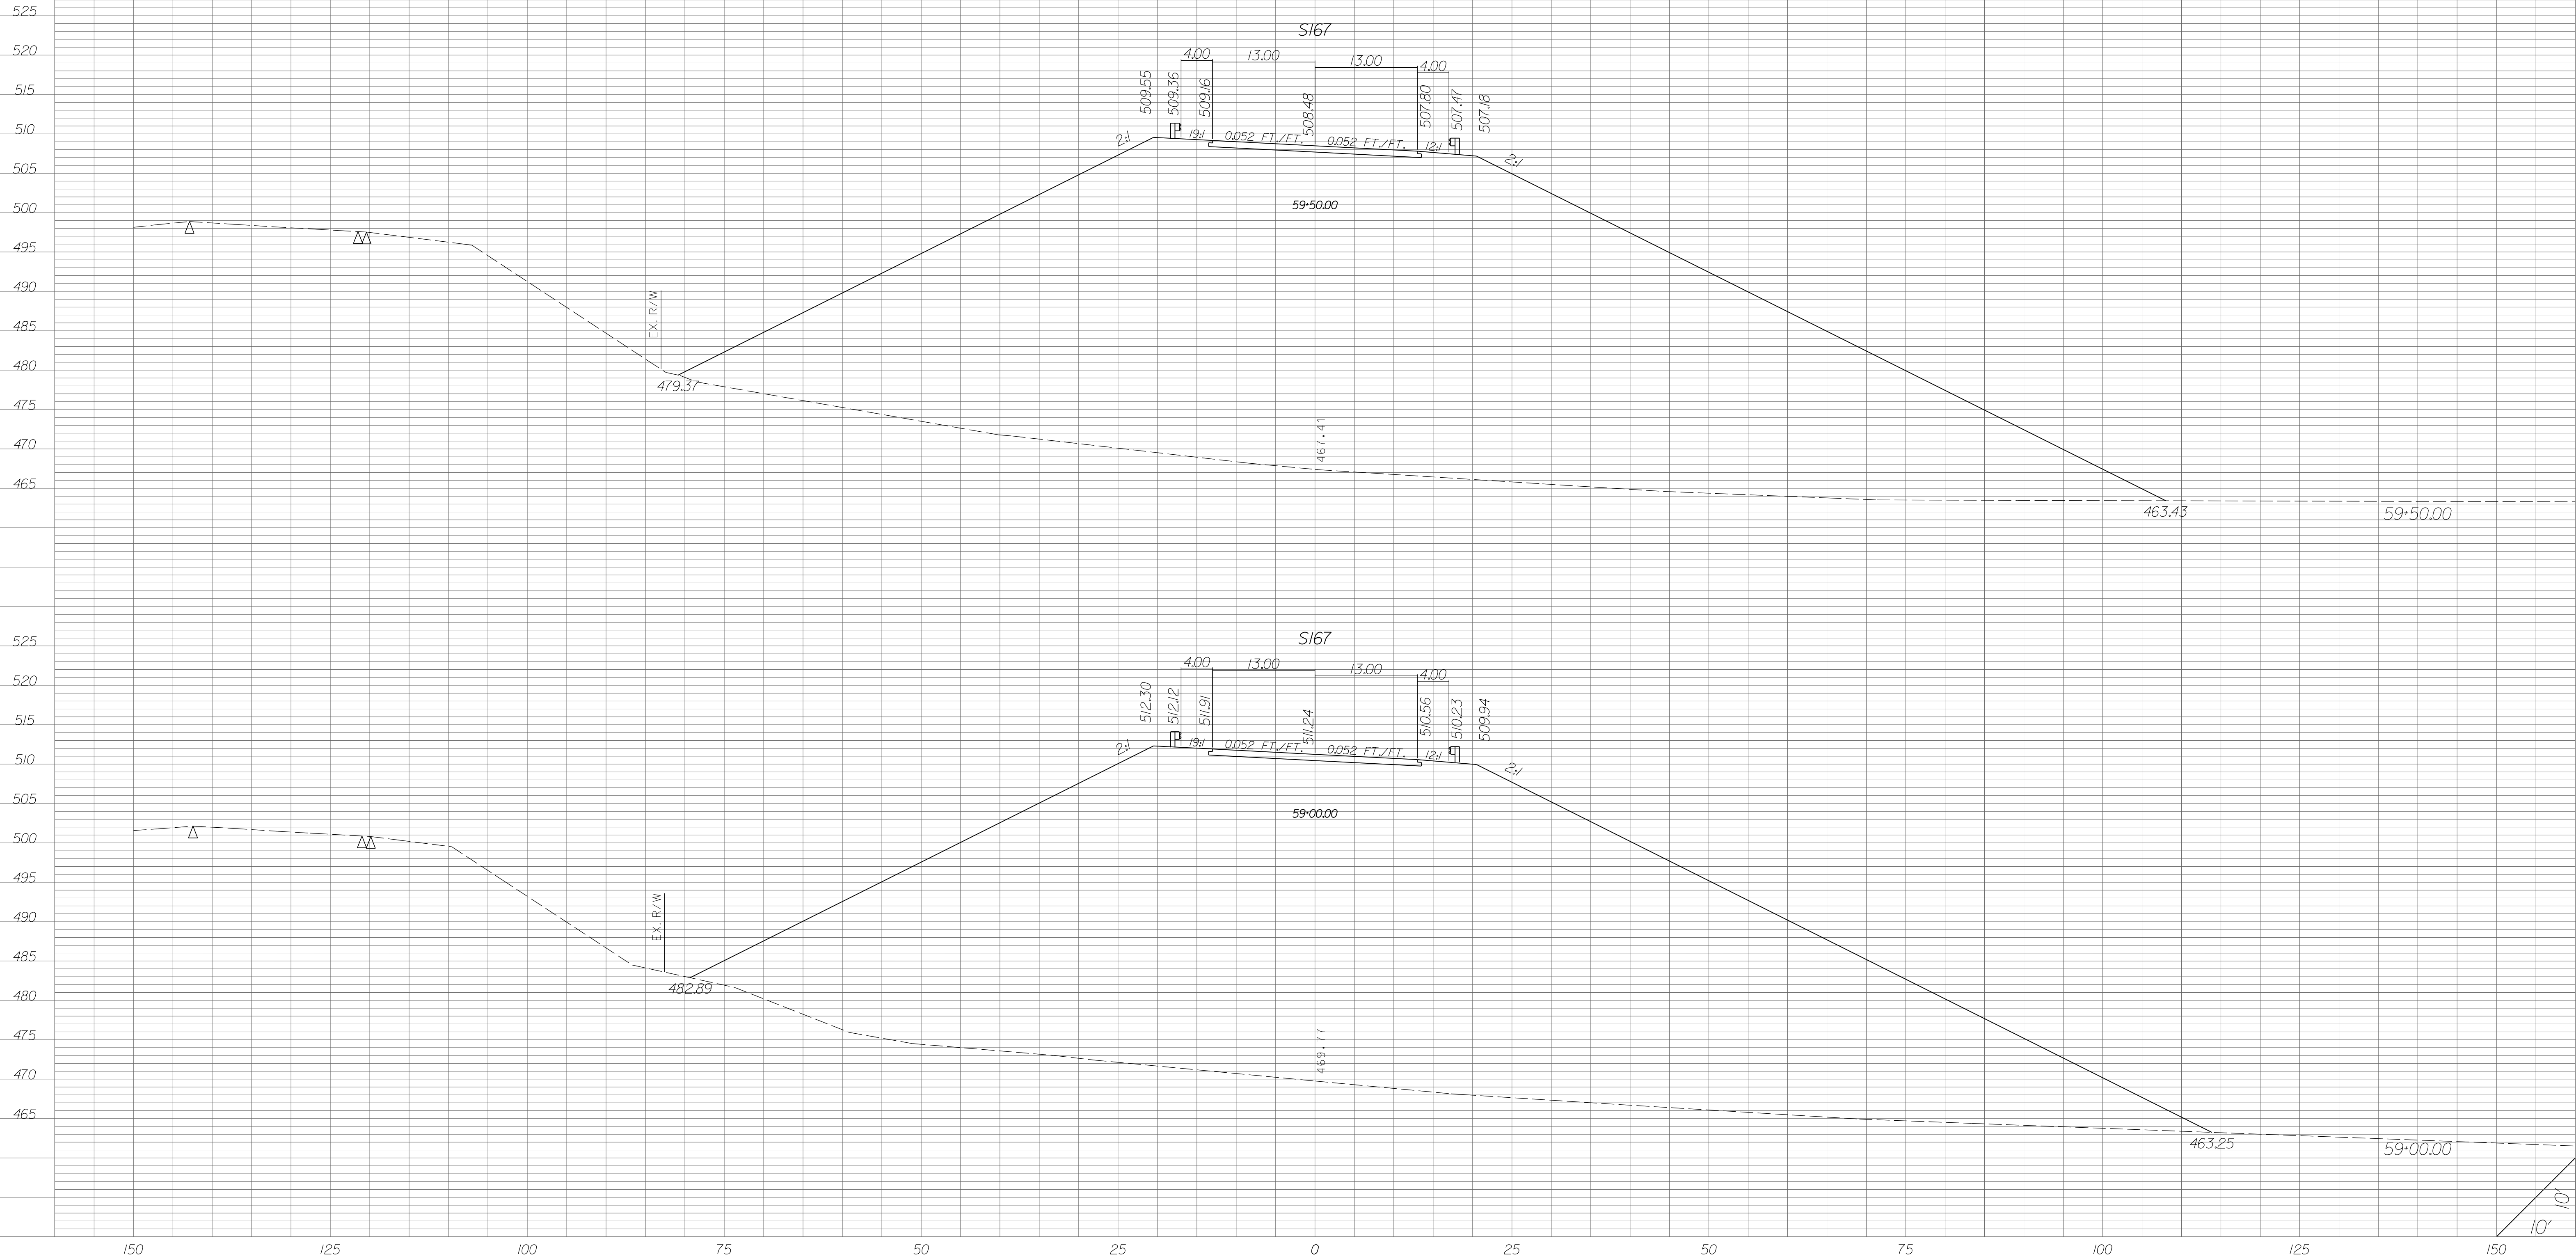


PRELIMINARY PLANS
NOT FOR CONSTRUCTION

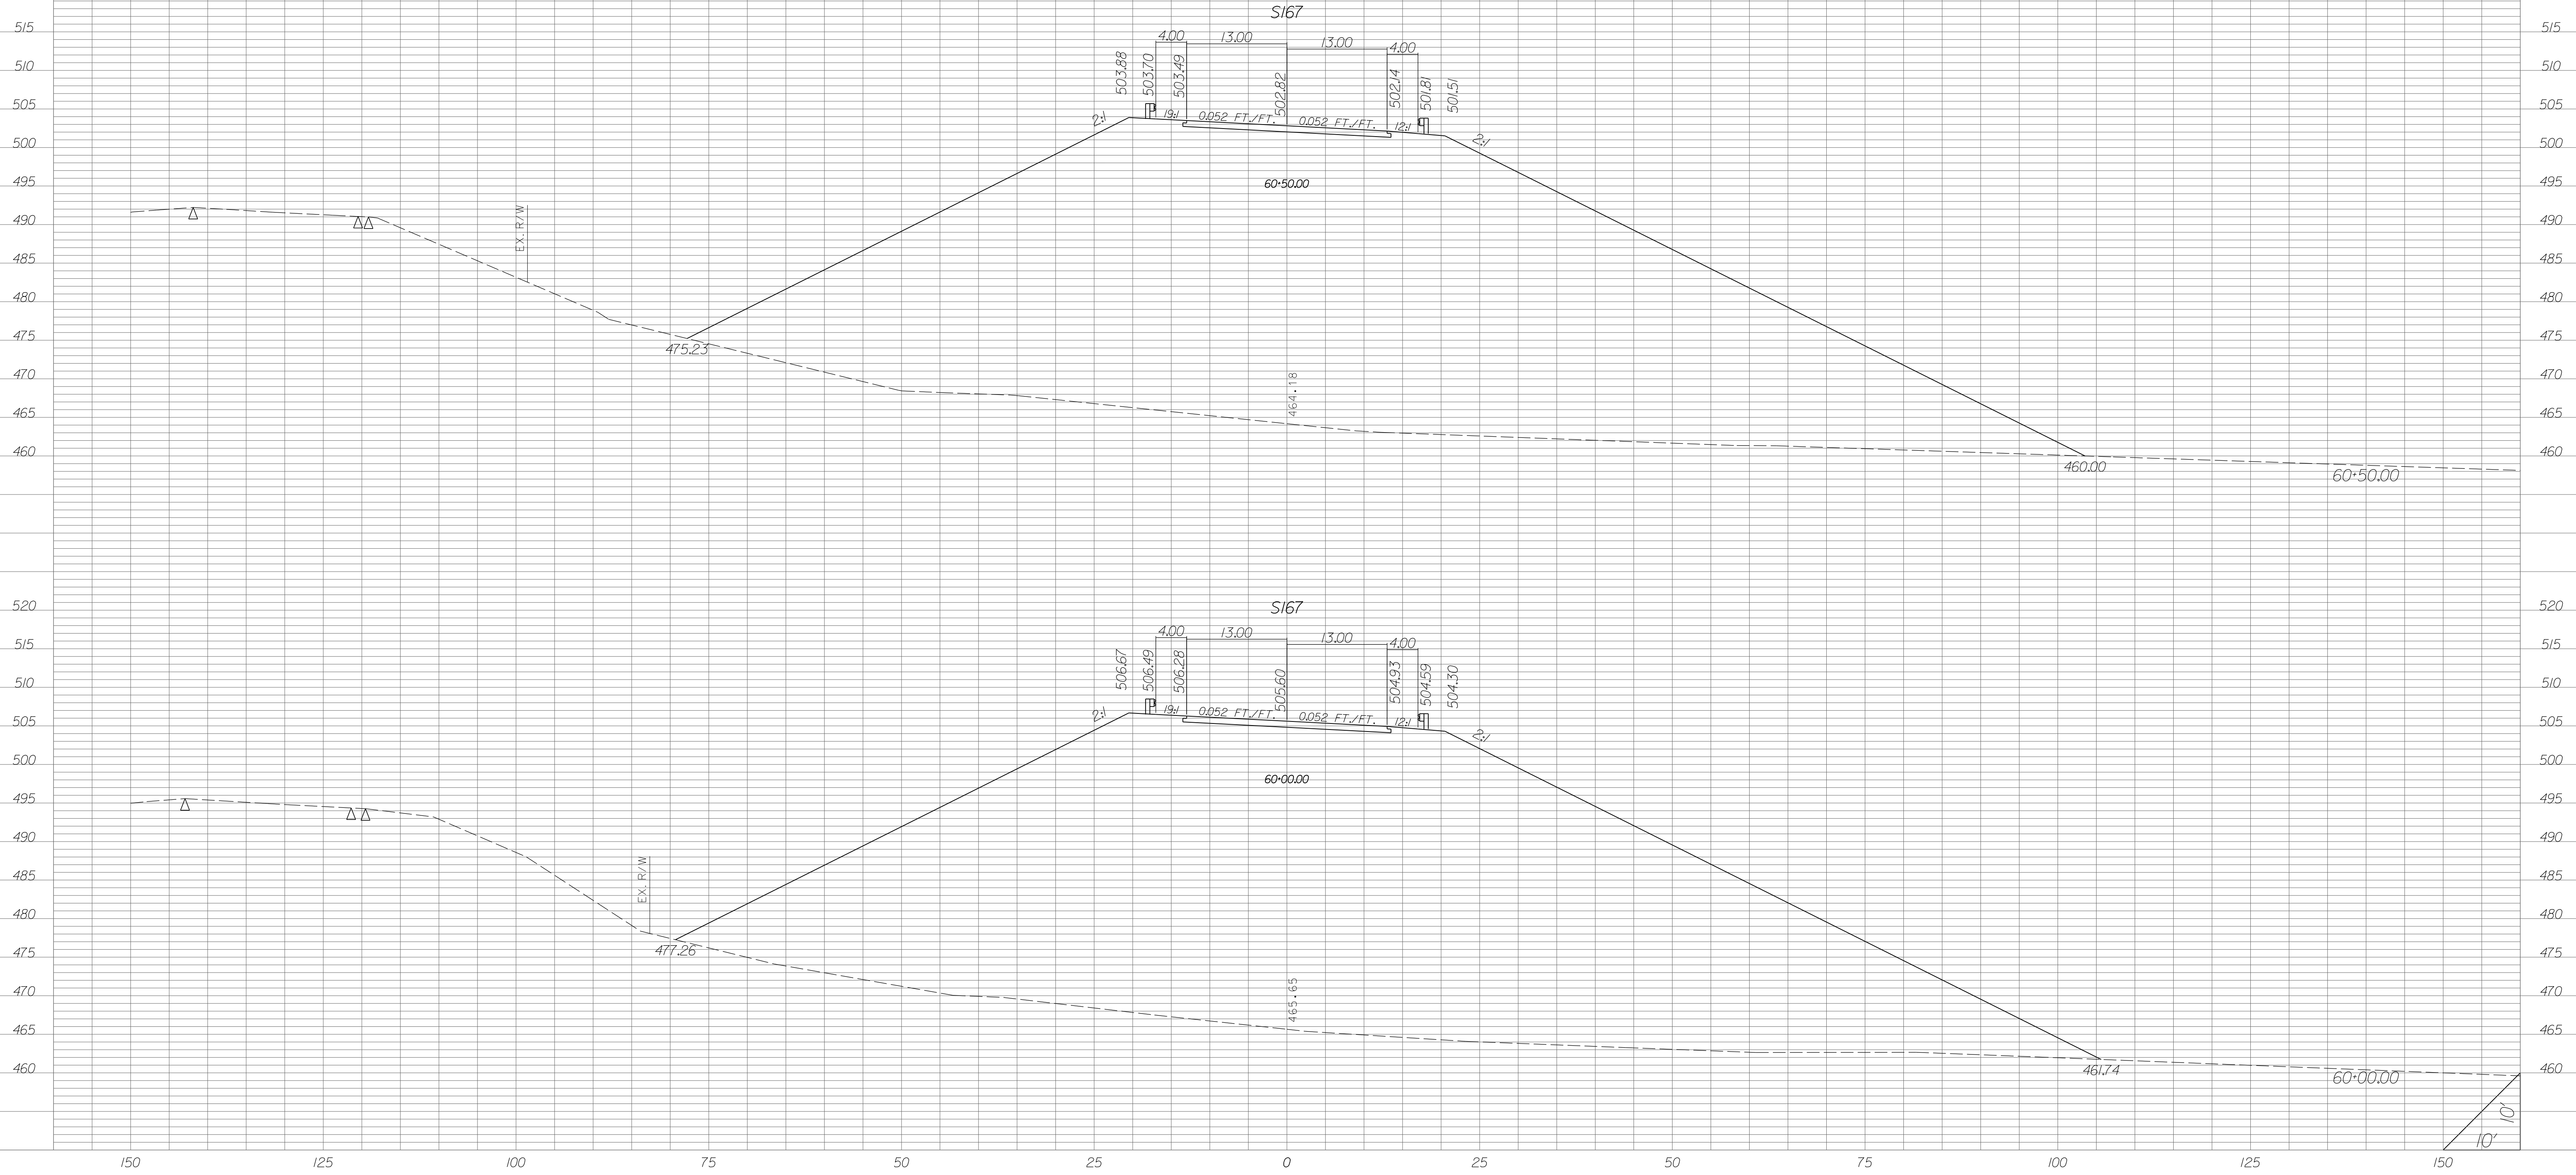


| STATE | COUNTY | PROJECT ID | RD/RTE NO. | SHEET NO. |
|-------|-----------------------------------|------------|------------|-----------|
| SC | NEWBERRY RICHLAND LEXINGTON | P029208 | 1-26 | X-812 |

PRELIMINARY PLANS
NOT FOR CONSTRUCTION

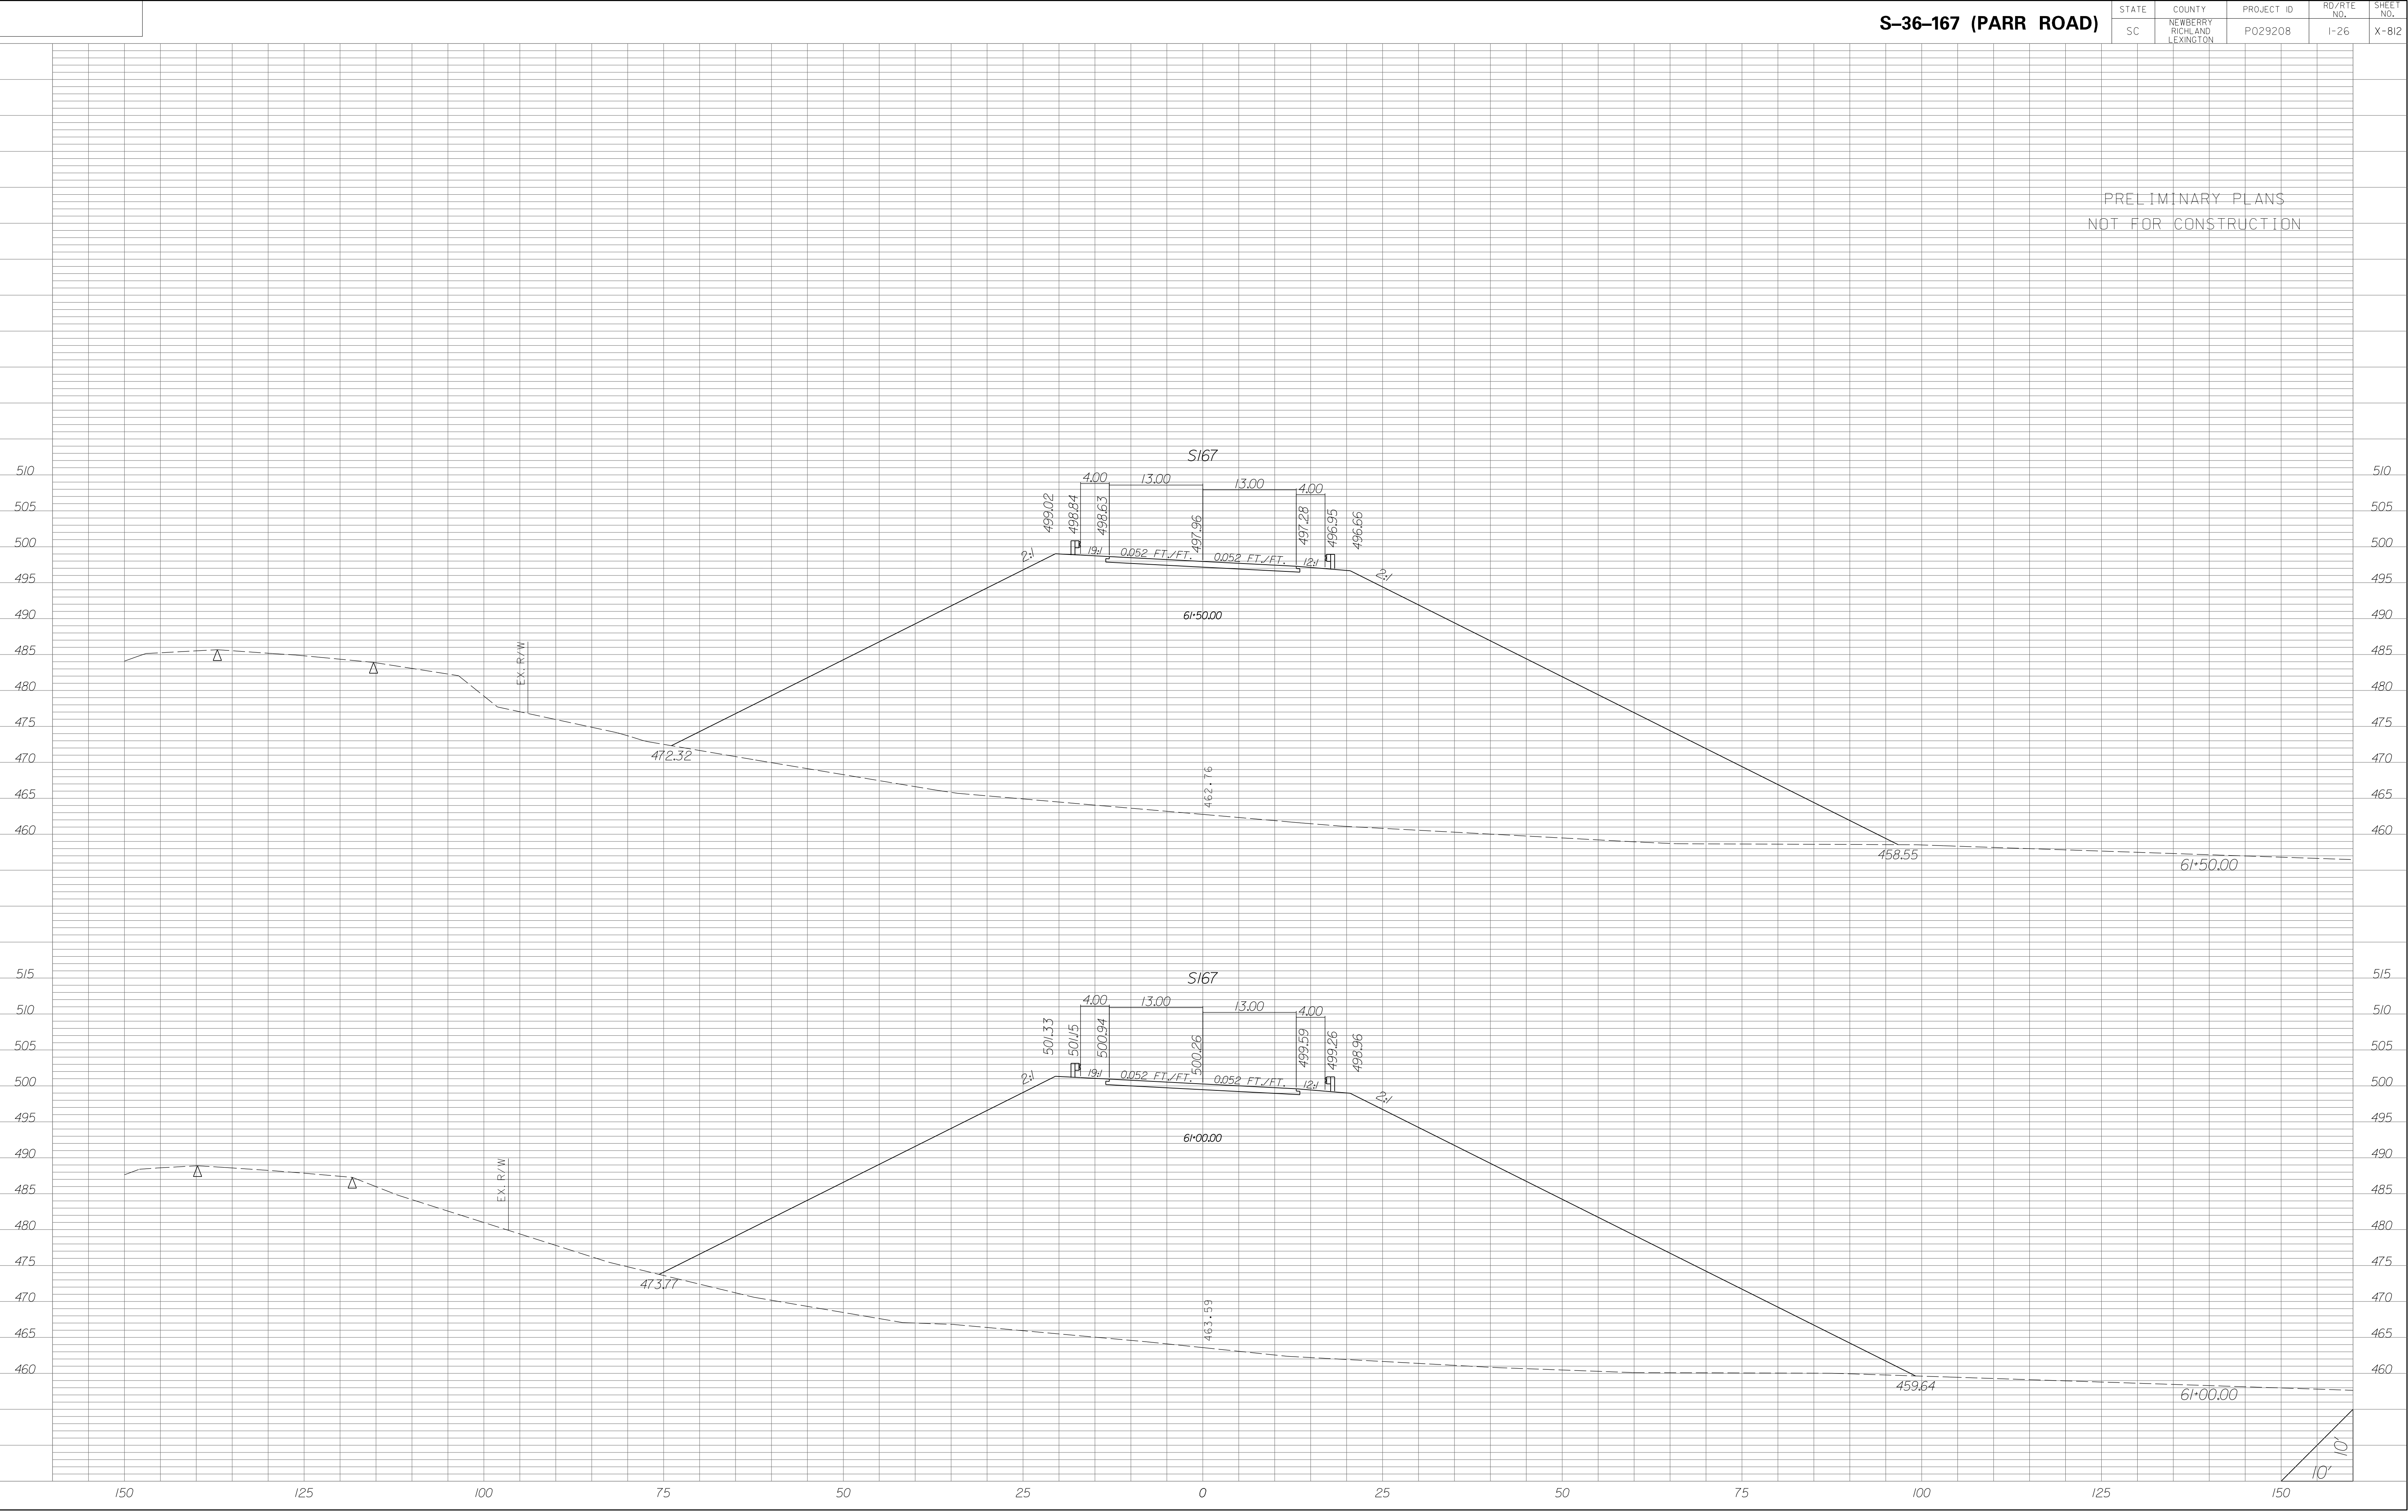


| STATE | COUNTY | PROJECT ID | RD/RTE NO. | SHEET NO. |
|-------|-----------------------------------|------------|------------|-----------|
| SC | NEWBERRY RICHLAND LEXINGTON | P029208 | 1-26 | X-813 |

PRELIMINARY PLANS
NOT FOR CONSTRUCTION

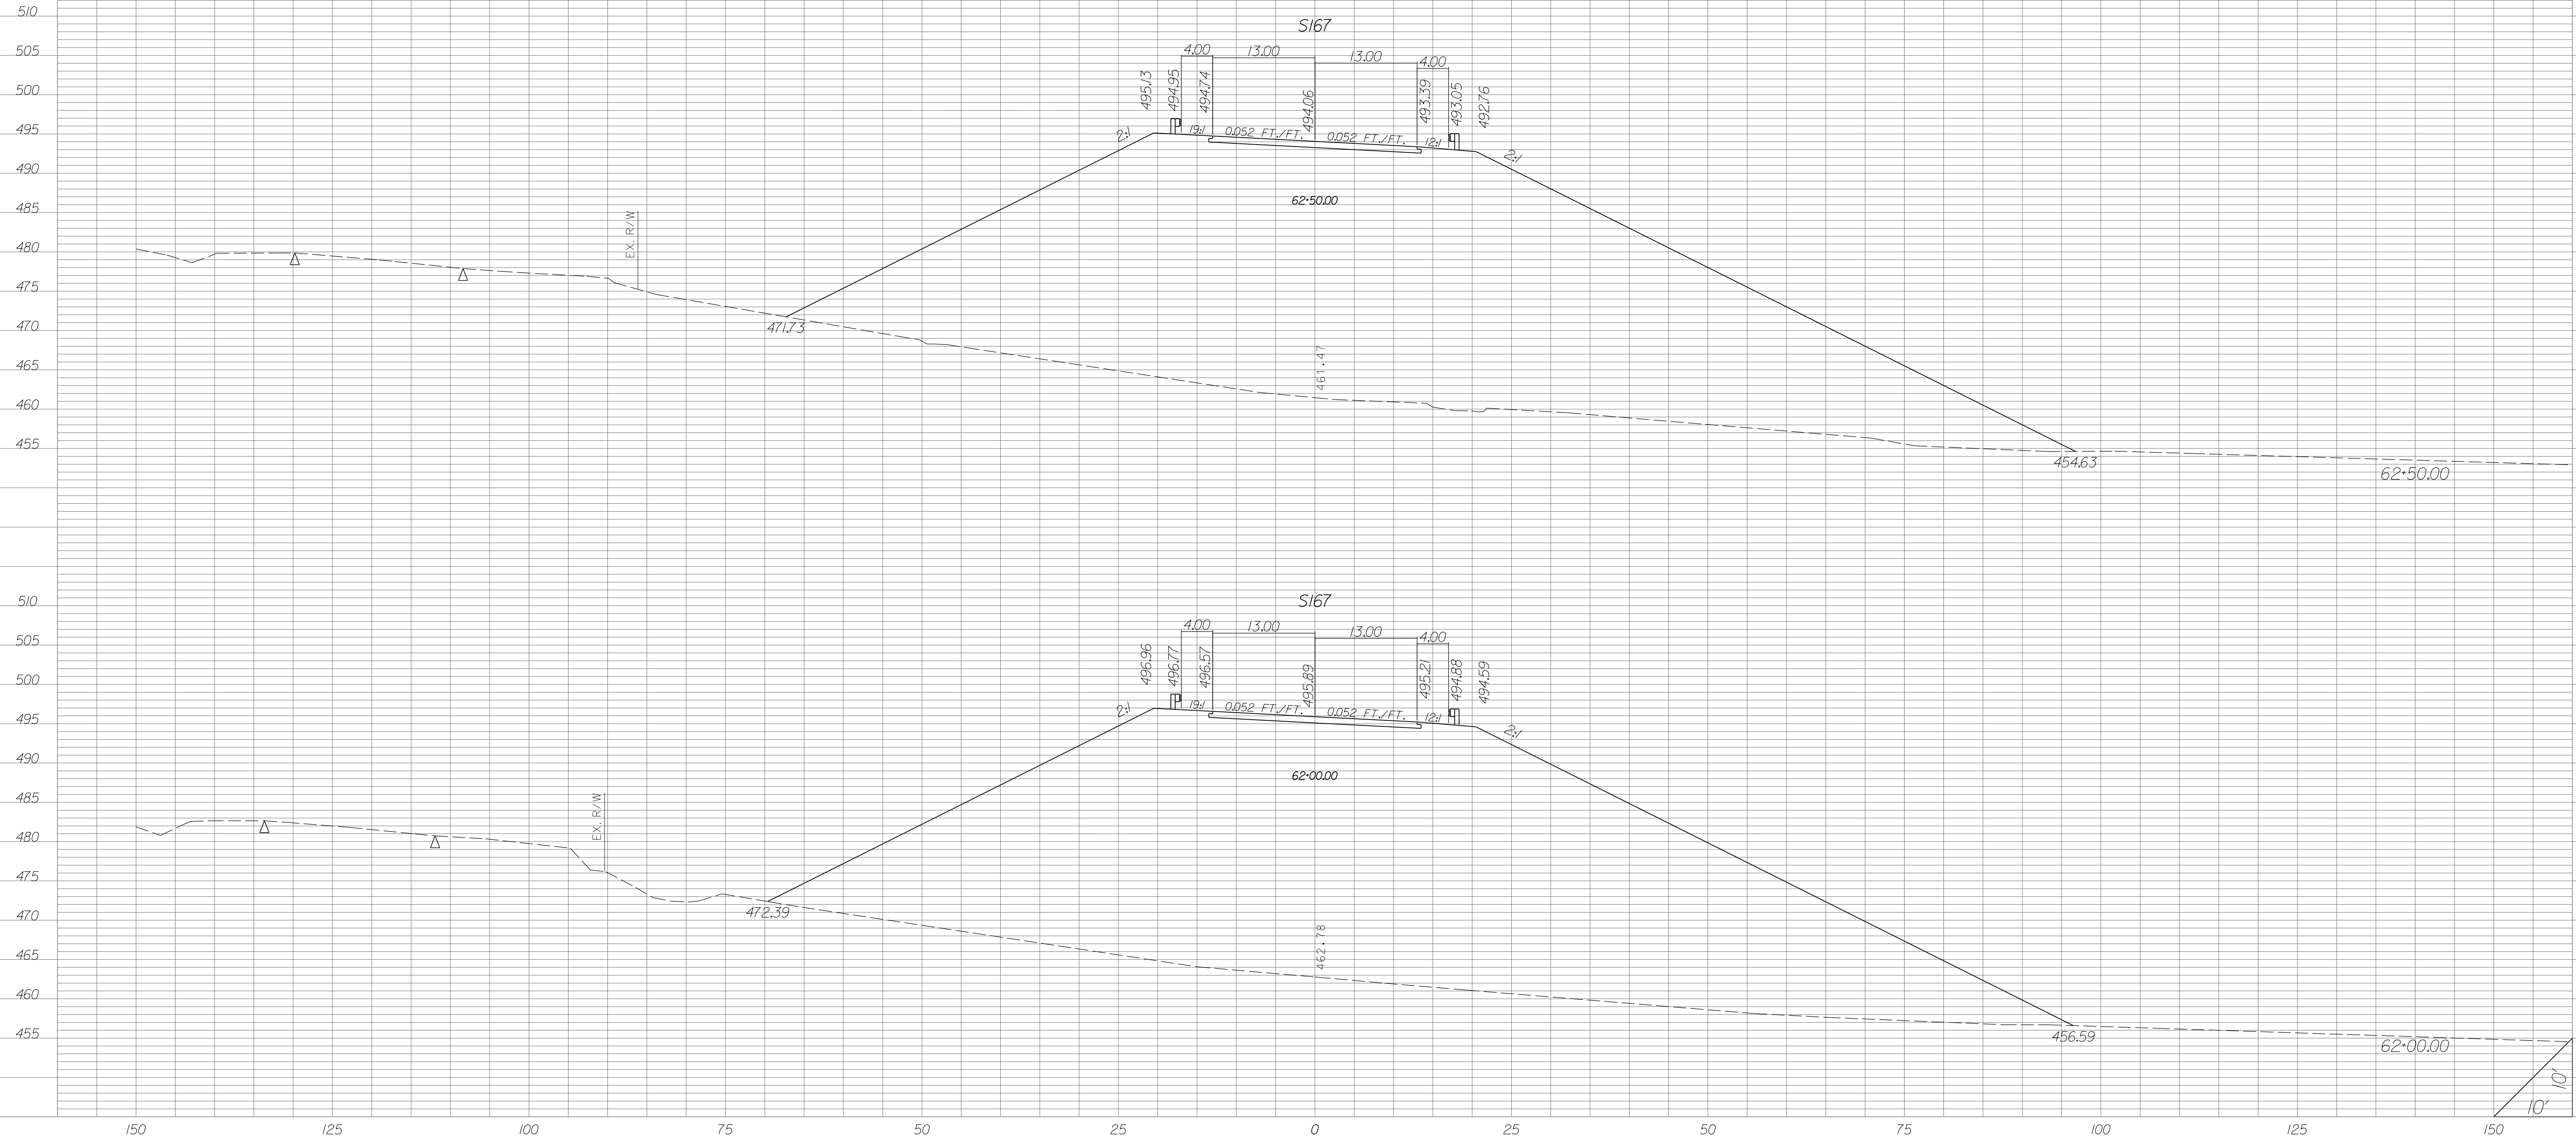


| STATE | COUNTY | PROJECT ID | RD/RTE NO. | SHEET NO. |
|-------|-----------------------------------|------------|------------|-----------|
| SC | NEWBERRY RICHLAND LEXINGTON | P029208 | 1-26 | X-814 |

PRELIMINARY PLANS
NOT FOR CONSTRUCTION

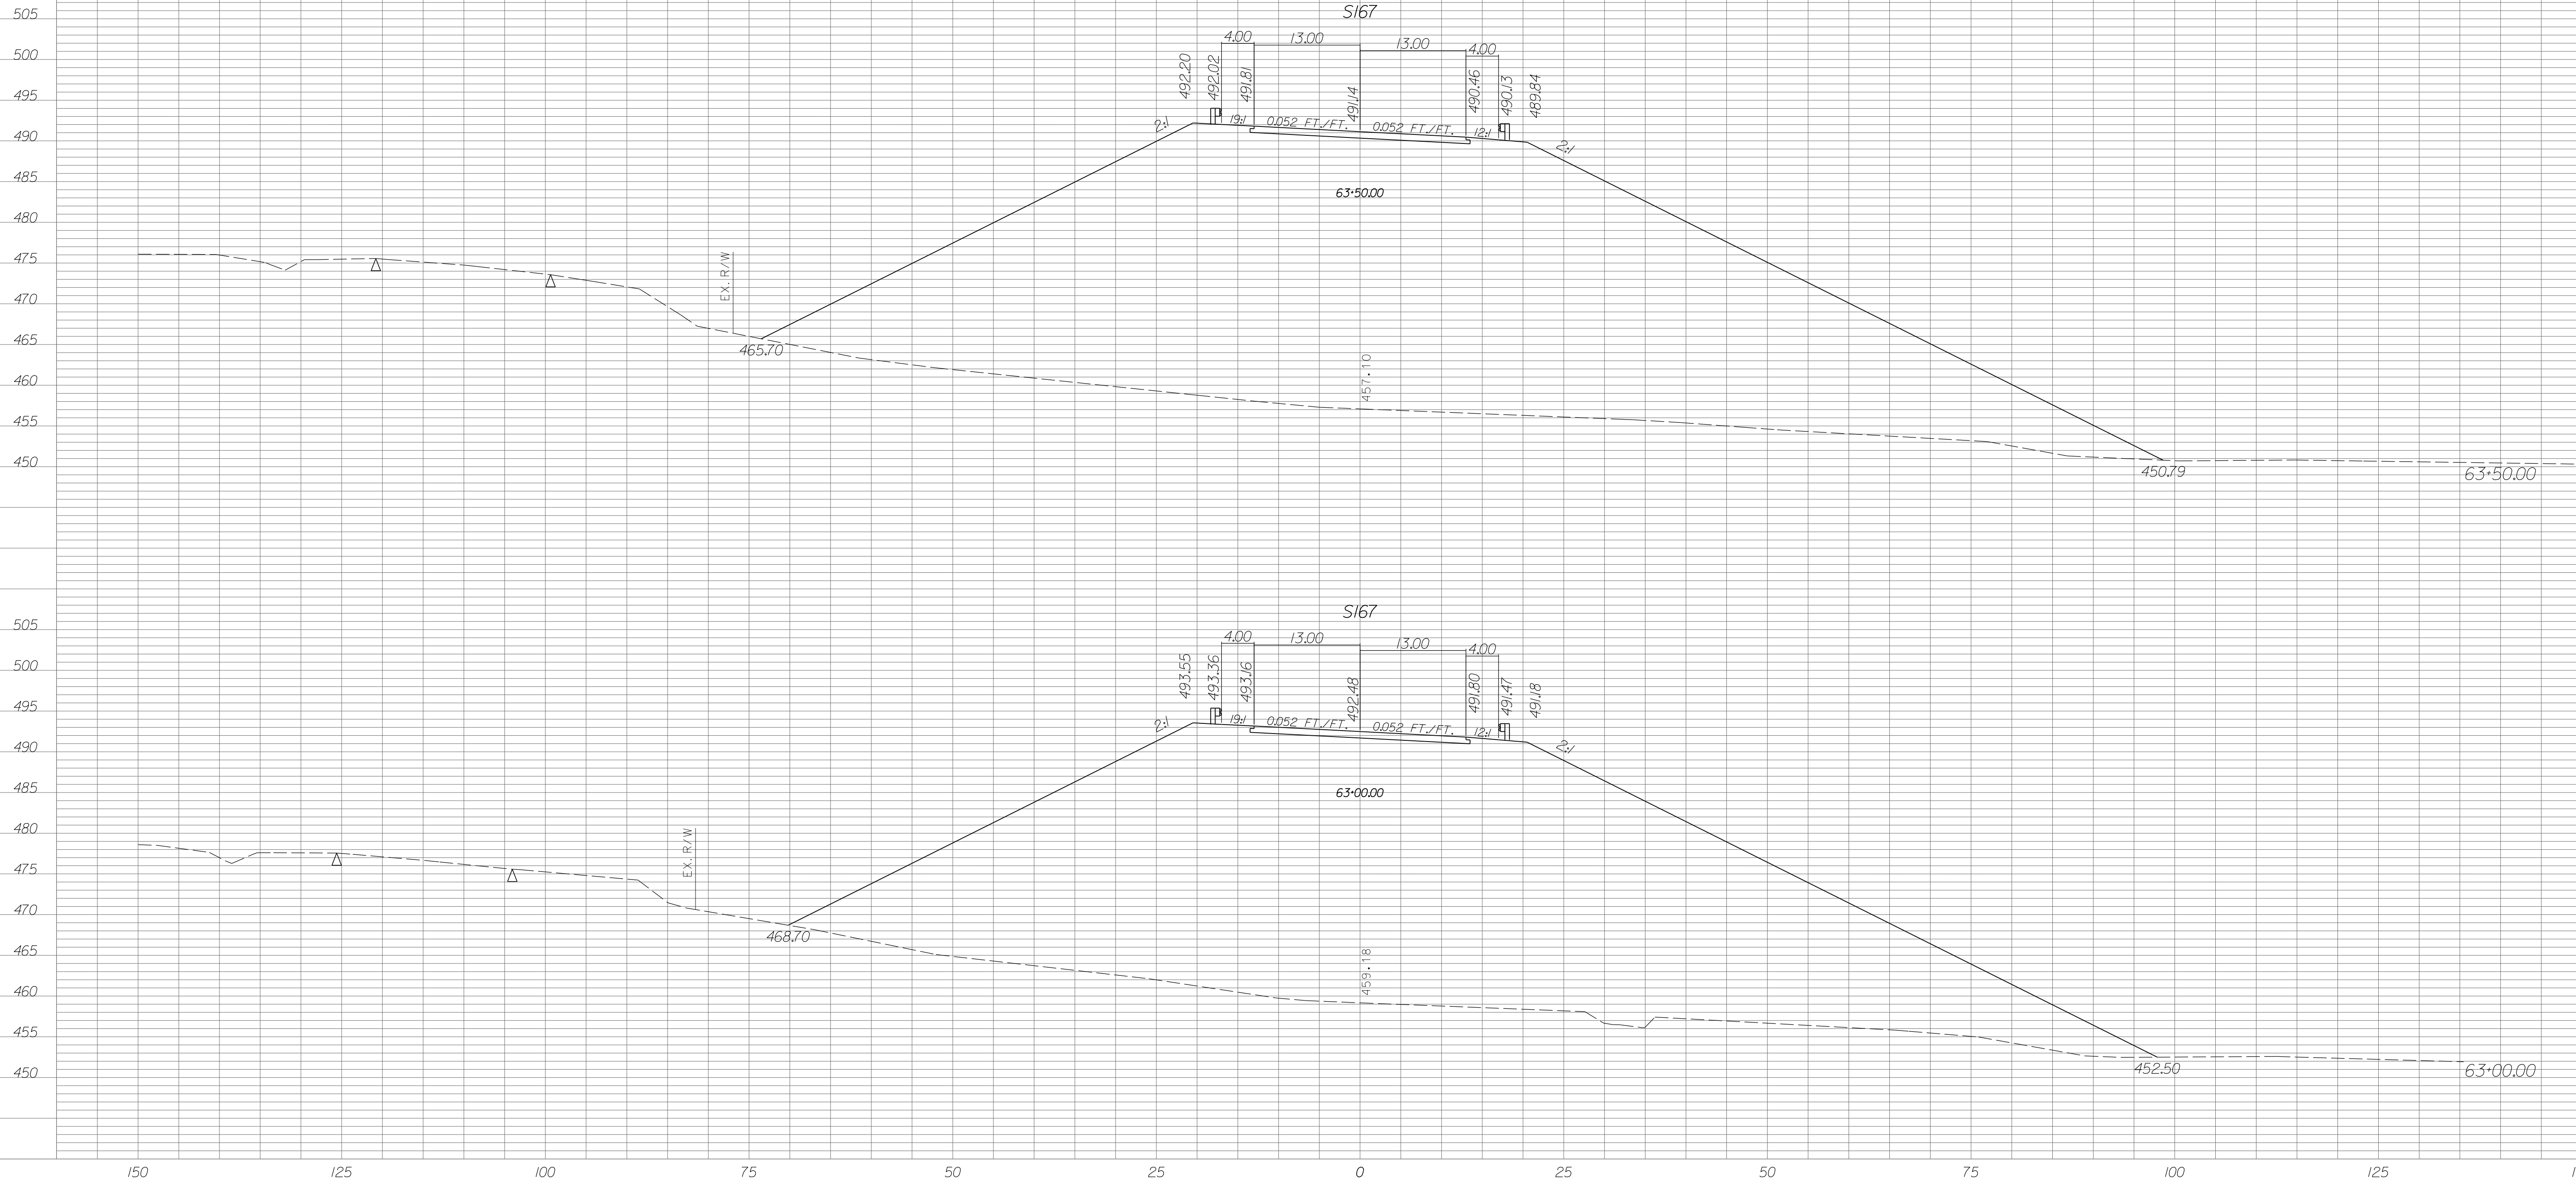



| STATE | COUNTY | PROJECT ID | RD/RTE NO. | SHEET NO. |
|-------|-----------------------------------|------------|------------|-----------|
| SC | NEWBERRY RICHLAND LEXINGTON | P029208 | 1-26 | X-815 |

PRELIMINARY PLANS
NOT FOR CONSTRUCTION

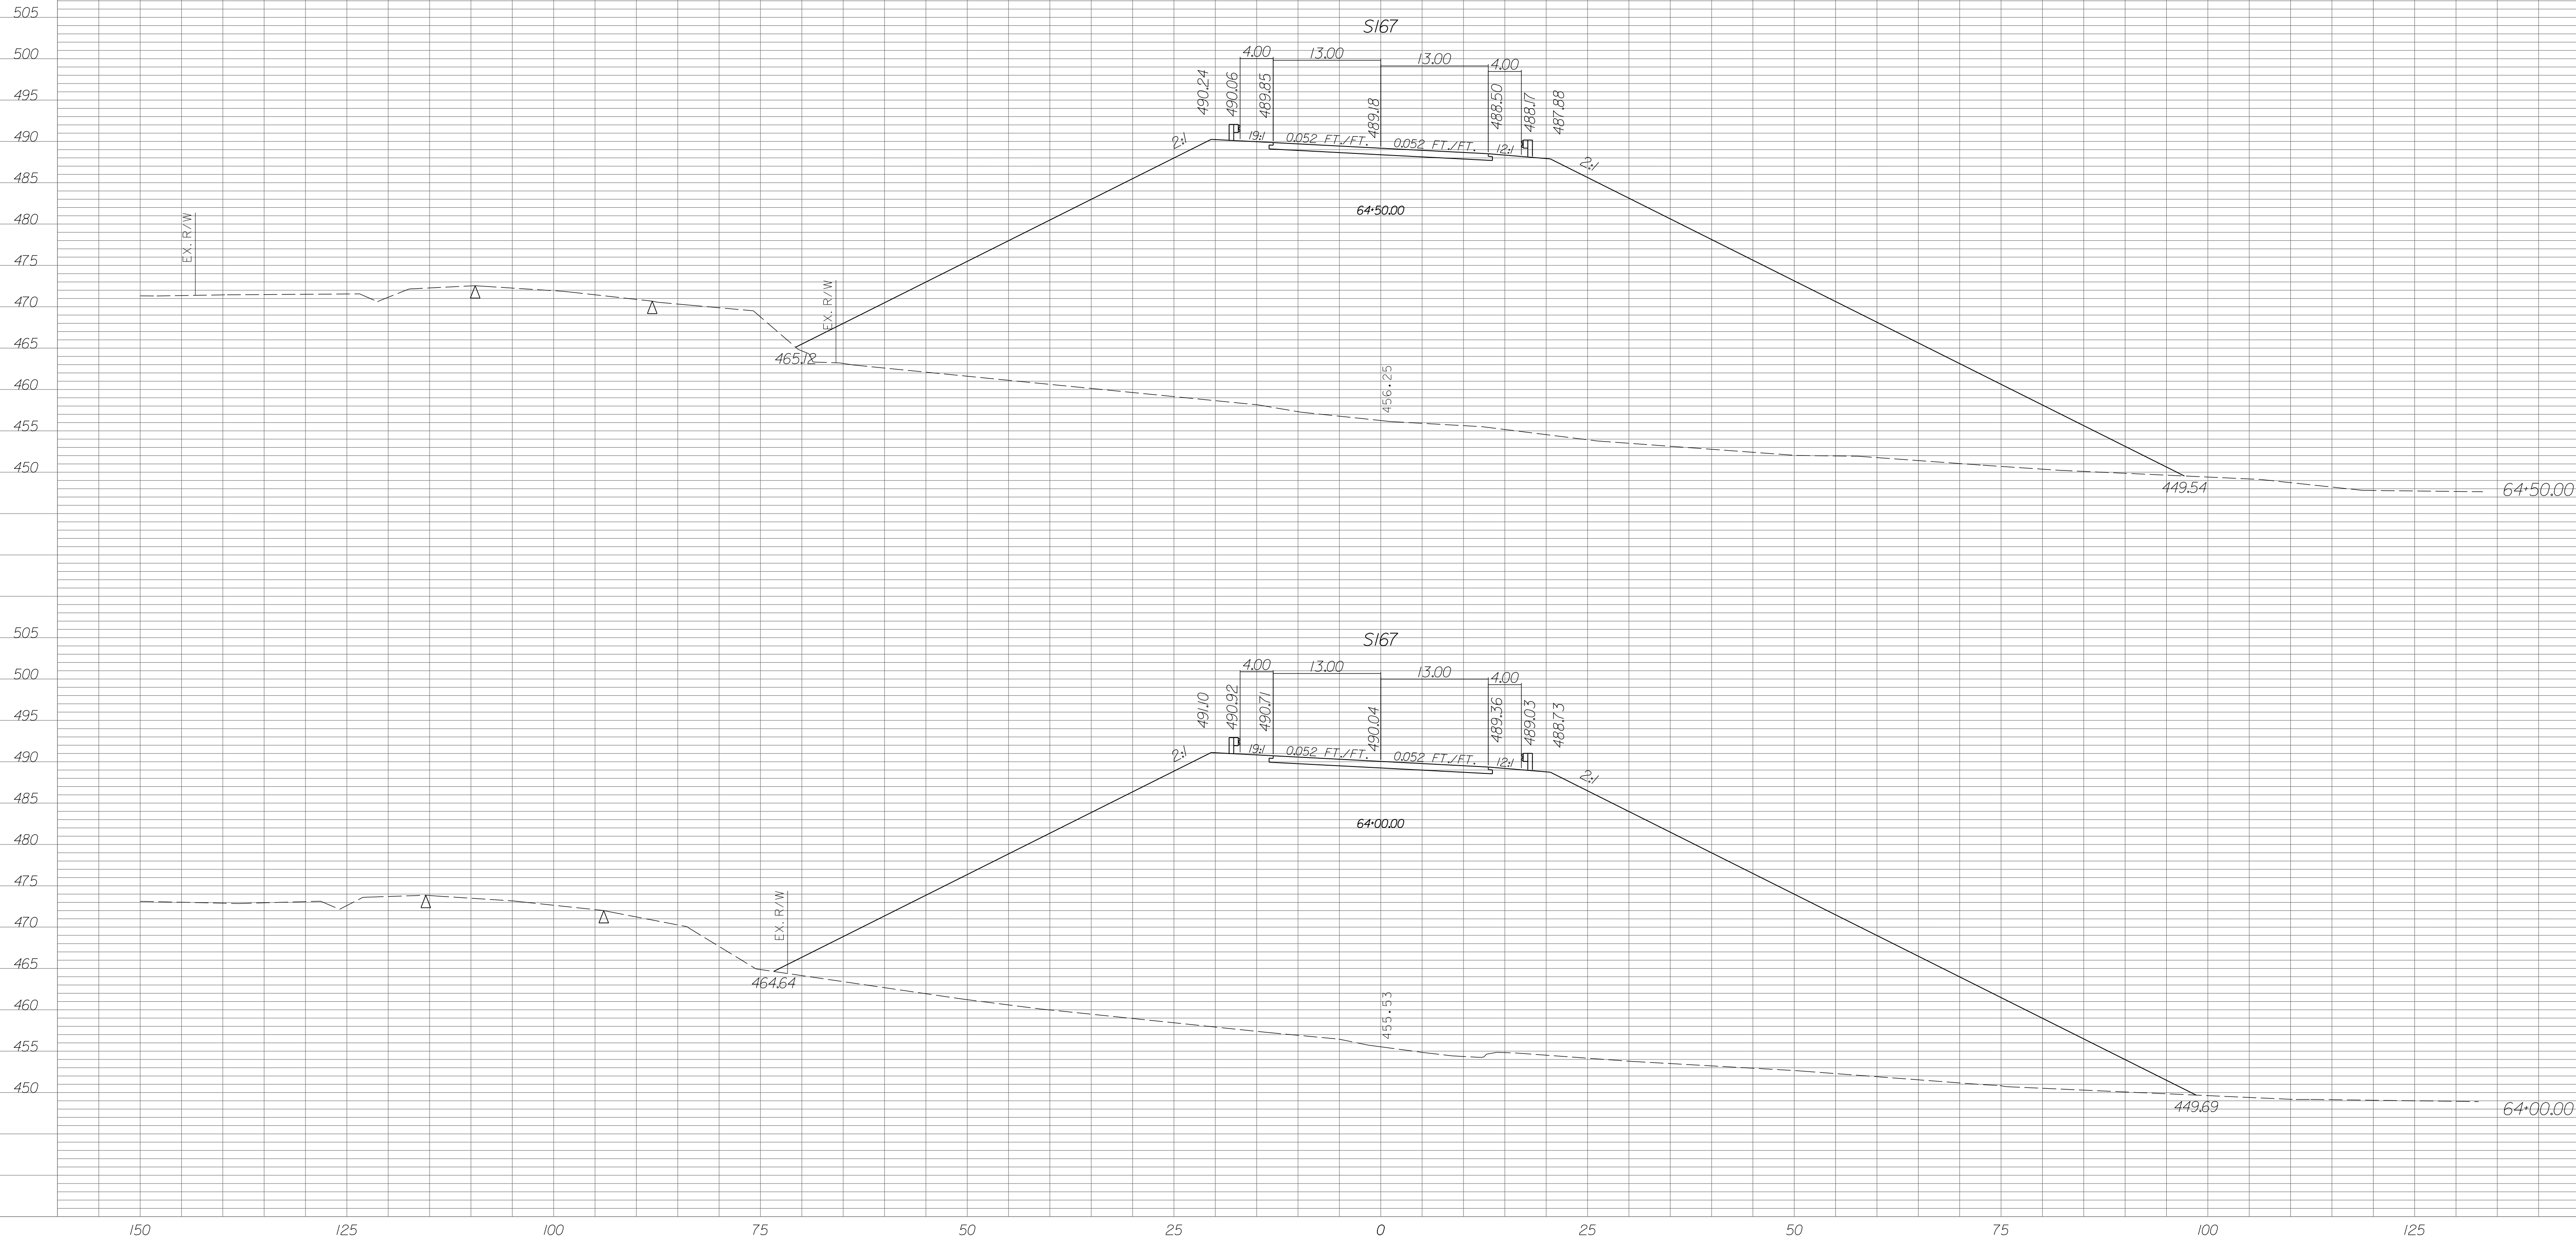


| STATE | COUNTY | PROJECT ID | RD/RTE NO. | SHEET NO. |
|-------|-----------------------------------|------------|------------|-----------|
| SC | NEWBERRY RICHLAND LEXINGTON | P029208 | 1-26 | X-816 |

PRELIMINARY PLANS
NOT FOR CONSTRUCTION

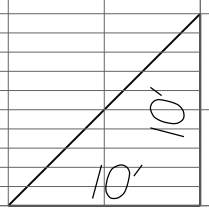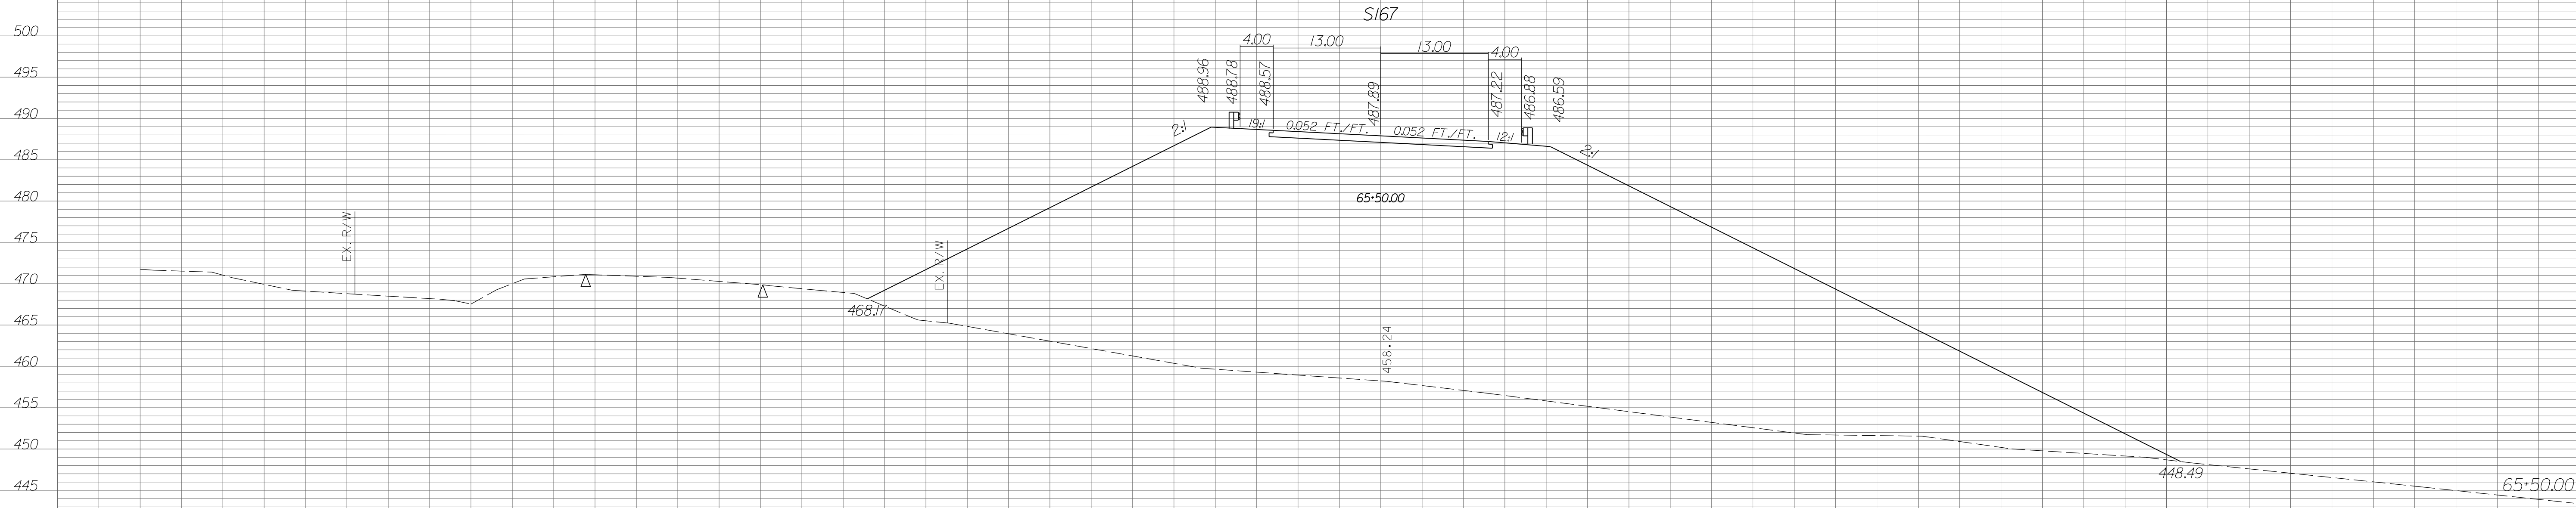


| STATE | COUNTY | PROJECT ID | RD/RTE NO. | SHEET NO. |
|-------|-----------------------------------|------------|------------|-----------|
| SC | NEWBERRY RICHLAND LEXINGTON | P029208 | I-26 | X-817 |

PRELIMINARY PLANS
NOT FOR CONSTRUCTION

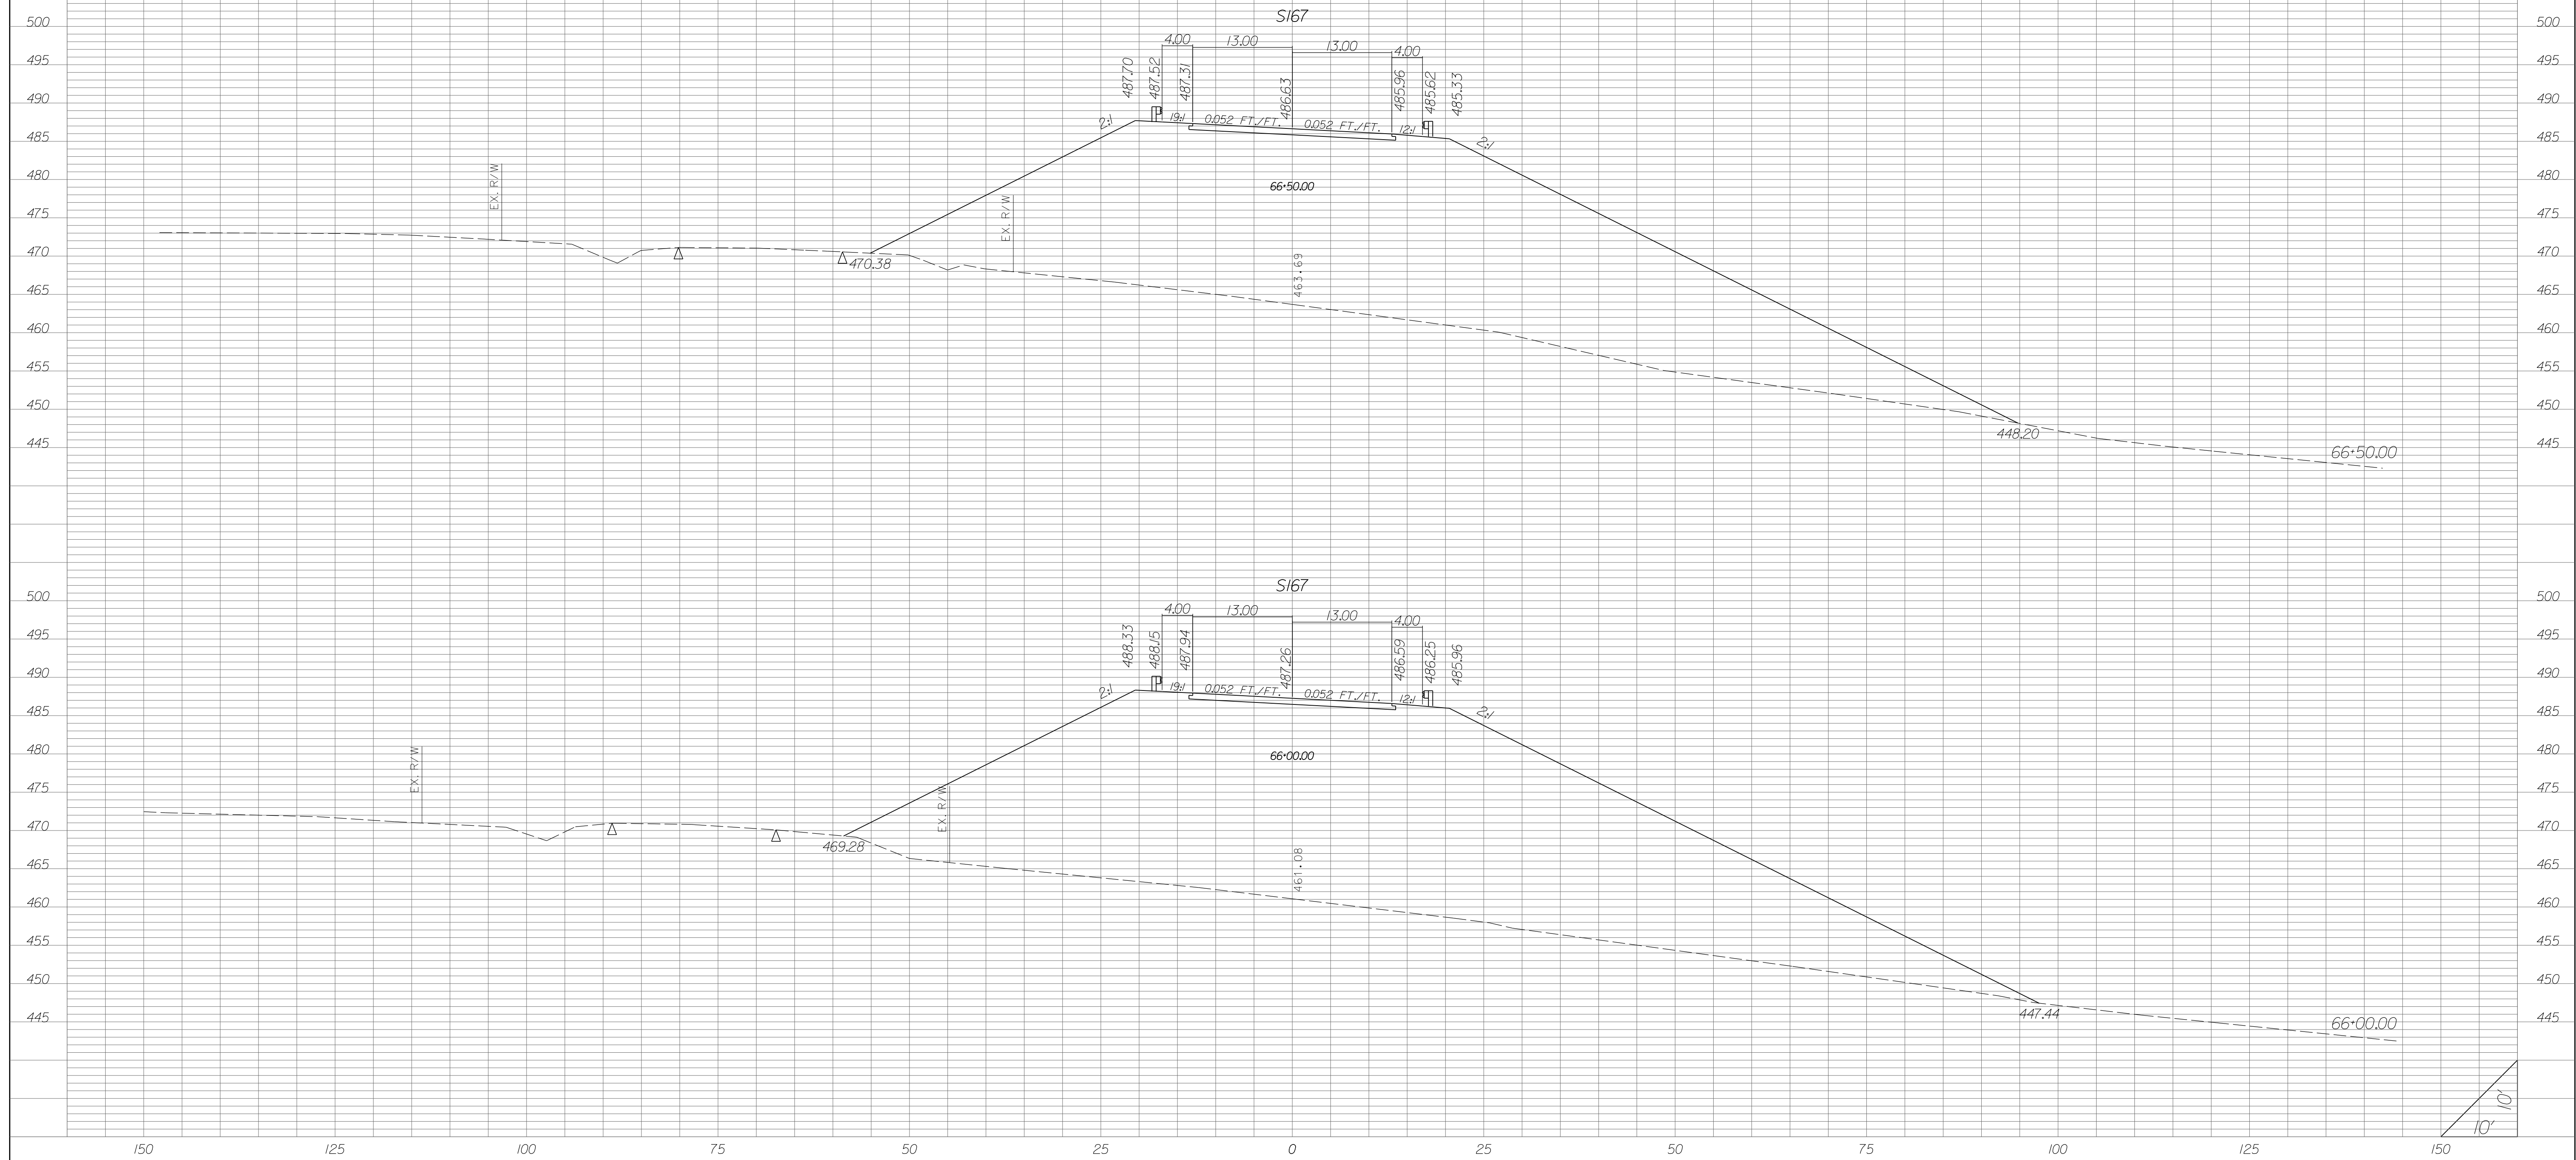


| STATE | COUNTY | PROJECT ID | RD/RTE NO. | SHEET NO. |
|-------|-----------------------------------|------------|------------|-----------|
| SC | NEWBERRY RICHLAND LEXINGTON | P029208 | 1-26 | X-819 |

PRELIMINARY PLANS
NOT FOR CONSTRUCTION

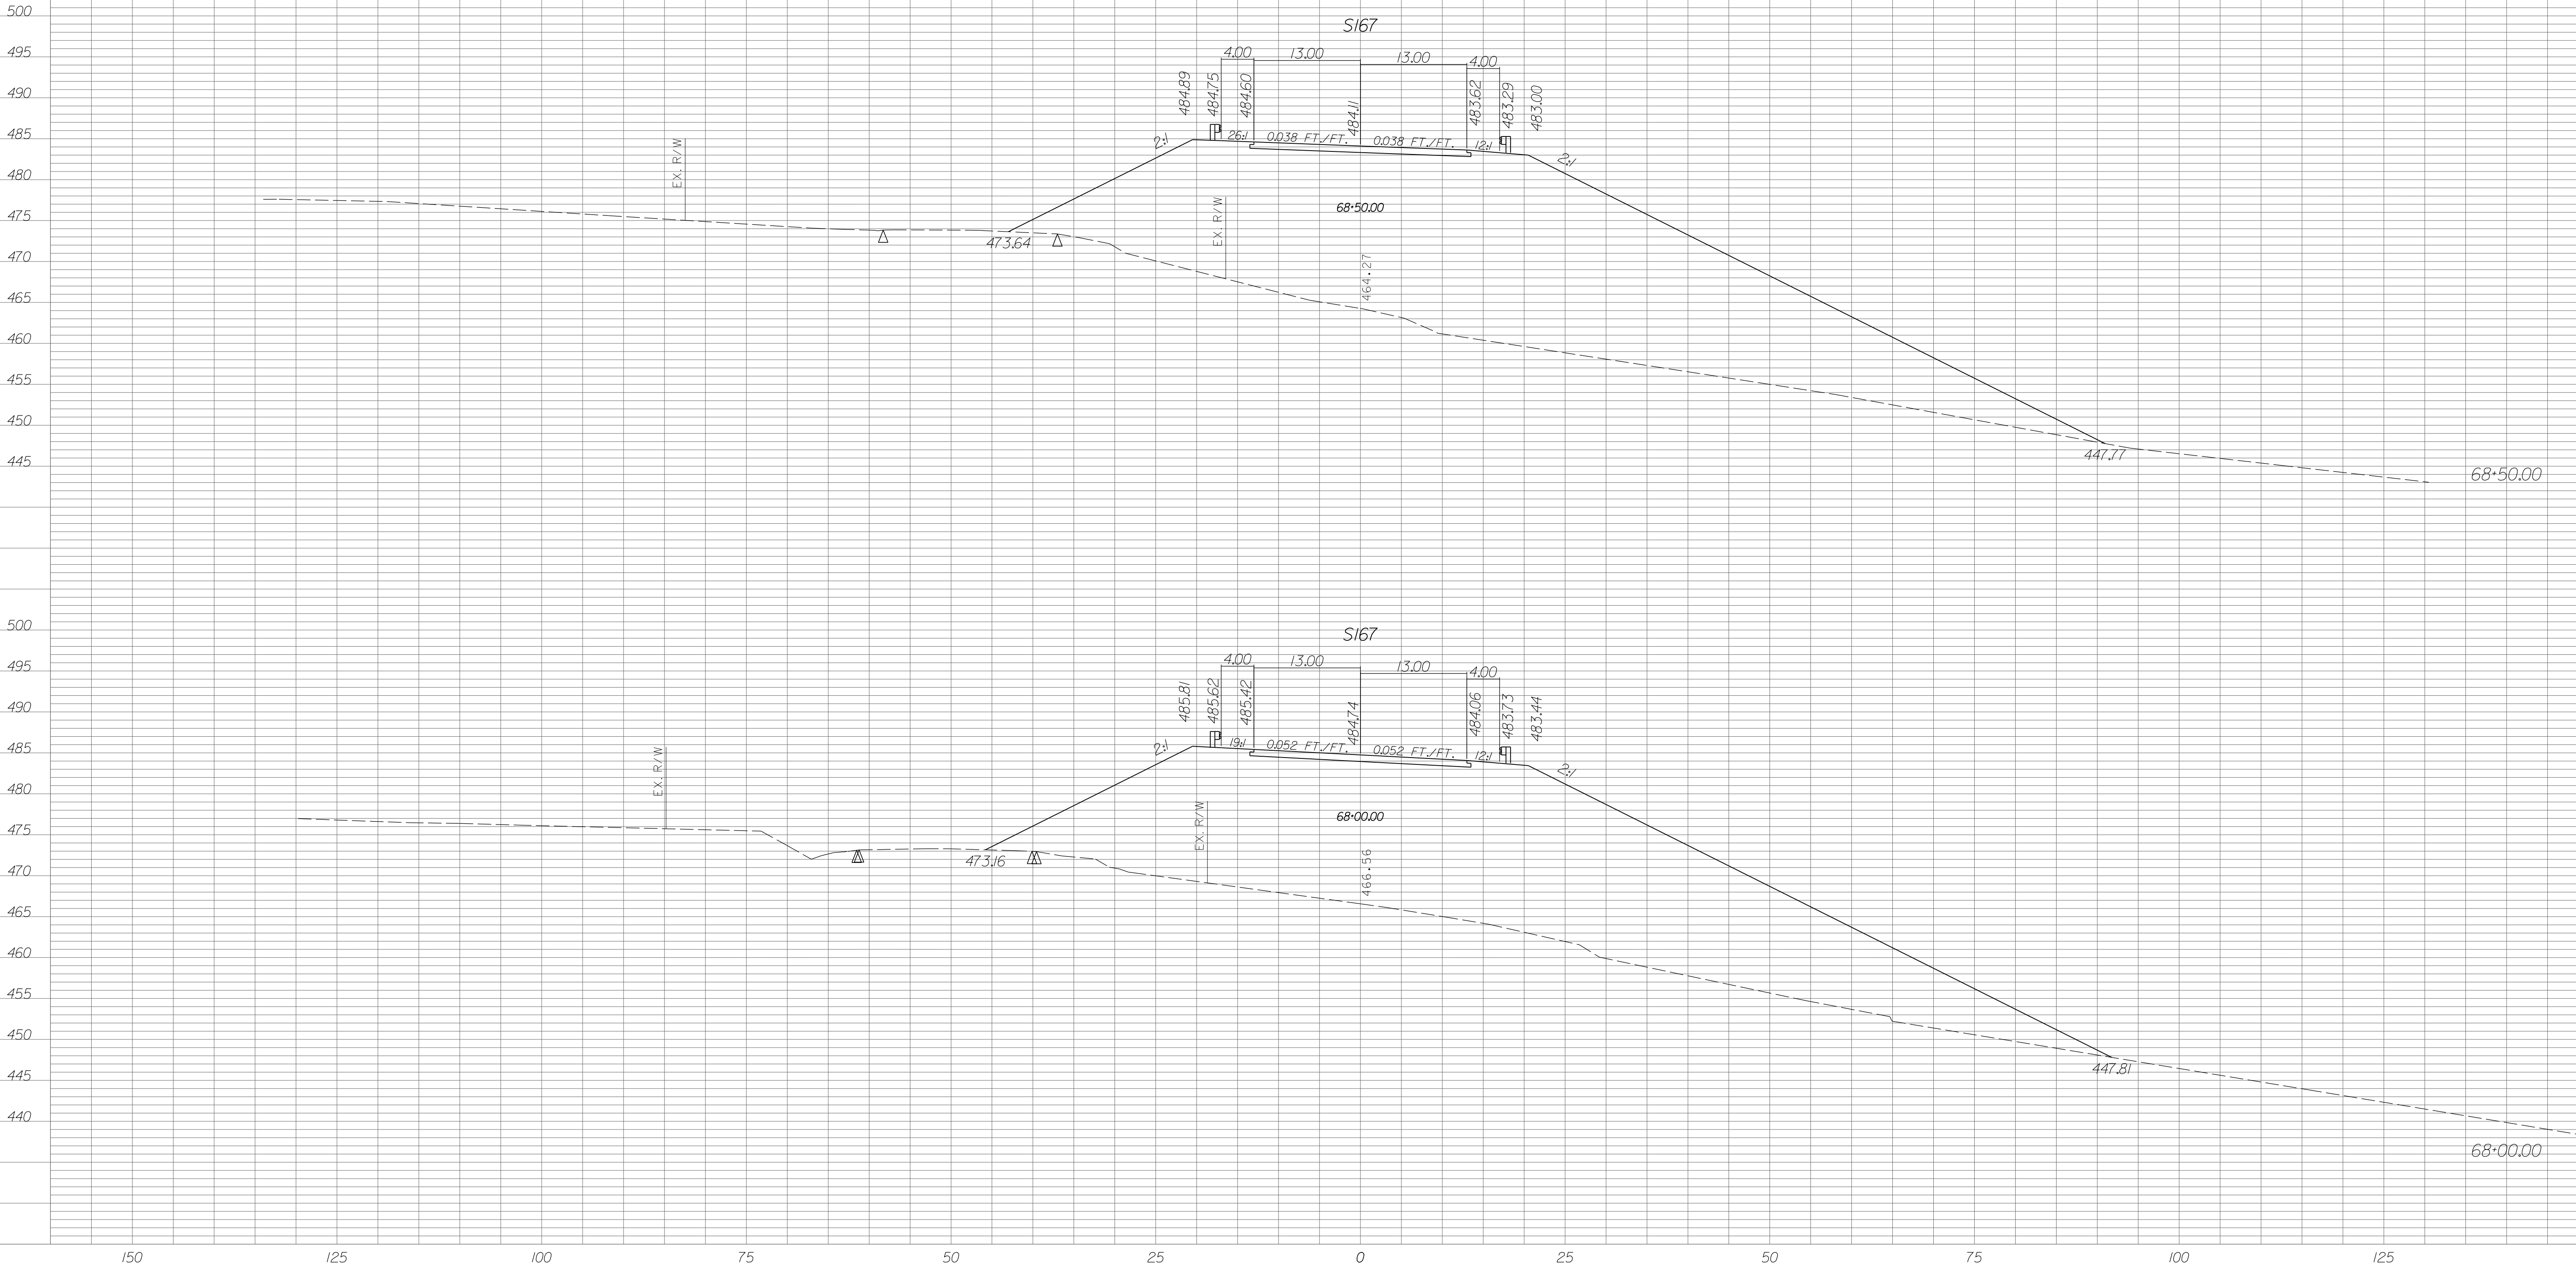


| STATE | COUNTY | PROJECT ID | RD/RTE NO. | SHEET NO. |
|-------|-----------------------------------|------------|------------|-----------|
| SC | NEWBERRY RICHLAND LEXINGTON | P029208 | 1-26 | X-820 |

PRELIMINARY PLANS
NOT FOR CONSTRUCTION

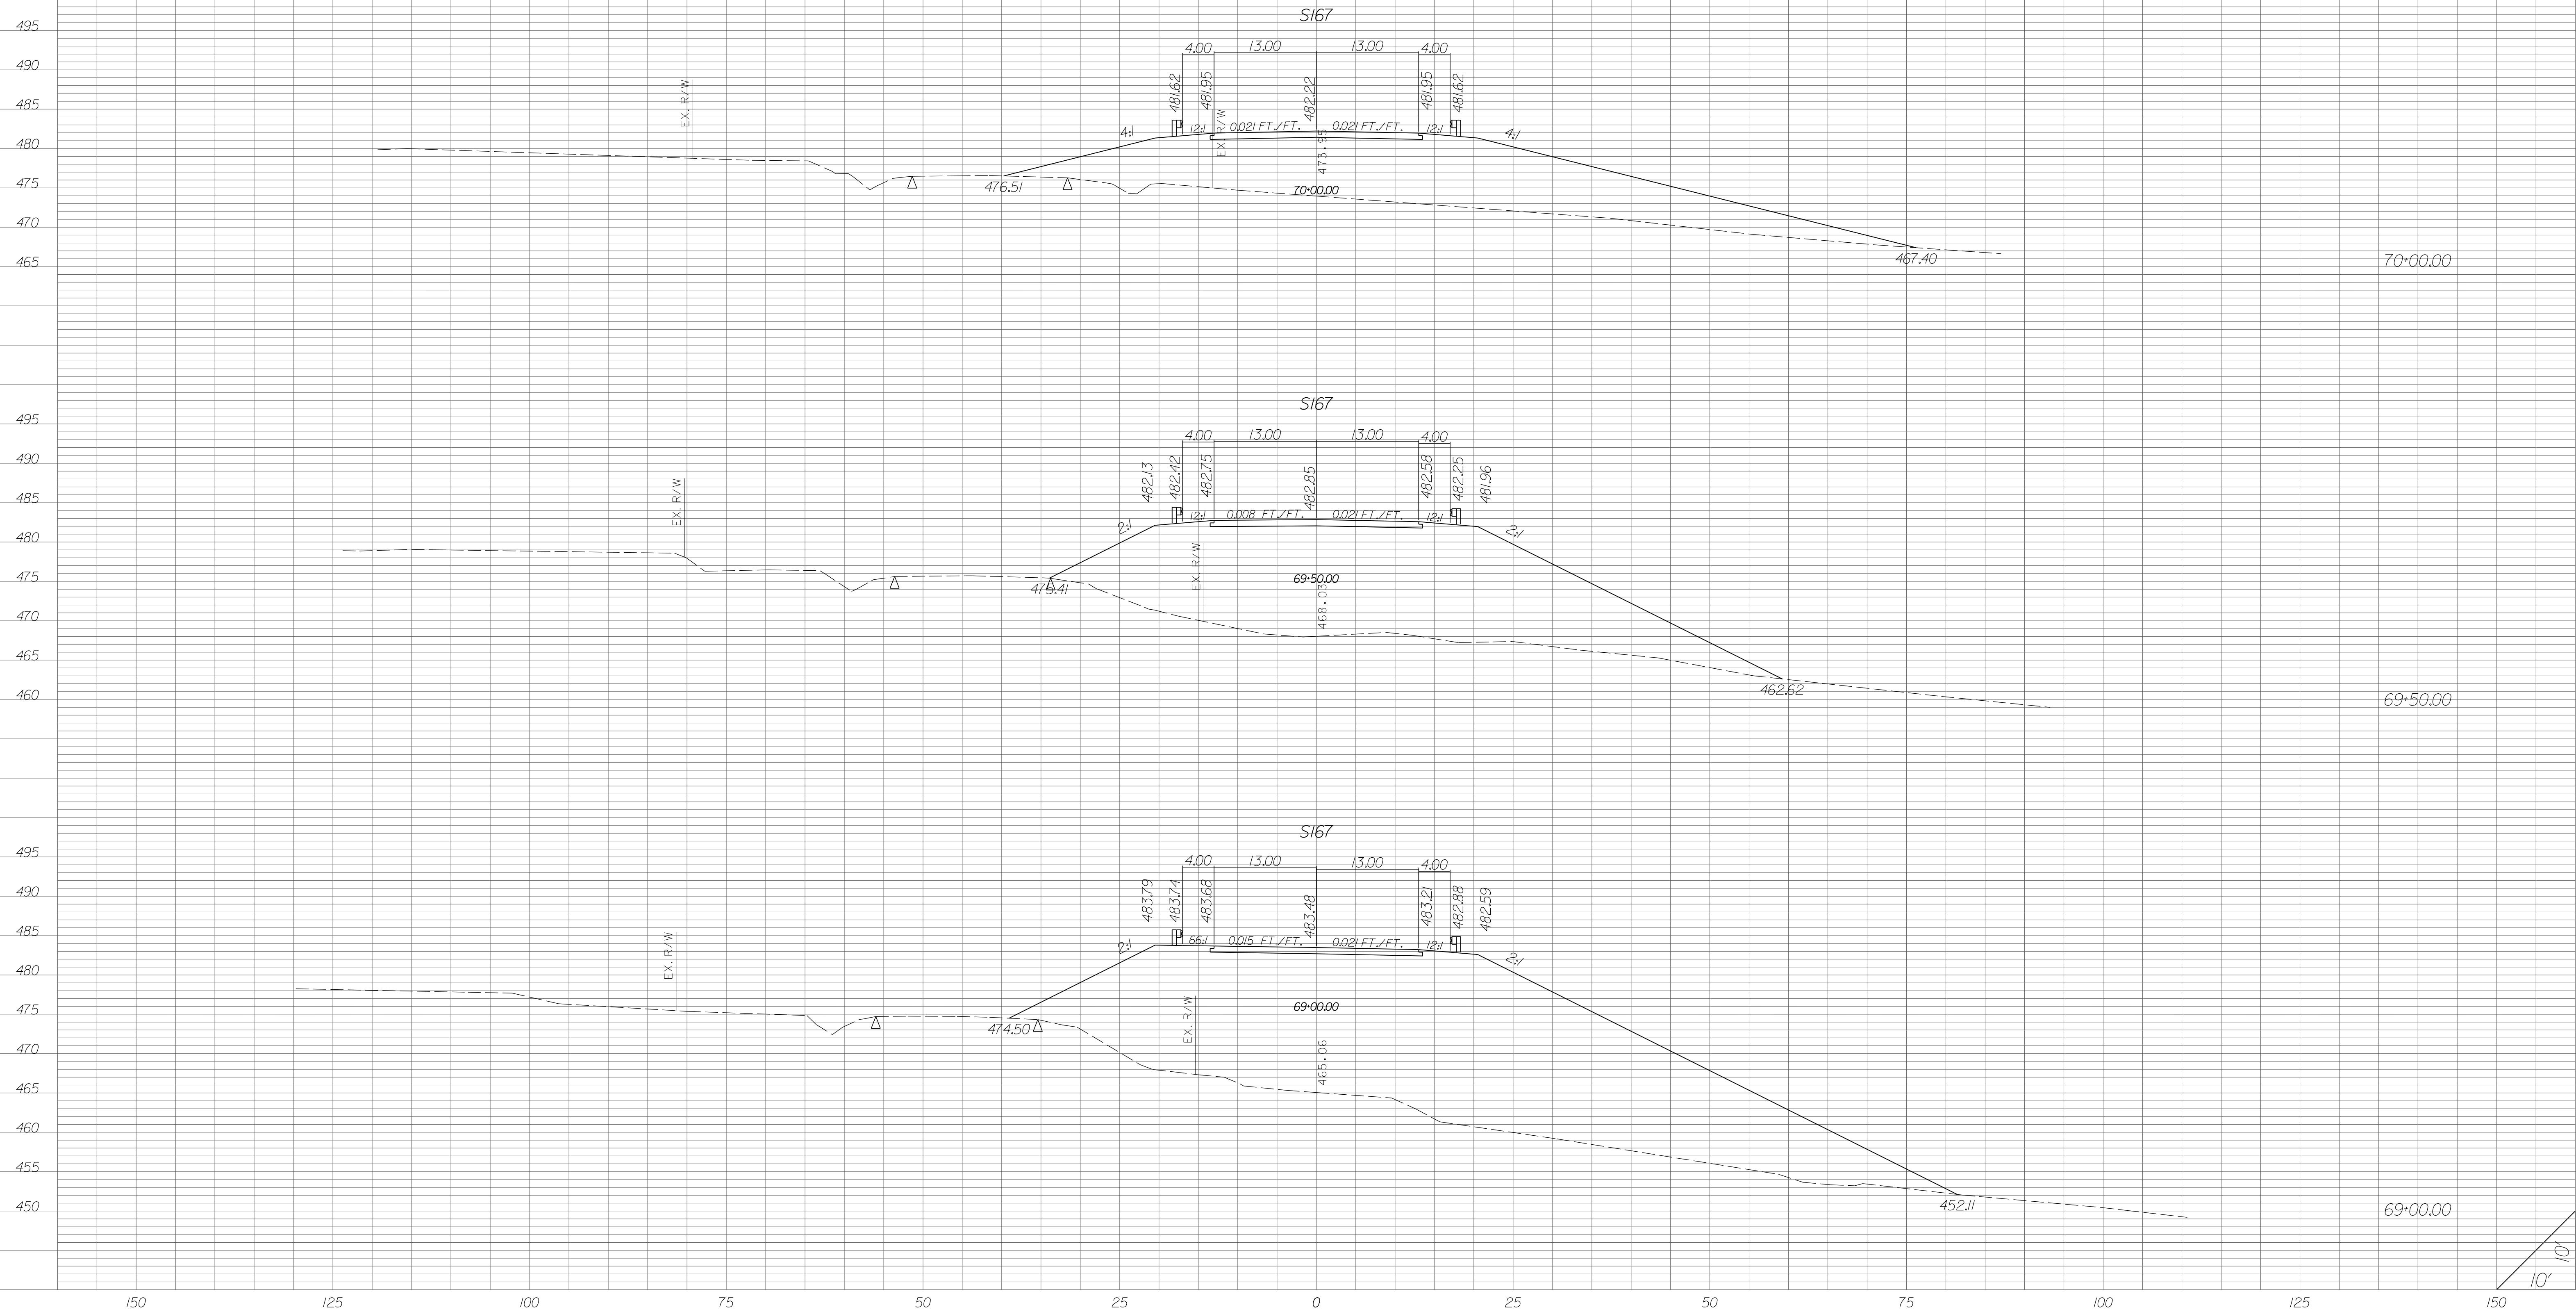


| STATE | COUNTY | PROJECT ID | RD/RTE NO. | SHEET NO. |
|-------|-----------------------------------|------------|------------|-----------|
| SC | NEWBERRY RICHLAND LEXINGTON | P029208 | 1-26 | X-821 |

PRELIMINARY PLANS
NOT FOR CONSTRUCTION

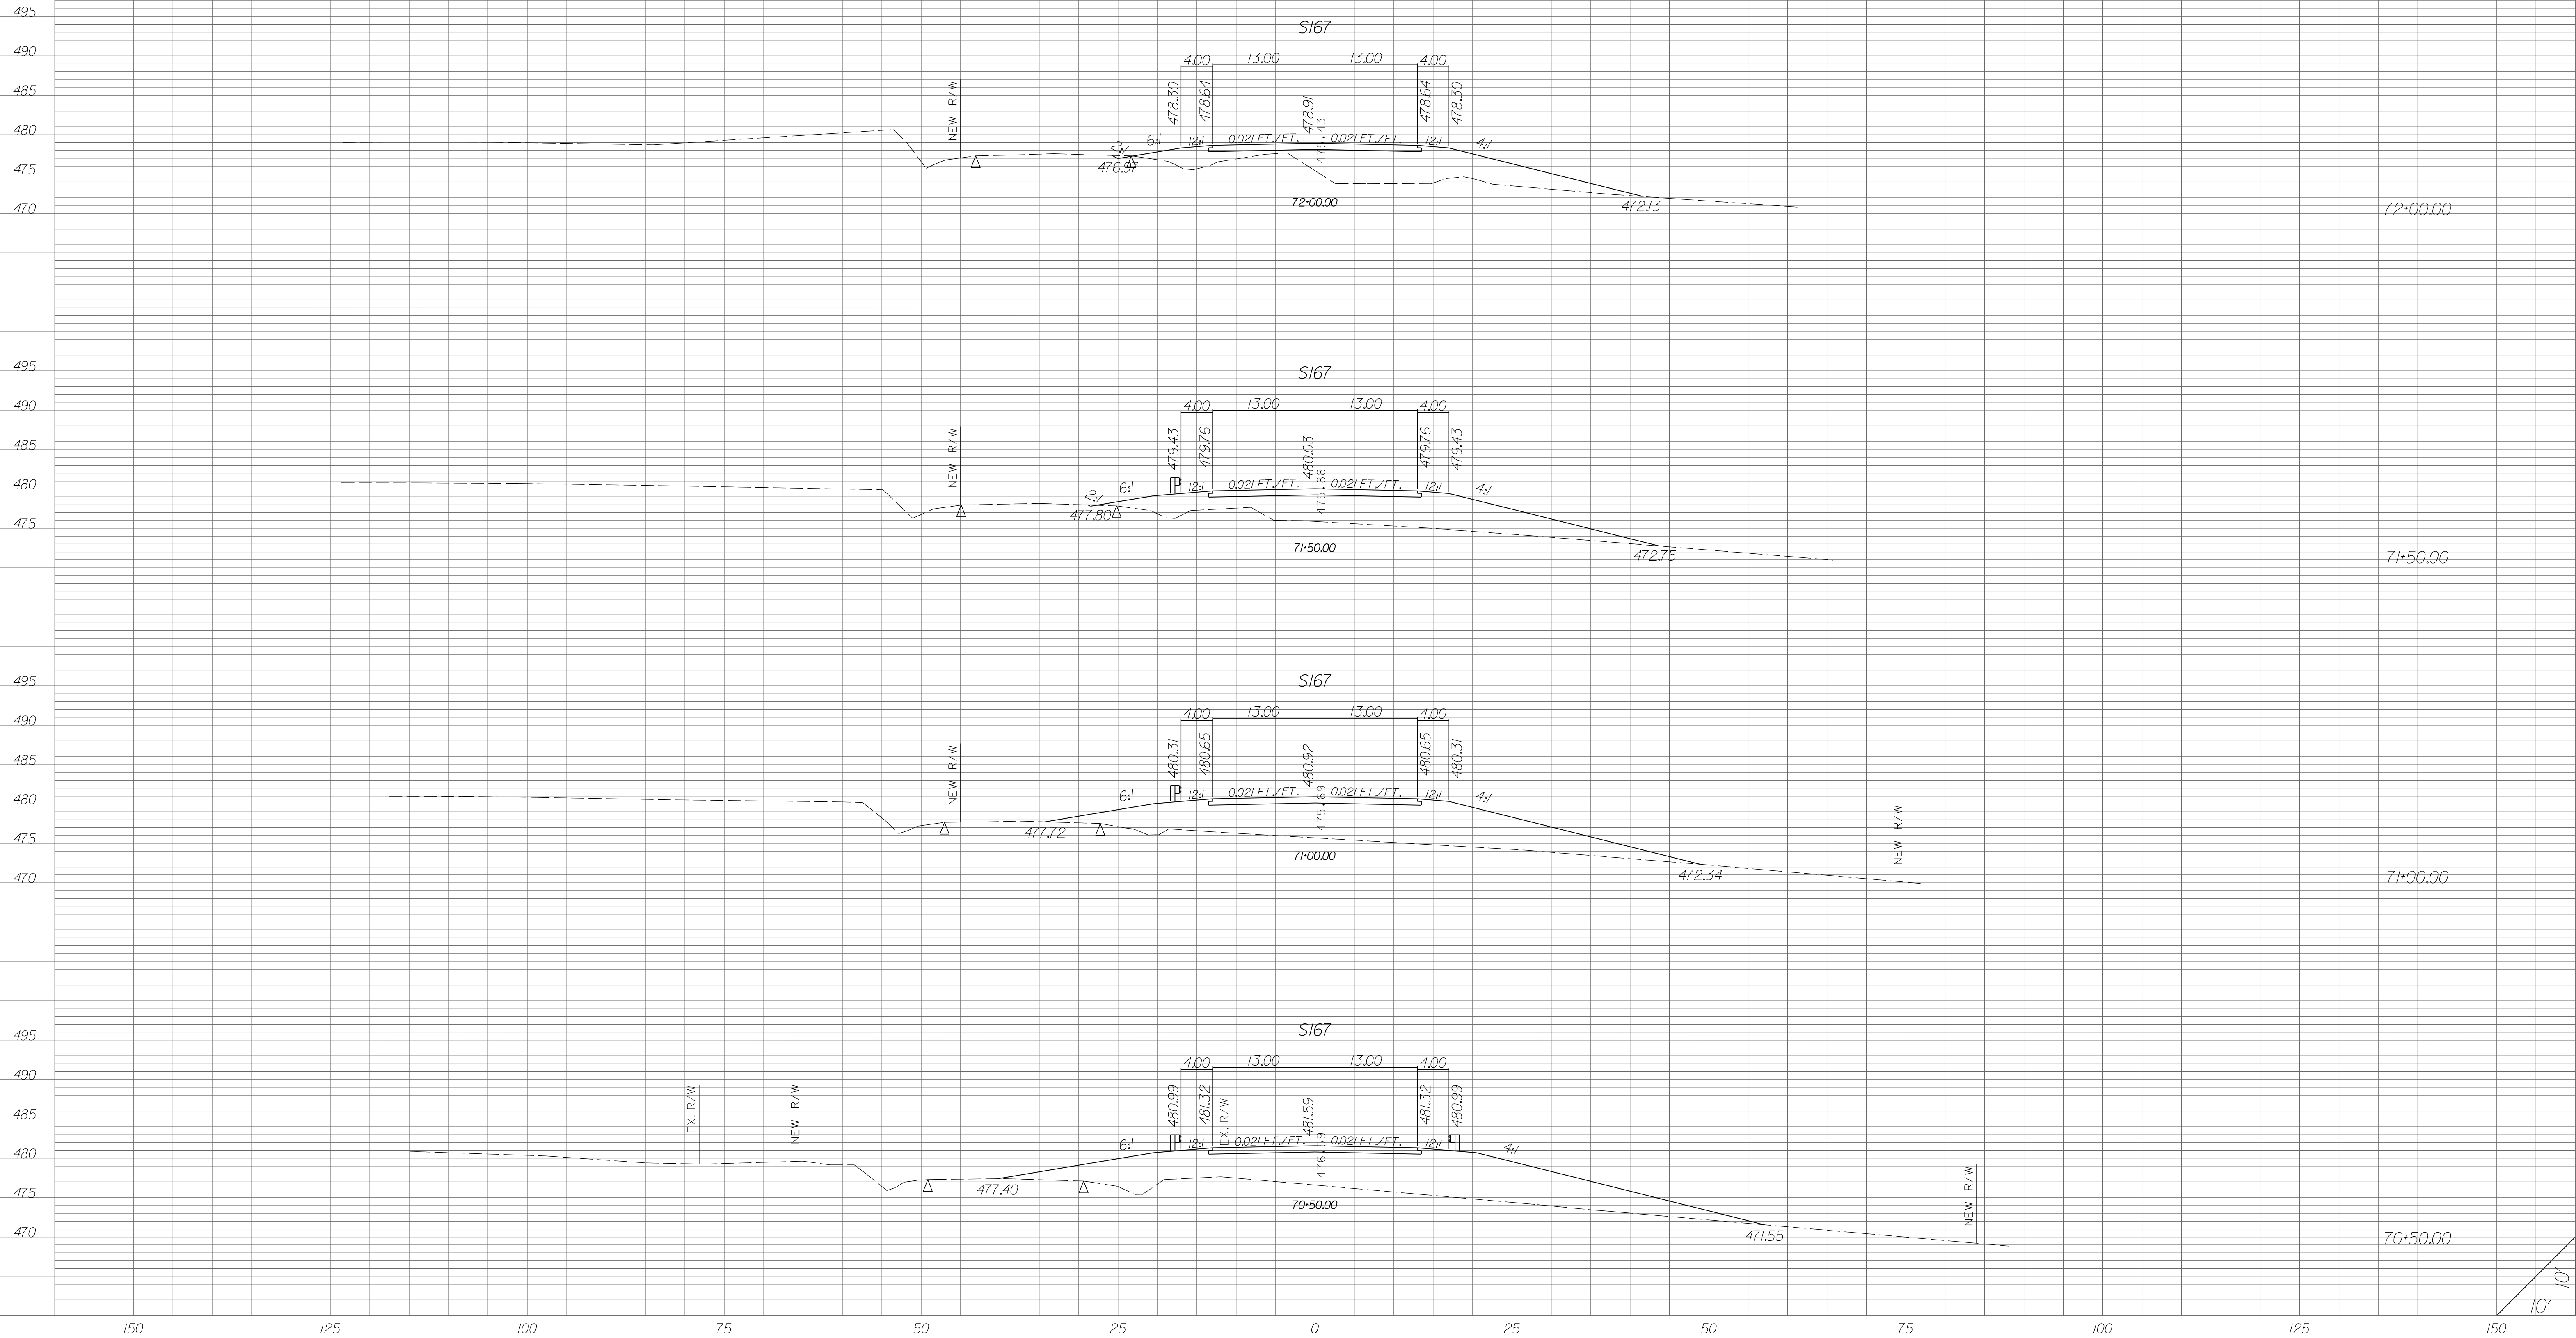

| STATE | COUNTY | PROJECT ID | RD/RTE NO. | SHEET NO. |
|-------|-----------------------------------|------------|------------|-----------|
| SC | NEWBERRY RICHLAND LEXINGTON | P029208 | 1-26 | X-822 |

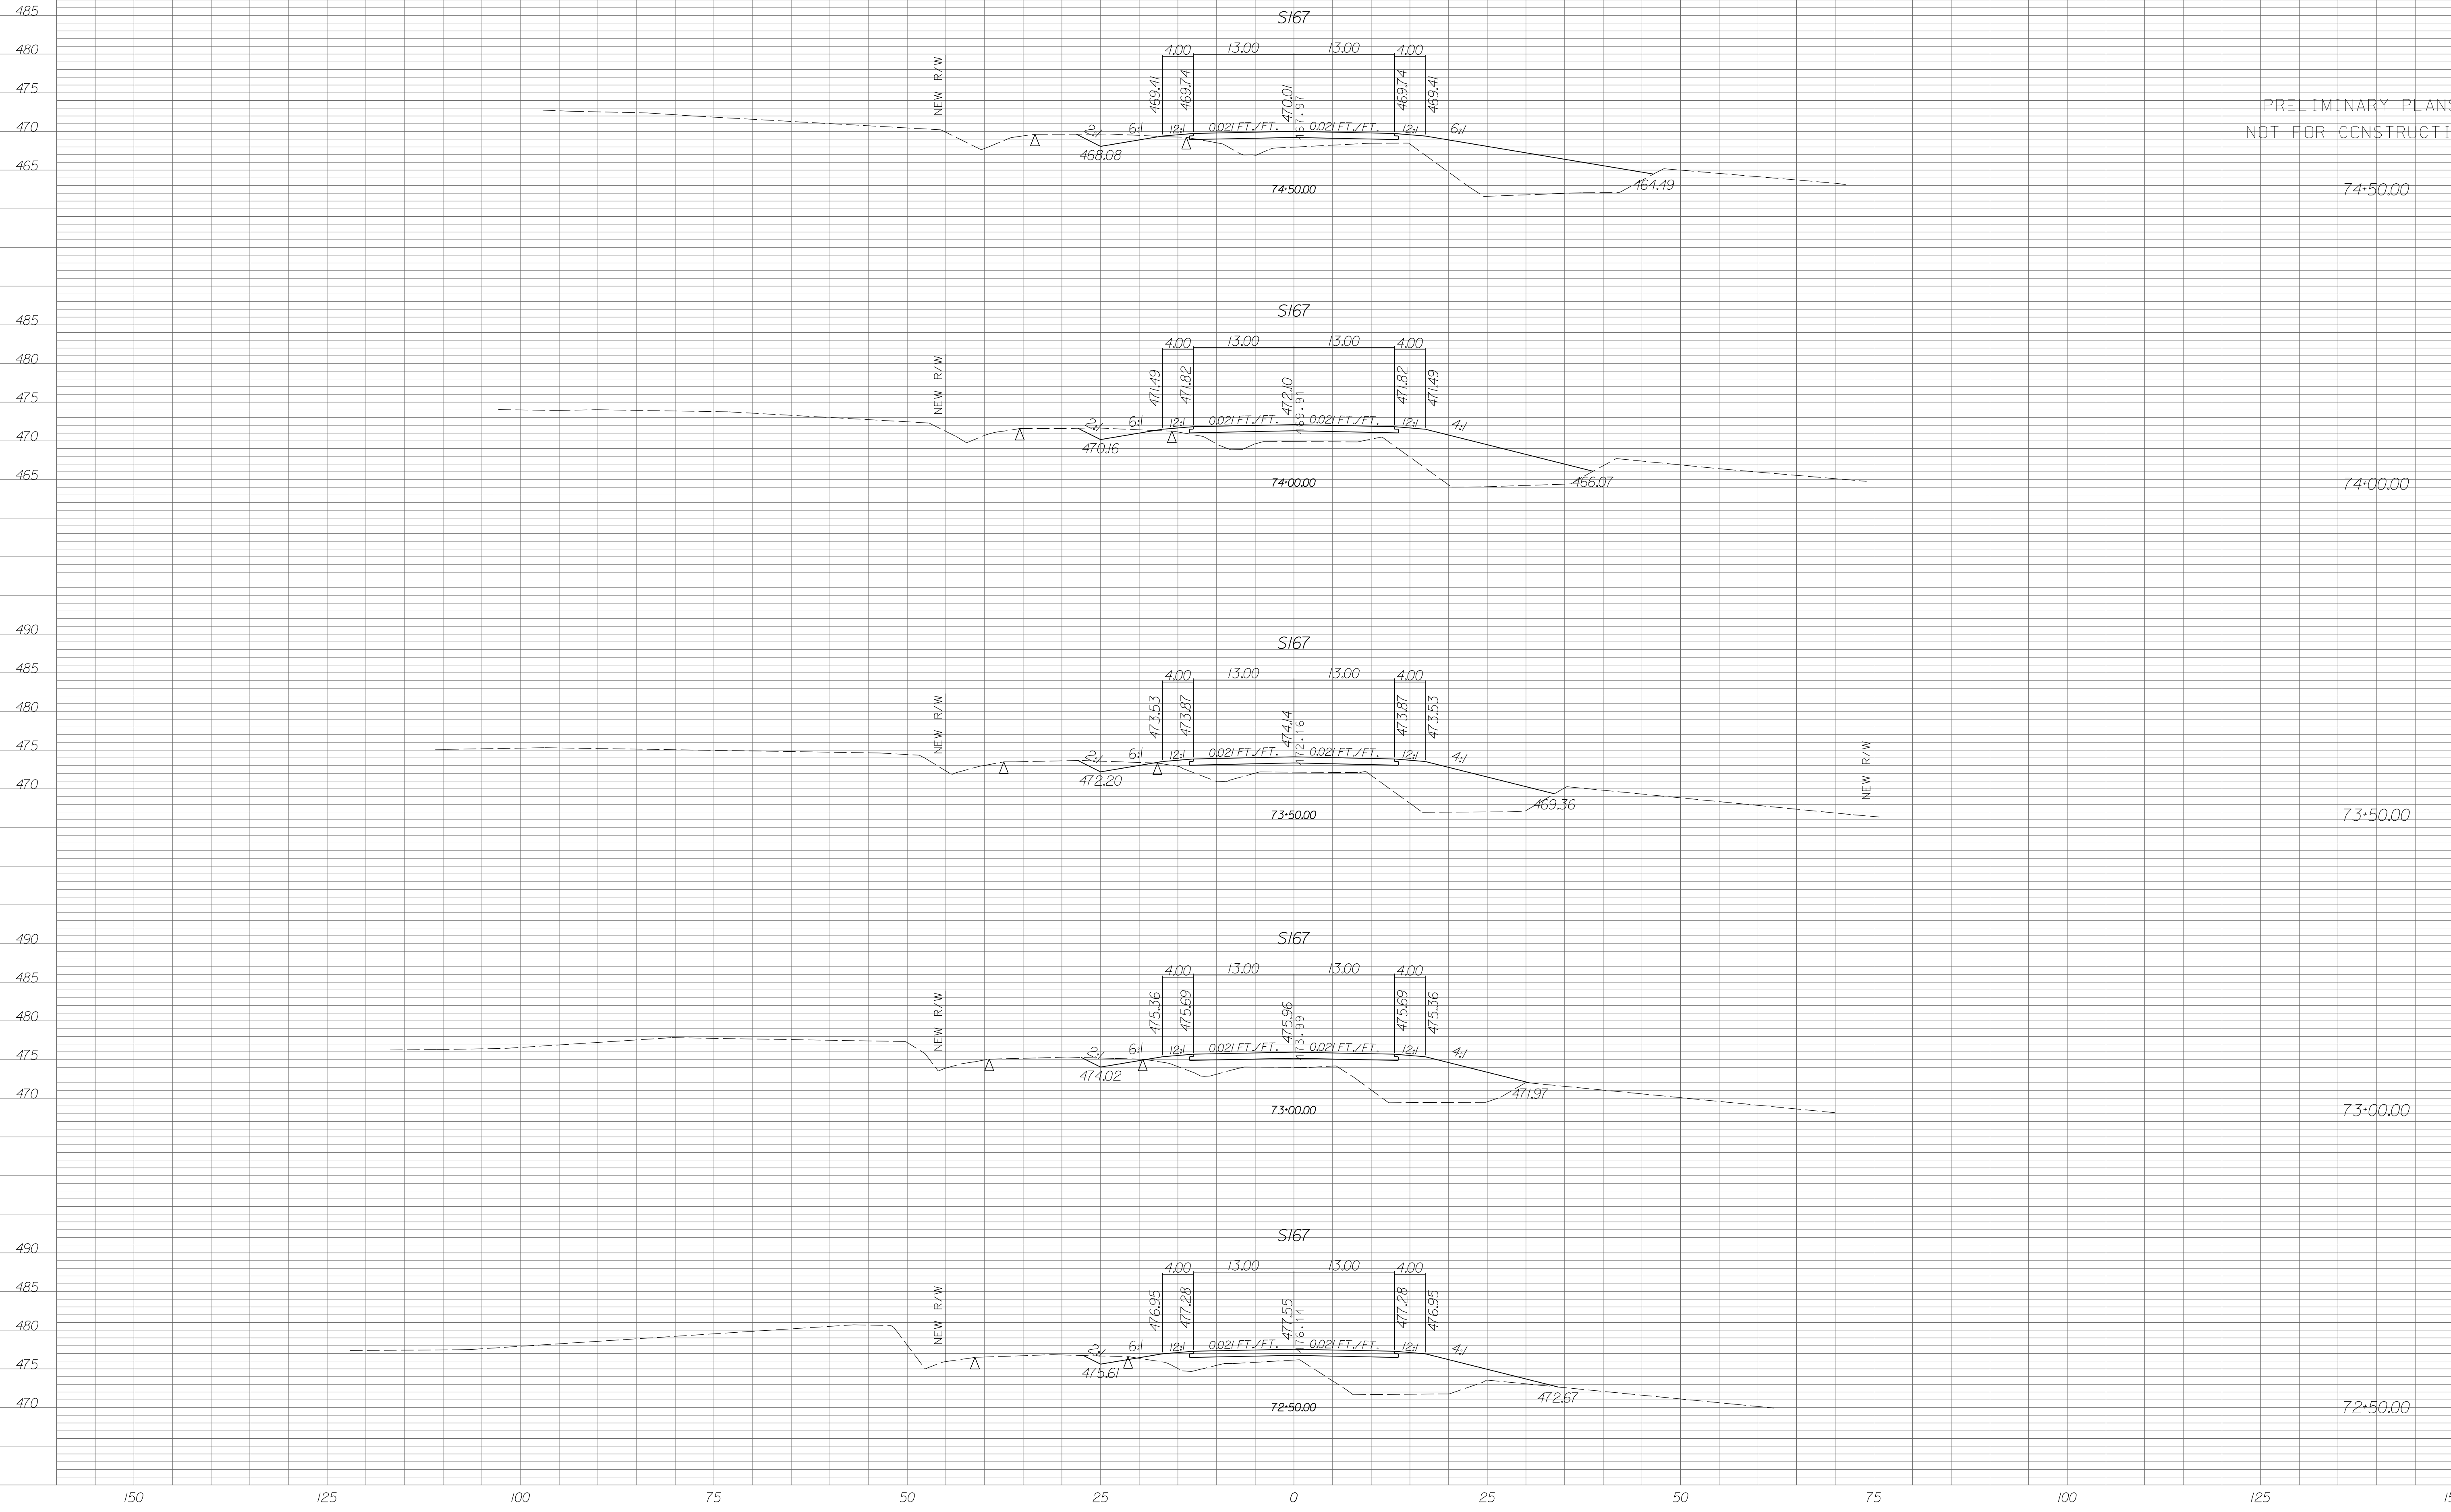

| STATE | COUNTY | PROJECT ID | RD/RTE NO. | SHEET NO. |
|-------|-----------------------------------|------------|------------|-----------|
| SC | NEWBERRY RICHLAND LEXINGTON | P029208 | 1-26 | X-823 |

475

470

465

460

455

475

470

465

460

455

480

475

470

465

460

480

475

470

465

460

480

475

470

465

460

150

125

100

75

50

25

0

25

50


75

100

125


150

S167

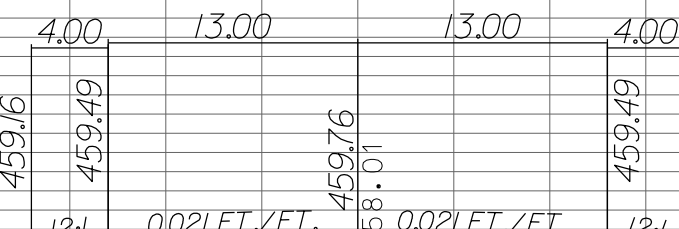


77+00.00

S167

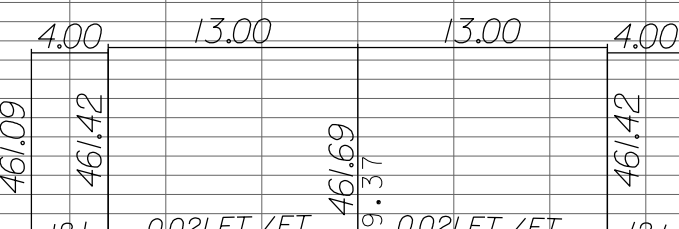


76+50.00

S167

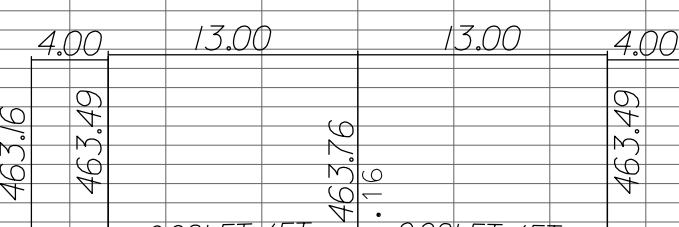


76+00.00

S167

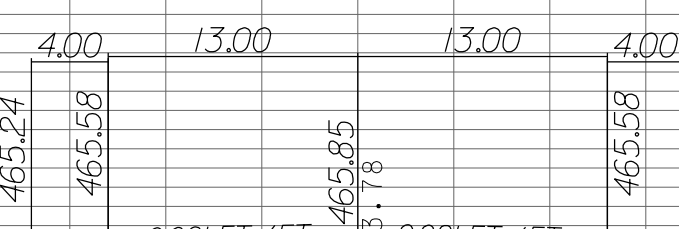

75+50.00

S167

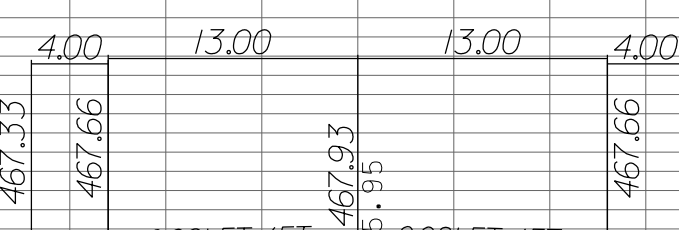

75+00.00

PRELIMINARY PLANS
NOT FOR CONSTRUCTION


77+00.00

76+50.00


76+00.00

75+50.00


75+00.00

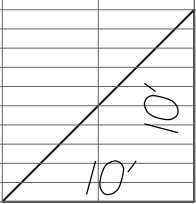

| STATE | COUNTY | PROJECT ID | RD/RTE NO. | SHEET NO. |
|-------|-----------------------------------|------------|------------|-----------|
| SC | NEWBERRY RICHLAND LEXINGTON | P029208 | I-26 | X-824 |

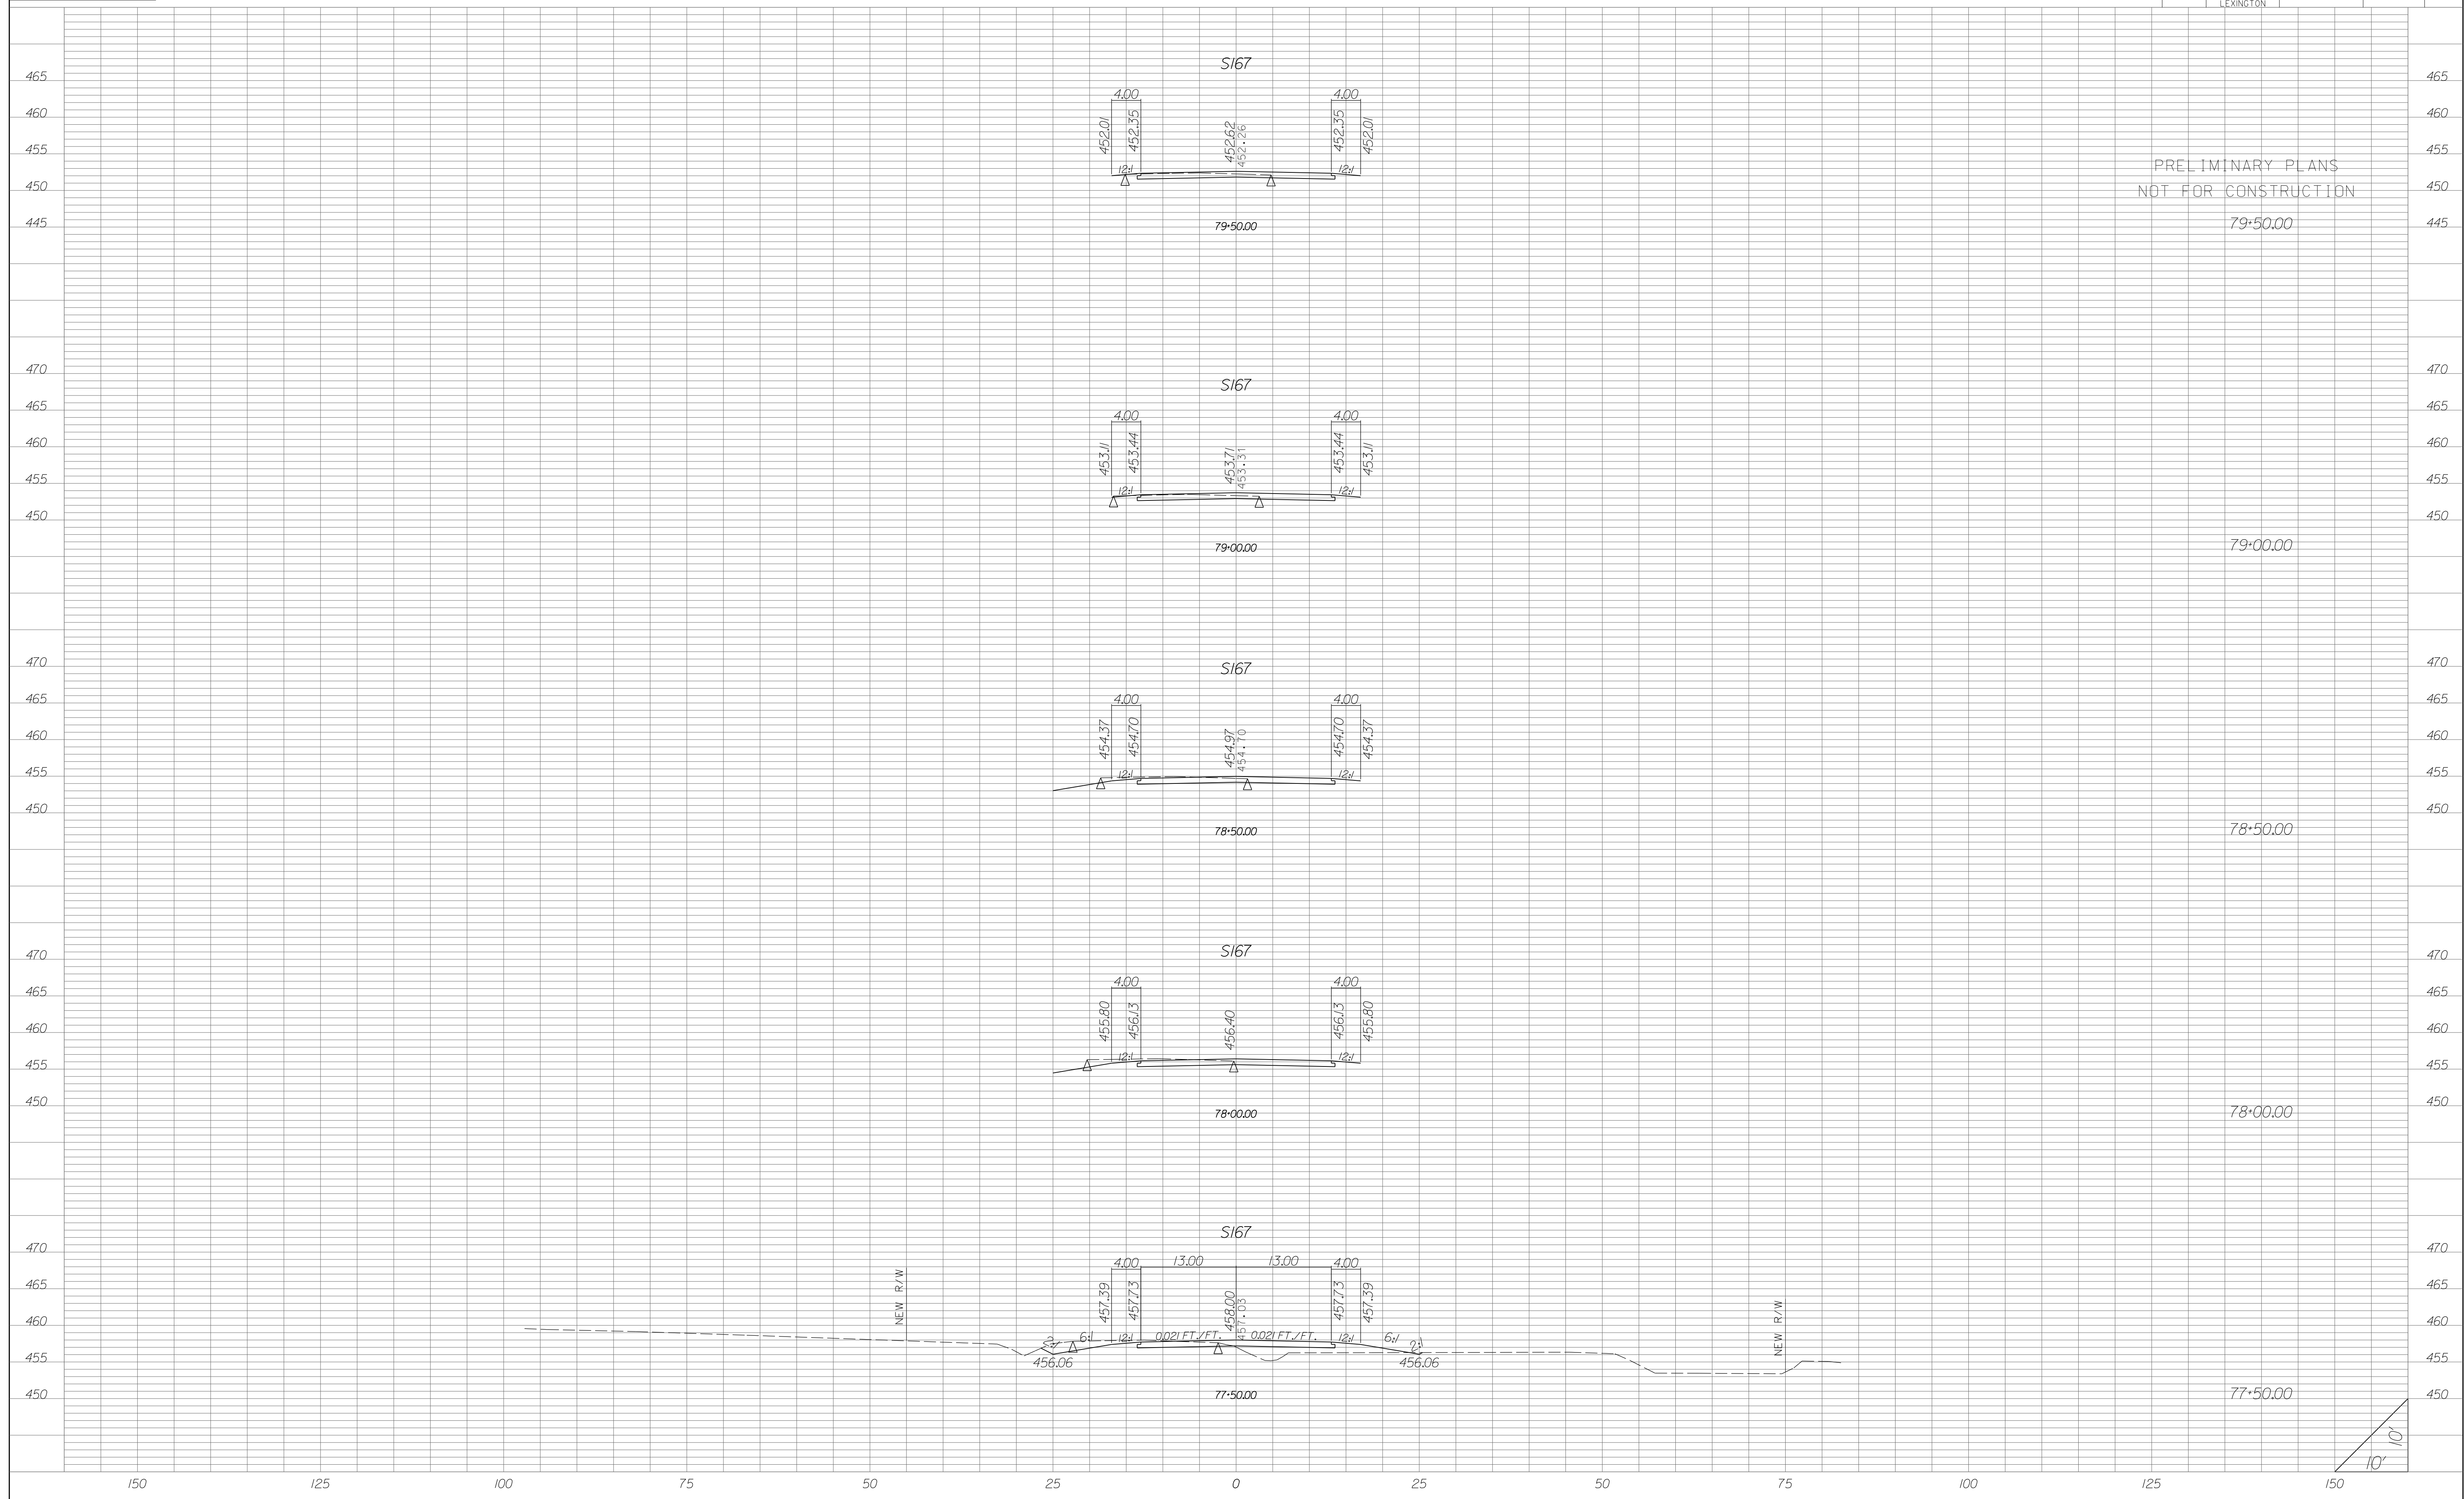



| STATE | COUNTY | PROJECT ID | RD/RTE NO. | SHEET NO. |
|-------|-----------------------------------|------------|------------|-----------|
| SC | NEWBERRY RICHLAND LEXINGTON | P029208 | I-26 | X-825 |

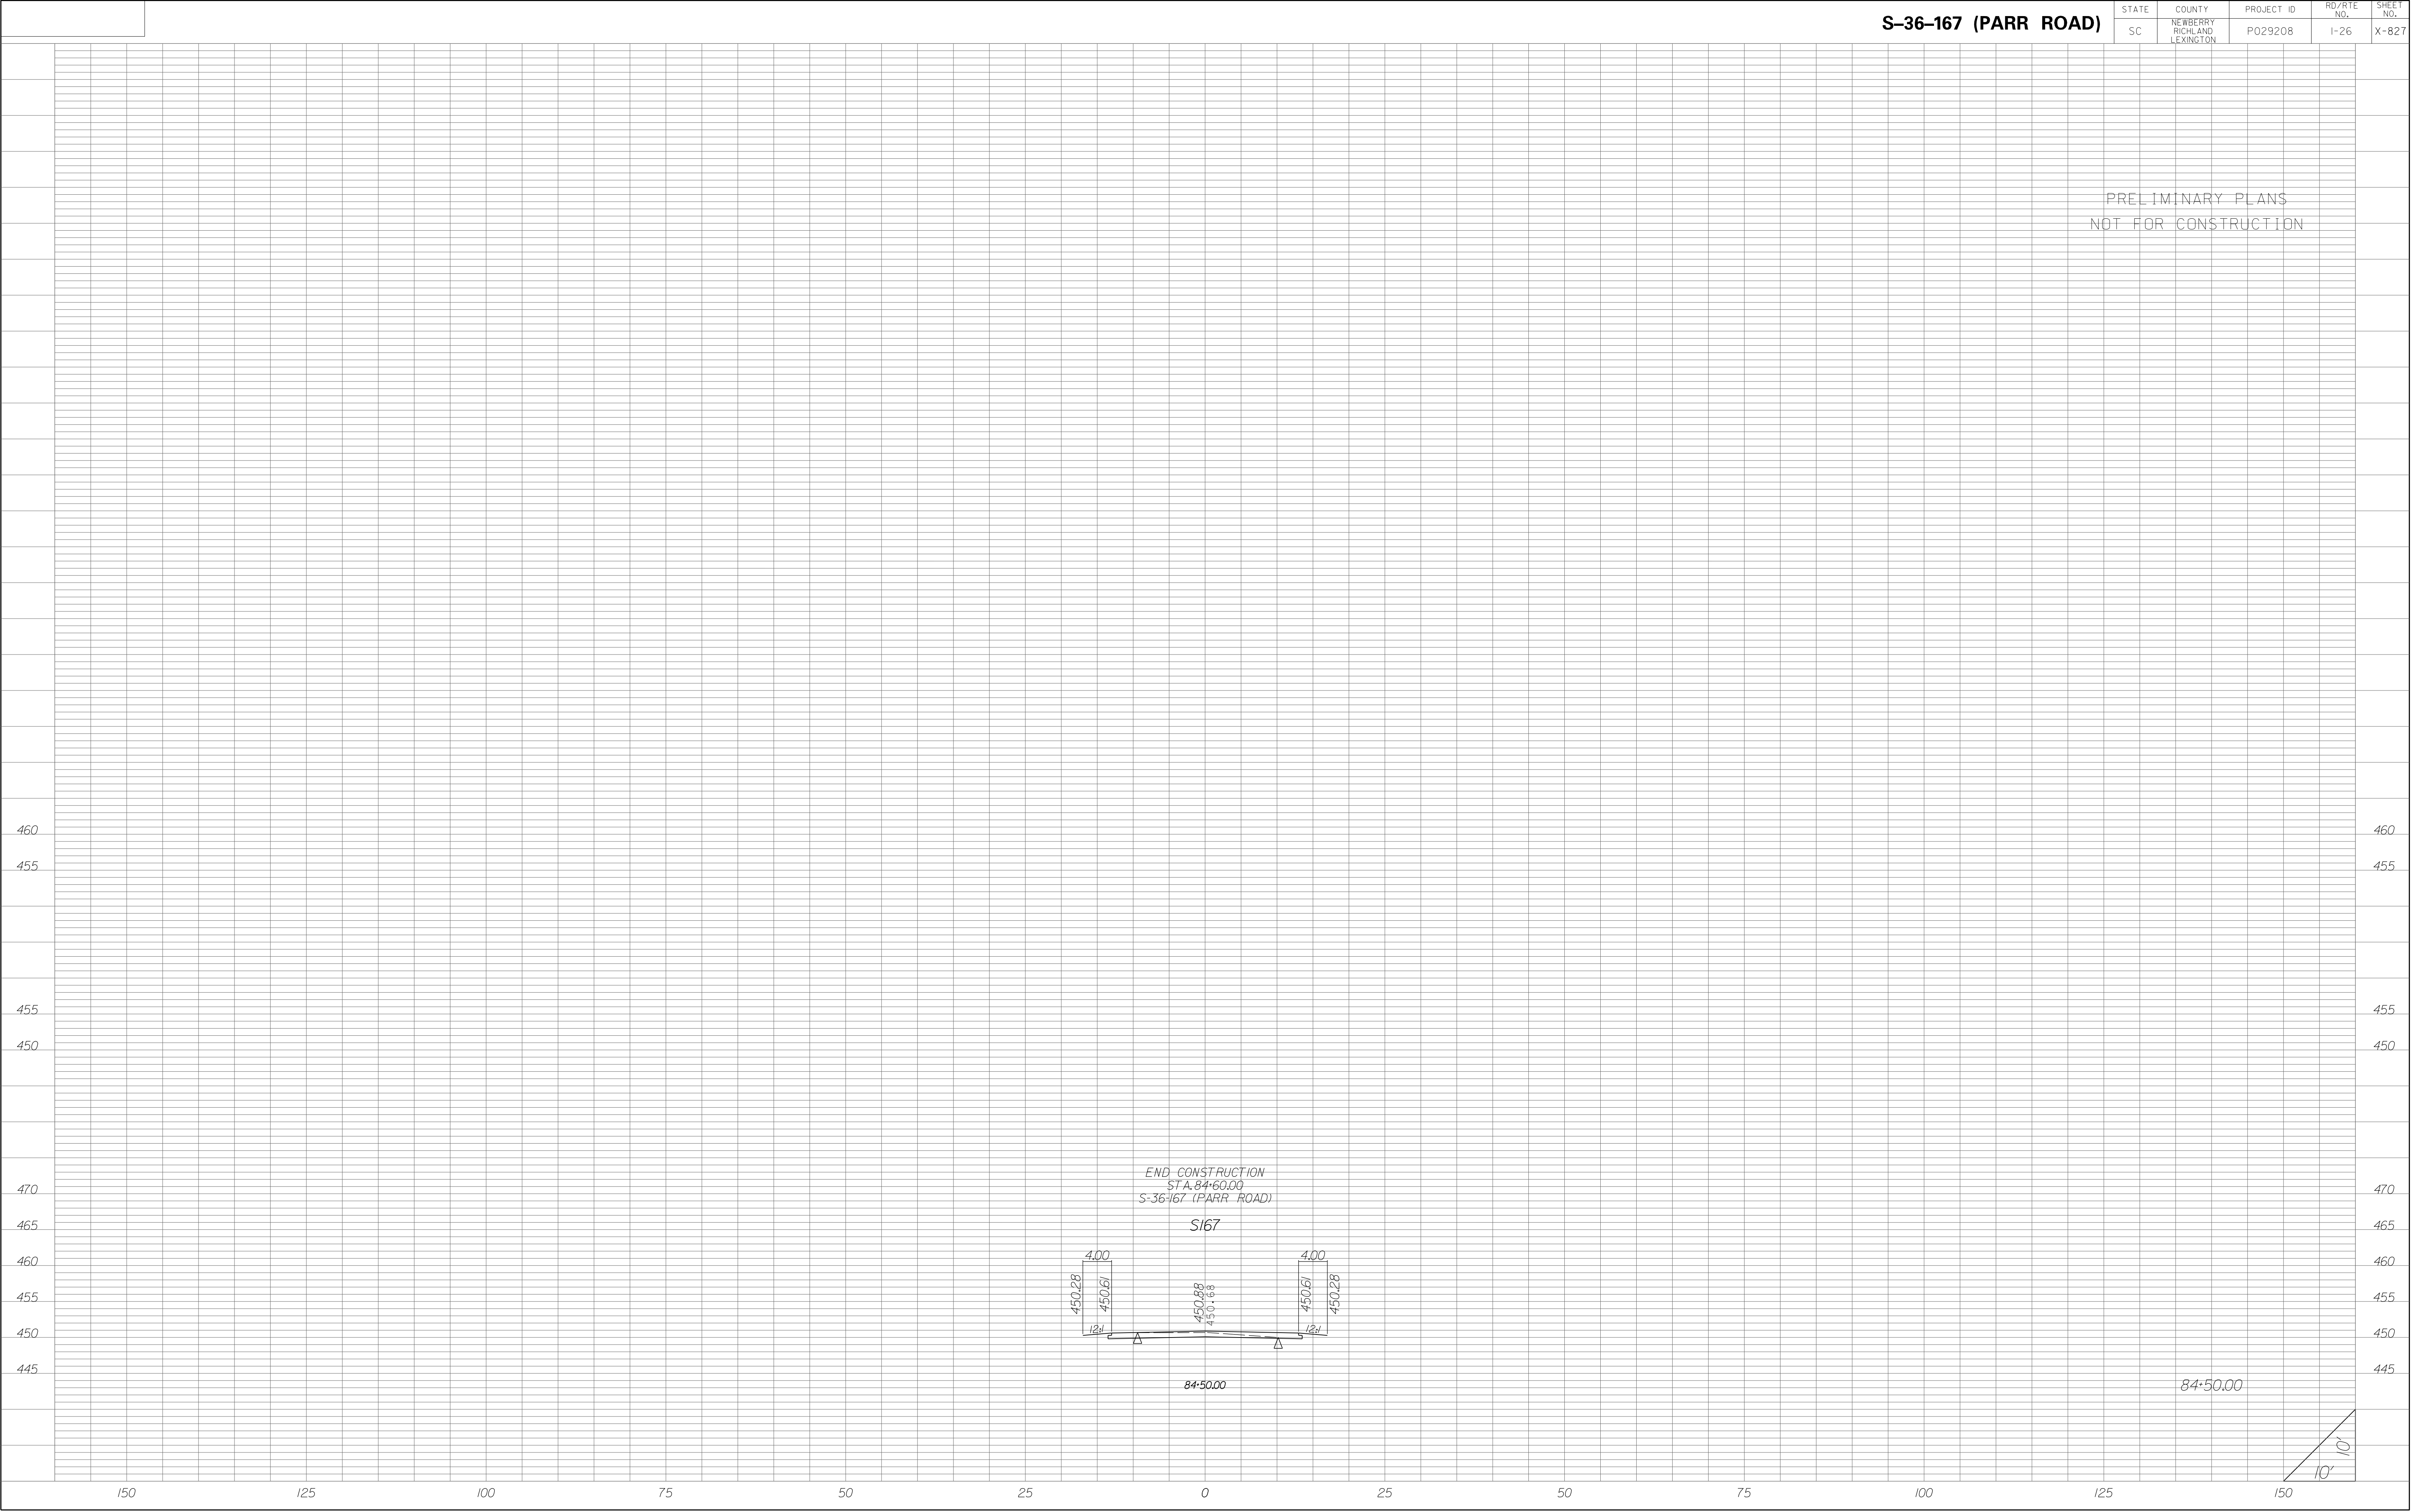

| STATE | COUNTY | PROJECT ID | RD/RTE NO. | SHEET NO. |
|-------|-----------------------------------|------------|------------|-----------|
| SC | NEWBERRY RICHLAND LEXINGTON | P029208 | 1-26 | X-828 |


PRELIMINARY PLANS
NOT FOR CONSTRUCTION

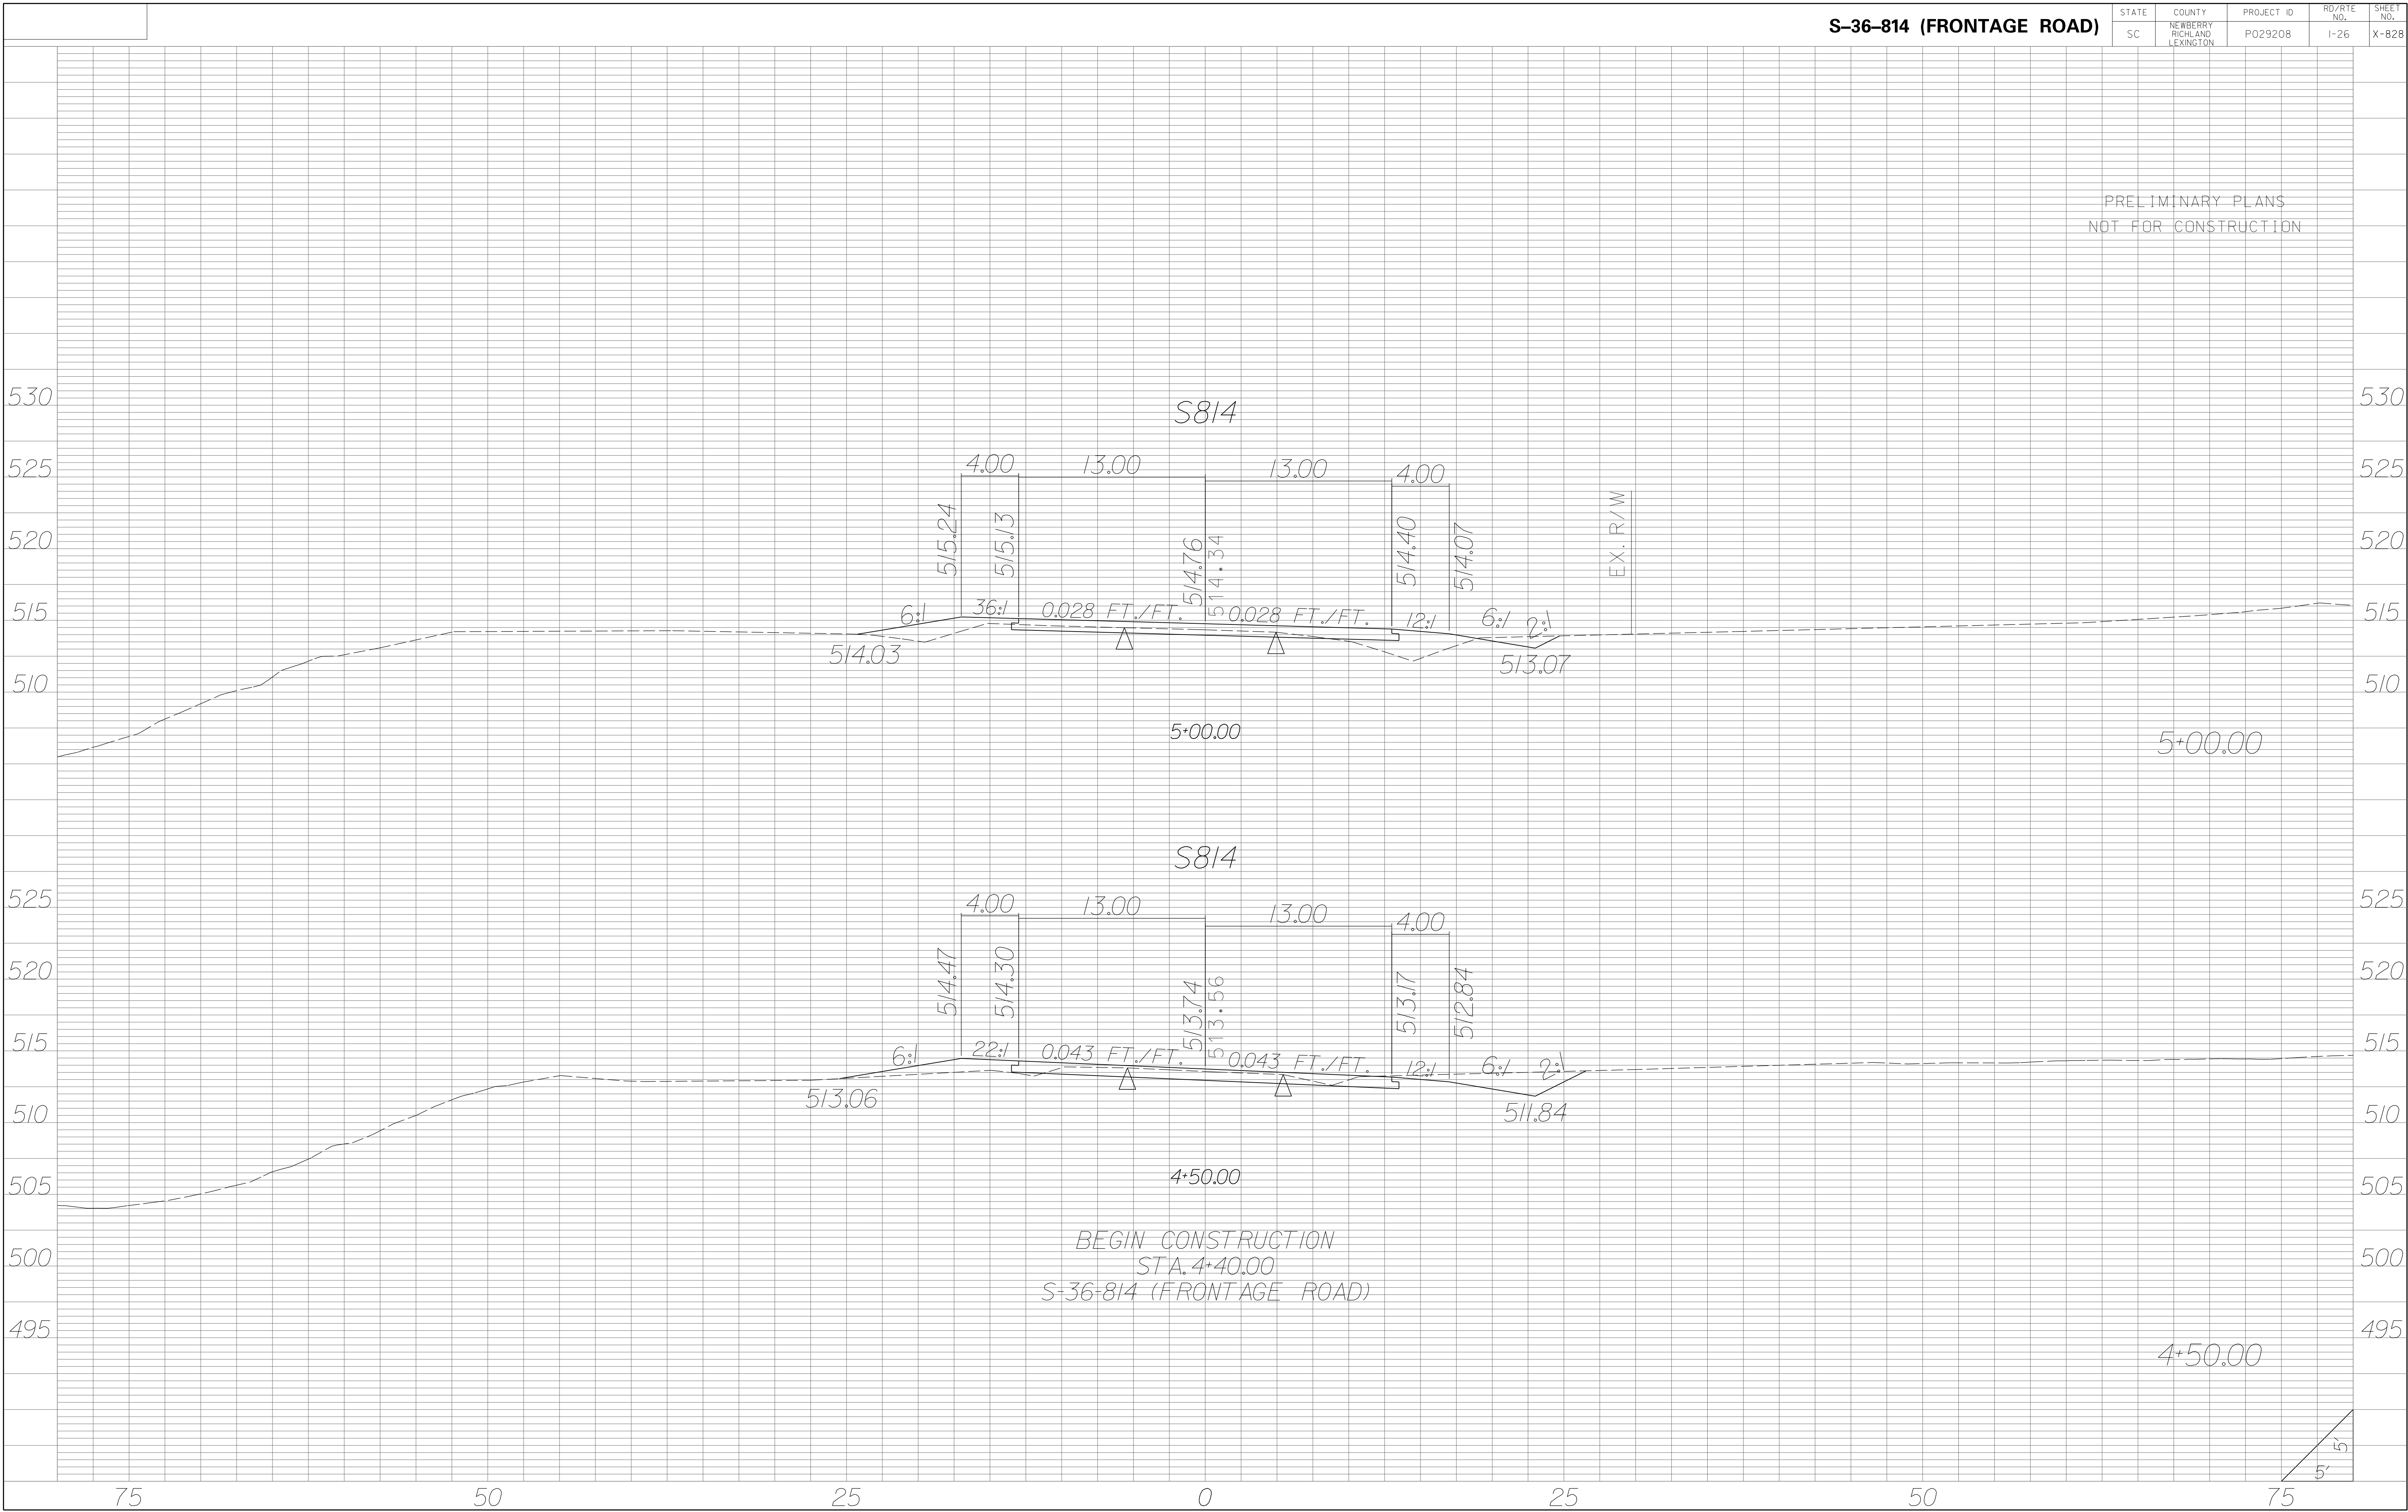


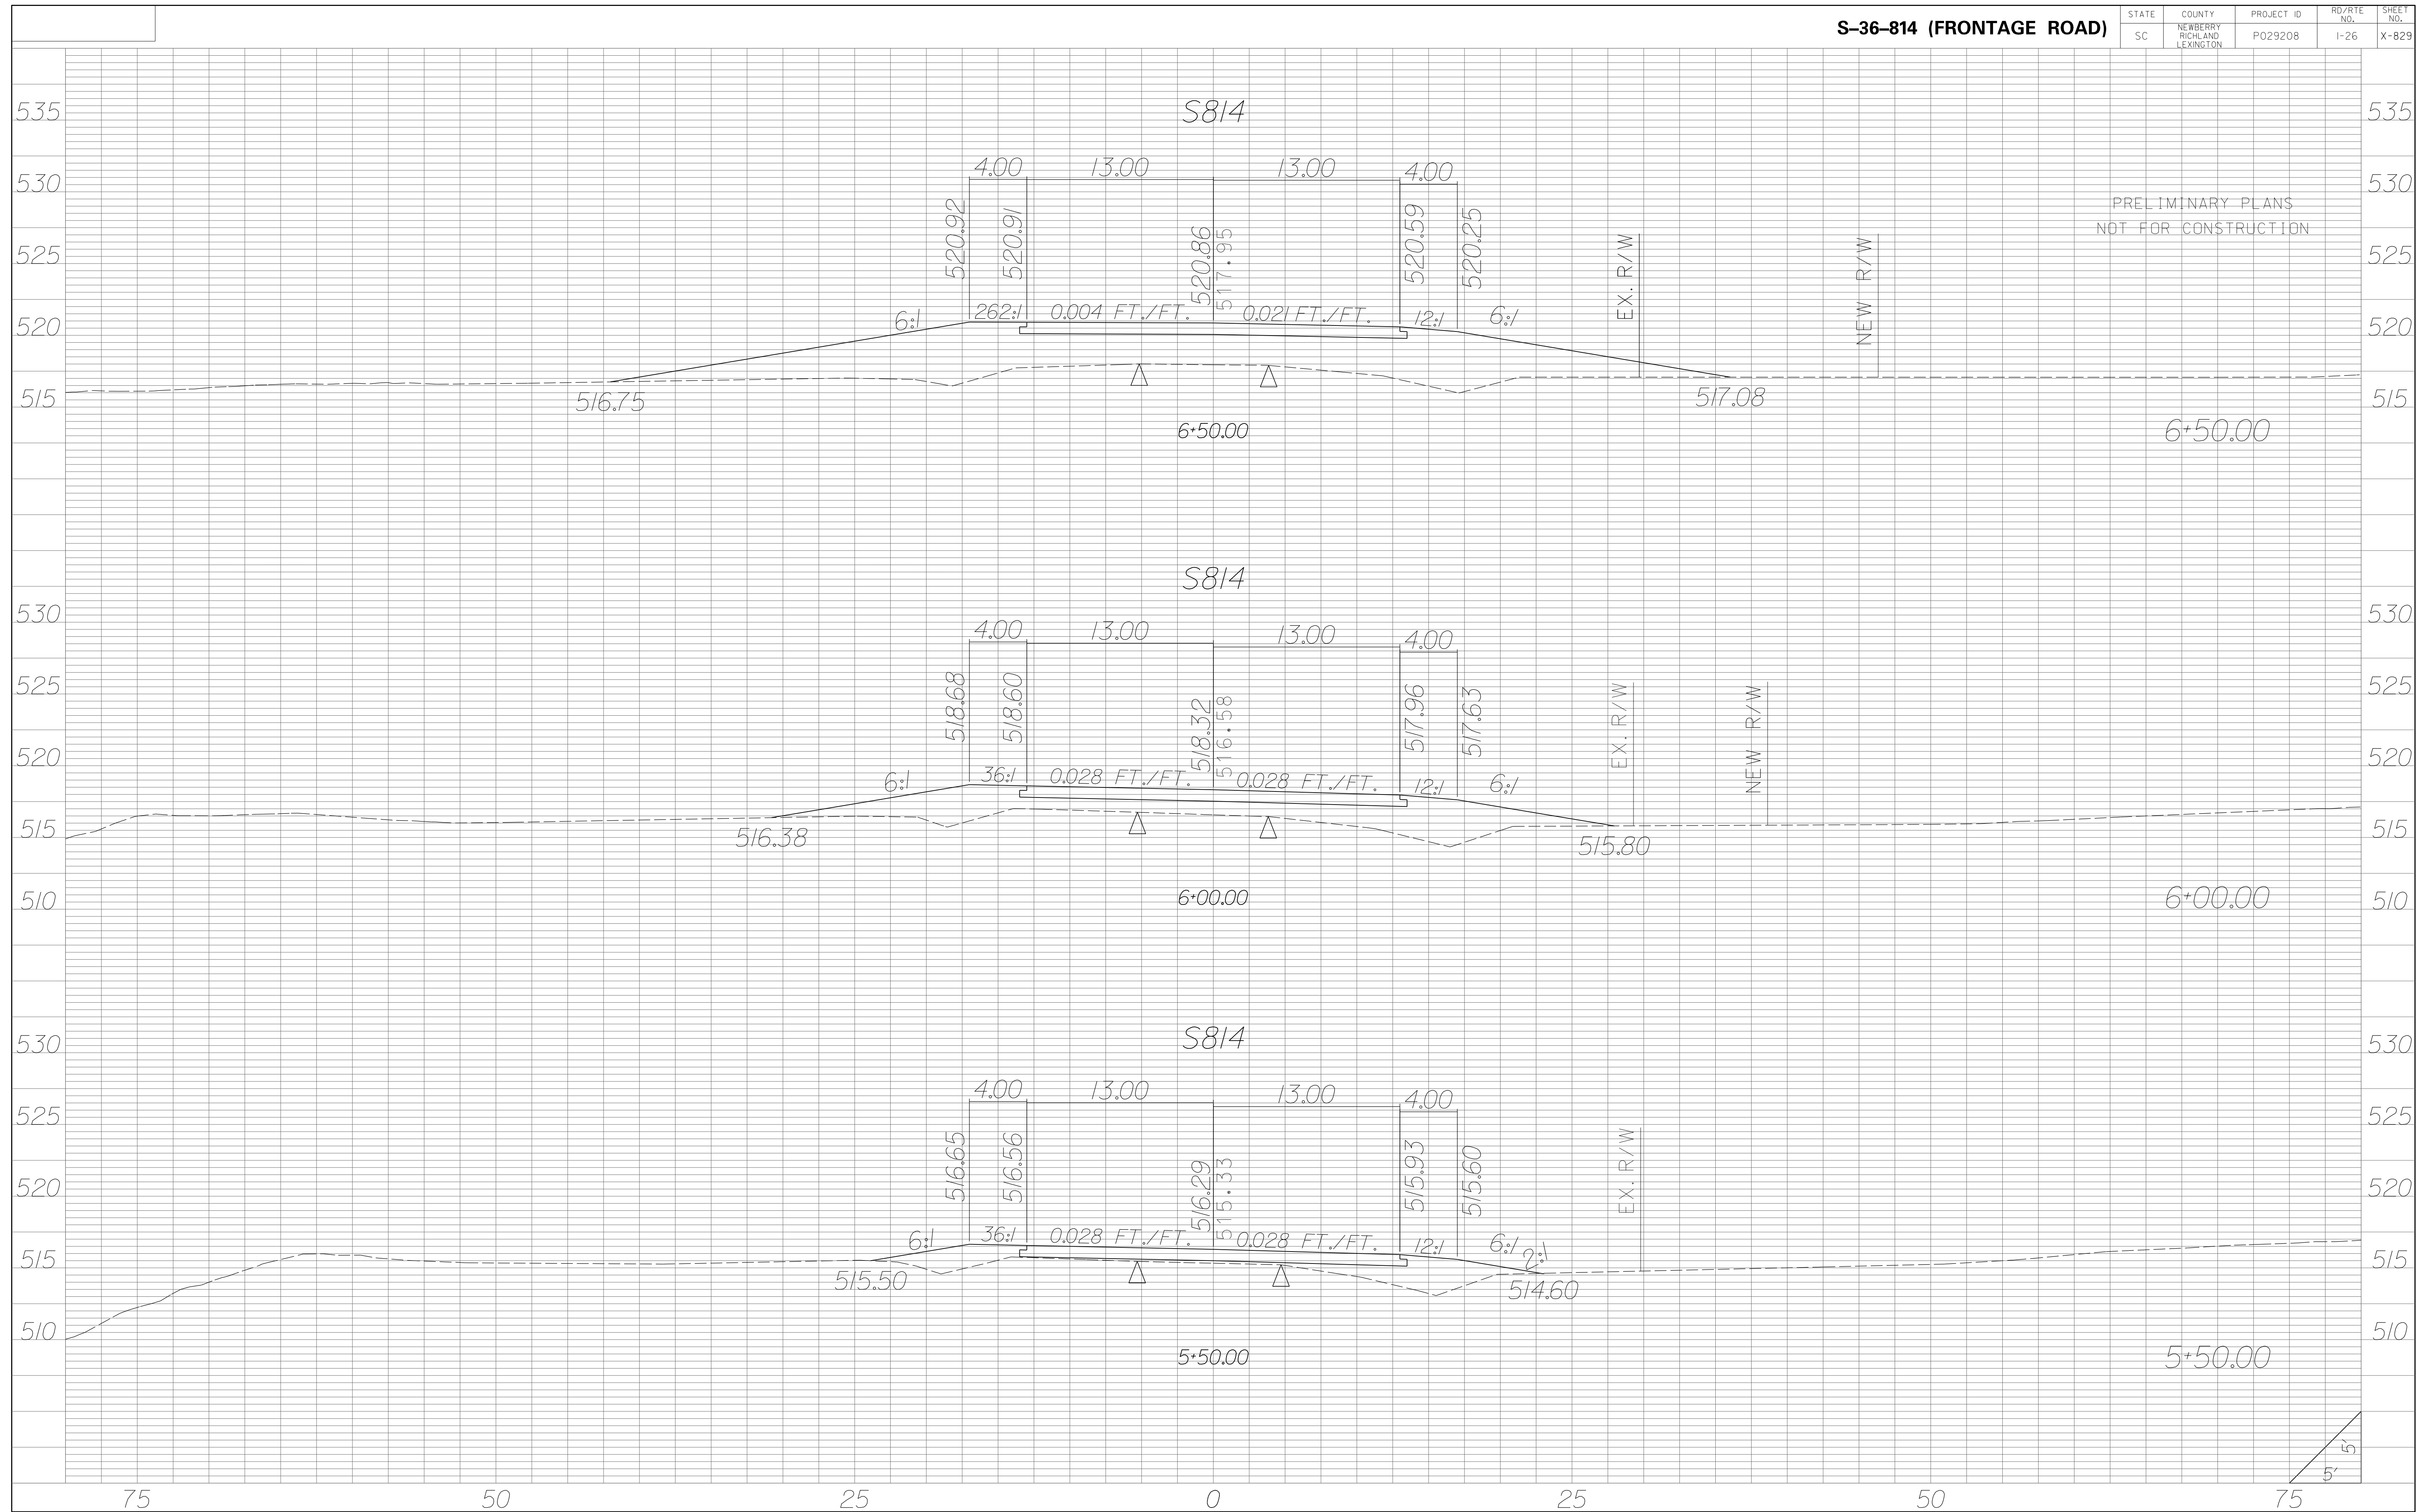


| STATE | COUNTY | PROJECT ID | RD/RTE NO. | SHEET NO. |
|-------|-----------------------------------|------------|------------|-----------|
| SC | NEWBERRY RICHLAND LEXINGTON | P029208 | 1-26 | X-831 |

PRELIMINARY PLANS
NOT FOR CONSTRUCTION

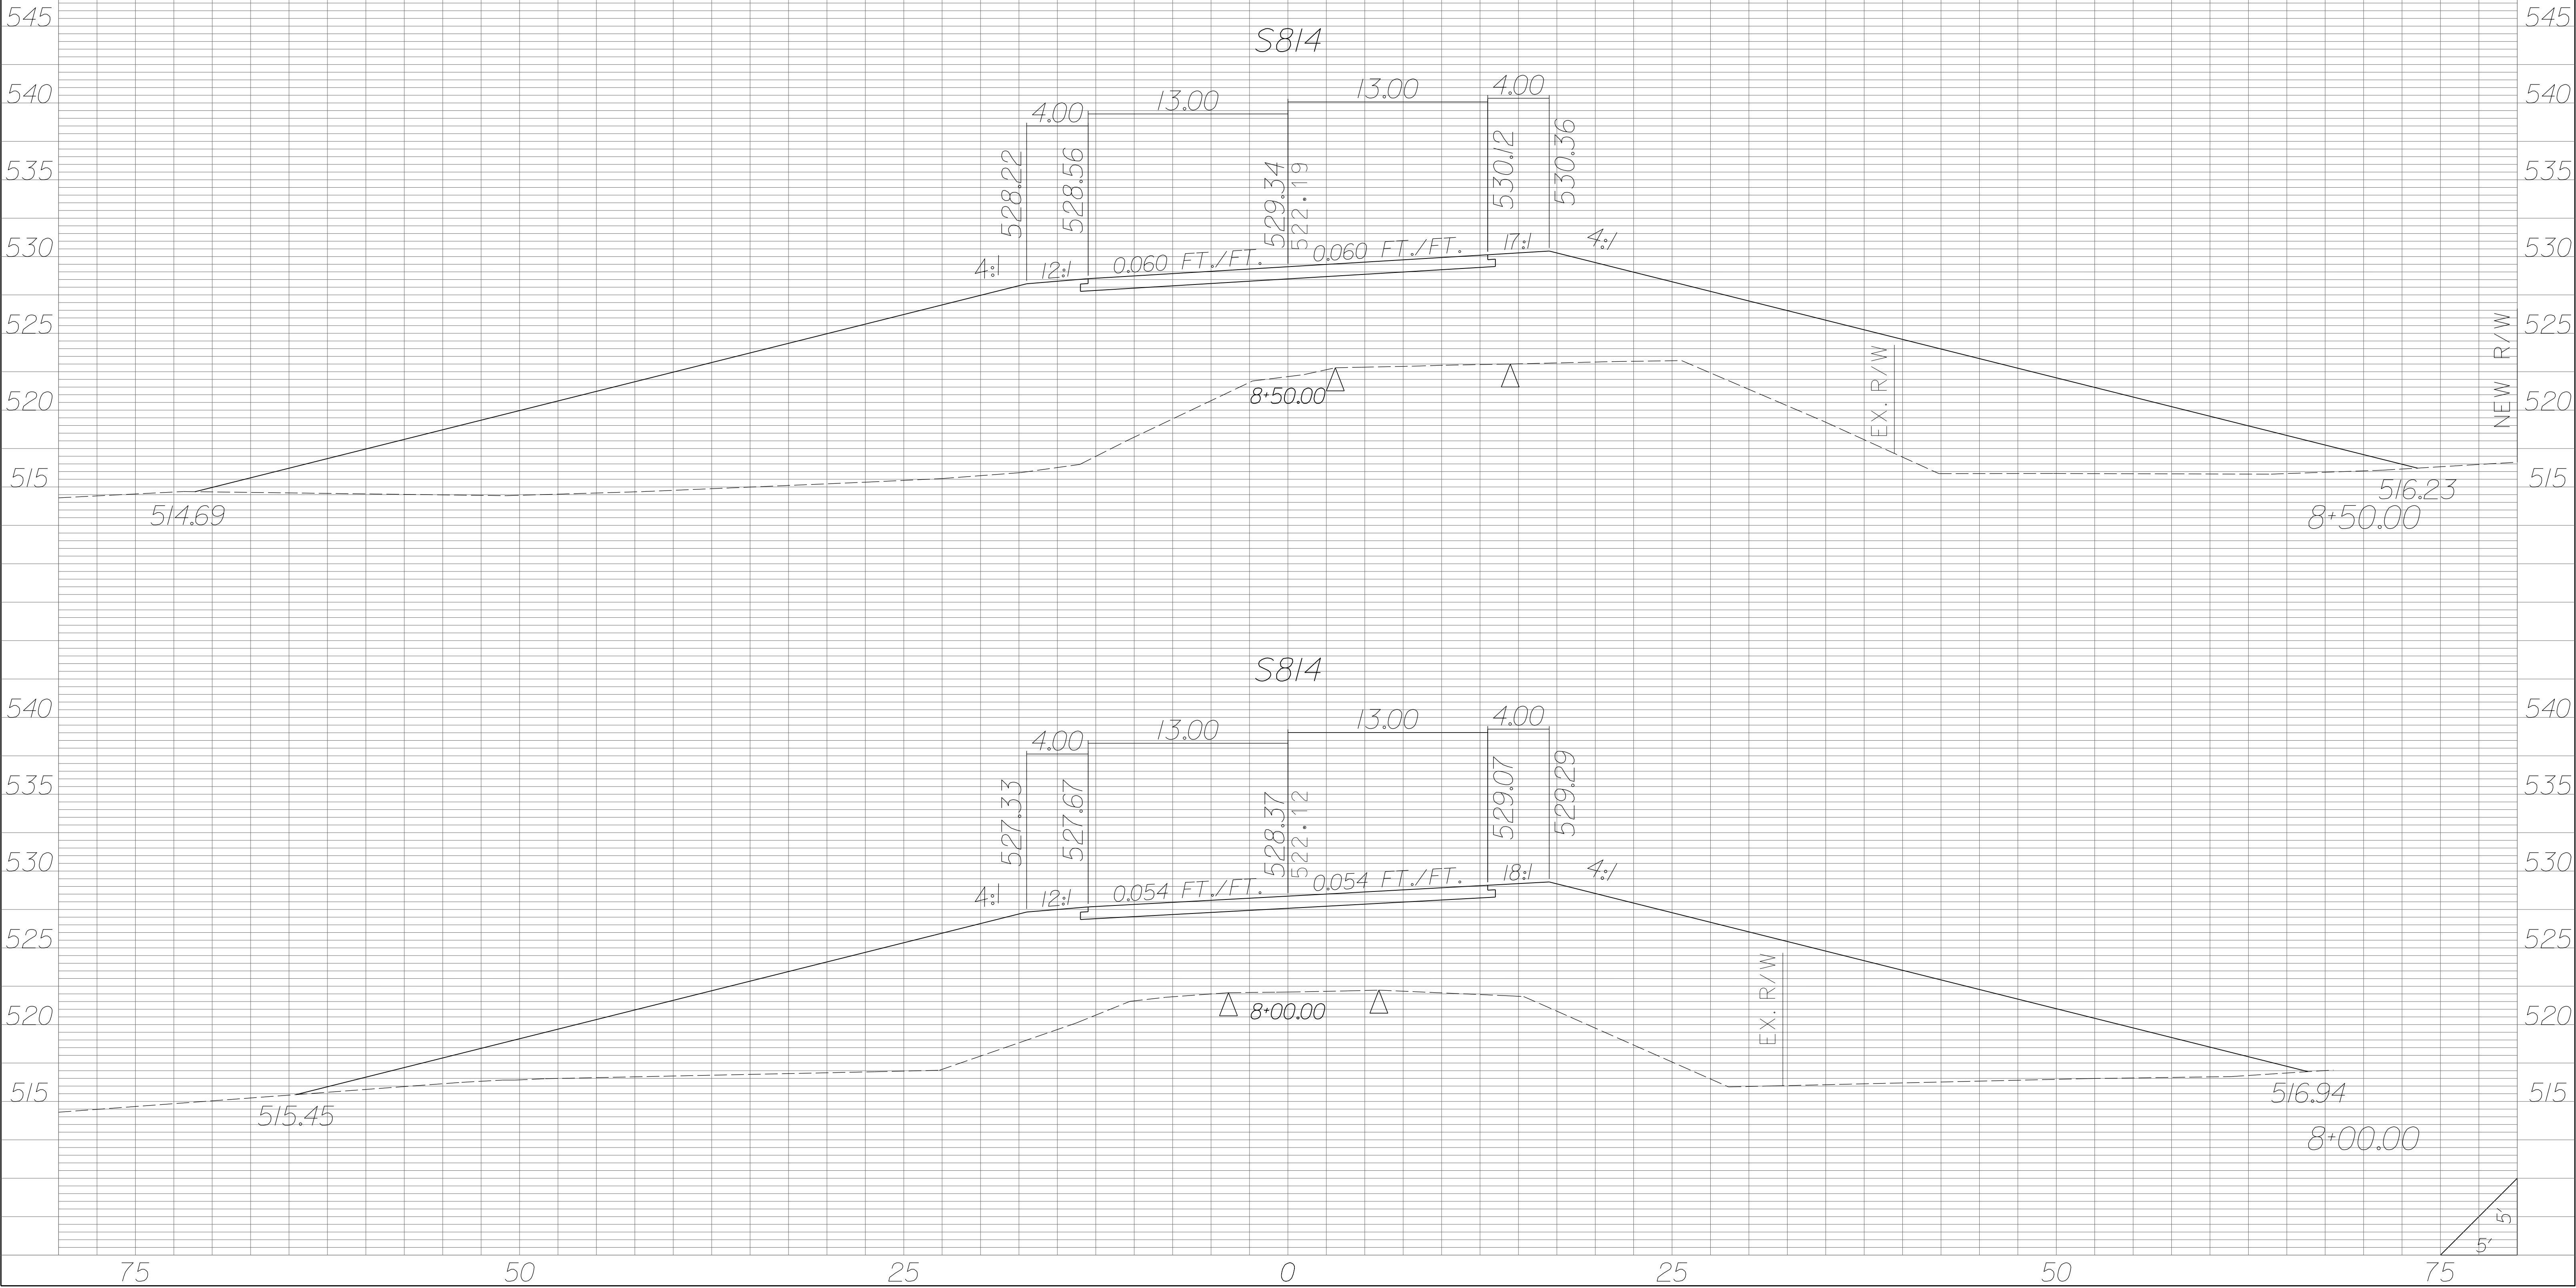


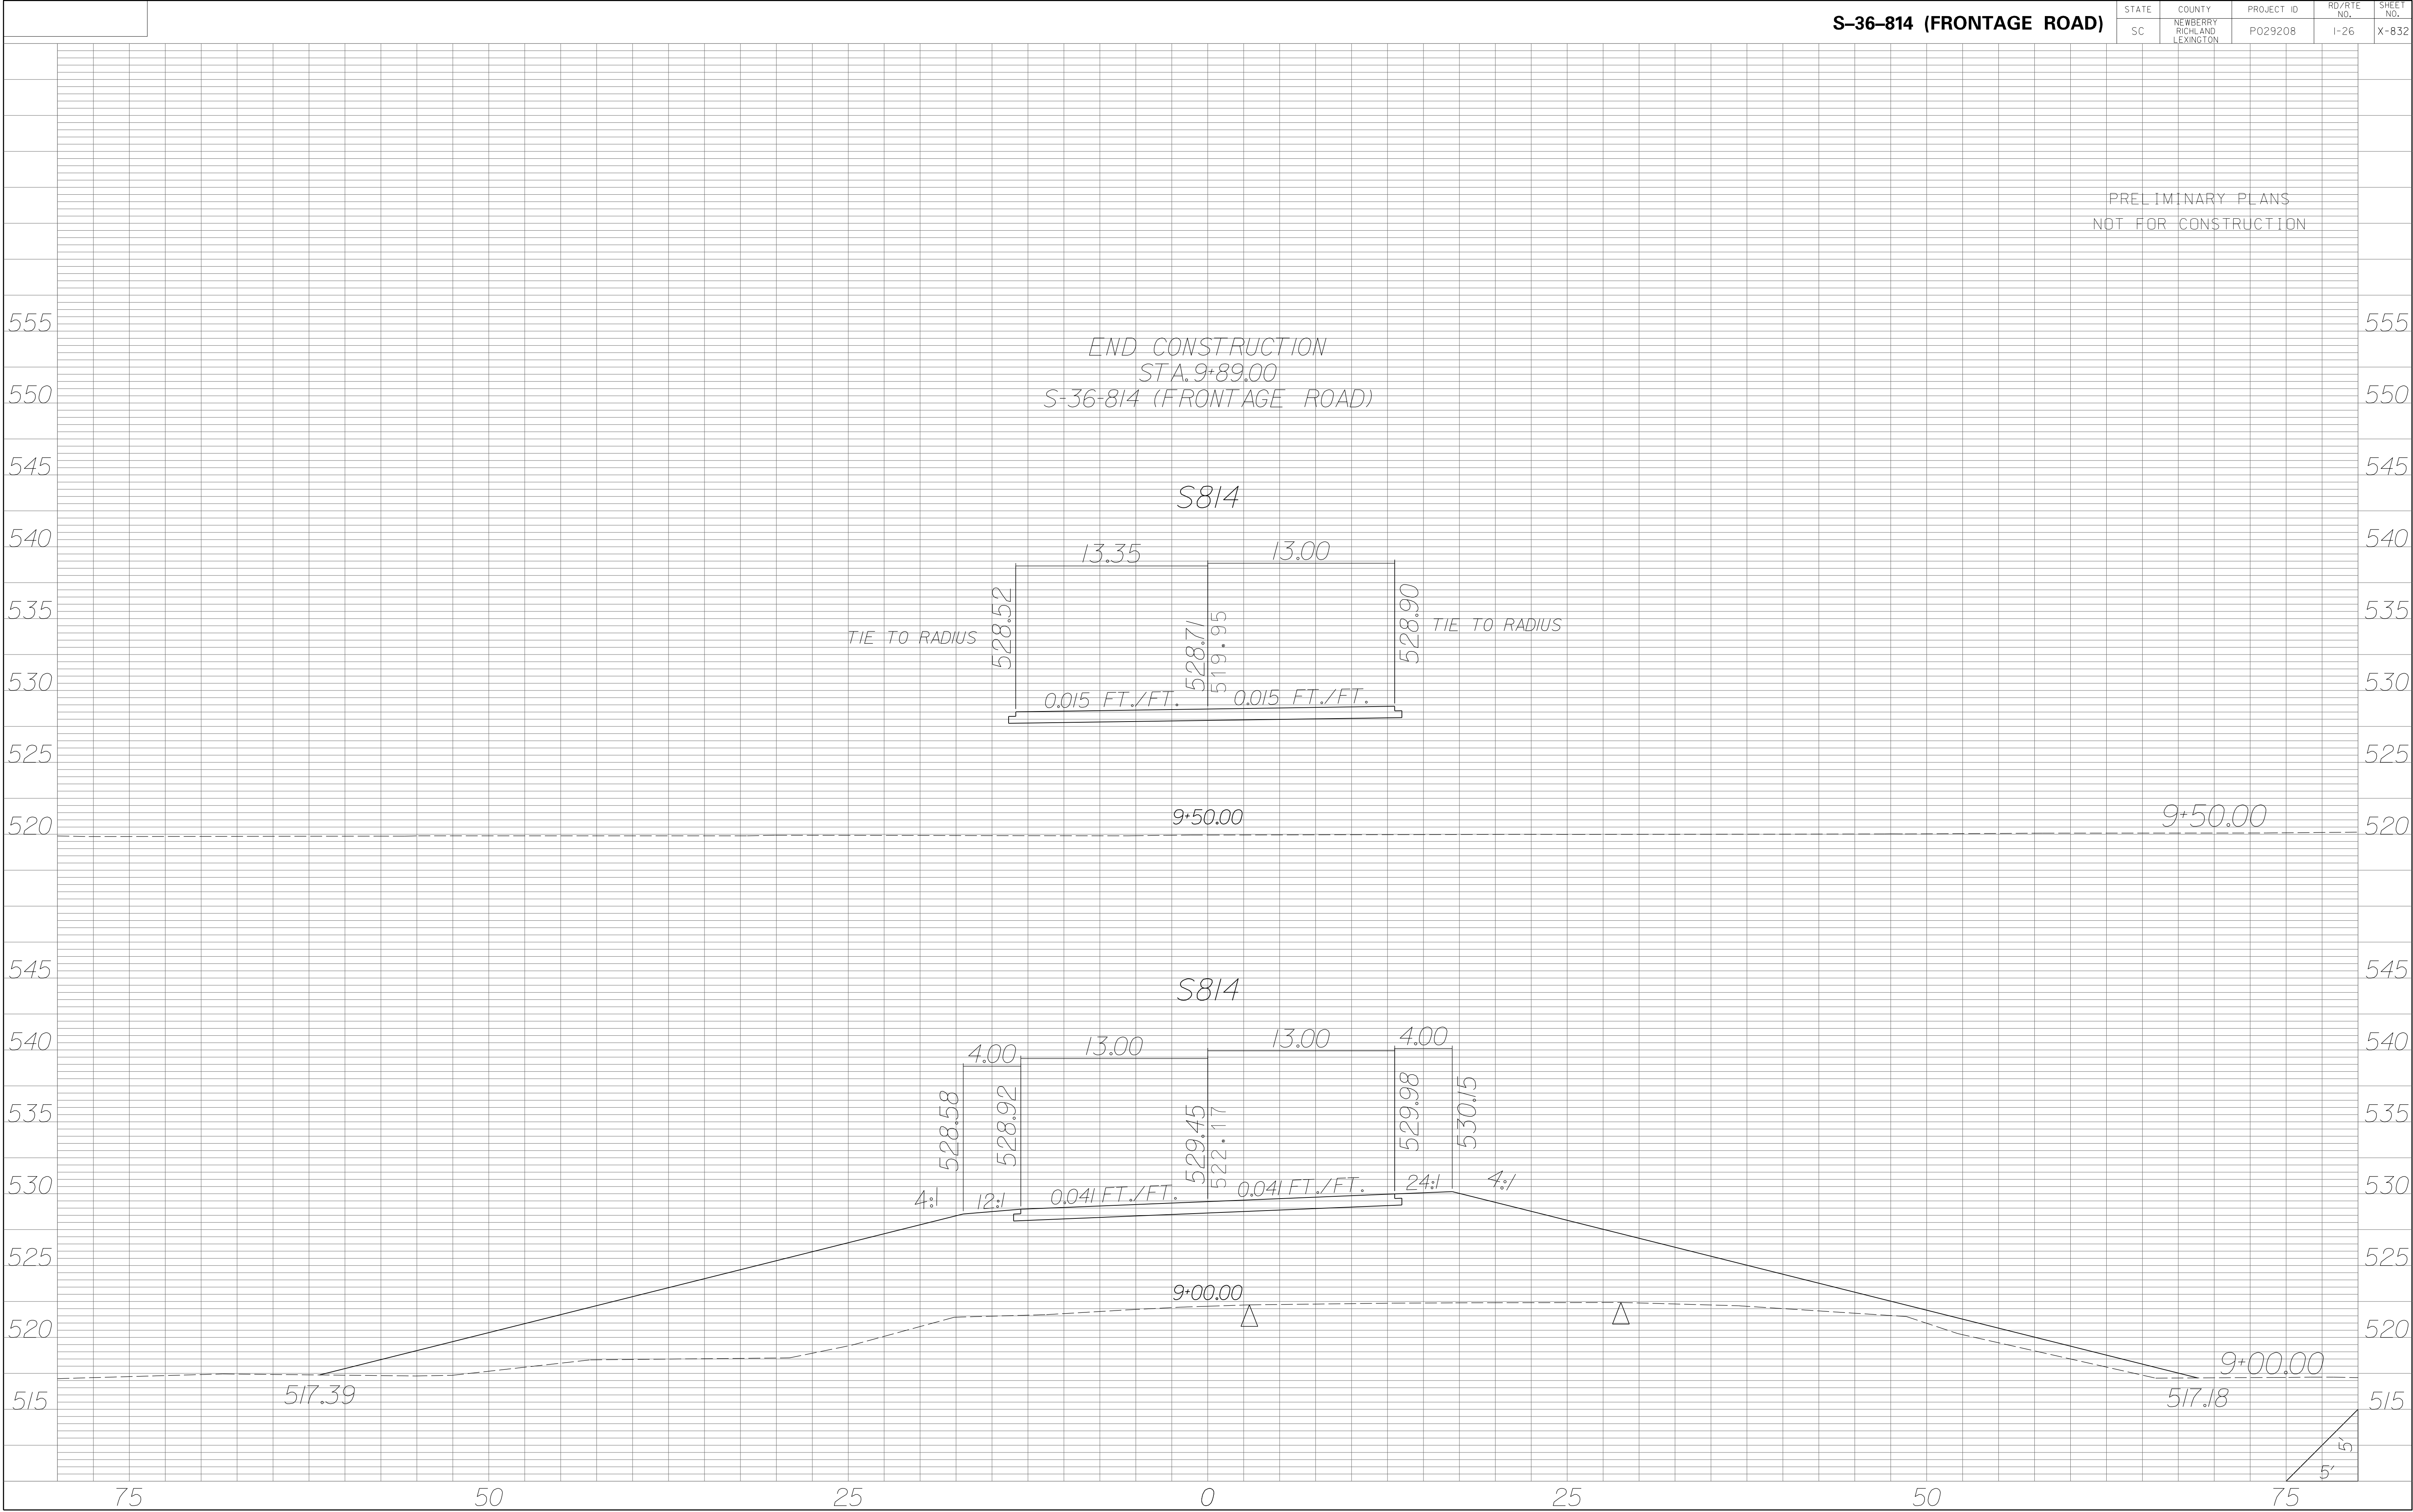

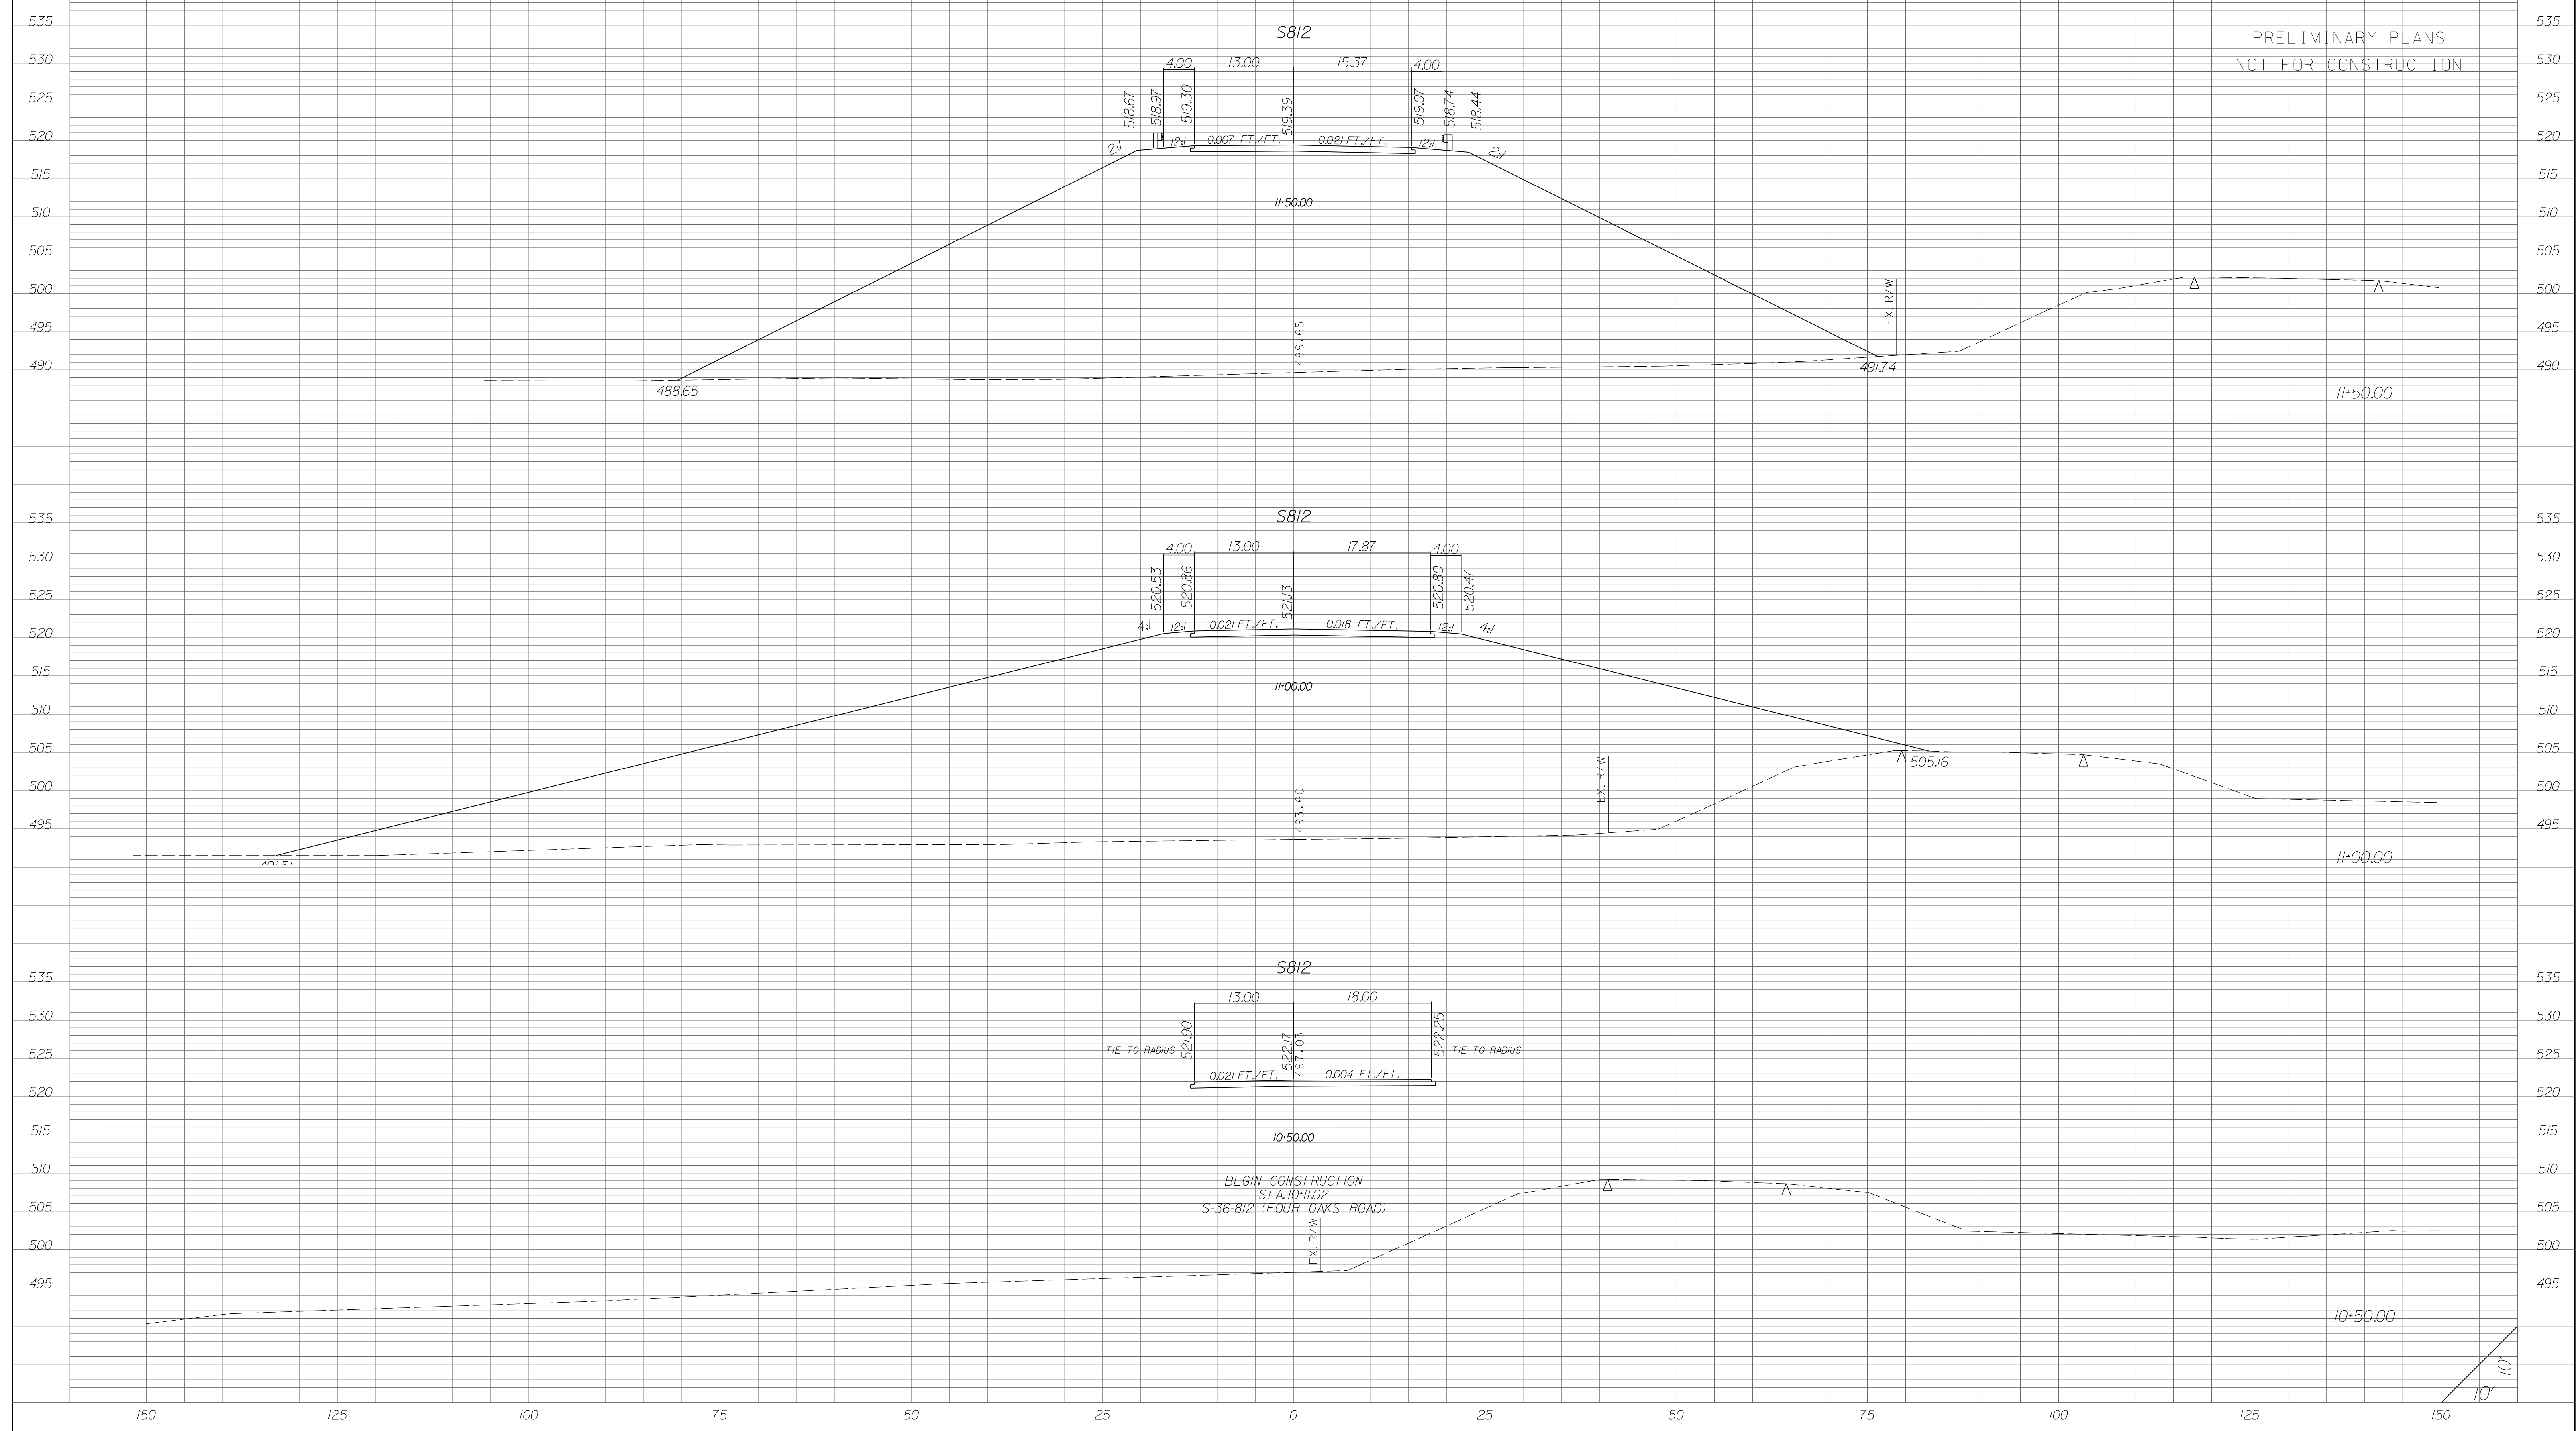


| STATE | COUNTY | PROJECT ID | RD/RTE NO. | SHEET NO. |
|-------|-----------------------------------|------------|------------|-----------|
| SC | NEWBERRY RICHLAND LEXINGTON | P029208 | 1-26 | X-835 |


PRELIMINARY PLANS
NOT FOR CONSTRUCTION

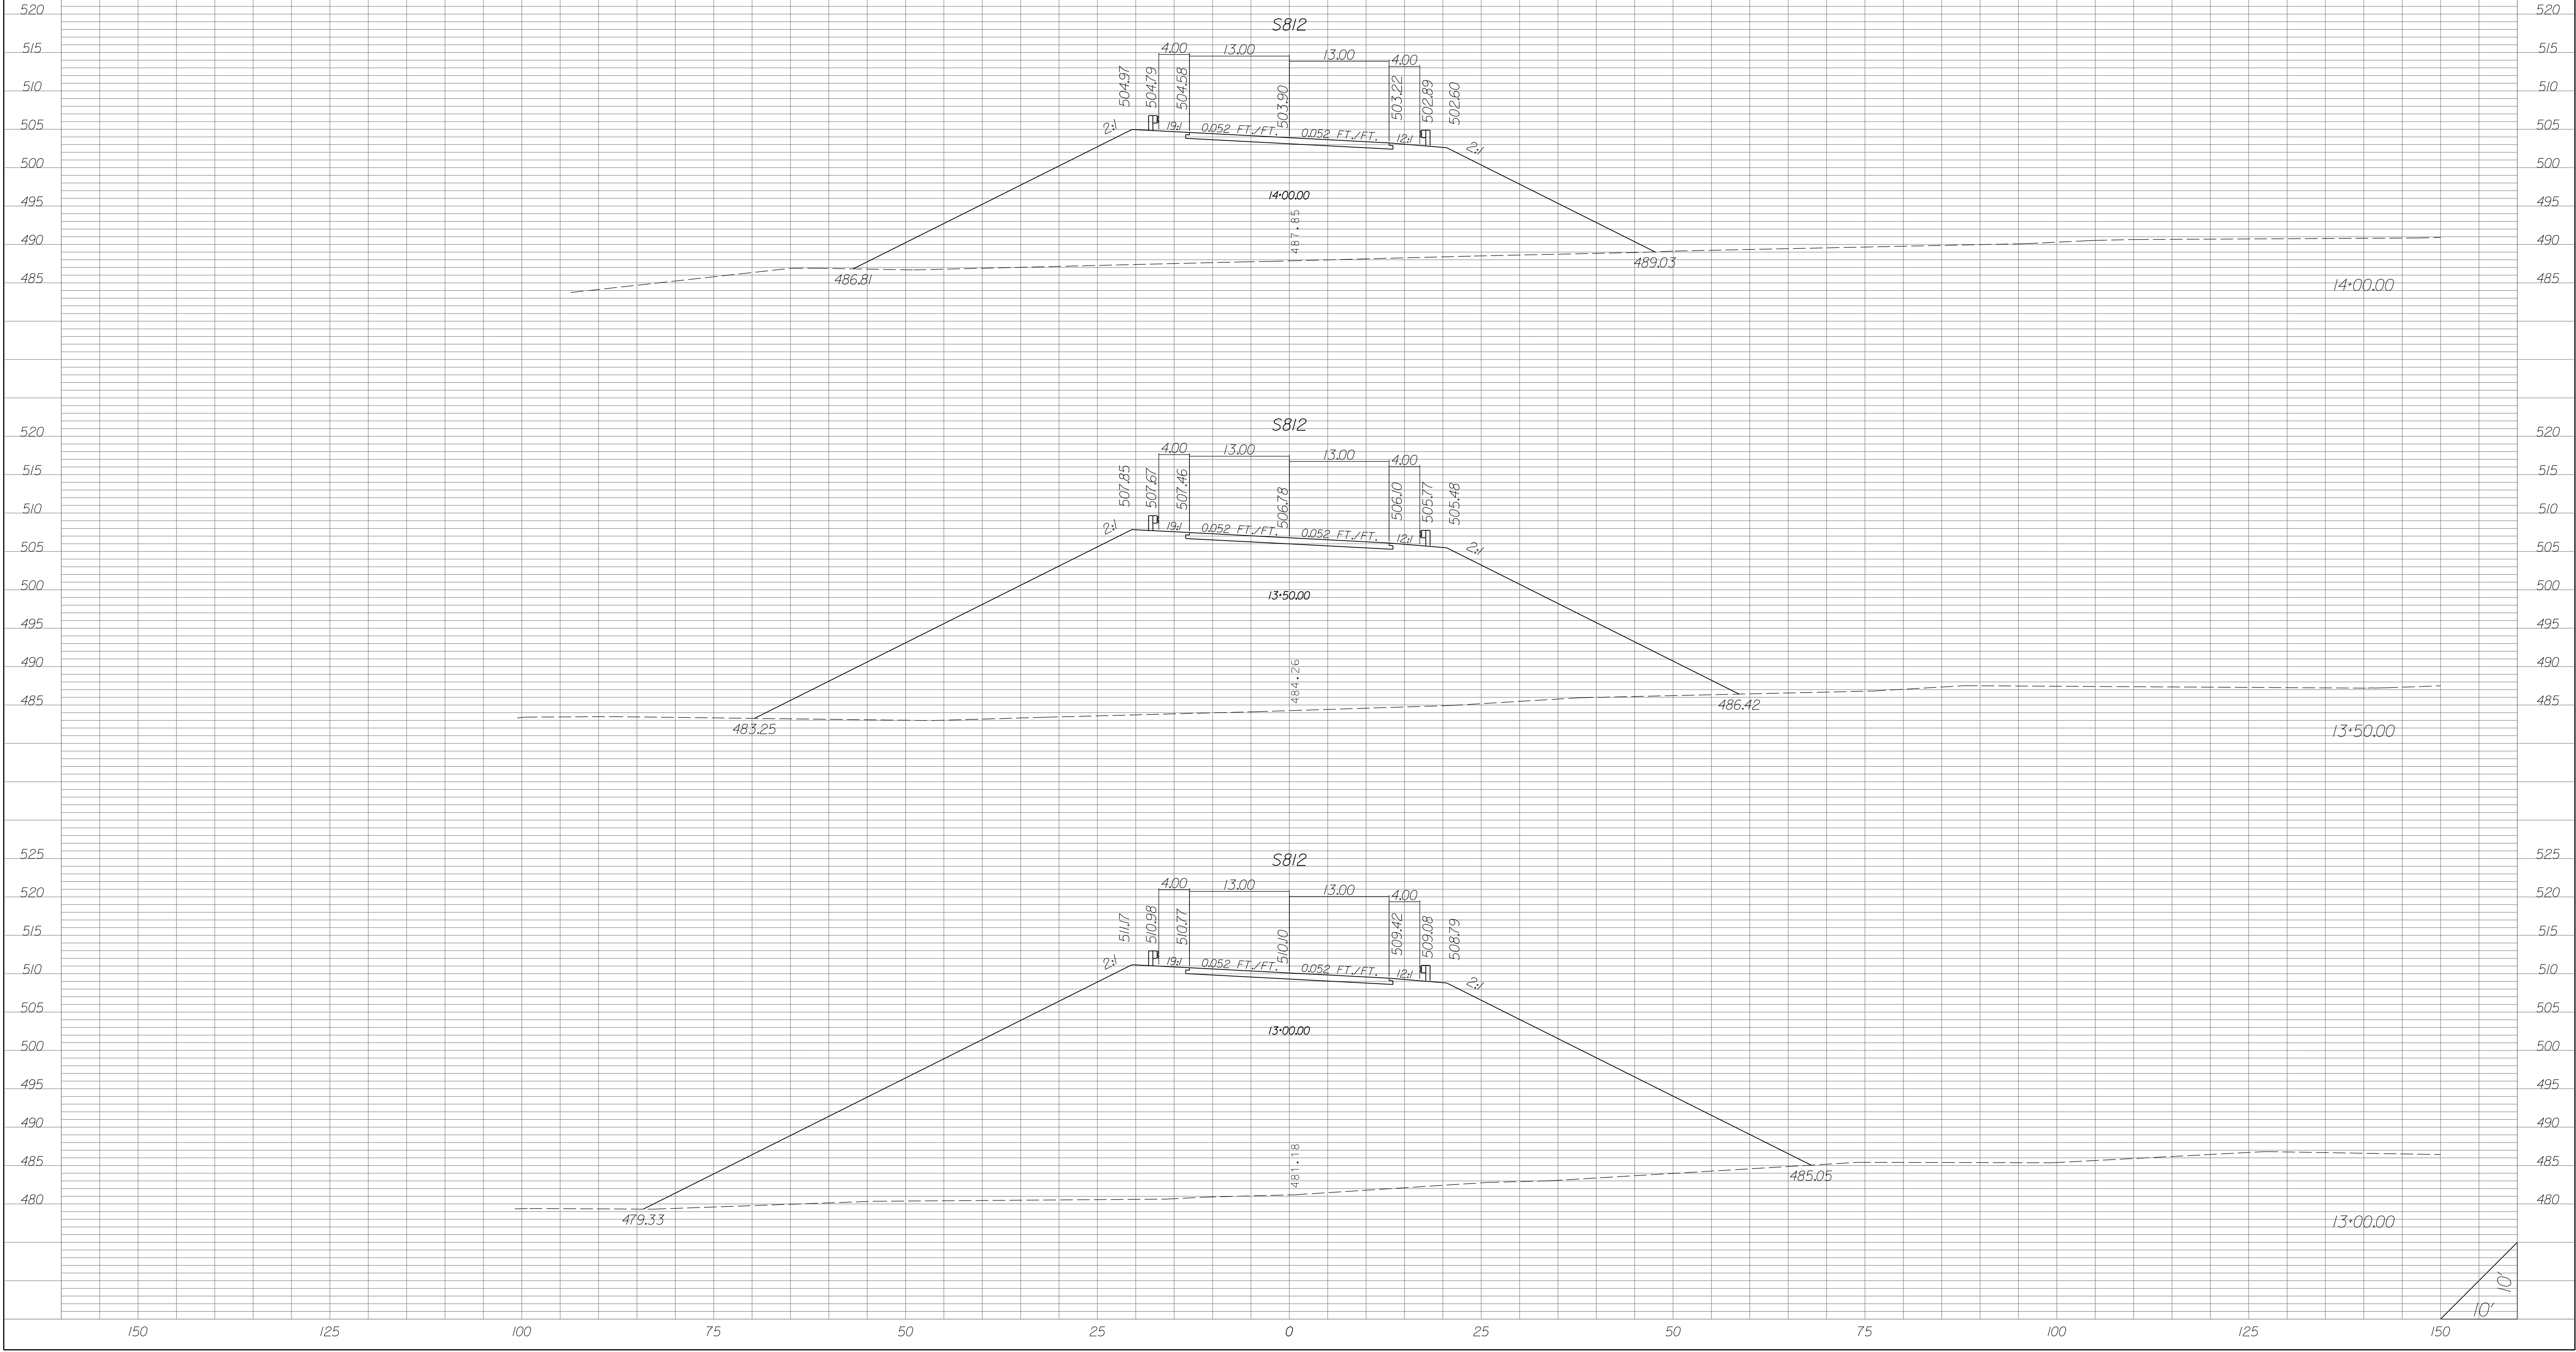

PRELIMINARY PLANS
NOT FOR CONSTRUCTION

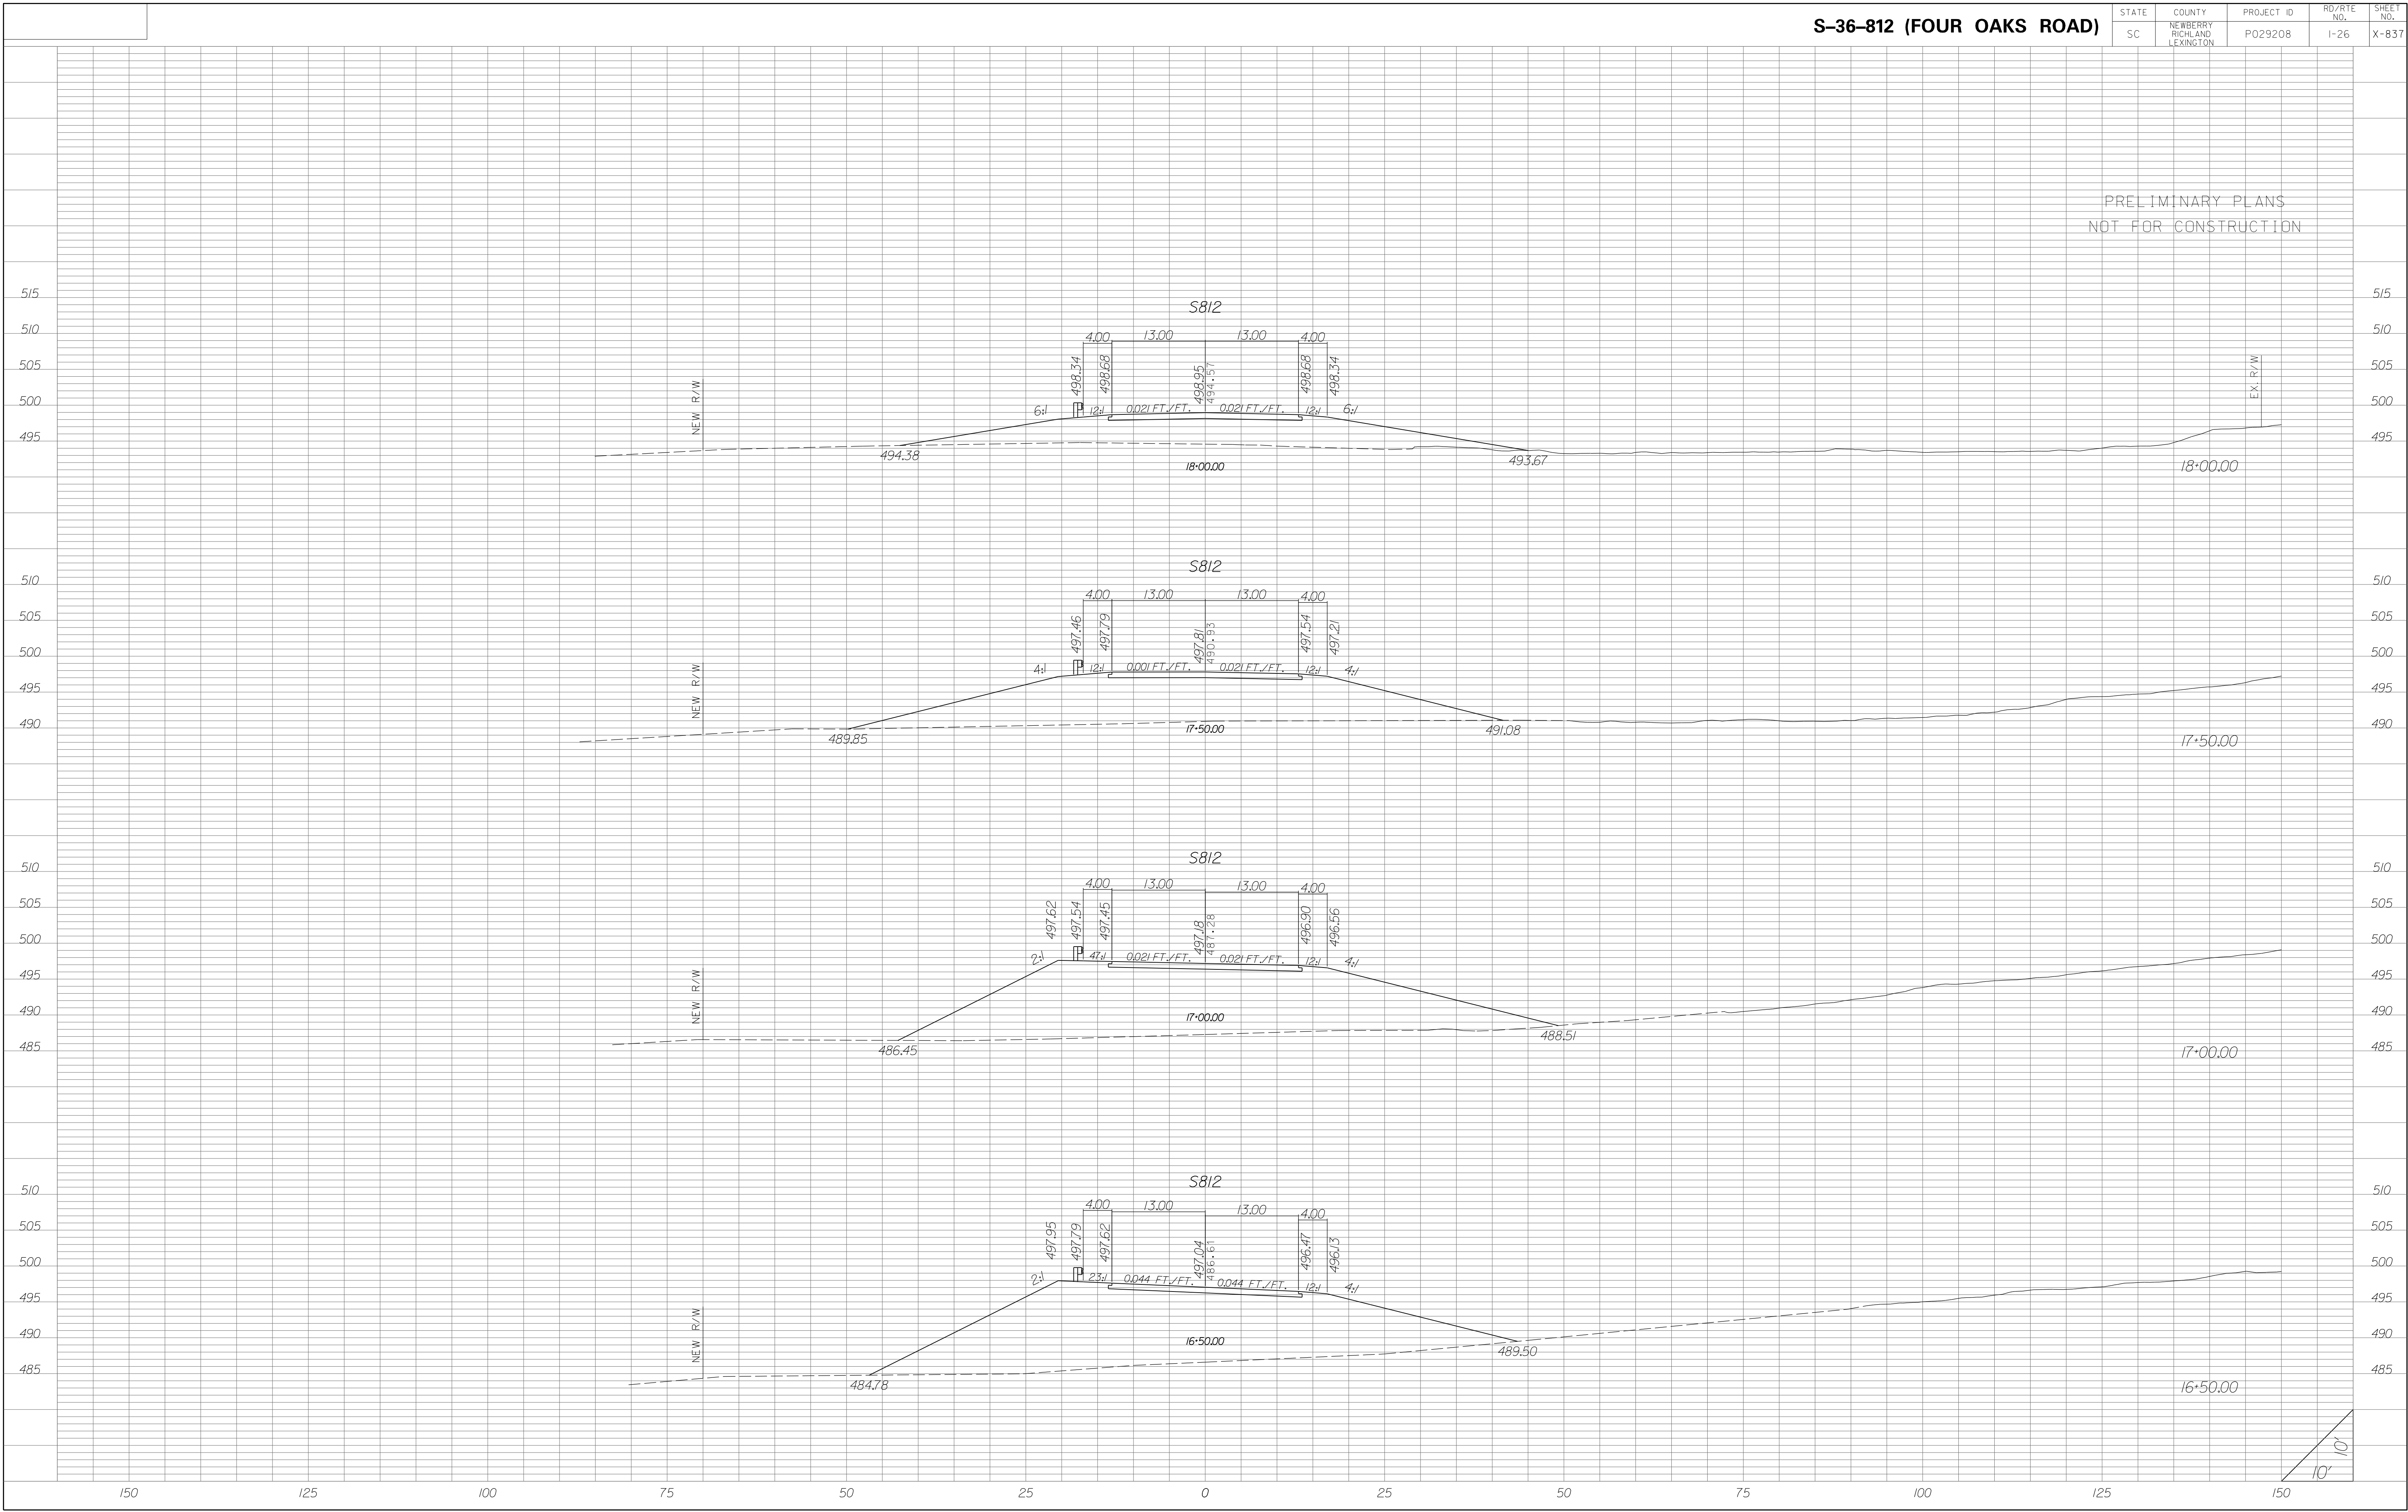


PRELIMINARY PLANS
NOT FOR CONSTRUCTION

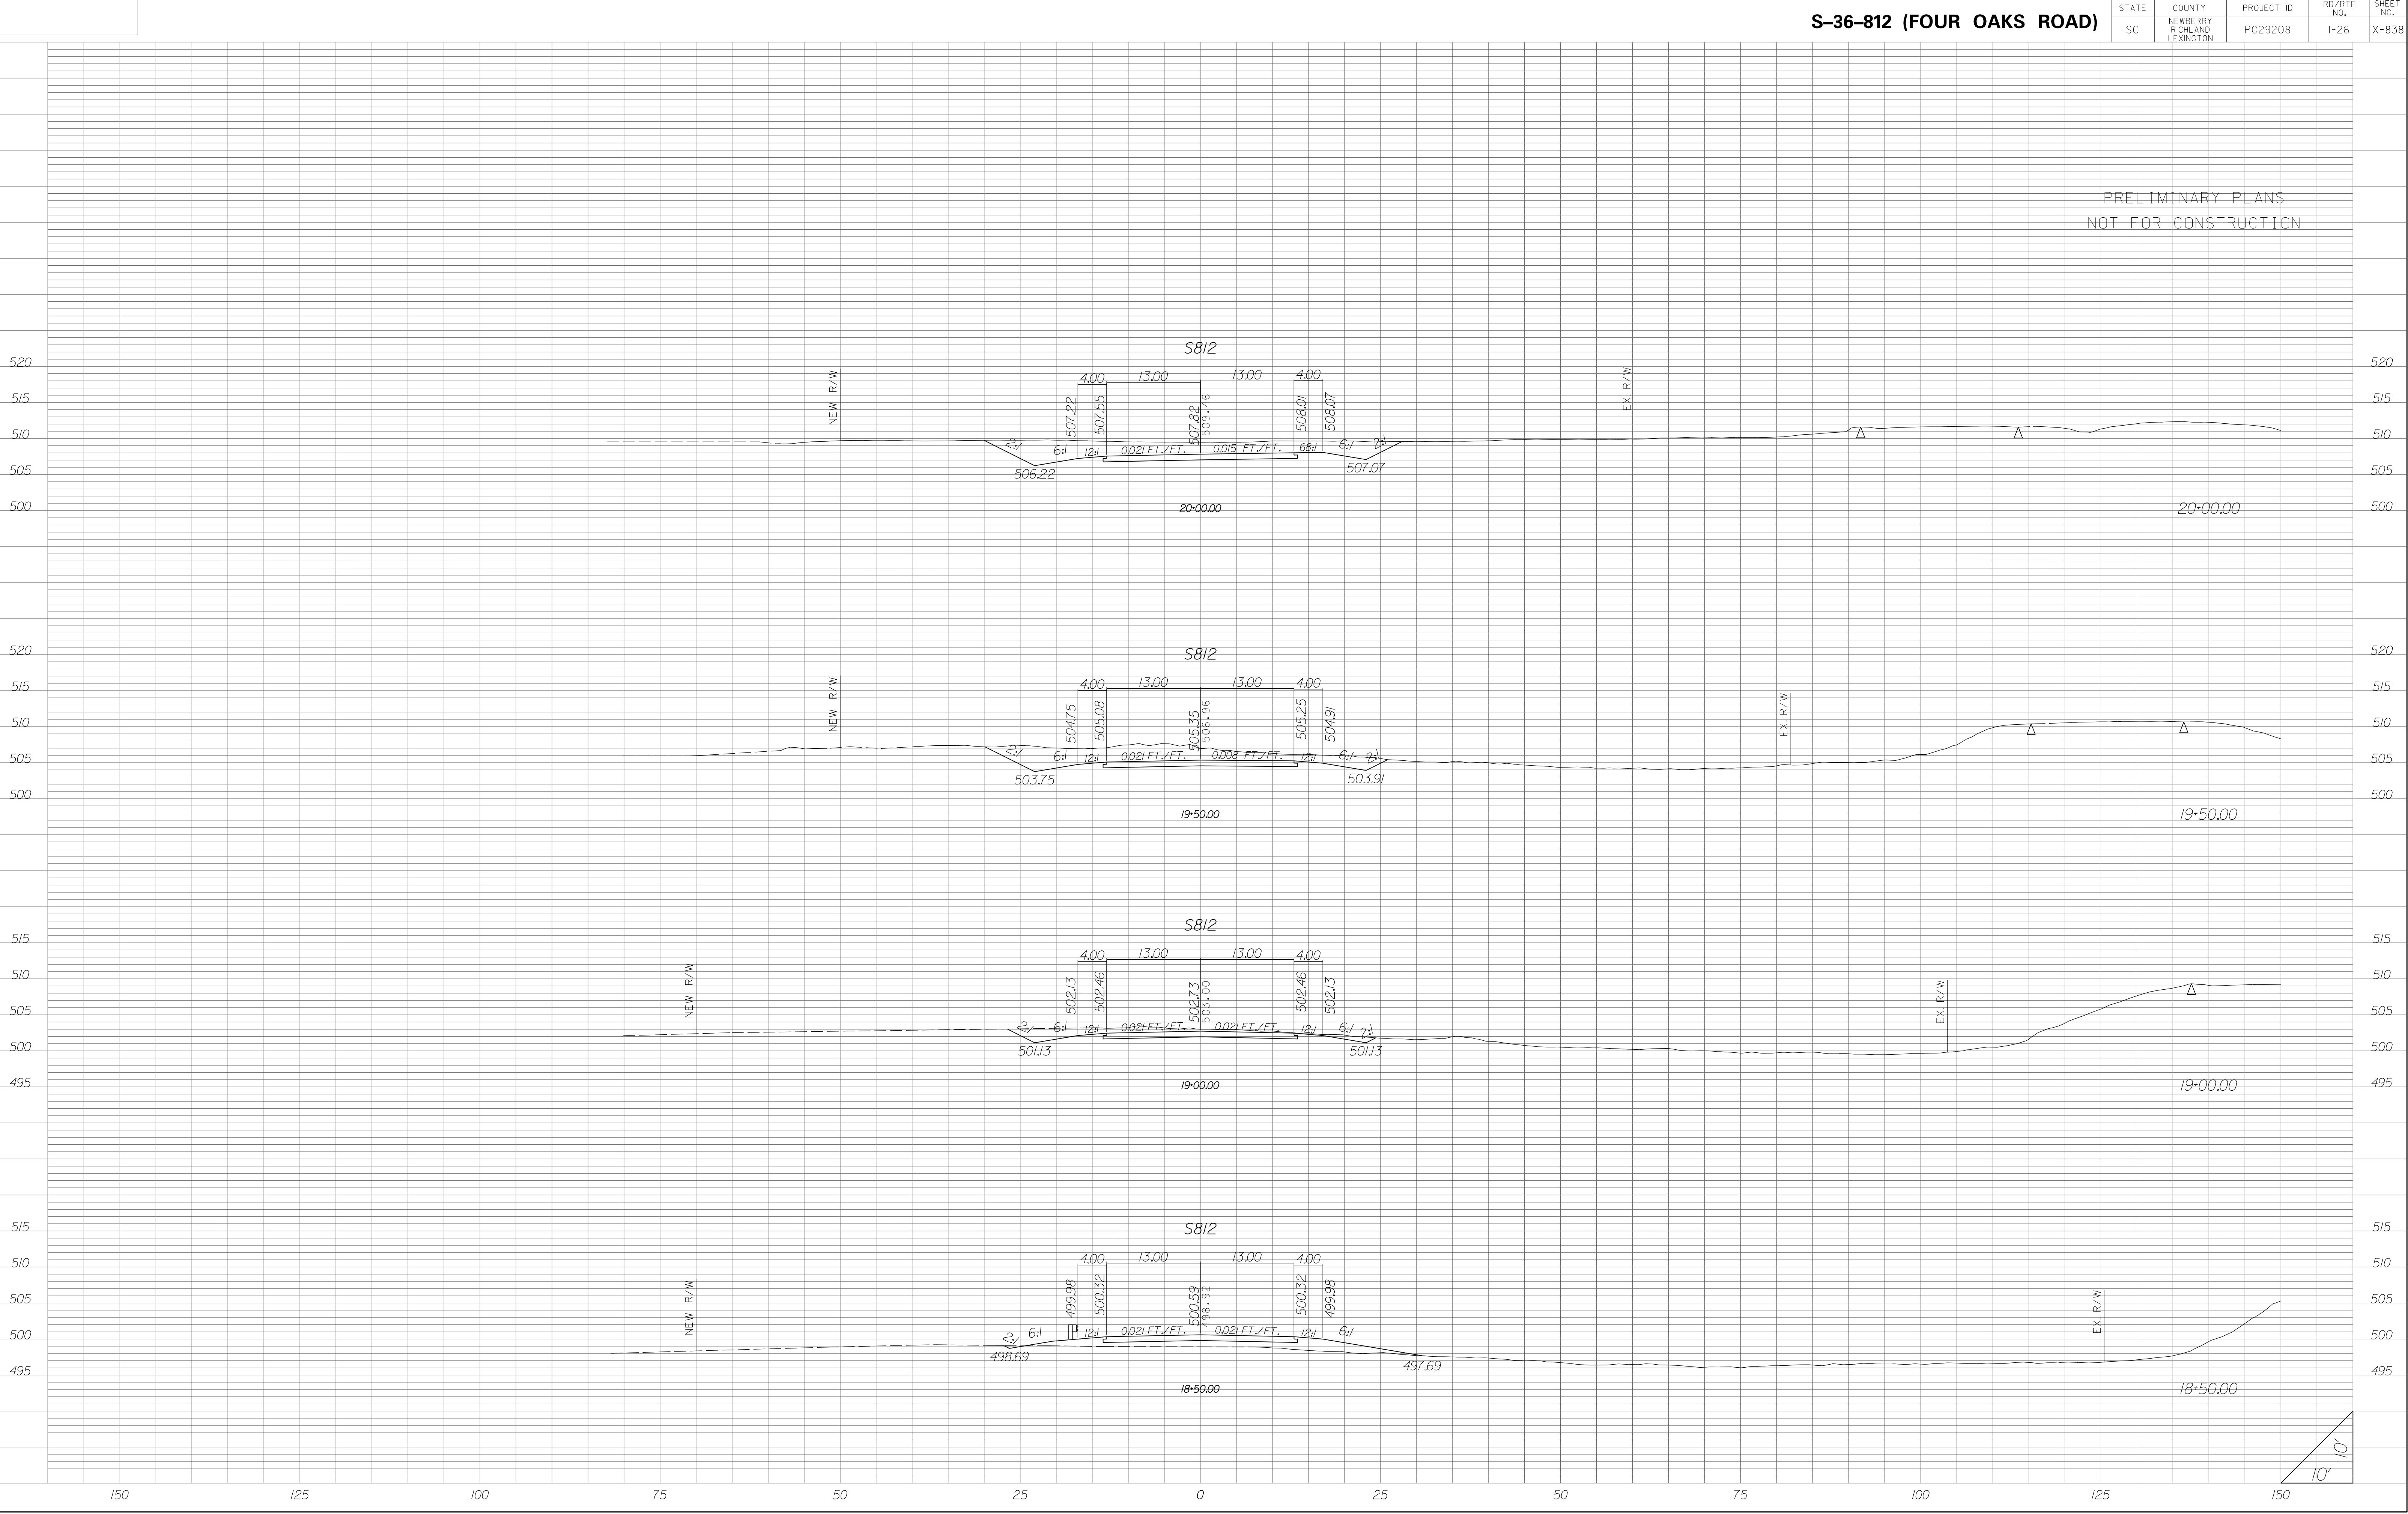


| STATE | COUNTY | PROJECT ID | RD/RTE NO. | SHEET NO. |
|-------|-----------------------------------|------------|------------|-----------|
| SC | NEWBERRY RICHLAND LEXINGTON | P029208 | 1-26 | X-839 |


PRELIMINARY PLANS
NOT FOR CONSTRUCTION

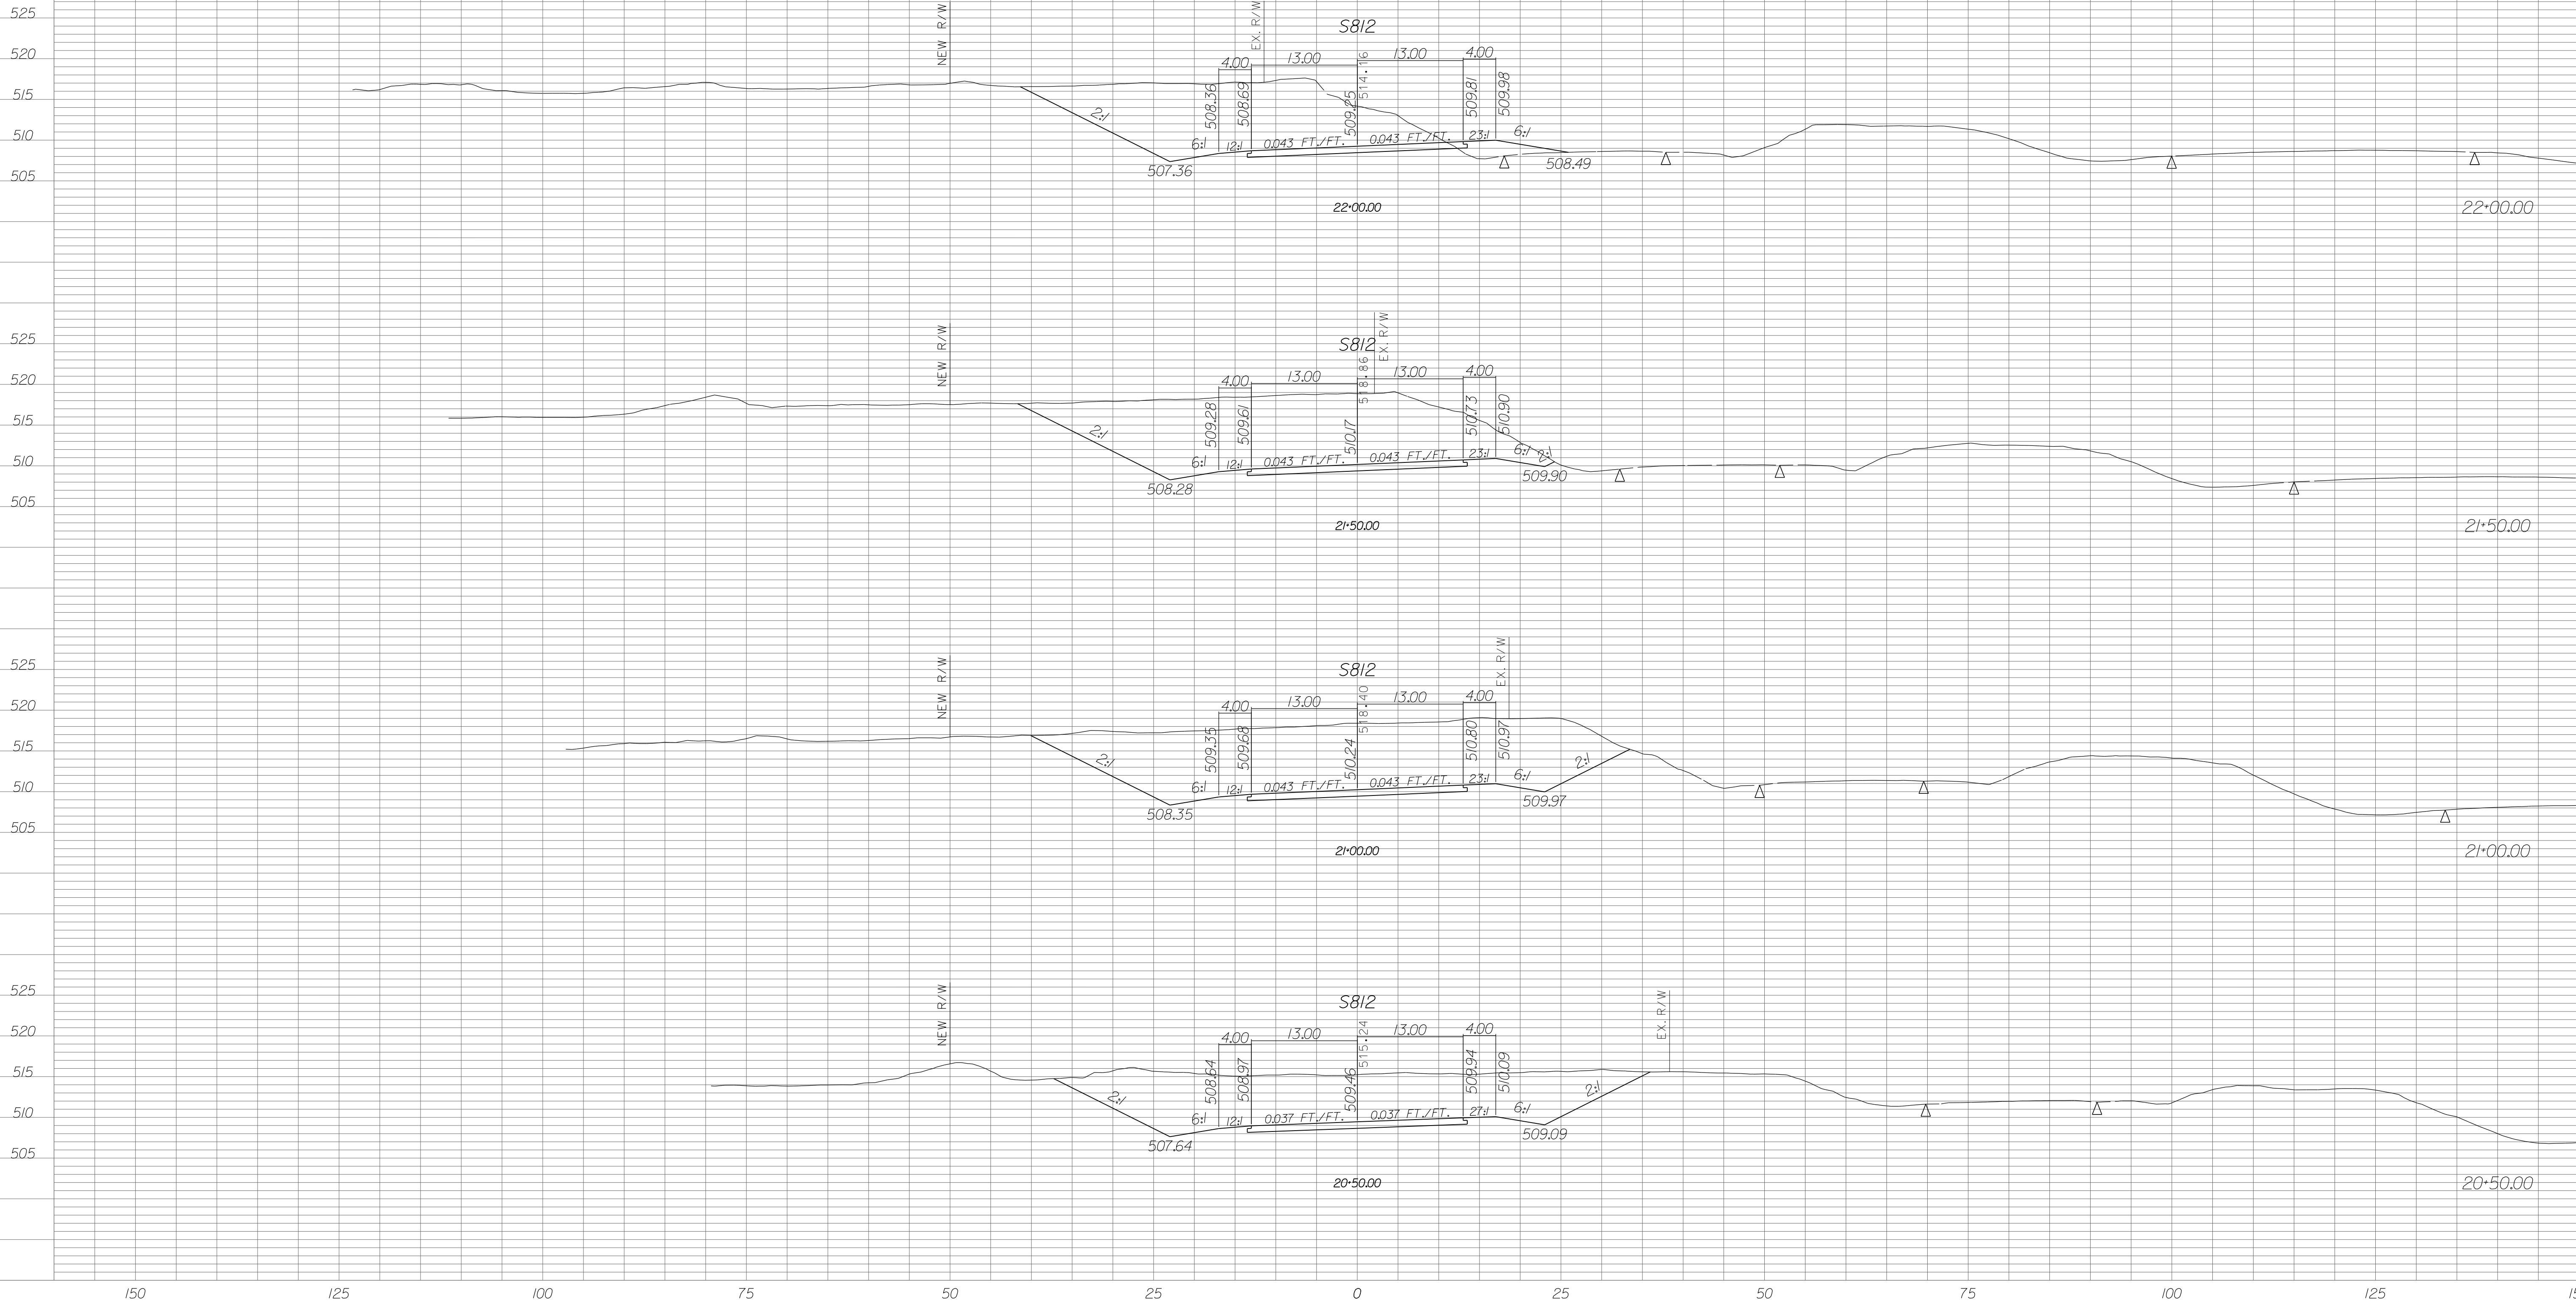

| STATE | COUNTY | PROJECT ID | RD/RTE NO. | SHEET NO. |
|-------|-----------------------------------|------------|------------|-----------|
| SC | NEWBERRY RICHLAND LEXINGTON | P029208 | 1-26 | X-841 |


PRELIMINARY PLANS
NOT FOR CONSTRUCTION

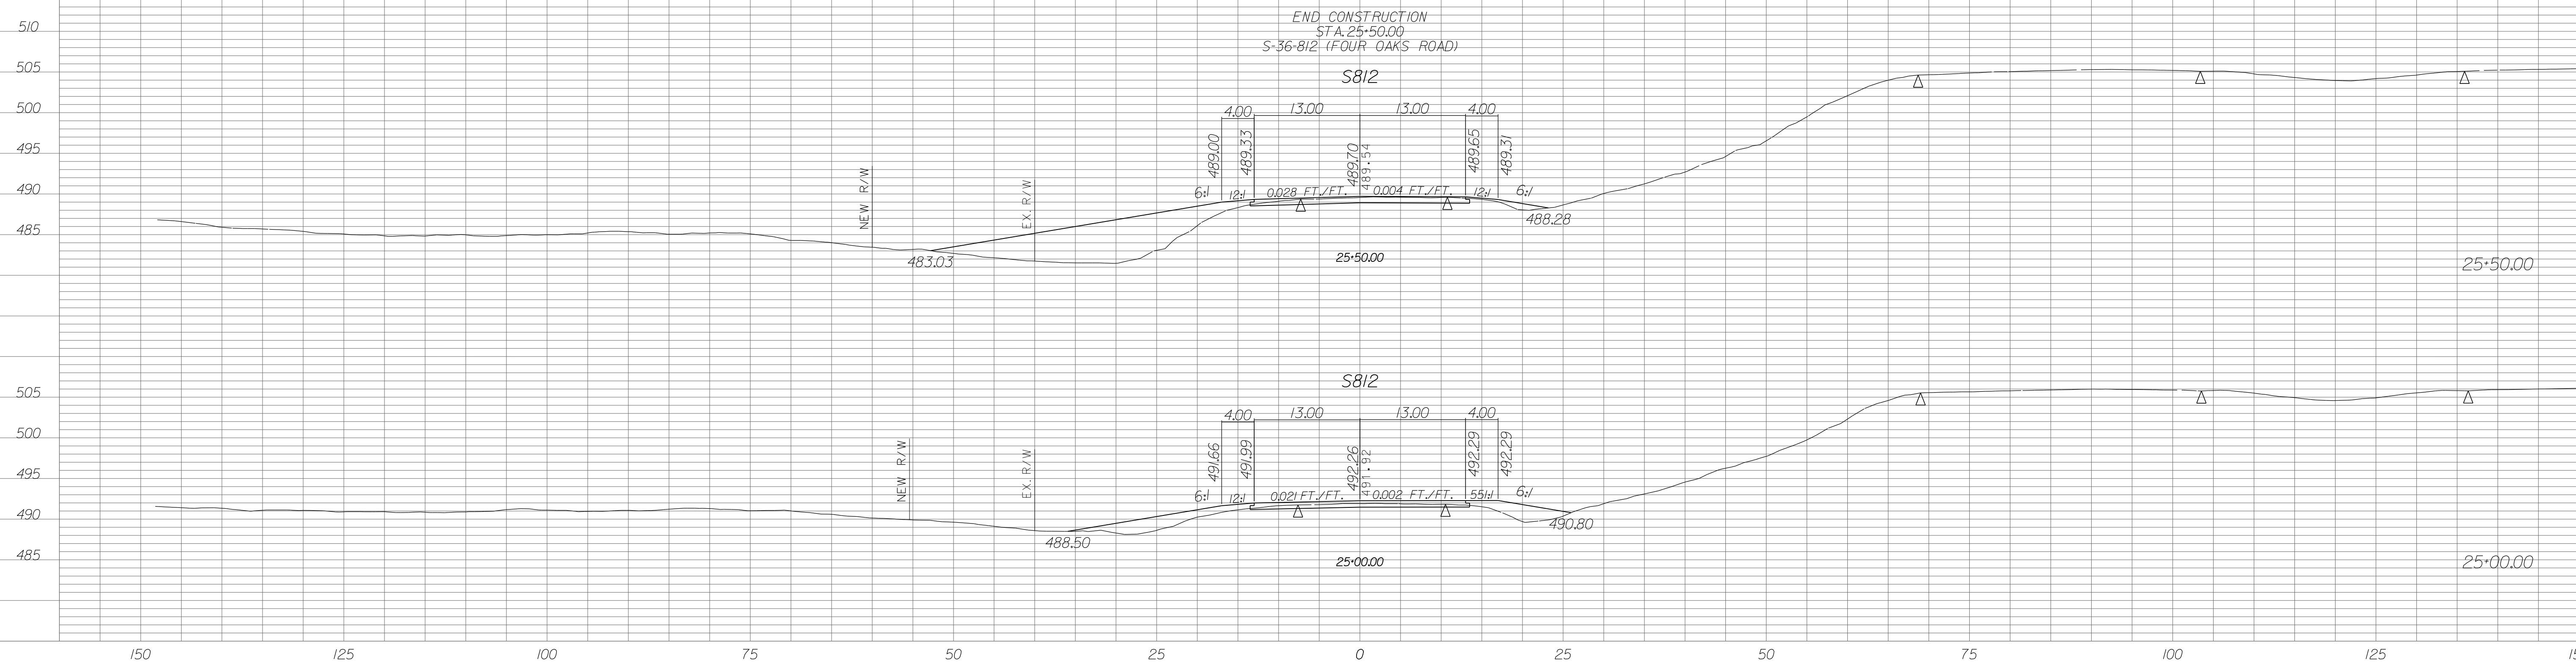

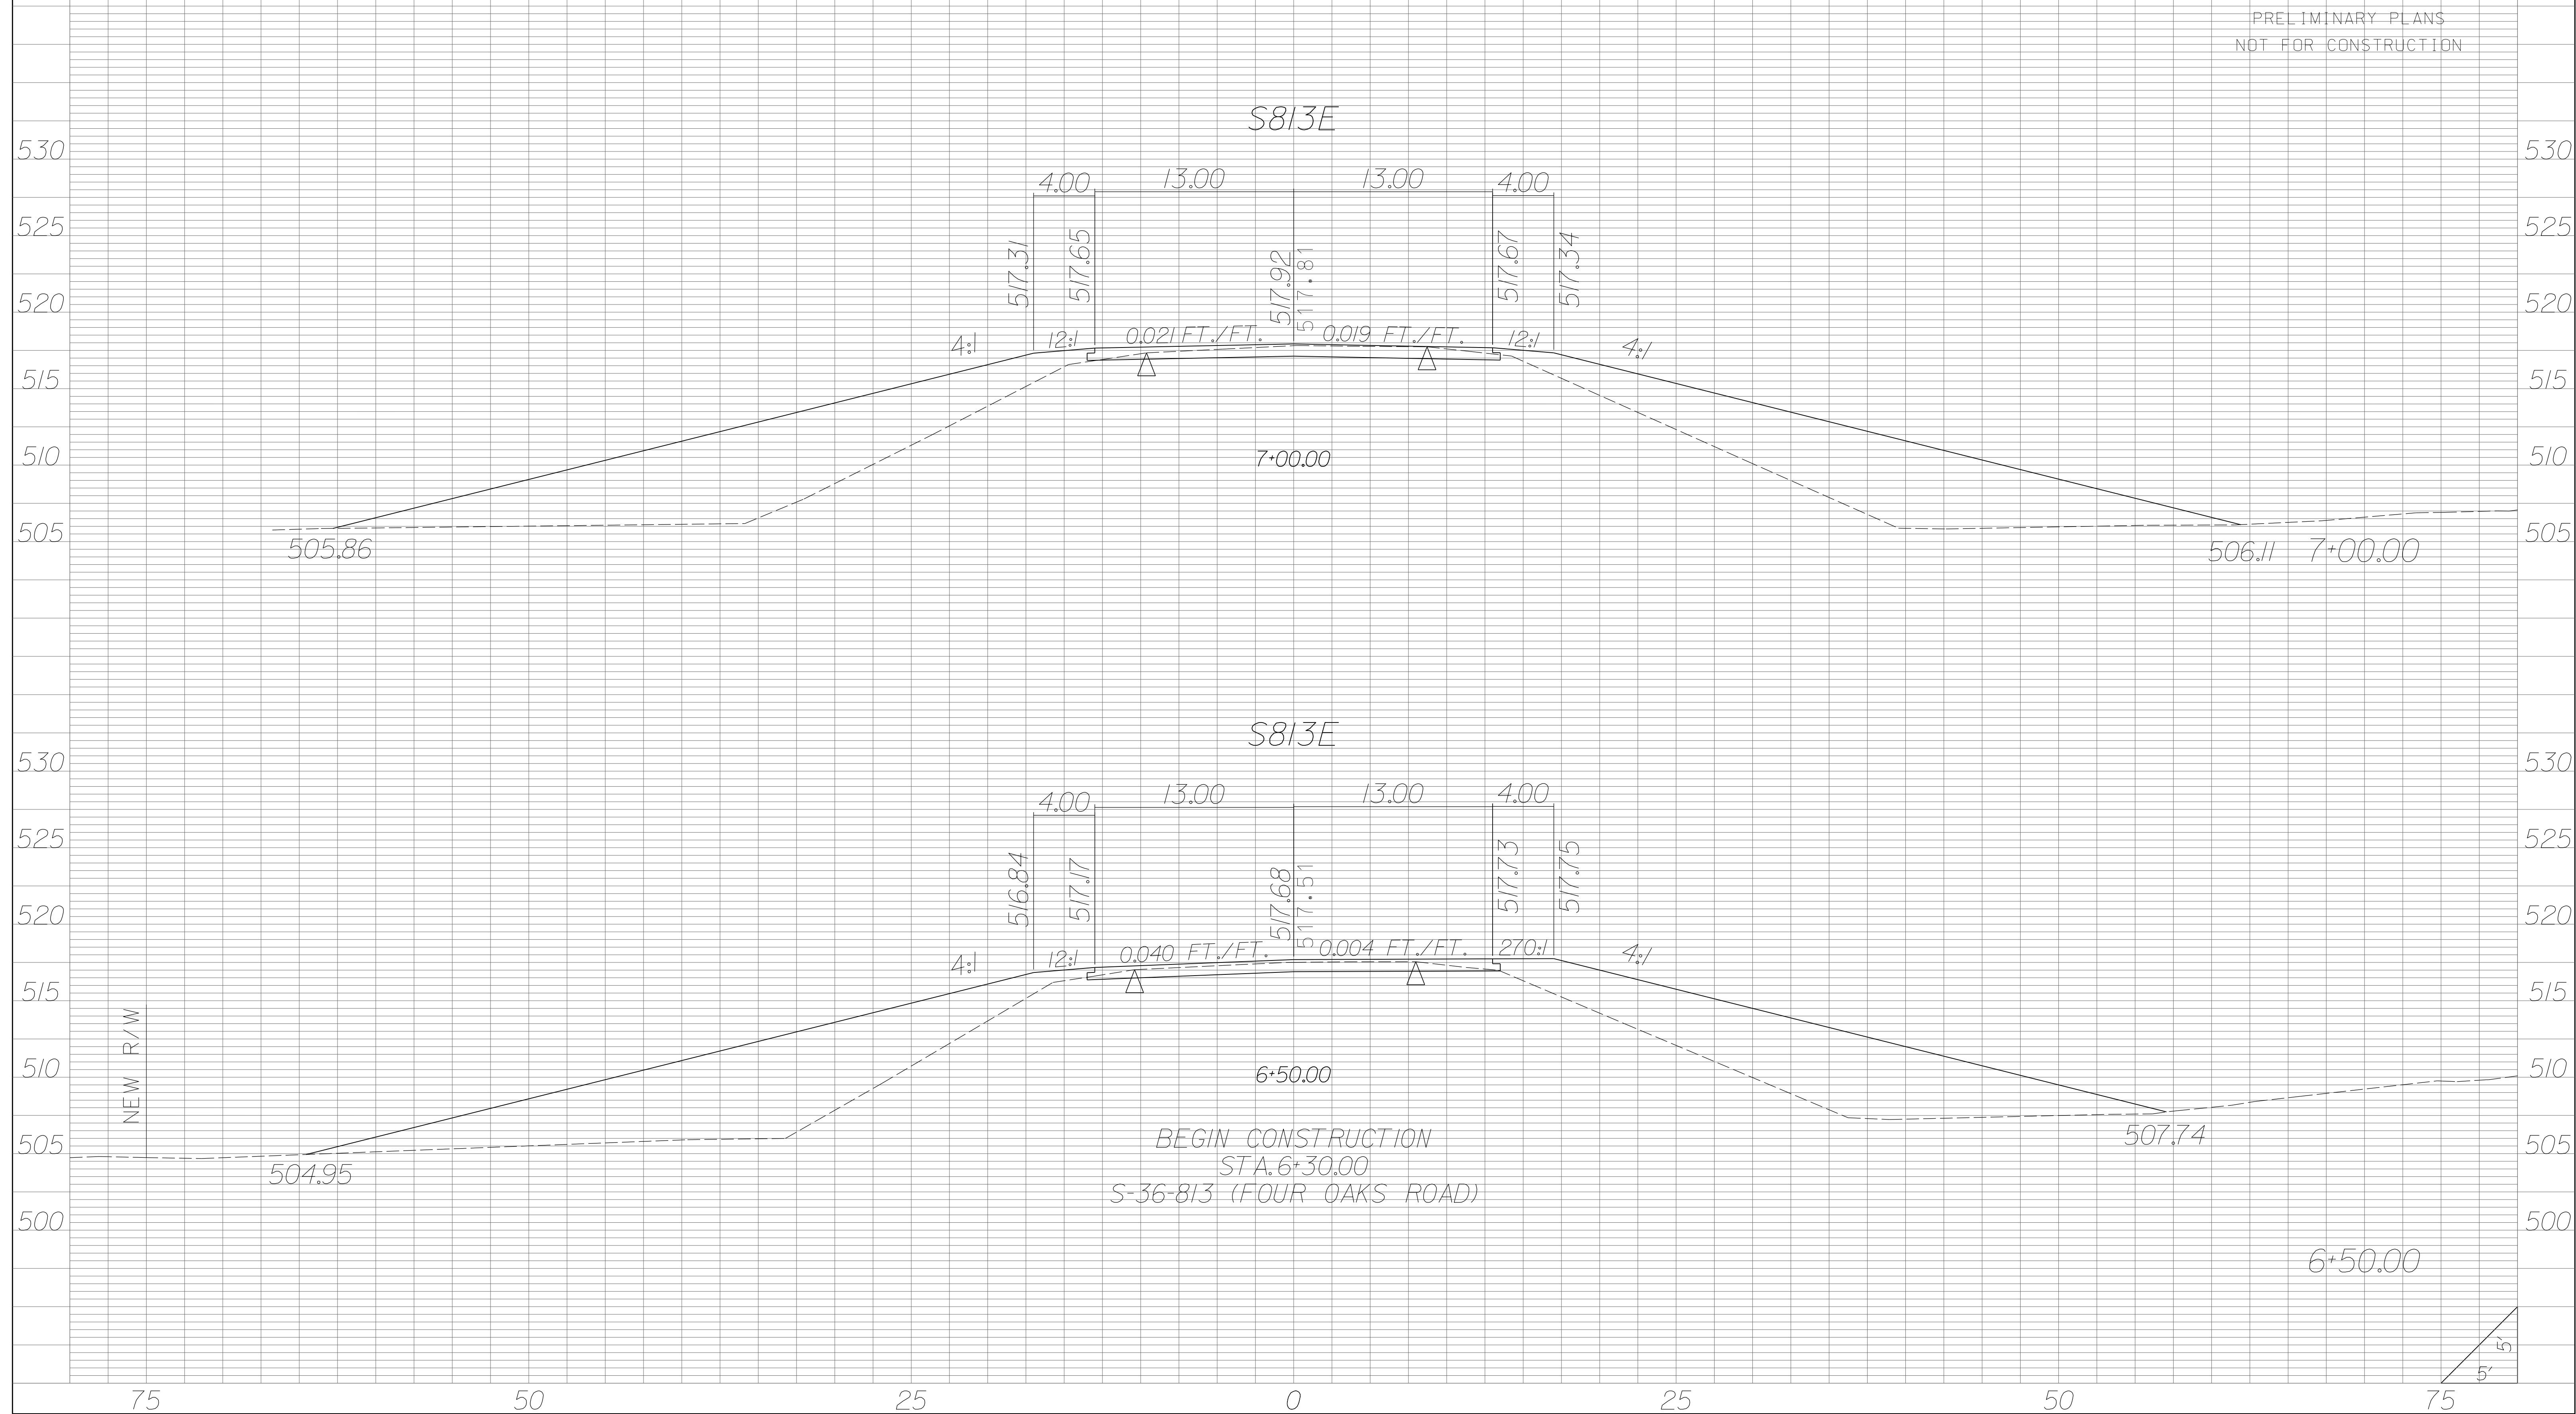


| STATE | COUNTY | PROJECT ID | RD/RTE NO. | SHEET NO. |
|-------|-----------------------------------|------------|------------|-----------|
| SC | NEWBERRY RICHLAND LEXINGTON | P029208 | 1-26 | X-843 |


PRELIMINARY PLANS
NOT FOR CONSTRUCTION

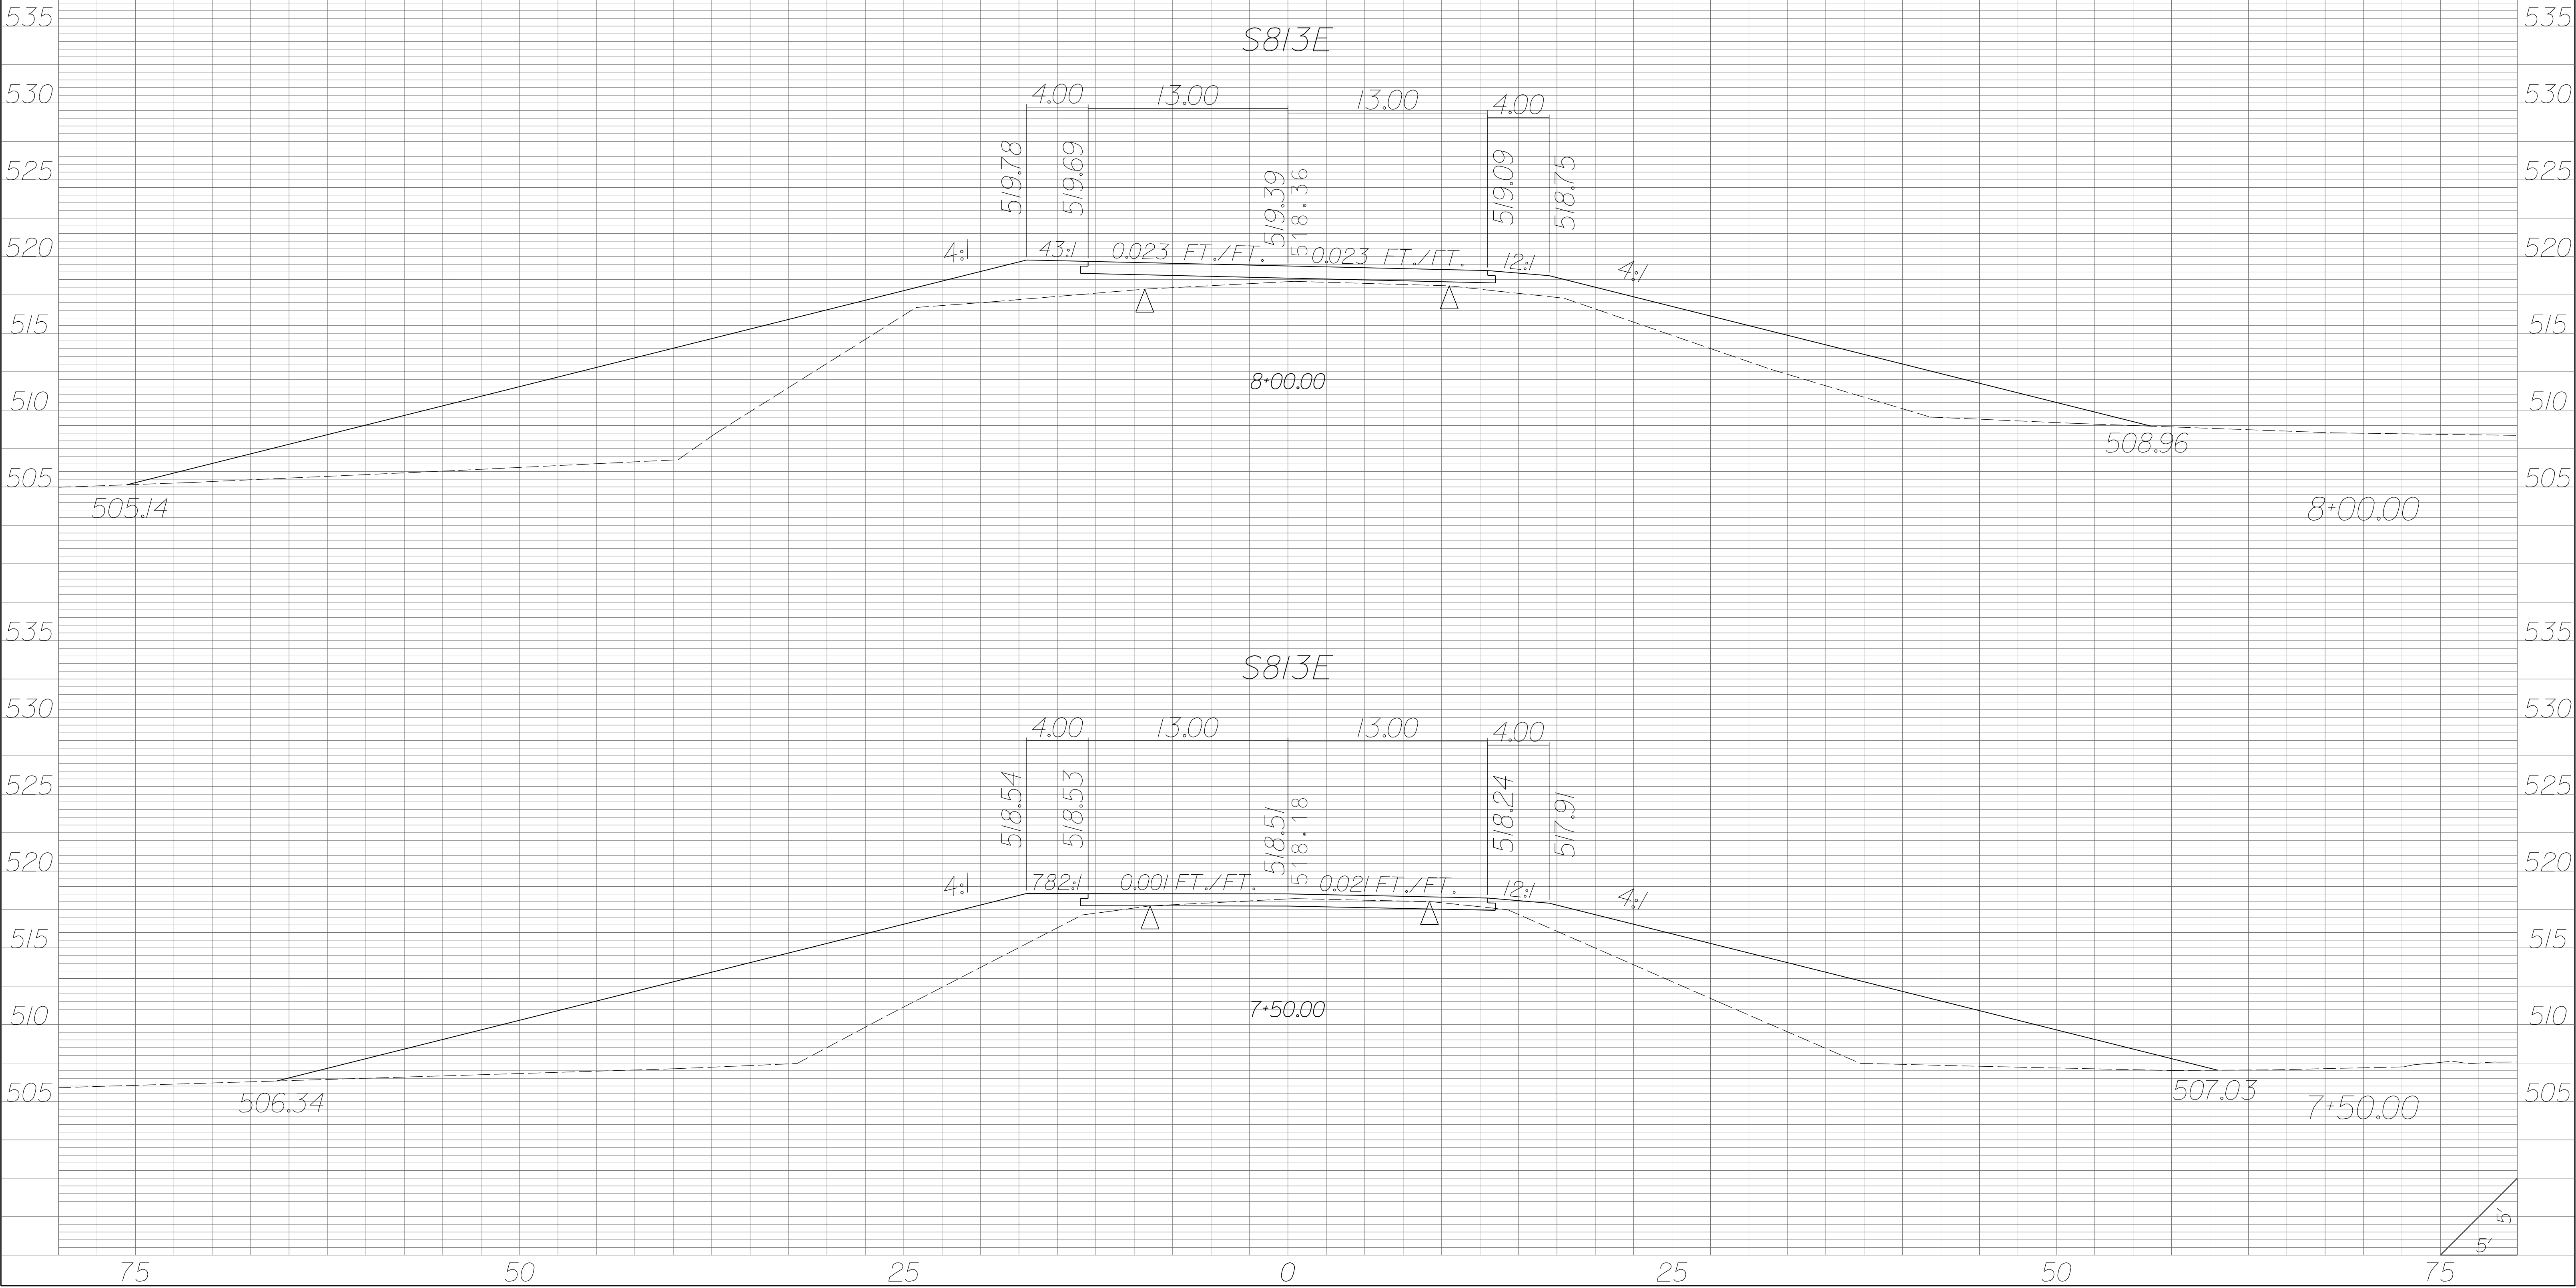

| STATE | COUNTY | PROJECT ID | RD/RTE NO. | SHEET NO. |
|-------|-----------------------------------|------------|------------|-----------|
| SC | NEWBERRY RICHLAND LEXINGTON | P029208 | 1-26 | X-844 |


PRELIMINARY PLANS
NOT FOR CONSTRUCTION

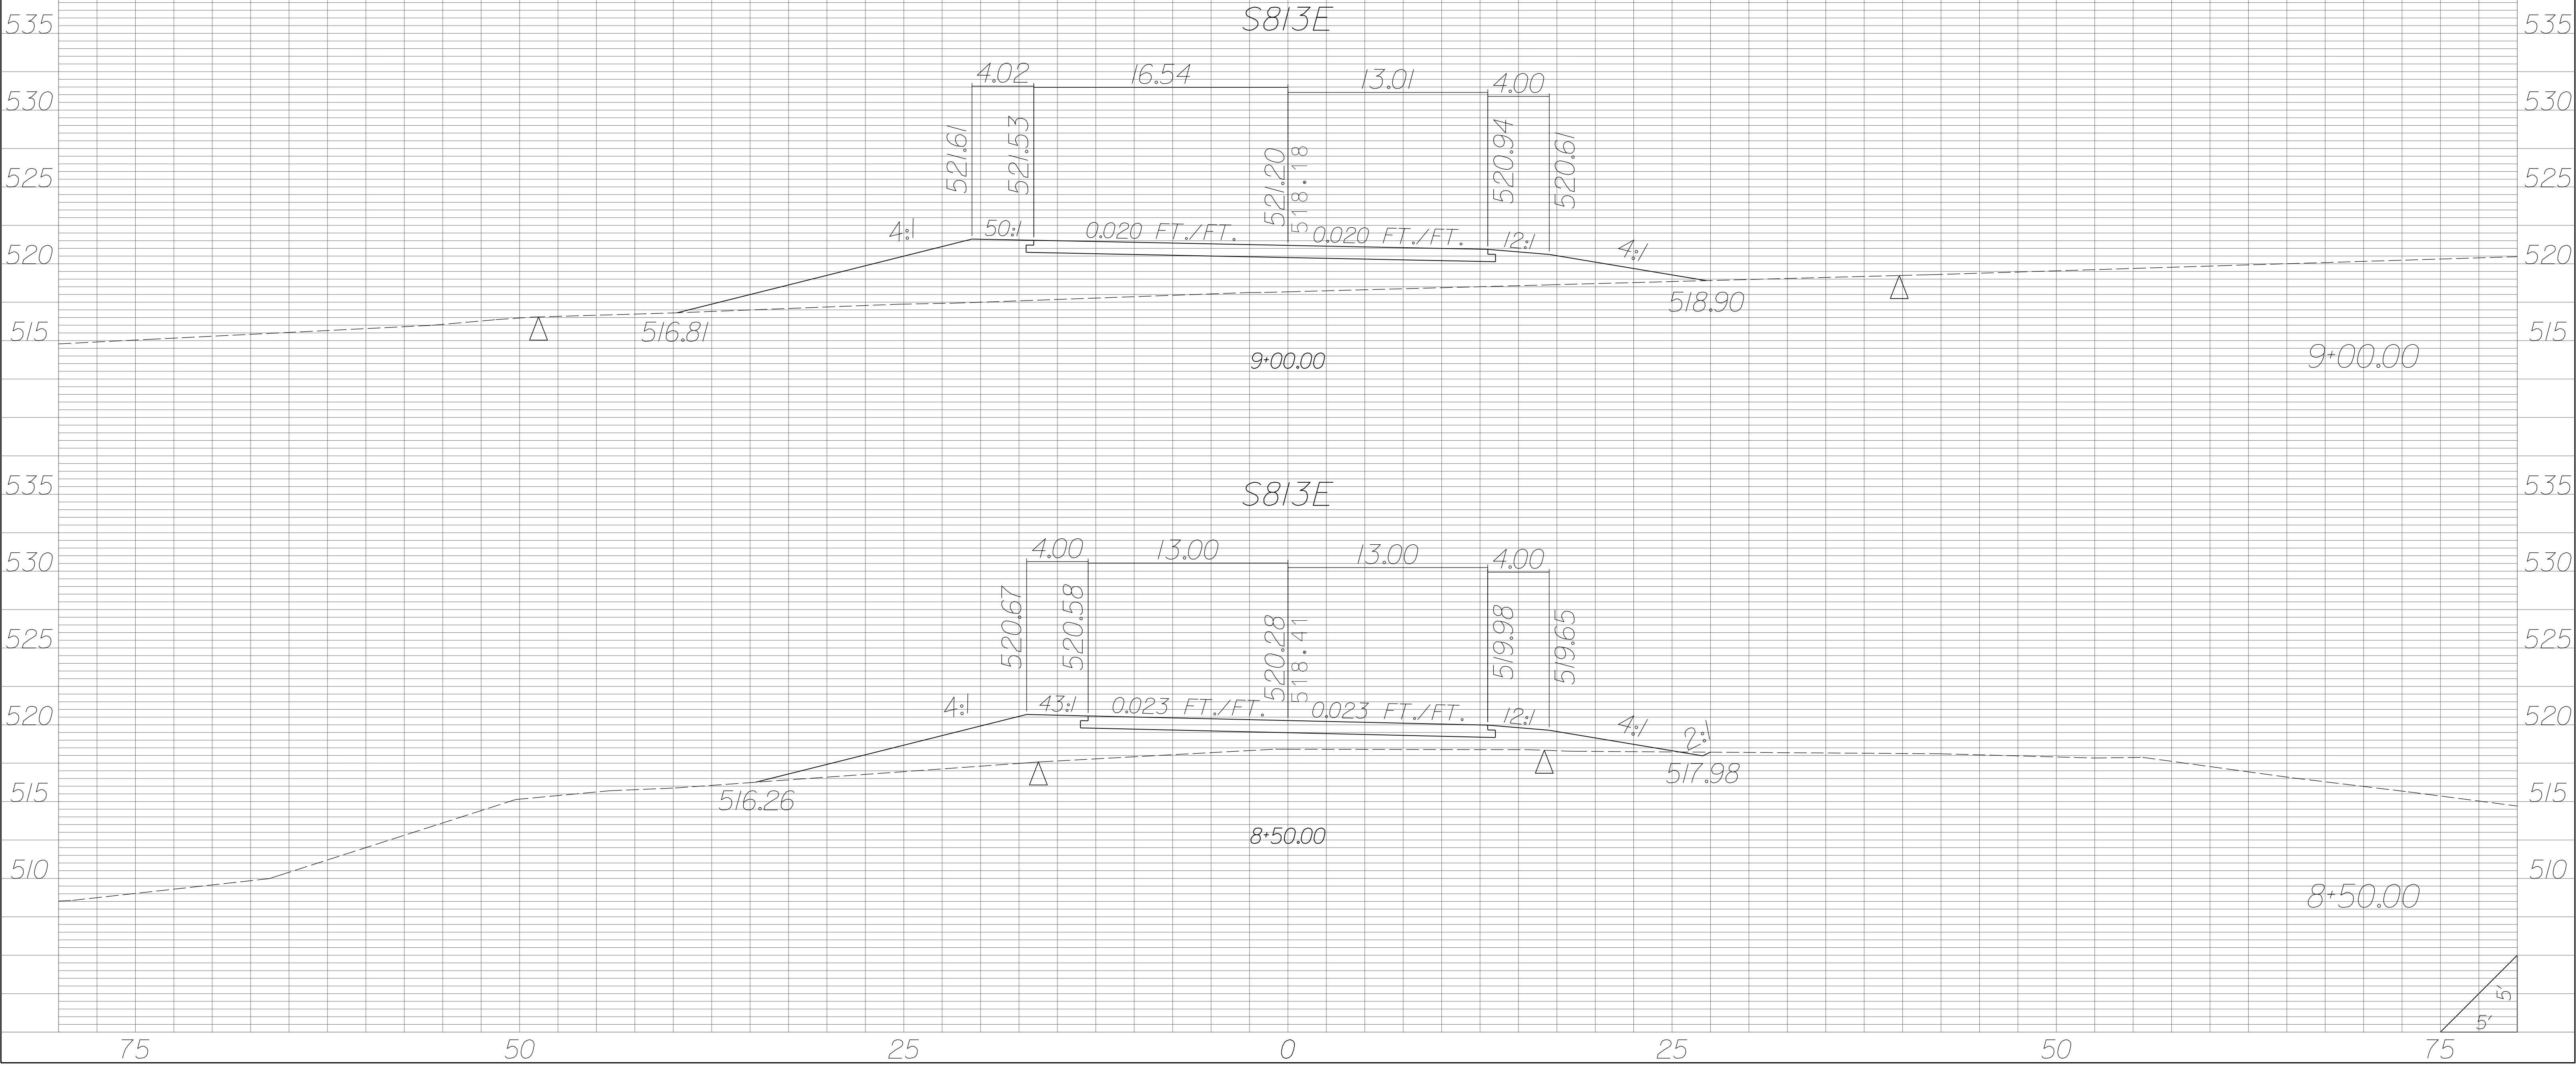

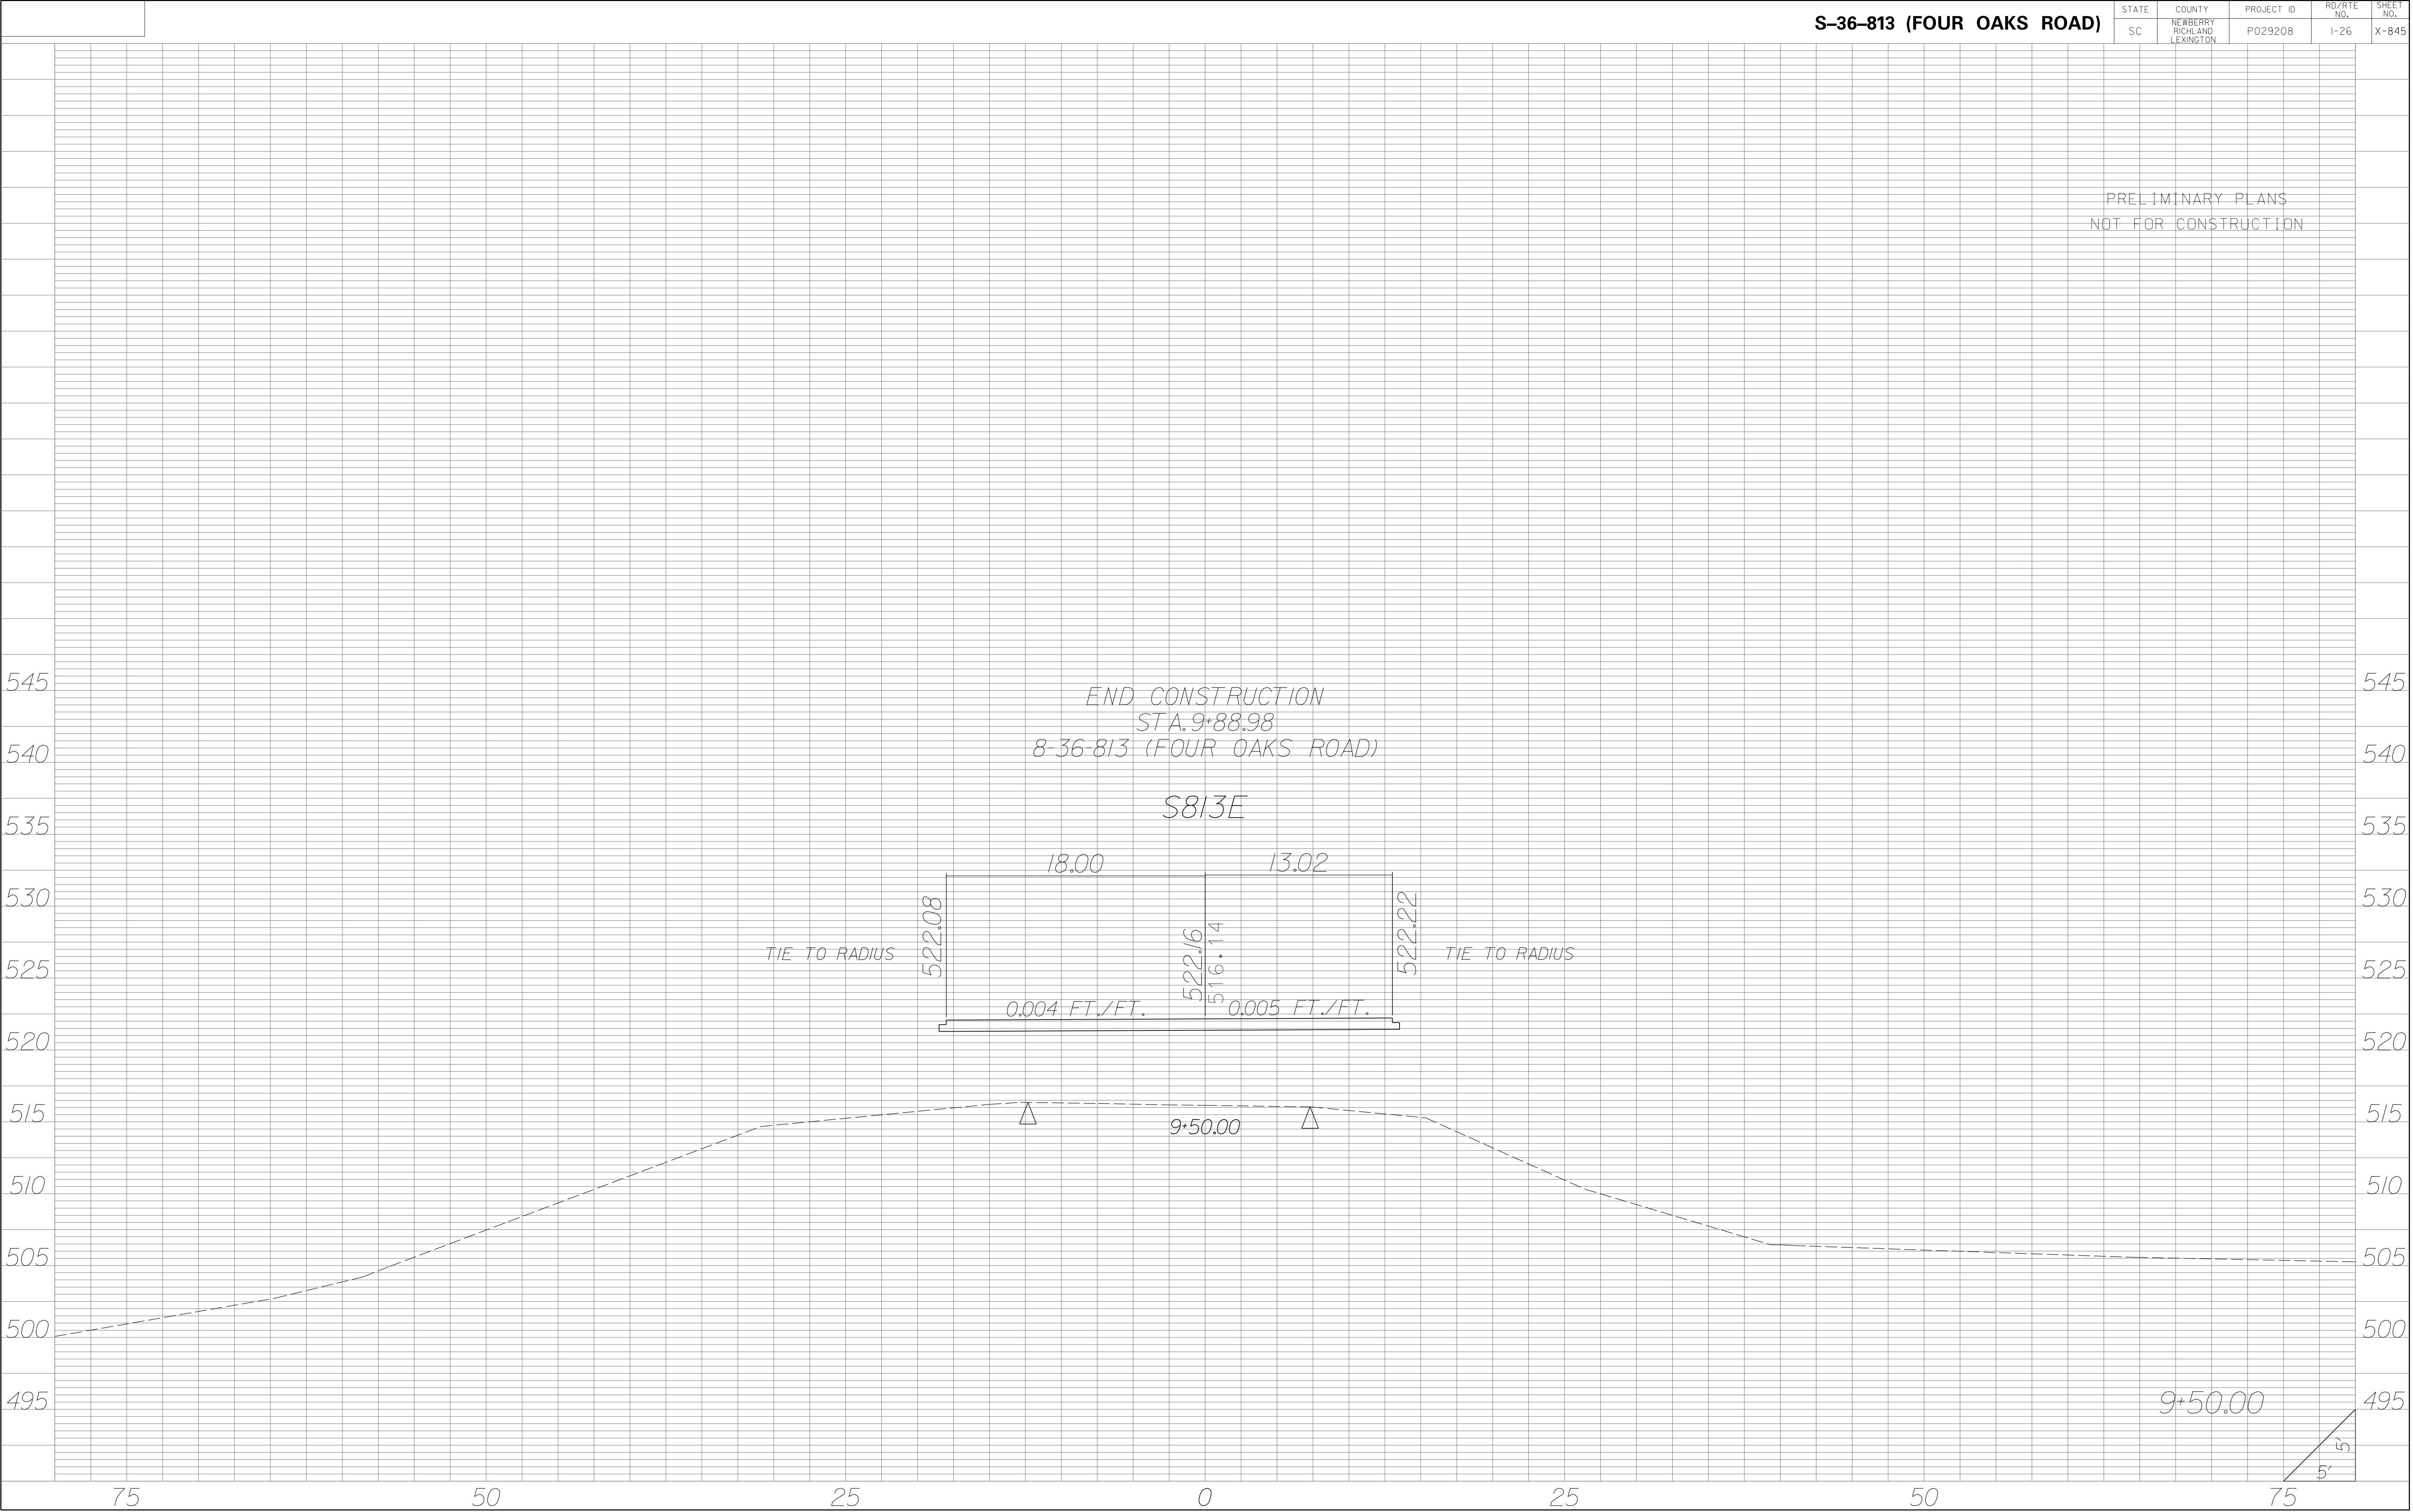


| STATE | COUNTY | PROJECT ID | RD/RTE NO. | SHEET NO. |
|-------|-----------------------------------|------------|------------|-----------|
| SC | NEWBERRY RICHLAND LEXINGTON | P029208 | 1-26 | X-846 |

PRELIMINARY PLANS
NOT FOR CONSTRUCTION

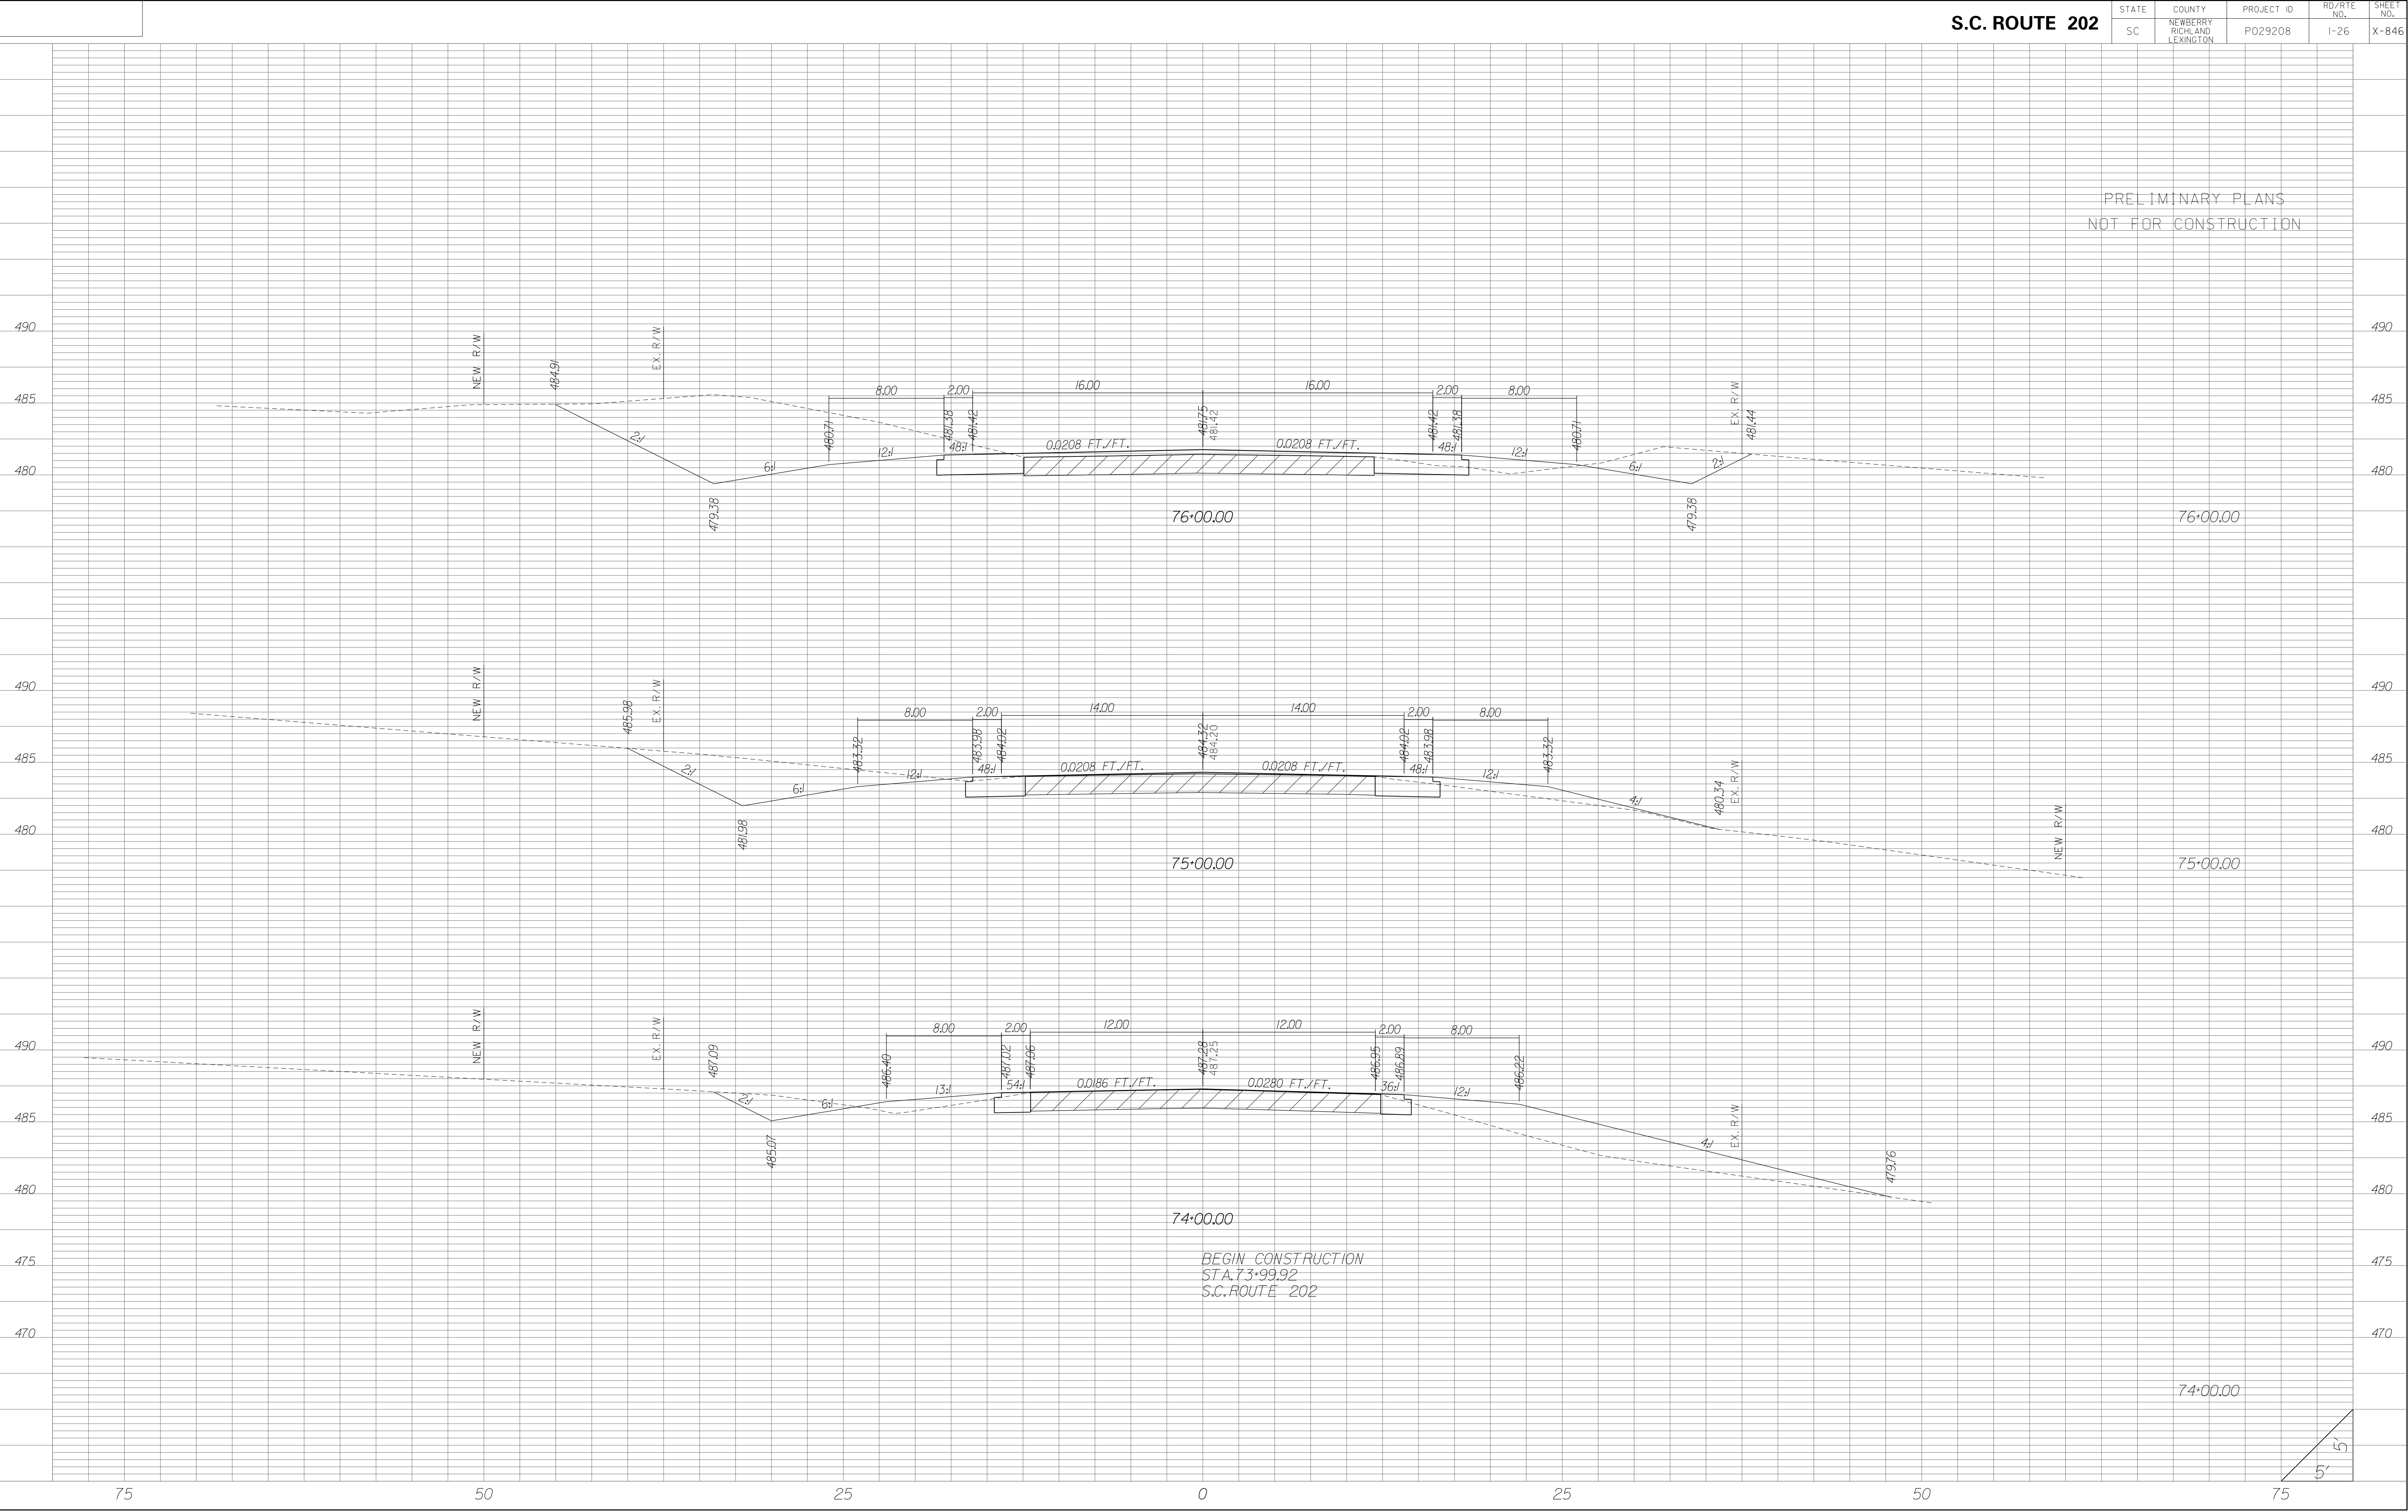


| STATE | COUNTY | PROJECT ID | RD/RTE NO. | SHEET NO. |
|-------|-----------------------------------|------------|------------|-----------|
| SC | NEWBERRY RICHLAND LEXINGTON | P029208 | 1-26 | X-847 |

PRELIMINARY PLANS
NOT FOR CONSTRUCTION

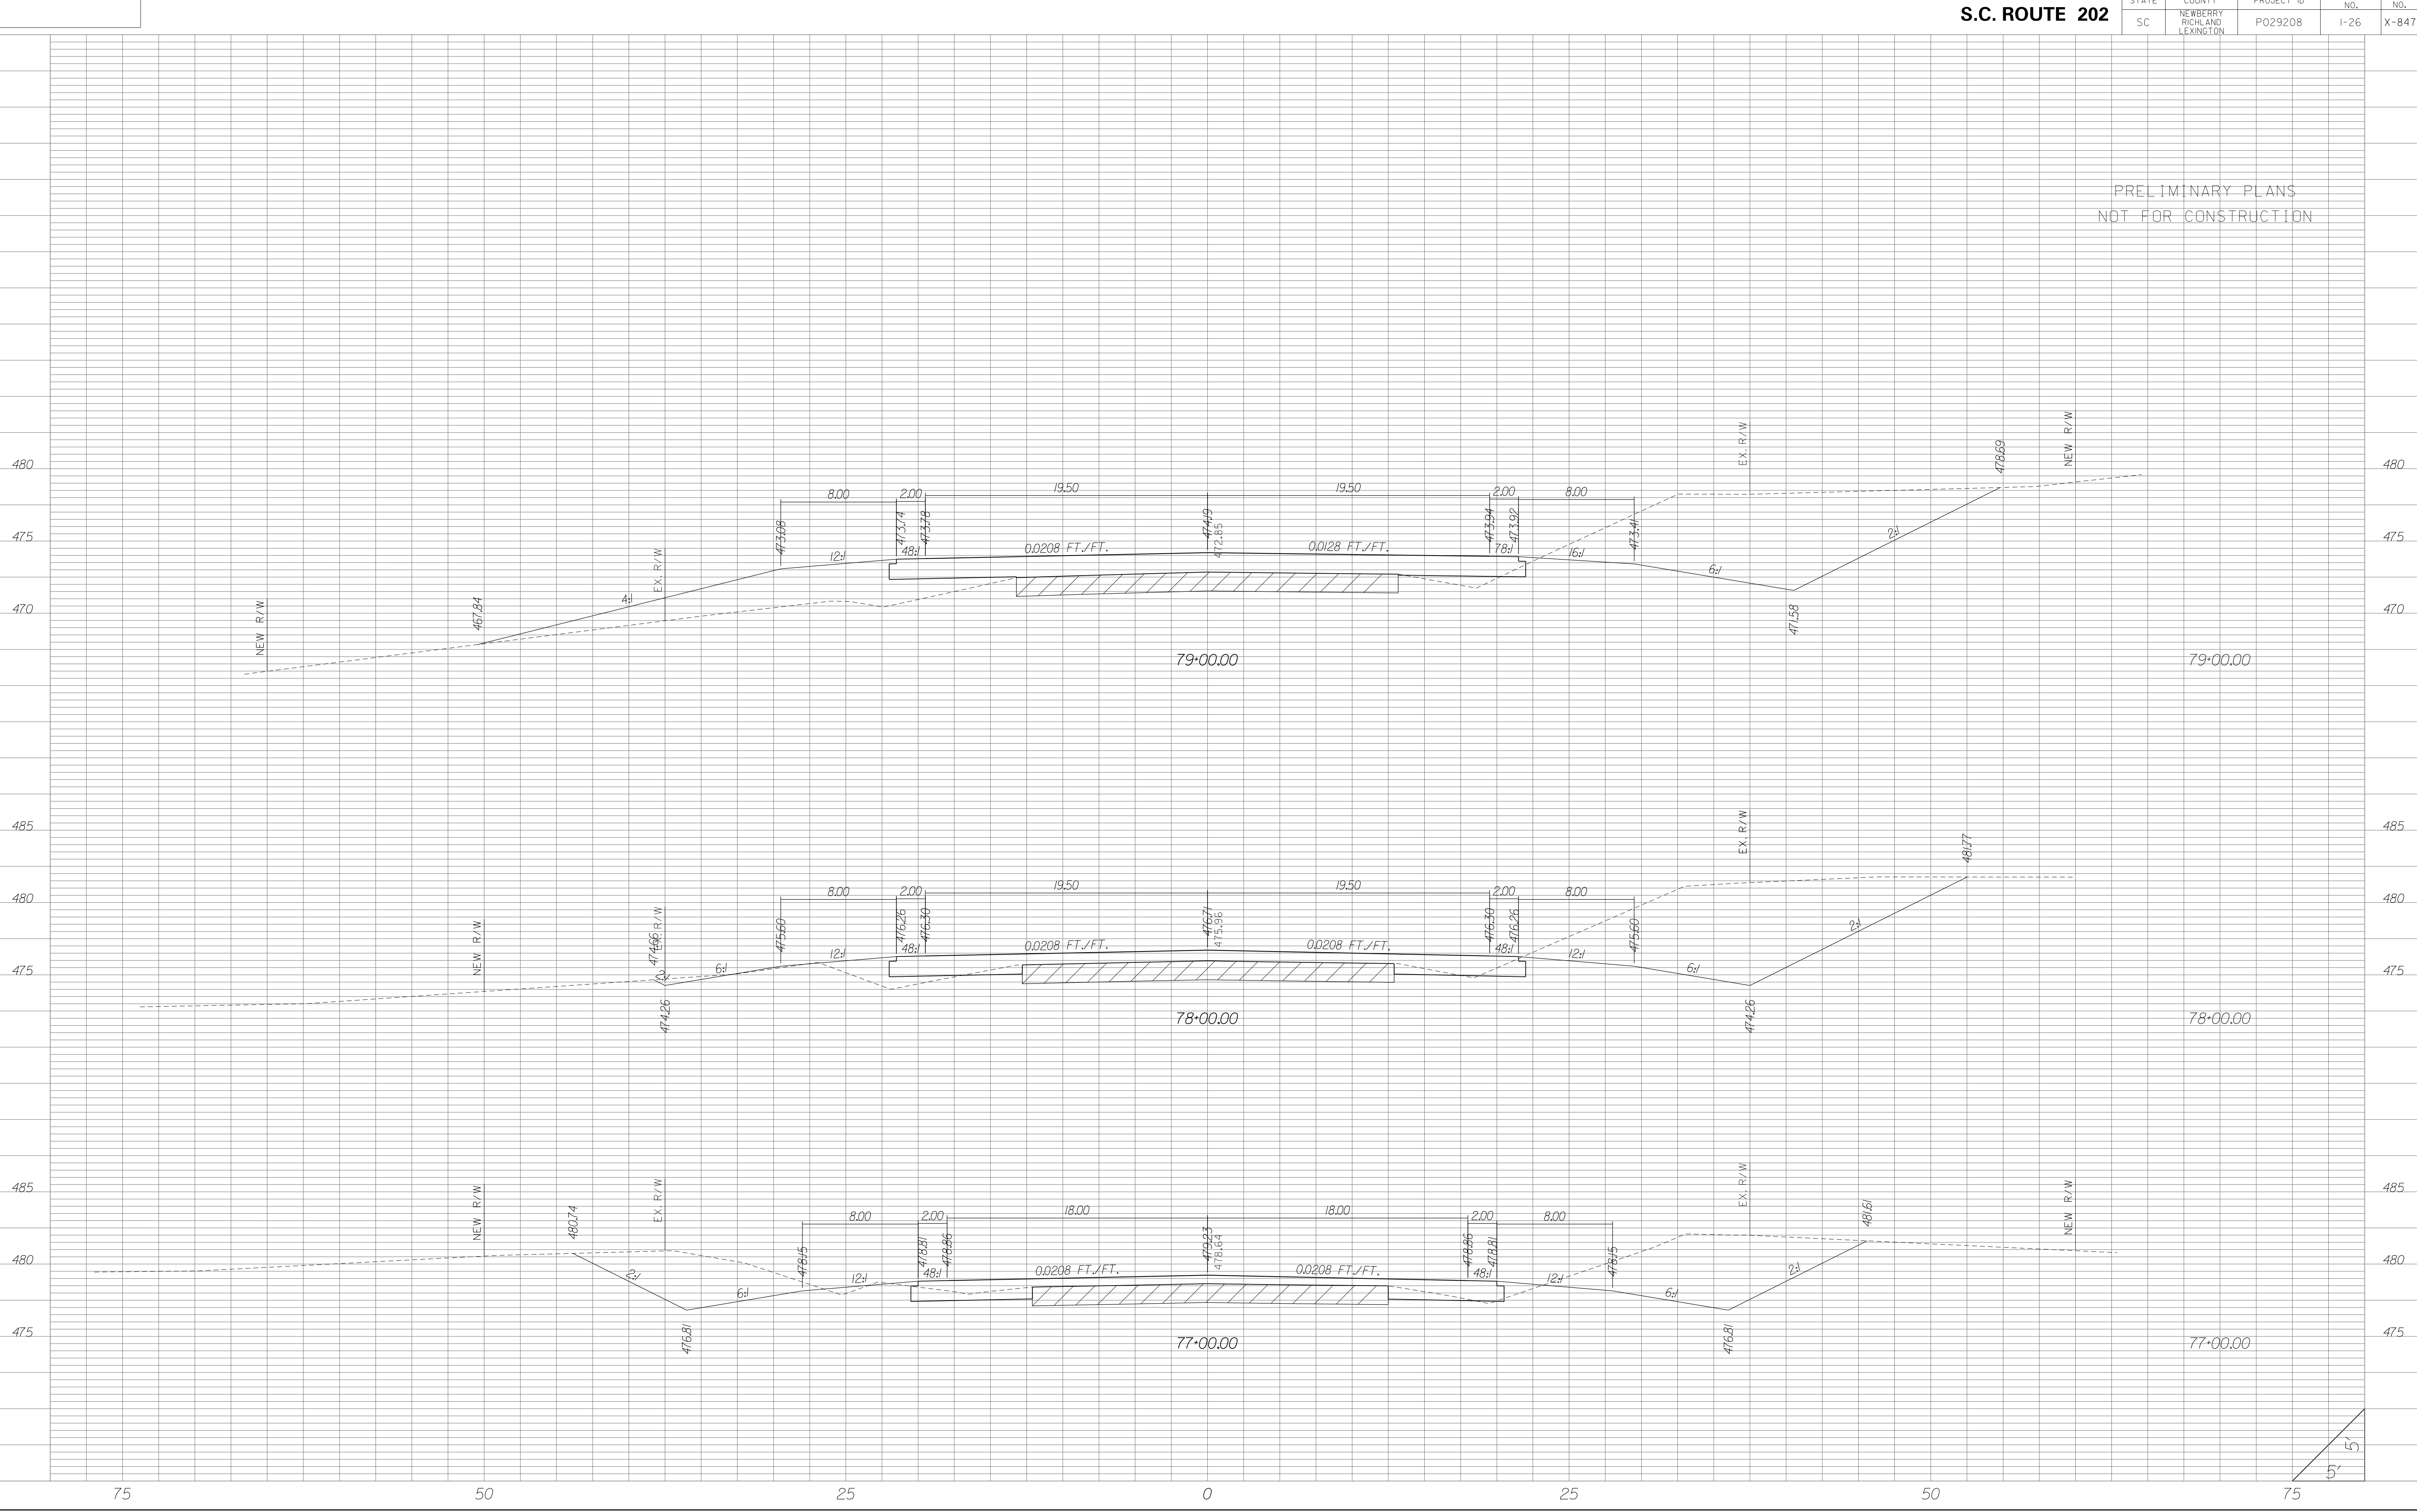


| STATE | COUNTY | PROJECT ID | RD/RTE NO. | SHEET NO. |
|-------|-----------------------------------|------------|------------|-----------|
| SC | NEWBERRY RICHLAND LEXINGTON | P029208 | 1-26 | X-848 |

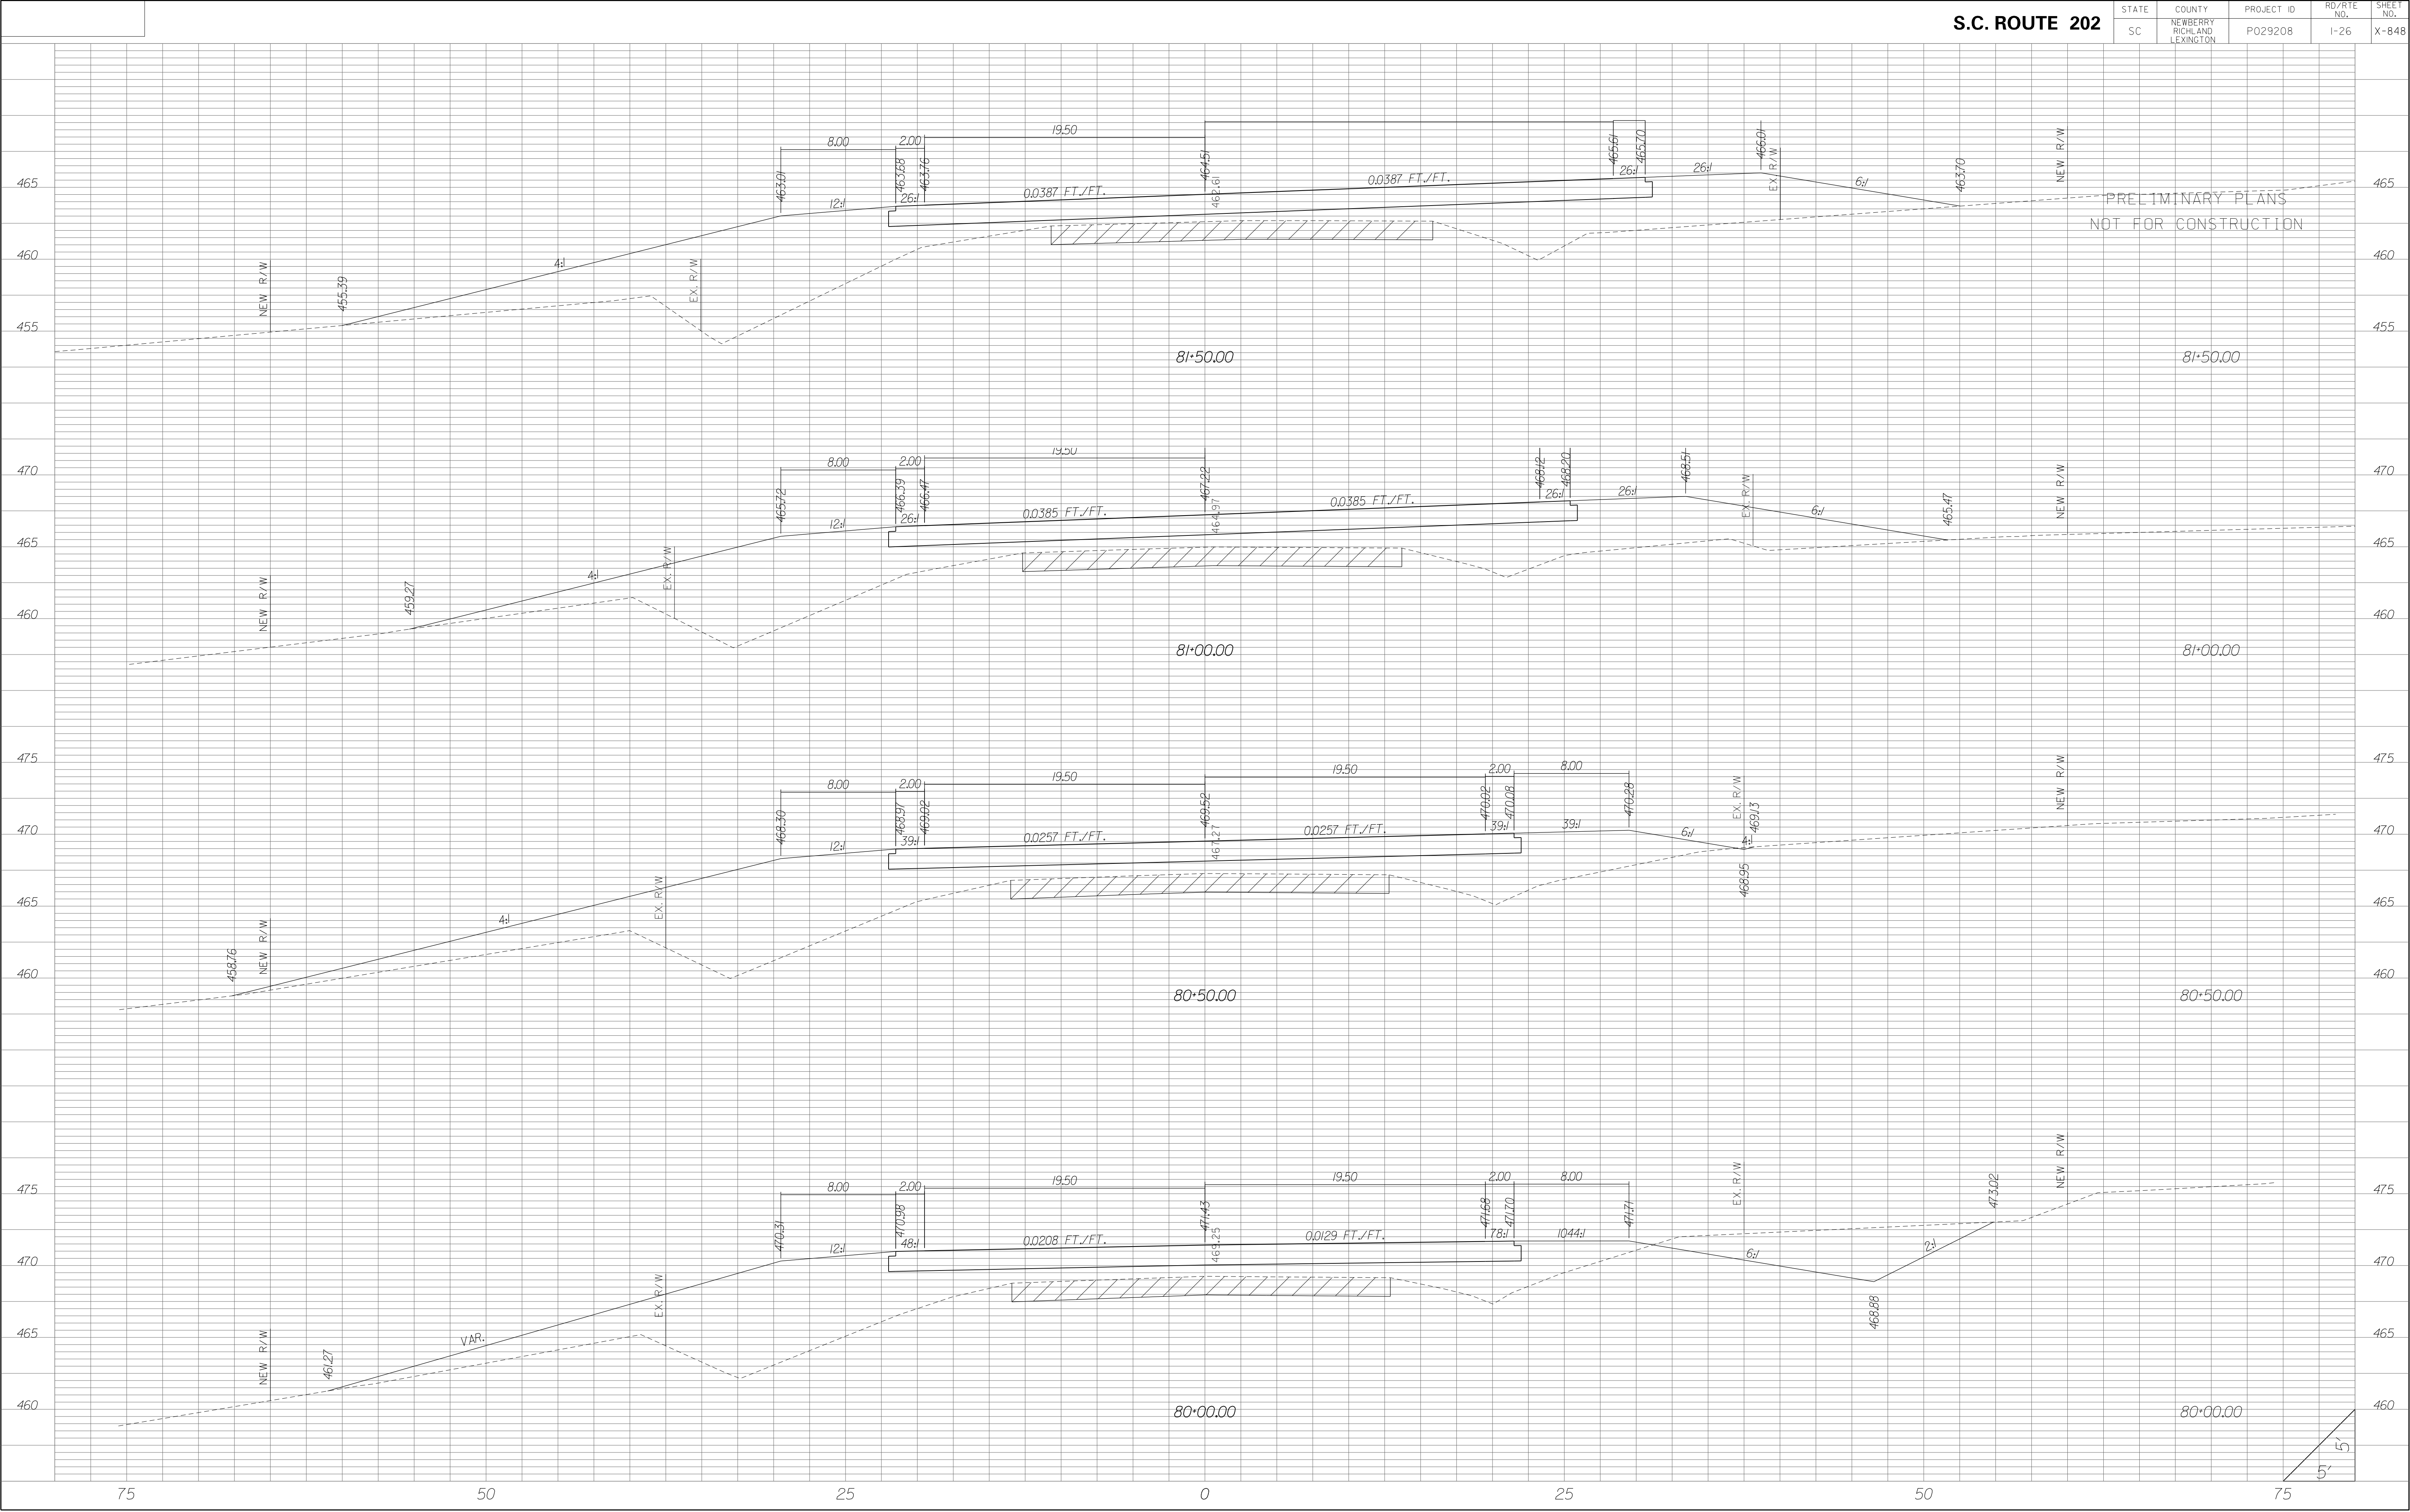


| STATE | COUNTY | PROJECT ID | RD/RTE NO. | SHEET NO. |
|-------|-----------------------------------|------------|------------|-----------|
| SC | NEWBERRY RICHLAND LEXINGTON | P029208 | 1-26 | X-849 |

PRELIMINARY PLANS
NOT FOR CONSTRUCTION

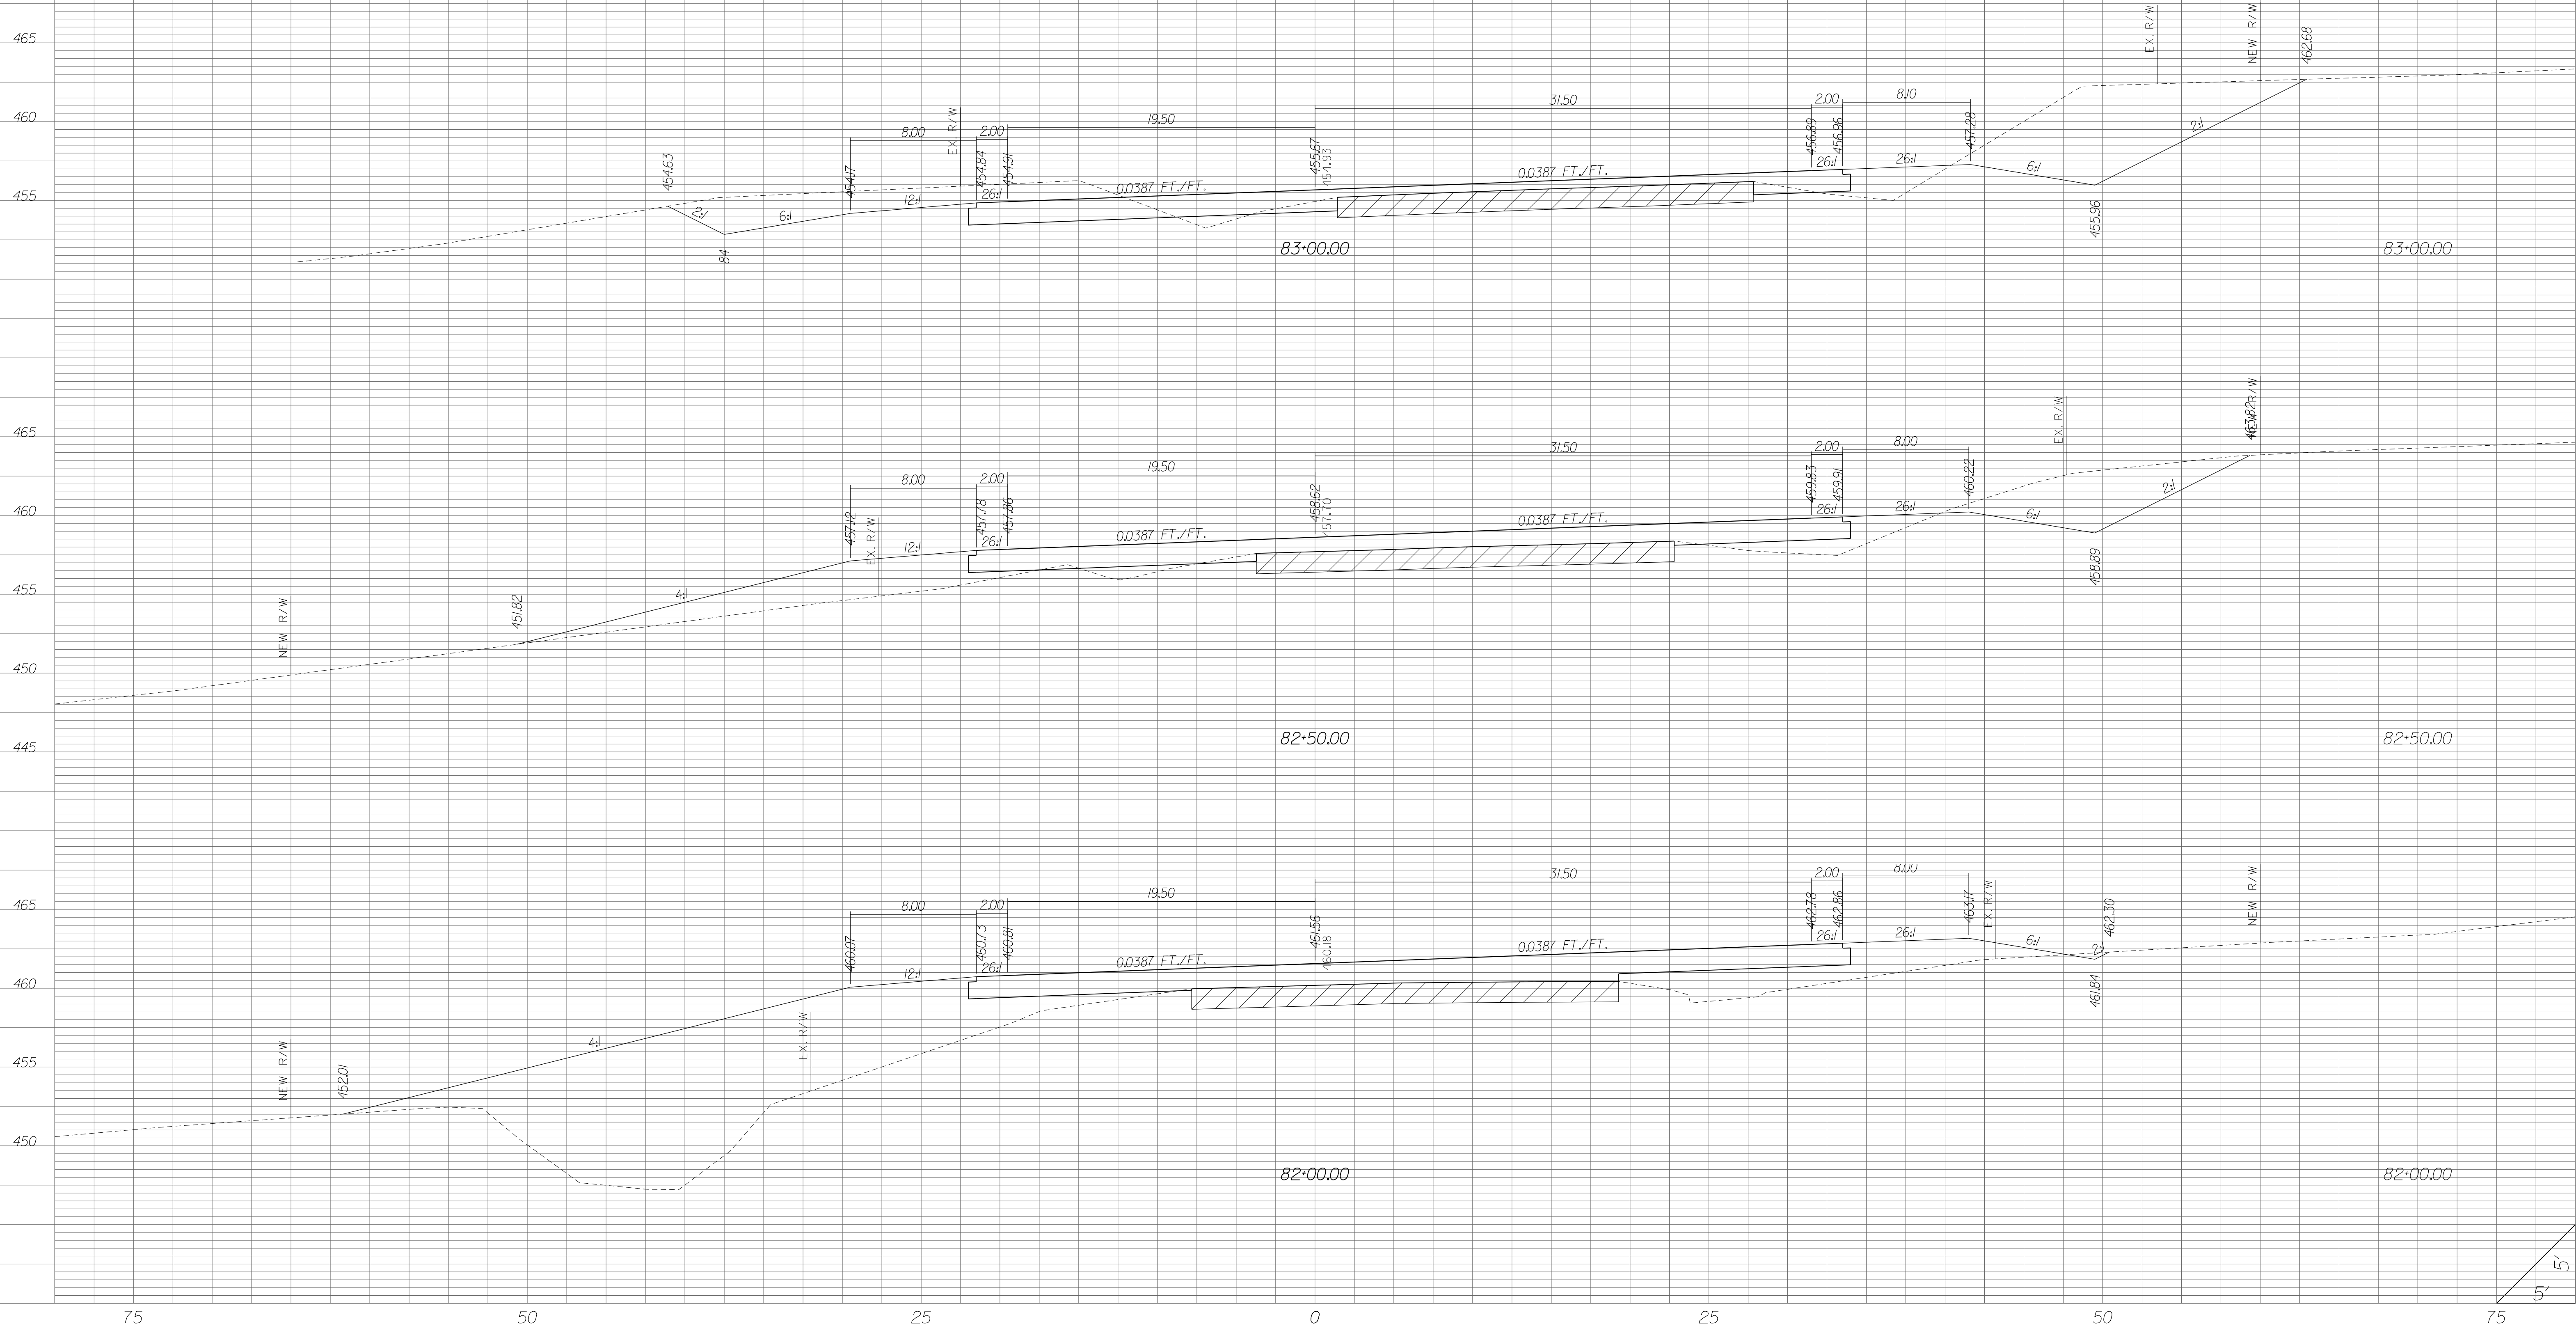


| STATE | COUNTY | PROJECT ID | RD/RTE NO. | SHEET NO. |
|-------|-----------------------------------|------------|------------|-----------|
| SC | NEWBERRY RICHLAND LEXINGTON | P029208 | 1-26 | X-850 |

PRELIMINARY PLANS
NOT FOR CONSTRUCTION

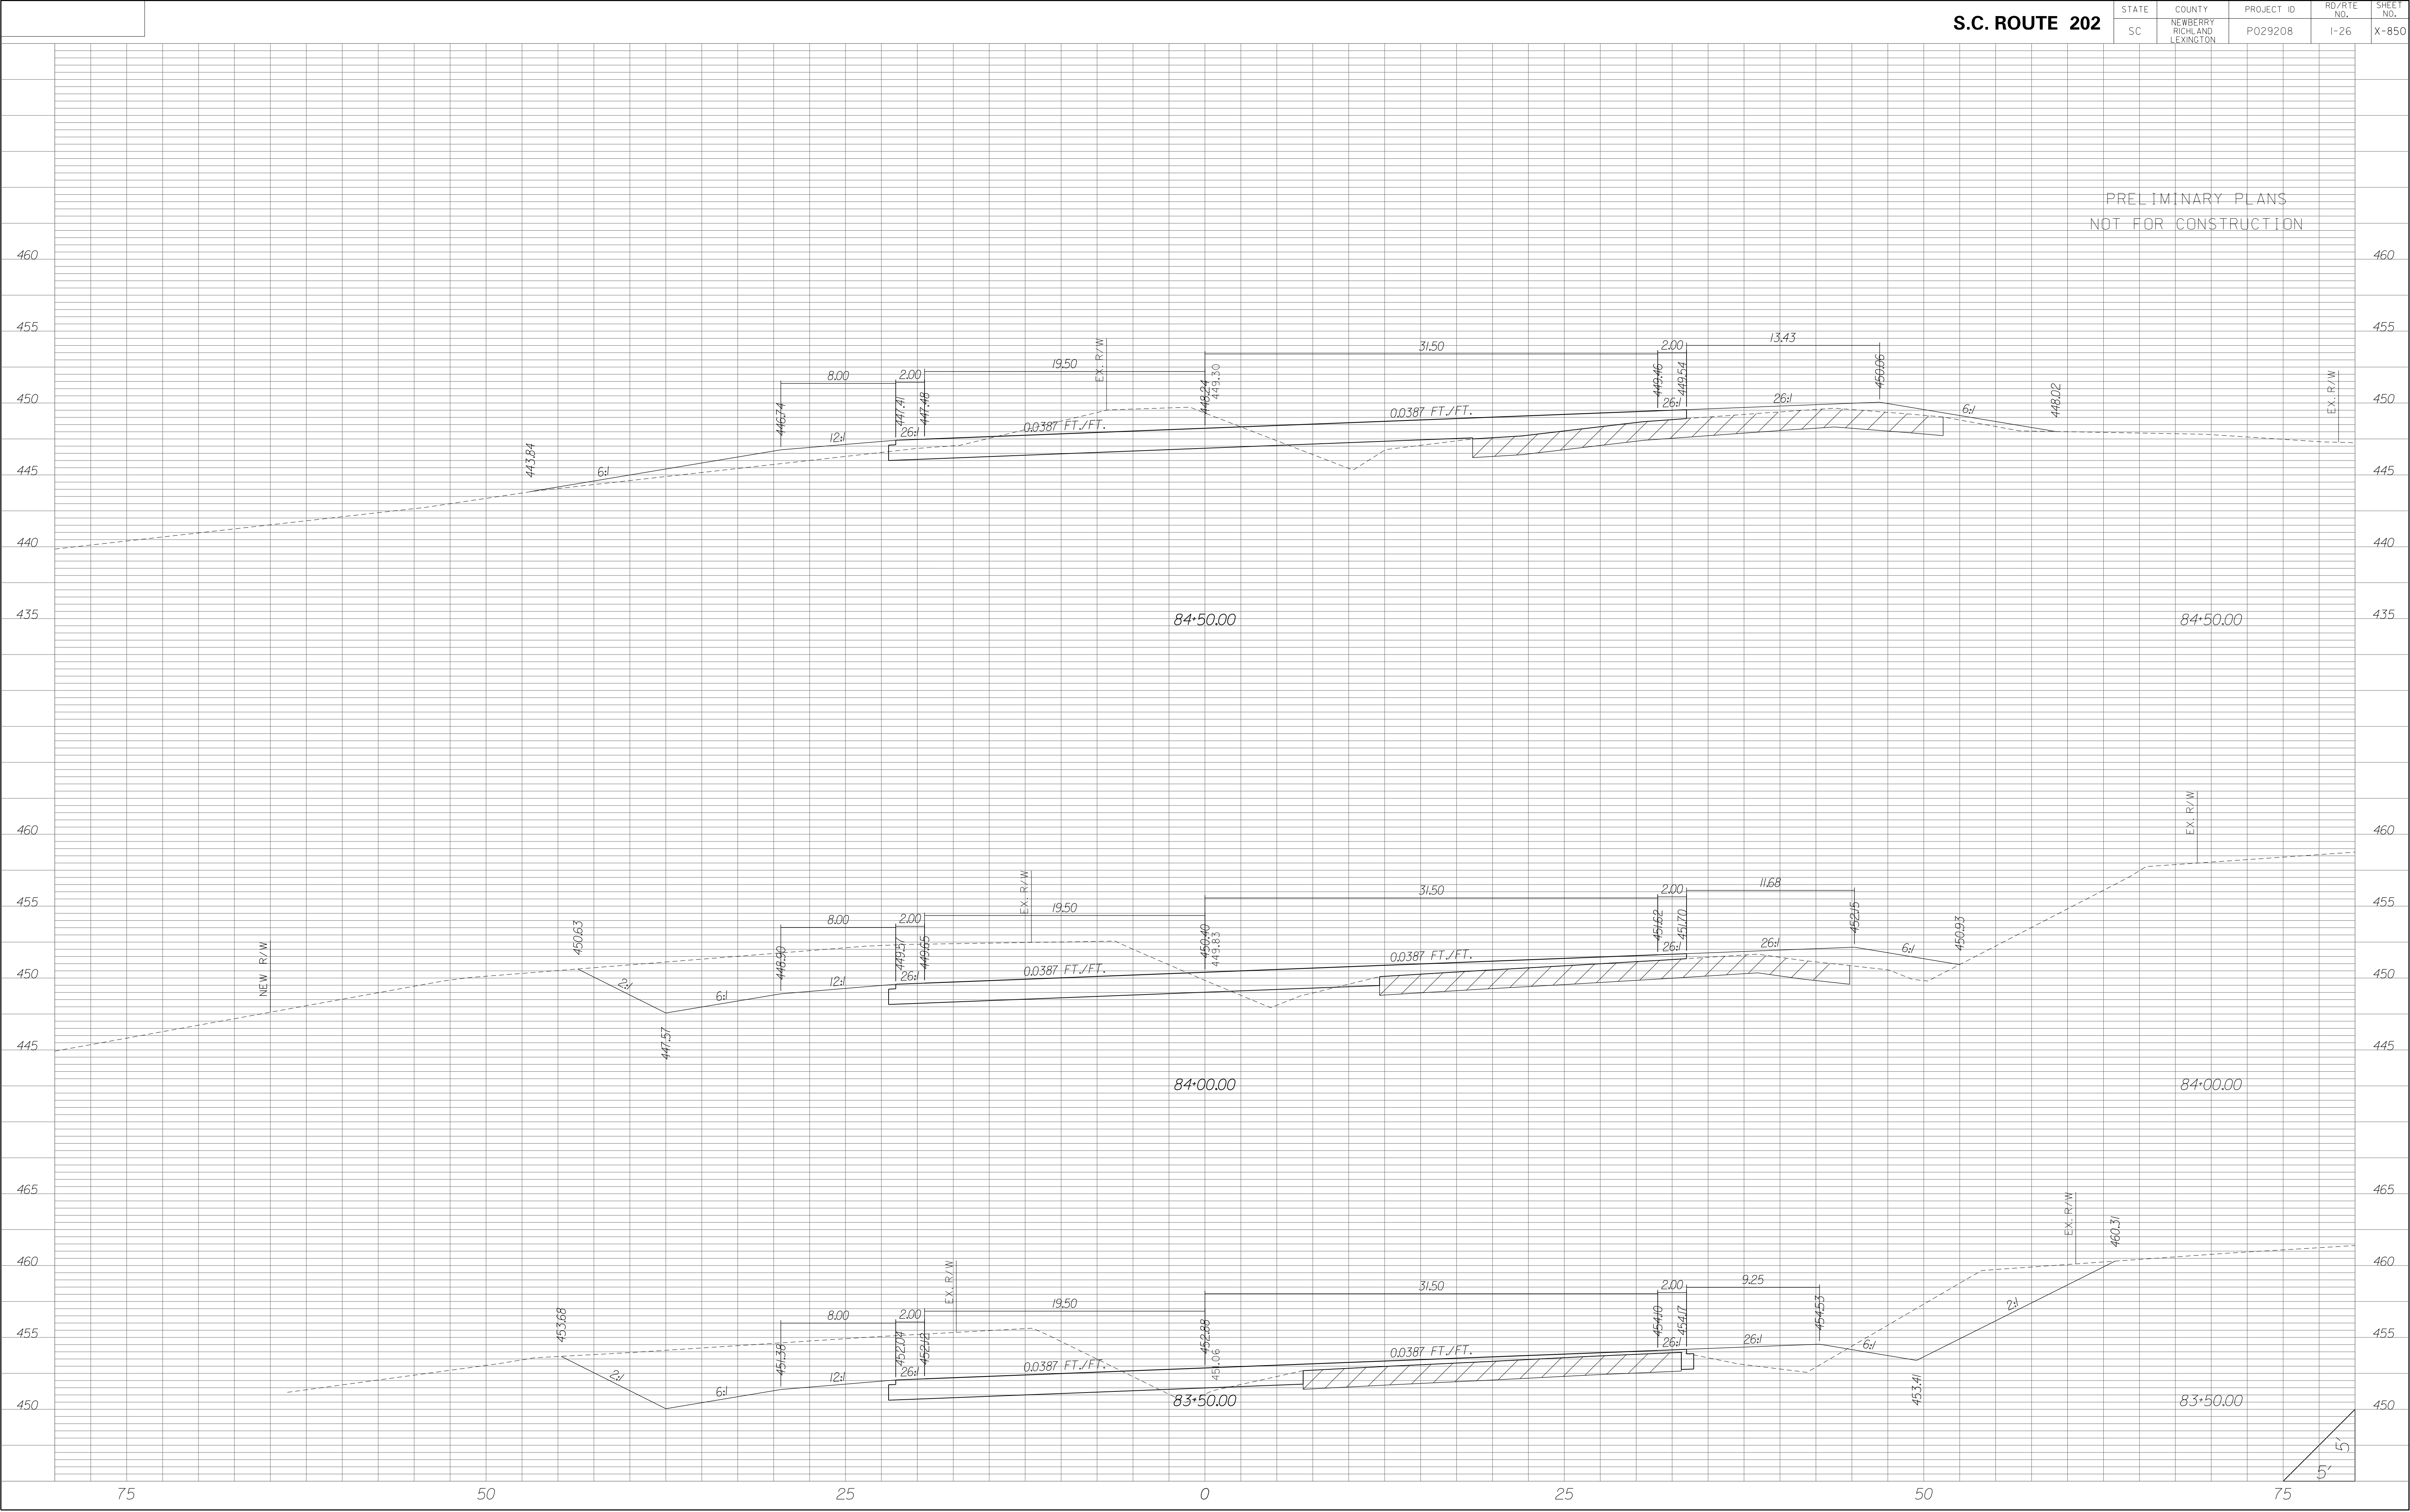


| STATE | COUNTY | PROJECT ID | RD/RTE NO. | SHEET NO. |
|-------|-----------------------------------|------------|------------|-----------|
| SC | NEWBERRY RICHLAND LEXINGTON | P029208 | 1-26 | X-851 |

PRELIMINARY PLANS
NOT FOR CONSTRUCTION

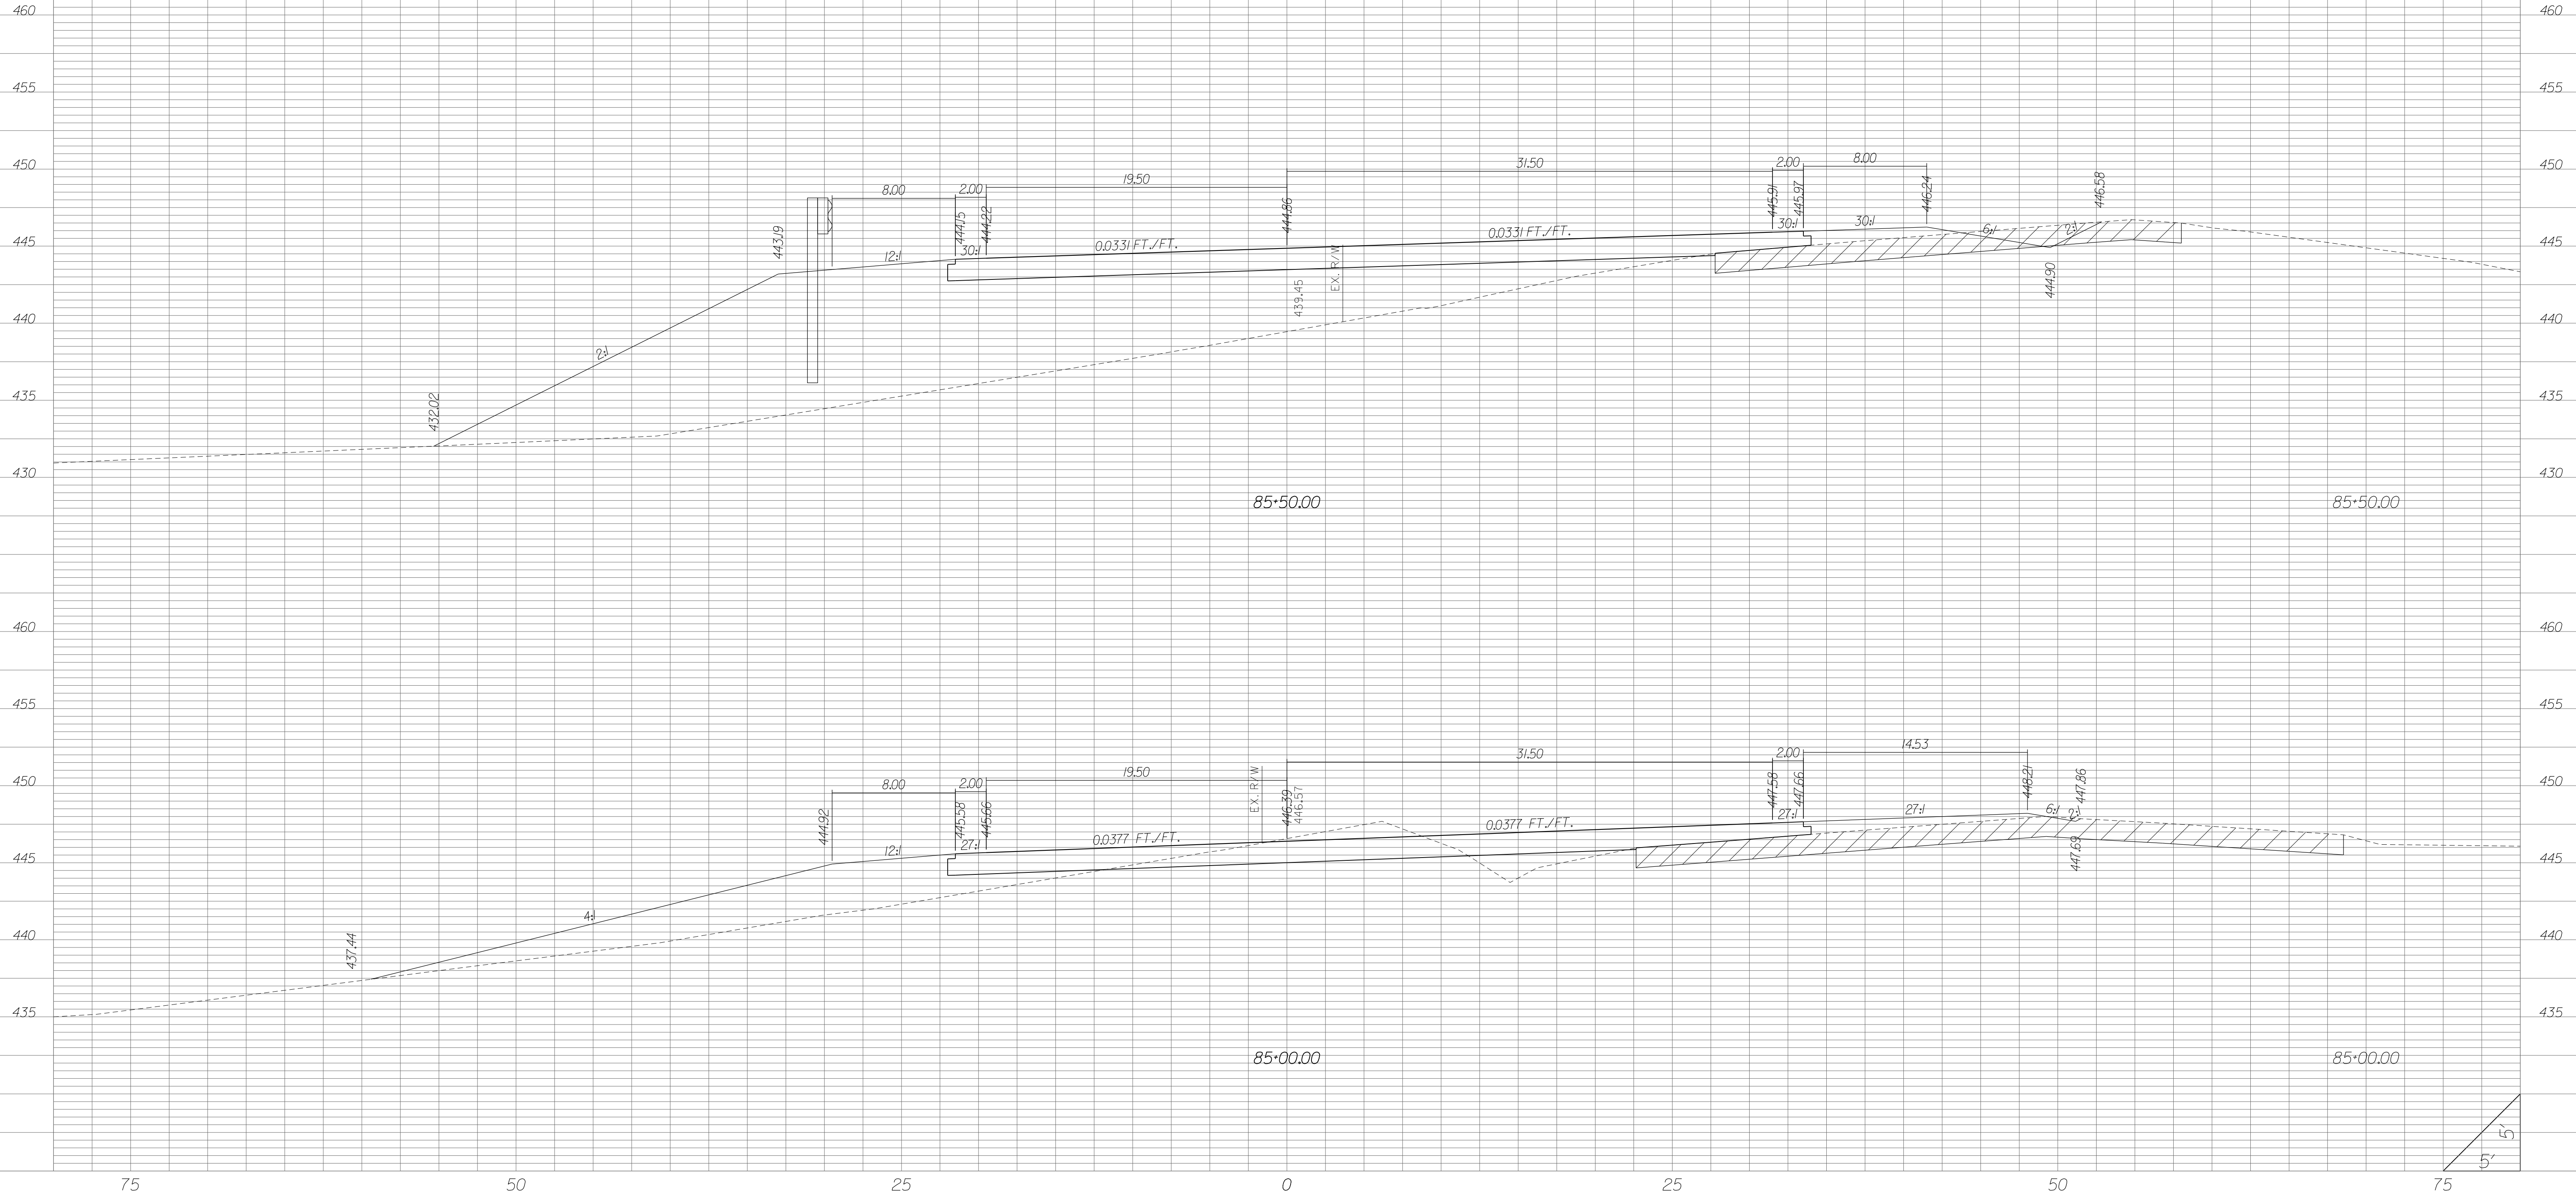


| STATE | COUNTY | PROJECT ID | RD/RTE NO. | SHEET NO. |
|-------|-----------------------------------|------------|------------|-----------|
| SC | NEWBERRY RICHLAND LEXINGTON | P029208 | I-26 | X-852 |

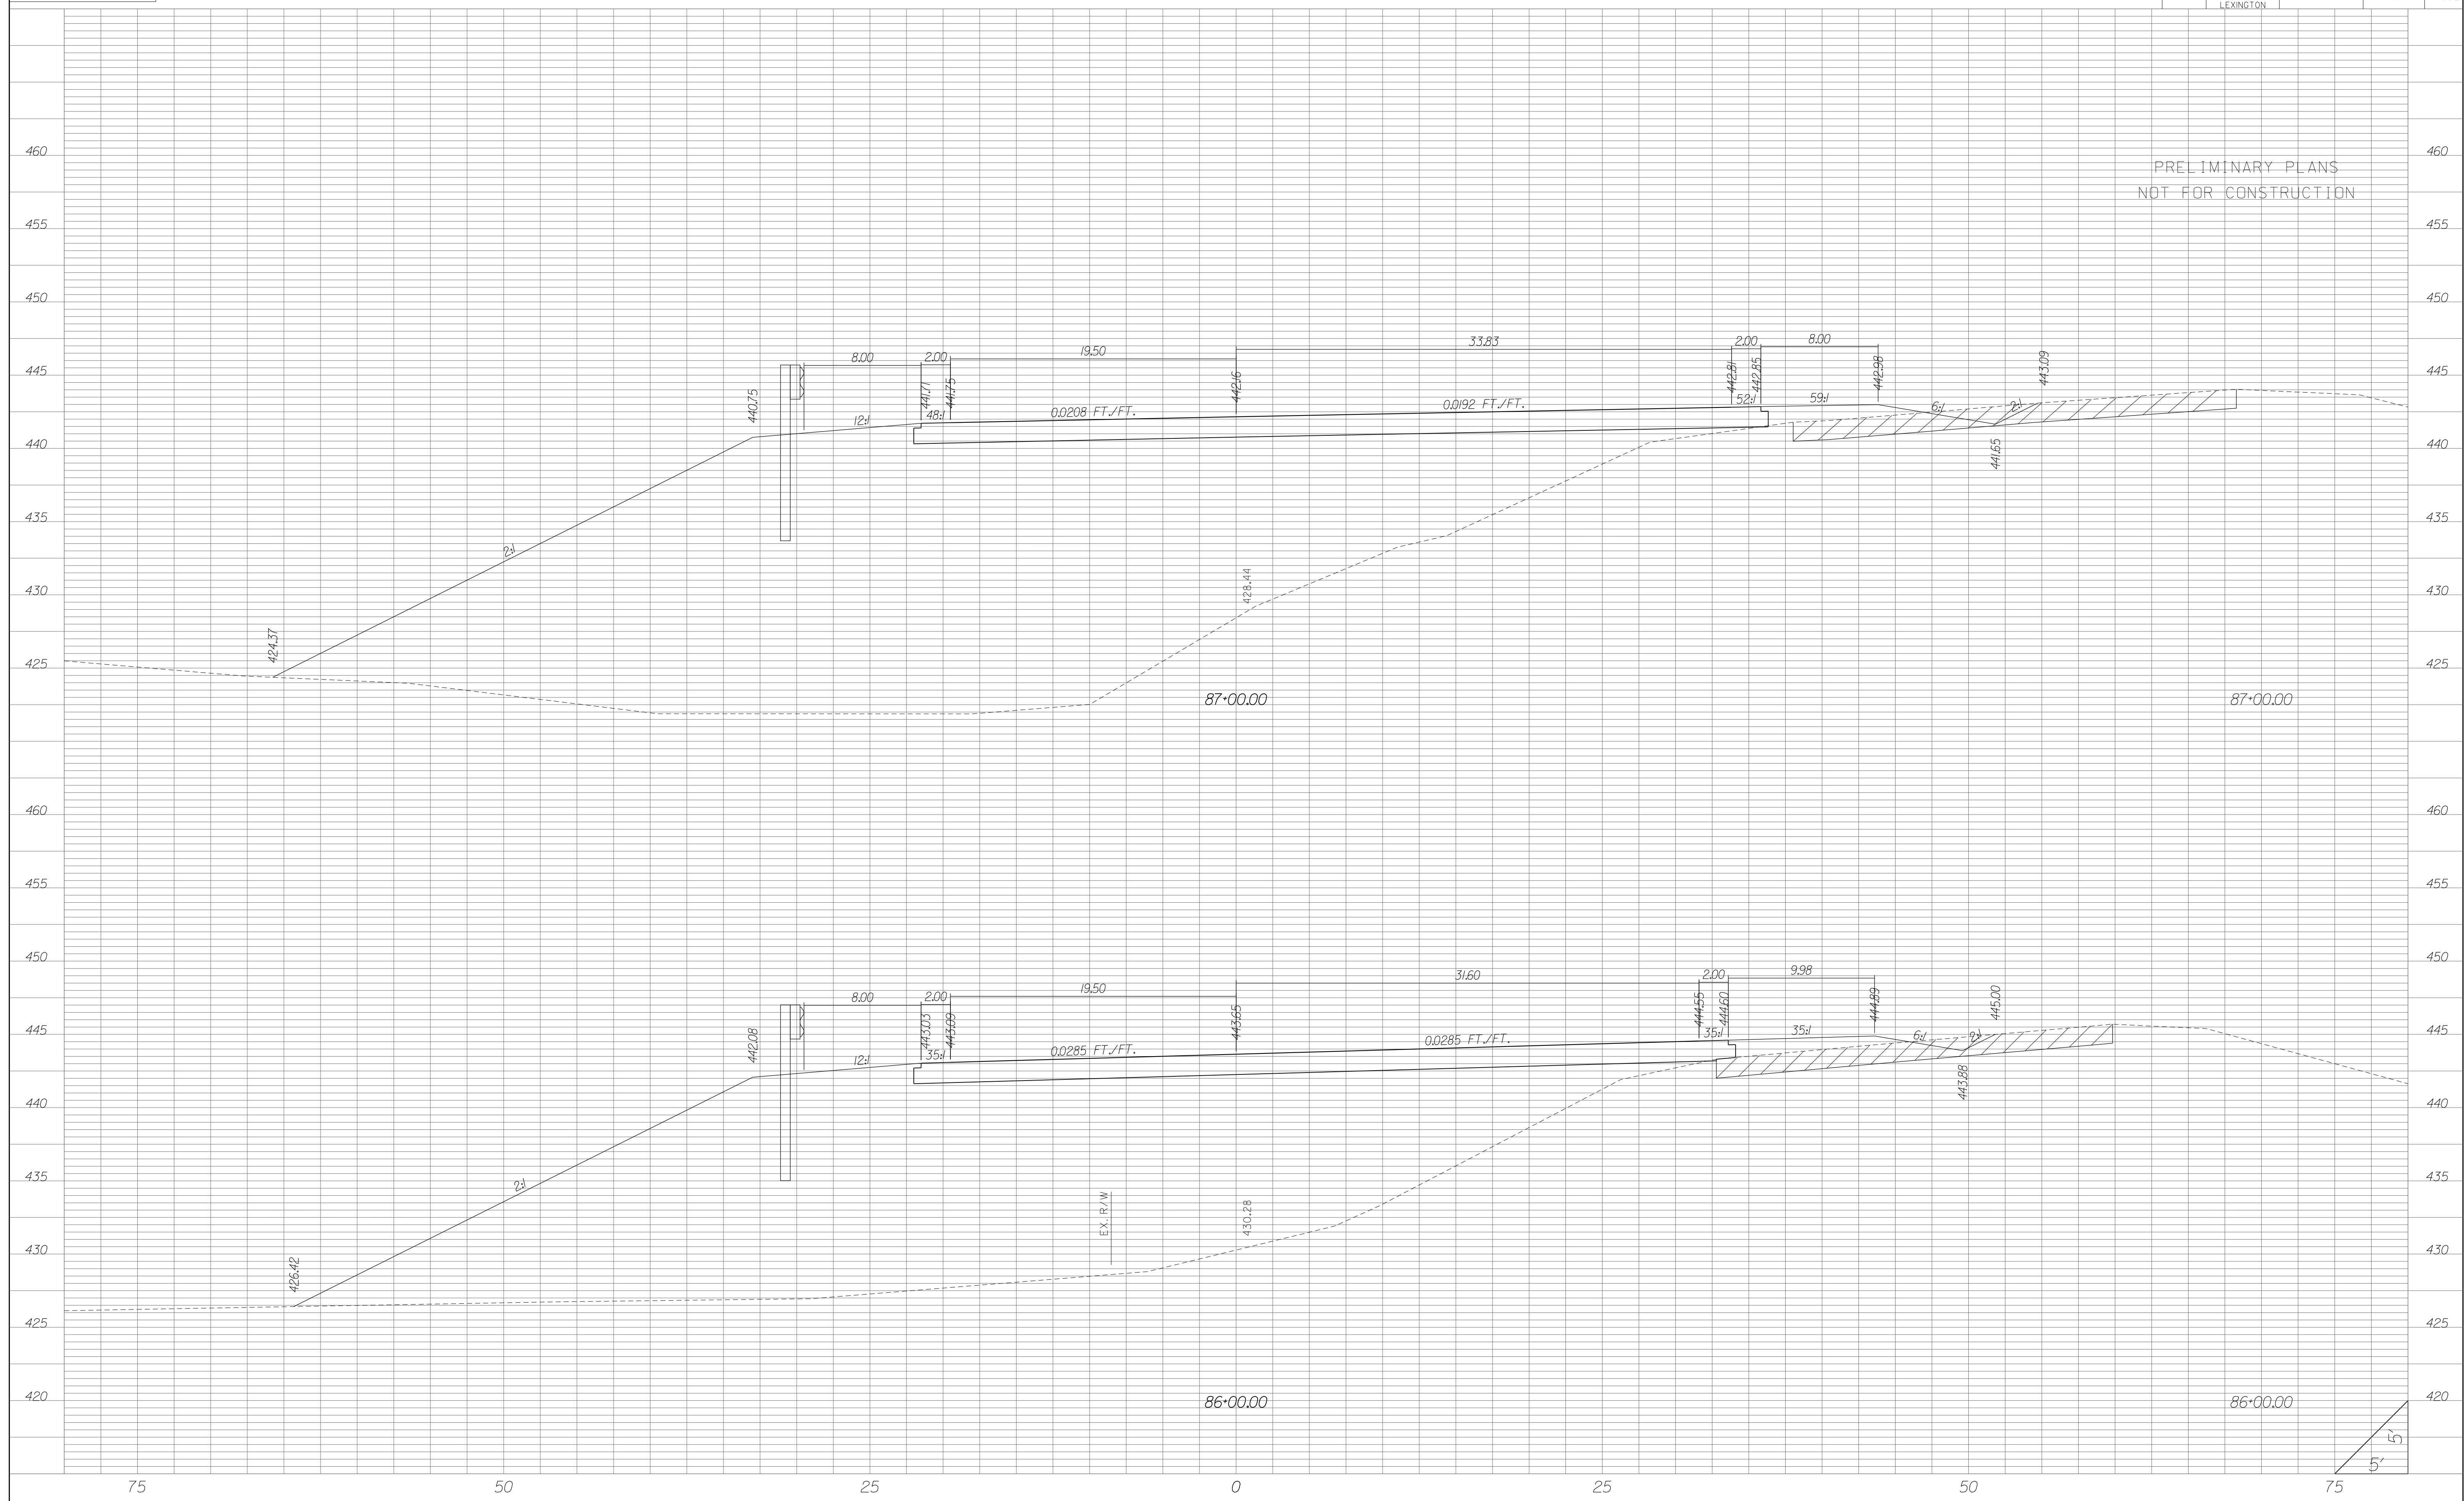


| STATE | COUNTY | PROJECT ID | RD/RTE NO. | SHEET NO. |
|-------|-----------------------------------|------------|------------|-----------|
| SC | NEWBERRY RICHLAND LEXINGTON | P029208 | 1-26 | X-854 |

PRELIMINARY PLANS
NOT FOR CONSTRUCTION

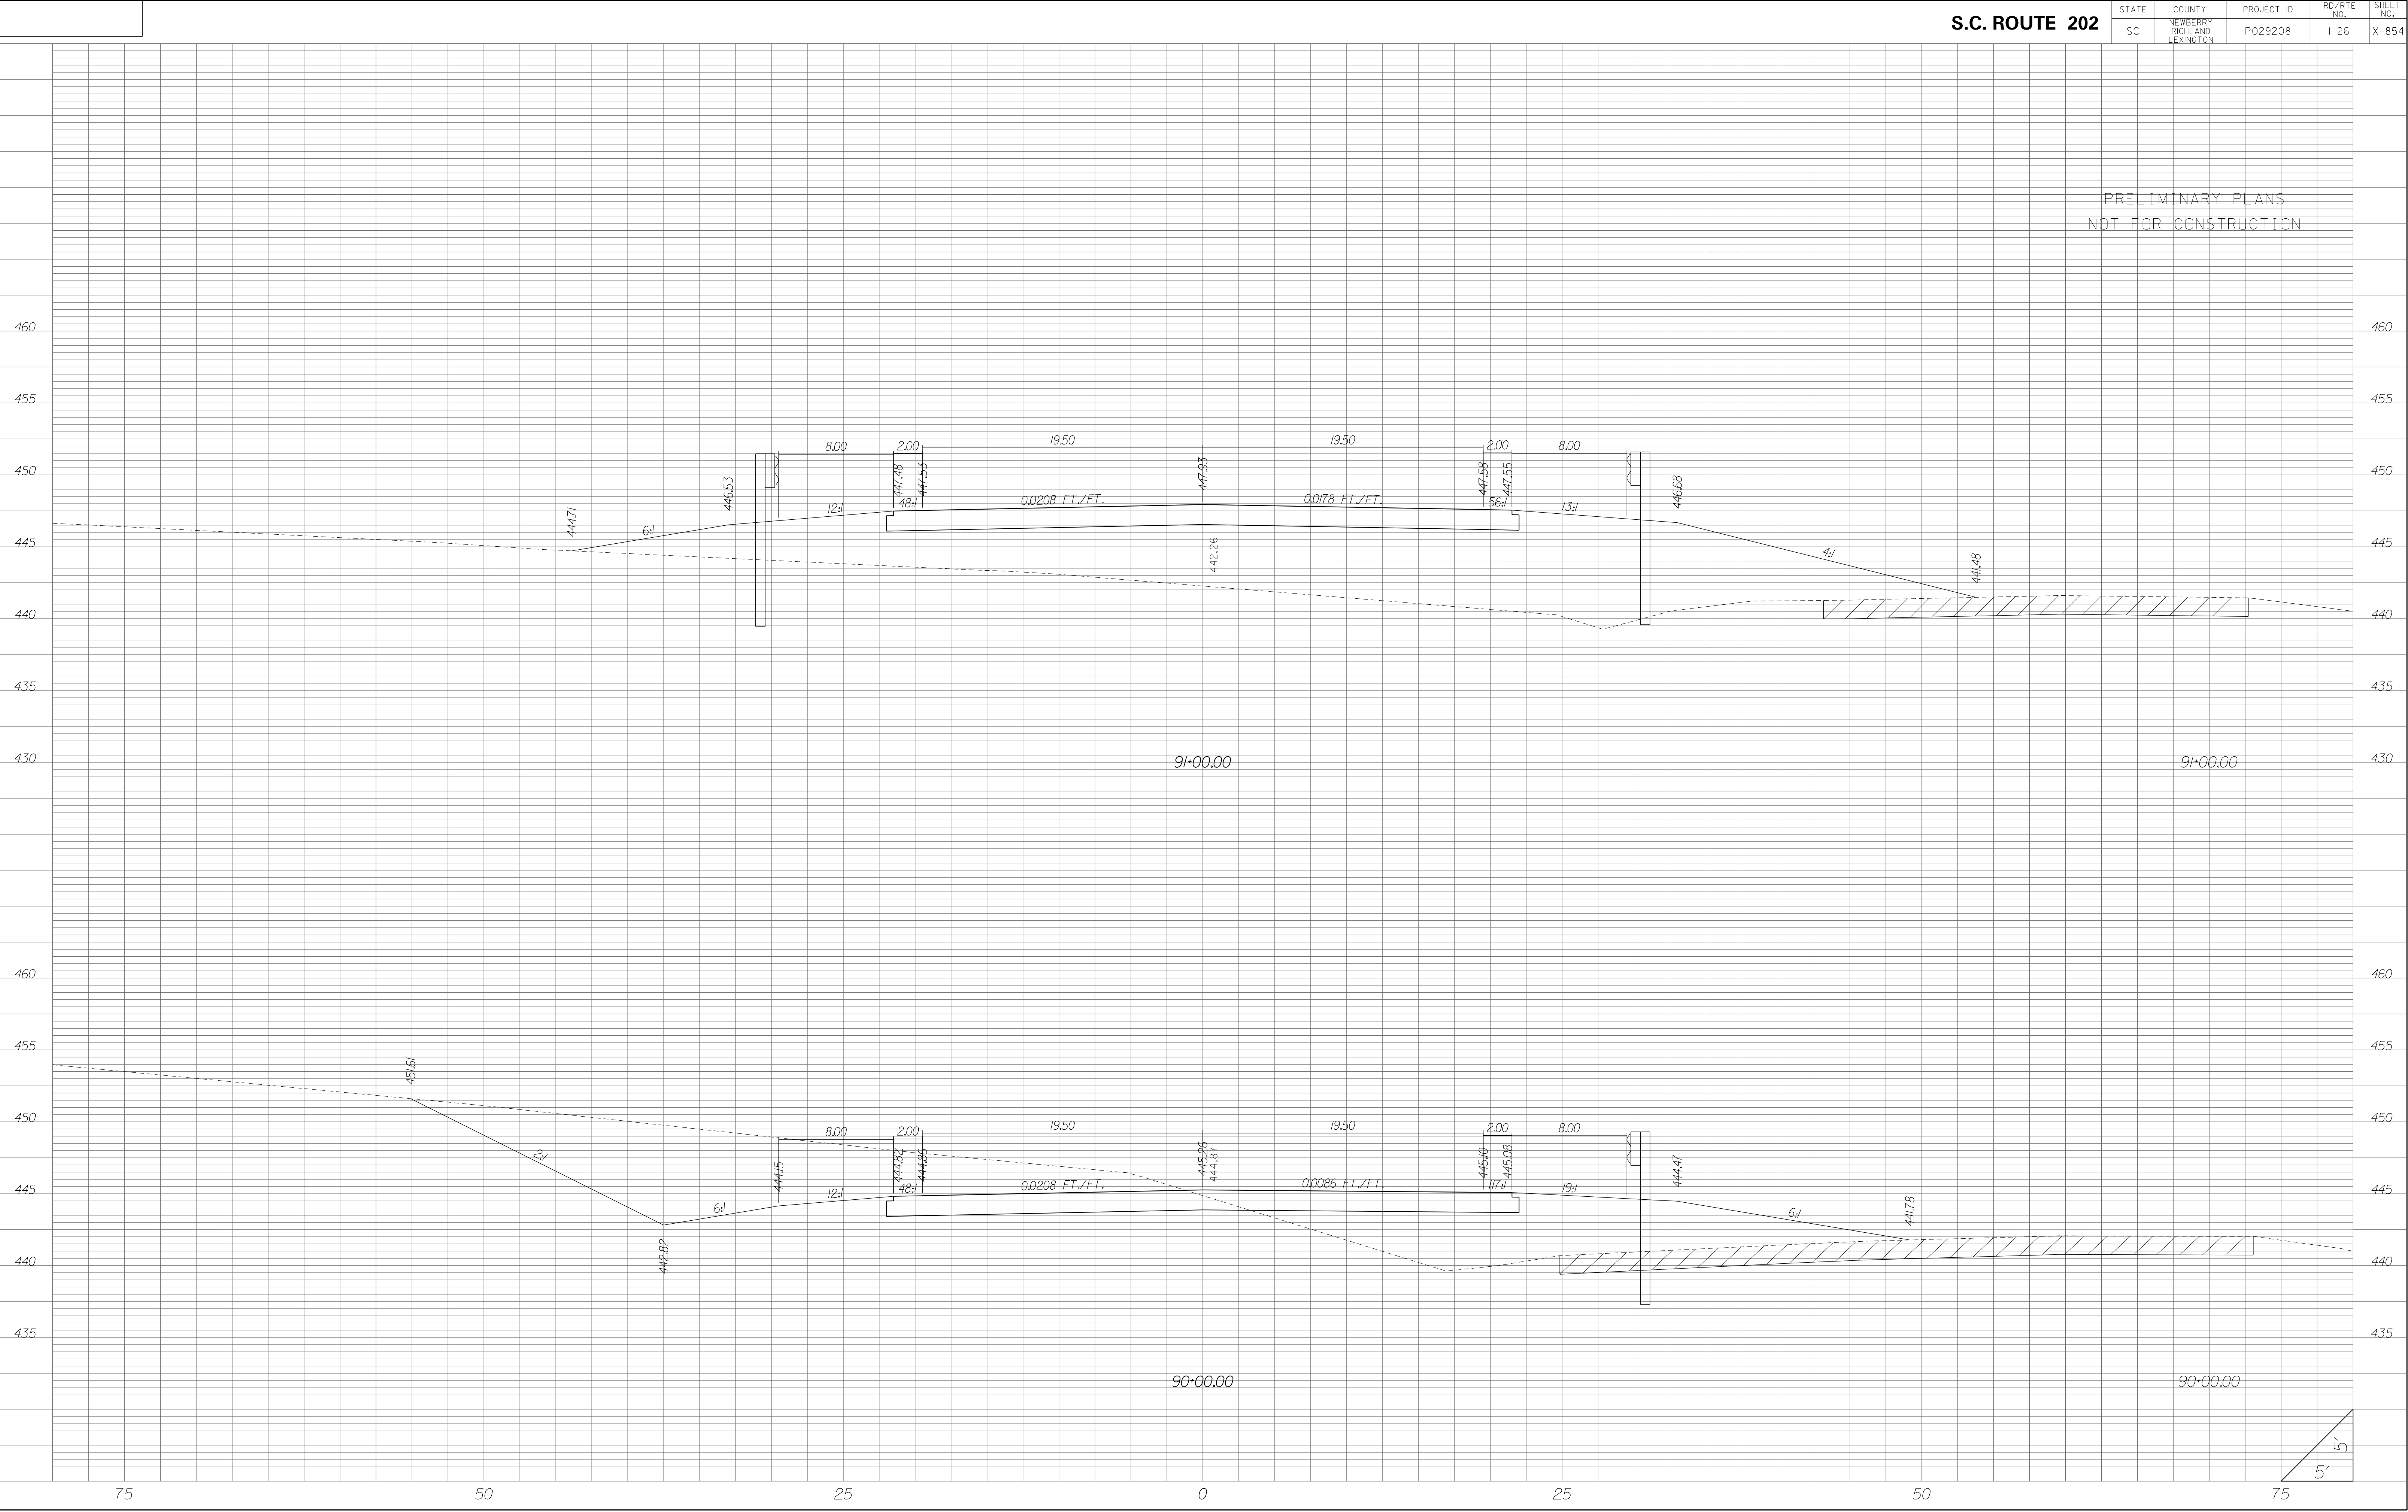


| STATE | COUNTY | PROJECT ID | RD/RTE NO. | SHEET NO. |
|-------|-----------------------------------|------------|------------|-----------|
| SC | NEWBERRY RICHLAND LEXINGTON | P029208 | 1-26 | X-855 |

PRELIMINARY PLANS
NOT FOR CONSTRUCTION

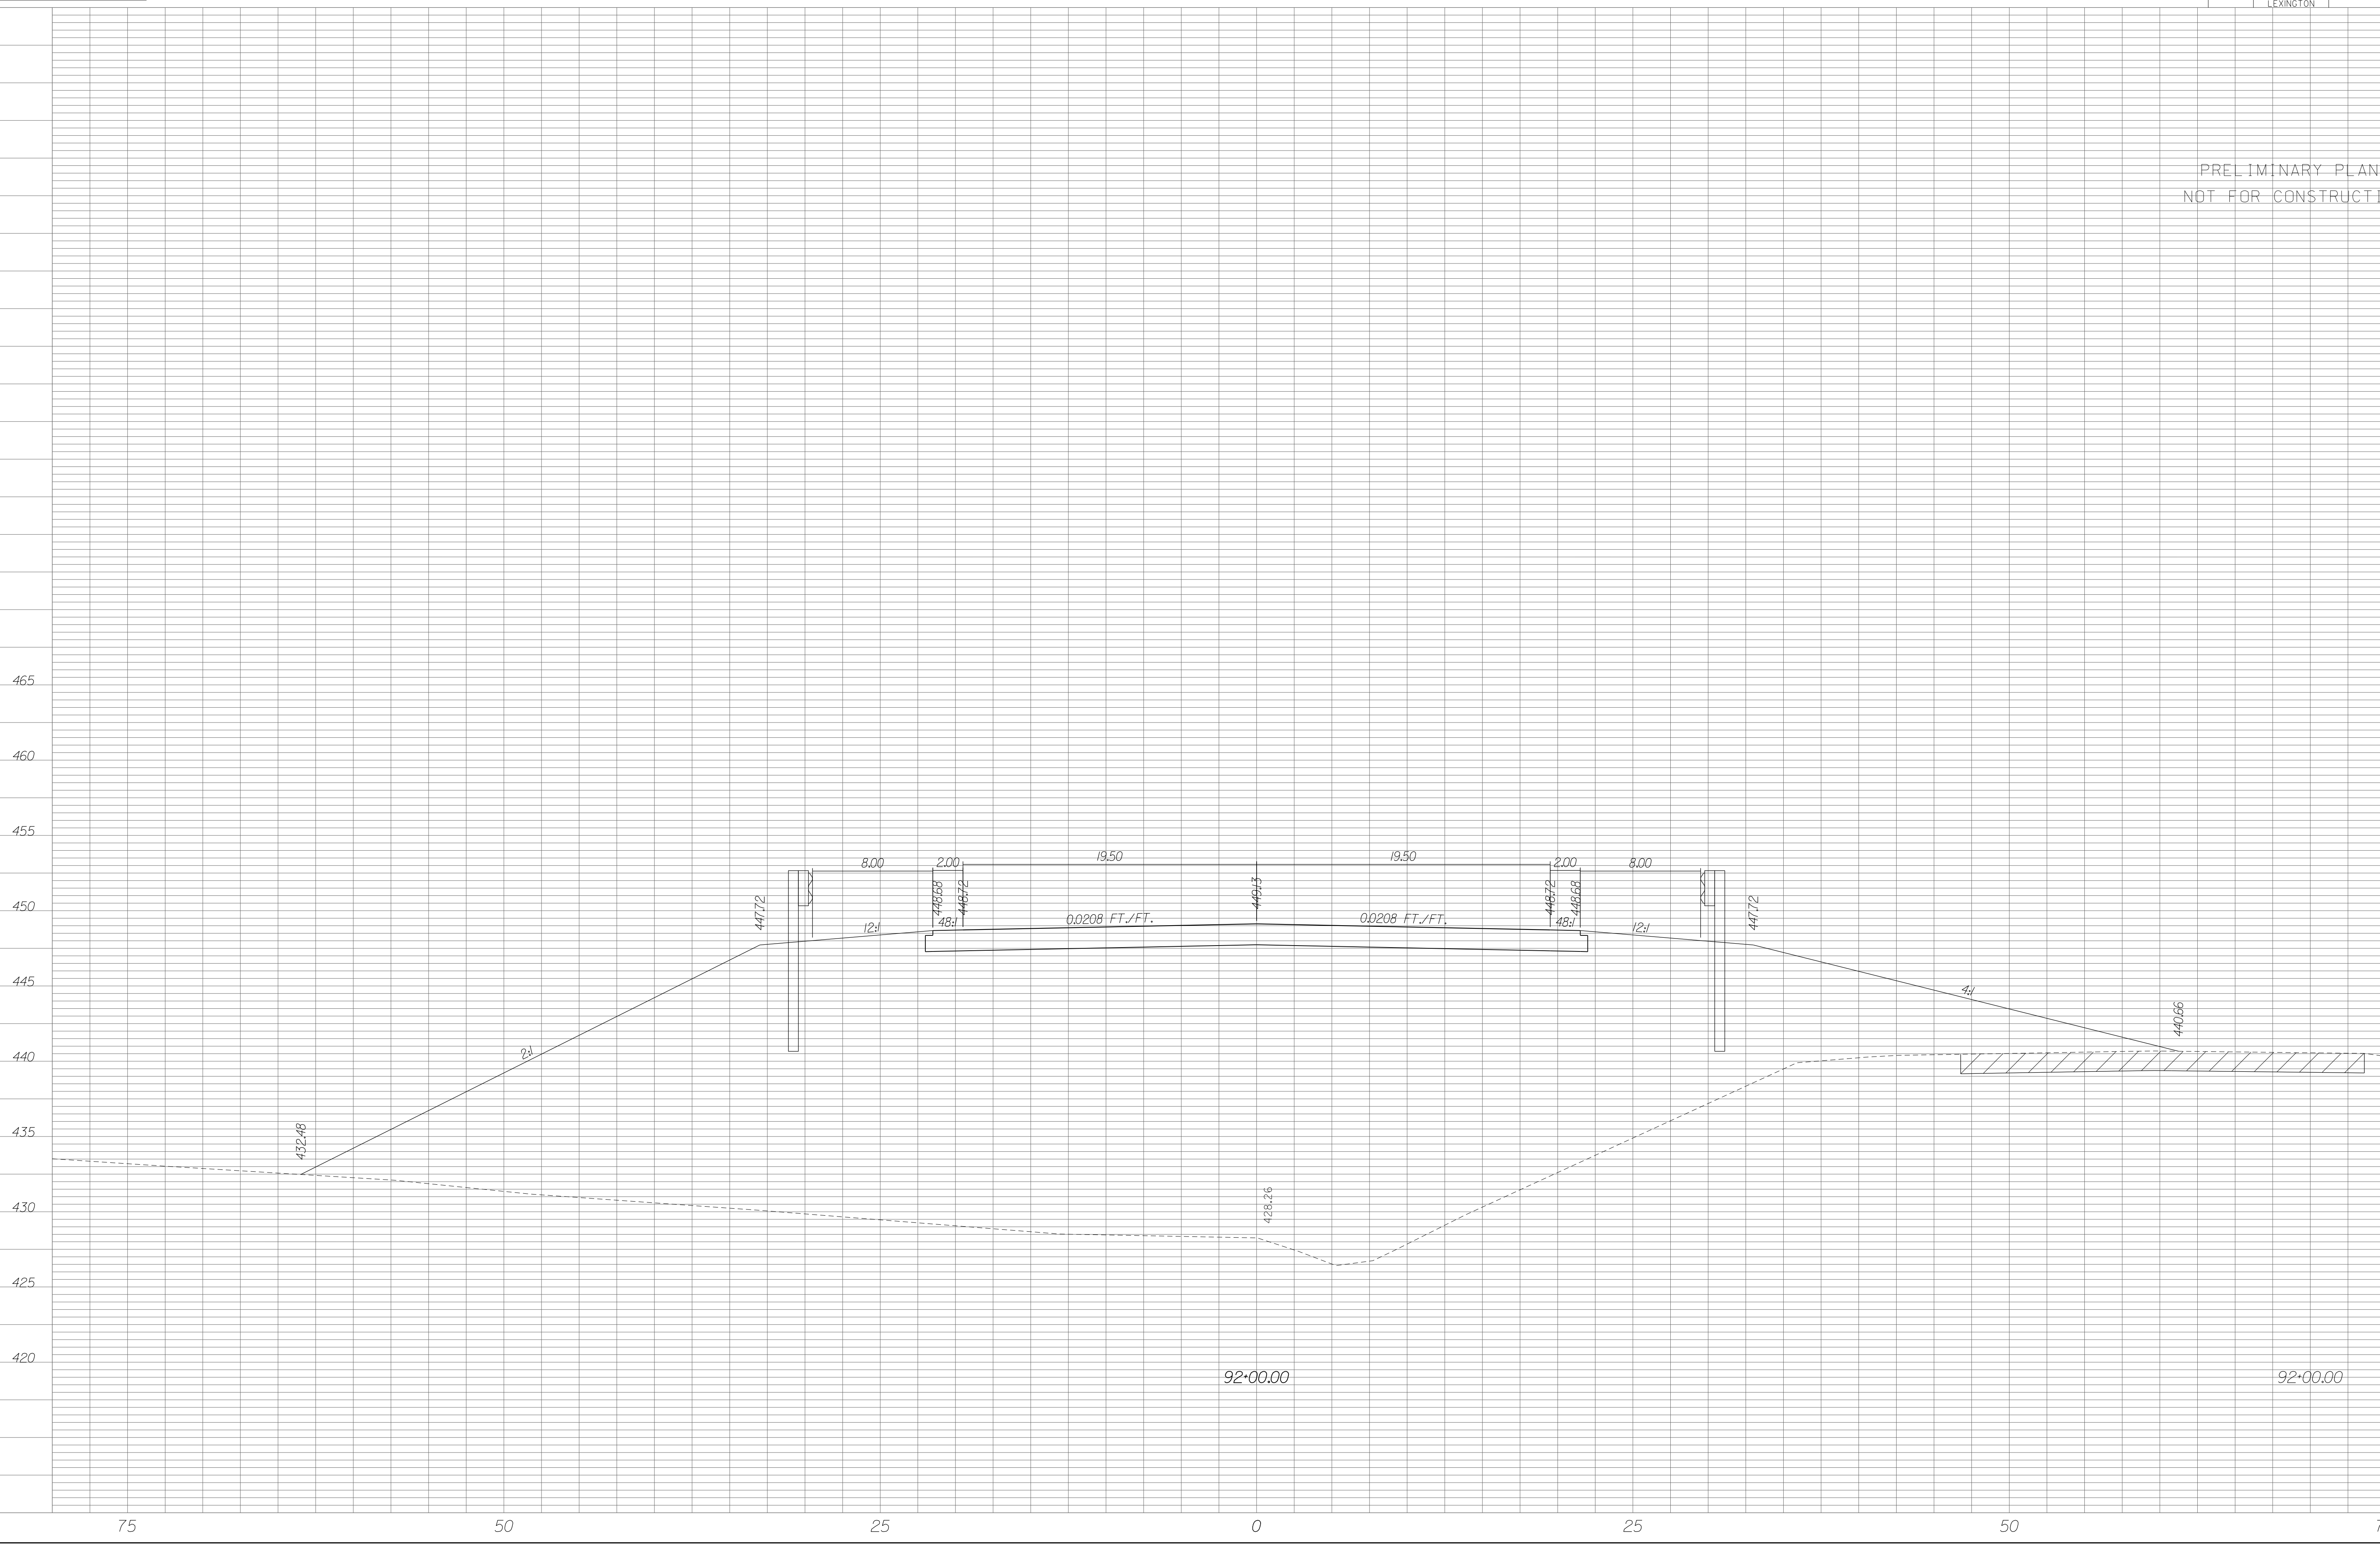


| STATE | COUNTY | PROJECT ID | RD/RTE NO. | SHEET NO. |
|-------|-----------------------------------|------------|------------|-----------|
| SC | NEWBERRY RICHLAND LEXINGTON | P029208 | 1-26 | X-856 |

PRELIMINARY PLANS
NOT FOR CONSTRUCTION

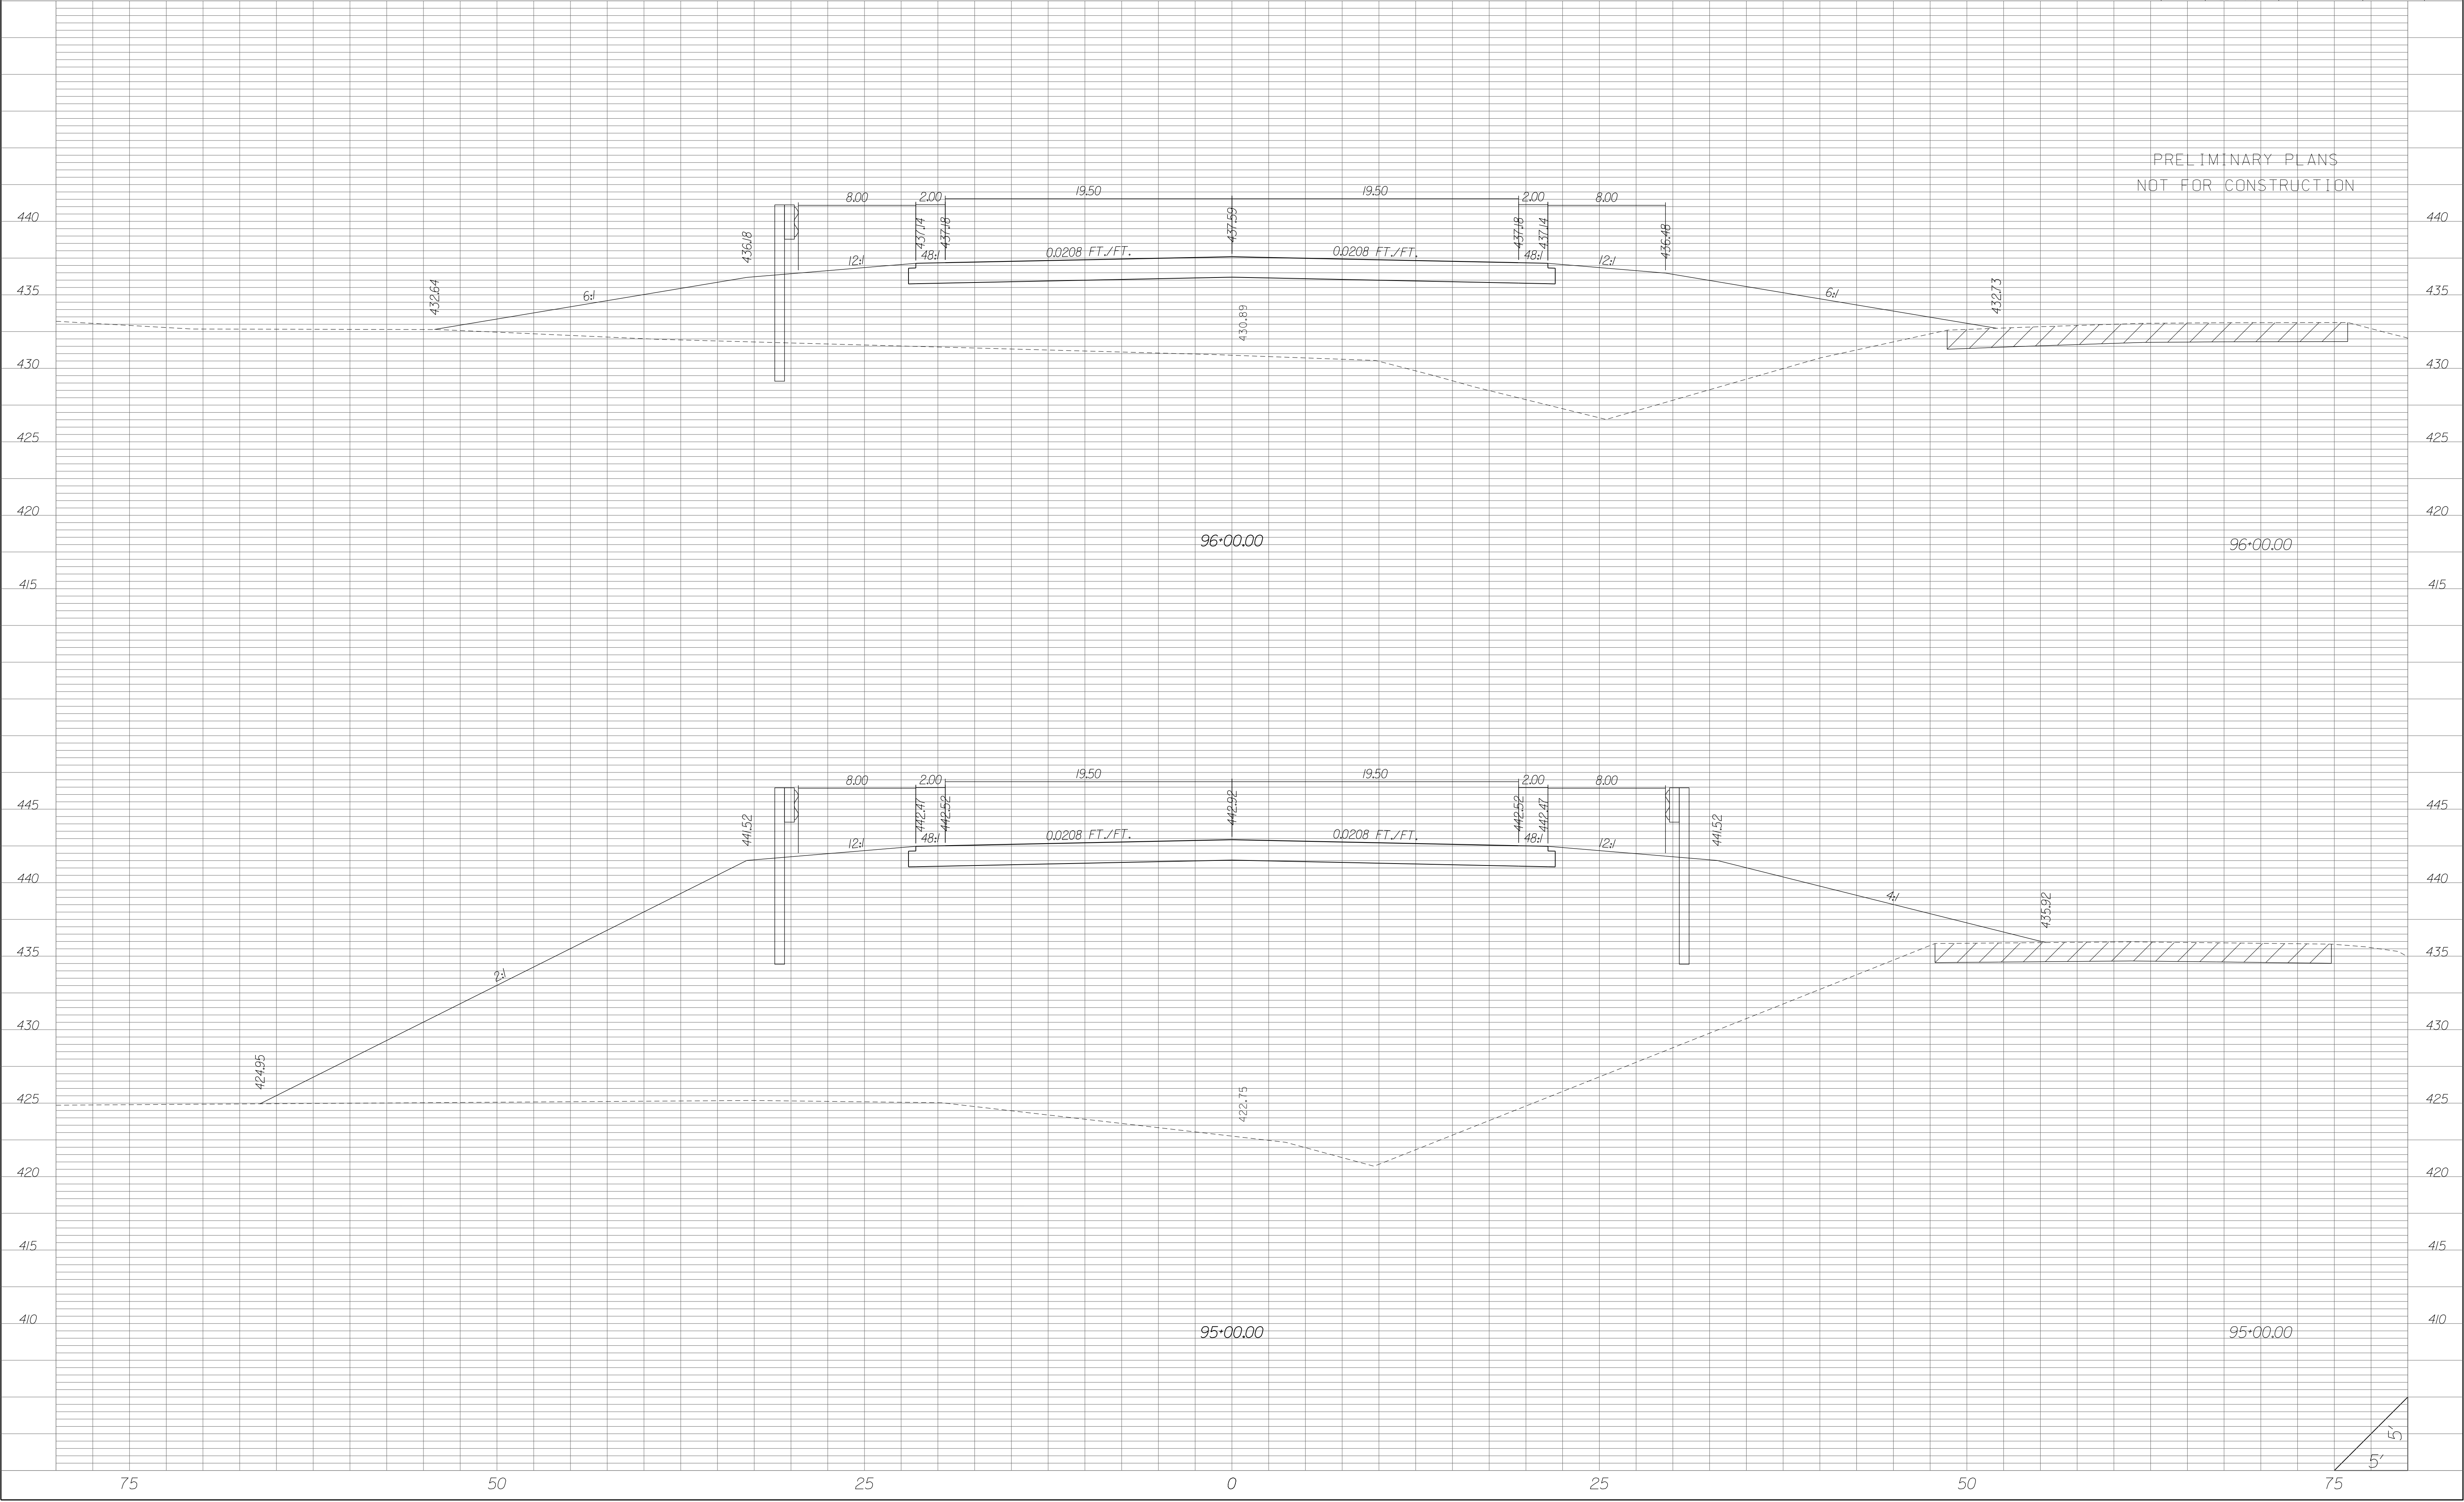


| STATE | COUNTY | PROJECT ID | RD/RTE NO. | SHEET NO. |
|-------|-----------------------------------|------------|------------|-----------|
| SC | NEWBERRY RICHLAND LEXINGTON | P029208 | 1-26 | X-857 |

PRELIMINARY PLANS
NOT FOR CONSTRUCTION

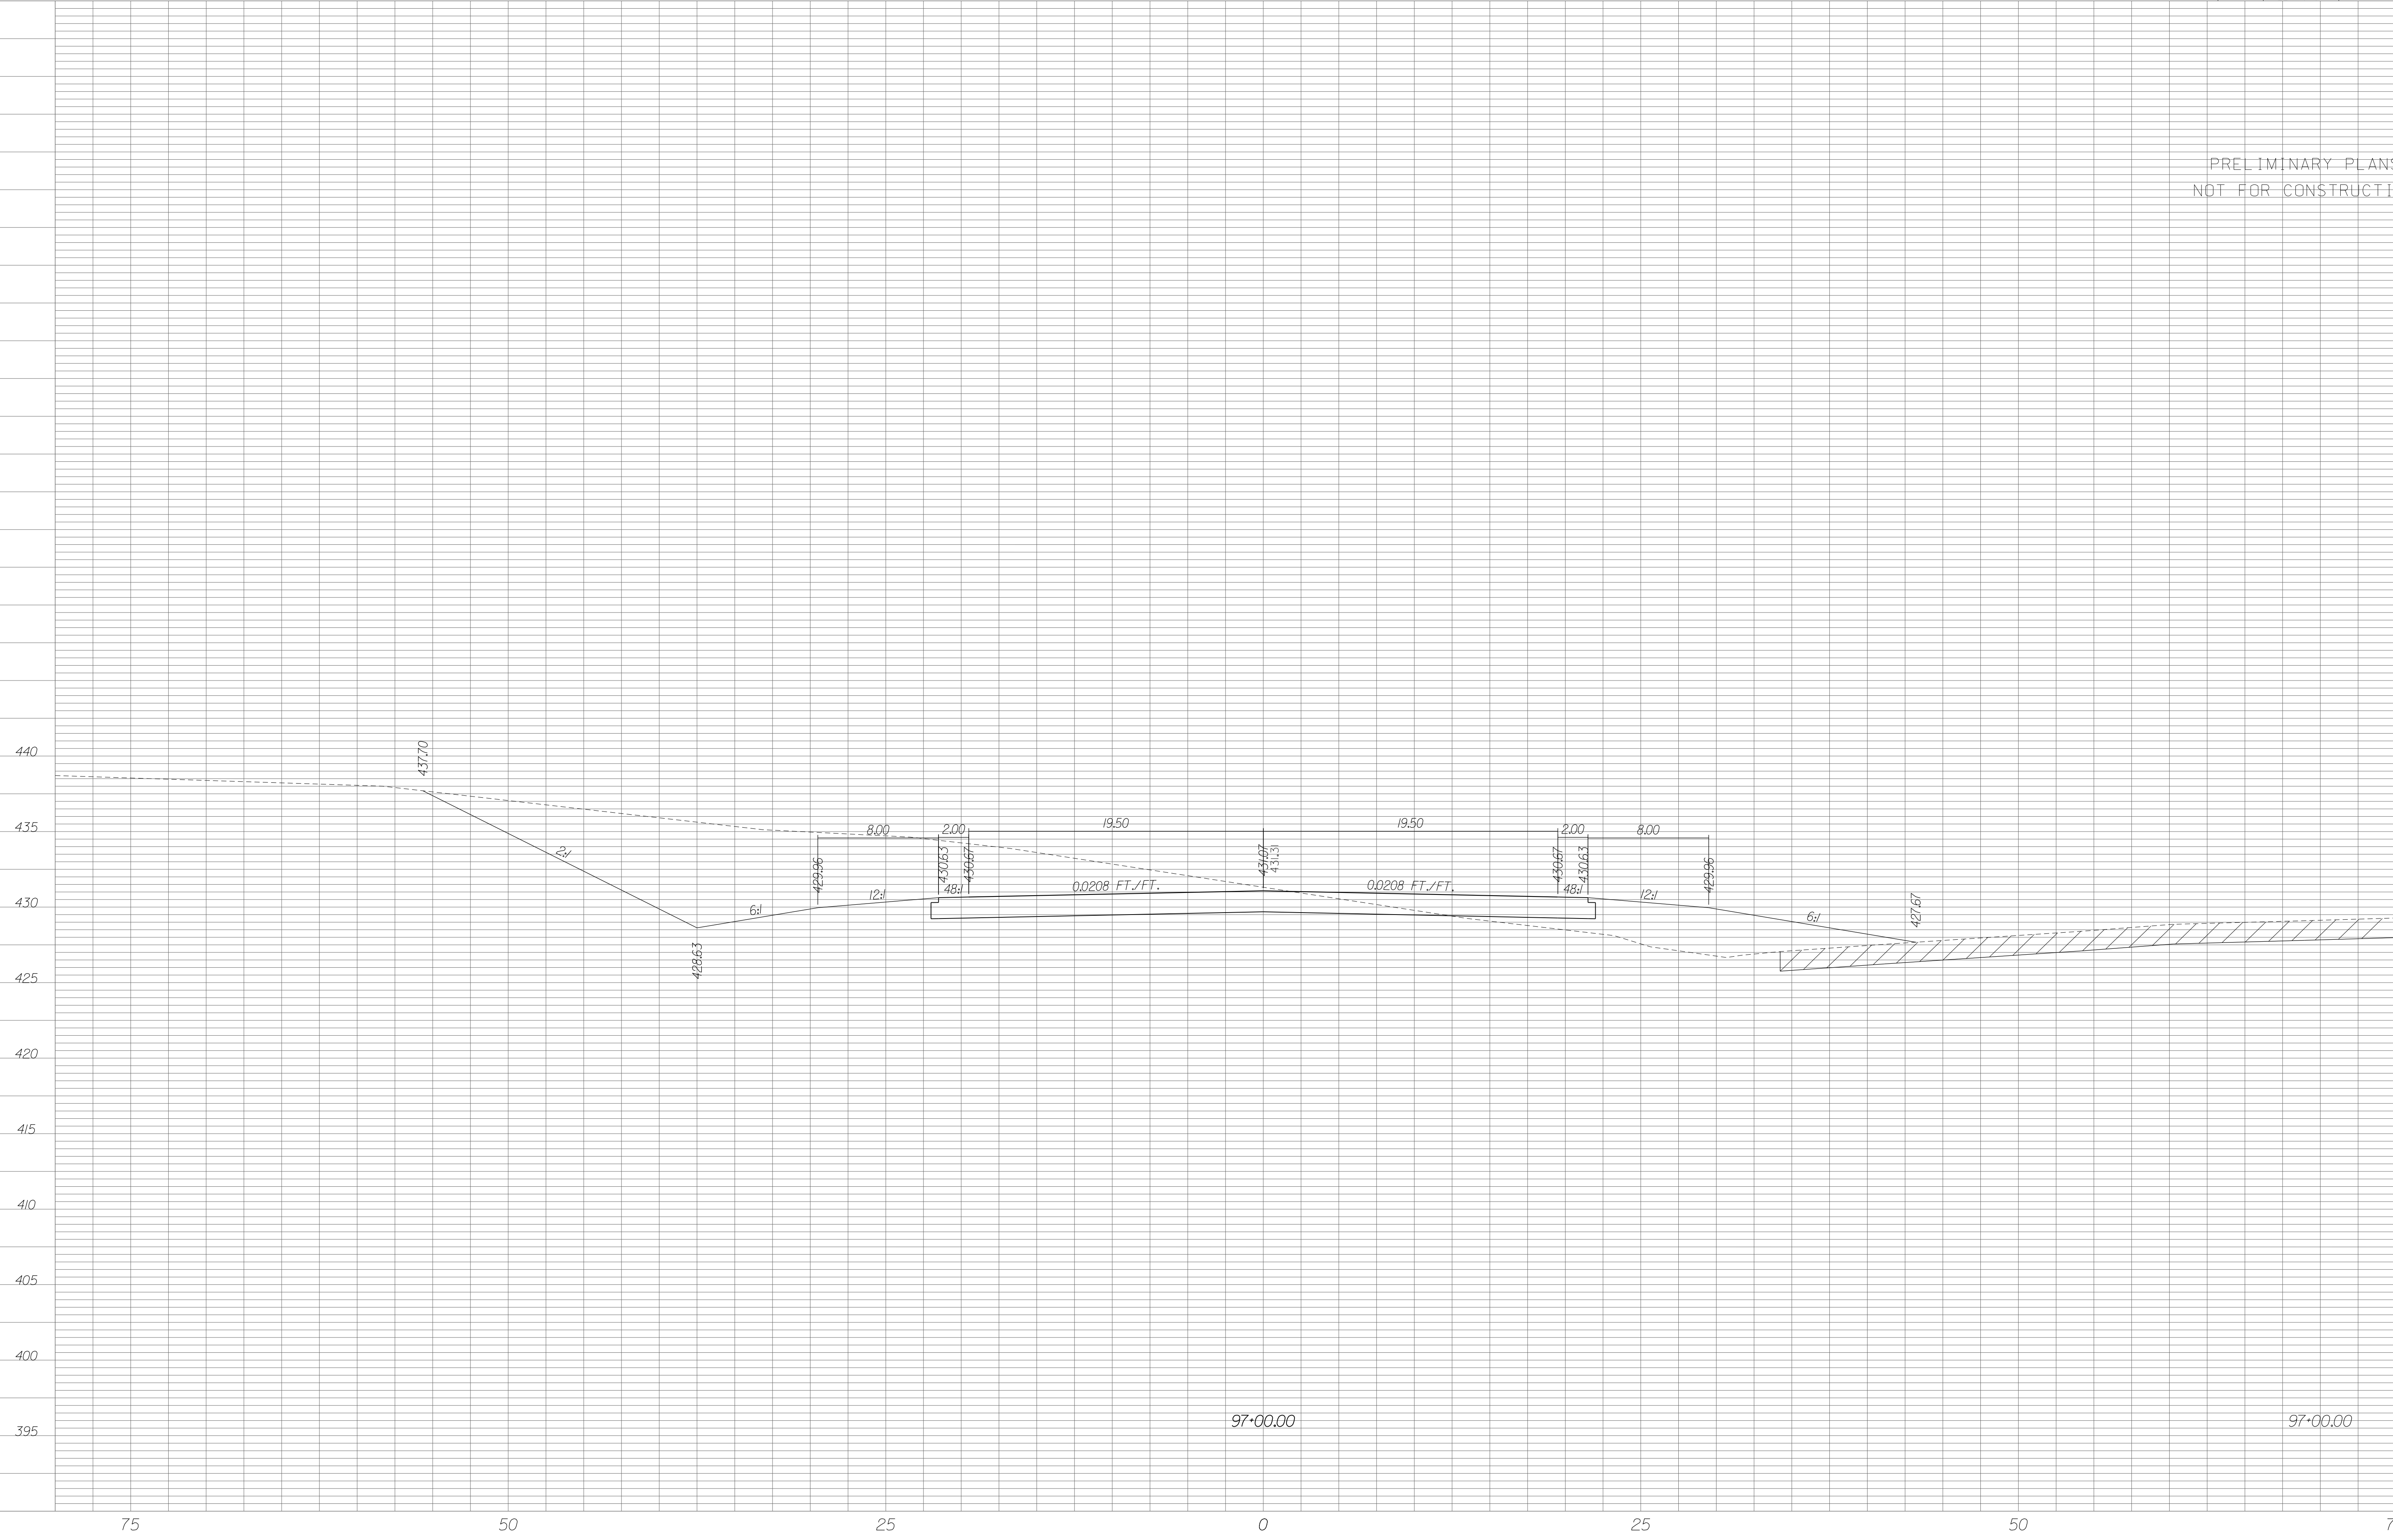


| STATE | COUNTY | PROJECT ID | RD/RTE NO. | SHEET NO. |
|-------|-----------------------------------|------------|------------|-----------|
| SC | NEWBERRY RICHLAND LEXINGTON | P029208 | 1-26 | X-858 |


PRELIMINARY PLANS
NOT FOR CONSTRUCTION

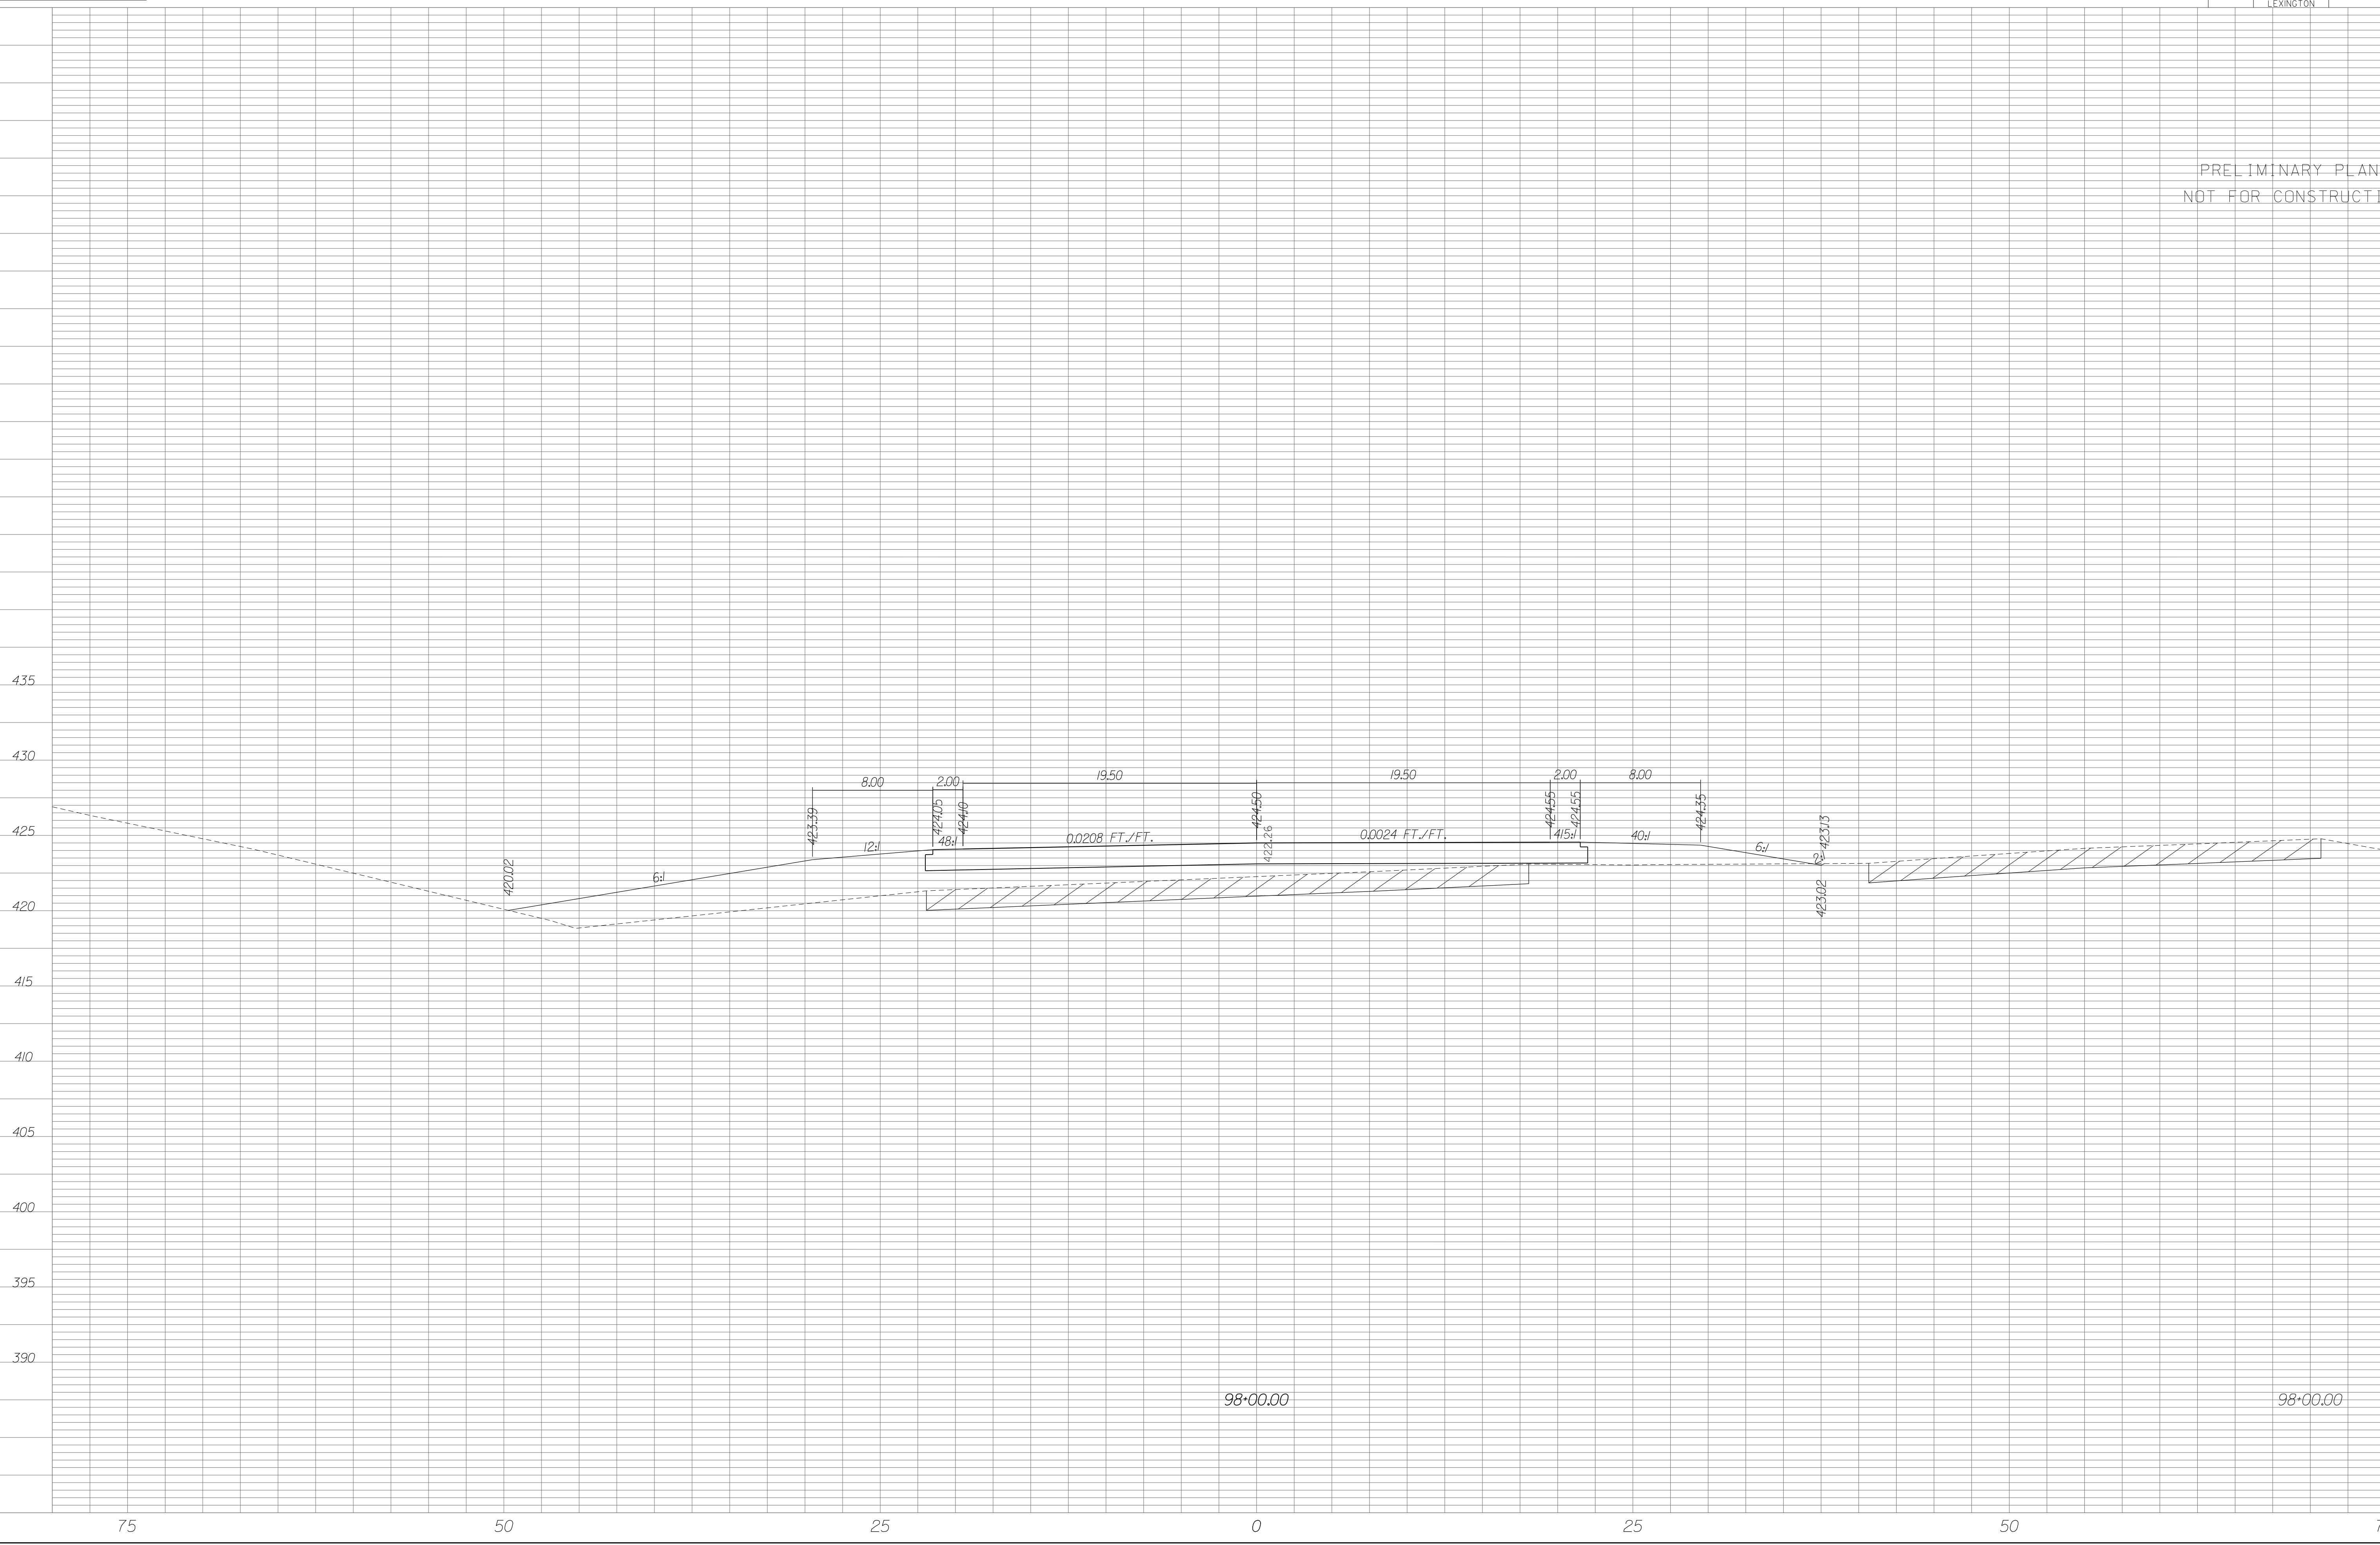

| STATE | COUNTY | PROJECT ID | RD/RTE NO. | SHEET NO. |
|-------|-----------------------------------|------------|------------|-----------|
| SC | NEWBERRY RICHLAND LEXINGTON | P029208 | 1-26 | X-859 |

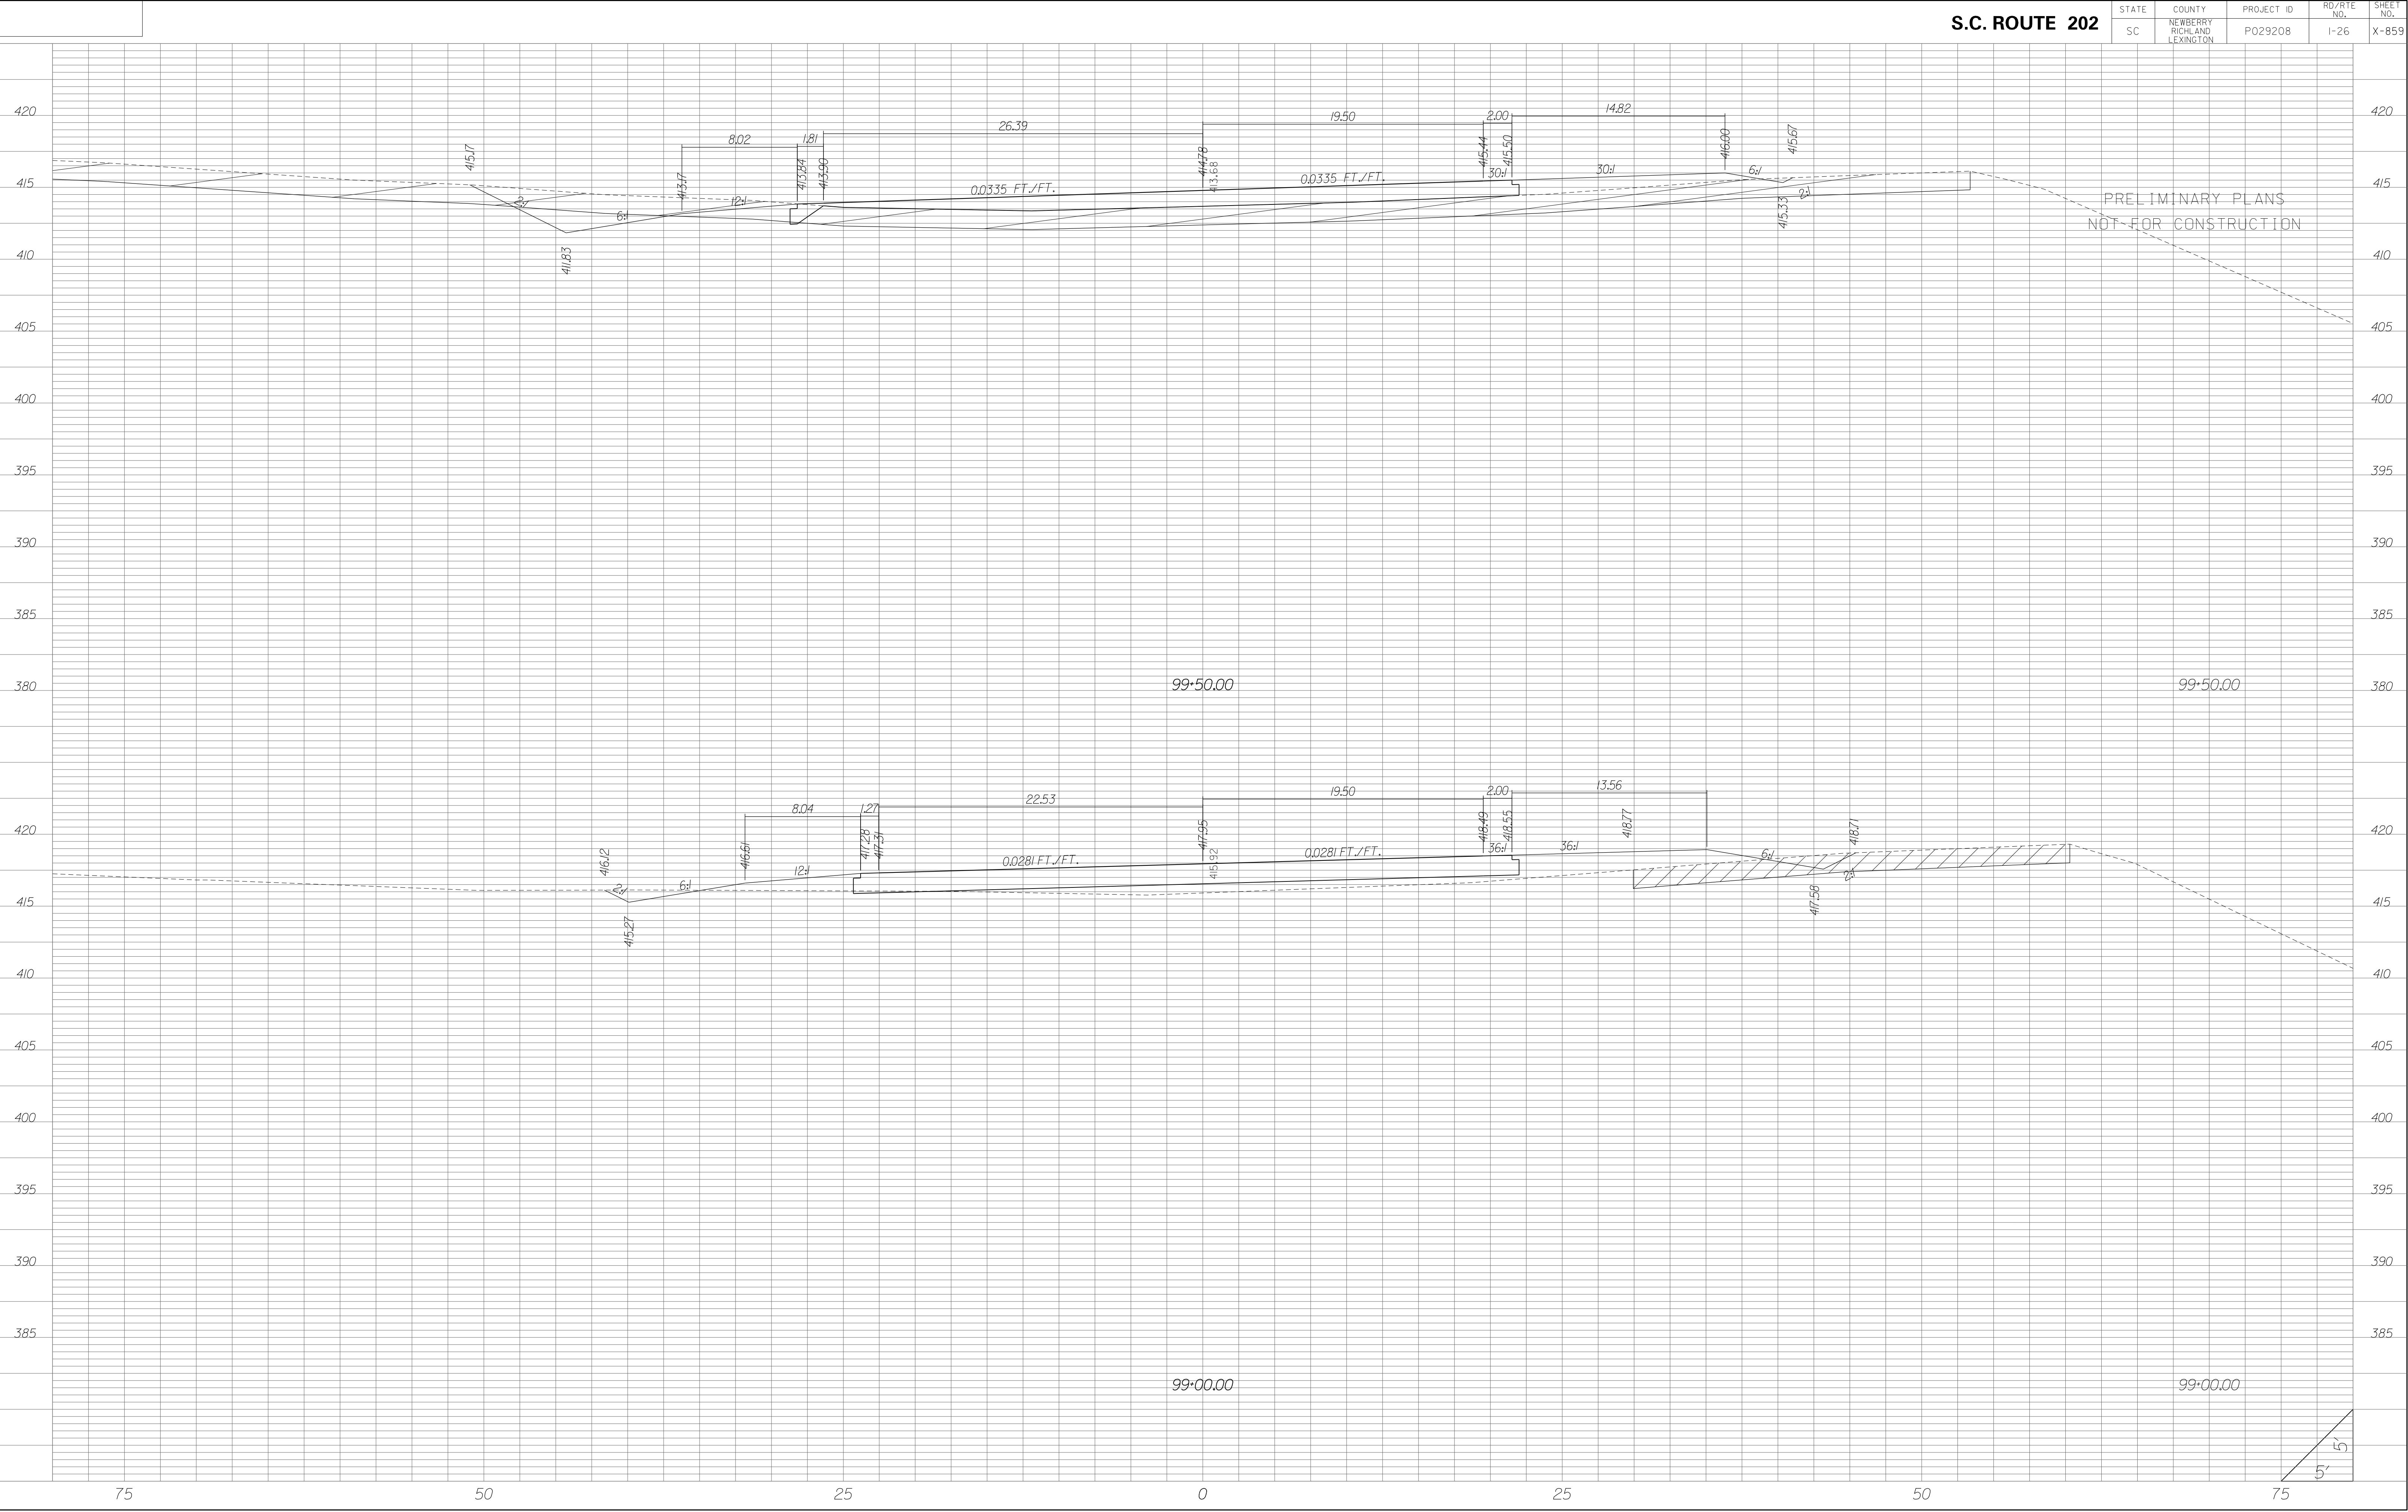


| | | | | |
|-------|-----------------------------------|------------|------------|-----------|
| STATE | COUNTY | PROJECT ID | RD/RTE NO. | SHEET NO. |
| SC | NEWBERRY RICHLAND LEXINGTON | P029208 | I-26 | X-860 |

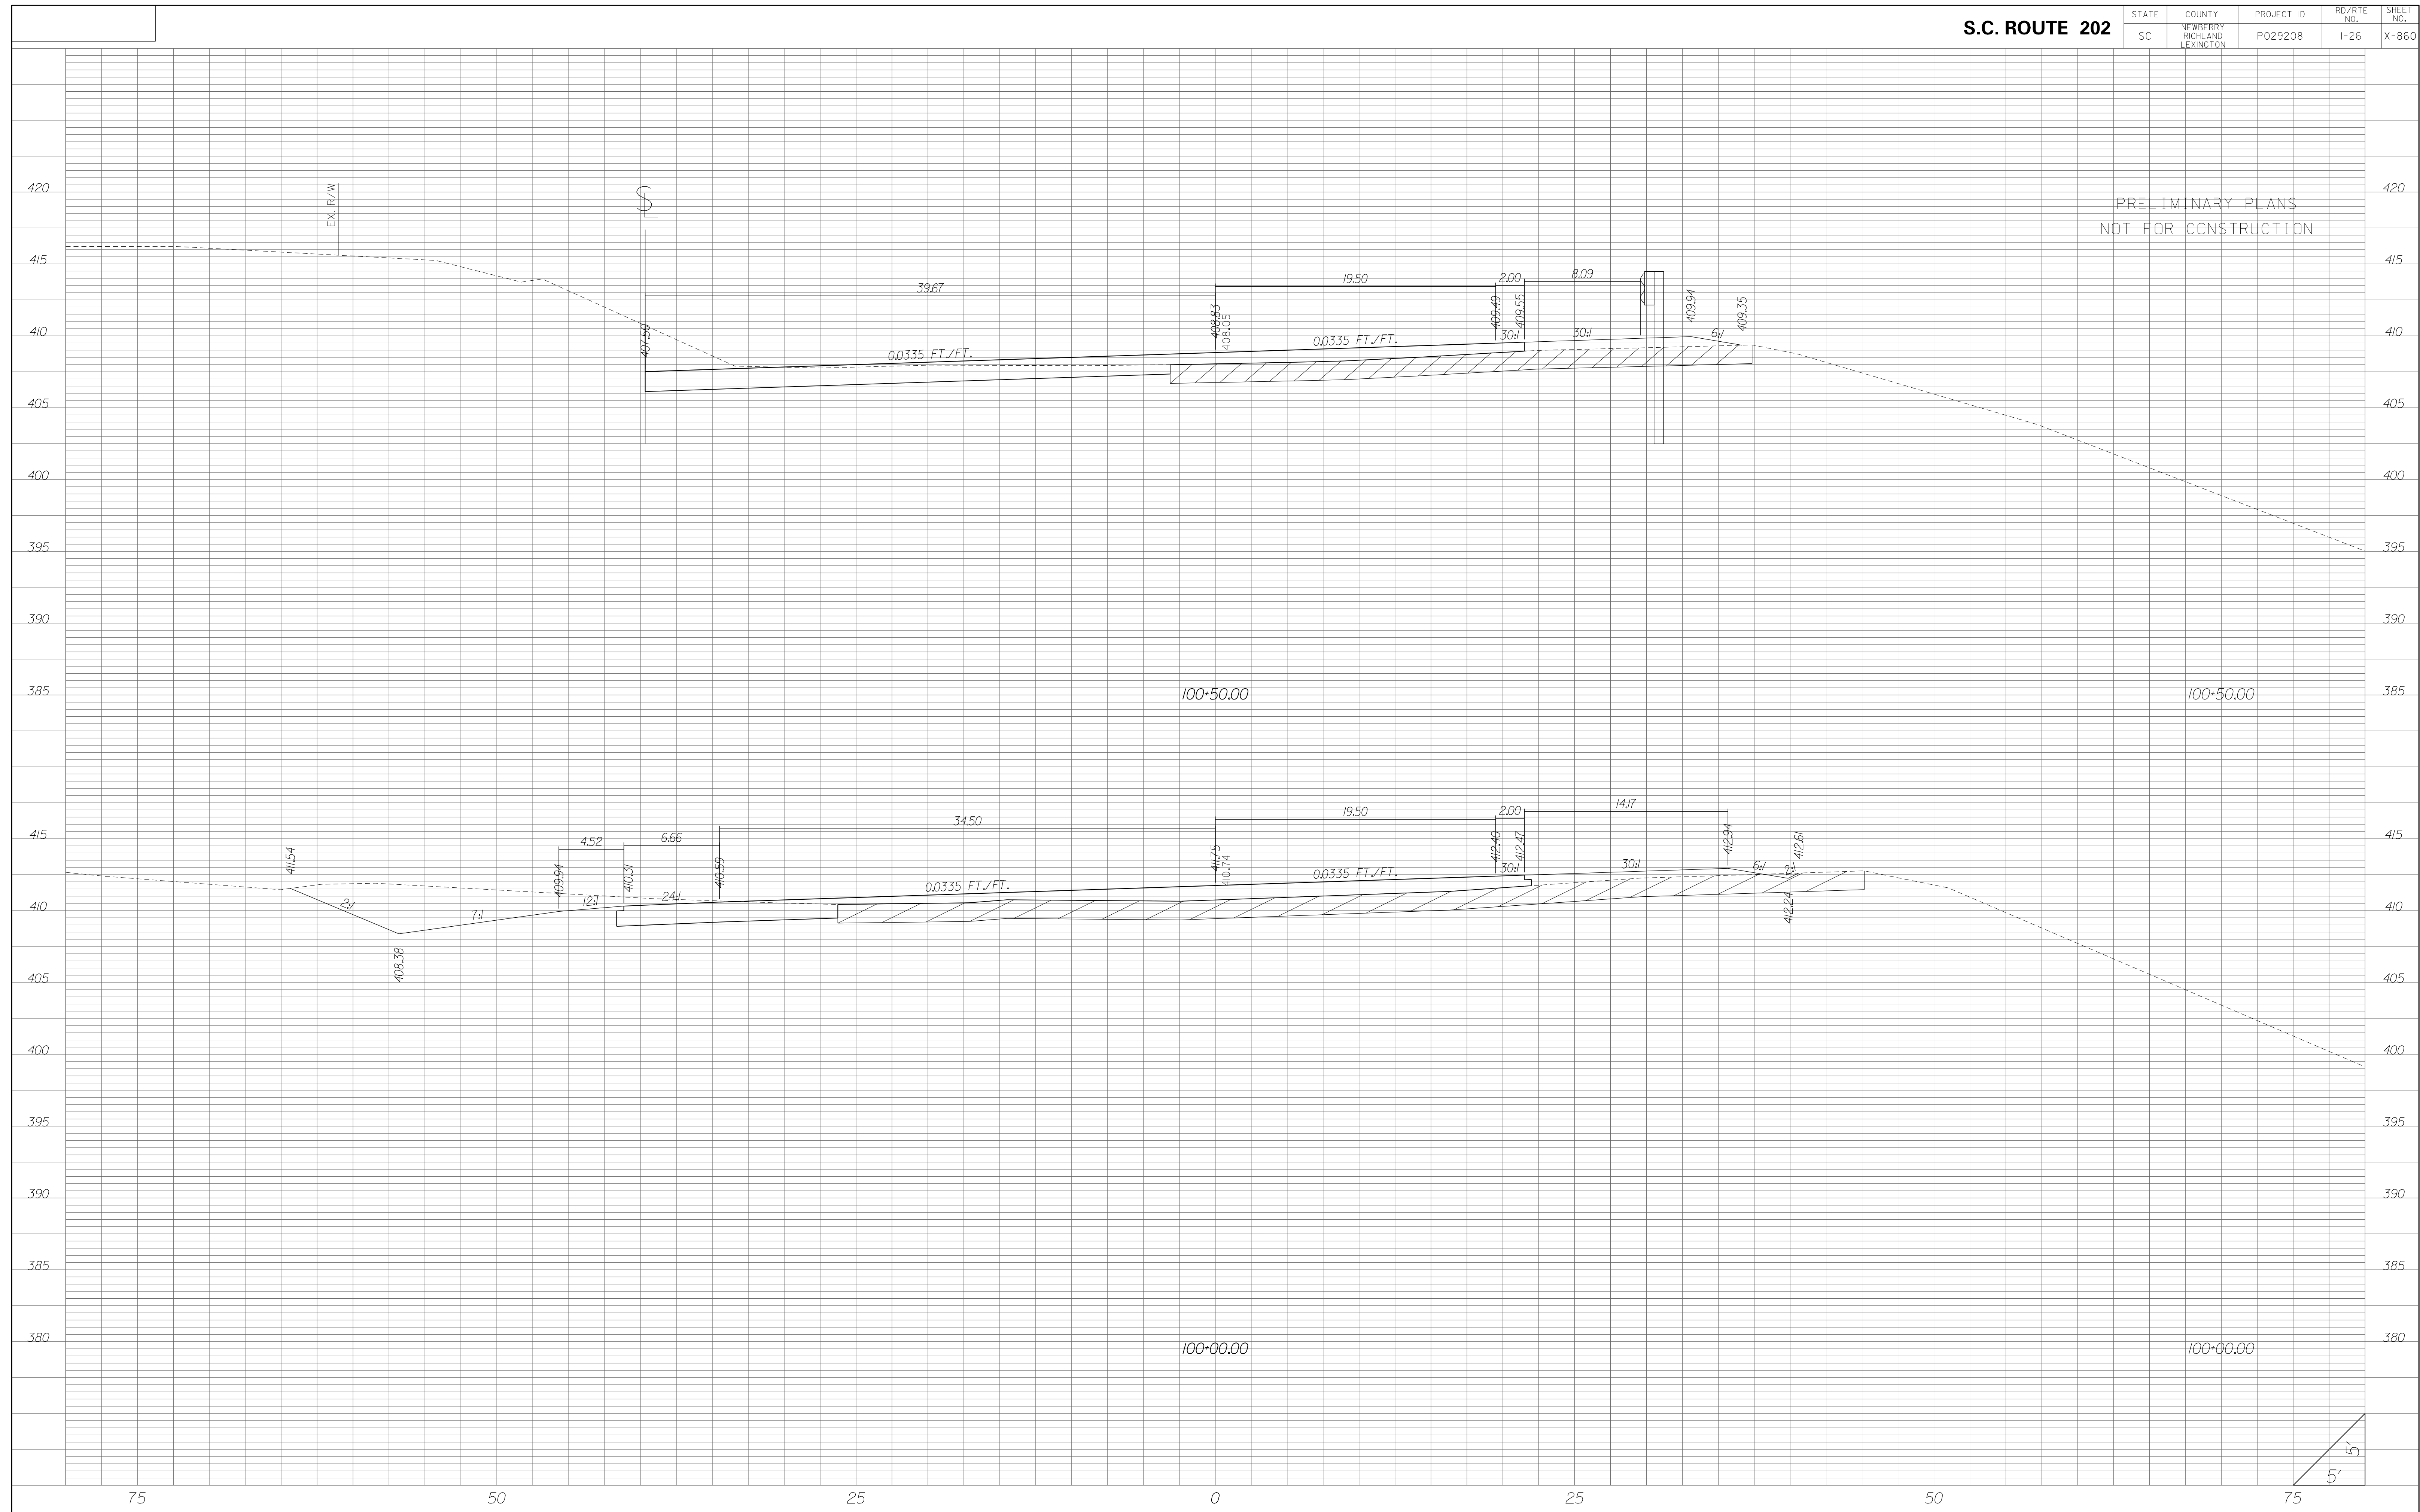


| STATE | COUNTY | PROJECT ID | RD/RTE NO. | SHEET NO. |
|-------|-----------------------------------|------------|------------|-----------|
| SC | NEWBERRY RICHLAND LEXINGTON | P029208 | 1-26 | X-861 |


PRELIMINARY PLANS
NOT FOR CONSTRUCTION

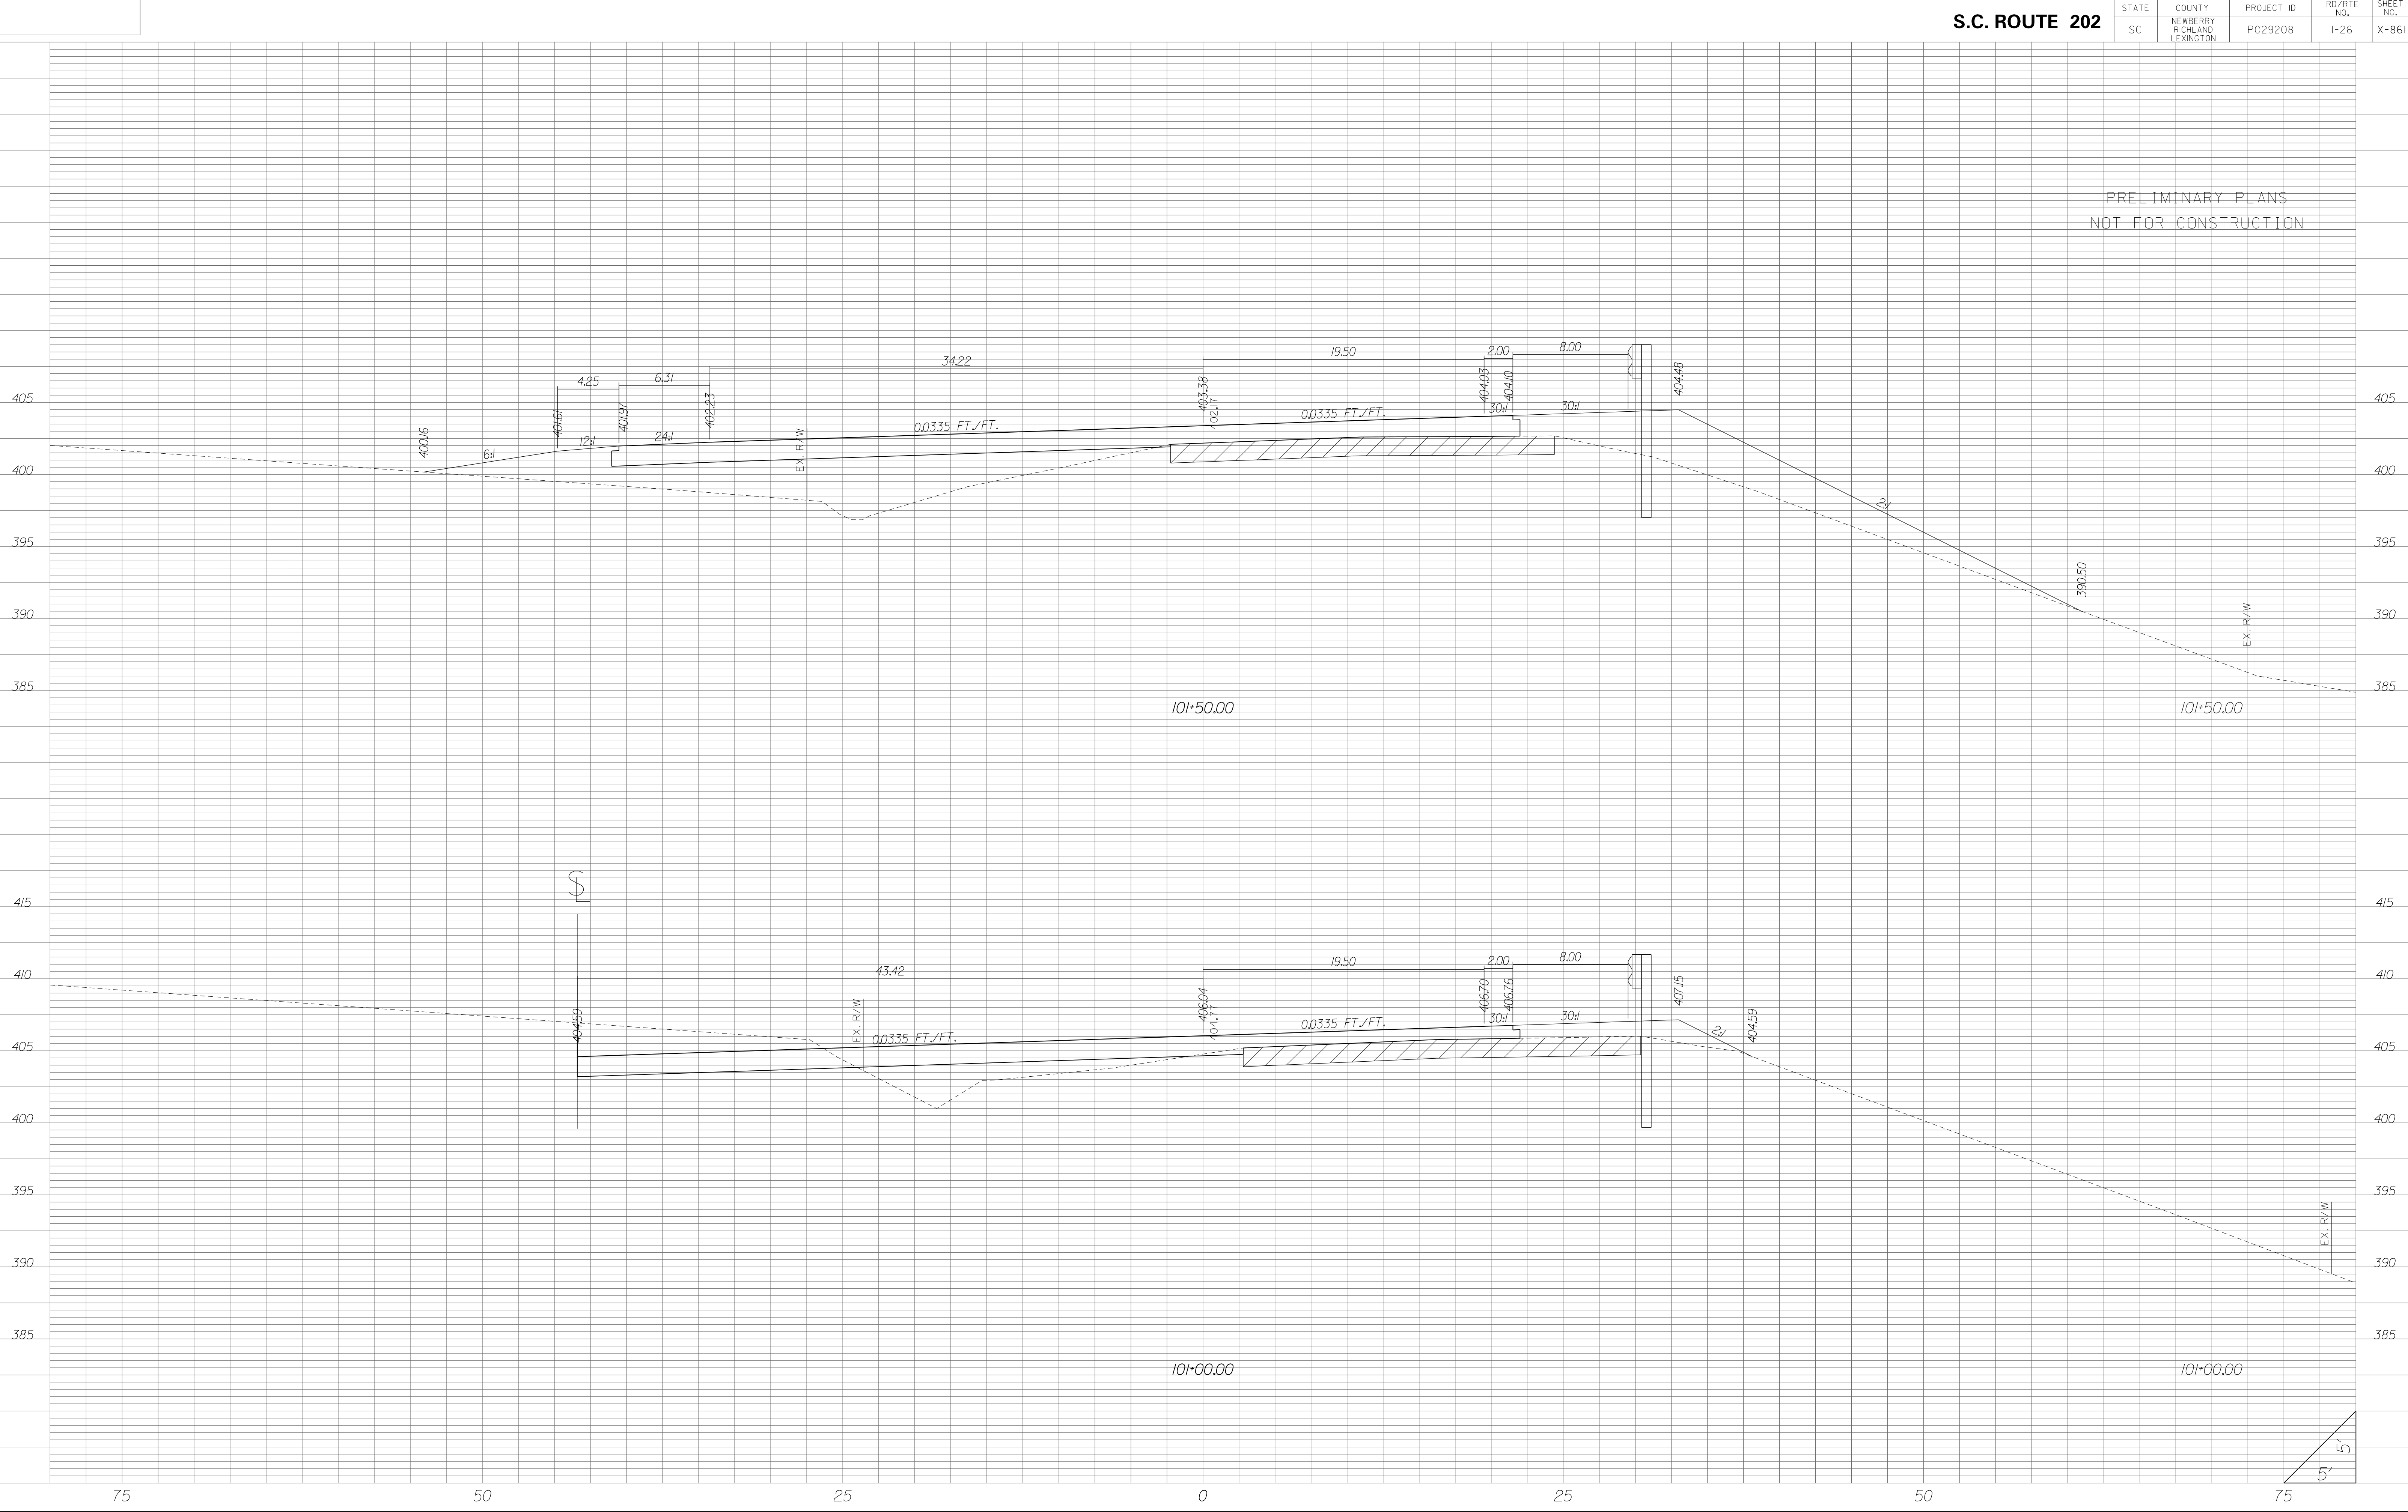

| STATE | COUNTY | PROJECT ID | RD/RTE NO. | SHEET NO. |
|-------|-----------------------------------|------------|------------|-----------|
| SC | NEWBERRY RICHLAND LEXINGTON | P029208 | 1-26 | X-862 |


PRELIMINARY PLANS
NOT FOR CONSTRUCTION

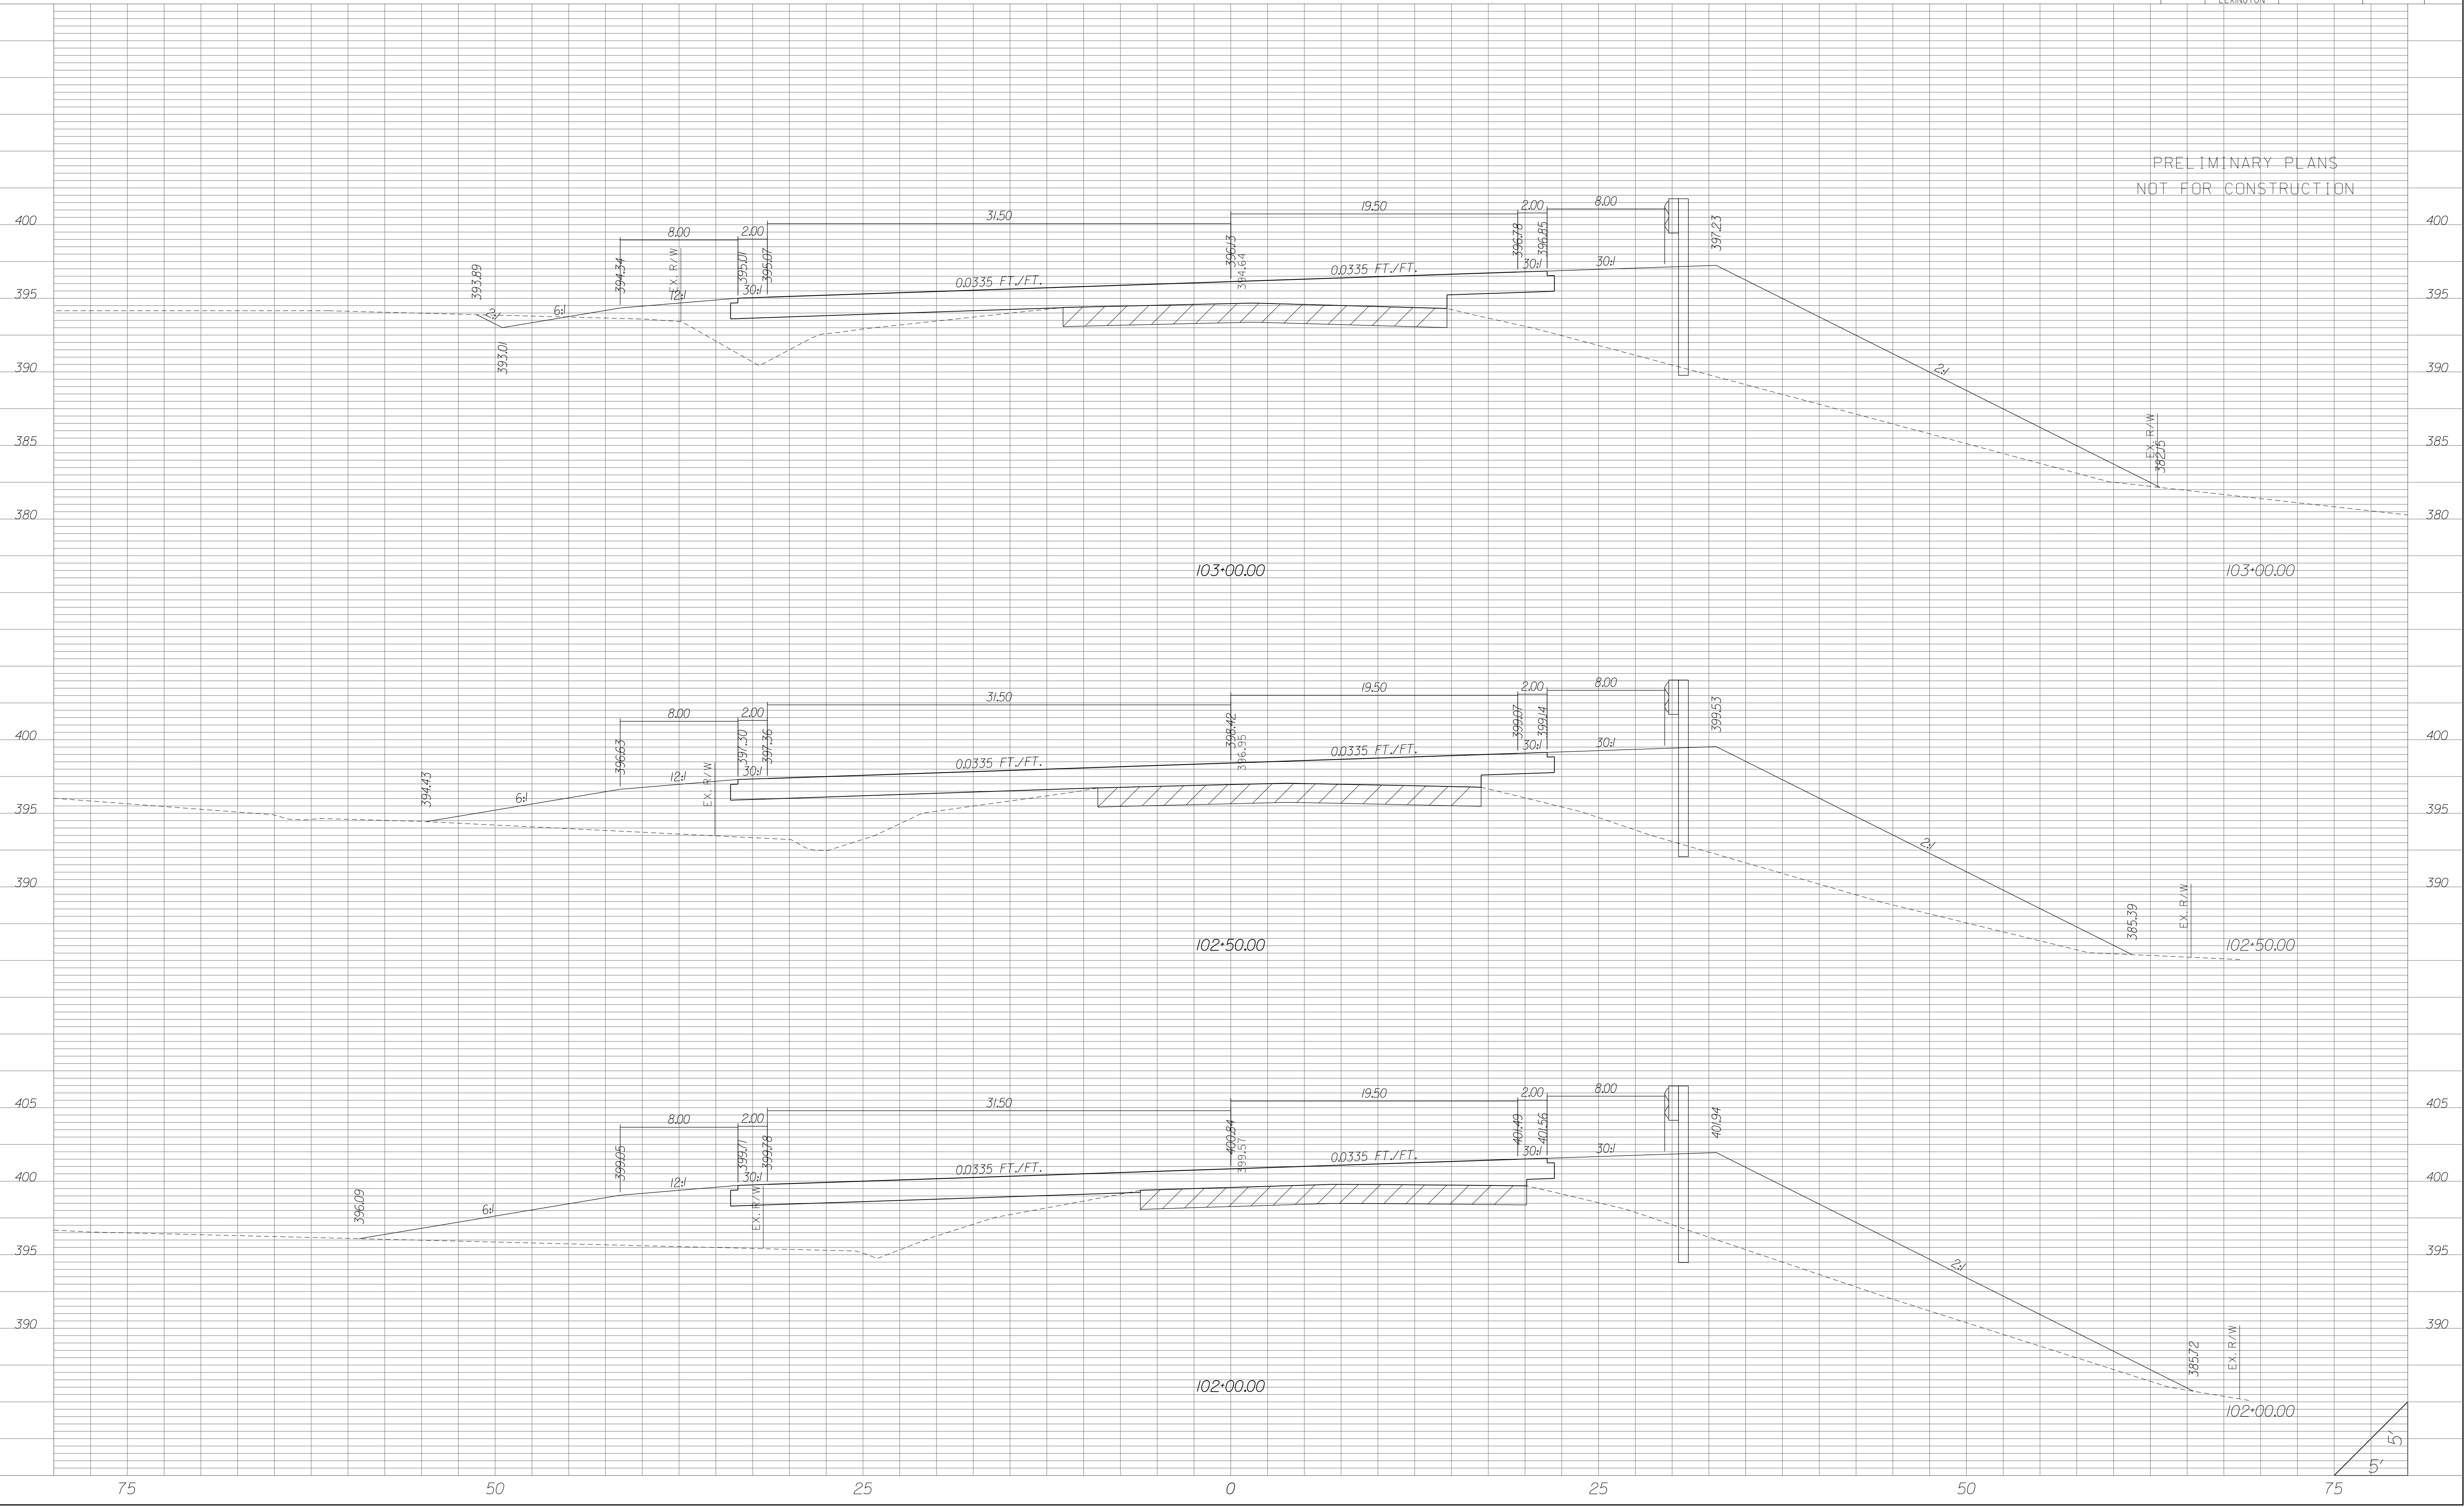

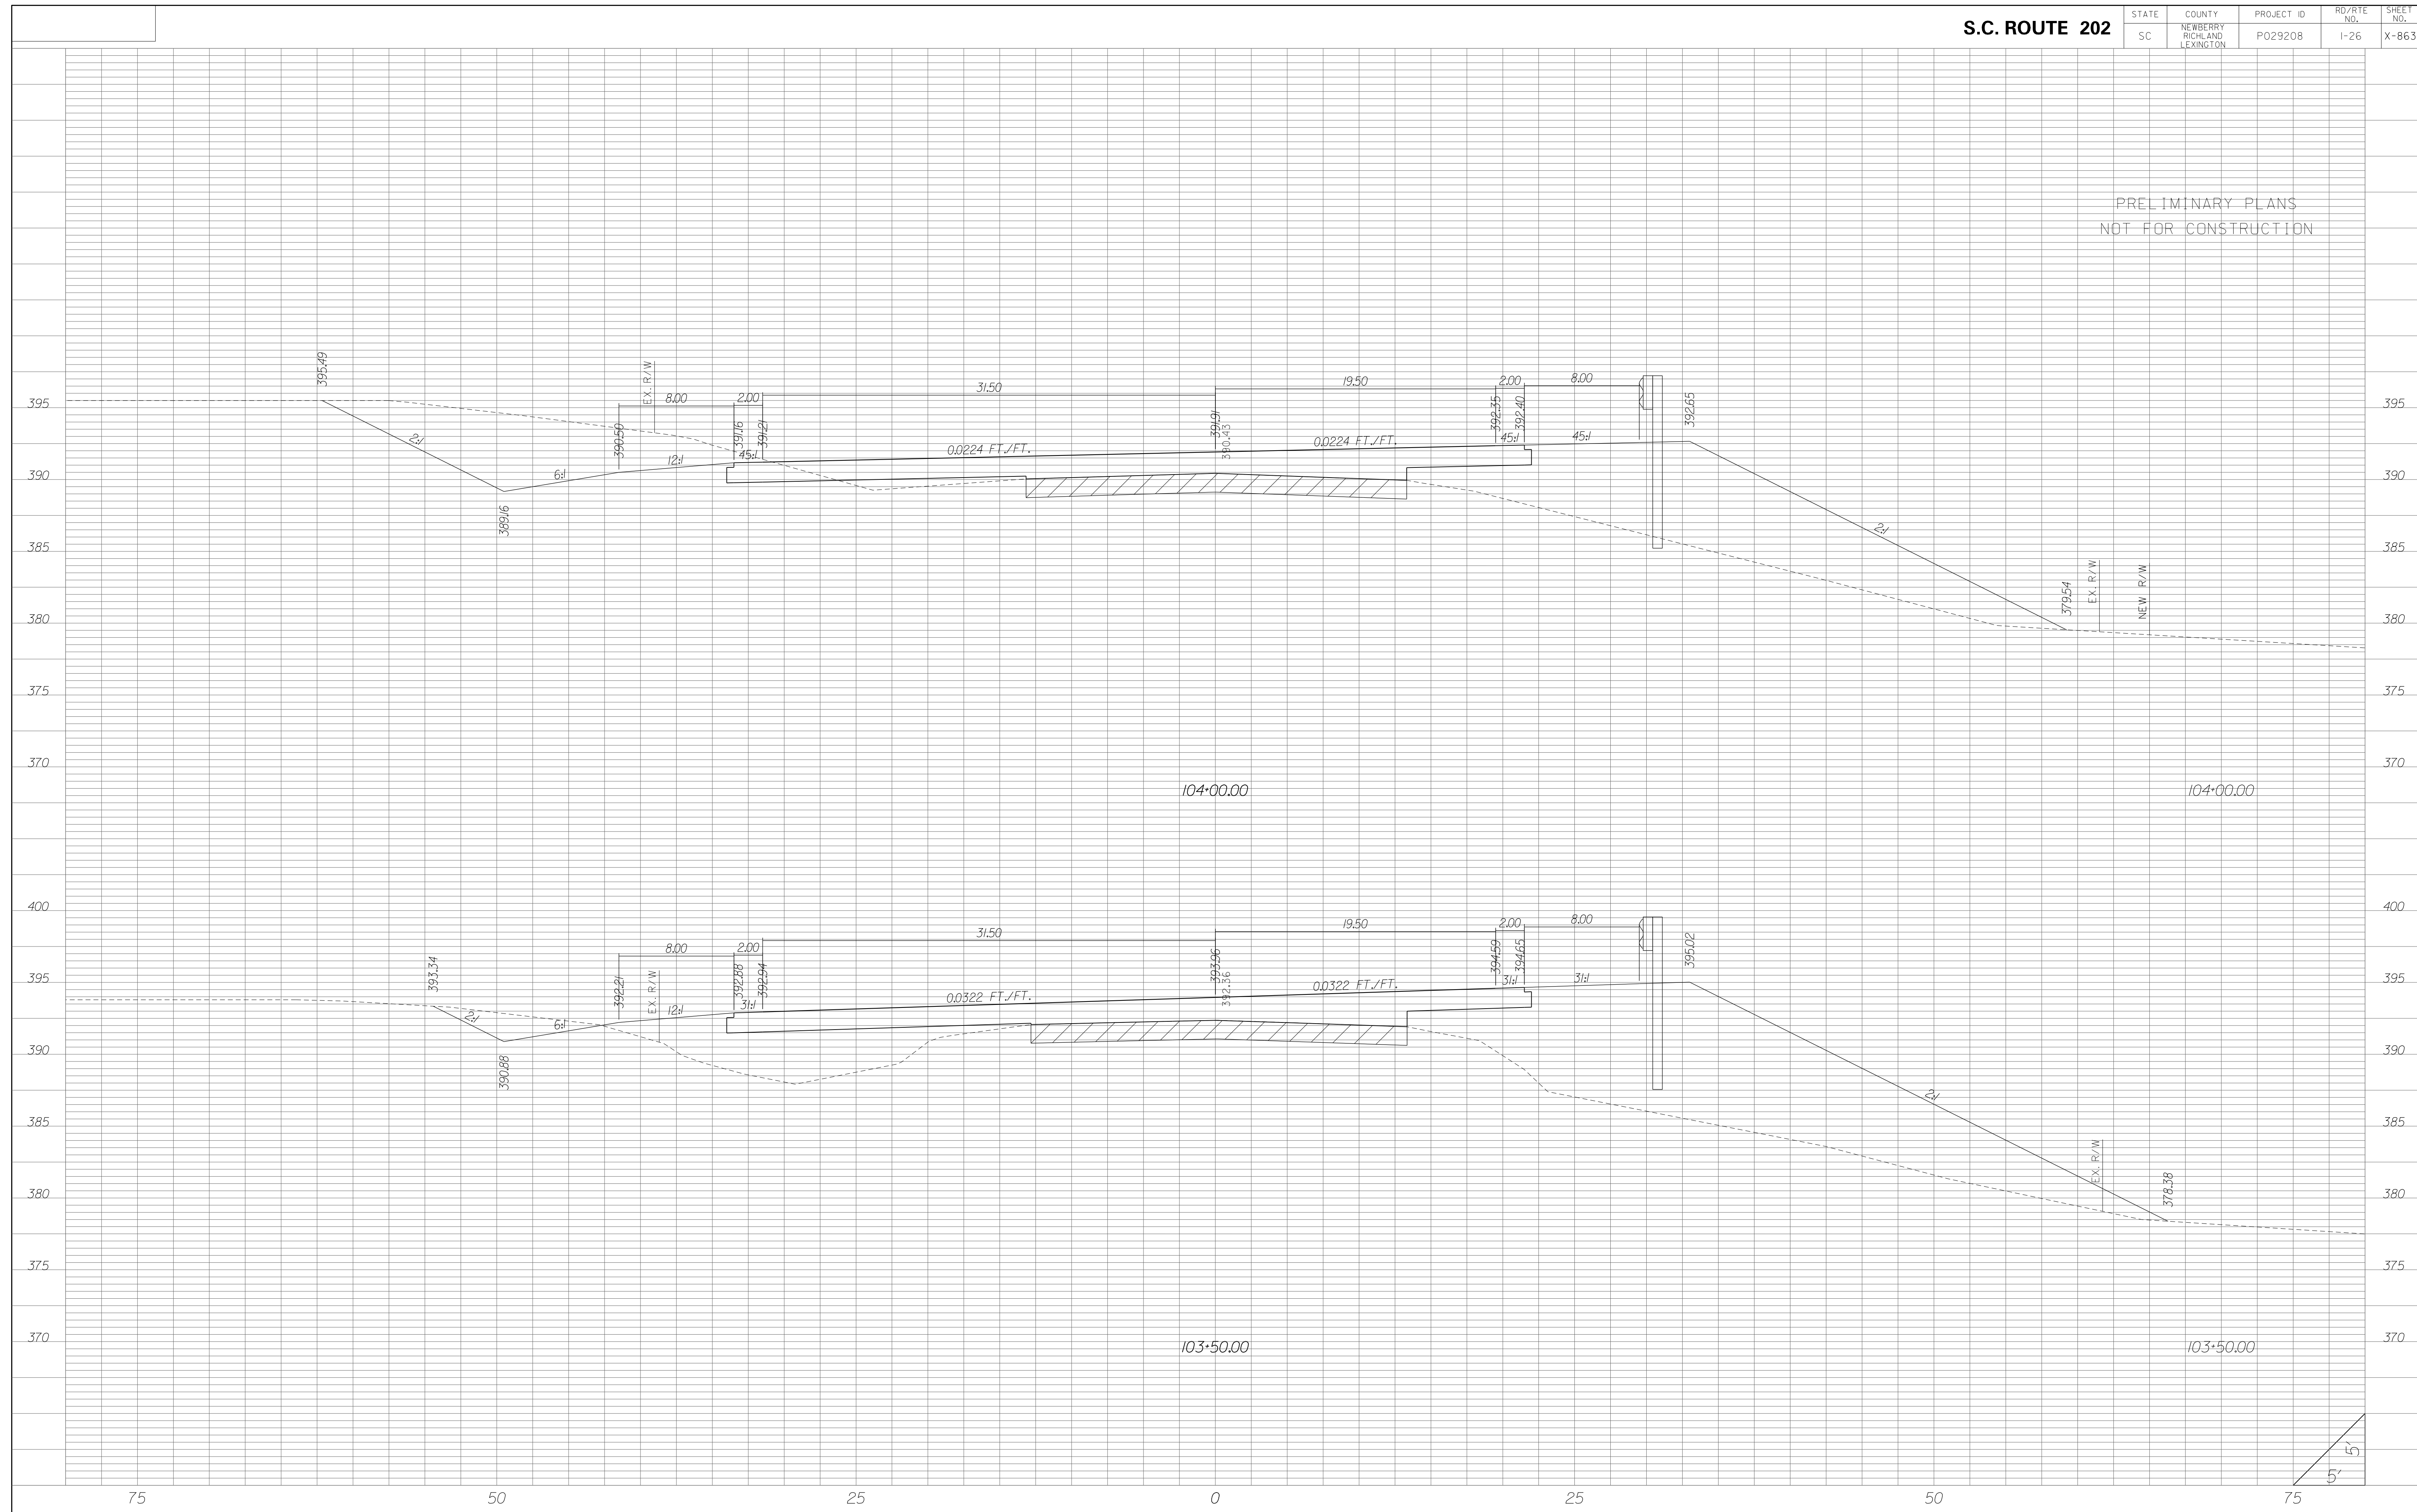


| STATE | COUNTY | PROJECT ID | RD/RTE NO. | SHEET NO. |
|-------|-----------------------------------|------------|------------|-----------|
| SC | NEWBERRY RICHLAND LEXINGTON | P029208 | 1-26 | X-864 |


PRELIMINARY PLANS
NOT FOR CONSTRUCTION

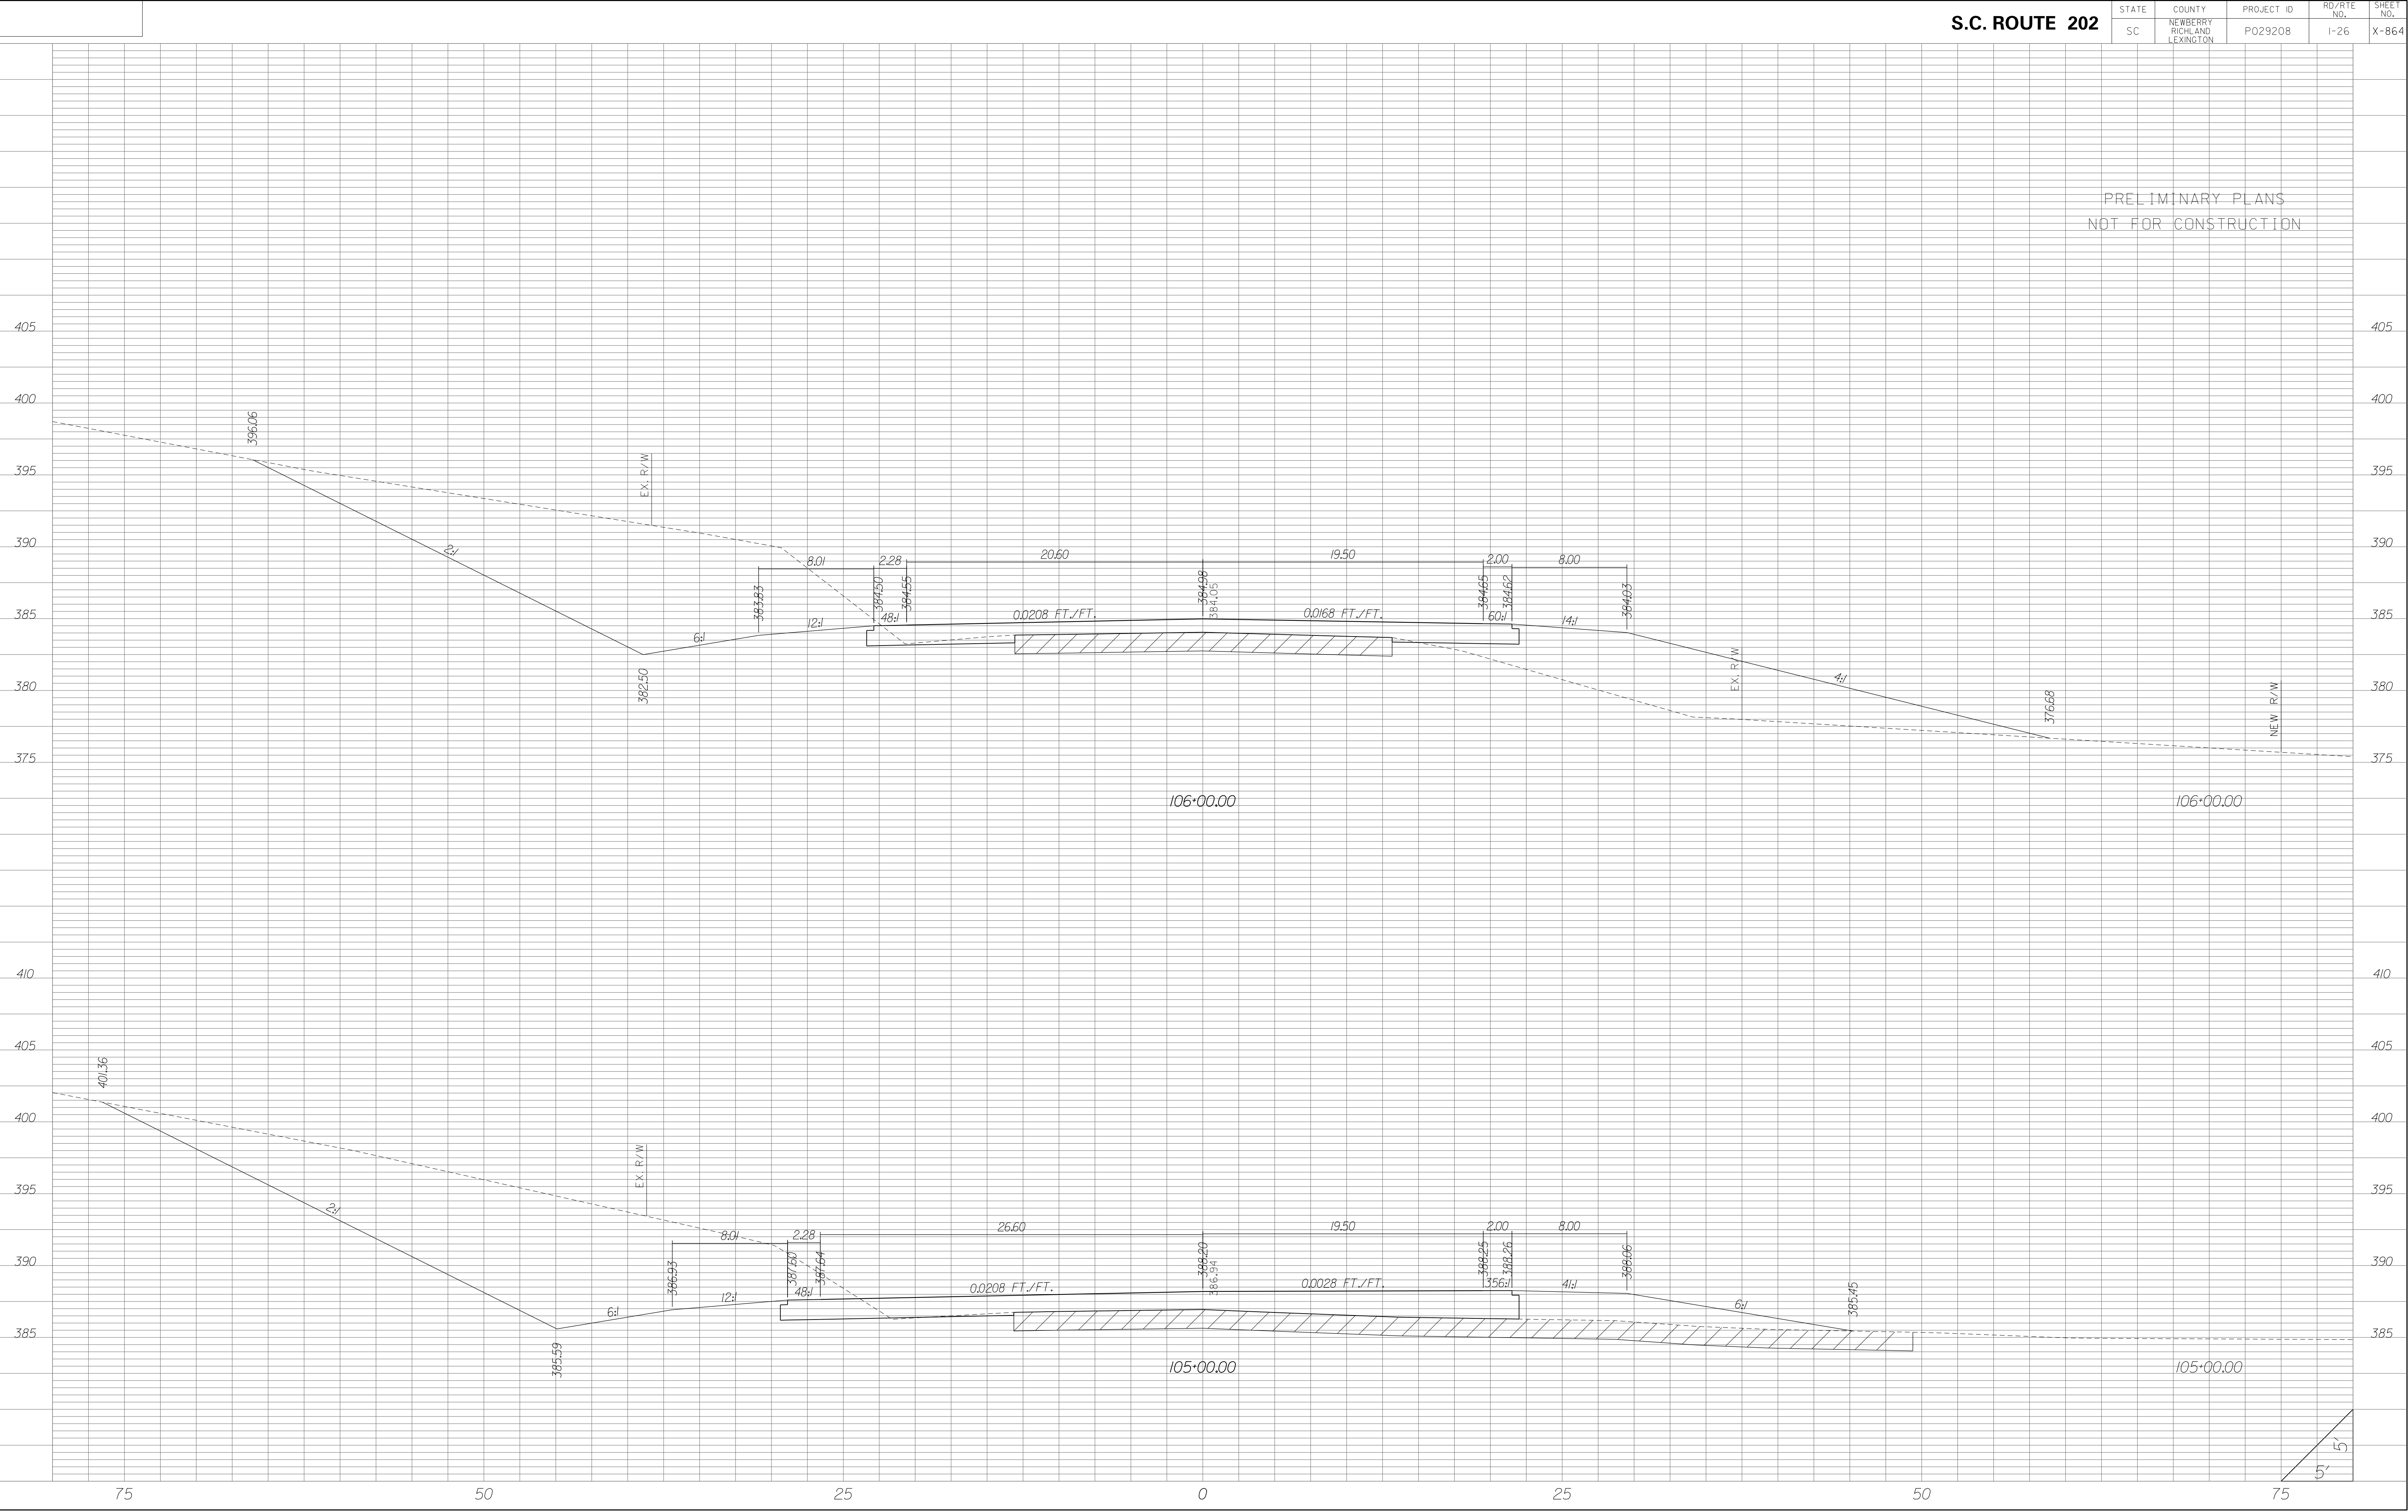

| STATE | COUNTY | PROJECT ID | RD/RTE NO. | SHEET NO. |
|-------|-----------------------------------|------------|------------|-----------|
| SC | NEWBERRY RICHLAND LEXINGTON | P029208 | 1-26 | X-865 |


PRELIMINARY PLANS
NOT FOR CONSTRUCTION

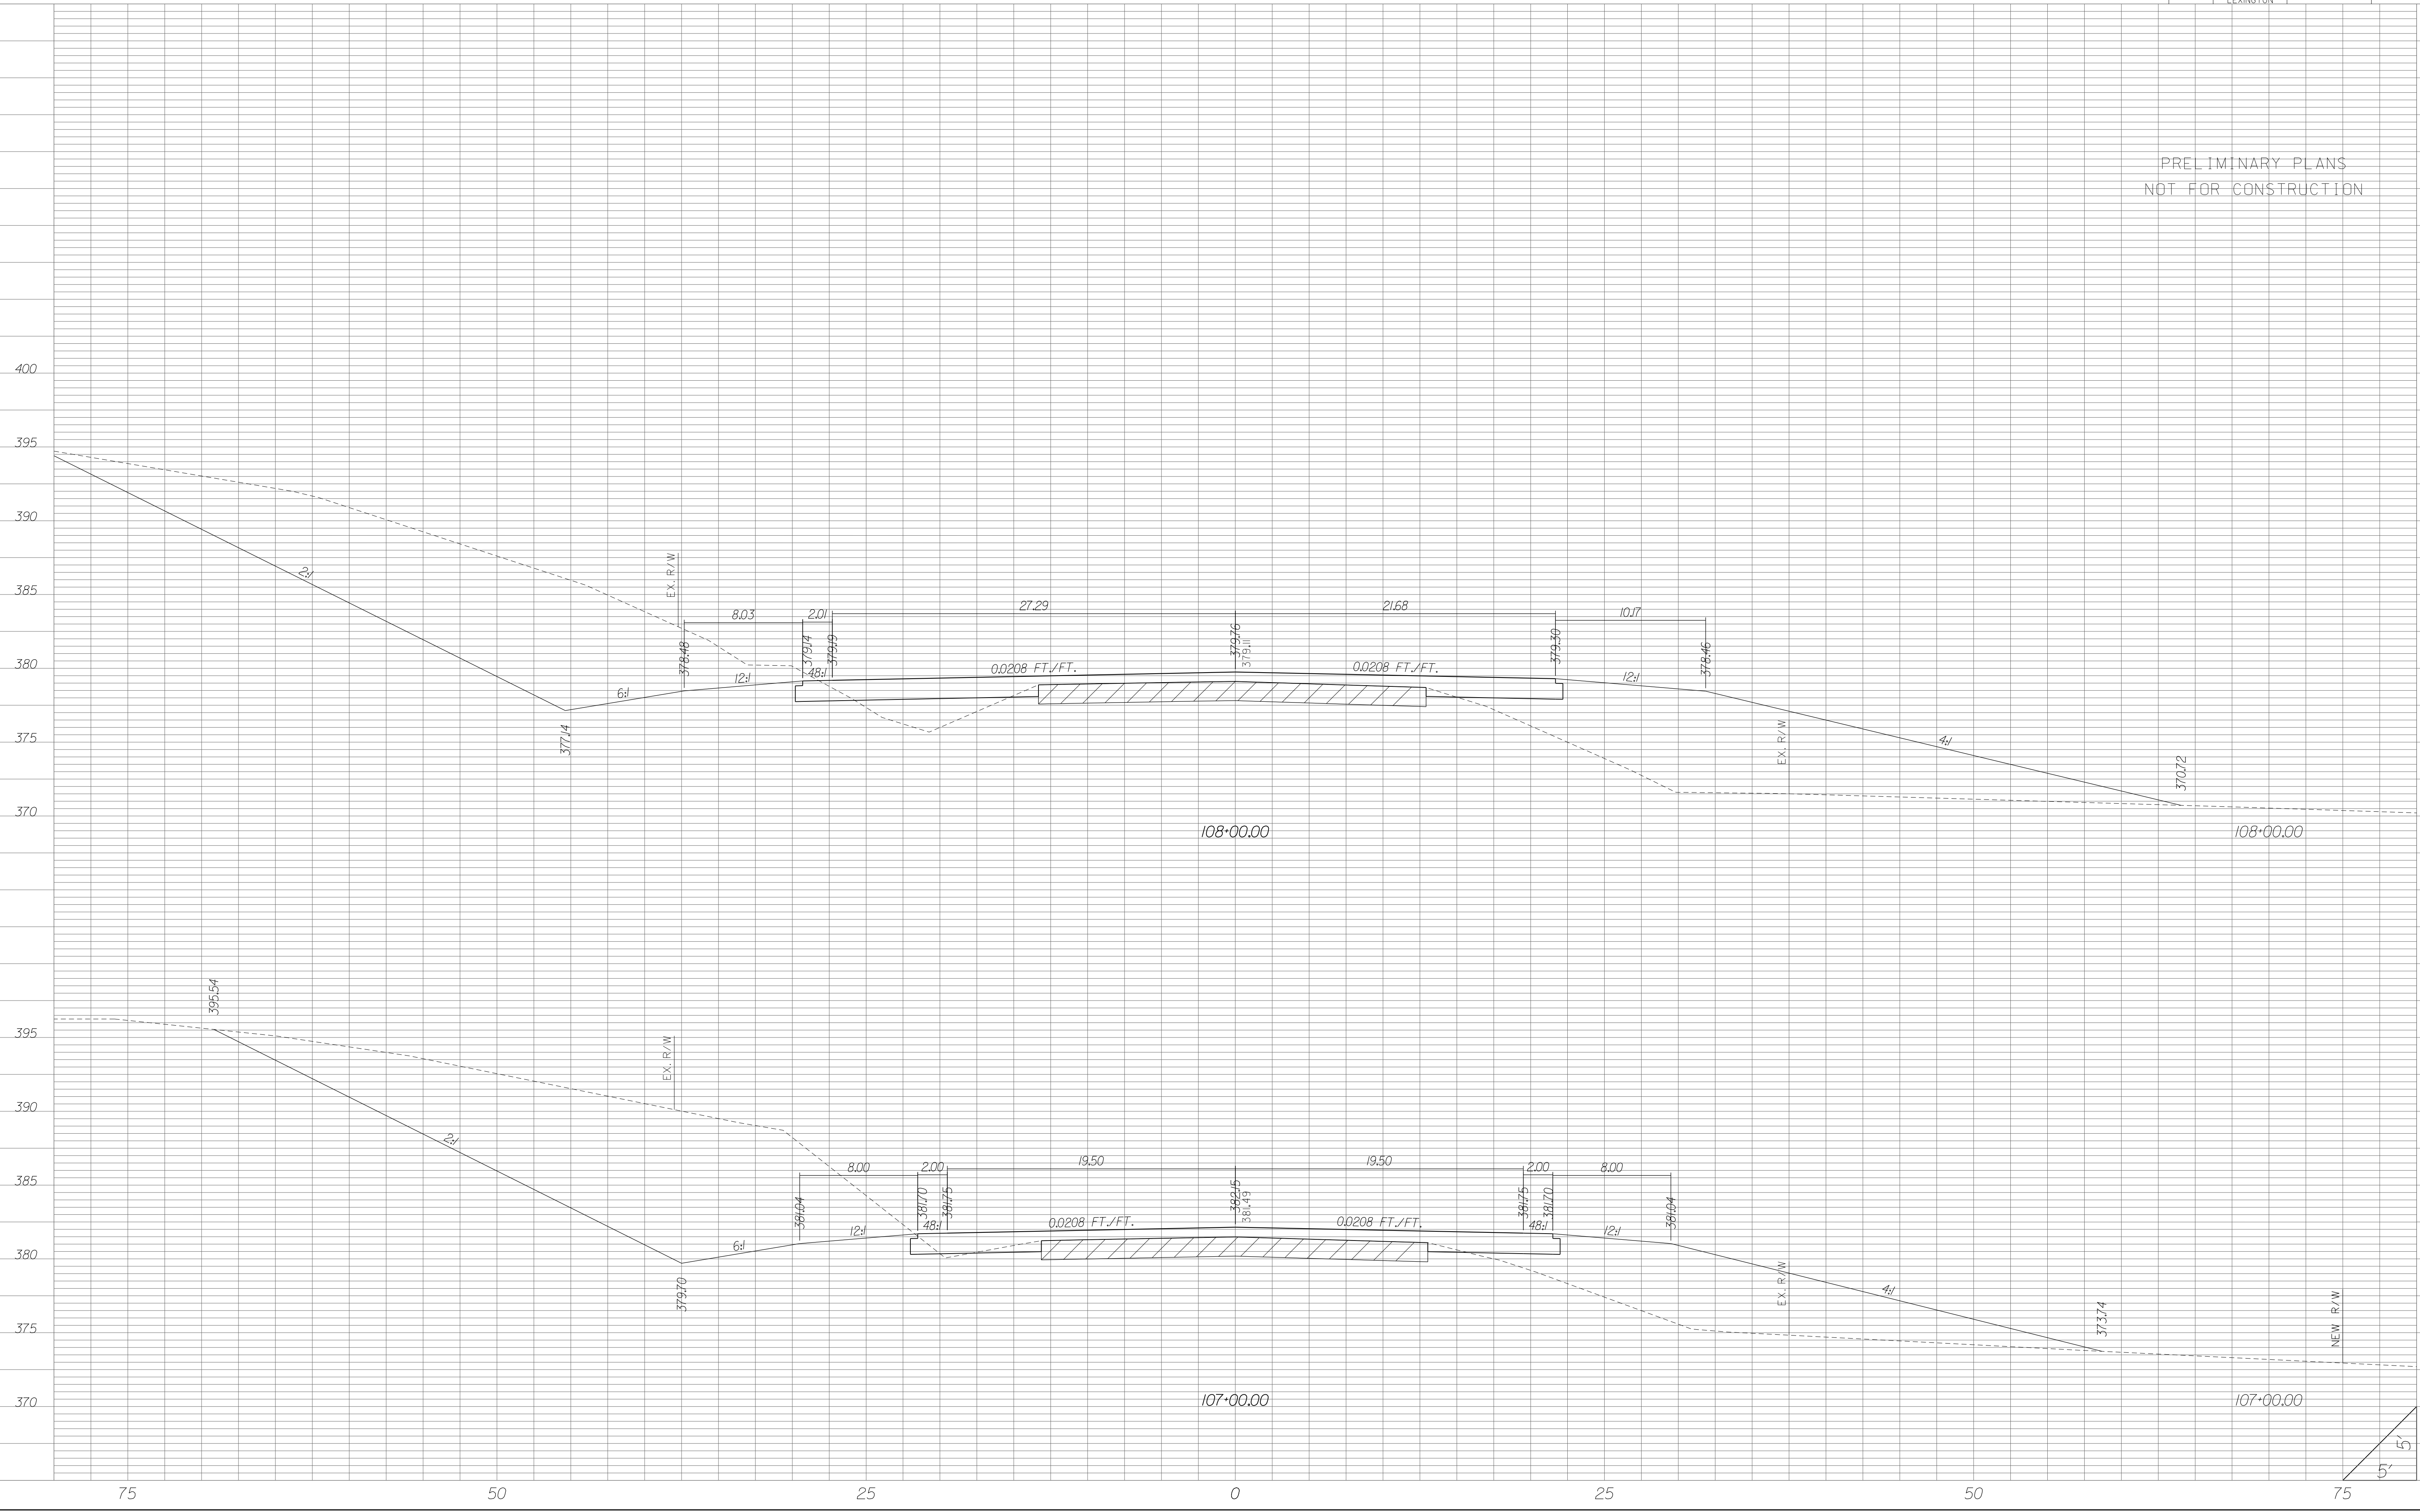

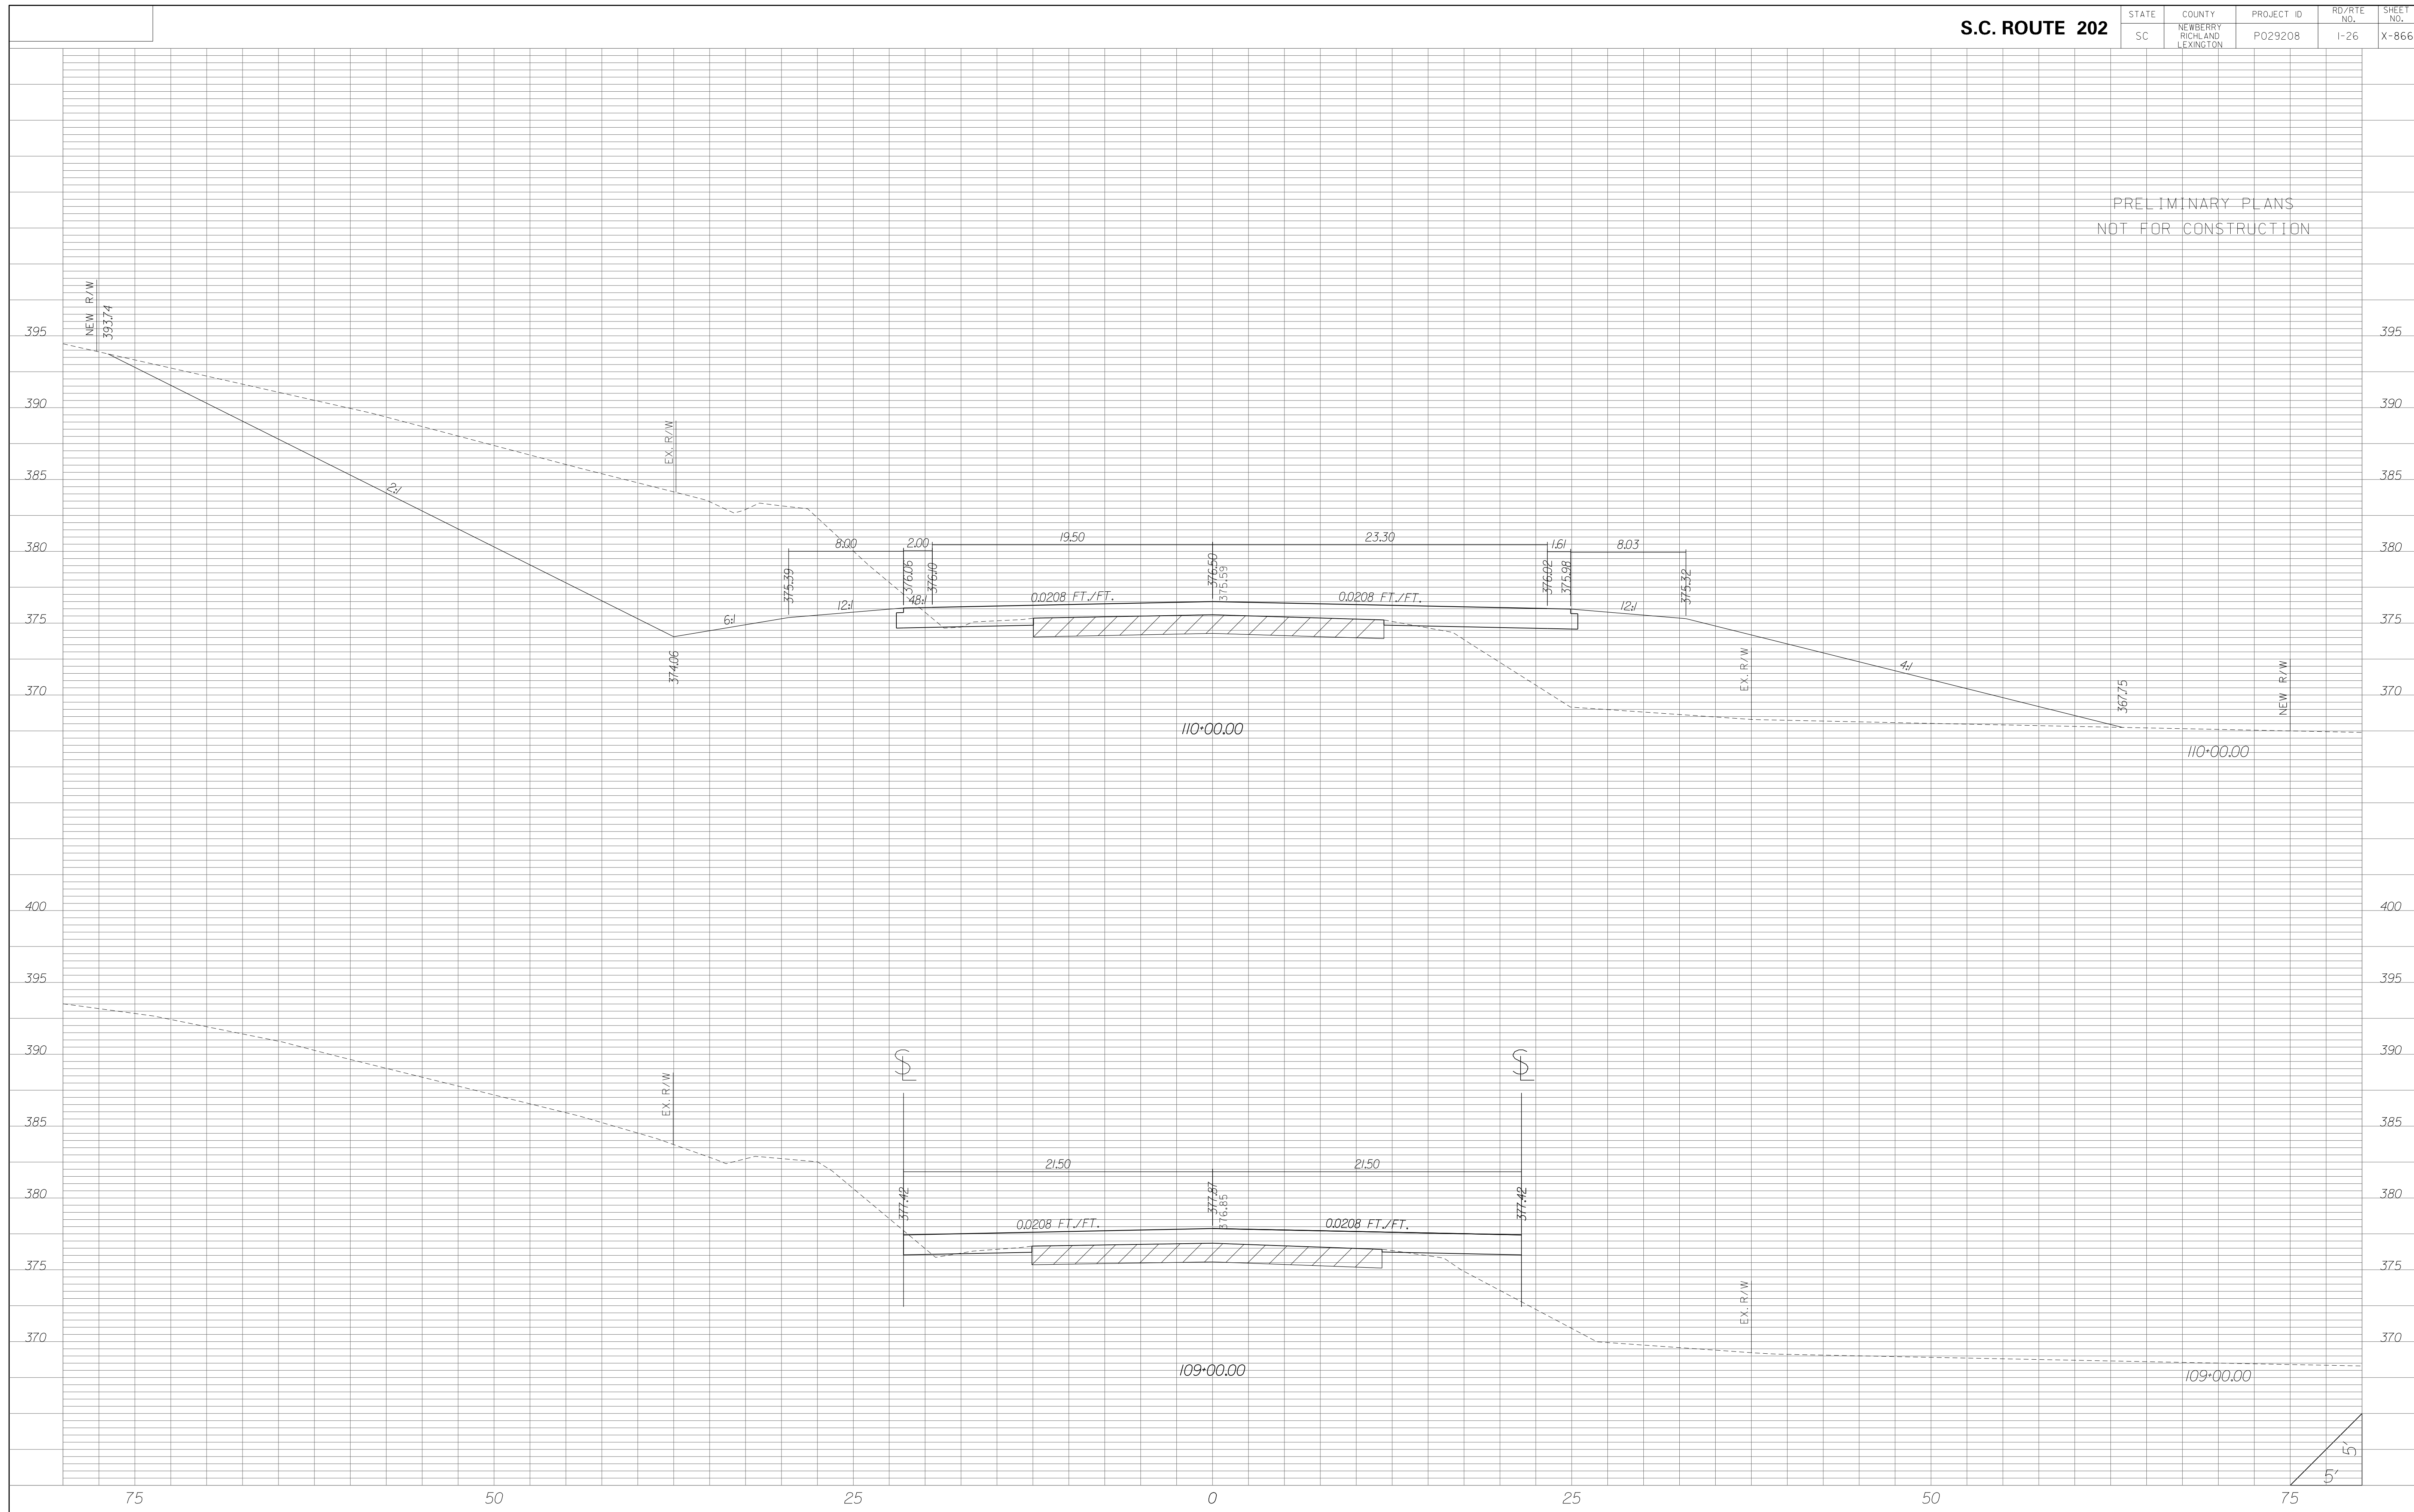



| STATE | COUNTY | PROJECT ID | RD/RTE NO. | SHEET NO. |
|-------|-----------------------------------|------------|------------|-----------|
| SC | NEWBERRY RICHLAND LEXINGTON | P029208 | 1-26 | X-867 |

PRELIMINARY PLANS
NOT FOR CONSTRUCTION

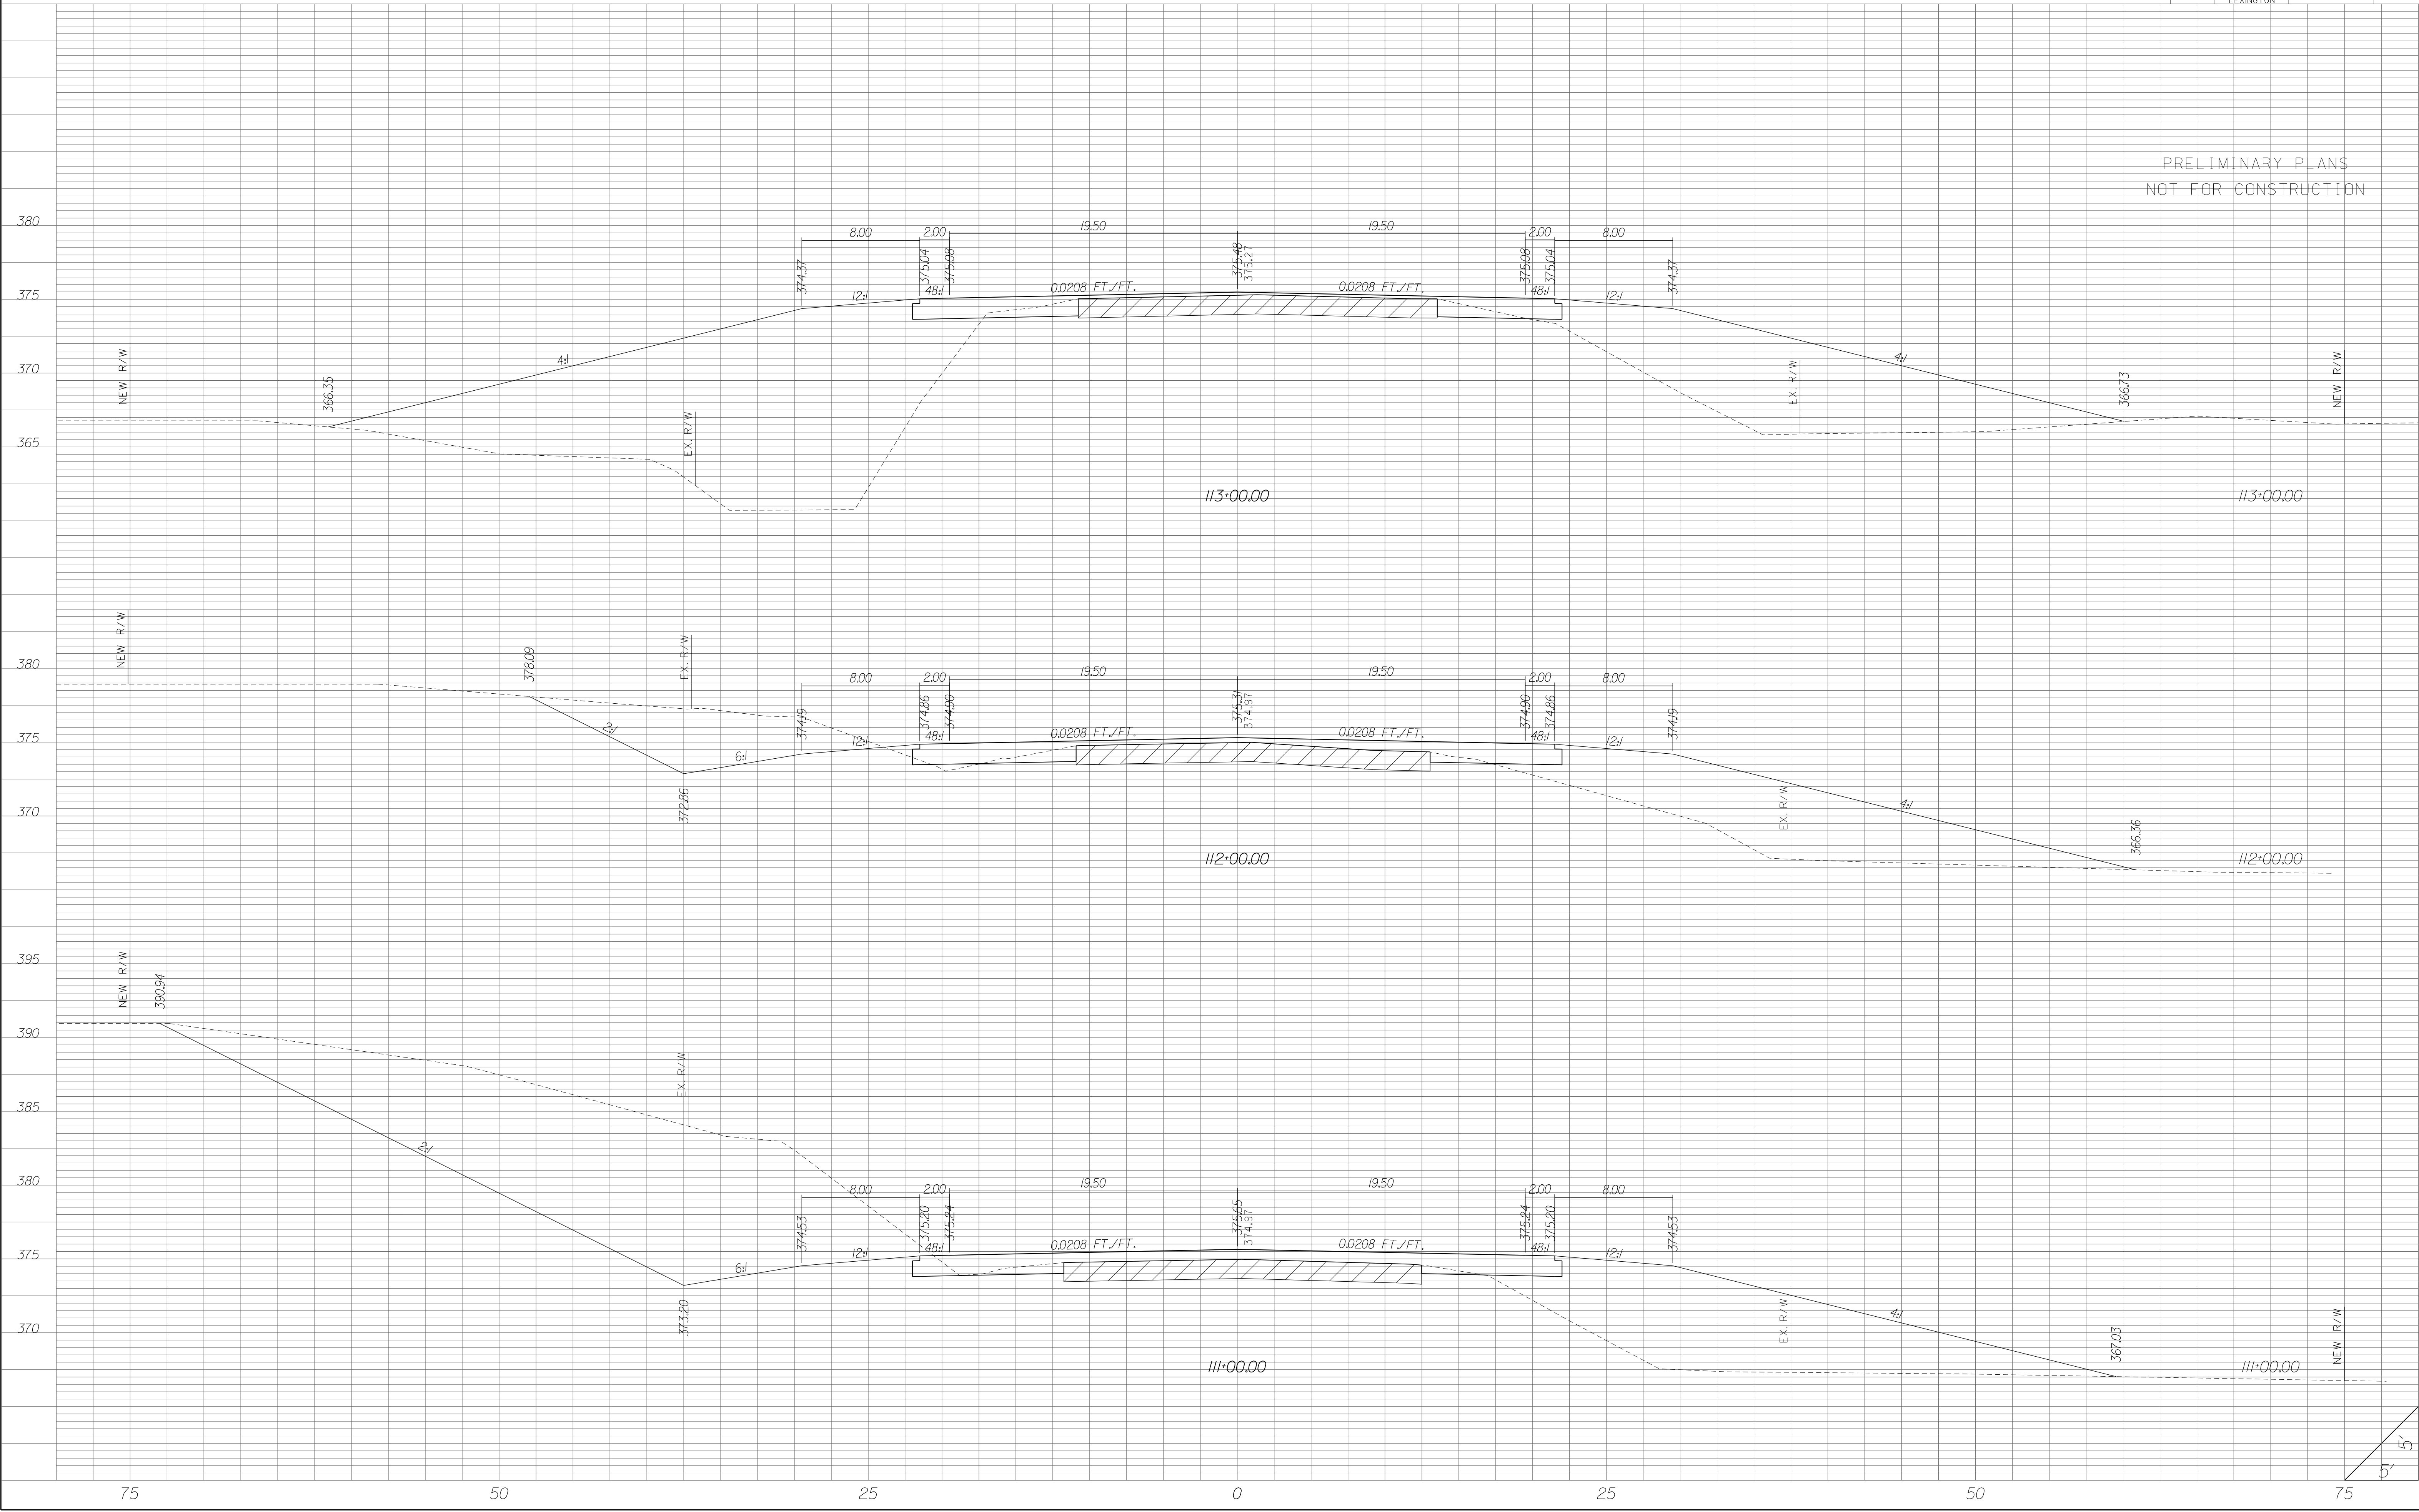


| STATE | COUNTY | PROJECT ID | RD/RTE NO. | SHEET NO. |
|-------|-----------------------------------|------------|------------|-----------|
| SC | NEWBERRY RICHLAND LEXINGTON | P029208 | 1-26 | X-868 |

PRELIMINARY PLANS
NOT FOR CONSTRUCTION

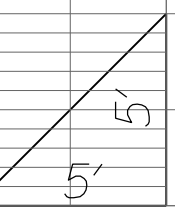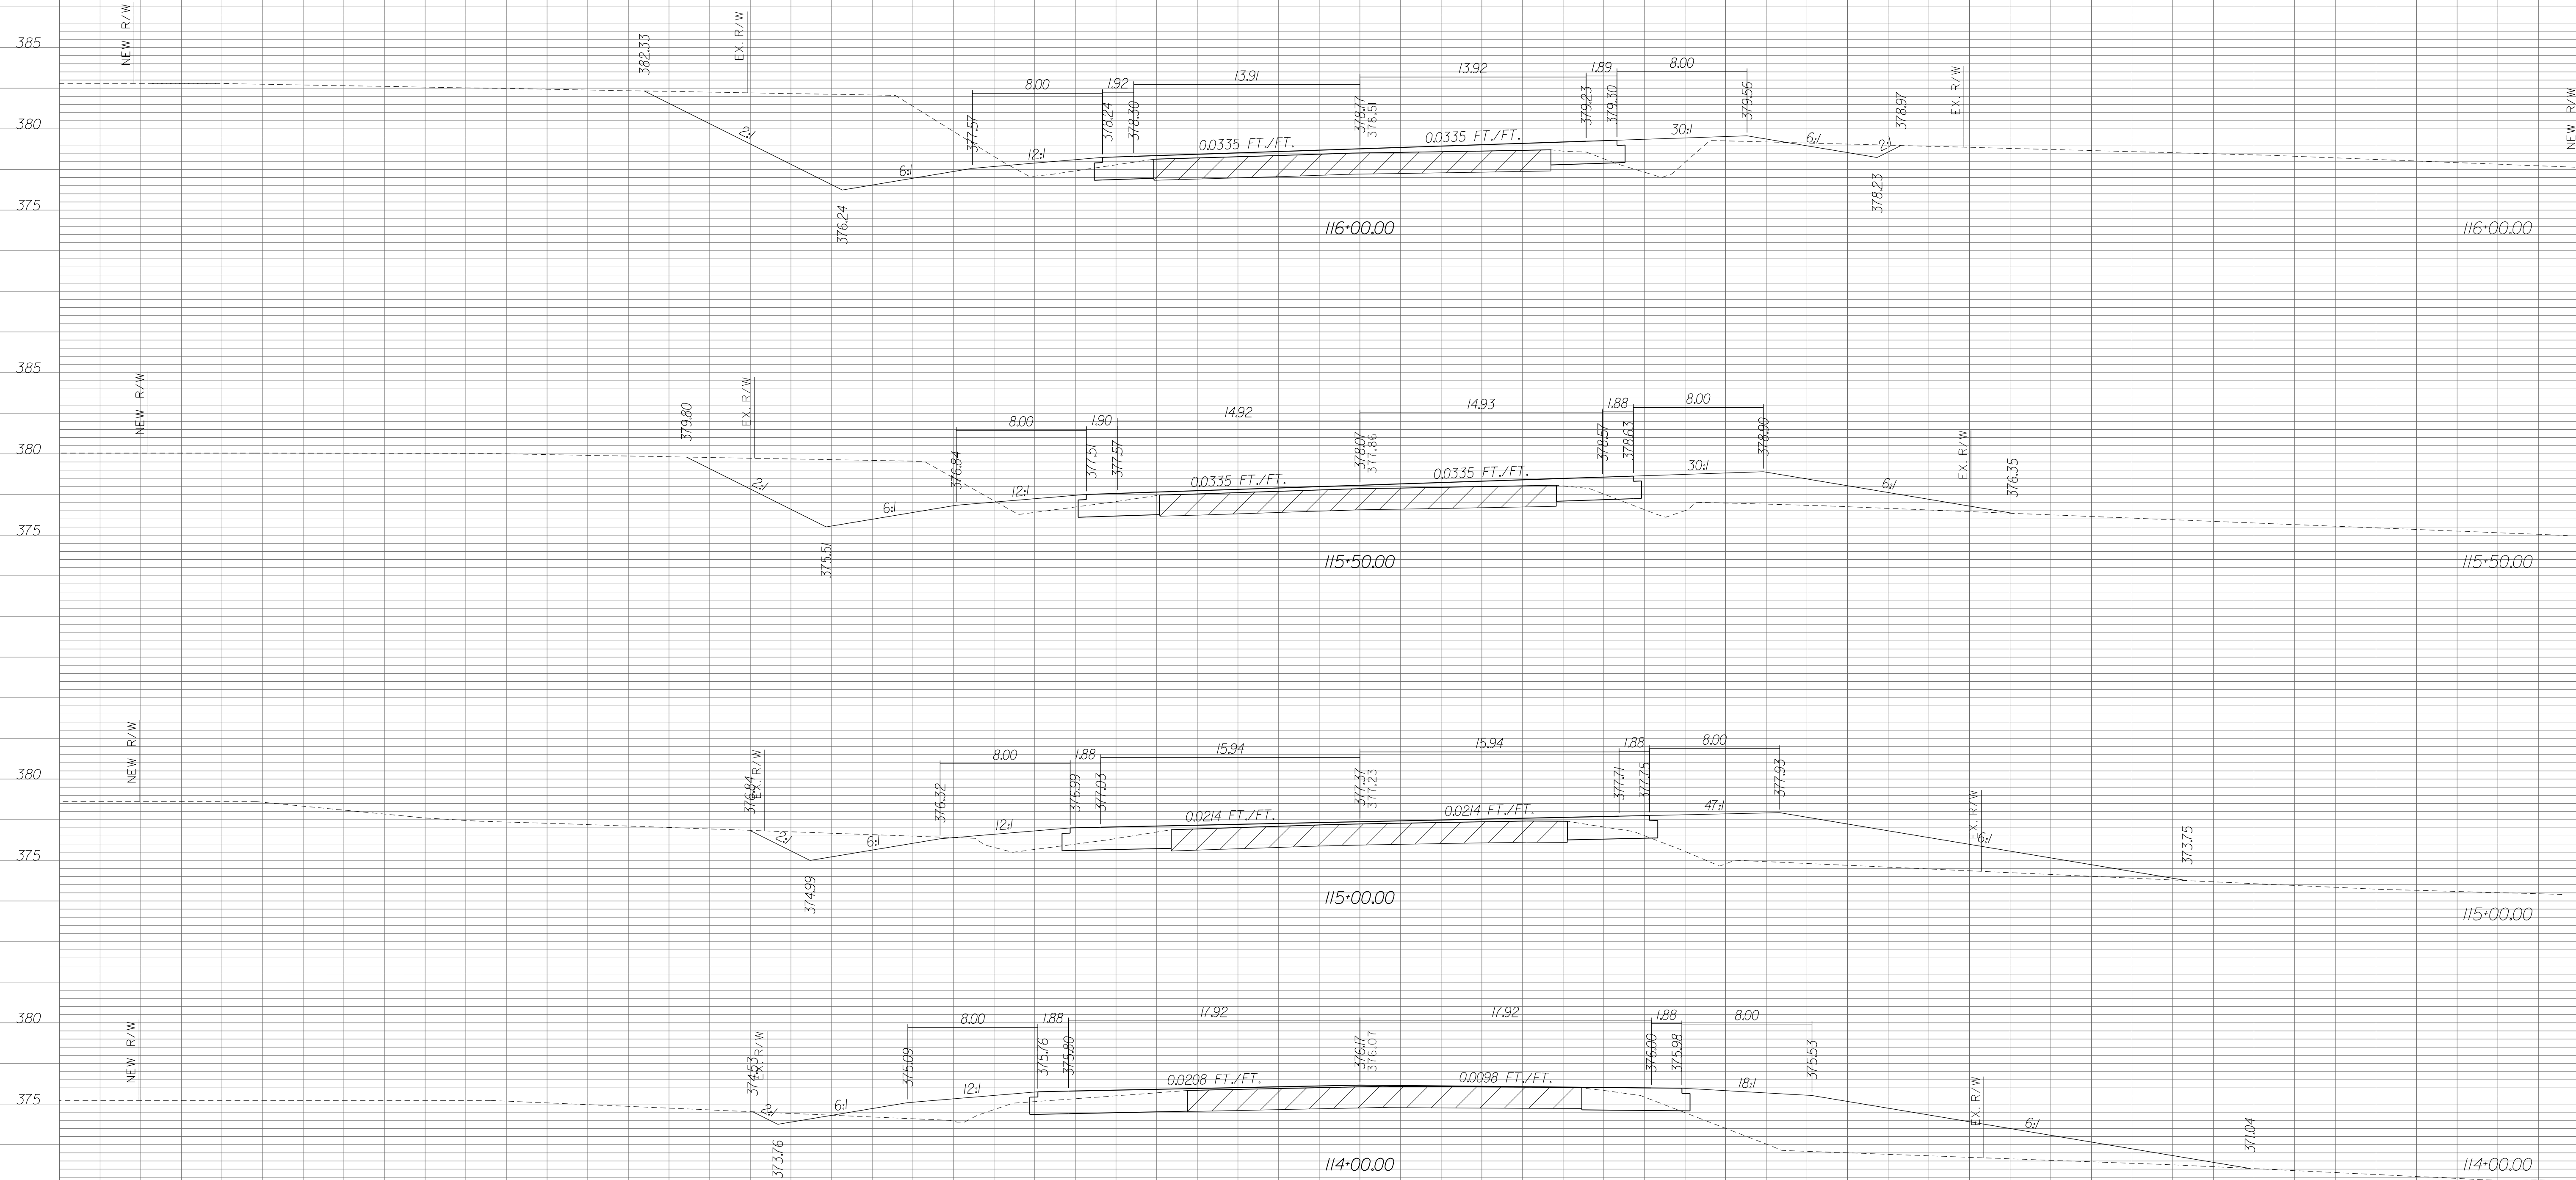

| STATE | COUNTY | PROJECT ID | RD/RTE NO. | SHEET NO. |
|-------|-----------------------------------|------------|------------|-----------|
| SC | NEWBERRY RICHLAND LEXINGTON | P029208 | 1-26 | X-869 |


PRELIMINARY PLANS
NOT FOR CONSTRUCTION

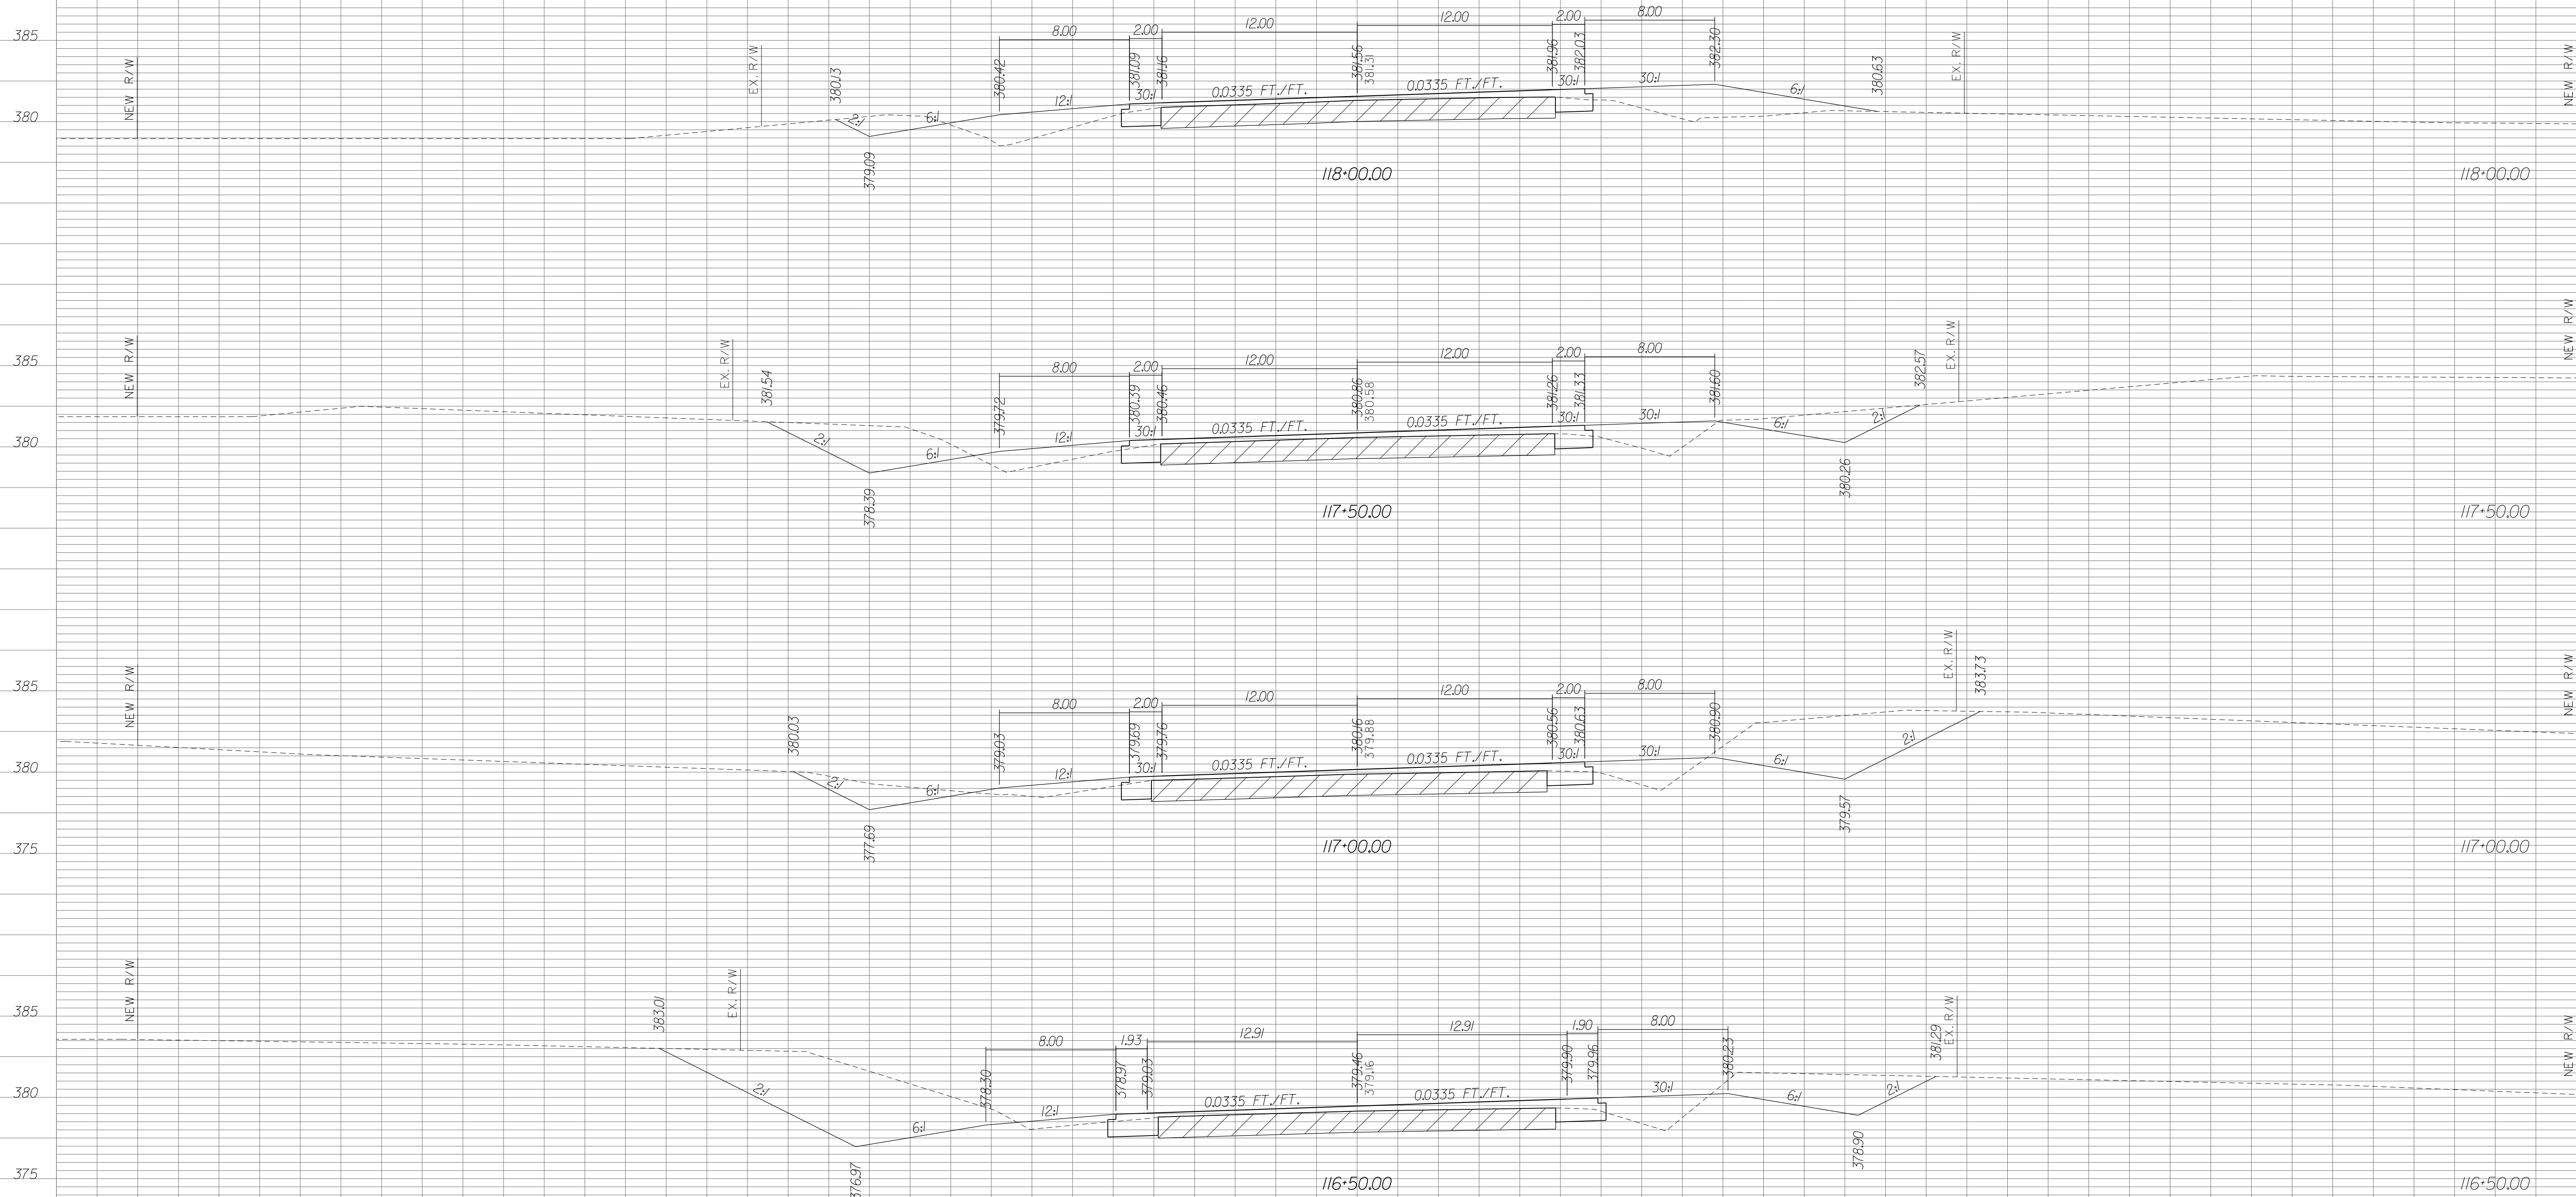

| STATE | COUNTY | PROJECT ID | RD/RTE NO. | SHEET NO. |
|-------|-----------------------------------|------------|------------|-----------|
| SC | NEWBERRY RICHLAND LEXINGTON | P029208 | 1-26 | X-870 |


PRELIMINARY PLANS
NOT FOR CONSTRUCTION

END CONSTRUCTION
STA. 120+00.00
S.C. ROUTE 202

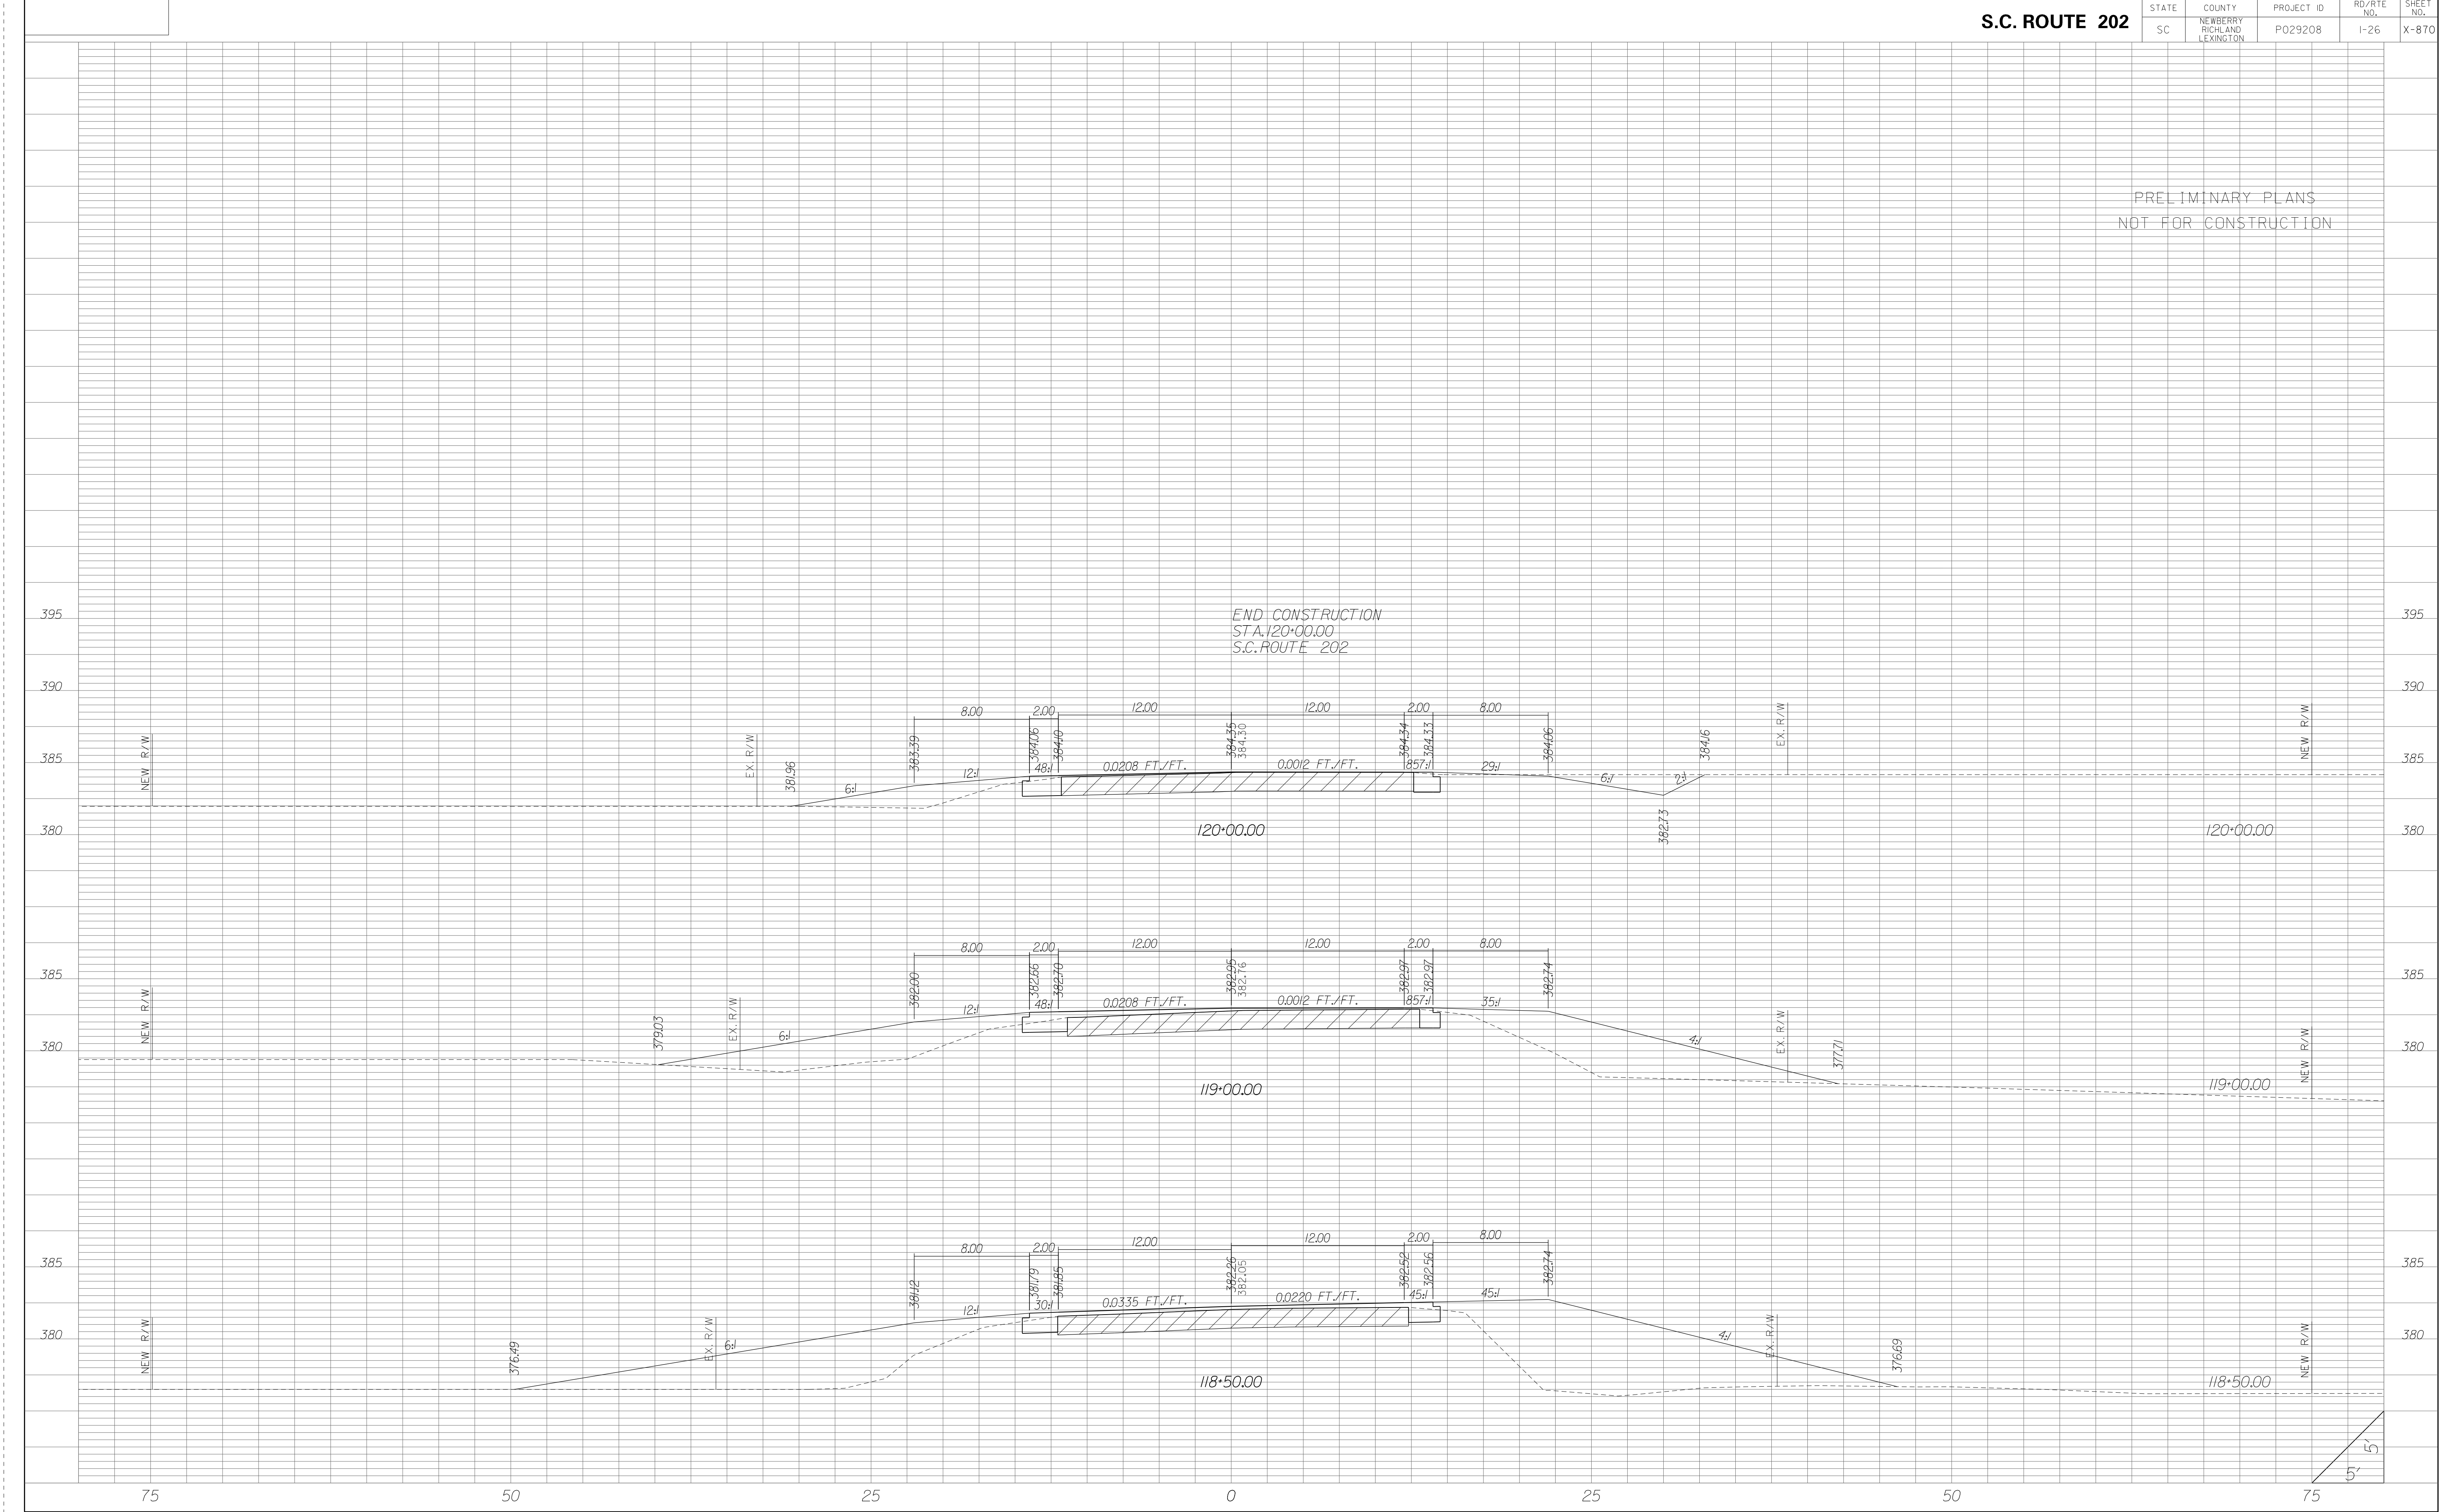


| STATE | COUNTY | PROJECT ID | RD/RTE NO. | SHEET NO. |
|-------|-----------------------------------|------------|------------|-----------|
| SC | NEWBERRY RICHLAND LEXINGTON | P029208 | 1-26 | X-871 |


PRELIMINARY PLANS
NOT FOR CONSTRUCTION

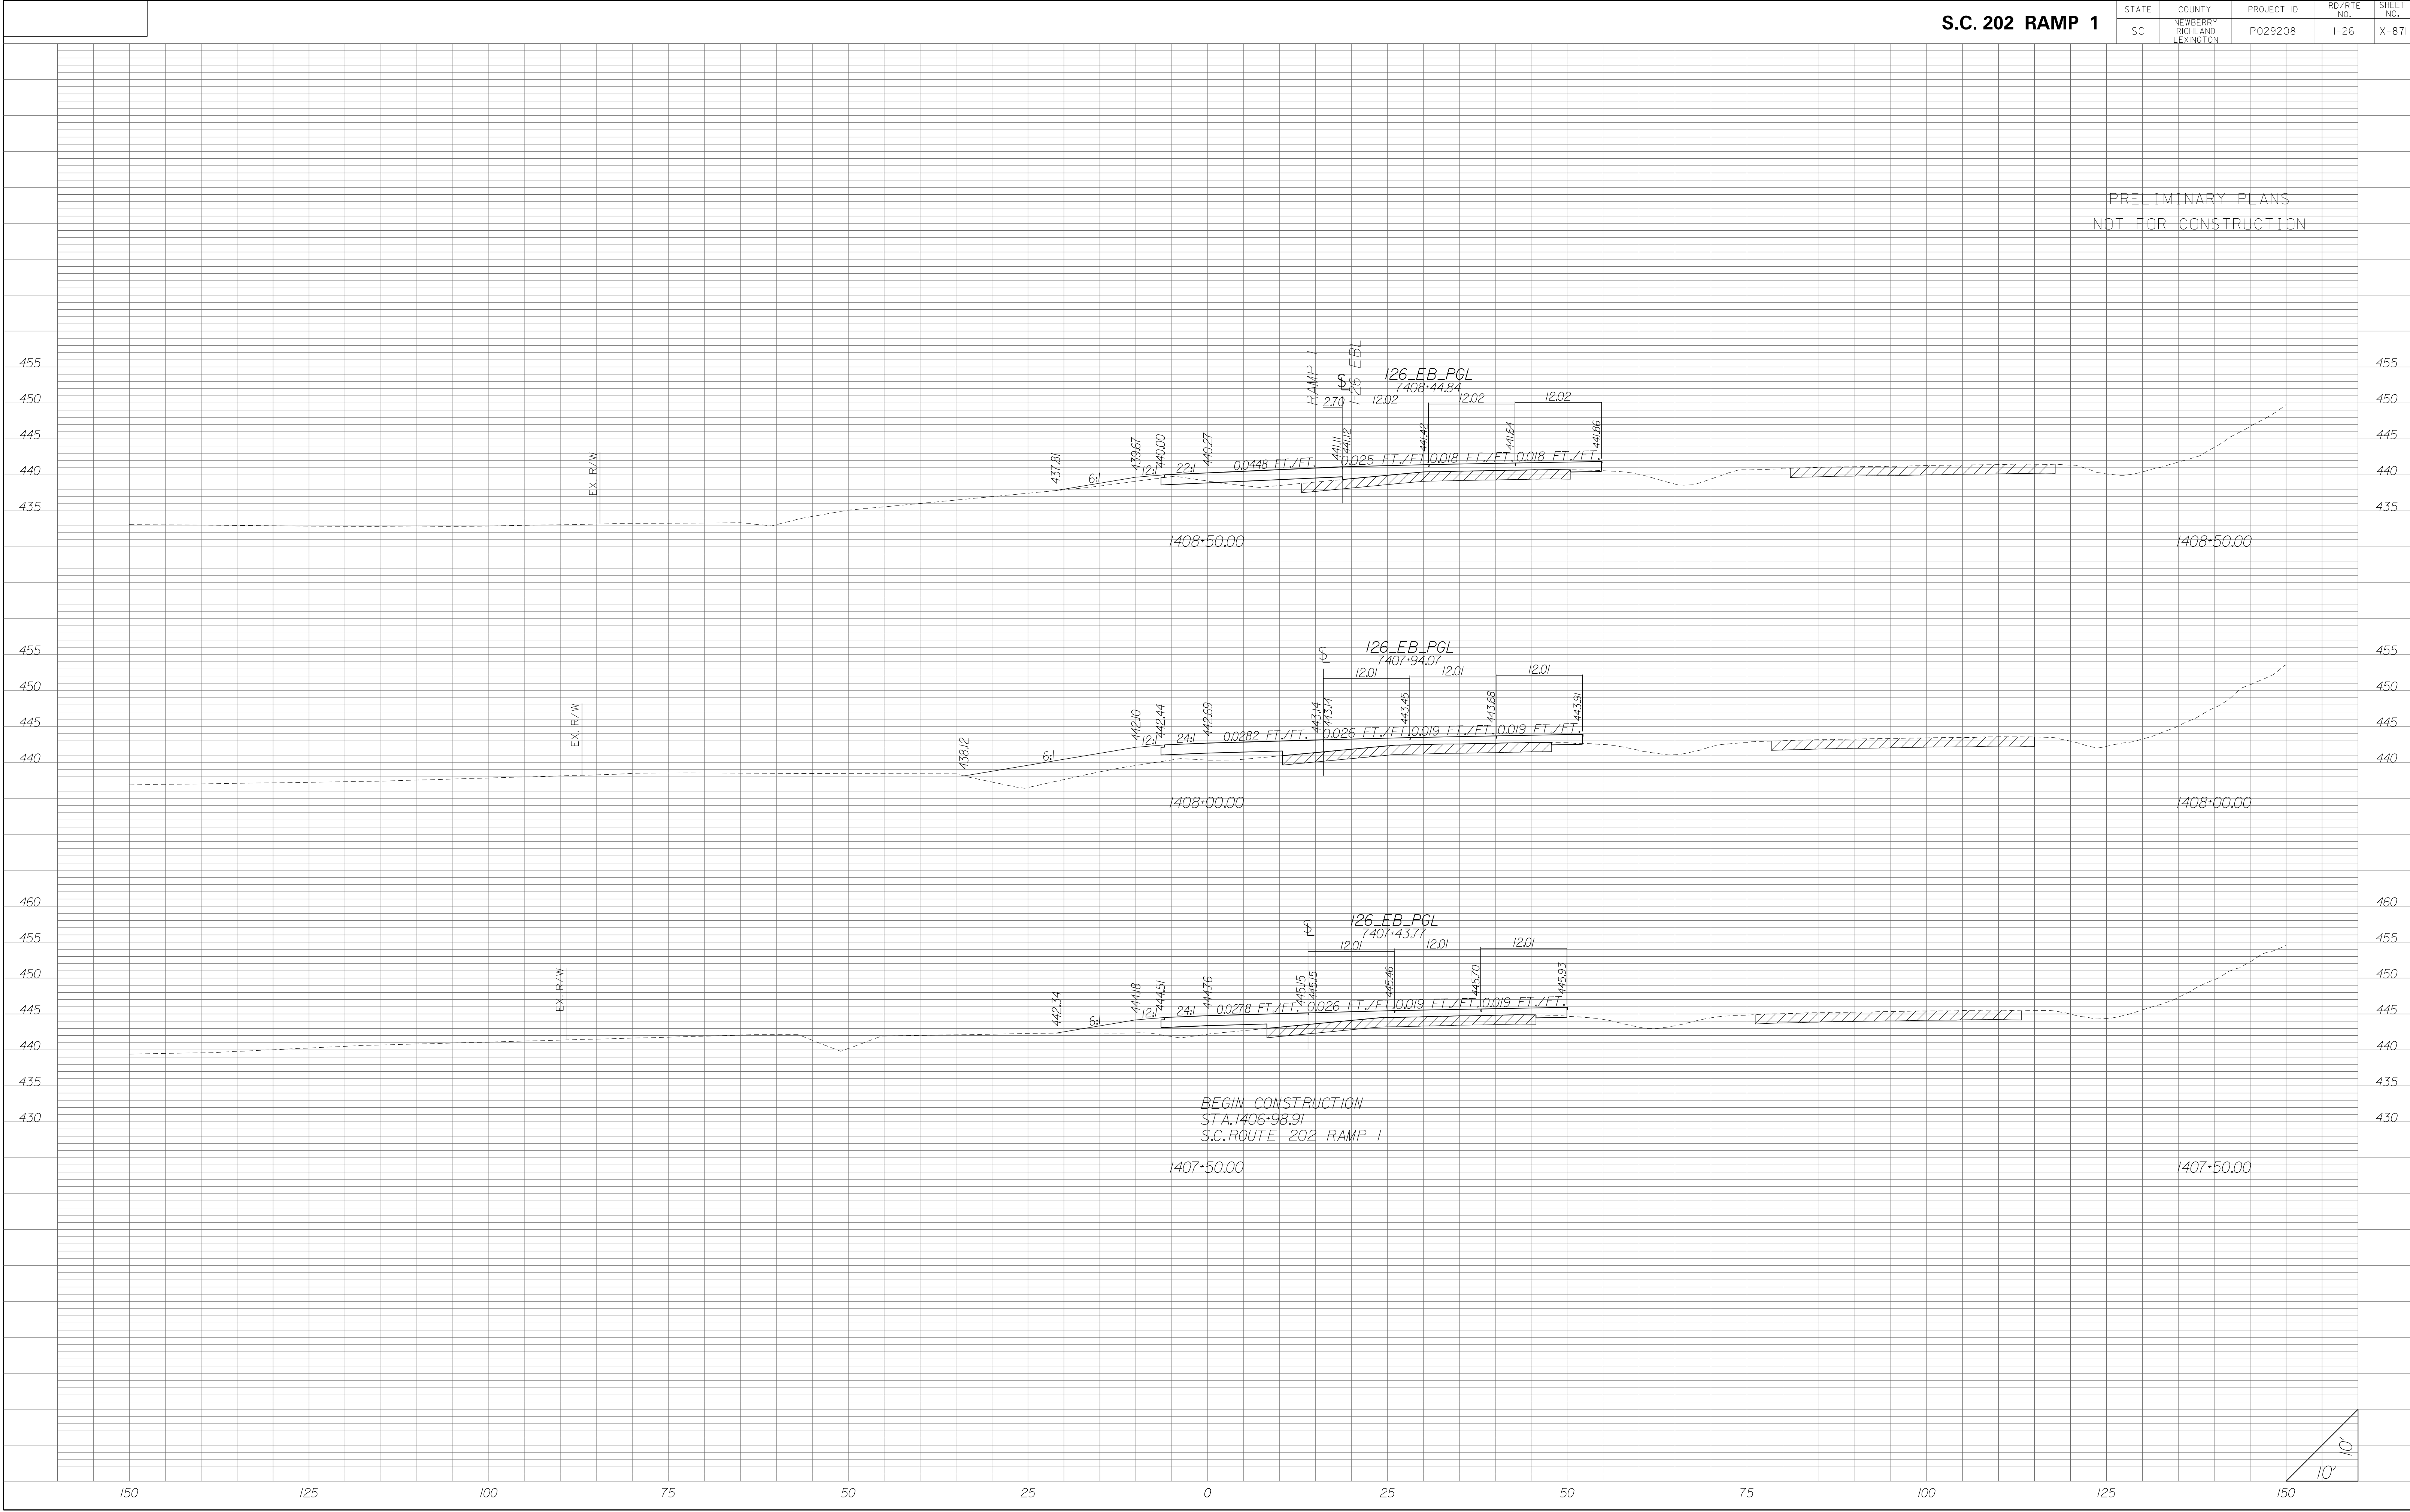

| STATE | COUNTY | PROJECT ID | RD/RTE NO. | SHEET NO. |
|-------|-----------------------------------|------------|------------|-----------|
| SC | NEWBERRY RICHLAND LEXINGTON | P029208 | I-26 | X-872 |

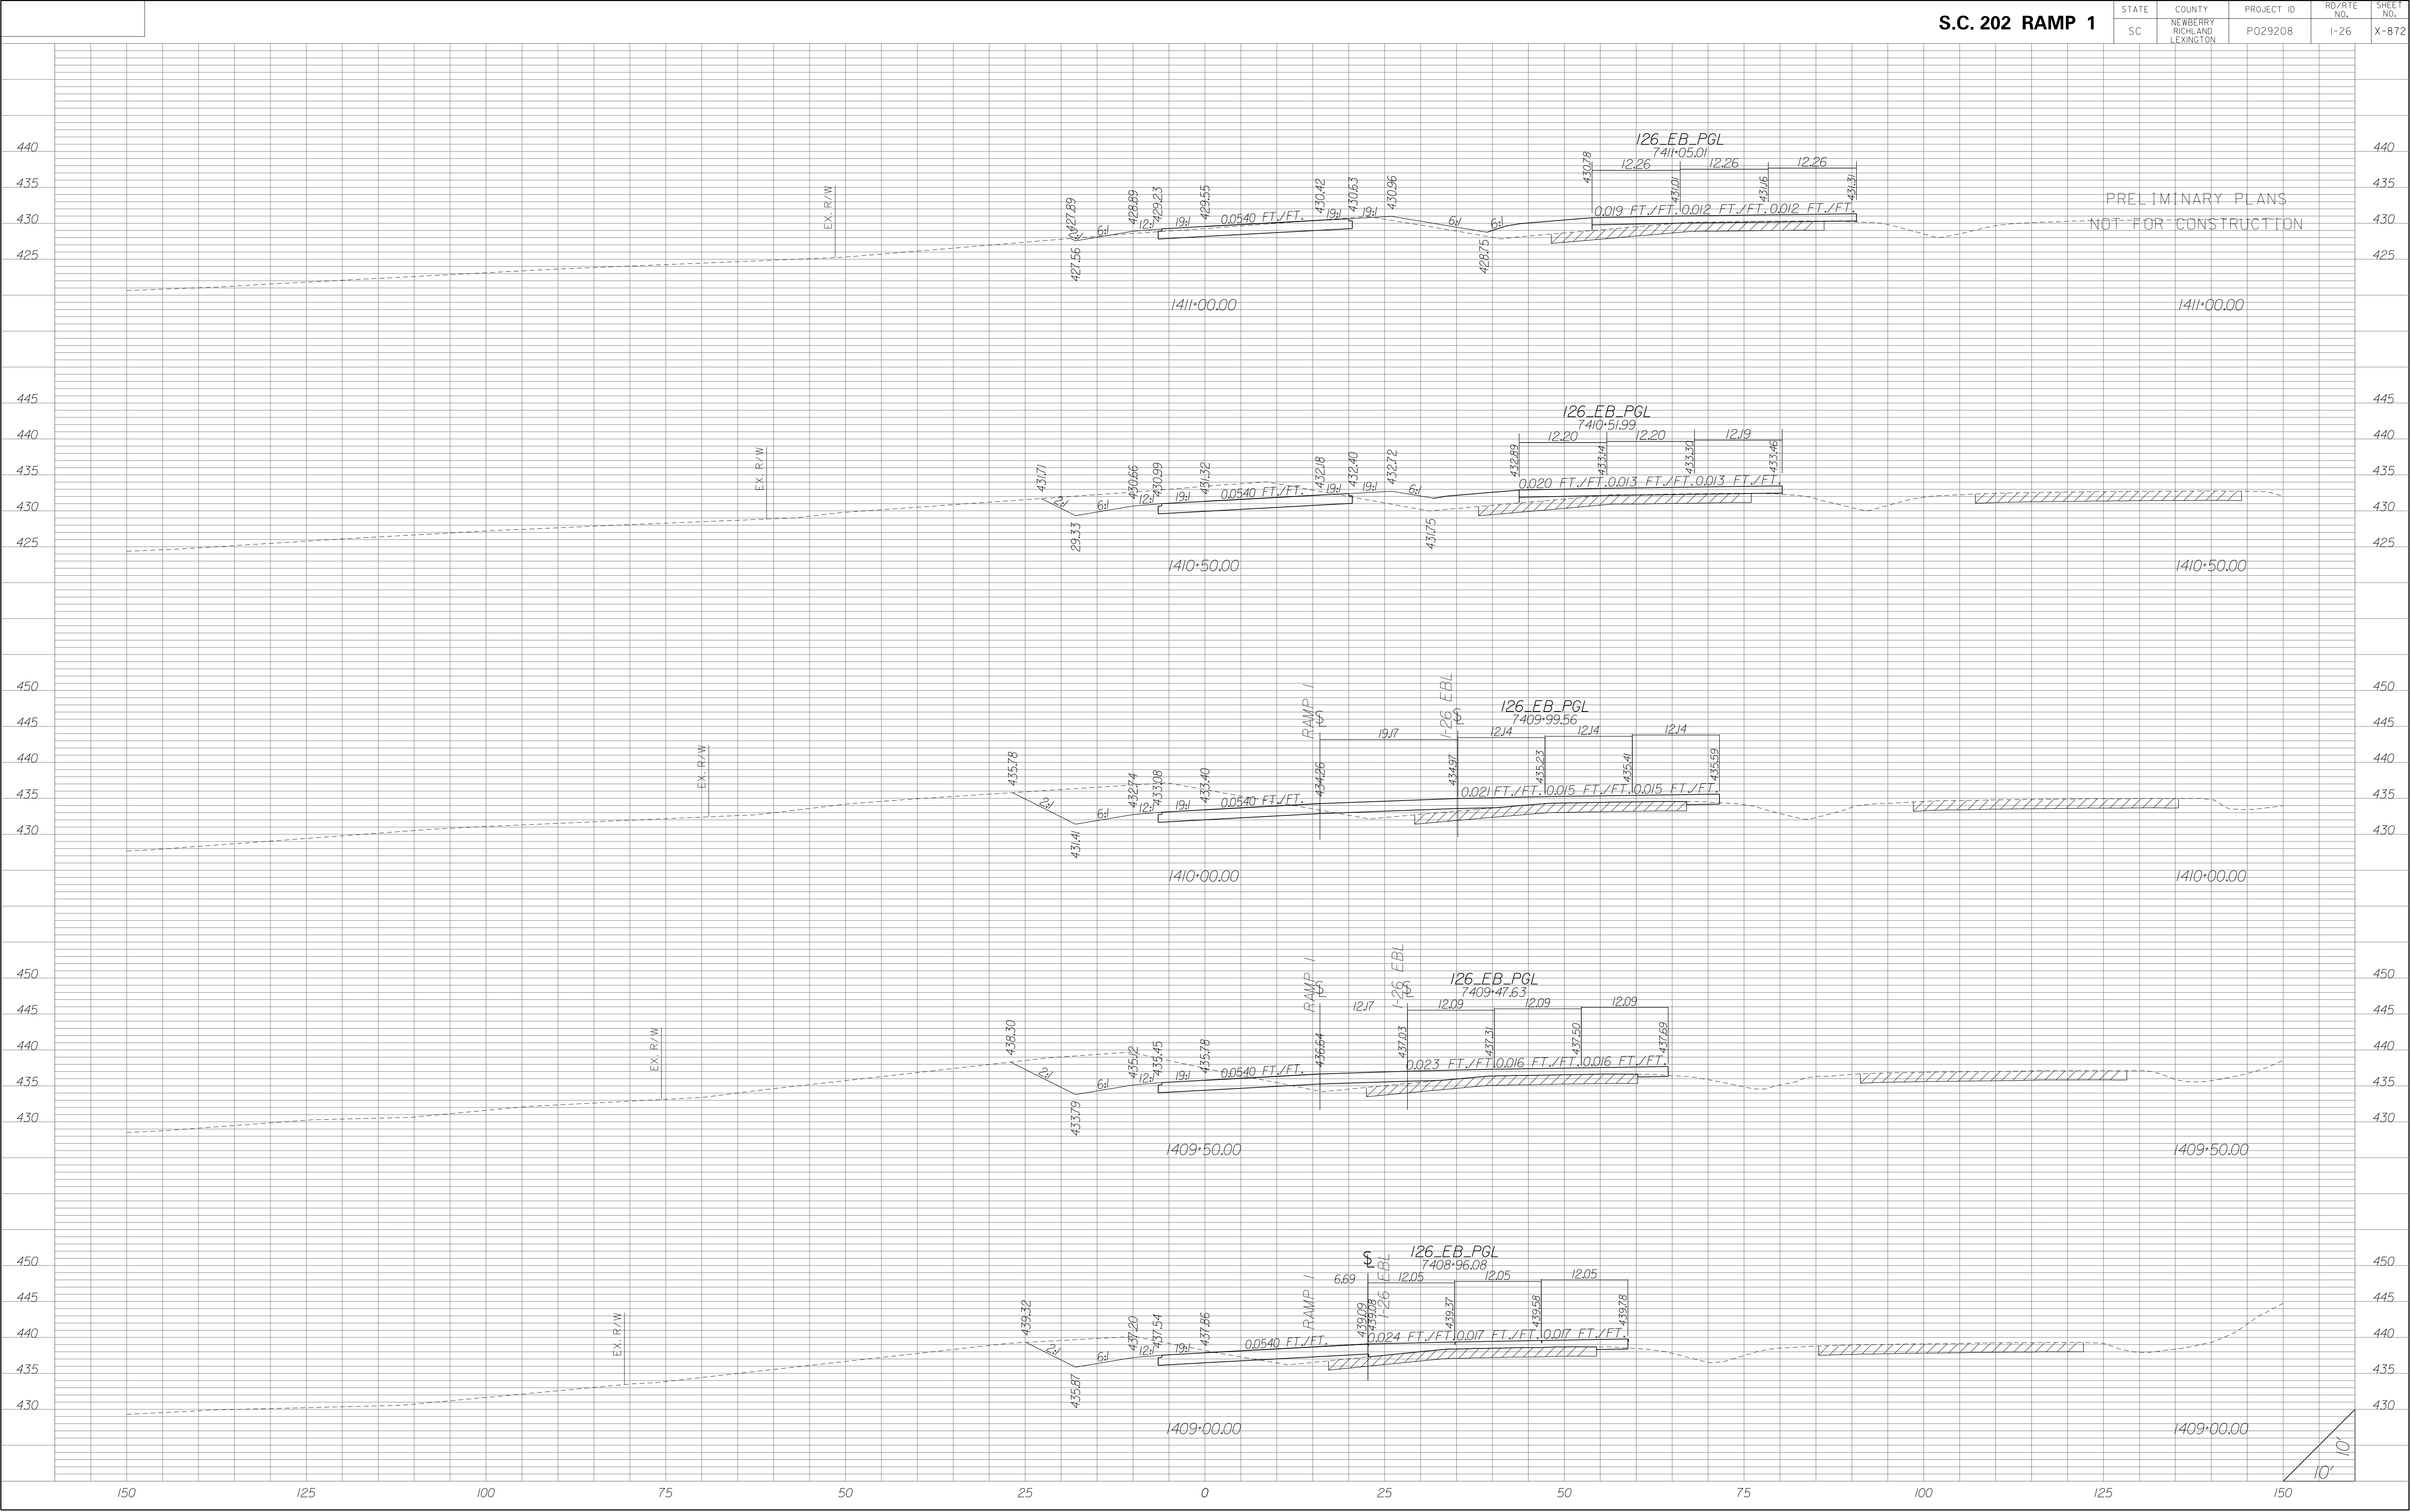


| STATE | COUNTY | PROJECT ID | RD/RTE NO. | SHEET NO. |
|-------|-----------------------------------|------------|------------|-----------|
| SC | NEWBERRY RICHLAND LEXINGTON | P029208 | 1-26 | X-873 |

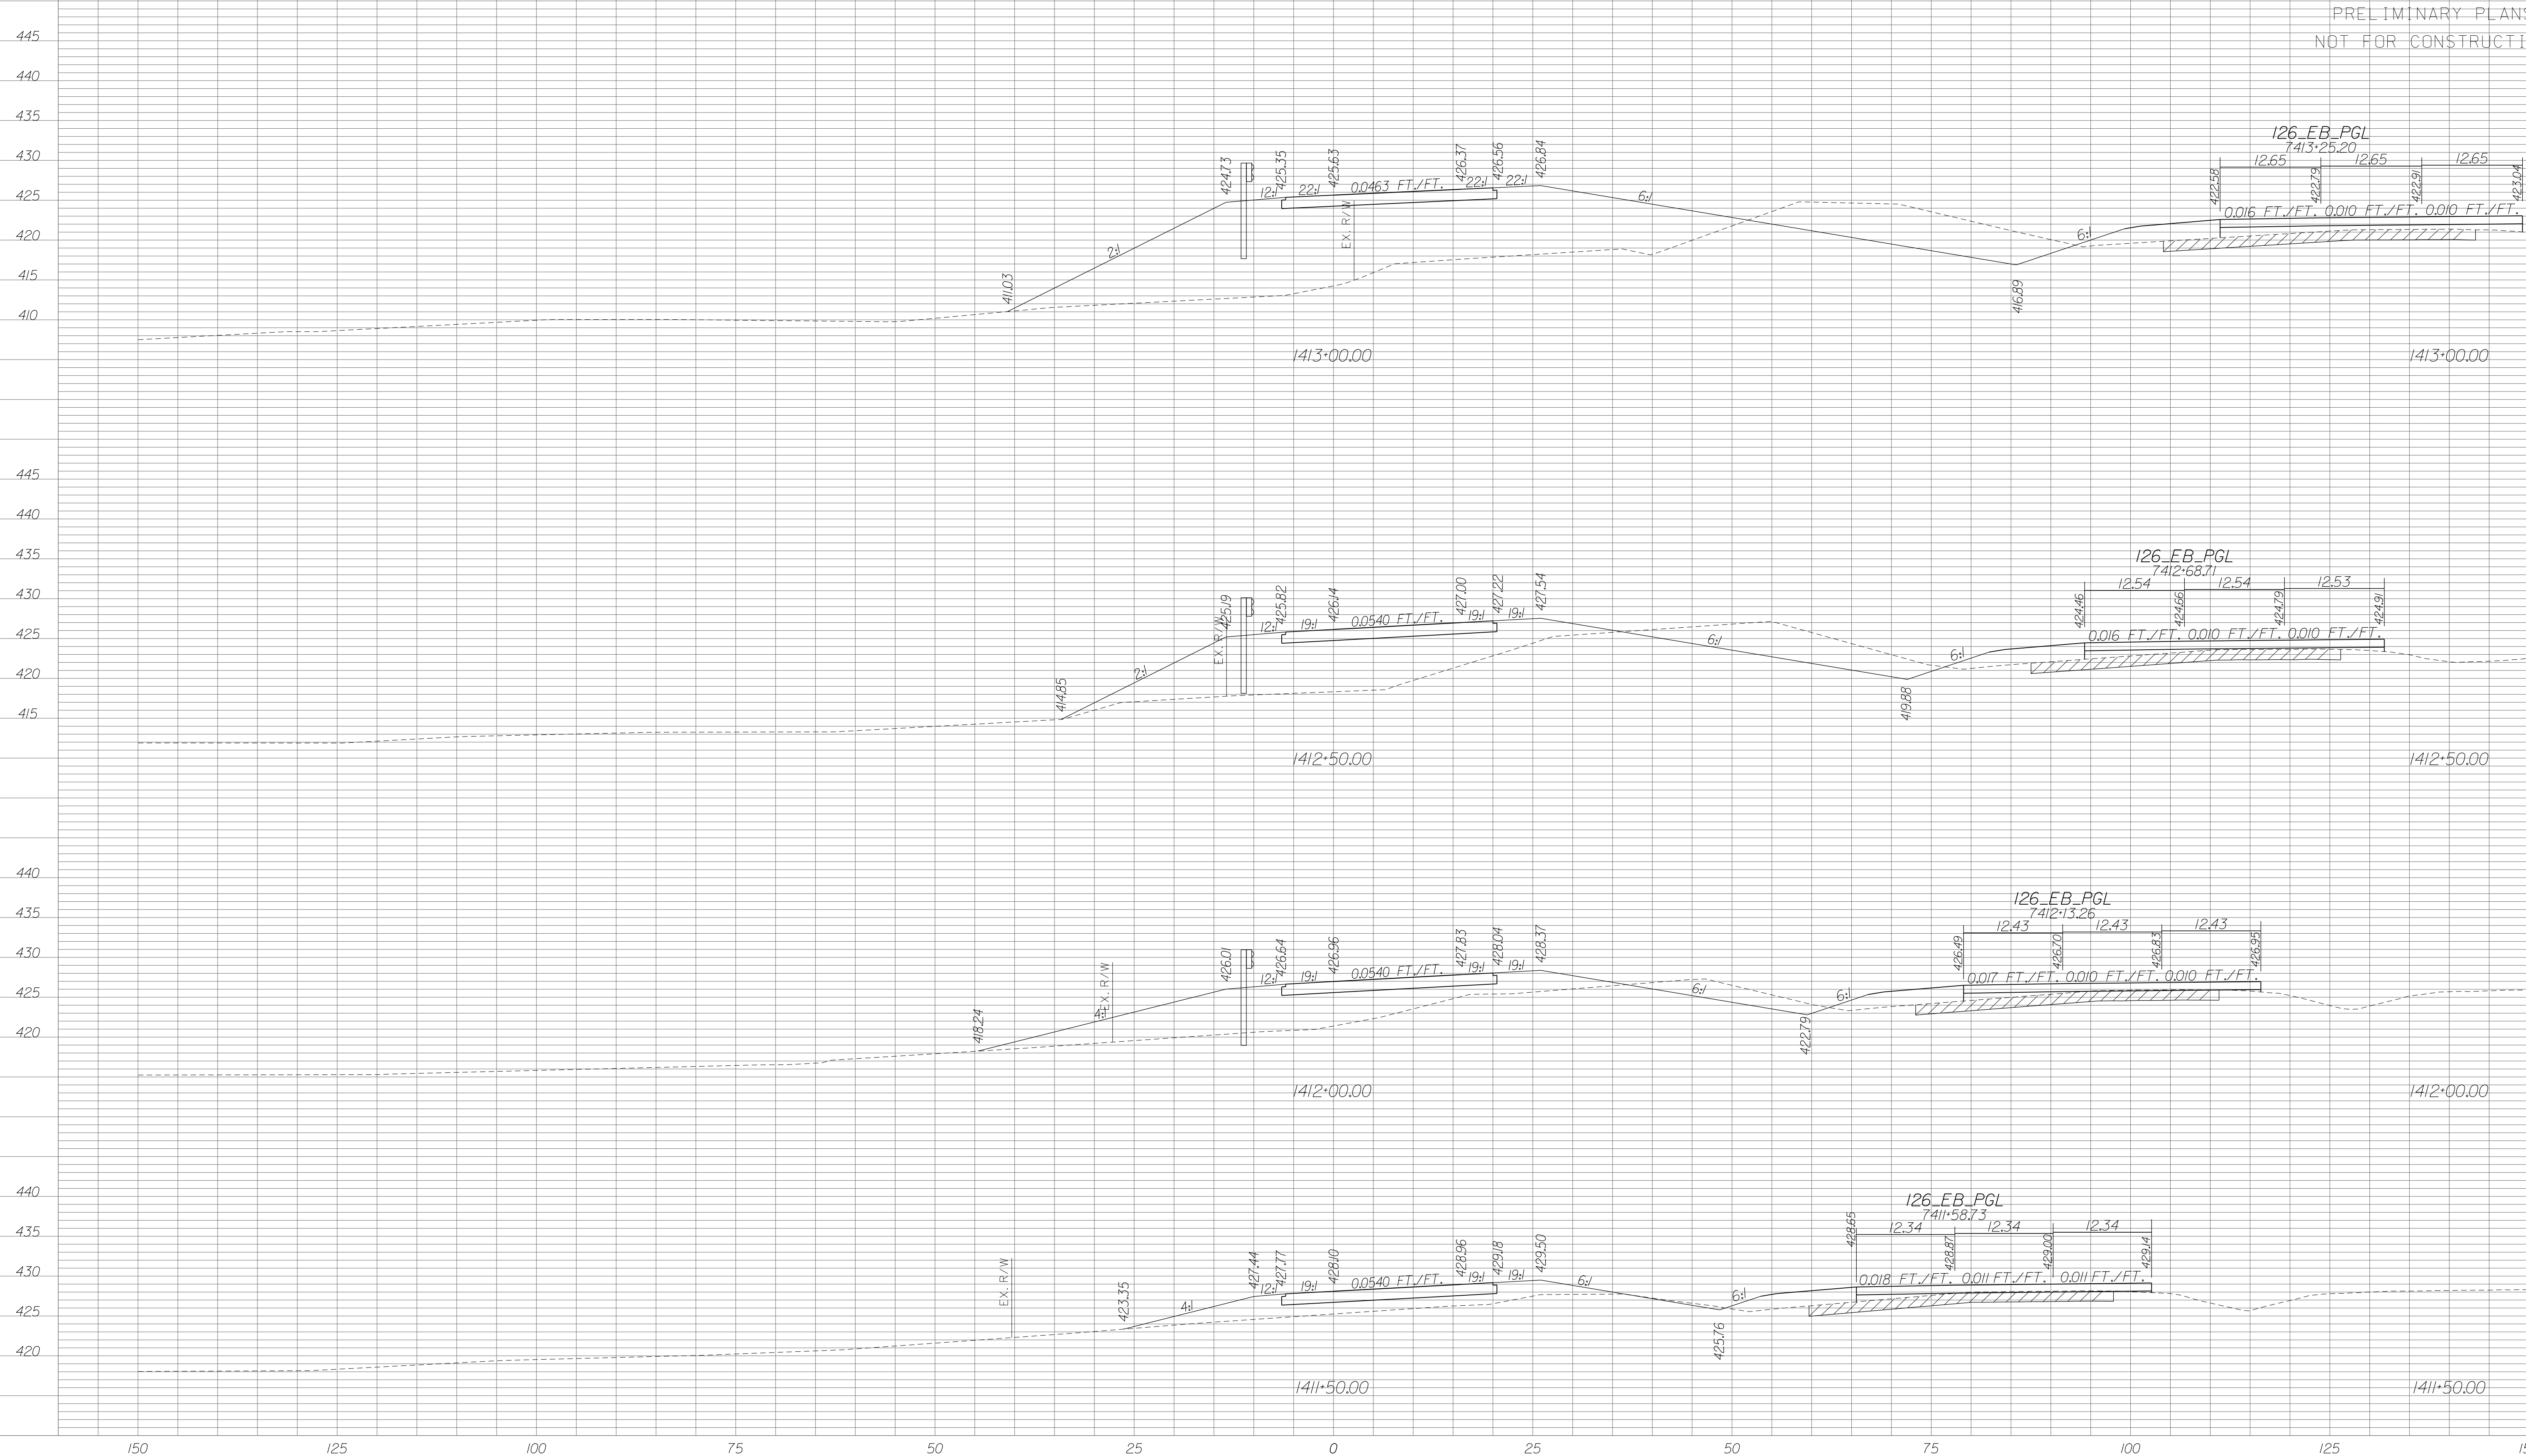


| STATE | COUNTY | PROJECT ID | RD/RTE NO. | SHEET NO. |
|-------|-----------------------------------|------------|------------|-----------|
| SC | NEWBERRY RICHLAND LEXINGTON | P029208 | 1-26 | X-874 |

PRELIMINARY PLANS
NOT FOR CONSTRUCTION

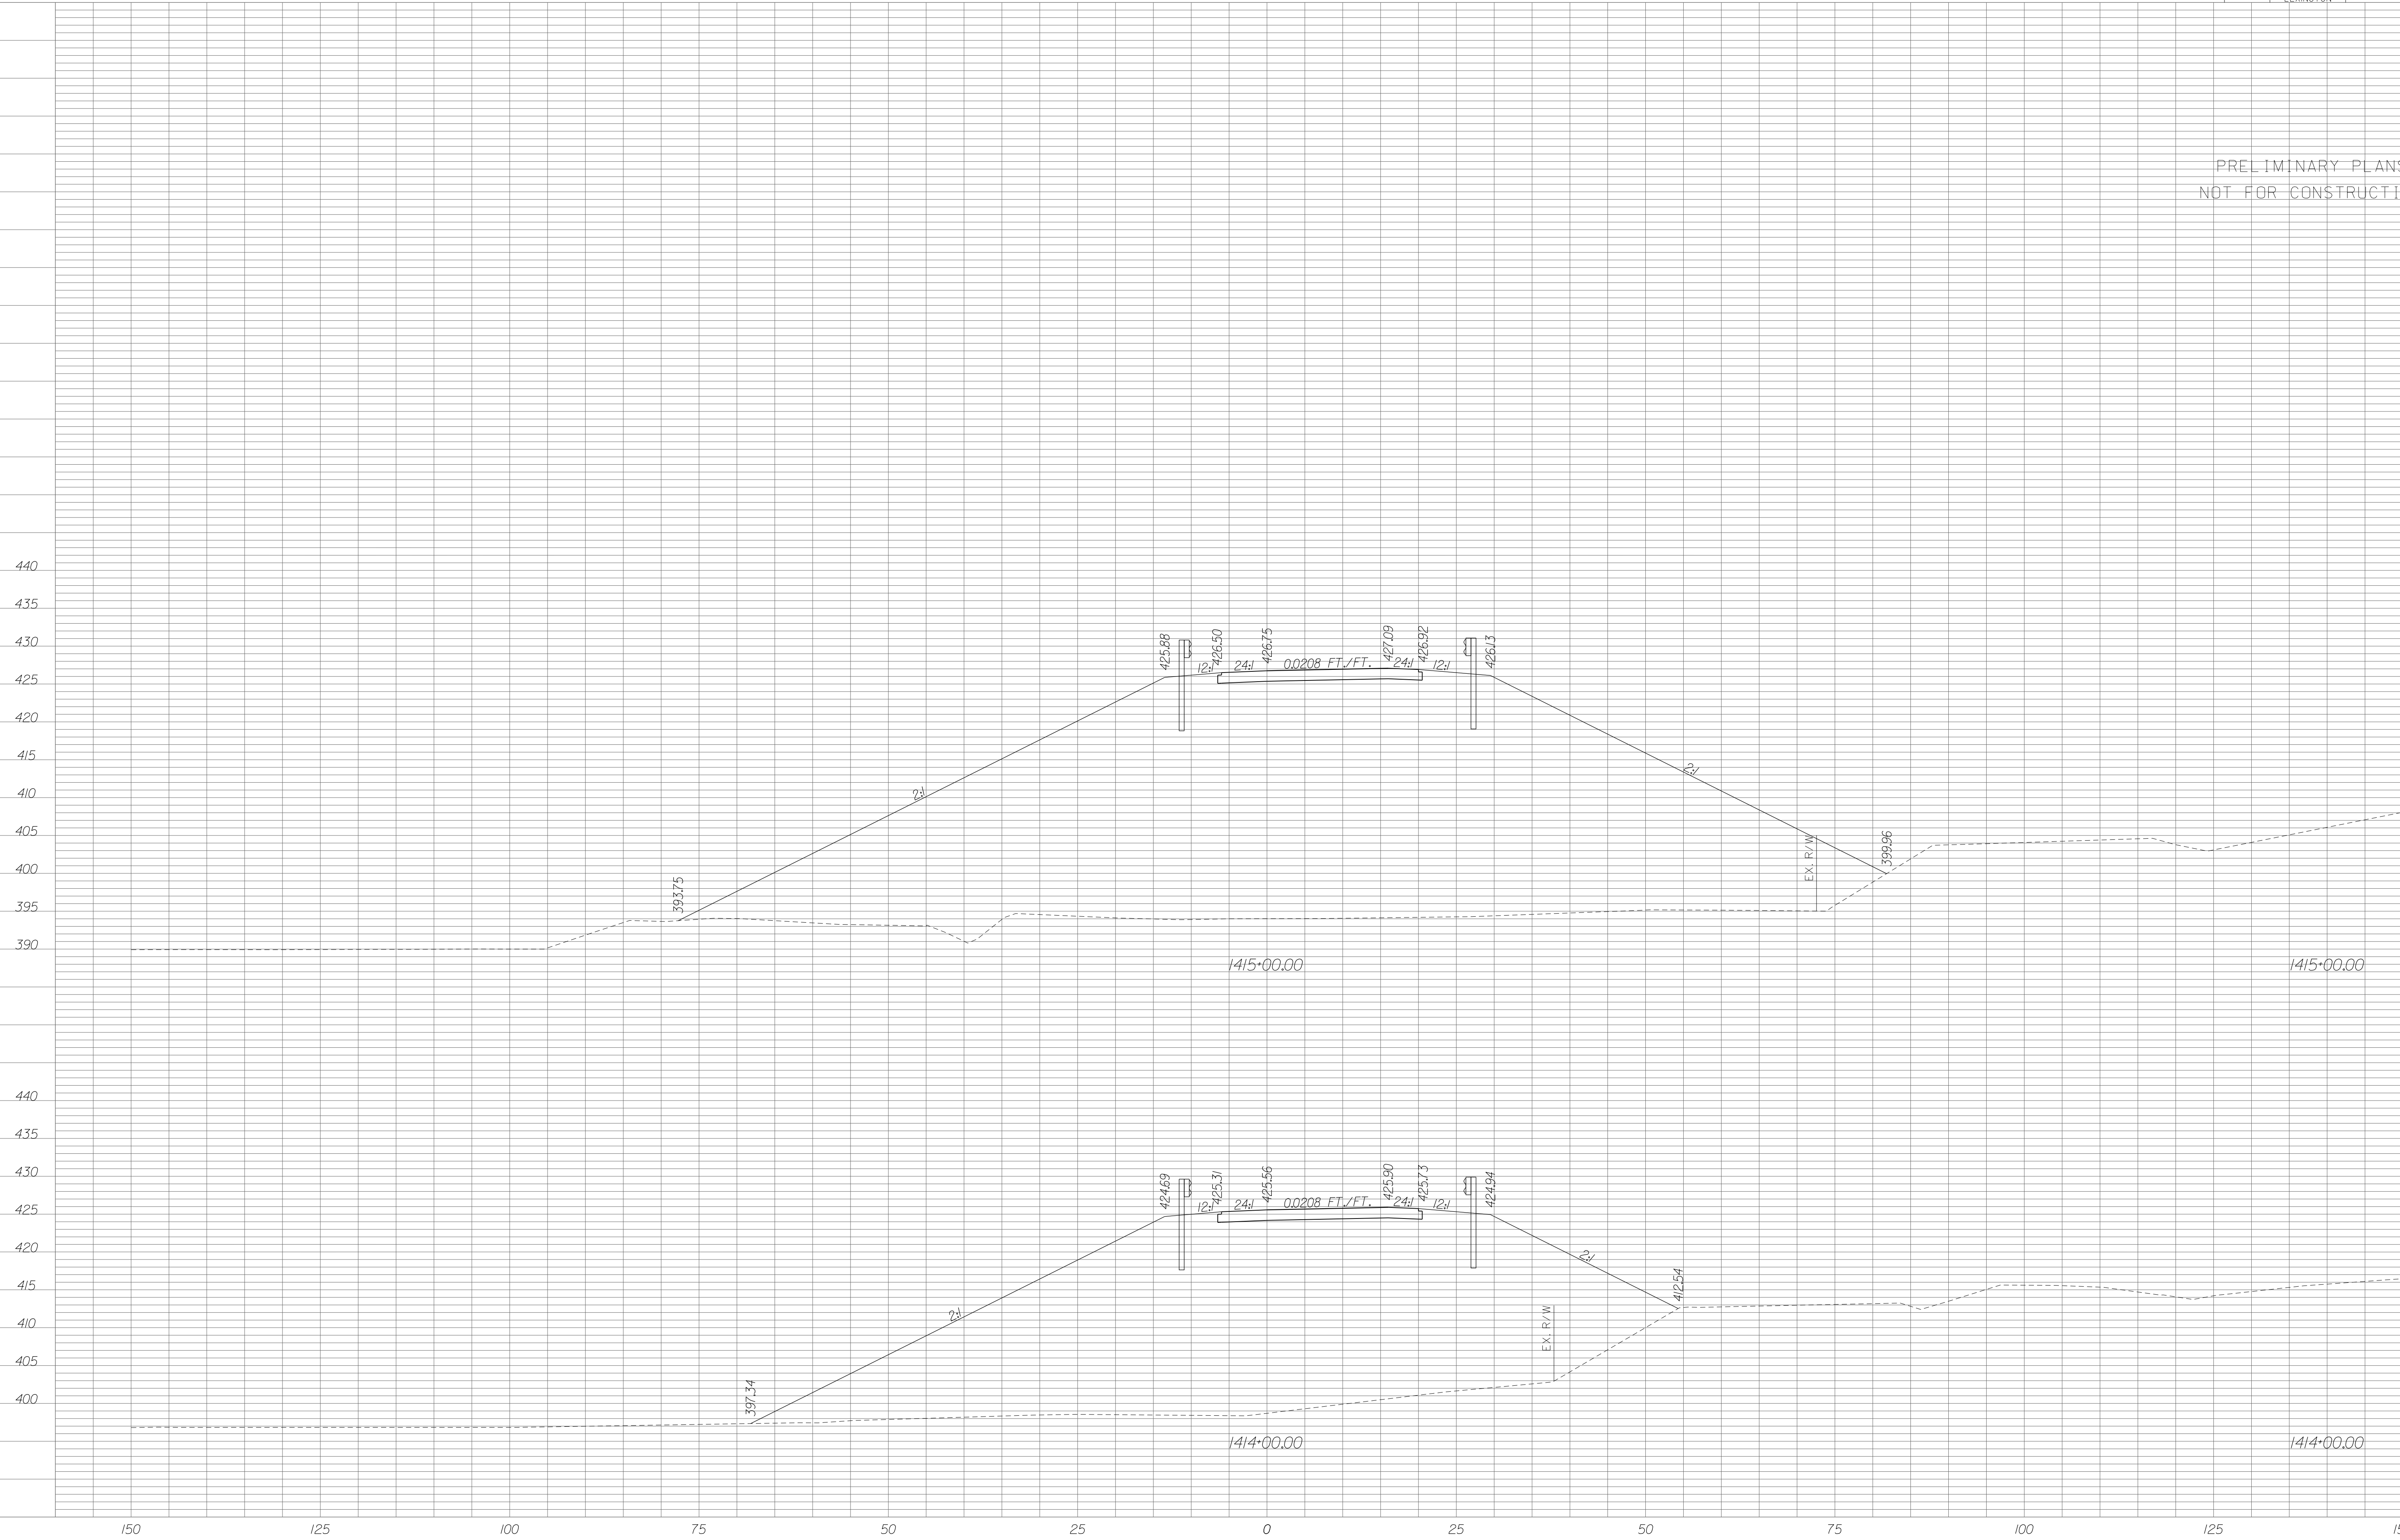


| STATE | COUNTY | PROJECT ID | RD/RTE NO. | SHEET NO. |
|-------|-----------------------------------|------------|------------|-----------|
| SC | NEWBERRY RICHLAND LEXINGTON | P029208 | 1-26 | X-875 |

PRELIMINARY PLANS
NOT FOR CONSTRUCTION

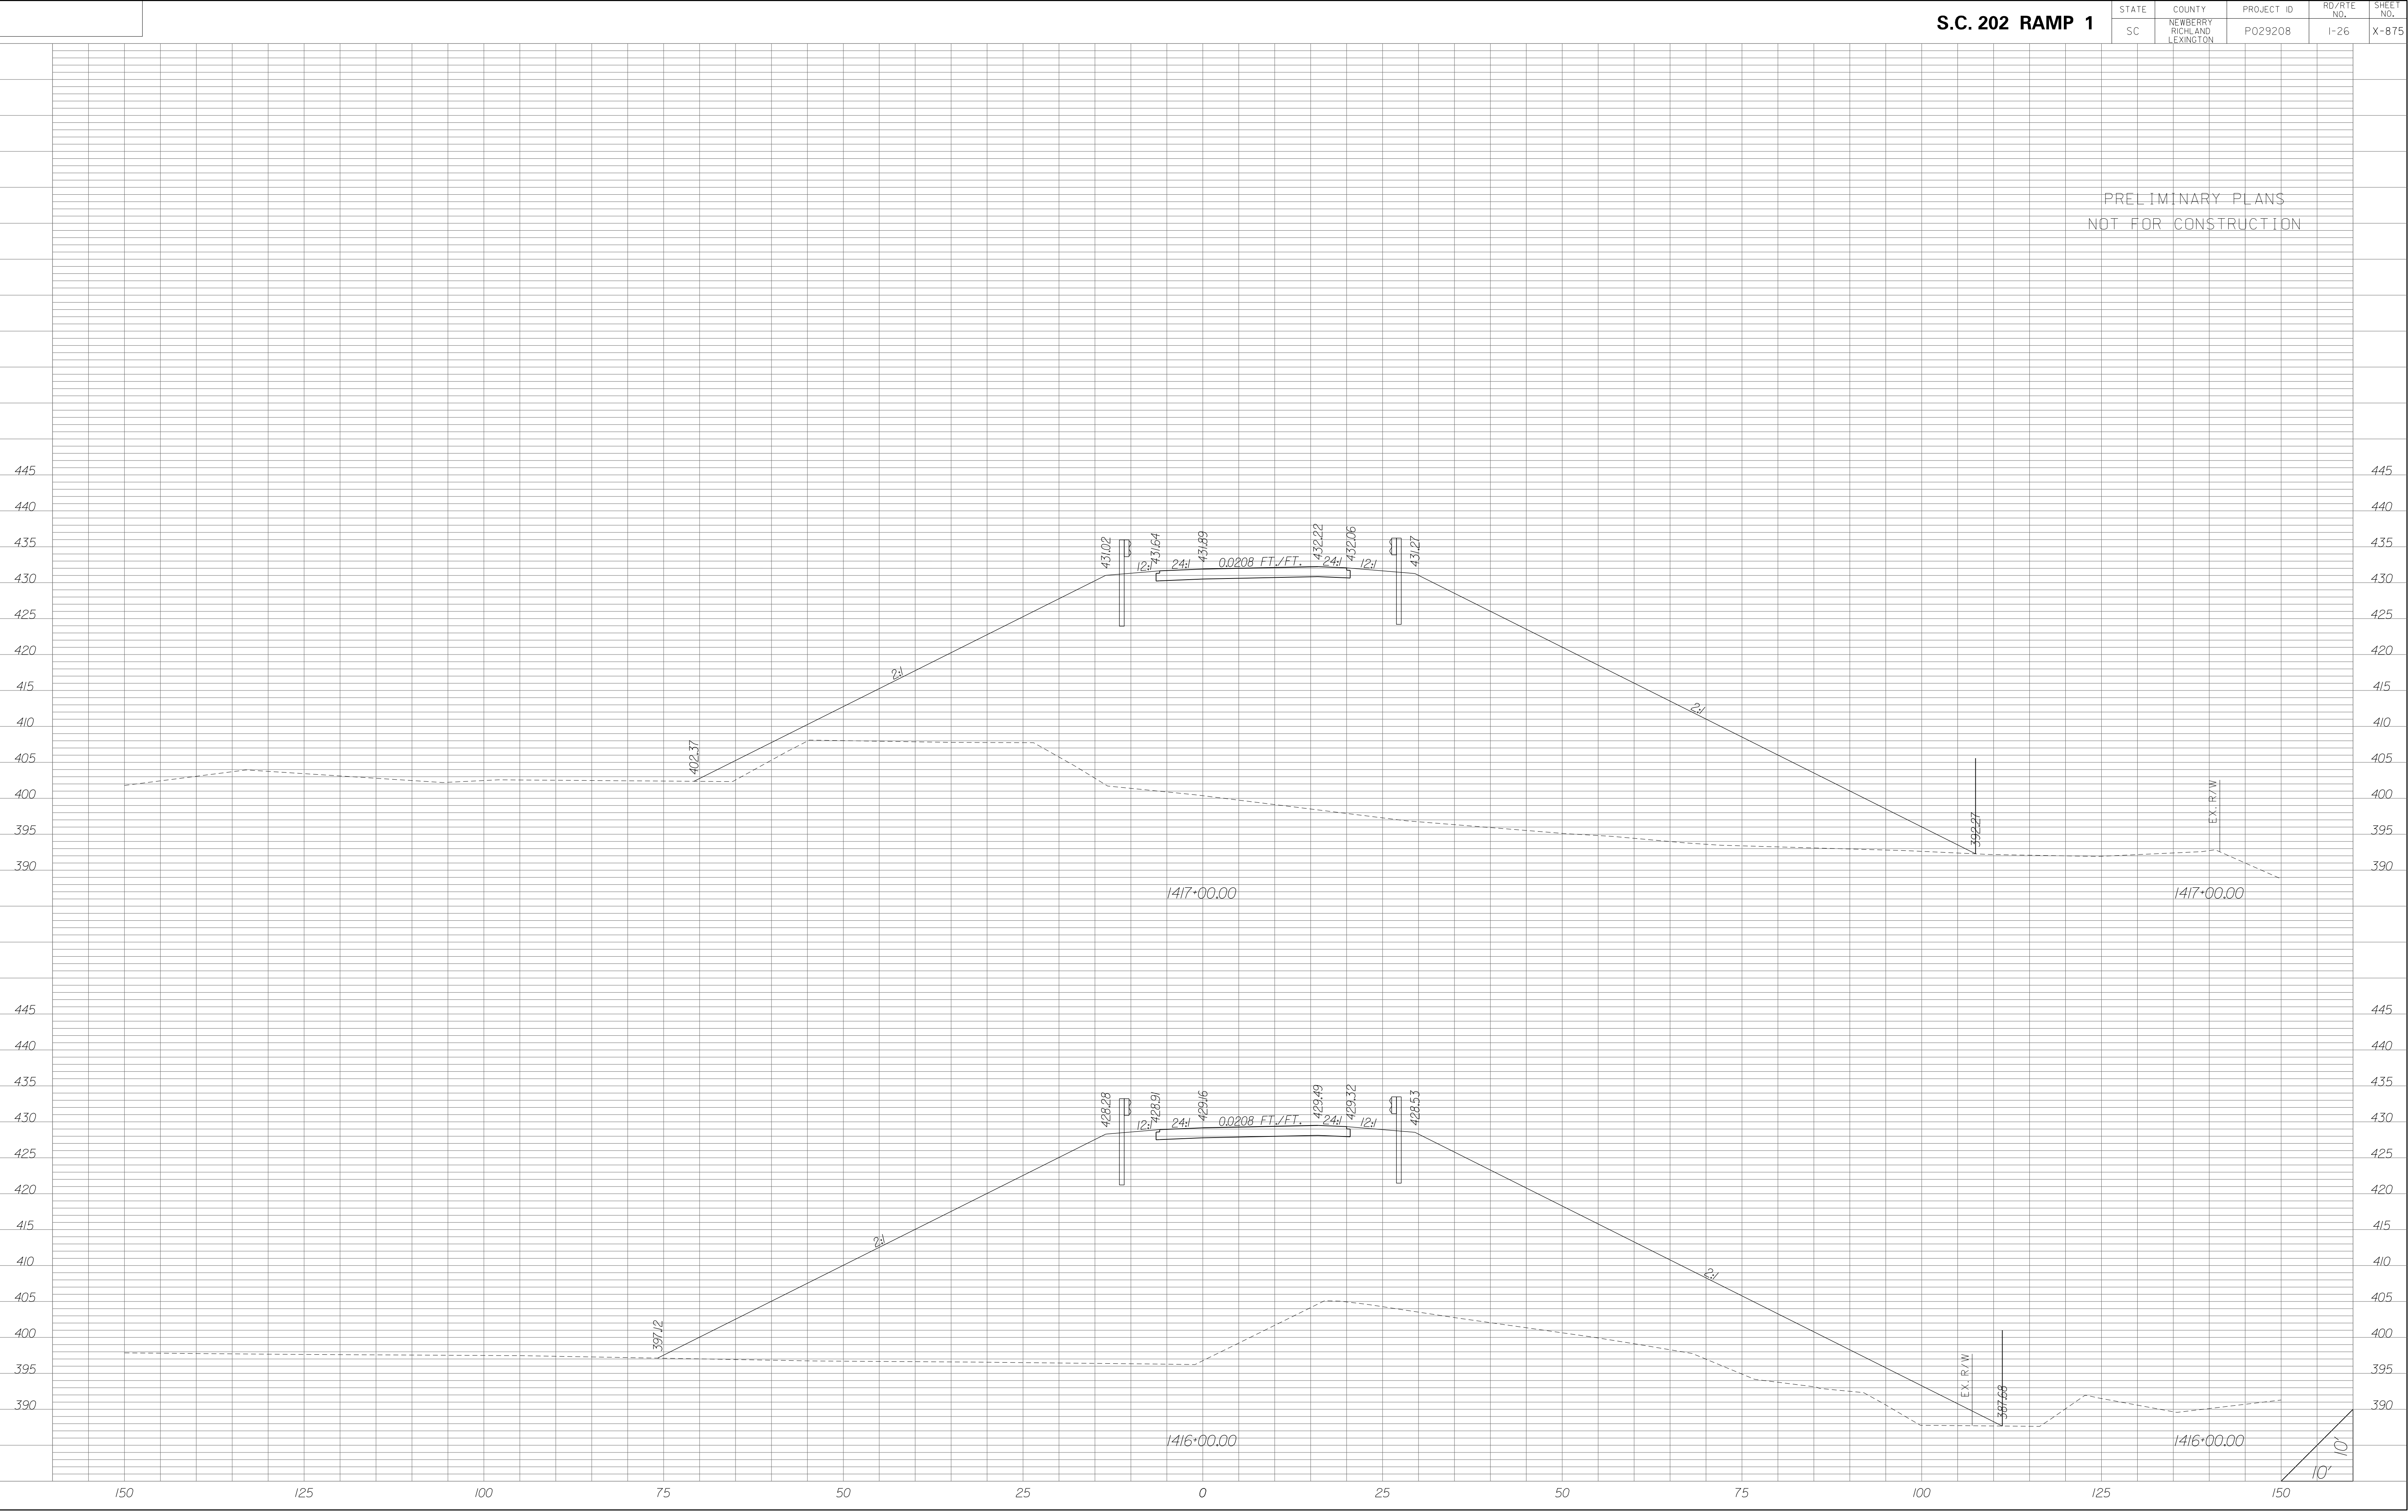


| STATE | COUNTY | PROJECT ID | RD/RTE NO. | SHEET NO. |
|-------|-----------------------------------|------------|------------|-----------|
| SC | NEWBERRY RICHLAND LEXINGTON | P029208 | 1-26 | X-876 |

PRELIMINARY PLANS
NOT FOR CONSTRUCTION

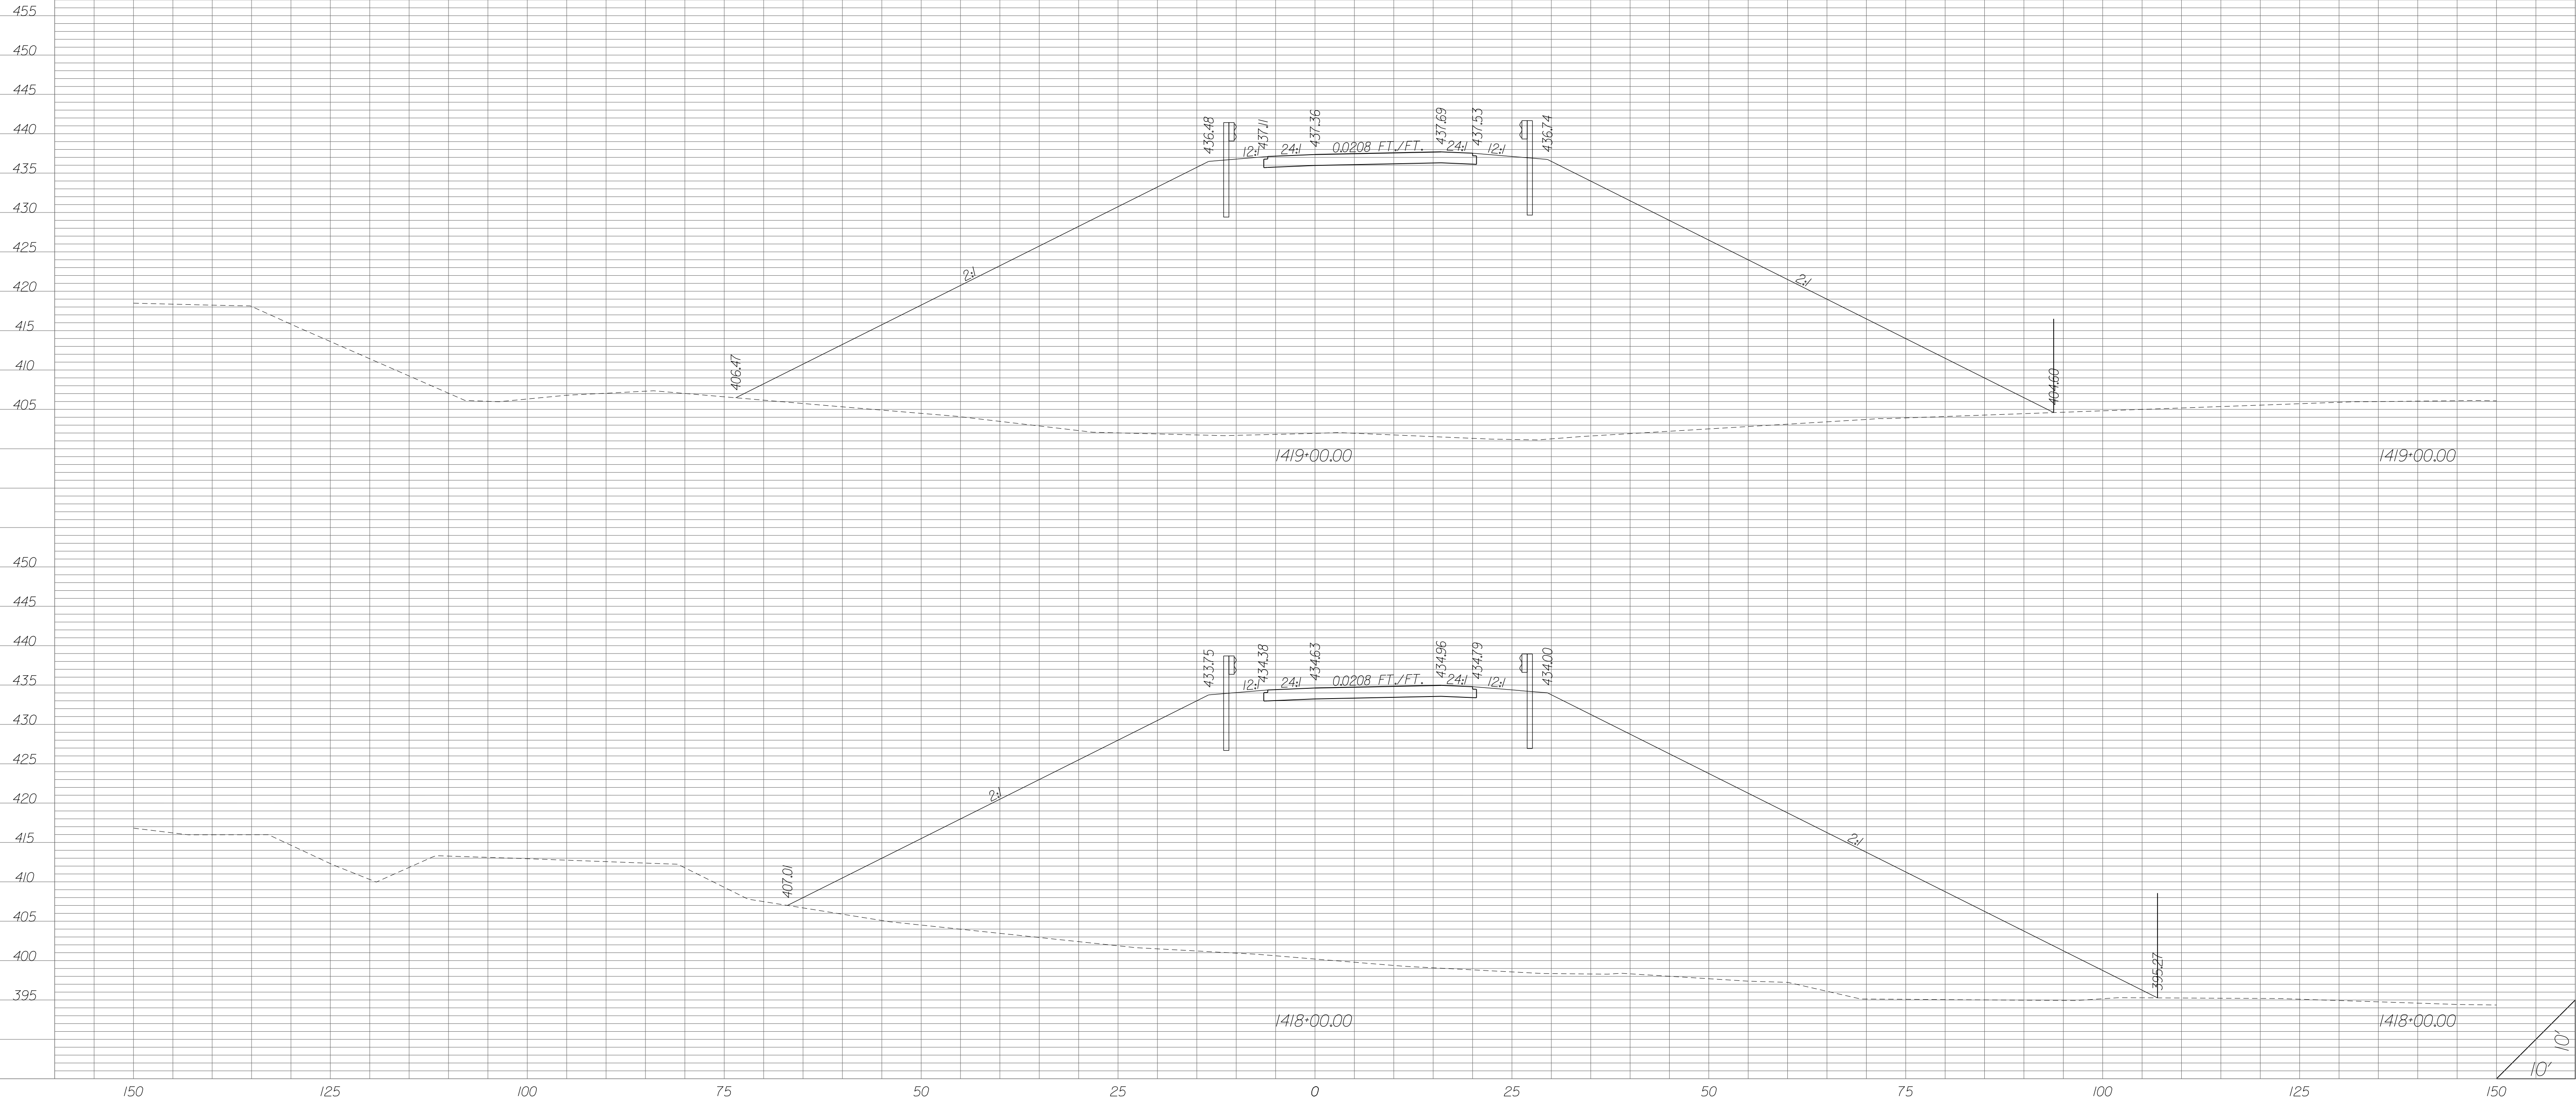


| STATE | COUNTY | PROJECT ID | RD/RTE NO. | SHEET NO. |
|-------|-----------------------------------|------------|------------|-----------|
| SC | NEWBERRY RICHLAND LEXINGTON | P029208 | 1-26 | X-877 |

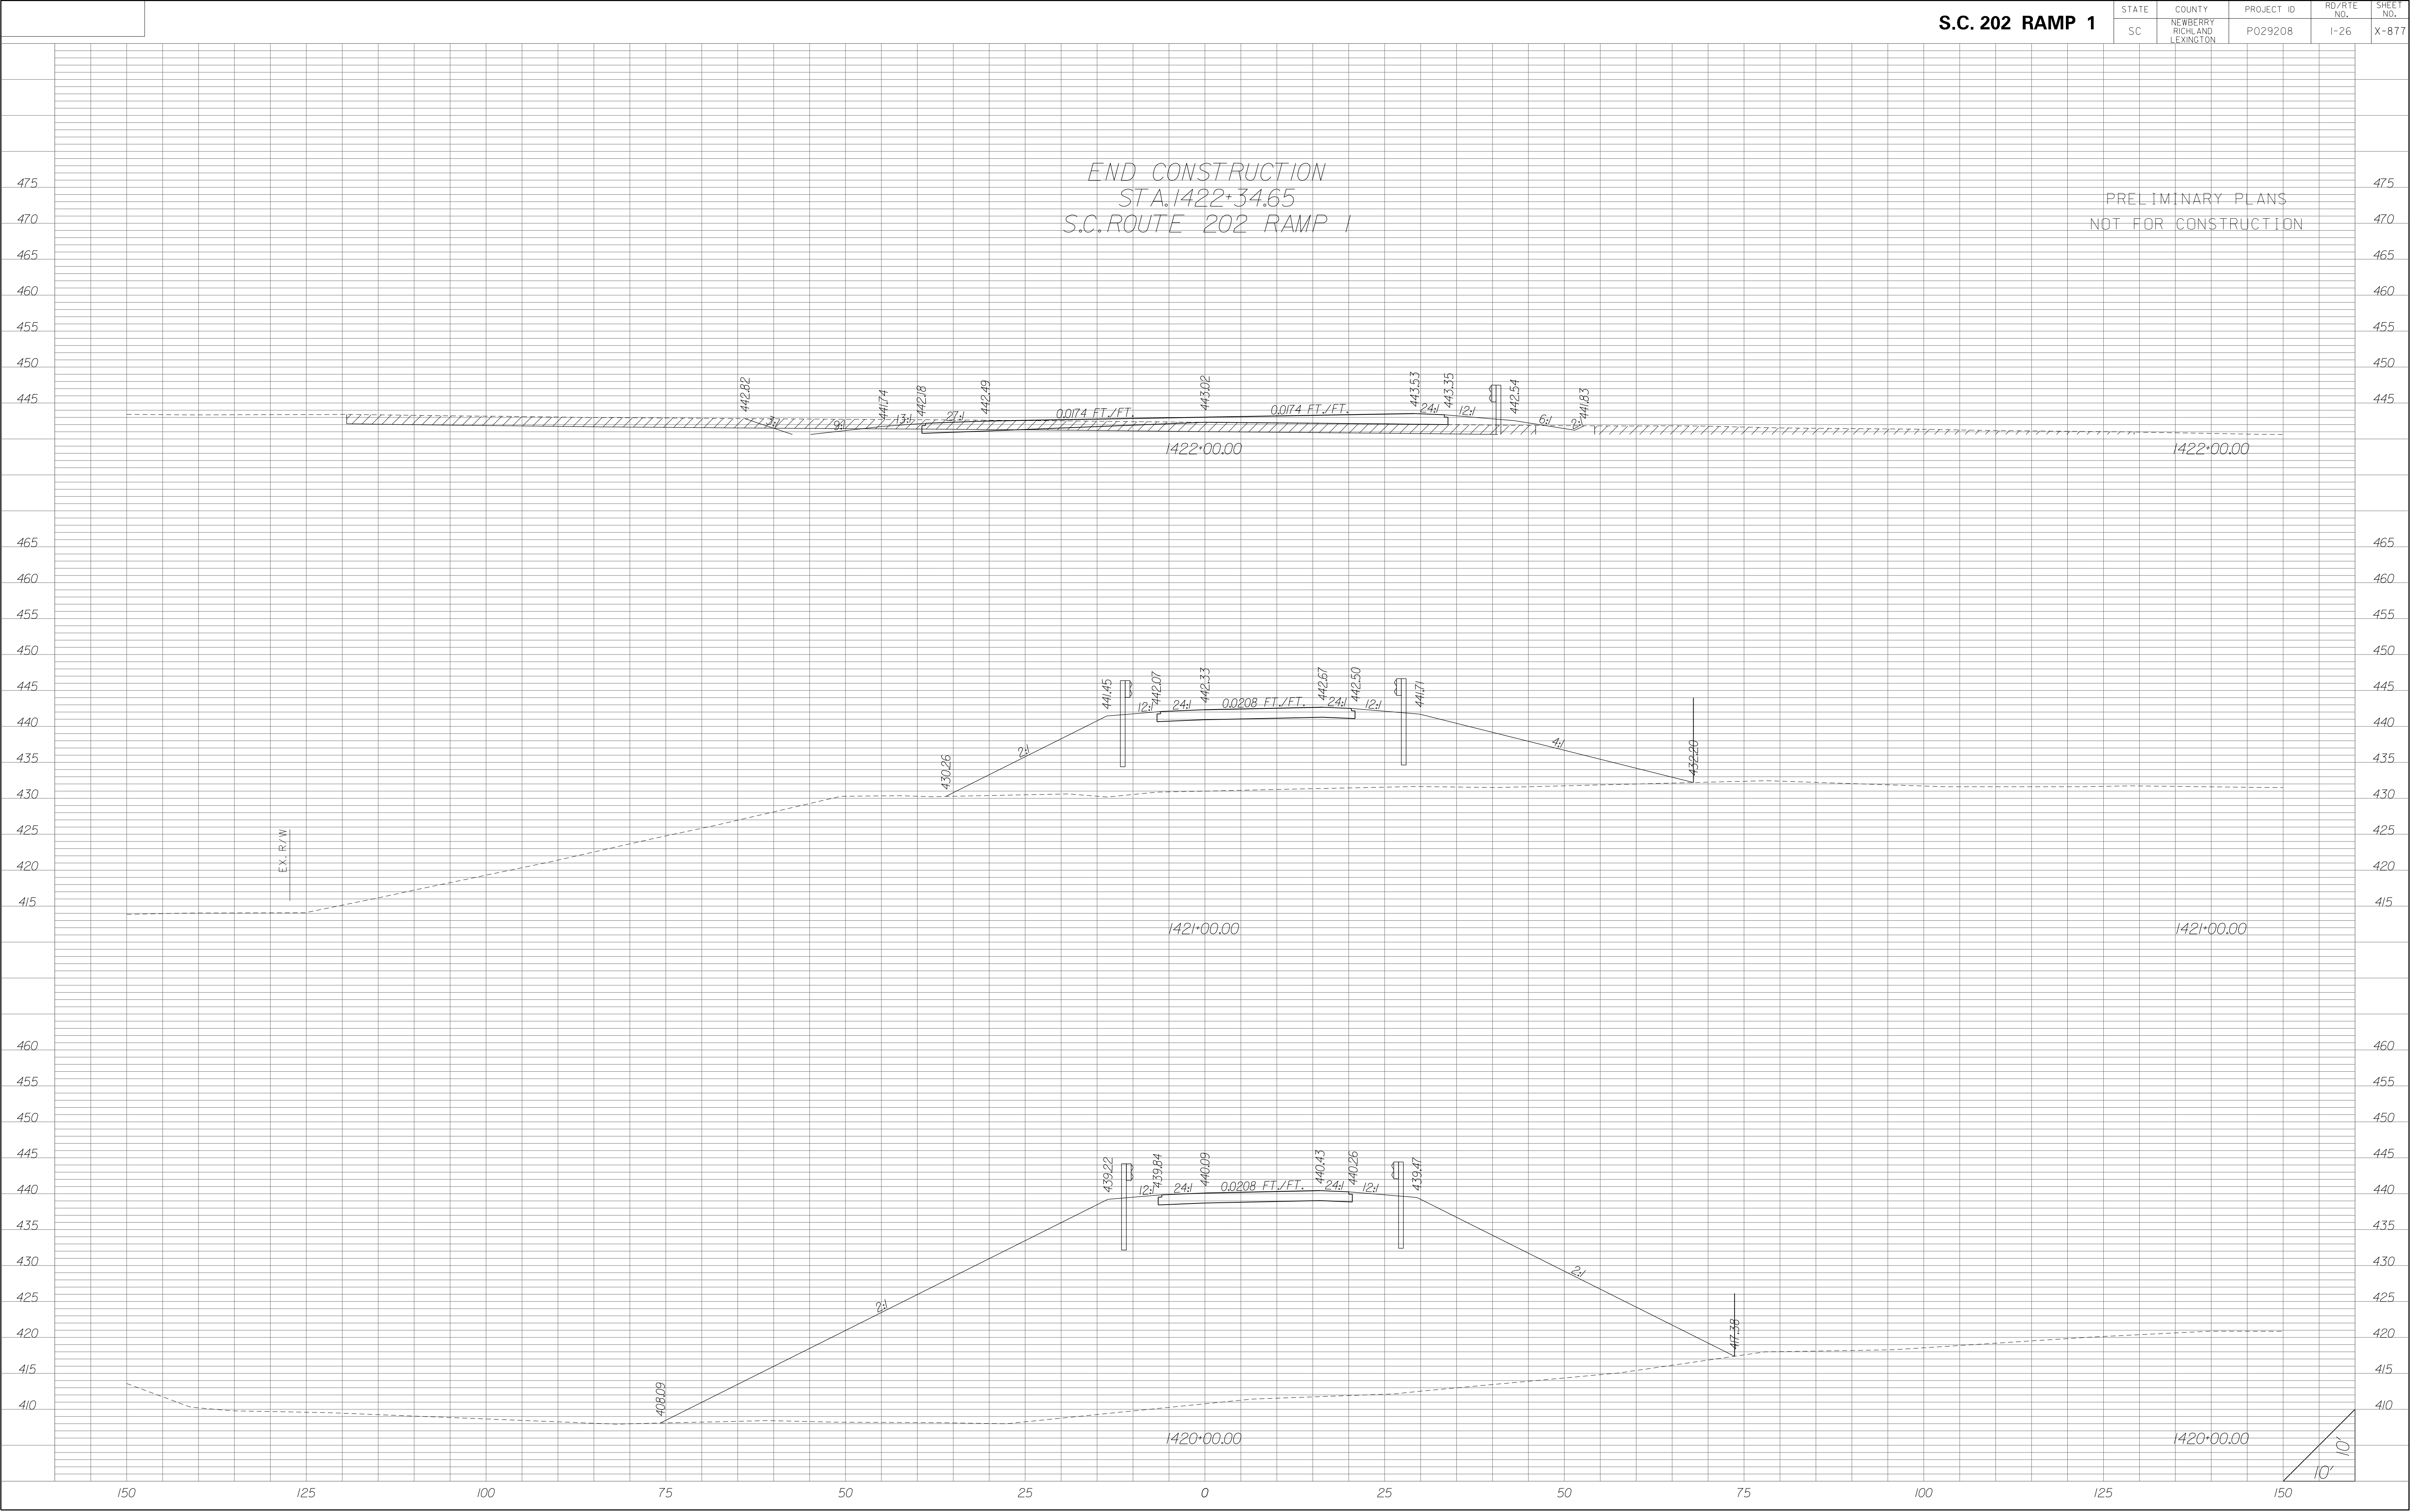


| STATE | COUNTY | PROJECT ID | RD/RTE NO. | SHEET NO. |
|-------|-----------------------------------|------------|------------|-----------|
| SC | NEWBERRY RICHLAND LEXINGTON | P029208 | 1-26 | X-878 |

PRELIMINARY PLANS
NOT FOR CONSTRUCTION

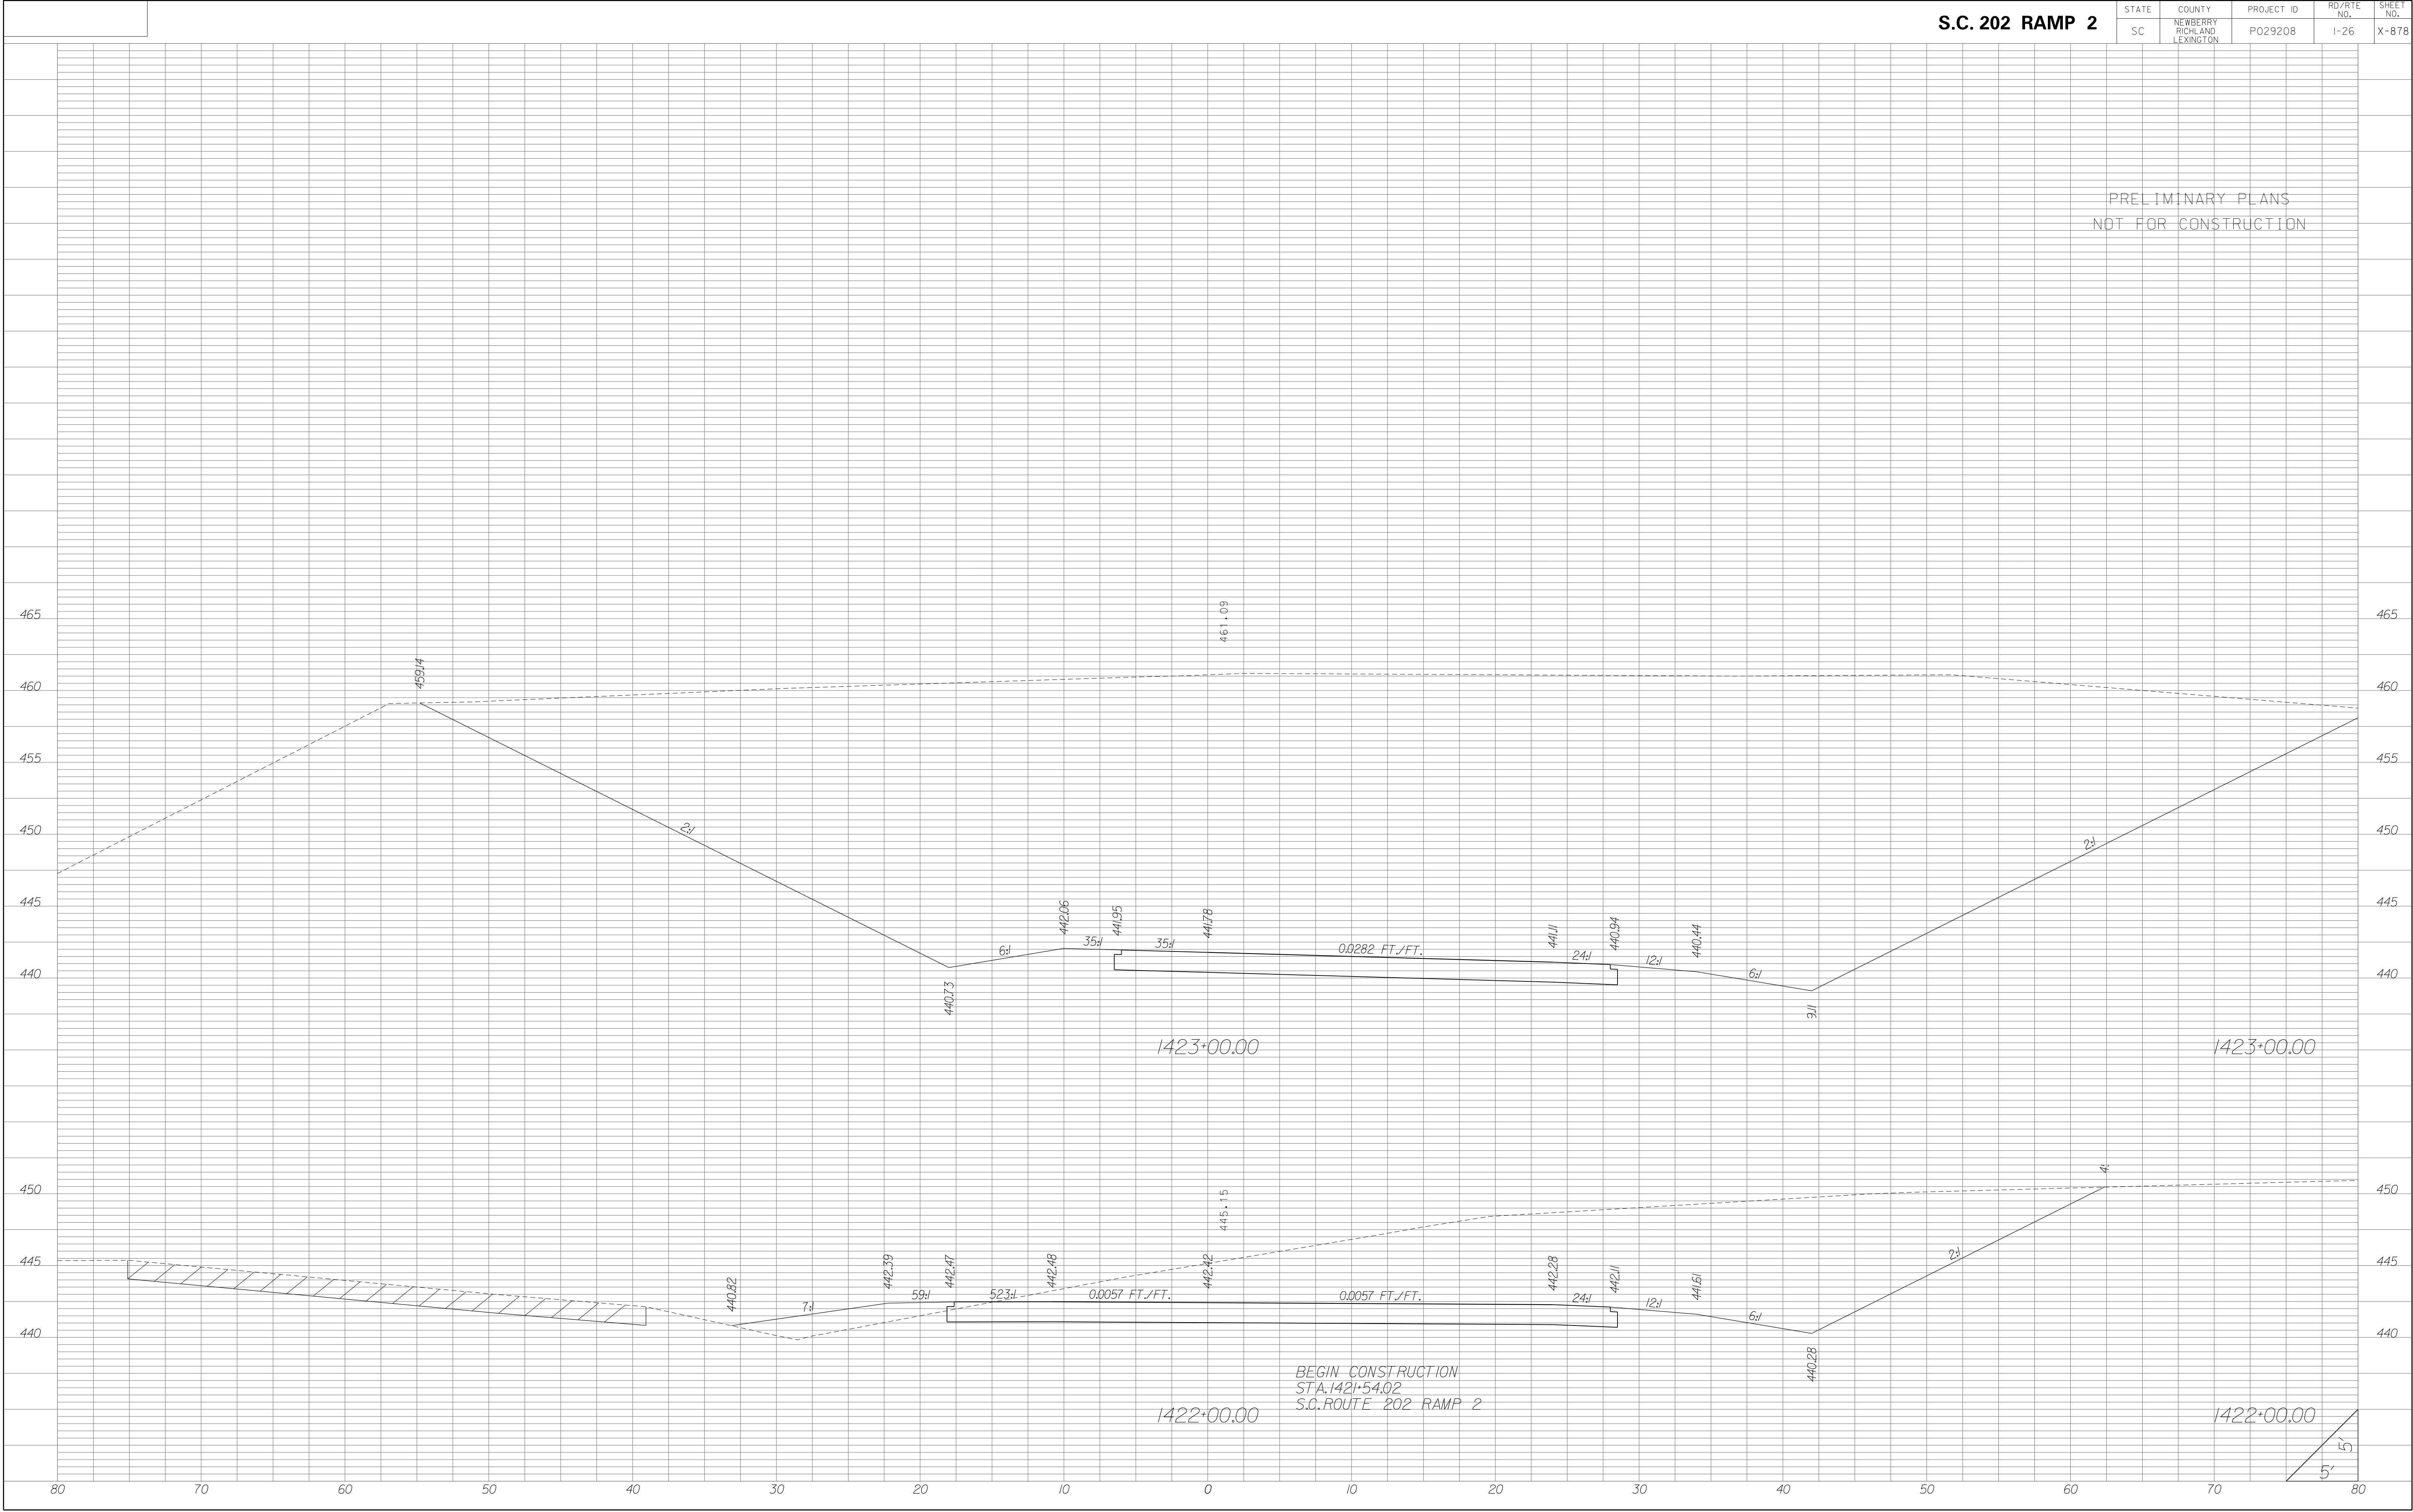


| STATE | COUNTY | PROJECT ID | RD/RTE NO. | SHEET NO. |
|-------|-----------------------------------|------------|------------|-----------|
| SC | NEWBERRY RICHLAND LEXINGTON | P029208 | 1-26 | X-879 |

PRELIMINARY PLANS
NOT FOR CONSTRUCTION

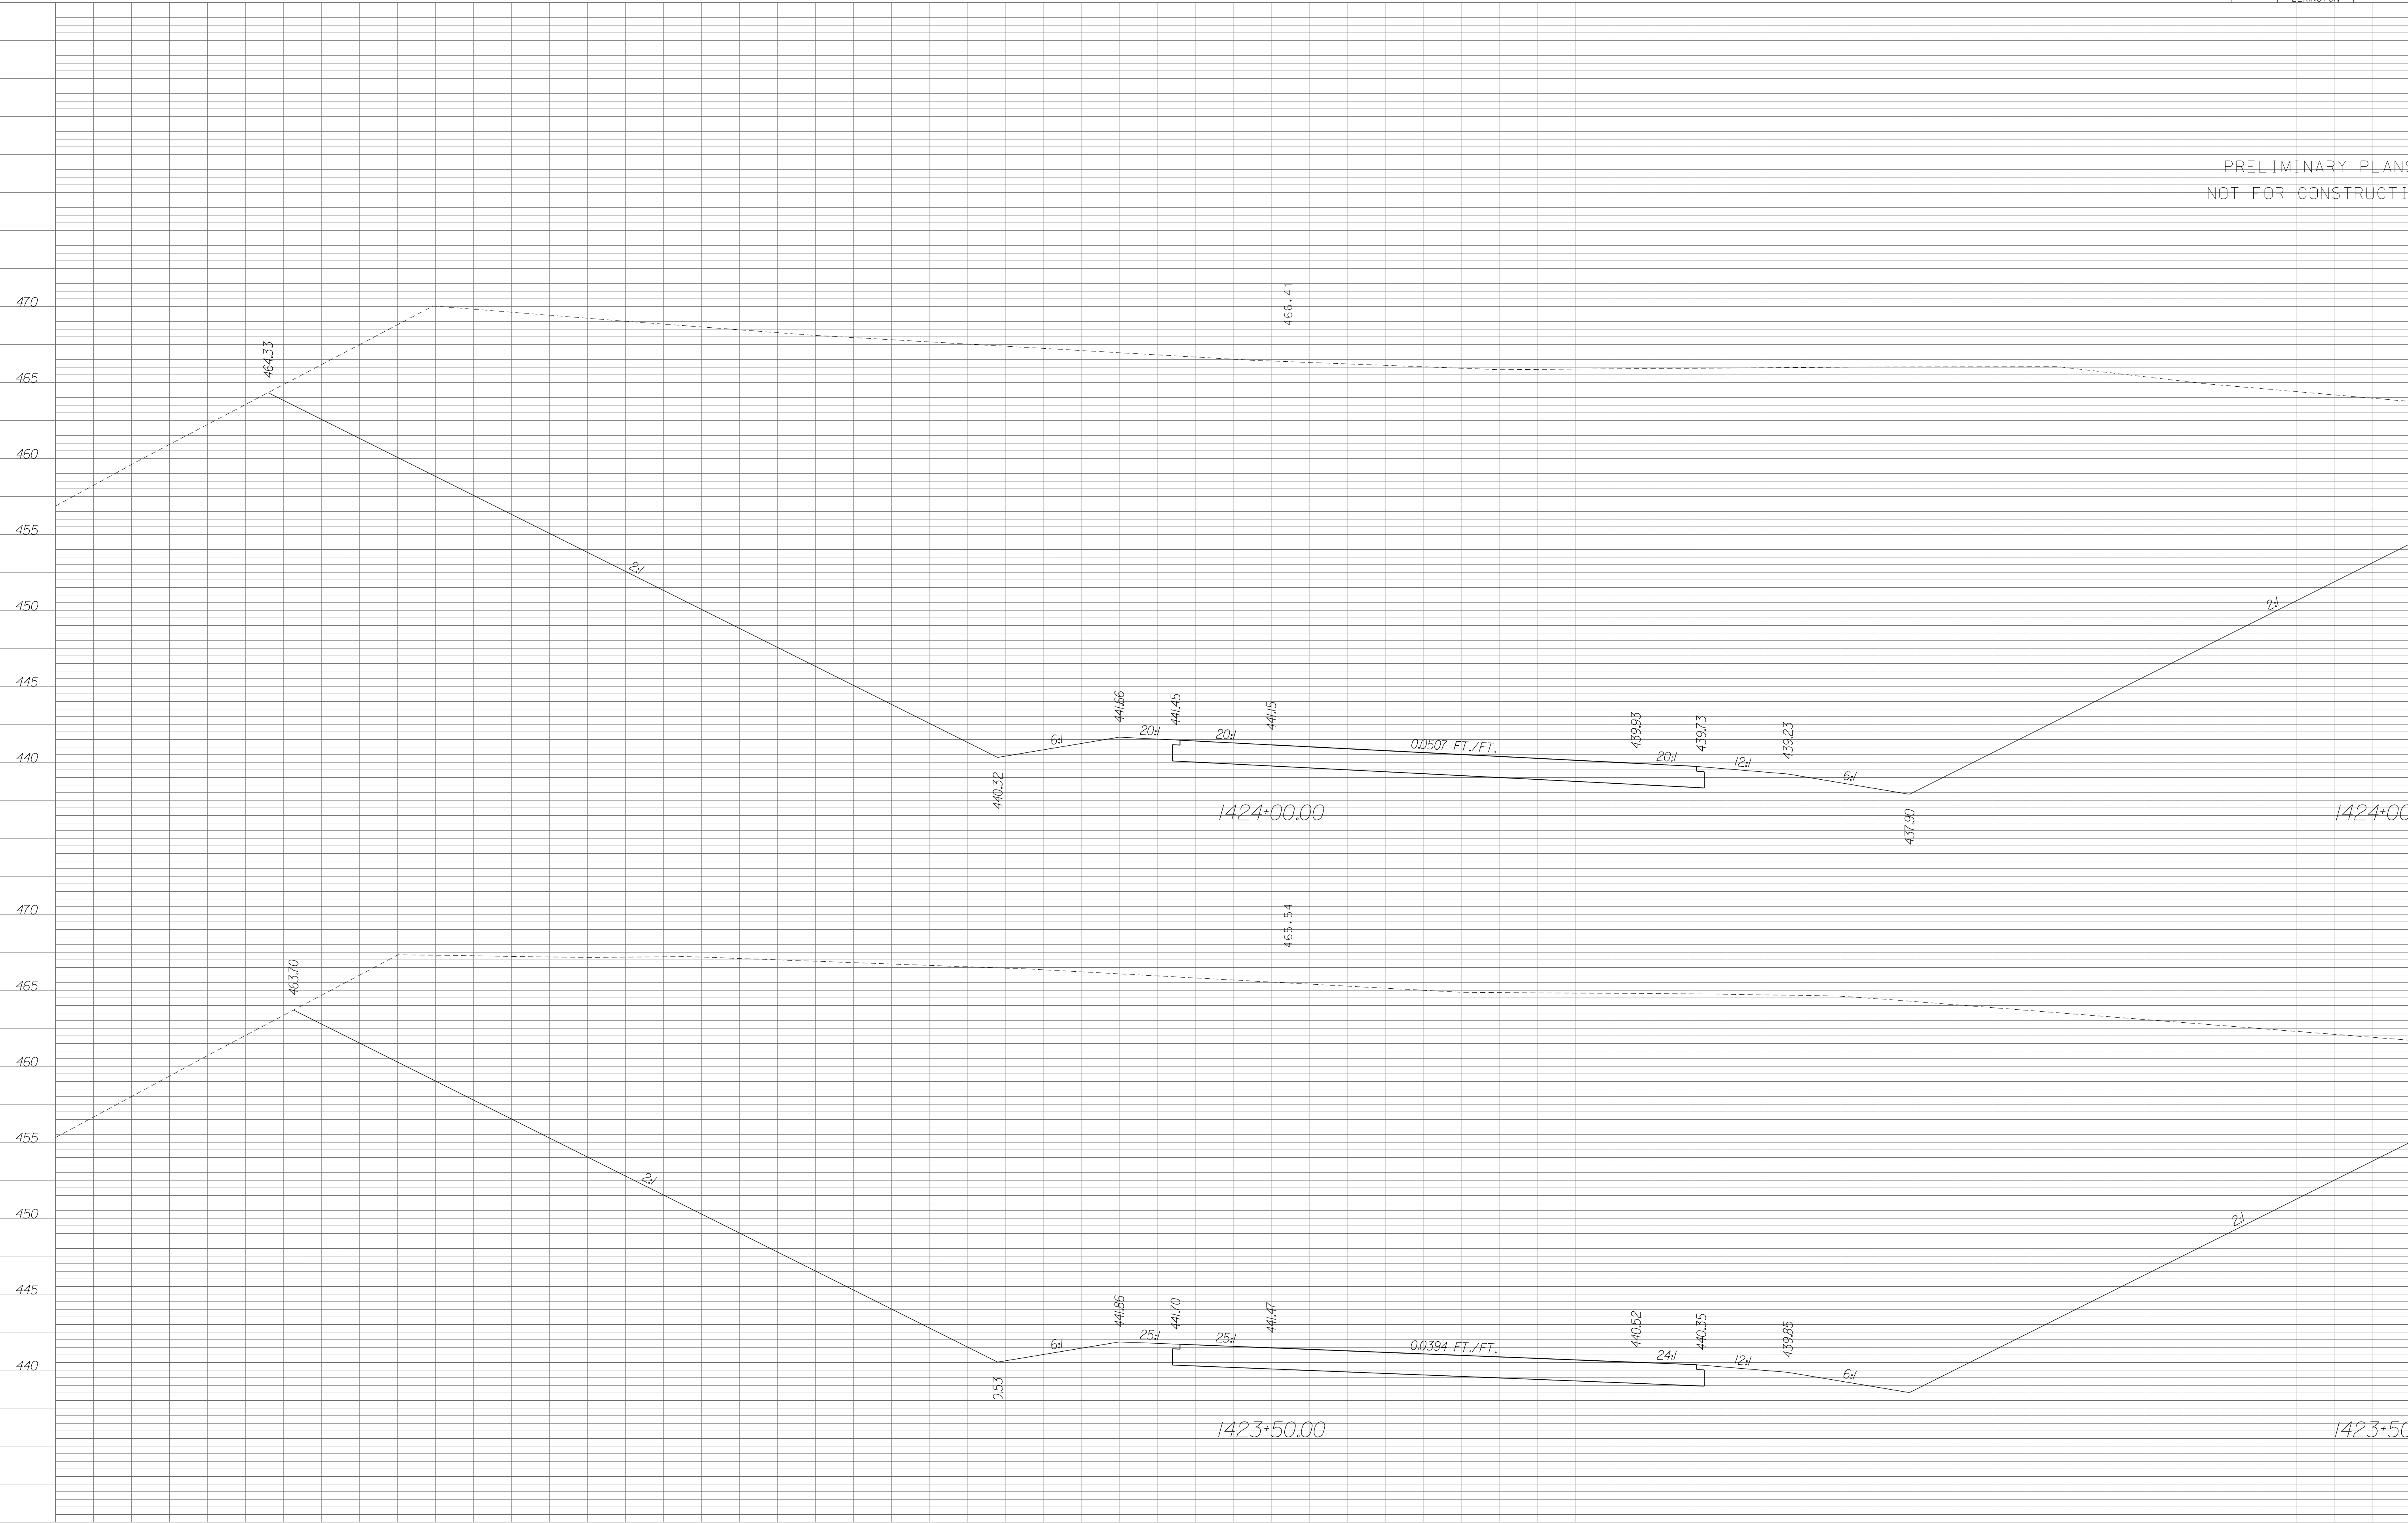


| STATE | COUNTY | PROJECT ID | RD/RTE NO. | SHEET NO. |
|-------|-----------------------------------|------------|------------|-----------|
| SC | NEWBERRY RICHLAND LEXINGTON | P029208 | 1-26 | X-880 |

PRELIMINARY PLANS
NOT FOR CONSTRUCTION

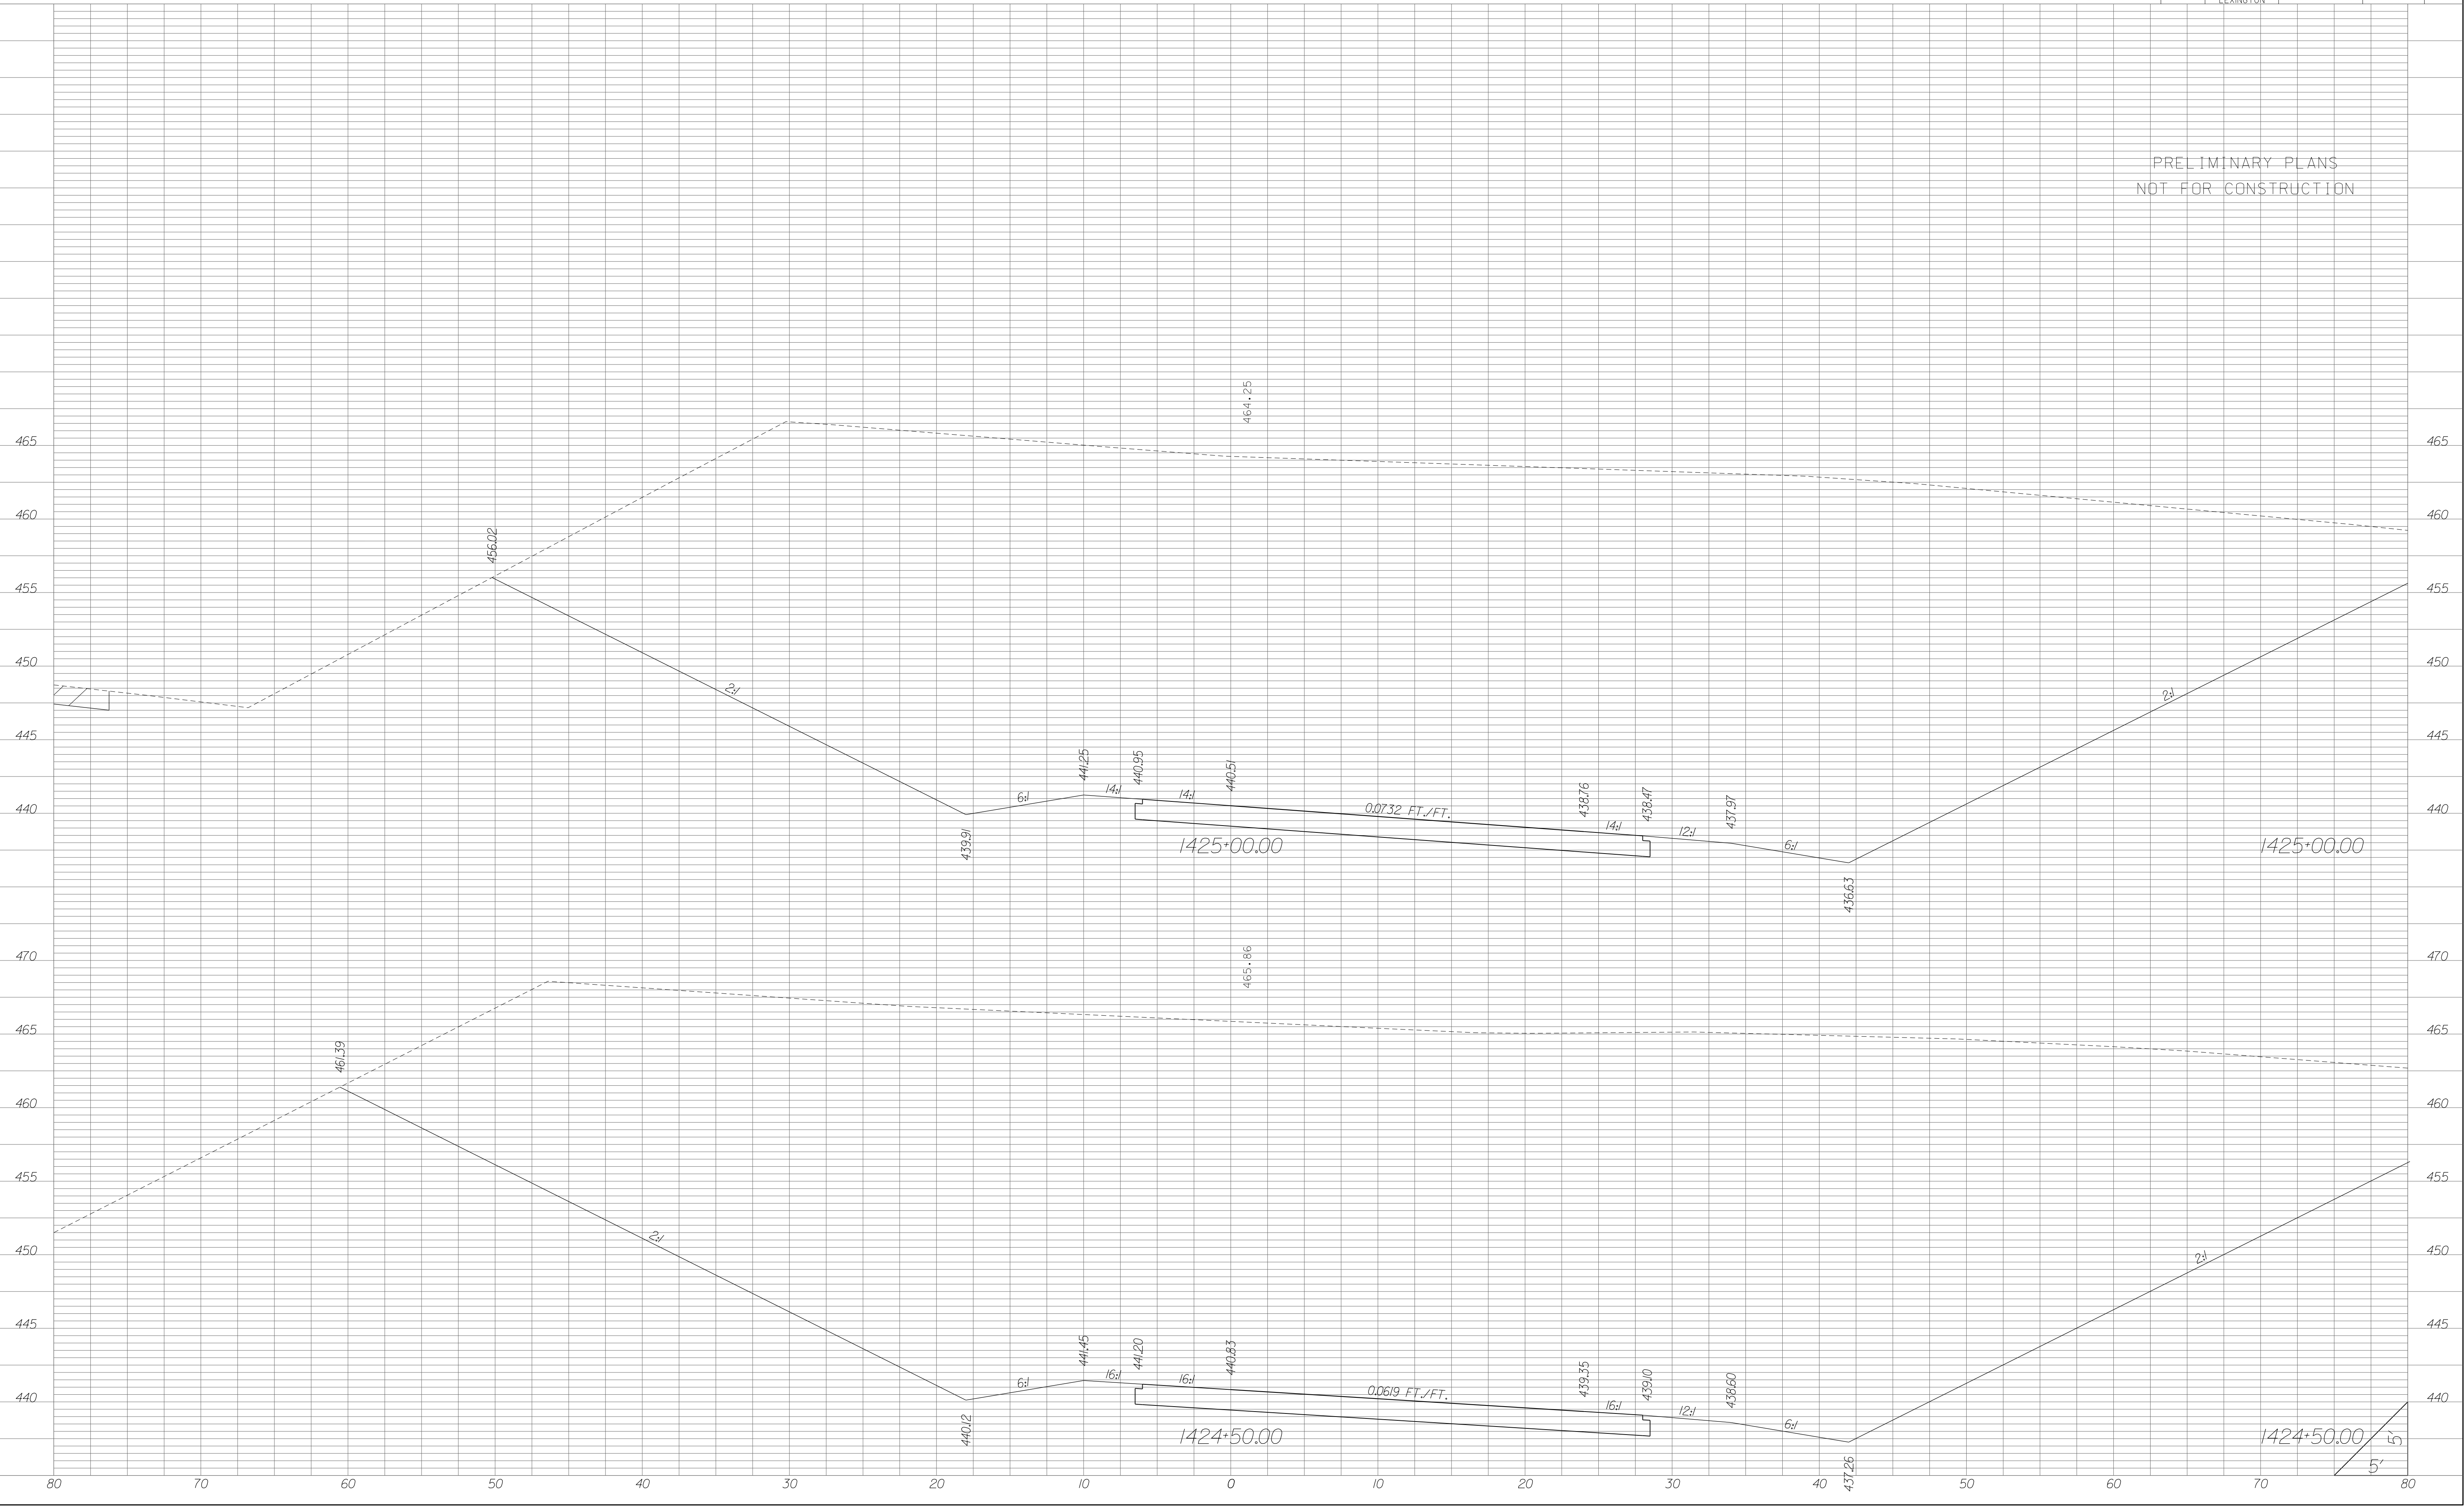


| STATE | COUNTY | PROJECT ID | RD/RTE NO. | SHEET NO. |
|-------|-----------------------------------|------------|------------|-----------|
| SC | NEWBERRY RICHLAND LEXINGTON | P029208 | 1-26 | X-881 |

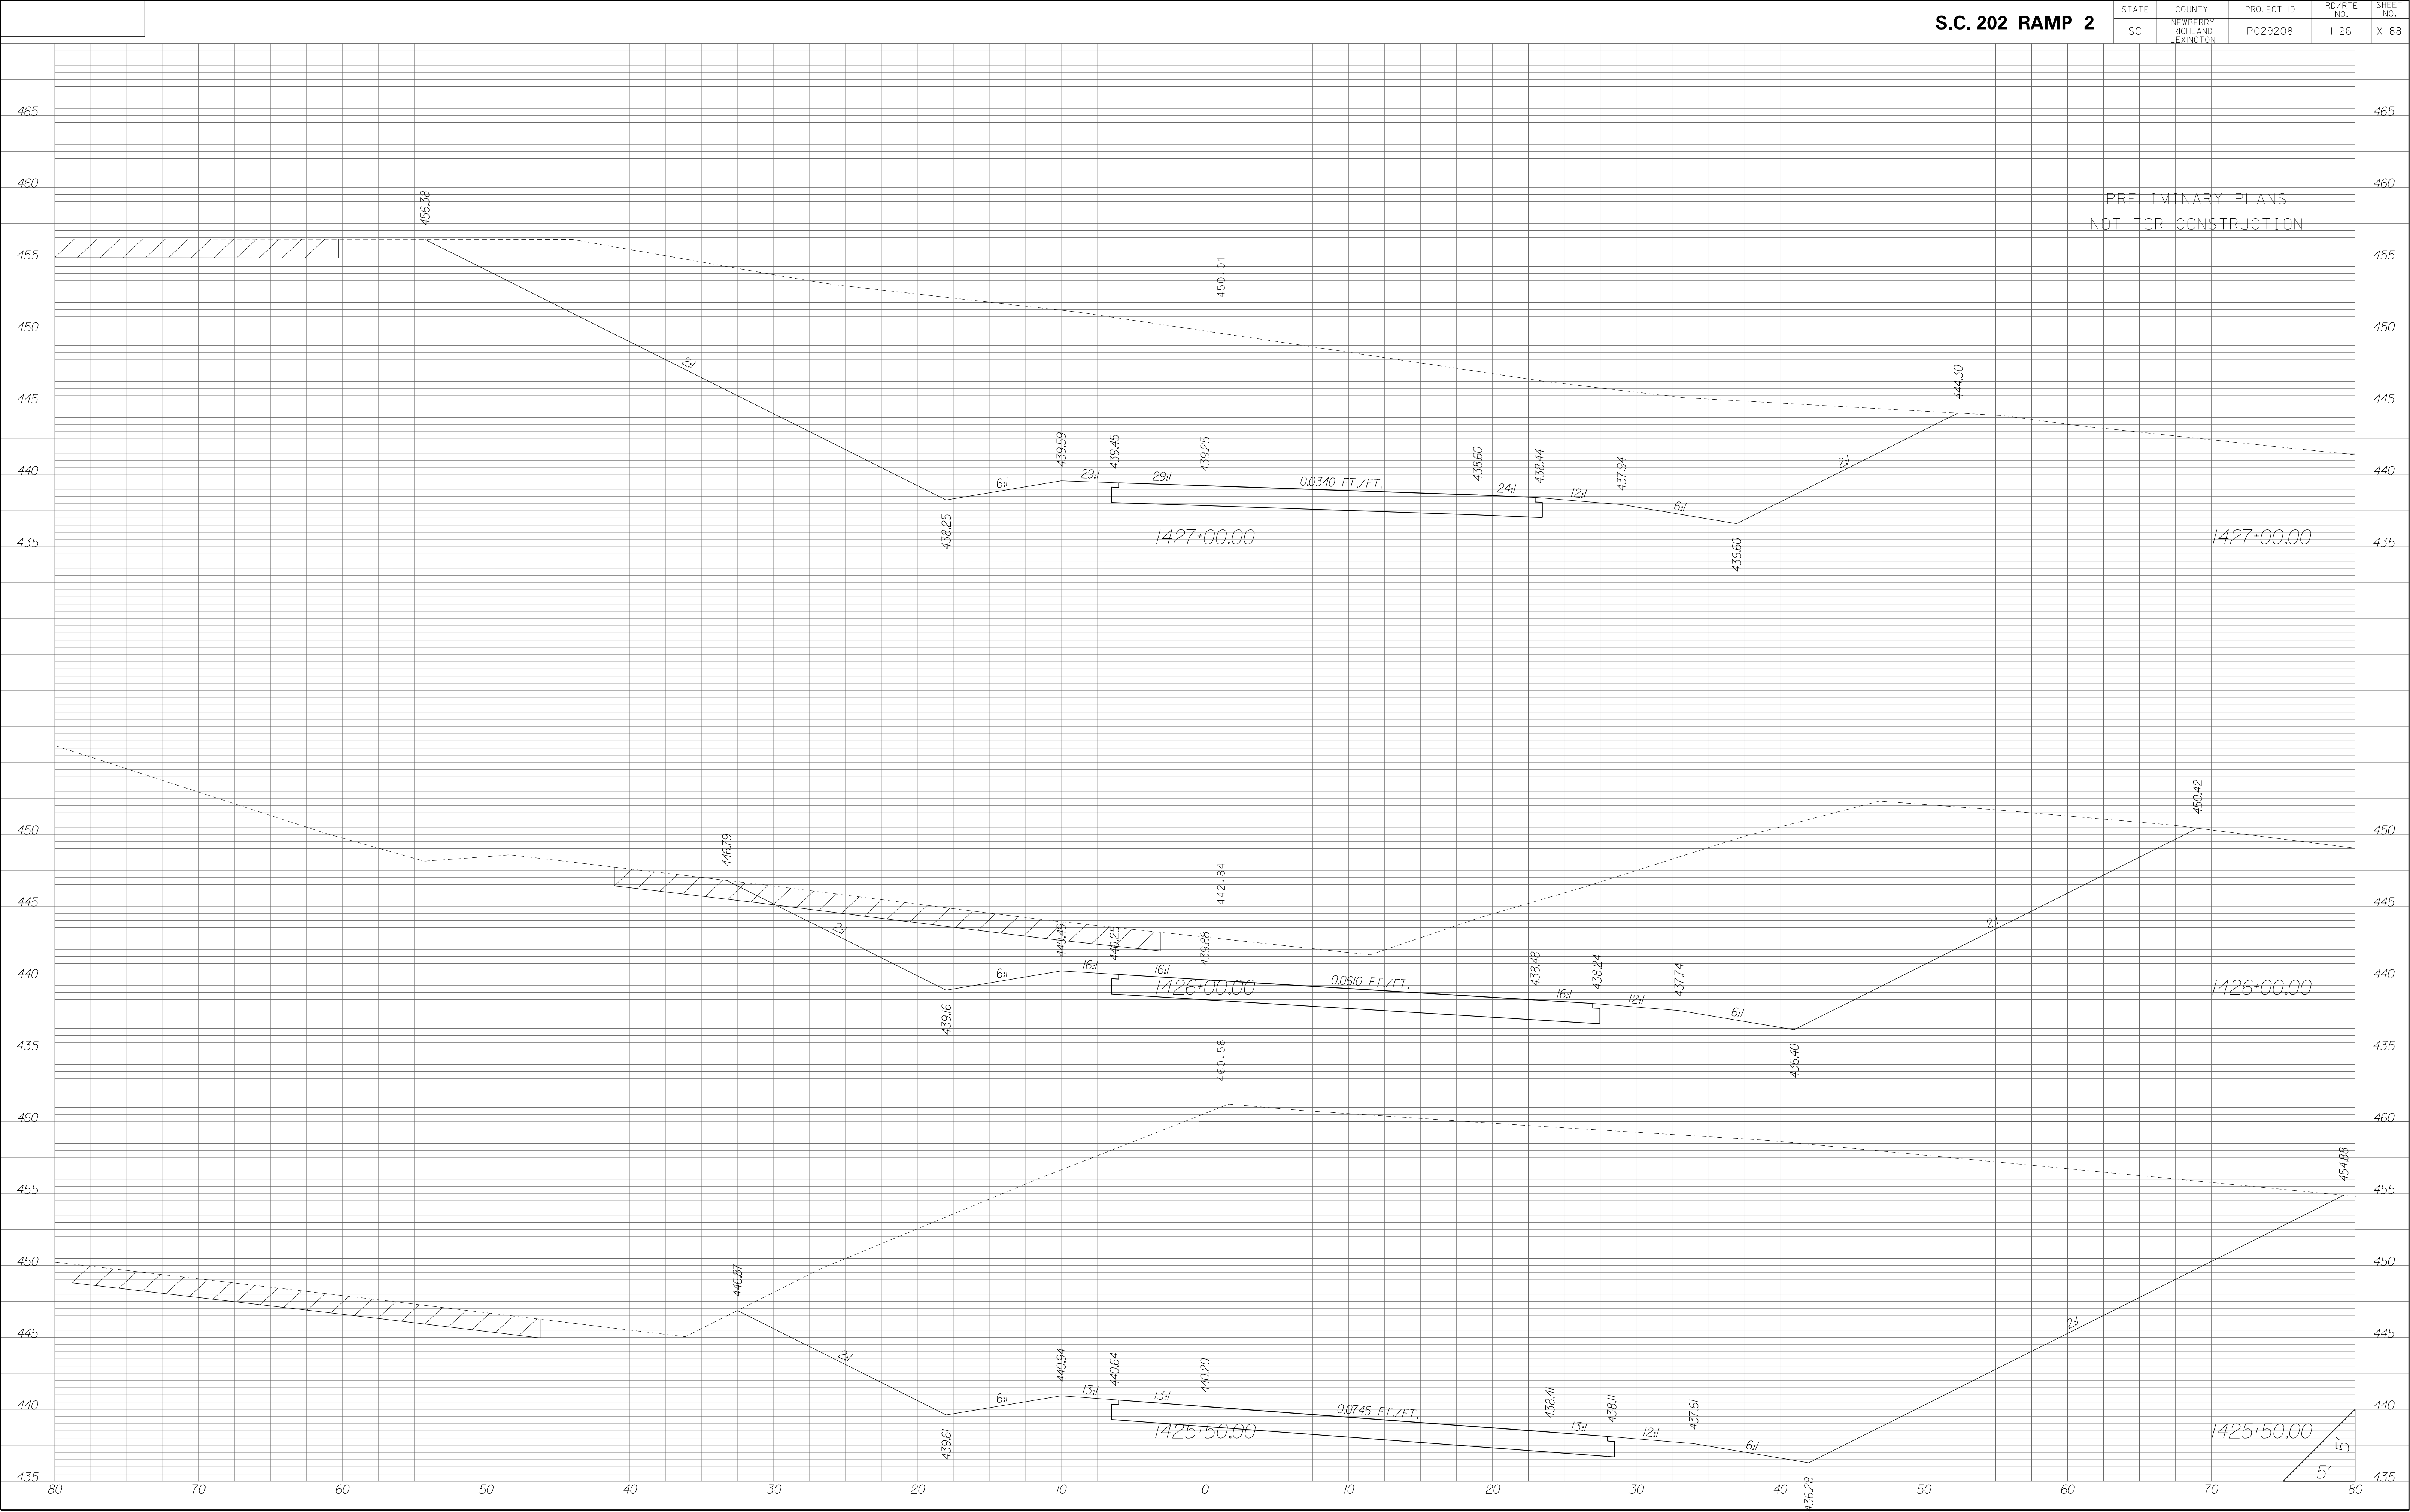


| STATE | COUNTY | PROJECT ID | RD/RTE NO. | SHEET NO. |
|-------|-----------------------------------|------------|------------|-----------|
| SC | NEWBERRY RICHLAND LEXINGTON | P029208 | 1-26 | X-882 |

PRELIMINARY PLANS
NOT FOR CONSTRUCTION

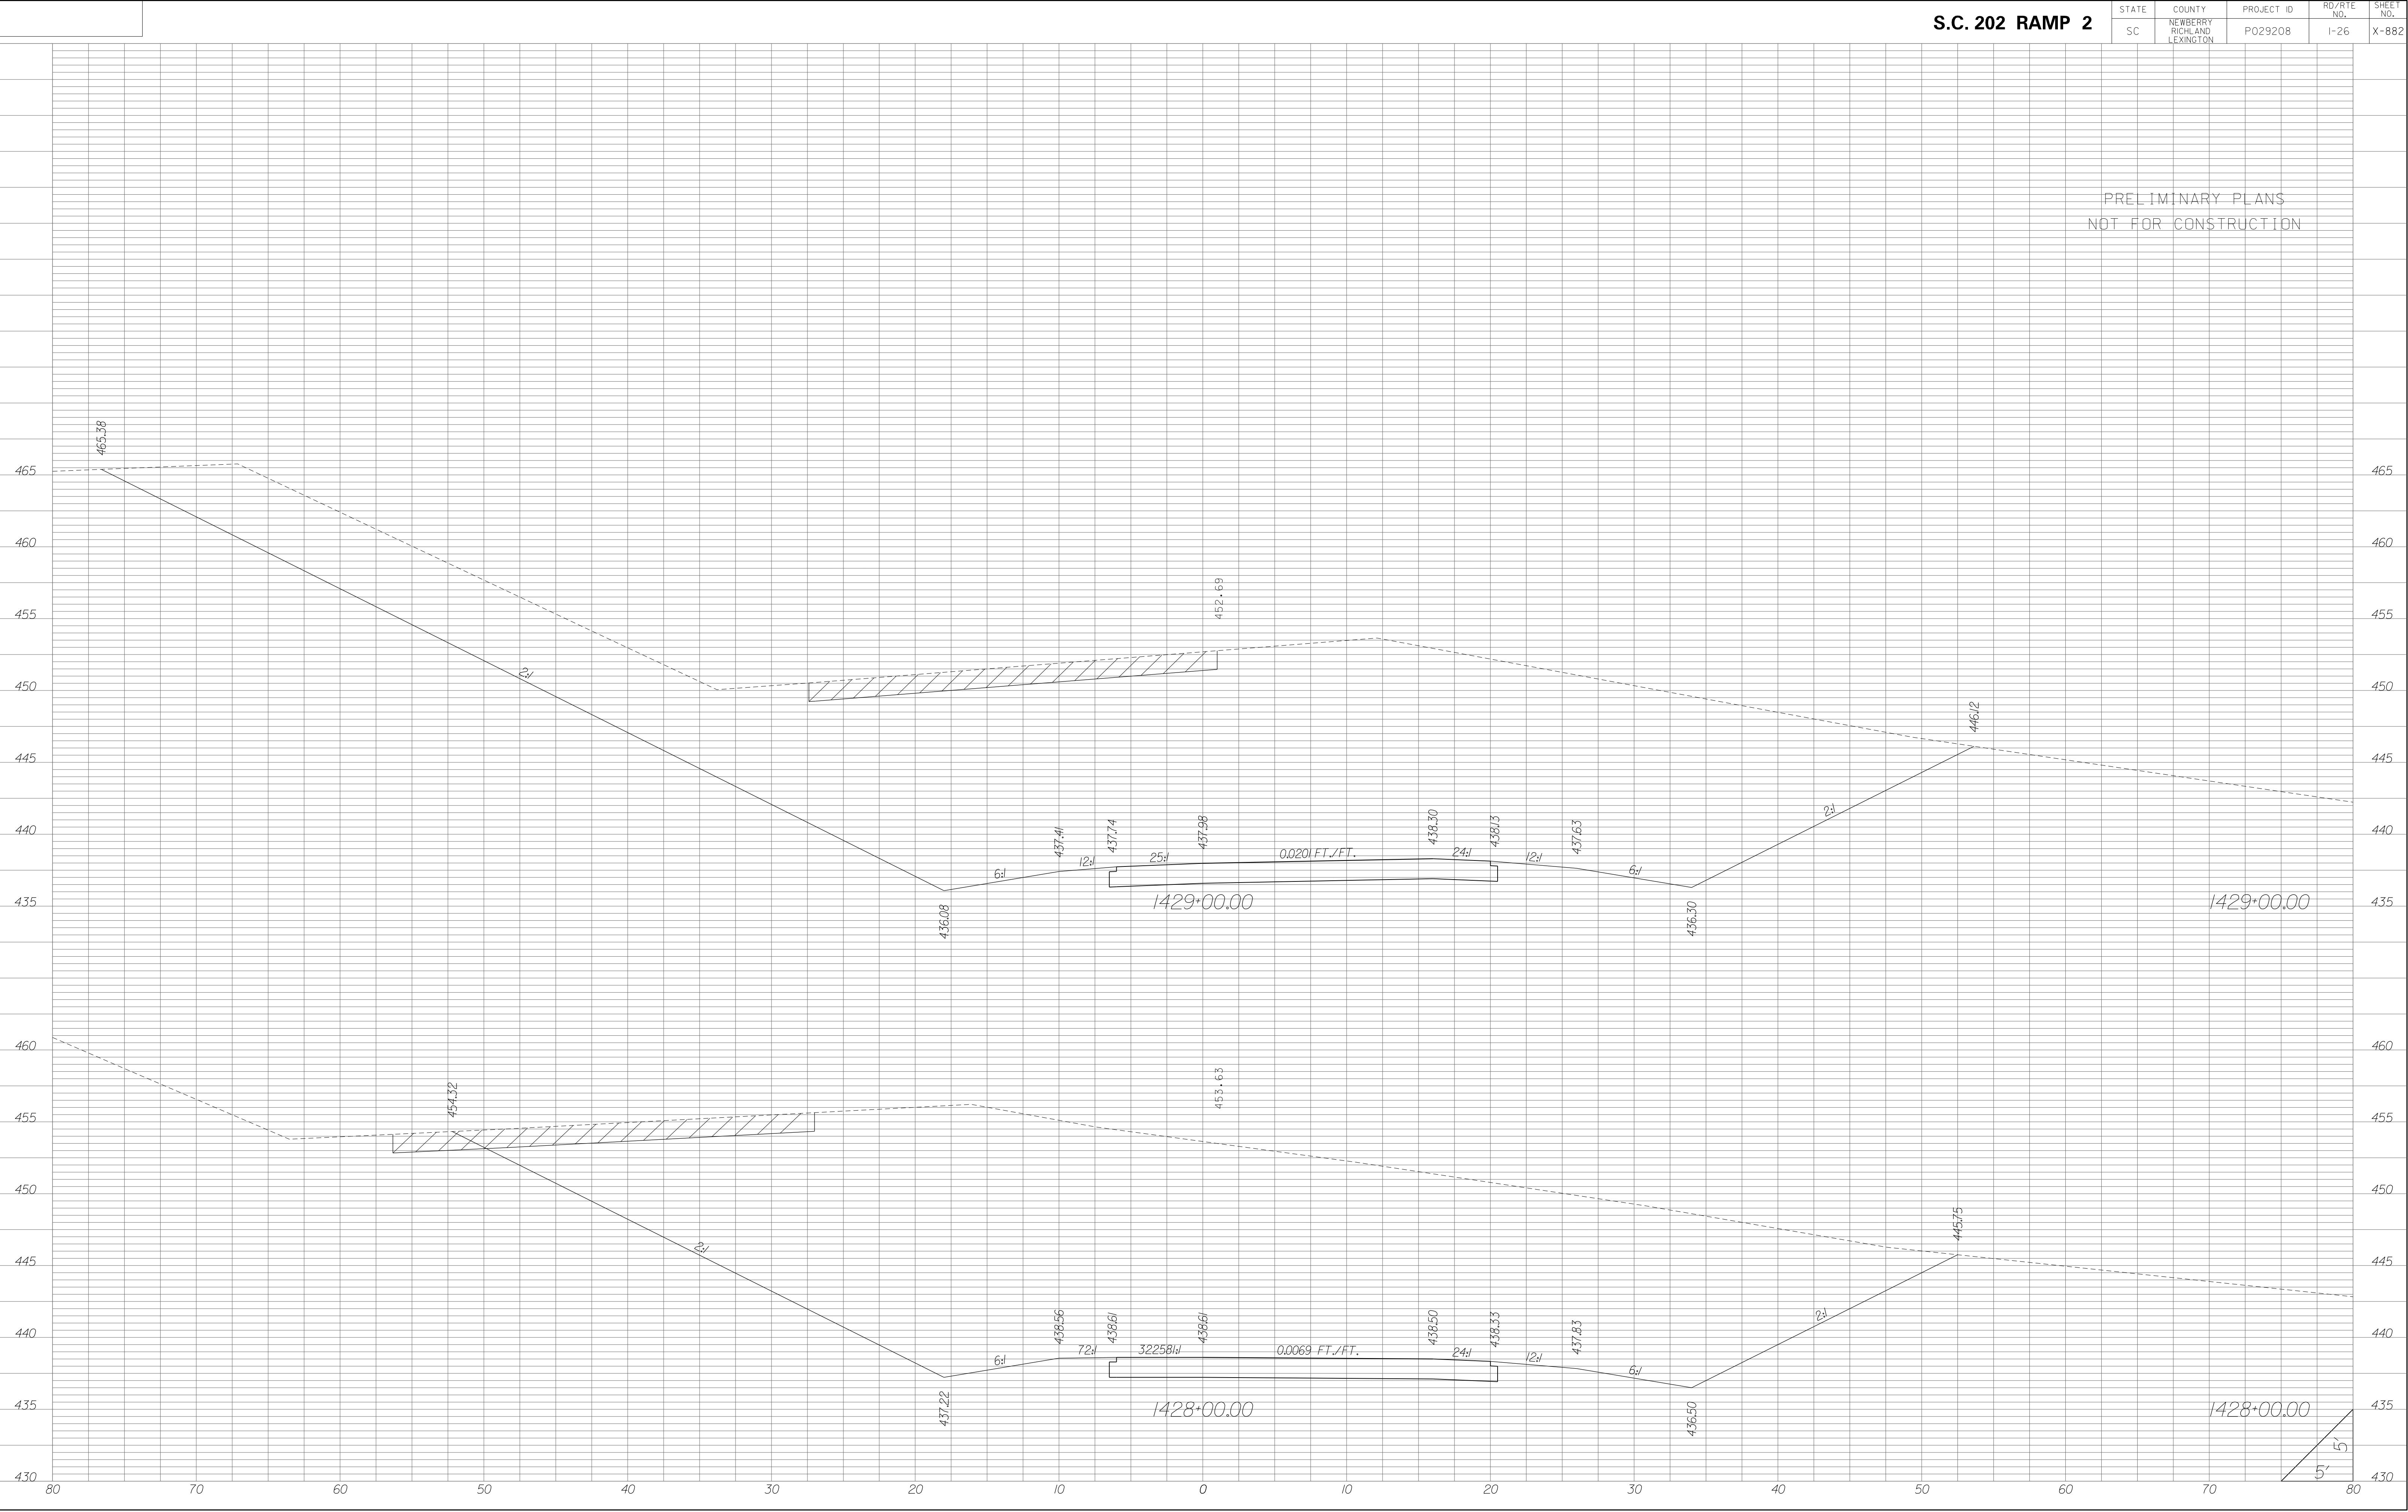


| STATE | COUNTY | PROJECT ID | RD/RTE NO. | SHEET NO. |
|-------|-----------------------------------|------------|------------|-----------|
| SC | NEWBERRY RICHLAND LEXINGTON | P029208 | 1-26 | X-883 |

PRELIMINARY PLANS
NOT FOR CONSTRUCTION

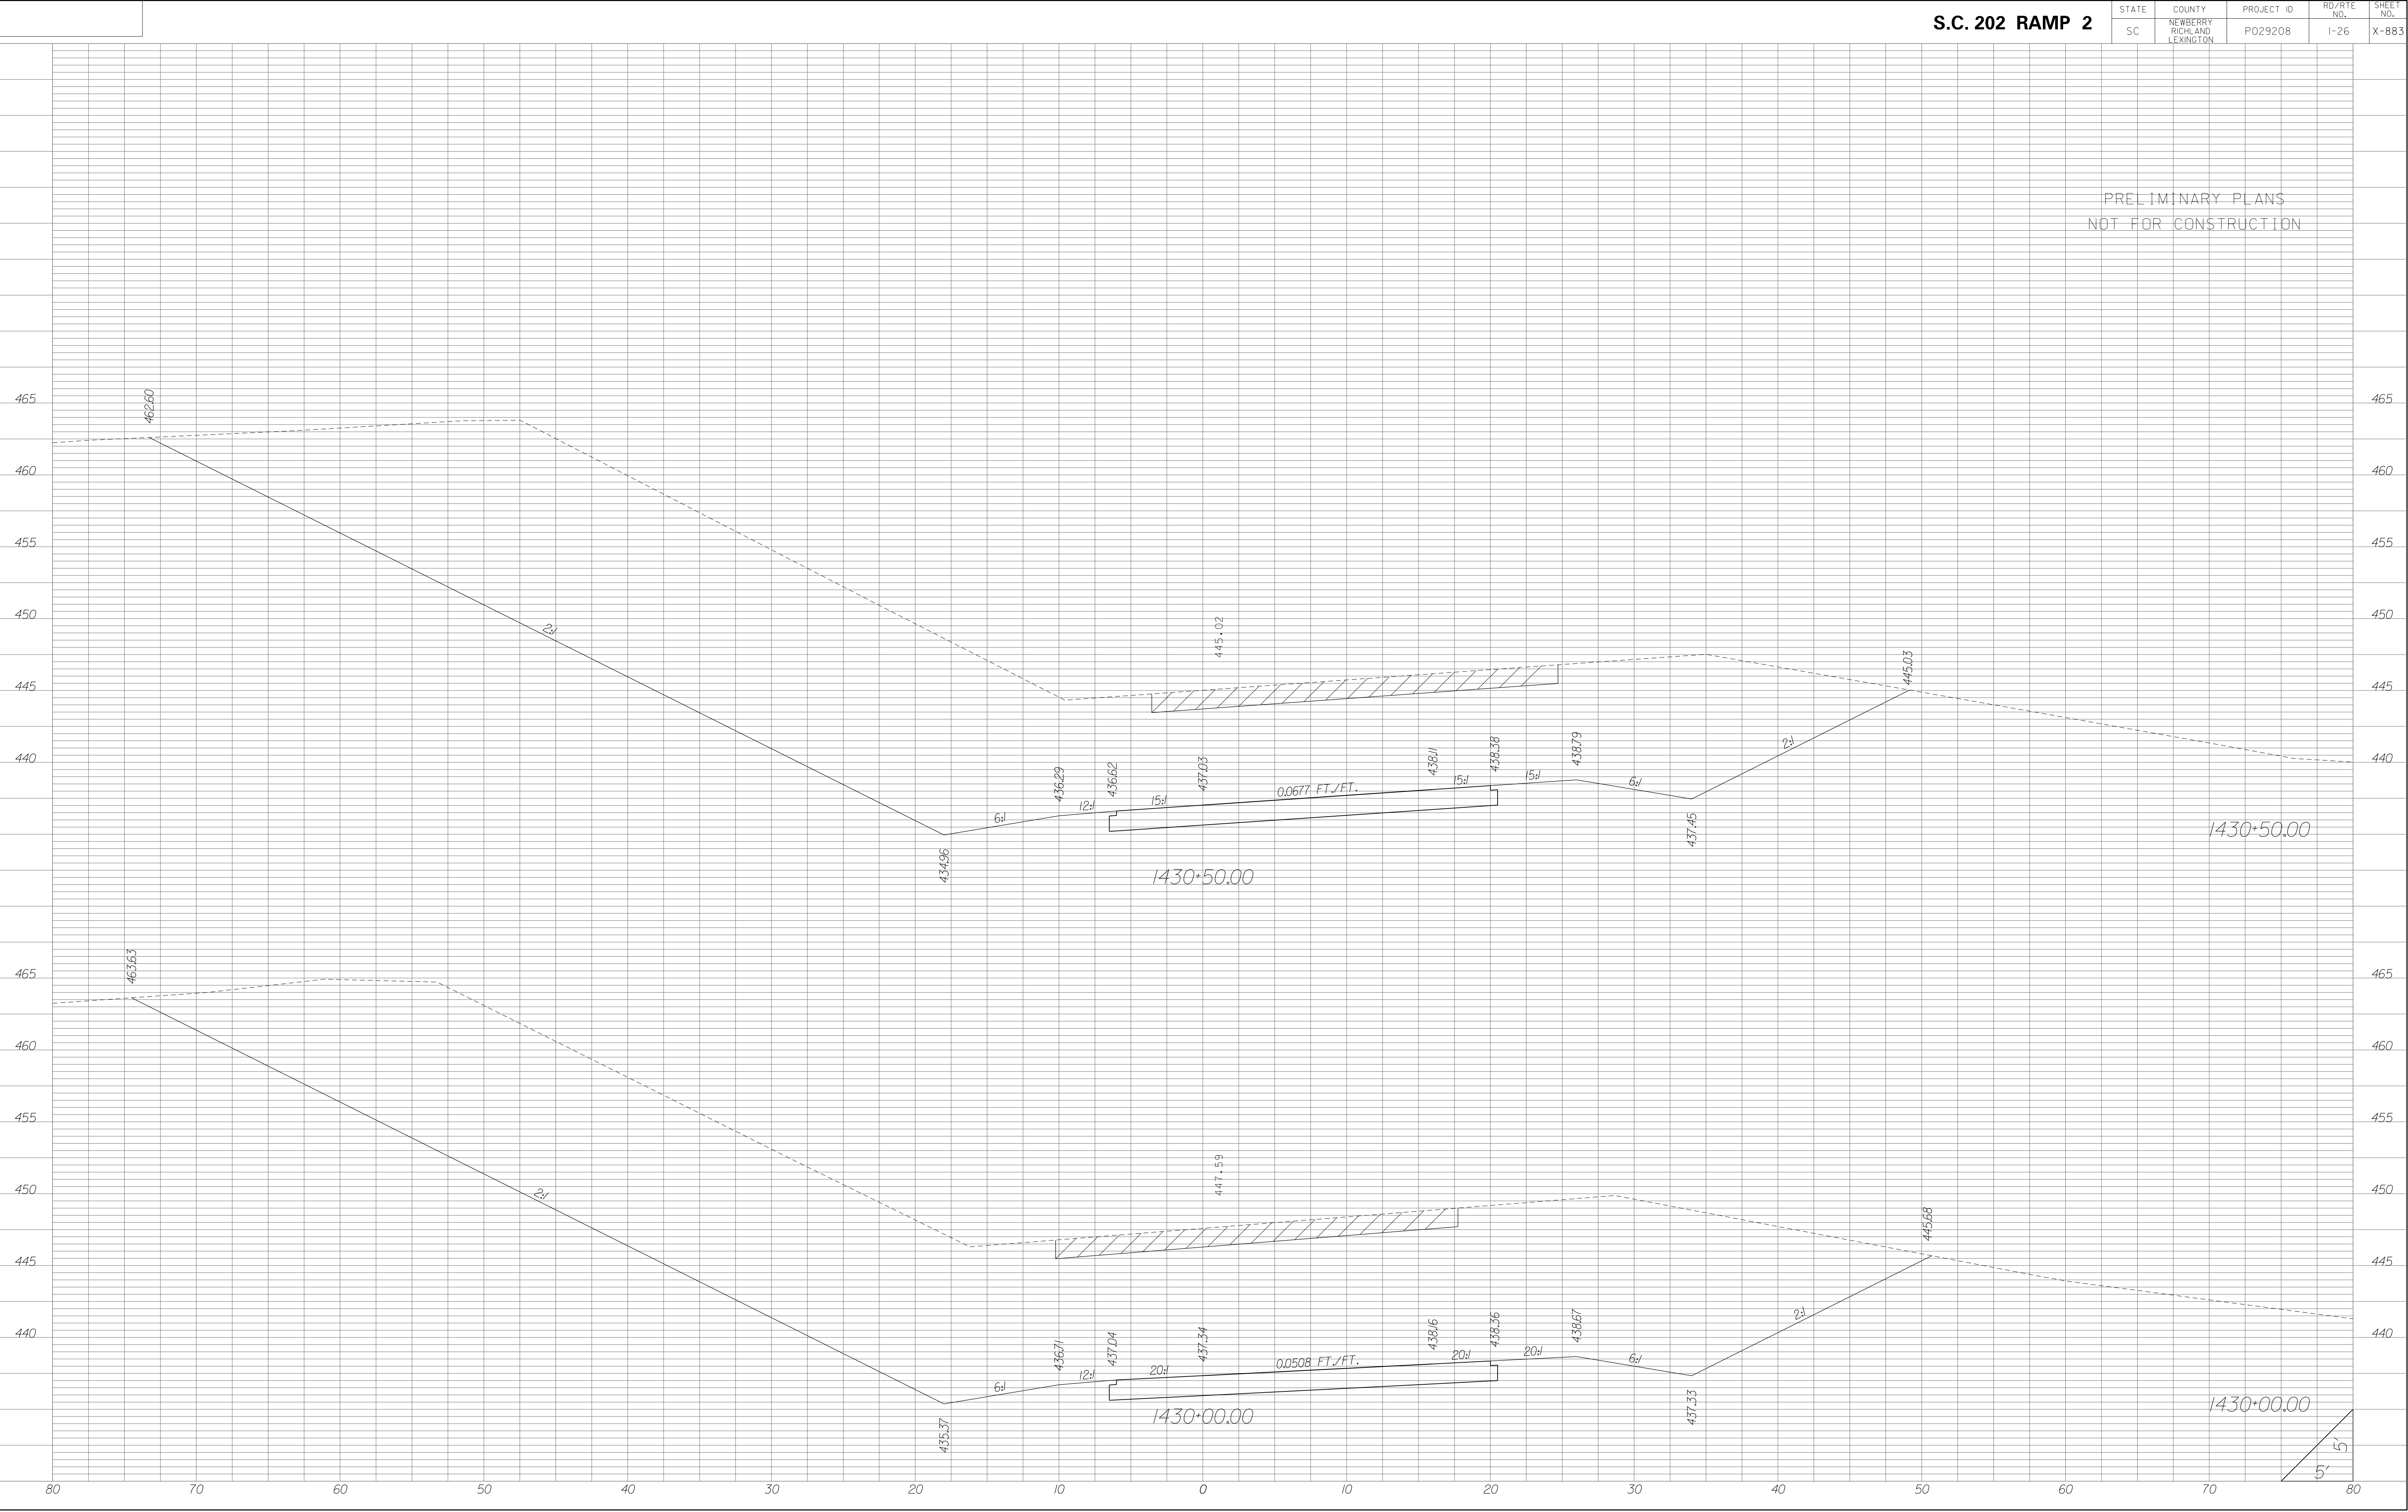


| STATE | COUNTY | PROJECT ID | RD/RTE NO. | SHEET NO. |
|-------|-----------------------------------|------------|------------|-----------|
| SC | NEWBERRY RICHLAND LEXINGTON | P029208 | 1-26 | X-884 |

PRELIMINARY PLANS
NOT FOR CONSTRUCTION

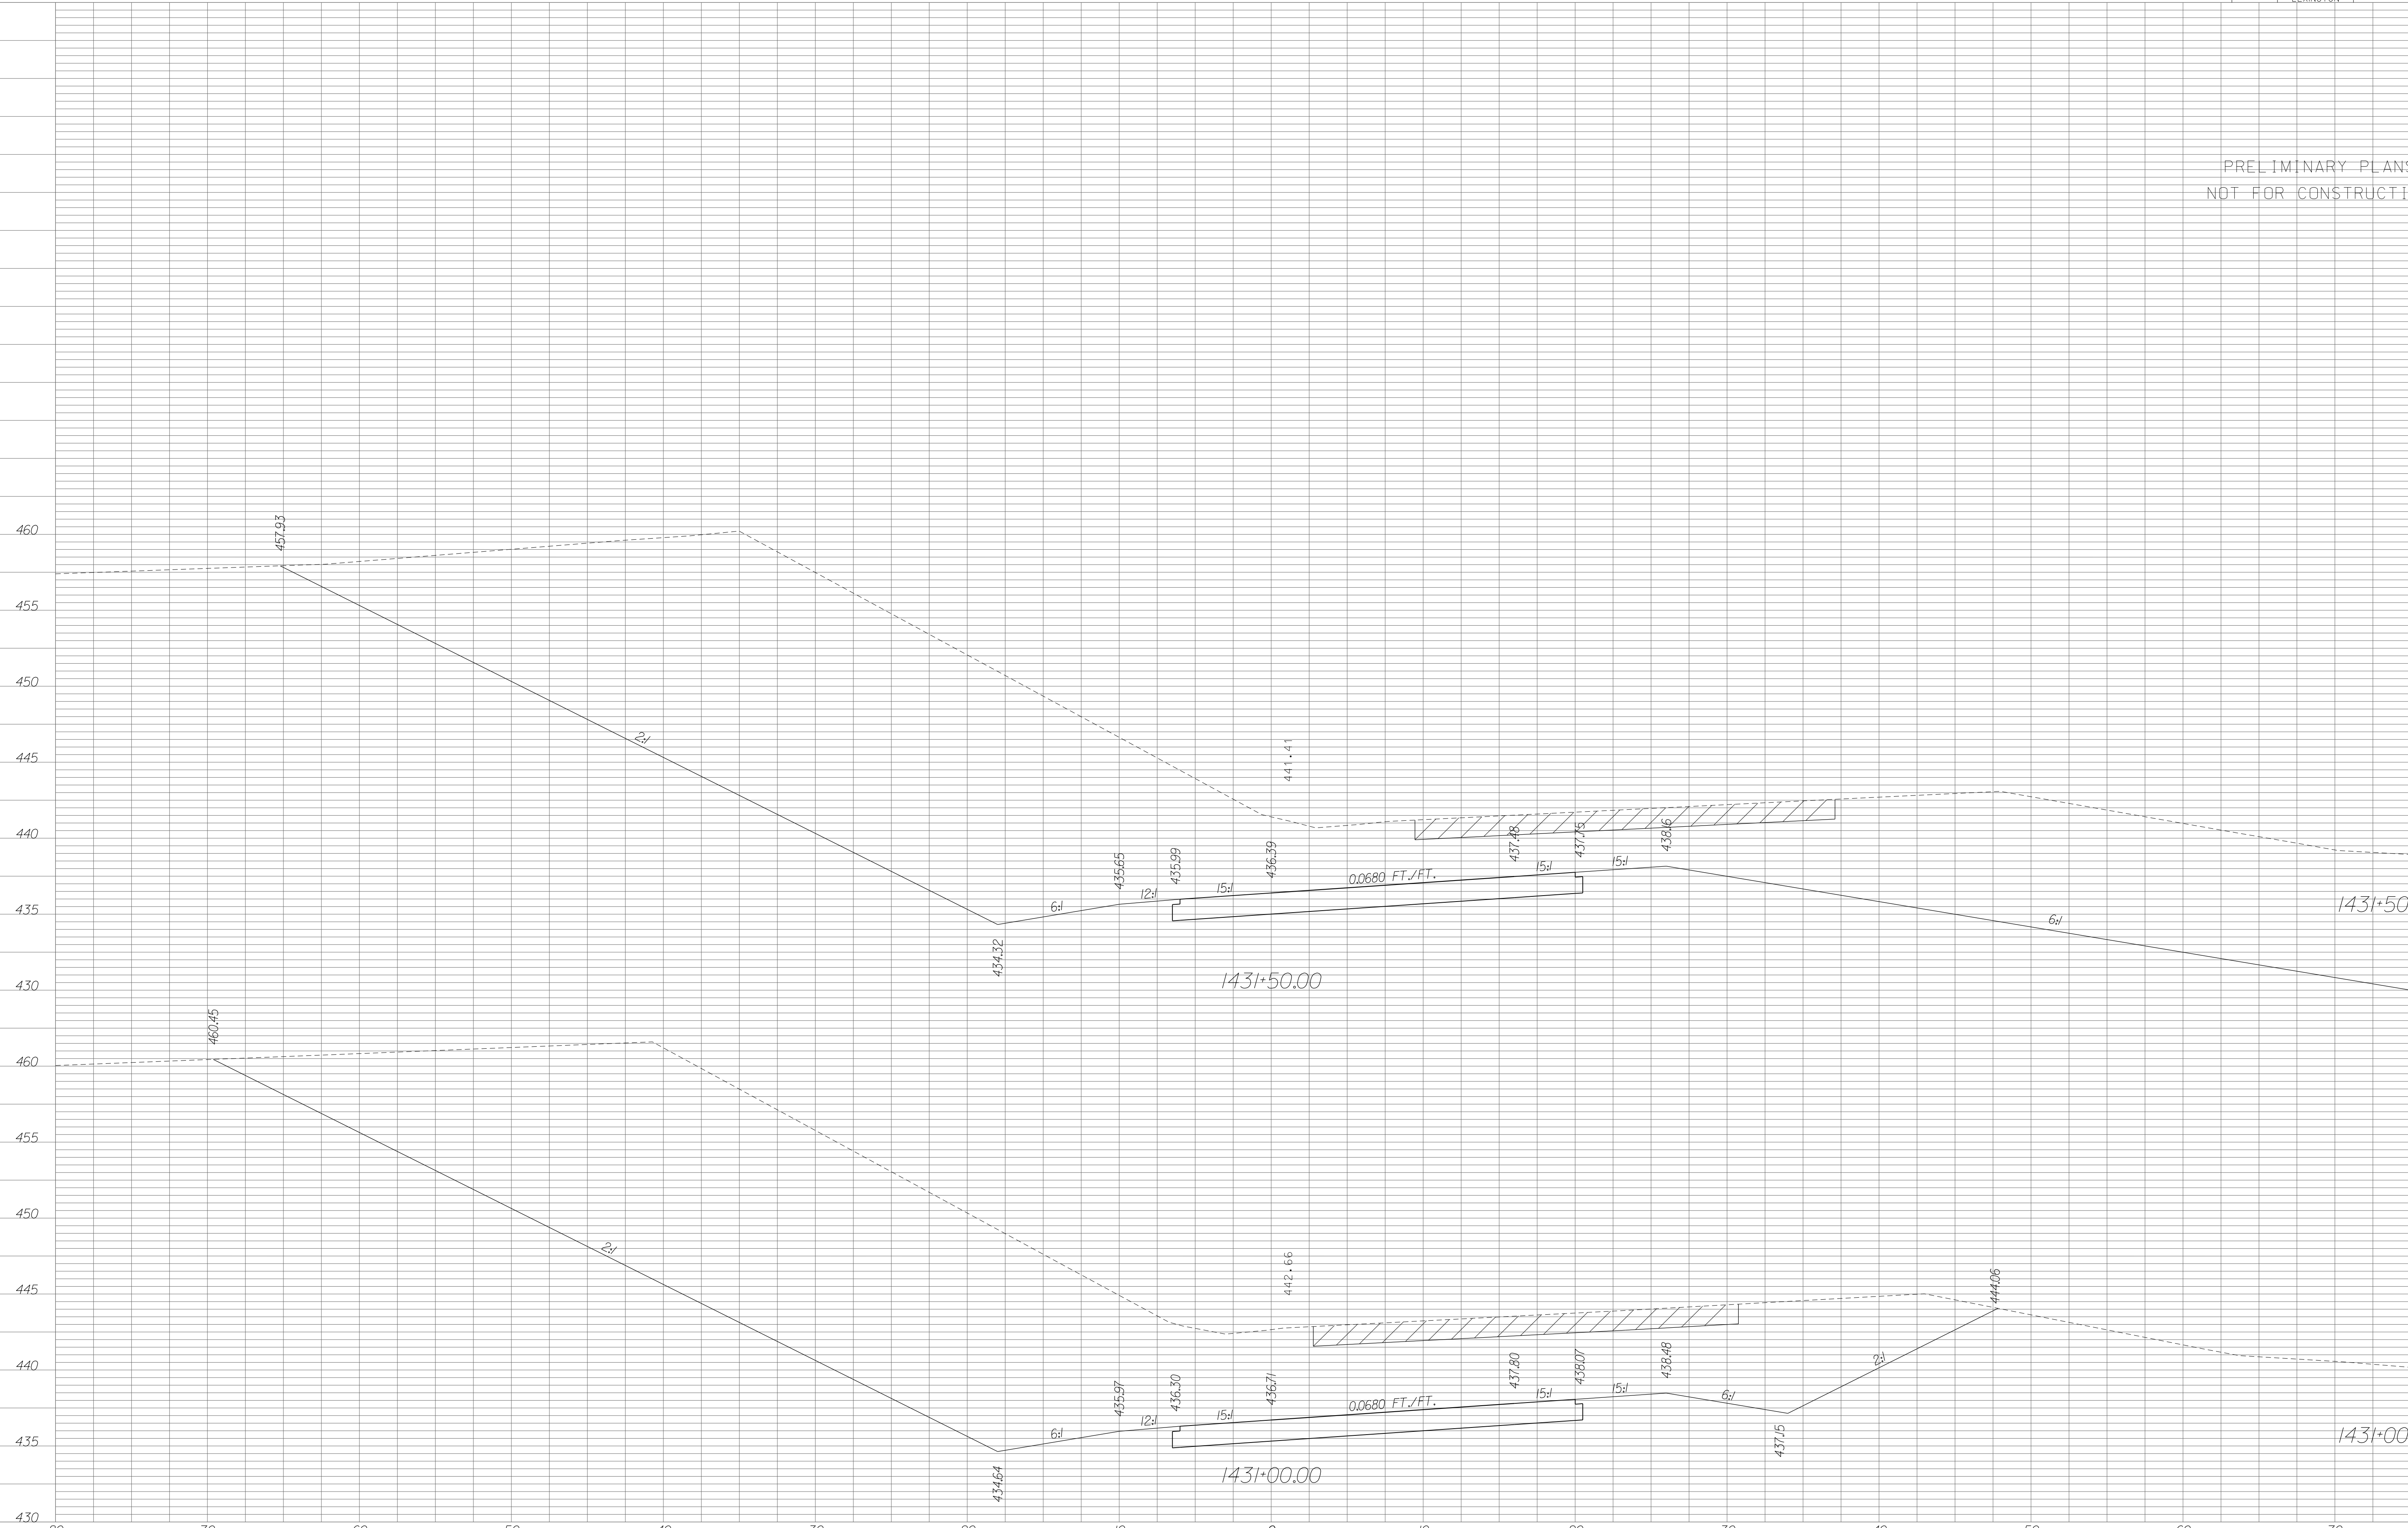


| | | | | |
|-------|-----------------------------------|------------|------------|-----------|
| STATE | COUNTY | PROJECT ID | RD/RTE NO. | SHEET NO. |
| SC | NEWBERRY RICHLAND LEXINGTON | P029208 | I-26 | X-885 |

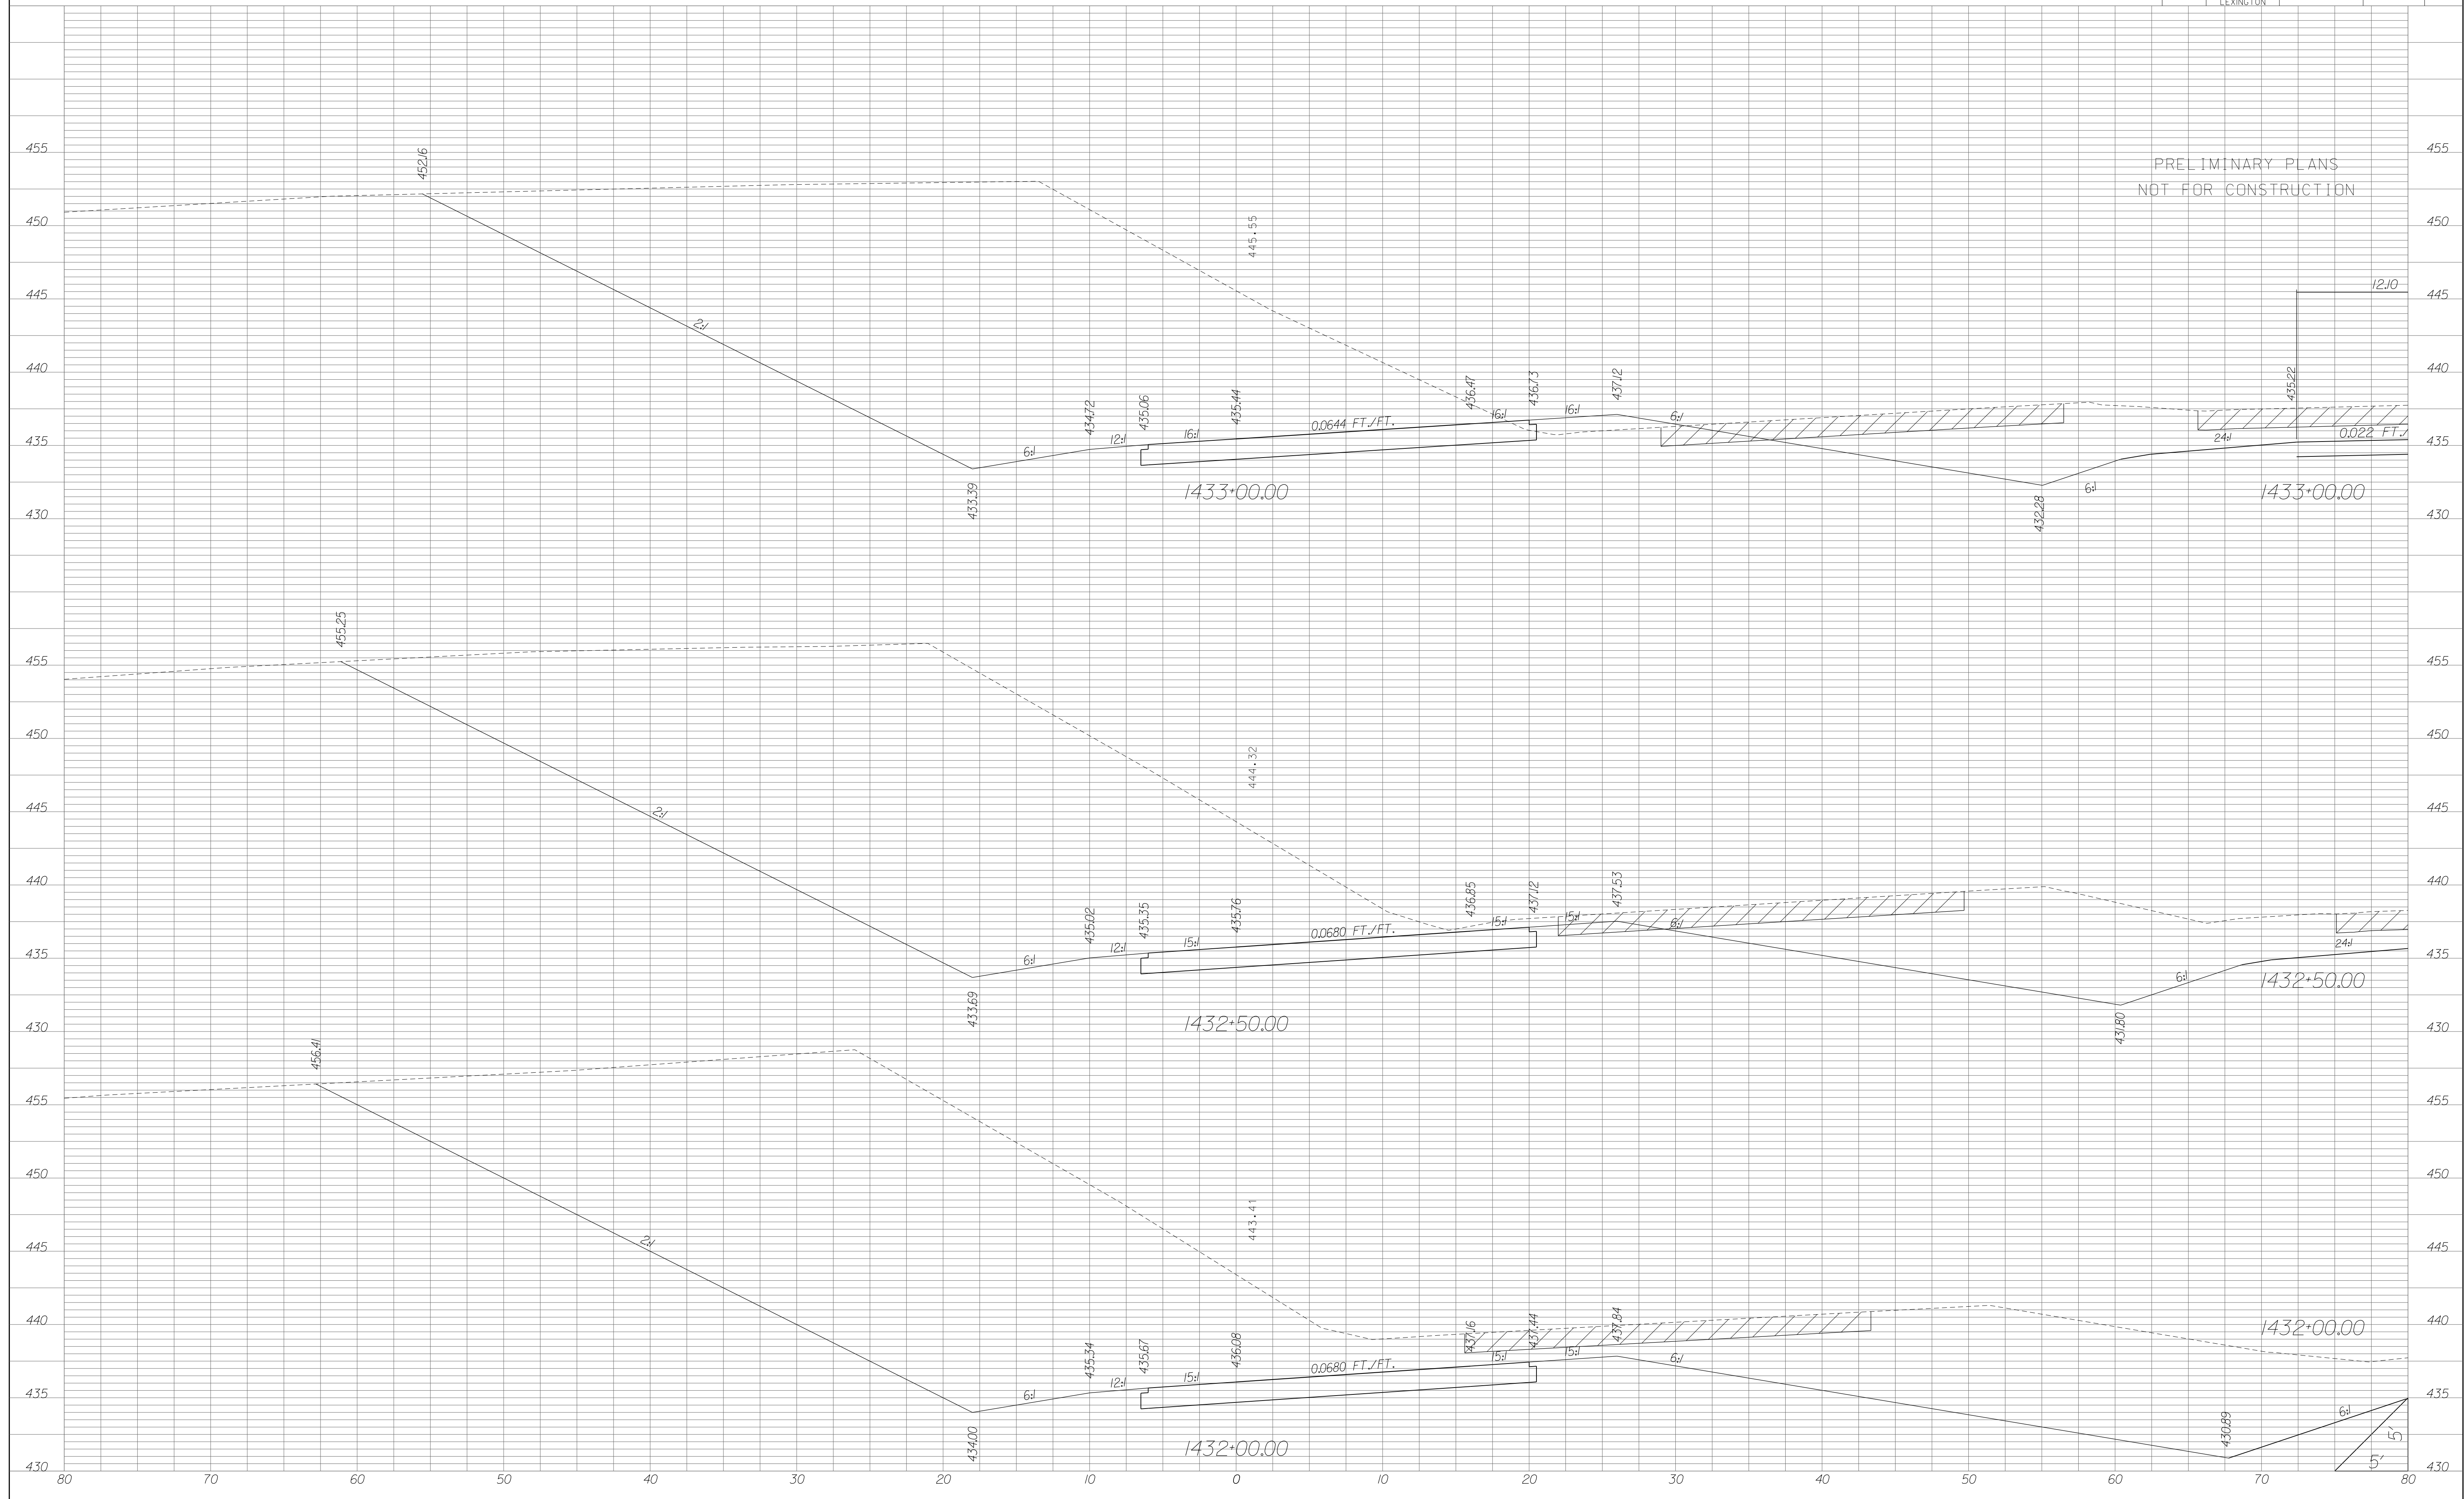


S.C. 202 RAMP 2

| STATE | COUNTY | PROJECT ID | RD/RTE NO. | SHEET NO. |
|-------|-----------------------------------|------------|------------|-----------|
| SC | NEWBERRY RICHLAND LEXINGTON | P029208 | 1-26 | X-886 |

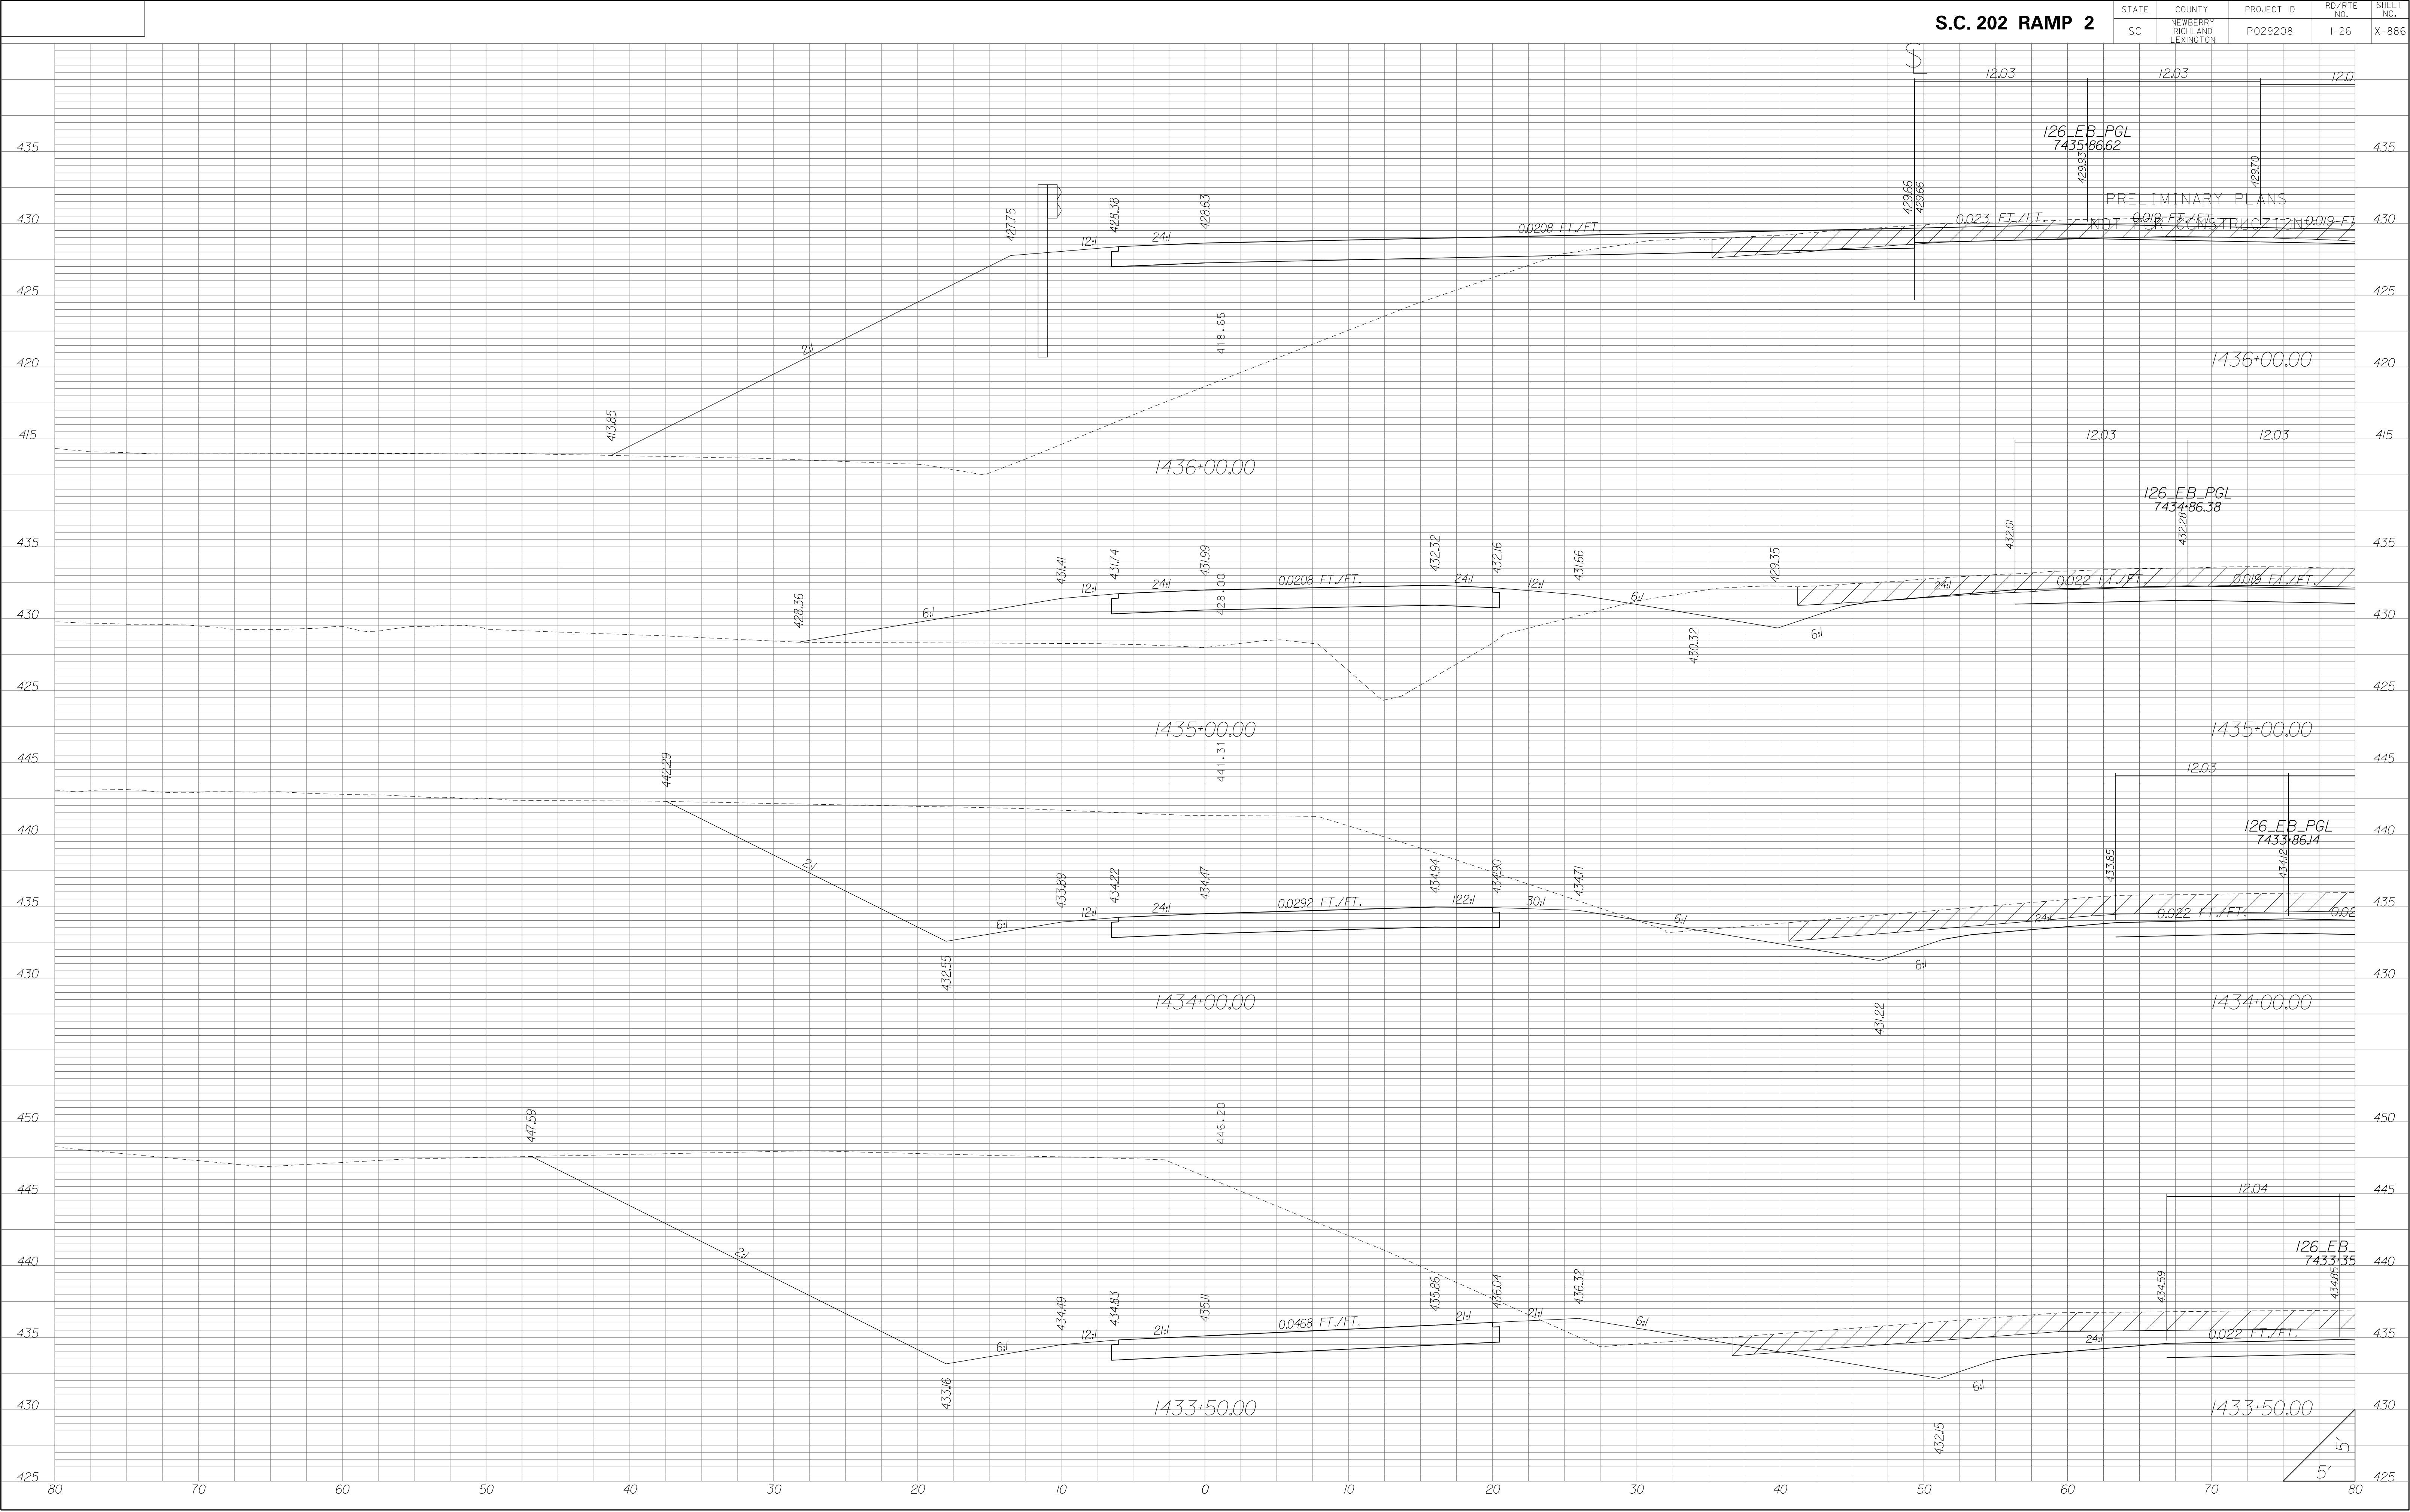


S.C. 202 RAMP 2


| STATE | COUNTY | PROJECT ID | RD/RTE NO. | SHEET NO. |
|-------|-----------------------------------|------------|------------|-----------|
| SC | NEWBERRY RICHLAND LEXINGTON | P029208 | 1-26 | X-887 |

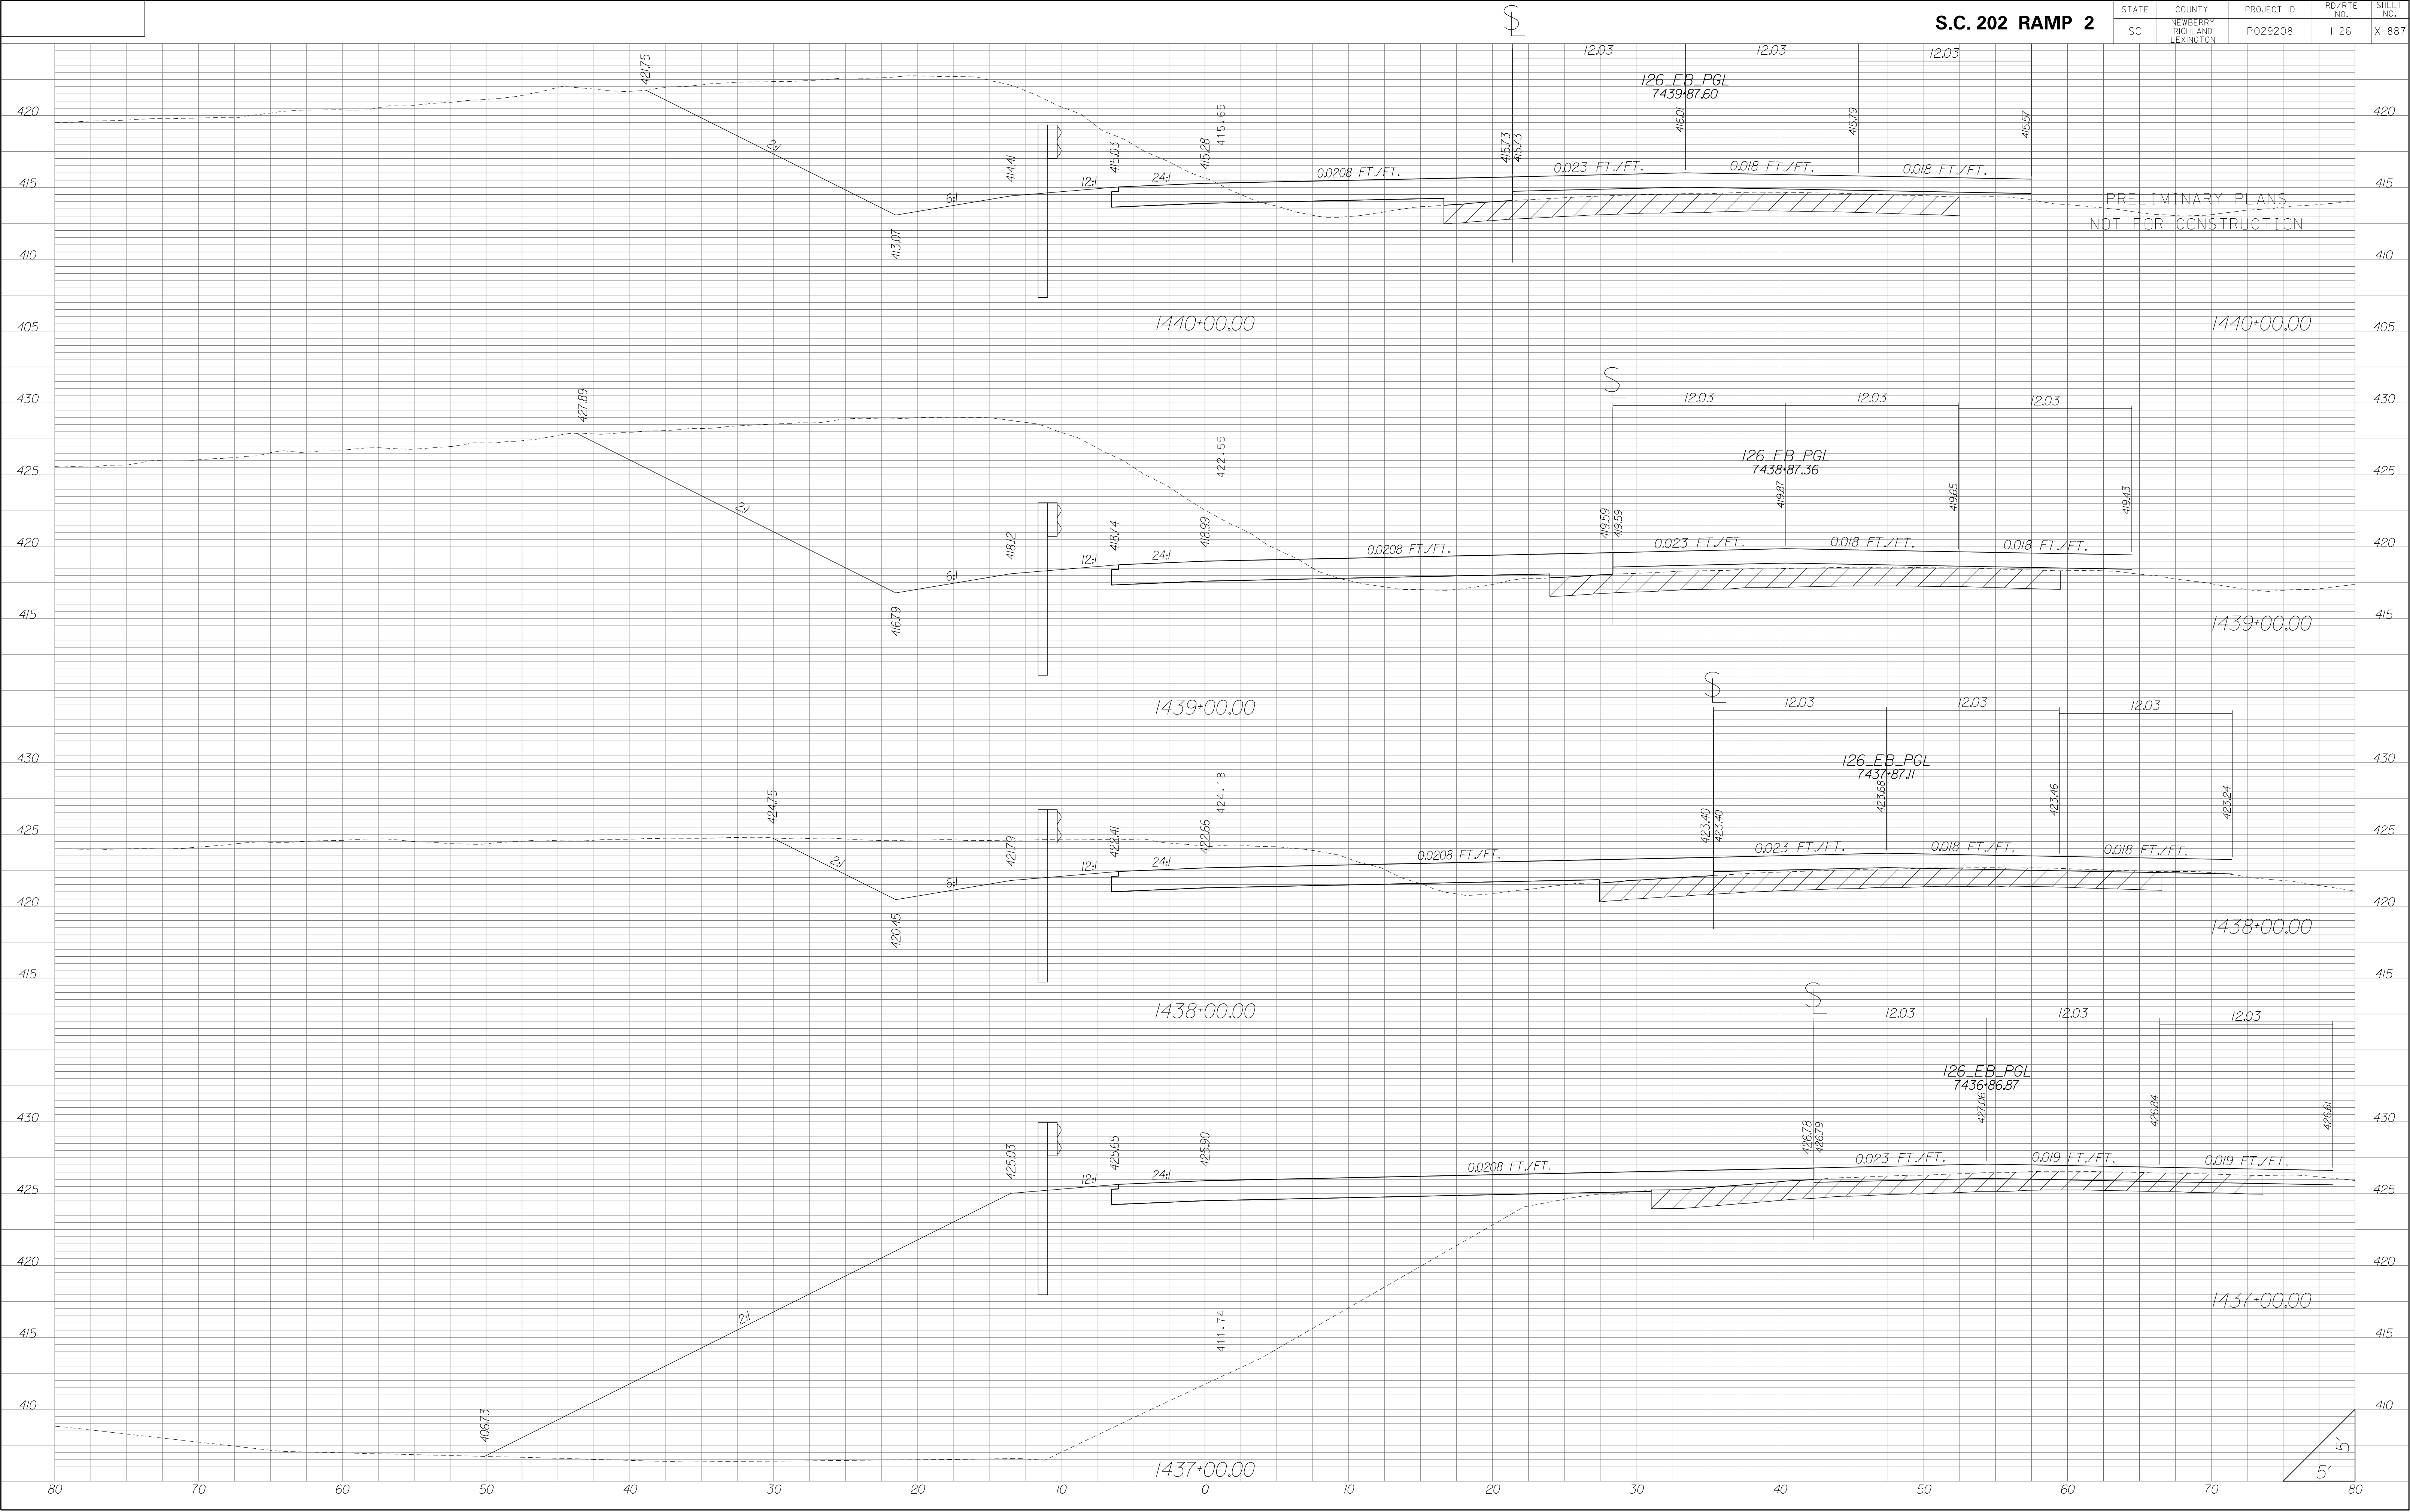


| | | | | |
|-------|-----------------------------------|------------|------------|-----------|
| STATE | COUNTY | PROJECT ID | RD/RTE NO. | SHEET NO. |
| SC | NEWBERRY RICHLAND LEXINGTON | P029208 | I-26 | X-888 |

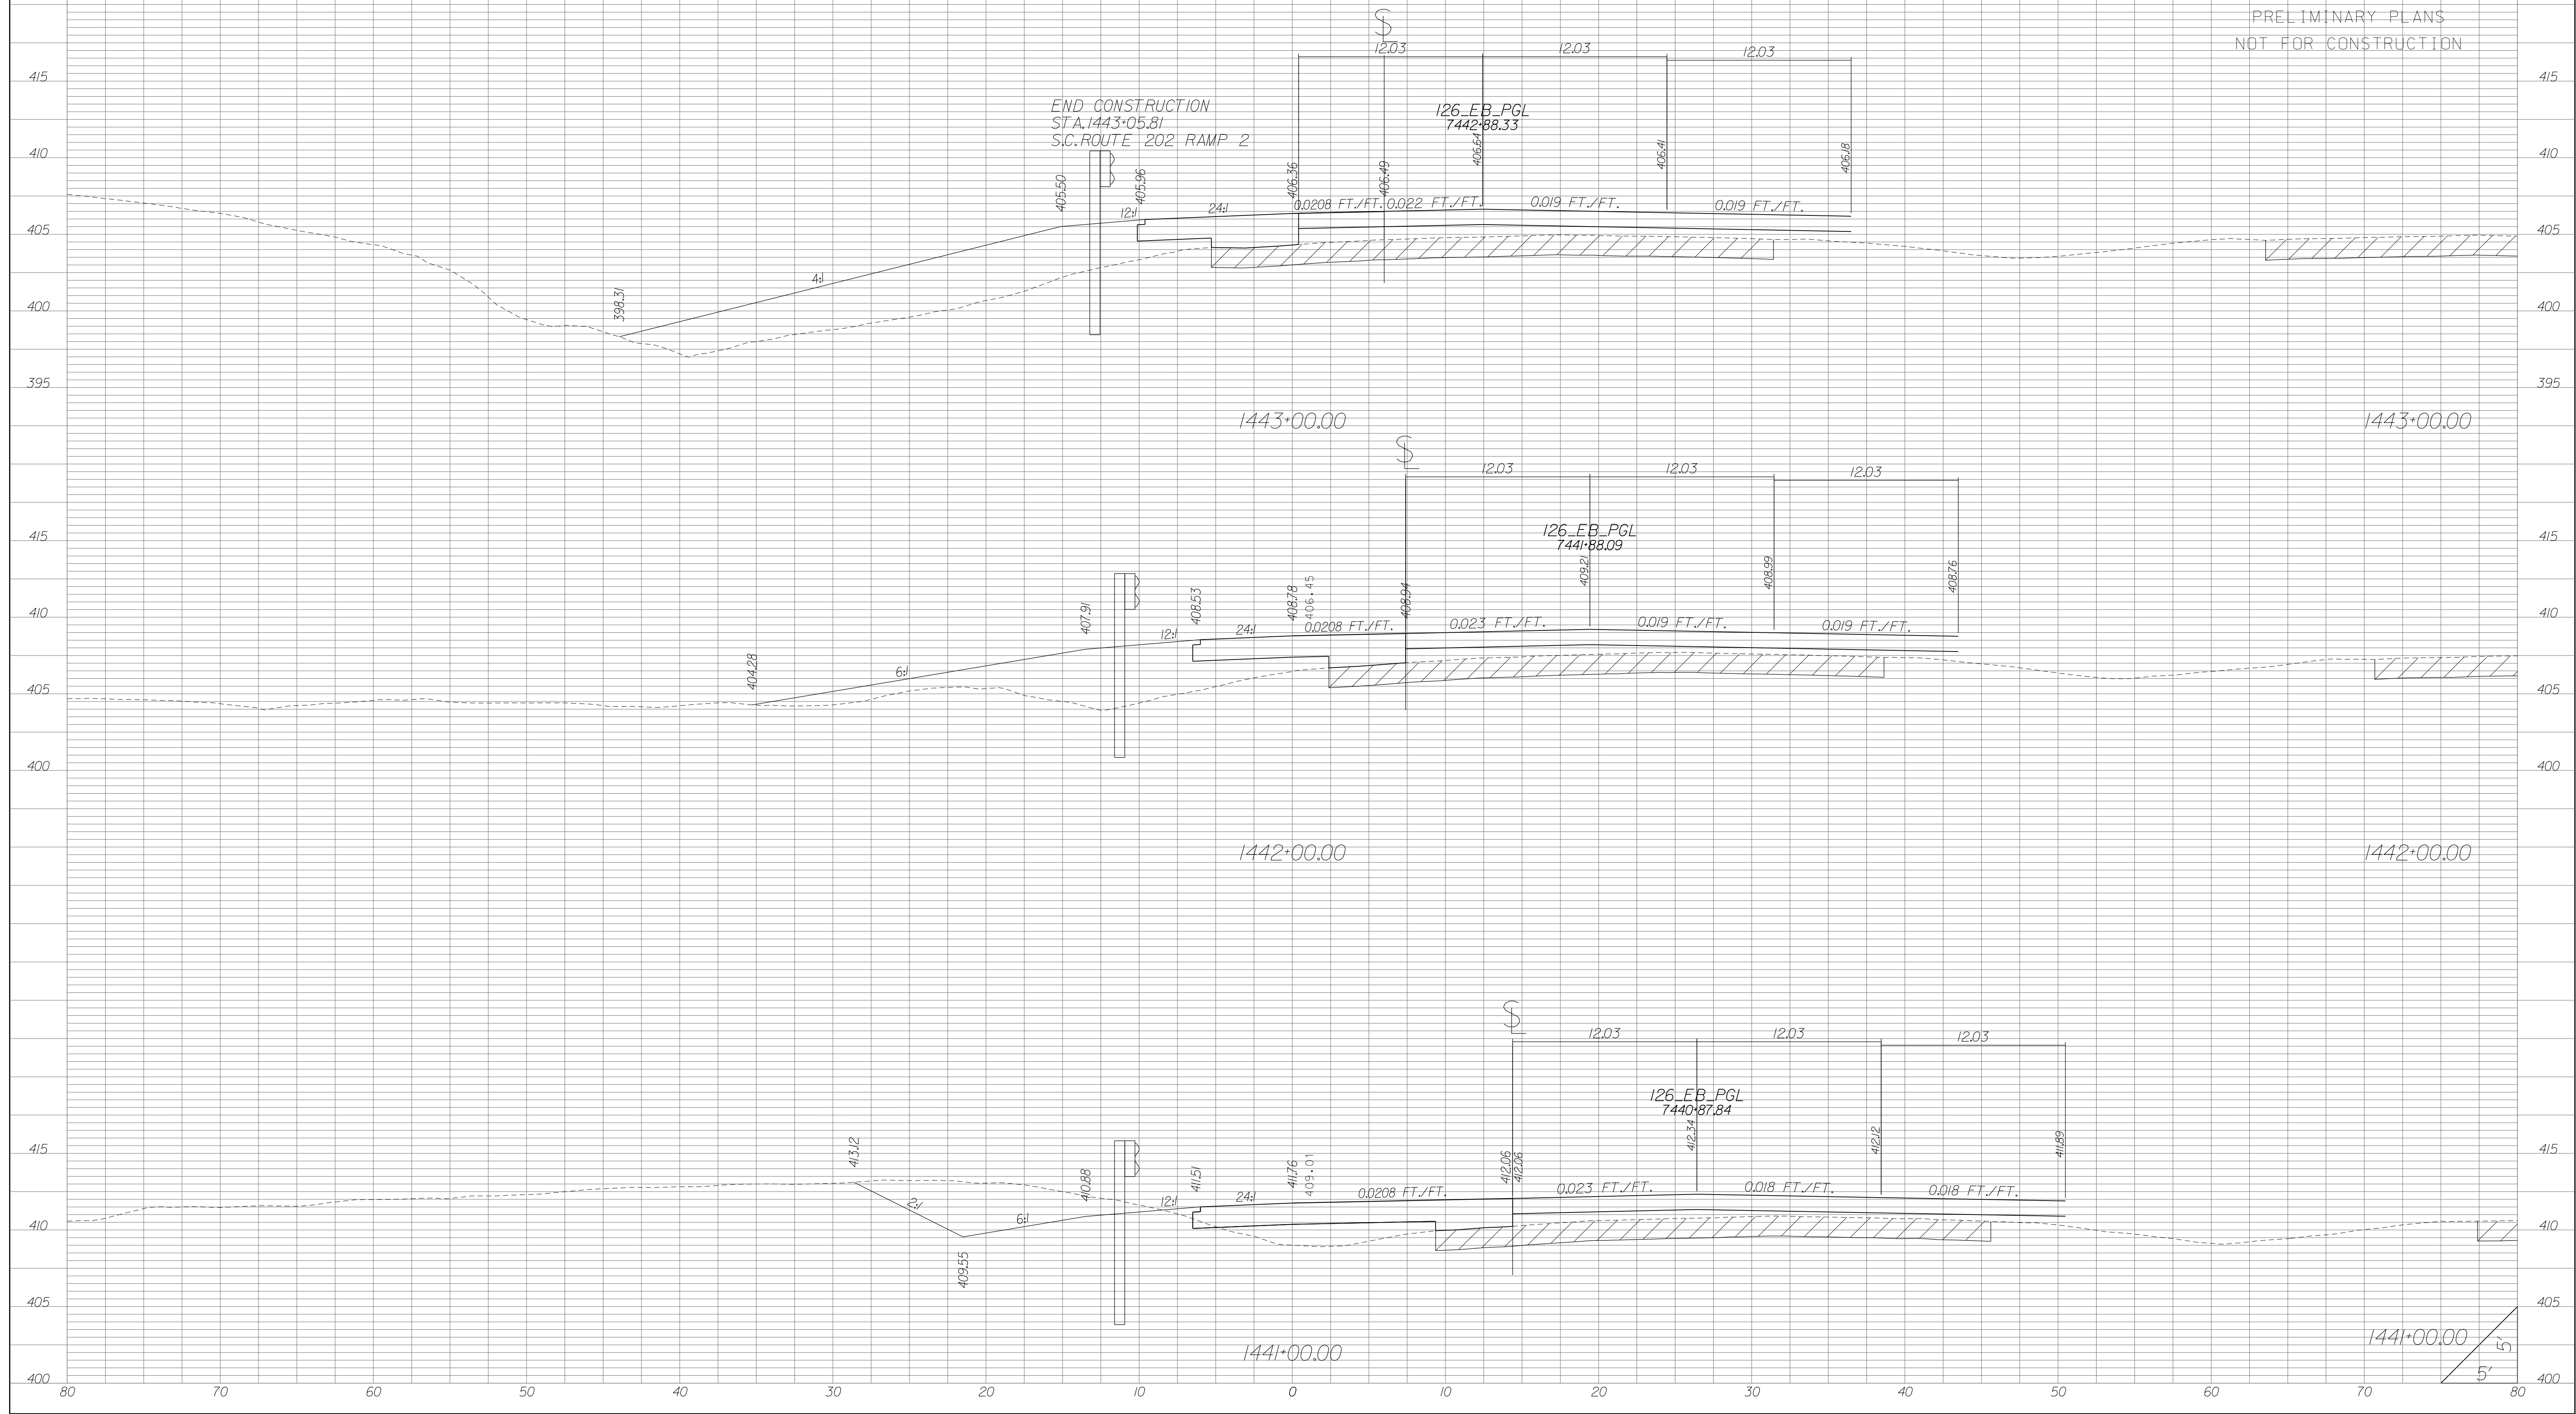

| | | | | |
|-------|-----------------------------------|------------|------------|-----------|
| STATE | COUNTY | PROJECT ID | RD/RTE NO. | SHEET NO. |
| SC | NEWBERRY RICHLAND LEXINGTON | P029208 | I-26 | X-889 |

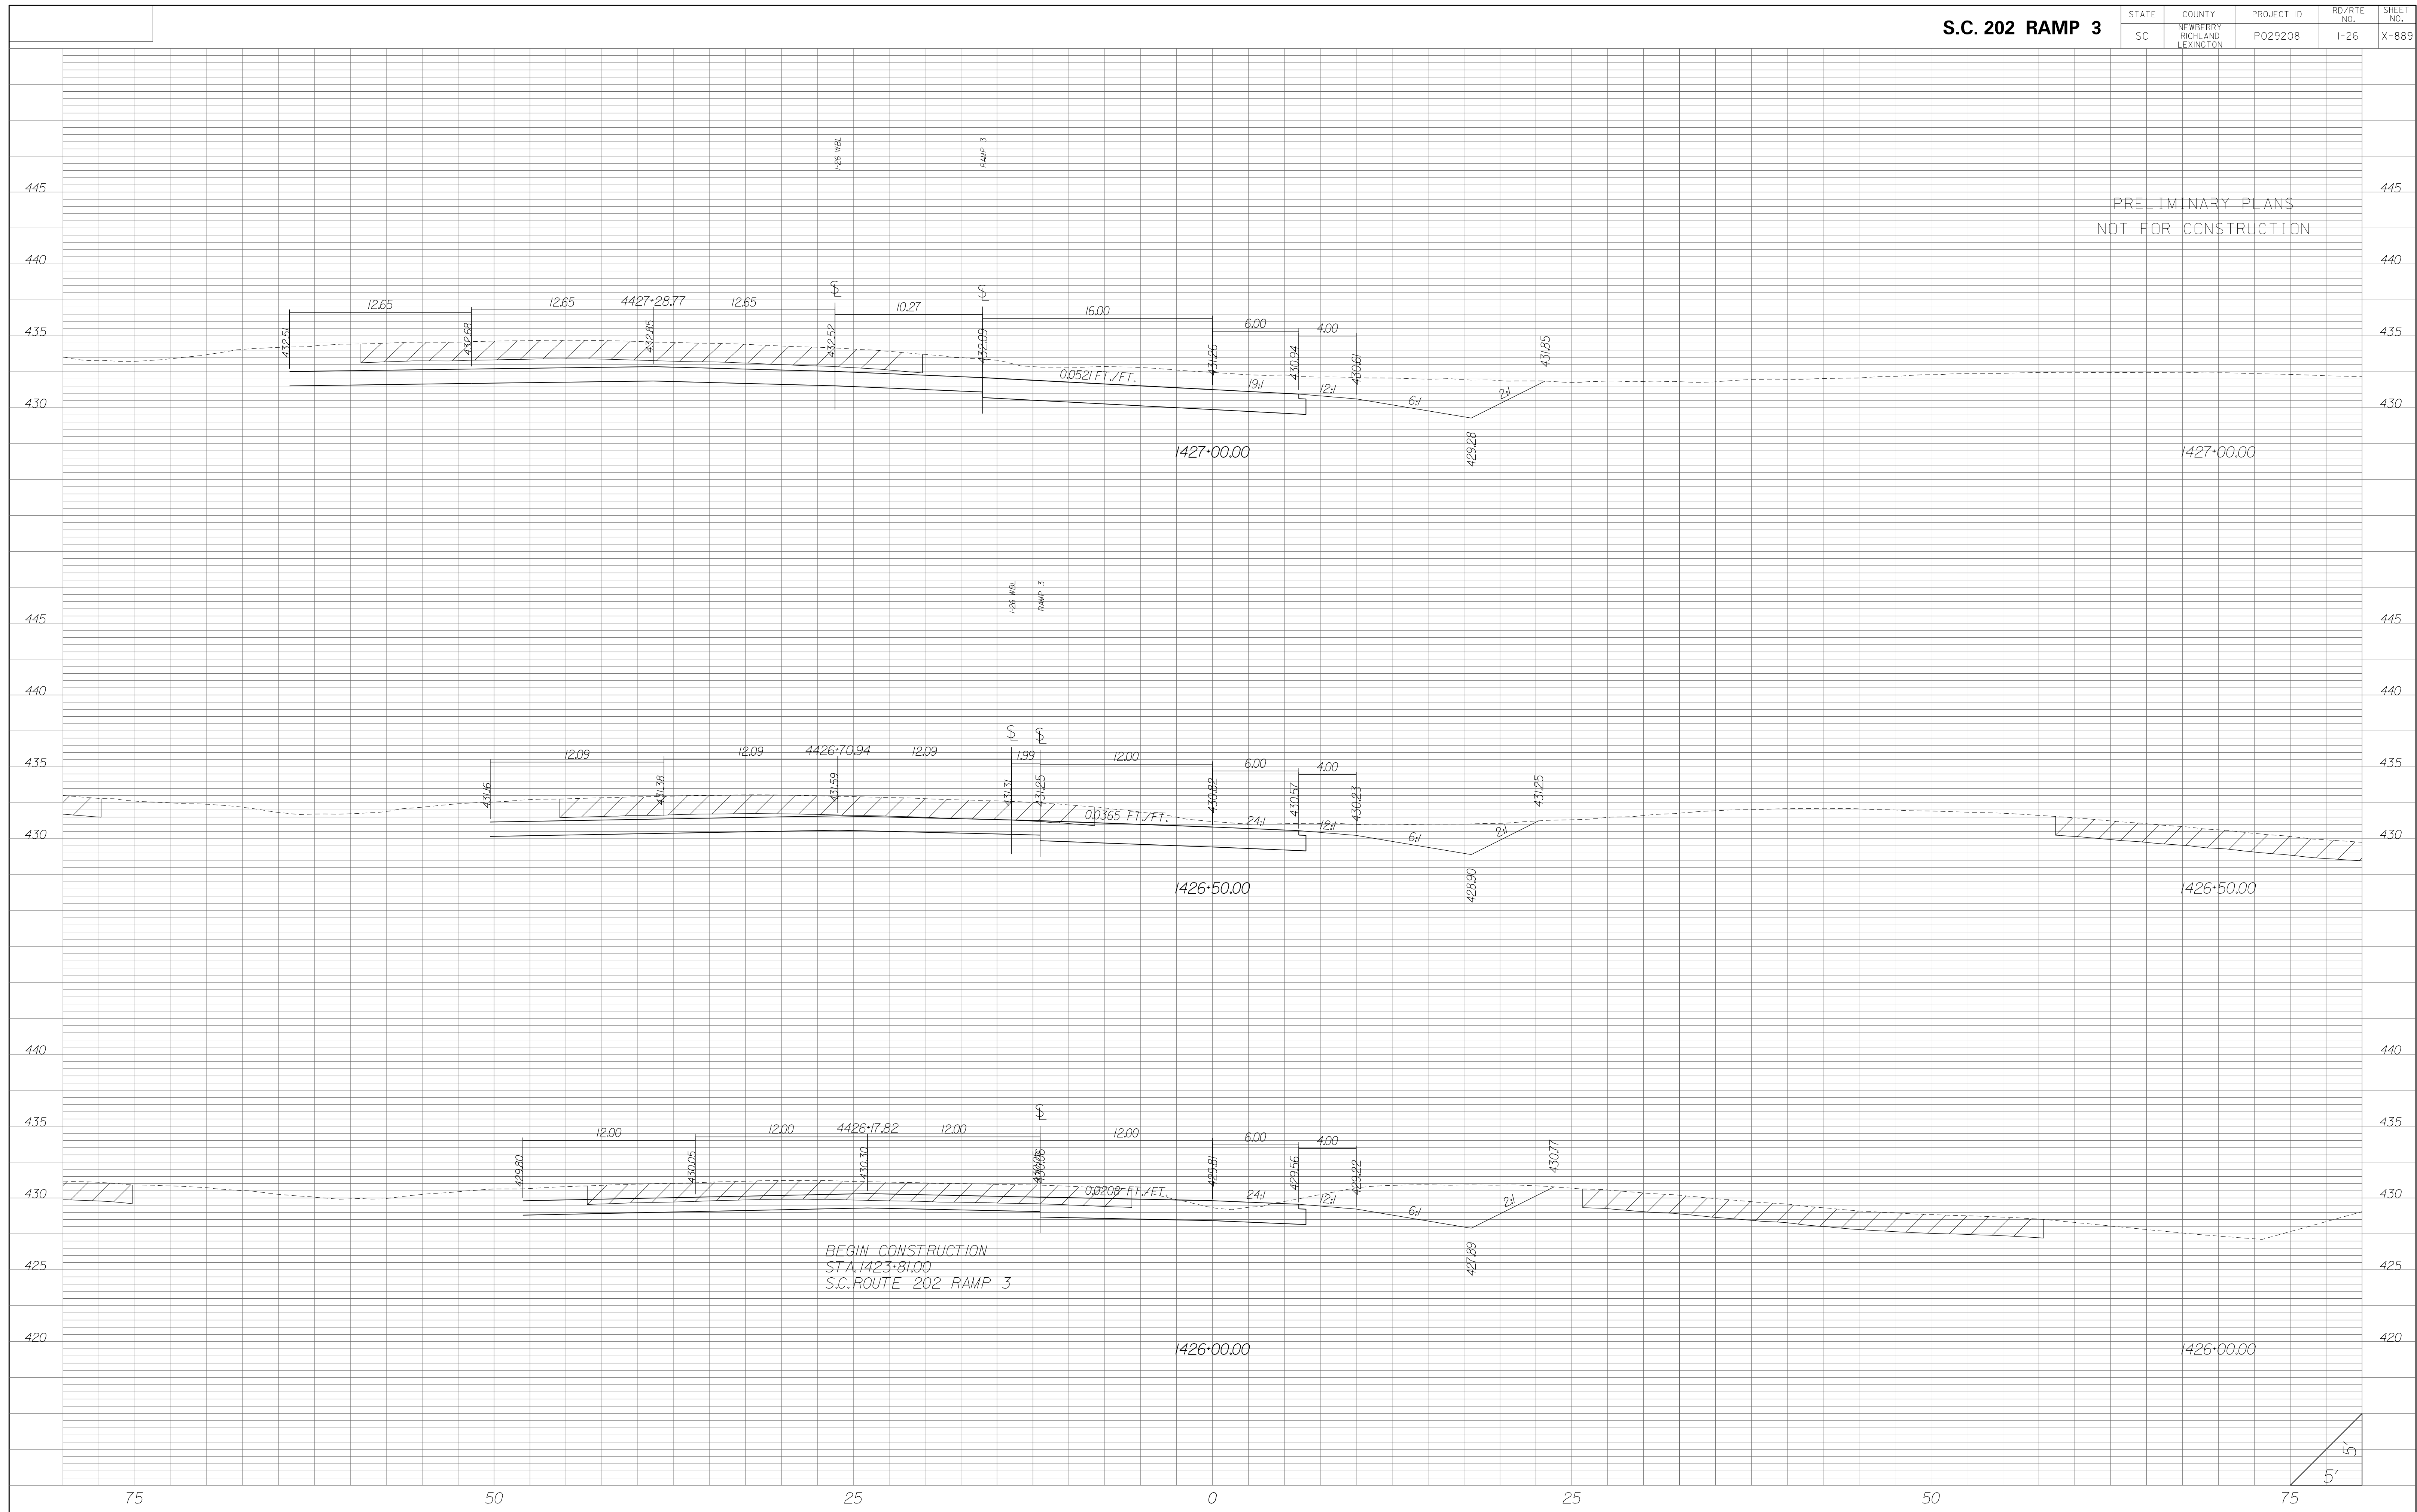


| STATE | COUNTY | PROJECT ID | RD/RTE NO. | SHEET NO. |
|-------|-----------------------------------|------------|------------|-----------|
| SC | NEWBERRY RICHLAND LEXINGTON | P029208 | 1-26 | X-890 |

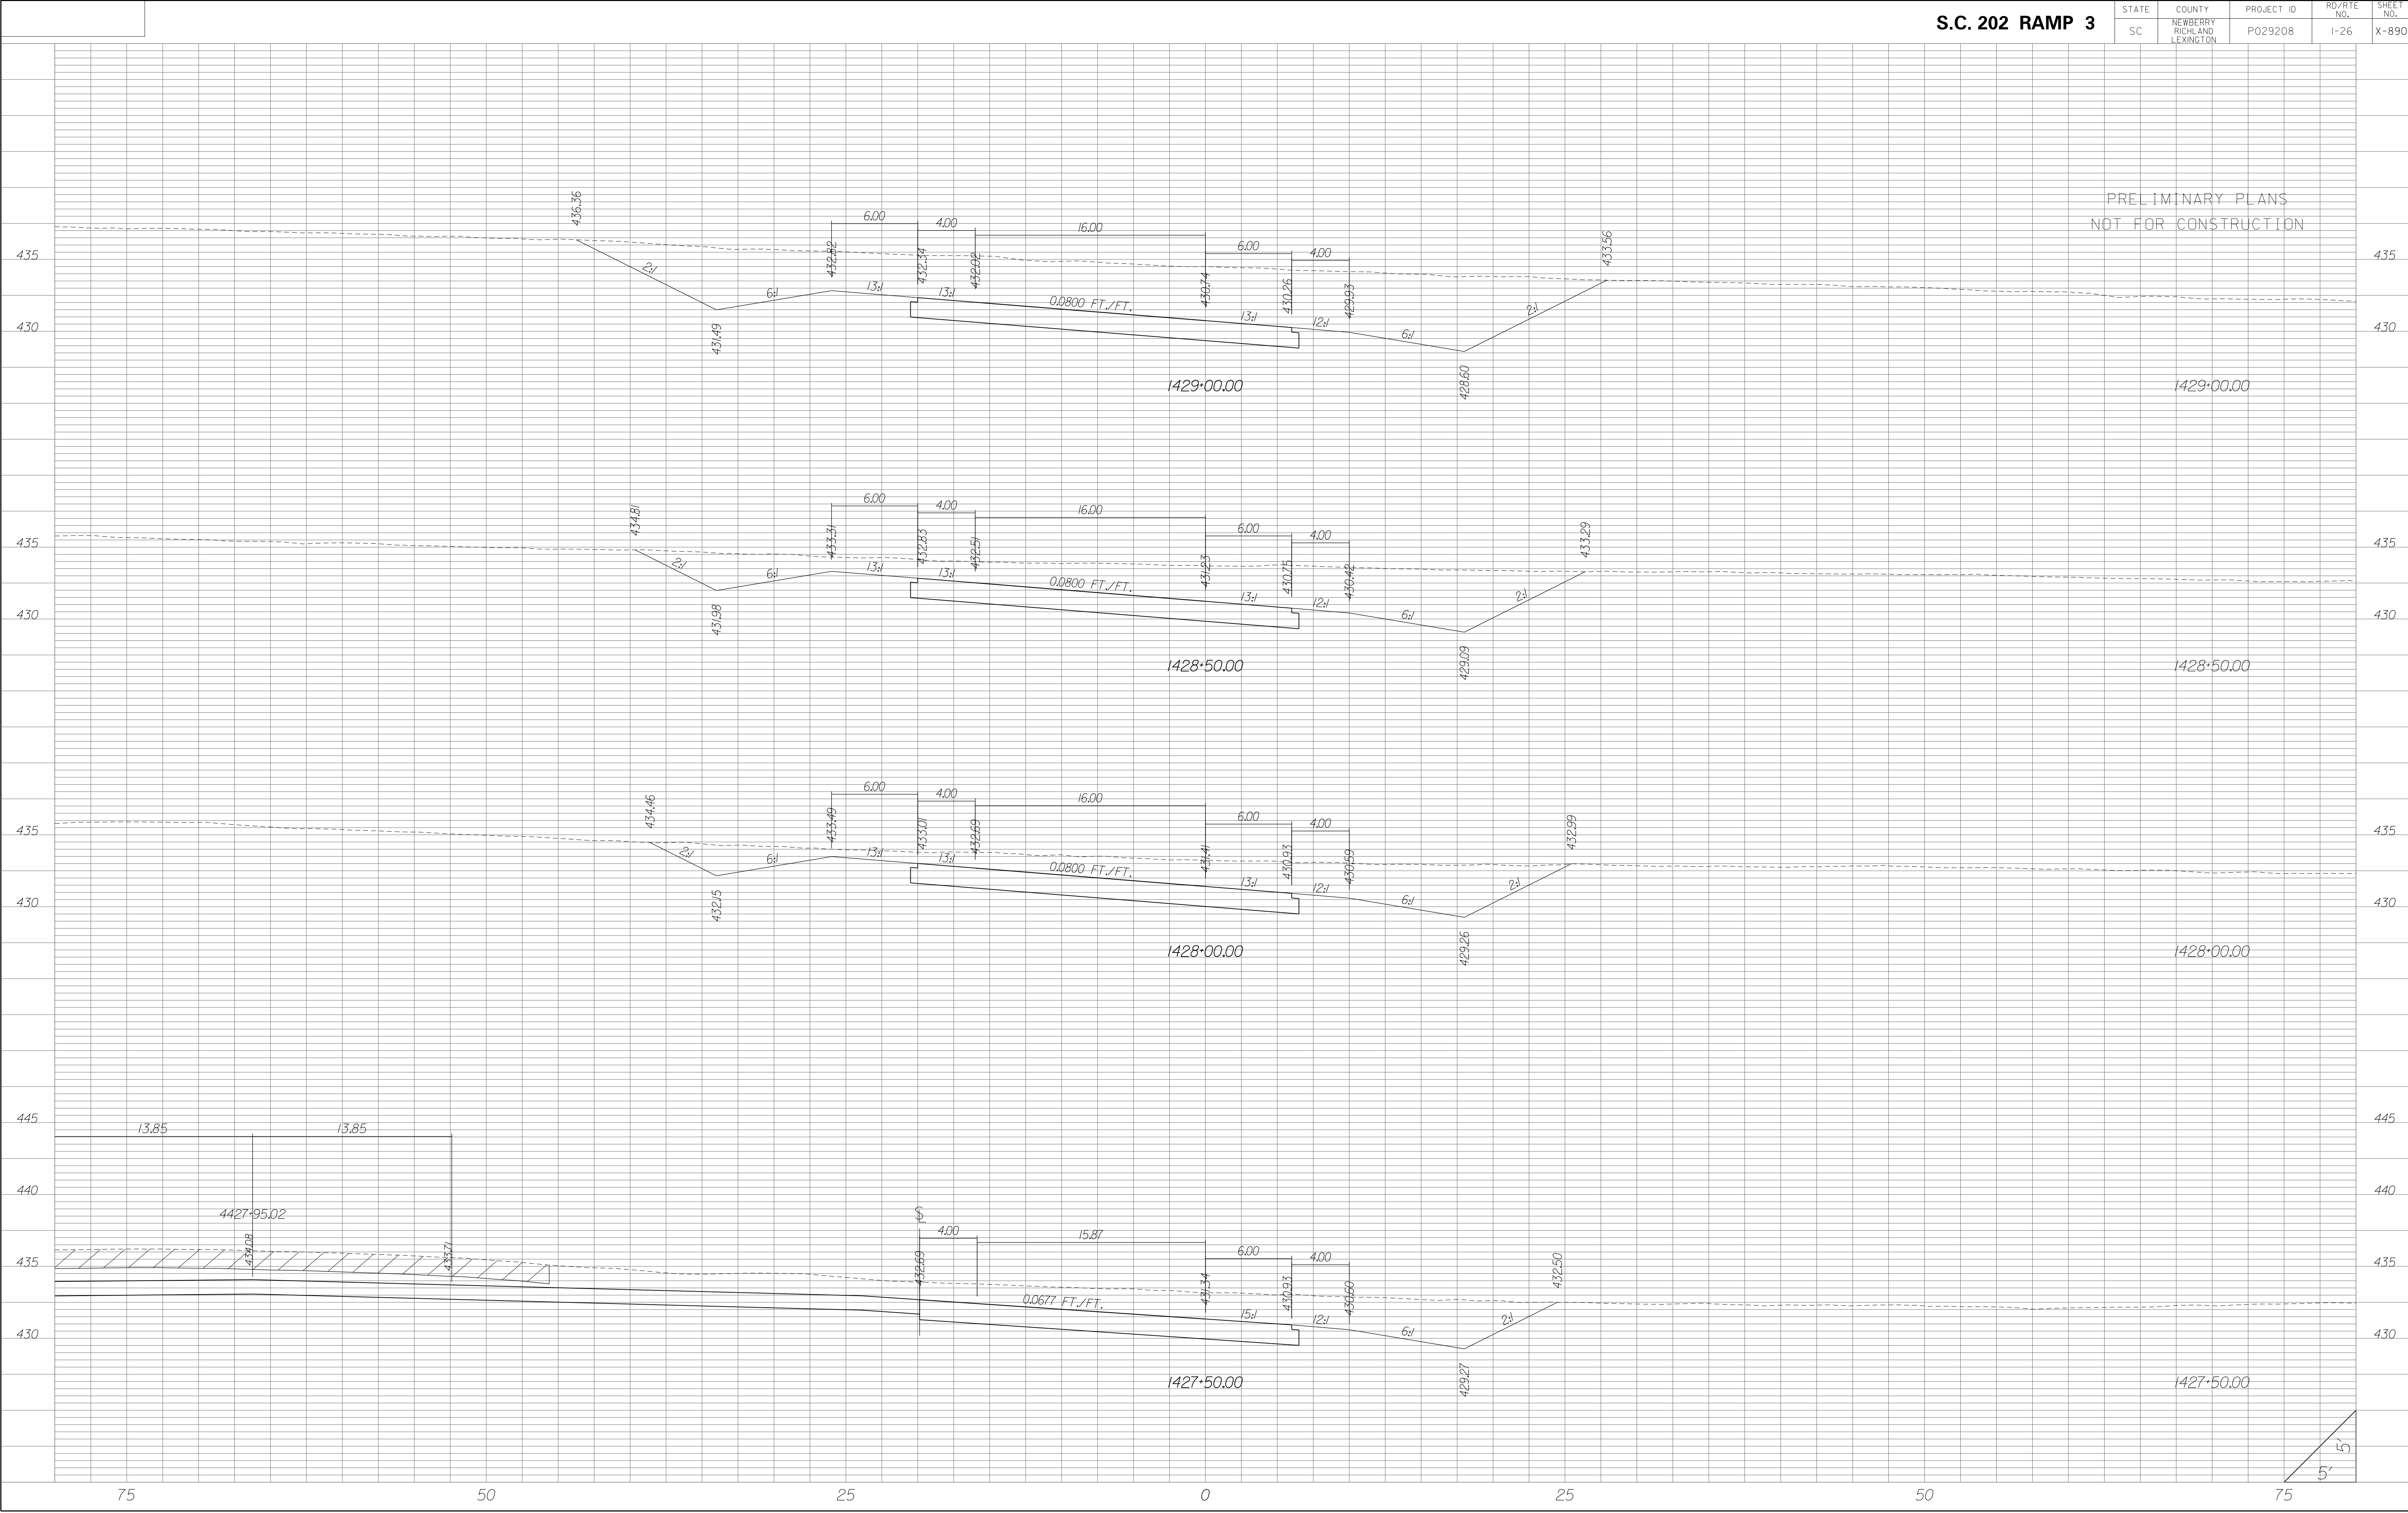


| STATE | COUNTY | PROJECT ID | RD/RTE NO. | SHEET NO. |
|-------|-----------------------------------|------------|------------|-----------|
| SC | NEWBERRY RICHLAND LEXINGTON | P029208 | 1-26 | X-891 |

PRELIMINARY PLANS
NOT FOR CONSTRUCTION

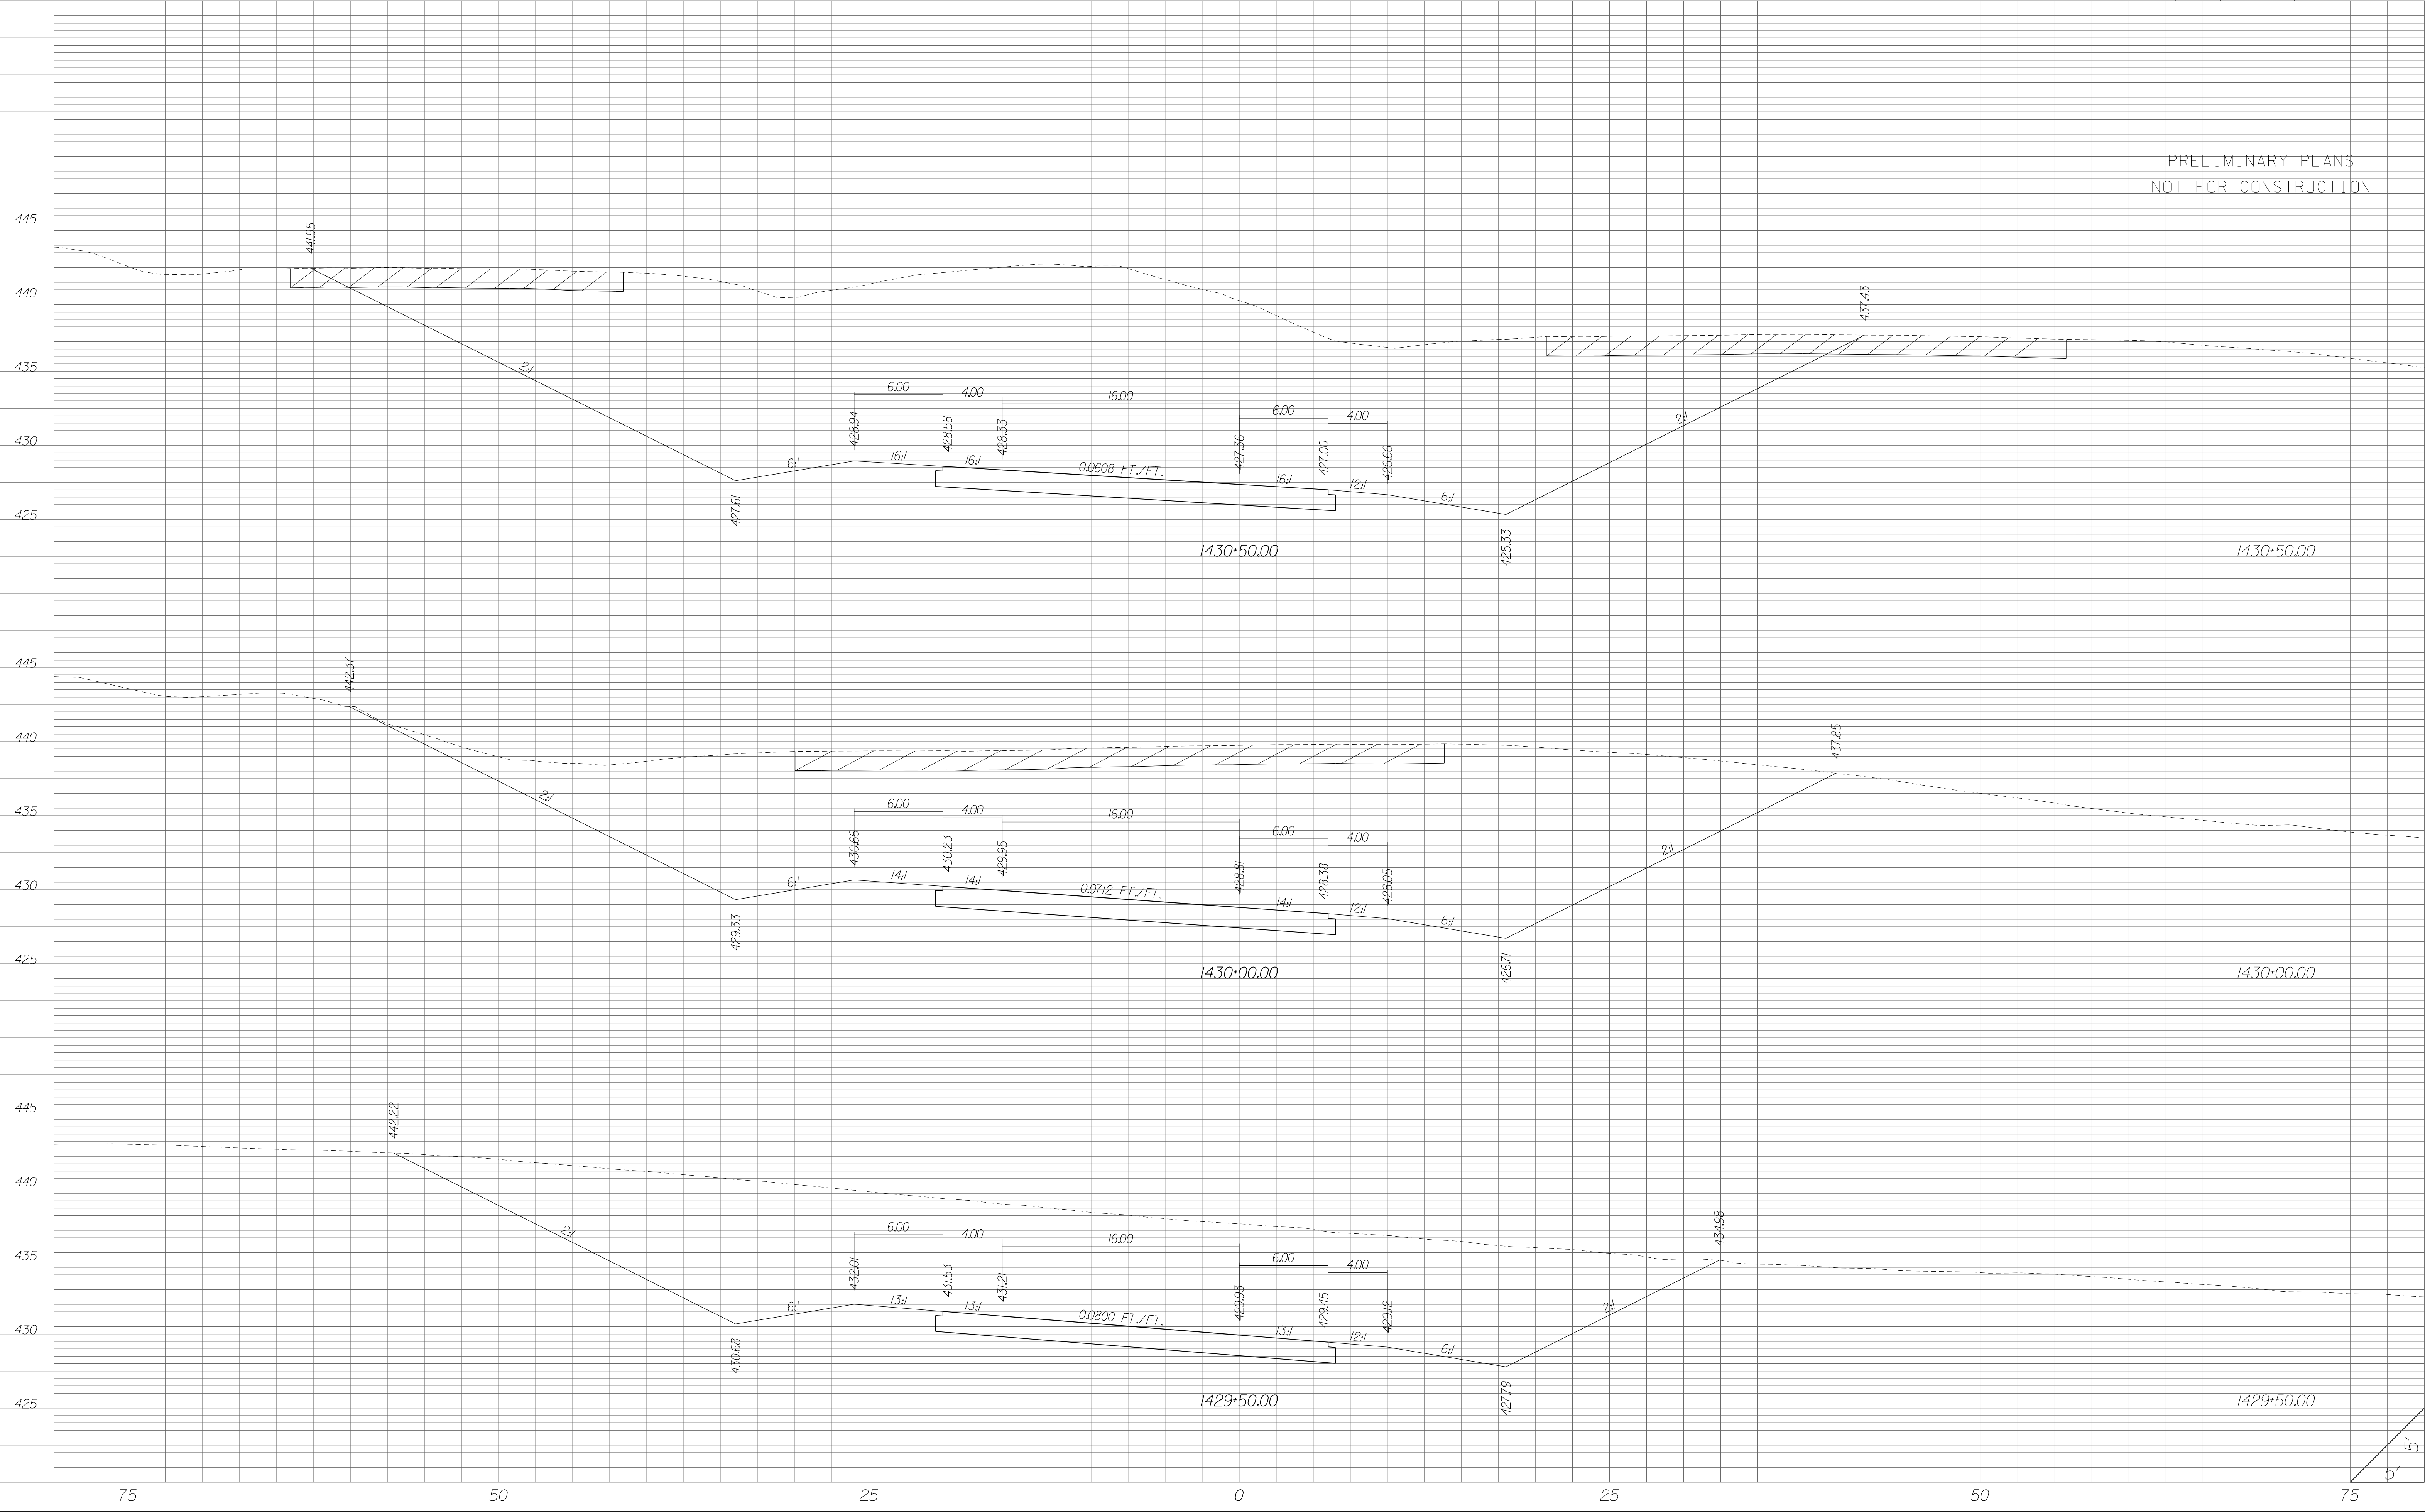


| STATE | COUNTY | PROJECT ID | RD/RTE NO. | SHEET NO. |
|-------|-----------------------------------|------------|------------|-----------|
| SC | NEWBERRY RICHLAND LEXINGTON | P029208 | 1-26 | X-892 |

PRELIMINARY PLANS
NOT FOR CONSTRUCTION

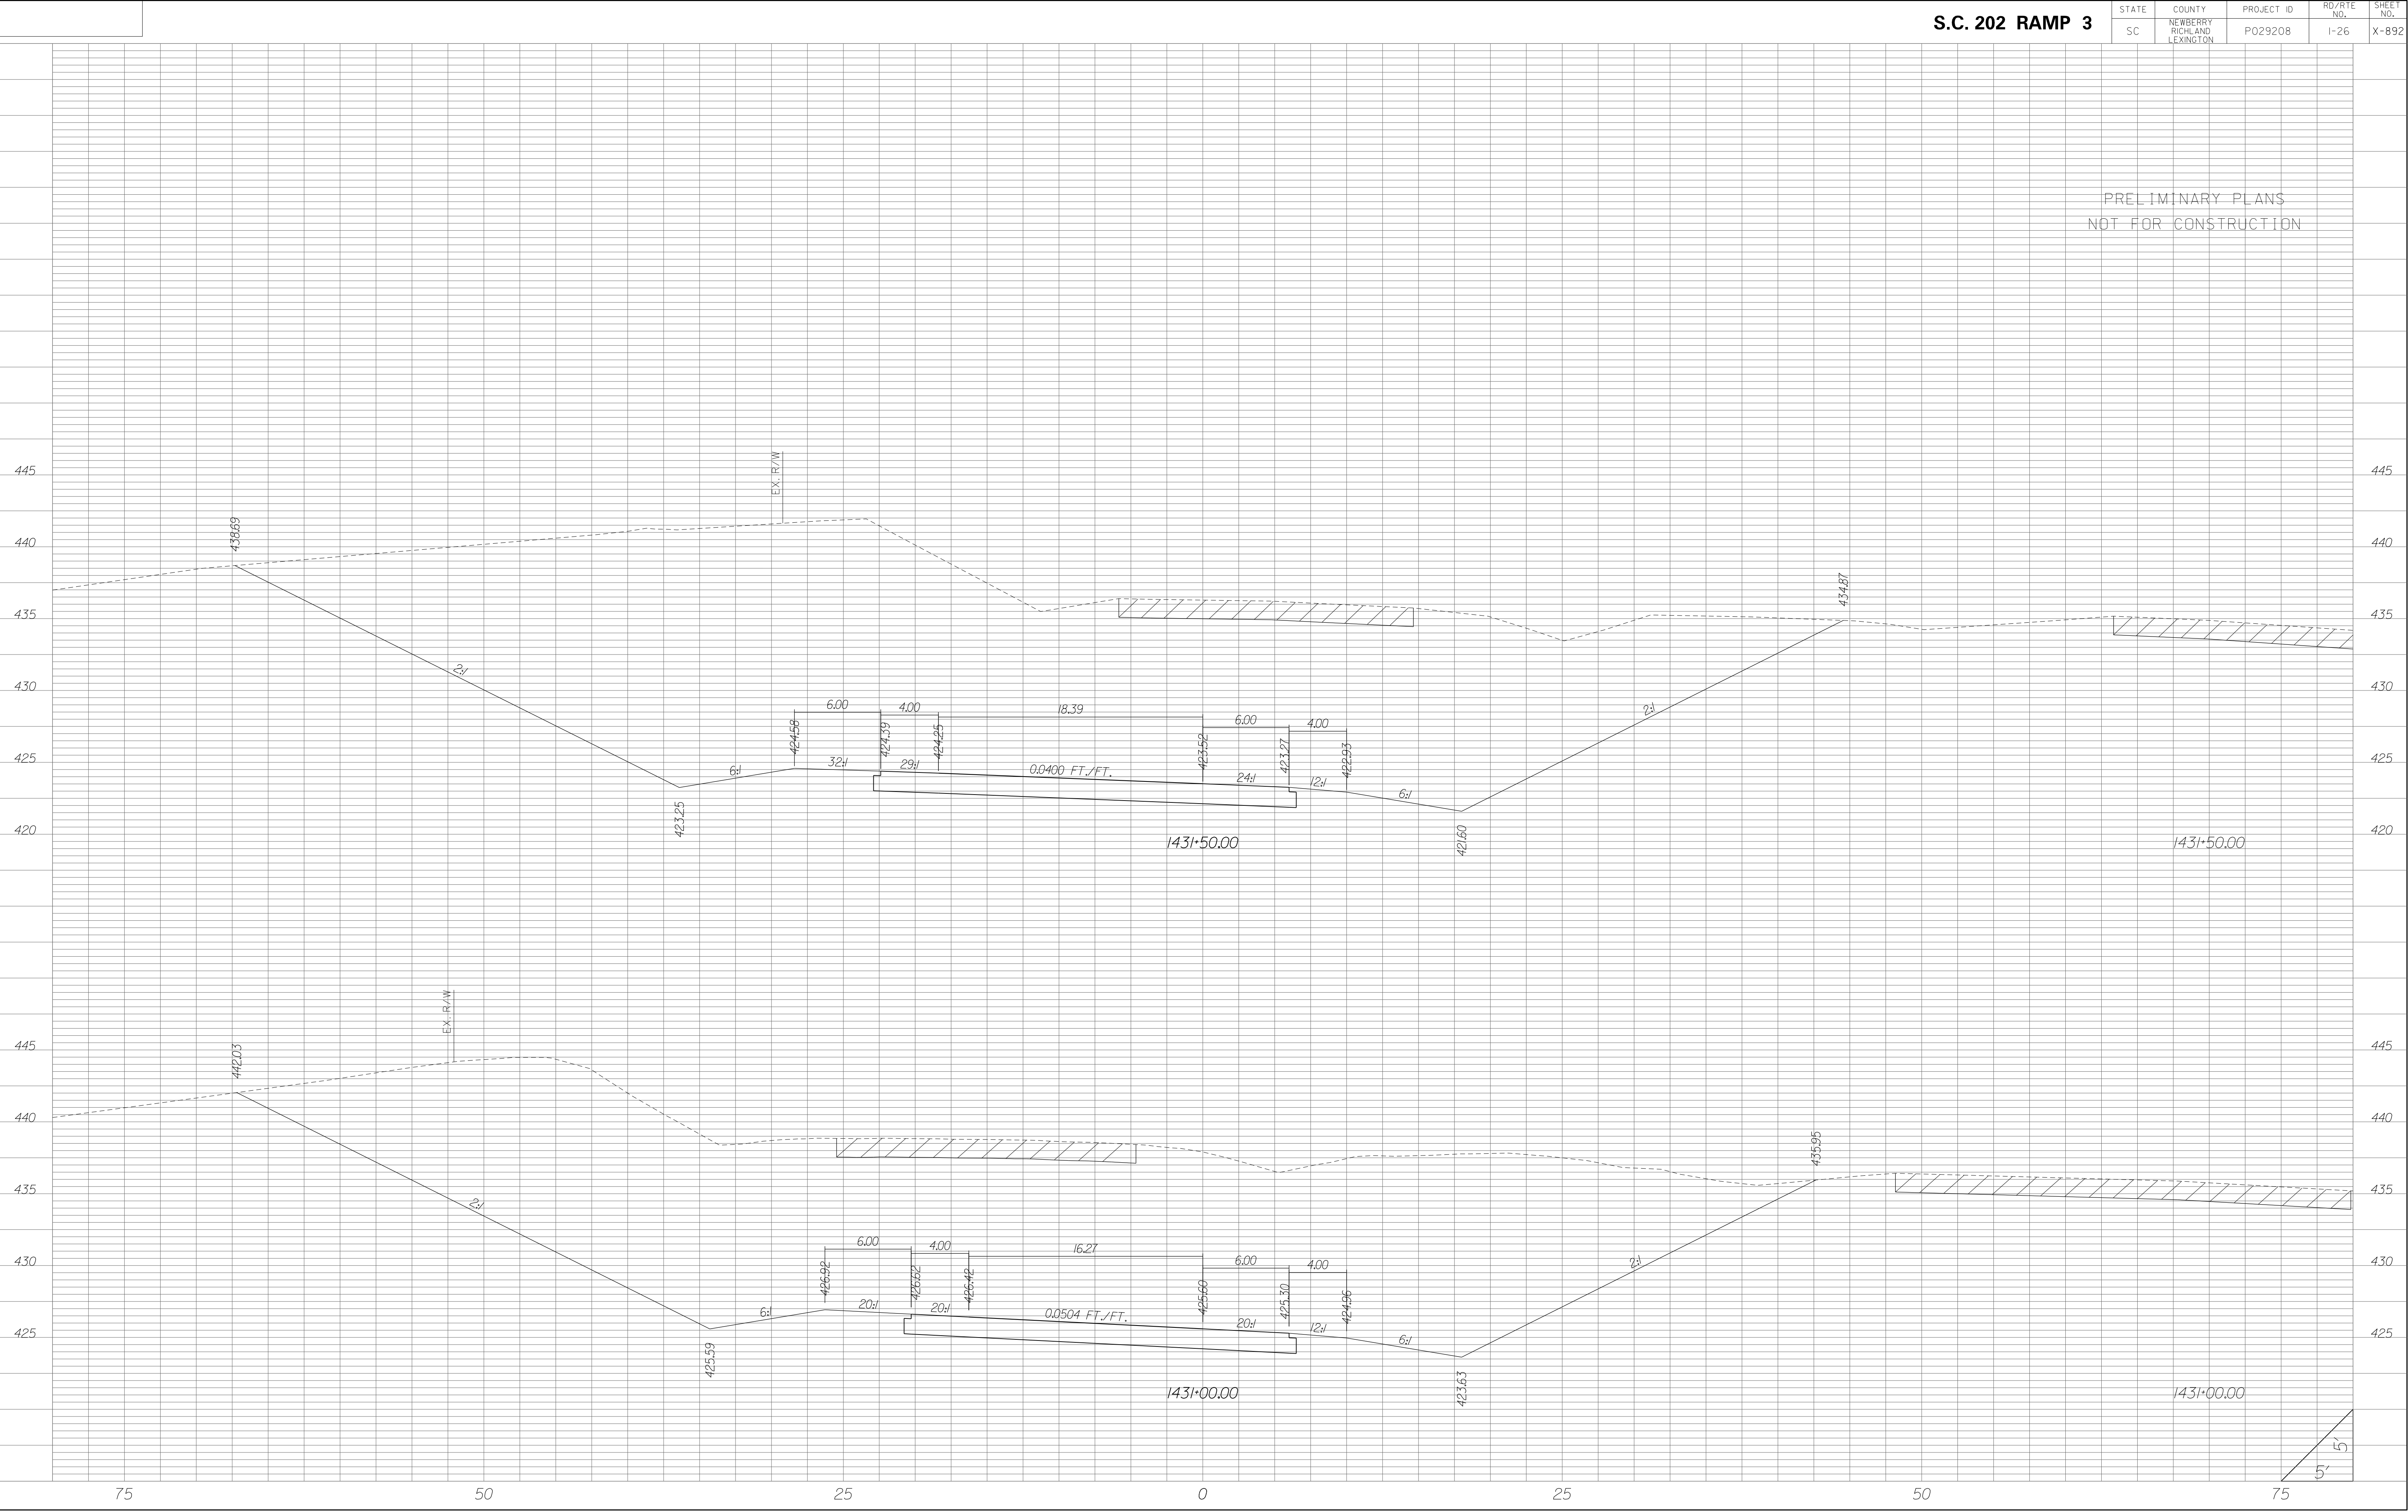


| STATE | COUNTY | PROJECT ID | RD/RTE NO. | SHEET NO. |
|-------|-----------------------------------|------------|------------|-----------|
| SC | NEWBERRY RICHLAND LEXINGTON | P029208 | 1-26 | X-893 |

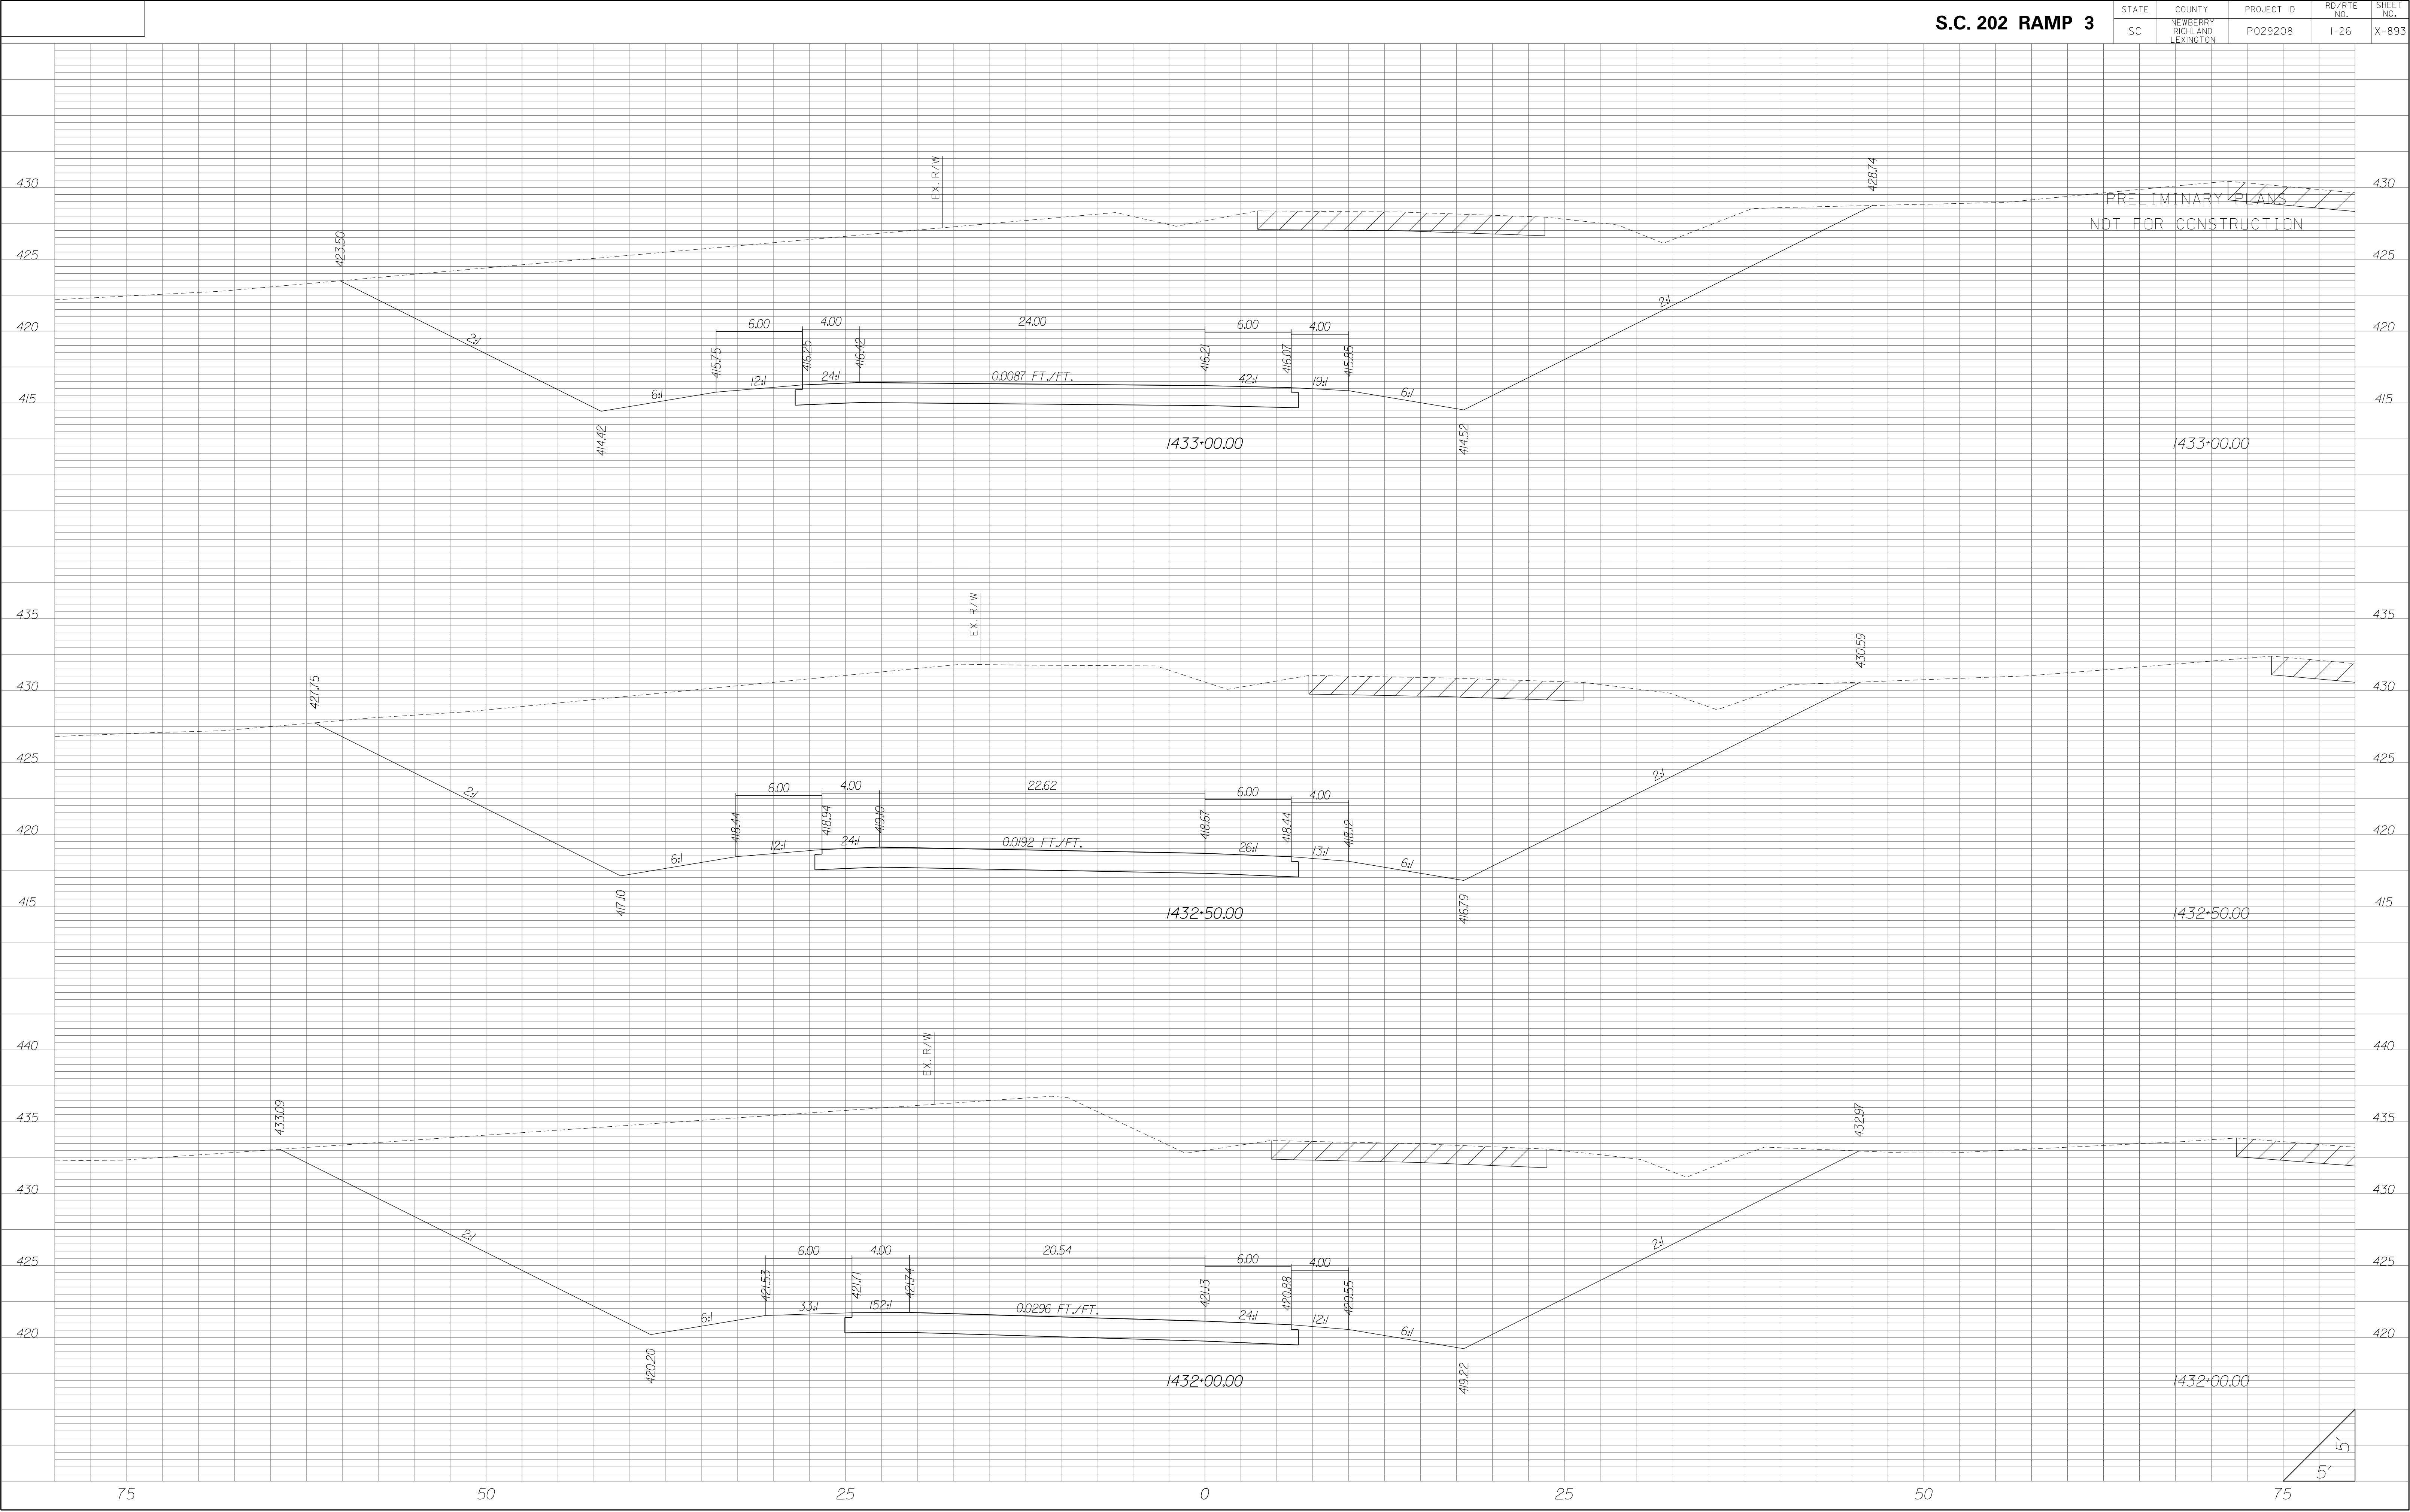


| STATE | COUNTY | PROJECT ID | RD/RTE NO. | SHEET NO. |
|-------|-----------------------------------|------------|------------|-----------|
| SC | NEWBERRY RICHLAND LEXINGTON | P029208 | 1-26 | X-894 |

PRELIMINARY PLANS
NOT FOR CONSTRUCTION

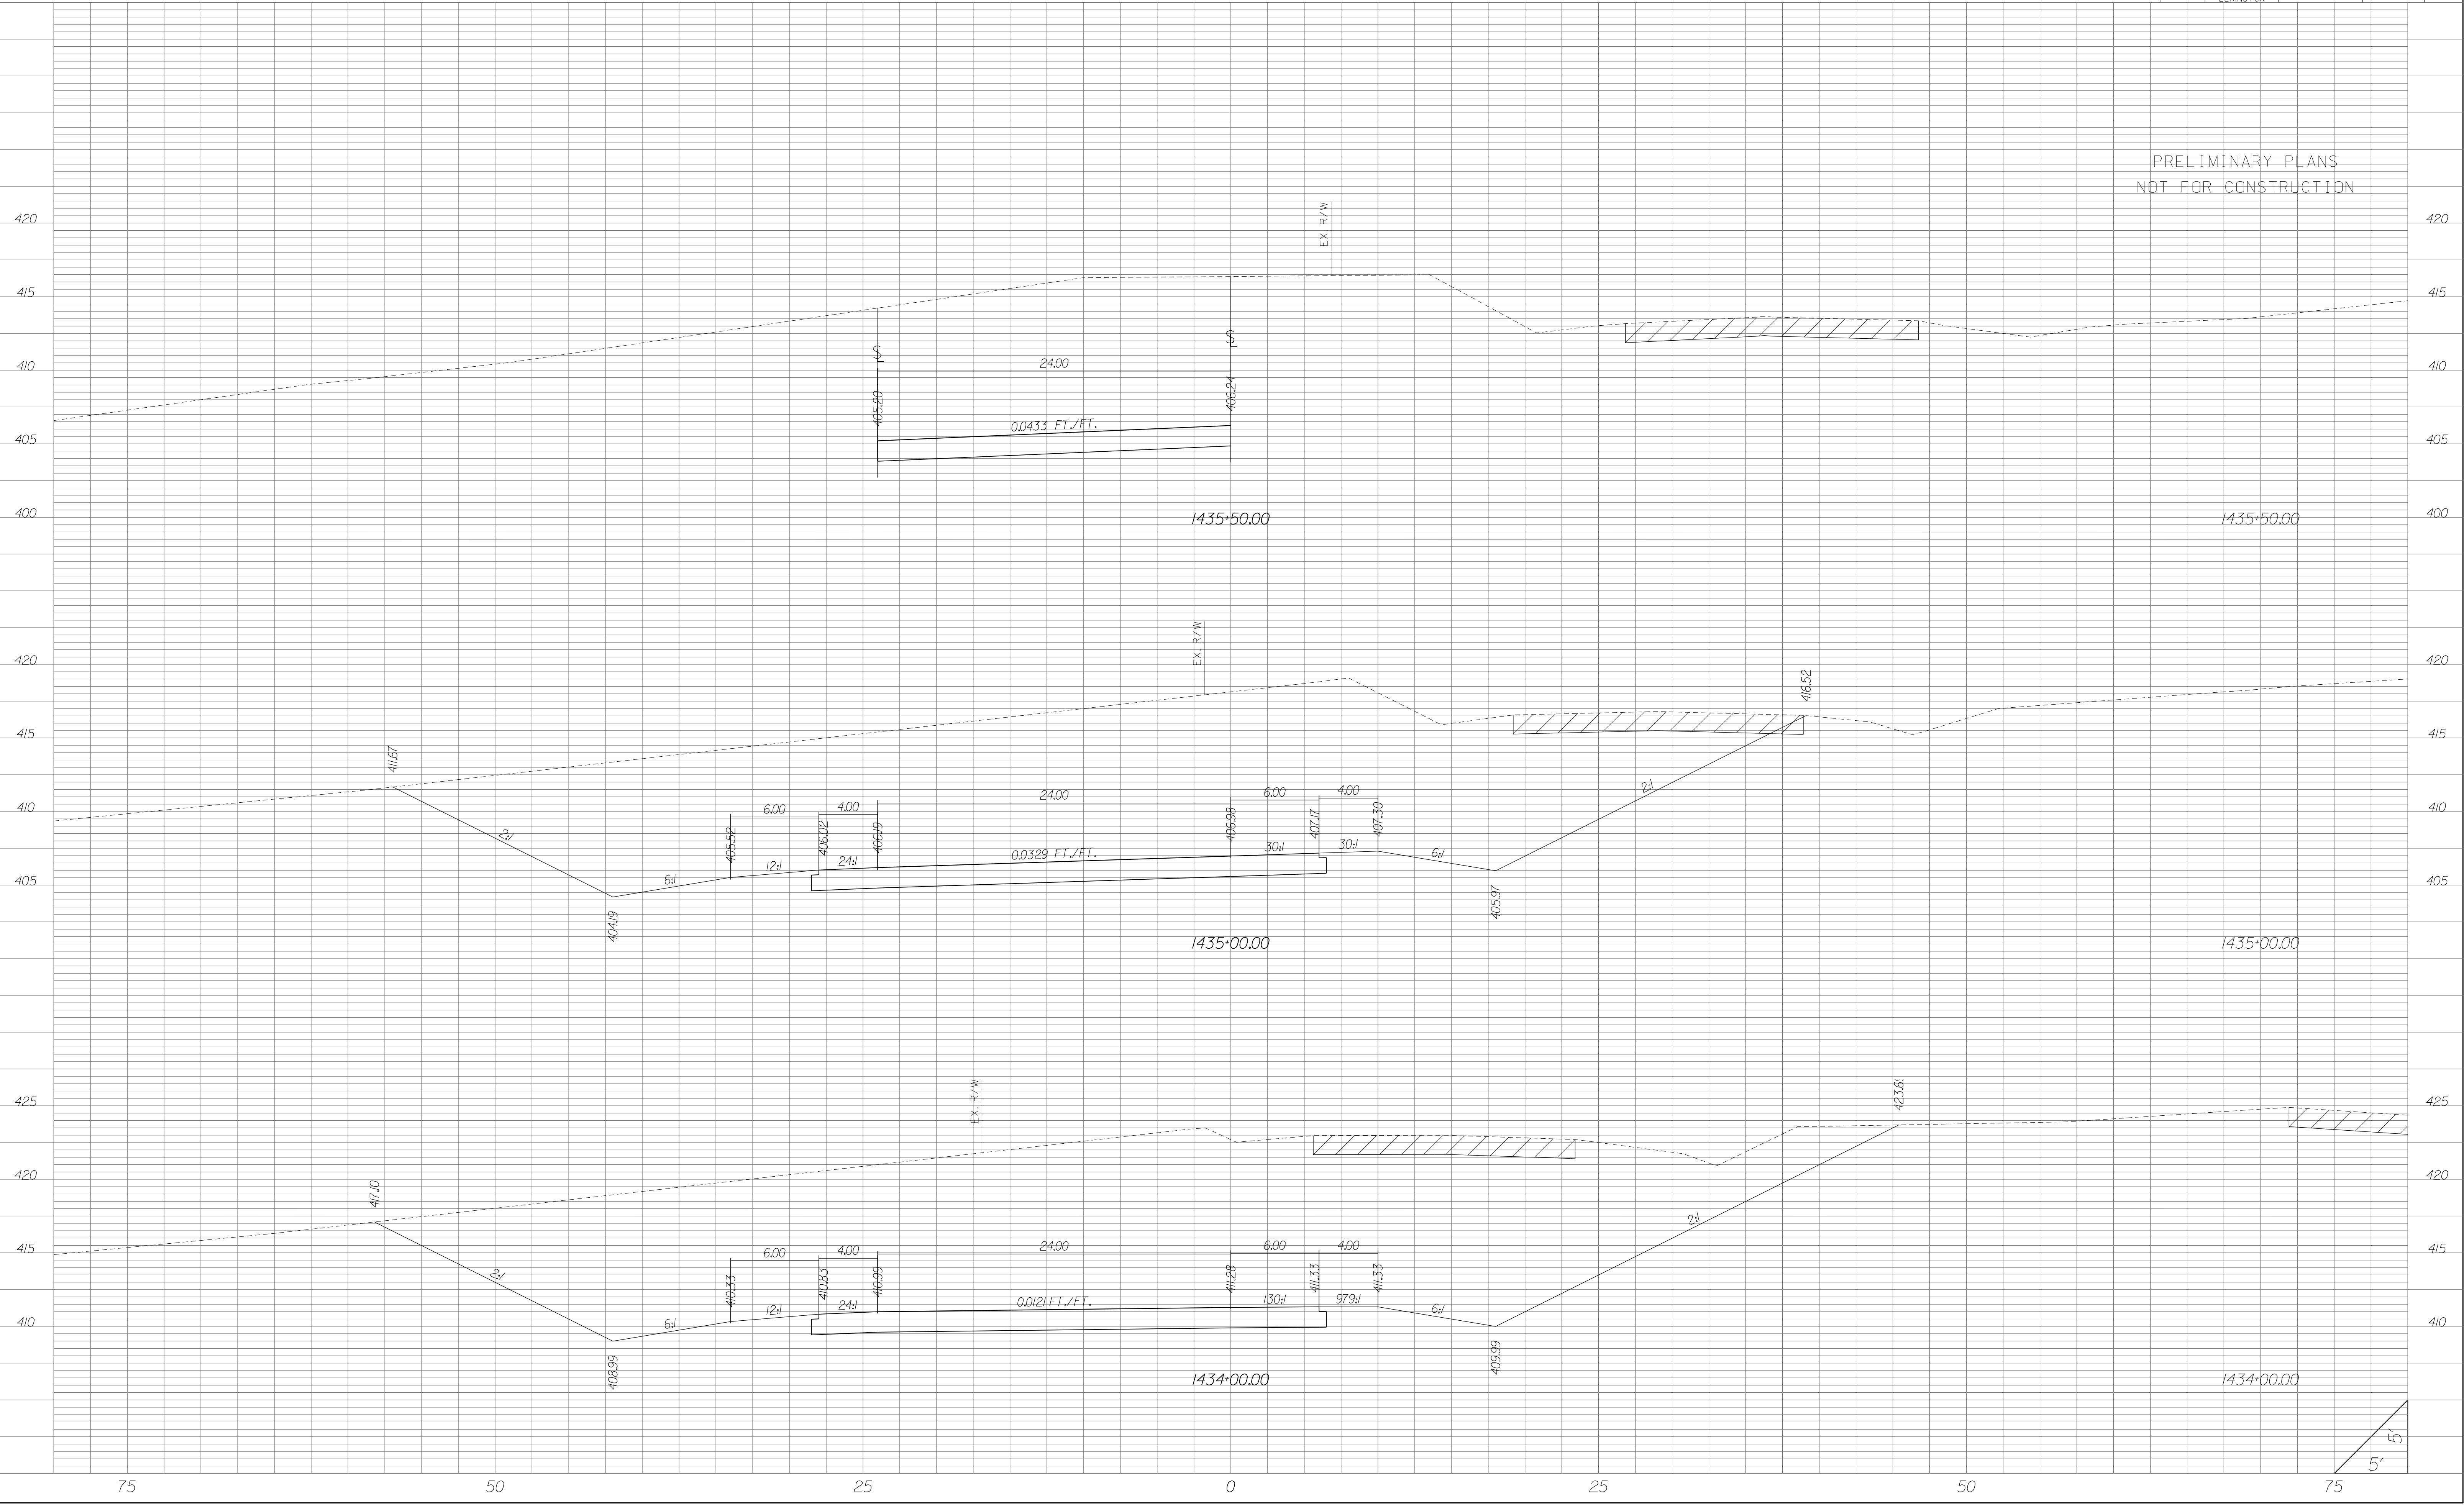


| STATE | COUNTY | PROJECT ID | RD/RTE NO. | SHEET NO. |
|-------|-----------------------------------|------------|------------|-----------|
| SC | NEWBERRY RICHLAND LEXINGTON | P029208 | 1-26 | X-895 |

PRELIMINARY PLANS
NOT FOR CONSTRUCTION

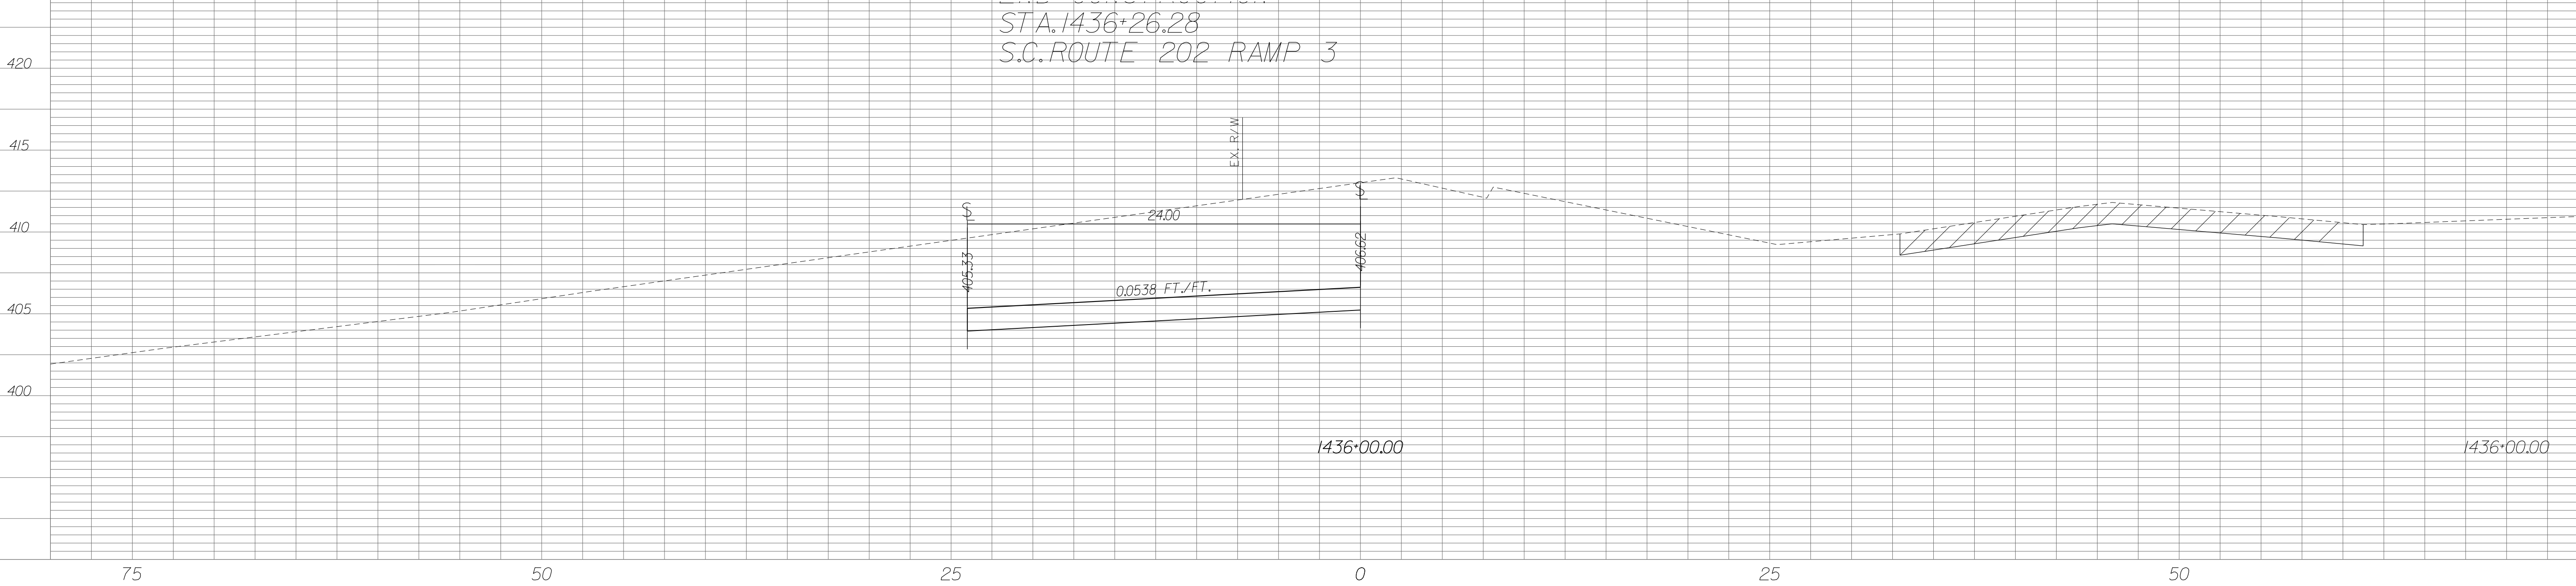


| STATE | COUNTY | PROJECT ID | RD/RTE NO. | SHEET NO. |
|-------|-----------------------------------|------------|------------|-----------|
| SC | NEWBERRY RICHLAND LEXINGTON | P029208 | 1-26 | X-896 |

PRELIMINARY PLANS
NOT FOR CONSTRUCTION

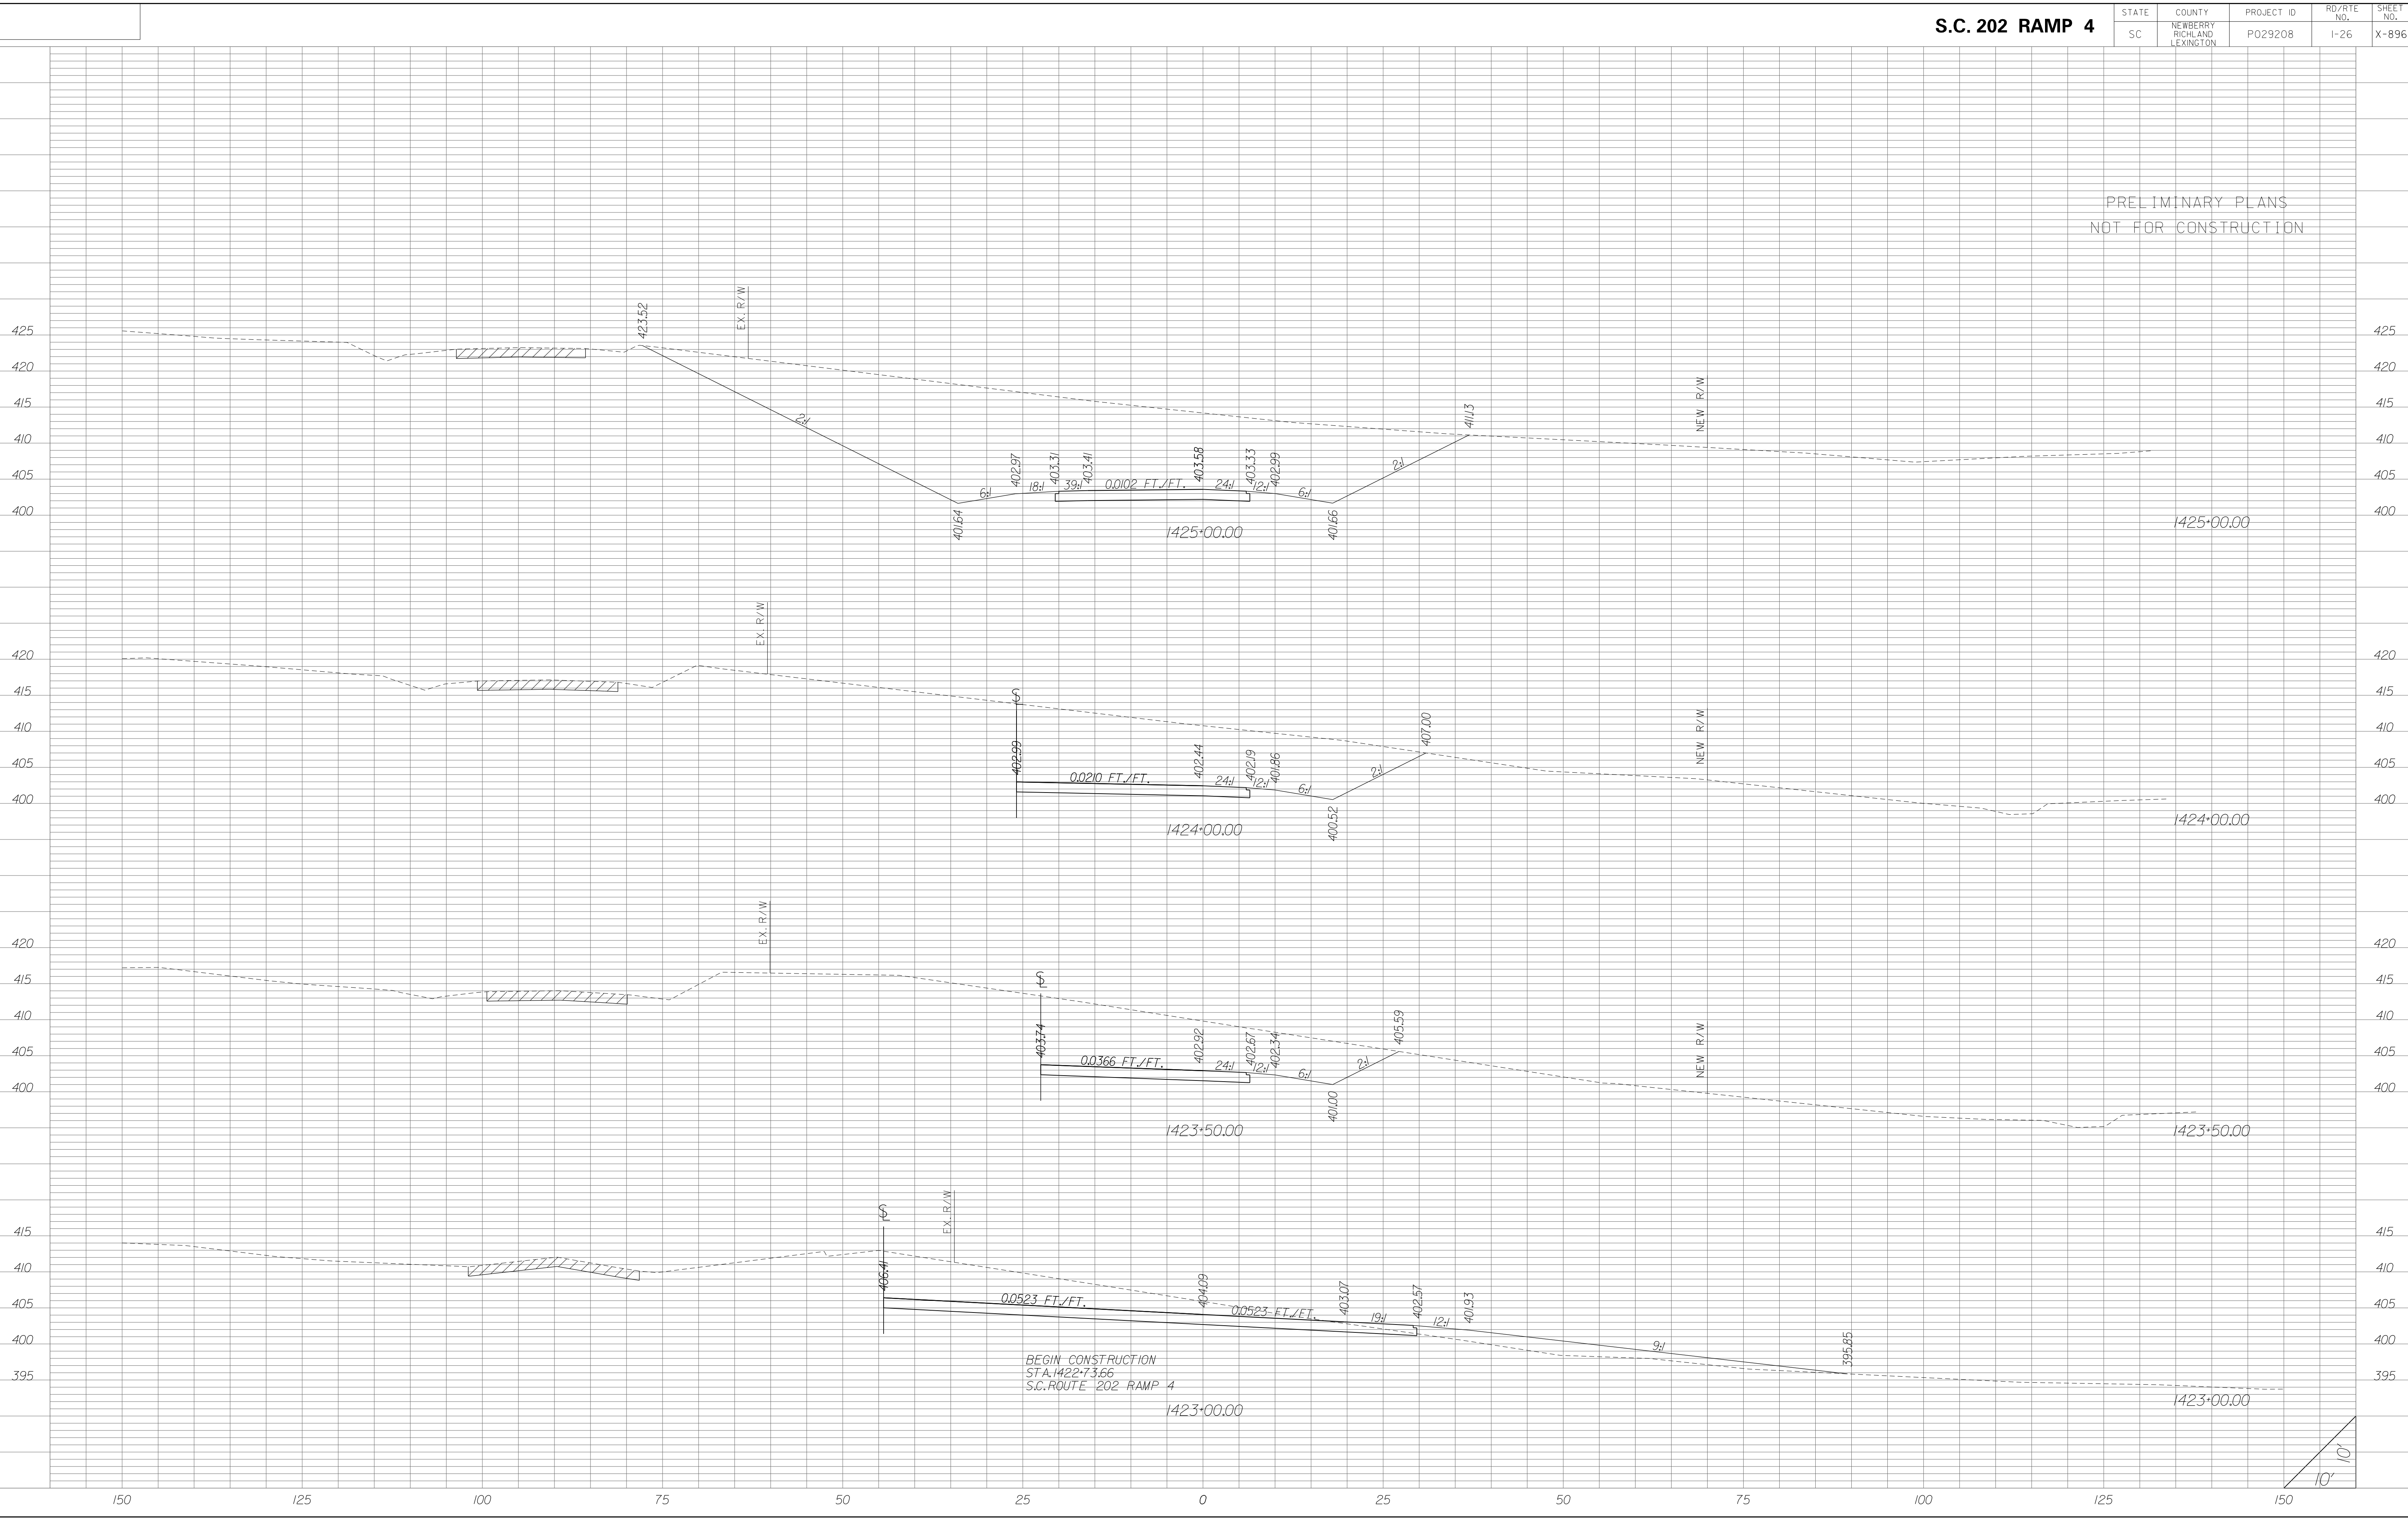


| STATE | COUNTY | PROJECT ID | RD/RTE NO. | SHEET NO. |
|-------|-----------------------------------|------------|------------|-----------|
| SC | NEWBERRY RICHLAND LEXINGTON | P029208 | 1-26 | X-897 |

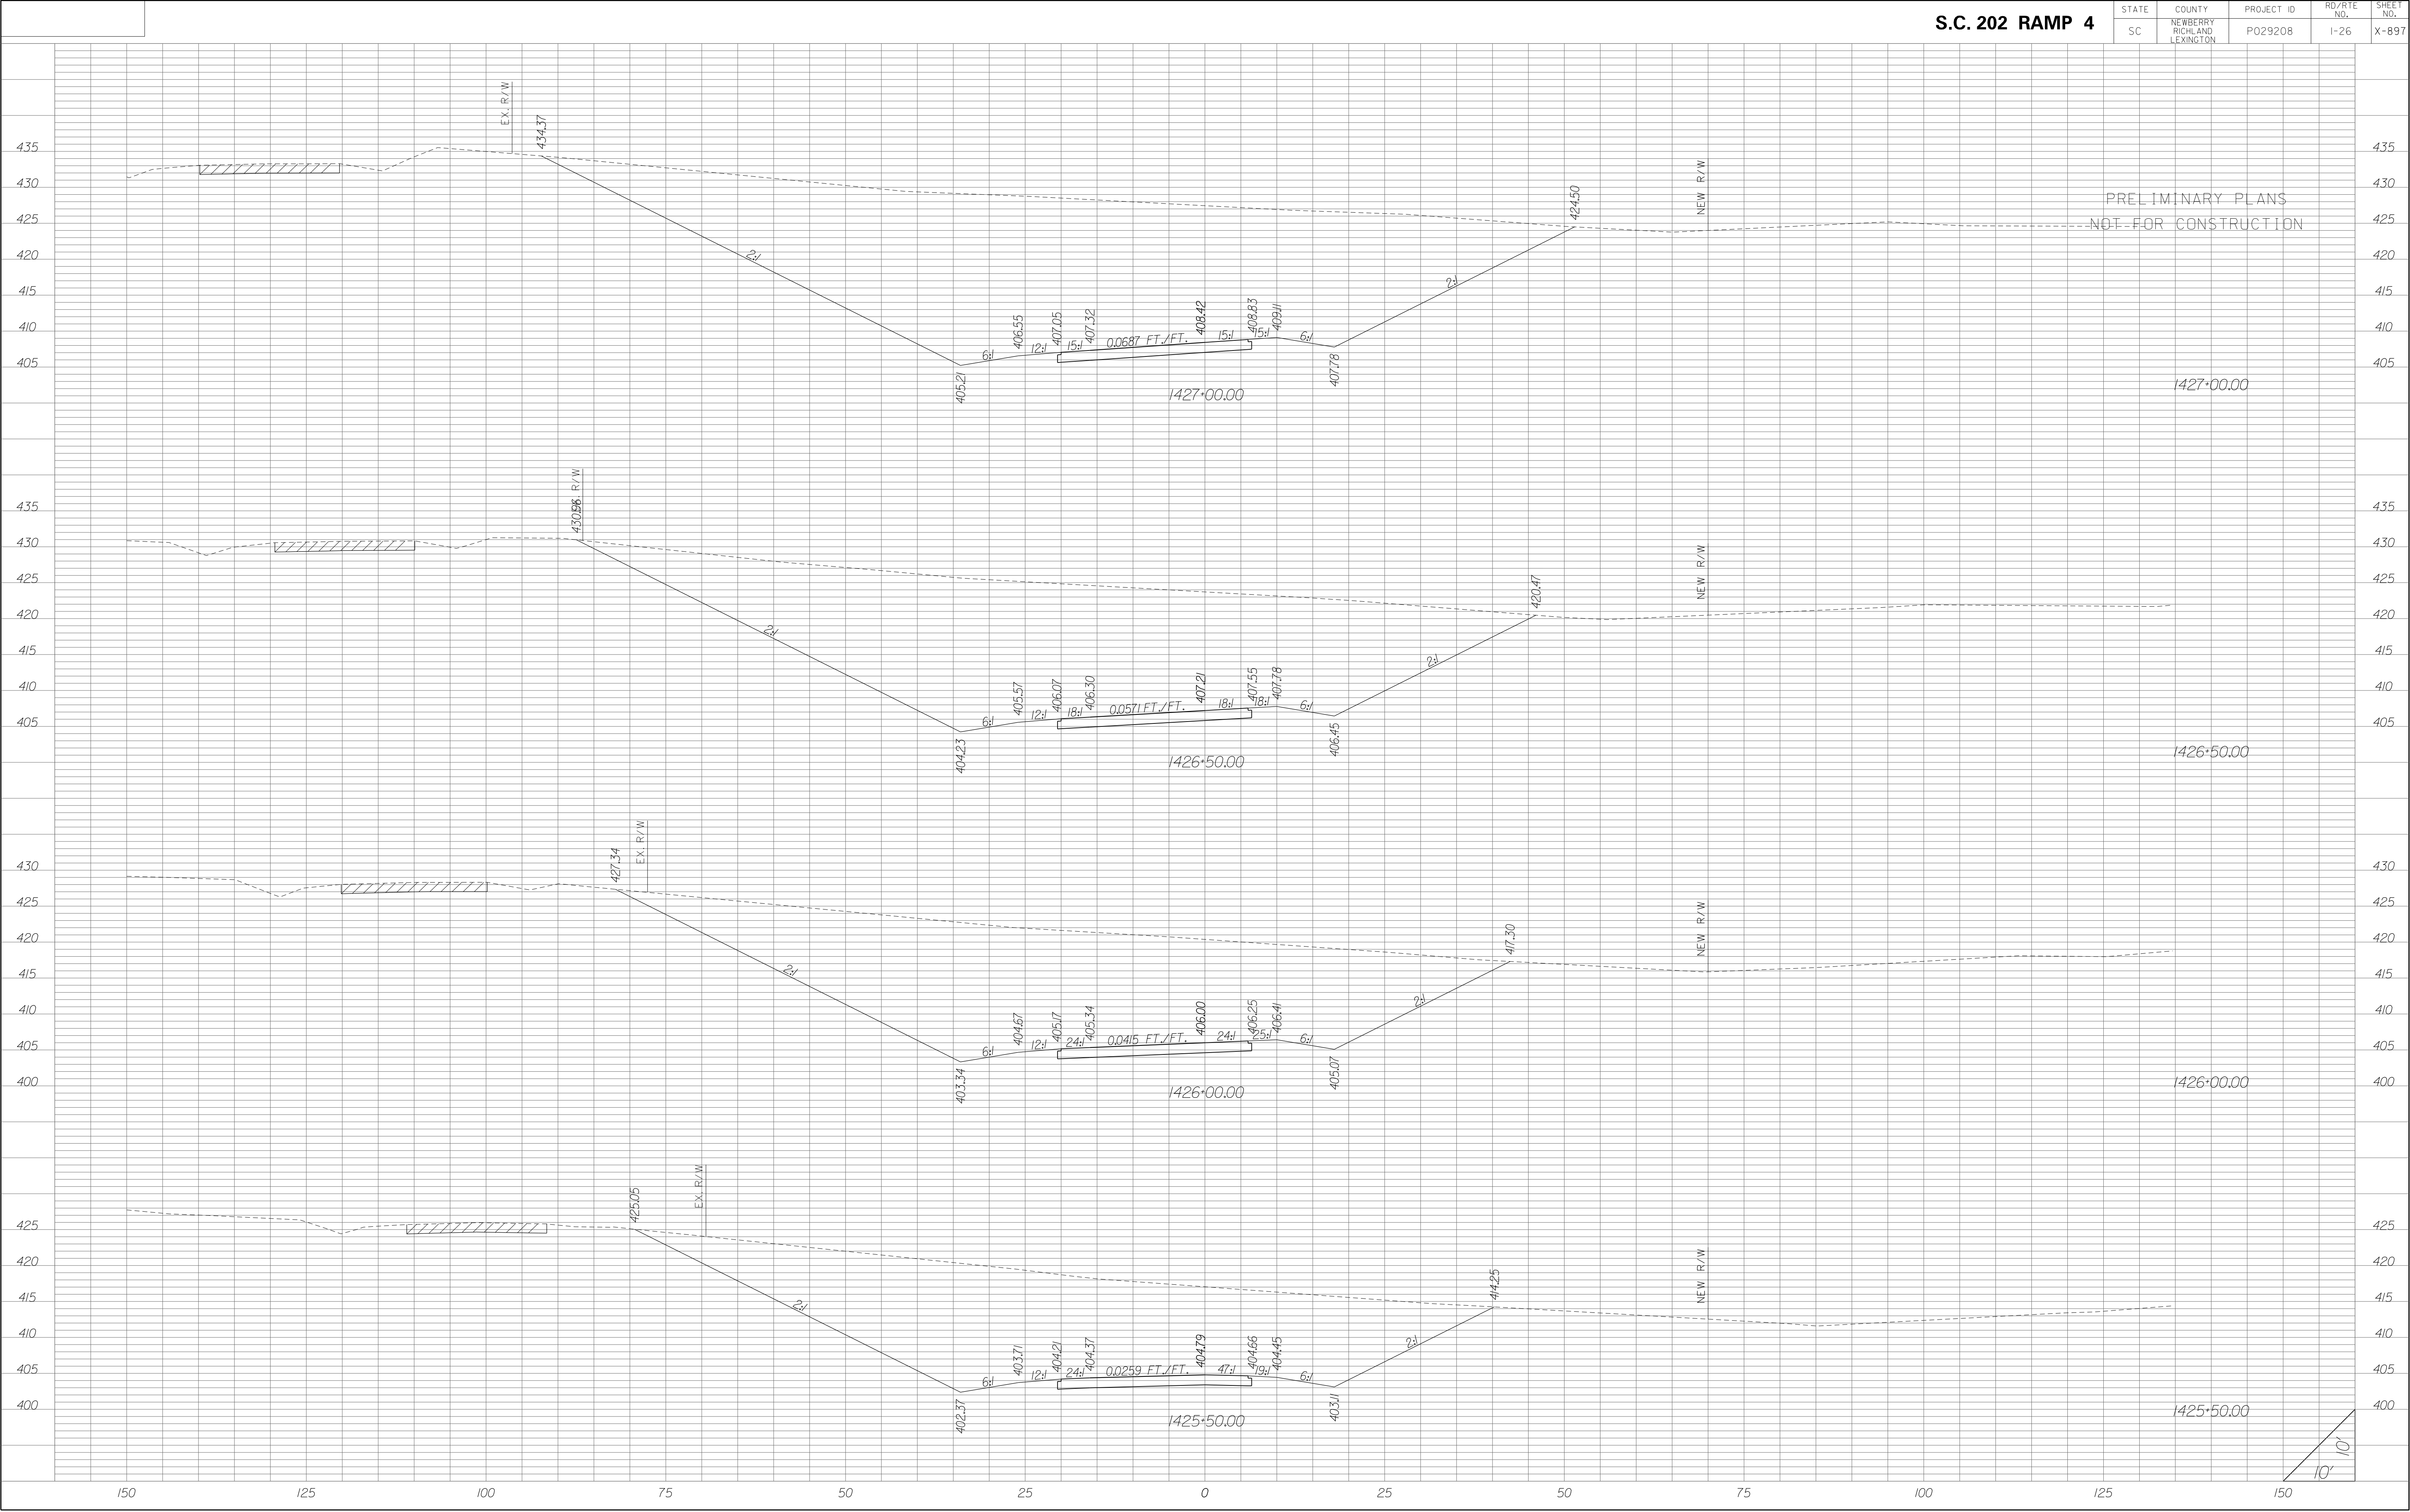


| STATE | COUNTY | PROJECT ID | RD/RTE NO. | SHEET NO. |
|-------|-----------------------------------|------------|------------|-----------|
| SC | NEWBERRY RICHLAND LEXINGTON | P029208 | 1-26 | X-898 |

PRELIMINARY PLANS
NOT FOR CONSTRUCTION

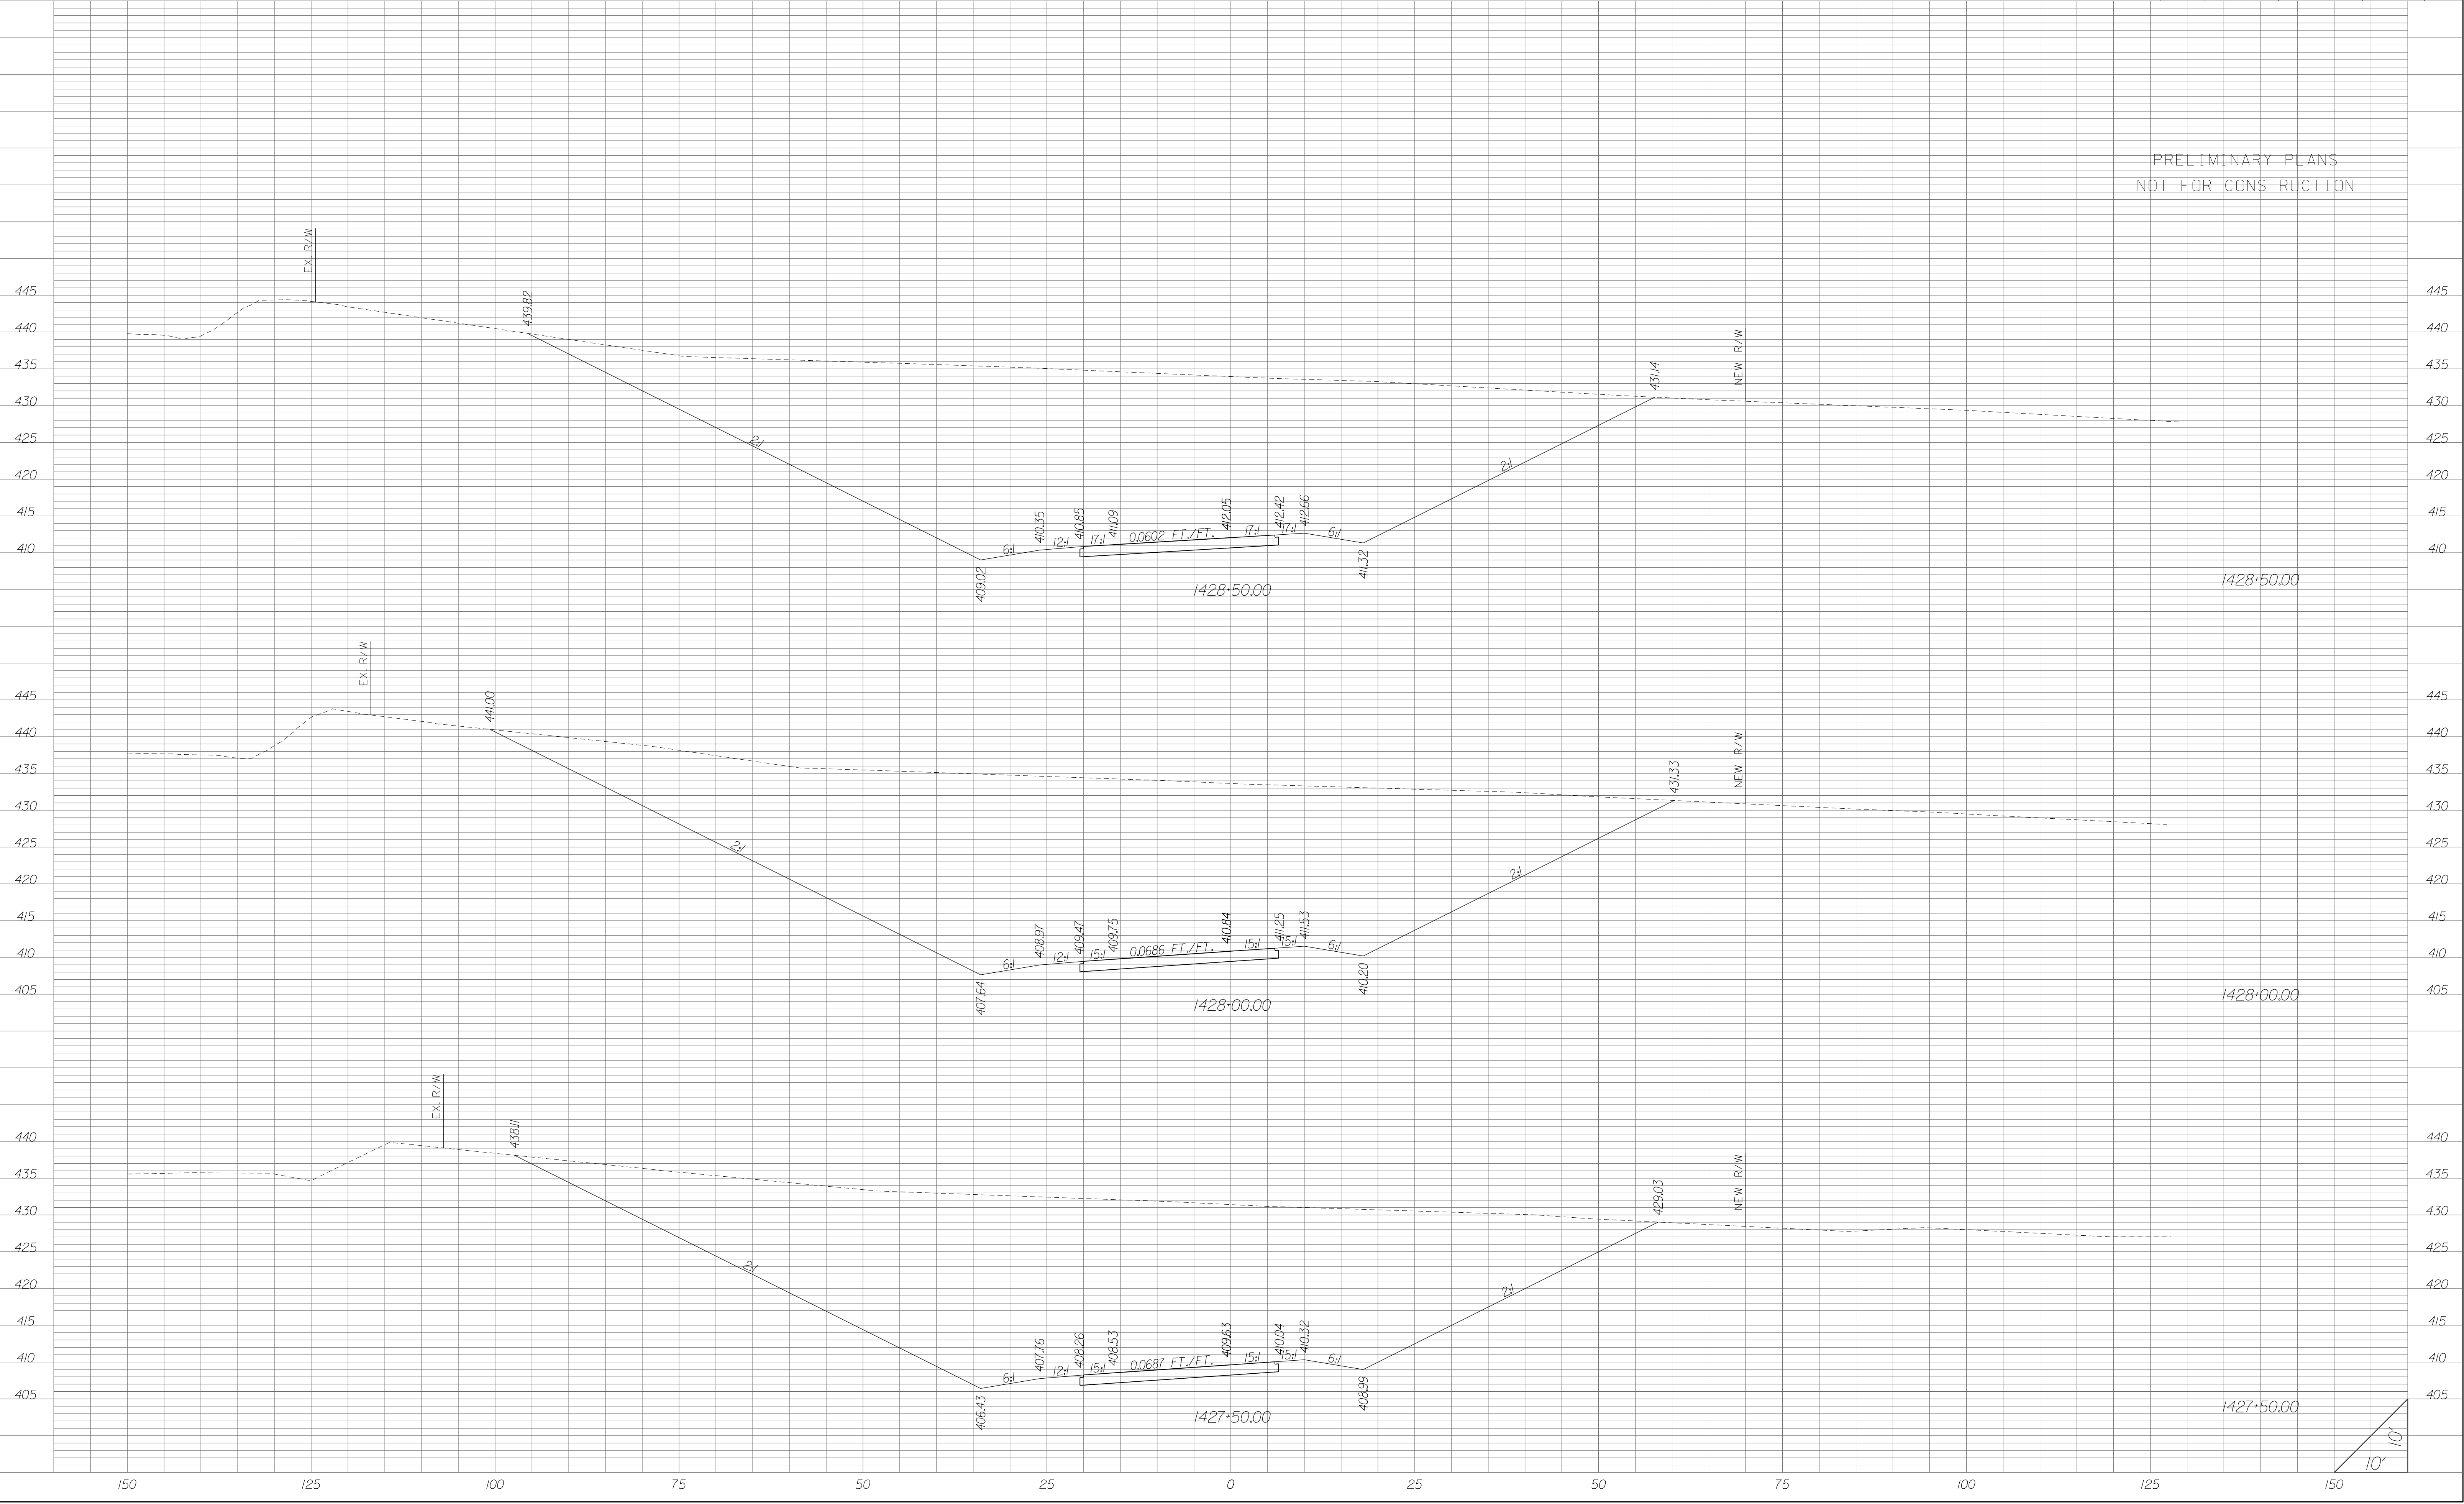


| STATE | COUNTY | PROJECT ID | RD/RTE NO. | SHEET NO. |
|-------|-----------------------------------|------------|------------|-----------|
| SC | NEWBERRY RICHLAND LEXINGTON | P029208 | 1-26 | X-899 |

PRELIMINARY PLANS
NOT FOR CONSTRUCTION

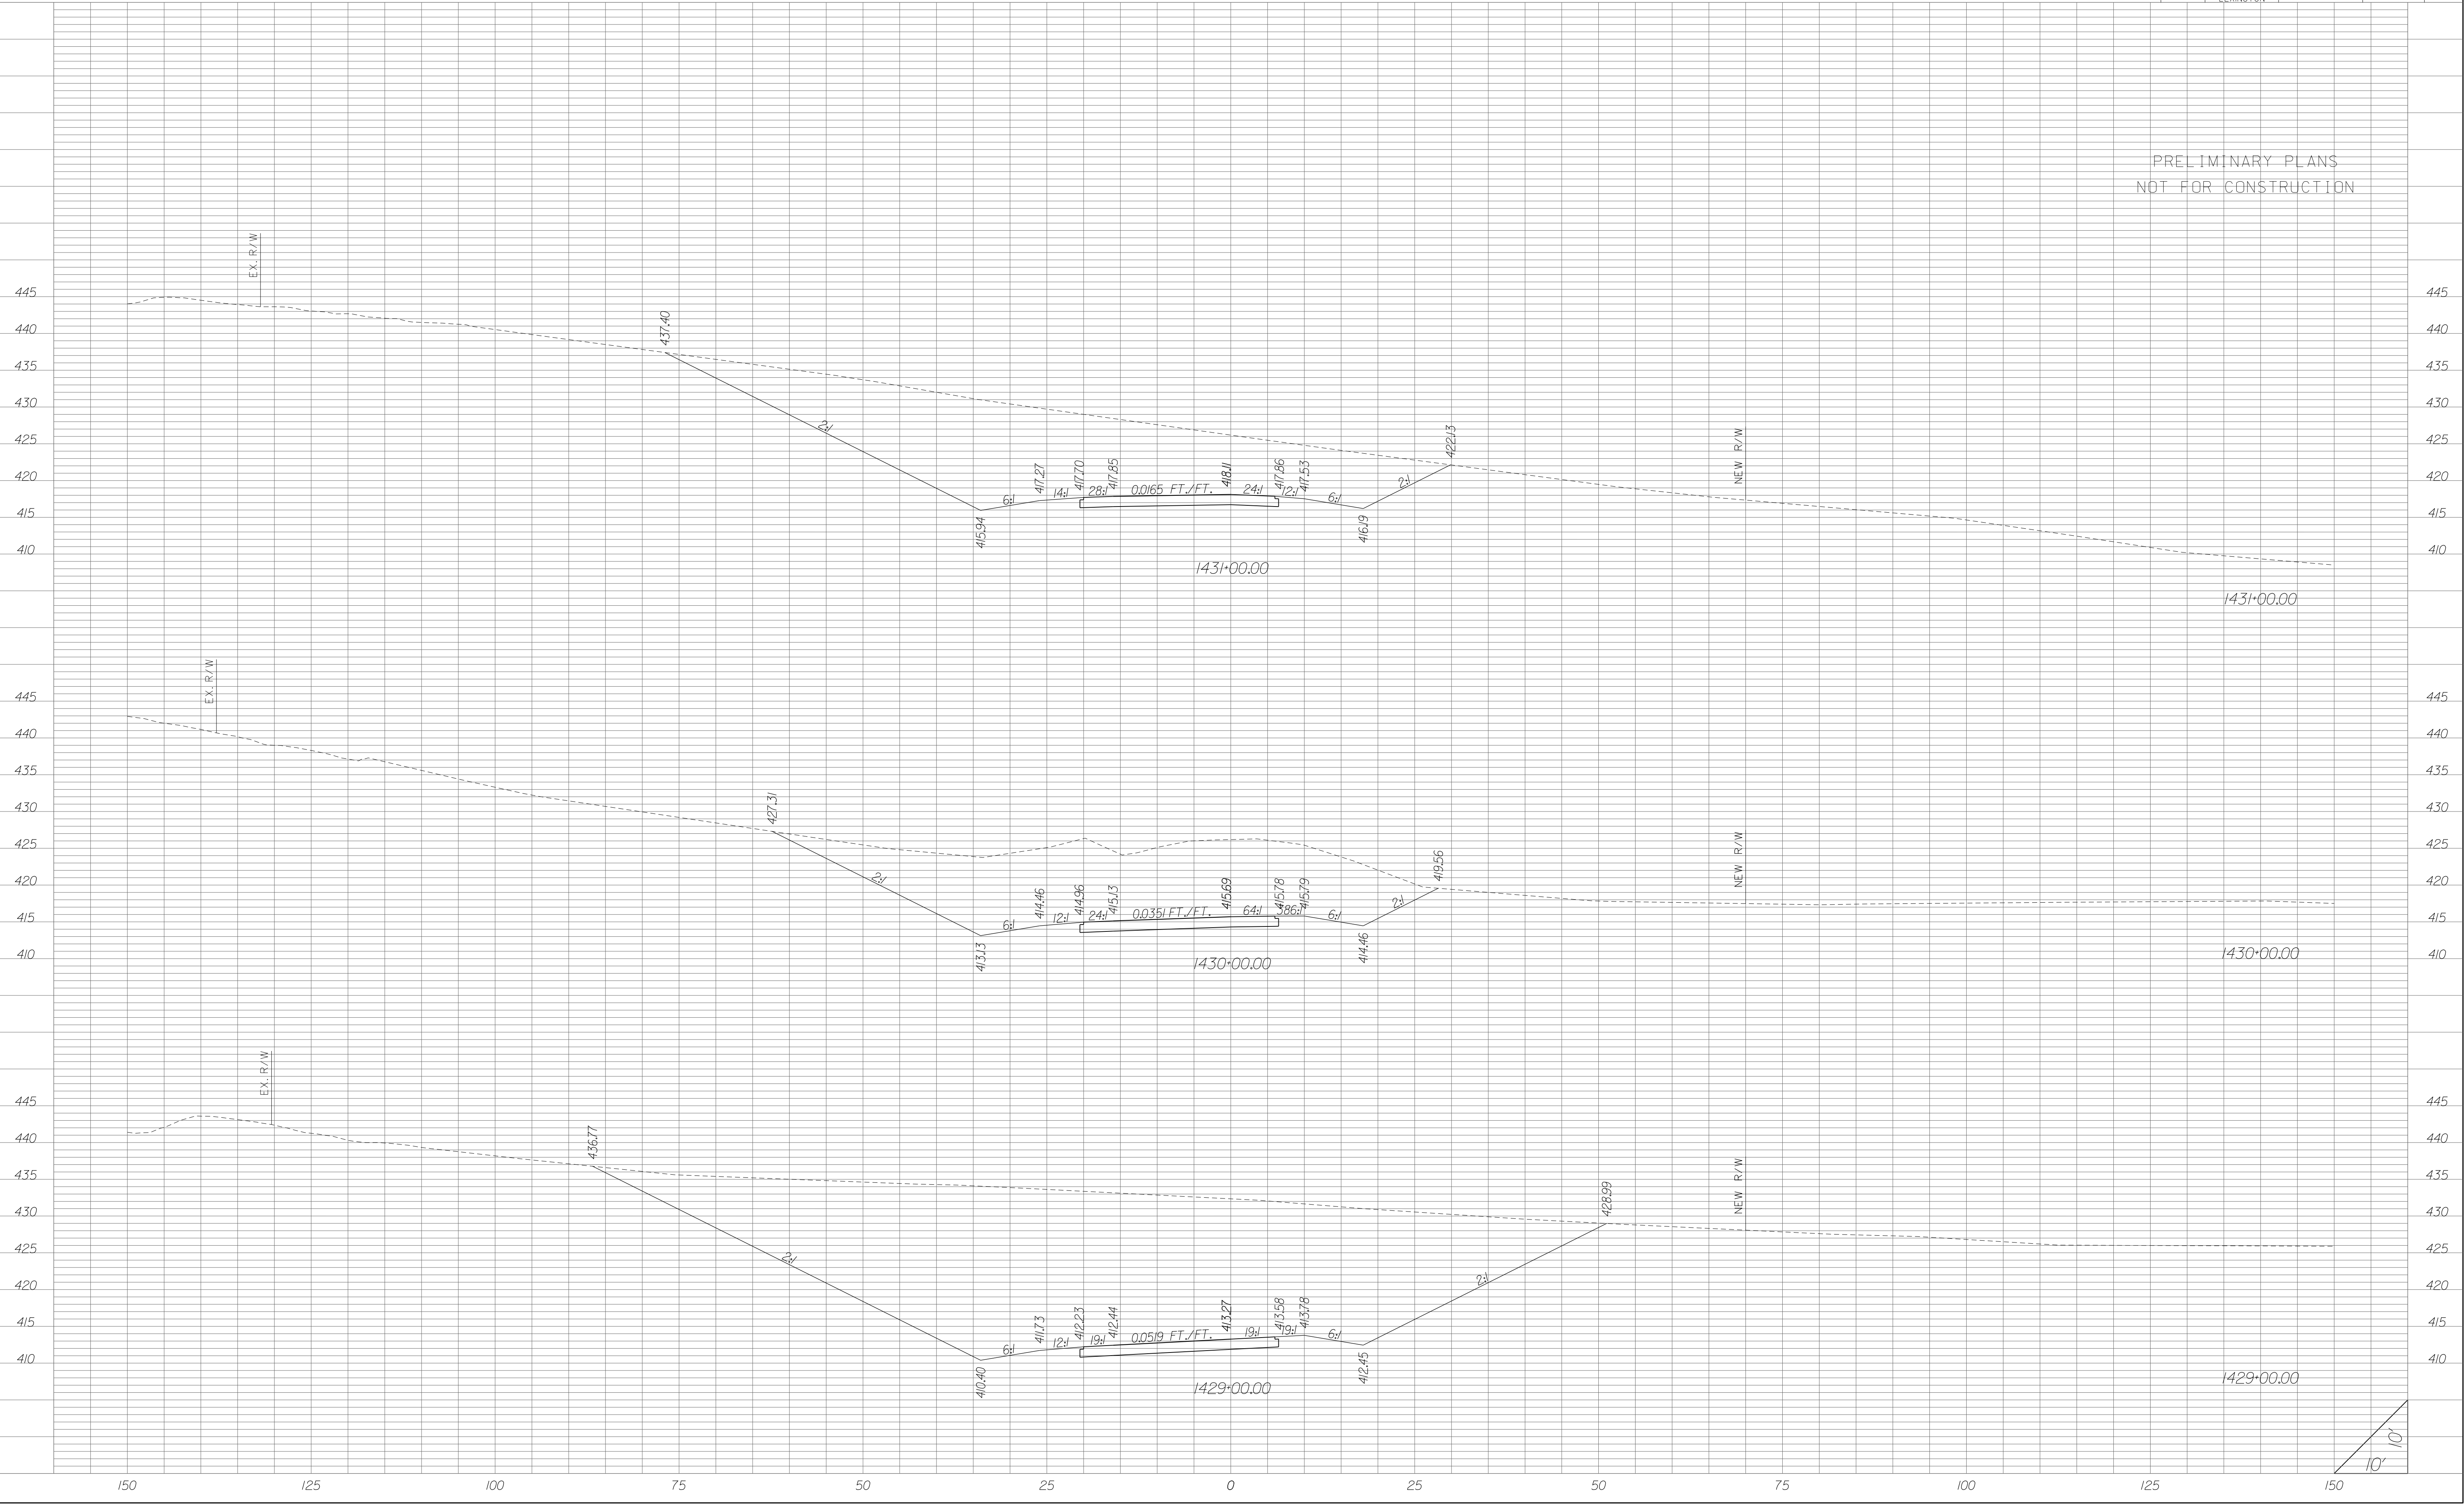


| STATE | COUNTY | PROJECT ID | RD/RTE NO. | SHEET NO. |
|-------|-----------------------------------|------------|------------|-----------|
| SC | NEWBERRY RICHLAND LEXINGTON | P029208 | 1-26 | X-900 |

PRELIMINARY PLANS
NOT FOR CONSTRUCTION

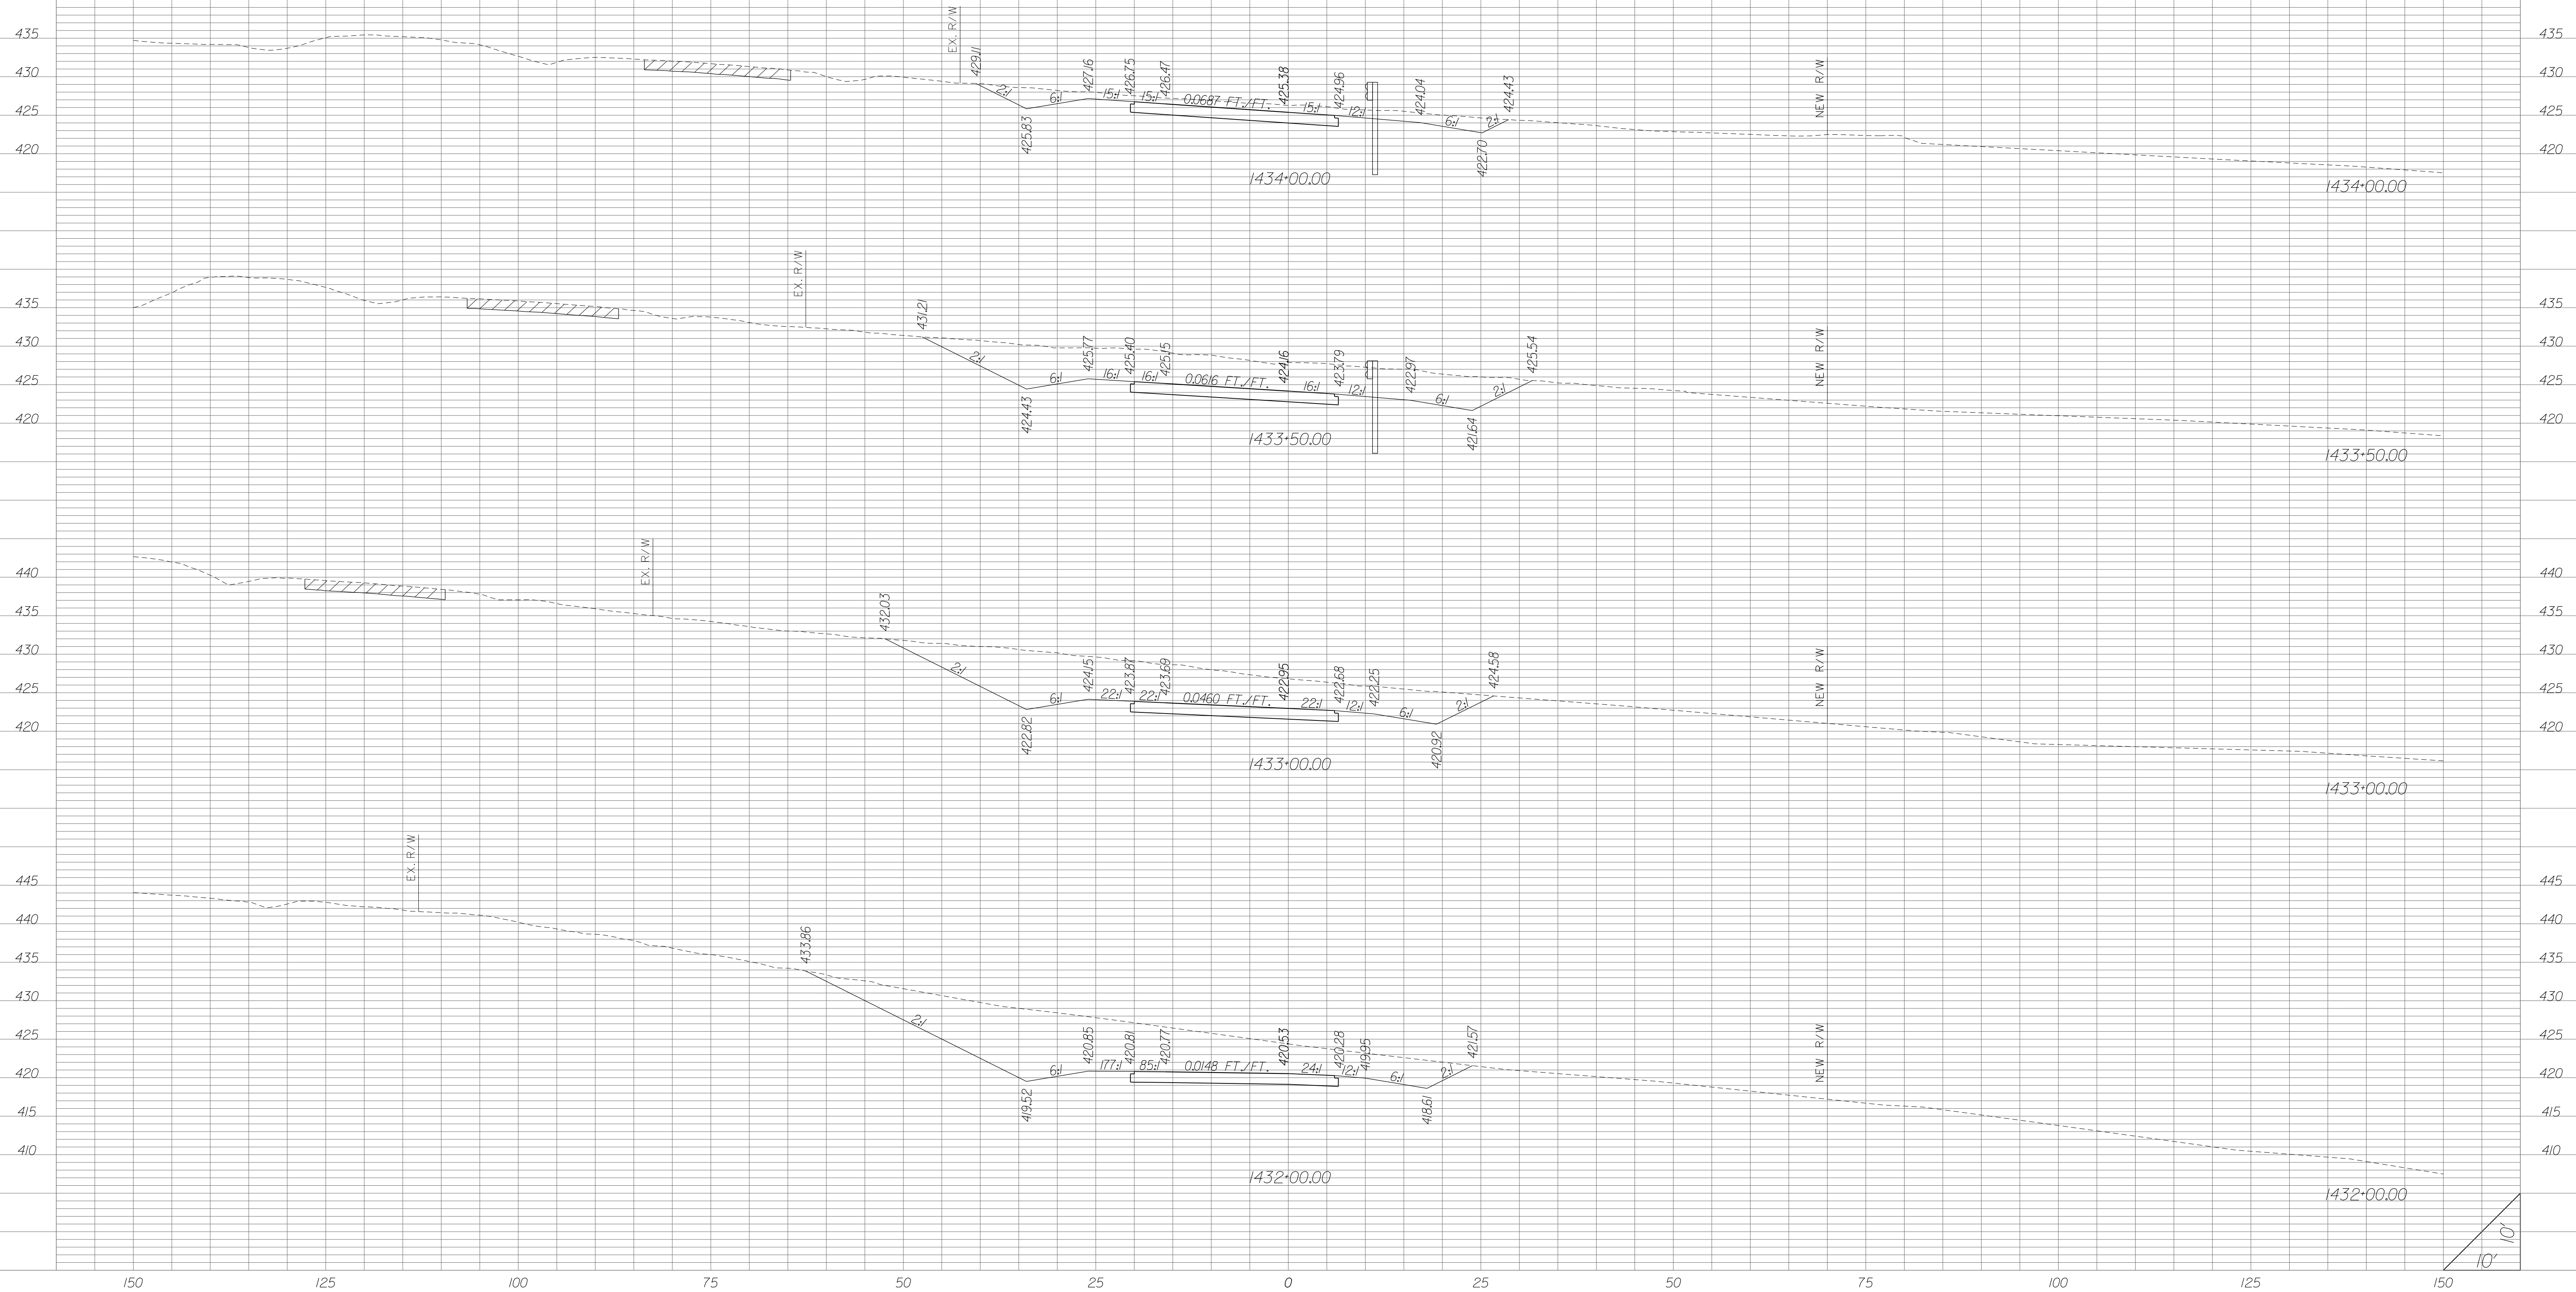


| STATE | COUNTY | PROJECT ID | RD/RTE NO. | SHEET NO. |
|-------|-----------------------------------|------------|------------|-----------|
| SC | NEWBERRY RICHLAND LEXINGTON | P029208 | 1-26 | X-901 |

PRELIMINARY PLANS
NOT FOR CONSTRUCTION

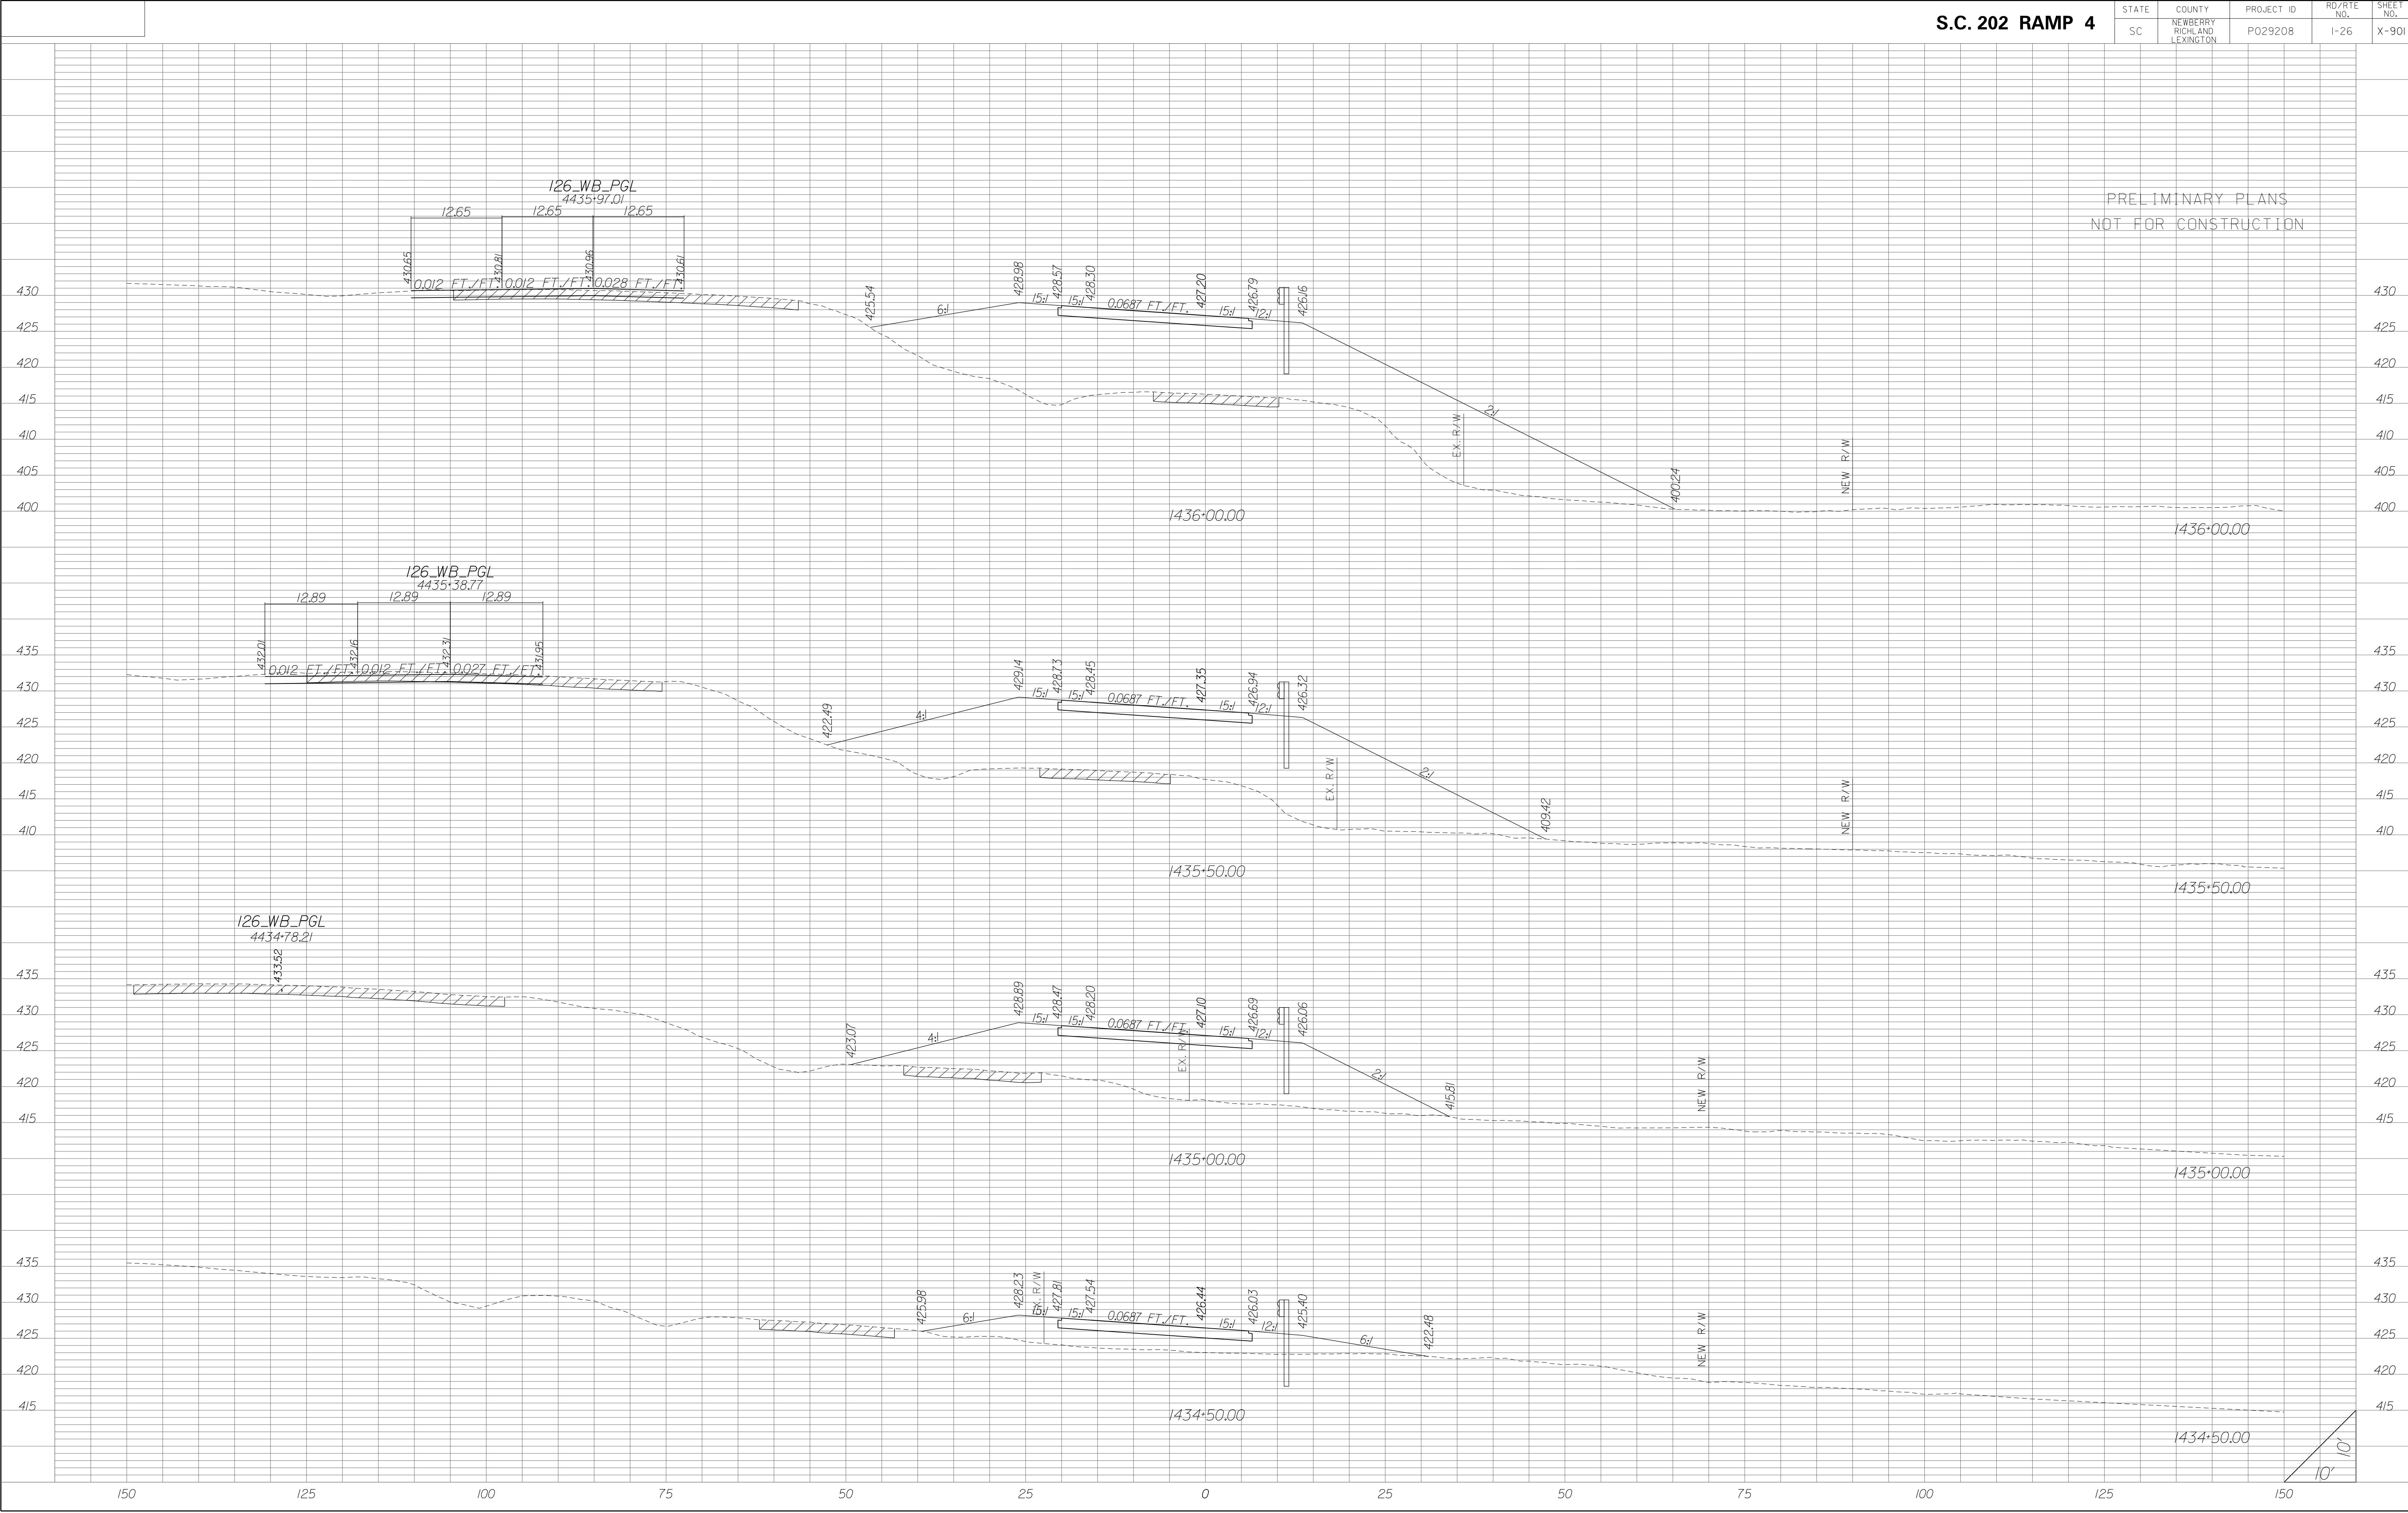


| STATE | COUNTY | PROJECT ID | RD/RTE NO. | SHEET NO. |
|-------|-----------------------------------|------------|------------|-----------|
| SC | NEWBERRY RICHLAND LEXINGTON | P029208 | 1-26 | X-902 |

PRELIMINARY PLANS
NOT FOR CONSTRUCTION

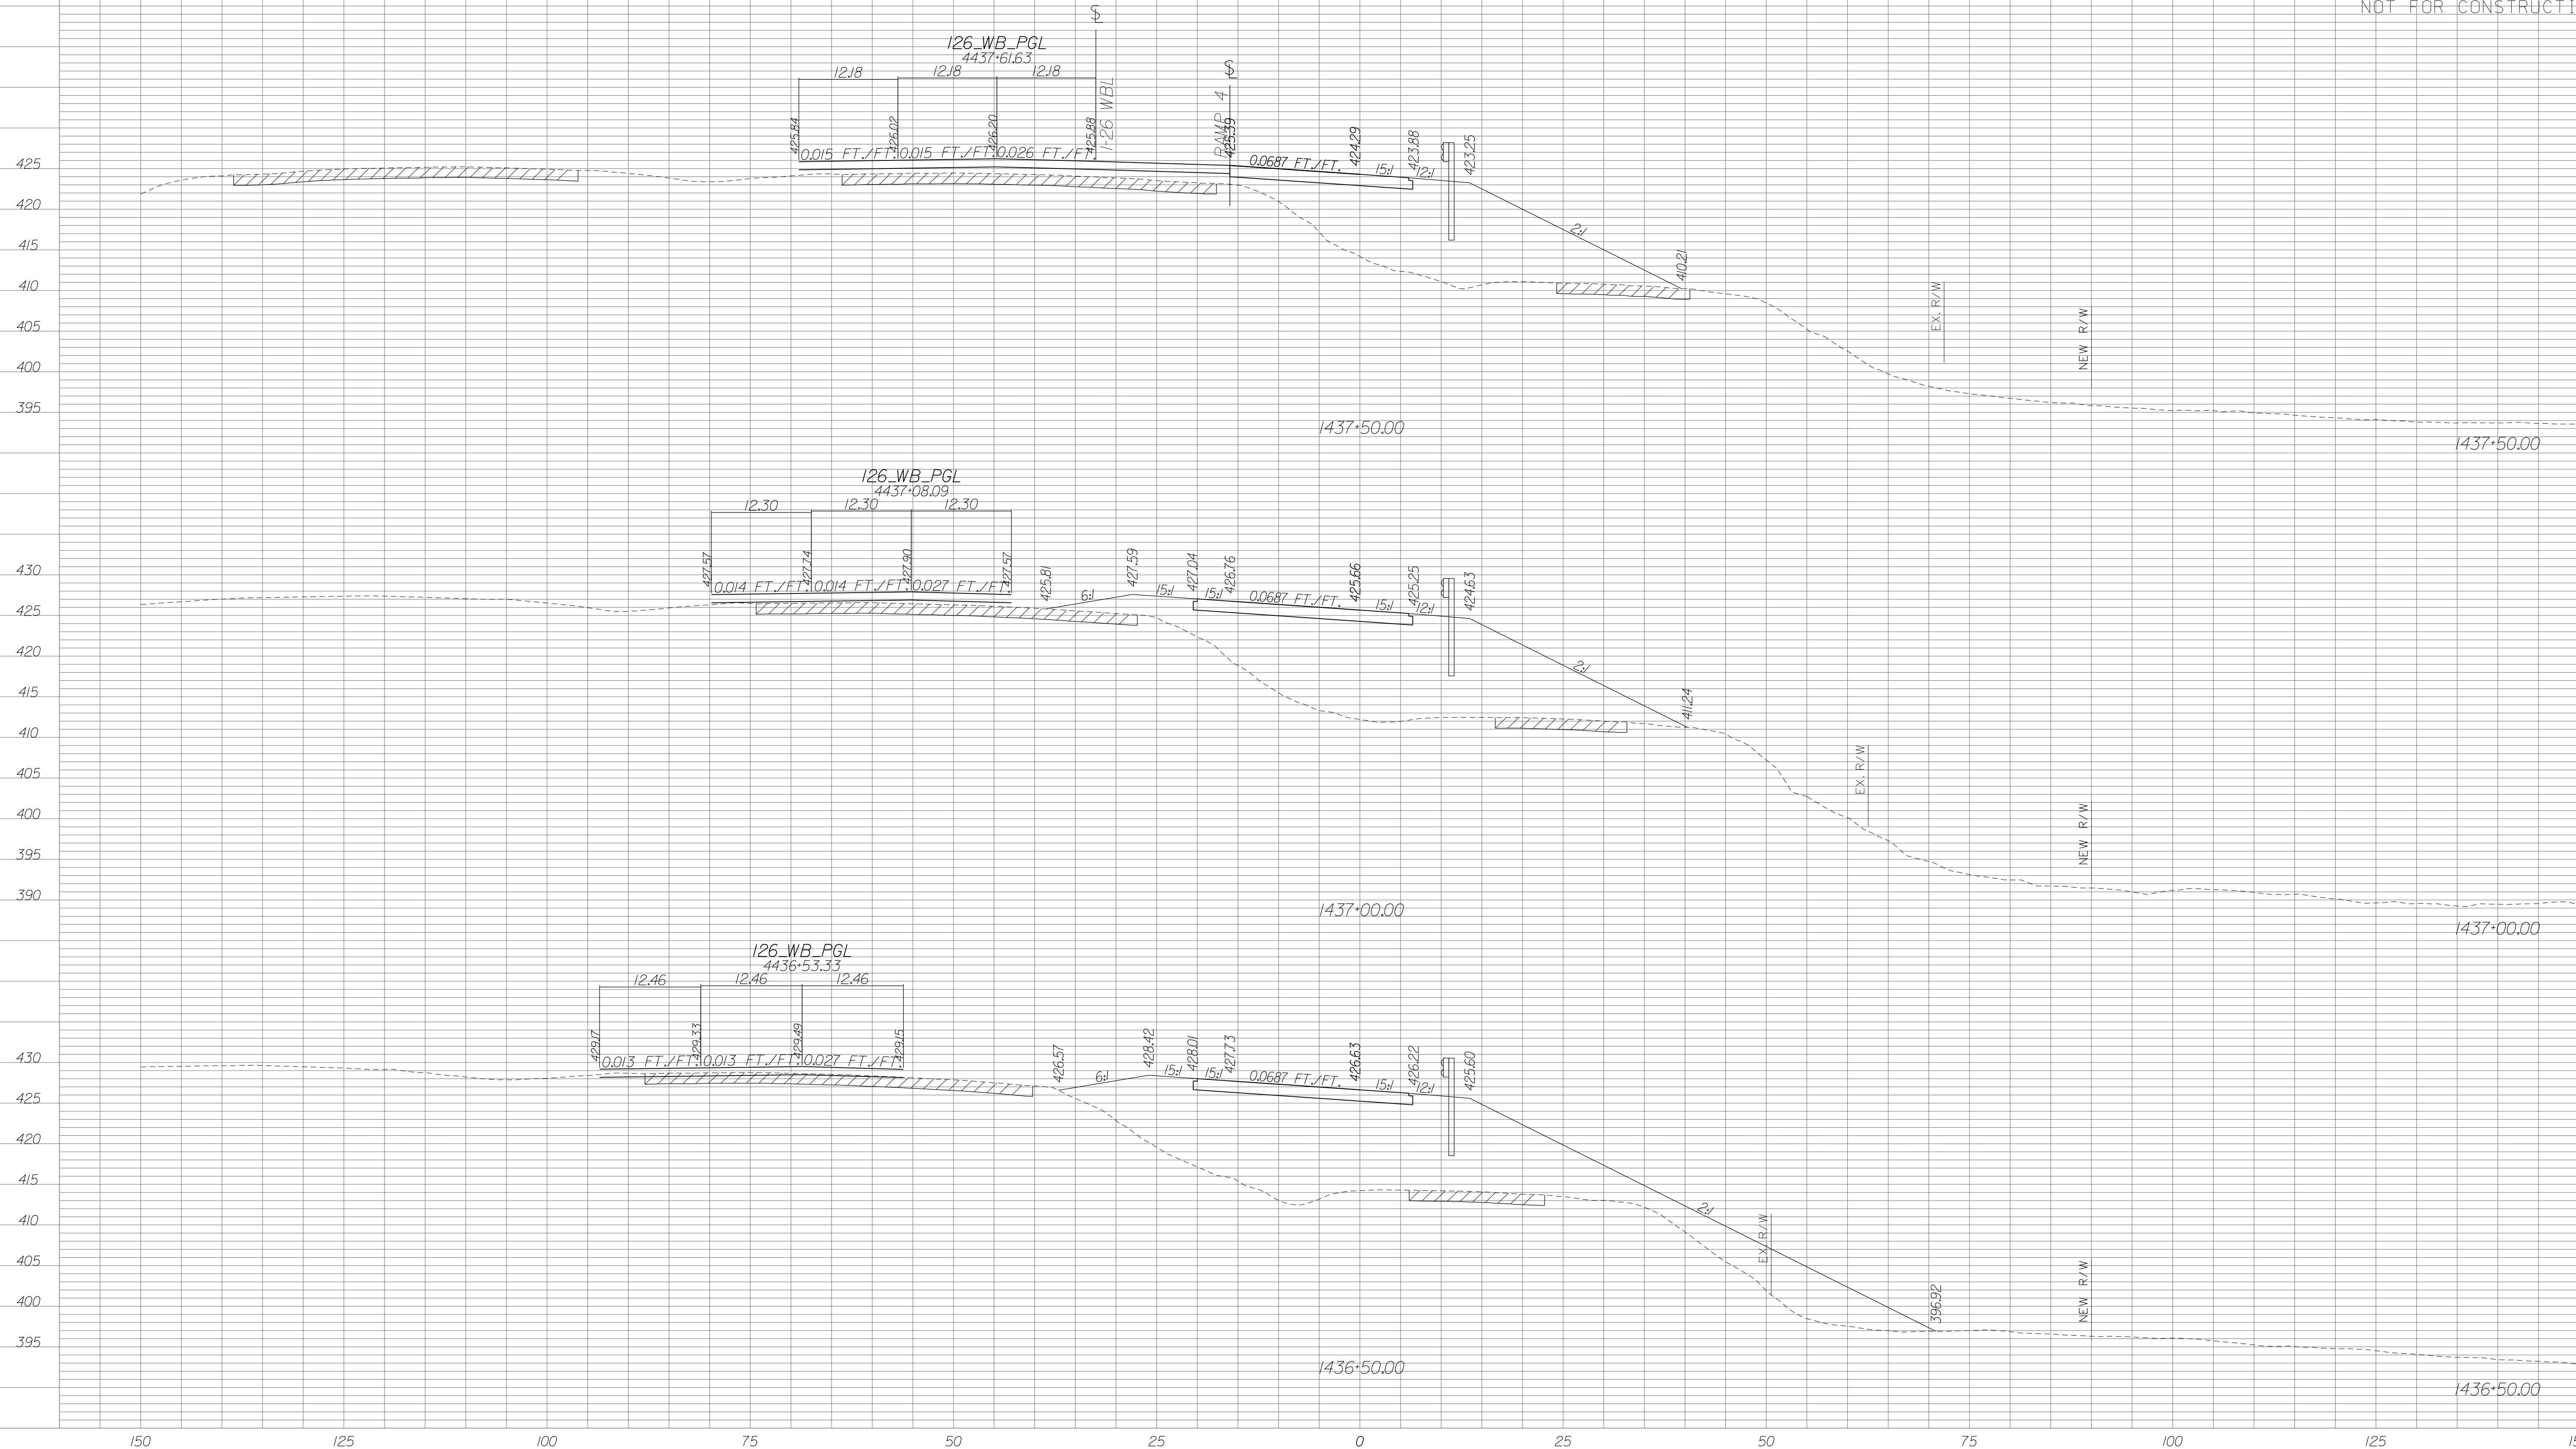


| STATE | COUNTY | PROJECT ID | RD/RTE NO. | SHEET NO. |
|-------|-----------------------------------|------------|------------|-----------|
| SC | NEWBERRY RICHLAND LEXINGTON | P029208 | 1-26 | X-903 |

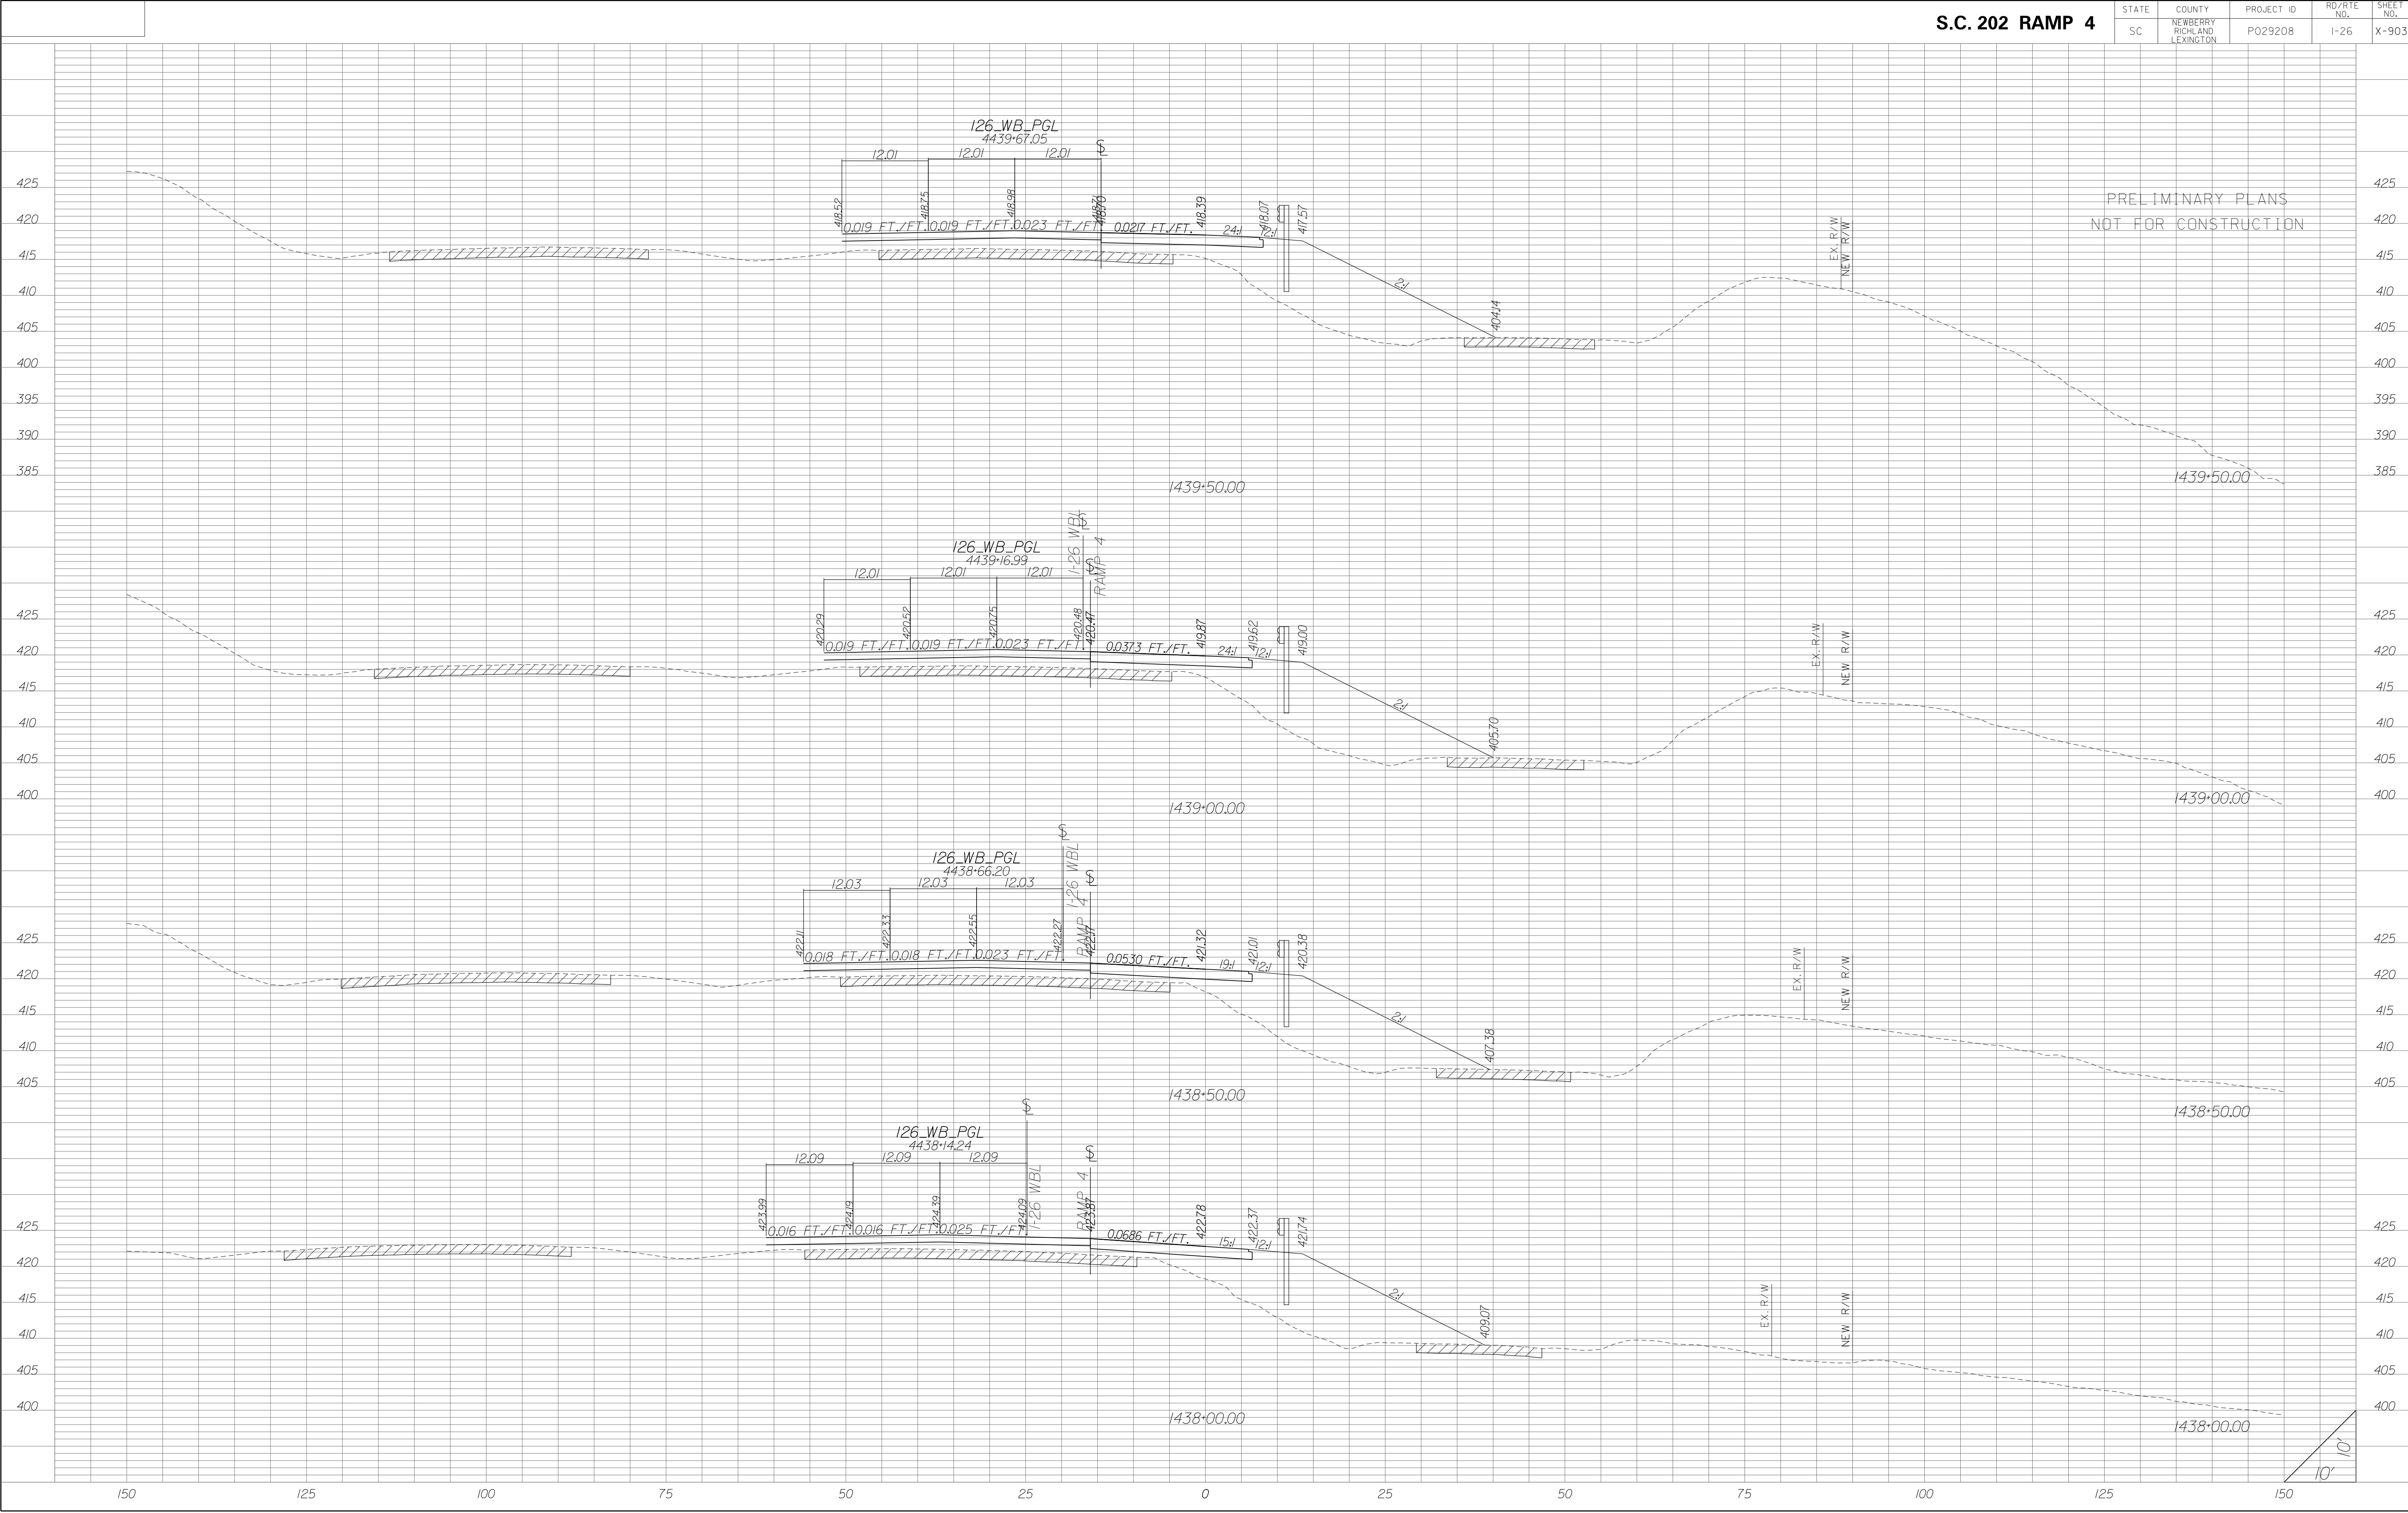

| STATE | COUNTY | PROJECT ID | RD/RTE NO. | SHEET NO. |
|-------|-----------------------------------|------------|------------|-----------|
| SC | NEWBERRY RICHLAND LEXINGTON | P029208 | 1-26 | X-904 |


PRELIMINARY PLANS
NOT FOR CONSTRUCTION

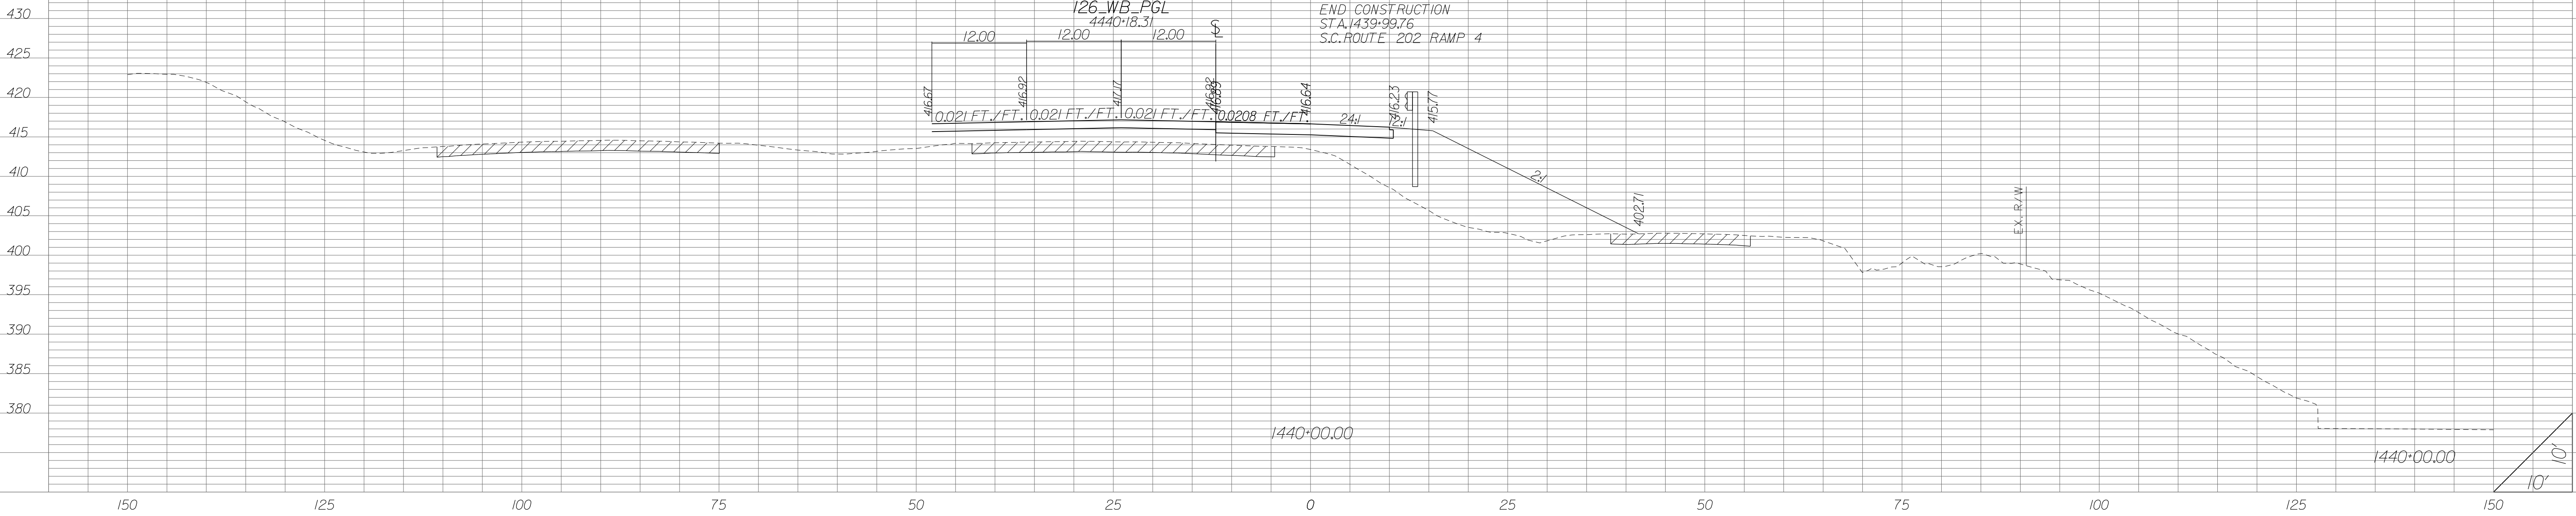

| STATE | COUNTY | PROJECT ID | RD/RTE NO. | SHEET NO. |
|-------|-----------------------------------|------------|------------|-----------|
| SC | NEWBERRY RICHLAND LEXINGTON | P029208 | 1-26 | X-905 |


PRELIMINARY PLANS
NOT FOR CONSTRUCTION

BEGIN CONSTRUCTION
STA. 40+19.50
S-36-813 (FOUR OAKS ROAD)

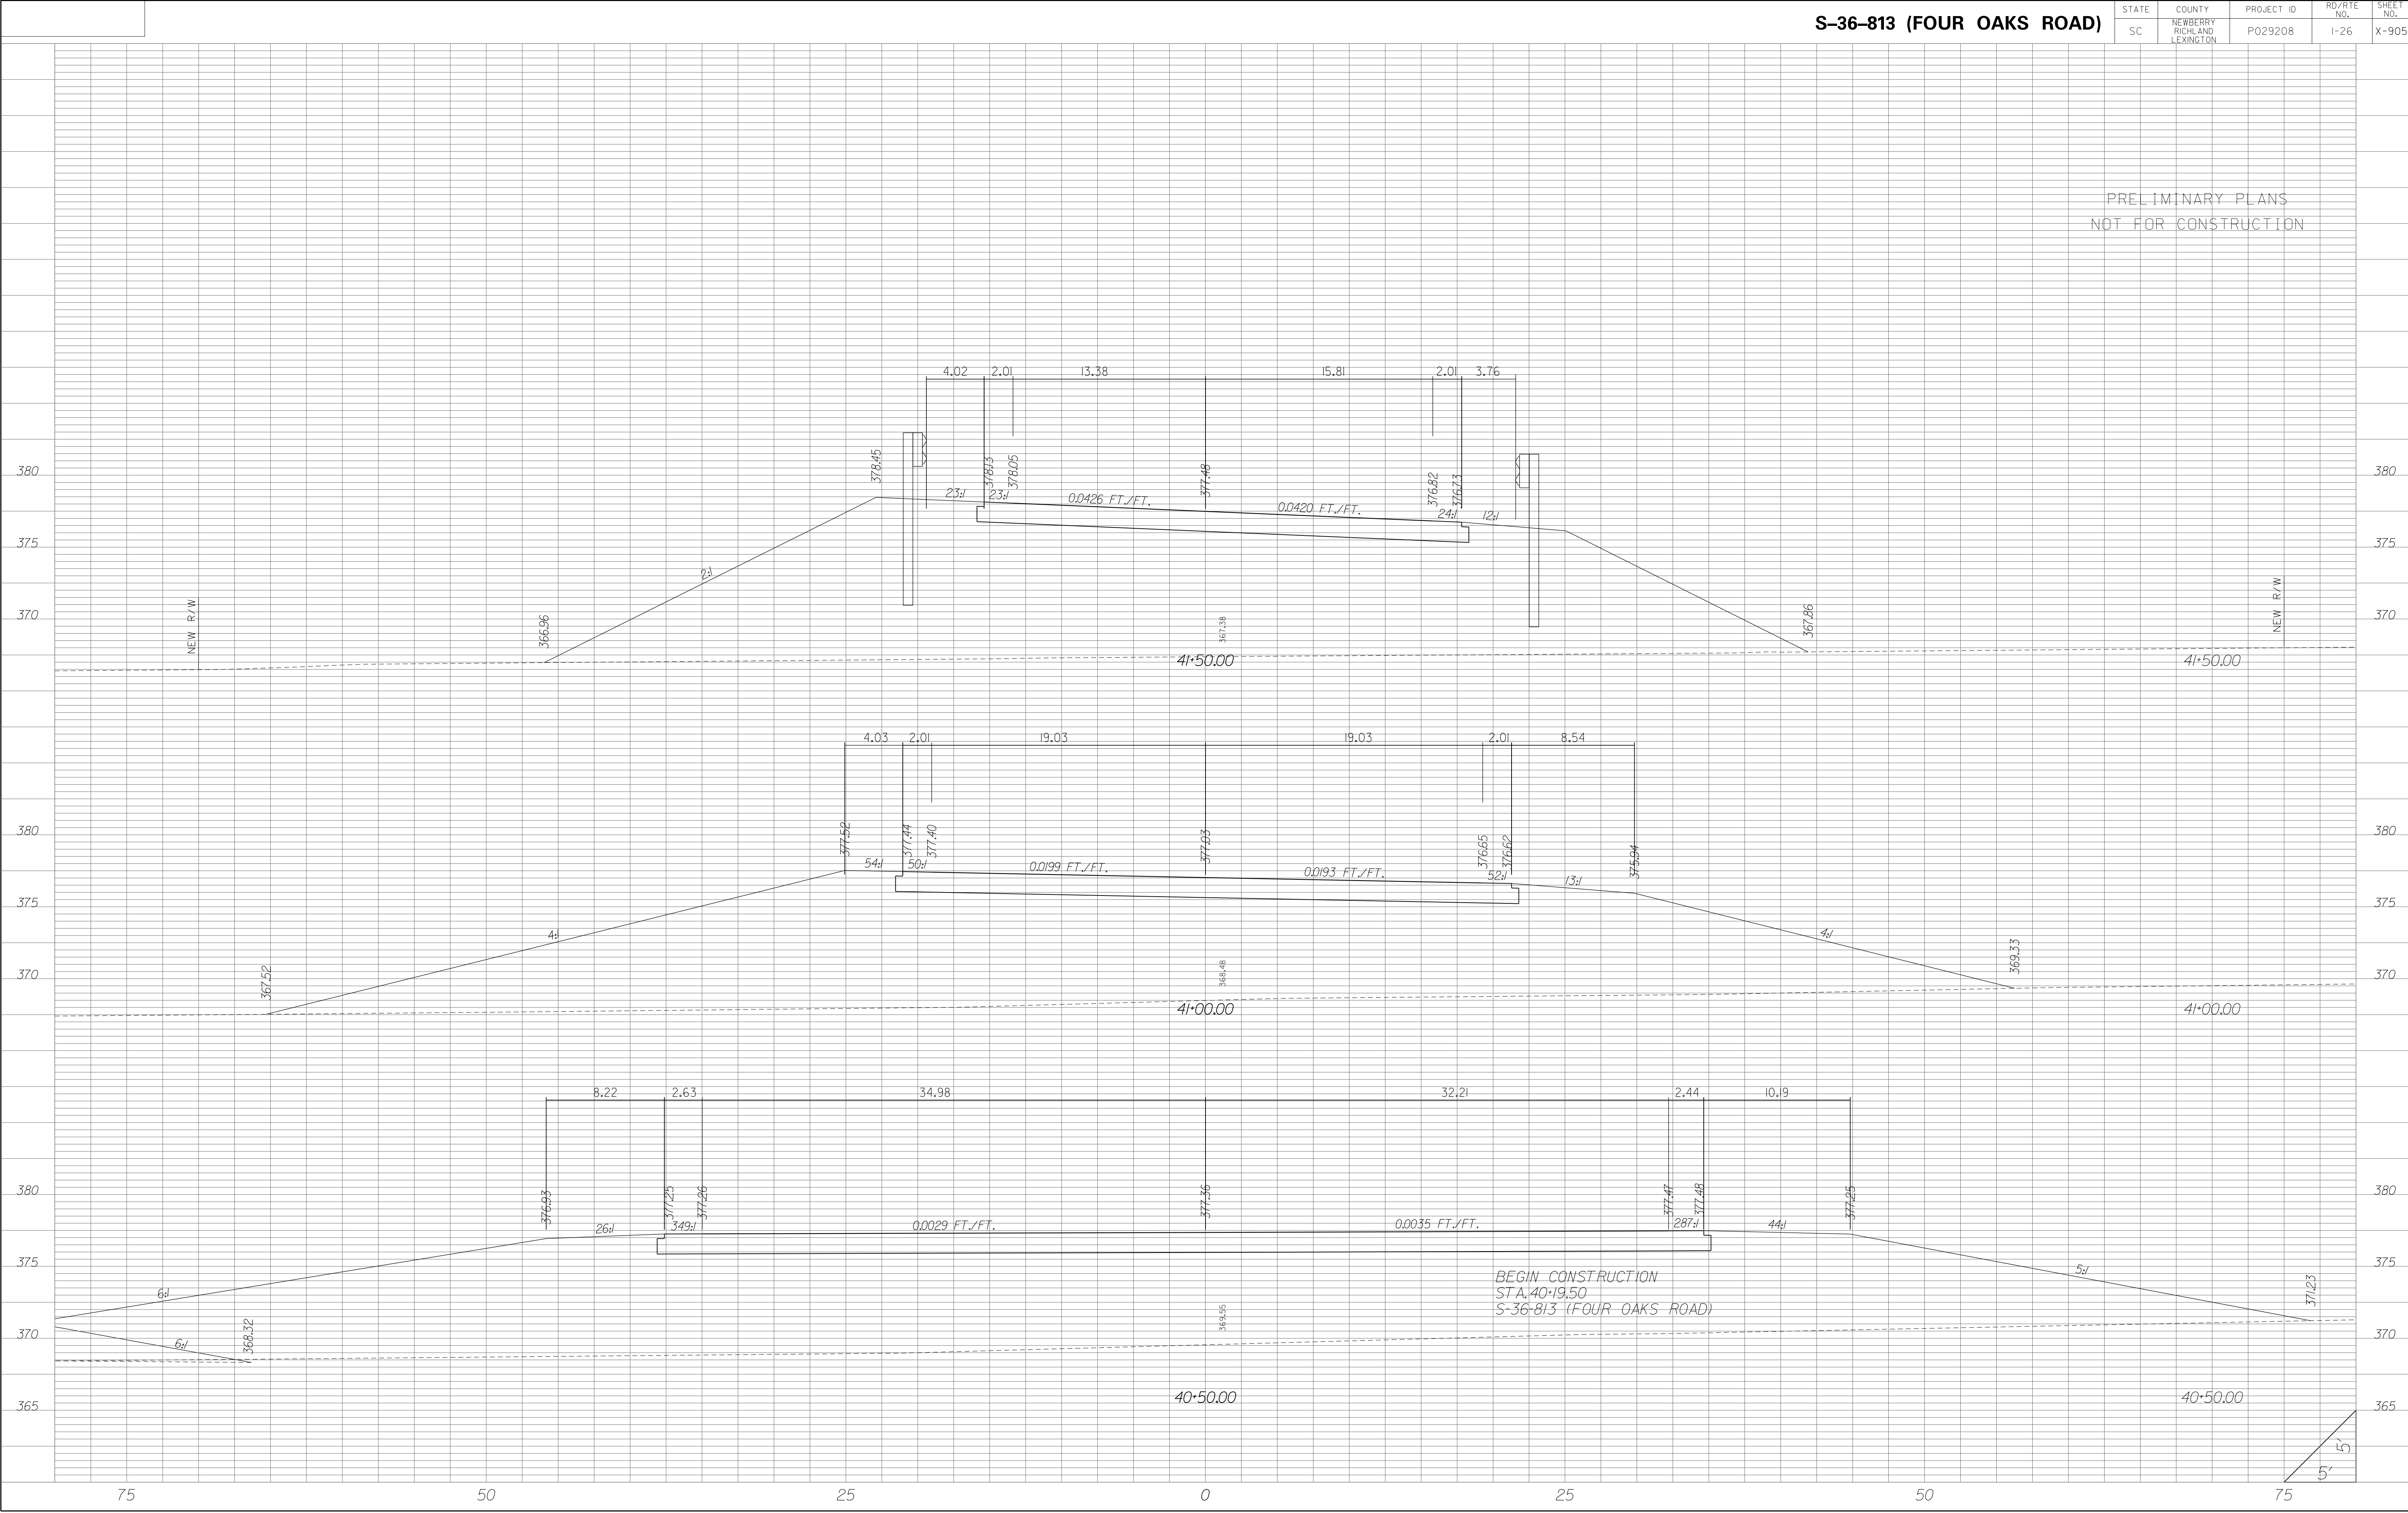



| STATE | COUNTY | PROJECT ID | RD/RTE NO. | SHEET NO. |
|-------|-----------------------------------|------------|------------|-----------|
| SC | NEWBERRY RICHLAND LEXINGTON | P029208 | 1-26 | X-906 |

PRELIMINARY PLANS
NOT FOR CONSTRUCTION

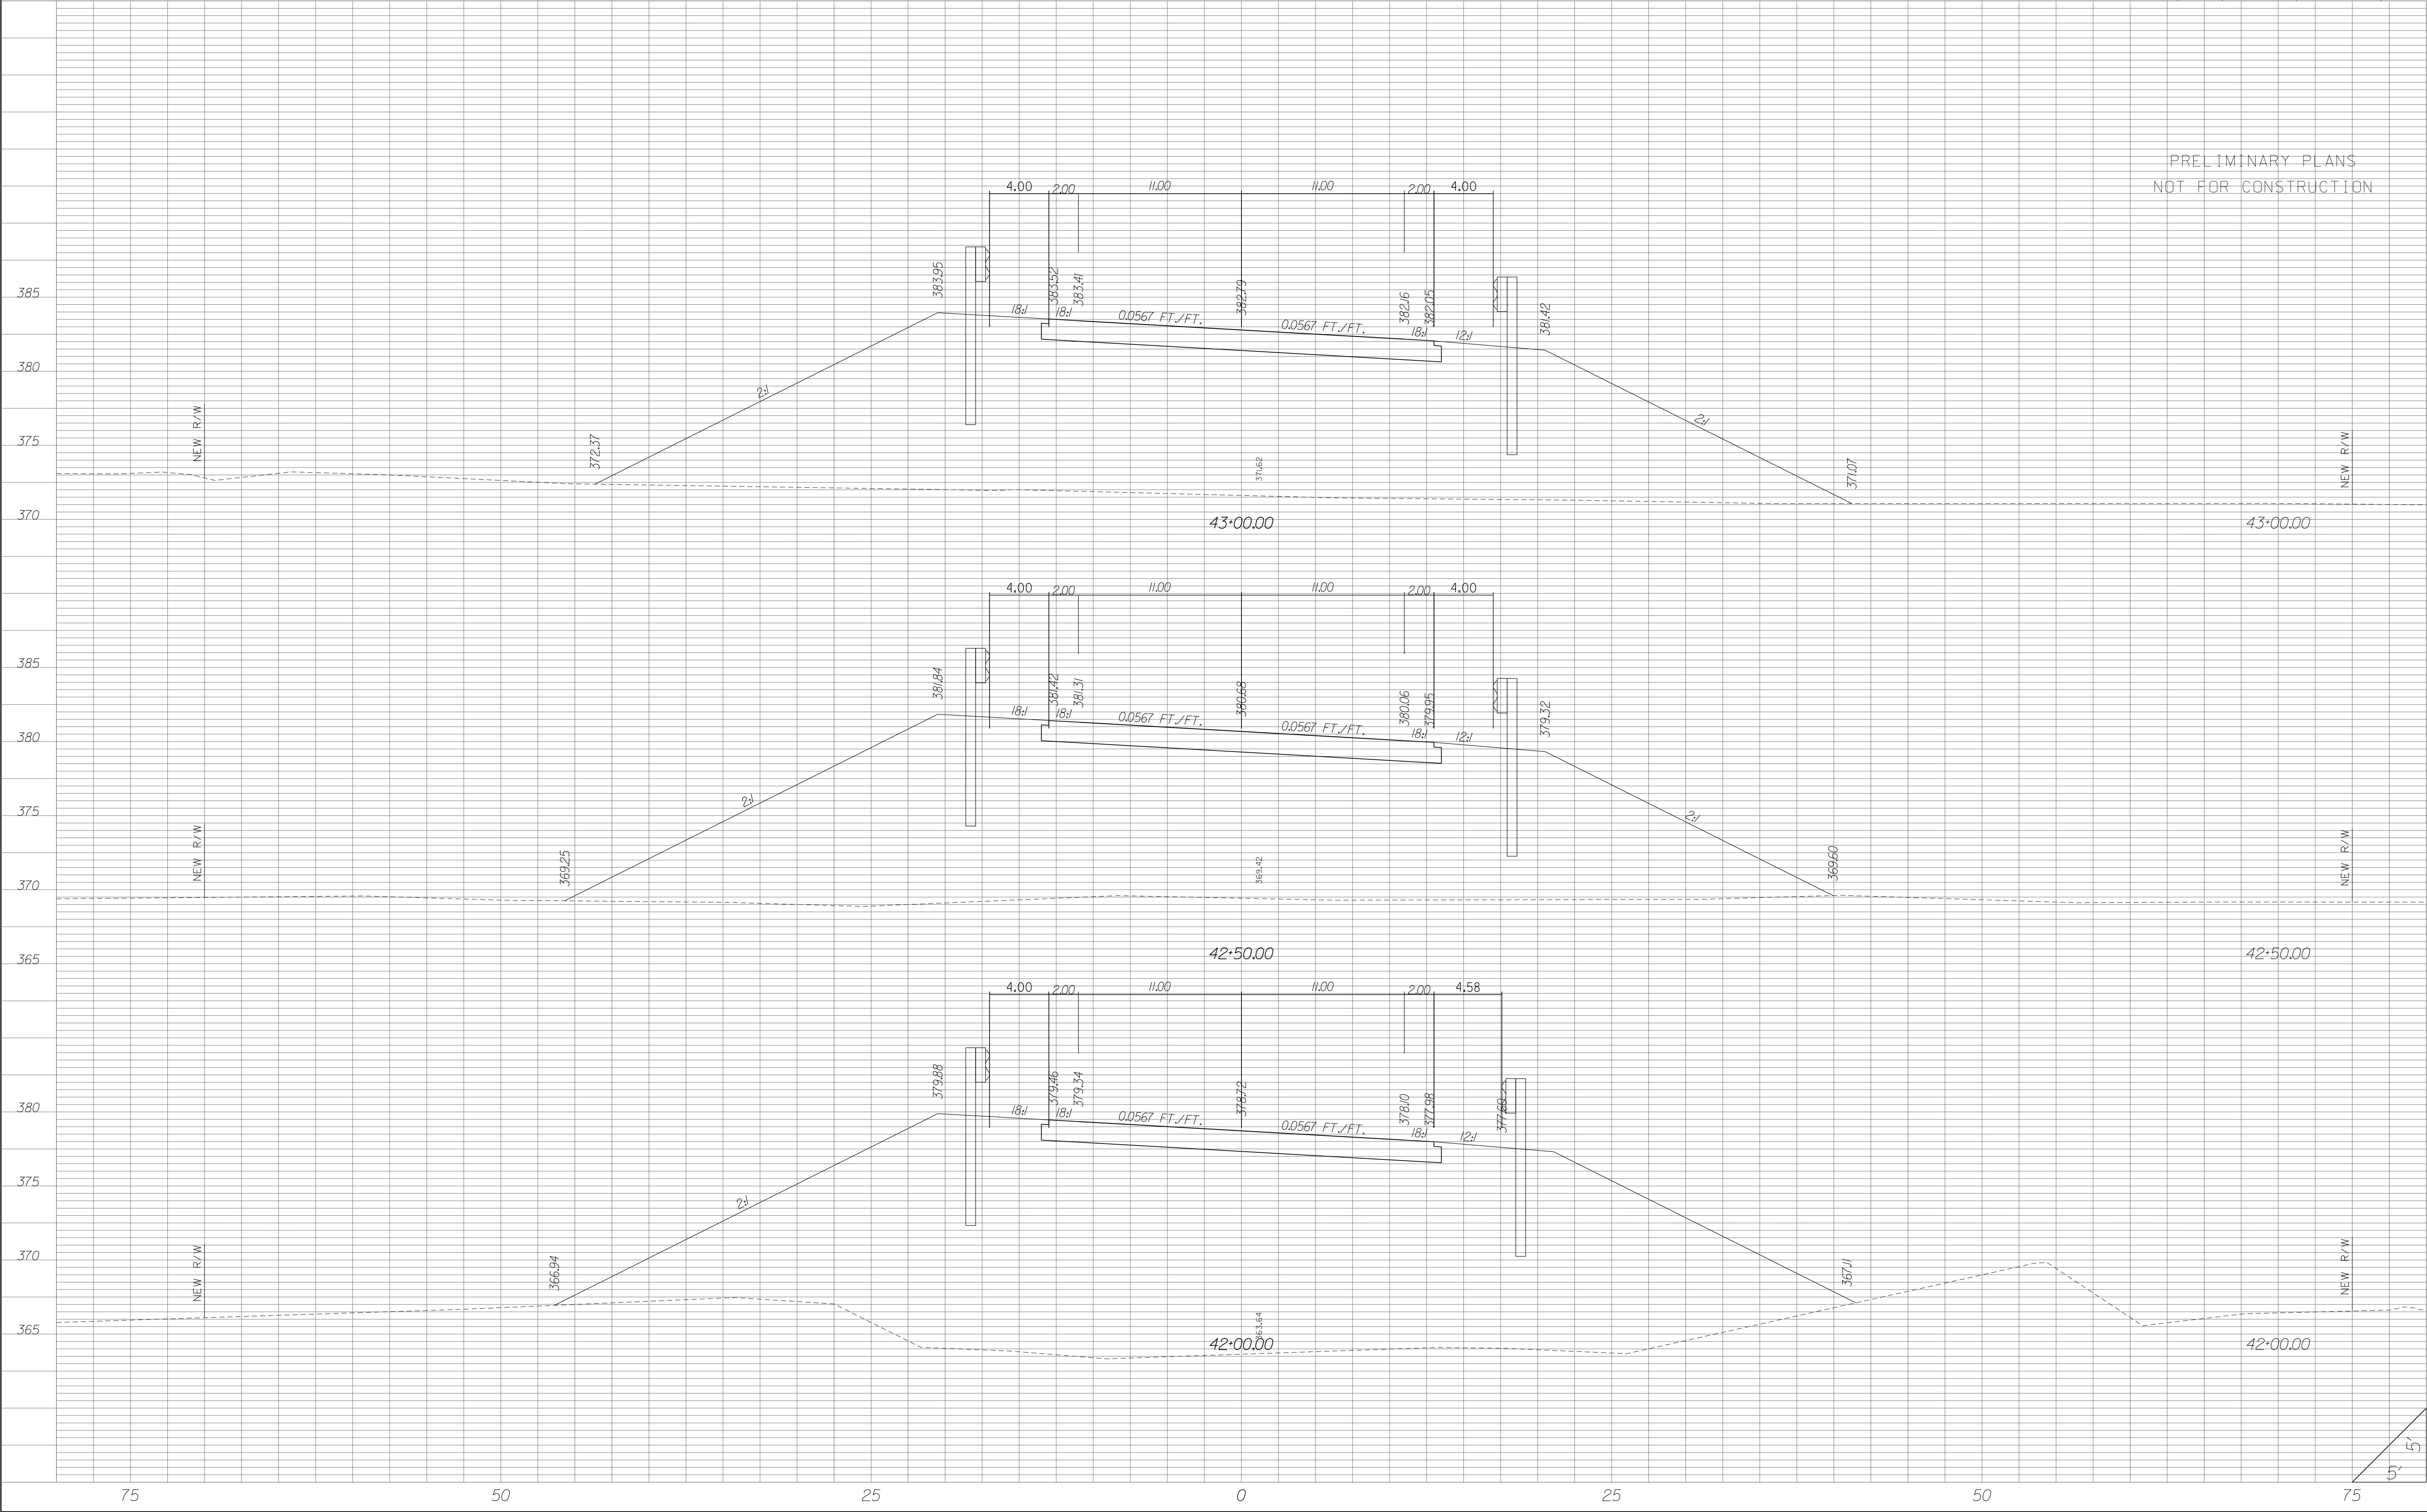


| | | | | |
|-------|-----------------------------------|------------|------------|-----------|
| STATE | COUNTY | PROJECT ID | RD/RTE NO. | SHEET NO. |
| SC | NEWBERRY RICHLAND LEXINGTON | P029208 | I-26 | X-907 |

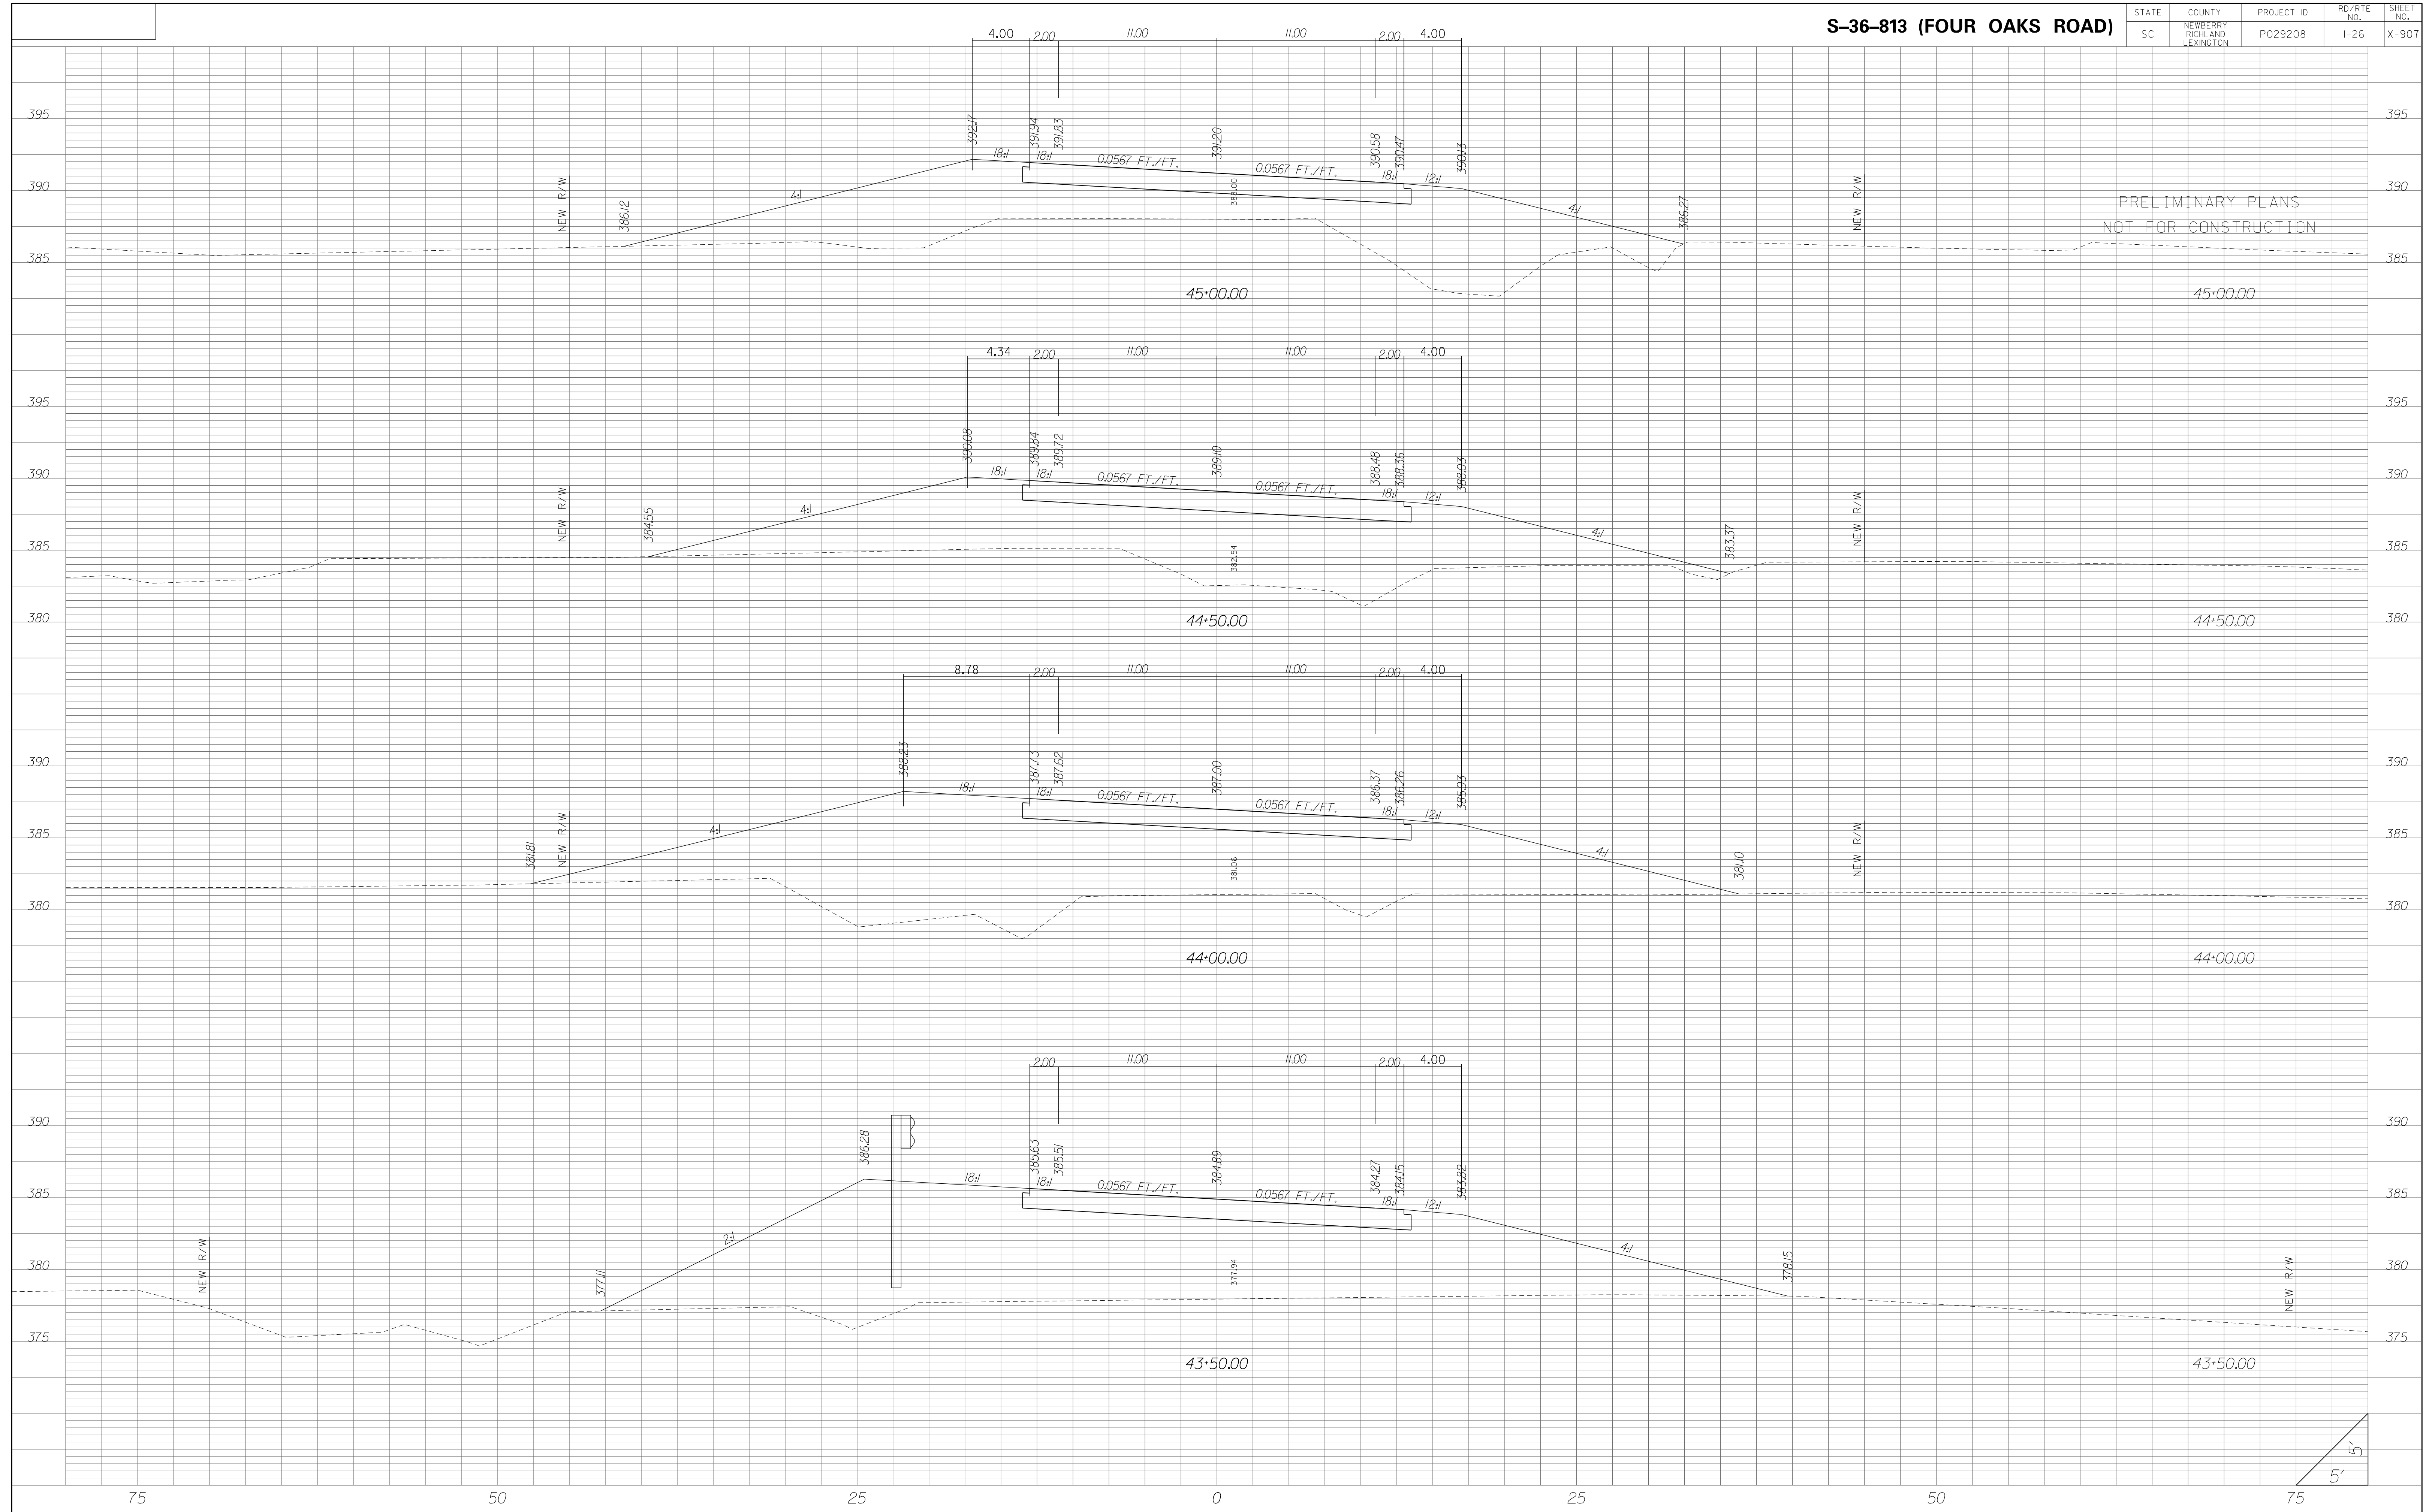

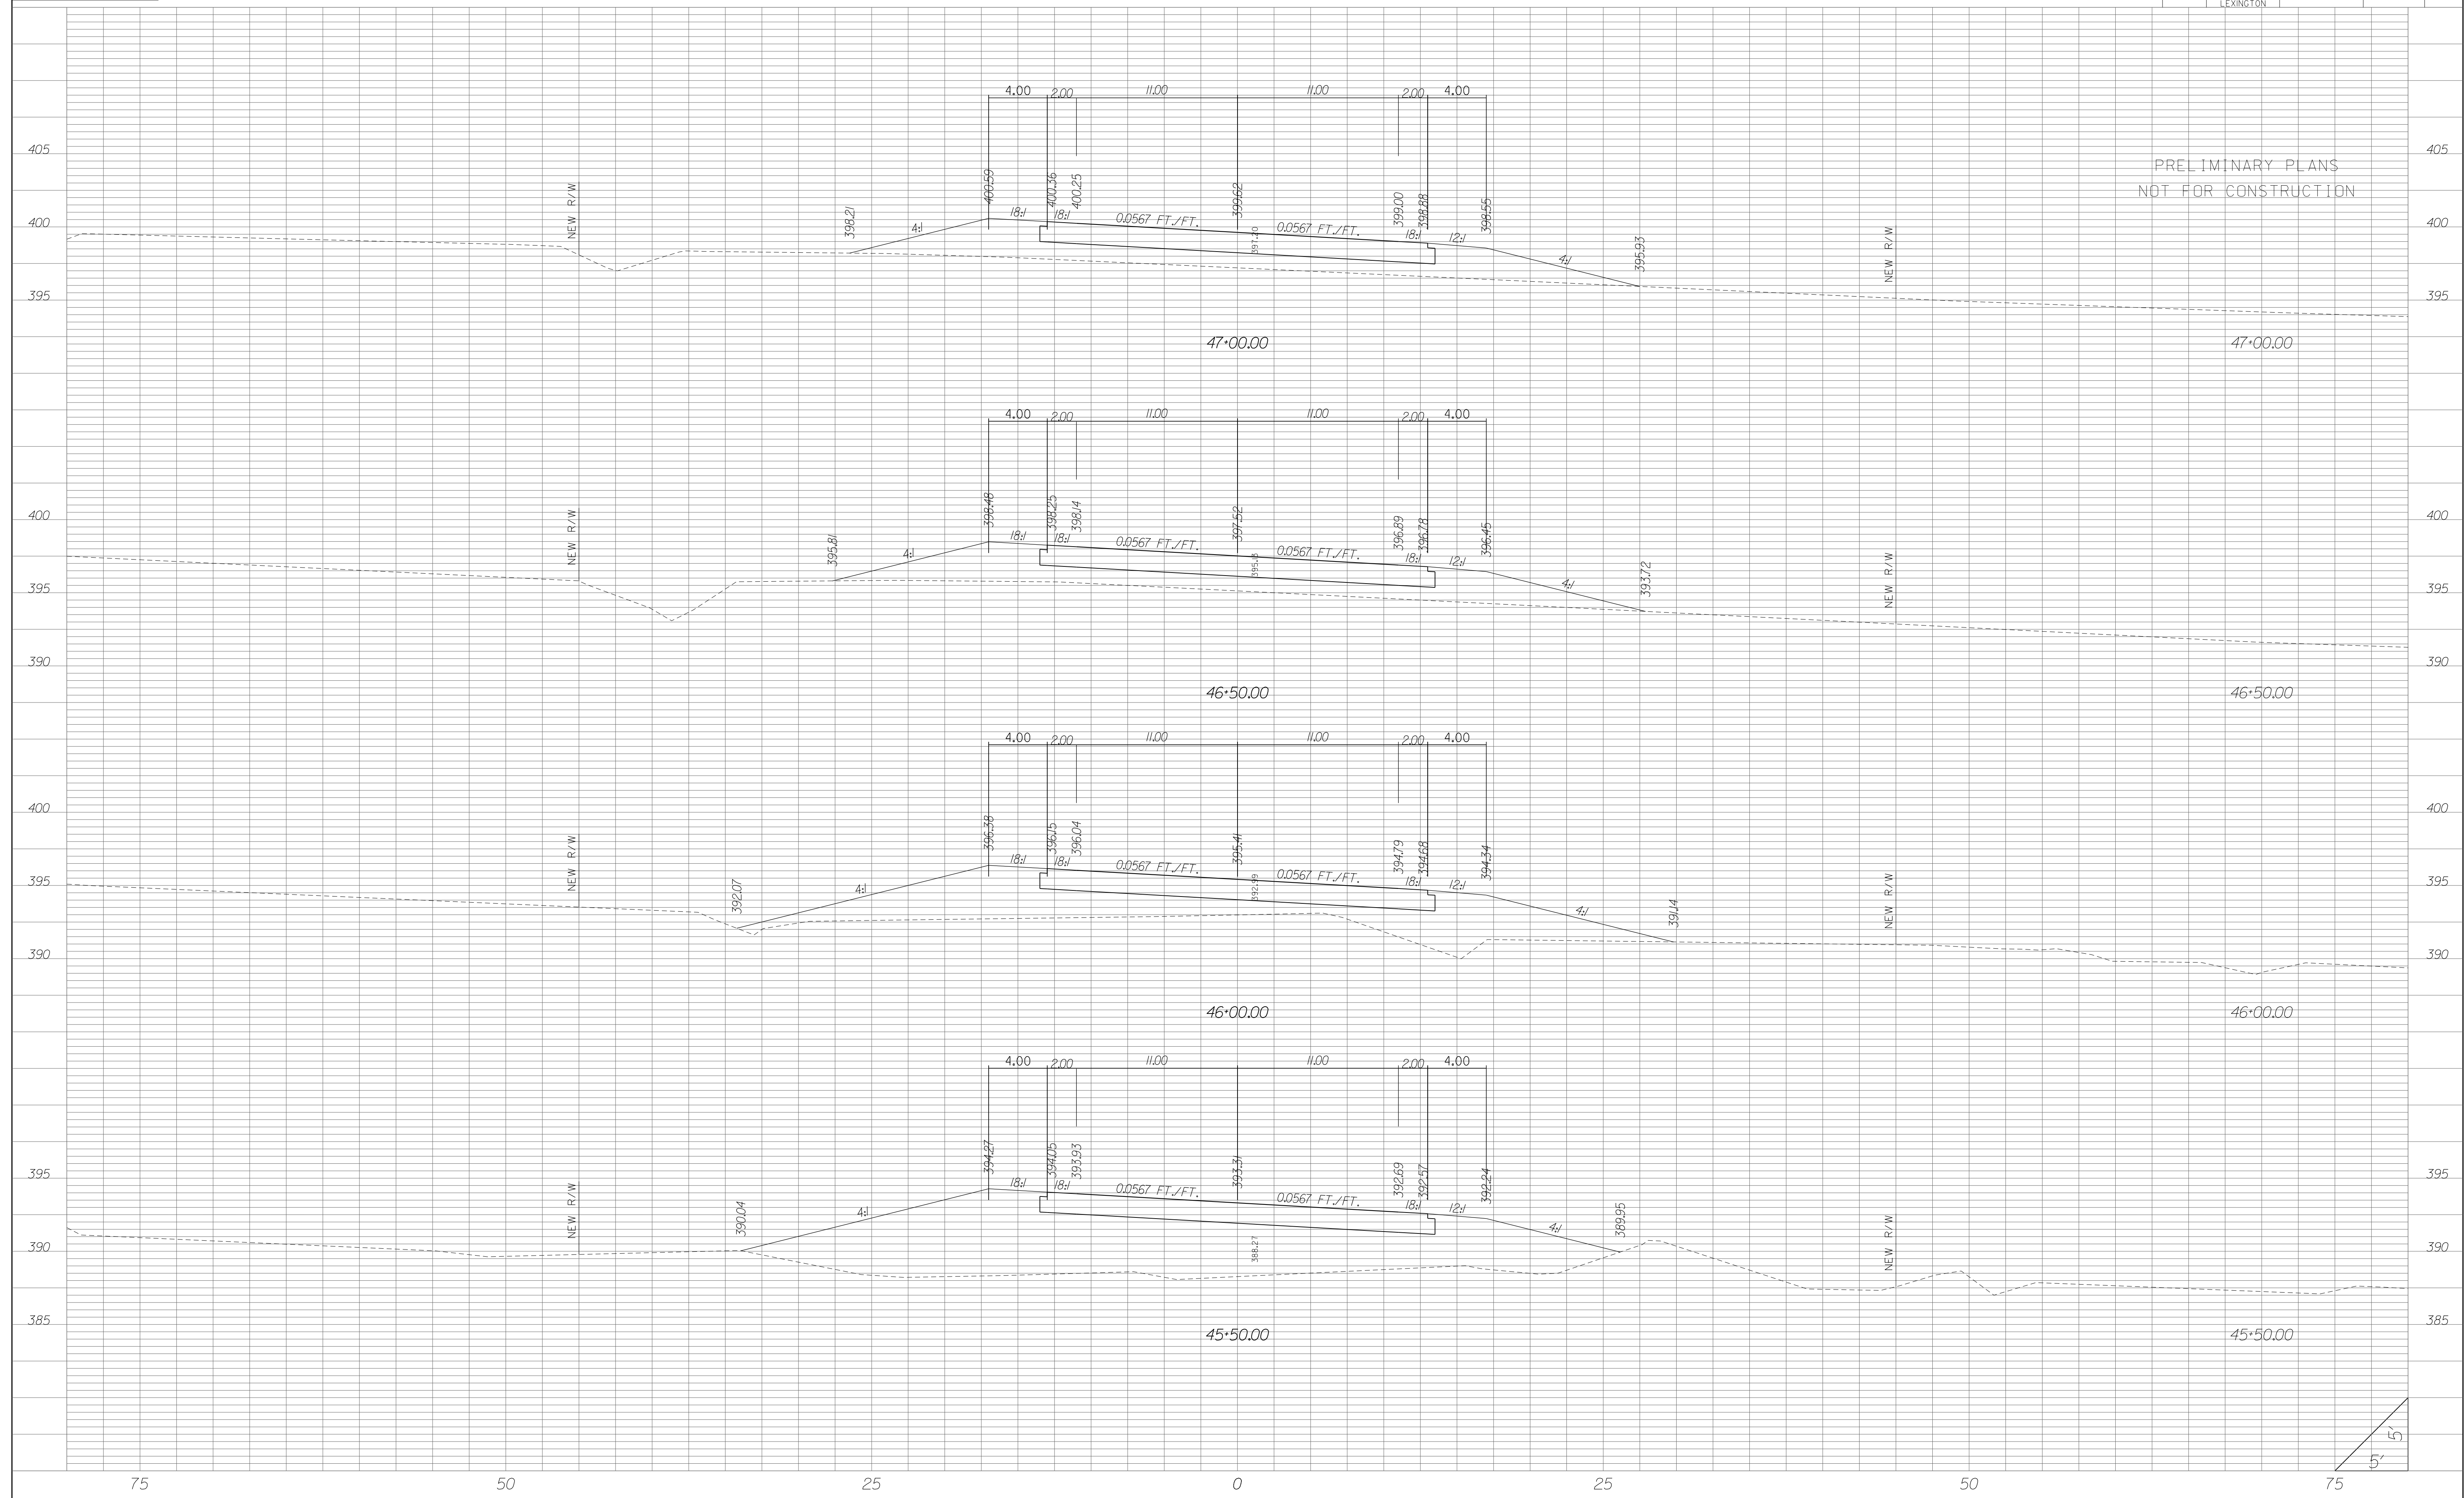


| STATE | COUNTY | PROJECT ID | RD/RTE NO. | SHEET NO. |
|-------|-----------------------------------|------------|------------|-----------|
| SC | NEWBERRY RICHLAND LEXINGTON | P029208 | 1-26 | X-909 |

PRELIMINARY PLANS
NOT FOR CONSTRUCTION

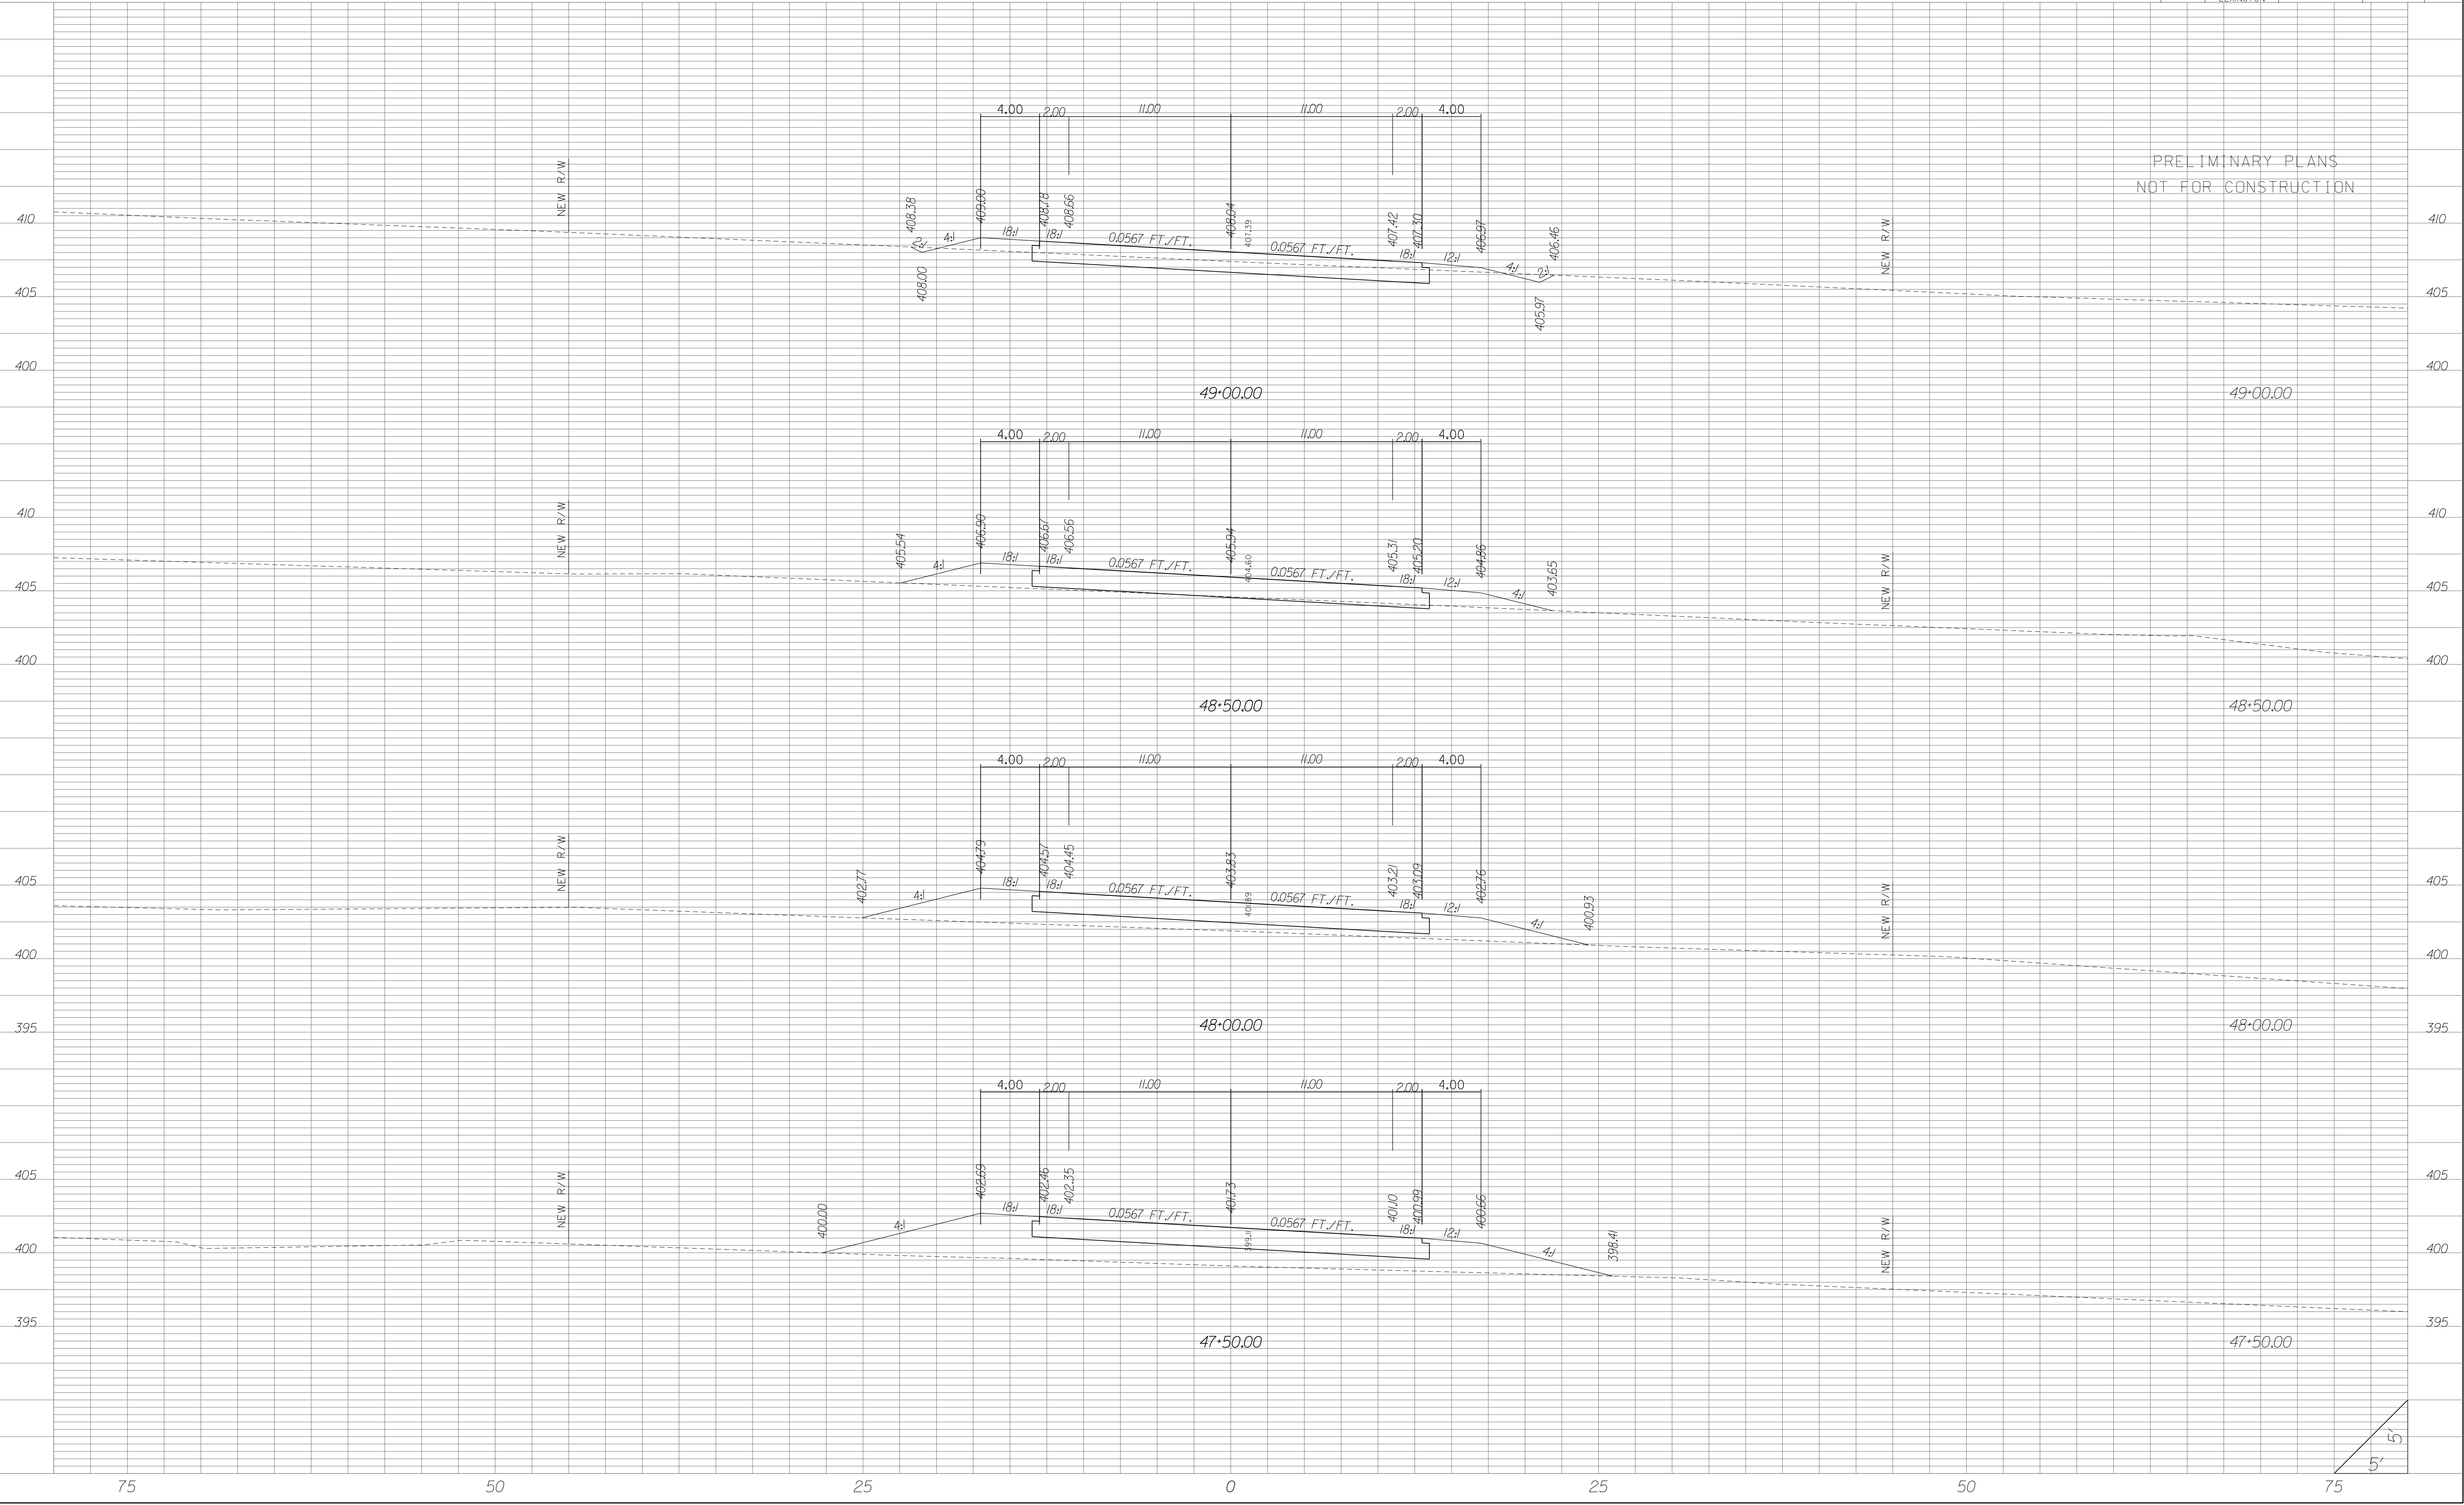


| STATE | COUNTY | PROJECT ID | RD/RTE NO. | SHEET NO. |
|-------|-----------------------------------|------------|------------|-----------|
| SC | NEWBERRY RICHLAND LEXINGTON | P029208 | 1-26 | X-910 |

PRELIMINARY PLANS
NOT FOR CONSTRUCTION

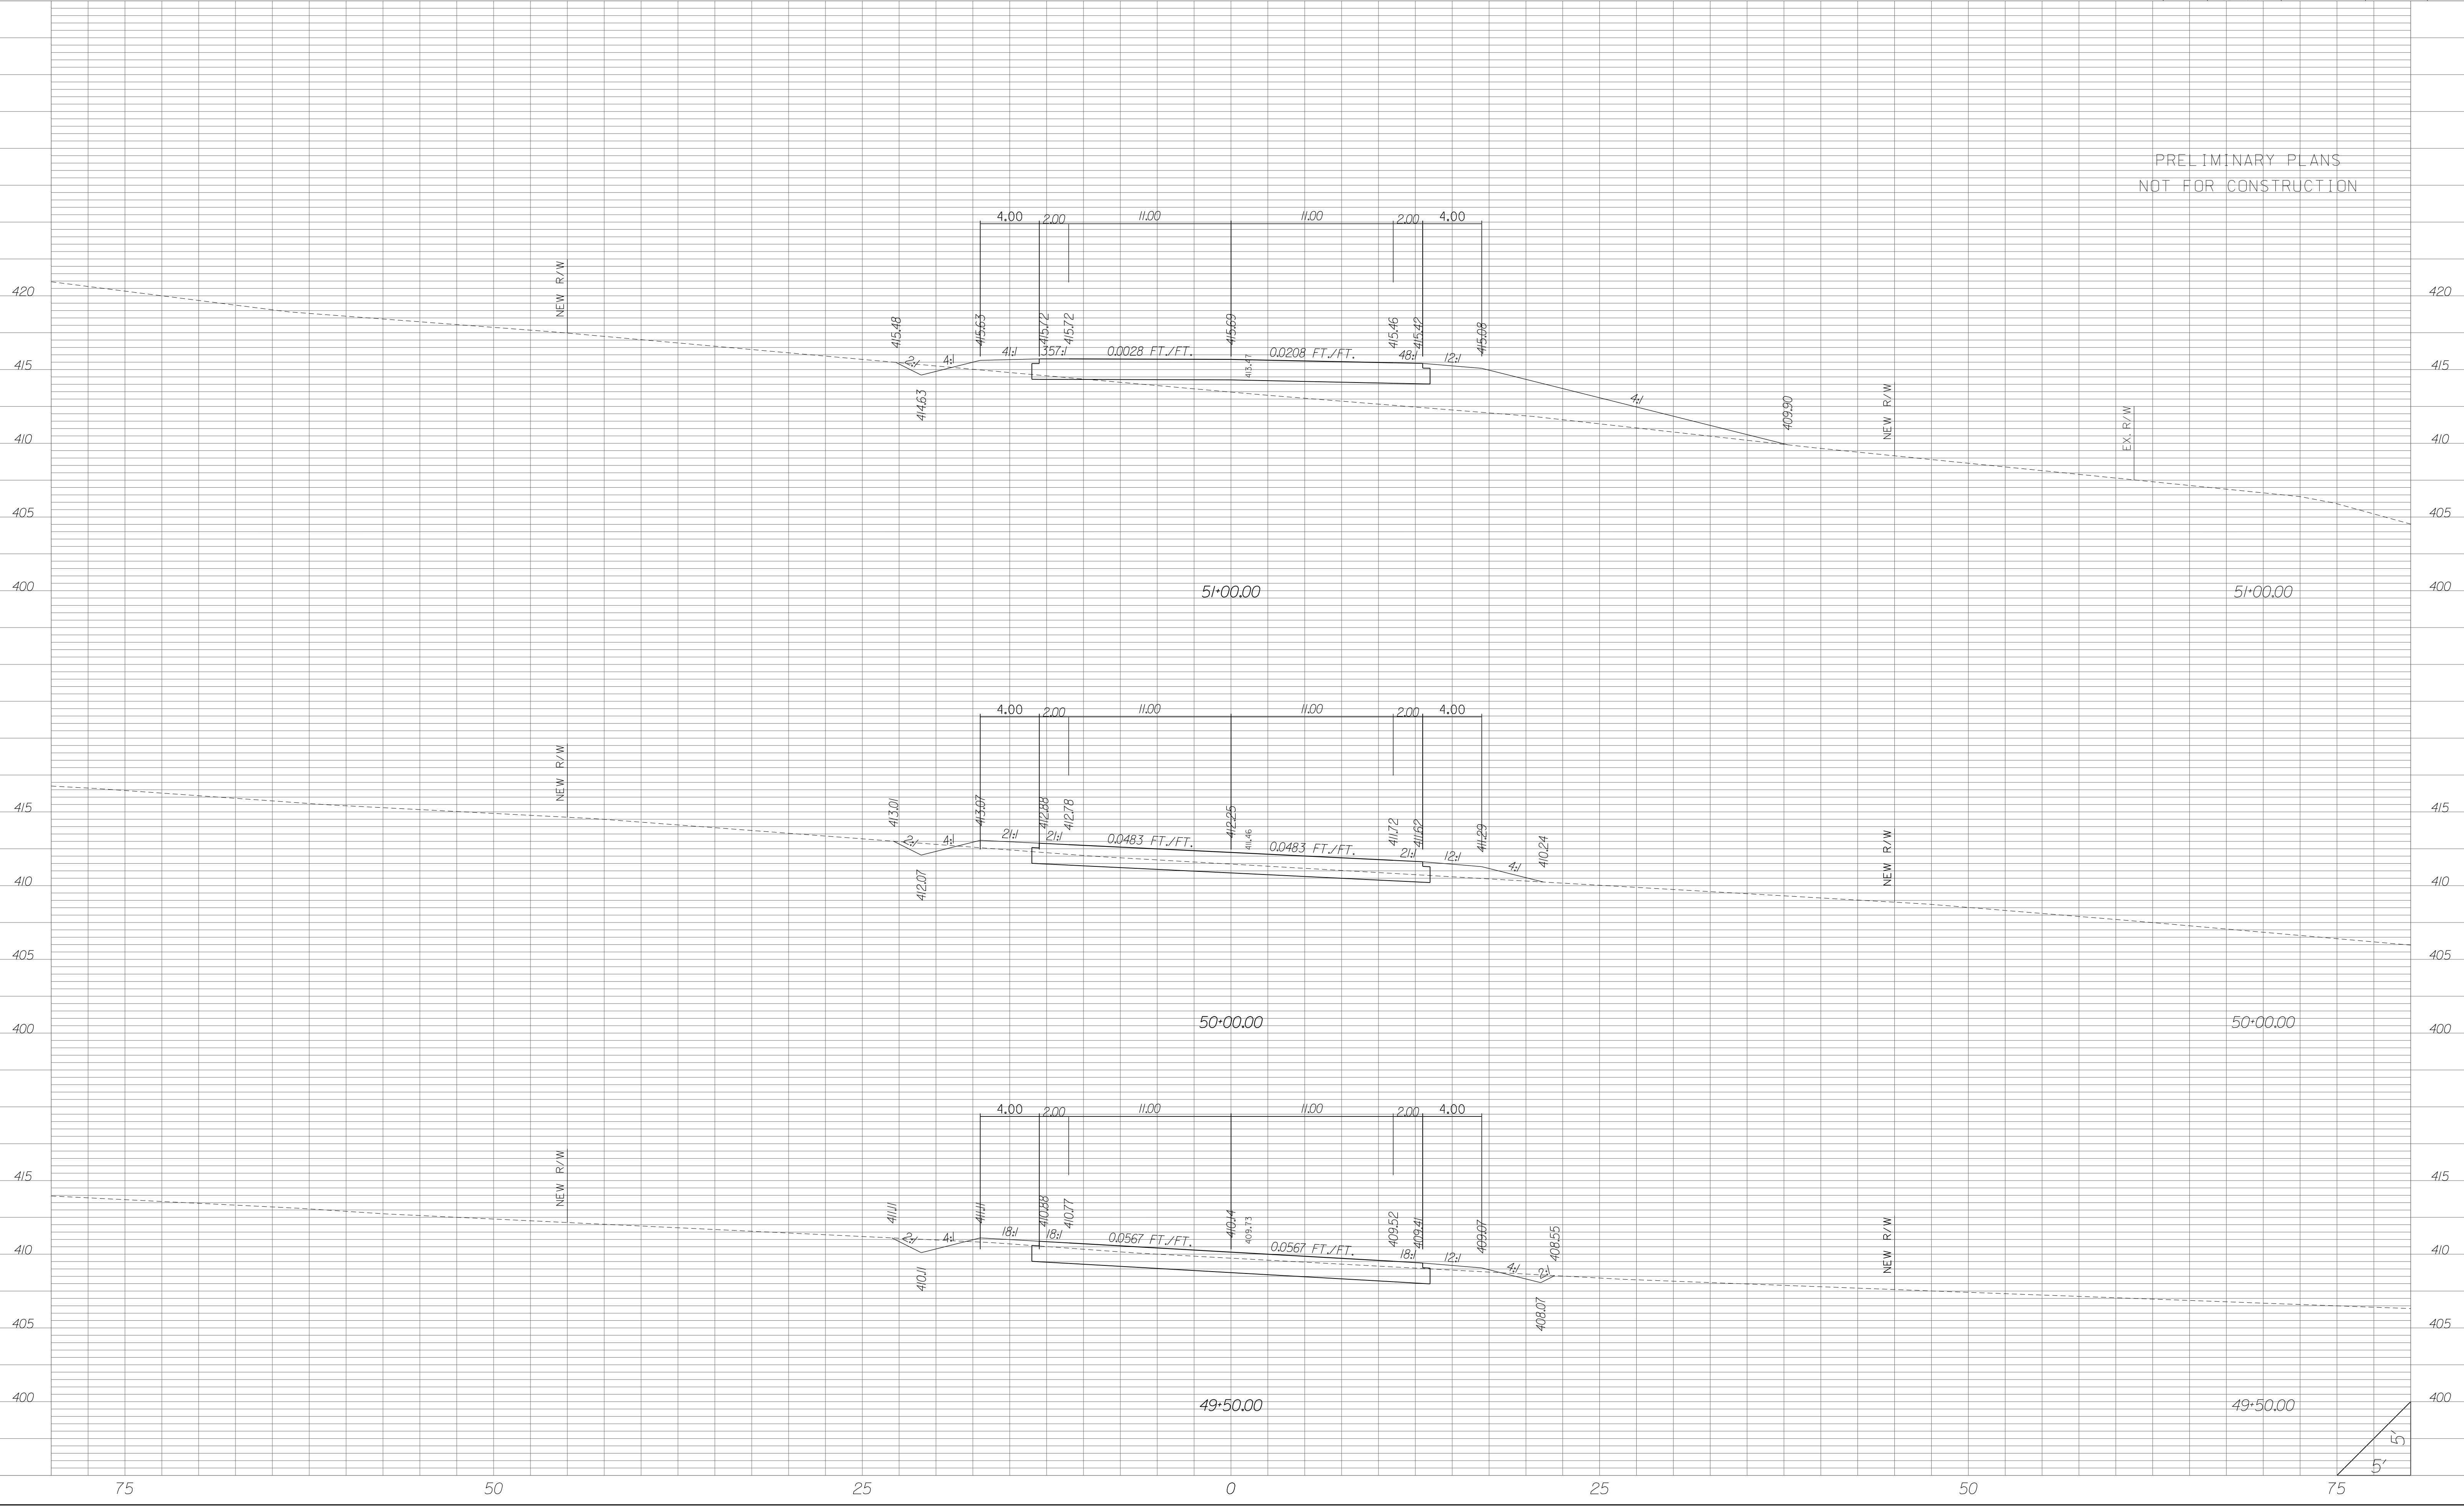


| STATE | COUNTY | PROJECT ID | RD/RTE NO. | SHEET NO. |
|-------|-----------------------------------|------------|------------|-----------|
| SC | NEWBERRY RICHLAND LEXINGTON | P029208 | 1-26 | X-911 |

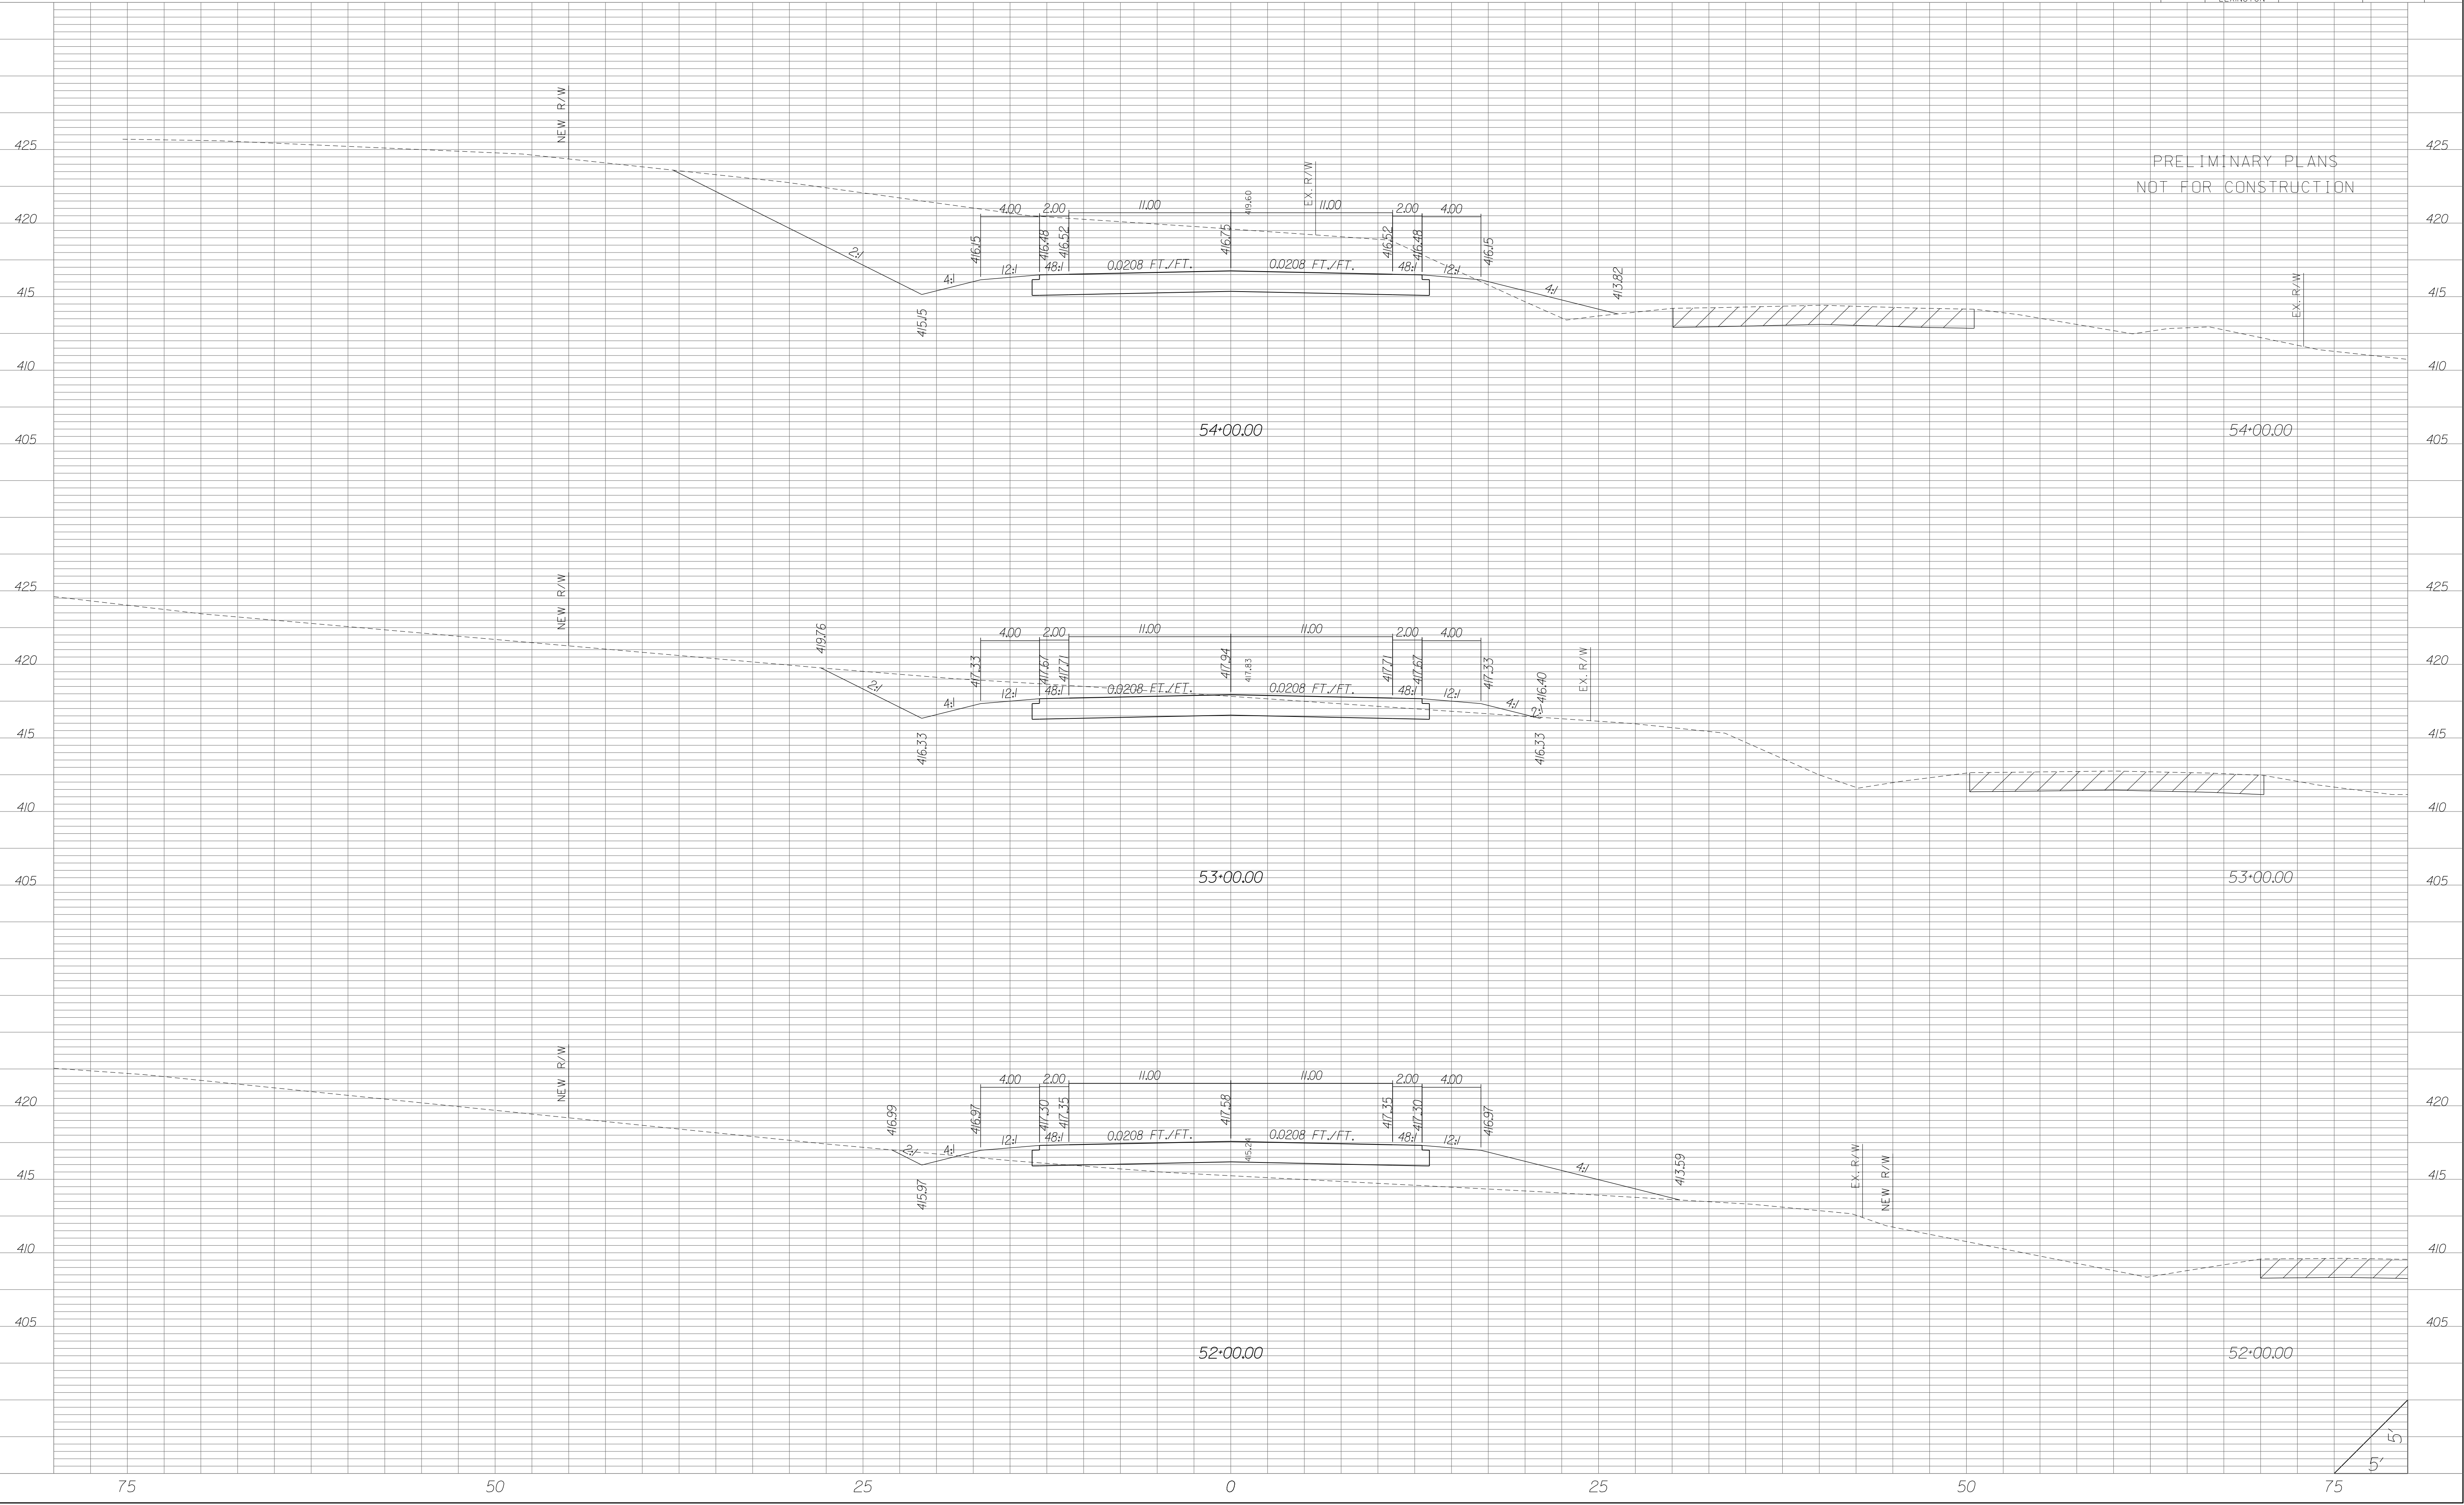

S-36-813 (FOUR OAKS ROAD)


| STATE | COUNTY | PROJECT ID | RD/RTE NO. | SHEET NO. |
|-------|-----------------------------------|------------|------------|-----------|
| SC | NEWBERRY RICHLAND LEXINGTON | P029208 | 1-26 | X-912 |

PRELIMINARY PLANS
NOT FOR CONSTRUCTION

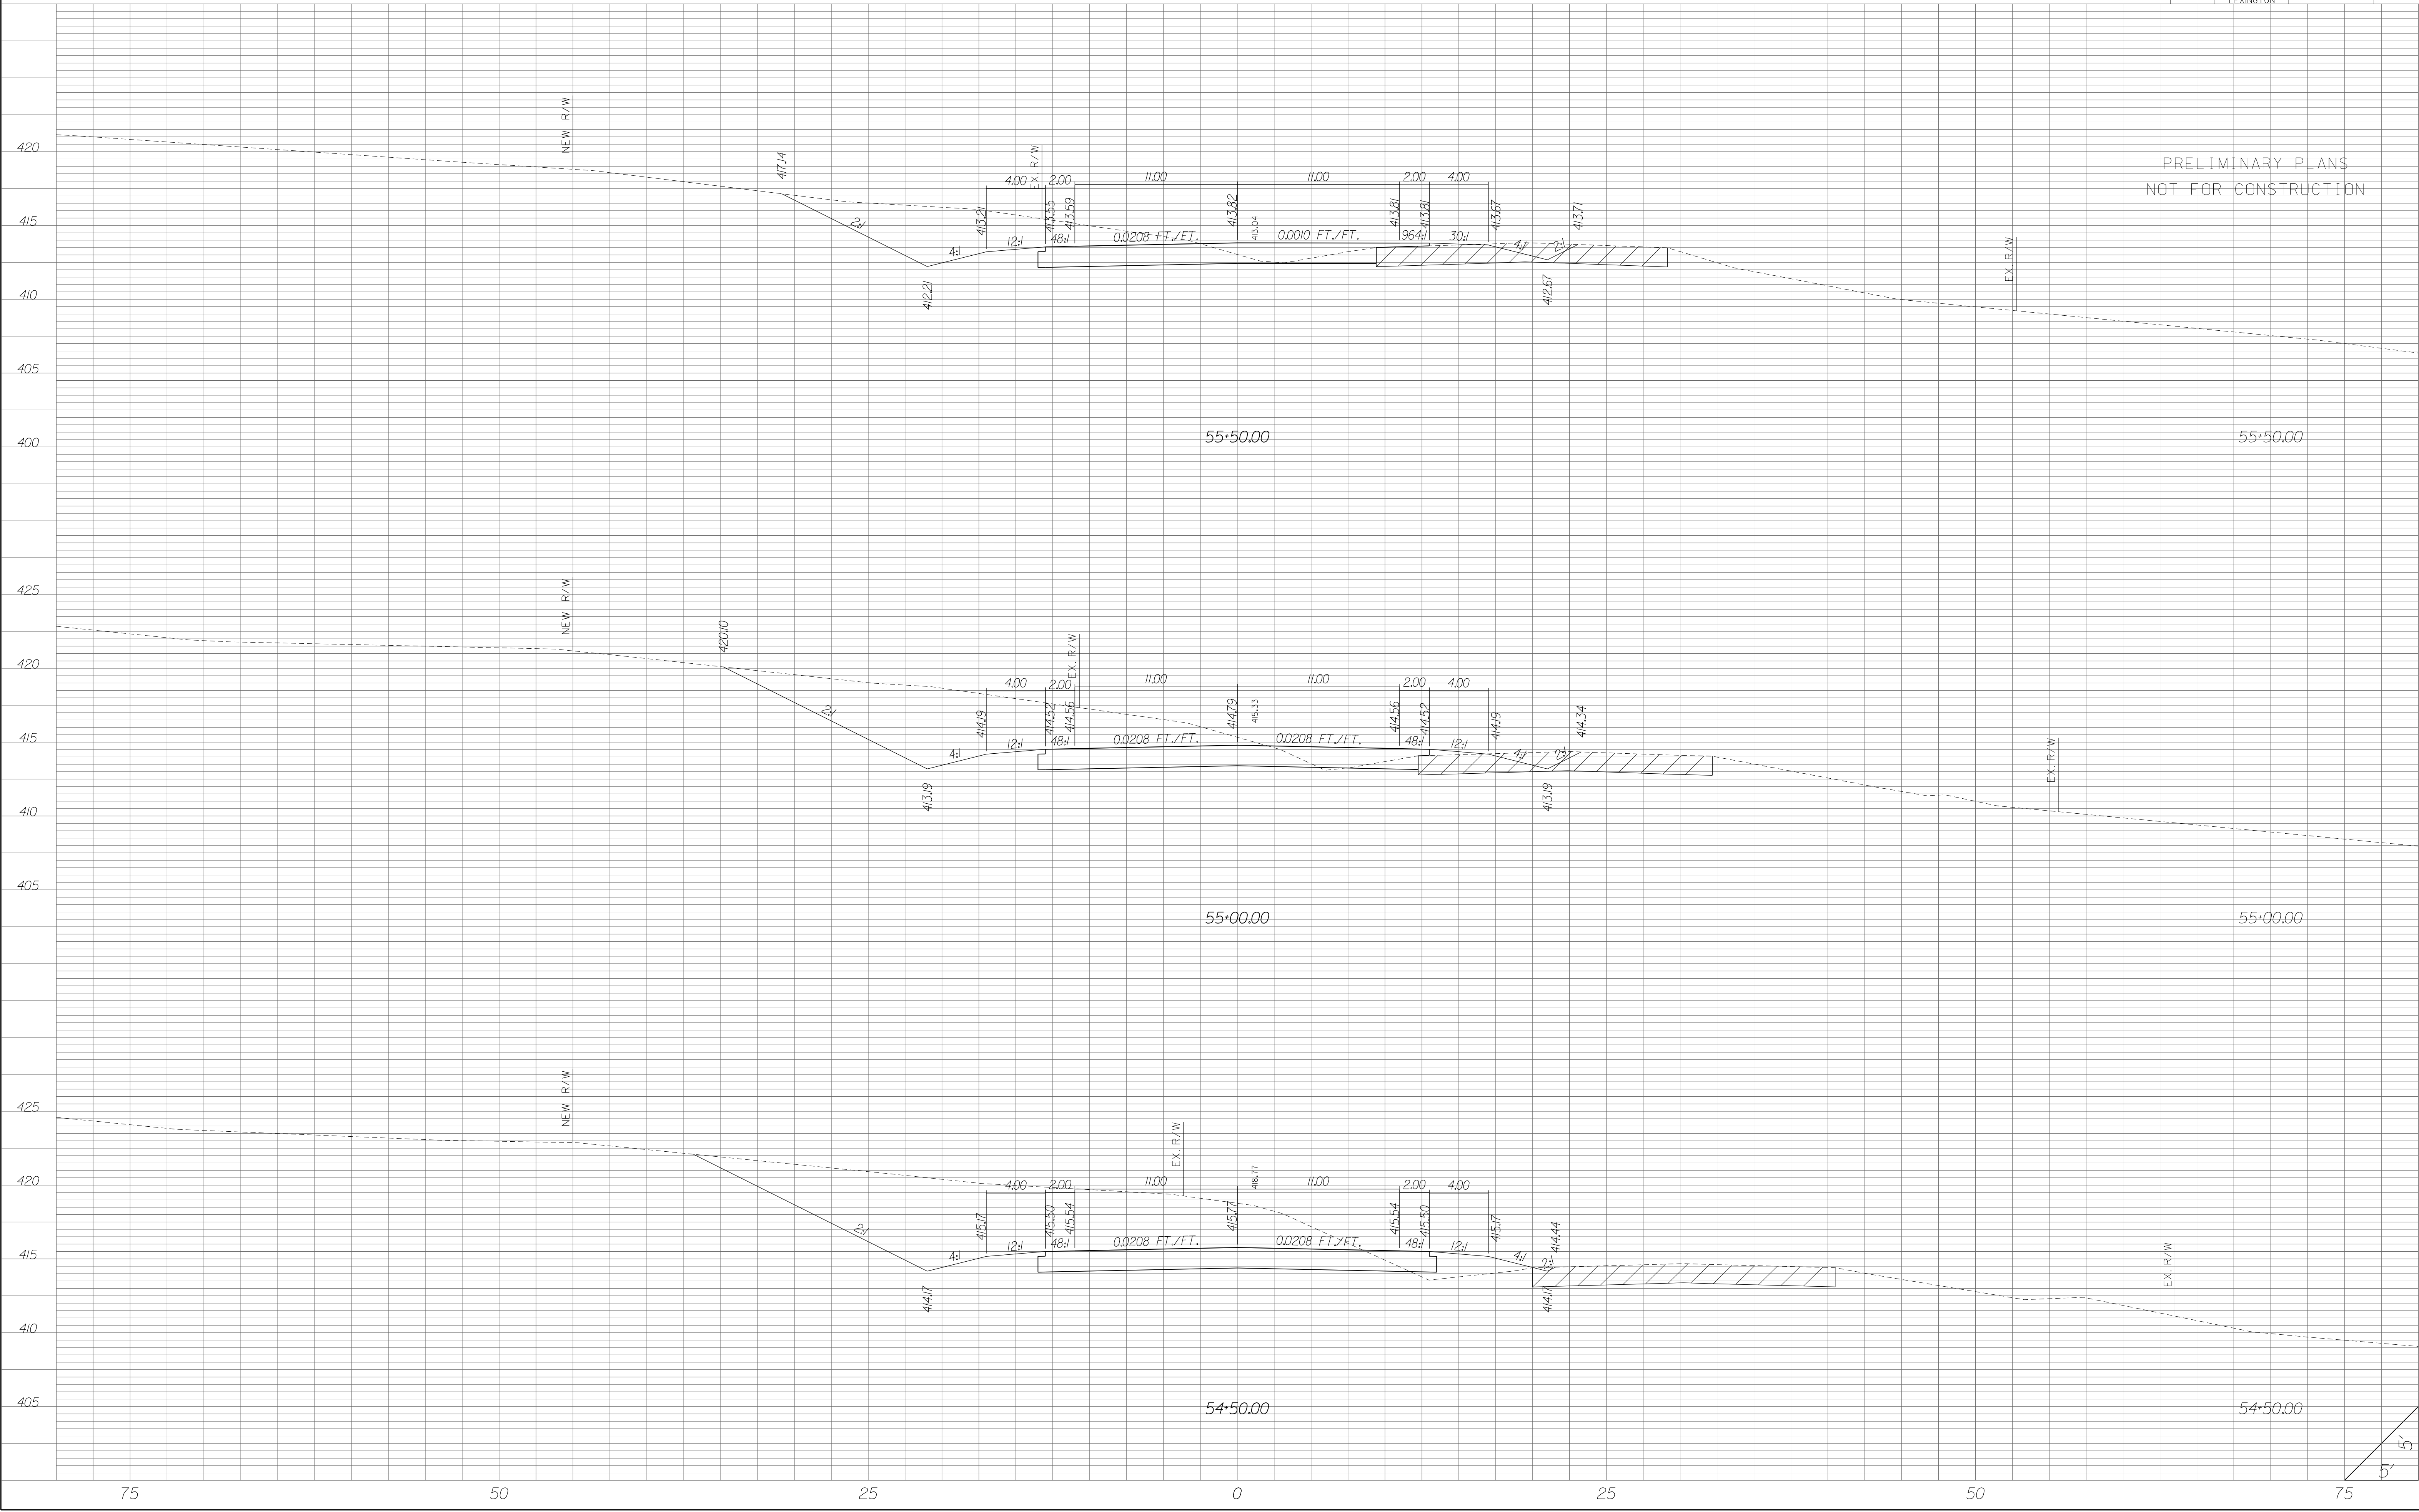


| STATE | COUNTY | PROJECT ID | RD/RTE NO. | SHEET NO. |
|-------|-----------------------------------|------------|------------|-----------|
| SC | NEWBERRY RICHLAND LEXINGTON | P029208 | 1-26 | X-913 |

PRELIMINARY PLANS
NOT FOR CONSTRUCTION

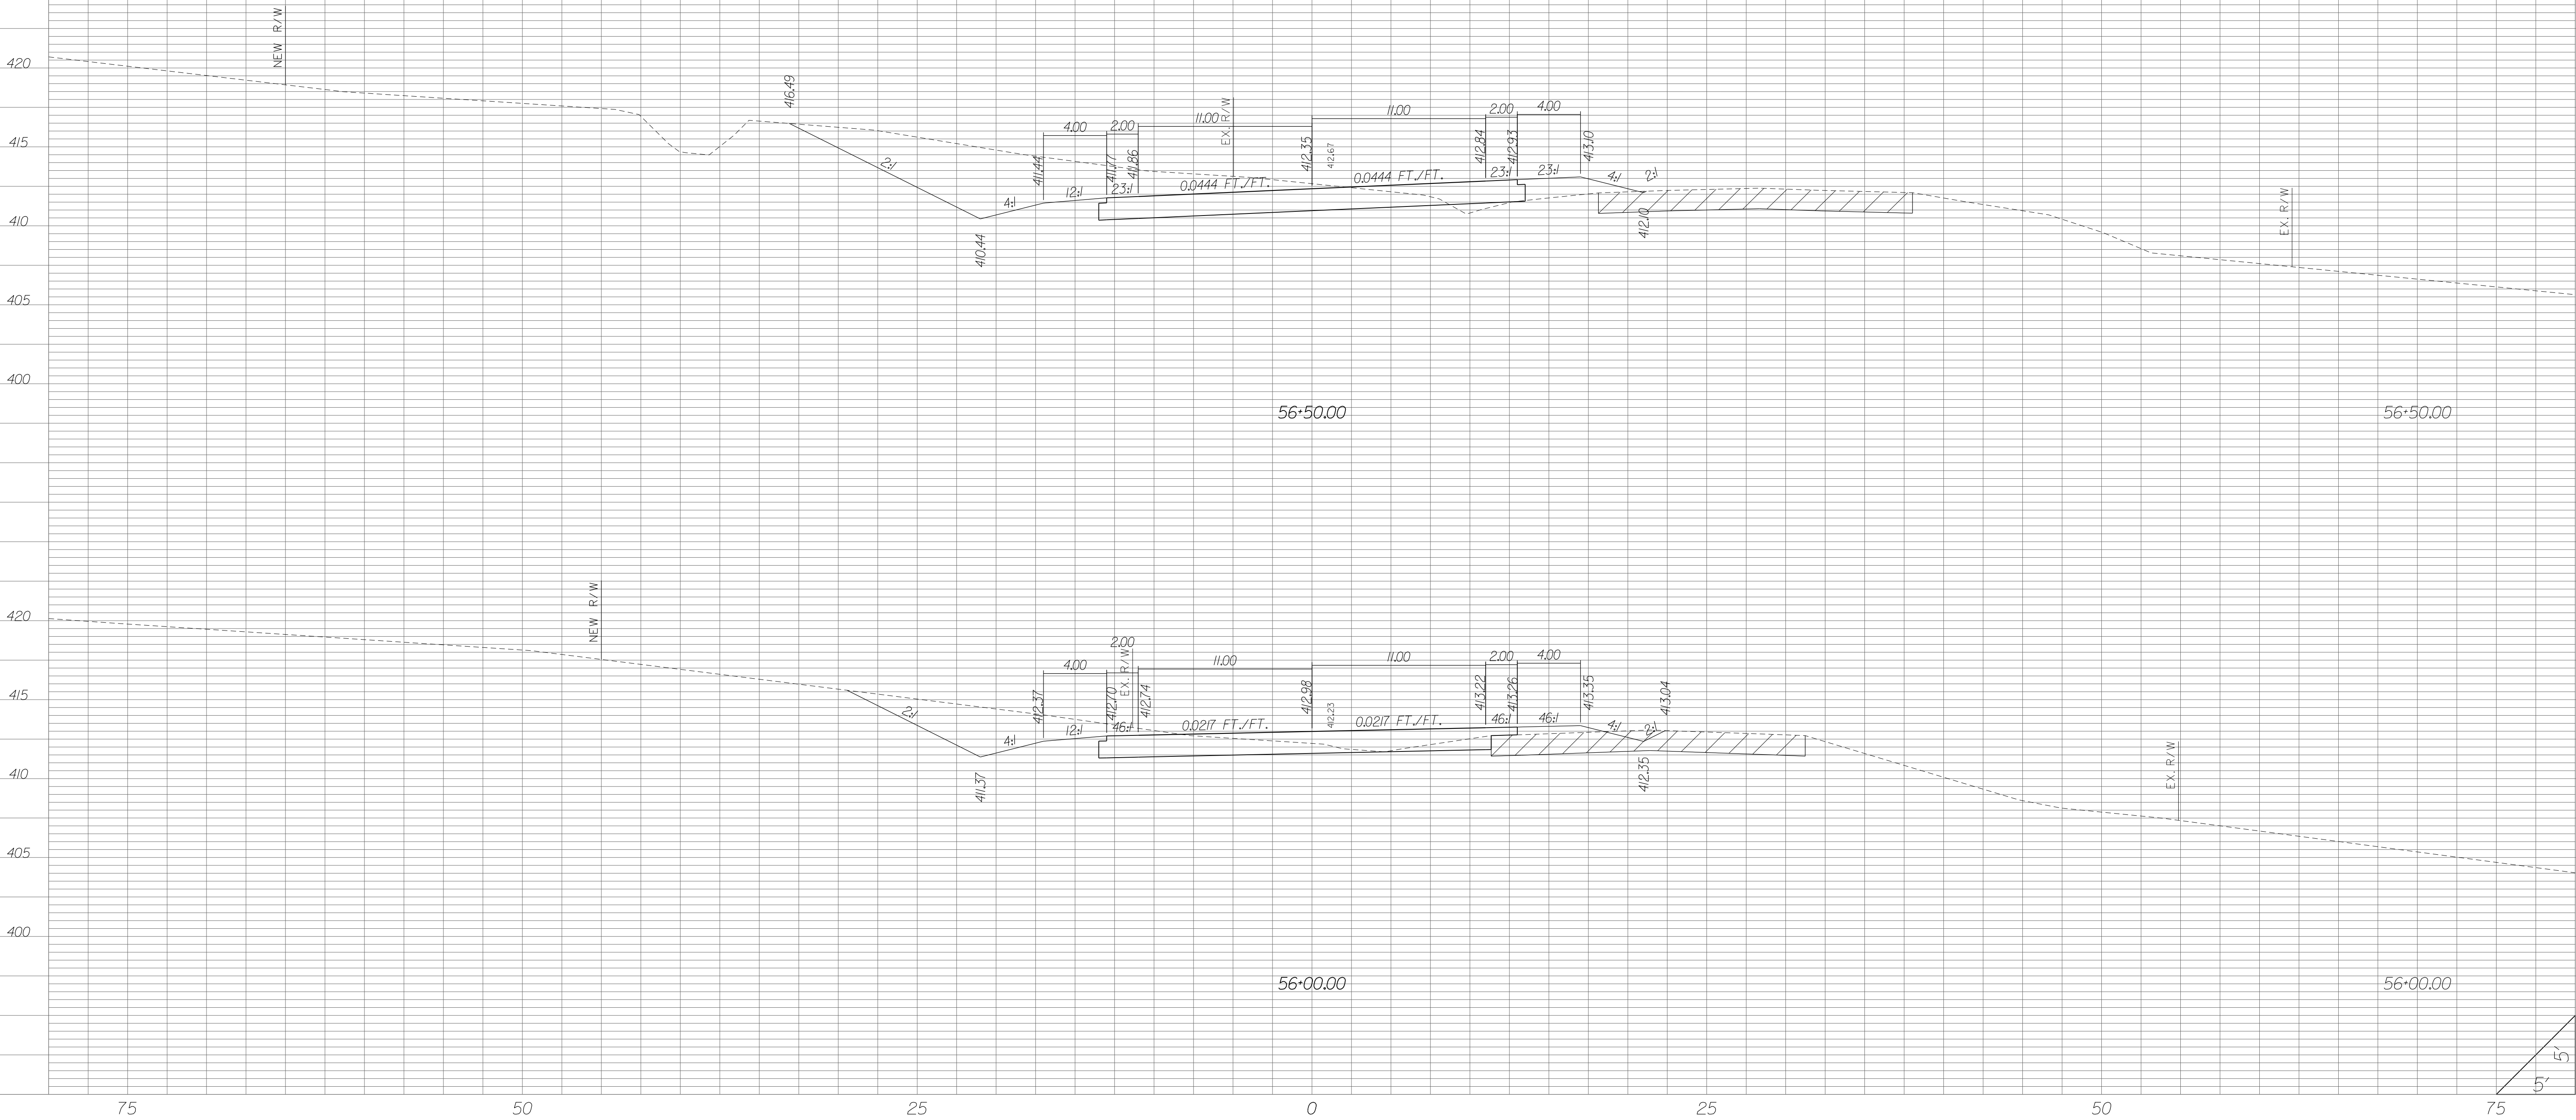


| STATE | COUNTY | PROJECT ID | RD/RTE NO. | SHEET NO. |
|-------|-----------------------------------|------------|------------|-----------|
| SC | NEWBERRY RICHLAND LEXINGTON | P029208 | 1-26 | X-914 |

PRELIMINARY PLANS
NOT FOR CONSTRUCTION

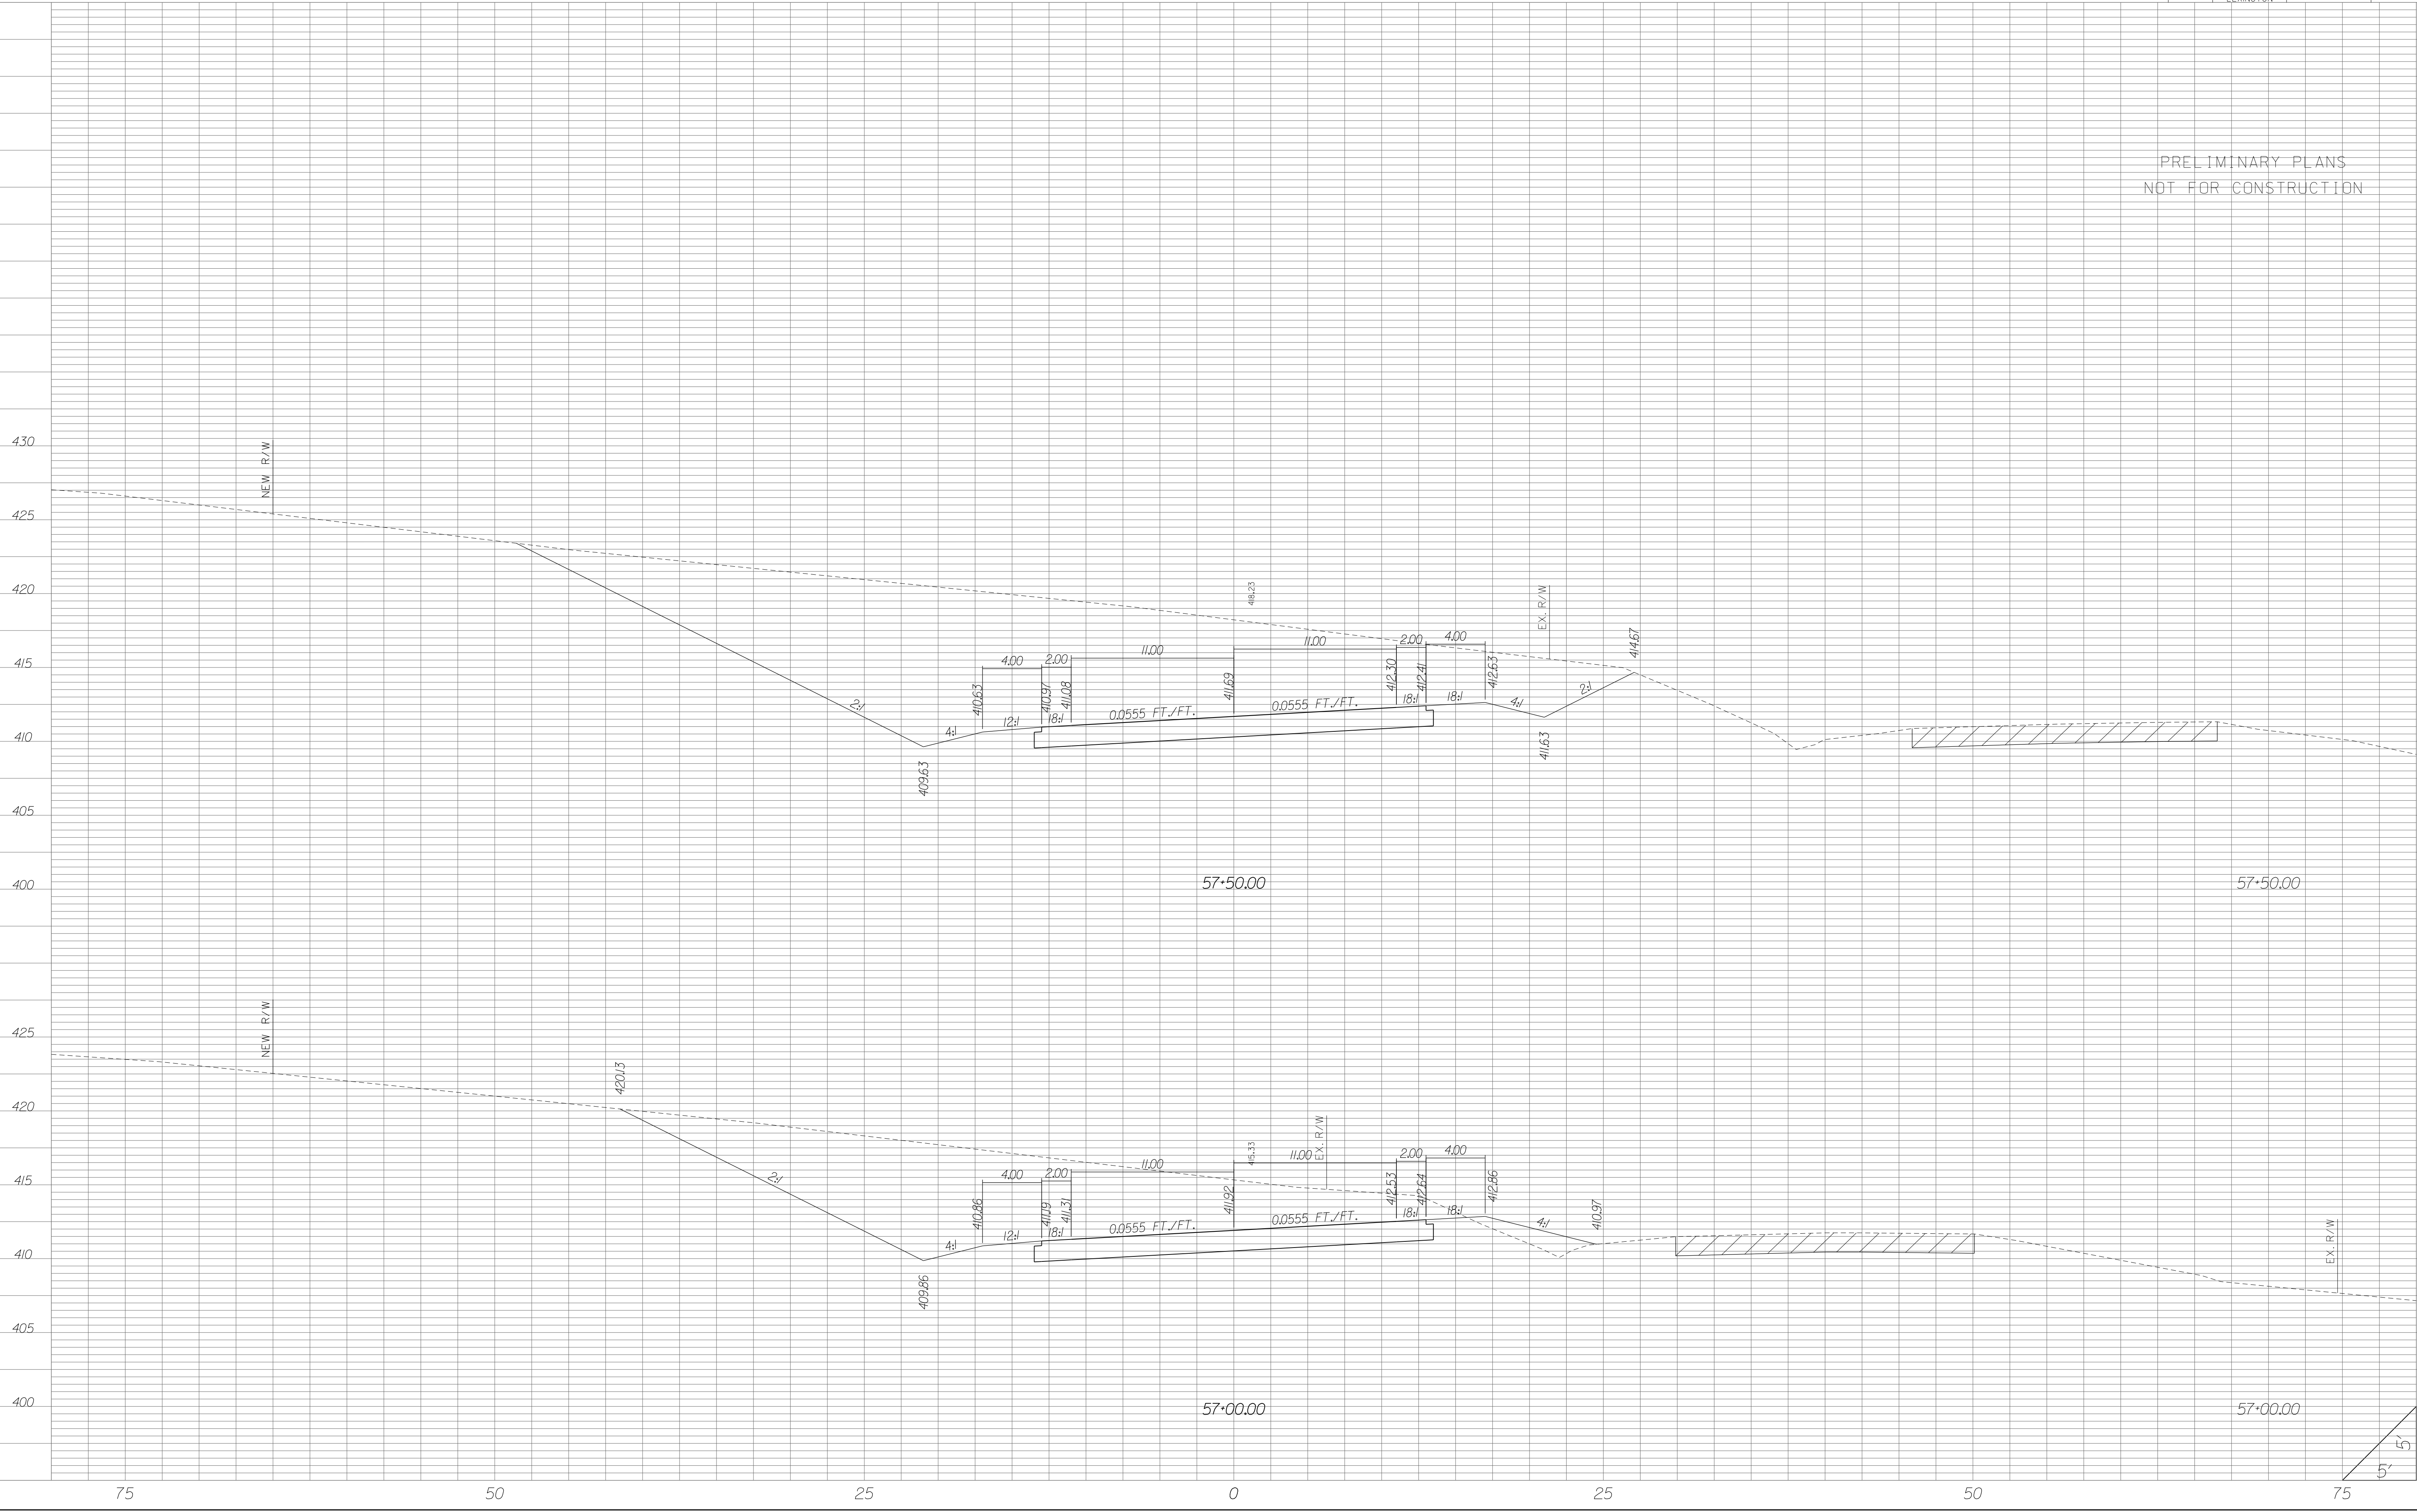


| STATE | COUNTY | PROJECT ID | RD/RTE NO. | SHEET NO. |
|-------|-----------------------------------|------------|------------|-----------|
| SC | NEWBERRY RICHLAND LEXINGTON | P029208 | 1-26 | X-915 |

PRELIMINARY PLANS
NOT FOR CONSTRUCTION

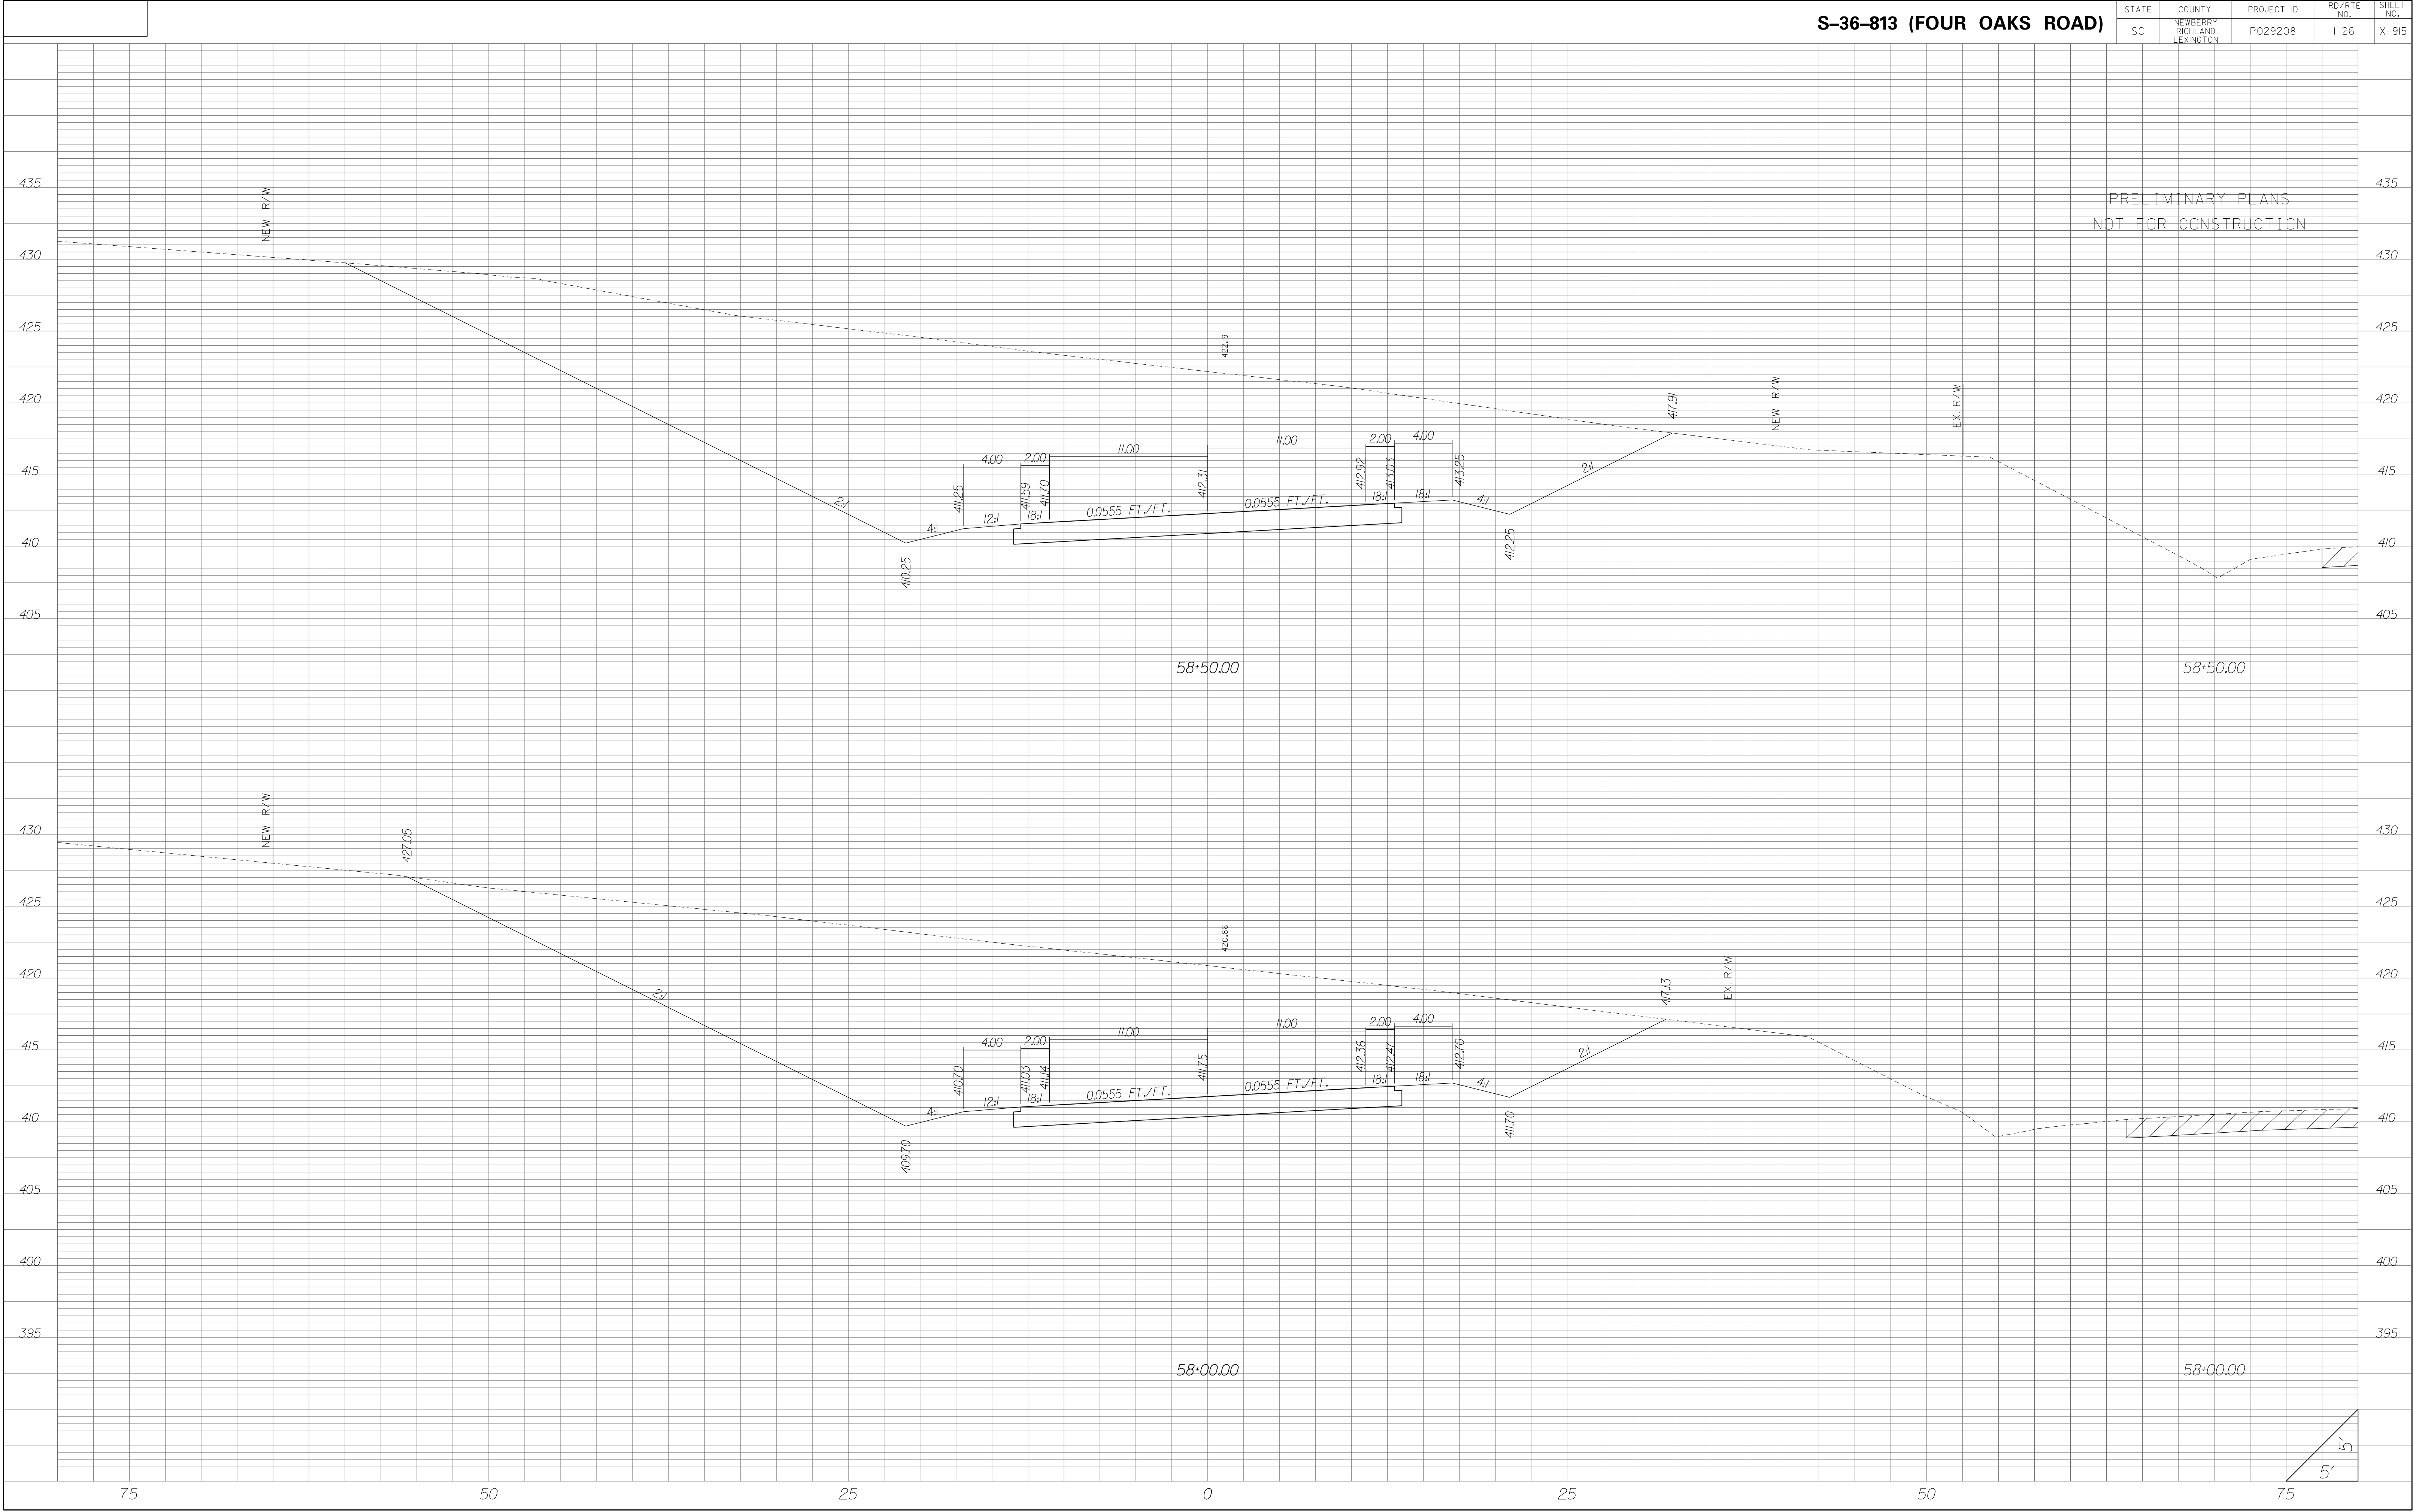


| STATE | COUNTY | PROJECT ID | RD/RTE NO. | SHEET NO. |
|-------|-----------------------------------|------------|------------|-----------|
| SC | NEWBERRY RICHLAND LEXINGTON | P029208 | 1-26 | X-916 |

PRELIMINARY PLANS
NOT FOR CONSTRUCTION

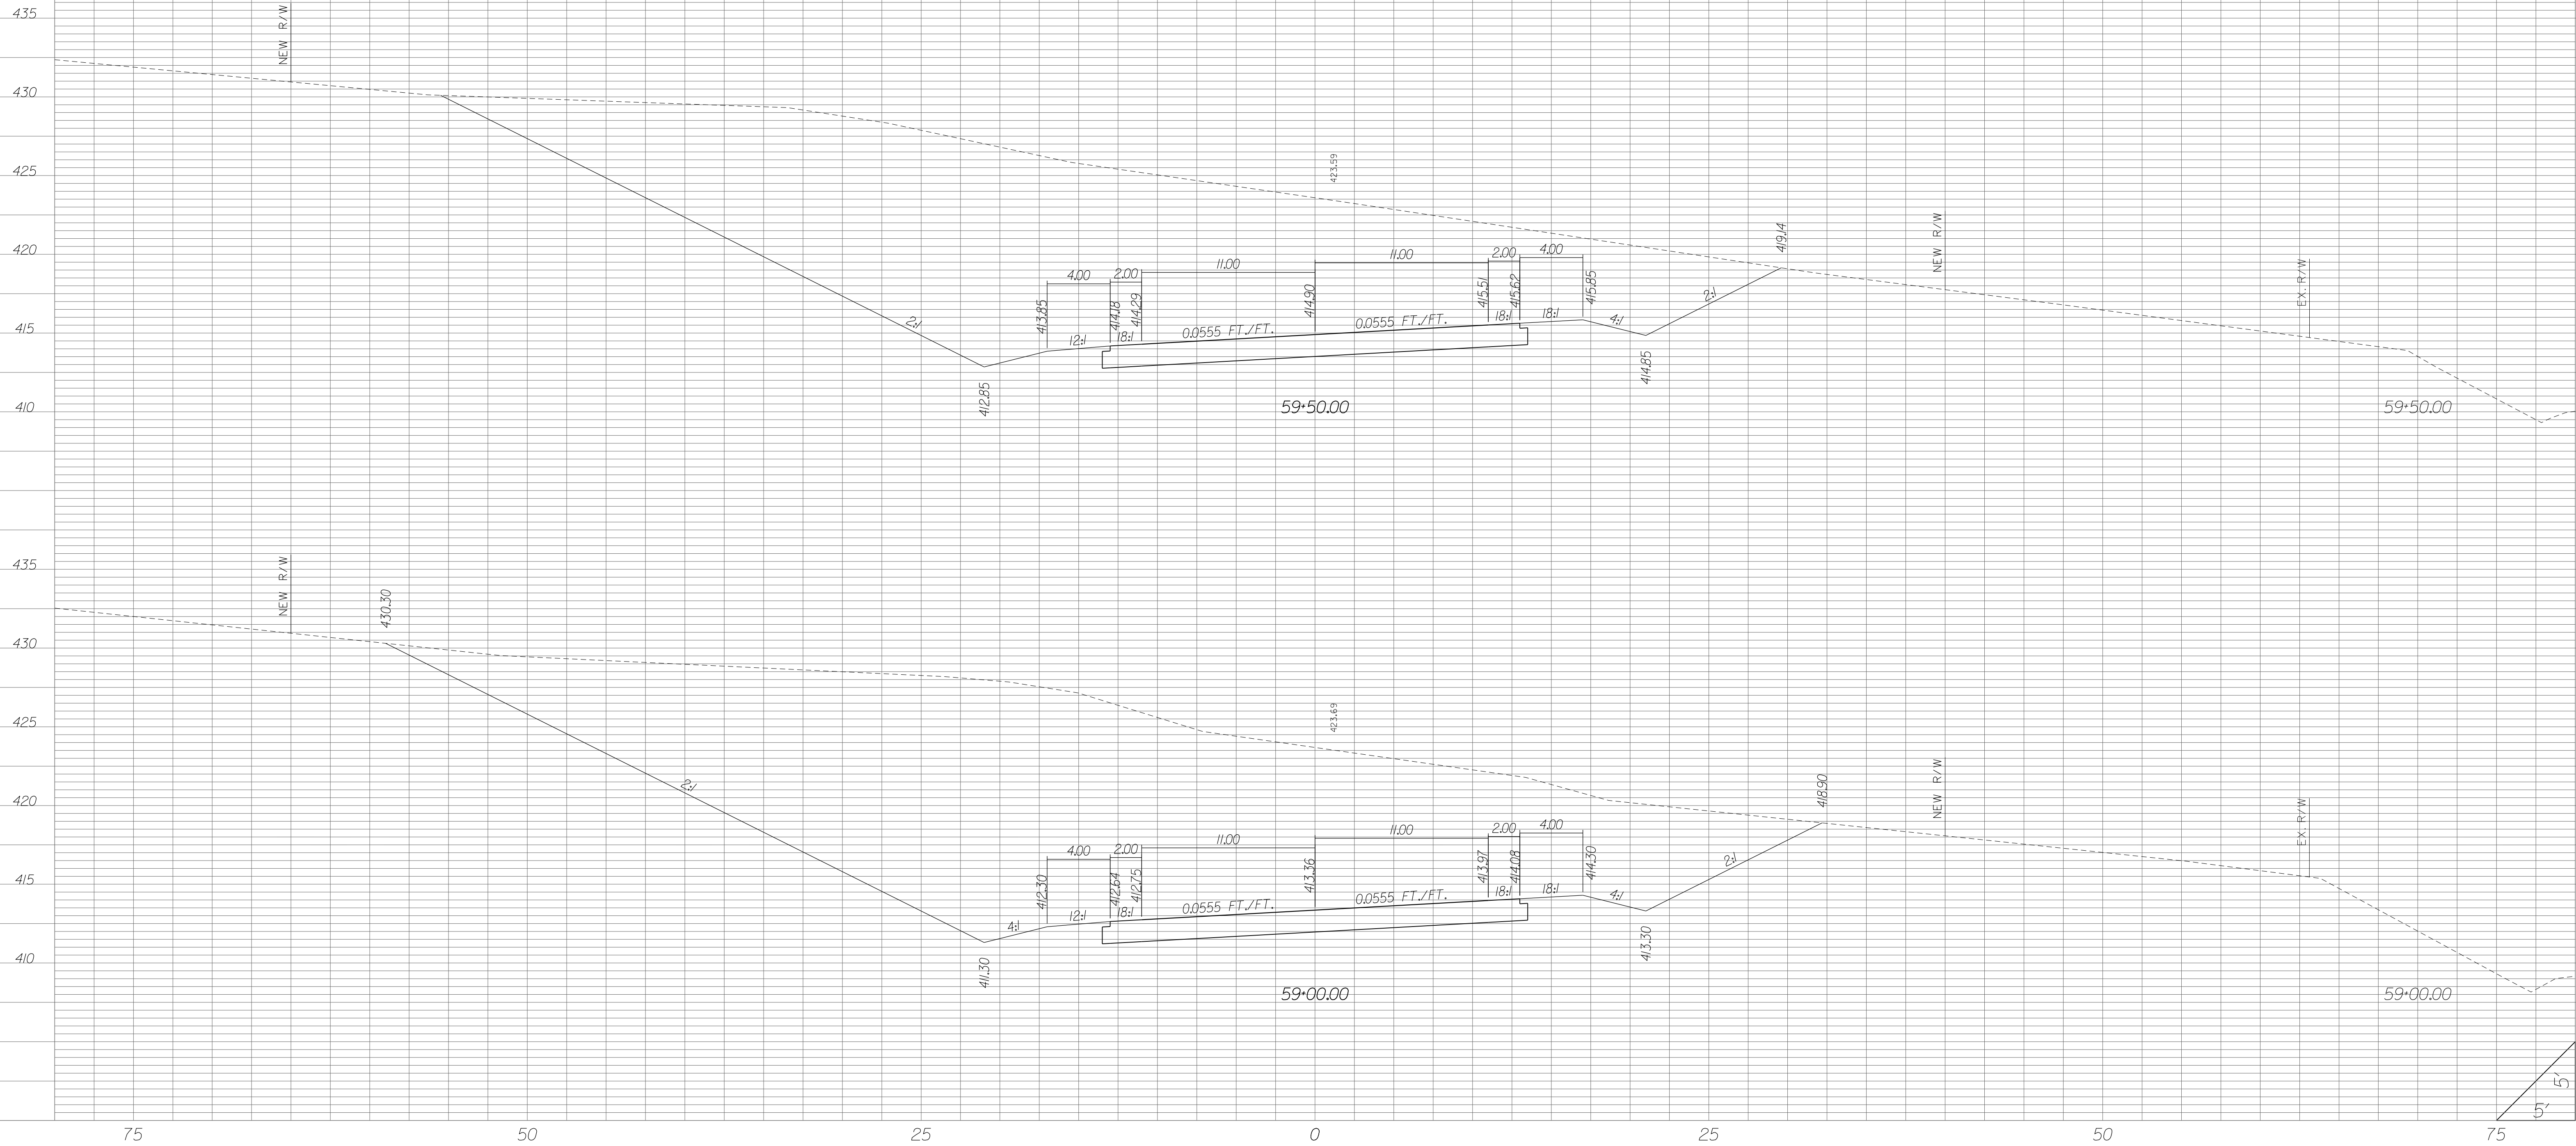


| STATE | COUNTY | PROJECT ID | RD/RTE NO. | SHEET NO. |
|-------|-----------------------------------|------------|------------|-----------|
| SC | NEWBERRY RICHLAND LEXINGTON | P029208 | I-26 | X-917 |

PRELIMINARY PLANS
NOT FOR CONSTRUCTION

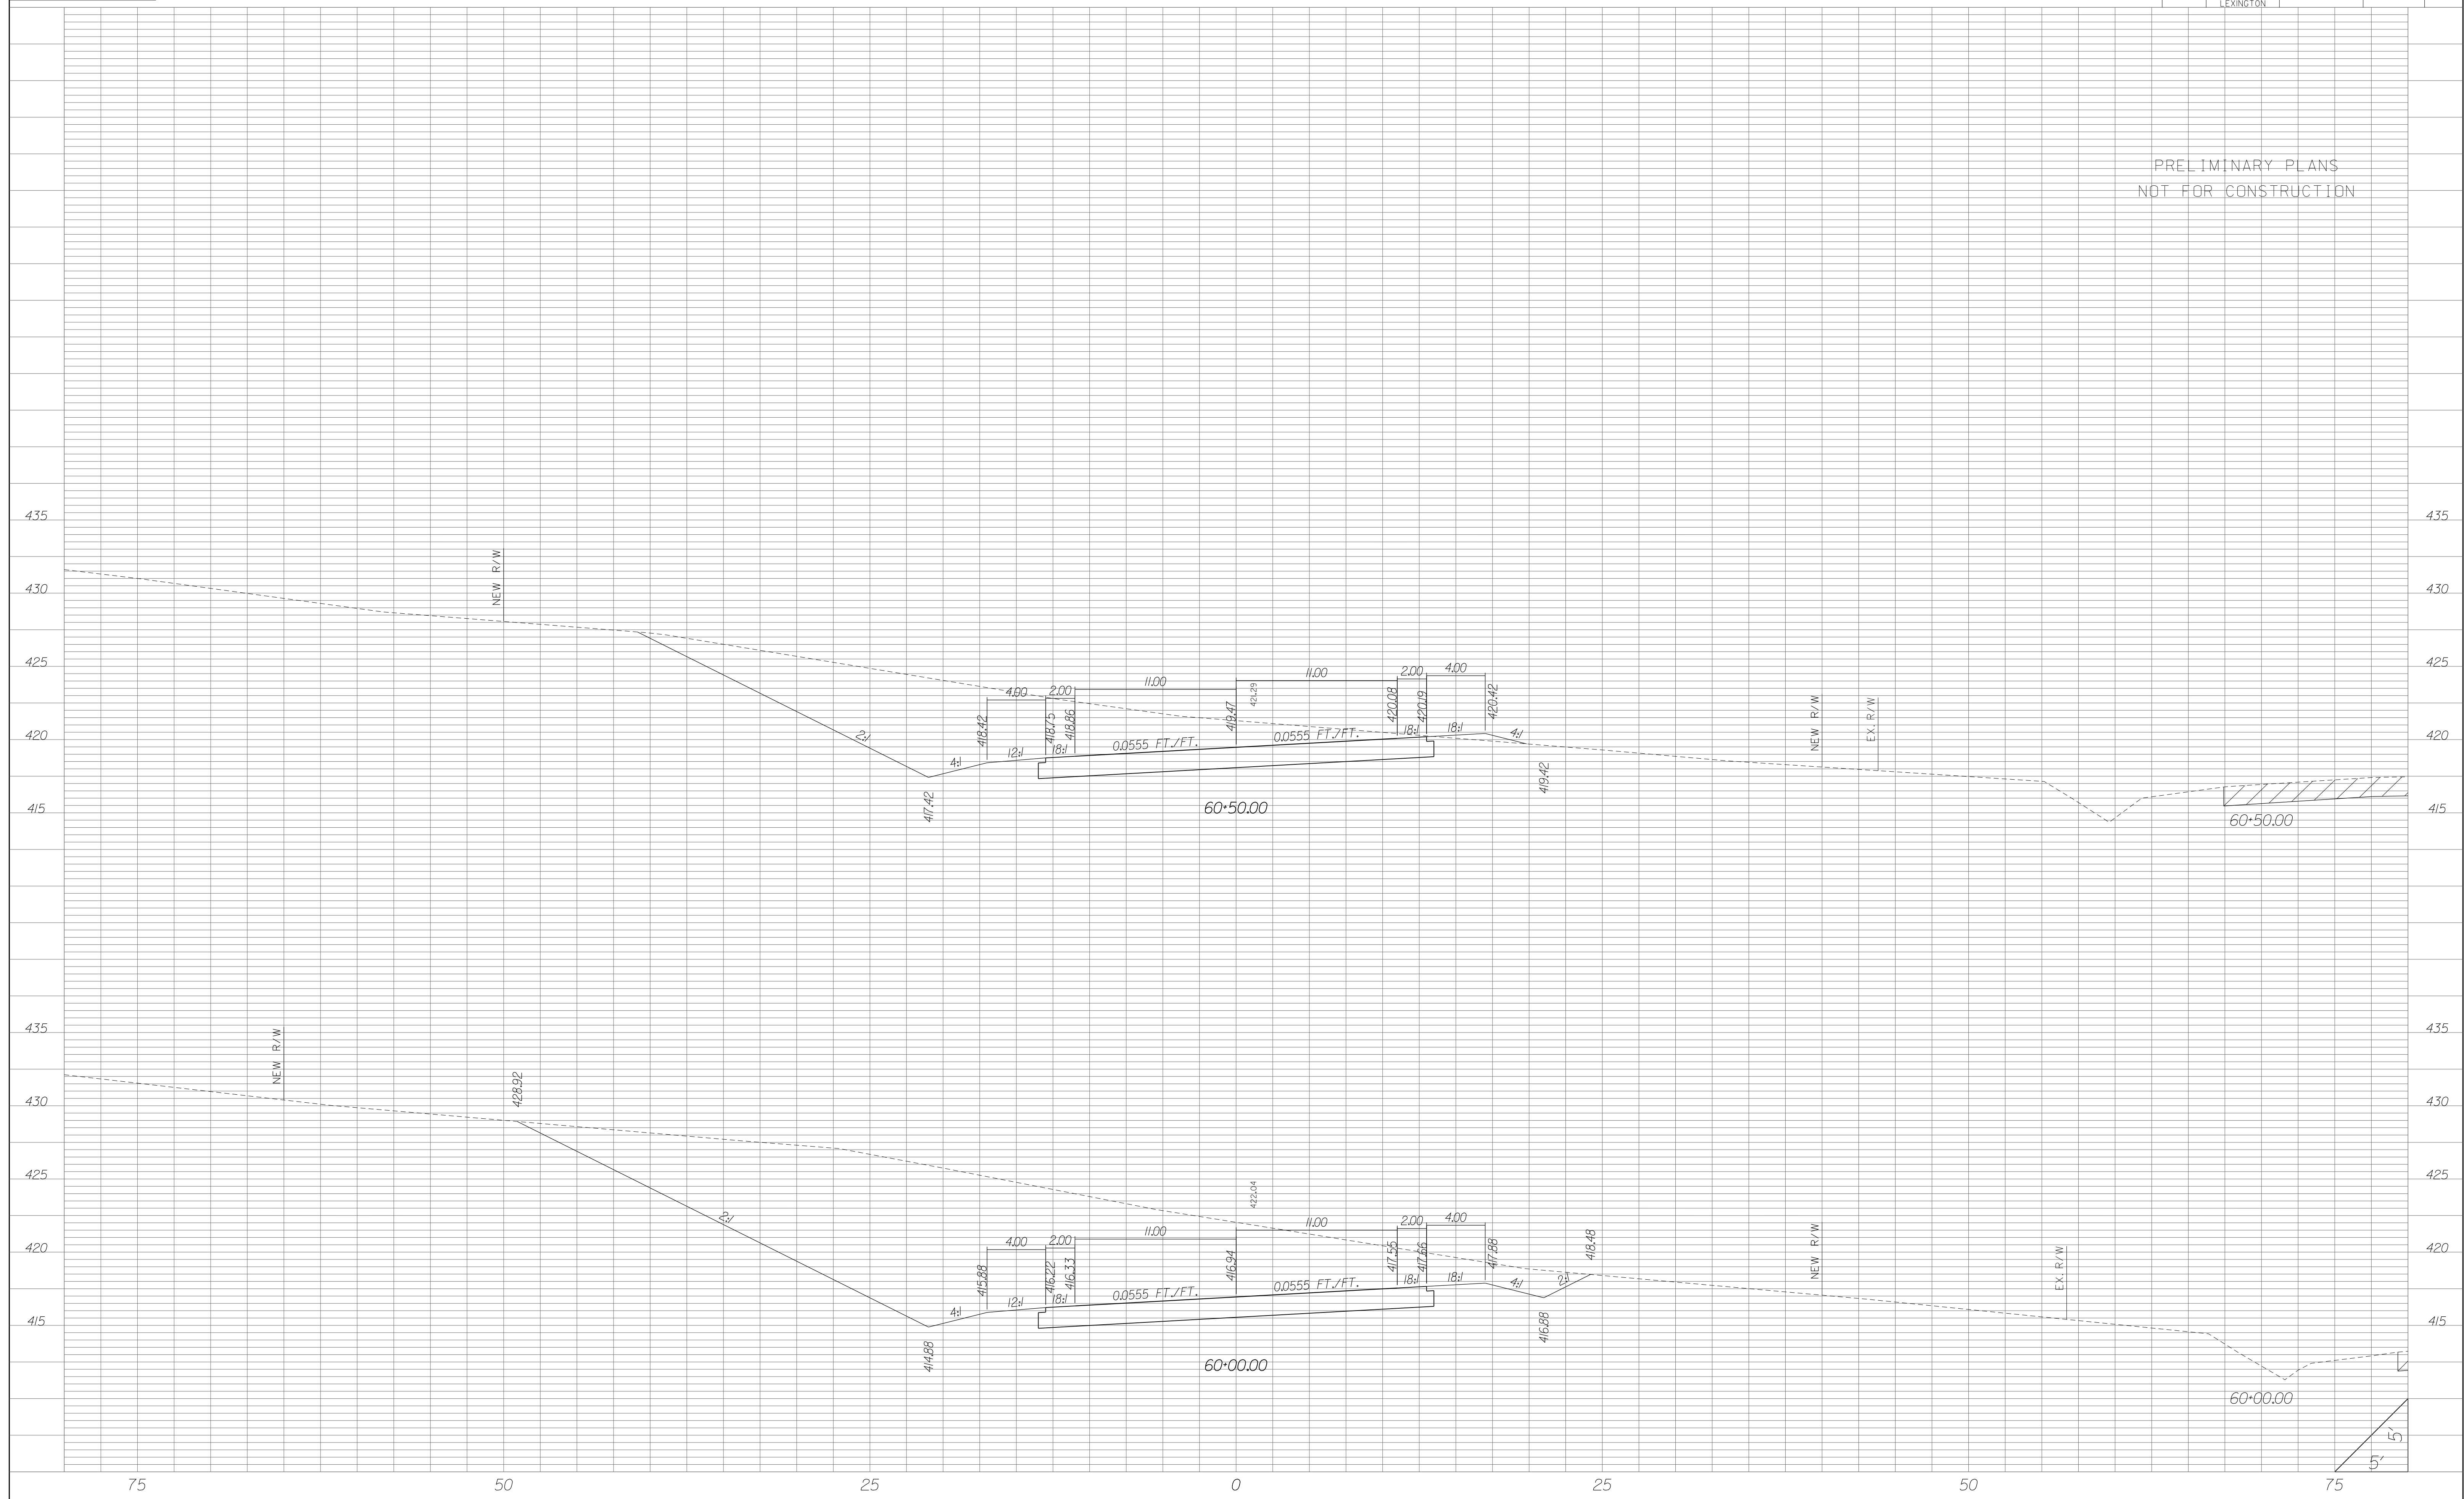


| STATE | COUNTY | PROJECT ID | RD/RTE NO. | SHEET NO. |
|-------|-----------------------------------|------------|------------|-----------|
| SC | NEWBERRY RICHLAND LEXINGTON | P029208 | 1-26 | X-918 |

PRELIMINARY PLANS
NOT FOR CONSTRUCTION

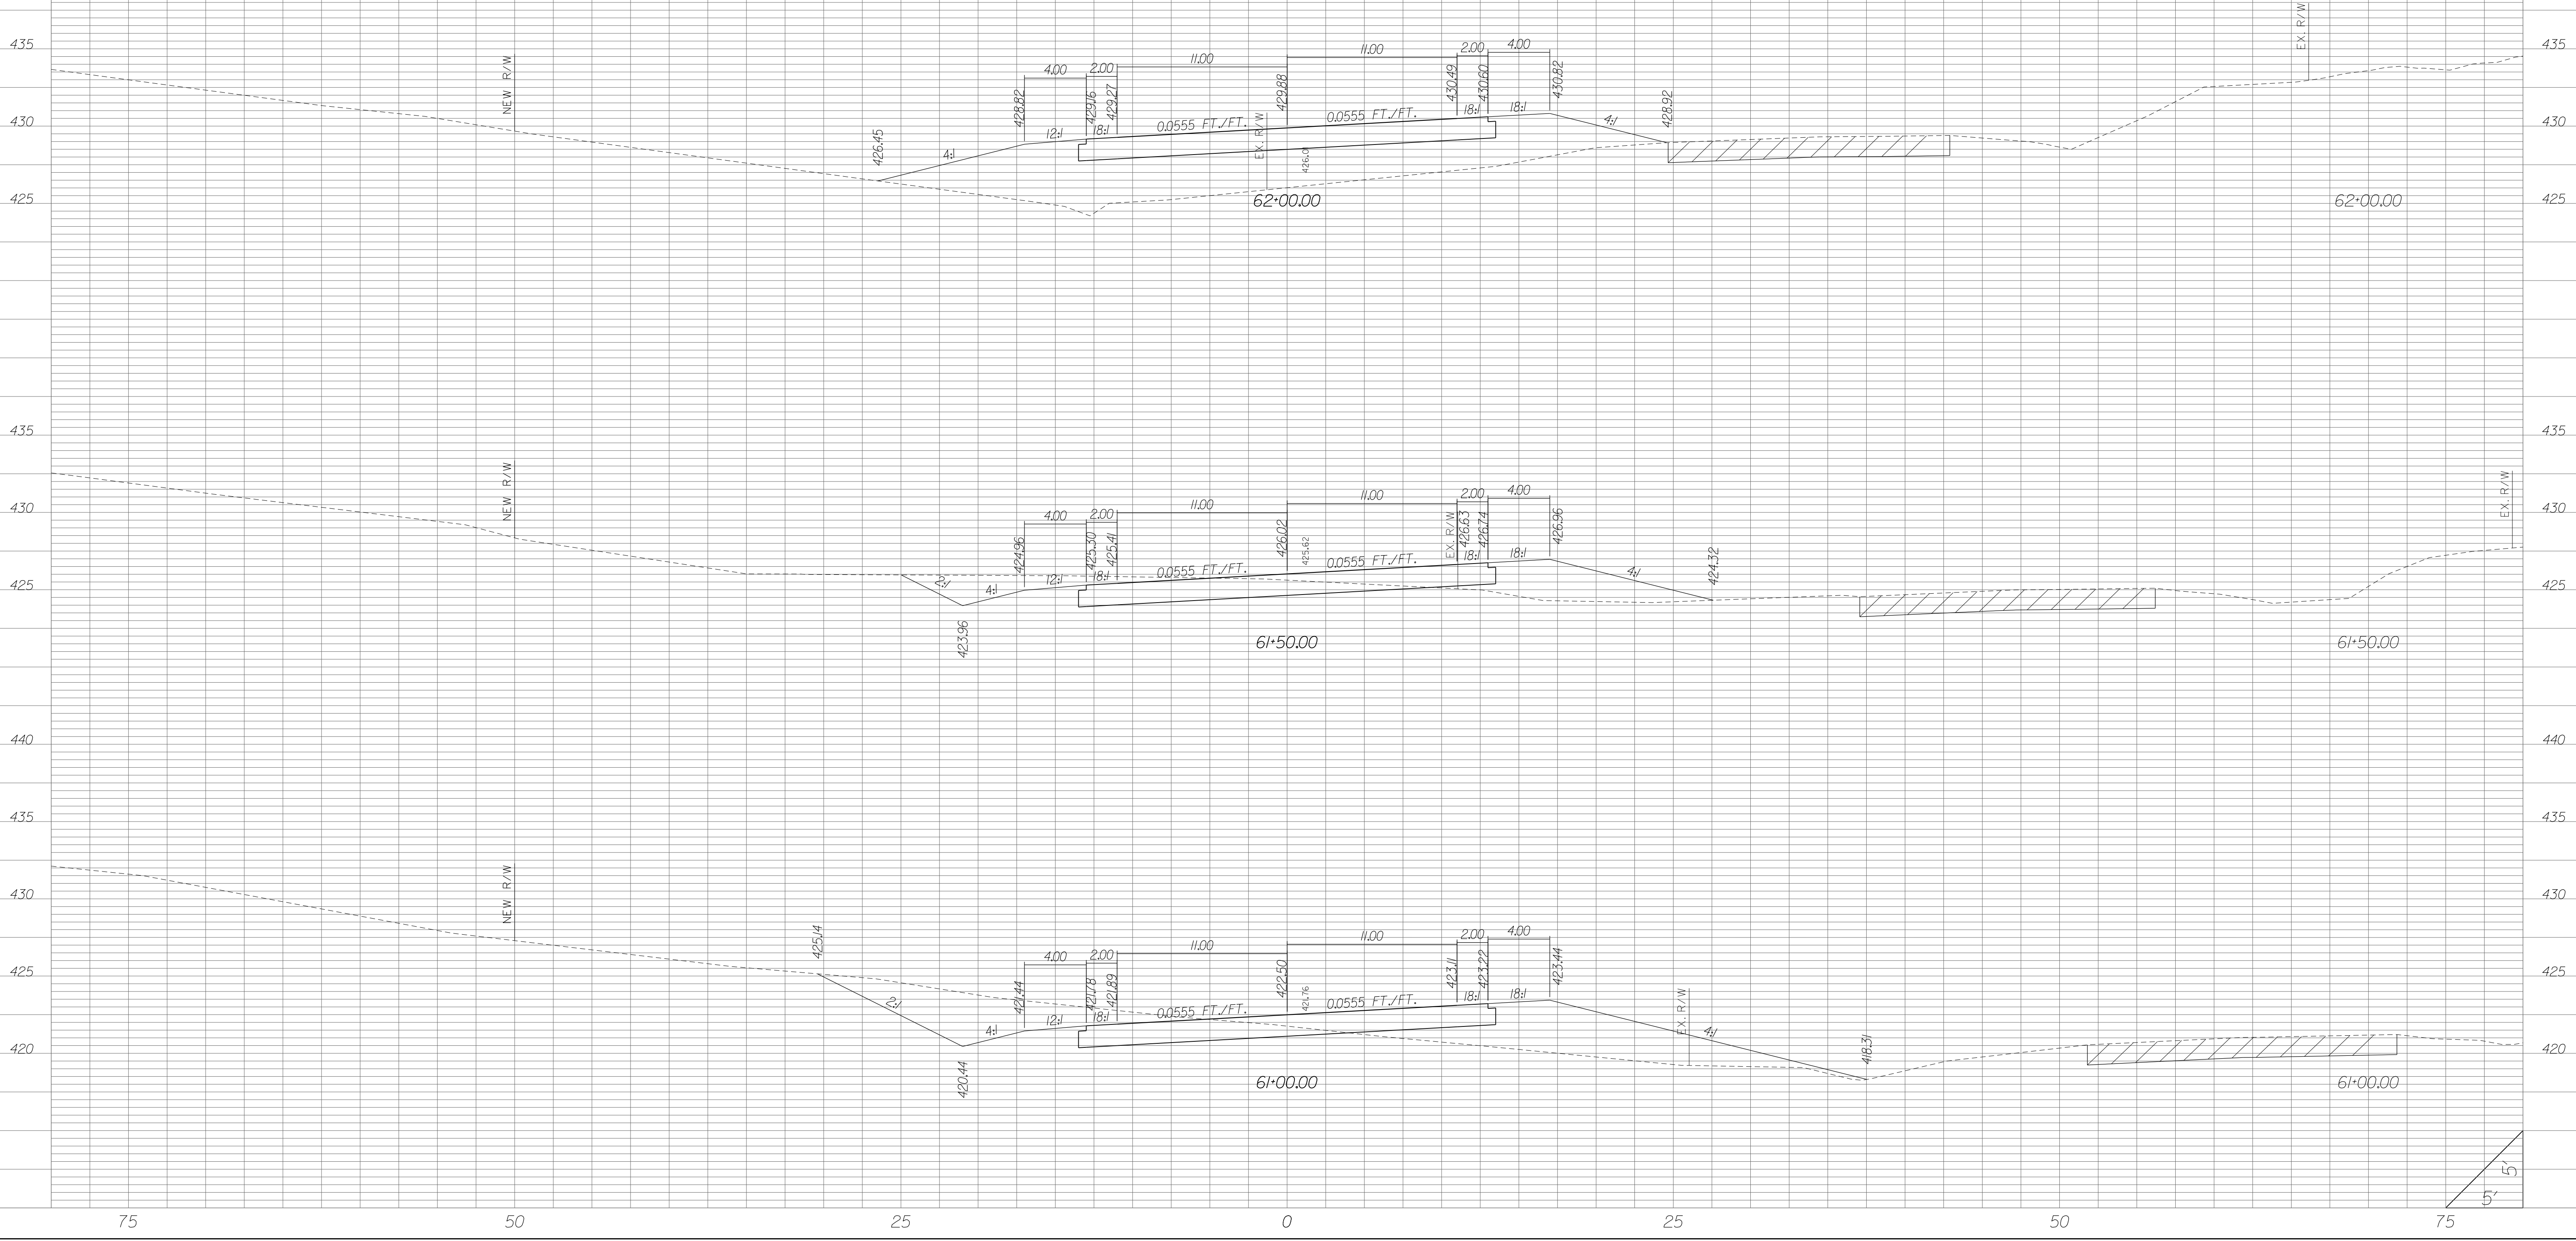


| STATE | COUNTY | PROJECT ID | RD/RTE NO. | SHEET NO. |
|-------|-----------------------------------|------------|------------|-----------|
| SC | NEWBERRY RICHLAND LEXINGTON | P029208 | 1-26 | X-919 |

PRELIMINARY PLANS
NOT FOR CONSTRUCTION

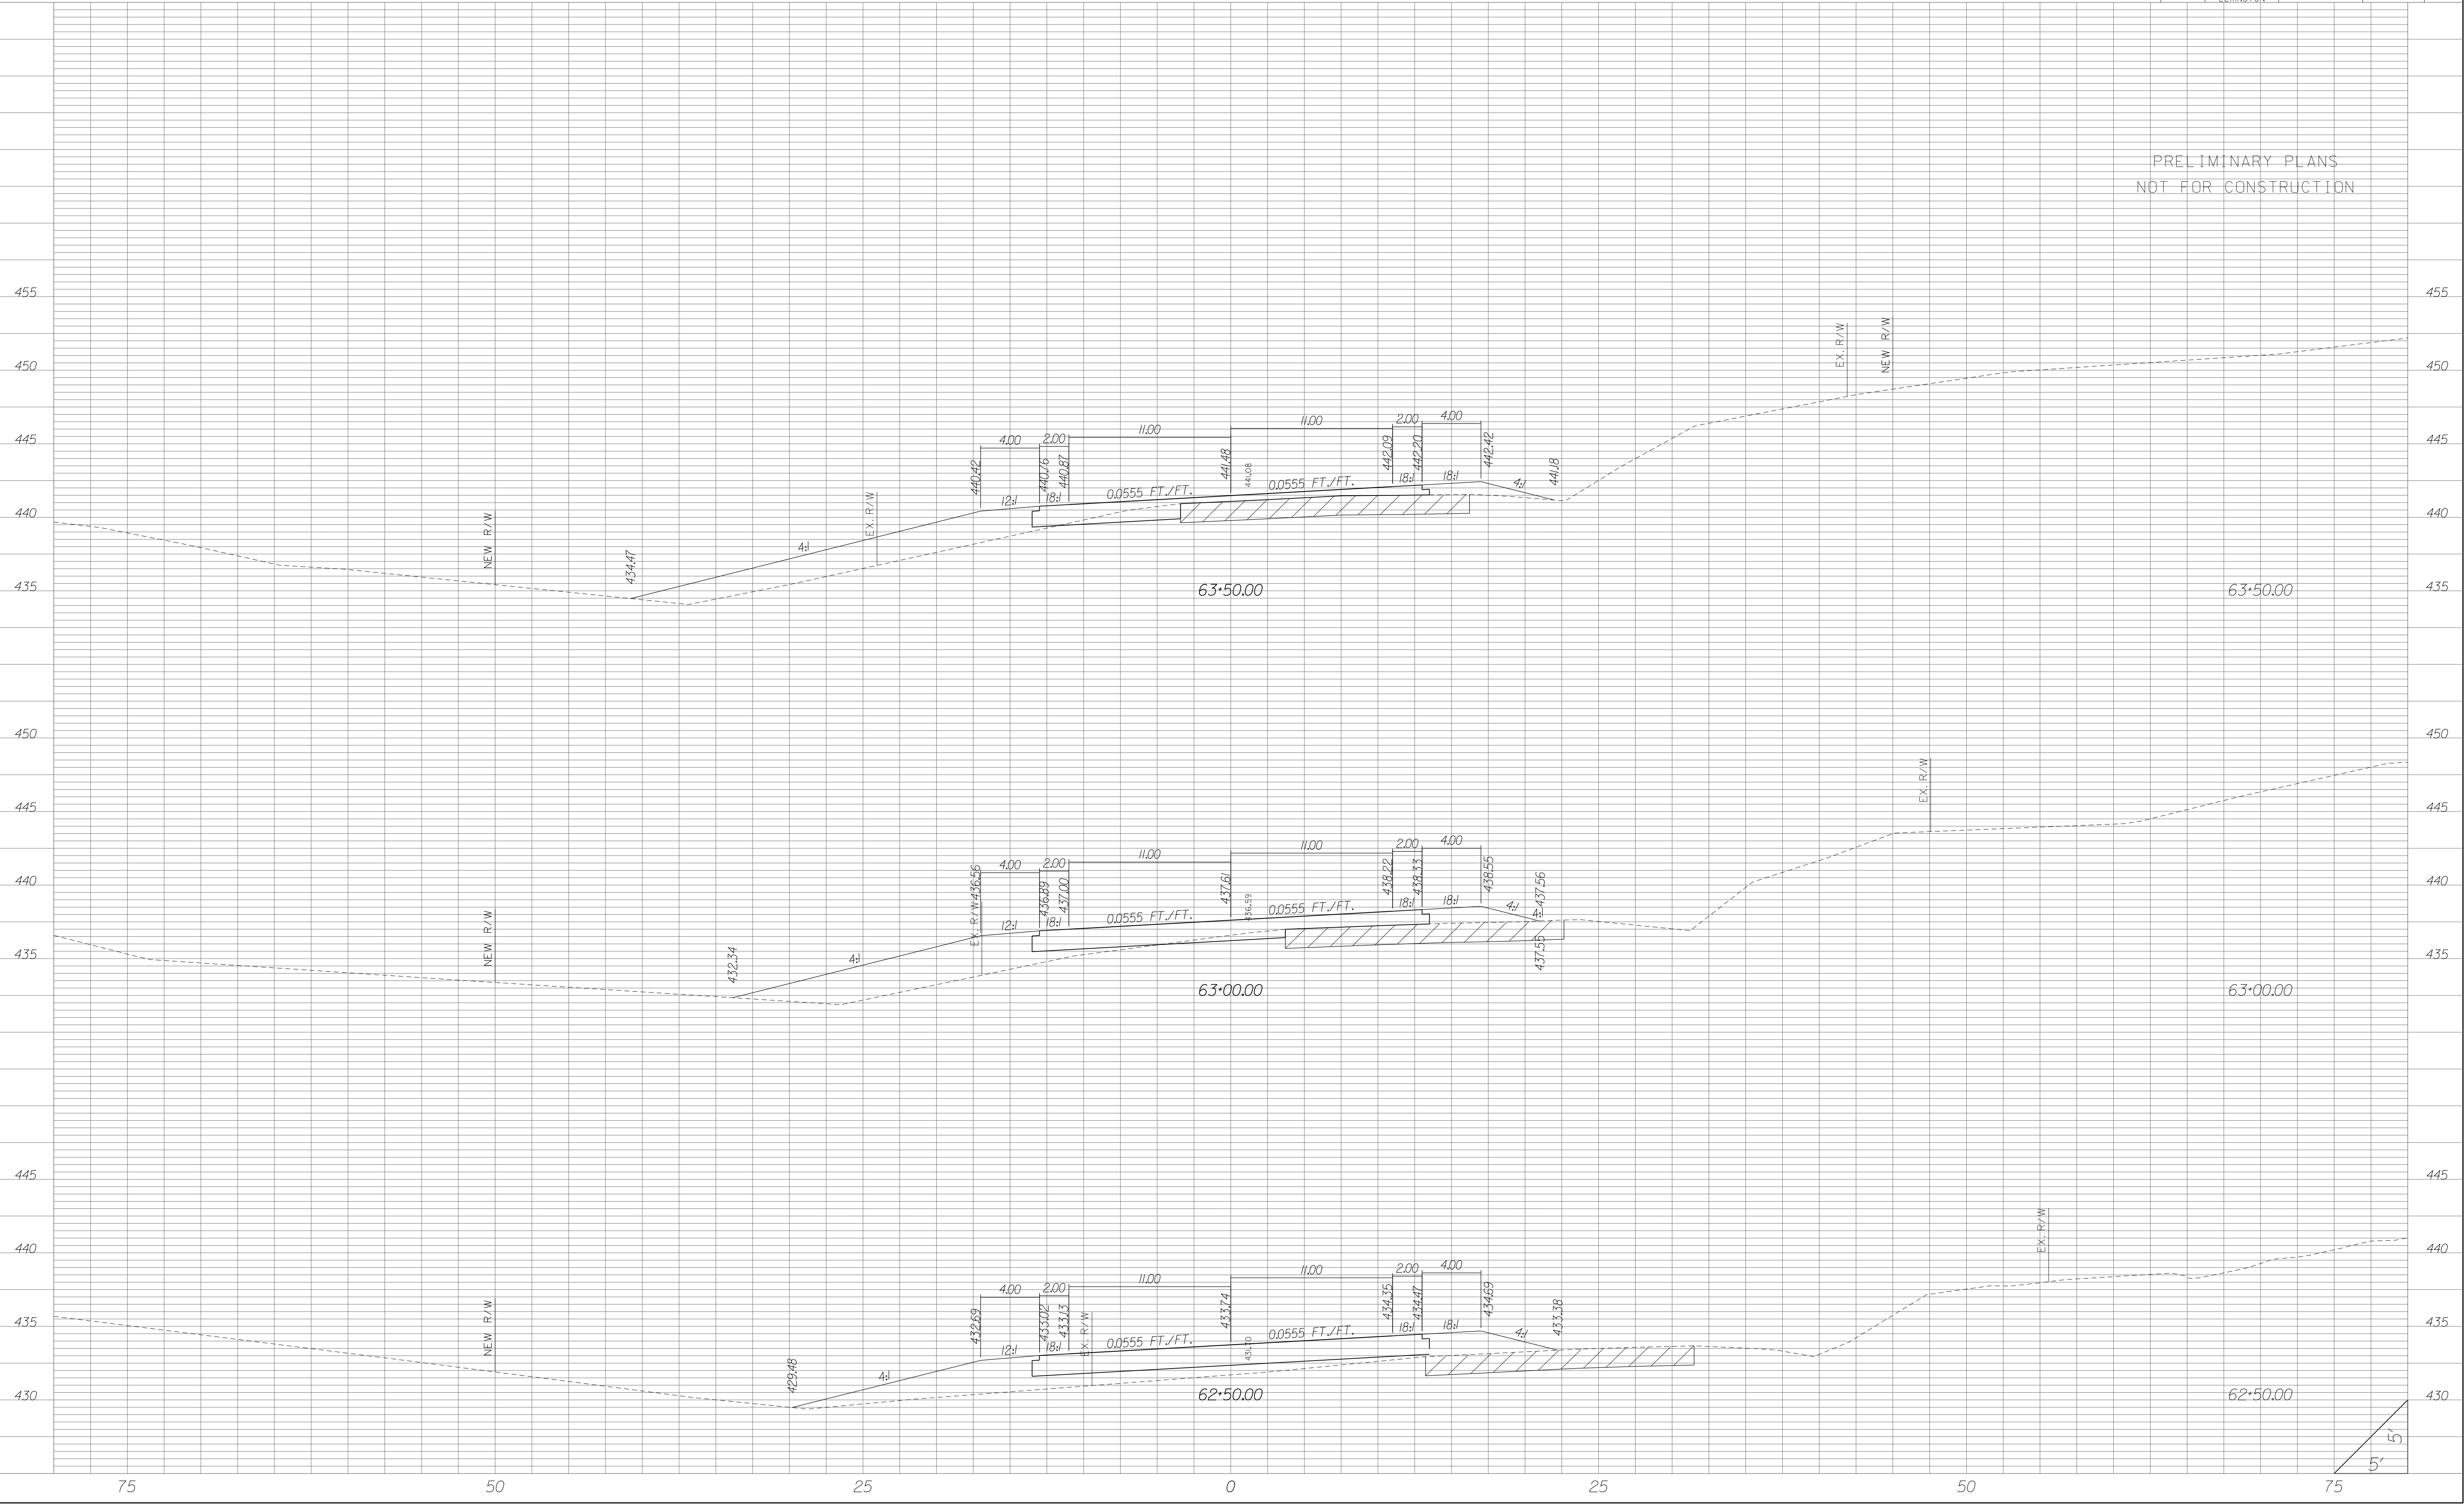


| STATE | COUNTY | PROJECT ID | RD/RTE NO. | SHEET NO. |
|-------|-----------------------------------|------------|------------|-----------|
| SC | NEWBERRY RICHLAND LEXINGTON | P029208 | 1-26 | X-920 |


PRELIMINARY PLANS
NOT FOR CONSTRUCTION

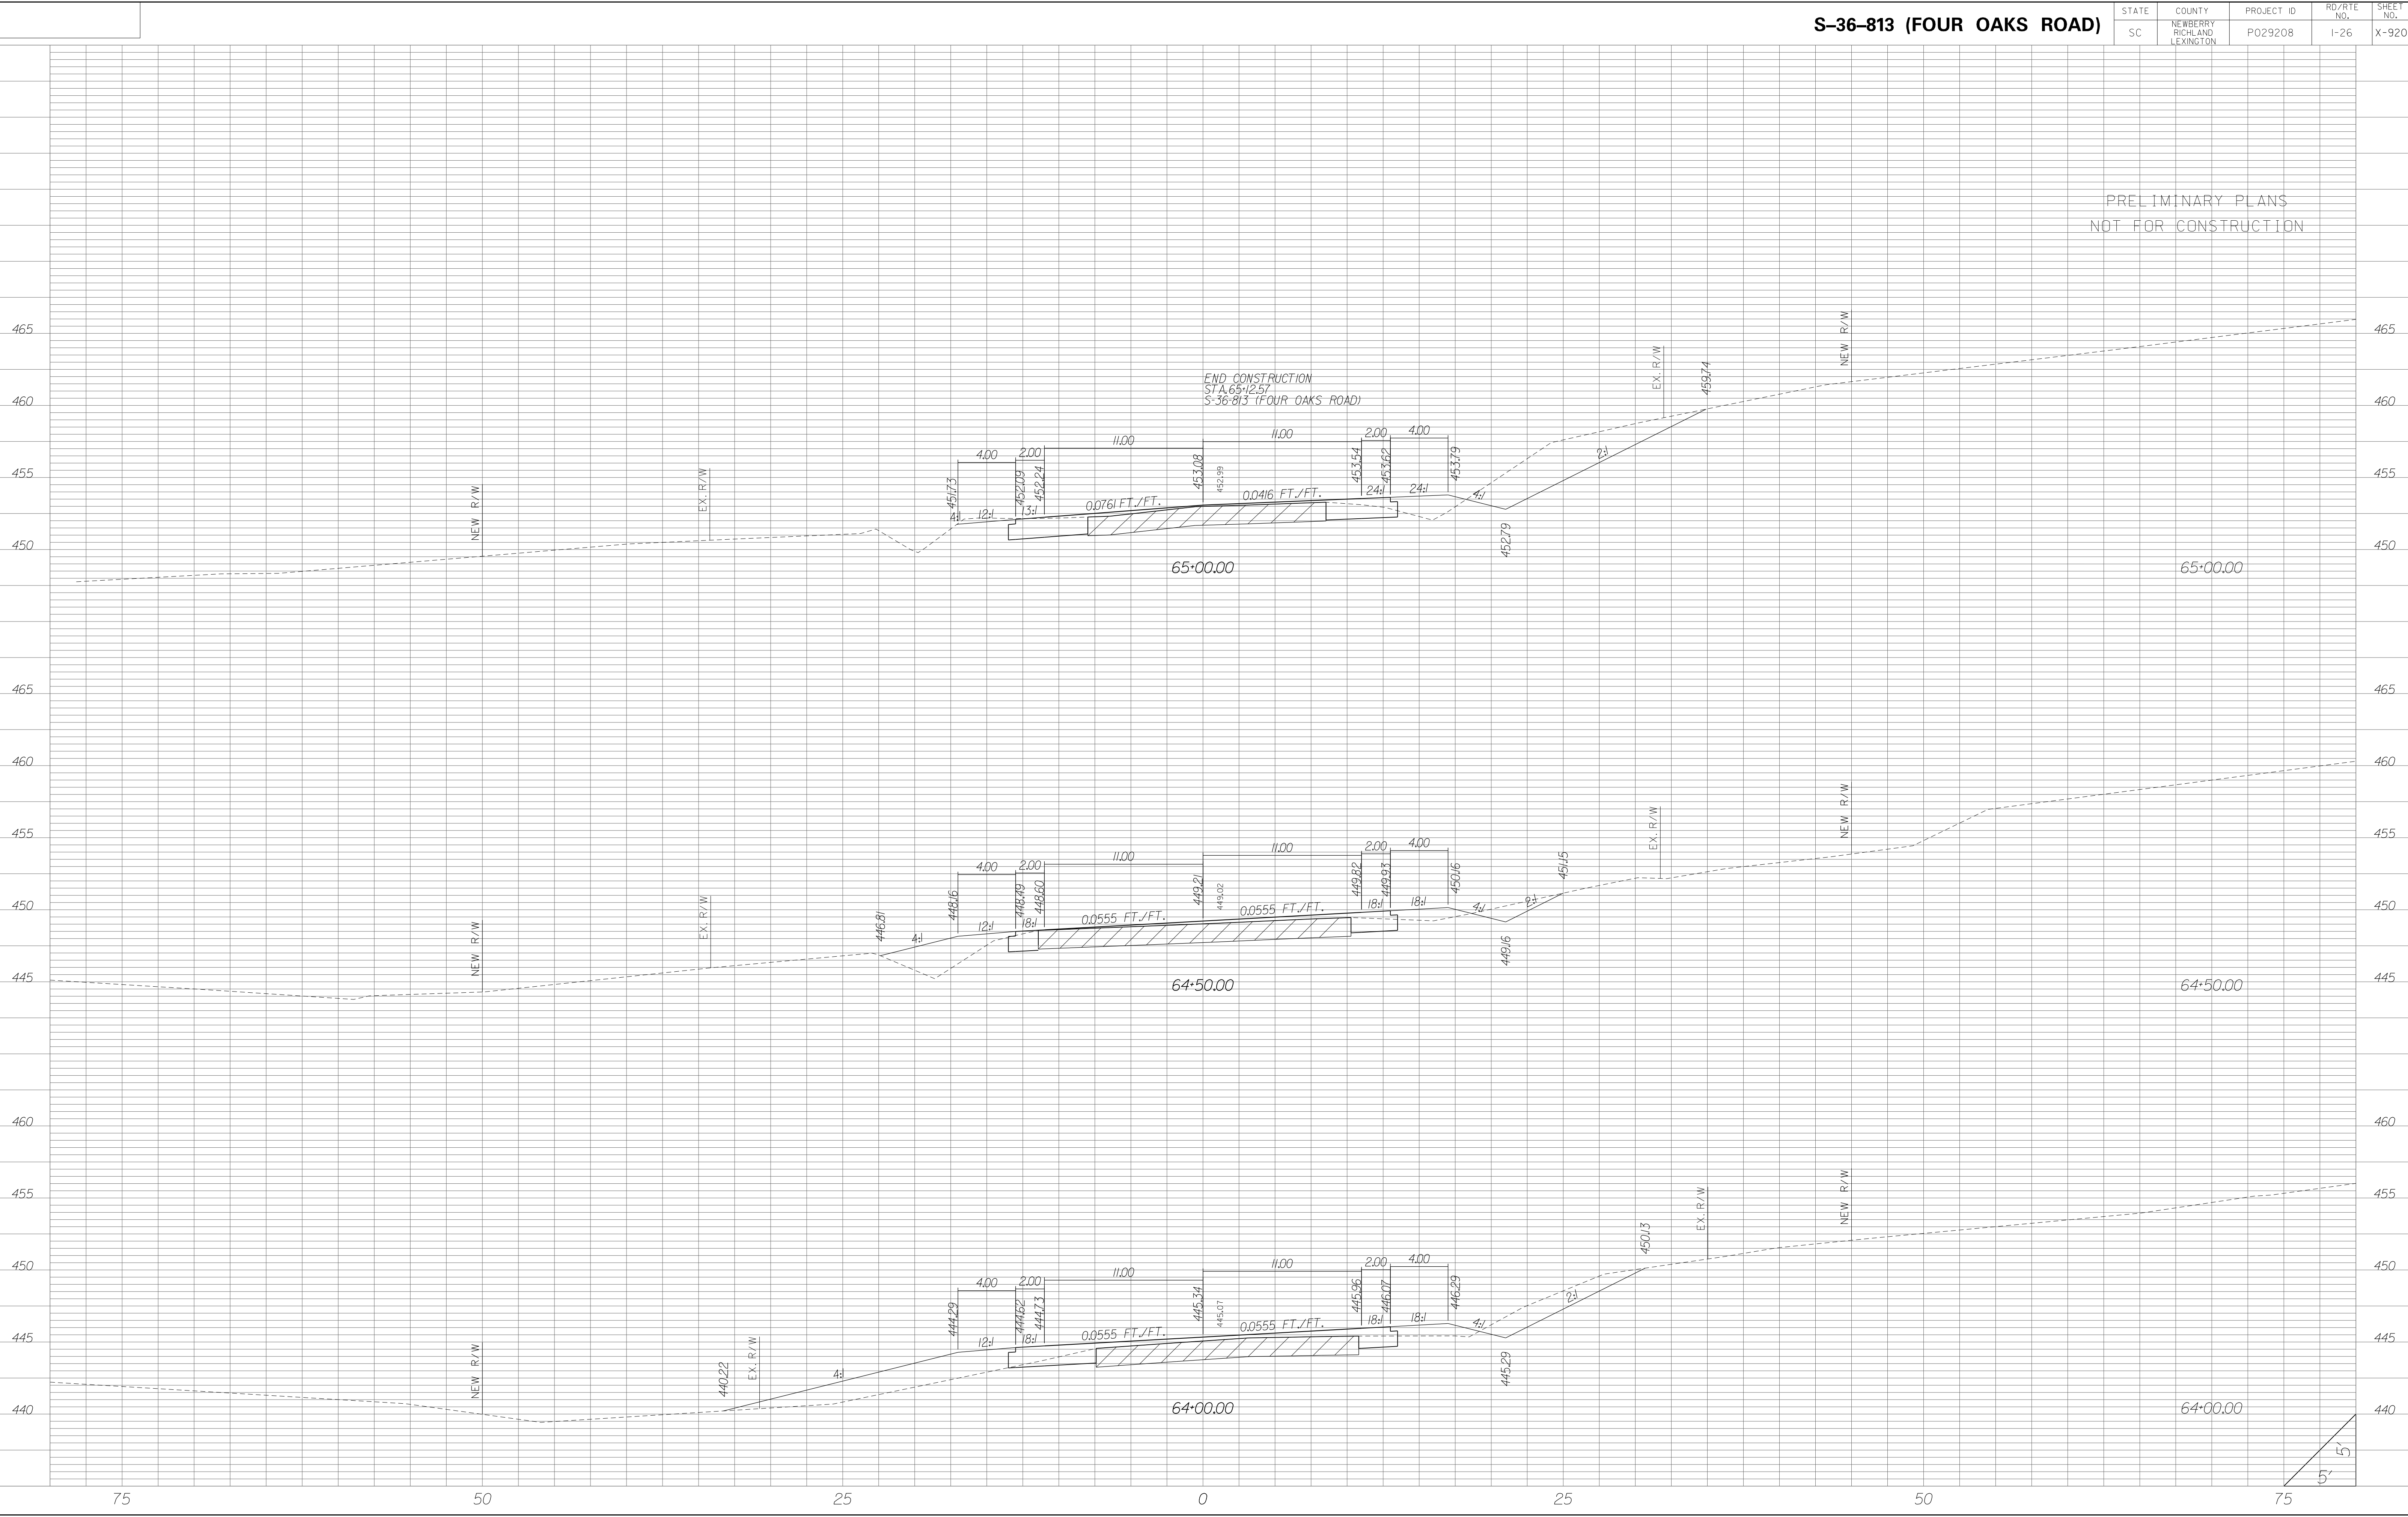

| STATE | COUNTY | PROJECT ID | RD/RTE NO. | SHEET NO. |
|-------|-----------------------------------|------------|------------|-----------|
| SC | NEWBERRY RICHLAND LEXINGTON | P029208 | 1-26 | X-921 |


| | | | | |
|-------|-----------------------------------|------------|------------|-----------|
| STATE | COUNTY | PROJECT ID | RD/RTE NO. | SHEET NO. |
| SC | NEWBERRY RICHLAND LEXINGTON | P029208 | I-26 | X-922 |

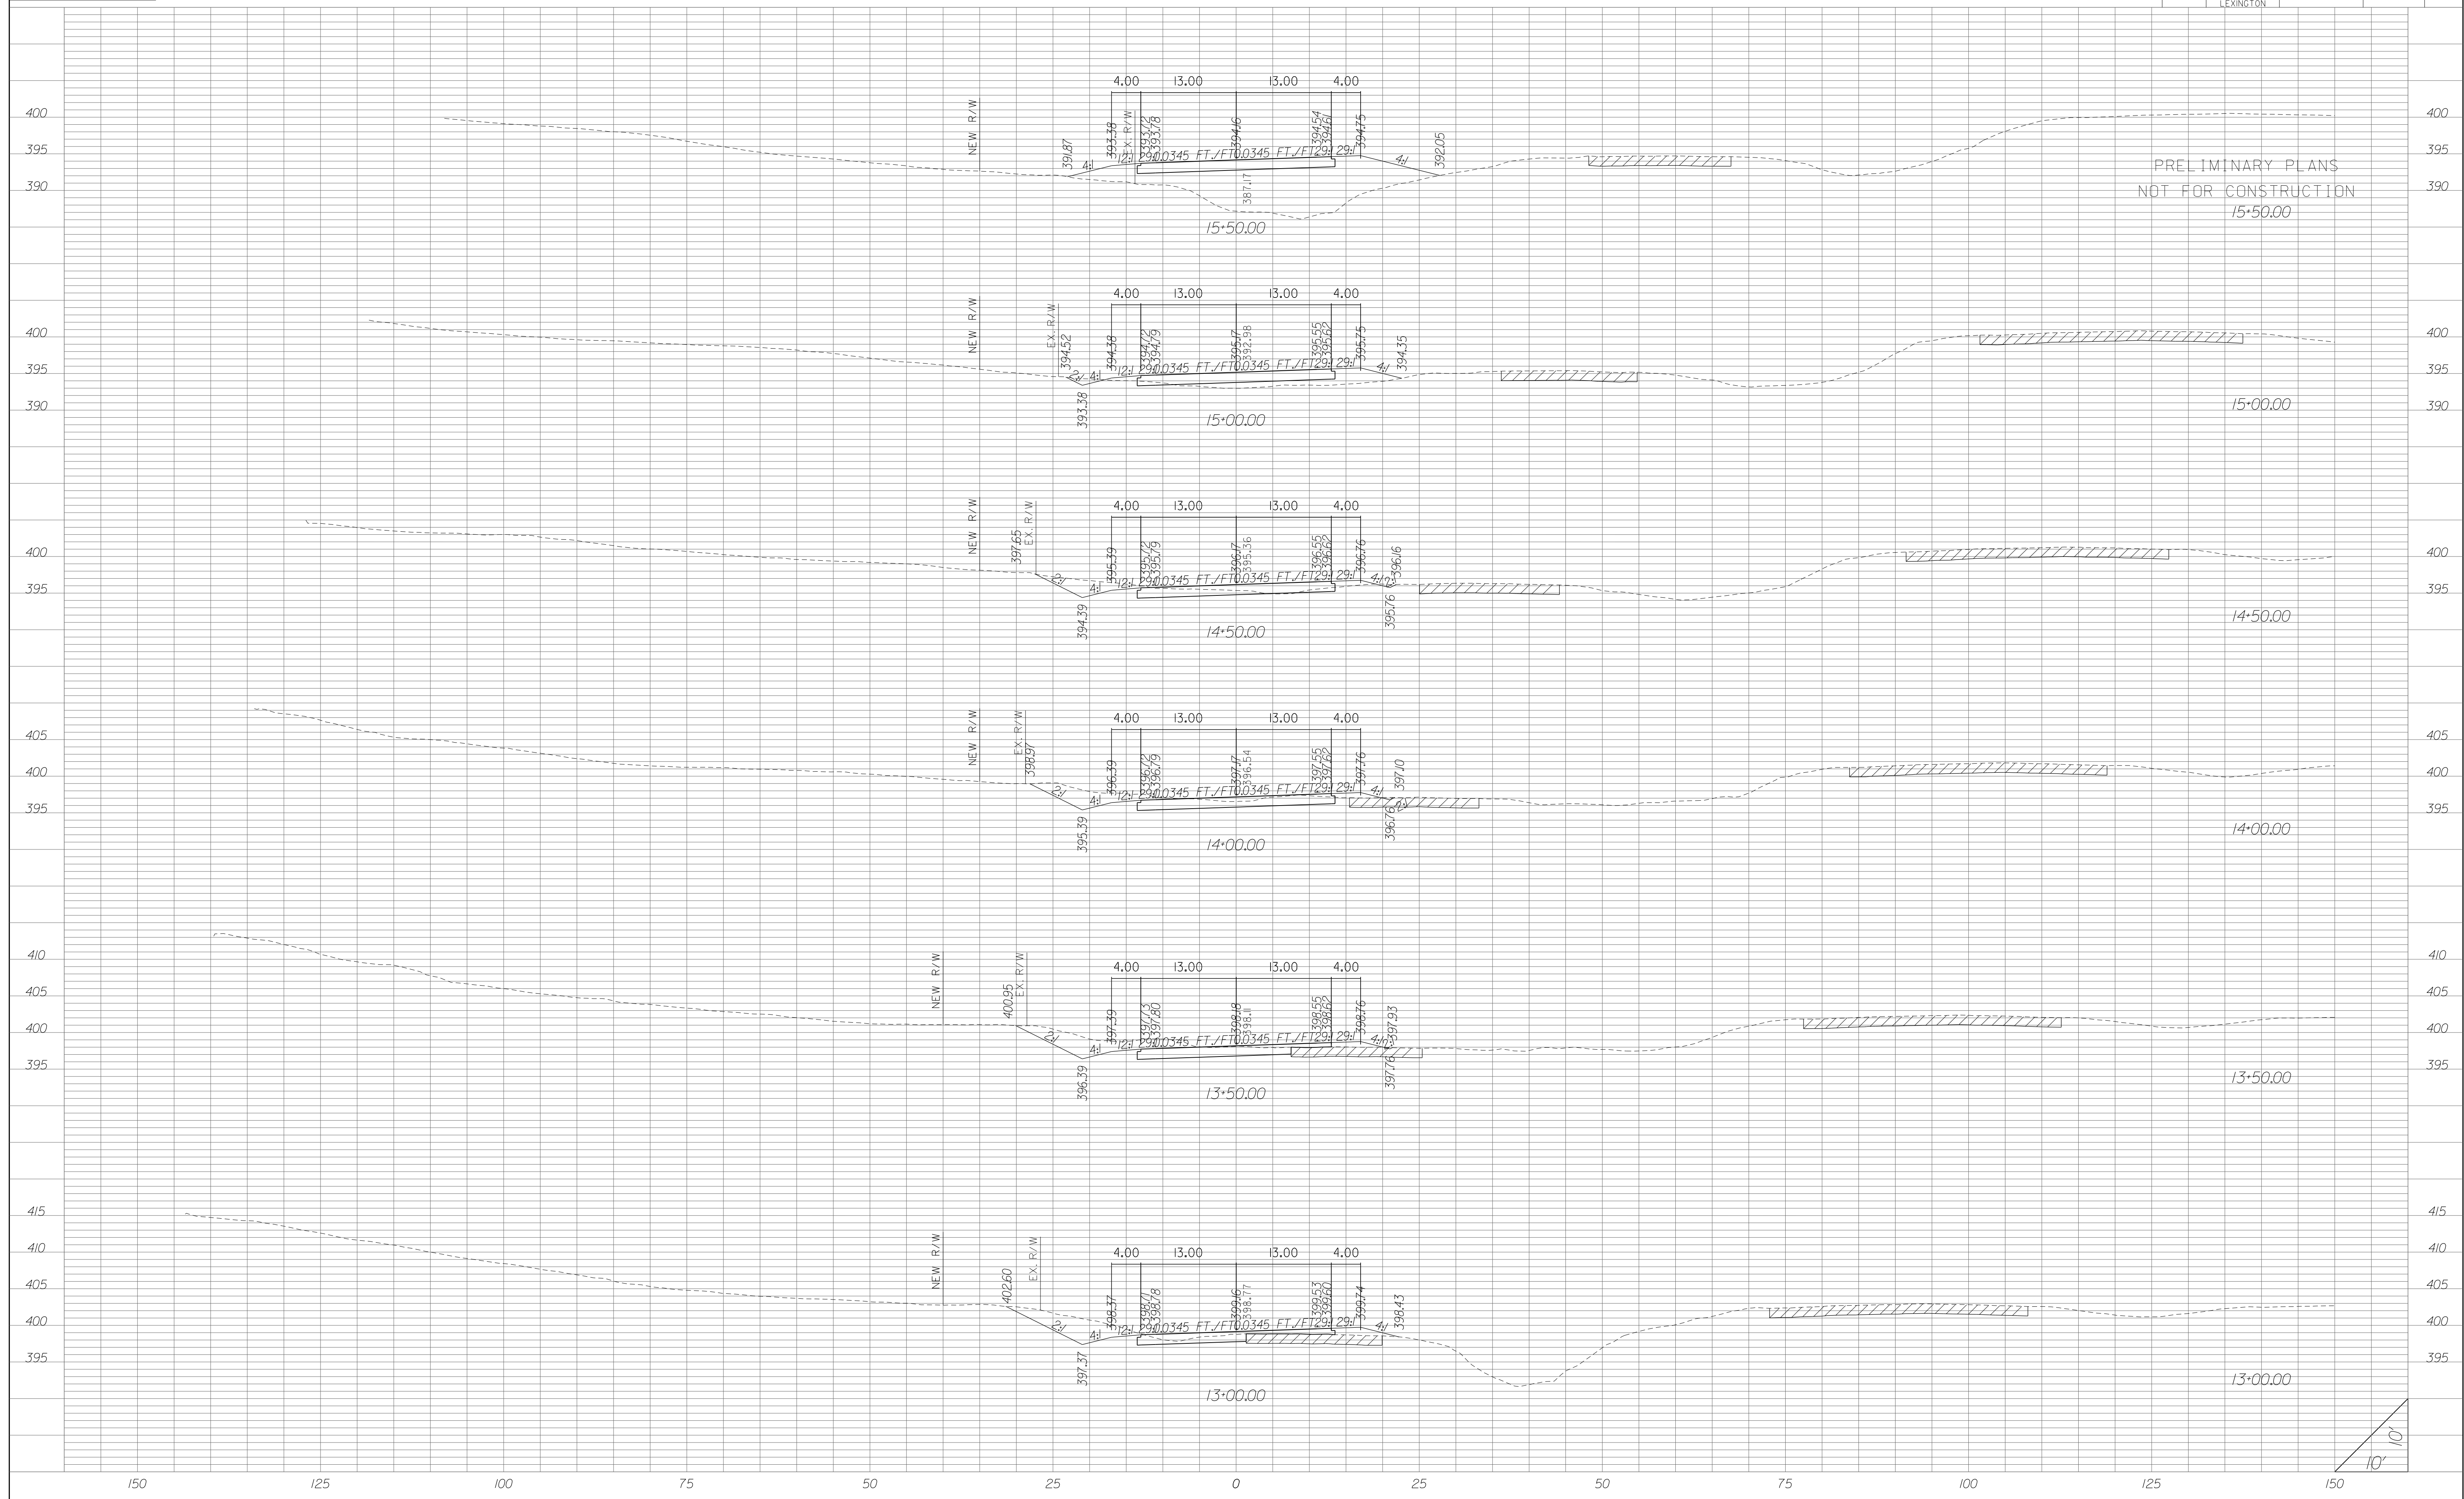


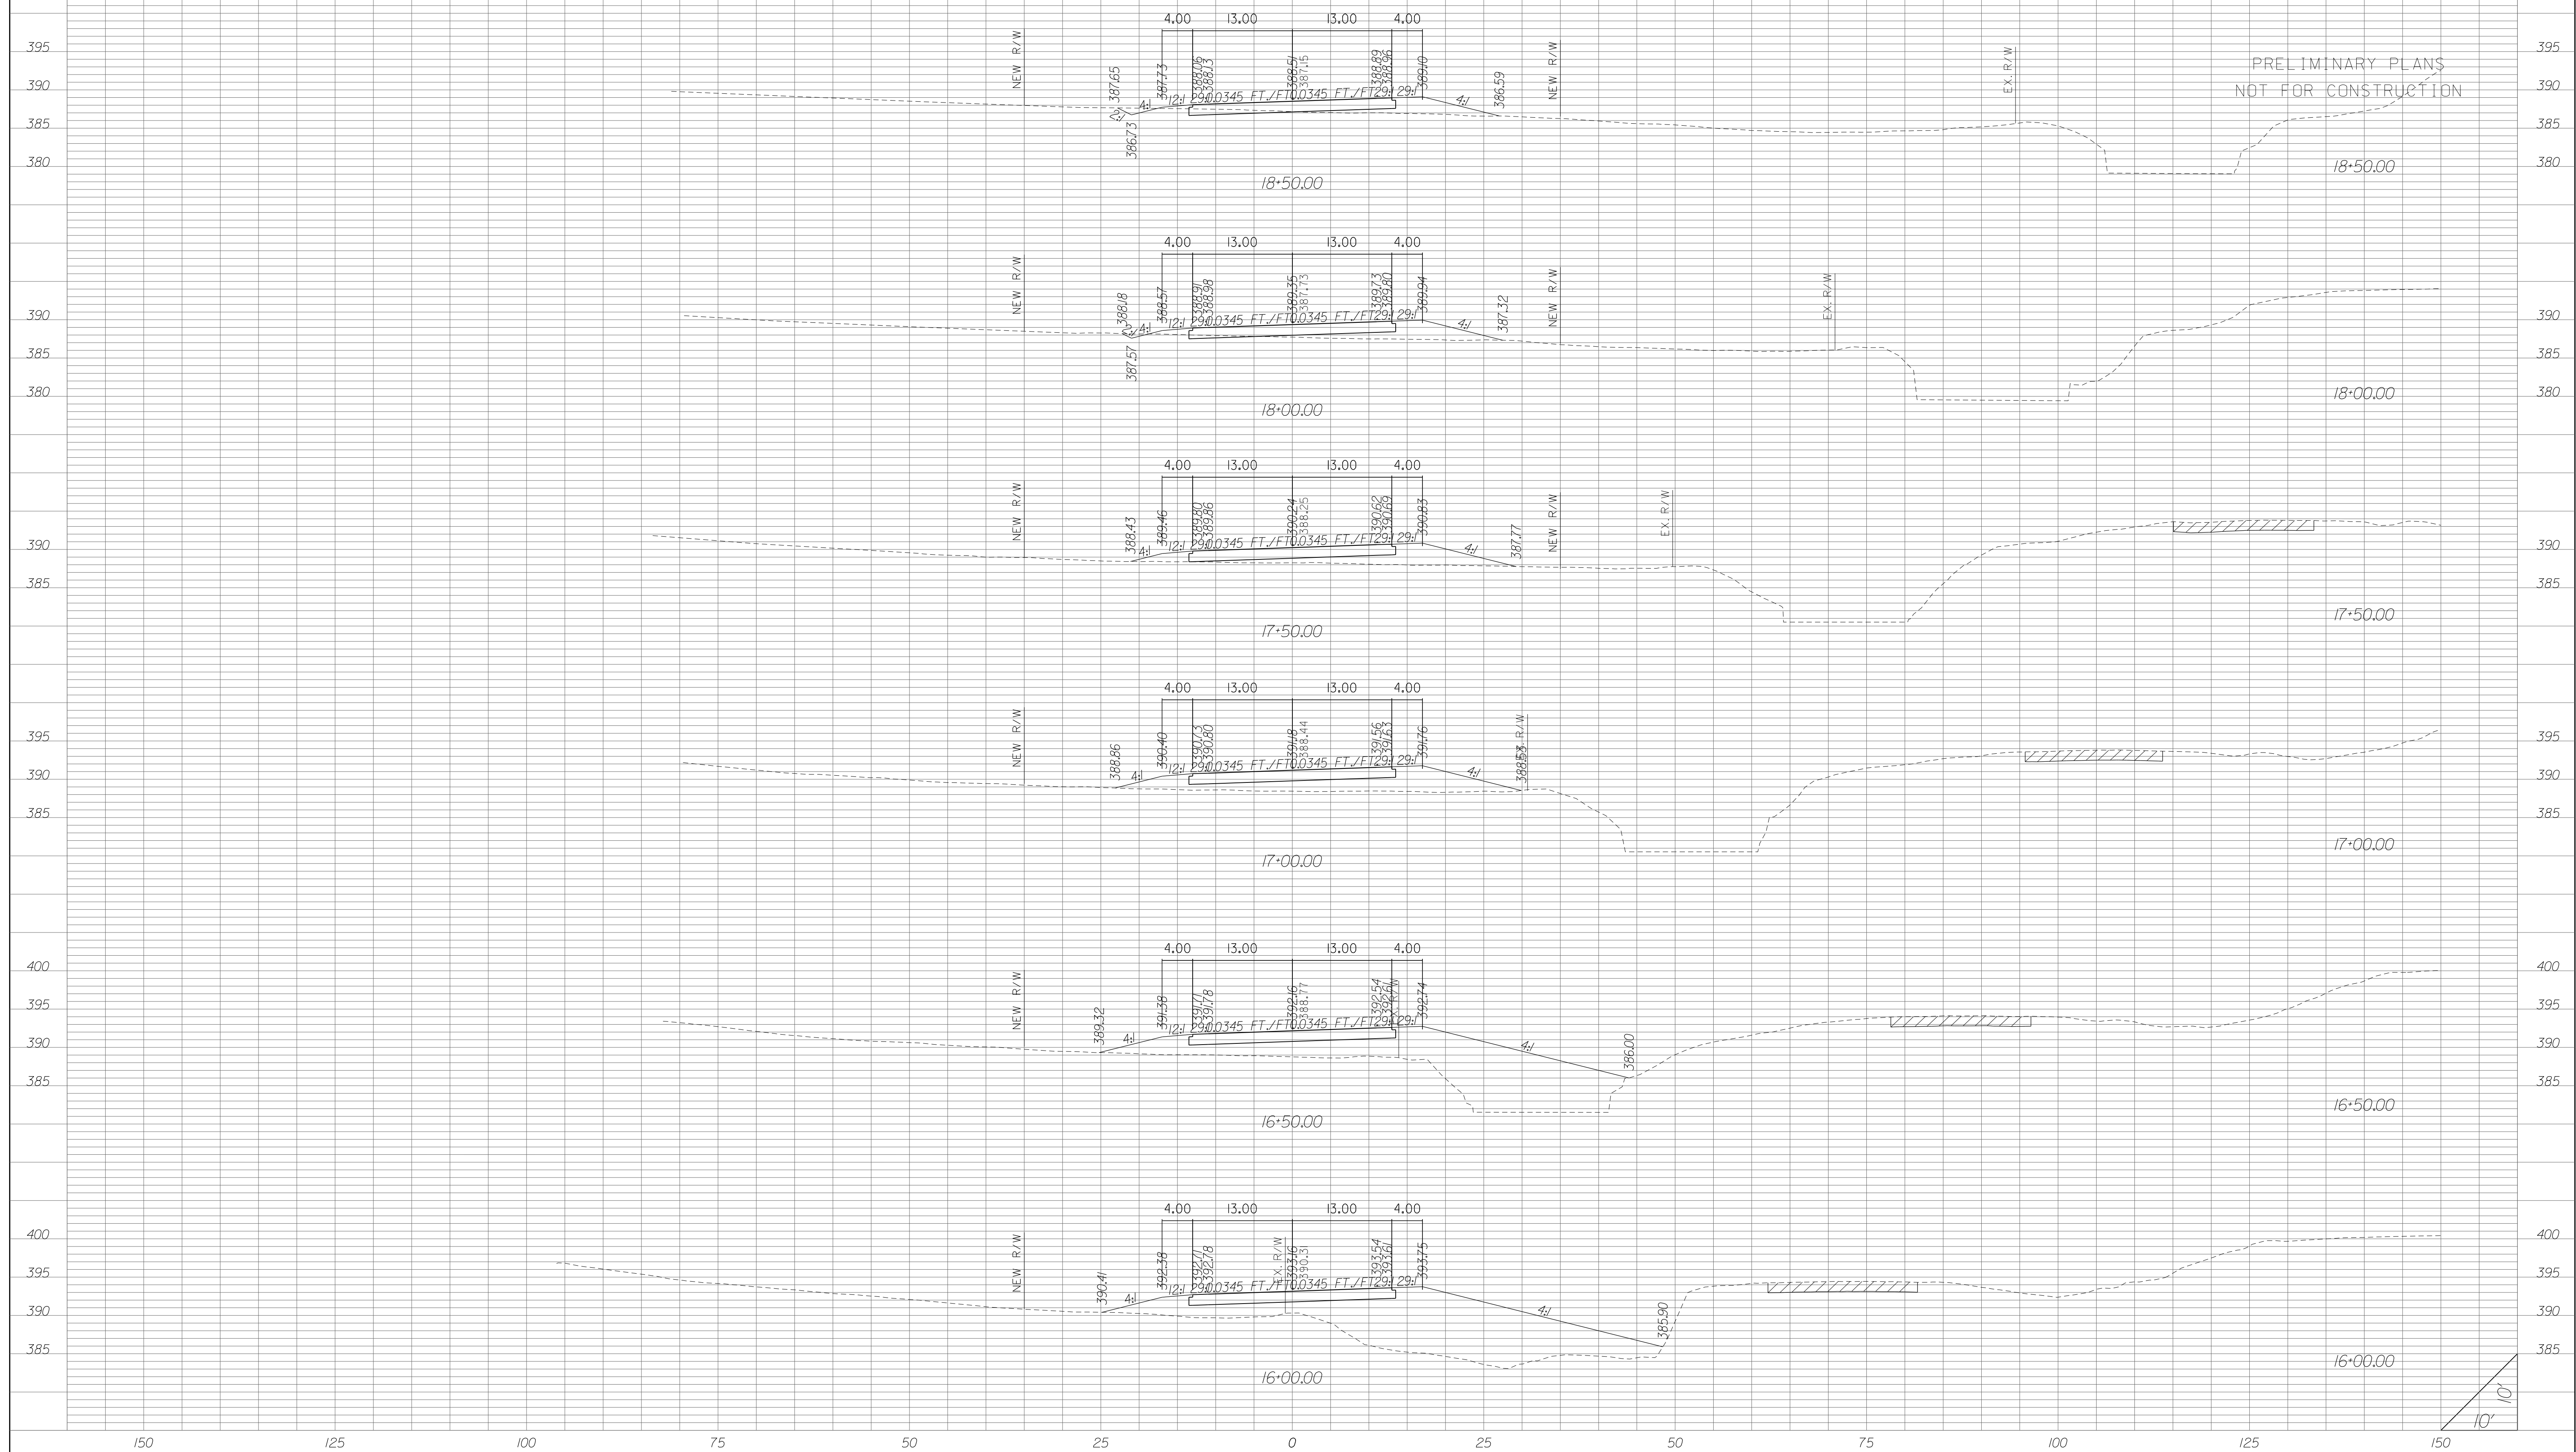



| STATE | COUNTY | PROJECT ID | RD/RTE NO. | SHEET NO. |
|-------|-----------------------------------|------------|------------|-----------|
| SC | NEWBERRY RICHLAND LEXINGTON | P029208 | 1-26 | X-924 |

PRELIMINARY PLANS
NOT FOR CONSTRUCTION

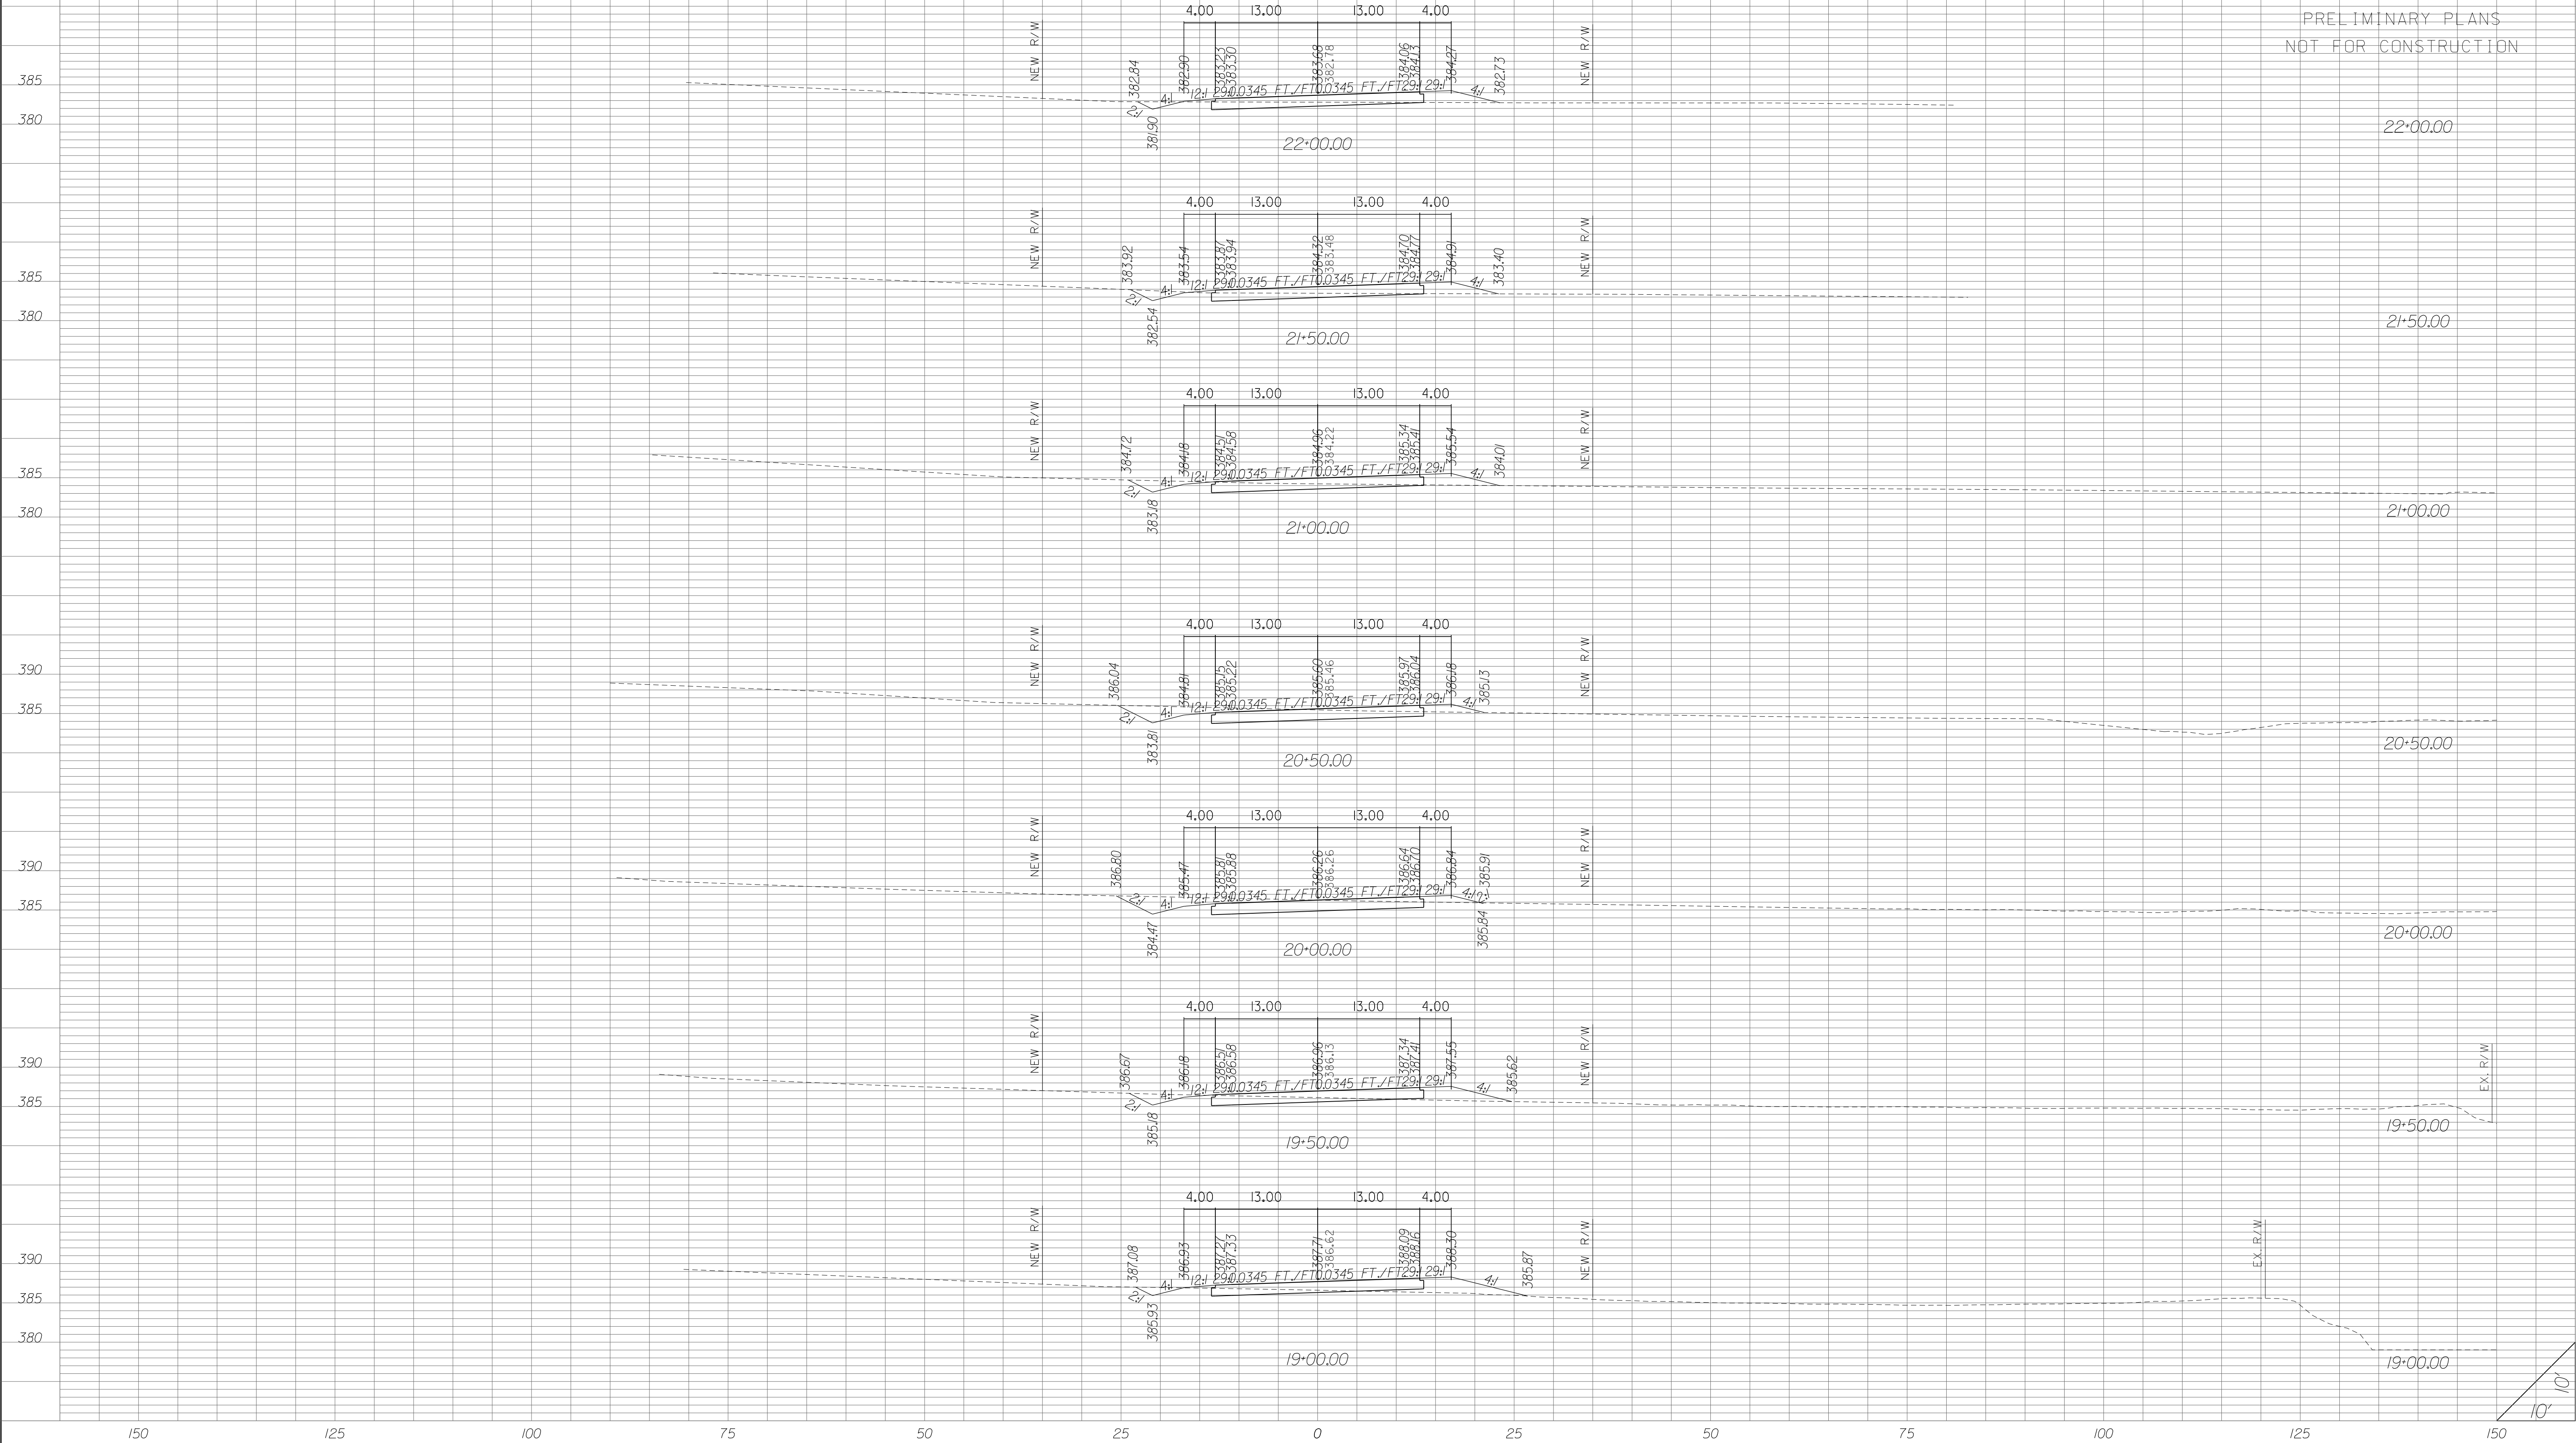

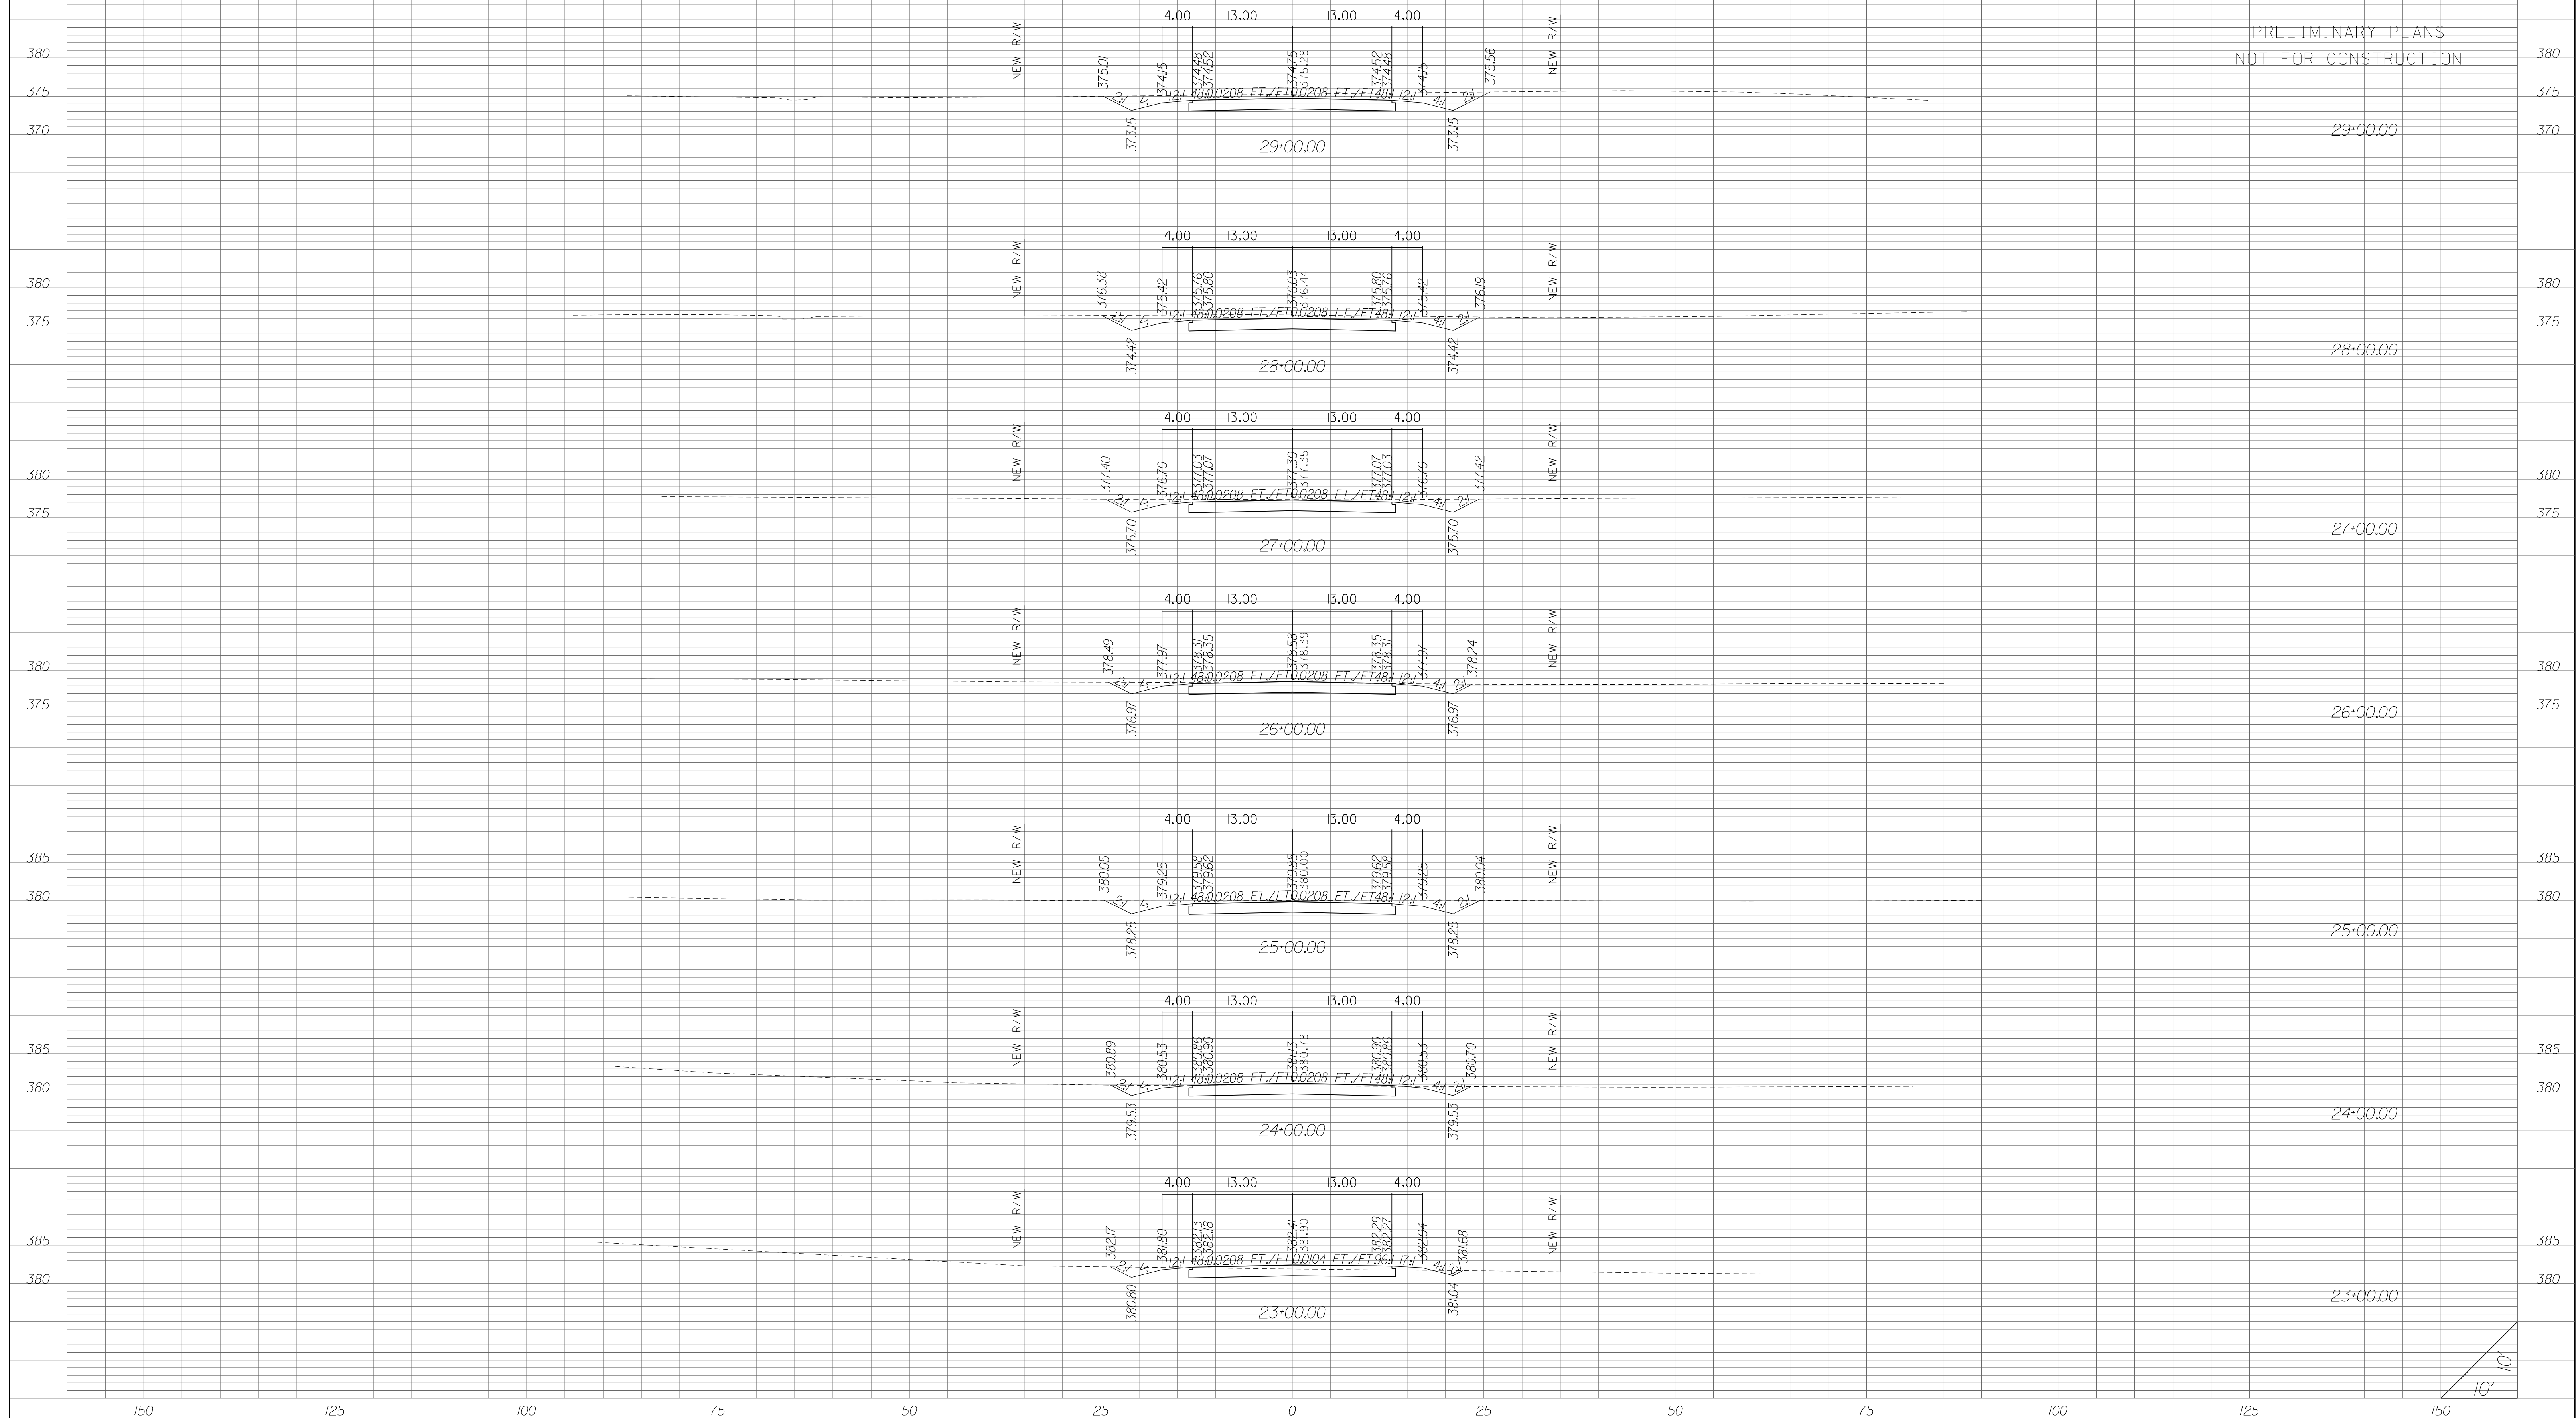

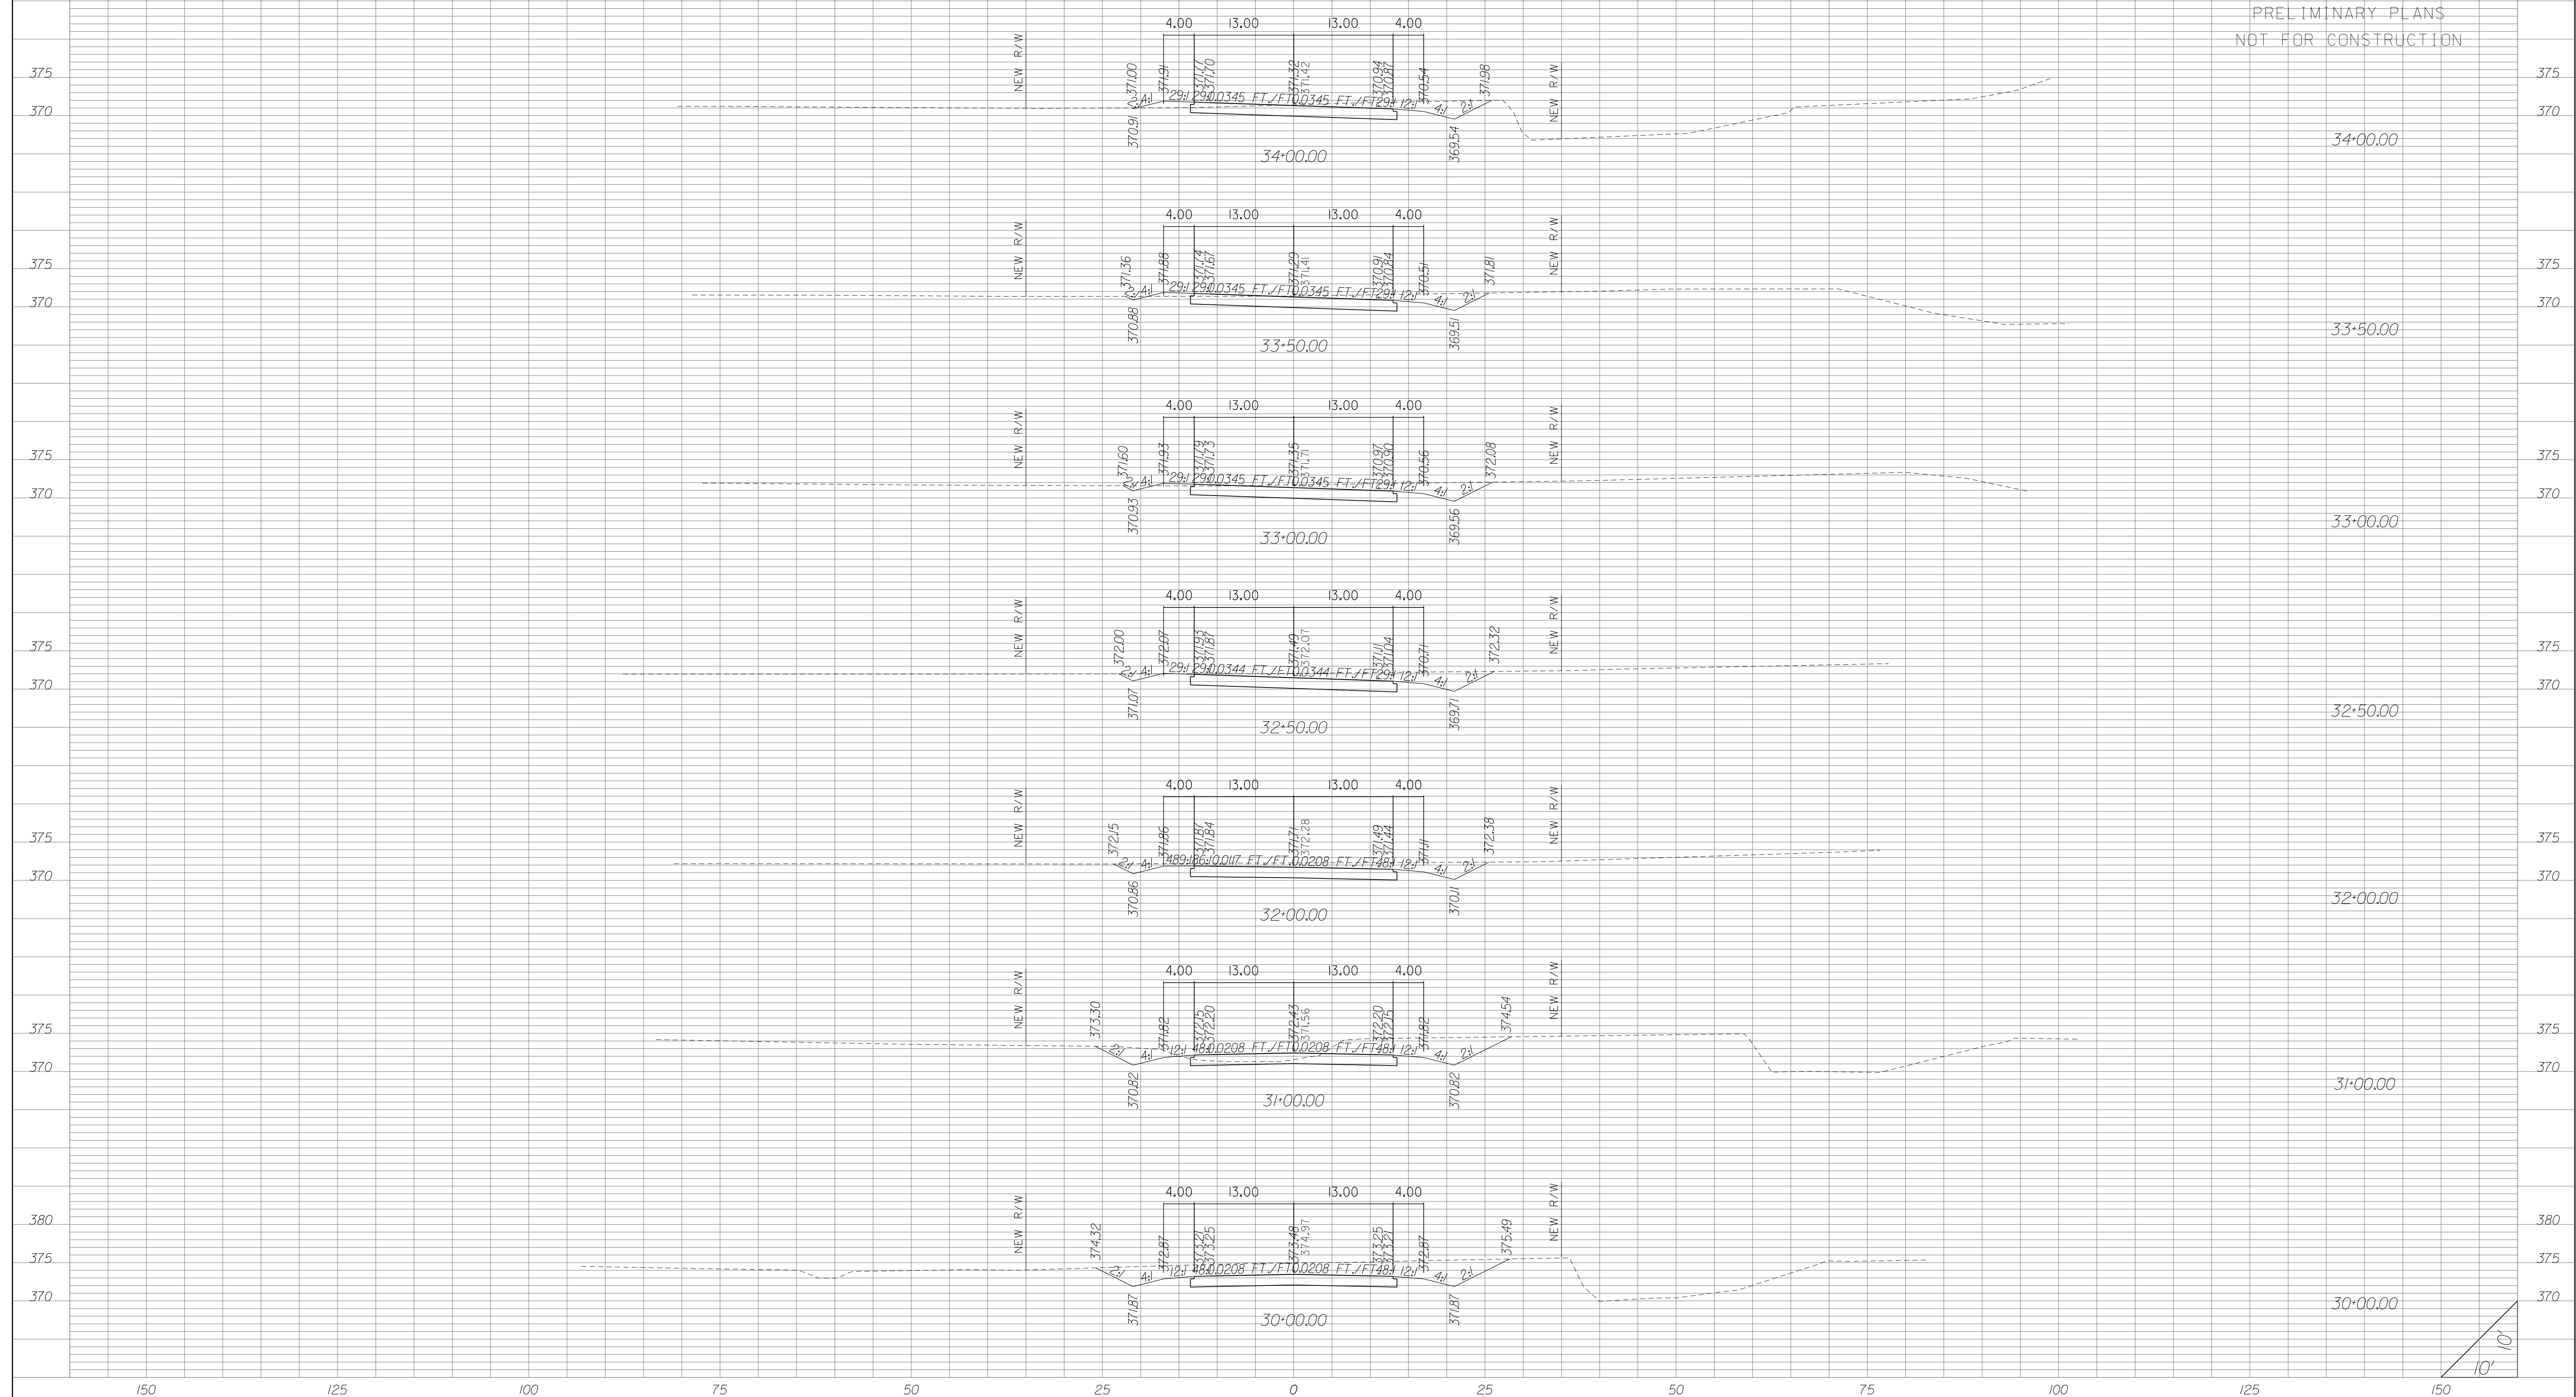

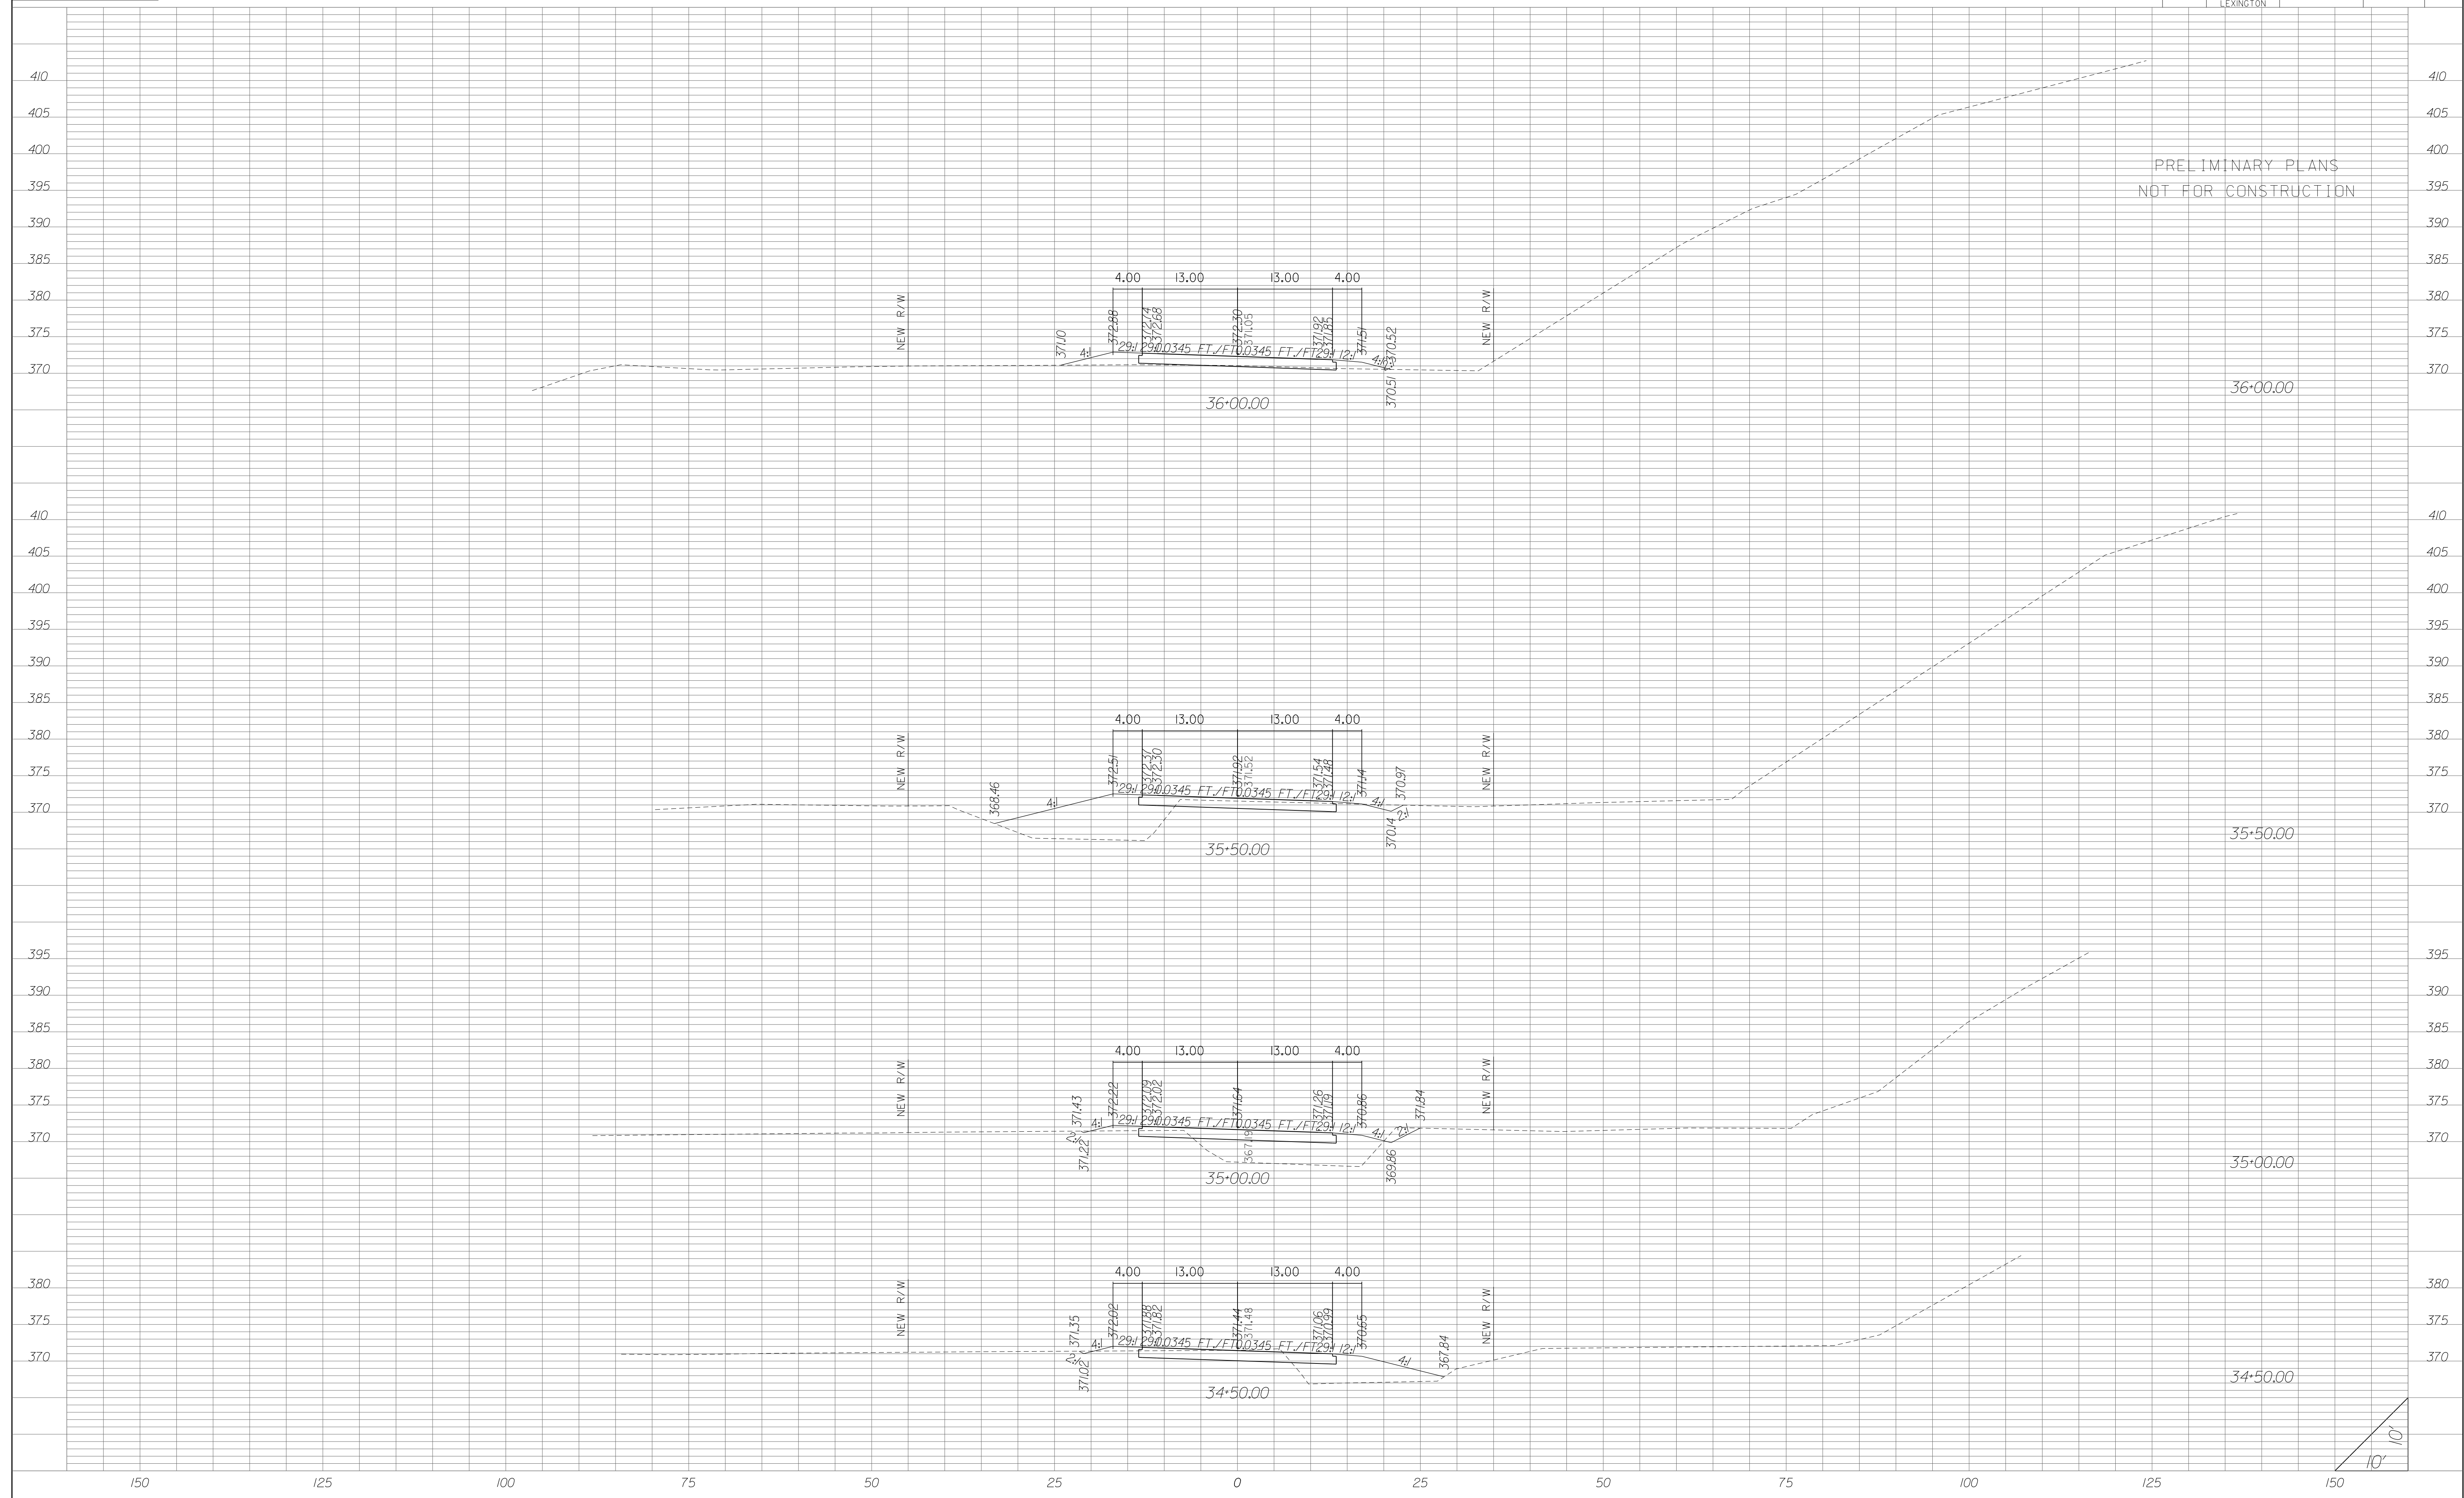

| | | | | |
|-------|-----------------------------------|------------|------------|-----------|
| STATE | COUNTY | PROJECT ID | RD/RTE NO. | SHEET NO. |
| SC | NEWBERRY RICHLAND LEXINGTON | P029208 | I-26 | X-928 |

