


PROPOSED REINFORCED SOIL
SLOPE (1:1 MAX) WITH RIPRAP
OR PROPOSED RETAINING WALL



S-31 OVER PETERS CREEK
SPARTANBURG COUNTY

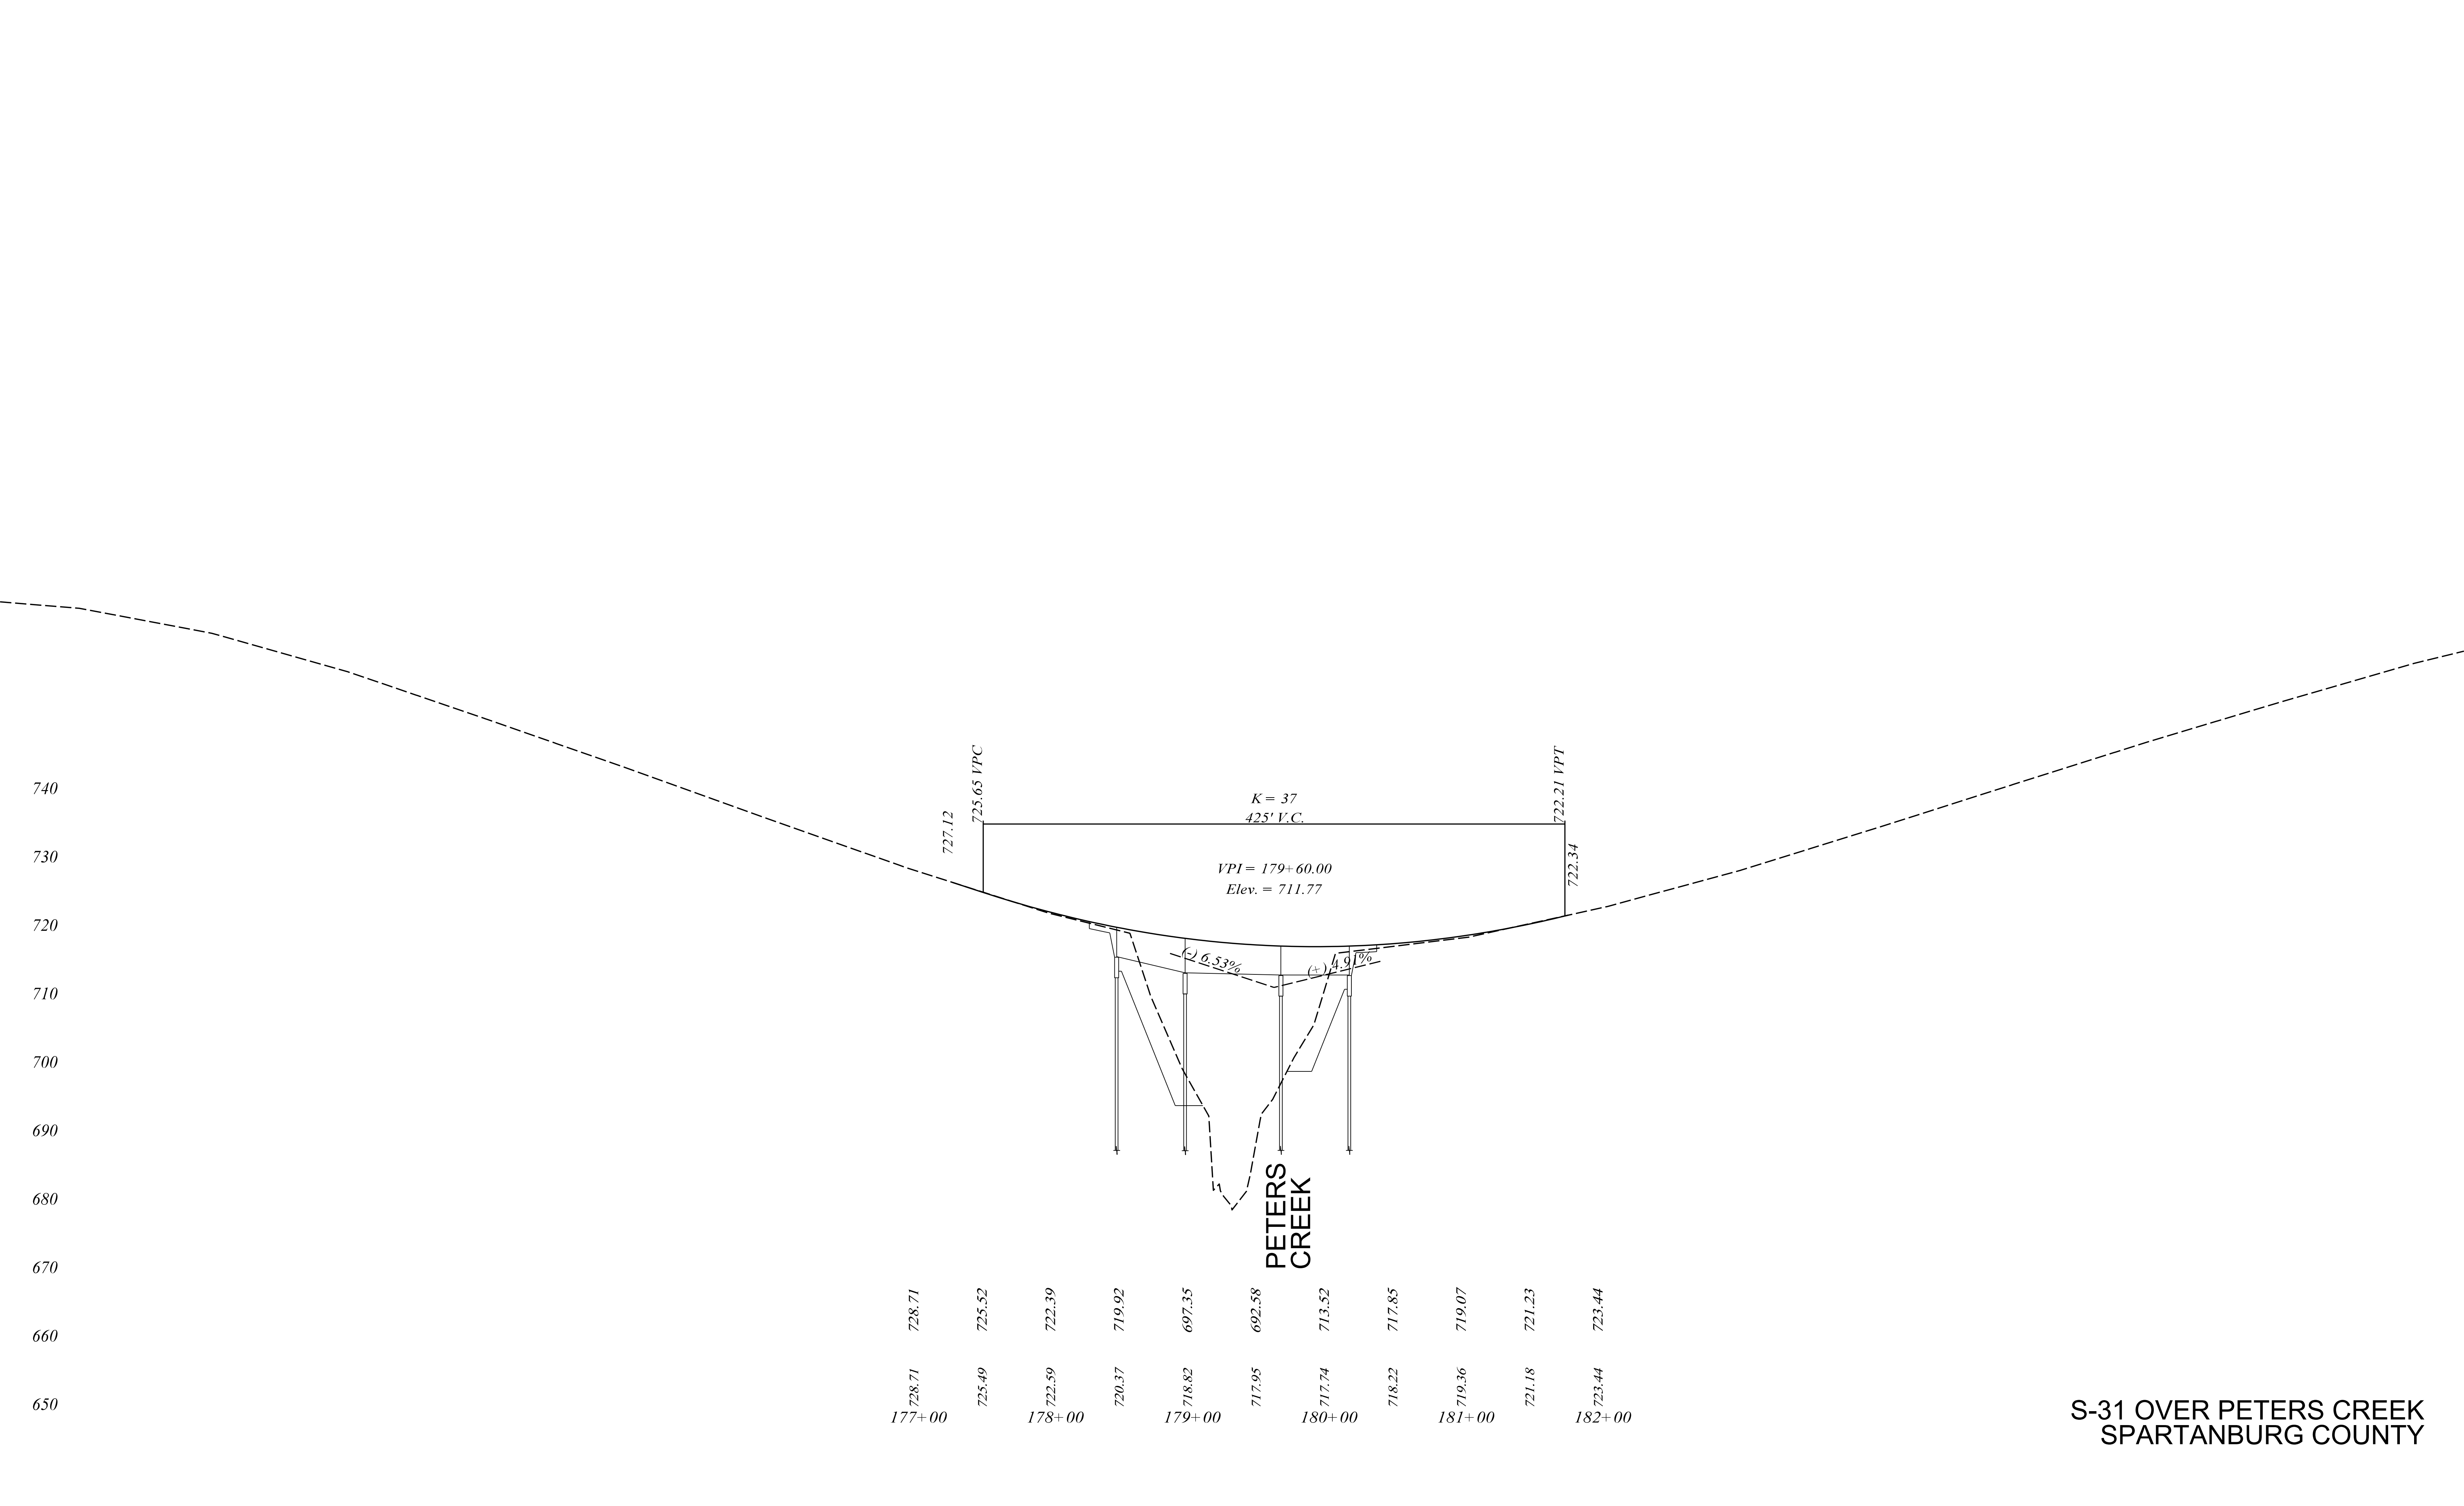

S-31 OVER PETERS CREEK
SPARTANBURG COUNTY